



# CUSTOM CREEK PANEL DESIGN OPTIONS

## LOCATION OF CREEK PANEL WALLS

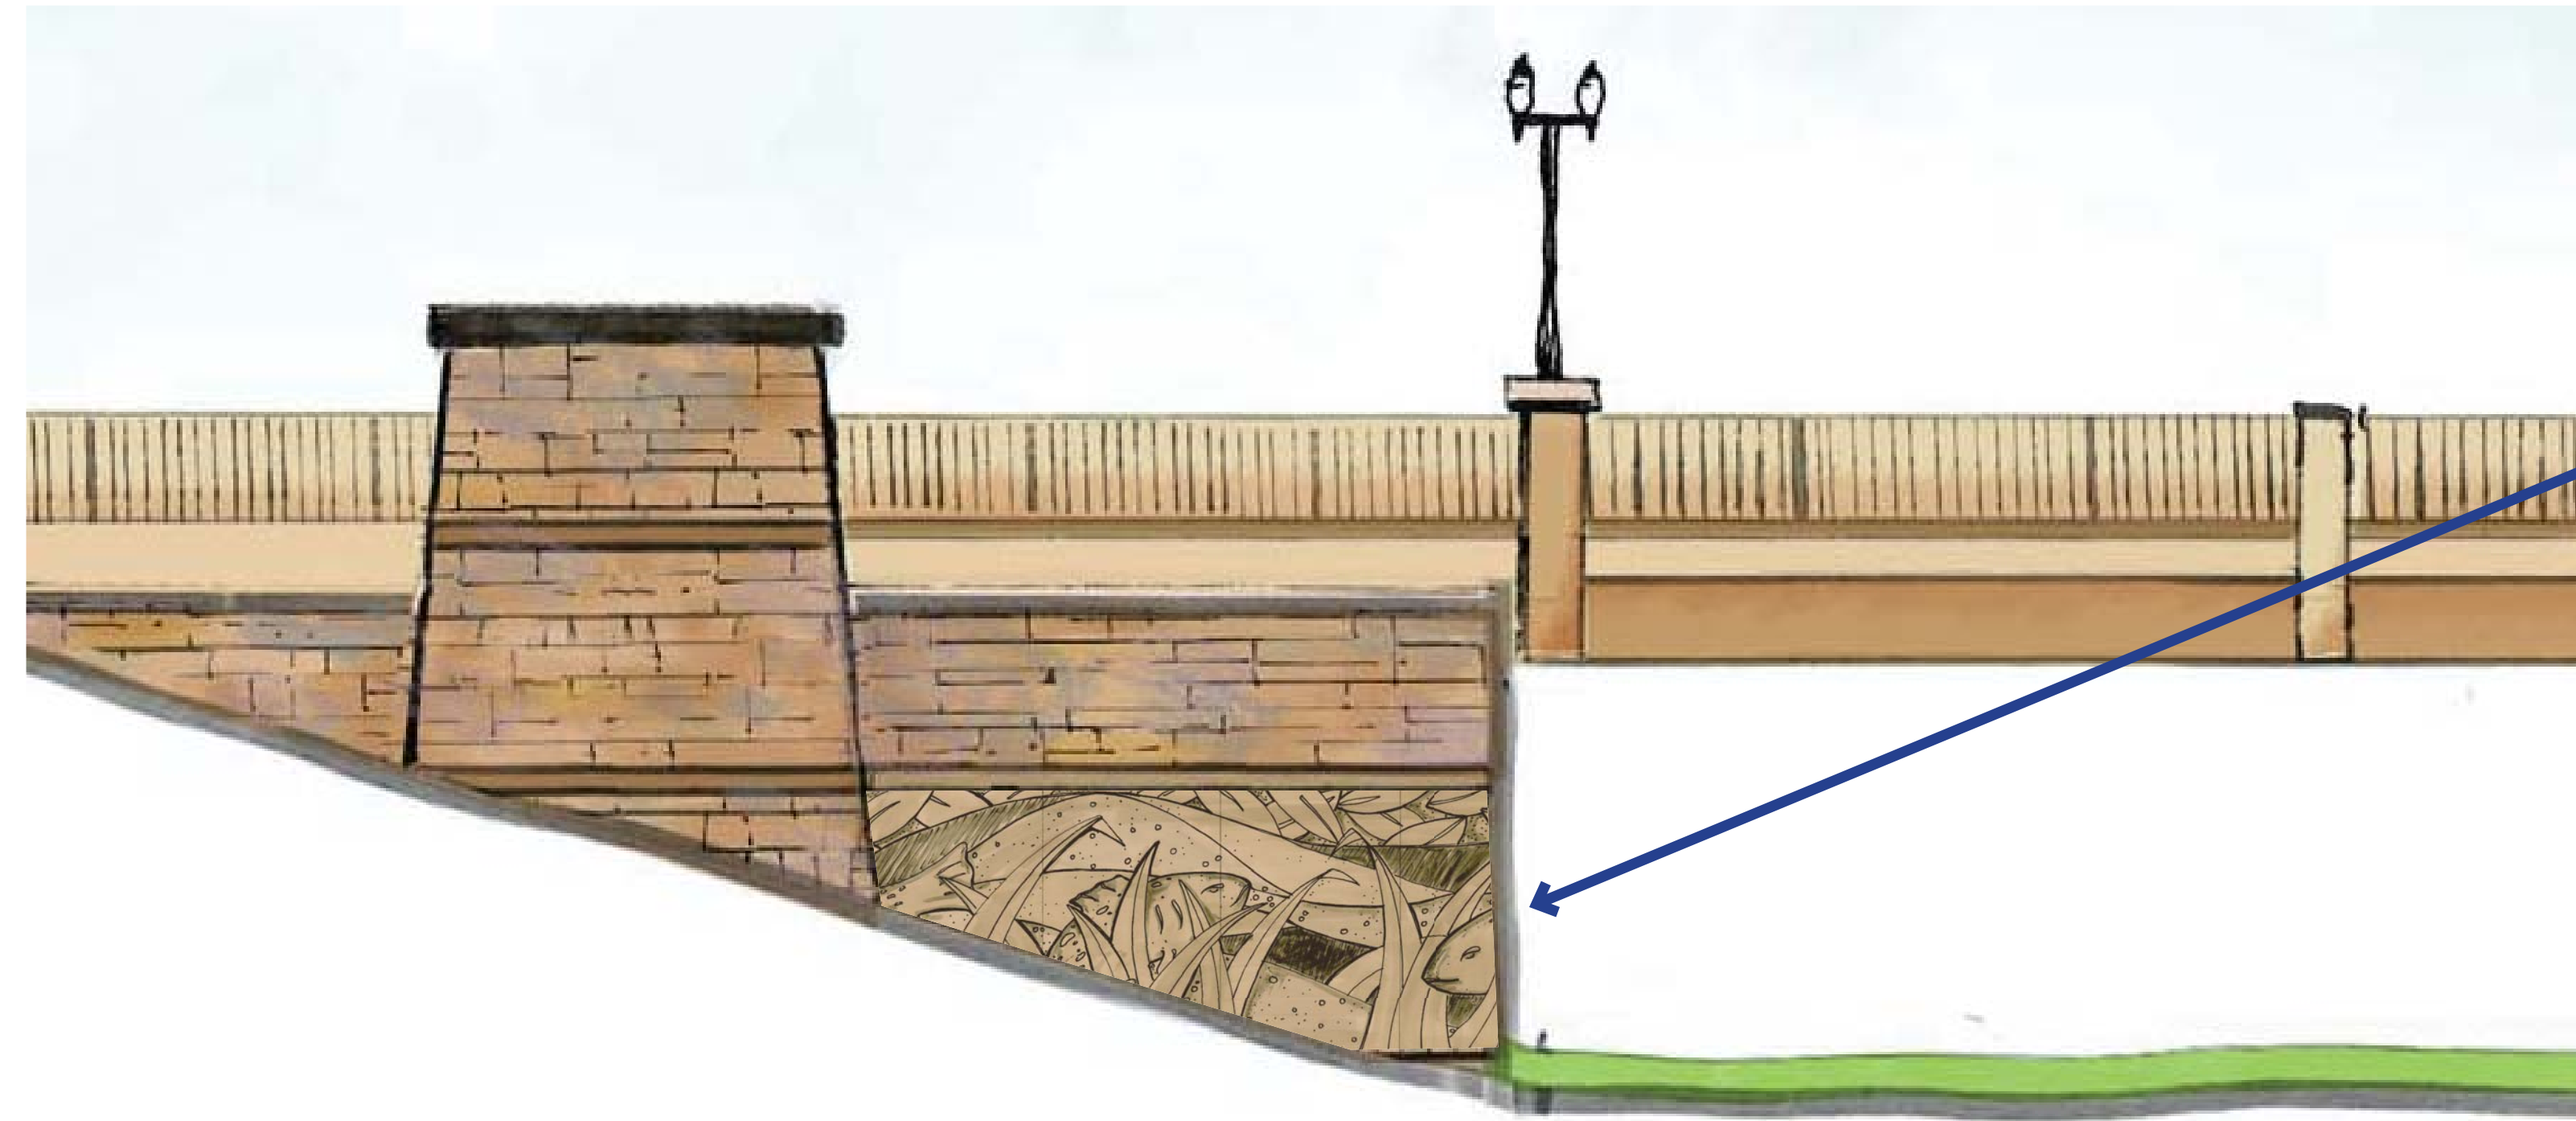

CREEK PANELS ON BRIDGE ABUTMENT; PANELS CONTINUE UNDER BRIDGE

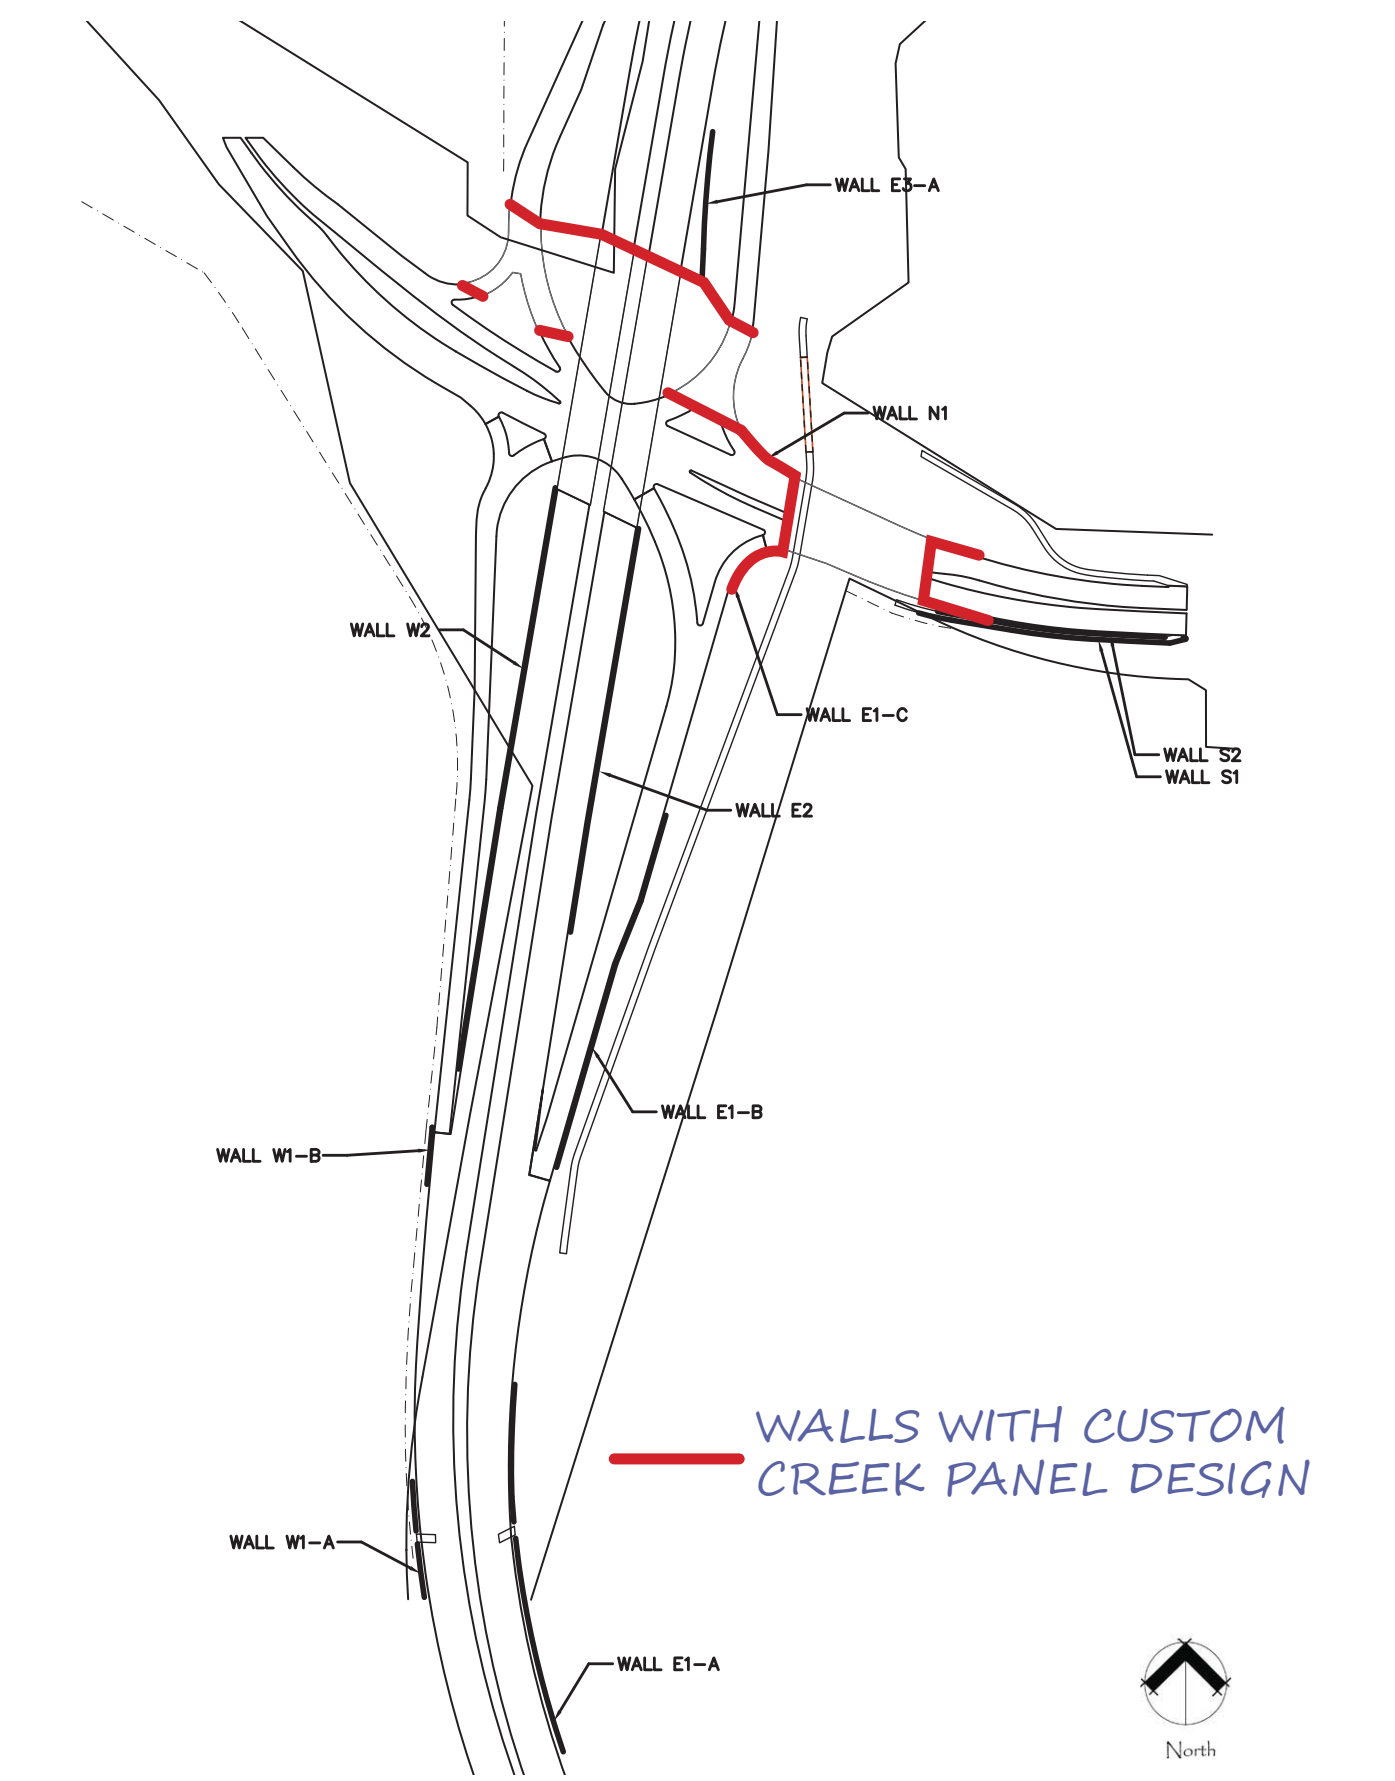


**OPTION A**




**I-25/Cimarron Interchange  
Design-Build Project**

# CUSTOM CREEK PANEL DESIGN OPTIONS


## LOCATION OF CREEK PANEL WALLS

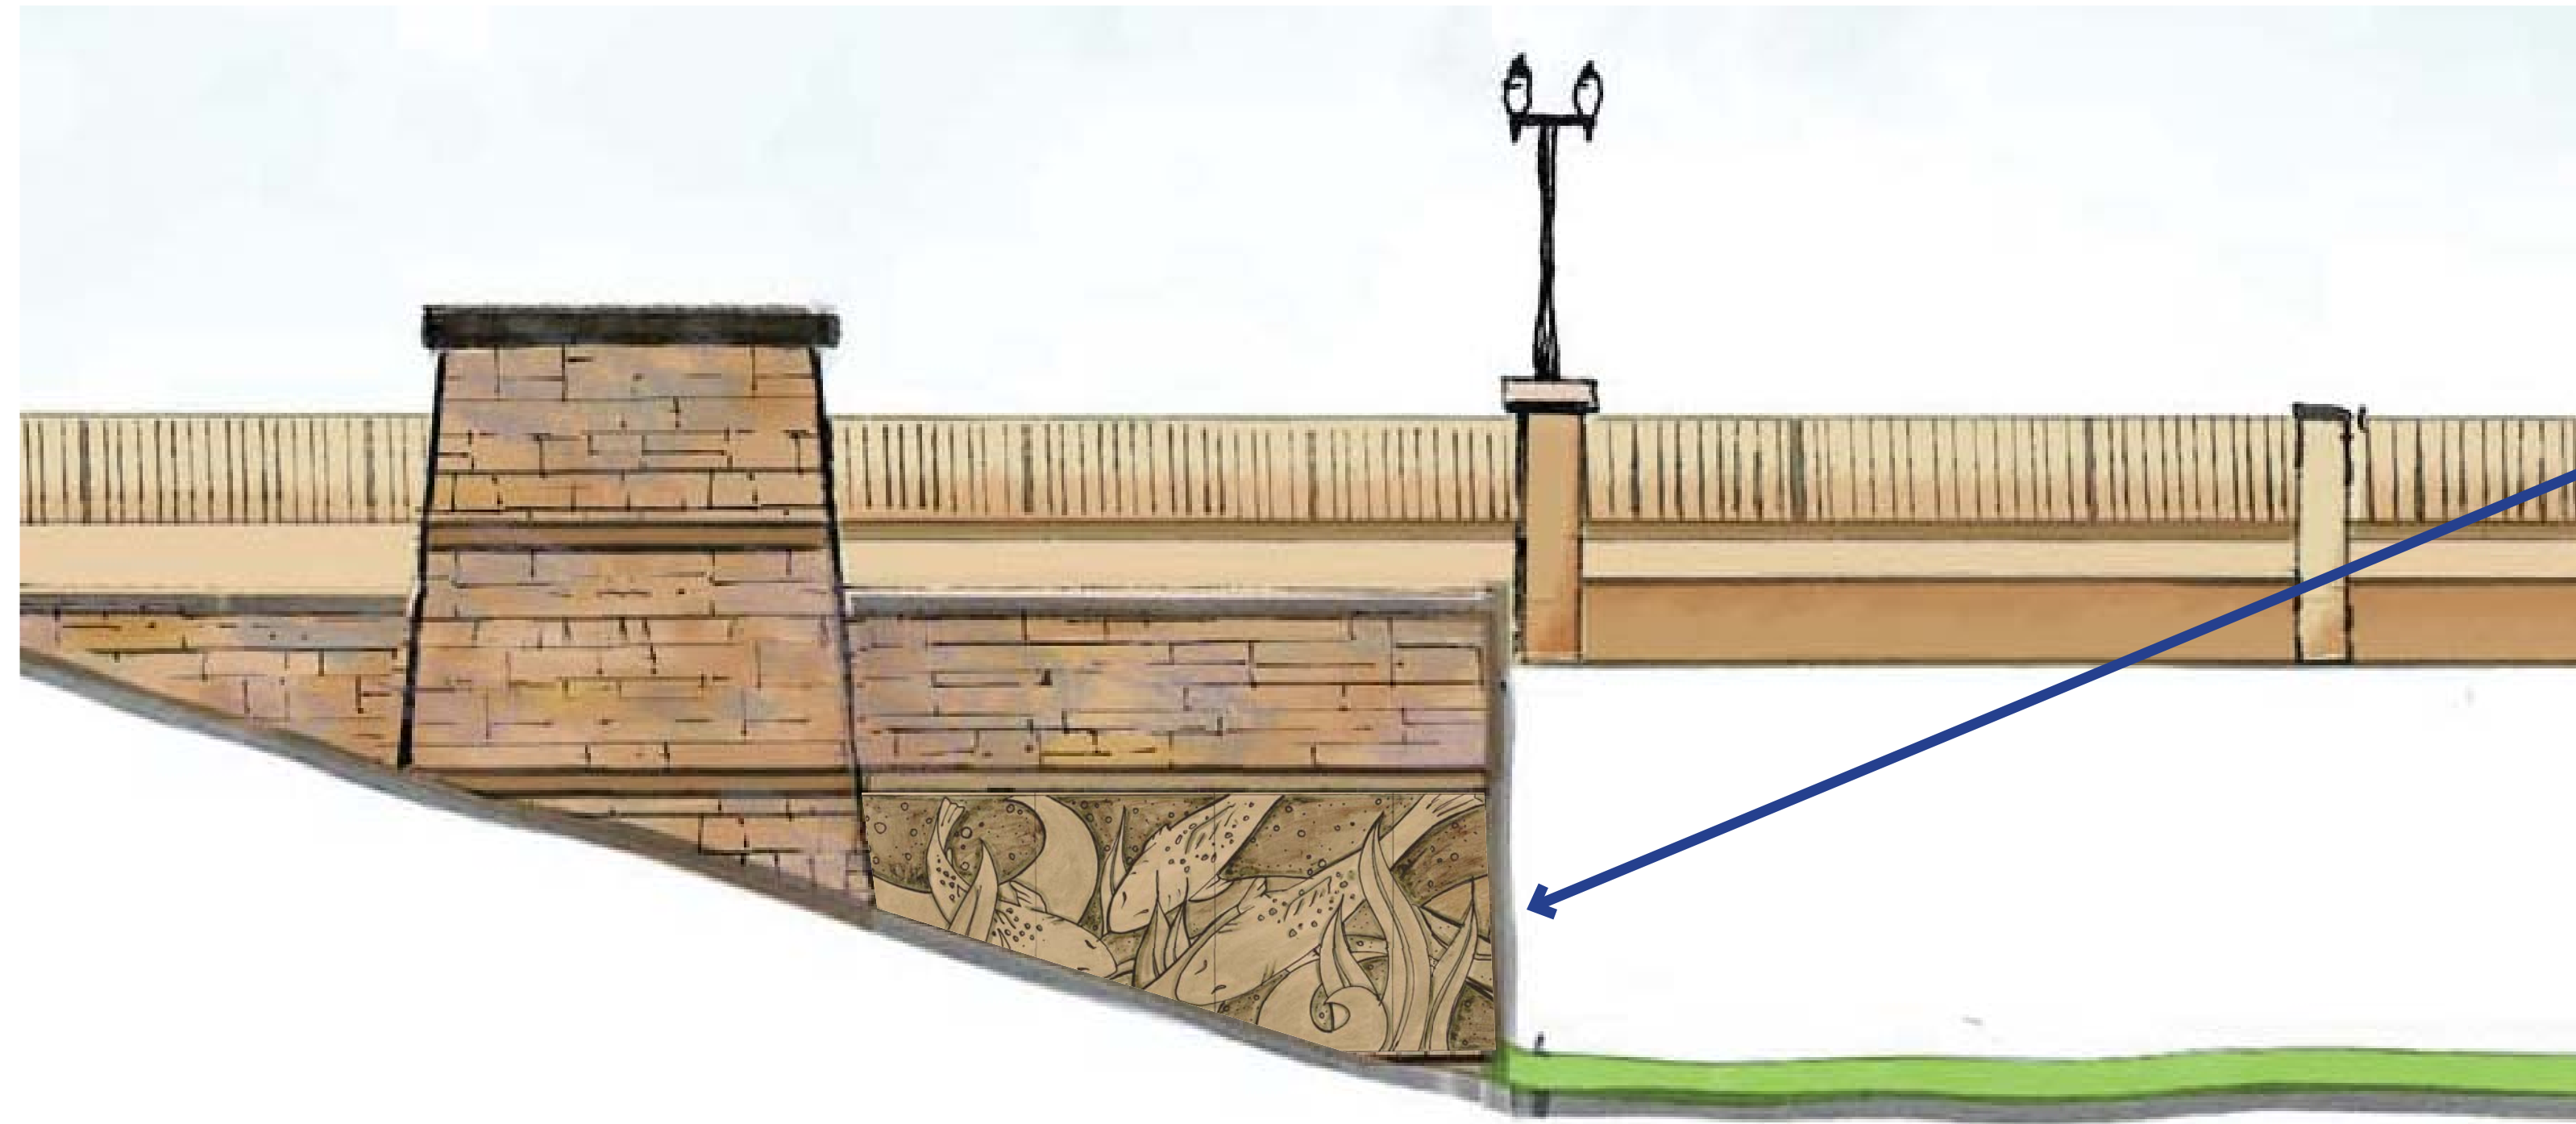

CREEK PANELS ON BRIDGE ABUTMENT; PANELS CONTINUE UNDER BRIDGE

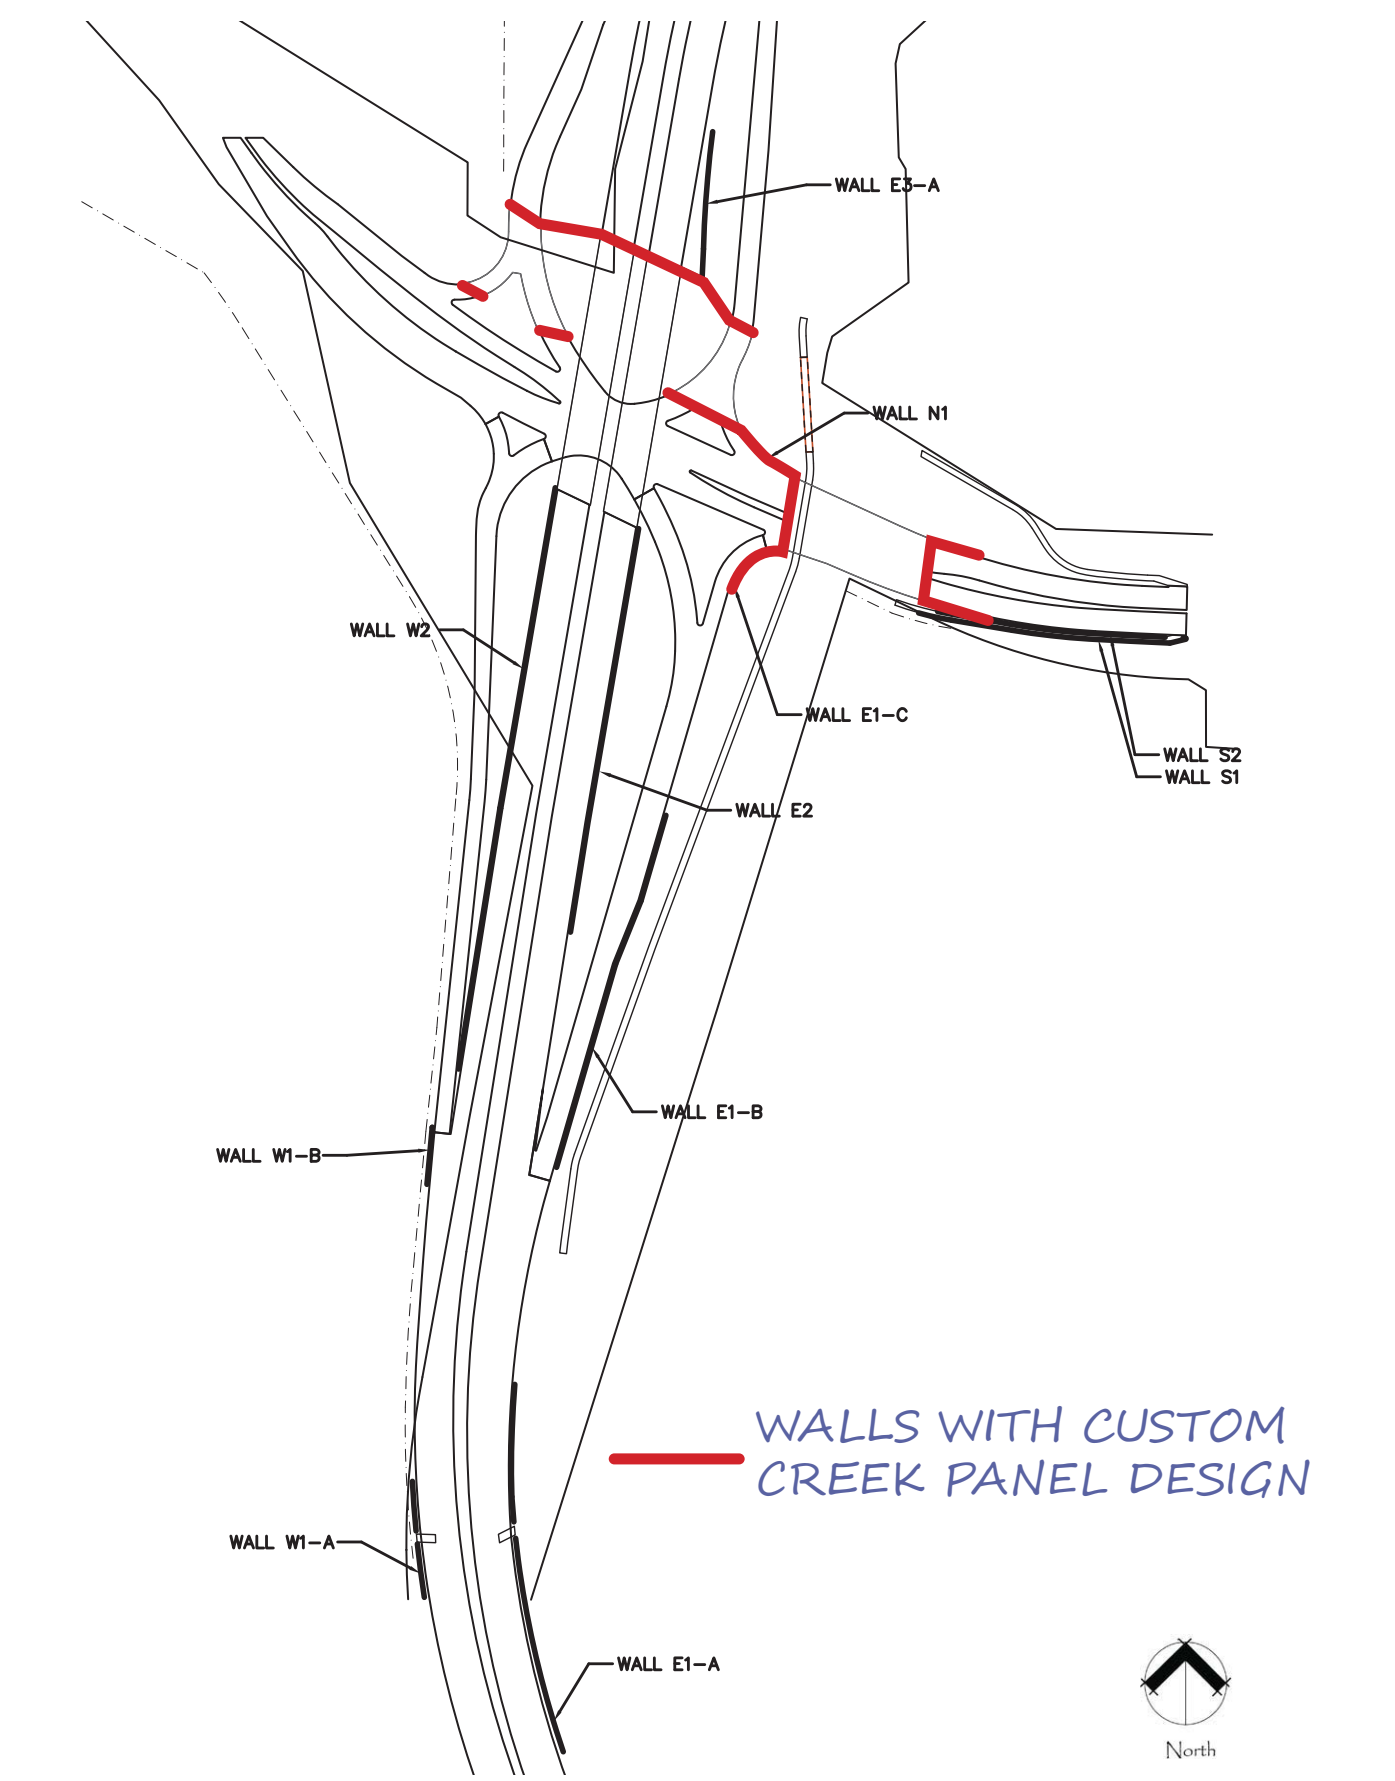


**OPTION B**

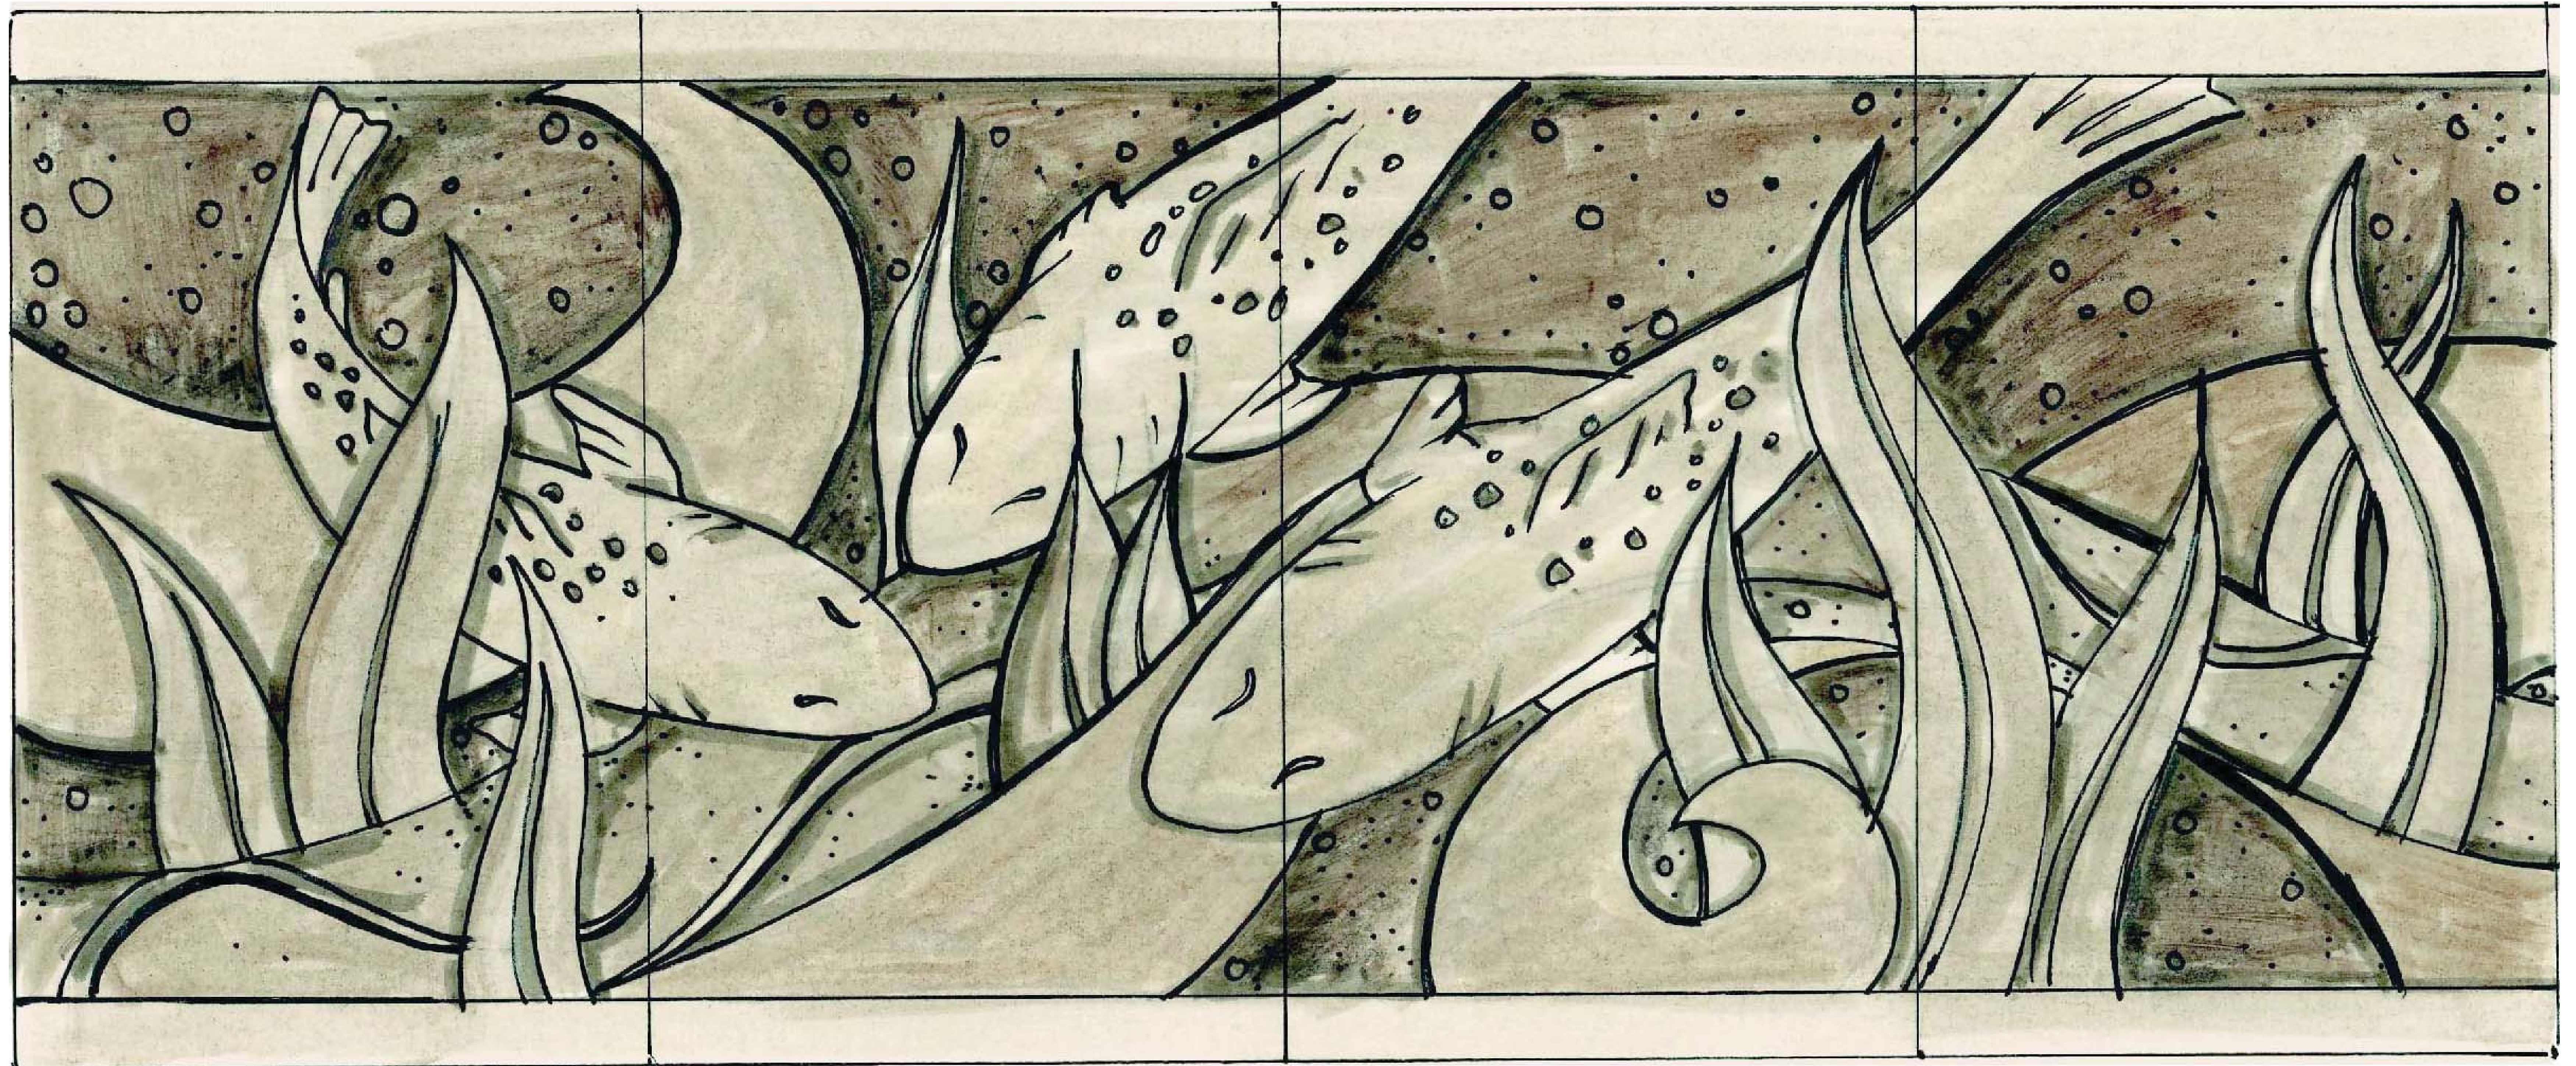


**I-25/Cimarron Interchange  
Design-Build Project**

# CUSTOM CREEK PANEL DESIGN OPTIONS

## LOCATION OF CREEK PANEL WALLS

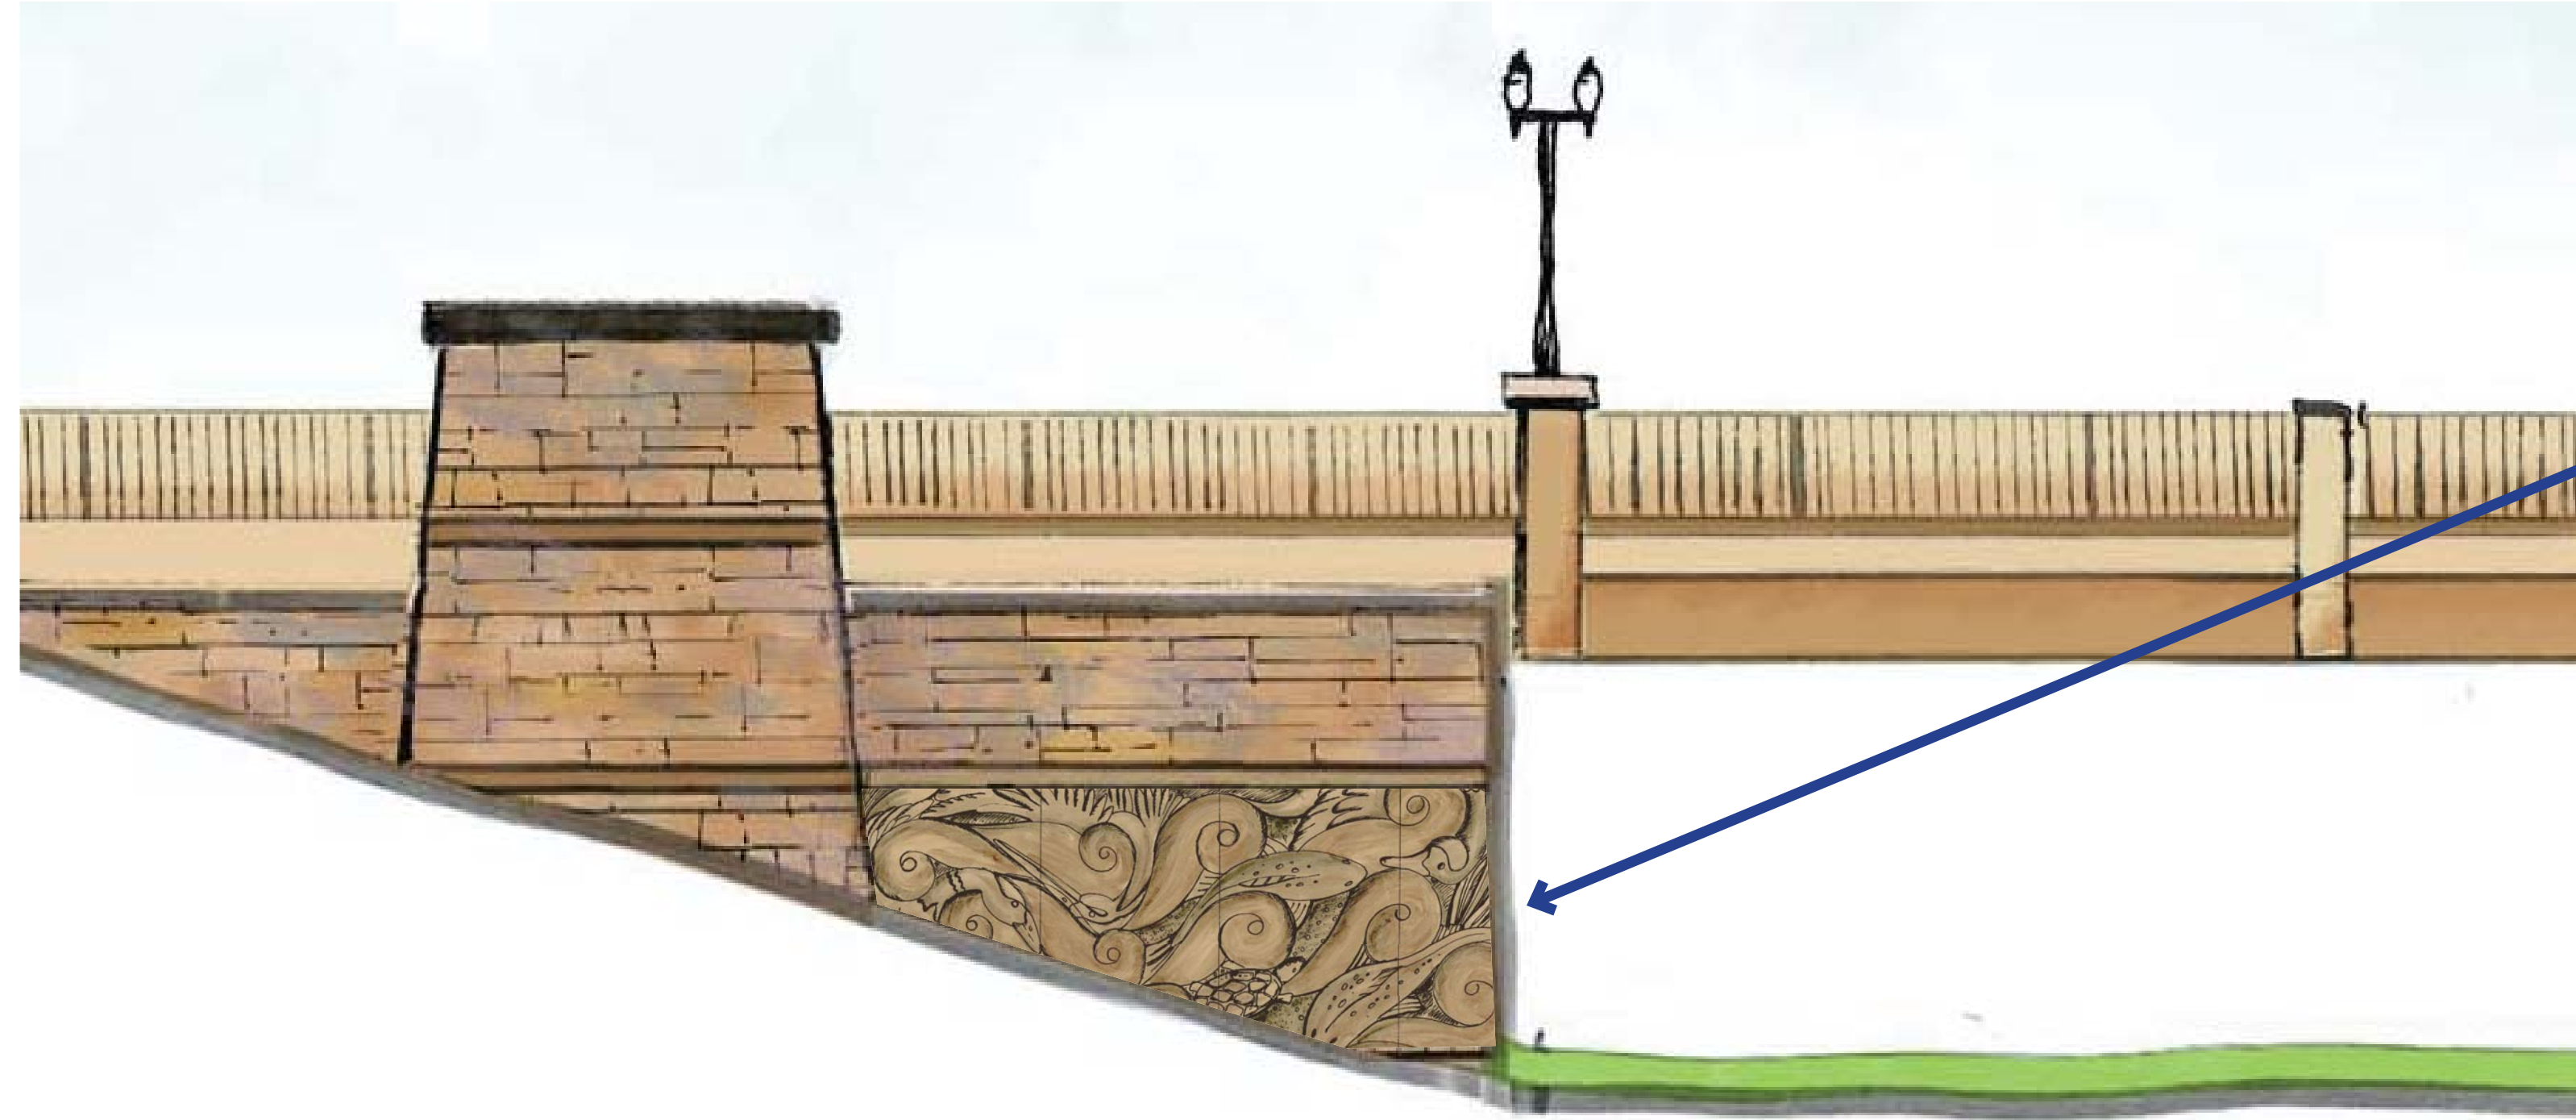

CREEK PANELS ON BRIDGE ABUTMENT; PANELS CONTINUE UNDER BRIDGE

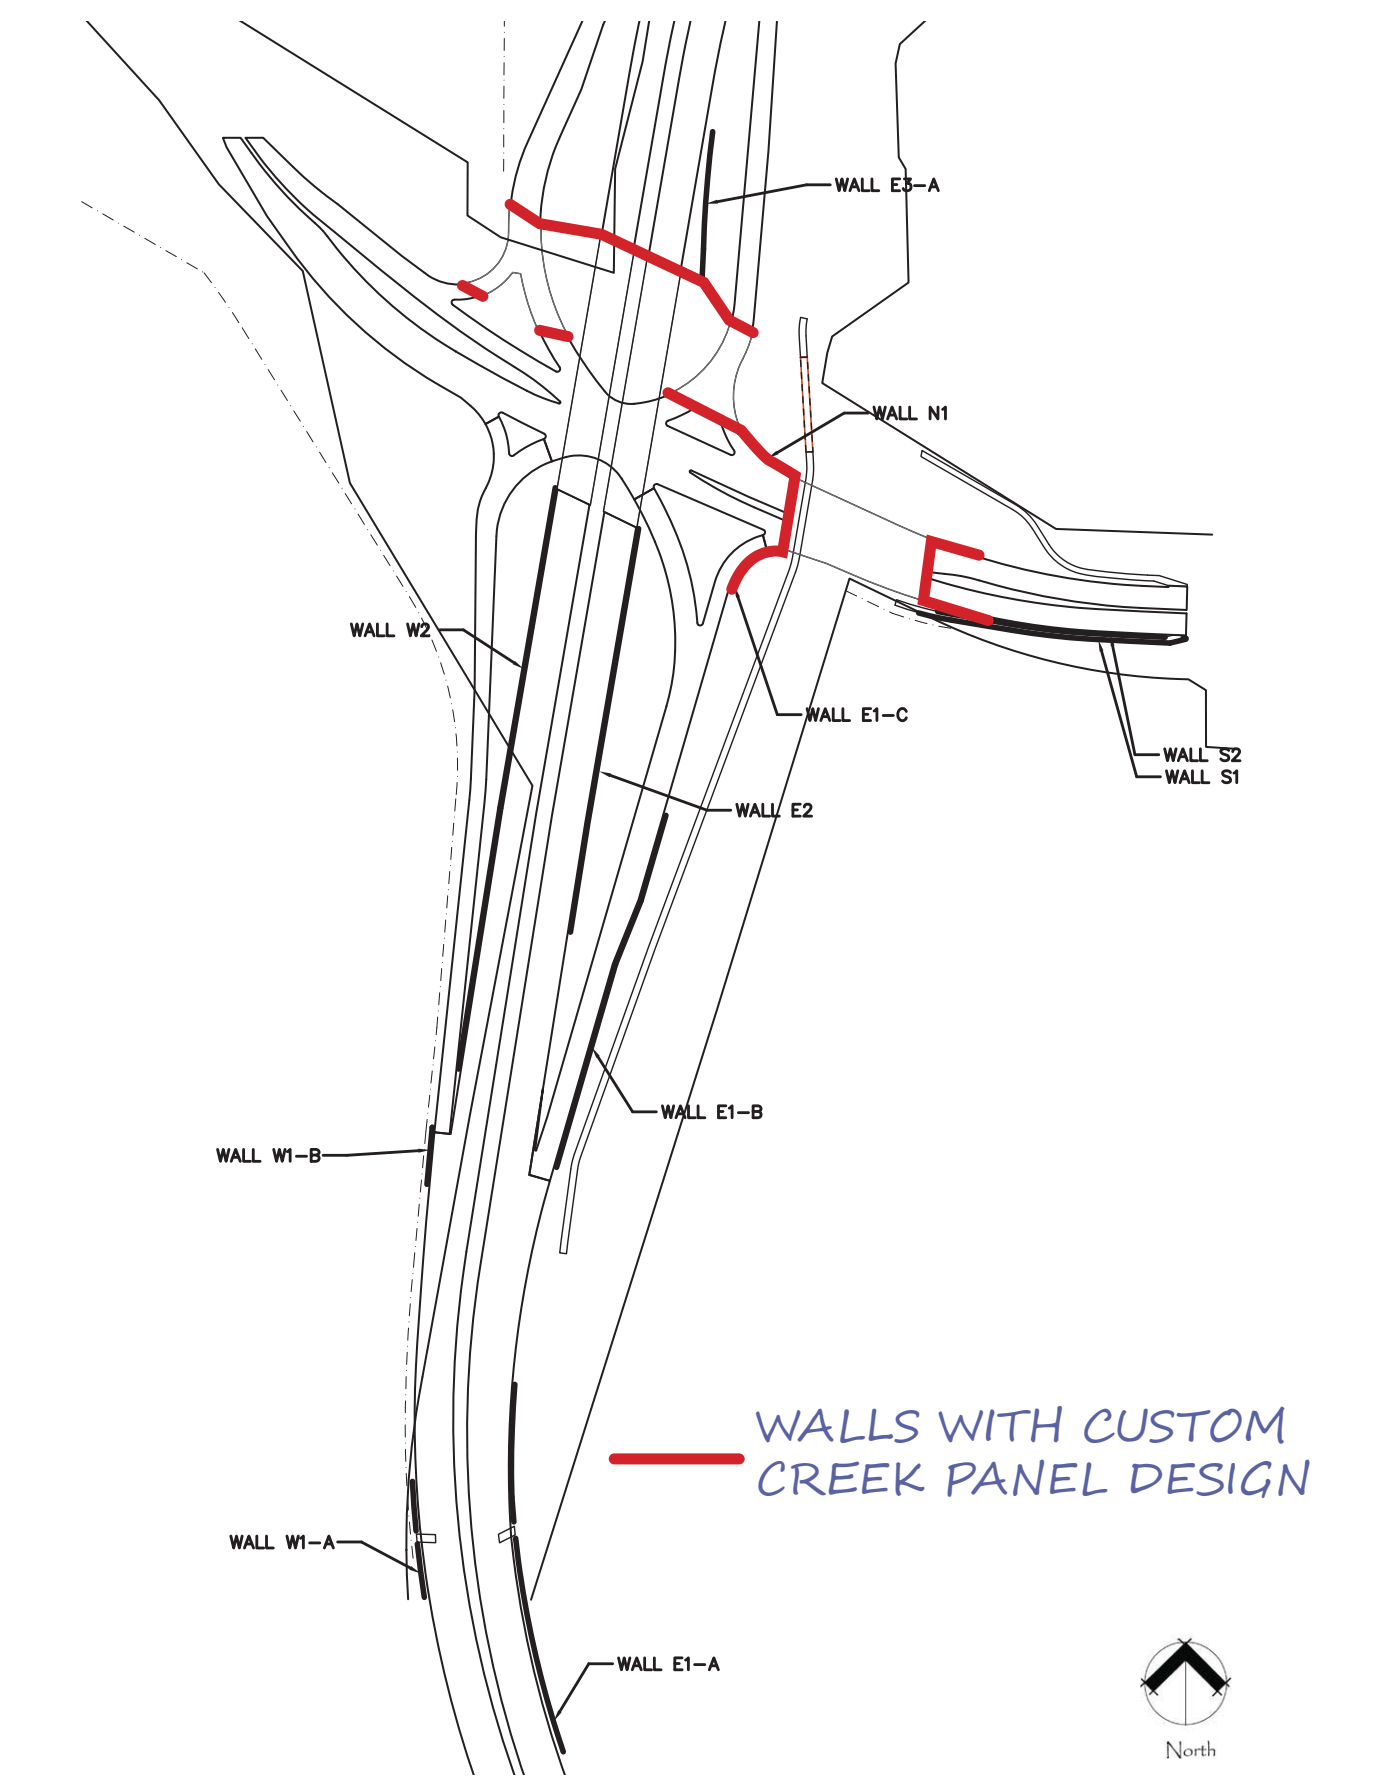

**OPTION C**



**I-25/Cimarron Interchange  
Design-Build Project**