

I-25 BRIDGE OVER CIMARRON



WALL TEXTURE/DESIGN ON EAST SIDE OF I-25
EXISTING WALLS NORTH OF PROJECT. I-25 WALLS WILL MATCH THESE, EXCEPT FOR ENHANCEMENTS AS SHOWN ON THIS BOARD





JULIE PENROSE FOUNTAIN

DESIGN ELEMENTS OF THE JULIE PENROSE FOUNTAIN ARE INCORPORATED INTO THE CIMARRON I-25 INTERCHANGE




WALL PANELS DIAGRAM

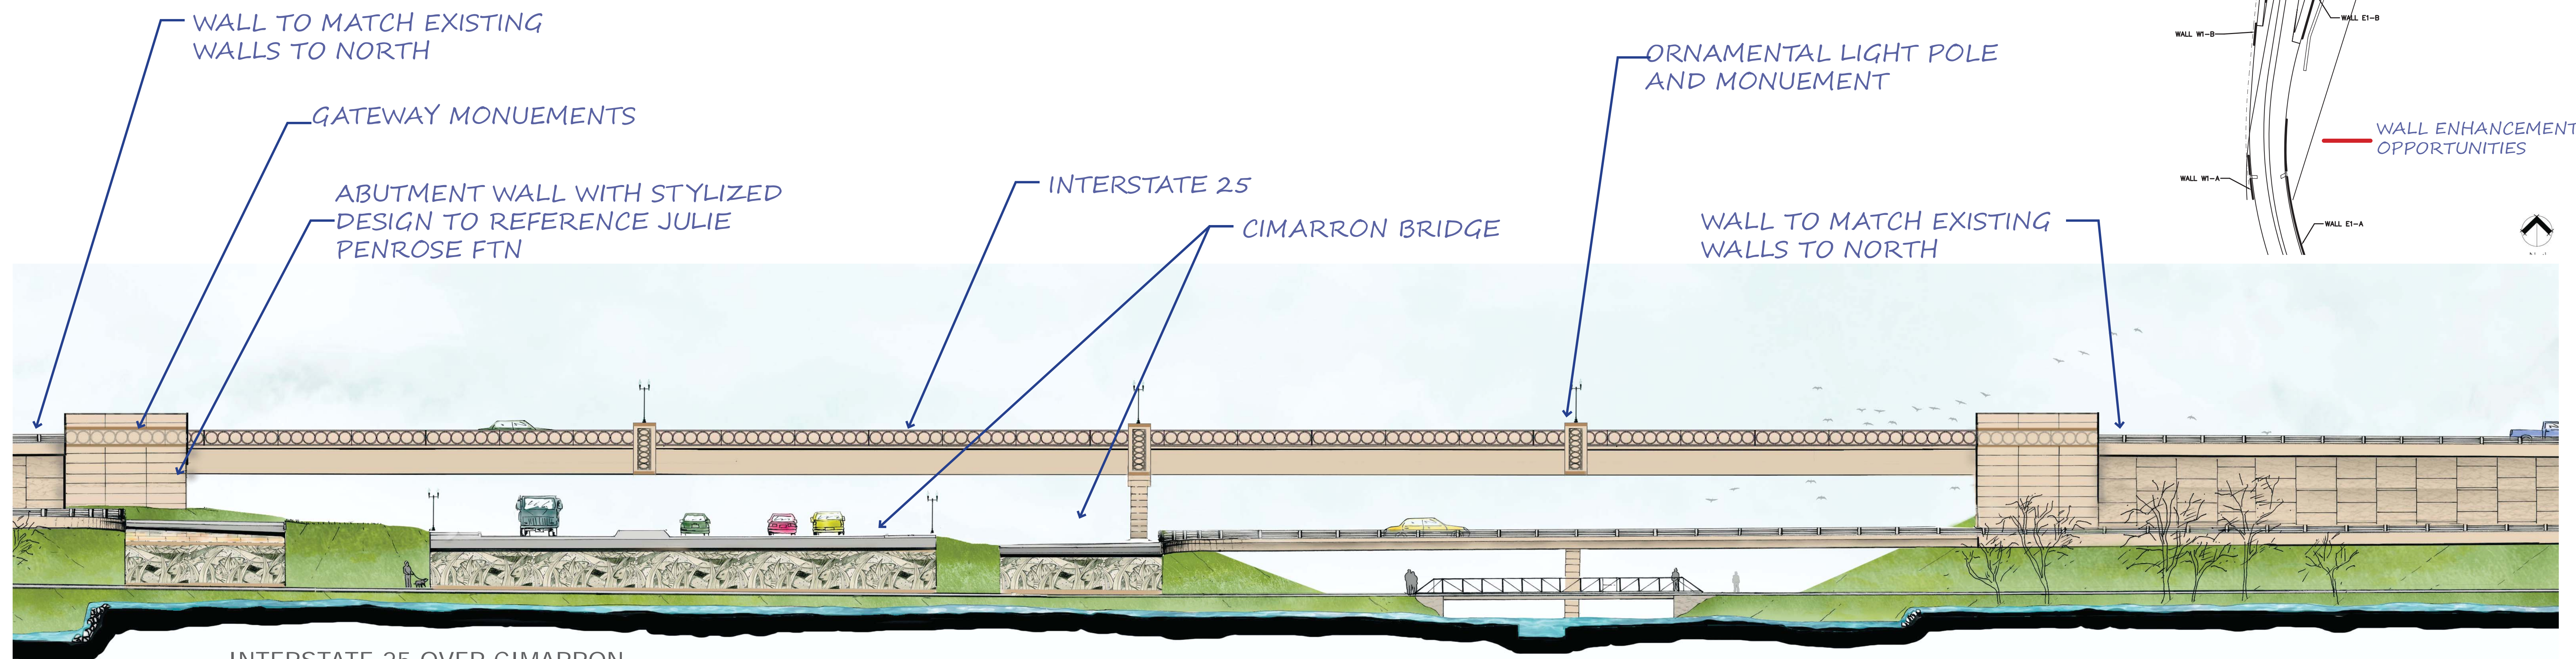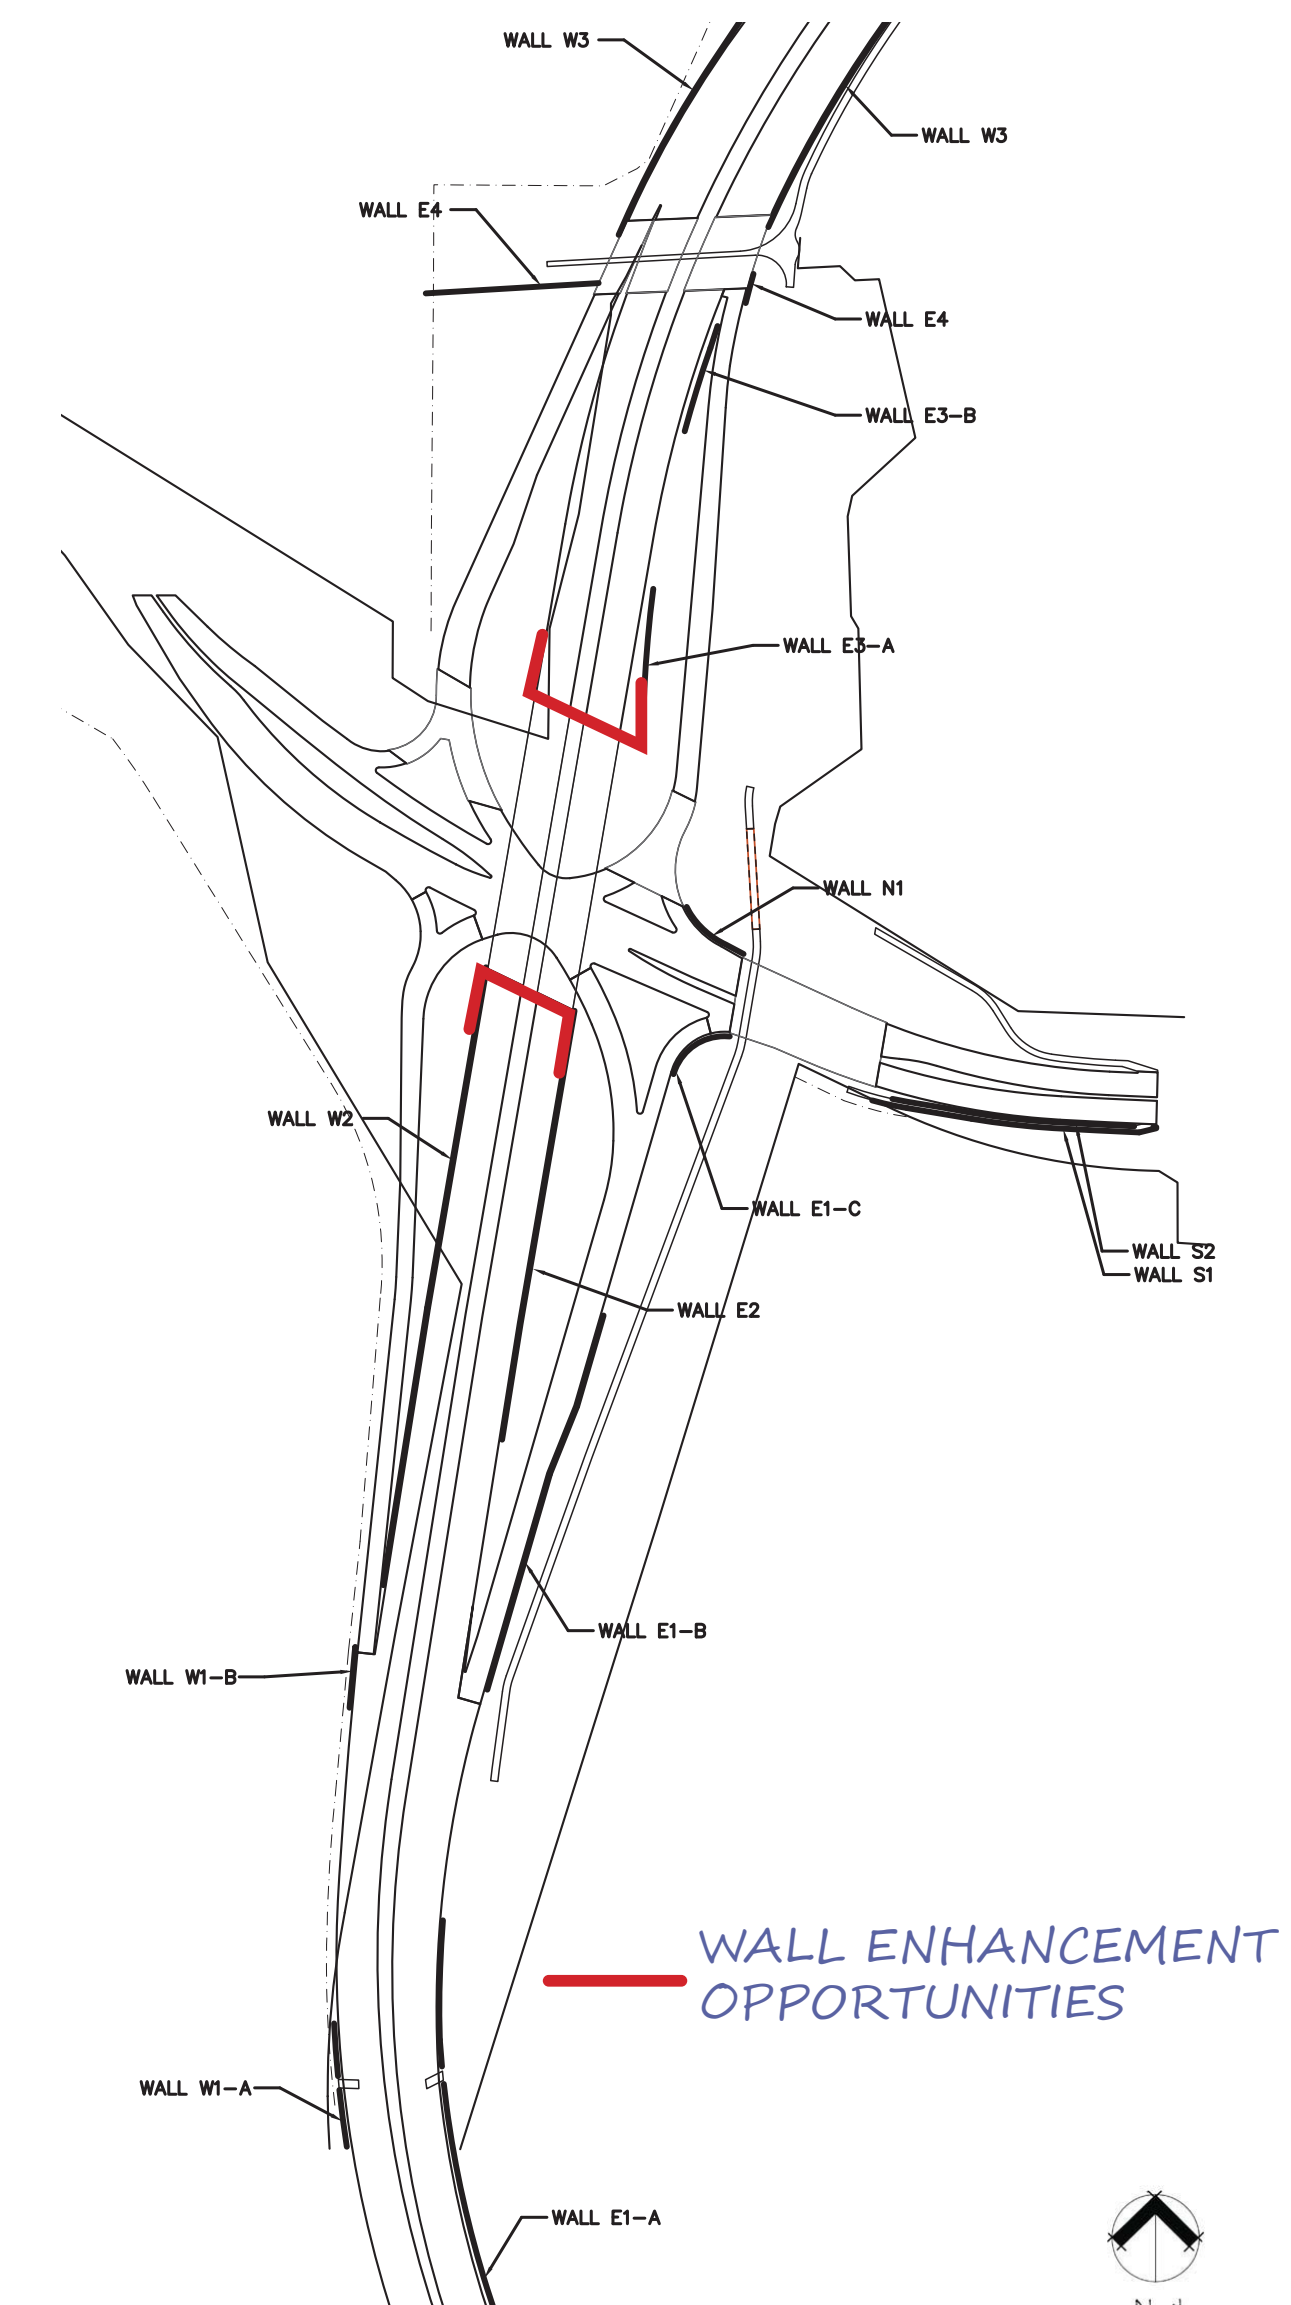


INTERSTATE 25 OVER CIMARRON

CIRCLE RAILING

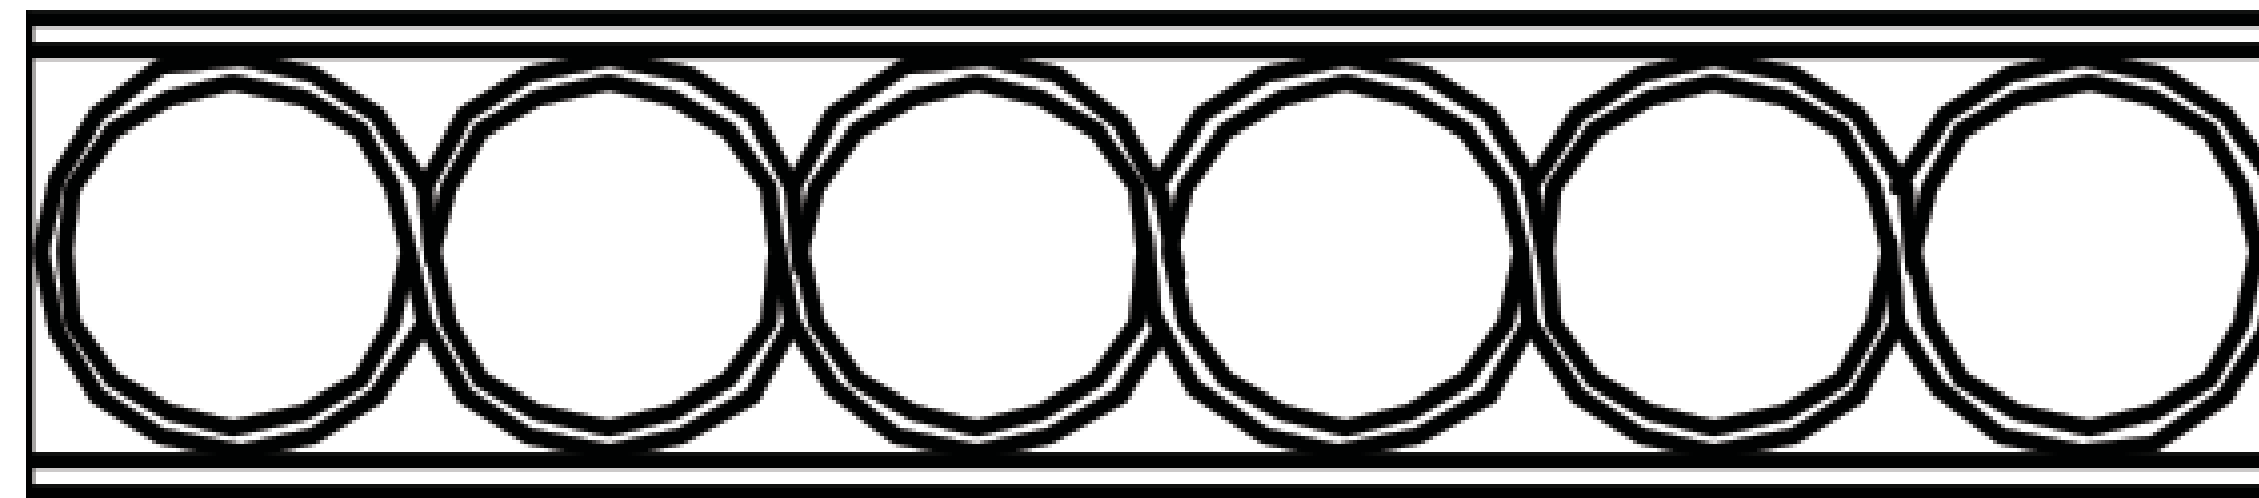


RAILING PATTERN


GATEWAY MONUMENT WITH STYLIZED DESIGN AND ARCHITECTURAL UPLIGHTING

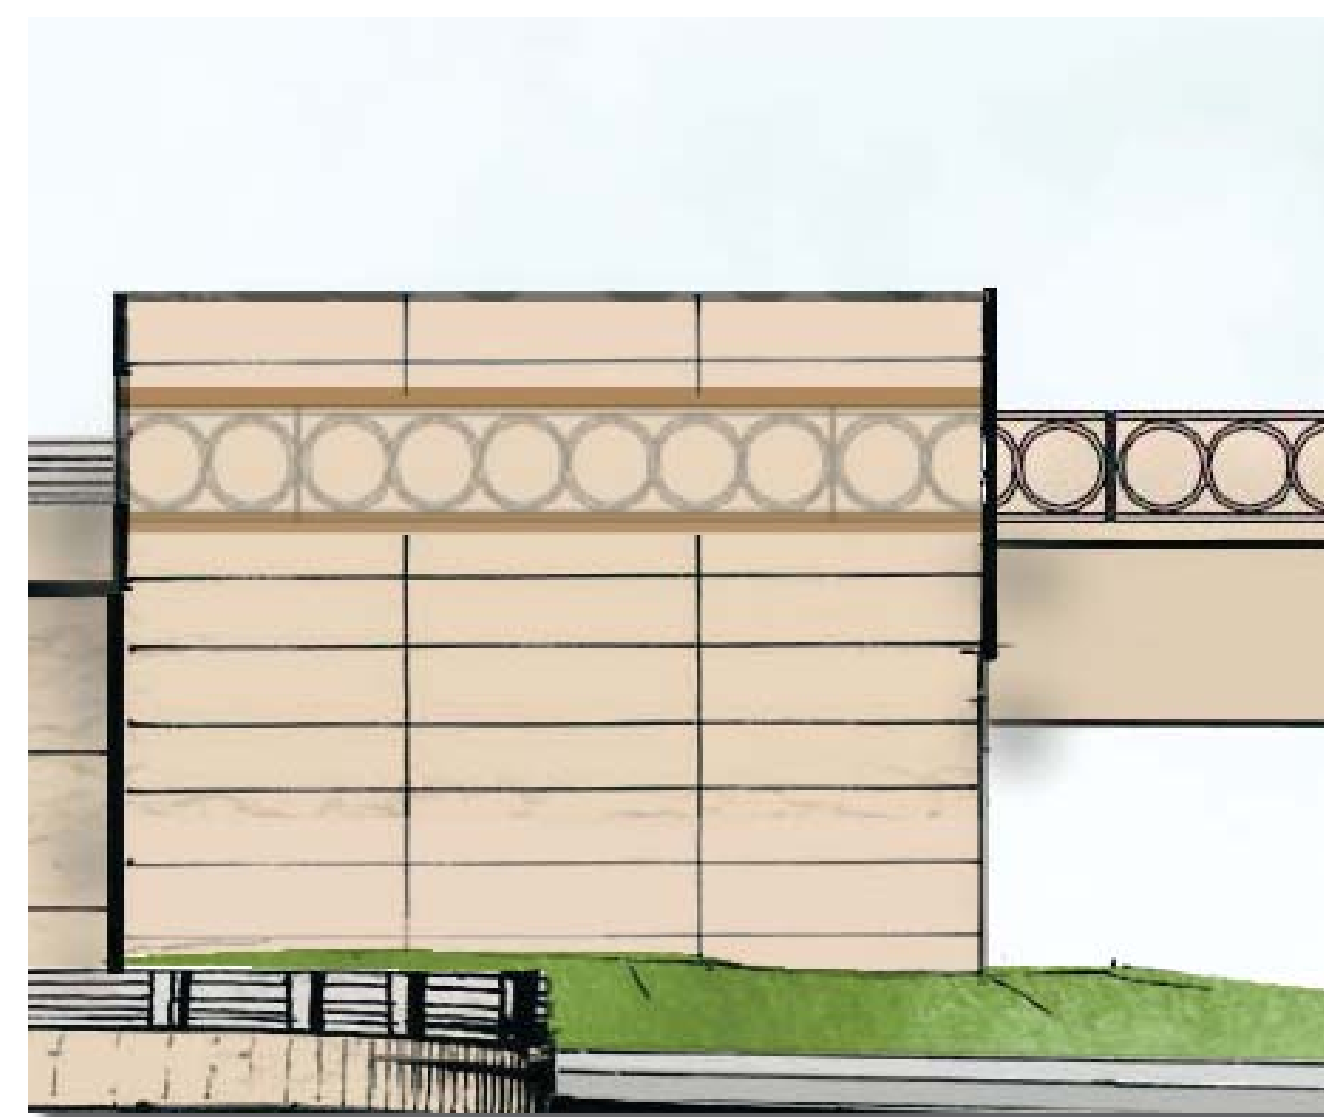

ORNAMENTAL LIGHT POLE MONUMENT

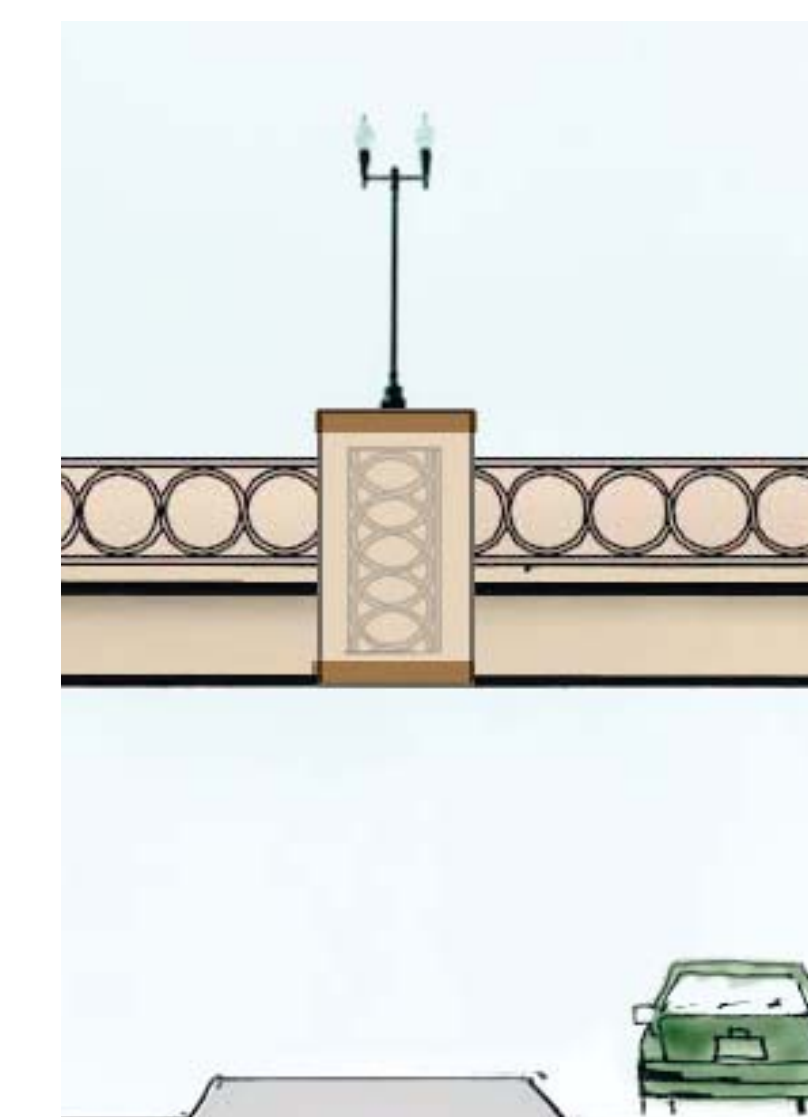

ORNAMENTAL LIGHT POLE MONUMENT

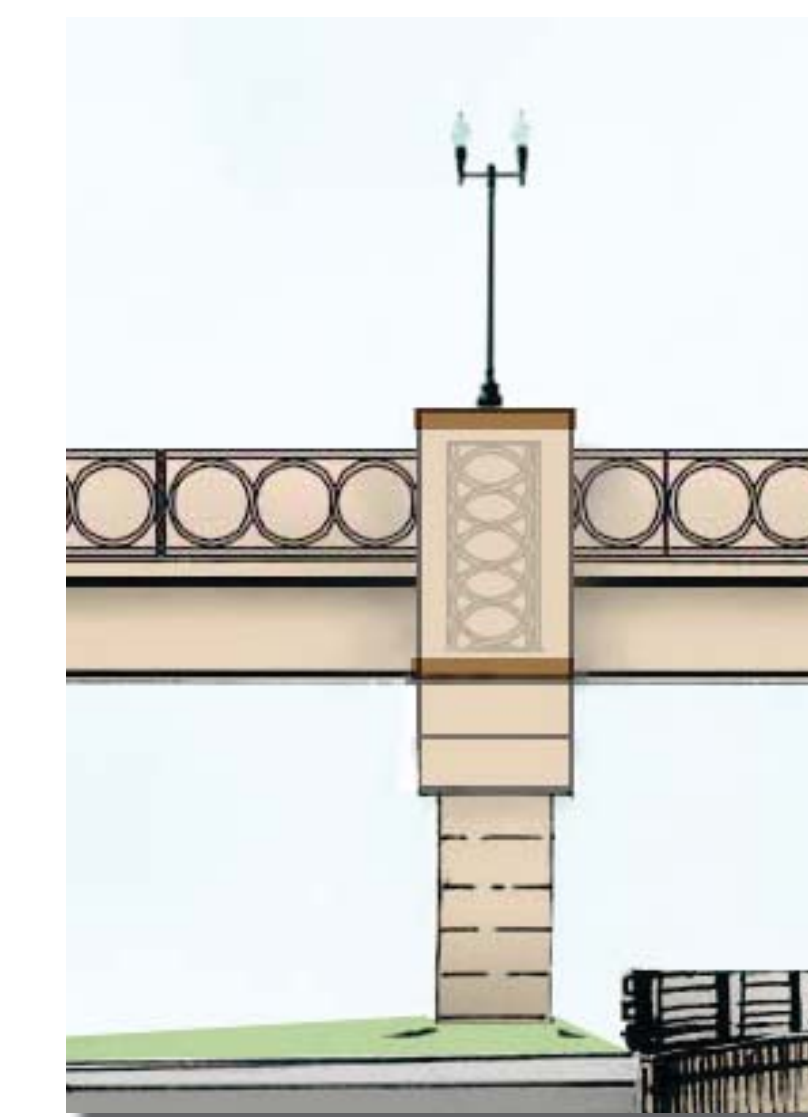

I-25 COLOR PALETTE

- All Surfaces Except Decorative Bands #33448
- All Decorative Bands Brown #30227



I-25/Cimarron Interchange Design-Build Project