



# MEDIAN AND UNDER BRIDGE AREAS

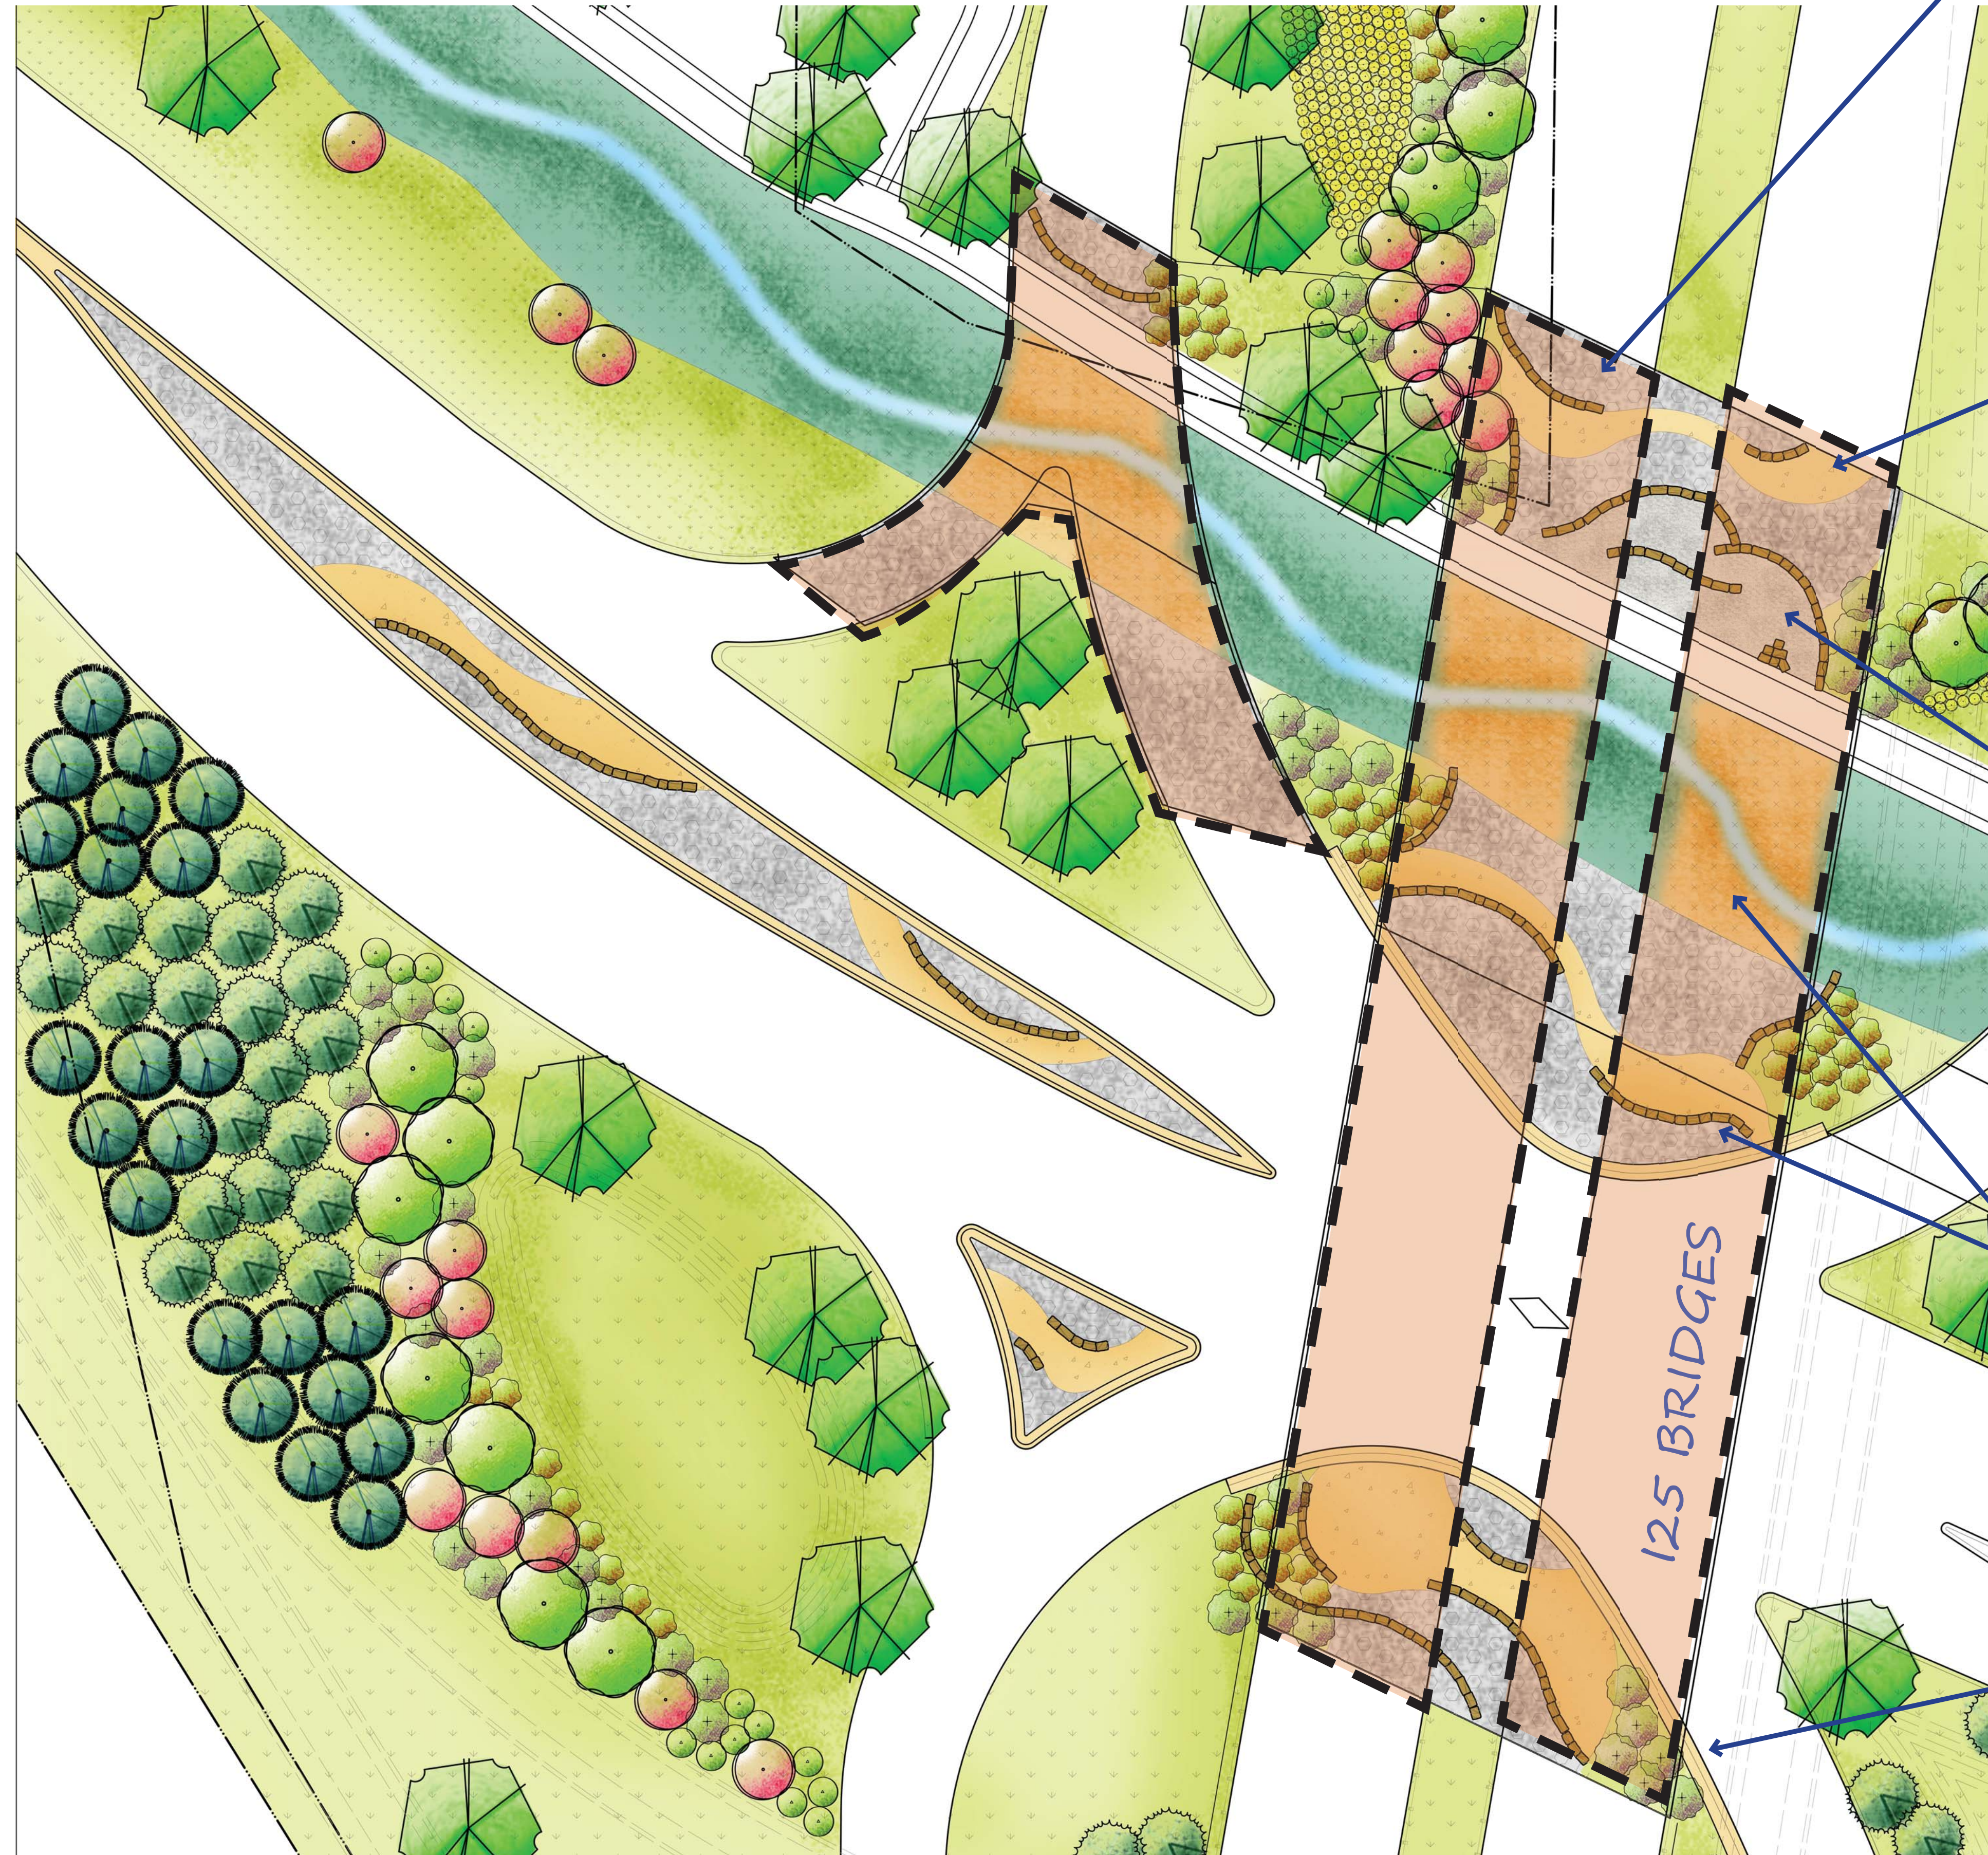

PLAN VIEW

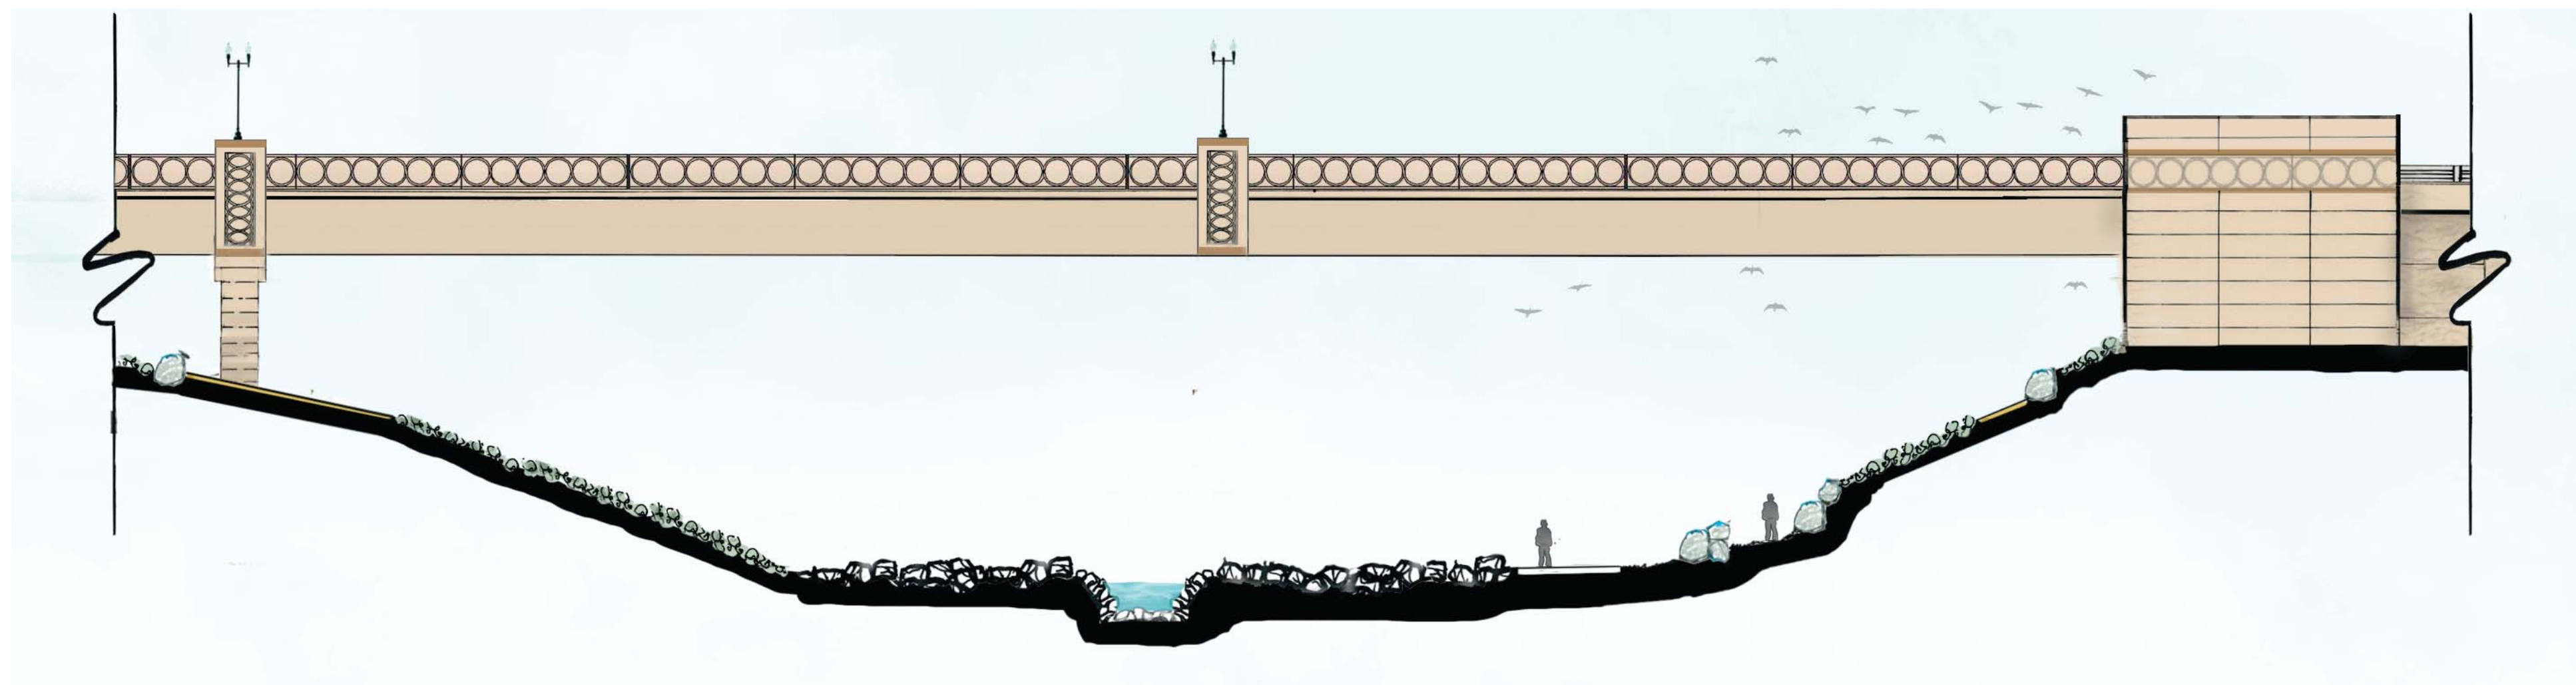

CROSS-SECTION UNDER I25 BRIDGE

ROCK MULCH  
6-12" COBBLESTONE



TAN COLORED  
CONCRETE




CRUSHER FINES  
SITTING AREAS




SANDSTONE  
BOULDERS



CONCRETE  
APRON

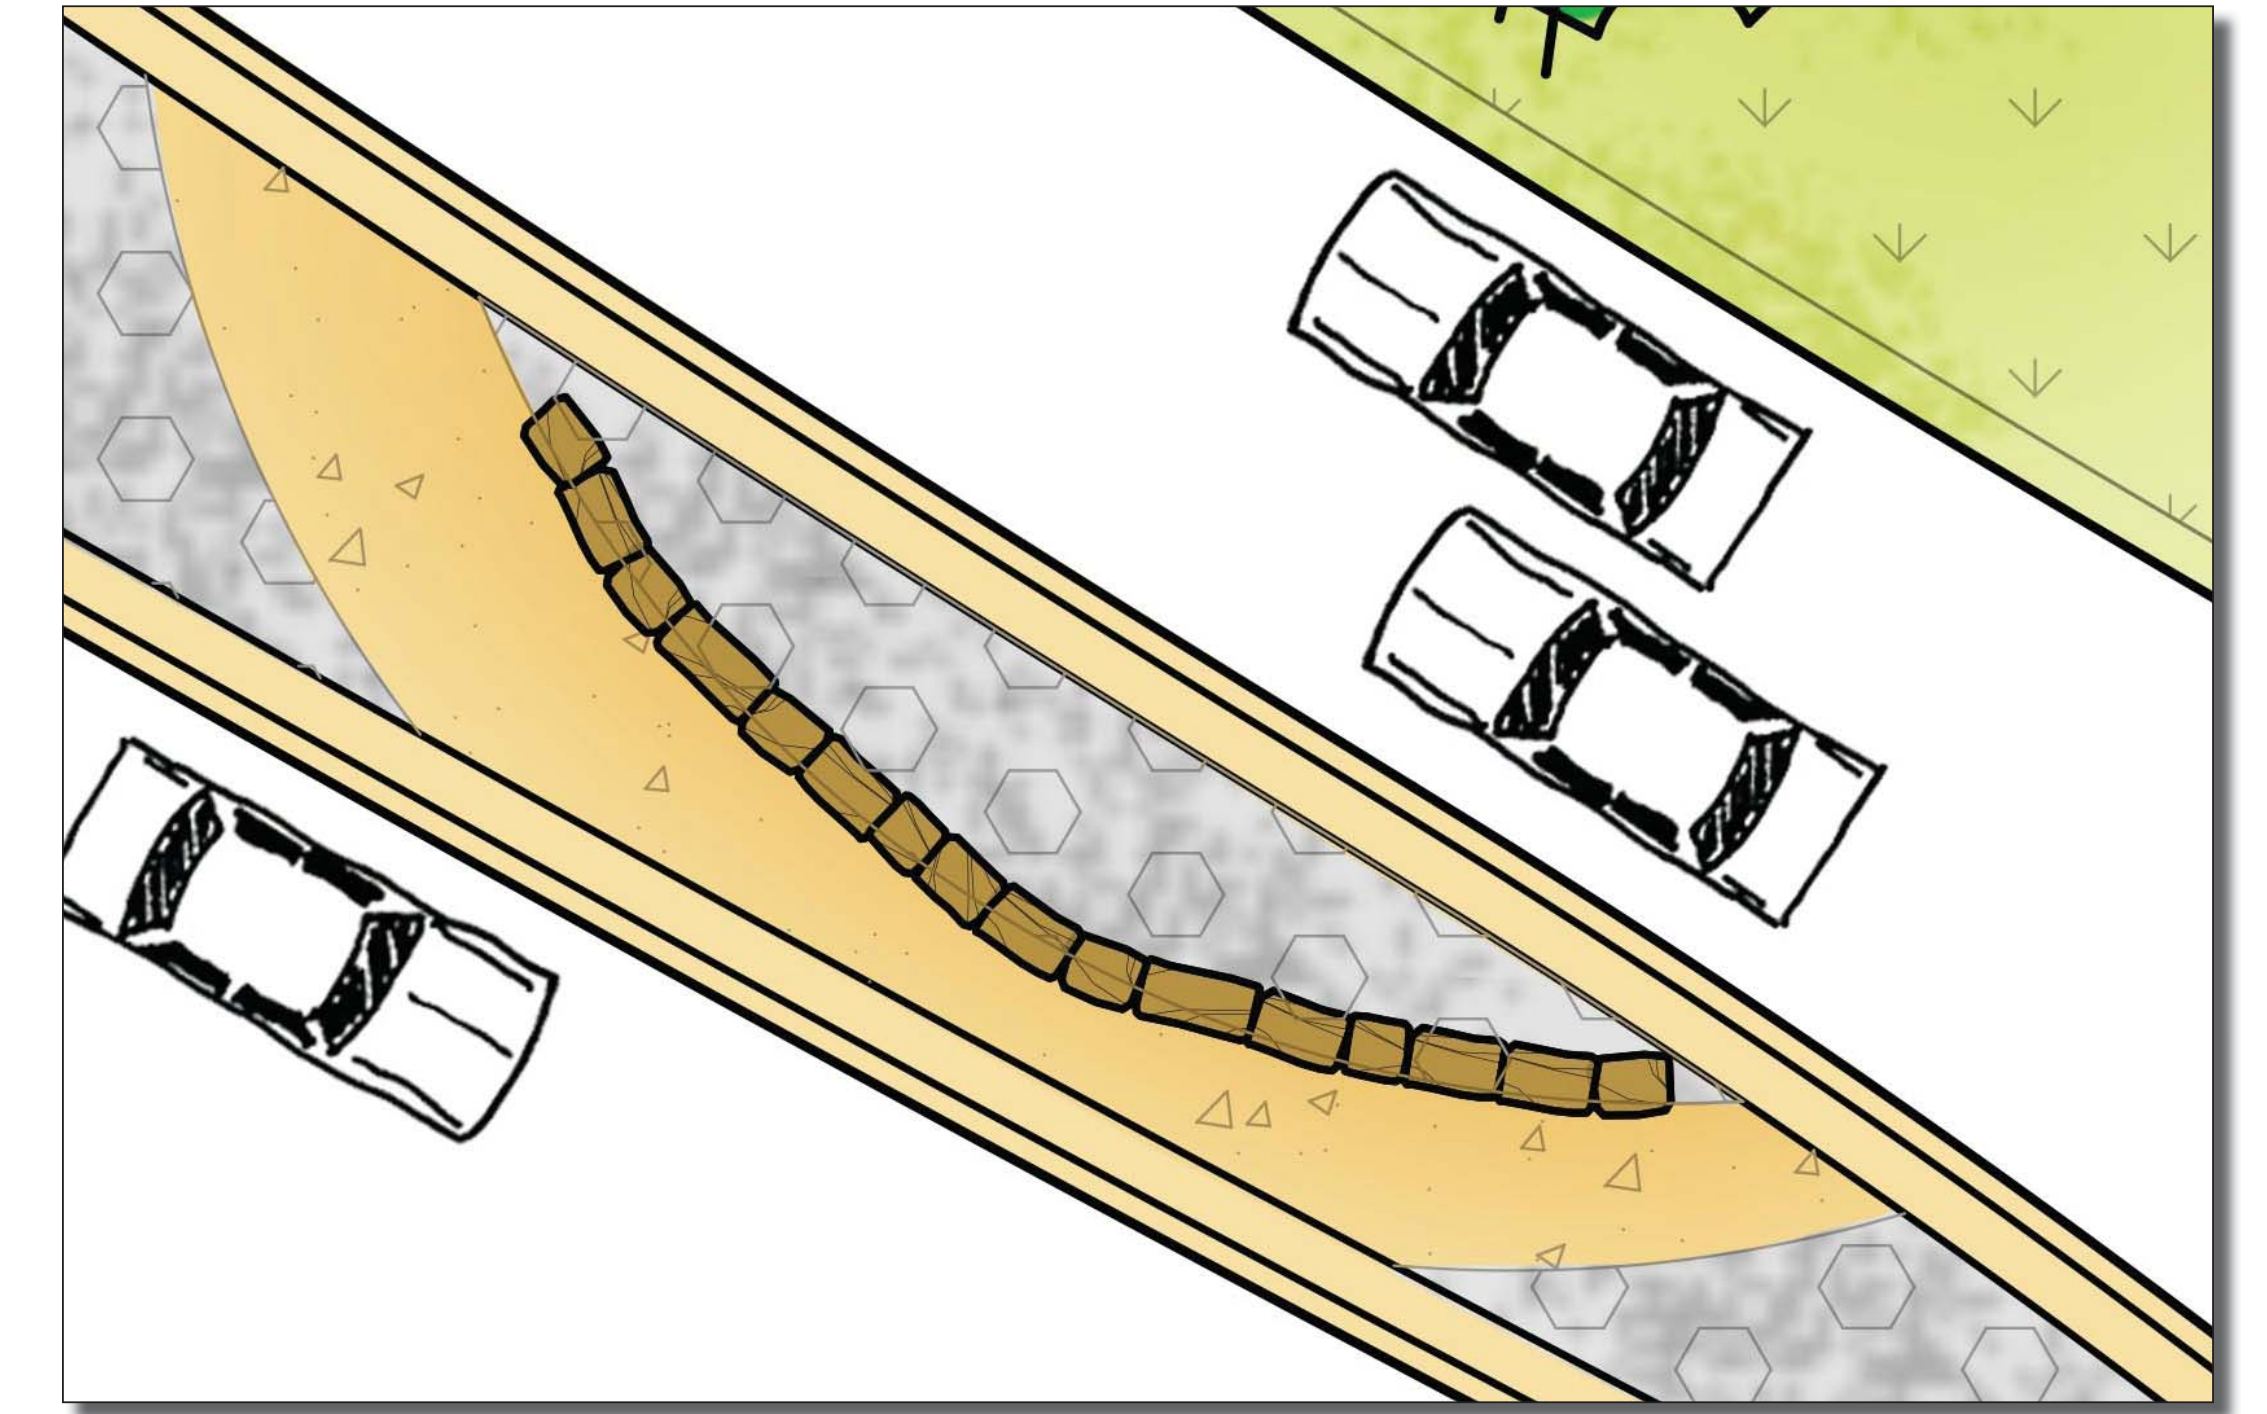

CLOSE-UP OF MEDIAN DESIGN

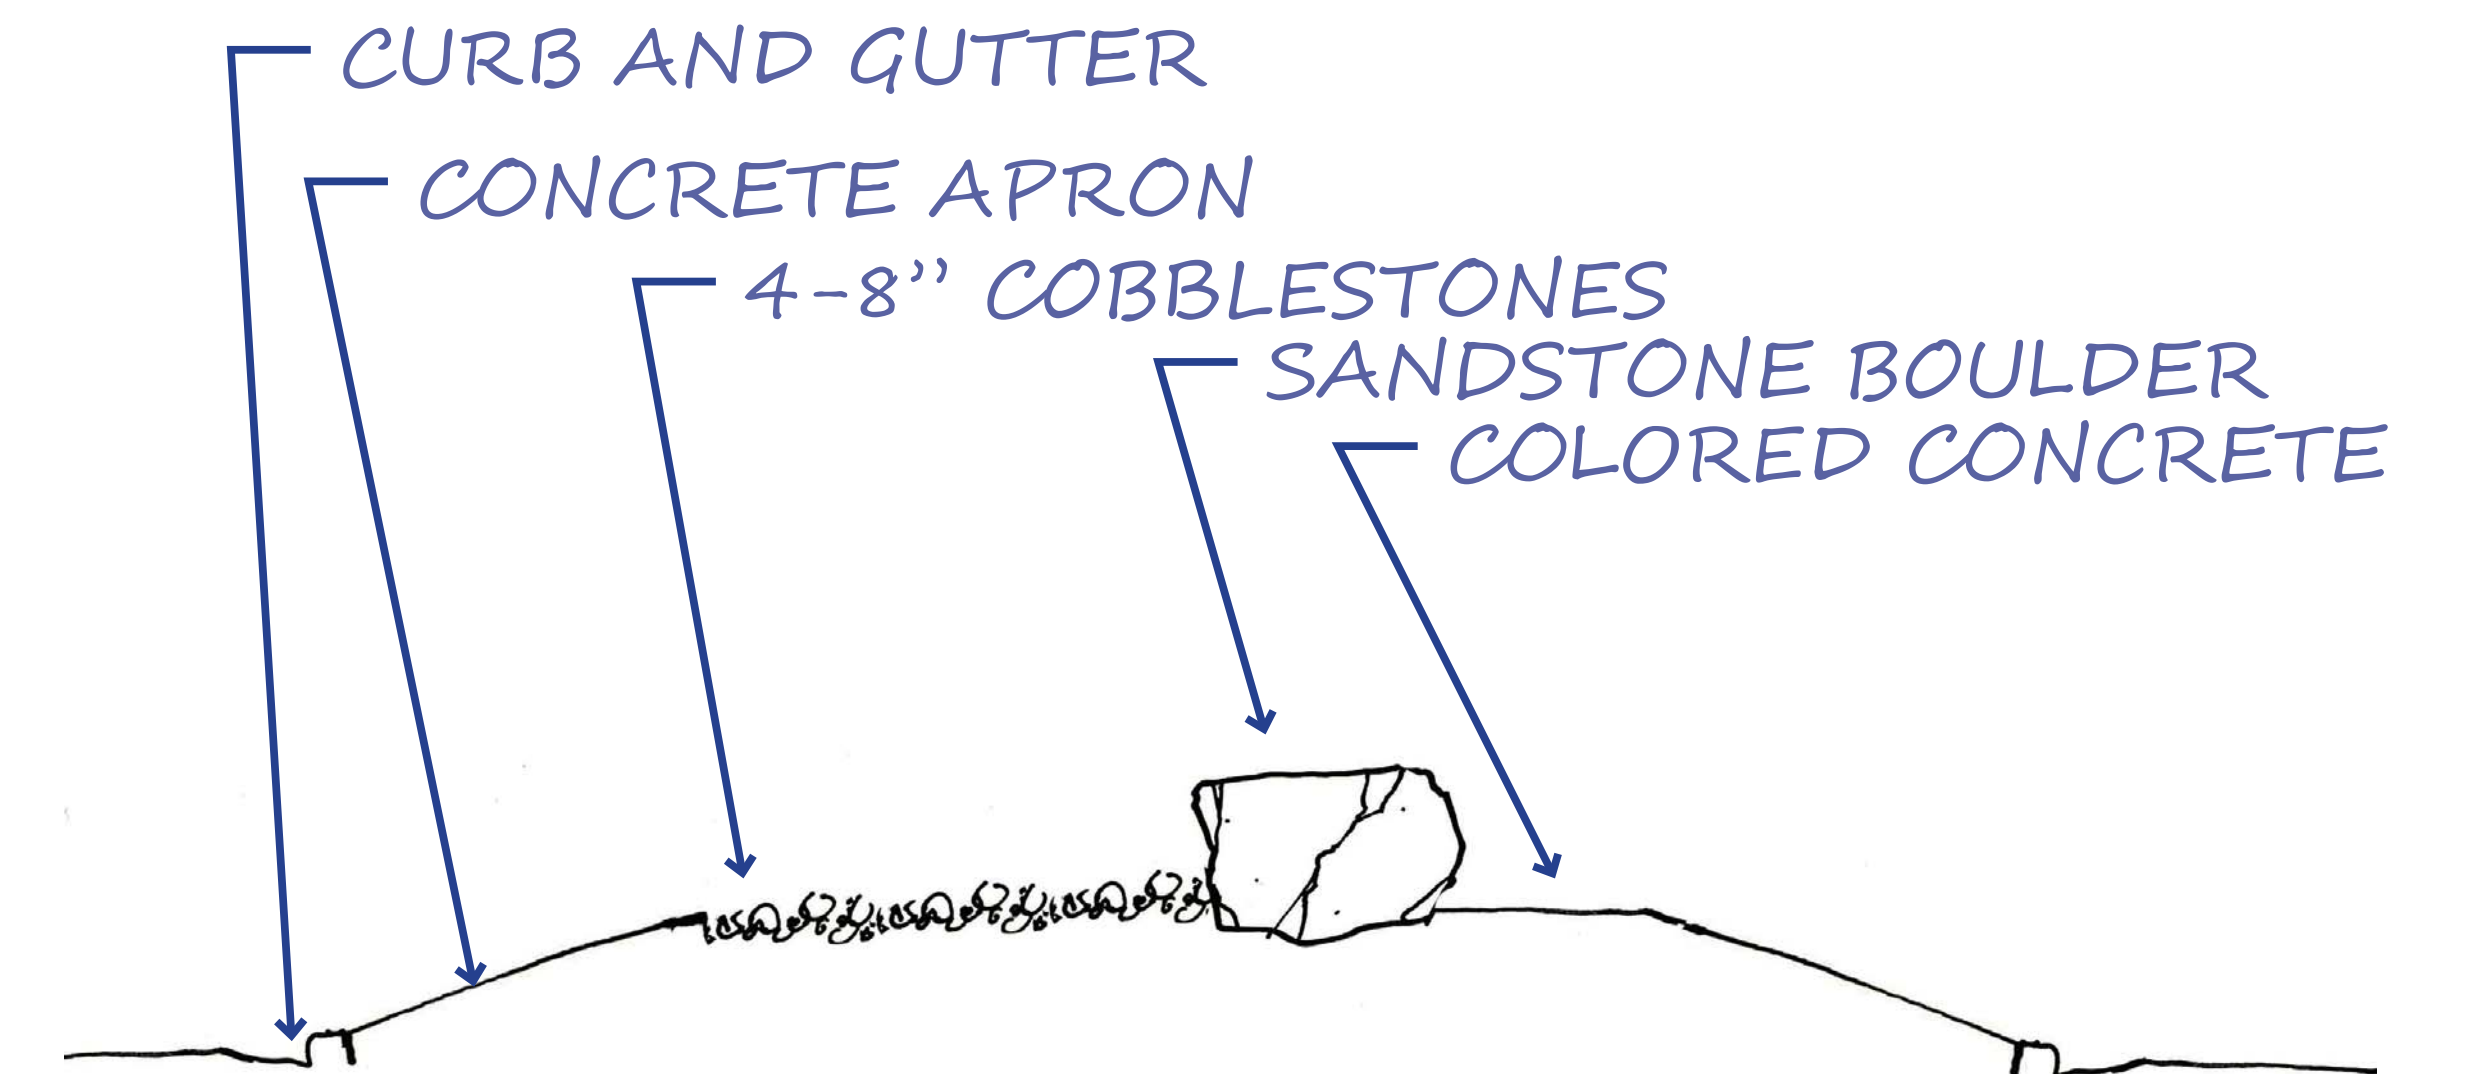

TYPICAL MEDIAN CROSS SECTION



## I-25/Cimarron Interchange Design-Build Project