

Oversight / NHS

FHWA REGION VIII OVERSIGHT?  NO  YES

NATIONAL HIGHWAY SYSTEM?  NO  YES

# DEPARTMENT OF TRANSPORTATION STATE OF COLORADO

## HIGHWAY CONSTRUCTION BID PLANS OF PROPOSED FEDERAL AID PROJECT NO. IM 0703-391 TWIN TUNNELS CLEAR CREEK COUNTY CONSTRUCTION PROJECT CODE NO. 19036 CONSTRUCTION PACKAGE 2 CROSS SECTIONS


**Related Projects:**

P. E. UNDER PROJECT:  
Project Number IM 0703-389 & 0703-390  
Project Code: 19034 & 19035

**R.O.W. Projects:**

R.O.W. Project Description  
N/A

SHEET NO.	INDEX OF SHEETS
1	TITLE SHEET
2-235	EASTBOUND I-70 CROSS SECTIONS
236-240	EXIT 243 OFF RAMP CROSS SECTIONS
241-247	EXIT 244 OFF RAMP CROSS SECTIONS

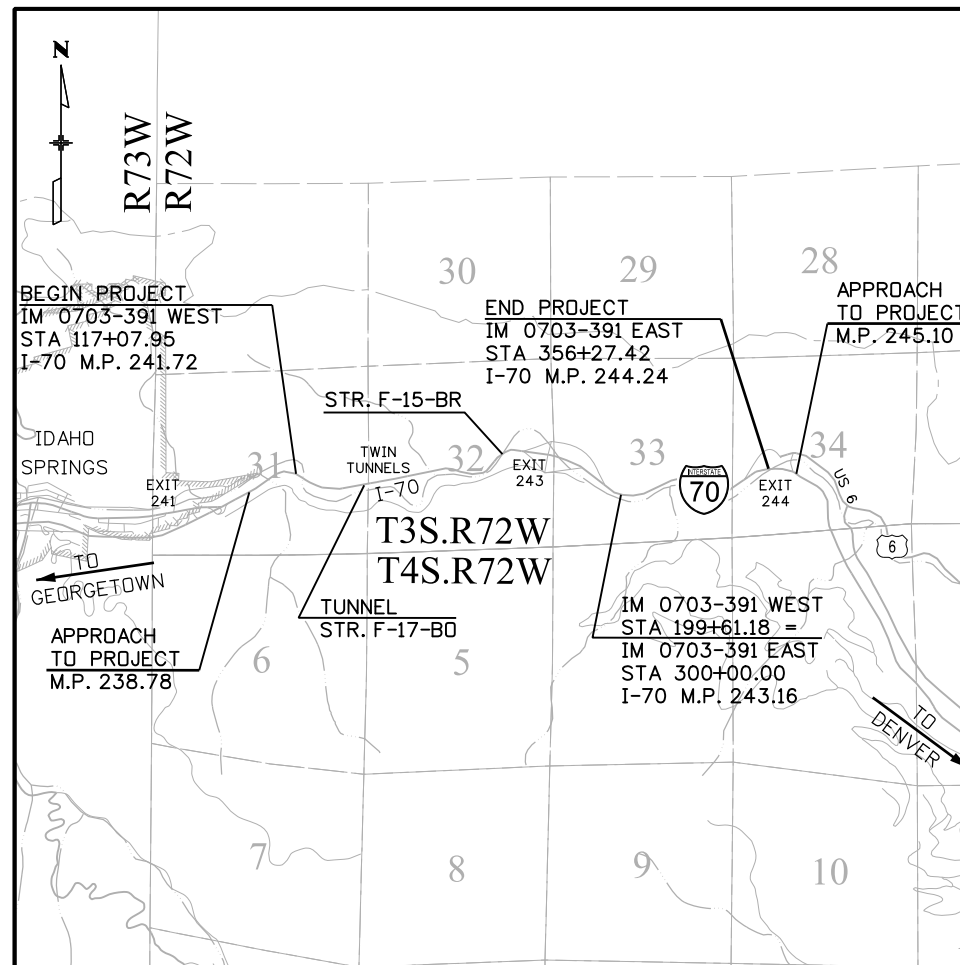

PROJECT LOCATION MAP




Print Date: 3/7/2013

File Name: 18832DES\_CP2\_XS\_TitleSht.dgn

Horiz. Scale: 1:1      Vert. Scale: NA

**ATKINS** 4601 DTC Boulevard, Suite 700  
Denver, CO 80237  
Phone: (303) 221-7275 Fax: (303) 221-7276

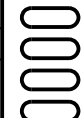

**Sheet Revisions**

Date:	Comments	Init.

Colorado Department of Transportation



425 A Corporate Circle  
Golden, CO 80401  
Phone: 720-497-6918 FAX: 720-497-6901

Region 1

CRC

**As Constructed**

No Revisions:

Revised:

Void:

**Contract Information**

Contractor:	_____
Resident Engineer:	_____
Project Engineer:	_____
PROJECT STARTED:	ACCEPTED: _____
Comments:	_____



**Project No./Code**

IM 0703-391

19036

Sheet Number 1

17543 1:36:19 PM c:\paw\_work\paw\paw\1\common\dms41662\18832DES\_CP2\_I-70\_EB\_X-Sect.dgn

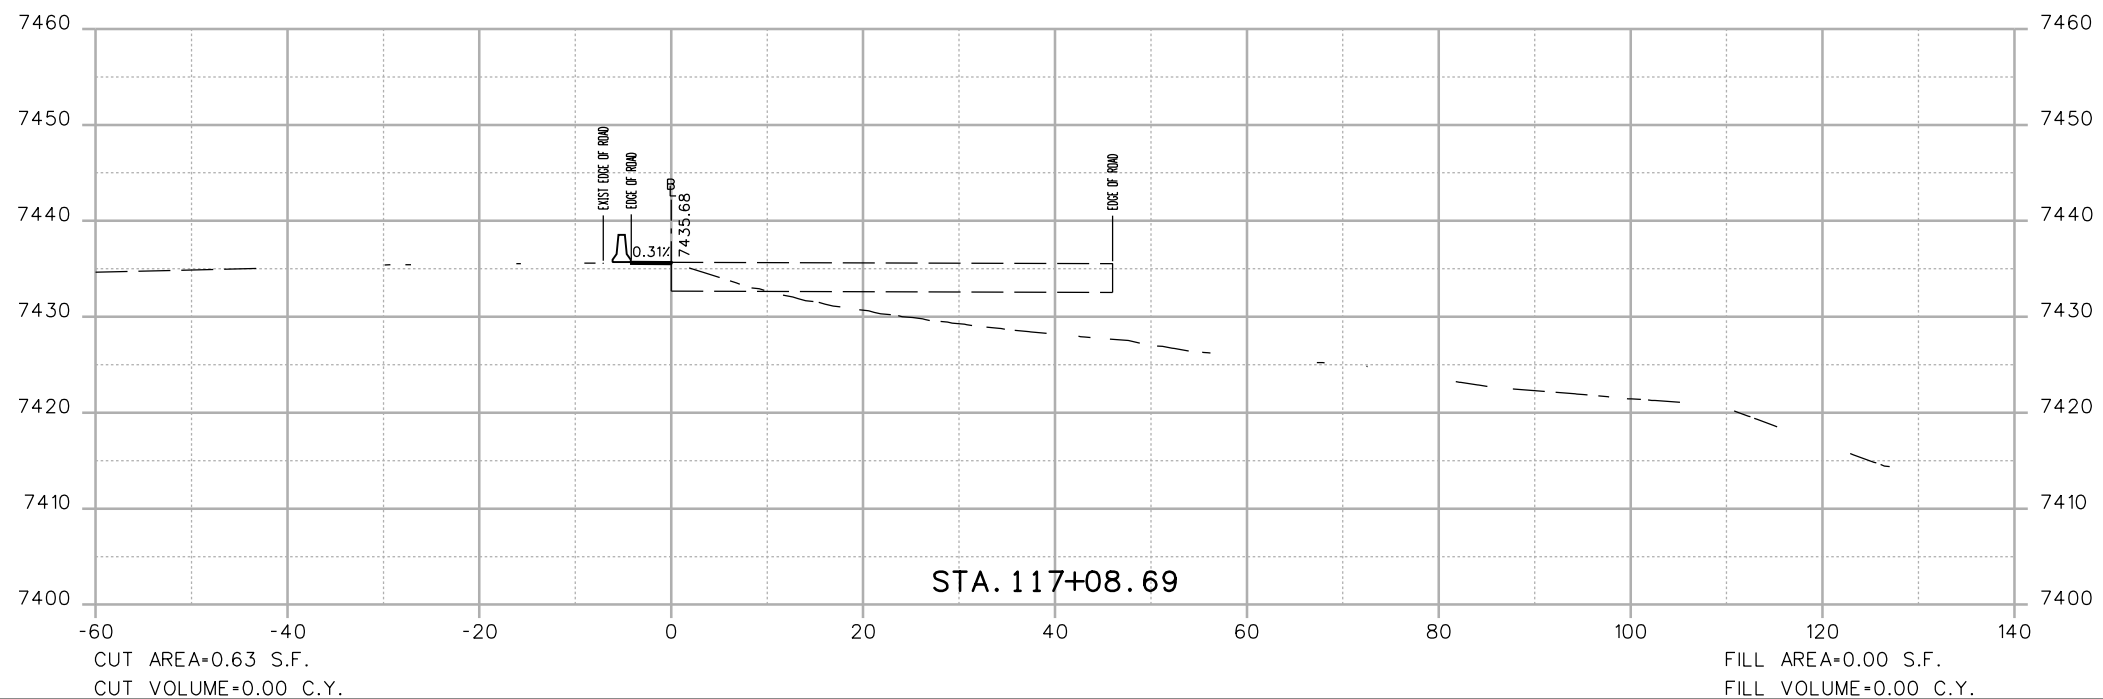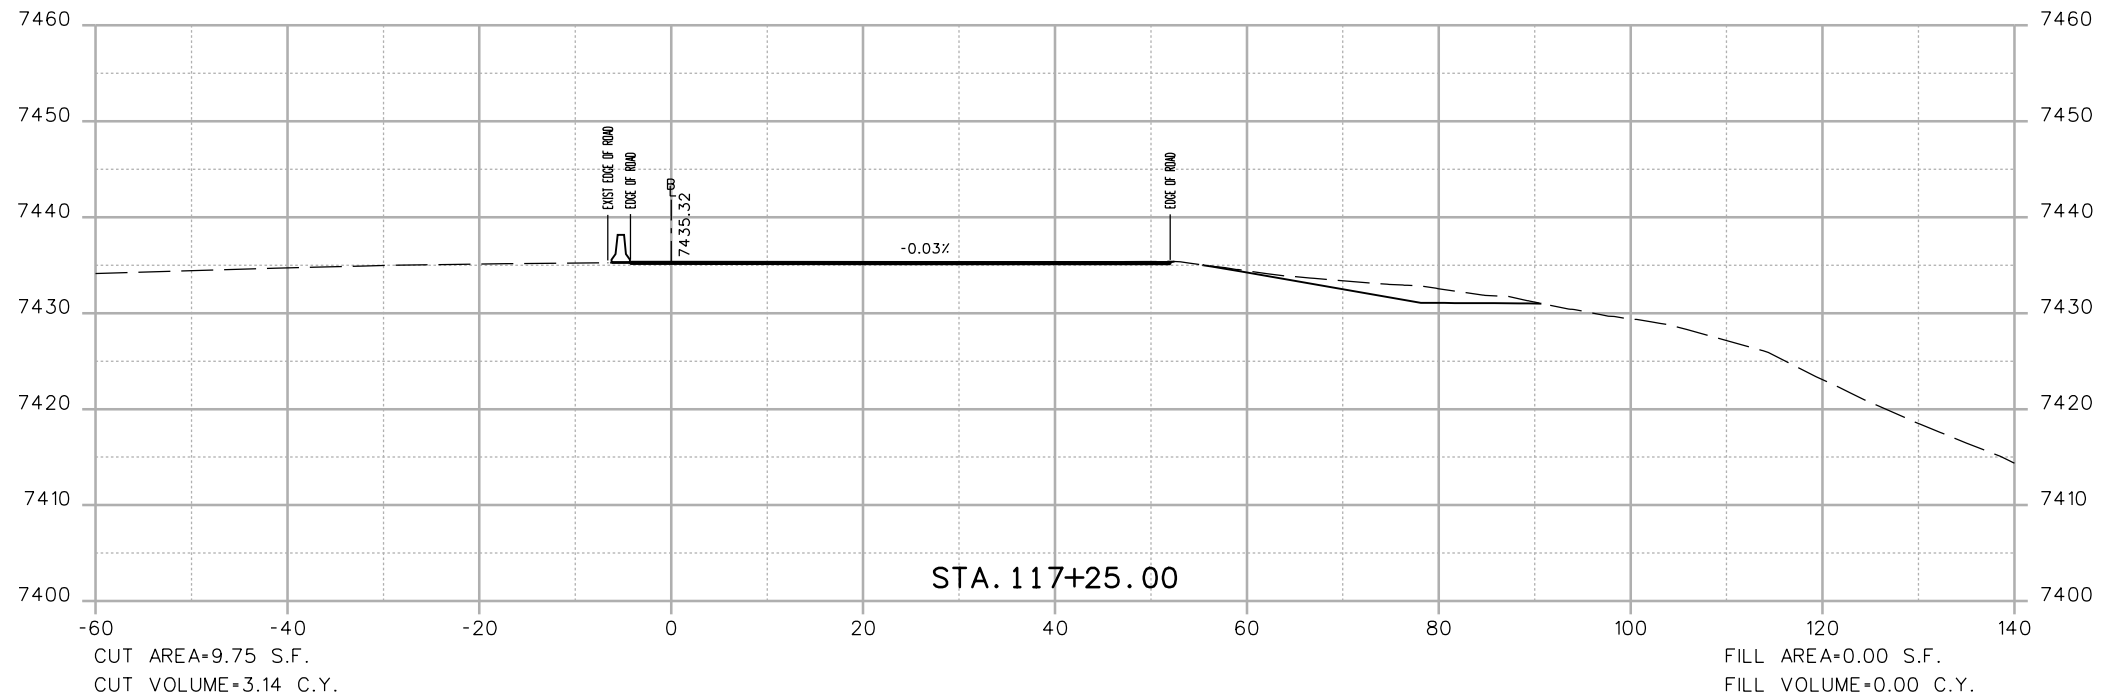

Print Date: 3/7/2013

File Name: 18832DES\_CP2\_I-70\_EB\_X-Sect.dgn

Horiz. Scale: 1:20 Vert. Scale: As Noted

Unit Information Unit Leader Initials

**ATKINS**

4601 DTC Boulevard, Suite 700  
Denver, CO 80237  
Phone: (303) 221-7275 Fax: (303) 221-7276

0000

**Sheet Revisions**

Date:	Comments	Init.

Colorado Department of Transportation



425 A Corporate Circle  
Golden, CO 80401  
Phone: 720-497-6905 FAX: 720-497-6901

Region 1

CRC

**As Constructed**

No Revisions:

Revised:

Void:

**EASTBOUND I-70  
CROSS SECTIONS**




Designer:	EJM	Structure Numbers	
Detailer:	EJM	Subset Sheets:	-- of --
Sheet Subset:	XSECTION		

**Project No./Code**

IM 0703-391

19036

Sheet Number 2

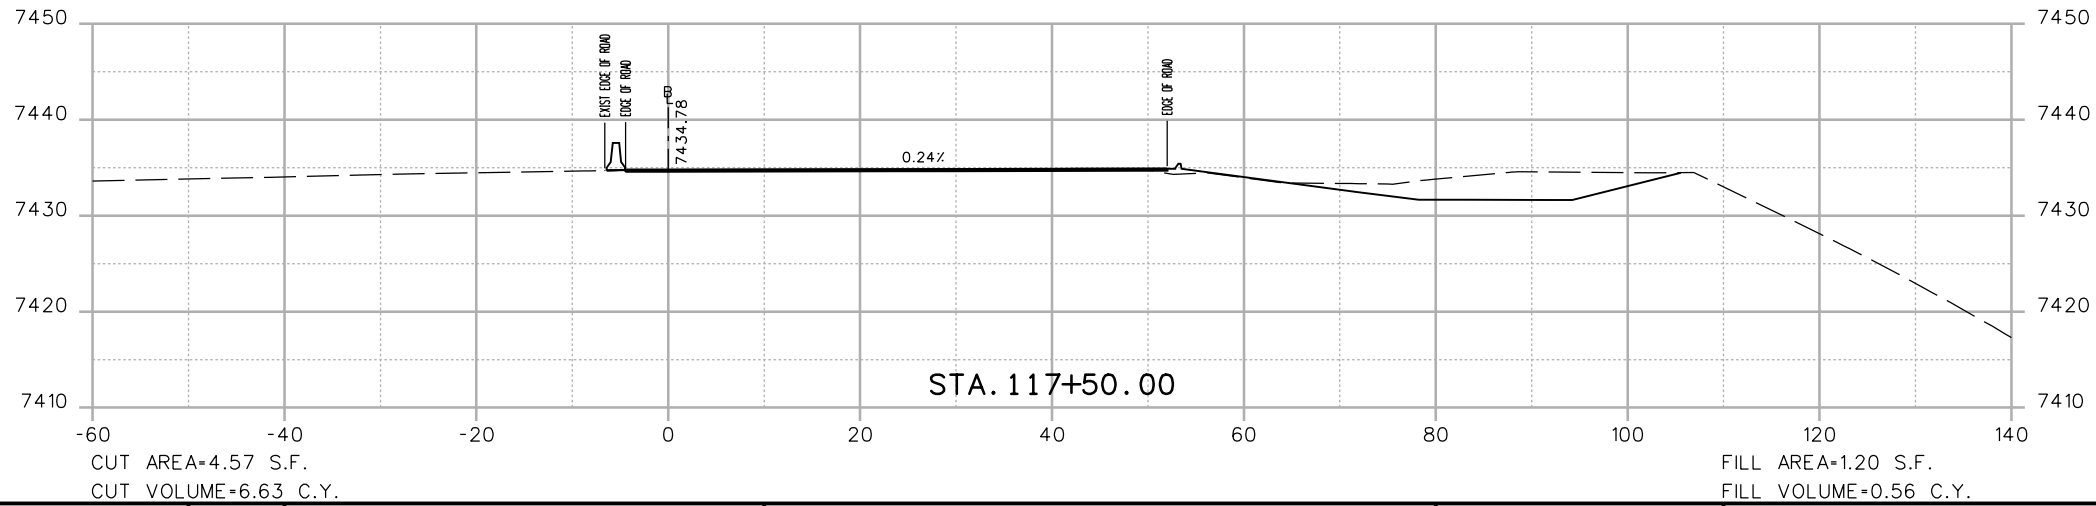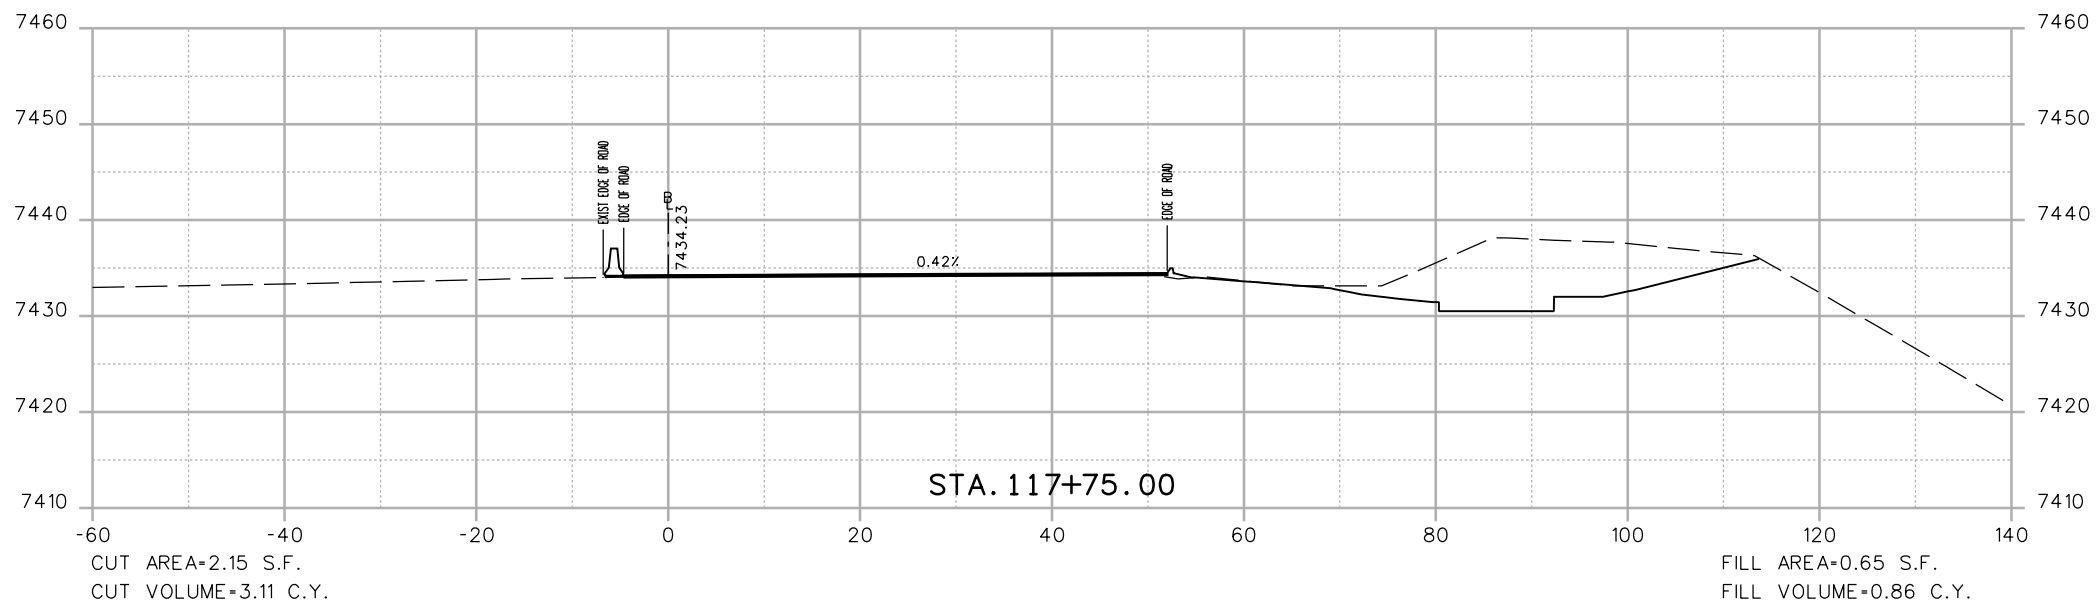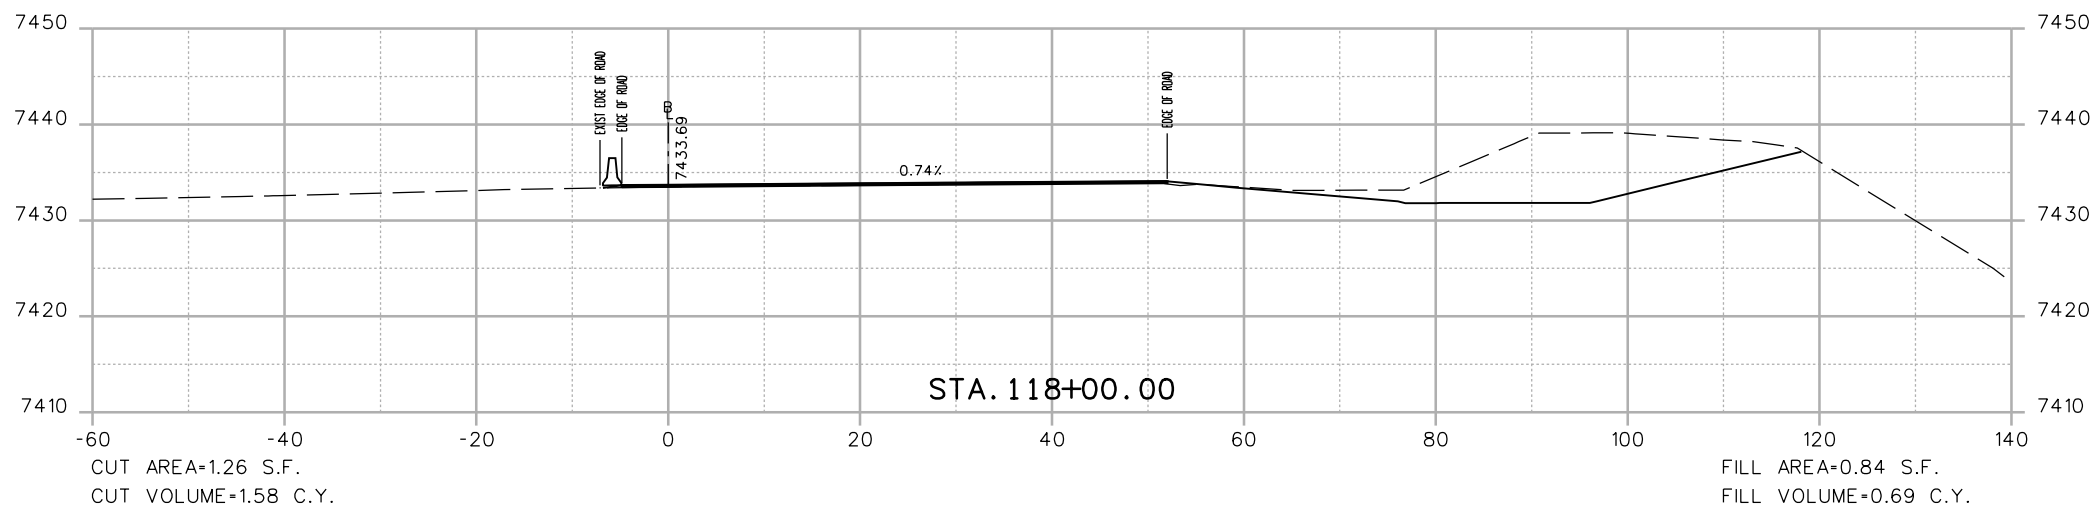

Print Date: 3/7/2013  
 File Name: 18832DES\_CP2\_I-70 EB\_X-Sect.dgn  
 Horiz. Scale: 1:20 Vert. Scale: As Noted  
 Unit Information Unit Leader Initials  
**ATKINS** 4601 DTC Boulevard, Suite 700  
 Denver, CO 80237  
 Phone: (303) 221-7275 Fax: (303) 221-7276

Sheet Revisions		
Date:	Comments	Init.



Colorado Department of Transportation  
 425 A Corporate Circle  
 Golden, CO 80401  
 Phone: 720-497-6905 FAX: 720-497-6901  
**Region 1** **CRC**

**As Constructed**  
 No Revisions:  
 Revised:  
 Void:

**EASTBOUND I-70  
 CROSS SECTIONS**  
 Designer: EJM  
 Detailer: EJM  
 Sheet Subset: XSECTION  
 Subset Sheets: -- of --

Project No./Code  
 IM 0703-391  
 19036  
 Sheet Number **3**

17543 1:36:21 PM c:\pw\_work\pjb\jpw\common\dms41662\18832DES\_CP2\_I-70 EB\_X-Sect.dgn

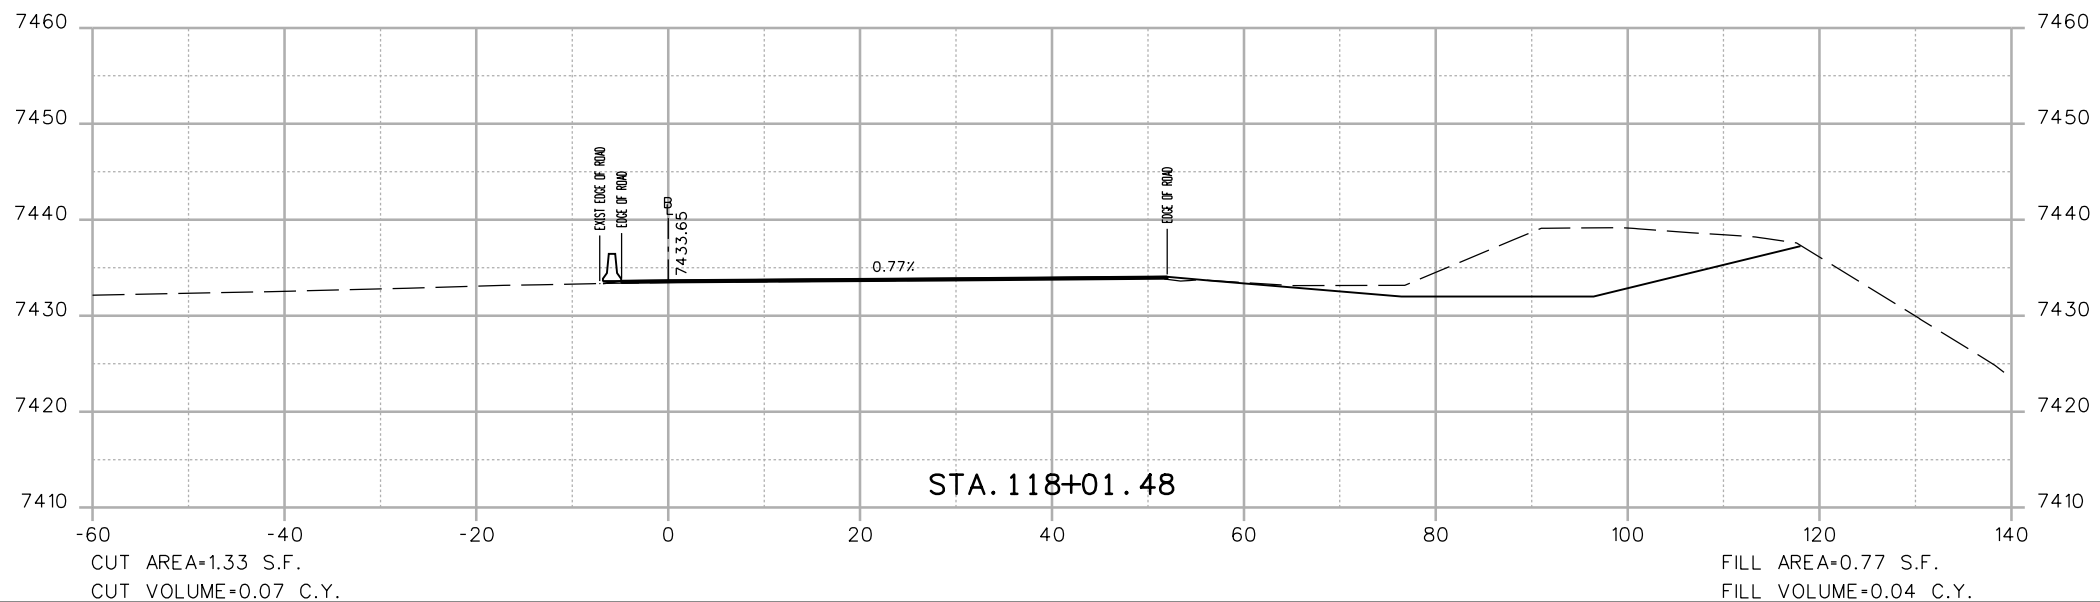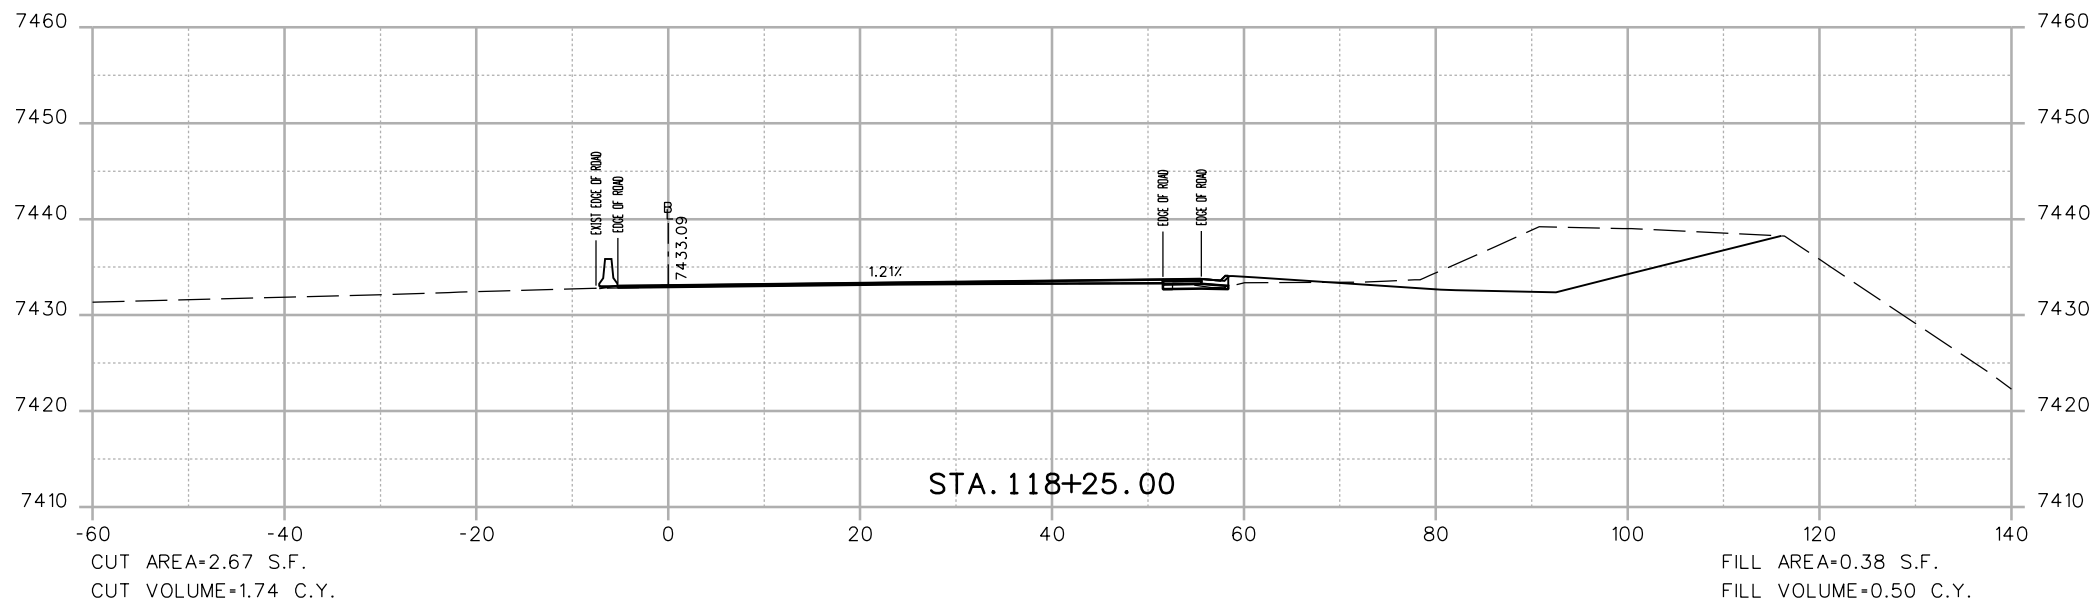

Print Date: 3/7/2013  
 File Name: 18832DES\_CP2\_I-70 EB\_X-Sect.dgn  
 Horiz. Scale: 1:20 Vert. Scale: As Noted  
 Unit Information Unit Leader Initials  
**ATKINS** 4601 DTC Boulevard, Suite 700  
 Denver, CO 80237  
 Phone: (303) 221-7275 Fax: (303) 221-7276

Sheet Revisions		
Date:	Comments	Init.

Colorado Department of Transportation  
 425 A Corporate Circle  
 Golden, CO 80401  
 Phone: 720-497-6905 FAX: 720-497-6901  
**Region 1** **CRC**

**As Constructed**  
 No Revisions:  
 Revised:  
 Void:

**EASTBOUND I-70  
 CROSS SECTIONS**



Designer: EJM  
 Detailer: EJM  
 Sheet Subset: XSECTION

Structure Numbers  
 Subset Sheets: -- of --

Project No./Code  
 IM 0703-391  
 19036  
 Sheet Number **4**


17543 1:36:23 PM c:\pw\_work\pbes\pwl\common\dms41662\18832DES\_CP2\_I-70 EB\_X-Sect.dgn



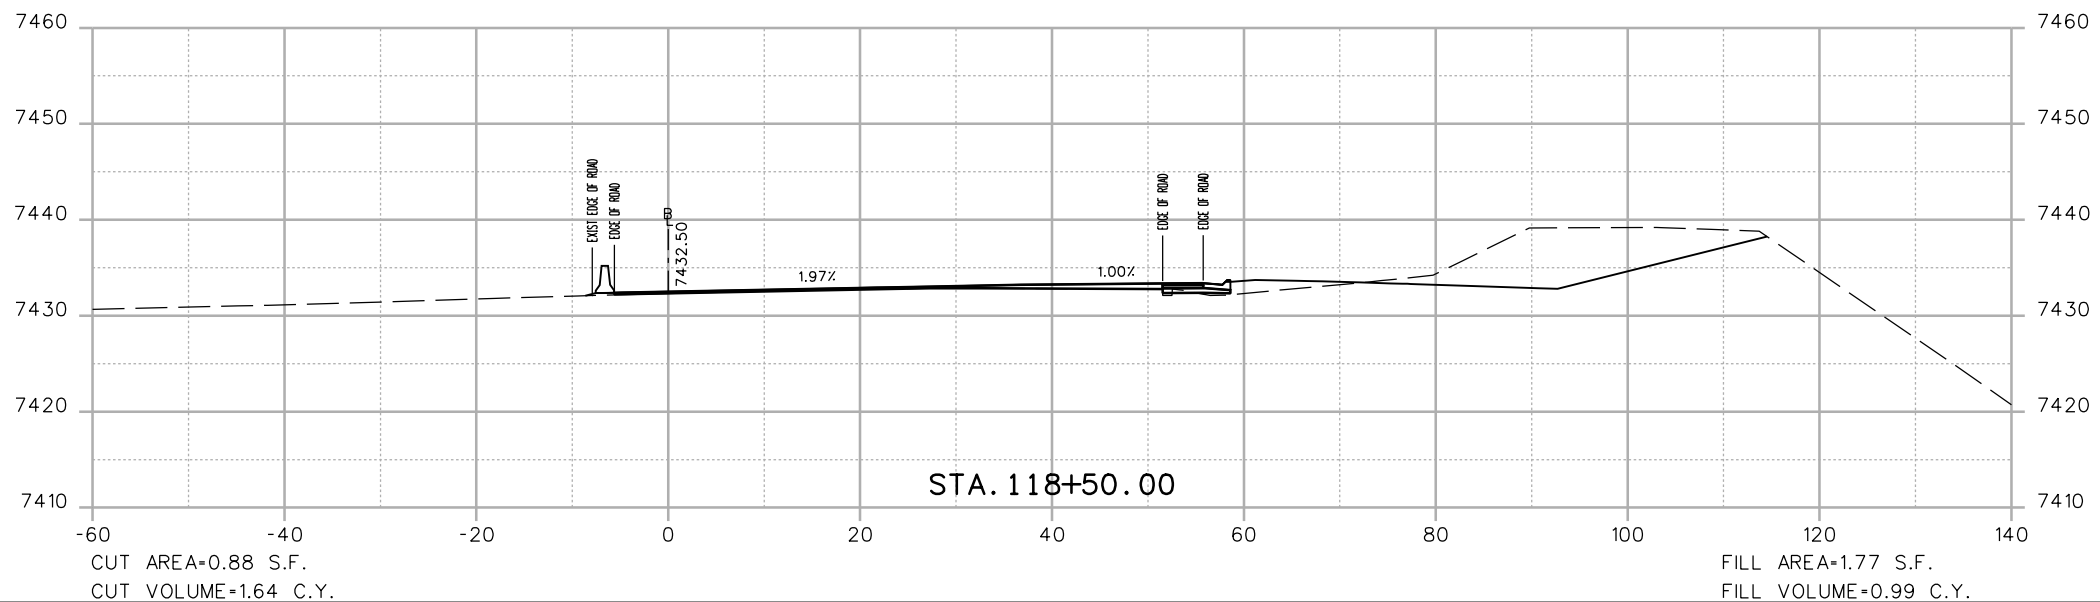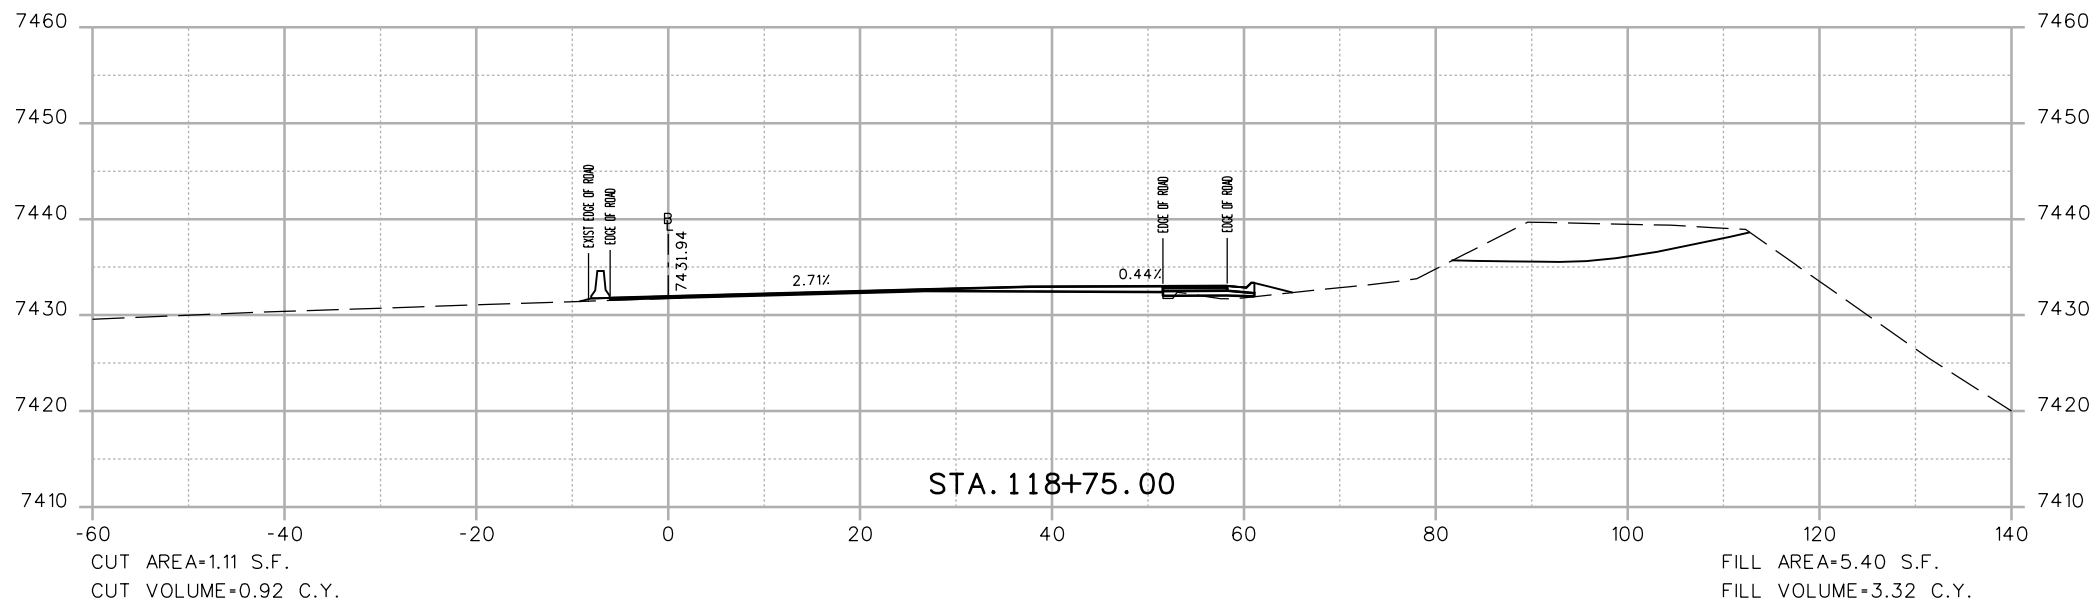

Print Date: 3/7/2013  
 File Name: 18832DES\_CP2\_I-70 EB\_X-Sect.dgn  
 Horiz. Scale: 1:20 Vert. Scale: As Noted  
 Unit Information Unit Leader Initials  
**ATKINS** 4601 DTC Boulevard, Suite 700  
 Denver, CO 80237  
 Phone: (303) 221-7275 Fax: (303) 221-7276

Sheet Revisions		
Date:	Comments	Init.

Colorado Department of Transportation  
  
 425 A Corporate Circle  
 Golden, CO 80401  
 Phone: 720-497-6905 FAX: 720-497-6901  
**Region 1** **CRC**

**As Constructed**  
 No Revisions:  
 Revised:  
 Void:



**EASTBOUND I-70  
 CROSS SECTIONS**

Designer:	EJM	Structure Numbers	
Detailer:	EJM	Subset Sheets:	-- of --
Sheet Subset:	XSECTION		

**Project No./Code**  
 IM 0703-391  
 19036  
 Sheet Number **5**

17543 1:36:25 PM c:\pw\_work\pbes\p1\work\18832DES\_CP2\_I-70 EB\_X-Sect.dgn

17543 1:36:26 PM c:\pw\_work\pbs\pw1\common\dms41662\18832DES\_CP2\_I-70\_EB\_X-Sect.dgn

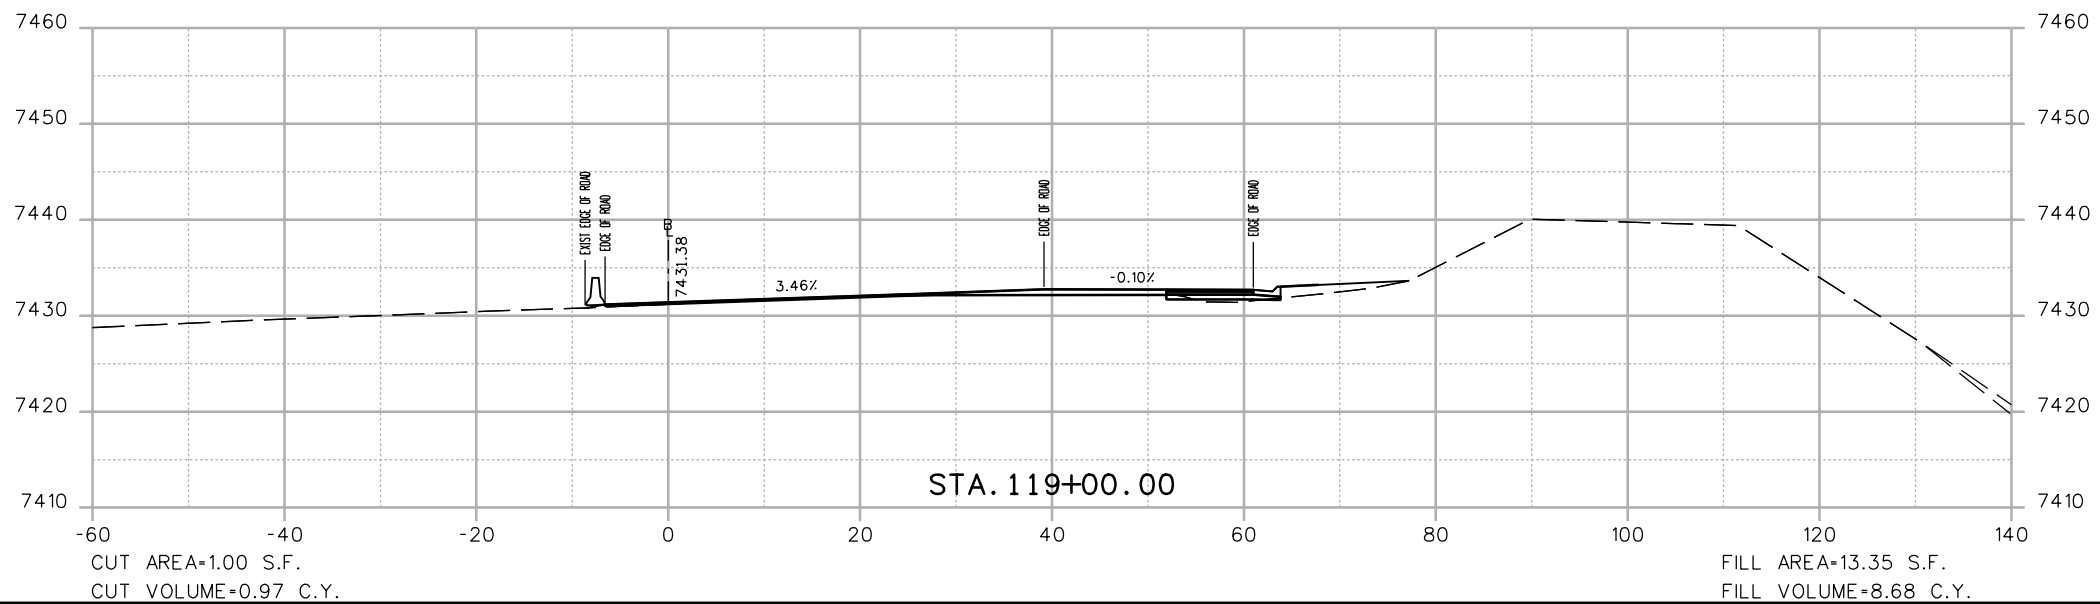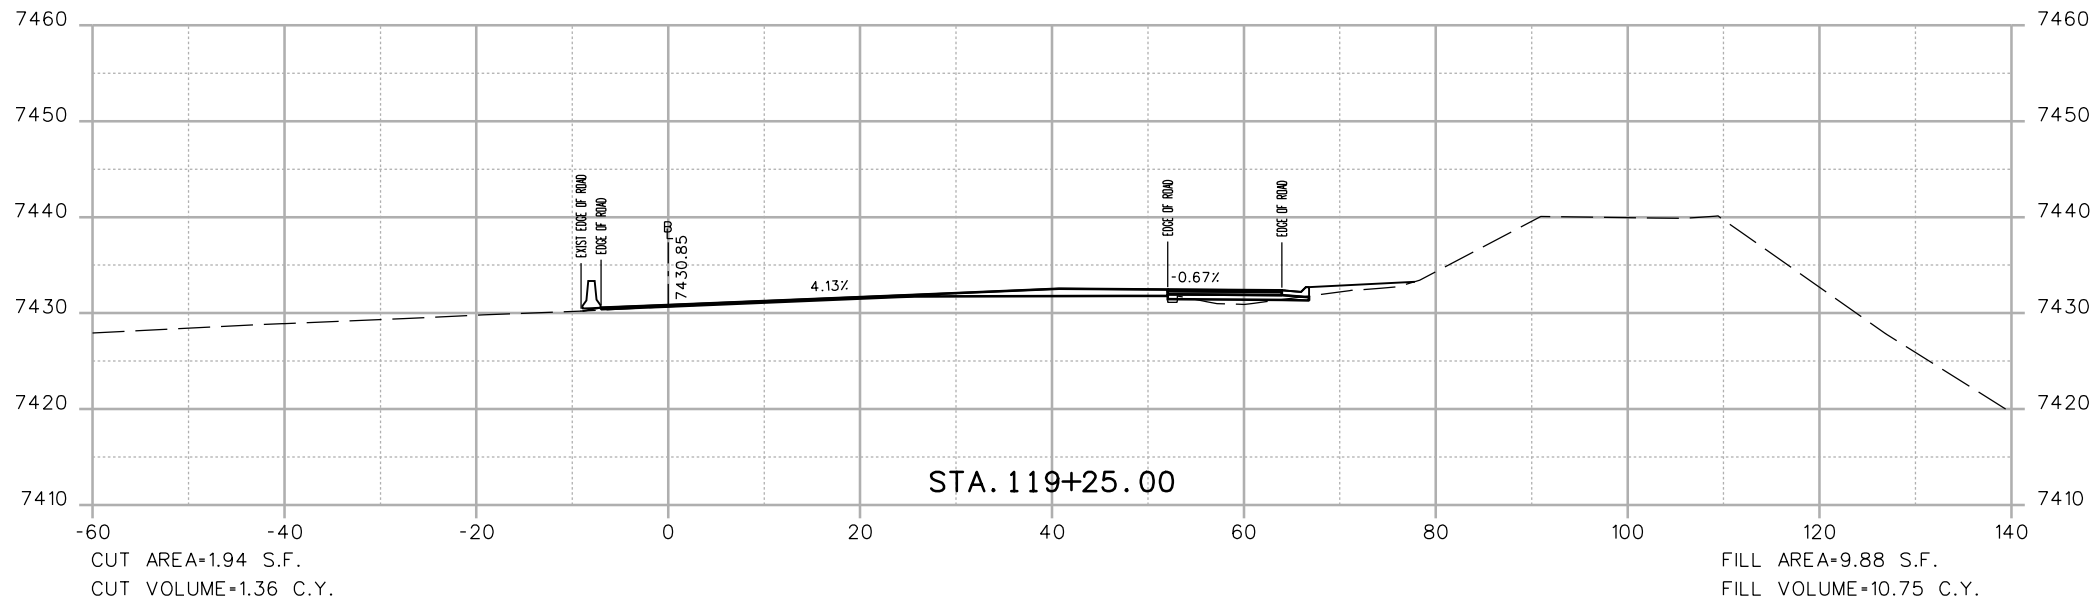

Print Date: 3/7/2013	
File Name: 18832DES_CP2_I-70_EB_X-Sect.dgn	
Horiz. Scale: 1:20	Vert. Scale: As Noted
Unit Information	Unit Leader Initials
<b>ATKINS</b>	4601 DTC Boulevard, Suite 700 Denver, CO 80237 Phone: (303) 221-7275 Fax: (303) 221-7276

Sheet Revisions		
Date:	Comments	Init.

**Colorado Department of Transportation**



425 A Corporate Circle  
Golden, CO 80401  
Phone: 720-497-6905 FAX: 720-497-6901

**Region 1** **CRC**

<b>As Constructed</b>
No Revisions:
Revised:
Void:

<b>EASTBOUND I-70 CROSS SECTIONS</b>		
Designer:	EJM	Structure Numbers
Detailer:	EJM	
Sheet Subset: XSECTION	Subset Sheets: -- of --	

<b>Project No./Code</b>
IM 0703-391
19036
Sheet Number <b>6</b>

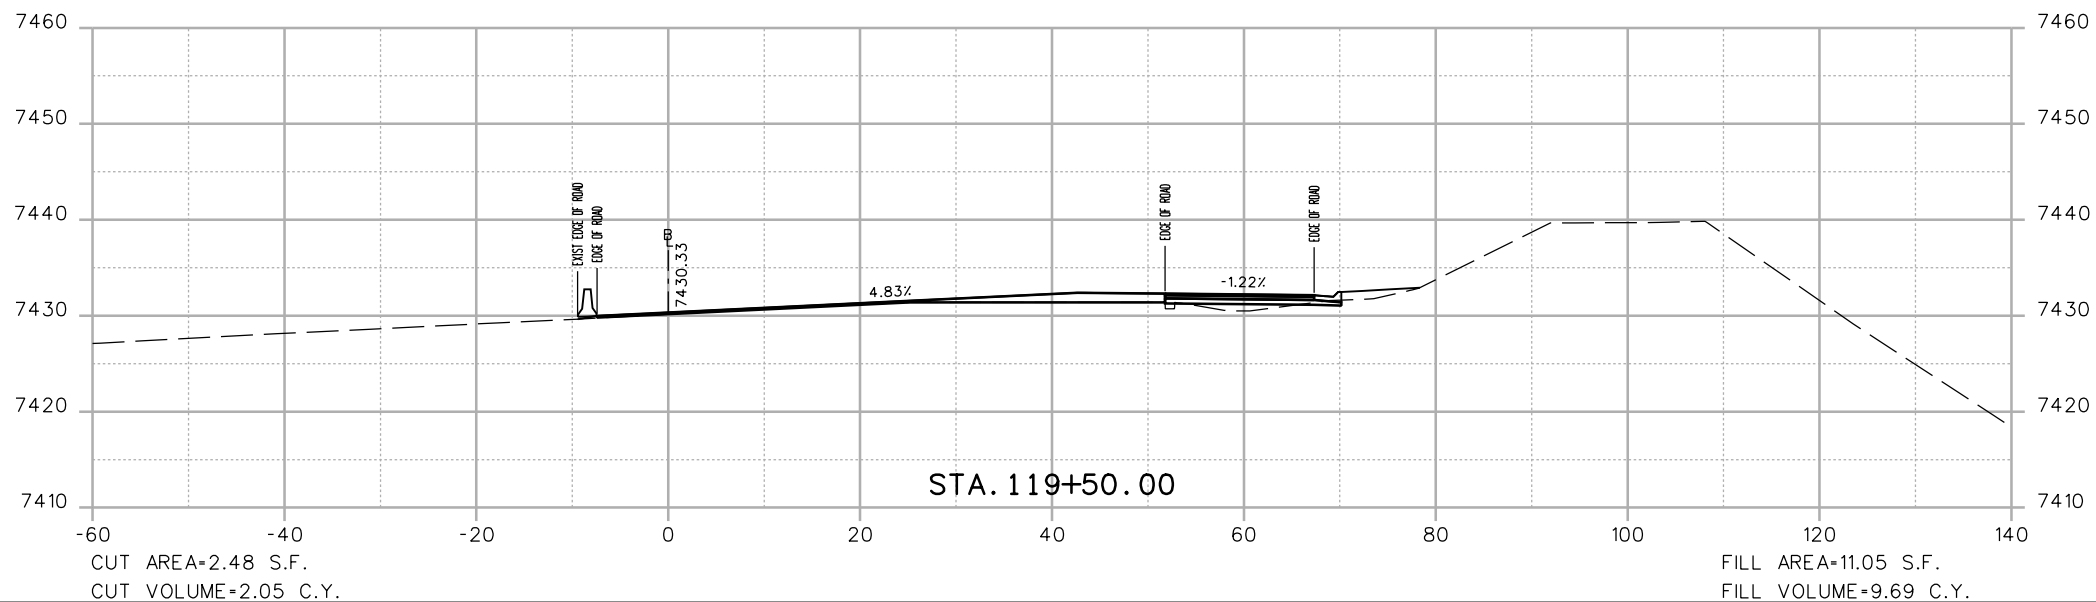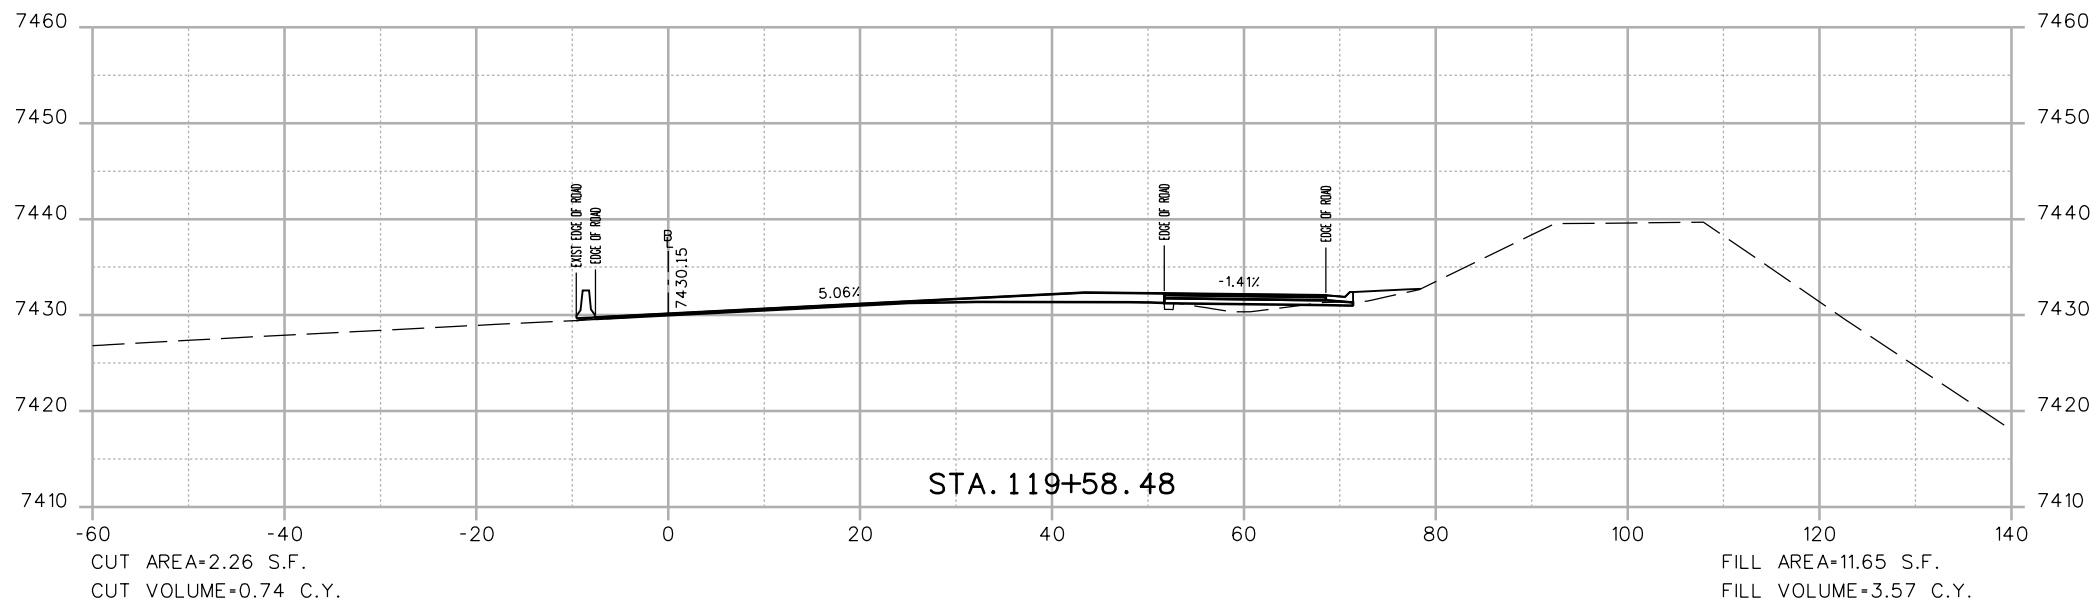

Print Date: 3/7/2013

File Name: 18832DES\_CP2\_I-70 EB\_X-Sect.dgn  
 Horiz. Scale: 1:20 Vert. Scale: As Noted

Unit Information Unit Leader Initials



4601 DTC Boulevard, Suite 700  
 Denver, CO 80237  
 Phone: (303) 221-7275 Fax: (303) 221-7276



Sheet Revisions

Date:	Comments	Init.

Colorado Department of Transportation



425 A Corporate Circle  
 Golden, CO 80401  
 Phone: 720-497-6905 FAX: 720-497-6901

Region 1

CRC

As Constructed

No Revisions:

Revised:

Void:

EASTBOUND I-70  
 CROSS SECTIONS

Designer: EJM  
 Detailer: EJM  
 Sheet Subset: XSECTION



Structure Numbers  
 Subset Sheets: -- of --

Project No./Code

IM 0703-391

19036

Sheet Number 7

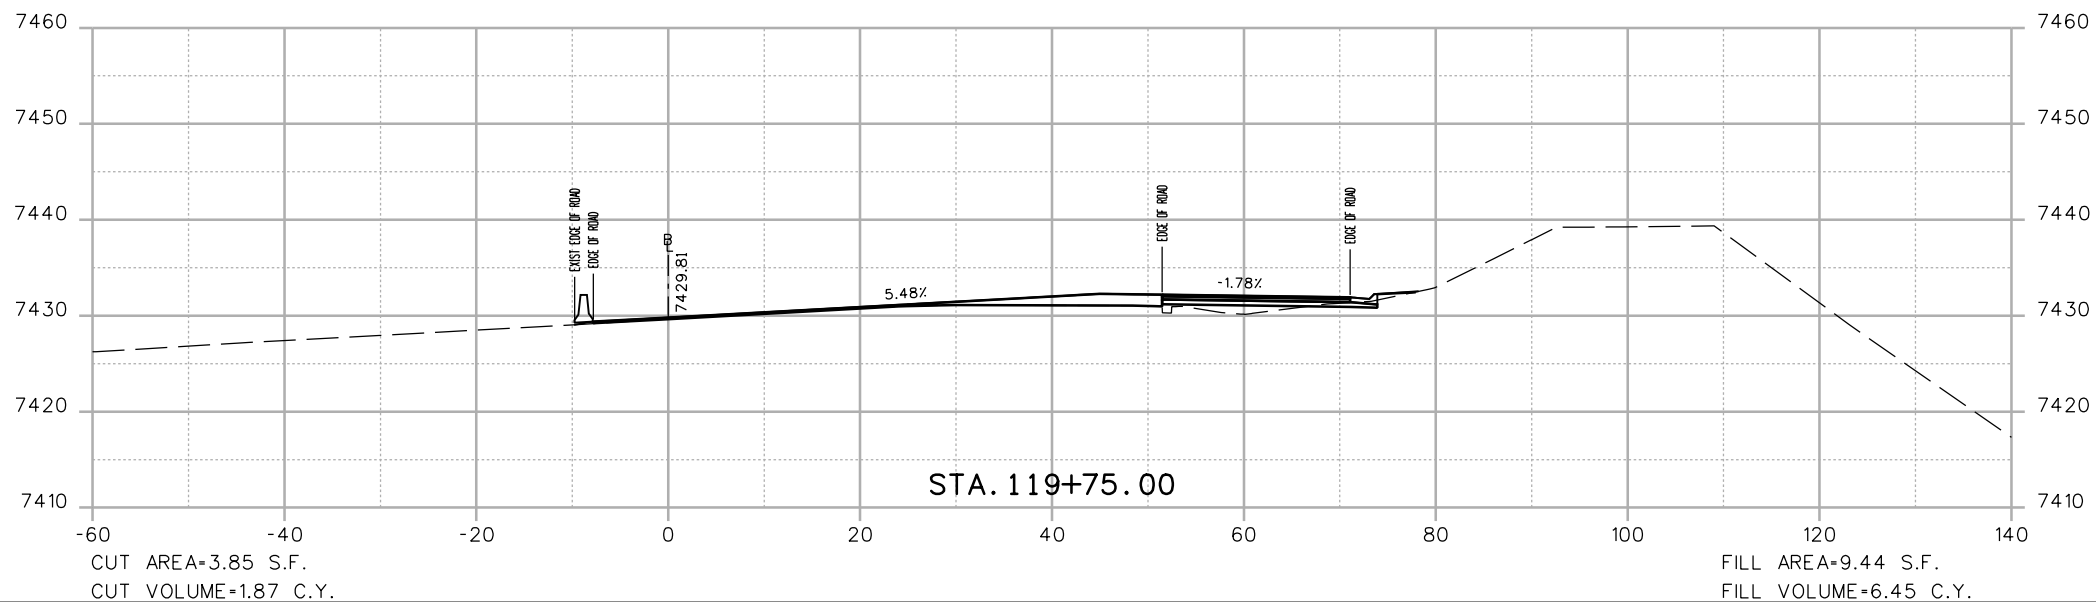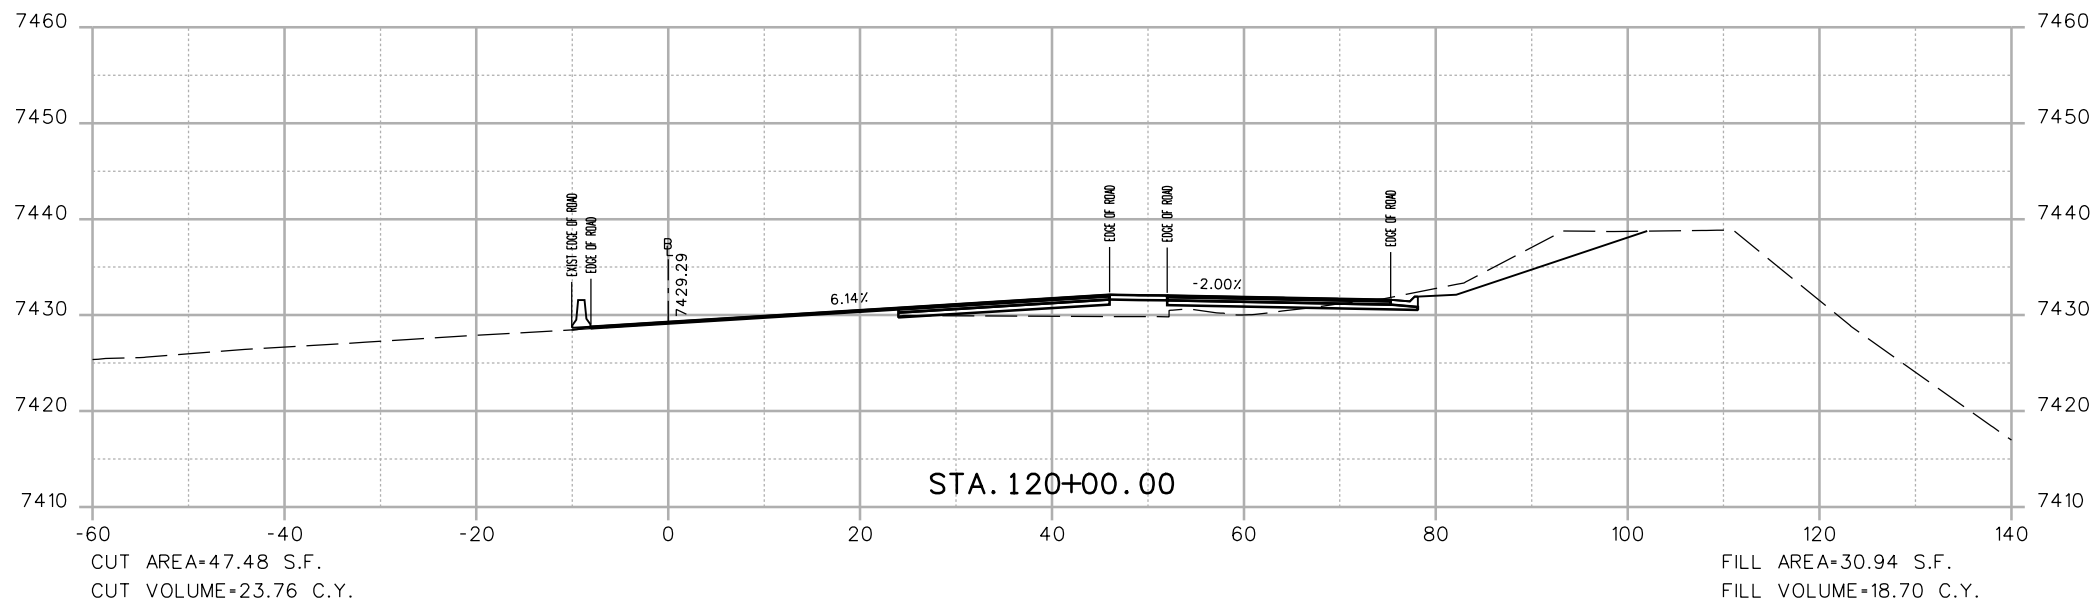

Print Date: 3/7/2013

File Name: 18832DES\_CP2\_I-70 EB\_X-Sect.dgn  
 Horiz. Scale: 1:20 Vert. Scale: As Noted

Unit Information Unit Leader Initials



4601 DTC Boulevard, Suite 700  
 Denver, CO 80237  
 Phone: (303) 221-7275 Fax: (303) 221-7276



Sheet Revisions

Date:	Comments	Init.

Colorado Department of Transportation



425 A Corporate Circle  
 Golden, CO 80401  
 Phone: 720-497-6905 FAX: 720-497-6901

Region 1

CRC

As Constructed

No Revisions:

Revised:

Void:

EASTBOUND I-70  
 CROSS SECTIONS

Designer: EJM  
 Detailer: EJM  
 Sheet Subset: XSECTION

Structure Numbers



Subset Sheets: -- of --

Project No./Code

IM 0703-391

19036

Sheet Number 8

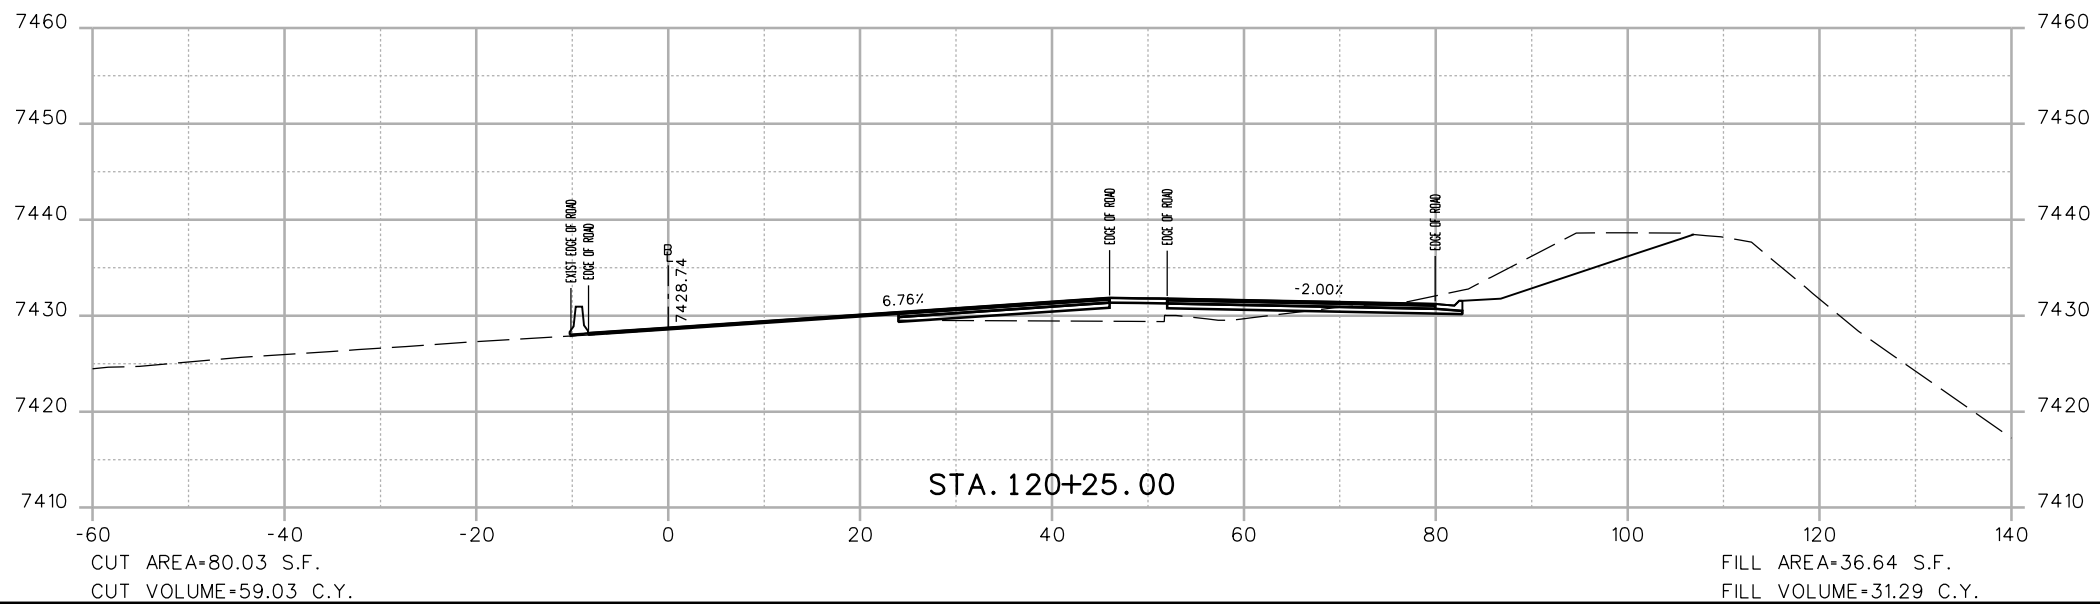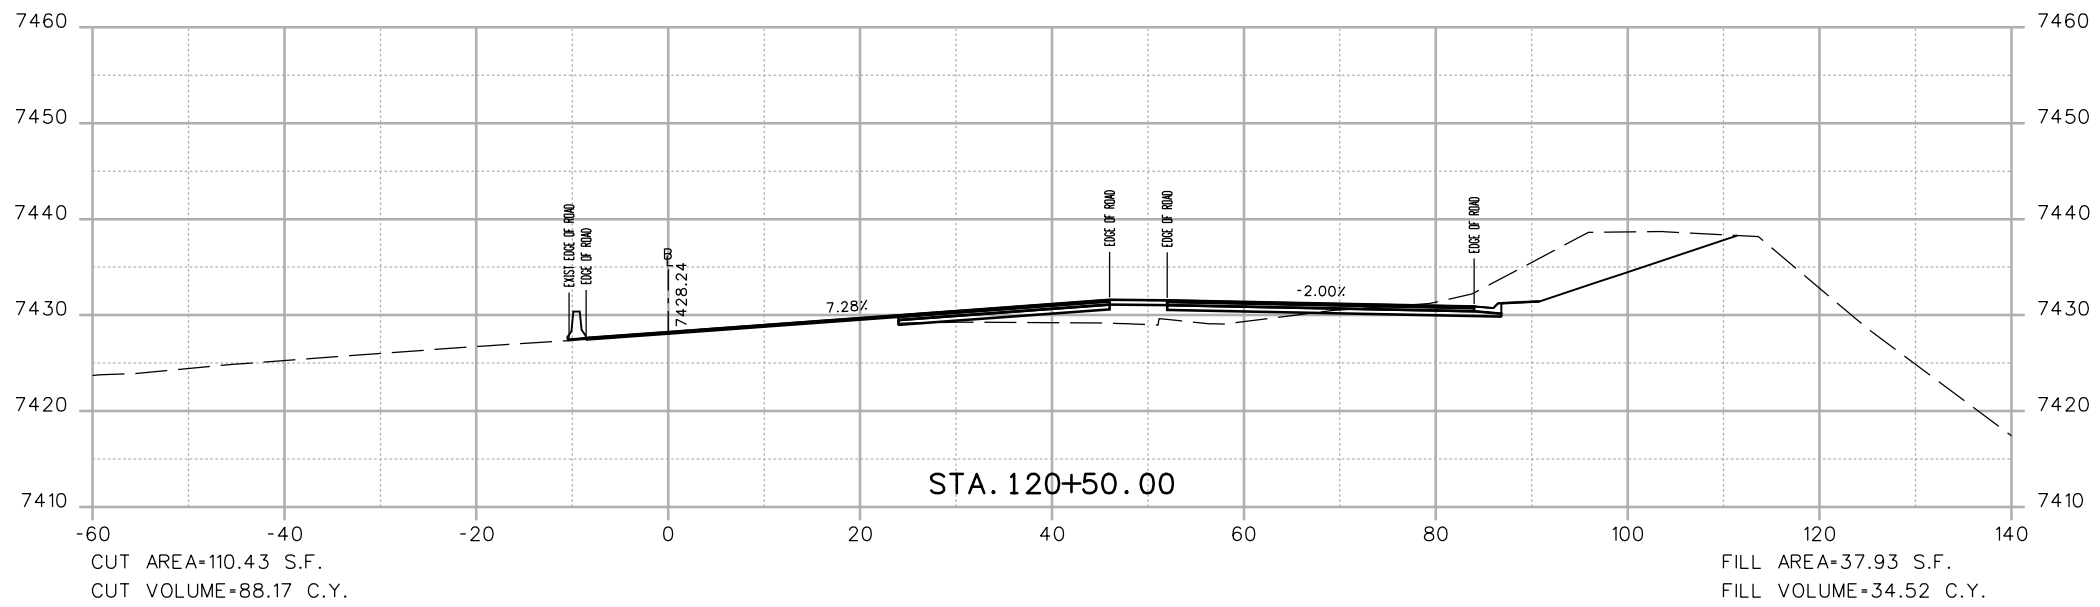

Print Date: 3/7/2013  
 File Name: 18832DES\_CP2\_I-70 EB\_X-Sect.dgn  
 Horiz. Scale: 1:20 Vert. Scale: As Noted  
 Unit Information Unit Leader Initials  
**ATKINS** 4601 DTC Boulevard, Suite 700  
 Denver, CO 80237  
 Phone: (303) 221-7275 Fax: (303) 221-7276



Sheet Revisions		
Date:	Comments	Init.

Colorado Department of Transportation  
 425 A Corporate Circle  
 Golden, CO 80401  
 Phone: 720-497-6905 FAX: 720-497-6901  
**Region 1** **CRC**

**As Constructed**  
 No Revisions:  
 Revised:  
 Void:

**EASTBOUND I-70  
 CROSS SECTIONS**  
 Designer: EJM  
 Detailer: EJM  
 Sheet Subset: XSECTION  
 Structure Numbers  
 Subset Sheets: -- of --

Project No./Code  
 IM 0703-391  
 19036  
 Sheet Number **9**

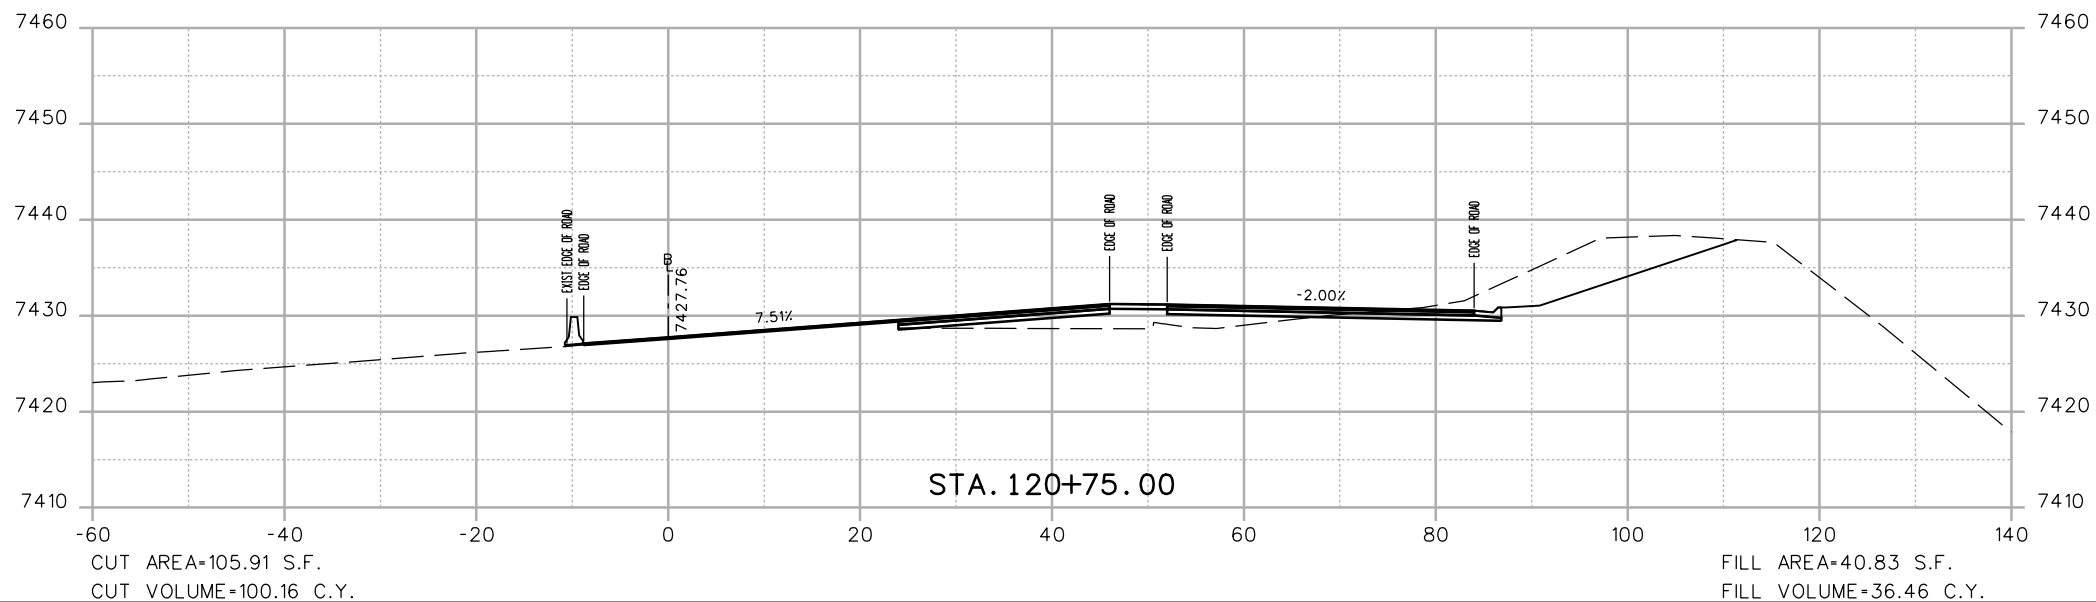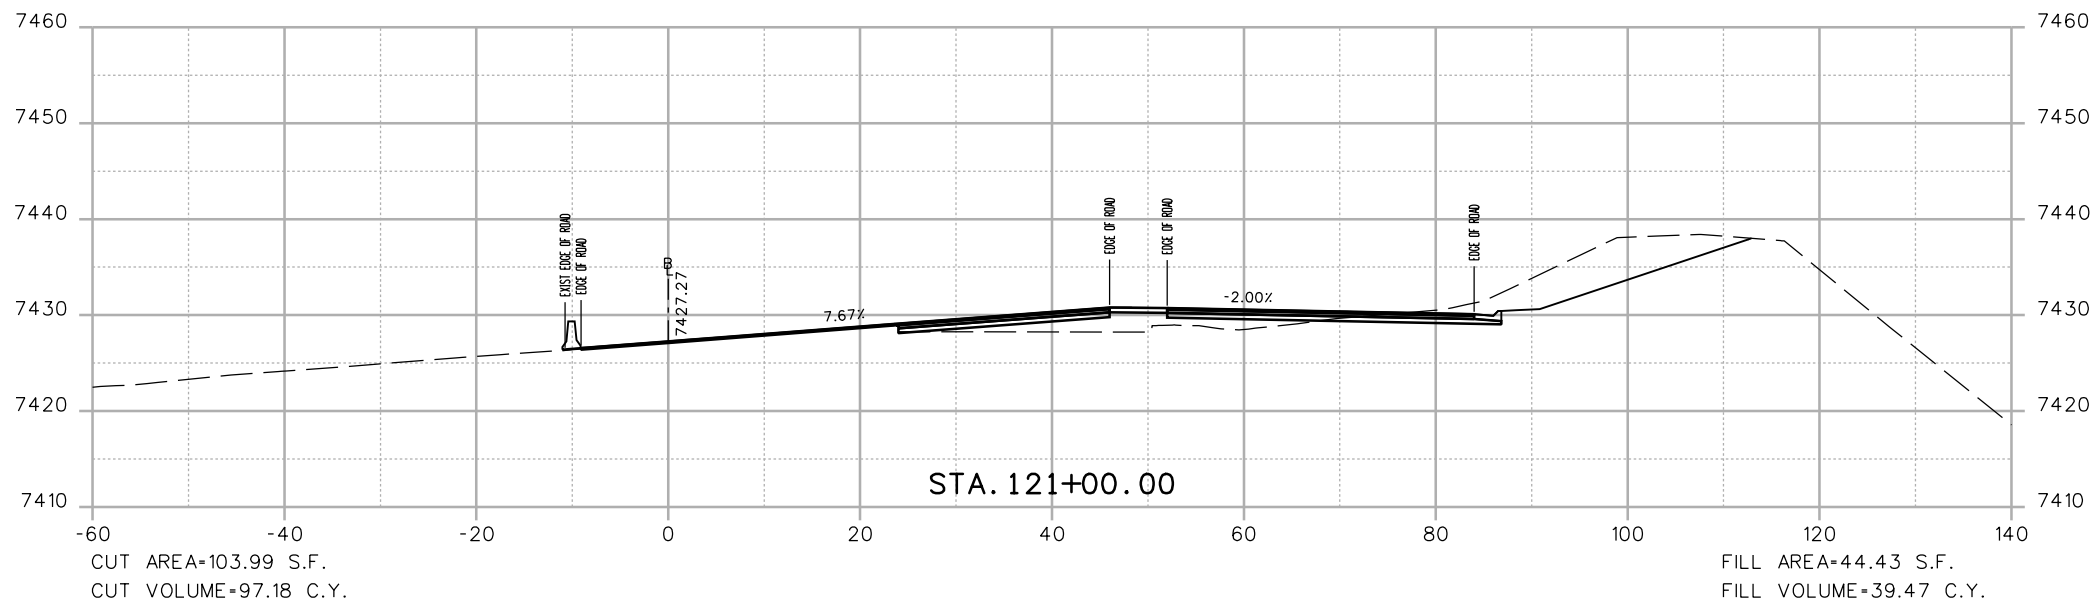

Print Date: 3/7/2013

File Name: 18832DES\_CP2\_I-70 EB\_X-Sect.dgn

Horiz. Scale: 1:20 Vert. Scale: As Noted

Unit Information Unit Leader Initials



4601 DTC Boulevard, Suite 700  
Denver, CO 80237  
Phone: (303) 221-7275 Fax: (303) 221-7276



Sheet Revisions

Date:	Comments	Init.

Colorado Department of Transportation



425 A Corporate Circle  
Golden, CO 80401  
Phone: 720-497-6905 FAX: 720-497-6901

Region 1

CRC

As Constructed

No Revisions:

Revised:

Void:

EASTBOUND I-70  
CROSS SECTIONS

Designer: EJM  
Detailer: EJM  
Sheet Subset: XSECTION

Structure Numbers




Subset Sheets: -- of --

Project No./Code

IM 0703-391

19036

Sheet Number 10

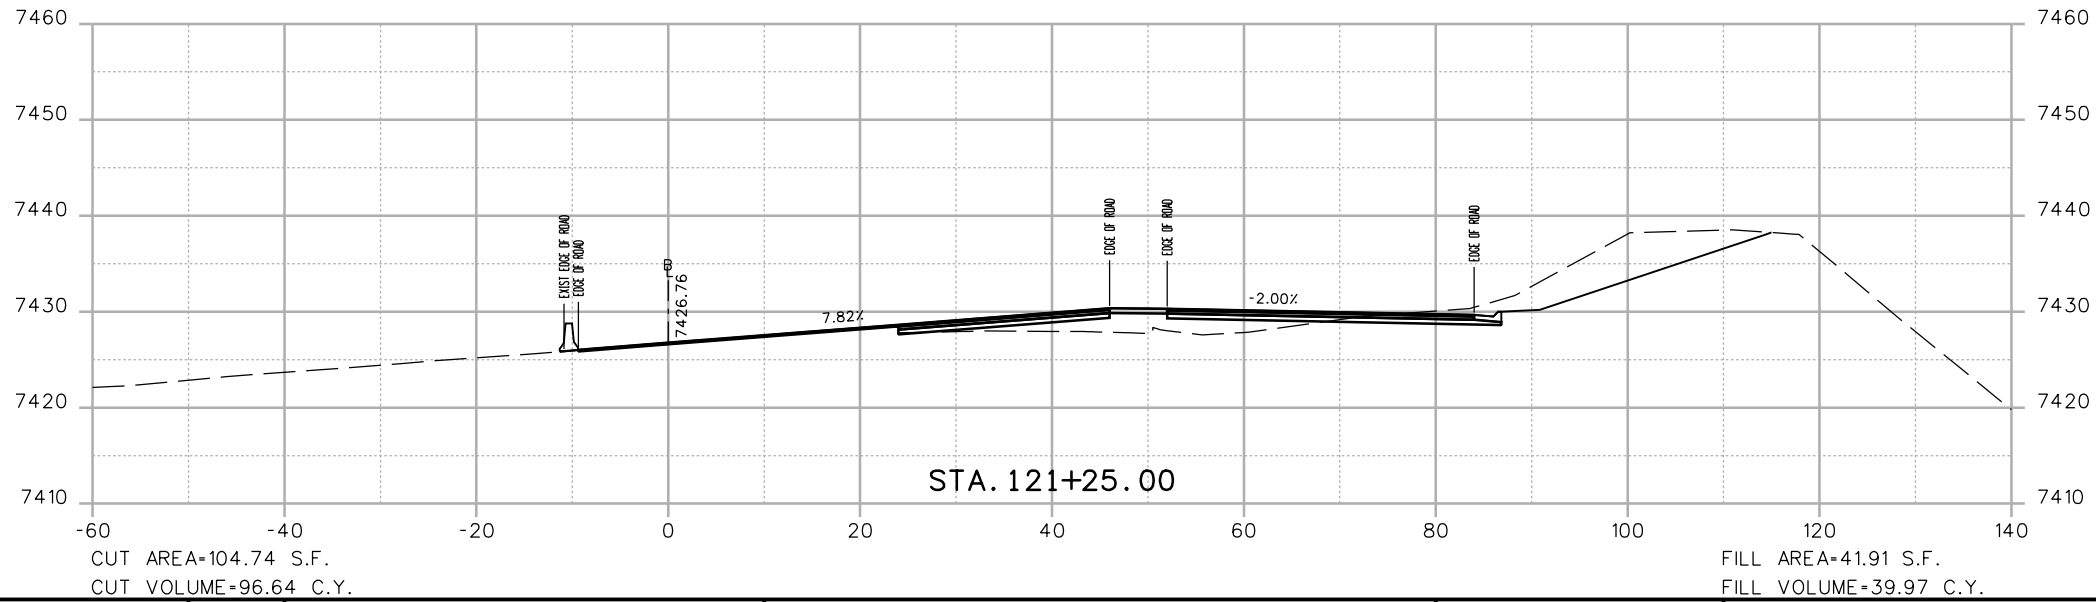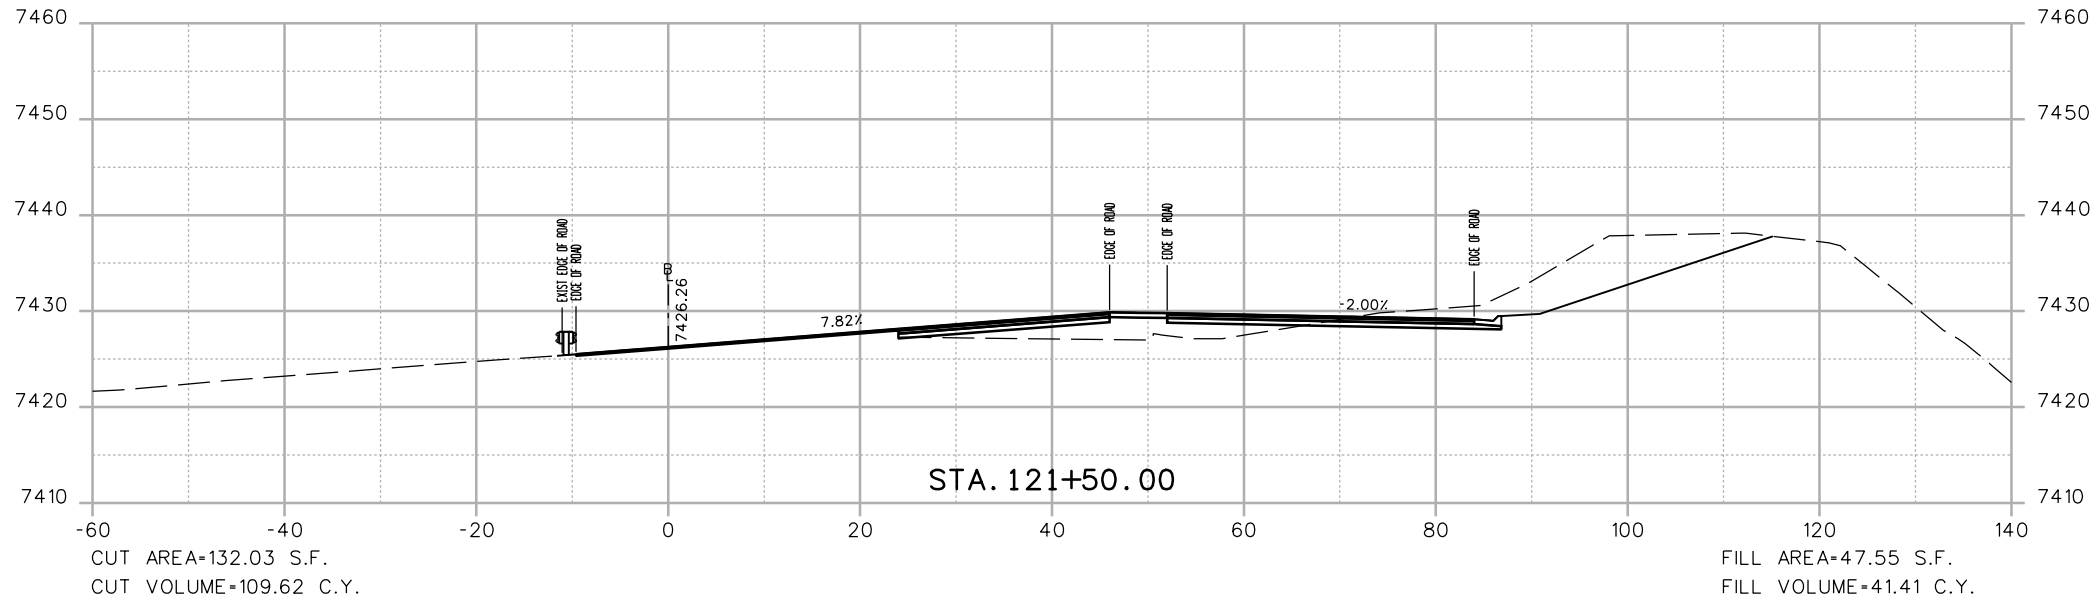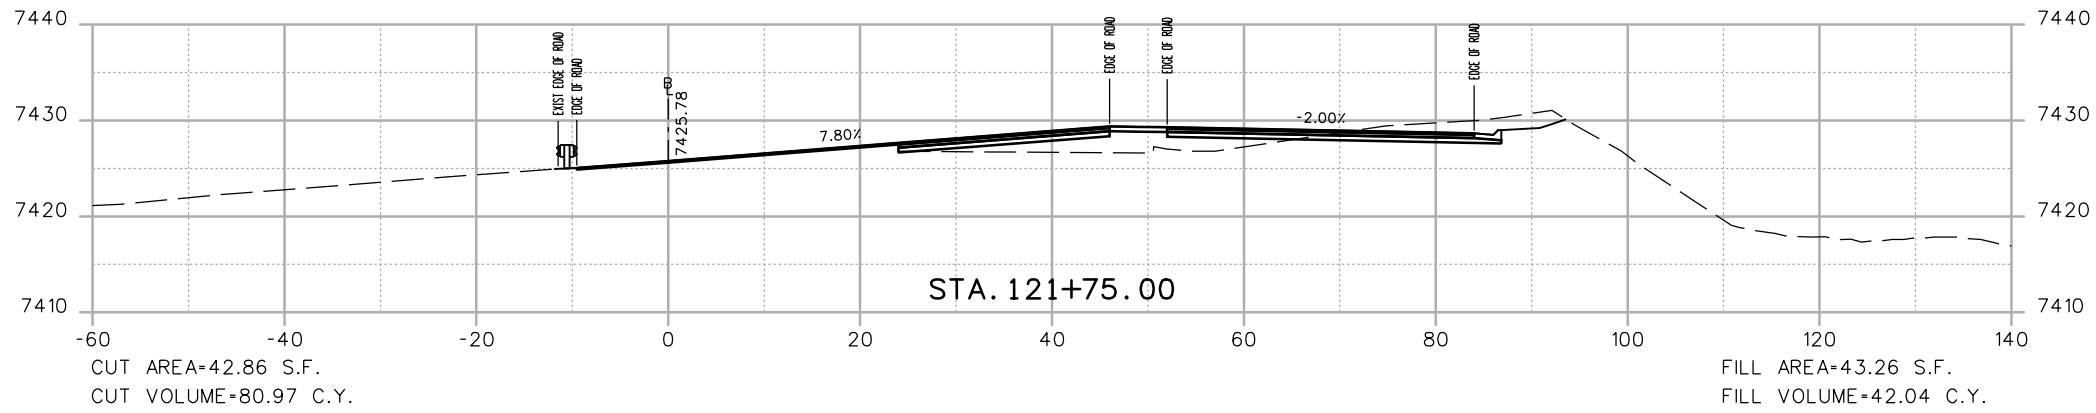

Print Date: 3/7/2013  
 File Name: 18832DES\_CP2\_I-70\_EB\_X-Sect.dgn  
 Horiz. Scale: 1:20 Vert. Scale: As Noted  
 Unit Information Unit Leader Initials  
**ATKINS** 4601 DTC Boulevard, Suite 700  
 Denver, CO 80237  
 Phone: (303) 221-7275 Fax: (303) 221-7276

Sheet Revisions		
Date:	Comments	Init.




Colorado Department of Transportation  
 425 A Corporate Circle  
 Golden, CO 80401  
 Phone: 720-497-6905 FAX: 720-497-6901  
**Region 1** **CRC**

**As Constructed**  
 No Revisions:  
 Revised:  
 Void:

**EASTBOUND I-70  
 CROSS SECTIONS**  
 Designer: EJM  
 Detailer: EJM  
 Sheet Subset: XSECTION  
 Structure Numbers  
 Subset Sheets: -- of --

Project No./Code  
 IM 0703-391  
 19036  
 Sheet Number 11

17543 1:36:36 PM c:\pwworkspace\pws\1\common\dms41662\18832DES\_CP2\_I-70\_EB\_X-Sect.dgn

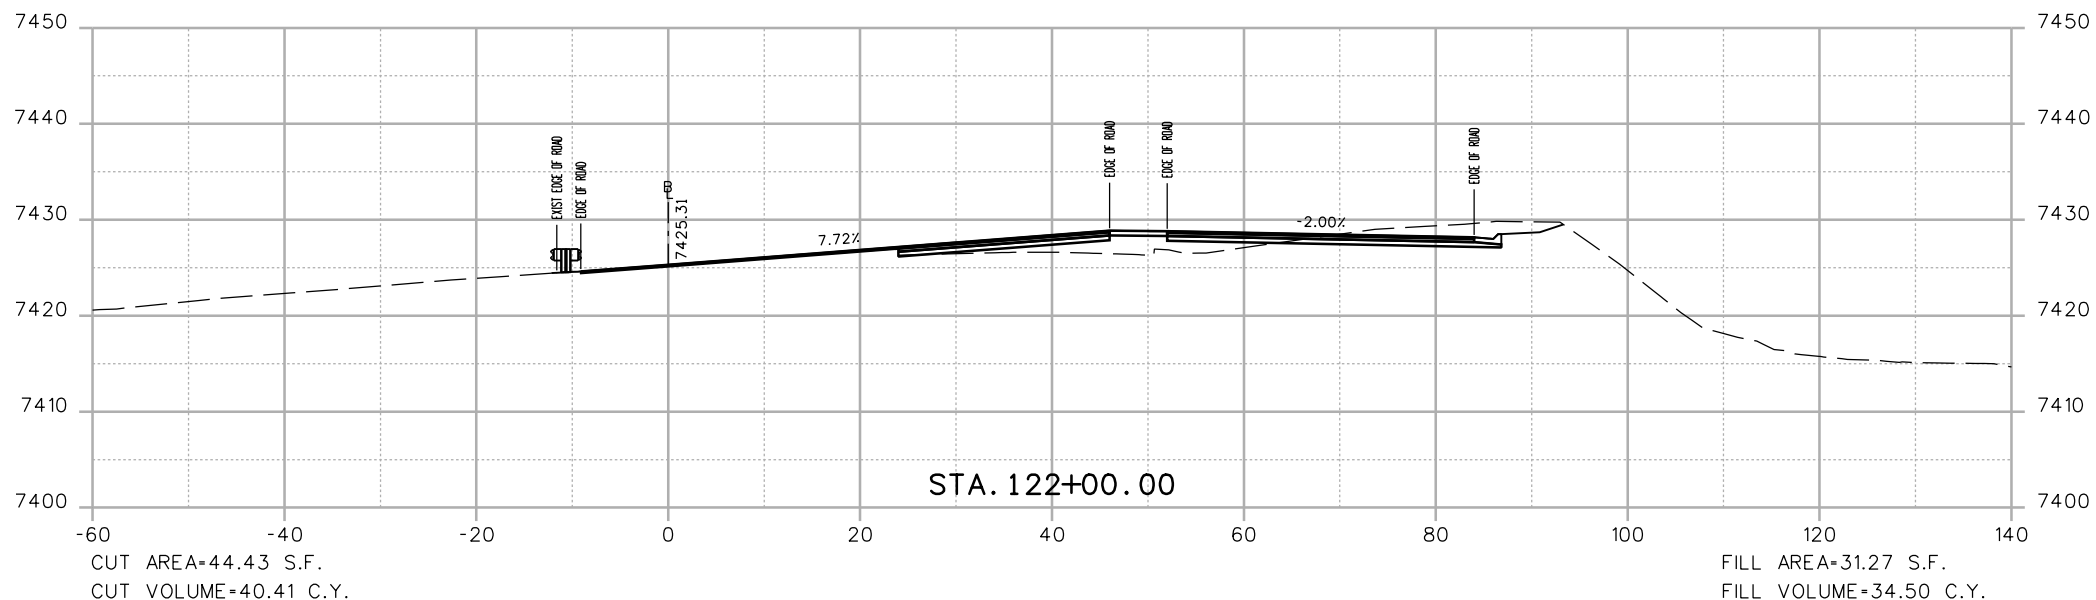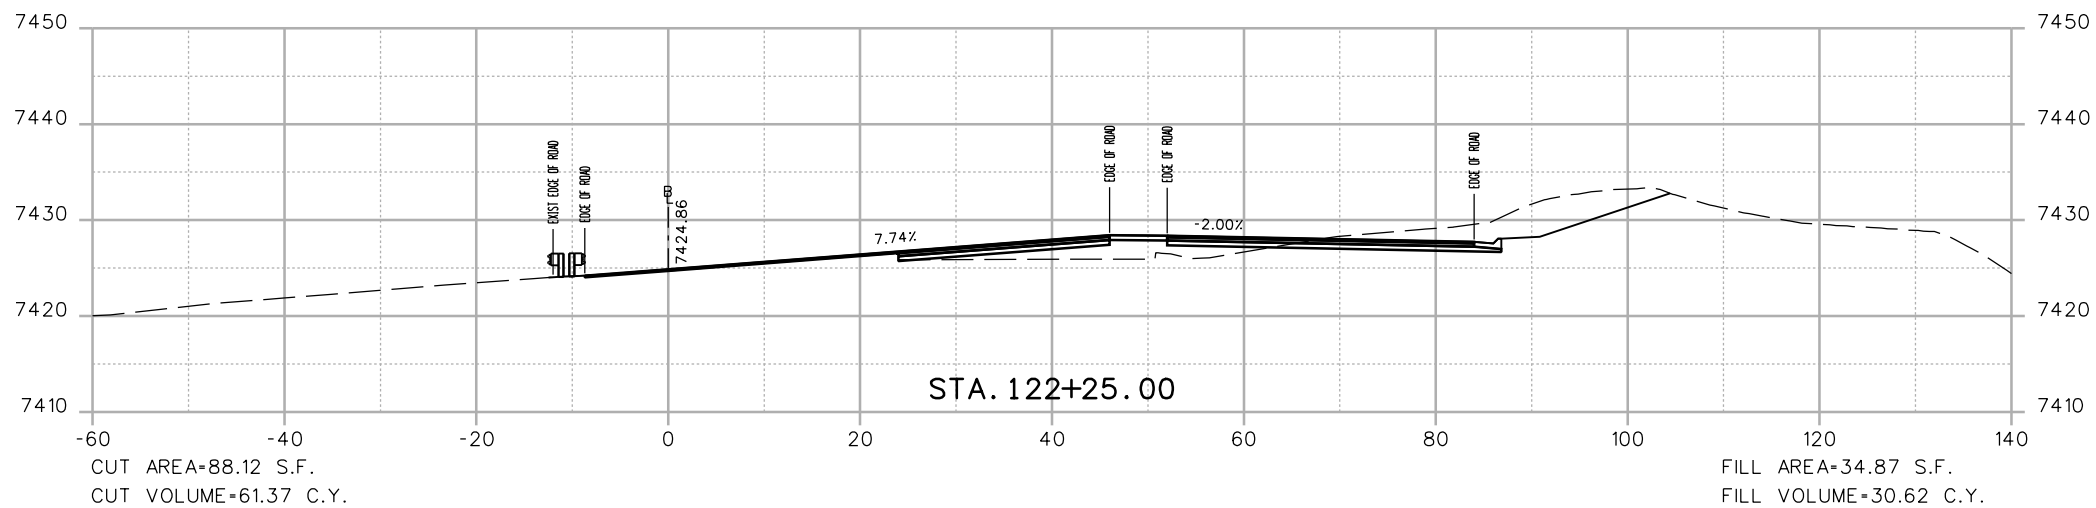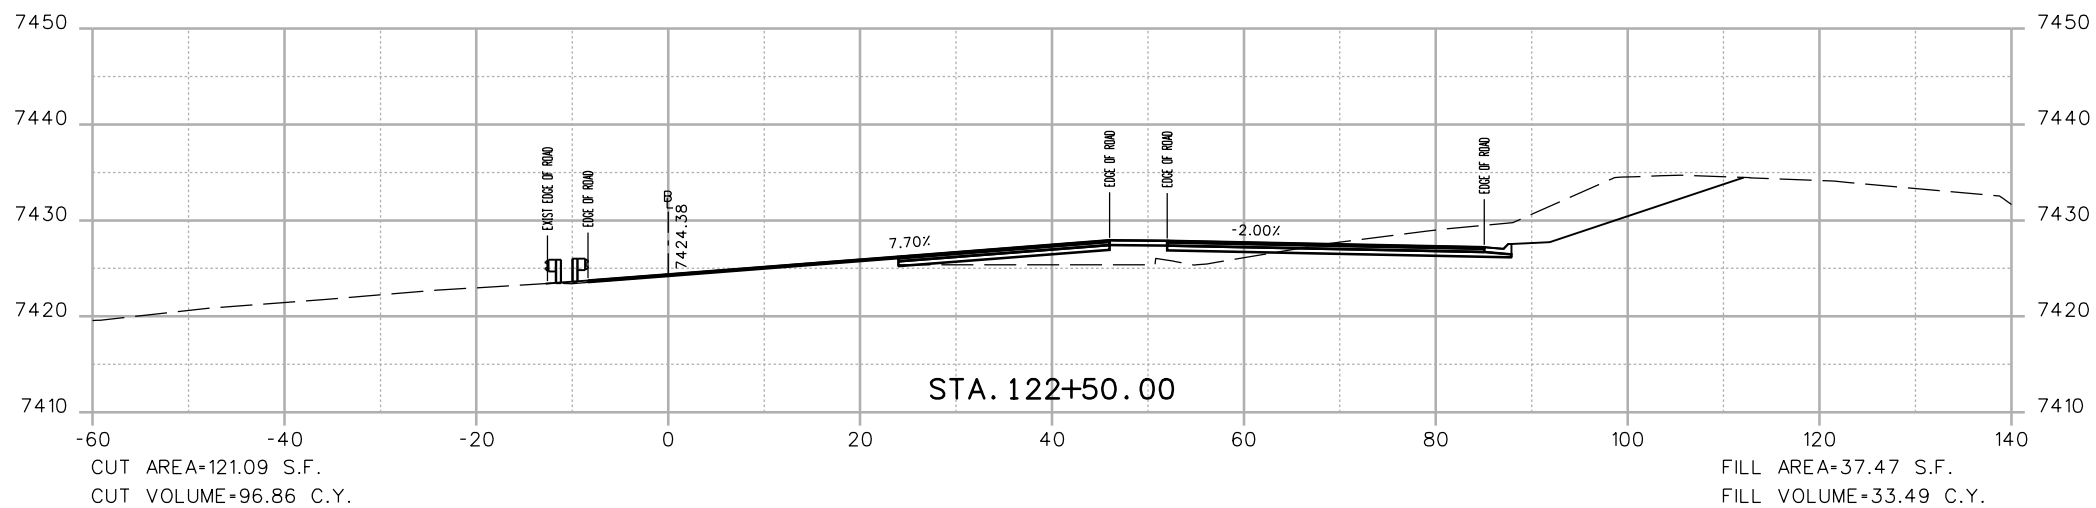

Print Date: 3/7/2013  
 File Name: 18832DES\_CP2\_I-70 EB\_X-Sect.dgn  
 Horiz. Scale: 1:20 Vert. Scale: As Noted  
 Unit Information Unit Leader Initials  
**ATKINS** 4601 DTC Boulevard, Suite 700  
 Denver, CO 80237  
 Phone: (303) 221-7275 Fax: (303) 221-7276

Sheet Revisions		
Date:	Comments	Init.

Colorado Department of Transportation  
 425 A Corporate Circle  
 Golden, CO 80401  
 Phone: 720-497-6905 FAX: 720-497-6901  
**Region 1** **CRC**

**As Constructed**  
 No Revisions:  
 Revised:  
 Void:



**EASTBOUND I-70  
 CROSS SECTIONS**  
 Designer: EJM  
 Detailer: EJM  
 Sheet Subset: XSECTION  
 Subset Sheets: -- of --

Project No./Code  
 IM 0703-391  
 19036  
 Sheet Number 12

17543 1:36:40 PM c:\pw\_work\pbesjp1\common\dms41662\18832DES\_CP2\_I-70 EB\_X-Sect.dgn



17543 1:36:42 PM c:\pw\_work\pbesjp\1\common\dms41662\18832DES\_CP2\_I-70\_EB\_X-Sect.dgn

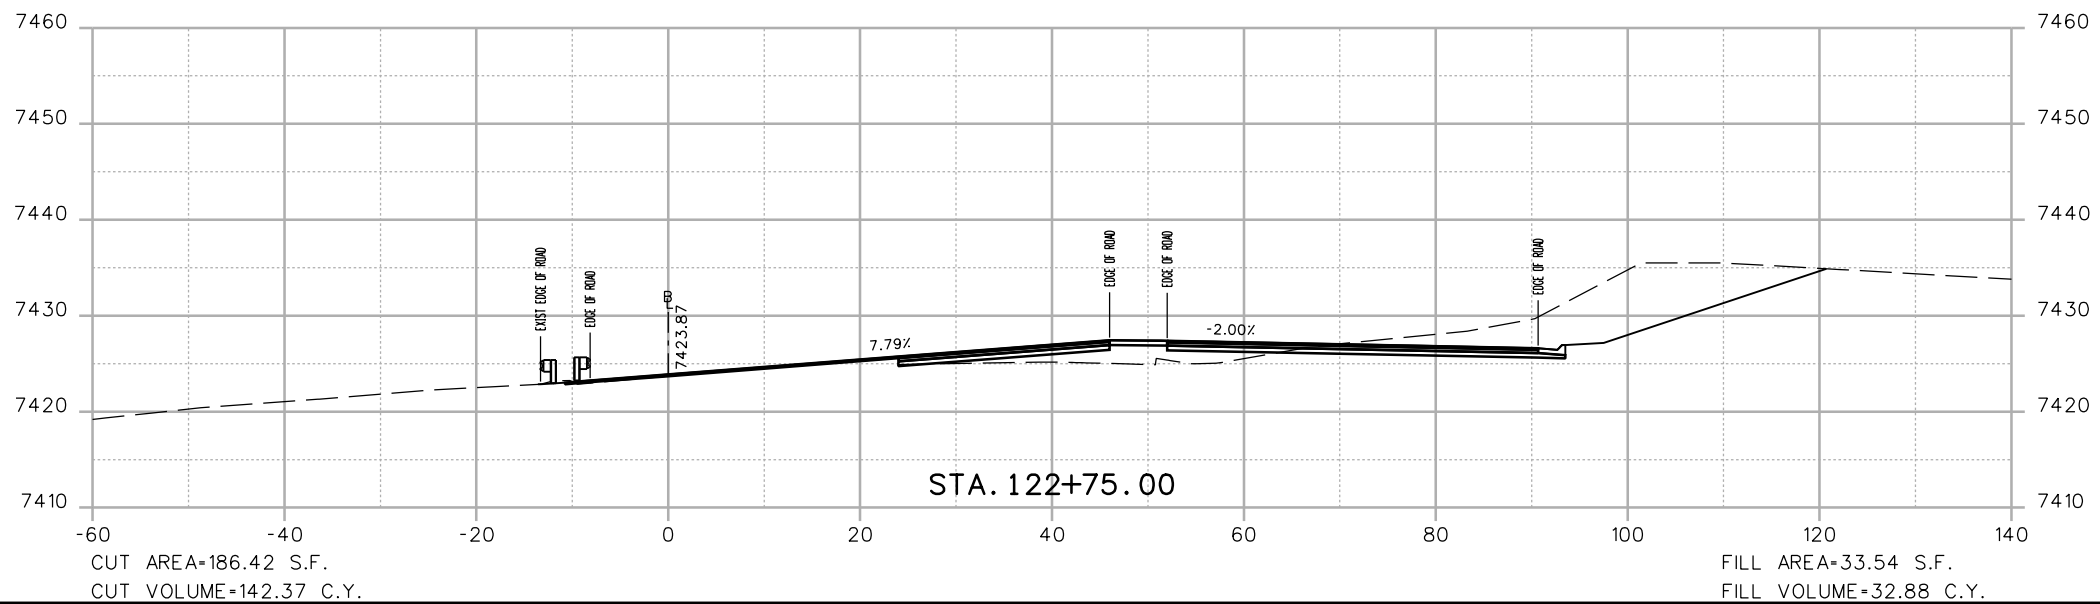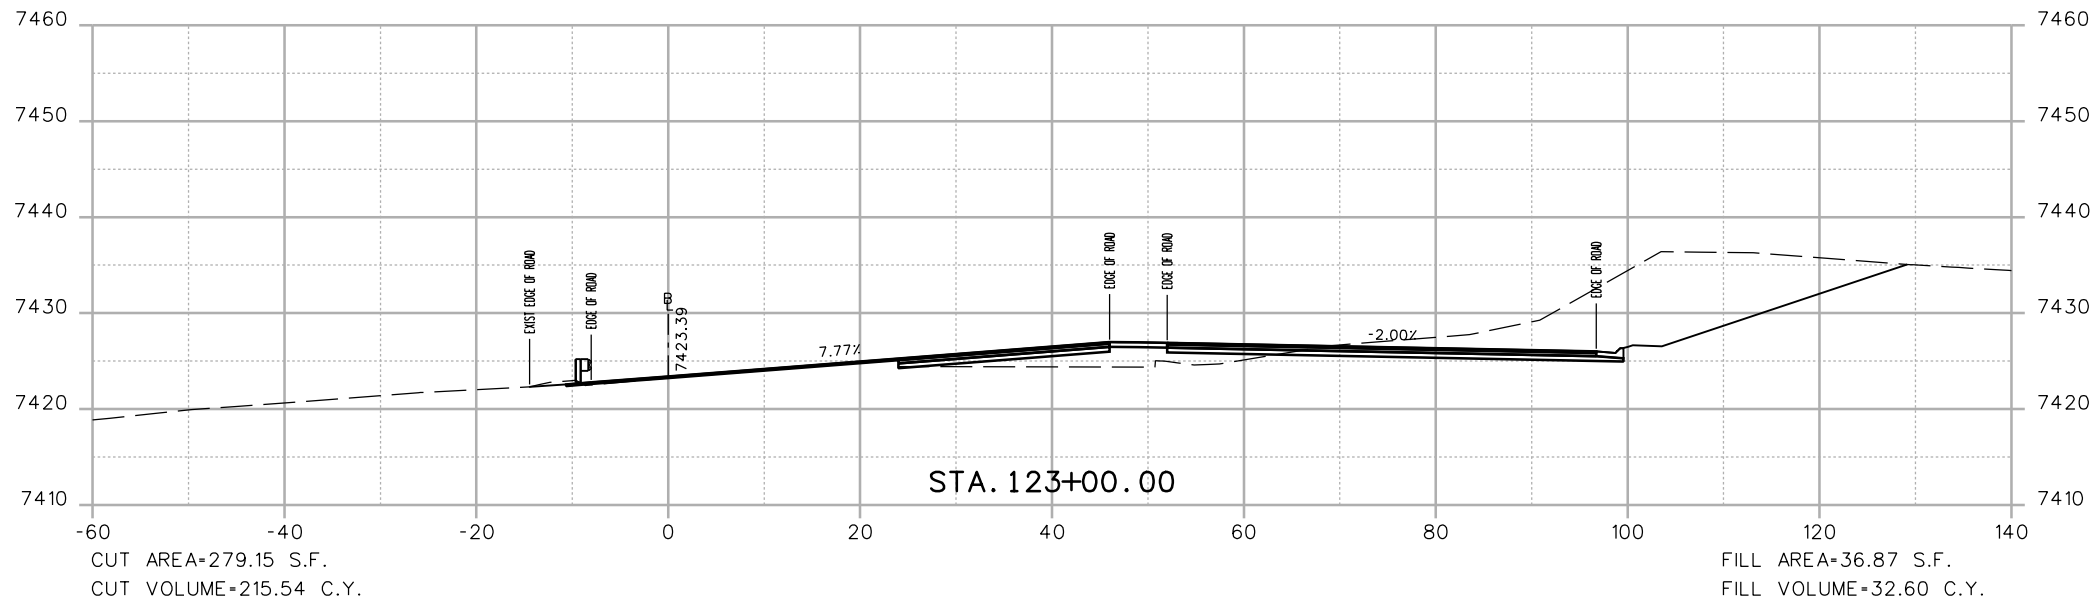

Print Date: 3/7/2013	
File Name: 18832DES_CP2_I-70_EB_X-Sect.dgn	
Horiz. Scale: 1:20	Vert. Scale: As Noted
Unit Information	Unit Leader Initials
<b>ATKINS</b>	4601 DTC Boulevard, Suite 700 Denver, CO 80237 Phone: (303) 221-7275 Fax: (303) 221-7276

Sheet Revisions		
Date:	Comments	Init.

Colorado Department of Transportation





425 A Corporate Circle  
Golden, CO 80401  
Phone: 720-497-6905 FAX: 720-497-6901

Region 1 CRC

<b>As Constructed</b>
No Revisions:
Revised:
Void:

<b>EASTBOUND I-70 CROSS SECTIONS</b>		
Designer:	EJM	Structure Numbers
Detailer:	EJM	
Sheet Subset: XSECTION	Subset Sheets: -- of --	

<b>Project No./Code</b>
IM 0703-391
19036
Sheet Number 13

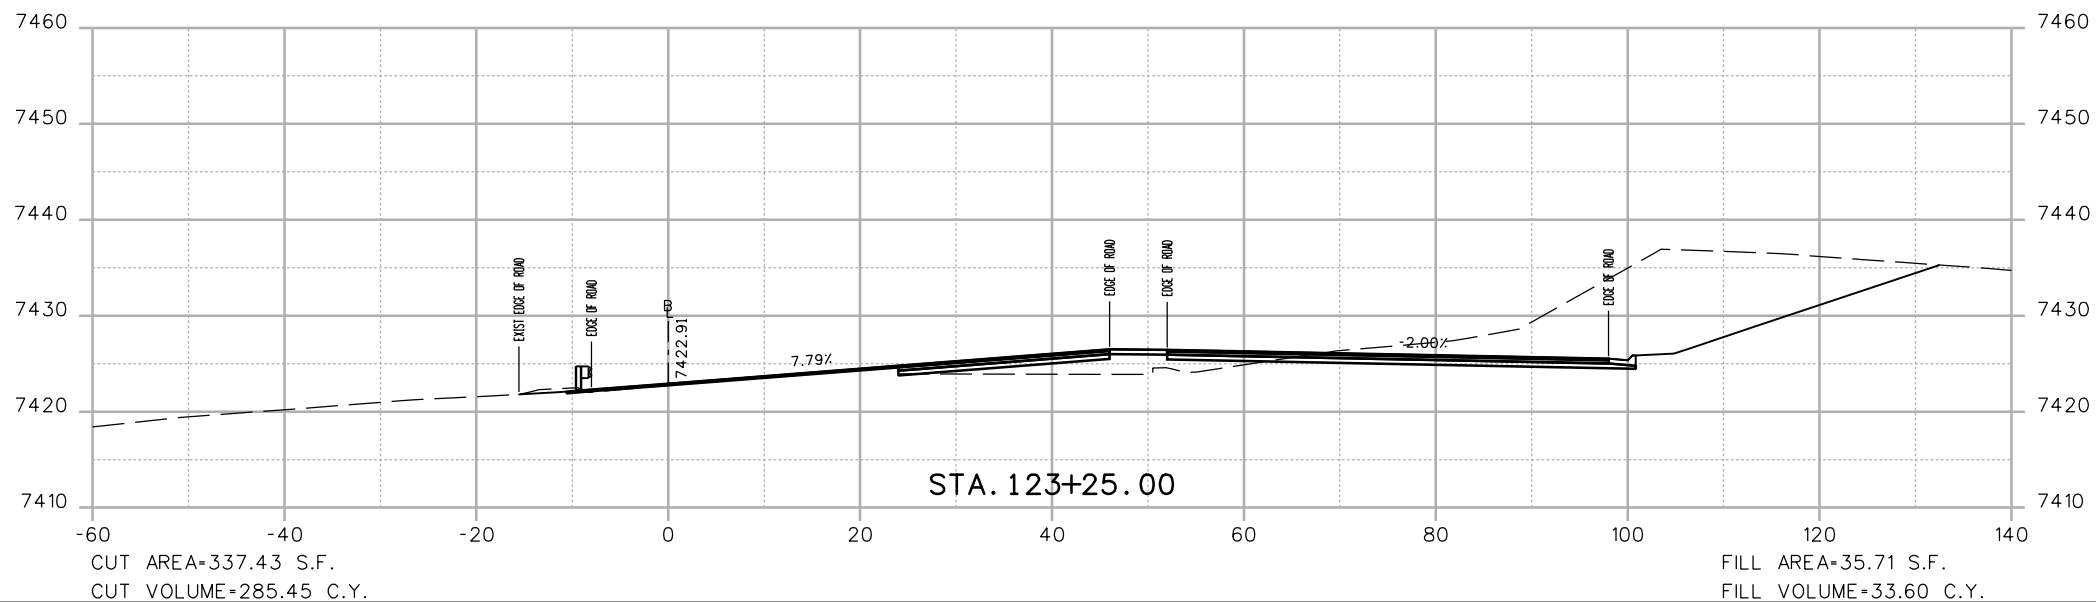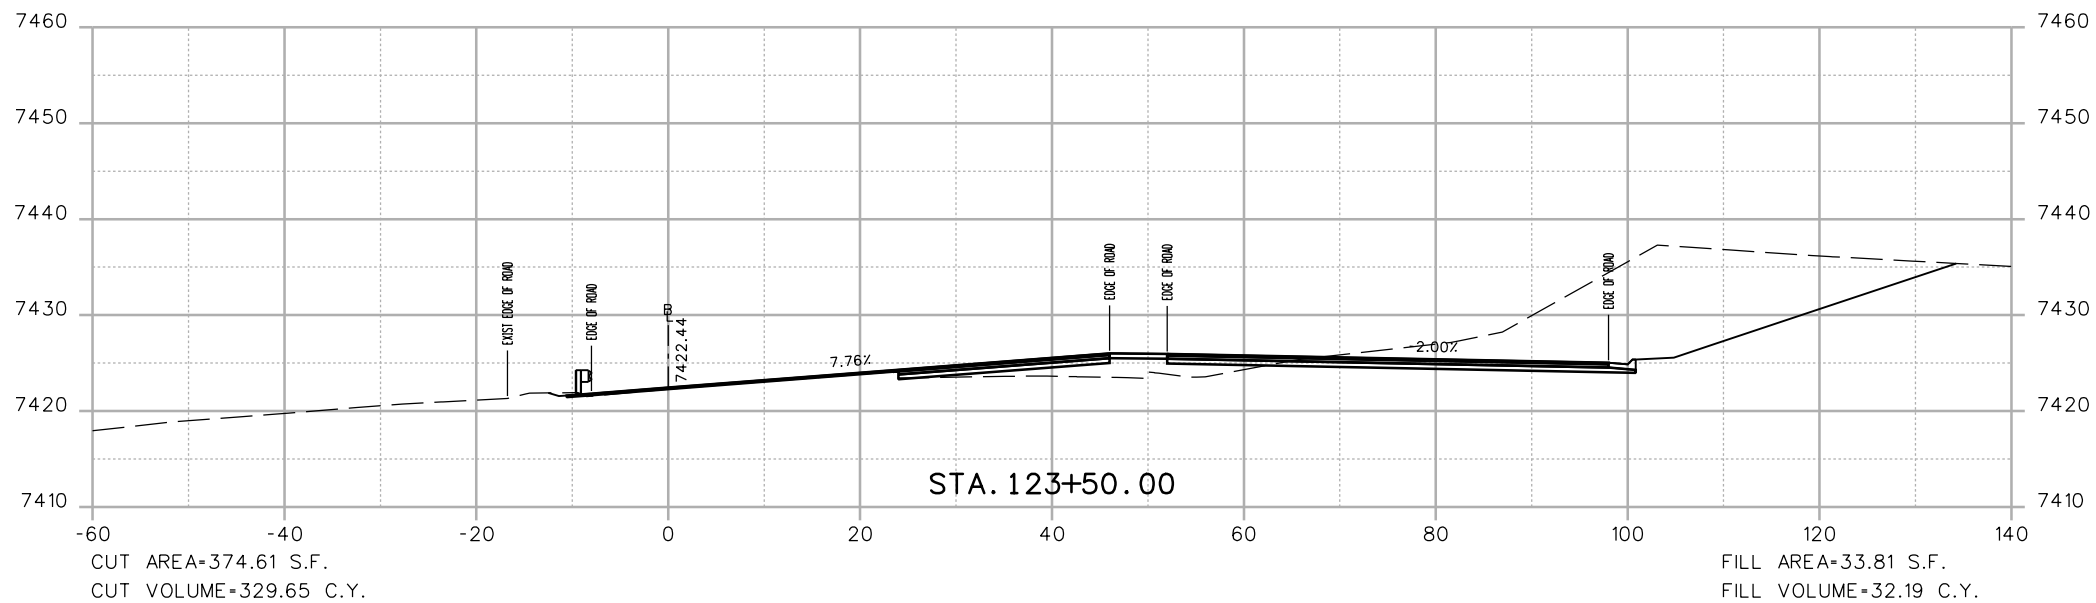

Print Date: 3/7/2013

File Name: 18832DES\_CP2\_I-70 EB\_X-Sect.dgn

Horiz. Scale: 1:20 Vert. Scale: As Noted

Unit Information Unit Leader Initials

**ATKINS**

4601 DTC Boulevard, Suite 700  
Denver, CO 80237  
Phone: (303) 221-7275 Fax: (303) 221-7276



**Sheet Revisions**

Date:	Comments	Init.

Colorado Department of Transportation



425 A Corporate Circle  
Golden, CO 80401  
Phone: 720-497-6905 FAX: 720-497-6901

Region 1

CRC

**As Constructed**

No Revisions:

Revised:

Void:

**EASTBOUND I-70  
CROSS SECTIONS**

Designer: EJM  
Detailer: EJM  
Sheet Subset: XSECTION

Structure Numbers



Subset Sheets: -- of --

**Project No./Code**

IM 0703-391

19036

Sheet Number 14

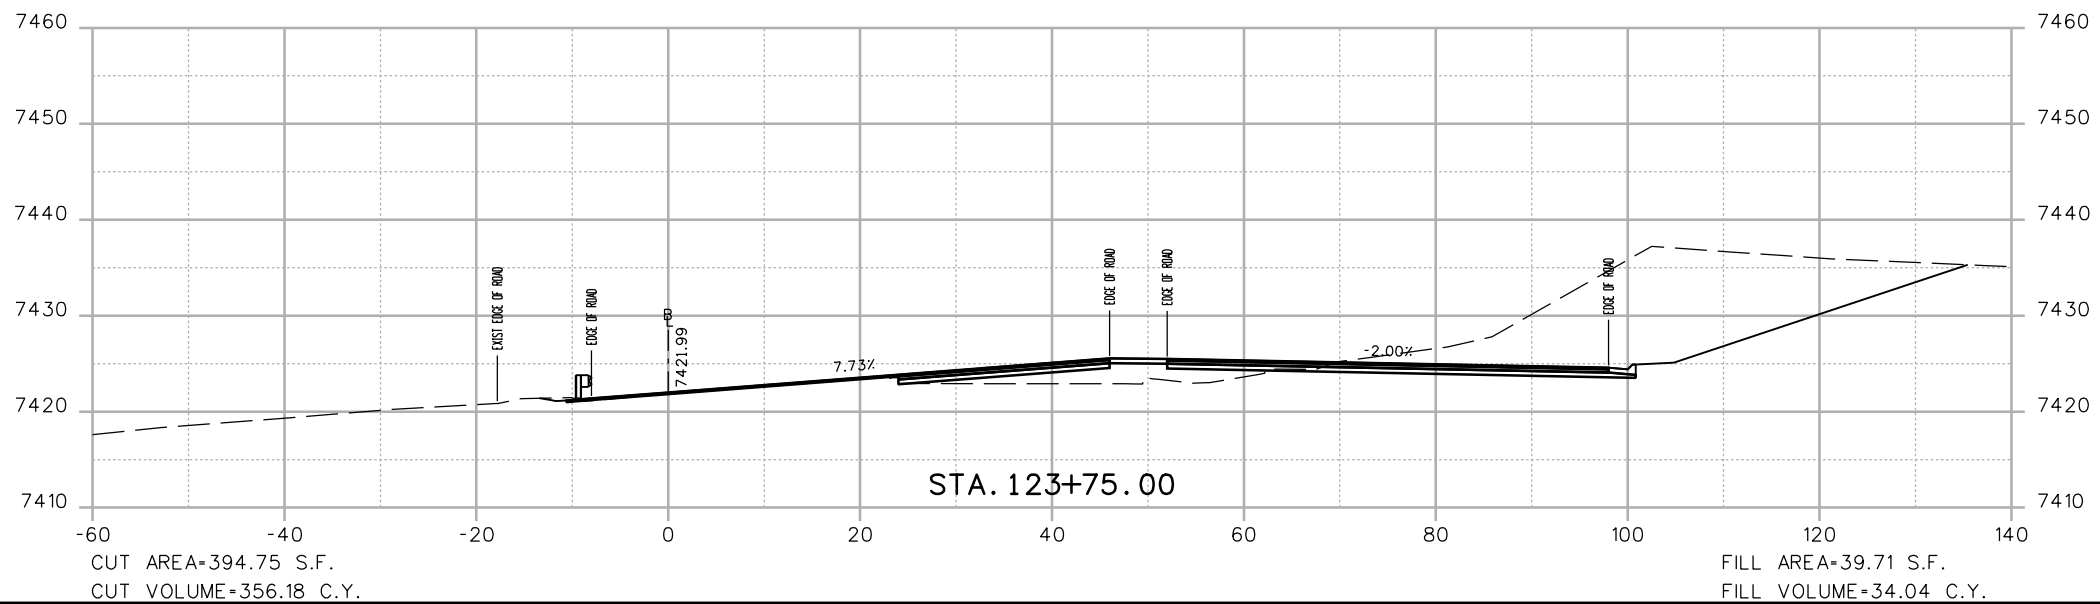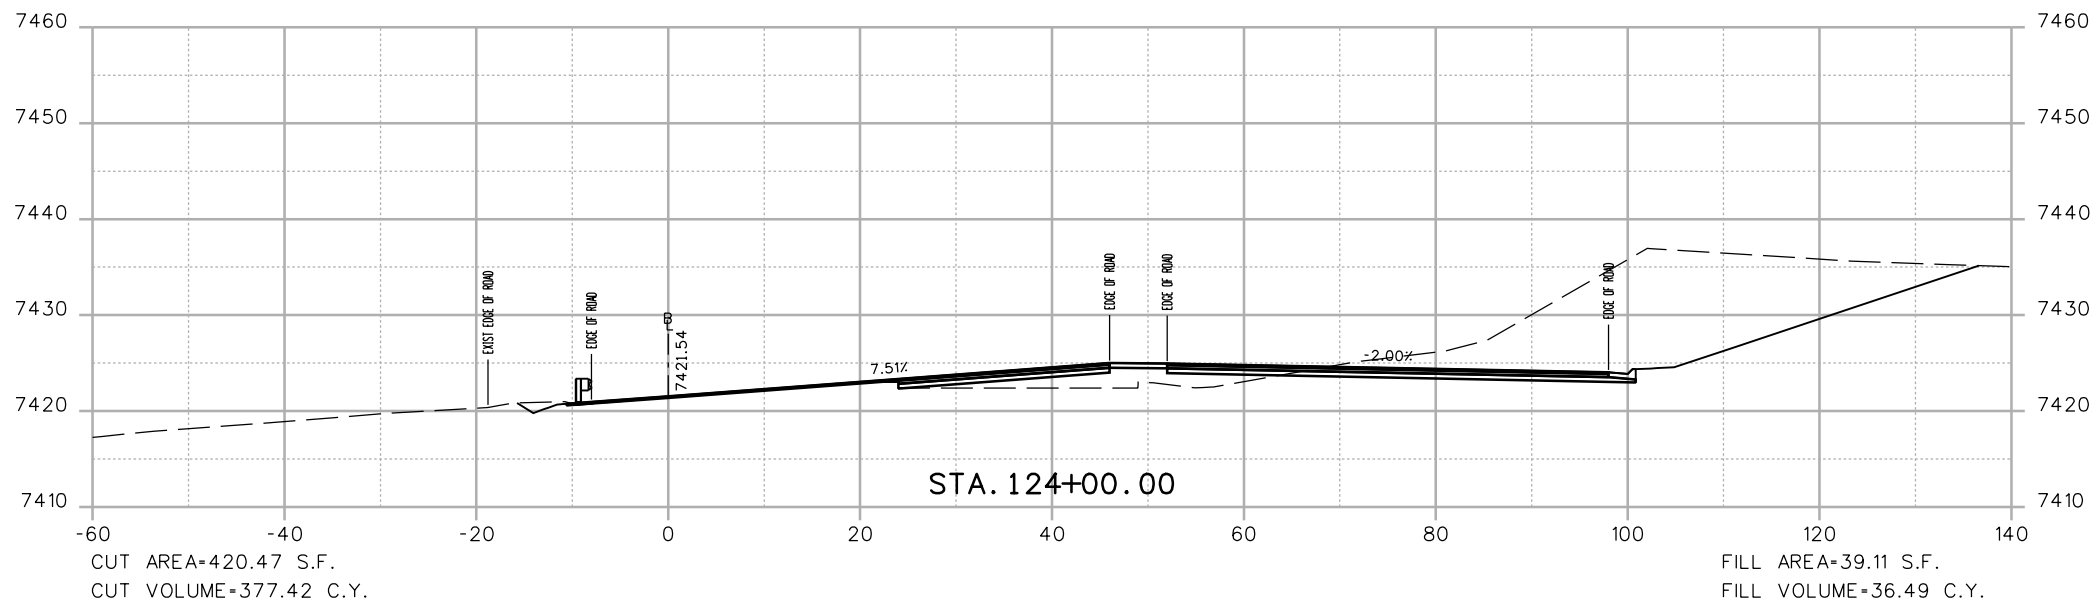

Print Date: 3/7/2013


File Name: 18832DES\_CP2\_I-70 EB\_X-Sect.dgn

Horiz. Scale: 1:20 Vert. Scale: As Noted

Unit Information Unit Leader Initials



4601 DTC Boulevard, Suite 700  
Denver, CO 80237  
Phone: (303) 221-7275 Fax: (303) 221-7276

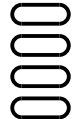

Sheet Revisions

Date:	Comments	Init.

Colorado Department of Transportation



425 A Corporate Circle  
Golden, CO 80401  
Phone: 720-497-6905 FAX: 720-497-6901

Region 1

CRC

As Constructed

No Revisions:

Revised:

Void:

EASTBOUND I-70  
CROSS SECTIONS

Designer: EJM  
Detailer: EJM  
Sheet Subset: XSECTION

Structure Numbers

Subset Sheets: -- of --



Project No./Code

IM 0703-391

19036

Sheet Number 15

17543 1:36:47 PM c:\pw\_work\posipw1\common\dms41662\18832DES\_CP2\_I-70\_EB\_X-Sect.dgn

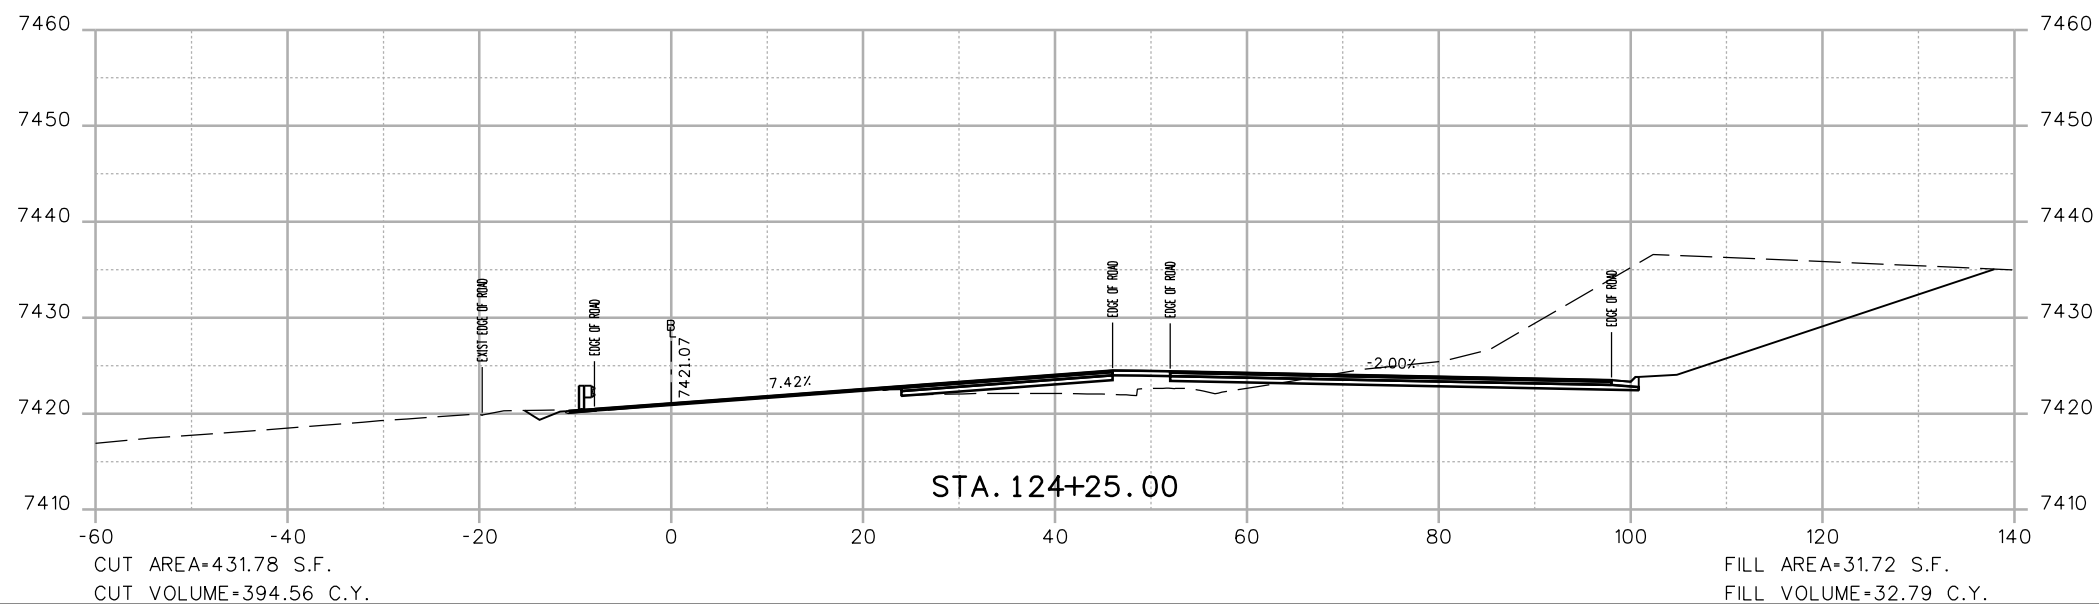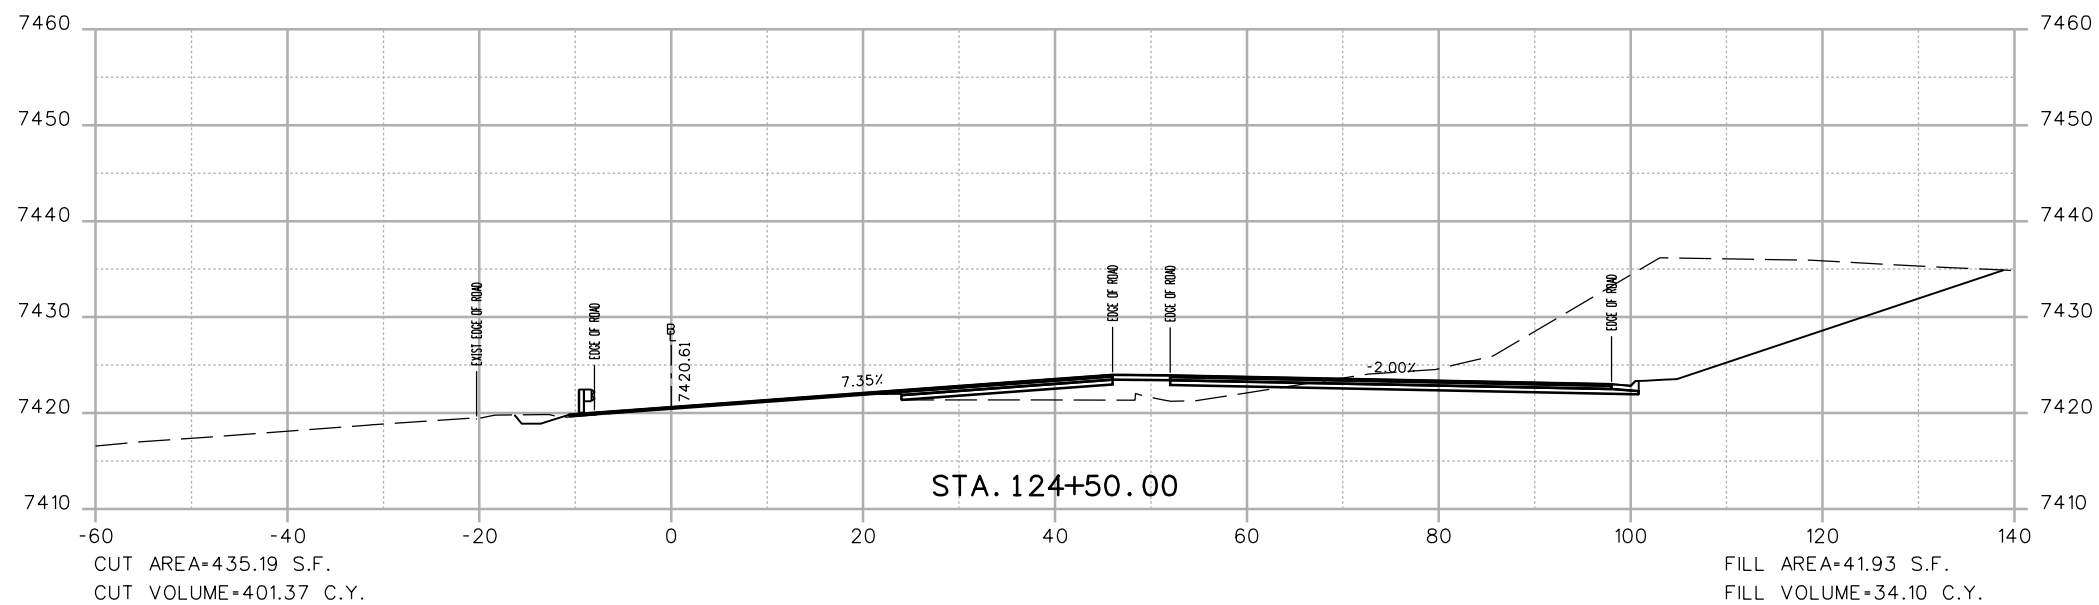

Print Date: 3/7/2013	
File Name: 18832DES_CP2_I-70_EB_X-Sect.dgn	
Horiz. Scale: 1:20      Vert. Scale: As Noted	
Unit Information      Unit Leader Initials	
4601 DTC Boulevard, Suite 700 Denver, CO 80237 Phone: (303) 221-7275 Fax: (303) 221-7276	

Sheet Revisions		
Date:	Comments	Init.

Colorado Department of Transportation




425 A Corporate Circle  
Golden, CO 80401  
Phone: 720-497-6905 FAX: 720-497-6901

Region 1      CRC

<b>As Constructed</b>
No Revisions:
Revised:
Void:

EASTBOUND I-70 CROSS SECTIONS			
Designer:	EJM	Structure Numbers	
Detailer:	EJM	Subset Sheets:	-- of --
Sheet Subset:	XSECTION		

<b>Project No./Code</b>
IM 0703-391
19036
Sheet Number 16

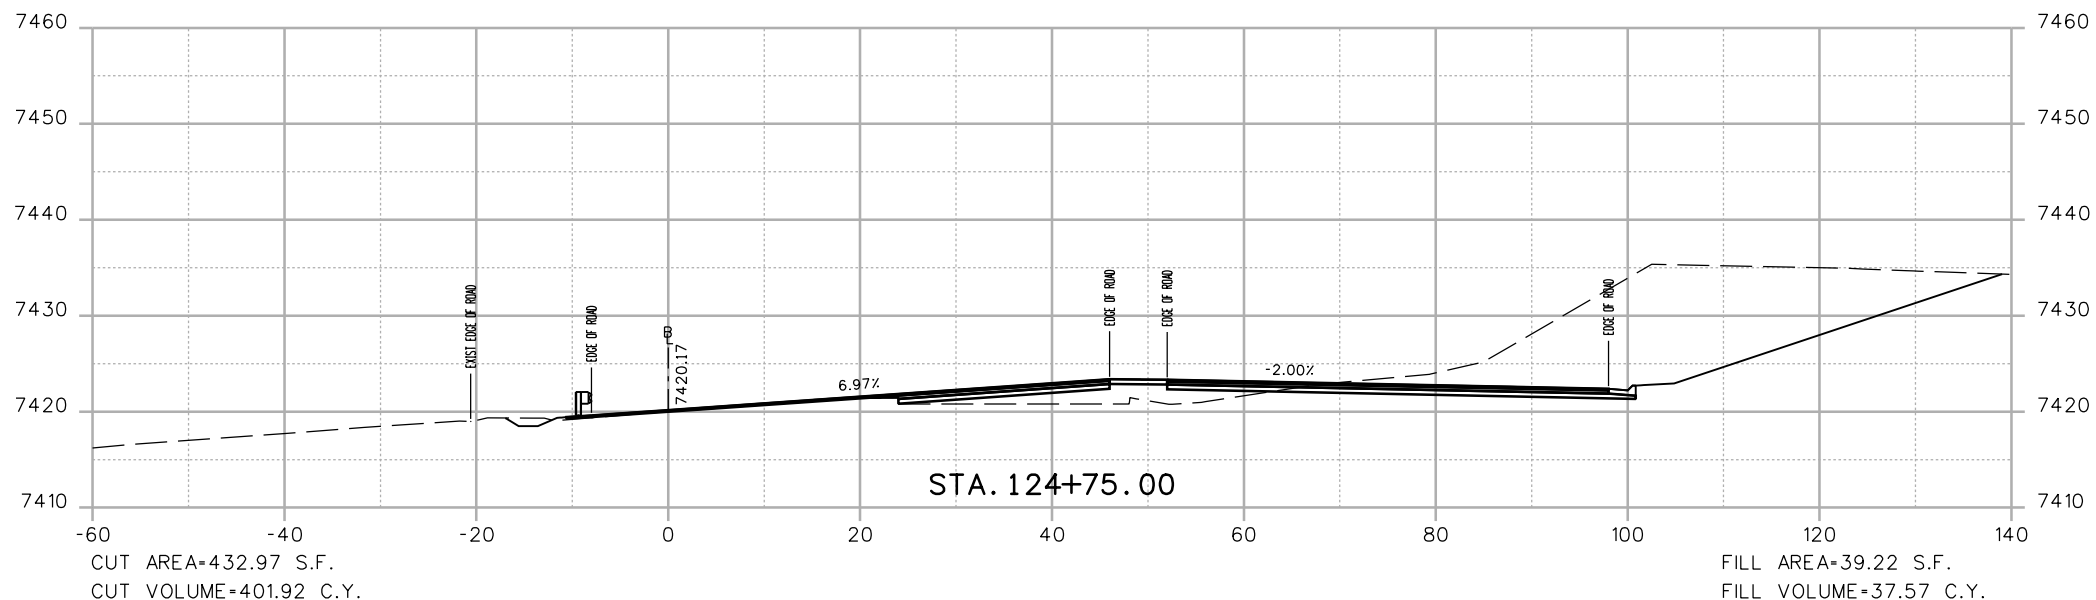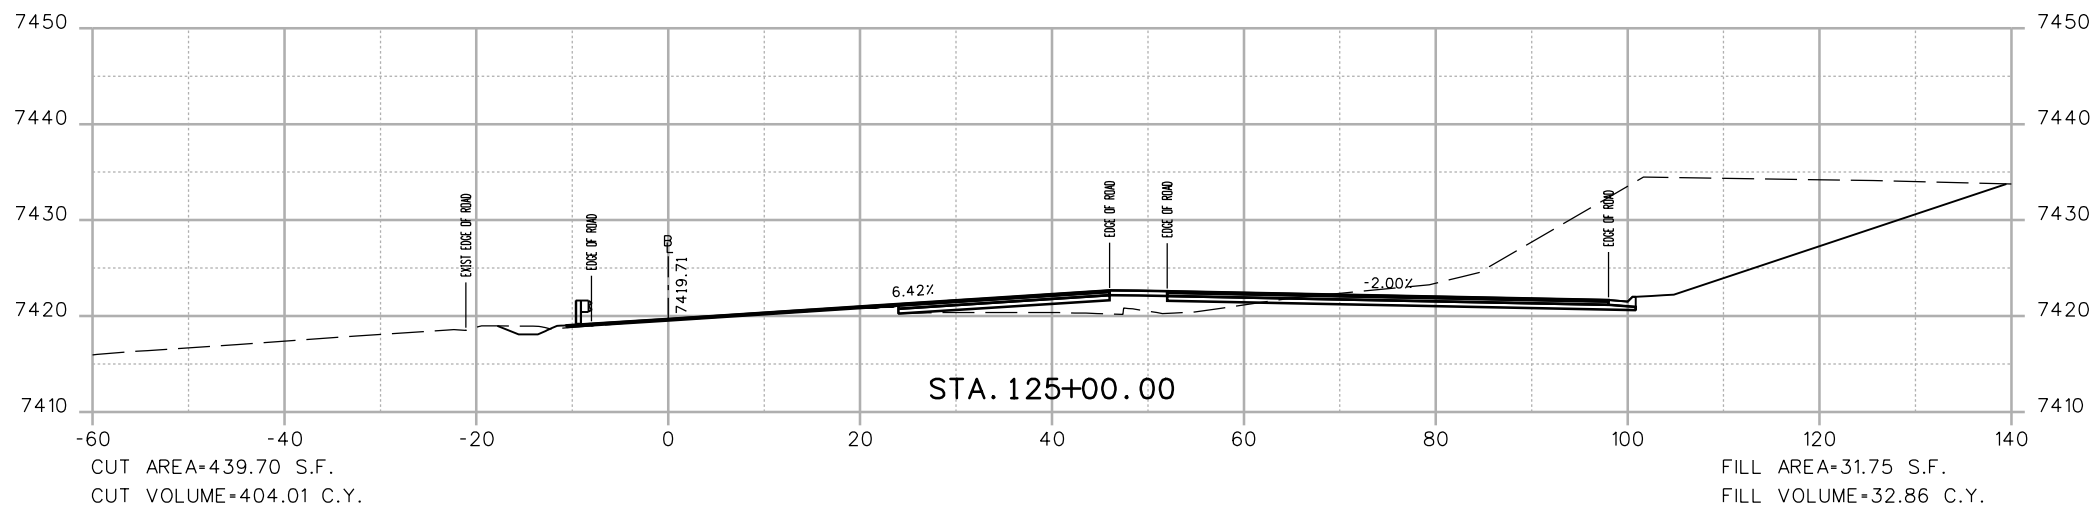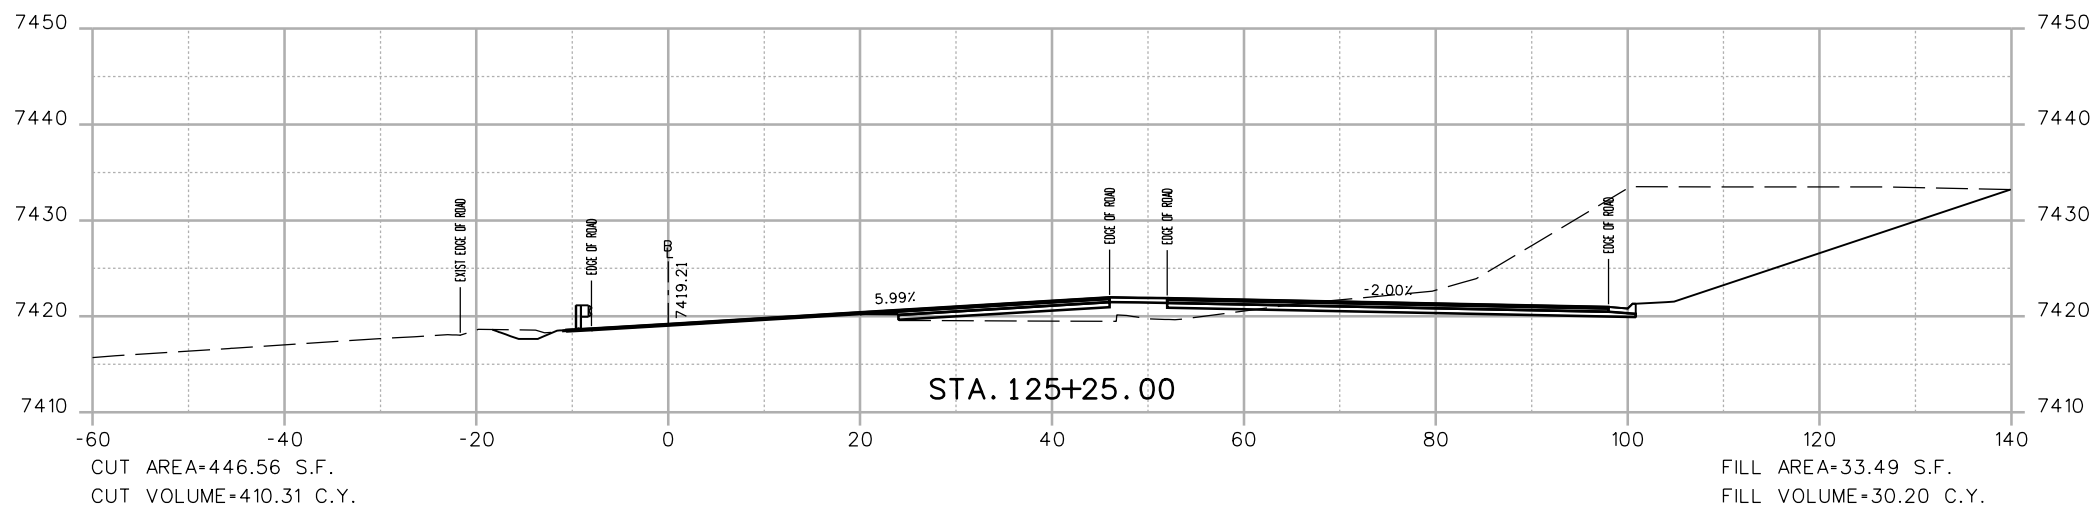

Print Date: 3/7/2013  
 File Name: 18832DES\_CP2\_I-70 EB\_X-Sect.dgn  
 Horiz. Scale: 1:20 Vert. Scale: As Noted  
 Unit Information Unit Leader Initials  
**ATKINS** 4601 DTC Boulevard, Suite 700  
 Denver, CO 80237  
 Phone: (303) 221-7275 Fax: (303) 221-7276

Sheet Revisions		
Date:	Comments	Init.

Colorado Department of Transportation  
 425 A Corporate Circle  
 Golden, CO 80401  
 Phone: 720-497-6905 FAX: 720-497-6901  
**Region 1** CRC

As Constructed  
 No Revisions:  
 Revised:  
 Void:




**EASTBOUND I-70  
 CROSS SECTIONS**

Designer: EJM  
 Detailer: EJM  
 Sheet Subset: XSECTION

Structure Numbers  
 Subset Sheets: -- of --

Project No./Code  
 IM 0703-391  
 19036  
 Sheet Number 17

17543 1:36:49 PM c:\pwworkspace\pwwork\18832DES\_CP2\_I-70 EB\_X-Sect.dgn

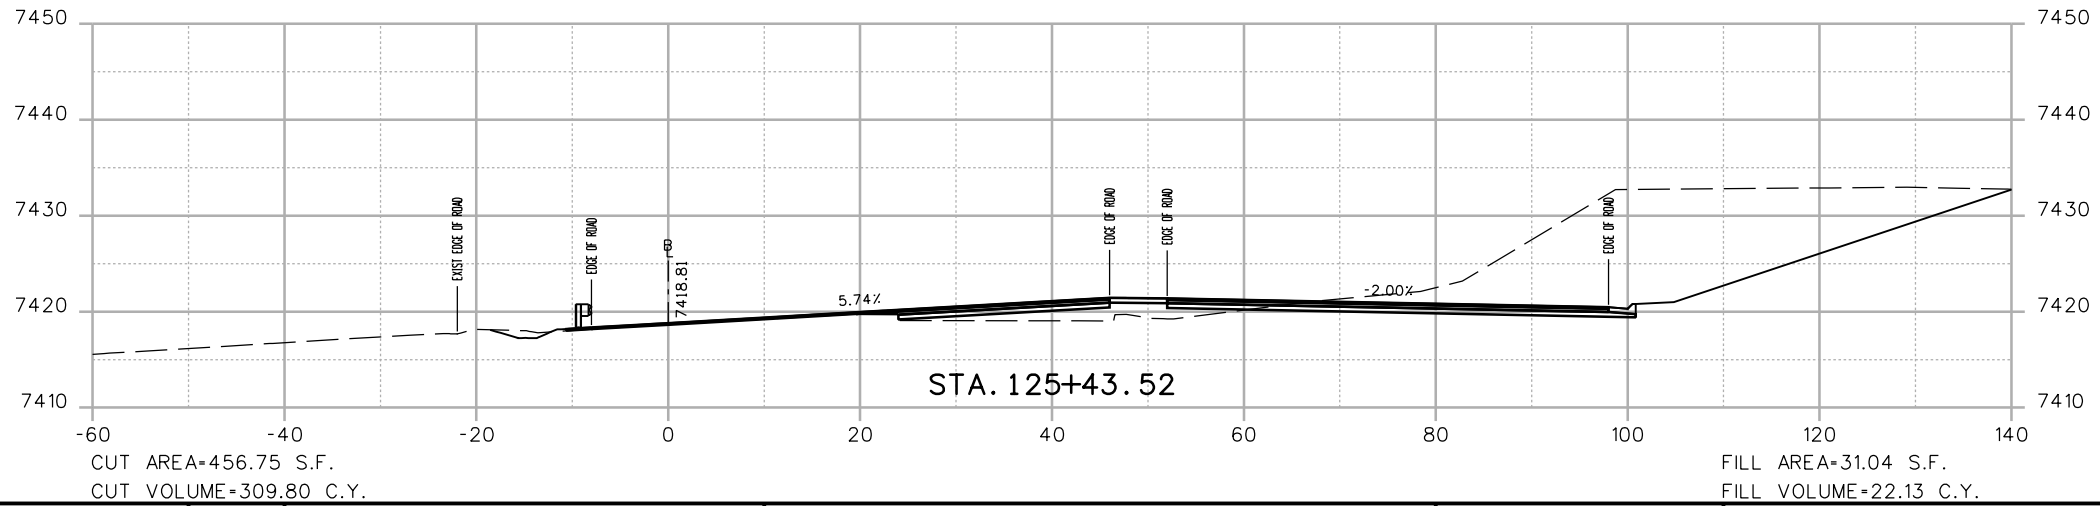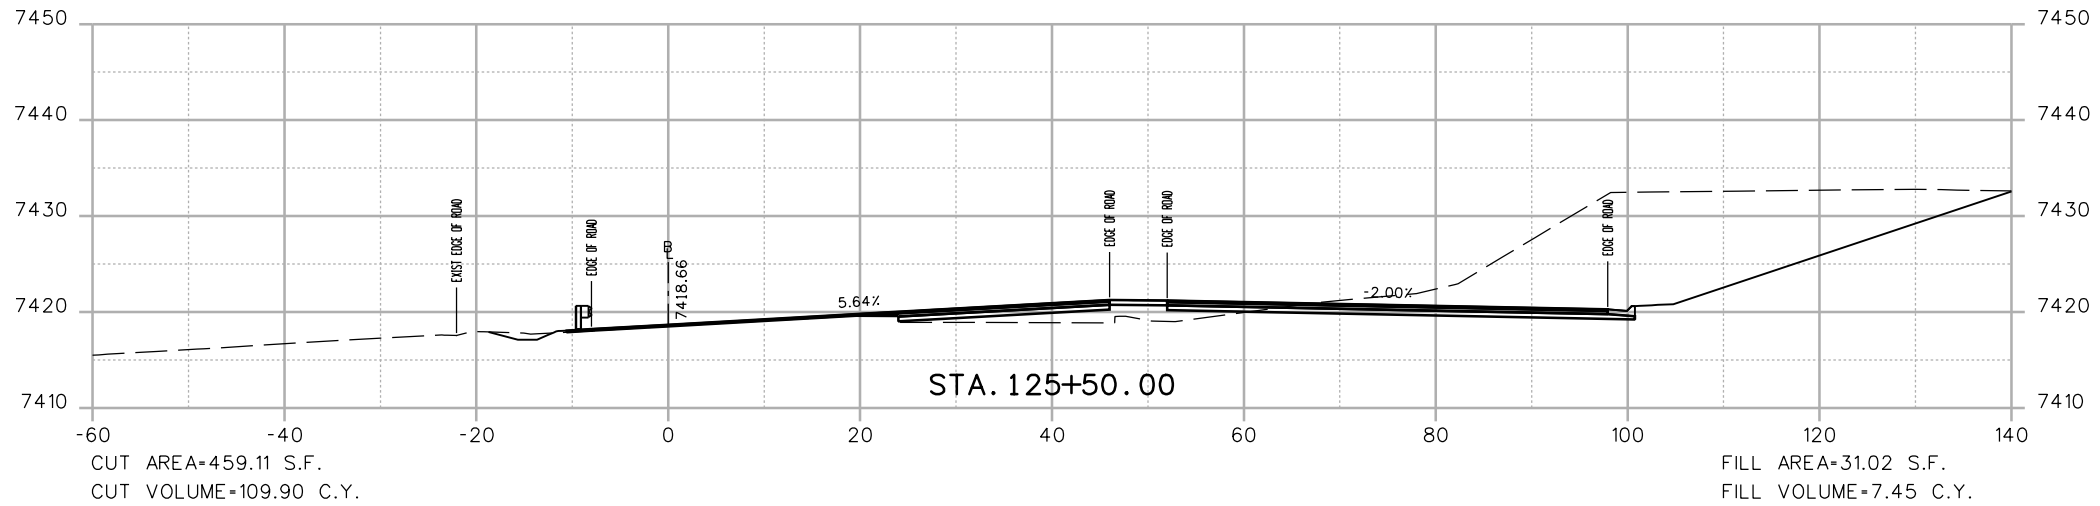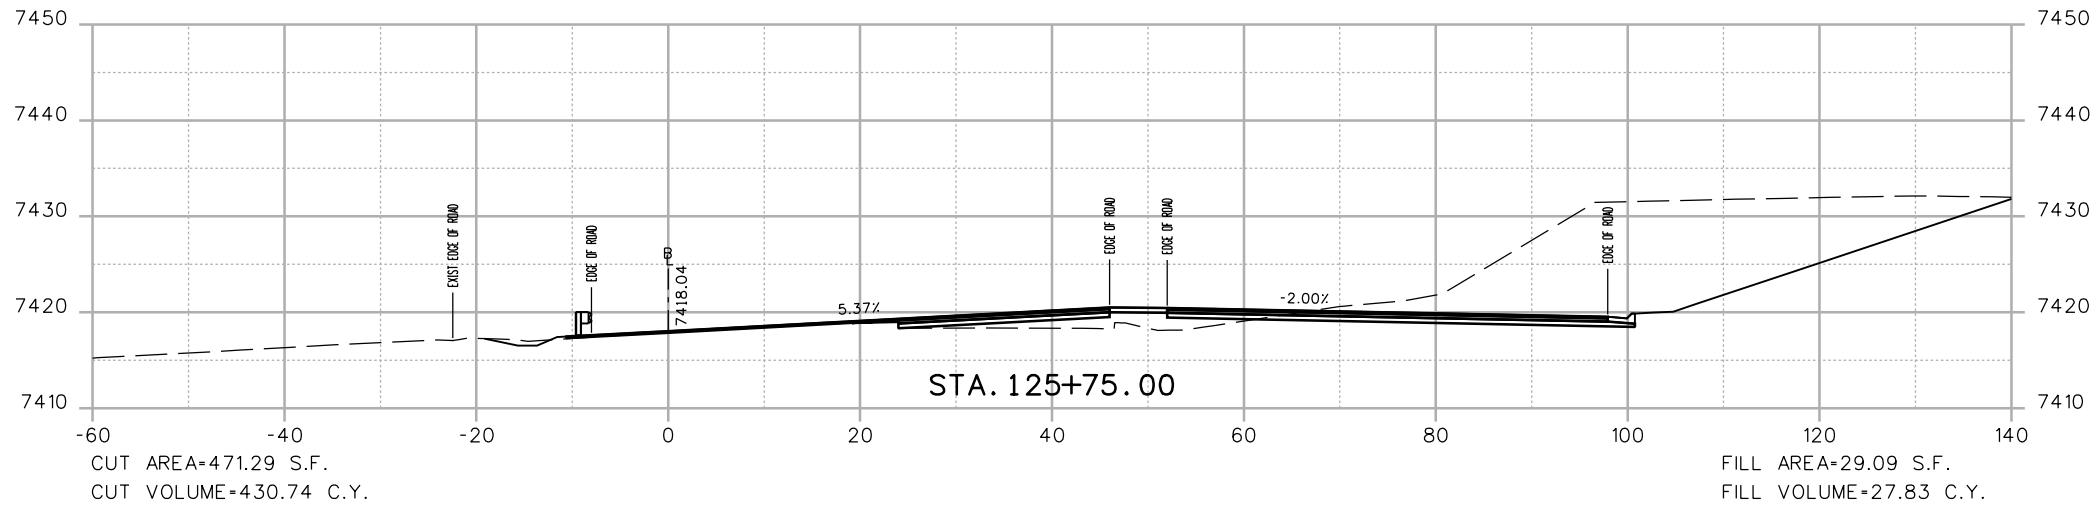

Print Date: 3/7/2013  
 File Name: 18832DES\_CP2\_I-70 EB\_X-Sect.dgn  
 Horiz. Scale: 1:20 Vert. Scale: As Noted  
 Unit Information Unit Leader Initials  
**ATKINS** 4601 DTC Boulevard, Suite 700  
 Denver, CO 80237  
 Phone: (303) 221-7275 Fax: (303) 221-7276

Sheet Revisions		
Date:	Comments	Init.

Colorado Department of Transportation  
 425 A Corporate Circle  
 Golden, CO 80401  
 Phone: 720-497-6905 FAX: 720-497-6901  
**Region 1** **CRC**



**As Constructed**  
 No Revisions:  
 Revised:  
 Void:

**EASTBOUND I-70 CROSS SECTIONS**  
 Designer: EJM  
 Detailer: EJM  
 Sheet Subset: XSECTION  
 Structure Numbers  
 Subset Sheets: -- of --

Project No./Code  
 IM 0703-391  
 19036  
 Sheet Number **18**

17543 1:36:51 PM c:\pw\_work\pba\jpw\1\common\dms41662\18832DES\_CP2\_I-70 EB\_X-Sect.dgn

17543 1:36:54 PM c:\pw\_work\pbesjpw\common\dms41662\18832DES\_CP2\_I-70\_EB\_X-Sect.dgn

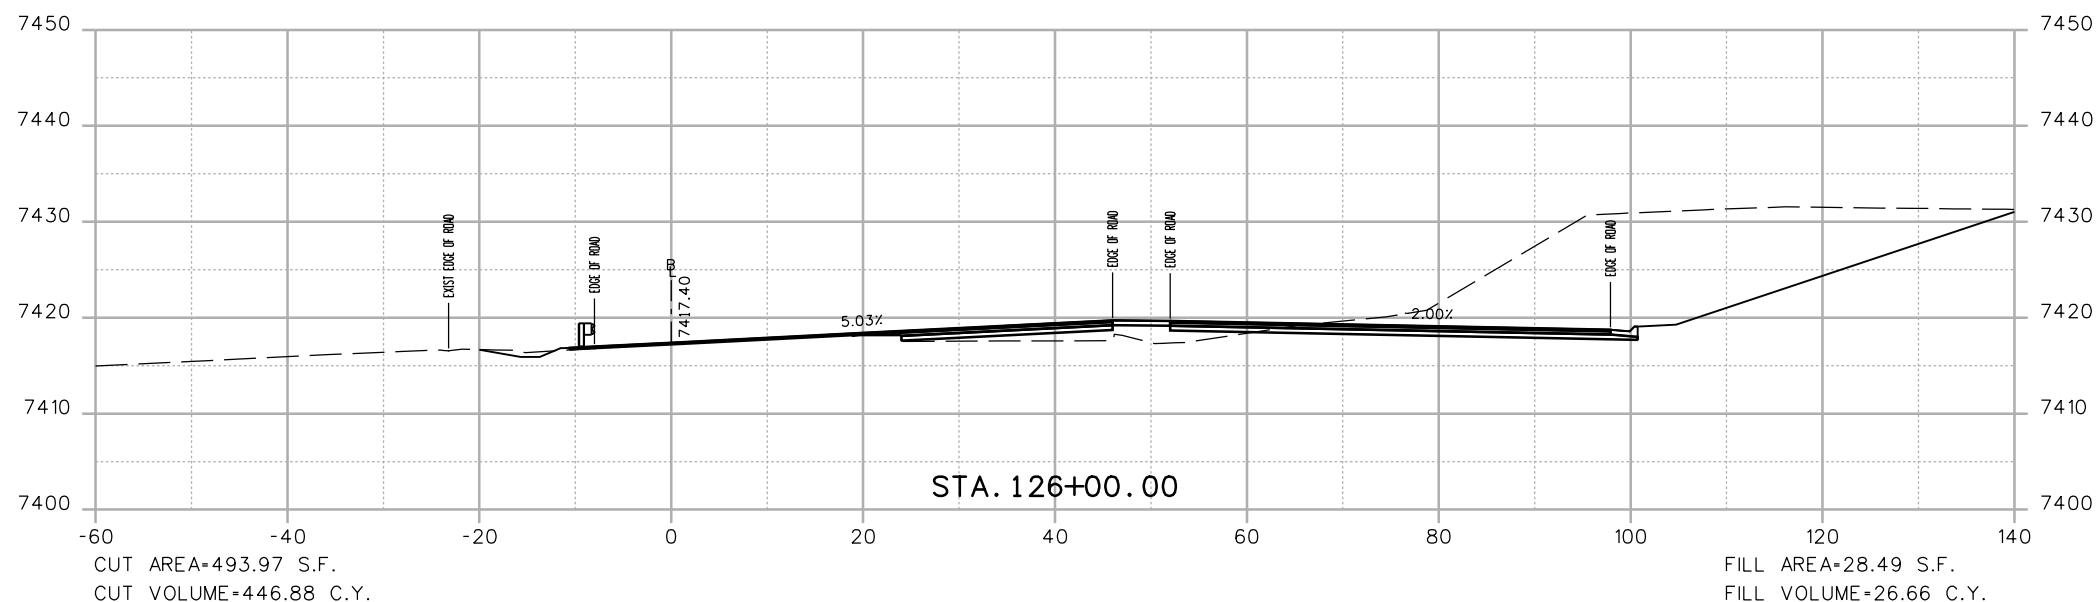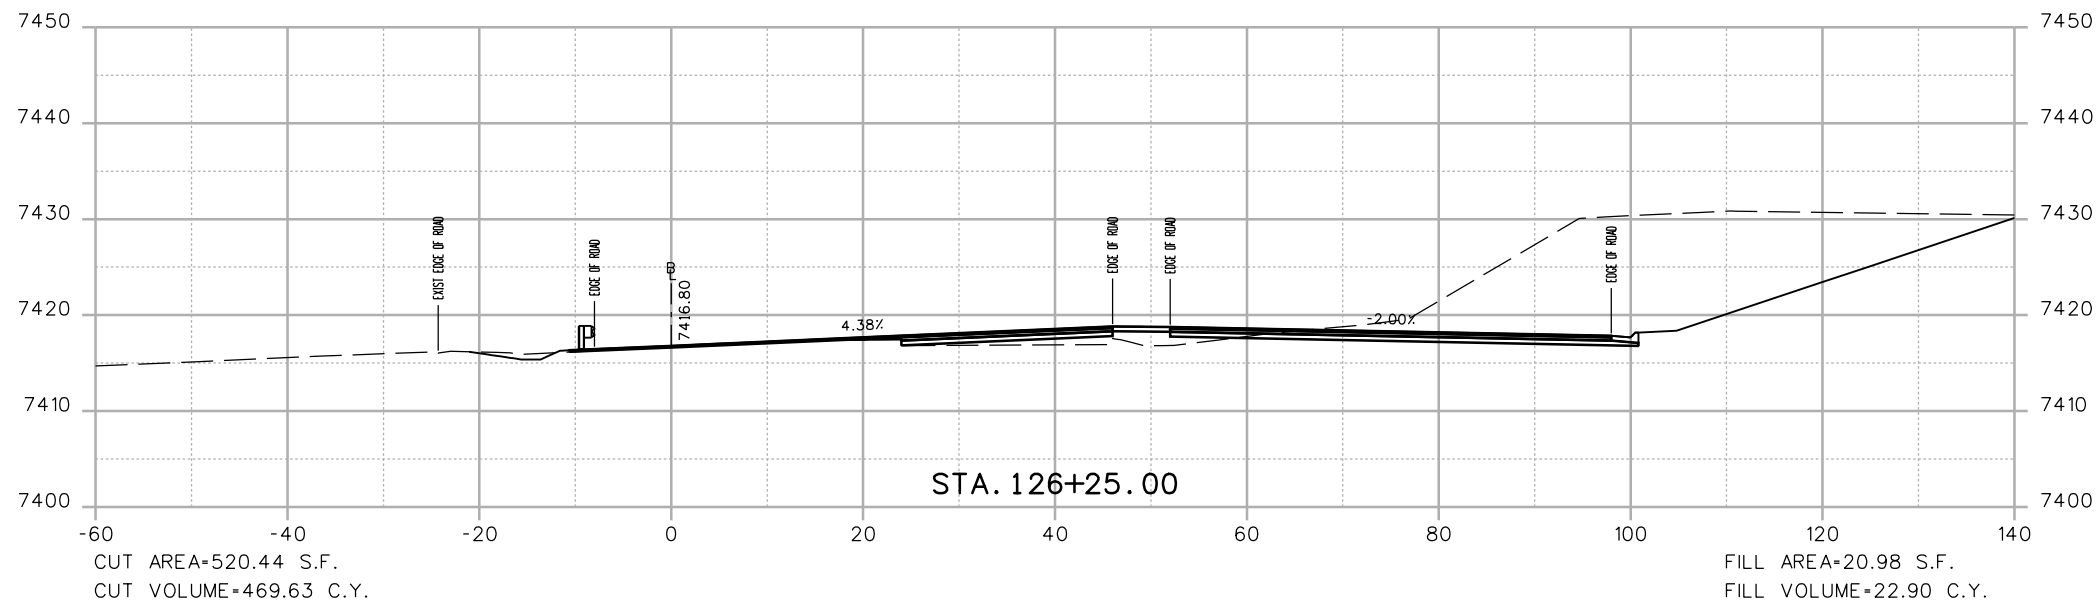

Print Date: 3/7/2013


File Name: 18832DES\_CP2\_I-70\_EB\_X-Sect.dgn

Horiz. Scale: 1:20 Vert. Scale: As Noted

Unit Information Unit Leader Initials



4601 DTC Boulevard, Suite 700  
Denver, CO 80237  
Phone: (303) 221-7275 Fax: (303) 221-7276

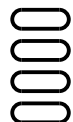

Sheet Revisions

Date:	Comments	Init.

Colorado Department of Transportation



425 A Corporate Circle  
Golden, CO 80401  
Phone: 720-497-6905 FAX: 720-497-6901

Region 1

CRC

As Constructed

No Revisions:

Revised:

Void:

EASTBOUND I-70  
CROSS SECTIONS

Designer: EJM  
Detailer: EJM  
Sheet Subset: XSECTION

Structure  
Numbers

Subset Sheets: -- of --



Project No./Code

IM 0703-391

19036

Sheet Number 19

17543 1:36:56 PM c:\pw\_work\pbs\pw1\common\dms41662\18832DES\_CP2\_I-70\_EB\_X-Sect.dgn

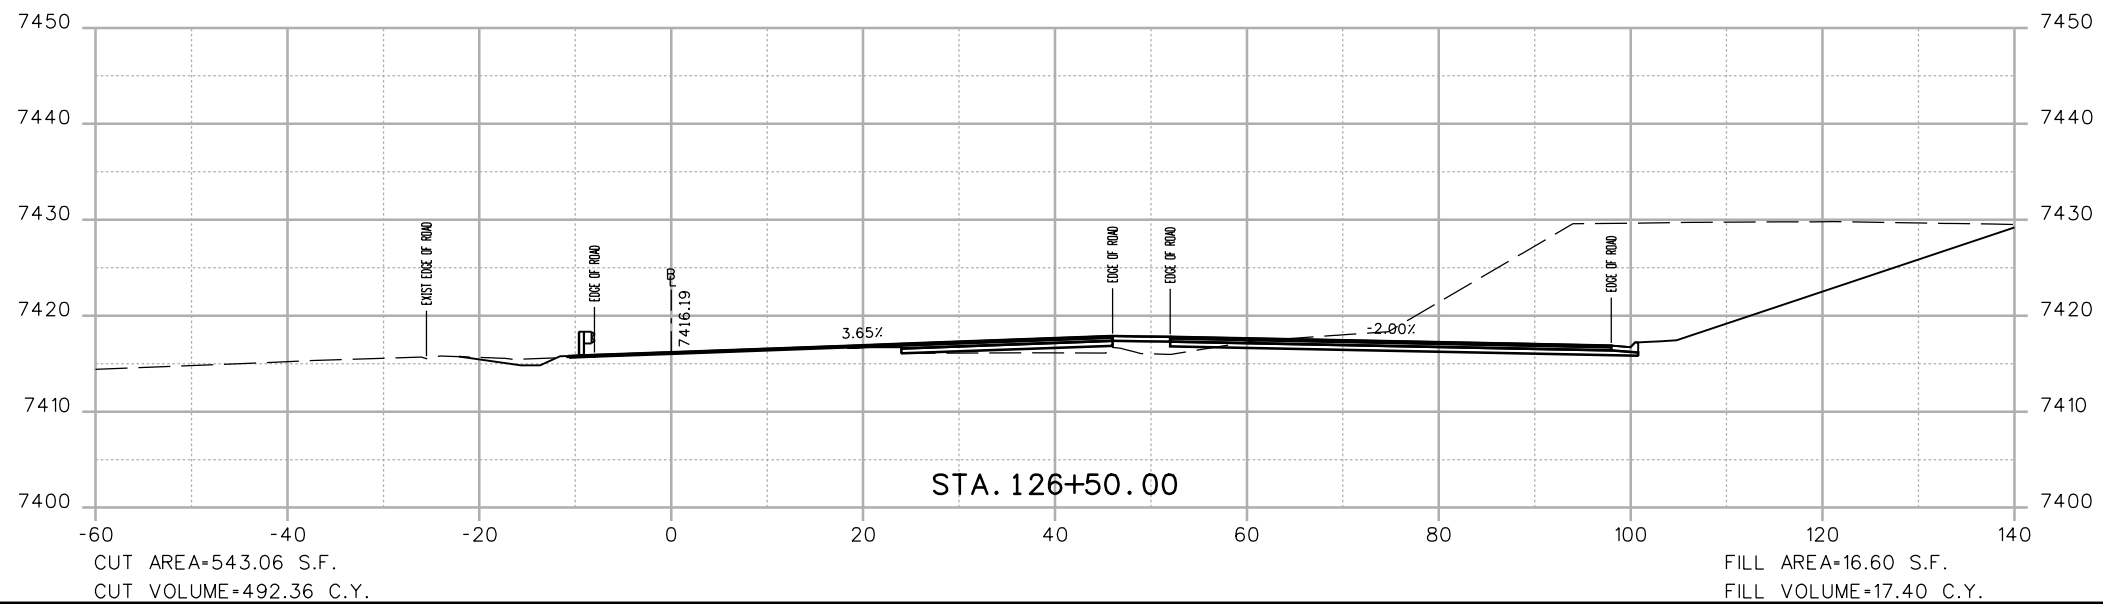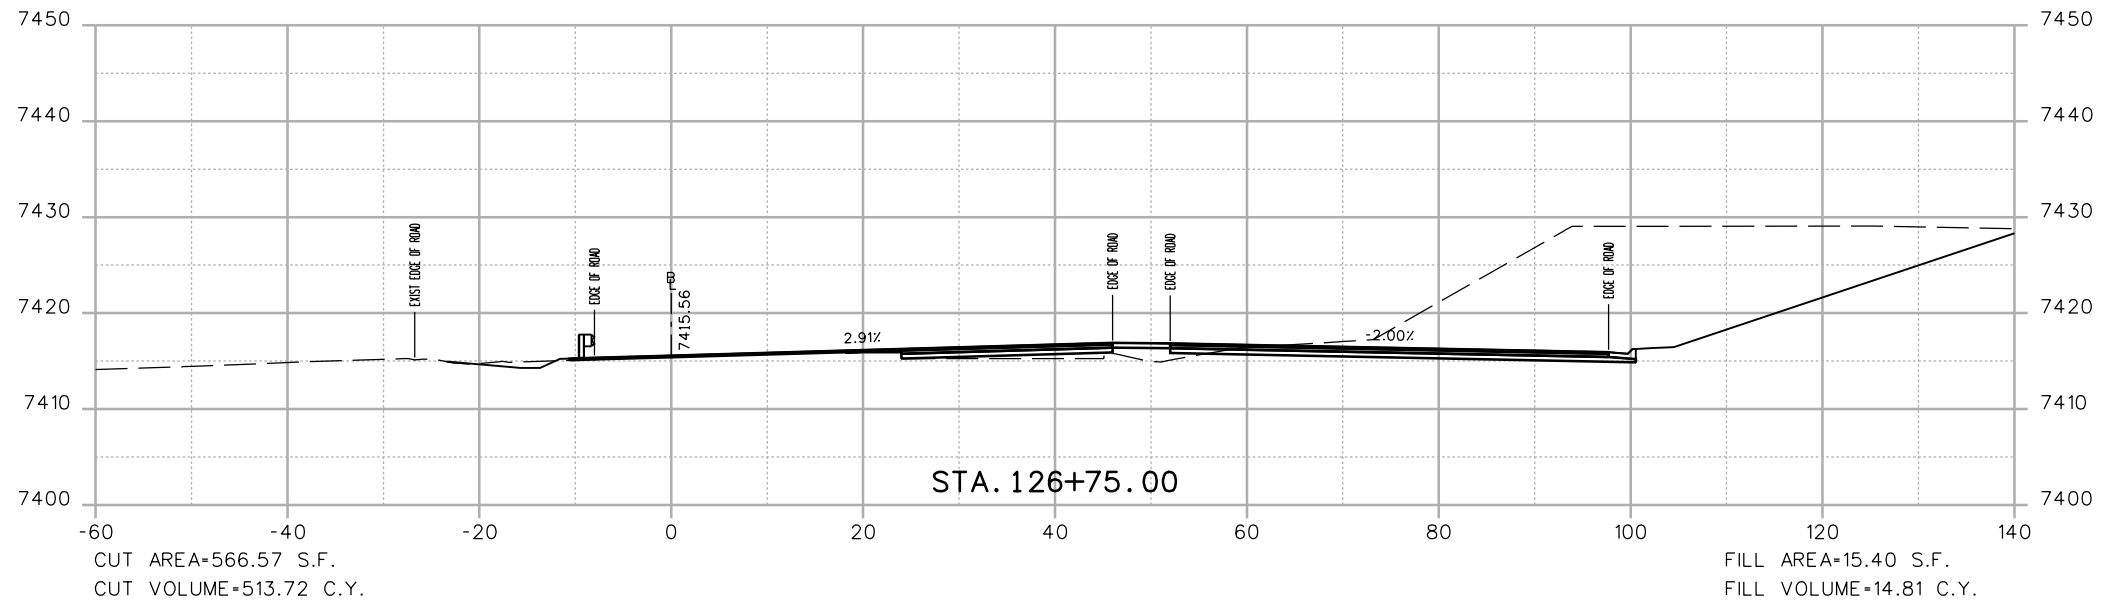

Print Date: 3/7/2013	
File Name: 18832DES_CP2_I-70_EB_X-Sect.dgn	
Horiz. Scale: 1:20	Vert. Scale: As Noted
Unit Information	Unit Leader Initials
<b>ATKINS</b>	4601 DTC Boulevard, Suite 700 Denver, CO 80237 Phone: (303) 221-7275 Fax: (303) 221-7276

Sheet Revisions		
Date:	Comments	Init.

Colorado Department of Transportation



425 A Corporate Circle  
Golden, CO 80401  
Phone: 720-497-6905 FAX: 720-497-6901

Region 1 CRC



<b>As Constructed</b>
No Revisions:
Revised:
Void:

<b>EASTBOUND I-70 CROSS SECTIONS</b>			
Designer:	EJM	Structure	
Detailer:	EJM	Numbers	
Sheet Subset:	XSECTION	Subset Sheets:	-- of --

<b>Project No./Code</b>
IM 0703-391
19036
Sheet Number 20



17543 1:36:59 PM c:\pw\_work\pbs\pw1\common\dms41662\18832DES\_CP2\_I-70\_EB\_X-Sect.dgn

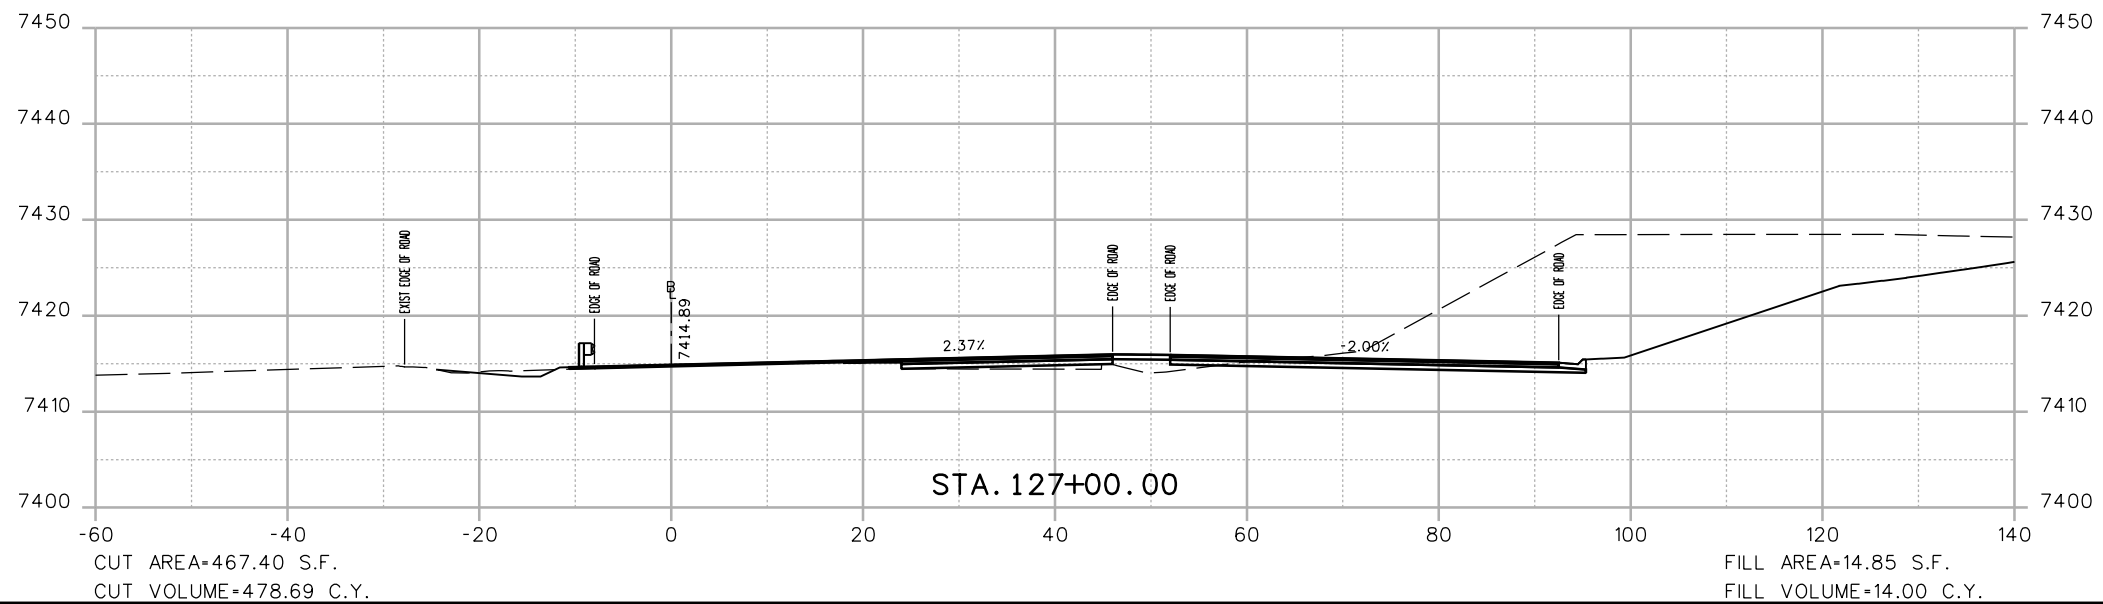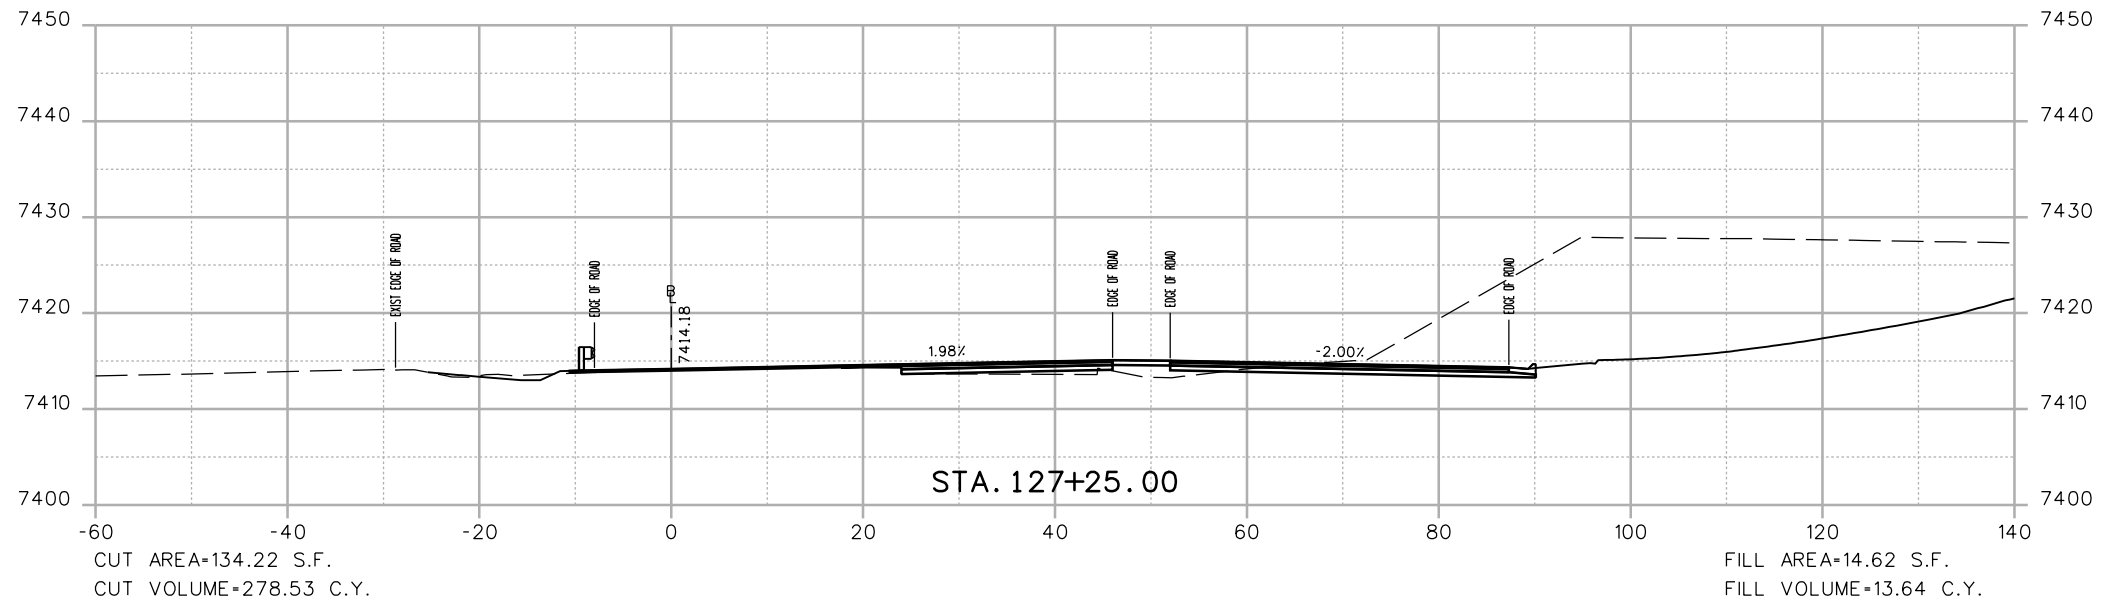

Print Date: 3/7/2013	
File Name: 18832DES_CP2_I-70_EB_X-Sect.dgn	
Horiz. Scale: 1:20	Vert. Scale: As Noted
Unit Information	Unit Leader Initials
<b>ATKINS</b>	4601 DTC Boulevard, Suite 700 Denver, CO 80237 Phone: (303) 221-7275 Fax: (303) 221-7276

Sheet Revisions		
Date:	Comments	Init.

**Colorado Department of Transportation**




425 A Corporate Circle  
Golden, CO 80401  
Phone: 720-497-6905 FAX: 720-497-6901

**Region 1** **CRC**

<b>As Constructed</b>
No Revisions:
Revised:
Void:

<b>EASTBOUND I-70 CROSS SECTIONS</b>		
Designer:	EJM	Structure Numbers
Detailer:	EJM	
Sheet Subset: XSECTION	Subset Sheets: -- of --	

<b>Project No./Code</b>
IM 0703-391
19036
Sheet Number 21

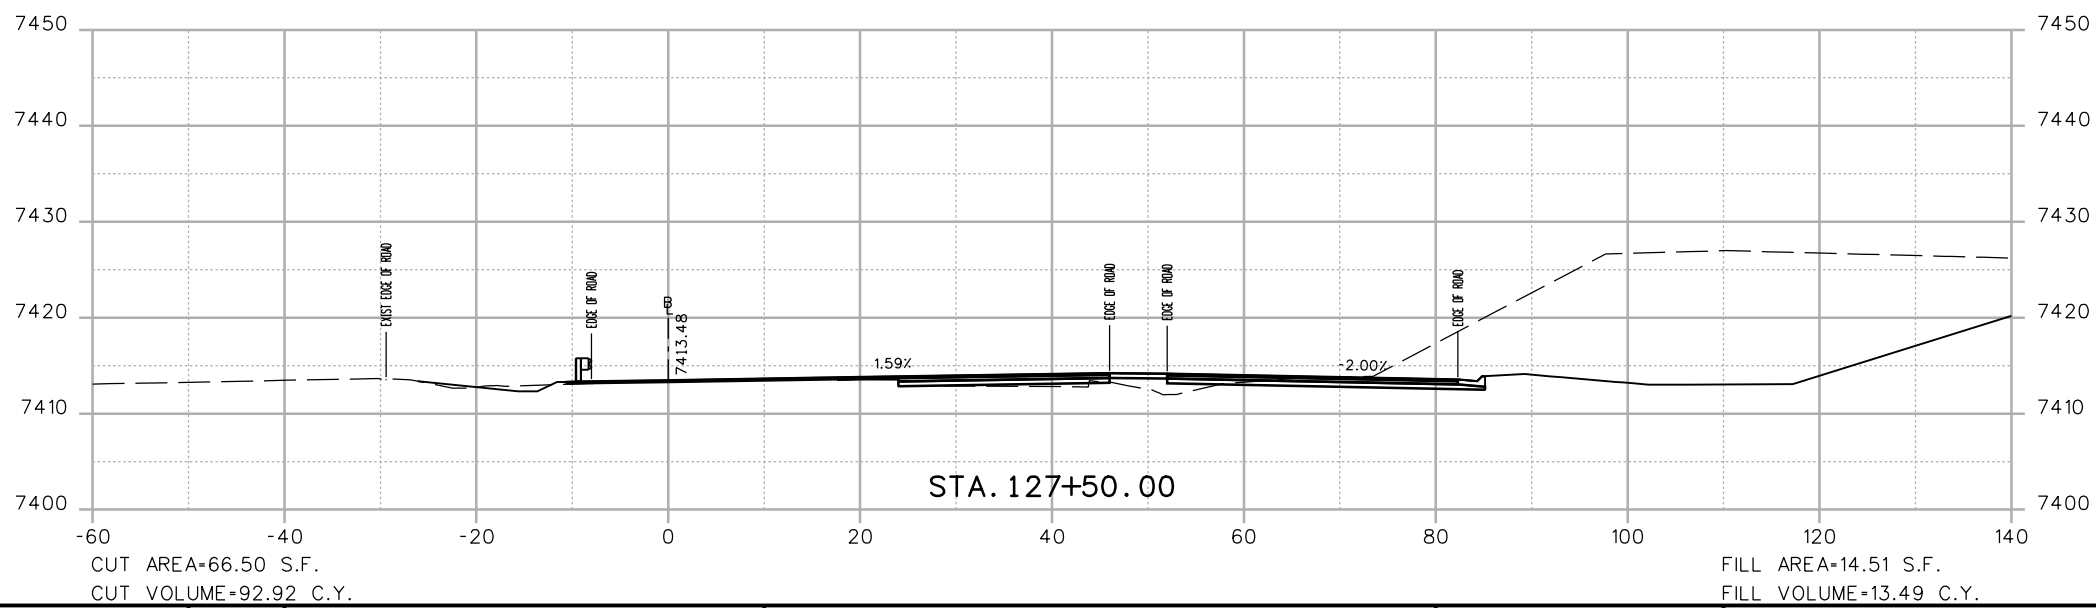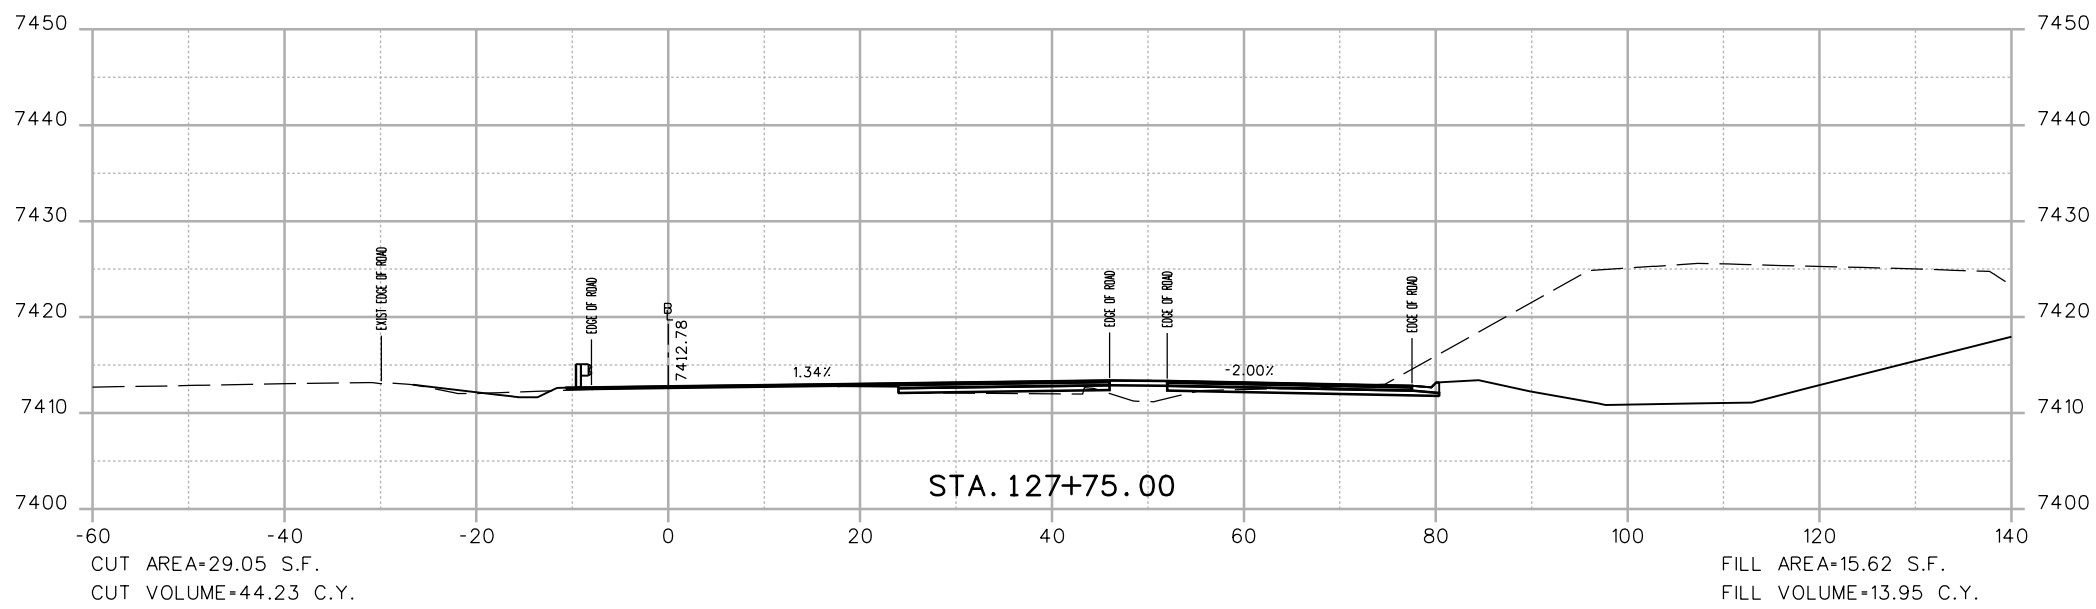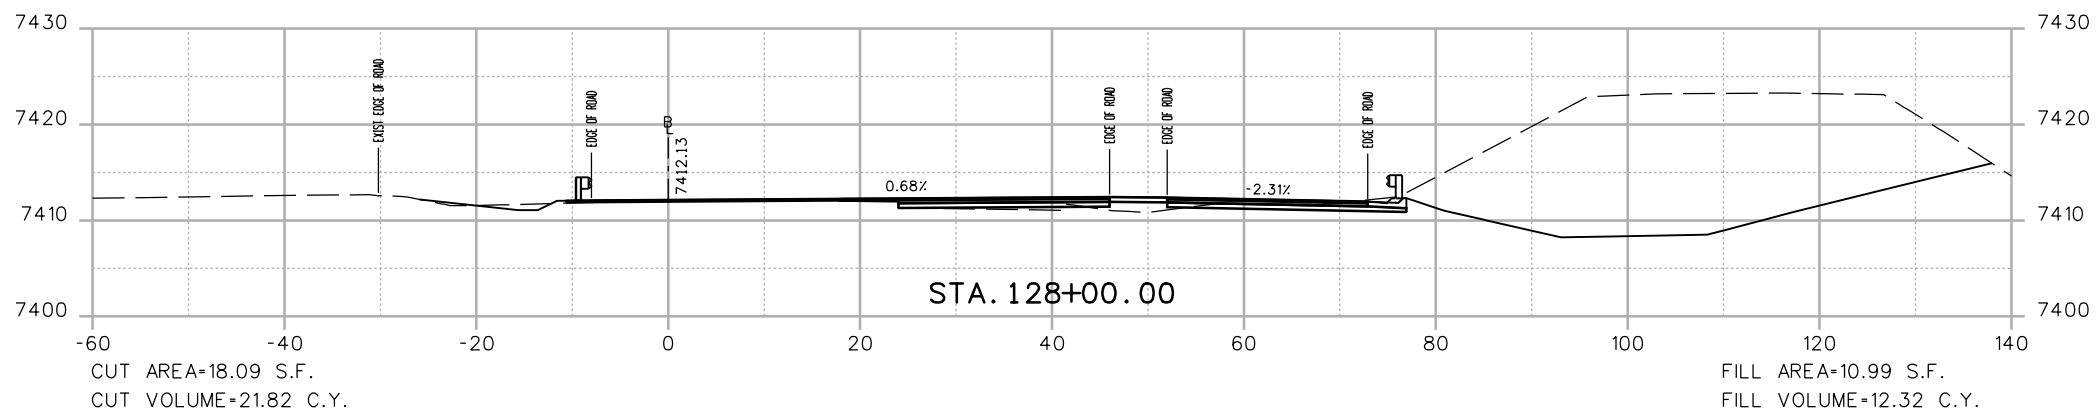

Print Date: 3/7/2013  
 File Name: 18832DES\_CP2\_I-70\_EB\_X-Sect.dgn  
 Horiz. Scale: 1:20      Vert. Scale: As Noted  
 Unit Information      Unit Leader Initials

**ATKINS**      4601 DTC Boulevard, Suite 700  
 Denver, CO 80237  
 Phone: (303) 221-7275      Fax: (303) 221-7276

Sheet Revisions		
Date:	Comments	Init.

Colorado Department of Transportation  
 425 A Corporate Circle  
 Golden, CO 80401  
 Phone: 720-497-6905      FAX: 720-497-6901

**Region 1**      **CRC**




**As Constructed**  
 No Revisions:  
 Revised:  
 Void:

**EASTBOUND I-70  
 CROSS SECTIONS**

Designer: EJM      Structure Numbers  
 Detailer: EJM  
 Sheet Subset: XSECTION      Subset Sheets: -- of --

Project No./Code  
 IM 0703-391  
 19036  
 Sheet Number      22

17543 1:37:01 PM c:\pw\_work\work\pbb\pw\common\dms41662\18832DES\_CP2\_I-70\_EB\_X-Sect.dgn

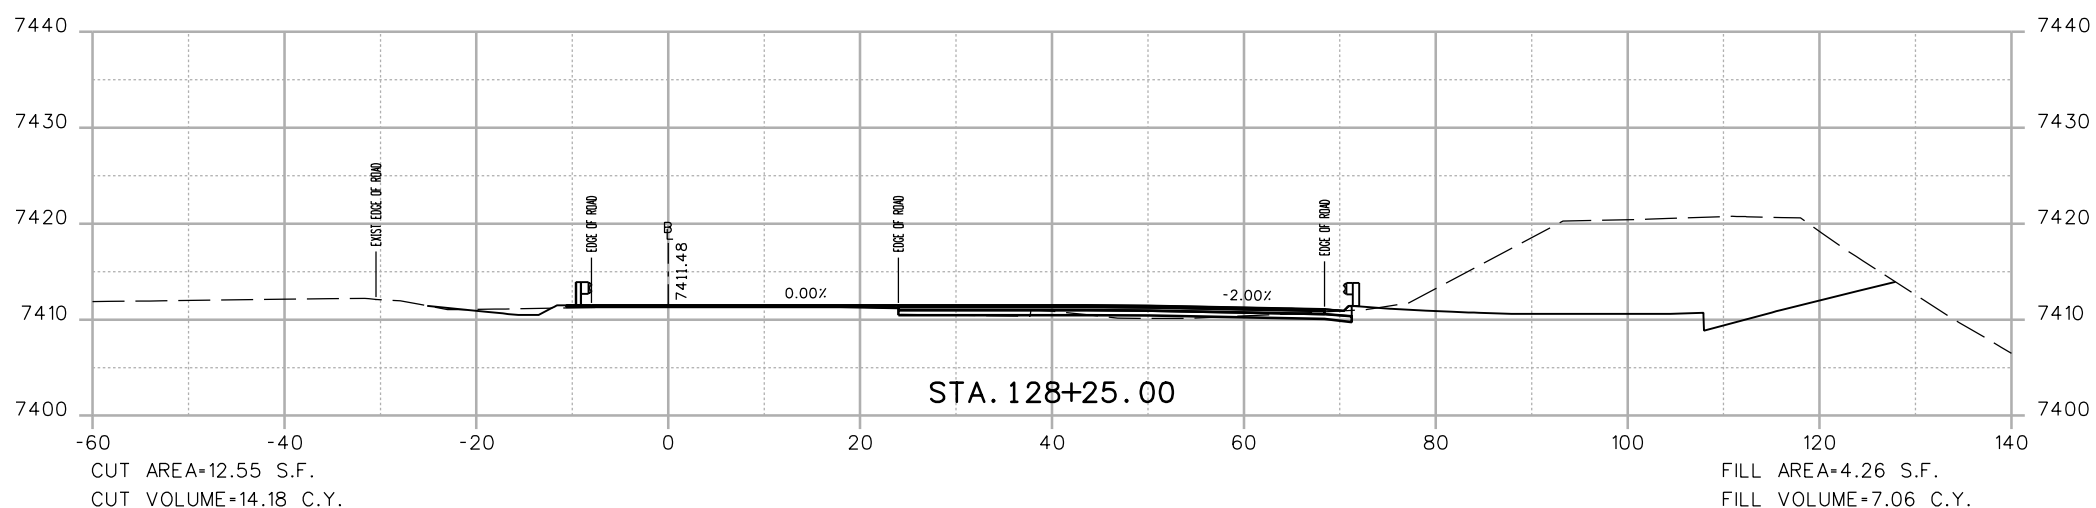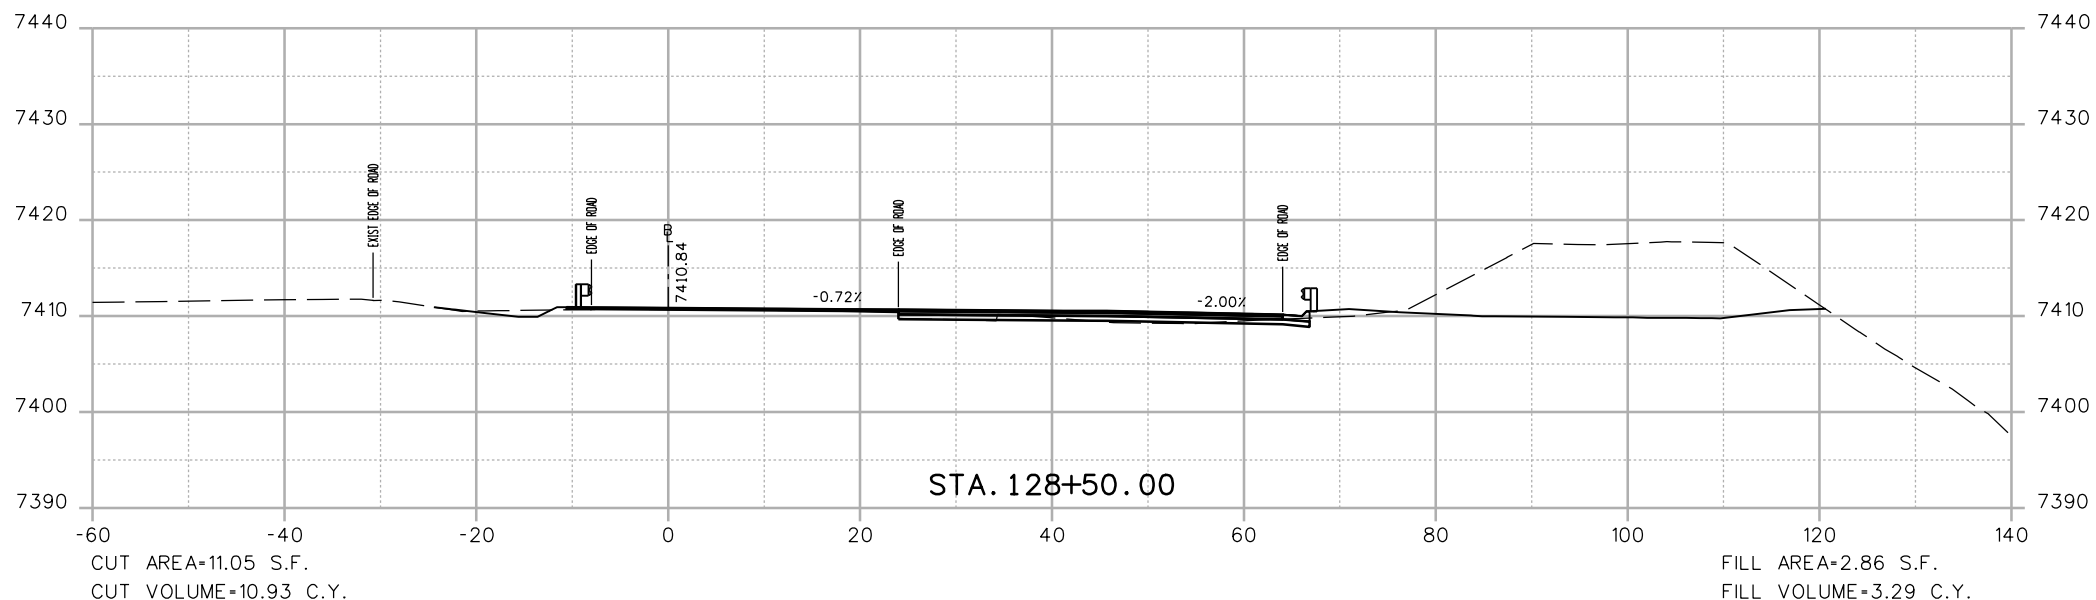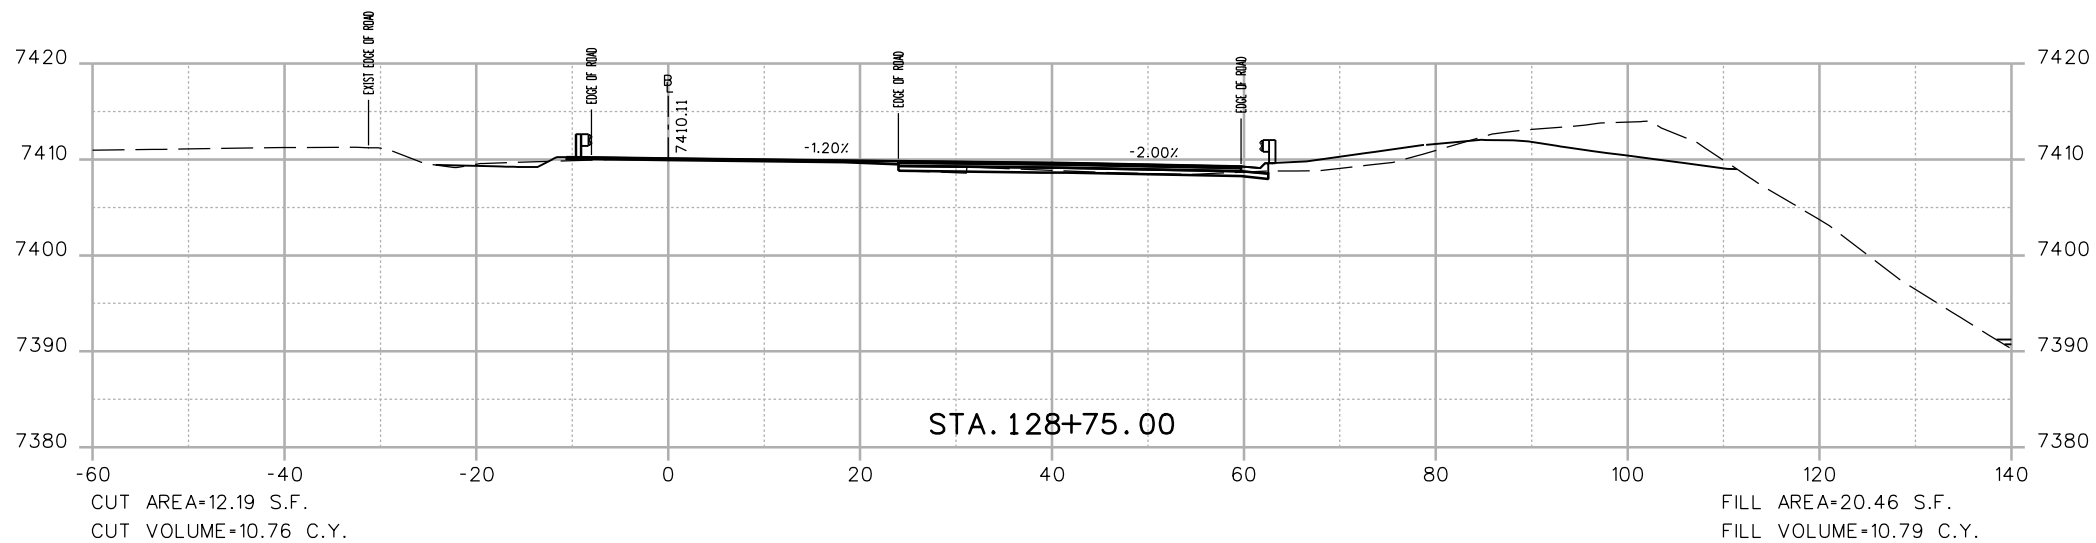

Print Date: 3/7/2013  
 File Name: 18832DES\_CP2\_I-70 EB\_X-Sect.dgn  
 Horiz. Scale: 1:20 Vert. Scale: As Noted  
 Unit Information Unit Leader Initials  
**ATKINS** 4601 DTC Boulevard, Suite 700  
 Denver, CO 80237  
 Phone: (303) 221-7275 Fax: (303) 221-7276

Sheet Revisions		
Date:	Comments	Init.

Colorado Department of Transportation  
  
 425 A Corporate Circle  
 Golden, CO 80401  
 Phone: 720-497-6905 FAX: 720-497-6901  
**Region 1** **CRC**



**As Constructed**  
 No Revisions:  
 Revised:  
 Void:

**EASTBOUND I-70  
 CROSS SECTIONS**  
 Designer: EJM  
 Detailer: EJM  
 Sheet Subset: XSECTION  
 Structure Numbers  
 Subset Sheets: -- of --

**Project No./Code**  
 IM 0703-391  
 19036  
 Sheet Number **23**

17543 1:37:04 PM c:\pw\_work\pwsjpw\common\dms41662\18832DES\_CP2\_I-70 EB\_X-Sect.dgn

17543 1:37:06 PM c:\pw\_work\pwsipw1\common\dms41662\18832DES\_CP2\_I-70\_EB\_X-Sect.dgn

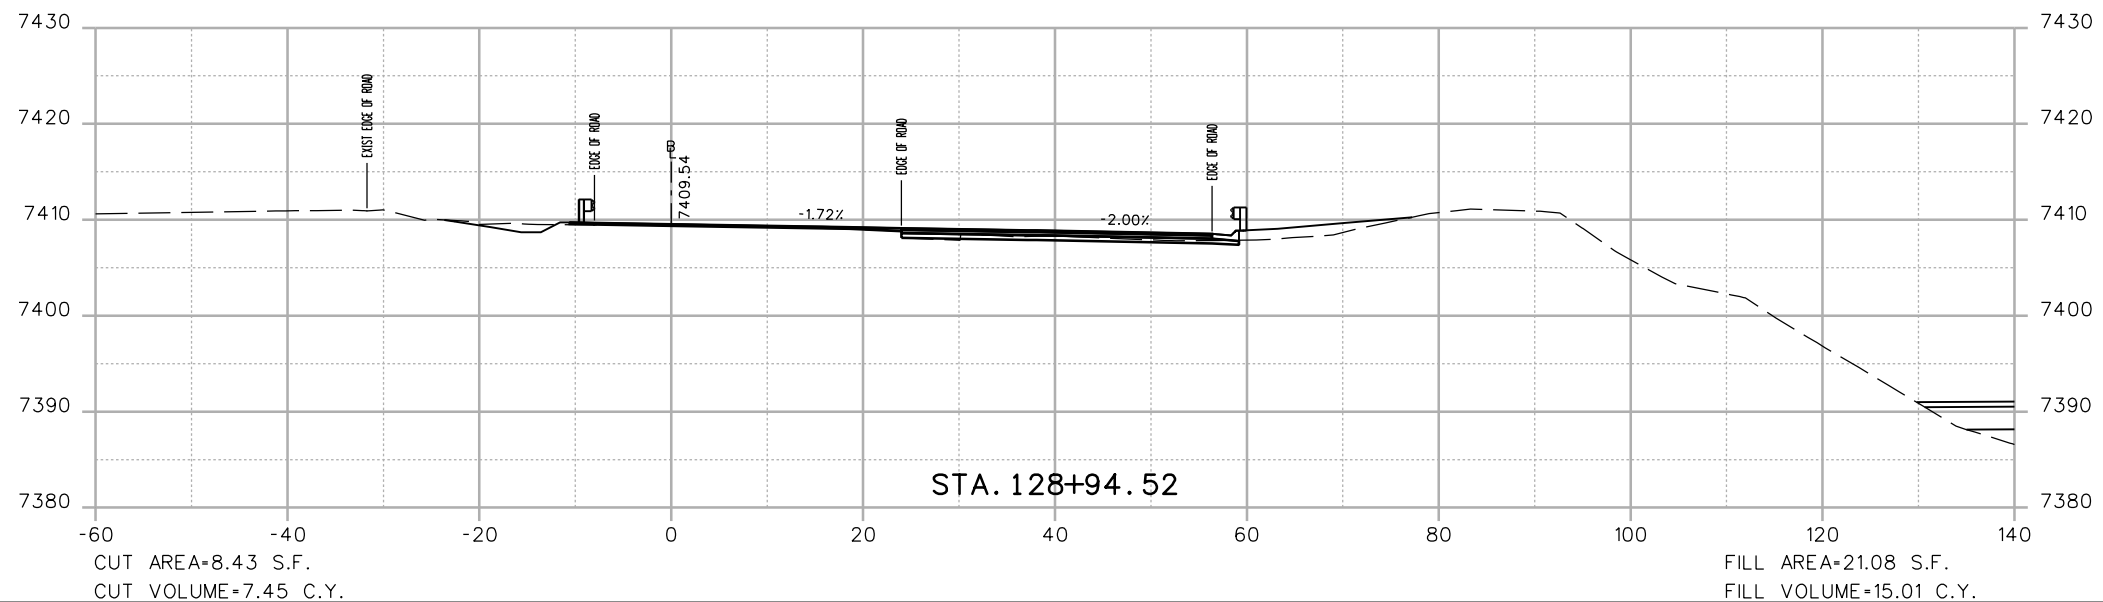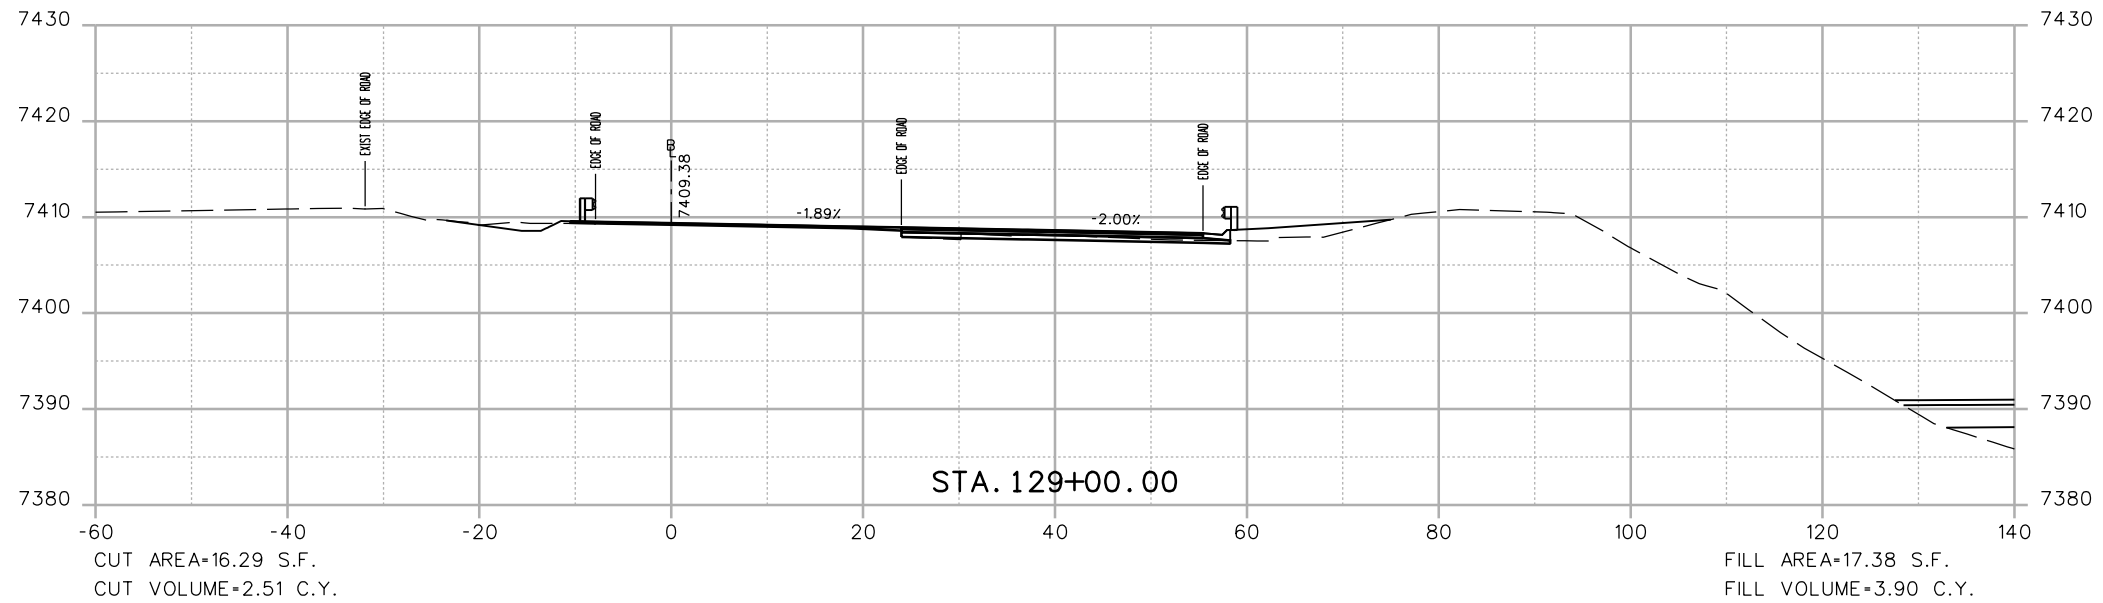

Print Date: 3/7/2013	
File Name: 18832DES_CP2_I-70_EB_X-Sect.dgn	
Horiz. Scale: 1:20	Vert. Scale: As Noted
Unit Information	Unit Leader Initials
<b>ATKINS</b>	4601 DTC Boulevard, Suite 700 Denver, CO 80237 Phone: (303) 221-7275 Fax: (303) 221-7276

Sheet Revisions		
Date:	Comments	Init.



Colorado Department of Transportation  
  
 425 A Corporate Circle  
 Golden, CO 80401  
 Phone: 720-497-6905 FAX: 720-497-6901  
 Region 1 CRC

<b>As Constructed</b>
No Revisions:
Revised:
Void:

<b>EASTBOUND I-70 CROSS SECTIONS</b>			
Designer:	EJM	Structure Numbers	
Detailer:	EJM	Subset Sheets:	-- of --
Sheet Subset:	XSECTION		

<b>Project No./Code</b>
IM 0703-391
19036
Sheet Number <b>24</b>

17543 1:37:08 PM c:\pw\_work\pwp\work\common\dms41662\18832DES\_CP2\_I-70\_EB\_X-Sect.dgn

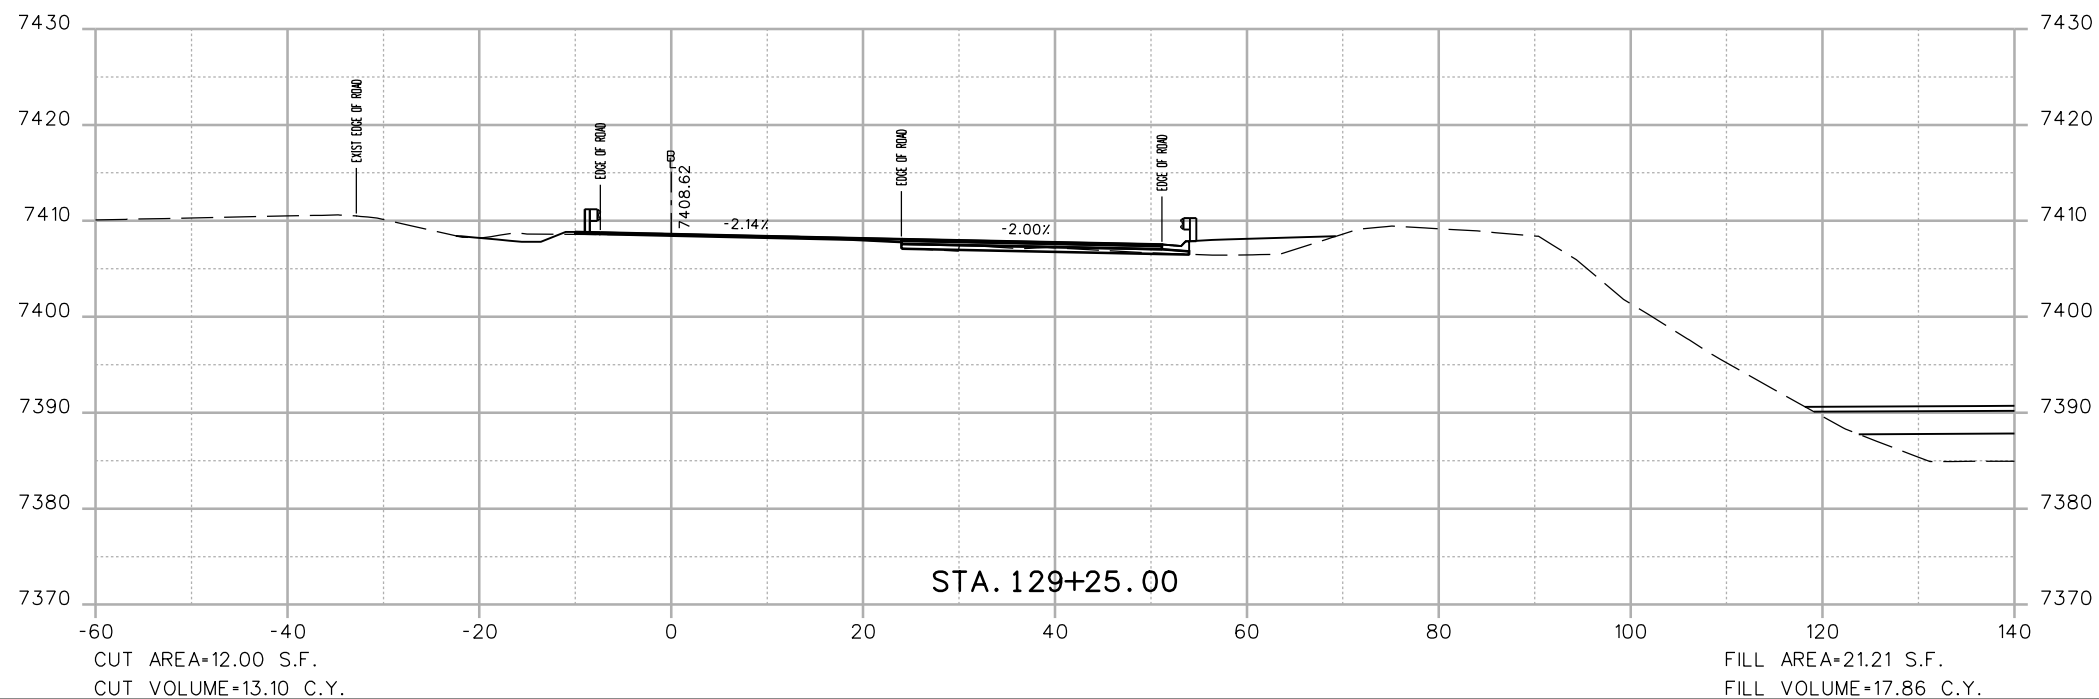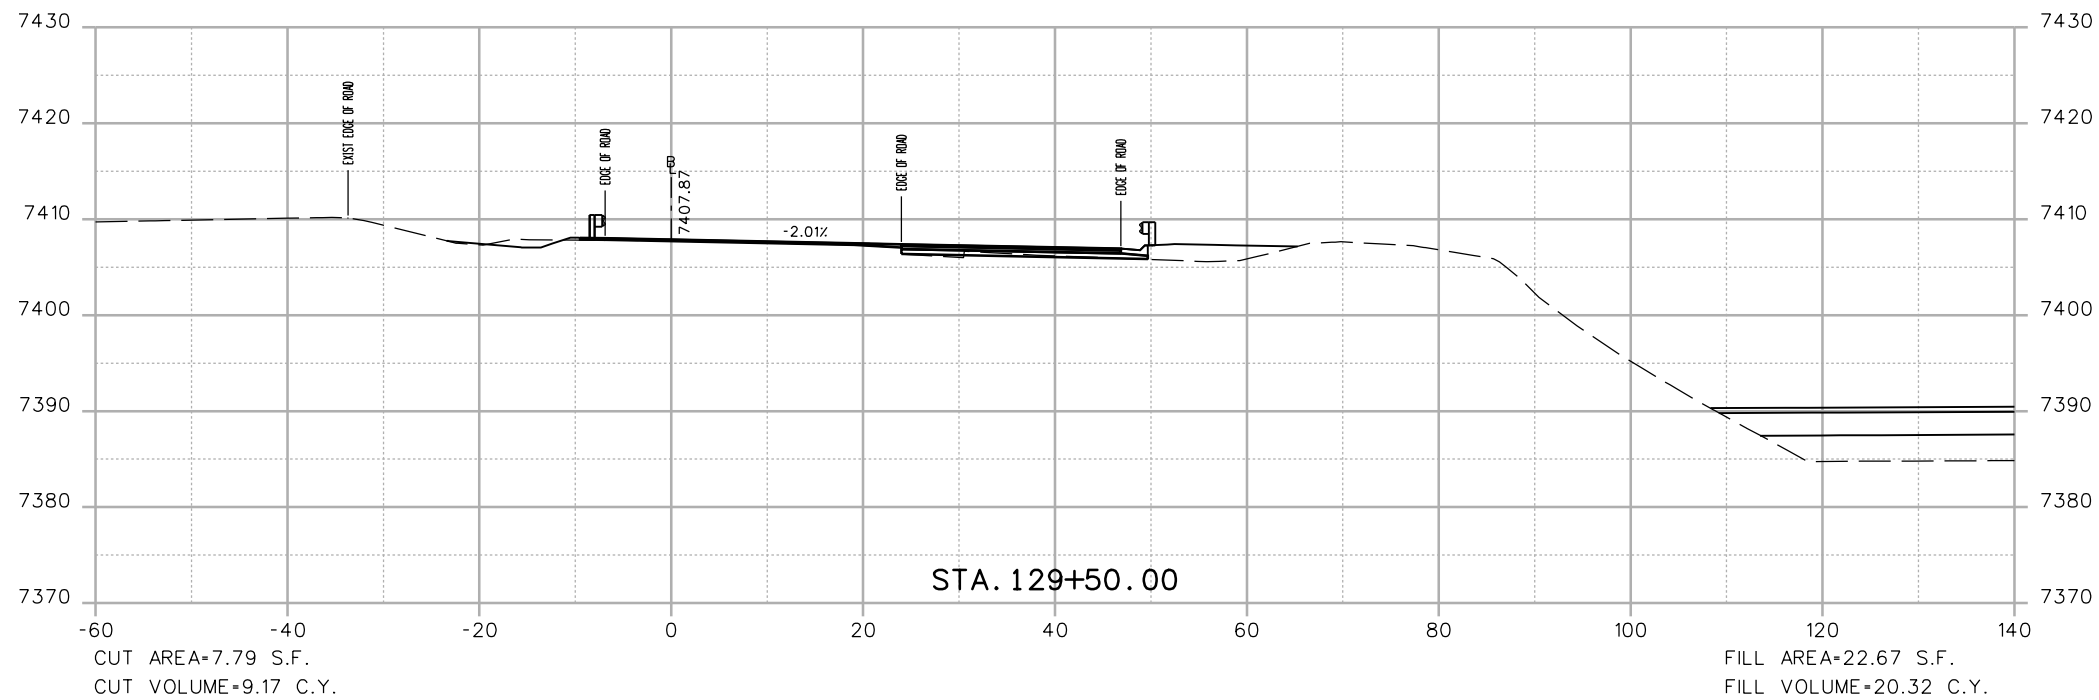

Print Date: 3/7/2013

File Name: 18832DES\_CP2\_I-70\_EB\_X-Sect.dgn

Horiz. Scale: 1:20      Vert. Scale: As Noted

Unit Information      Unit Leader Initials



4601 DTC Boulevard, Suite 700  
Denver, CO 80237  
Phone: (303) 221-7275 Fax: (303) 221-7276



**Sheet Revisions**

Date:	Comments	Init.

Colorado Department of Transportation



425 A Corporate Circle  
Golden, CO 80401  
Phone: 720-497-6905 FAX: 720-497-6901

Region 1

CRC

**As Constructed**

No Revisions:

Revised:

Void:

**EASTBOUND I-70  
CROSS SECTIONS**

Designer: EJM    Structure Numbers  
Detailer: EJM  
Sheet Subset: XSECTION    Subset Sheets: -- of --



Project No./Code

IM 0703-391

19036

Sheet Number 25

17543 1:37:10 PM c:\pwwork\work\pbl\pbl\1\18832DES\_CP2\_I-70\_EB\_X-Sect.dgn

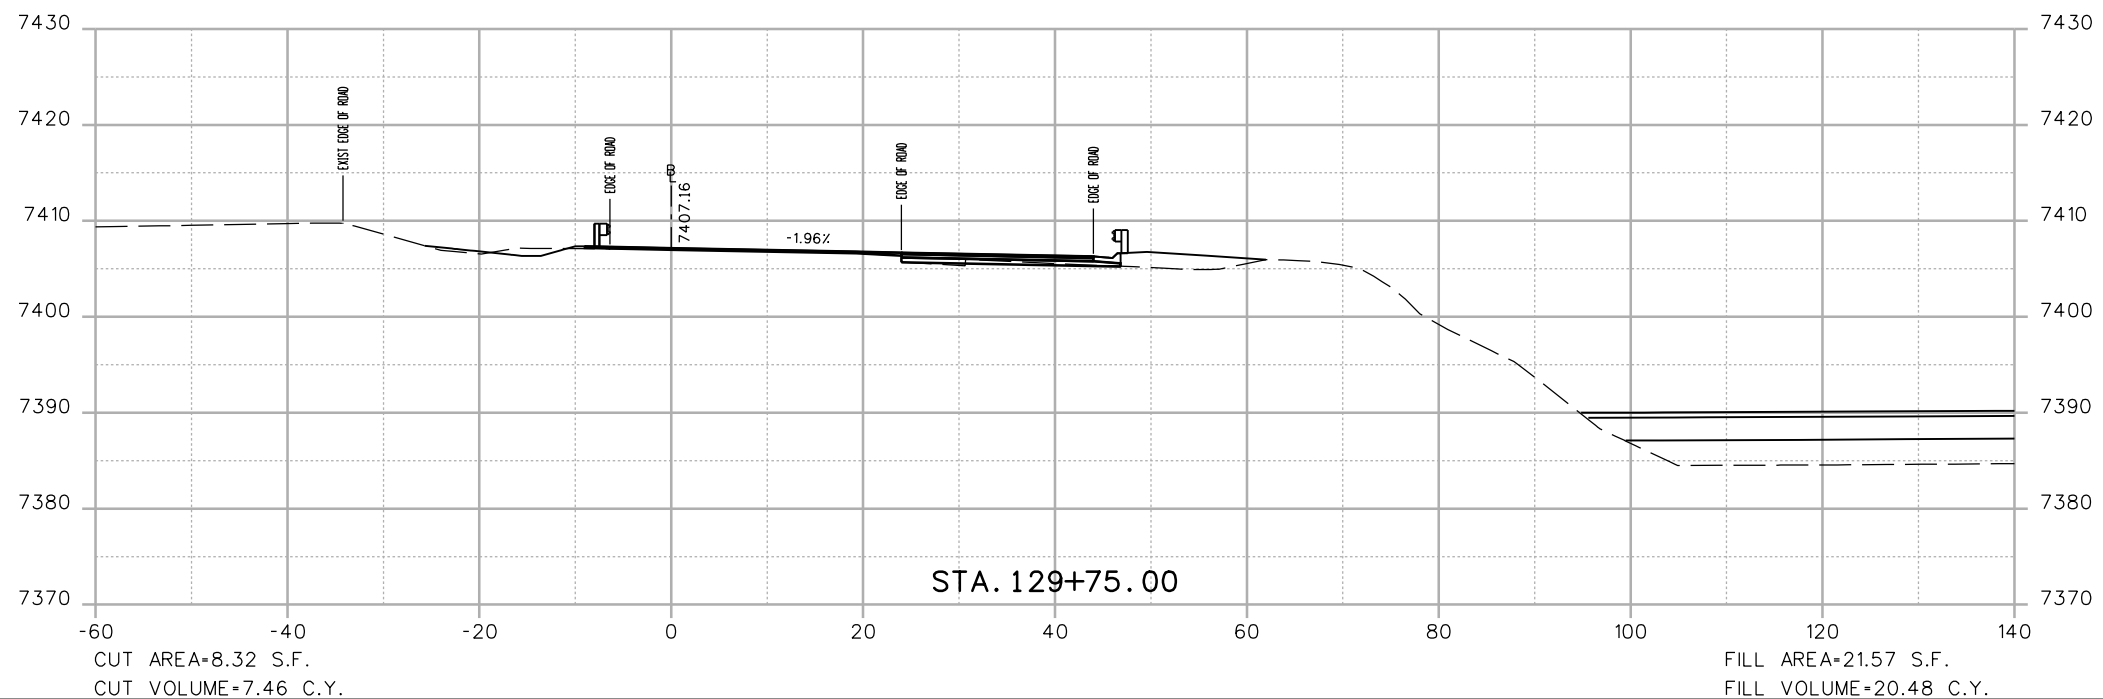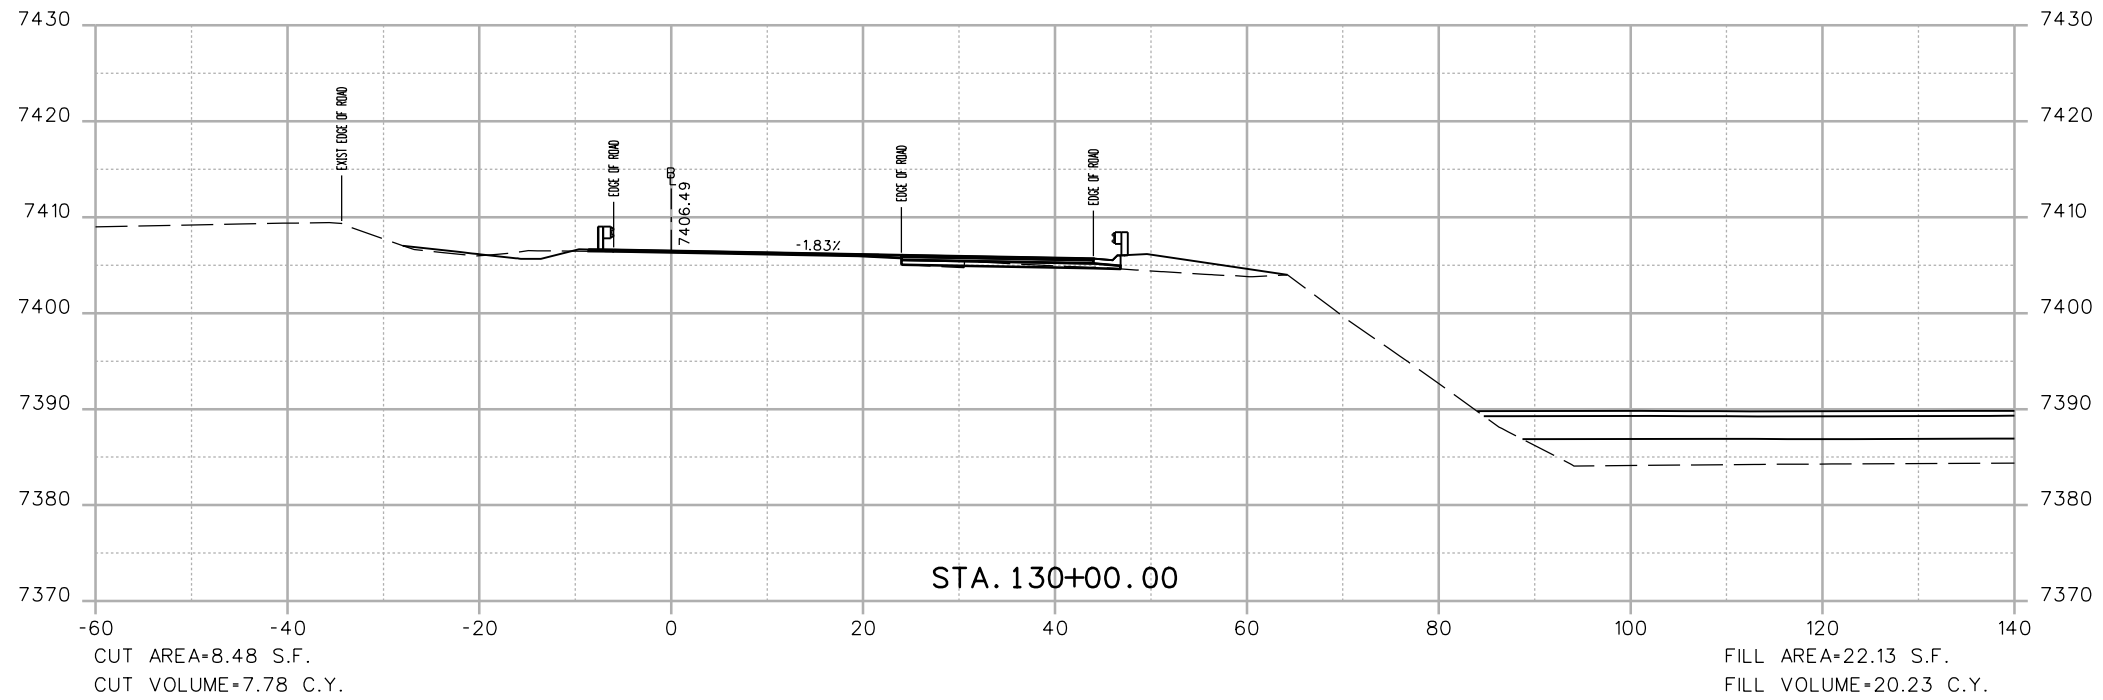

Print Date: 3/7/2013	
File Name: 18832DES_CP2_I-70_EB_X-Sect.dgn	
Horiz. Scale: 1:20	Vert. Scale: As Noted
Unit Information	Unit Leader Initials
<b>ATKINS</b>	4601 DTC Boulevard, Suite 700 Denver, CO 80237 Phone: (303) 221-7275 Fax: (303) 221-7276

Sheet Revisions		
Date:	Comments	Init.



Colorado Department of Transportation  
  
 425 A Corporate Circle  
 Golden, CO 80401  
 Phone: 720-497-6905 FAX: 720-497-6901  
**Region 1** **CRC**

<b>As Constructed</b>
No Revisions:
Revised:
Void:

<b>EASTBOUND I-70 CROSS SECTIONS</b>		
Designer: EJM	Structure Numbers	
Detailer: EJM		
Sheet Subset: XSECTION	Subset Sheets: -- of --	

<b>Project No./Code</b>
IM 0703-391
19036
Sheet Number <b>26</b>

17543 1:37:13 PM c:\pwwork\pbi\pbi\1\common\dms41662\18832DES\_CP2\_I-70\_EB\_X-Sect.dgn

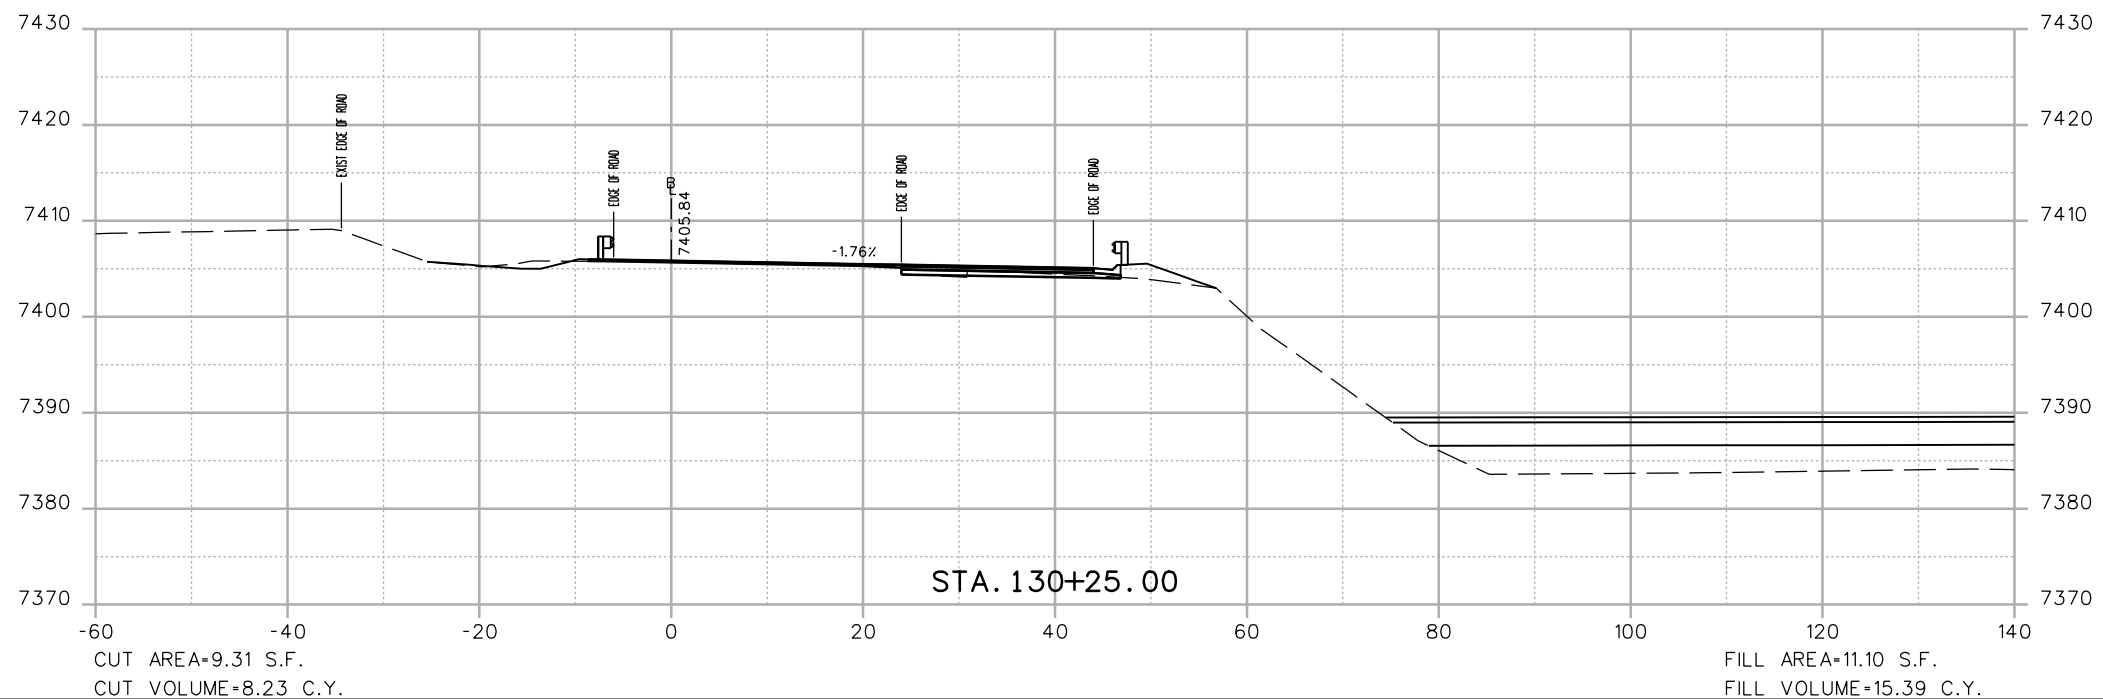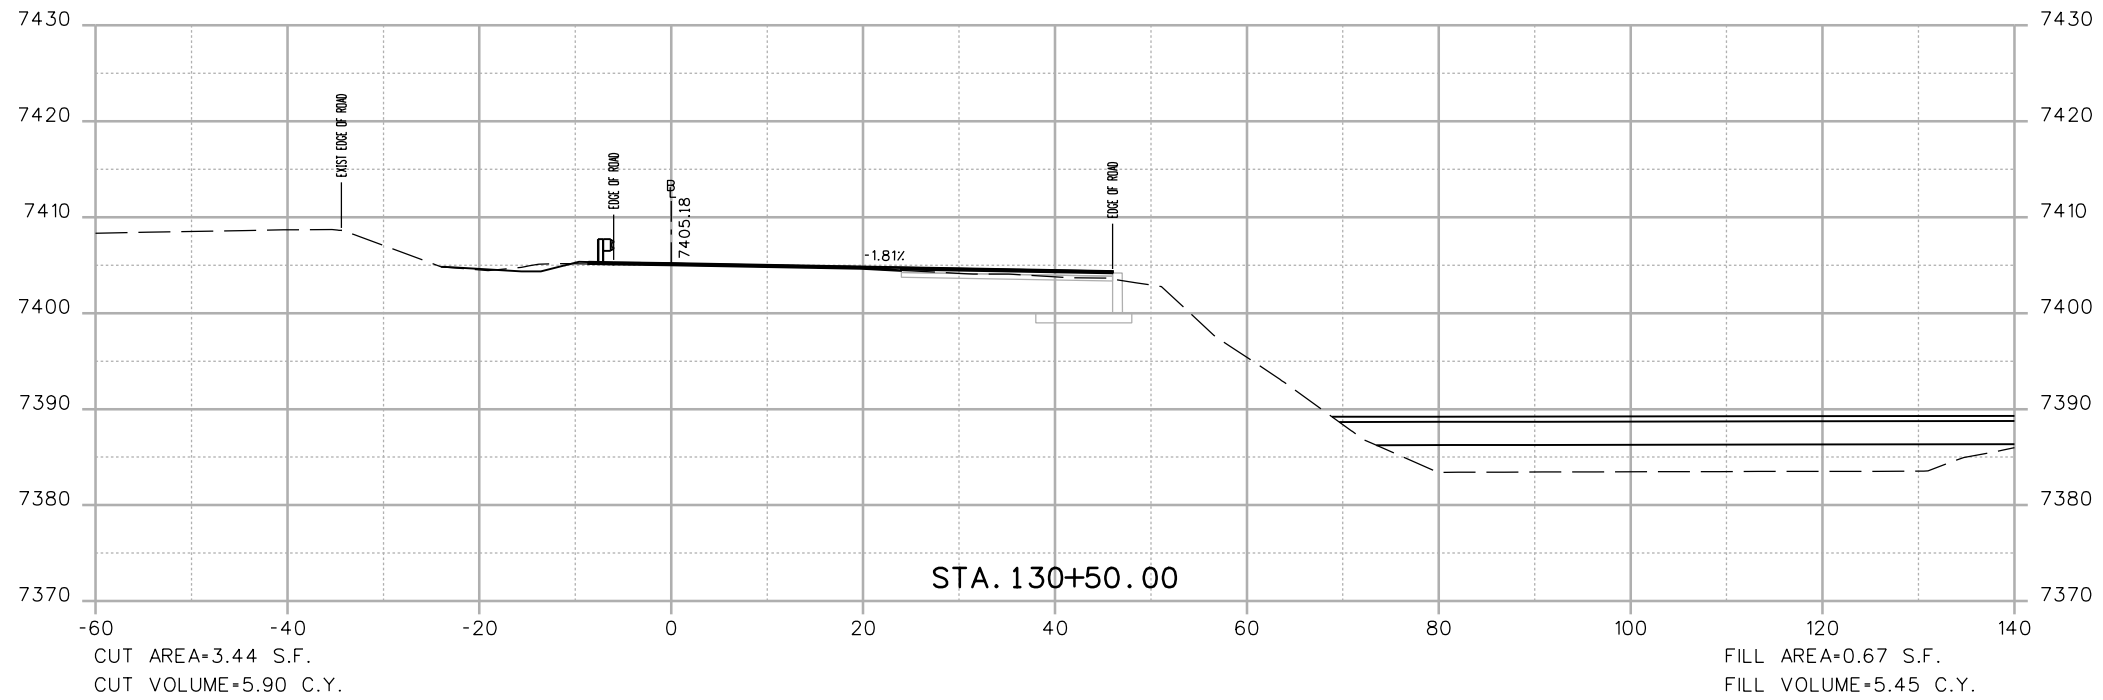

Print Date: 3/7/2013

File Name: 18832DES\_CP2\_I-70\_EB\_X-Sect.dgn

Horiz. Scale: 1:20 Vert. Scale: As Noted

Unit Information Unit Leader Initials



4601 DTC Boulevard, Suite 700  
Denver, CO 80237  
Phone: (303) 221-7275 Fax: (303) 221-7276



Sheet Revisions

Date:	Comments	Init.

Colorado Department of Transportation



425 A Corporate Circle  
Golden, CO 80401  
Phone: 720-497-6905 FAX: 720-497-6901

Region 1

CRC

As Constructed

No Revisions:

Revised:

Void:

EASTBOUND I-70  
CROSS SECTIONS

Designer: EJM  
Detailer: EJM  
Sheet Subset: XSECTION

Structure Numbers  
Subset Sheets: -- of --



Project No./Code

IM 0703-391

19036

Sheet Number 27

17543 1:37:15 PM c:\pw\_work\pbl\pbl\18832DES\_CP2\_I-70\_EB\_X-Sect.dgn

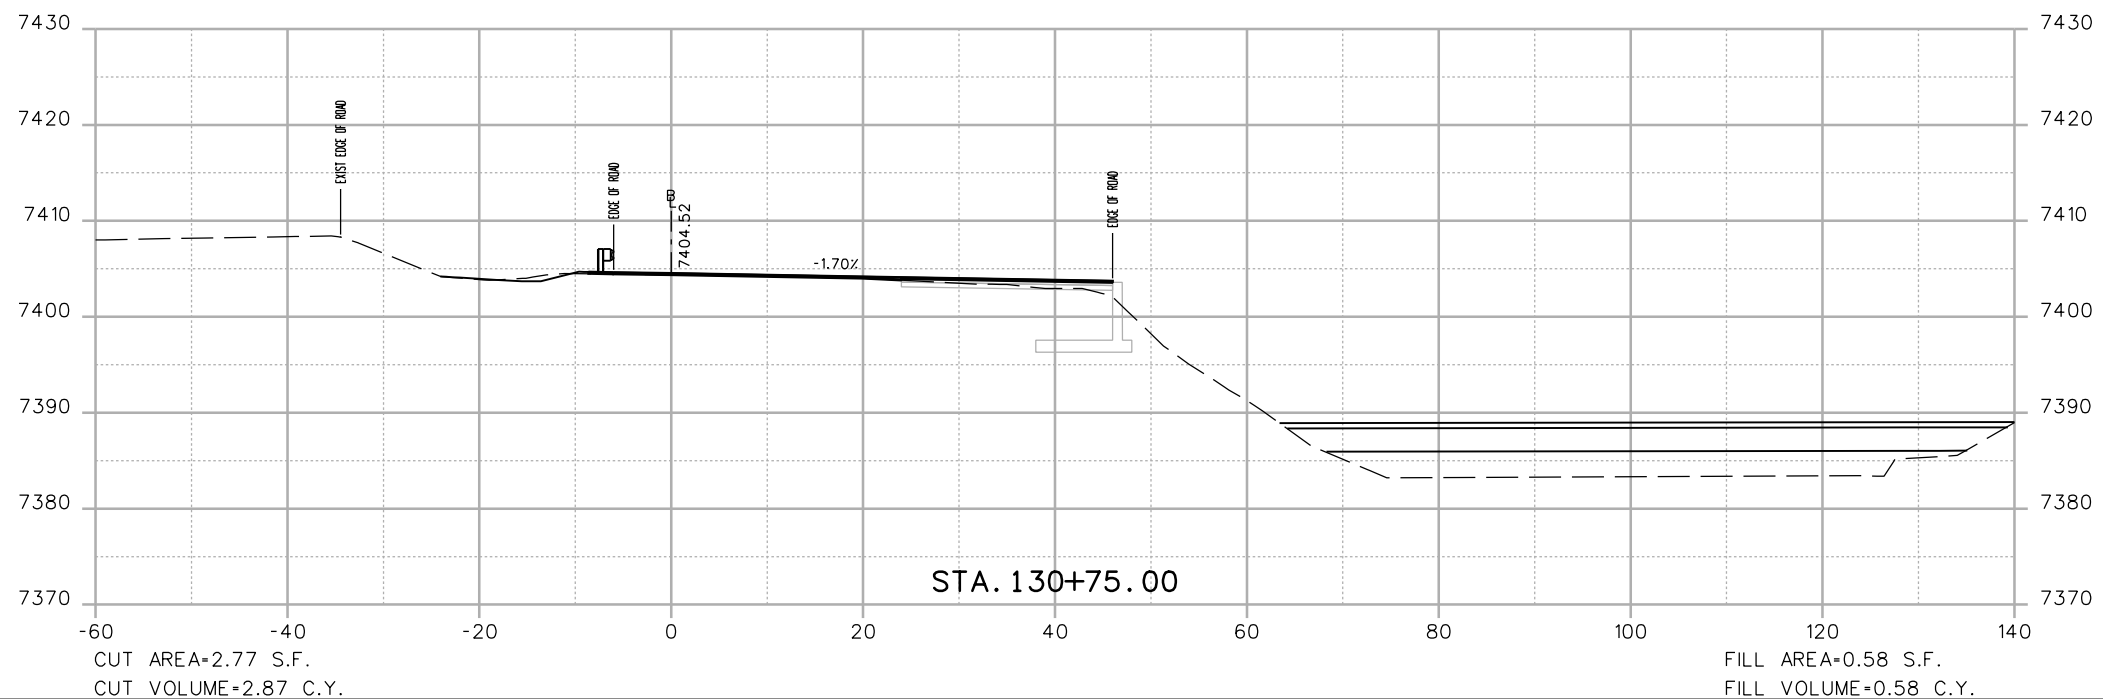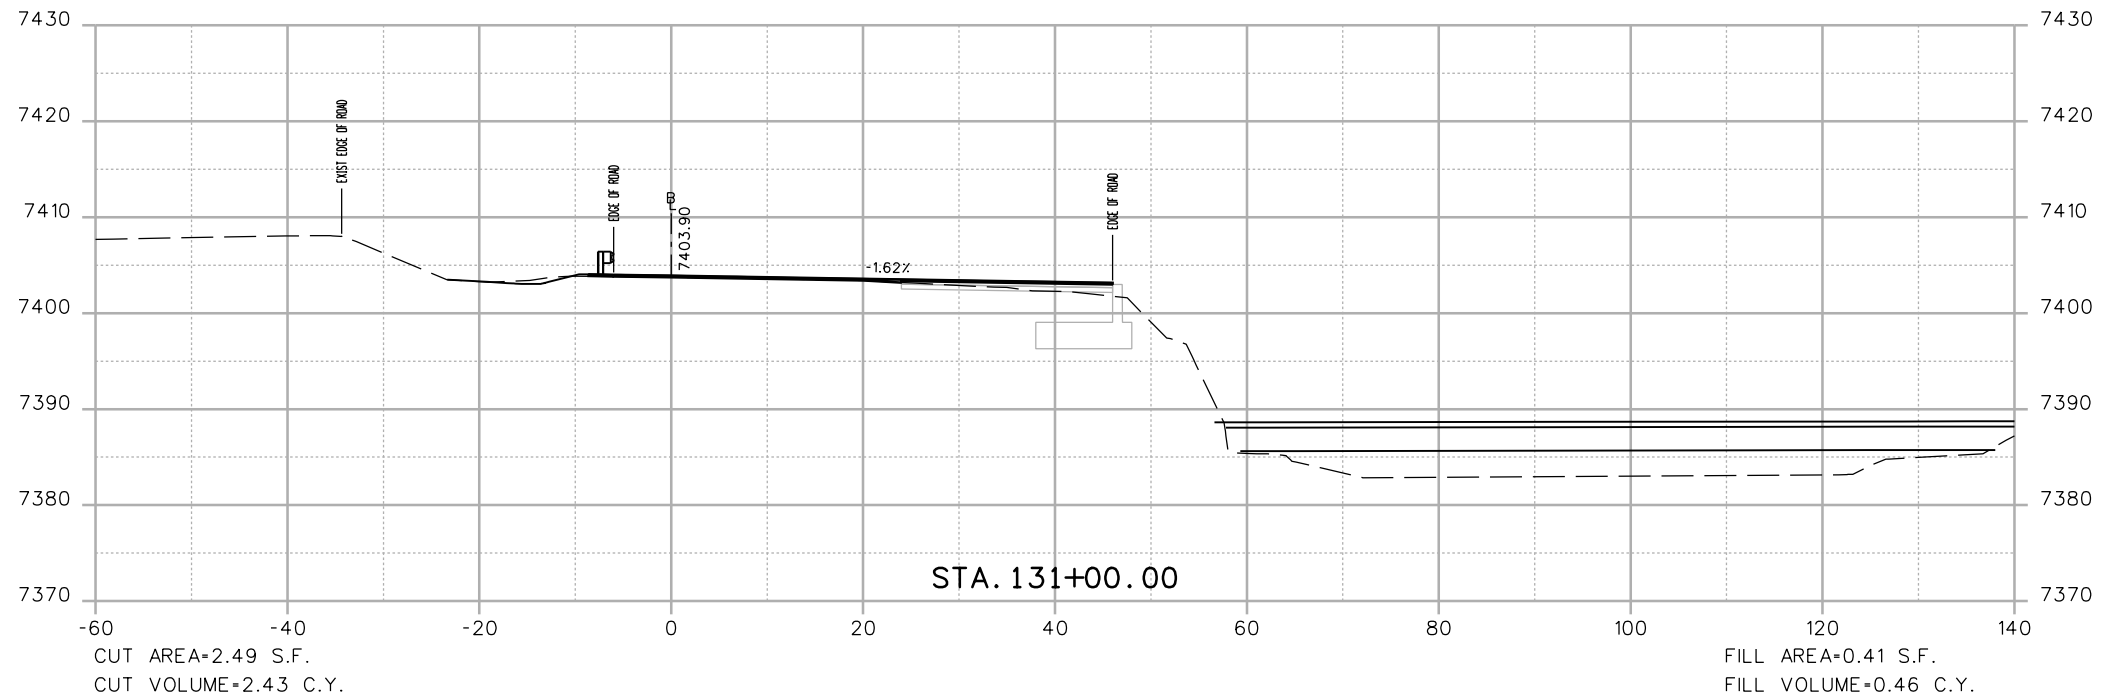

Print Date: 3/7/2013	
File Name: 18832DES_CP2_I-70_EB_X-Sect.dgn	
Horiz. Scale: 1:20	Vert. Scale: As Noted
Unit Information	Unit Leader Initials
<b>ATKINS</b>	4601 DTC Boulevard, Suite 700 Denver, CO 80237 Phone: (303) 221-7275 Fax: (303) 221-7276

Sheet Revisions		
Date:	Comments	Init.

Colorado Department of Transportation  
  
 425 A Corporate Circle  
 Golden, CO 80401  
 Phone: 720-497-6905 FAX: 720-497-6901  
 Region 1 CRC



<b>As Constructed</b>
No Revisions:
Revised:
Void:

<b>EASTBOUND I-70 CROSS SECTIONS</b>		
Designer: EJM	Structure Numbers	
Detailer: EJM		
Sheet Subset: XSECTION	Subset Sheets: -- of --	

<b>Project No./Code</b>
IM 0703-391
19036
Sheet Number 28



17543 1:37:17 PM c:\pw\_work\pbl\pbl\18832DES\_CP2\_I-70\_EB\_X-Sect.dgn

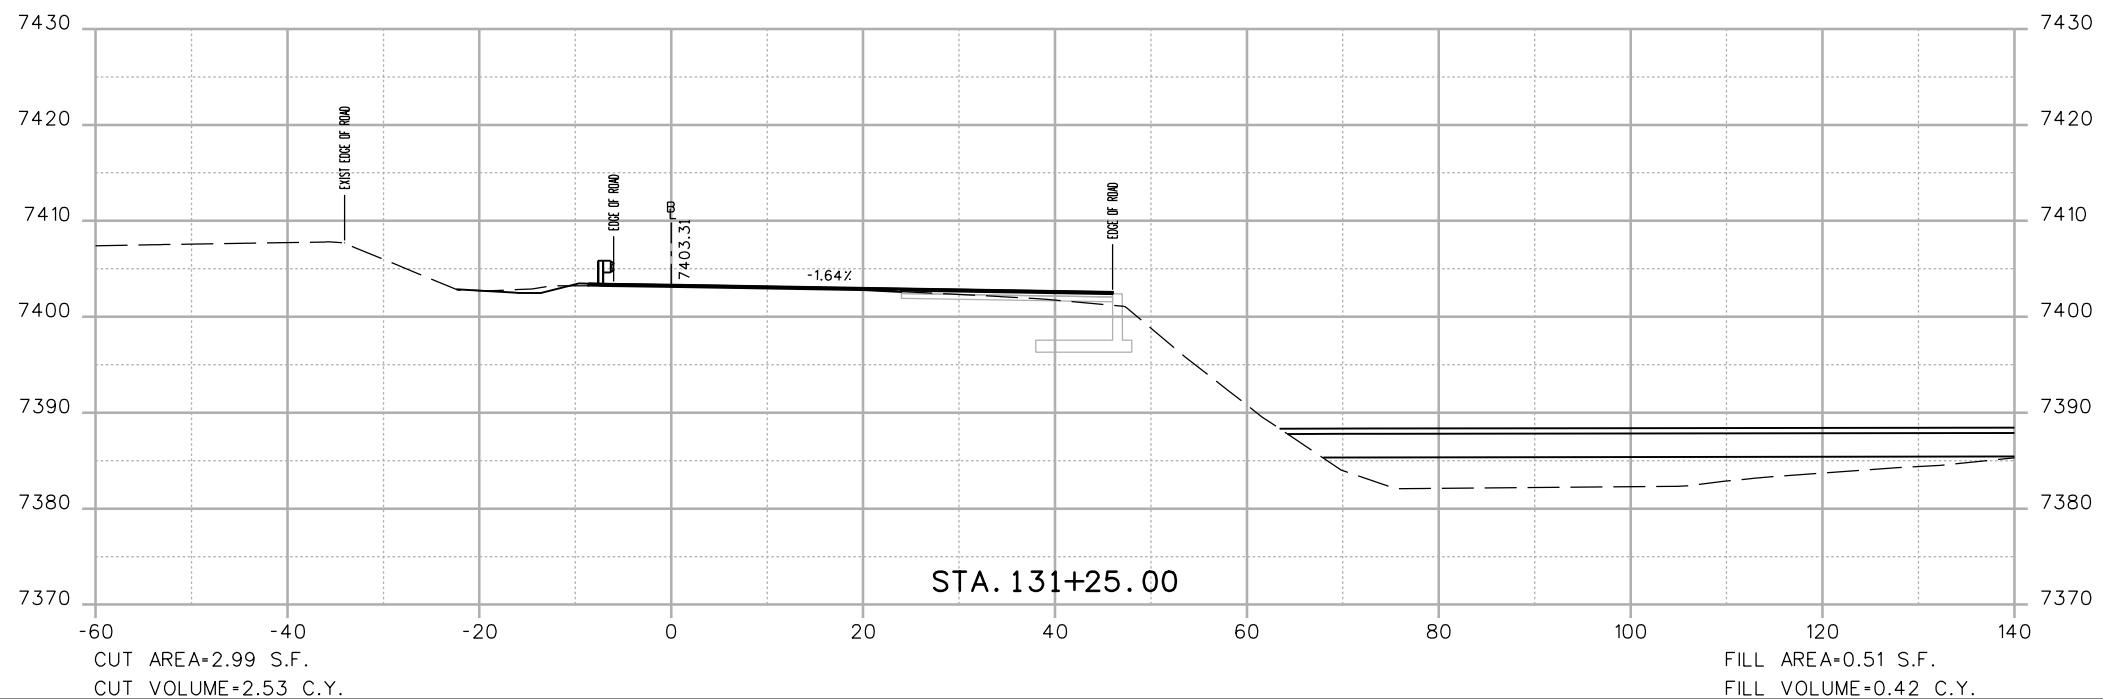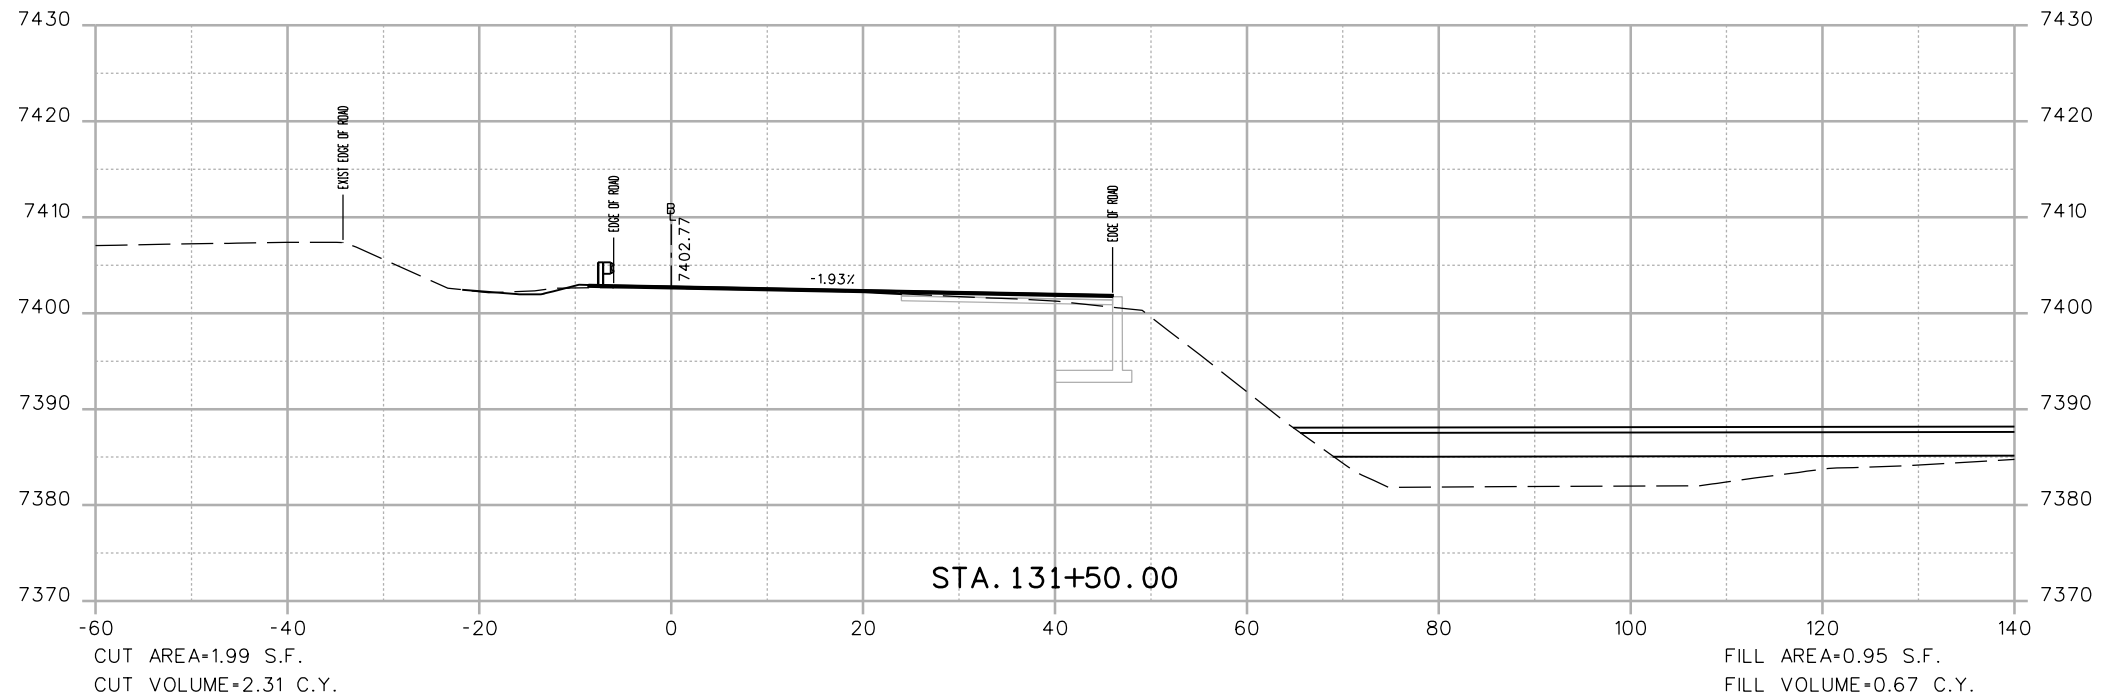

Print Date: 3/7/2013

File Name: 18832DES\_CP2\_I-70\_EB\_X-Sect.dgn

Horiz. Scale: 1:20 Vert. Scale: As Noted

Unit Information Unit Leader Initials

**ATKINS**

4601 DTC Boulevard, Suite 700  
Denver, CO 80237  
Phone: (303) 221-7275 Fax: (303) 221-7276

0000

**Sheet Revisions**

Date:	Comments	Init.

Colorado Department of Transportation



425 A Corporate Circle  
Golden, CO 80401  
Phone: 720-497-6905 FAX: 720-497-6901

Region 1

CRC

**As Constructed**

No Revisions:

Revised:

Void:

**EASTBOUND I-70  
CROSS SECTIONS**

Designer: EJM  
Detailer: EJM  
Sheet Subset: XSECTION

Structure Numbers  
Subset Sheets: -- of --



Project No./Code



IM 0703-391

19036

Sheet Number 29

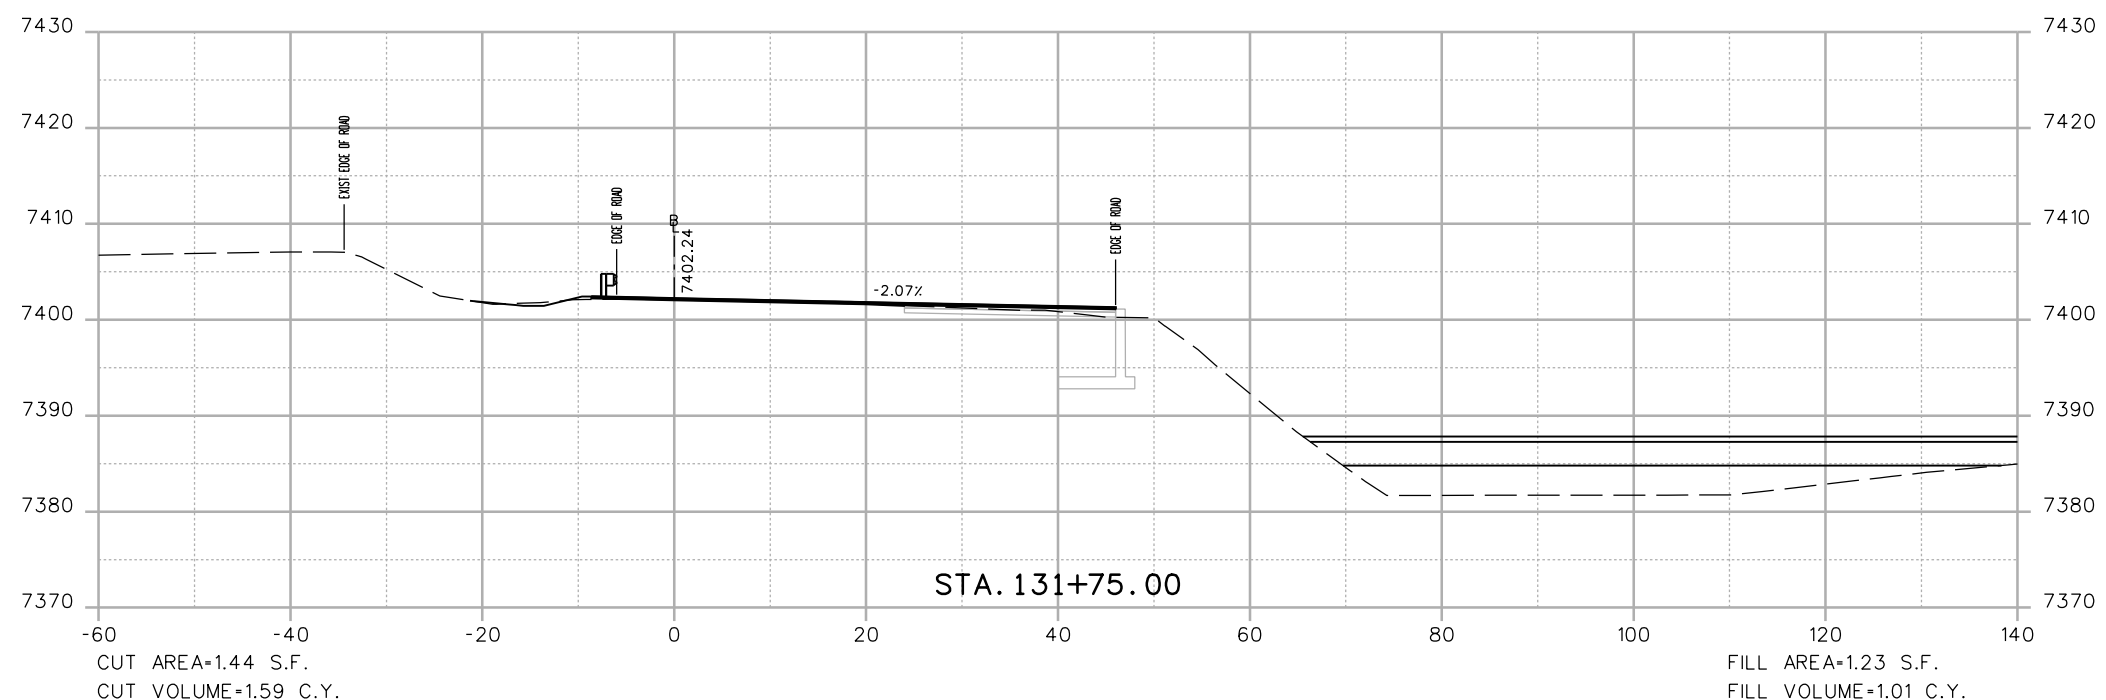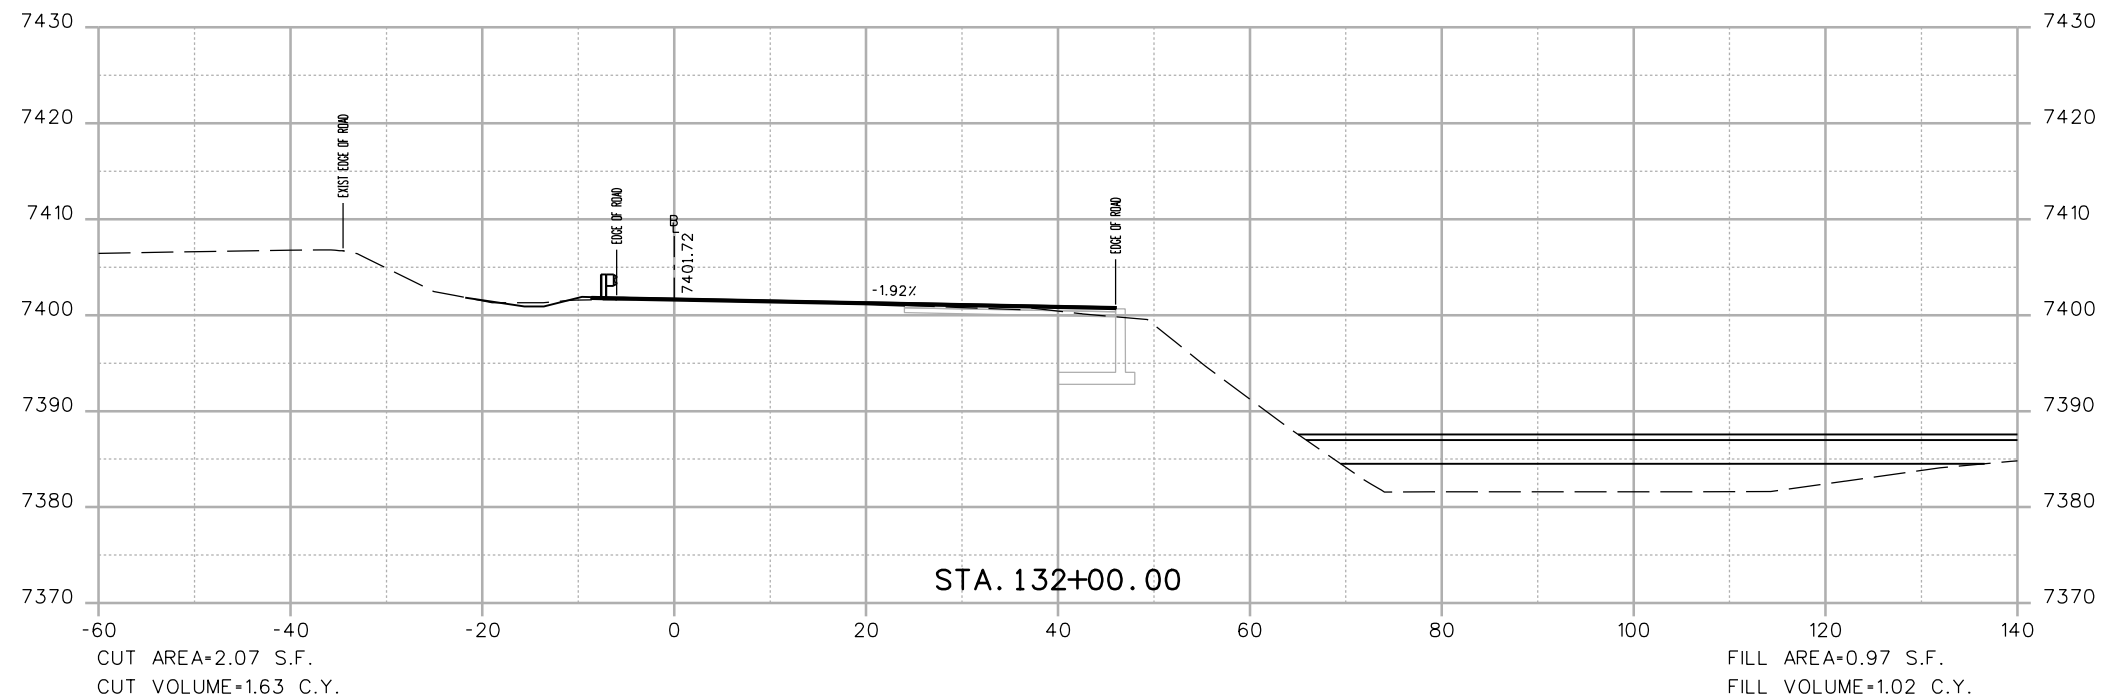17543 1:37:19 PM c:\pw\_work\pbisjpw1\comon\dms41662\18832DES\_CP2\_I-70\_EB\_X-Sect.dgn





Print Date: 3/7/2013		<b>Sheet Revisions</b>	
File Name: 18832DES_CP2_I-70_EB_X-Sect.dgn		Date:	Comments:
Horiz. Scale: 1:20      Vert. Scale: As Noted			
Unit Information      Unit Leader Initials			
4601 DTC Boulevard, Suite 700 Denver, CO 80237 Phone: (303) 221-7275    Fax: (303) 221-7276			

<b>Colorado Department of Transportation</b>		
425 A Corporate Circle Golden, CO 80401 Phone: 720-497-6905    FAX: 720-497-6901		
<b>Region 1</b>	<b>CRC</b>	

<b>As Constructed</b>	<b>EASTBOUND I-70 CROSS SECTIONS</b>		<b>Project No./Code</b>
No Revisions:			IM 0703-391
Revised:	Designer: EJM	Structure Numbers	19036
Void:	Detailer: EJM	Subset Sheets: -- of --	Sheet Number 30


<b>As Constructed</b>		<b>EASTBOUND I-70 CROSS SECTIONS</b>		<b>Project No./Code</b>
No Revisions:				IM 0703-391
Revised:	Designer: EJM	Structure Numbers		19036
Void:	Detailer: EJM	Subset Sheets: -- of --		Sheet Number 30

17543 1:37:21 PM c:\pw\_work\work\pbb\pww\common\dms41662\18832DES\_CP2\_I-70\_EB\_X-Sect.dgn

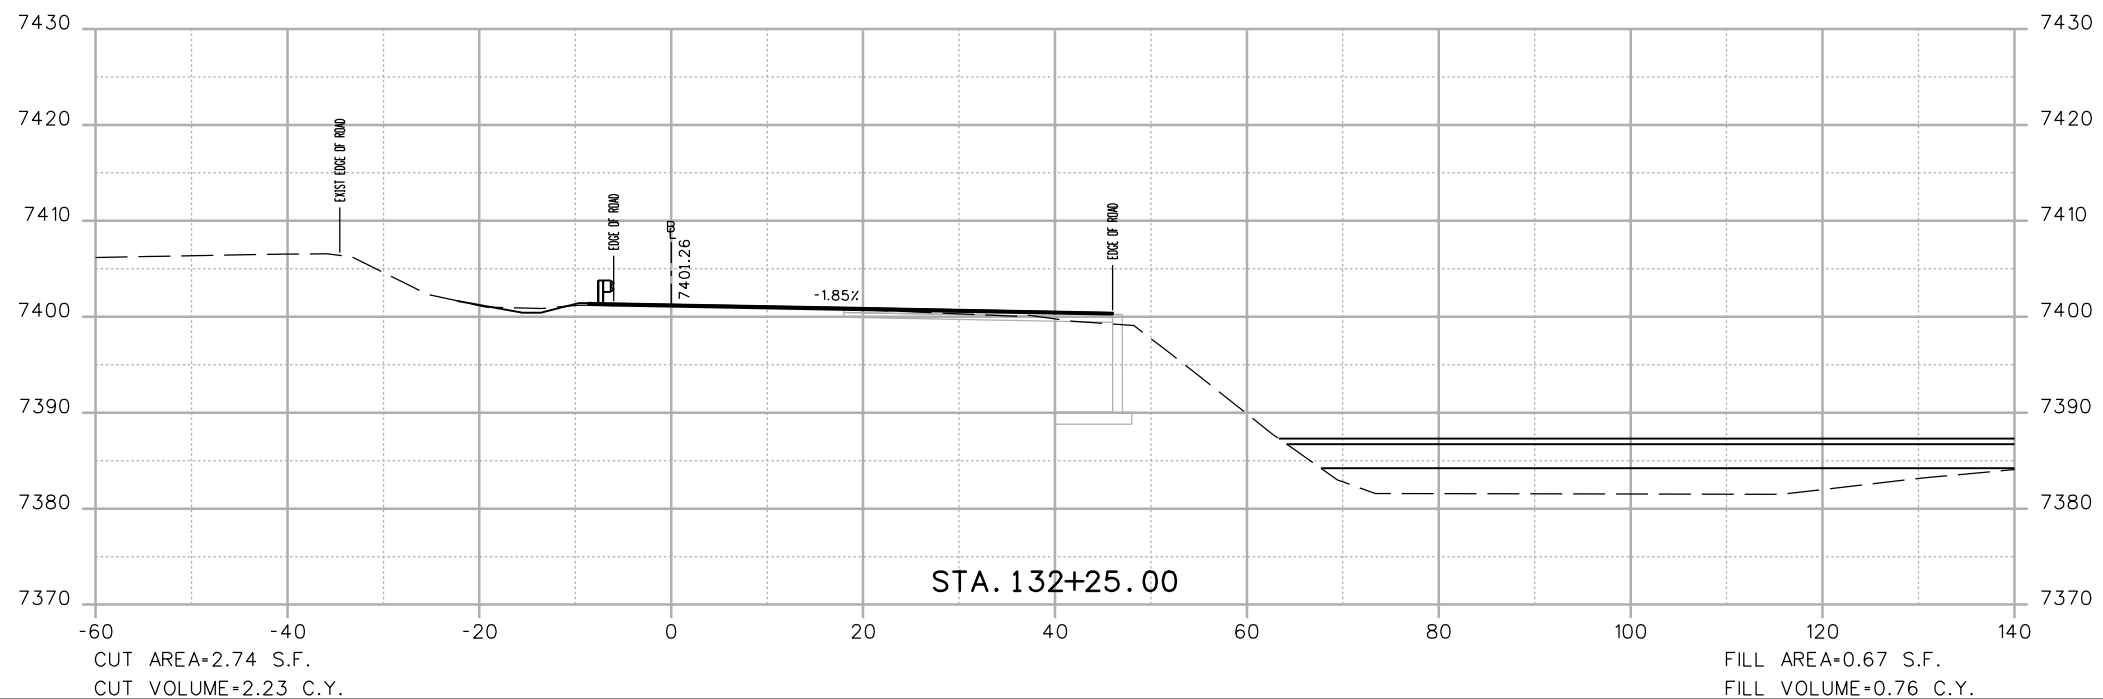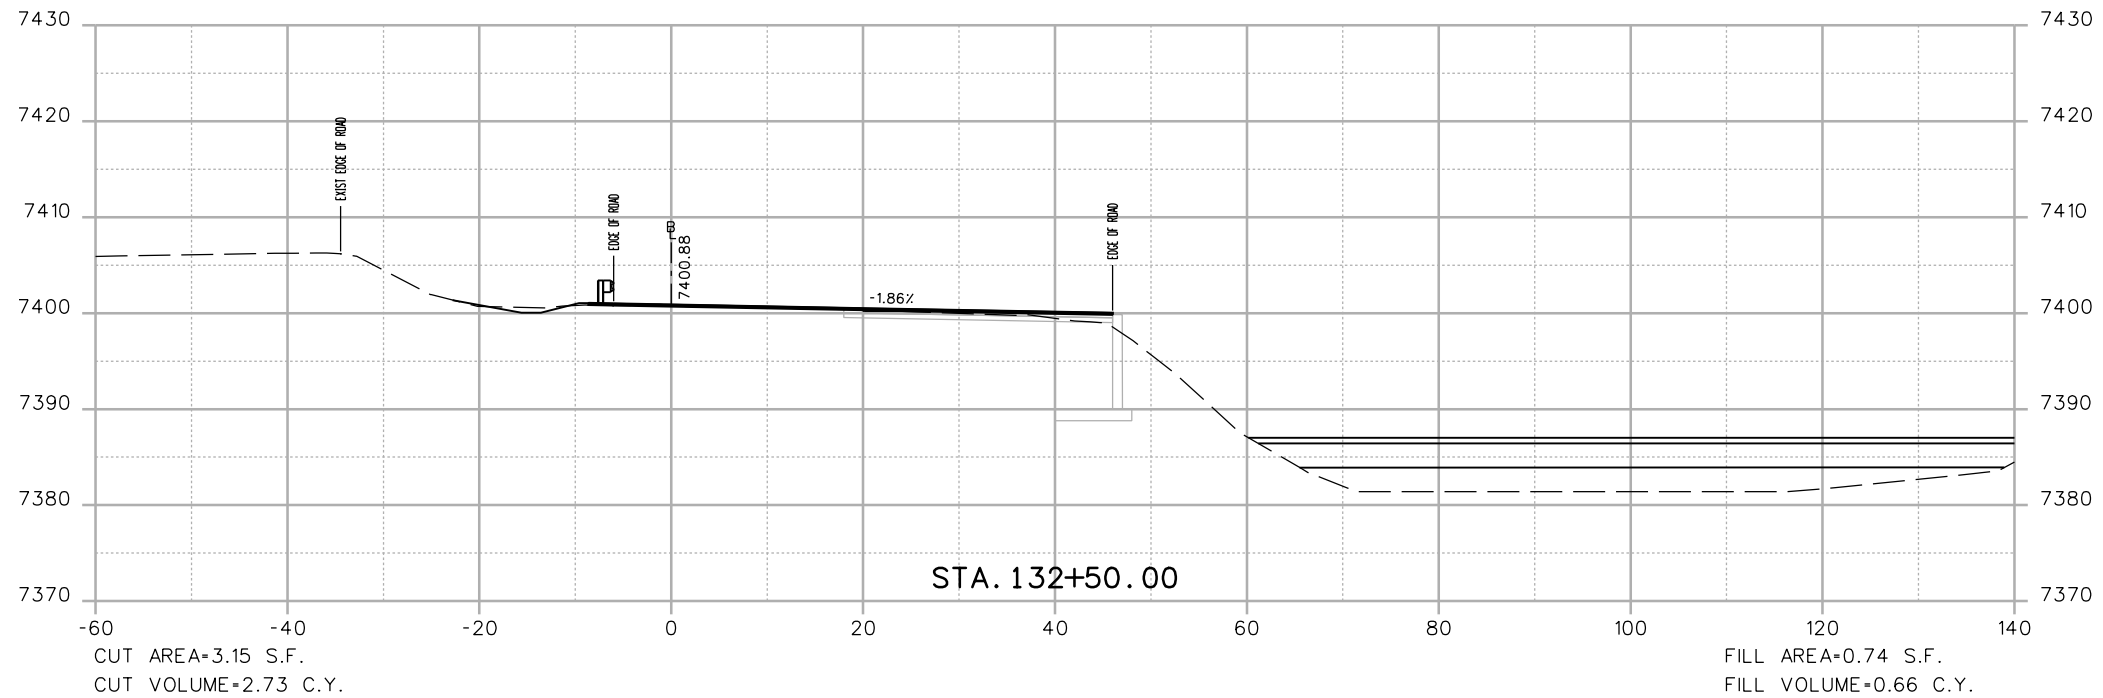

Print Date: 3/7/2013	
File Name: 18832DES_CP2_I-70_EB_X-Sect.dgn	
Horiz. Scale: 1:20	Vert. Scale: As Noted
Unit Information	Unit Leader Initials
<b>ATKINS</b>	4601 DTC Boulevard, Suite 700 Denver, CO 80237 Phone: (303) 221-7275 Fax: (303) 221-7276

Sheet Revisions		
Date:	Comments	Init.



Colorado Department of Transportation  
  
 425 A Corporate Circle  
 Golden, CO 80401  
 Phone: 720-497-6905 FAX: 720-497-6901  
 Region 1 CRC

<b>As Constructed</b>
No Revisions:
Revised:
Void:

<b>EASTBOUND I-70 CROSS SECTIONS</b>			
Designer:	EJM	Structure Numbers	
Detailer:	EJM		
Sheet Subset:	XSECTION	Subset Sheets:	-- of --

<b>Project No./Code</b>
IM 0703-391
19036
Sheet Number 31

17543 1:37:23 PM c:\pwwork\pwwork\common\dms41662\18832DES\_CP2\_I-70\_EB\_X-Sect.dgn

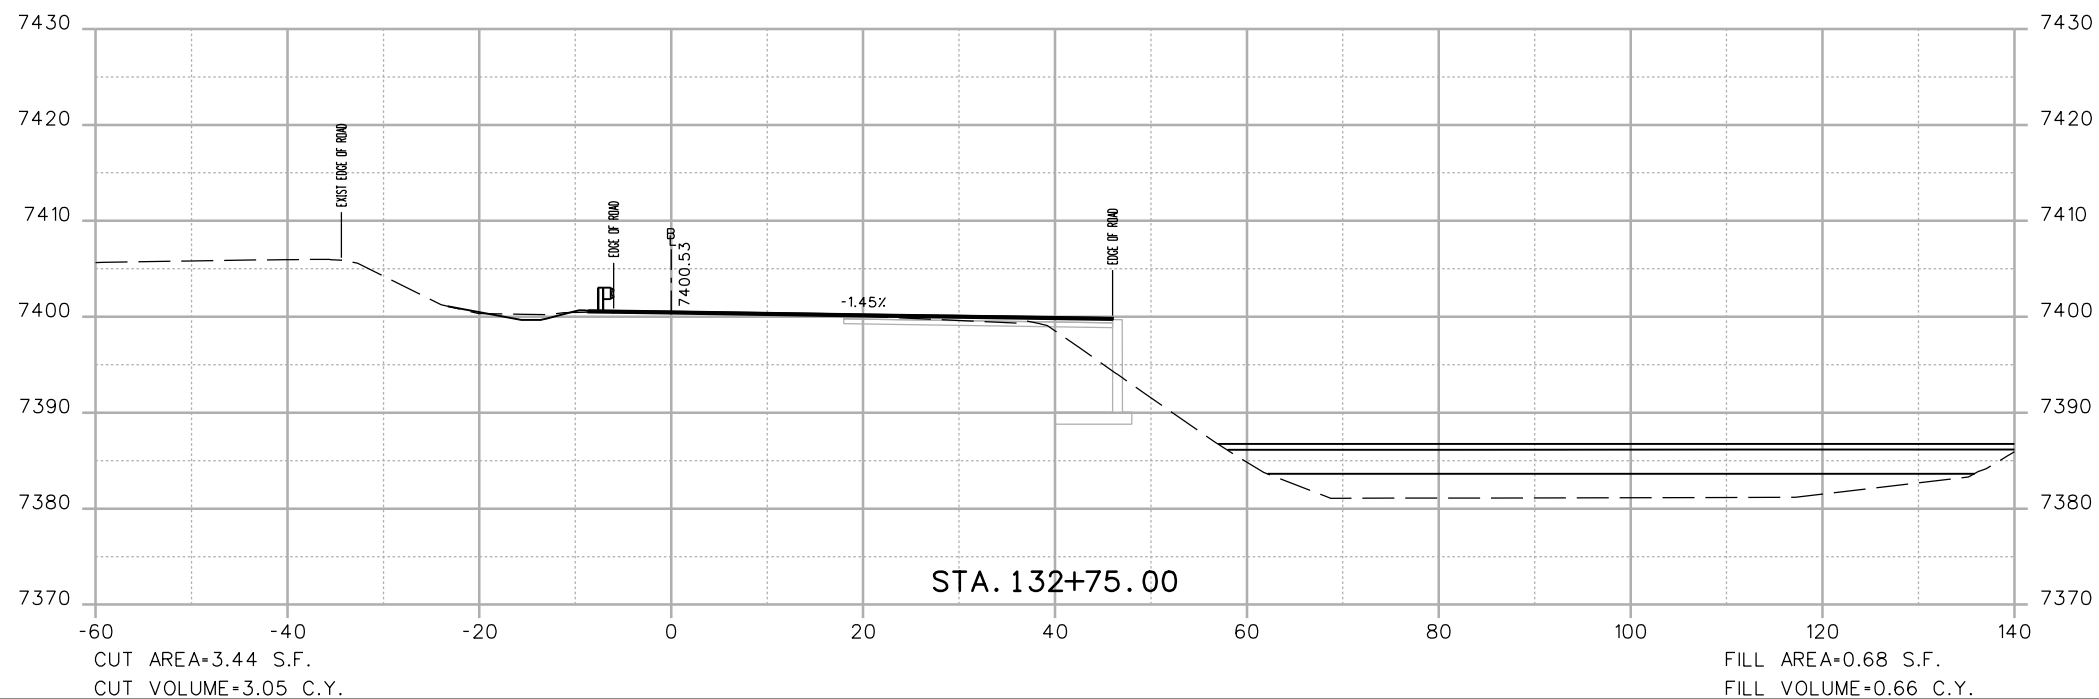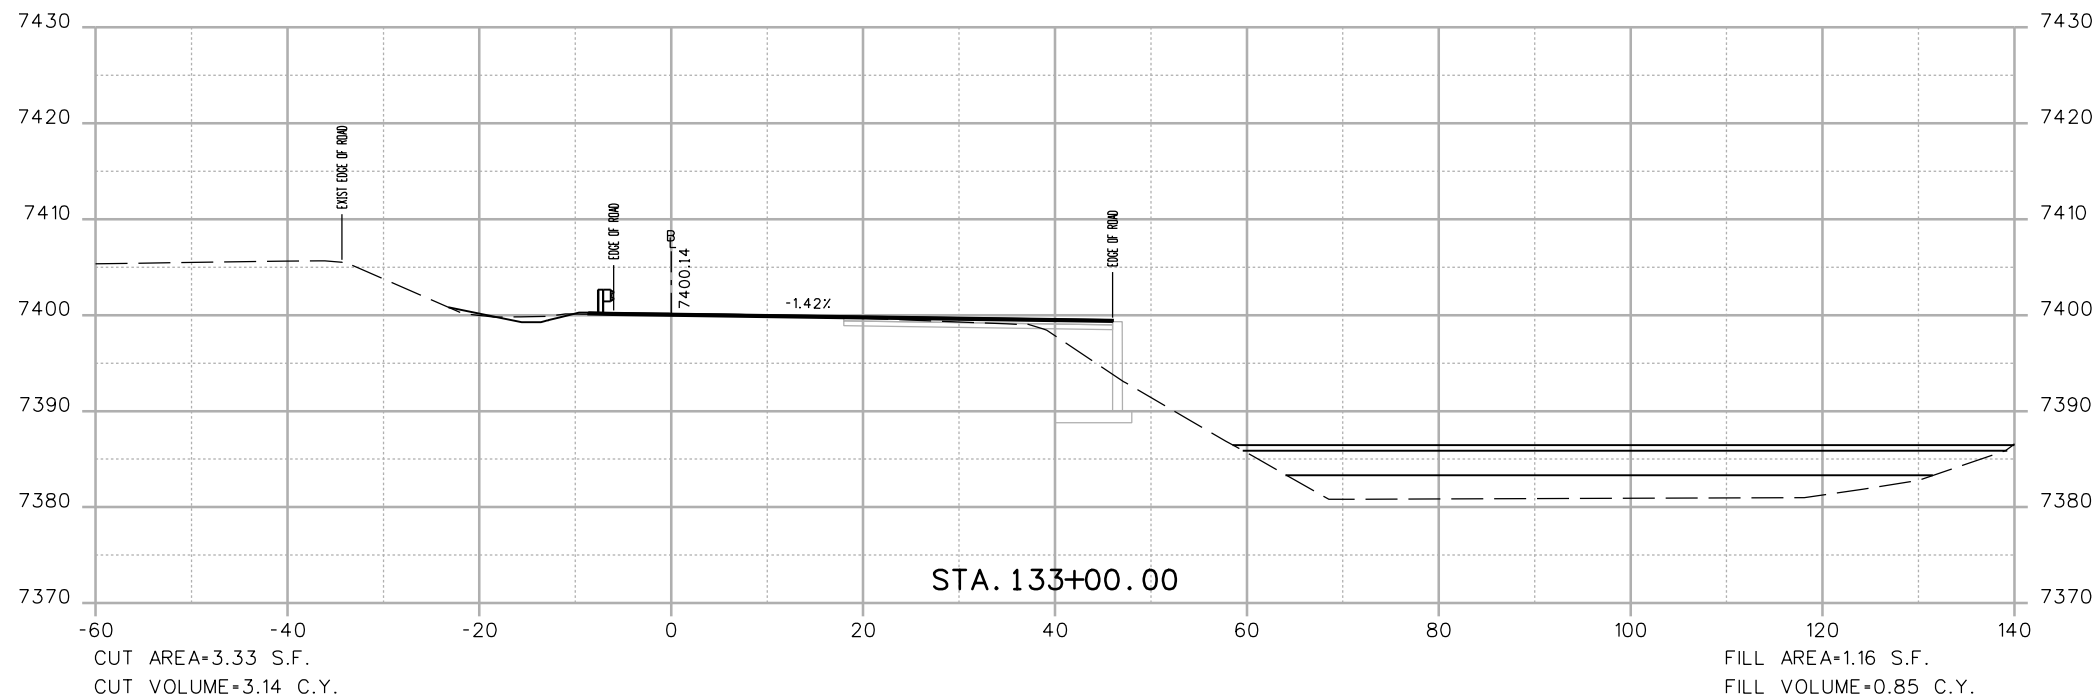

Print Date: 3/7/2013	
File Name: 18832DES_CP2_I-70_EB_X-Sect.dgn	
Horiz. Scale: 1:20	Vert. Scale: As Noted
Unit Information	Unit Leader Initials
<b>ATKINS</b>	4601 DTC Boulevard, Suite 700 Denver, CO 80237 Phone: (303) 221-7275 Fax: (303) 221-7276

Sheet Revisions		
Date:	Comments	Init.



Colorado Department of Transportation  
  
 425 A Corporate Circle  
 Golden, CO 80401  
 Phone: 720-497-6905 FAX: 720-497-6901  
**Region 1** **CRC**

<b>As Constructed</b>
No Revisions:
Revised:
Void:

<b>EASTBOUND I-70 CROSS SECTIONS</b>			
Designer:	EJM	Structure Numbers	
Detailer:	EJM	Subset Sheets:	-- of --
Sheet Subset:	XSECTION		

<b>Project No./Code</b>
IM 0703-391
19036
Sheet Number <b>32</b>

17543 1:37:26 PM c:\pw\_work\posipw1\common\dms41662\18832DES\_CP2\_I-70\_EB\_X-Sect.dgn

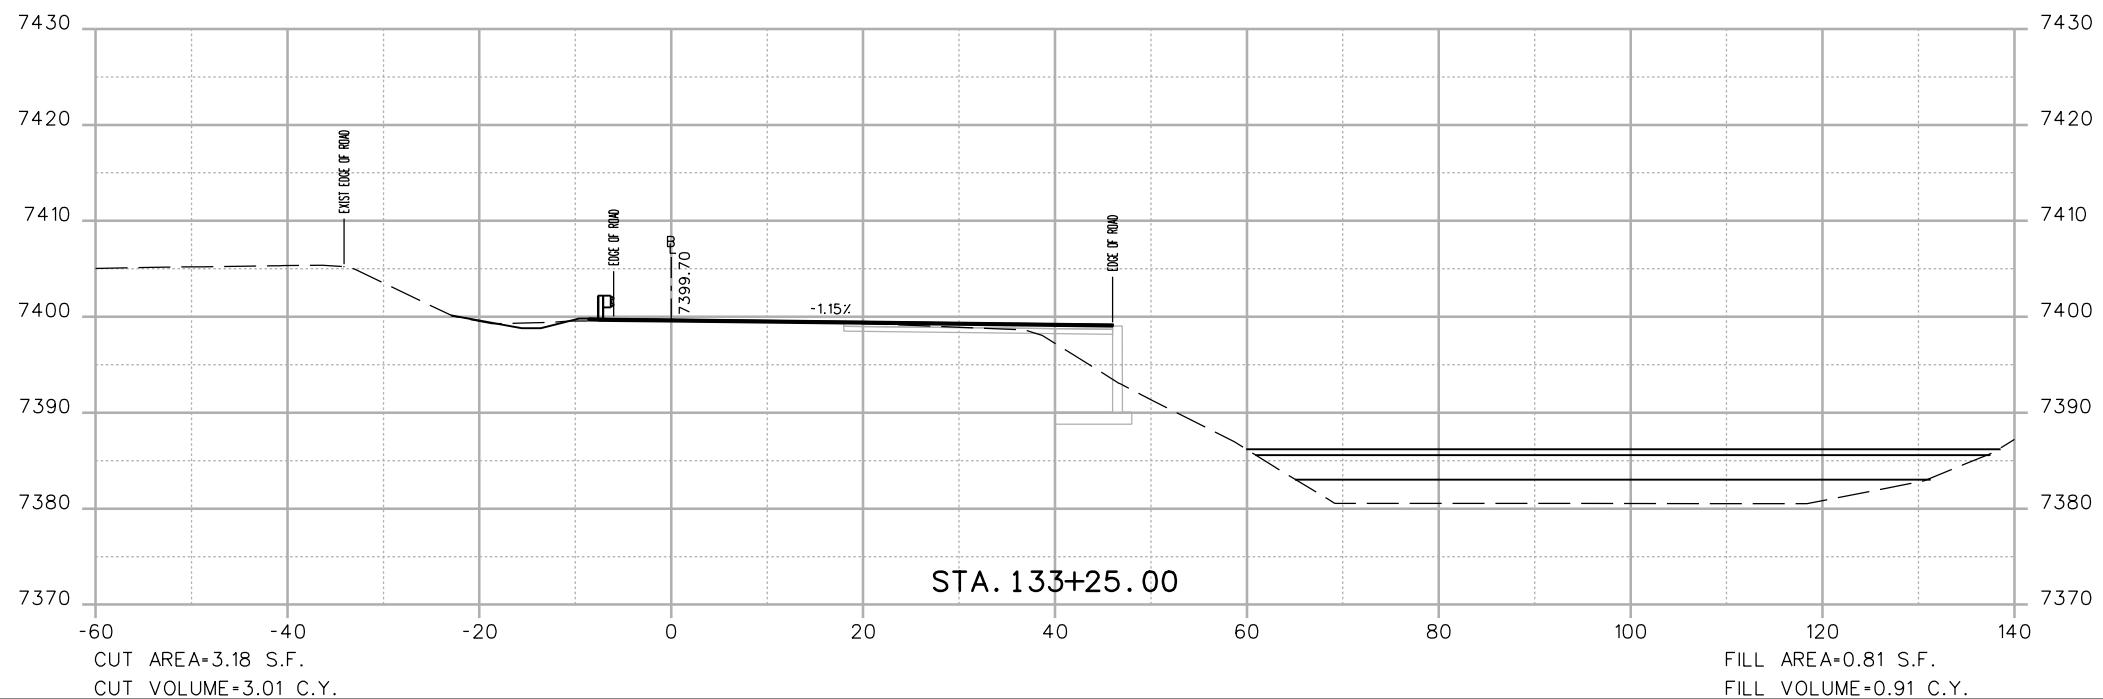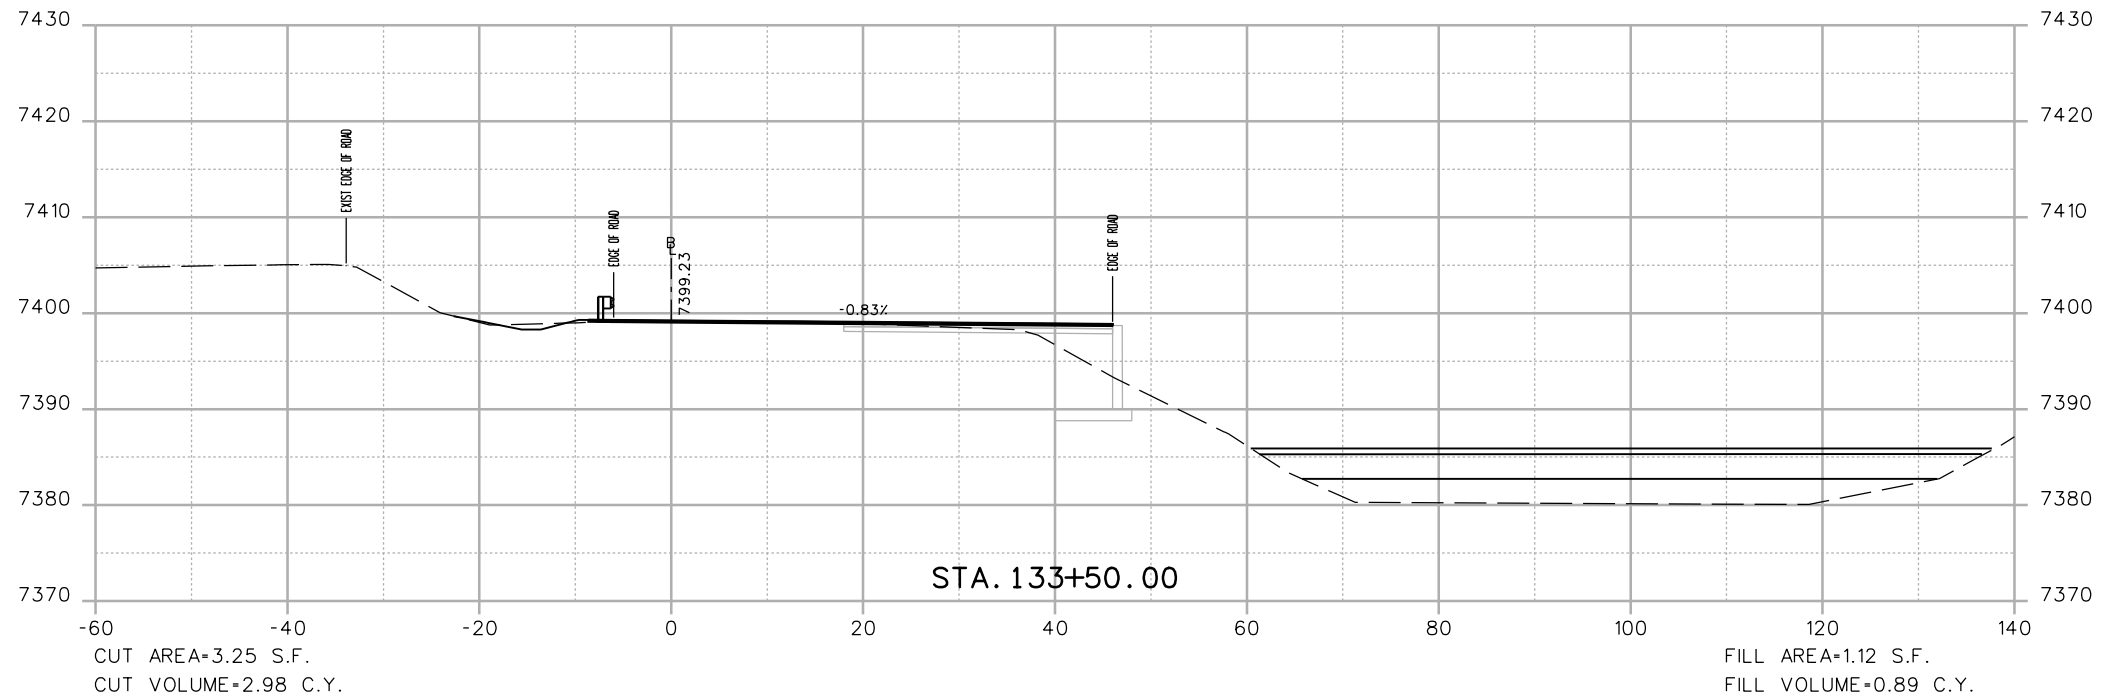

Print Date: 3/7/2013

File Name: 18832DES\_CP2\_I-70\_EB\_X-Sect.dgn

Horiz. Scale: 1:20      Vert. Scale: As Noted

Unit Information      Unit Leader Initials



4601 DTC Boulevard, Suite 700  
Denver, CO 80237  
Phone: (303) 221-7275 Fax: (303) 221-7276



**Sheet Revisions**

Date:	Comments	Init.

Colorado Department of Transportation



425 A Corporate Circle  
Golden, CO 80401  
Phone: 720-497-6905 FAX: 720-497-6901

Region 1

CRC

**As Constructed**

No Revisions:

Revised:

Void:

**EASTBOUND I-70  
CROSS SECTIONS**

Designer: EJM  
Detailer: EJM  
Sheet Subset: XSECTION

Structure Numbers  
Subset Sheets: -- of --



**Project No./Code**

IM 0703-391

19036

Sheet Number 33

17543 1:37:28 PM c:\pw\_work\pwsipw1\common\dms41662\18832DES\_CP2\_I-70\_EB\_X-Sect.dgn

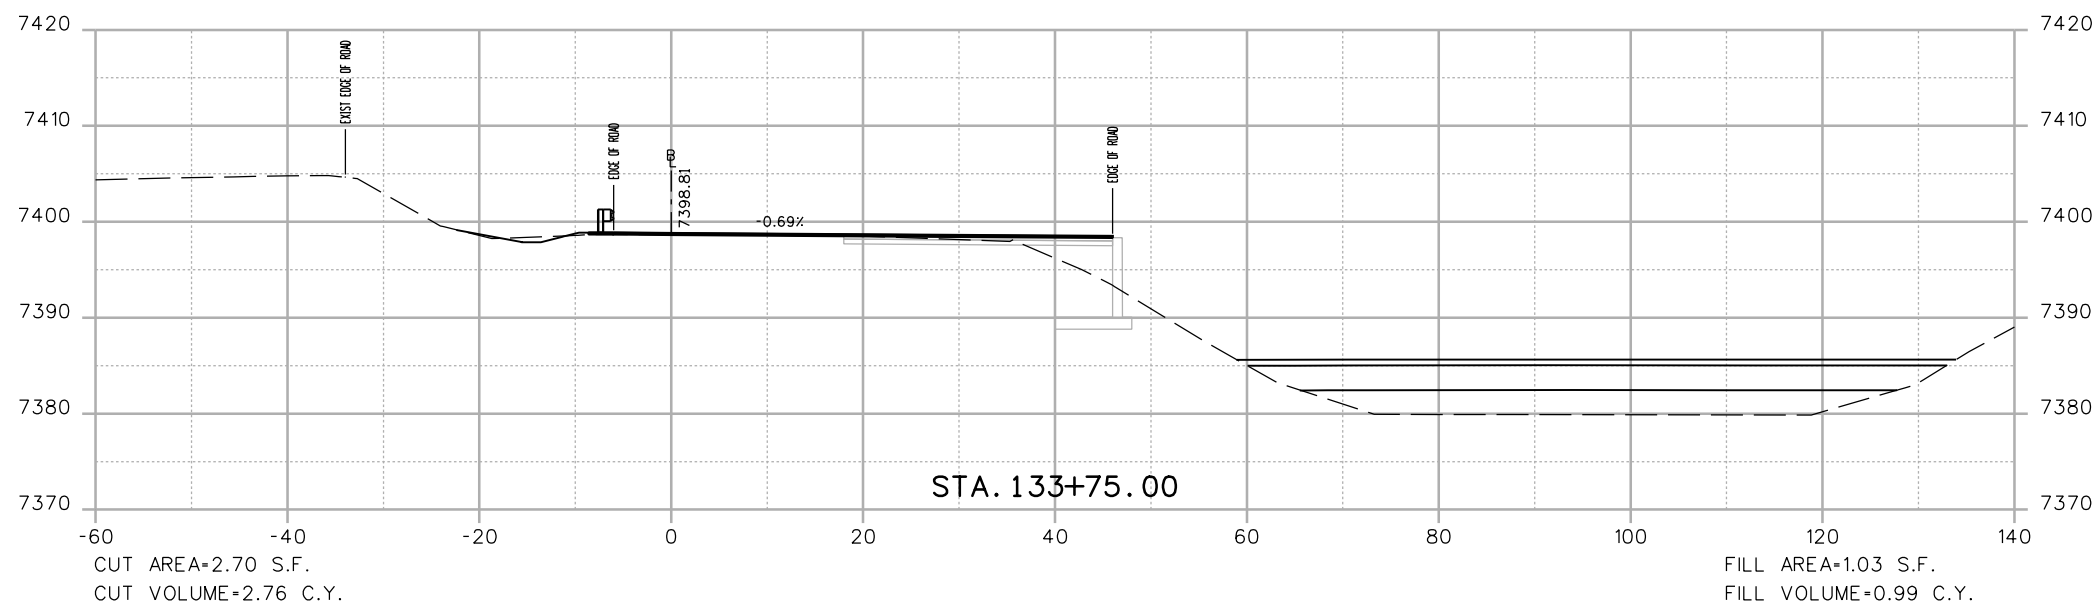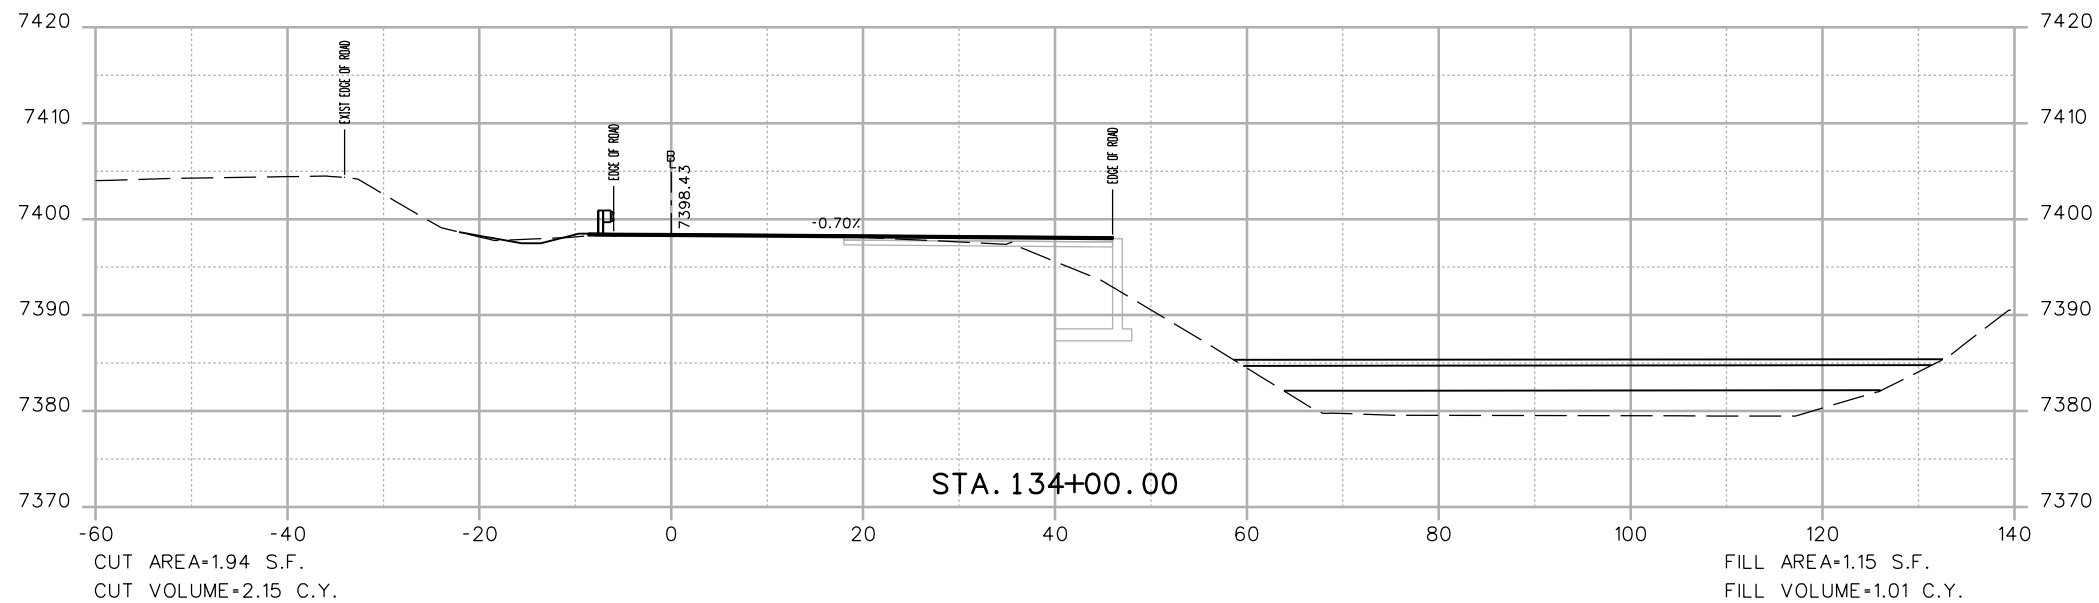

Print Date: 3/7/2013

File Name: 18832DES\_CP2\_I-70\_EB\_X-Sect.dgn

Horiz. Scale: 1:20 Vert. Scale: As Noted

Unit Information Unit Leader Initials



4601 DTC Boulevard, Suite 700  
Denver, CO 80237  
Phone: (303) 221-7275 Fax: (303) 221-7276



Sheet Revisions

Date:	Comments	Init.

Colorado Department of Transportation



425 A Corporate Circle  
Golden, CO 80401  
Phone: 720-497-6905 FAX: 720-497-6901

Region 1

CRC

As Constructed

No Revisions:

Revised:

Void:

EASTBOUND I-70  
CROSS SECTIONS

Designer:	EJM	Structure Numbers	
Detailer:	EJM	Subset Sheets:	-- of --
Sheet Subset:	XSECTION		



Project No./Code

IM 0703-391

19036

Sheet Number 34

17543 1:37:30 PM c:\pw\_work\pwp\work\18832DES\_CP2\_I-70 EB\_X-Sect.dgn

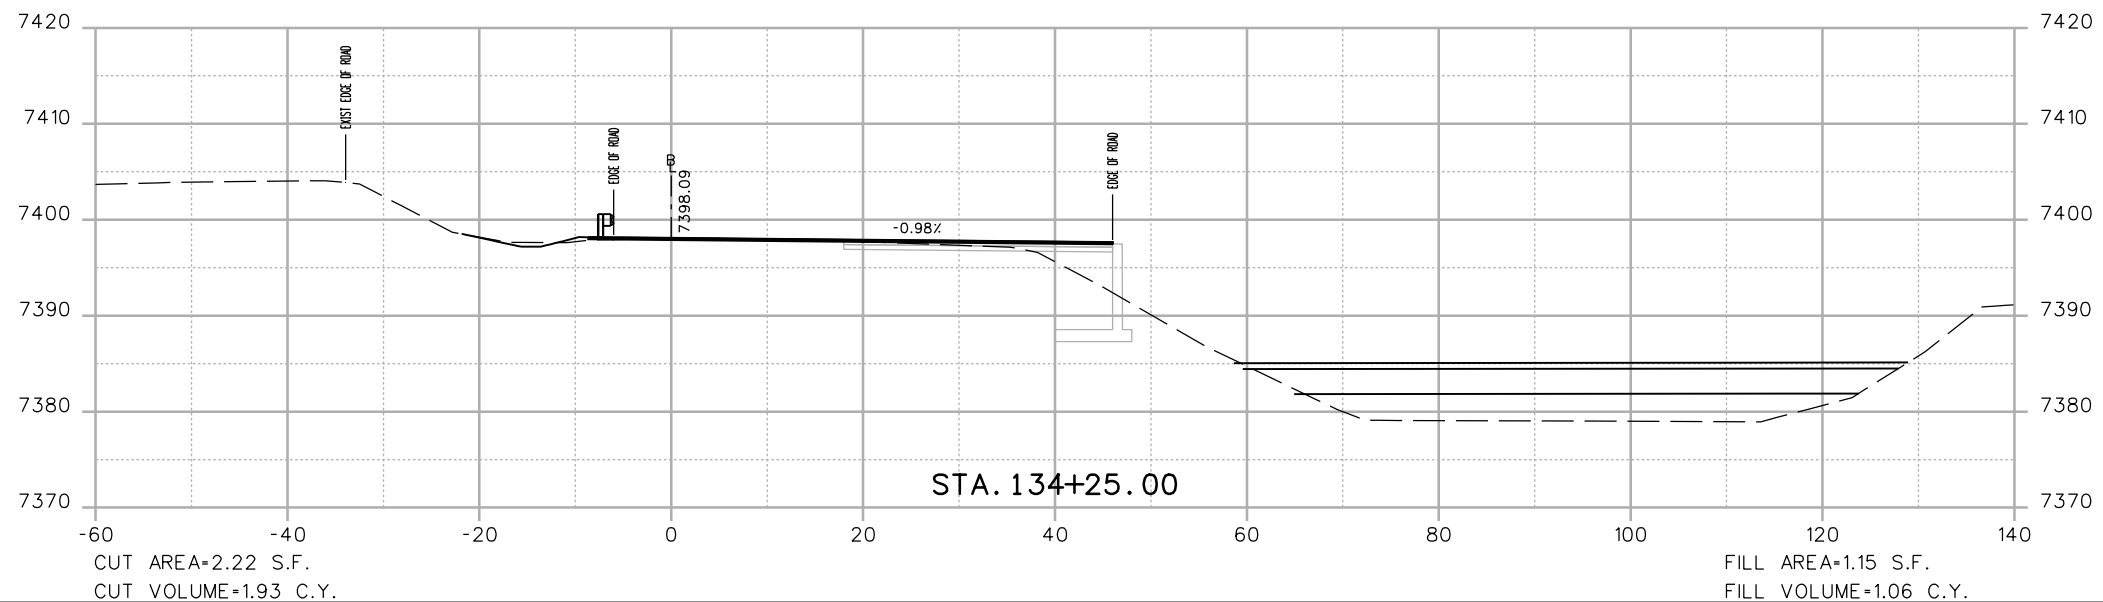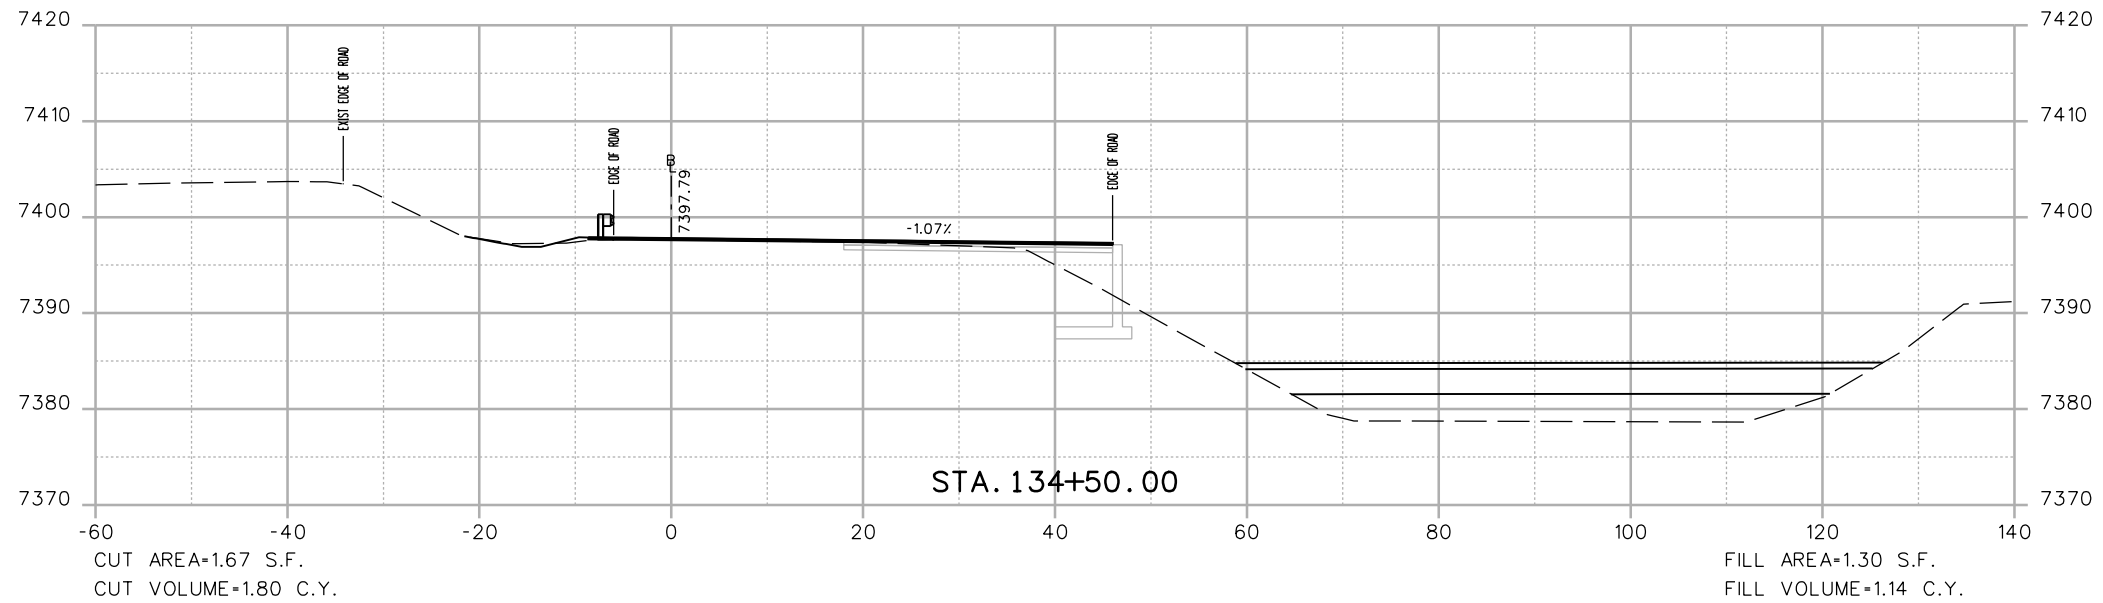

Print Date: 3/7/2013	
File Name: 18832DES_CP2_I-70 EB_X-Sect.dgn	
Horiz. Scale: 1:20	Vert. Scale: As Noted
Unit Information	Unit Leader Initials
<b>ATKINS</b>	4601 DTC Boulevard, Suite 700 Denver, CO 80237 Phone: (303) 221-7275 Fax: (303) 221-7276

Sheet Revisions		
Date:	Comments	Init.



Colorado Department of Transportation  
  
 425 A Corporate Circle  
 Golden, CO 80401  
 Phone: 720-497-6905 FAX: 720-497-6901  
 Region 1 CRC

<b>As Constructed</b>
No Revisions:
Revised:
Void:

<b>EASTBOUND I-70 CROSS SECTIONS</b>		
Designer:	EJM	Structure Numbers
Detailer:	EJM	
Sheet Subset: XSECTION	Subset Sheets: -- of --	

<b>Project No./Code</b>
IM 0703-391
19036
Sheet Number <b>35</b>

17543 1:37:32 PM c:\pw\_work\pwsipw1\common\dms41662\18832DES\_CP2\_I-70\_EB\_X-Sect.dgn

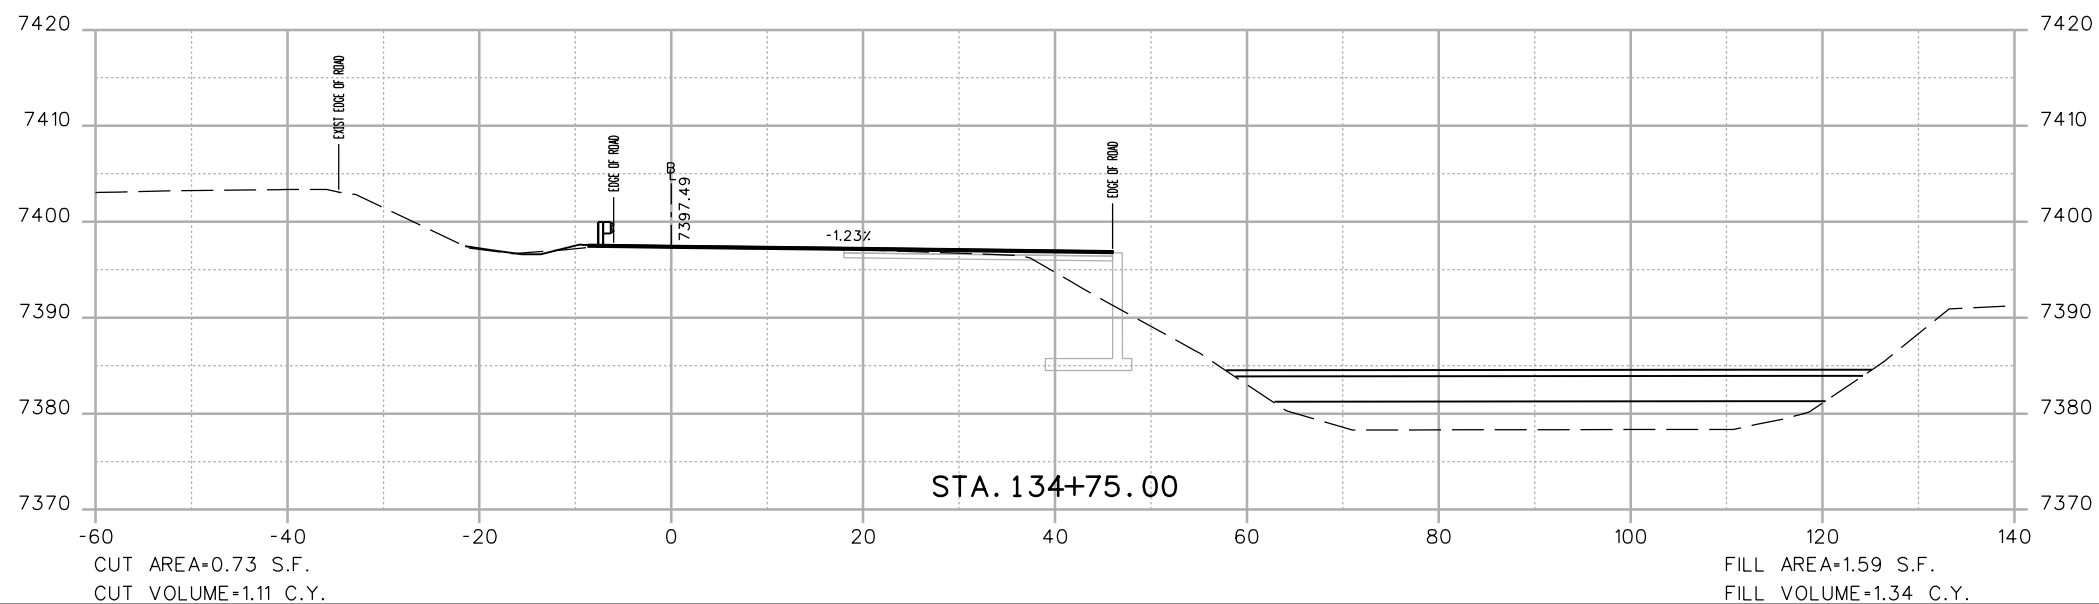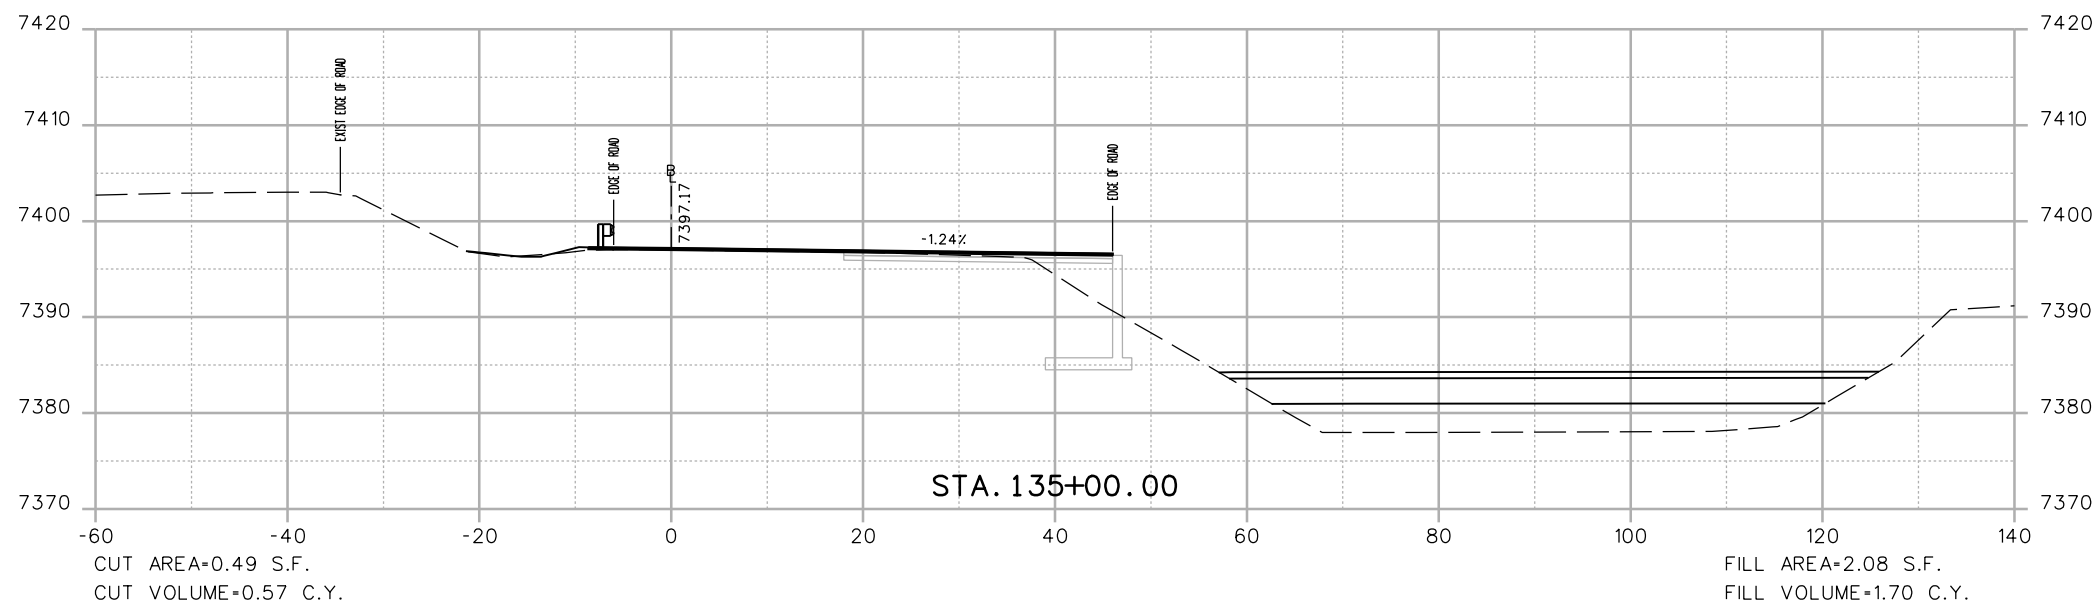

Print Date: 3/7/2013

File Name: 18832DES\_CP2\_I-70\_EB\_X-Sect.dgn  
 Horiz. Scale: 1:20 Vert. Scale: As Noted

Unit Information Unit Leader Initials

**ATKINS** 4601 DTC Boulevard, Suite 700  
 Denver, CO 80237  
 Phone: (303) 221-7275 Fax: (303) 221-7276

0000

Sheet Revisions

Date:	Comments	Init.

Colorado Department of Transportation



425 A Corporate Circle  
 Golden, CO 80401  
 Phone: 720-497-6905 FAX: 720-497-6901

Region 1

CRC

As Constructed

No Revisions:

Revised:

Void:

EASTBOUND I-70  
 CROSS SECTIONS

Designer: EJM  
 Detailer: EJM  
 Sheet Subset: XSECTION

Structure Numbers  
 Subset Sheets: -- of --

Project No./Code



IM 0703-391

19036

Sheet Number 36



17543 1:37:34 PM c:\pw\_work\pwsipw\common\dms41662\18832DES\_CP2\_I-70\_EB\_X-Sect.dgn

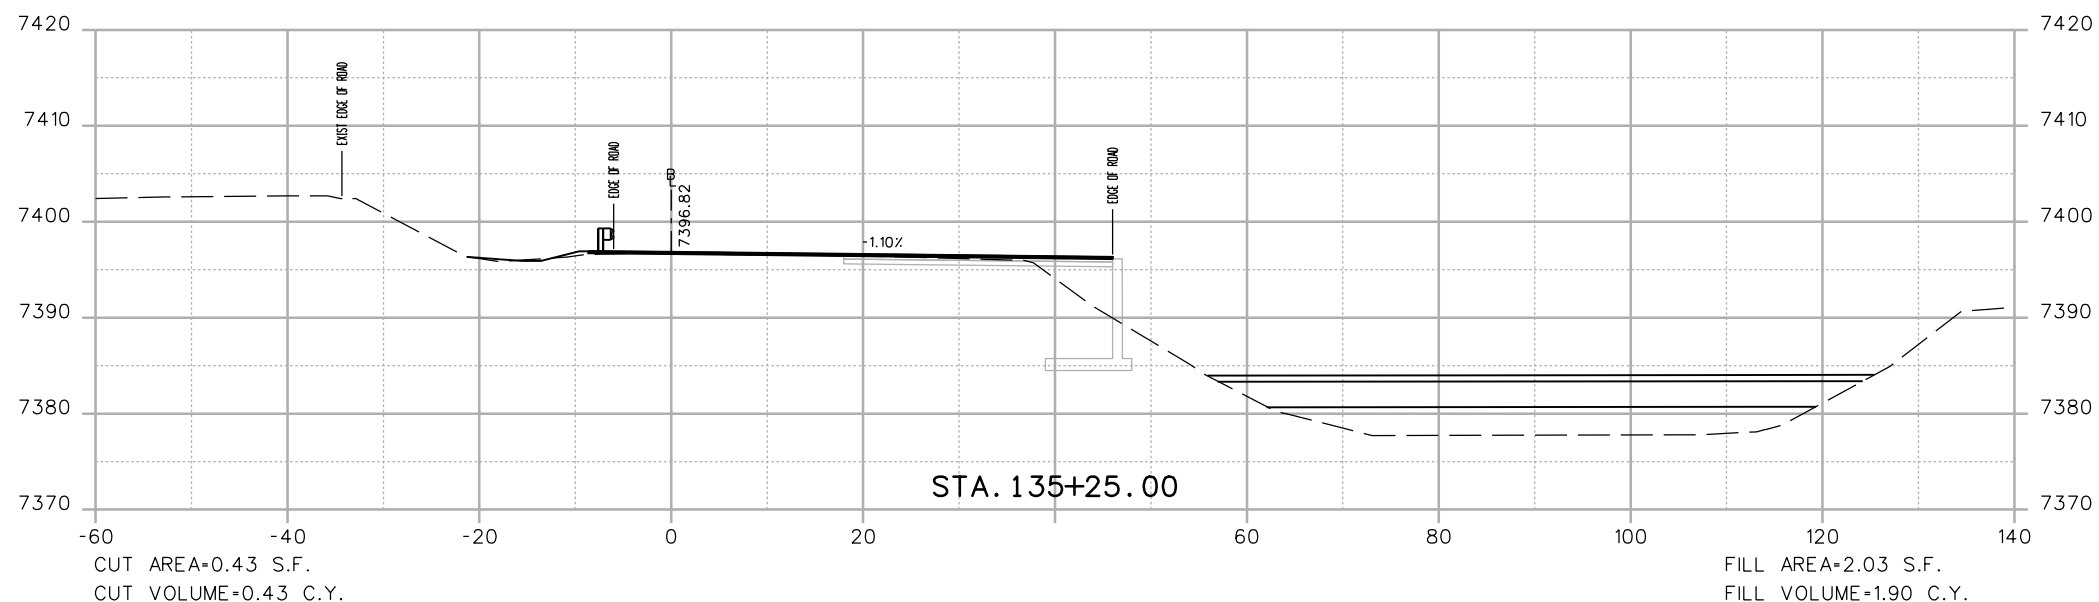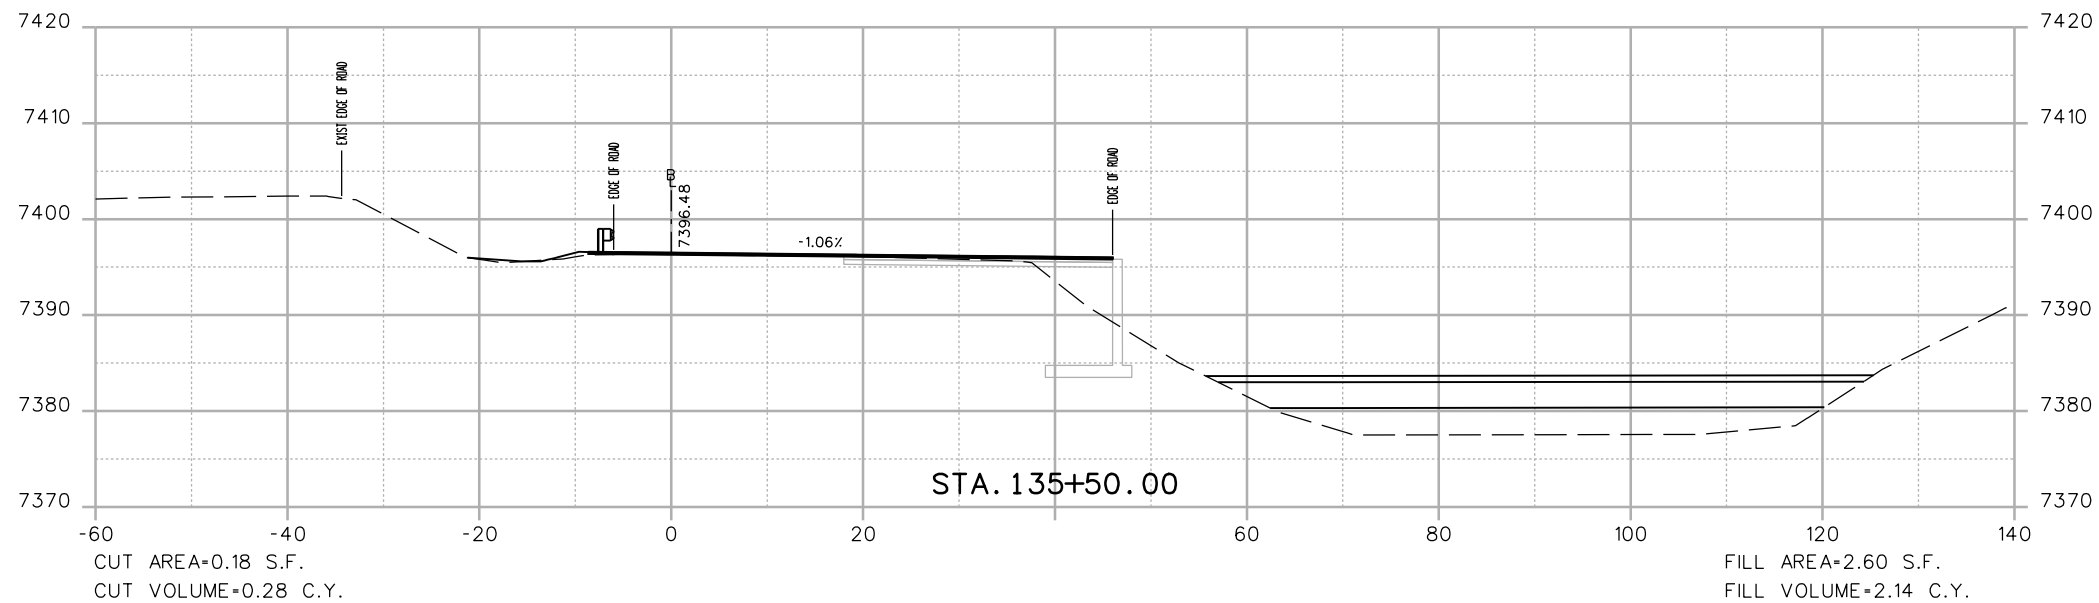

Print Date: 3/7/2013	
File Name: 18832DES_CP2_I-70_EB_X-Sect.dgn	
Horiz. Scale: 1:20	Vert. Scale: As Noted
Unit Information	Unit Leader Initials
<b>ATKINS</b>	4601 DTC Boulevard, Suite 700 Denver, CO 80237 Phone: (303) 221-7275 Fax: (303) 221-7276

Sheet Revisions		
Date:	Comments	Init.



Colorado Department of Transportation  
  
 425 A Corporate Circle  
 Golden, CO 80401  
 Phone: 720-497-6905 FAX: 720-497-6901  
**Region 1** **CRC**

<b>As Constructed</b>
No Revisions:
Revised:
Void:

<b>EASTBOUND I-70 CROSS SECTIONS</b>			
Designer:	EJM	Structure Numbers	
Detailer:	EJM	Subset Sheets:	-- of --
Sheet Subset:	XSECTION		



<b>Project No./Code</b>
IM 0703-391
19036
Sheet Number <b>37</b>

17543 1:37:36 PM c:\pw\_work\posipw1\common\dms41662\18832DES\_CP2\_I-70\_EB\_X-Sect.dgn

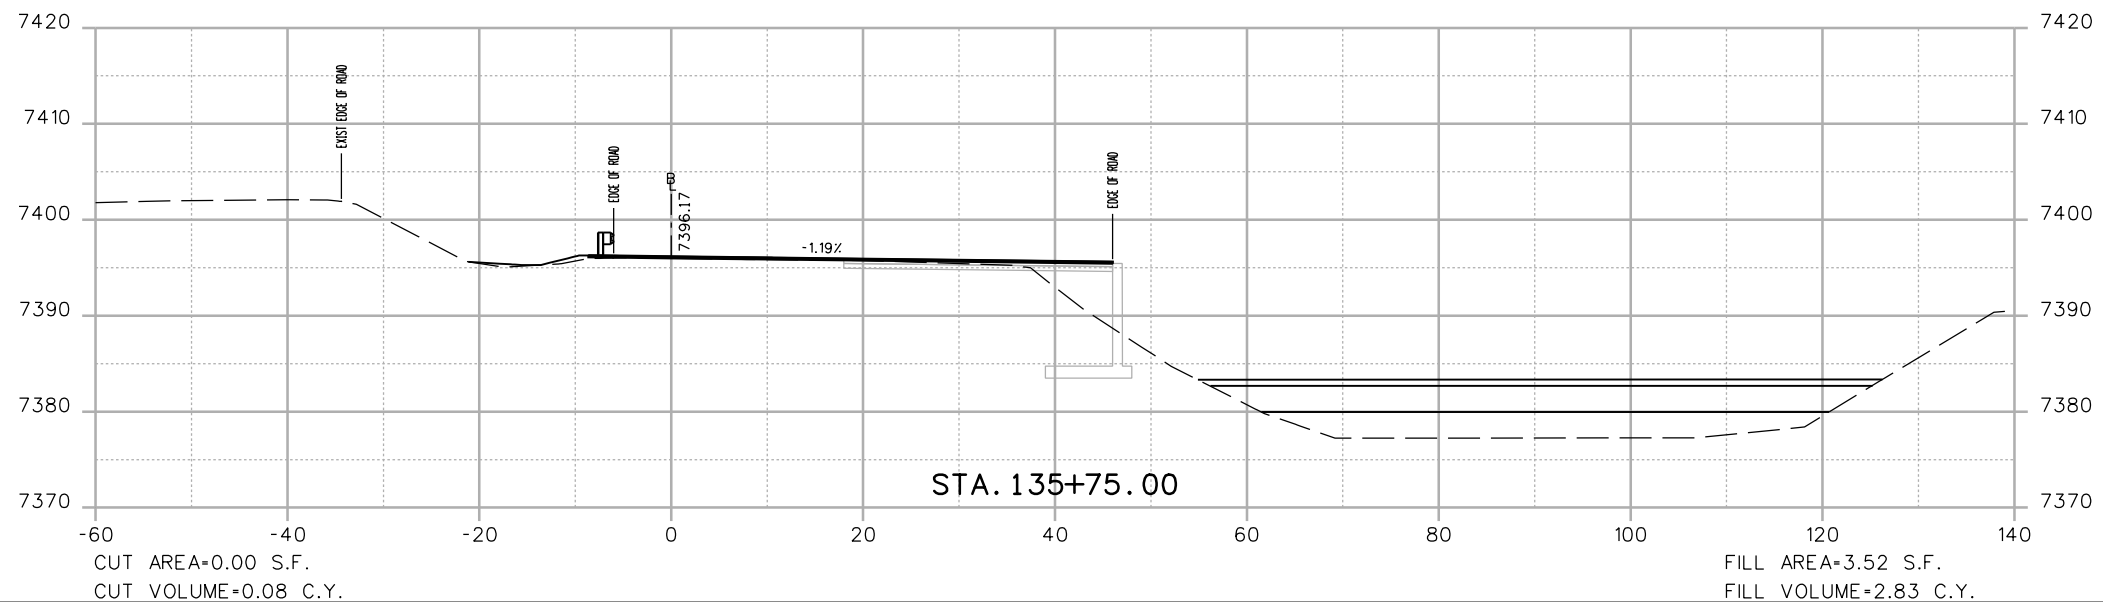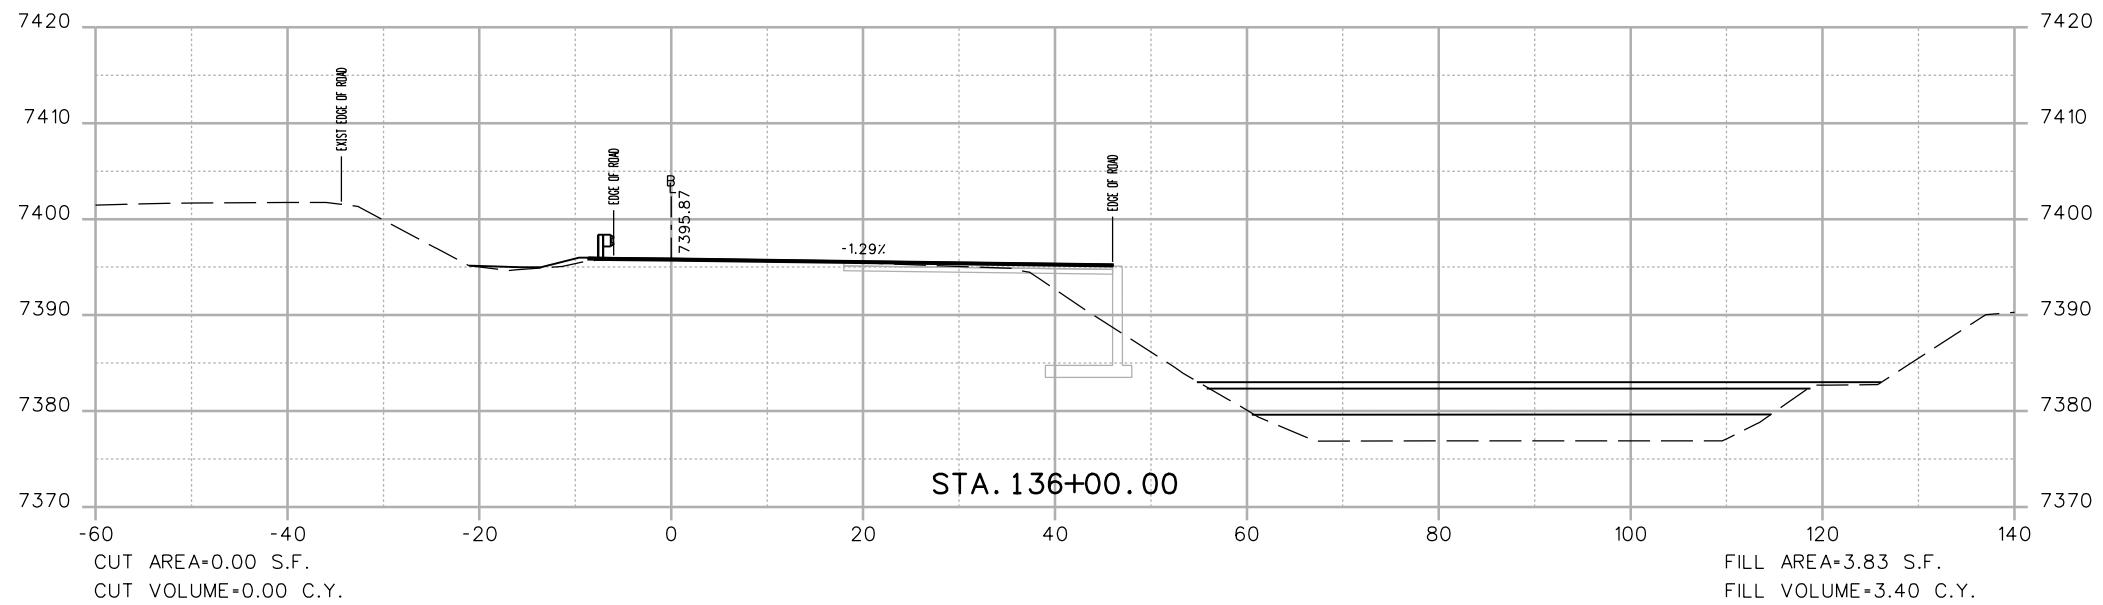

Print Date: 3/7/2013		<b>Sheet Revisions</b>			<p>Colorado Department of Transportation 425 A Corporate Circle Golden, CO 80401 Phone: 720-497-6905 FAX: 720-497-6901 Region 1</p>	<p><b>As Constructed</b></p> <p>No Revisions:</p> <p>Revised:</p> <p>Void:</p>	<p><b>EASTBOUND I-70 CROSS SECTIONS</b></p>			Project No./Code	
File Name: 18832DES_CP2_I-70_EB_X-Sect.dgn		Date:	Comments:	Init.						IM 0703-391	
Horiz. Scale: 1:20      Vert. Scale: As Noted							Designer: EJM	Structure Numbers	19036		
Unit Information      Unit Leader Initials							Detailer: EJM	Subset Sheets: -- of --	Sheet Number 38		
<p>4601 DTC Boulevard, Suite 700 Denver, CO 80237 Phone: (303) 221-7275 Fax: (303) 221-7276</p>				<p>Region 1</p>							

17543 1:37:39 PM c:\pw\_work\posipw1\common\dms41662\18832DES\_CP2\_I-70\_EB\_X-Sect.dgn

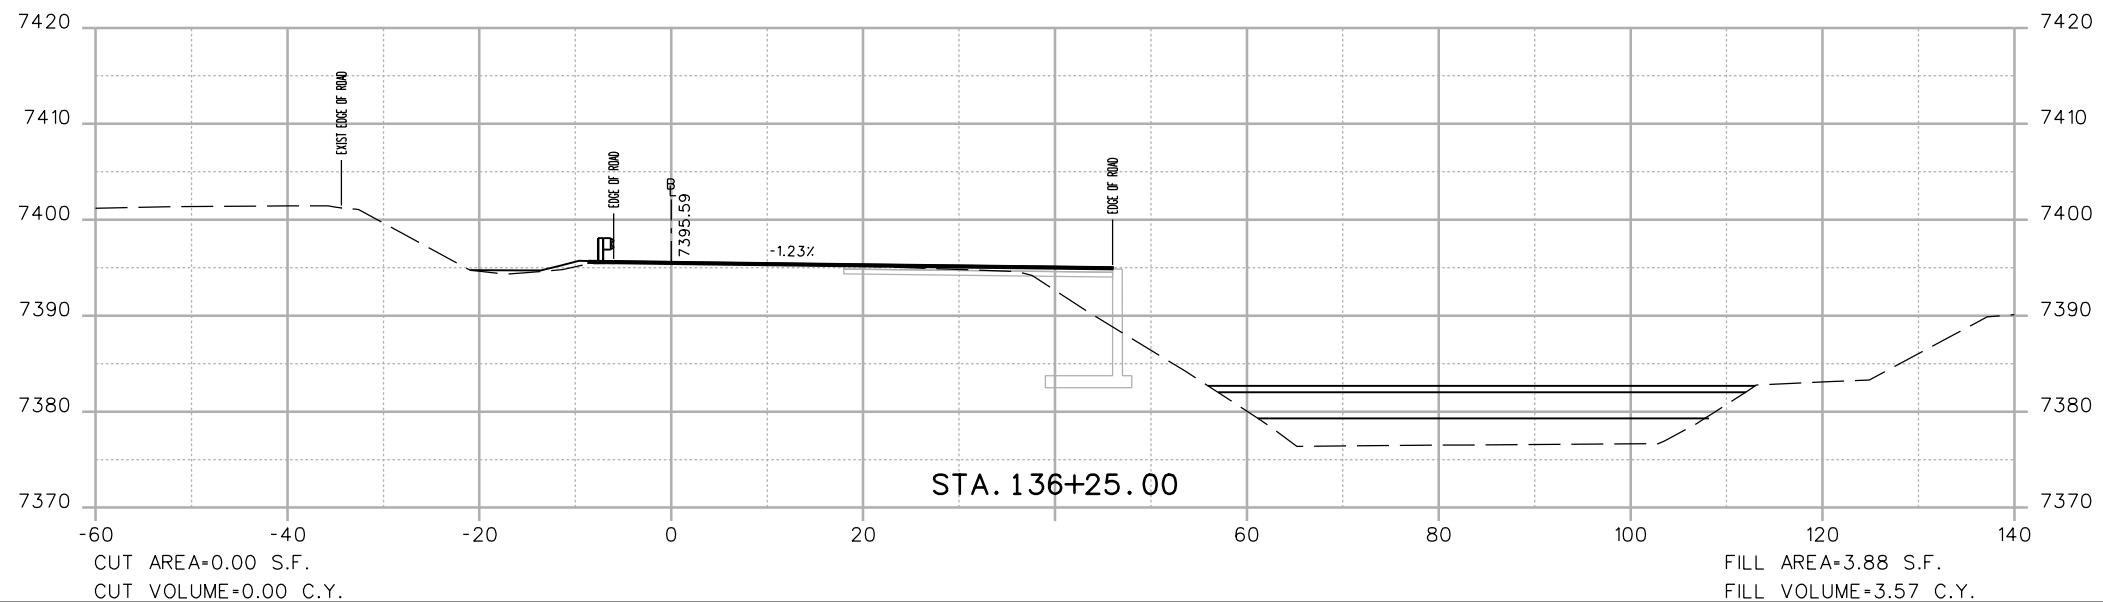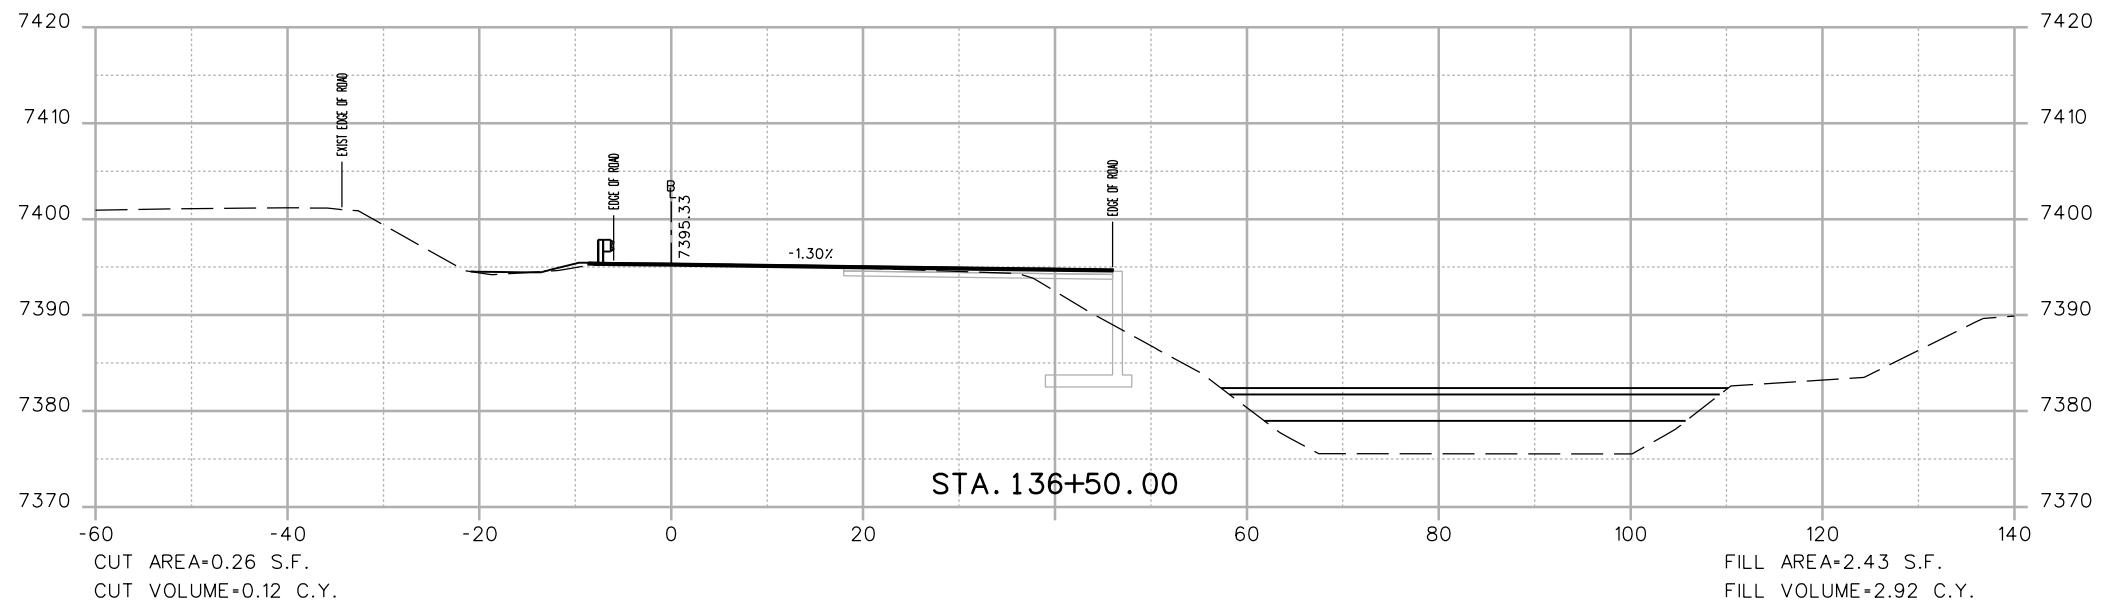

Print Date: 3/7/2013

File Name: 18832DES\_CP2\_I-70\_EB\_X-Sect.dgn  
 Horiz. Scale: 1:20      Vert. Scale: As Noted

Unit Information      Unit Leader Initials

**ATKINS**      4601 DTC Boulevard, Suite 700  
 Denver, CO 80237  
 Phone: (303) 221-7275      Fax: (303) 221-7276



**Sheet Revisions**

Date:	Comments	Init.

Colorado Department of Transportation



425 A Corporate Circle  
 Golden, CO 80401  
 Phone: 720-497-6905      FAX: 720-497-6901

Region 1

CRC

**As Constructed**

No Revisions:

Revised:

Void:

**EASTBOUND I-70  
 CROSS SECTIONS**

Designer: EJM      Structure Numbers  
 Detailer: EJM  
 Sheet Subset: XSECTION      Subset Sheets: -- of --



**Project No./Code**

IM 0703-391

19036

Sheet Number      39

17543 1:37:41 PM c:\pw\_work\pjs\p1\common\dms41662\18832DES\_CP2\_I-70\_EB\_X-Sect.dgn

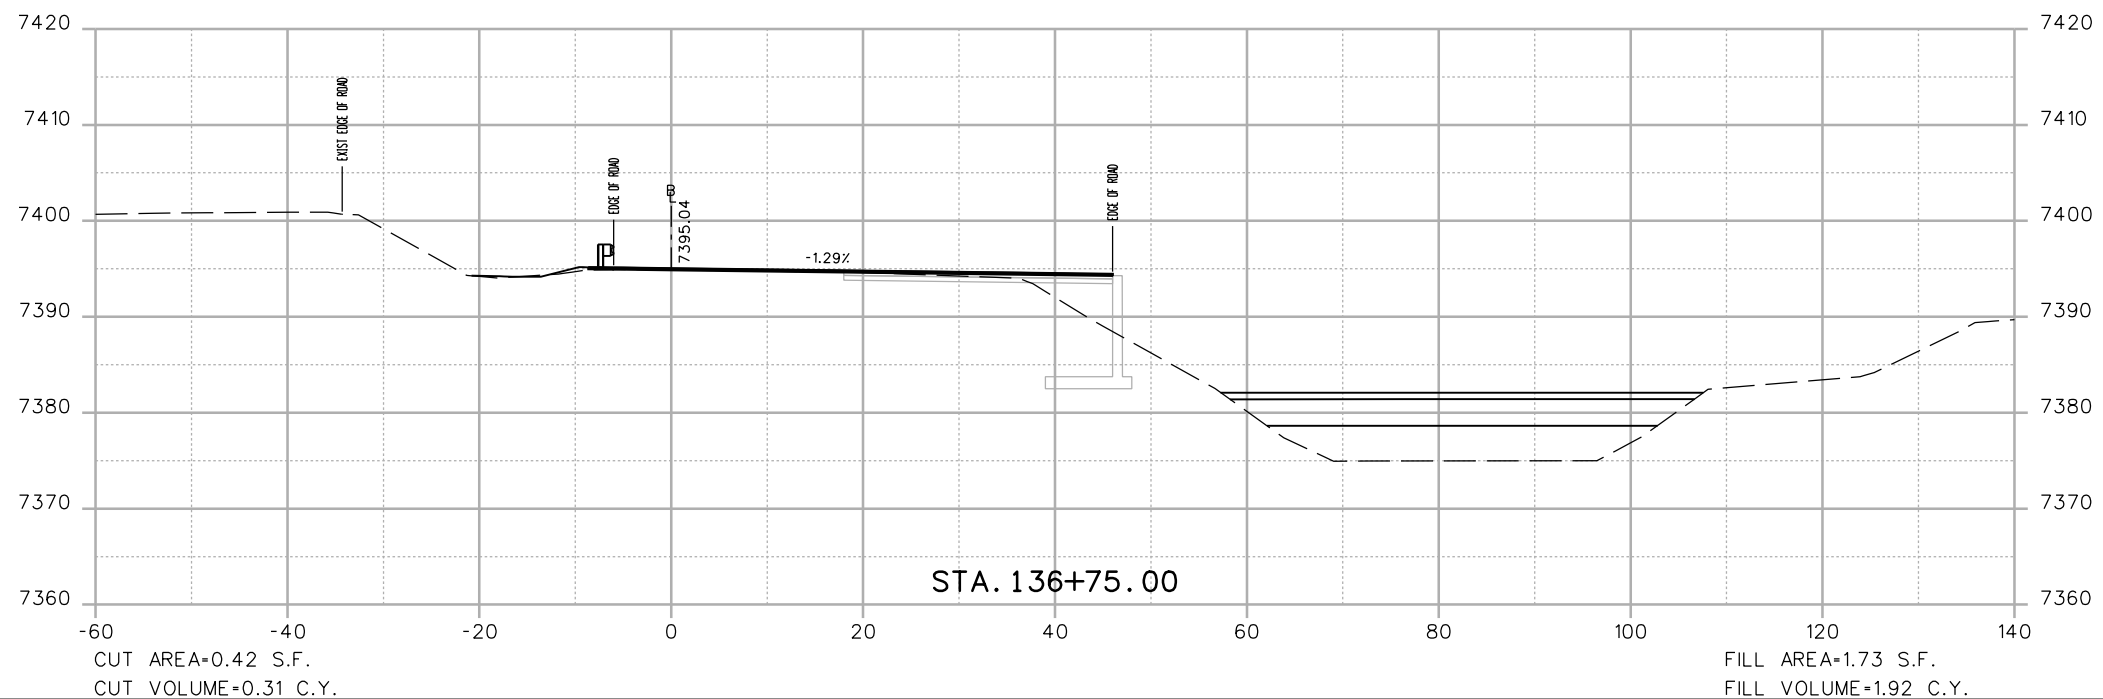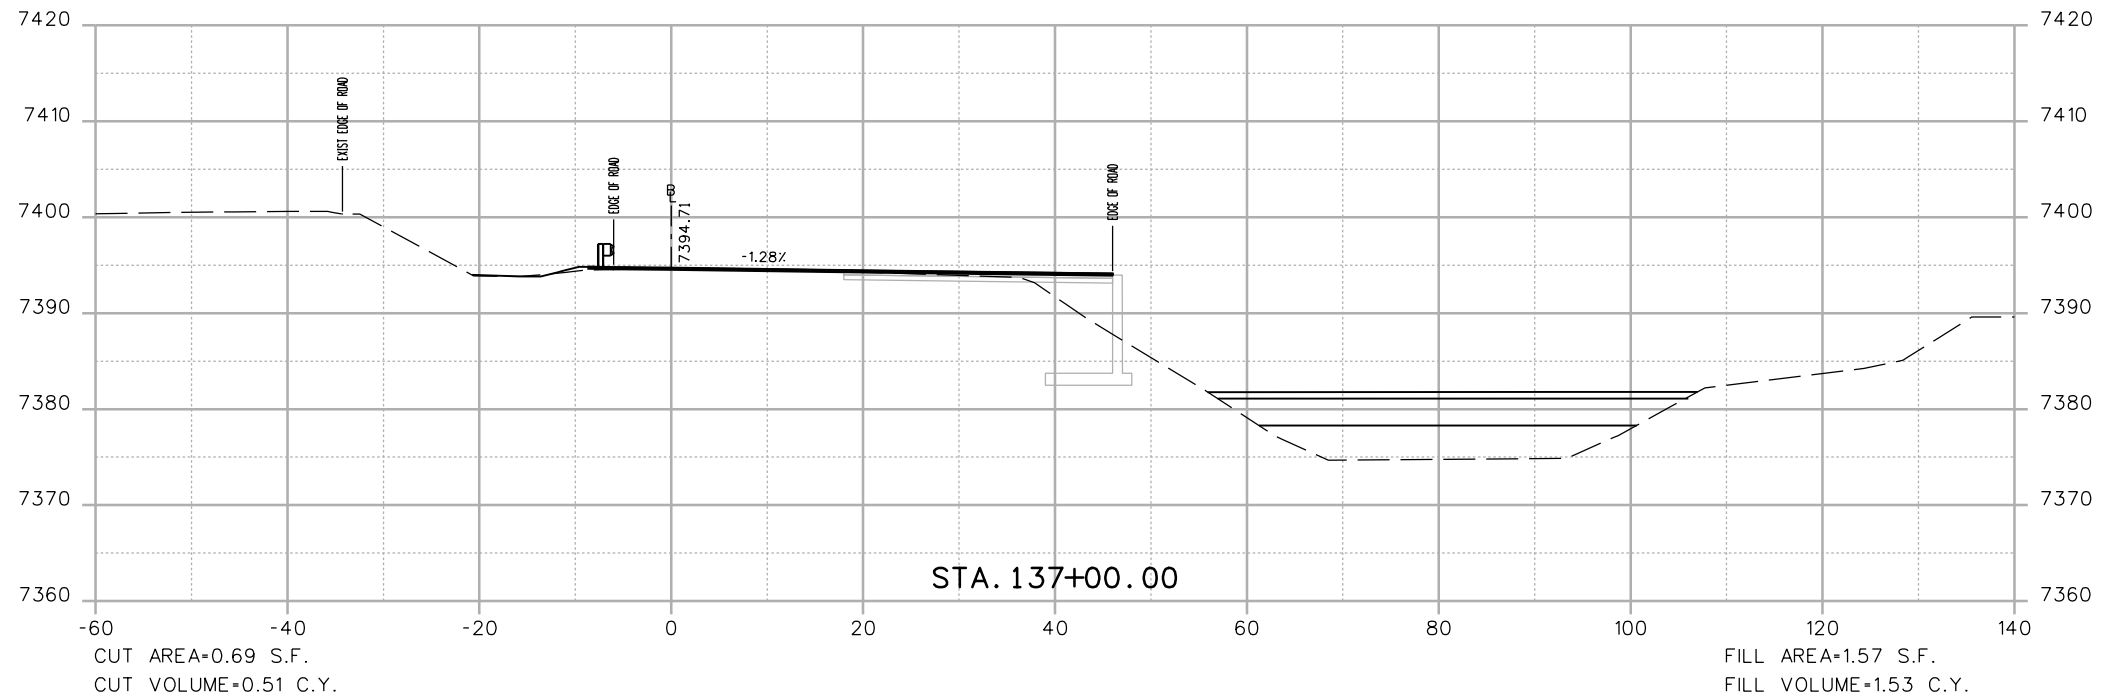

Print Date: 3/7/2013

File Name: 18832DES\_CP2\_I-70\_EB\_X-Sect.dgn

Horiz. Scale: 1:20 Vert. Scale: As Noted

Unit Information Unit Leader Initials

**ATKINS**

4601 DTC Boulevard, Suite 700  
Denver, CO 80237  
Phone: (303) 221-7275 Fax: (303) 221-7276



**Sheet Revisions**

Date:	Comments	Init.

Colorado Department of Transportation



425 A Corporate Circle  
Golden, CO 80401  
Phone: 720-497-6905 FAX: 720-497-6901

Region 1

CRC

**As Constructed**

No Revisions:

Revised:

Void:

**EASTBOUND I-70  
CROSS SECTIONS**

Designer: EJM  
Detailer: EJM  
Sheet Subset: XSECTION

Structure Numbers  
Subset Sheets: -- of --



**Project No./Code**

IM 0703-391

19036

Sheet Number 40

17543 1:37:43 PM c:\pw\_work\pbesjp\1\common\dms41662\18832DES\_CP2\_I-70\_EB\_X-Sect.dgn

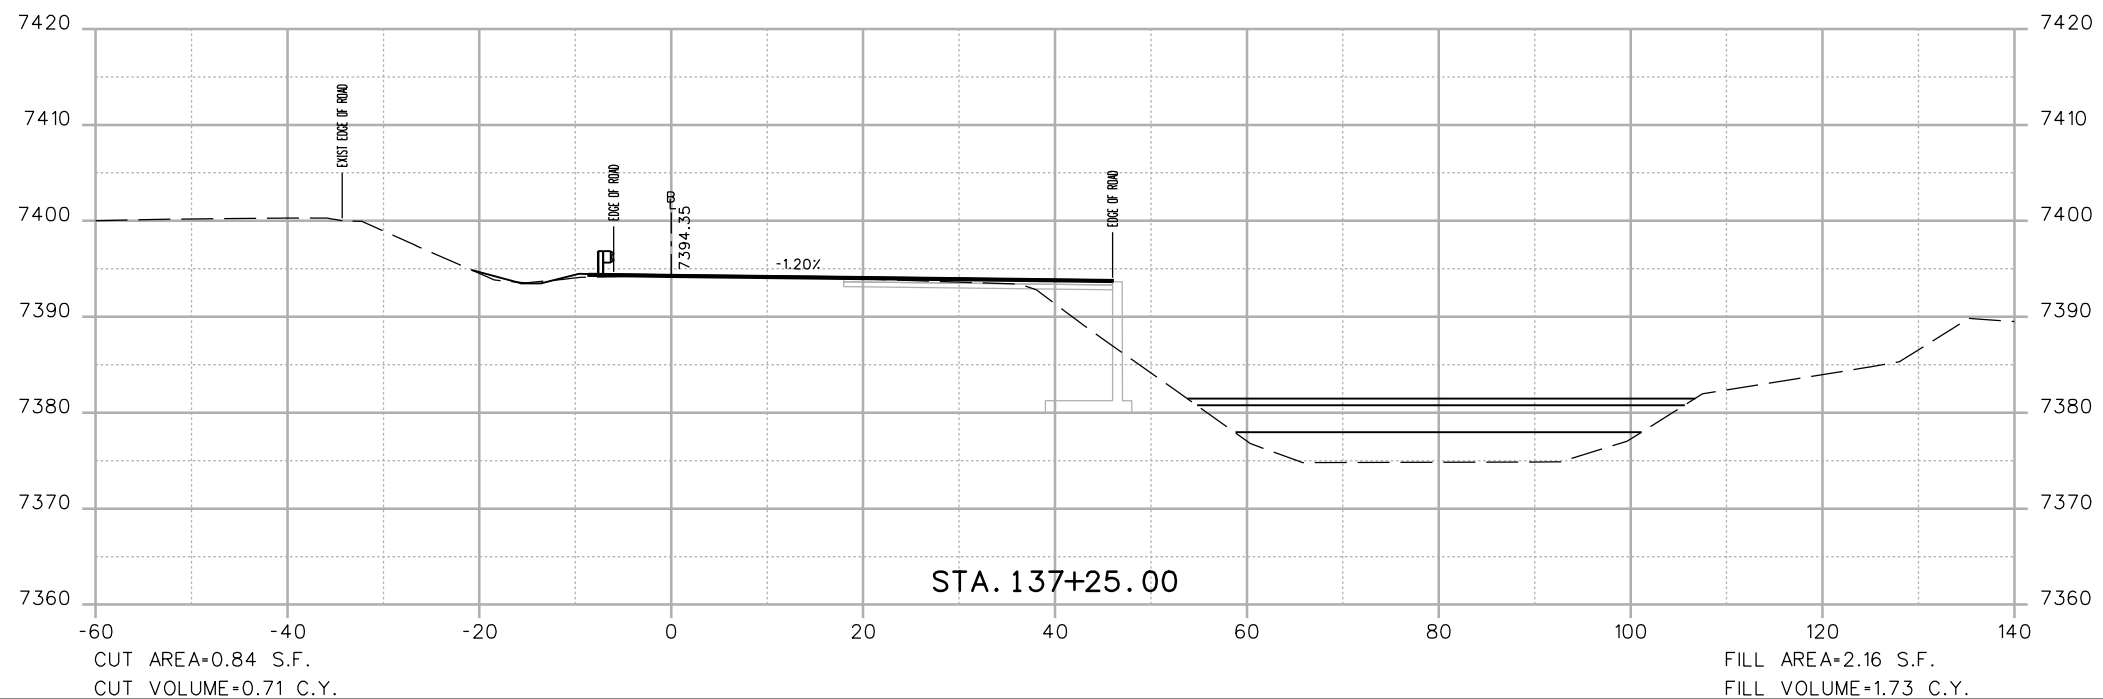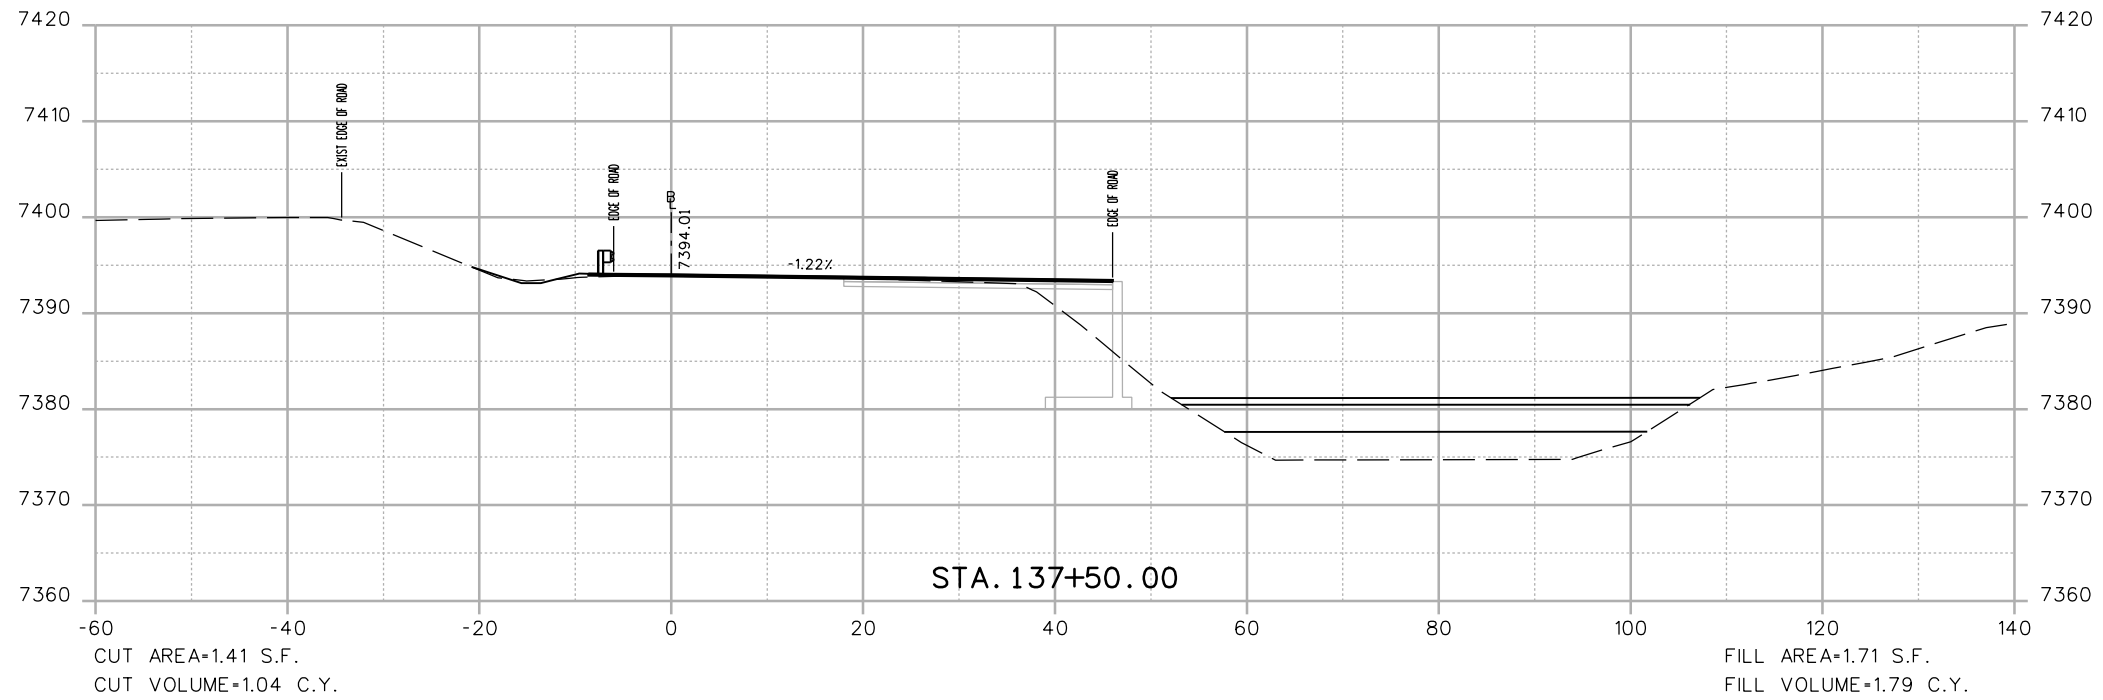

Print Date: 3/7/2013	
File Name: 18832DES_CP2_I-70_EB_X-Sect.dgn	
Horiz. Scale: 1:20      Vert. Scale: As Noted	
Unit Information      Unit Leader Initials	
4601 DTC Boulevard, Suite 700 Denver, CO 80237 Phone: (303) 221-7275 Fax: (303) 221-7276	

Sheet Revisions		
Date:	Comments	Init.

Colorado Department of Transportation

425 A Corporate Circle  
Golden, CO 80401  
Phone: 720-497-6905 FAX: 720-497-6901



Region 1      CRC

<b>As Constructed</b>
No Revisions:
Revised:
Void:

<b>EASTBOUND I-70 CROSS SECTIONS</b>		
Designer: EJM	Structure Numbers	
Detailer: EJM	Subset Sheets: -- of --	
Sheet Subset: XSECTION		

<b>Project No./Code</b>
IM 0703-391
19036
Sheet Number 41

17543 1:37:45 PM c:\pw\_work\pbesjp\work\18832DES\_CP2\_I-70\_EB\_X-Sect.dgn

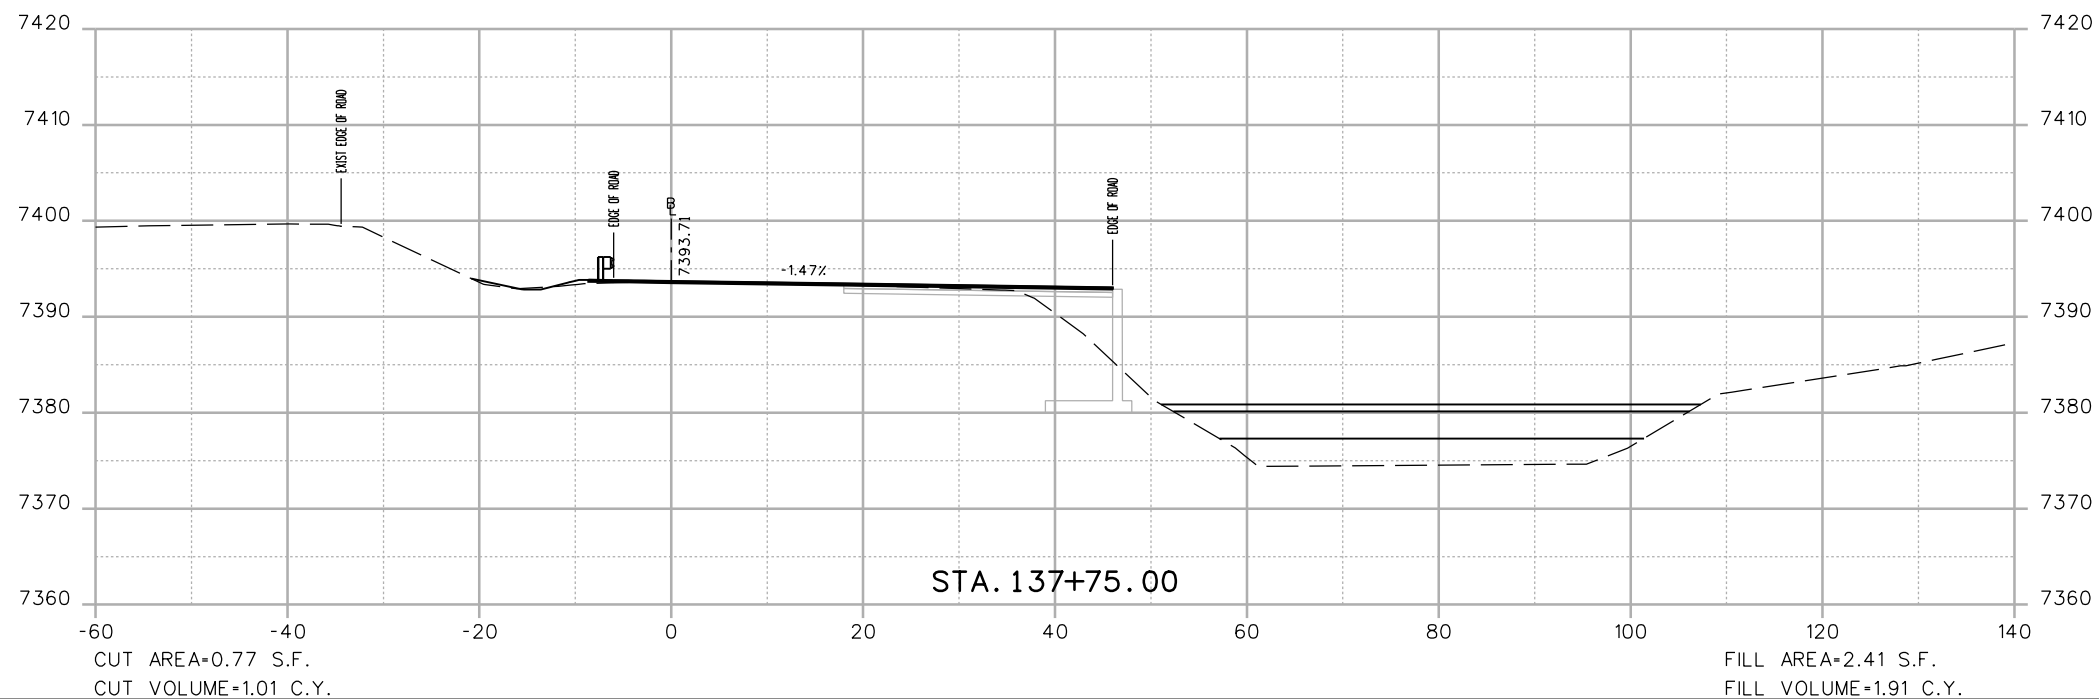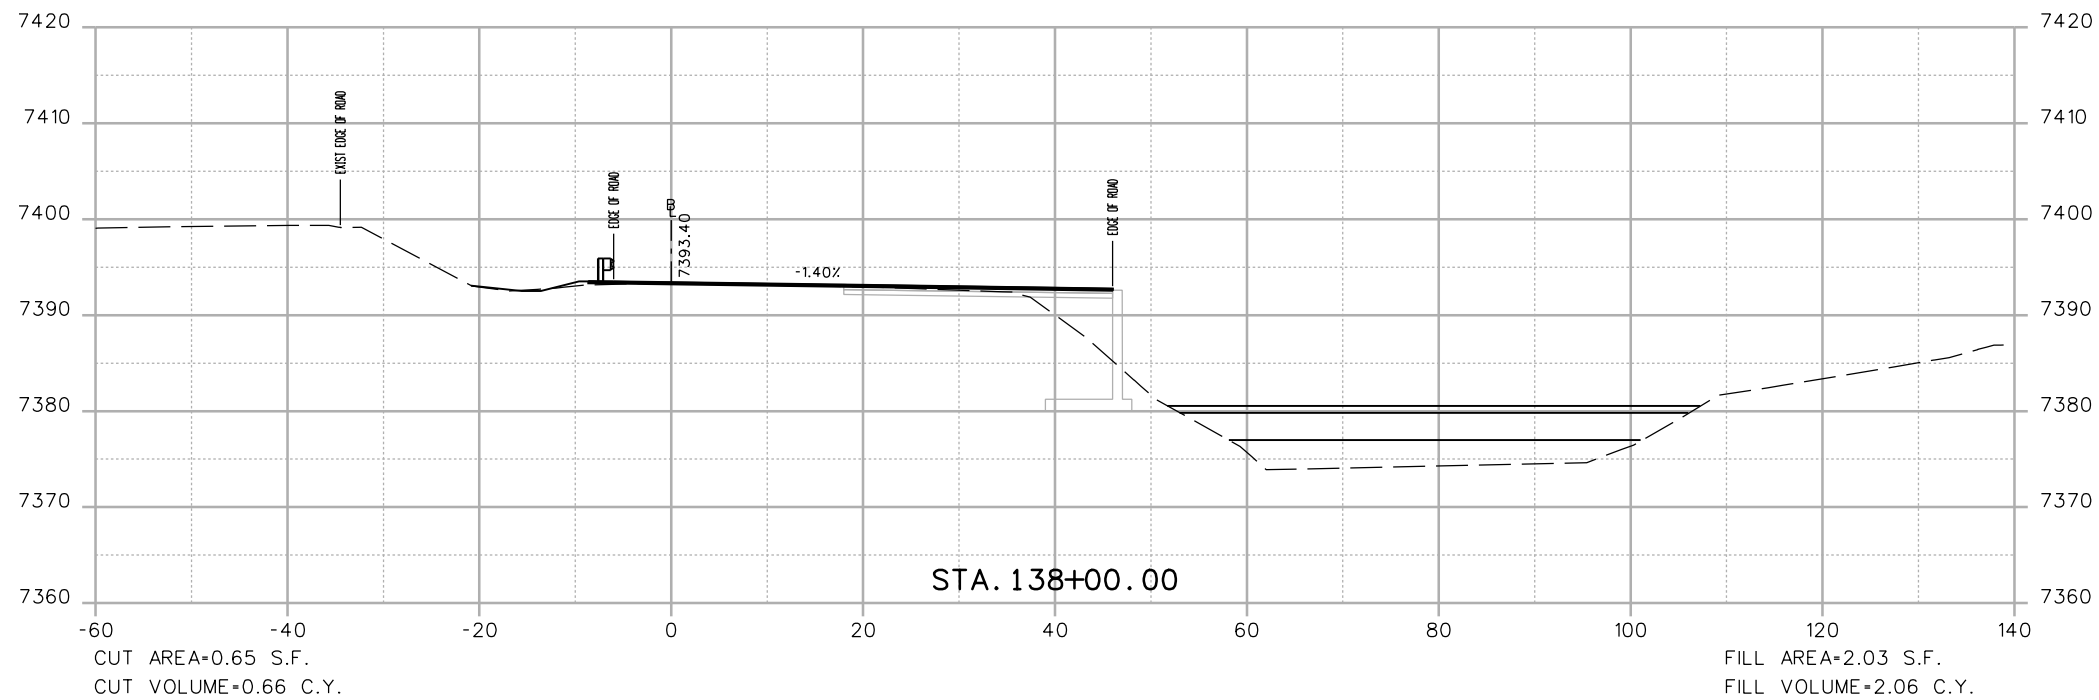

Print Date: 3/7/2013	
File Name: 18832DES_CP2_I-70_EB_X-Sect.dgn	
Horiz. Scale: 1:20	Vert. Scale: As Noted
Unit Information	Unit Leader Initials
<b>ATKINS</b>	4601 DTC Boulevard, Suite 700 Denver, CO 80237 Phone: (303) 221-7275 Fax: (303) 221-7276

Sheet Revisions		
Date:	Comments	Init.



Colorado Department of Transportation  
  
 425 A Corporate Circle  
 Golden, CO 80401  
 Phone: 720-497-6905 FAX: 720-497-6901  
 Region 1 CRC

<b>As Constructed</b>
No Revisions:
Revised:
Void:

<b>EASTBOUND I-70 CROSS SECTIONS</b>			
Designer:	EJM	Structure Numbers	
Detailer:	EJM		
Sheet Subset:	XSECTION	Subset Sheets:	-- of --

<b>Project No./Code</b>
IM 0703-391
19036
Sheet Number <b>42</b>

17543 1:37:47 PM c:\pw\_work\pbesjpwi\common\dms41662\18832DES\_CP2\_I-70\_EB\_X-Sect.dgn

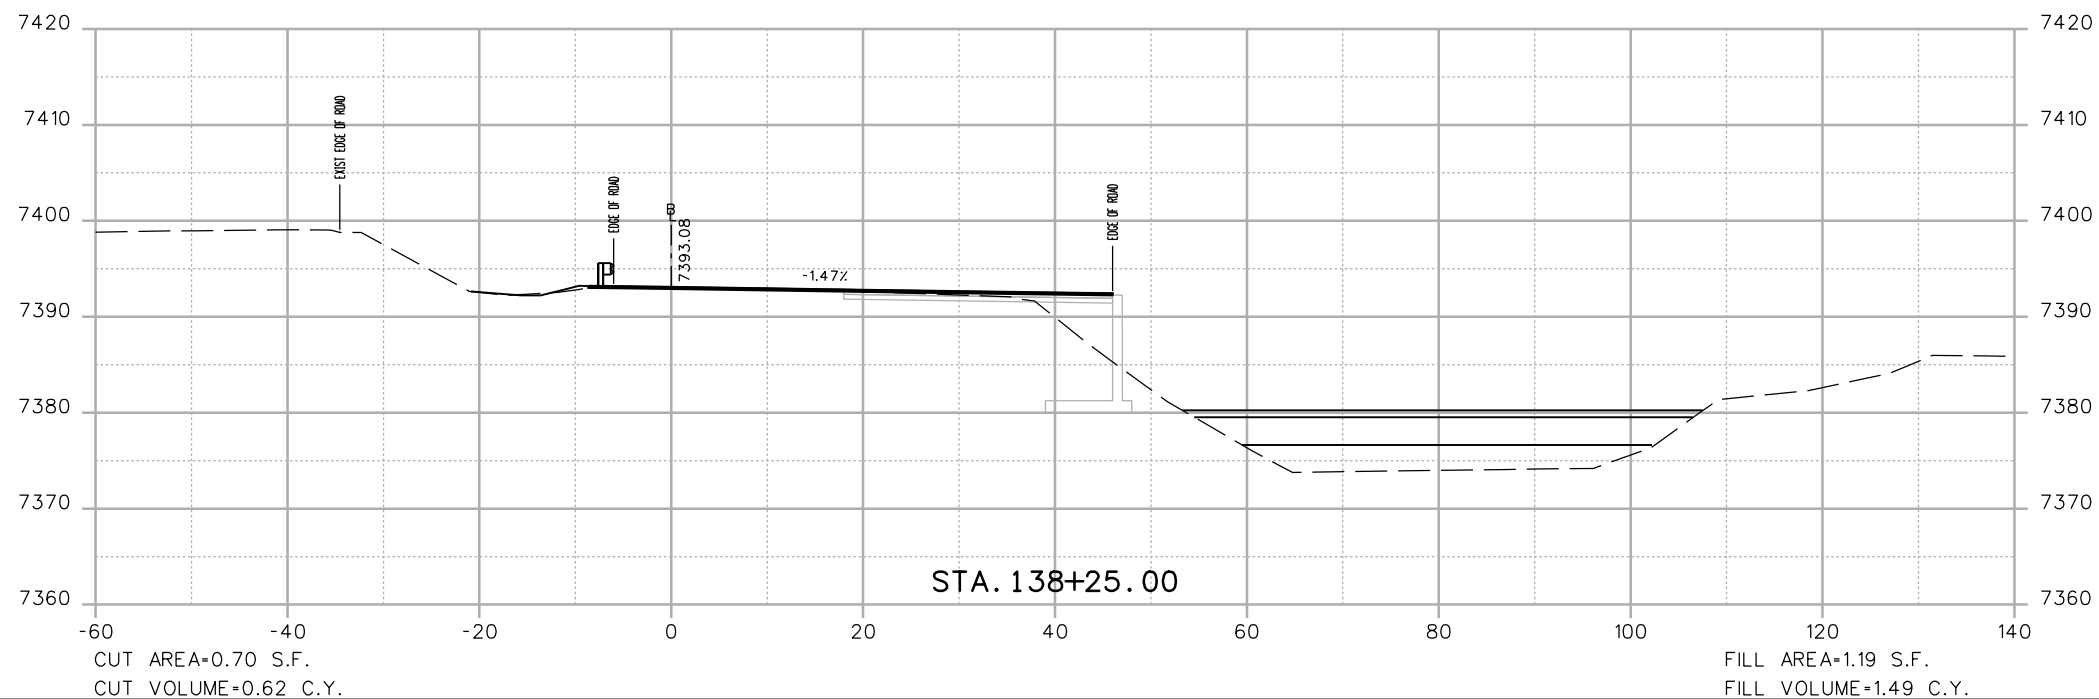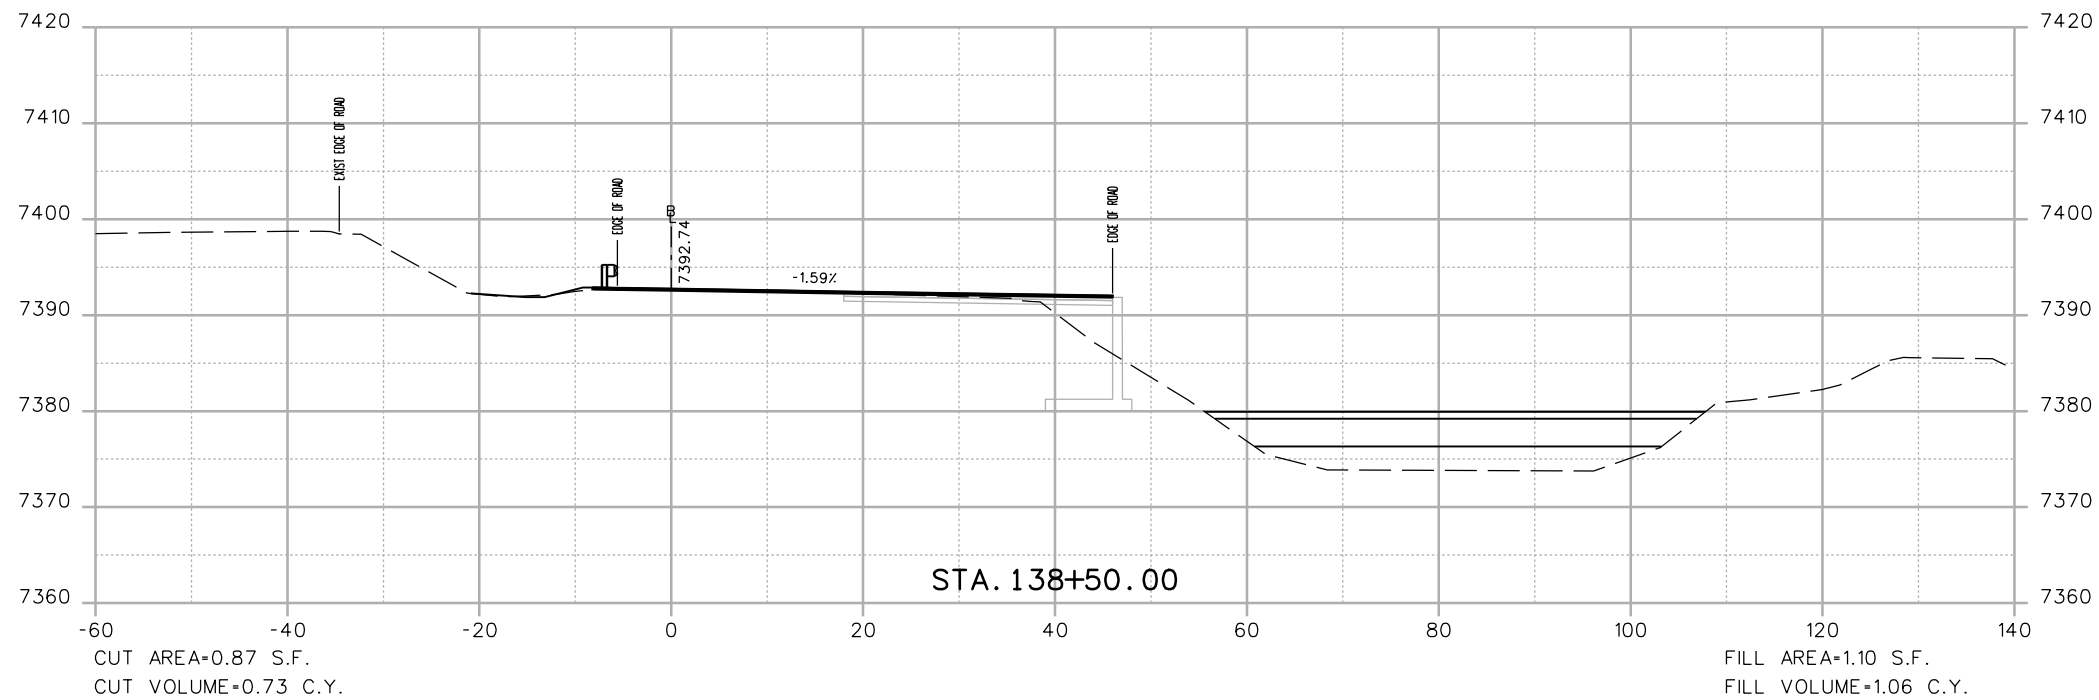

Print Date: 3/7/2013	
File Name: 18832DES_CP2_I-70_EB_X-Sect.dgn	
Horiz. Scale: 1:20	Vert. Scale: As Noted
Unit Information	Unit Leader Initials
<b>ATKINS</b>	4601 DTC Boulevard, Suite 700 Denver, CO 80237 Phone: (303) 221-7275 Fax: (303) 221-7276

Sheet Revisions		
Date:	Comments	Init.

Colorado Department of Transportation



425 A Corporate Circle  
Golden, CO 80401  
Phone: 720-497-6905 FAX: 720-497-6901



Region 1 CRC

<b>As Constructed</b>
No Revisions:
Revised:
Void:

<b>EASTBOUND I-70 CROSS SECTIONS</b>		
Designer:	EJM	Structure Numbers
Detailer:	EJM	
Sheet Subset: XSECTION	Subset Sheets: -- of --	

<b>Project No./Code</b>
IM 0703-391
19036
Sheet Number <b>43</b>

17543 1:37:50 PM c:\pw\_work\pbesjp1\common\dms41662\18832DES\_CP2\_I-70\_EB\_X-Sect.dgn

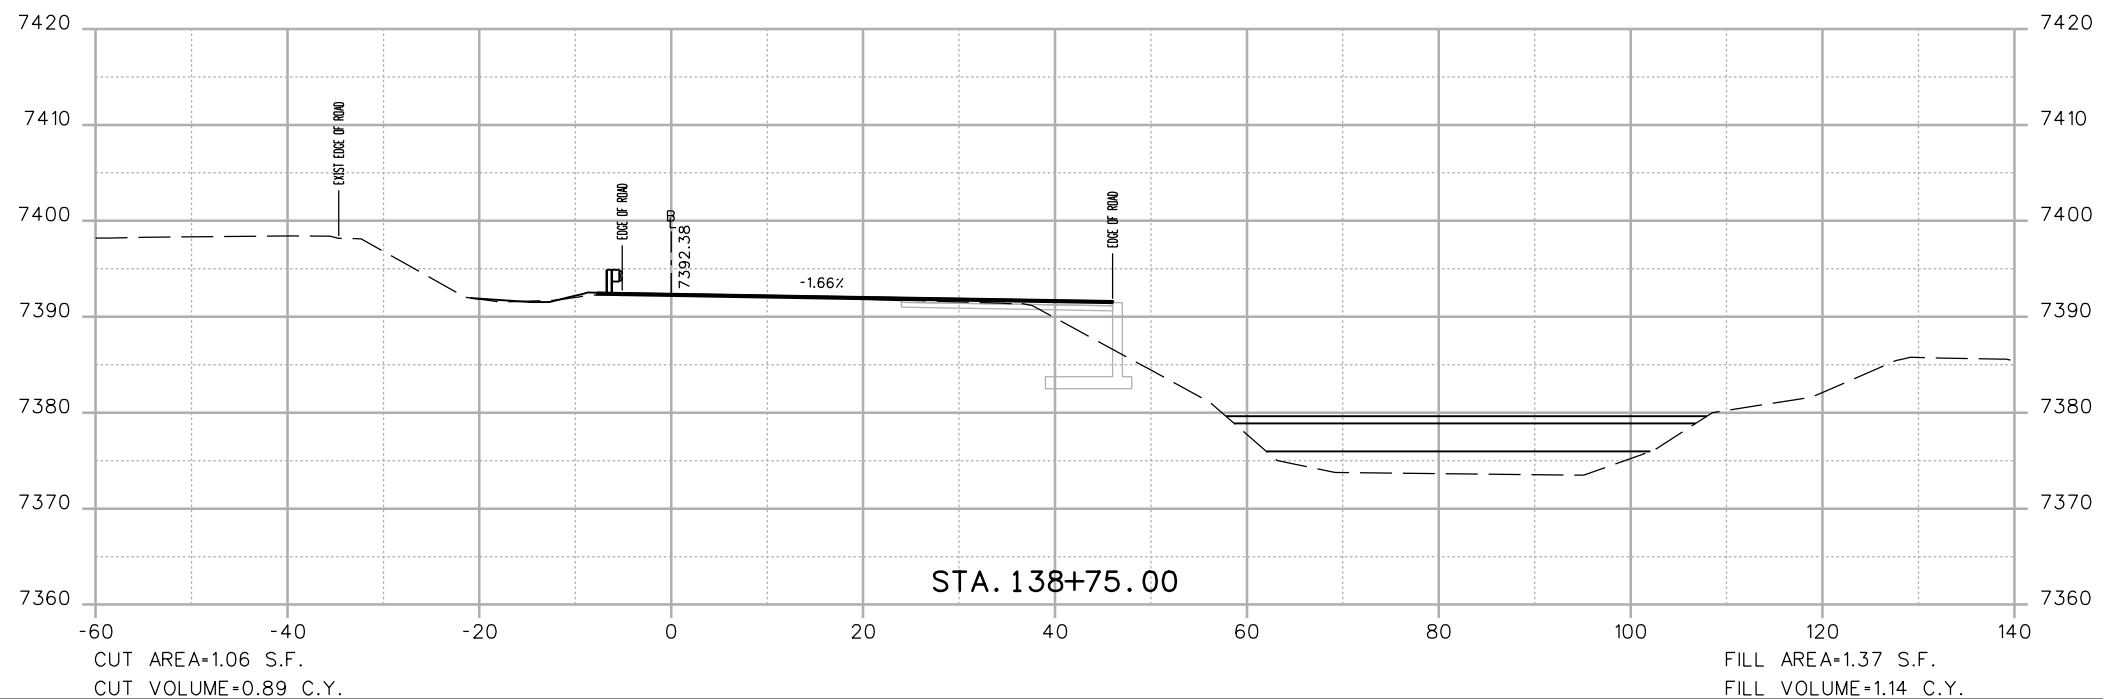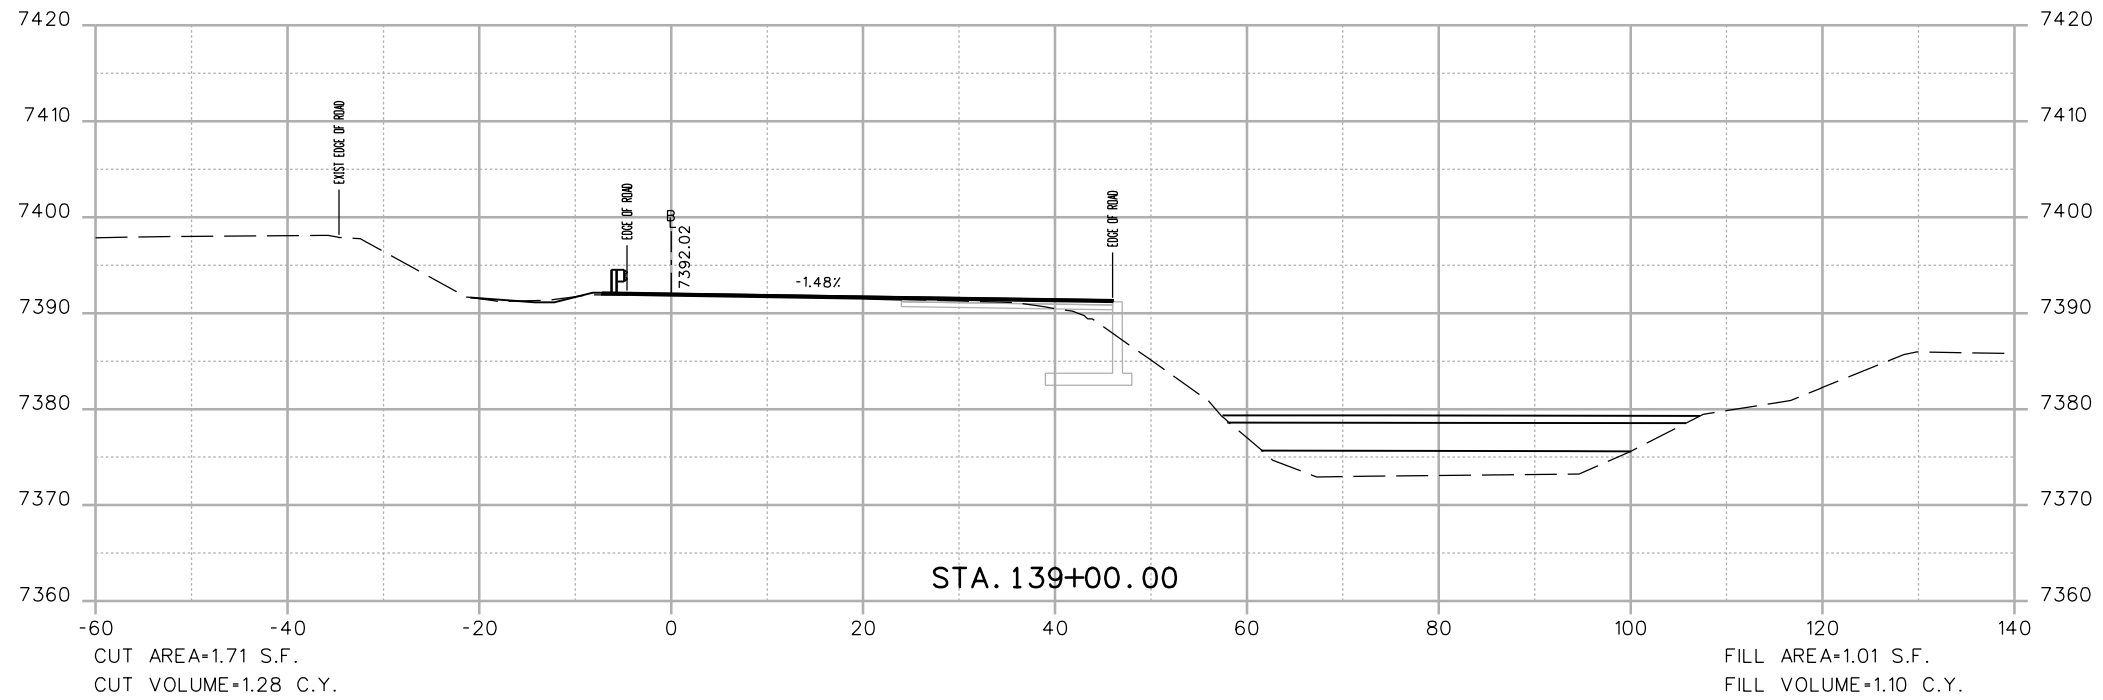

Print Date: 3/7/2013

File Name: 18832DES\_CP2\_I-70\_EB\_X-Sect.dgn

Horiz. Scale: 1:20 Vert. Scale: As Noted

Unit Information Unit Leader Initials

**ATKINS**

4601 DTC Boulevard, Suite 700  
Denver, CO 80237  
Phone: (303) 221-7275 Fax: (303) 221-7276

0000

**Sheet Revisions**

Date:	Comments	Init.

Colorado Department of Transportation



425 A Corporate Circle  
Golden, CO 80401  
Phone: 720-497-6905 FAX: 720-497-6901

Region 1

CRC

**As Constructed**

No Revisions:

Revised:

Void:

**EASTBOUND I-70  
CROSS SECTIONS**

Designer: EJM

Detailer: EJM

Sheet Subset: XSECTION

Structure

Numbers

Subset Sheets: -- of --

**Project No./Code**



IM 0703-391

19036

Sheet Number **44**



17543 1:37:53 PM c:\pw\_work\pwsipw1\common\dms41662\18832DES\_CP2\_I-70\_EB\_X-Sect.dgn

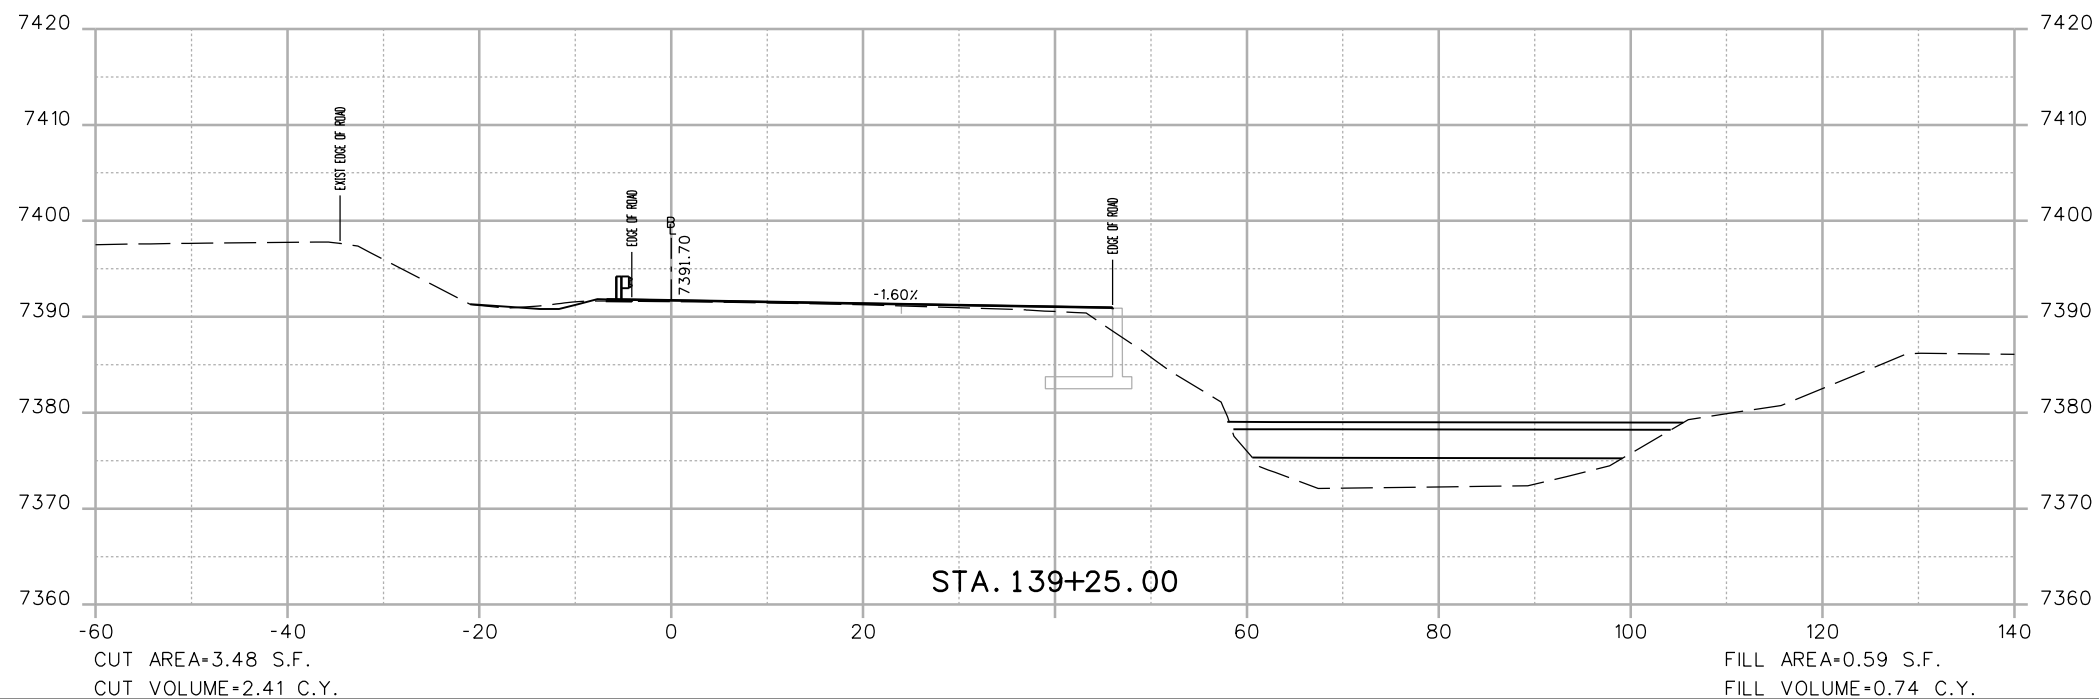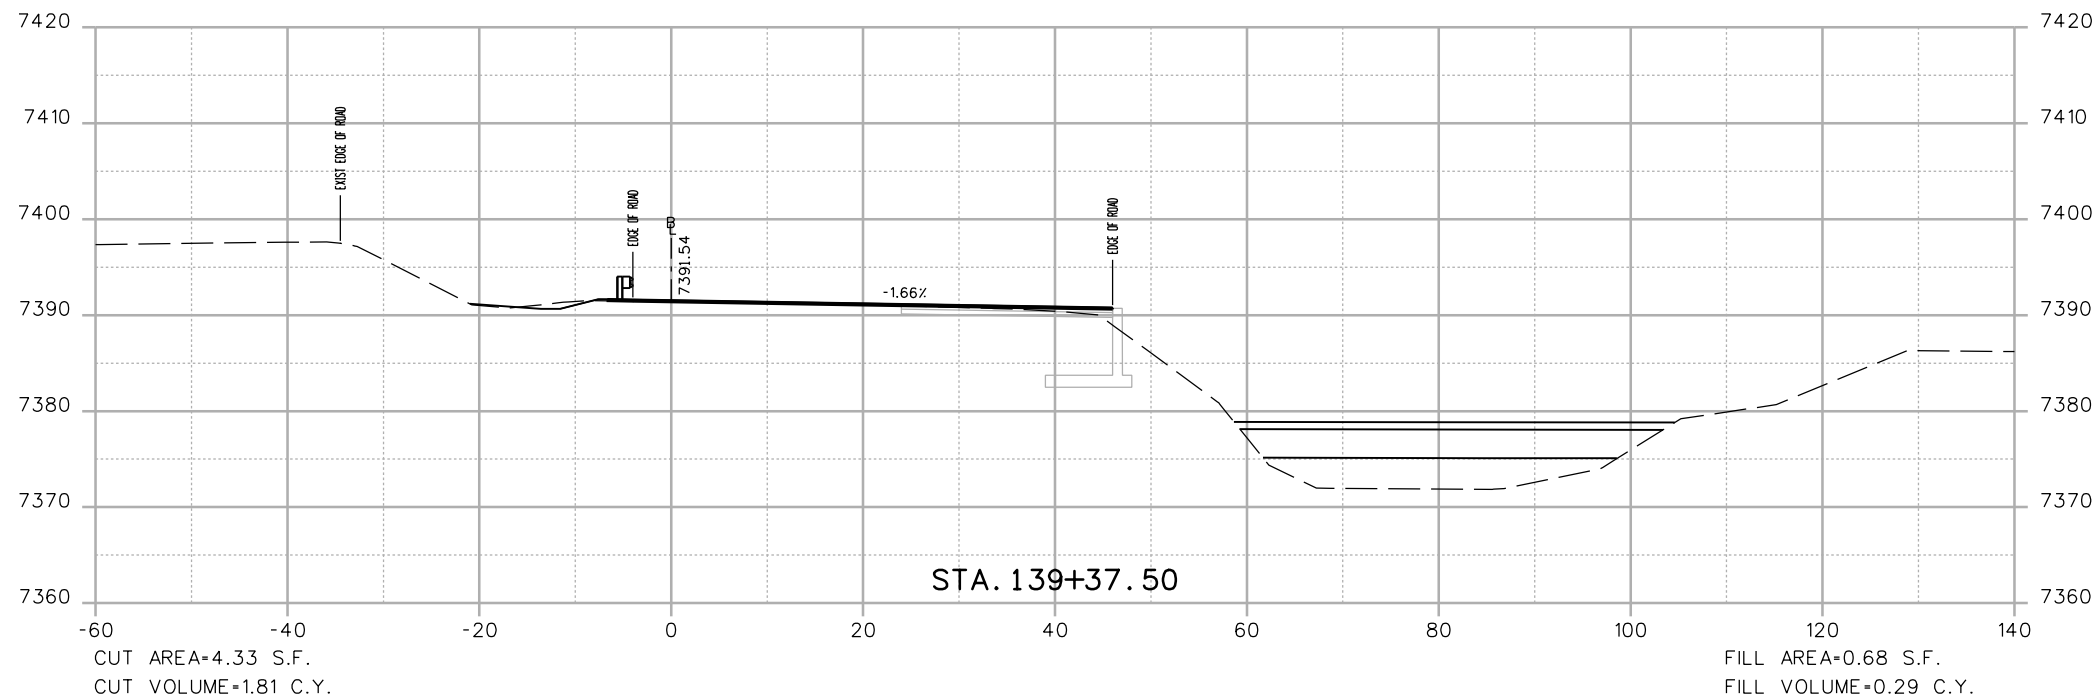

Print Date: 3/7/2013

File Name: 18832DES\_CP2\_I-70\_EB\_X-Sect.dgn

Horiz. Scale: 1:20 Vert. Scale: As Noted

Unit Information Unit Leader Initials



4601 DTC Boulevard, Suite 700  
Denver, CO 80237  
Phone: (303) 221-7275 Fax: (303) 221-7276



Sheet Revisions

Date:	Comments	Init.

Colorado Department of Transportation



425 A Corporate Circle  
Golden, CO 80401  
Phone: 720-497-6905 FAX: 720-497-6901

Region 1

CRC

As Constructed

No Revisions:

Revised:

Void:

EASTBOUND I-70  
CROSS SECTIONS

Designer: EJM

Detailer: EJM

Sheet Subset: XSECTION

Structure  
Numbers

Subset Sheets: -- of --



Project No./Code

IM 0703-391

19036

Sheet Number 45

17543 1:37:56 PM c:\pw\_work\pwsipw1\common\dms41662\18832DES\_CP2\_I-70\_EB\_X-Sect.dgn

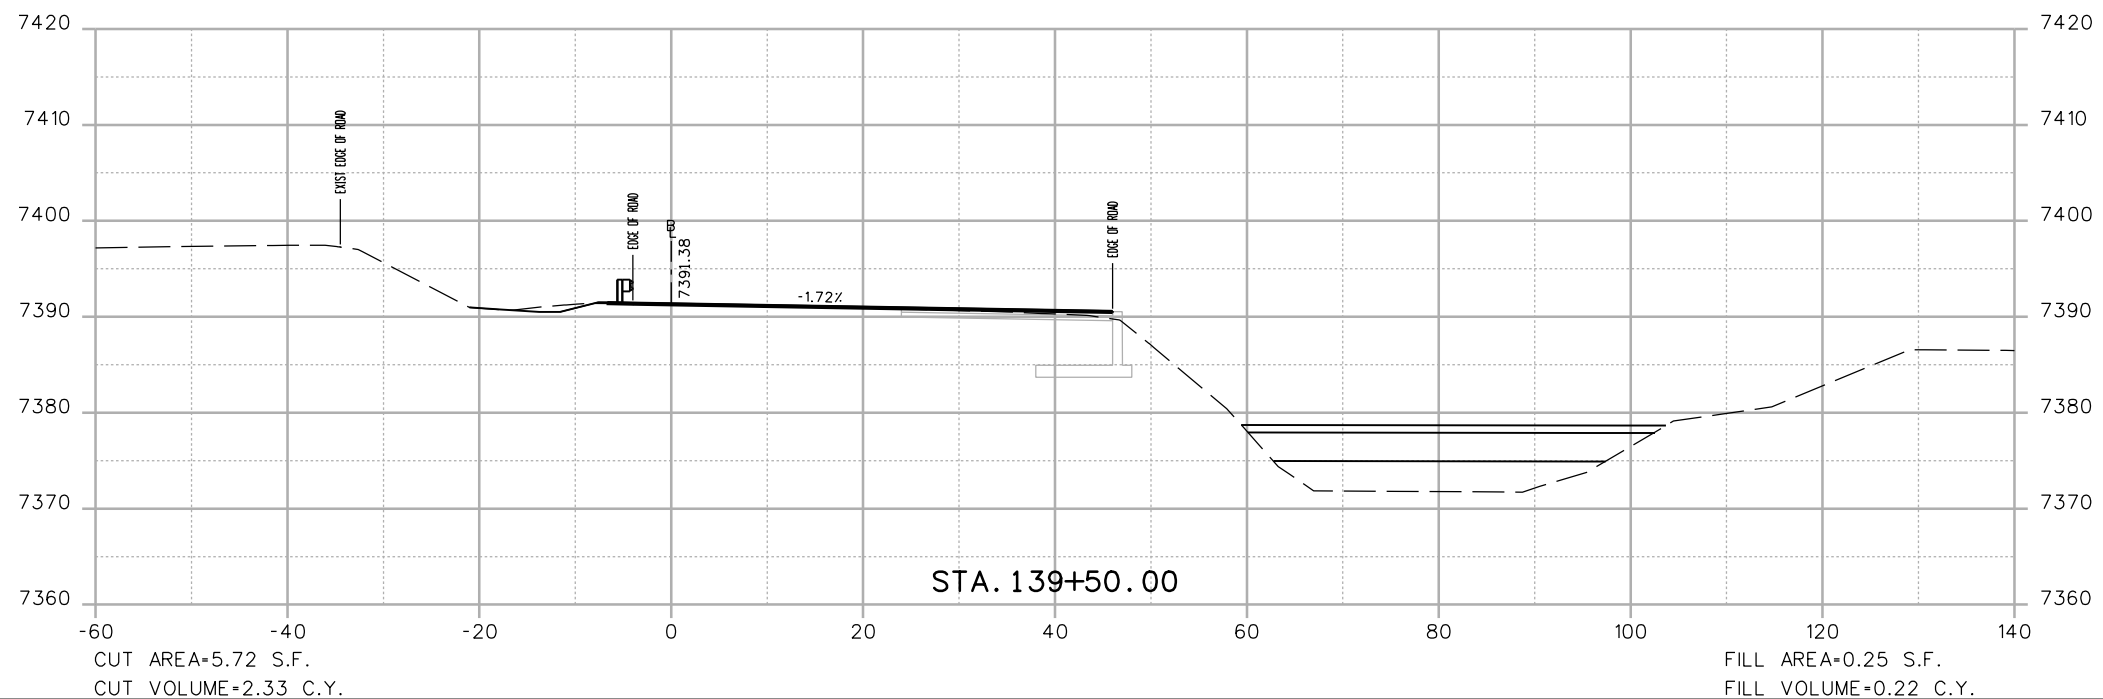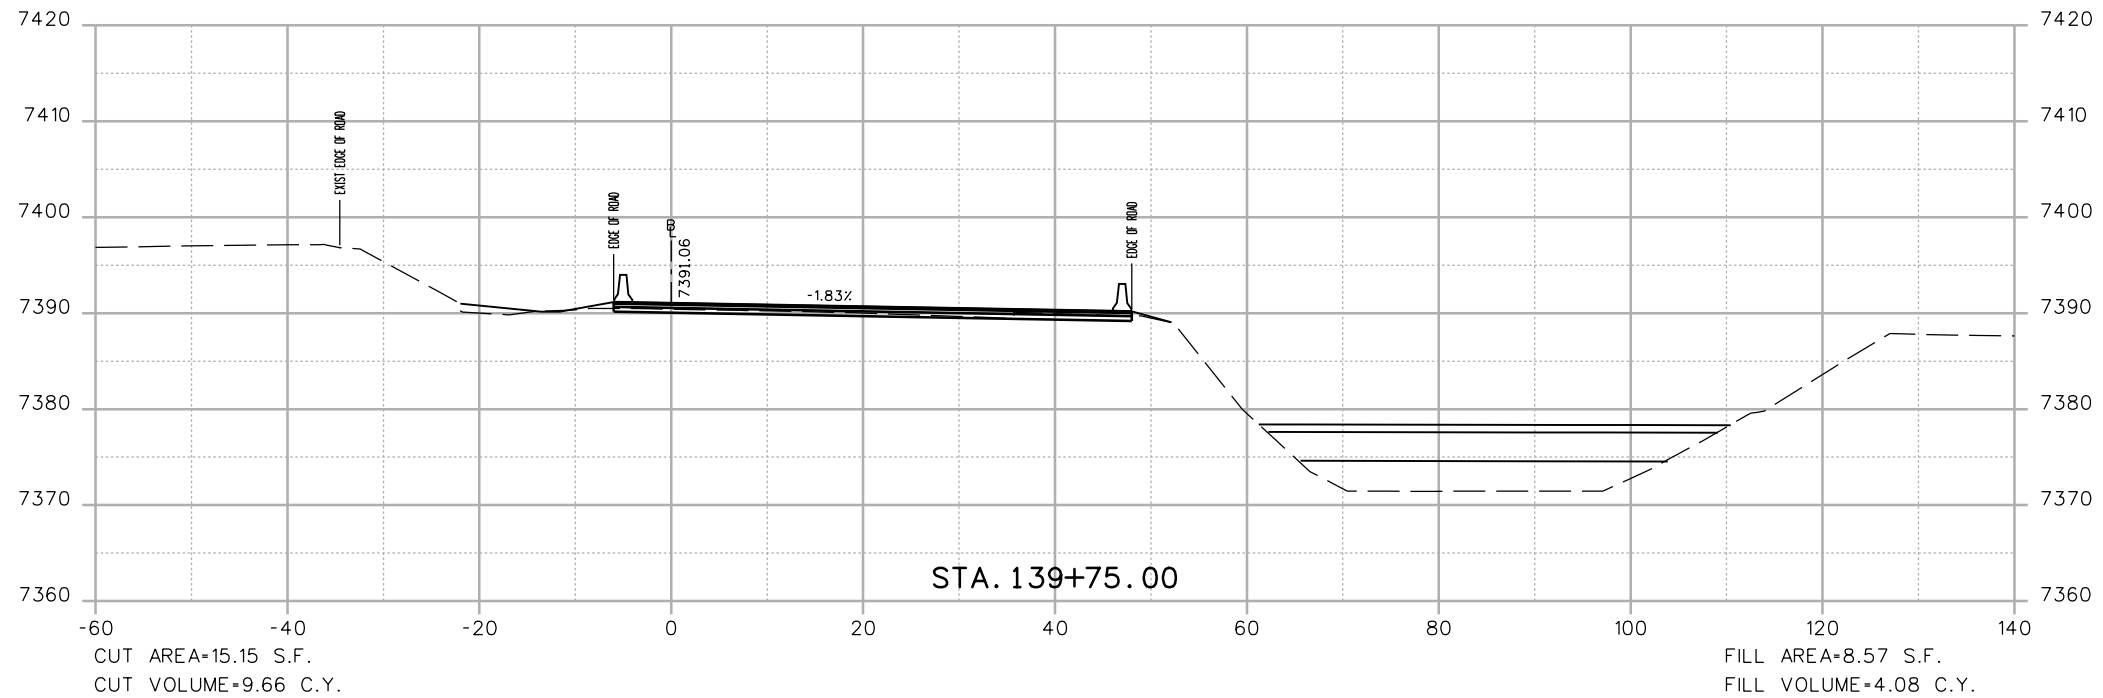

Print Date: 3/7/2013

File Name: 18832DES\_CP2\_I-70\_EB\_X-Sect.dgn

Horiz. Scale: 1:20 Vert. Scale: As Noted

Unit Information Unit Leader Initials



4601 DTC Boulevard, Suite 700  
Denver, CO 80237  
Phone: (303) 221-7275 Fax: (303) 221-7276



Sheet Revisions

Date:	Comments	Init.

Colorado Department of Transportation



425 A Corporate Circle  
Golden, CO 80401  
Phone: 720-497-6905 FAX: 720-497-6901

Region 1

CRC

As Constructed

No Revisions:

Revised:

Void:

EASTBOUND I-70  
CROSS SECTIONS

Designer: EJM

Detailer: EJM

Sheet Subset: XSECTION

Structure  
Numbers

Subset Sheets: -- of --



Project No./Code

IM 0703-391

19036

Sheet Number 46

17543 1:37:57 PM c:\pwwork\posipw\common\dms41662\18832DES\_CP2\_I-70\_EB\_X-Sect.dgn

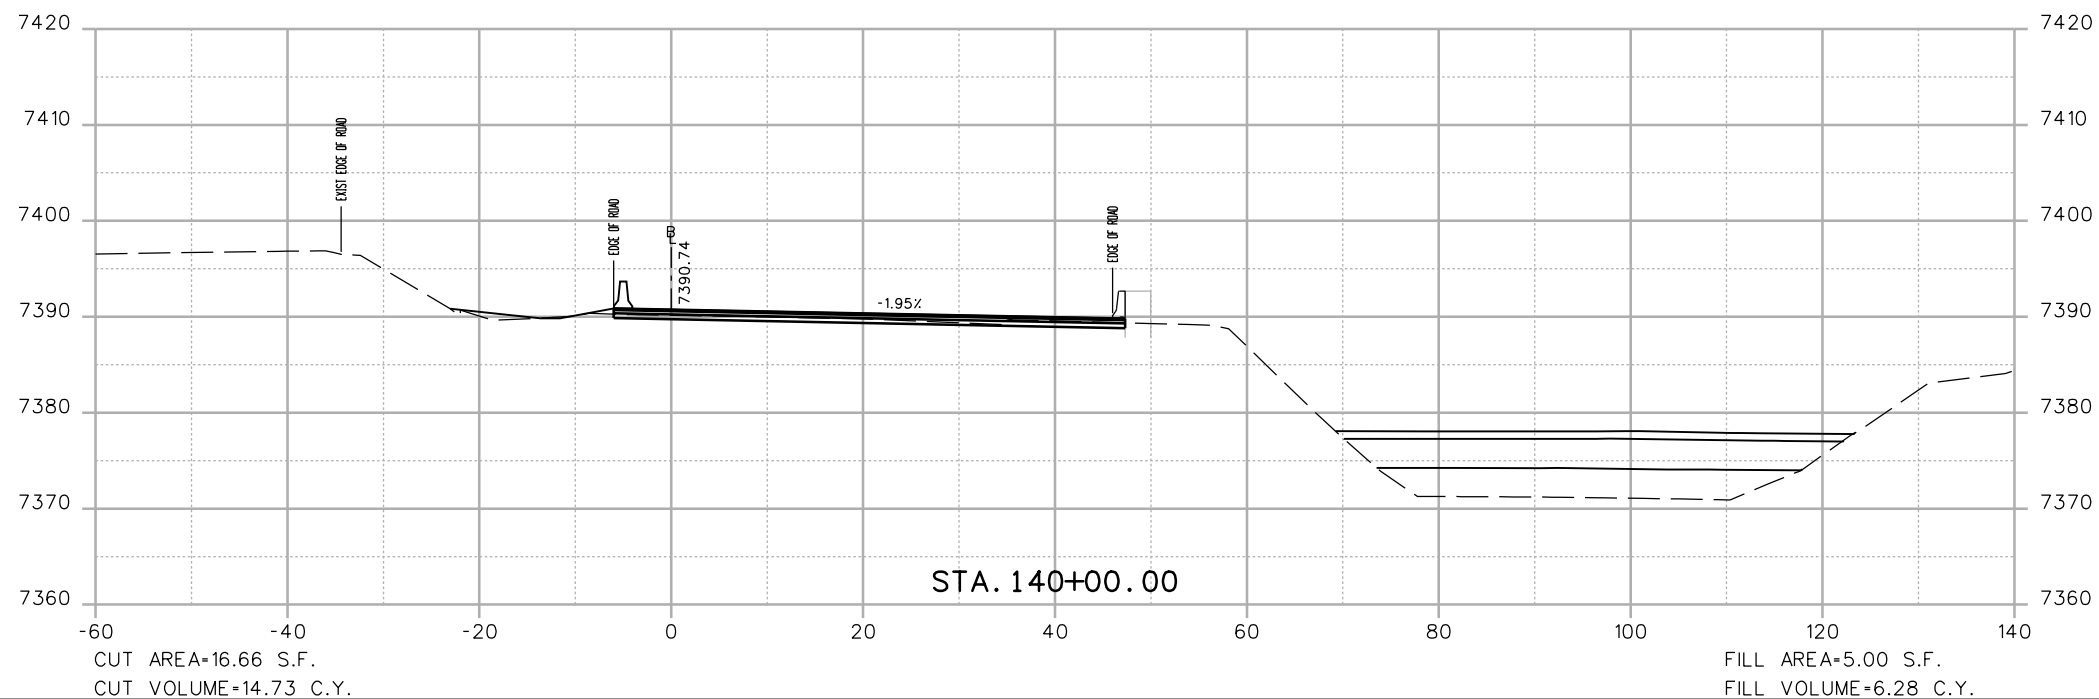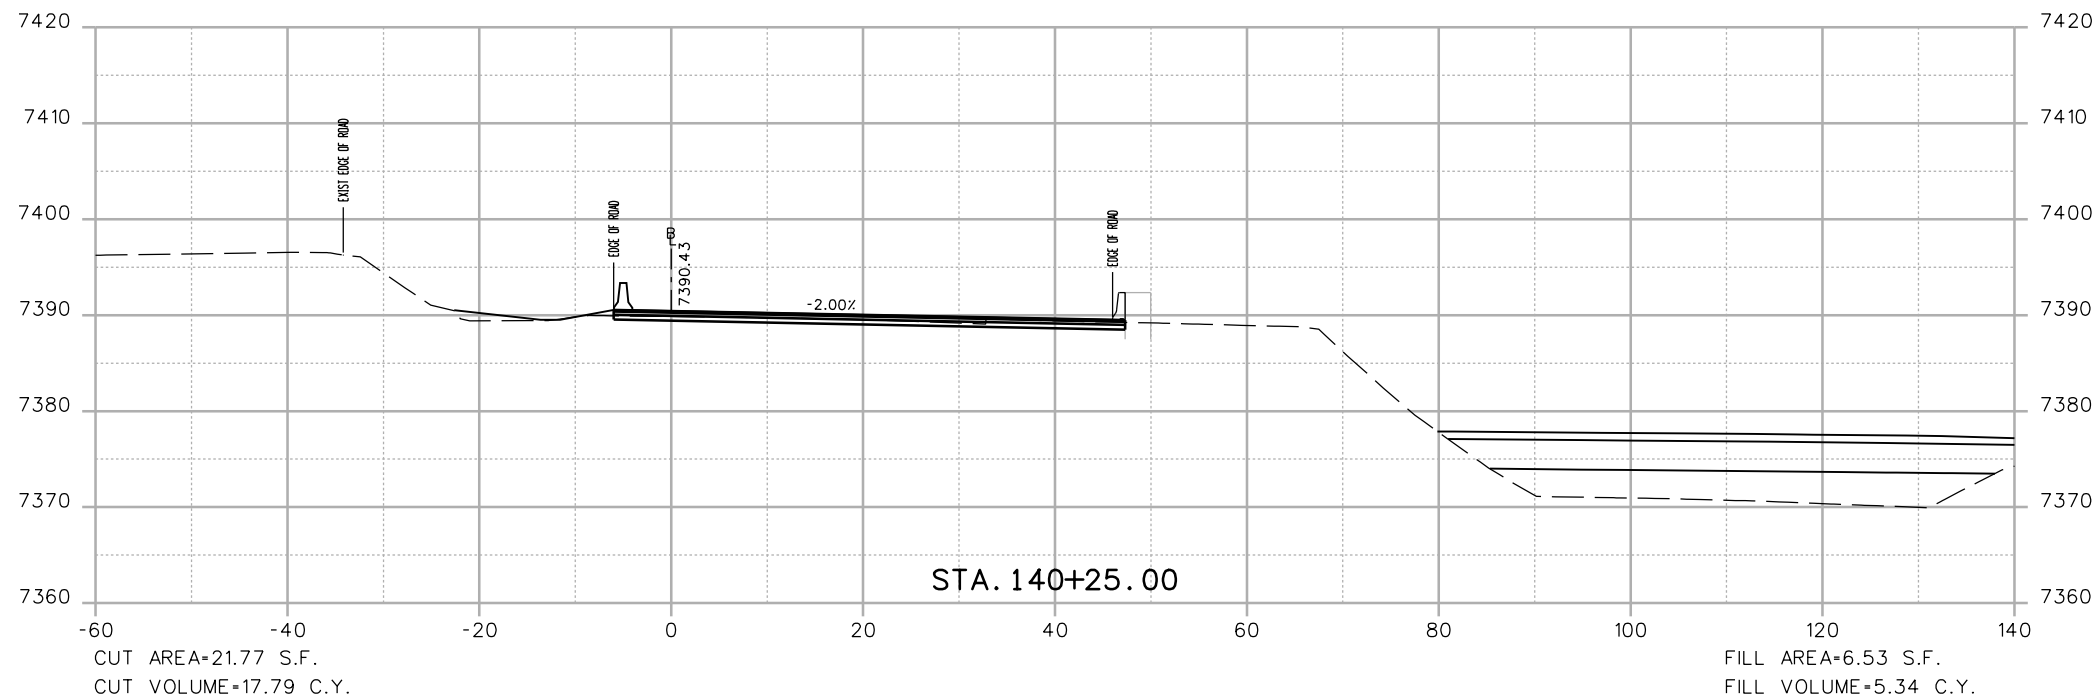

Print Date: 3/7/2013

File Name: 18832DES\_CP2\_I-70\_EB\_X-Sect.dgn

Horiz. Scale: 1:20 Vert. Scale: As Noted

Unit Information Unit Leader Initials

**ATKINS**

4601 DTC Boulevard, Suite 700  
Denver, CO 80237  
Phone: (303) 221-7275 Fax: (303) 221-7276

0000

**Sheet Revisions**

Date:	Comments	Init.

Colorado Department of Transportation



425 A Corporate Circle  
Golden, CO 80401  
Phone: 720-497-6905 FAX: 720-497-6901

Region 1

CRC

**As Constructed**

No Revisions:

Revised:

Void:

**EASTBOUND I-70  
CROSS SECTIONS**

Designer: EJM

Detailer: EJM

Sheet Subset: XSECTION

Structure  
Numbers

Subset Sheets: -- of --



**Project No./Code**

IM 0703-391

19036

Sheet Number 47

17543 1:38:00 PM c:\pw\_work\pbes\p1\common\dms41662\18832DES\_CP2\_I-70\_EB\_X-Sect.dgn

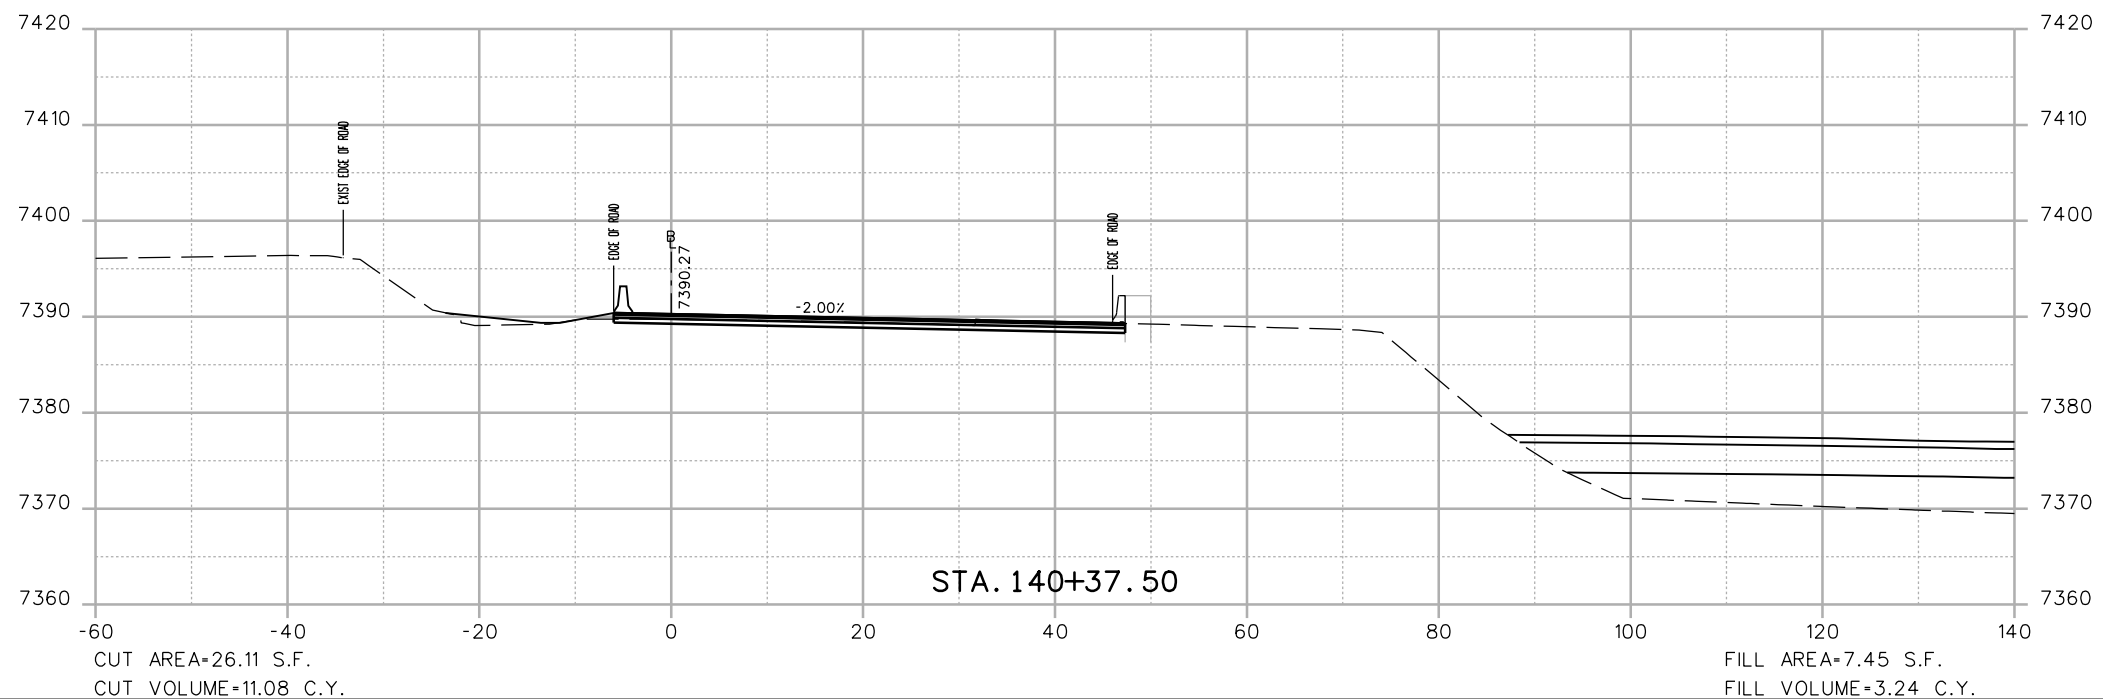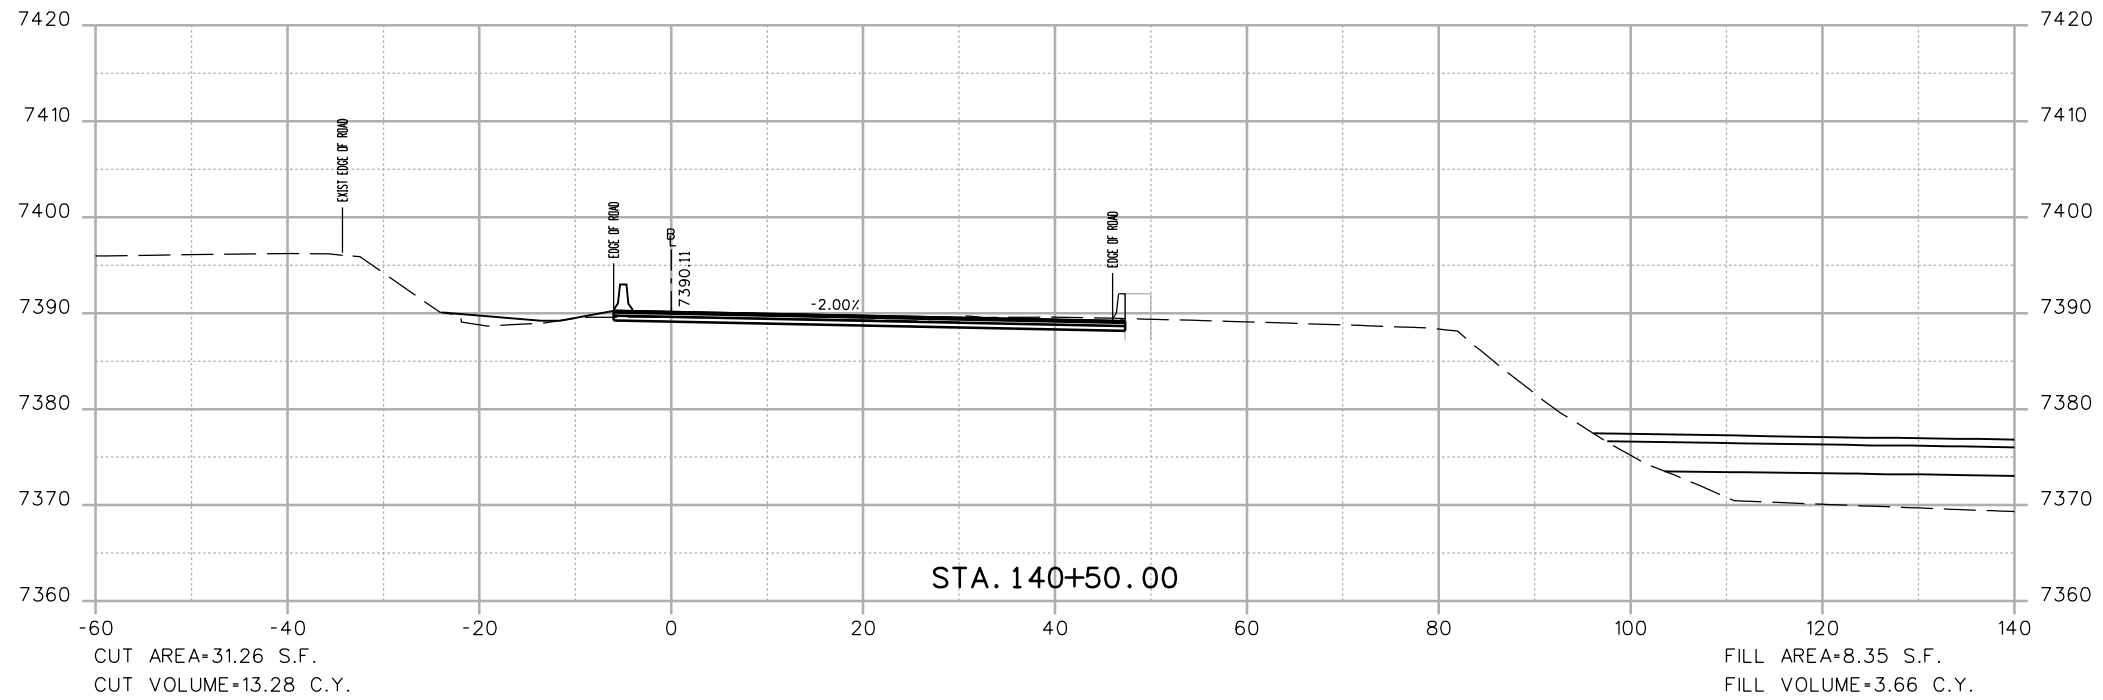

Print Date: 3/7/2013

File Name: 18832DES\_CP2\_I-70\_EB\_X-Sect.dgn  
 Horiz. Scale: 1:20 Vert. Scale: As Noted

Unit Information Unit Leader Initials



4601 DTC Boulevard, Suite 700  
 Denver, CO 80237  
 Phone: (303) 221-7275 Fax: (303) 221-7276



Sheet Revisions

Date:	Comments	Init.

Colorado Department of Transportation



425 A Corporate Circle  
 Golden, CO 80401  
 Phone: 720-497-6905 FAX: 720-497-6901

Region 1

CRC

As Constructed

No Revisions:

Revised:

Void:

EASTBOUND I-70  
 CROSS SECTIONS

Designer: EJM

Detailer: EJM

Sheet Subset: XSECTION

Structure  
 Numbers



Subset Sheets: -- of --

Project No./Code

IM 0703-391

19036

Sheet Number 48

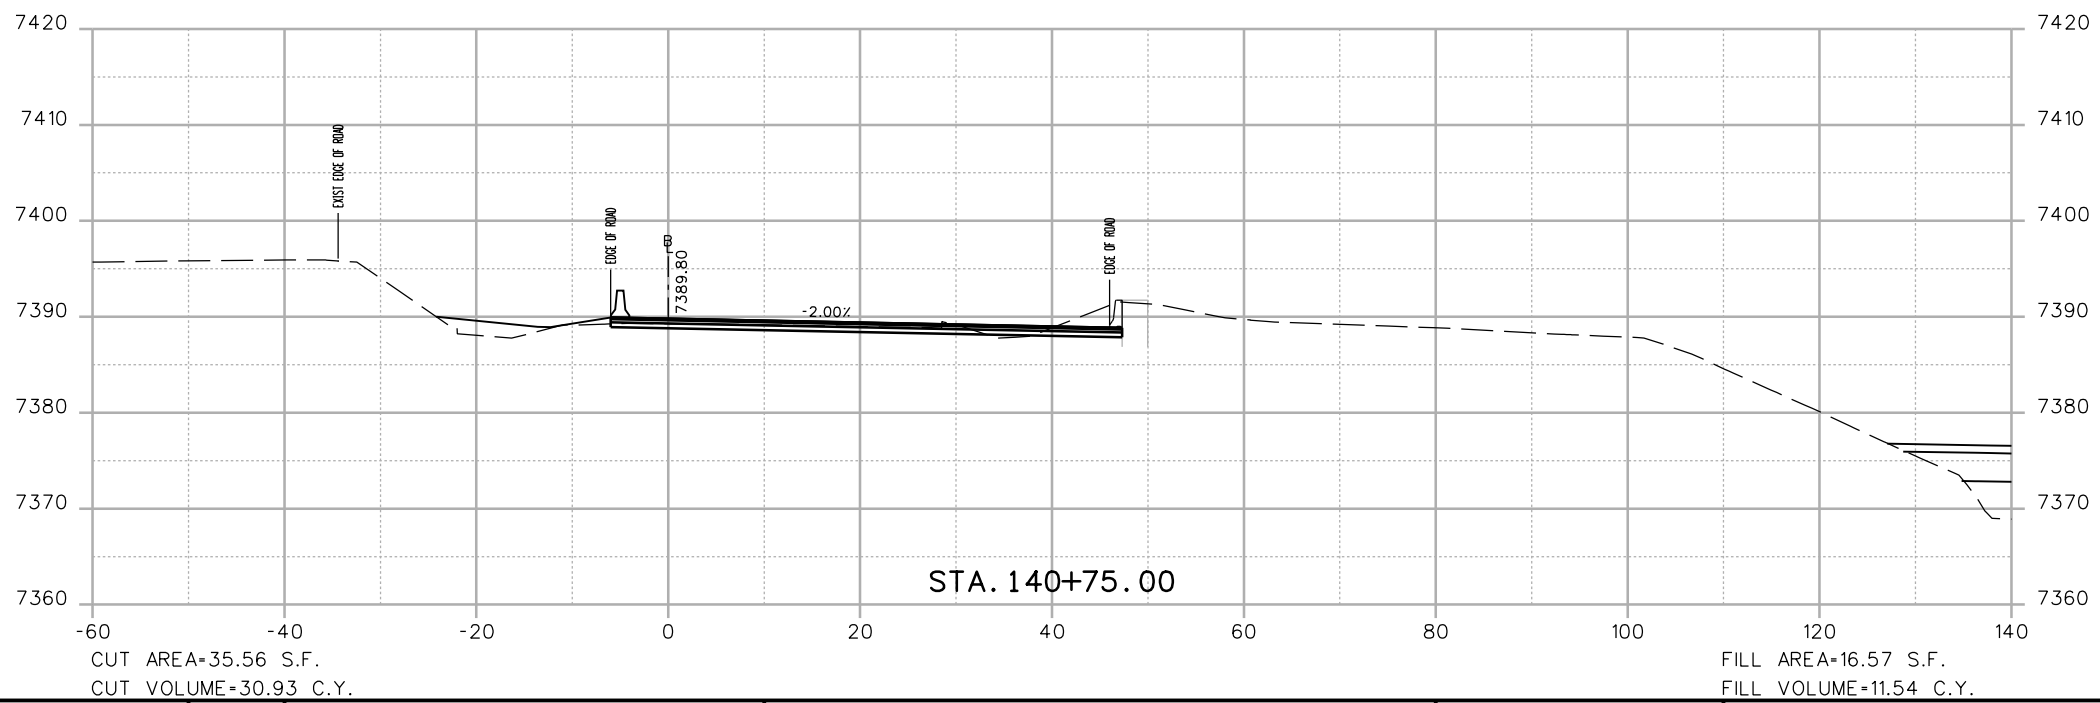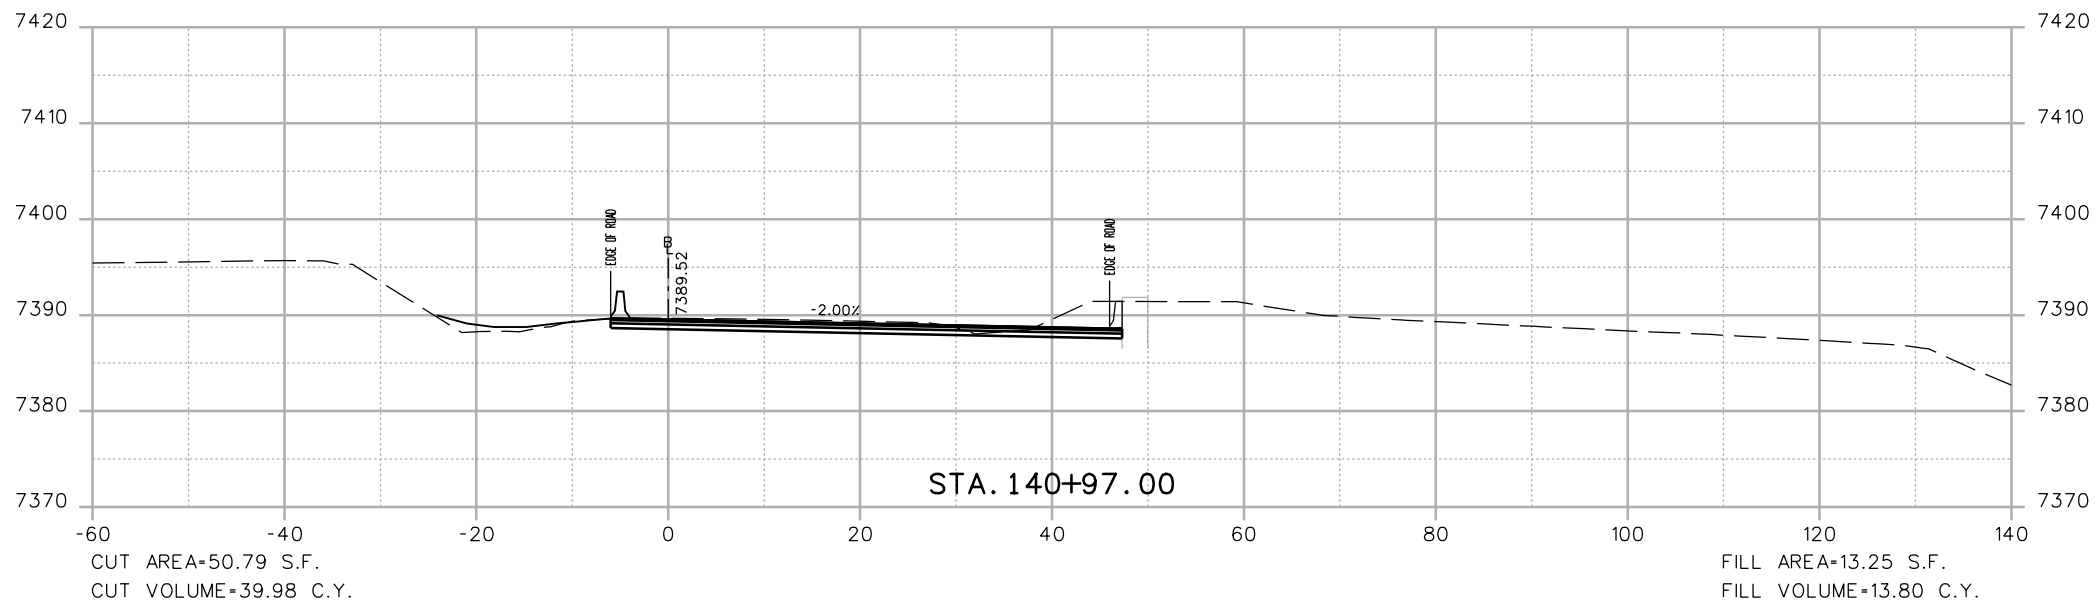

Print Date: 3/7/2013

File Name: 18832DES\_CP2\_I-70 EB\_X-Sect.dgn  
 Horiz. Scale: 1:20      Vert. Scale: As Noted

Unit Information      Unit Leader Initials



4601 DTC Boulevard, Suite 700  
 Denver, CO 80237  
 Phone: (303) 221-7275 Fax: (303) 221-7276



Sheet Revisions

Date:	Comments	Init.

Colorado Department of Transportation



425 A Corporate Circle  
 Golden, CO 80401  
 Phone: 720-497-6905 FAX: 720-497-6901

Region 1

CRC

As Constructed

No Revisions:

Revised:

Void:

EASTBOUND I-70  
 CROSS SECTIONS

Designer: EJM

Detailer: EJM

Sheet Subset: XSECTION

Structure  
 Numbers

Subset Sheets: -- of --


Project No./Code

IM 0703-391

19036

Sheet Number 49

17543 1:38:04 PM c:\pw\_work\pws\pwl\common\dms41662\18832DES\_CP2\_I-70\_EB\_X-Sect.dgn

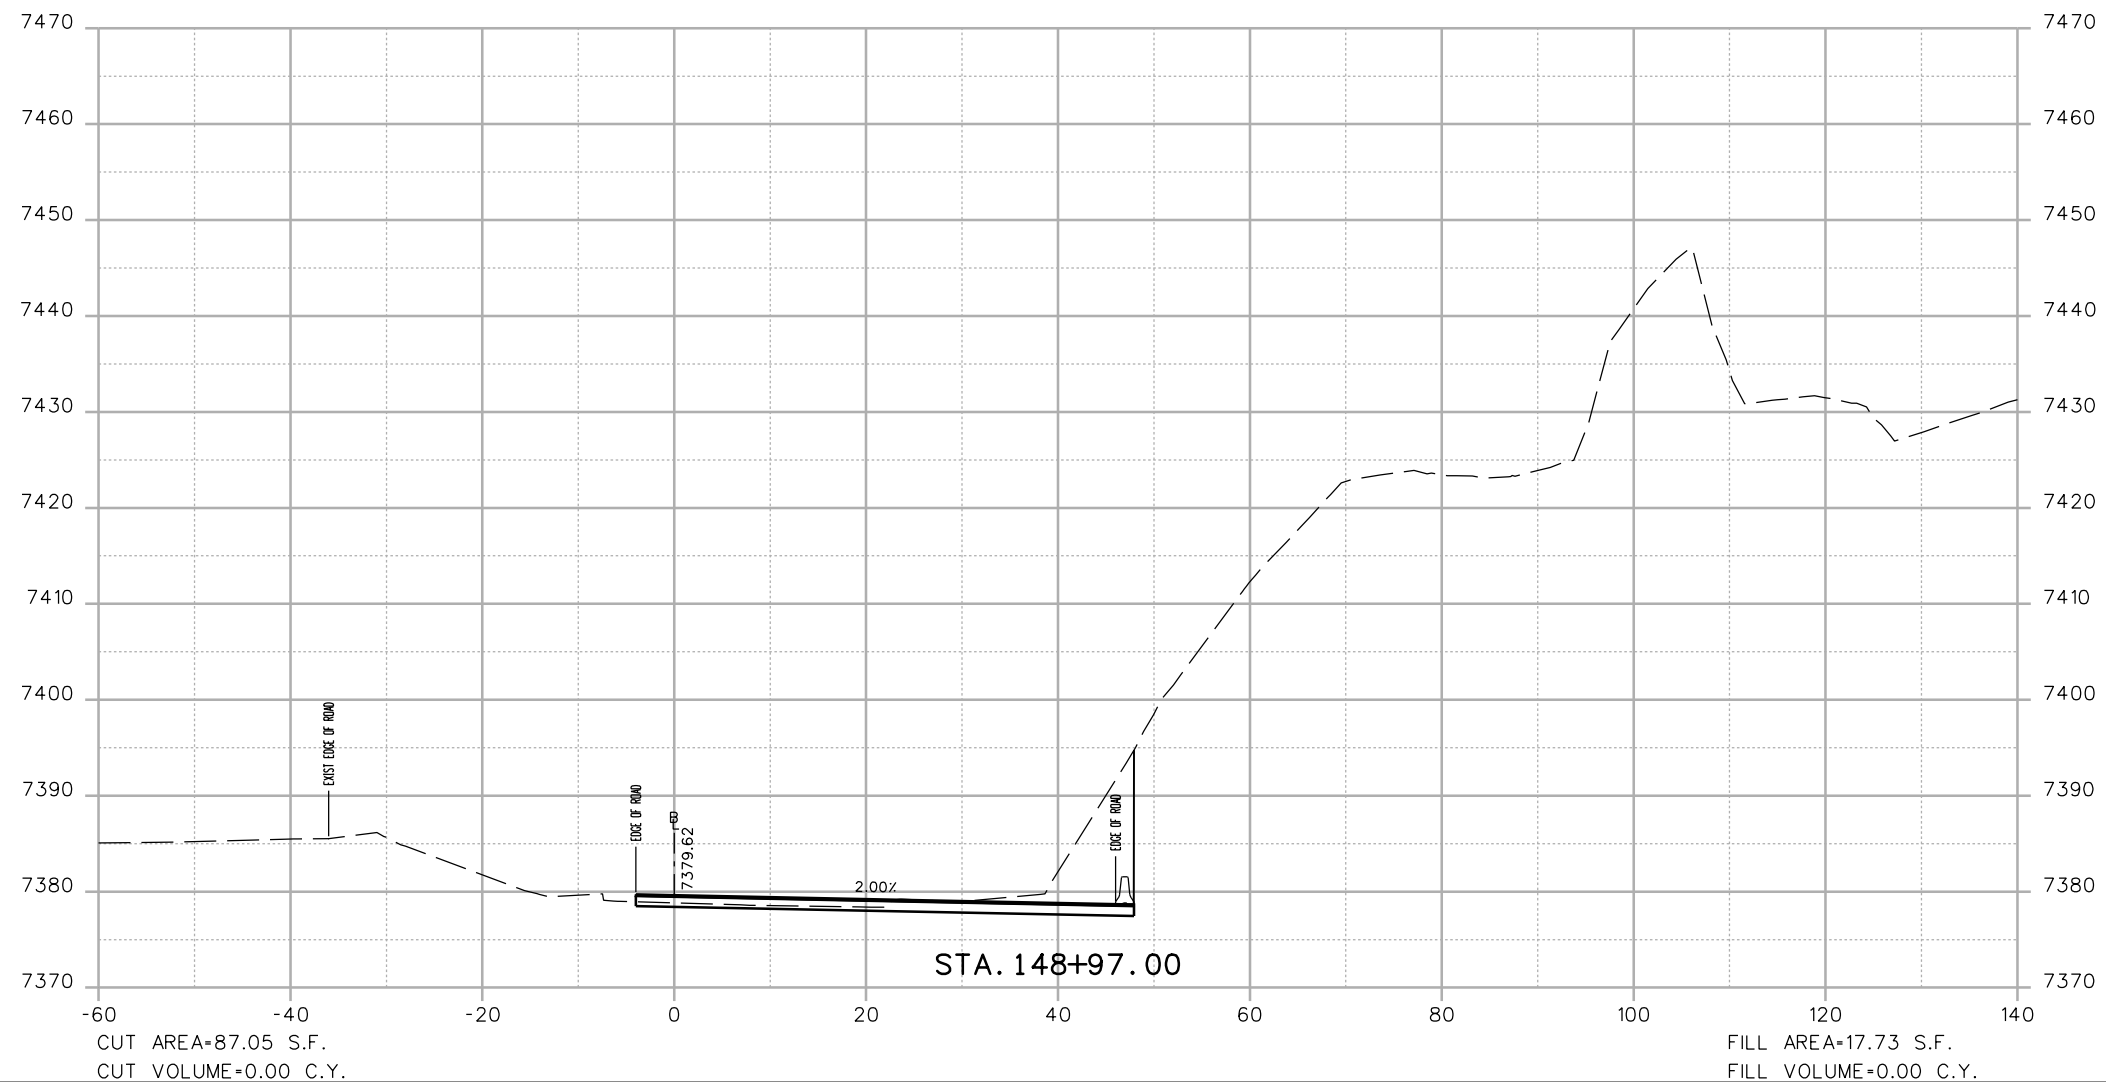

Print Date: 3/7/2013	
File Name: 18832DES_CP2_I-70_EB_X-Sect.dgn	
Horiz. Scale: 1:20	Vert. Scale: As Noted
Unit Information	Unit Leader Initials
<b>ATKINS</b>	4601 DTC Boulevard, Suite 700 Denver, CO 80237 Phone: (303) 221-7275 Fax: (303) 221-7276



Sheet Revisions		
Date:	Comments	Init.

Colorado Department of Transportation  
  
 425 A Corporate Circle  
 Golden, CO 80401  
 Phone: 720-497-6905 FAX: 720-497-6901  
 Region 1 CRC

<b>As Constructed</b>
No Revisions:
Revised:
Void:

<b>EASTBOUND I-70 CROSS SECTIONS</b>			
Designer:	EJM	Structure Numbers	
Detailer:	EJM	Subset Sheets:	-- of --
Sheet Subset:	XSECTION		

<b>Project No./Code</b>
IM 0703-391
19036
Sheet Number 50

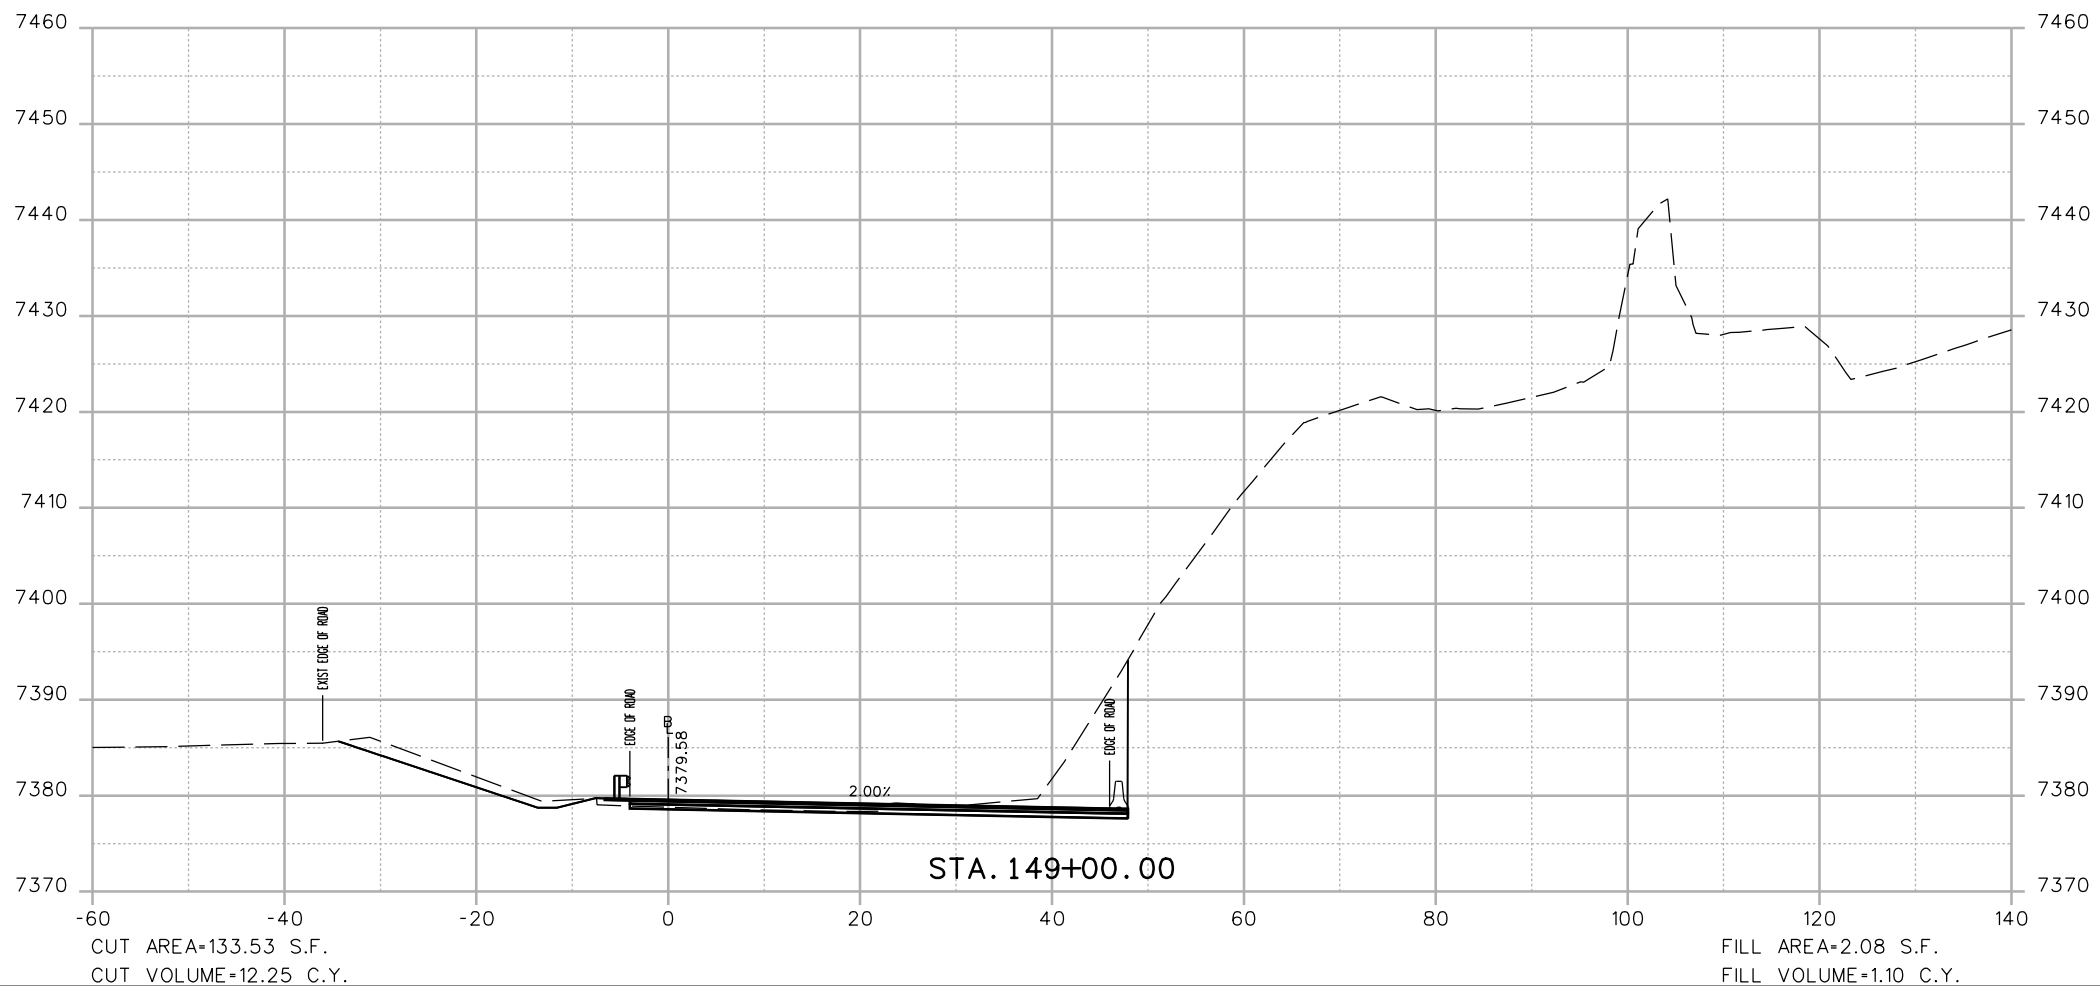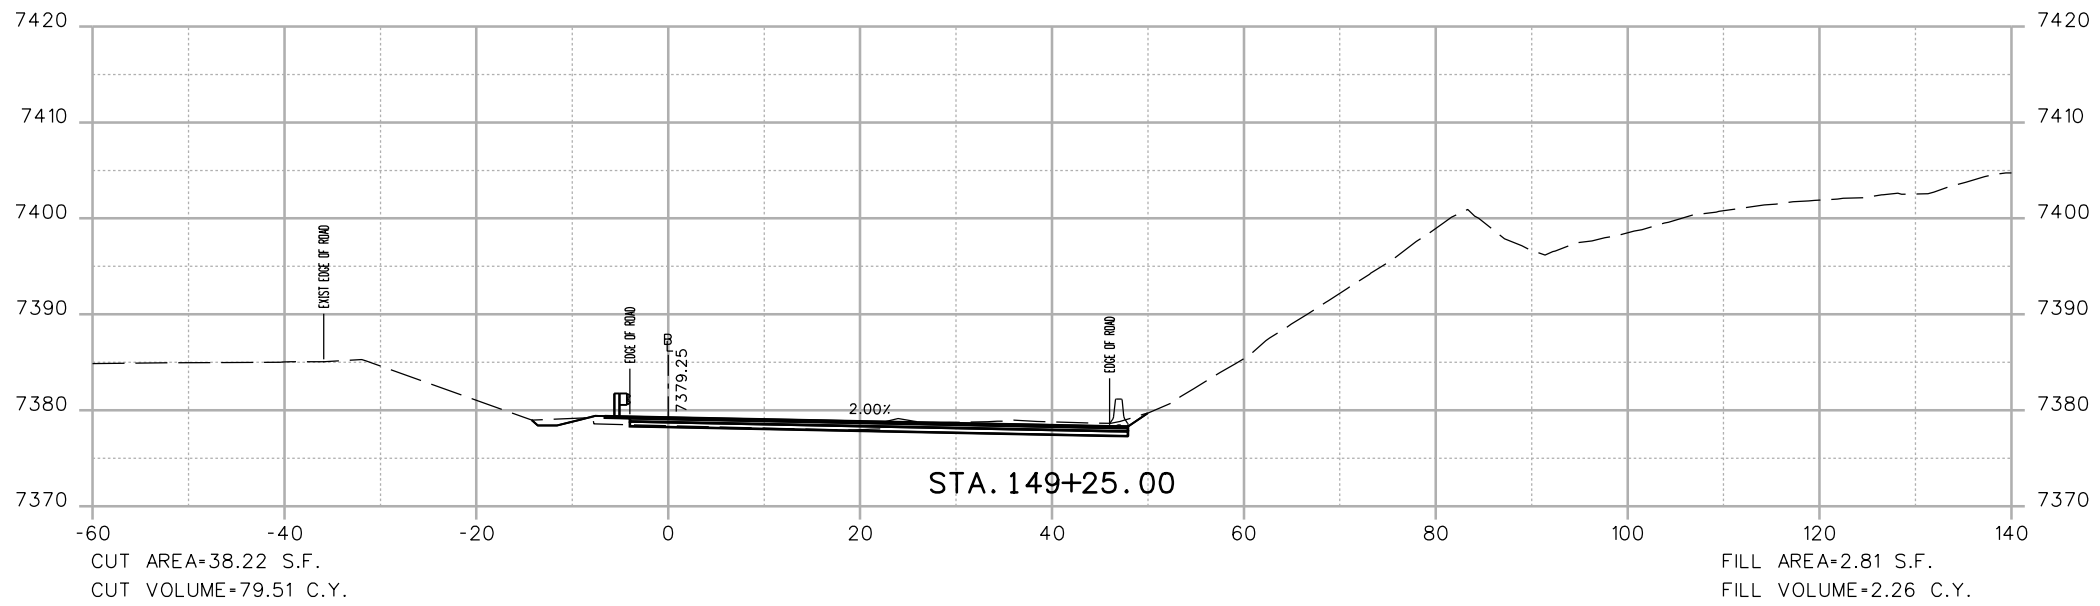

Print Date: 3/7/2013


File Name: 18832DES\_CP2\_I-70\_EB\_X-Sect.dgn

Horiz. Scale: 1:20 Vert. Scale: As Noted

Unit Information Unit Leader Initials



4601 DTC Boulevard, Suite 700  
Denver, CO 80237  
Phone: (303) 221-7275 Fax: (303) 221-7276

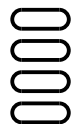

Sheet Revisions

Date:	Comments	Init.

Colorado Department of Transportation



425 A Corporate Circle  
Golden, CO 80401  
Phone: 720-497-6905 FAX: 720-497-6901

Region 1

CRC

As Constructed

No Revisions:

Revised:

Void:

EASTBOUND I-70  
CROSS SECTIONS

Designer: EJM

Detailer: EJM

Sheet Subset: XSECTION

Structure  
Numbers



Subset Sheets: -- of --

Project No./Code

IM 0703-391

19036

Sheet Number 51

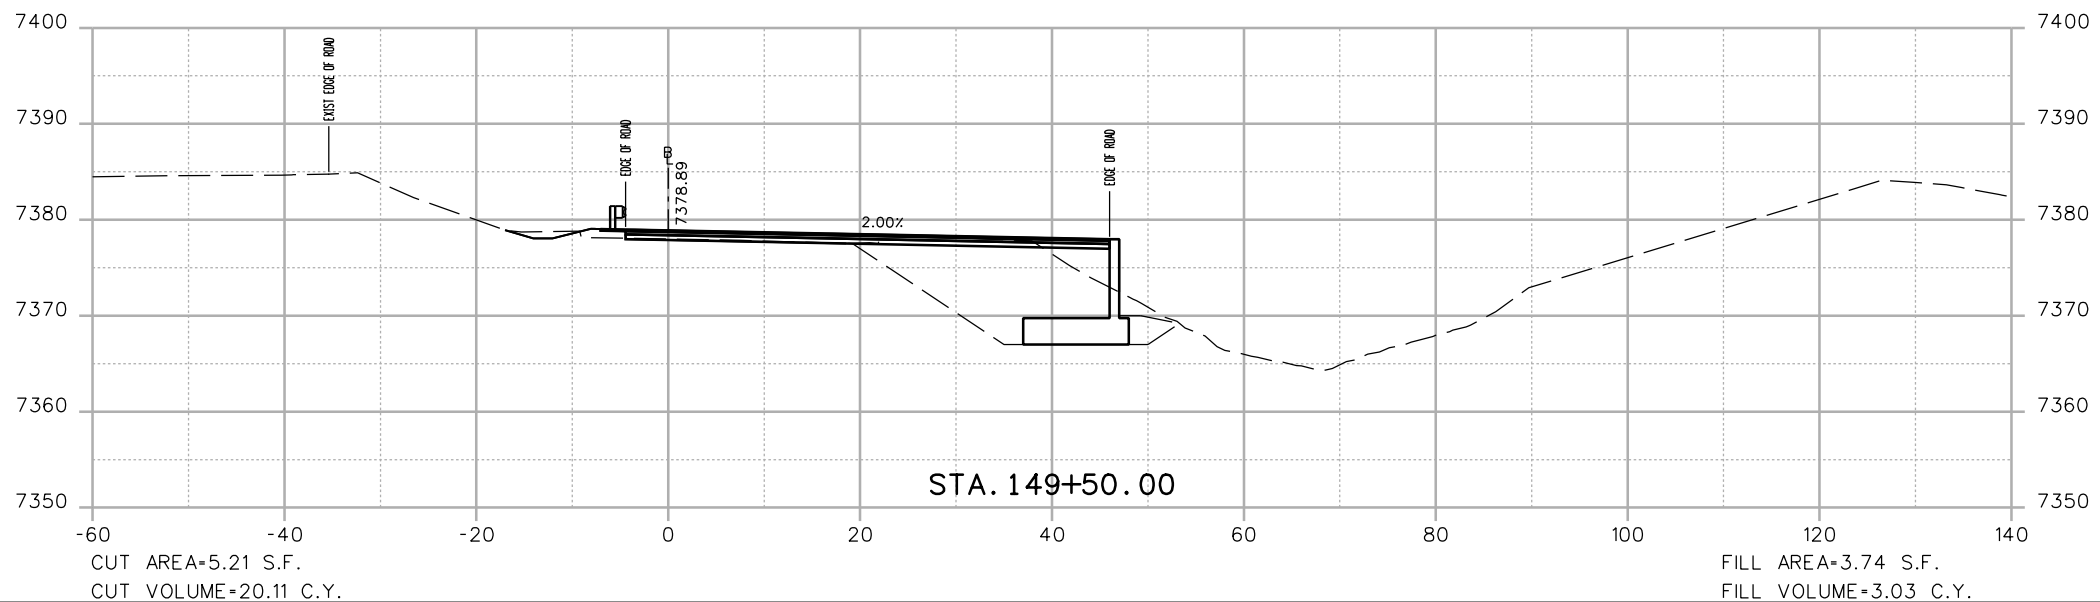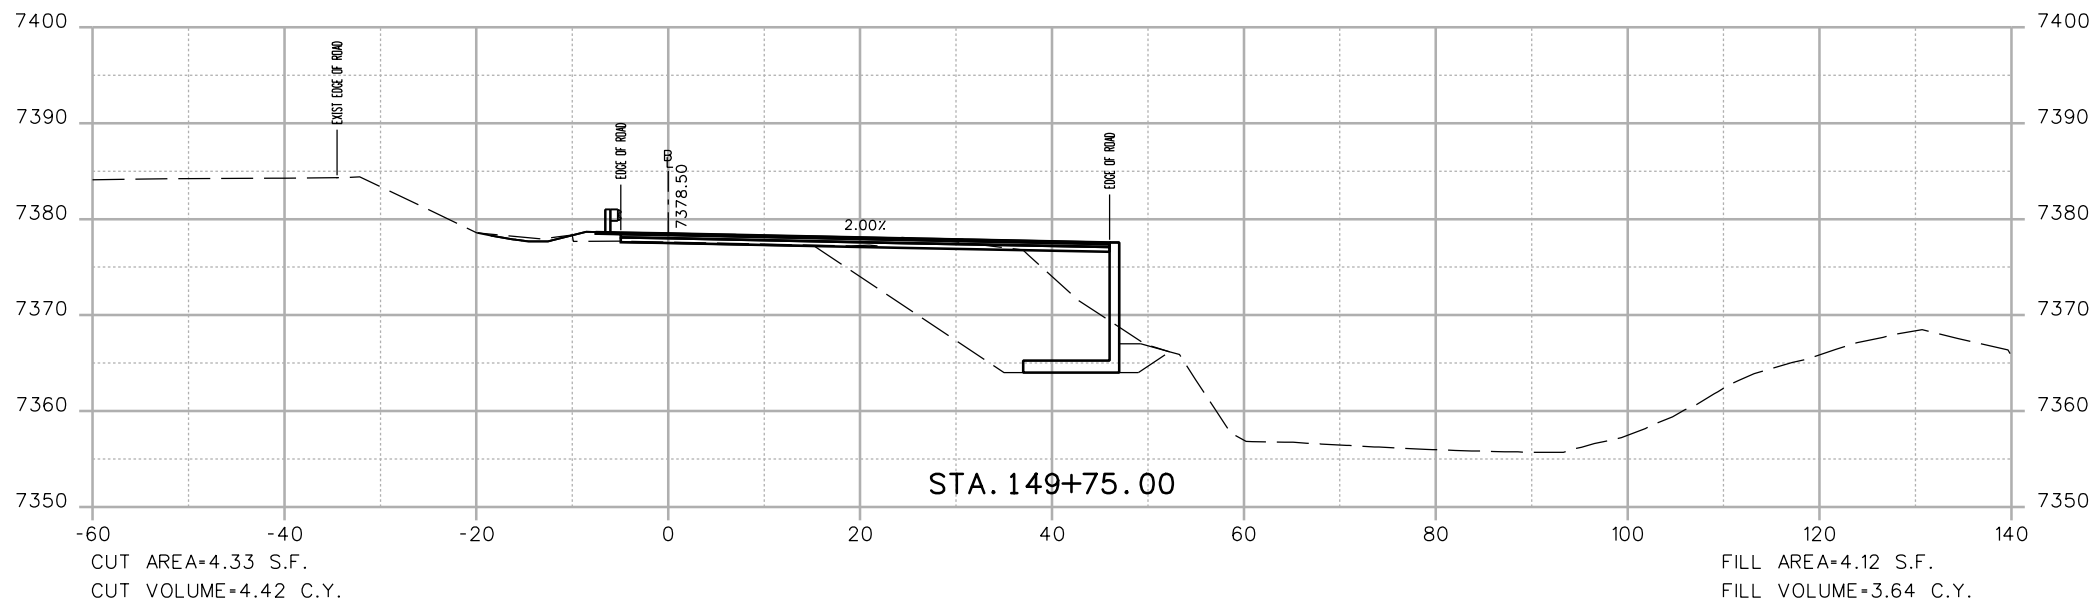

Print Date: 3/7/2013  
 File Name: 18832DES\_CP2\_I-70 EB\_X-Sect.dgn  
 Horiz. Scale: 1:20 Vert. Scale: As Noted  
 Unit Information Unit Leader Initials  
**ATKINS** 4601 DTC Boulevard, Suite 700  
 Denver, CO 80237  
 Phone: (303) 221-7275 Fax: (303) 221-7276

Sheet Revisions		
Date:	Comments	Init.

Colorado Department of Transportation  
  
 425 A Corporate Circle  
 Golden, CO 80401  
 Phone: 720-497-6905 FAX: 720-497-6901  
 Region 1 CRC

As Constructed  
 No Revisions:  
 Revised:  
 Void:



EASTBOUND I-70  
 CROSS SECTIONS  
 Designer: EJM  
 Detailer: EJM  
 Sheet Subset: XSECTION  
 Structure Numbers  
 Subset Sheets: -- of --

Project No./Code  
 IM 0703-391  
 19036  
 Sheet Number 52

17543 1:38:08 PM c:\pw\_work\pwp\work\18832DES\_CP2\_I-70 EB\_X-Sect.dgn



17543 1:38:11 PM c:\pw\_work\pjs\jpw\common\dms41662\18832DES\_CP2\_I-70\_EB\_X-Sect.dgn

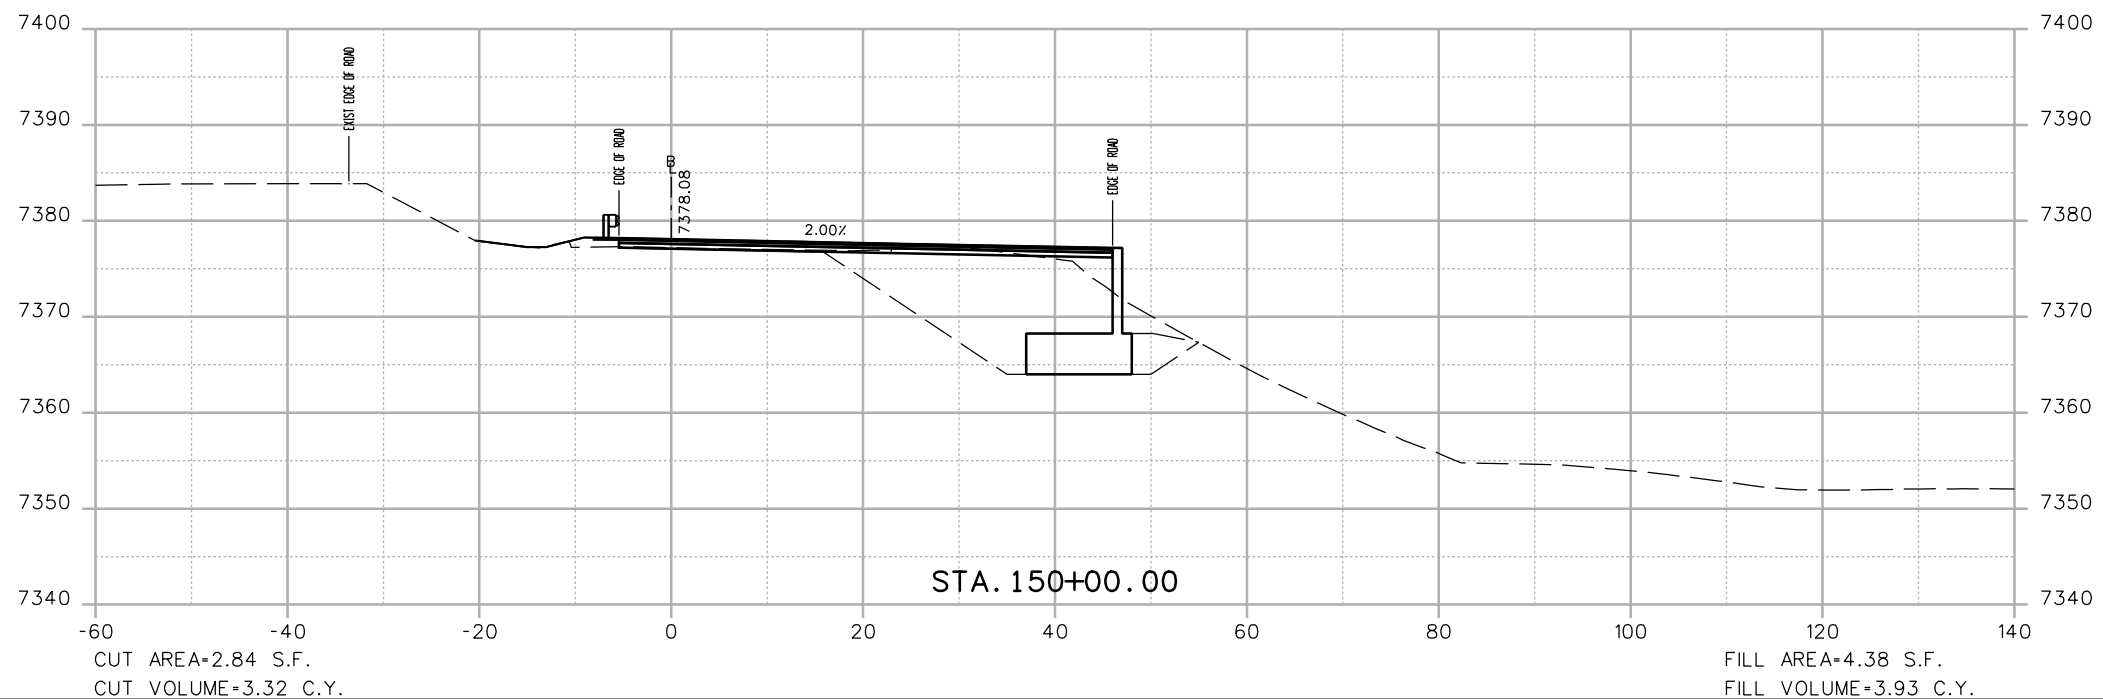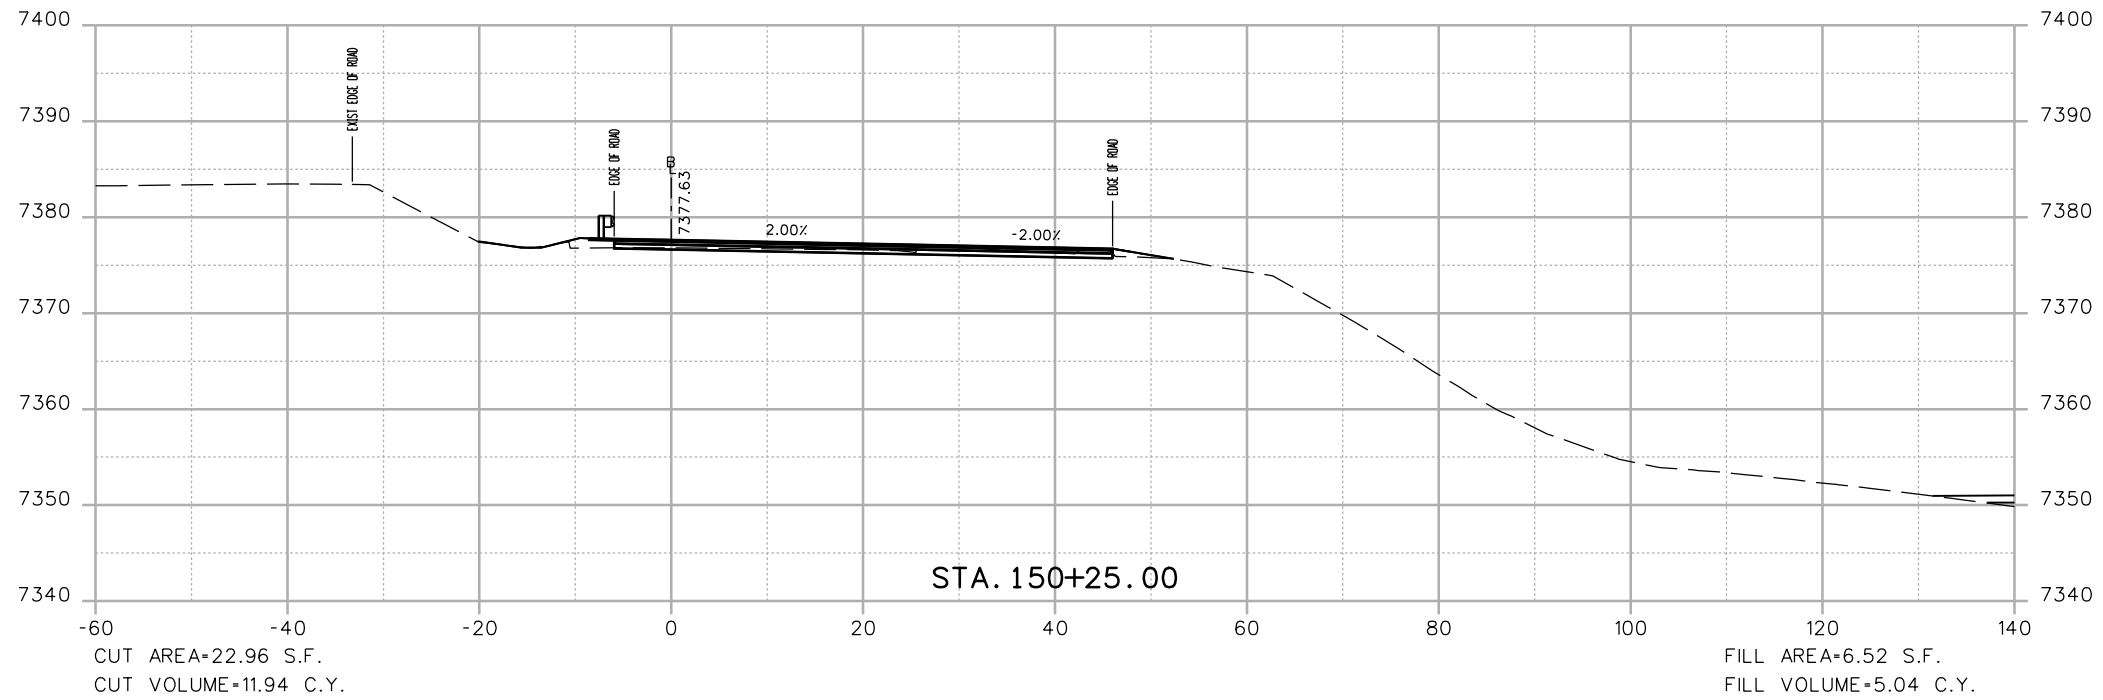

Print Date: 3/7/2013

File Name: 18832DES\_CP2\_I-70\_EB\_X-Sect.dgn

Horiz. Scale: 1:20 Vert. Scale: As Noted

Unit Information Unit Leader Initials

**ATKINS**

4601 DTC Boulevard, Suite 700  
Denver, CO 80237  
Phone: (303) 221-7275 Fax: (303) 221-7276

0000

**Sheet Revisions**

Date:	Comments	Init.

Colorado Department of Transportation



425 A Corporate Circle  
Golden, CO 80401  
Phone: 720-497-6905 FAX: 720-497-6901

Region 1

CRC

**As Constructed**

No Revisions:

Revised:

Void:

**EASTBOUND I-70  
CROSS SECTIONS**

Designer: EJM  
Detailer: EJM  
Sheet Subset: XSECTION

Structure Numbers  
Subset Sheets: -- of --



**Project No./Code**

IM 0703-391

19036

Sheet Number 53

17543 1:38:13 PM c:\pw\_work\pbl\pbl\1\18832DES\_CP2\_I-70\_EB\_X-Sect.dgn

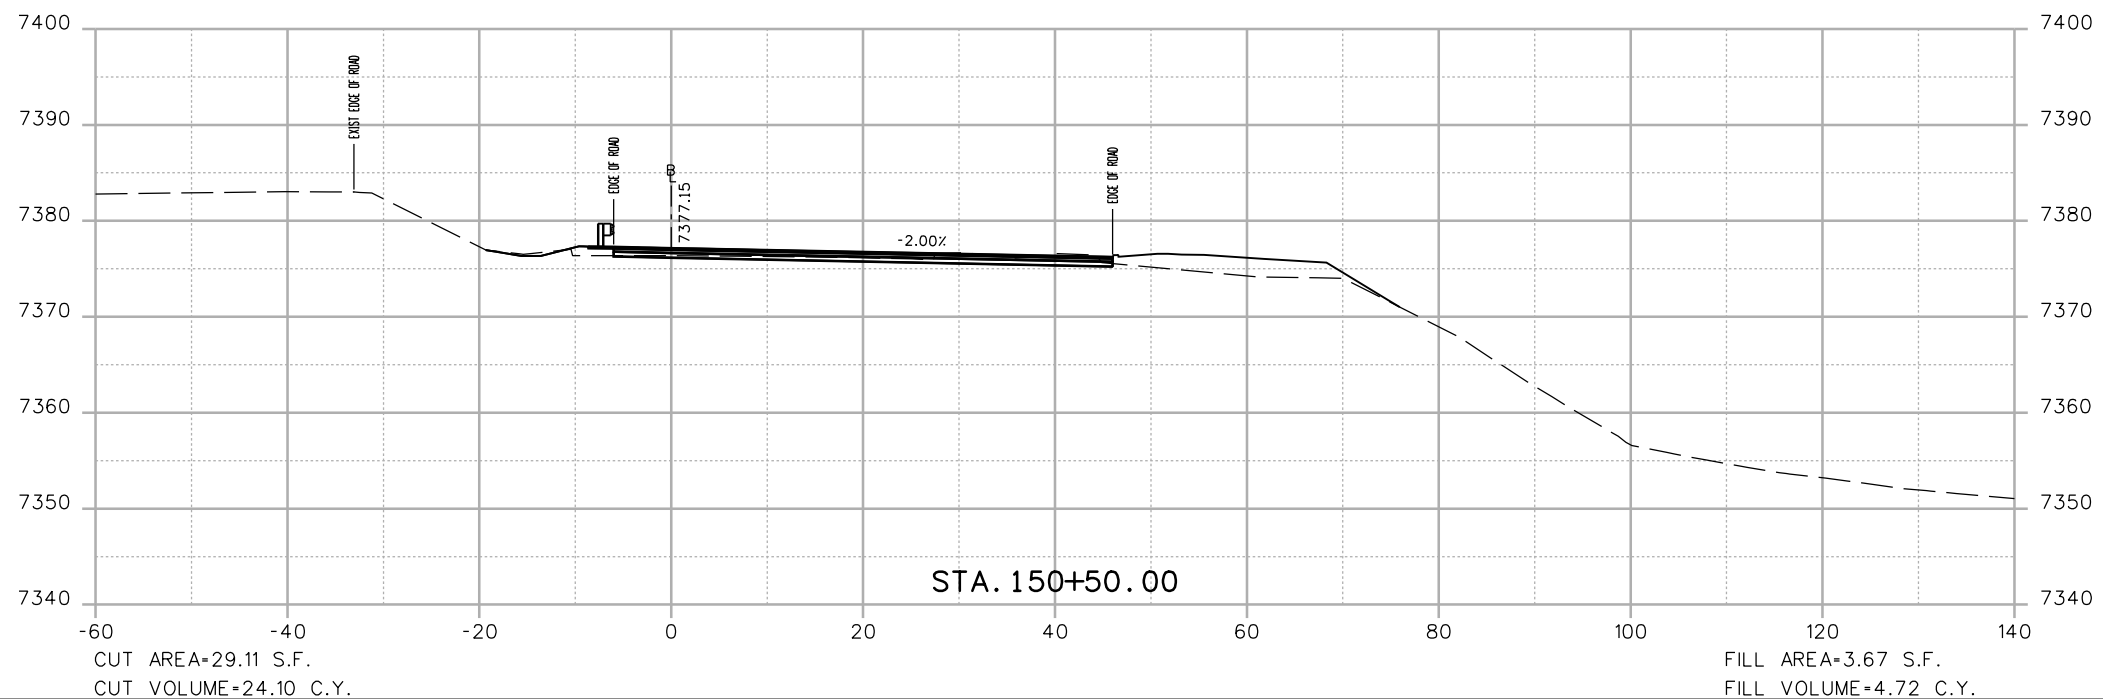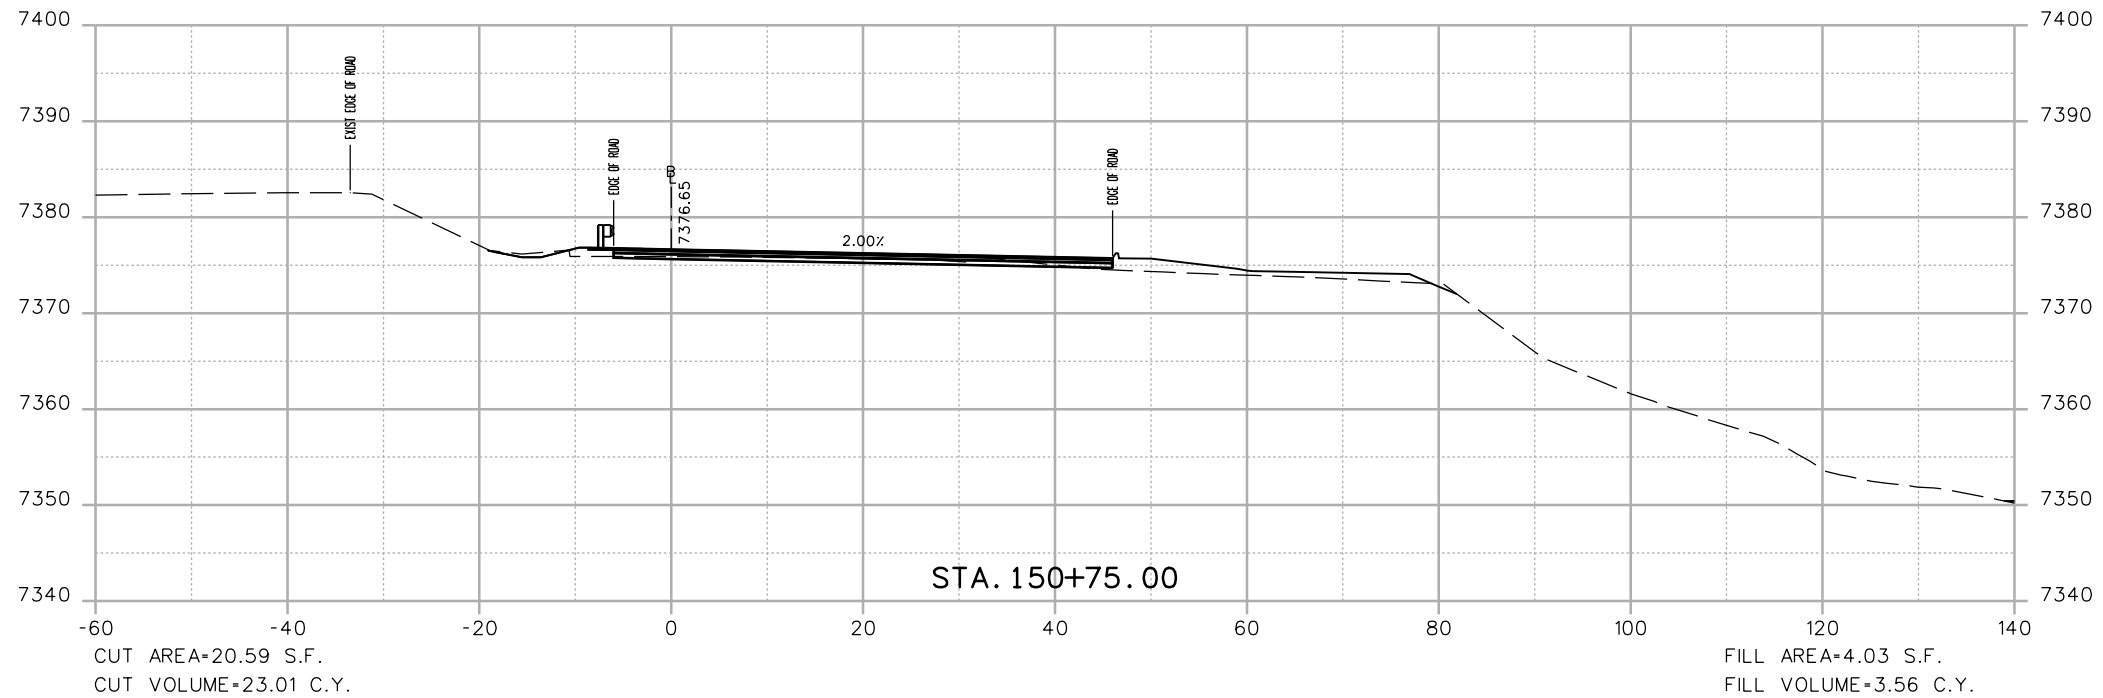

Print Date: 3/7/2013	
File Name: 18832DES_CP2_I-70_EB_X-Sect.dgn	
Horiz. Scale: 1:20	Vert. Scale: As Noted
Unit Information	Unit Leader Initials
<b>ATKINS</b>	4601 DTC Boulevard, Suite 700 Denver, CO 80237 Phone: (303) 221-7275 Fax: (303) 221-7276

Sheet Revisions		
Date:	Comments	Init.



Colorado Department of Transportation  
  
 425 A Corporate Circle  
 Golden, CO 80401  
 Phone: 720-497-6905 FAX: 720-497-6901  
**Region 1** **CRC**

<b>As Constructed</b>
No Revisions:
Revised:
Void:

<b>EASTBOUND I-70 CROSS SECTIONS</b>			
Designer:	EJM	Structure Numbers	
Detailer:	EJM	Subset Sheets:	-- of --
Sheet Subset:	XSECTION		

<b>Project No./Code</b>
IM 0703-391
19036
Sheet Number <b>54</b>

17543 1:38:15 PM c:\pw\_work\pbl\pbl\18832DES\_CP2\_I-70\_EB\_X-Sect.dgn

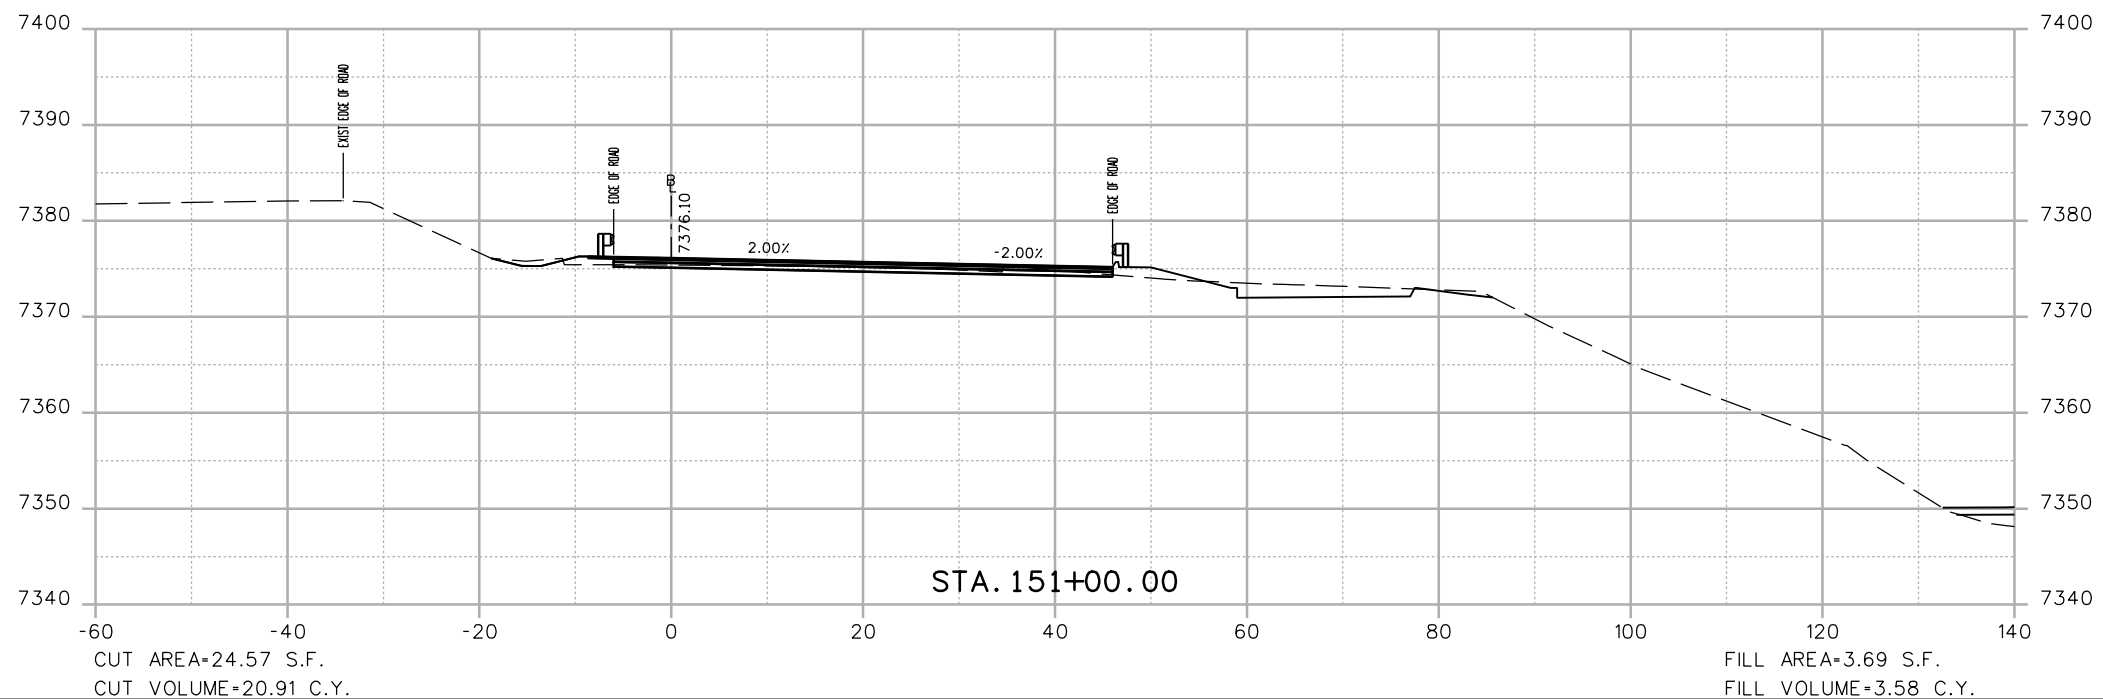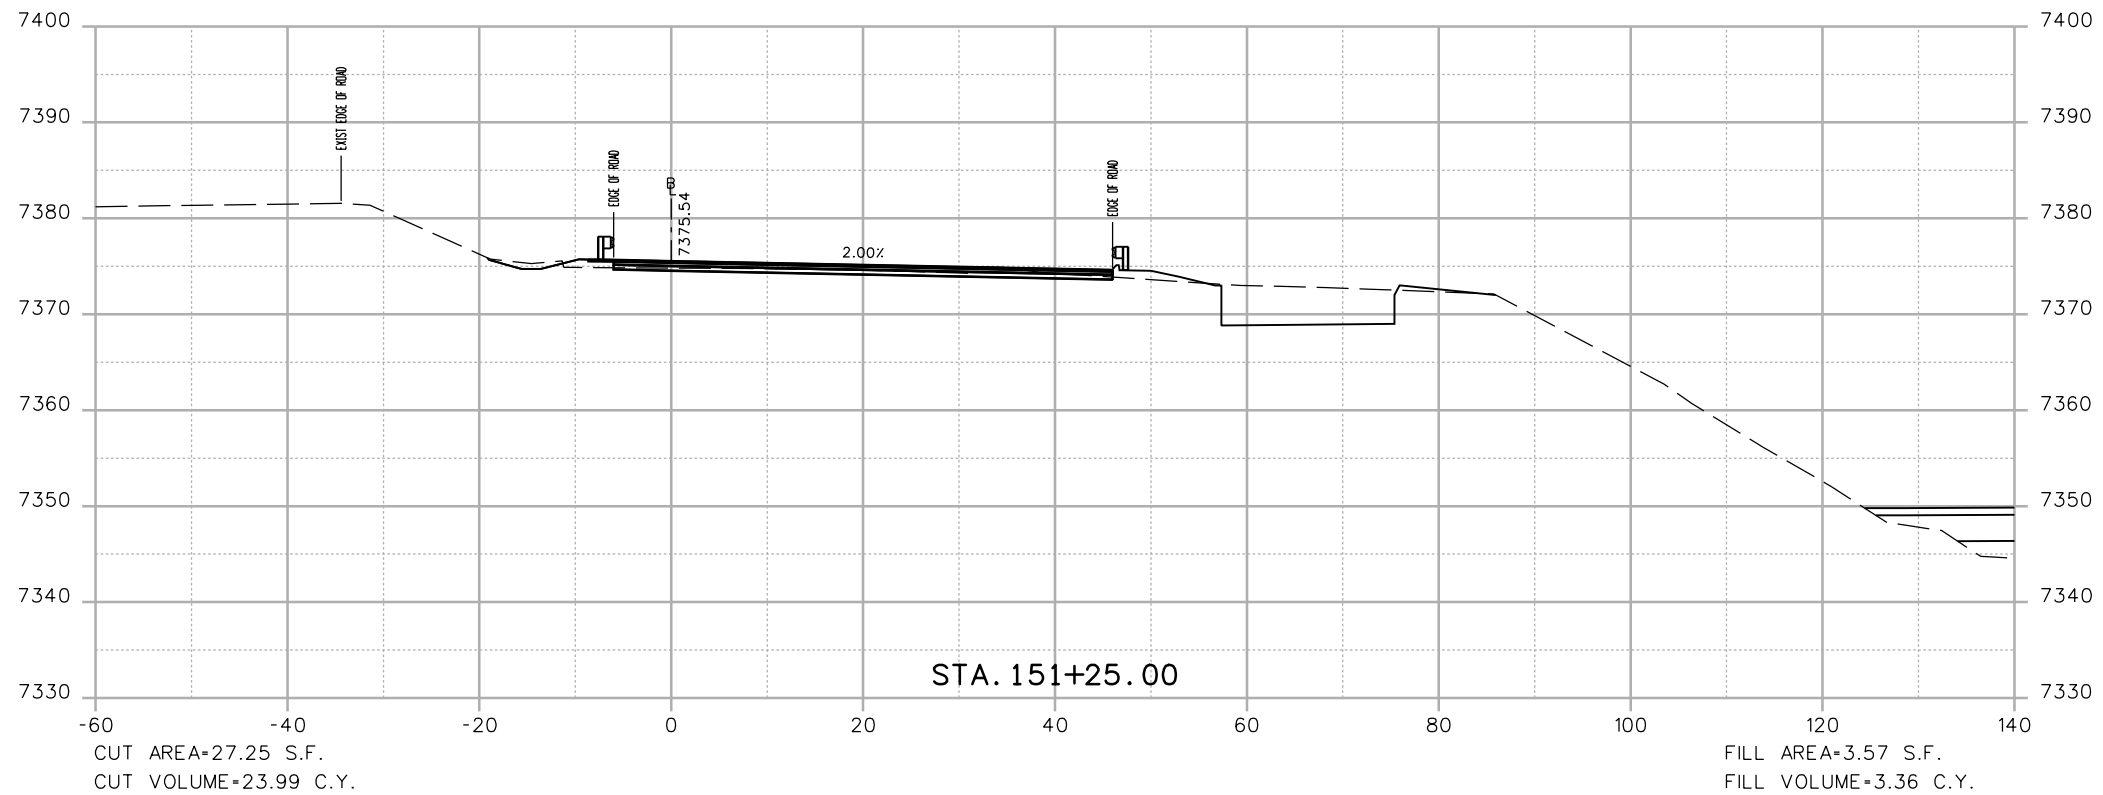

Print Date: 3/7/2013

File Name: 18832DES\_CP2\_I-70\_EB\_X-Sect.dgn

Horiz. Scale: 1:20 Vert. Scale: As Noted

Unit Information Unit Leader Initials

**ATKINS**

4601 DTC Boulevard, Suite 700  
Denver, CO 80237  
Phone: (303) 221-7275 Fax: (303) 221-7276



**Sheet Revisions**

Date:	Comments	Init.

Colorado Department of Transportation



425 A Corporate Circle  
Golden, CO 80401  
Phone: 720-497-6905 FAX: 720-497-6901

Region 1

CRC

**As Constructed**

No Revisions:

Revised:

Void:

**EASTBOUND I-70  
CROSS SECTIONS**

Designer: EJM  
Detailer: EJM  
Sheet Subset: XSECTION

Structure Numbers



Subset Sheets: -- of --

**Project No./Code**

IM 0703-391

19036

Sheet Number 55

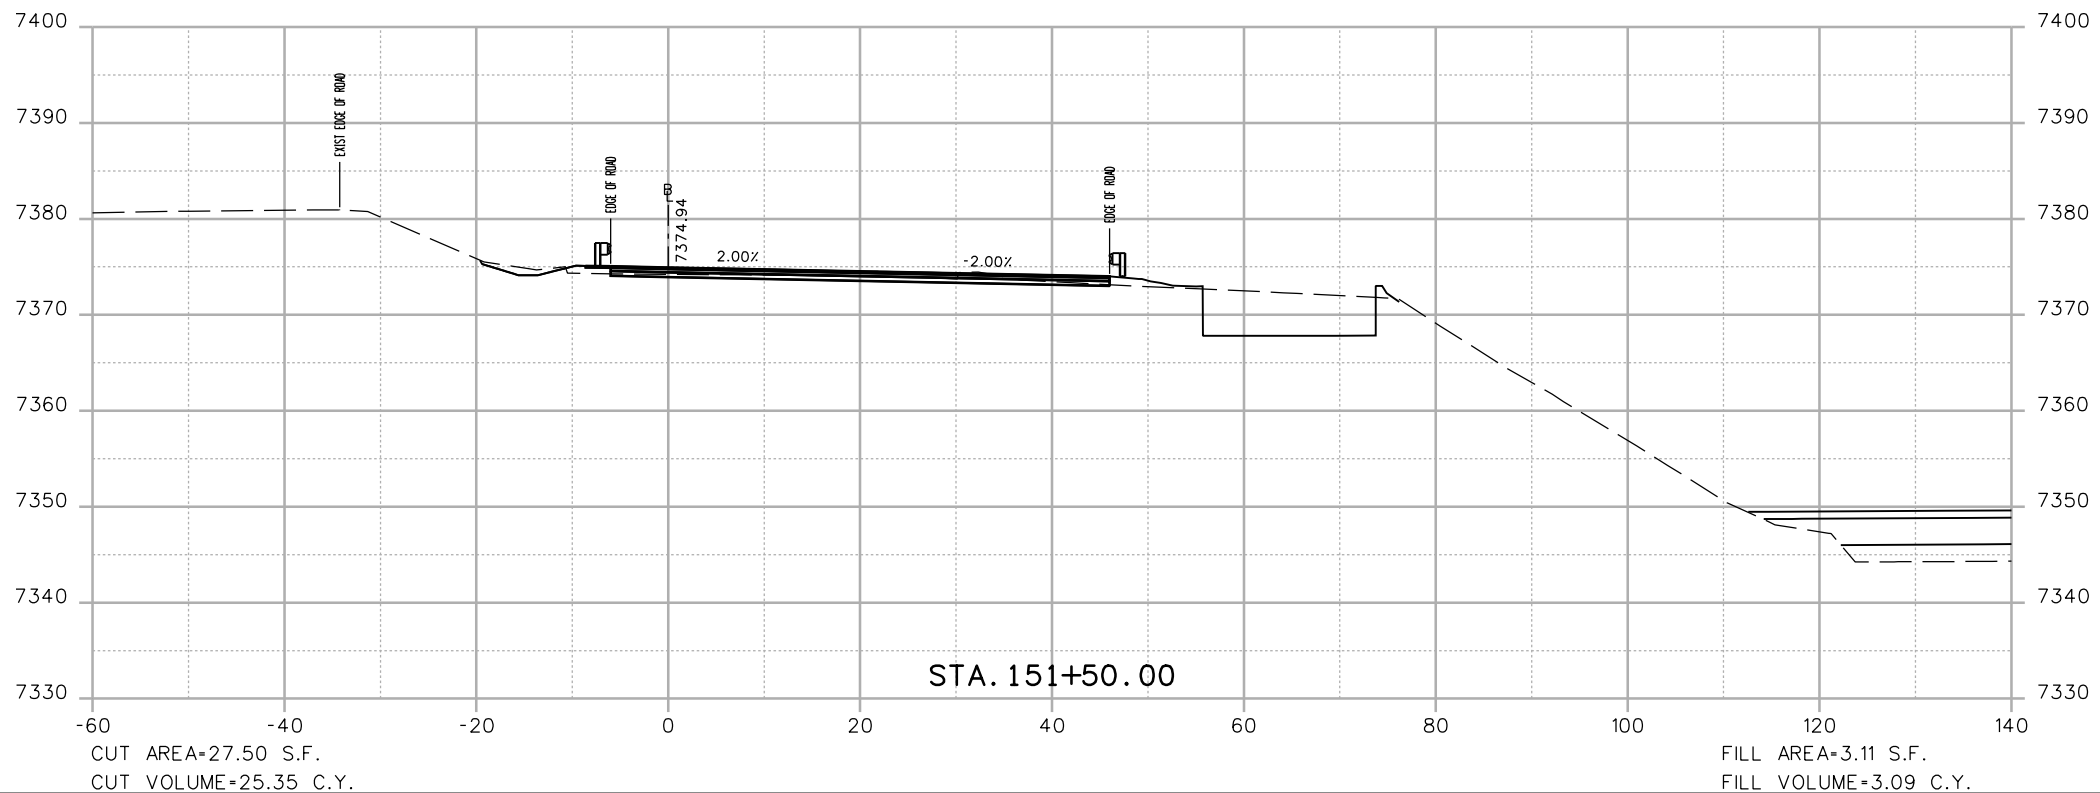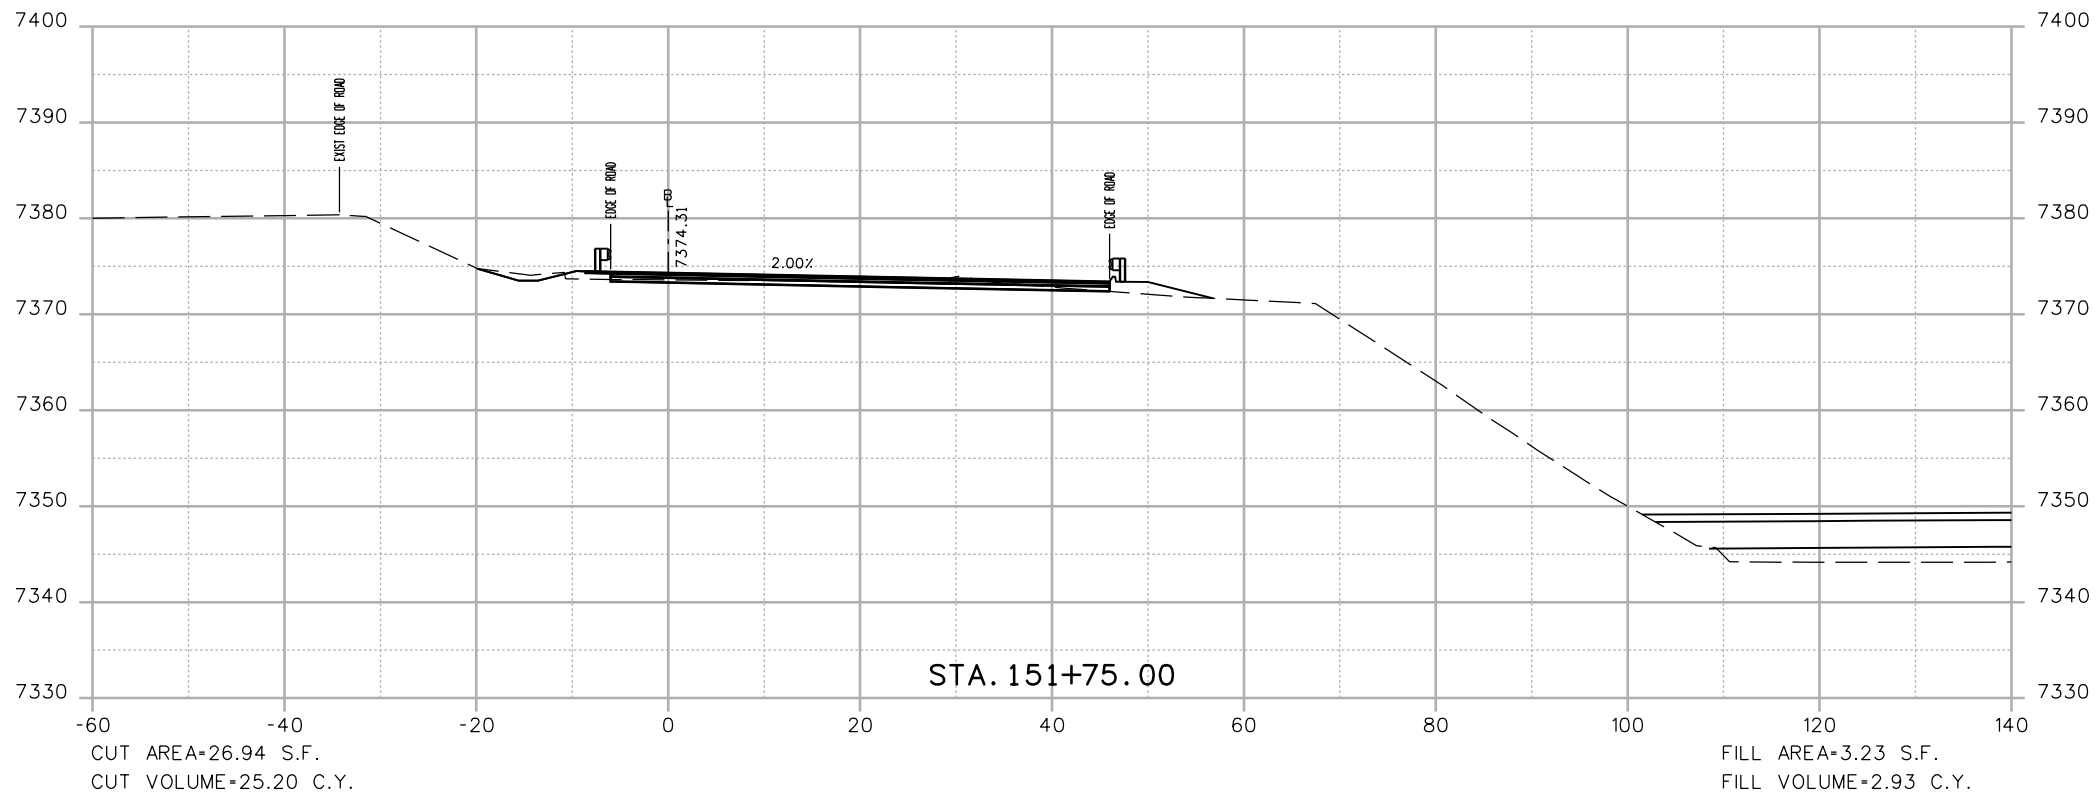

Print Date: 3/7/2013  
 File Name: 18832DES\_CP2\_I-70 EB\_X-Sect.dgn  
 Horiz. Scale: 1:20 Vert. Scale: As Noted  
 Unit Information Unit Leader Initials  
**ATKINS** 4601 DTC Boulevard, Suite 700  
 Denver, CO 80237  
 Phone: (303) 221-7275 Fax: (303) 221-7276

Sheet Revisions		
Date:	Comments	Init.

Colorado Department of Transportation  
 425 A Corporate Circle  
 Golden, CO 80401  
 Phone: 720-497-6905 FAX: 720-497-6901  
**Region 1** **CRC**



**As Constructed**  
 No Revisions:  
 Revised:  
 Void:

**EASTBOUND I-70  
 CROSS SECTIONS**  
 Designer: EJM  
 Detailer: EJM  
 Sheet Subset: XSECTION  
 Structure Numbers  
 Subset Sheets: -- of --

**Project No./Code**  
 IM 0703-391  
 19036  
 Sheet Number **56**

17543 1:38:17 PM c:\pwwork\pbl\pbl\work\pbl\pbl\18832DES\_CP2\_I-70 EB\_X-Sect.dgn



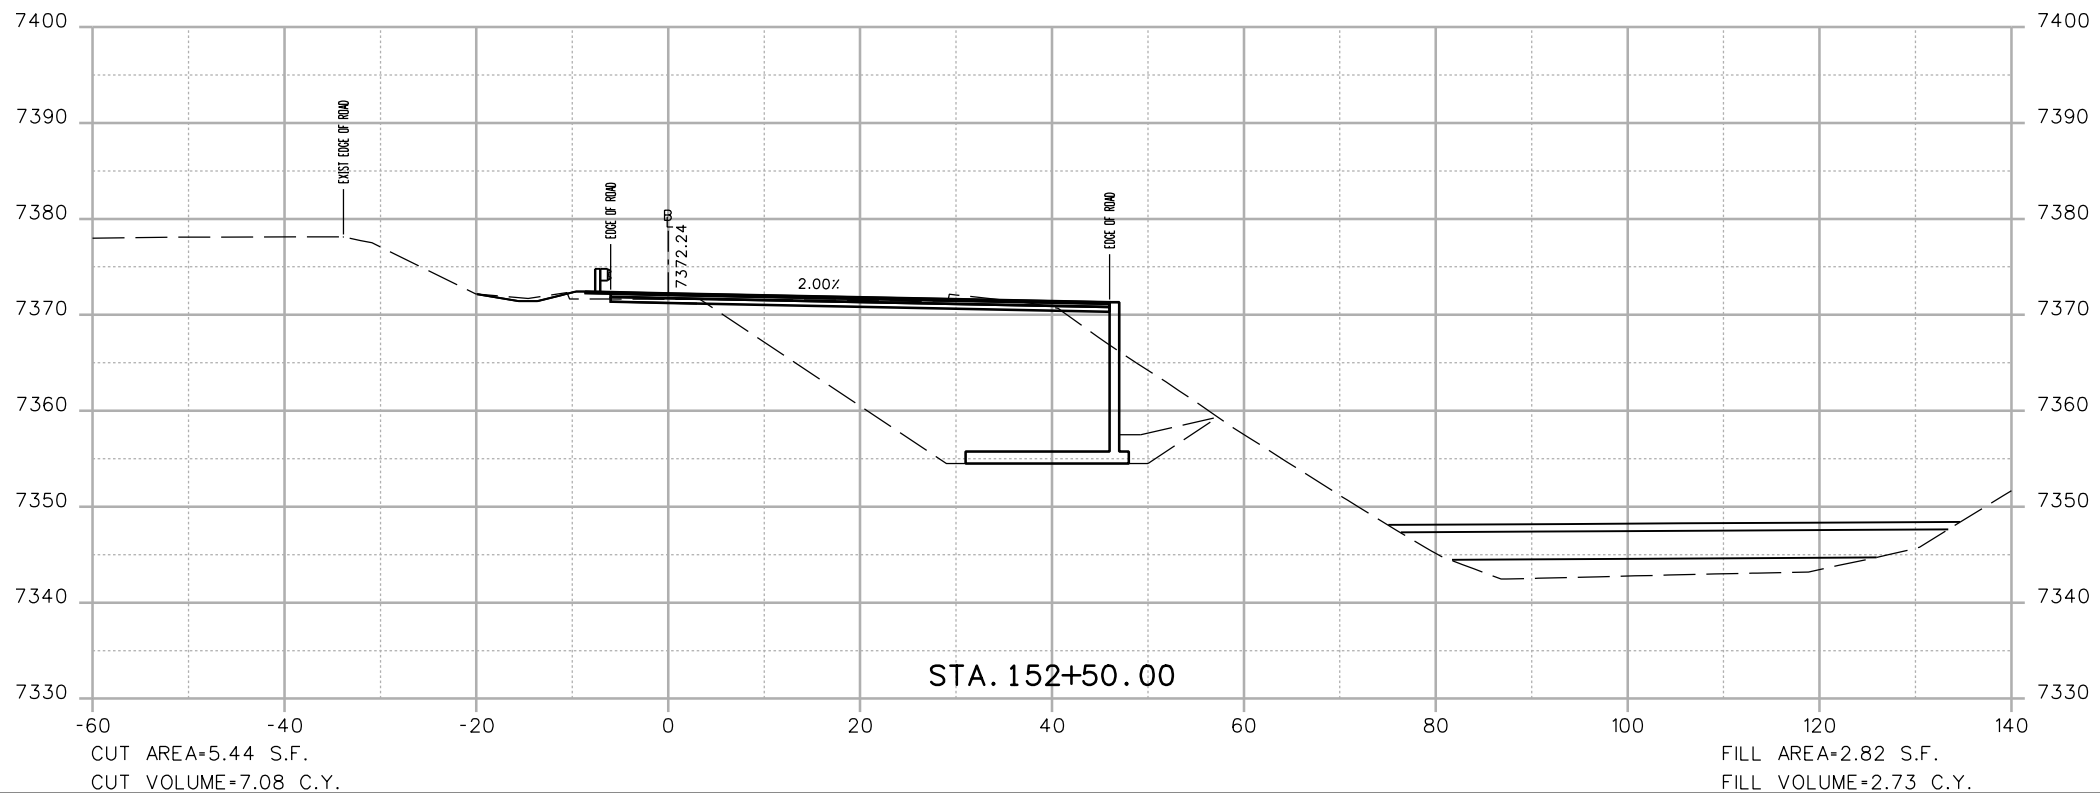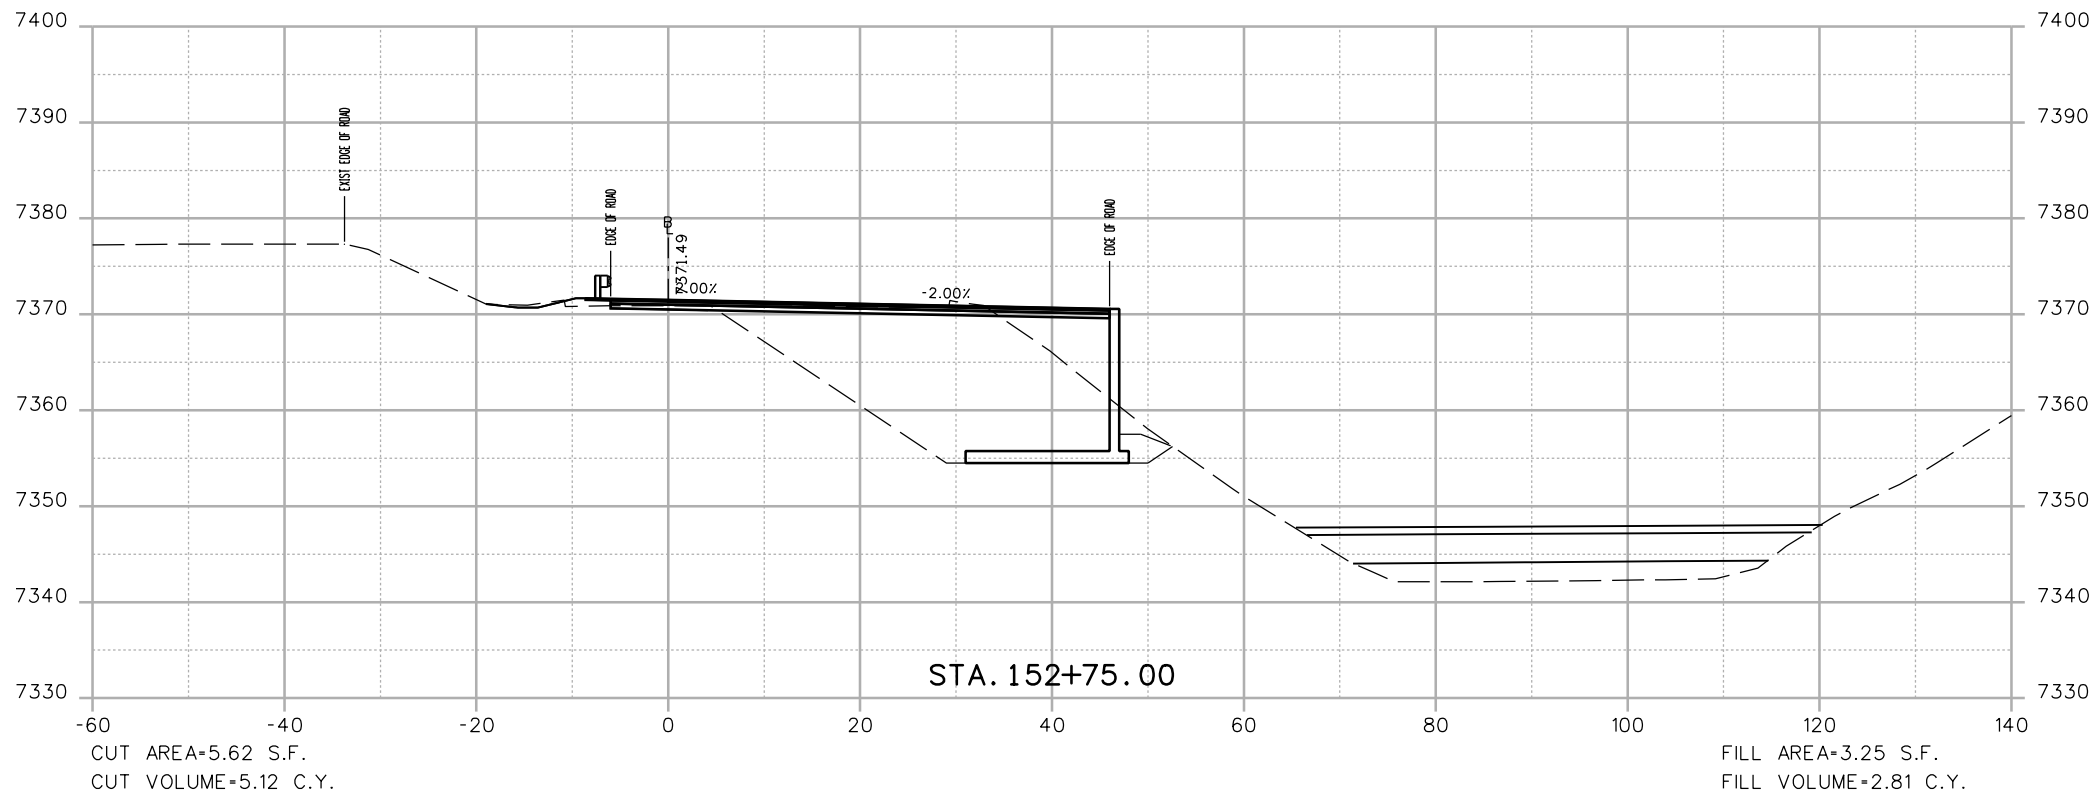

Print Date: 3/7/2013  
 File Name: 18832DES\_CP2\_I-70 EB\_X-Sect.dgn  
 Horiz. Scale: 1:20 Vert. Scale: As Noted  
 Unit Information Unit Leader Initials  
**ATKINS** 4601 DTC Boulevard, Suite 700  
 Denver, CO 80237  
 Phone: (303) 221-7275 Fax: (303) 221-7276

Sheet Revisions		
Date:	Comments	Init.

Colorado Department of Transportation  
 425 A Corporate Circle  
 Golden, CO 80401  
 Phone: 720-497-6905 FAX: 720-497-6901  
**Region 1** **CRC**

**As Constructed**  
 No Revisions:  
 Revised:  
 Void:



**EASTBOUND I-70  
 CROSS SECTIONS**

Designer: EJM  
 Detailer: EJM  
 Sheet Subset: XSECTION

Structure Numbers  
 Subset Sheets: -- of --

Project No./Code  
 IM 0703-391  
 19036  
 Sheet Number **58**

17543 1:38:23 PM c:\pw\_work\pbesjp1\common\dms41662\18832DES\_CP2\_I-70\_EB\_X-Sect.dgn

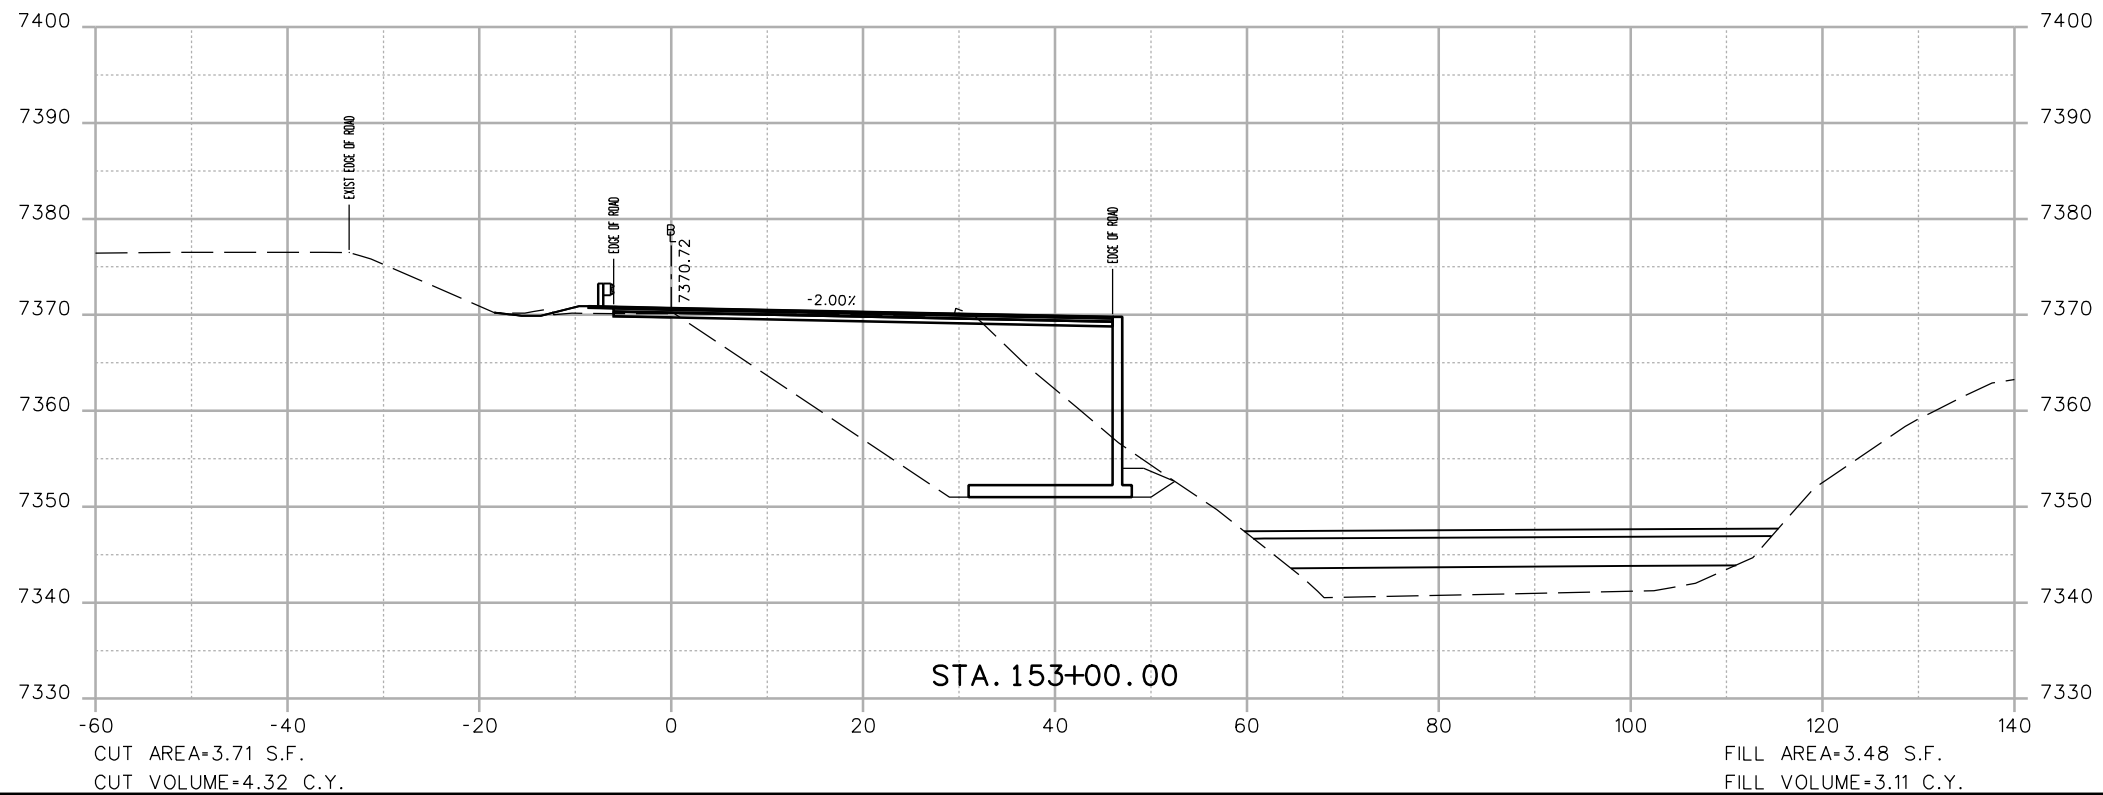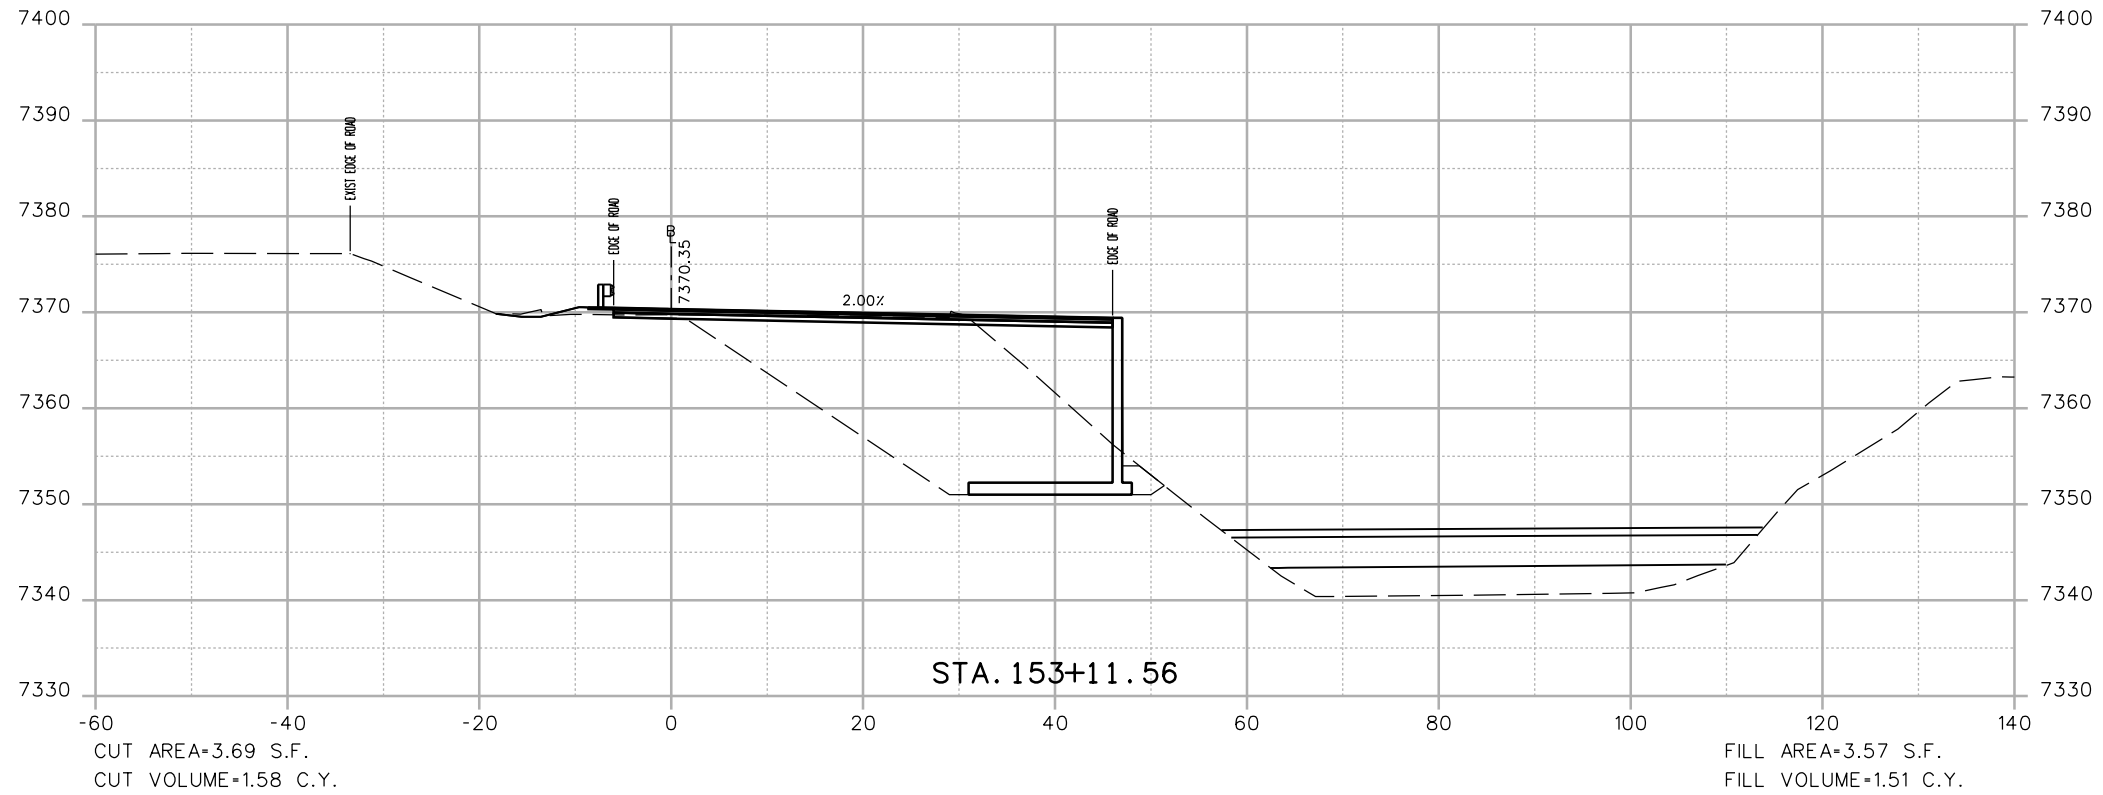

Print Date: 3/7/2013

File Name: 18832DES\_CP2\_I-70\_EB\_X-Sect.dgn

Horiz. Scale: 1:20 Vert. Scale: As Noted

Unit Information Unit Leader Initials

**ATKINS**

4601 DTC Boulevard, Suite 700  
Denver, CO 80237  
Phone: (303) 221-7275 Fax: (303) 221-7276

0000

**Sheet Revisions**

Date:	Comments	Init.

Colorado Department of Transportation



425 A Corporate Circle  
Golden, CO 80401  
Phone: 720-497-6905 FAX: 720-497-6901

Region 1

CRC

**As Constructed**

No Revisions:

Revised:

Void:

**EASTBOUND I-70  
CROSS SECTIONS**

Designer: EJM  
Detailer: EJM  
Sheet Subset: XSECTION

Structure  
Numbers



Subset Sheets: -- of --

**Project No./Code**

IM 0703-391

19036

Sheet Number 59

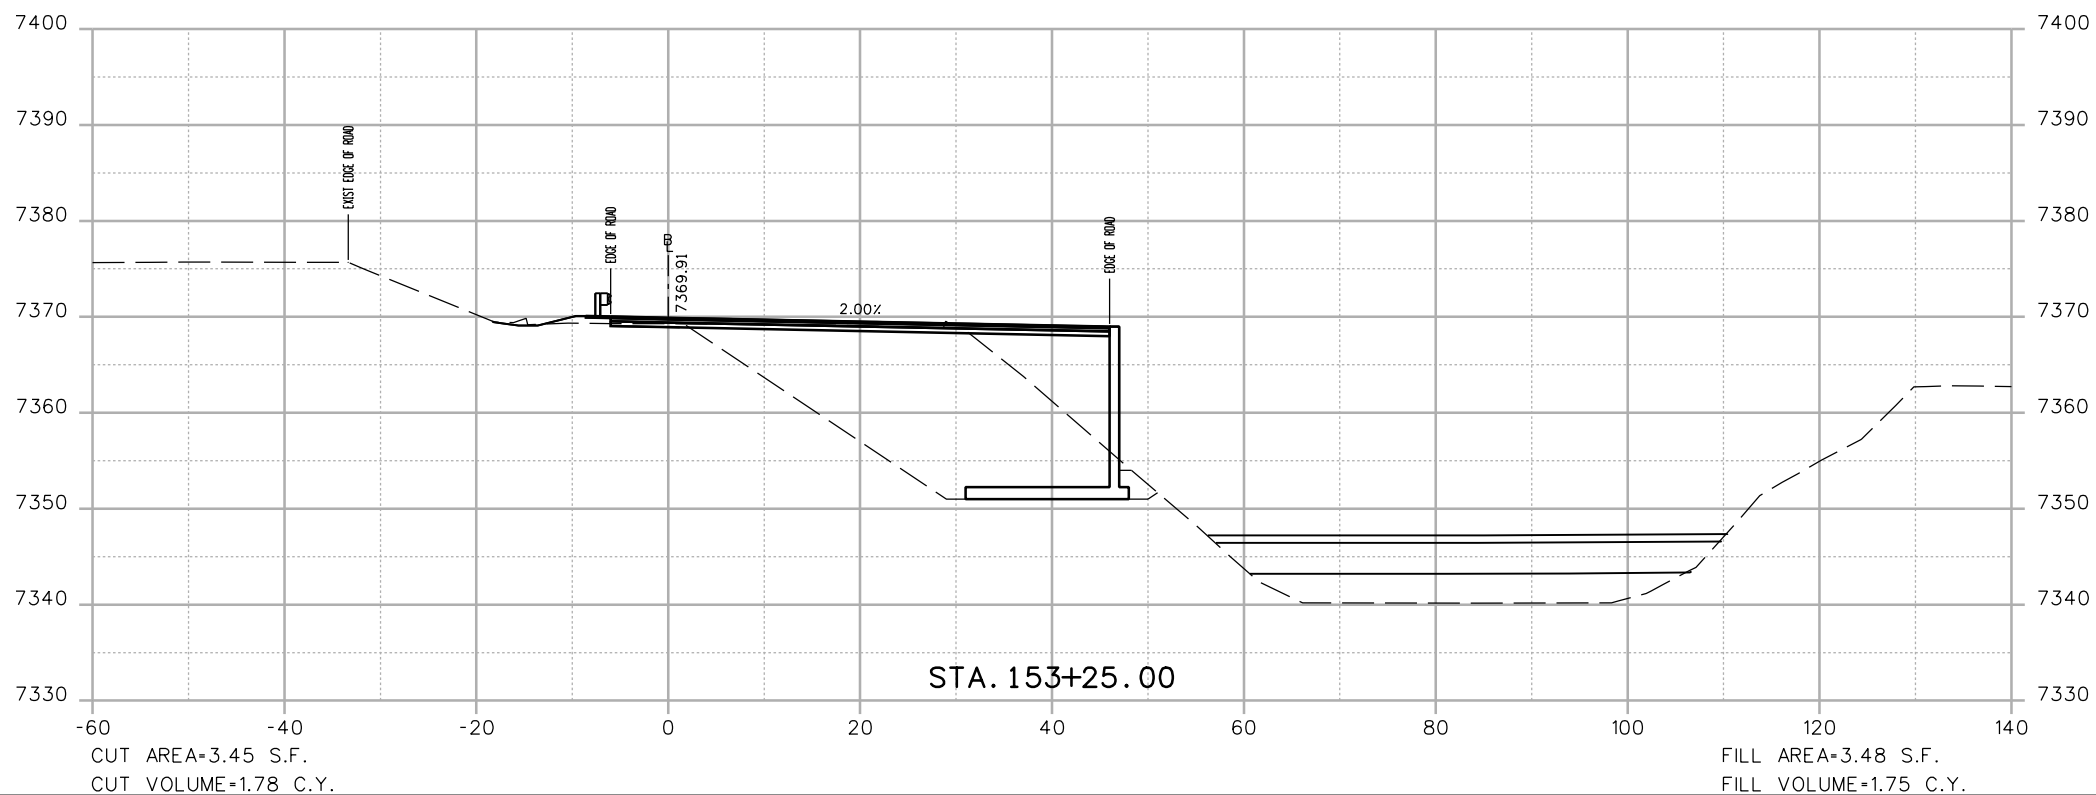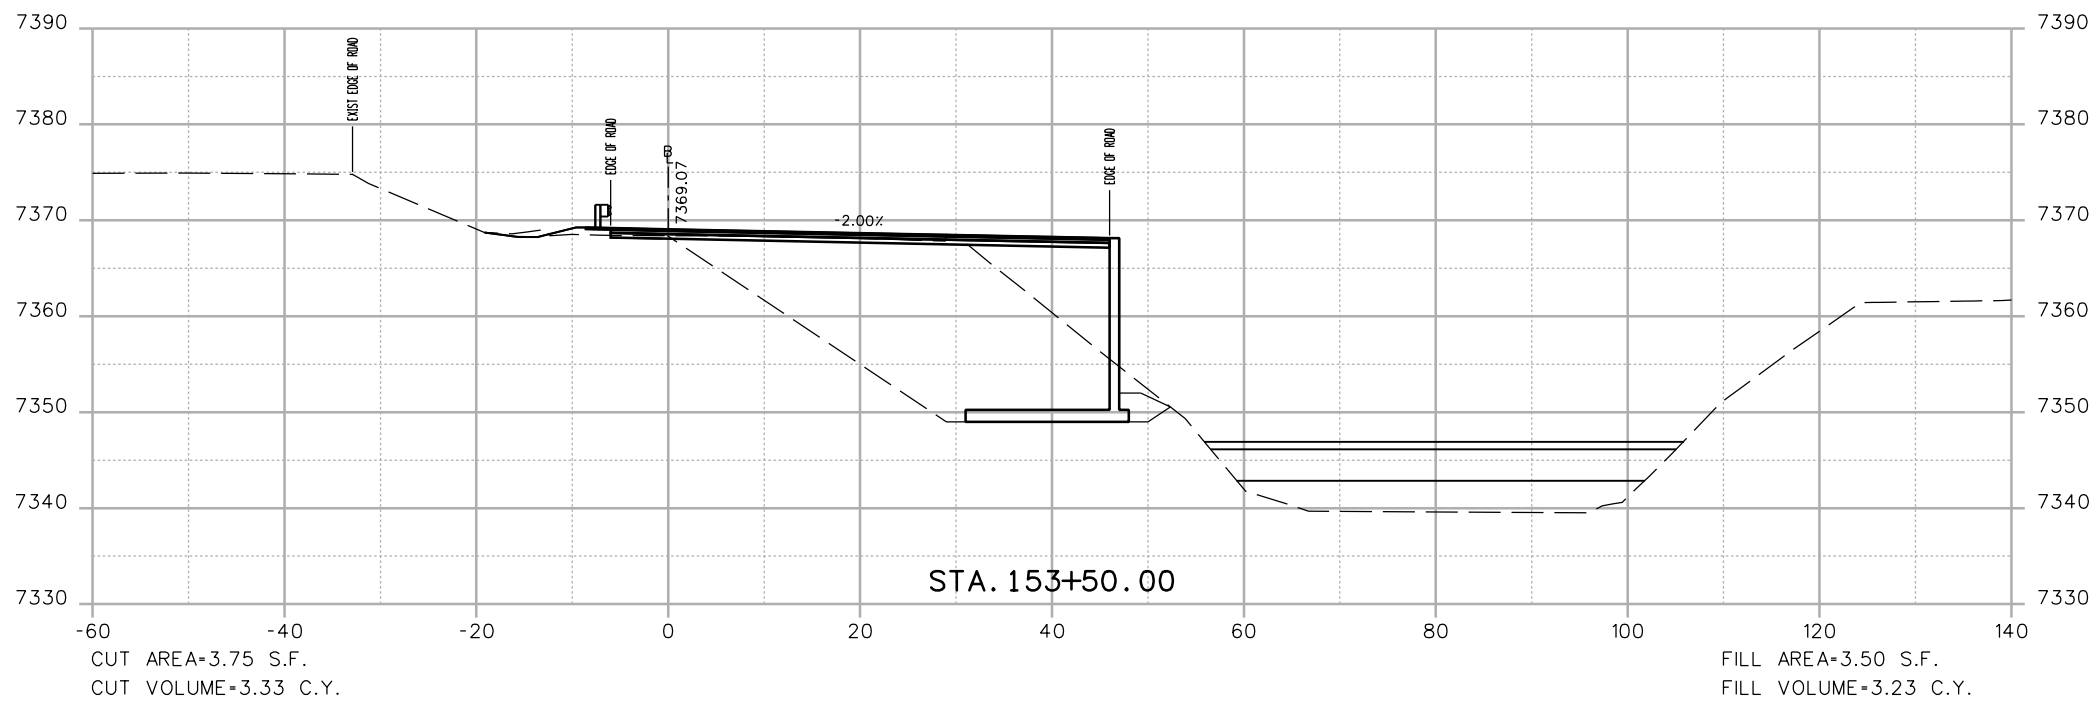

Print Date: 3/7/2013

File Name: 18832DES\_CP2\_I-70 EB\_X-Sect.dgn  
 Horiz. Scale: 1:20      Vert. Scale: As Noted

Unit Information      Unit Leader Initials



4601 DTC Boulevard, Suite 700  
 Denver, CO 80237  
 Phone: (303) 221-7275 Fax: (303) 221-7276



Sheet Revisions

Date:	Comments	Init.

Colorado Department of Transportation



425 A Corporate Circle  
 Golden, CO 80401  
 Phone: 720-497-6905 FAX: 720-497-6901

Region 1

CRC

As Constructed

No Revisions:

Revised:

Void:

EASTBOUND I-70  
 CROSS SECTIONS

Designer: EJM      Structure Numbers  
 Detailer: EJM  
 Sheet Subset: XSECTION      Subset Sheets: -- of --

Project No./Code



IM 0703-391

19036

Sheet Number 60



17543 1:38:27 PM c:\pw\_work\posipw1\common\dms41662\18832DES\_CP2\_I-70\_EB\_X-Sect.dgn

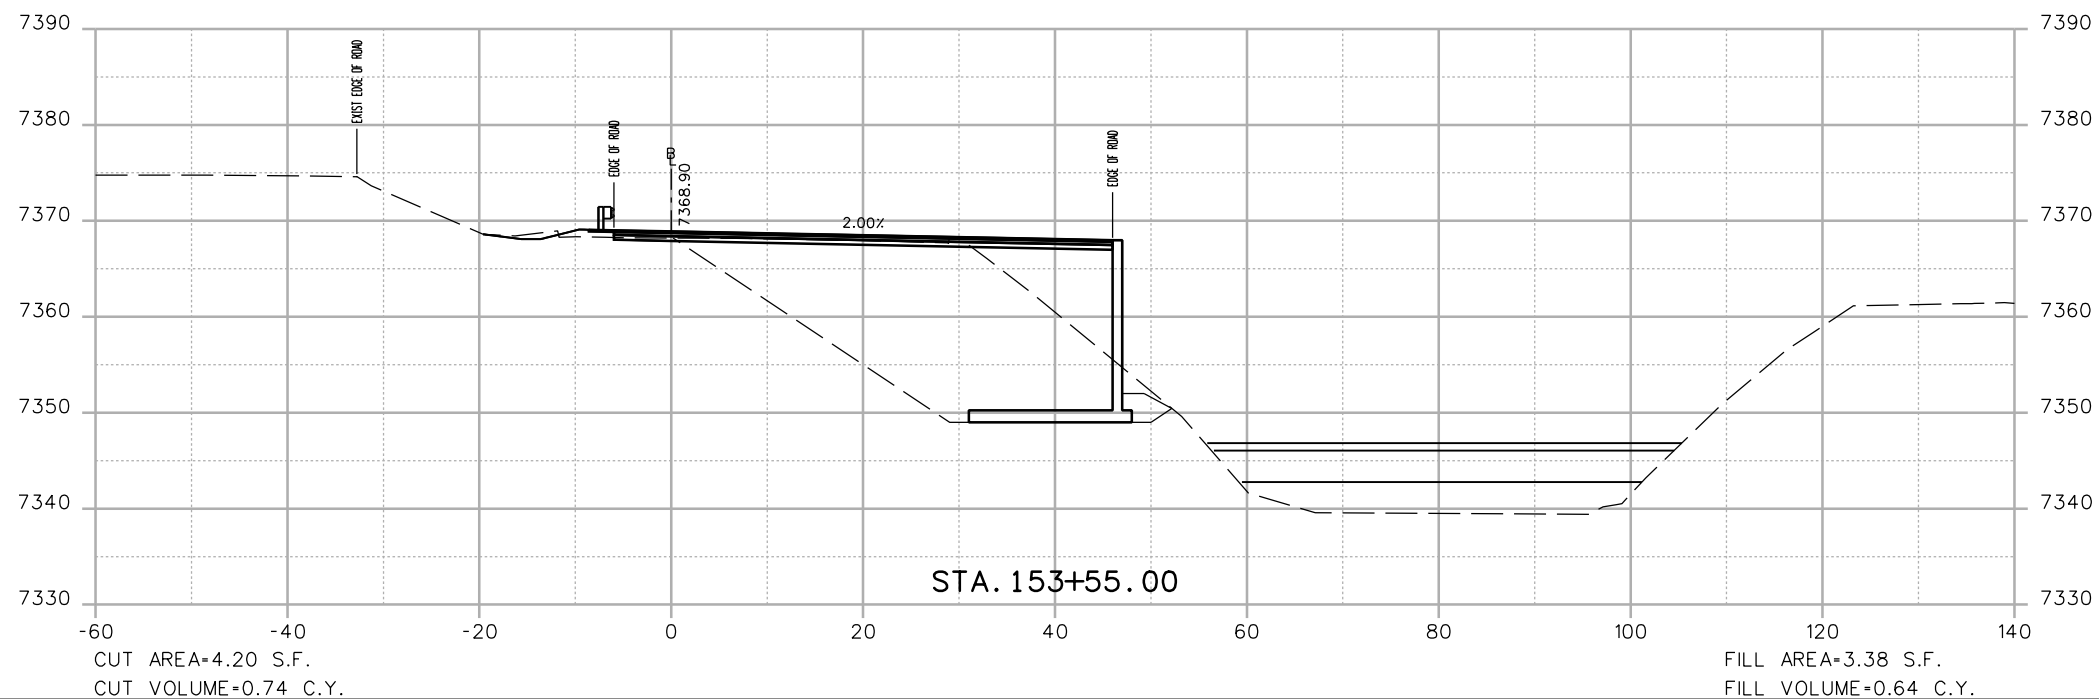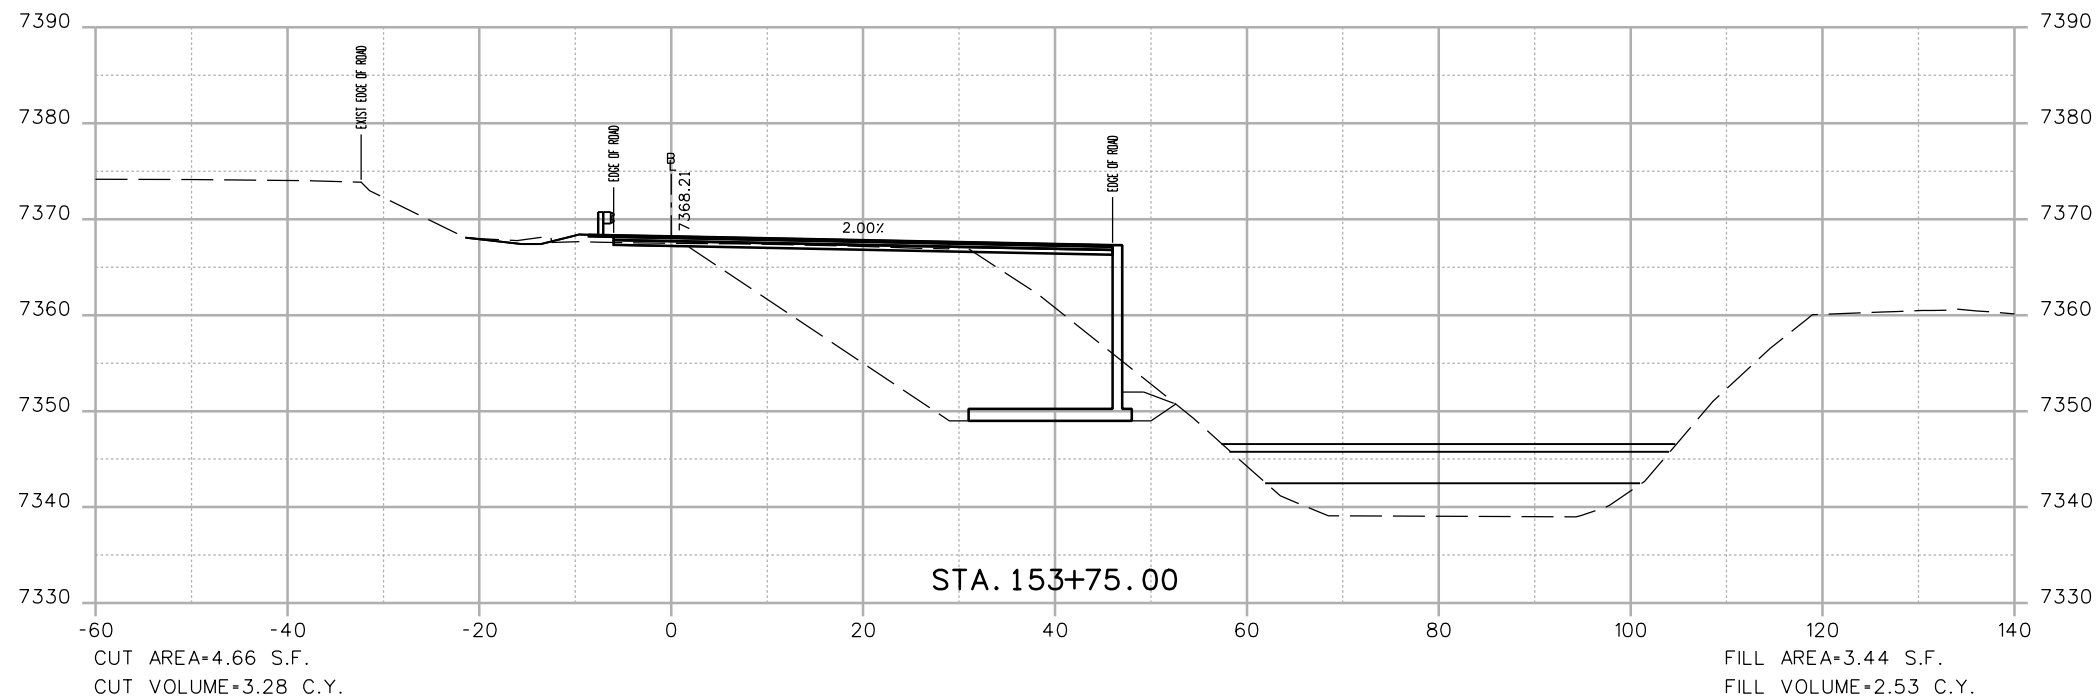

Print Date: 3/7/2013	
File Name: 18832DES_CP2_I-70_EB_X-Sect.dgn	
Horiz. Scale: 1:20	Vert. Scale: As Noted
Unit Information	Unit Leader Initials
<b>ATKINS</b>	4601 DTC Boulevard, Suite 700 Denver, CO 80237 Phone: (303) 221-7275 Fax: (303) 221-7276

Sheet Revisions		
Date:	Comments	Init.

Colorado Department of Transportation



425 A Corporate Circle  
Golden, CO 80401  
Phone: 720-497-6905 FAX: 720-497-6901



Region 1 CRC

<b>As Constructed</b>
No Revisions:
Revised:
Void:

<b>EASTBOUND I-70 CROSS SECTIONS</b>			
Designer:	EJM	Structure Numbers	
Detailer:	EJM	Subset Sheets:	-- of --
Sheet Subset:	XSECTION		

<b>Project No./Code</b>
IM 0703-391
19036
Sheet Number 61

17543 1:38:29 PM c:\pw\_work\pwsipw1\common\dms41662\18832DES\_CP2\_I-70\_EB\_X-Sect.dgn

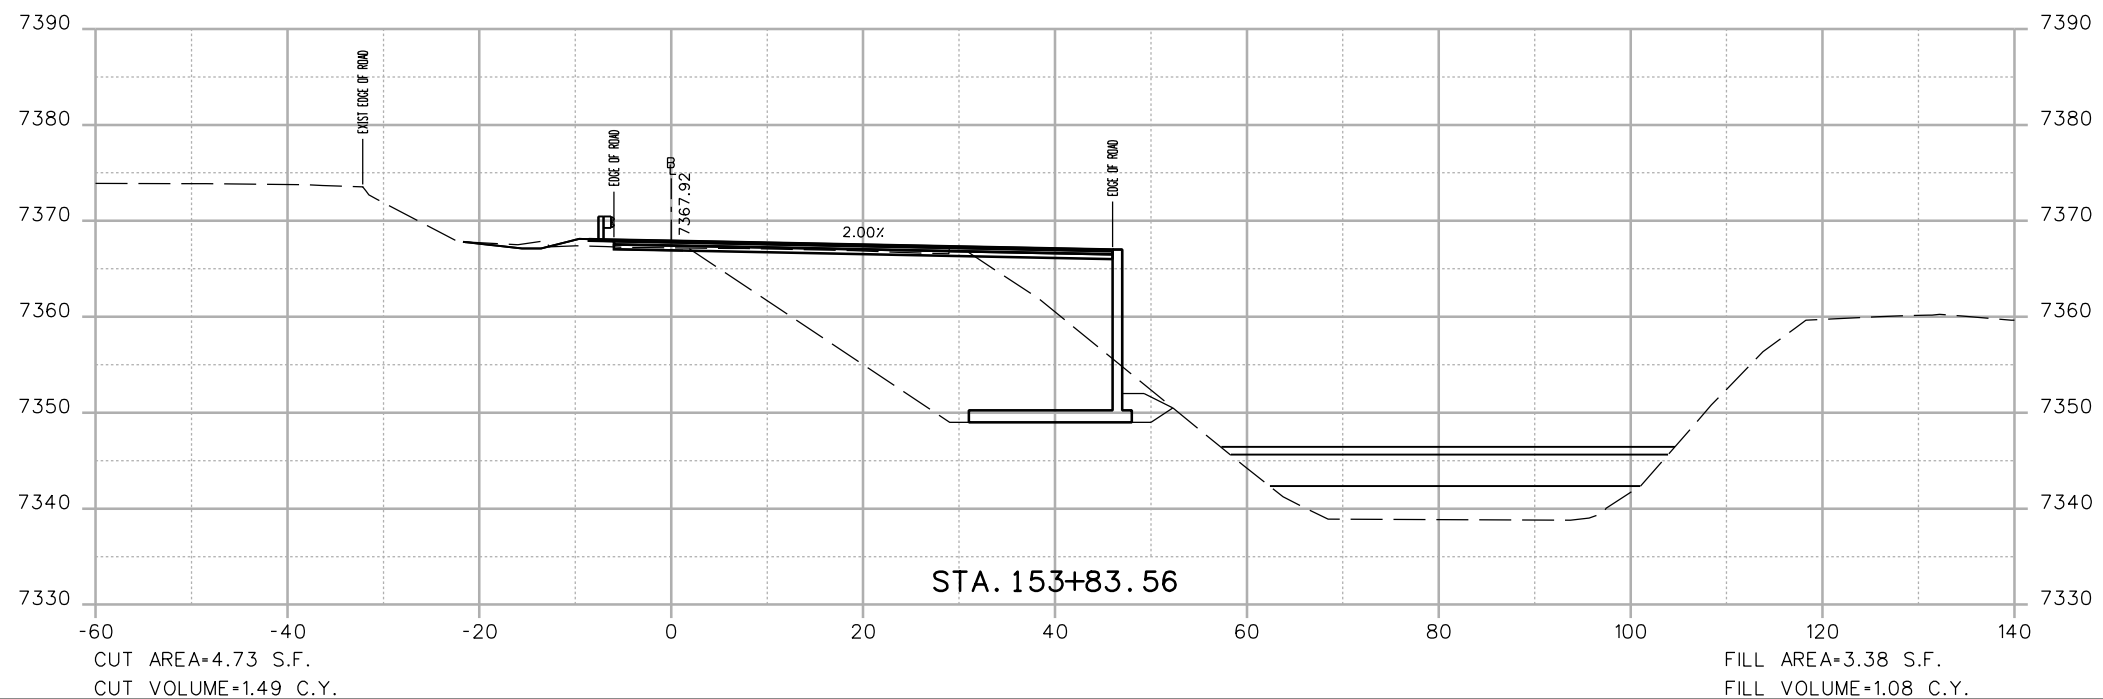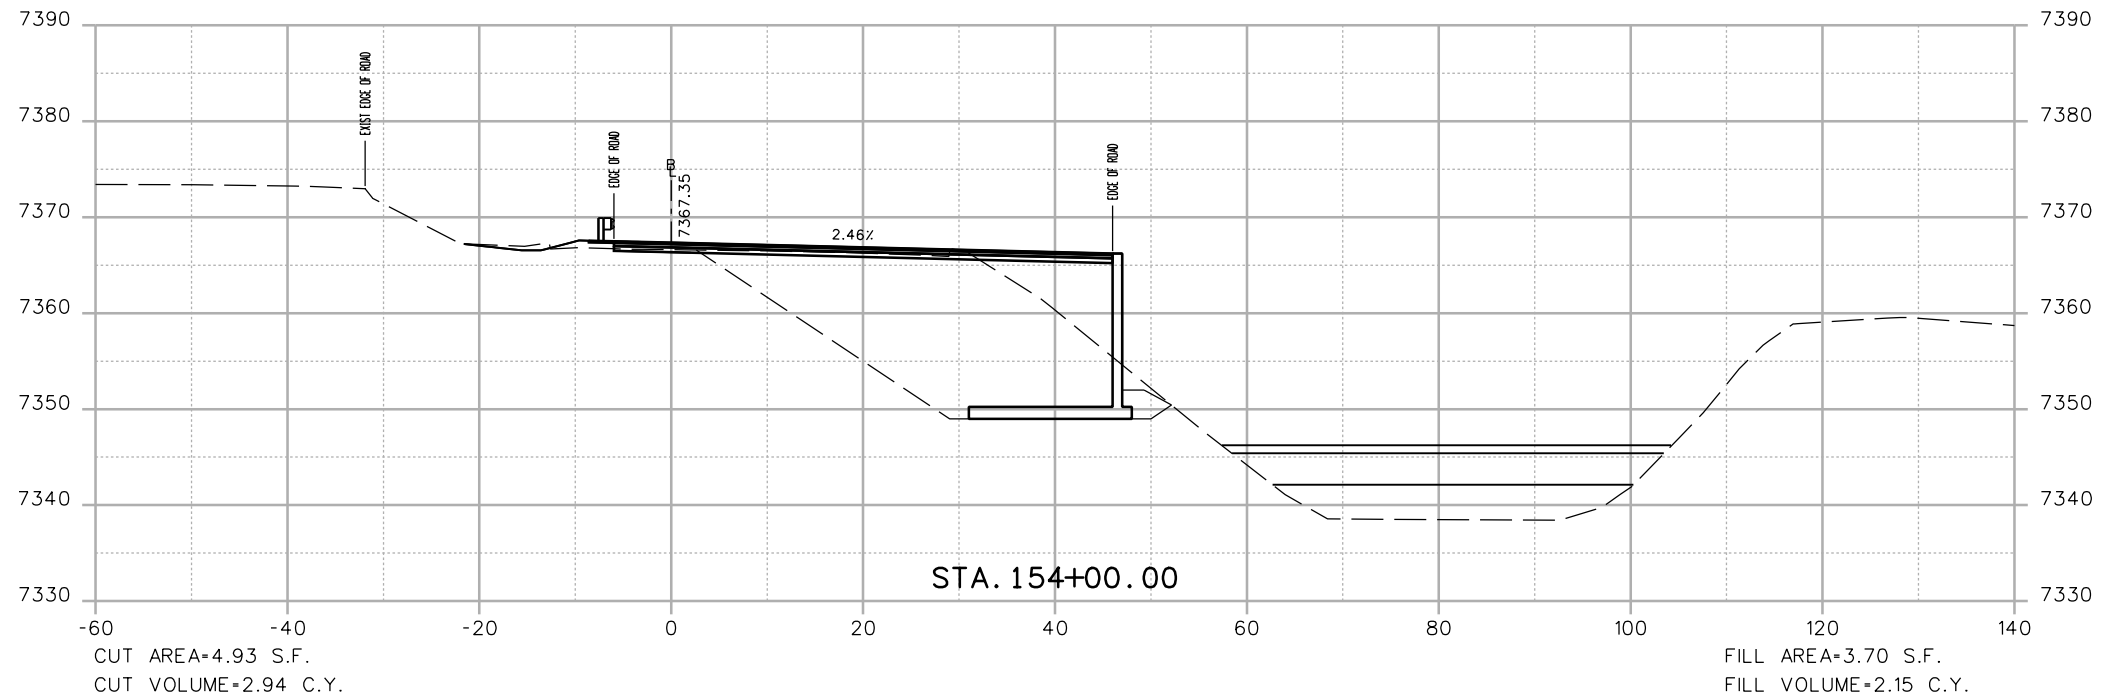

Print Date: 3/7/2013

File Name: 18832DES\_CP2\_I-70\_EB\_X-Sect.dgn  
 Horiz. Scale: 1:20 Vert. Scale: As Noted

Unit Information Unit Leader Initials



4601 DTC Boulevard, Suite 700  
 Denver, CO 80237  
 Phone: (303) 221-7275 Fax: (303) 221-7276



Sheet Revisions

Date:	Comments	Init.

Colorado Department of Transportation



425 A Corporate Circle  
 Golden, CO 80401  
 Phone: 720-497-6905 FAX: 720-497-6901

Region 1

CRC

As Constructed

No Revisions:

Revised:

Void:

EASTBOUND I-70  
 CROSS SECTIONS

Designer: EJM  
 Detailer: EJM  
 Sheet Subset: XSECTION

Structure Numbers

Subset Sheets: -- of --



Project No./Code

IM 0703-391

19036

Sheet Number 62

17543 1:38:32 PM c:\pw\_work\pbesjp\1\common\dms41662\18832DES\_CP2\_I-70\_EB\_X-Sect.dgn

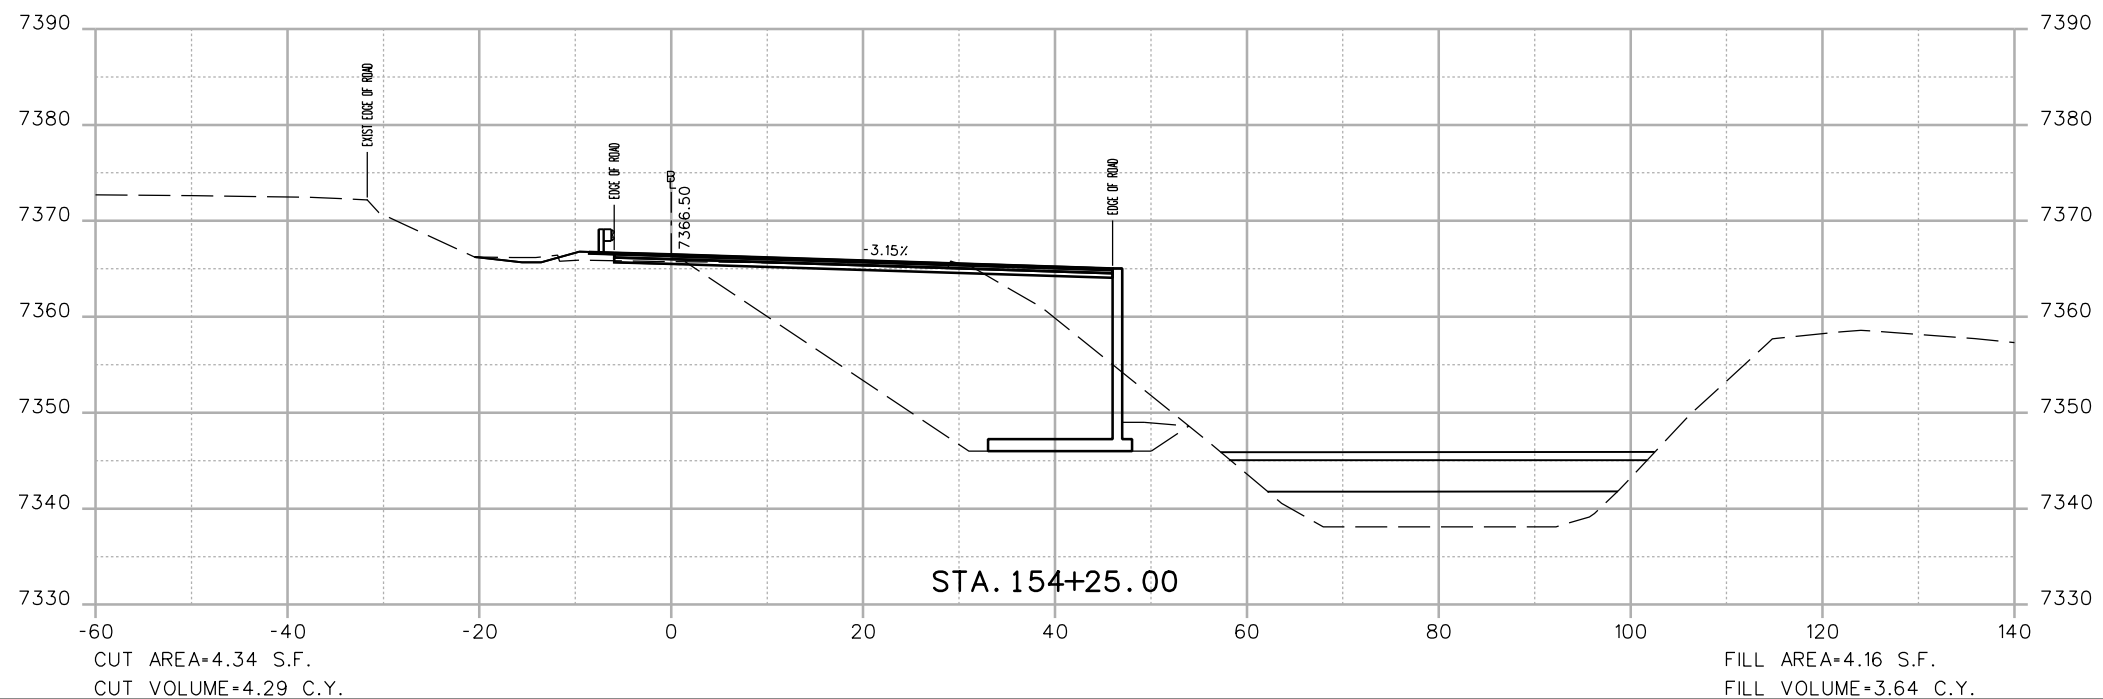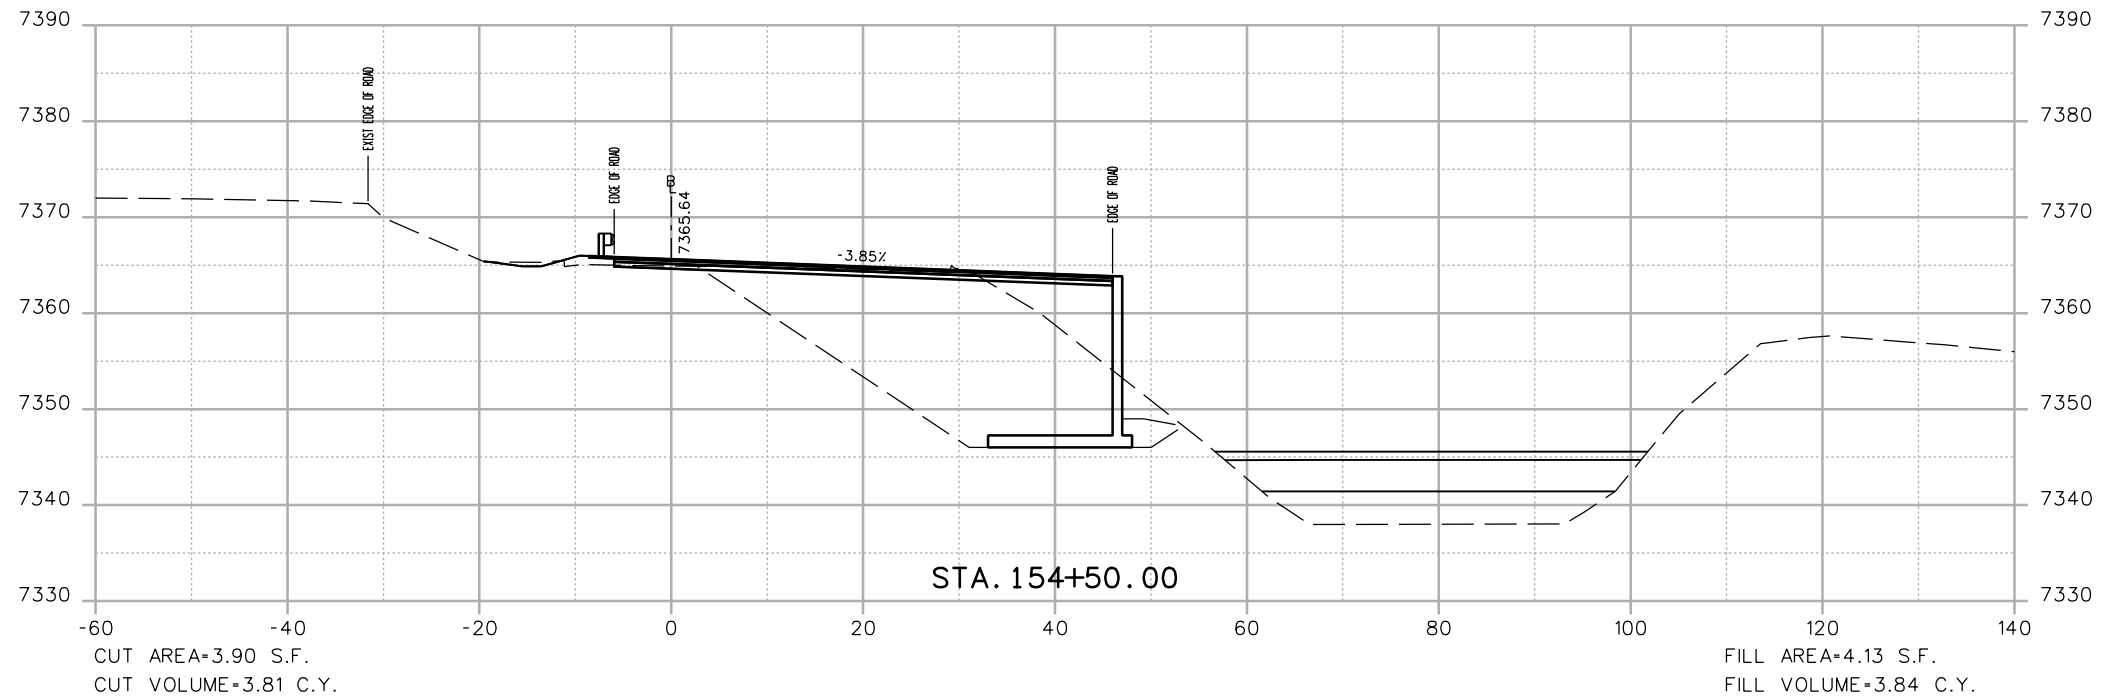

Print Date: 3/7/2013	
File Name: 18832DES_CP2_I-70_EB_X-Sect.dgn	
Horiz. Scale: 1:20      Vert. Scale: As Noted	
Unit Information      Unit Leader Initials	
4601 DTC Boulevard, Suite 700 Denver, CO 80237 Phone: (303) 221-7275 Fax: (303) 221-7276	

Sheet Revisions		
Date:	Comments	Init.

Colorado Department of Transportation

425 A Corporate Circle  
Golden, CO 80401  
Phone: 720-497-6905 FAX: 720-497-6901



Region 1      CRC

<b>As Constructed</b>
No Revisions:
Revised:
Void:

<b>EASTBOUND I-70 CROSS SECTIONS</b>			
Designer:	EJM	Structure	
Detailer:	EJM	Numbers	
Sheet Subset:	XSECTION	Subset Sheets:	-- of --

<b>Project No./Code</b>
IM 0703-391
19036
Sheet Number <b>63</b>

17543 1:38:34 PM c:\pw\_work\pwsjpw1\common\dms41662\18832DES\_CP2\_I-70\_EB\_X-Sect.dgn

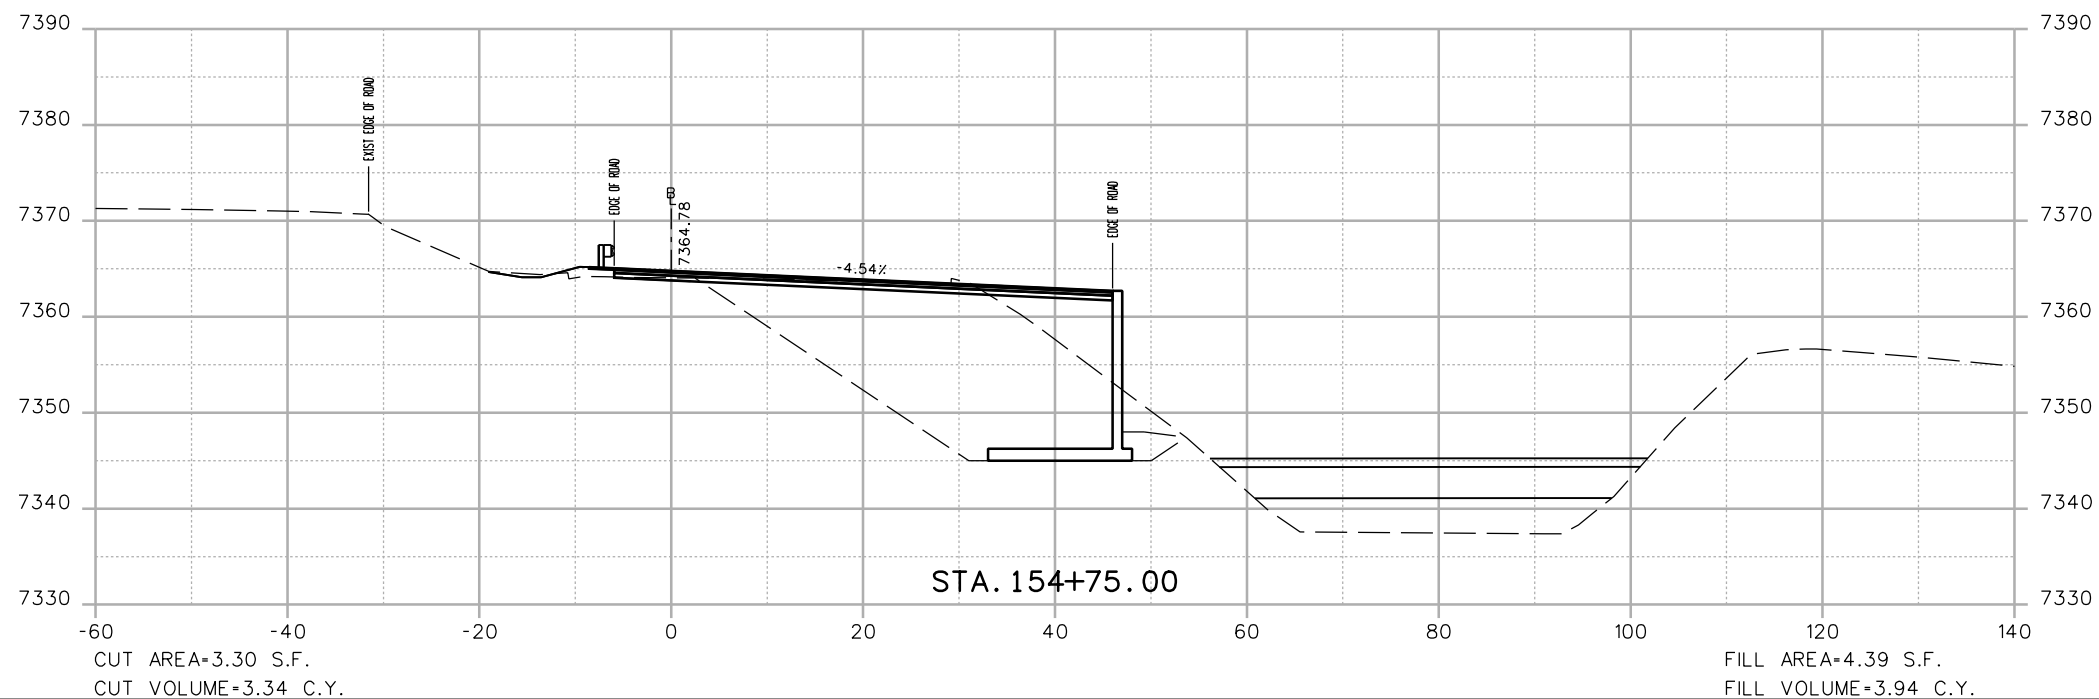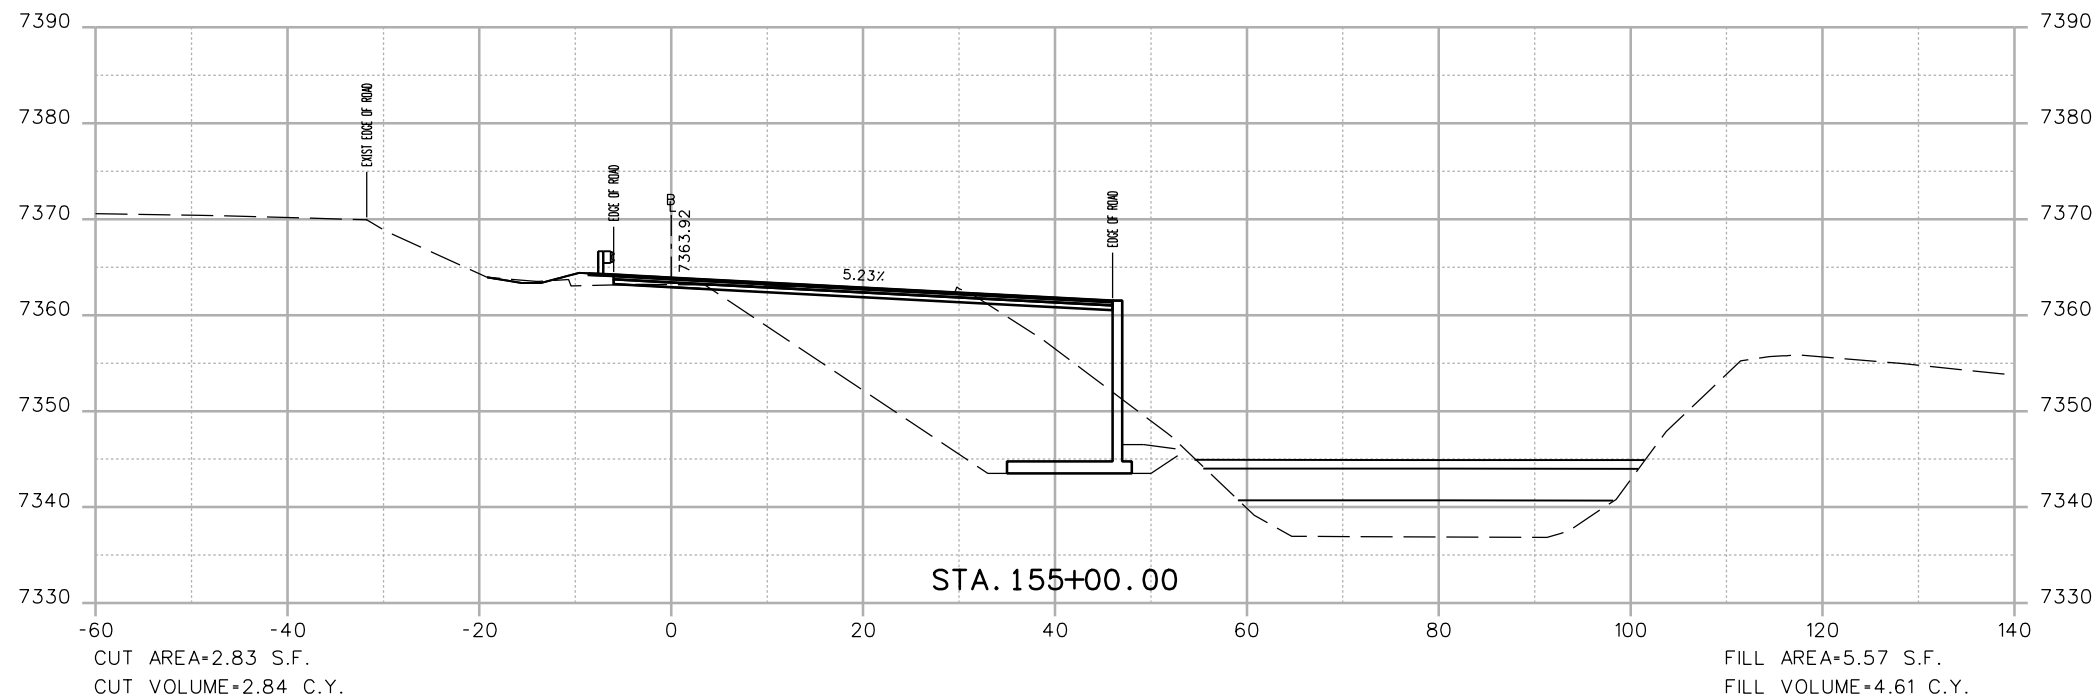

Print Date: 3/7/2013

File Name: 18832DES\_CP2\_I-70\_EB\_X-Sect.dgn

Horiz. Scale: 1:20 Vert. Scale: As Noted

Unit Information Unit Leader Initials

**ATKINS**

4601 DTC Boulevard, Suite 700  
Denver, CO 80237  
Phone: (303) 221-7275 Fax: (303) 221-7276

0000

**Sheet Revisions**

Date:	Comments	Init.

Colorado Department of Transportation



425 A Corporate Circle  
Golden, CO 80401  
Phone: 720-497-6905 FAX: 720-497-6901

Region 1

CRC

**As Constructed**

No Revisions:

Revised:

Void:

**EASTBOUND I-70  
CROSS SECTIONS**

Designer: EJM

Detailer: EJM

Sheet Subset: XSECTION

Structure  
Numbers

Subset Sheets: -- of --



**Project No./Code**

IM 0703-391

19036

Sheet Number 64

17543 1:38:36 PM c:\pw\_work\pwsipw1\common\dms41662\18832DES\_CP2\_I-70\_EB\_X-Sect.dgn

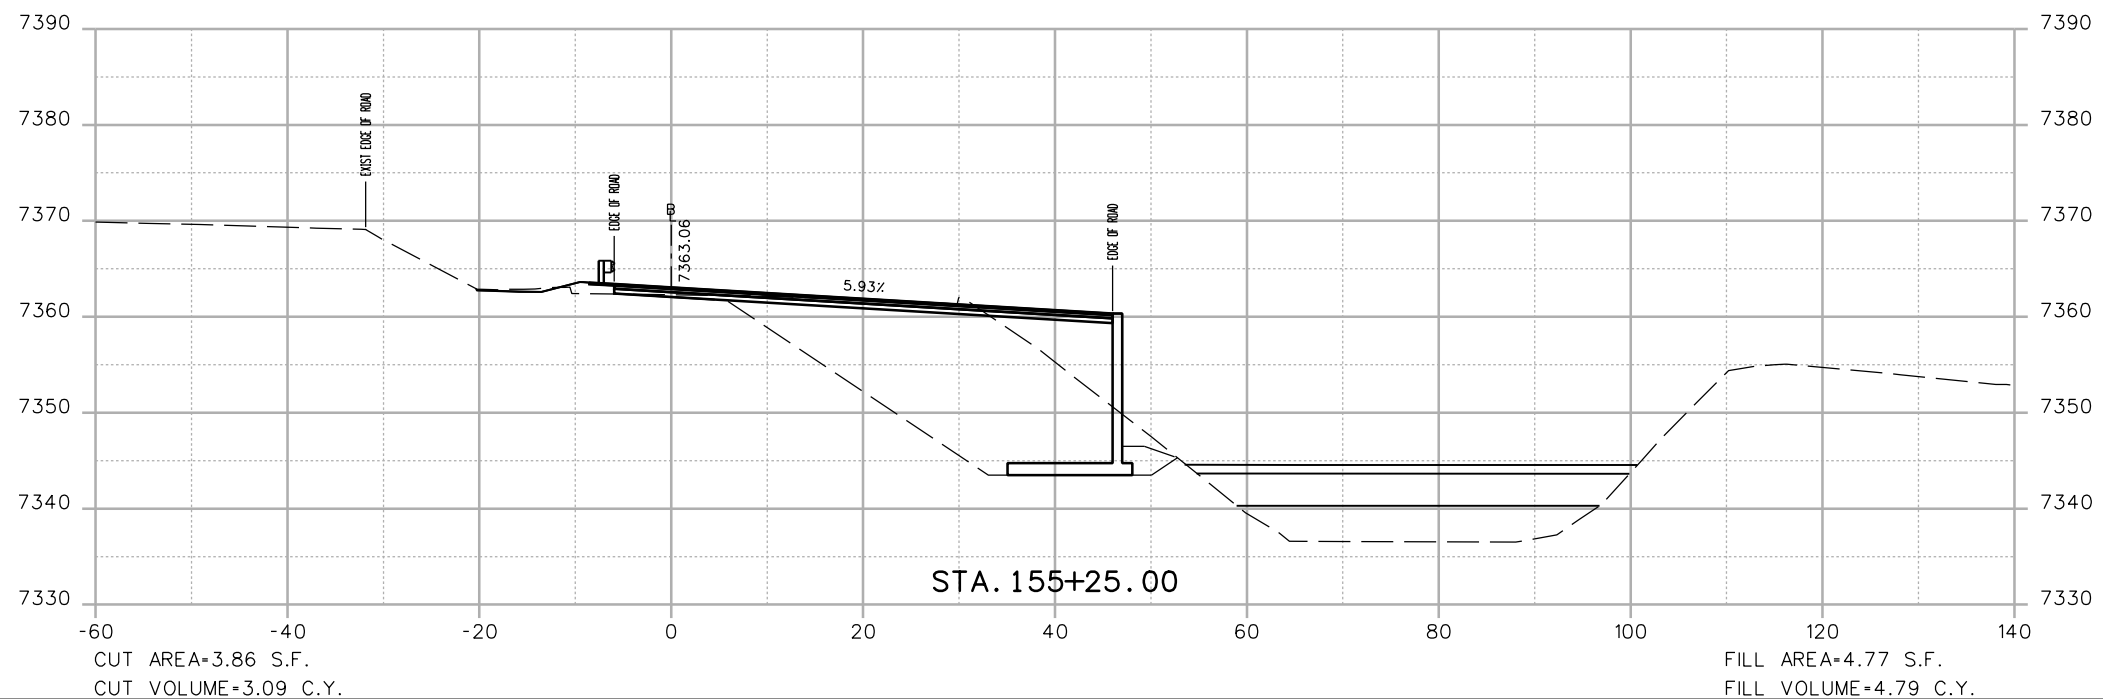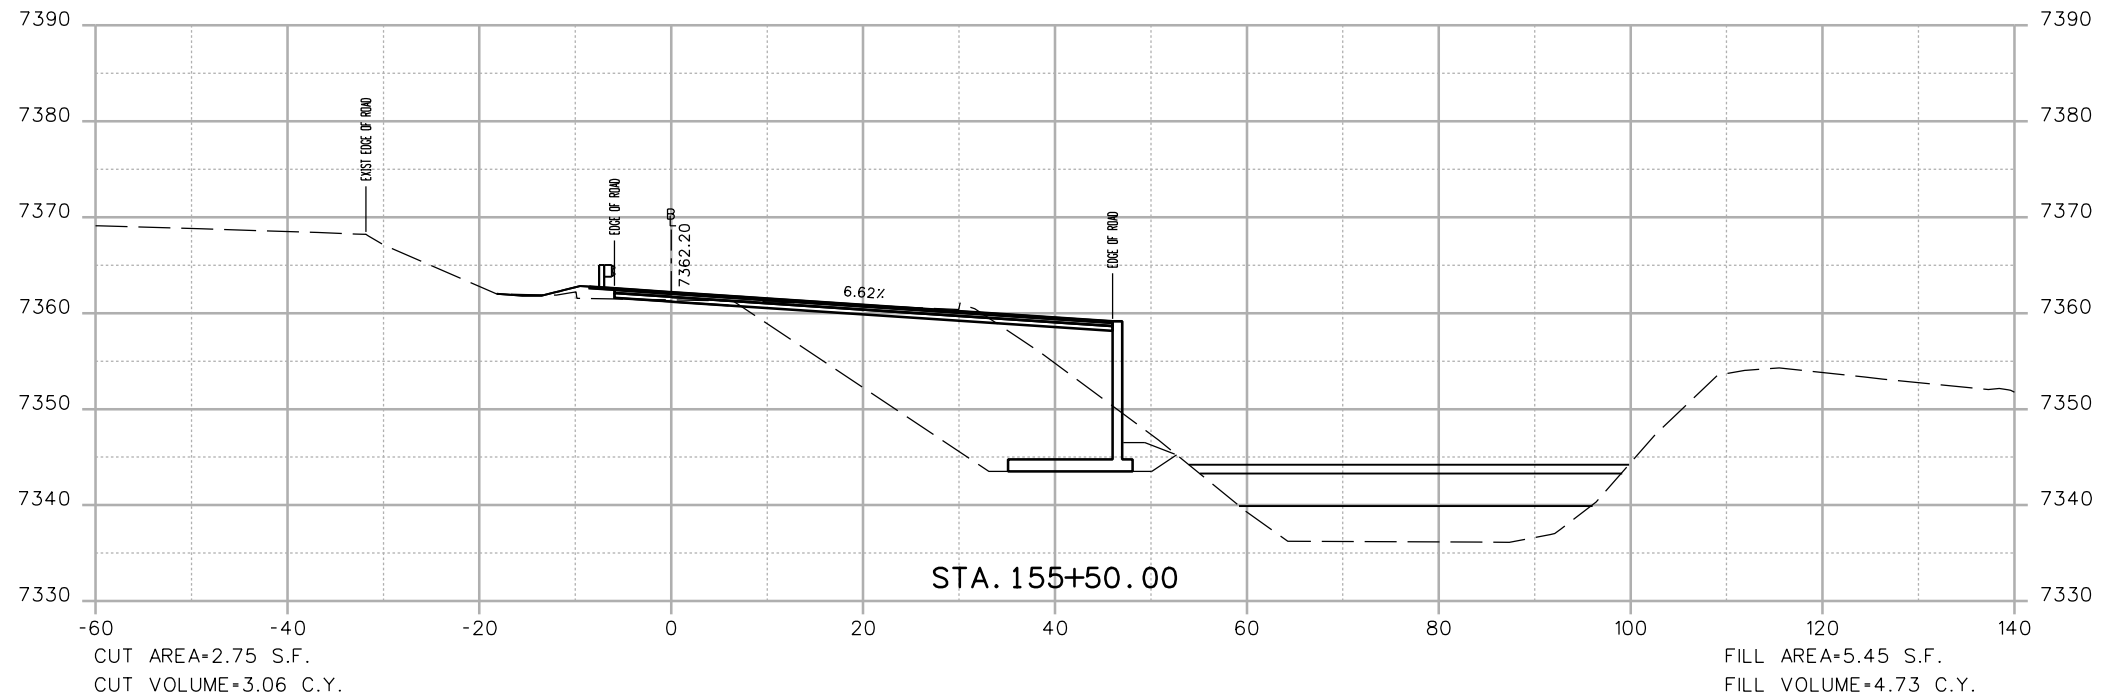

Print Date: 3/7/2013

File Name: 18832DES\_CP2\_I-70\_EB\_X-Sect.dgn  
 Horiz. Scale: 1:20 Vert. Scale: As Noted

Unit Information Unit Leader Initials



4601 DTC Boulevard, Suite 700  
 Denver, CO 80237  
 Phone: (303) 221-7275 Fax: (303) 221-7276



Sheet Revisions

Date:	Comments	Init.

Colorado Department of Transportation



425 A Corporate Circle  
 Golden, CO 80401  
 Phone: 720-497-6905 FAX: 720-497-6901

Region 1

CRC

As Constructed

No Revisions:

Revised:

Void:

EASTBOUND I-70  
 CROSS SECTIONS

Designer: EJM  
 Detailer: EJM  
 Sheet Subset: XSECTION

Structure Numbers  
 Subset Sheets: -- of --



Project No./Code

IM 0703-391

19036

Sheet Number 65

17543 1:38:38 PM c:\pw\_work\pbesjp1\common\dms41662\18832DES\_CP2\_I-70\_EB\_X-Sect.dgn

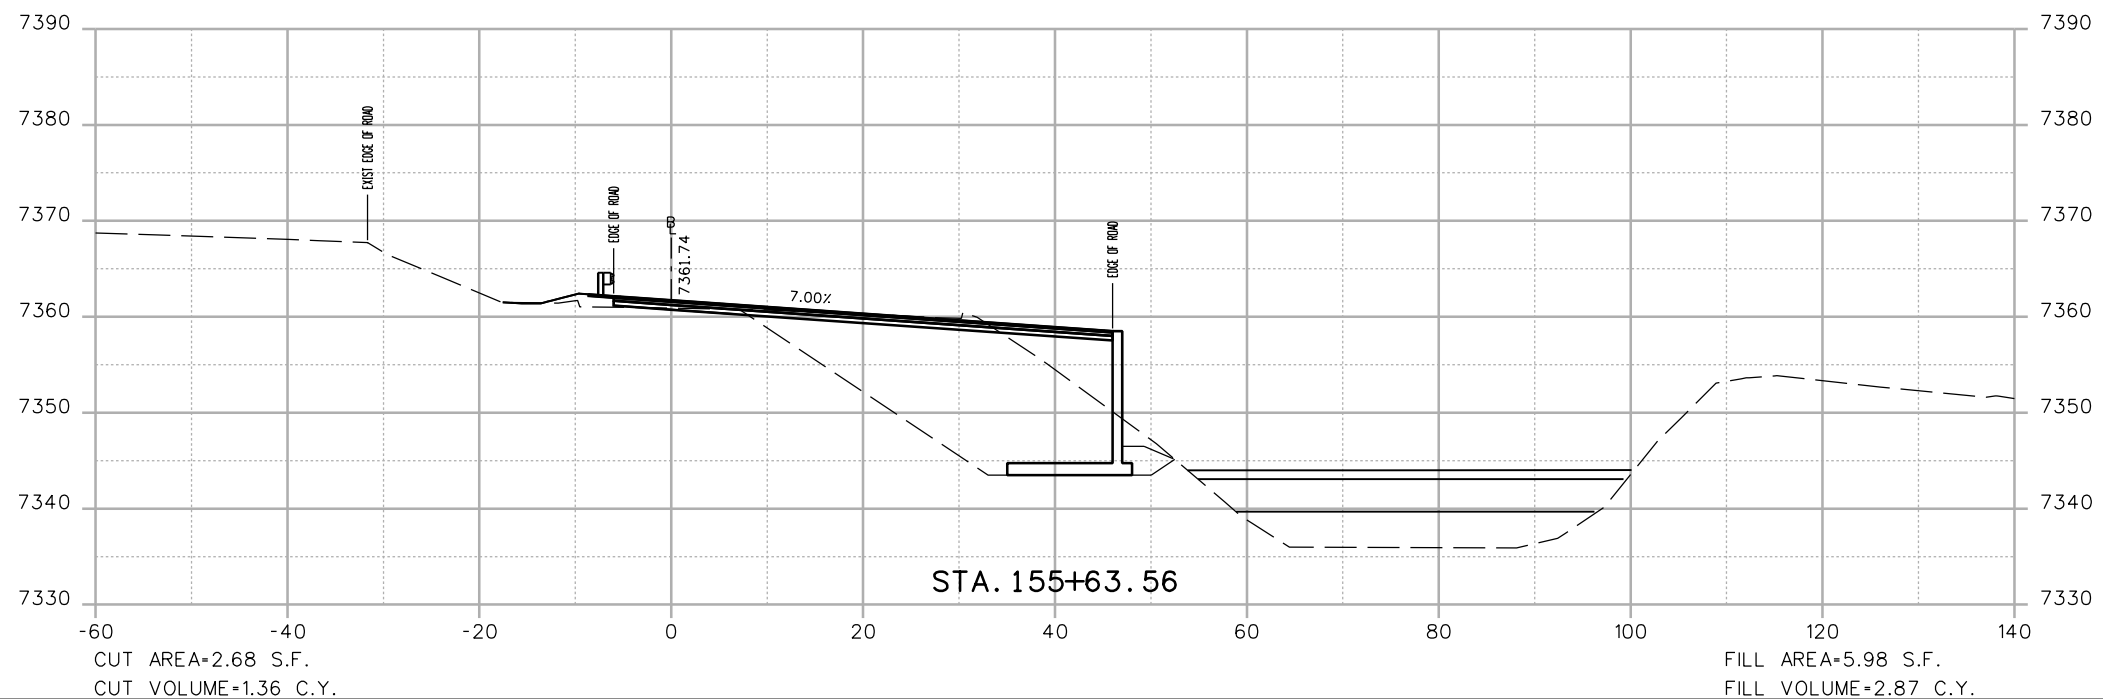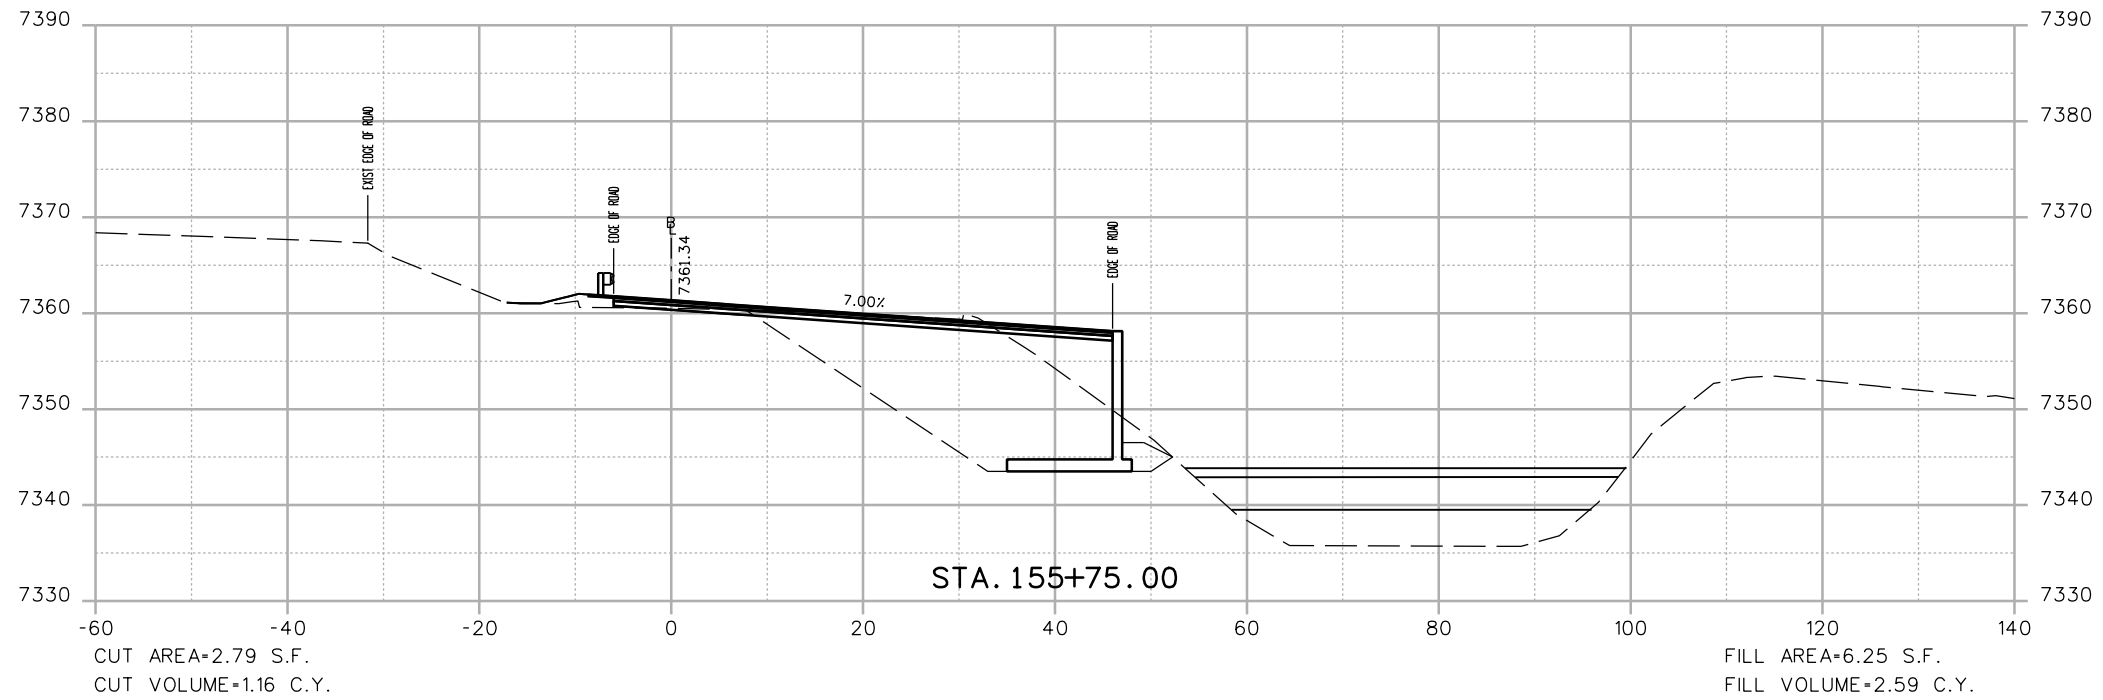

Print Date: 3/7/2013

File Name: 18832DES\_CP2\_I-70\_EB\_X-Sect.dgn

Horiz. Scale: 1:20 Vert. Scale: As Noted

Unit Information Unit Leader Initials

**ATKINS**

4601 DTC Boulevard, Suite 700  
Denver, CO 80237  
Phone: (303) 221-7275 Fax: (303) 221-7276

0000

**Sheet Revisions**

Date:	Comments	Init.

Colorado Department of Transportation



425 A Corporate Circle  
Golden, CO 80401  
Phone: 720-497-6905 FAX: 720-497-6901

Region 1

CRC

**As Constructed**

No Revisions:

Revised:

Void:

**EASTBOUND I-70  
CROSS SECTIONS**

Designer: EJM

Detailer: EJM

Sheet Subset: XSECTION

Structure Numbers



Subset Sheets: -- of --

**Project No./Code**

IM 0703-391

19036

Sheet Number 66

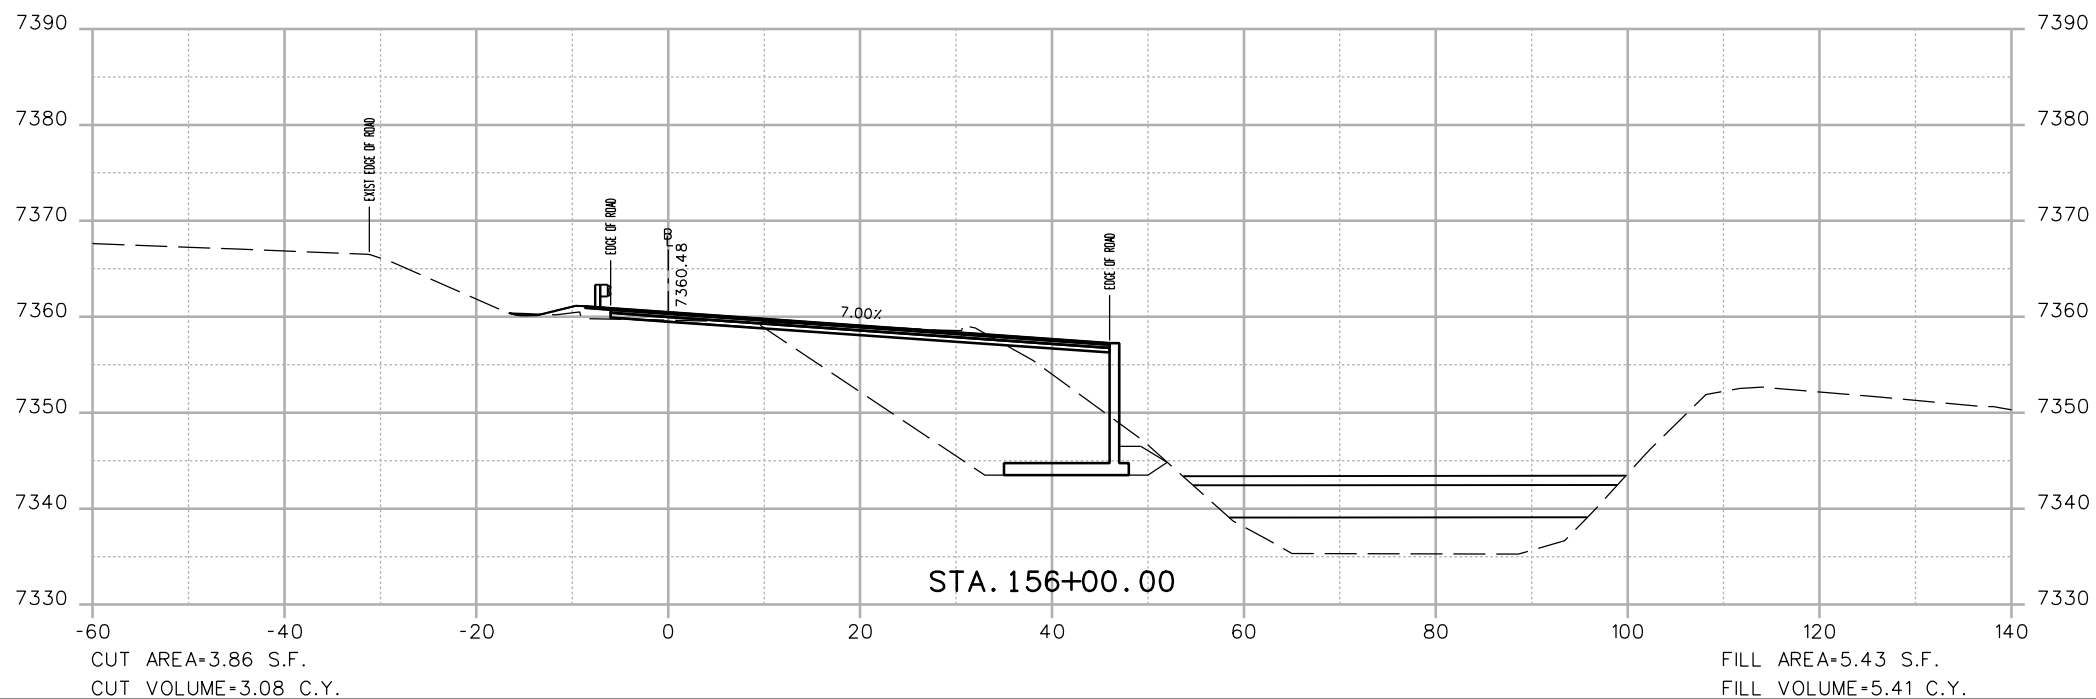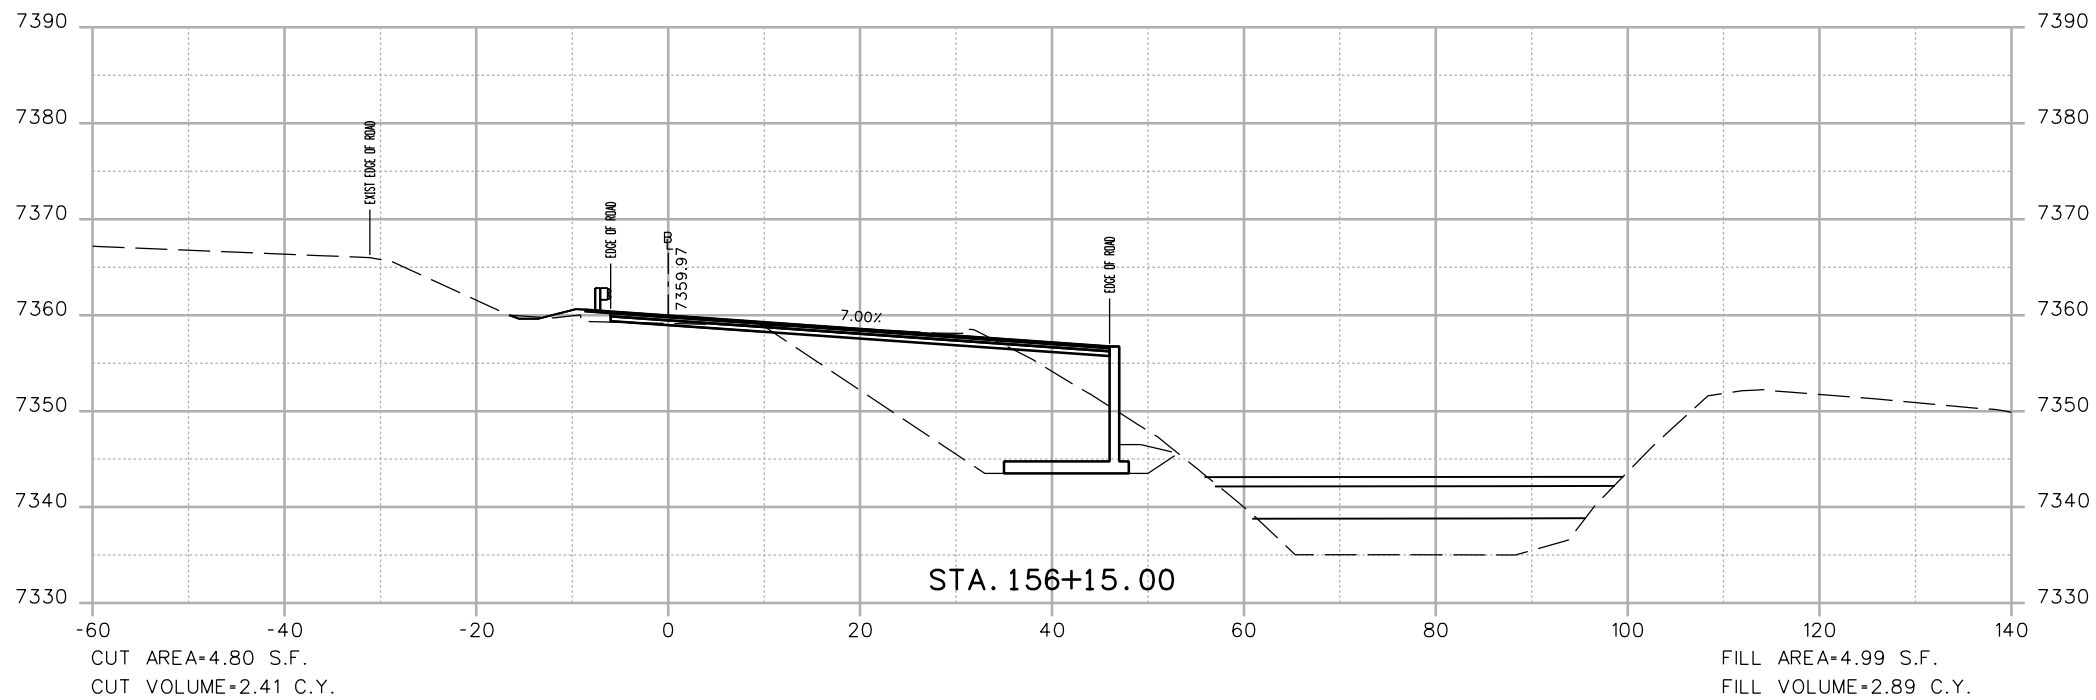

Print Date: 3/7/2013

File Name: 18832DES\_CP2\_I-70 EB\_X-Sect.dgn

Horiz. Scale: 1:20 Vert. Scale: As Noted

Unit Information Unit Leader Initials

**ATKINS**

4601 DTC Boulevard, Suite 700  
Denver, CO 80237  
Phone: (303) 221-7275 Fax: (303) 221-7276

0000

**Sheet Revisions**

Date:	Comments	Init.

Colorado Department of Transportation



425 A Corporate Circle  
Golden, CO 80401  
Phone: 720-497-6905 FAX: 720-497-6901

Region 1

CRC

**As Constructed**

No Revisions:

Revised:

Void:

**EASTBOUND I-70  
CROSS SECTIONS**

Designer: EJM

Detailer: EJM

Sheet Subset: XSECTION

Structure  
Numbers



Subset Sheets: -- of --

**Project No./Code**

IM 0703-391

19036

Sheet Number 67

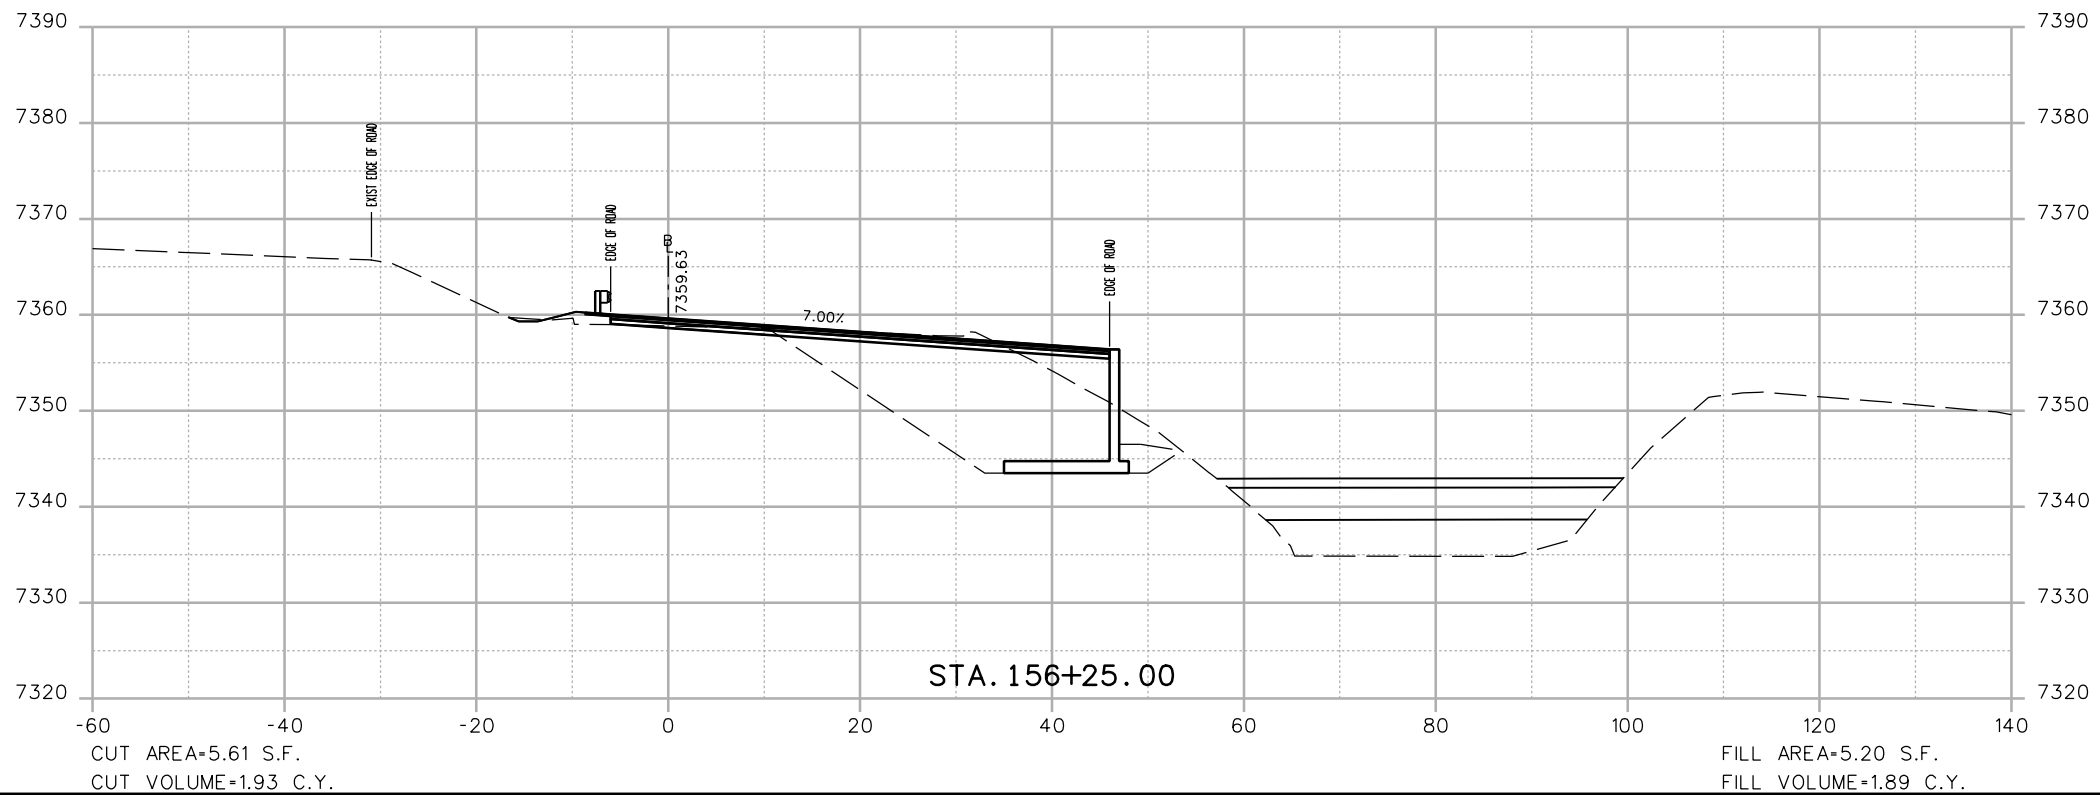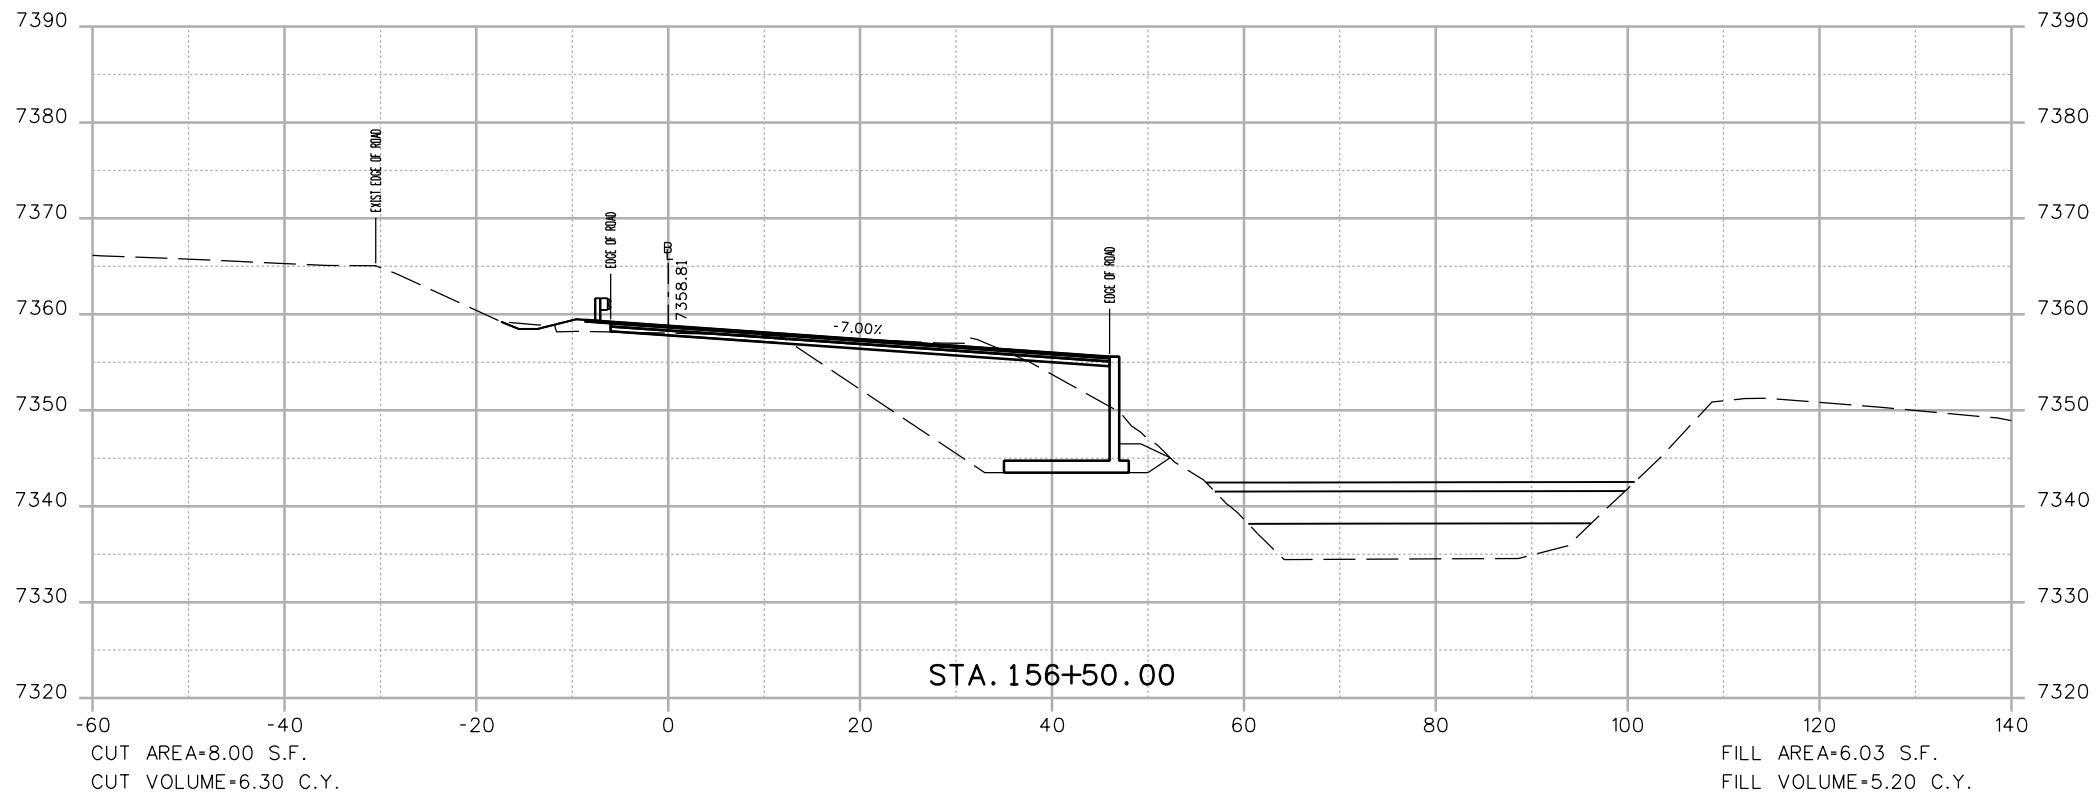

Print Date: 3/7/2013  
 File Name: 18832DES\_CP2\_I-70 EB\_X-Sect.dgn  
 Horiz. Scale: 1:20 Vert. Scale: As Noted  
 Unit Information Unit Leader Initials  
**ATKINS** 4601 DTC Boulevard, Suite 700  
 Denver, CO 80237  
 Phone: (303) 221-7275 Fax: (303) 221-7276

Sheet Revisions		
Date:	Comments	Init.

Colorado Department of Transportation  
 425 A Corporate Circle  
 Golden, CO 80401  
 Phone: 720-497-6905 FAX: 720-497-6901  
**Region 1** **CRC**



**As Constructed**  
 No Revisions:  
 Revised:  
 Void:

**EASTBOUND I-70  
 CROSS SECTIONS**  
 Designer: EJM  
 Detailer: EJM  
 Sheet Subset: XSECTION  
 Structure Numbers  
 Subset Sheets: -- of --

**Project No./Code**  
 IM 0703-391  
 19036  
 Sheet Number **68**

17543 1:38:42 PM c:\pw\_work\pbesipw\common\dms41662\18832DES\_CP2\_I-70 EB\_X-Sect.dgn



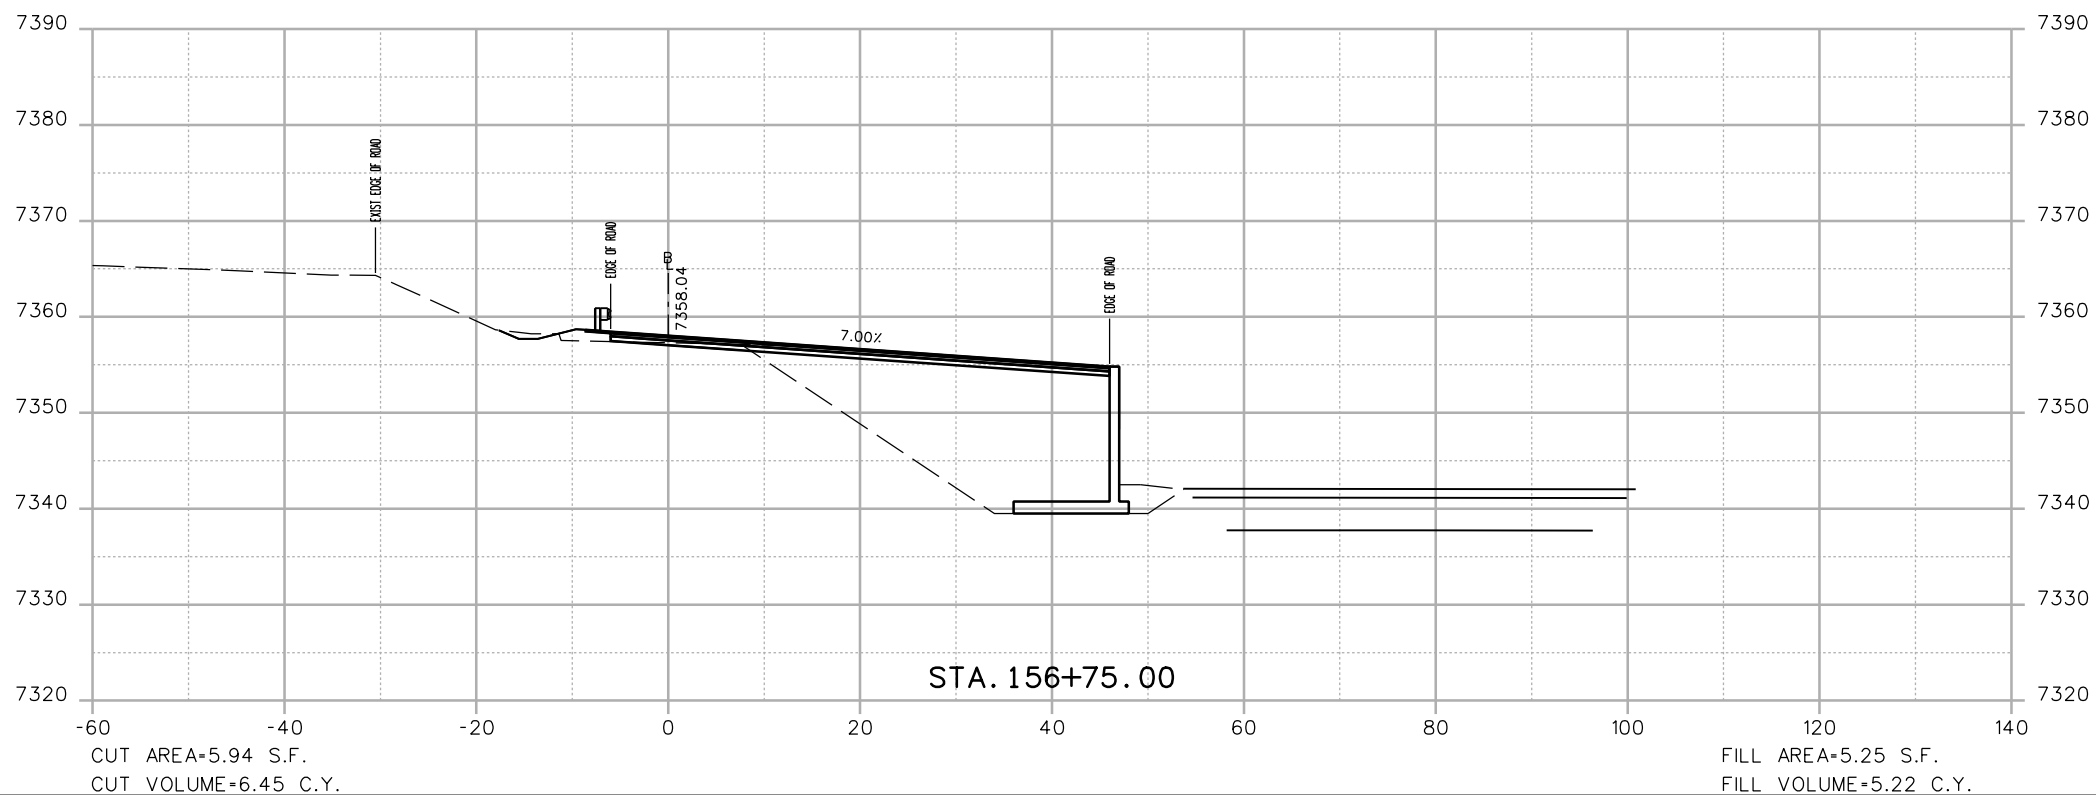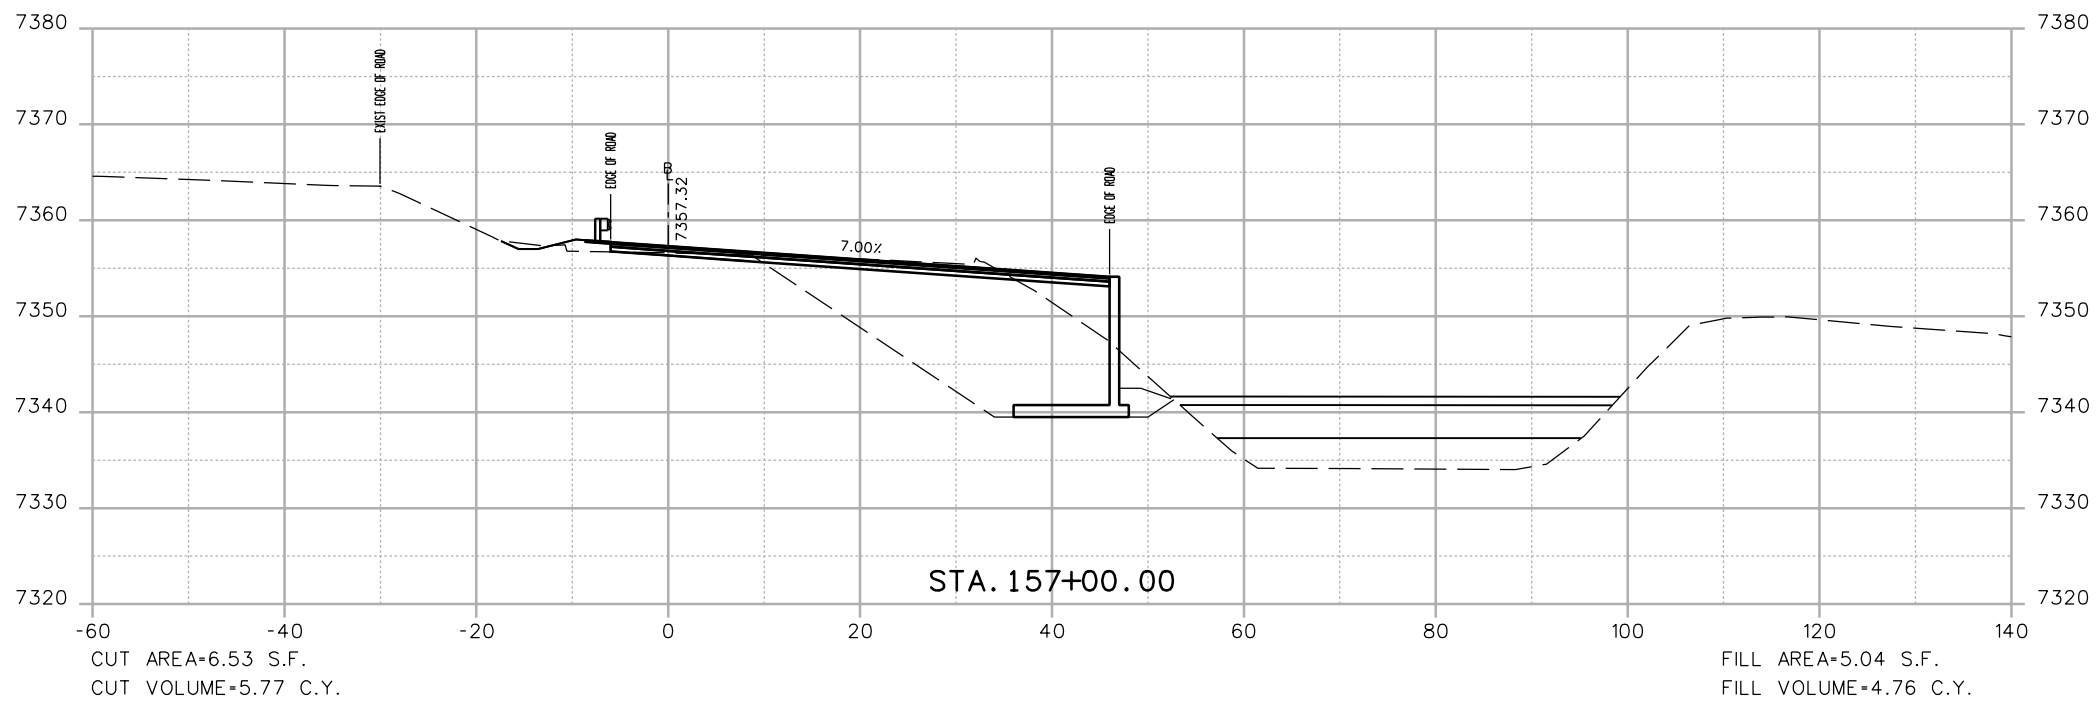

Print Date: 3/7/2013  
 File Name: 18832DES\_CP2\_I-70 EB\_X-Sect.dgn  
 Horiz. Scale: 1:20 Vert. Scale: As Noted  
 Unit Information Unit Leader Initials  
**ATKINS** 4601 DTC Boulevard, Suite 700  
 Denver, CO 80237  
 Phone: (303) 221-7275 Fax: (303) 221-7276

Sheet Revisions		
Date:	Comments	Init.

Colorado Department of Transportation  
  
 425 A Corporate Circle  
 Golden, CO 80401  
 Phone: 720-497-6905 FAX: 720-497-6901  
**Region 1** **CRC**

**As Constructed**  
 No Revisions:  
 Revised:  
 Void:

**EASTBOUND I-70  
 CROSS SECTIONS**



Designer: EJM  
 Detailer: EJM  
 Sheet Subset: XSECTION

Structure Numbers  
 Subset Sheets: -- of --

**Project No./Code**  
 IM 0703-391  
 19036  
 Sheet Number **69**

17543 1:38:44 PM c:\pw\_work\pwsjpw\common\dms41662\18832DES\_CP2\_I-70 EB\_X-Sect.dgn

17543 1:38:46 PM c:\pw\_work\pbesjp\1\common\dms41662\18832DES\_CP2\_I-70\_EB\_X-Sect.dgn

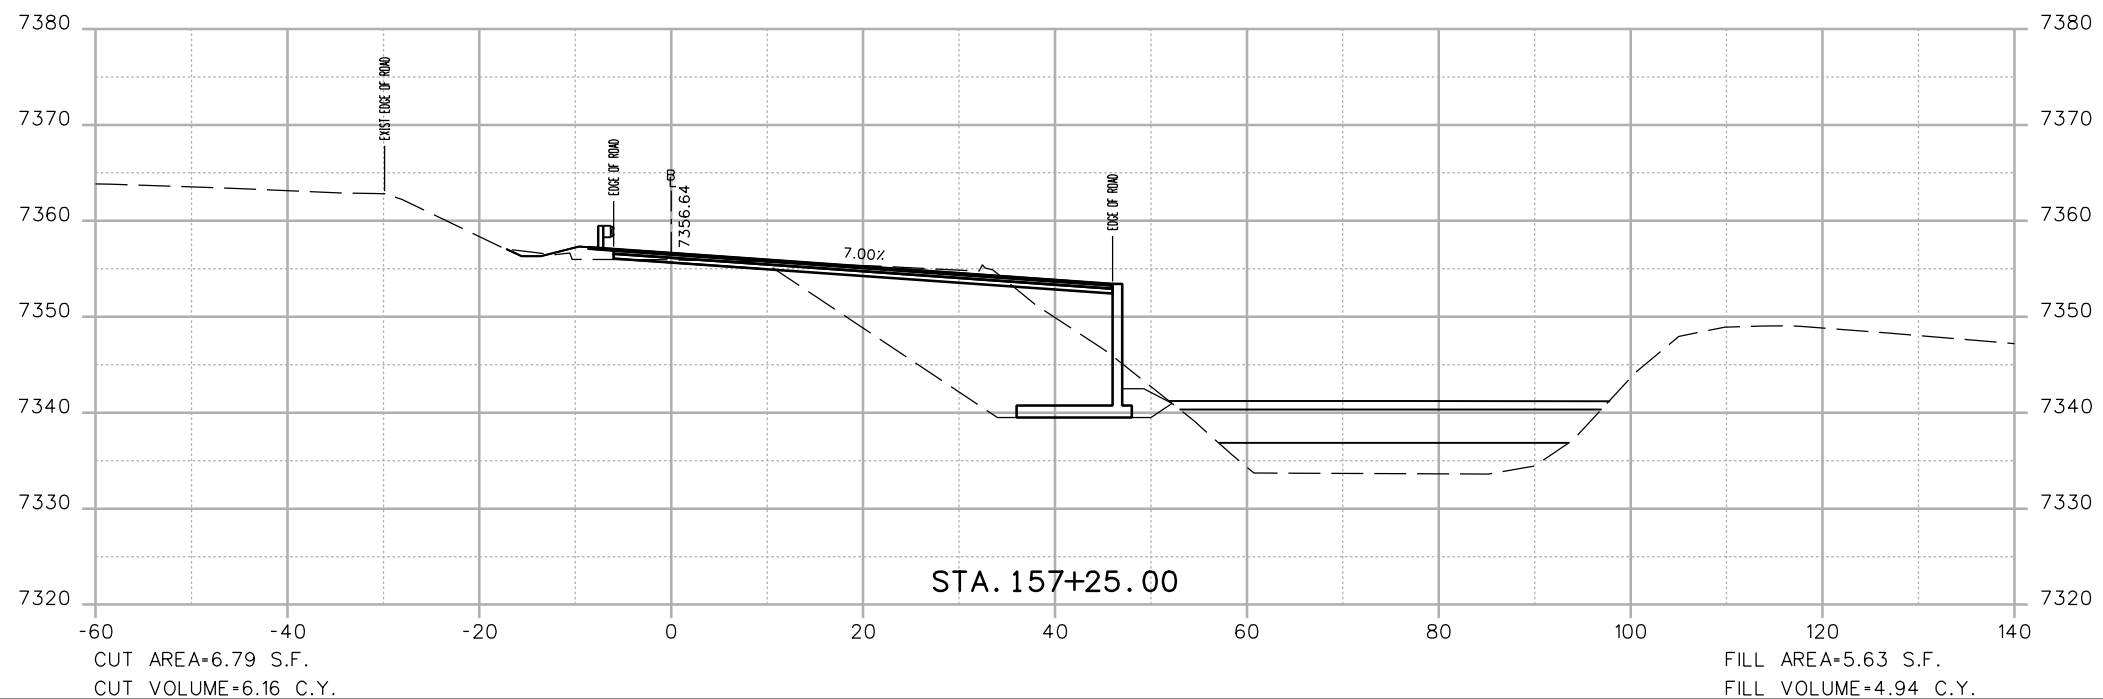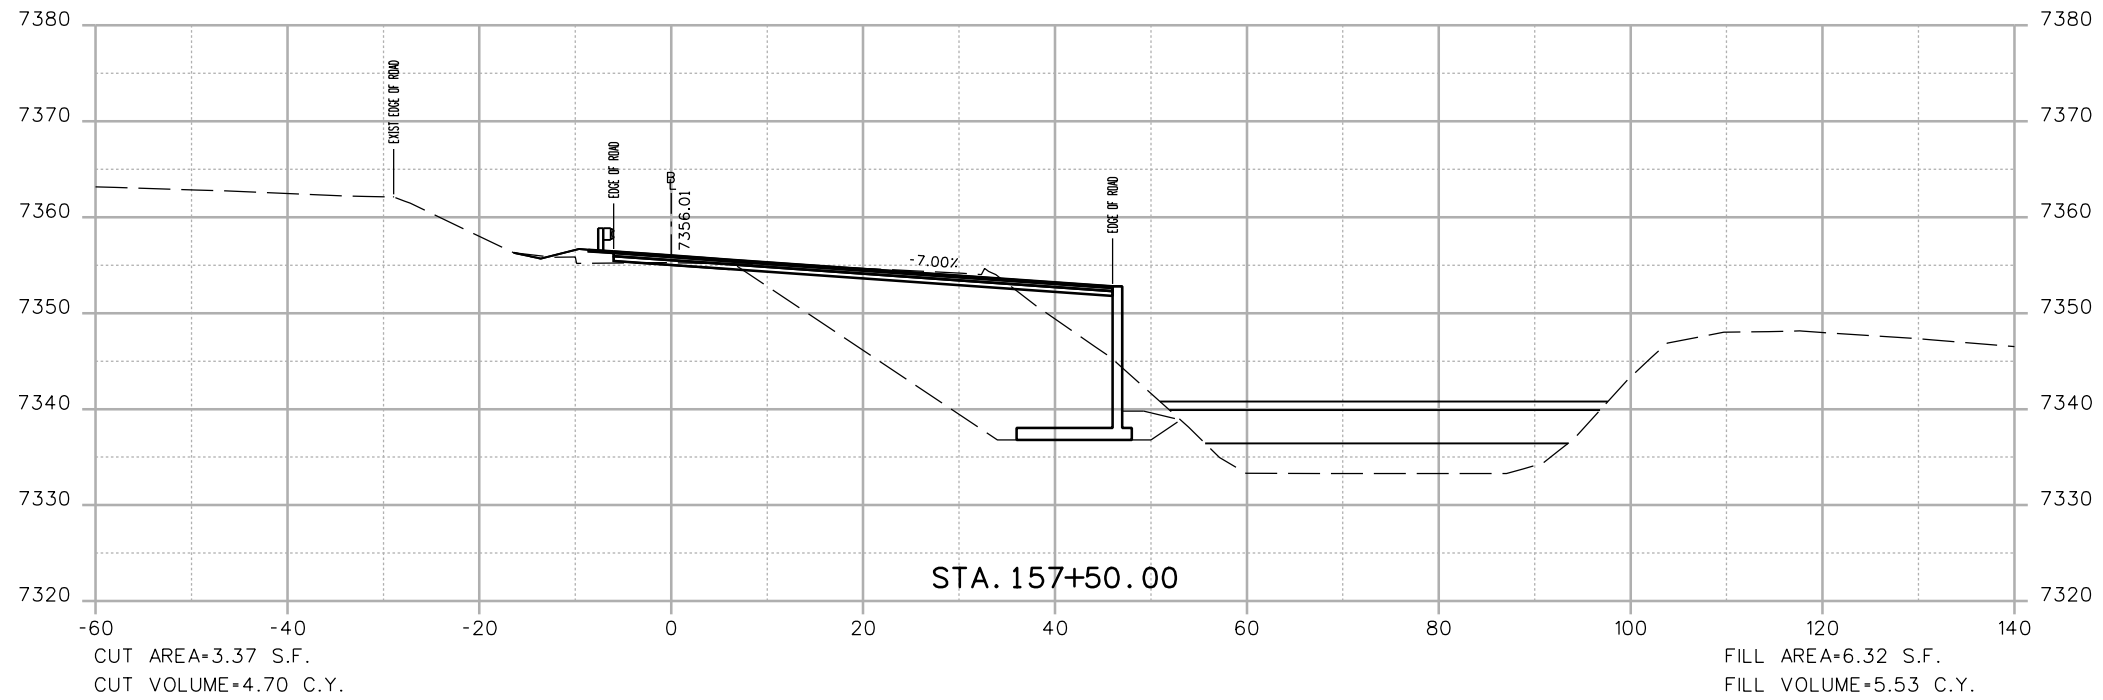

Print Date: 3/7/2013	
File Name: 18832DES_CP2_I-70_EB_X-Sect.dgn	
Horiz. Scale: 1:20	Vert. Scale: As Noted
Unit Information	Unit Leader Initials
<b>ATKINS</b>	4601 DTC Boulevard, Suite 700 Denver, CO 80237 Phone: (303) 221-7275 Fax: (303) 221-7276

Sheet Revisions		
Date:	Comments	Init.

**Colorado Department of Transportation**

425 A Corporate Circle  
Golden, CO 80401  
Phone: 720-497-6905 FAX: 720-497-6901



**Region 1** **CRC**

<b>As Constructed</b>
No Revisions:
Revised:
Void:

<b>EASTBOUND I-70 CROSS SECTIONS</b>		
Designer:	EJM	Structure Numbers
Detailer:	EJM	
Sheet Subset: XSECTION	Subset Sheets: -- of --	

<b>Project No./Code</b>
IM 0703-391
19036
Sheet Number <b>70</b>

17543 1:38:48 PM c:\pw\_work\pbesjp\work\18832DES\_CP2\_I-70\_EB\_X-Sect.dgn

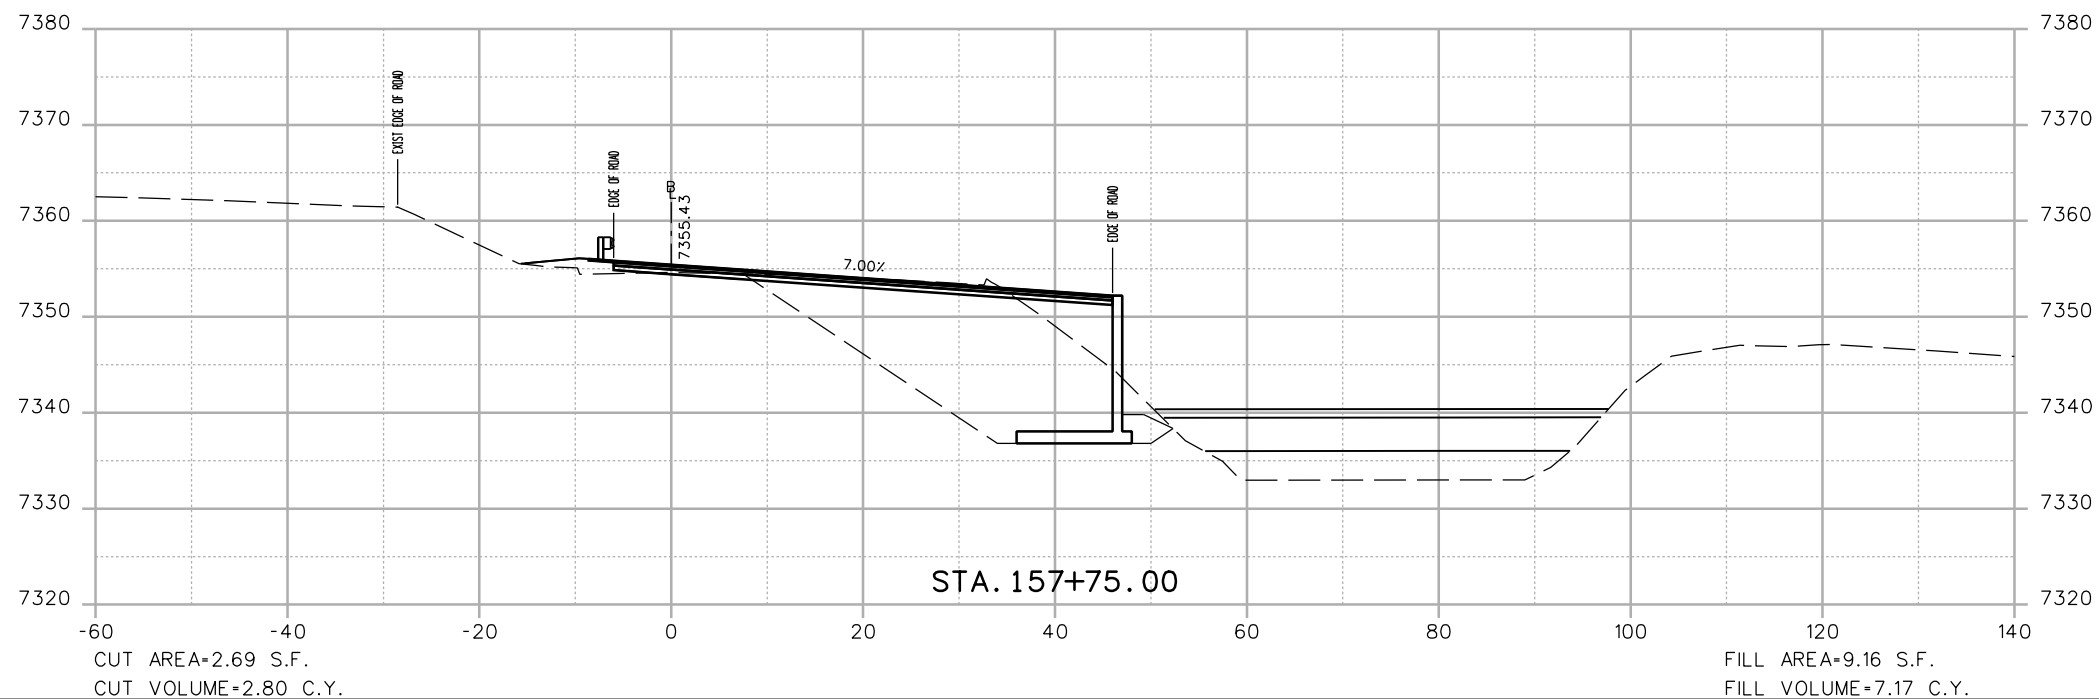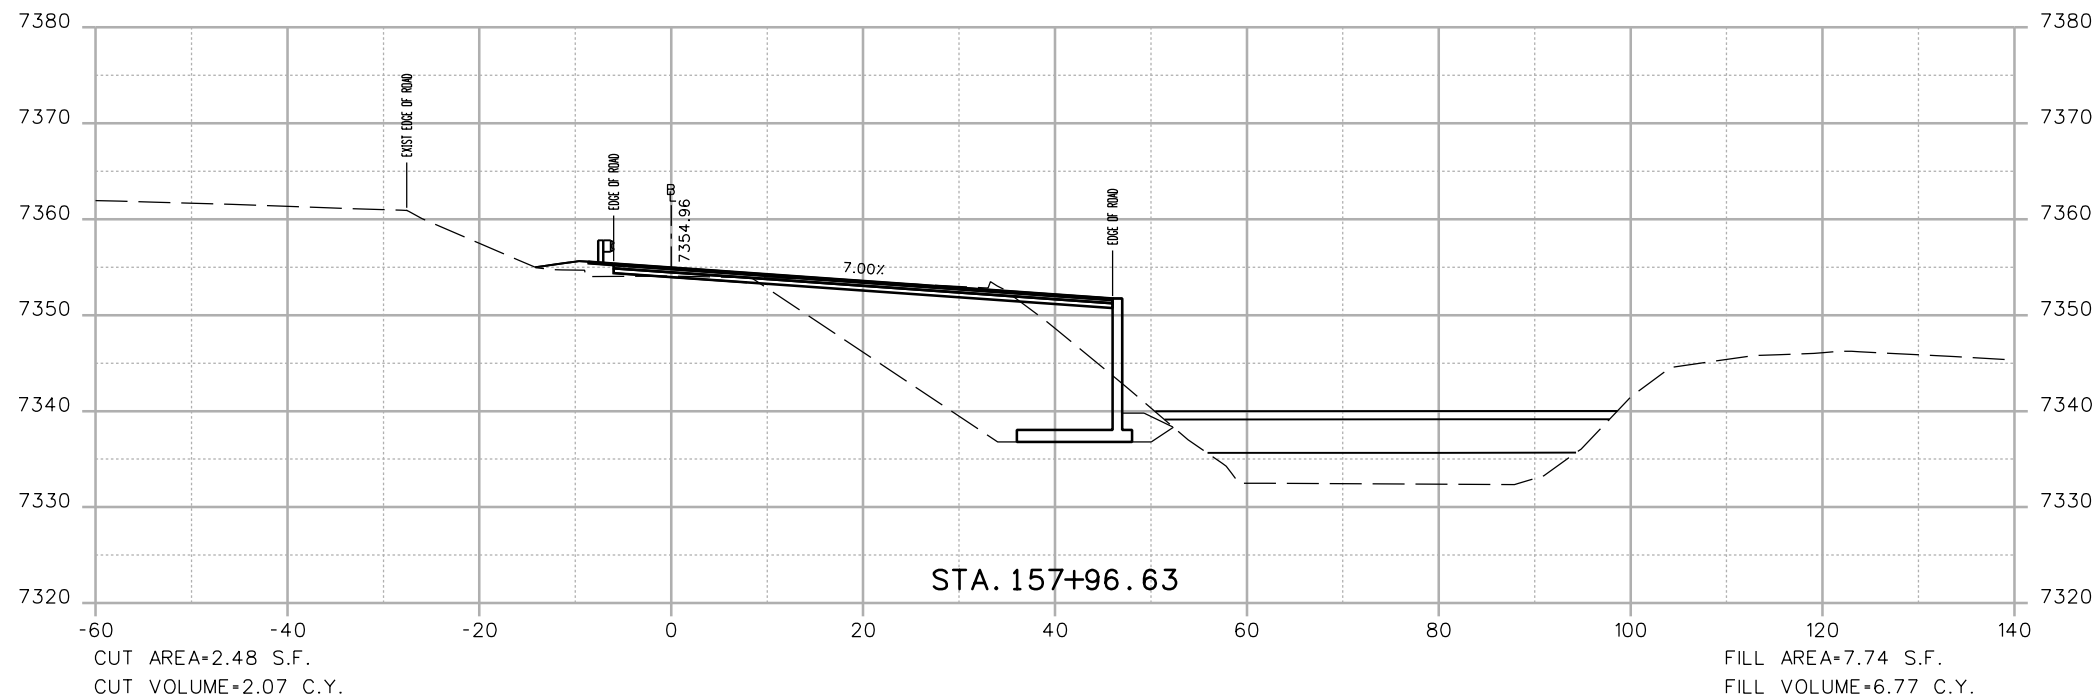

Print Date: 3/7/2013

File Name: 18832DES\_CP2\_I-70\_EB\_X-Sect.dgn

Horiz. Scale: 1:20 Vert. Scale: As Noted

Unit Information Unit Leader Initials

**ATKINS**

4601 DTC Boulevard, Suite 700  
Denver, CO 80237  
Phone: (303) 221-7275 Fax: (303) 221-7276

0000

**Sheet Revisions**

Date:	Comments	Init.

Colorado Department of Transportation



425 A Corporate Circle  
Golden, CO 80401  
Phone: 720-497-6905 FAX: 720-497-6901

Region 1

CRC

**As Constructed**

No Revisions:

Revised:

Void:

**EASTBOUND I-70  
CROSS SECTIONS**

Designer: EJM  
Detailer: EJM  
Sheet Subset: XSECTION

Structure  
Numbers

Subset Sheets: -- of --



**Project No./Code**

IM 0703-391

19036

Sheet Number 71

17543 1:38:50 PM c:\pw\_work\pbesjp1\common\dms41662\18832DES\_CP2\_I-70\_EB\_X-Sect.dgn

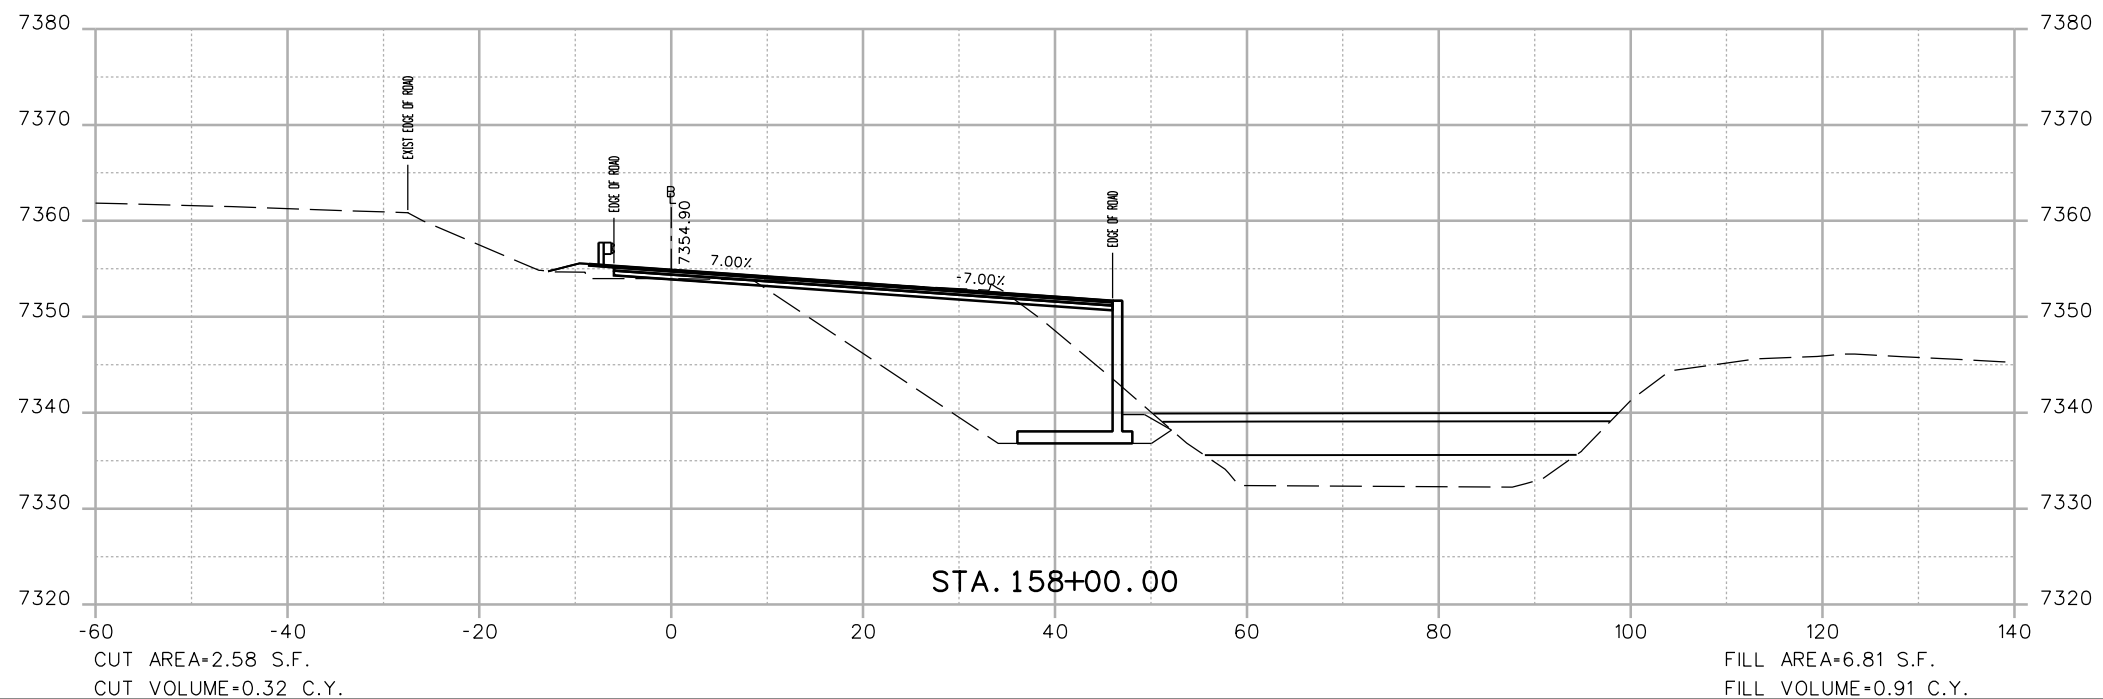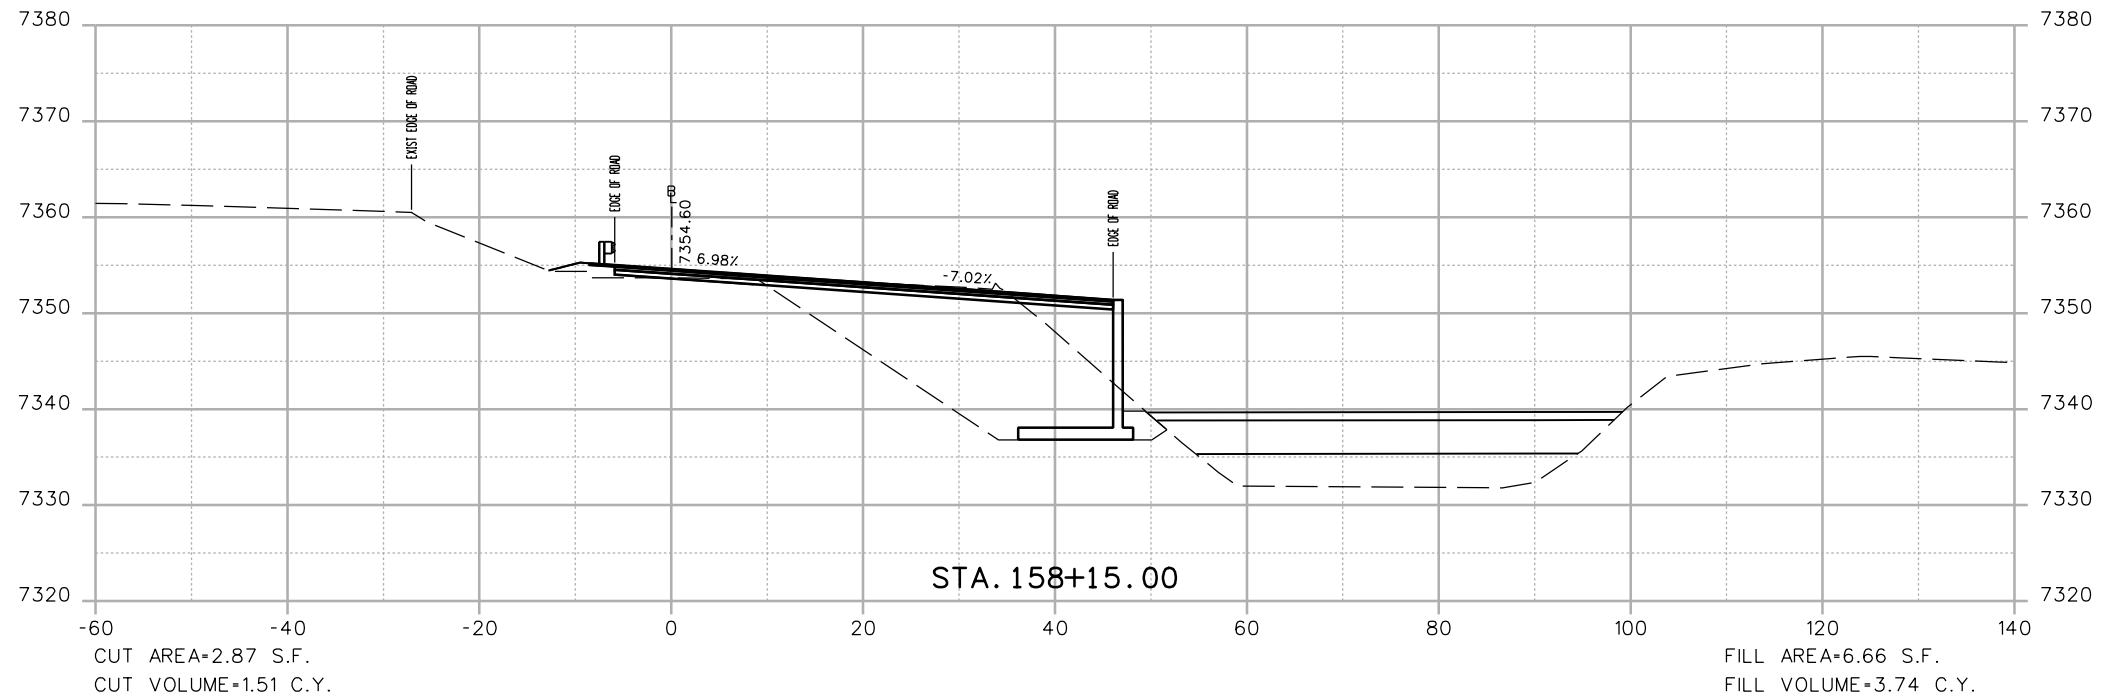

Print Date: 3/7/2013

File Name: 18832DES\_CP2\_I-70\_EB\_X-Sect.dgn

Horiz. Scale: 1:20 Vert. Scale: As Noted

Unit Information Unit Leader Initials

**ATKINS**

4601 DTC Boulevard, Suite 700  
Denver, CO 80237  
Phone: (303) 221-7275 Fax: (303) 221-7276

0000

**Sheet Revisions**

Date:	Comments	Init.

Colorado Department of Transportation



425 A Corporate Circle  
Golden, CO 80401  
Phone: 720-497-6905 FAX: 720-497-6901

Region 1

CRC

**As Constructed**

No Revisions:

Revised:

Void:

**EASTBOUND I-70  
CROSS SECTIONS**

Designer: EJM

Detailer: EJM

Sheet Subset: XSECTION

Structure Numbers

Subset Sheets: -- of --



**Project No./Code**

IM 0703-391

19036

Sheet Number 72

17543 1:38:52 PM c:\pw\_work\pbesjp\1\common\dms41662\18832DES\_CP2\_I-70\_EB\_X-Sect.dgn

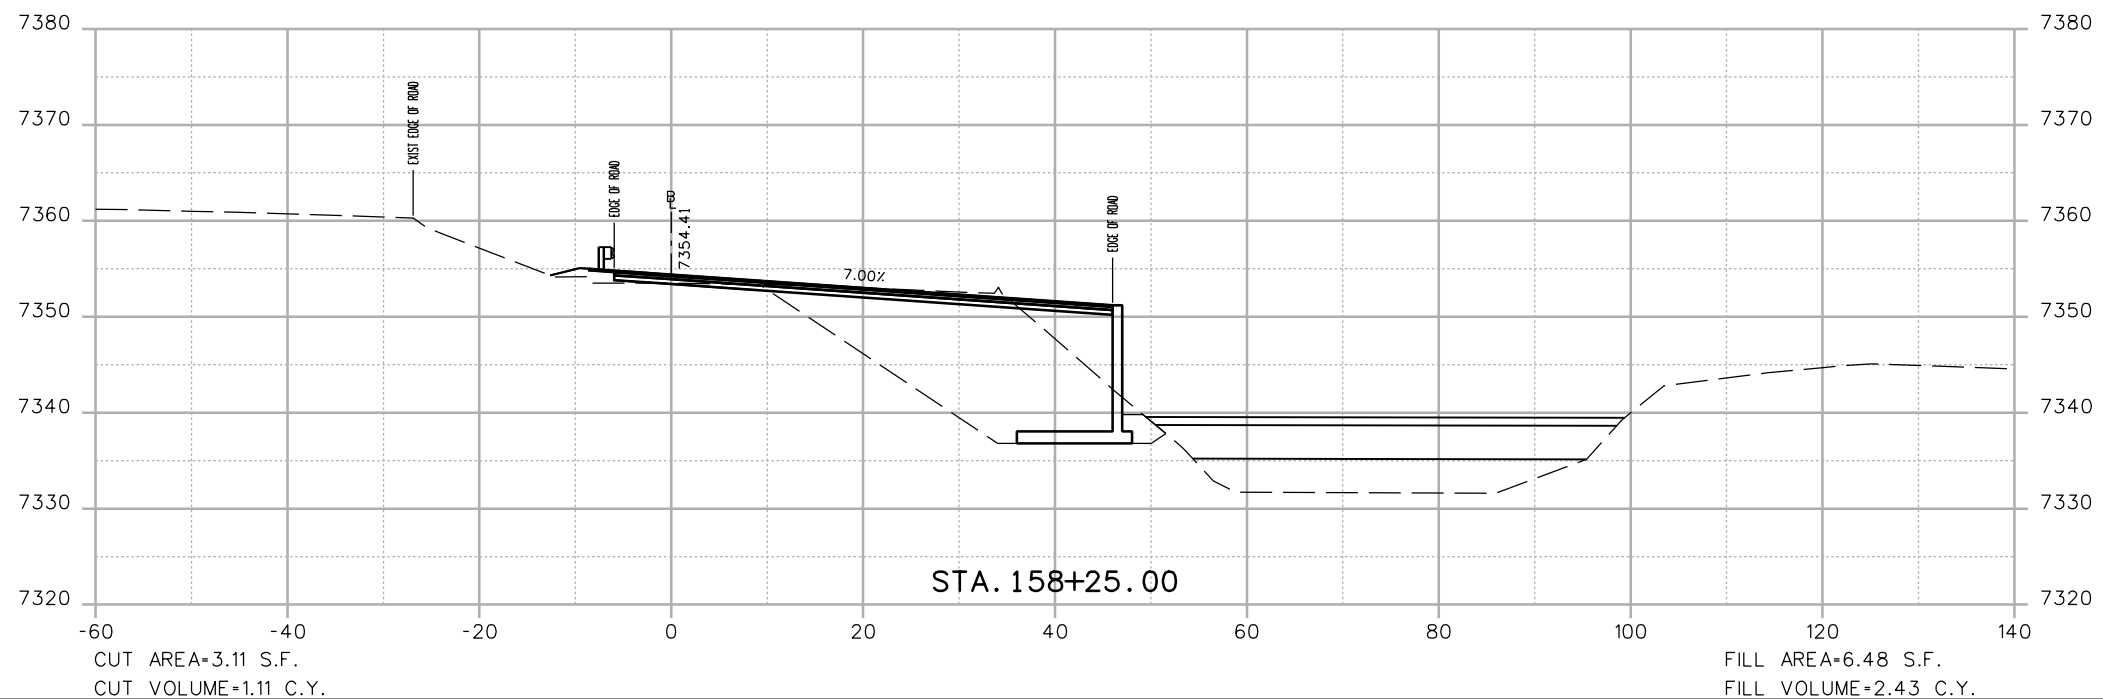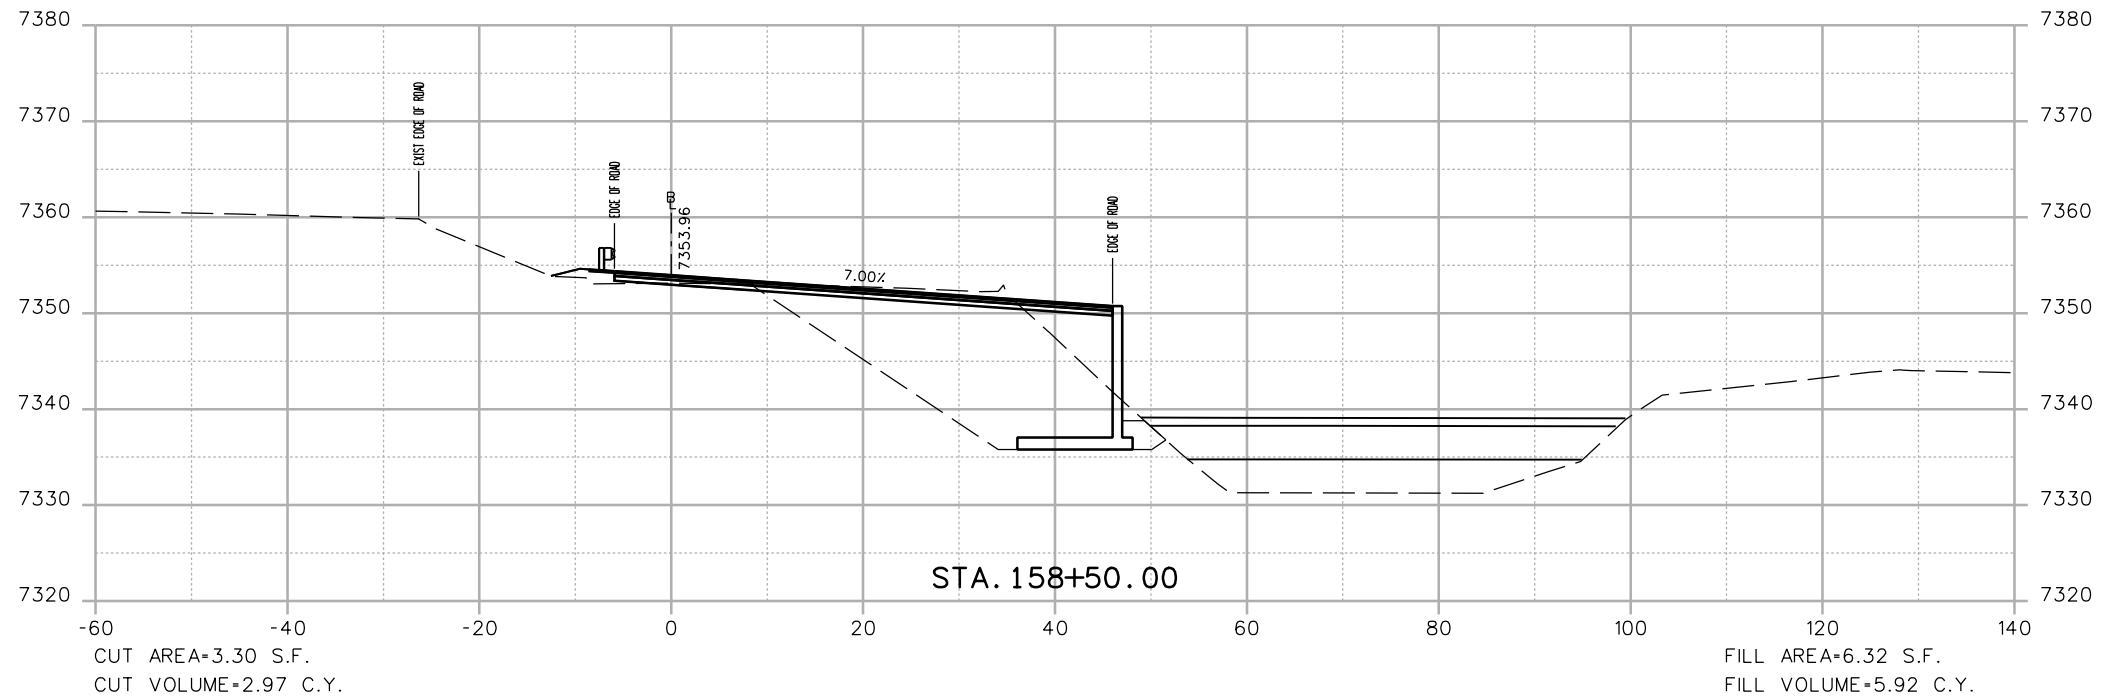


Print Date: 3/7/2013

File Name: 18832DES\_CP2\_I-70\_EB\_X-Sect.dgn  
 Horiz. Scale: 1:20      Vert. Scale: As Noted

Unit Information      Unit Leader Initials

**ATKINS** 4601 DTC Boulevard, Suite 700  
 Denver, CO 80237  
 Phone: (303) 221-7275 Fax: (303) 221-7276

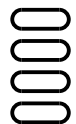

**Sheet Revisions**

Date:	Comments	Init.

Colorado Department of Transportation



425 A Corporate Circle  
 Golden, CO 80401  
 Phone: 720-497-6905 FAX: 720-497-6901

Region 1

CRC

**As Constructed**

No Revisions:

Revised:

Void:

**EASTBOUND I-70  
 CROSS SECTIONS**

Designer: EJM    Structure Numbers  
 Detailer: EJM  
 Sheet Subset: XSECTION    Subset Sheets: -- of --



**Project No./Code**

IM 0703-391

19036

Sheet Number 73

17543 1:38:54 PM c:\pw\_work\pwsjpw\common\dms41662\18832DES\_CP2\_I-70\_EB\_X-Sect.dgn

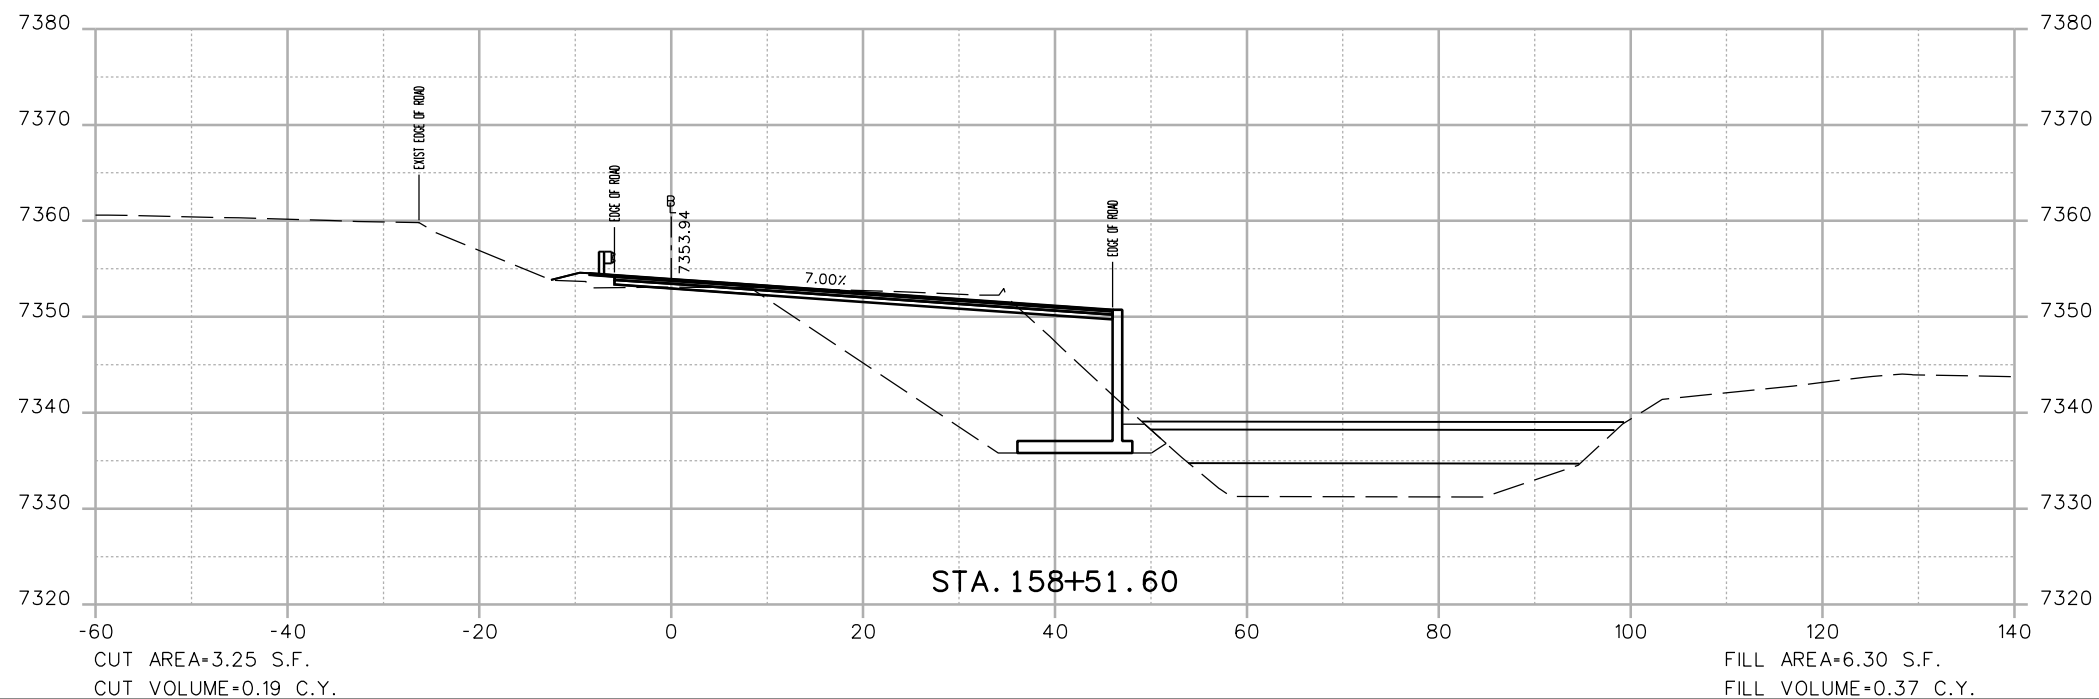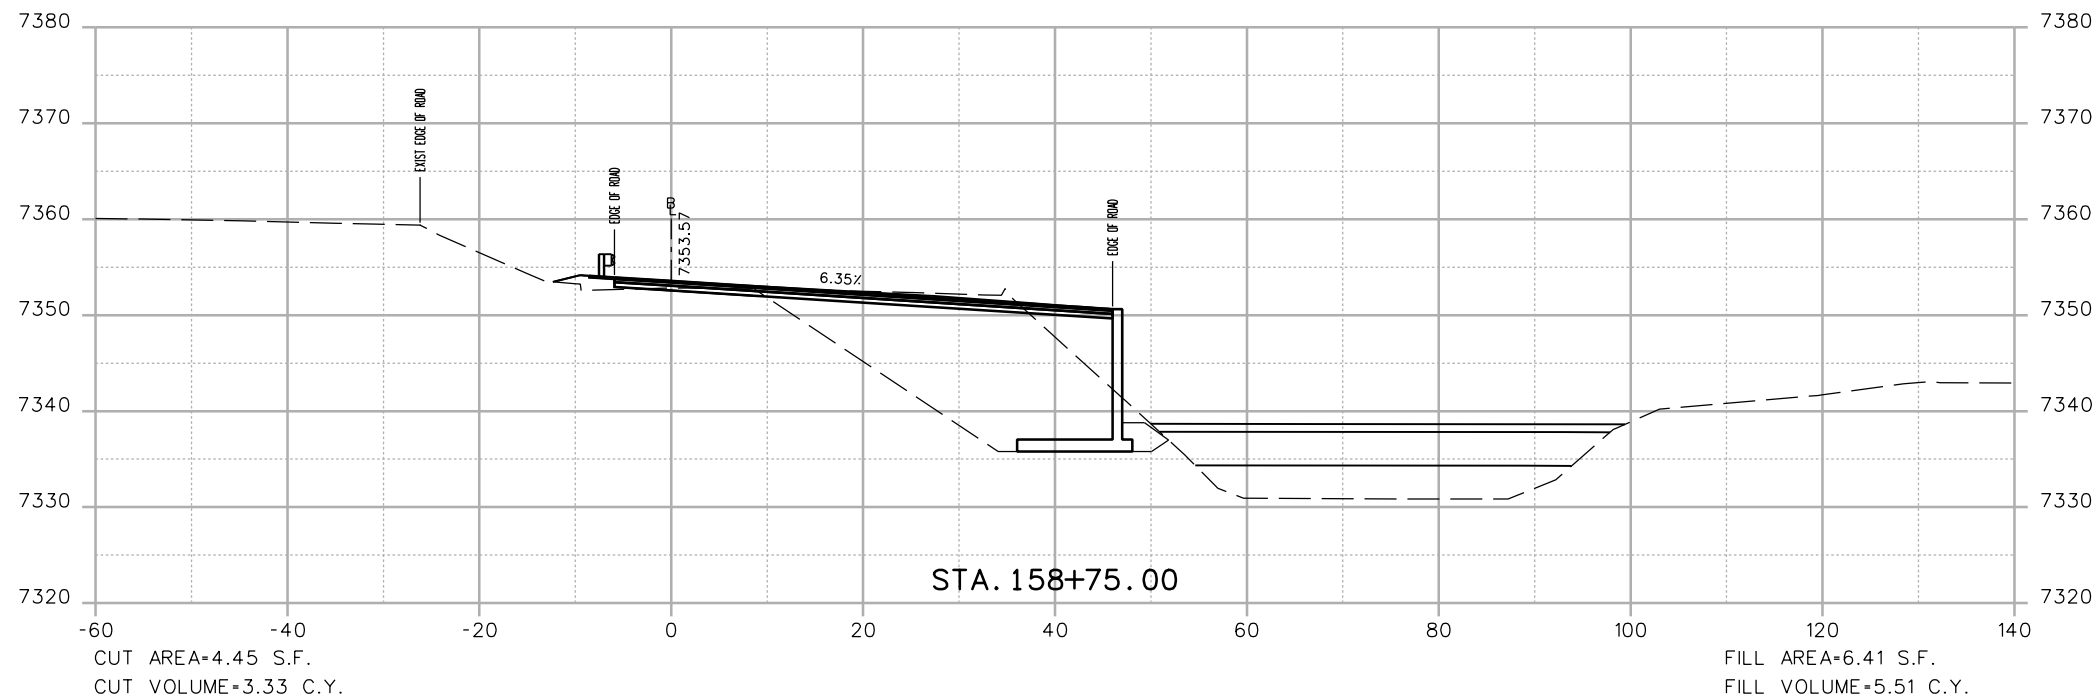

Print Date: 3/7/2013

File Name: 18832DES\_CP2\_I-70\_EB\_X-Sect.dgn

Horiz. Scale: 1:20 Vert. Scale: As Noted

Unit Information Unit Leader Initials

**ATKINS**

4601 DTC Boulevard, Suite 700  
Denver, CO 80237  
Phone: (303) 221-7275 Fax: (303) 221-7276

0000

**Sheet Revisions**

Date:	Comments	Init.

Colorado Department of Transportation



425 A Corporate Circle  
Golden, CO 80401  
Phone: 720-497-6905 FAX: 720-497-6901

Region 1

CRC

**As Constructed**

No Revisions:

Revised:

Void:

**EASTBOUND I-70  
CROSS SECTIONS**

Designer: EJM  
Detailer: EJM  
Sheet Subset: XSECTION

Structure Numbers  
Subset Sheets: -- of --



**Project No./Code**

IM 0703-391

19036

Sheet Number 74

17543 1:38:57 PM c:\pw\_work\posipw\common\dms41662\18832DES\_CP2\_I-70\_EB\_X-Sect.dgn

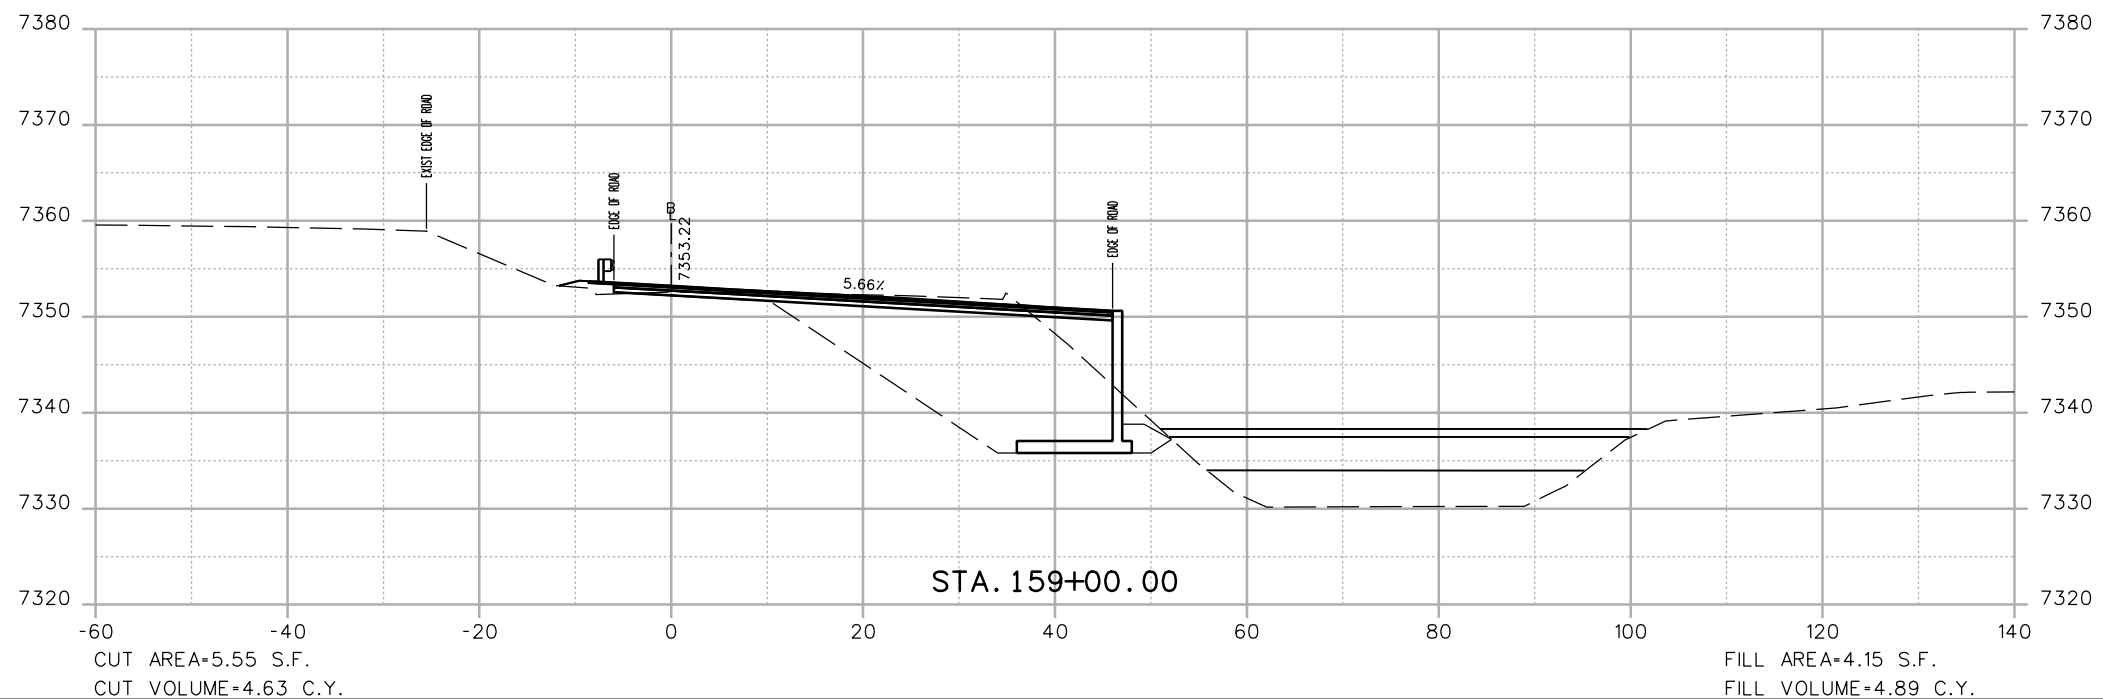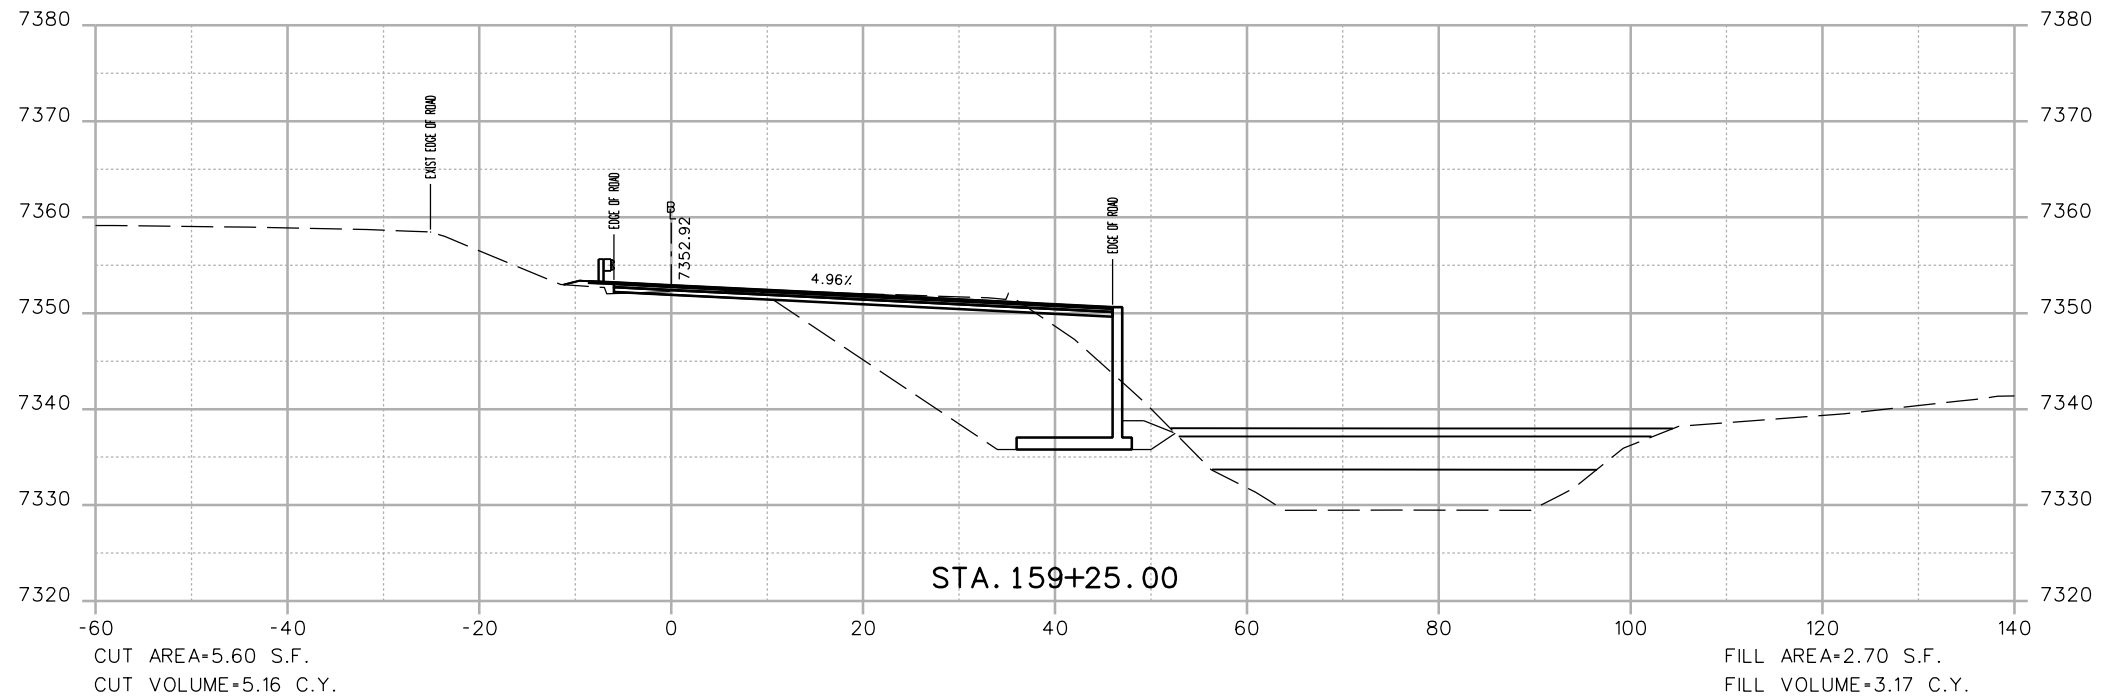

Print Date: 3/7/2013	
File Name: 18832DES_CP2_I-70_EB_X-Sect.dgn	
Horiz. Scale: 1:20	Vert. Scale: As Noted
Unit Information	Unit Leader Initials
<b>ATKINS</b>	4601 DTC Boulevard, Suite 700 Denver, CO 80237 Phone: (303) 221-7275 Fax: (303) 221-7276

Sheet Revisions		
Date:	Comments	Init.



Colorado Department of Transportation  
  
 425 A Corporate Circle  
 Golden, CO 80401  
 Phone: 720-497-6905 FAX: 720-497-6901  
**Region 1** **CRC**

<b>As Constructed</b>
No Revisions:
Revised:
Void:

<b>EASTBOUND I-70 CROSS SECTIONS</b>		
Designer: EJM	Structure Numbers	Sheet Subset: XSECTION Subset Sheets: -- of --
Detailer: EJM		

<b>Project No./Code</b>
IM 0703-391
19036
Sheet Number <b>75</b>

17543 1:38:58 PM c:\pw\_work\pbesjp1\common\dms41662\18832DES\_CP2\_I-70\_EB\_X-Sect.dgn

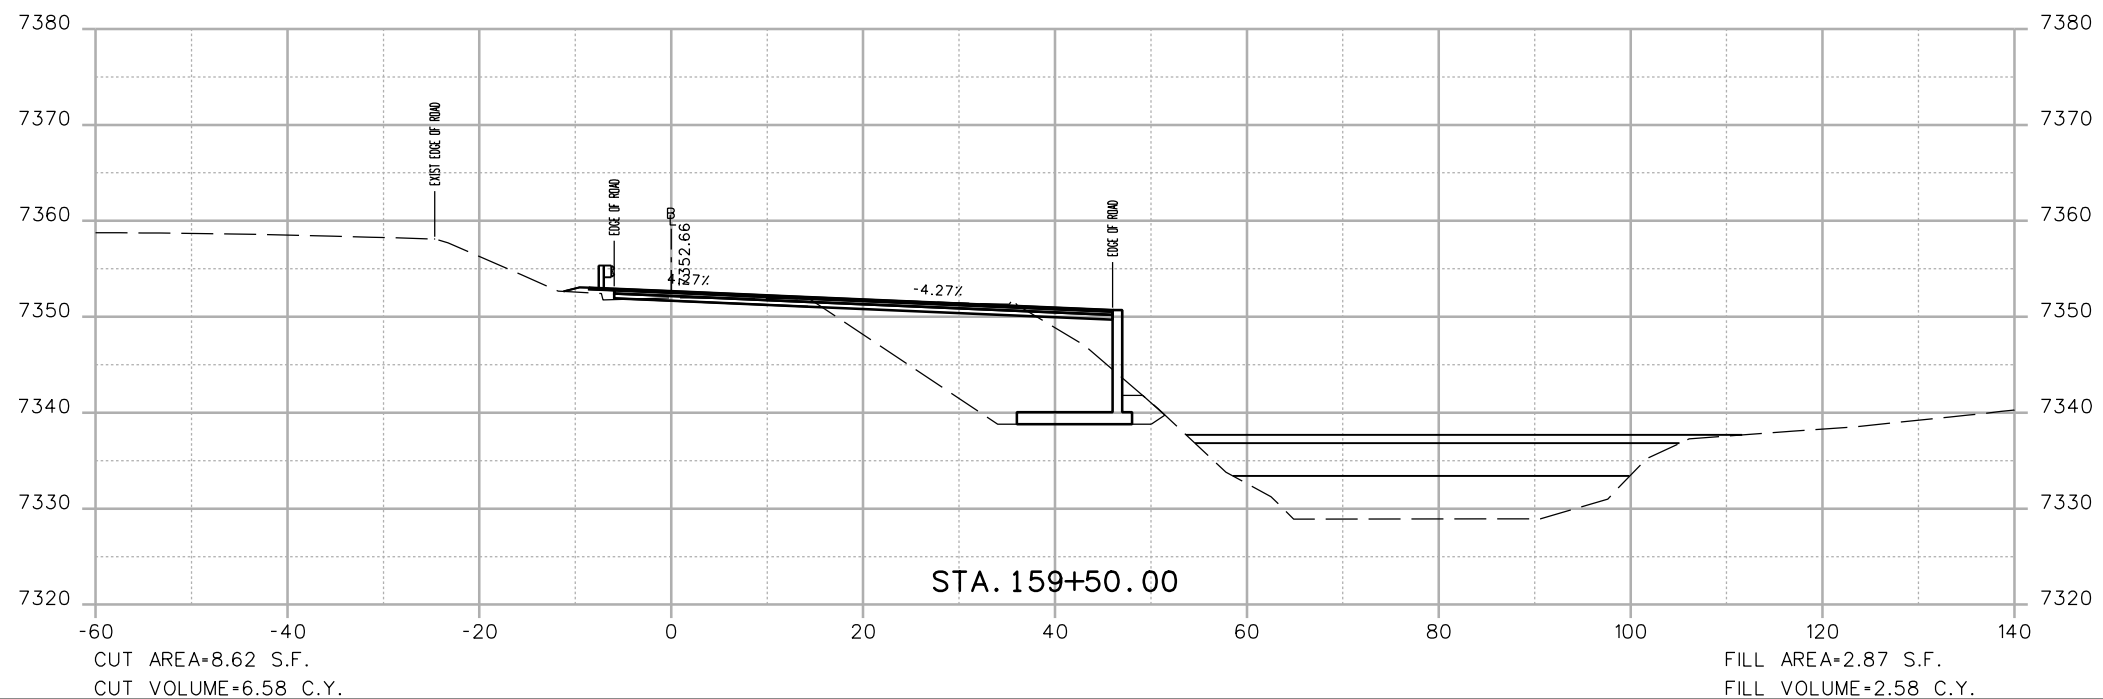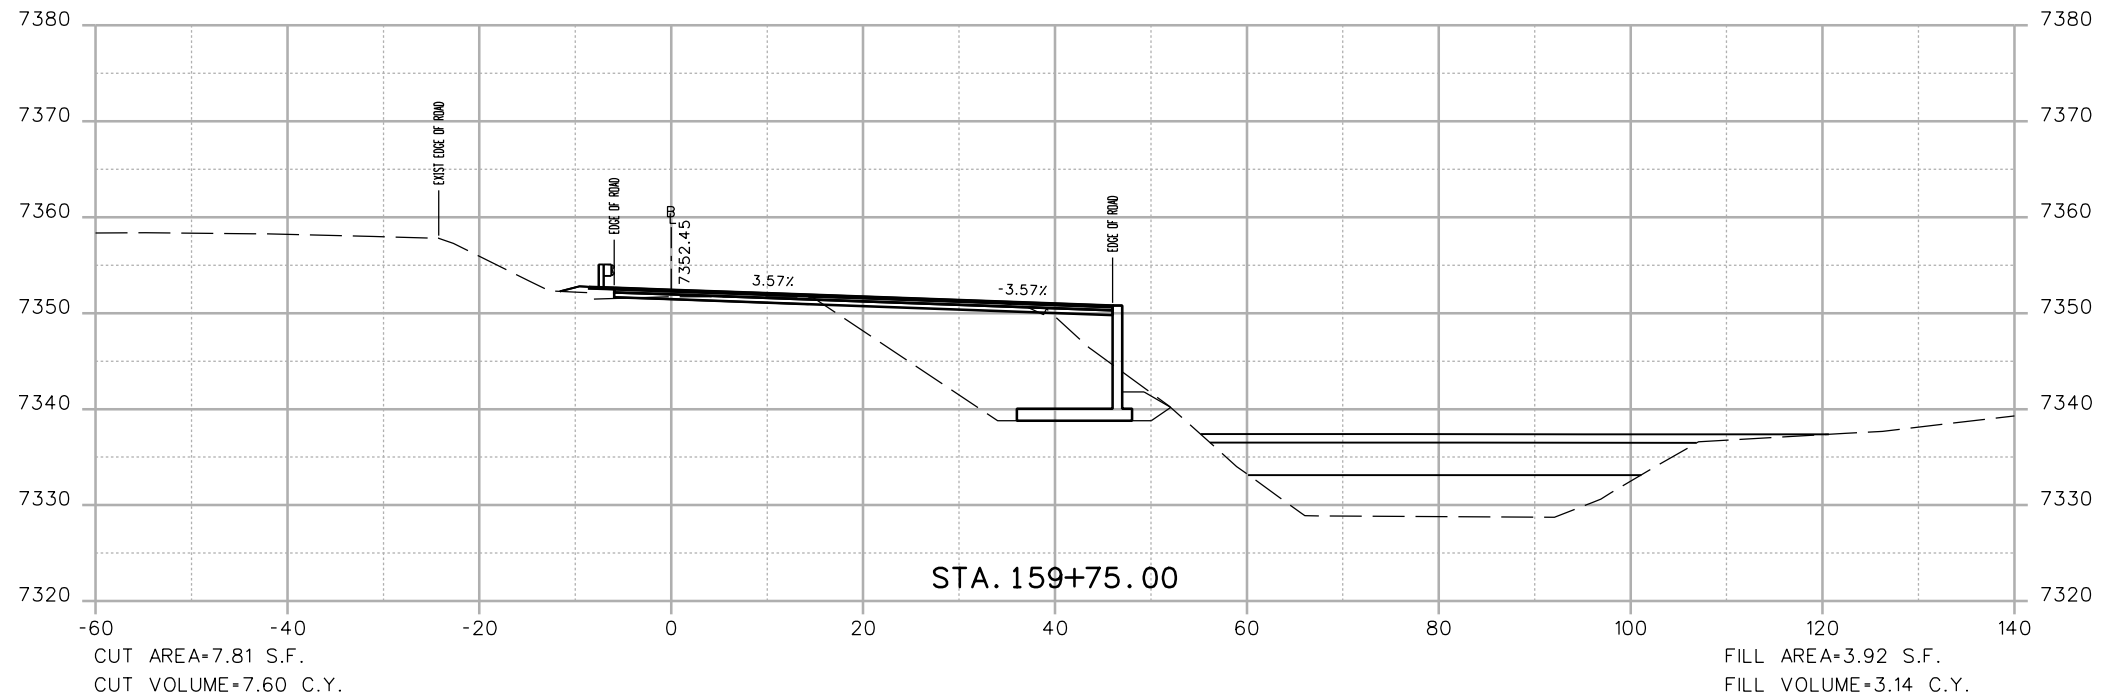

Print Date: 3/7/2013	0000
File Name: 18832DES_CP2_I-70_EB_X-Sect.dgn	
Horiz. Scale: 1:20      Vert. Scale: As Noted	
Unit Information      Unit Leader Initials	
<b>ATKINS</b> 4601 DTC Boulevard, Suite 700 Denver, CO 80237 Phone: (303) 221-7275 Fax: (303) 221-7276	

Sheet Revisions		
Date:	Comments	Init.

Colorado Department of Transportation



425 A Corporate Circle  
Golden, CO 80401  
Phone: 720-497-6905 FAX: 720-497-6901

Region 1      CRC



<b>As Constructed</b>
No Revisions:
Revised:
Void:

<b>EASTBOUND I-70 CROSS SECTIONS</b>		
Designer: EJM	Structure Numbers	
Detailer: EJM	Subset Sheets: -- of --	
Sheet Subset: XSECTION		

<b>Project No./Code</b>
IM 0703-391
19036
Sheet Number 76




17543 1:39:00 PM c:\pwwork\posipw1\common\dms41662\18832DES\_CP2\_I-70\_EB\_X-Sect.dgn

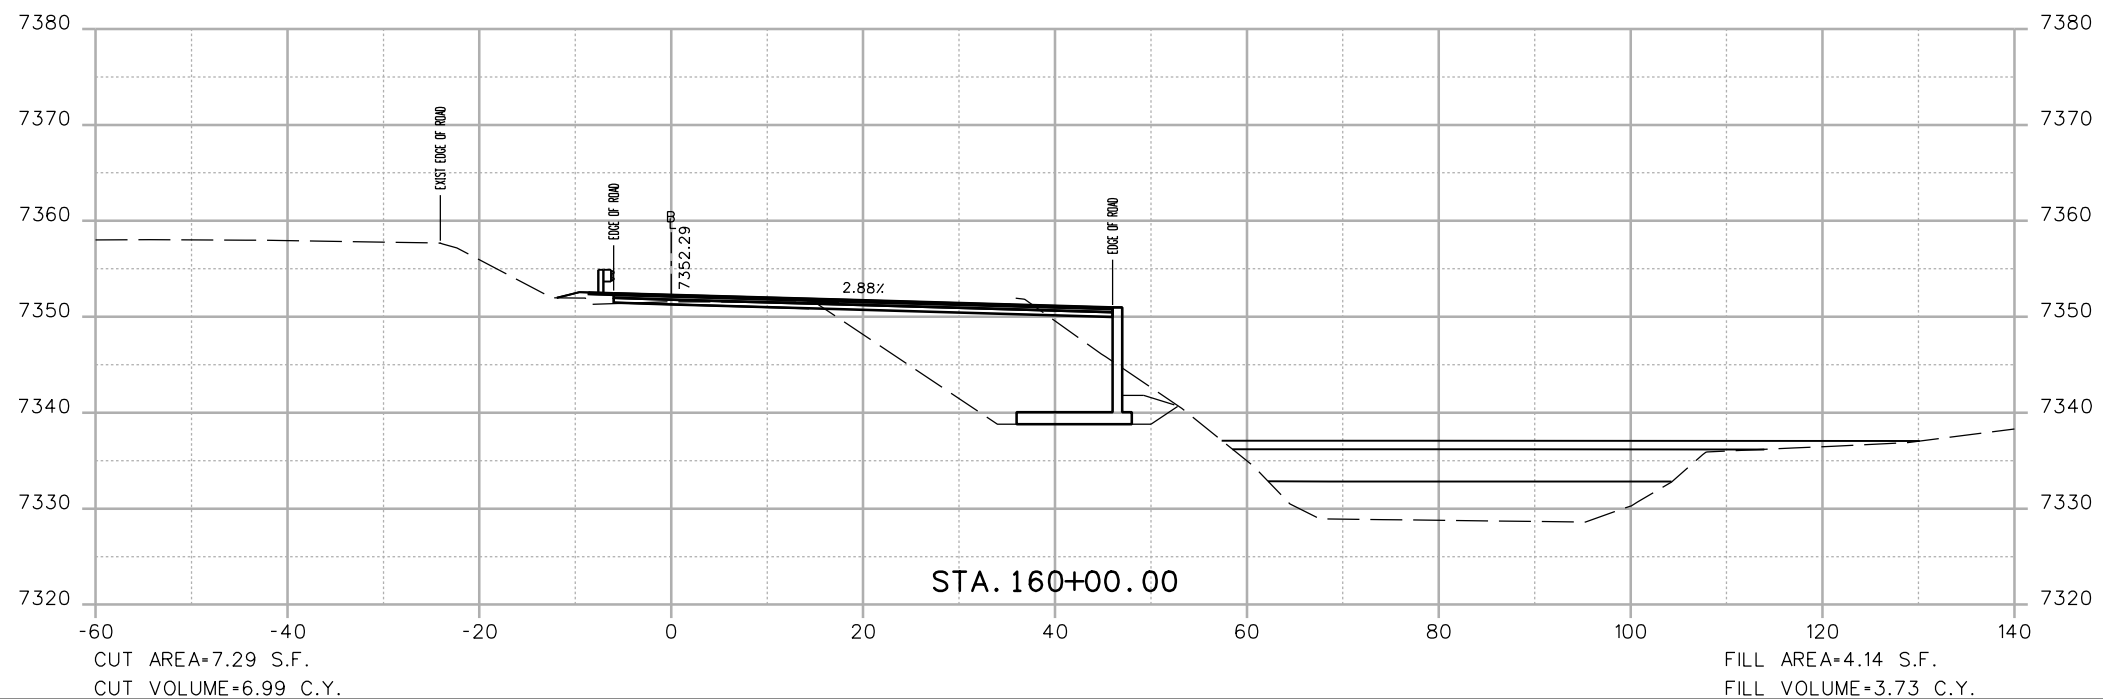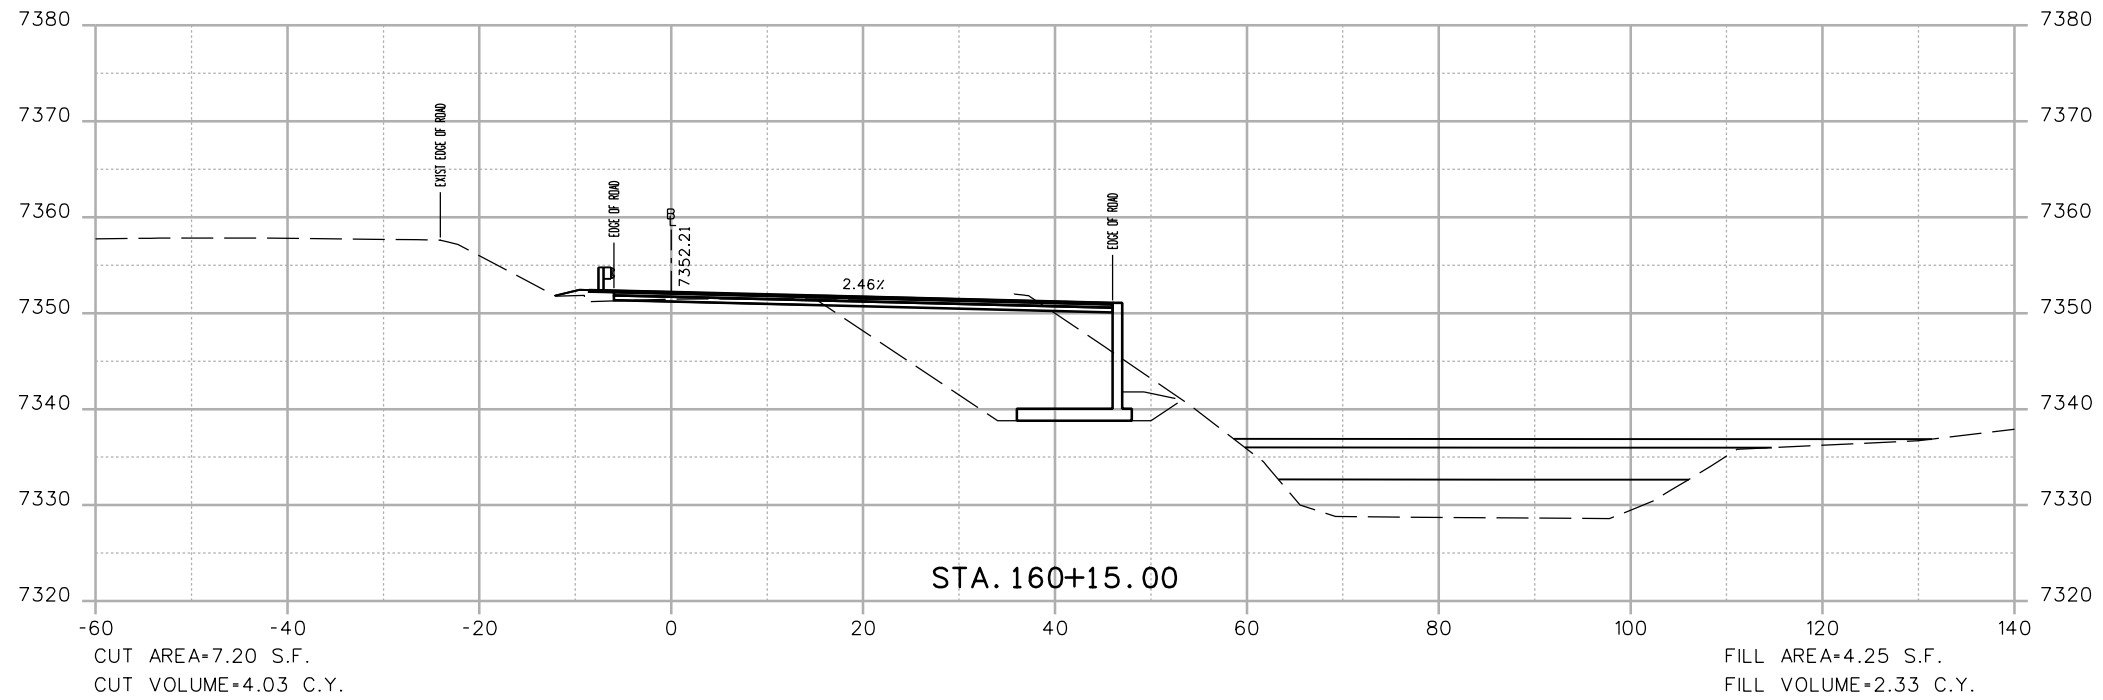

Print Date: 3/7/2013	
File Name: 18832DES_CP2_I-70_EB_X-Sect.dgn	
Horiz. Scale: 1:20	Vert. Scale: As Noted
Unit Information	Unit Leader Initials
<b>ATKINS</b>	4601 DTC Boulevard, Suite 700 Denver, CO 80237 Phone: (303) 221-7275 Fax: (303) 221-7276

Sheet Revisions		
Date:	Comments	Init.

Colorado Department of Transportation



425 A Corporate Circle  
Golden, CO 80401  
Phone: 720-497-6905 FAX: 720-497-6901



Region 1 CRC

<b>As Constructed</b>
No Revisions:
Revised:
Void:

<b>EASTBOUND I-70 CROSS SECTIONS</b>			
Designer:	EJM	Structure Numbers	
Detailer:	EJM		
Sheet Subset:	XSECTION	Subset Sheets:	-- of --

<b>Project No./Code</b>
IM 0703-391
19036
Sheet Number 77

17543 1:39:02 PM c:\pw\_work\pbesjpw1\common\dms41662\18832DES\_CP2\_I-70\_EB\_X-Sect.dgn

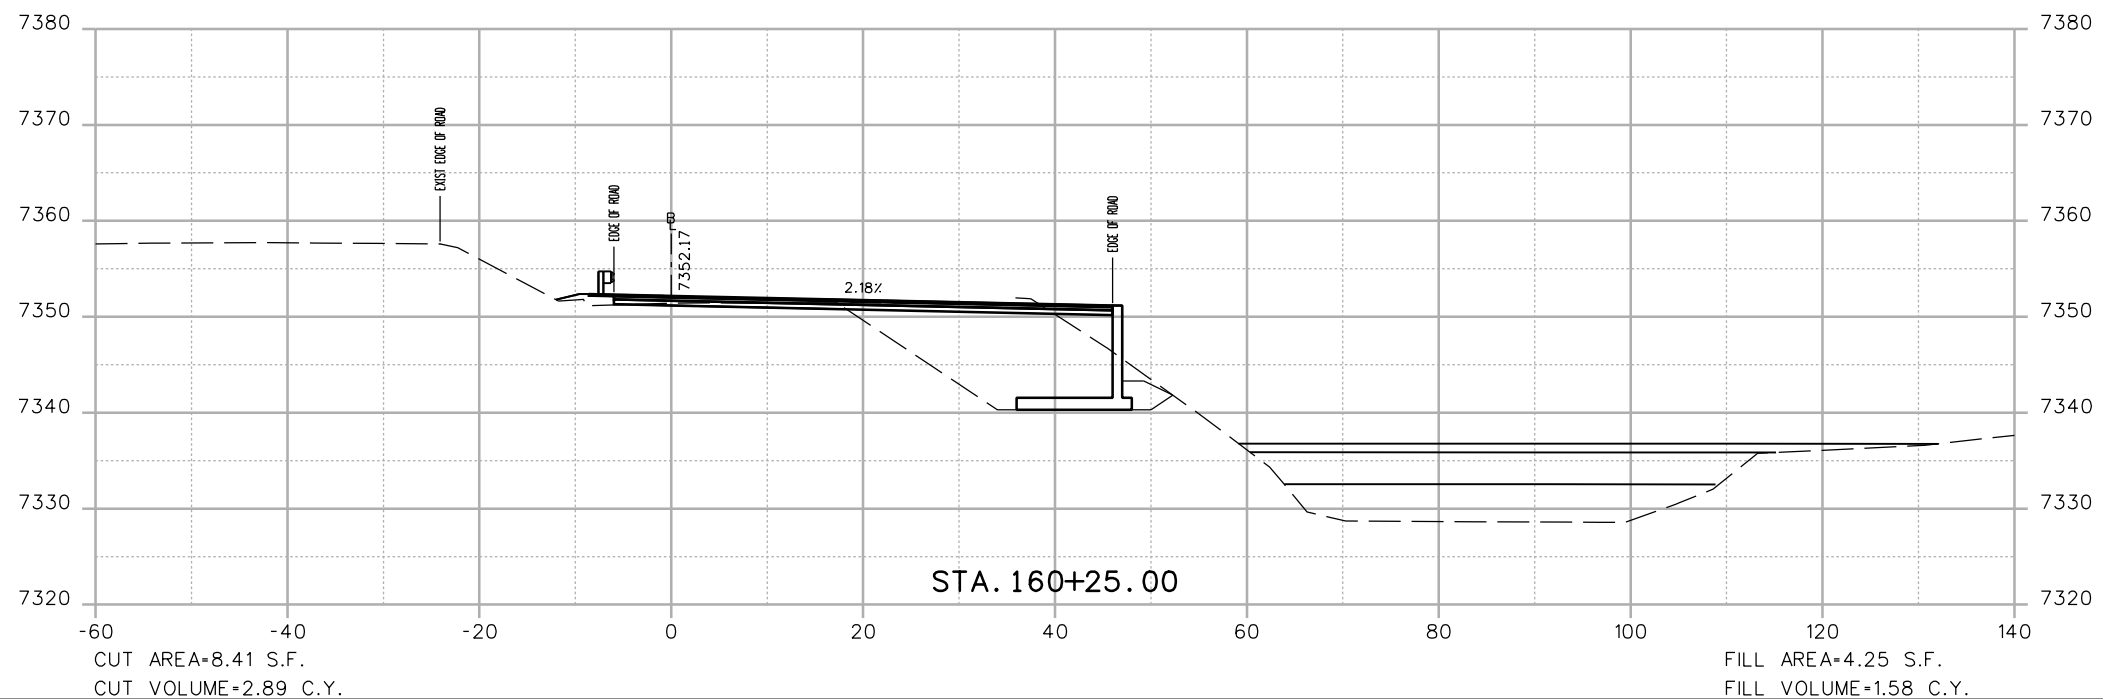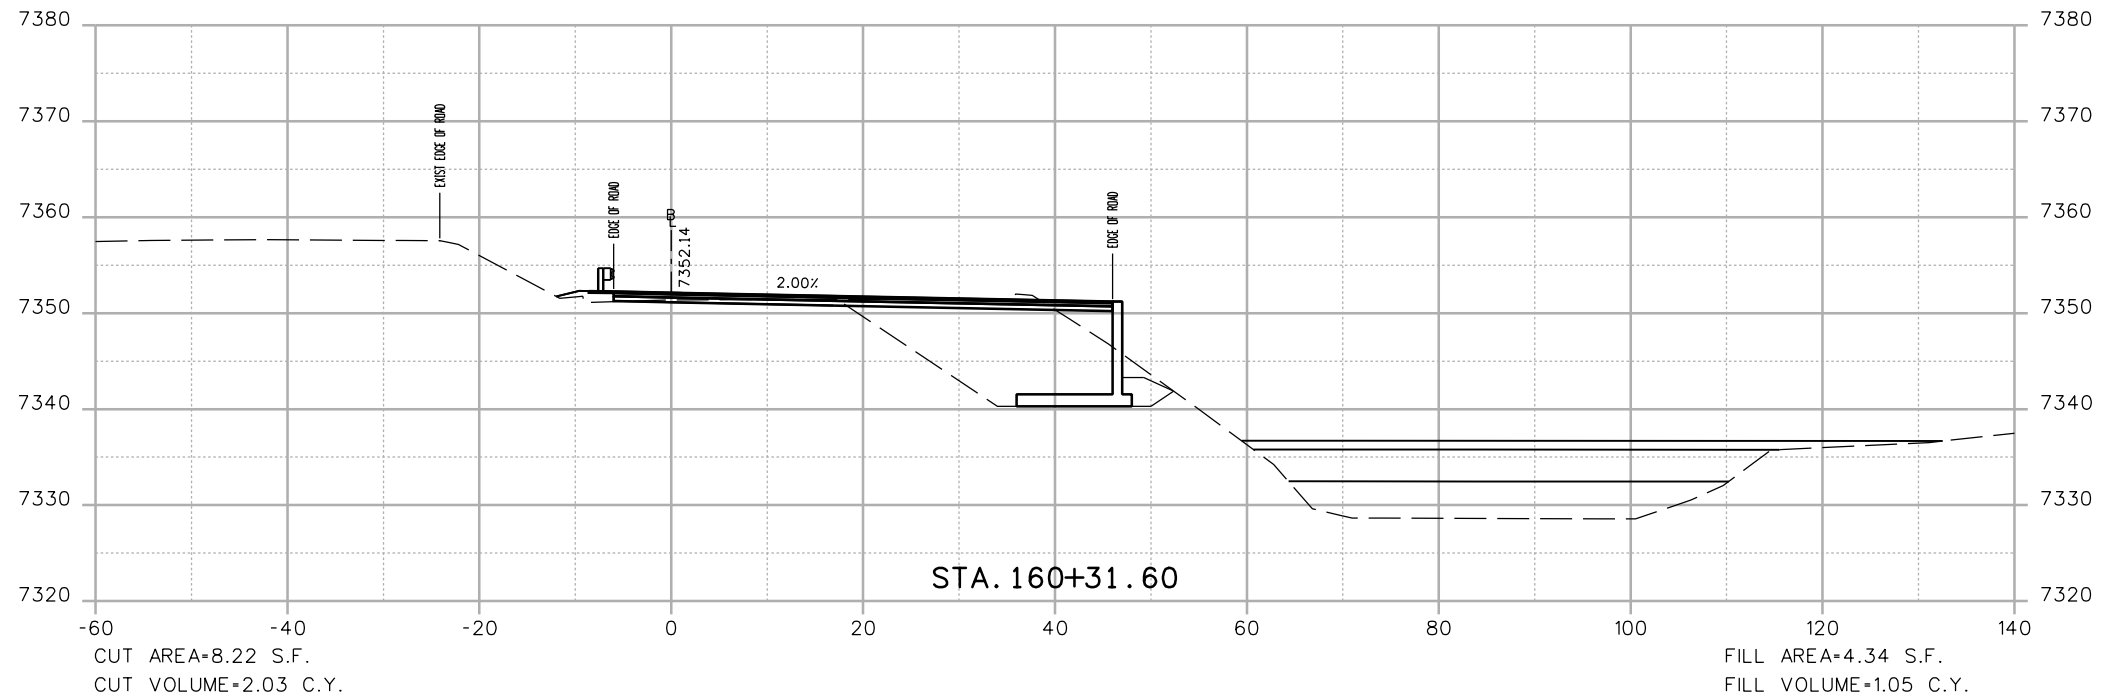

Print Date: 3/7/2013	
File Name: 18832DES_CP2_I-70_EB_X-Sect.dgn	
Horiz. Scale: 1:20	Vert. Scale: As Noted
Unit Information	Unit Leader Initials
<b>ATKINS</b>	4601 DTC Boulevard, Suite 700 Denver, CO 80237 Phone: (303) 221-7275 Fax: (303) 221-7276

Sheet Revisions		
Date:	Comments	Init.

Colorado Department of Transportation



425 A Corporate Circle  
Golden, CO 80401  
Phone: 720-497-6905 FAX: 720-497-6901



Region 1 CRC

<b>As Constructed</b>
No Revisions:
Revised:
Void:

<b>EASTBOUND I-70 CROSS SECTIONS</b>			
Designer:	EJM	Structure Numbers	
Detailer:	EJM	Subset Sheets:	-- of --
Sheet Subset:	XSECTION		

<b>Project No./Code</b>
IM 0703-391
19036
Sheet Number <b>78</b>

17543 1:39:05 PM c:\pw\_work\pbesjpw1\common\dms41662\18832DES\_CP2\_I-70\_EB\_X-Sect.dgn

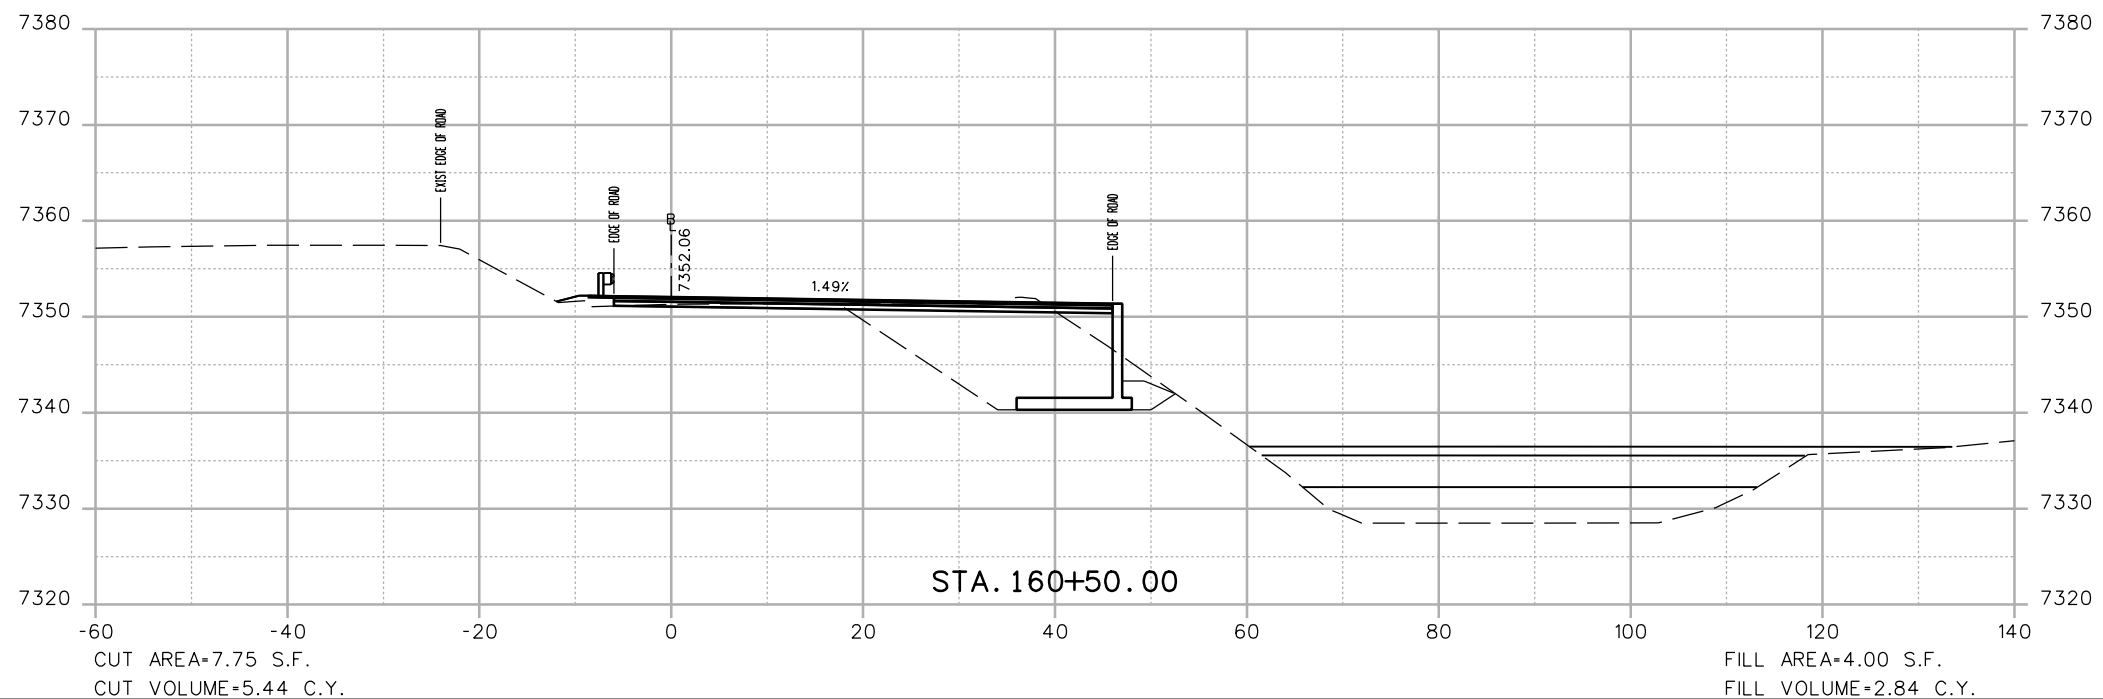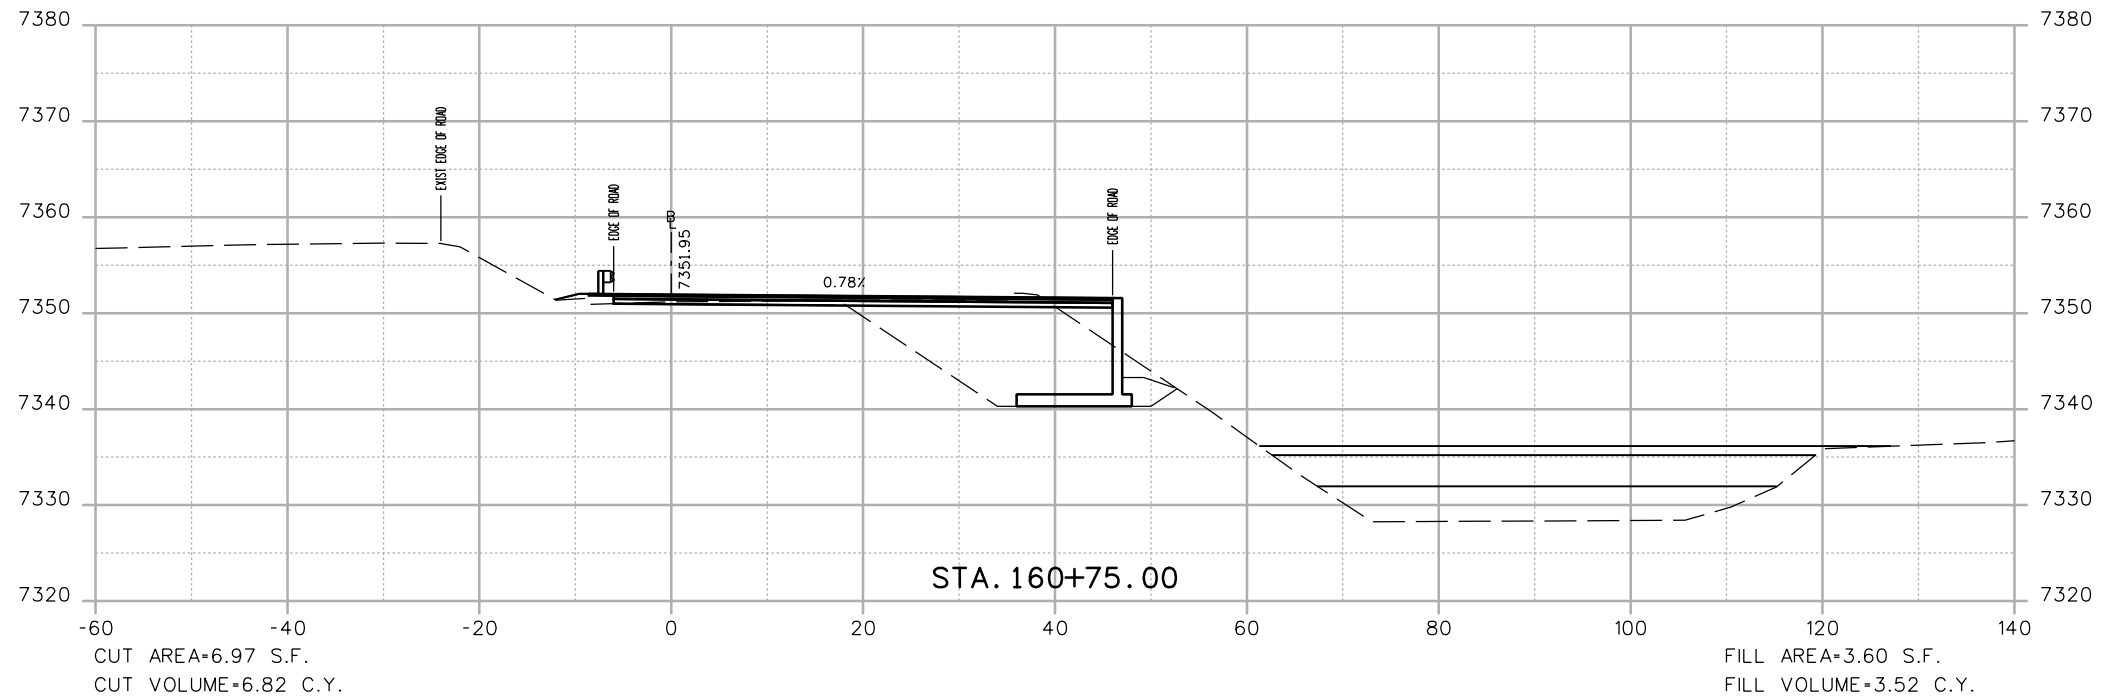

Print Date: 3/7/2013

File Name: 18832DES\_CP2\_I-70\_EB\_X-Sect.dgn

Horiz. Scale: 1:20 Vert. Scale: As Noted

Unit Information Unit Leader Initials

**ATKINS**

4601 DTC Boulevard, Suite 700  
Denver, CO 80237  
Phone: (303) 221-7275 Fax: (303) 221-7276

0000

**Sheet Revisions**

Date:	Comments	Init.

Colorado Department of Transportation



425 A Corporate Circle  
Golden, CO 80401  
Phone: 720-497-6905 FAX: 720-497-6901

Region 1

CRC

**As Constructed**

No Revisions:

Revised:

Void:

**EASTBOUND I-70  
CROSS SECTIONS**

Designer: EJM  
Detailer: EJM  
Sheet Subset: XSECTION

Structure  
Numbers

Subset Sheets: -- of --



**Project No./Code**

IM 0703-391

19036

Sheet Number 79

17543 1:39:07 PM c:\pw\_work\pbesjp1\common\dms41662\18832DES\_CP2\_I-70\_EB\_X-Sect.dgn

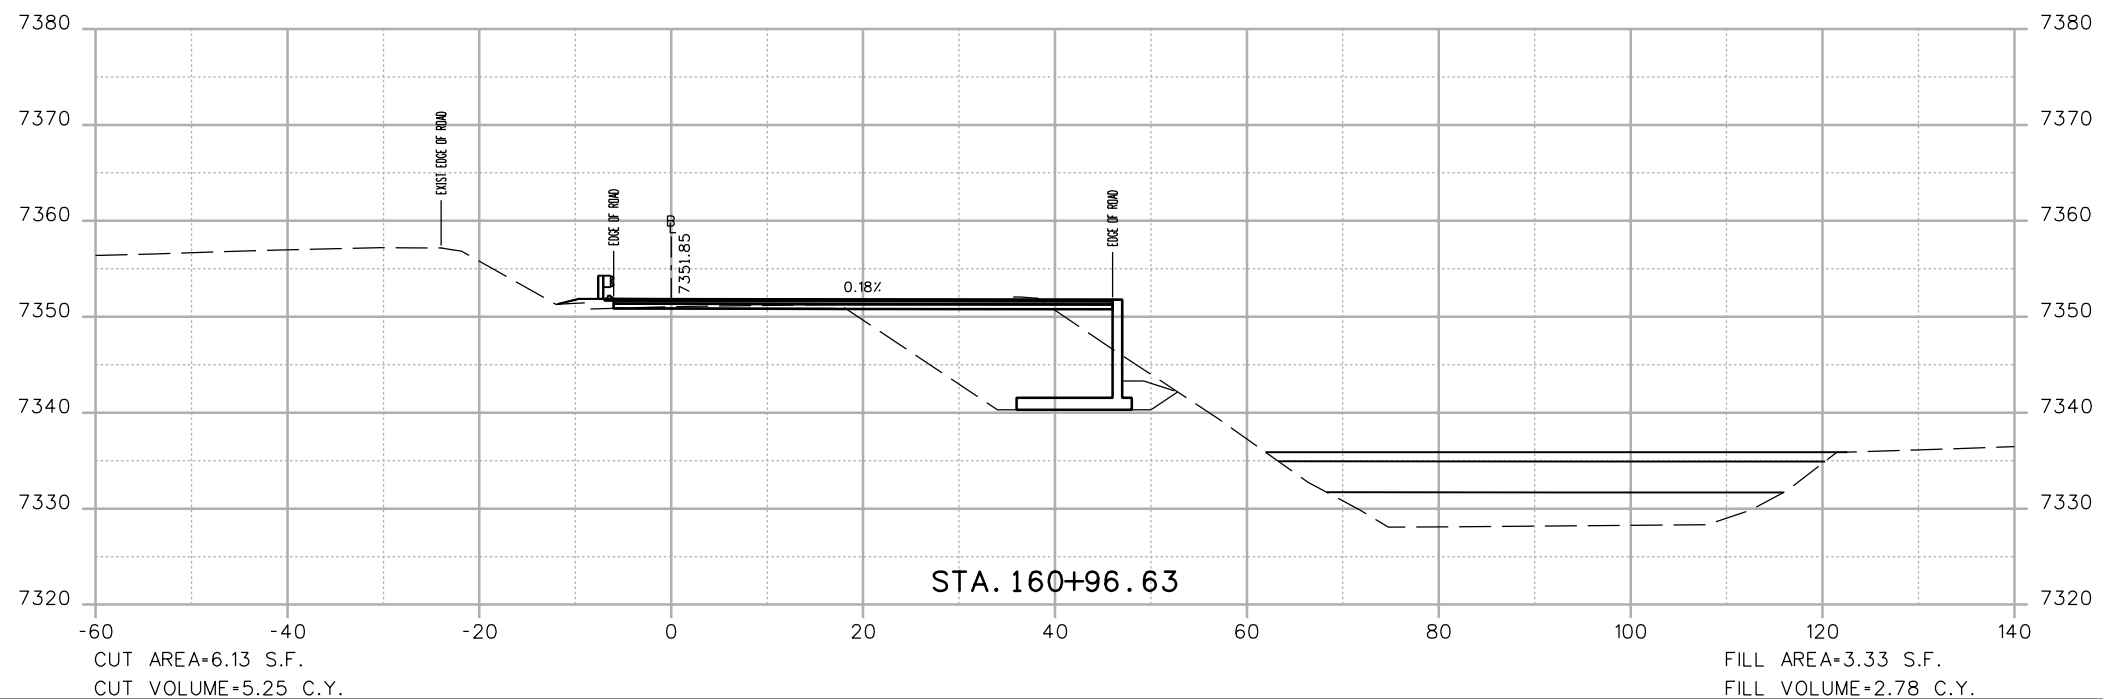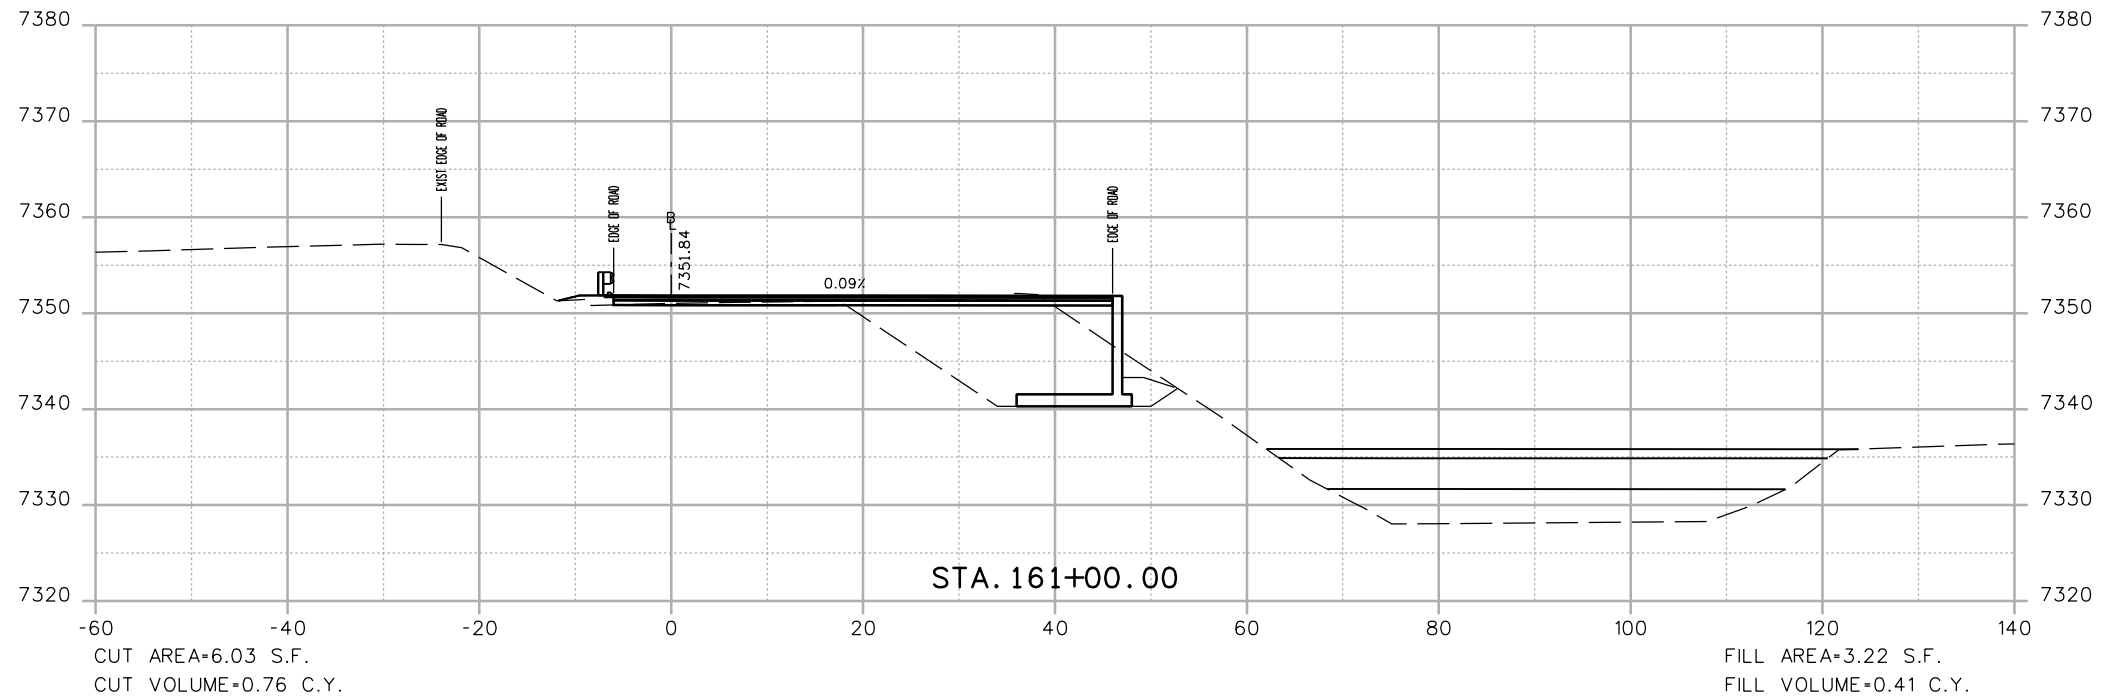

Print Date: 3/7/2013

File Name: 18832DES\_CP2\_I-70\_EB\_X-Sect.dgn

Horiz. Scale: 1:20 Vert. Scale: As Noted

Unit Information Unit Leader Initials

**ATKINS**

4601 DTC Boulevard, Suite 700  
Denver, CO 80237  
Phone: (303) 221-7275 Fax: (303) 221-7276

0000

**Sheet Revisions**

Date:	Comments	Init.

Colorado Department of Transportation



425 A Corporate Circle  
Golden, CO 80401  
Phone: 720-497-6905 FAX: 720-497-6901

Region 1

CRC

**As Constructed**

No Revisions:

Revised:

Void:

**EASTBOUND I-70  
CROSS SECTIONS**

Designer: EJM

Detailer: EJM

Sheet Subset: XSECTION

Structure

Numbers

Subset Sheets: -- of --



Project No./Code

IM 0703-391

19036

Sheet Number 80

17543 1:39:09 PM c:\pw\_work\pws\pwl\common\dms41662\18832DES\_CP2\_I-70\_EB\_X-Sect.dgn

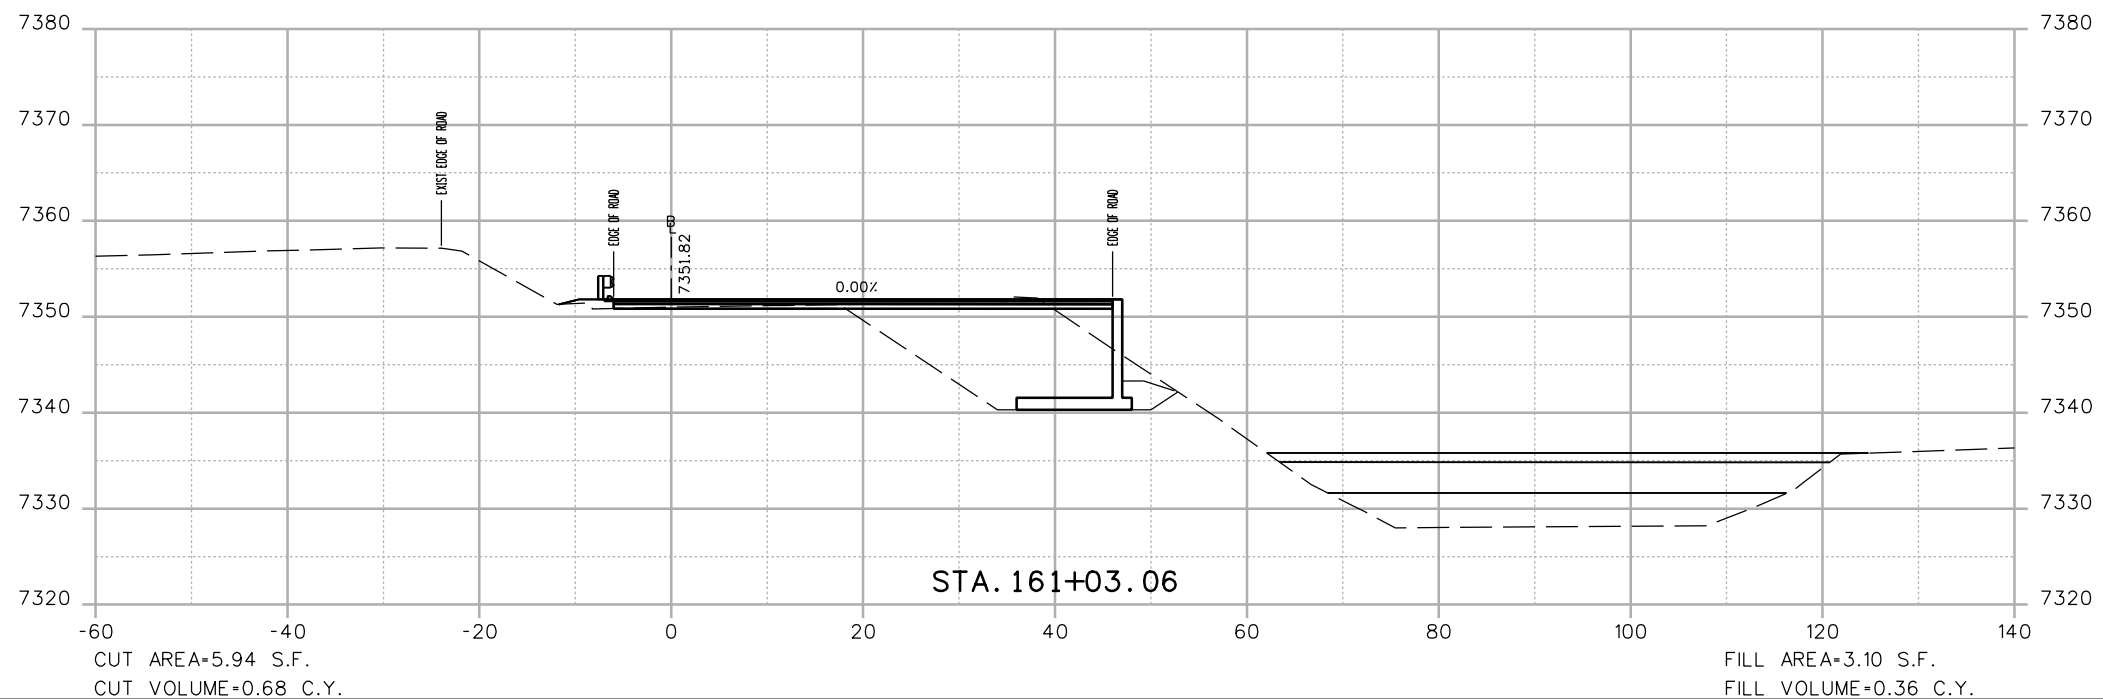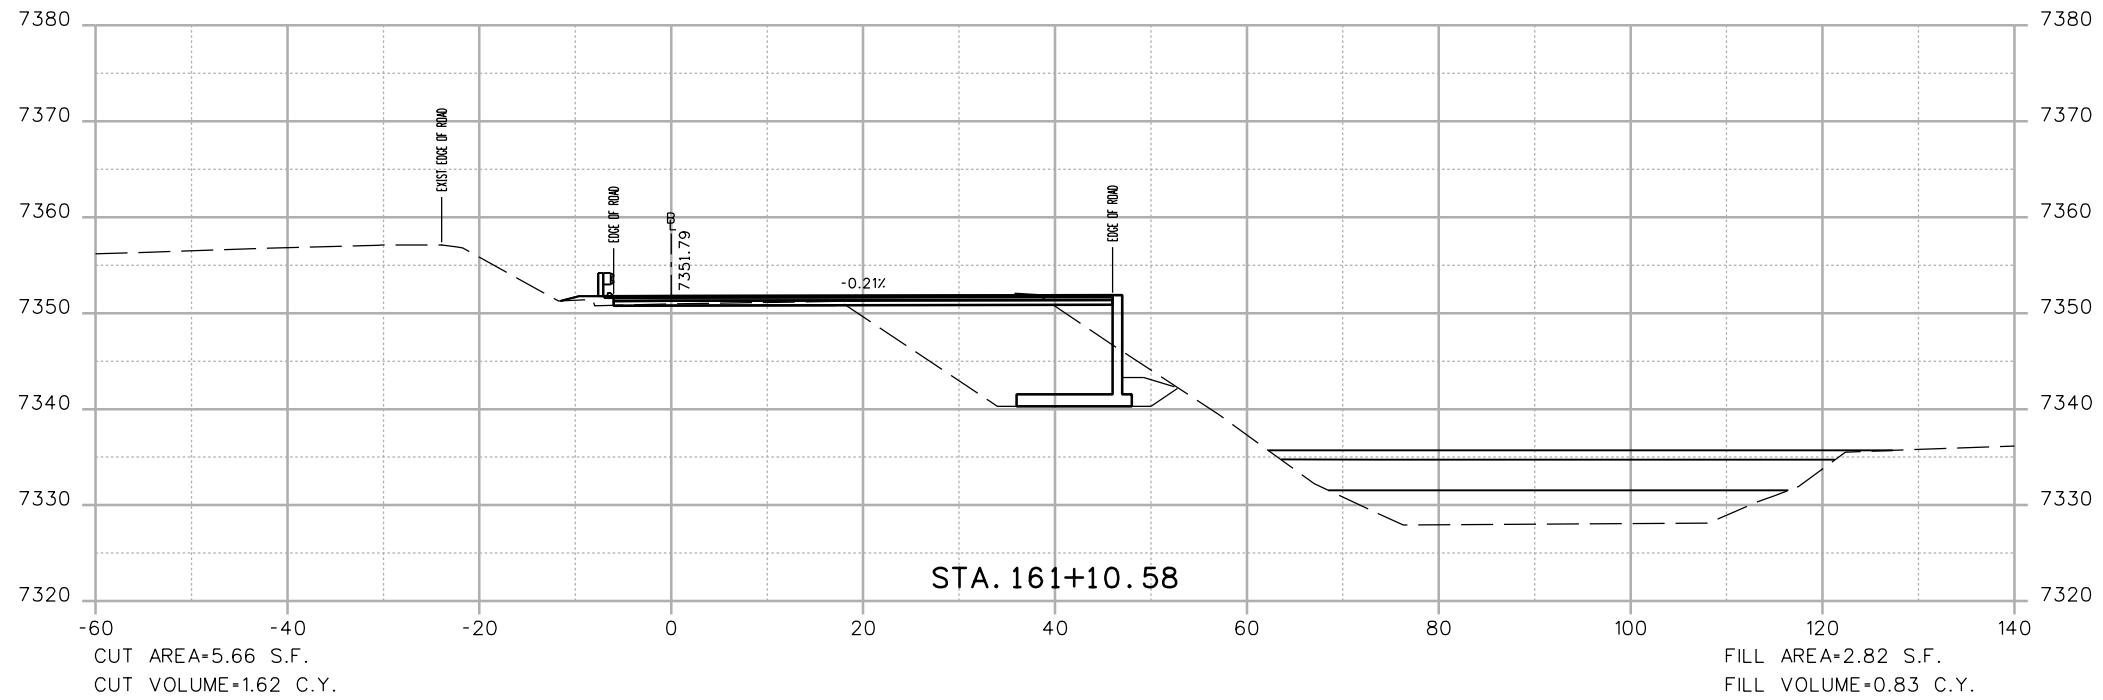

Print Date: 3/7/2013	
File Name: 18832DES_CP2_I-70_EB_X-Sect.dgn	
Horiz. Scale: 1:20	Vert. Scale: As Noted
Unit Information	Unit Leader Initials
<b>ATKINS</b>	4601 DTC Boulevard, Suite 700 Denver, CO 80237 Phone: (303) 221-7275 Fax: (303) 221-7276

Sheet Revisions		
Date:	Comments	Init.



Colorado Department of Transportation  
  
 425 A Corporate Circle  
 Golden, CO 80401  
 Phone: 720-497-6905 FAX: 720-497-6901  
 Region 1 CRC

<b>As Constructed</b>
No Revisions:
Revised:
Void:

<b>EASTBOUND I-70 CROSS SECTIONS</b>			
Designer:	EJM	Structure Numbers	
Detailer:	EJM	Subset Sheets: -- of --	
Sheet Subset: XSECTION			

<b>Project No./Code</b>
IM 0703-391
19036
Sheet Number 81

17543 1:39:12 PM c:\pwork\work\pbl\pbl\18832DES\_CP2\_I-70\_EB\_X-Sect.dgn

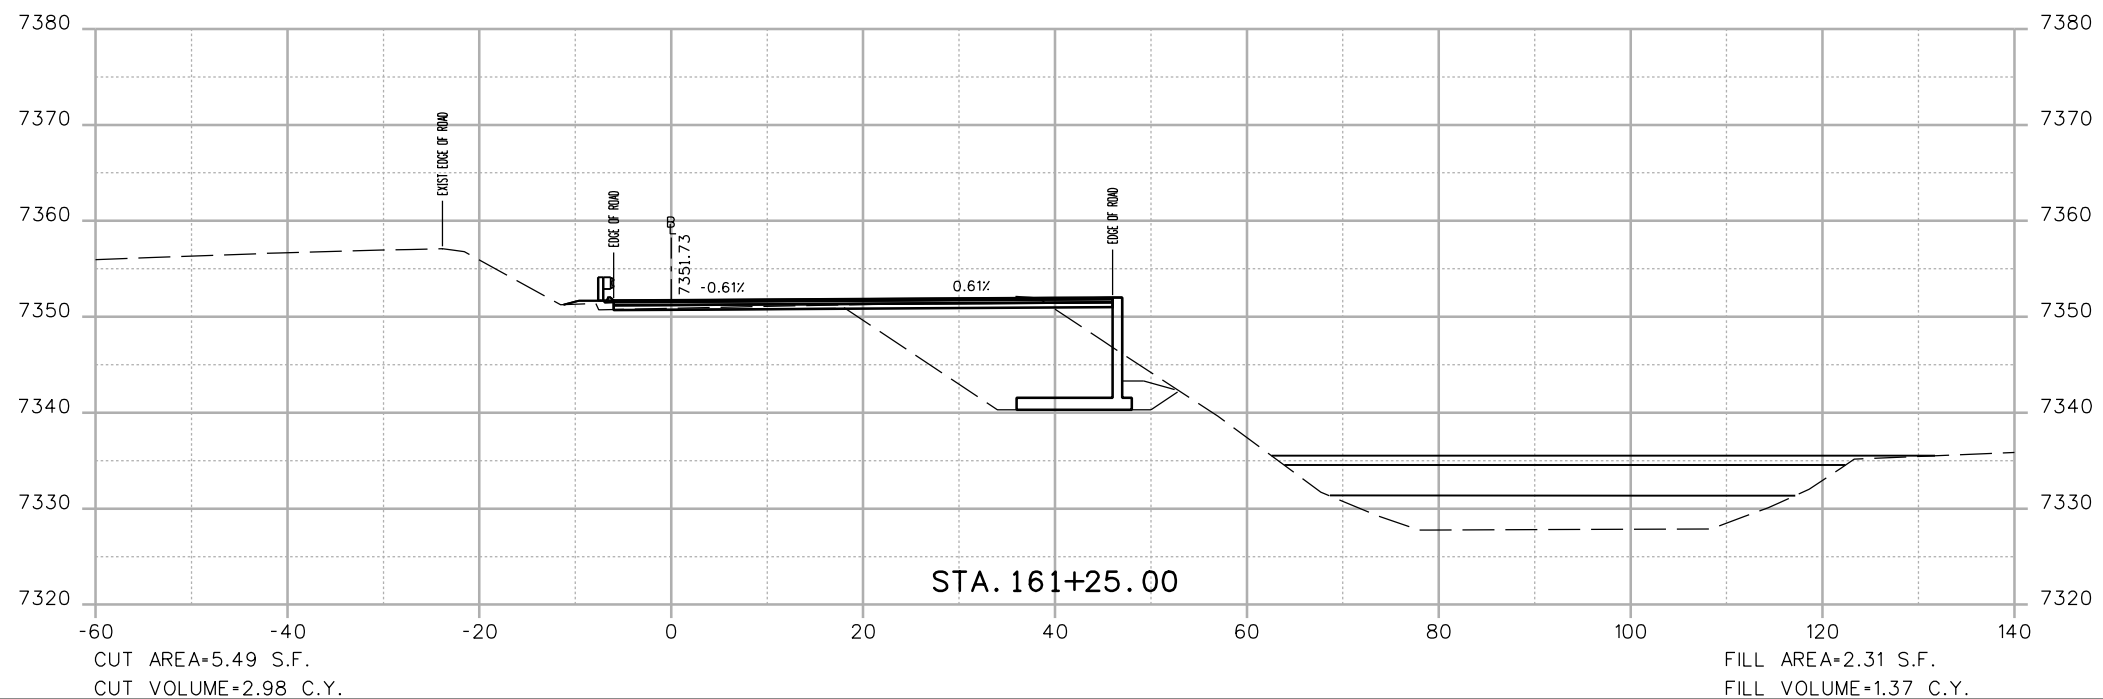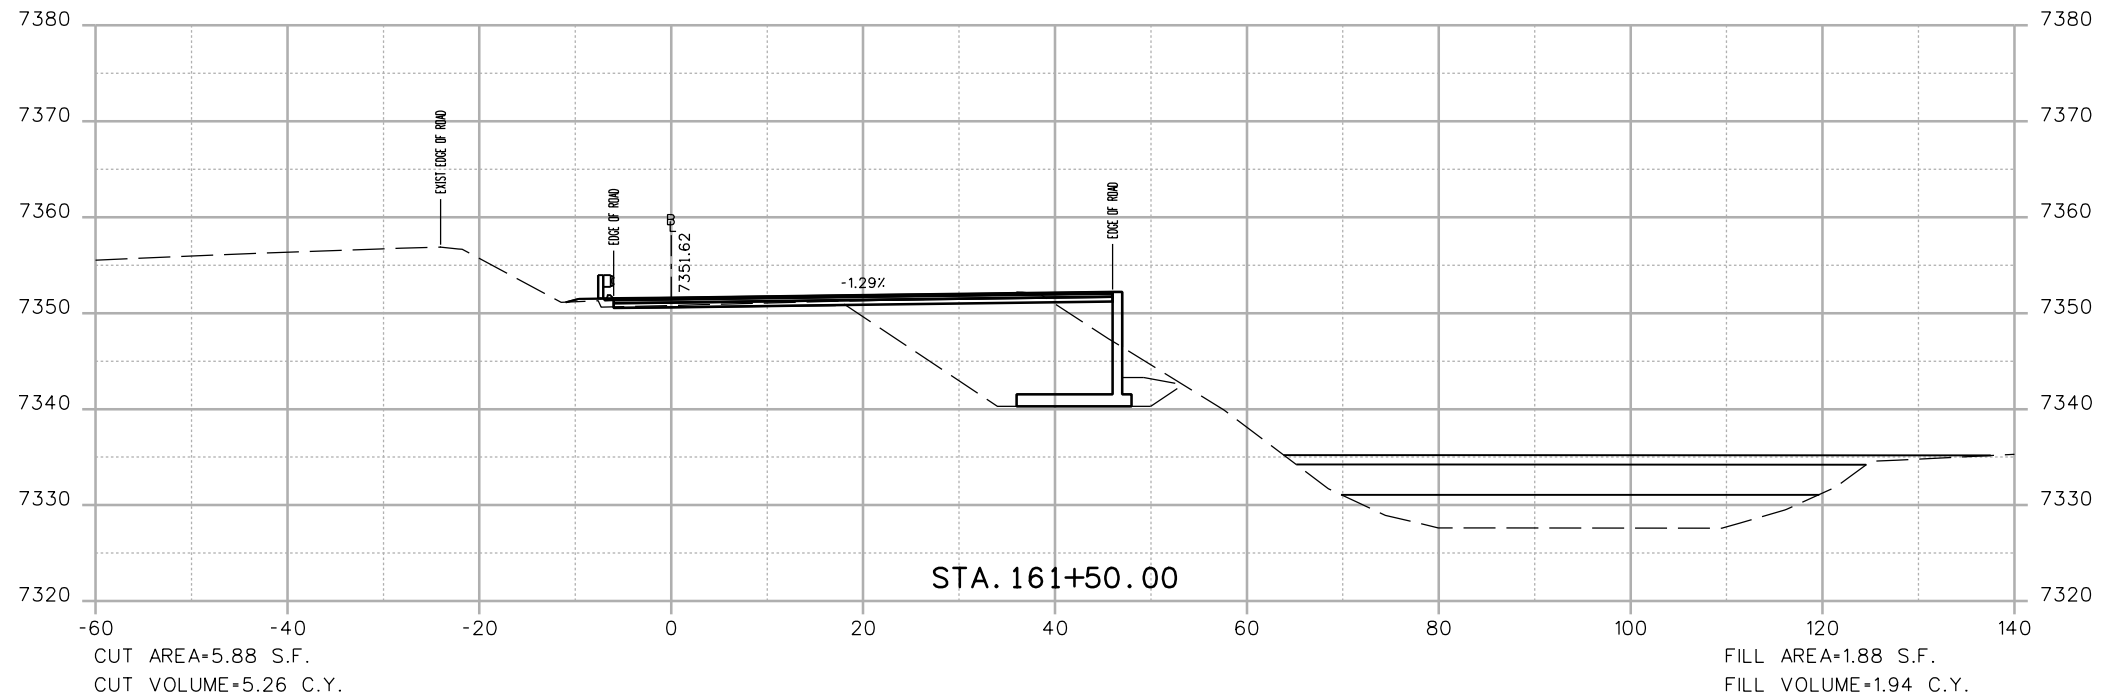

Print Date: 3/7/2013

File Name: 18832DES\_CP2\_I-70\_EB\_X-Sect.dgn

Horiz. Scale: 1:20 Vert. Scale: As Noted

Unit Information Unit Leader Initials

**ATKINS**

4601 DTC Boulevard, Suite 700  
Denver, CO 80237  
Phone: (303) 221-7275 Fax: (303) 221-7276

0000

**Sheet Revisions**

Date:	Comments	Init.

Colorado Department of Transportation



425 A Corporate Circle  
Golden, CO 80401  
Phone: 720-497-6905 FAX: 720-497-6901

Region 1

CRC

**As Constructed**

No Revisions:

Revised:

Void:

**EASTBOUND I-70  
CROSS SECTIONS**

Designer: EJM

Detailer: EJM

Sheet Subset: XSECTION

Structure  
Numbers

Subset Sheets: -- of --



**Project No./Code**

IM 0703-391

19036

Sheet Number 82

17543 1:39:14 PM c:\pw\_work\pbls\pbl\1\18832DES\_CP2\_I-70\_EB\_X-Sect.dgn

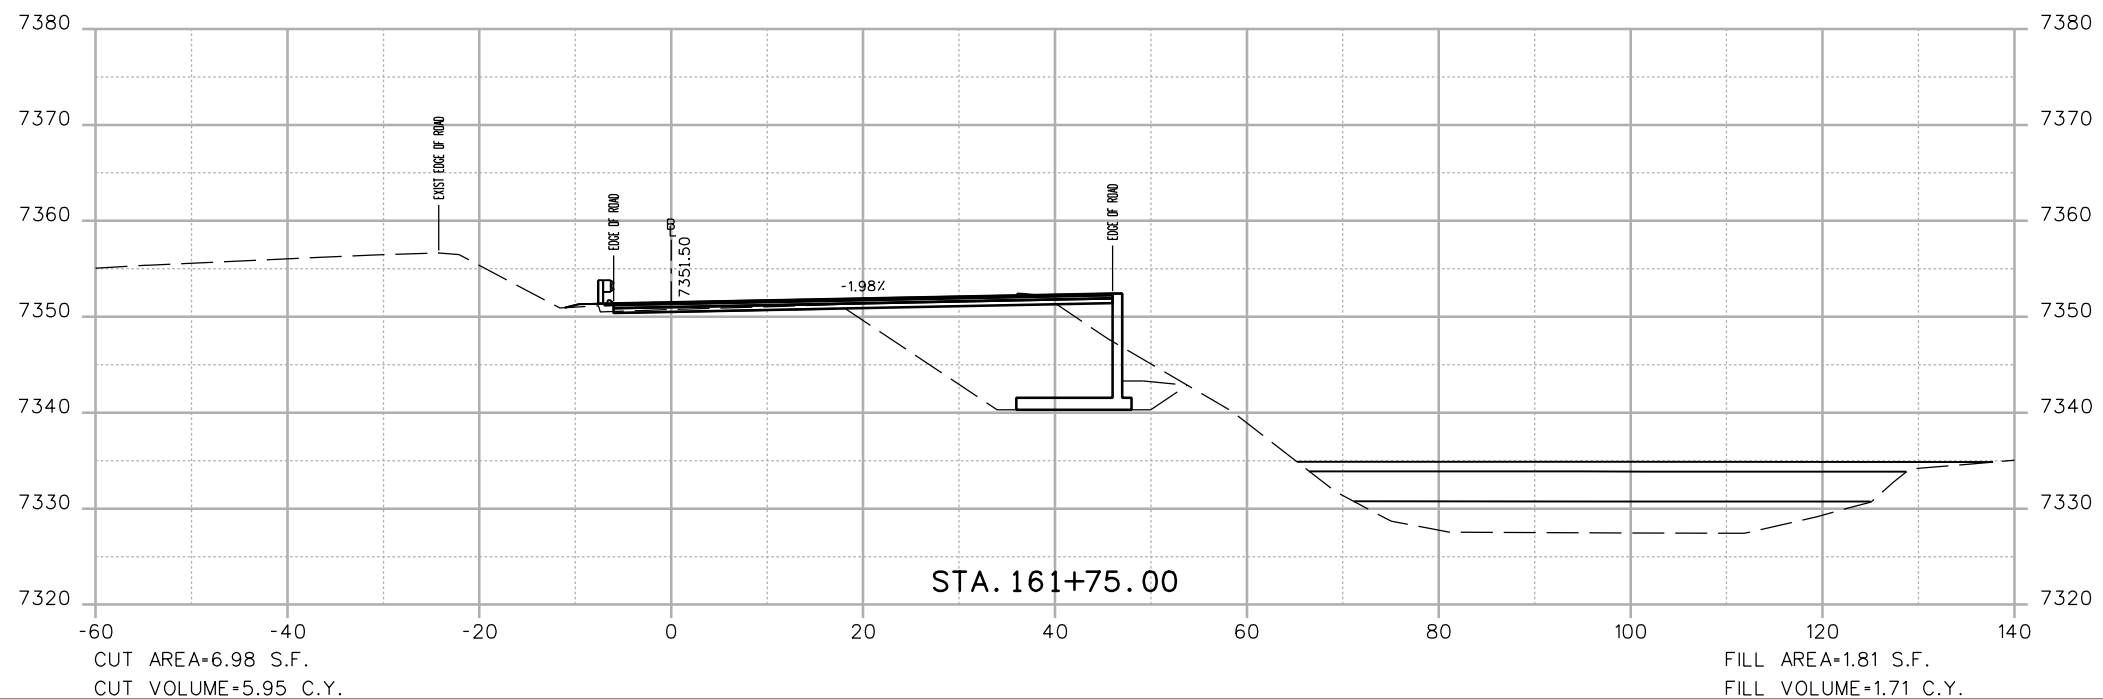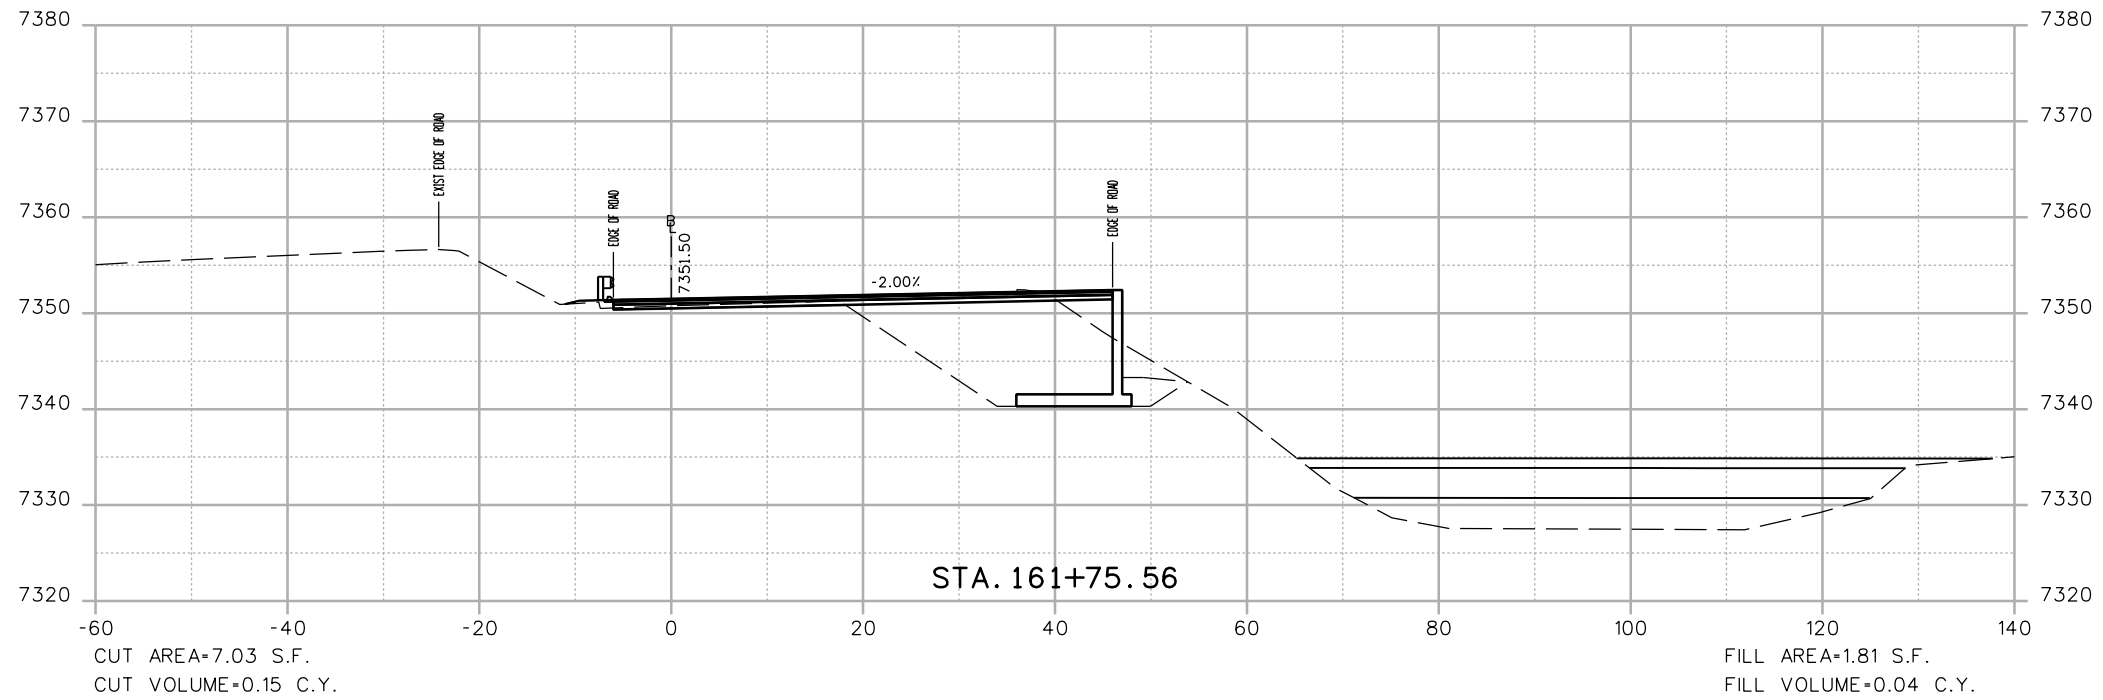

Print Date: 3/7/2013	
File Name: 18832DES_CP2_I-70_EB_X-Sect.dgn	
Horiz. Scale: 1:20	Vert. Scale: As Noted
Unit Information	Unit Leader Initials
<b>ATKINS</b>	4601 DTC Boulevard, Suite 700 Denver, CO 80237 Phone: (303) 221-7275 Fax: (303) 221-7276

Sheet Revisions		
Date:	Comments	Init.



Colorado Department of Transportation  
  
 425 A Corporate Circle  
 Golden, CO 80401  
 Phone: 720-497-6905 FAX: 720-497-6901  
**Region 1** **CRC**

<b>As Constructed</b>
No Revisions:
Revised:
Void:

<b>EASTBOUND I-70 CROSS SECTIONS</b>		
Designer: EJM	Structure Numbers	
Detailer: EJM		
Sheet Subset: XSECTION	Subset Sheets: -- of --	

<b>Project No./Code</b>
IM 0703-391
19036
Sheet Number <b>83</b>

17543 1:39:16 PM c:\pwwork\work\pjs\jpw1\common\dms41662\18832DES\_CP2\_I-70\_EB\_X-Sect.dgn

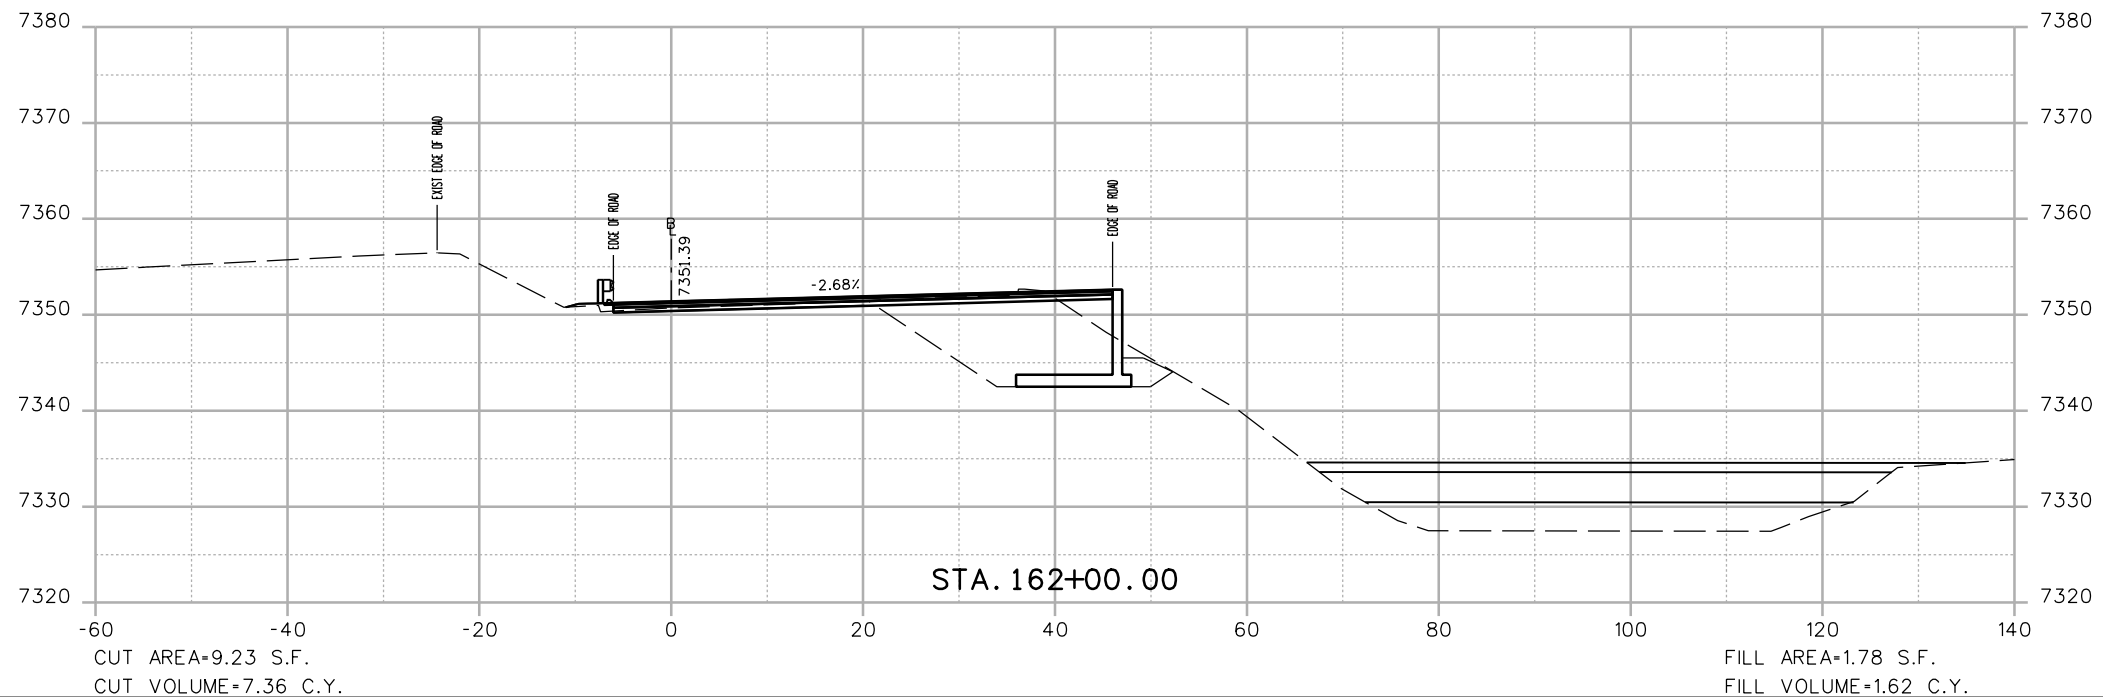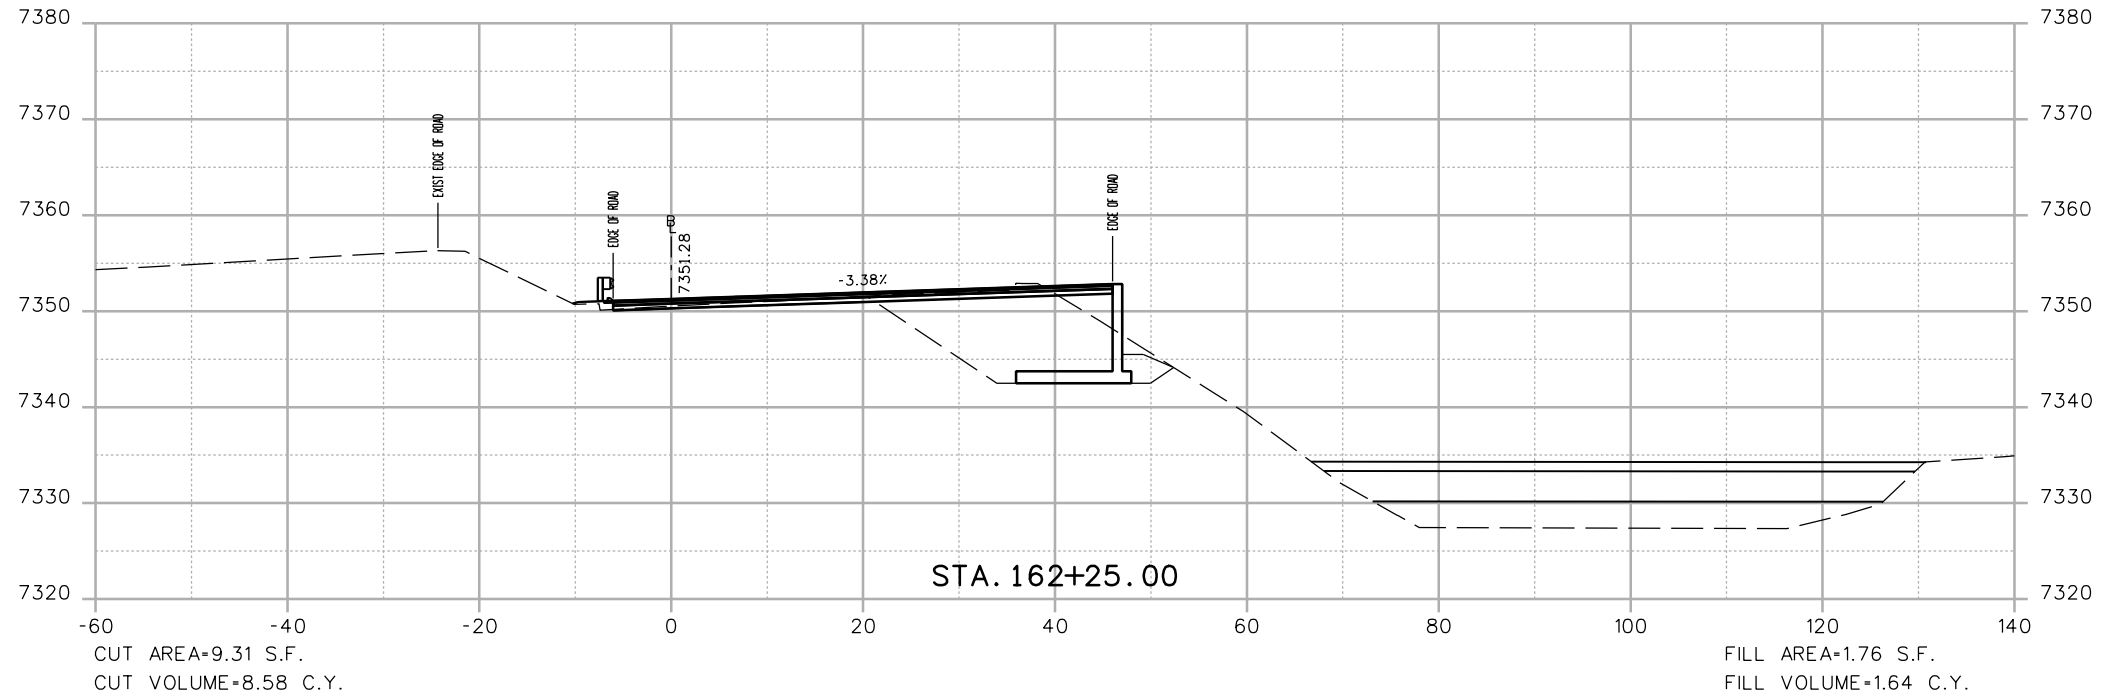

Print Date: 3/7/2013	
File Name: 18832DES_CP2_I-70_EB_X-Sect.dgn	
Horiz. Scale: 1:20      Vert. Scale: As Noted	
Unit Information      Unit Leader Initials	
4601 DTC Boulevard, Suite 700 Denver, CO 80237 Phone: (303) 221-7275 Fax: (303) 221-7276	

Sheet Revisions		
Date:	Comments	Init.

Colorado Department of Transportation

425 A Corporate Circle  
Golden, CO 80401  
Phone: 720-497-6905 FAX: 720-497-6901

Region 1      CRC



As Constructed
No Revisions:
Revised:
Void:

EASTBOUND I-70 CROSS SECTIONS			
Designer:	EJM	Structure Numbers	
Detailer:	EJM	Subset Sheets:	-- of --
Sheet Subset:	XSECTION		

Project No./Code	IM 0703-391
	19036
Sheet Number	84



17543 1:39:18 PM c:\pwork\work\pbl\pbl\18832DES\_CP2\_I-70\_EB\_X-Sect.dgn

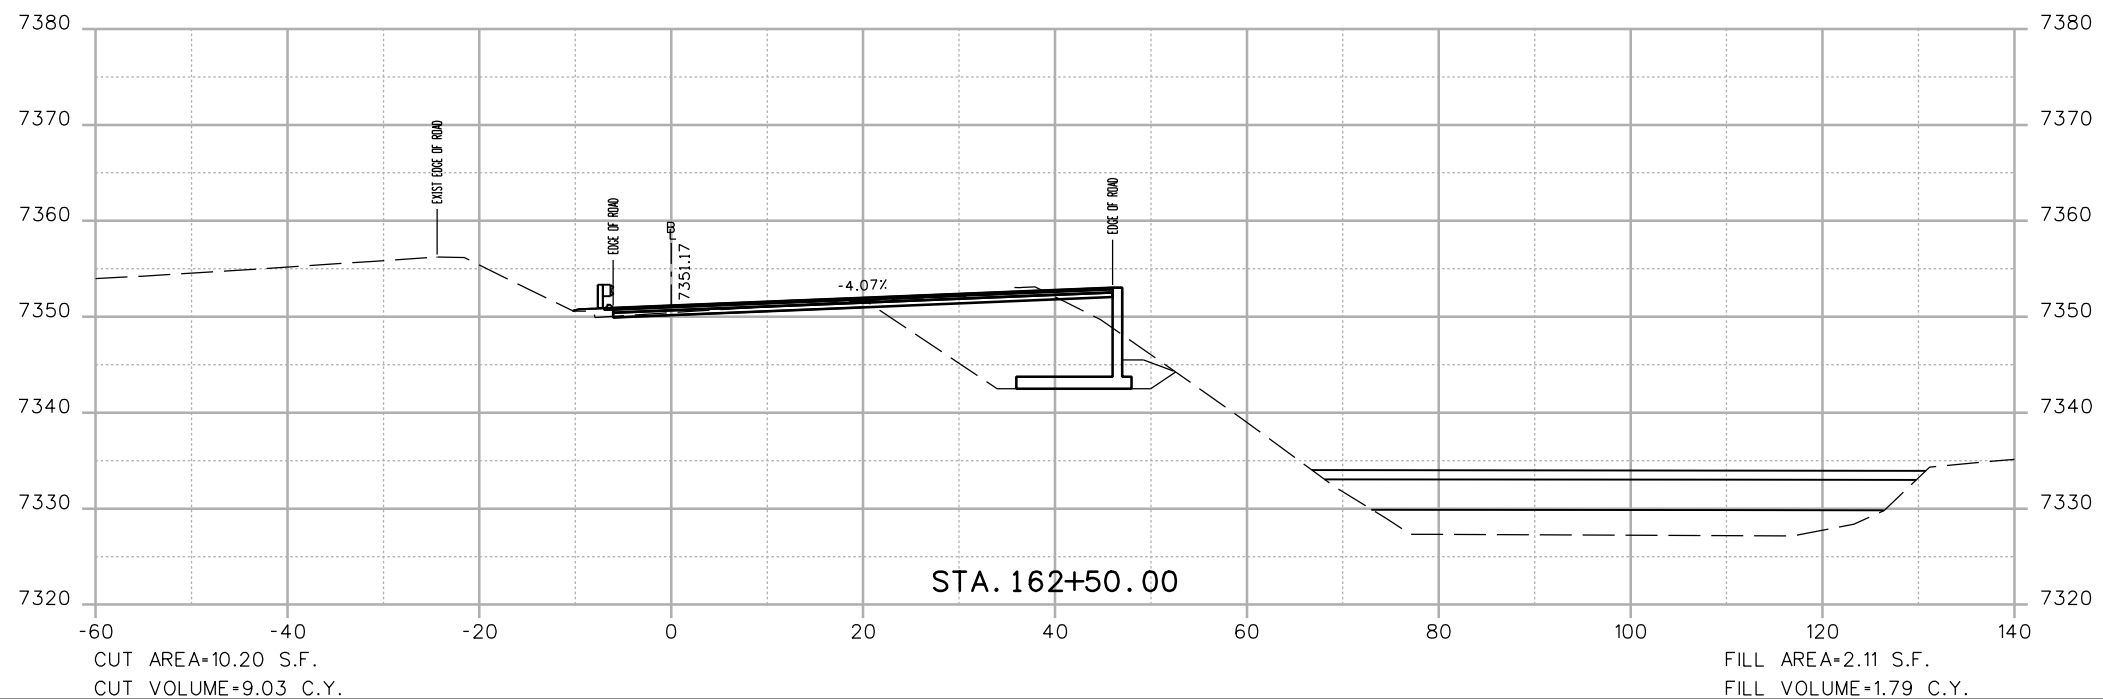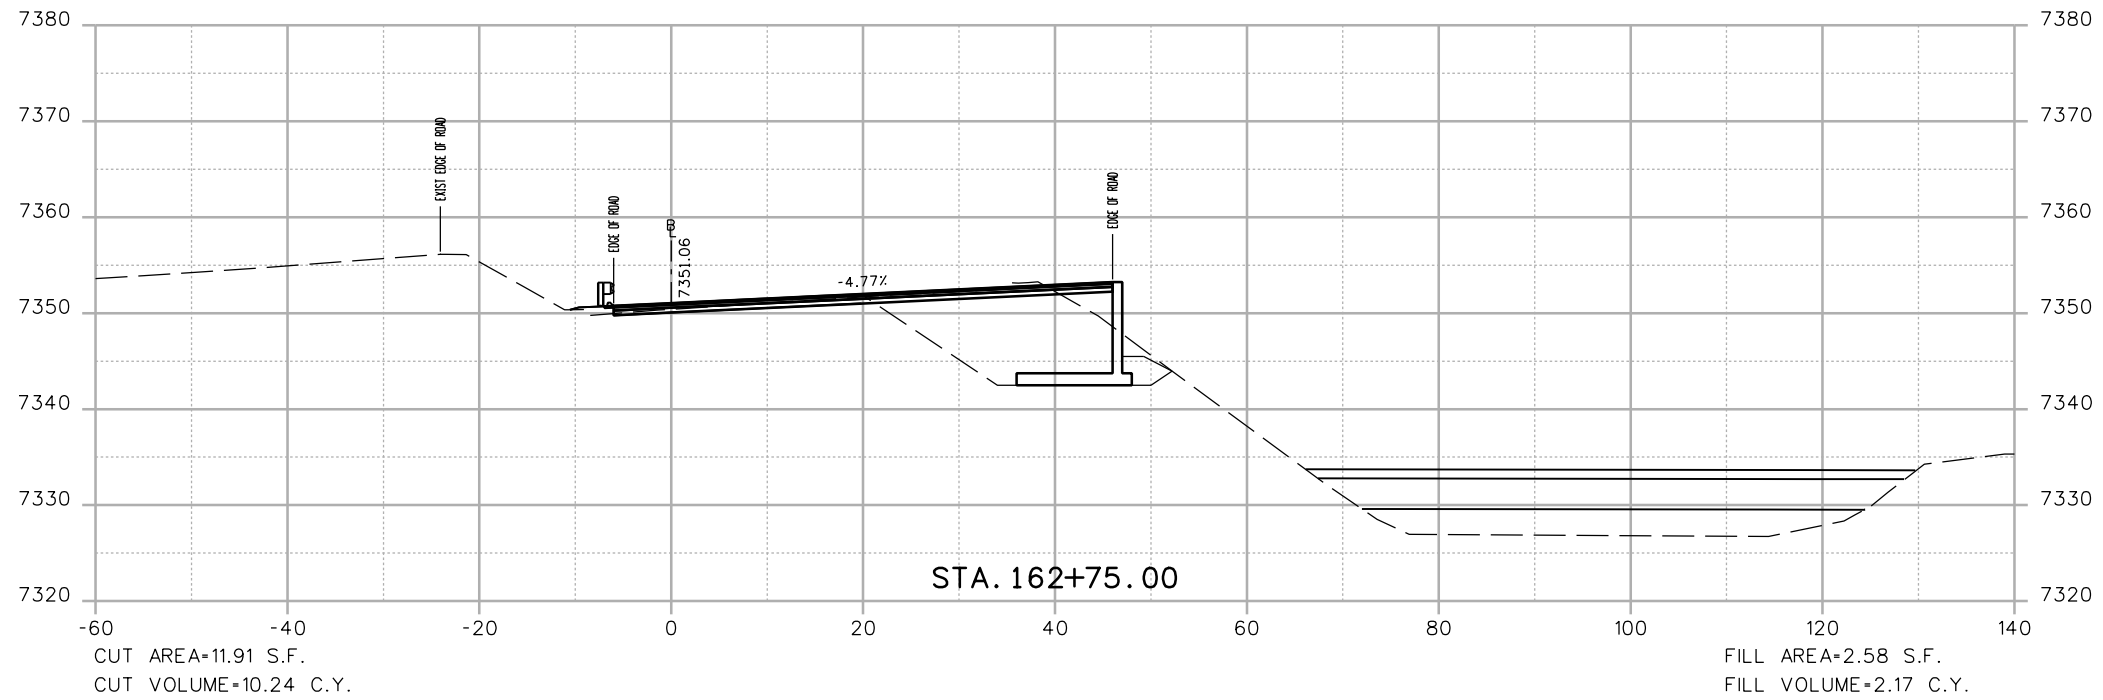

Print Date: 3/7/2013

File Name: 18832DES\_CP2\_I-70\_EB\_X-Sect.dgn

Horiz. Scale: 1:20 Vert. Scale: As Noted

Unit Information Unit Leader Initials

**ATKINS**

4601 DTC Boulevard, Suite 700  
Denver, CO 80237  
Phone: (303) 221-7275 Fax: (303) 221-7276

0000

**Sheet Revisions**

Date:	Comments	Init.

Colorado Department of Transportation



425 A Corporate Circle  
Golden, CO 80401  
Phone: 720-497-6905 FAX: 720-497-6901

Region 1

CRC

**As Constructed**

No Revisions:

Revised:

Void:

**EASTBOUND I-70  
CROSS SECTIONS**

Designer: EJM  
Detailer: EJM  
Sheet Subset: XSECTION

Structure Numbers  
Subset Sheets: -- of --



**Project No./Code**

IM 0703-391

19036

Sheet Number 85


17543 1:39:21 PM c:\pw\_work\pbbjpw\common\dms41662\18832DES\_CP2\_I-70\_EB\_X-Sect.dgn

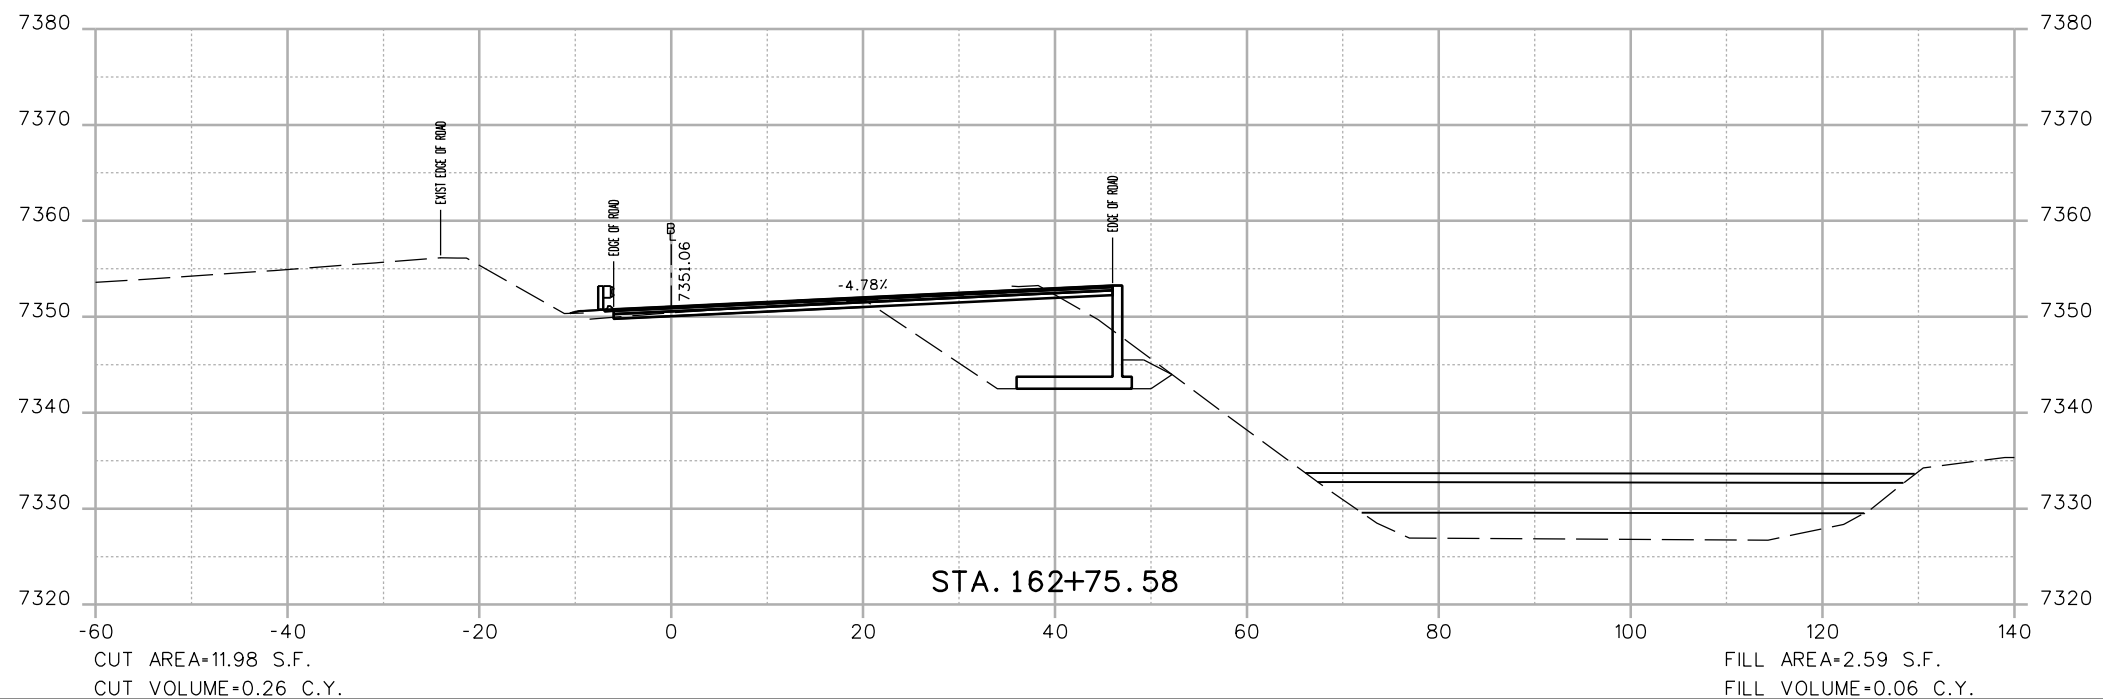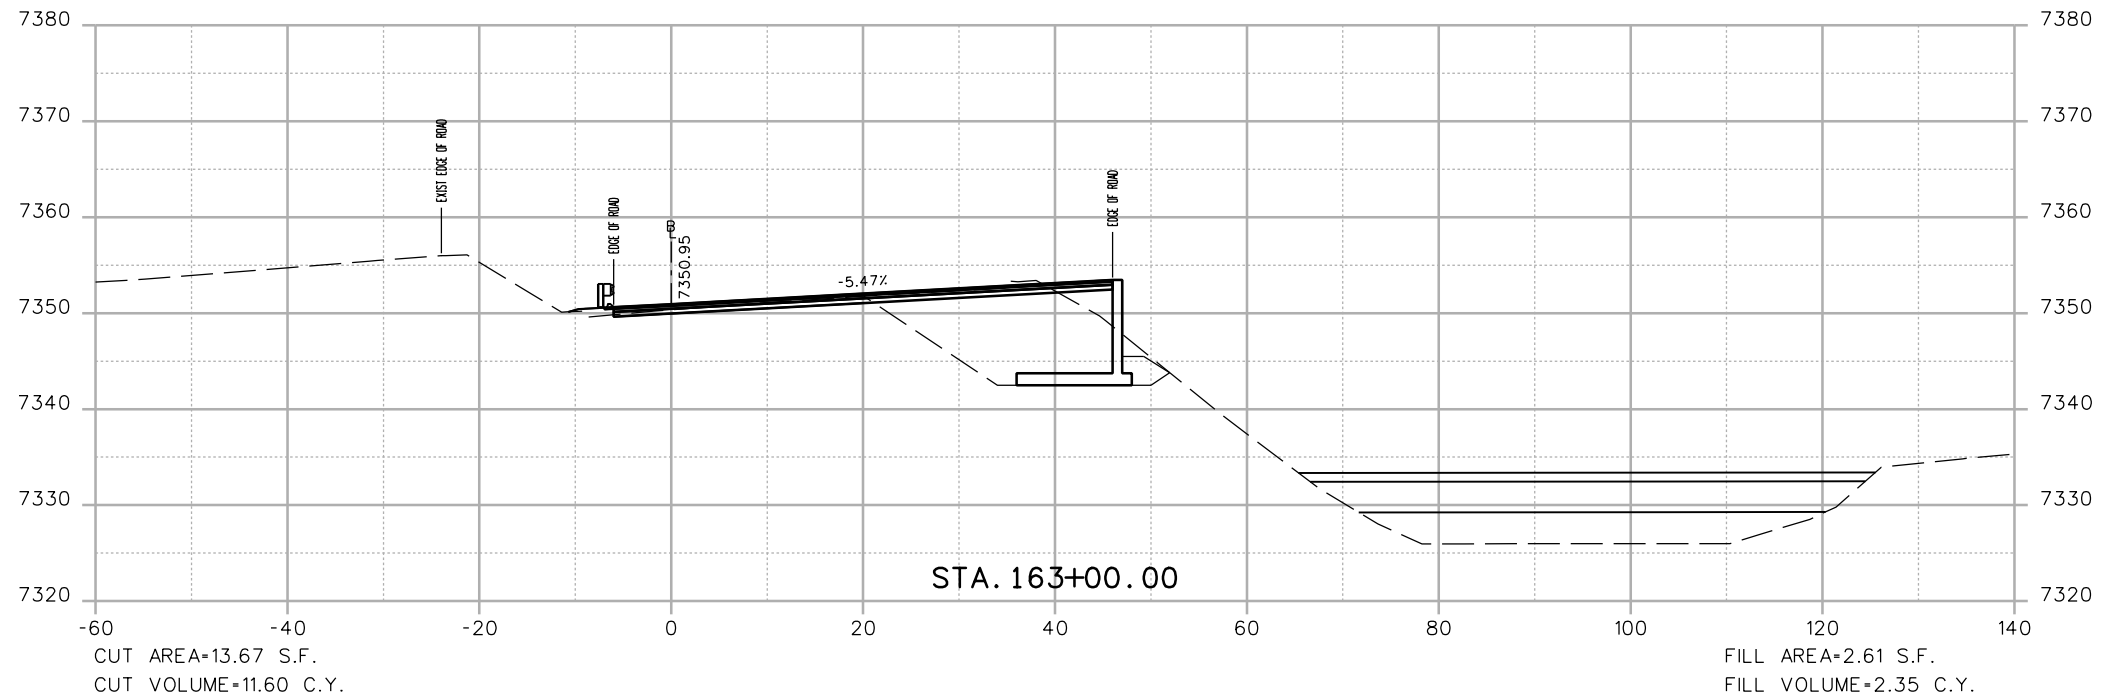

Print Date: 3/7/2013	0000
File Name: 18832DES_CP2_I-70_EB_X-Sect.dgn	
Horiz. Scale: 1:20      Vert. Scale: As Noted	
Unit Information      Unit Leader Initials	
<b>ATKINS</b> 4601 DTC Boulevard, Suite 700 Denver, CO 80237 Phone: (303) 221-7275 Fax: (303) 221-7276	

Sheet Revisions		
Date:	Comments	Init.

Colorado Department of Transportation





425 A Corporate Circle  
Golden, CO 80401  
Phone: 720-497-6905 FAX: 720-497-6901

Region 1      CRC

<b>As Constructed</b>
No Revisions:
Revised:
Void:

<b>EASTBOUND I-70 CROSS SECTIONS</b>			
Designer:	EJM	Structure Numbers	
Detailer:	EJM	Subset Sheets:	-- of --
Sheet Subset:	XSECTION		

<b>Project No./Code</b>
IM 0703-391
19036
Sheet Number <b>86</b>

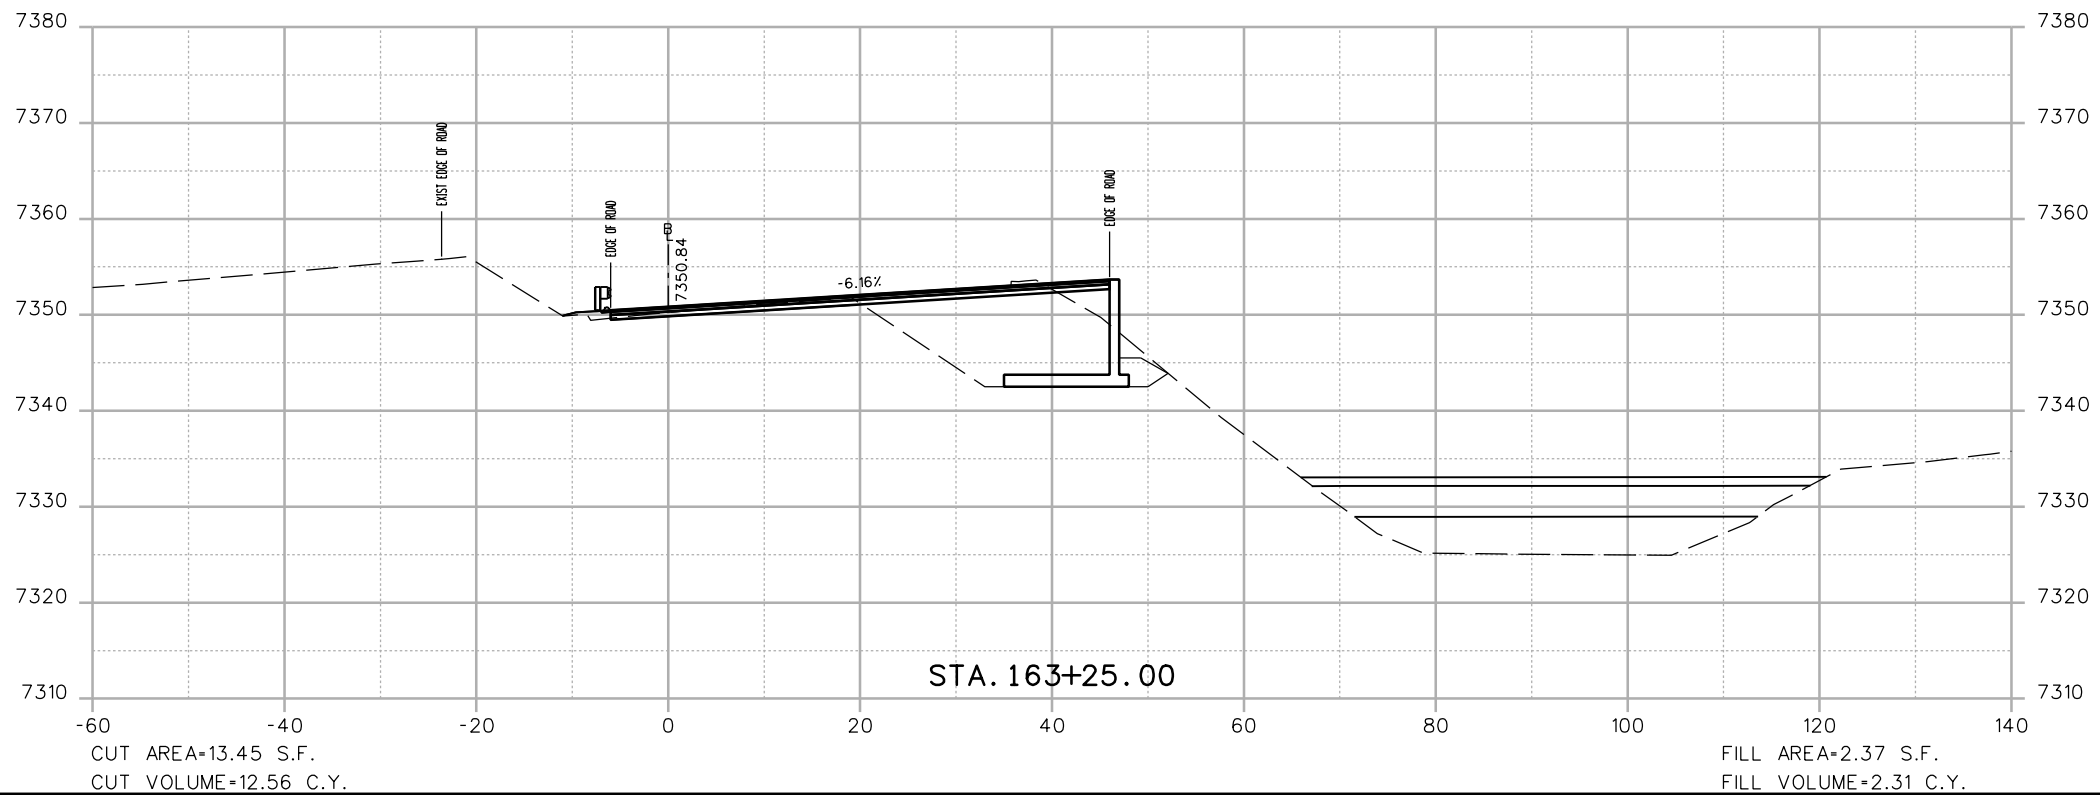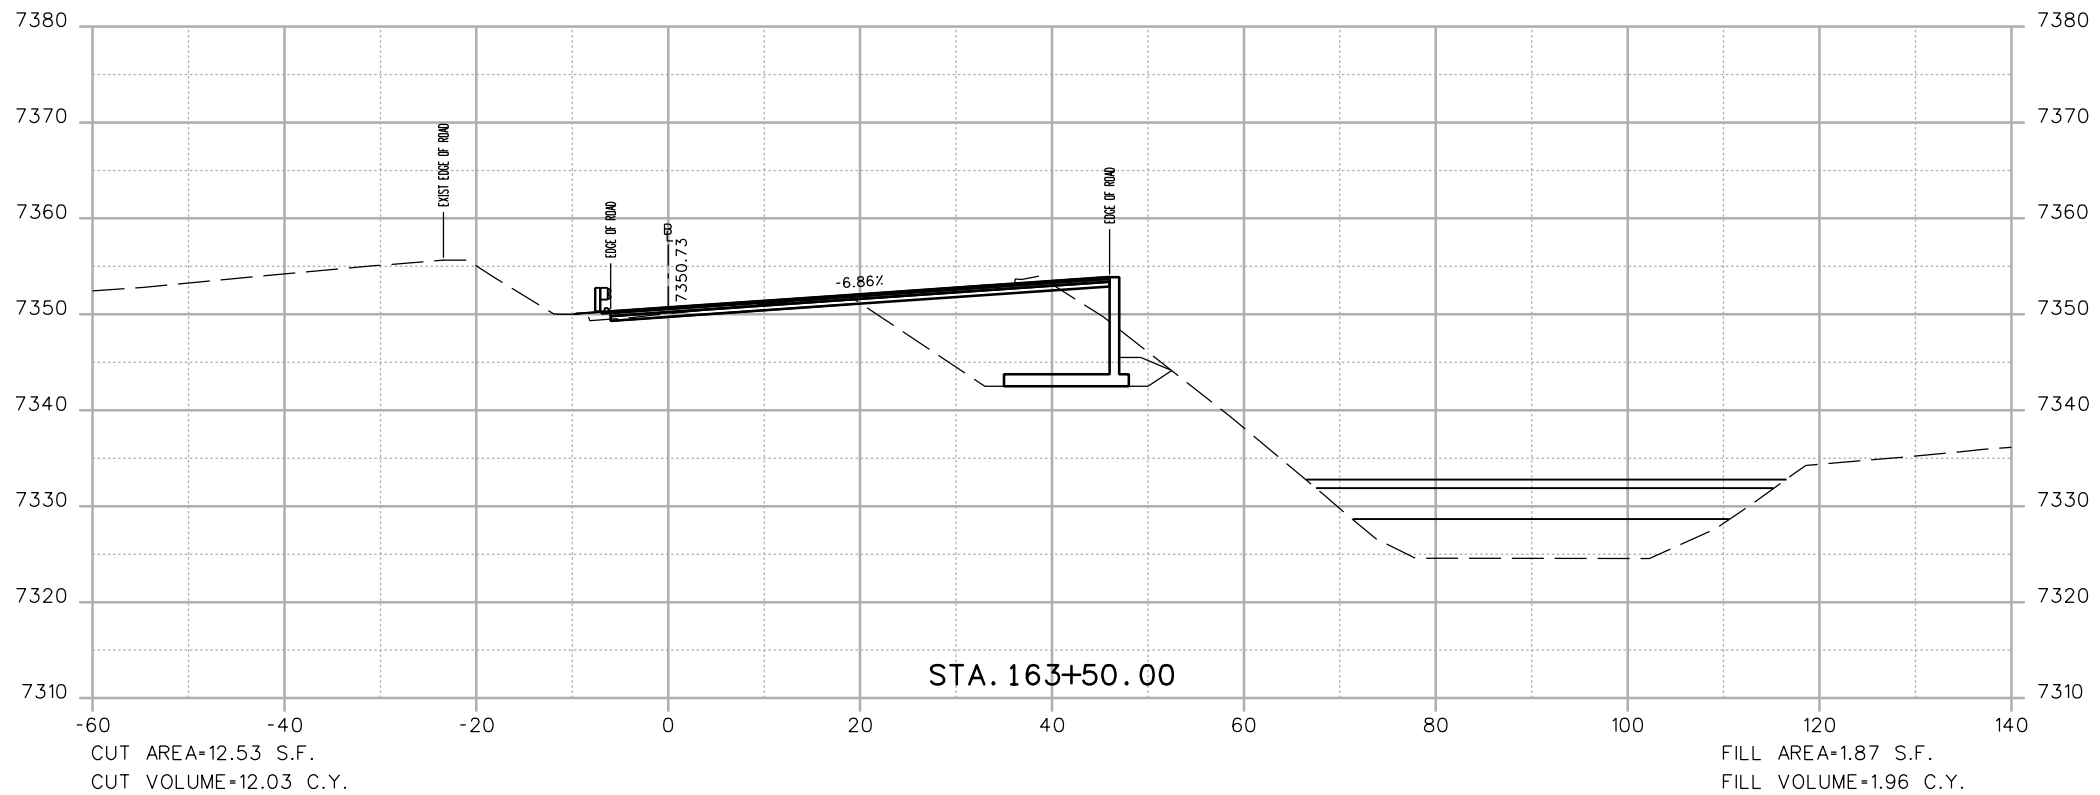

Print Date: 3/7/2013  
 File Name: 18832DES\_CP2\_I-70 EB\_X-Sect.dgn  
 Horiz. Scale: 1:20 Vert. Scale: As Noted  
 Unit Information Unit Leader Initials  
**ATKINS** 4601 DTC Boulevard, Suite 700  
 Denver, CO 80237  
 Phone: (303) 221-7275 Fax: (303) 221-7276

Sheet Revisions		
Date:	Comments	Init.



Colorado Department of Transportation  
 425 A Corporate Circle  
 Golden, CO 80401  
 Phone: 720-497-6905 FAX: 720-497-6901  
**Region 1** **CRC**

**As Constructed**  
 No Revisions:  
 Revised:  
 Void:

**EASTBOUND I-70  
 CROSS SECTIONS**  
 Designer: EJM  
 Detailer: EJM  
 Sheet Subset: XSECTION  
 Structure Numbers  
 Subset Sheets: -- of --

**Project No./Code**  
 IM 0703-391  
 19036  
 Sheet Number **87**

17543 1:39:23 PM c:\pw\_work\pbes\pwl\common\dms41662\18832DES\_CP2\_I-70 EB\_X-Sect.dgn

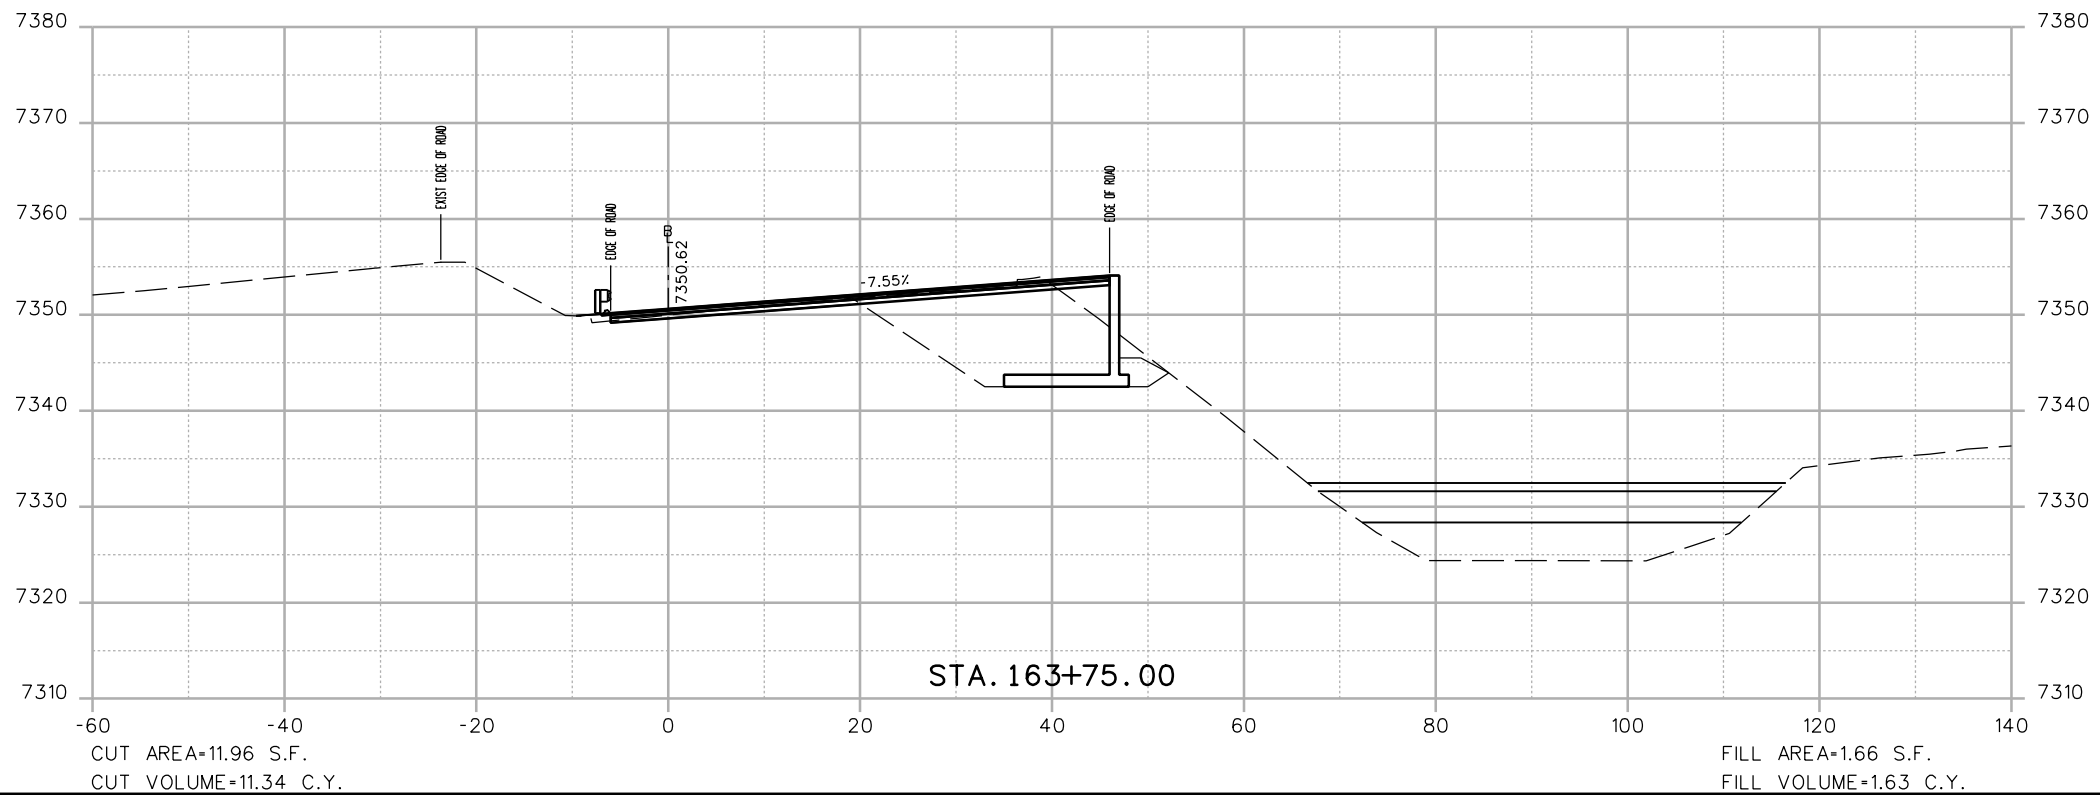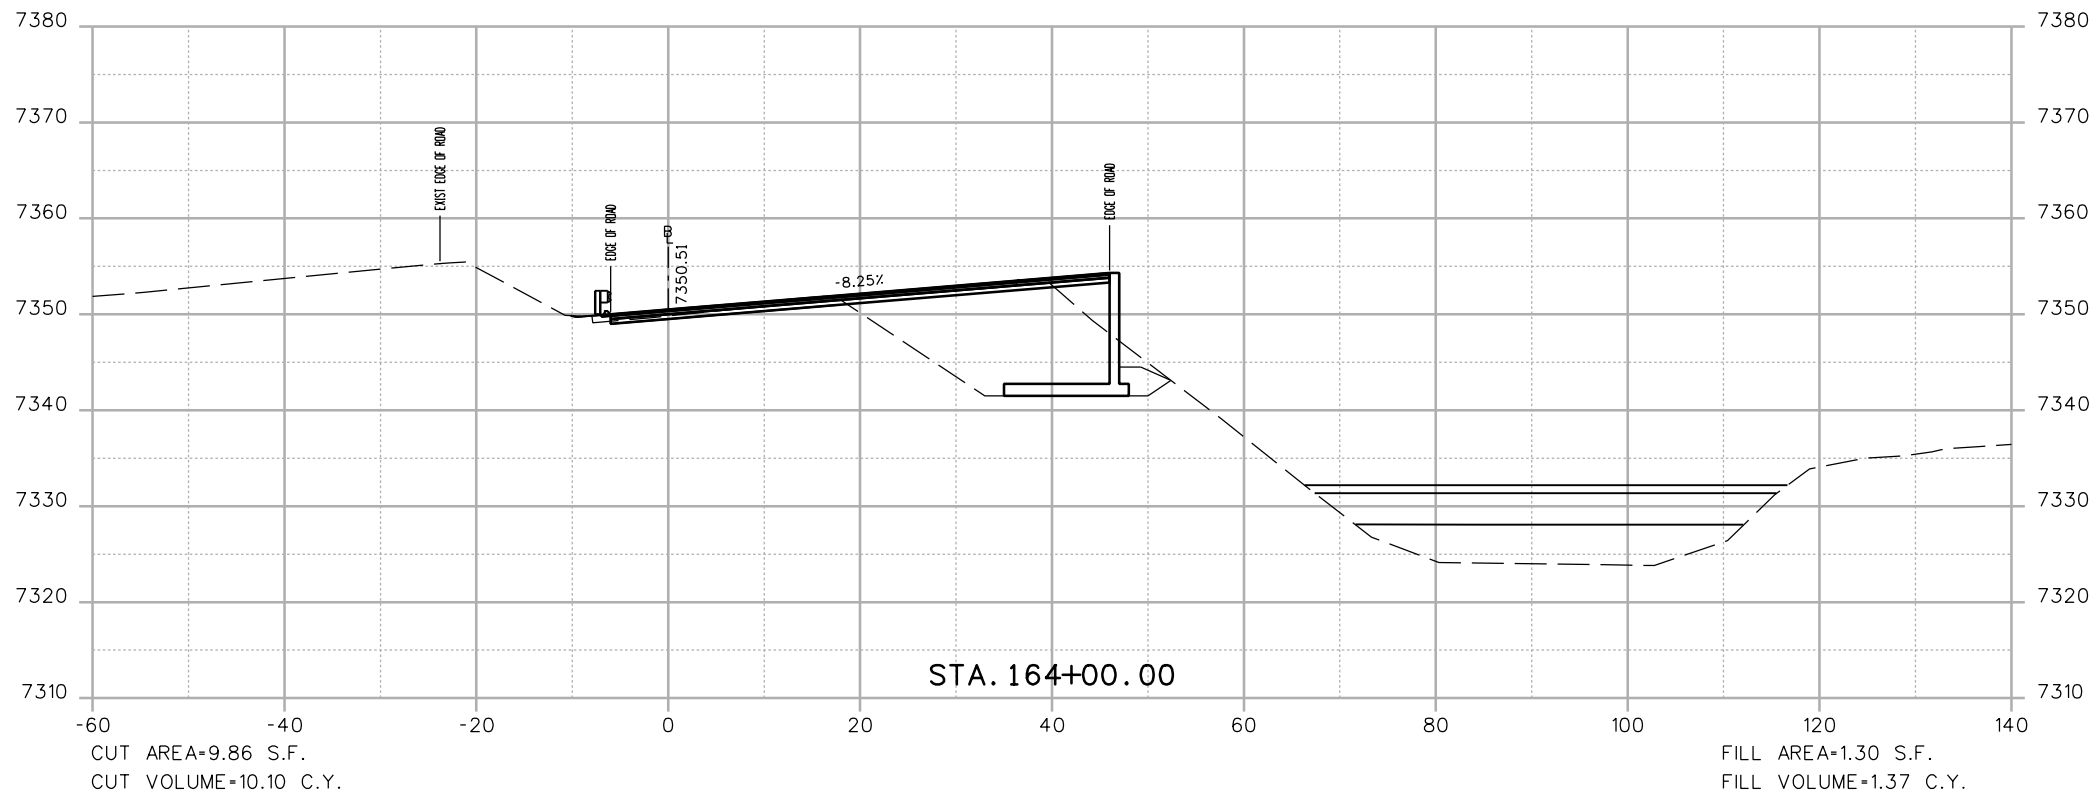

Print Date: 3/7/2013  
 File Name: 18832DES\_CP2\_I-70 EB\_X-Sect.dgn  
 Horiz. Scale: 1:20 Vert. Scale: As Noted  
 Unit Information Unit Leader Initials  
**ATKINS** 4601 DTC Boulevard, Suite 700  
 Denver, CO 80237  
 Phone: (303) 221-7275 Fax: (303) 221-7276



Sheet Revisions		
Date:	Comments	Init.

Colorado Department of Transportation  
 425 A Corporate Circle  
 Golden, CO 80401  
 Phone: 720-497-6905 FAX: 720-497-6901  
**Region 1** **CRC**

**As Constructed**  
 No Revisions:  
 Revised:  
 Void:

**EASTBOUND I-70  
 CROSS SECTIONS**  
 Designer: EJM  
 Detailer: EJM  
 Sheet Subset: XSECTION  
 Structure Numbers  
 Subset Sheets: -- of --

Project No./Code  
 IM 0703-391  
 19036  
 Sheet Number **88**

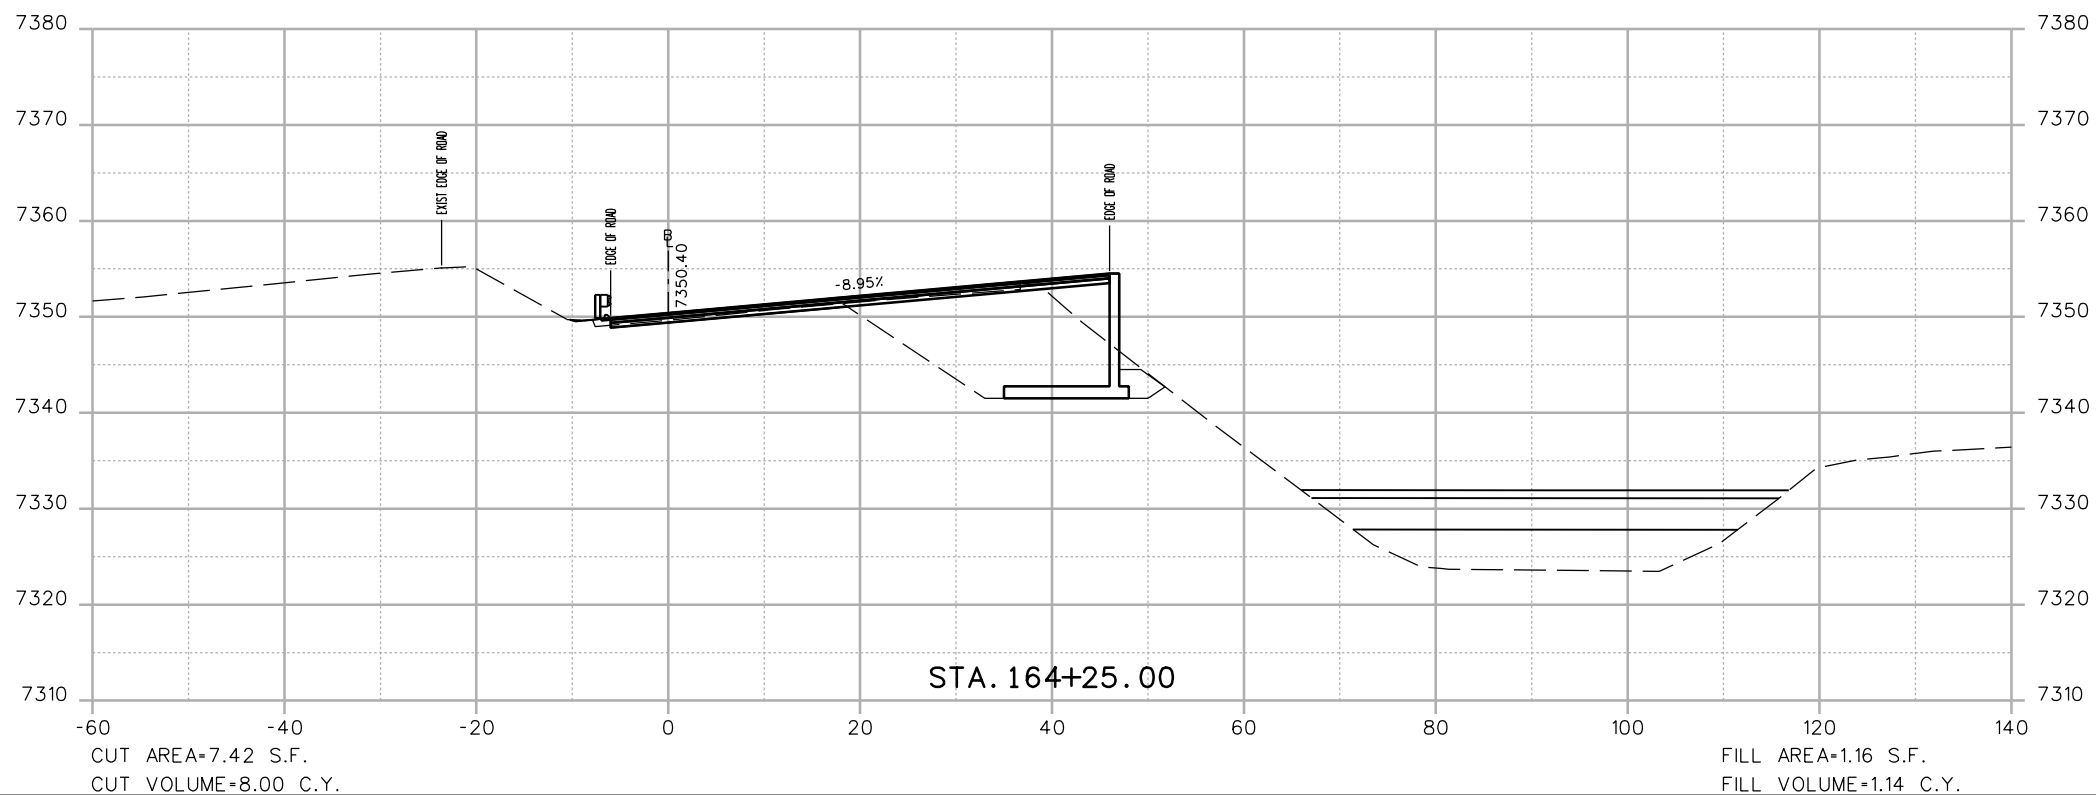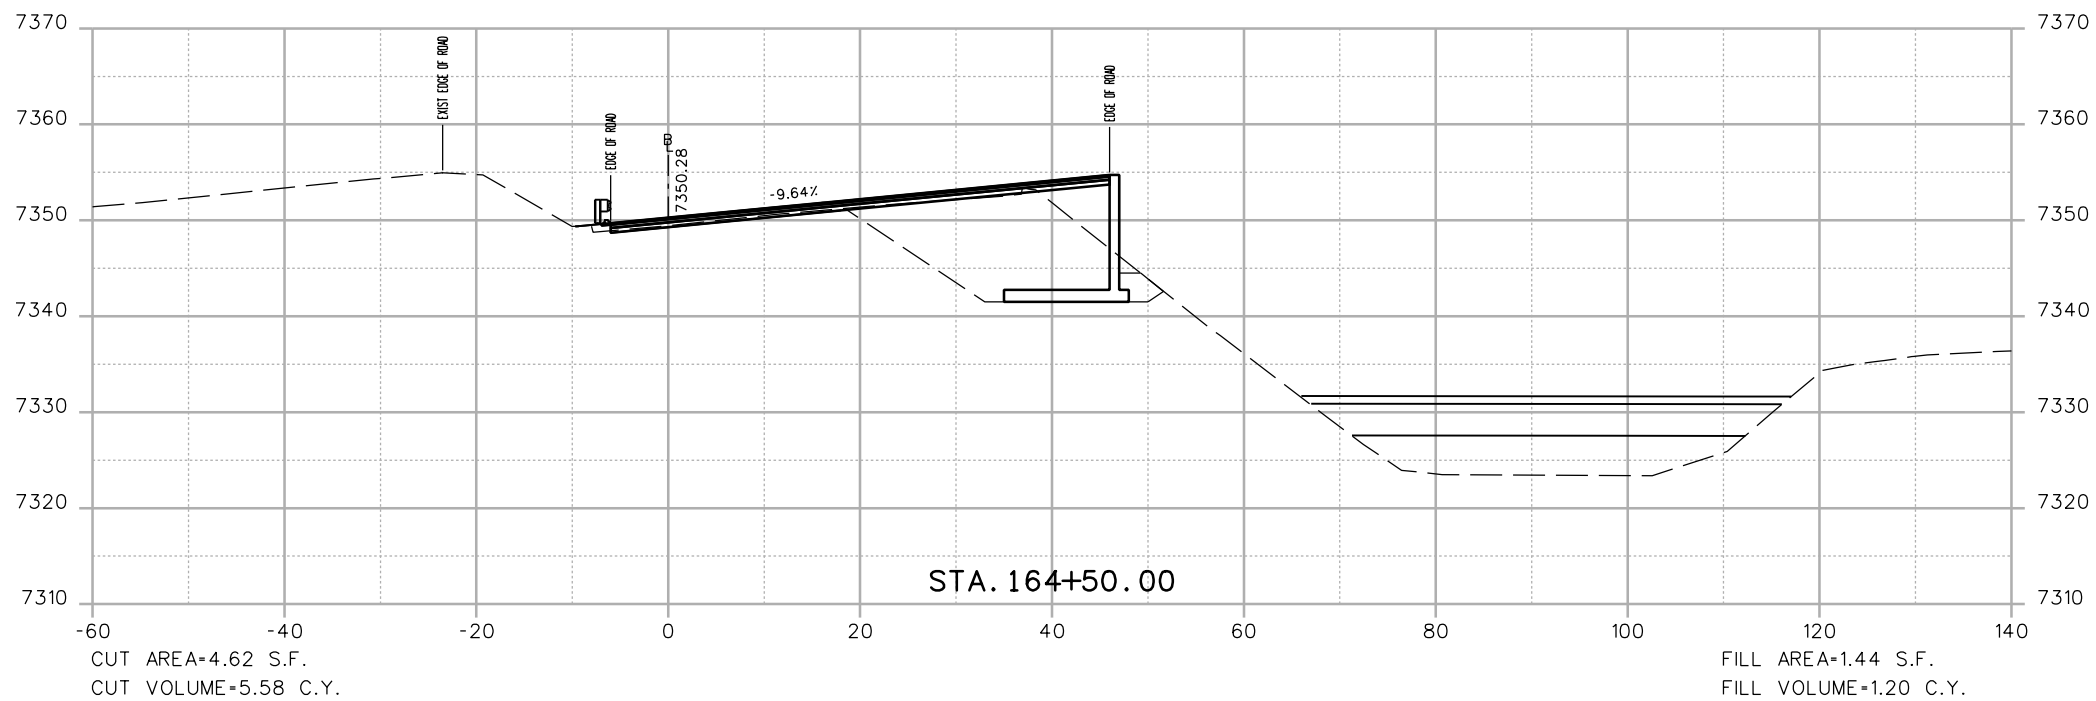

Print Date: 3/7/2013

File Name: 18832DES\_CP2\_I-70 EB\_X-Sect.dgn

Horiz. Scale: 1:20 Vert. Scale: As Noted

Unit Information Unit Leader Initials

**ATKINS**

4601 DTC Boulevard, Suite 700  
Denver, CO 80237  
Phone: (303) 221-7275 Fax: (303) 221-7276

0000

**Sheet Revisions**

Date:	Comments	Init.

Colorado Department of Transportation



425 A Corporate Circle  
Golden, CO 80401  
Phone: 720-497-6905 FAX: 720-497-6901

Region 1

CRC

**As Constructed**

No Revisions:

Revised:

Void:

**EASTBOUND I-70  
CROSS SECTIONS**

Designer: EJM

Detailer: EJM

Sheet Subset: XSECTION

Structure  
Numbers

Subset Sheets: -- of --



**Project No./Code**

IM 0703-391

19036

Sheet Number 89

17543 1:39:29 PM c:\pw\_work\pws\pwl\common\dms41662\18832DES\_CP2\_I-70\_EB\_X-Sect.dgn

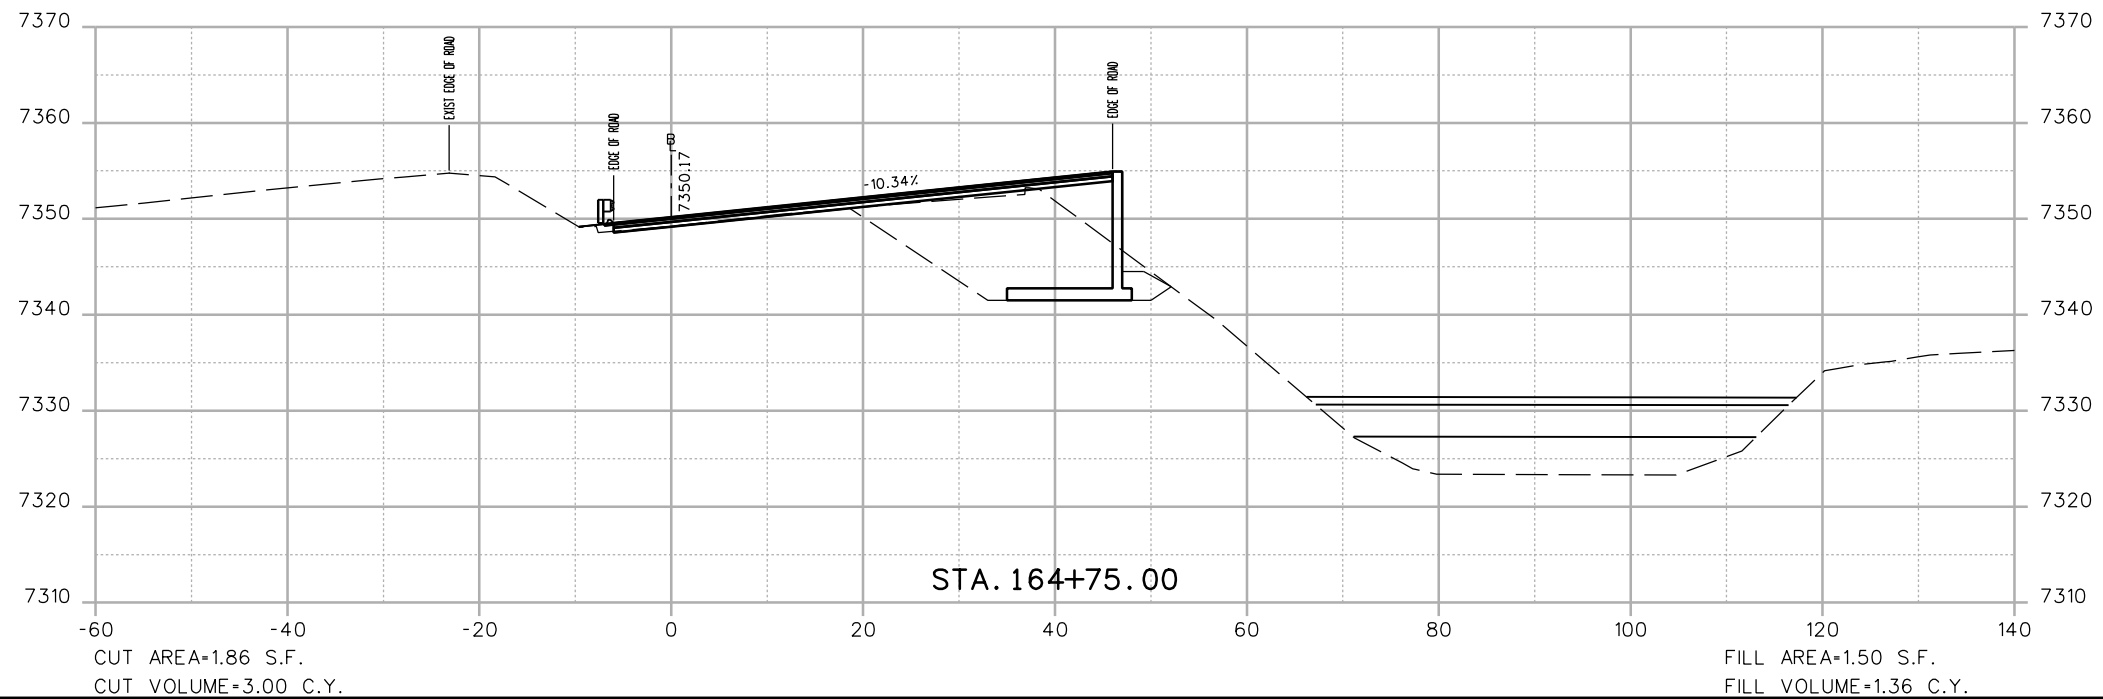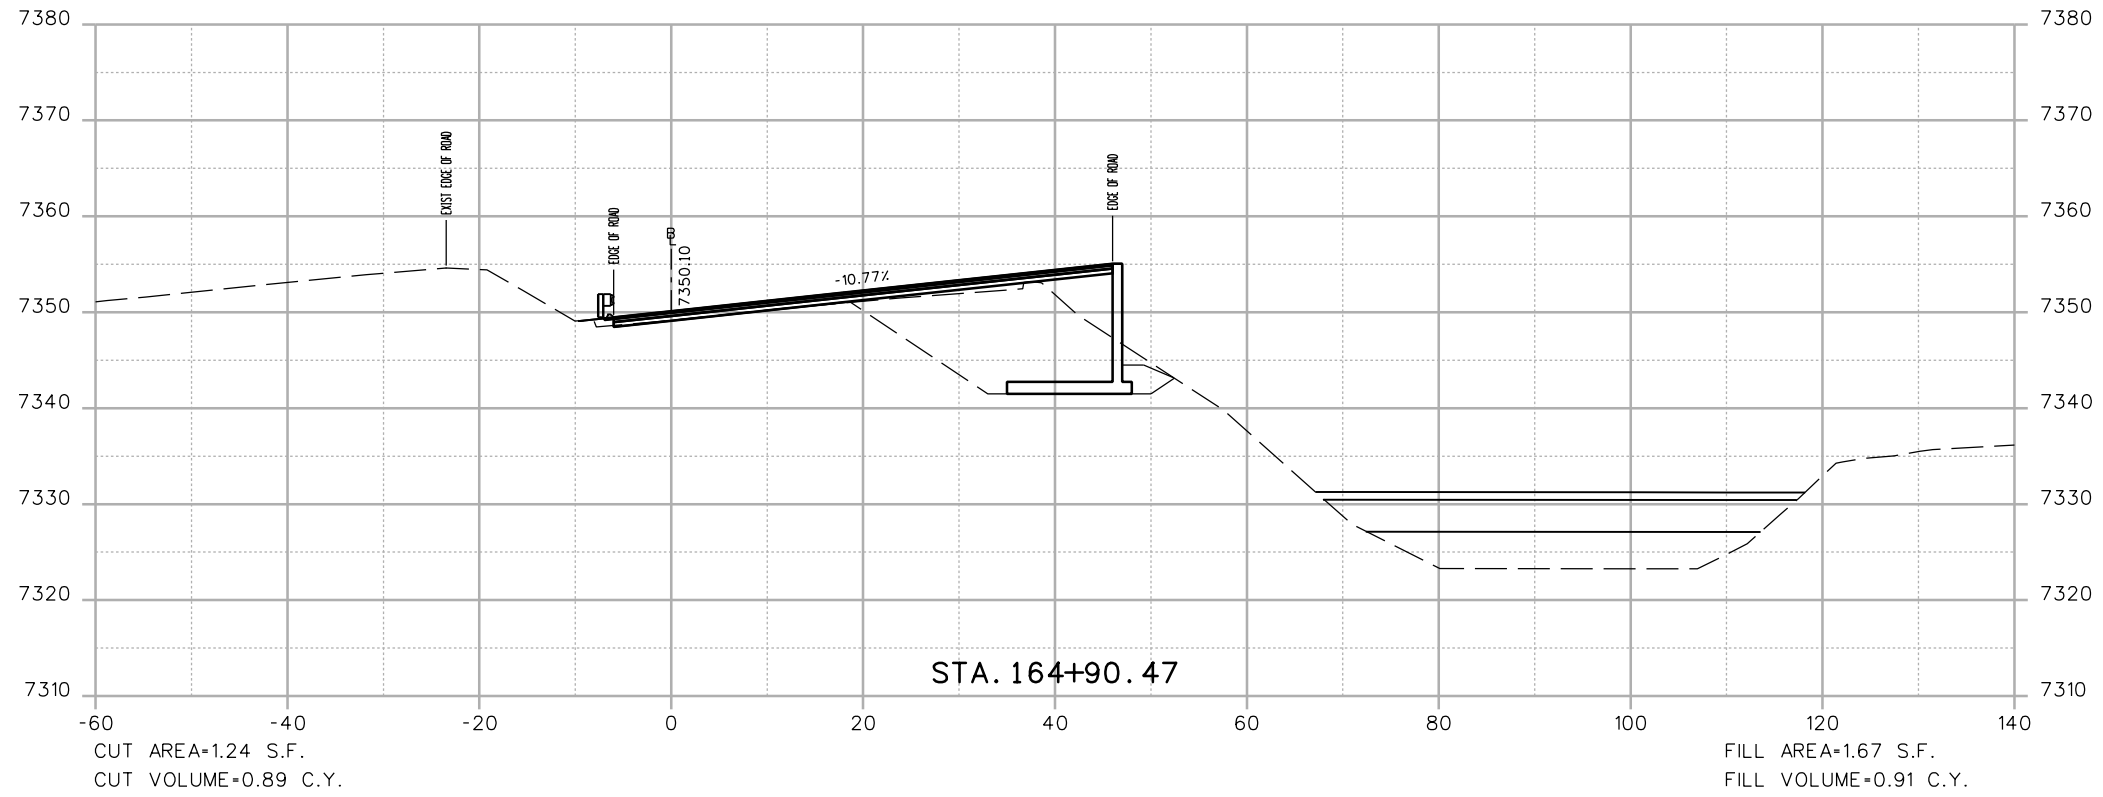

Print Date: 3/7/2013	
File Name: 18832DES_CP2_I-70_EB_X-Sect.dgn	
Horiz. Scale: 1:20	Vert. Scale: As Noted
Unit Information	Unit Leader Initials
<b>ATKINS</b>	4601 DTC Boulevard, Suite 700 Denver, CO 80237 Phone: (303) 221-7275 Fax: (303) 221-7276

Sheet Revisions		
Date:	Comments	Init.



Colorado Department of Transportation  
  
 425 A Corporate Circle  
 Golden, CO 80401  
 Phone: 720-497-6905 FAX: 720-497-6901  
**Region 1** **CRC**

<b>As Constructed</b>
No Revisions:
Revised:
Void:

<b>EASTBOUND I-70 CROSS SECTIONS</b>			
Designer:	EJM	Structure Numbers	
Detailer:	EJM	Subset Sheets:	-- of --
Sheet Subset:	XSECTION		

<b>Project No./Code</b>
IM 0703-391
19036
Sheet Number <b>90</b>

17543 1:39:30 PM c:\pw\_work\pwsipw1\common\dms41662\18832DES\_CP2\_I-70\_EB\_X-Sect.dgn

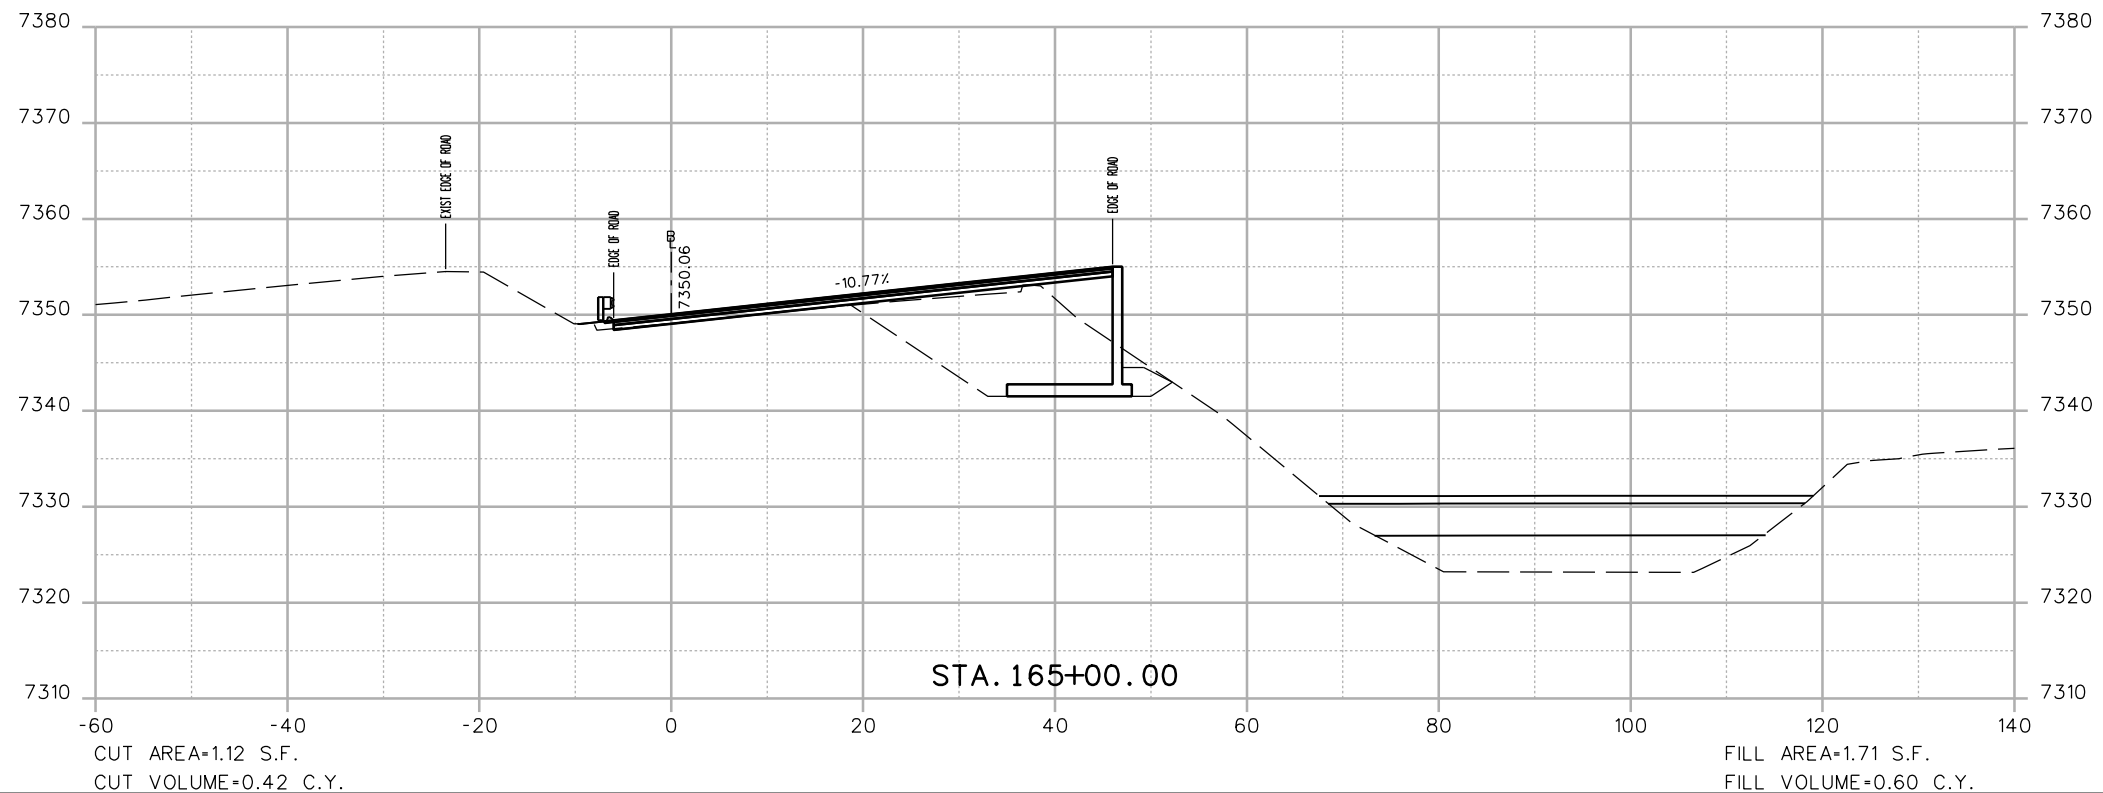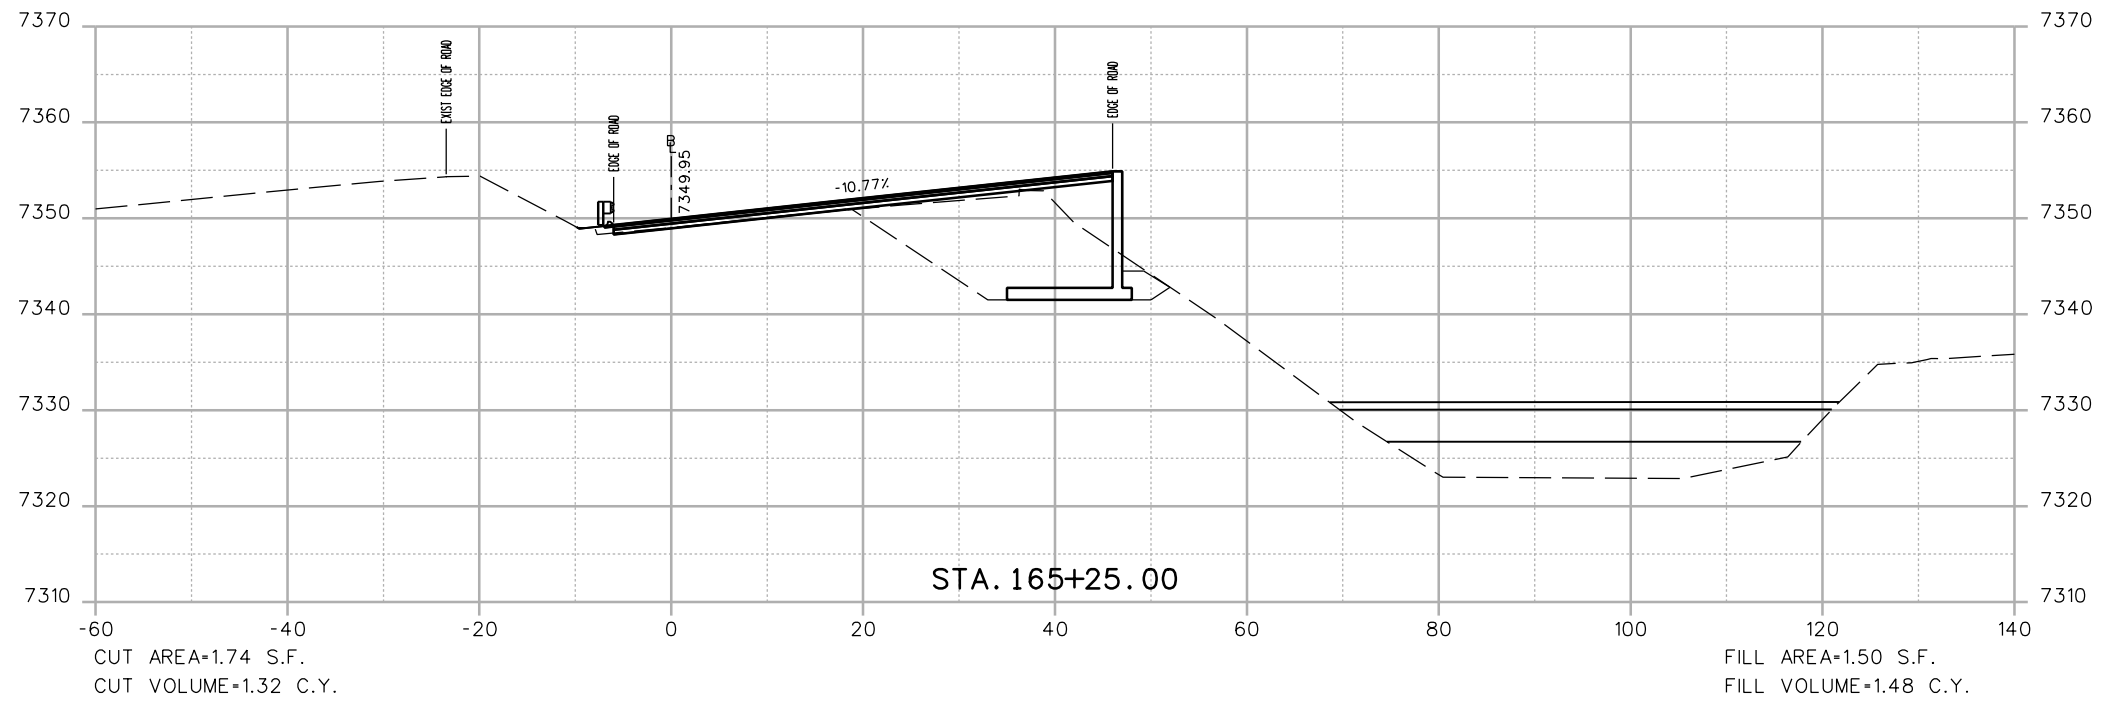

Print Date: 3/7/2013

File Name: 18832DES\_CP2\_I-70\_EB\_X-Sect.dgn  
 Horiz. Scale: 1:20 Vert. Scale: As Noted

Unit Information Unit Leader Initials



4601 DTC Boulevard, Suite 700  
 Denver, CO 80237  
 Phone: (303) 221-7275 Fax: (303) 221-7276



Sheet Revisions

Date:	Comments	Init.

Colorado Department of Transportation



425 A Corporate Circle  
 Golden, CO 80401  
 Phone: 720-497-6905 FAX: 720-497-6901

Region 1

CRC

As Constructed

No Revisions:

Revised:

Void:

EASTBOUND I-70  
 CROSS SECTIONS

Designer: EJM  
 Detailer: EJM  
 Sheet Subset: XSECTION

Structure Numbers  
 Subset Sheets: -- of --



Project No./Code

IM 0703-391

19036

Sheet Number 91

17543 1:39:32 PM c:\pw\_work\pbes\pwl\common\dms41662\18832DES\_CP2\_I-70\_EB\_X-Sect.dgn

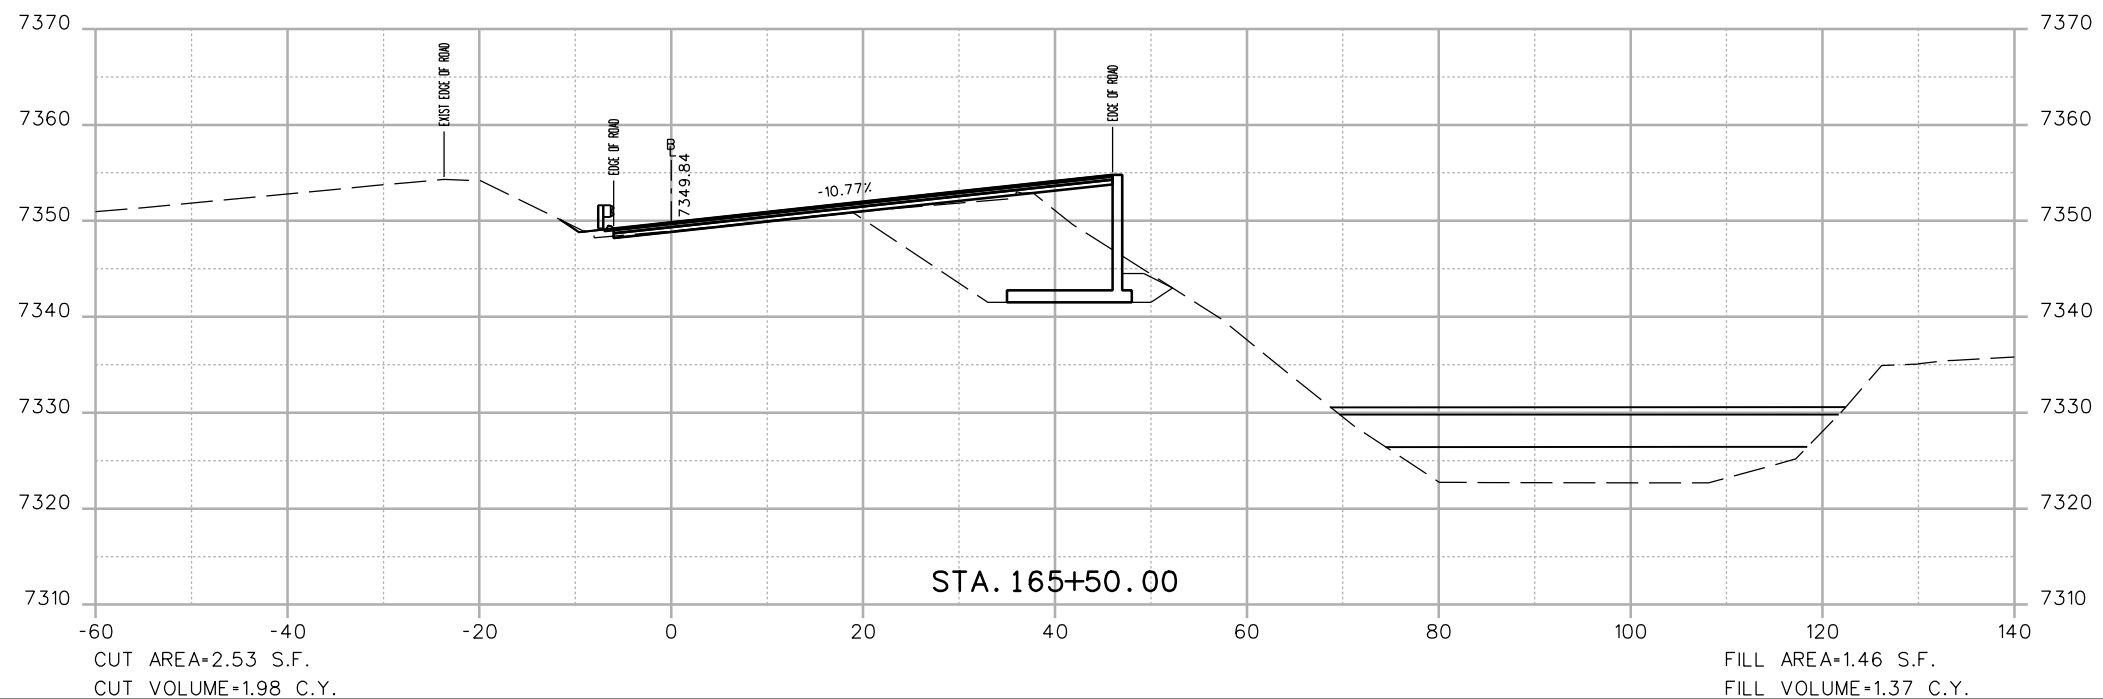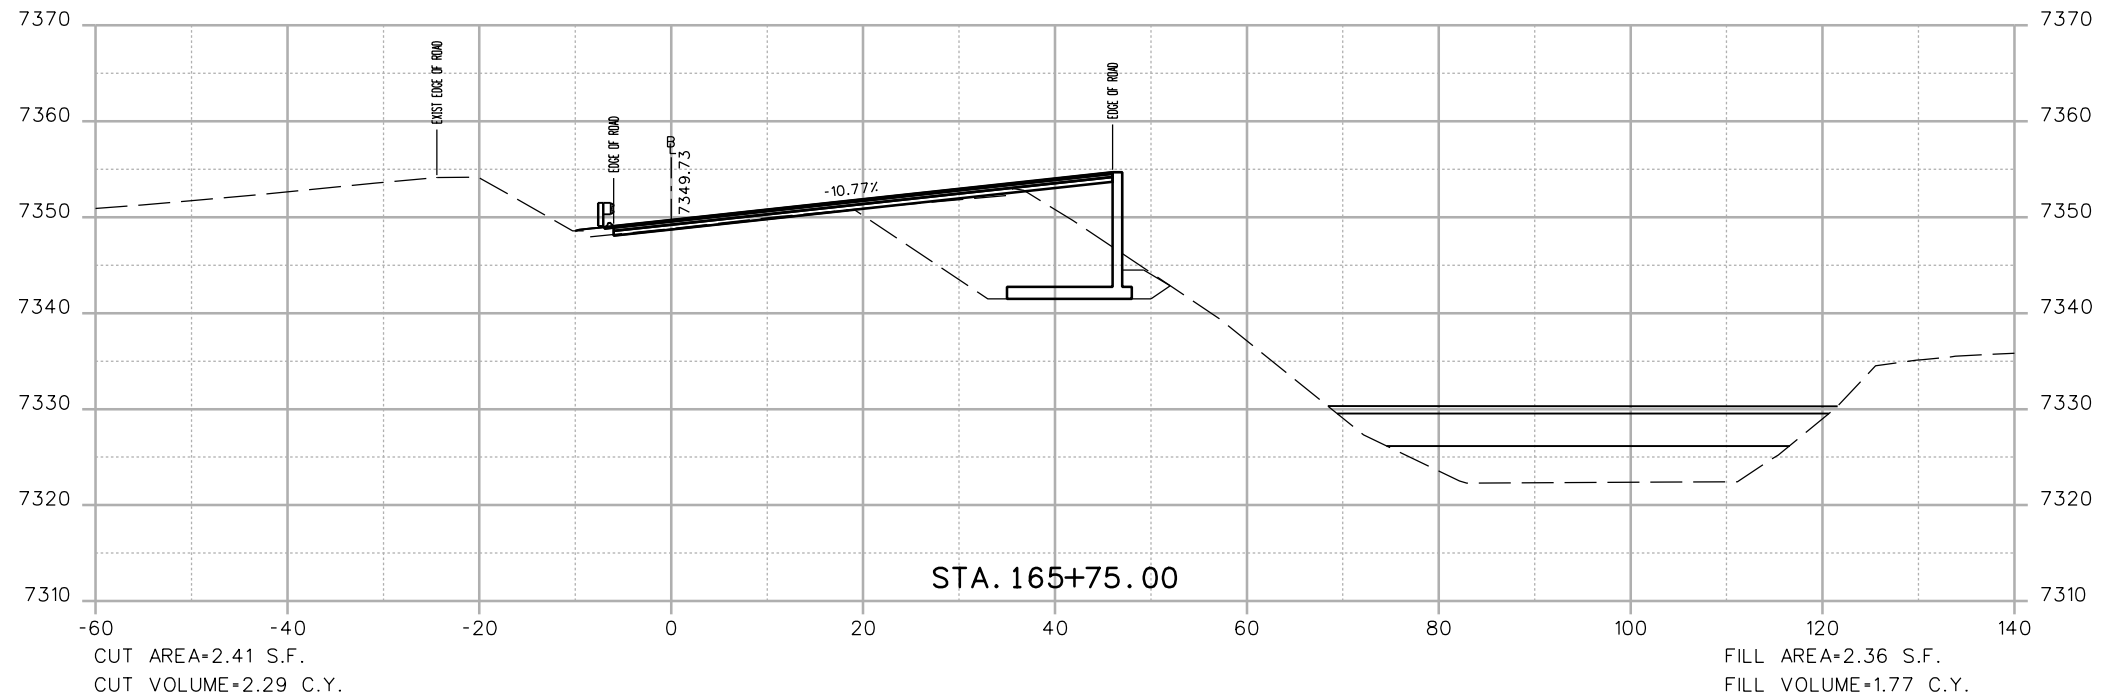

Print Date: 3/7/2013

File Name: 18832DES\_CP2\_I-70\_EB\_X-Sect.dgn  
 Horiz. Scale: 1:20 Vert. Scale: As Noted

Unit Information Unit Leader Initials

**ATKINS**

4601 DTC Boulevard, Suite 700  
 Denver, CO 80237  
 Phone: (303) 221-7275 Fax: (303) 221-7276



**Sheet Revisions**

Date:	Comments	Init.

Colorado Department of Transportation



Region 1

425 A Corporate Circle  
 Golden, CO 80401  
 Phone: 720-497-6905 FAX: 720-497-6901

CRC

**As Constructed**

No Revisions:

Revised:

Void:

**EASTBOUND I-70  
 CROSS SECTIONS**

Designer: EJM  
 Detailer: EJM  
 Sheet Subset: XSECTION

Structure Numbers  
 Subset Sheets: -- of --

**Project No./Code**



IM 0703-391

19036

Sheet Number 92



17543 1:39:34 PM c:\pw\_work\pbesjp\work\18832DES\_CP2\_I-70\_EB\_X-Sect.dgn

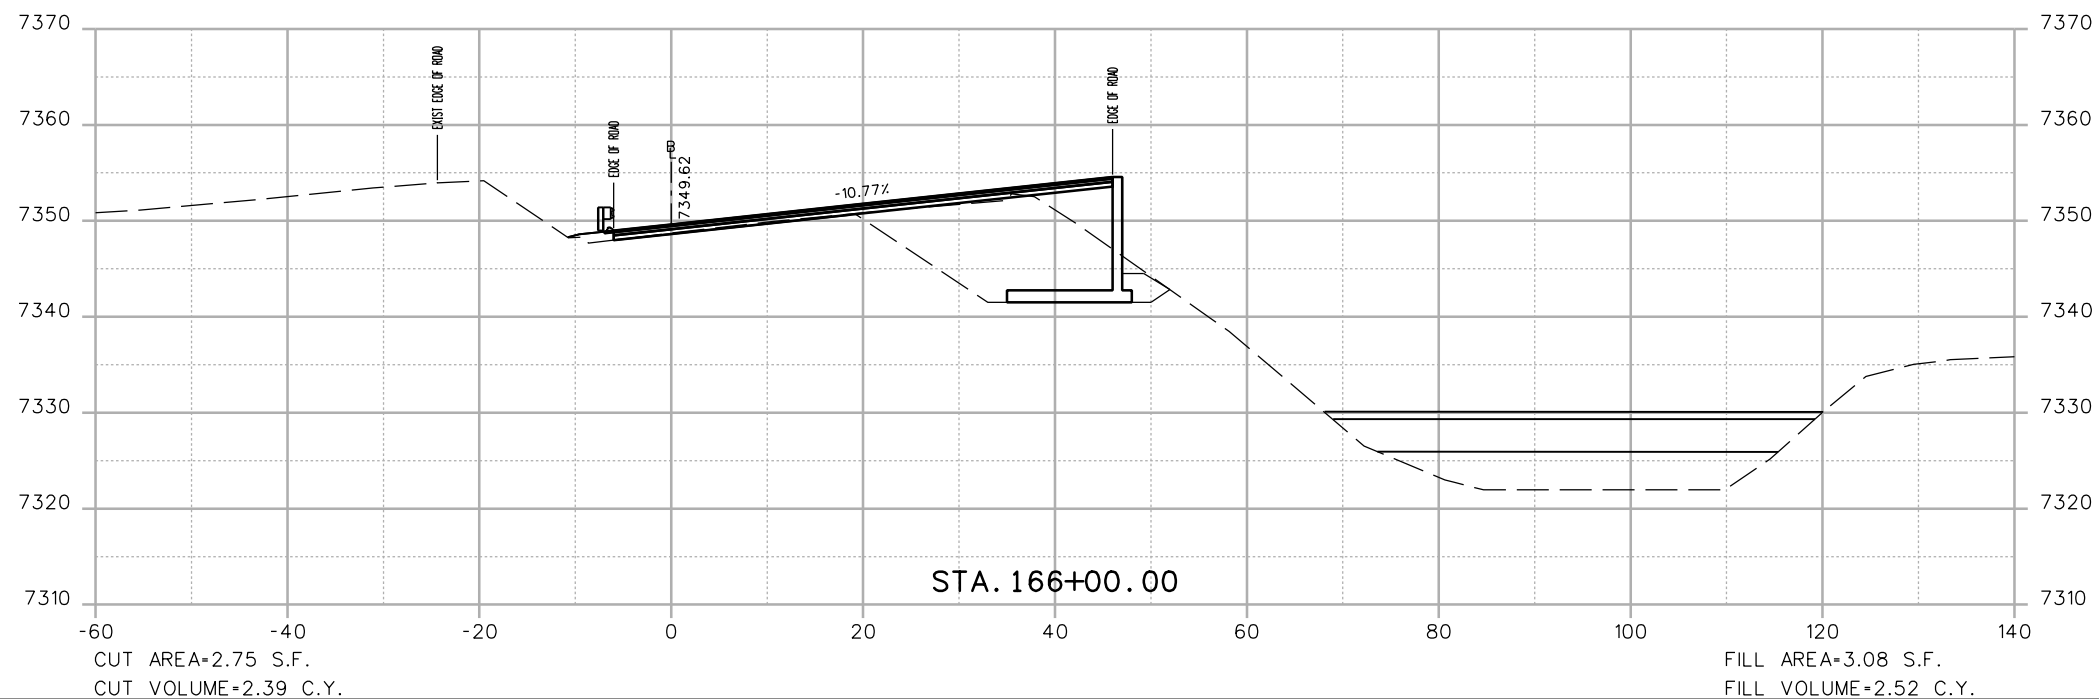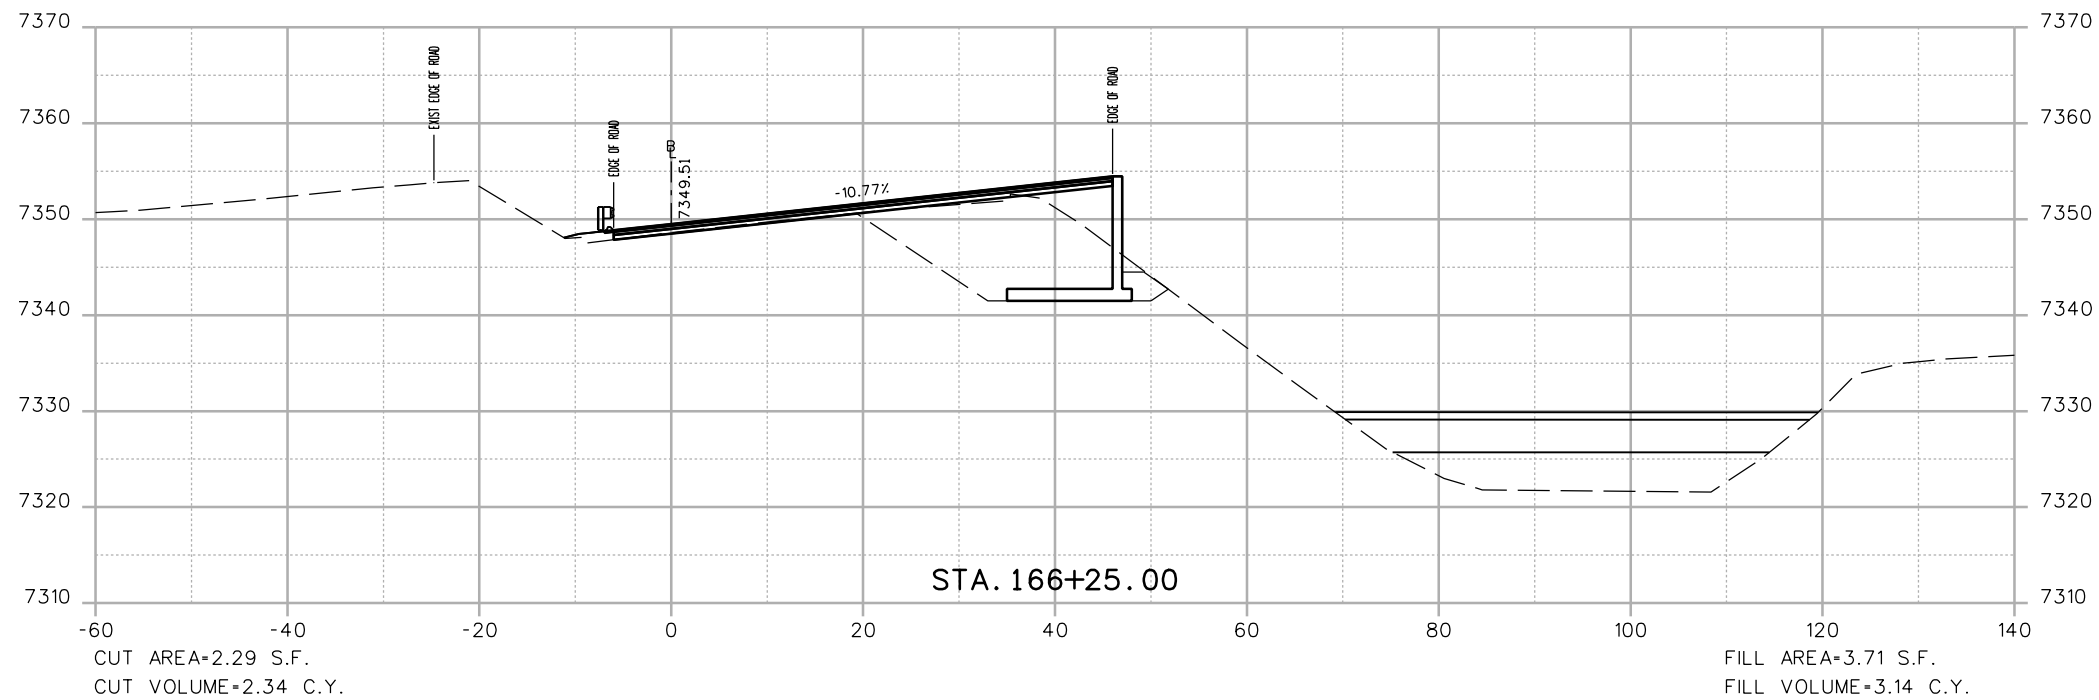

Print Date: 3/7/2013	
File Name: 18832DES_CP2_I-70_EB_X-Sect.dgn	
Horiz. Scale: 1:20      Vert. Scale: As Noted	
Unit Information      Unit Leader Initials	
4601 DTC Boulevard, Suite 700 Denver, CO 80237 Phone: (303) 221-7275 Fax: (303) 221-7276	

Sheet Revisions		
Date:	Comments	Init.

Colorado Department of Transportation

425 A Corporate Circle  
Golden, CO 80401  
Phone: 720-497-6905 FAX: 720-497-6901



Region 1      CRC

<b>As Constructed</b>
No Revisions:
Revised:
Void:

<b>EASTBOUND I-70 CROSS SECTIONS</b>	
Designer: EJM	Structure Numbers
Detailer: EJM	Subset Sheets: -- of --
Sheet Subset: XSECTION	

<b>Project No./Code</b>
IM 0703-391
19036
Sheet Number <b>93</b>

17543 1:39:36 PM c:\pwworkspace\pws\1\common\dms41662\18832DES\_CP2\_I-70\_EB\_X-Sect.dgn

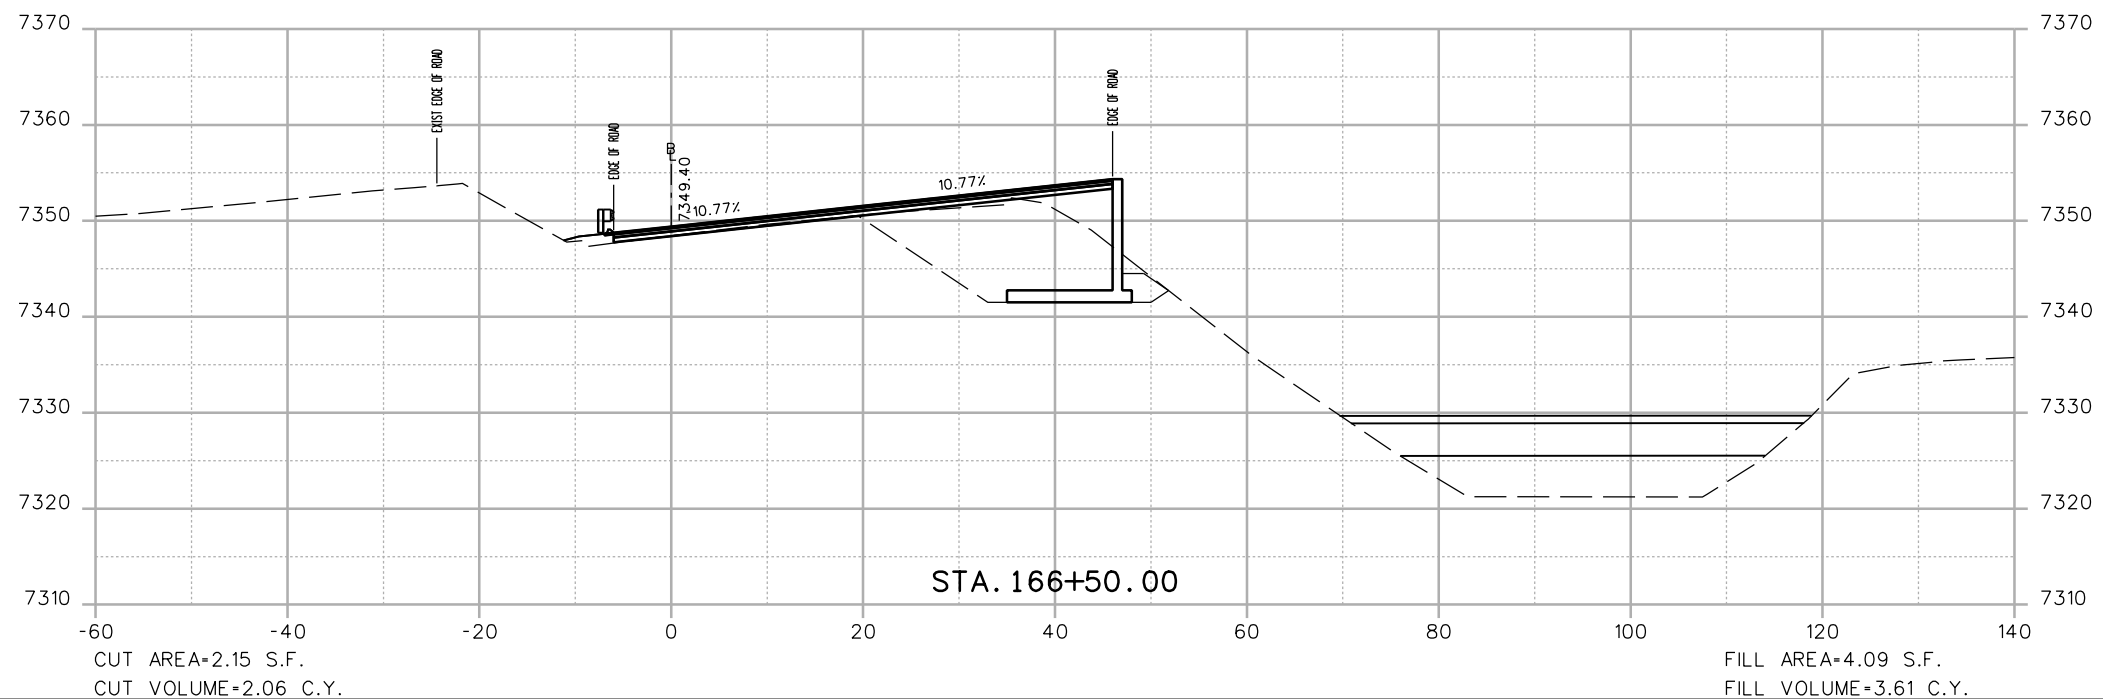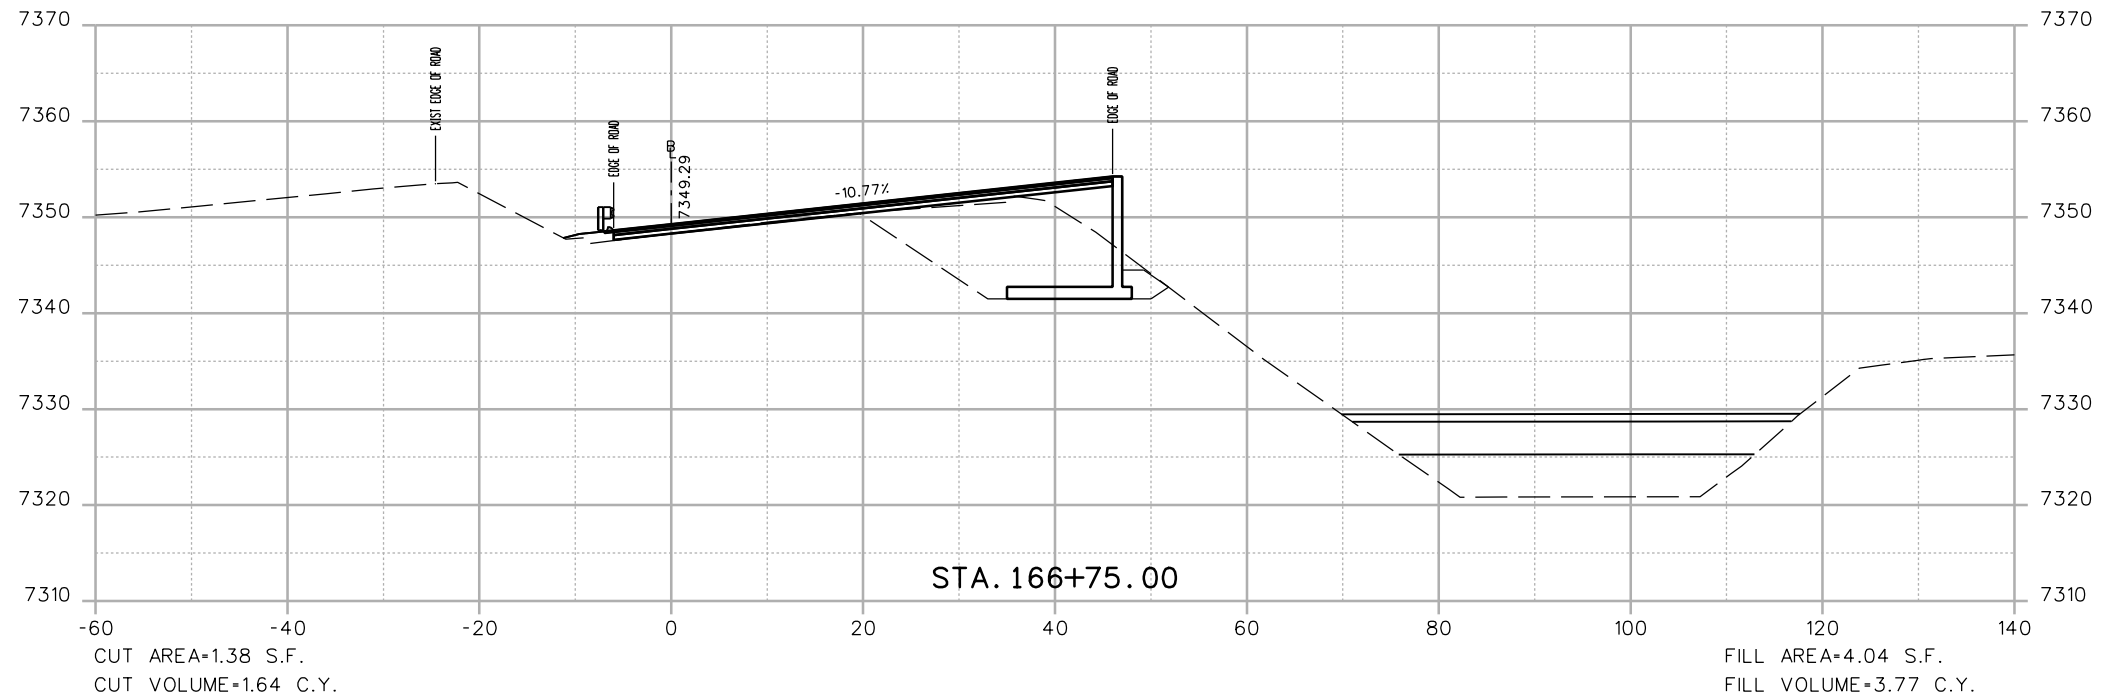

Print Date: 3/7/2013	
File Name: 18832DES_CP2_I-70_EB_X-Sect.dgn	
Horiz. Scale: 1:20	Vert. Scale: As Noted
Unit Information	Unit Leader Initials
<b>ATKINS</b>	4601 DTC Boulevard, Suite 700 Denver, CO 80237 Phone: (303) 221-7275 Fax: (303) 221-7276

Sheet Revisions		
Date:	Comments	Init.

Colorado Department of Transportation



425 A Corporate Circle  
Golden, CO 80401  
Phone: 720-497-6905 FAX: 720-497-6901



Region 1 CRC

<b>As Constructed</b>
No Revisions:
Revised:
Void:

EASTBOUND I-70 CROSS SECTIONS			
Designer:	EJM	Structure Numbers	
Detailer:	EJM	Subset Sheets:	-- of --
Sheet Subset:	XSECTION		

<b>Project No./Code</b>
IM 0703-391
19036
Sheet Number <b>94</b>

17543 1:39:39 PM c:\pw\_work\pbs\pw1\common\dms41662\18832DES\_CP2\_I-70\_EB\_X-Sect.dgn

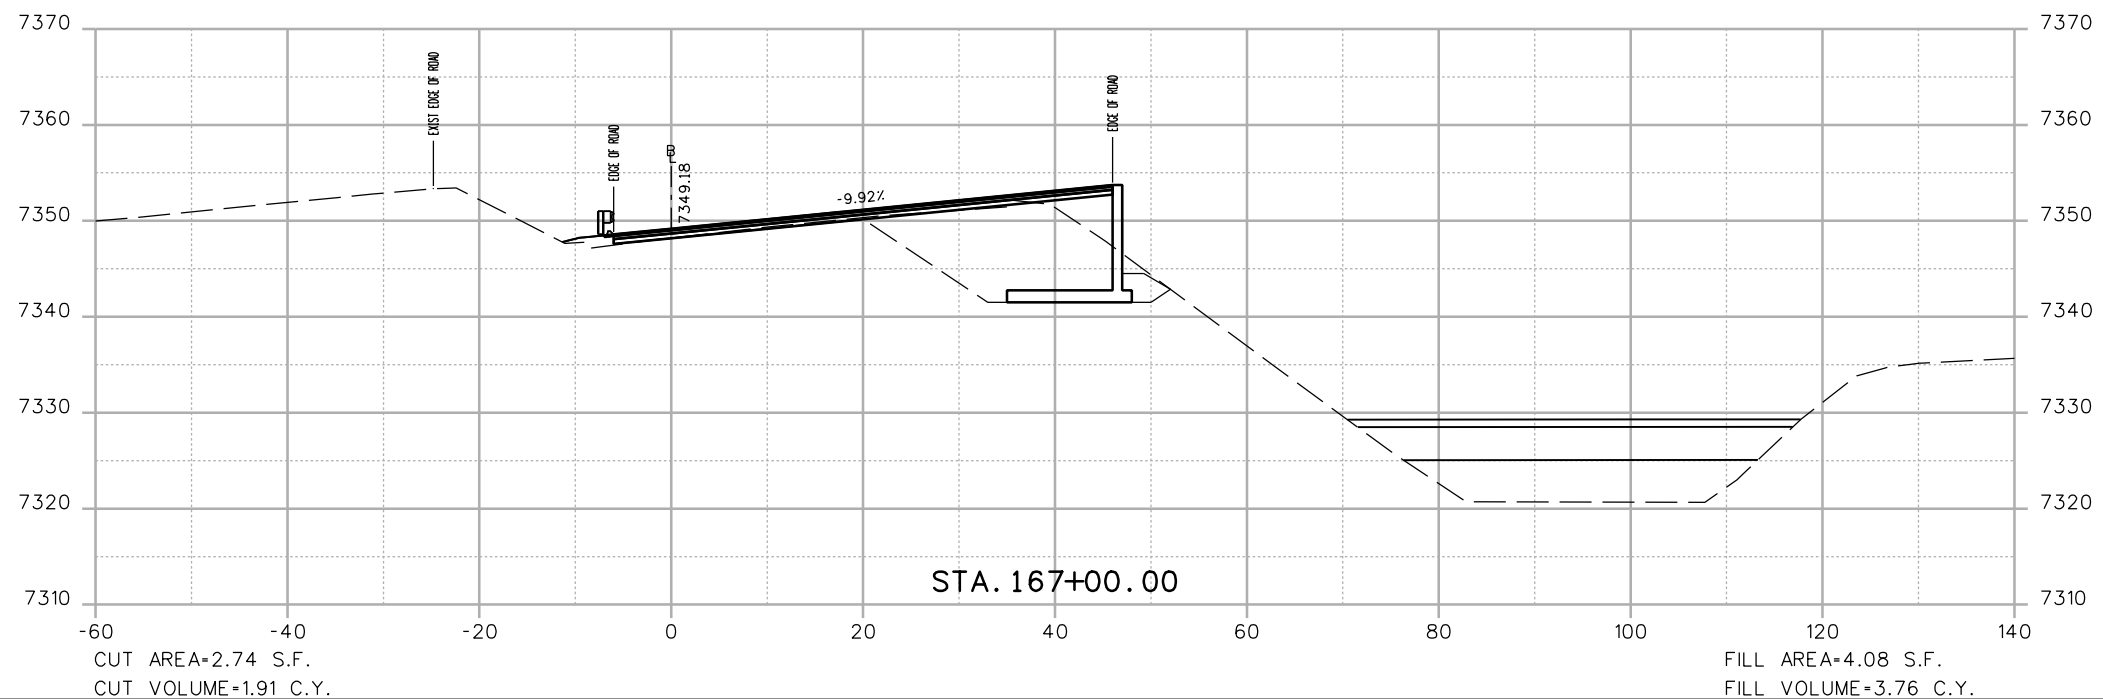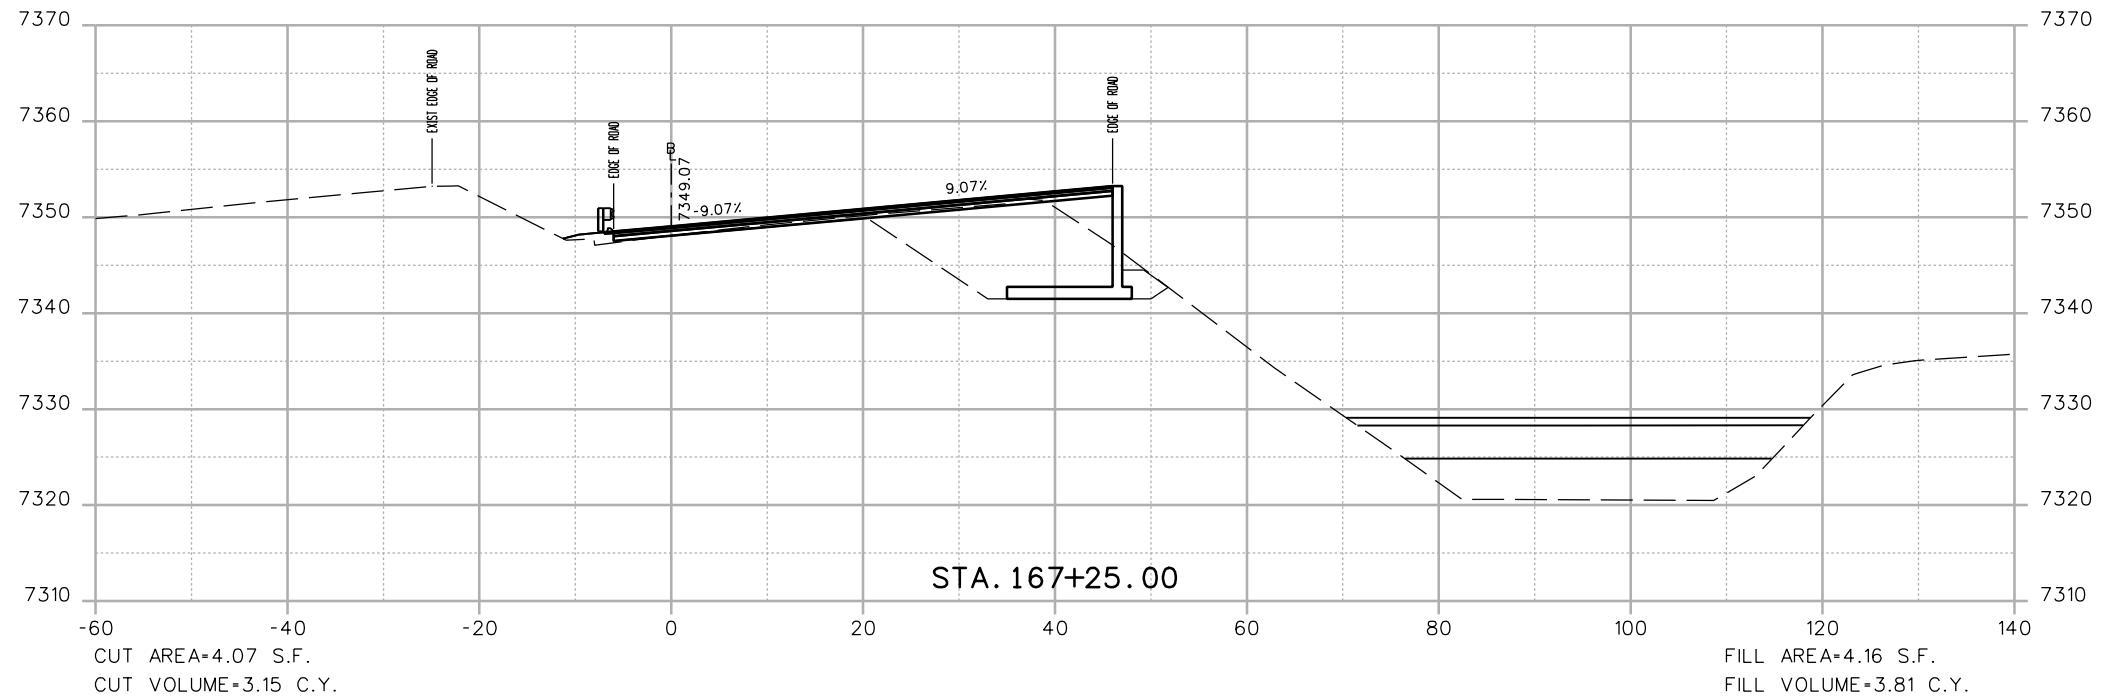

Print Date: 3/7/2013	0000
File Name: 18832DES_CP2_I-70_EB_X-Sect.dgn	
Horiz. Scale: 1:20      Vert. Scale: As Noted	
Unit Information      Unit Leader Initials	
<b>ATKINS</b> 4601 DTC Boulevard, Suite 700 Denver, CO 80237 Phone: (303) 221-7275 Fax: (303) 221-7276	

Sheet Revisions		
Date:	Comments	Init.

Colorado Department of Transportation



425 A Corporate Circle  
Golden, CO 80401  
Phone: 720-497-6905 FAX: 720-497-6901



Region 1      CRC

<b>As Constructed</b>
No Revisions:
Revised:
Void:

EASTBOUND I-70 CROSS SECTIONS			
Designer:	EJM	Structure Numbers	
Detailer:	EJM	Subset Sheets:	-- of --
Sheet Subset:	XSECTION		

<b>Project No./Code</b>
IM 0703-391
19036
Sheet Number 95

17543 1:39:41 PM c:\pw\_work\pbbjpw\common\dms41662\18832DES\_CP2\_I-70\_EB\_X-Sect.dgn

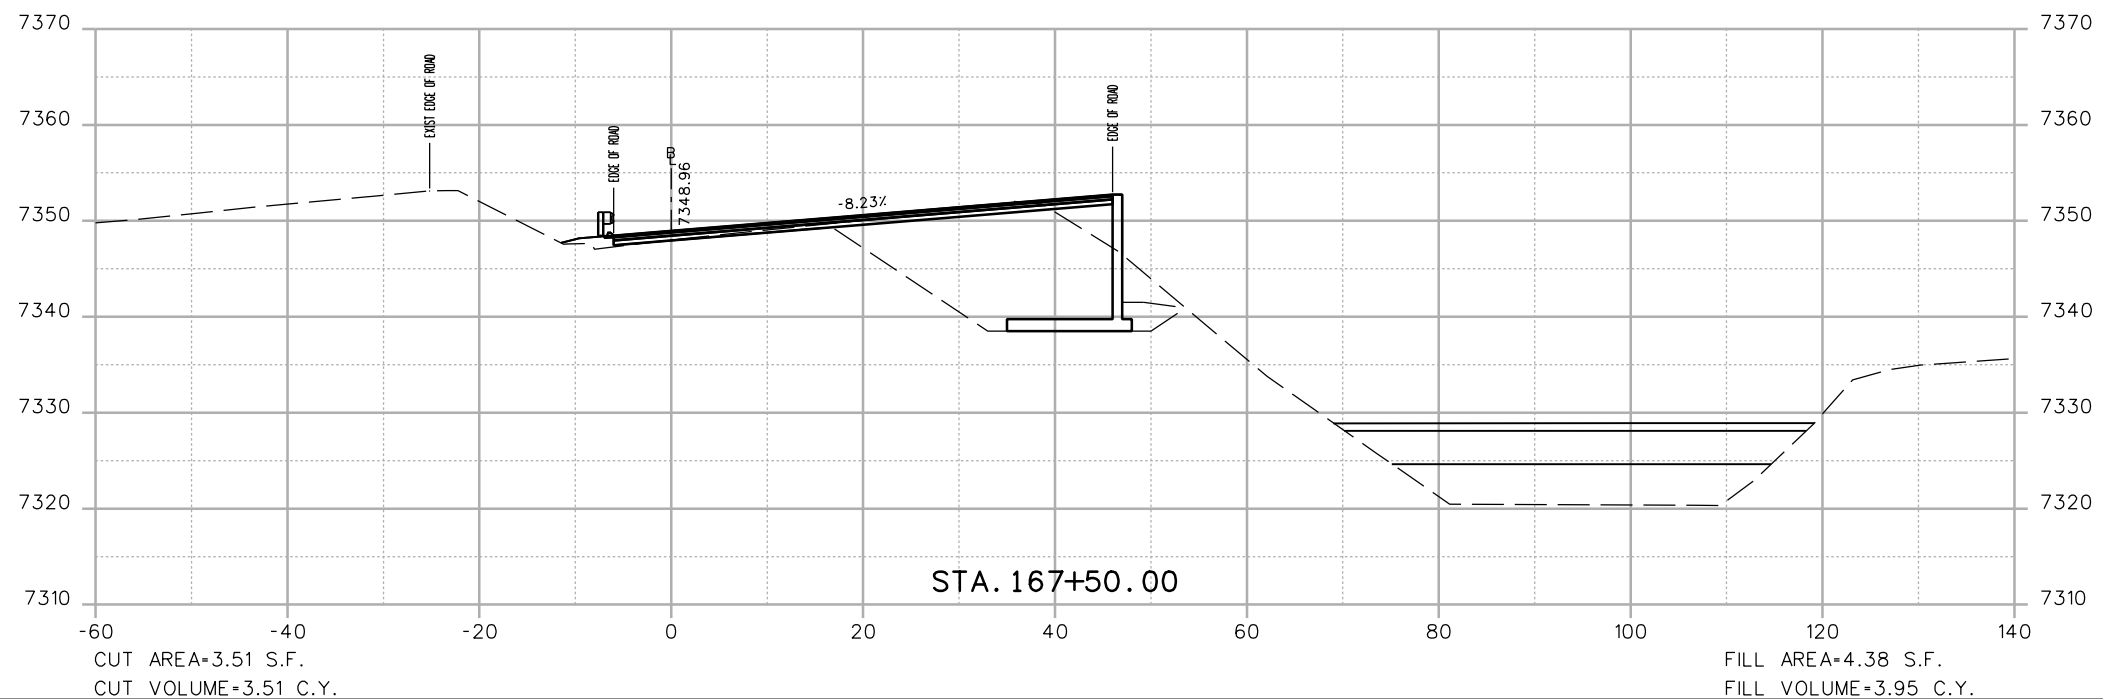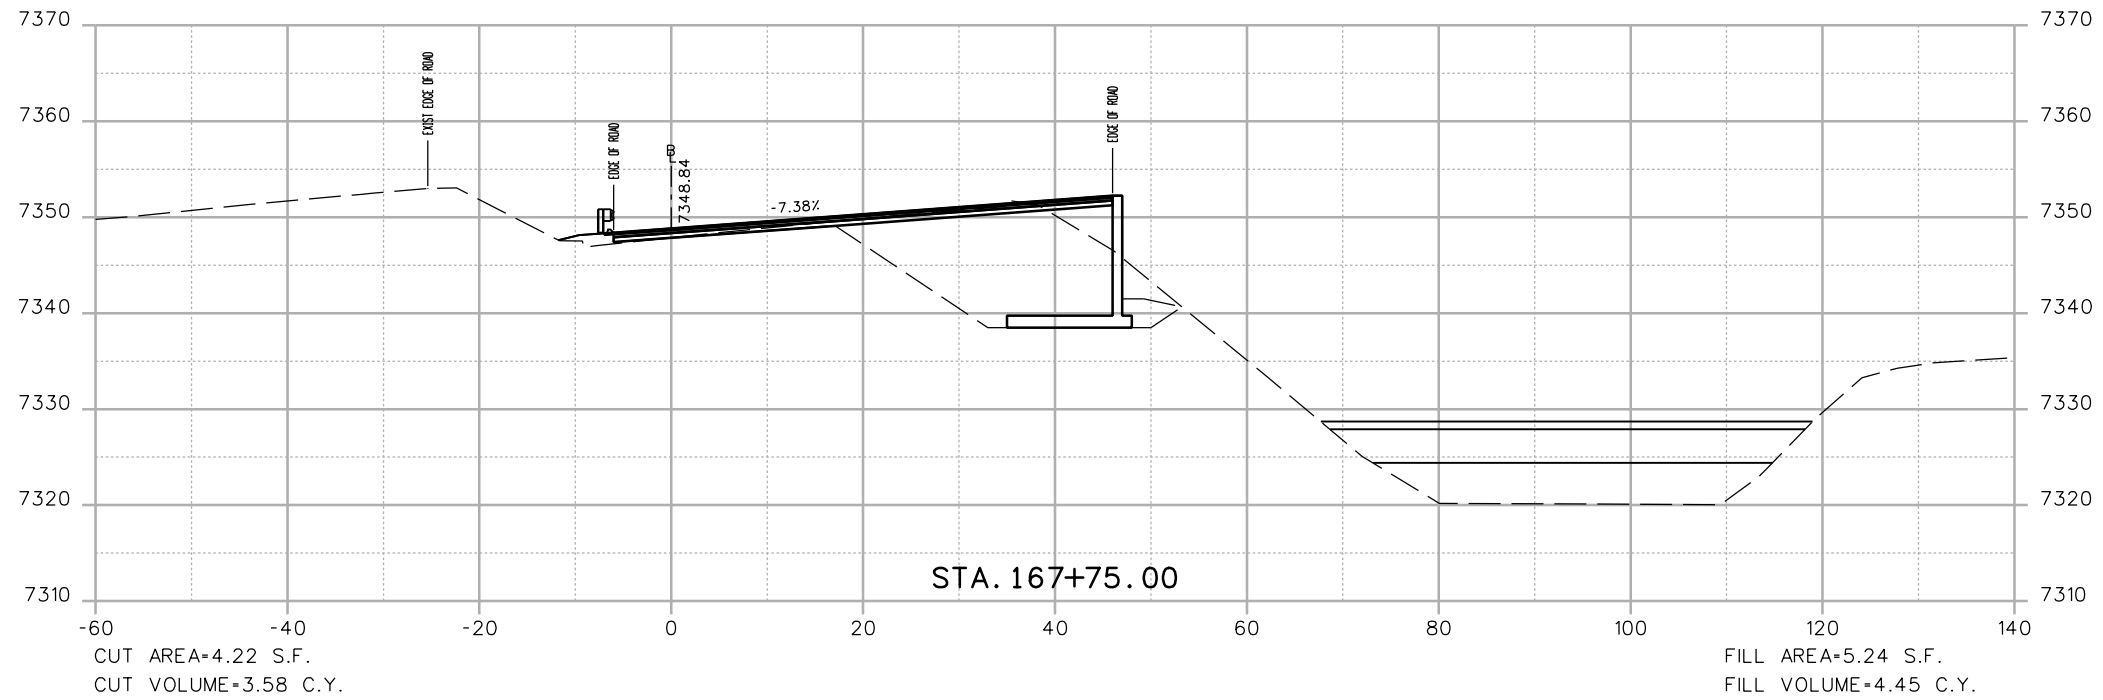

Print Date: 3/7/2013

File Name: 18832DES\_CP2\_I-70\_EB\_X-Sect.dgn

Horiz. Scale: 1:20 Vert. Scale: As Noted

Unit Information Unit Leader Initials

**ATKINS**

4601 DTC Boulevard, Suite 700  
Denver, CO 80237  
Phone: (303) 221-7275 Fax: (303) 221-7276

0000

**Sheet Revisions**

Date:	Comments	Init.

Colorado Department of Transportation



425 A Corporate Circle  
Golden, CO 80401  
Phone: 720-497-6905 FAX: 720-497-6901

Region 1

CRC

**As Constructed**

No Revisions:

Revised:

Void:

**EASTBOUND I-70  
CROSS SECTIONS**

Designer: EJM  
Detailer: EJM  
Sheet Subset: XSECTION

Structure Numbers  
Subset Sheets: -- of --



**Project No./Code**

IM 0703-391

19036



Sheet Number 96

17543 1:39:43 PM c:\pw\_work\posipw1\common\dms41662\18832DES\_CP2\_I-70\_EB\_X-Sect.dgn

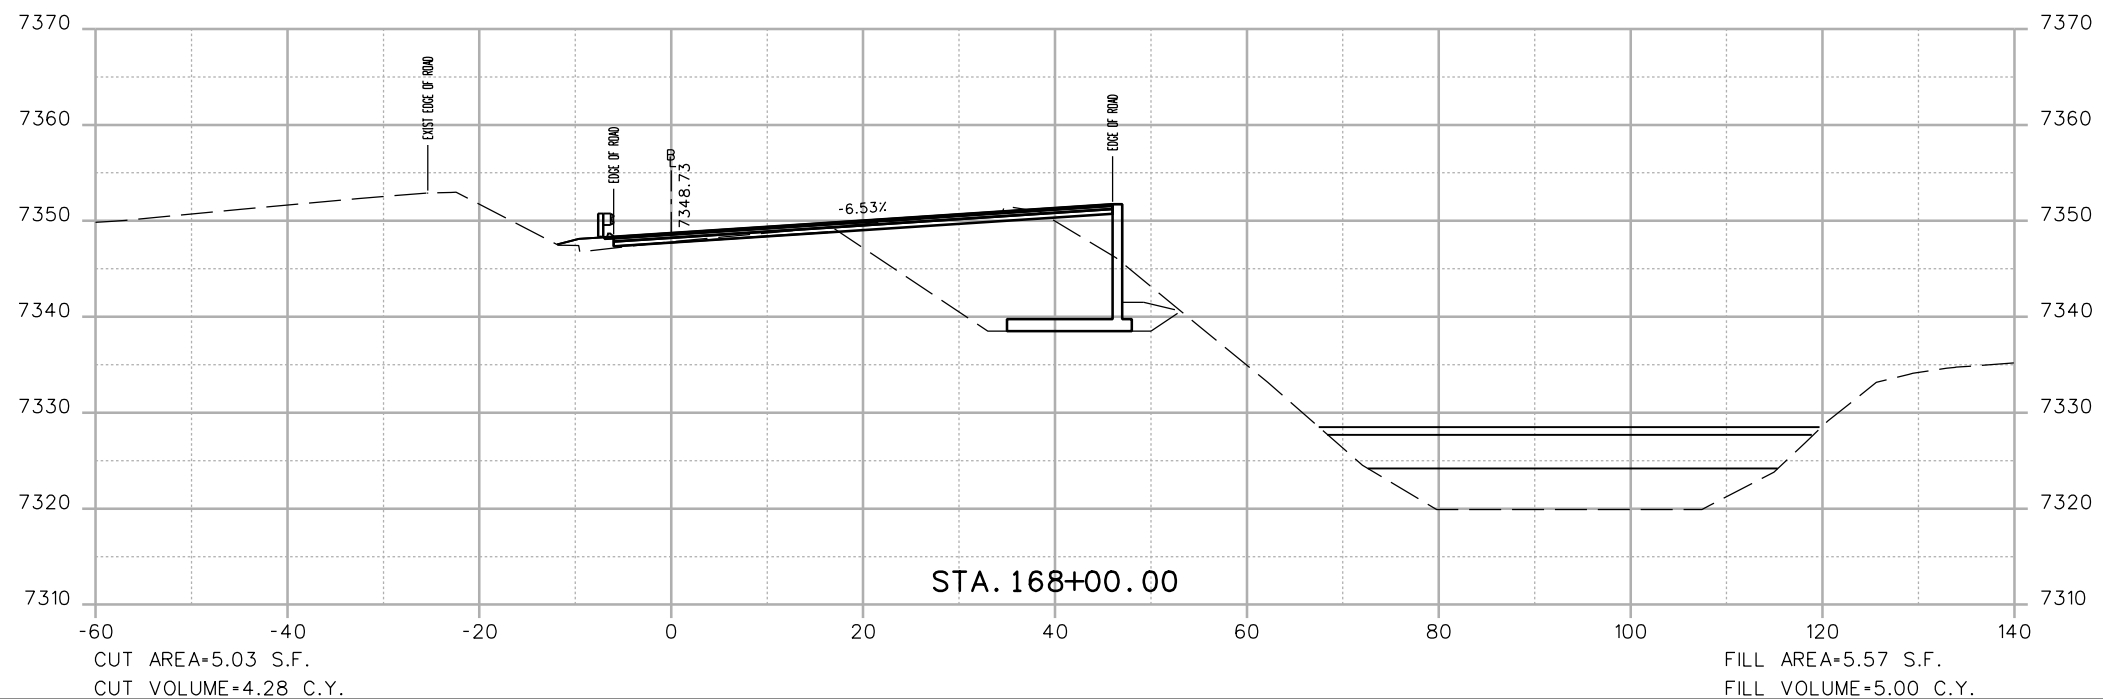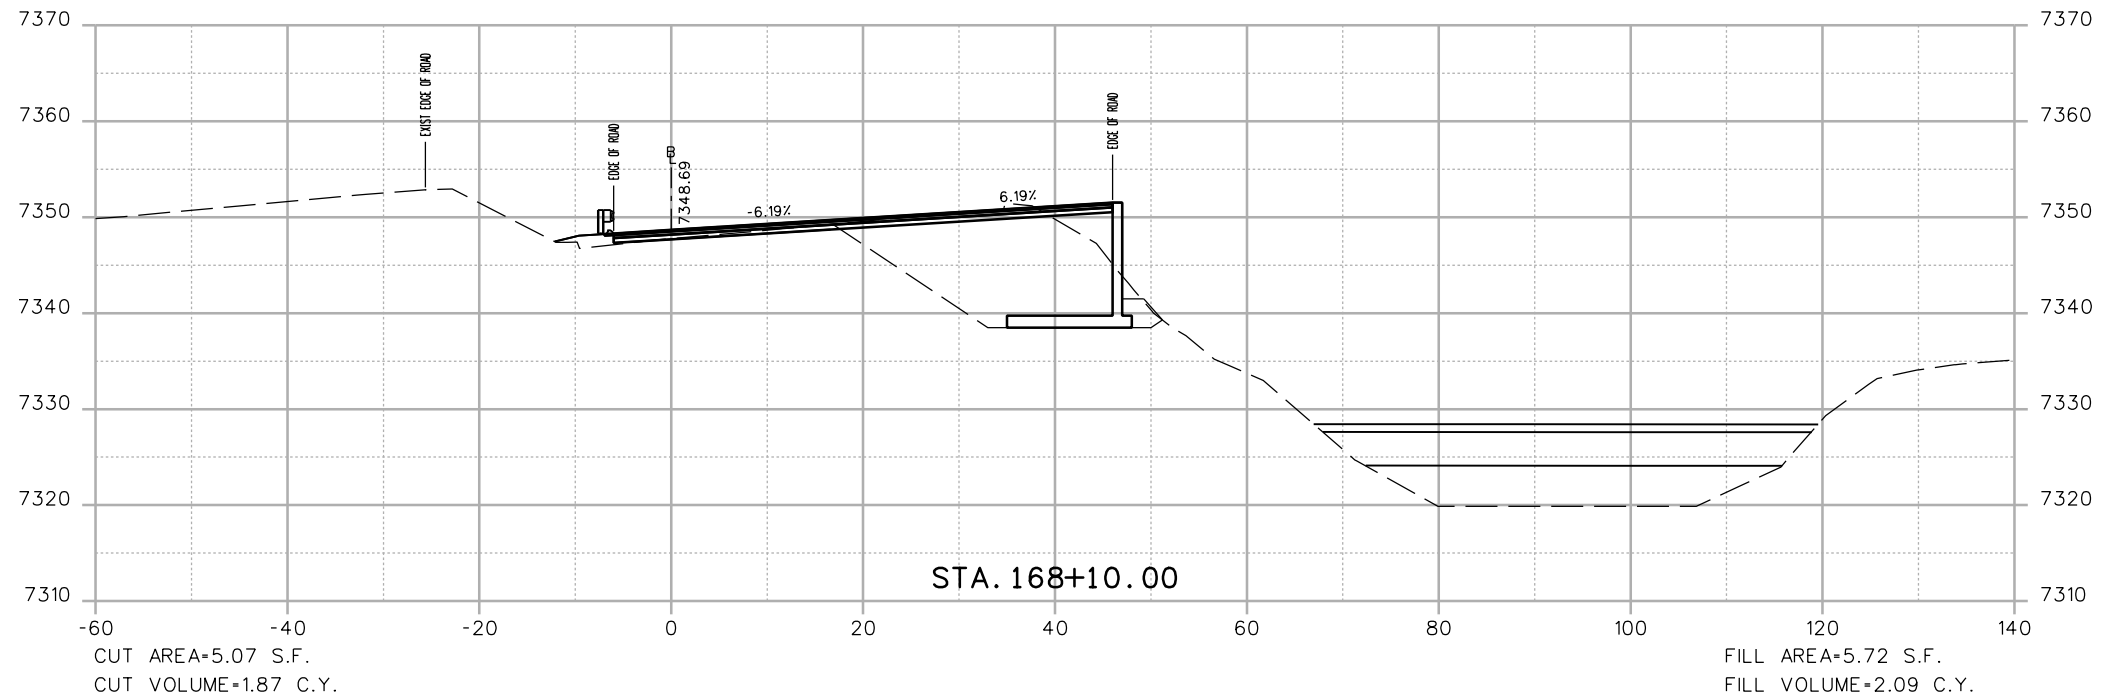

Print Date: 3/7/2013		<b>Sheet Revisions</b>				<b>As Constructed</b>		<b>EASTBOUND I-70 CROSS SECTIONS</b>		<b>Project No./Code</b>	
File Name: 18832DES_CP2_I-70_EB_X-Sect.dgn		Date:	Comments	Init.		No Revisions:			IM 0703-391		
Horiz. Scale: 1:20      Vert. Scale: As Noted						Revised:	Designer: EJM	Structure Numbers	19036		
Unit Information      Unit Leader Initials						Void:	Detailer: EJM	Subset Sheets: -- of --	Sheet Number 97		
4601 DTC Boulevard, Suite 700 Denver, CO 80237 Phone: (303) 221-7275 Fax: (303) 221-7276					Colorado Department of Transportation 425 A Corporate Circle Golden, CO 80401 Phone: 720-497-6905 FAX: 720-497-6901 <b>Region 1</b> <b>CRC</b>						

17543 1:39:45 PM c:\pw\_work\pbesjp1\common\dms41662\18832DES\_CP2\_I-70\_EB\_X-Sect.dgn

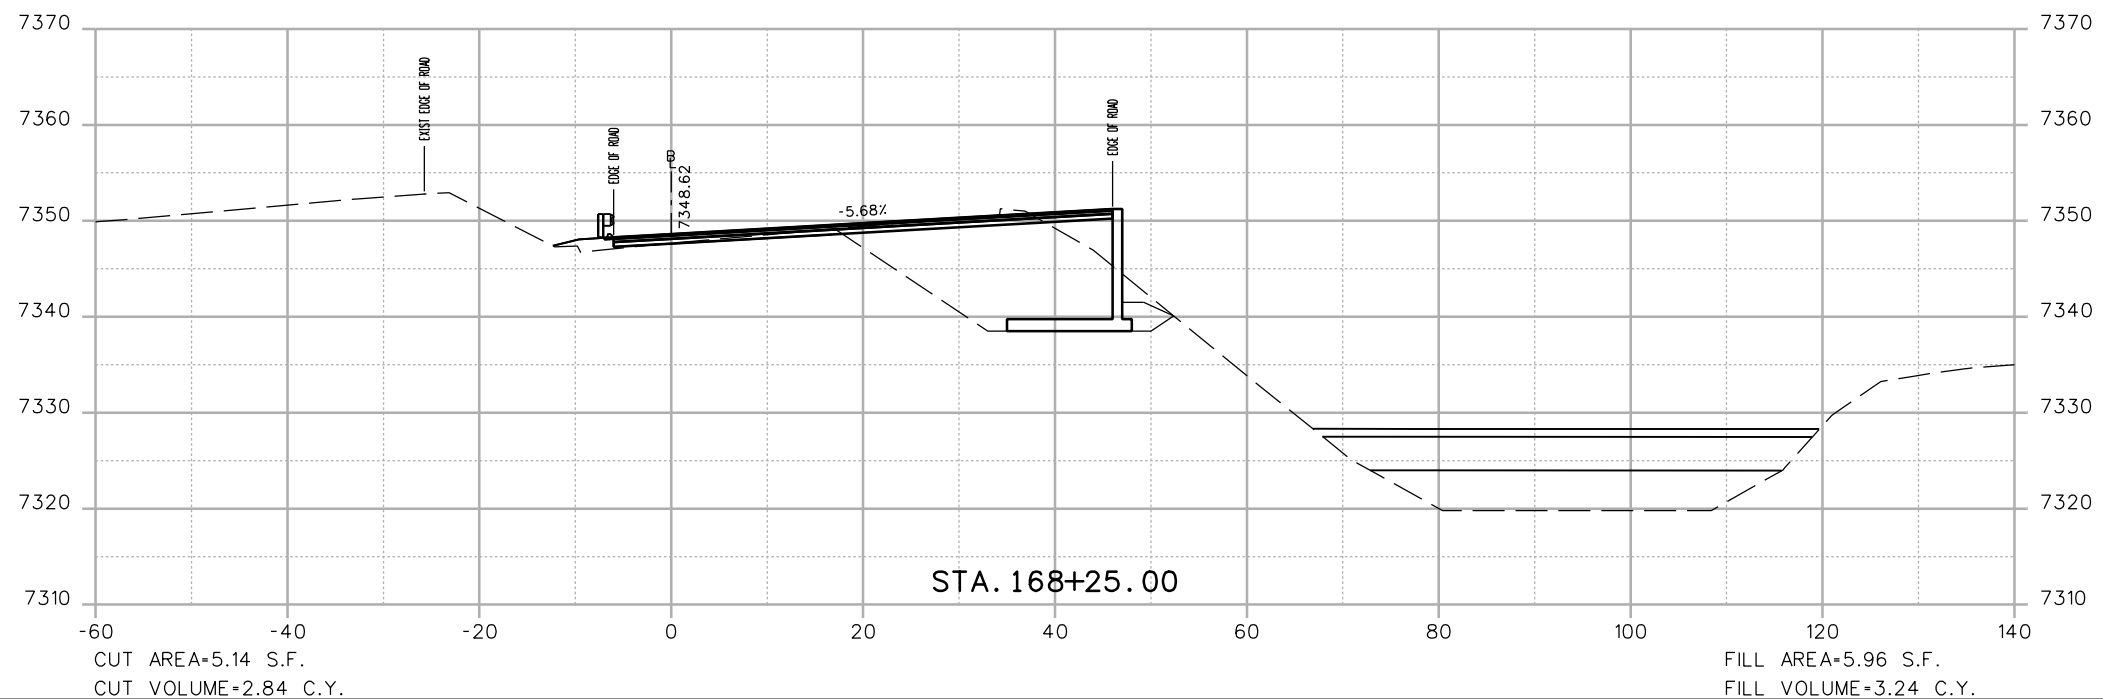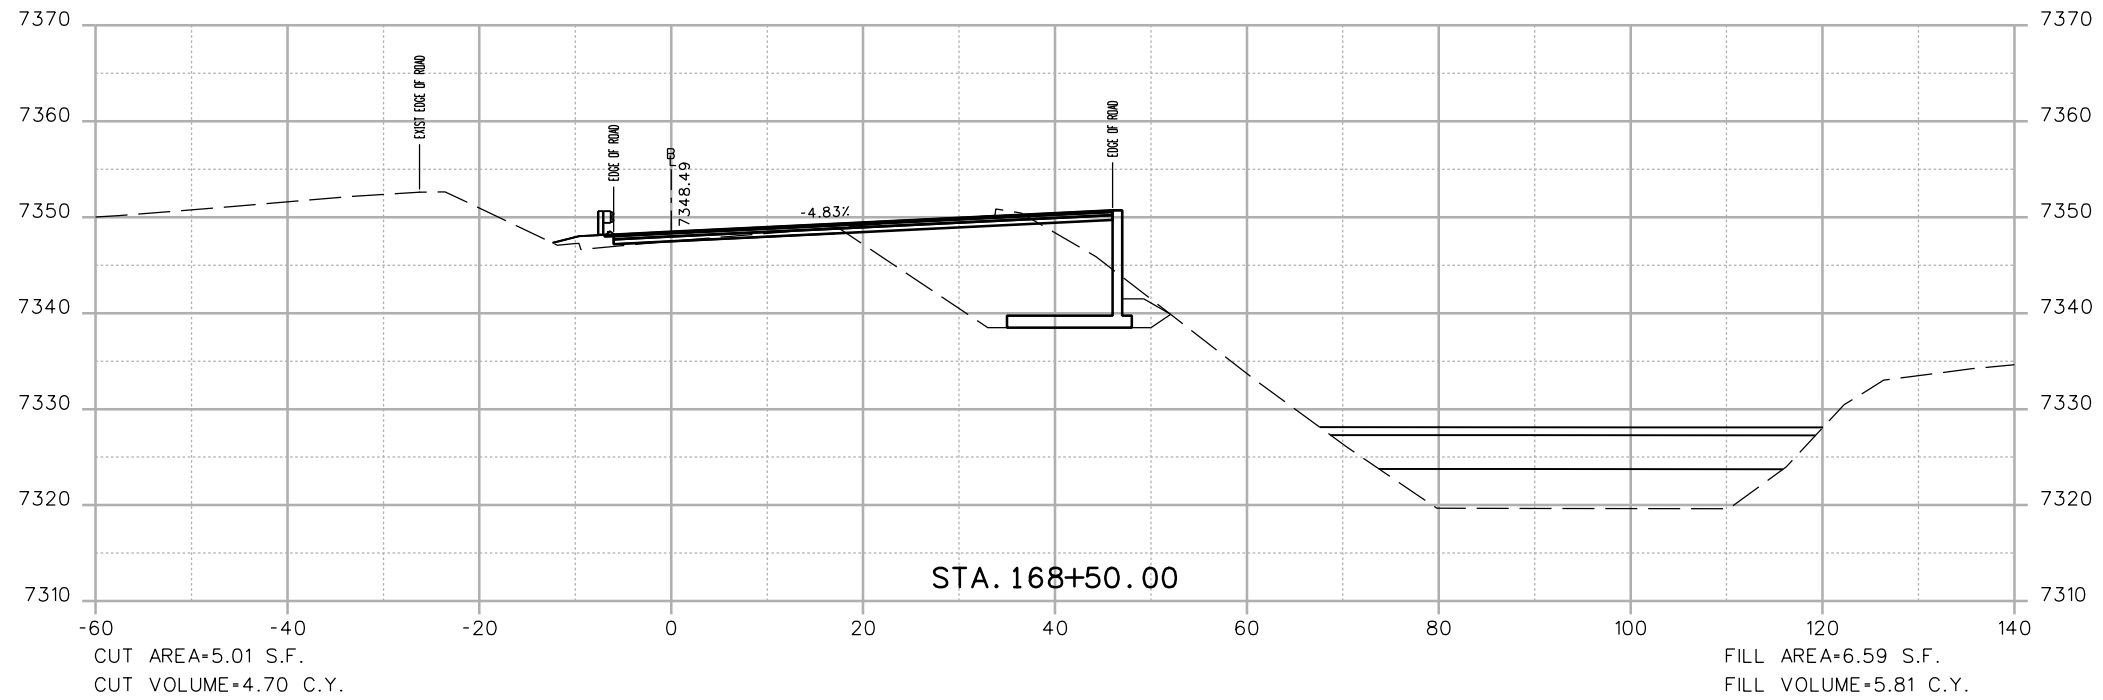

Print Date: 3/7/2013	
File Name: 18832DES_CP2_I-70_EB_X-Sect.dgn	
Horiz. Scale: 1:20      Vert. Scale: As Noted	
Unit Information      Unit Leader Initials	
4601 DTC Boulevard, Suite 700 Denver, CO 80237 Phone: (303) 221-7275 Fax: (303) 221-7276	

Sheet Revisions		
Date:	Comments	Init.

Colorado Department of Transportation

425 A Corporate Circle  
Golden, CO 80401  
Phone: 720-497-6905 FAX: 720-497-6901



Region 1      CRC

<b>As Constructed</b>
No Revisions:
Revised:
Void:

<b>EASTBOUND I-70 CROSS SECTIONS</b>	
Designer: EJM	Structure Numbers
Detailer: EJM	Subset Sheets: -- of --
Sheet Subset: XSECTION	

<b>Project No./Code</b>
IM 0703-391
19036
Sheet Number <b>98</b>

17543 1:39:48 PM c:\pw\_work\pbesjp1\common\dms41662\18832DES\_CP2\_I-70\_EB\_X-Sect.dgn

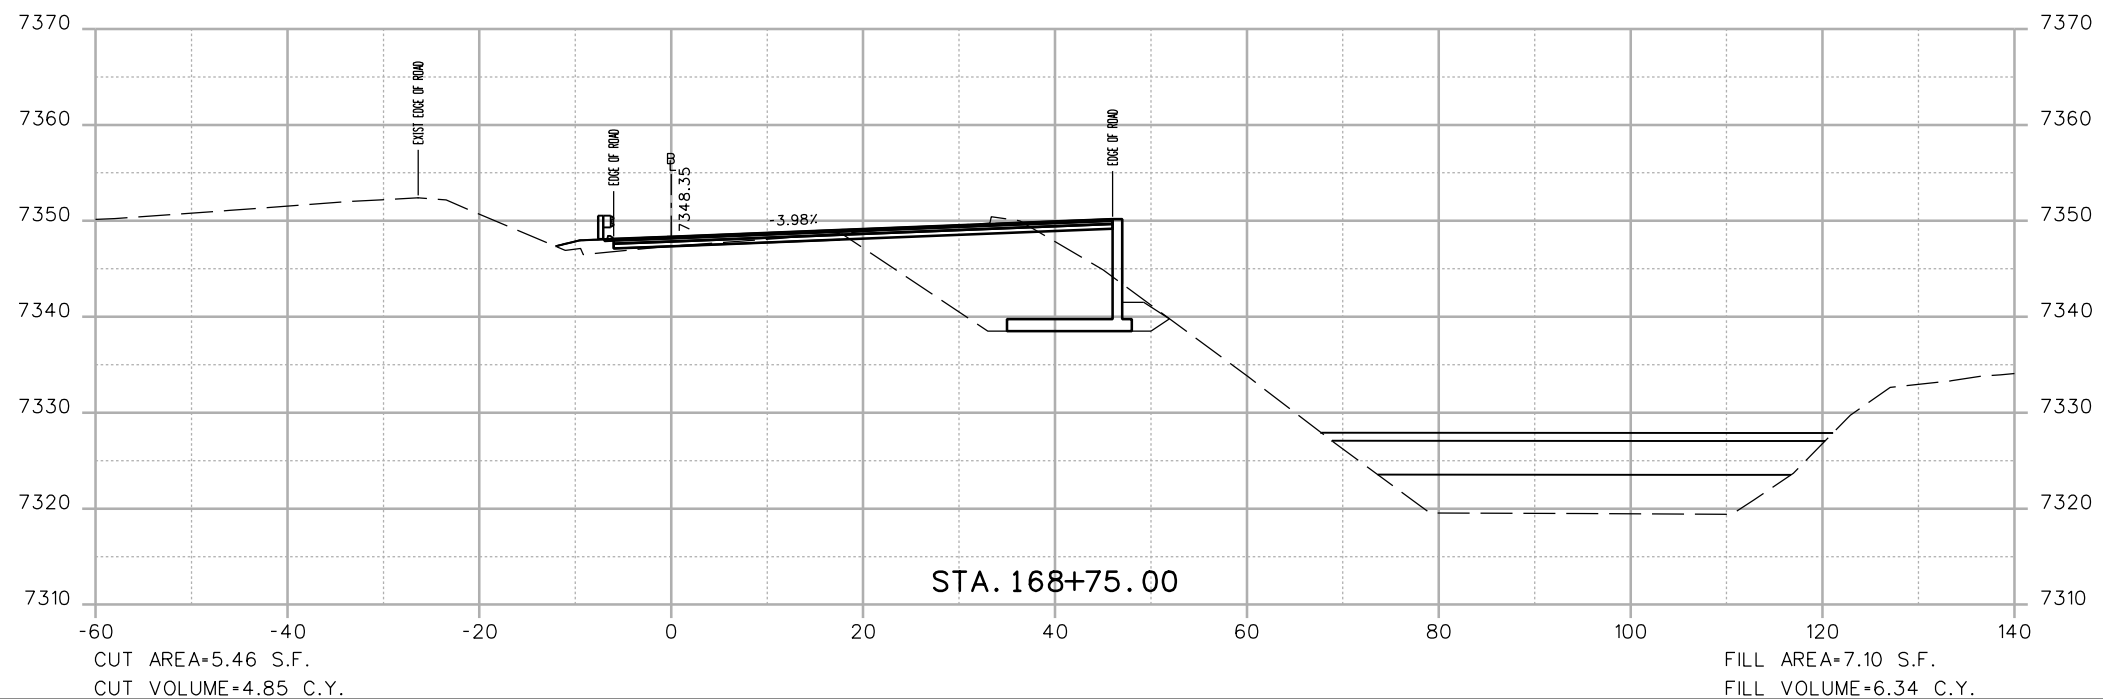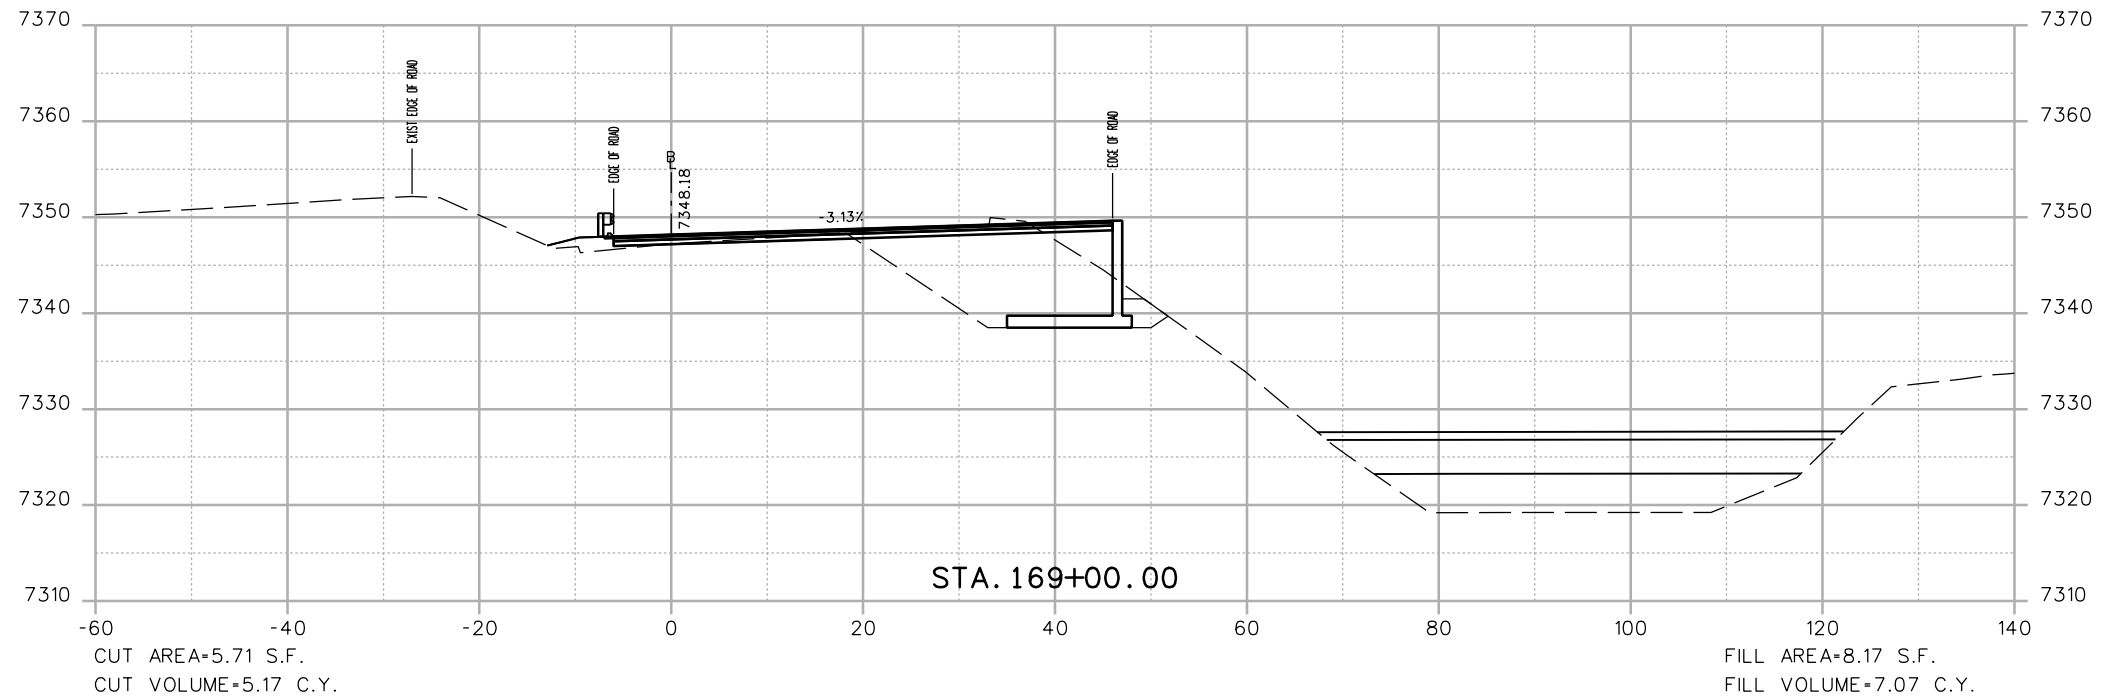

Print Date: 3/7/2013


File Name: 18832DES\_CP2\_I-70\_EB\_X-Sect.dgn

Horiz. Scale: 1:20 Vert. Scale: As Noted

Unit Information Unit Leader Initials



4601 DTC Boulevard, Suite 700  
Denver, CO 80237  
Phone: (303) 221-7275 Fax: (303) 221-7276

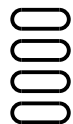

Sheet Revisions

Date:	Comments	Init.

Colorado Department of Transportation



425 A Corporate Circle  
Golden, CO 80401  
Phone: 720-497-6905 FAX: 720-497-6901

Region 1

CRC

As Constructed

No Revisions:

Revised:

Void:

EASTBOUND I-70  
CROSS SECTIONS

Designer: EJM

Detailer: EJM

Sheet Subset: XSECTION

Structure

Numbers

Subset Sheets: -- of --



Project No./Code

IM 0703-391

19036

Sheet Number 99

17543 1:39:50 PM c:\pw\_work\pbesjpw1\common\dms41662\18832DES\_CP2\_I-70\_EB\_X-Sect.dgn

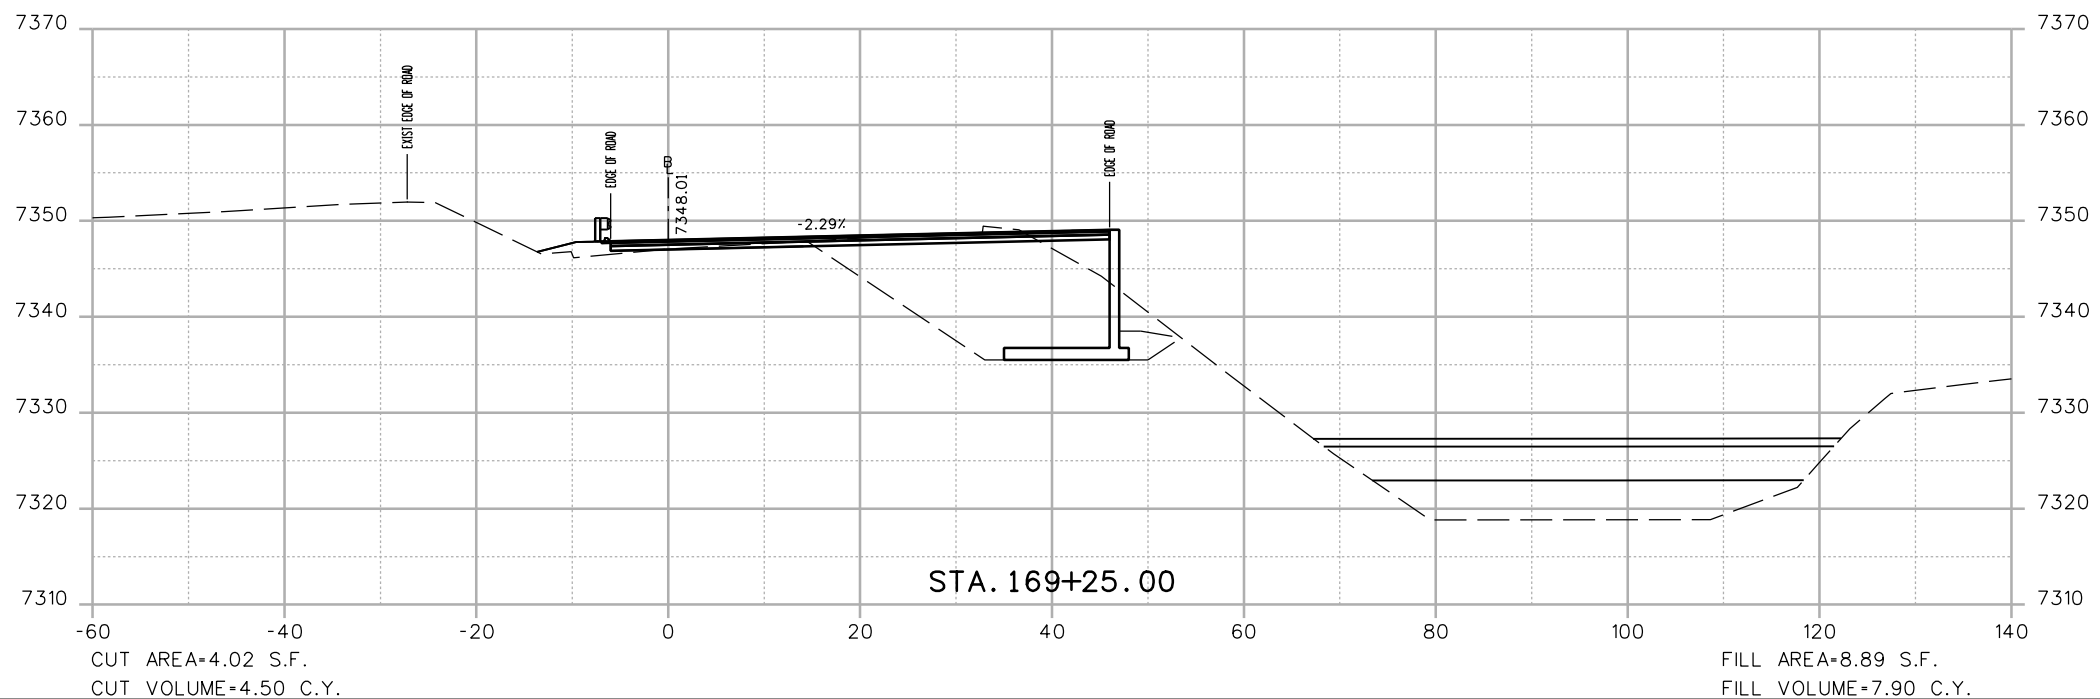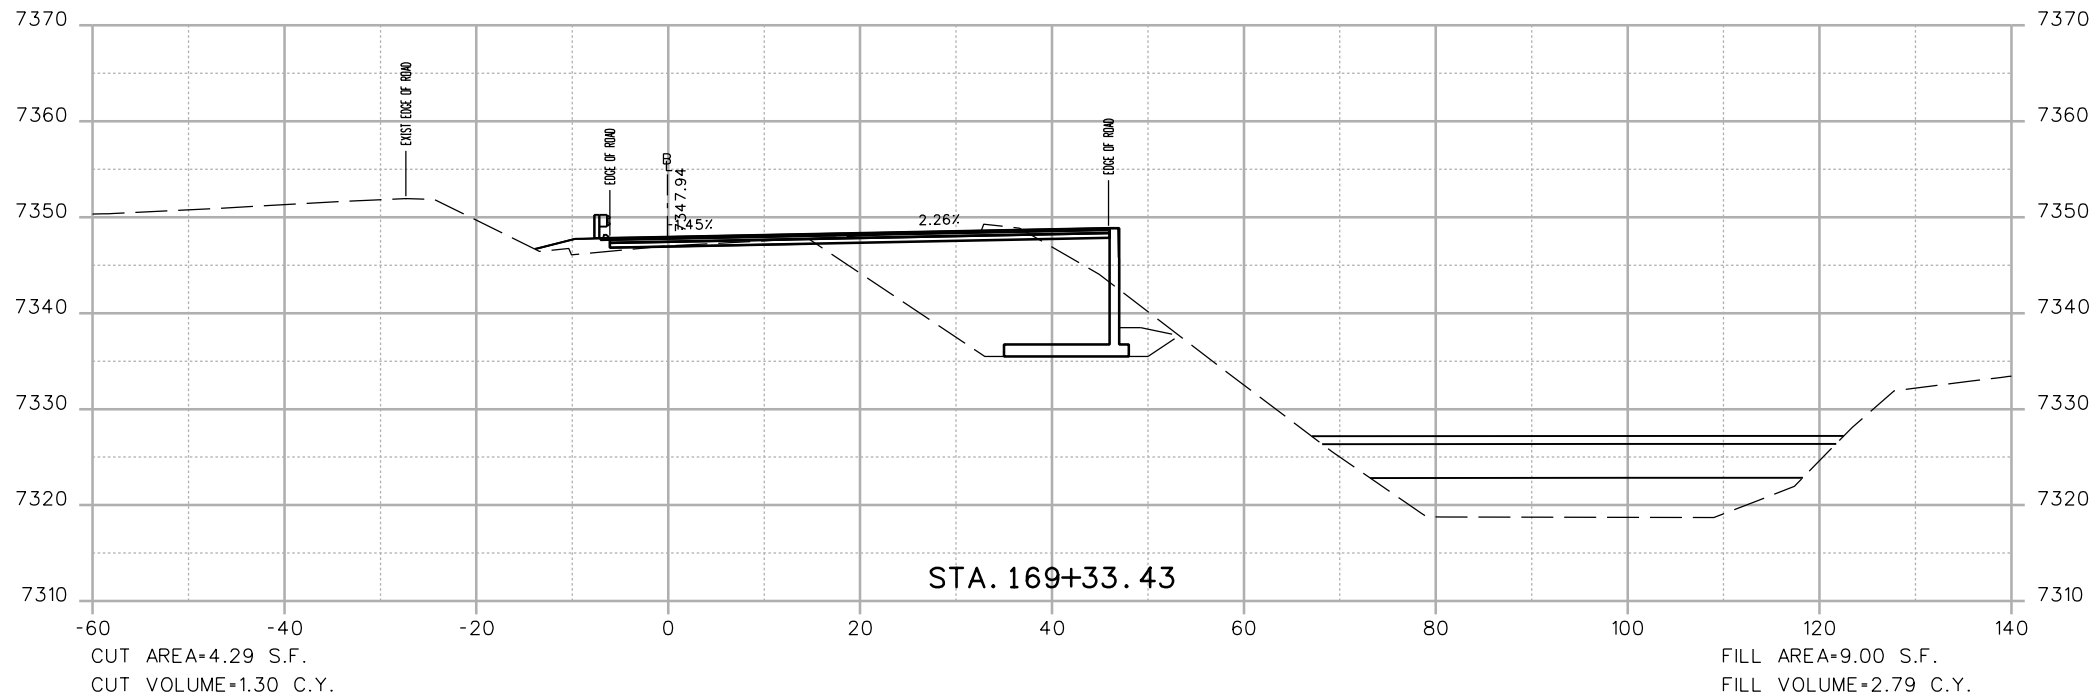

Print Date: 3/7/2013	
File Name: 18832DES_CP2_I-70_EB_X-Sect.dgn	
Horiz. Scale: 1:20      Vert. Scale: As Noted	
Unit Information      Unit Leader Initials	
4601 DTC Boulevard, Suite 700 Denver, CO 80237 Phone: (303) 221-7275 Fax: (303) 221-7276	

Sheet Revisions		
Date:	Comments	Init.

Colorado Department of Transportation

425 A Corporate Circle  
Golden, CO 80401  
Phone: 720-497-6905 FAX: 720-497-6901

Region 1      CRC



As Constructed
No Revisions:
Revised:
Void:

EASTBOUND I-70 CROSS SECTIONS			
Designer:	EJM	Structure Numbers	
Detailer:	EJM	Subset Sheets:	-- of --
Sheet Subset:	XSECTION		

Project No./Code
IM 0703-391
19036
Sheet Number 100



17543 1:39:52 PM c:\pw\_work\pbes\p1\common\dms41662\18832DES\_CP2\_I-70\_EB\_X-Sect.dgn

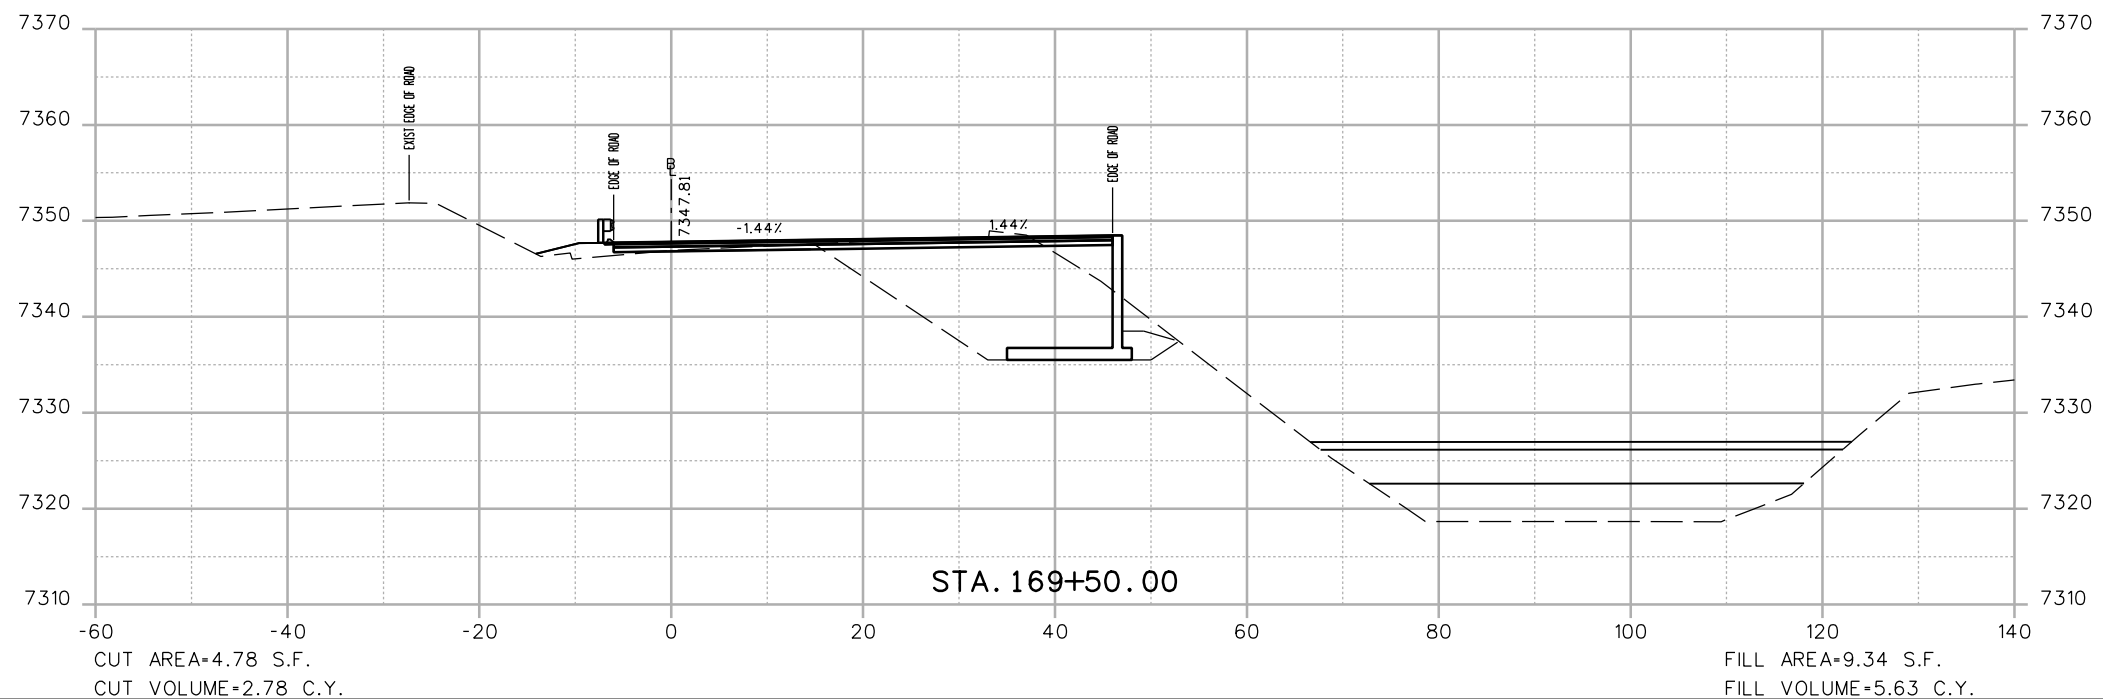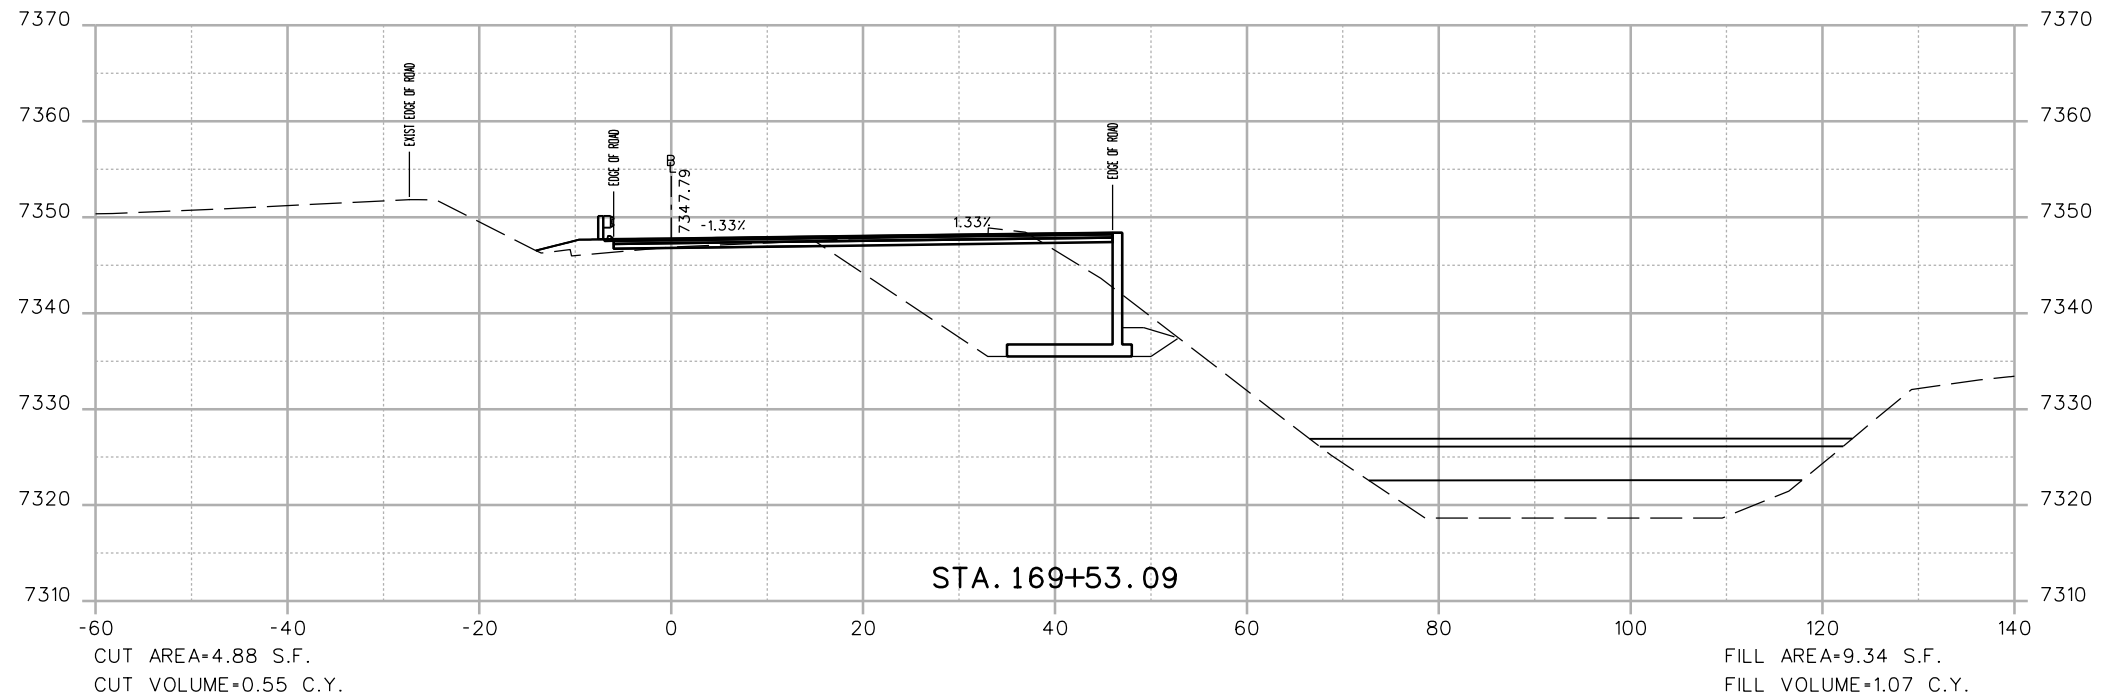

Print Date: 3/7/2013

File Name: 18832DES\_CP2\_I-70\_EB\_X-Sect.dgn  
 Horiz. Scale: 1:20 Vert. Scale: As Noted

Unit Information Unit Leader Initials



4601 DTC Boulevard, Suite 700  
 Denver, CO 80237  
 Phone: (303) 221-7275 Fax: (303) 221-7276



Sheet Revisions

Date:	Comments	Init.

Colorado Department of Transportation



425 A Corporate Circle  
 Golden, CO 80401  
 Phone: 720-497-6905 FAX: 720-497-6901

Region 1

CRC

As Constructed

No Revisions:

Revised:

Void:

EASTBOUND I-70  
 CROSS SECTIONS

Designer: EJM  
 Detailer: EJM  
 Sheet Subset: XSECTION

Structure Numbers

Subset Sheets: -- of --



Project No./Code

IM 0703-391

19036

Sheet Number 101

17543 1:39:54 PM c:\pw\_work\pwsipw\common\dms41662\18832DES\_CP2\_I-70\_EB\_X-Sect.dgn

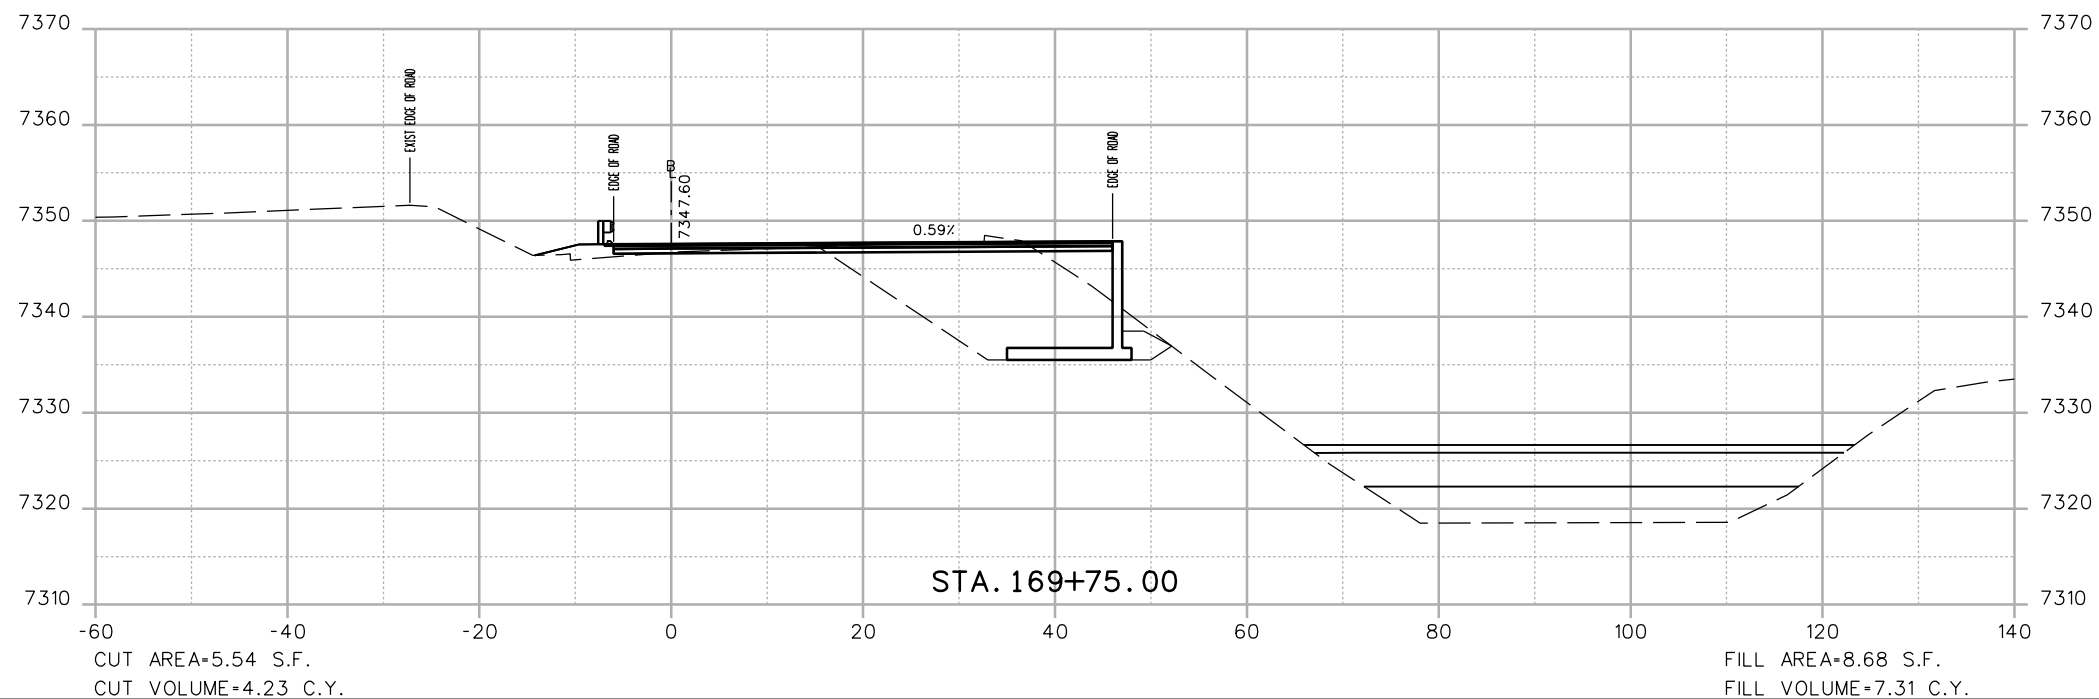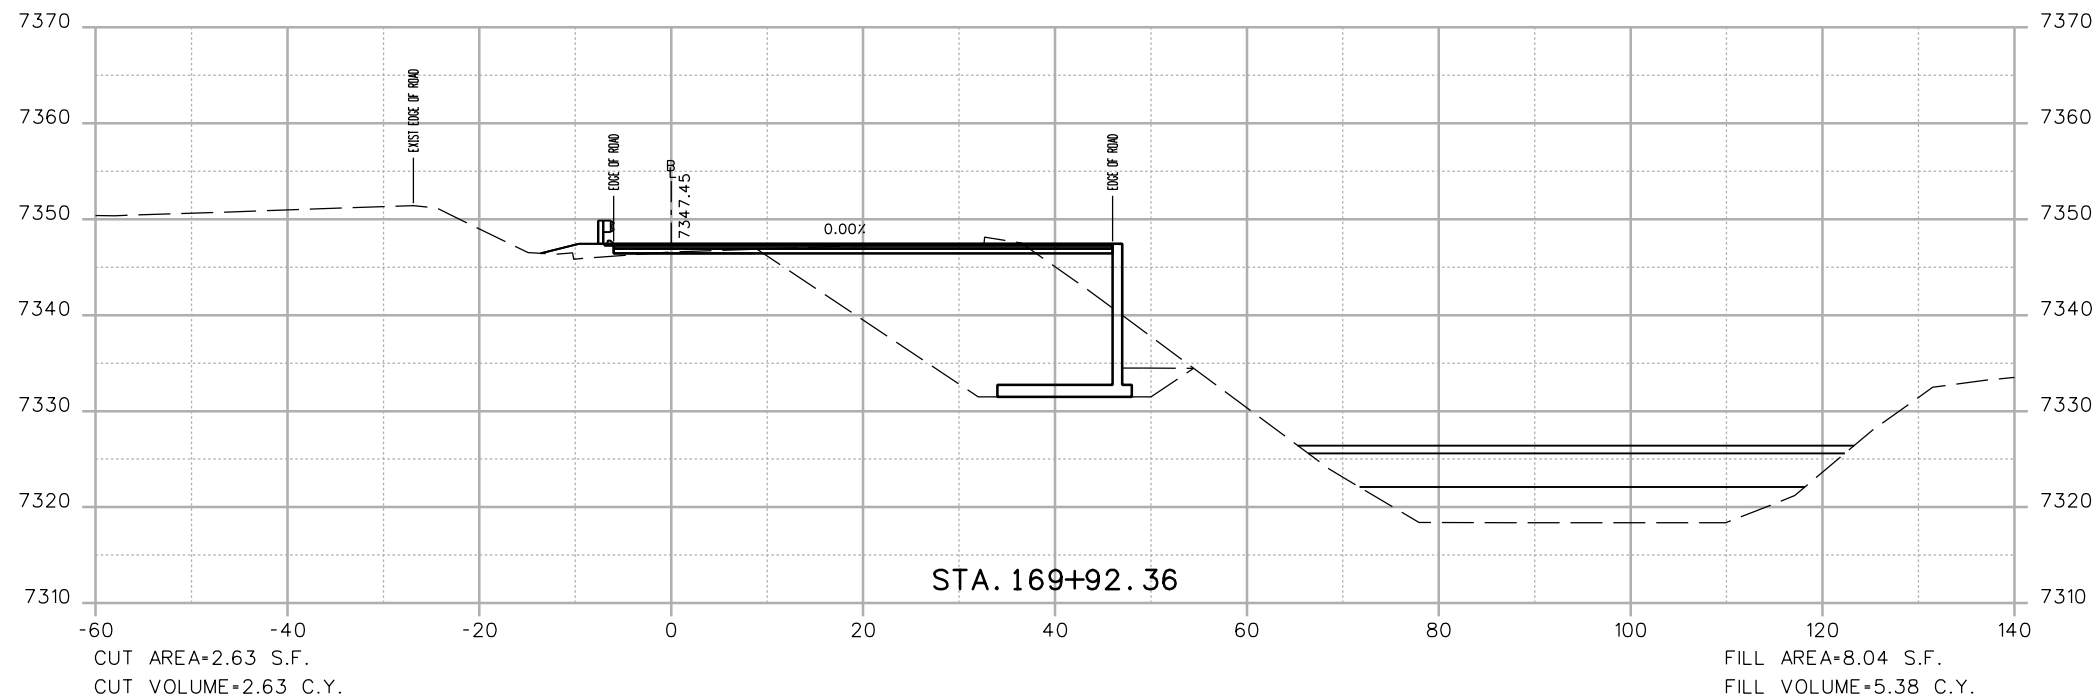

Print Date: 3/7/2013

File Name: 18832DES\_CP2\_I-70\_EB\_X-Sect.dgn

Horiz. Scale: 1:20 Vert. Scale: As Noted

Unit Information Unit Leader Initials



4601 DTC Boulevard, Suite 700  
Denver, CO 80237  
Phone: (303) 221-7275 Fax: (303) 221-7276



Sheet Revisions

Date:	Comments	Init.

Colorado Department of Transportation



425 A Corporate Circle  
Golden, CO 80401  
Phone: 720-497-6905 FAX: 720-497-6901

Region 1

CRC

As Constructed

No Revisions:

Revised:

Void:

EASTBOUND I-70  
CROSS SECTIONS

Designer: EJM

Detailer: EJM

Sheet Subset: XSECTION

Structure Numbers

Subset Sheets: -- of --



Project No./Code

IM 0703-391

19036

Sheet Number 102

17543 1:39:57 PM c:\pw\_work\pbesjp1\common\dms41662\18832DES\_CP2\_I-70\_EB\_X-Sect.dgn

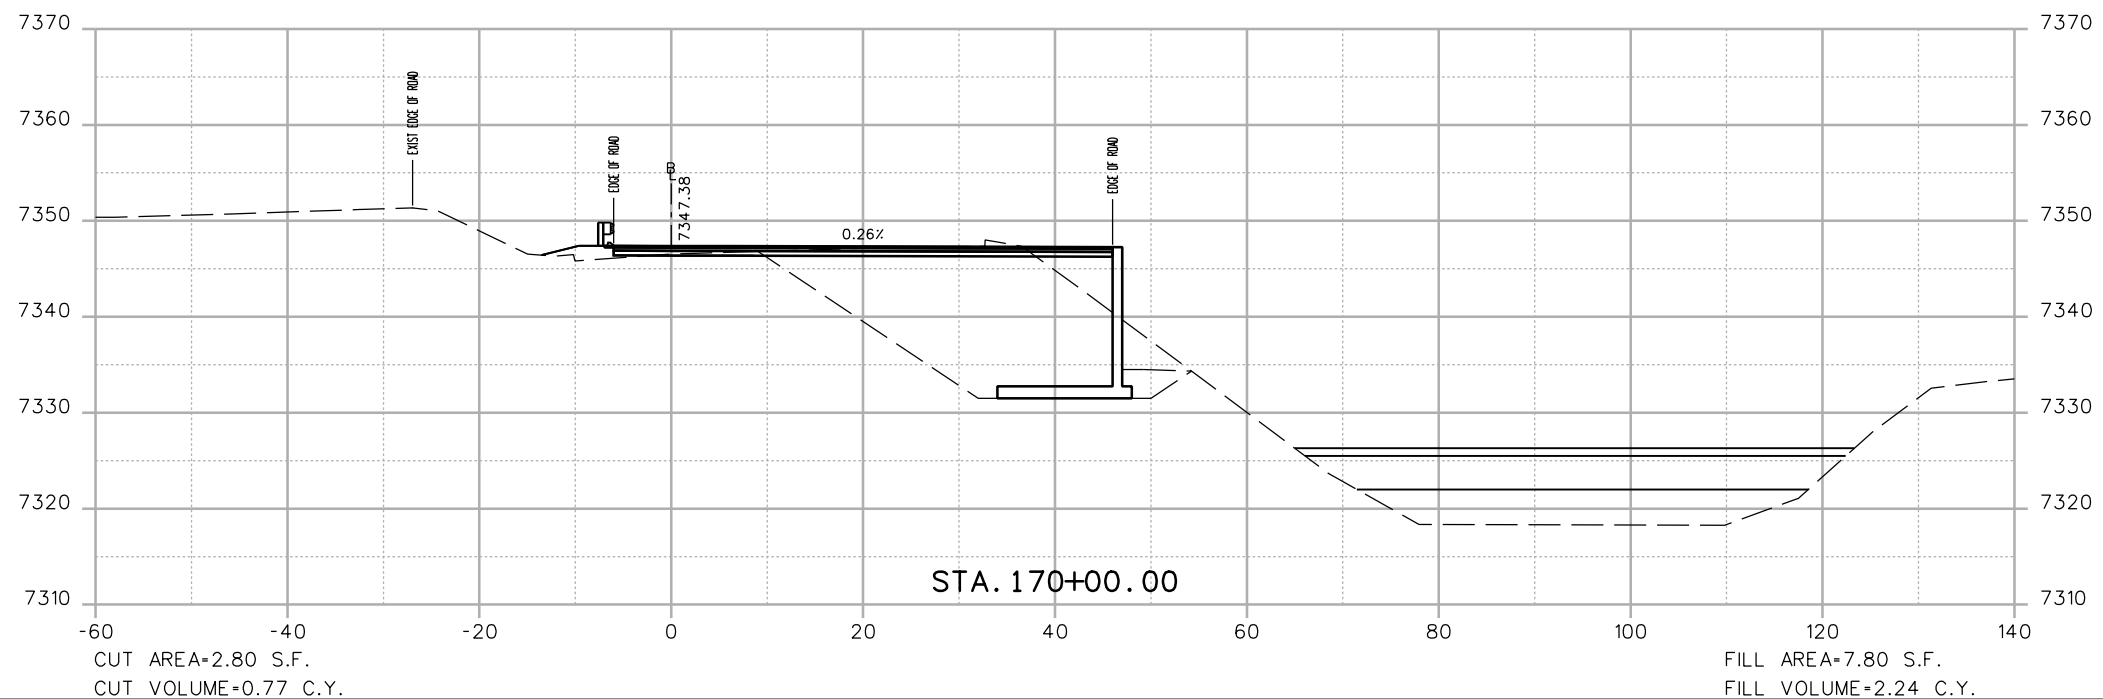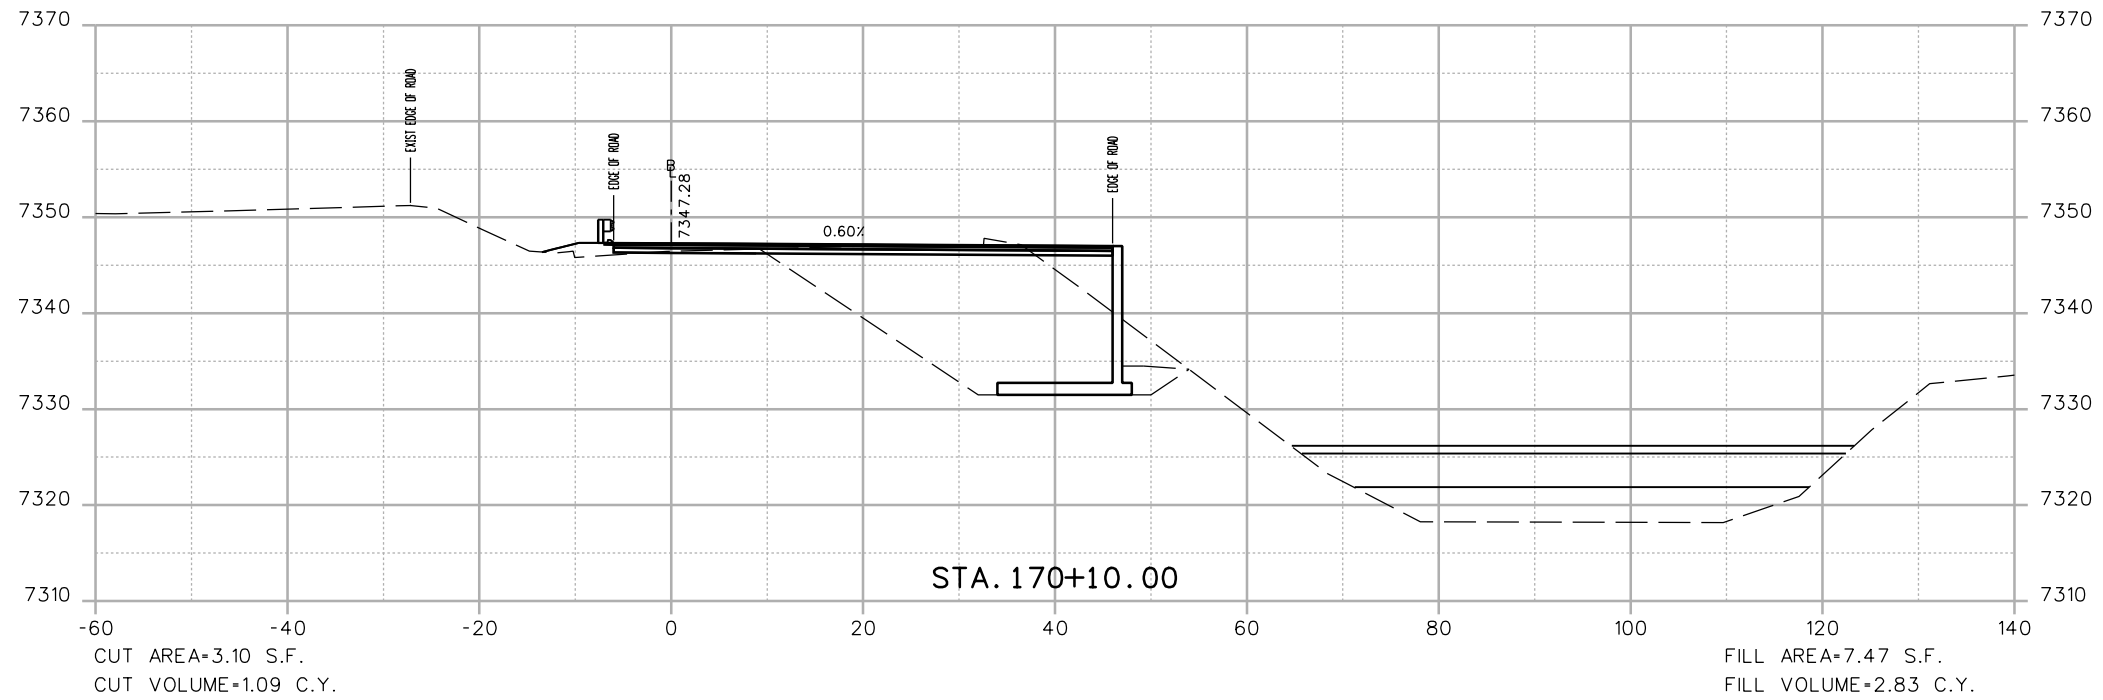

Print Date: 3/7/2013	
File Name: 18832DES_CP2_I-70_EB_X-Sect.dgn	
Horiz. Scale: 1:20	Vert. Scale: As Noted
Unit Information	Unit Leader Initials
<b>ATKINS</b>	4601 DTC Boulevard, Suite 700 Denver, CO 80237 Phone: (303) 221-7275 Fax: (303) 221-7276

Sheet Revisions		
Date:	Comments	Init.



Colorado Department of Transportation  
  
 425 A Corporate Circle  
 Golden, CO 80401  
 Phone: 720-497-6905 FAX: 720-497-6901  
 Region 1 CRC

<b>As Constructed</b>
No Revisions:
Revised:
Void:

<b>EASTBOUND I-70 CROSS SECTIONS</b>			
Designer:	EJM	Structure Numbers	
Detailer:	EJM	Subset Sheets:	-- of --
Sheet Subset:	XSECTION		

<b>Project No./Code</b>
IM 0703-391
19036
Sheet Number 103

17543 1:39:59 PM c:\pwwork\pbs\pwwork\18832DES\_CP2\_I-70\_EB\_X-Sect.dgn

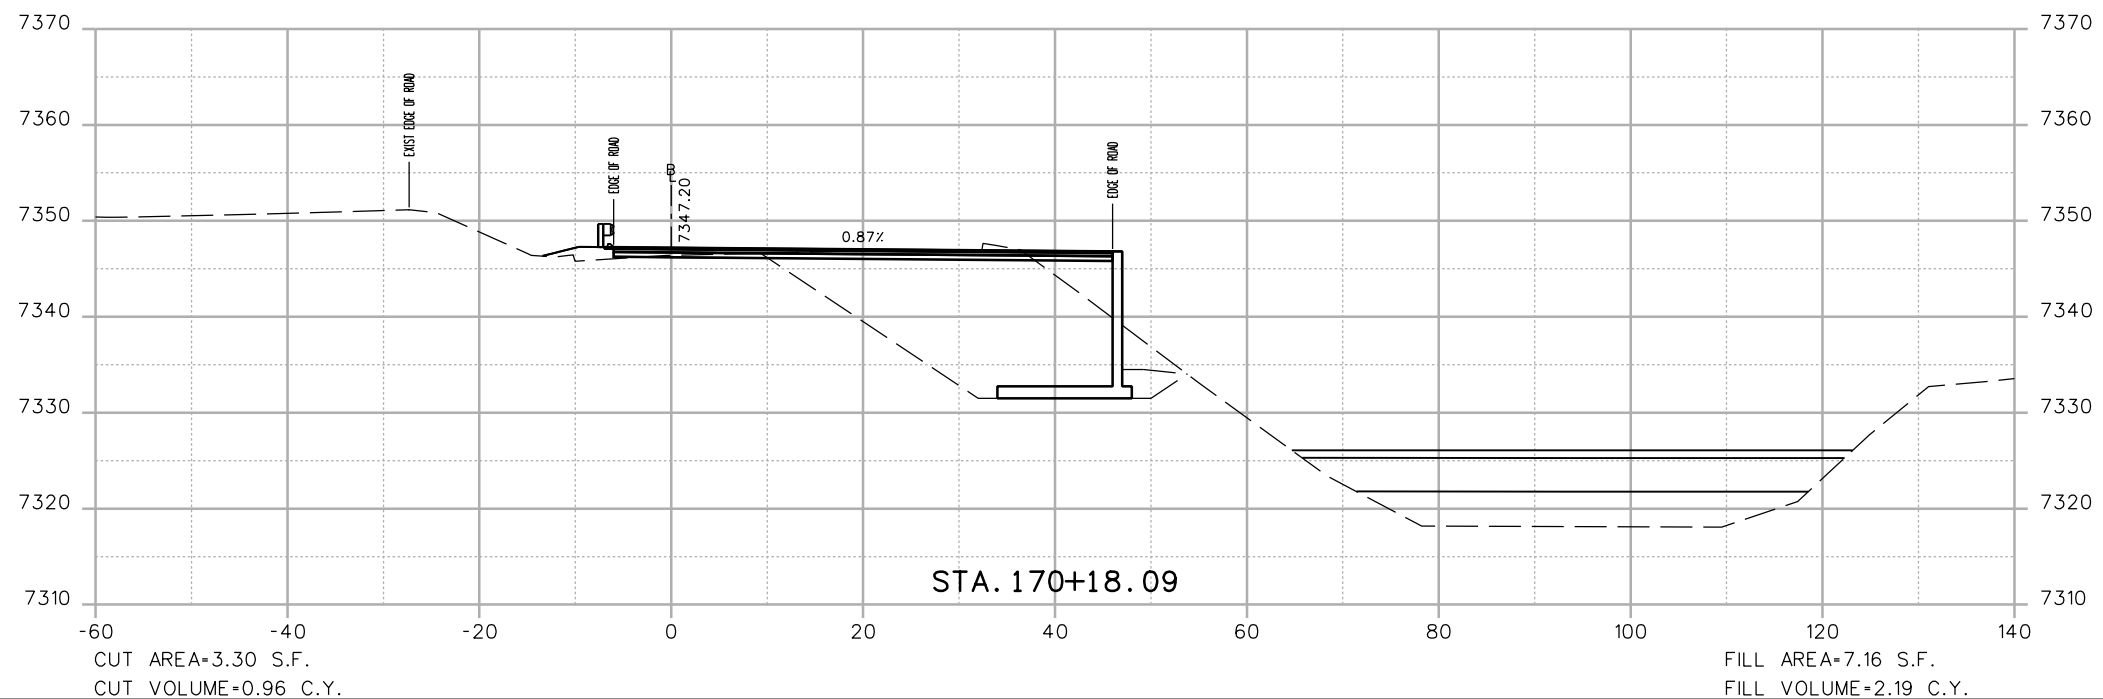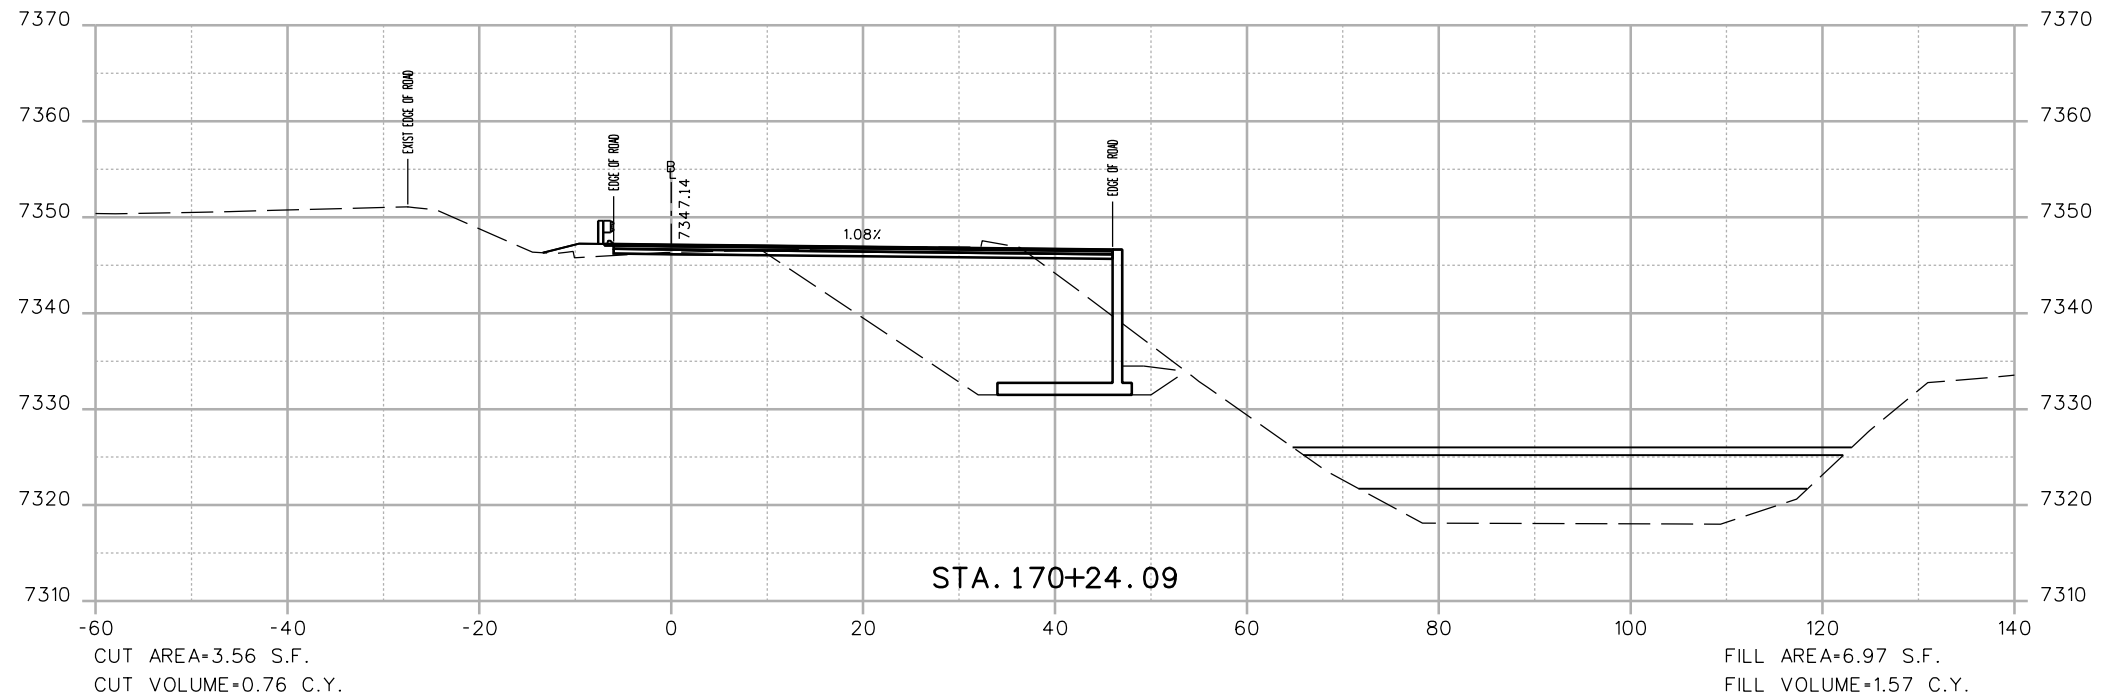

Print Date: 3/7/2013	
File Name: 18832DES_CP2_I-70_EB_X-Sect.dgn	
Horiz. Scale: 1:20	Vert. Scale: As Noted
Unit Information	Unit Leader Initials
<b>ATKINS</b>	4601 DTC Boulevard, Suite 700 Denver, CO 80237 Phone: (303) 221-7275 Fax: (303) 221-7276

Sheet Revisions		
Date:	Comments	Init.

Colorado Department of Transportation



425 A Corporate Circle  
Golden, CO 80401  
Phone: 720-497-6905 FAX: 720-497-6901



Region 1 CRC

<b>As Constructed</b>
No Revisions:
Revised:
Void:

EASTBOUND I-70 CROSS SECTIONS			
Designer:	EJM	Structure Numbers	
Detailer:	EJM	Subset Sheets:	-- of --
Sheet Subset:	XSECTION		

<b>Project No./Code</b>
IM 0703-391
19036
Sheet Number 104

17543 1:40:01 PM c:\pw\_work\pjs\pw\common\dms41662\18832DES\_CP2\_I-70\_EB\_X-Sect.dgn

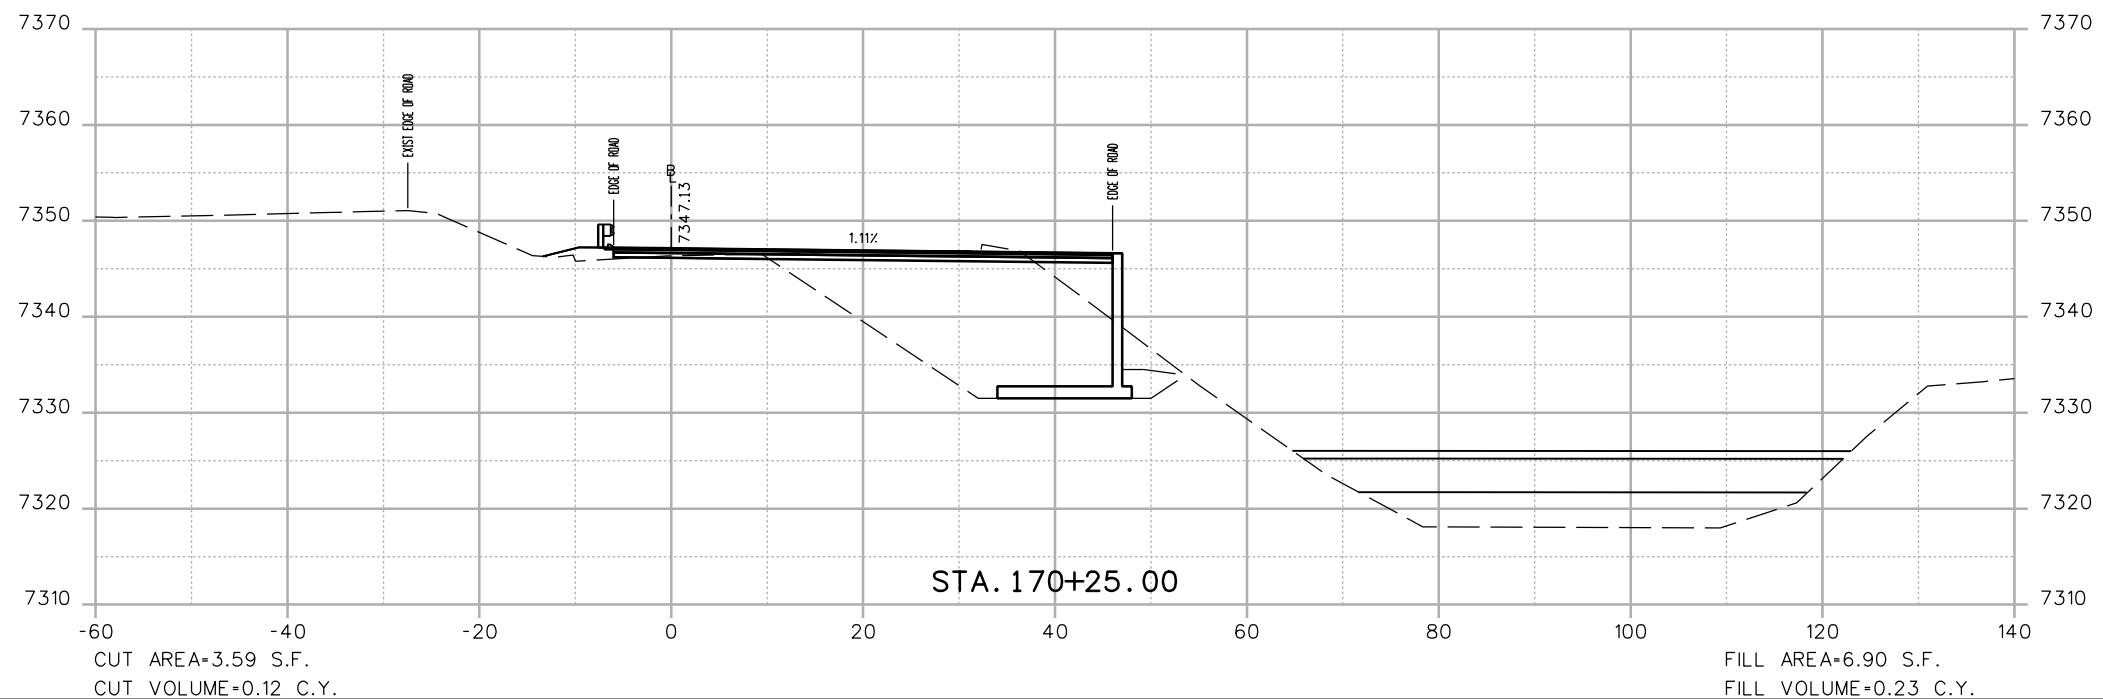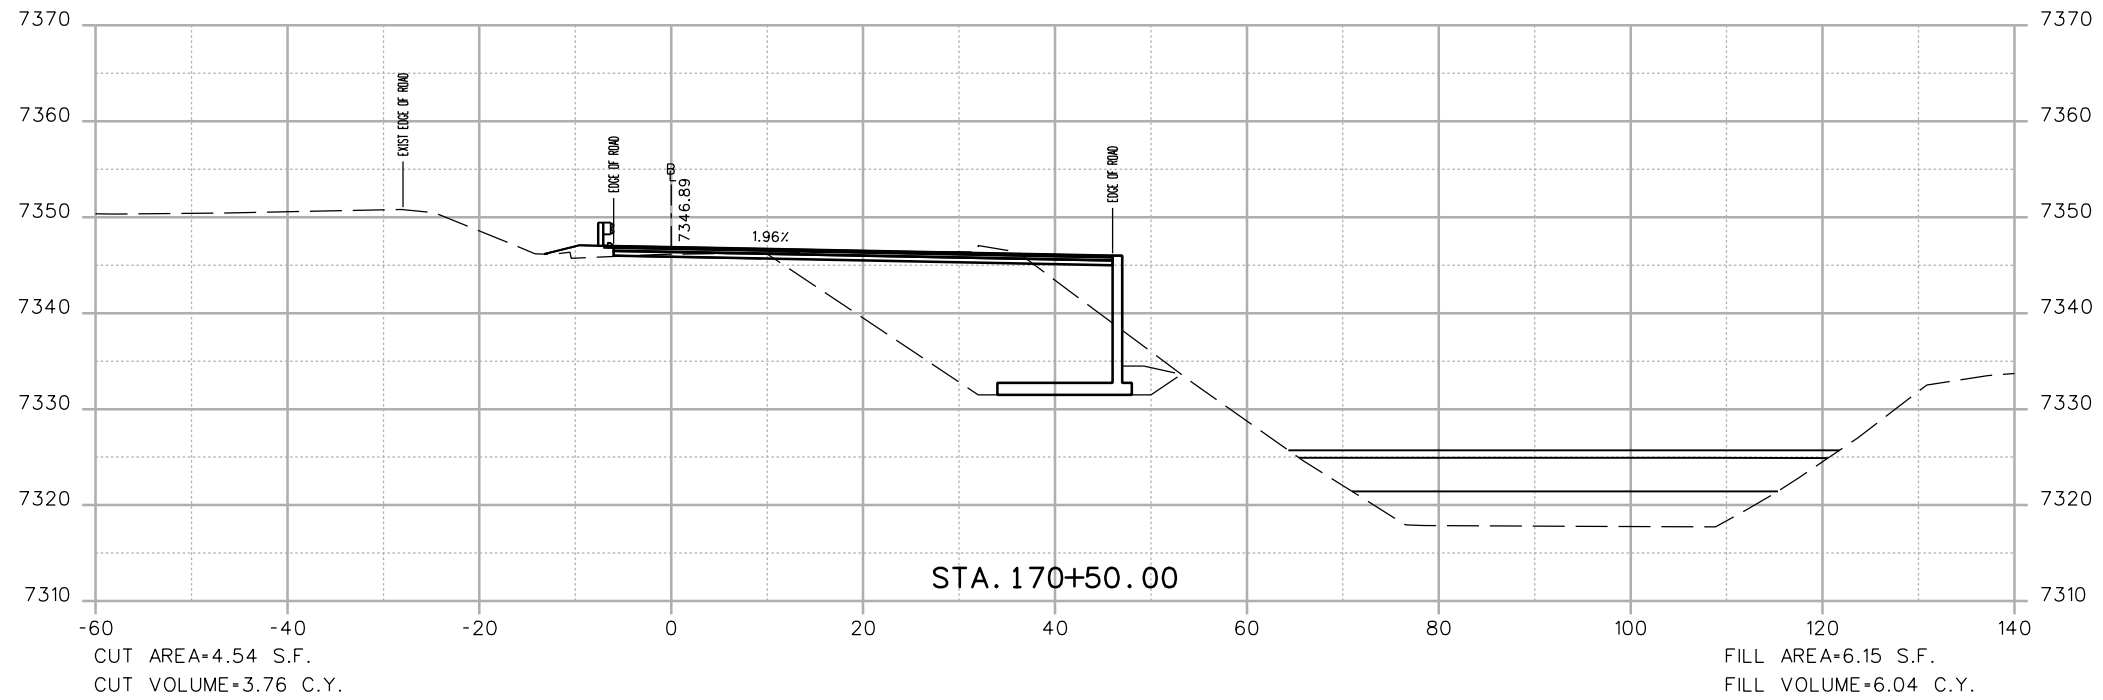

Print Date: 3/7/2013

File Name: 18832DES\_CP2\_I-70\_EB\_X-Sect.dgn

Horiz. Scale: 1:20 Vert. Scale: As Noted

Unit Information Unit Leader Initials

**ATKINS**

4601 DTC Boulevard, Suite 700  
Denver, CO 80237  
Phone: (303) 221-7275 Fax: (303) 221-7276

0000

**Sheet Revisions**

Date:	Comments	Init.

Colorado Department of Transportation



425 A Corporate Circle  
Golden, CO 80401  
Phone: 720-497-6905 FAX: 720-497-6901

Region 1

CRC

**As Constructed**

No Revisions:

Revised:

Void:

**EASTBOUND I-70  
CROSS SECTIONS**

Designer: EJM  
Detailer: EJM  
Sheet Subset: XSECTION

Structure Numbers  
Subset Sheets: -- of --



**Project No./Code**

IM 0703-391

19036

Sheet Number 105

17543 11:40:03 PM c:\pw\_work\pws\pwl\common\dms41662\18832DES\_CP2\_I-70\_EB\_X-Sect.dgn

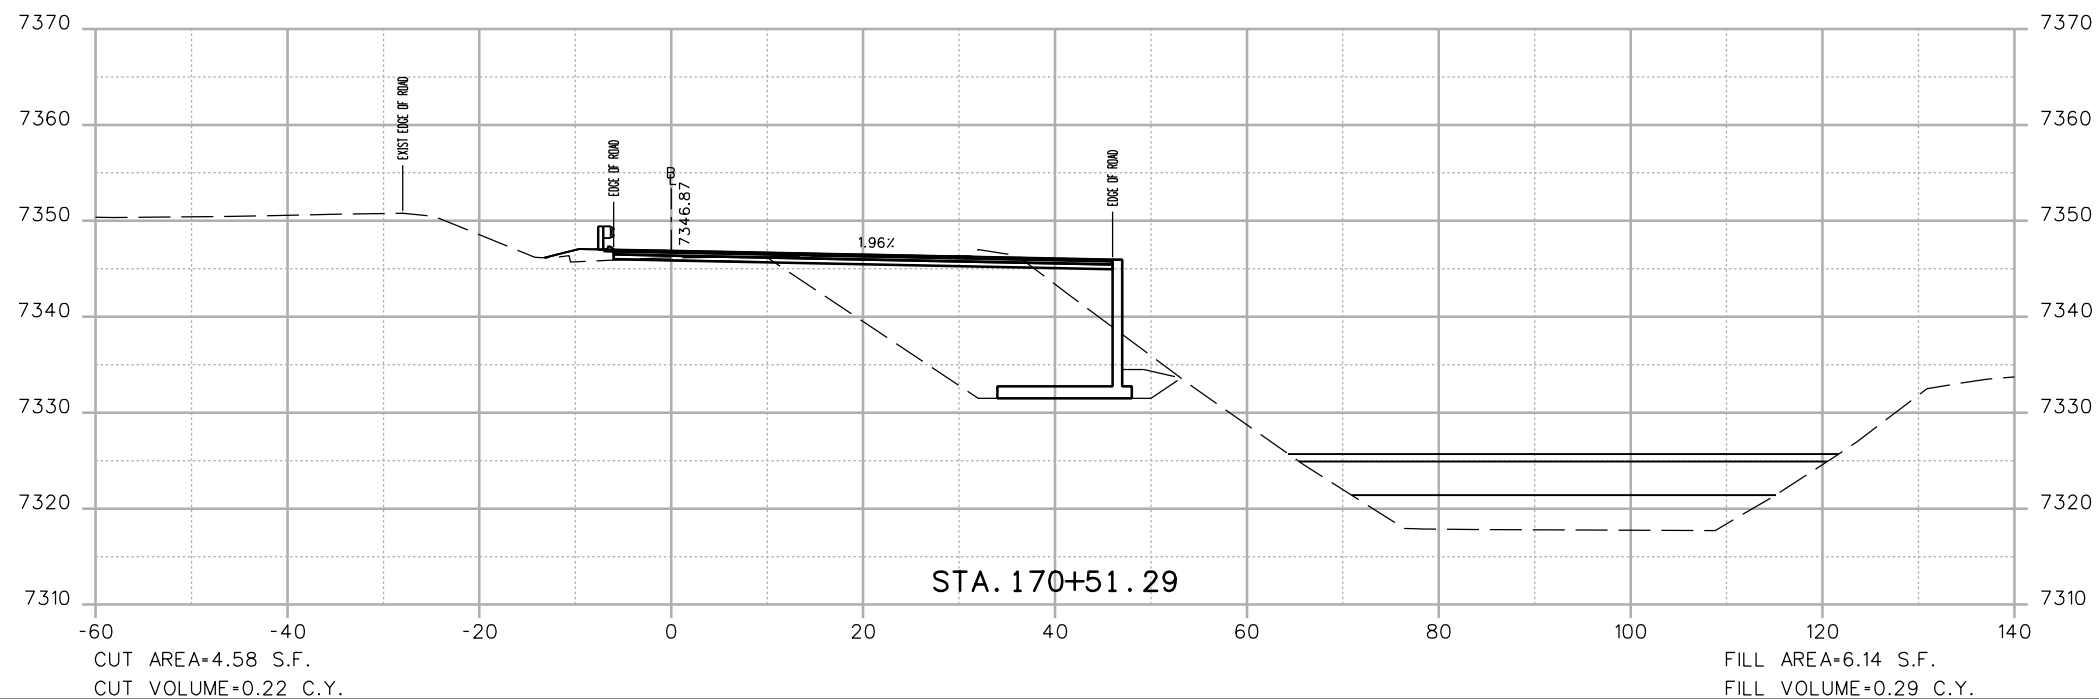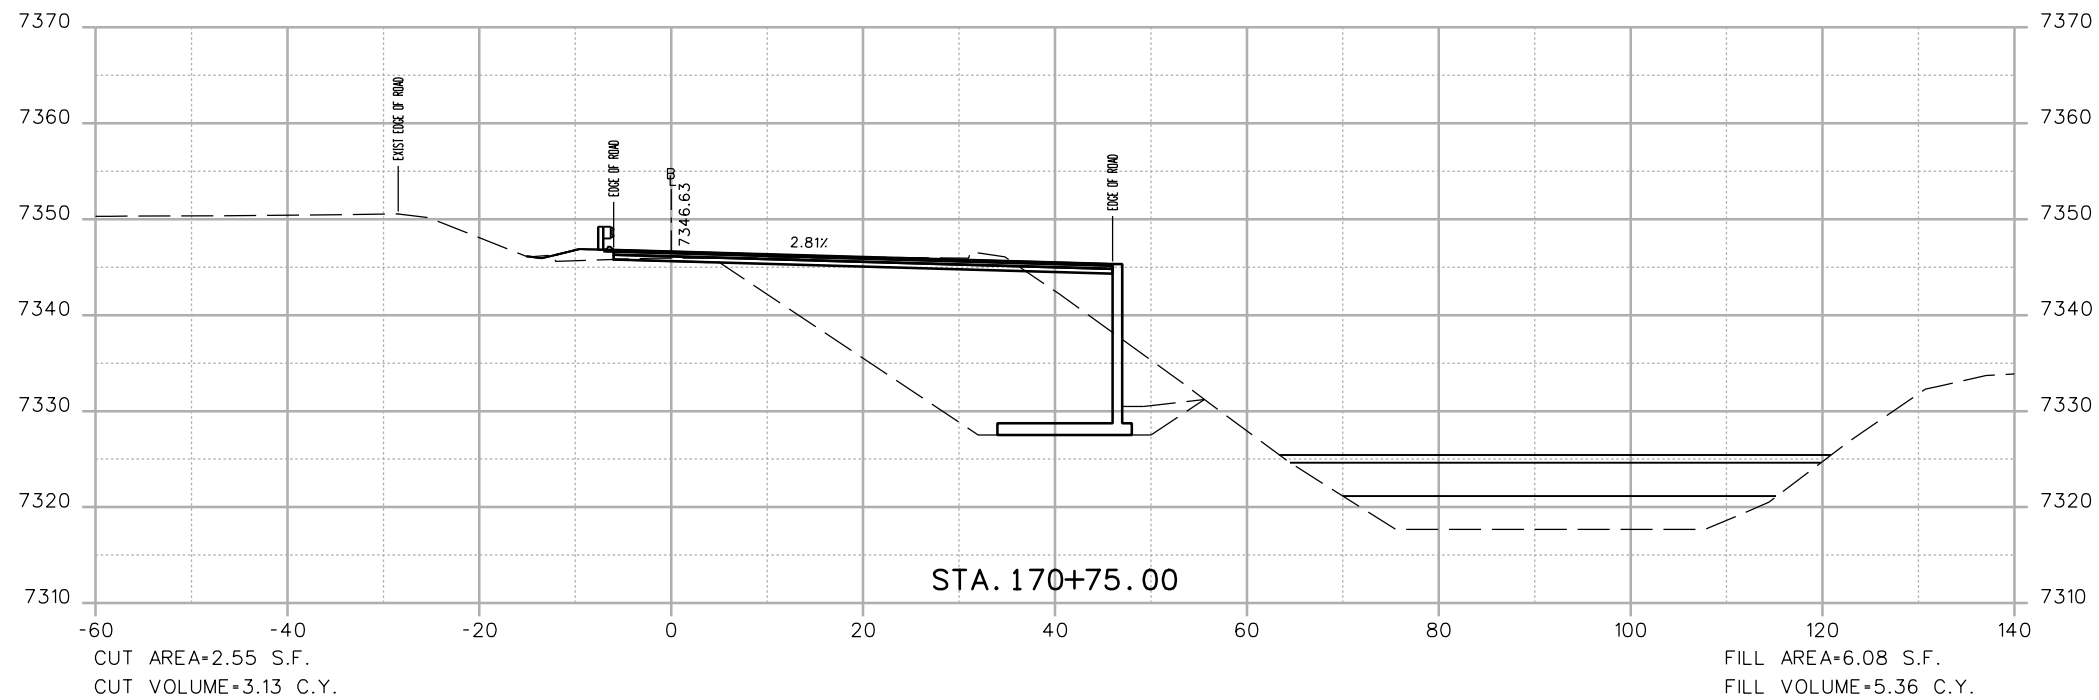

Print Date: 3/7/2013

File Name: 18832DES\_CP2\_I-70\_EB\_X-Sect.dgn

Horiz. Scale: 1:20 Vert. Scale: As Noted

Unit Information Unit Leader Initials

**ATKINS**

4601 DTC Boulevard, Suite 700  
Denver, CO 80237  
Phone: (303) 221-7275 Fax: (303) 221-7276

0000

**Sheet Revisions**

Date:	Comments	Init.

Colorado Department of Transportation



425 A Corporate Circle  
Golden, CO 80401  
Phone: 720-497-6905 FAX: 720-497-6901

Region 1

CRC

**As Constructed**

No Revisions:

Revised:

Void:

**EASTBOUND I-70  
CROSS SECTIONS**

Designer: EJM  
Detailer: EJM  
Sheet Subset: XSECTION

Structure  
Numbers

Subset Sheets: -- of --



**Project No./Code**

IM 0703-391

19036

Sheet Number 106

17543 11:40:05 PM c:\pwwork\pwsipw\common\dms41662\18832DES\_CP2\_I-70\_EB\_X-Sect.dgn

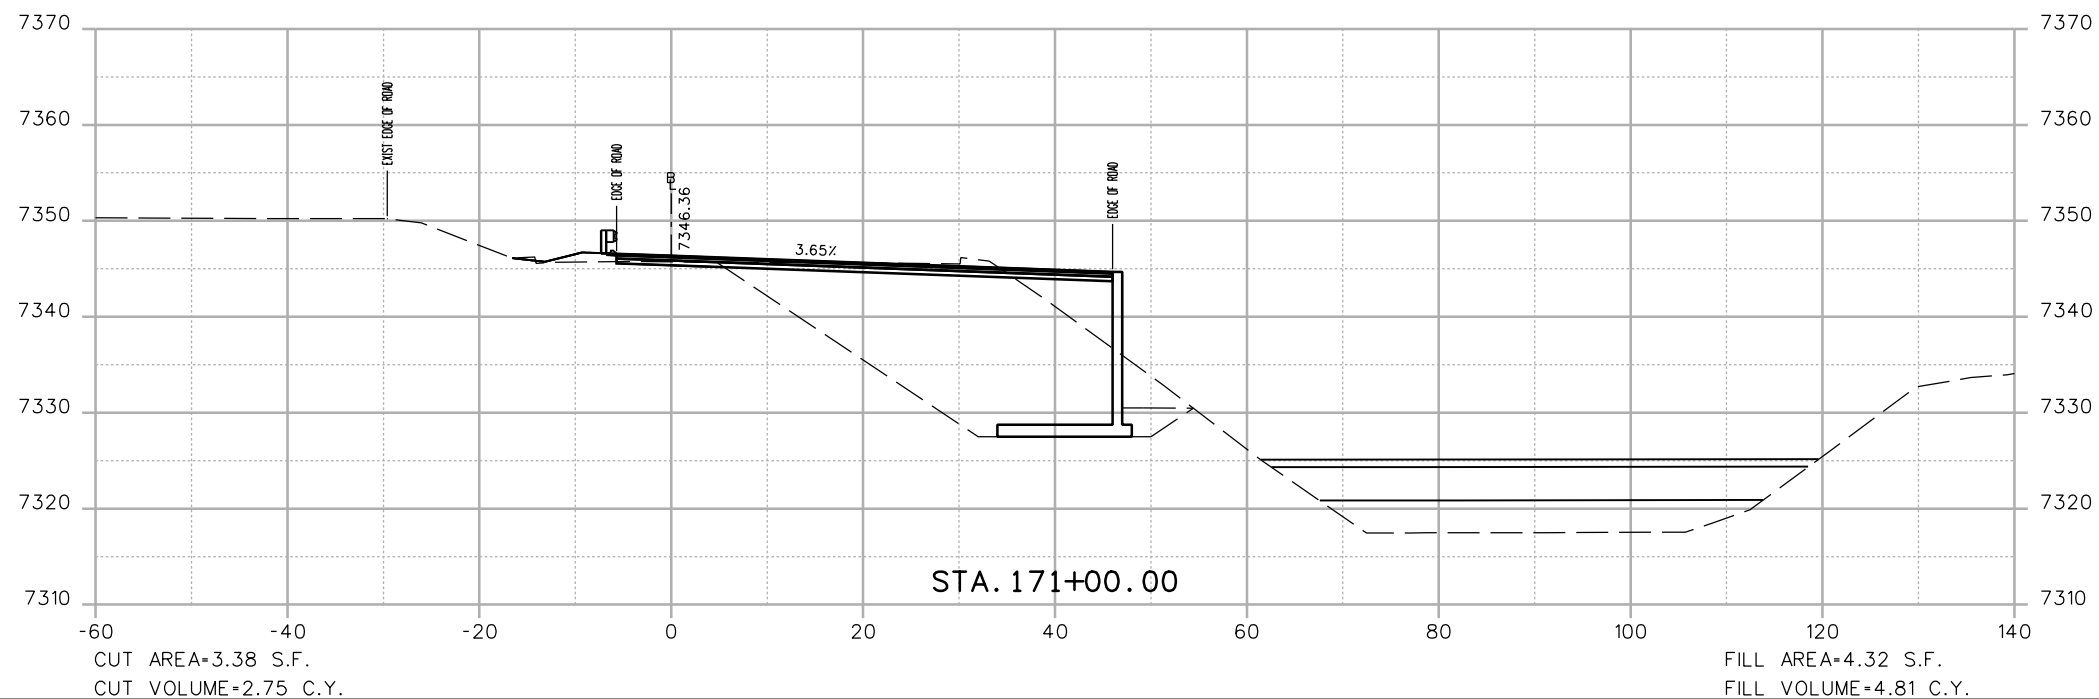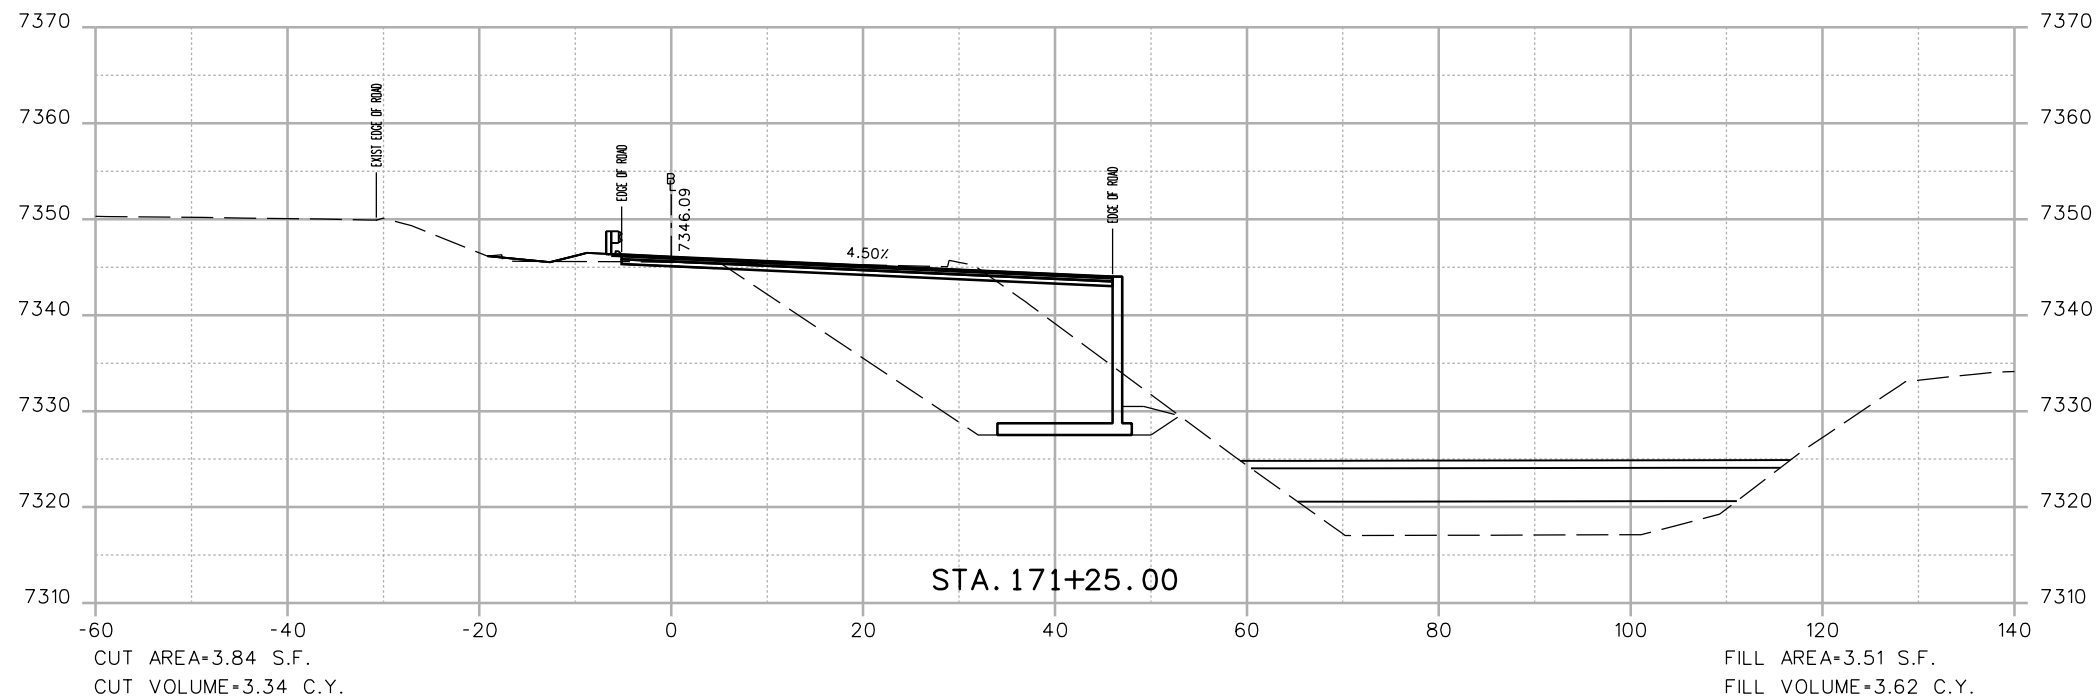

Print Date: 3/7/2013	
File Name: 18832DES_CP2_I-70_EB_X-Sect.dgn	
Horiz. Scale: 1:20	Vert. Scale: As Noted
Unit Information	Unit Leader Initials
<b>ATKINS</b>	4601 DTC Boulevard, Suite 700 Denver, CO 80237 Phone: (303) 221-7275 Fax: (303) 221-7276

Sheet Revisions		
Date:	Comments	Init.



Colorado Department of Transportation  
  
 425 A Corporate Circle  
 Golden, CO 80401  
 Phone: 720-497-6905 FAX: 720-497-6901  
 Region 1 CRC

<b>As Constructed</b>
No Revisions:
Revised:
Void:

<b>EASTBOUND I-70 CROSS SECTIONS</b>		
Designer:	EJM	Structure Numbers
Detailer:	EJM	
Sheet Subset: XSECTION	Subset Sheets: -- of --	

<b>Project No./Code</b>
IM 0703-391
19036
Sheet Number 107

17543 11:40:08 PM c:\pw\_work\pwsipw\common\dms41662\18832DES\_CP2\_I-70\_EB\_X-Sect.dgn

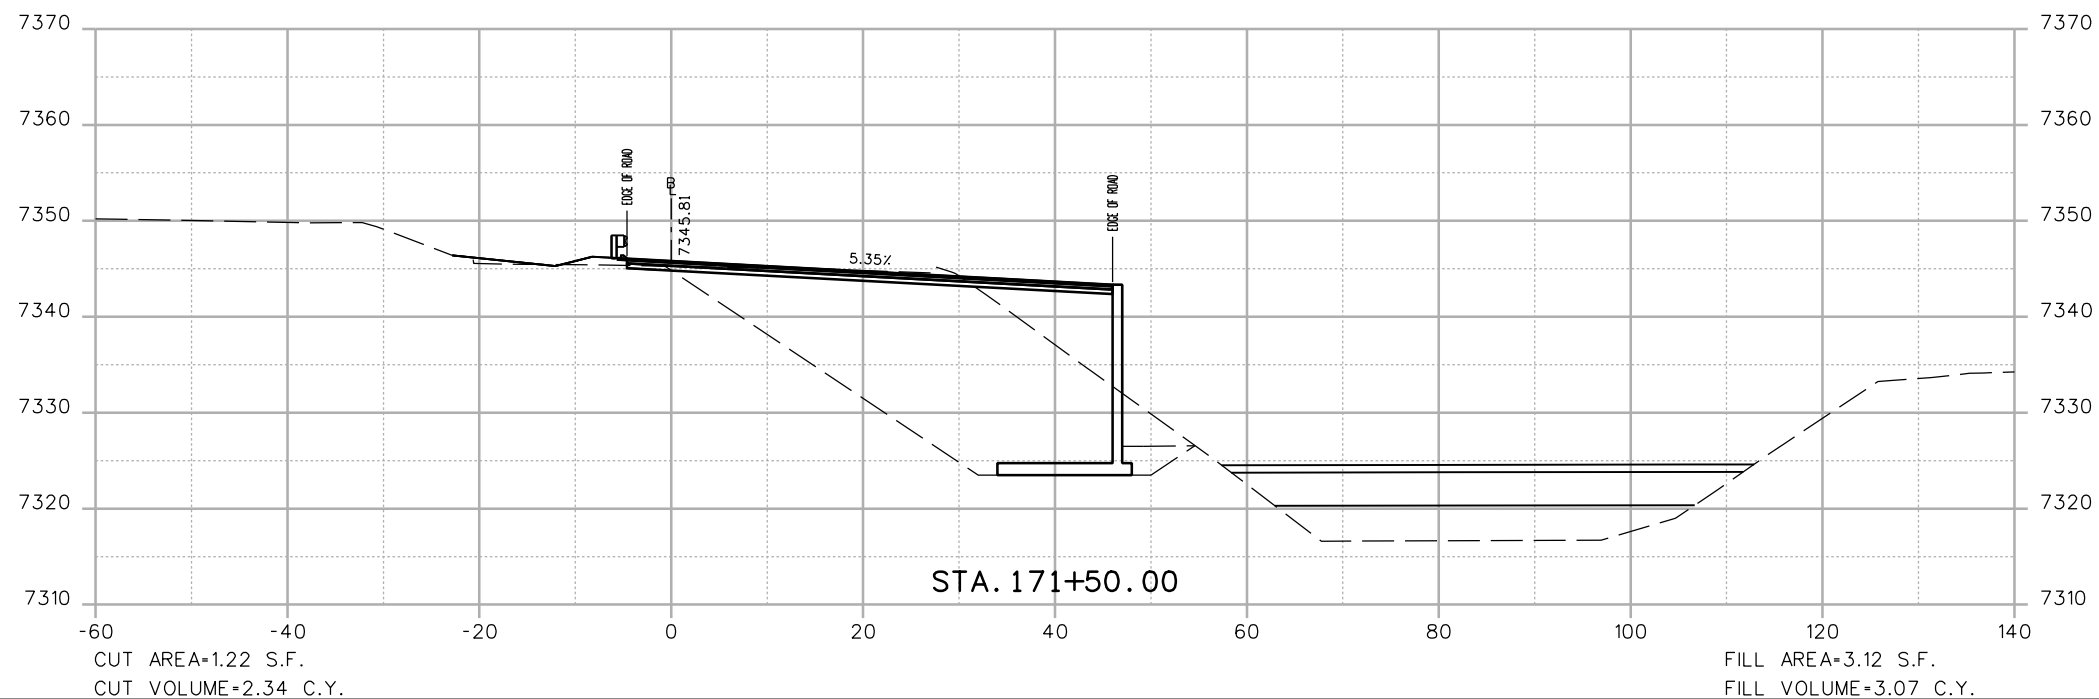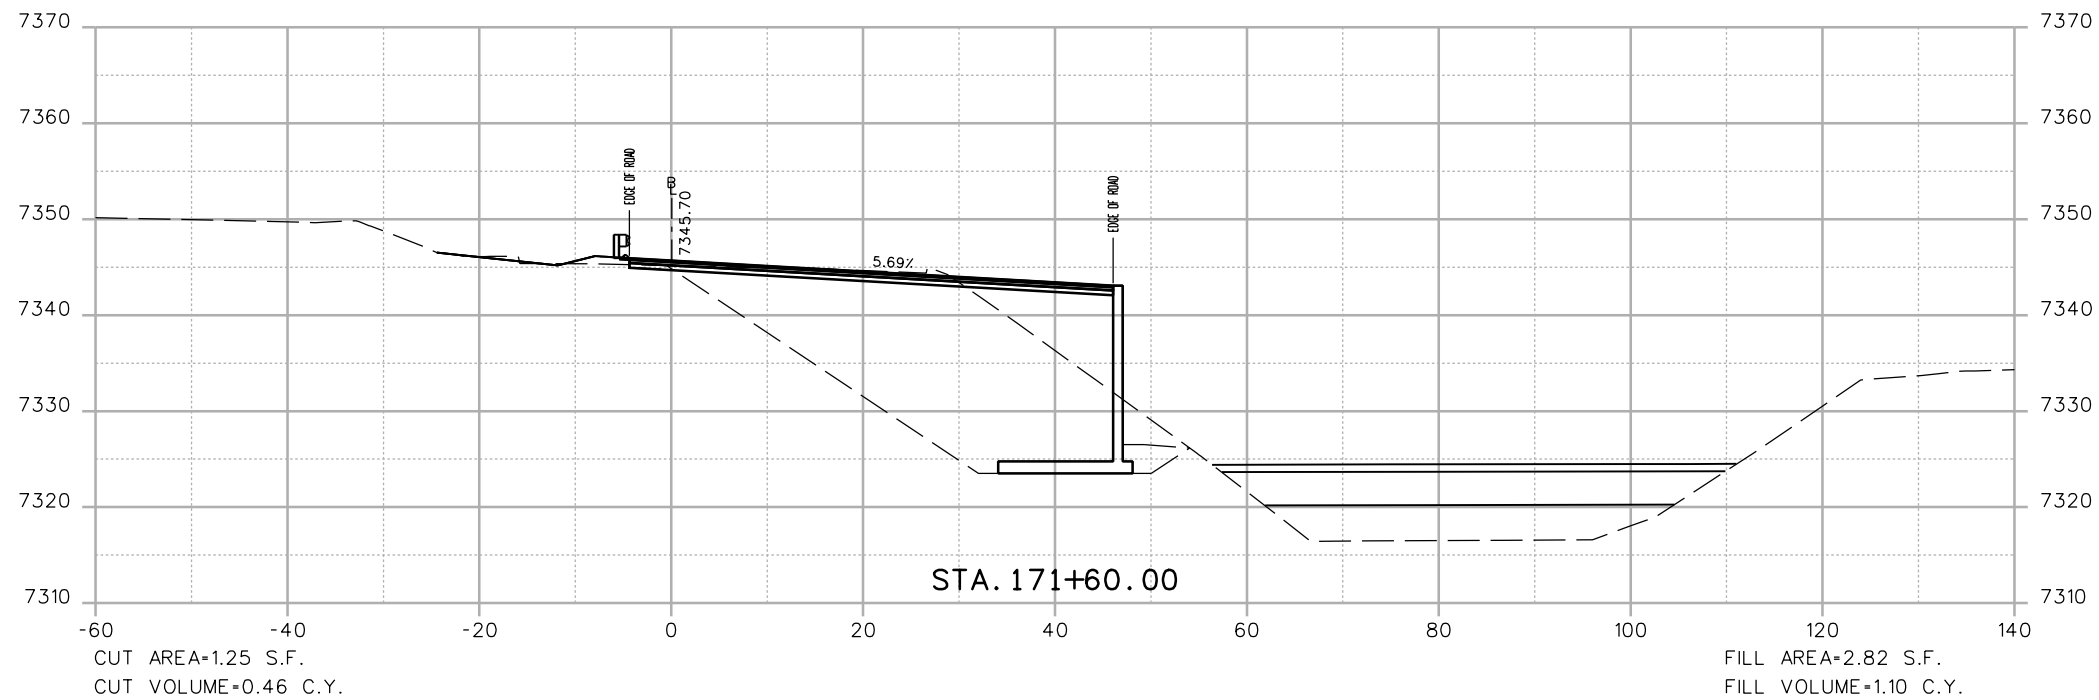

Print Date: 3/7/2013

File Name: 18832DES\_CP2\_I-70\_EB\_X-Sect.dgn  
 Horiz. Scale: 1:20      Vert. Scale: As Noted

Unit Information      Unit Leader Initials



4601 DTC Boulevard, Suite 700  
 Denver, CO 80237  
 Phone: (303) 221-7275 Fax: (303) 221-7276



Sheet Revisions

Date:	Comments	Init.

Colorado Department of Transportation



425 A Corporate Circle  
 Golden, CO 80401  
 Phone: 720-497-6905 FAX: 720-497-6901

Region 1

CRC

As Constructed

No Revisions:

Revised:

Void:

EASTBOUND I-70  
 CROSS SECTIONS

Designer: EJM      Structure Numbers  
 Detailer: EJM  
 Sheet Subset: XSECTION      Subset Sheets: -- of --

Project No./Code



IM 0703-391

19036

Sheet Number 108



17543 1:40:10 PM c:\pw\_work\pbl\pbl\18832DES\_CP2\_I-70\_EB\_X-Sect.dgn

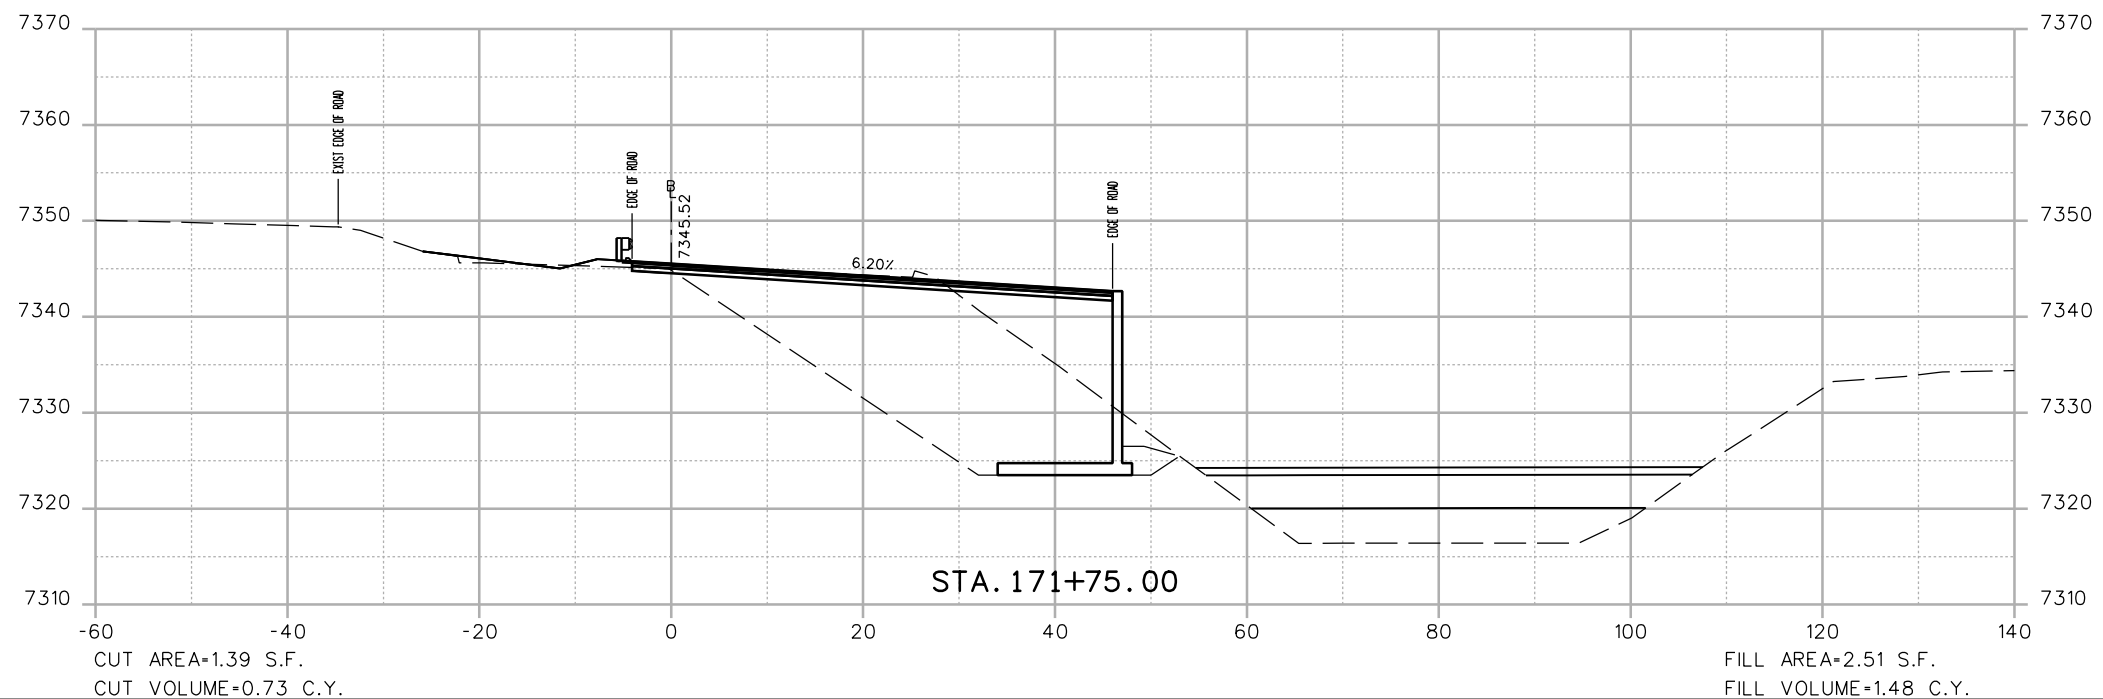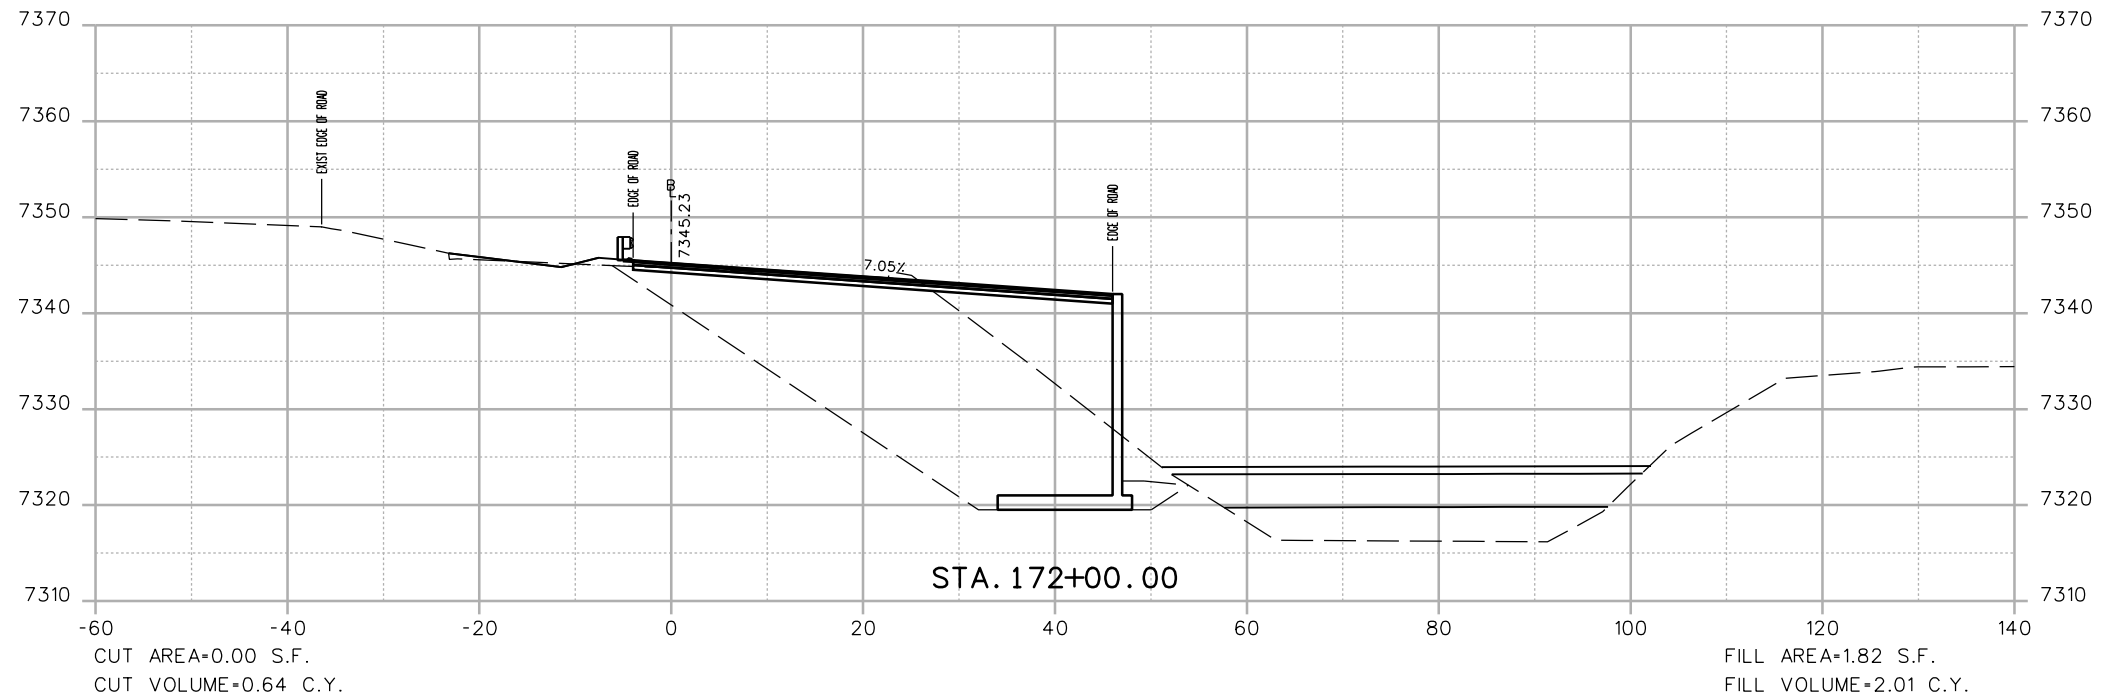

Print Date: 3/7/2013	
File Name: 18832DES_CP2_I-70_EB_X-Sect.dgn	
Horiz. Scale: 1:20	Vert. Scale: As Noted
Unit Information	Unit Leader Initials
<b>ATKINS</b>	4601 DTC Boulevard, Suite 700 Denver, CO 80237 Phone: (303) 221-7275 Fax: (303) 221-7276

Sheet Revisions		
Date:	Comments	Init.

Colorado Department of Transportation





425 A Corporate Circle  
Golden, CO 80401  
Phone: 720-497-6905 FAX: 720-497-6901

Region 1 CRC

<b>As Constructed</b>
No Revisions:
Revised:
Void:

<b>EASTBOUND I-70 CROSS SECTIONS</b>			
Designer:	EJM	Structure Numbers	
Detailer:	EJM	Subset Sheets:	-- of --
Sheet Subset:	XSECTION		

<b>Project No./Code</b>
IM 0703-391
19036
Sheet Number 109

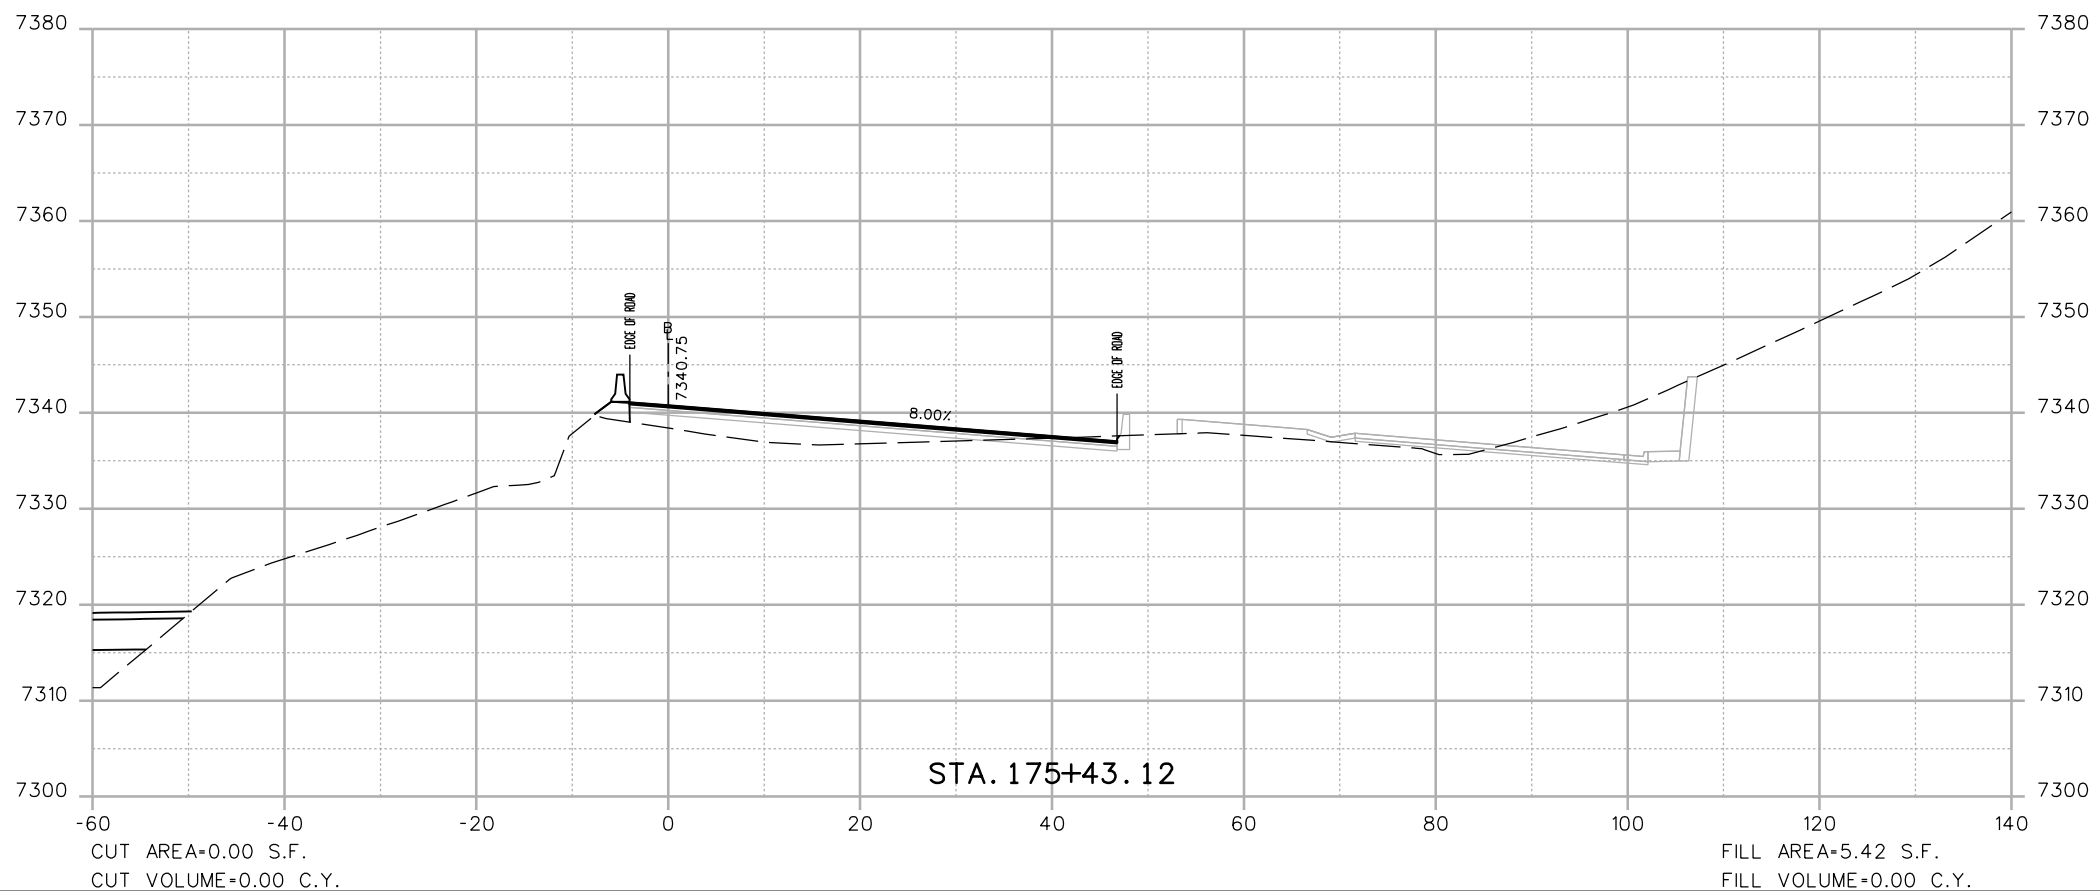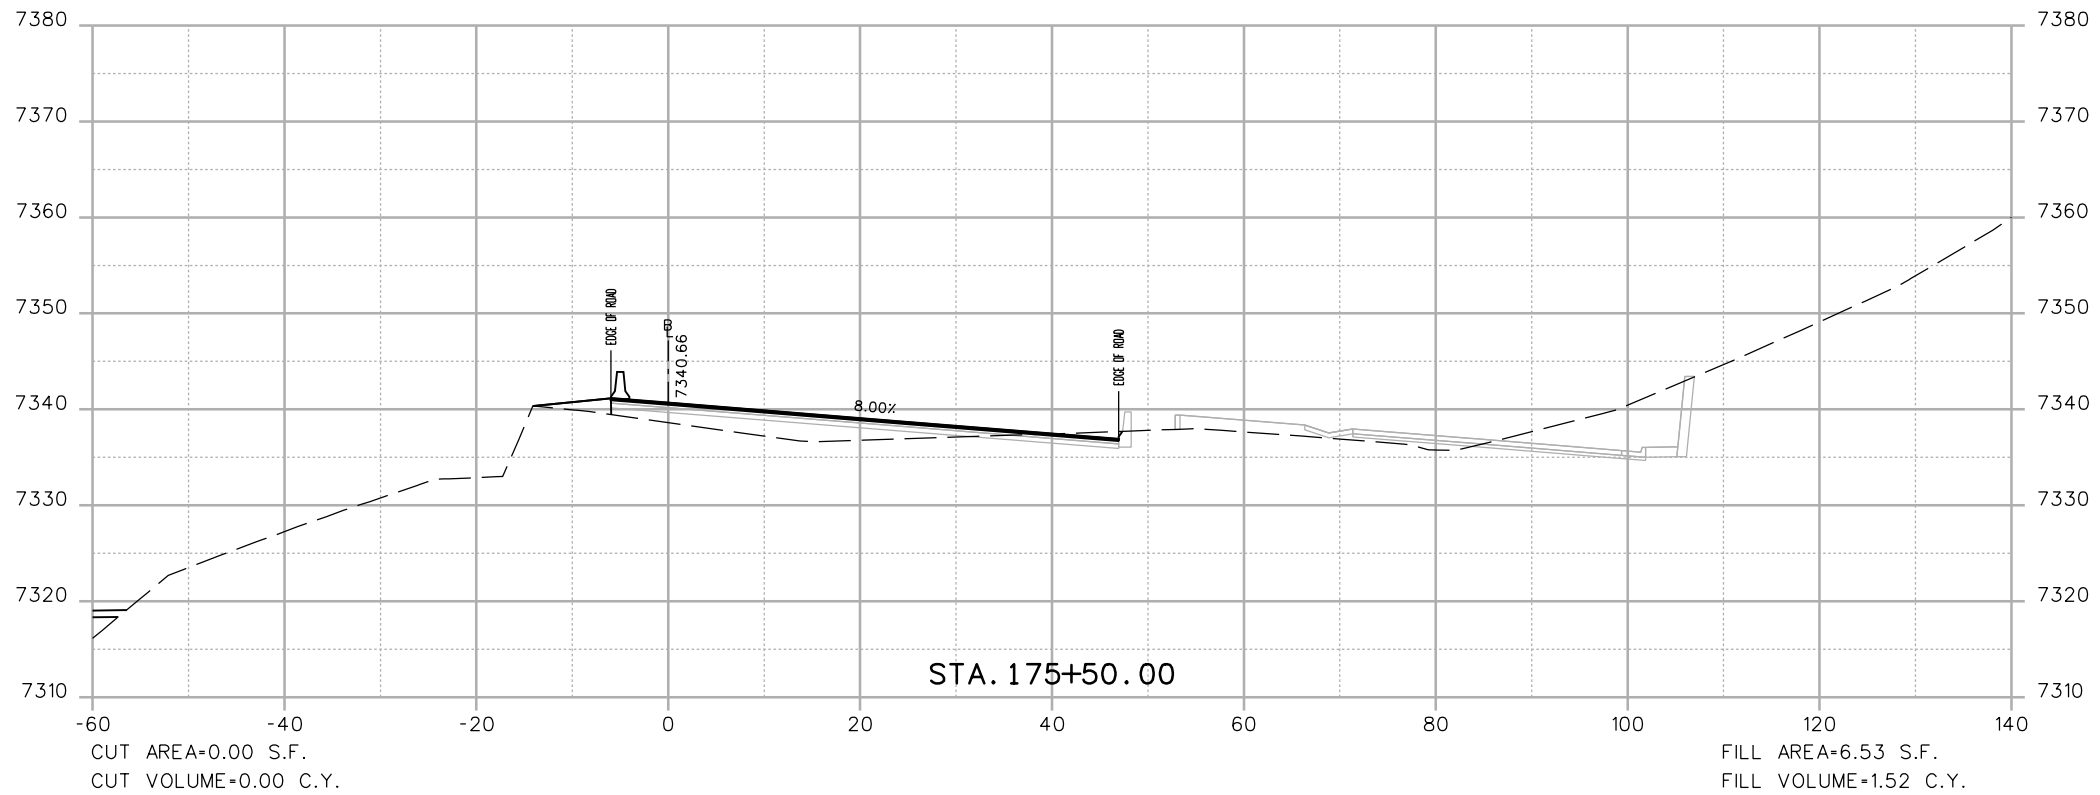

Print Date: 3/7/2013

File Name: 18832DES\_CP2\_I-70 EB\_X-Sect.dgn

Horiz. Scale: 1:20 Vert. Scale: As Noted

Unit Information Unit Leader Initials

**ATKINS**

4601 DTC Boulevard, Suite 700  
Denver, CO 80237  
Phone: (303) 221-7275 Fax: (303) 221-7276



**Sheet Revisions**

Date:	Comments	Init.

Colorado Department of Transportation



425 A Corporate Circle  
Golden, CO 80401  
Phone: 720-497-6905 FAX: 720-497-6901

Region 1

CRC

**As Constructed**

No Revisions:

Revised:

Void:

**EASTBOUND I-70  
CROSS SECTIONS**

Designer: EJM  
Detailer: EJM  
Sheet Subset: XSECTION

Structure Numbers

Subset Sheets: -- of --



**Project No./Code**

IM 0703-391

19036

Sheet Number 110

17543 1:40:14 PM c:\pw\_work\pbs\pwl\comon\dms41662\18832DES\_CP2\_I-70\_EB\_X-Sect.dgn

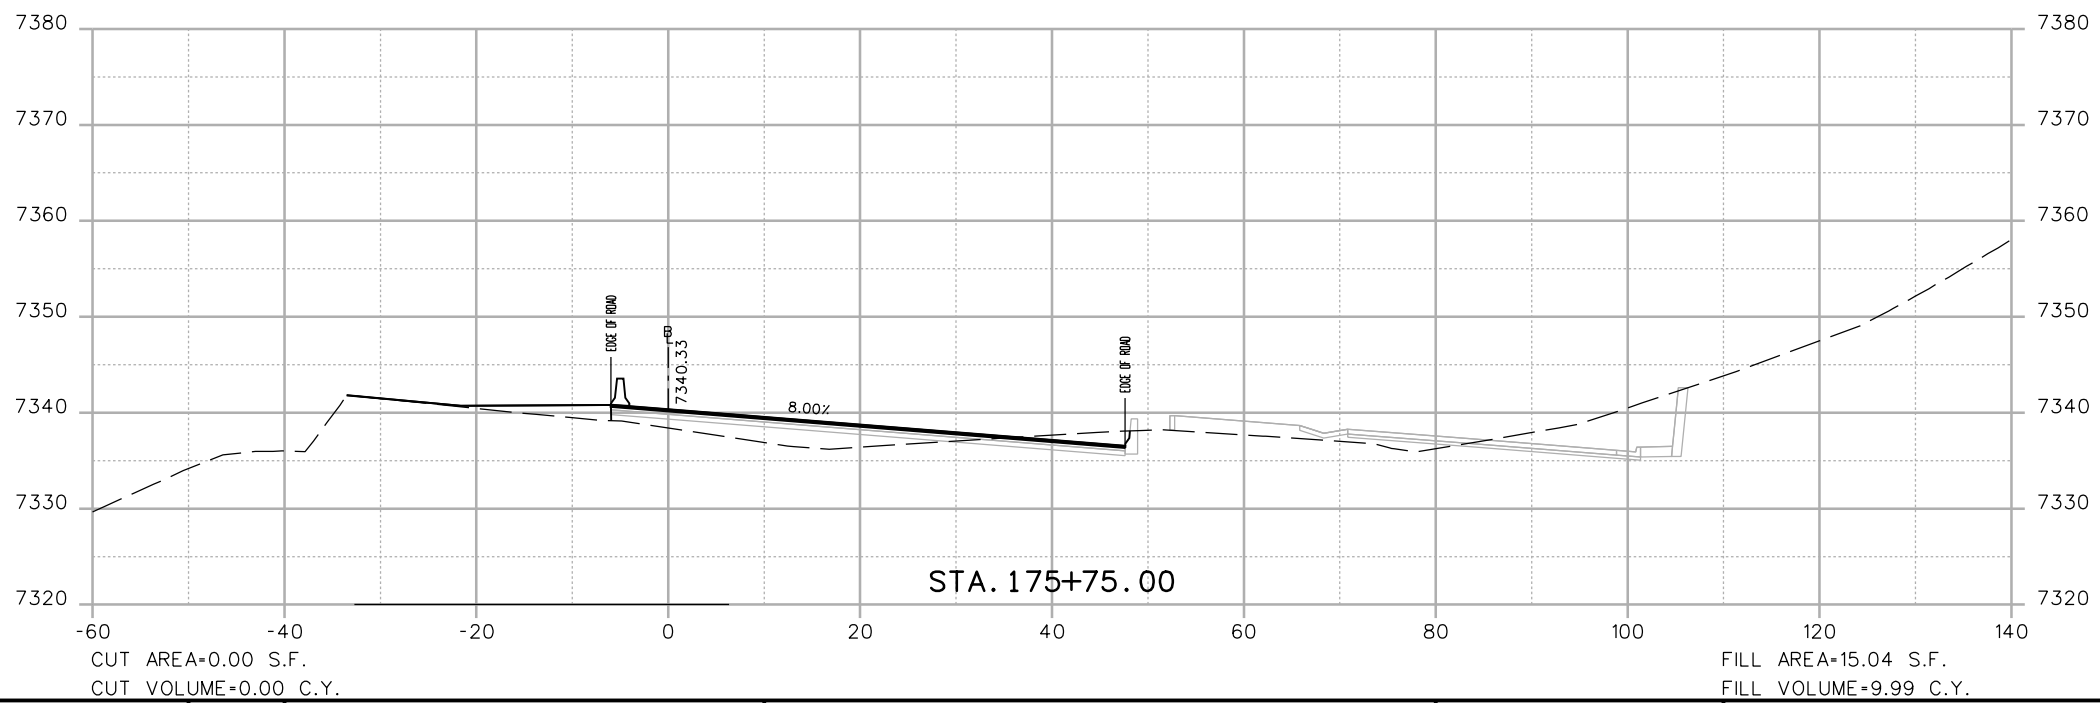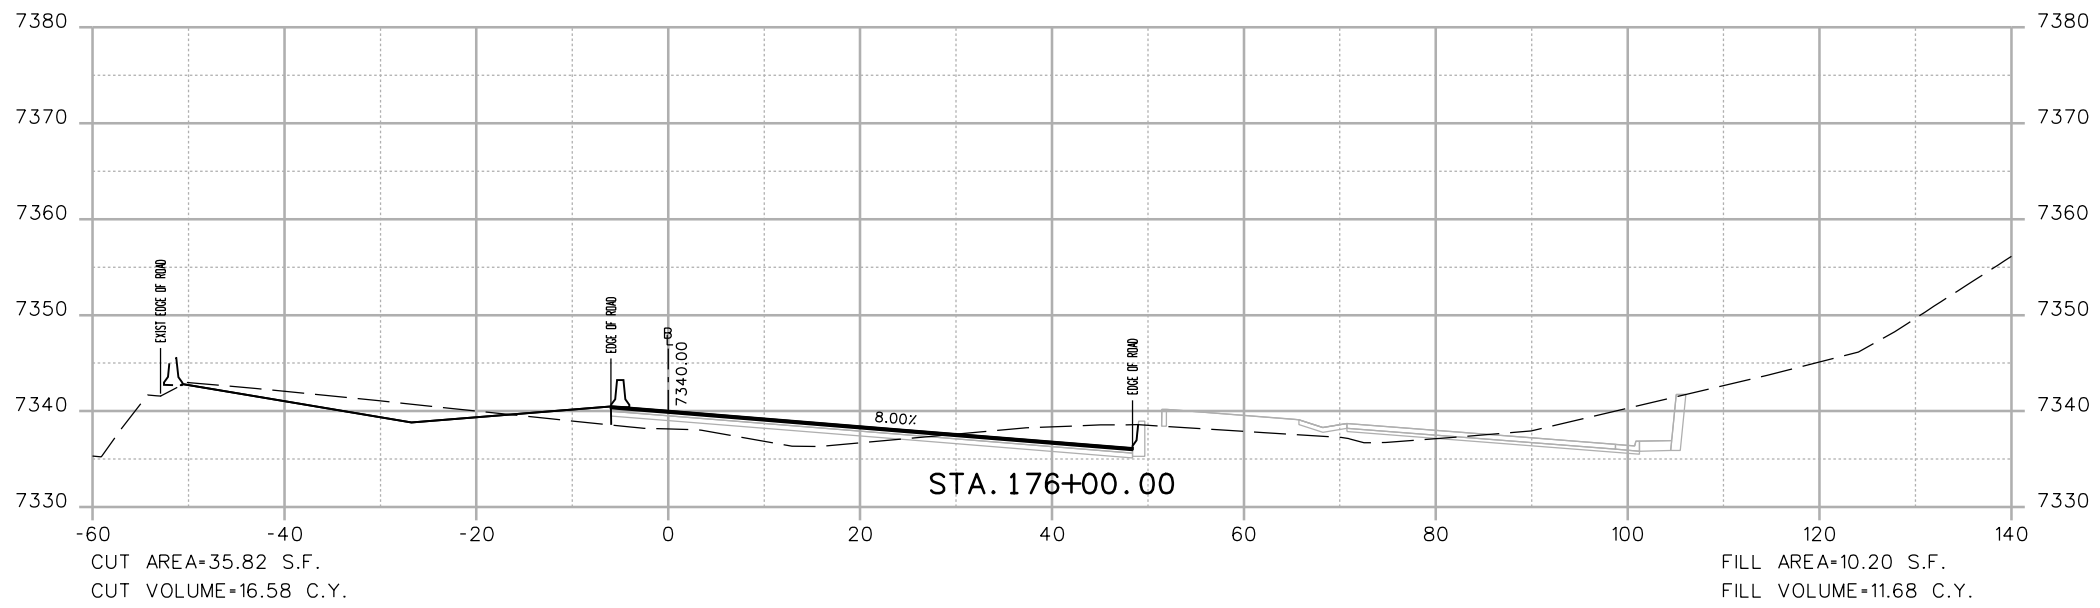

Print Date: 3/7/2013	
File Name: 18832DES_CP2_I-70_EB_X-Sect.dgn	
Horiz. Scale: 1:20      Vert. Scale: As Noted	
Unit Information      Unit Leader Initials	
4601 DTC Boulevard, Suite 700 Denver, CO 80237 Phone: (303) 221-7275 Fax: (303) 221-7276	

Sheet Revisions		
Date:	Comments	Init.

Colorado Department of Transportation




425 A Corporate Circle  
Golden, CO 80401  
Phone: 720-497-6905 FAX: 720-497-6901

Region 1      CRC

As Constructed
No Revisions:
Revised:
Void:

EASTBOUND I-70 CROSS SECTIONS			
Designer:	EJM	Structure Numbers	
Detailer:	EJM	Subset Sheets:	-- of --
Sheet Subset:	XSECTION		

Project No./Code	IM 0703-391
	19036
Sheet Number	111

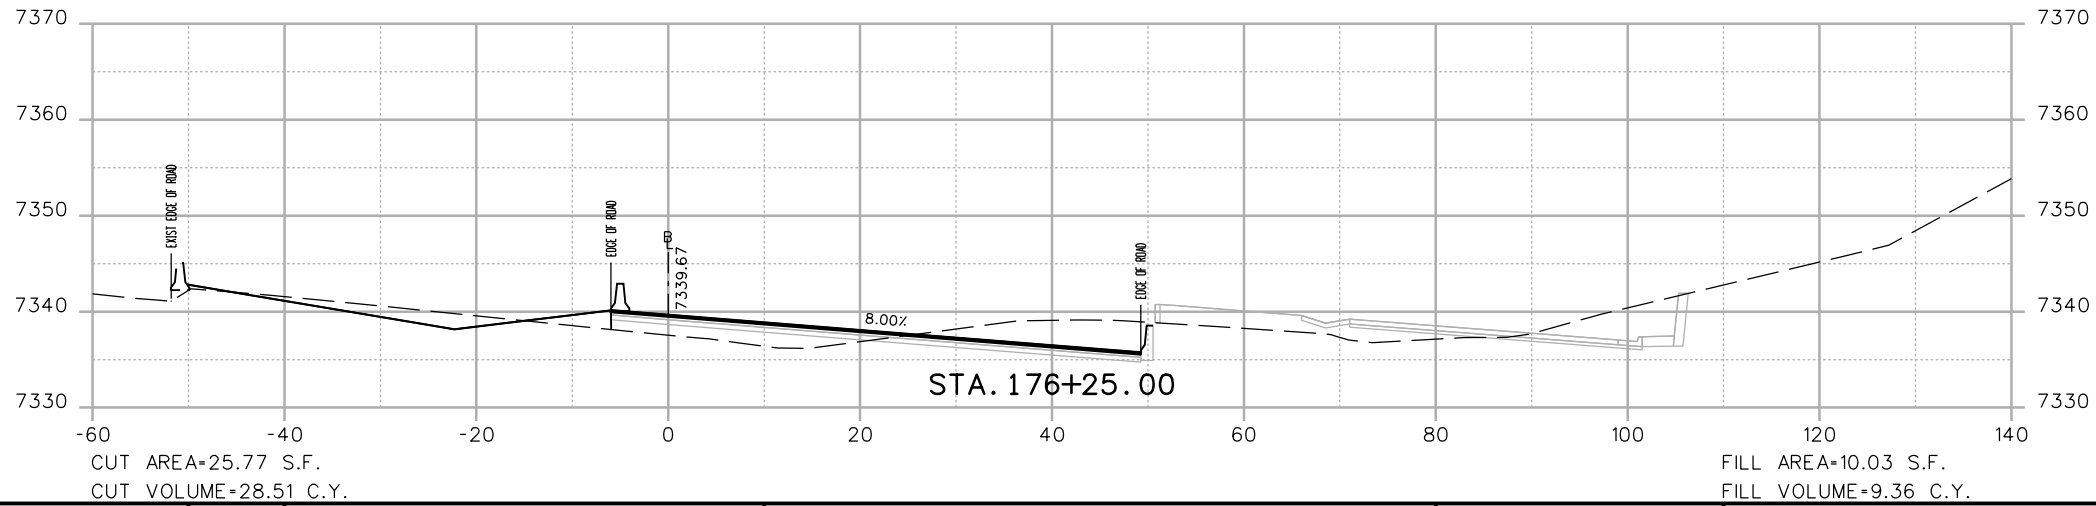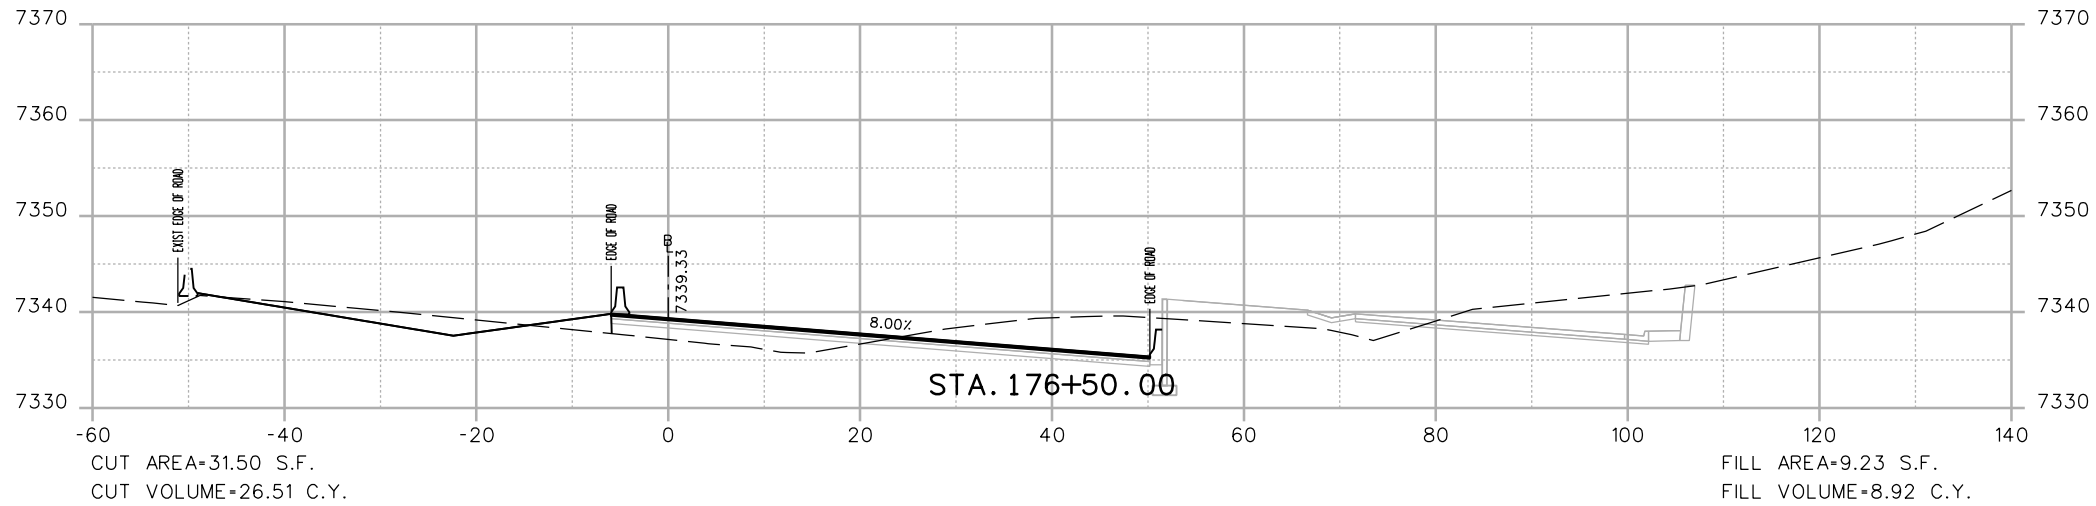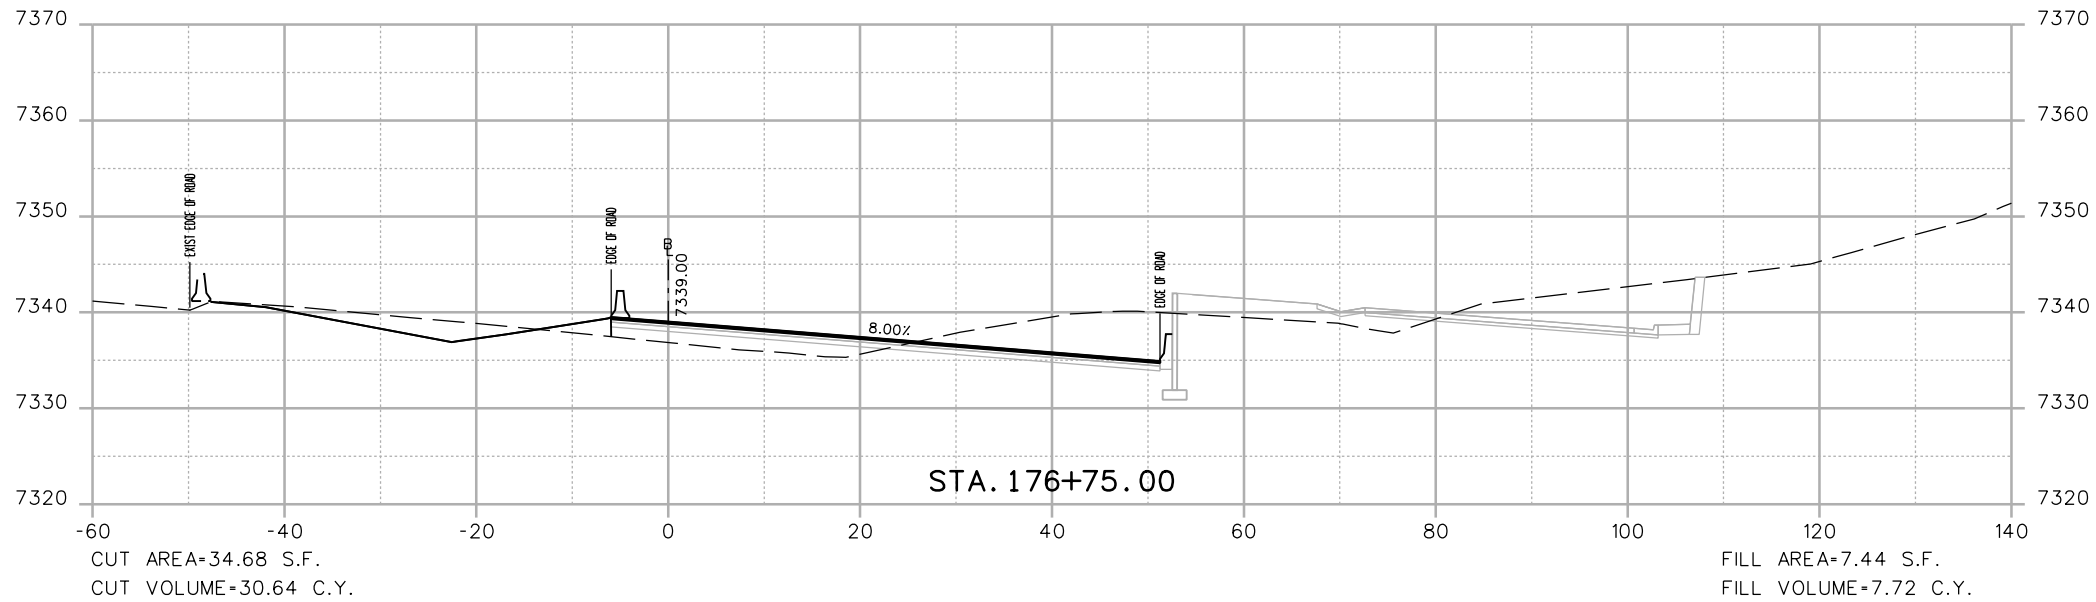

Print Date: 3/7/2013  
 File Name: 18832DES\_CP2\_I-70 EB\_X-Sect.dgn  
 Horiz. Scale: 1:20 Vert. Scale: As Noted  
 Unit Information Unit Leader Initials  
**ATKINS** 4601 DTC Boulevard, Suite 700  
 Denver, CO 80237  
 Phone: (303) 221-7275 Fax: (303) 221-7276

Sheet Revisions		
Date:	Comments	Init.

Colorado Department of Transportation  
 425 A Corporate Circle  
 Golden, CO 80401  
 Phone: 720-497-6905 FAX: 720-497-6901  
**Region 1** **CRC**



**As Constructed**  
 No Revisions:  
 Revised:  
 Void:

**EASTBOUND I-70  
 CROSS SECTIONS**  
 Designer: EJM  
 Detailer: EJM  
 Sheet Subset: XSECTION  
 Subset Sheets: -- of --

Project No./Code  
 IM 0703-391  
 19036  
 Sheet Number 112

17543 1:40:16 PM c:\pw\_work\pbl\pbl\18832DES\_CP2\_I-70 EB\_X-Sect.dgn

17543 1:40:18 PM c:\pwwork\work\pbl\pbl\18832DES\_CP2\_I-70\_EB\_X-Sect.dgn

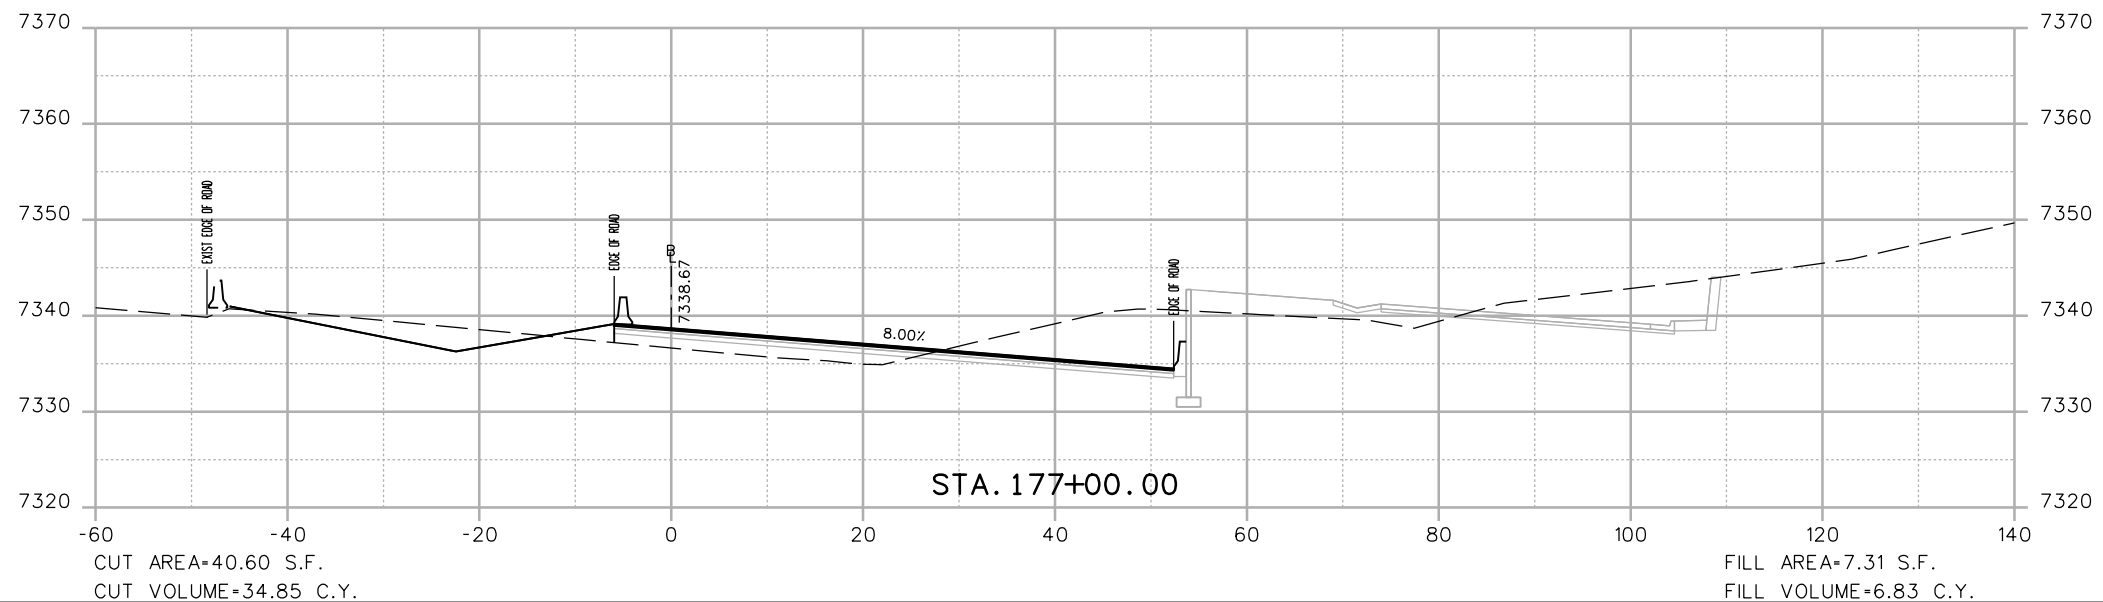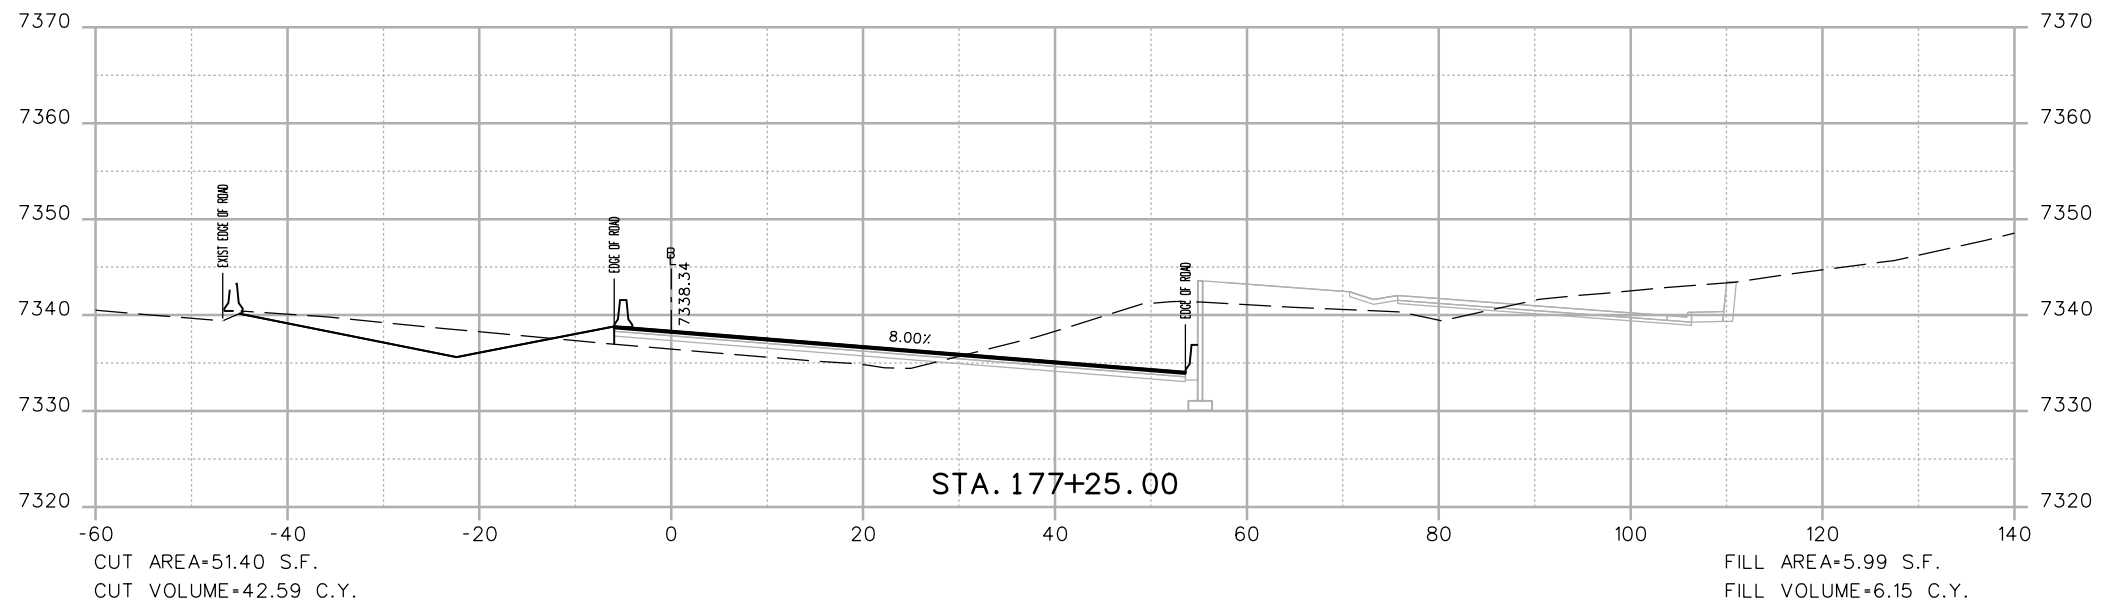

Print Date: 3/7/2013

File Name: 18832DES\_CP2\_I-70\_EB\_X-Sect.dgn

Horiz. Scale: 1:20 Vert. Scale: As Noted

Unit Information Unit Leader Initials



4601 DTC Boulevard, Suite 700  
Denver, CO 80237  
Phone: (303) 221-7275 Fax: (303) 221-7276



Sheet Revisions

Date:	Comments	Init.

Colorado Department of Transportation



425 A Corporate Circle  
Golden, CO 80401  
Phone: 720-497-6905 FAX: 720-497-6901

Region 1

CRC

As Constructed

No Revisions:

Revised:

Void:

EASTBOUND I-70  
CROSS SECTIONS

Designer:	EJM	Structure Numbers	
Detailer:	EJM	Subset Sheets:	-- of --
Sheet Subset:	XSECTION		



Project No./Code

IM 0703-391

19036

Sheet Number 113

17543 11:40:22 PM c:\pwwork\pwsjp\work\18832DES\18832DES\_CP2\_I-70\_EB\_X-Sect.dgn

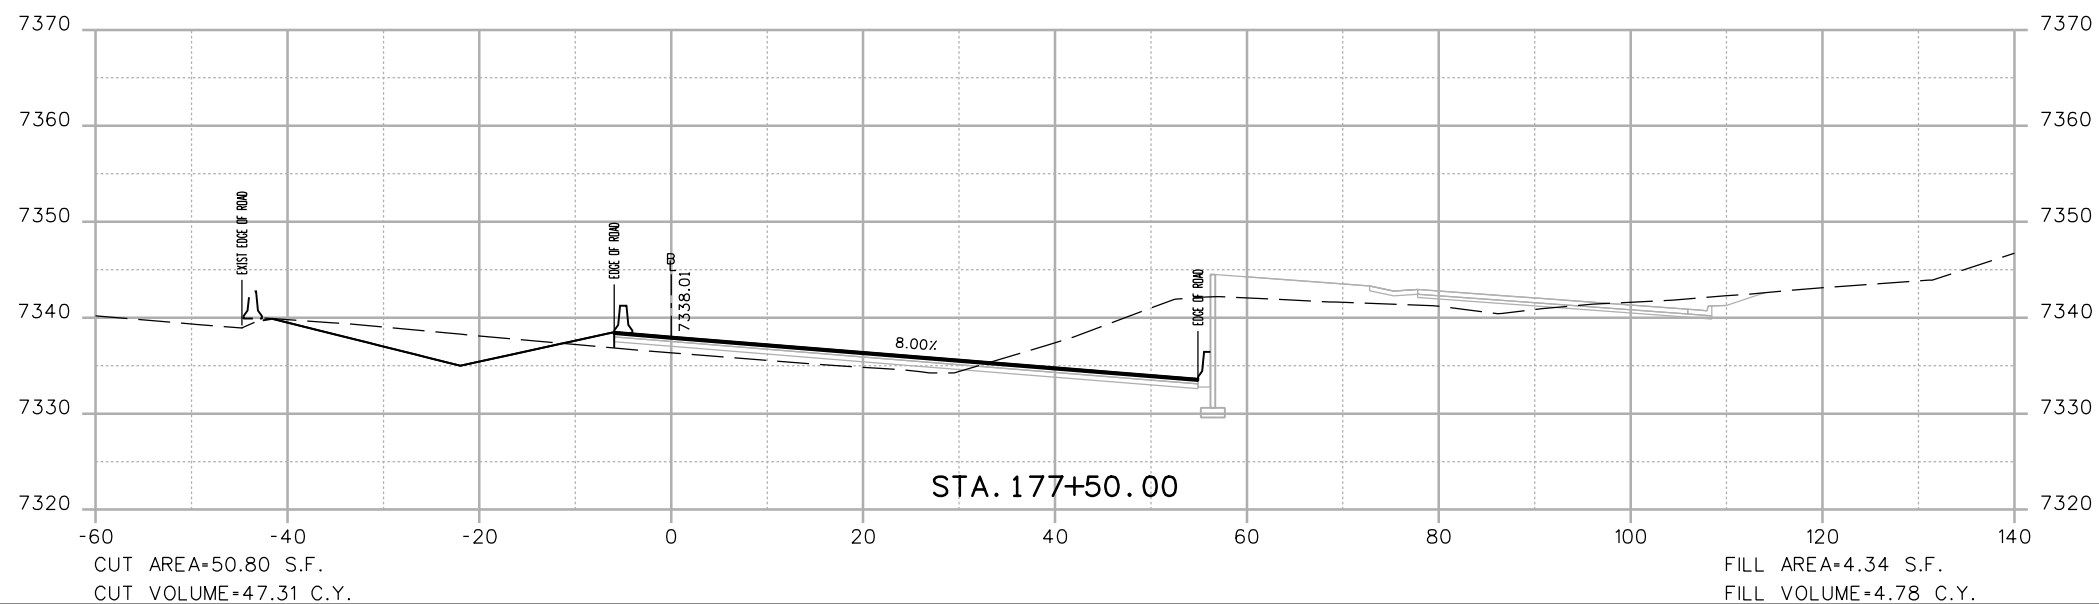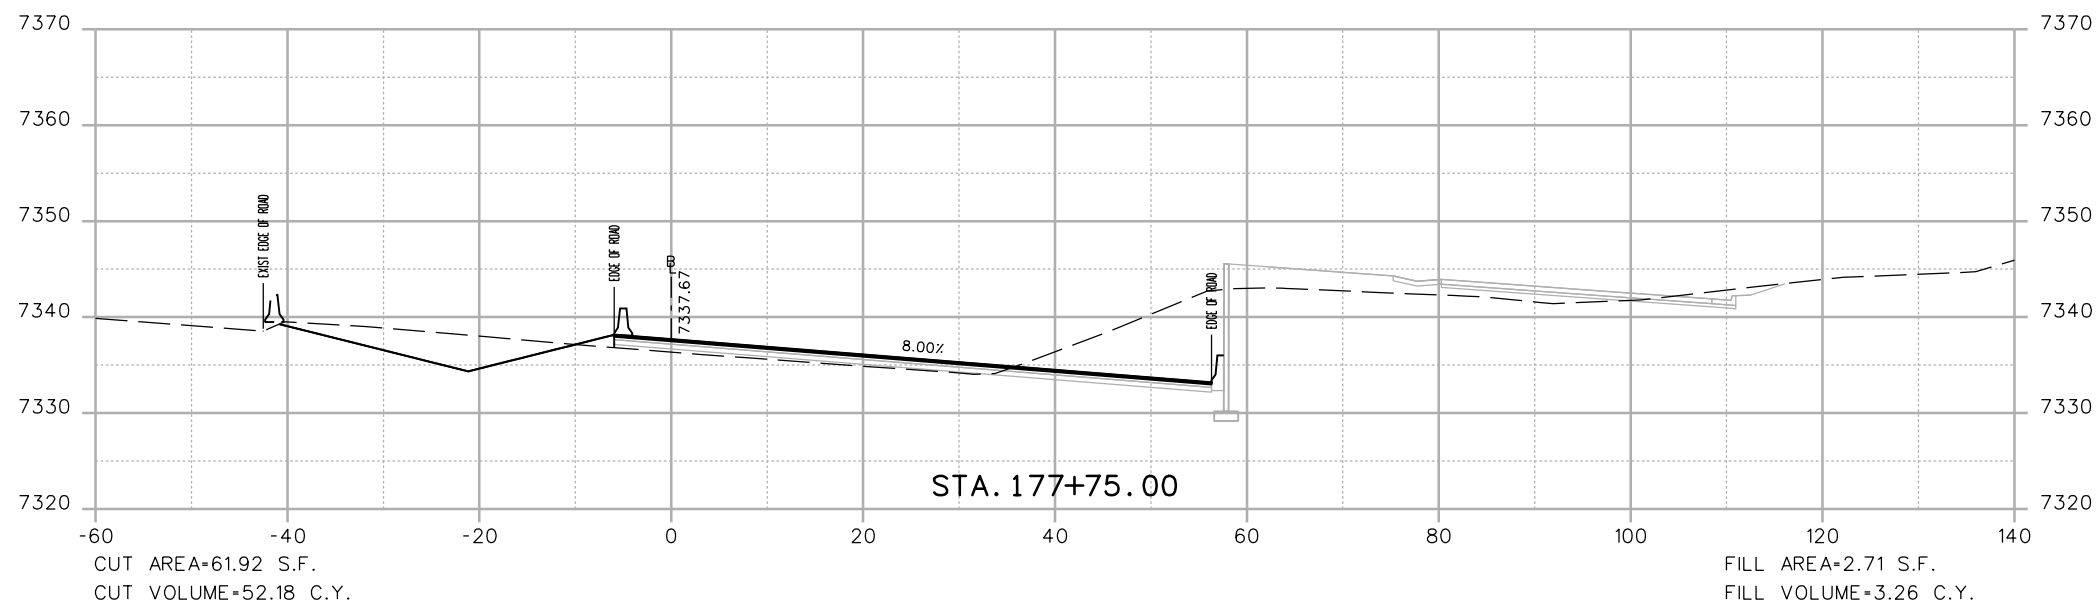

Print Date: 3/7/2013

File Name: 18832DES\_CP2\_I-70\_EB\_X-Sect.dgn

Horiz. Scale: 1:20 Vert. Scale: As Noted

Unit Information Unit Leader Initials



4601 DTC Boulevard, Suite 700  
Denver, CO 80237  
Phone: (303) 221-7275 Fax: (303) 221-7276



Sheet Revisions

Date:	Comments	Init.

Colorado Department of Transportation



425 A Corporate Circle  
Golden, CO 80401  
Phone: 720-497-6905 FAX: 720-497-6901

Region 1

CRC

As Constructed

No Revisions:

Revised:

Void:

EASTBOUND I-70  
CROSS SECTIONS

Designer: EJM  
Detailer: EJM  
Sheet Subset: XSECTION

Structure Numbers

Subset Sheets: -- of --



Project No./Code

IM 0703-391

19036

Sheet Number 114

17543 1:40:24 PM c:\pw\_work\pwsjpw\common\dms41662\18832DES\_CP2\_I-70\_EB\_X-Sect.dgn

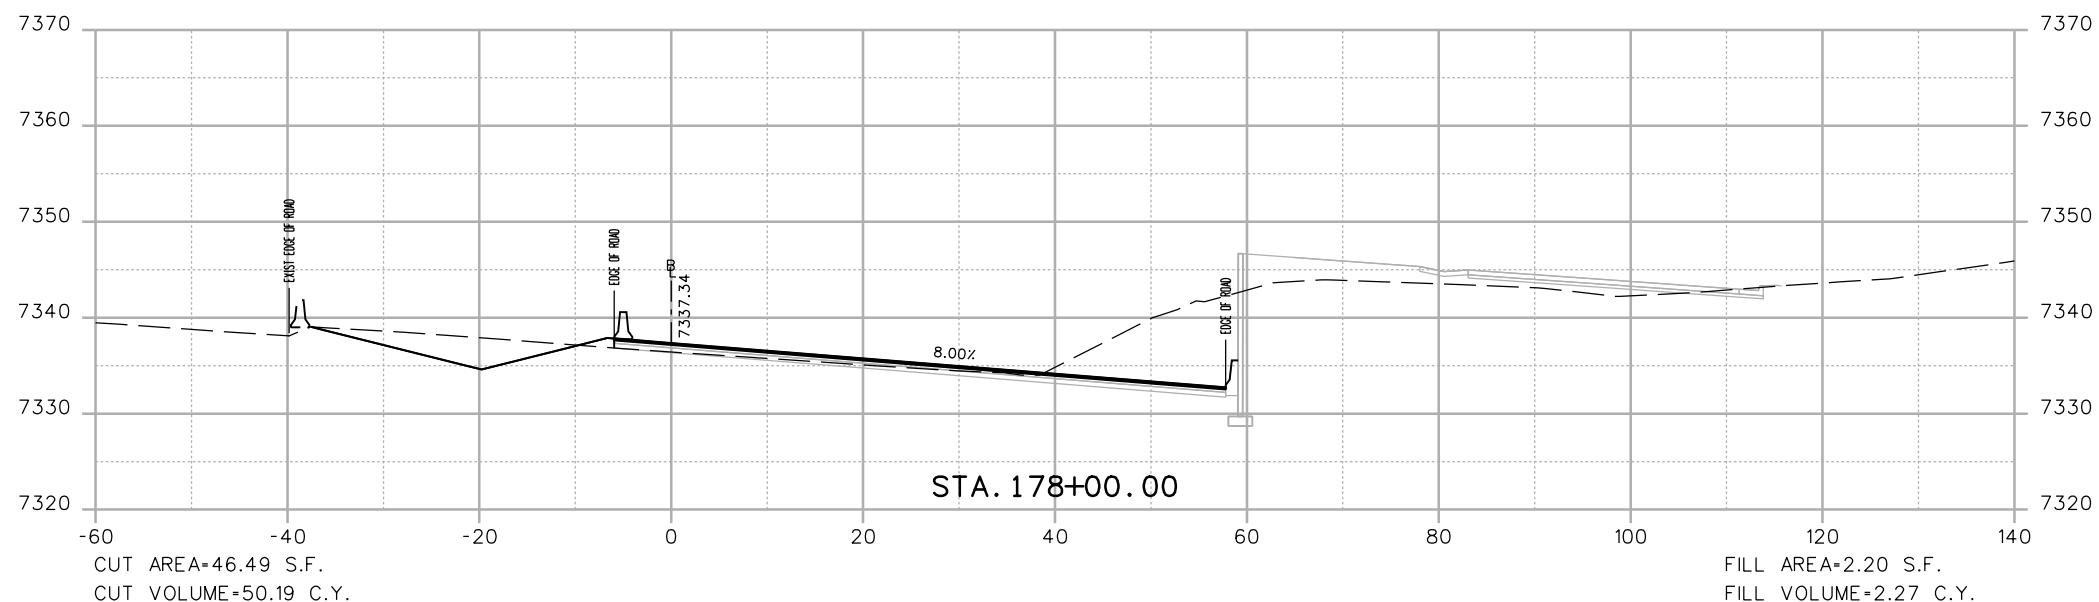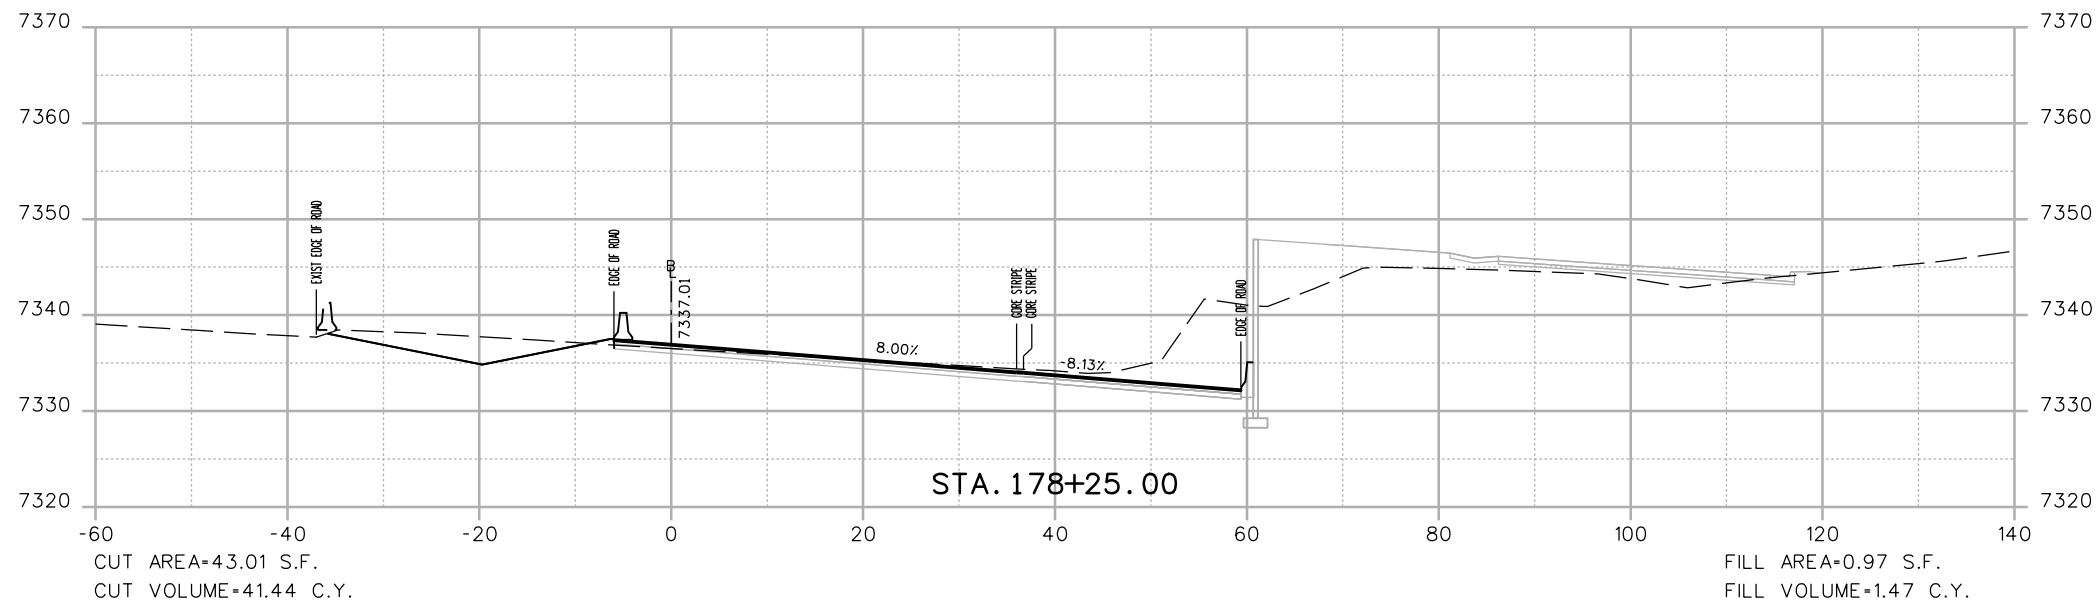

Print Date: 3/7/2013	
File Name: 18832DES_CP2_I-70_EB_X-Sect.dgn	
Horiz. Scale: 1:20	Vert. Scale: As Noted
Unit Information	Unit Leader Initials
<b>ATKINS</b>	4601 DTC Boulevard, Suite 700 Denver, CO 80237 Phone: (303) 221-7275 Fax: (303) 221-7276

Sheet Revisions		
Date:	Comments	Init.



Colorado Department of Transportation  
  
 425 A Corporate Circle  
 Golden, CO 80401  
 Phone: 720-497-6905 FAX: 720-497-6901  
 Region 1 CRC

<b>As Constructed</b>
No Revisions:
Revised:
Void:

<b>EASTBOUND I-70 CROSS SECTIONS</b>			
Designer:	EJM	Structure Numbers	
Detailer:	EJM	Subset Sheets:	-- of --
Sheet Subset:	XSECTION		

<b>Project No./Code</b>
IM 0703-391
19036
Sheet Number 115

17543 1:40:26 PM c:\pw\_work\pwsipw1\common\dms41662\18832DES\_CP2\_I-70\_EB\_X-Sect.dgn

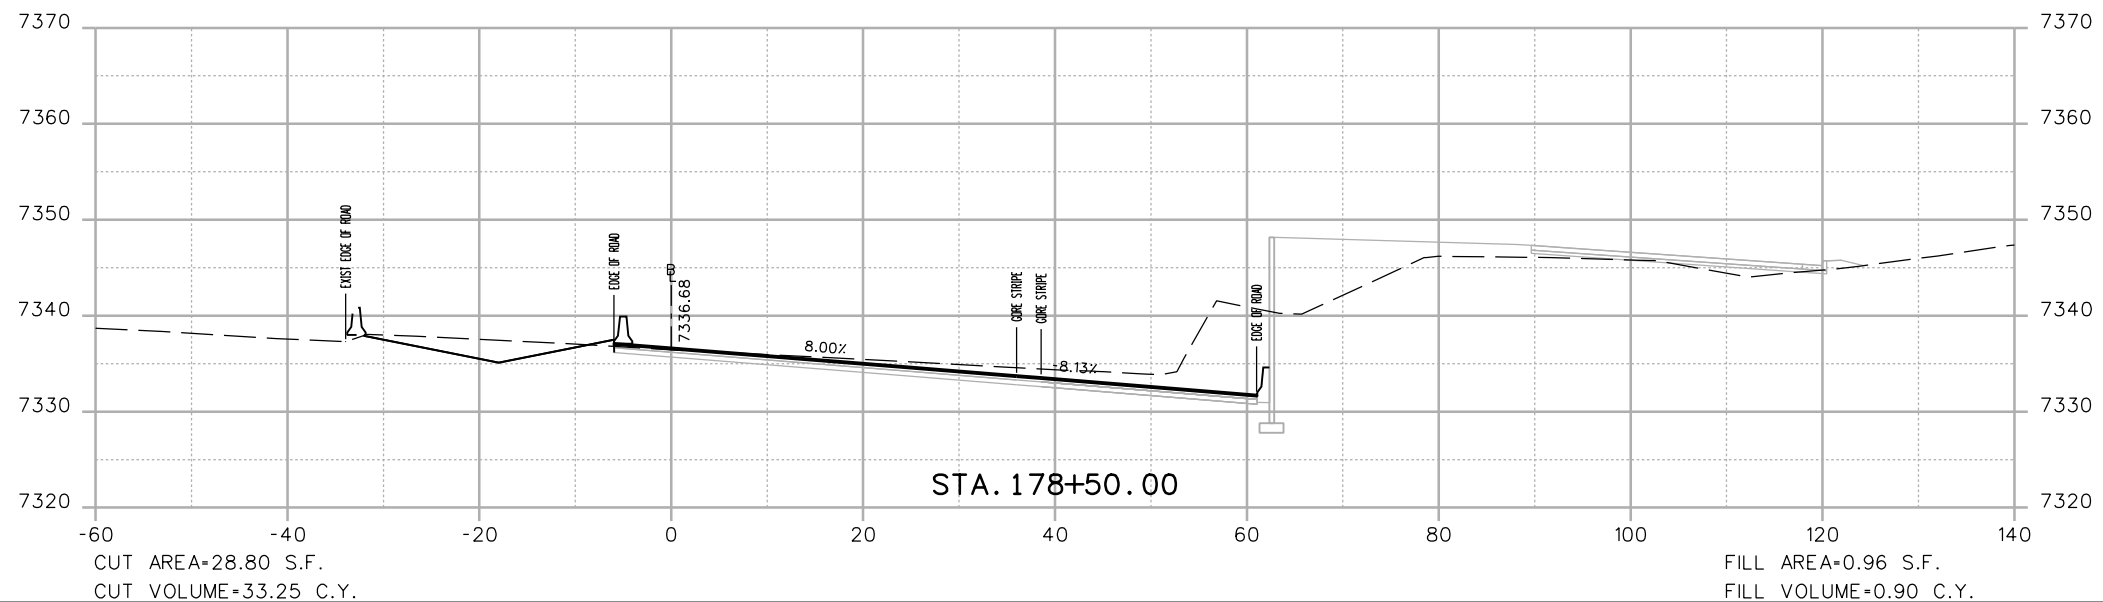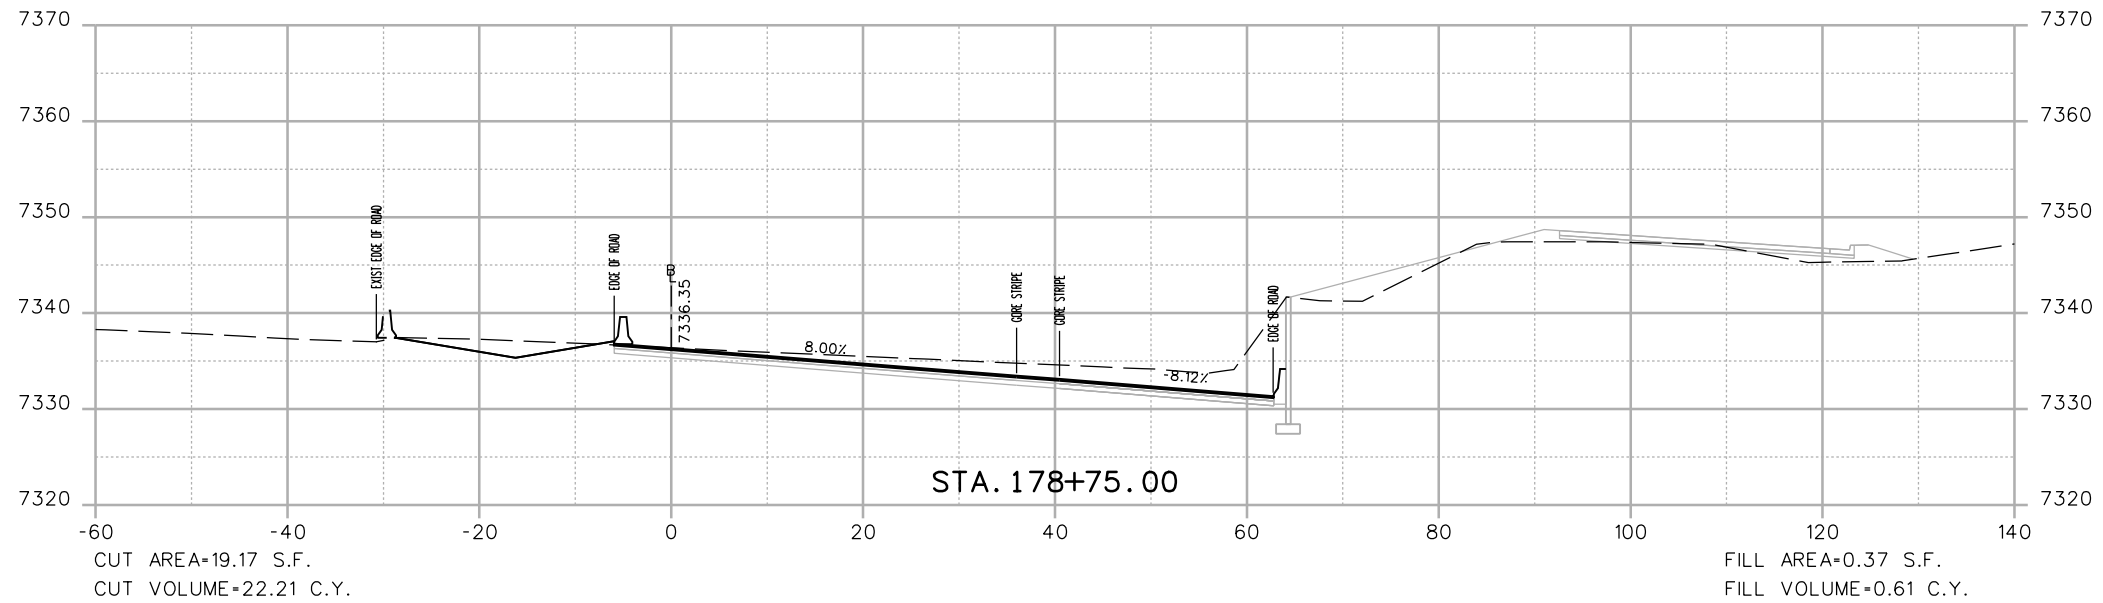

Print Date: 3/7/2013

File Name: 18832DES\_CP2\_I-70\_EB\_X-Sect.dgn

Horiz. Scale: 1:20 Vert. Scale: As Noted

Unit Information Unit Leader Initials

**ATKINS**

4601 DTC Boulevard, Suite 700  
Denver, CO 80237  
Phone: (303) 221-7275 Fax: (303) 221-7276



**Sheet Revisions**

Date:	Comments	Init.

Colorado Department of Transportation



425 A Corporate Circle  
Golden, CO 80401  
Phone: 720-497-6905 FAX: 720-497-6901

Region 1

CRC

**As Constructed**

No Revisions:

Revised:

Void:

**EASTBOUND I-70  
CROSS SECTIONS**

Designer:	EJM	Structure	
Detailer:	EJM	Numbers	
Sheet Subset:	XSECTION	Subset Sheets:	-- of --

**Project No./Code**



IM 0703-391

19036

Sheet Number 116



17543 11:40:28 PM c:\pwwork\pwwork\common\dms41662\18832DES\_CP2\_I-70\_EB\_X-Sect.dgn

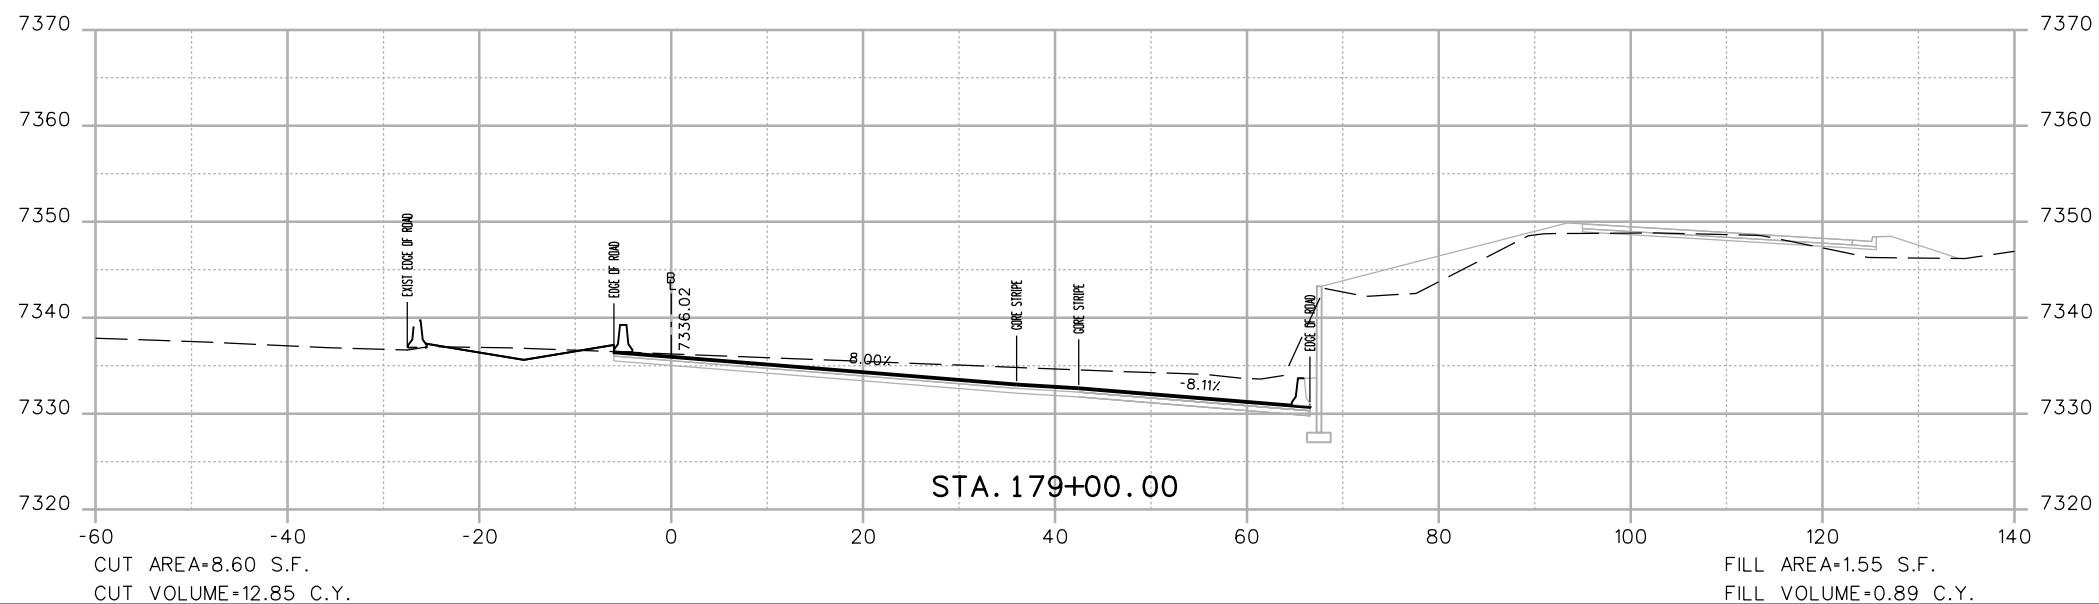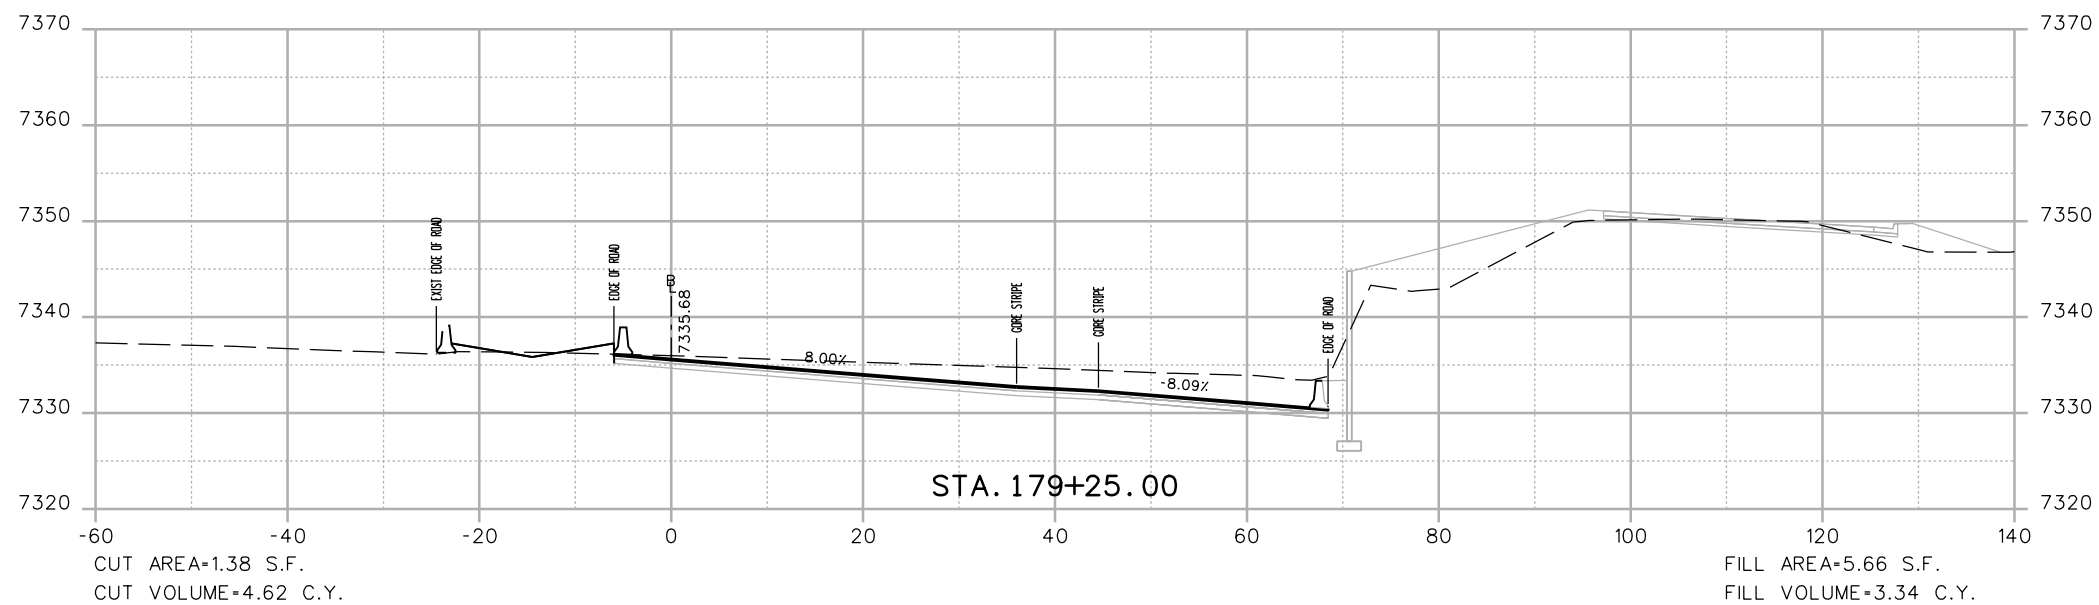

Print Date: 3/7/2013

File Name: 18832DES\_CP2\_I-70\_EB\_X-Sect.dgn

Horiz. Scale: 1:20 Vert. Scale: As Noted

Unit Information Unit Leader Initials

**ATKINS**

4601 DTC Boulevard, Suite 700  
Denver, CO 80237  
Phone: (303) 221-7275 Fax: (303) 221-7276



**Sheet Revisions**

Date:	Comments	Init.

Colorado Department of Transportation



425 A Corporate Circle  
Golden, CO 80401  
Phone: 720-497-6905 FAX: 720-497-6901

Region 1

CRC

**As Constructed**

No Revisions:

Revised:

Void:

**EASTBOUND I-70  
CROSS SECTIONS**

Designer: EJM  
Detailer: EJM  
Sheet Subset: XSECTION

Structure  
Numbers

Subset Sheets: -- of --



**Project No./Code**

IM 0703-391

19036

Sheet Number 117

17543 1:40:30 PM c:\pw\_work\posipw1\common\dms41662\18832DES\_CP2\_I-70\_EB\_X-Sect.dgn

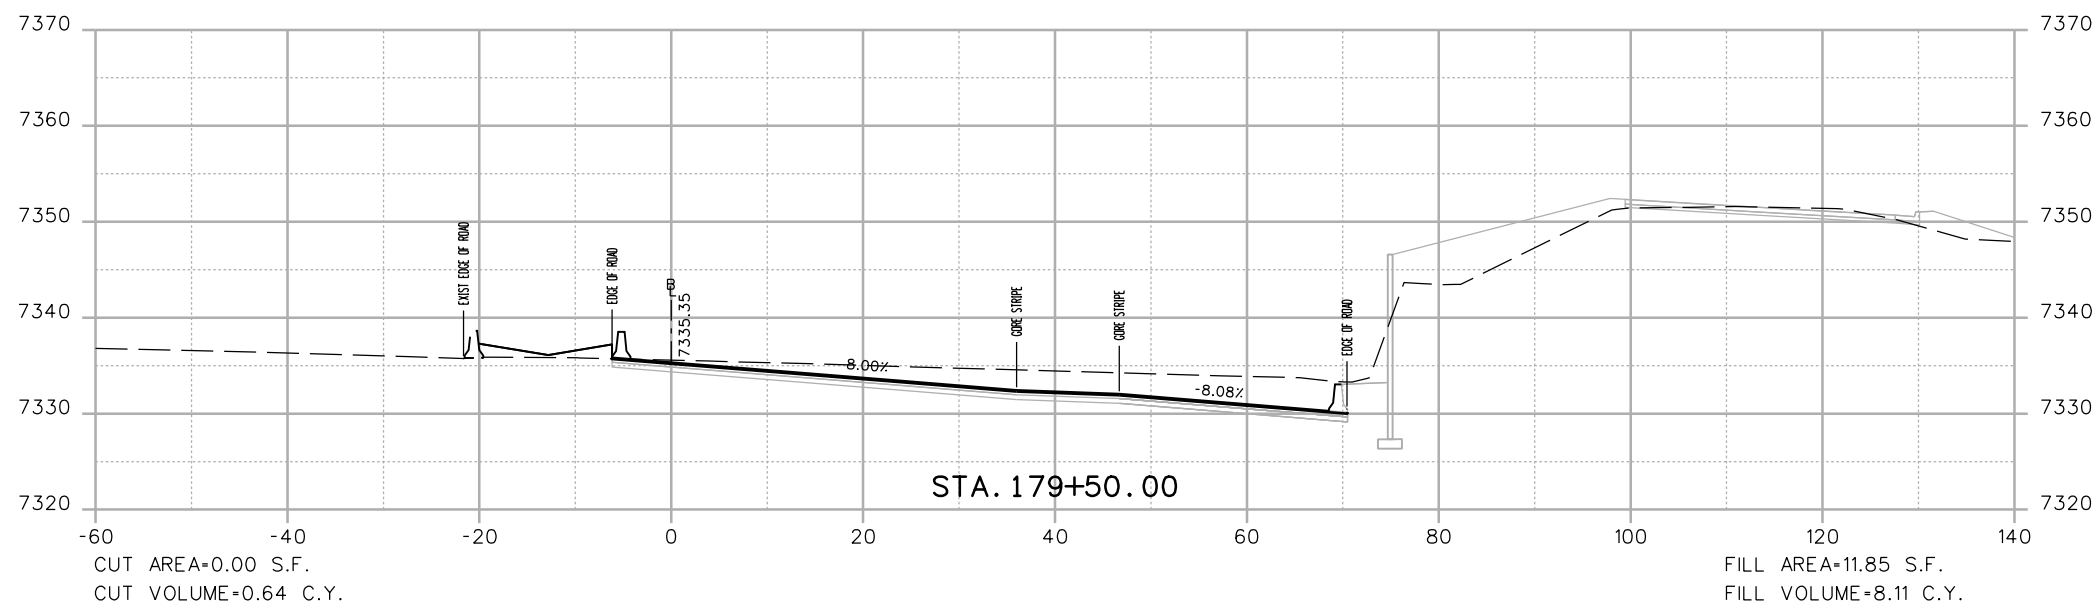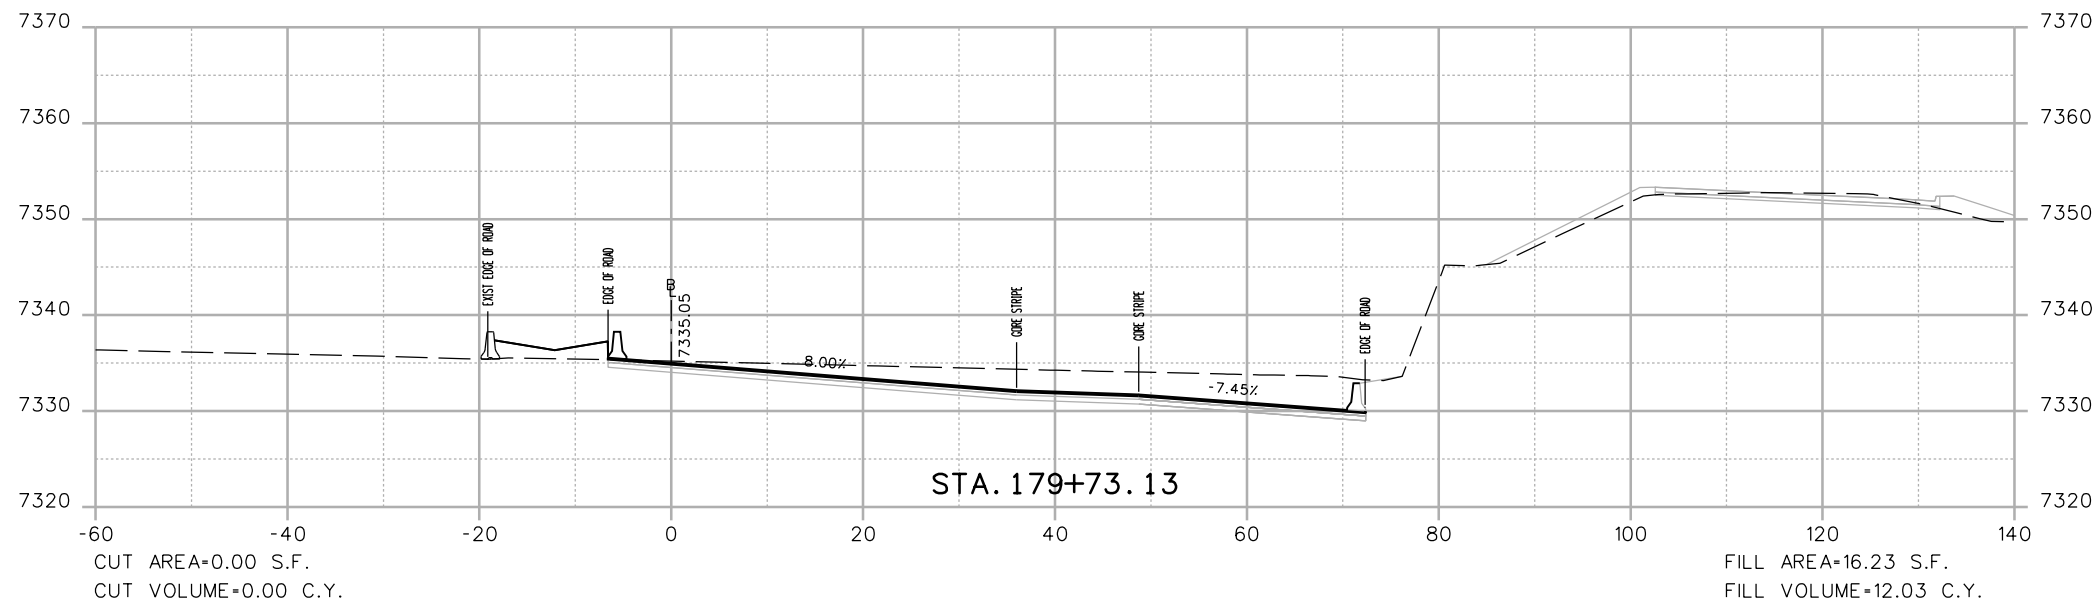

Print Date: 3/7/2013	
File Name: 18832DES_CP2_I-70_EB_X-Sect.dgn	
Horiz. Scale: 1:20	Vert. Scale: As Noted
Unit Information	Unit Leader Initials
<b>ATKINS</b>	4601 DTC Boulevard, Suite 700 Denver, CO 80237 Phone: (303) 221-7275 Fax: (303) 221-7276



Sheet Revisions		
Date:	Comments	Init.

Colorado Department of Transportation  
  
 425 A Corporate Circle  
 Golden, CO 80401  
 Phone: 720-497-6905 FAX: 720-497-6901  
 Region 1 CRC

<b>As Constructed</b>
No Revisions:
Revised:
Void:

EASTBOUND I-70 CROSS SECTIONS			
Designer:	EJM	Structure Numbers	
Detailer:	EJM	Subset Sheets:	-- of --
Sheet Subset:	XSECTION		

<b>Project No./Code</b>
IM 0703-391
19036
Sheet Number 118

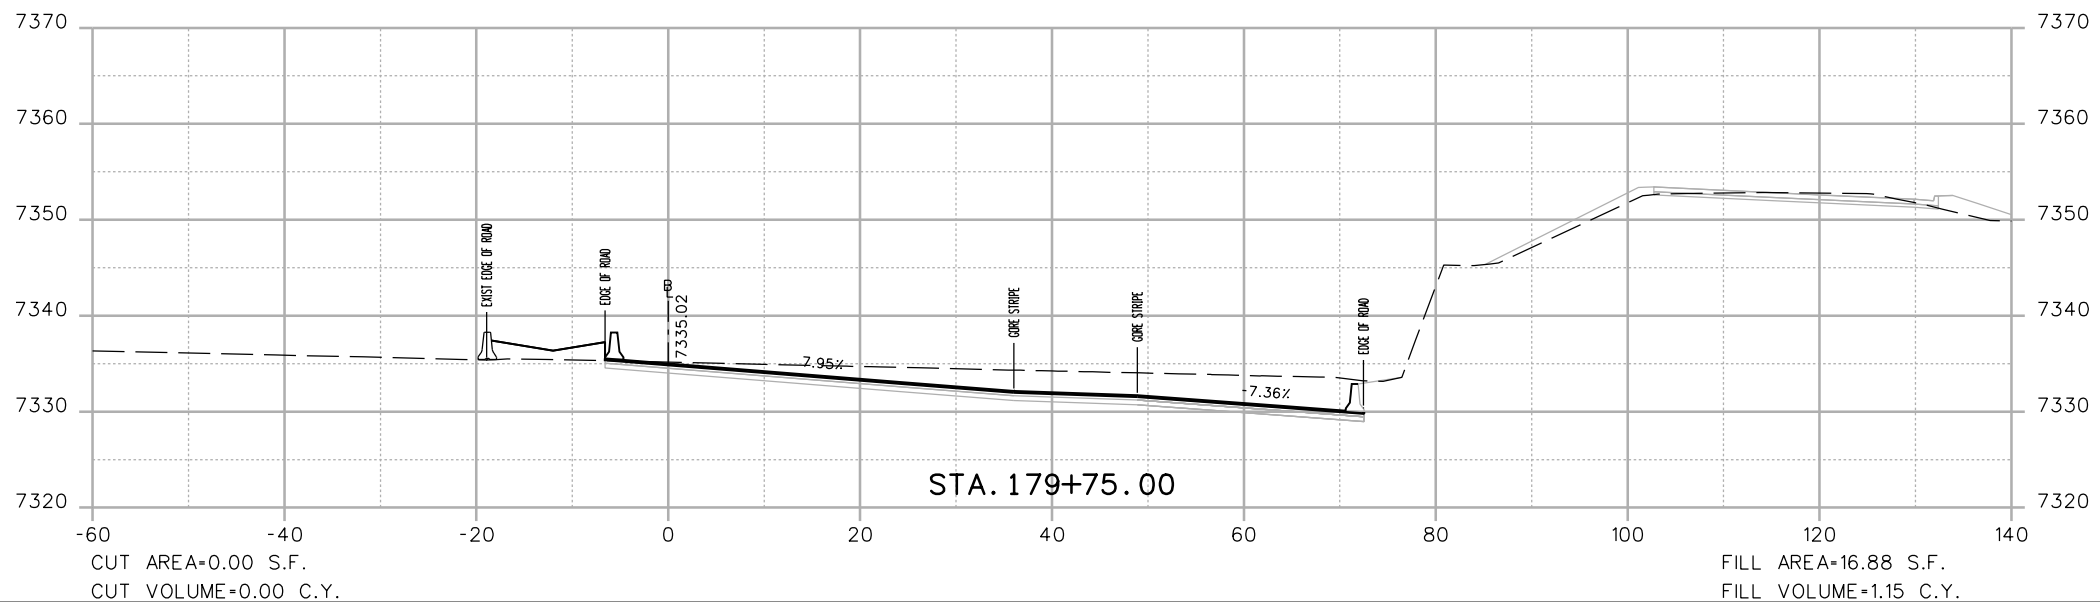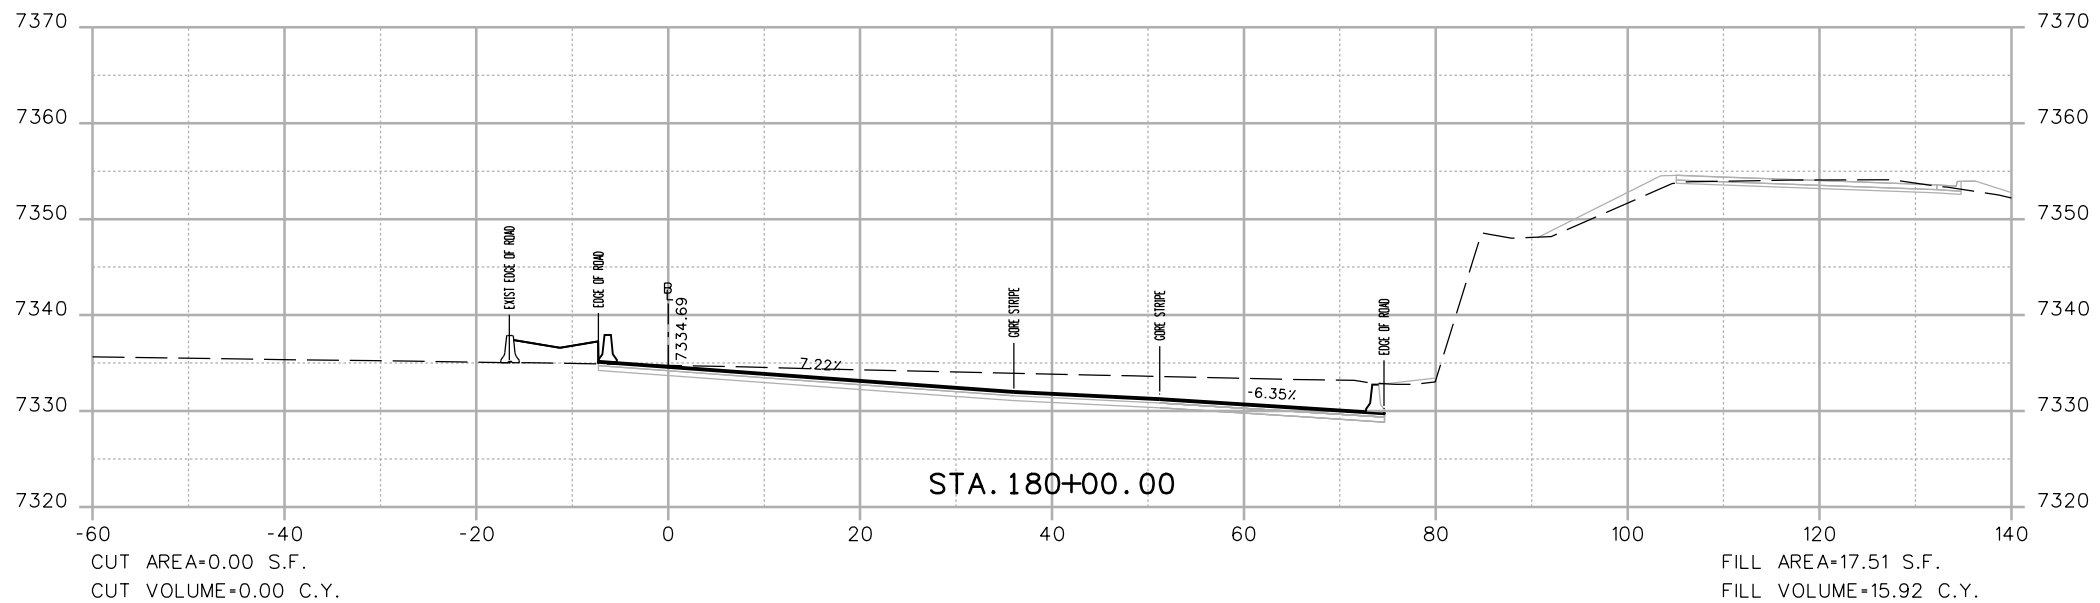

Print Date: 3/7/2013  
 File Name: 18832DES\_CP2\_I-70 EB\_X-Sect.dgn  
 Horiz. Scale: 1:20 Vert. Scale: As Noted  
 Unit Information Unit Leader Initials  
**ATKINS** 4601 DTC Boulevard, Suite 700  
 Denver, CO 80237  
 Phone: (303) 221-7275 Fax: (303) 221-7276

Sheet Revisions		
Date:	Comments	Init.

Colorado Department of Transportation  
  
 425 A Corporate Circle  
 Golden, CO 80401  
 Phone: 720-497-6905 FAX: 720-497-6901  
 Region 1 CRC



As Constructed  
 No Revisions:  
 Revised:  
 Void:

EASTBOUND I-70  
 CROSS SECTIONS  
 Designer: EJM  
 Detailer: EJM  
 Sheet Subset: XSECTION  
 Structure Numbers  
 Subset Sheets: -- of --

Project No./Code  
 IM 0703-391  
 19036  
 Sheet Number 119

17543 1:40:31 PM c:\pw\_work\pjs\p1\common\dms41662\18832DES\_CP2\_I-70 EB\_X-Sect.dgn

17543 11:40:33 PM c:\pwwork\posipw1\common\dms41662\18832DES\_CP2\_I-70\_EB\_X-Sect.dgn

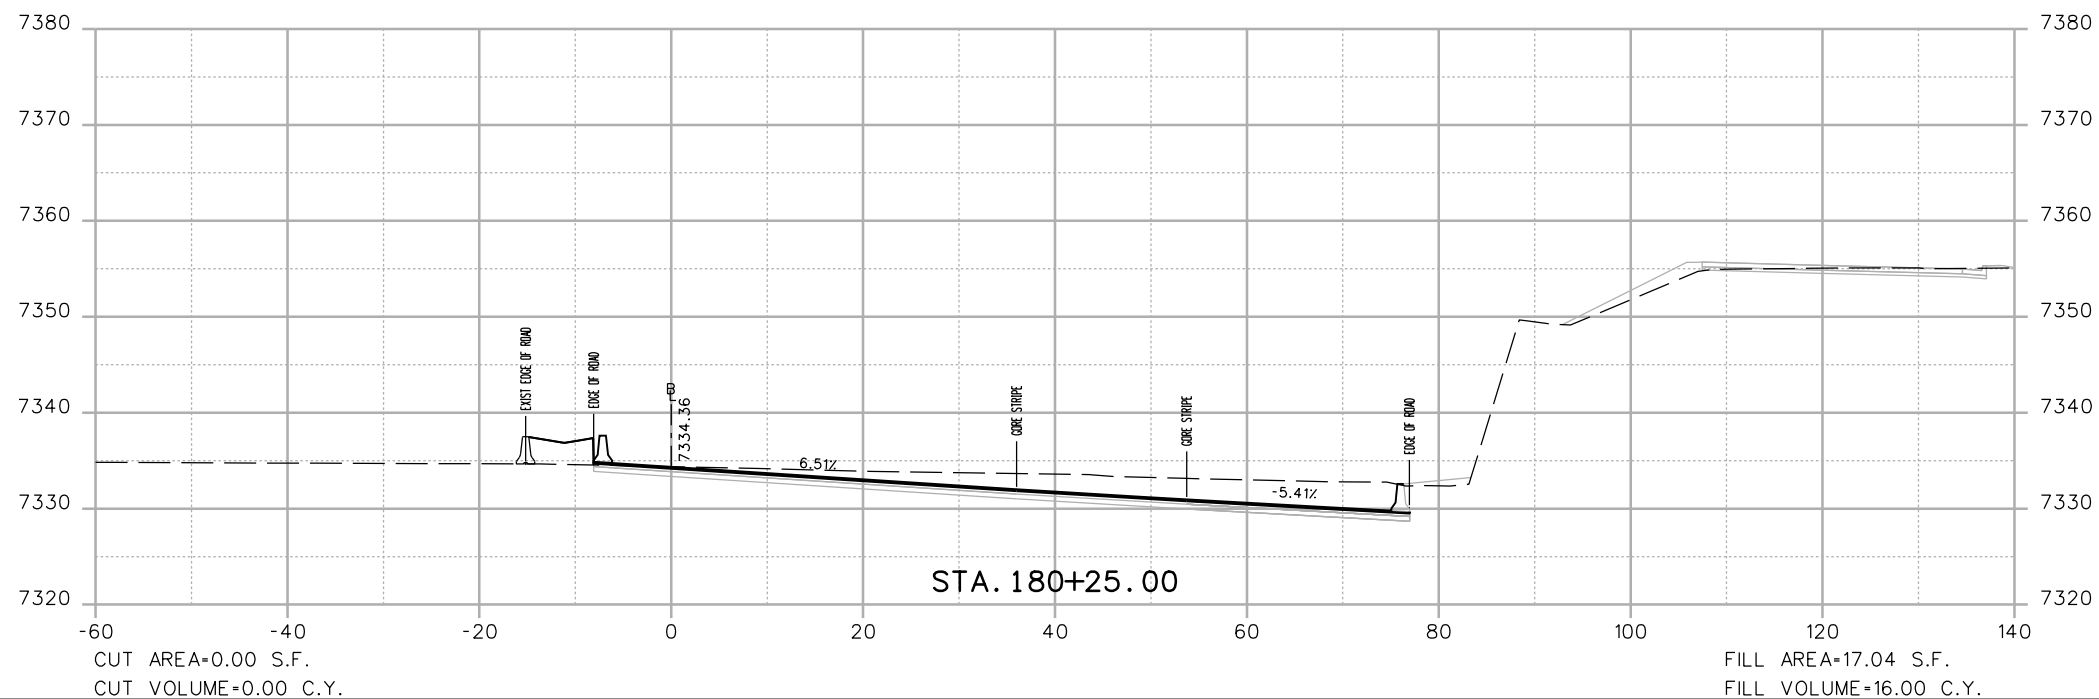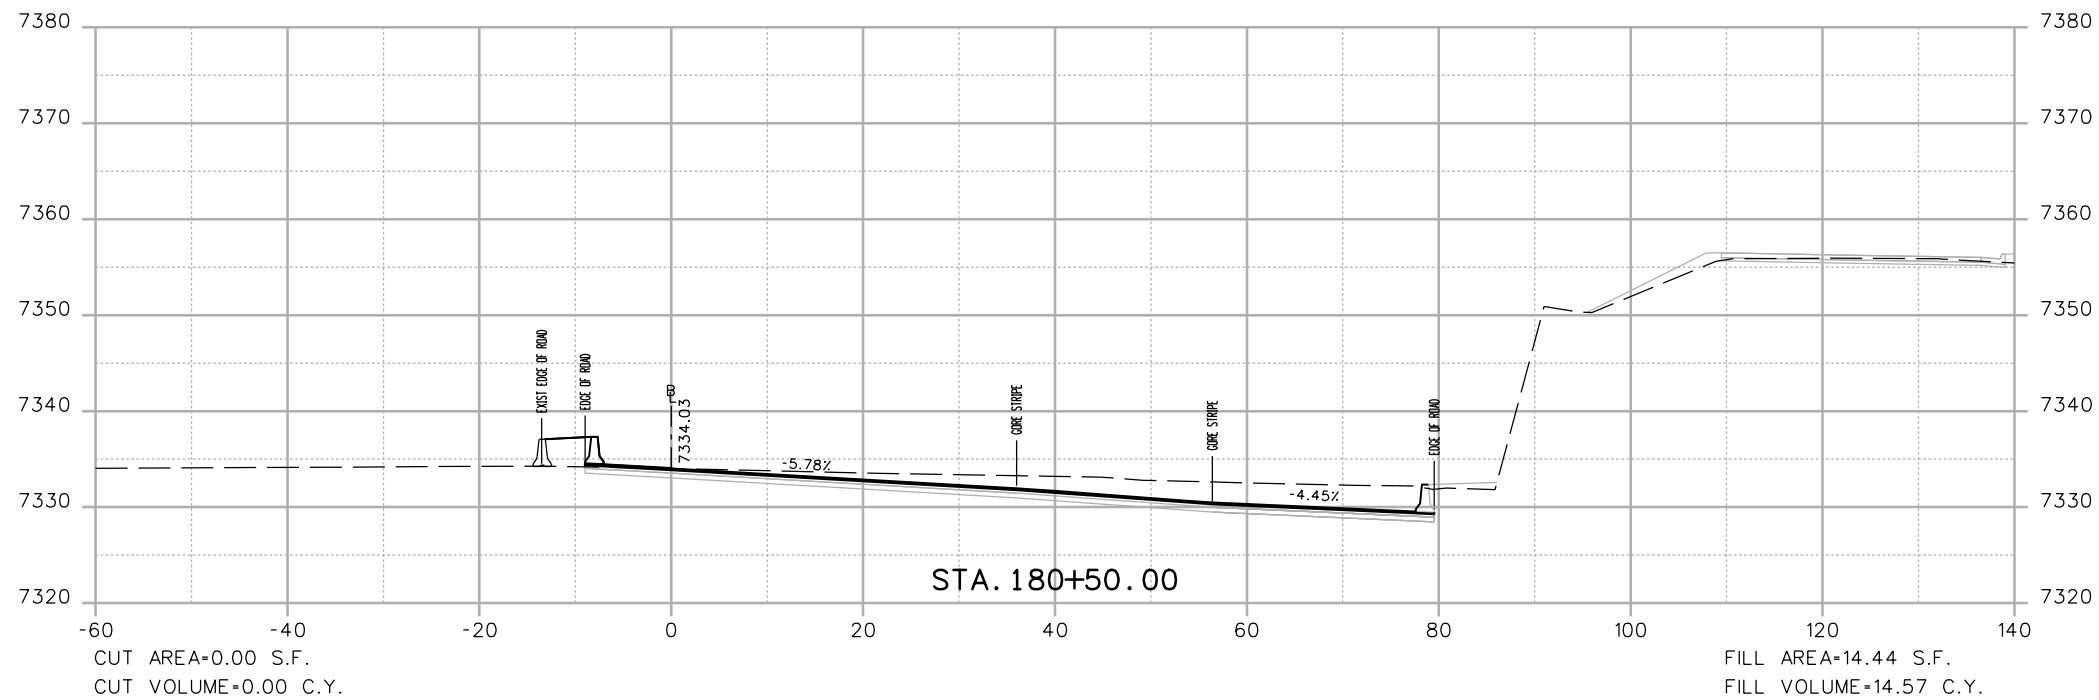

Print Date: 3/7/2013	
File Name: 18832DES_CP2_I-70_EB_X-Sect.dgn	
Horiz. Scale: 1:20	Vert. Scale: As Noted
Unit Information	Unit Leader Initials
<b>ATKINS</b>	4601 DTC Boulevard, Suite 700 Denver, CO 80237 Phone: (303) 221-7275 Fax: (303) 221-7276

Sheet Revisions		
Date:	Comments	Init.



Colorado Department of Transportation  
  
 425 A Corporate Circle  
 Golden, CO 80401  
 Phone: 720-497-6905 FAX: 720-497-6901  
 Region 1 CRC

<b>As Constructed</b>
No Revisions:
Revised:
Void:

<b>EASTBOUND I-70 CROSS SECTIONS</b>			
Designer:	EJM	Structure Numbers	
Detailer:	EJM	Subset Sheets:	-- of --
Sheet Subset:	XSECTION		

<b>Project No./Code</b>
IM 0703-391
19036
Sheet Number 120


17543 1:40:35 PM c:\pwwork\pwsjp\work\18832DES\18832DES\_CP2\_I-70\_EB\_X-Sect.dgn

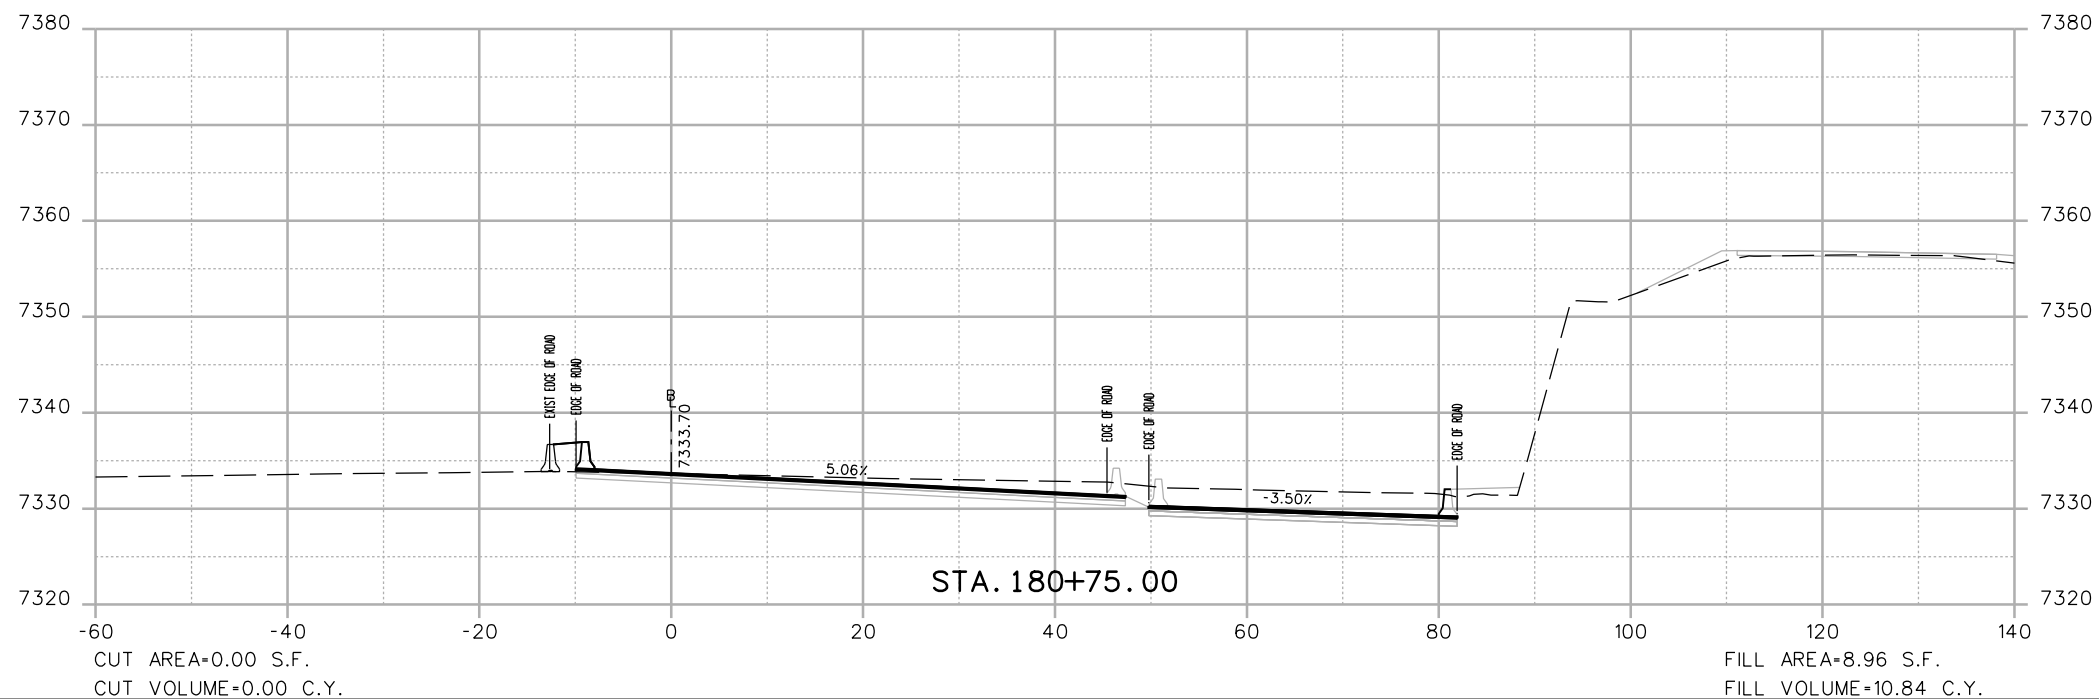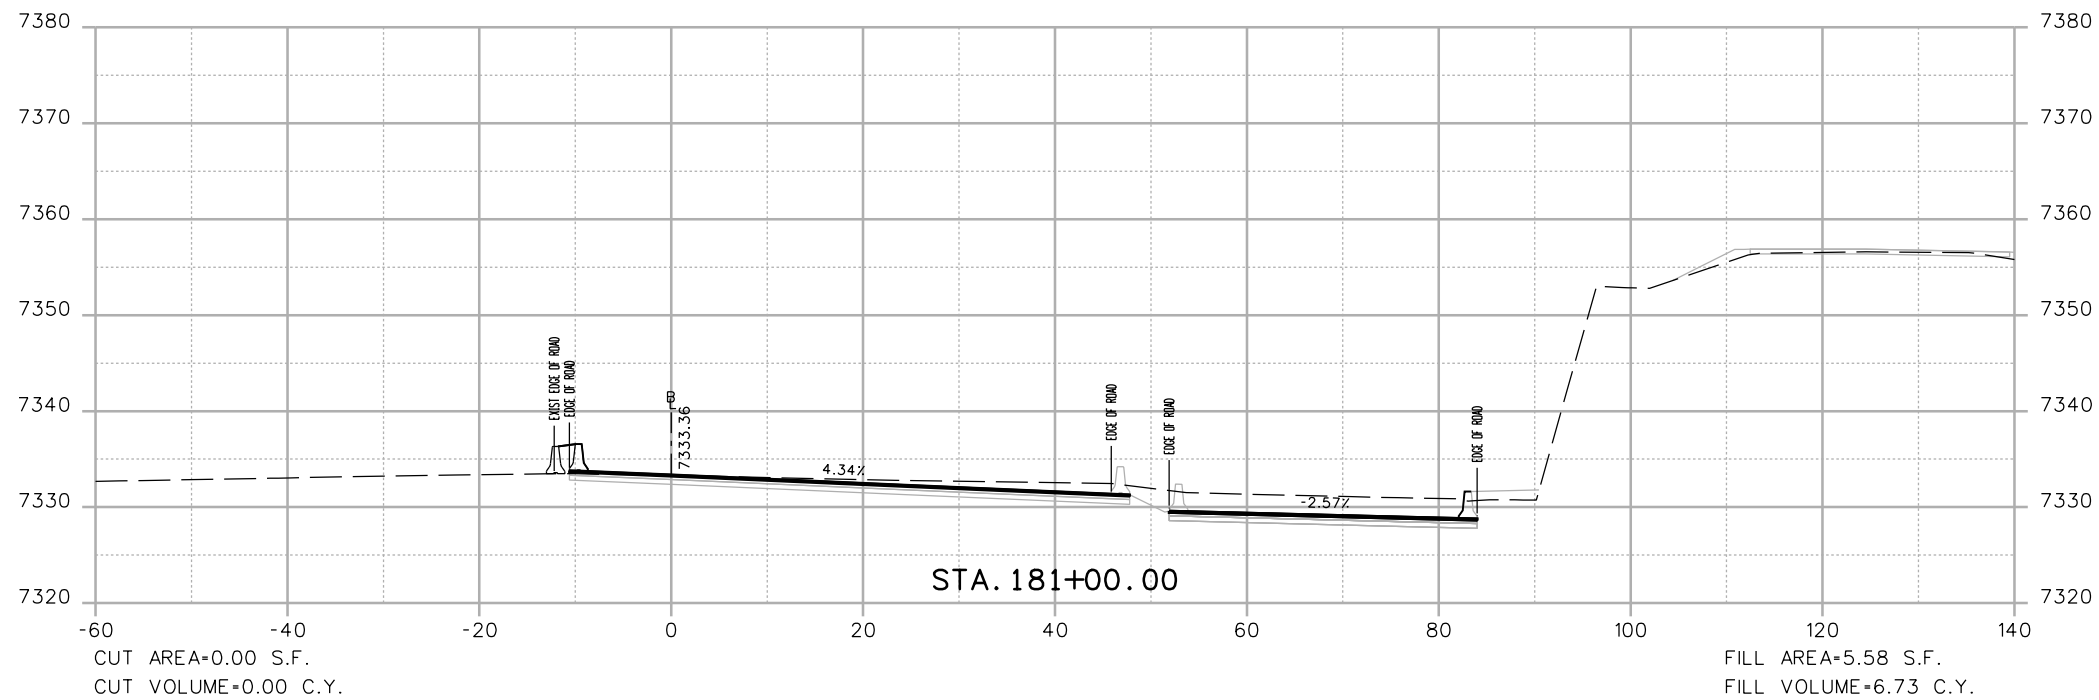

Print Date: 3/7/2013	
File Name: 18832DES_CP2_I-70_EB_X-Sect.dgn	
Horiz. Scale: 1:20	Vert. Scale: As Noted
Unit Information	Unit Leader Initials
<b>ATKINS</b>	4601 DTC Boulevard, Suite 700 Denver, CO 80237 Phone: (303) 221-7275 Fax: (303) 221-7276

Sheet Revisions		
Date:	Comments	Init.

Colorado Department of Transportation



425 A Corporate Circle  
Golden, CO 80401  
Phone: 720-497-6905 FAX: 720-497-6901



Region 1 CRC

<b>As Constructed</b>
No Revisions:
Revised:
Void:

<b>EASTBOUND I-70 CROSS SECTIONS</b>			
Designer:	EJM	Structure Numbers	
Detailer:	EJM	Subset Sheets:	-- of --
Sheet Subset:	XSECTION		

<b>Project No./Code</b>
IM 0703-391
19036
Sheet Number 121

17543 1:40:37 PM c:\pw\_work\pbesjpw1\common\dms41662\18832DES\_CP2\_I-70\_EB\_X-Sect.dgn

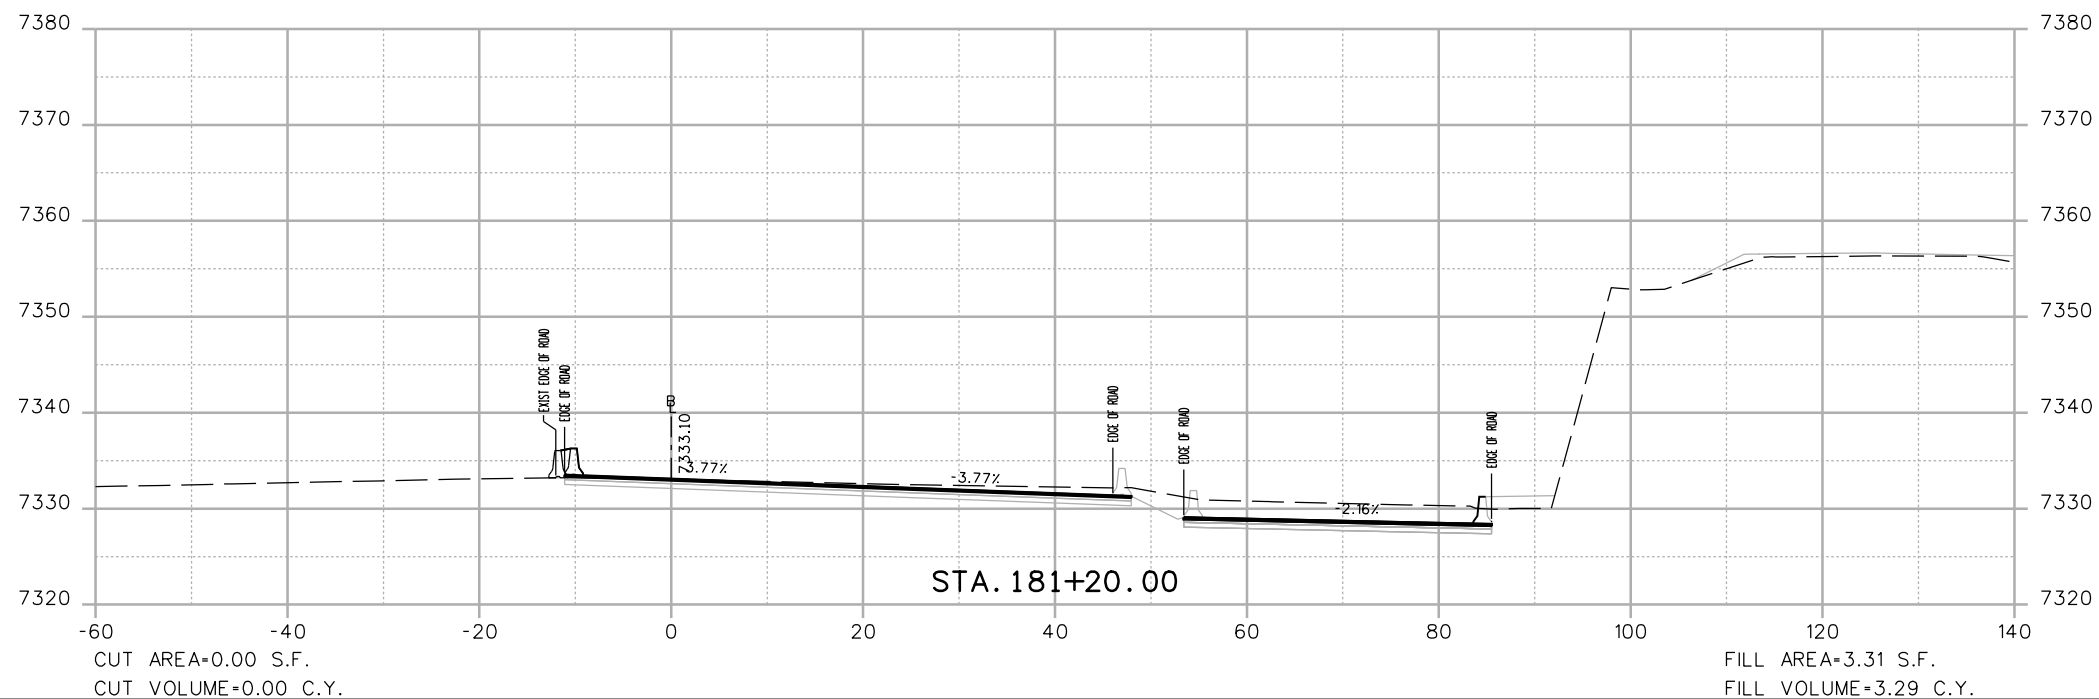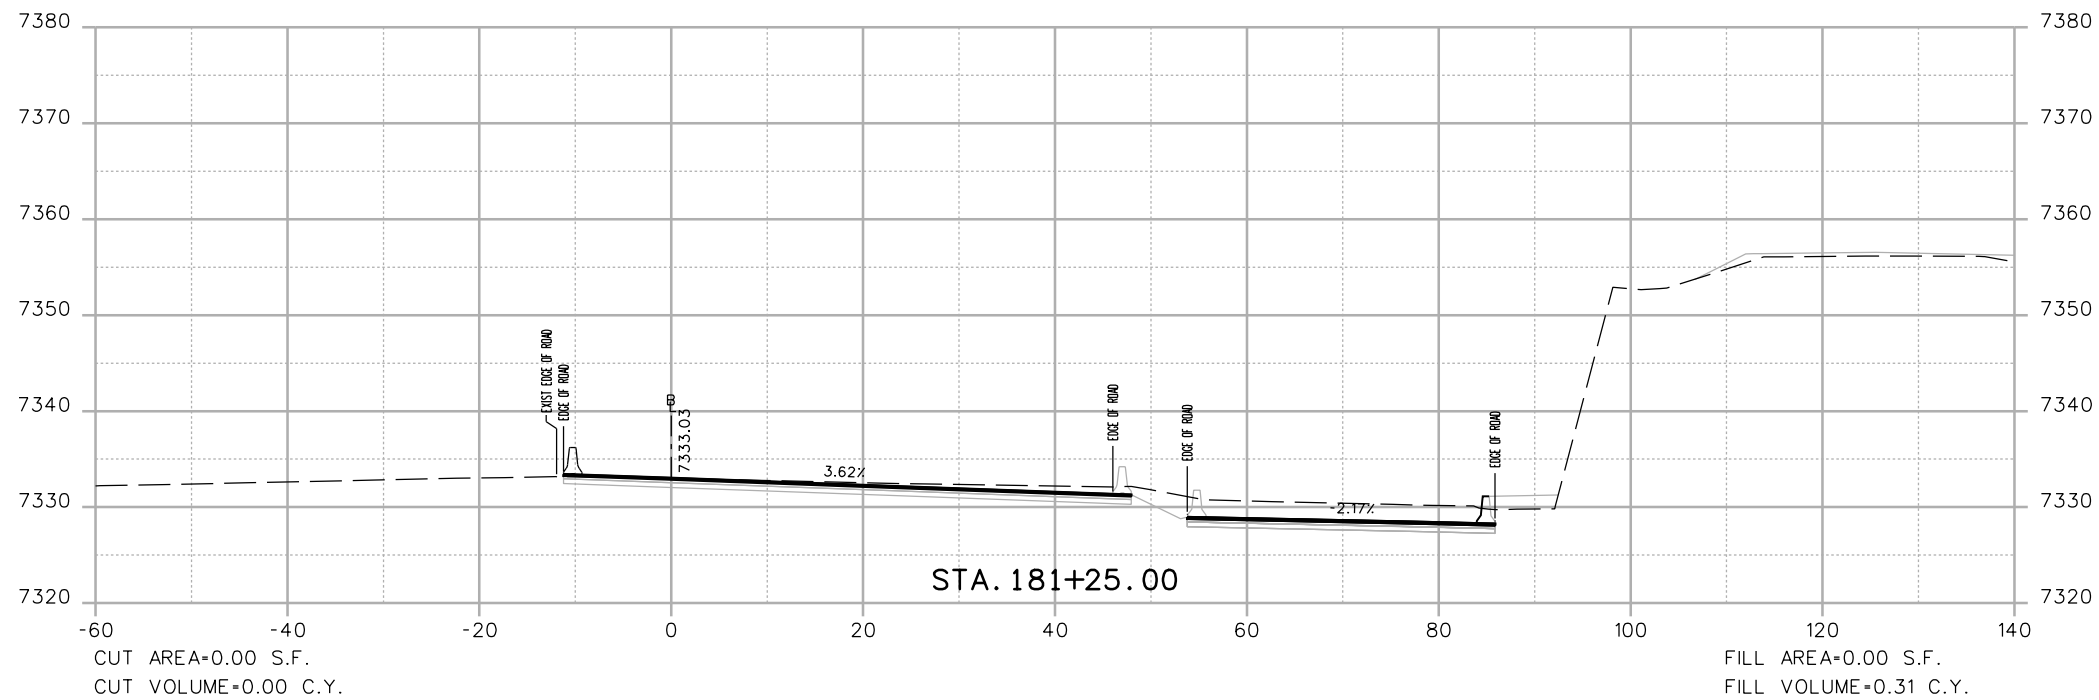

Print Date: 3/7/2013	
File Name: 18832DES_CP2_I-70_EB_X-Sect.dgn	
Horiz. Scale: 1:20      Vert. Scale: As Noted	
Unit Information      Unit Leader Initials	
4601 DTC Boulevard, Suite 700 Denver, CO 80237 Phone: (303) 221-7275 Fax: (303) 221-7276	

Sheet Revisions		
Date:	Comments	Init.

Colorado Department of Transportation

425 A Corporate Circle  
Golden, CO 80401  
Phone: 720-497-6905 FAX: 720-497-6901



Region 1      CRC

As Constructed
No Revisions:
Revised:
Void:

EASTBOUND I-70 CROSS SECTIONS			
Designer:	EJM	Structure Numbers	
Detailer:	EJM	Subset Sheets:	-- of --
Sheet Subset:	XSECTION		

Project No./Code
IM 0703-391
19036
Sheet Number 122

17543 1:40:38 PM c:\pwwork\pwsjpw1\common\dms41662\18832DES\_CP2\_I-70\_EB\_X-Sect.dgn

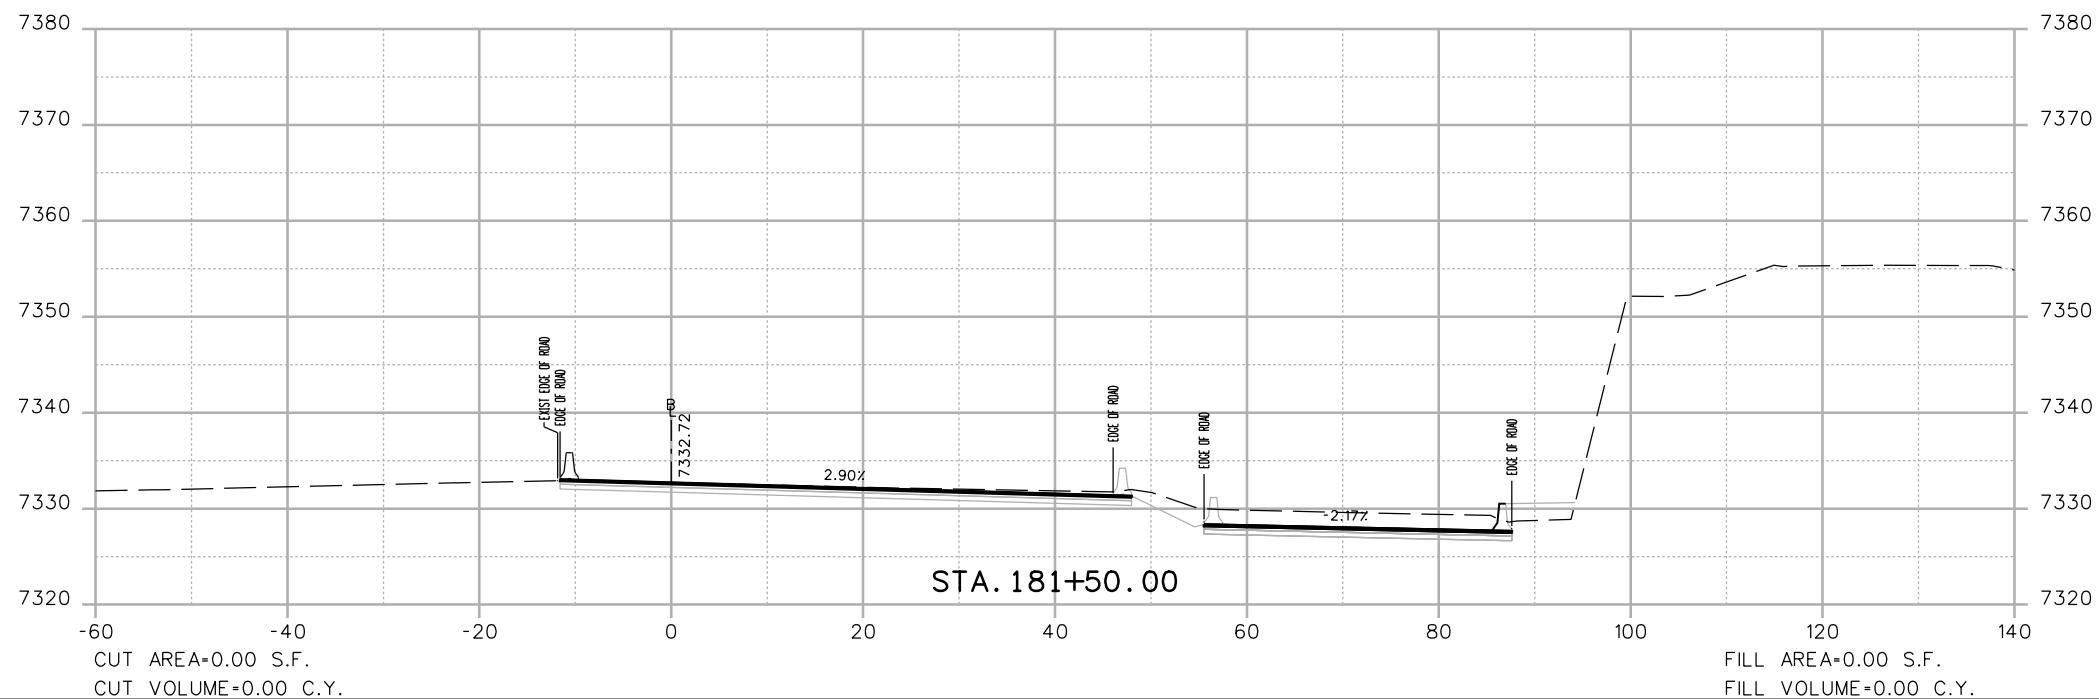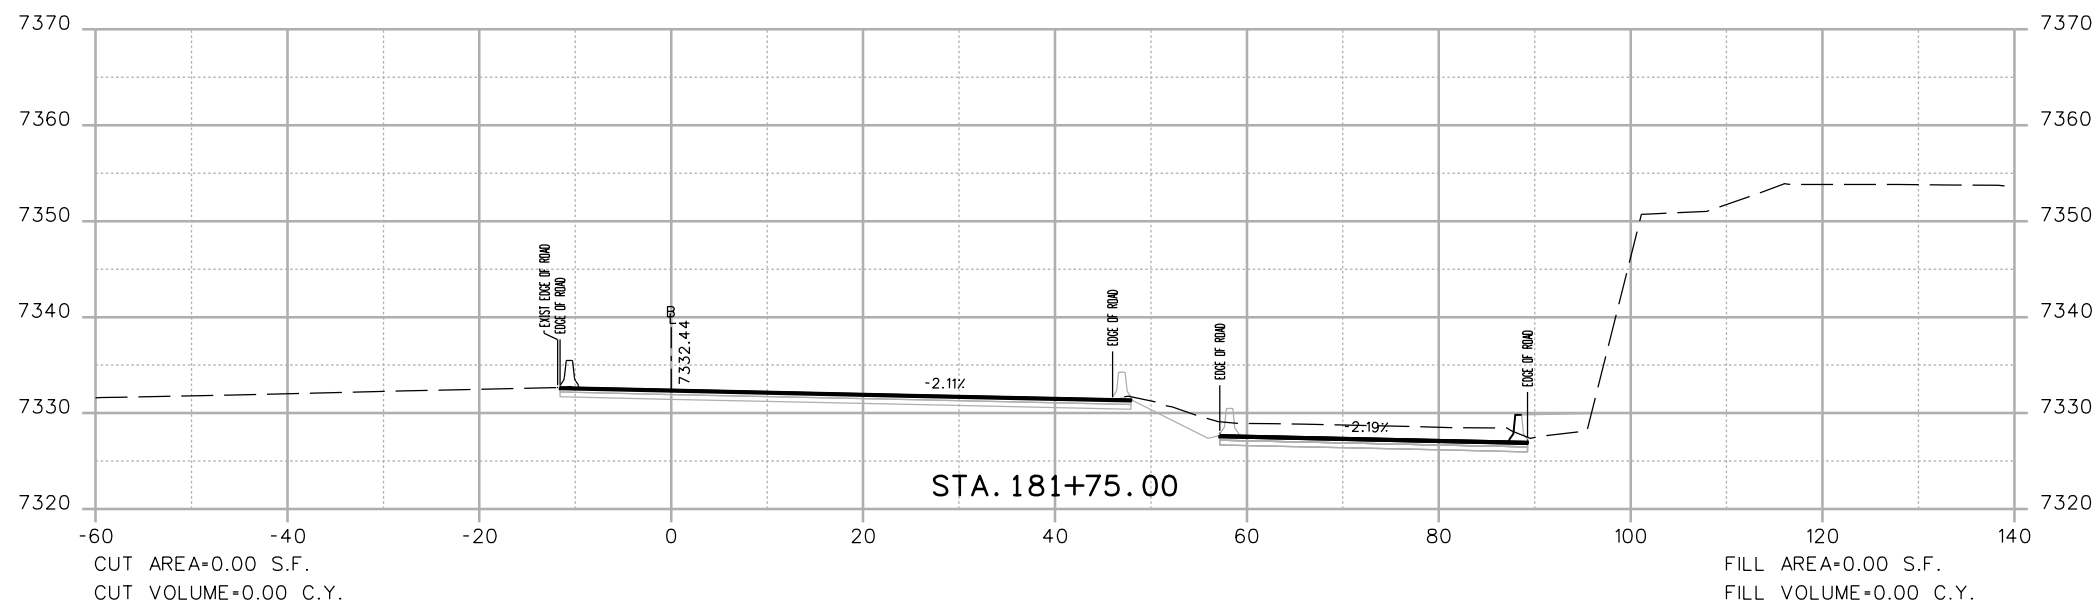

Print Date: 3/7/2013

File Name: 18832DES\_CP2\_I-70\_EB\_X-Sect.dgn

Horiz. Scale: 1:20 Vert. Scale: As Noted

Unit Information Unit Leader Initials



4601 DTC Boulevard, Suite 700  
Denver, CO 80237  
Phone: (303) 221-7275 Fax: (303) 221-7276



Sheet Revisions

Date:	Comments	Init.

Colorado Department of Transportation



425 A Corporate Circle  
Golden, CO 80401  
Phone: 720-497-6905 FAX: 720-497-6901

Region 1

CRC

As Constructed

No Revisions:

Revised:

Void:

EASTBOUND I-70  
CROSS SECTIONS

Designer: EJM  
Detailer: EJM  
Sheet Subset: XSECTION

Structure Numbers  
Subset Sheets: -- of --


Project No./Code

IM 0703-391

19036

Sheet Number 123

17543 1:40:40 PM c:\pw\_work\pwsipw1\common\dms41662\18832DES\_CP2\_I-70\_EB\_X-Sect.dgn

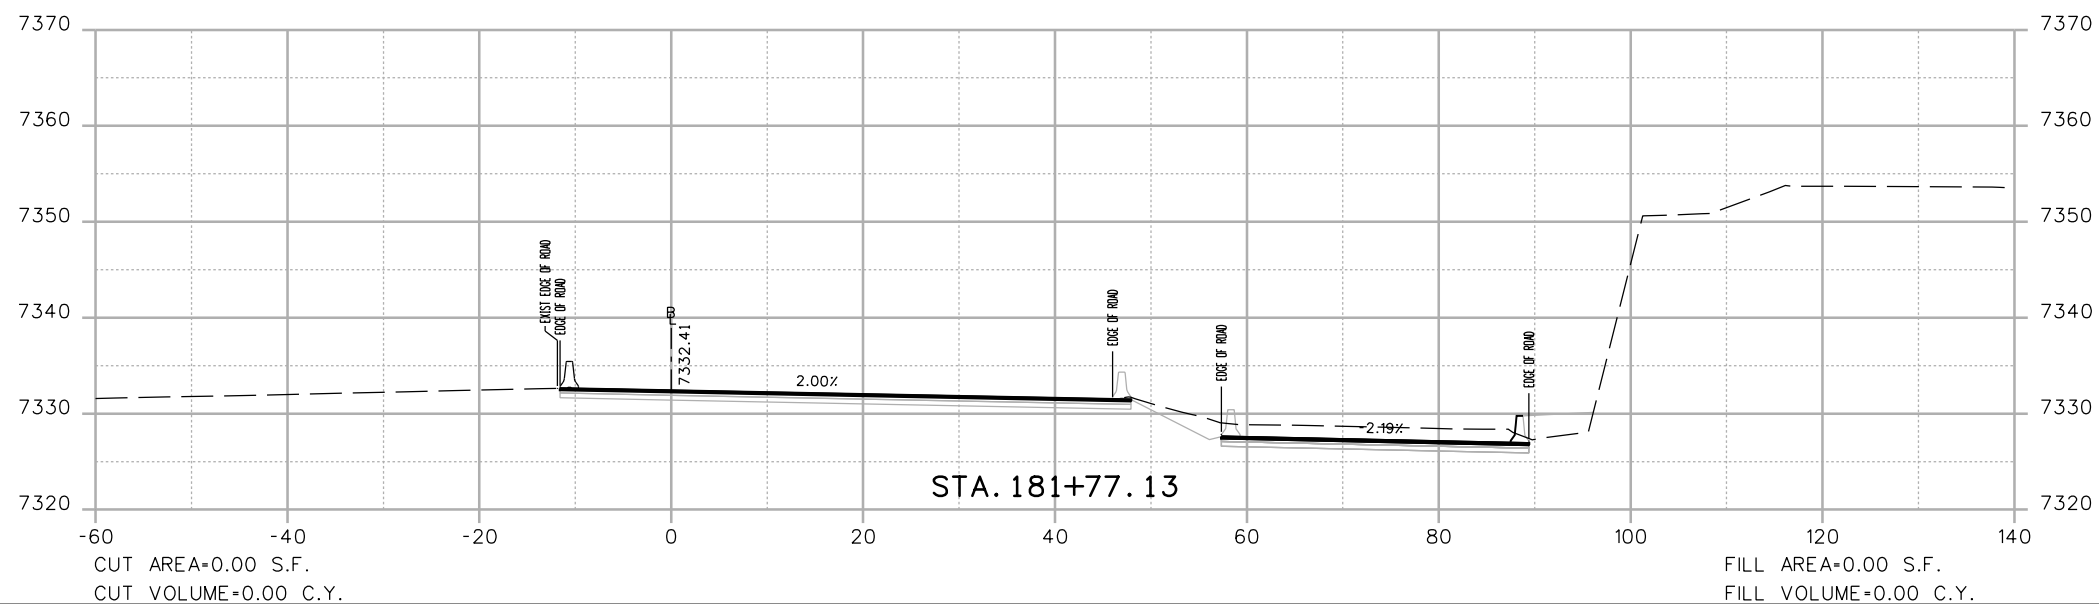

Print Date: 3/7/2013	
File Name: 18832DES_CP2_I-70_EB_X-Sect.dgn	
Horiz. Scale: 1:20	Vert. Scale: As Noted
Unit Information	Unit Leader Initials
<b>ATKINS</b>	4601 DTC Boulevard, Suite 700 Denver, CO 80237 Phone: (303) 221-7275 Fax: (303) 221-7276

Sheet Revisions		
Date:	Comments	Init.

Colorado Department of Transportation



425 A Corporate Circle  
Golden, CO 80401  
Phone: 720-497-6905 FAX: 720-497-6901

Region 1 CRC



<b>As Constructed</b>
No Revisions:
Revised:
Void:

<b>EASTBOUND I-70 CROSS SECTIONS</b>			
Designer:	EJM	Structure Numbers	
Detailer:	EJM		
Sheet Subset:	XSECTION	Subset Sheets:	-- of --

<b>Project No./Code</b>
IM 0703-391
19036
Sheet Number 124



17543 9:07:21 AM c:\pw\_work\pbl\pbl\1\18832DES\_CP2\_I-70 EB X-Sect.dgn

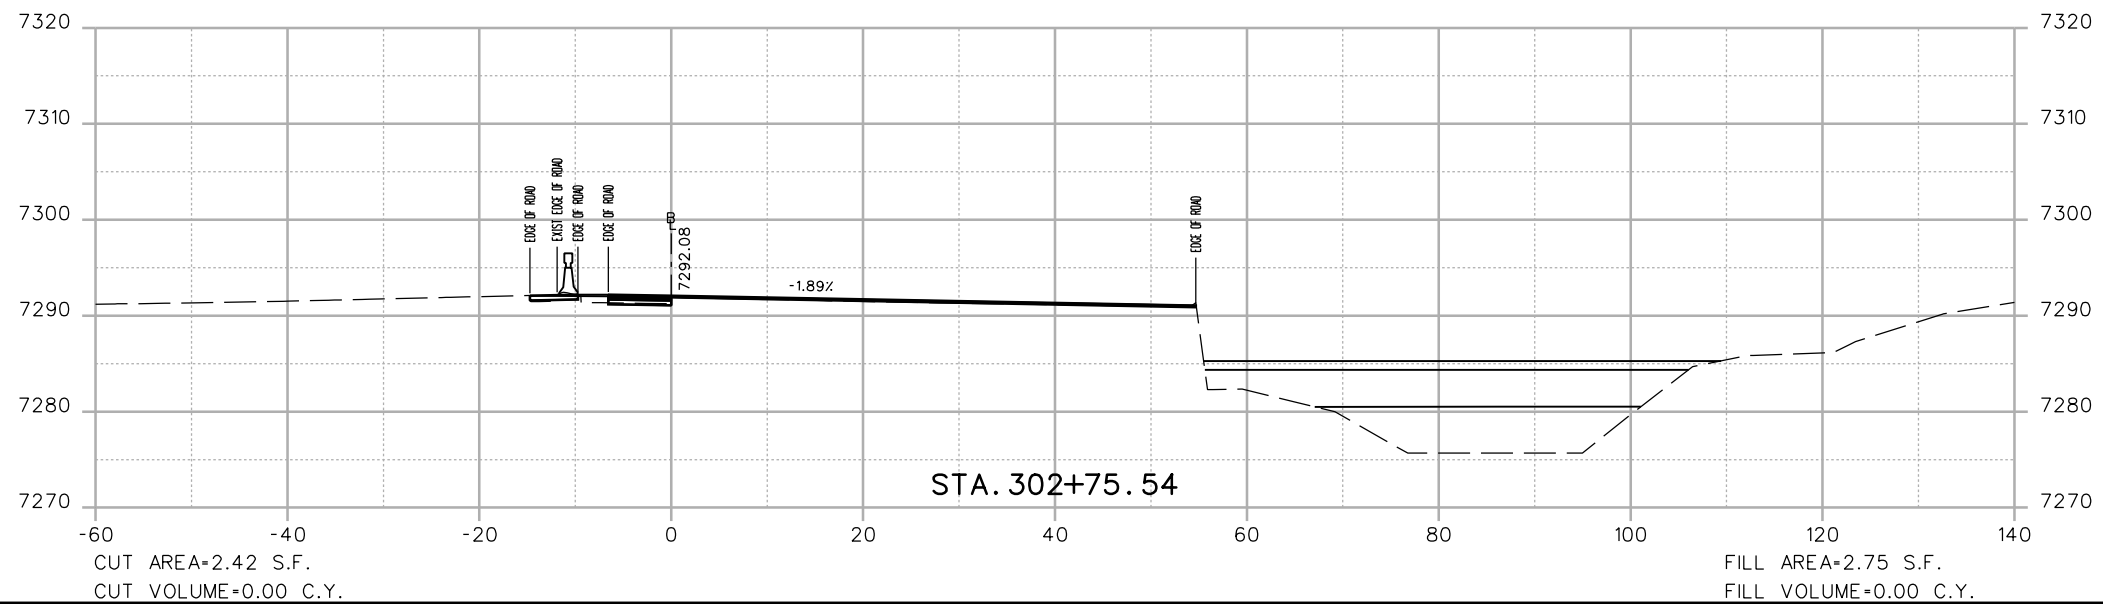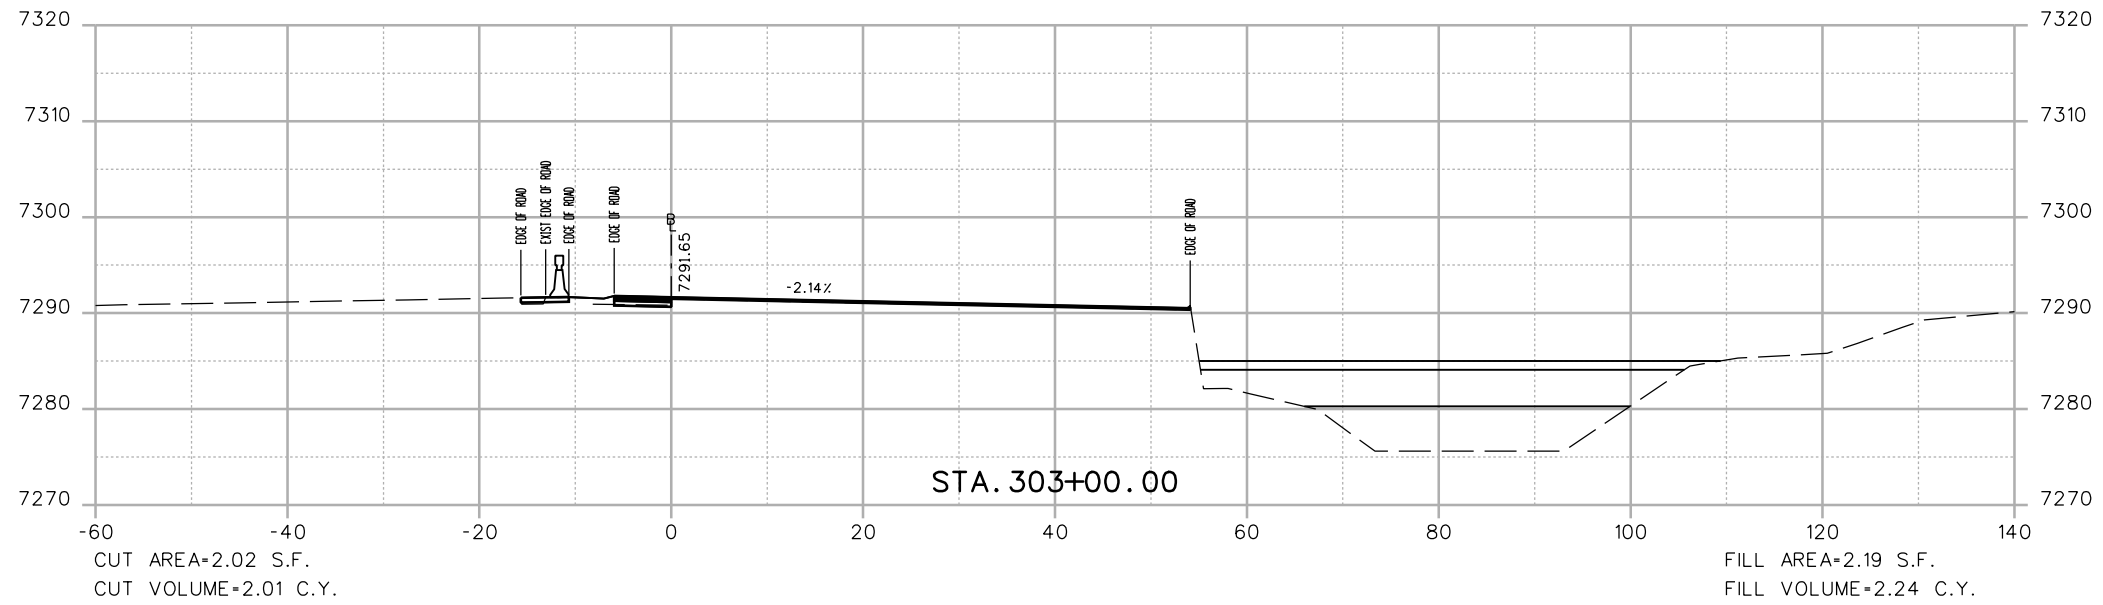

Print Date: 3/7/2013	
File Name: 18832DES_CP2_I-70 EB X-Sect.dgn	
Horiz. Scale: 1:20	Vert. Scale: As Noted
Unit Information	Unit Leader Initials
<b>ATKINS</b>	4601 DTC Boulevard, Suite 700 Denver, CO 80237 Phone: (303) 221-7275 Fax: (303) 221-7276

Sheet Revisions		
Date:	Comments	Init.



Colorado Department of Transportation  
  
 425 A Corporate Circle  
 Golden, CO 80401  
 Phone: 720-497-6905 FAX: 720-497-6901  
**Region 1** **CRC**

<b>As Constructed</b>
No Revisions:
Revised:
Void:

<b>EASTBOUND I-70 CROSS SECTIONS</b>		
Designer: EJM	Structure Numbers	
Detailer: EJM		
Sheet Subset: XSECTION	Subset Sheets: -- of --	

<b>Project No./Code</b>
IM 0703-391
19036
Sheet Number 125

17543 9:07:23 AM c:\pw\_work\pwsjpw\common\dms41662\18832DES\_CP2\_I-70 EB X-Sect.dgn

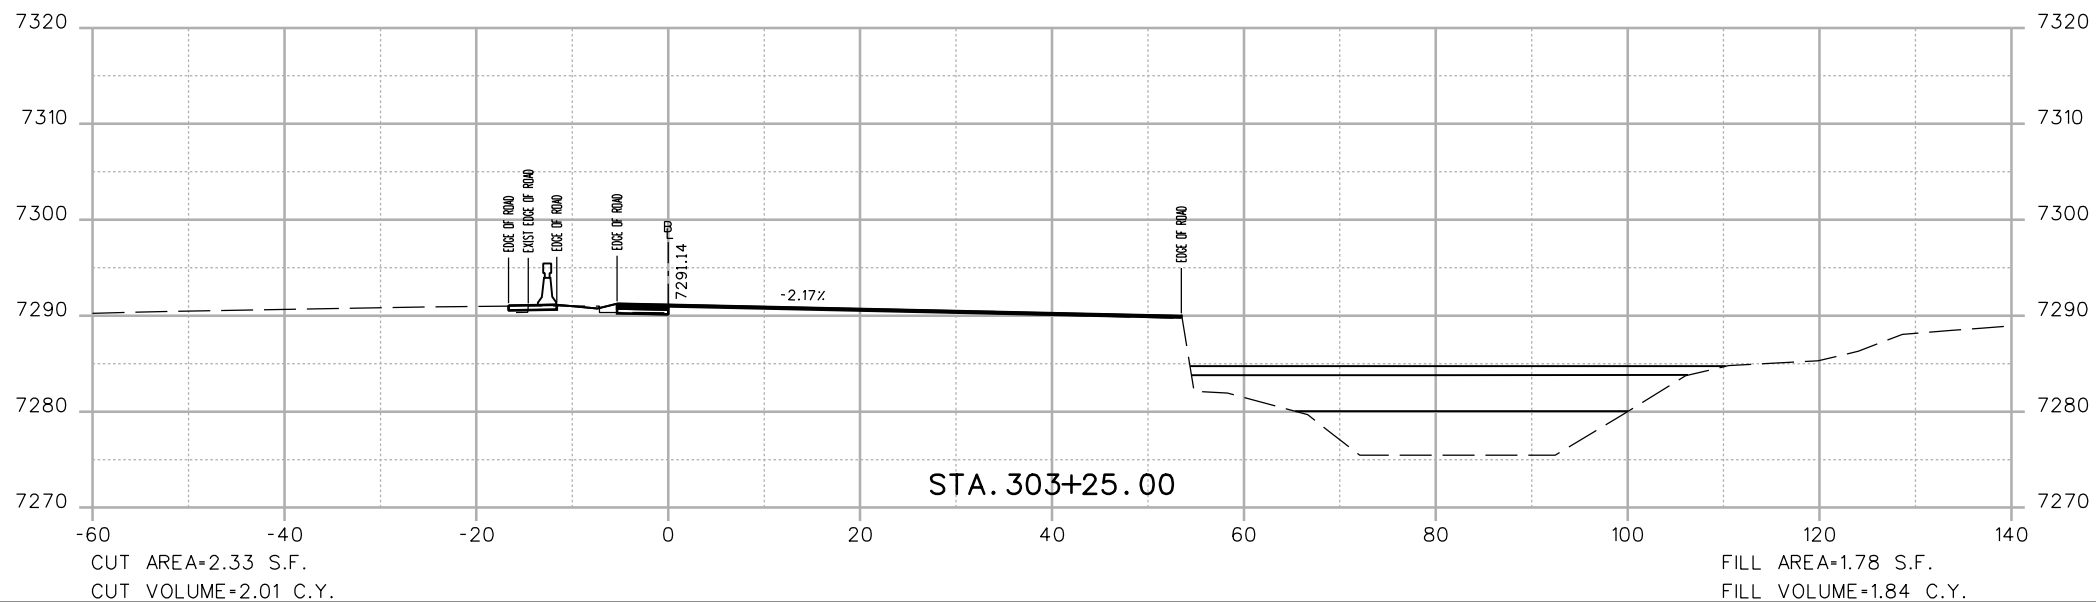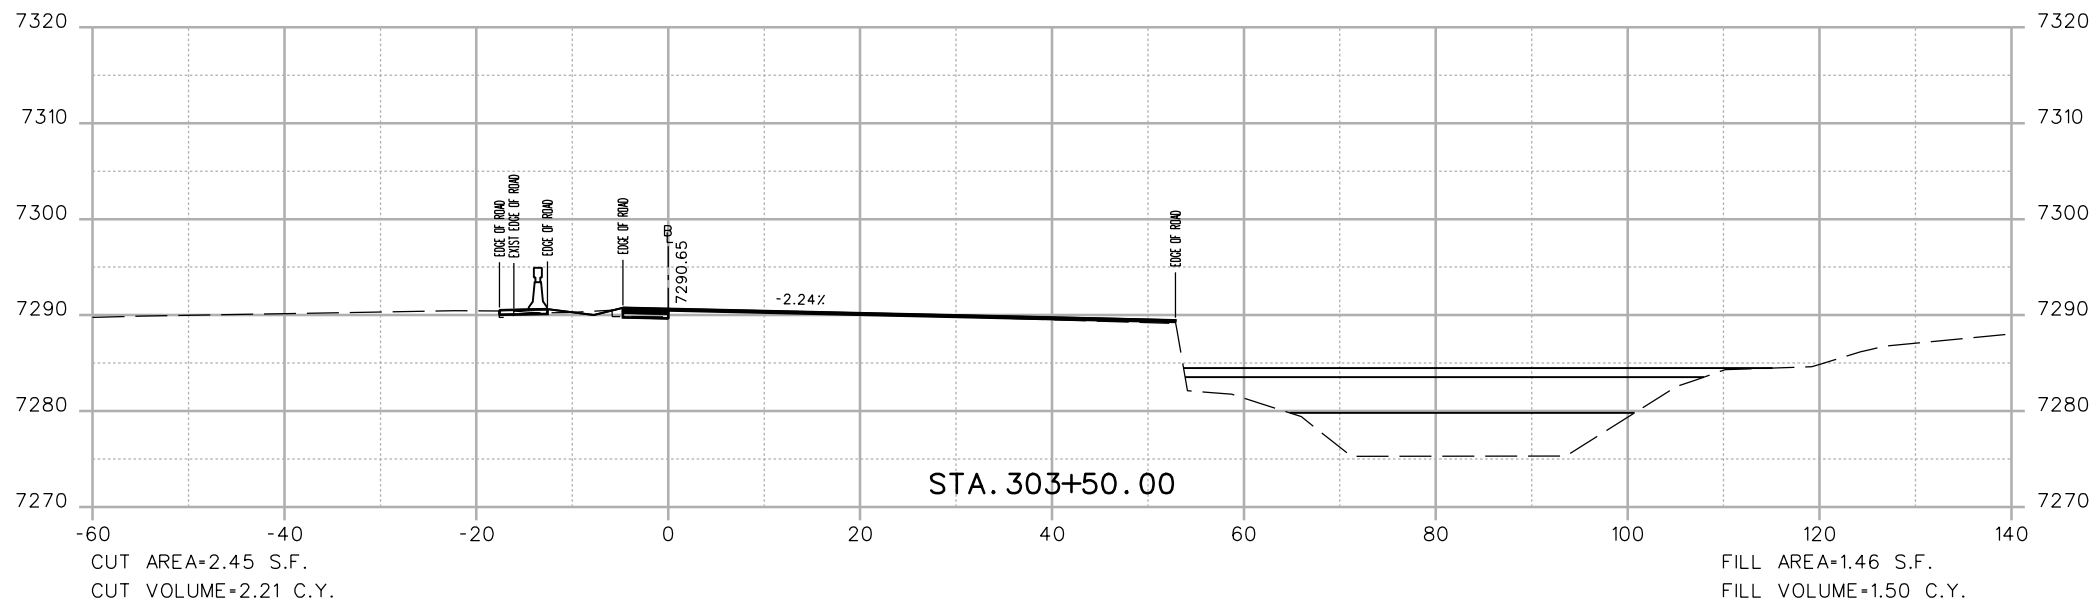

Print Date: 3/7/2013

File Name: 18832DES\_CP2\_I-70 EB X-Sect.dgn

Horiz. Scale: 1:20 Vert. Scale: As Noted

Unit Information Unit Leader Initials



4601 DTC Boulevard, Suite 700  
Denver, CO 80237  
Phone: (303) 221-7275 Fax: (303) 221-7276



Sheet Revisions

Date:	Comments	Init.

Colorado Department of Transportation



425 A Corporate Circle  
Golden, CO 80401  
Phone: 720-497-6905 FAX: 720-497-6901

Region 1

CRC

As Constructed

No Revisions:

Revised:

Void:

EASTBOUND I-70  
CROSS SECTIONS

Designer:	EJM	Structure Numbers	
Detailer:	EJM	Subset Sheets:	-- of --
Sheet Subset:	XSECTION		



Project No./Code

IM 0703-391

19036

Sheet Number 126

17543 9:07:24 AM c:\pw\_work\pws\pwl\common\dms41662\18832DES\_CP2\_I-70 EB X-Sect.dgn

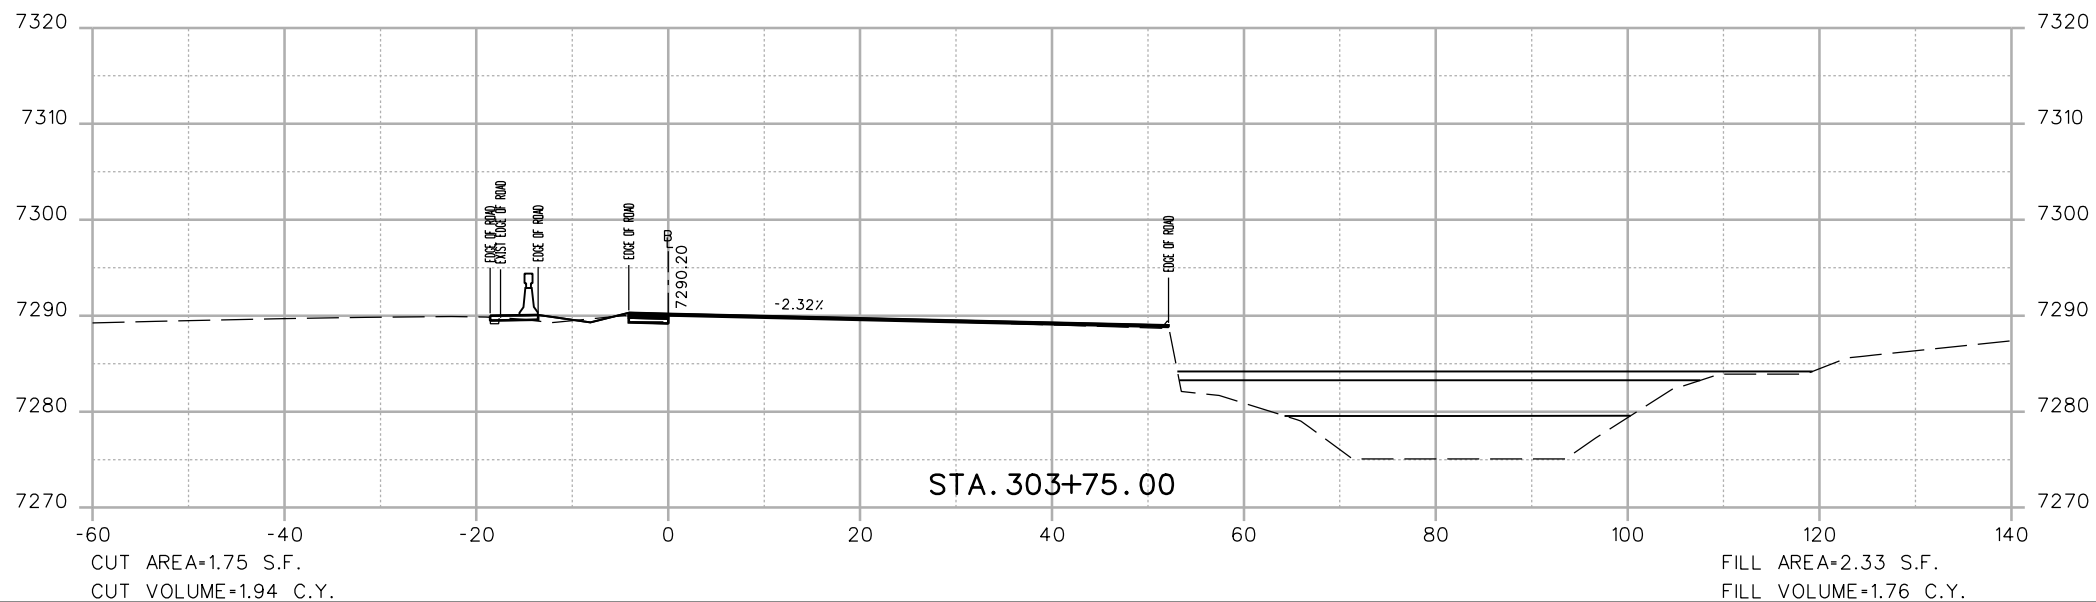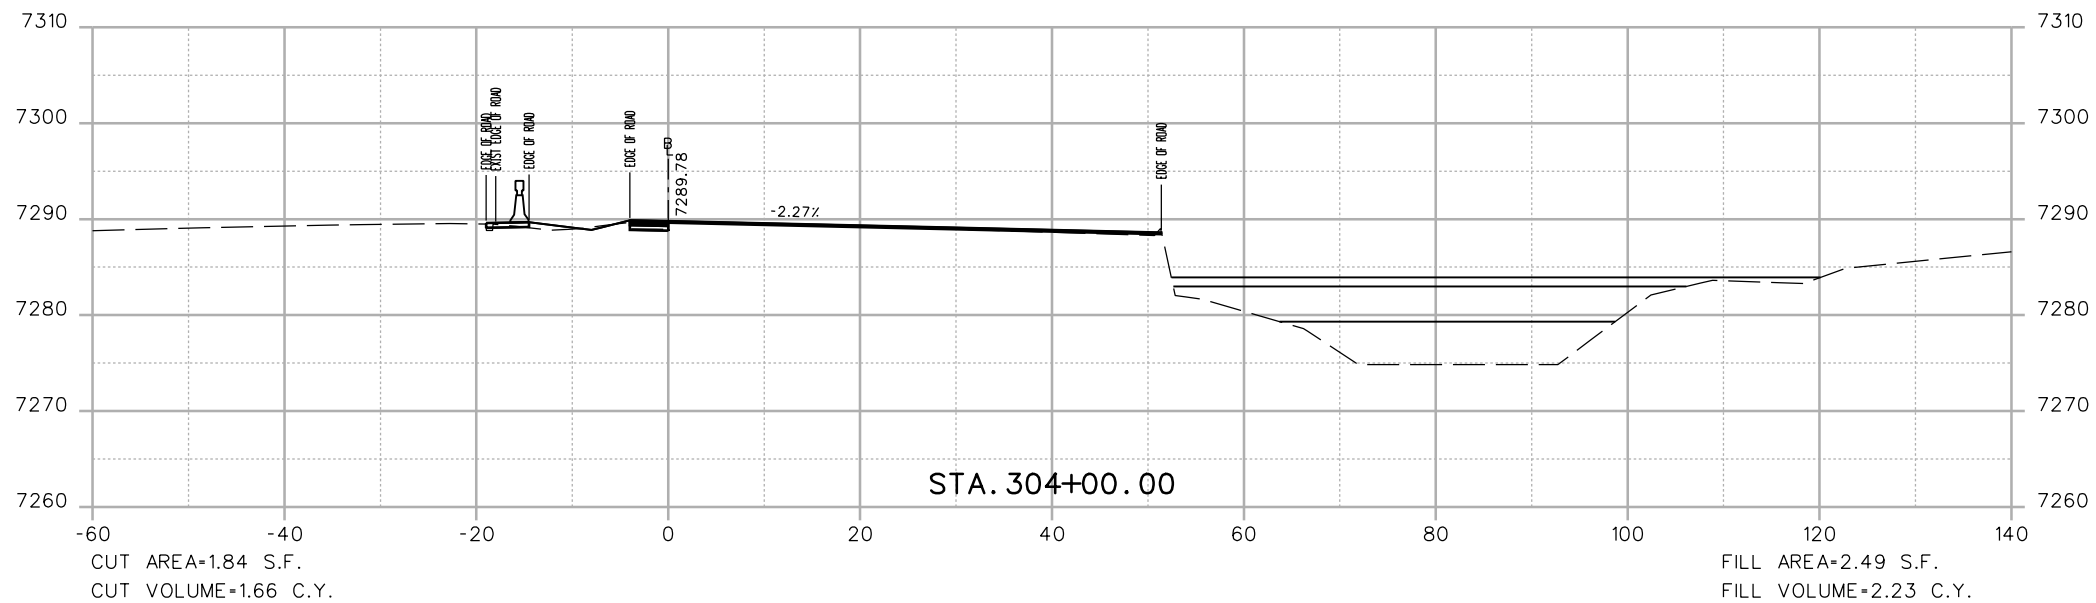

Print Date: 3/7/2013	
File Name: 18832DES_CP2_I-70 EB X-Sect.dgn	
Horiz. Scale: 1:20      Vert. Scale: As Noted	
Unit Information      Unit Leader Initials	
4601 DTC Boulevard, Suite 700 Denver, CO 80237 Phone: (303) 221-7275 Fax: (303) 221-7276	

Sheet Revisions		
Date:	Comments	Init.

Colorado Department of Transportation

425 A Corporate Circle  
Golden, CO 80401  
Phone: 720-497-6905 FAX: 720-497-6901



Region 1      CRC

<b>As Constructed</b>
No Revisions:
Revised:
Void:

<b>EASTBOUND I-70 CROSS SECTIONS</b>	
Designer: EJM	Structure Numbers
Detailer: EJM	Subset Sheets: -- of --
Sheet Subset: XSECTION	

<b>Project No./Code</b>
IM 0703-391
19036
Sheet Number 127

17543 9:07:26 AM c:\pw\_work\pwsipw\common\dms41662\18832DES\_CP2\_I-70 EB X-Sect.dgn

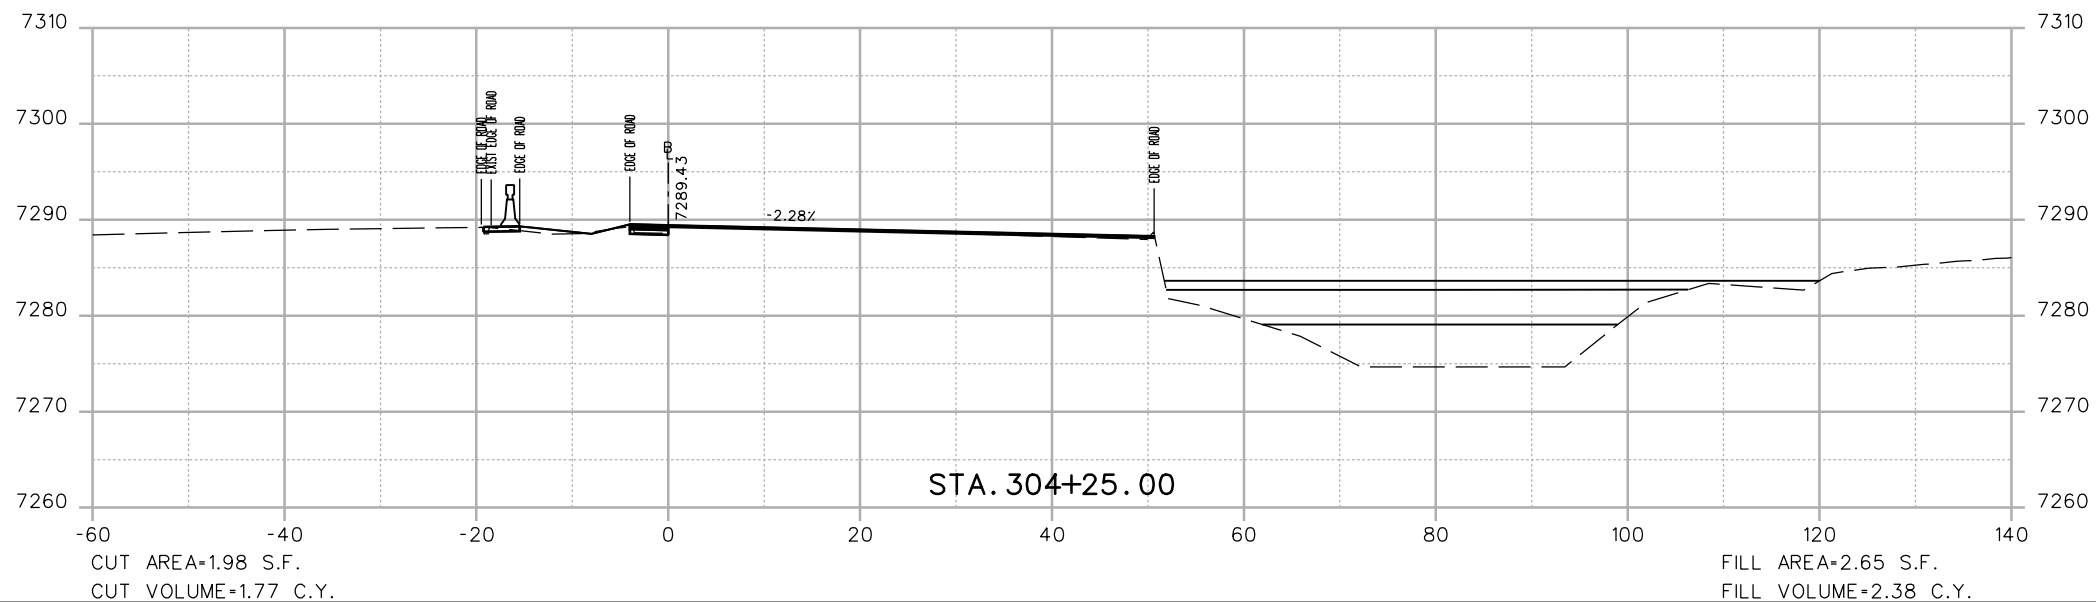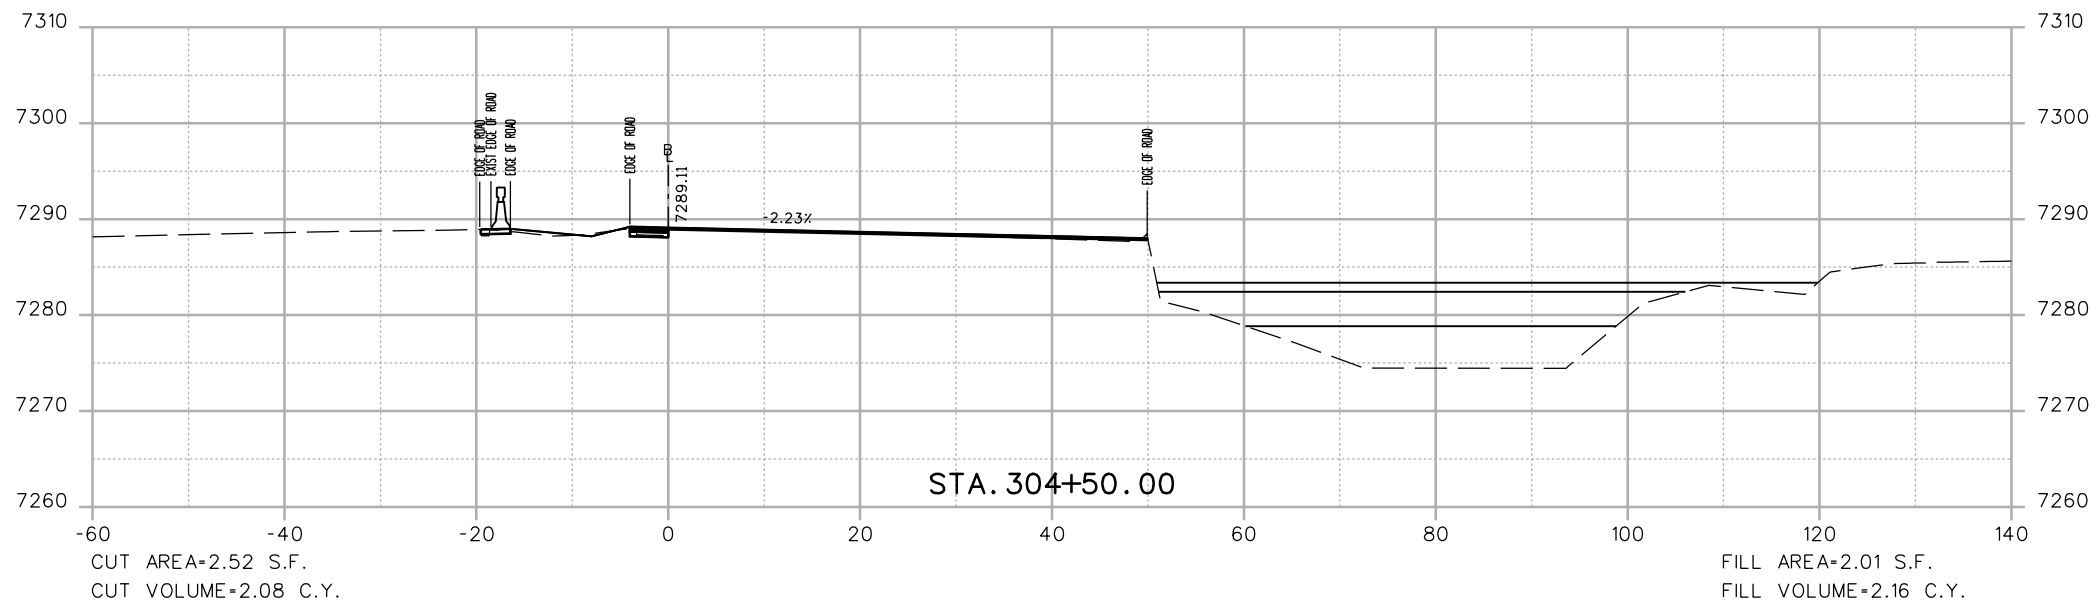

Print Date: 3/7/2013	
File Name: 18832DES_CP2_I-70 EB X-Sect.dgn	
Horiz. Scale: 1:20	Vert. Scale: As Noted
Unit Information	Unit Leader Initials
<b>ATKINS</b>	4601 DTC Boulevard, Suite 700 Denver, CO 80237 Phone: (303) 221-7275 Fax: (303) 221-7276

Sheet Revisions		
Date:	Comments	Init.



Colorado Department of Transportation  
  
 425 A Corporate Circle  
 Golden, CO 80401  
 Phone: 720-497-6905 FAX: 720-497-6901  
 Region 1 CRC

<b>As Constructed</b>
No Revisions:
Revised:
Void:

<b>EASTBOUND I-70 CROSS SECTIONS</b>		
Designer:	EJM	Structure Numbers
Detailer:	EJM	
Sheet Subset: XSECTION	Subset Sheets: -- of --	

<b>Project No./Code</b>
IM 0703-391
19036
Sheet Number 128

17543 9:07:27 AM c:\pw\_work\pwsjpw\common\dms41662\18832DES\_CP2\_I-70 EB X-Sect.dgn

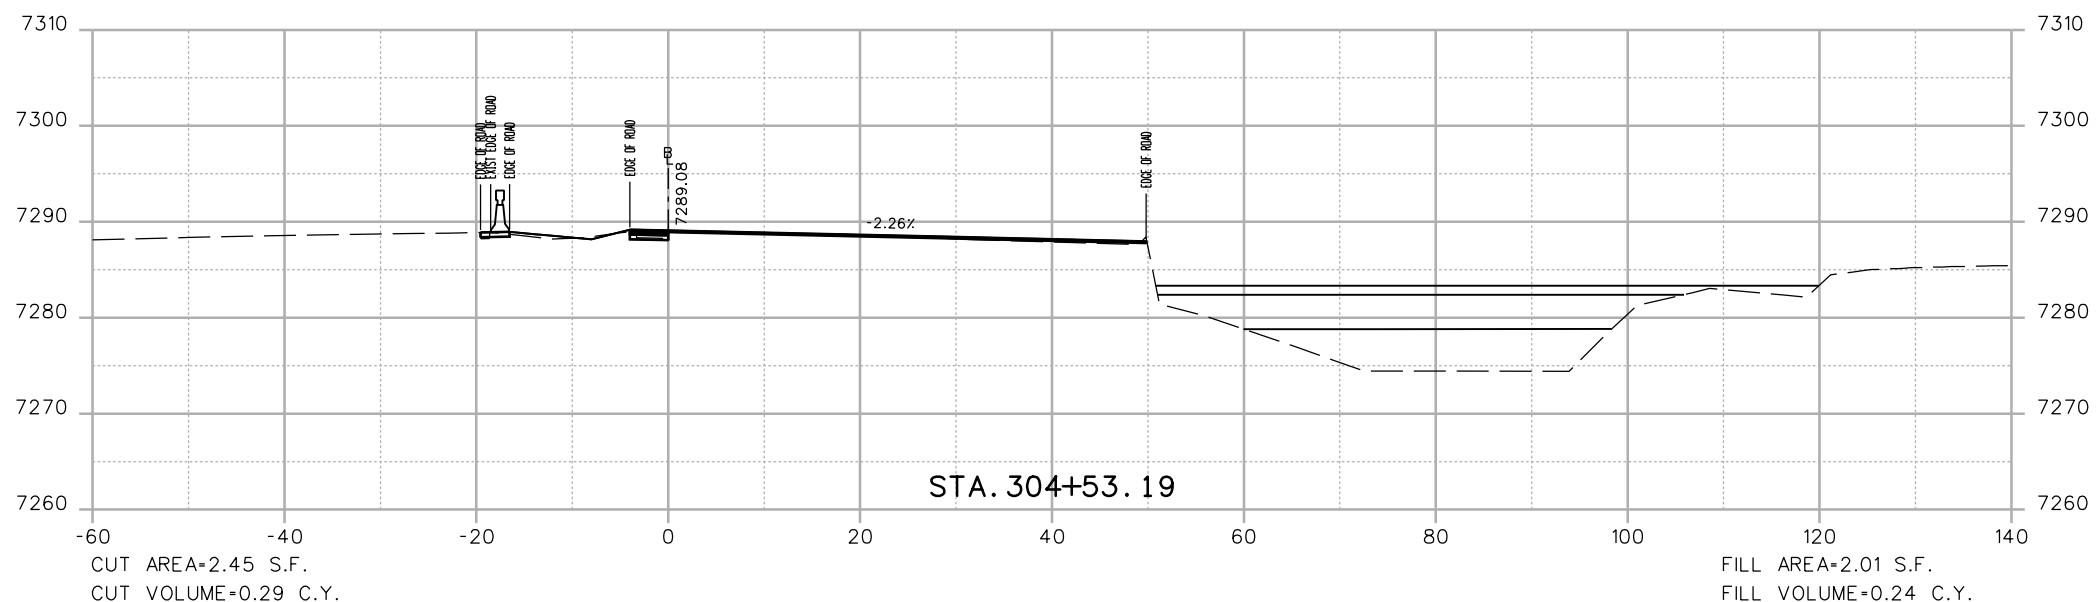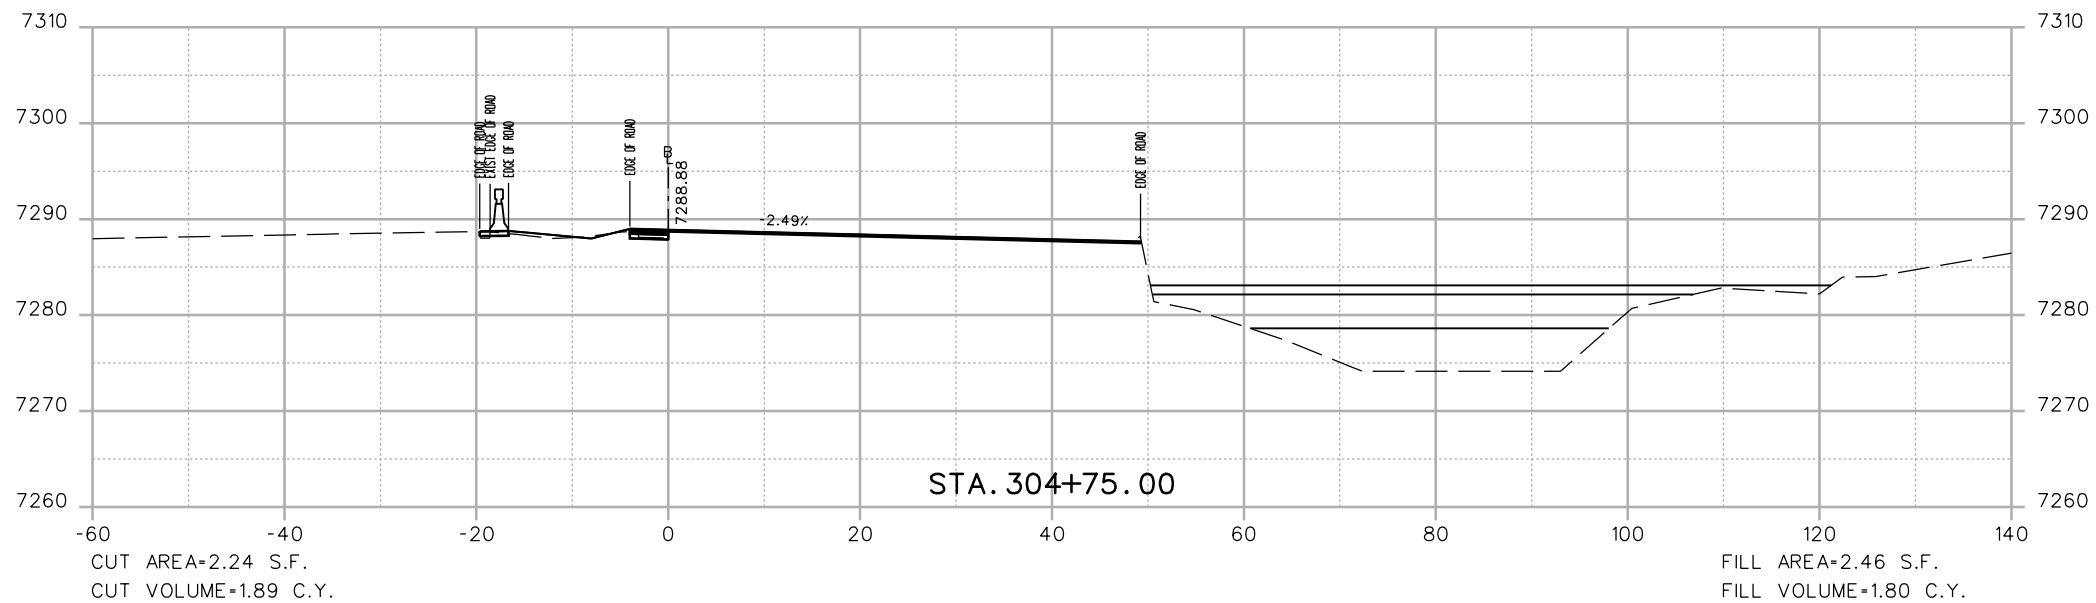

Print Date: 3/7/2013	
File Name: 18832DES_CP2_I-70 EB X-Sect.dgn	
Horiz. Scale: 1:20	Vert. Scale: As Noted
Unit Information	Unit Leader Initials
<b>ATKINS</b>	4601 DTC Boulevard, Suite 700 Denver, CO 80237 Phone: (303) 221-7275 Fax: (303) 221-7276

Sheet Revisions		
Date:	Comments	Init.

Colorado Department of Transportation

425 A Corporate Circle  
Golden, CO 80401  
Phone: 720-497-6905 FAX: 720-497-6901



**Region 1** **CRC**

<b>As Constructed</b>
No Revisions:
Revised:
Void:

EASTBOUND I-70 CROSS SECTIONS			
Designer:	EJM	Structure Numbers	
Detailer:	EJM	Subset Sheets:	-- of --
Sheet Subset:	XSECTION		

<b>Project No./Code</b>
IM 0703-391
19036
Sheet Number 129

17543 9:07:28 AM c:\pw\_work\pwsjpw\common\dms41662\18832DES\_CP2\_I-70 EB X-Sect.dgn

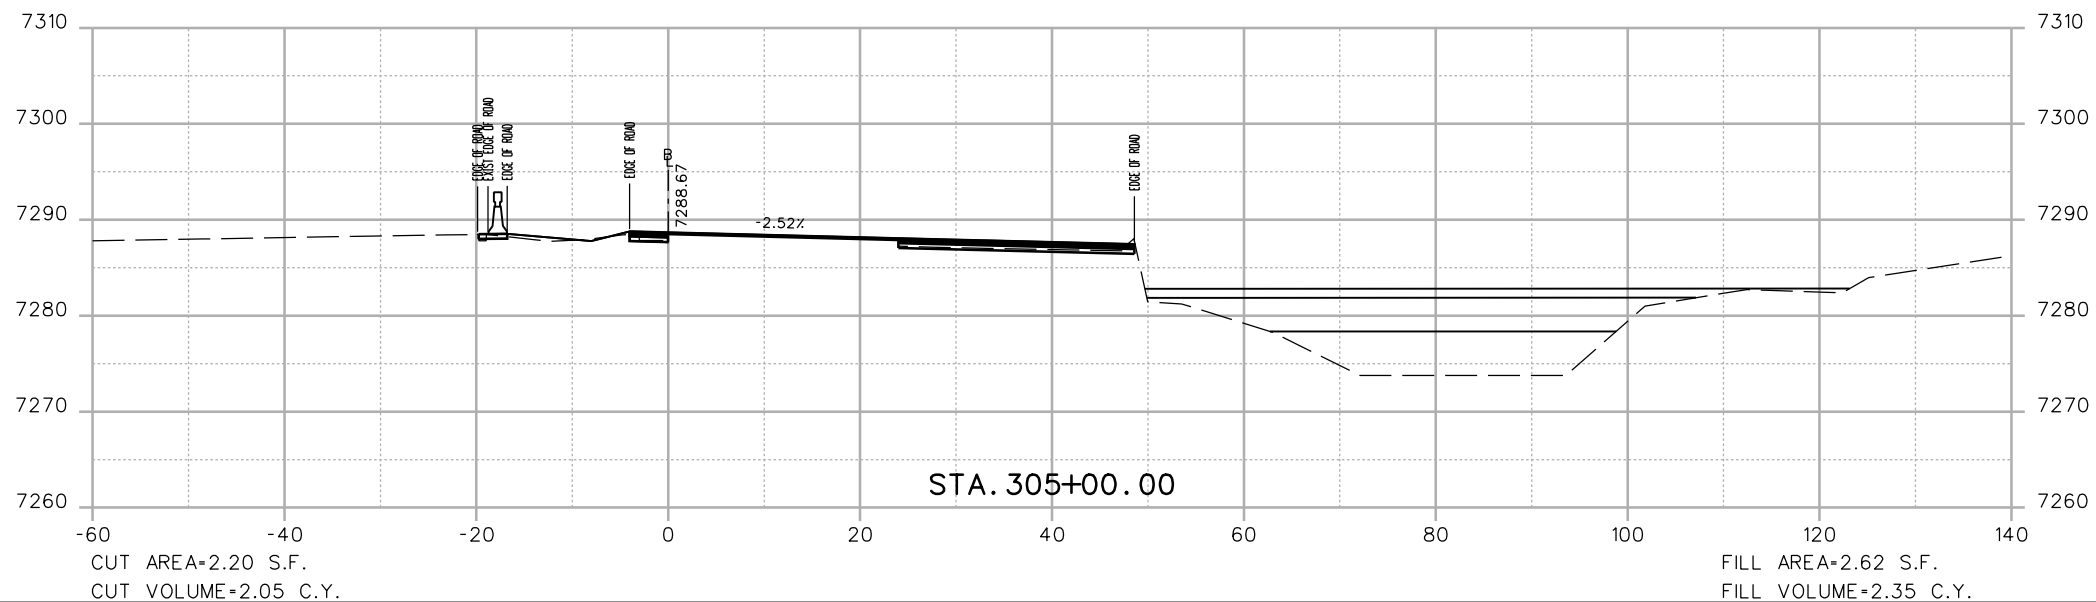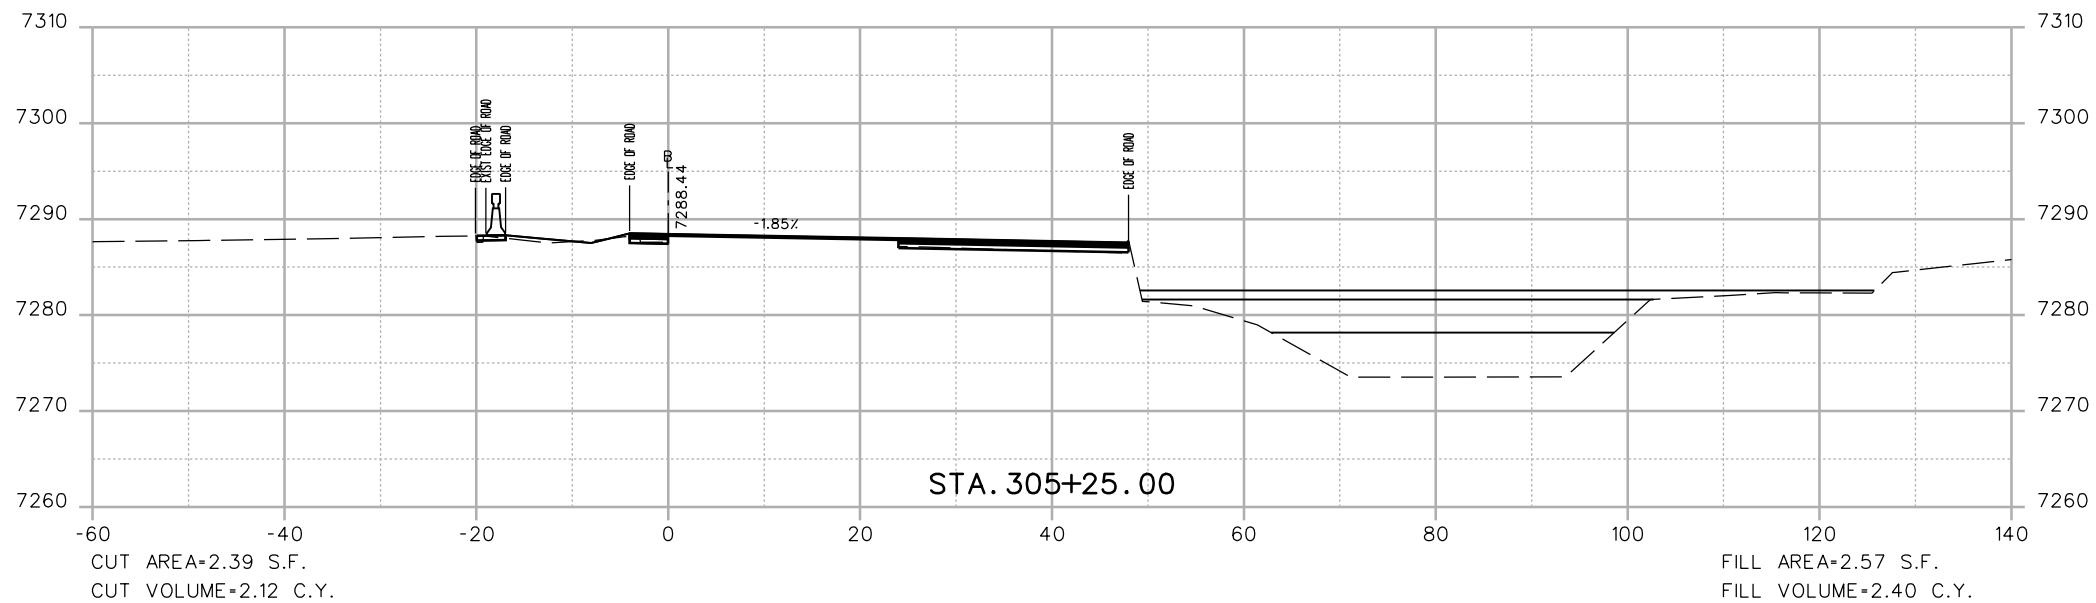

Print Date: 3/7/2013	0000
File Name: 18832DES_CP2_I-70 EB X-Sect.dgn	
Horiz. Scale: 1:20      Vert. Scale: As Noted	
Unit Information      Unit Leader Initials	
<b>ATKINS</b> 4601 DTC Boulevard, Suite 700 Denver, CO 80237 Phone: (303) 221-7275 Fax: (303) 221-7276	

Sheet Revisions		
Date:	Comments	Init.

Colorado Department of Transportation



425 A Corporate Circle  
Golden, CO 80401  
Phone: 720-497-6905 FAX: 720-497-6901



Region 1      CRC

<b>As Constructed</b>
No Revisions:
Revised:
Void:

EASTBOUND I-70 CROSS SECTIONS			
Designer:	EJM	Structure Numbers	
Detailer:	EJM	Subset Sheets:	-- of --
Sheet Subset:	XSECTION		

<b>Project No./Code</b>
IM 0703-391
19036
Sheet Number 130

17543 9:07:30 AM c:\pw\_work\pwsjpw\common\dms41662\18832DES\_CP2\_I-70 EB X-Sect.dgn

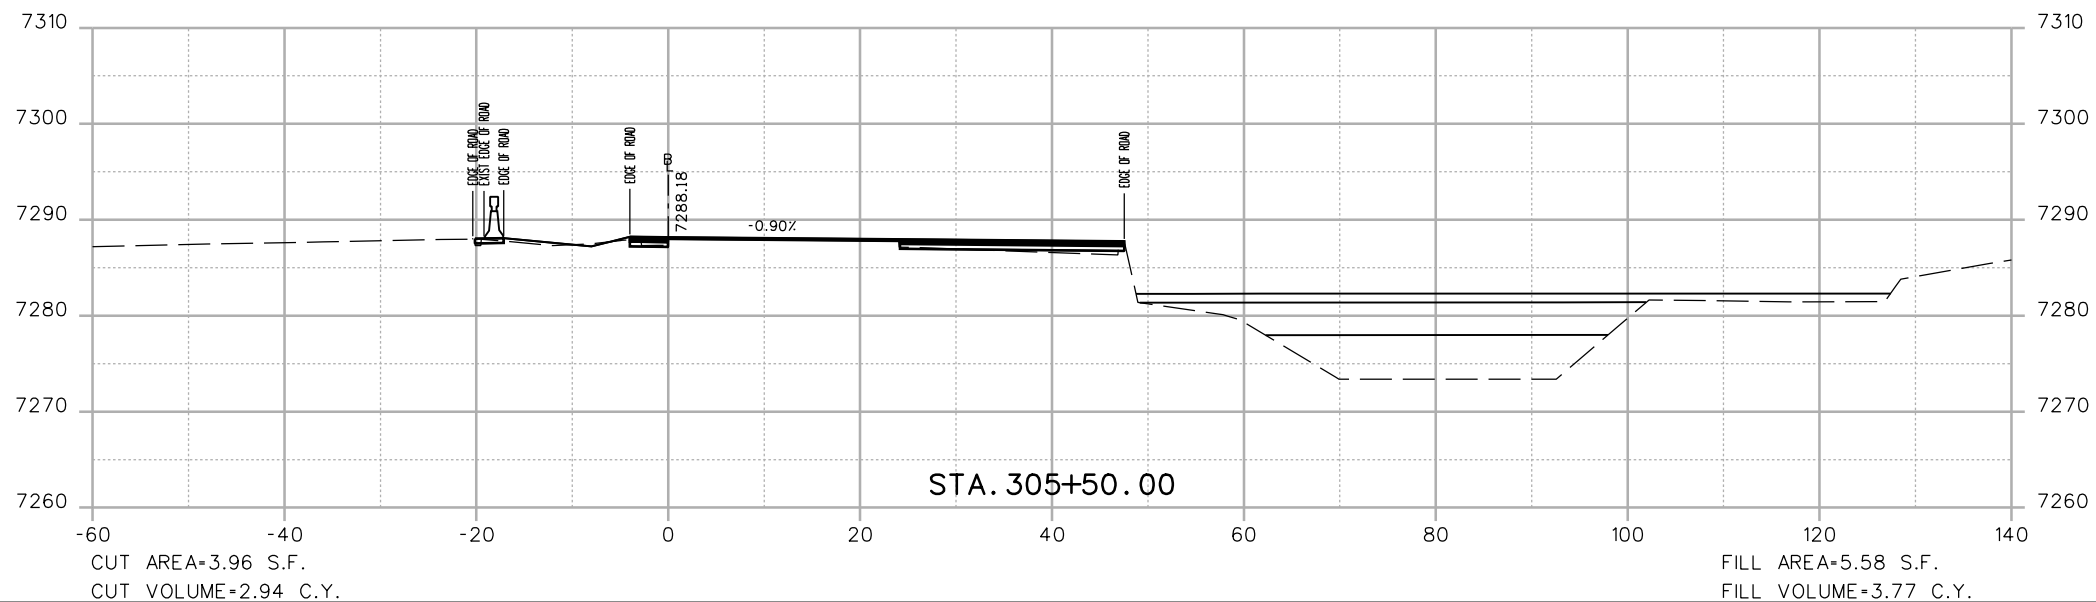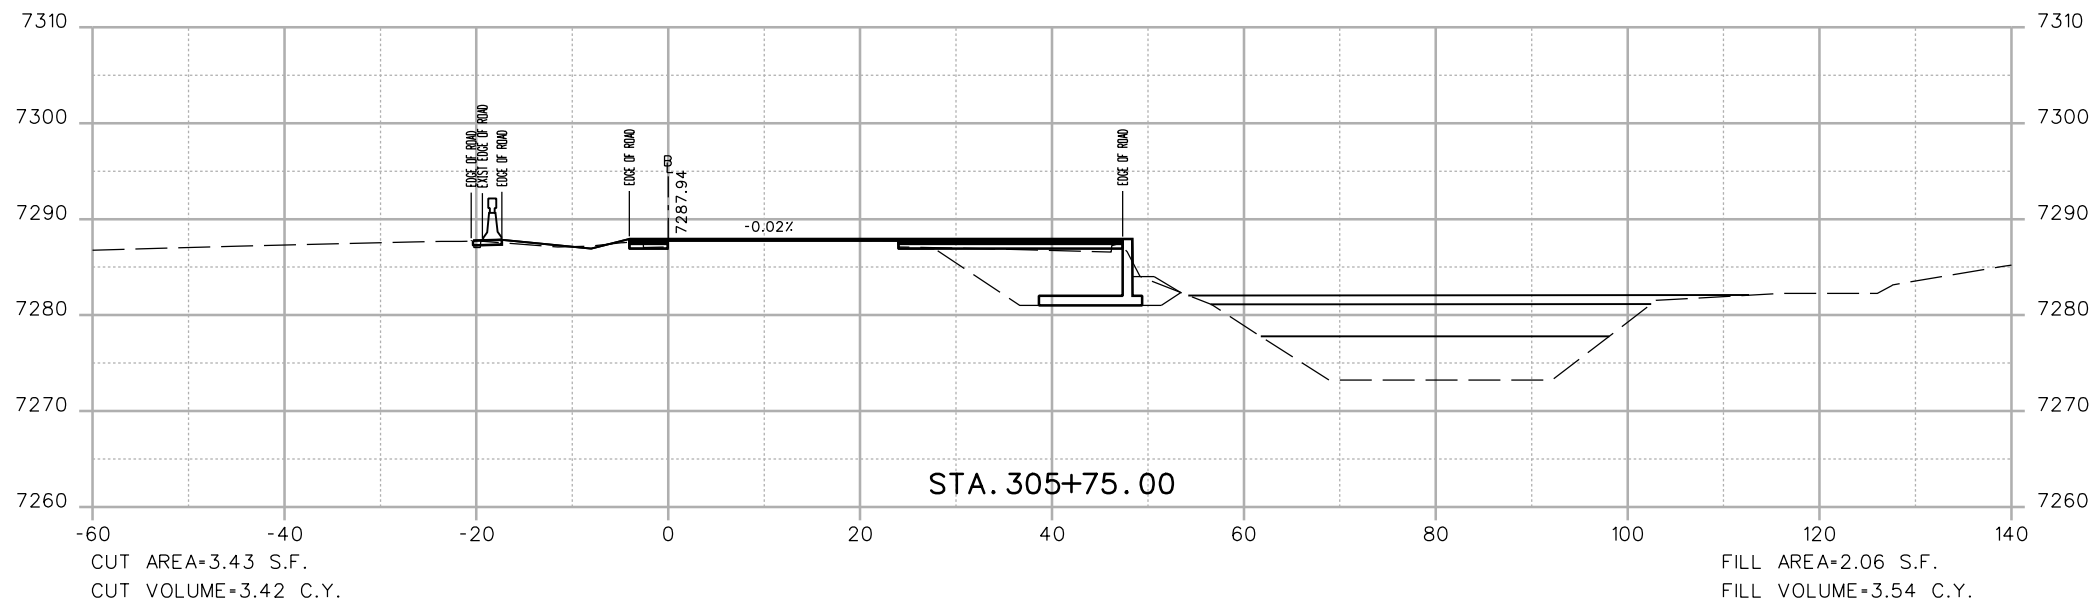

Print Date: 3/7/2013

File Name: 18832DES\_CP2\_I-70 EB X-Sect.dgn

Horiz. Scale: 1:20 Vert. Scale: As Noted

Unit Information Unit Leader Initials

**ATKINS**

4601 DTC Boulevard, Suite 700  
Denver, CO 80237  
Phone: (303) 221-7275 Fax: (303) 221-7276

0000

Sheet Revisions

Date:	Comments	Init.

Colorado Department of Transportation



425 A Corporate Circle  
Golden, CO 80401  
Phone: 720-497-6905 FAX: 720-497-6901

Region 1

CRC

As Constructed

No Revisions:

Revised:

Void:

EASTBOUND I-70  
CROSS SECTIONS

Designer: EJM  
Detailer: EJM  
Sheet Subset: XSECTION

Structure Numbers  
Subset Sheets: -- of --



Project No./Code

IM 0703-391

19036

Sheet Number 131

17543 9:07:31 AM c:\pw\_work\pbl\pbl\1\common\dms41662\18832DES\_CP2\_I-70 EB X-Sect.dgn

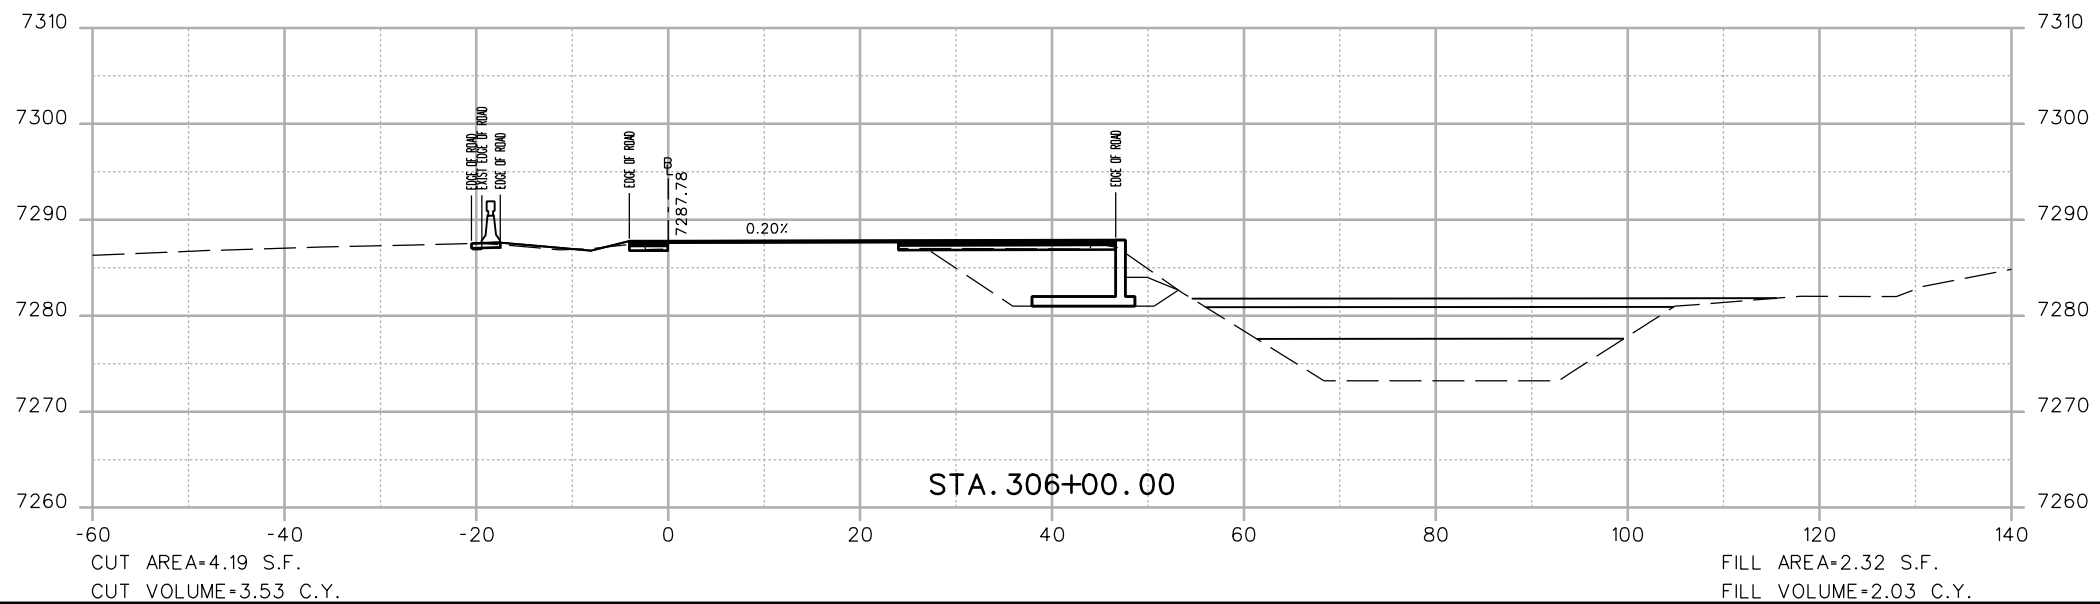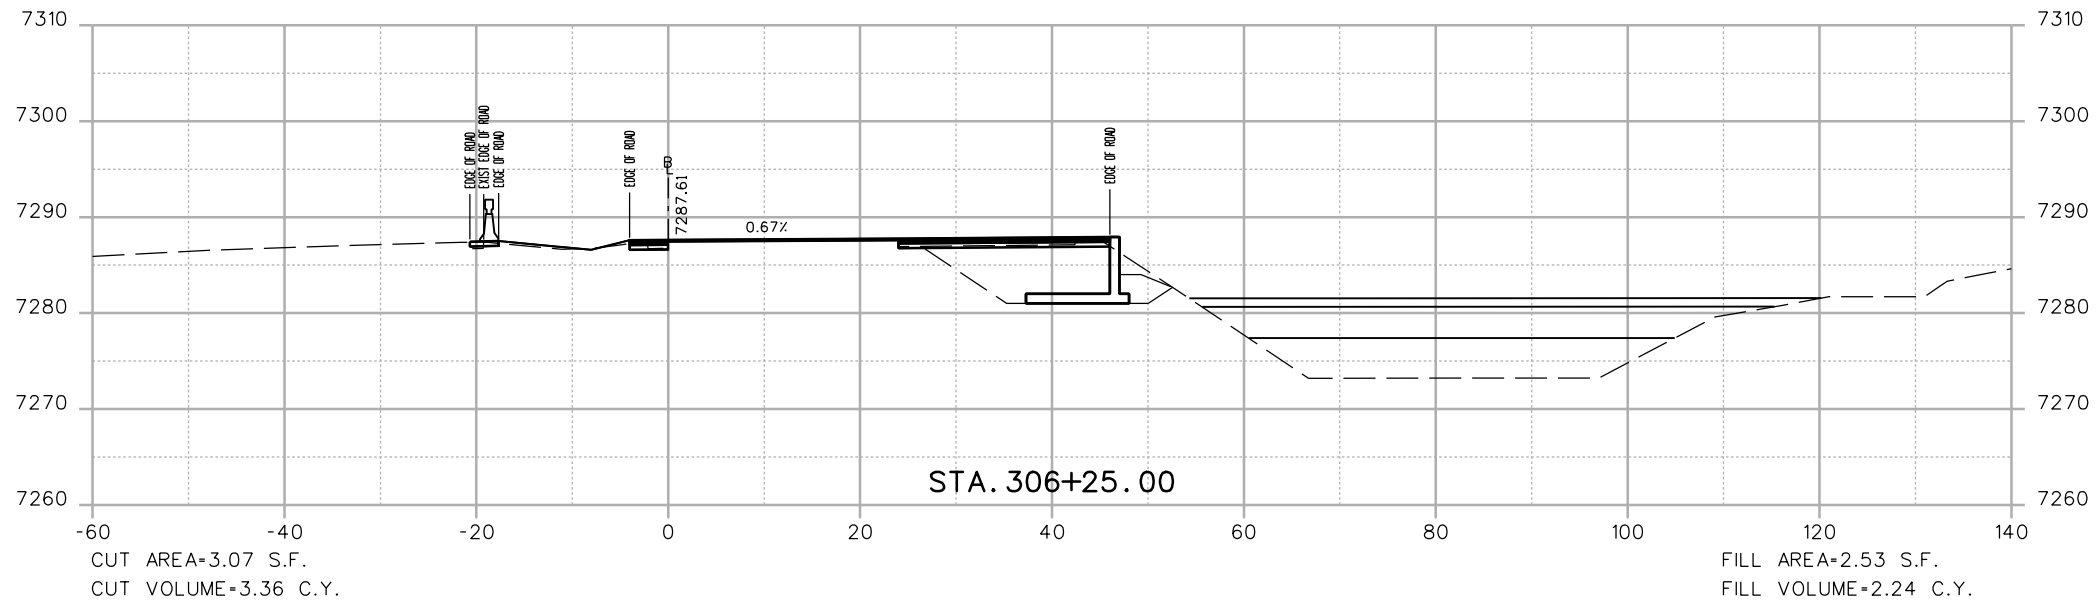

Print Date: 3/7/2013	
File Name: 18832DES_CP2_I-70 EB X-Sect.dgn	
Horiz. Scale: 1:20	Vert. Scale: As Noted
Unit Information	Unit Leader Initials
<b>ATKINS</b>	4601 DTC Boulevard, Suite 700 Denver, CO 80237 Phone: (303) 221-7275 Fax: (303) 221-7276

Sheet Revisions		
Date:	Comments	Init.

Colorado Department of Transportation



425 A Corporate Circle  
Golden, CO 80401  
Phone: 720-497-6905 FAX: 720-497-6901

Region 1 CRC



<b>As Constructed</b>
No Revisions:
Revised:
Void:

<b>EASTBOUND I-70 CROSS SECTIONS</b>			
Designer:	EJM	Structure Numbers	
Detailer:	EJM	Subset Sheets:	-- of --
Sheet Subset:	XSECTION		

<b>Project No./Code</b>
IM 0703-391
19036
Sheet Number 132



17543 9:07:33 AM c:\pw\_work\pwsjpw\common\dms41662\18832DES\_CP2\_I-70 EB X-Sect.dgn

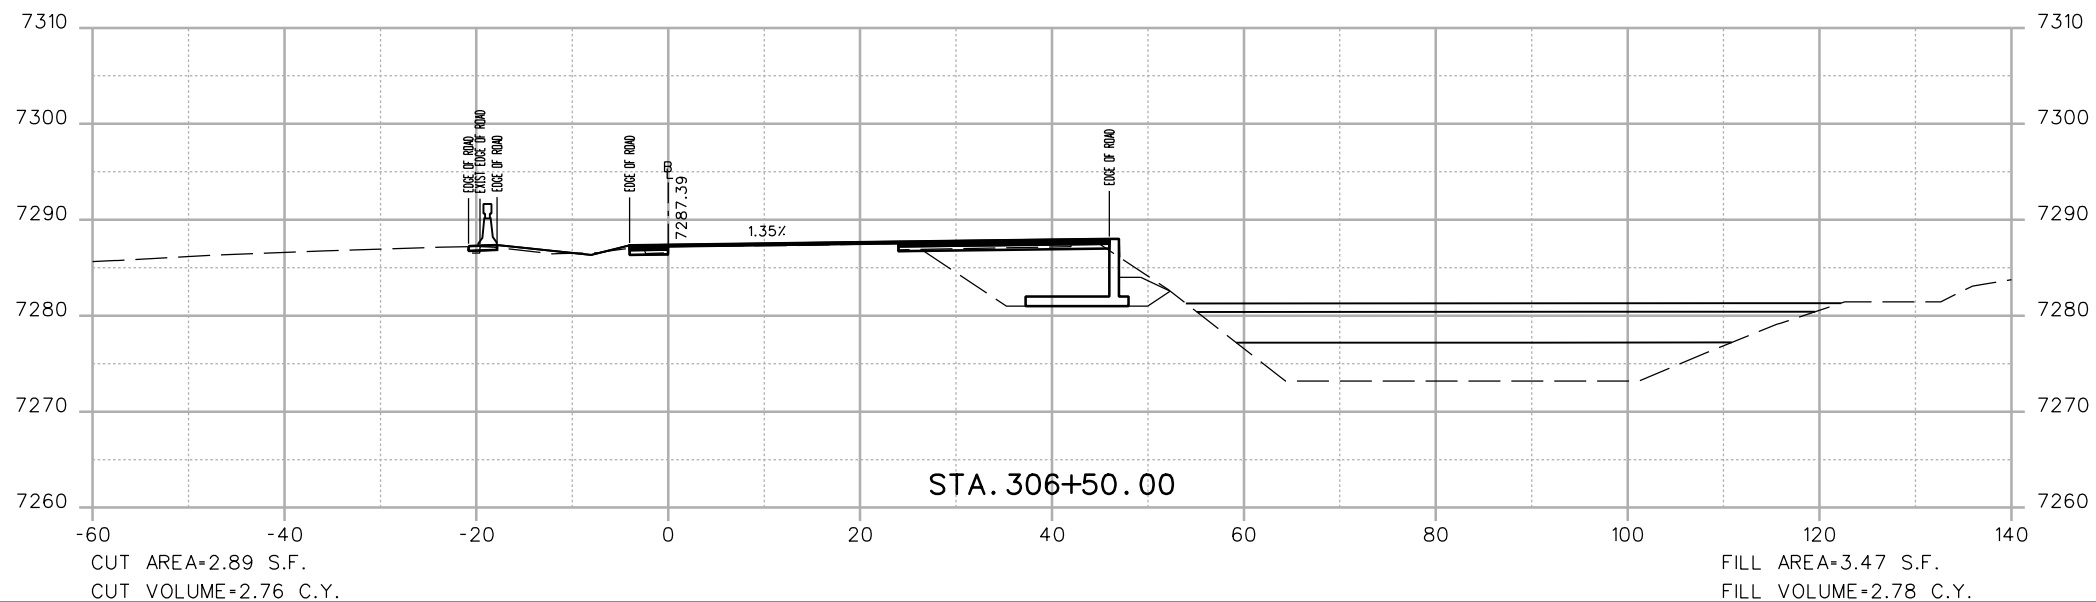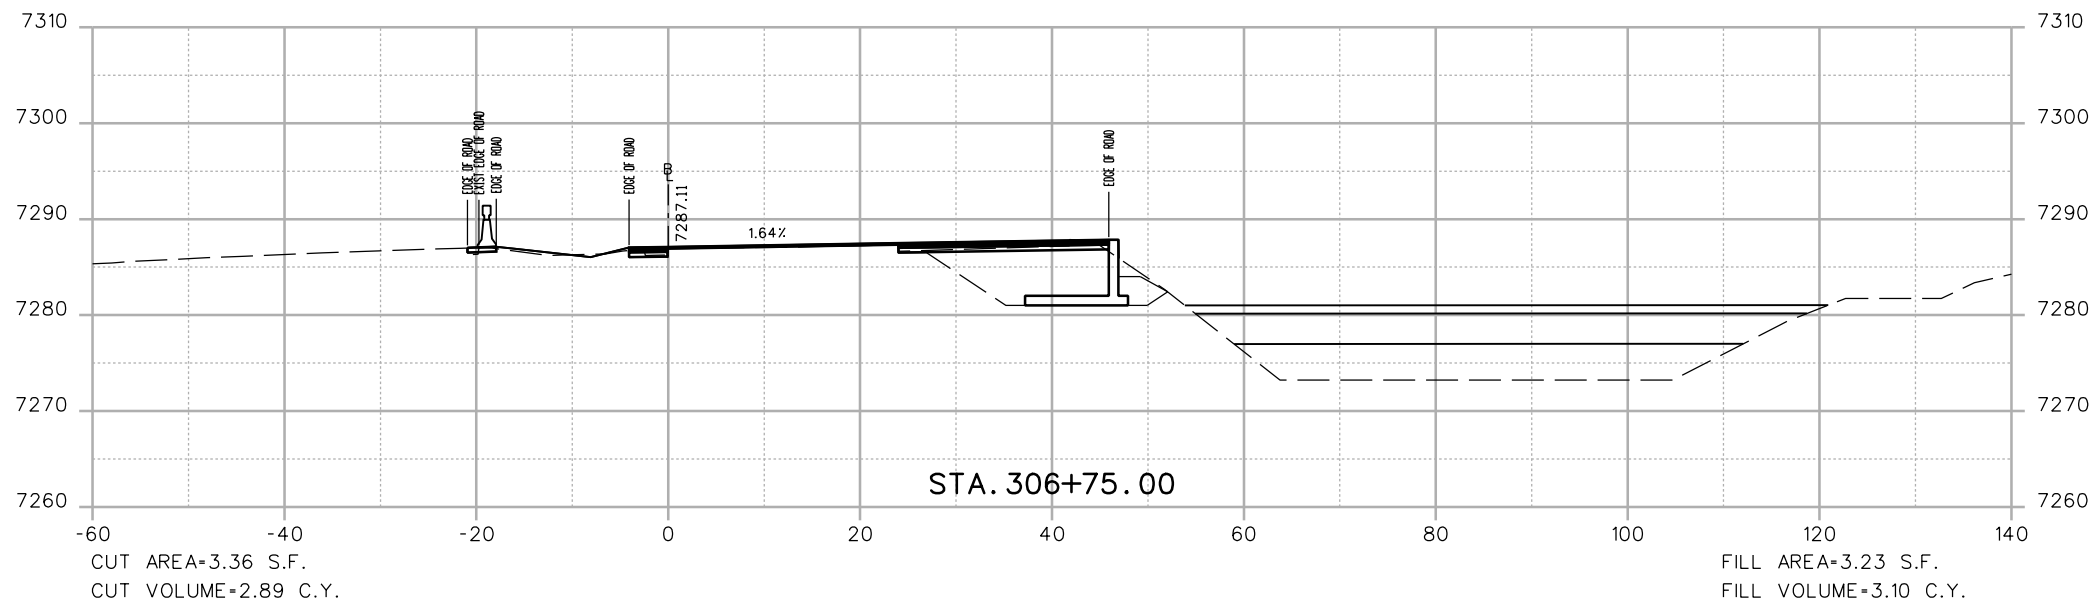

Print Date: 3/7/2013

File Name: 18832DES\_CP2\_I-70 EB X-Sect.dgn

Horiz. Scale: 1:20 Vert. Scale: As Noted

Unit Information Unit Leader Initials

**ATKINS**

4601 DTC Boulevard, Suite 700  
Denver, CO 80237  
Phone: (303) 221-7275 Fax: (303) 221-7276

0000

**Sheet Revisions**

Date:	Comments	Init.

Colorado Department of Transportation



425 A Corporate Circle  
Golden, CO 80401  
Phone: 720-497-6905 FAX: 720-497-6901

Region 1

CRC

**As Constructed**

No Revisions:

Revised:

Void:

**EASTBOUND I-70  
CROSS SECTIONS**

Designer: EJM  
Detailer: EJM  
Sheet Subset: XSECTION

Structure Numbers  
Subset Sheets: -- of --



**Project No./Code**

IM 0703-391

19036

Sheet Number 133

17543 9:07:34 AM c:\pw\_work\pws\pwl\common\dms41662\18832DES\_CP2\_I-70 EB X-Sect.dgn

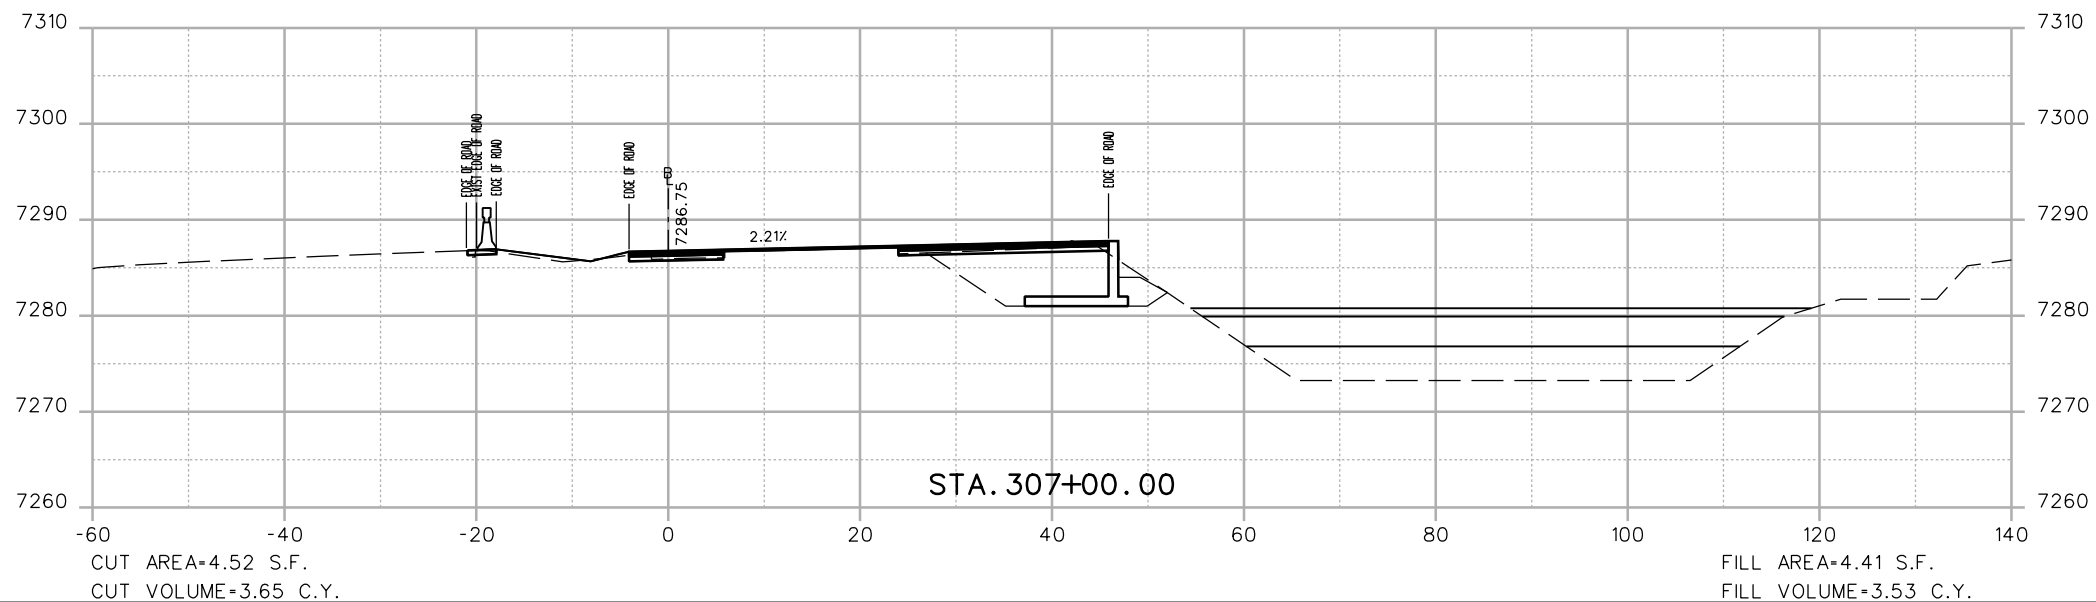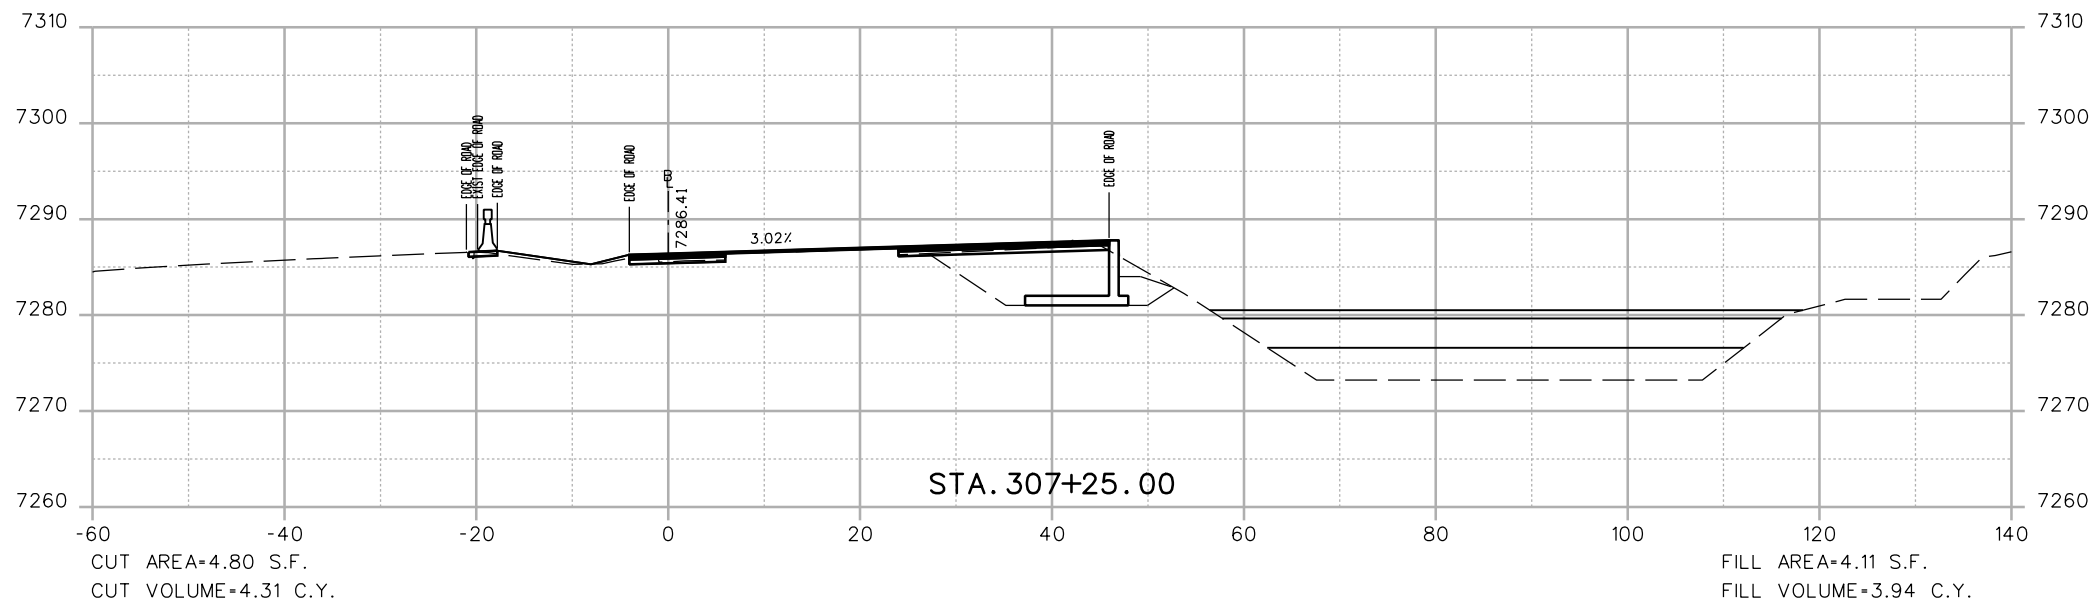

Print Date: 3/7/2013	
File Name: 18832DES_CP2_I-70 EB X-Sect.dgn	
Horiz. Scale: 1:20      Vert. Scale: As Noted	
Unit Information      Unit Leader Initials	
4601 DTC Boulevard, Suite 700 Denver, CO 80237 Phone: (303) 221-7275 Fax: (303) 221-7276	

Sheet Revisions		
Date:	Comments	Init.

Colorado Department of Transportation



425 A Corporate Circle  
Golden, CO 80401  
Phone: 720-497-6905 FAX: 720-497-6901

Region 1      CRC

As Constructed
No Revisions:
Revised:
Void:

EASTBOUND I-70 CROSS SECTIONS			
Designer:	EJM	Structure Numbers	
Detailer:	EJM	Subset Sheets:	-- of --
Sheet Subset:	XSECTION		

Project No./Code	IM 0703-391
	19036
Sheet Number	134

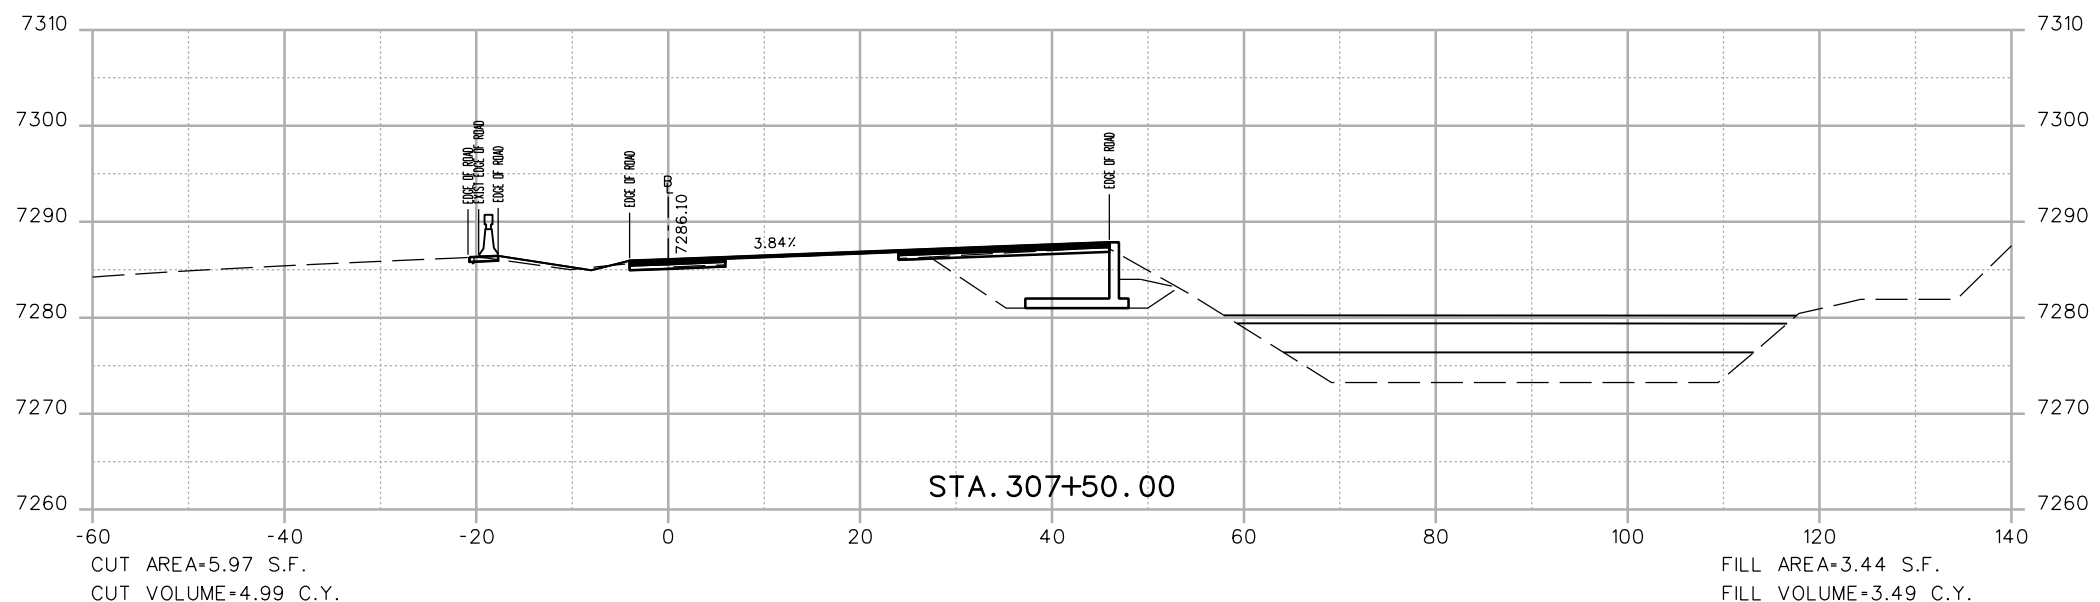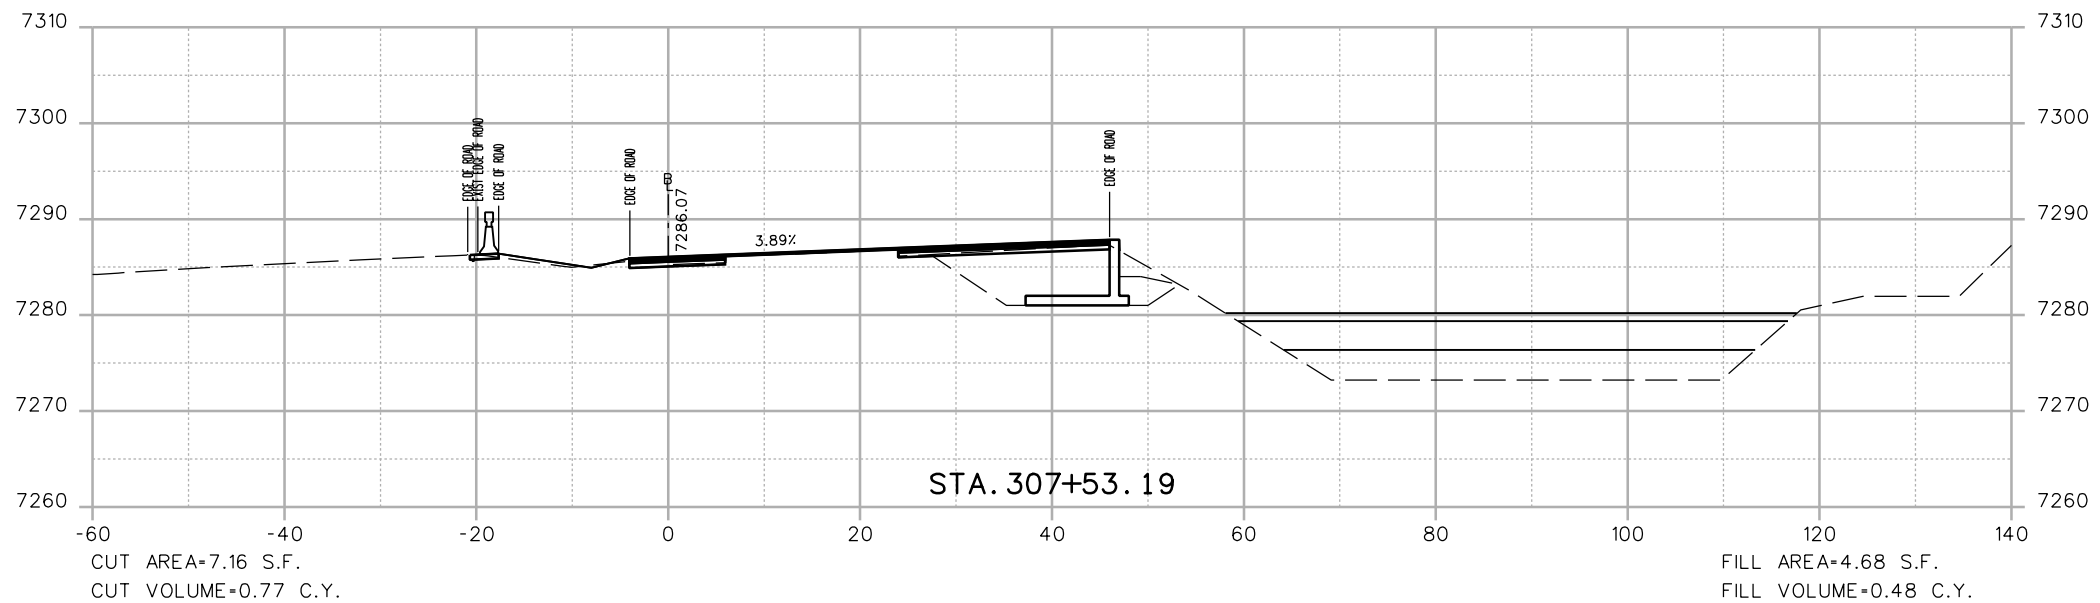

Print Date: 3/7/2013  
 File Name: 18832DES\_CP2\_I-70 EB X-Sect.dgn  
 Horiz. Scale: 1:20 Vert. Scale: As Noted  
 Unit Information Unit Leader Initials  
**ATKINS** 4601 DTC Boulevard, Suite 700  
 Denver, CO 80237  
 Phone: (303) 221-7275 Fax: (303) 221-7276

Sheet Revisions		
Date:	Comments	Init.

Colorado Department of Transportation  
 425 A Corporate Circle  
 Golden, CO 80401  
 Phone: 720-497-6905 FAX: 720-497-6901  
**Region 1** **CRC**

**As Constructed**  
 No Revisions:  
 Revised:  
 Void:



**EASTBOUND I-70  
 CROSS SECTIONS**

Designer: EJM  
 Detailer: EJM  
 Sheet Subset: XSECTION

Structure Numbers  
 Subset Sheets: -- of --

Project No./Code  
 IM 0703-391  
 19036  
 Sheet Number 135

17543 9:07:37 AM c:\pw\_work\pwsjpw\common\dms41662\18832DES\_CP2\_I-70 EB X-Sect.dgn

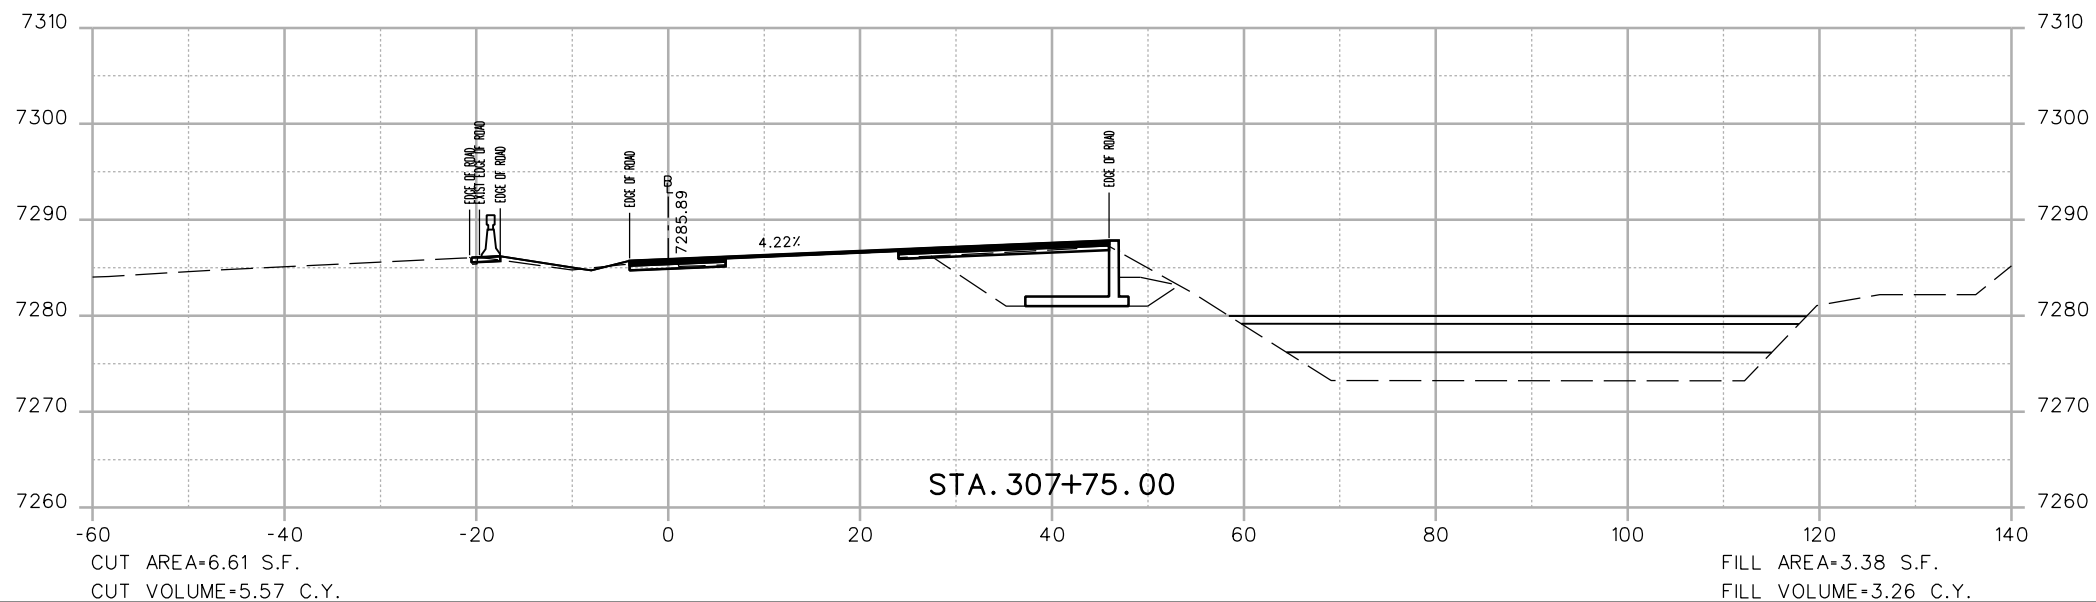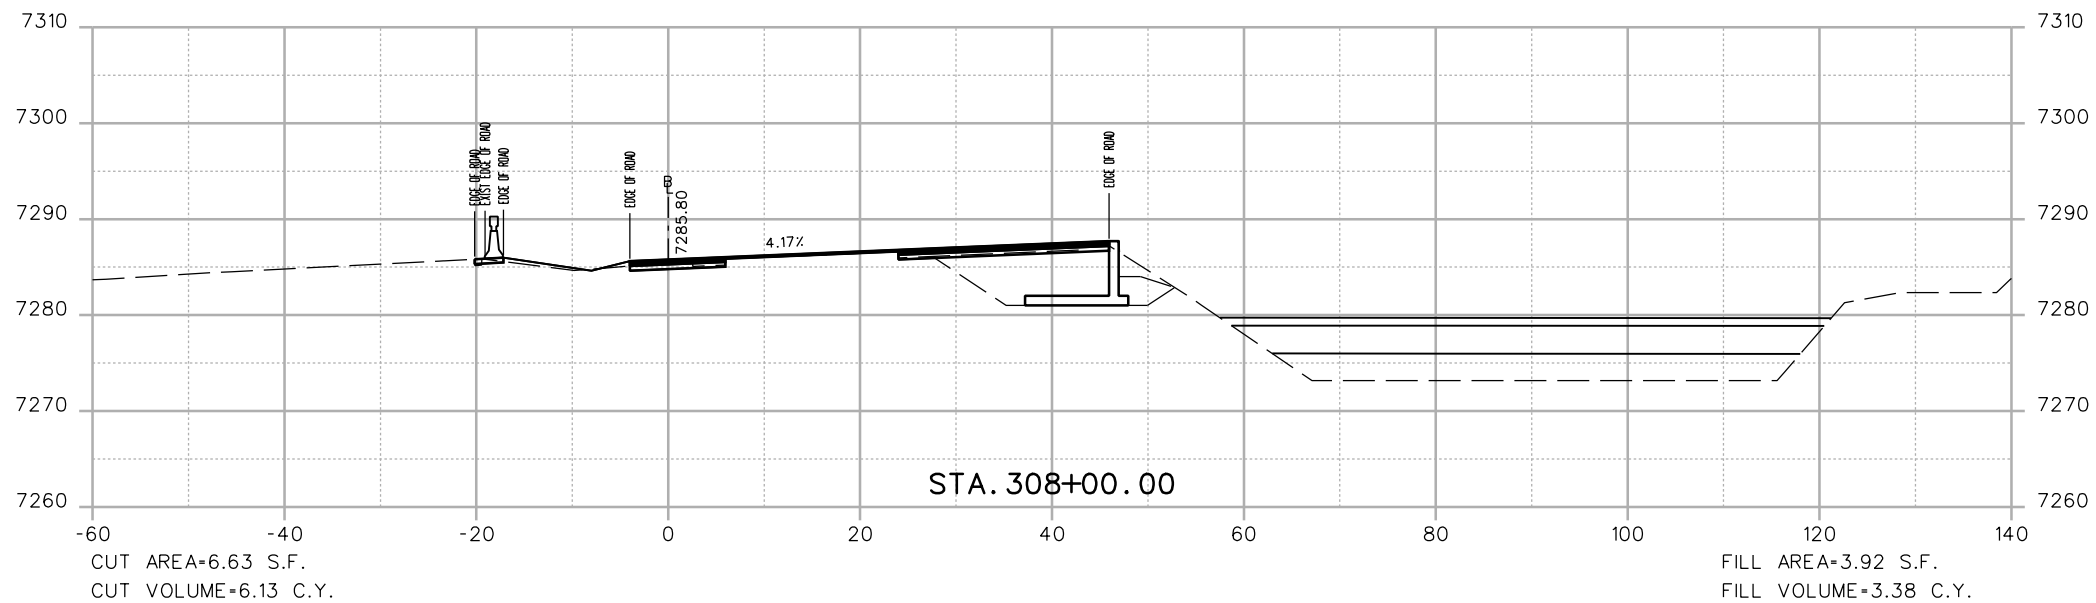

Print Date: 3/7/2013	
File Name: 18832DES_CP2_I-70 EB X-Sect.dgn	
Horiz. Scale: 1:20	Vert. Scale: As Noted
Unit Information	Unit Leader Initials
<b>ATKINS</b>	4601 DTC Boulevard, Suite 700 Denver, CO 80237 Phone: (303) 221-7275 Fax: (303) 221-7276

Sheet Revisions		
Date:	Comments	Init.

Colorado Department of Transportation

425 A Corporate Circle  
Golden, CO 80401  
Phone: 720-497-6905 FAX: 720-497-6901



**Region 1** **CRC**

<b>As Constructed</b>
No Revisions:
Revised:
Void:

EASTBOUND I-70 CROSS SECTIONS			
Designer:	EJM	Structure Numbers	
Detailer:	EJM	Subset Sheets:	-- of --
Sheet Subset:	XSECTION		

<b>Project No./Code</b>
IM 0703-391
19036
Sheet Number 136

17543 9:07:38 AM c:\pw\_work\pwsjpw\common\dms41662\18832DES\_CP2\_I-70 EB X-Sect.dgn

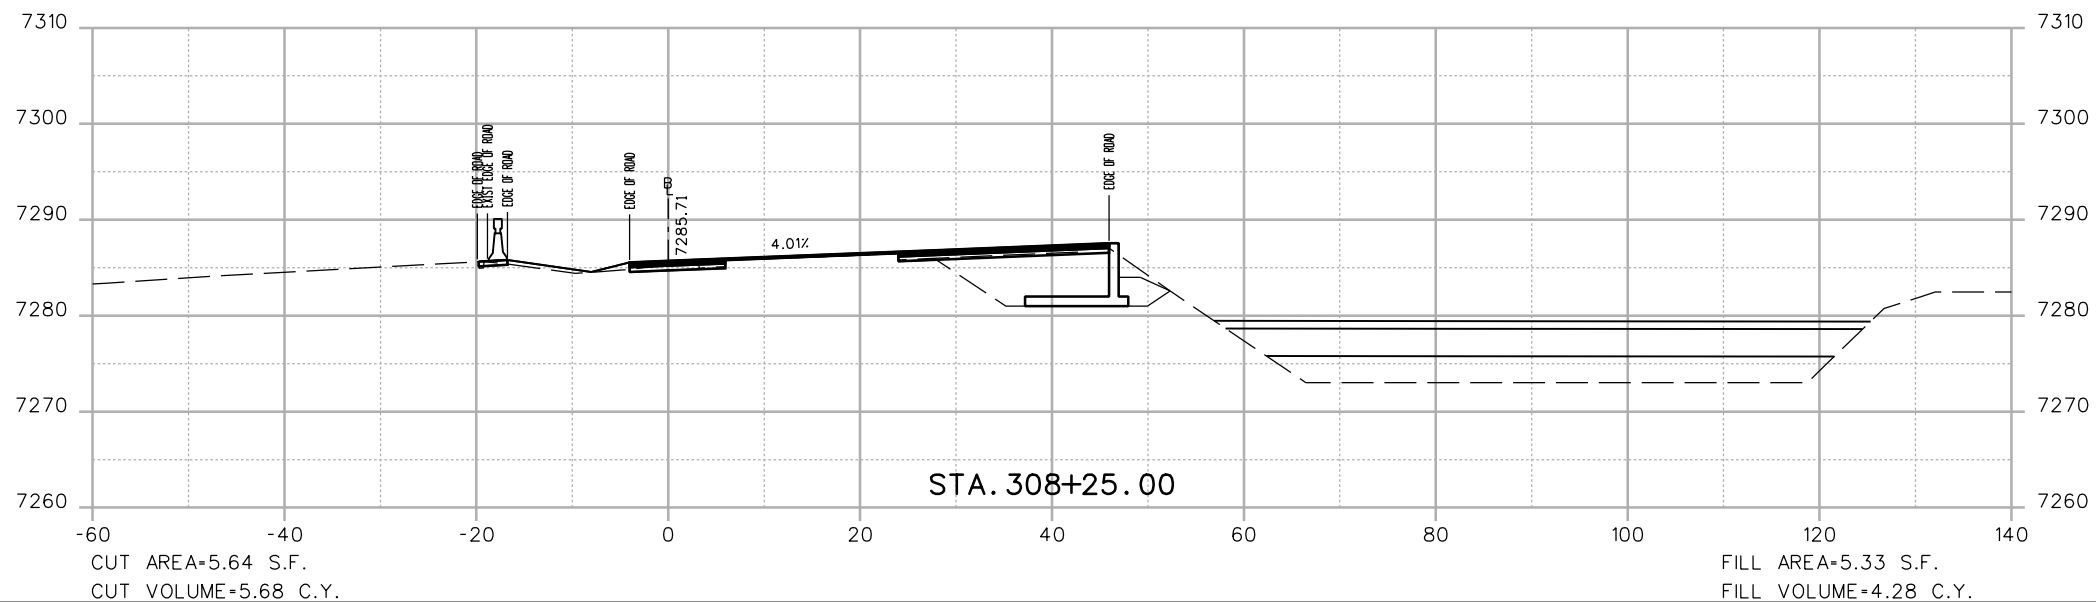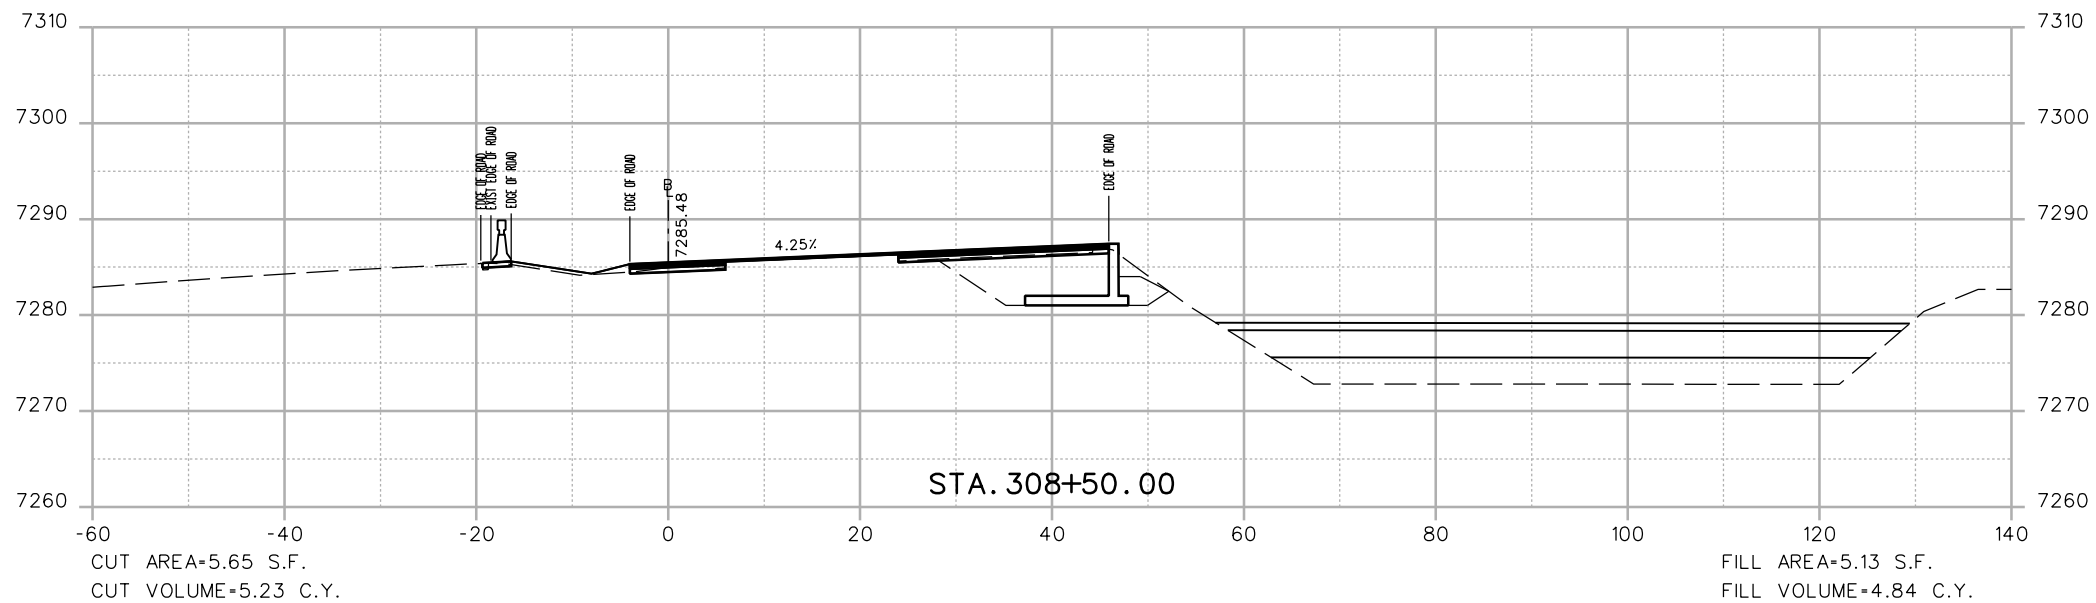

Print Date: 3/7/2013	
File Name: 18832DES_CP2_I-70 EB X-Sect.dgn	
Horiz. Scale: 1:20	Vert. Scale: As Noted
Unit Information	Unit Leader Initials
<b>ATKINS</b>	4601 DTC Boulevard, Suite 700 Denver, CO 80237 Phone: (303) 221-7275 Fax: (303) 221-7276

Sheet Revisions		
Date:	Comments	Init.

Colorado Department of Transportation

425 A Corporate Circle  
Golden, CO 80401  
Phone: 720-497-6905 FAX: 720-497-6901



**Region 1** **CRC**

<b>As Constructed</b>
No Revisions:
Revised:
Void:

<b>EASTBOUND I-70 CROSS SECTIONS</b>			
Designer:	EJM	Structure Numbers	
Detailer:	EJM	Subset Sheets:	-- of --
Sheet Subset:	XSECTION		

<b>Project No./Code</b>
IM 0703-391
19036
Sheet Number 137

17543 9:07:40 AM c:\pw\_work\pwsjpw\common\dms41662\18832DES\_CP2\_I-70 EB X-Sect.dgn

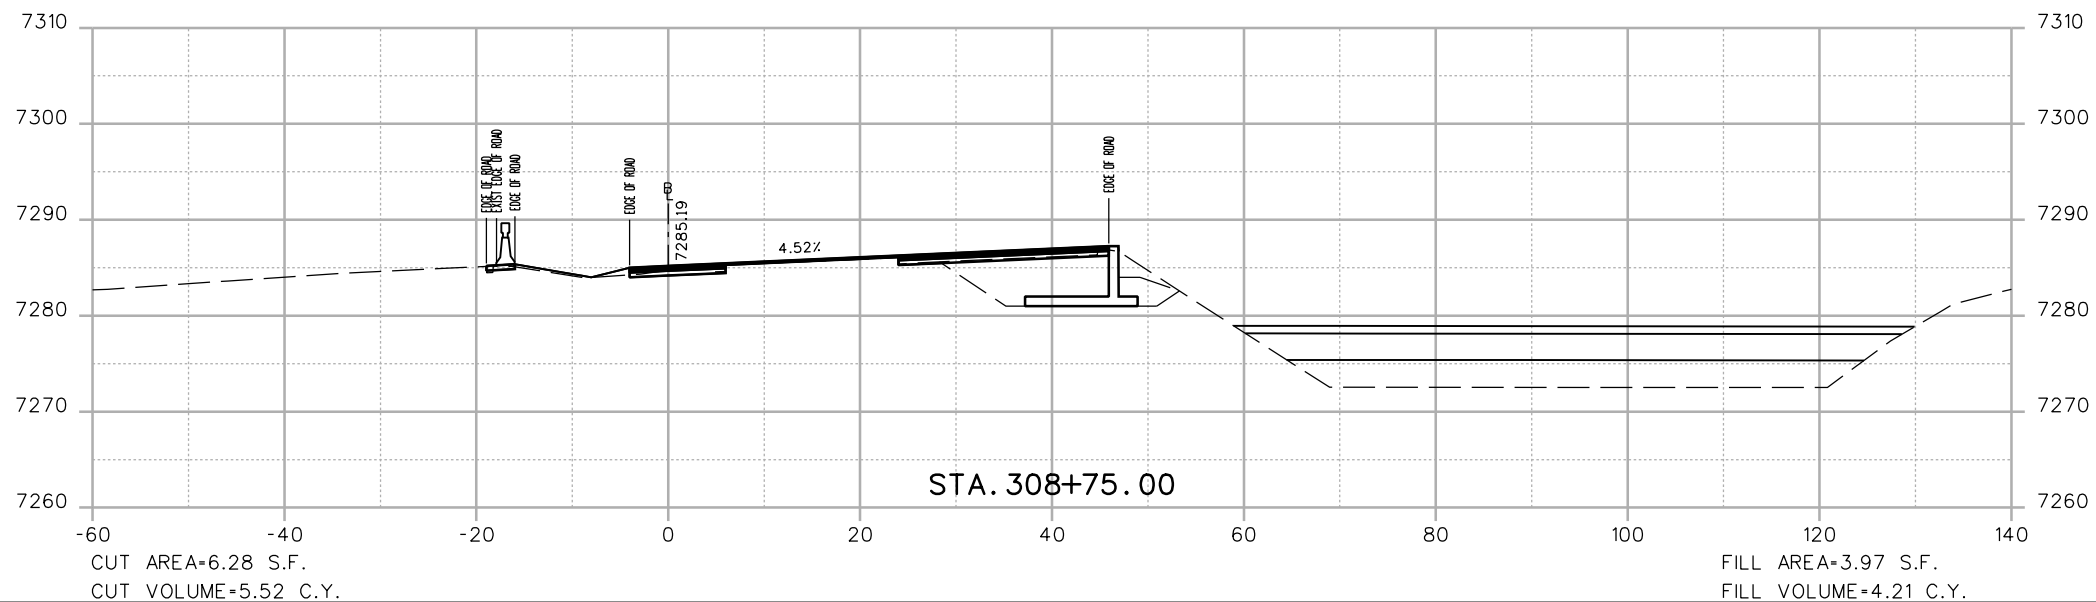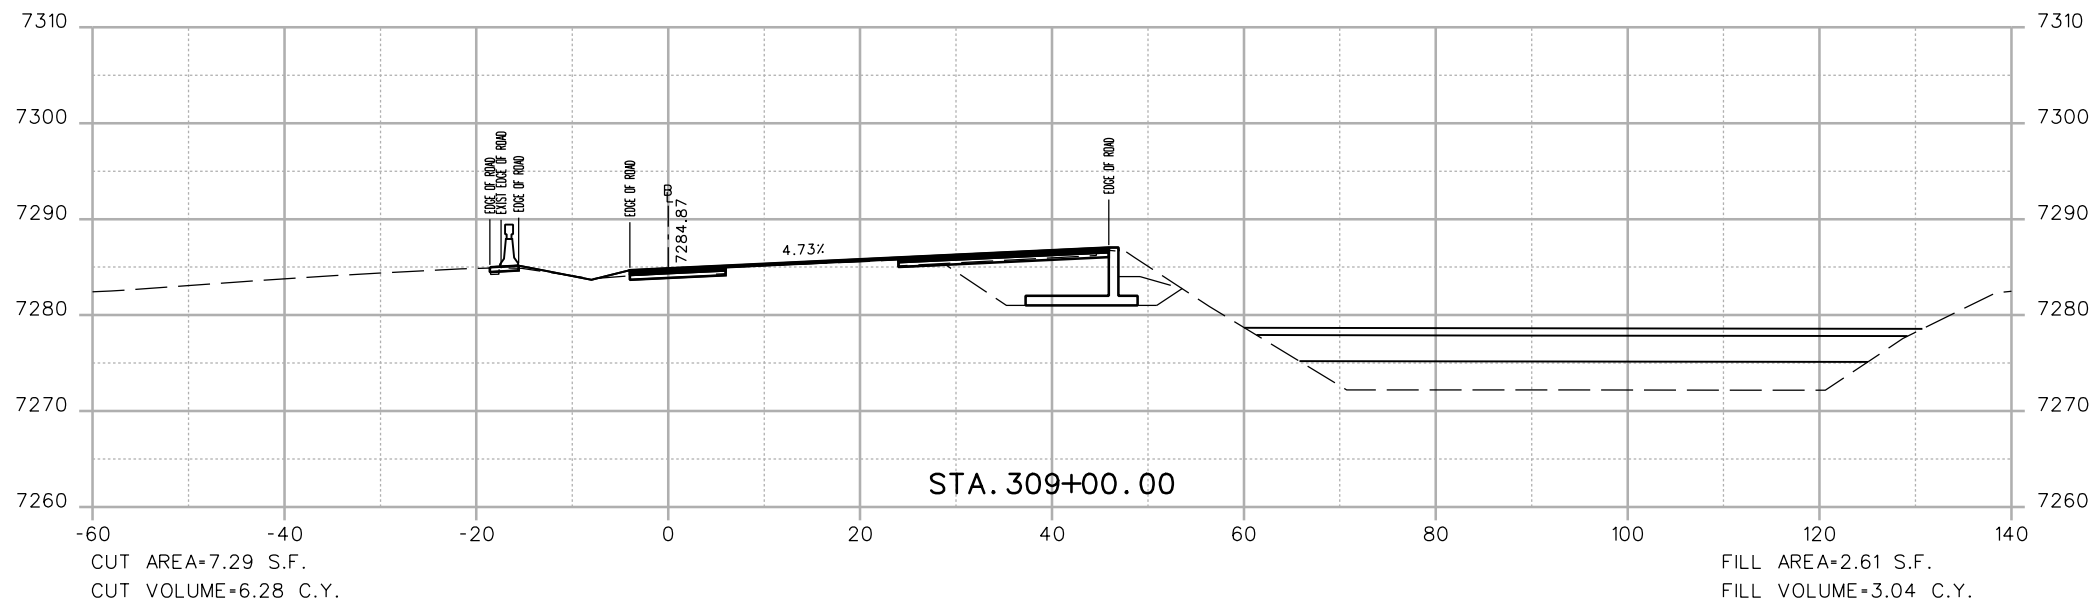

Print Date: 3/7/2013	
File Name: 18832DES_CP2_I-70 EB X-Sect.dgn	
Horiz. Scale: 1:20      Vert. Scale: As Noted	
Unit Information      Unit Leader Initials	
4601 DTC Boulevard, Suite 700 Denver, CO 80237 Phone: (303) 221-7275 Fax: (303) 221-7276	

Sheet Revisions		
Date:	Comments	Init.

Colorado Department of Transportation

425 A Corporate Circle  
Golden, CO 80401  
Phone: 720-497-6905 FAX: 720-497-6901



Region 1      CRC

As Constructed
No Revisions:
Revised:
Void:

EASTBOUND I-70 CROSS SECTIONS			
Designer:	EJM	Structure Numbers	
Detailer:	EJM	Subset Sheets:	-- of --
Sheet Subset:	XSECTION		

Project No./Code
IM 0703-391
19036
Sheet Number 138

17543 9:07:41 AM c:\pw\_work\pbl\pbl\18832DES\_CP2\_I-70 EB X-Sect.dgn

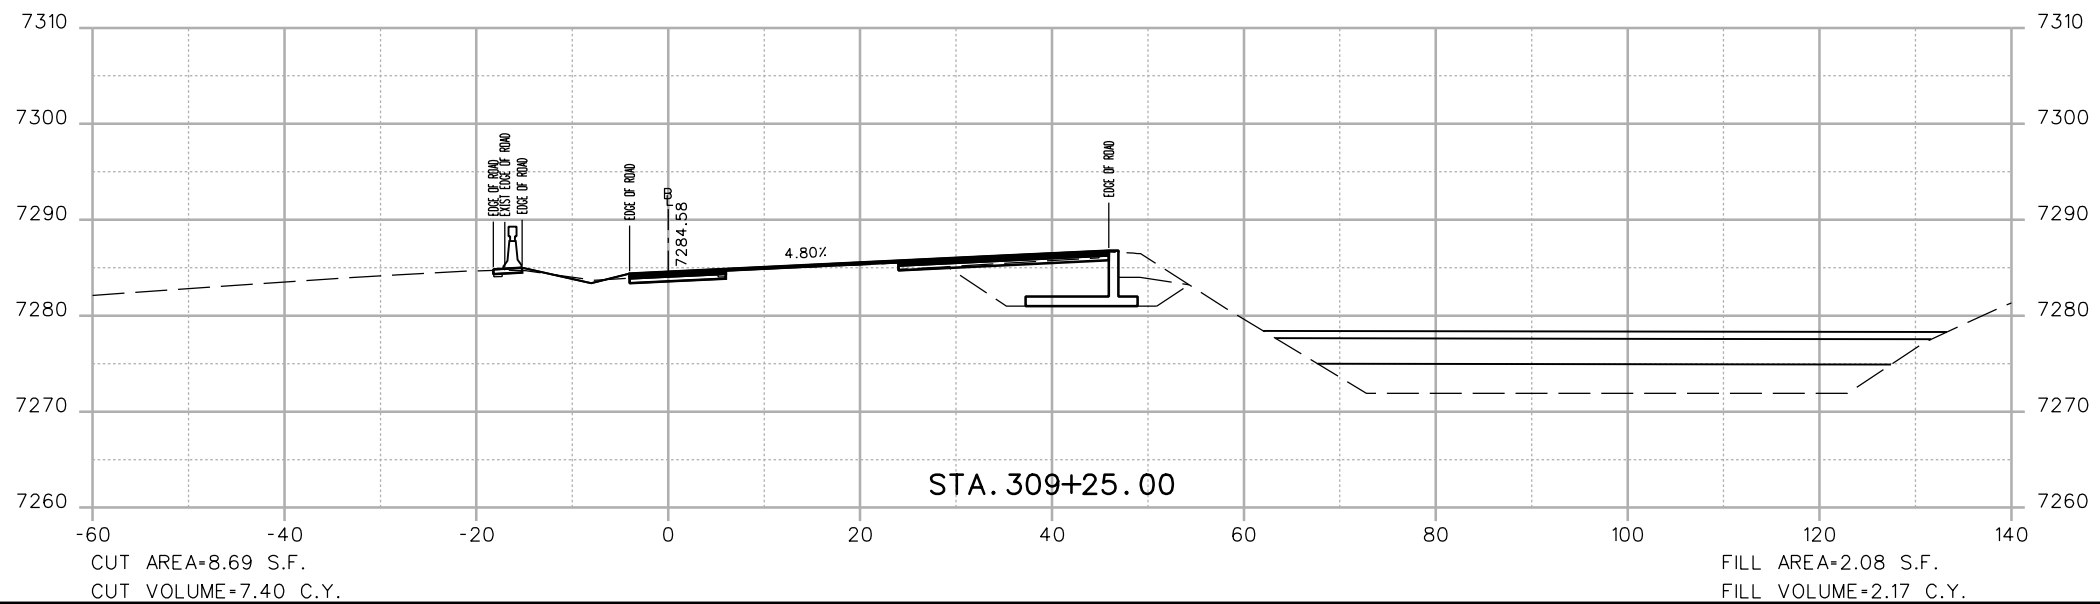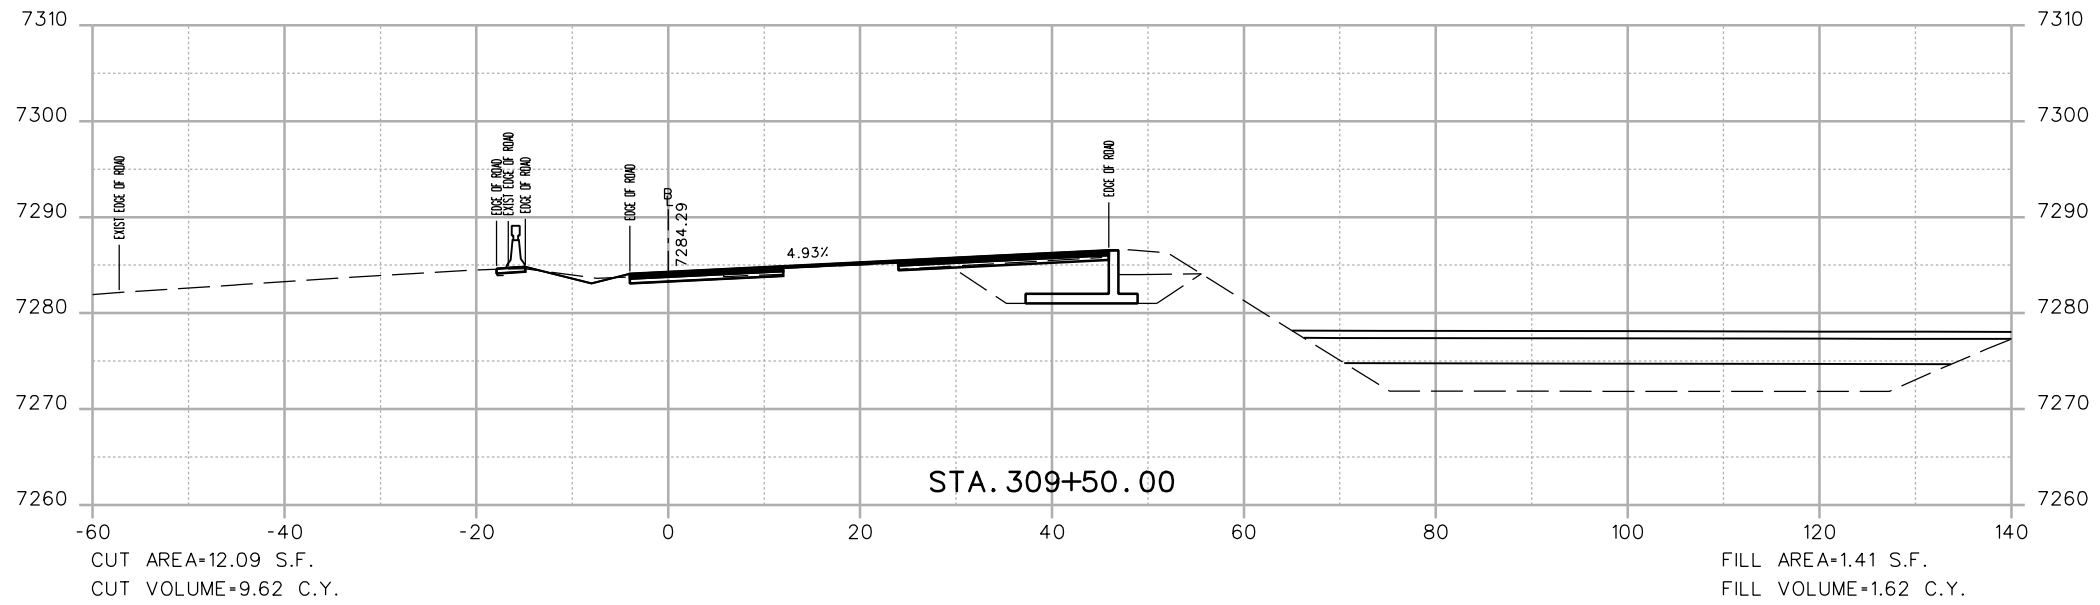

Print Date: 3/7/2013	
File Name: 18832DES_CP2_I-70 EB X-Sect.dgn	
Horiz. Scale: 1:20	Vert. Scale: As Noted
Unit Information	Unit Leader Initials
<b>ATKINS</b>	4601 DTC Boulevard, Suite 700 Denver, CO 80237 Phone: (303) 221-7275 Fax: (303) 221-7276

Sheet Revisions		
Date:	Comments	Init.

Colorado Department of Transportation



425 A Corporate Circle  
Golden, CO 80401  
Phone: 720-497-6905 FAX: 720-497-6901



Region 1 CRC

<b>As Constructed</b>
No Revisions:
Revised:
Void:

<b>EASTBOUND I-70 CROSS SECTIONS</b>			
Designer:	EJM	Structure Numbers	
Detailer:	EJM	Subset Sheets:	-- of --
Sheet Subset:	XSECTION		

<b>Project No./Code</b>
IM 0703-391
19036
Sheet Number 139

17543 9:07:42 AM c:\pwwork\pwsjpw\common\dms41662\18832DES\_CP2\_I-70 EB X-Sect.dgn

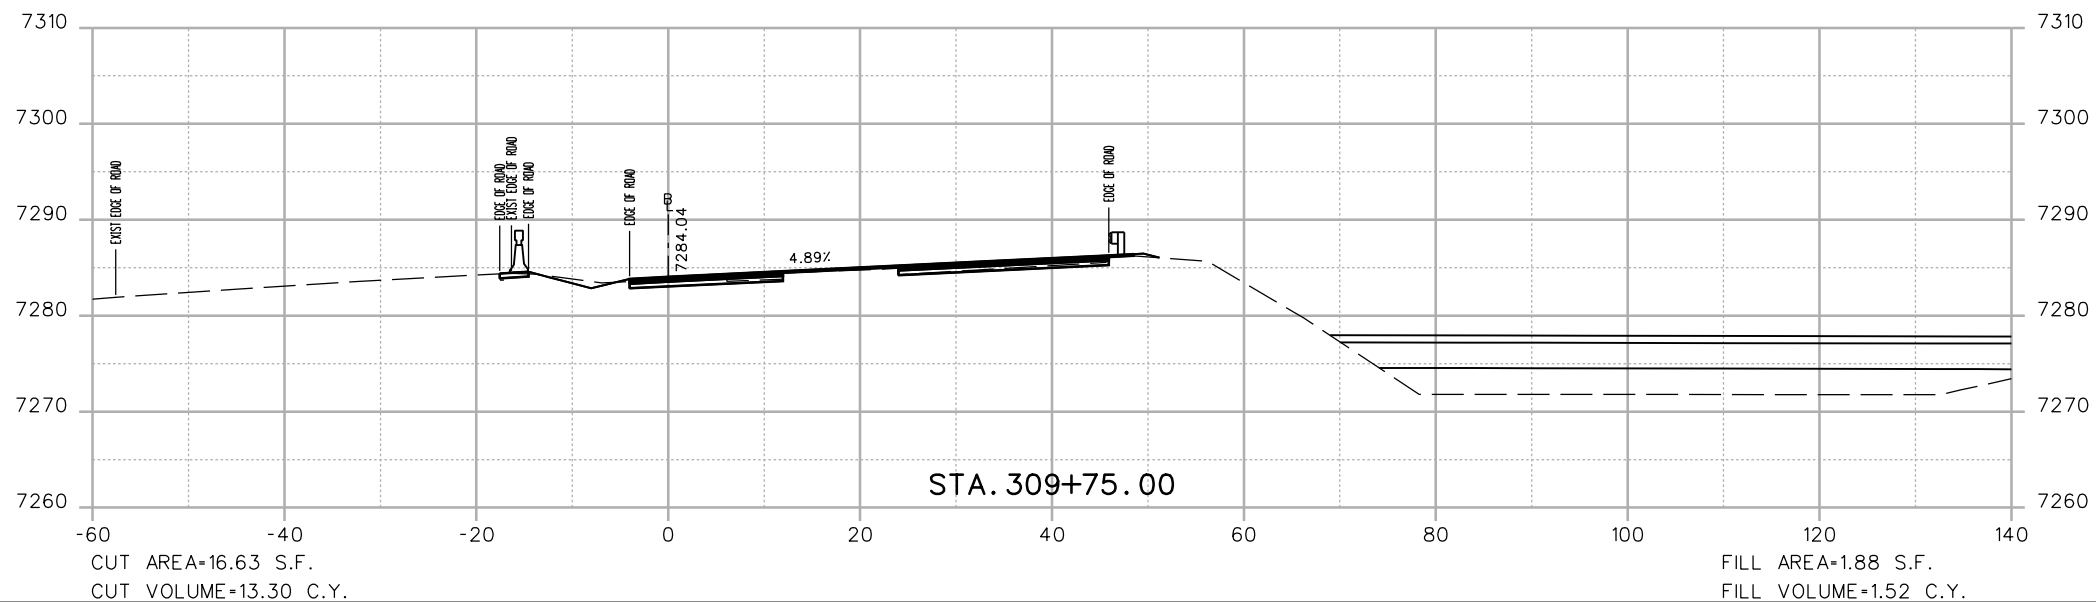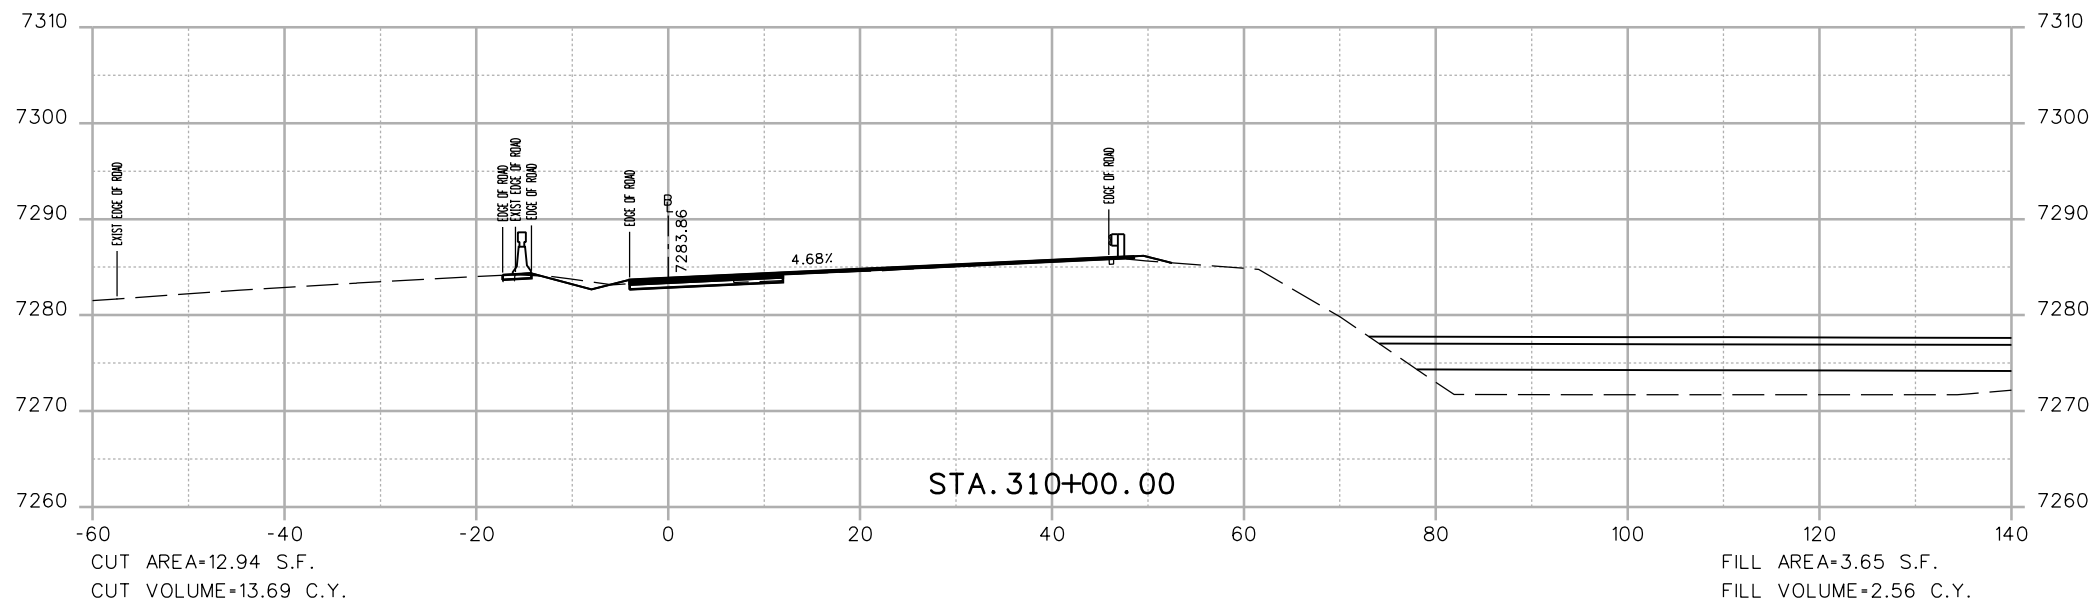

Print Date: 3/7/2013  
 File Name: 18832DES\_CP2\_I-70 EB X-Sect.dgn  
 Horiz. Scale: 1:20 Vert. Scale: As Noted  
 Unit Information Unit Leader Initials

**ATKINS** 4601 DTC Boulevard, Suite 700  
 Denver, CO 80237  
 Phone: (303) 221-7275 Fax: (303) 221-7276

Sheet Revisions		
Date:	Comments	Init.

Colorado Department of Transportation  
 425 A Corporate Circle  
 Golden, CO 80401  
 Phone: 720-497-6905 FAX: 720-497-6901

**Region 1** **CRC**



<b>As Constructed</b>
No Revisions:
Revised:
Void:

<b>EASTBOUND I-70 CROSS SECTIONS</b>	
Designer: EJM	Structure Numbers
Detailer: EJM	Subset Sheets: -- of --
Sheet Subset: XSECTION	

<b>Project No./Code</b>
IM 0703-391
19036
Sheet Number 140



17543 9:07:44 AM c:\pw\_work\pbs\pw\common\dms41662\18832DES\_CP2\_I-70 EB X-Sect.dgn

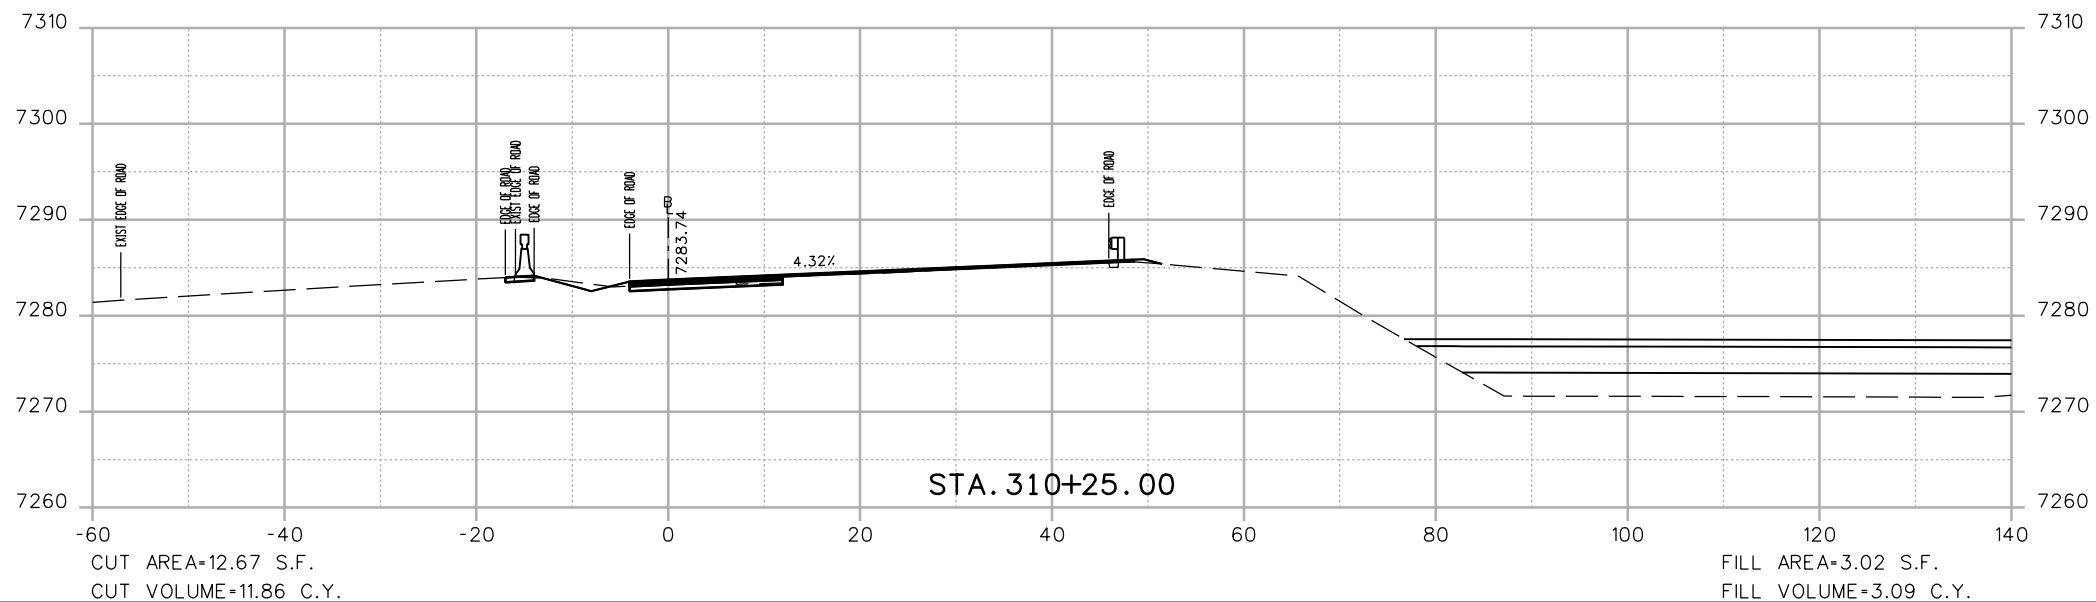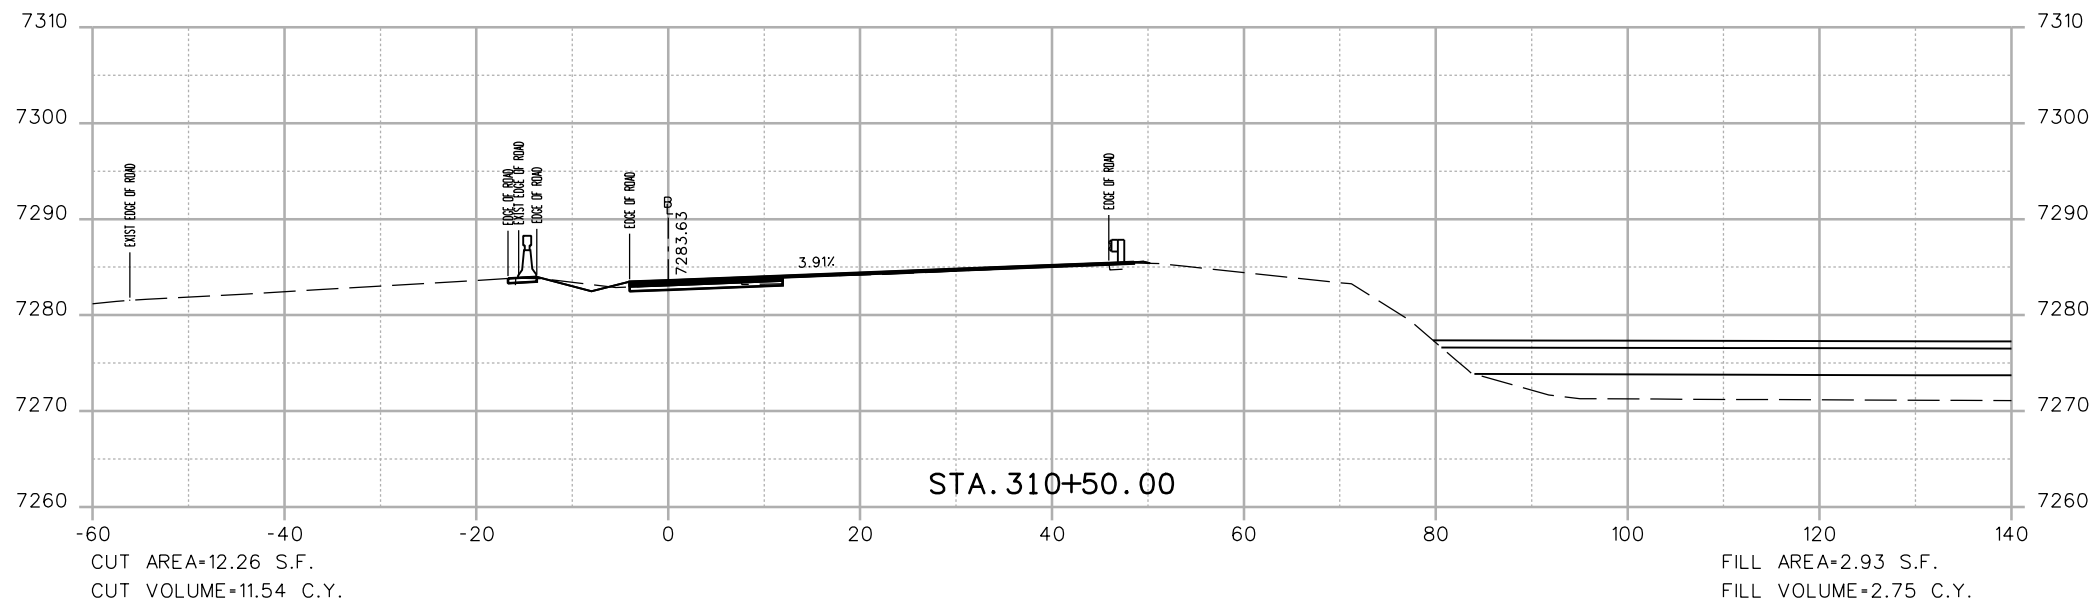

Print Date: 3/7/2013	0000
File Name: 18832DES_CP2_I-70 EB X-Sect.dgn	
Horiz. Scale: 1:20      Vert. Scale: As Noted	
Unit Information      Unit Leader Initials	
<b>ATKINS</b> 4601 DTC Boulevard, Suite 700 Denver, CO 80237 Phone: (303) 221-7275 Fax: (303) 221-7276	

Sheet Revisions		
Date:	Comments	Init.

Colorado Department of Transportation



425 A Corporate Circle  
Golden, CO 80401  
Phone: 720-497-6905 FAX: 720-497-6901



Region 1      CRC

<b>As Constructed</b>
No Revisions:
Revised:
Void:

EASTBOUND I-70 CROSS SECTIONS			
Designer:	EJM	Structure Numbers	
Detailer:	EJM	Subset Sheets: -- of --	
Sheet Subset: XSECTION			

<b>Project No./Code</b>
IM 0703-391
19036
Sheet Number 141

17543 9:07:45 AM c:\pwwork\pwsjpw\common\dms41662\18832DES\_CP2\_I-70 EB X-Sect.dgn

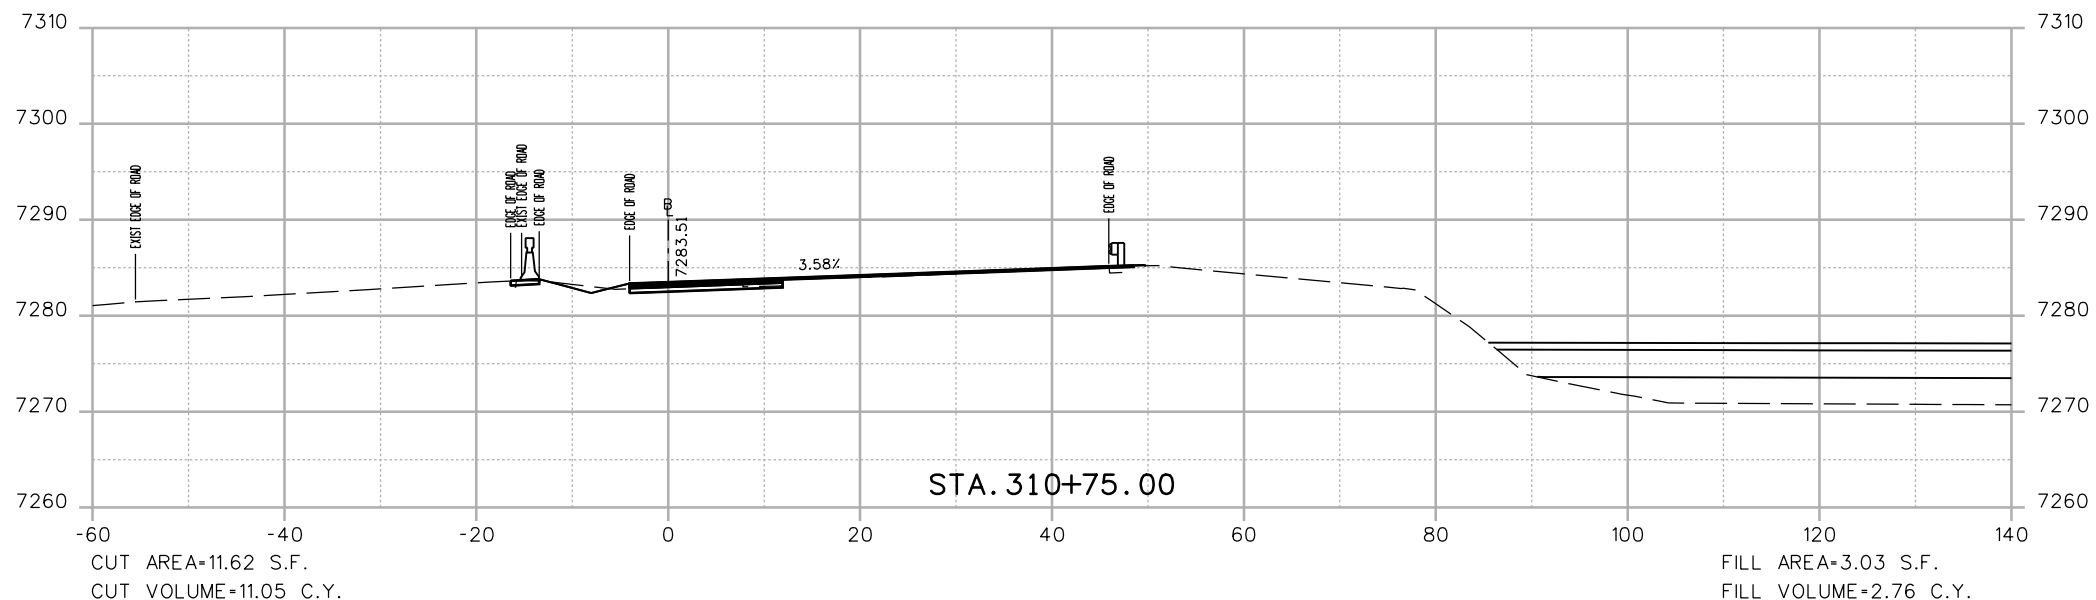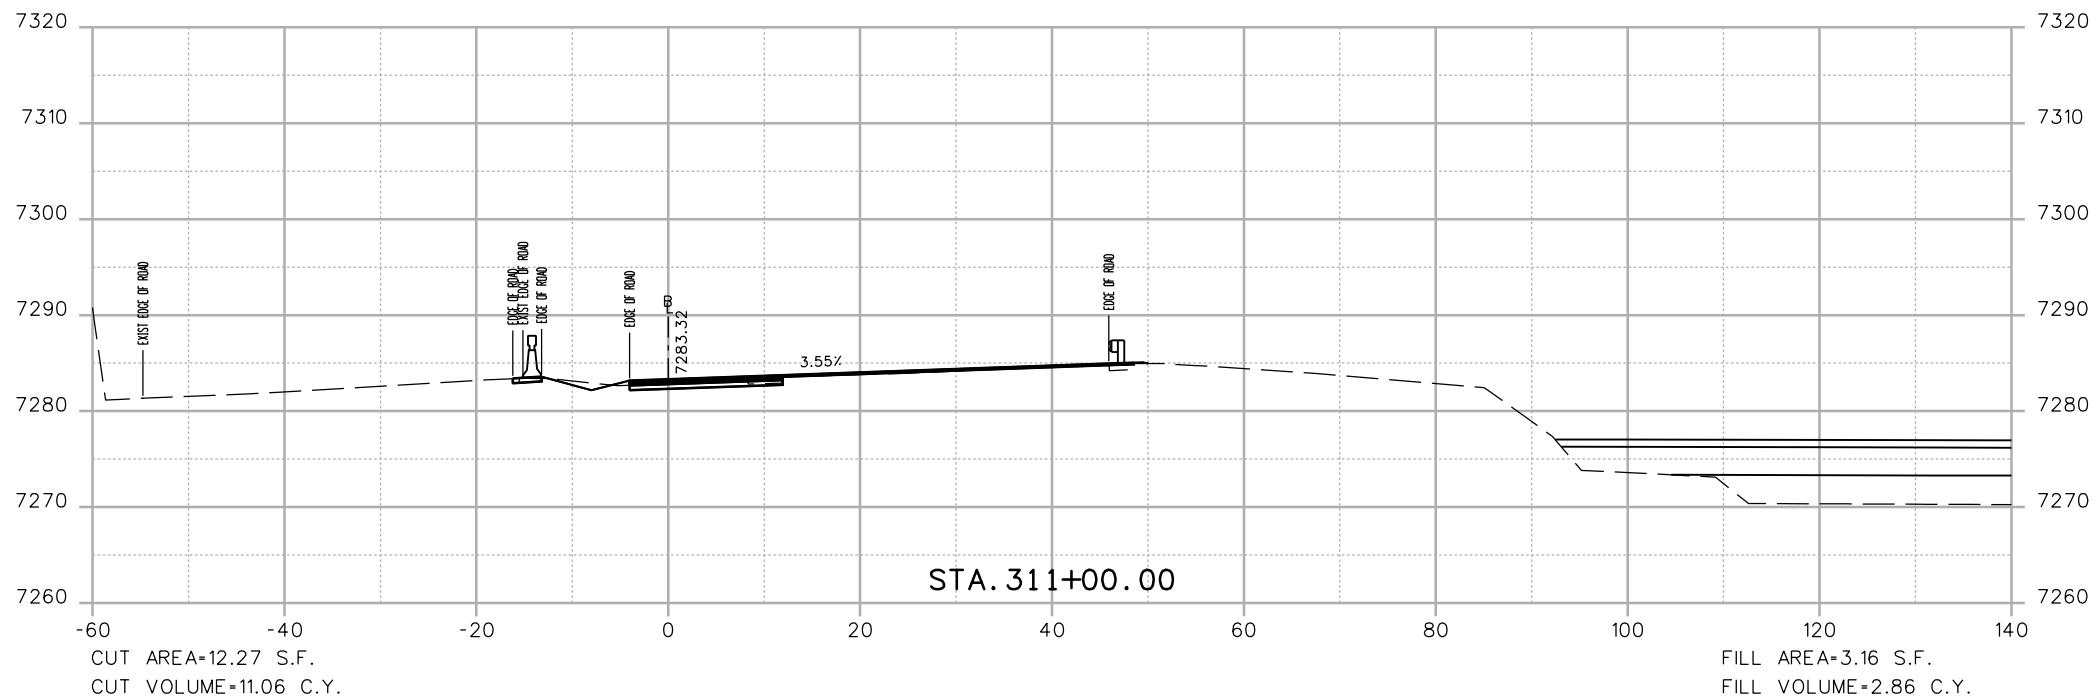

Print Date: 3/7/2013	0000
File Name: 18832DES_CP2_I-70 EB X-Sect.dgn	
Horiz. Scale: 1:20 Vert. Scale: As Noted	
Unit Information Unit Leader Initials	
<b>ATKINS</b> 4601 DTC Boulevard, Suite 700 Denver, CO 80237 Phone: (303) 221-7275 Fax: (303) 221-7276	

Sheet Revisions		
Date:	Comments	Init.

Colorado Department of Transportation



425 A Corporate Circle  
Golden, CO 80401  
Phone: 720-497-6905 FAX: 720-497-6901



Region 1 CRC

<b>As Constructed</b>
No Revisions:
Revised:
Void:

<b>EASTBOUND I-70 CROSS SECTIONS</b>			
Designer: EJM	Structure Numbers		
Detailer: EJM	Subset Sheets: -- of --		
Sheet Subset: XSECTION			

<b>Project No./Code</b>
IM 0703-391
19036
Sheet Number 142

17543 9:07:46 AM c:\pw\_work\pwsjpw\common\dms41662\18832DES\_CP2\_I-70 EB X-Sect.dgn

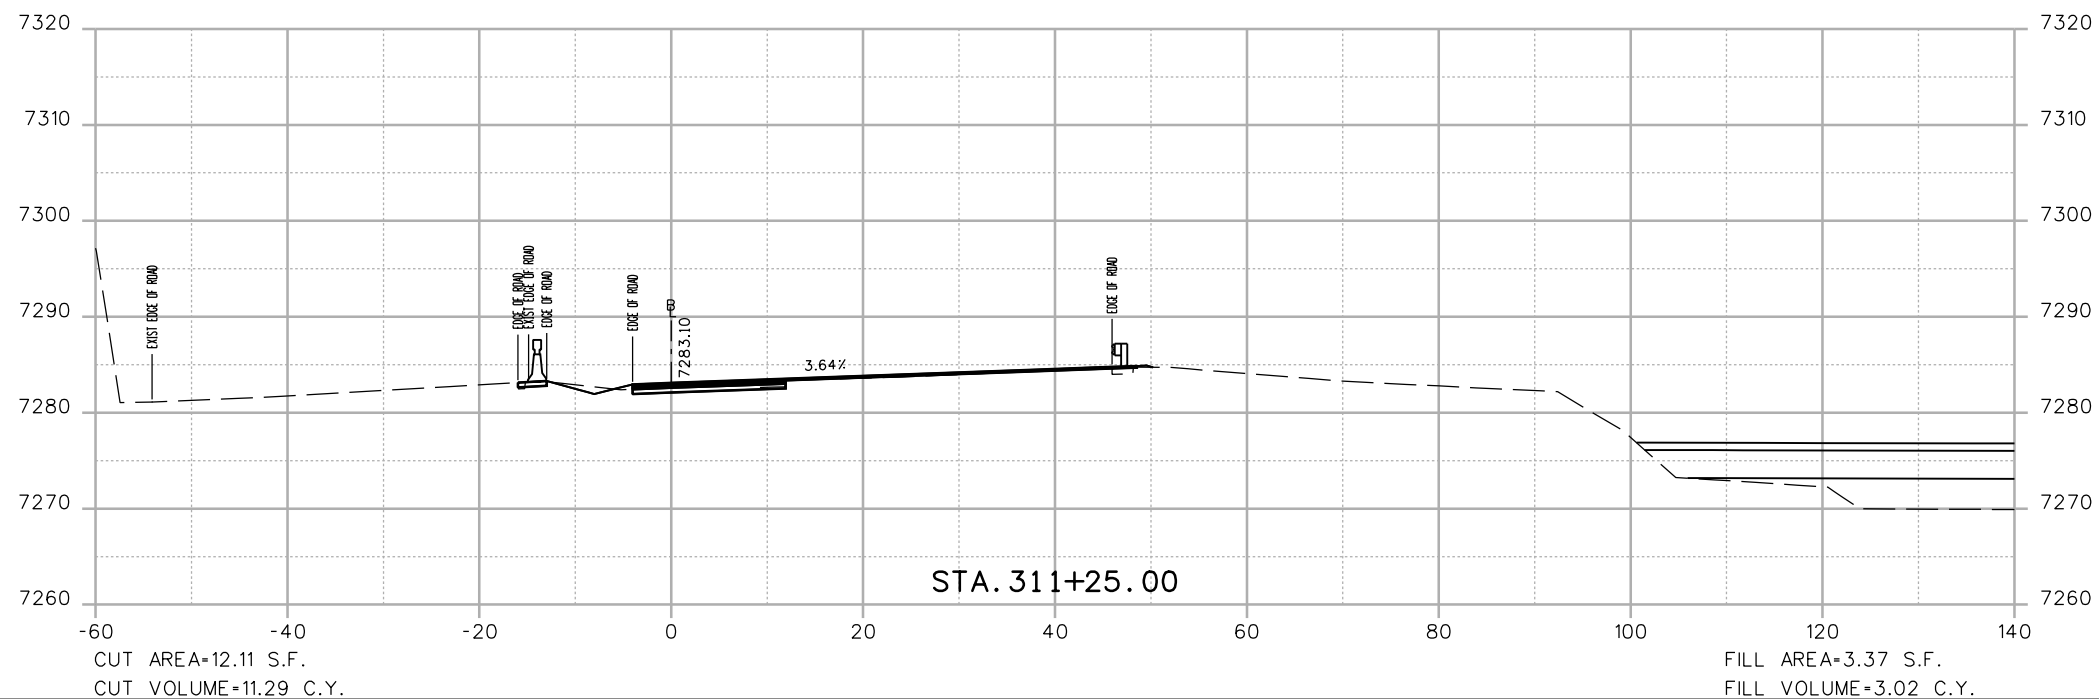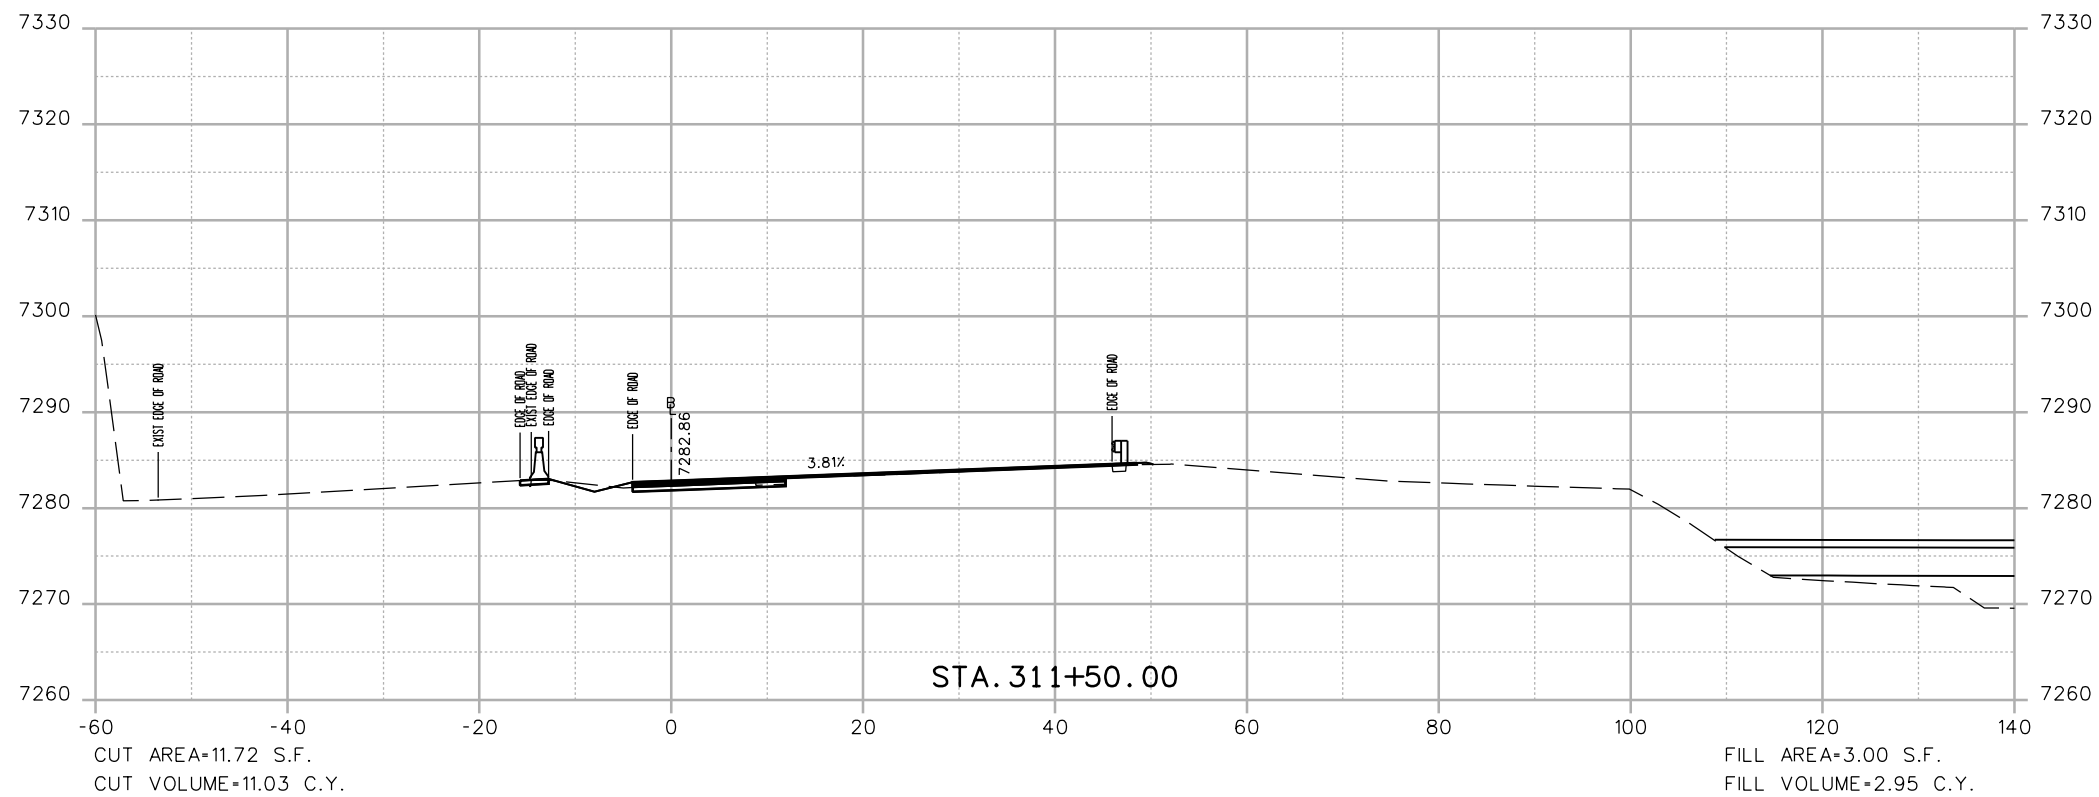

Print Date: 3/7/2013	
File Name: 18832DES_CP2_I-70 EB X-Sect.dgn	
Horiz. Scale: 1:20	Vert. Scale: As Noted
Unit Information	Unit Leader Initials
<b>ATKINS</b>	4601 DTC Boulevard, Suite 700 Denver, CO 80237 Phone: (303) 221-7275 Fax: (303) 221-7276

Sheet Revisions		
Date:	Comments	Init.

Colorado Department of Transportation



425 A Corporate Circle  
Golden, CO 80401  
Phone: 720-497-6905 FAX: 720-497-6901

**Region 1** **CRC**

<b>As Constructed</b>
No Revisions:
Revised:
Void:


<b>EASTBOUND I-70 CROSS SECTIONS</b>		
Designer: EJM	Structure Numbers	
Detailer: EJM		
Sheet Subset: XSECTION	Subset Sheets: -- of --	

<b>Project No./Code</b>
IM 0703-391
19036
Sheet Number <b>143</b>

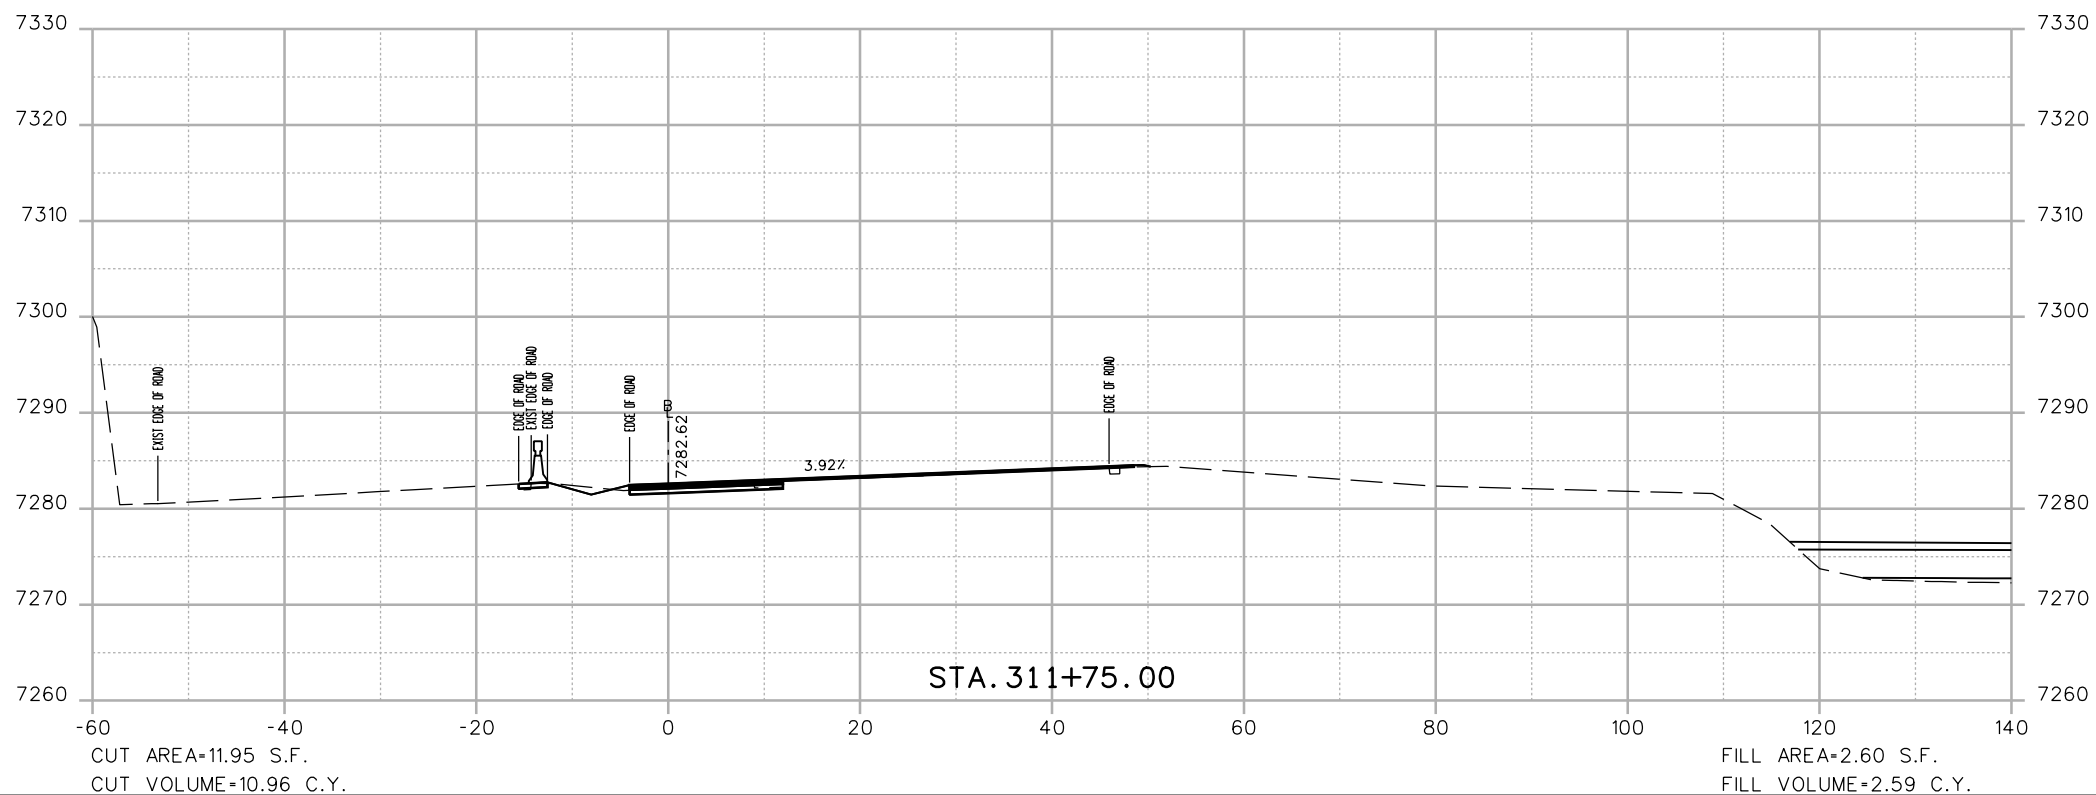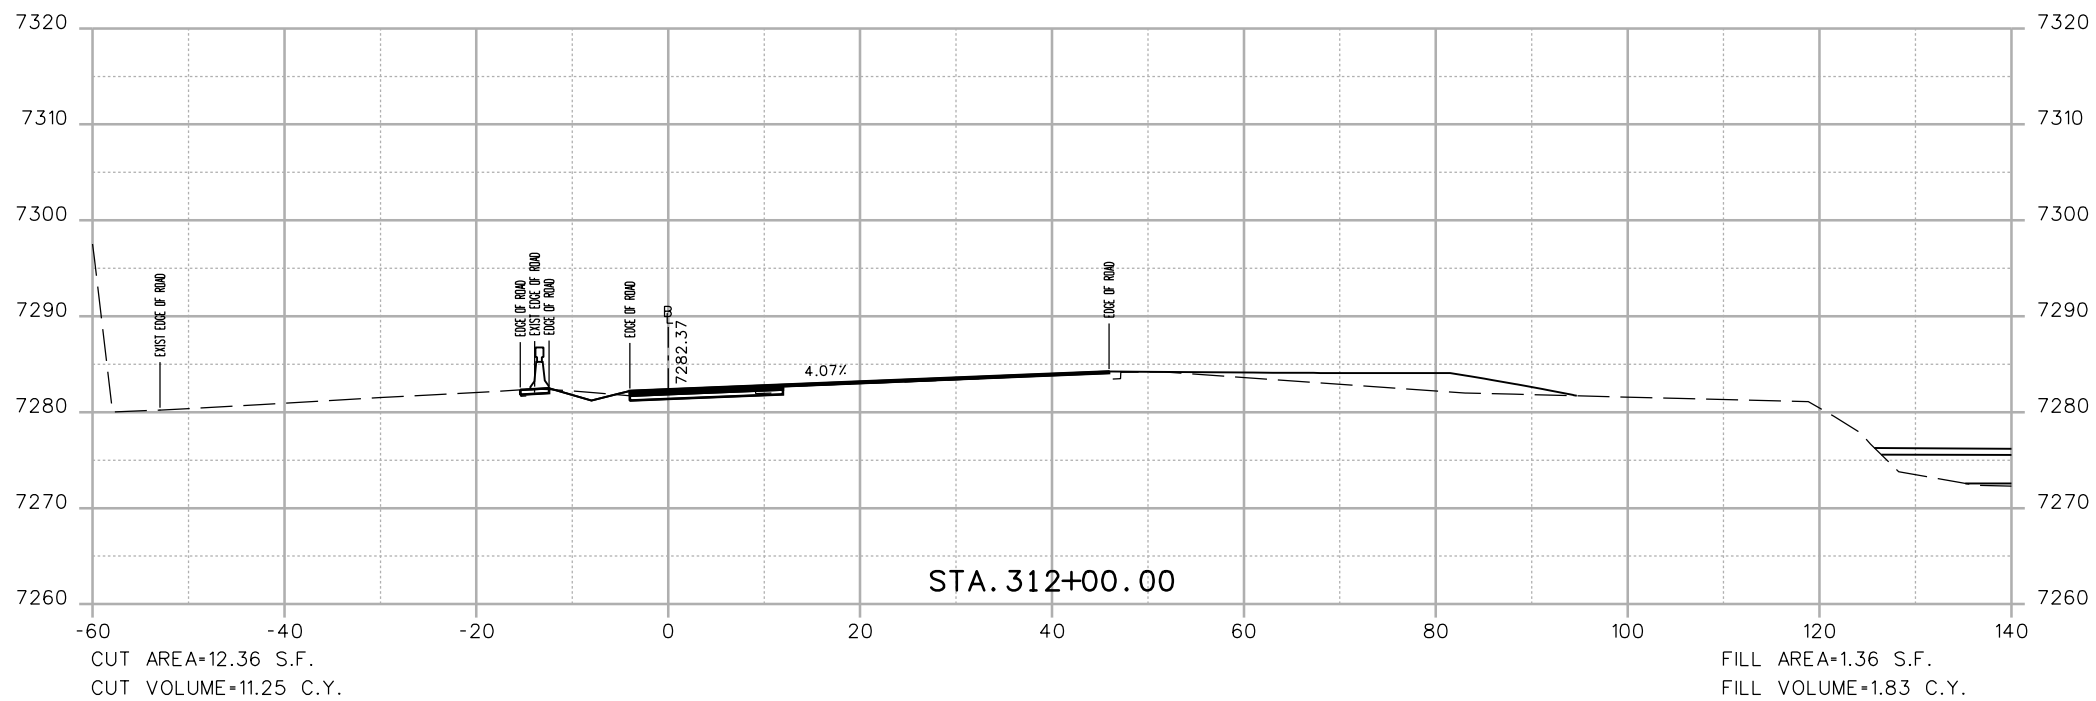

Print Date: 3/7/2013  
 File Name: 18832DES\_CP2\_I-70 EB X-Sect.dgn  
 Horiz. Scale: 1:20 Vert. Scale: As Noted  
 Unit Information Unit Leader Initials  
**ATKINS** 4601 DTC Boulevard, Suite 700  
 Denver, CO 80237  
 Phone: (303) 221-7275 Fax: (303) 221-7276

Sheet Revisions		
Date:	Comments	Init.

Colorado Department of Transportation  
  
 425 A Corporate Circle  
 Golden, CO 80401  
 Phone: 720-497-6905 FAX: 720-497-6901  
**Region 1** **CRC**

**As Constructed**  
 No Revisions:  
 Revised:  
 Void:

**EASTBOUND I-70  
 CROSS SECTIONS**



Designer: EJM  
 Detailer: EJM  
 Sheet Subset: XSECTION

Structure Numbers  
 Subset Sheets: -- of --

**Project No./Code**  
 IM 0703-391  
 19036  
 Sheet Number **144**

17543 9:07:48 AM c:\pwwork\psjpw\common\dms41662\18832DES\_CP2\_I-70 EB X-Sect.dgn

17543 9:07:49 AM c:\pw\_work\pwsjpw\common\dms41662\18832DES\_CP2\_I-70 EB X-Sect.dgn

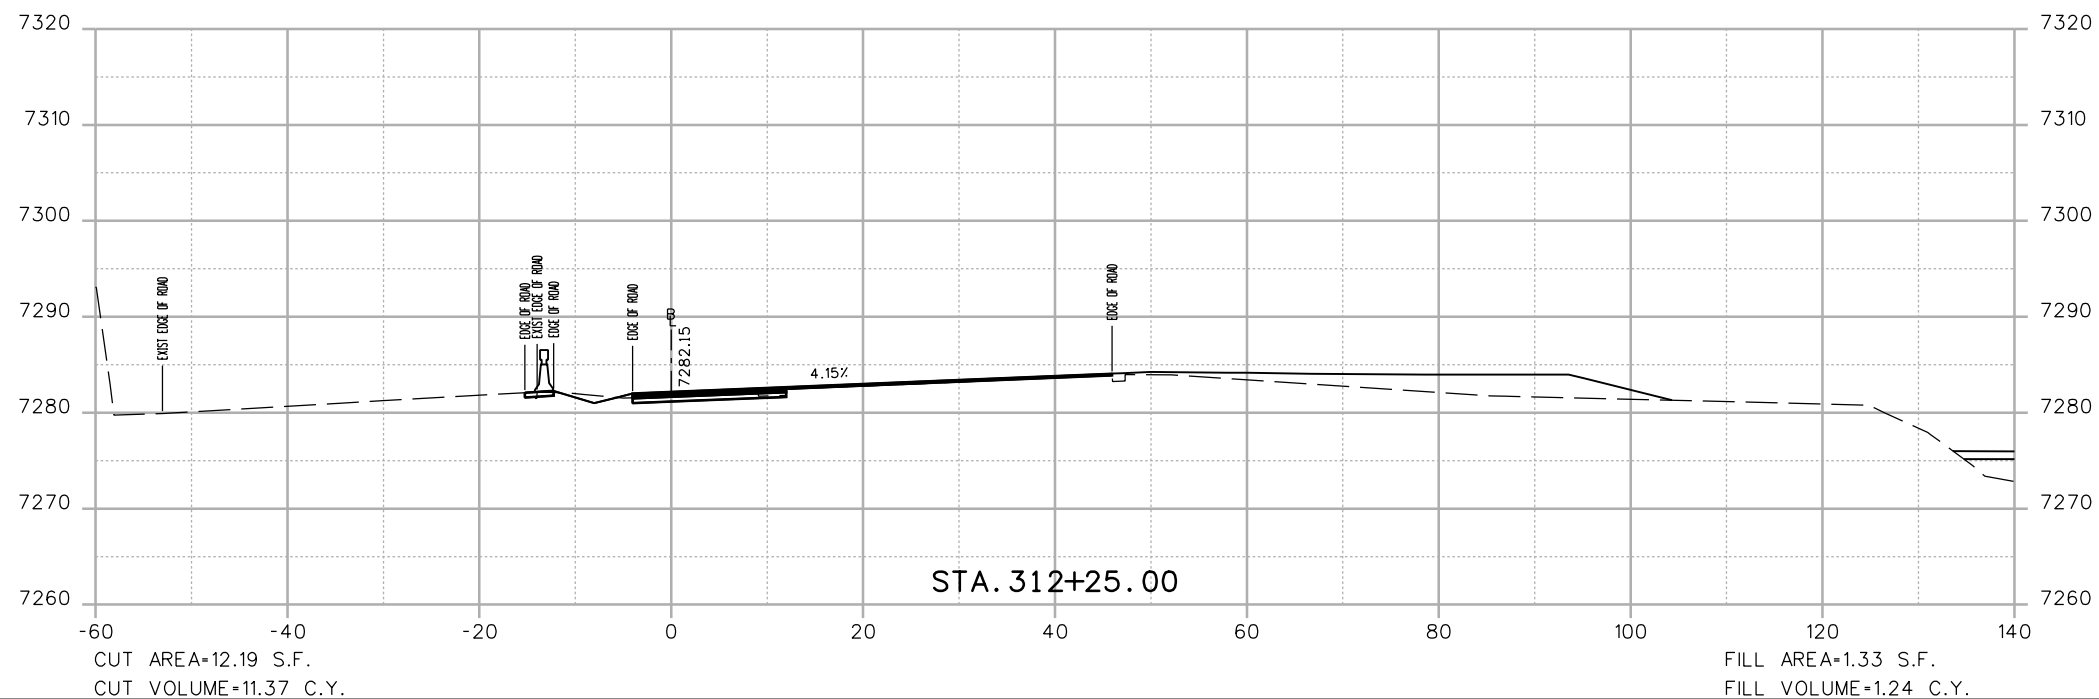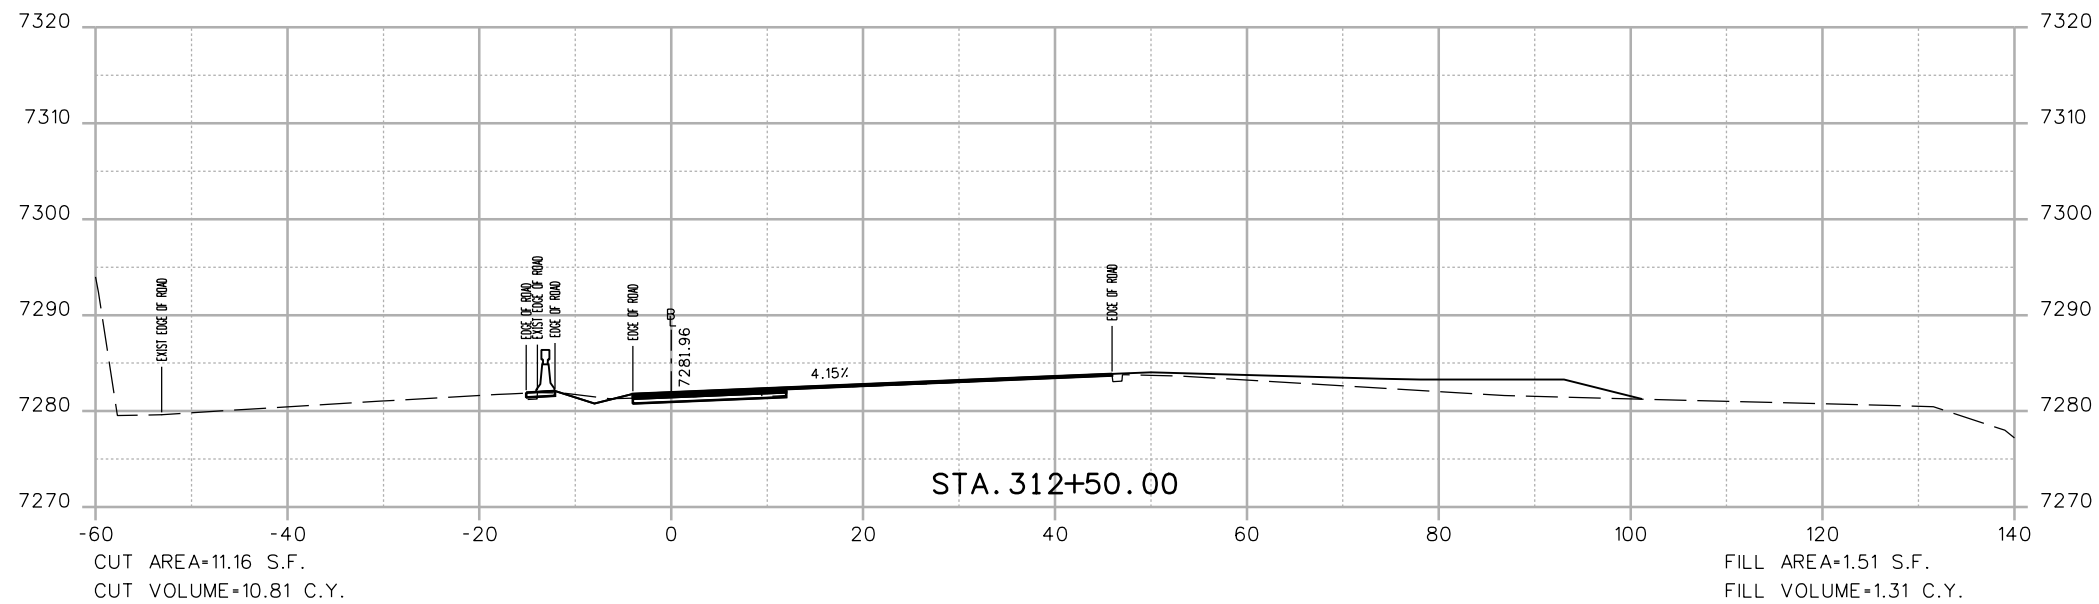

Print Date: 3/7/2013

File Name: 18832DES\_CP2\_I-70 EB X-Sect.dgn

Horiz. Scale: 1:20 Vert. Scale: As Noted

Unit Information Unit Leader Initials

**ATKINS**

4601 DTC Boulevard, Suite 700  
Denver, CO 80237  
Phone: (303) 221-7275 Fax: (303) 221-7276

0000

Sheet Revisions

Date:	Comments	Init.

Colorado Department of Transportation



Region 1

425 A Corporate Circle  
Golden, CO 80401  
Phone: 720-497-6905 FAX: 720-497-6901

CRC

As Constructed

No Revisions:

Revised:

Void:

EASTBOUND I-70  
CROSS SECTIONS

Designer: EJM

Detailer: EJM

Sheet Subset: XSECTION

Structure  
Numbers

Subset Sheets: -- of --



Project No./Code

IM 0703-391

19036

Sheet Number 145

17543 9:07:50 AM c:\pw\_work\pwsjpw\common\dms41662\18832DES\_CP2\_I-70 EB X-Sect.dgn

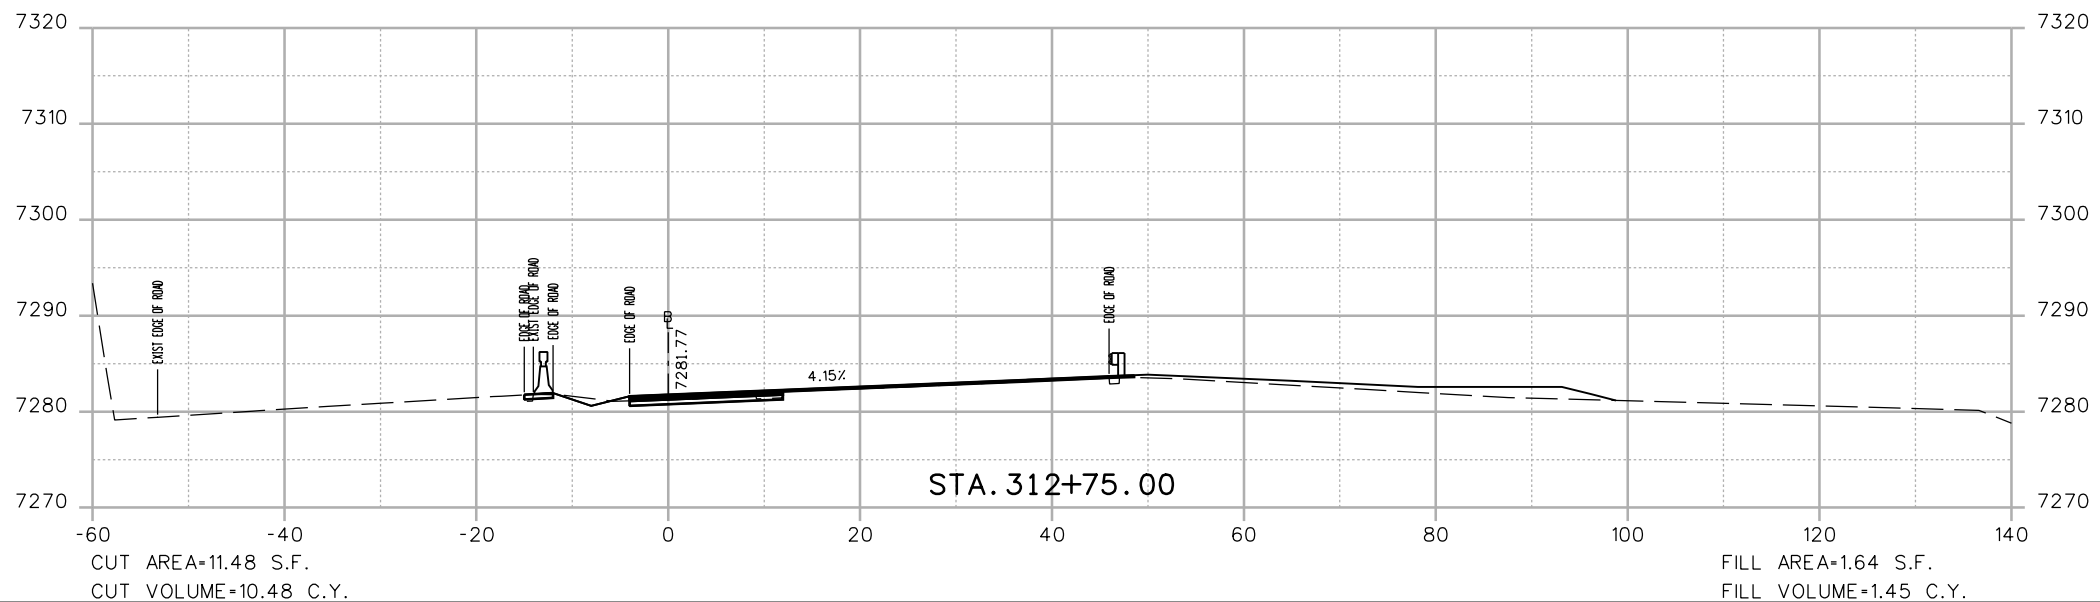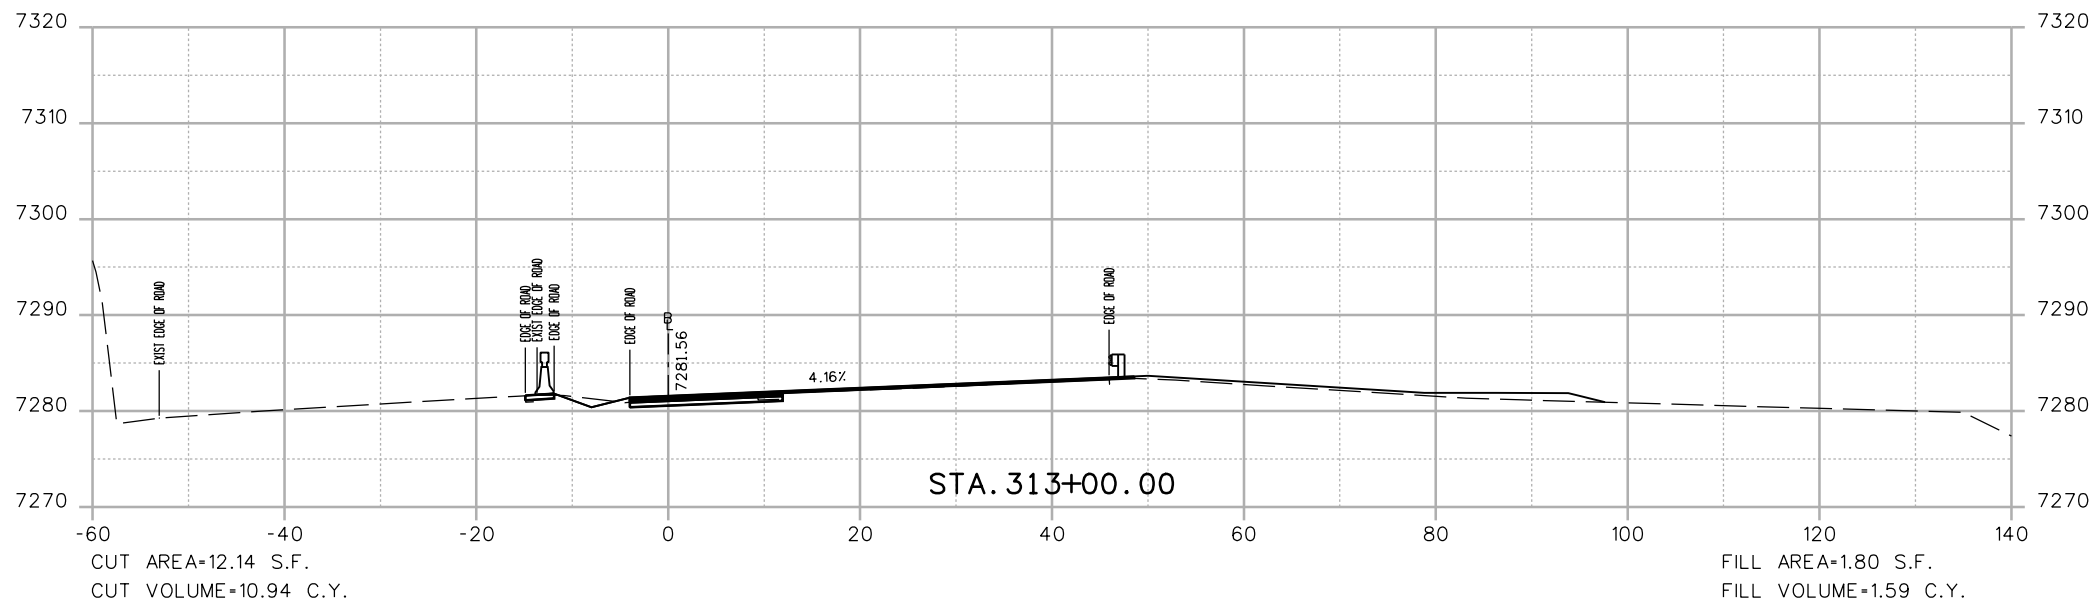

Print Date: 3/7/2013

File Name: 18832DES\_CP2\_I-70 EB X-Sect.dgn

Horiz. Scale: 1:20 Vert. Scale: As Noted

Unit Information Unit Leader Initials



4601 DTC Boulevard, Suite 700  
Denver, CO 80237  
Phone: (303) 221-7275 Fax: (303) 221-7276



Sheet Revisions

Date:	Comments	Init.

Colorado Department of Transportation



425 A Corporate Circle  
Golden, CO 80401  
Phone: 720-497-6905 FAX: 720-497-6901

Region 1

CRC

As Constructed

No Revisions:

Revised:

Void:

EASTBOUND I-70  
CROSS SECTIONS

Designer:	EJM	Structure Numbers	
Detailer:	EJM	Subset Sheets:	-- of --
Sheet Subset:	XSECTION		



Project No./Code

IM 0703-391

19036

Sheet Number 146

17543 9:07:52 AM c:\pw\_work\pwsjpw\common\dms41662\18832DES\_CP2\_I-70 EB X-Sect.dgn

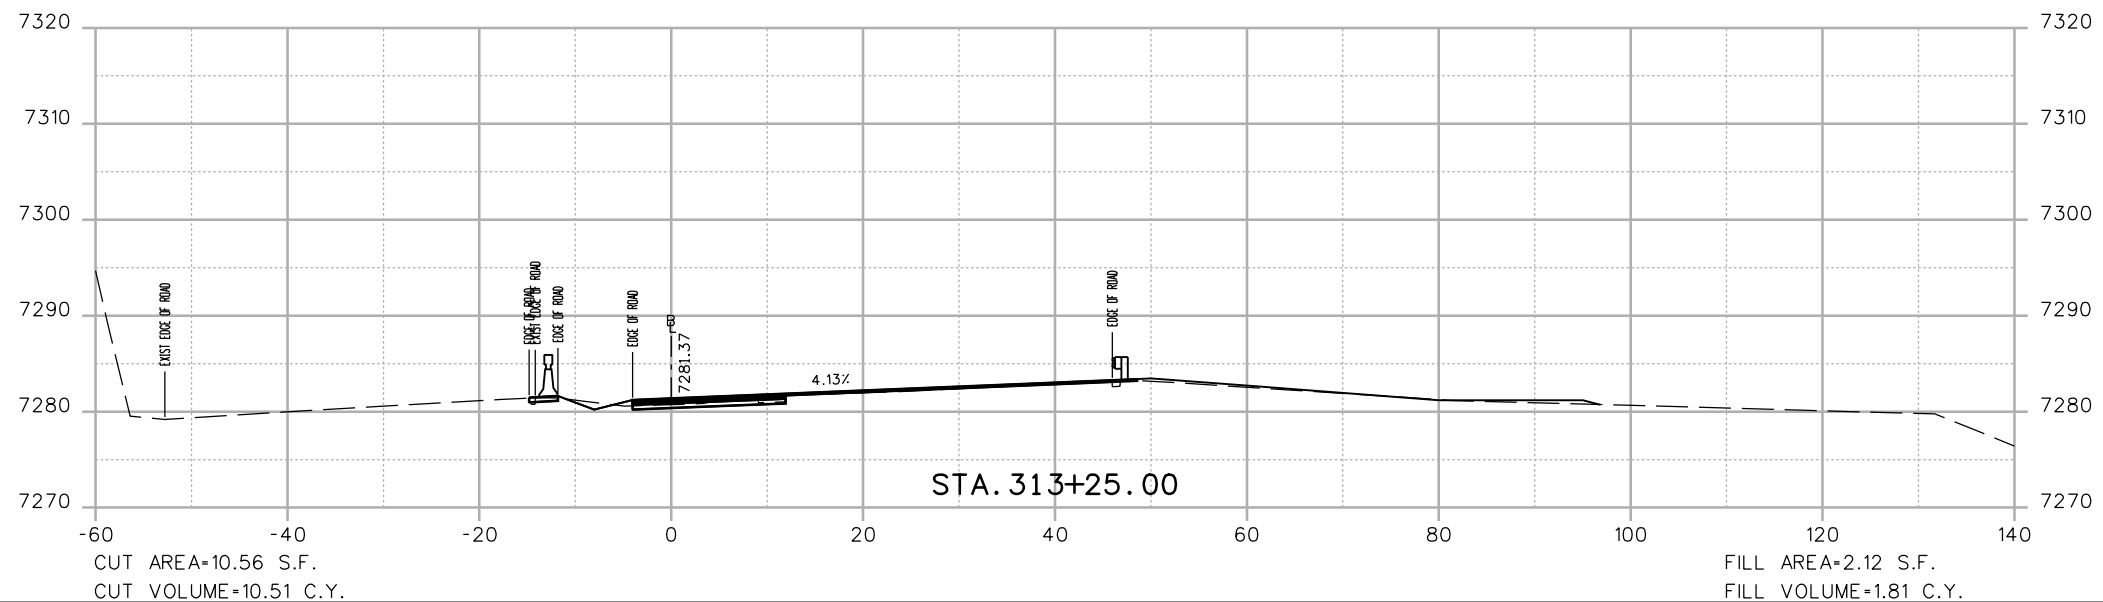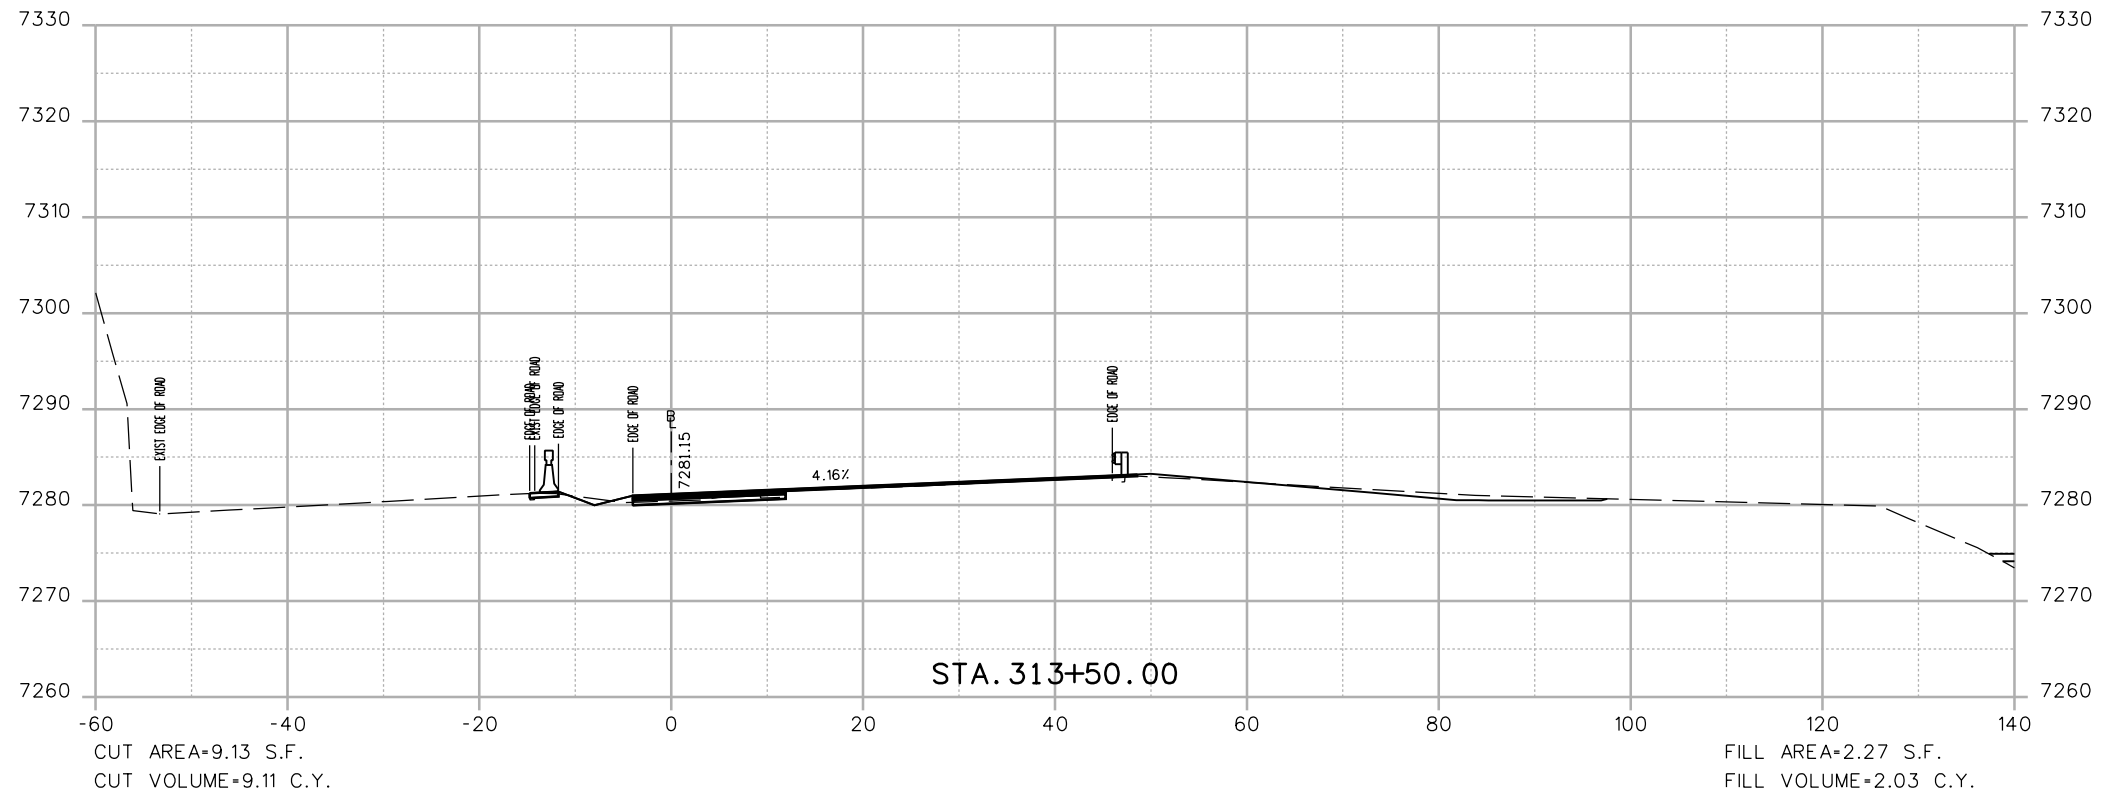

Print Date: 3/7/2013	
File Name: 18832DES_CP2_I-70 EB X-Sect.dgn	
Horiz. Scale: 1:20	Vert. Scale: As Noted
Unit Information	Unit Leader Initials
<b>ATKINS</b>	4601 DTC Boulevard, Suite 700 Denver, CO 80237 Phone: (303) 221-7275 Fax: (303) 221-7276

Sheet Revisions		
Date:	Comments	Init.

Colorado Department of Transportation





425 A Corporate Circle  
Golden, CO 80401  
Phone: 720-497-6905 FAX: 720-497-6901

Region 1 CRC

<b>As Constructed</b>
No Revisions:
Revised:
Void:

<b>EASTBOUND I-70 CROSS SECTIONS</b>			
Designer:	EJM	Structure Numbers	
Detailer:	EJM	Subset Sheets:	-- of --
Sheet Subset:	XSECTION		

<b>Project No./Code</b>
IM 0703-391
19036
Sheet Number 147

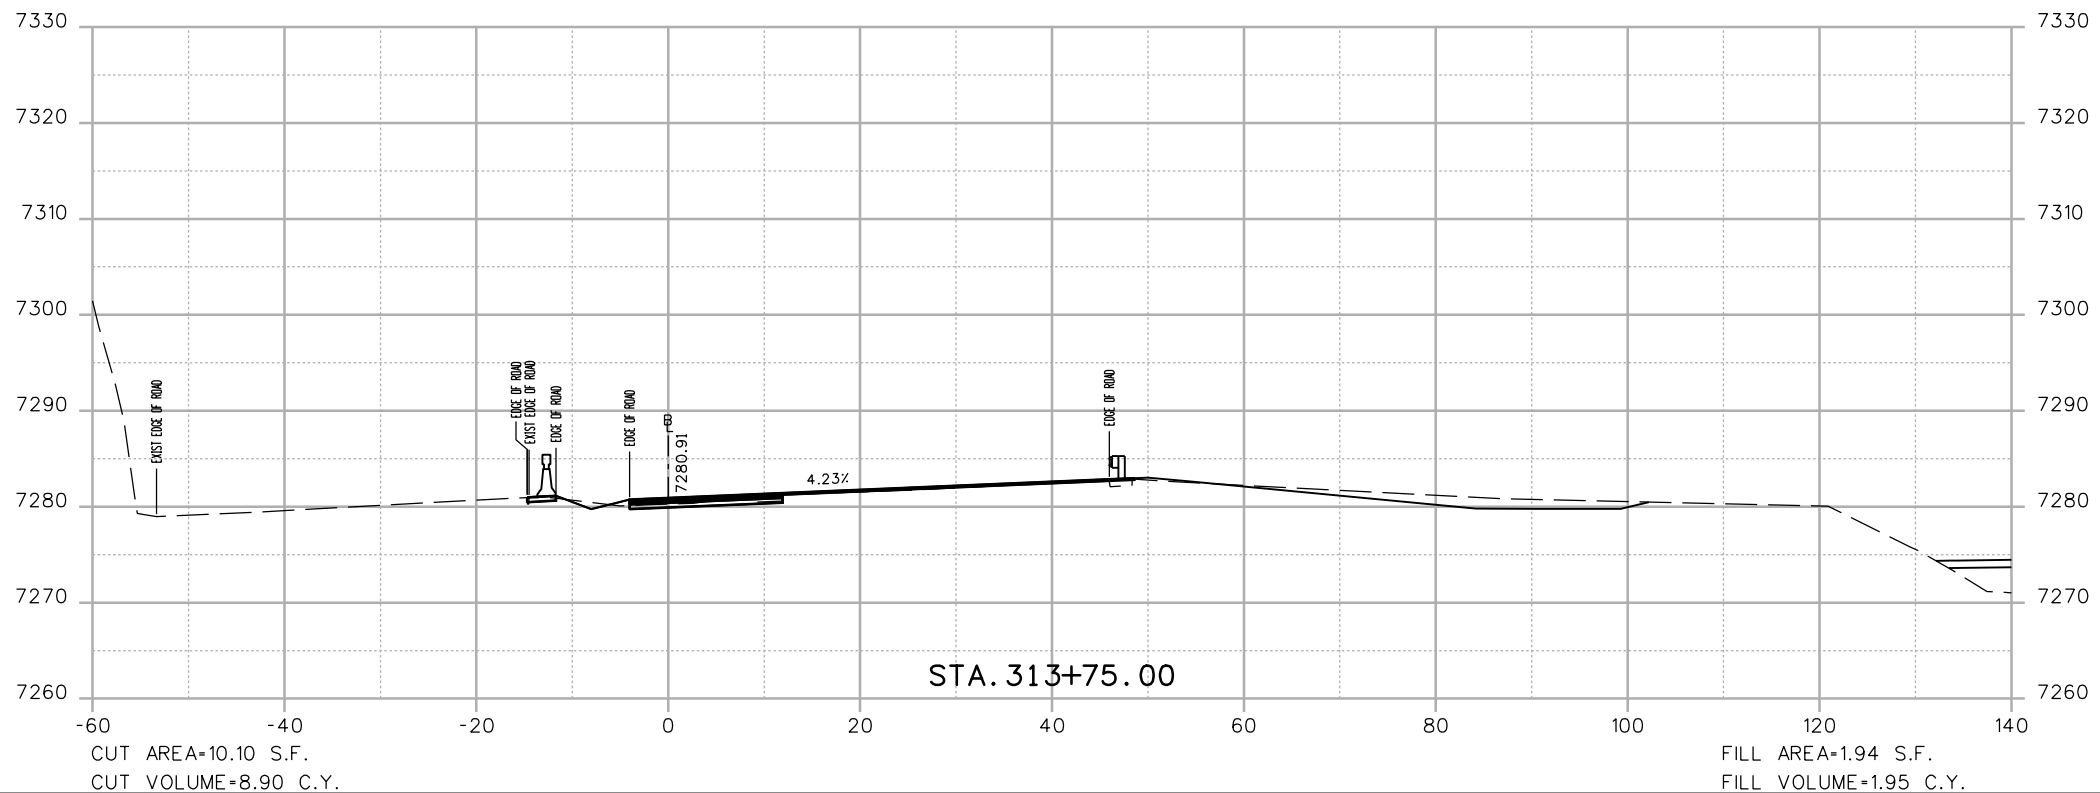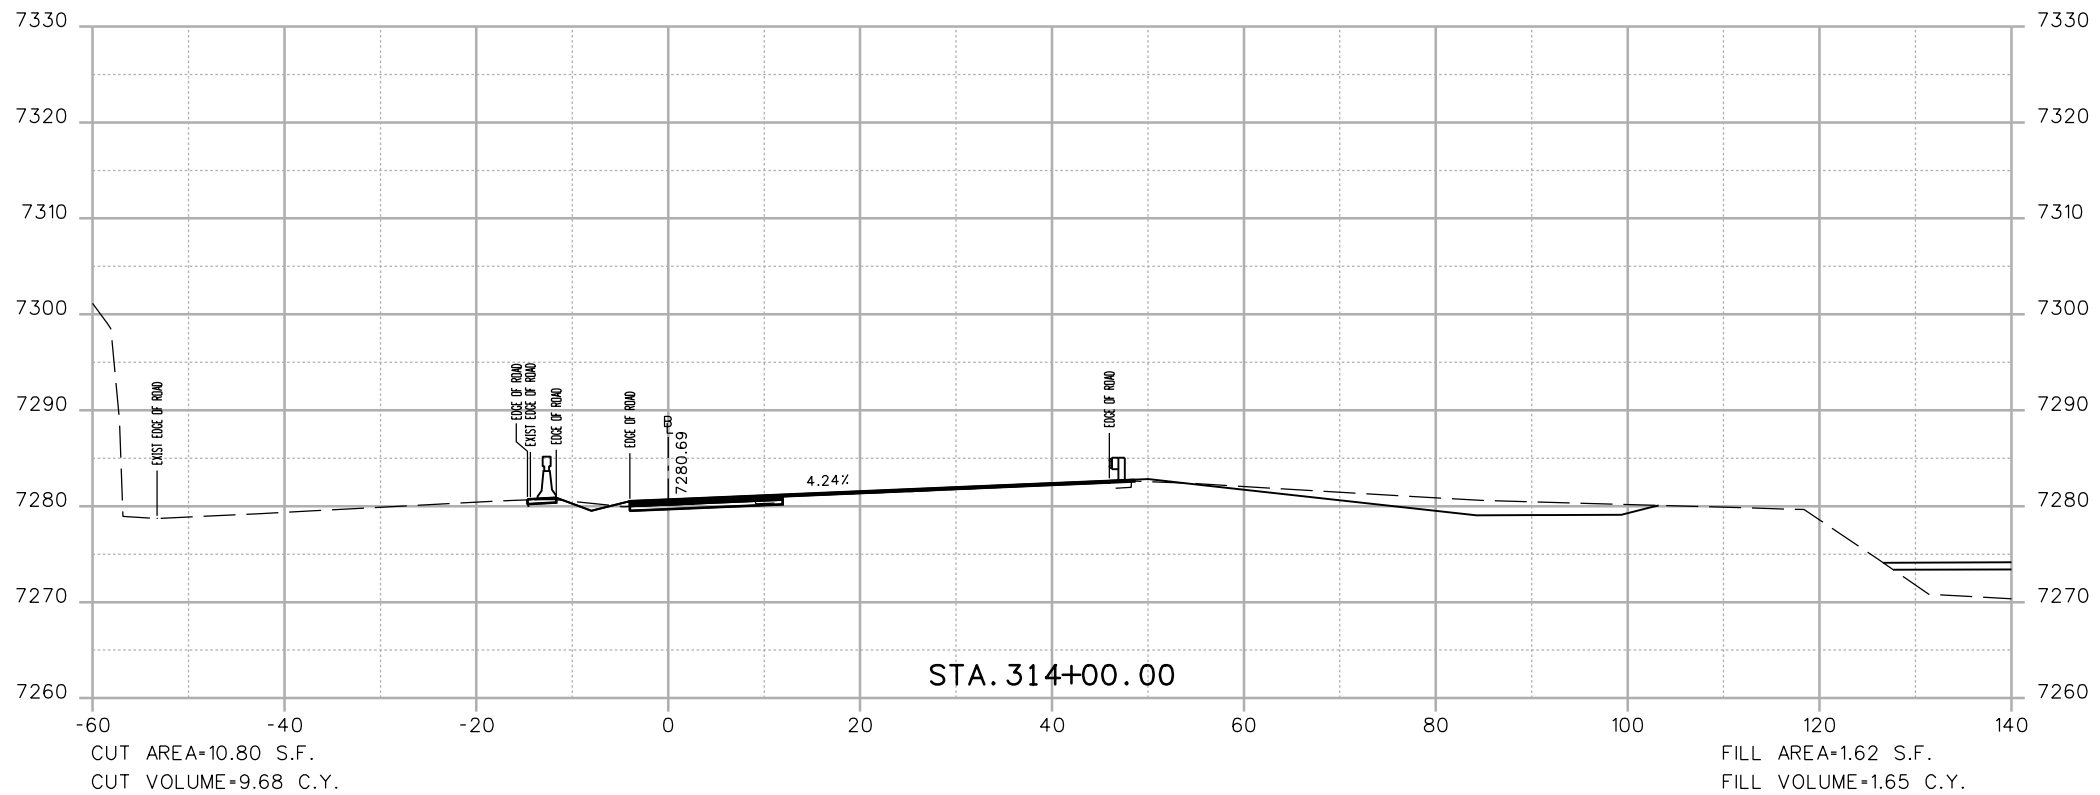

Print Date: 3/7/2013  
 File Name: 18832DES\_CP2\_I-70 EB X-Sect.dgn  
 Horiz. Scale: 1:20 Vert. Scale: As Noted  
 Unit Information Unit Leader Initials  
**ATKINS** 4601 DTC Boulevard, Suite 700  
 Denver, CO 80237  
 Phone: (303) 221-7275 Fax: (303) 221-7276

Sheet Revisions		
Date:	Comments	Init.

Colorado Department of Transportation  
 425 A Corporate Circle  
 Golden, CO 80401  
 Phone: 720-497-6905 FAX: 720-497-6901  
**Region 1** **CRC**

**As Constructed**  
 No Revisions:  
 Revised:  
 Void:

**EASTBOUND I-70  
 CROSS SECTIONS**



Designer: EJM  
 Detailer: EJM  
 Sheet Subset: XSECTION

Structure Numbers  
 Subset Sheets: -- of --

Project No./Code  
 IM 0703-391  
 19036  
 Sheet Number **148**



17543 9:07:54 AM c:\pw\_work\pwsjpw\common\dms41662\18832DES\_CP2\_I-70 EB X-Sect.dgn

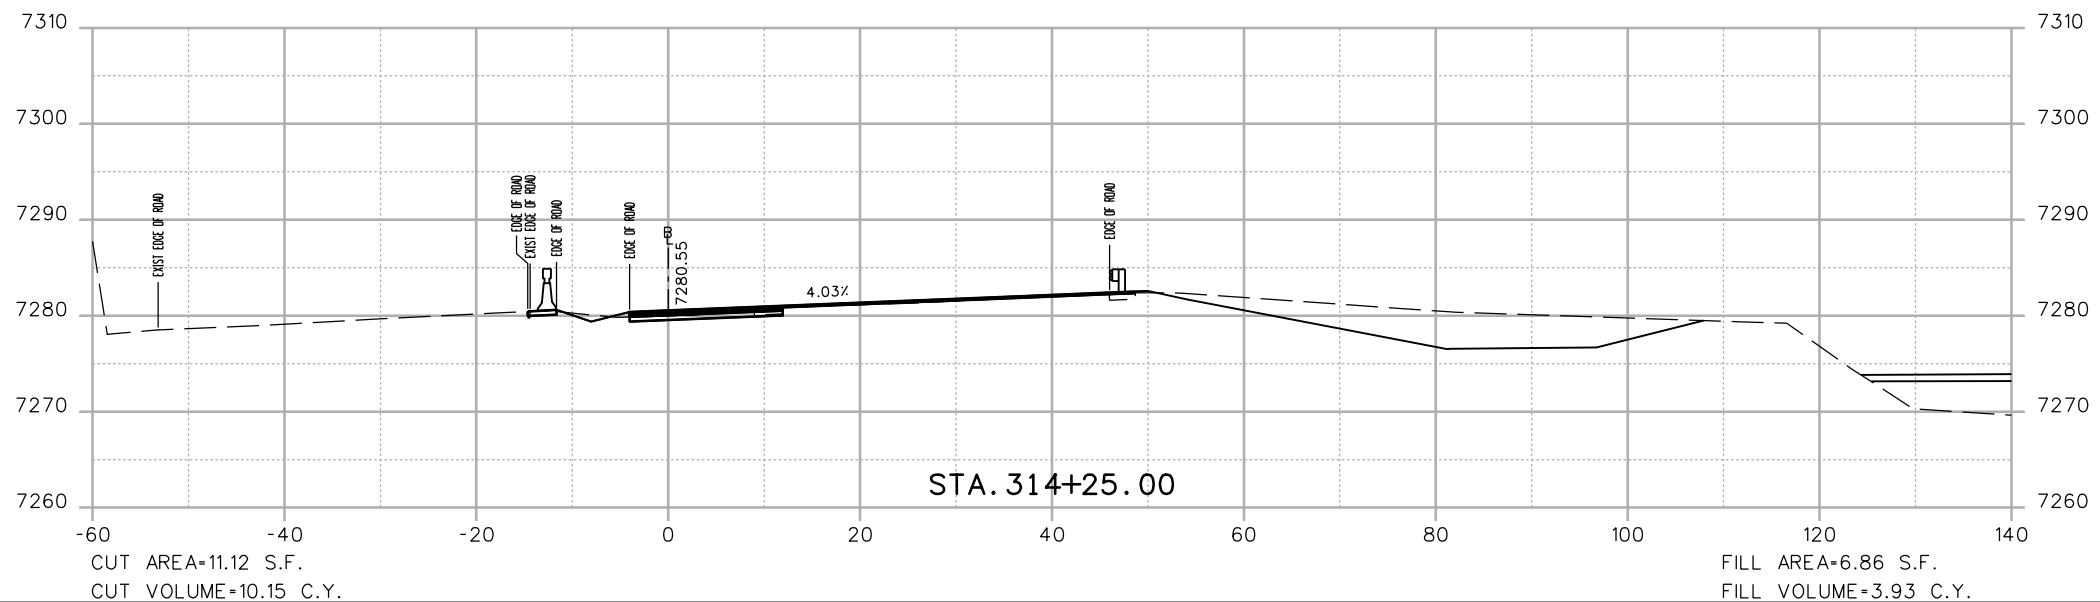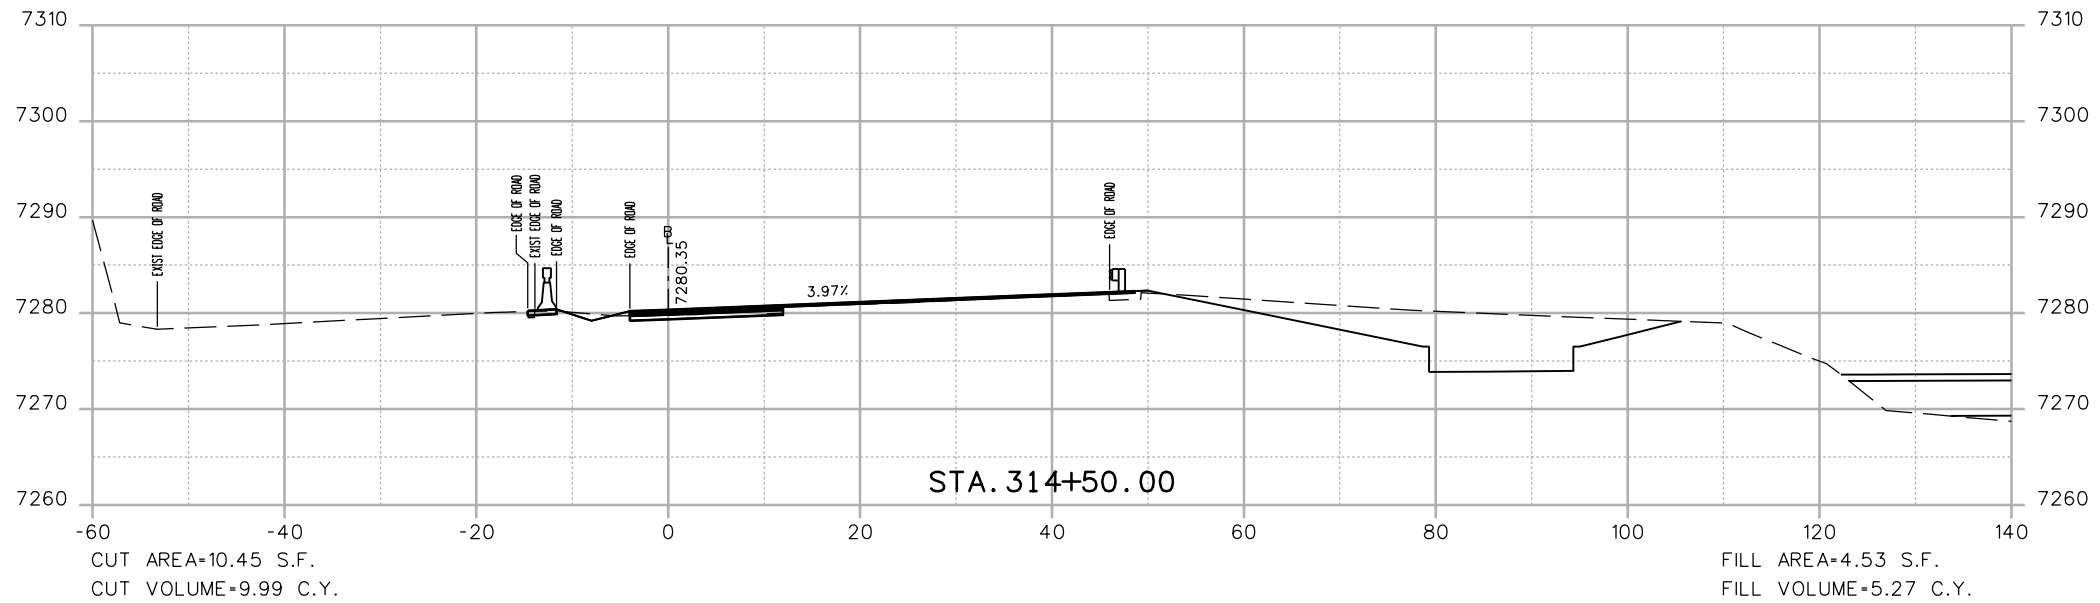

Print Date: 3/7/2013	
File Name: 18832DES_CP2_I-70 EB X-Sect.dgn	
Horiz. Scale: 1:20	Vert. Scale: As Noted
Unit Information	Unit Leader Initials
<b>ATKINS</b>	4601 DTC Boulevard, Suite 700 Denver, CO 80237 Phone: (303) 221-7275 Fax: (303) 221-7276

Sheet Revisions		
Date:	Comments	Init.

Colorado Department of Transportation

425 A Corporate Circle  
Golden, CO 80401  
Phone: 720-497-6905 FAX: 720-497-6901



**Region 1** **CRC**

<b>As Constructed</b>
No Revisions:
Revised:
Void:

<b>EASTBOUND I-70 CROSS SECTIONS</b>	
Designer: EJM	Structure Numbers
Detailer: EJM	Subset Sheets: -- of --
Sheet Subset: XSECTION	

<b>Project No./Code</b>
IM 0703-391
19036
Sheet Number <b>149</b>

17543 9:07:56 AM c:\pw\_work\pwsjpw\common\dms41662\18832DES\_CP2\_I-70 EB X-Sect.dgn

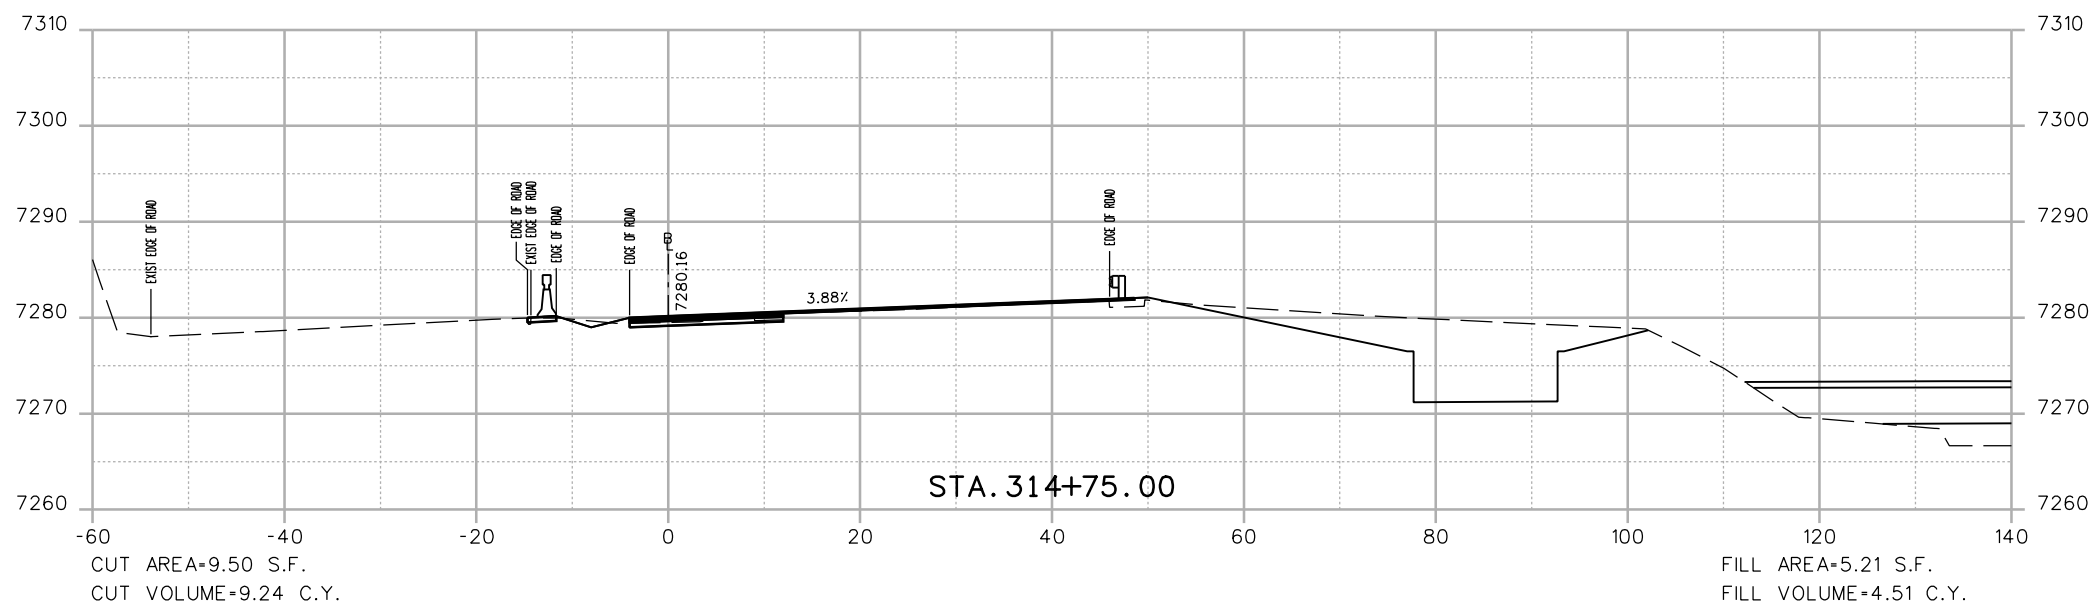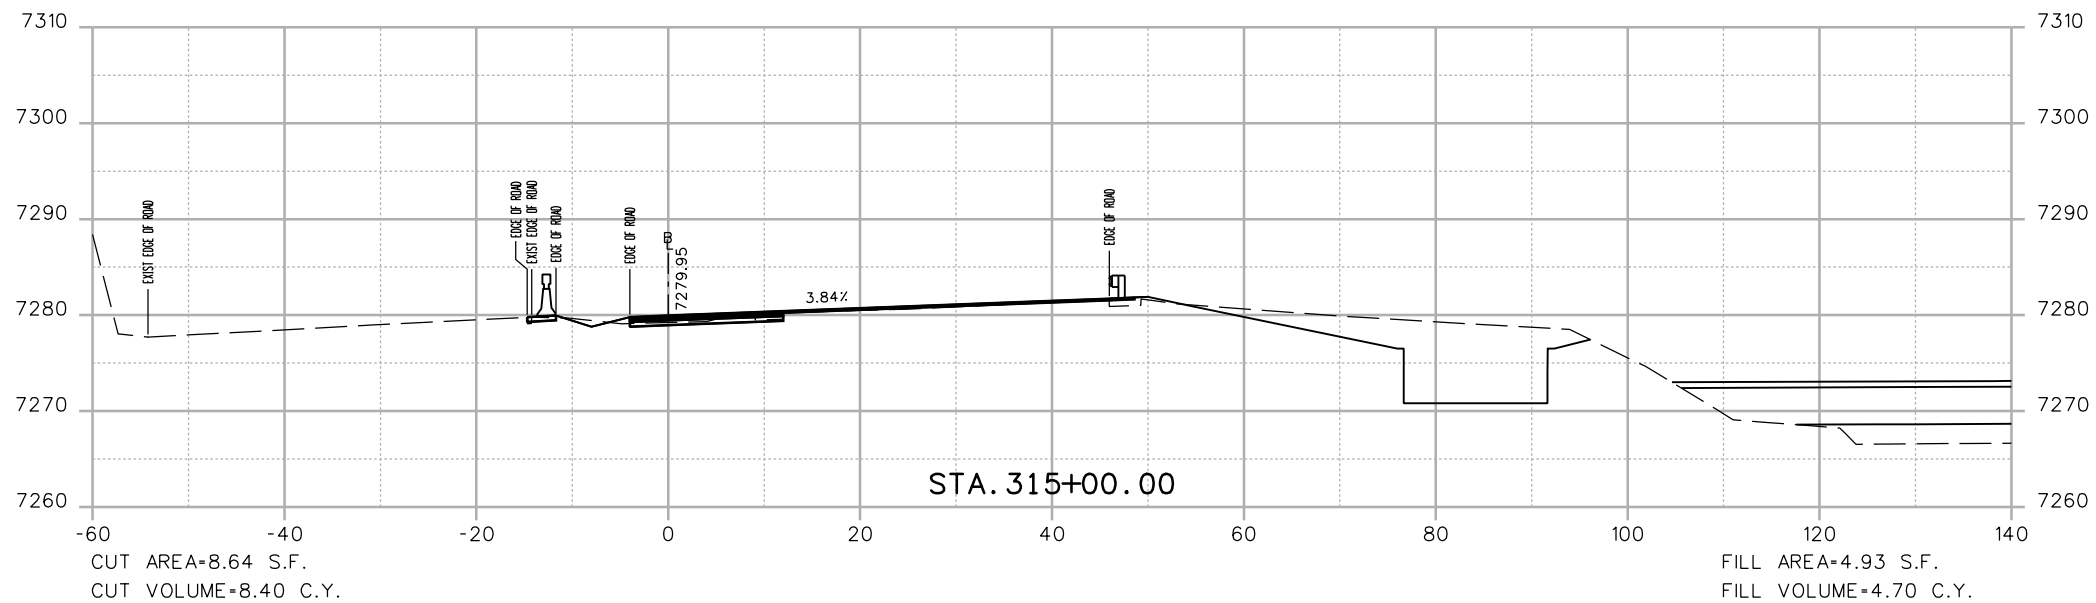

Print Date: 3/7/2013	
File Name: 18832DES_CP2_I-70 EB X-Sect.dgn	
Horiz. Scale: 1:20	Vert. Scale: As Noted
Unit Information	Unit Leader Initials
<b>ATKINS</b>	4601 DTC Boulevard, Suite 700 Denver, CO 80237 Phone: (303) 221-7275 Fax: (303) 221-7276

Sheet Revisions		
Date:	Comments	Init.

Colorado Department of Transportation



425 A Corporate Circle  
Golden, CO 80401  
Phone: 720-497-6905 FAX: 720-497-6901



Region 1 CRC

<b>As Constructed</b>
No Revisions:
Revised:
Void:

<b>EASTBOUND I-70 CROSS SECTIONS</b>			
Designer:	EJM	Structure Numbers	
Detailer:	EJM	Subset Sheets:	-- of --
Sheet Subset:	XSECTION		

<b>Project No./Code</b>
IM 0703-391
19036
Sheet Number 150

17543 9:07:57 AM c:\pw\_work\pwsjpw\common\dms41662\18832DES\_CP2\_I-70 EB X-Sect.dgn

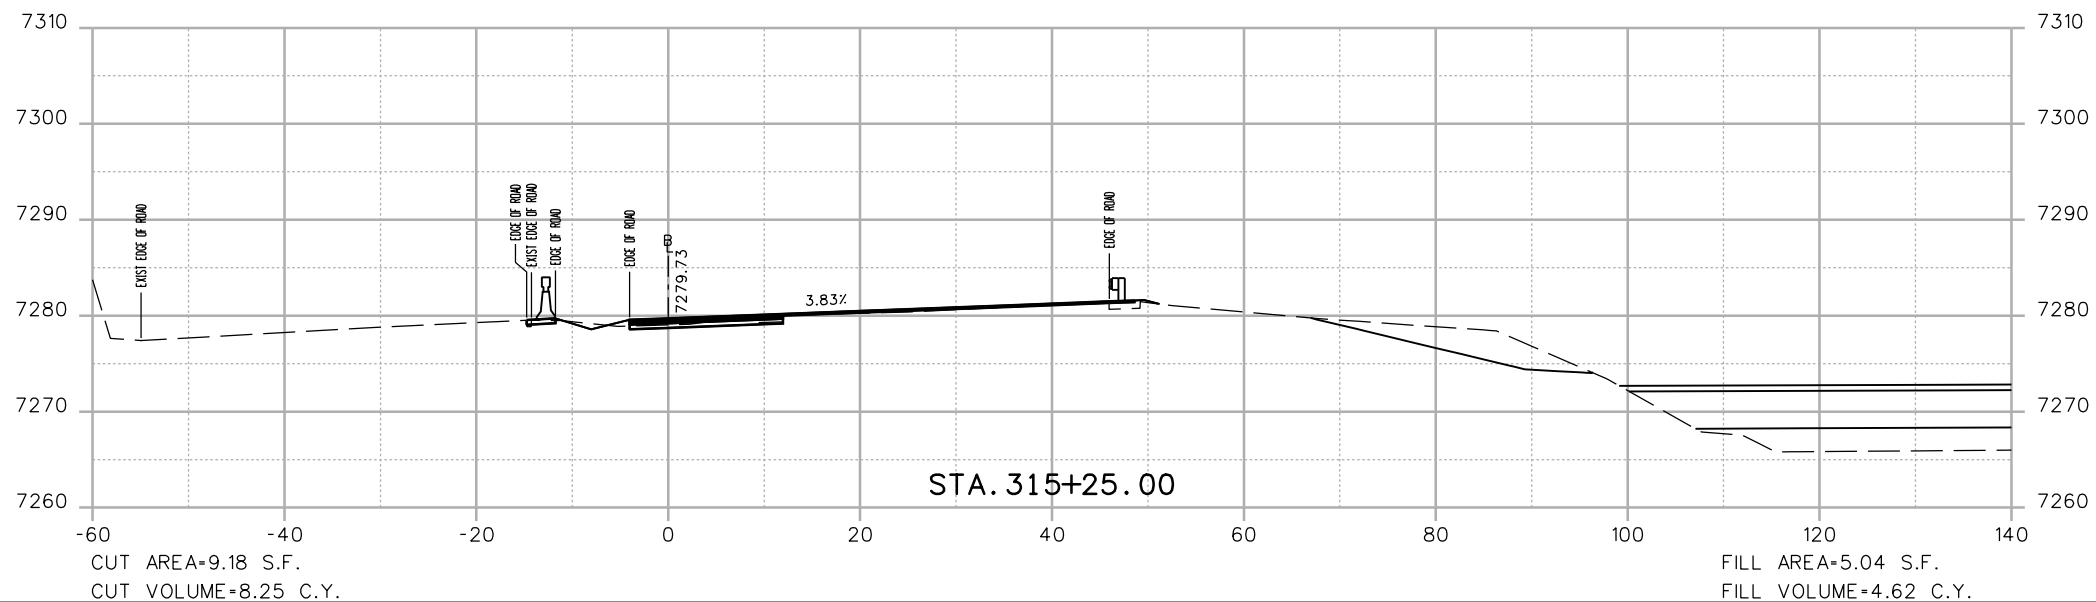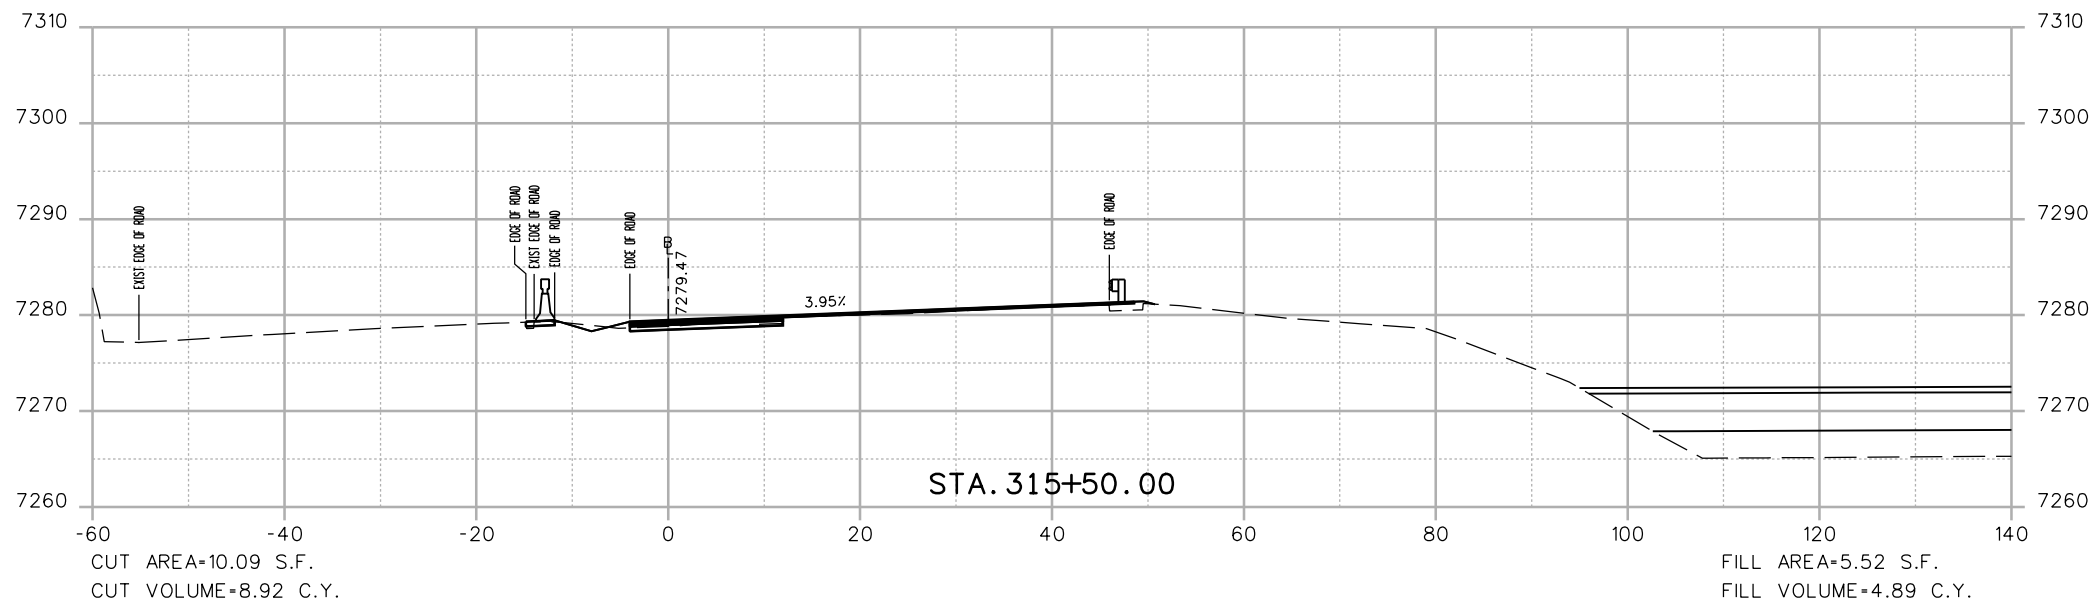

Print Date: 3/7/2013	
File Name: 18832DES_CP2_I-70 EB X-Sect.dgn	
Horiz. Scale: 1:20	Vert. Scale: As Noted
Unit Information	Unit Leader Initials
<b>ATKINS</b>	4601 DTC Boulevard, Suite 700 Denver, CO 80237 Phone: (303) 221-7275 Fax: (303) 221-7276

Sheet Revisions		
Date:	Comments	Init.



Colorado Department of Transportation  
  
 425 A Corporate Circle  
 Golden, CO 80401  
 Phone: 720-497-6905 FAX: 720-497-6901  
**Region 1** **CRC**

<b>As Constructed</b>
No Revisions:
Revised:
Void:

<b>EASTBOUND I-70 CROSS SECTIONS</b>			
Designer:	EJM	Structure Numbers	
Detailer:	EJM	Subset Sheets:	-- of --
Sheet Subset:	XSECTION		

<b>Project No./Code</b>	
IM 0703-391	
19036	
Sheet Number	151

17543 9:07:58 AM c:\pw\_work\pbsjpw\common\dms41662\18832DES\_CP2\_I-70 EB X-Sect.dgn

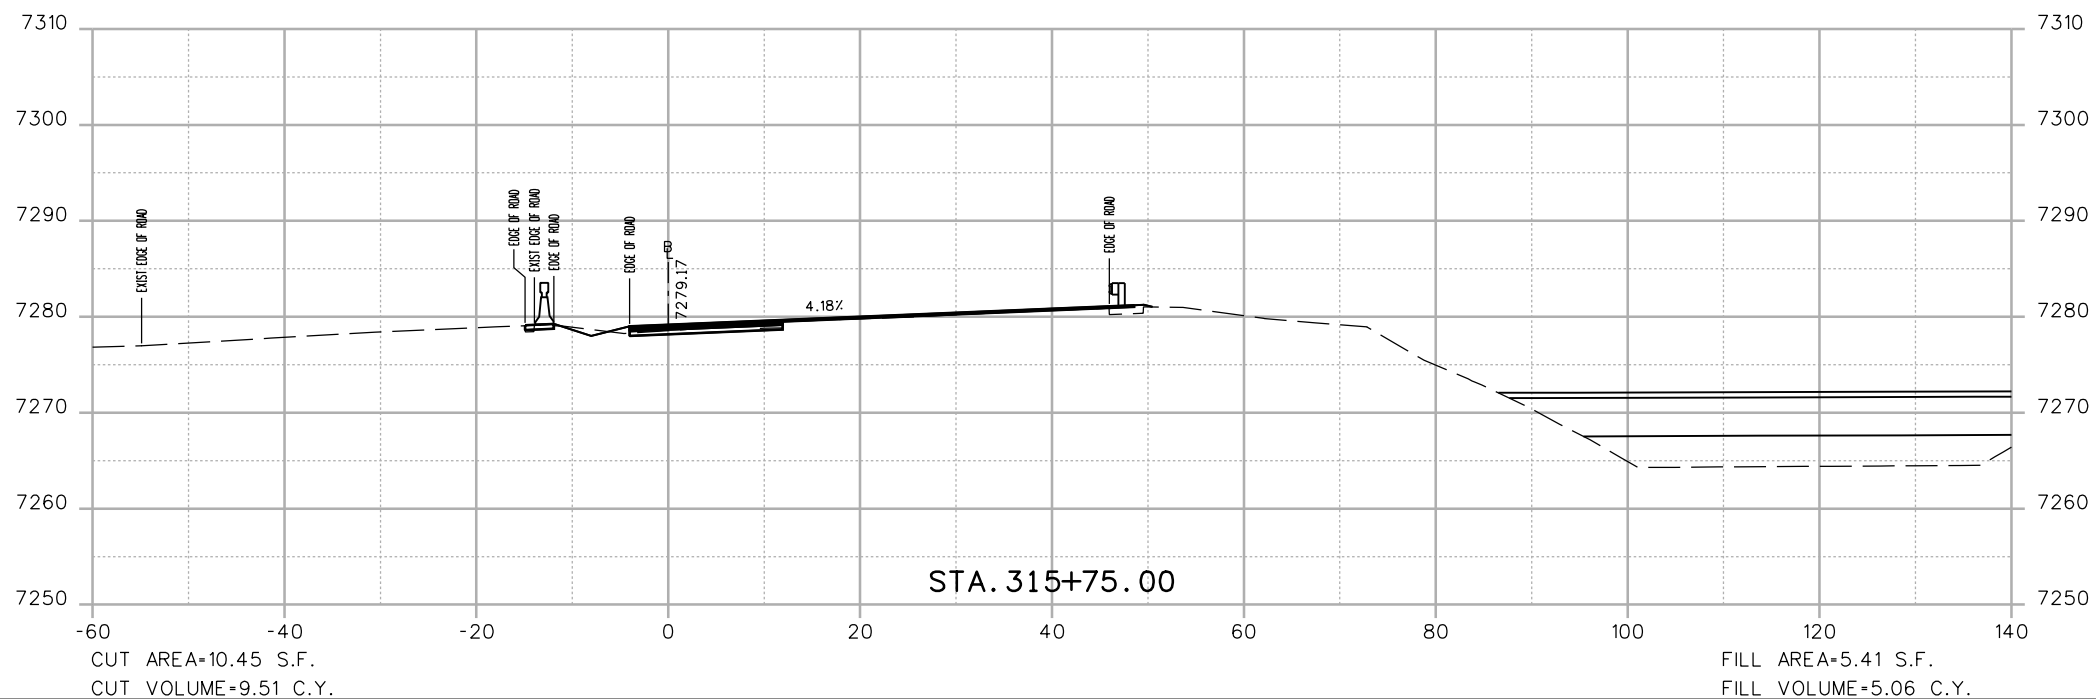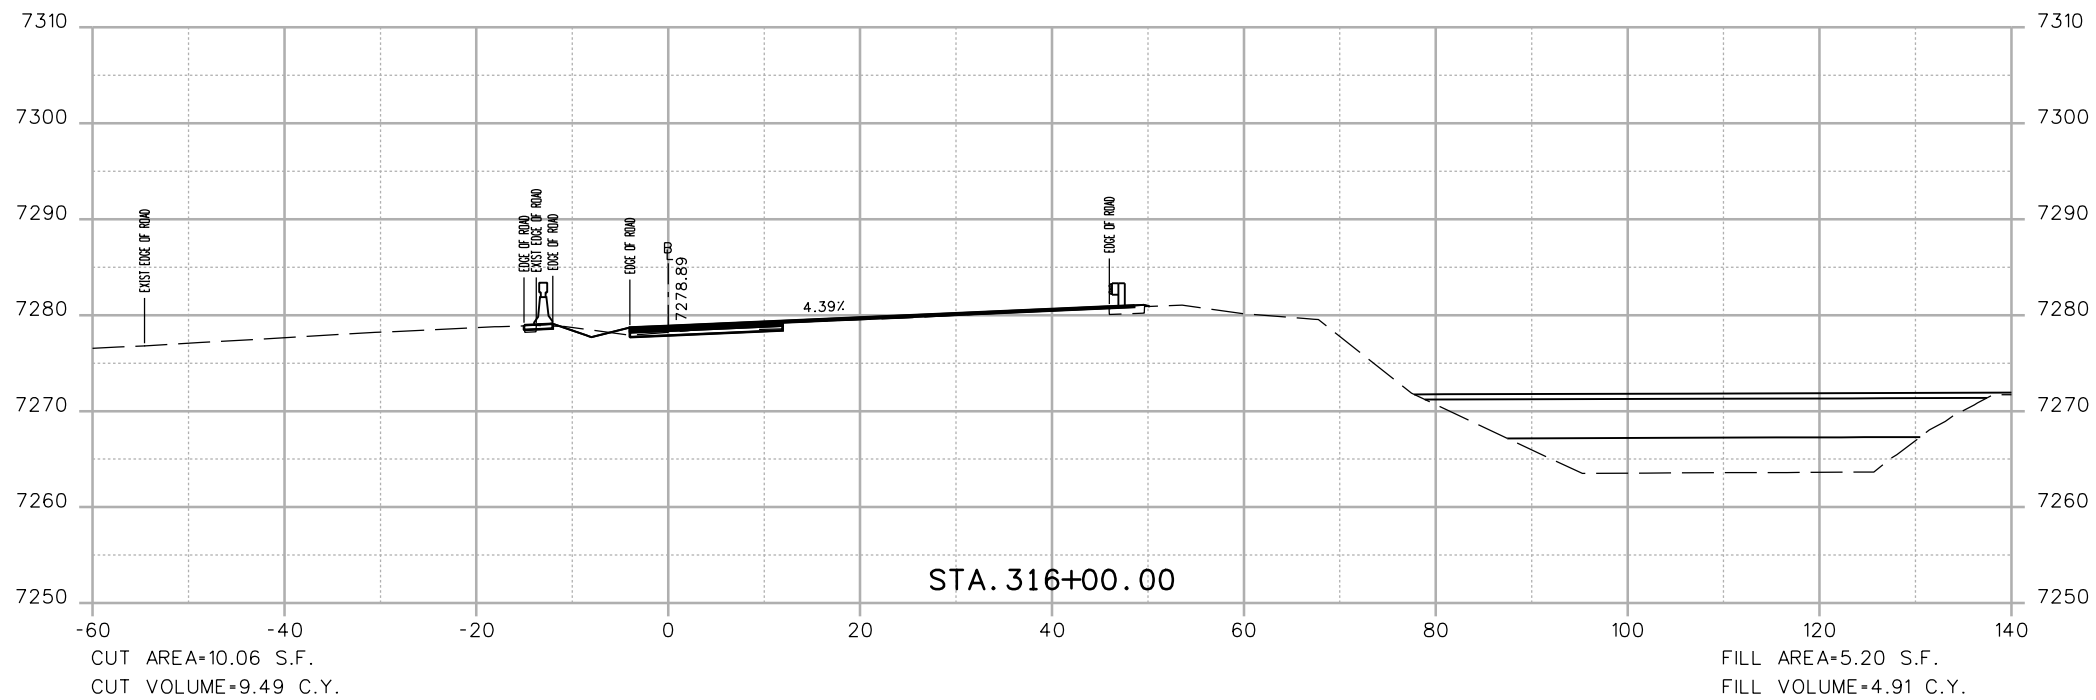

Print Date: 3/7/2013

File Name: 18832DES\_CP2\_I-70 EB X-Sect.dgn

Horiz. Scale: 1:20 Vert. Scale: As Noted

Unit Information Unit Leader Initials

**ATKINS**

4601 DTC Boulevard, Suite 700  
Denver, CO 80237  
Phone: (303) 221-7275 Fax: (303) 221-7276

0000

**Sheet Revisions**

Date:	Comments	Init.

Colorado Department of Transportation



425 A Corporate Circle  
Golden, CO 80401  
Phone: 720-497-6905 FAX: 720-497-6901

Region 1

CRC

**As Constructed**

No Revisions:

Revised:

Void:

**EASTBOUND I-70  
CROSS SECTIONS**

Designer: EJM

Detailer: EJM

Sheet Subset: XSECTION

Structure

Numbers

Subset Sheets: -- of --



**Project No./Code**

IM 0703-391

19036

Sheet Number 152

17543 9:08:00 AM c:\pw\_work\pwsjpw\common\dms41662\18832DES\_CP2\_I-70 EB X-Sect.dgn

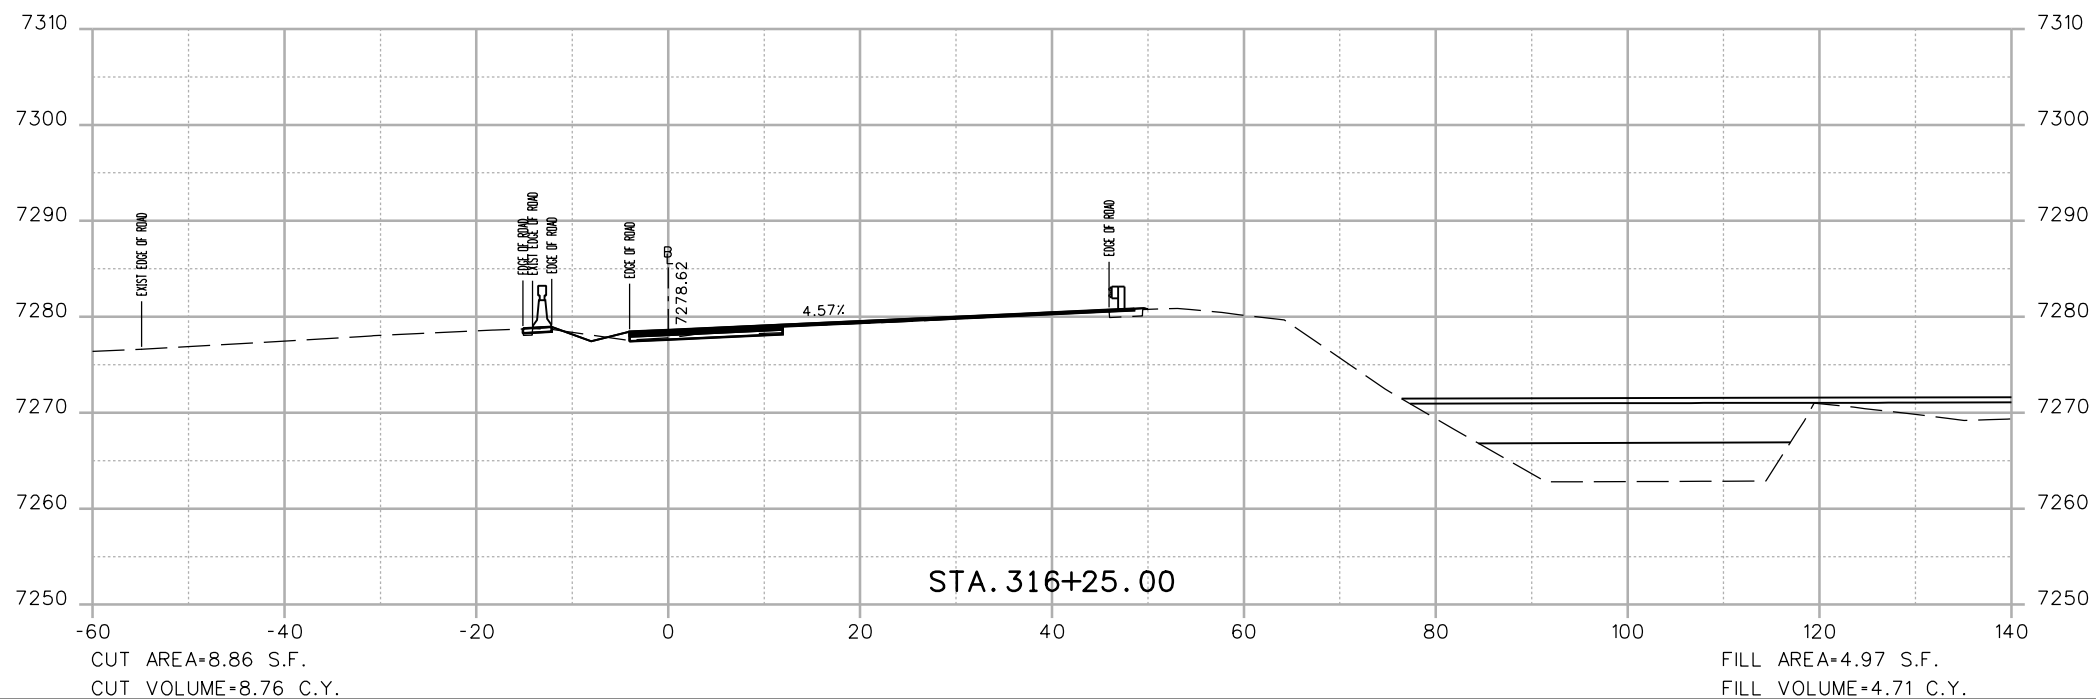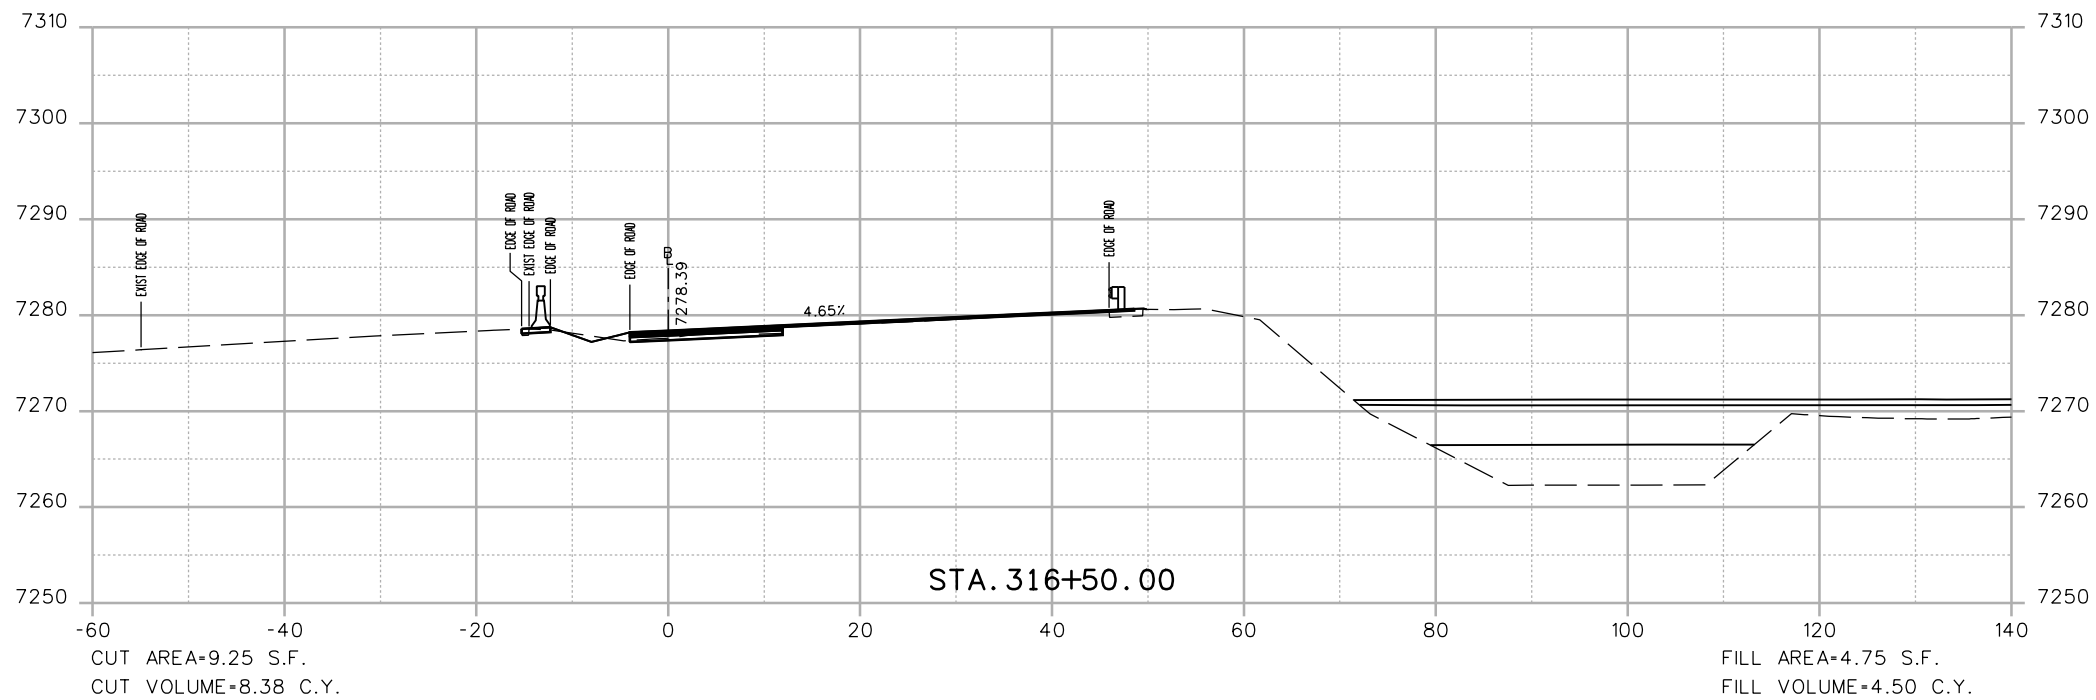

Print Date: 3/7/2013

File Name: 18832DES\_CP2\_I-70 EB X-Sect.dgn

Horiz. Scale: 1:20 Vert. Scale: As Noted

Unit Information Unit Leader Initials

**ATKINS**

4601 DTC Boulevard, Suite 700  
Denver, CO 80237  
Phone: (303) 221-7275 Fax: (303) 221-7276

0000

**Sheet Revisions**

Date:	Comments	Init.

Colorado Department of Transportation



425 A Corporate Circle  
Golden, CO 80401  
Phone: 720-497-6905 FAX: 720-497-6901

Region 1

CRC

**As Constructed**

No Revisions:

Revised:

Void:

**EASTBOUND I-70  
CROSS SECTIONS**

Designer: EJM

Detailer: EJM

Sheet Subset: XSECTION

Structure  
Numbers

Subset Sheets: -- of --



**Project No./Code**

IM 0703-391

19036

Sheet Number 153

17543 9:08:01 AM c:\pwork\pwork\pwork\1\common\dms41662\18832DES\_CP2\_I-70 EB X-Sect.dgn

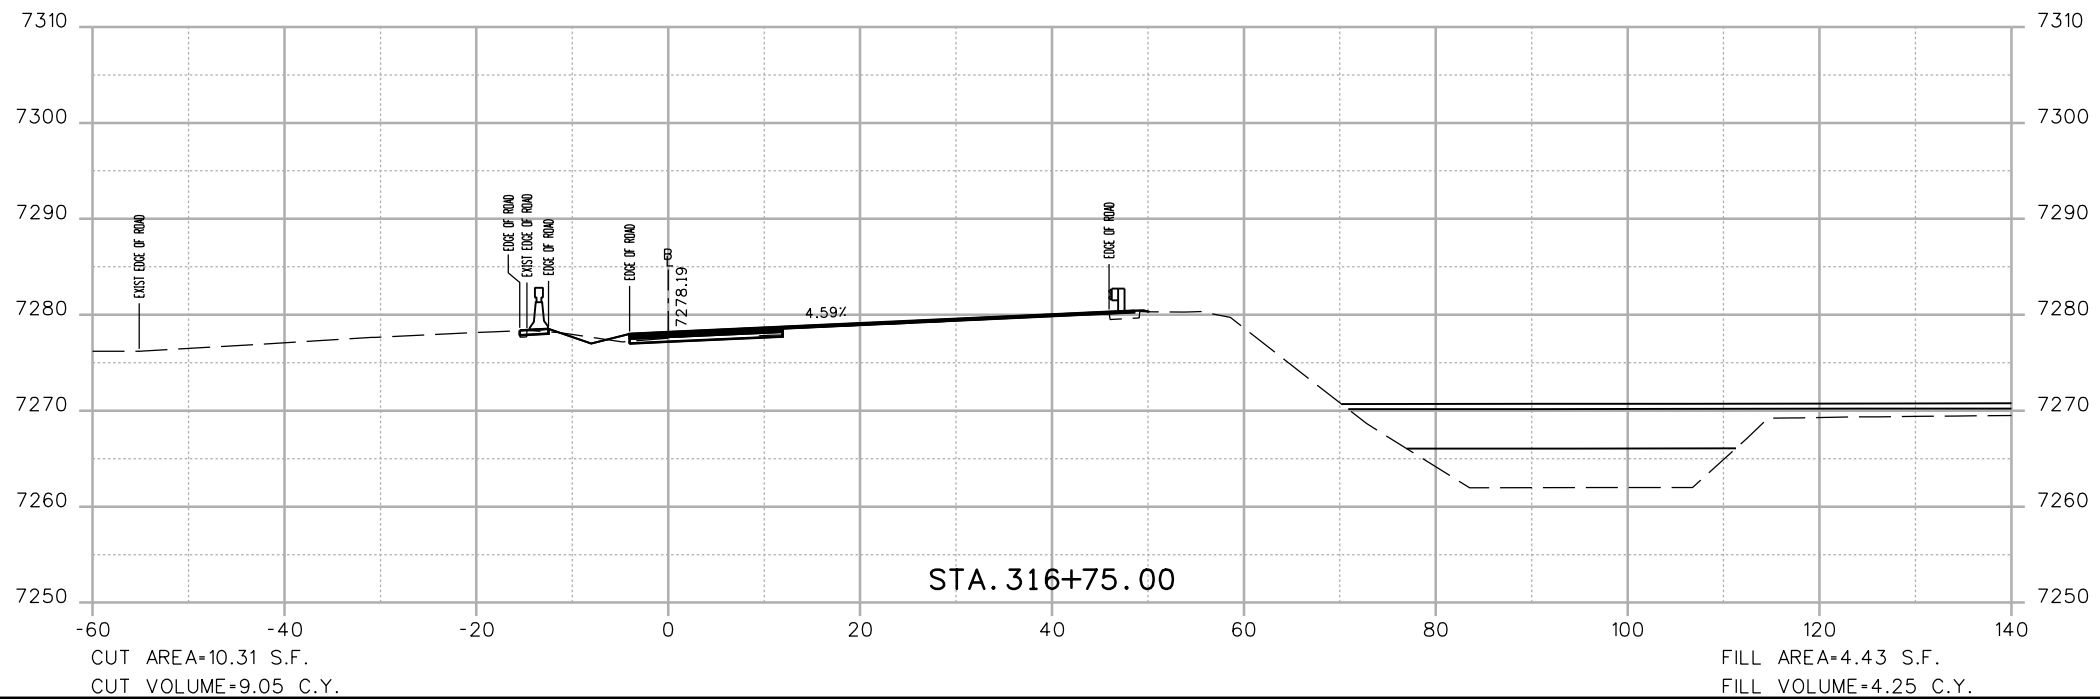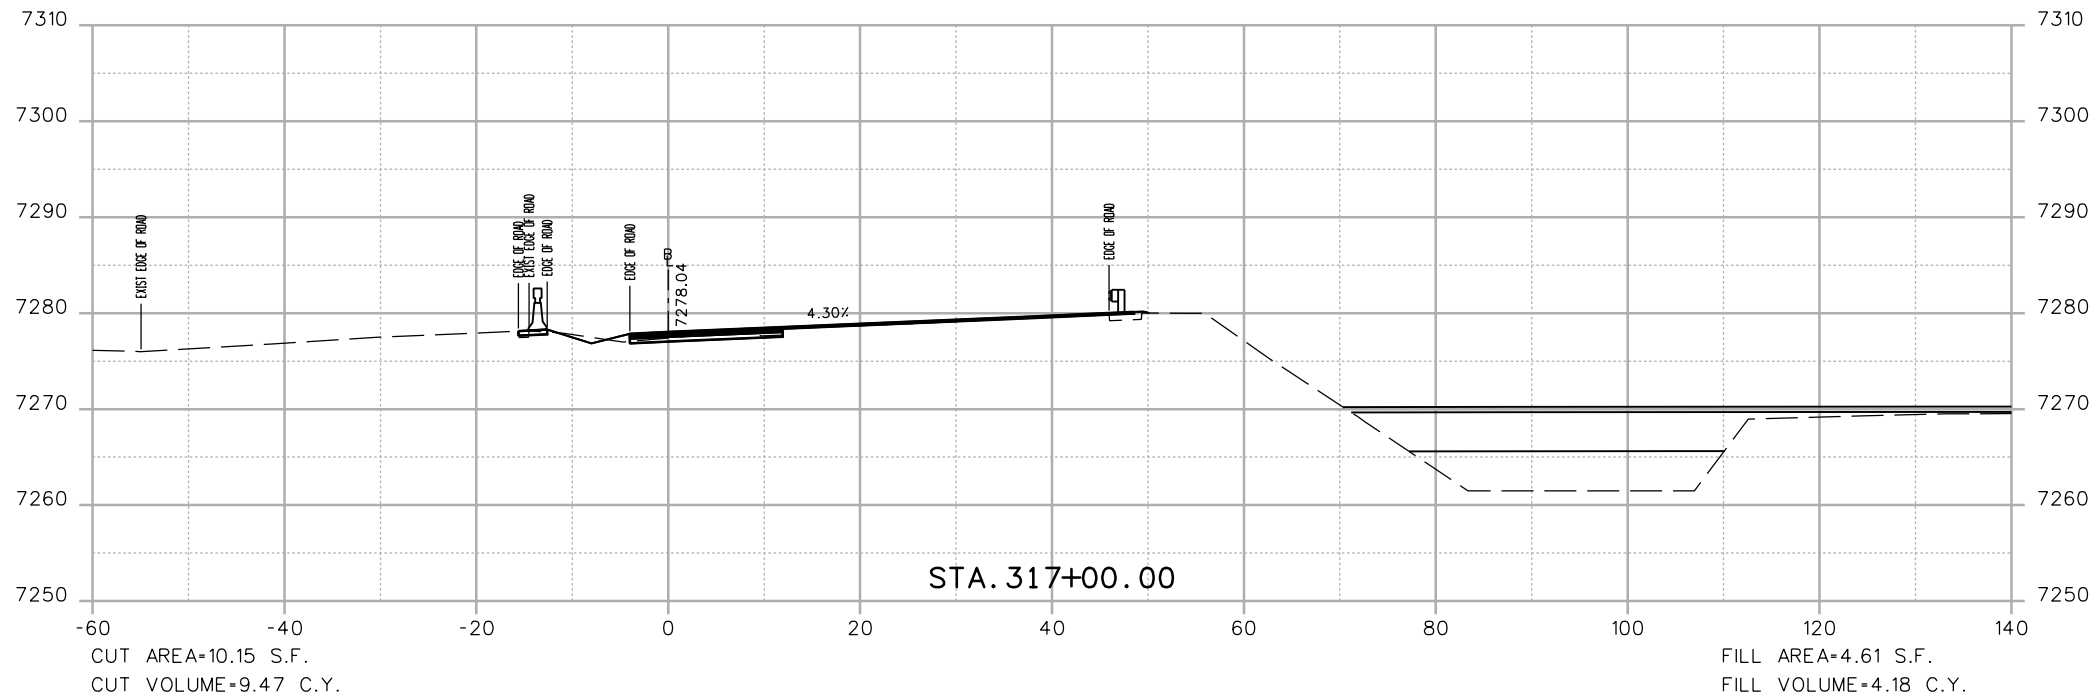

Print Date: 3/7/2013	
File Name: 18832DES_CP2_I-70 EB X-Sect.dgn	
Horiz. Scale: 1:20	Vert. Scale: As Noted
Unit Information	Unit Leader Initials
<b>ATKINS</b>	4601 DTC Boulevard, Suite 700 Denver, CO 80237 Phone: (303) 221-7275 Fax: (303) 221-7276

Sheet Revisions		
Date:	Comments	Init.

Colorado Department of Transportation

425 A Corporate Circle  
Golden, CO 80401  
Phone: 720-497-6905 FAX: 720-497-6901



**Region 1** **CRC**

<b>As Constructed</b>
No Revisions:
Revised:
Void:

<b>EASTBOUND I-70 CROSS SECTIONS</b>			
Designer:	EJM	Structure Numbers	
Detailer:	EJM	Subset Sheets:	-- of --
Sheet Subset:	XSECTION		

<b>Project No./Code</b>
IM 0703-391
19036
Sheet Number <b>154</b>

17543 9:08:03 AM c:\pw\_work\pwsjpw\common\dms41662\18832DES\_CP2\_I-70 EB X-Sect.dgn

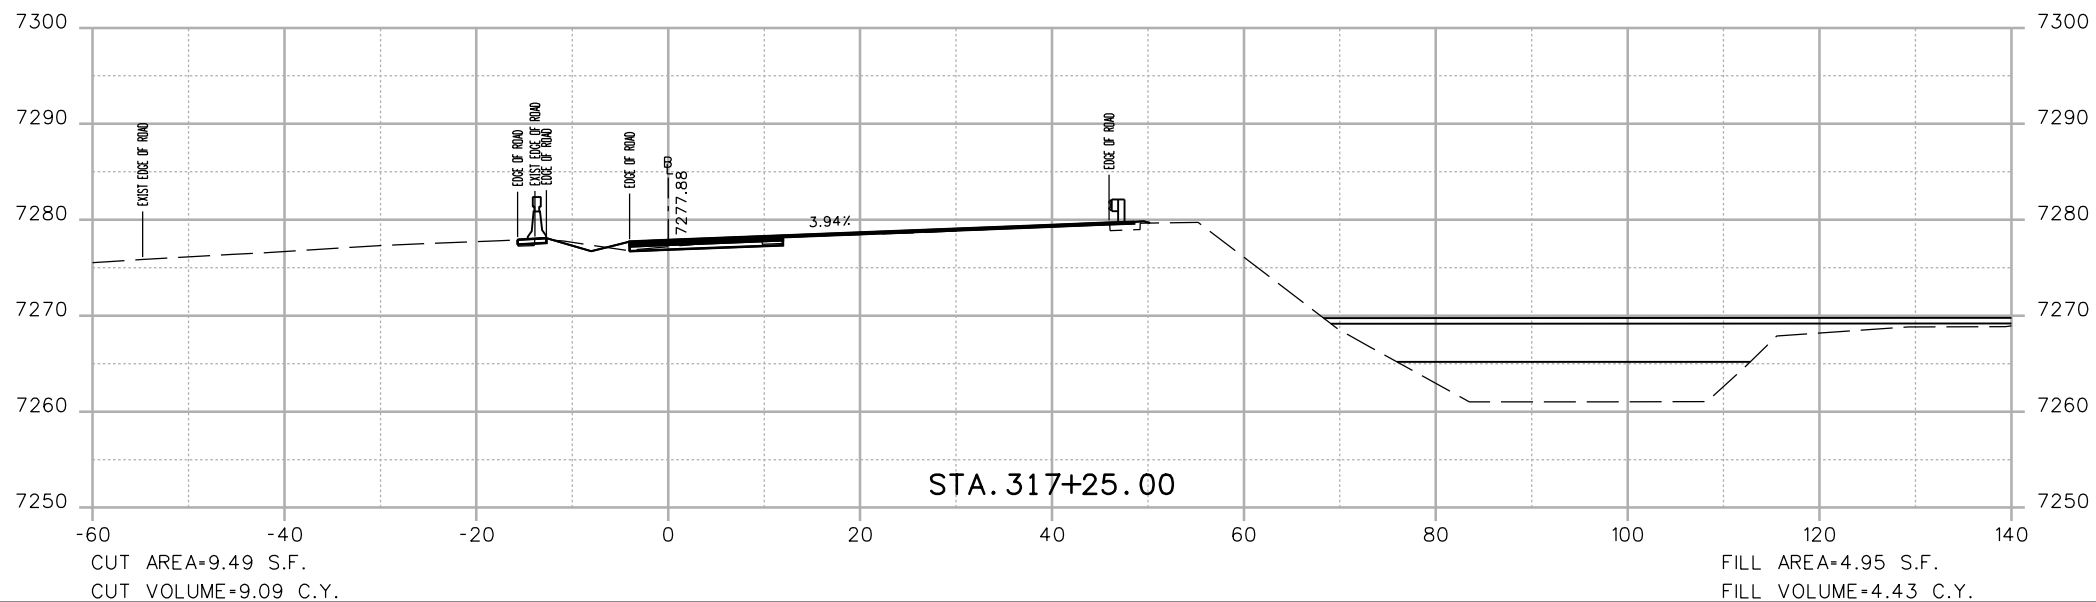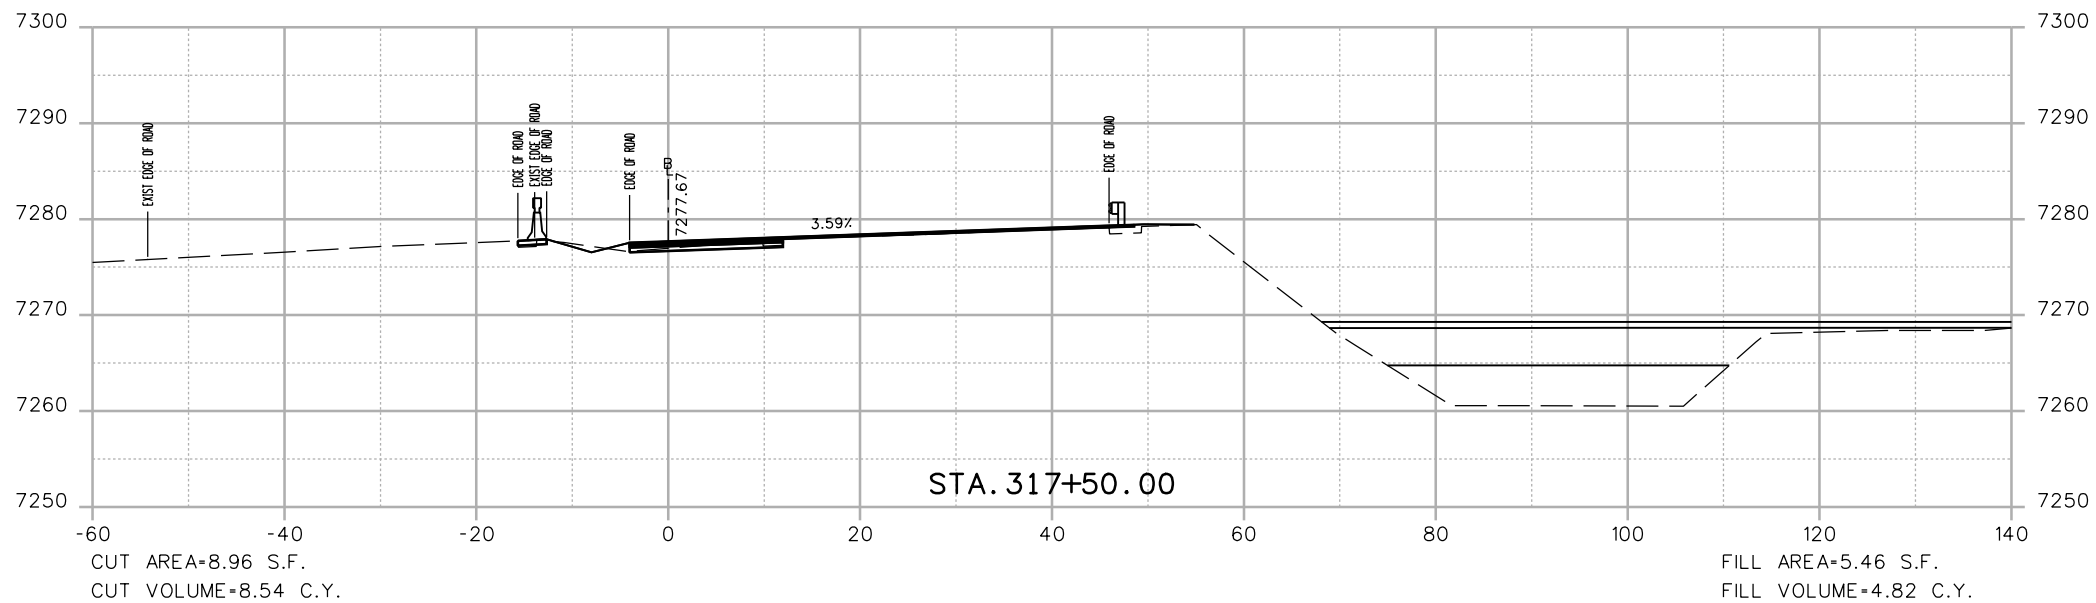

Print Date: 3/7/2013	
File Name: 18832DES_CP2_I-70 EB X-Sect.dgn	
Horiz. Scale: 1:20	Vert. Scale: As Noted
Unit Information	Unit Leader Initials
<b>ATKINS</b>	4601 DTC Boulevard, Suite 700 Denver, CO 80237 Phone: (303) 221-7275 Fax: (303) 221-7276

Sheet Revisions		
Date:	Comments	Init.

Colorado Department of Transportation

425 A Corporate Circle  
Golden, CO 80401  
Phone: 720-497-6905 FAX: 720-497-6901



**Region 1** **CRC**

<b>As Constructed</b>
No Revisions:
Revised:
Void:

<b>EASTBOUND I-70 CROSS SECTIONS</b>	
Designer: EJM	Structure Numbers
Detailer: EJM	
Sheet Subset: XSECTION	Subset Sheets: -- of --

<b>Project No./Code</b>
IM 0703-391
19036
Sheet Number 155

17543 9:08:04 AM c:\pwwork\pws\jpw\common\dms41662\18832DES\_CP2\_I-70 EB X-Sect.dgn

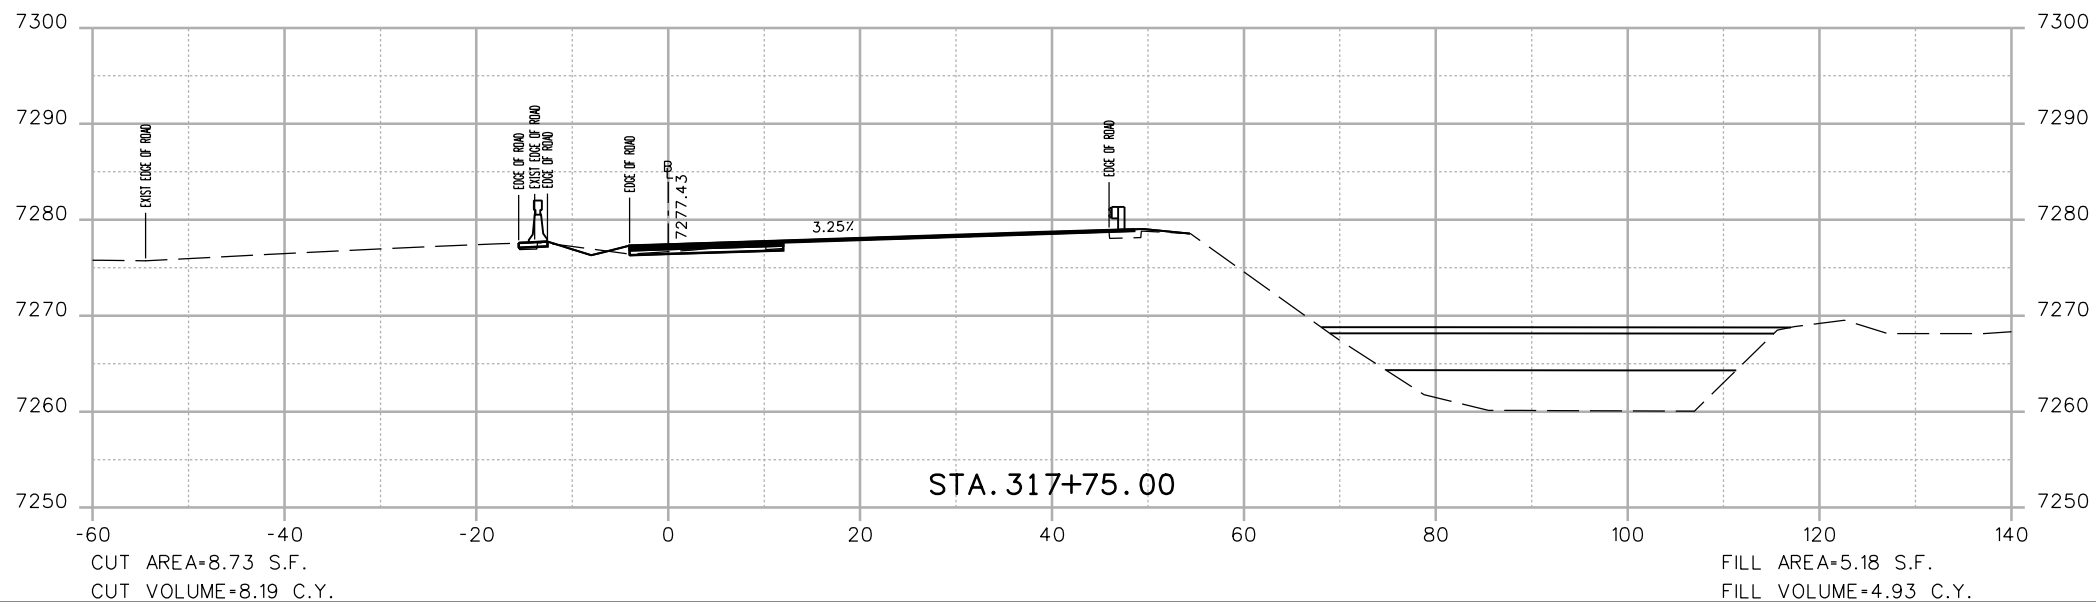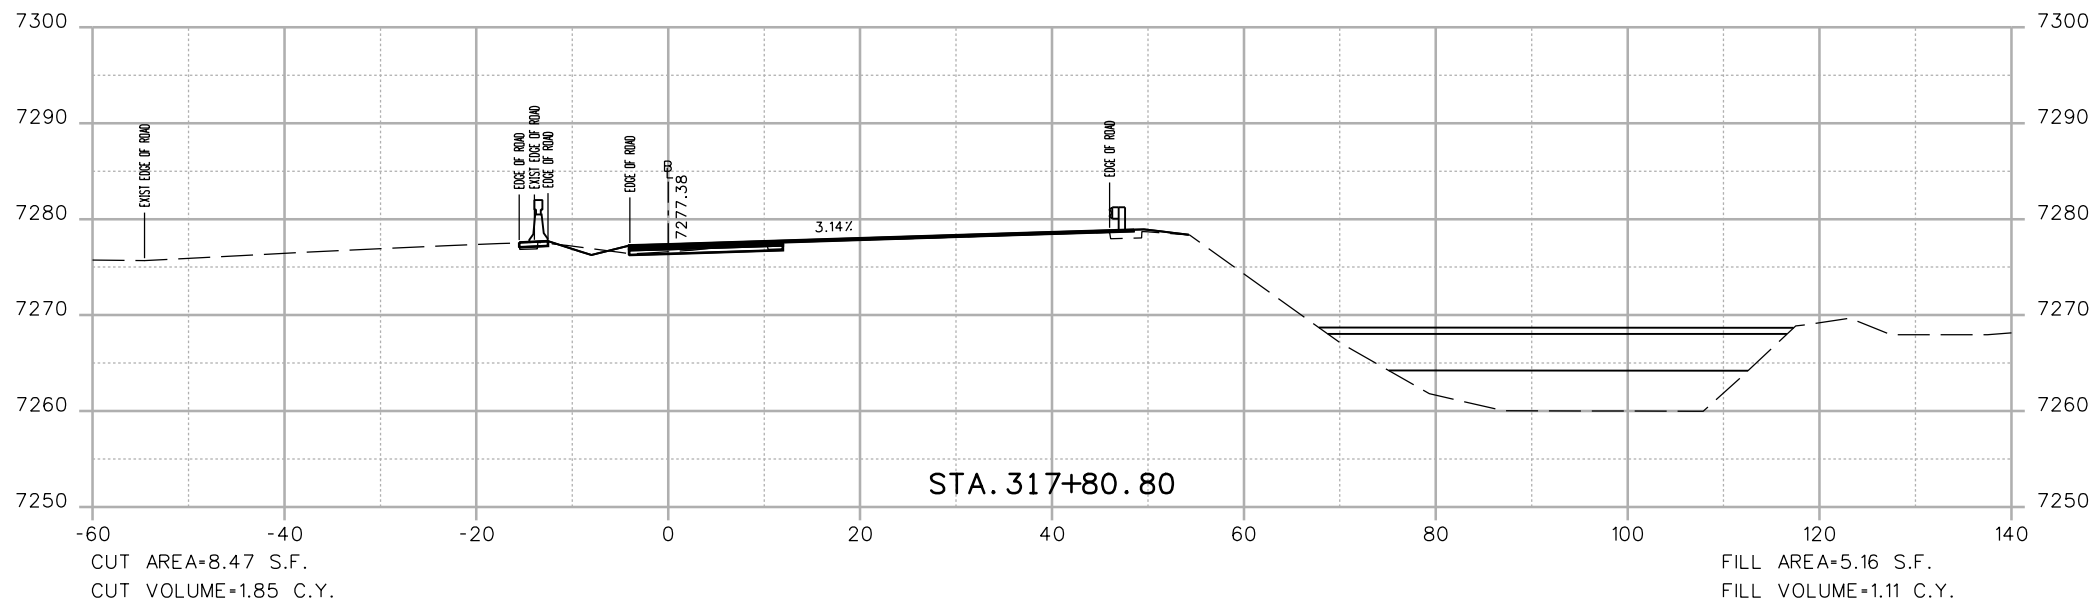

Print Date: 3/7/2013	
File Name: 18832DES_CP2_I-70 EB X-Sect.dgn	
Horiz. Scale: 1:20      Vert. Scale: As Noted	
Unit Information      Unit Leader Initials	
4601 DTC Boulevard, Suite 700 Denver, CO 80237 Phone: (303) 221-7275 Fax: (303) 221-7276	

Sheet Revisions		
Date:	Comments	Init.

Colorado Department of Transportation

425 A Corporate Circle  
Golden, CO 80401  
Phone: 720-497-6905 FAX: 720-497-6901

Region 1      CRC



As Constructed
No Revisions:
Revised:
Void:

EASTBOUND I-70 CROSS SECTIONS			
Designer:	EJM	Structure Numbers	
Detailer:	EJM	Subset Sheets:	-- of --
Sheet Subset:	XSECTION		

Project No./Code
IM 0703-391
19036
Sheet Number 156



17543 9:08:05 AM c:\pw\_work\pbsjpw\common\dms41662\18832DES\_CP2\_I-70 EB X-Sect.dgn

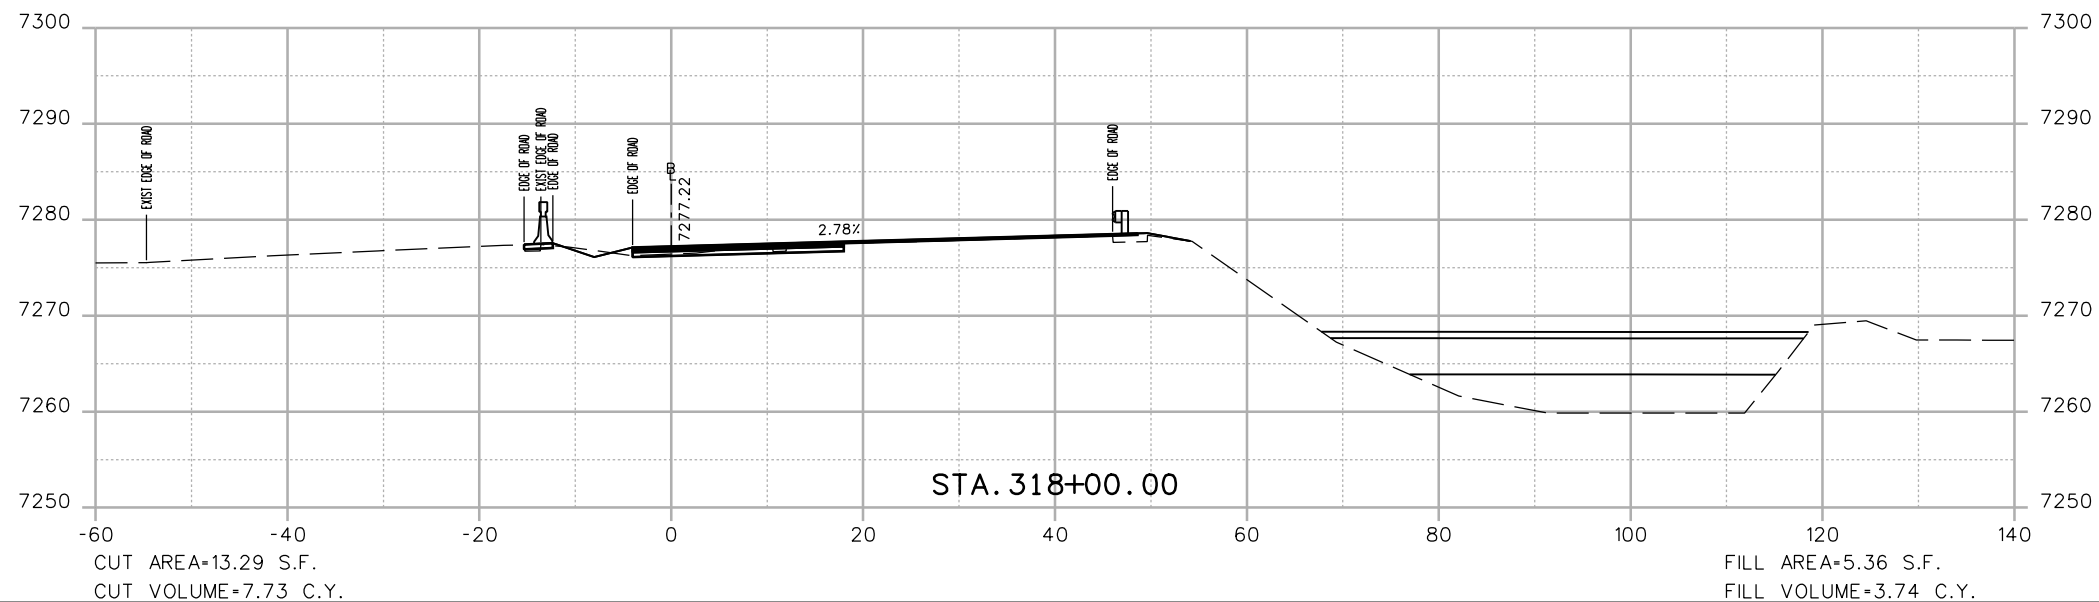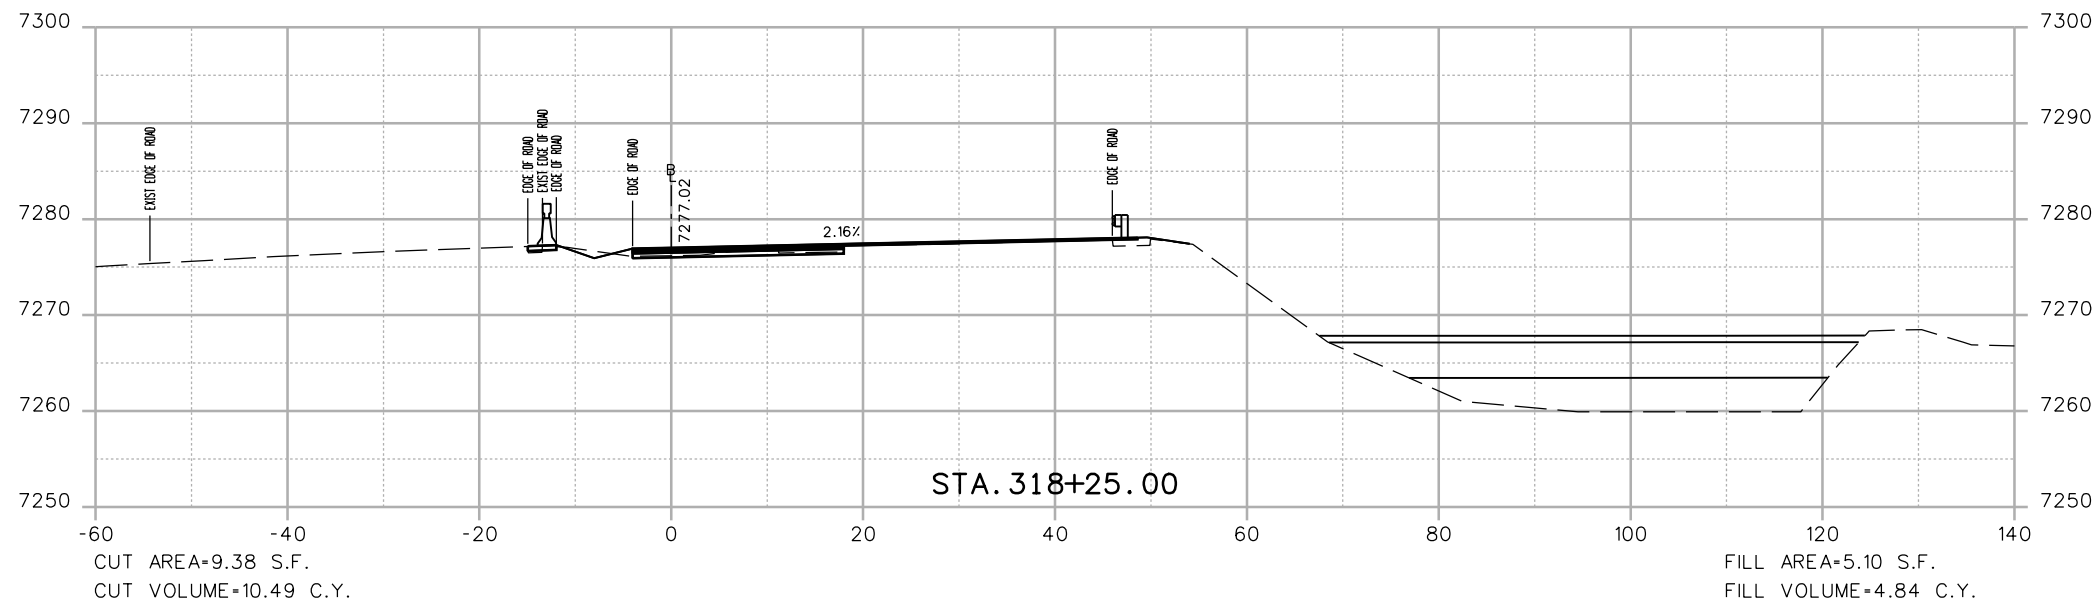

Print Date: 3/7/2013	
File Name: 18832DES_CP2_I-70 EB X-Sect.dgn	
Horiz. Scale: 1:20      Vert. Scale: As Noted	
Unit Information      Unit Leader Initials	
4601 DTC Boulevard, Suite 700 Denver, CO 80237 Phone: (303) 221-7275 Fax: (303) 221-7276	

Sheet Revisions		
Date:	Comments	Init.

Colorado Department of Transportation

425 A Corporate Circle  
Golden, CO 80401  
Phone: 720-497-6905 FAX: 720-497-6901



Region 1      CRC

<b>As Constructed</b>
No Revisions:
Revised:
Void:

<b>EASTBOUND I-70 CROSS SECTIONS</b>	
Designer: EJM	Structure Numbers
Detailer: EJM	
Sheet Subset: XSECTION	Subset Sheets: -- of --

<b>Project No./Code</b>
IM 0703-391
19036
Sheet Number 157

17543 9:08:07 AM c:\pw\_work\pwsjpw\common\dms41662\18832DES\_CP2\_I-70 EB X-Sect.dgn

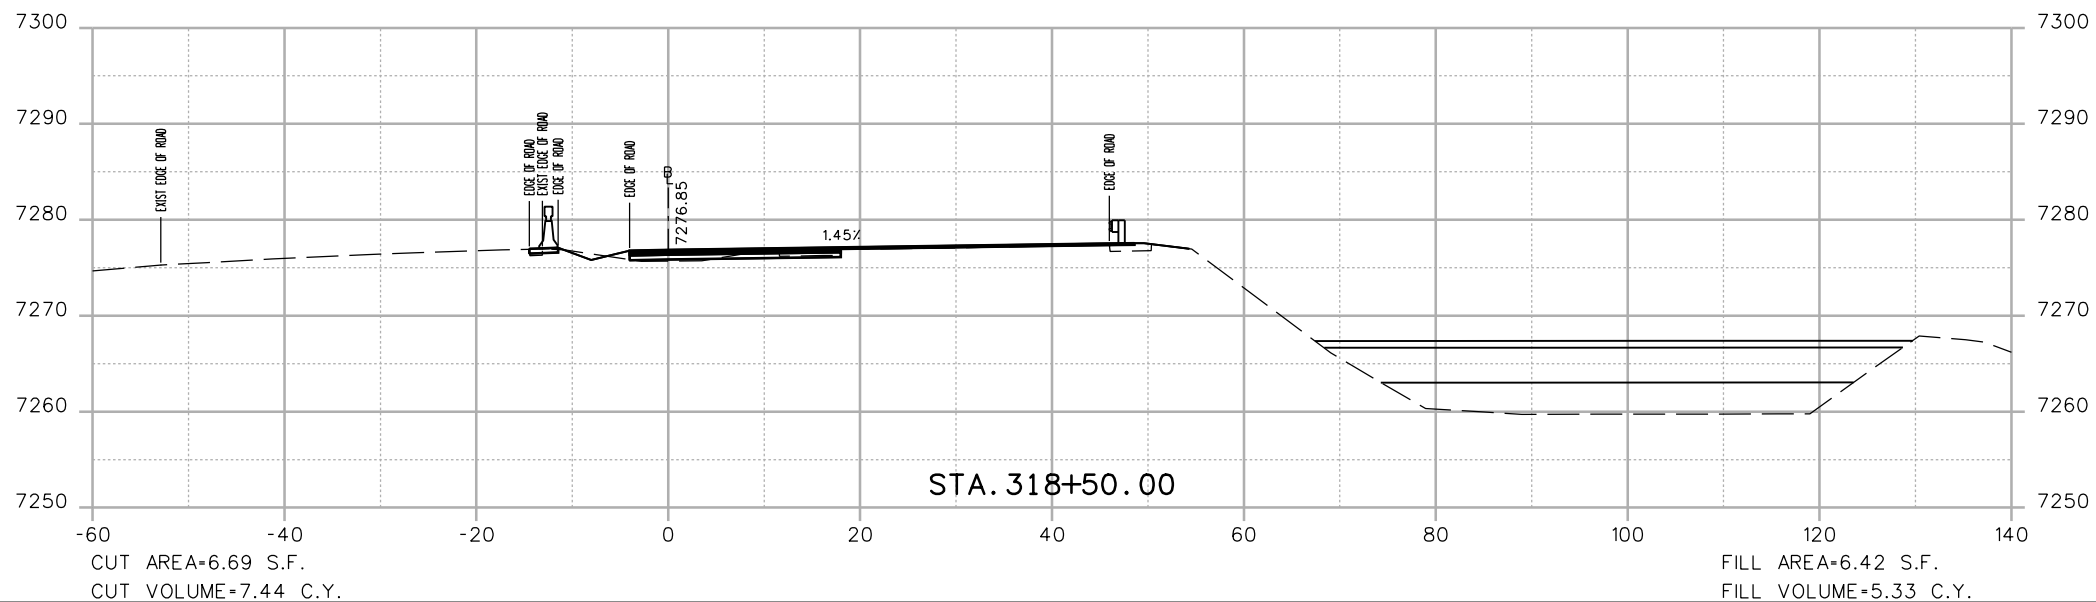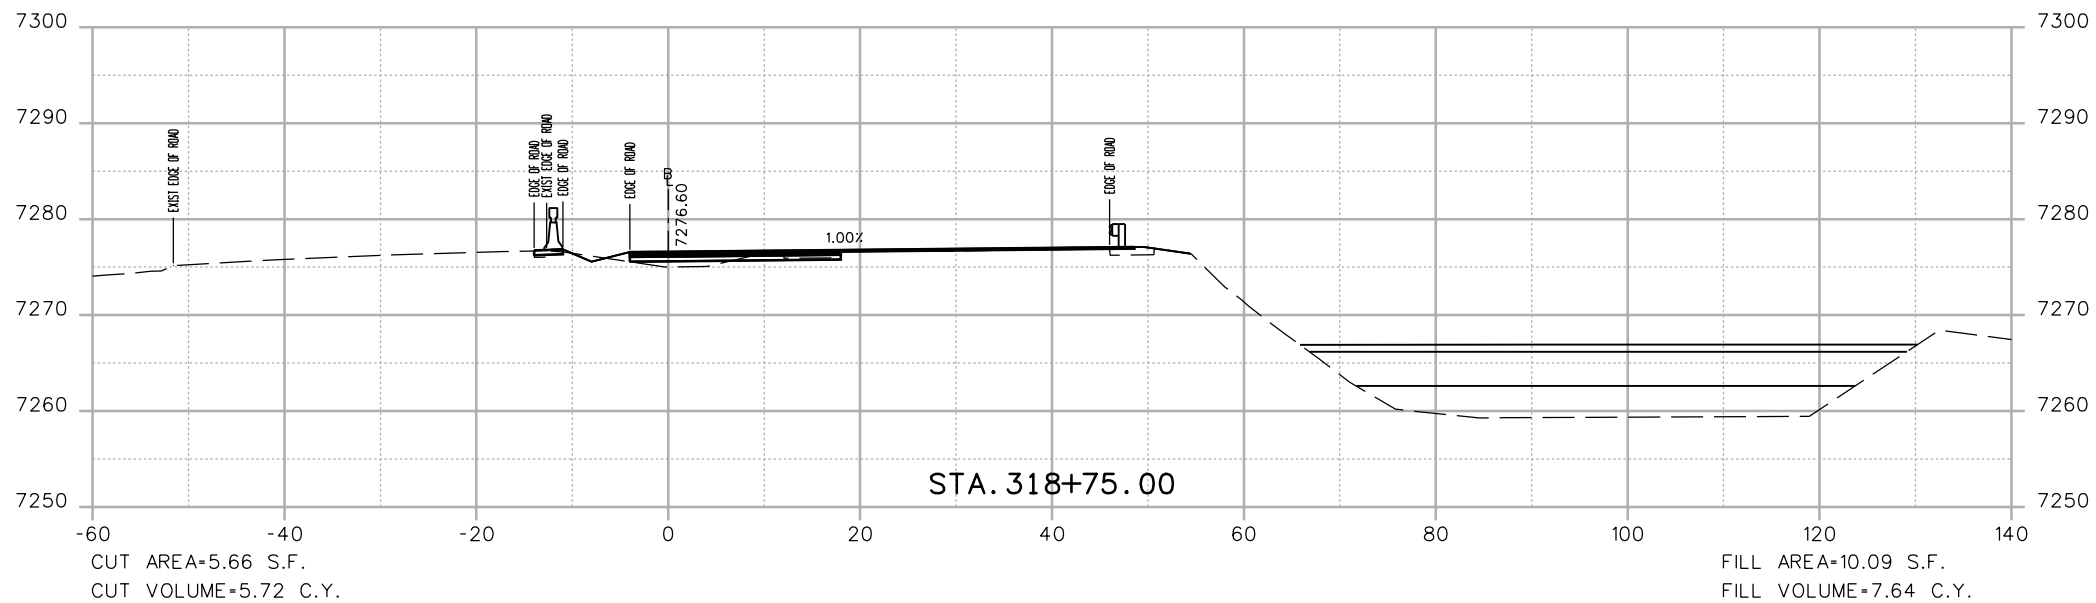

Print Date: 3/7/2013

File Name: 18832DES\_CP2\_I-70 EB X-Sect.dgn

Horiz. Scale: 1:20 Vert. Scale: As Noted

Unit Information Unit Leader Initials



4601 DTC Boulevard, Suite 700  
Denver, CO 80237  
Phone: (303) 221-7275 Fax: (303) 221-7276



Sheet Revisions

Date:	Comments	Init.

Colorado Department of Transportation



425 A Corporate Circle  
Golden, CO 80401  
Phone: 720-497-6905 FAX: 720-497-6901

Region 1

CRC

As Constructed

No Revisions:

Revised:

Void:

EASTBOUND I-70  
CROSS SECTIONS

Designer: EJM

Detailer: EJM

Sheet Subset: XSECTION

Structure

Numbers

Subset Sheets: -- of --



Project No./Code

IM 0703-391

19036

Sheet Number 158

17543 9:08:08 AM c:\pw\_work\pbsjpw\common\dms41662\18832DES\_CP2\_I-70 EB X-Sect.dgn

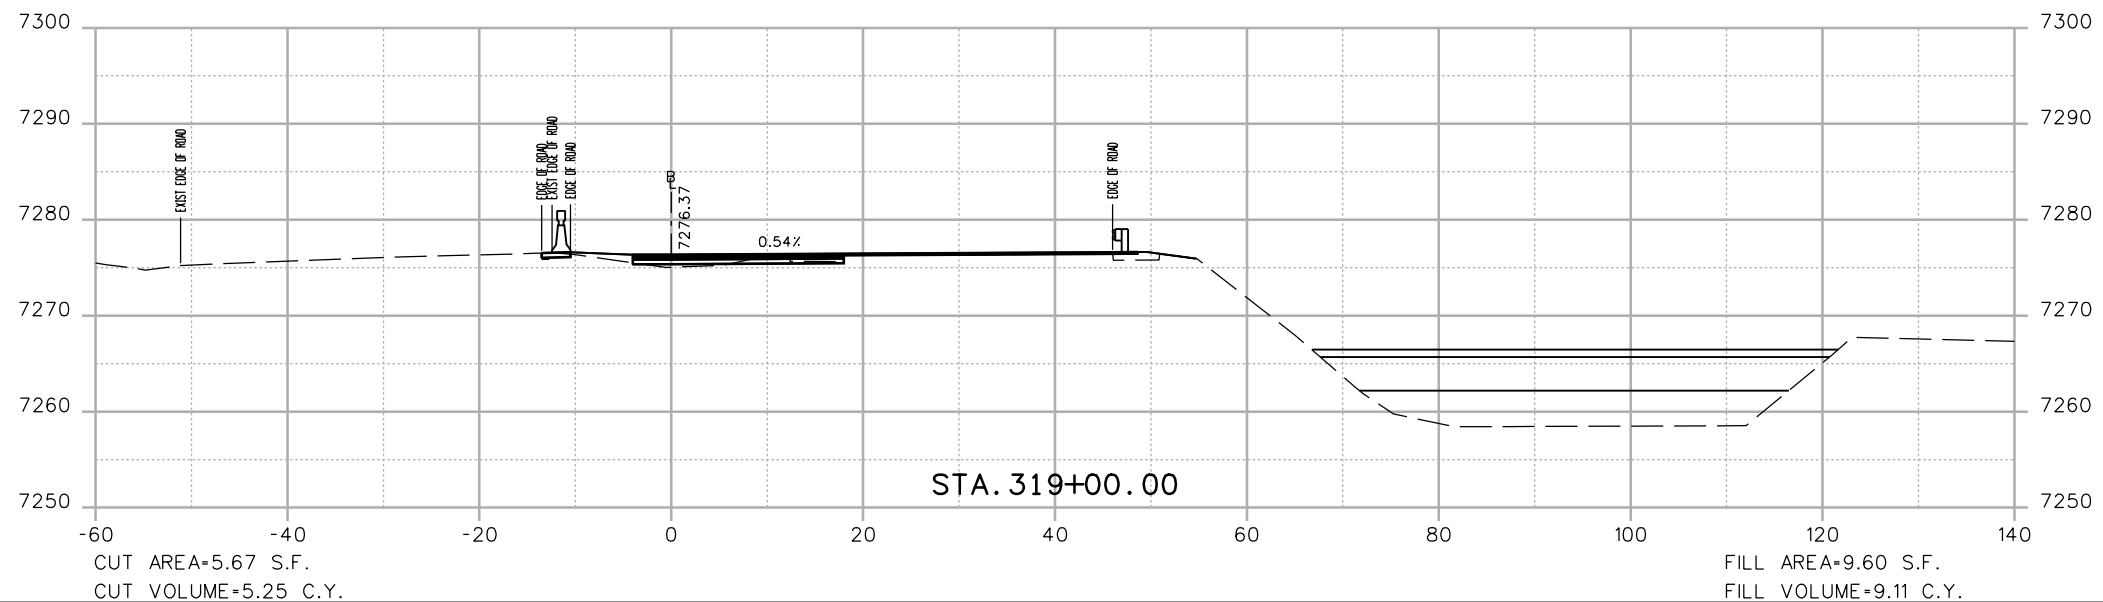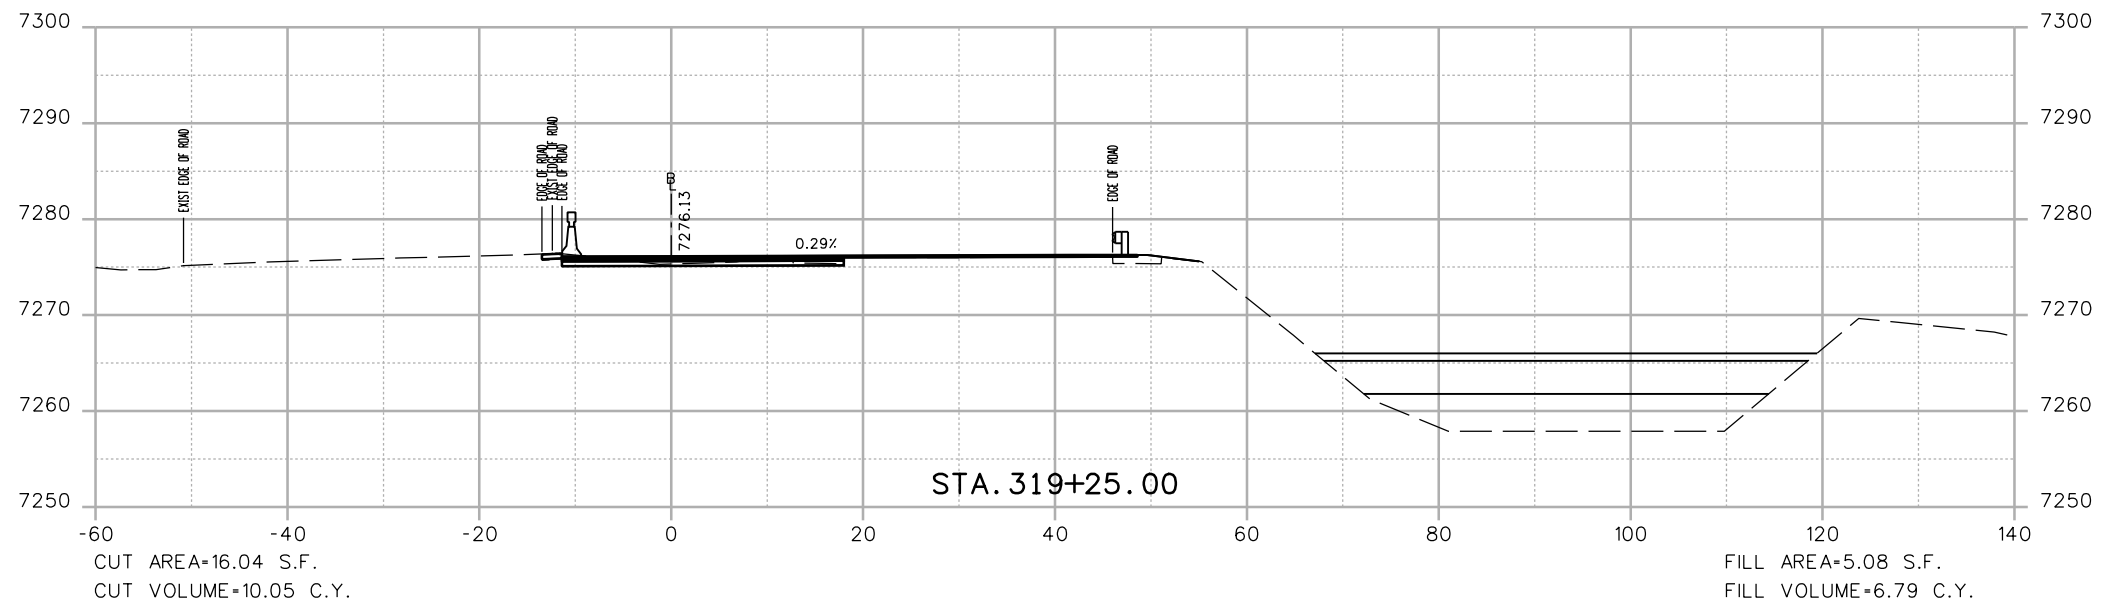

Print Date: 3/7/2013	
File Name: 18832DES_CP2_I-70 EB X-Sect.dgn	
Horiz. Scale: 1:20	Vert. Scale: As Noted
Unit Information	Unit Leader Initials
<b>ATKINS</b>	4601 DTC Boulevard, Suite 700 Denver, CO 80237 Phone: (303) 221-7275 Fax: (303) 221-7276

Sheet Revisions		
Date:	Comments	Init.

Colorado Department of Transportation

425 A Corporate Circle  
Golden, CO 80401  
Phone: 720-497-6905 FAX: 720-497-6901



**Region 1** **CRC**

<b>As Constructed</b>
No Revisions:
Revised:
Void:

<b>EASTBOUND I-70 CROSS SECTIONS</b>		
Designer: EJM	Structure Numbers	
Detailer: EJM		
Sheet Subset: XSECTION	Subset Sheets: -- of --	

<b>Project No./Code</b>
IM 0703-391
19036
Sheet Number 159

17543 9:08:09 AM c:\pw\_work\pbspj\work\18832DES\_CP2\_I-70 EB X-Sect.dgn

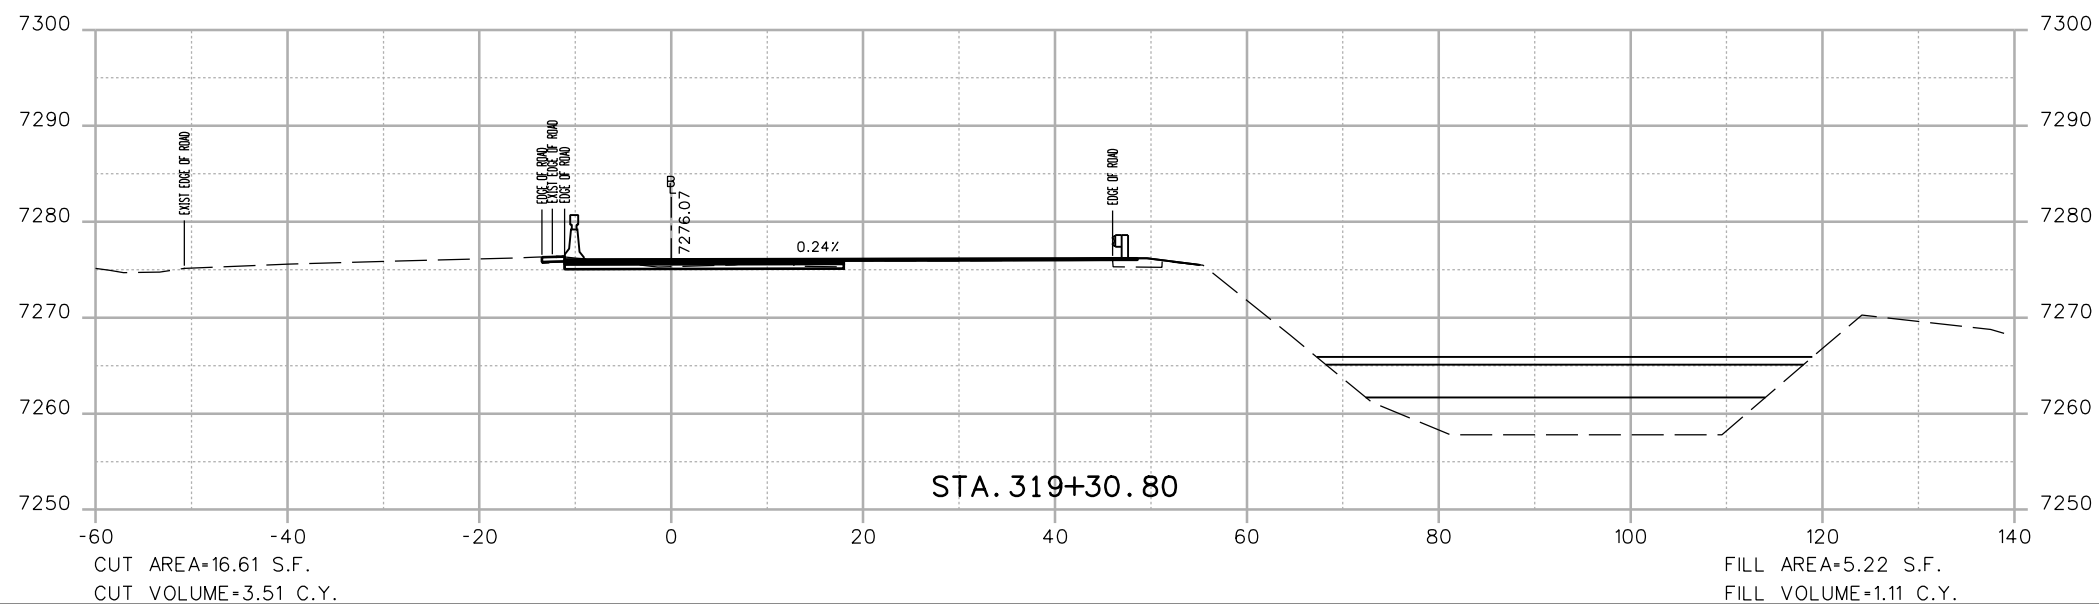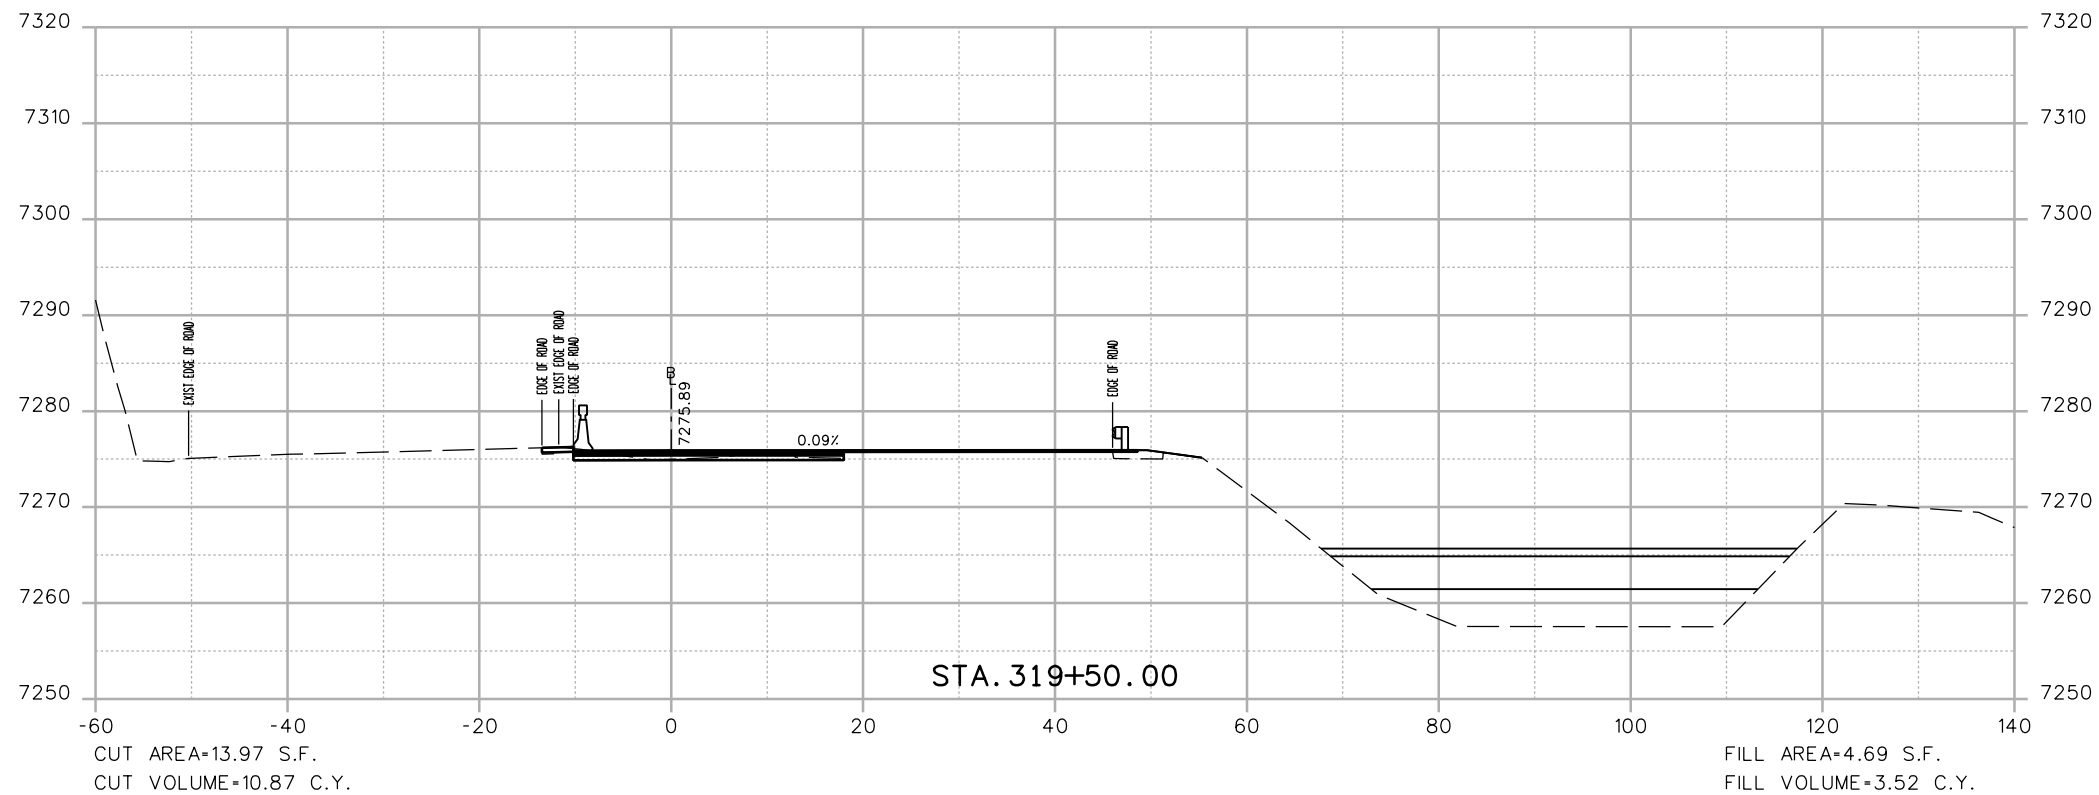

Print Date: 3/7/2013	
File Name: 18832DES_CP2_I-70 EB X-Sect.dgn	
Horiz. Scale: 1:20	Vert. Scale: As Noted
Unit Information	Unit Leader Initials
<b>ATKINS</b>	4601 DTC Boulevard, Suite 700 Denver, CO 80237 Phone: (303) 221-7275 Fax: (303) 221-7276

Sheet Revisions		
Date:	Comments	Init.

Colorado Department of Transportation



425 A Corporate Circle  
Golden, CO 80401  
Phone: 720-497-6905 FAX: 720-497-6901

**Region 1** **CRC**

<b>As Constructed</b>
No Revisions:
Revised:
Void:

<b>EASTBOUND I-70 CROSS SECTIONS</b>	
Designer: EJM	Structure Numbers
Detailer: EJM	
Sheet Subset: XSECTION	Subset Sheets: -- of --

<b>Project No./Code</b>
IM 0703-391
19036
Sheet Number 160

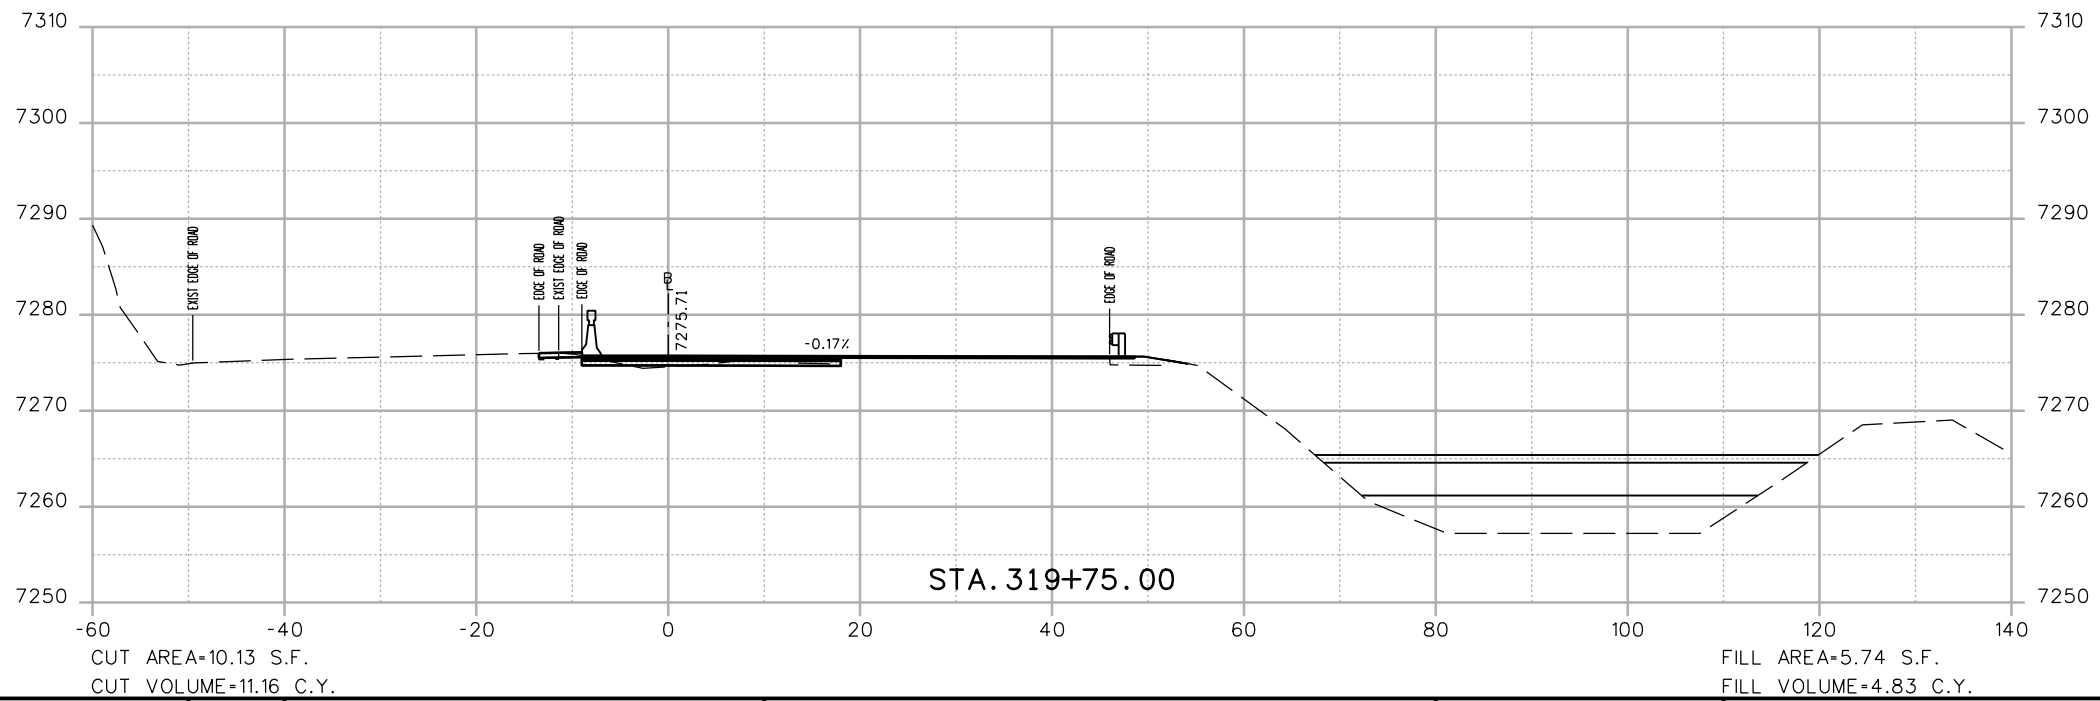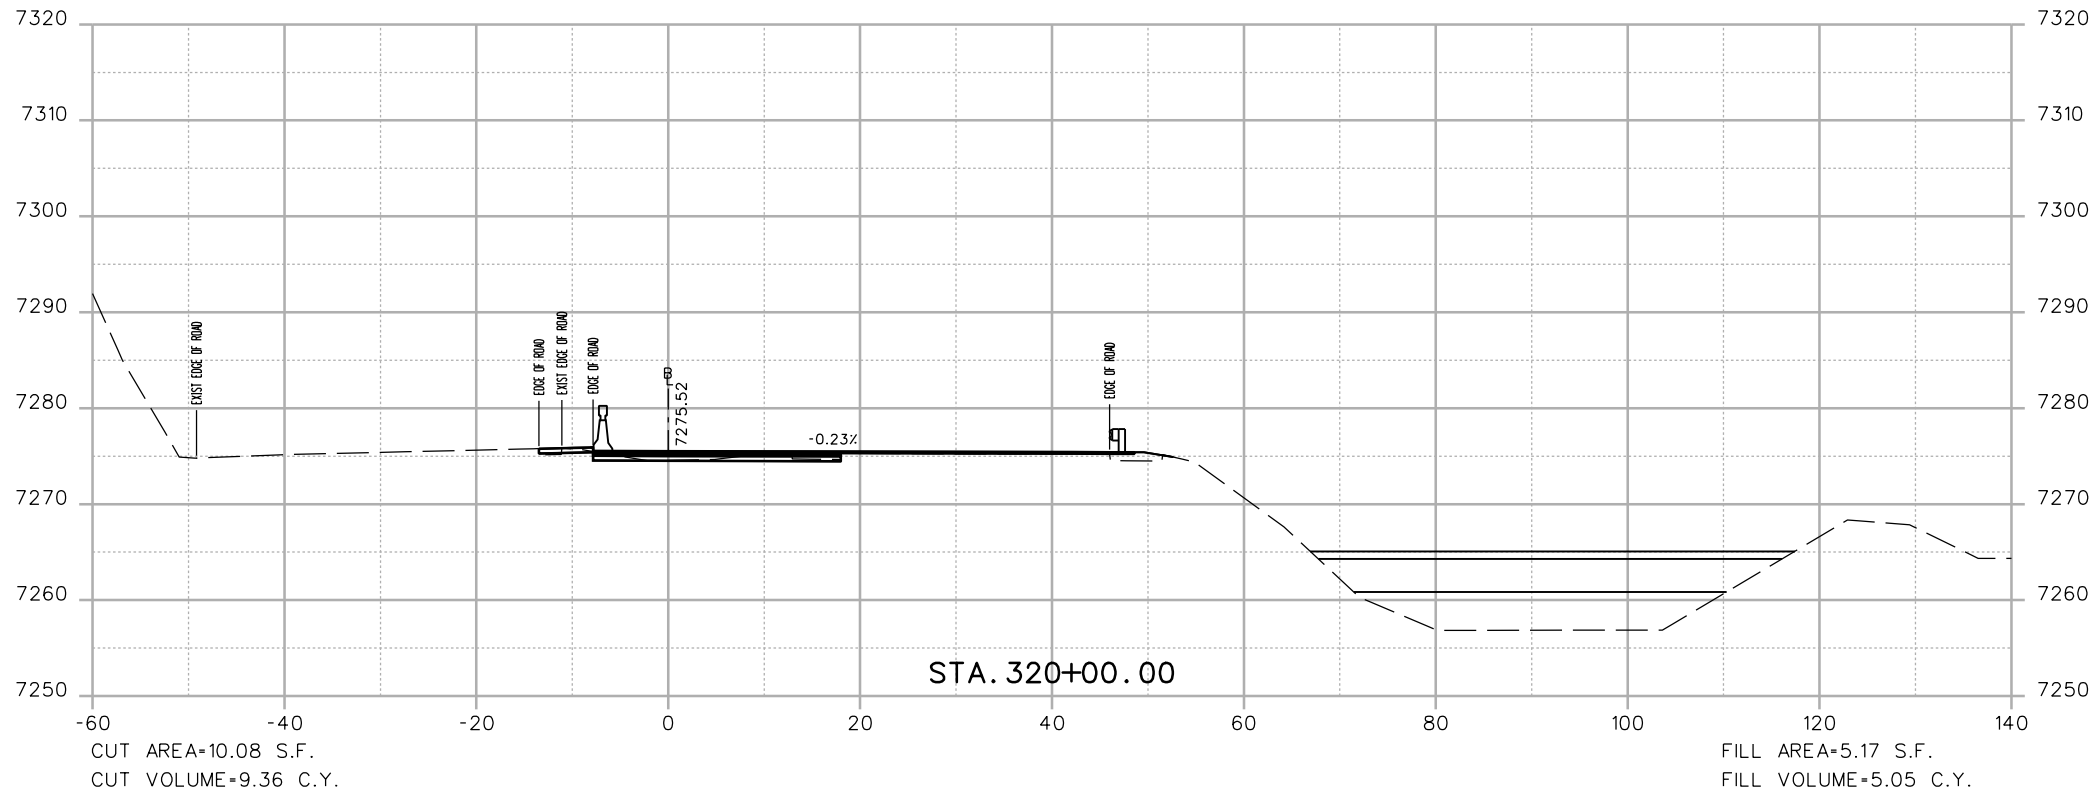

Print Date: 3/7/2013

File Name: 18832DES\_CP2\_I-70 EB X-Sect.dgn

Horiz. Scale: 1:20 Vert. Scale: As Noted

Unit Information Unit Leader Initials

**ATKINS**

4601 DTC Boulevard, Suite 700  
Denver, CO 80237  
Phone: (303) 221-7275 Fax: (303) 221-7276

0000

**Sheet Revisions**

Date:	Comments	Init.

Colorado Department of Transportation



425 A Corporate Circle  
Golden, CO 80401  
Phone: 720-497-6905 FAX: 720-497-6901

Region 1

CRC

**As Constructed**

No Revisions:

Revised:

Void:

**EASTBOUND I-70  
CROSS SECTIONS**

Designer: EJM

Detailer: EJM

Sheet Subset: XSECTION

Structure  
Numbers

Subset Sheets: -- of --



Project No./Code

IM 0703-391

19036

Sheet Number 161

17543 9:08:12 AM c:\pw\_work\pwsjpw1\common\dms41662\18832DES\_CP2\_I-70 EB X-Sect.dgn

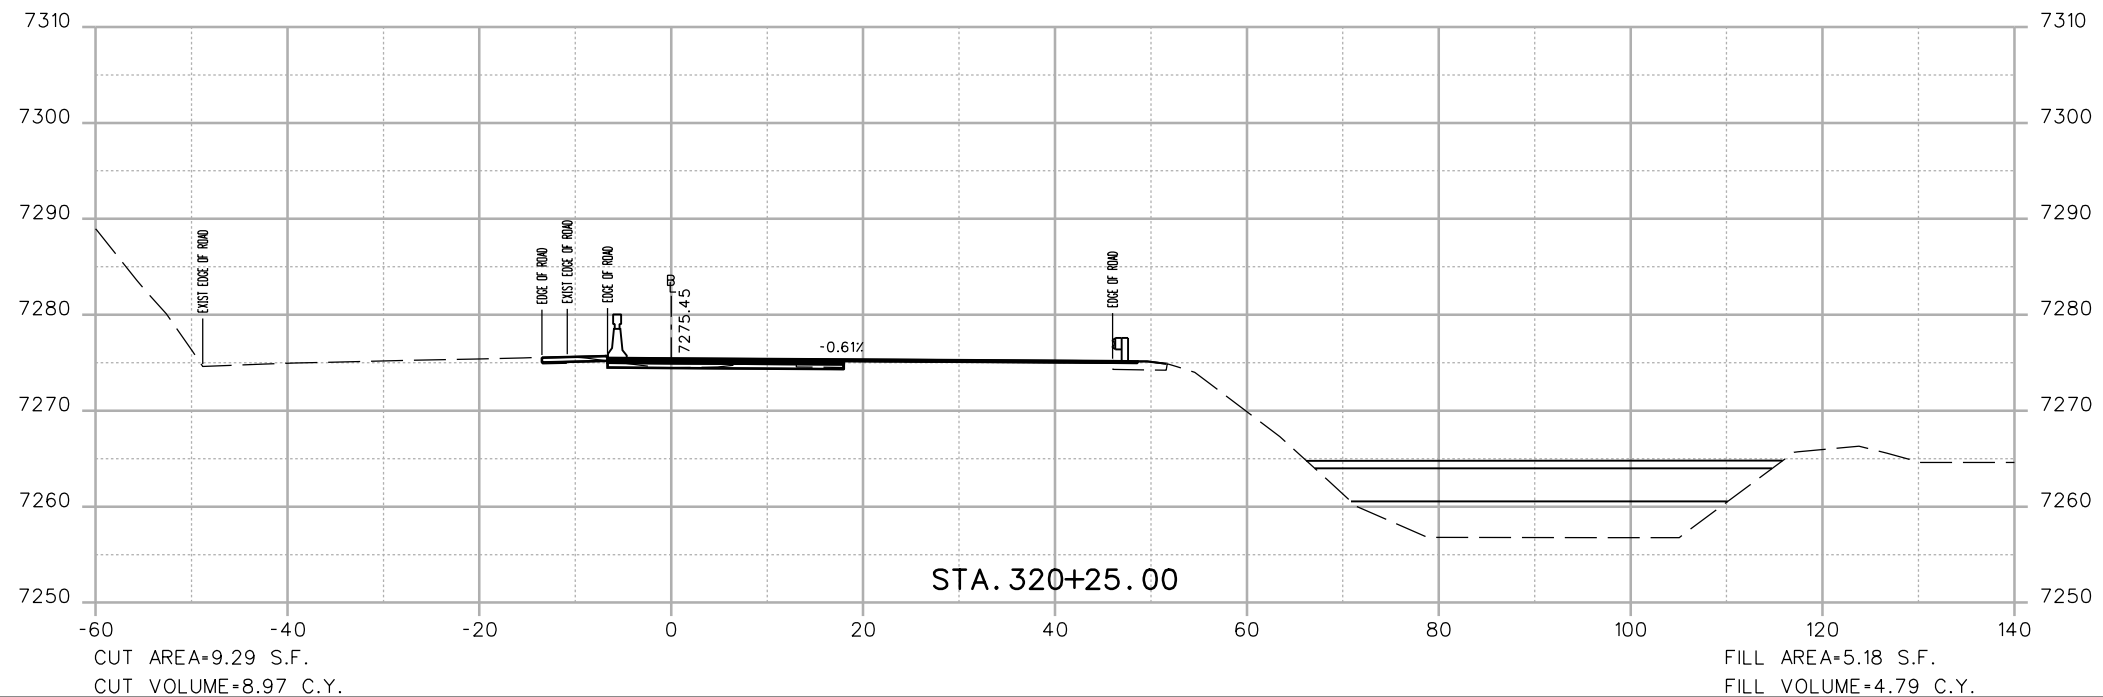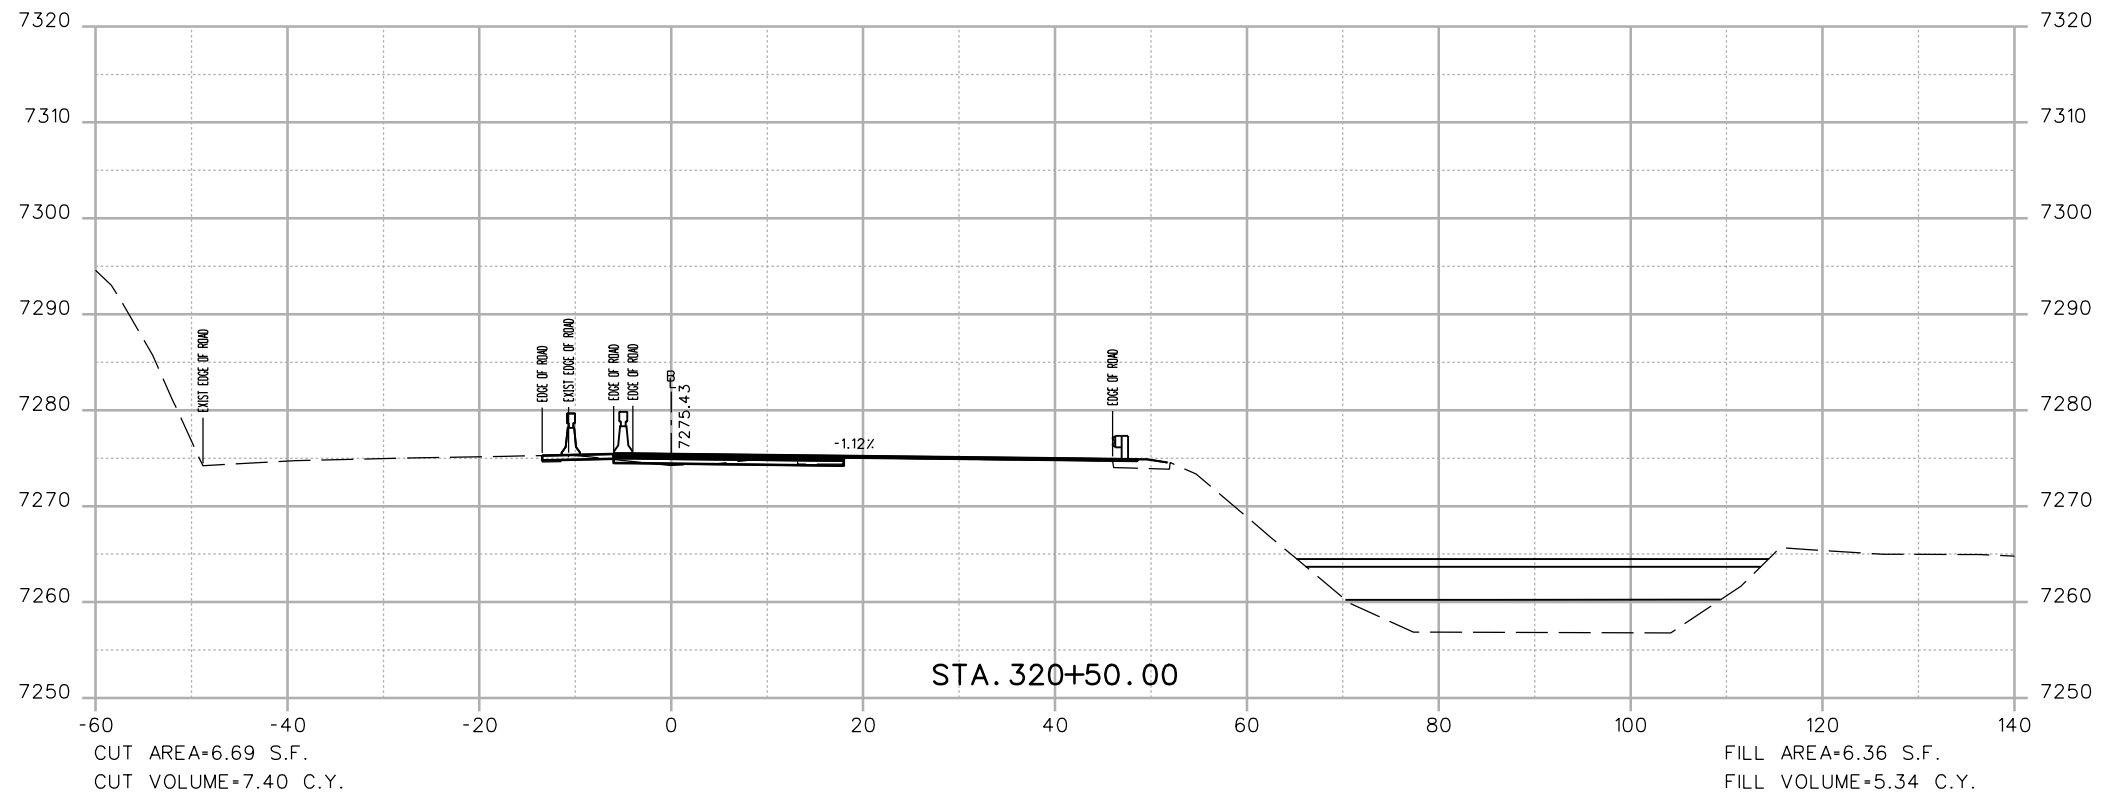

Print Date: 3/7/2013

File Name: 18832DES\_CP2\_I-70 EB X-Sect.dgn

Horiz. Scale: 1:20 Vert. Scale: As Noted

Unit Information Unit Leader Initials

**ATKINS**

4601 DTC Boulevard, Suite 700  
Denver, CO 80237  
Phone: (303) 221-7275 Fax: (303) 221-7276

0000

**Sheet Revisions**

Date:	Comments	Init.

Colorado Department of Transportation



425 A Corporate Circle  
Golden, CO 80401  
Phone: 720-497-6905 FAX: 720-497-6901

Region 1

CRC

**As Constructed**

No Revisions:

Revised:

Void:

**EASTBOUND I-70  
CROSS SECTIONS**

Designer: EJM  
Detailer: EJM  
Sheet Subset: XSECTION

Structure  
Numbers



Subset Sheets: -- of --

**Project No./Code**

IM 0703-391

19036

Sheet Number 162

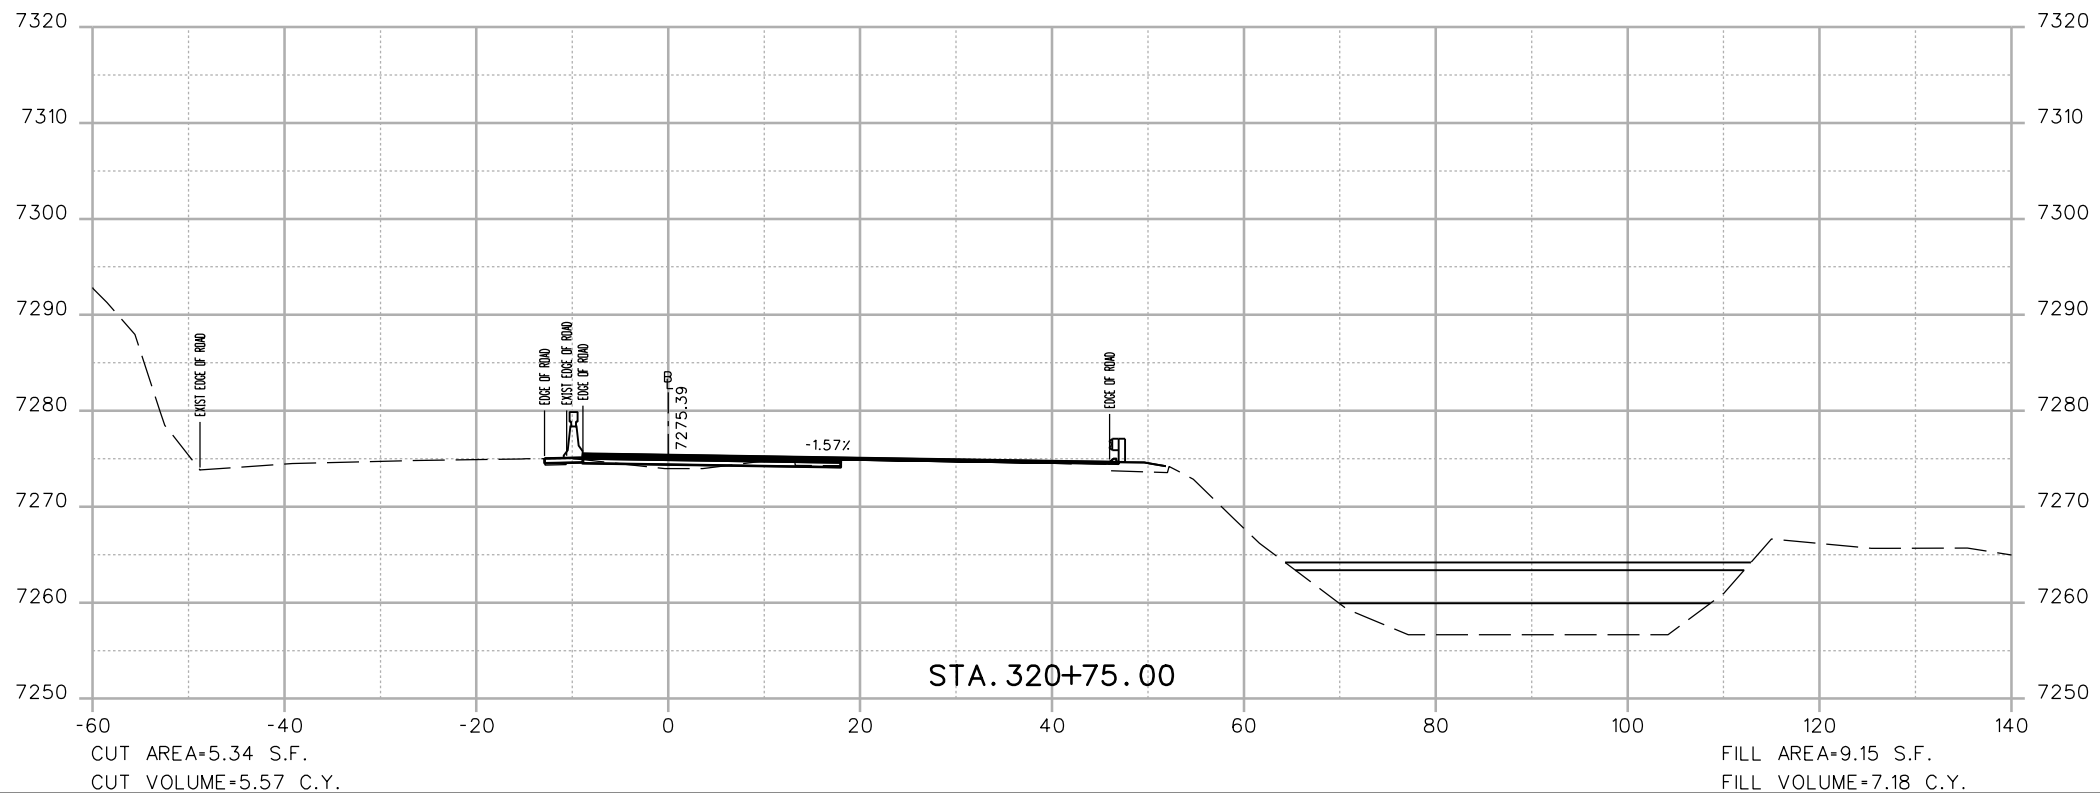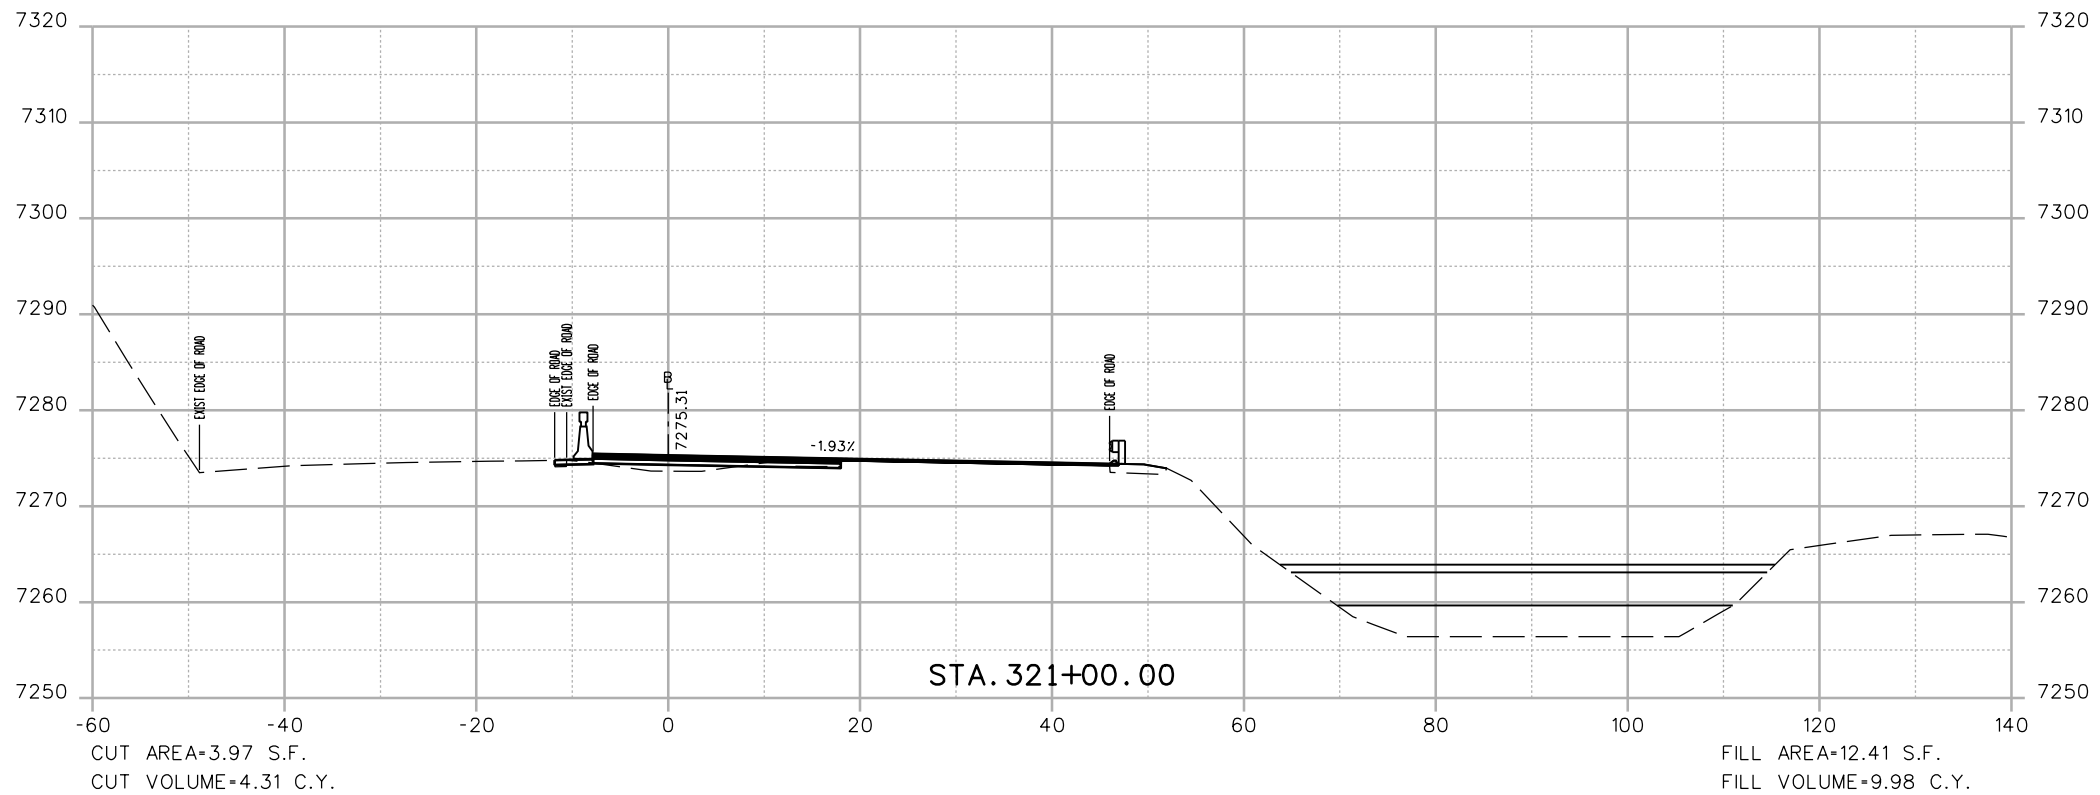

Print Date: 3/7/2013  
 File Name: 18832DES\_CP2\_I-70 EB X-Sect.dgn  
 Horiz. Scale: 1:20 Vert. Scale: As Noted  
 Unit Information Unit Leader Initials  
**ATKINS** 4601 DTC Boulevard, Suite 700  
 Denver, CO 80237  
 Phone: (303) 221-7275 Fax: (303) 221-7276

Sheet Revisions		
Date:	Comments	Init.

Colorado Department of Transportation  
 425 A Corporate Circle  
 Golden, CO 80401  
 Phone: 720-497-6905 FAX: 720-497-6901  
**Region 1** **CRC**

**As Constructed**  
 No Revisions:  
 Revised:  
 Void:

**EASTBOUND I-70  
 CROSS SECTIONS**



Designer: EJM  
 Detailer: EJM  
 Sheet Subset: XSECTION

Structure Numbers  
 Subset Sheets: -- of --

Project No./Code  
 IM 0703-391  
 19036  
 Sheet Number 163

17543 9:08:14 AM c:\pw\_work\pbesjpw1\common\dms41662\18832DES\_CP2\_I-70 EB X-Sect.dgn

17543 9:08:15 AM c:\pw\_work\pwsipw1\common\dms41662\18832DES\_CP2\_I-70 EB X-Sect.dgn

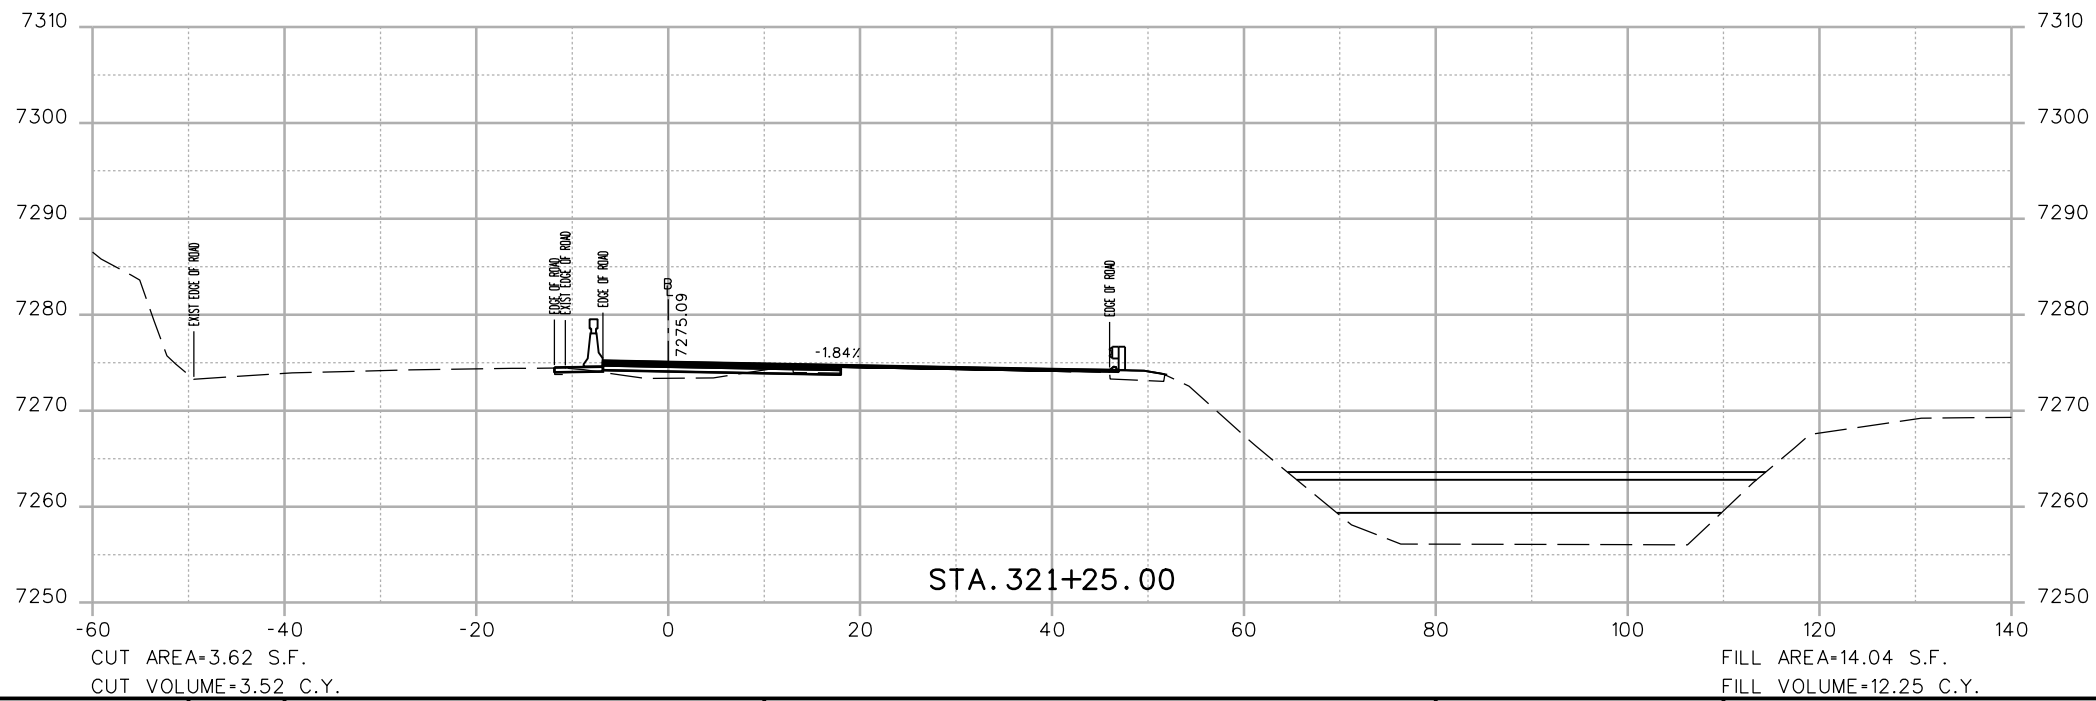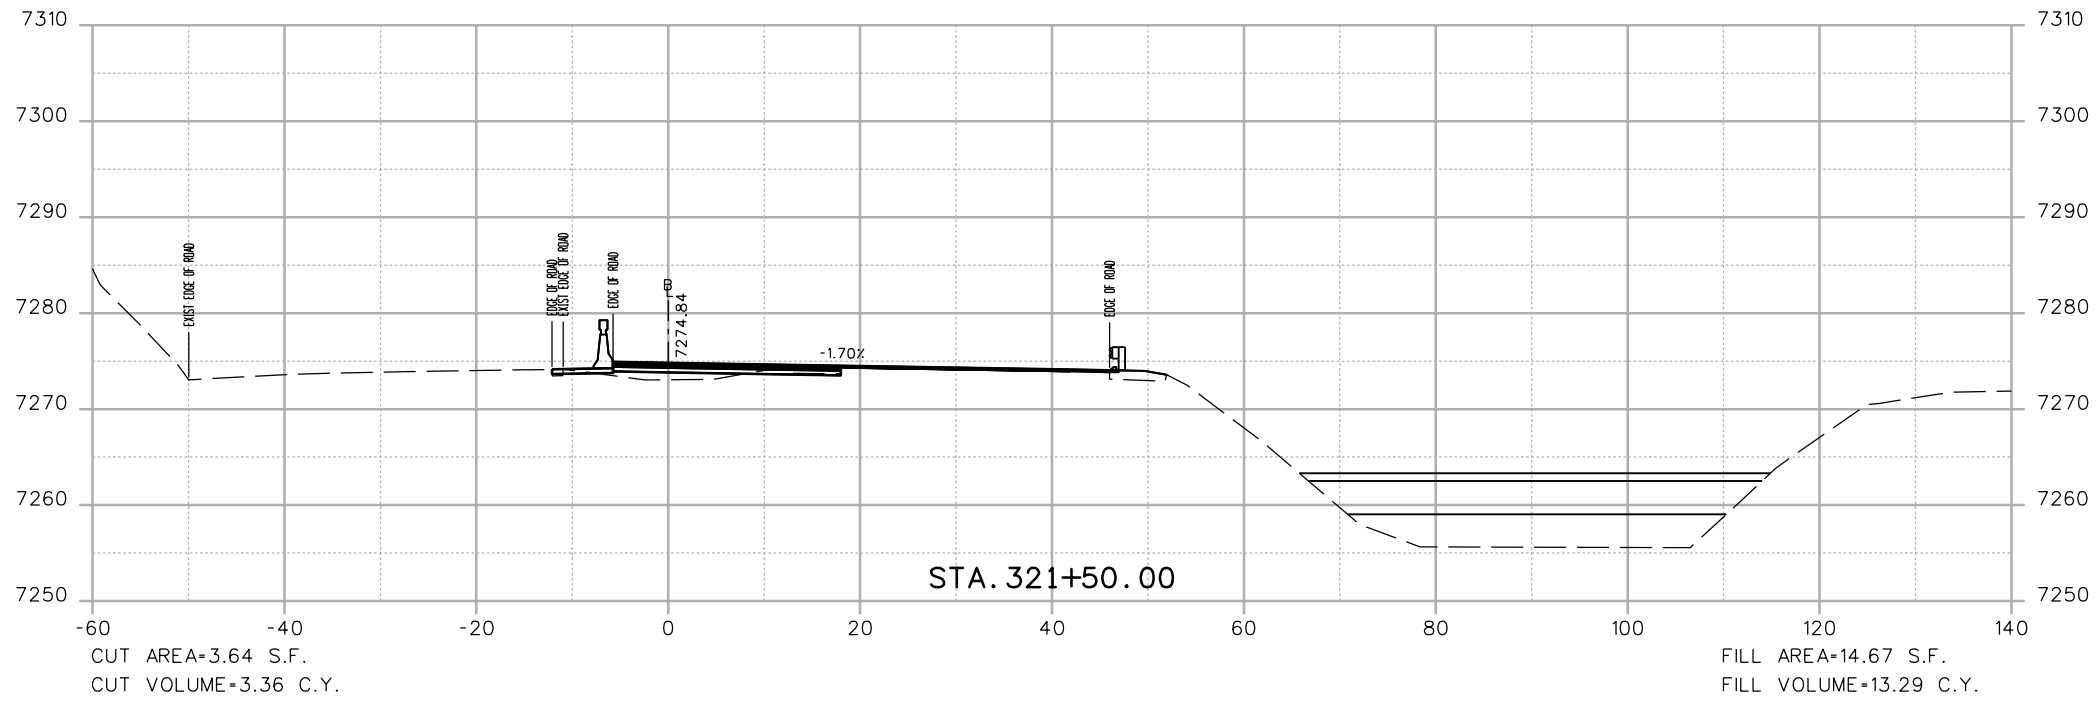

Print Date: 3/7/2013	
File Name: 18832DES_CP2_I-70 EB X-Sect.dgn	
Horiz. Scale: 1:20	Vert. Scale: As Noted
Unit Information	Unit Leader Initials
<b>ATKINS</b>	4601 DTC Boulevard, Suite 700 Denver, CO 80237 Phone: (303) 221-7275 Fax: (303) 221-7276

Sheet Revisions		
Date:	Comments	Init.

Colorado Department of Transportation



425 A Corporate Circle  
Golden, CO 80401  
Phone: 720-497-6905 FAX: 720-497-6901

Region 1 CRC



<b>As Constructed</b>
No Revisions:
Revised:
Void:

<b>EASTBOUND I-70 CROSS SECTIONS</b>			
Designer:	EJM	Structure Numbers	
Detailer:	EJM	Subset Sheets:	-- of --
Sheet Subset:	XSECTION		

<b>Project No./Code</b>
IM 0703-391
19036
Sheet Number 164



17543 9:08:17 AM c:\pwworkspace\pwwork\18832DES\_CP2\_I-70 EB X-Sect.dgn

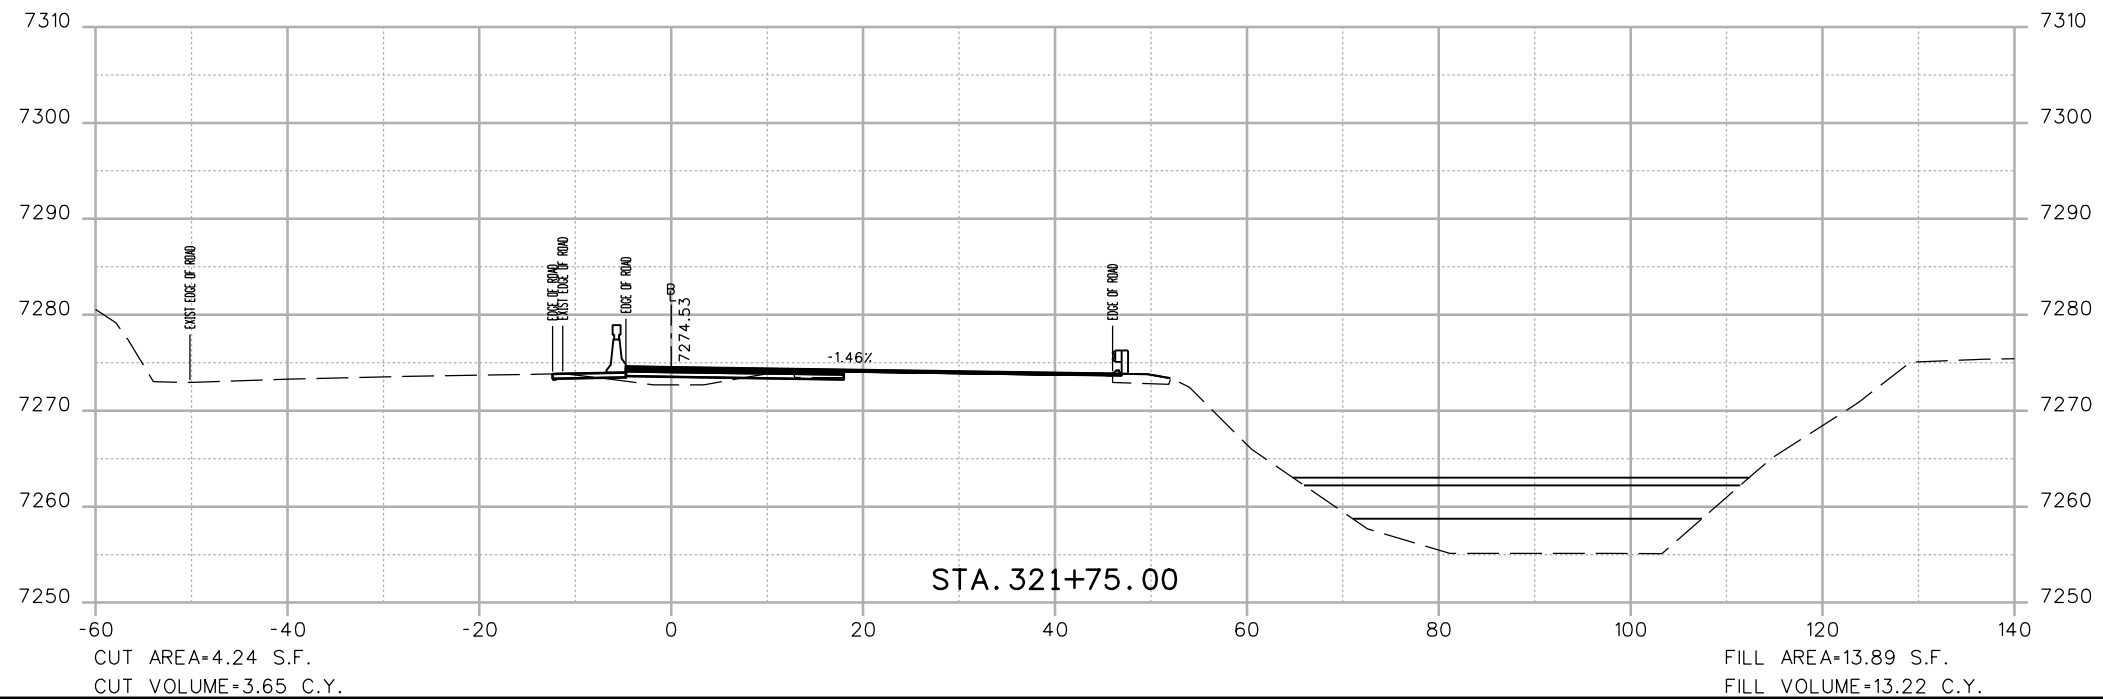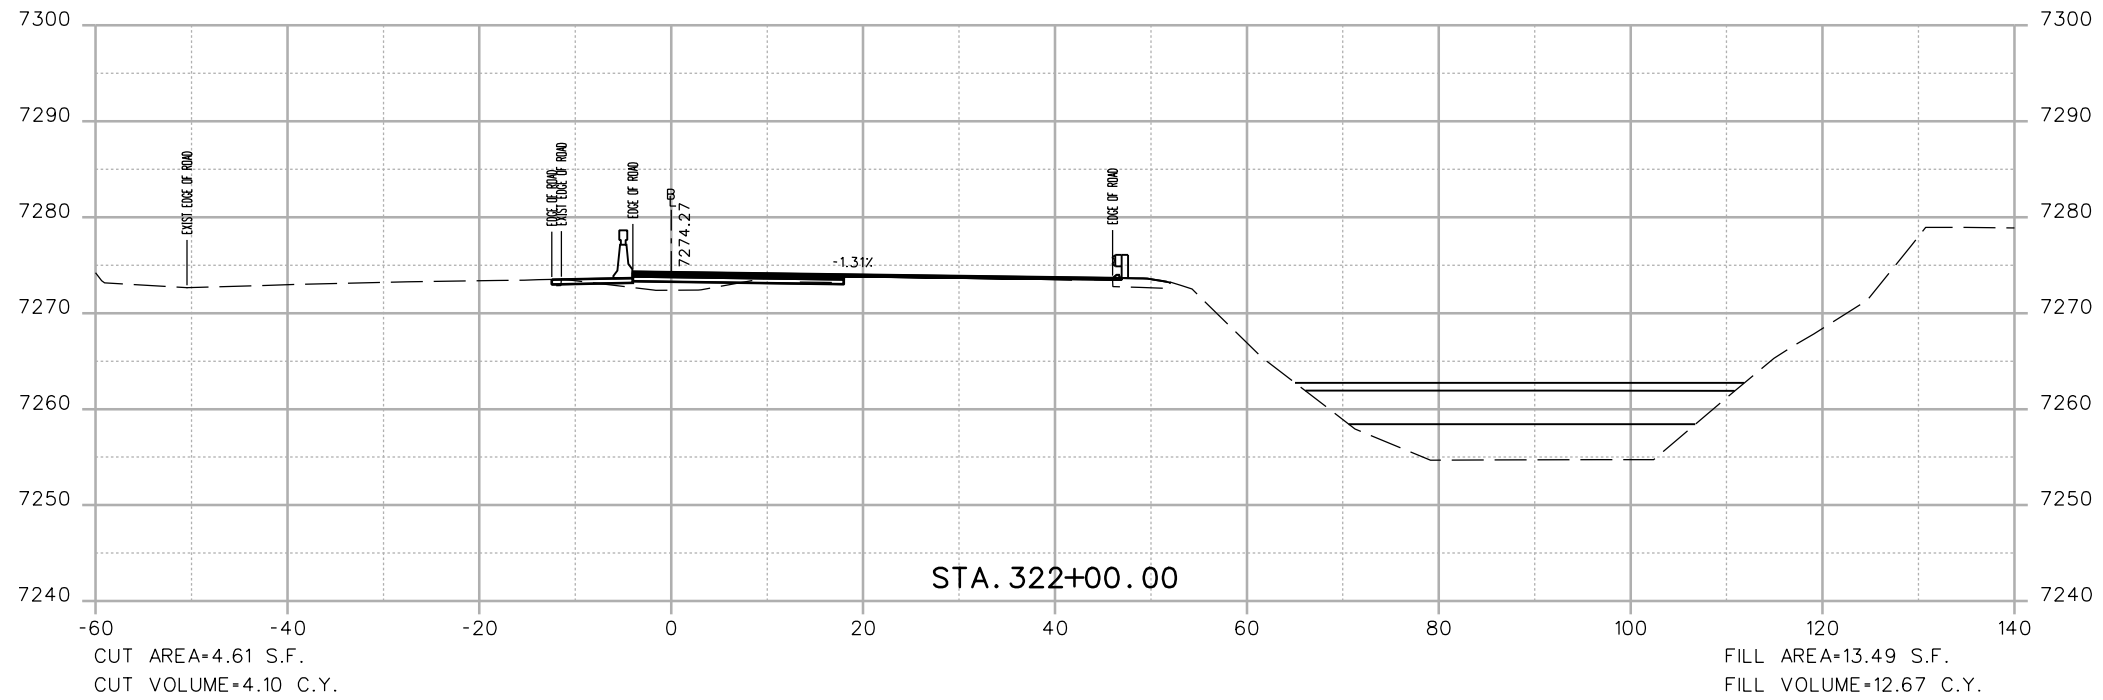

Print Date: 3/7/2013	
File Name: 18832DES_CP2_I-70 EB X-Sect.dgn	
Horiz. Scale: 1:20	Vert. Scale: As Noted
Unit Information	Unit Leader Initials
<b>ATKINS</b>	4601 DTC Boulevard, Suite 700 Denver, CO 80237 Phone: (303) 221-7275 Fax: (303) 221-7276

Sheet Revisions		
Date:	Comments	Init.

Colorado Department of Transportation



425 A Corporate Circle  
Golden, CO 80401  
Phone: 720-497-6905 FAX: 720-497-6901

**Region 1** **CRC**

<b>As Constructed</b>
No Revisions:
Revised:
Void:

<b>EASTBOUND I-70 CROSS SECTIONS</b>		
Designer: EJM	Structure Numbers	
Detailer: EJM		
Sheet Subset: XSECTION	Subset Sheets: -- of --	

<b>Project No./Code</b>
IM 0703-391
19036
Sheet Number <b>165</b>

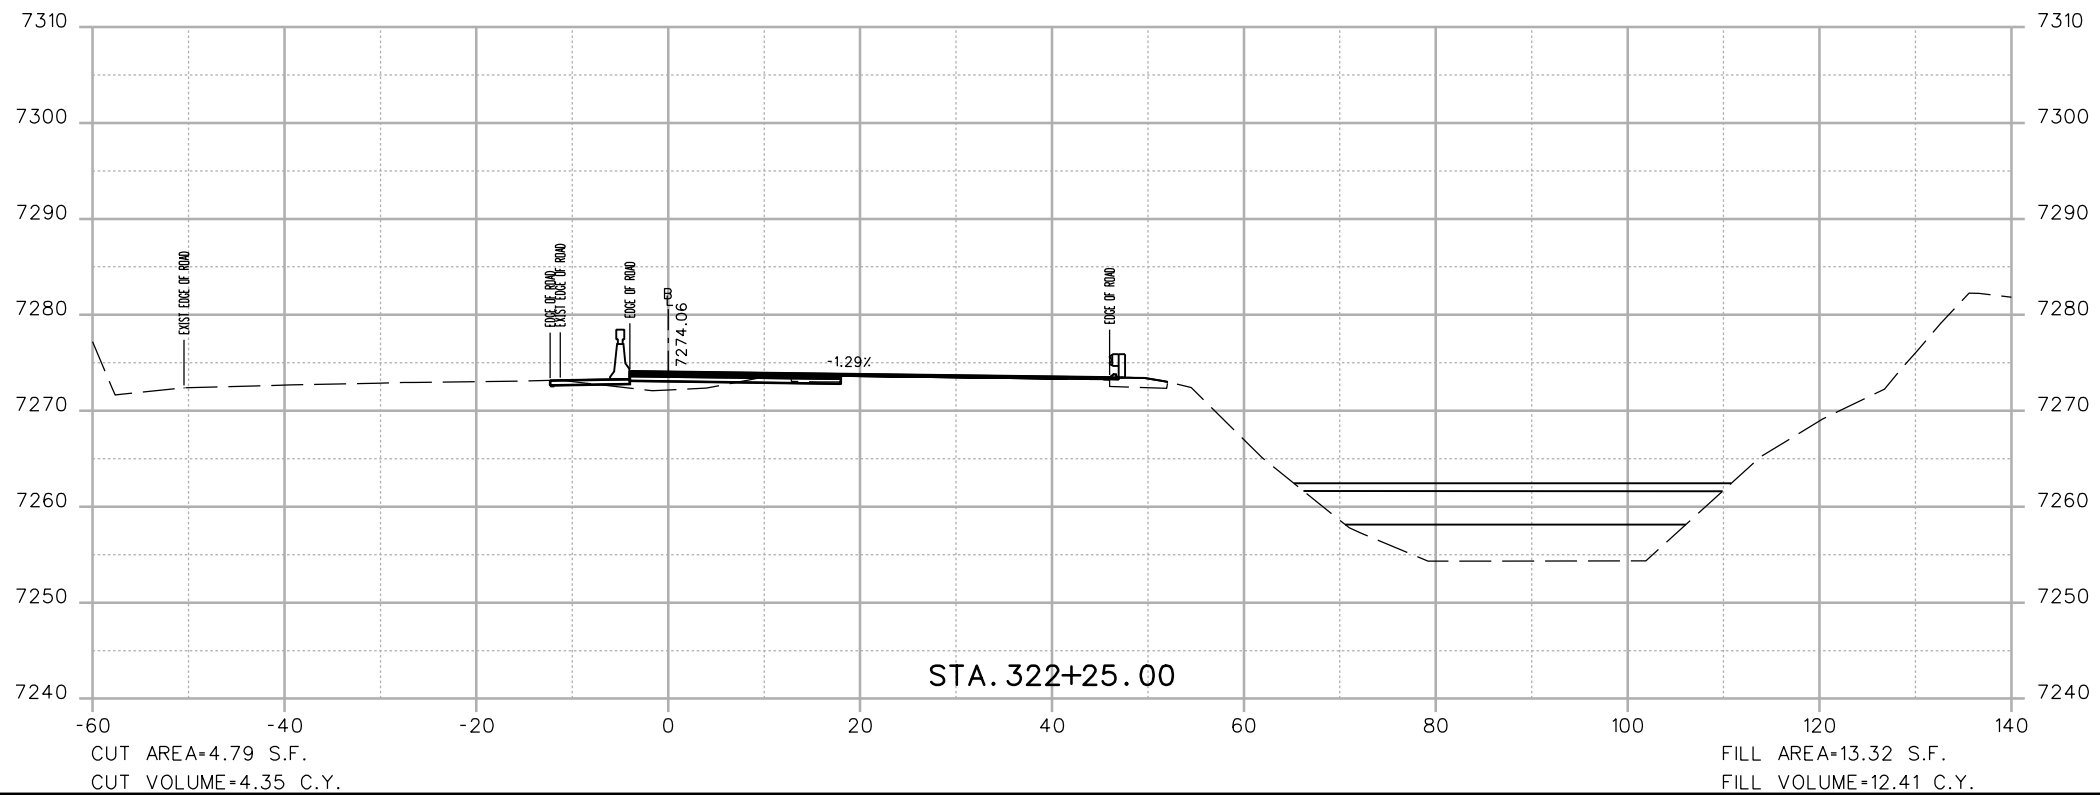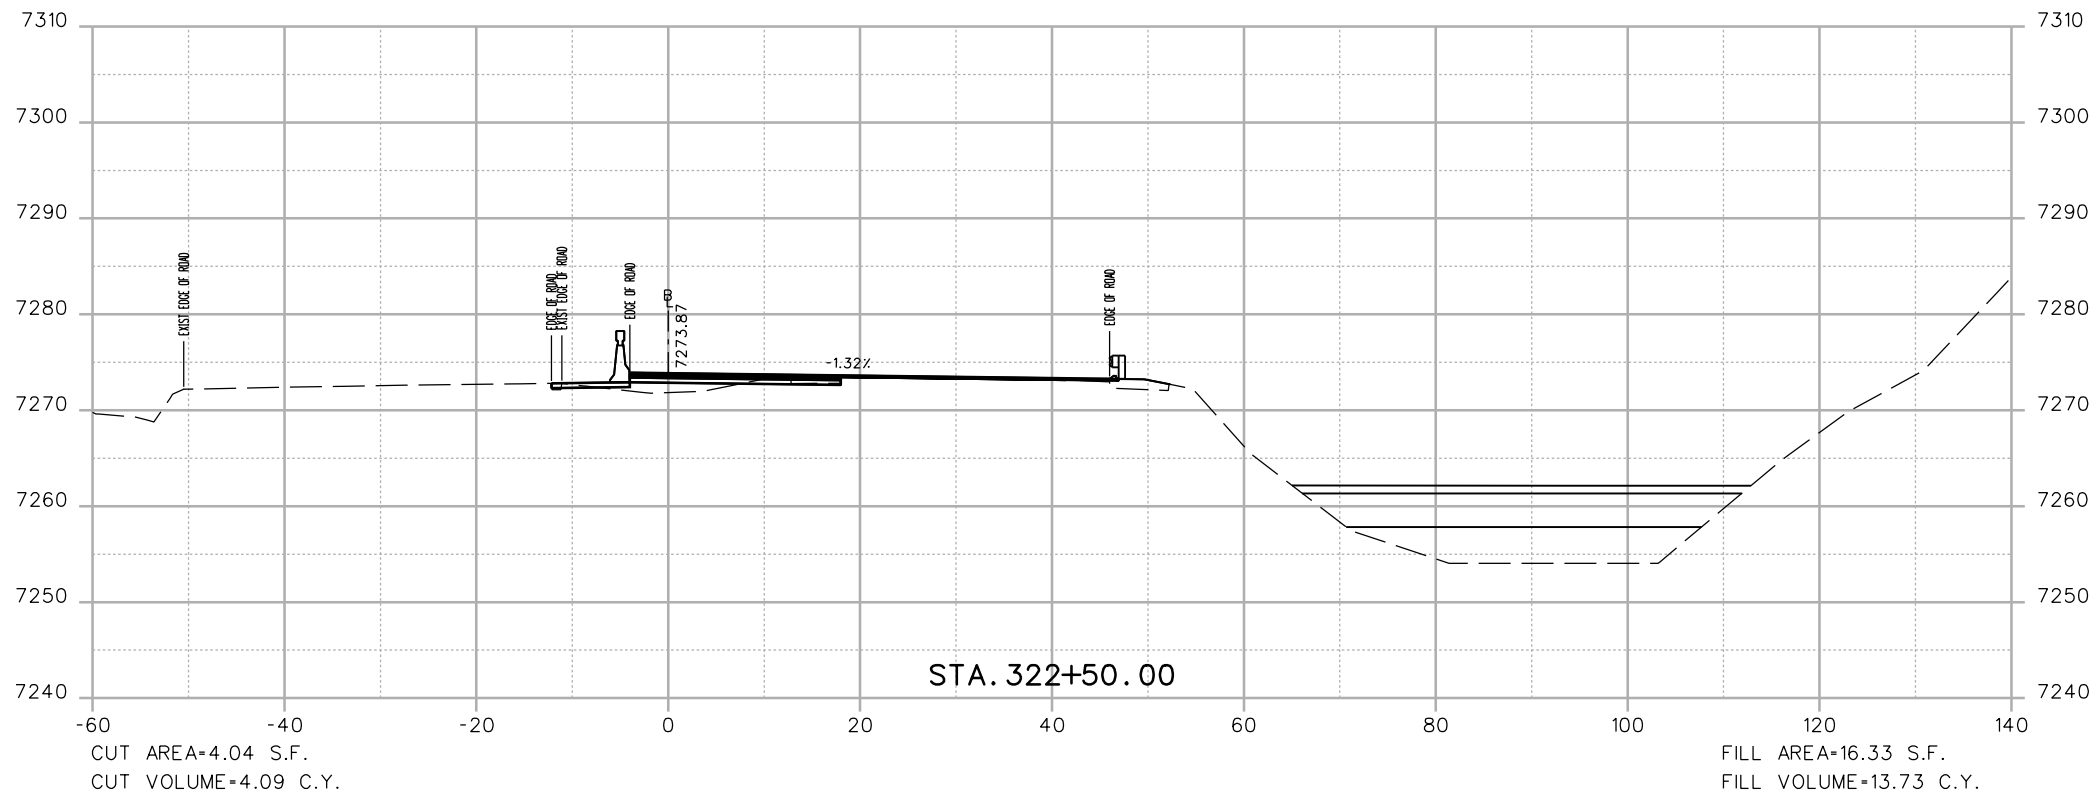

Print Date: 3/7/2013  
 File Name: 18832DES\_CP2\_I-70 EB X-Sect.dgn  
 Horiz. Scale: 1:20 Vert. Scale: As Noted  
 Unit Information Unit Leader Initials  
**ATKINS** 4601 DTC Boulevard, Suite 700  
 Denver, CO 80237  
 Phone: (303) 221-7275 Fax: (303) 221-7276

Sheet Revisions		
Date:	Comments	Init.

Colorado Department of Transportation  
  
 425 A Corporate Circle  
 Golden, CO 80401  
 Phone: 720-497-6905 FAX: 720-497-6901  
**Region 1** **CRC**



**As Constructed**  
 No Revisions:  
 Revised:  
 Void:

**EASTBOUND I-70  
 CROSS SECTIONS**

Designer: EJM  
 Detailer: EJM  
 Sheet Subset: XSECTION

Structure Numbers  
 Subset Sheets: -- of --

Project No./Code  
 IM 0703-391  
 19036  
 Sheet Number 166

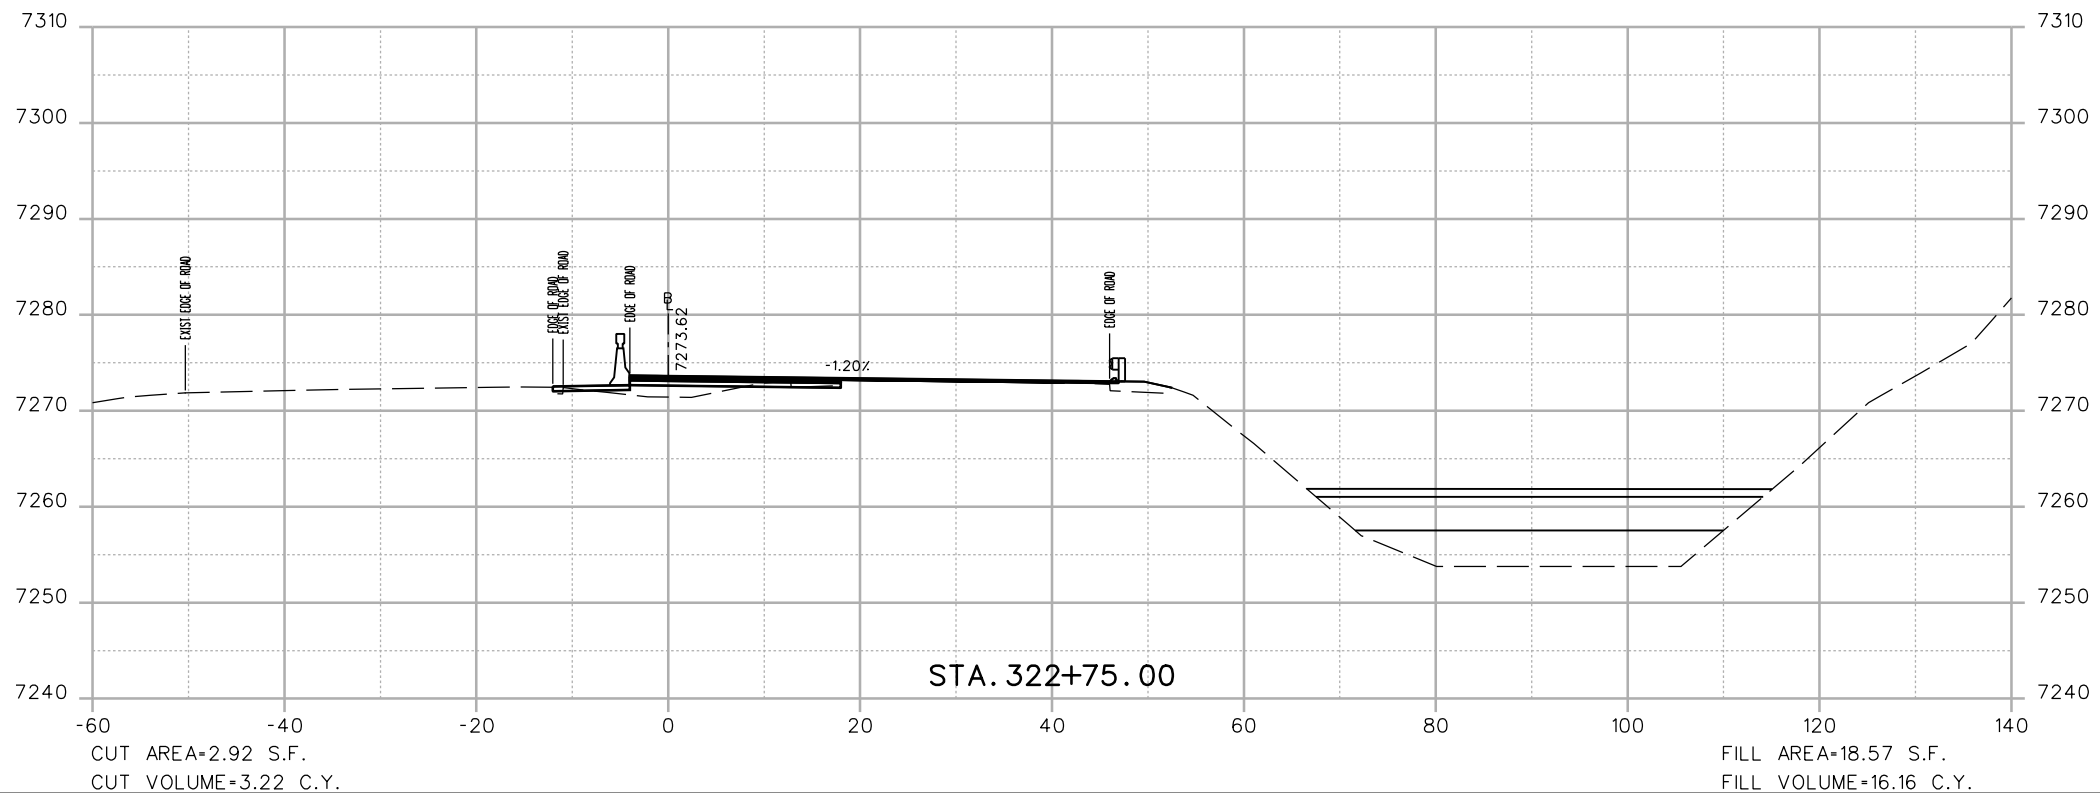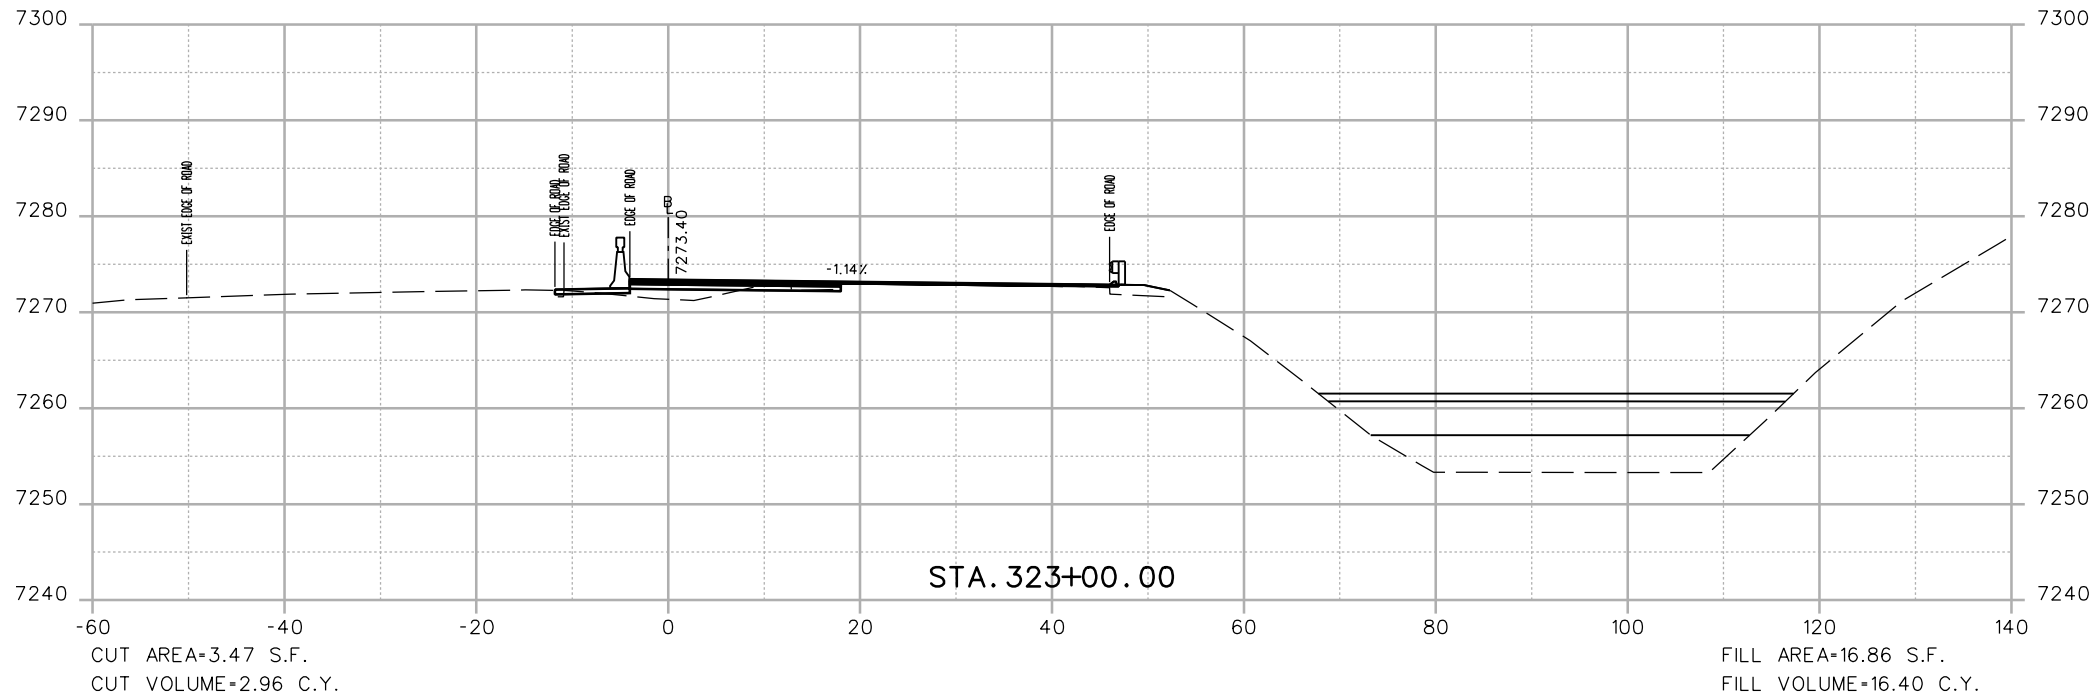

Print Date: 3/7/2013  
 File Name: 18832DES\_CP2\_I-70 EB X-Sect.dgn  
 Horiz. Scale: 1:20 Vert. Scale: As Noted  
 Unit Information Unit Leader Initials  
**ATKINS** 4601 DTC Boulevard, Suite 700  
 Denver, CO 80237  
 Phone: (303) 221-7275 Fax: (303) 221-7276

Sheet Revisions		
Date:	Comments	Init.

Colorado Department of Transportation  
 425 A Corporate Circle  
 Golden, CO 80401  
 Phone: 720-497-6905 FAX: 720-497-6901  
**Region 1** **CRC**

**As Constructed**  
 No Revisions:  
 Revised:  
 Void:

**EASTBOUND I-70  
 CROSS SECTIONS**



Designer: EJM  
 Detailer: EJM  
 Sheet Subset: XSECTION

Structure Numbers  
 Subset Sheets: -- of --

Project No./Code  
 IM 0703-391  
 19036  
 Sheet Number 167

17543 9:08:19 AM c:\pw\_work\pbs\pw1\common\dms41662\18832DES\_CP2\_I-70 EB X-Sect.dgn


17543 9:08:21 AM c:\pwwork\work\pbljpw1\common\dms41662\18832DES\_CP2\_I-70 EB X-Sect.dgn

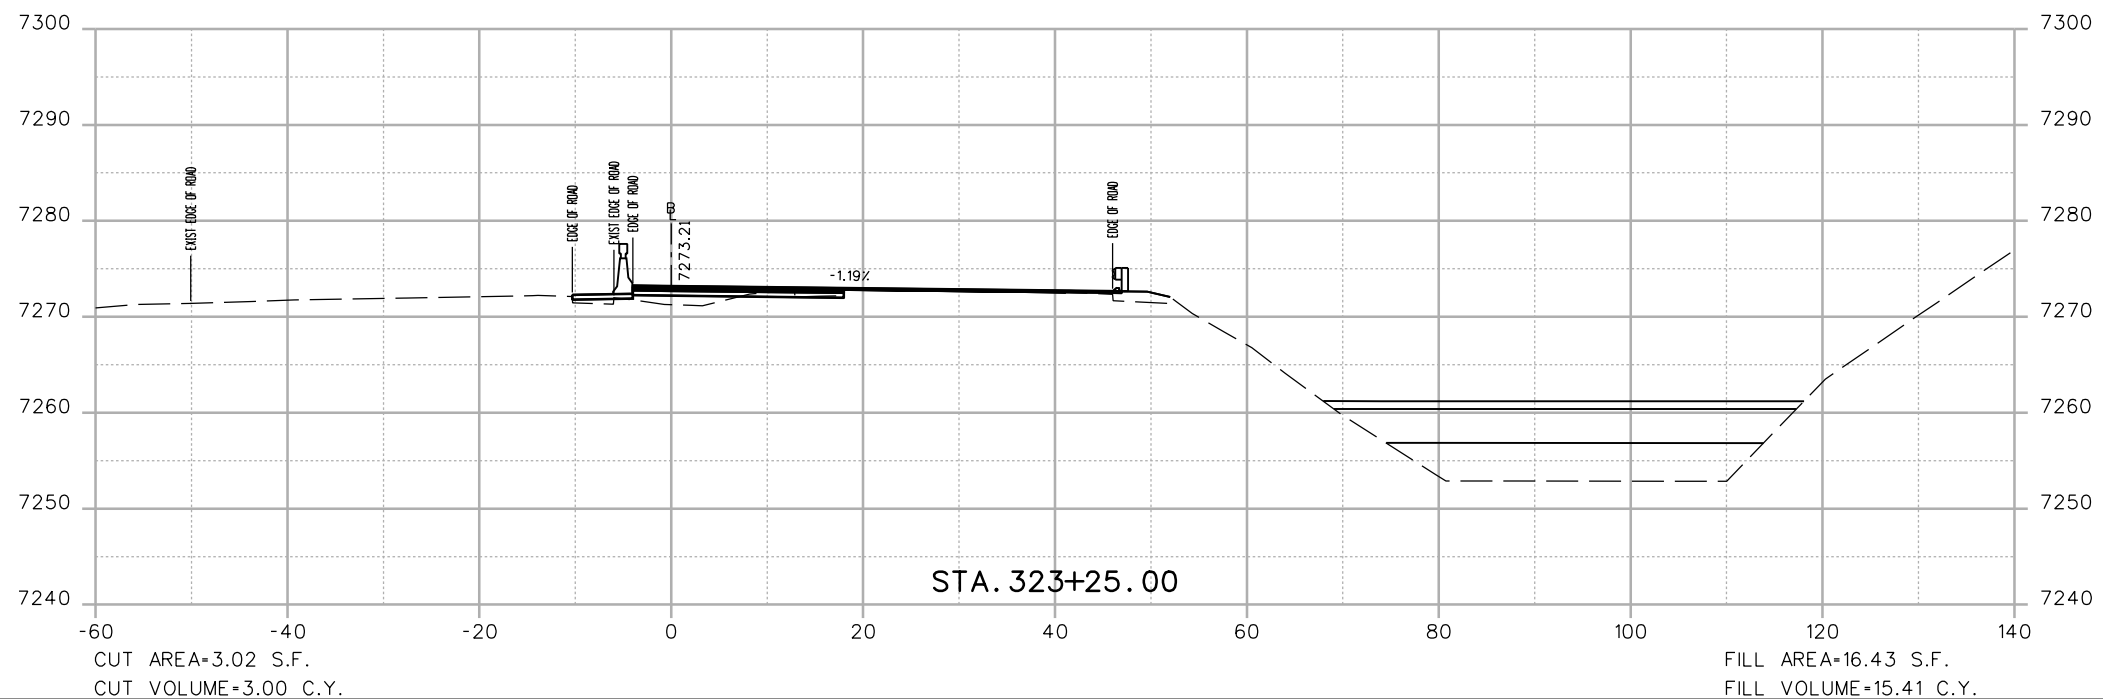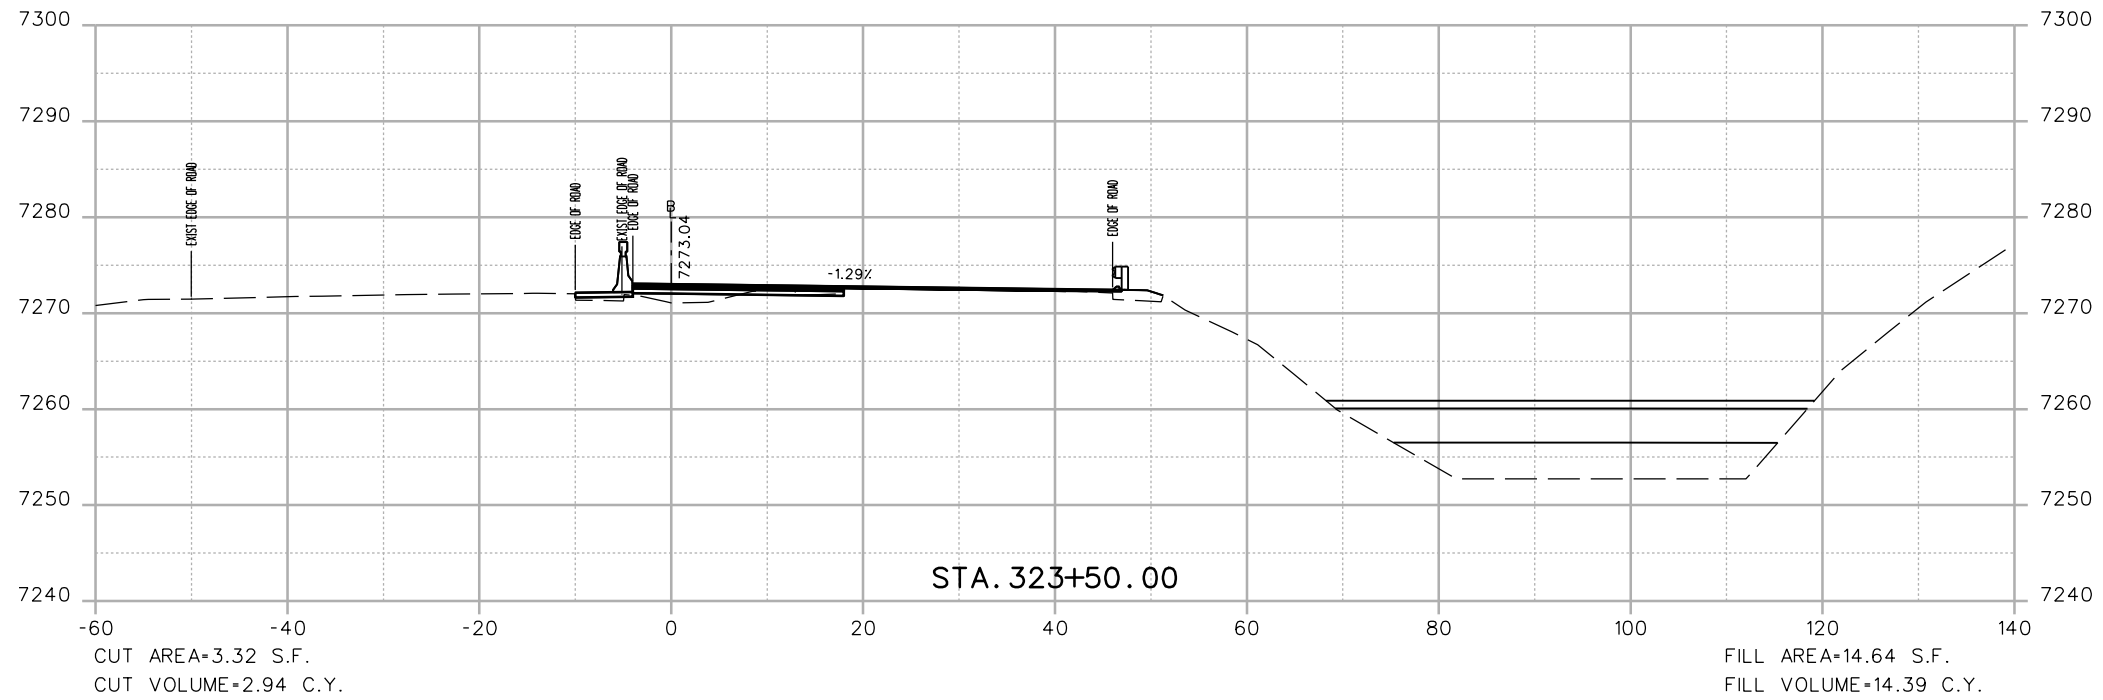

Print Date: 3/7/2013	
File Name: 18832DES_CP2_I-70 EB X-Sect.dgn	
Horiz. Scale: 1:20	Vert. Scale: As Noted
Unit Information	Unit Leader Initials
<b>ATKINS</b>	4601 DTC Boulevard, Suite 700 Denver, CO 80237 Phone: (303) 221-7275 Fax: (303) 221-7276

Sheet Revisions		
Date:	Comments	Init.

Colorado Department of Transportation



425 A Corporate Circle  
Golden, CO 80401  
Phone: 720-497-6905 FAX: 720-497-6901



**Region 1** **CRC**

<b>As Constructed</b>
No Revisions:
Revised:
Void:

<b>EASTBOUND I-70 CROSS SECTIONS</b>			
Designer:	EJM	Structure Numbers	
Detailer:	EJM	Subset Sheets:	-- of --
Sheet Subset:	XSECTION		

<b>Project No./Code</b>	
IM 0703-391	
19036	
Sheet Number	168

17543 9:08:22 AM c:\pw\_work\pwsjpw\common\dms41662\18832DES\_CP2\_I-70 EB X-Sect.dgn

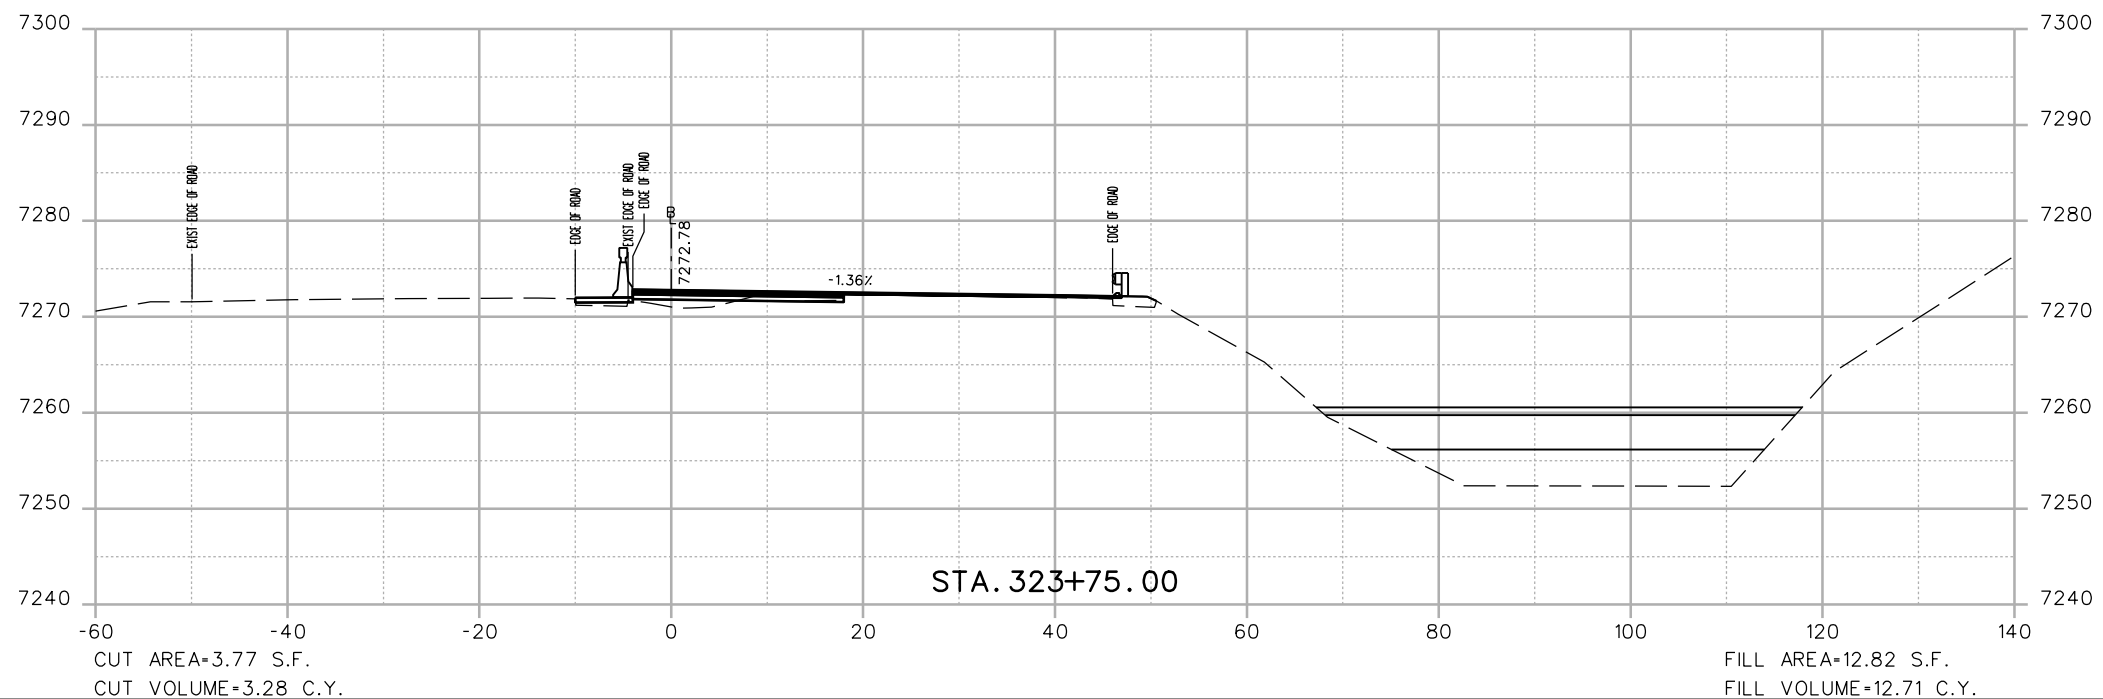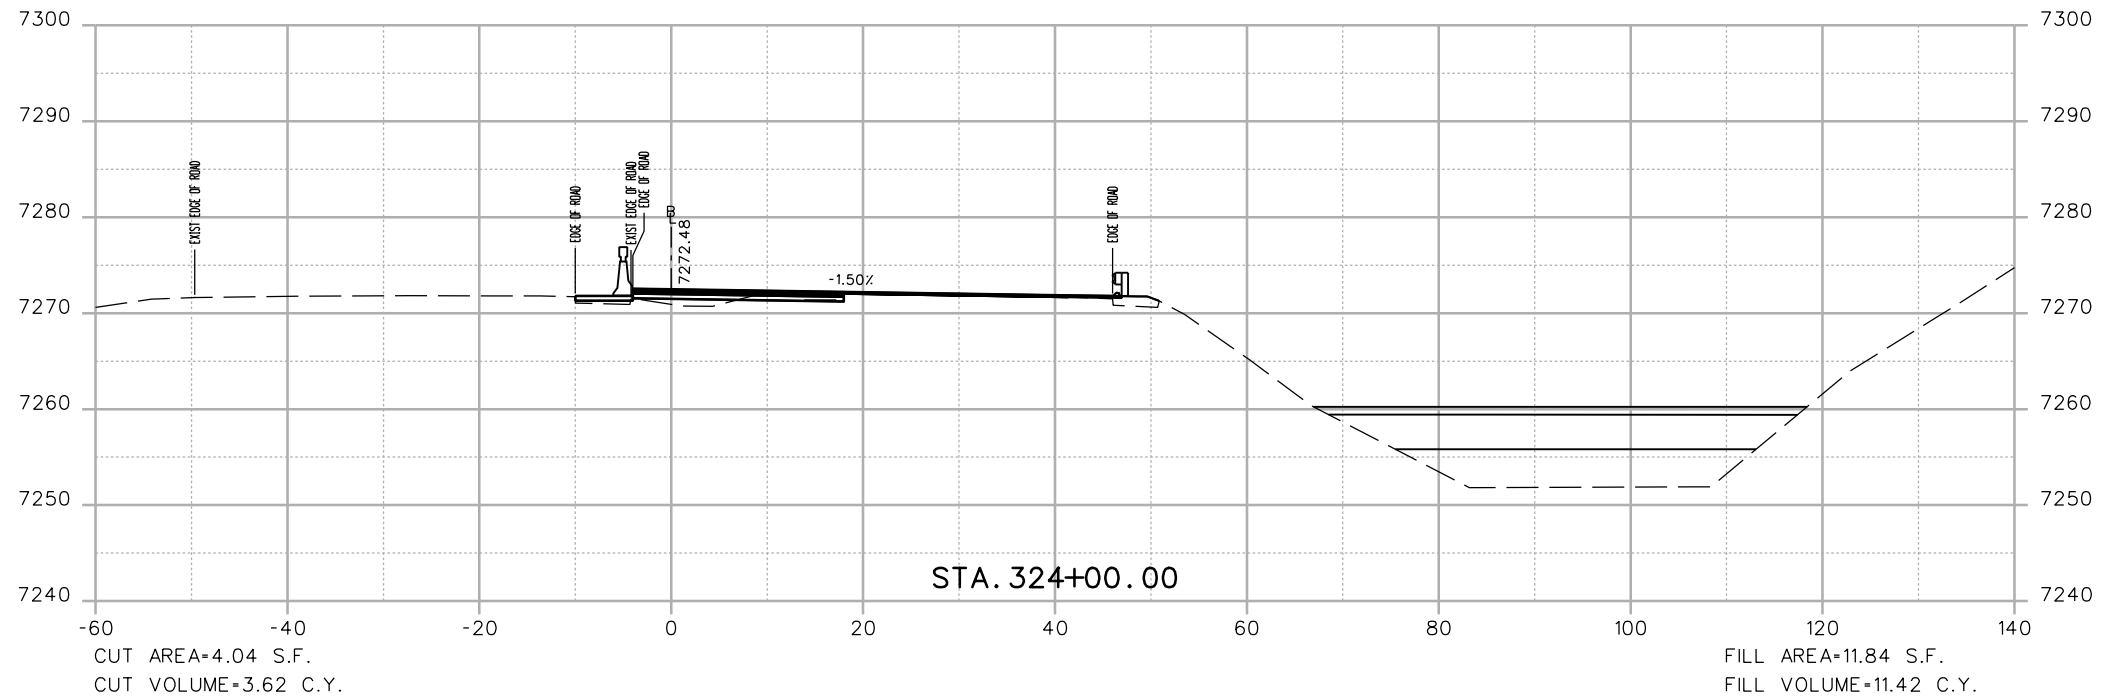

Print Date: 3/7/2013

File Name: 18832DES\_CP2\_I-70 EB X-Sect.dgn

Horiz. Scale: 1:20 Vert. Scale: As Noted

Unit Information Unit Leader Initials

**ATKINS**

4601 DTC Boulevard, Suite 700  
Denver, CO 80237  
Phone: (303) 221-7275 Fax: (303) 221-7276

0000

**Sheet Revisions**

Date:	Comments	Init.

Colorado Department of Transportation



425 A Corporate Circle  
Golden, CO 80401  
Phone: 720-497-6905 FAX: 720-497-6901

Region 1

CRC

**As Constructed**

No Revisions:

Revised:

Void:

**EASTBOUND I-70  
CROSS SECTIONS**

Designer: EJM  
Detailer: EJM  
Sheet Subset: XSECTION

Structure Numbers  
Subset Sheets: -- of --



Project No./Code

IM 0703-391

19036

Sheet Number 169

17543 9:08:23 AM c:\pw\_work\pbsjpw\common\dms41662\18832DES\_CP2\_I-70 EB X-Sect.dgn

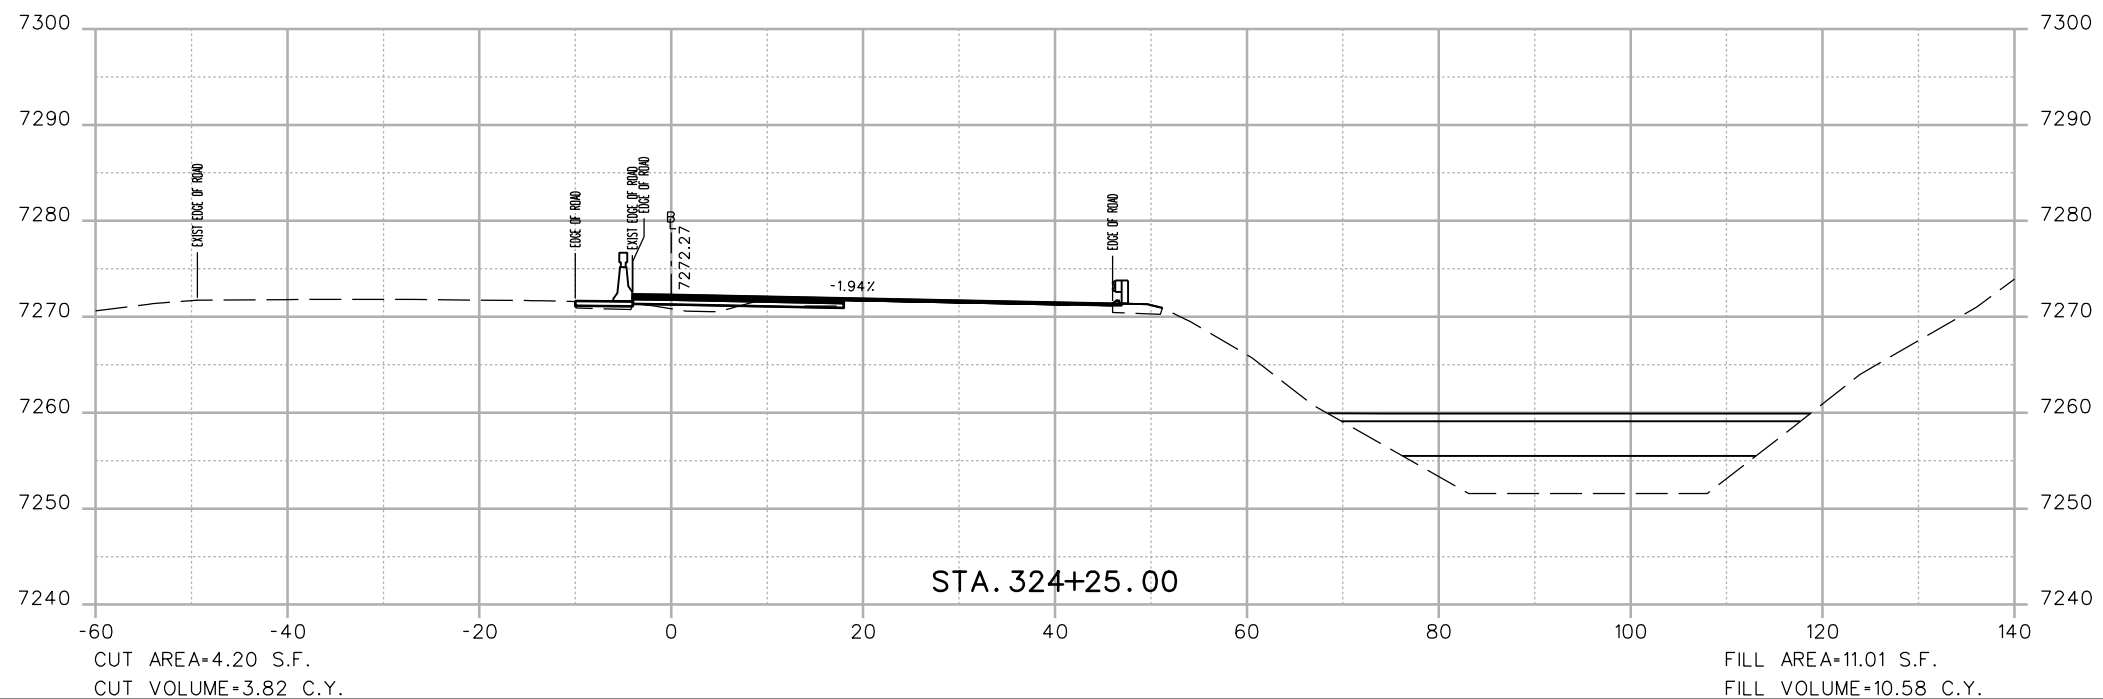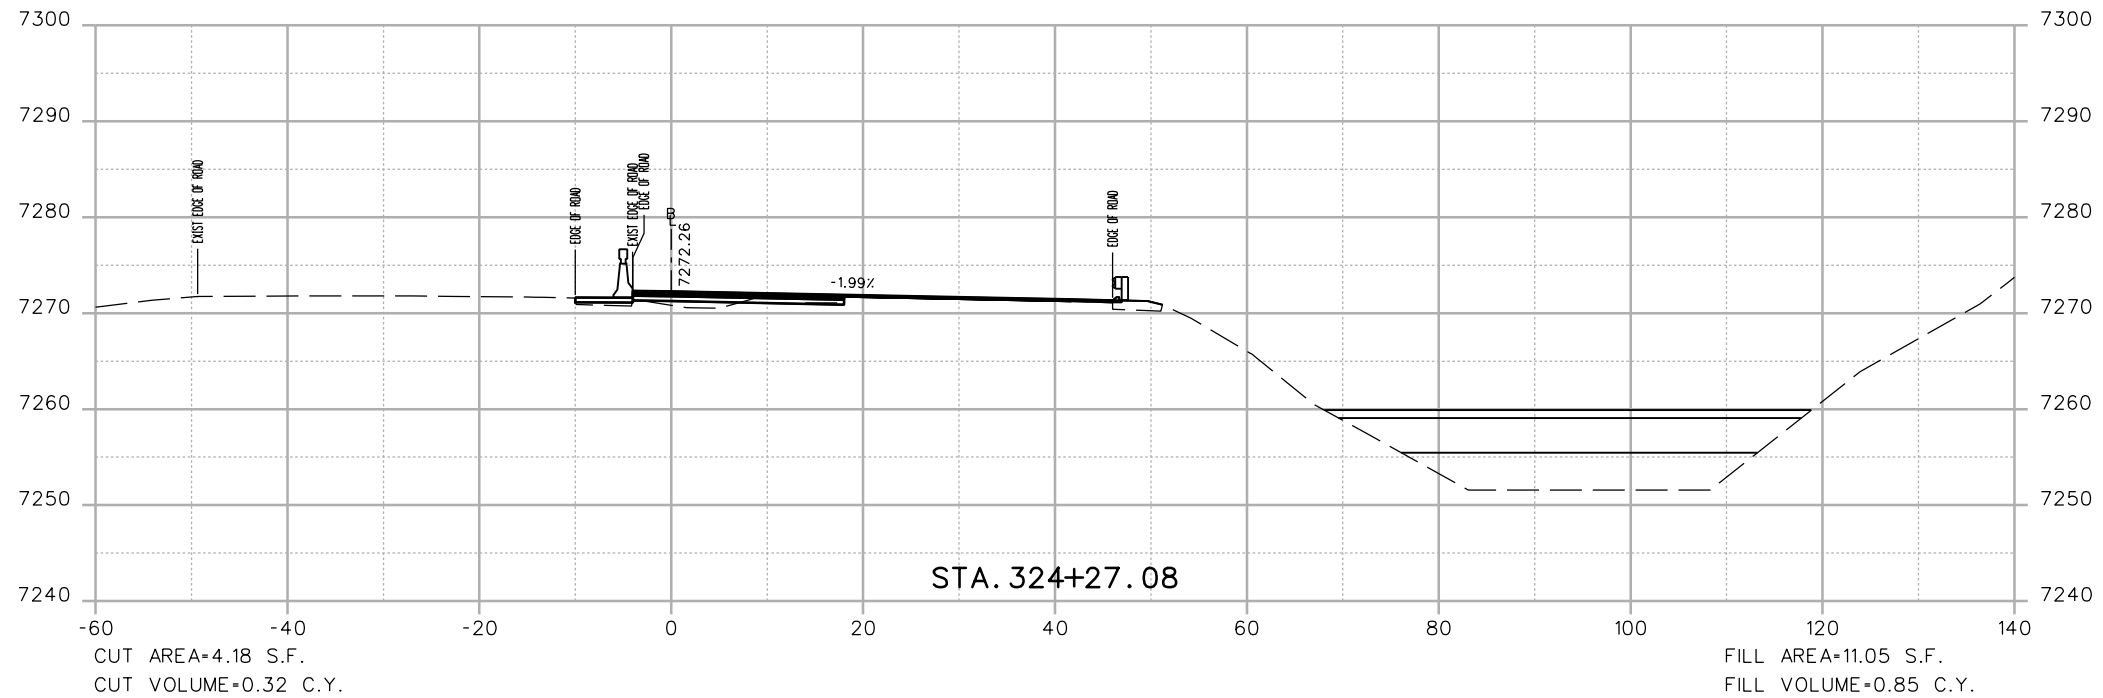

Print Date: 3/7/2013	
File Name: 18832DES_CP2_I-70 EB X-Sect.dgn	
Horiz. Scale: 1:20	Vert. Scale: As Noted
Unit Information	Unit Leader Initials
<b>ATKINS</b>	4601 DTC Boulevard, Suite 700 Denver, CO 80237 Phone: (303) 221-7275 Fax: (303) 221-7276

Sheet Revisions		
Date:	Comments	Init.

Colorado Department of Transportation



425 A Corporate Circle  
Golden, CO 80401  
Phone: 720-497-6905 FAX: 720-497-6901



Region 1 CRC

<b>As Constructed</b>
No Revisions:
Revised:
Void:

<b>EASTBOUND I-70 CROSS SECTIONS</b>			
Designer:	EJM	Structure	
Detailer:	EJM	Numbers	
Sheet Subset:	XSECTION	Subset Sheets:	-- of --

<b>Project No./Code</b>	
IM 0703-391	
19036	
Sheet Number	170

17543 9:08:25 AM c:\pw\_work\pwsjpw\common\dms41662\18832DES\_CP2\_I-70 EB X-Sect.dgn

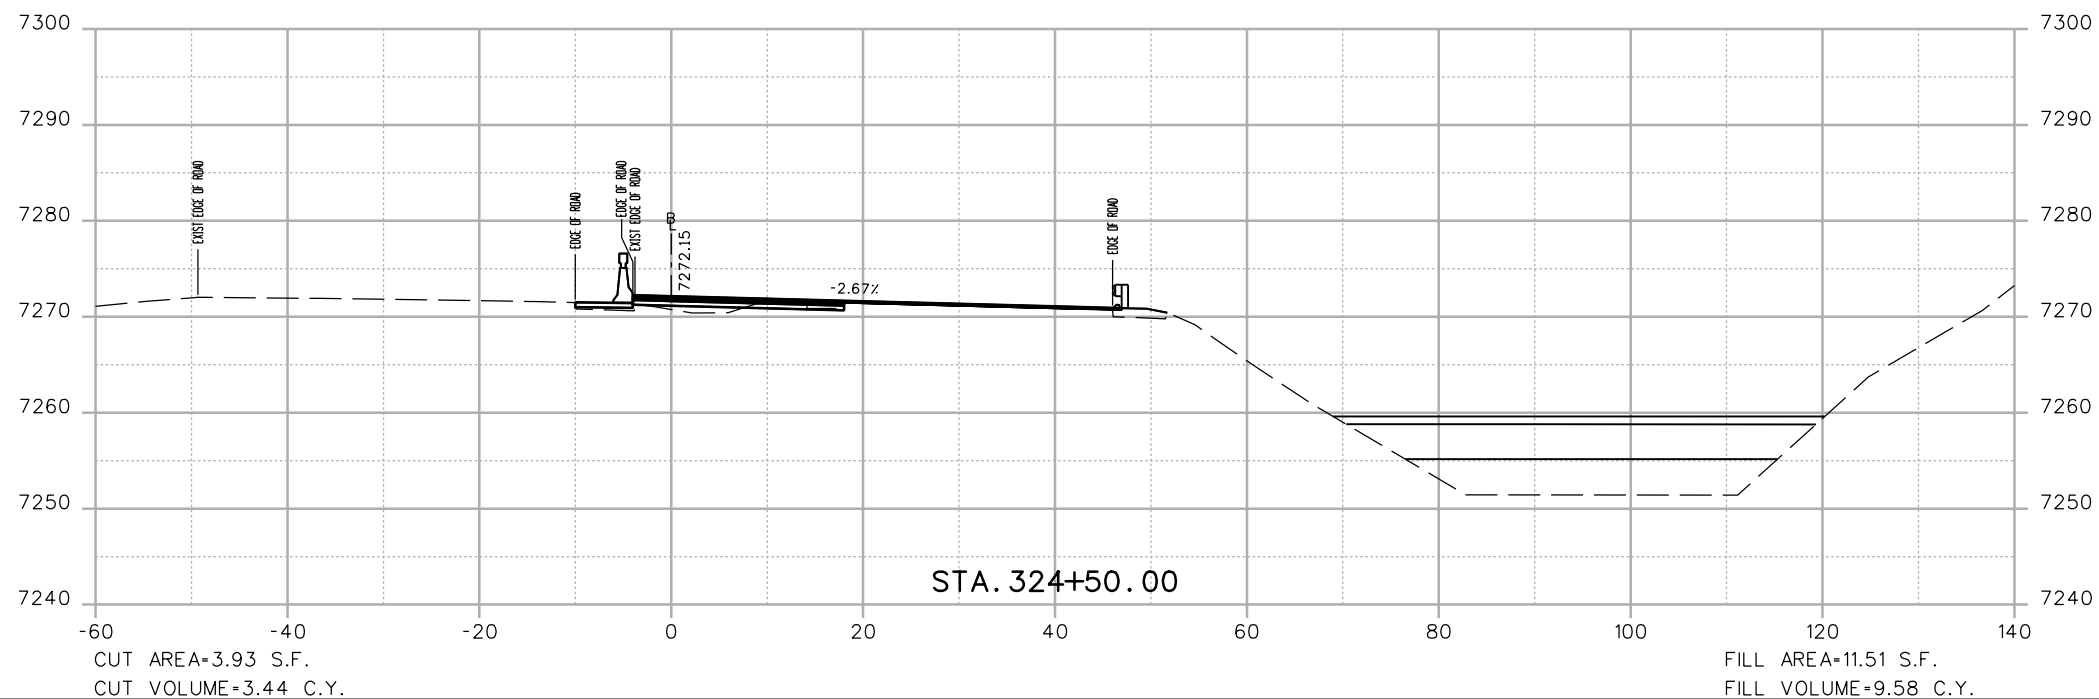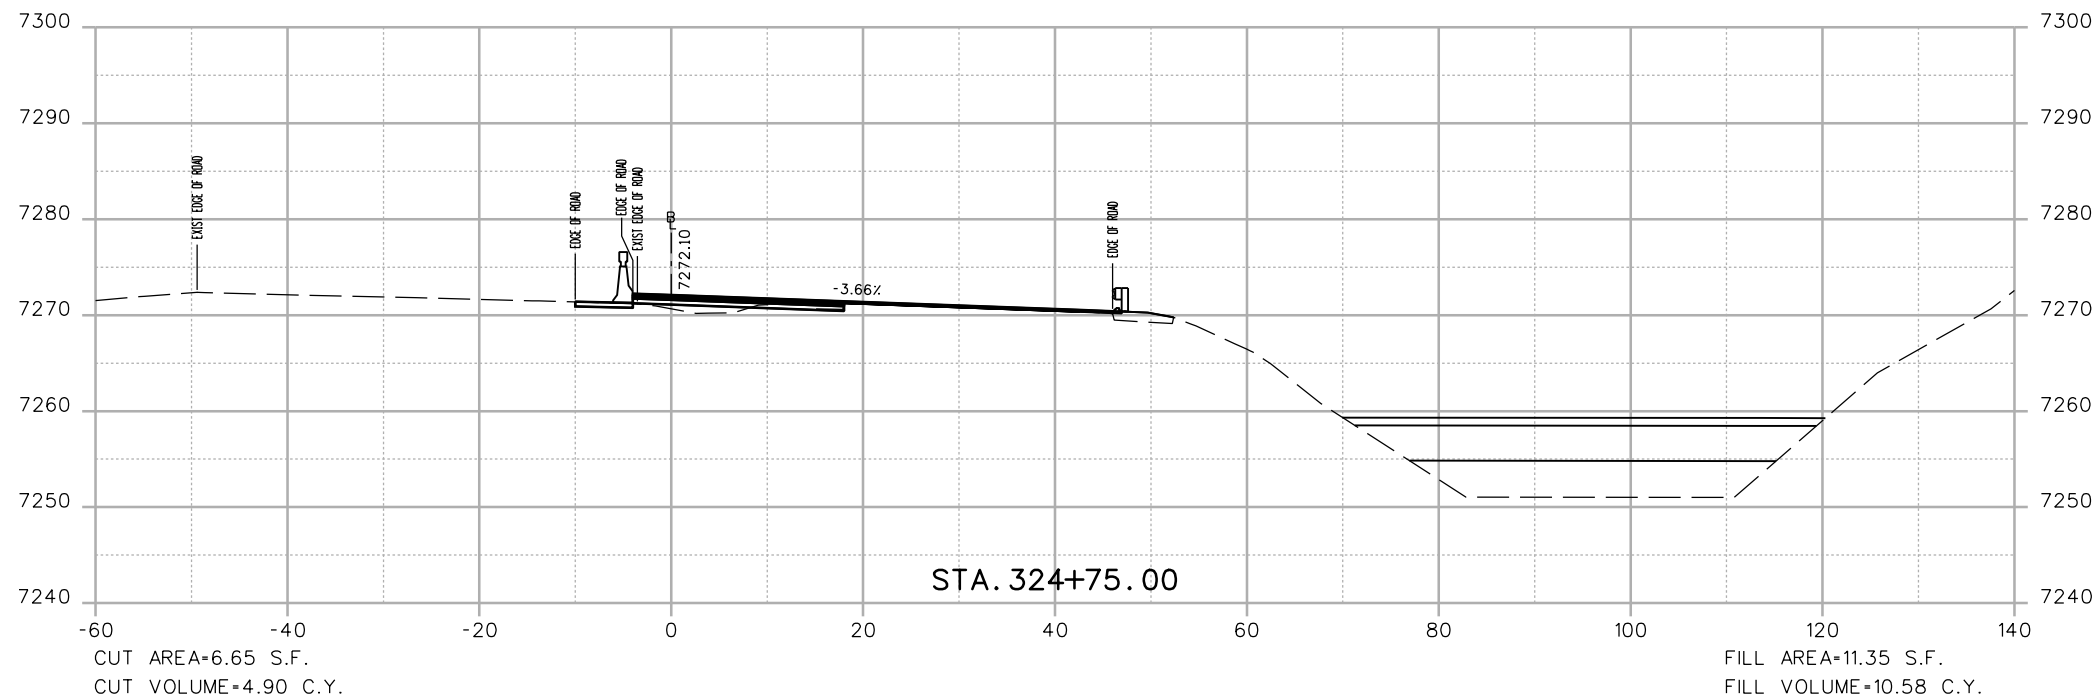

Print Date: 3/7/2013

File Name: 18832DES\_CP2\_I-70 EB X-Sect.dgn

Horiz. Scale: 1:20 Vert. Scale: As Noted

Unit Information Unit Leader Initials

**ATKINS**

4601 DTC Boulevard, Suite 700  
Denver, CO 80237  
Phone: (303) 221-7275 Fax: (303) 221-7276

0000

**Sheet Revisions**

Date:	Comments	Init.

Colorado Department of Transportation



425 A Corporate Circle  
Golden, CO 80401  
Phone: 720-497-6905 FAX: 720-497-6901

Region 1

CRC

**As Constructed**

No Revisions:

Revised:

Void:

**EASTBOUND I-70  
CROSS SECTIONS**

Designer: EJM  
Detailer: EJM  
Sheet Subset: XSECTION

Structure  
Numbers

Subset Sheets: -- of --



**Project No./Code**

IM 0703-391

19036

Sheet Number 171

17543 9:08:26 AM c:\pw\_work\pbesjpw\common\dms41662\18832DES\_CP2\_I-70 EB X-Sect.dgn

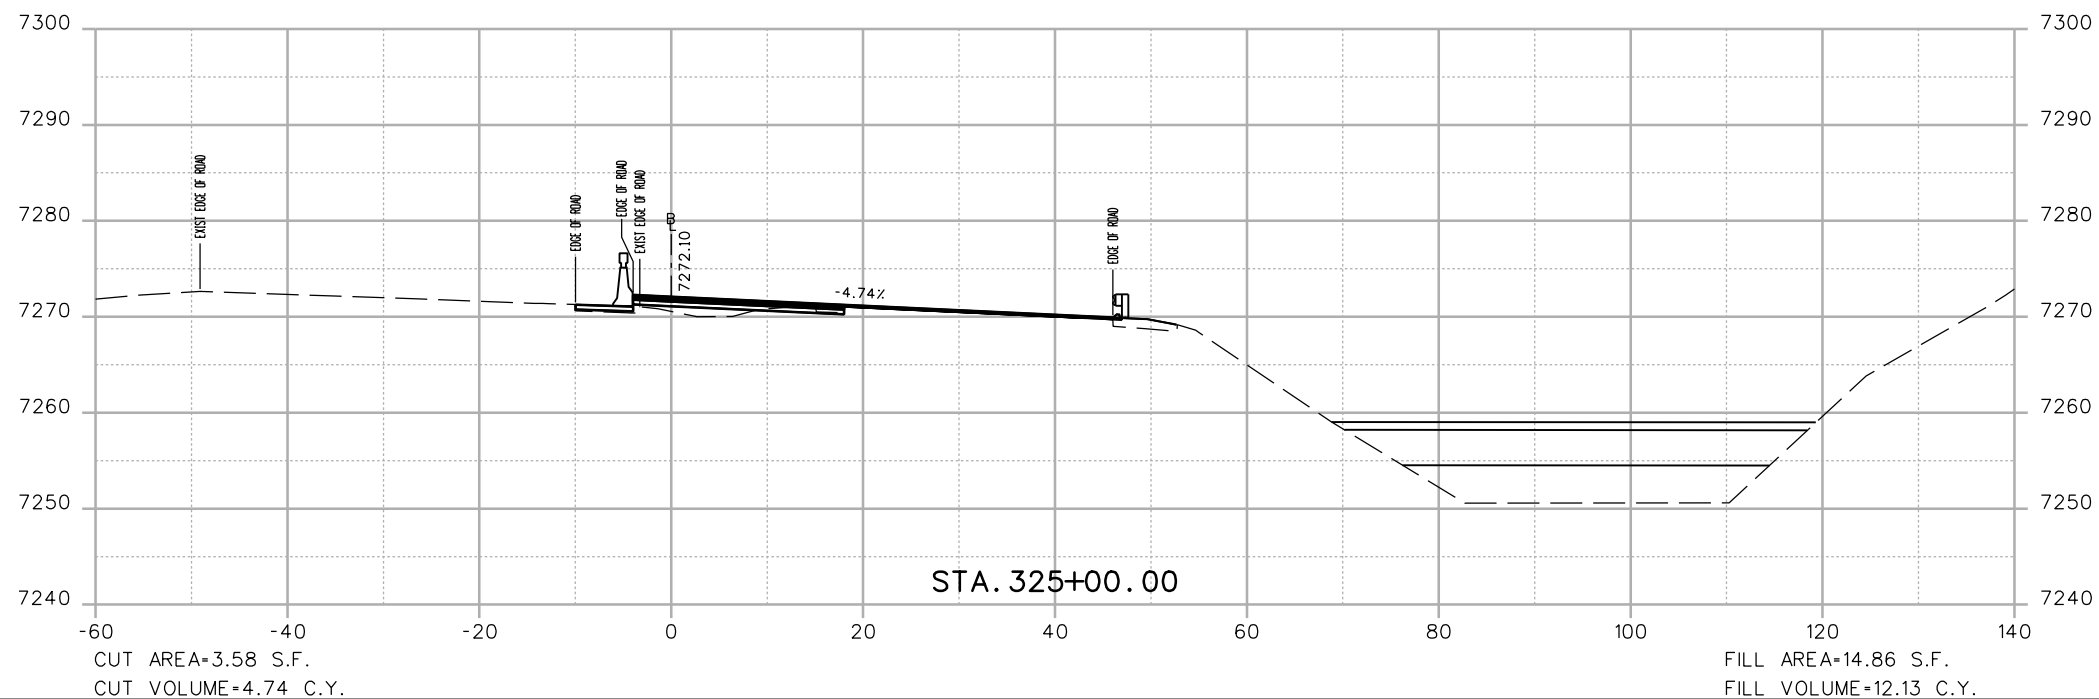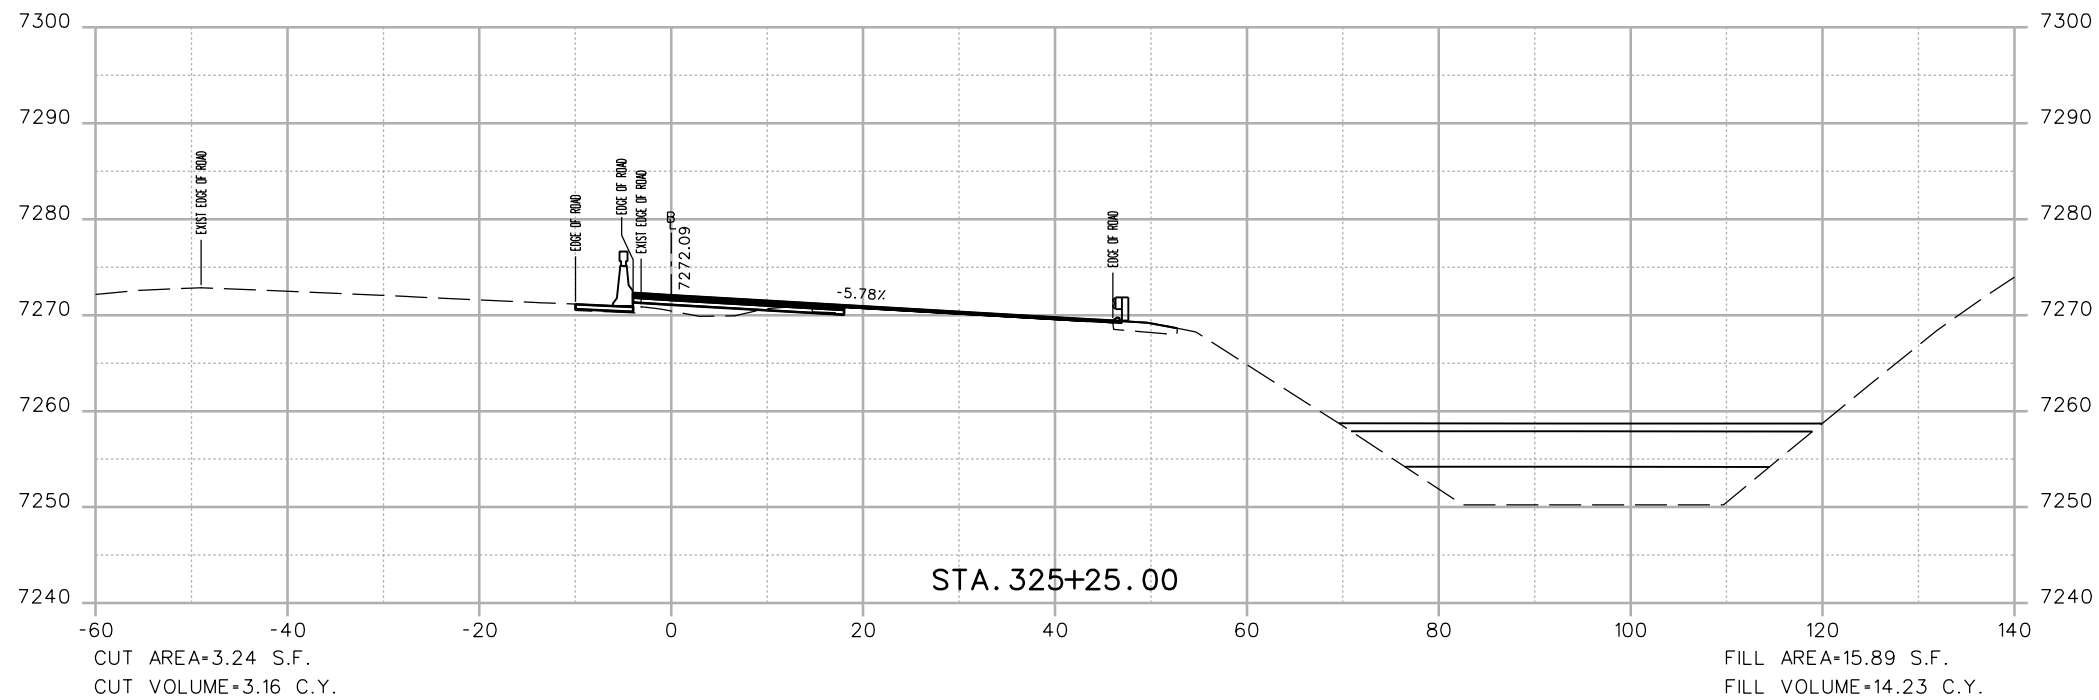

Print Date: 3/7/2013

File Name: 18832DES\_CP2\_I-70 EB X-Sect.dgn

Horiz. Scale: 1:20 Vert. Scale: As Noted

Unit Information Unit Leader Initials

**ATKINS**

4601 DTC Boulevard, Suite 700  
Denver, CO 80237  
Phone: (303) 221-7275 Fax: (303) 221-7276

0000

Sheet Revisions

Date:	Comments	Init.

Colorado Department of Transportation



425 A Corporate Circle  
Golden, CO 80401  
Phone: 720-497-6905 FAX: 720-497-6901

Region 1

CRC

As Constructed

No Revisions:

Revised:

Void:

EASTBOUND I-70  
CROSS SECTIONS

Designer: EJM  
Detailer: EJM  
Sheet Subset: XSECTION

Structure  
Numbers

Subset Sheets: -- of --

Project No./Code



IM 0703-391

19036

Sheet Number 172



17543 9:08:28 AM c:\pw\_work\pwsjpw\common\dms41662\18832DES\_CP2\_I-70 EB X-Sect.dgn

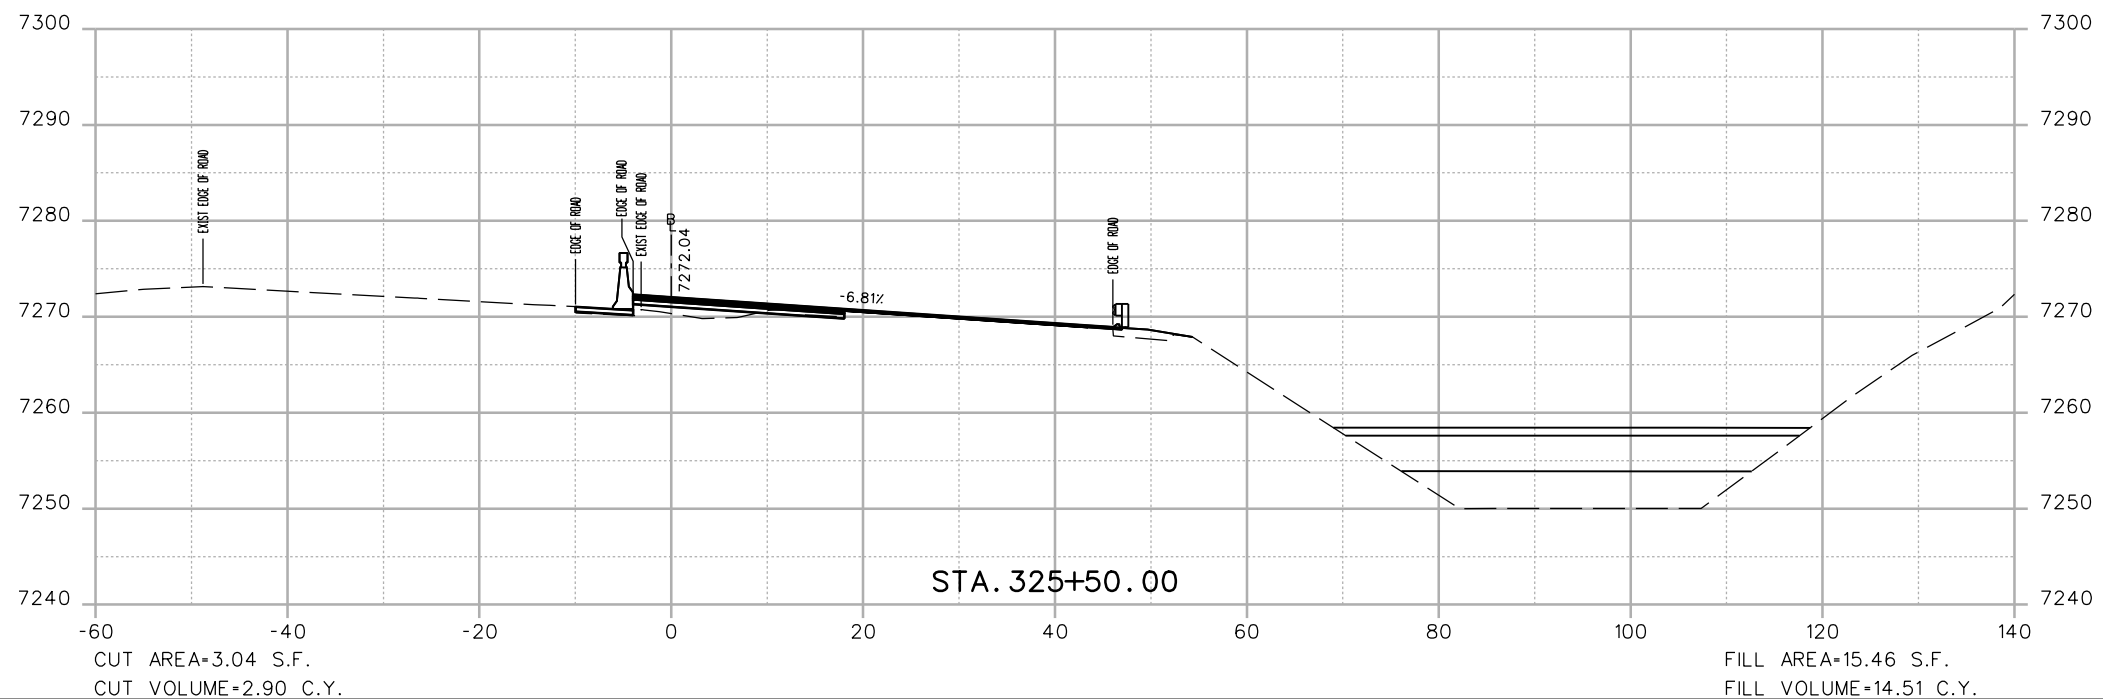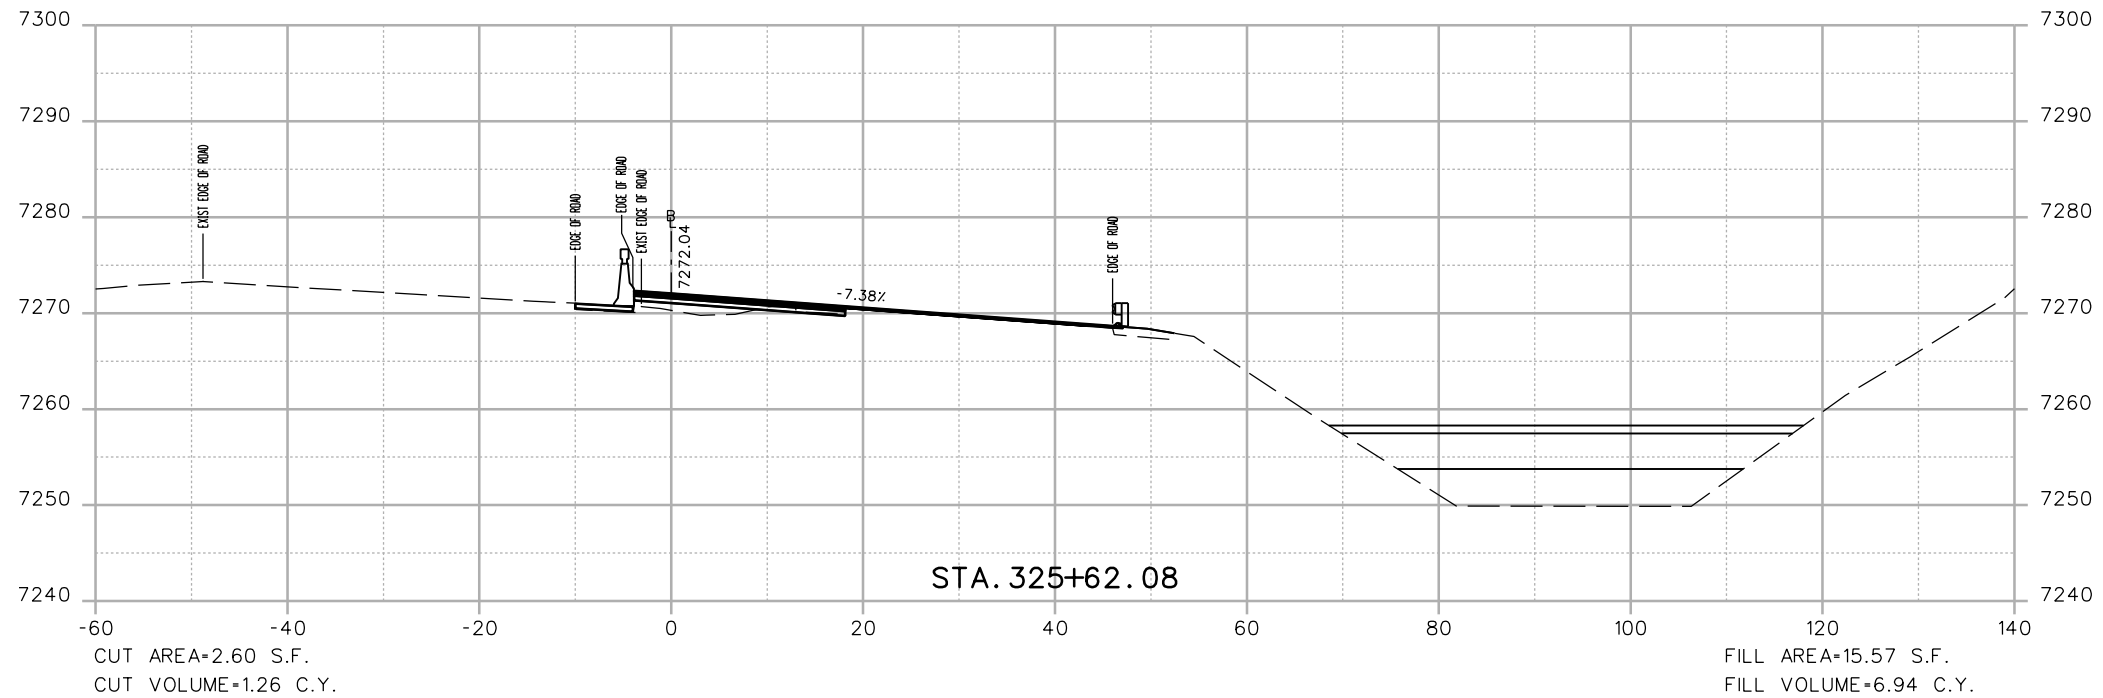

Print Date: 3/7/2013

File Name: 18832DES\_CP2\_I-70 EB X-Sect.dgn

Horiz. Scale: 1:20 Vert. Scale: As Noted

Unit Information Unit Leader Initials

**ATKINS**

4601 DTC Boulevard, Suite 700  
Denver, CO 80237  
Phone: (303) 221-7275 Fax: (303) 221-7276

0000

Sheet Revisions

Date:	Comments	Init.

Colorado Department of Transportation



425 A Corporate Circle  
Golden, CO 80401  
Phone: 720-497-6905 FAX: 720-497-6901

Region 1

CRC

As Constructed

No Revisions:

Revised:

Void:

EASTBOUND I-70  
CROSS SECTIONS

Designer: EJM  
Detailer: EJM  
Sheet Subset: XSECTION

Structure  
Numbers

Subset Sheets: -- of --



Project No./Code

IM 0703-391

19036

Sheet Number 173

17543 9:08:30 AM c:\pw\_work\pwsjpw\common\dms41662\18832DES\_CP2\_I-70 EB X-Sect.dgn

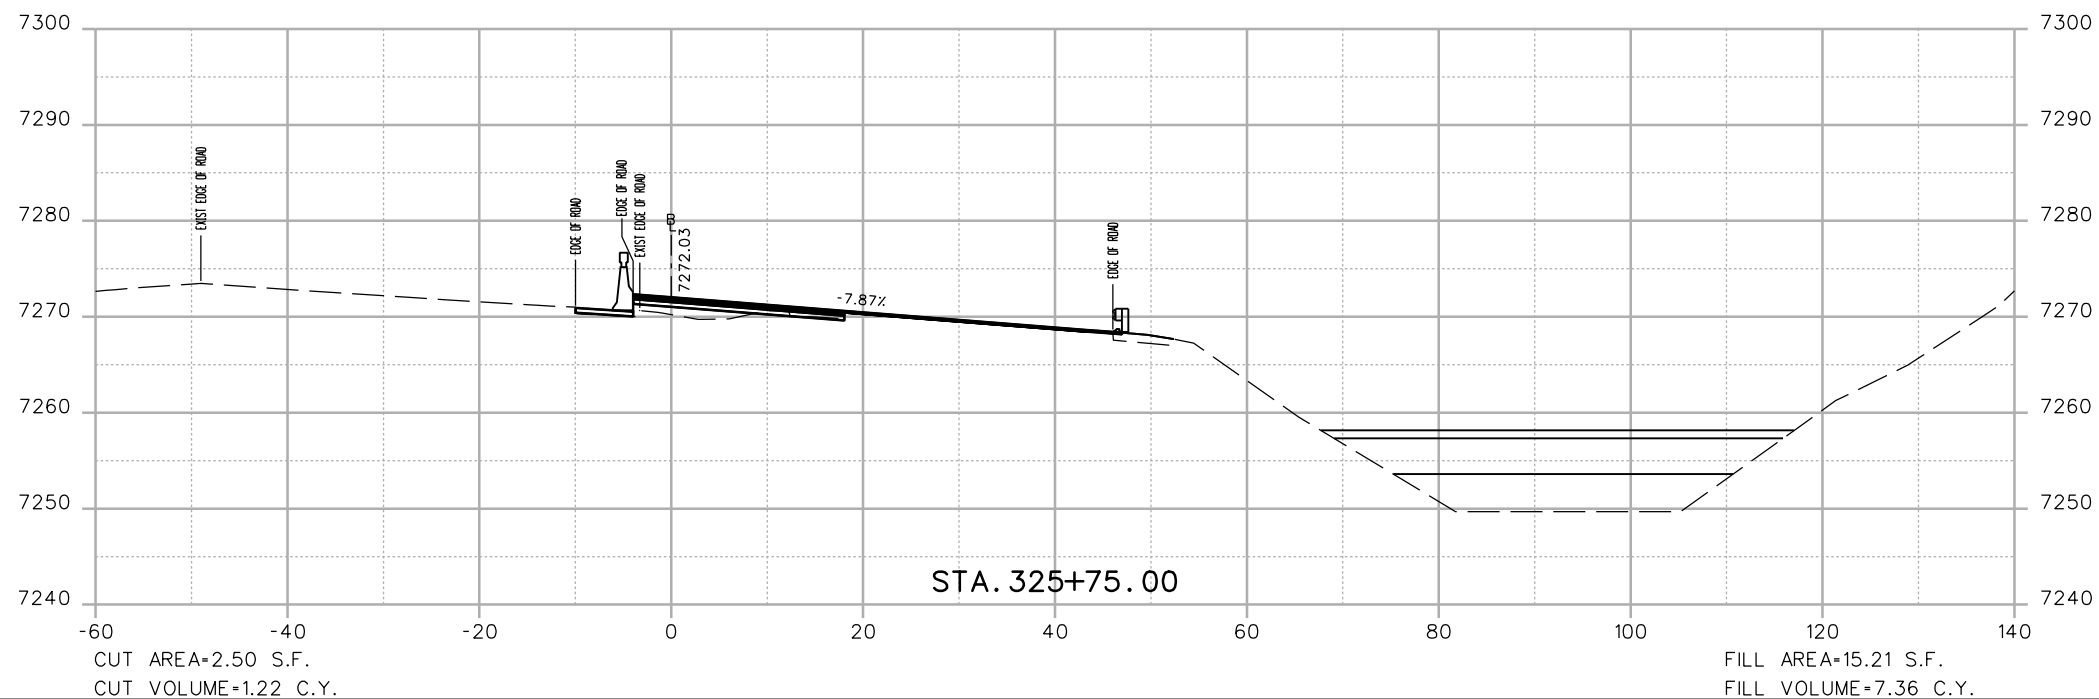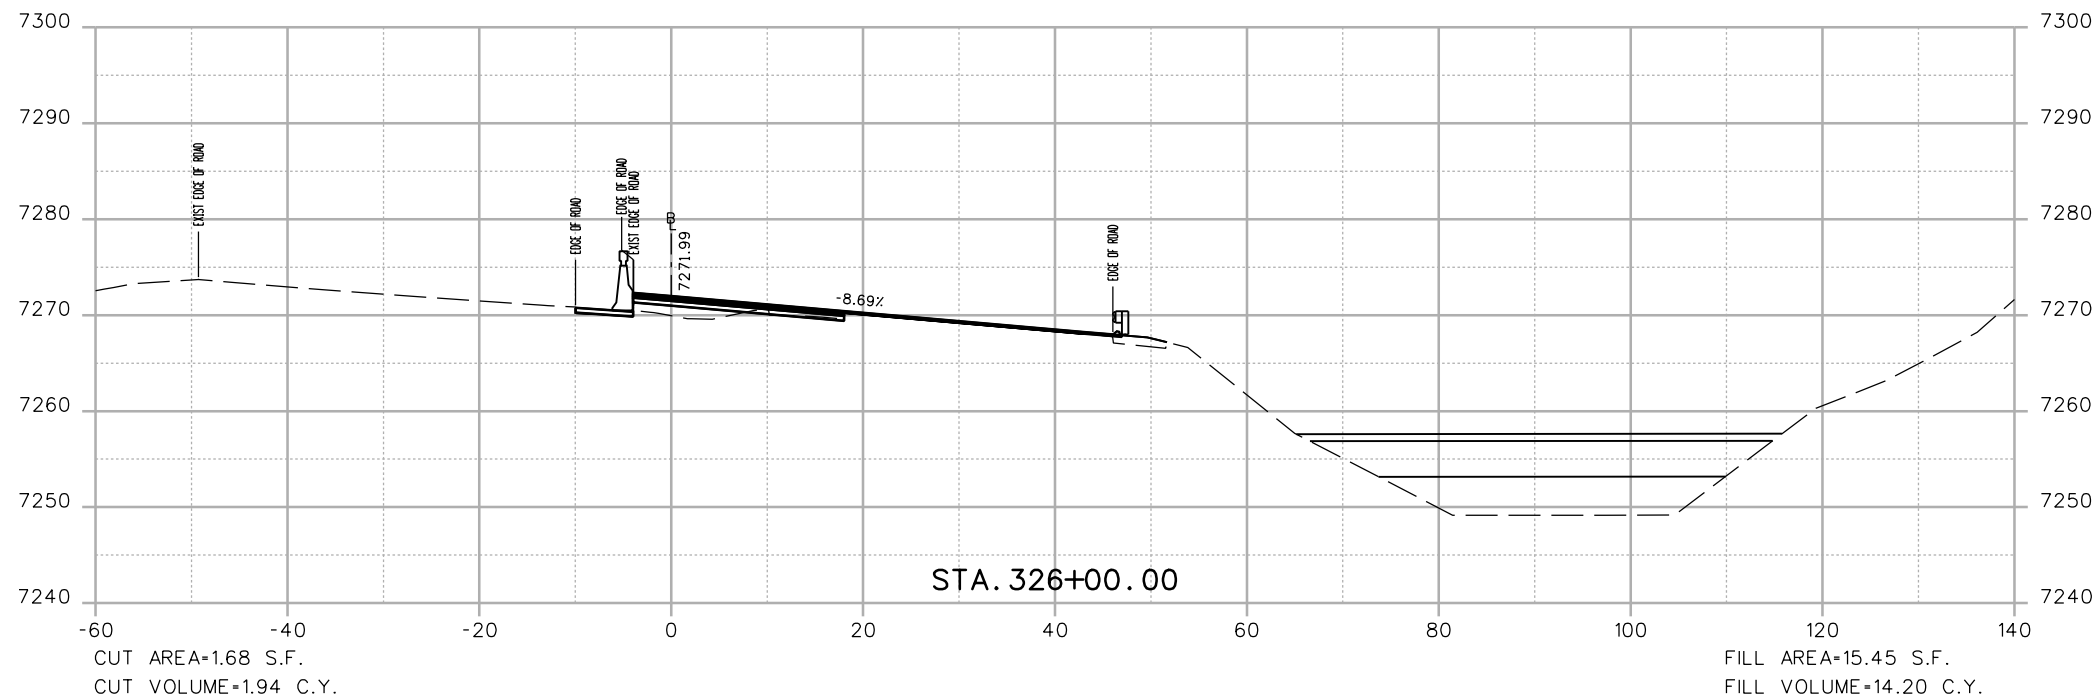

Print Date: 3/7/2013

File Name: 18832DES\_CP2\_I-70 EB X-Sect.dgn

Horiz. Scale: 1:20 Vert. Scale: As Noted

Unit Information Unit Leader Initials



4601 DTC Boulevard, Suite 700  
Denver, CO 80237  
Phone: (303) 221-7275 Fax: (303) 221-7276



Sheet Revisions

Date:	Comments	Init.

Colorado Department of Transportation



425 A Corporate Circle  
Golden, CO 80401  
Phone: 720-497-6905 FAX: 720-497-6901

Region 1

CRC

As Constructed

No Revisions:

Revised:

Void:

EASTBOUND I-70  
CROSS SECTIONS

Designer: EJM  
Detailer: EJM  
Sheet Subset: XSECTION

Structure  
Numbers

Subset Sheets: -- of --



Project No./Code

IM 0703-391

19036

Sheet Number 174

17543 9:08:31 AM c:\pw\_work\pbl\pbl\1\18832DES\_CP2\_I-70 EB X-Sect.dgn

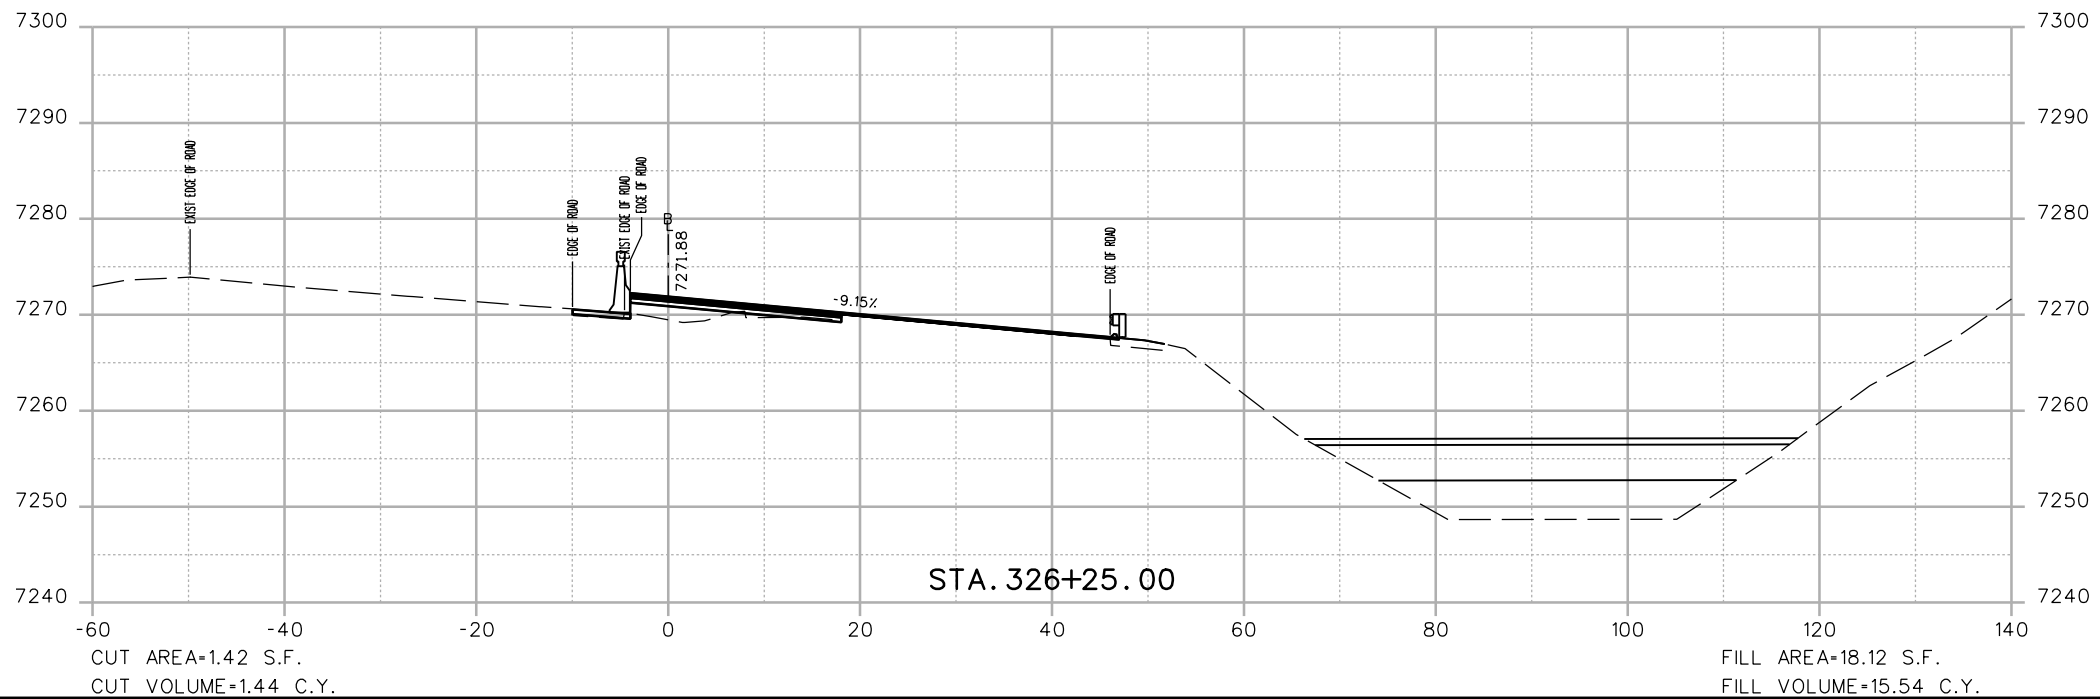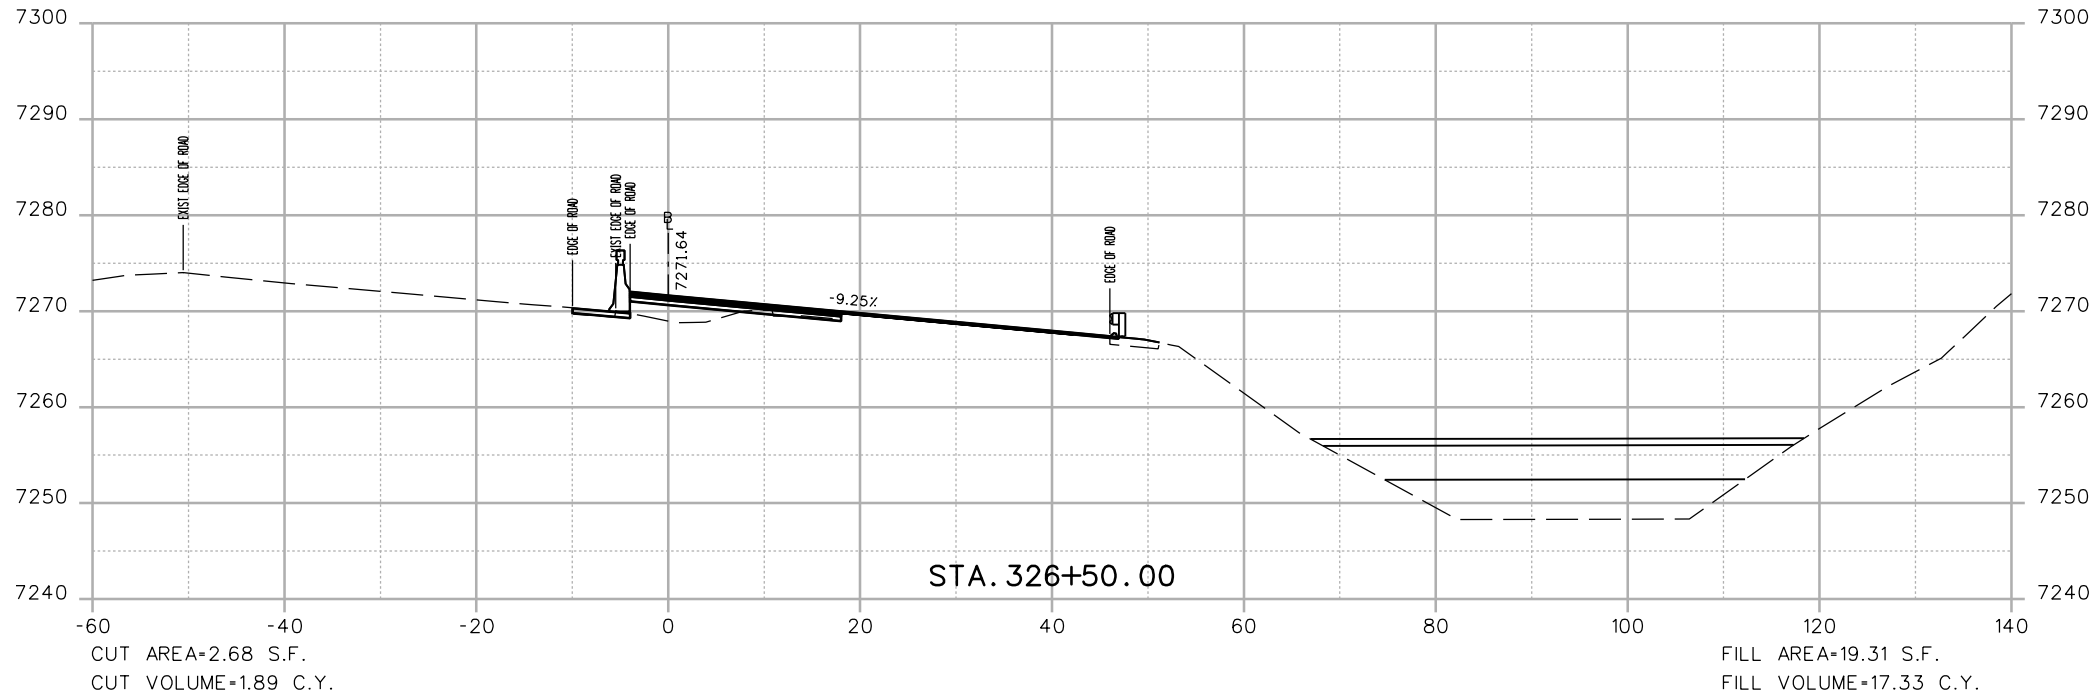

Print Date: 3/7/2013	0000
File Name: 18832DES_CP2_I-70 EB X-Sect.dgn	
Horiz. Scale: 1:20      Vert. Scale: As Noted	
Unit Information      Unit Leader Initials	
<b>ATKINS</b> 4601 DTC Boulevard, Suite 700 Denver, CO 80237 Phone: (303) 221-7275 Fax: (303) 221-7276	

Sheet Revisions		
Date:	Comments	Init.

Colorado Department of Transportation



425 A Corporate Circle  
Golden, CO 80401  
Phone: 720-497-6905 FAX: 720-497-6901



Region 1      CRC

<b>As Constructed</b>
No Revisions:
Revised:
Void:

<b>EASTBOUND I-70 CROSS SECTIONS</b>	
Designer: EJM	Structure Numbers
Detailer: EJM	Subset Sheets: -- of --
Sheet Subset: XSECTION	

<b>Project No./Code</b>
IM 0703-391
19036
Sheet Number 175

17543 9:08:33 AM c:\pw\_work\pwsjpw\common\dms41662\18832DES\_CP2\_I-70 EB X-Sect.dgn

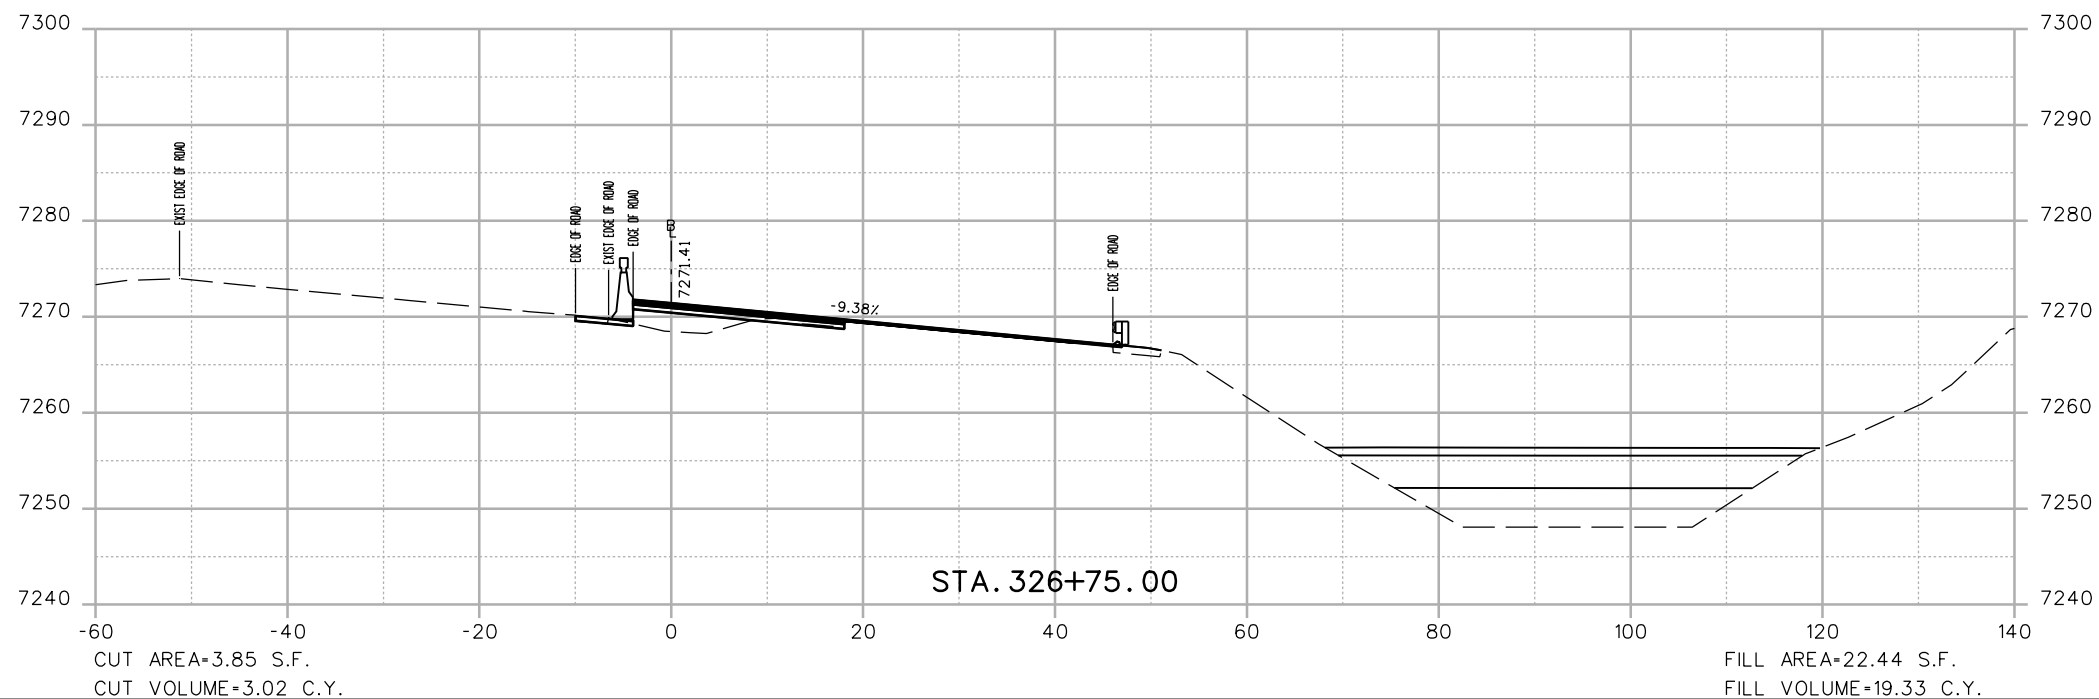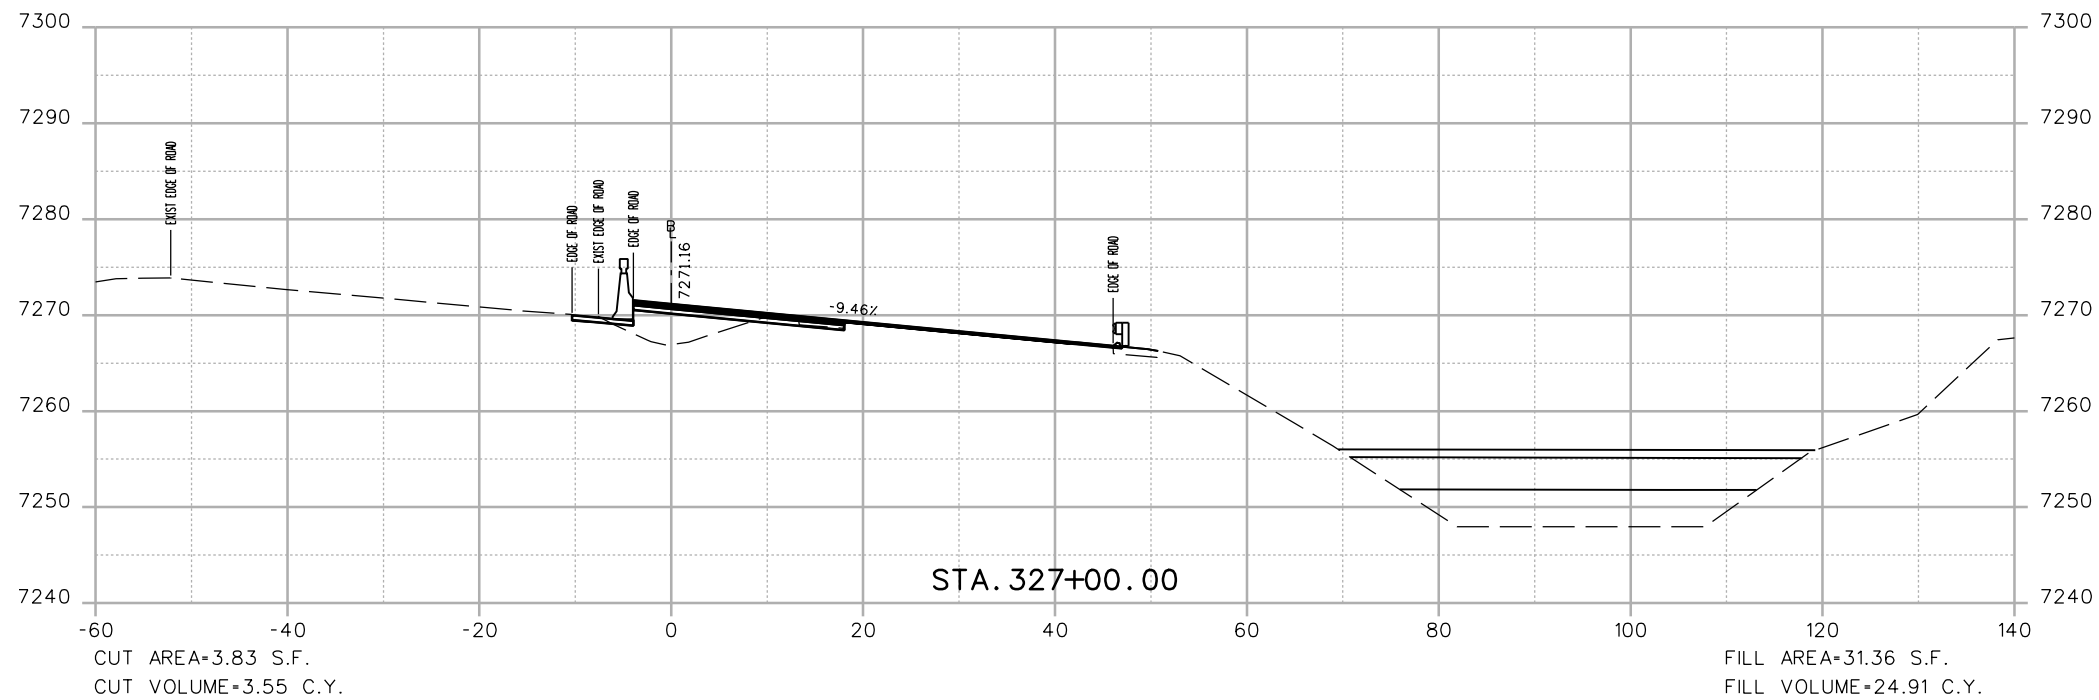

Print Date: 3/7/2013


File Name: 18832DES\_CP2\_I-70 EB X-Sect.dgn

Horiz. Scale: 1:20 Vert. Scale: As Noted

Unit Information Unit Leader Initials



4601 DTC Boulevard, Suite 700  
Denver, CO 80237  
Phone: (303) 221-7275 Fax: (303) 221-7276

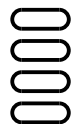

Sheet Revisions

Date:	Comments	Init.

Colorado Department of Transportation



425 A Corporate Circle  
Golden, CO 80401  
Phone: 720-497-6905 FAX: 720-497-6901

Region 1

CRC

As Constructed

No Revisions:

Revised:

Void:

EASTBOUND I-70  
CROSS SECTIONS

Designer: EJM

Detailer: EJM

Sheet Subset: XSECTION

Structure

Numbers

Subset Sheets: -- of --



Project No./Code

IM 0703-391

19036

Sheet Number 176

17543 9:08:34 AM c:\pwwork\pws\jpw\common\dms41662\18832DES\_CP2\_I-70 EB X-Sect.dgn

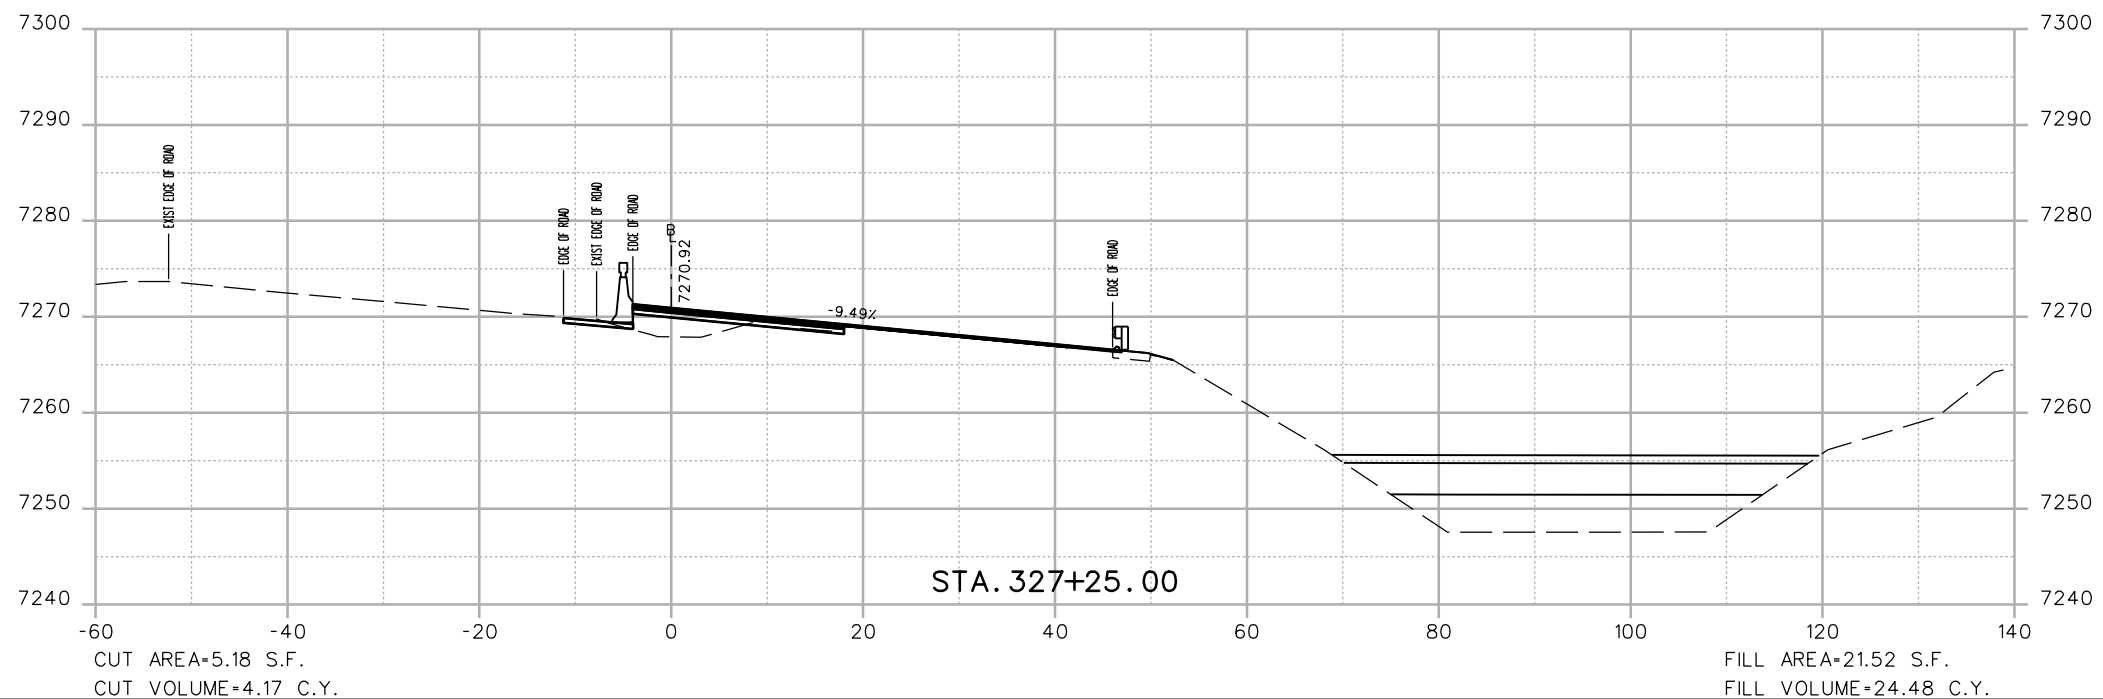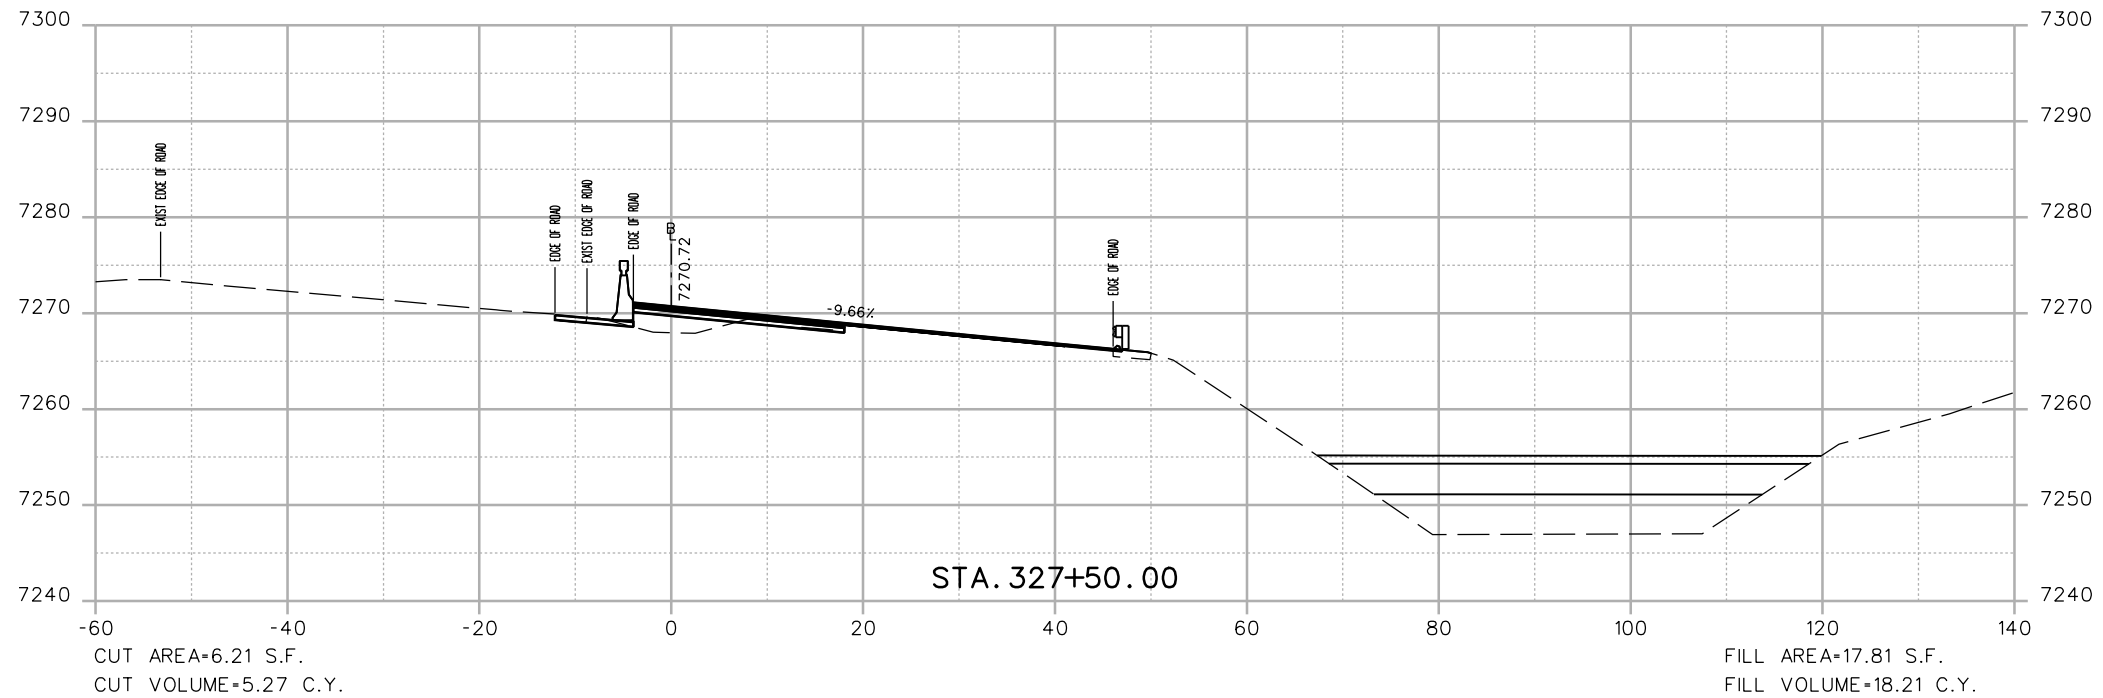

Print Date: 3/7/2013

File Name: 18832DES\_CP2\_I-70 EB X-Sect.dgn

Horiz. Scale: 1:20 Vert. Scale: As Noted

Unit Information Unit Leader Initials

**ATKINS**

4601 DTC Boulevard, Suite 700  
Denver, CO 80237  
Phone: (303) 221-7275 Fax: (303) 221-7276

0000

**Sheet Revisions**

Date:	Comments	Init.

Colorado Department of Transportation



Region 1

425 A Corporate Circle  
Golden, CO 80401  
Phone: 720-497-6905 FAX: 720-497-6901

CRC

**As Constructed**

No Revisions:

Revised:

Void:

**EASTBOUND I-70  
CROSS SECTIONS**

Designer: EJM

Detailer: EJM

Sheet Subset: XSECTION

Structure  
Numbers

Subset Sheets: -- of --



**Project No./Code**

IM 0703-391

19036

Sheet Number 177

17543 9:08:36 AM c:\pw\_work\pbesjpw\common\dms41662\18832DES\_CP2\_I-70 EB X-Sect.dgn

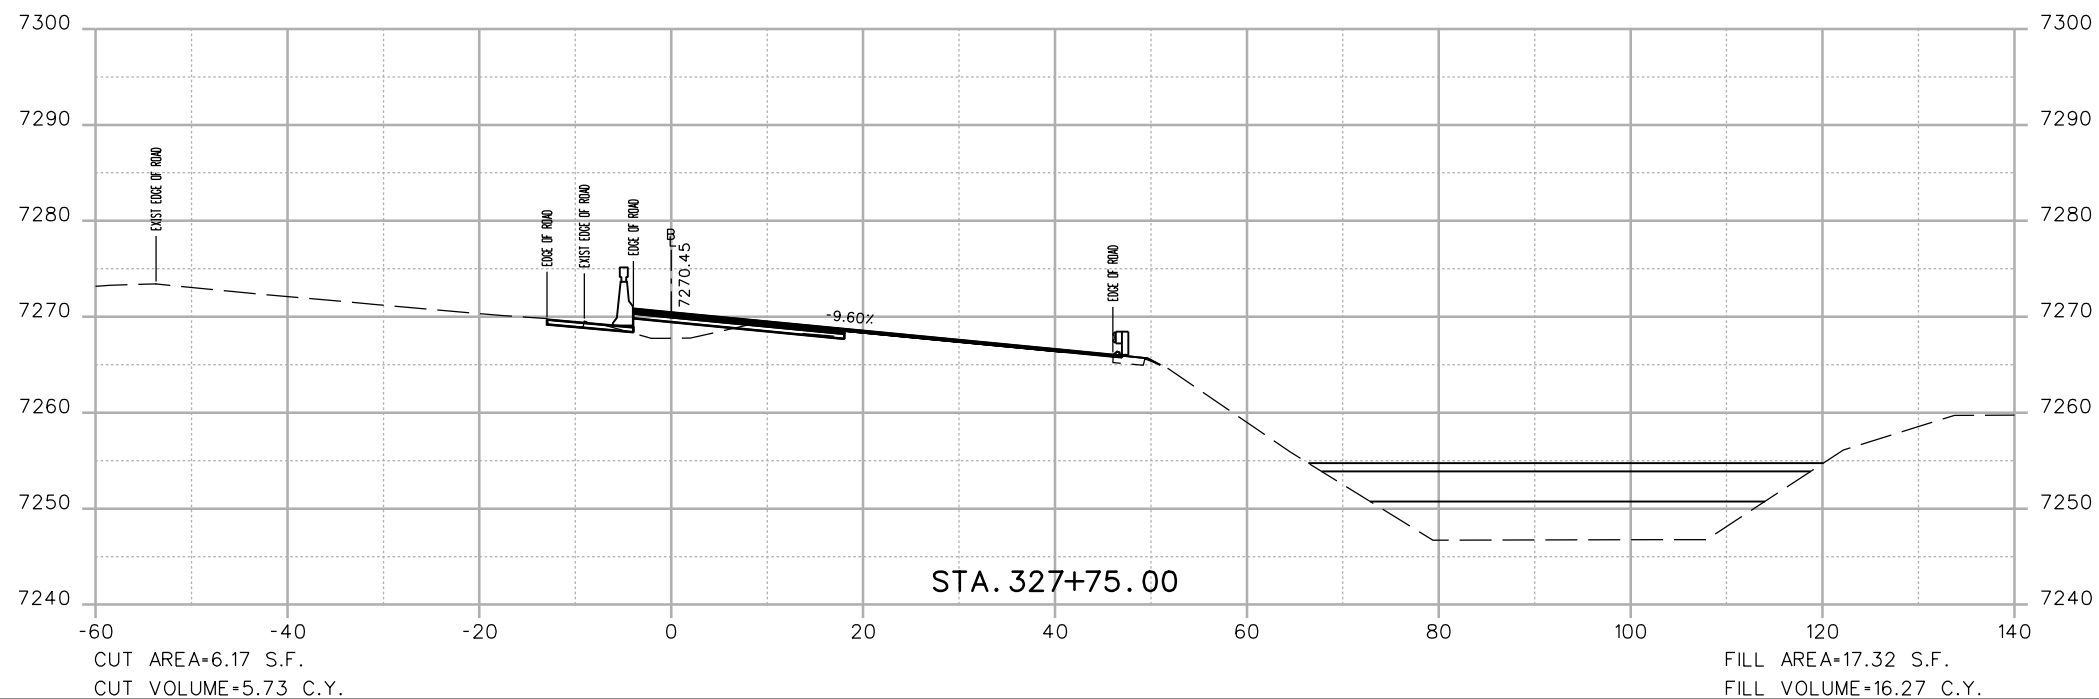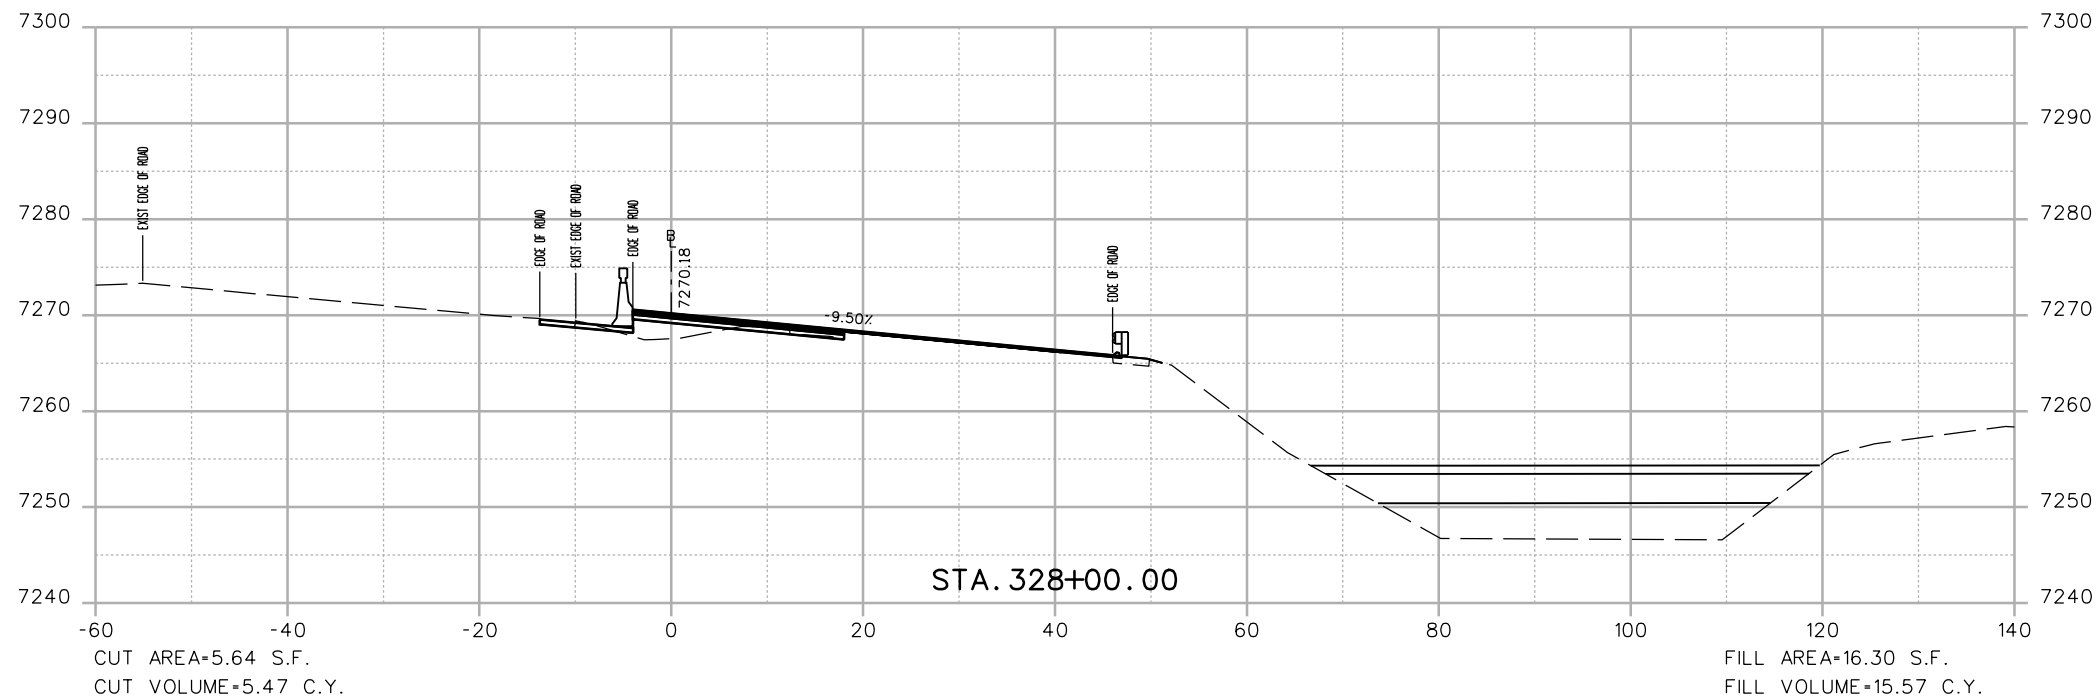

Print Date: 3/7/2013

File Name: 18832DES\_CP2\_I-70 EB X-Sect.dgn

Horiz. Scale: 1:20 Vert. Scale: As Noted

Unit Information Unit Leader Initials

**ATKINS**

4601 DTC Boulevard, Suite 700  
Denver, CO 80237  
Phone: (303) 221-7275 Fax: (303) 221-7276

0000

**Sheet Revisions**

Date:	Comments	Init.

Colorado Department of Transportation



425 A Corporate Circle  
Golden, CO 80401  
Phone: 720-497-6905 FAX: 720-497-6901

Region 1

CRC

**As Constructed**

No Revisions:

Revised:

Void:

**EASTBOUND I-70  
CROSS SECTIONS**

Designer: EJM

Detailer: EJM

Sheet Subset: XSECTION

Structure

Numbers

Subset Sheets: -- of --



**Project No./Code**

IM 0703-391

19036

Sheet Number 178

17543 9:08:38 AM c:\pw\_work\pwsjpw\common\dms41662\18832DES\_CP2\_I-70 EB X-Sect.dgn

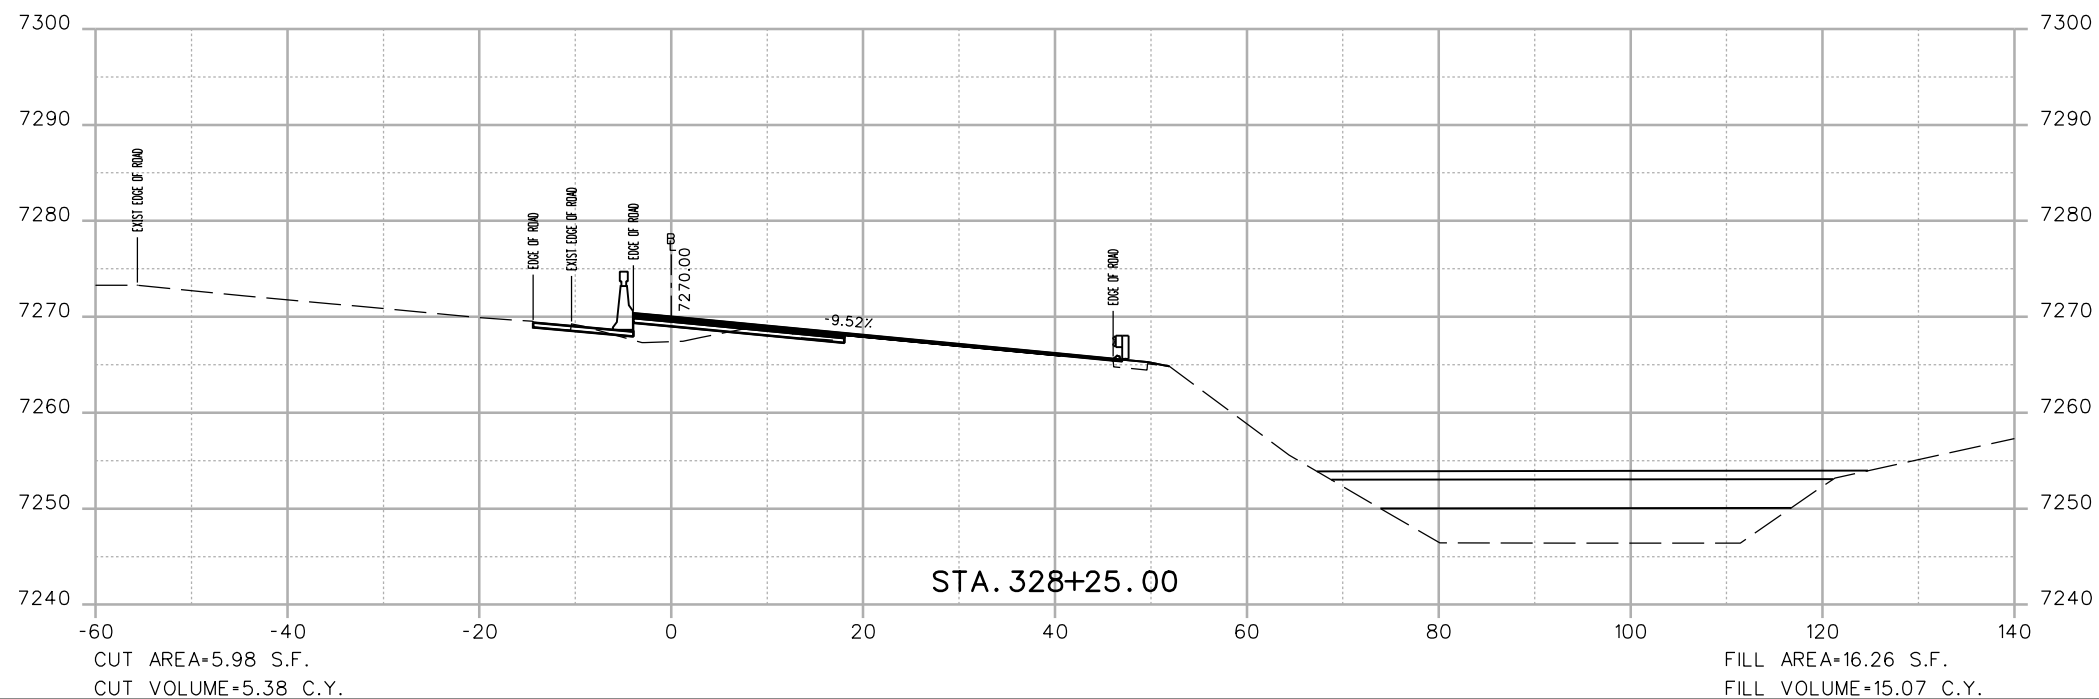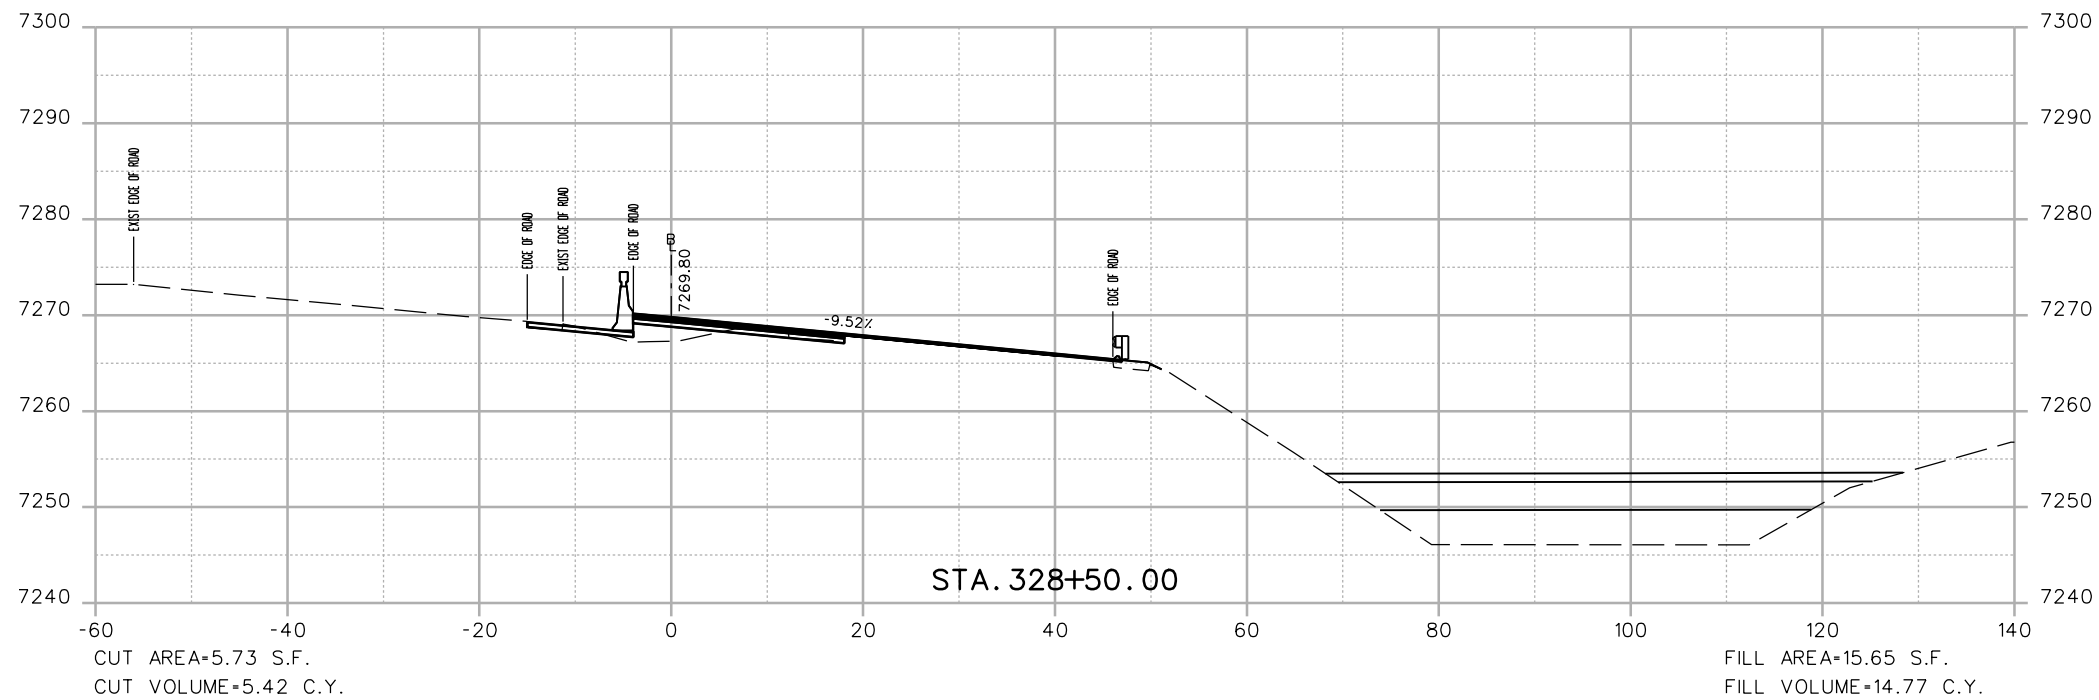

Print Date: 3/7/2013	
File Name: 18832DES_CP2_I-70 EB X-Sect.dgn	
Horiz. Scale: 1:20	Vert. Scale: As Noted
Unit Information	Unit Leader Initials
<b>ATKINS</b>	4601 DTC Boulevard, Suite 700 Denver, CO 80237 Phone: (303) 221-7275 Fax: (303) 221-7276

Sheet Revisions		
Date:	Comments	Init.

Colorado Department of Transportation



425 A Corporate Circle  
Golden, CO 80401  
Phone: 720-497-6905 FAX: 720-497-6901



Region 1 CRC

<b>As Constructed</b>
No Revisions:
Revised:
Void:

<b>EASTBOUND I-70 CROSS SECTIONS</b>			
Designer:	EJM	Structure Numbers	
Detailer:	EJM	Subset Sheets:	-- of --
Sheet Subset:	XSECTION		

<b>Project No./Code</b>
IM 0703-391
19036
Sheet Number 179

17543 9:08:39 AM c:\pw\_work\pbesjpw\common\dms41662\18832DES\_CP2\_I-70 EB X-Sect.dgn

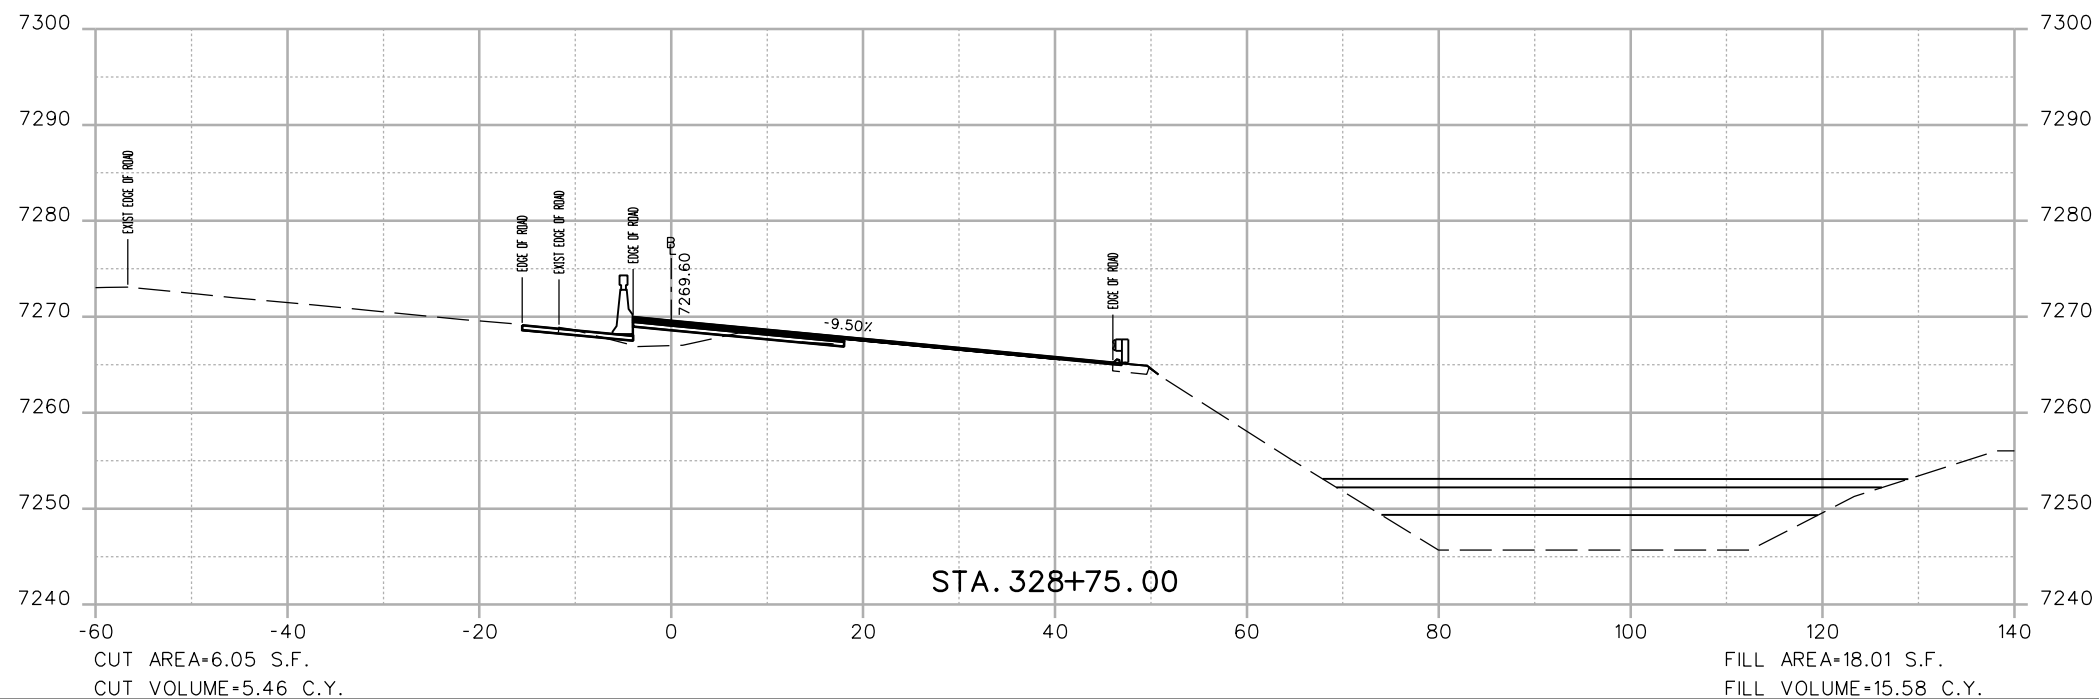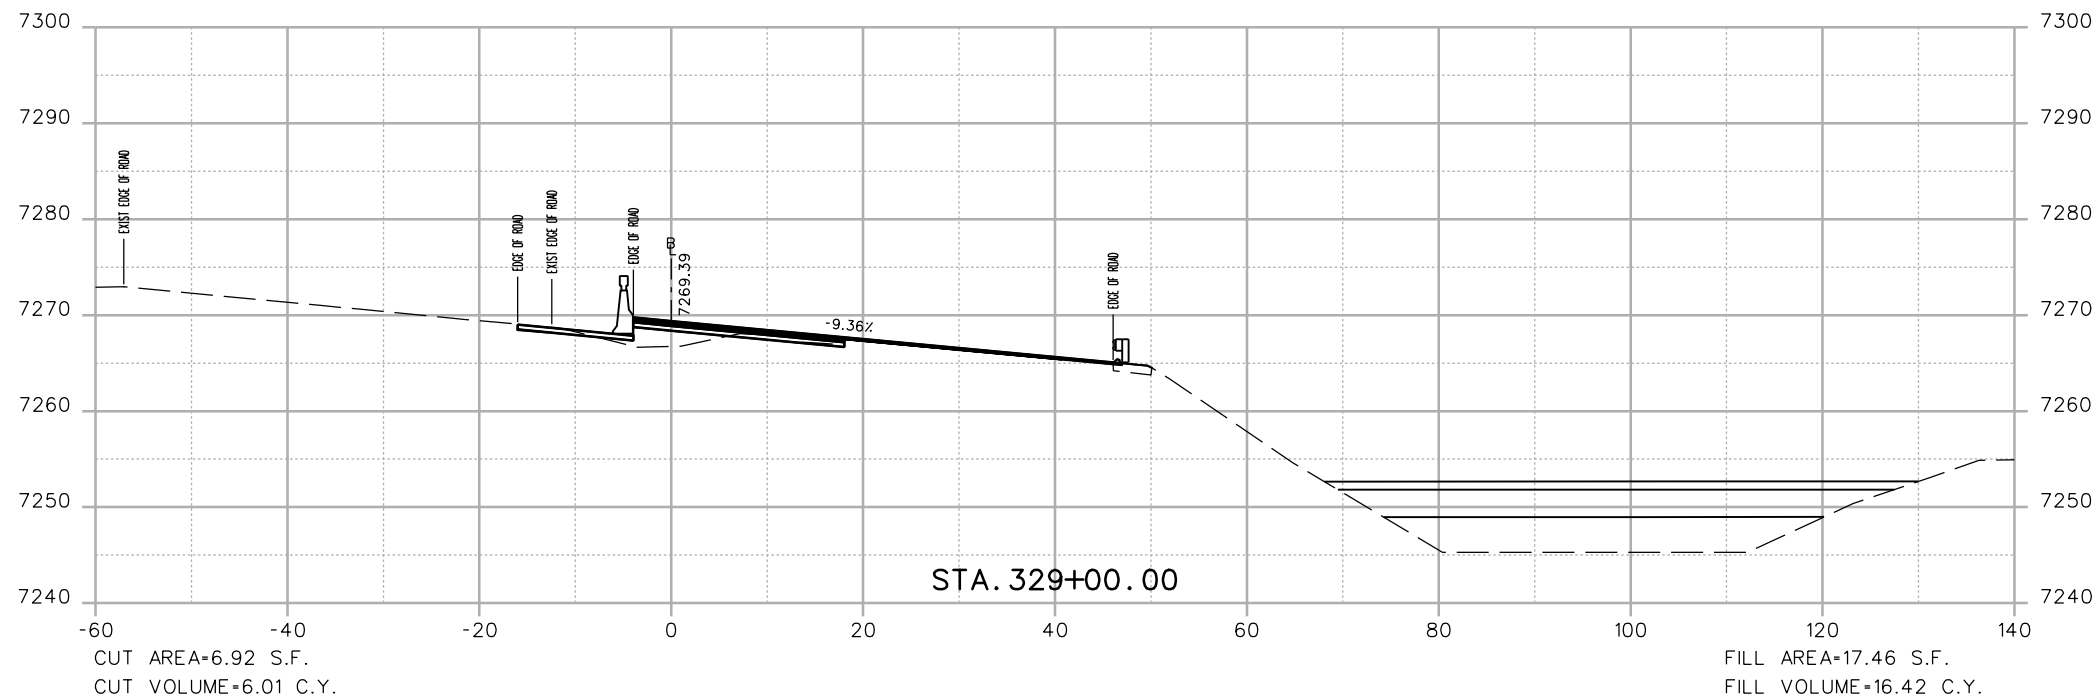

Print Date: 3/7/2013

File Name: 18832DES\_CP2\_I-70 EB X-Sect.dgn

Horiz. Scale: 1:20 Vert. Scale: As Noted

Unit Information Unit Leader Initials



4601 DTC Boulevard, Suite 700  
Denver, CO 80237  
Phone: (303) 221-7275 Fax: (303) 221-7276



Sheet Revisions

Date:	Comments	Init.

Colorado Department of Transportation



425 A Corporate Circle  
Golden, CO 80401  
Phone: 720-497-6905 FAX: 720-497-6901

Region 1

CRC

As Constructed

No Revisions:

Revised:

Void:

EASTBOUND I-70  
CROSS SECTIONS

Designer: EJM

Detailer: EJM

Sheet Subset: XSECTION

Structure Numbers

Subset Sheets: -- of --



Project No./Code

IM 0703-391

19036

Sheet Number 180



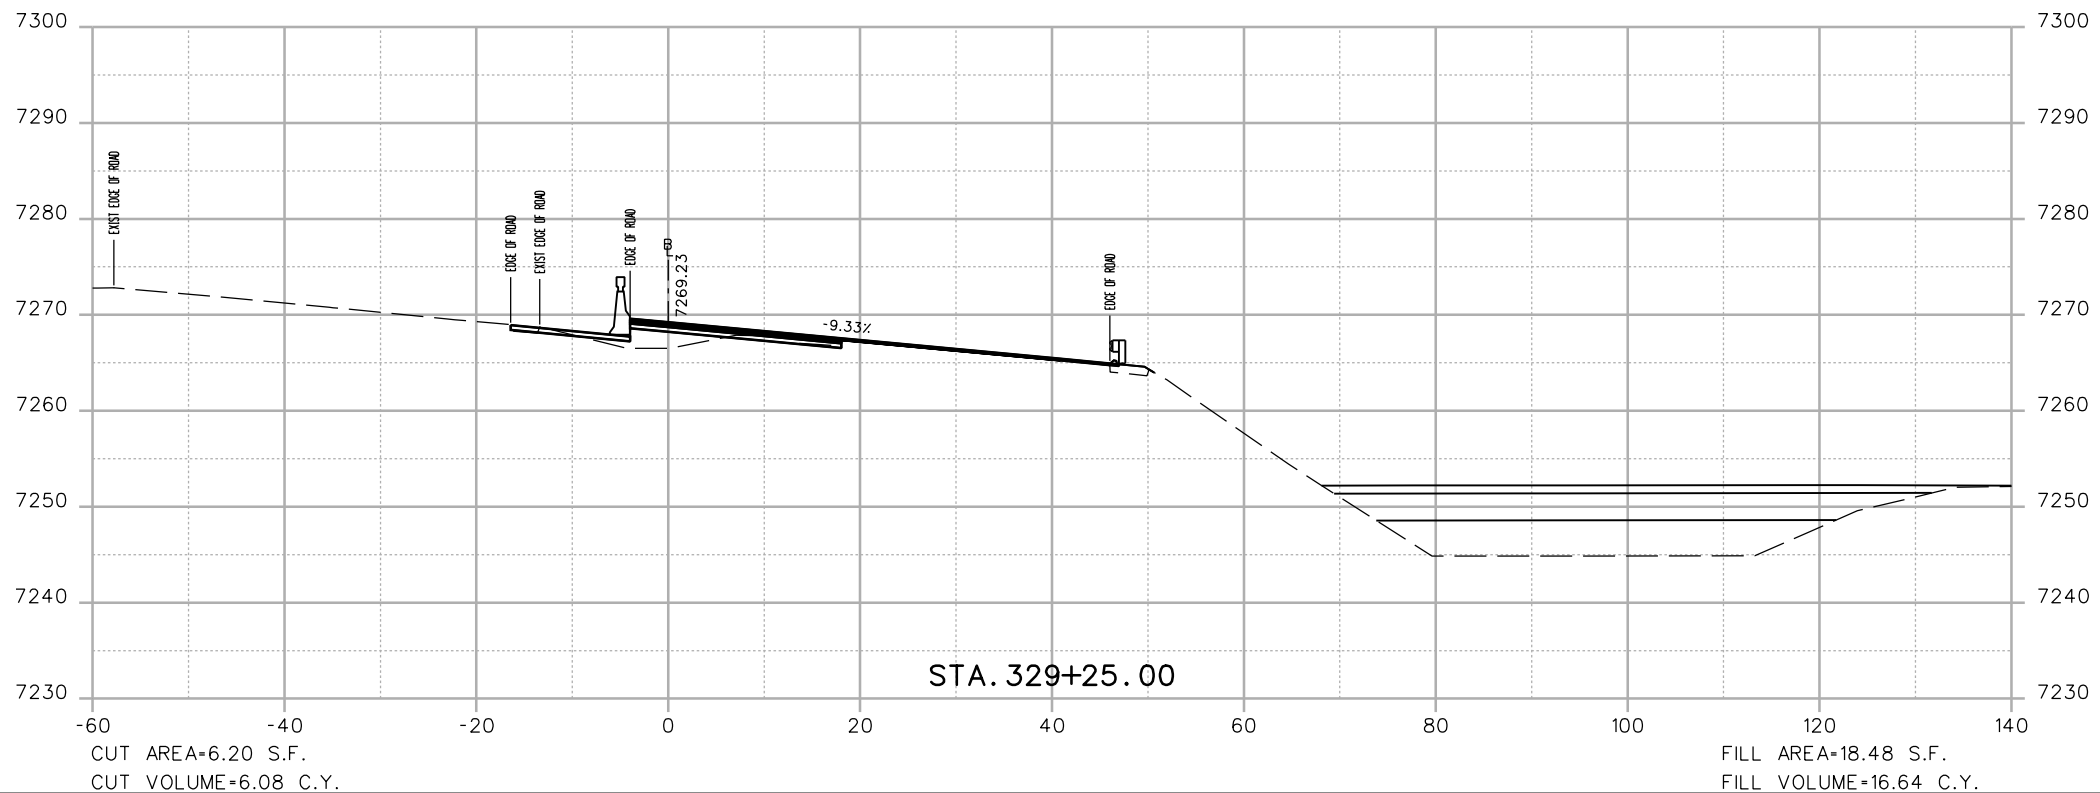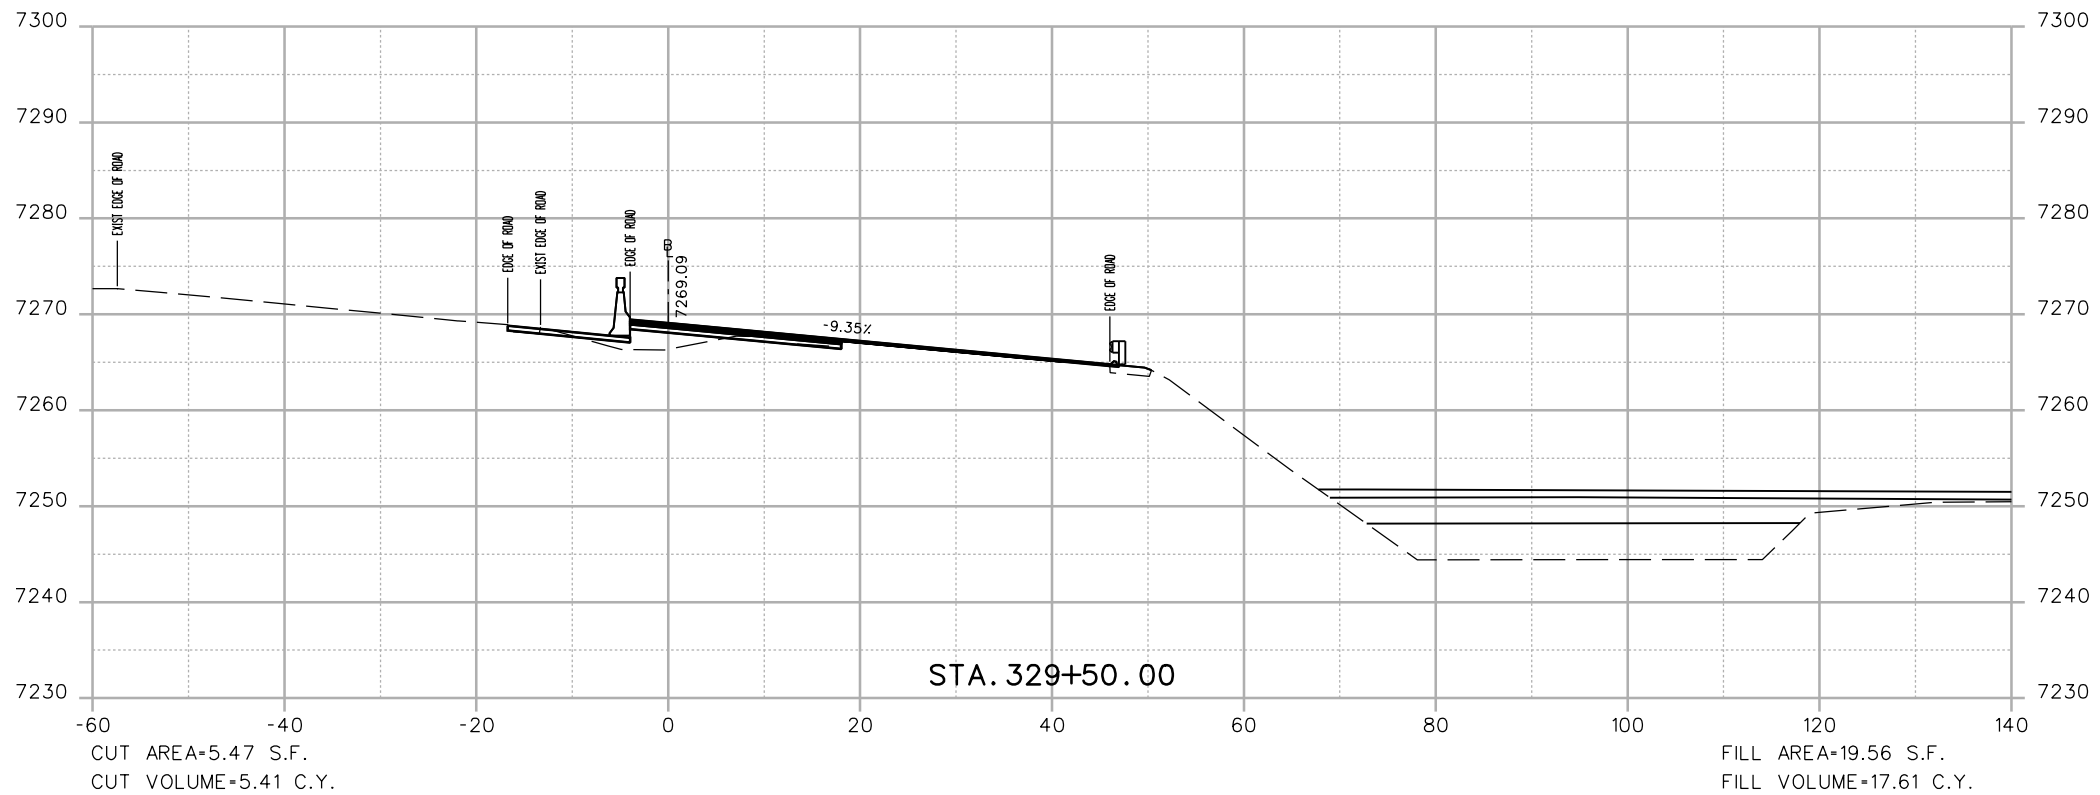

Print Date: 3/7/2013  
 File Name: 18832DES\_CP2\_I-70 EB X-Sect.dgn  
 Horiz. Scale: 1:20 Vert. Scale: As Noted  
 Unit Information Unit Leader Initials  
**ATKINS** 4601 DTC Boulevard, Suite 700  
 Denver, CO 80237  
 Phone: (303) 221-7275 Fax: (303) 221-7276

Sheet Revisions		
Date:	Comments	Init.



Colorado Department of Transportation  
 425 A Corporate Circle  
 Golden, CO 80401  
 Phone: 720-497-6905 FAX: 720-497-6901  
**Region 1** **CRC**

**As Constructed**  
 No Revisions:  
 Revised:  
 Void:

**EASTBOUND I-70  
 CROSS SECTIONS**  
 Designer: EJM  
 Detailer: EJM  
 Sheet Subset: XSECTION  
 Structure Numbers  
 Subset Sheets: -- of --

**Project No./Code**  
 IM 0703-391  
 19036  
 Sheet Number 181

17543 9:08:41 AM c:\pw\_work\pbl\pbl\18832DES\_CP2\_I-70 EB X-Sect.dgn

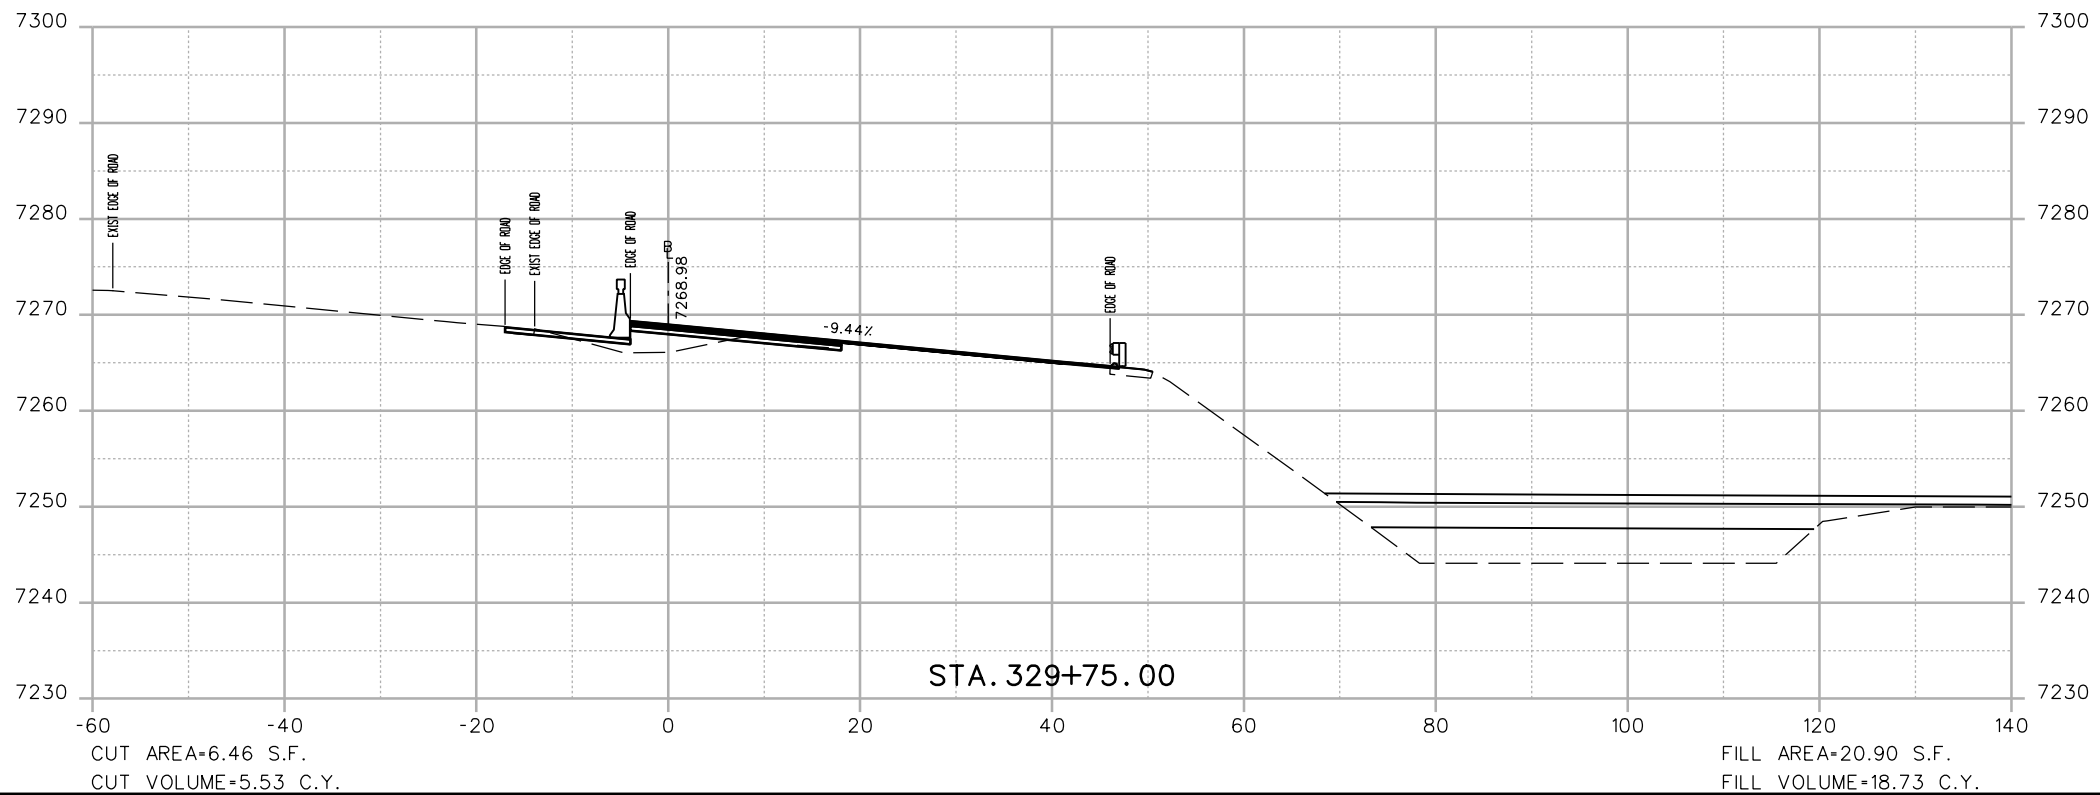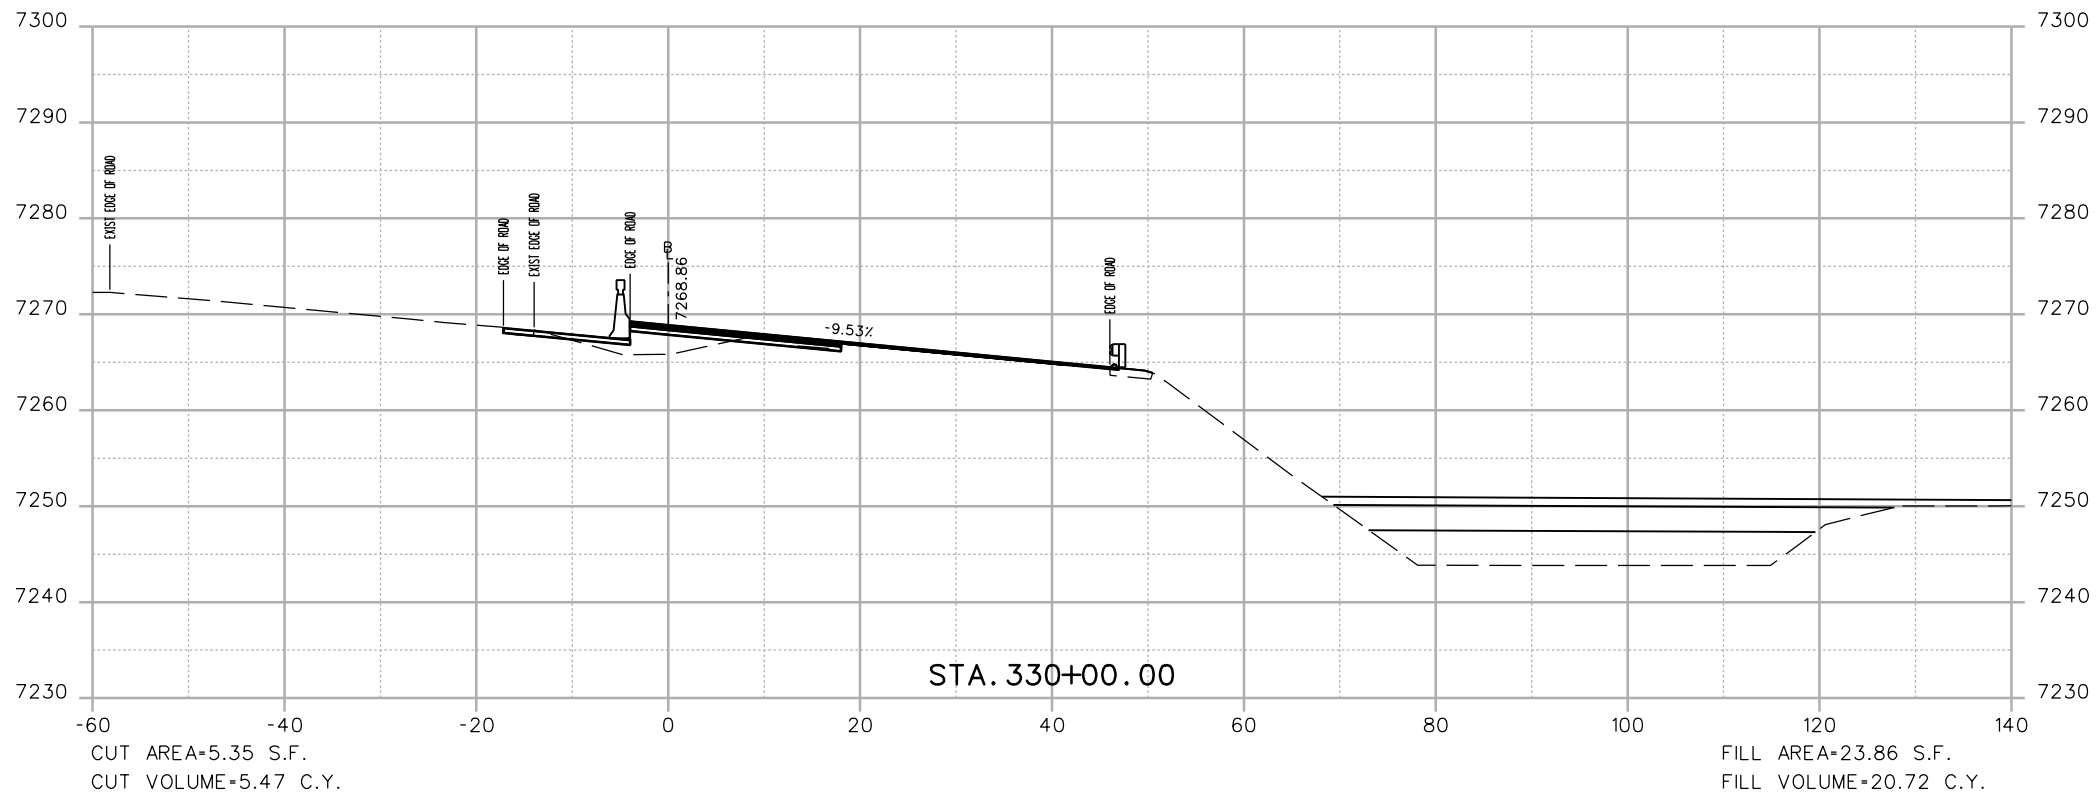

Print Date: 3/7/2013  
 File Name: 18832DES\_CP2\_I-70 EB X-Sect.dgn  
 Horiz. Scale: 1:20 Vert. Scale: As Noted  
 Unit Information Unit Leader Initials  
**ATKINS** 4601 DTC Boulevard, Suite 700  
 Denver, CO 80237  
 Phone: (303) 221-7275 Fax: (303) 221-7276

Sheet Revisions		
Date:	Comments	Init.

Colorado Department of Transportation  
 425 A Corporate Circle  
 Golden, CO 80401  
 Phone: 720-497-6905 FAX: 720-497-6901  
**Region 1** **CRC**

**As Constructed**  
 No Revisions:  
 Revised:  
 Void:



**EASTBOUND I-70  
 CROSS SECTIONS**

Designer: EJM  
 Detailer: EJM  
 Sheet Subset: XSECTION

Structure Numbers  
 Subset Sheets: -- of --

Project No./Code  
 IM 0703-391  
 19036  
 Sheet Number 182

17543 9:08:43 AM c:\pwwork\pwsjpw\common\dms41662\18832DES\_CP2\_I-70 EB X-Sect.dgn

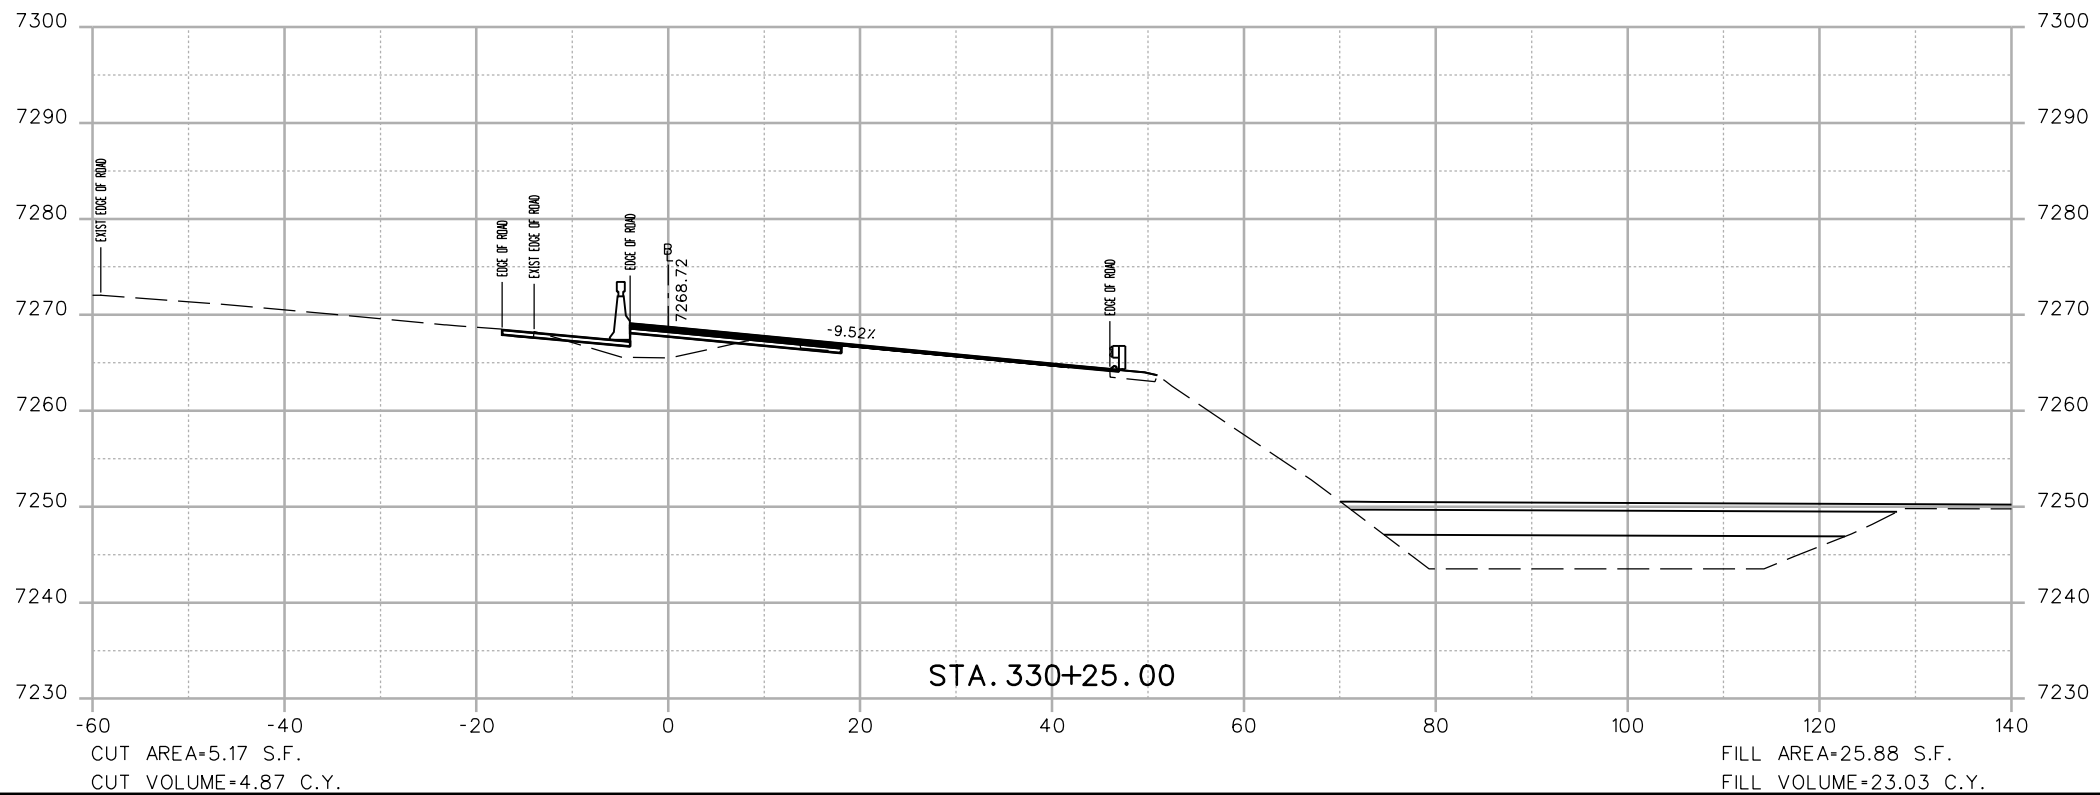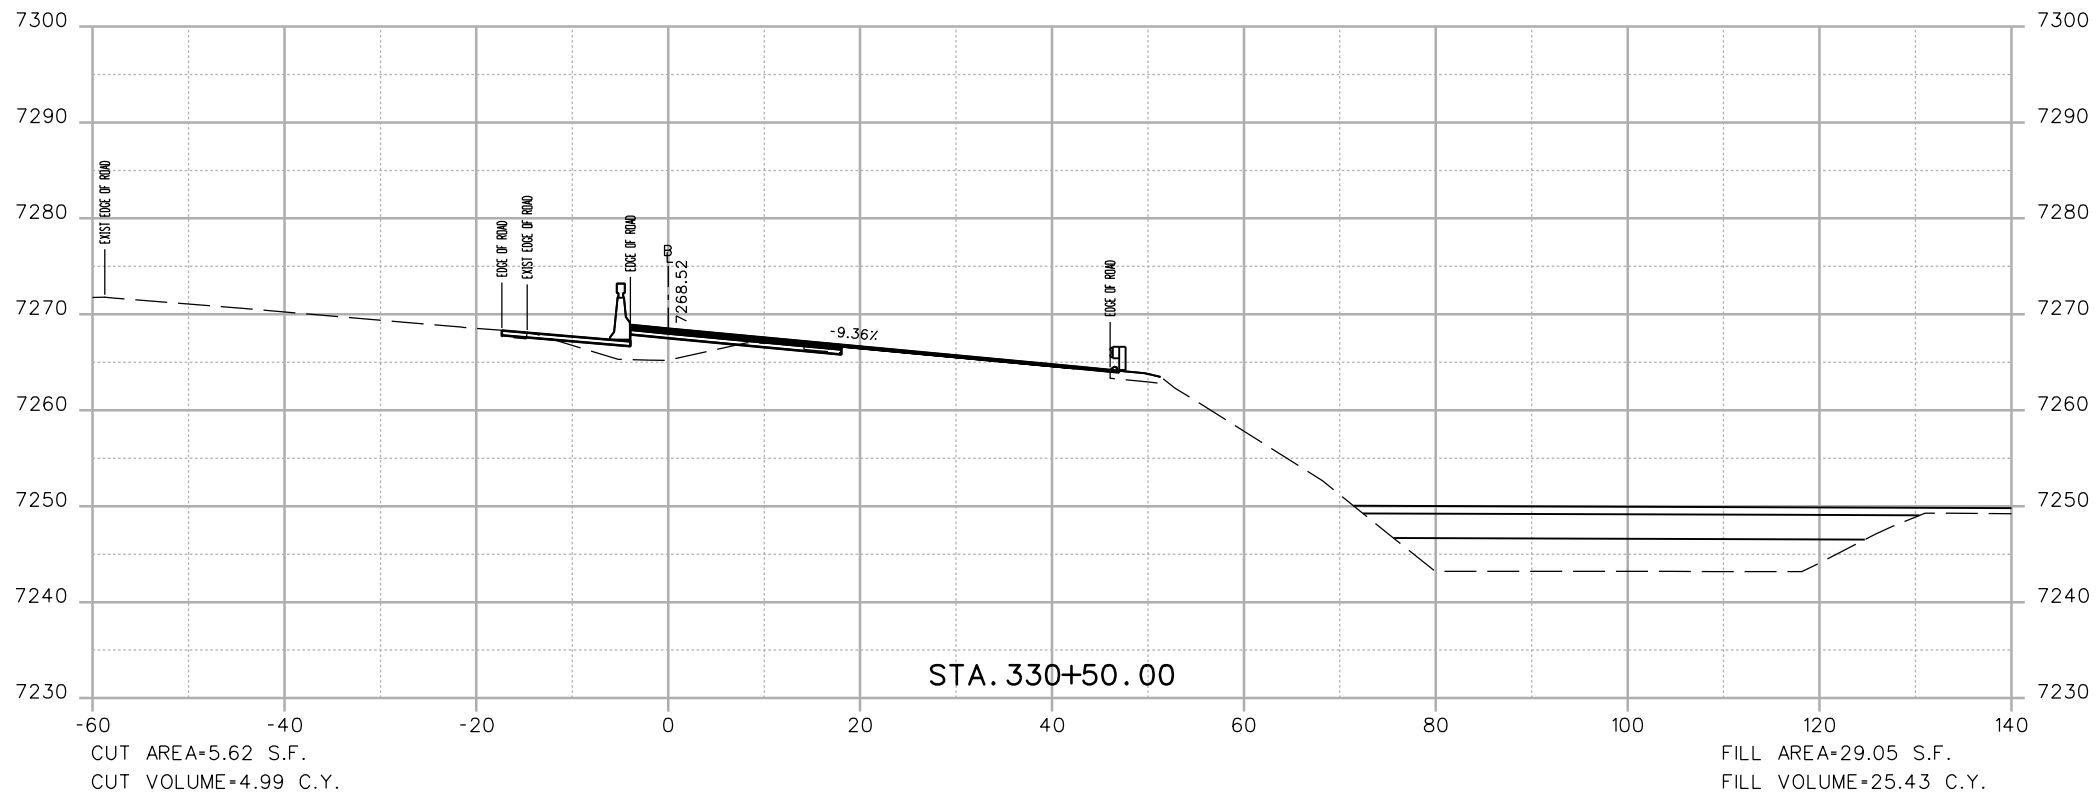

Print Date: 3/7/2013  
 File Name: 18832DES\_CP2\_I-70 EB X-Sect.dgn  
 Horiz. Scale: 1:20 Vert. Scale: As Noted  
 Unit Information Unit Leader Initials  
**ATKINS** 4601 DTC Boulevard, Suite 700  
 Denver, CO 80237  
 Phone: (303) 221-7275 Fax: (303) 221-7276

Sheet Revisions		
Date:	Comments	Init.

Colorado Department of Transportation  
 425 A Corporate Circle  
 Golden, CO 80401  
 Phone: 720-497-6905 FAX: 720-497-6901  
**Region 1** **CRC**

**As Constructed**  
 No Revisions:  
 Revised:  
 Void:



**EASTBOUND I-70  
 CROSS SECTIONS**

Designer: EJM  
 Detailer: EJM  
 Sheet Subset: XSECTION

Structure Numbers  
 Subset Sheets: -- of --

Project No./Code  
 IM 0703-391  
 19036  
 Sheet Number 183

17543 9:08:44 AM c:\pw\_work\pwsjpw\common\dms41662\18832DES\_CP2\_I-70 EB X-Sect.dgn

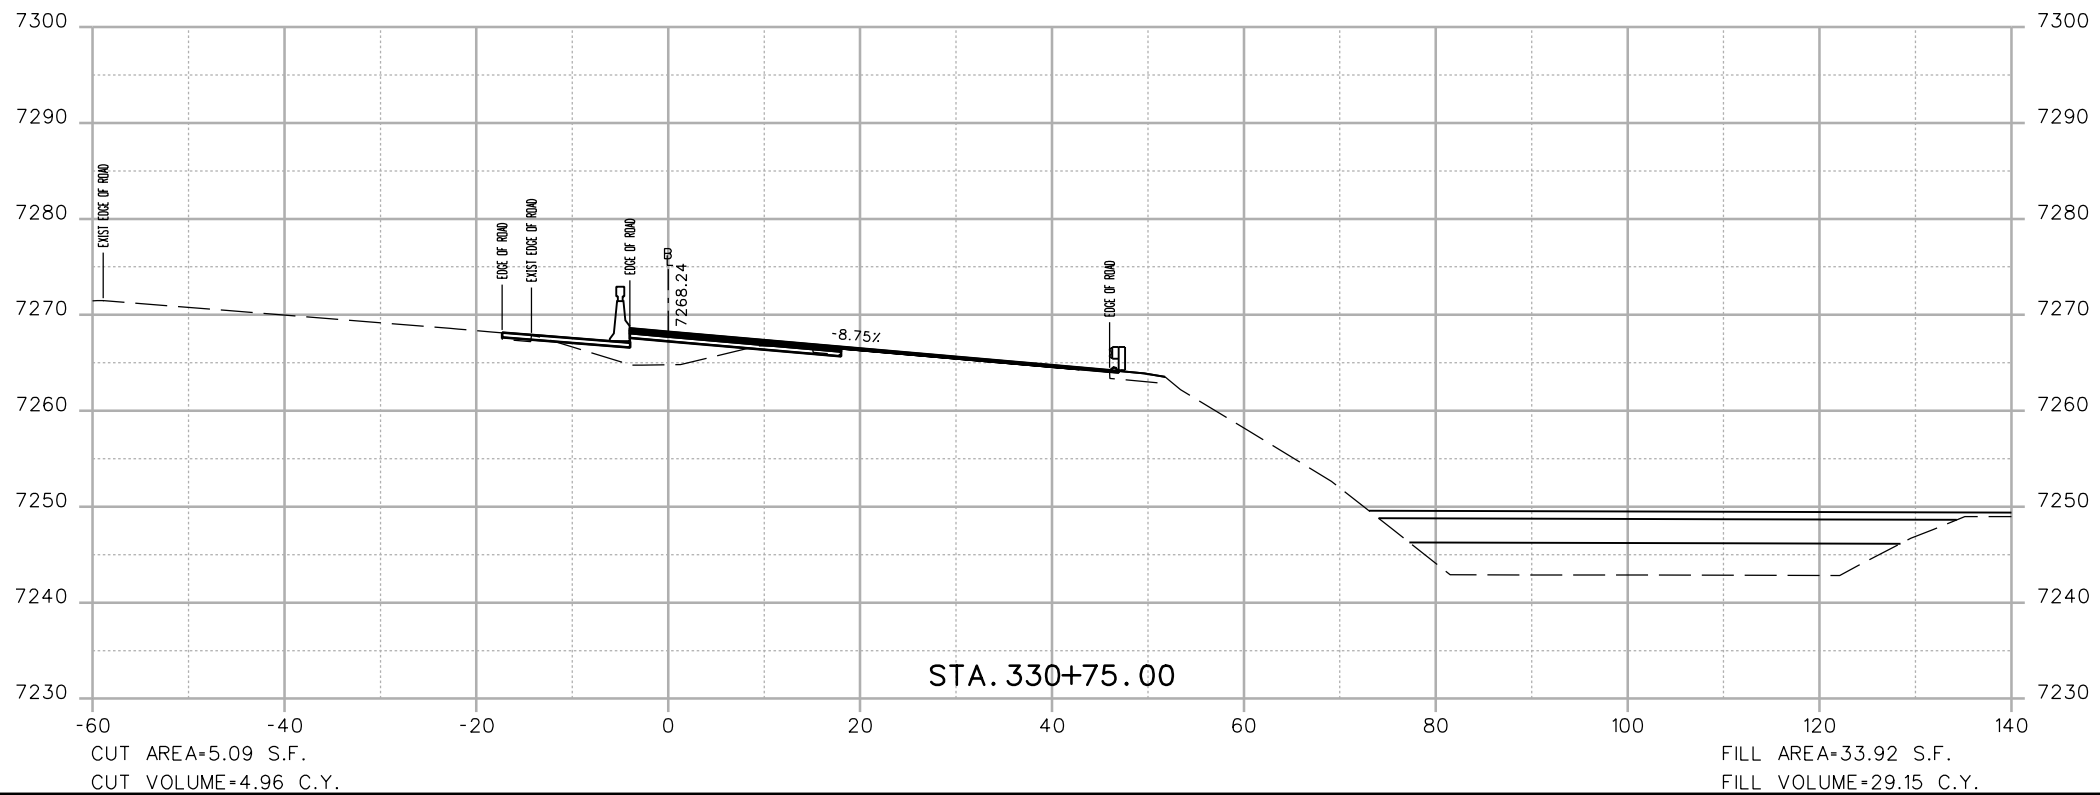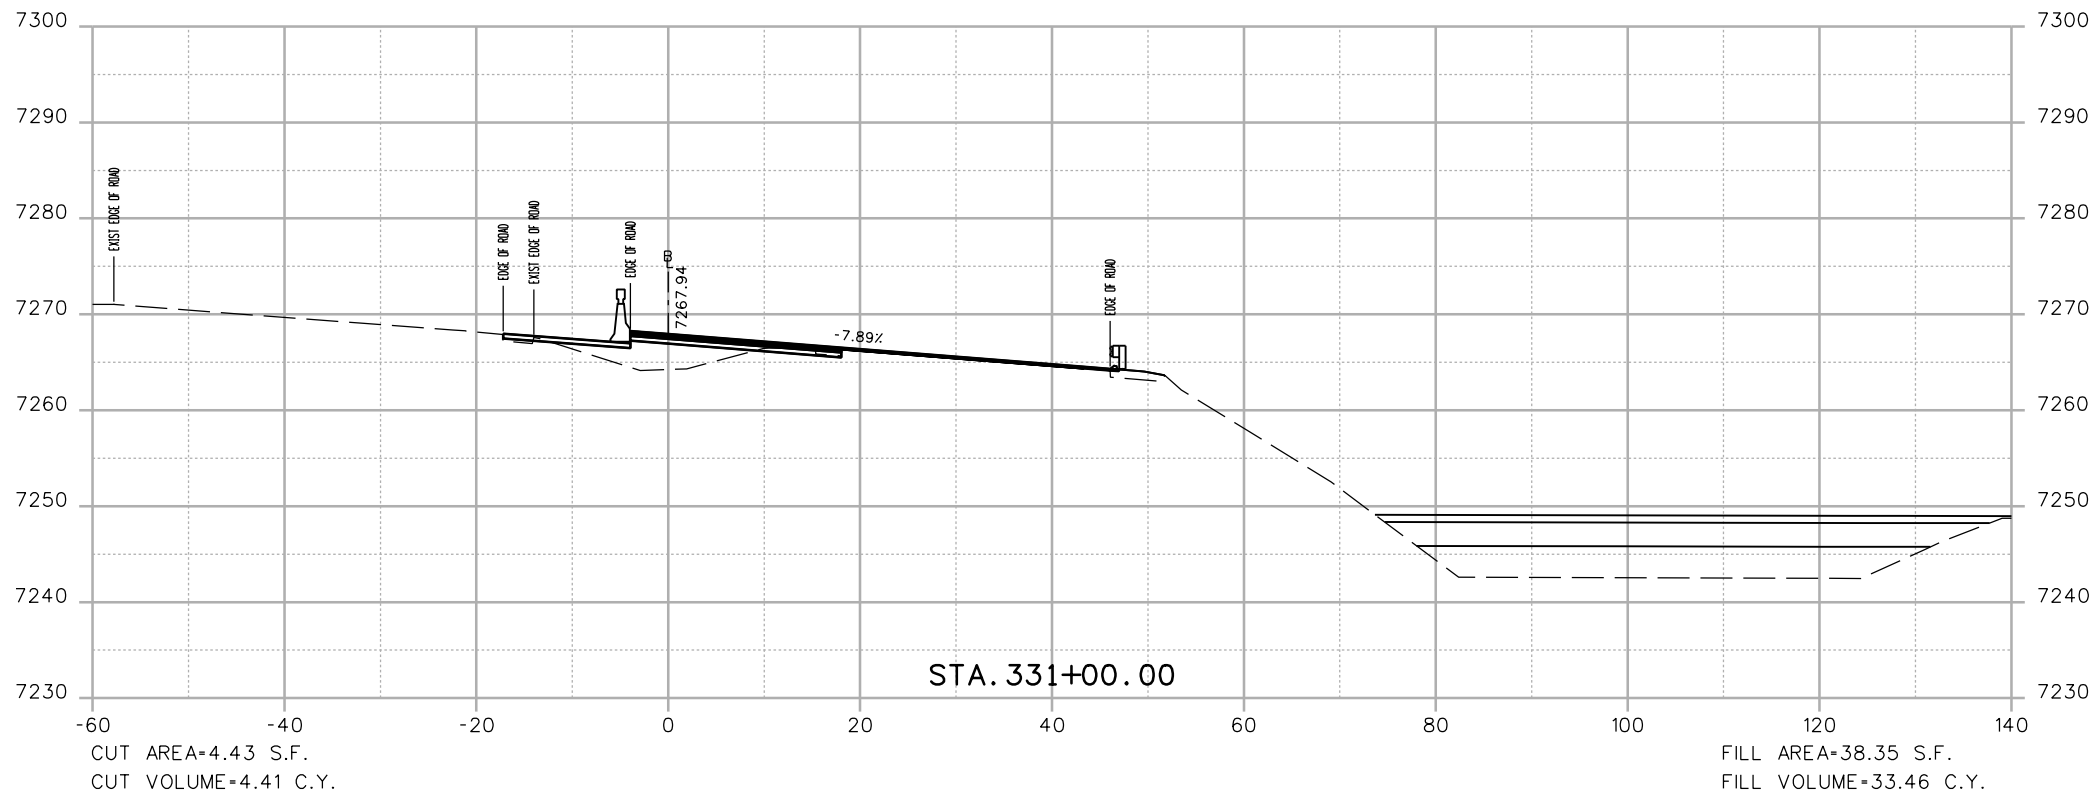

Print Date: 3/7/2013  
 File Name: 18832DES\_CP2\_I-70 EB X-Sect.dgn  
 Horiz. Scale: 1:20 Vert. Scale: As Noted  
 Unit Information Unit Leader Initials  
**ATKINS** 4601 DTC Boulevard, Suite 700  
 Denver, CO 80237  
 Phone: (303) 221-7275 Fax: (303) 221-7276

Sheet Revisions		
Date:	Comments	Init.

Colorado Department of Transportation  
 425 A Corporate Circle  
 Golden, CO 80401  
 Phone: 720-497-6905 FAX: 720-497-6901  
**Region 1** **CRC**

**As Constructed**  
 No Revisions:  
 Revised:  
 Void:



**EASTBOUND I-70  
 CROSS SECTIONS**

Designer: EJM  
 Detailer: EJM  
 Sheet Subset: XSECTION

Structure Numbers  
 Subset Sheets: -- of --

Project No./Code  
 IM 0703-391  
 19036  
 Sheet Number 184

17543 9:08:47 AM c:\pwwork\pws\jpw\common\dms41662\18832DES\_CP2\_I-70 EB X-Sect.dgn

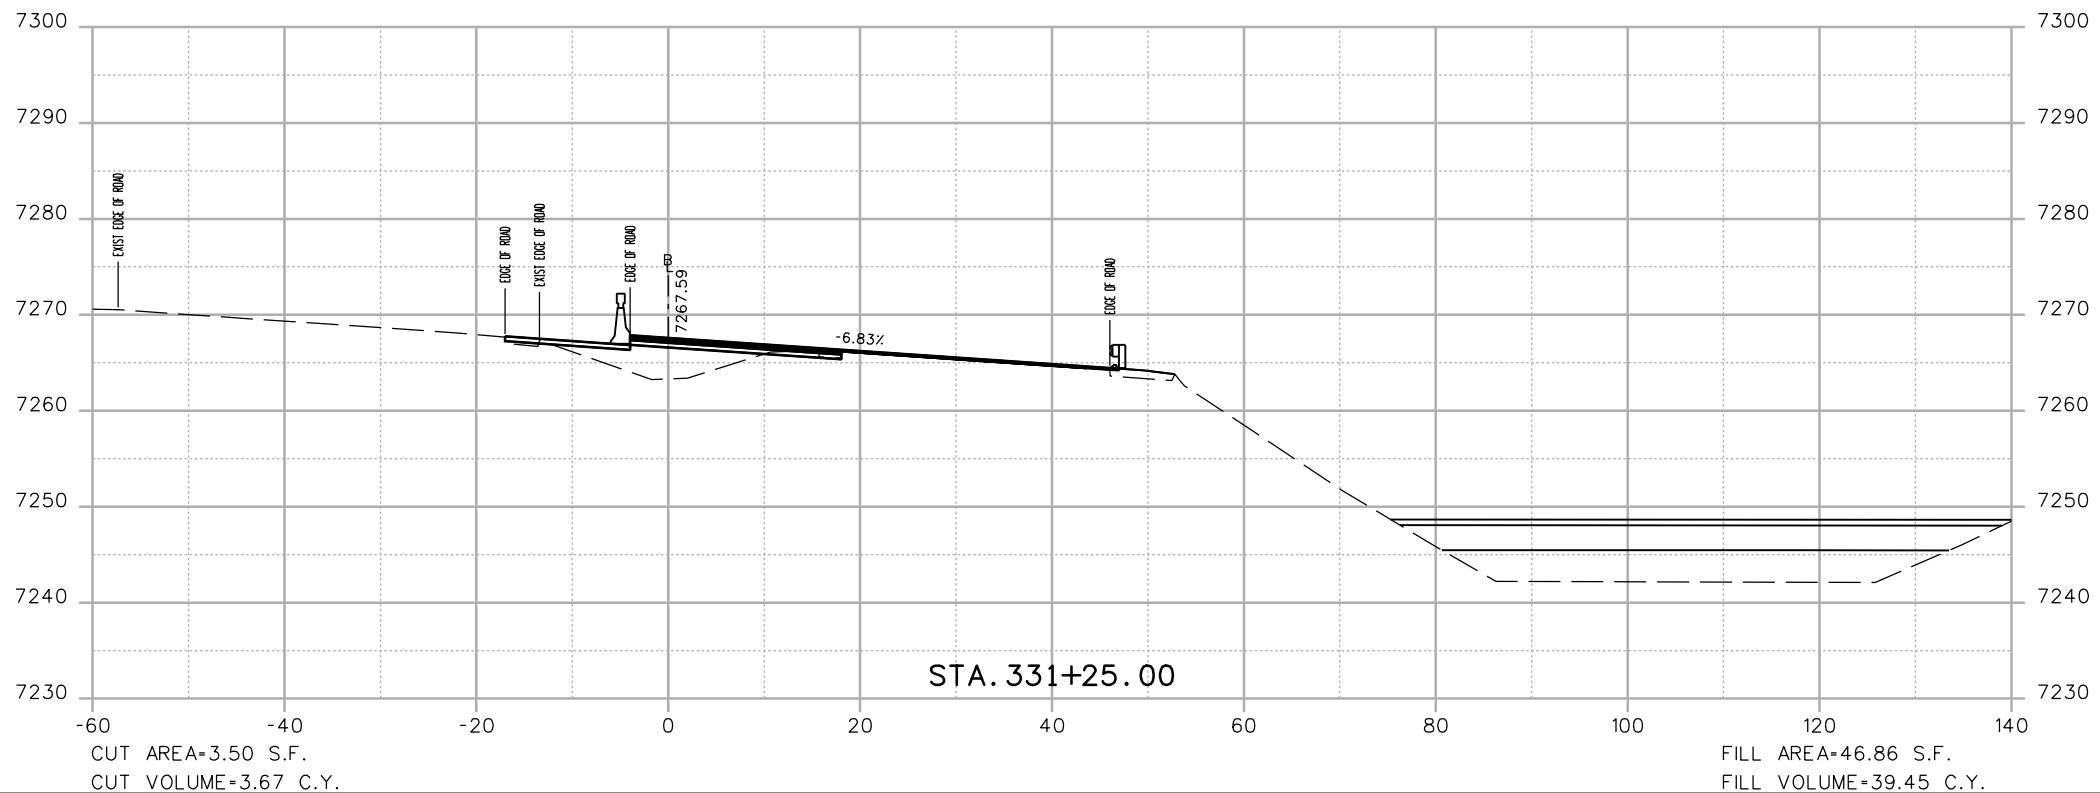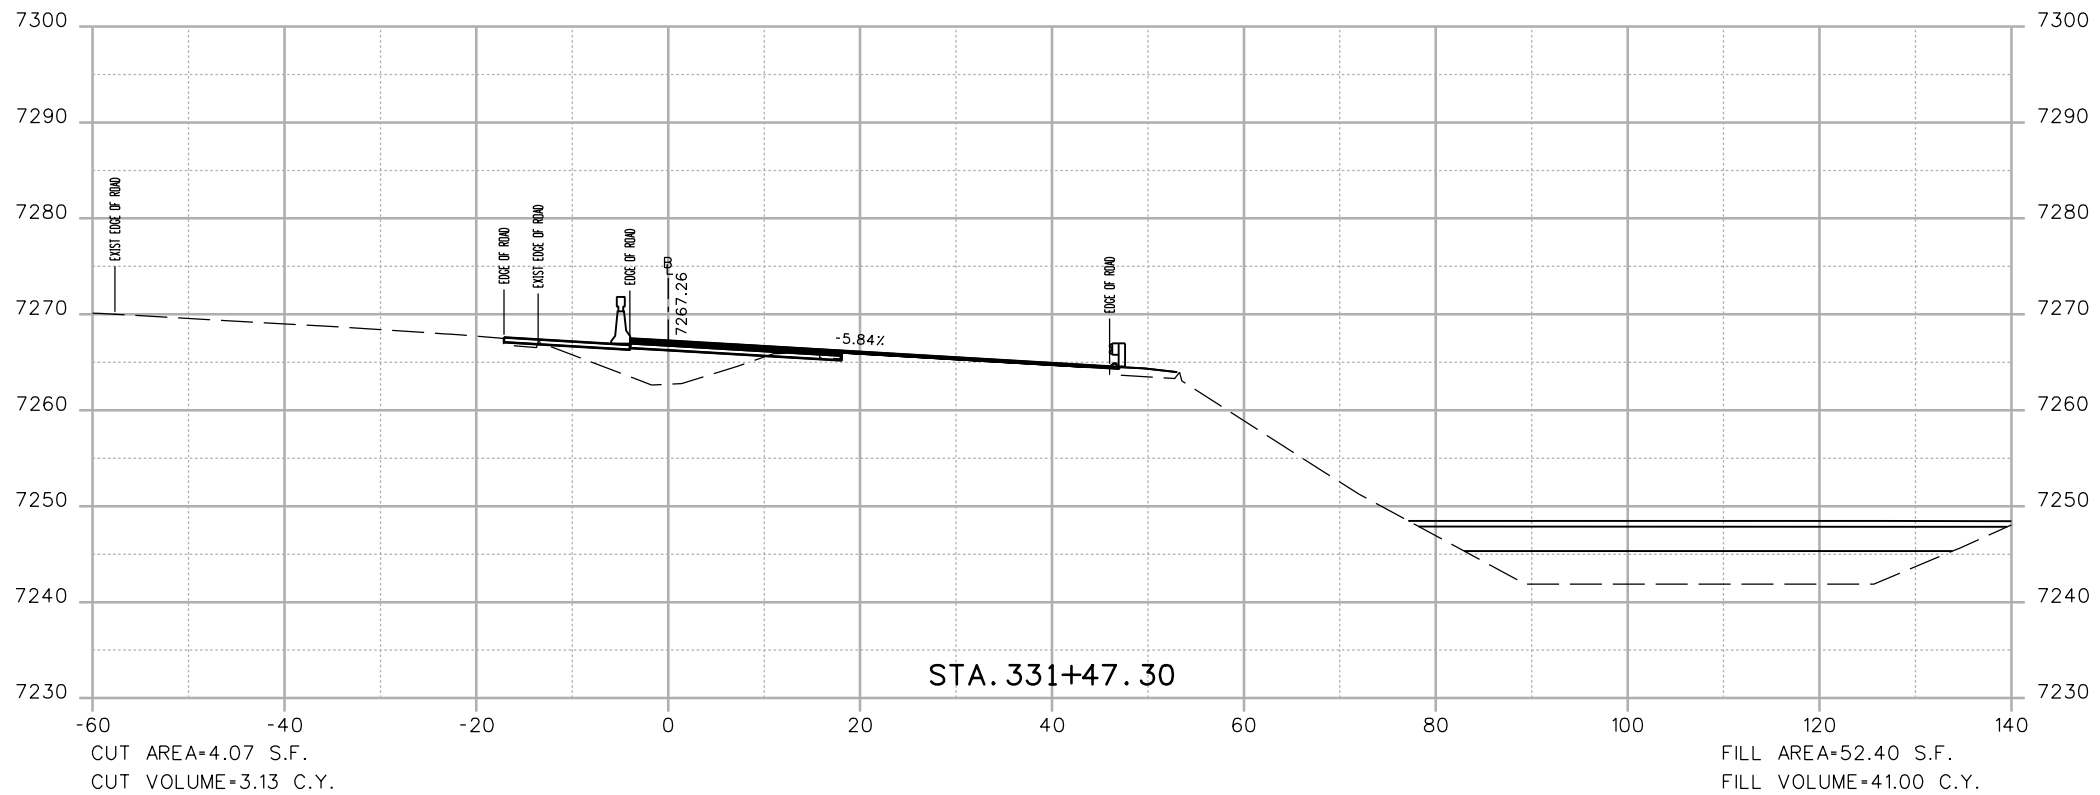

Print Date: 3/7/2013  
 File Name: 18832DES\_CP2\_I-70 EB X-Sect.dgn  
 Horiz. Scale: 1:20 Vert. Scale: As Noted  
 Unit Information Unit Leader Initials  
**ATKINS** 4601 DTC Boulevard, Suite 700  
 Denver, CO 80237  
 Phone: (303) 221-7275 Fax: (303) 221-7276

Sheet Revisions		
Date:	Comments	Init.

Colorado Department of Transportation  
 425 A Corporate Circle  
 Golden, CO 80401  
 Phone: 720-497-6905 FAX: 720-497-6901  
**Region 1** CRC

As Constructed  
 No Revisions:  
 Revised:  
 Void:

**EASTBOUND I-70  
 CROSS SECTIONS**



Designer: EJM  
 Detailer: EJM  
 Sheet Subset: XSECTION

Structure Numbers  
 Subset Sheets: -- of --

Project No./Code  
 IM 0703-391  
 19036  
 Sheet Number 185

17543 9:08:49 AM c:\pw\_work\pwsipw\common\dms41662\18832DES\_CP2\_I-70 EB X-Sect.dgn

17543 9:08:51 AM c:\pw\_work\pbljpw1\common\dms41662\18832DES\_CP2\_I-70 EB X-Sect.dgn

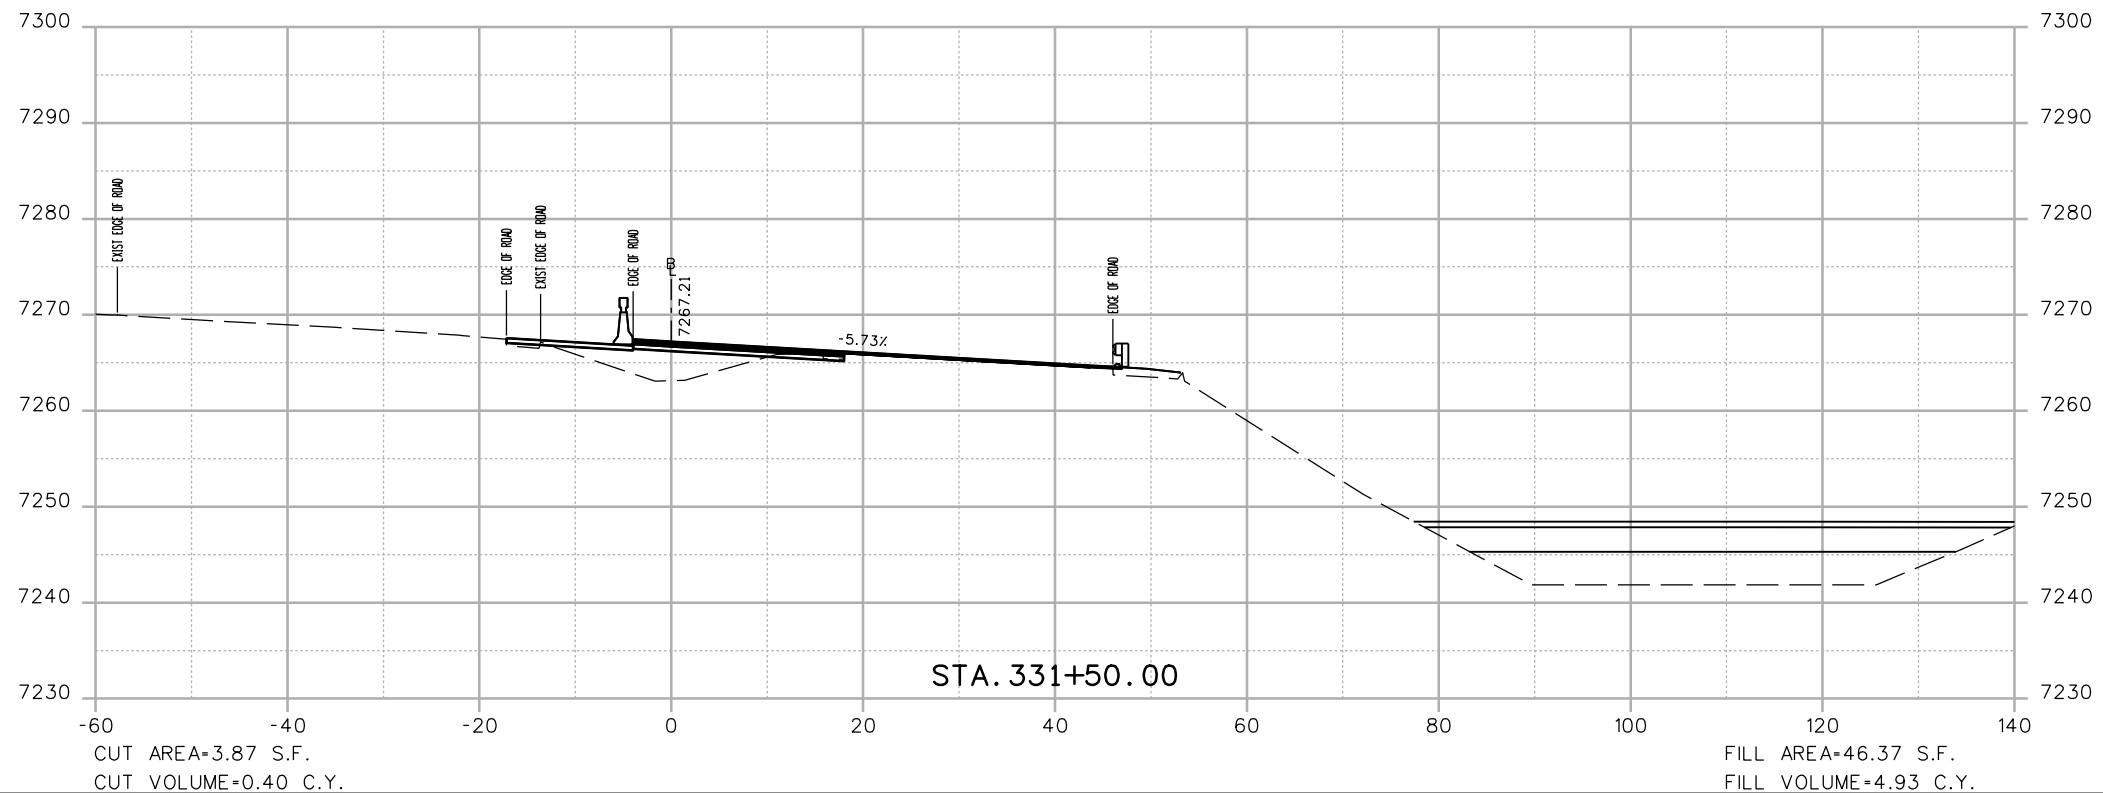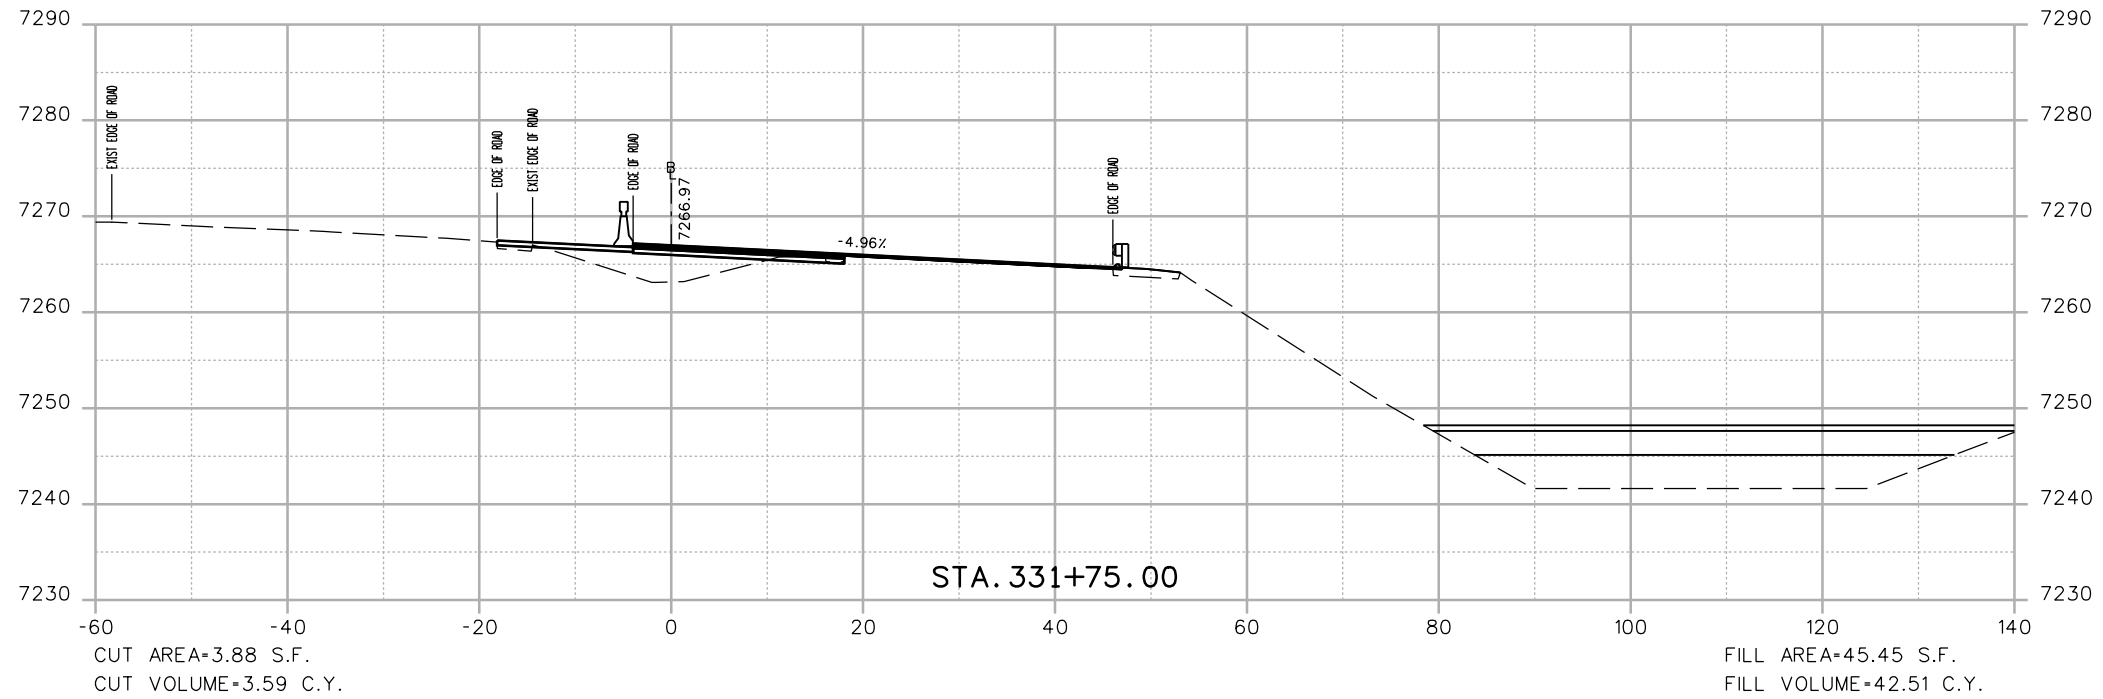

Print Date: 3/7/2013

File Name: 18832DES\_CP2\_I-70 EB X-Sect.dgn  
 Horiz. Scale: 1:20 Vert. Scale: As Noted

Unit Information Unit Leader Initials



4601 DTC Boulevard, Suite 700  
 Denver, CO 80237  
 Phone: (303) 221-7275 Fax: (303) 221-7276



Sheet Revisions

Date:	Comments	Init.

Colorado Department of Transportation



Region 1

425 A Corporate Circle  
 Golden, CO 80401  
 Phone: 720-497-6905 FAX: 720-497-6901

CRC

As Constructed

No Revisions:

Revised:

Void:

EASTBOUND I-70  
 CROSS SECTIONS

Designer: EJM

Detailer: EJM

Sheet Subset: XSECTION

Structure

Numbers

Subset Sheets: -- of --



Project No./Code

IM 0703-391

19036

Sheet Number 186

17543 9:08:52 AM c:\pw\_work\pbsjpw\common\dms41662\18832DES\_CP2\_I-70 EB X-Sect.dgn

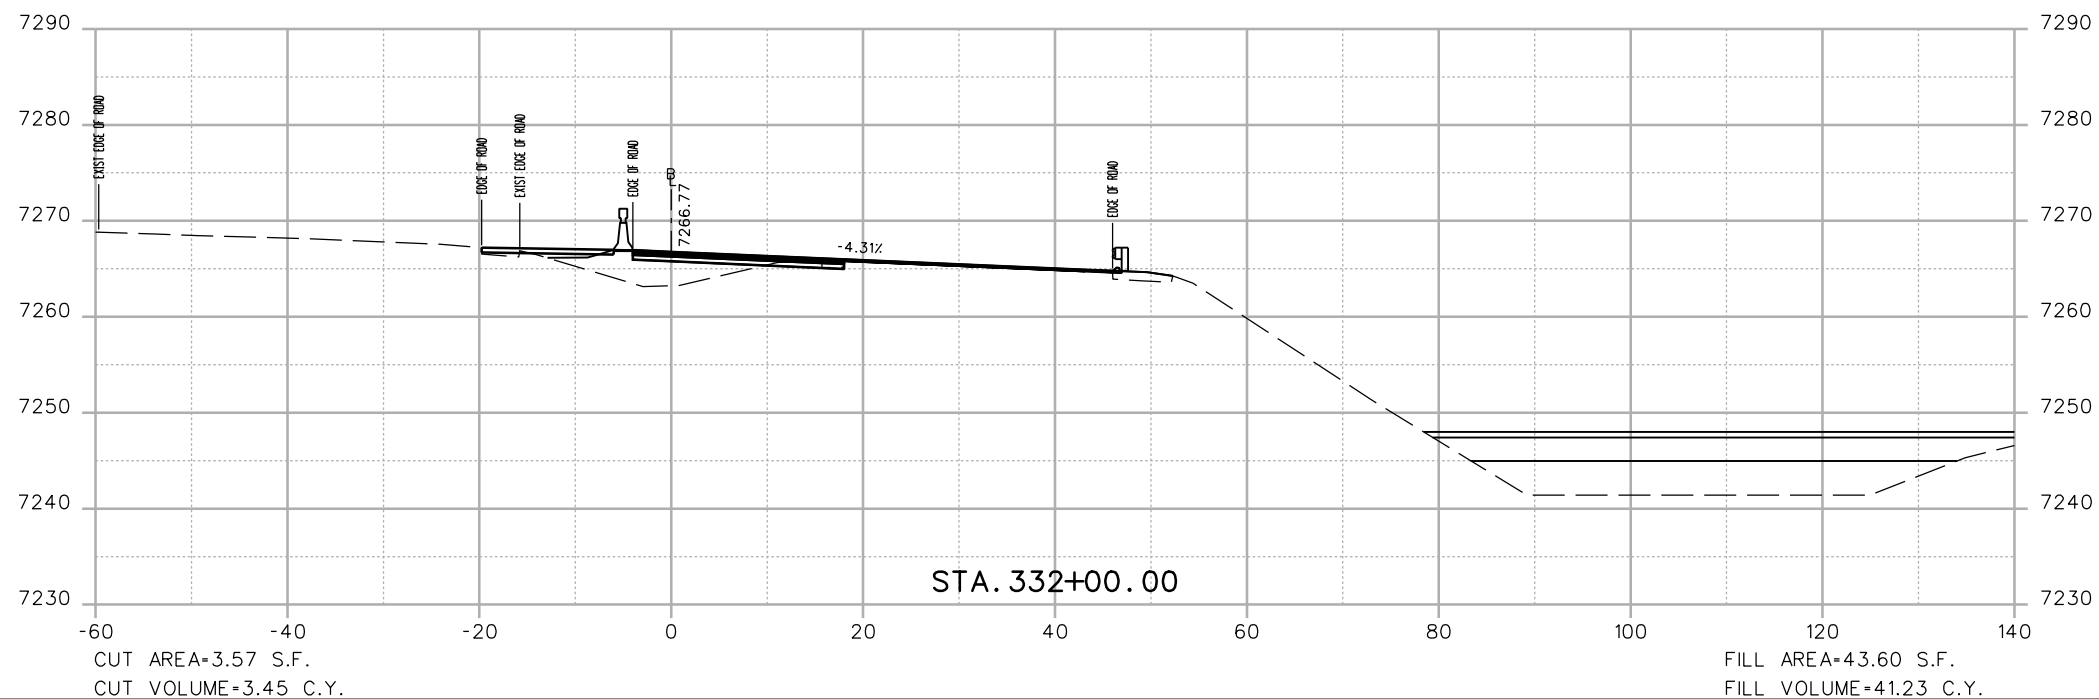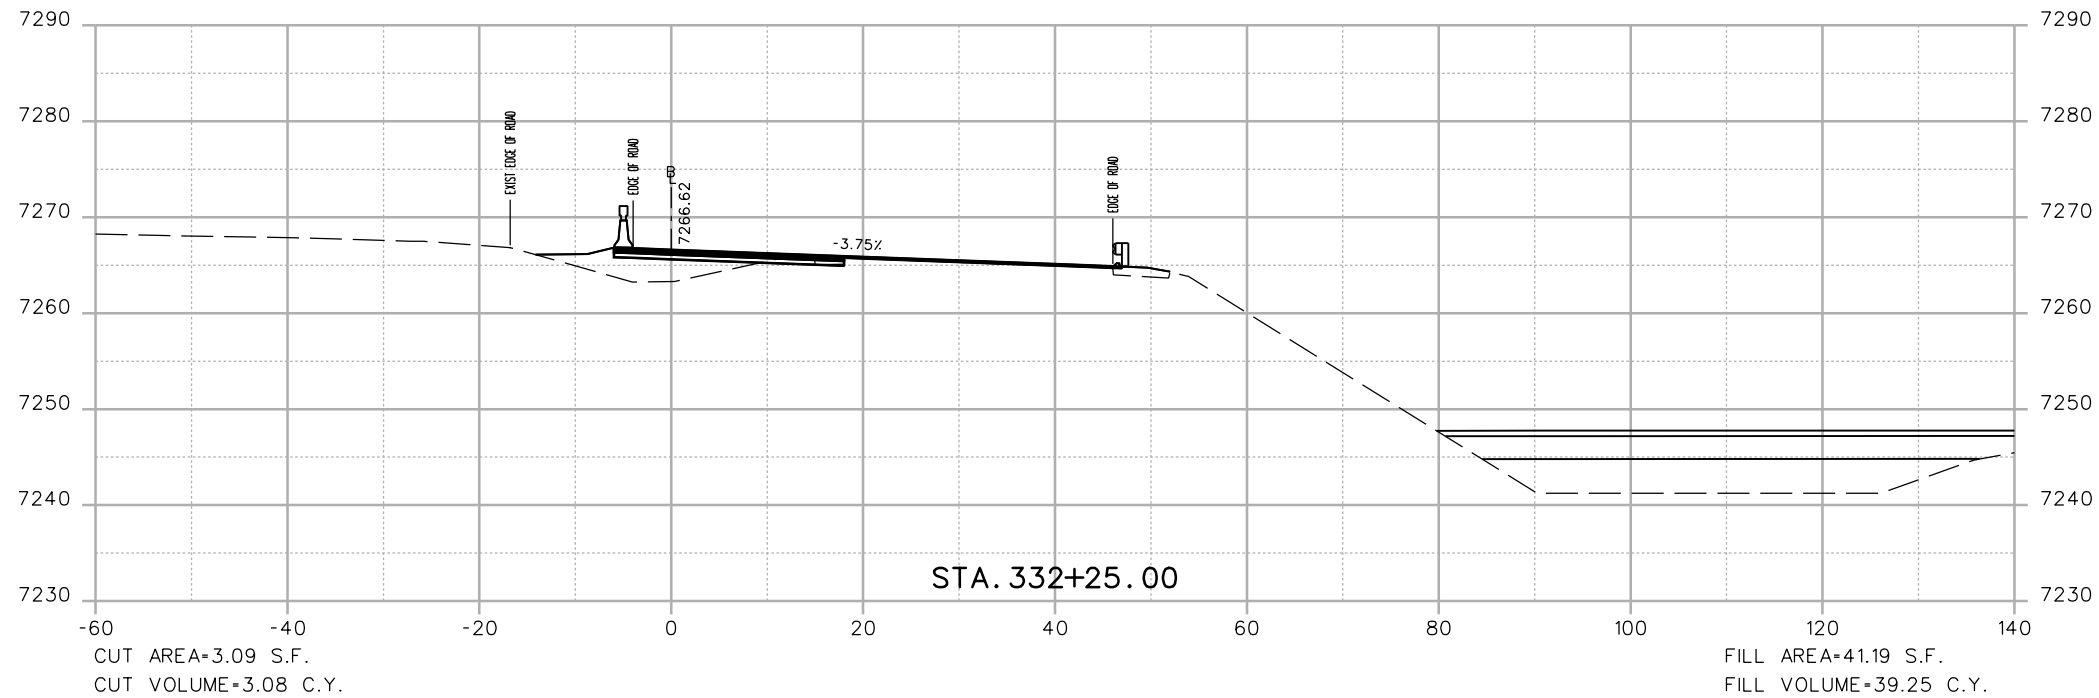

Print Date: 3/7/2013	
File Name: 18832DES_CP2_I-70 EB X-Sect.dgn	
Horiz. Scale: 1:20	Vert. Scale: As Noted
Unit Information	Unit Leader Initials
<b>ATKINS</b>	4601 DTC Boulevard, Suite 700 Denver, CO 80237 Phone: (303) 221-7275 Fax: (303) 221-7276

Sheet Revisions		
Date:	Comments	Init.

Colorado Department of Transportation



425 A Corporate Circle  
Golden, CO 80401  
Phone: 720-497-6905 FAX: 720-497-6901



Region 1 CRC

<b>As Constructed</b>
No Revisions:
Revised:
Void:

<b>EASTBOUND I-70 CROSS SECTIONS</b>			
Designer:	EJM	Structure Numbers	
Detailer:	EJM	Subset Sheets:	-- of --
Sheet Subset:	XSECTION		

<b>Project No./Code</b>	
IM 0703-391	
19036	
Sheet Number	187

17543 9:08:54 AM c:\pwwork\pws\pwwork\common\adms41662\18832DES\_CP2\_I-70 EB X-Sect.dgn

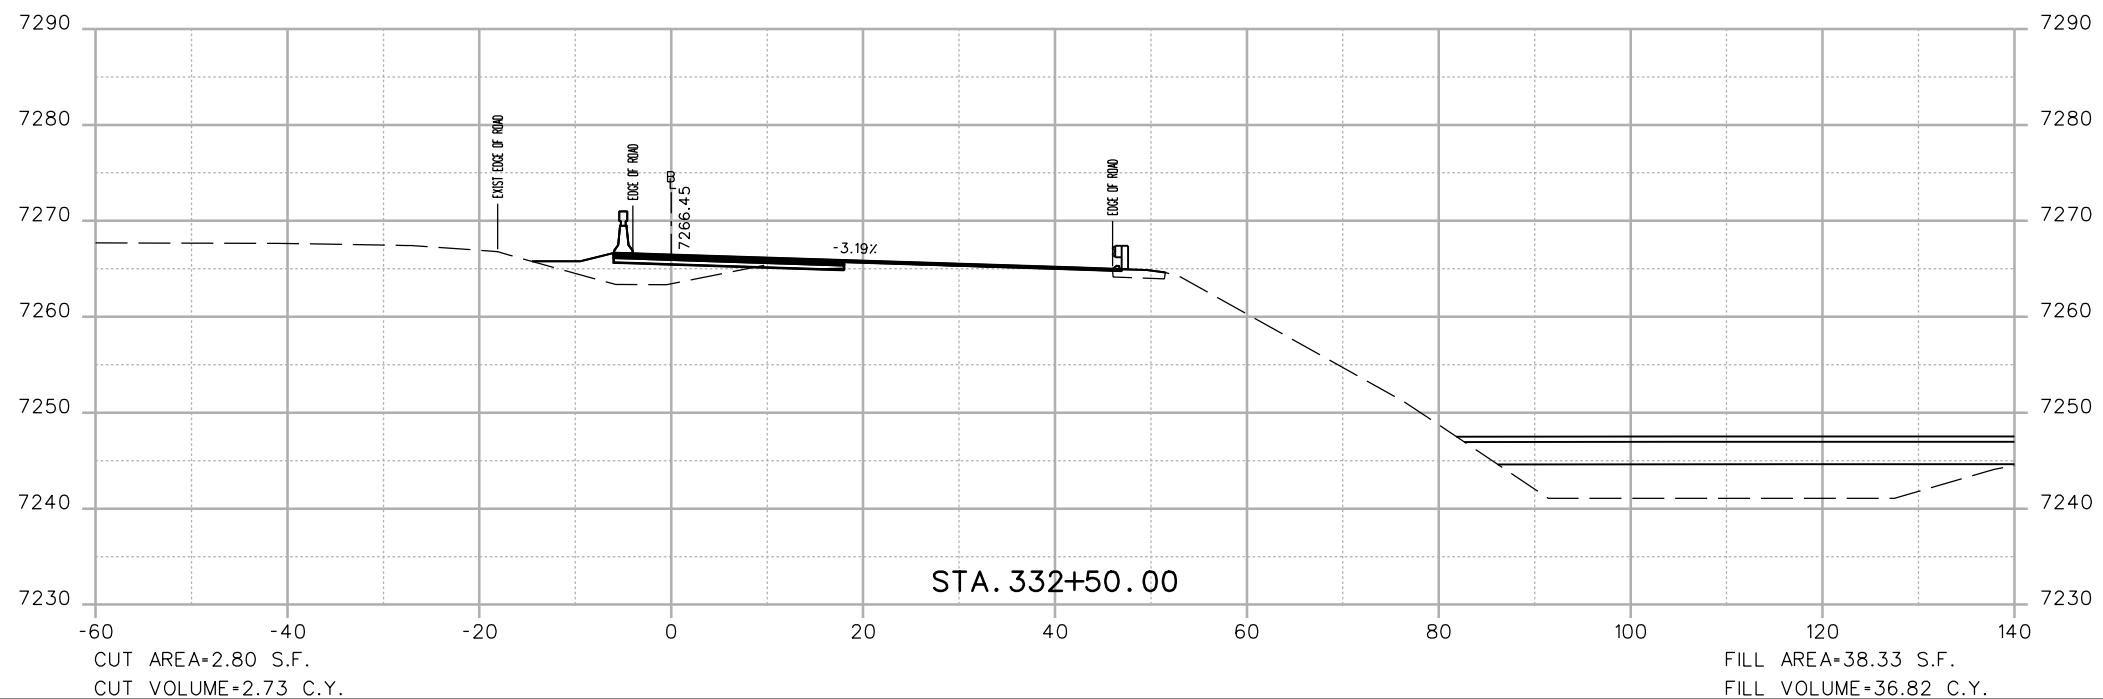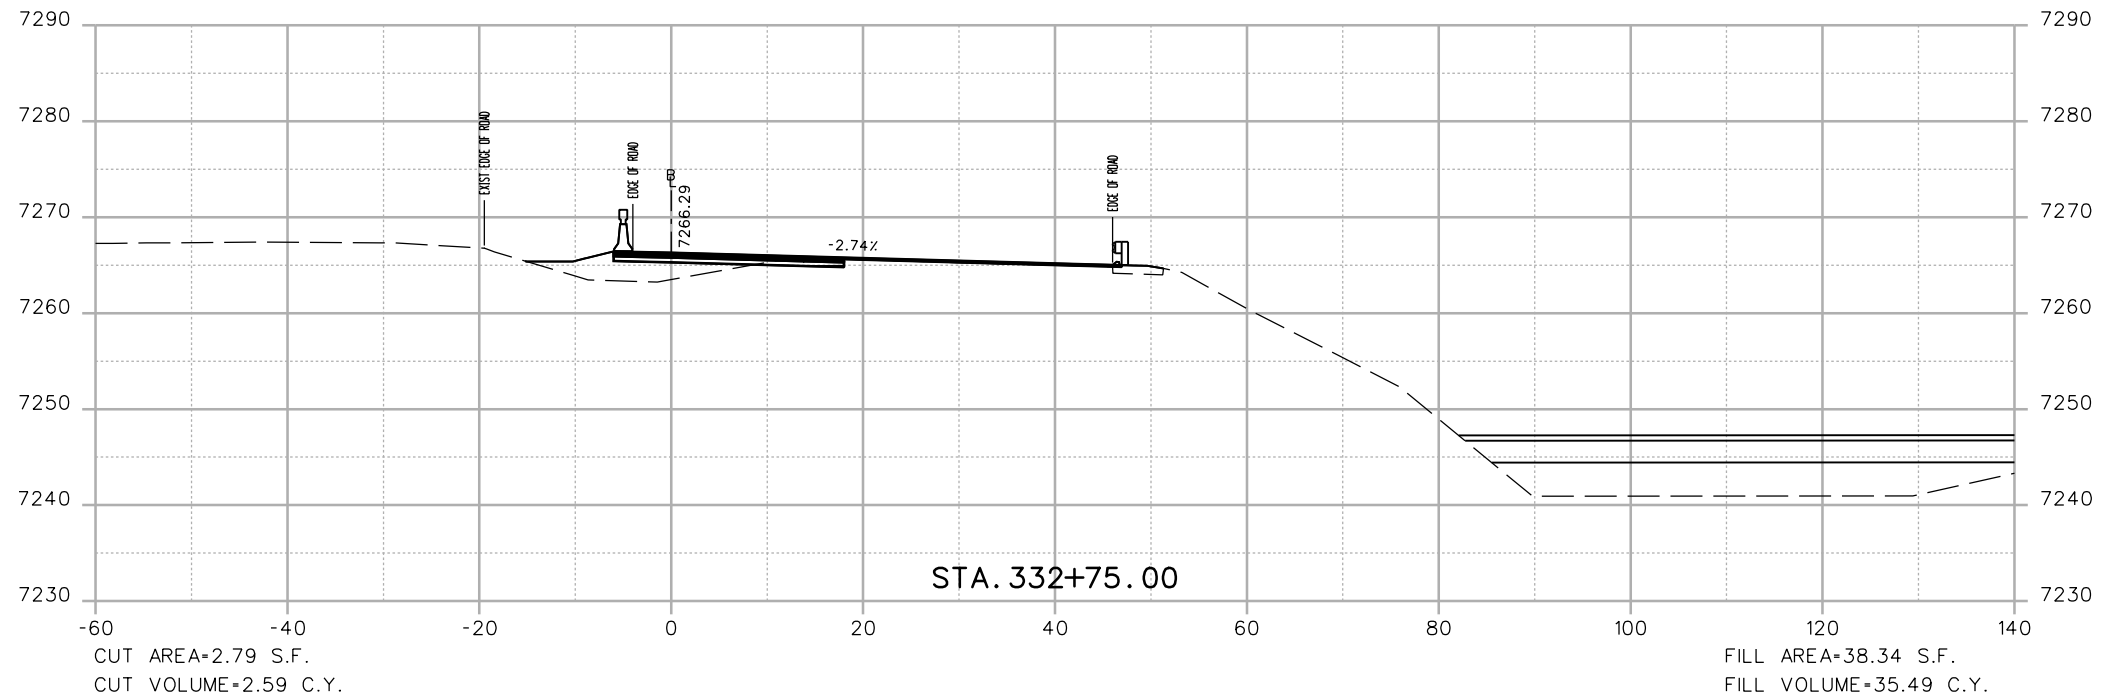

Print Date: 3/7/2013	
File Name: 18832DES_CP2_I-70 EB X-Sect.dgn	
Horiz. Scale: 1:20	Vert. Scale: As Noted
Unit Information	Unit Leader Initials
<b>ATKINS</b>	4601 DTC Boulevard, Suite 700 Denver, CO 80237 Phone: (303) 221-7275 Fax: (303) 221-7276

Sheet Revisions		
Date:	Comments	Init.

Colorado Department of Transportation



425 A Corporate Circle  
Golden, CO 80401  
Phone: 720-497-6905 FAX: 720-497-6901

Region 1 CRC



<b>As Constructed</b>
No Revisions:
Revised:
Void:

<b>EASTBOUND I-70 CROSS SECTIONS</b>		
Designer:	EJM	Structure Numbers
Detailer:	EJM	
Sheet Subset: XSECTION	Subset Sheets: -- of --	

<b>Project No./Code</b>
IM 0703-391
19036
Sheet Number 188



17543 9:08:56 AM c:\pw\_work\pwsjpw\common\dms41662\18832DES\_CP2\_I-70 EB X-Sect.dgn

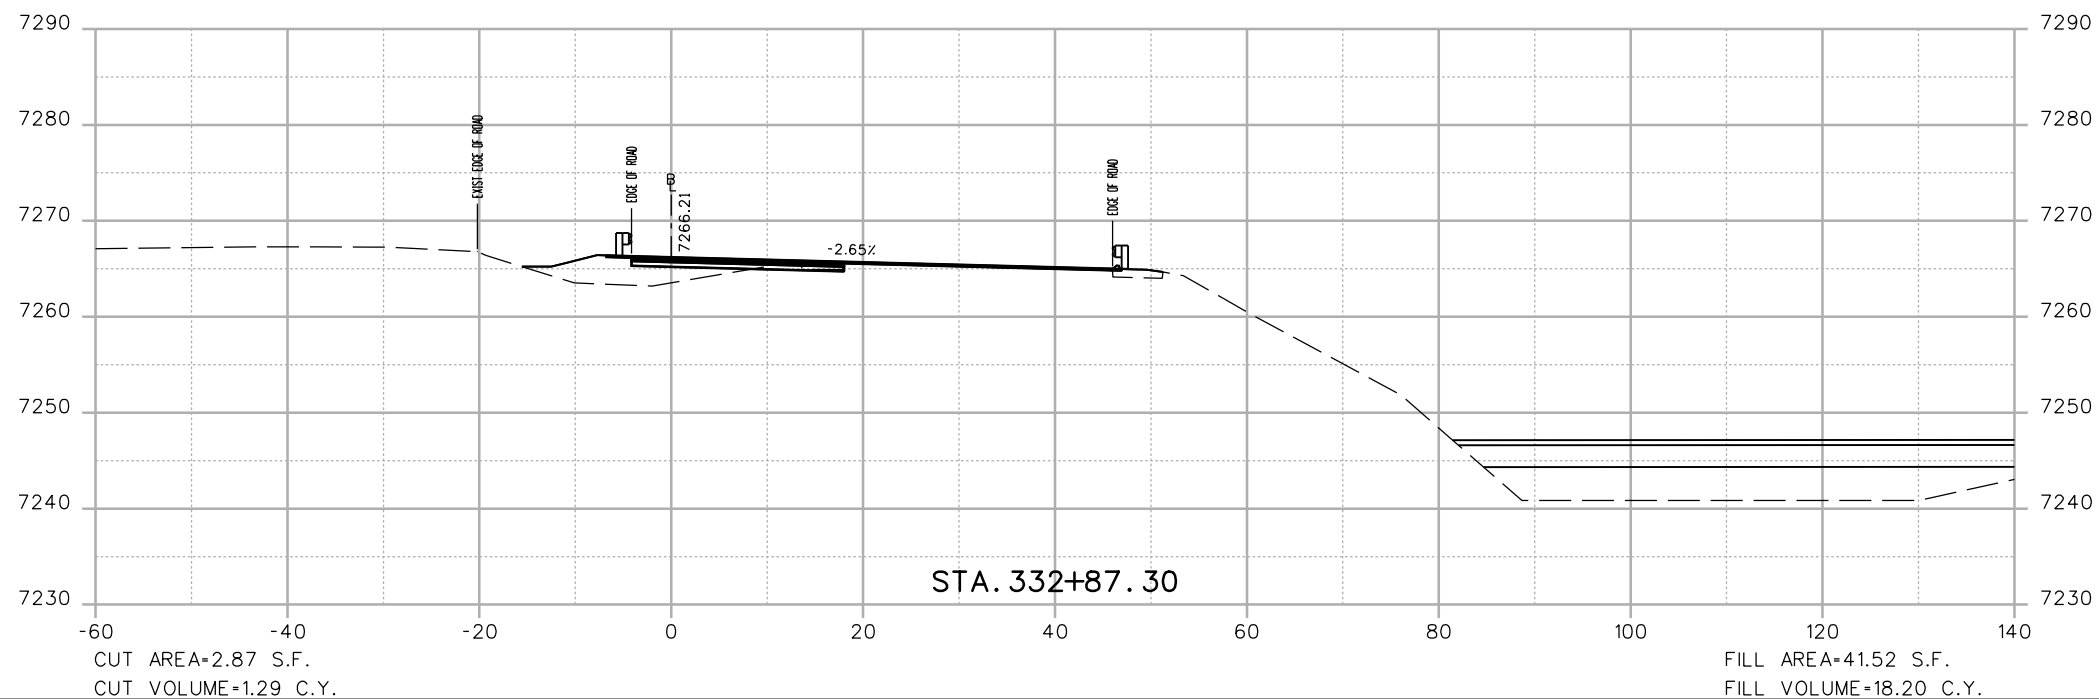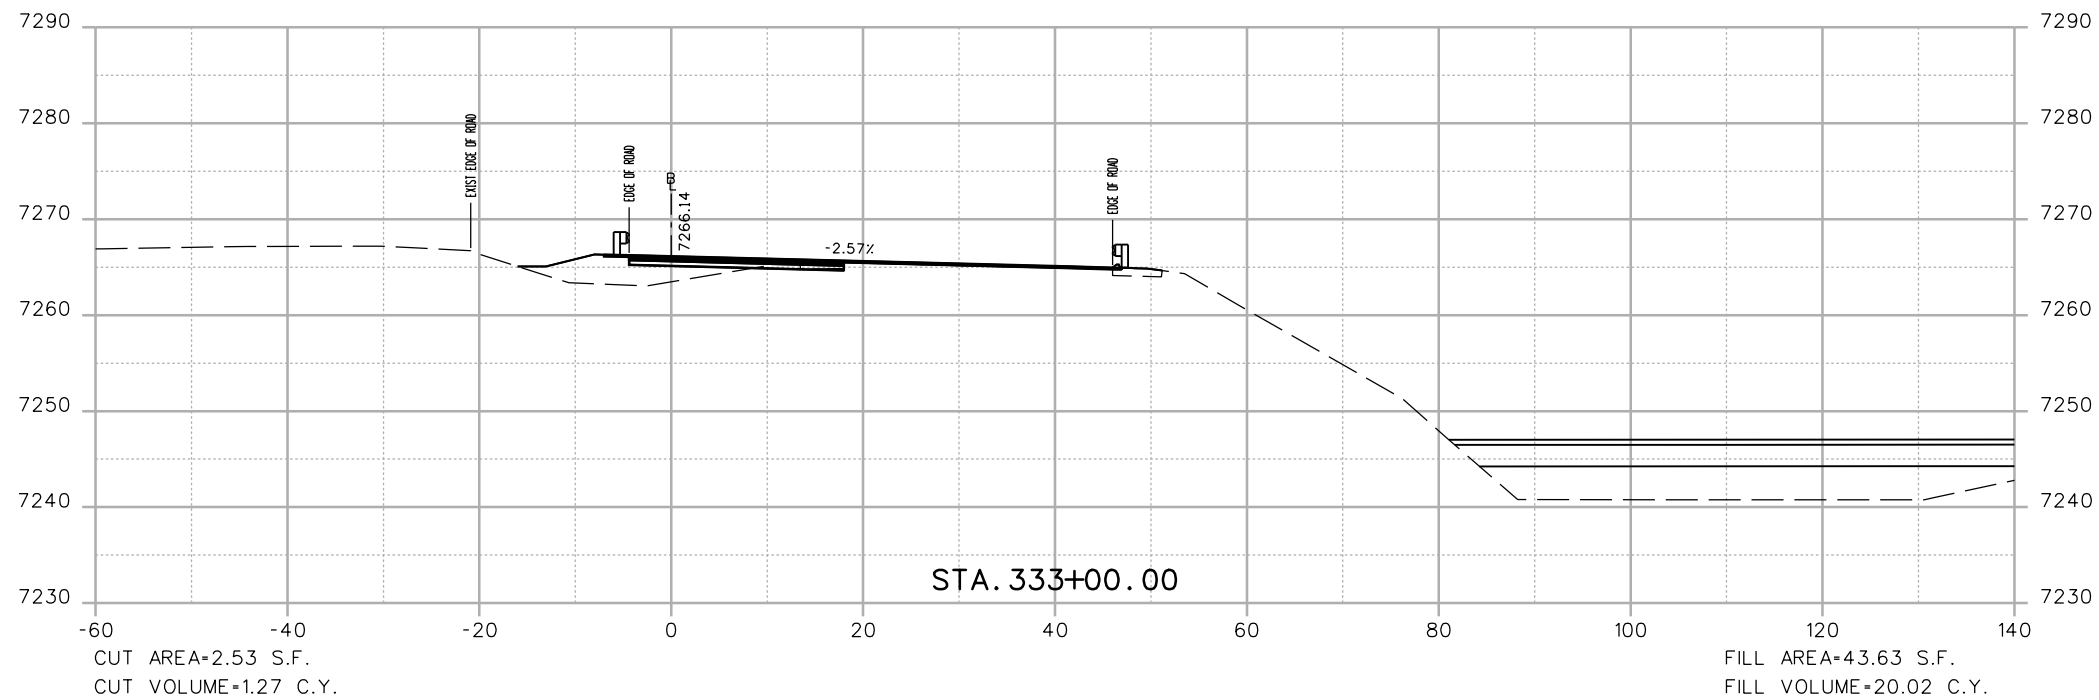

Print Date: 3/7/2013  
 File Name: 18832DES\_CP2\_I-70 EB X-Sect.dgn  
 Horiz. Scale: 1:20 Vert. Scale: As Noted  
 Unit Information Unit Leader Initials

**ATKINS** 4601 DTC Boulevard, Suite 700  
 Denver, CO 80237  
 Phone: (303) 221-7275 Fax: (303) 221-7276

Sheet Revisions		
Date:	Comments	Init.

Colorado Department of Transportation  
 425 A Corporate Circle  
 Golden, CO 80401  
 Phone: 720-497-6905 FAX: 720-497-6901

**Region 1** **CRC**

<b>As Constructed</b>
No Revisions:
Revised:
Void:



**EASTBOUND I-70 CROSS SECTIONS**

Designer: EJM  
 Detailer: EJM  
 Sheet Subset: XSECTION

Structure Numbers  
 Subset Sheets: -- of --

Project No./Code  
 IM 0703-391  
 19036  
 Sheet Number 189


17543 9:08:57 AM c:\pw\_work\pwsjpw\common\dms41662\18832DES\_CP2\_I-70 EB X-Sect.dgn

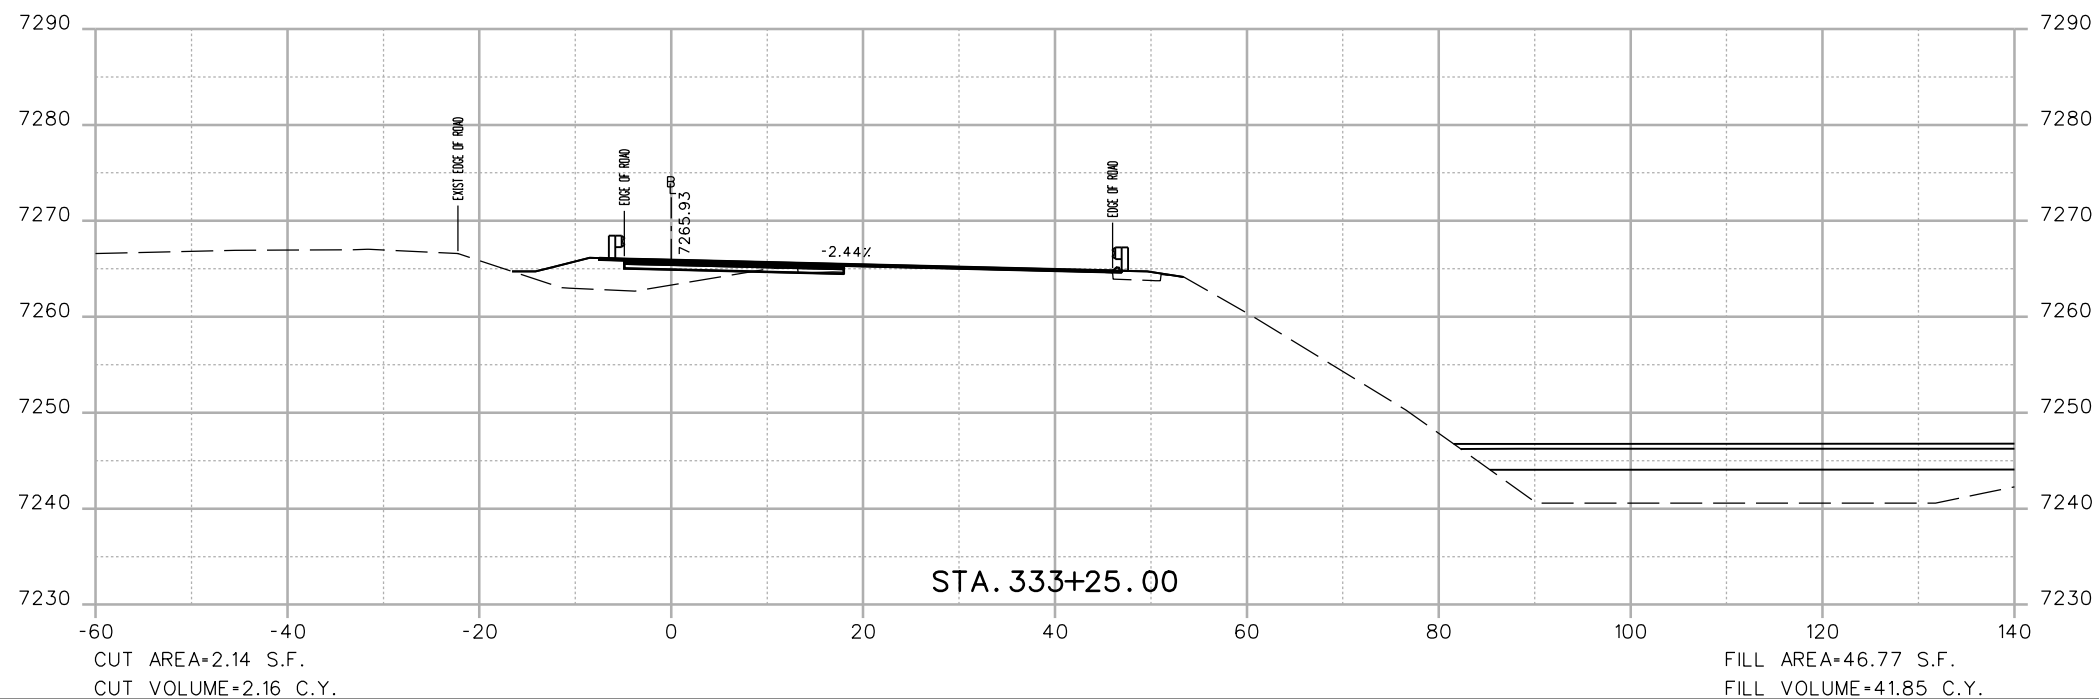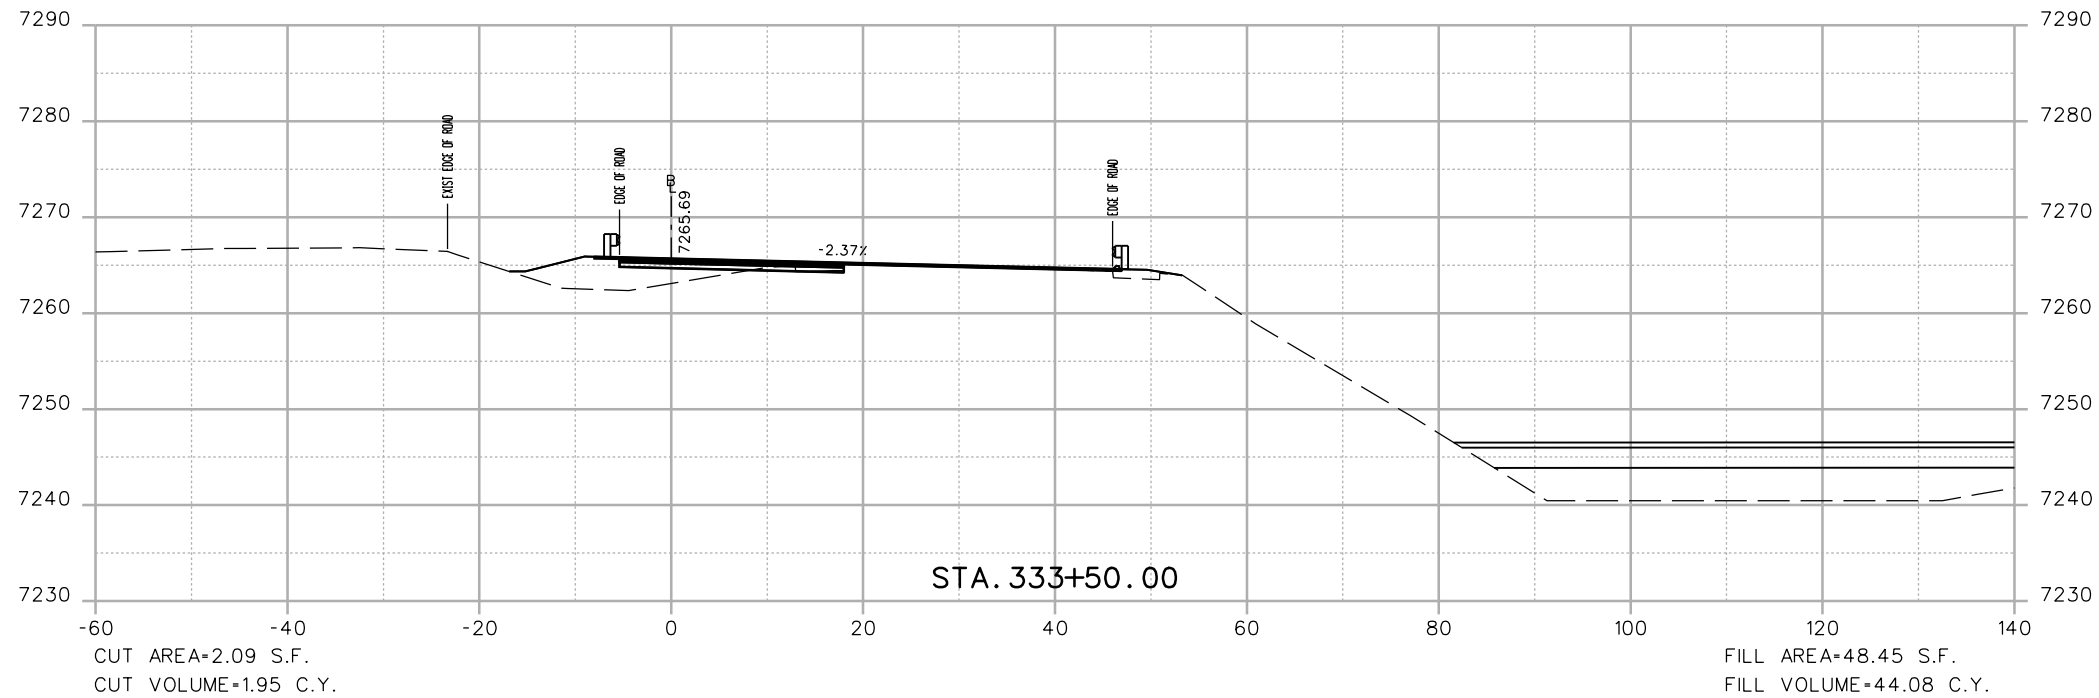

Print Date: 3/7/2013	
File Name: 18832DES_CP2_I-70 EB X-Sect.dgn	
Horiz. Scale: 1:20	Vert. Scale: As Noted
Unit Information	Unit Leader Initials
<b>ATKINS</b>	4601 DTC Boulevard, Suite 700 Denver, CO 80237 Phone: (303) 221-7275 Fax: (303) 221-7276

Sheet Revisions		
Date:	Comments	Init.

Colorado Department of Transportation



425 A Corporate Circle  
Golden, CO 80401  
Phone: 720-497-6905 FAX: 720-497-6901



Region 1 CRC

<b>As Constructed</b>
No Revisions:
Revised:
Void:

<b>EASTBOUND I-70 CROSS SECTIONS</b>		
Designer: EJM	Structure Numbers	
Detailer: EJM		
Sheet Subset: XSECTION	Subset Sheets: -- of --	

<b>Project No./Code</b>
IM 0703-391
19036
Sheet Number 190

17543 9:08:58 AM c:\pw\_work\pbsjpw\common\dms41662\18832DES\_CP2\_I-70 EB X-Sect.dgn

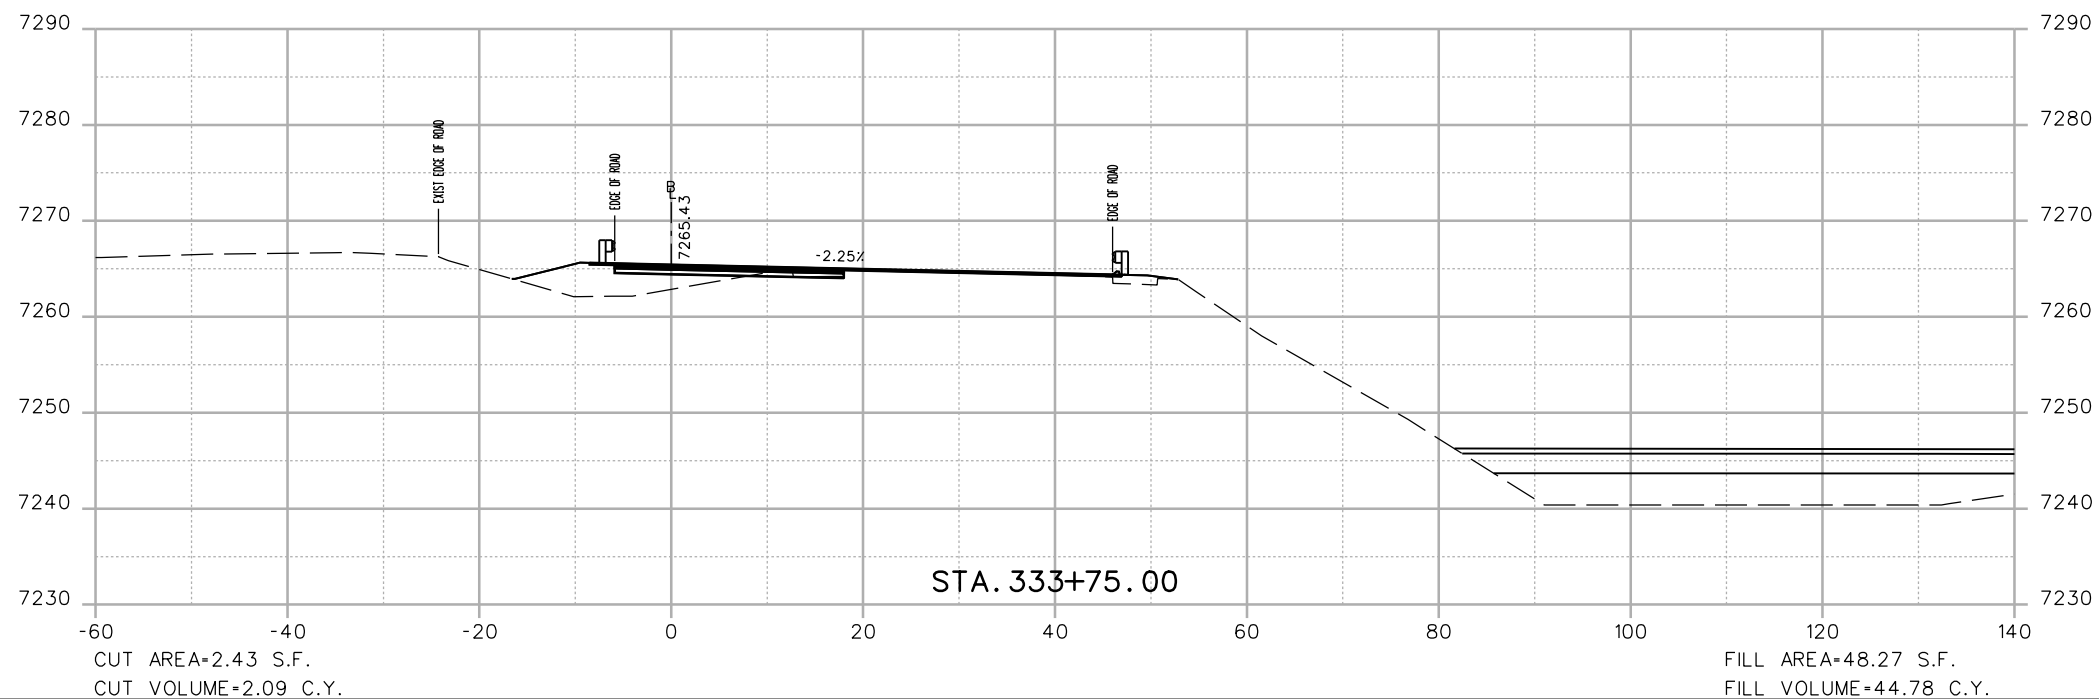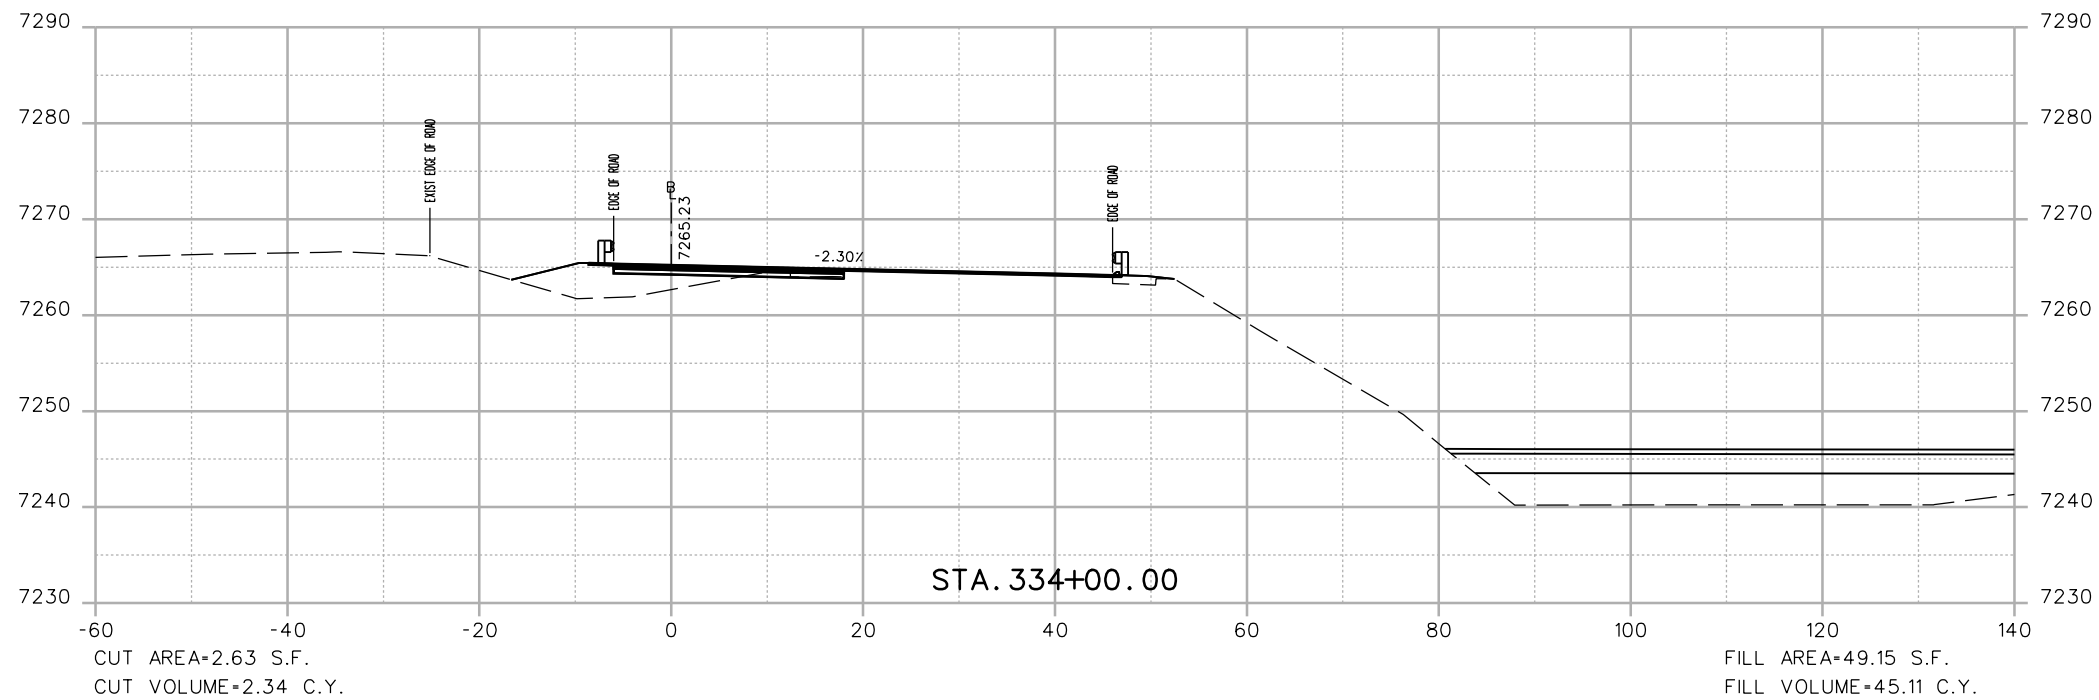

Print Date: 3/7/2013

File Name: 18832DES\_CP2\_I-70 EB X-Sect.dgn

Horiz. Scale: 1:20 Vert. Scale: As Noted

Unit Information Unit Leader Initials

**ATKINS**

4601 DTC Boulevard, Suite 700  
Denver, CO 80237  
Phone: (303) 221-7275 Fax: (303) 221-7276

0000

**Sheet Revisions**

Date:	Comments	Init.

Colorado Department of Transportation



425 A Corporate Circle  
Golden, CO 80401  
Phone: 720-497-6905 FAX: 720-497-6901

Region 1

CRC

**As Constructed**

No Revisions:

Revised:

Void:

**EASTBOUND I-70  
CROSS SECTIONS**

Designer: EJM  
Detailer: EJM  
Sheet Subset: XSECTION

Structure Numbers  
Subset Sheets: -- of --



**Project No./Code**

IM 0703-391

19036

Sheet Number 191

17543 9:09:00 AM c:\pw\_work\pbsjpwi\common\dms41662\18832DES\_CP2\_I-70 EB X-Sect.dgn

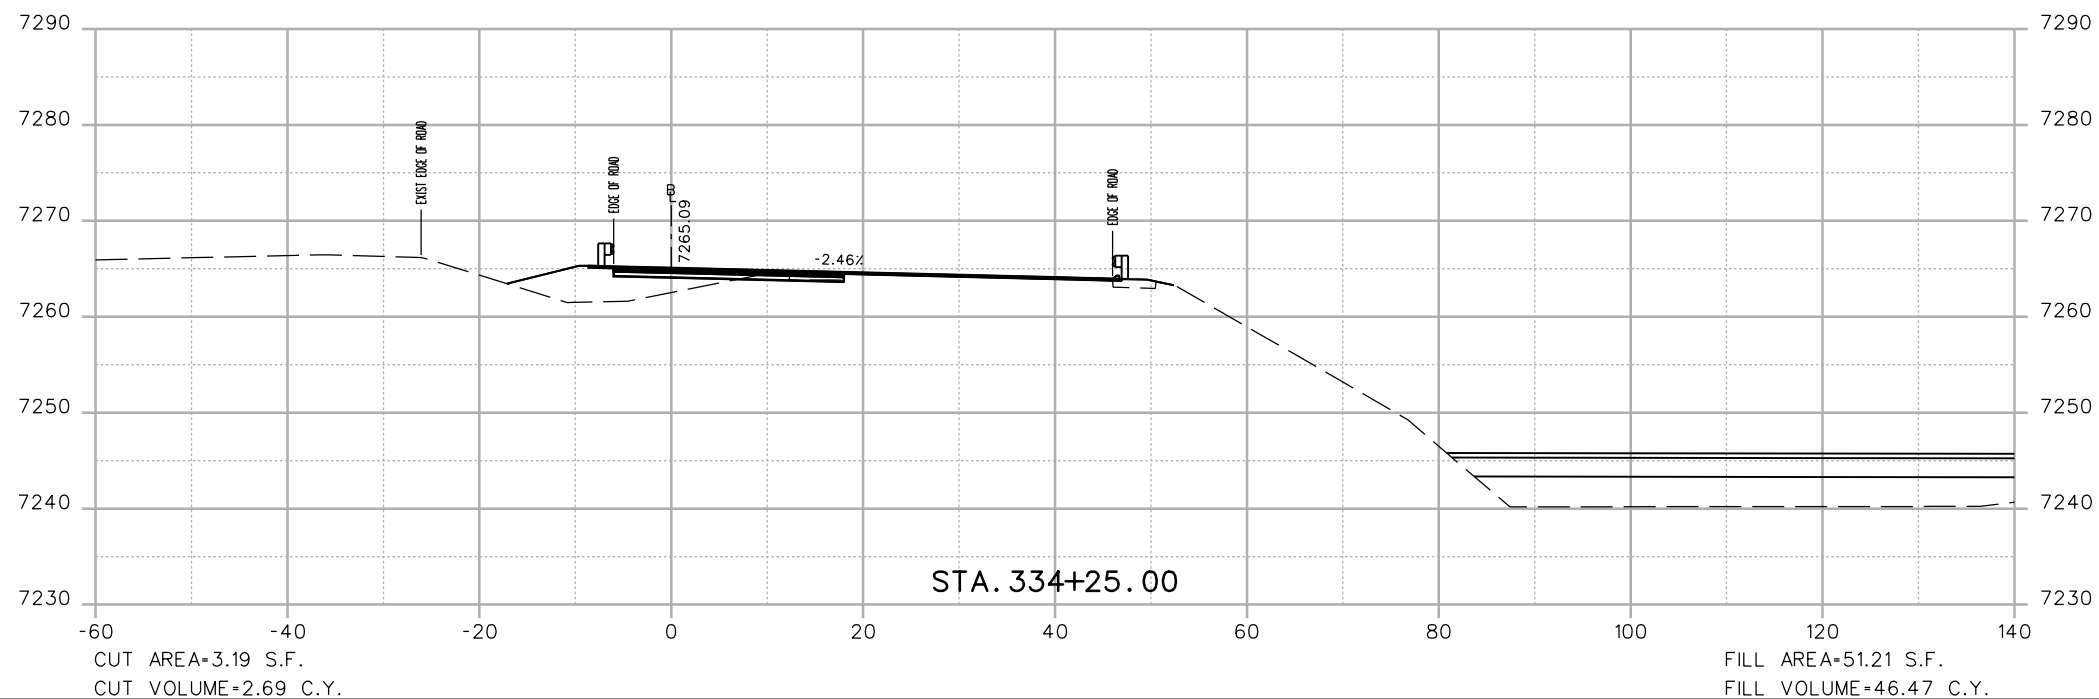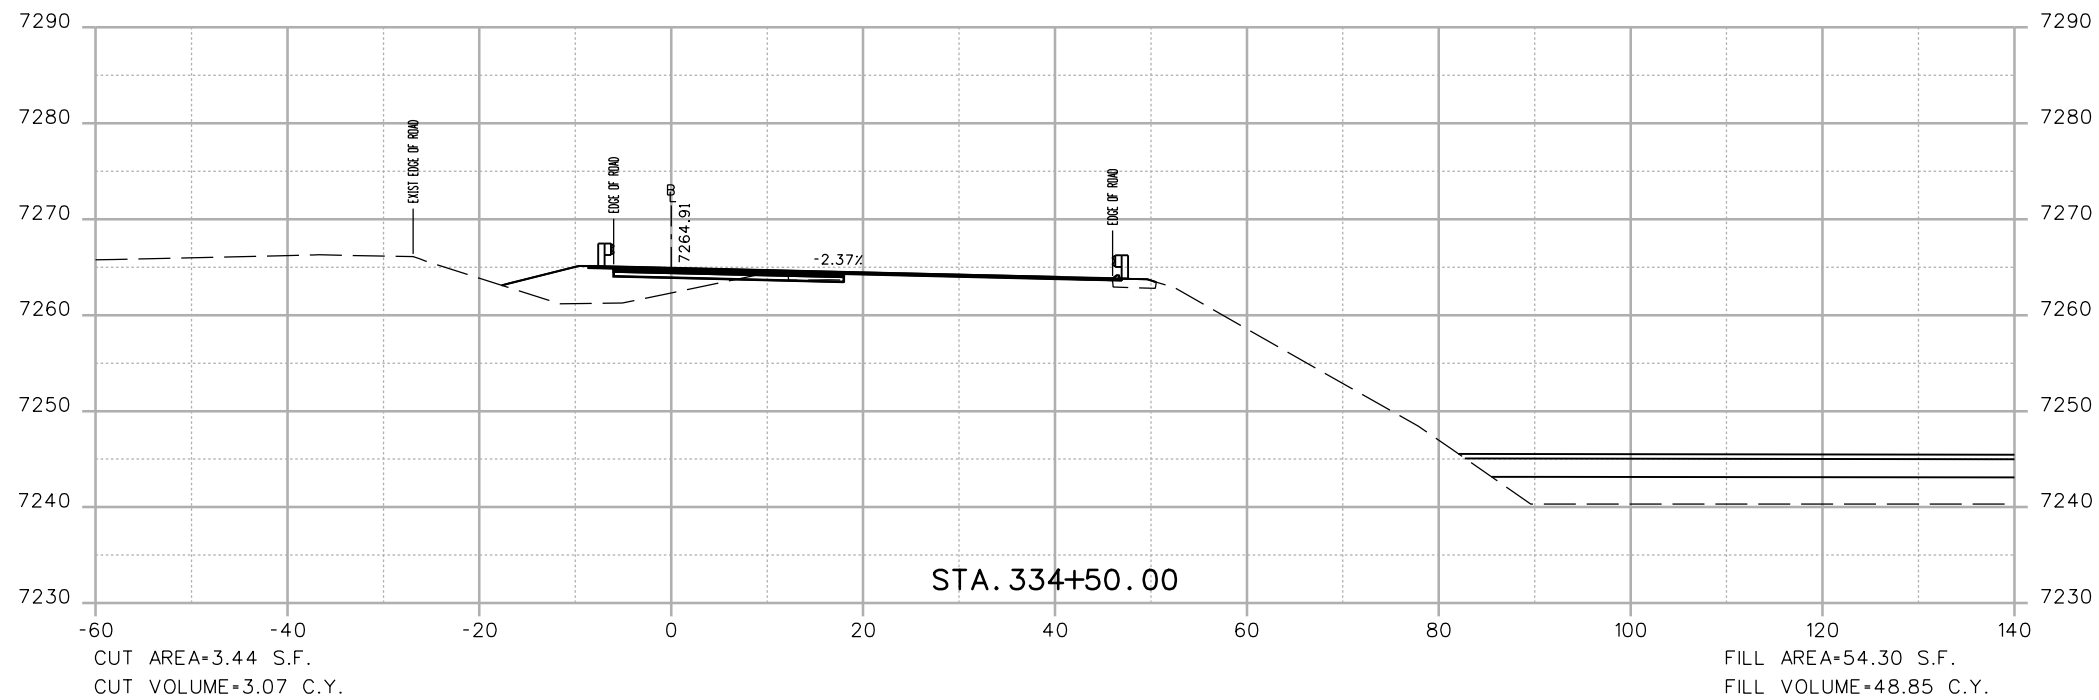

Print Date: 3/7/2013	
File Name: 18832DES_CP2_I-70 EB X-Sect.dgn	
Horiz. Scale: 1:20	Vert. Scale: As Noted
Unit Information	Unit Leader Initials
<b>ATKINS</b>	4601 DTC Boulevard, Suite 700 Denver, CO 80237 Phone: (303) 221-7275 Fax: (303) 221-7276

Sheet Revisions		
Date:	Comments	Init.

Colorado Department of Transportation



425 A Corporate Circle  
Golden, CO 80401  
Phone: 720-497-6905 FAX: 720-497-6901



Region 1 CRC

<b>As Constructed</b>
No Revisions:
Revised:
Void:

<b>EASTBOUND I-70 CROSS SECTIONS</b>		
Designer:	EJM	Structure Numbers
Detailer:	EJM	
Sheet Subset: XSECTION	Subset Sheets: -- of --	

<b>Project No./Code</b>
IM 0703-391
19036
Sheet Number 192


17543 9:09:01 AM c:\pawork\pawork\pawork\18832DES\_CP2\_I-70 EB X-Sect.dgn

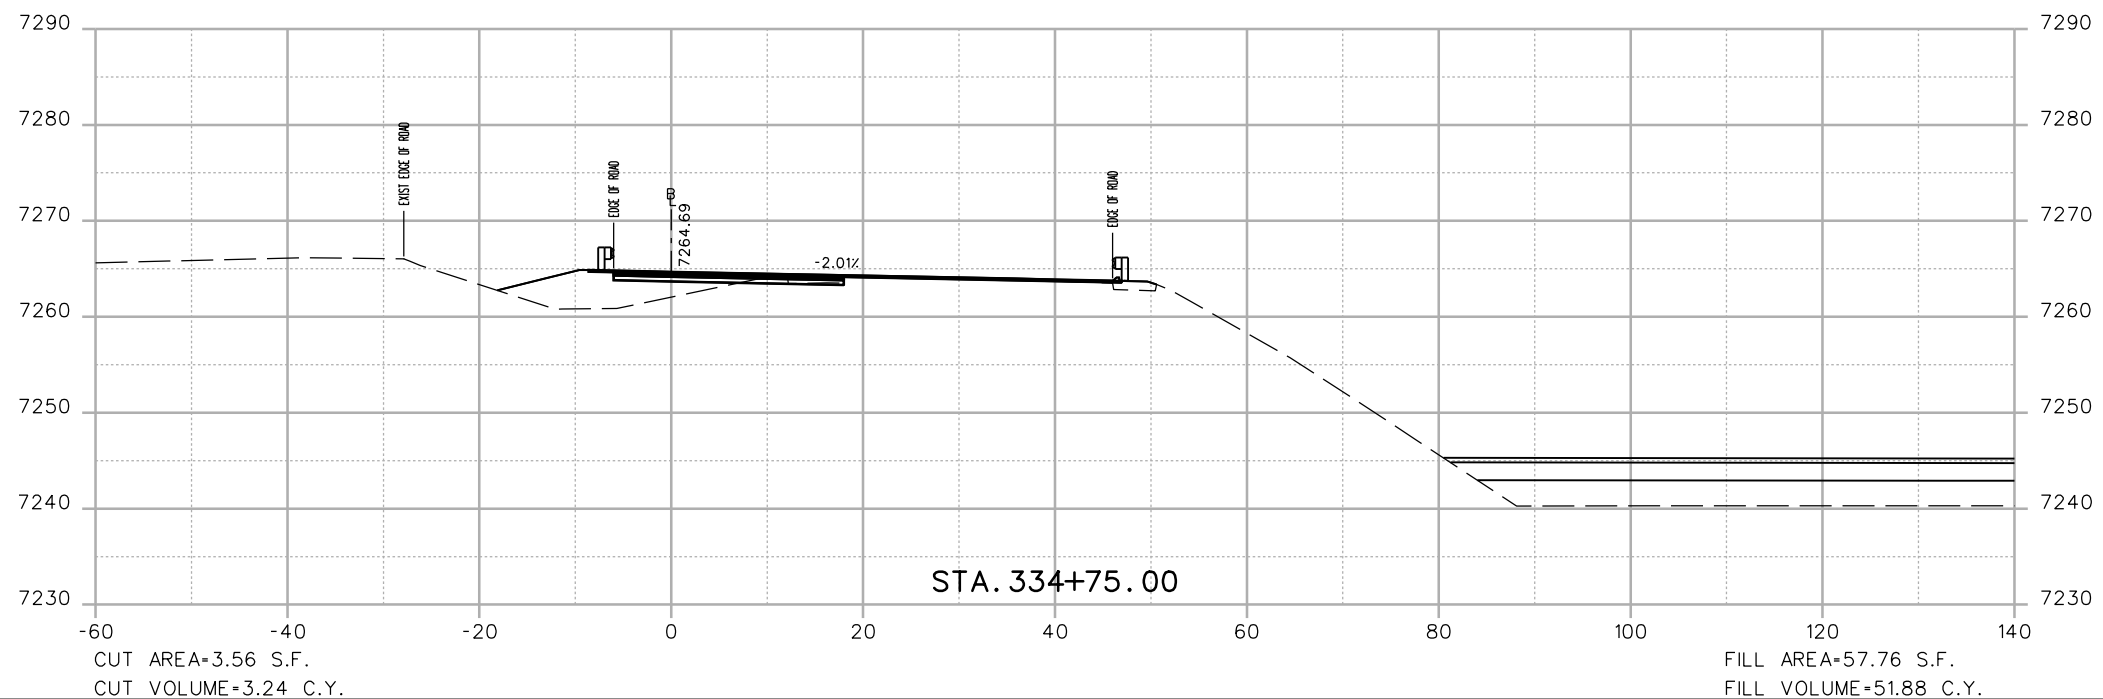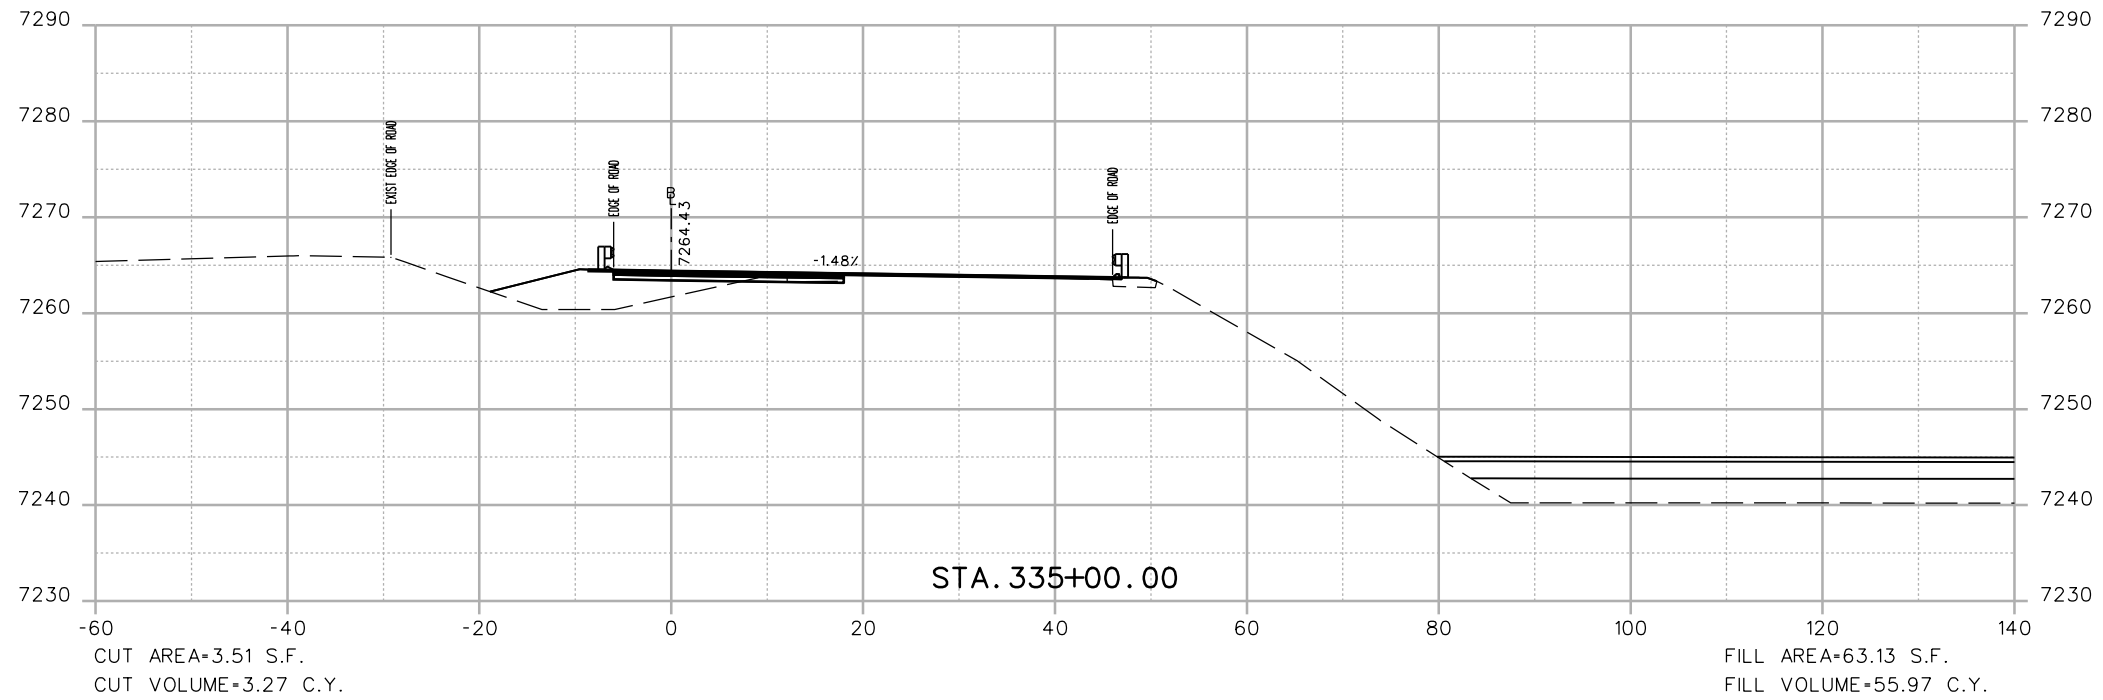

Print Date: 3/7/2013	
File Name: 18832DES_CP2_I-70 EB X-Sect.dgn	
Horiz. Scale: 1:20	Vert. Scale: As Noted
Unit Information	Unit Leader Initials
<b>ATKINS</b>	4601 DTC Boulevard, Suite 700 Denver, CO 80237 Phone: (303) 221-7275 Fax: (303) 221-7276

Sheet Revisions		
Date:	Comments	Init.

Colorado Department of Transportation



425 A Corporate Circle  
Golden, CO 80401  
Phone: 720-497-6905 FAX: 720-497-6901



Region 1 CRC

<b>As Constructed</b>
No Revisions:
Revised:
Void:

<b>EASTBOUND I-70 CROSS SECTIONS</b>		
Designer:	EJM	Structure Numbers
Detailer:	EJM	
Sheet Subset: XSECTION	Subset Sheets: -- of --	

<b>Project No./Code</b>	
IM 0703-391	
19036	
Sheet Number	193


17543 9:09:02 AM c:\pw\_work\pbesjpw\common\dms41662\18832DES\_CP2\_I-70 EB X-Sect.dgn

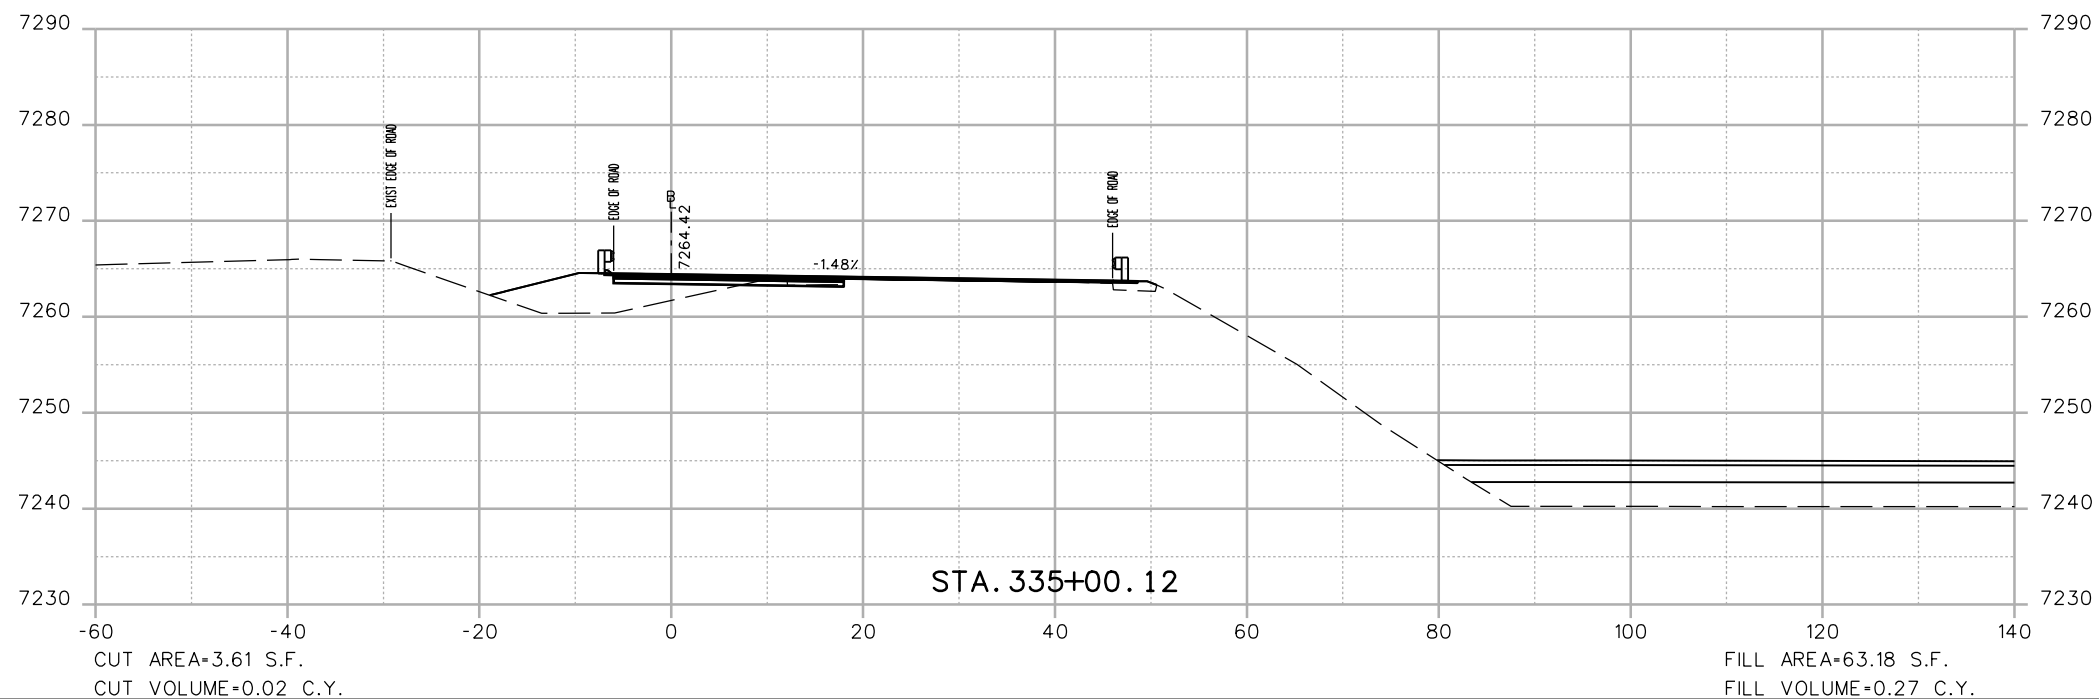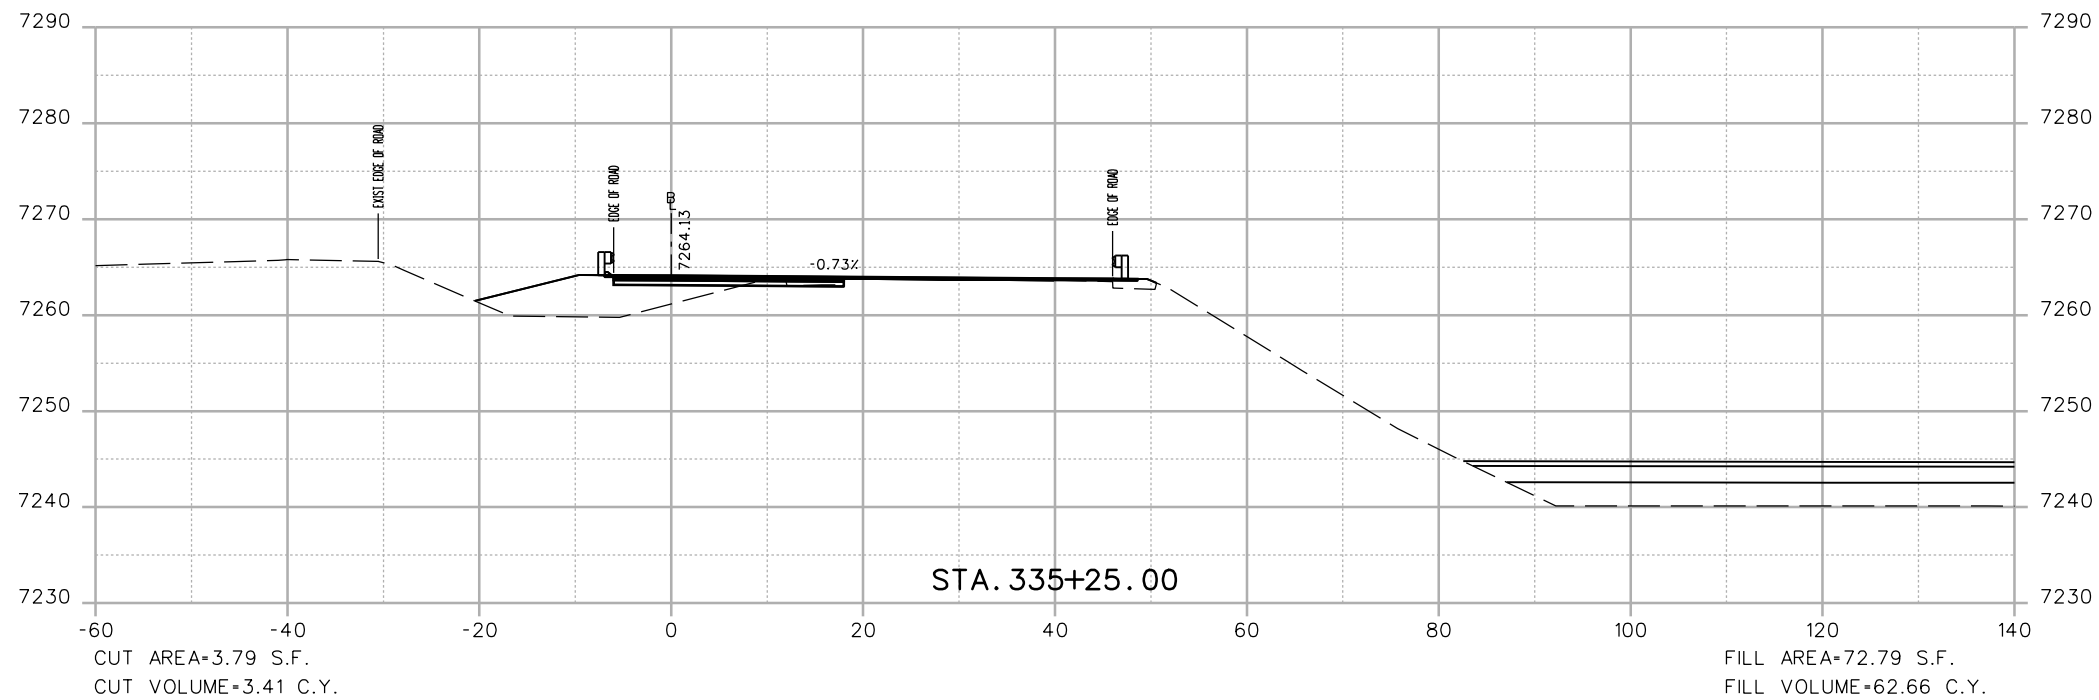

Print Date: 3/7/2013	
File Name: 18832DES_CP2_I-70 EB X-Sect.dgn	
Horiz. Scale: 1:20	Vert. Scale: As Noted
Unit Information	Unit Leader Initials
<b>ATKINS</b>	4601 DTC Boulevard, Suite 700 Denver, CO 80237 Phone: (303) 221-7275 Fax: (303) 221-7276

Sheet Revisions		
Date:	Comments	Init.

Colorado Department of Transportation



425 A Corporate Circle  
Golden, CO 80401  
Phone: 720-497-6905 FAX: 720-497-6901



Region 1 CRC

<b>As Constructed</b>
No Revisions:
Revised:
Void:

<b>EASTBOUND I-70 CROSS SECTIONS</b>		
Designer: EJM	Structure Numbers	
Detailer: EJM		
Sheet Subset: XSECTION	Subset Sheets: -- of --	

<b>Project No./Code</b>
IM 0703-391
19036
Sheet Number 194


17543 9:09:04 AM c:\pw\_work\pbs\pw\common\dms41662\18832DES\_CP2\_I-70 EB X-Sect.dgn

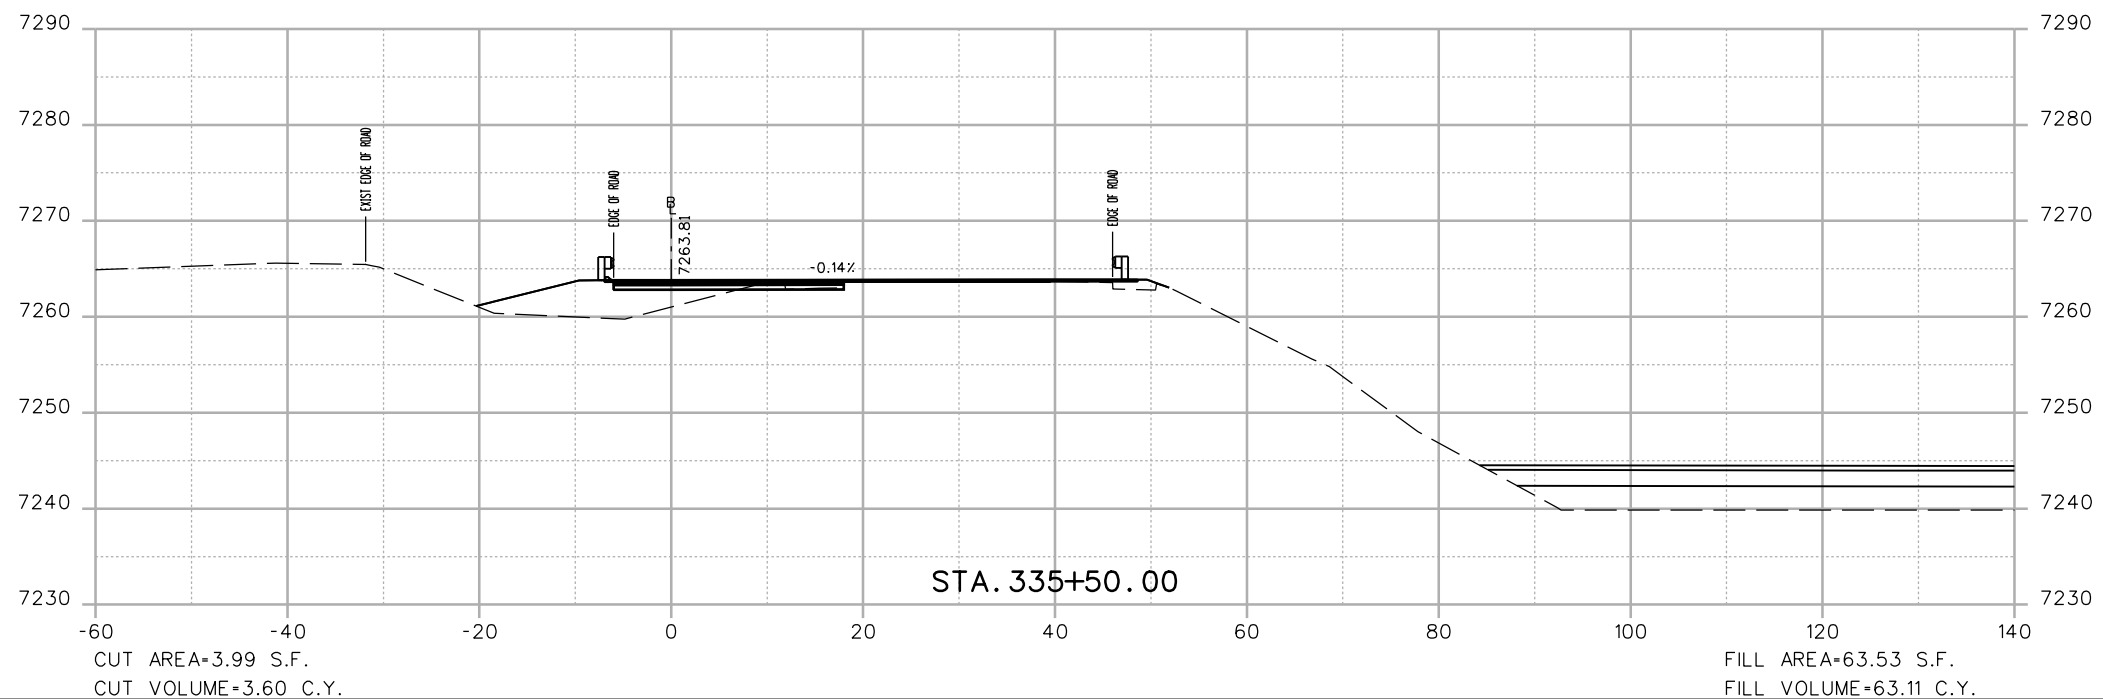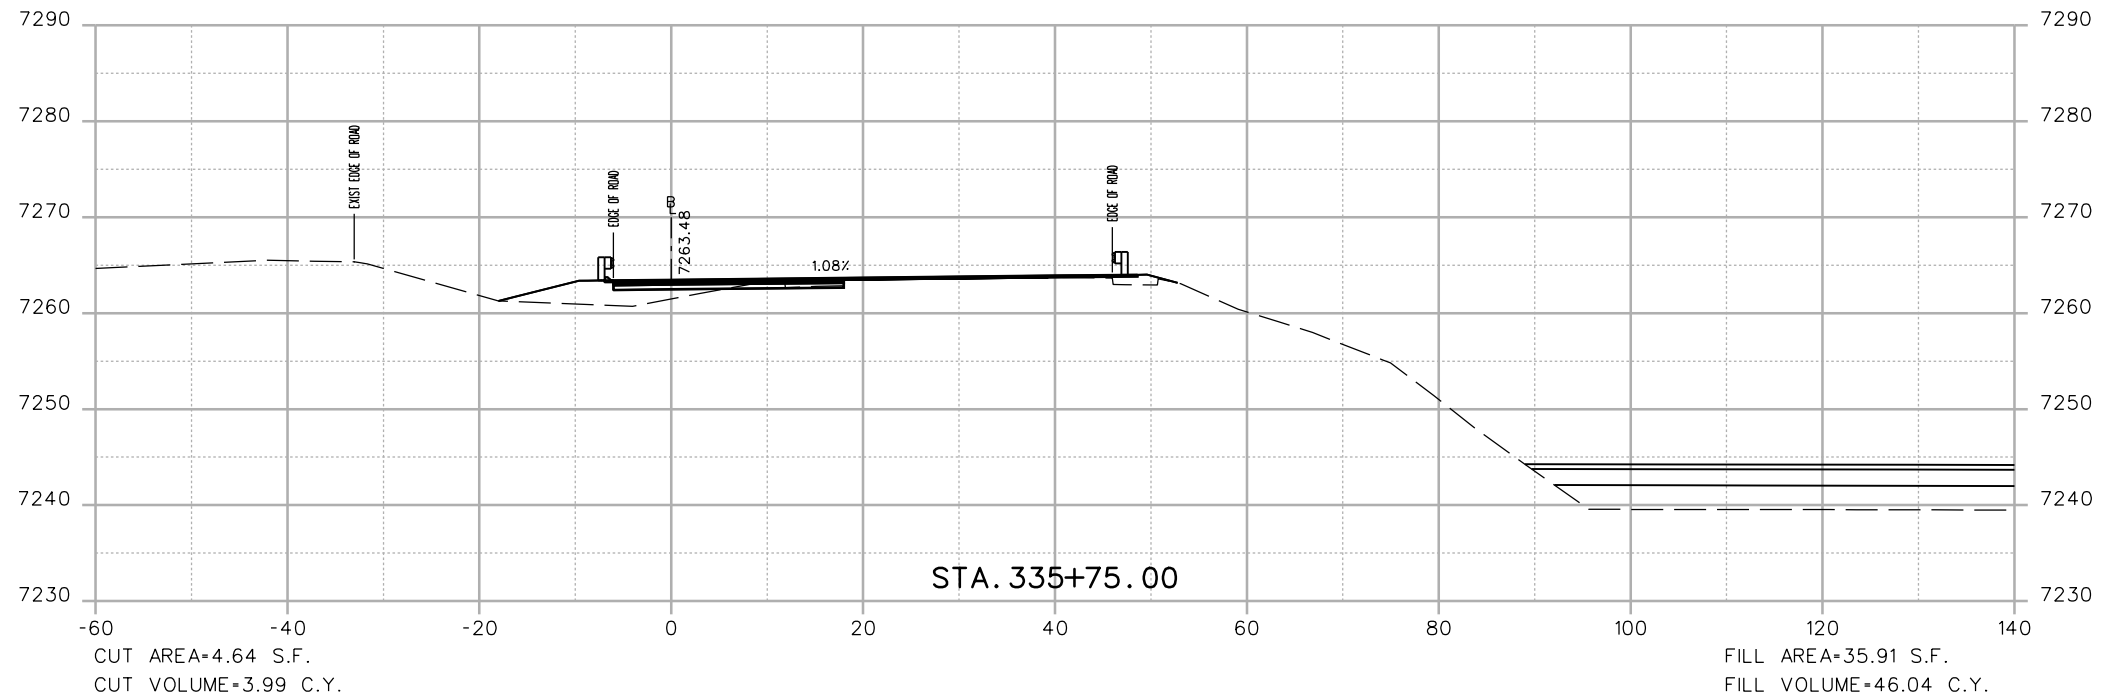

Print Date: 3/7/2013	
File Name: 18832DES_CP2_I-70 EB X-Sect.dgn	
Horiz. Scale: 1:20	Vert. Scale: As Noted
Unit Information	Unit Leader Initials
<b>ATKINS</b>	4601 DTC Boulevard, Suite 700 Denver, CO 80237 Phone: (303) 221-7275 Fax: (303) 221-7276

Sheet Revisions		
Date:	Comments	Init.

Colorado Department of Transportation



425 A Corporate Circle  
Golden, CO 80401  
Phone: 720-497-6905 FAX: 720-497-6901



Region 1 CRC

<b>As Constructed</b>
No Revisions:
Revised:
Void:

<b>EASTBOUND I-70 CROSS SECTIONS</b>		
Designer: EJM	Structure Numbers	
Detailer: EJM		
Sheet Subset: XSECTION	Subset Sheets: -- of --	

<b>Project No./Code</b>
IM 0703-391
19036
Sheet Number 195

17543 9:09:05 AM c:\pw\_work\pbesjpw\common\dms41662\18832DES\_CP2\_I-70 EB X-Sect.dgn

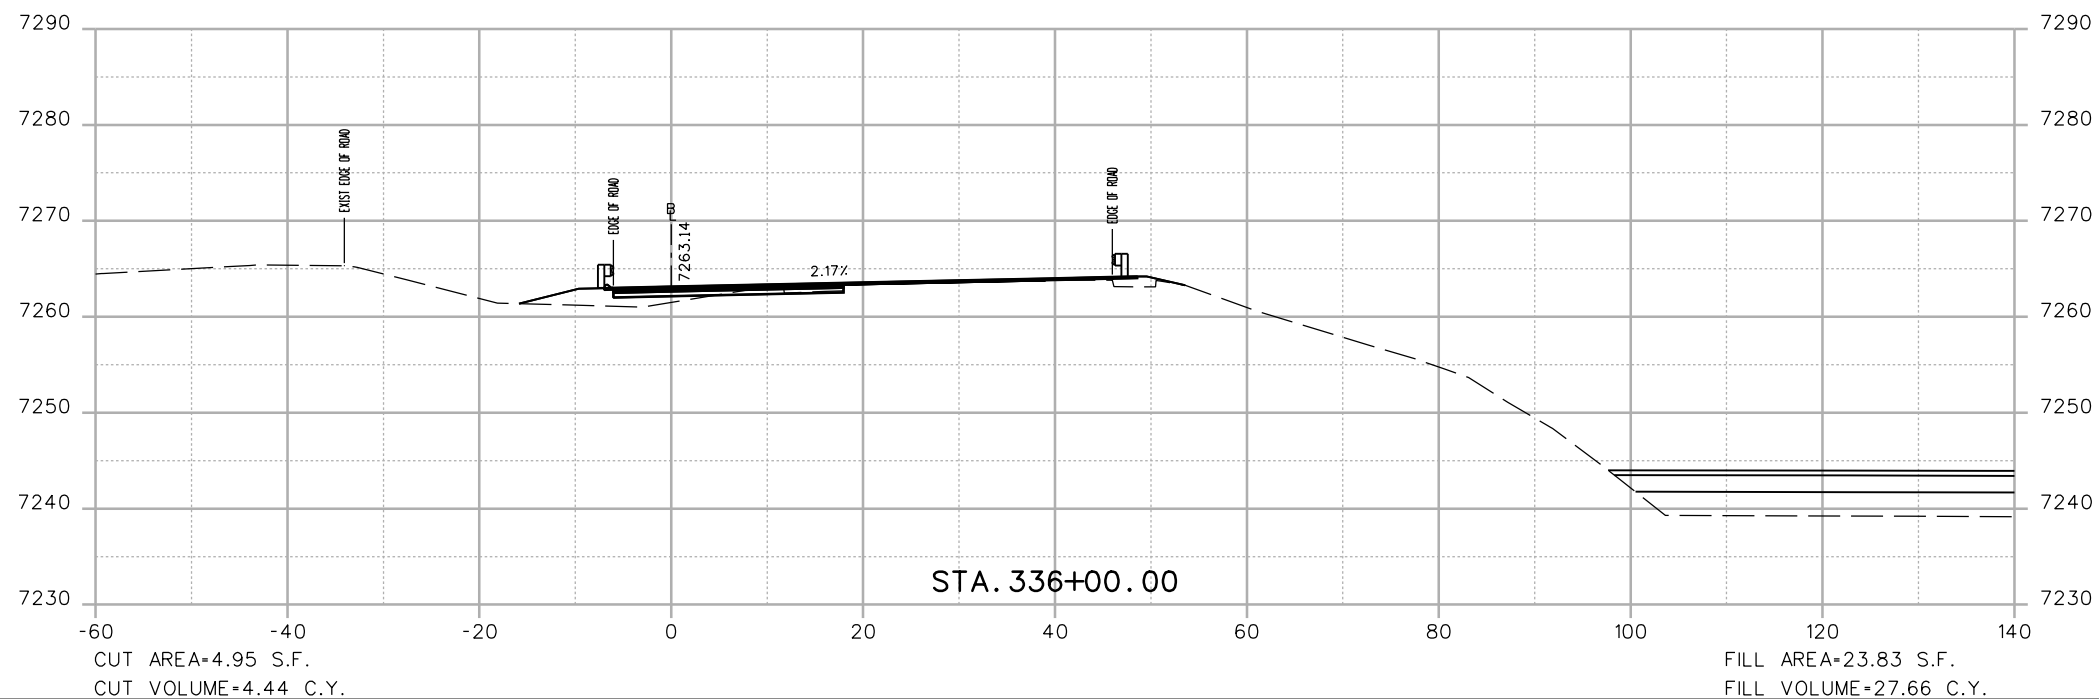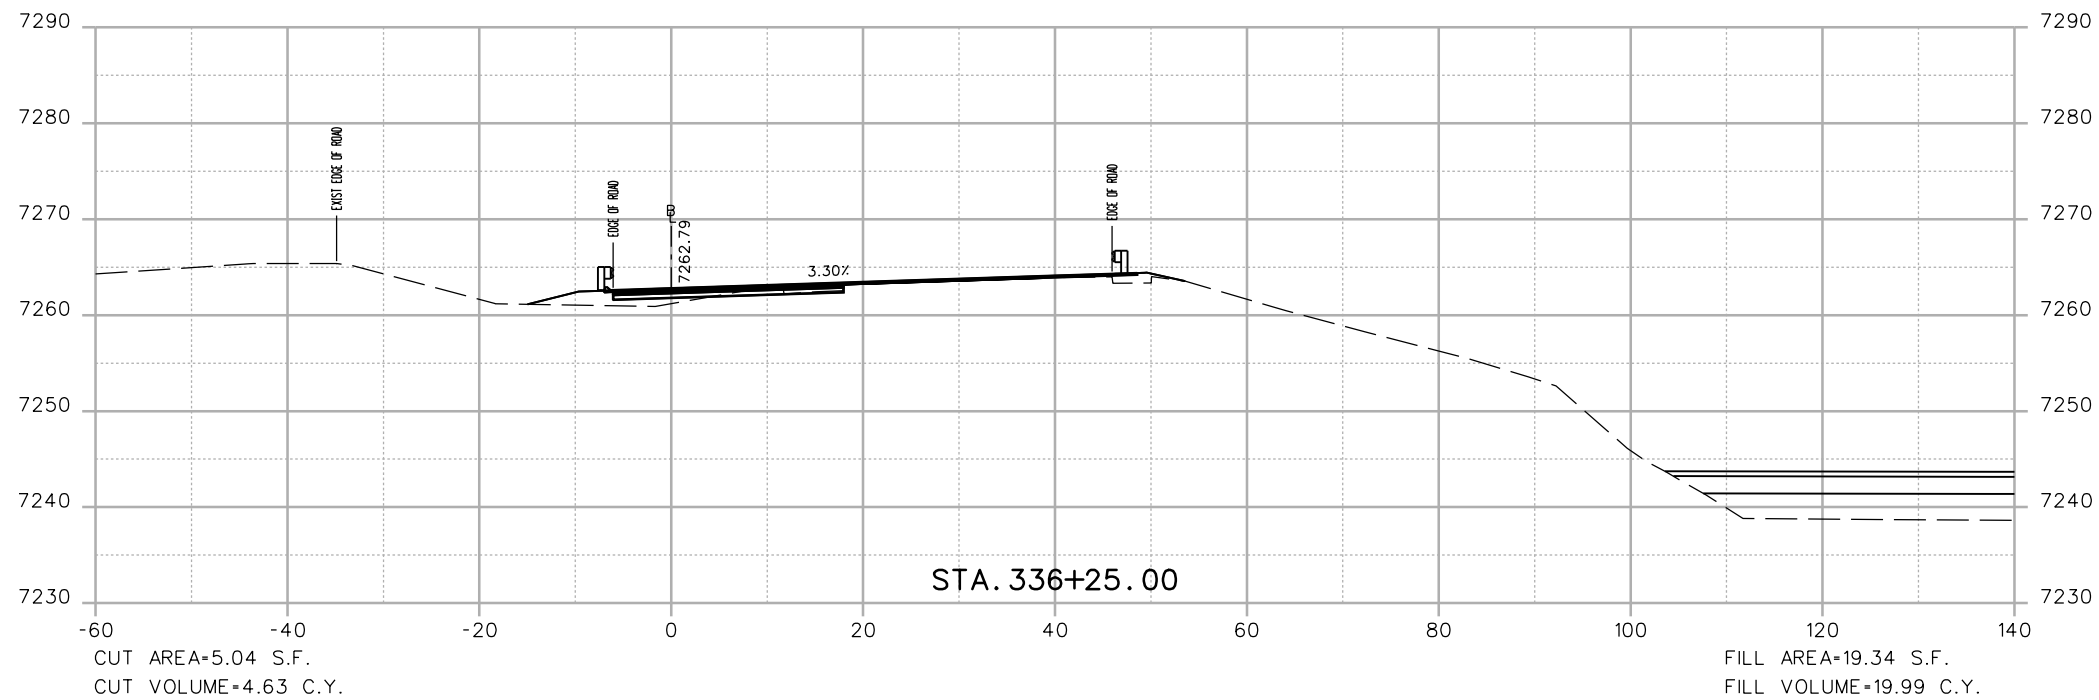

Print Date: 3/7/2013	
File Name: 18832DES_CP2_I-70 EB X-Sect.dgn	
Horiz. Scale: 1:20	Vert. Scale: As Noted
Unit Information	Unit Leader Initials
<b>ATKINS</b>	4601 DTC Boulevard, Suite 700 Denver, CO 80237 Phone: (303) 221-7275 Fax: (303) 221-7276

Sheet Revisions		
Date:	Comments	Init.

Colorado Department of Transportation



425 A Corporate Circle  
Golden, CO 80401  
Phone: 720-497-6905 FAX: 720-497-6901

Region 1 CRC



<b>As Constructed</b>
No Revisions:
Revised:
Void:

<b>EASTBOUND I-70 CROSS SECTIONS</b>		
Designer:	EJM	Structure Numbers
Detailer:	EJM	
Sheet Subset: XSECTION	Subset Sheets: -- of --	

<b>Project No./Code</b>	
IM 0703-391	
19036	
Sheet Number	196



17543 9:09:07 AM c:\pw\_work\pwsjpw\common\dms41662\18832DES\_CP2\_I-70 EB X-Sect.dgn

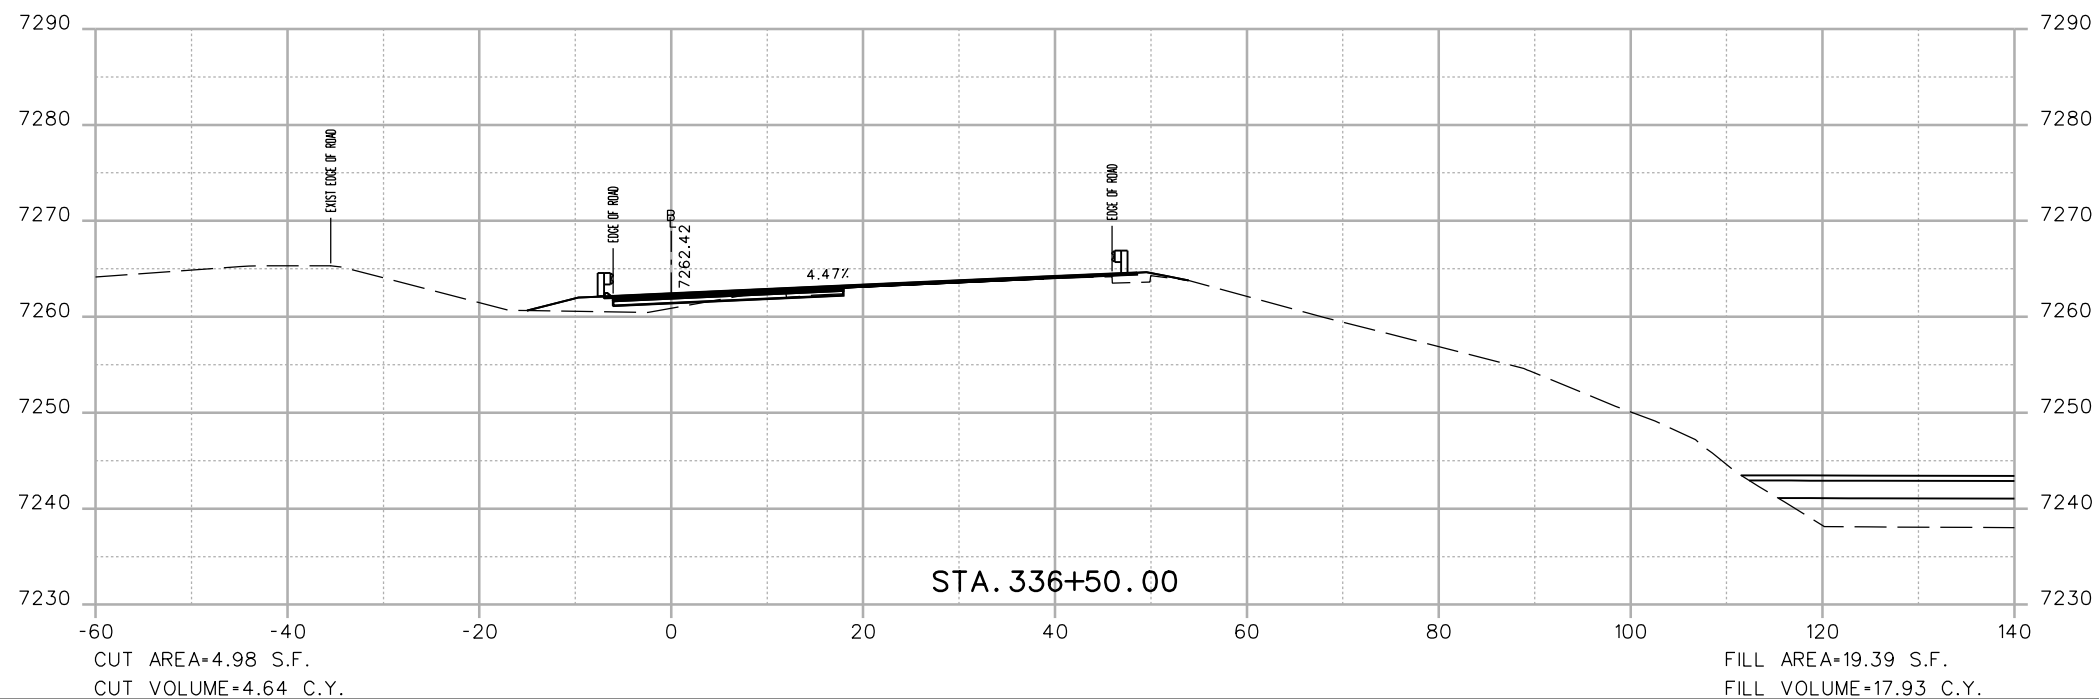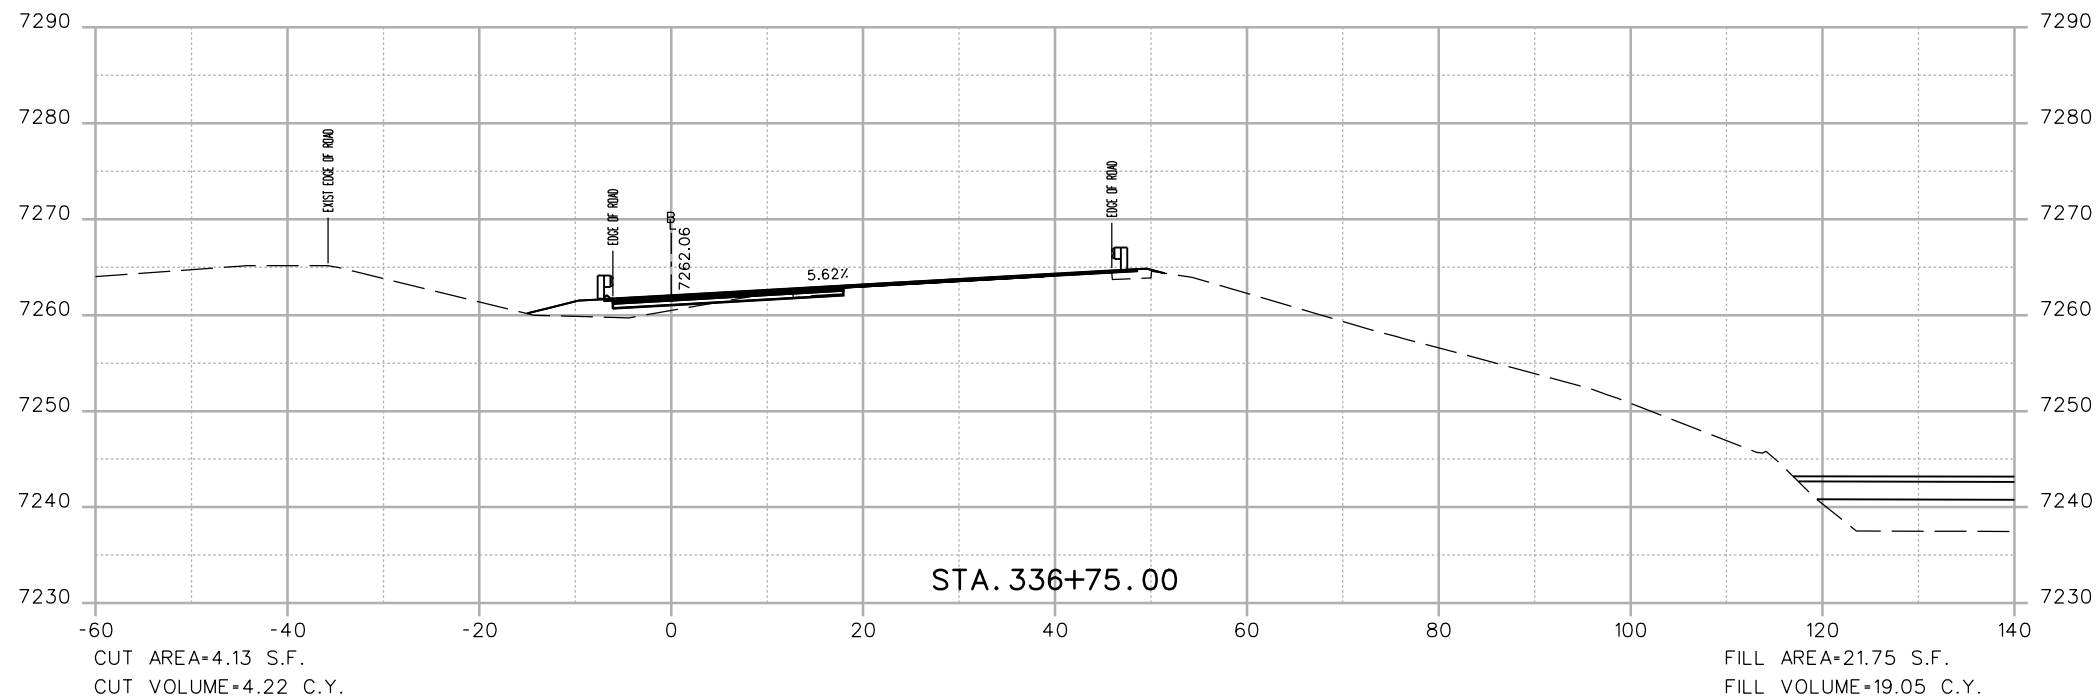

Print Date: 3/7/2013

File Name: 18832DES\_CP2\_I-70 EB X-Sect.dgn

Horiz. Scale: 1:20 Vert. Scale: As Noted

Unit Information Unit Leader Initials



4601 DTC Boulevard, Suite 700  
Denver, CO 80237  
Phone: (303) 221-7275 Fax: (303) 221-7276



Sheet Revisions

Date:	Comments	Init.

Colorado Department of Transportation



425 A Corporate Circle  
Golden, CO 80401  
Phone: 720-497-6905 FAX: 720-497-6901

Region 1

CRC

As Constructed

No Revisions:

Revised:

Void:

EASTBOUND I-70  
CROSS SECTIONS

Designer: EJM

Detailer: EJM

Sheet Subset: XSECTION

Structure

Numbers

Subset Sheets: -- of --



Project No./Code

IM 0703-391

19036

Sheet Number 197

17543 9:09:08 AM c:\pw\_work\pwsipw\common\dms41662\18832DES\_CP2\_I-70 EB X-Sect.dgn

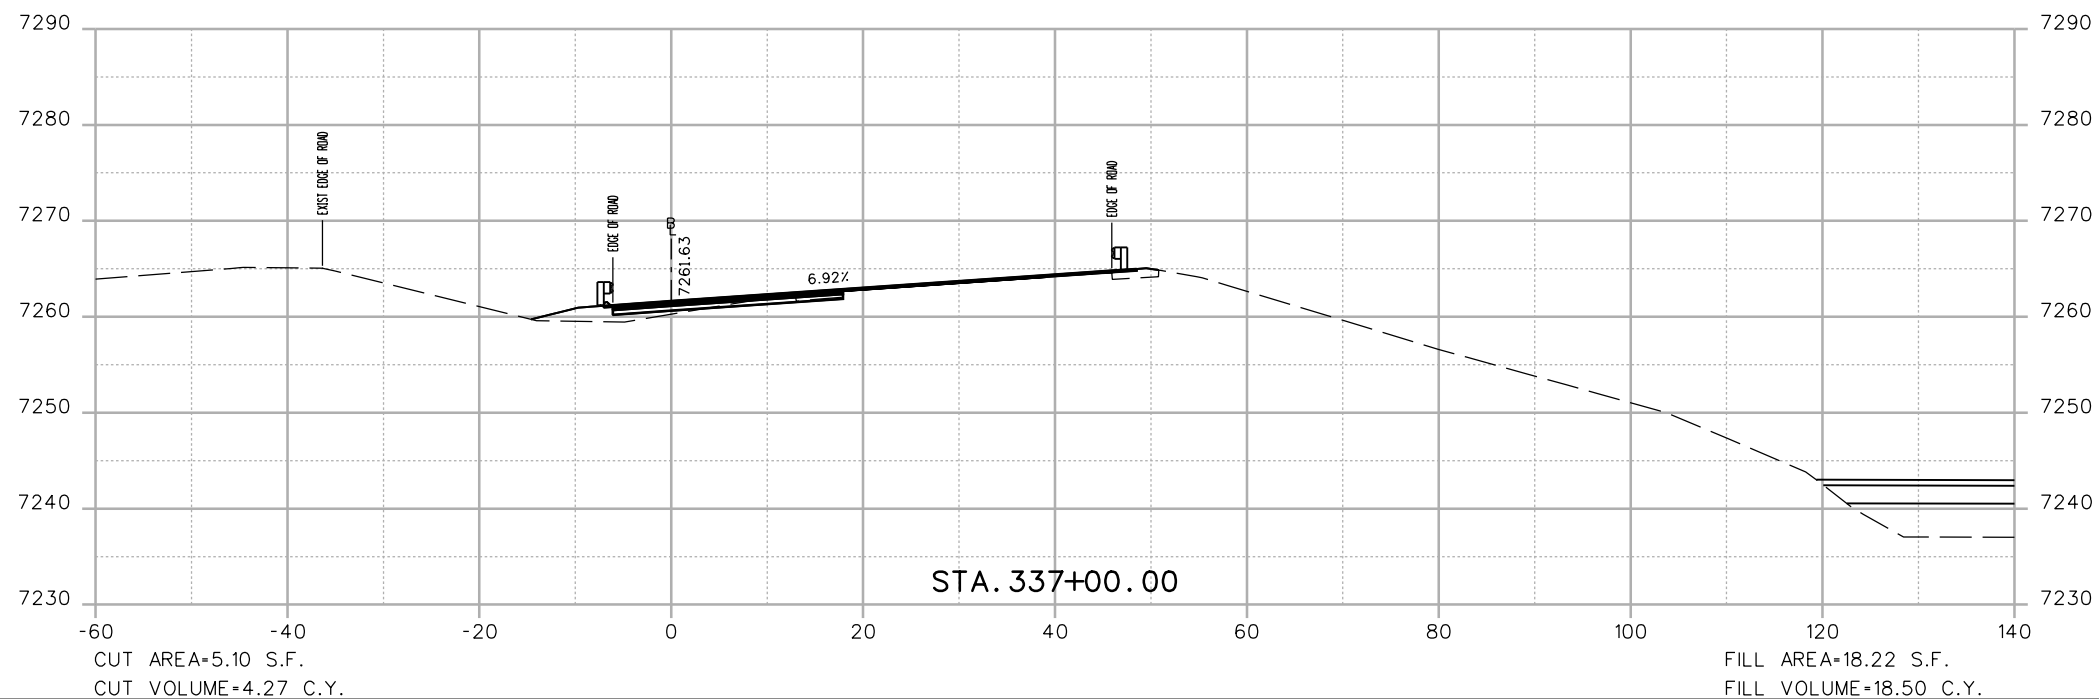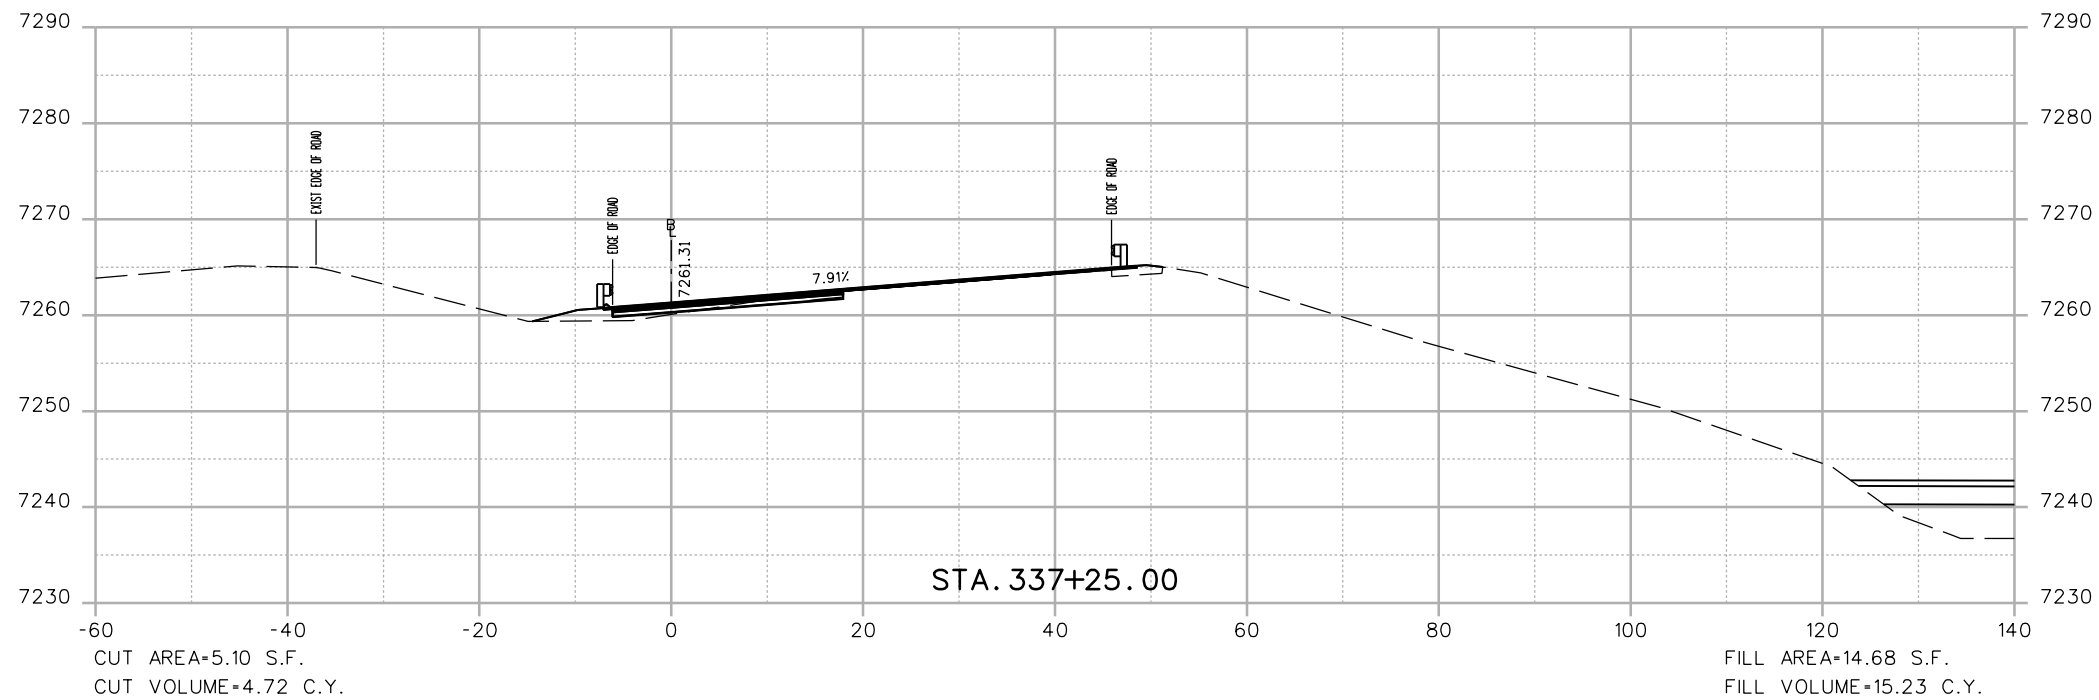

Print Date: 3/7/2013	
File Name: 18832DES_CP2_I-70 EB X-Sect.dgn	
Horiz. Scale: 1:20	Vert. Scale: As Noted
Unit Information	Unit Leader Initials
<b>ATKINS</b>	4601 DTC Boulevard, Suite 700 Denver, CO 80237 Phone: (303) 221-7275 Fax: (303) 221-7276

Sheet Revisions		
Date:	Comments	Init.

Colorado Department of Transportation



425 A Corporate Circle  
Golden, CO 80401  
Phone: 720-497-6905 FAX: 720-497-6901



Region 1 CRC

<b>As Constructed</b>
No Revisions:
Revised:
Void:

<b>EASTBOUND I-70 CROSS SECTIONS</b>			
Designer:	EJM	Structure Numbers	
Detailer:	EJM	Subset Sheets:	-- of --
Sheet Subset:	XSECTION		

<b>Project No./Code</b>	
IM 0703-391	
19036	
Sheet Number	198

17543 9:09:09 AM c:\pw\_work\pwsjpw\common\dms41662\18832DES\_CP2\_I-70\_EB\_X-Sect.dgn

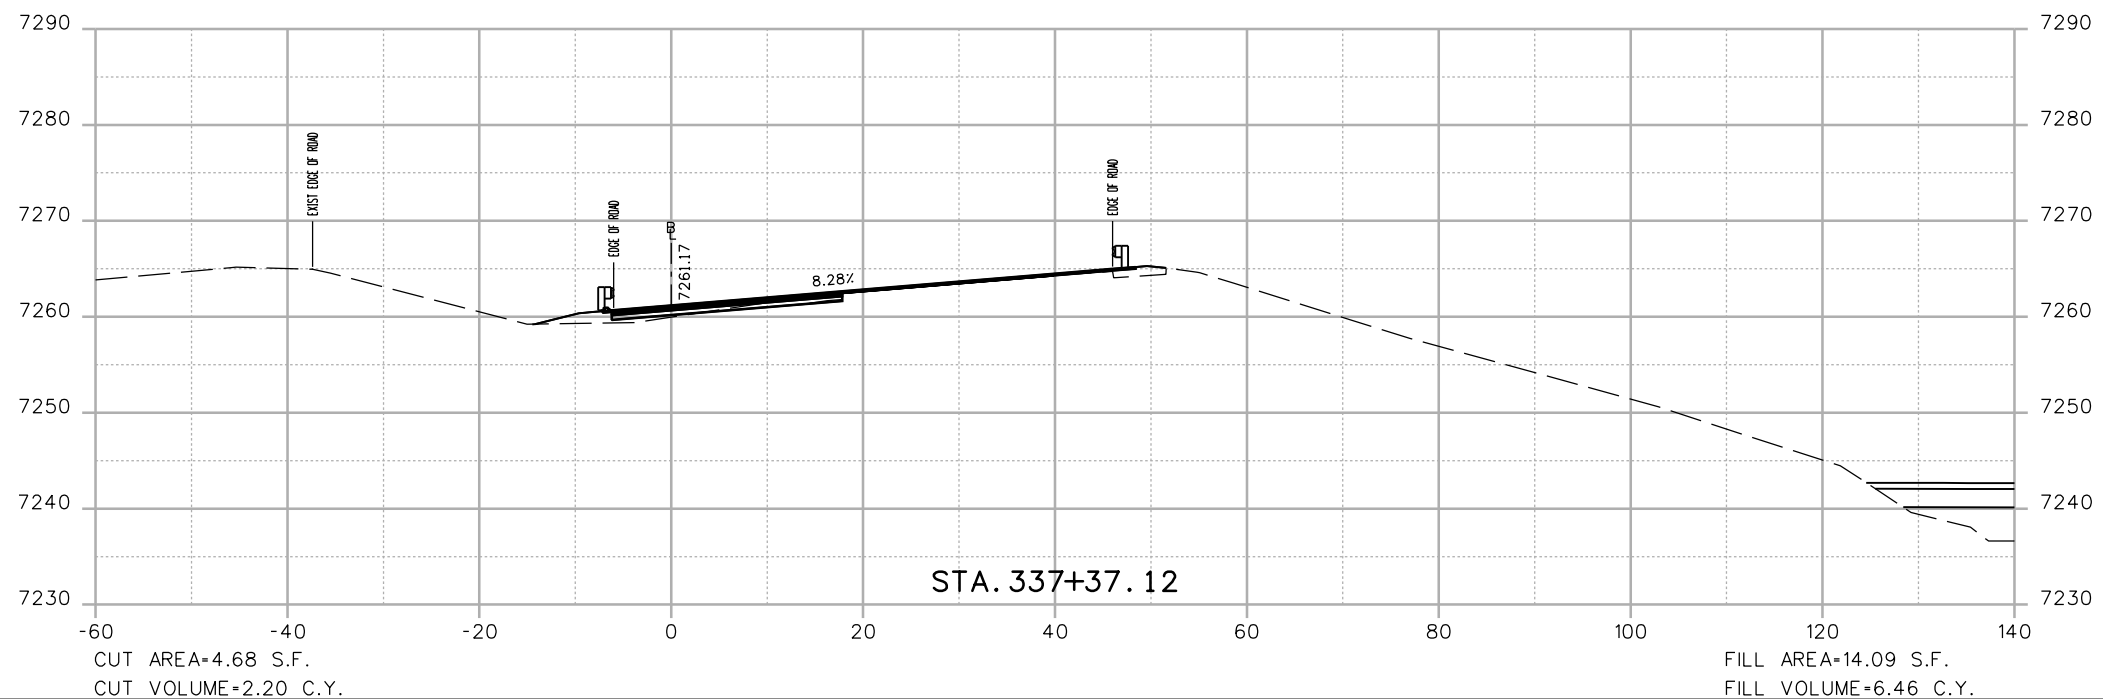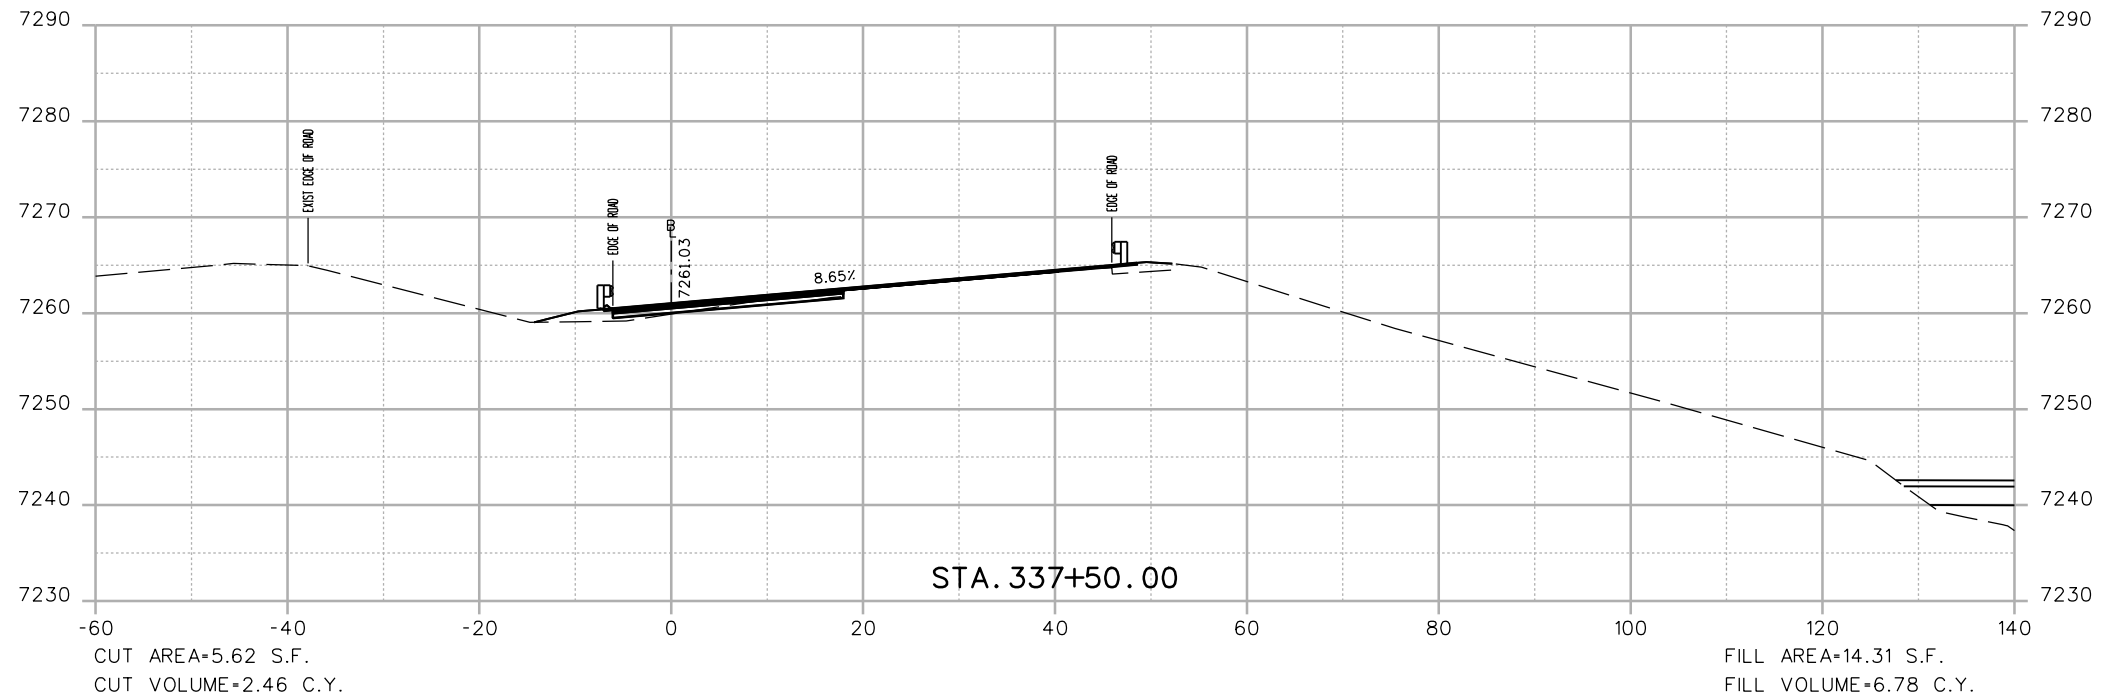

Print Date: 3/7/2013	
File Name: 18832DES_CP2_I-70_EB_X-Sect.dgn	
Horiz. Scale: 1:20	Vert. Scale: As Noted
Unit Information	Unit Leader Initials
<b>ATKINS</b>	4601 DTC Boulevard, Suite 700 Denver, CO 80237 Phone: (303) 221-7275 Fax: (303) 221-7276

Sheet Revisions		
Date:	Comments	Init.

Colorado Department of Transportation



425 A Corporate Circle  
Golden, CO 80401  
Phone: 720-497-6905 FAX: 720-497-6901



Region 1 CRC

<b>As Constructed</b>
No Revisions:
Revised:
Void:

<b>EASTBOUND I-70 CROSS SECTIONS</b>			
Designer:	EJM	Structure Numbers	
Detailer:	EJM	Subset Sheets:	-- of --
Sheet Subset:	XSECTION		

<b>Project No./Code</b>	
IM 0703-391	
	19036
Sheet Number	199


17543 9:09:11 AM c:\pw\_work\jbs\jw\common\dms4\662\18832DES\_CP2\_I-70 EB X-Sect.dgn

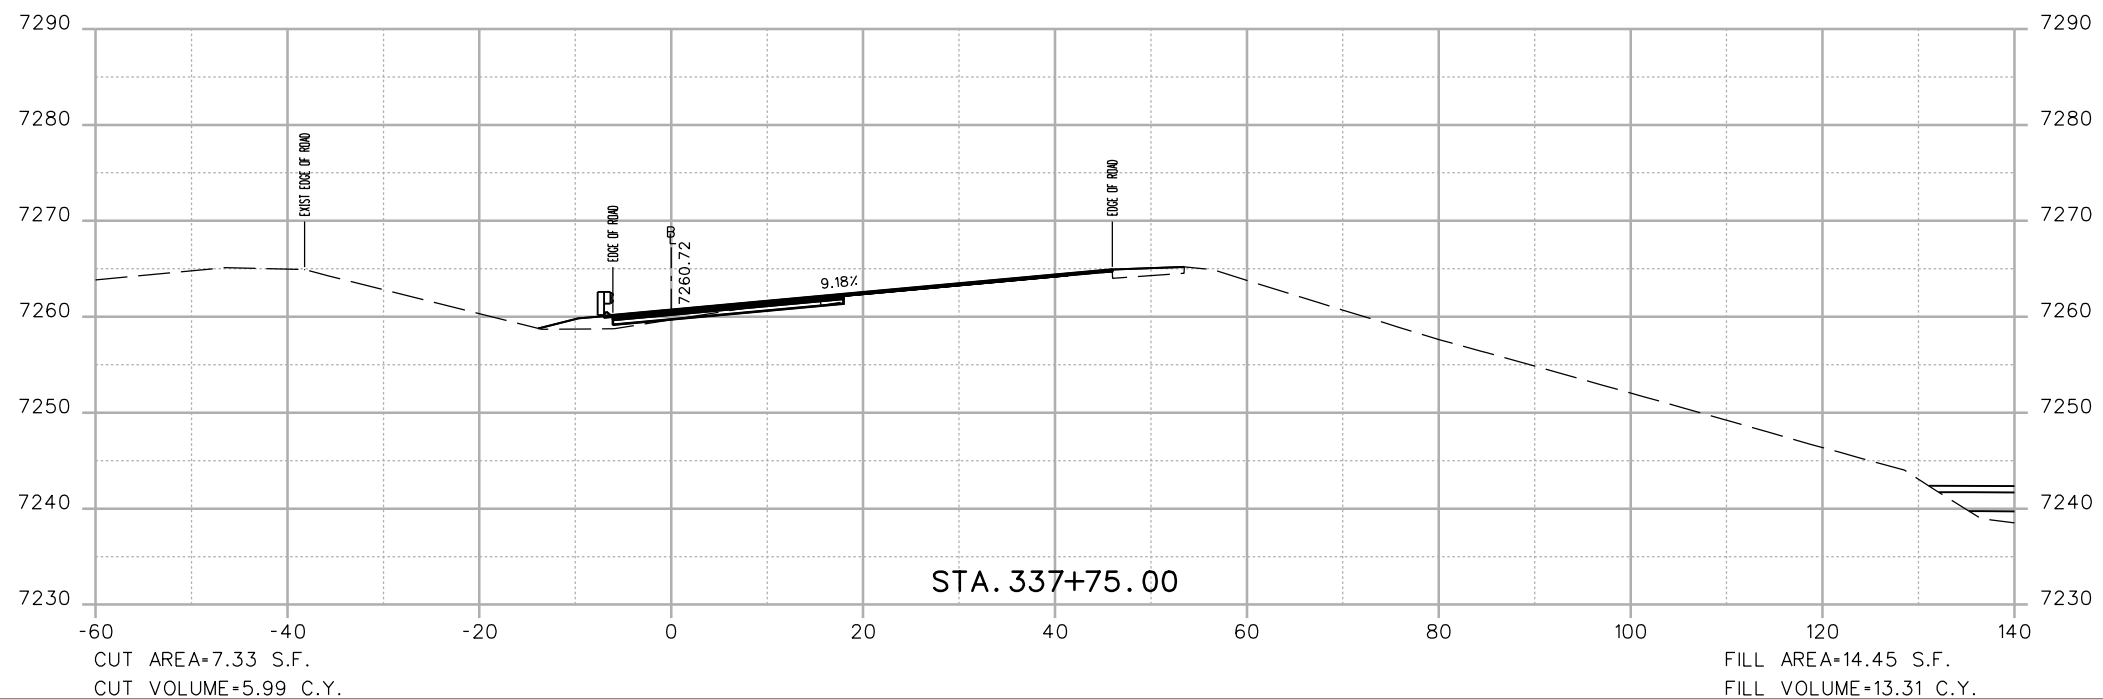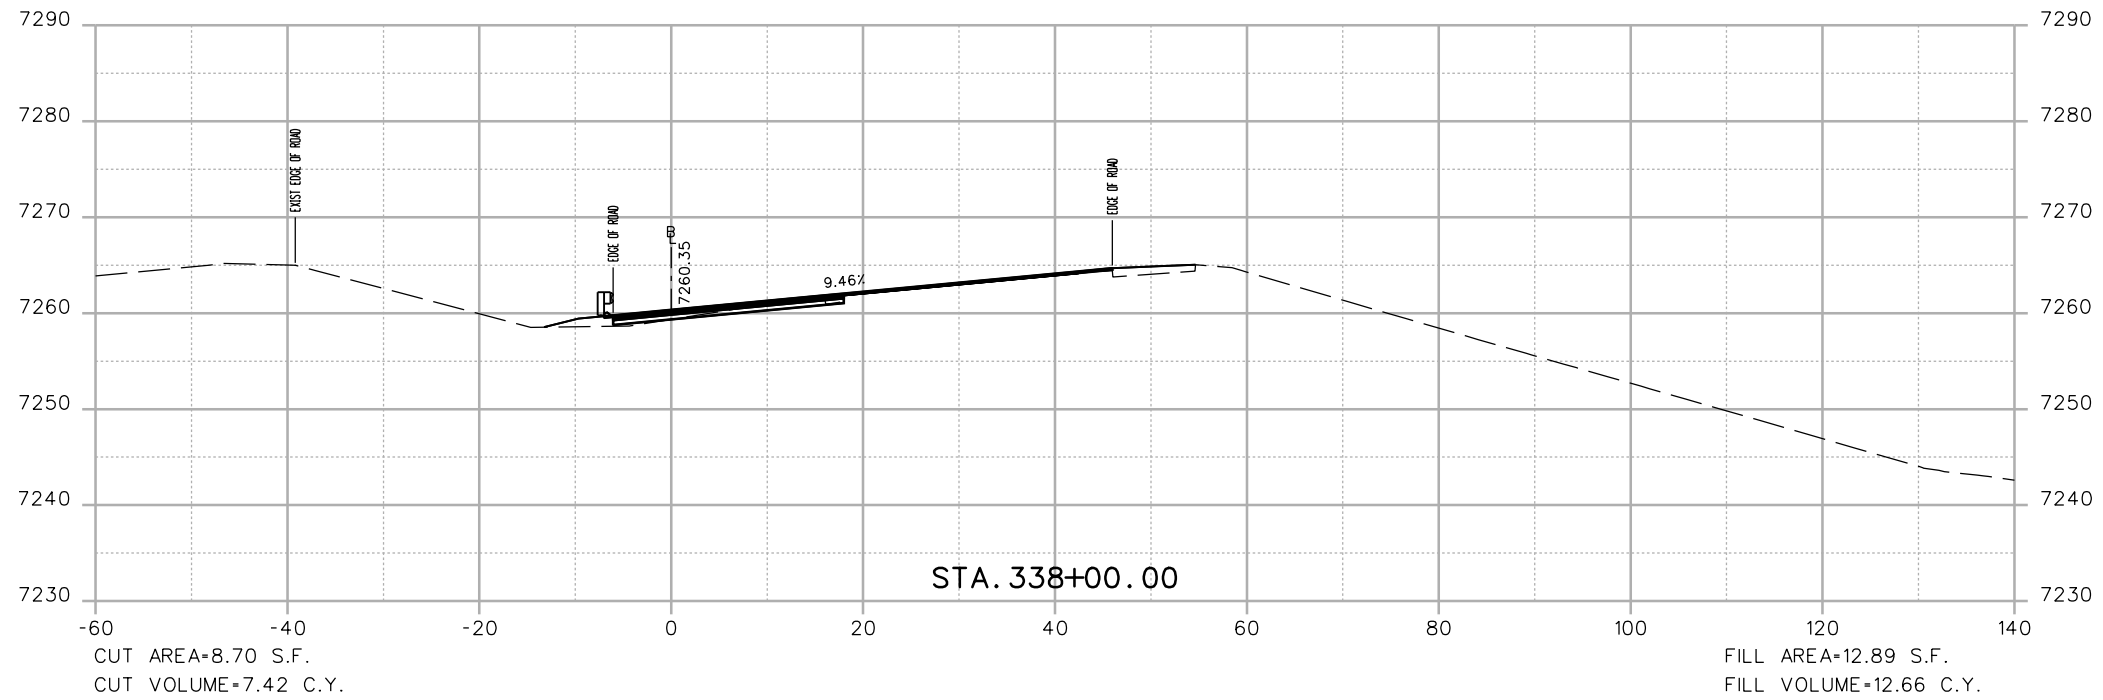

Print Date: 3/7/2013	
File Name: 18832DES_CP2_I-70 EB X-Sect.dgn	
Horiz. Scale: 1:20	Vert. Scale: As Noted
Unit Information	Unit Leader Initials
<b>ATKINS</b>	4601 DTC Boulevard, Suite 700 Denver, CO 80237 Phone: (303) 221-7275 Fax: (303) 221-7276

Sheet Revisions		
Date:	Comments	Init.

Colorado Department of Transportation



425 A Corporate Circle  
Golden, CO 80401  
Phone: 720-497-6905 FAX: 720-497-6901



Region 1 CRC

<b>As Constructed</b>
No Revisions:
Revised:
Void:

<b>EASTBOUND I-70 CROSS SECTIONS</b>		
Designer:	EJM	Structure Numbers
Detailer:	EJM	
Sheet Subset: XSECTION	Subset Sheets: -- of --	

<b>Project No./Code</b>
IM 0703-391
19036
Sheet Number 200


17543 9:09:12 AM c:\pw\_work\pbs\pw1\common\dms41662\18832DES\_CP2\_I-70 EB X-Sect.dgn

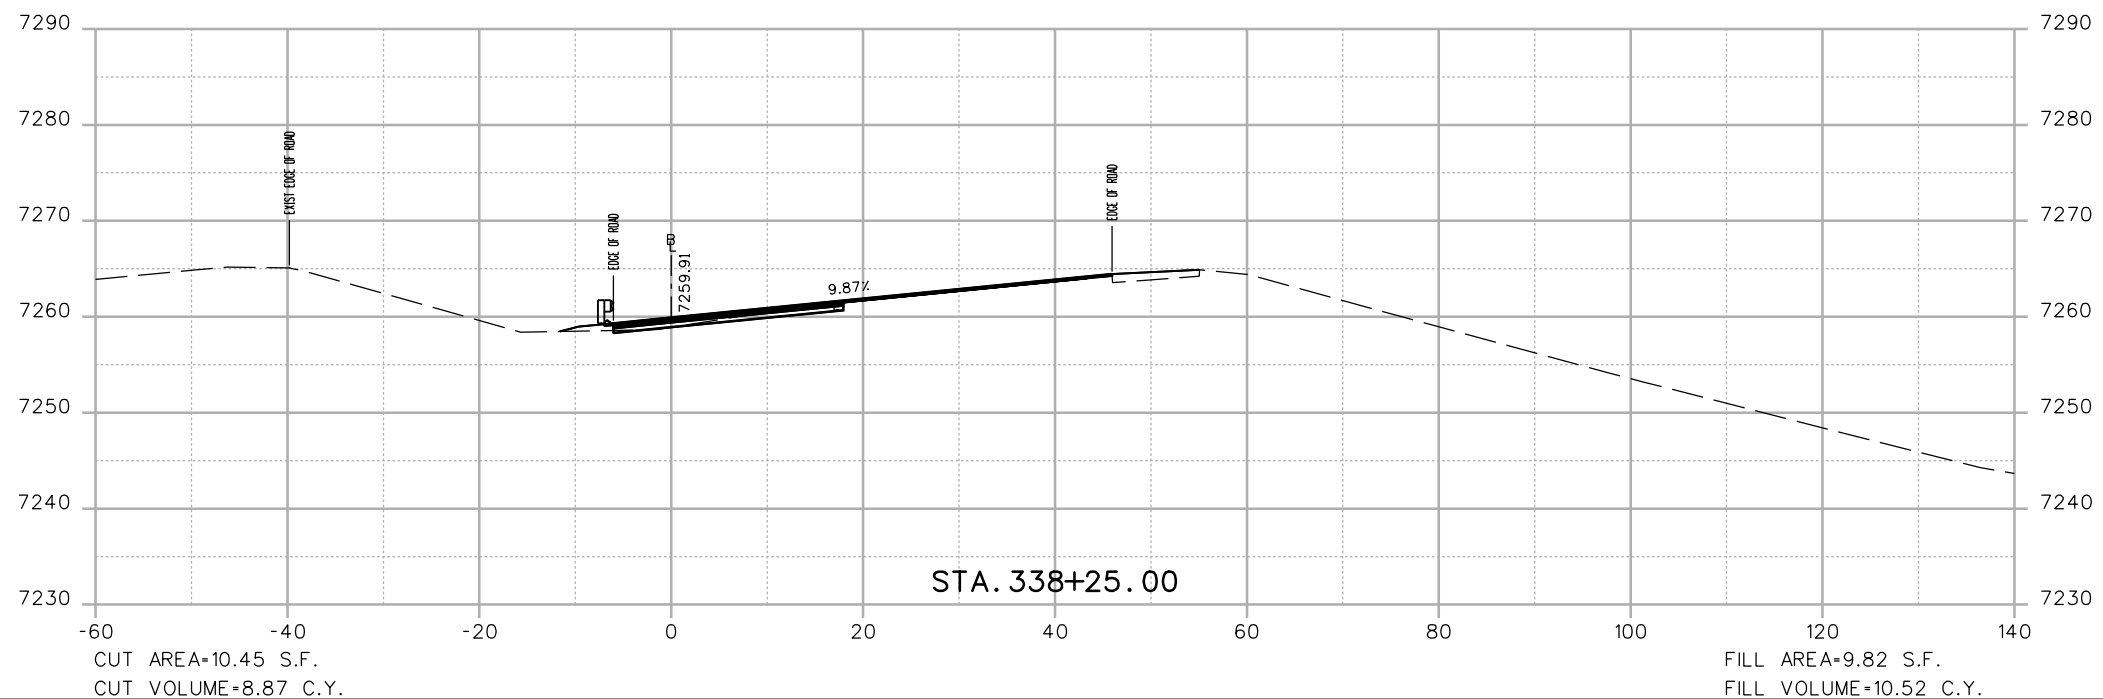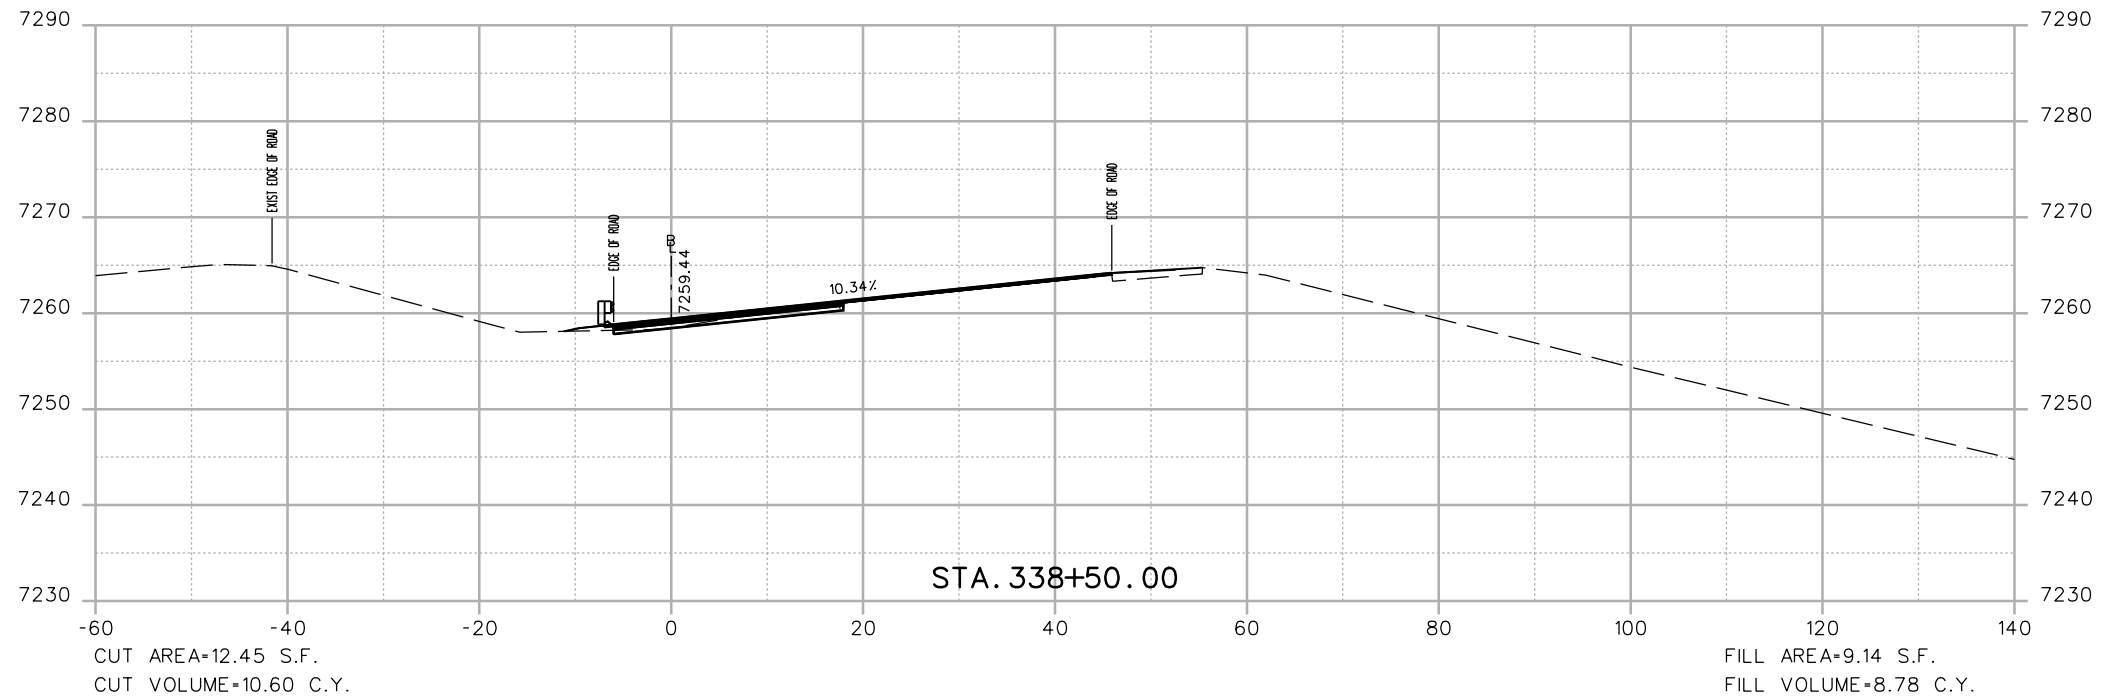

Print Date: 3/7/2013	
File Name: 18832DES_CP2_I-70 EB X-Sect.dgn	
Horiz. Scale: 1:20	Vert. Scale: As Noted
Unit Information	Unit Leader Initials
<b>ATKINS</b>	4601 DTC Boulevard, Suite 700 Denver, CO 80237 Phone: (303) 221-7275 Fax: (303) 221-7276

Sheet Revisions		
Date:	Comments	Init.

Colorado Department of Transportation



425 A Corporate Circle  
Golden, CO 80401  
Phone: 720-497-6905 FAX: 720-497-6901



Region 1 CRC

<b>As Constructed</b>
No Revisions:
Revised:
Void:

<b>EASTBOUND I-70 CROSS SECTIONS</b>			
Designer:	EJM	Structure Numbers	
Detailer:	EJM	Subset Sheets:	-- of --
Sheet Subset:	XSECTION		

<b>Project No./Code</b>	
IM 0703-391	
19036	
Sheet Number	201

17543 9:09:13 AM c:\pw\_work\pbs\pw1\common\dms41662\18832DES\_CP2\_I-70 EB X-Sect.dgn

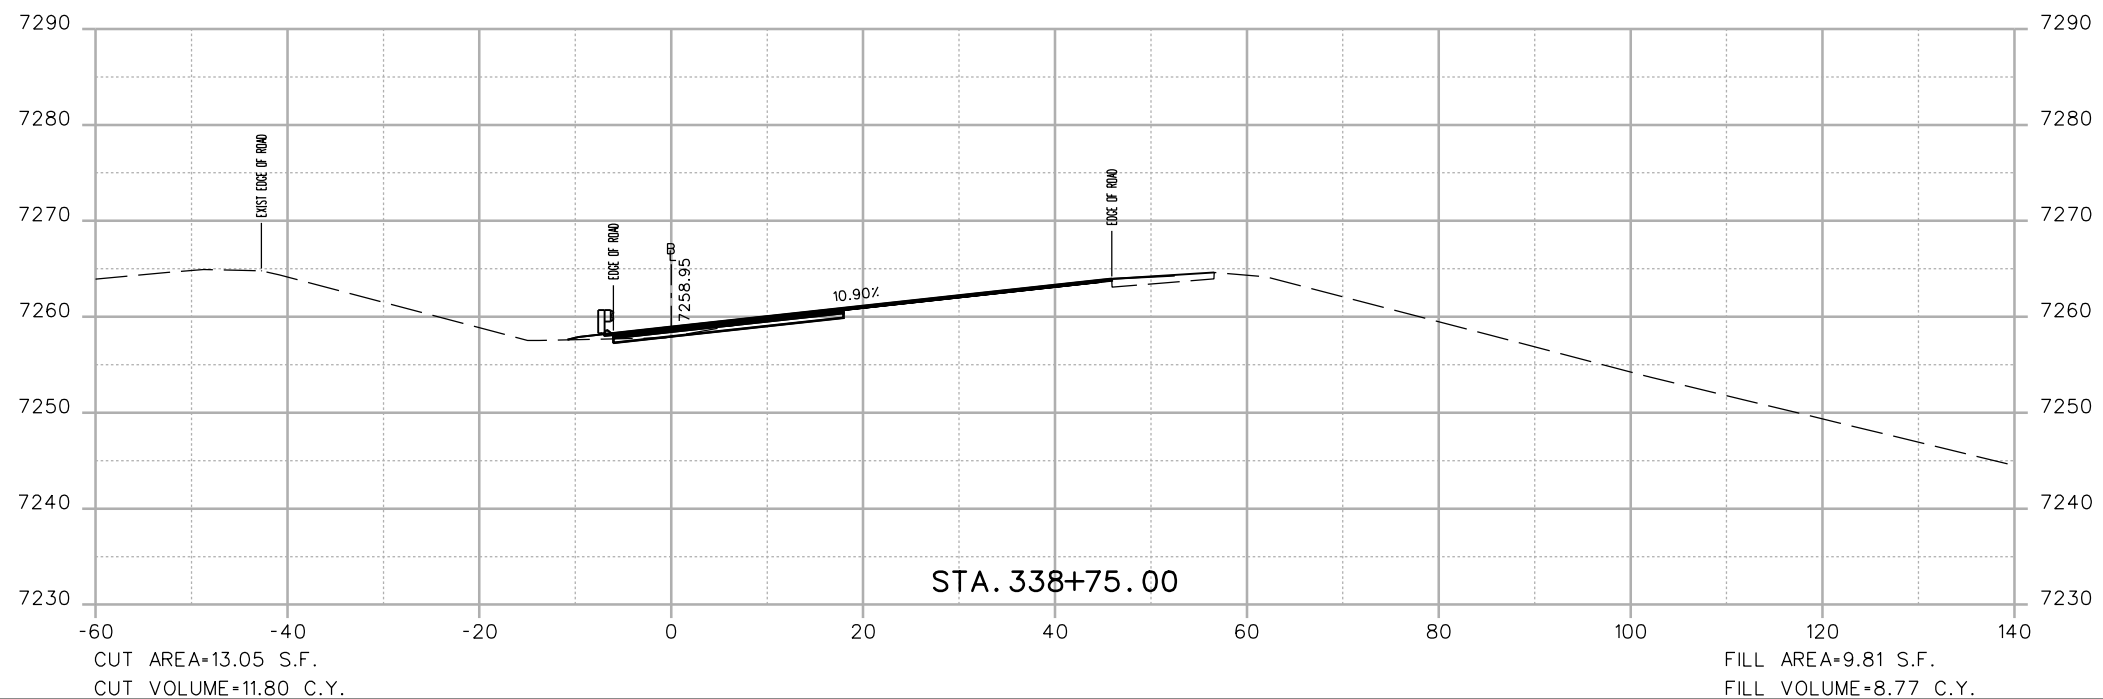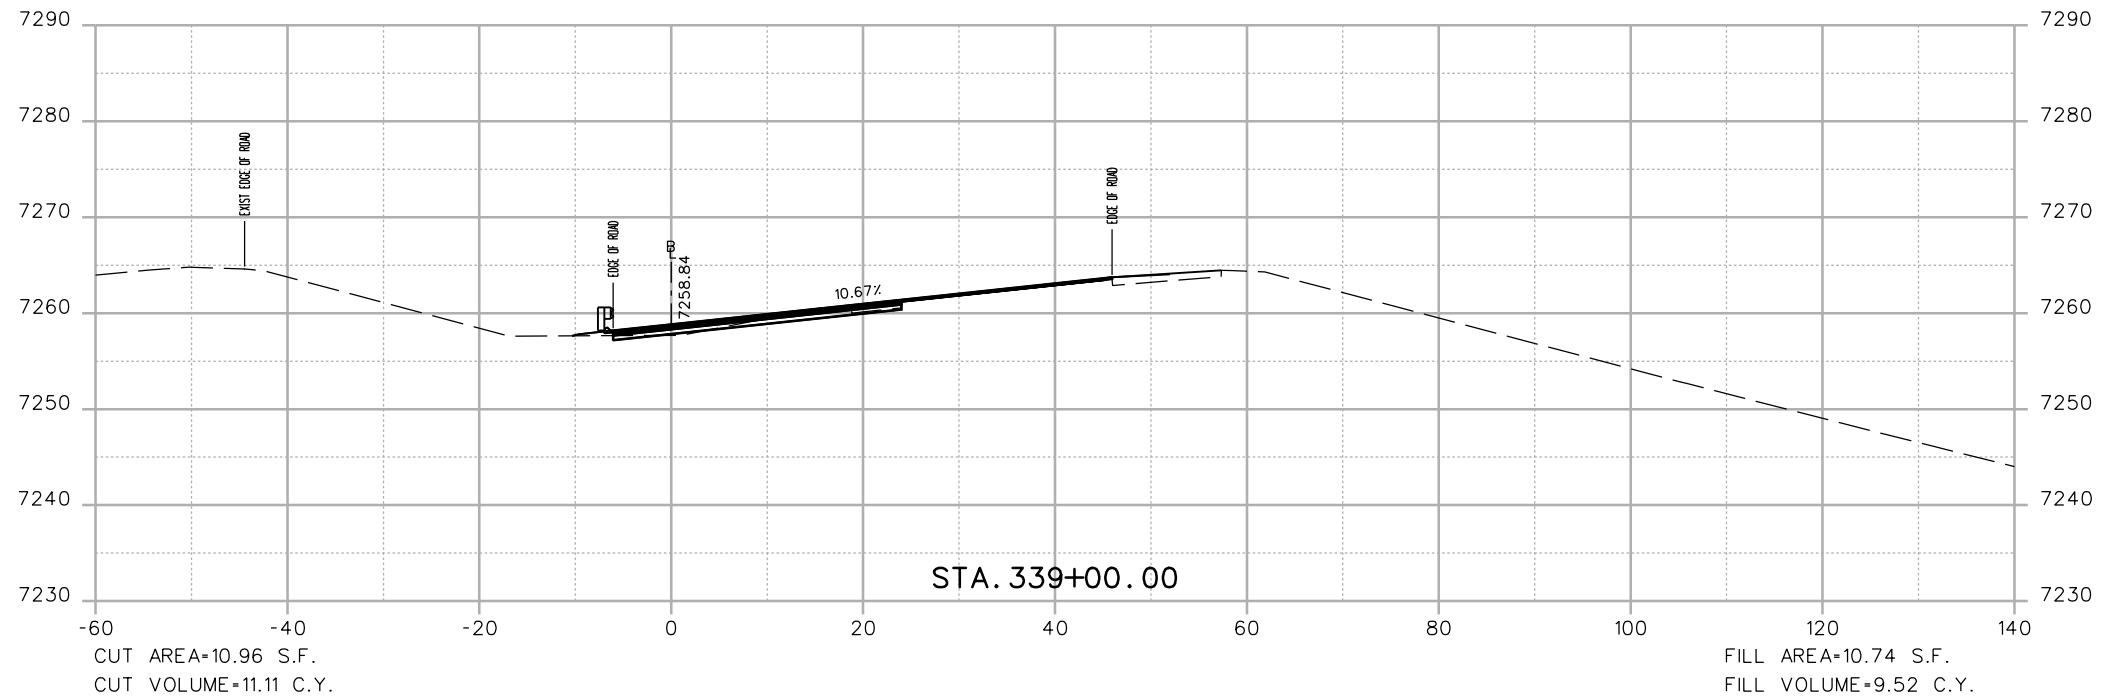

Print Date: 3/7/2013	
File Name: 18832DES_CP2_I-70 EB X-Sect.dgn	
Horiz. Scale: 1:20	Vert. Scale: As Noted
Unit Information	Unit Leader Initials
<b>ATKINS</b>	4601 DTC Boulevard, Suite 700 Denver, CO 80237 Phone: (303) 221-7275 Fax: (303) 221-7276

Sheet Revisions		
Date:	Comments	Init.

Colorado Department of Transportation



425 A Corporate Circle  
Golden, CO 80401  
Phone: 720-497-6905 FAX: 720-497-6901



Region 1 CRC

<b>As Constructed</b>
No Revisions:
Revised:
Void:

<b>EASTBOUND I-70 CROSS SECTIONS</b>		
Designer: EJM	Structure Numbers	
Detailer: EJM		
Sheet Subset: XSECTION	Subset Sheets: -- of --	

<b>Project No./Code</b>
IM 0703-391
19036
Sheet Number 202


17543 9:09:15 AM c:\pw\_work\pws\pwl\common\dms41662\18832DES\_CP2\_I-70\_EB\_X-Sect.dgn

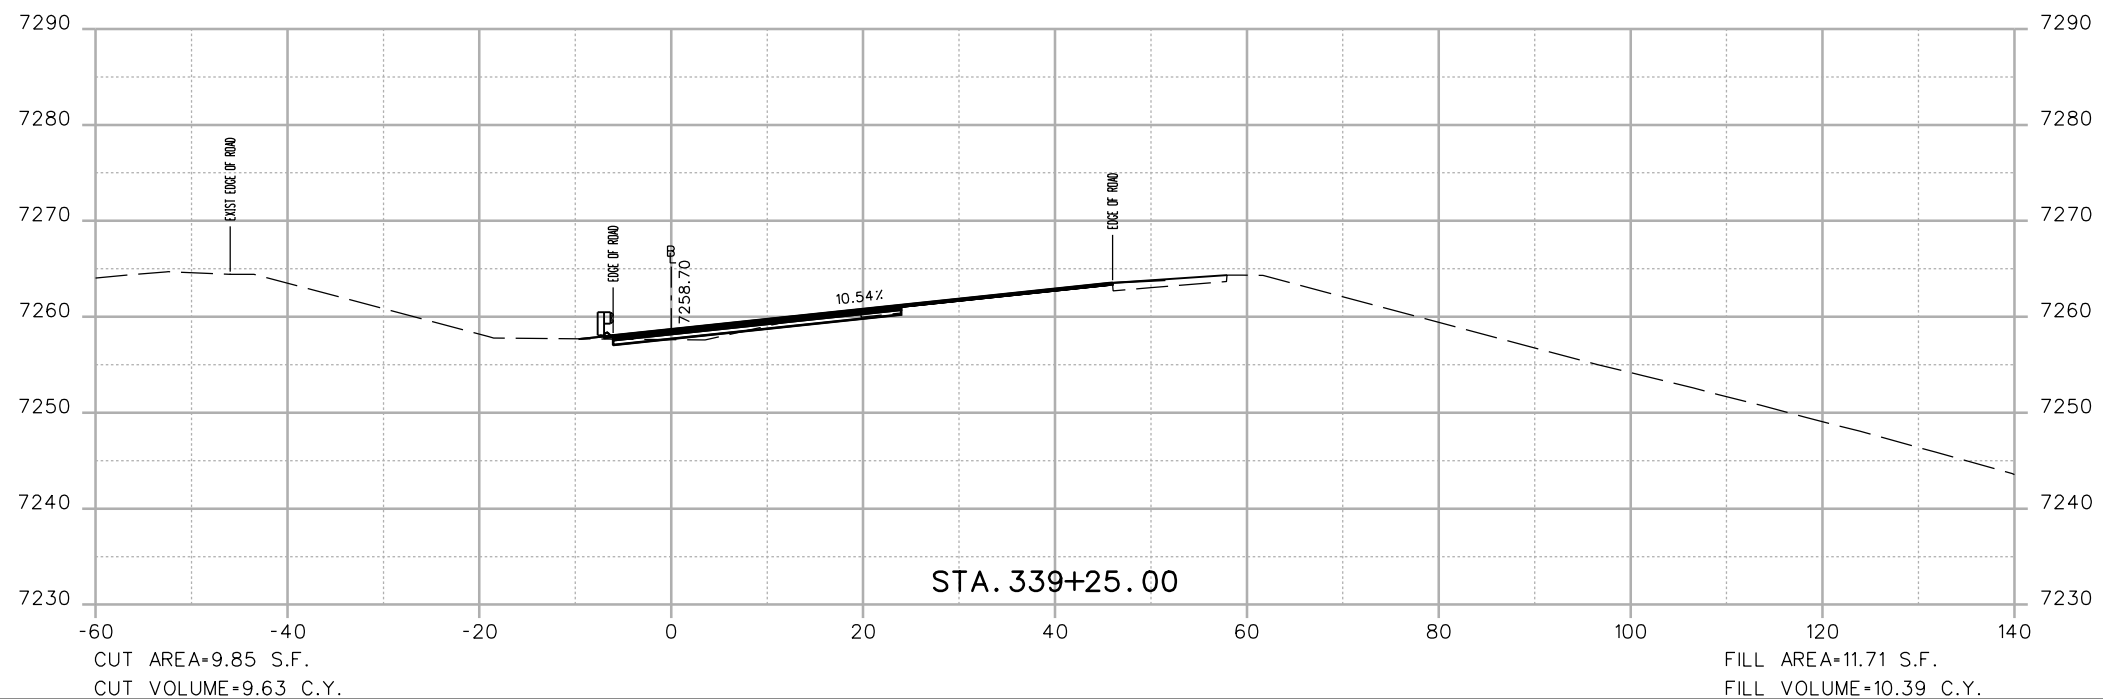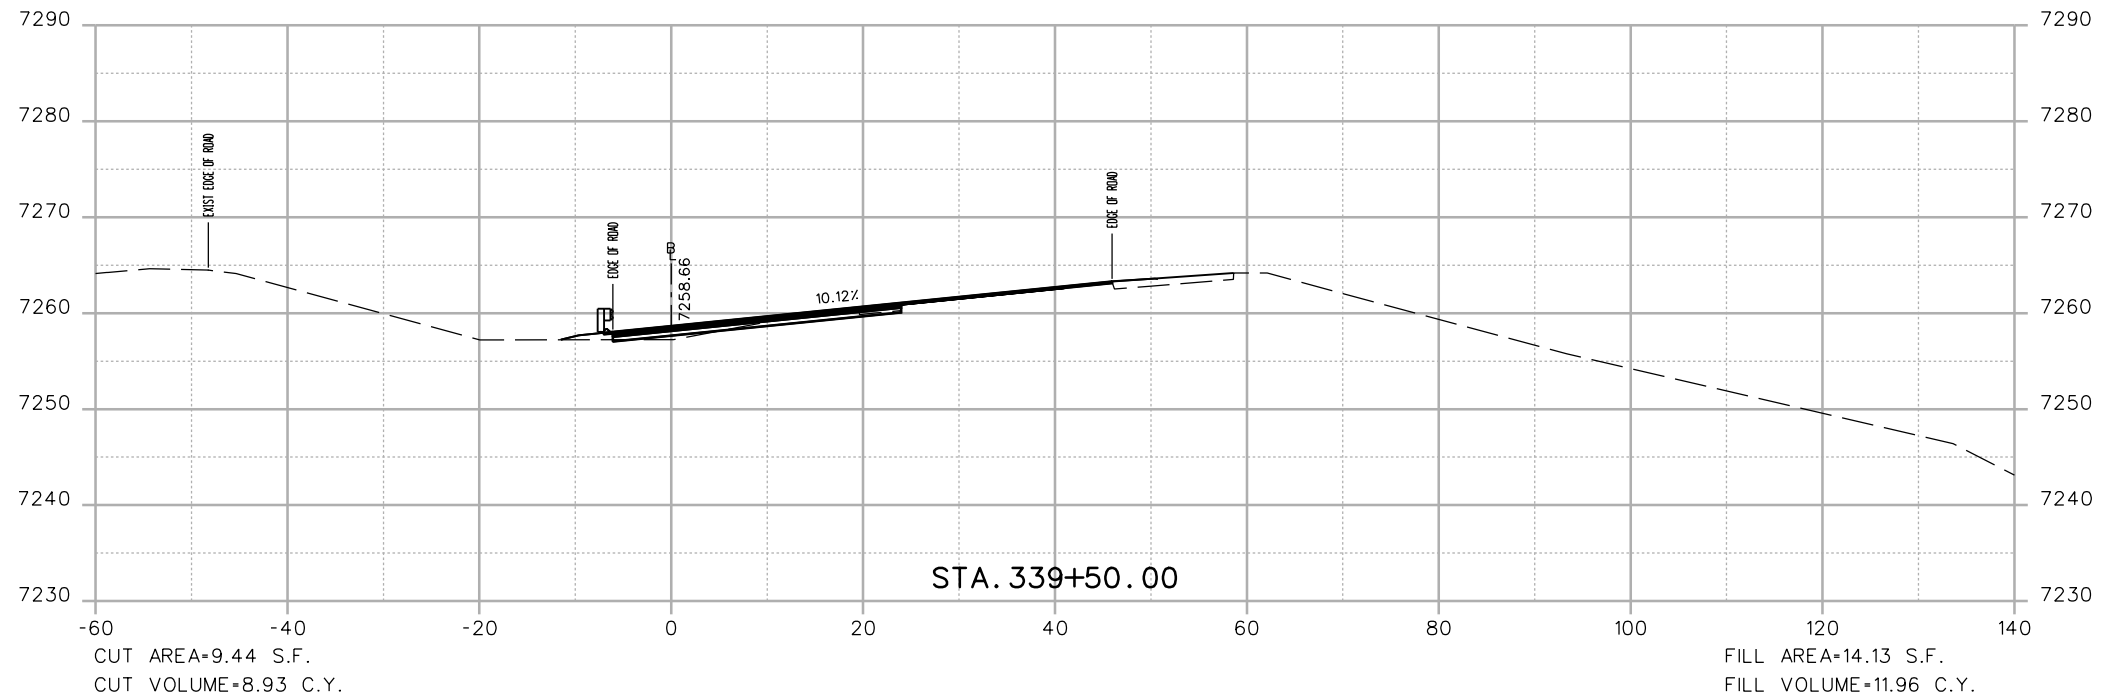

Print Date: 3/7/2013	
File Name: 18832DES_CP2_I-70_EB_X-Sect.dgn	
Horiz. Scale: 1:20	Vert. Scale: As Noted
Unit Information	Unit Leader Initials
<b>ATKINS</b>	4601 DTC Boulevard, Suite 700 Denver, CO 80237 Phone: (303) 221-7275 Fax: (303) 221-7276

Sheet Revisions		
Date:	Comments	Init.

Colorado Department of Transportation



425 A Corporate Circle  
Golden, CO 80401  
Phone: 720-497-6905 FAX: 720-497-6901



Region 1 CRC

<b>As Constructed</b>
No Revisions:
Revised:
Void:

EASTBOUND I-70 CROSS SECTIONS			
Designer:	EJM	Structure Numbers	
Detailer:	EJM		
Sheet Subset:	XSECTION	Subset Sheets:	-- of --

<b>Project No./Code</b>
IM 0703-391
19036
Sheet Number 203

17543 9:09:17 AM c:\pw\_work\pbs\jpw1\common\dms41662\18832DES\_CP2\_I-70 EB X-Sect.dgn

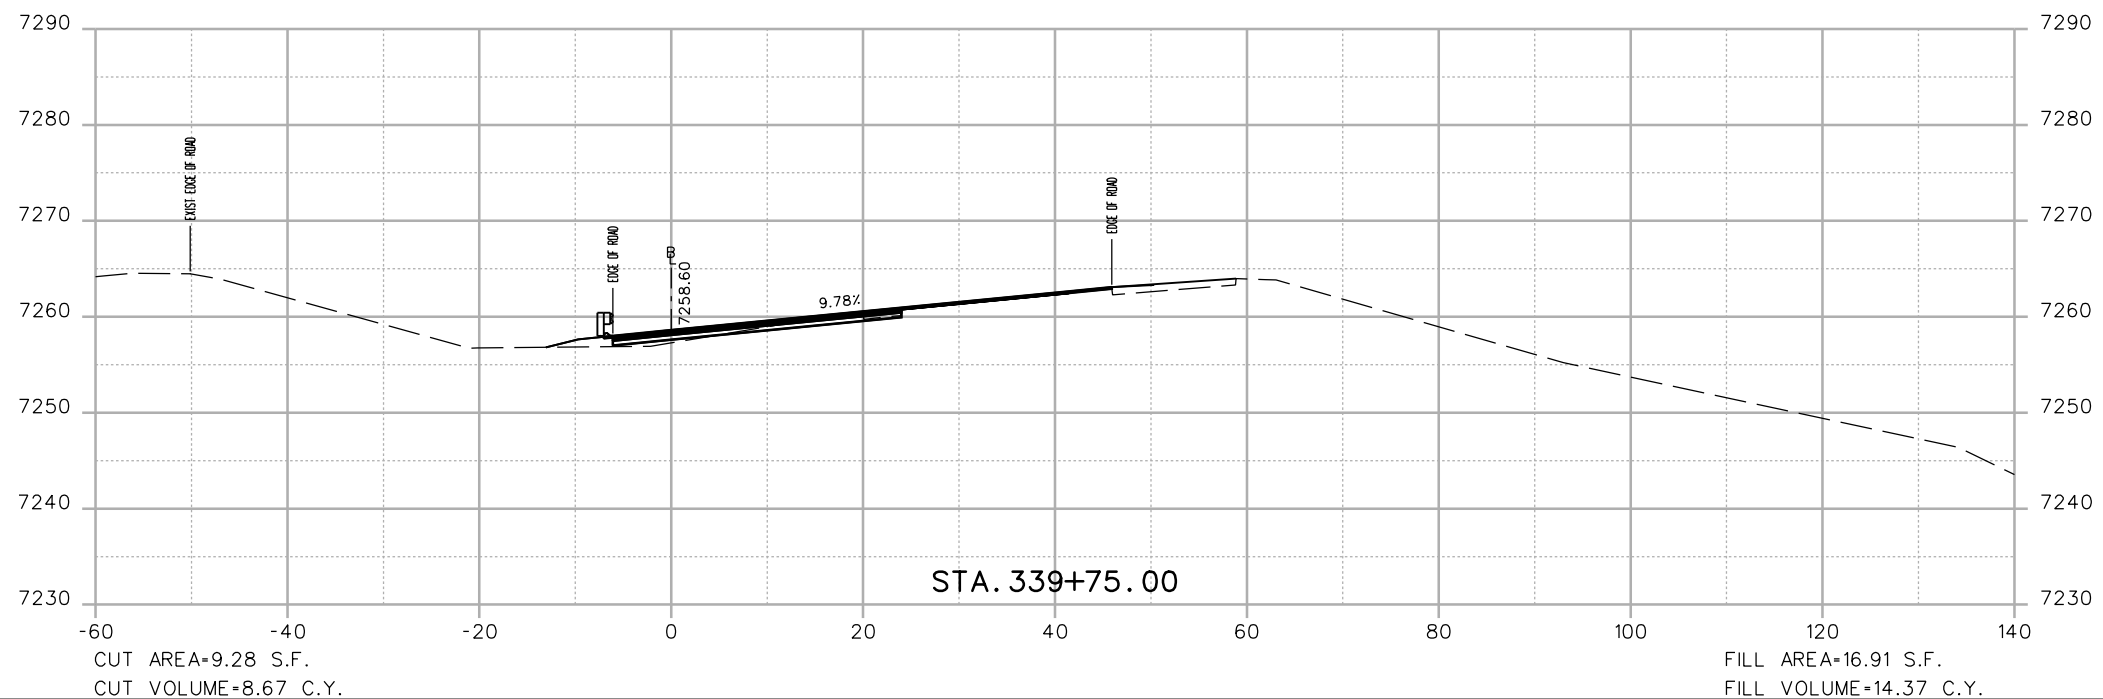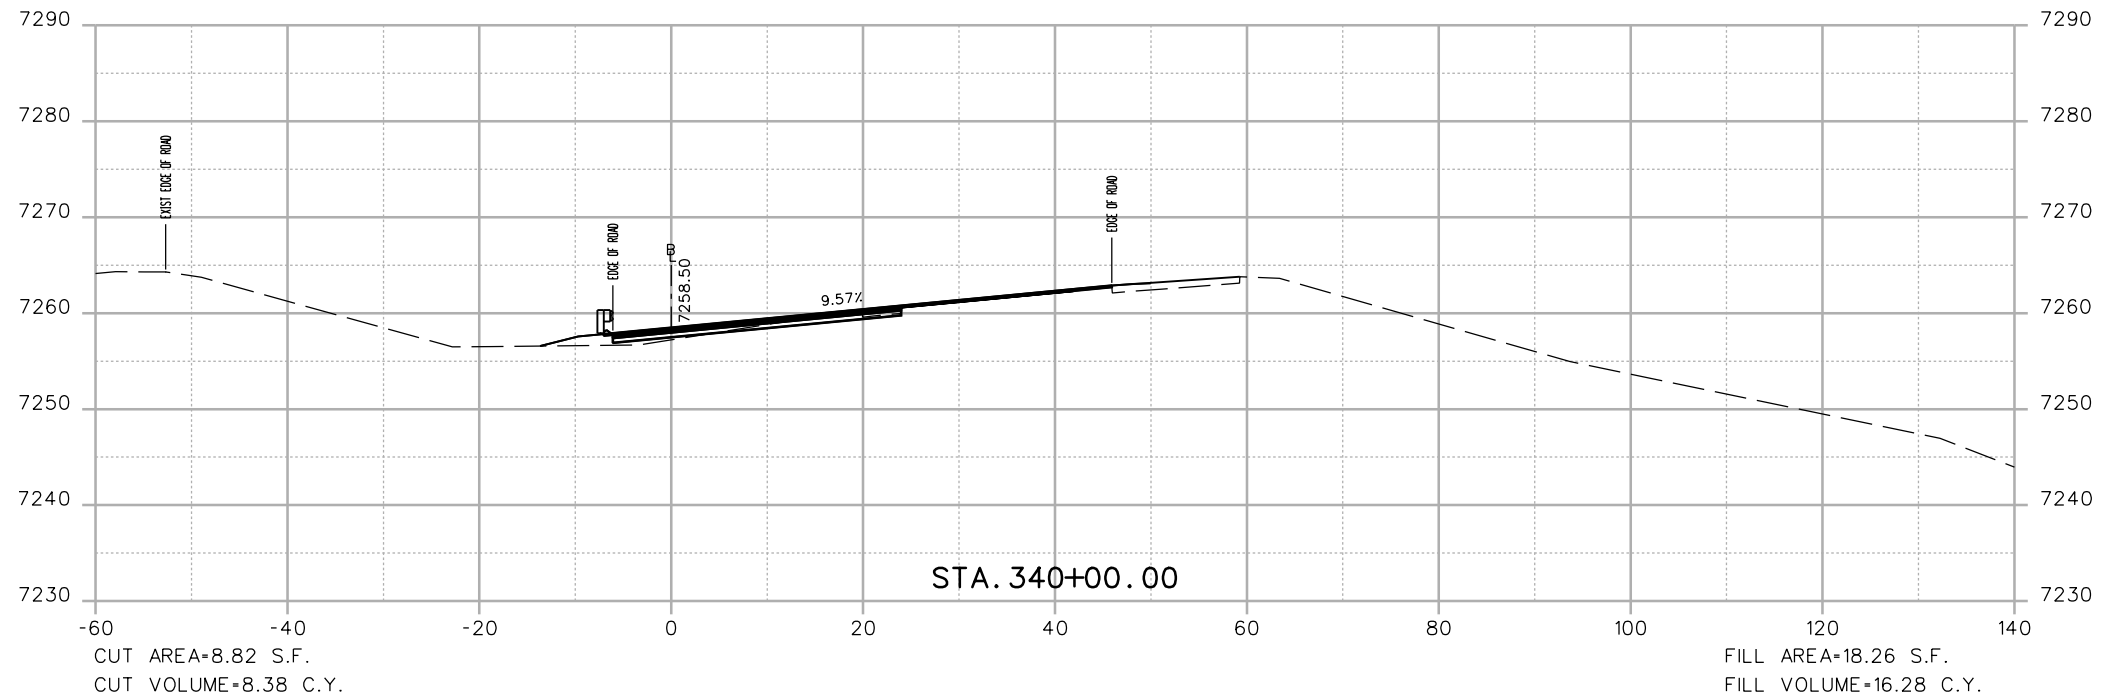

Print Date: 3/7/2013

File Name: 18832DES\_CP2\_I-70 EB X-Sect.dgn

Horiz. Scale: 1:20 Vert. Scale: As Noted

Unit Information Unit Leader Initials

**ATKINS**

4601 DTC Boulevard, Suite 700  
Denver, CO 80237  
Phone: (303) 221-7275 Fax: (303) 221-7276

0000

**Sheet Revisions**

Date:	Comments	Init.

Colorado Department of Transportation



425 A Corporate Circle  
Golden, CO 80401  
Phone: 720-497-6905 FAX: 720-497-6901

Region 1

CRC

**As Constructed**

No Revisions:

Revised:

Void:

**EASTBOUND I-70  
CROSS SECTIONS**

Designer: EJM  
Detailer: EJM  
Sheet Subset: XSECTION

Structure Numbers  
Subset Sheets: -- of --

**Project No./Code**



IM 0703-391

19036

Sheet Number 204



17543 9:09:19 AM c:\pw\_work\pbs\pvt\common\dms41662\18832DES\_CP2\_I-70 EB X-Sect.dgn

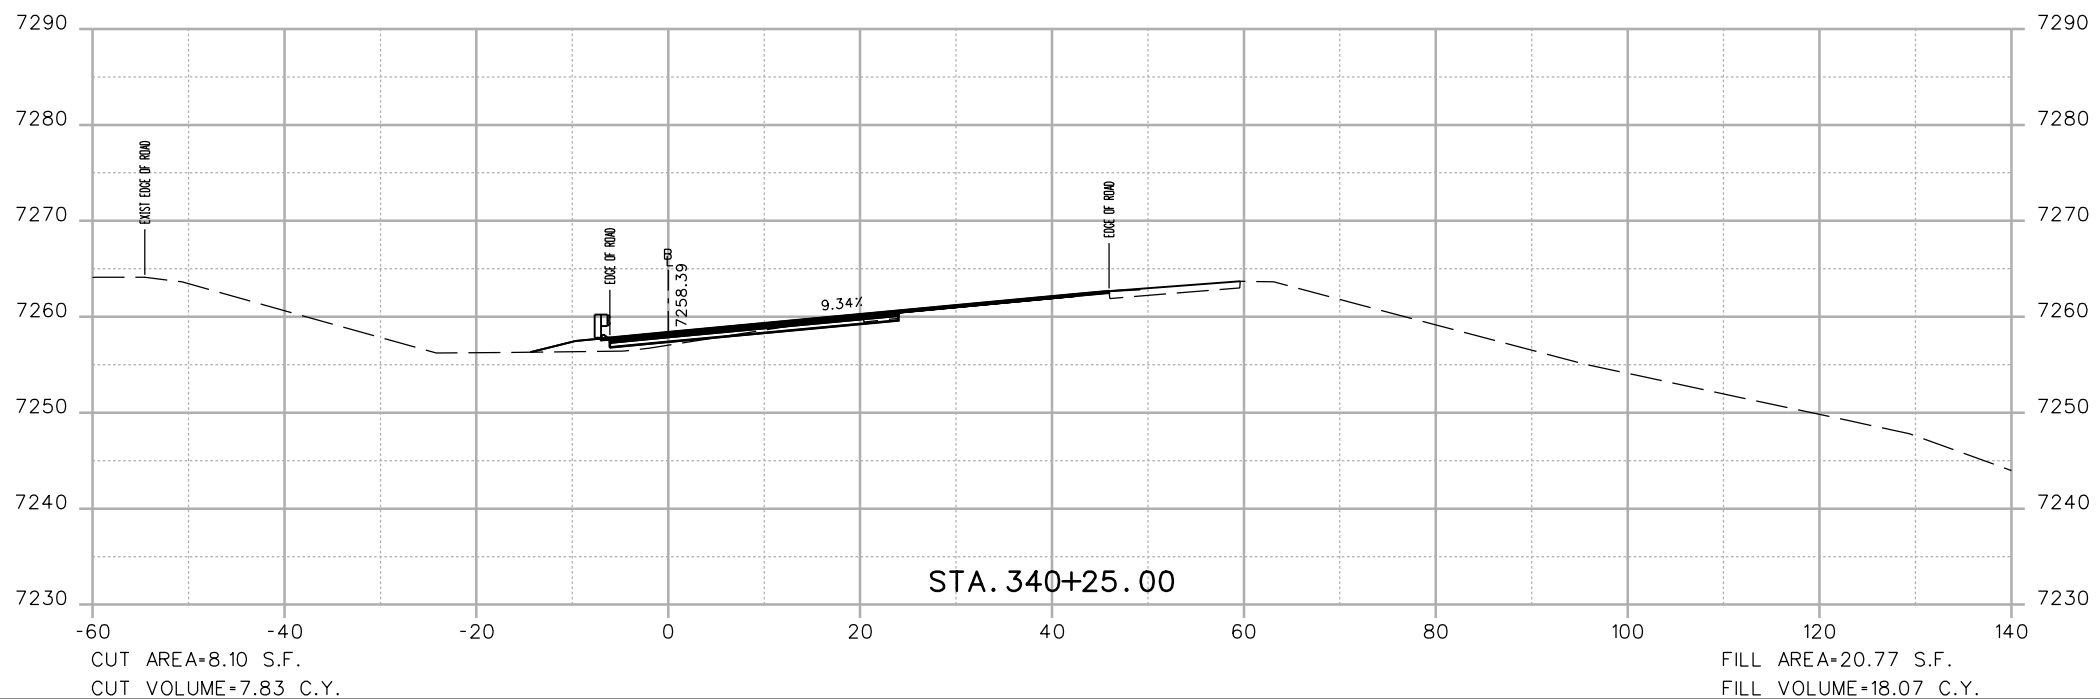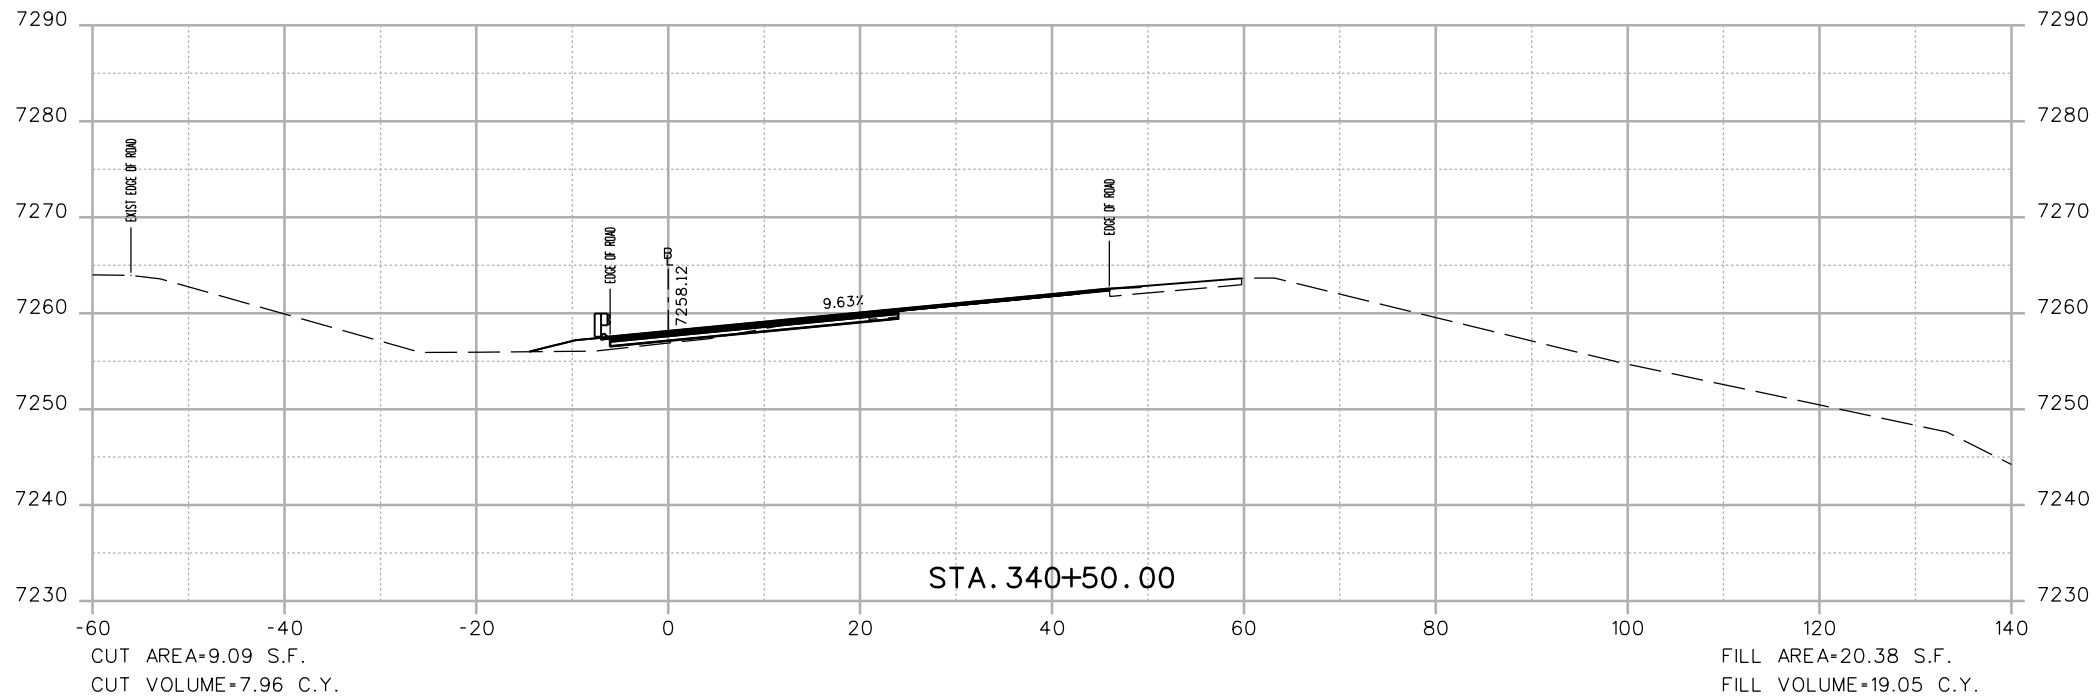

Print Date: 3/7/2013

File Name: 18832DES\_CP2\_I-70 EB X-Sect.dgn

Horiz. Scale: 1:20 Vert. Scale: As Noted

Unit Information Unit Leader Initials



4601 DTC Boulevard, Suite 700  
Denver, CO 80237  
Phone: (303) 221-7275 Fax: (303) 221-7276



Sheet Revisions

Date:	Comments	Init.

Colorado Department of Transportation



425 A Corporate Circle  
Golden, CO 80401  
Phone: 720-497-6905 FAX: 720-497-6901

Region 1

CRC

As Constructed

No Revisions:

Revised:

Void:

EASTBOUND I-70  
CROSS SECTIONS



Designer:	EJM	Structure Numbers	
Detailer:	EJM	Subset Sheets:	-- of --
Sheet Subset:	XSECTION		

Project No./Code

IM 0703-391

19036

Sheet Number 205

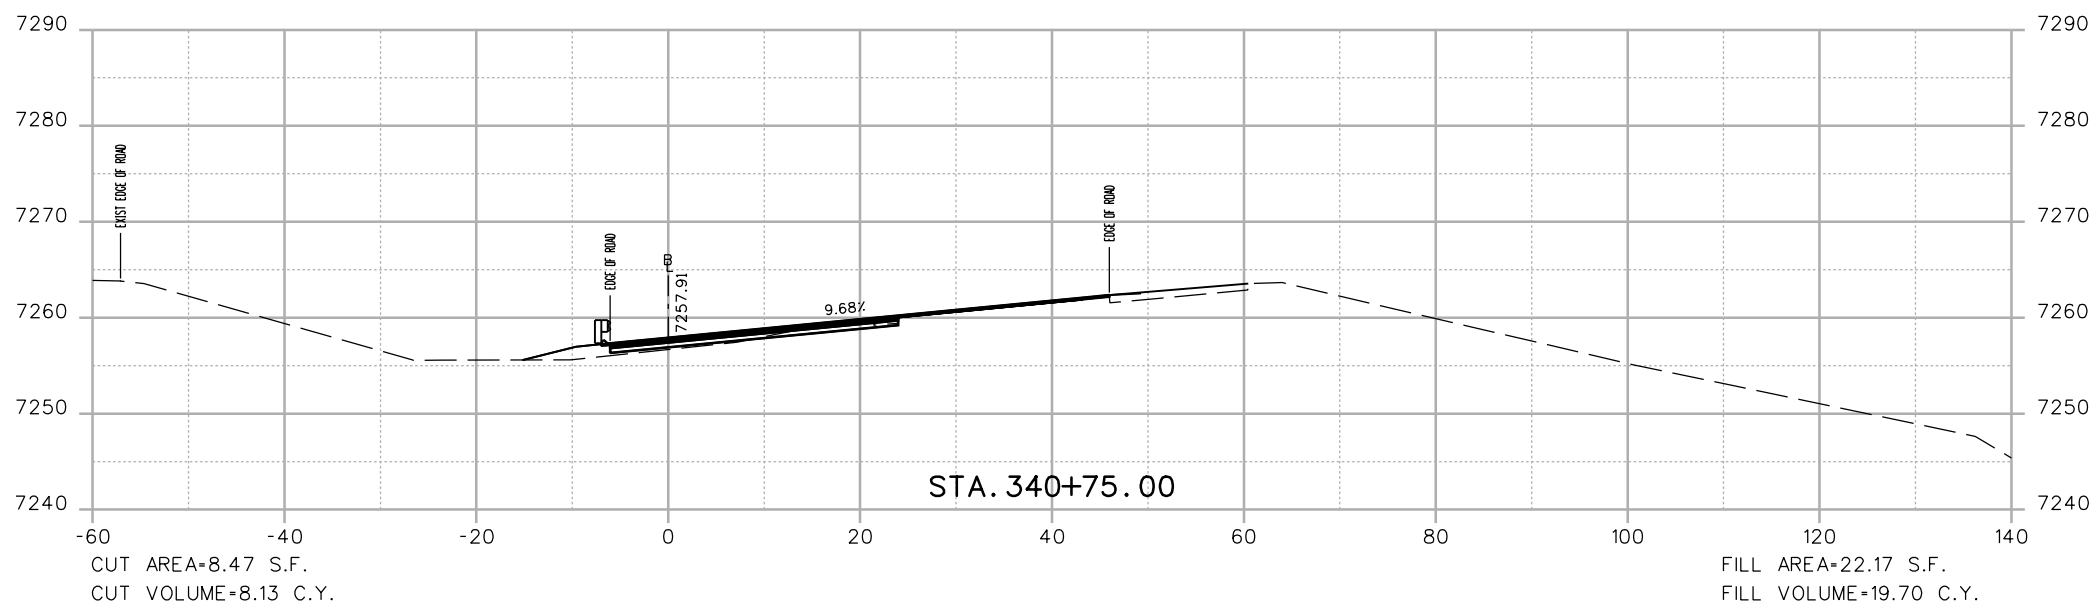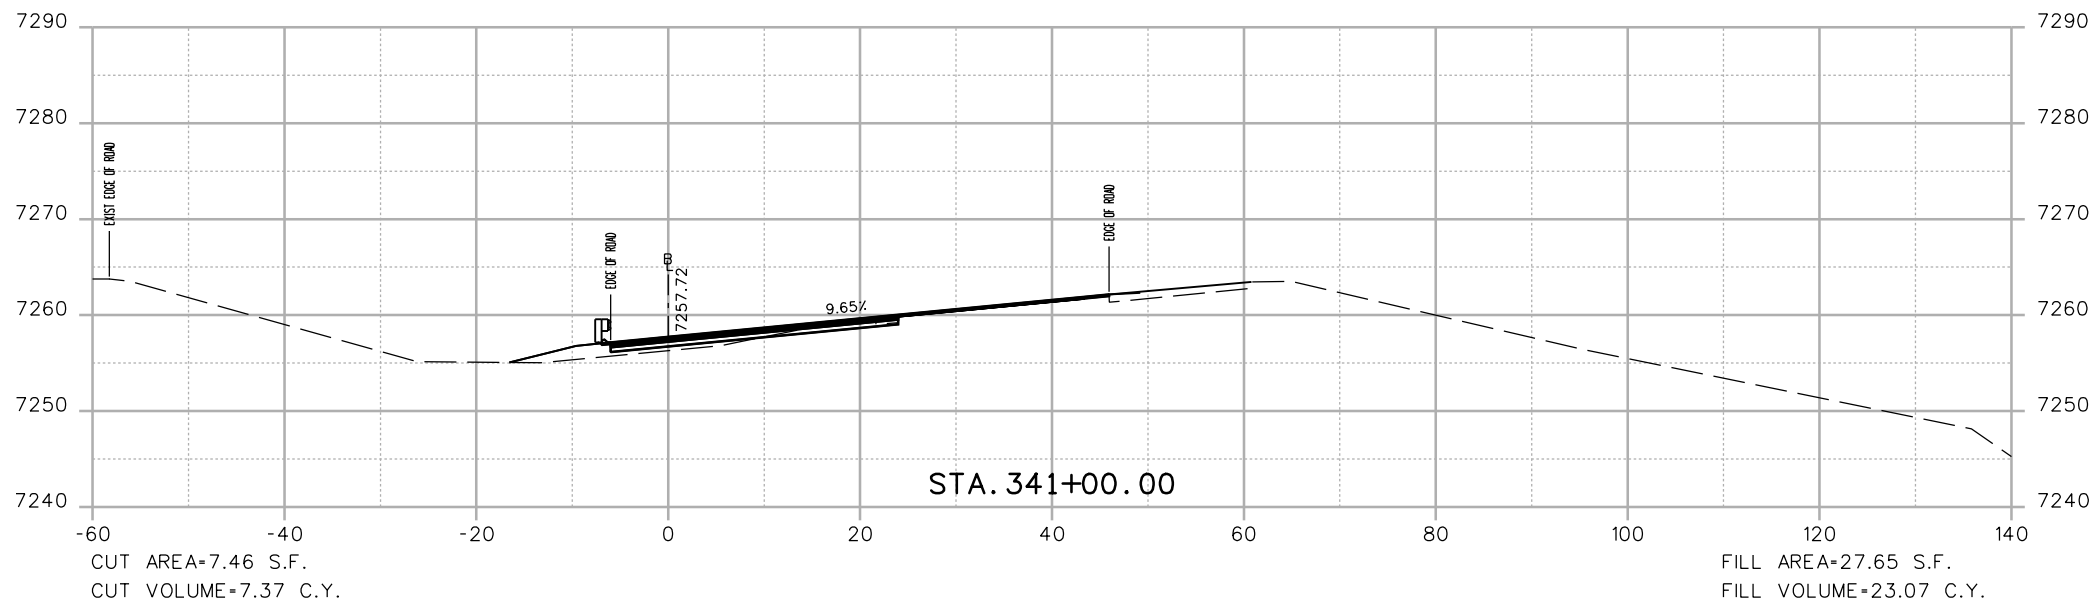

Print Date: 3/7/2013

File Name: 18832DES\_CP2\_I-70 EB X-Sect.dgn

Horiz. Scale: 1:20 Vert. Scale: As Noted

Unit Information Unit Leader Initials



4601 DTC Boulevard, Suite 700  
Denver, CO 80237  
Phone: (303) 221-7275 Fax: (303) 221-7276



Sheet Revisions

Date:	Comments	Init.

Colorado Department of Transportation



425 A Corporate Circle  
Golden, CO 80401  
Phone: 720-497-6905 FAX: 720-497-6901

Region 1

CRC

As Constructed

No Revisions:

Revised:

Void:

EASTBOUND I-70  
CROSS SECTIONS



Designer:	EJM	Structure Numbers	
Detailer:	EJM	Subset Sheets:	-- of --
Sheet Subset:	XSECTION		

Project No./Code

IM 0703-391

19036

Sheet Number 206

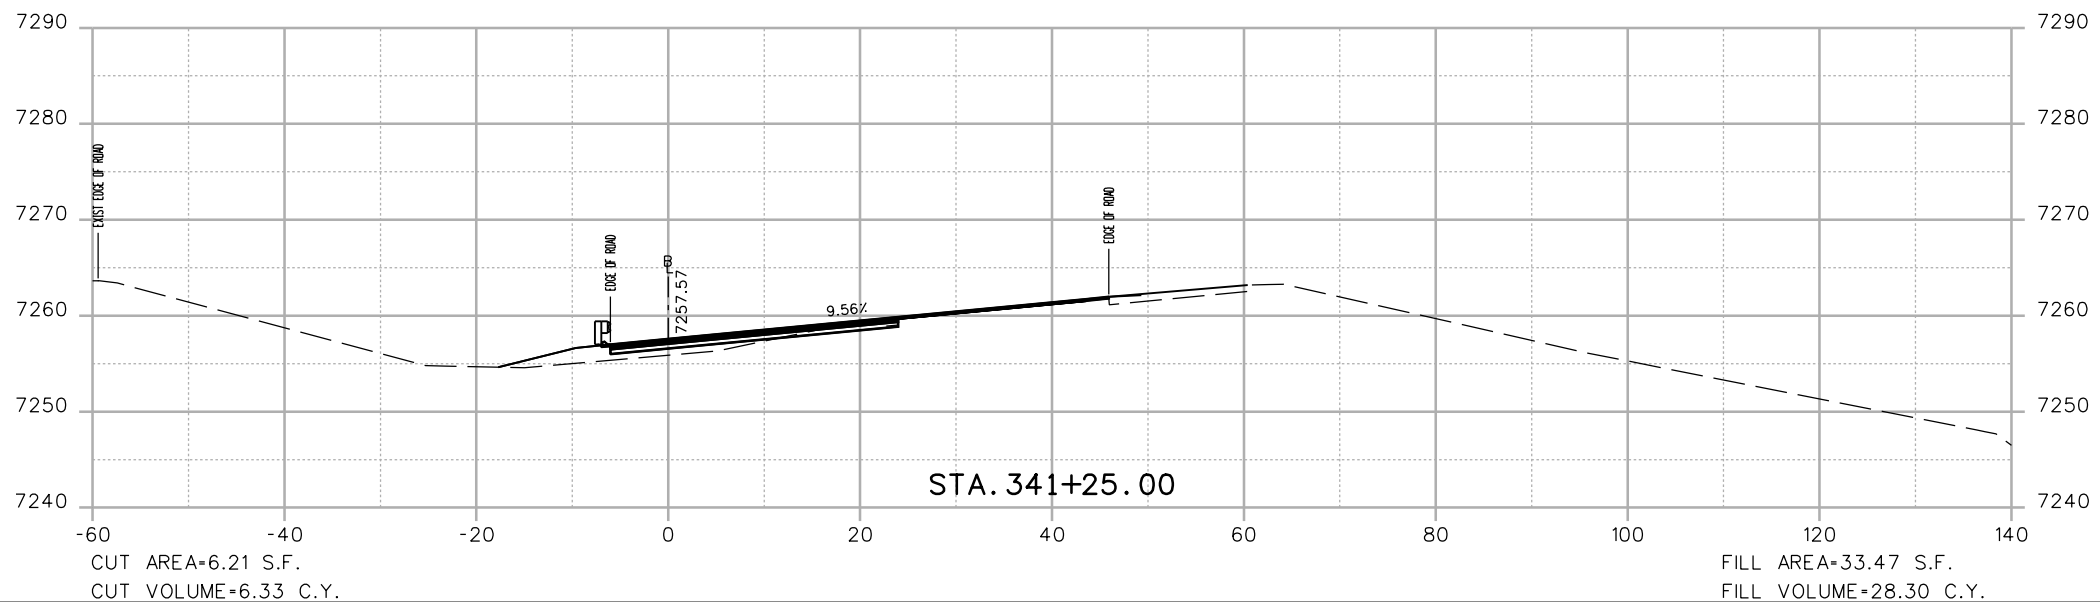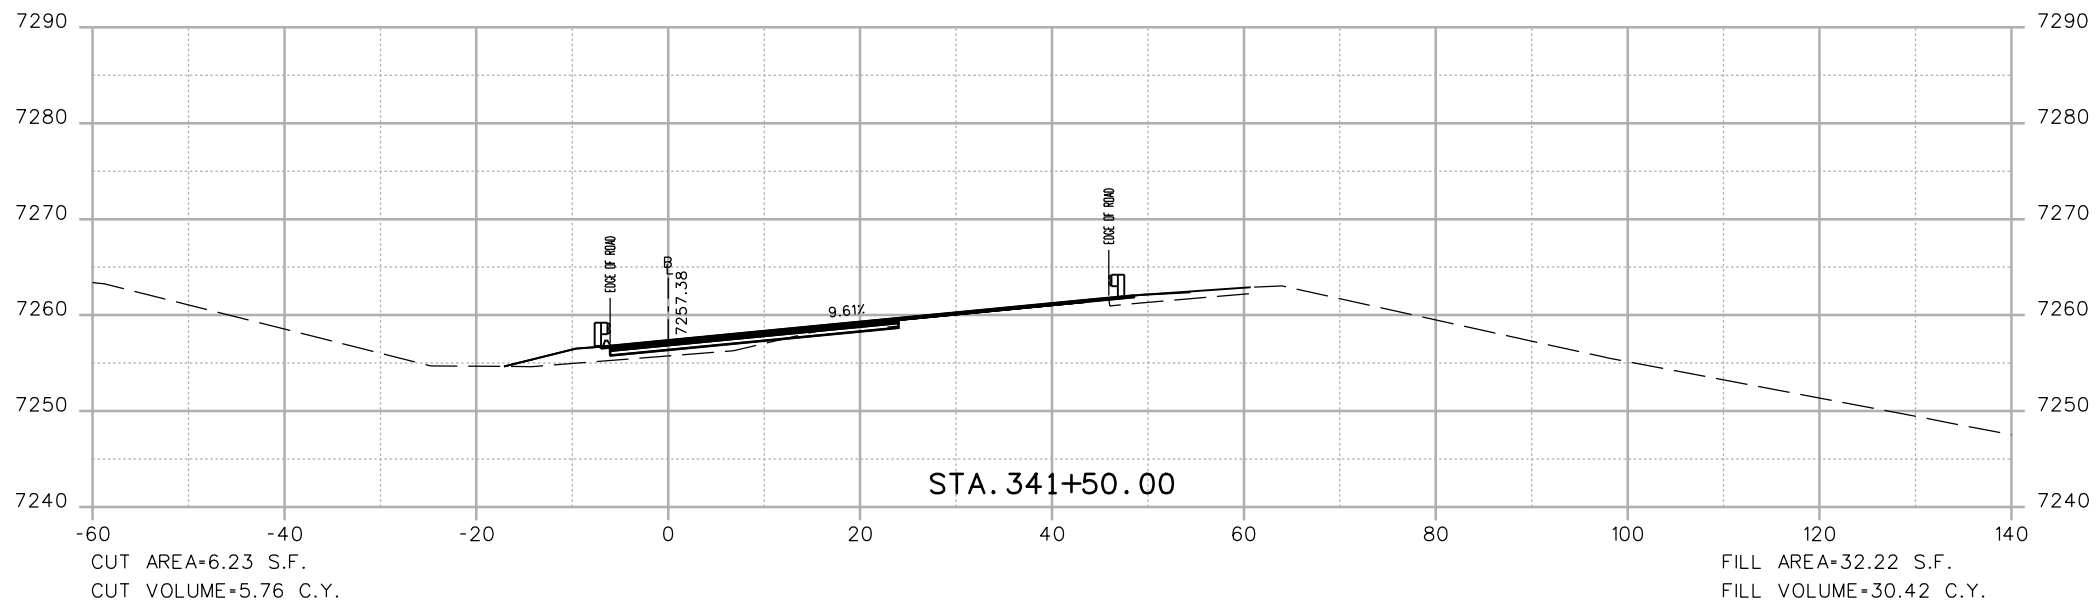

Print Date: 3/7/2013  
 File Name: 18832DES\_CP2\_I-70 EB X-Sect.dgn  
 Horiz. Scale: 1:20 Vert. Scale: As Noted  
 Unit Information Unit Leader Initials  
**ATKINS** 4601 DTC Boulevard, Suite 700  
 Denver, CO 80237  
 Phone: (303) 221-7275 Fax: (303) 221-7276

Sheet Revisions		
Date:	Comments	Init.

Colorado Department of Transportation  
 425 A Corporate Circle  
 Golden, CO 80401  
 Phone: 720-497-6905 FAX: 720-497-6901  
**Region 1** CRC

As Constructed  
 No Revisions:  
 Revised:  
 Void:

**EASTBOUND I-70  
 CROSS SECTIONS**



Designer: EJM  
 Detailer: EJM  
 Sheet Subset: XSECTION

Structure Numbers  
 Subset Sheets: -- of --

Project No./Code  
 IM 0703-391  
 19036  
 Sheet Number 207

17543 9:09:22 AM c:\pw\_work\pwsjpw\common\dms41662\18832DES\_CP2\_I-70 EB X-Sect.dgn

17543 9:09:23 AM c:\pw\_work\pwsjpw\common\dms41662\18832DES\_CP2\_I-70 EB X-Sect.dgn

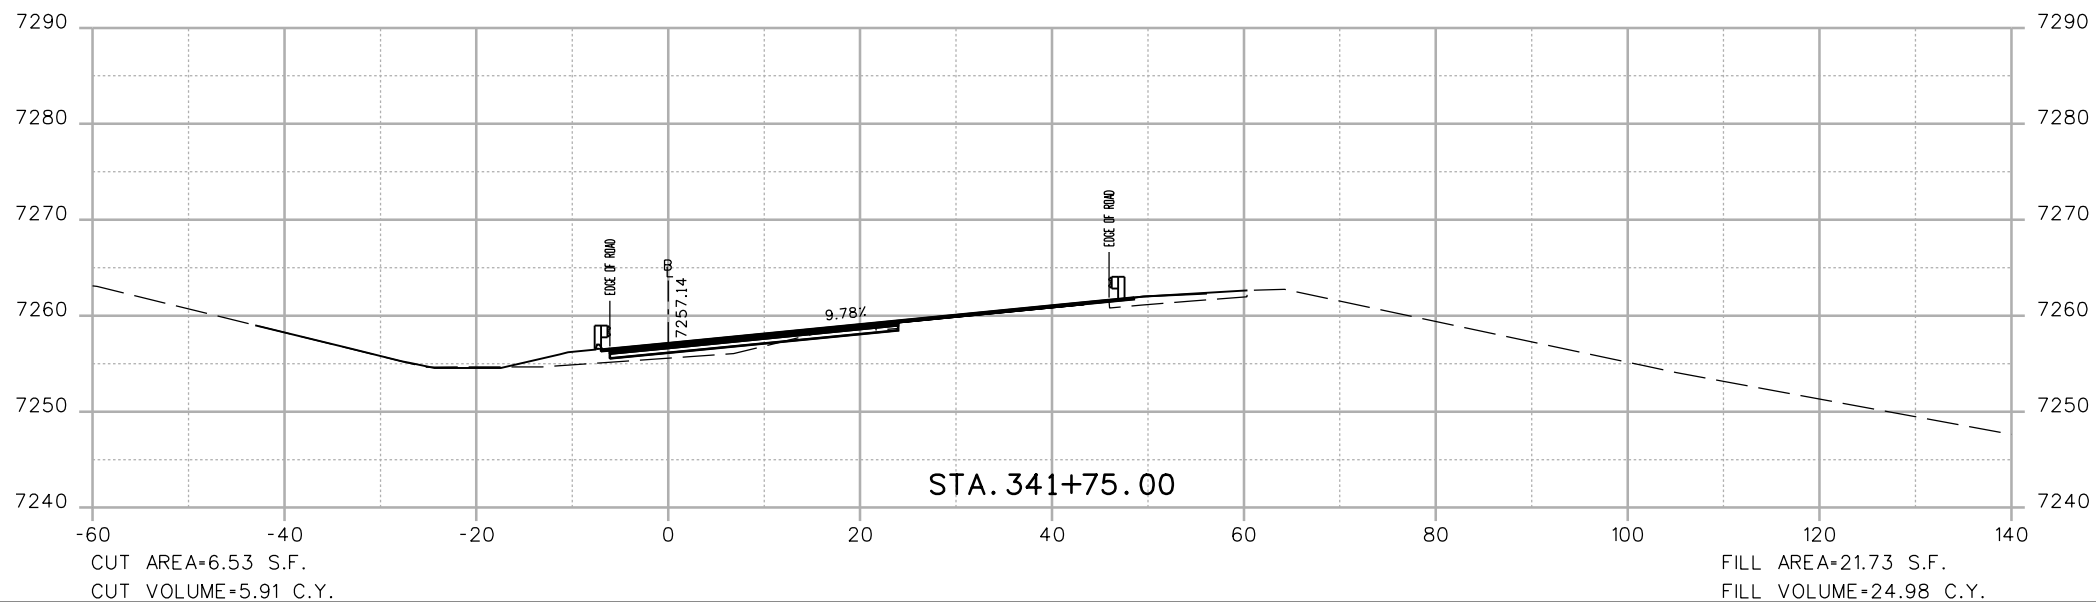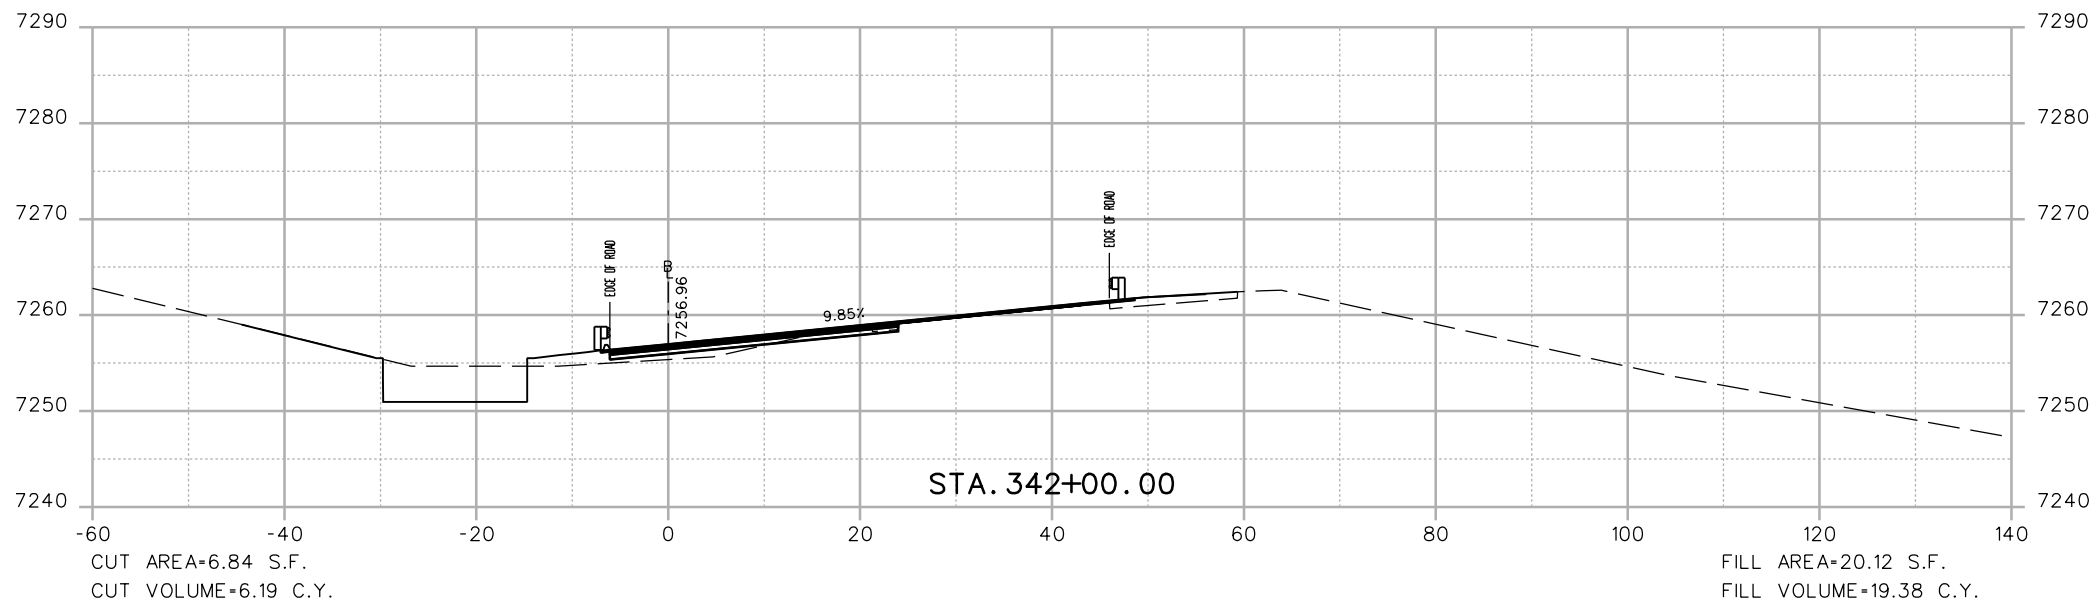

Print Date: 3/7/2013	
File Name: 18832DES_CP2_I-70 EB X-Sect.dgn	
Horiz. Scale: 1:20	Vert. Scale: As Noted
Unit Information	Unit Leader Initials
<b>ATKINS</b>	4601 DTC Boulevard, Suite 700 Denver, CO 80237 Phone: (303) 221-7275 Fax: (303) 221-7276

Sheet Revisions		
Date:	Comments	Init.

Colorado Department of Transportation



425 A Corporate Circle  
Golden, CO 80401  
Phone: 720-497-6905 FAX: 720-497-6901



Region 1 CRC

<b>As Constructed</b>
No Revisions:
Revised:
Void:

<b>EASTBOUND I-70 CROSS SECTIONS</b>		
Designer:	EJM	Structure Numbers
Detailer:	EJM	
Sheet Subset: XSECTION	Subset Sheets: -- of --	

<b>Project No./Code</b>
IM 0703-391
19036
Sheet Number 208

17543 9:09:25 AM c:\pw\_work\pwsjpw\common\dms41662\18832DES\_CP2\_I-70 EB X-Sect.dgn

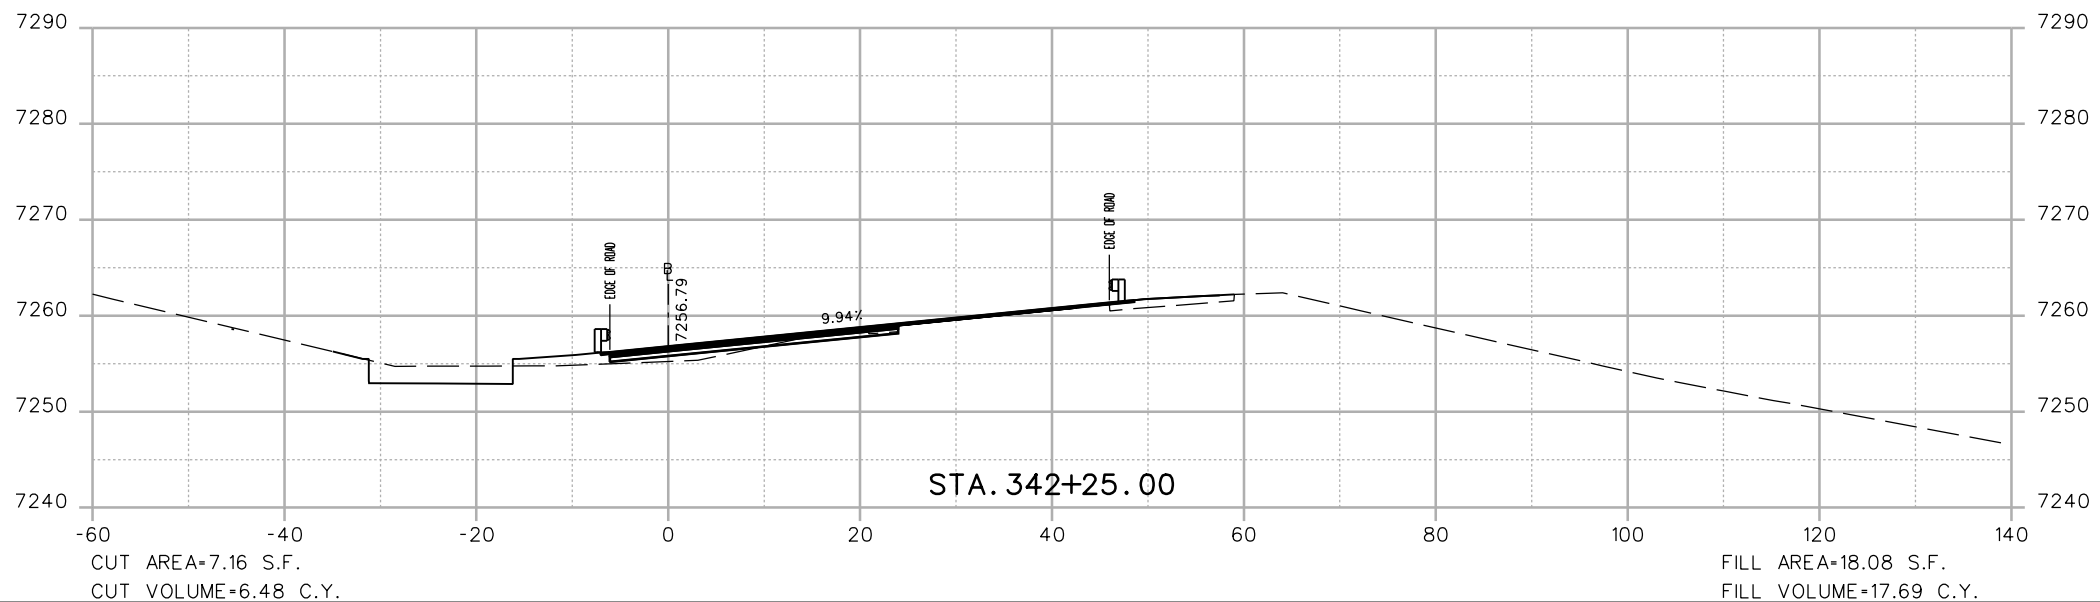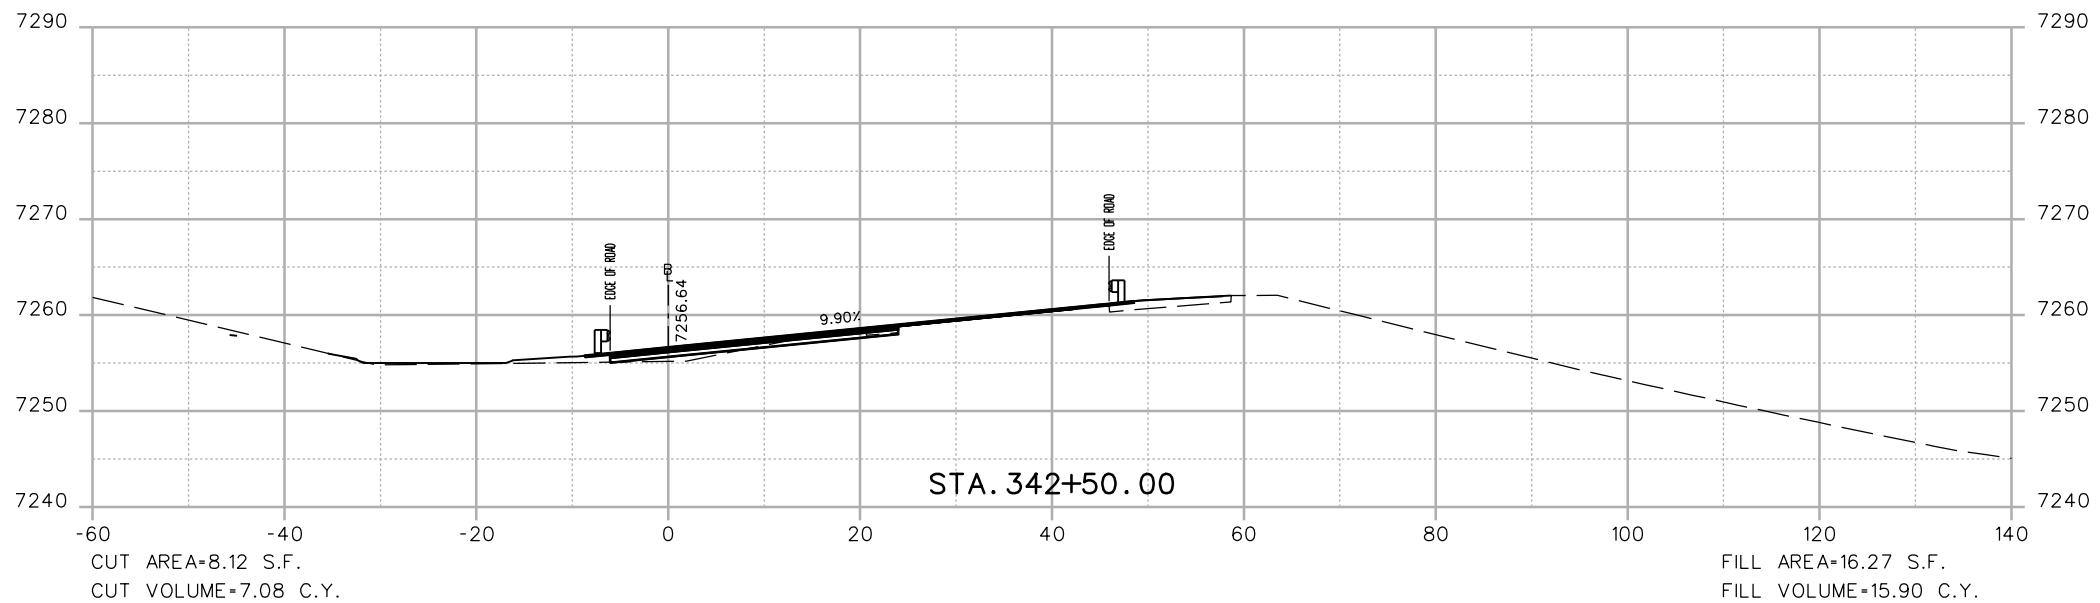

Print Date: 3/7/2013	
File Name: 18832DES_CP2_I-70 EB X-Sect.dgn	
Horiz. Scale: 1:20	Vert. Scale: As Noted
Unit Information	Unit Leader Initials
<b>ATKINS</b>	4601 DTC Boulevard, Suite 700 Denver, CO 80237 Phone: (303) 221-7275 Fax: (303) 221-7276

Sheet Revisions		
Date:	Comments	Init.

Colorado Department of Transportation



425 A Corporate Circle  
Golden, CO 80401  
Phone: 720-497-6905 FAX: 720-497-6901



Region 1 CRC

<b>As Constructed</b>
No Revisions:
Revised:
Void:

<b>EASTBOUND I-70 CROSS SECTIONS</b>			
Designer:	EJM	Structure Numbers	
Detailer:	EJM	Subset Sheets:	-- of --
Sheet Subset:	XSECTION		

<b>Project No./Code</b>
IM 0703-391
19036
Sheet Number 209

17543 9:09:28 AM c:\pw\_work\pwsjpw\common\dms41662\18832DES\_CP2\_I-70 EB X-Sect.dgn

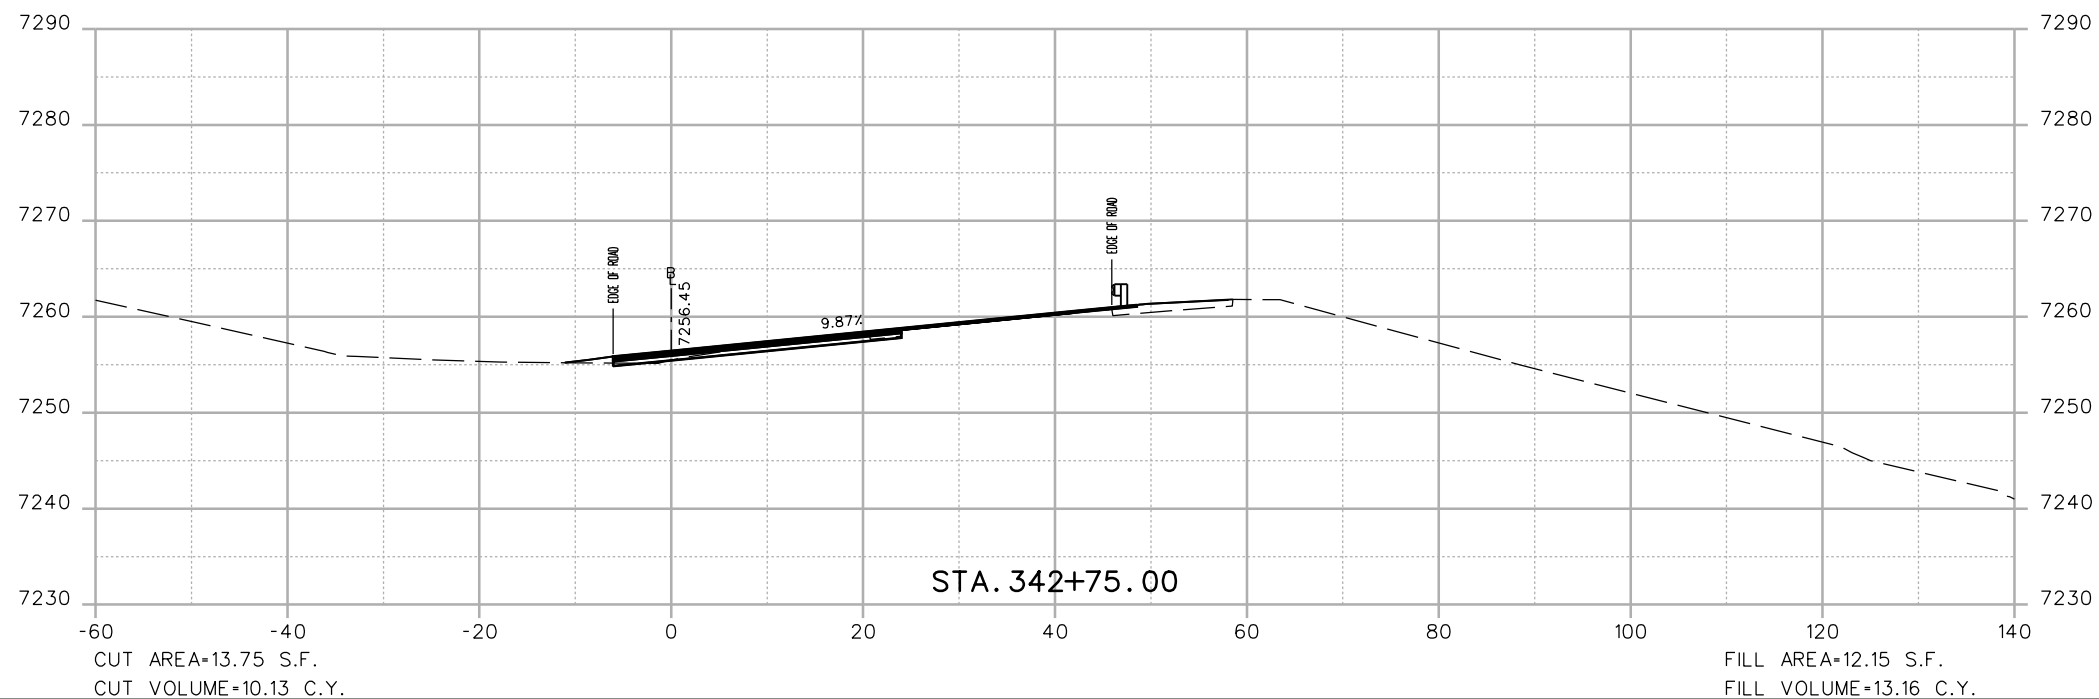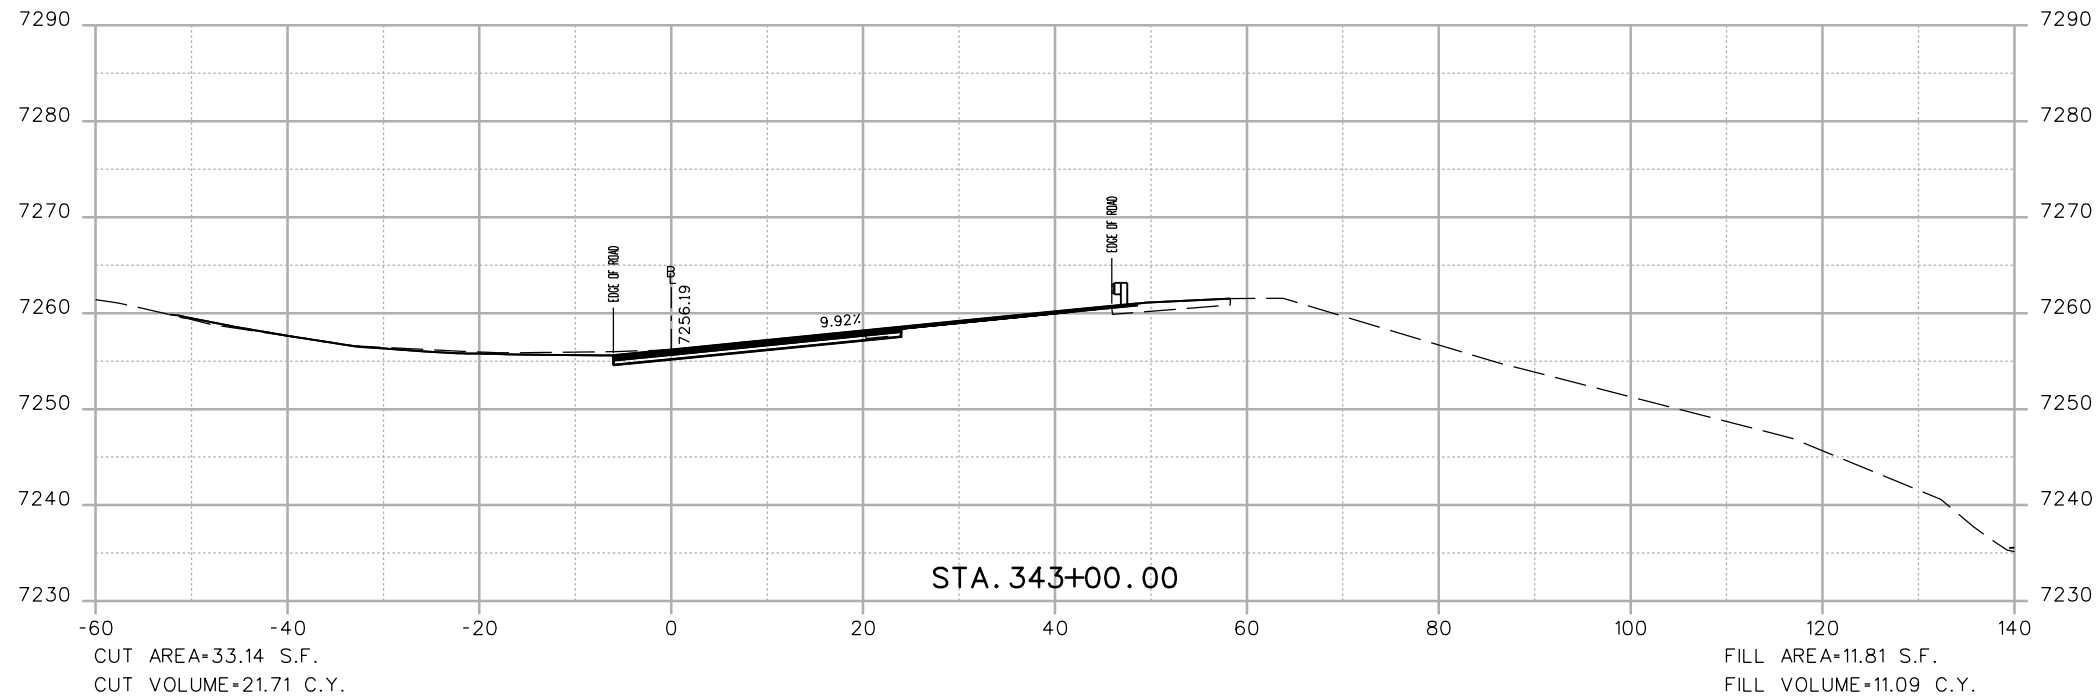

Print Date: 3/7/2013	
File Name: 18832DES_CP2_I-70 EB X-Sect.dgn	
Horiz. Scale: 1:20	Vert. Scale: As Noted
Unit Information	Unit Leader Initials
<b>ATKINS</b>	4601 DTC Boulevard, Suite 700 Denver, CO 80237 Phone: (303) 221-7275 Fax: (303) 221-7276

Sheet Revisions		
Date:	Comments	Init.

Colorado Department of Transportation





425 A Corporate Circle  
Golden, CO 80401  
Phone: 720-497-6905 FAX: 720-497-6901

Region 1 CRC

<b>As Constructed</b>
No Revisions:
Revised:
Void:

<b>EASTBOUND I-70 CROSS SECTIONS</b>			
Designer:	EJM	Structure Numbers	
Detailer:	EJM	Subset Sheets:	-- of --
Sheet Subset:	XSECTION		

<b>Project No./Code</b>
IM 0703-391
19036
Sheet Number 210

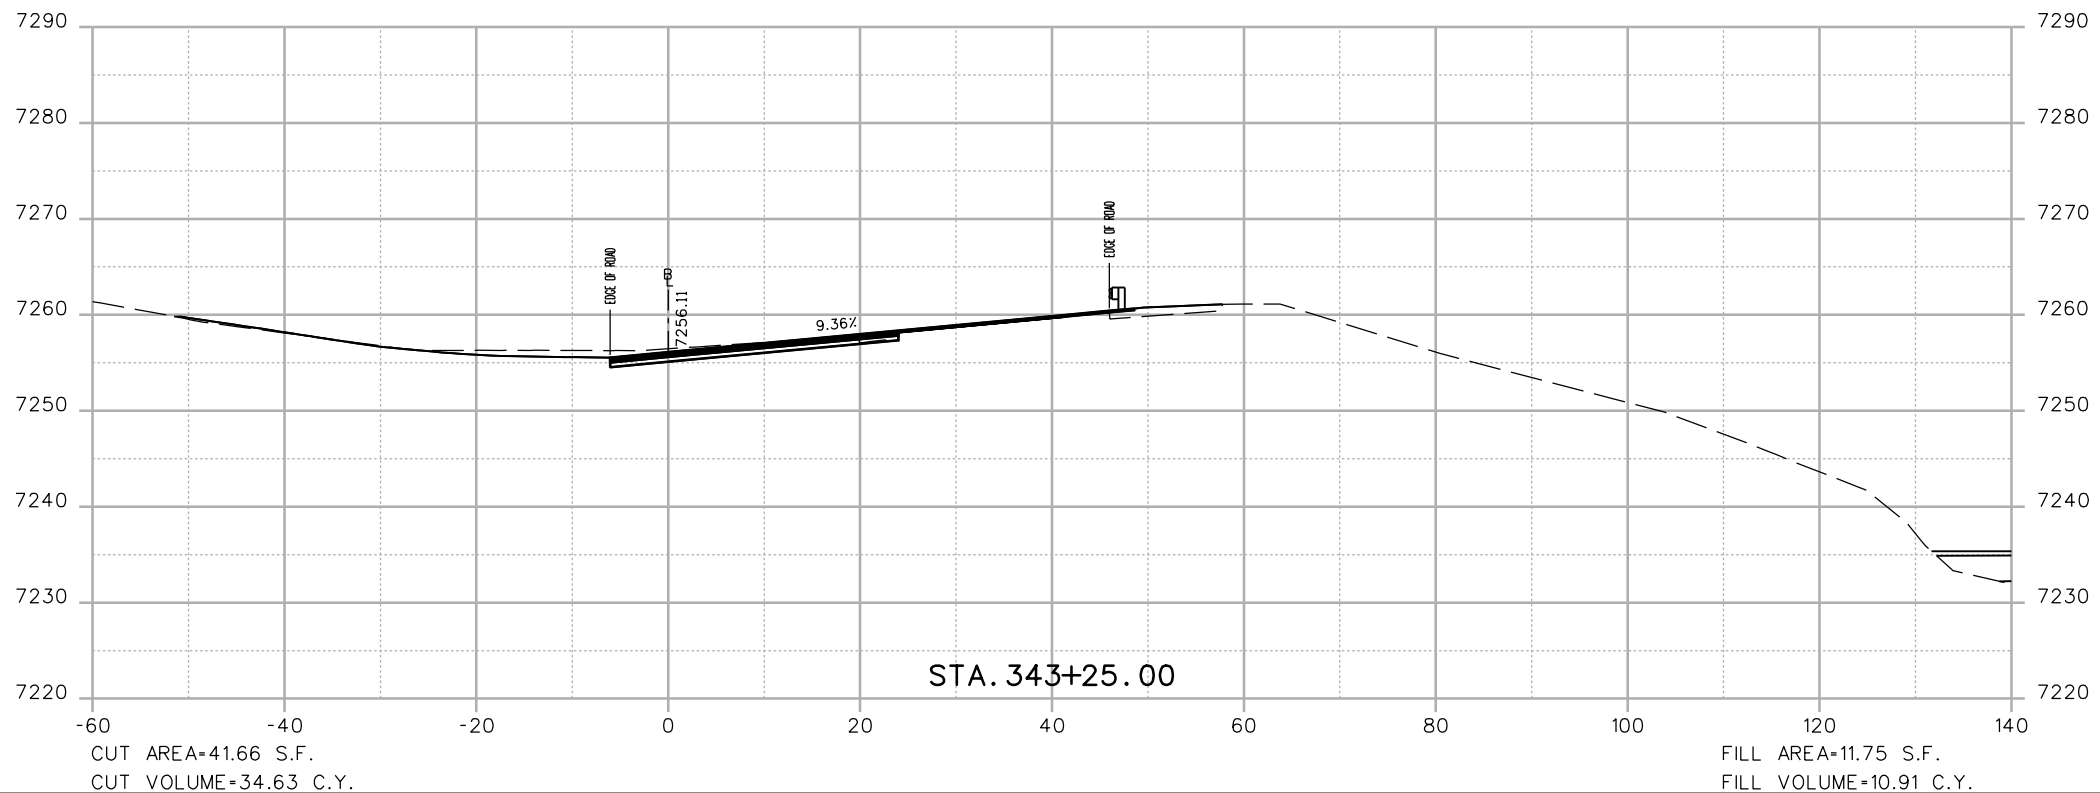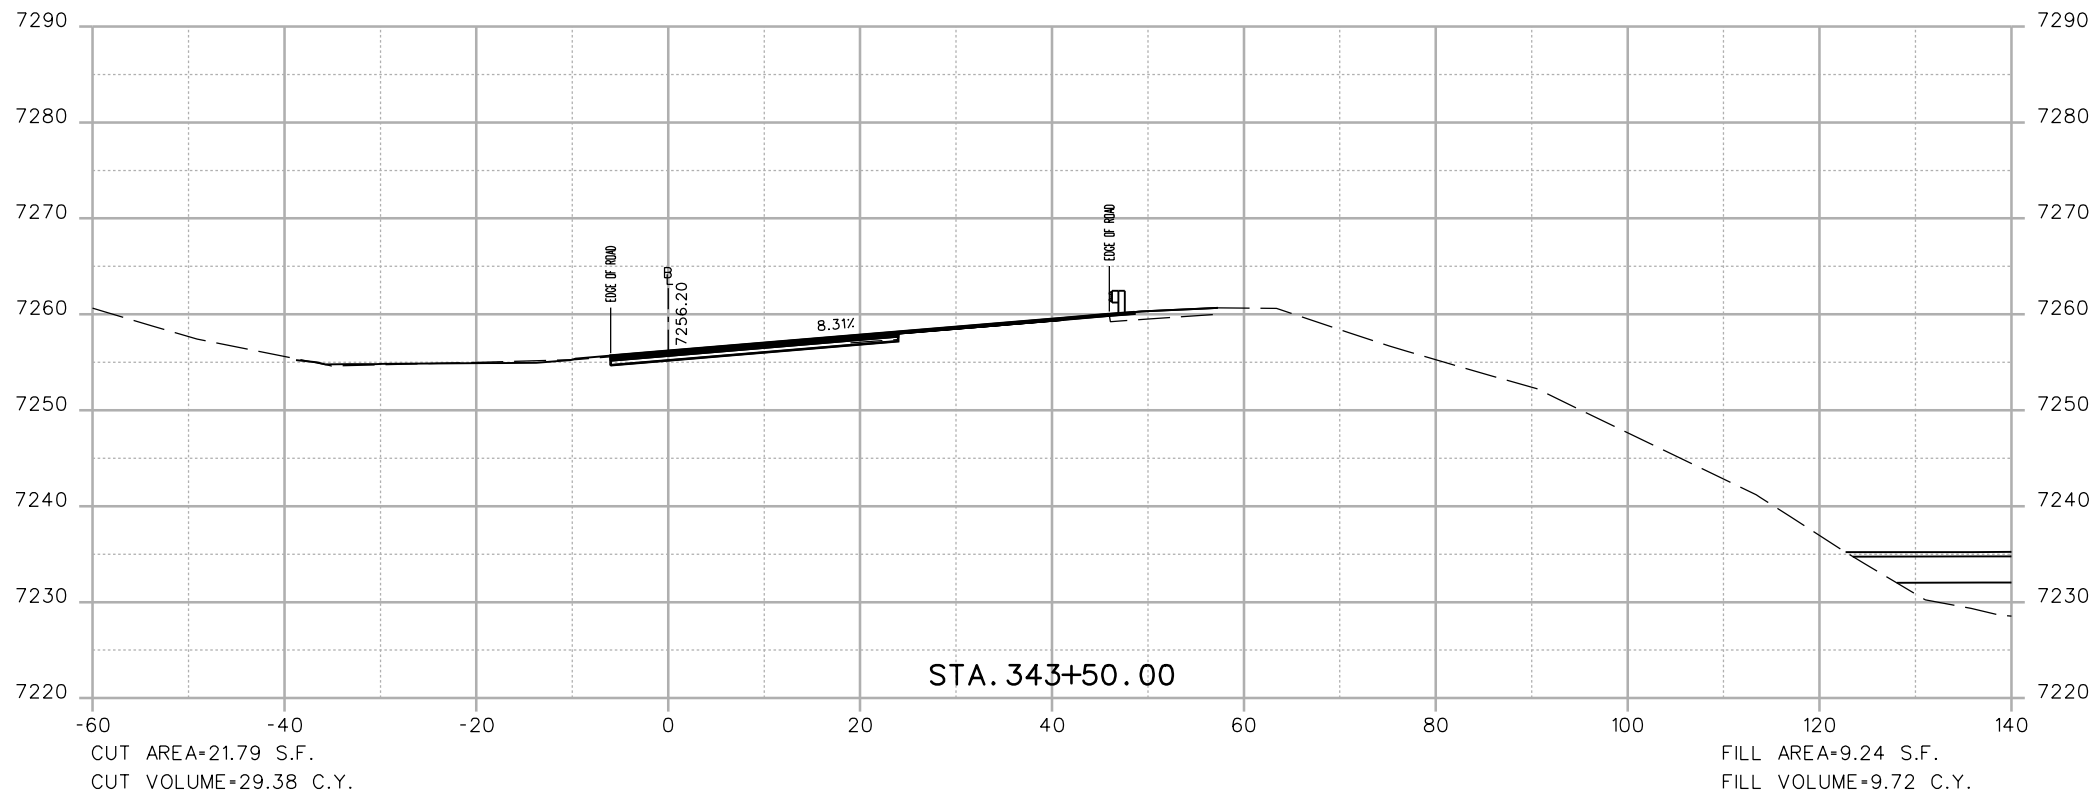

Print Date: 3/7/2013  
 File Name: 18832DES\_CP2\_I-70 EB X-Sect.dgn  
 Horiz. Scale: 1:20 Vert. Scale: As Noted  
 Unit Information Unit Leader Initials  
**ATKINS** 4601 DTC Boulevard, Suite 700  
 Denver, CO 80237  
 Phone: (303) 221-7275 Fax: (303) 221-7276

Sheet Revisions		
Date:	Comments	Init.



Colorado Department of Transportation  
 425 A Corporate Circle  
 Golden, CO 80401  
 Phone: 720-497-6905 FAX: 720-497-6901  
**Region 1** **CRC**

**As Constructed**  
 No Revisions:  
 Revised:  
 Void:

**EASTBOUND I-70  
 CROSS SECTIONS**  
 Designer: EJM  
 Detailer: EJM  
 Sheet Subset: XSECTION  
 Structure Numbers  
 Subset Sheets: -- of --

Project No./Code  
 IM 0703-391  
 19036  
 Sheet Number 211

17543 9:09:29 AM c:\pw\_work\pwsipw\common\dms41662\18832DES\_CP2\_I-70 EB X-Sect.dgn

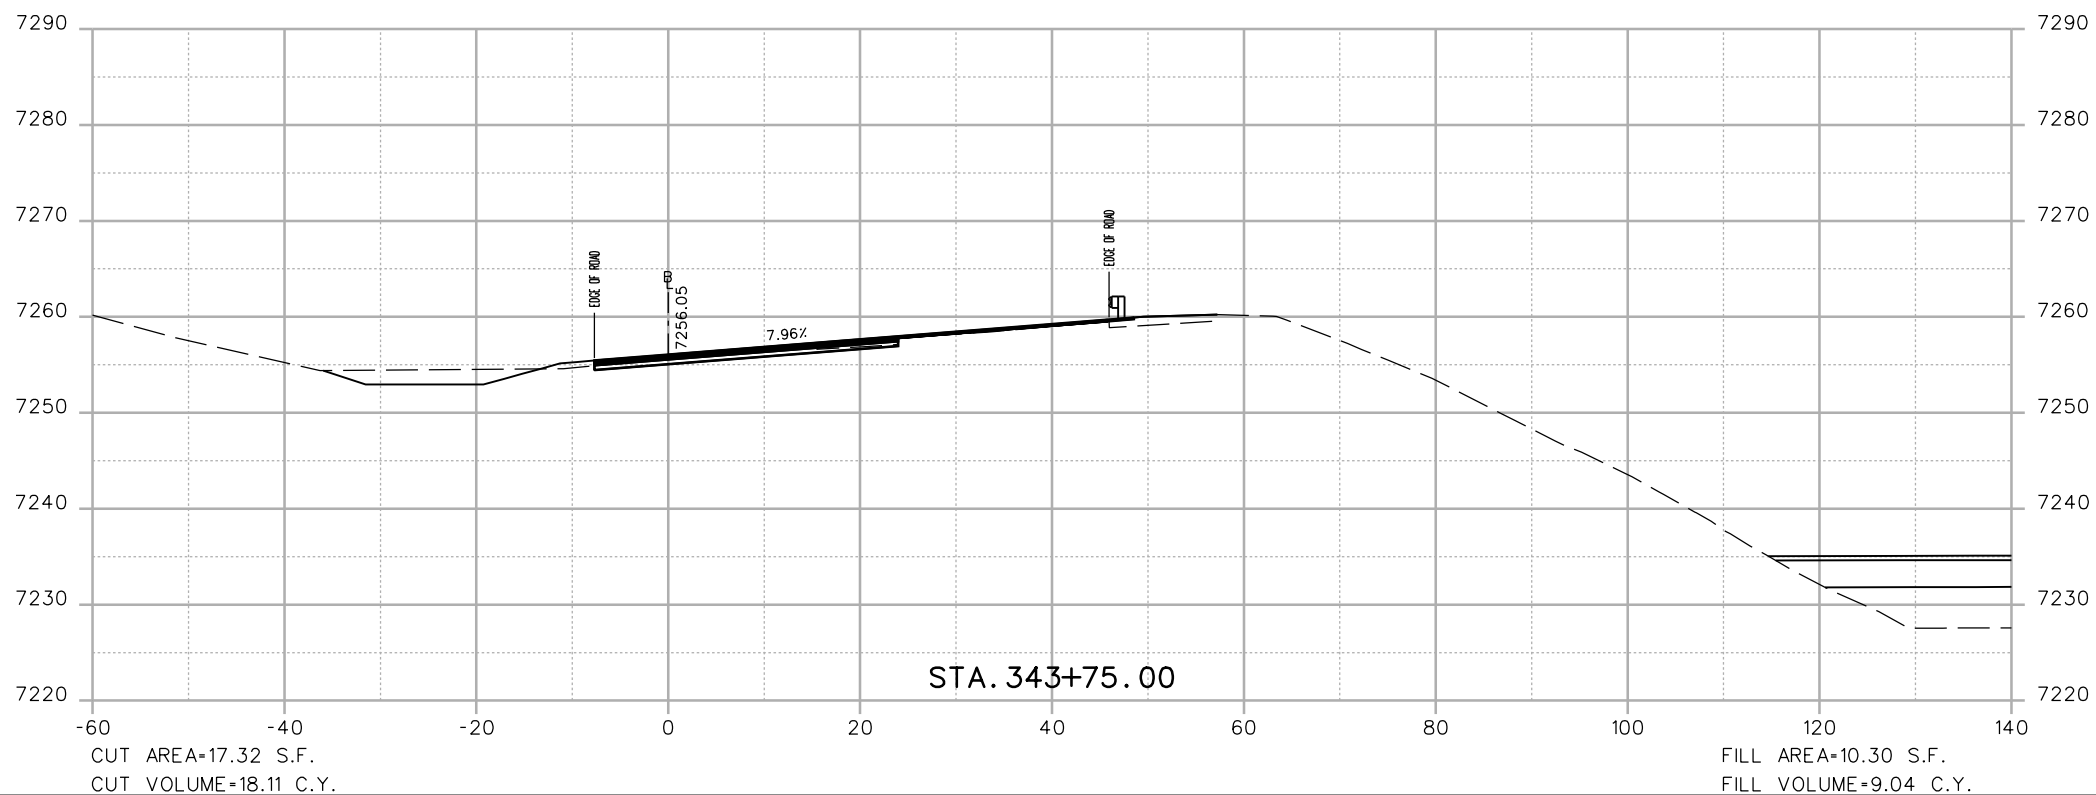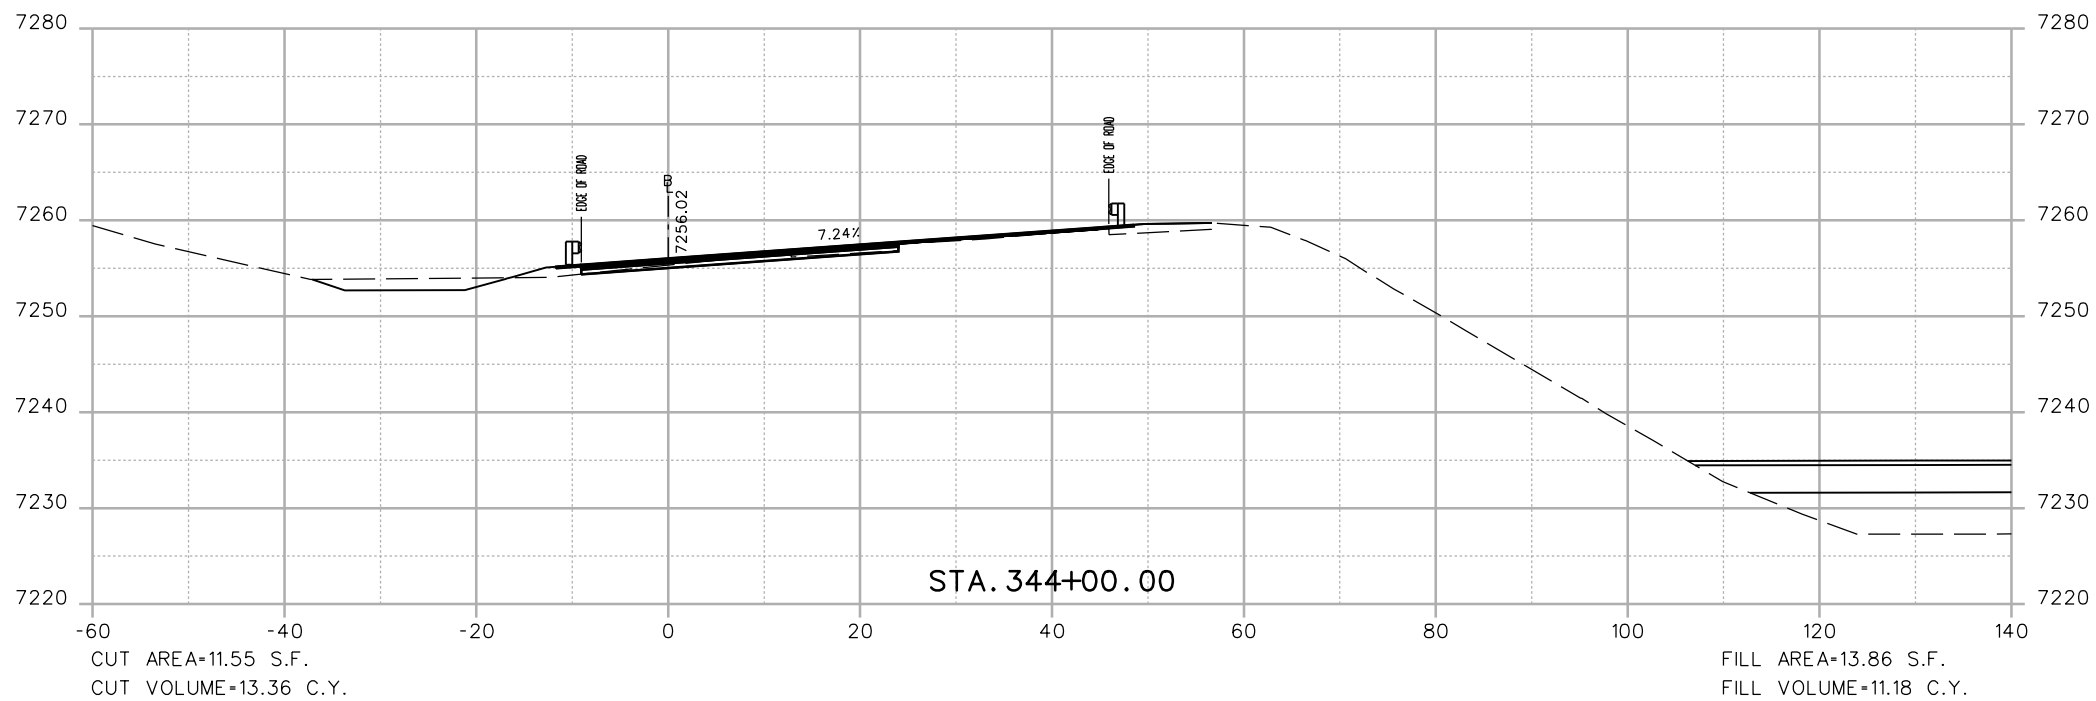

Print Date: 3/7/2013  
 File Name: 18832DES\_CP2\_I-70 EB X-Sect.dgn  
 Horiz. Scale: 1:20 Vert. Scale: As Noted  
 Unit Information Unit Leader Initials  
**ATKINS** 4601 DTC Boulevard, Suite 700  
 Denver, CO 80237  
 Phone: (303) 221-7275 Fax: (303) 221-7276

Sheet Revisions		
Date:	Comments	Init.

Colorado Department of Transportation  
 425 A Corporate Circle  
 Golden, CO 80401  
 Phone: 720-497-6905 FAX: 720-497-6901  
**Region 1** CRC

**As Constructed**  
 No Revisions:  
 Revised:  
 Void:

**EASTBOUND I-70  
 CROSS SECTIONS**



Designer: EJM  
 Detailer: EJM  
 Sheet Subset: XSECTION

Structure Numbers  
 Subset Sheets: -- of --

**Project No./Code**  
 IM 0703-391  
 19036  
 Sheet Number 212



17543 9:09:32 AM c:\pw\_work\pwsjpw\common\dms41662\18832DES\_CP2\_I-70 EB X-Sect.dgn

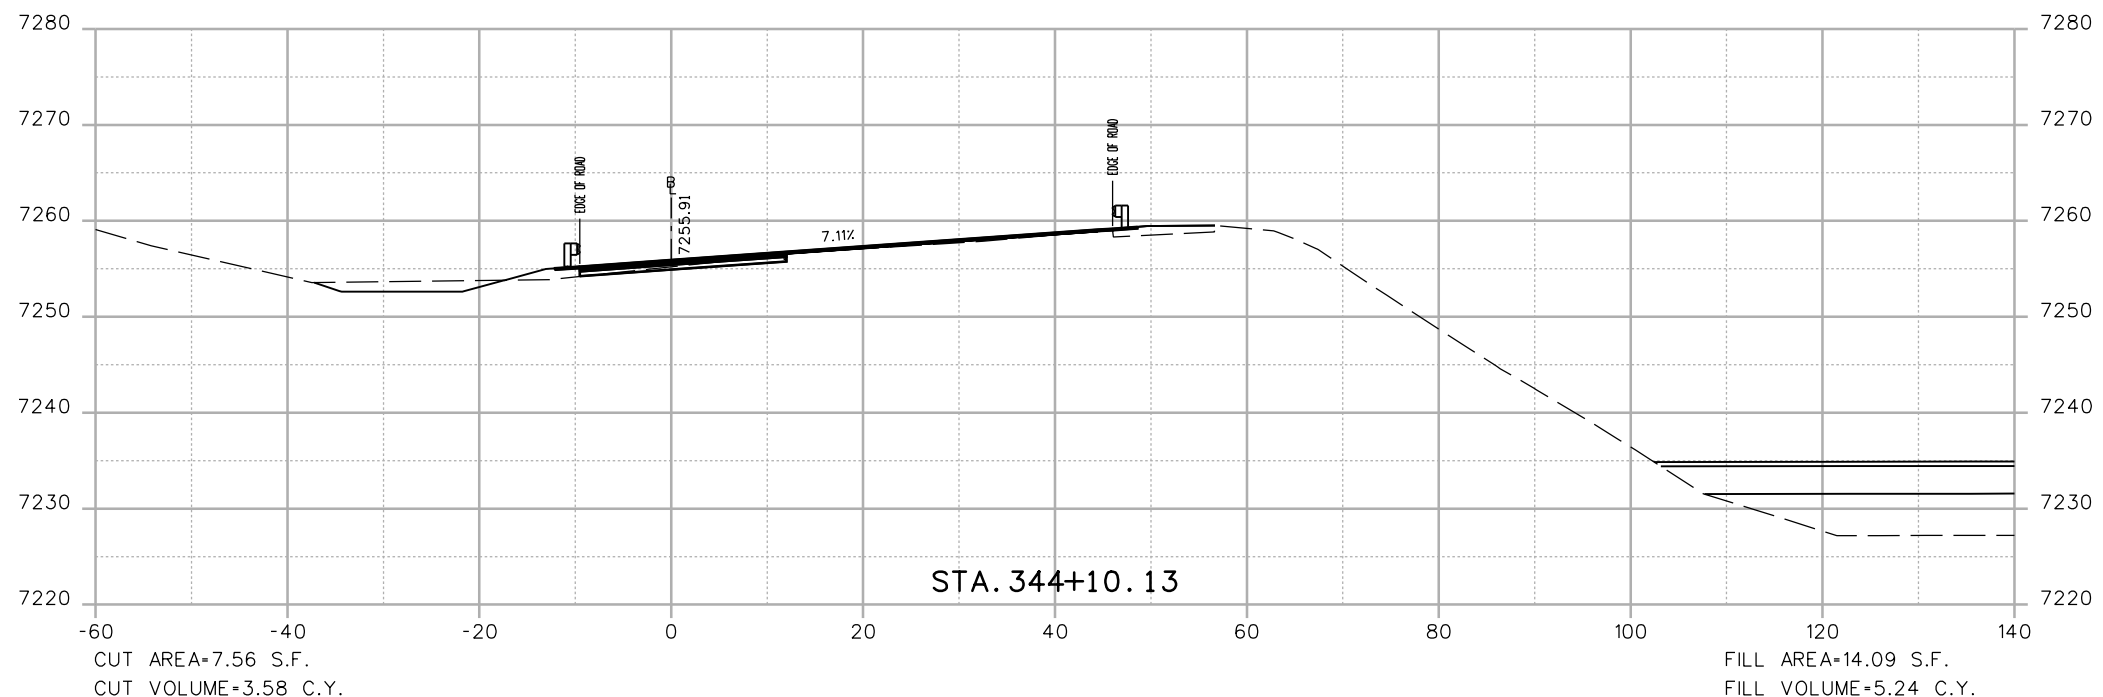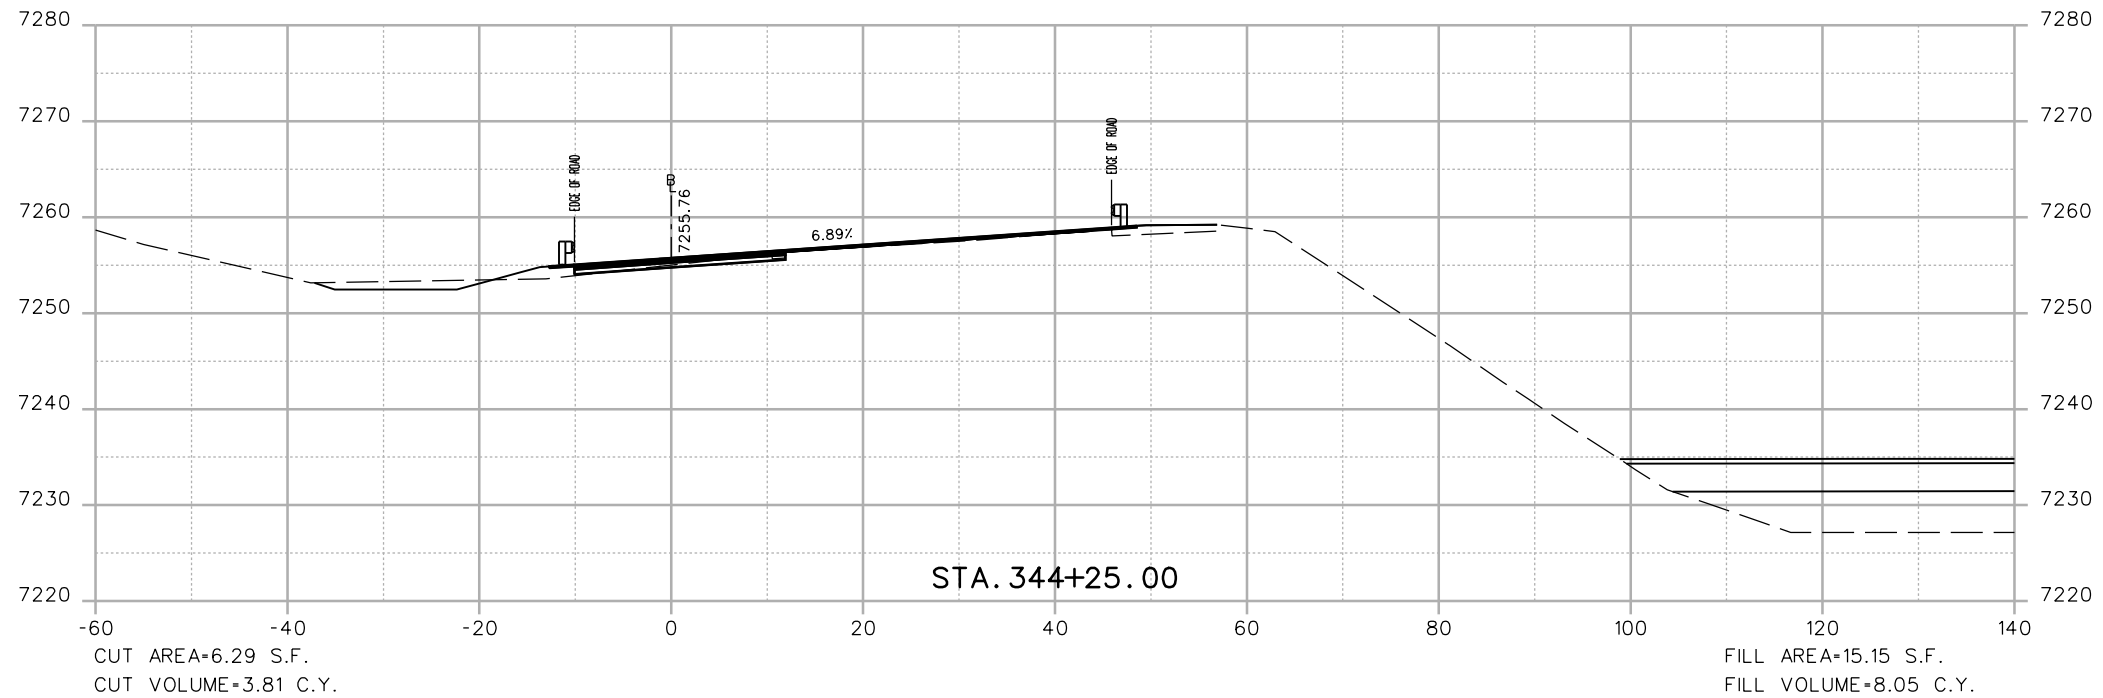

Print Date: 3/7/2013	
File Name: 18832DES_CP2_I-70 EB X-Sect.dgn	
Horiz. Scale: 1:20	Vert. Scale: As Noted
Unit Information	Unit Leader Initials
<b>ATKINS</b>	4601 DTC Boulevard, Suite 700 Denver, CO 80237 Phone: (303) 221-7275 Fax: (303) 221-7276

Sheet Revisions		
Date:	Comments	Init.

Colorado Department of Transportation



425 A Corporate Circle  
Golden, CO 80401  
Phone: 720-497-6905 FAX: 720-497-6901



Region 1 CRC

<b>As Constructed</b>
No Revisions:
Revised:
Void:

<b>EASTBOUND I-70 CROSS SECTIONS</b>			
Designer:	EJM	Structure Numbers	
Detailer:	EJM		
Sheet Subset:	XSECTION	Subset Sheets:	-- of --

<b>Project No./Code</b>
IM 0703-391
19036
Sheet Number 213

17543 9:09:33 AM c:\pw\_work\pwsjpw\common\dms41662\18832DES\_CP2\_I-70 EB X-Sect.dgn

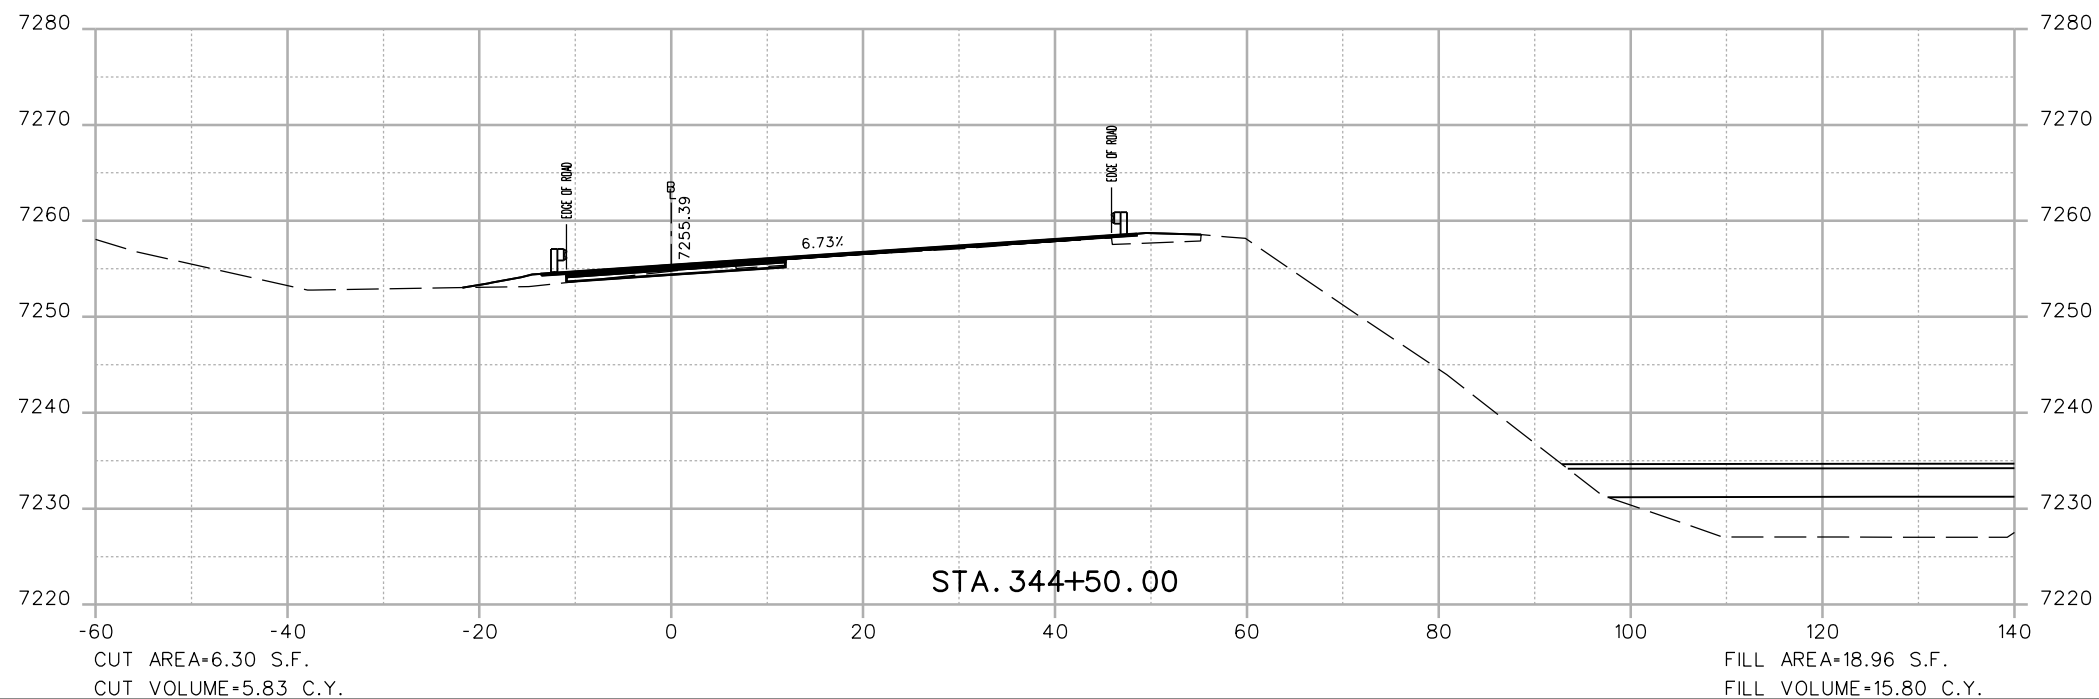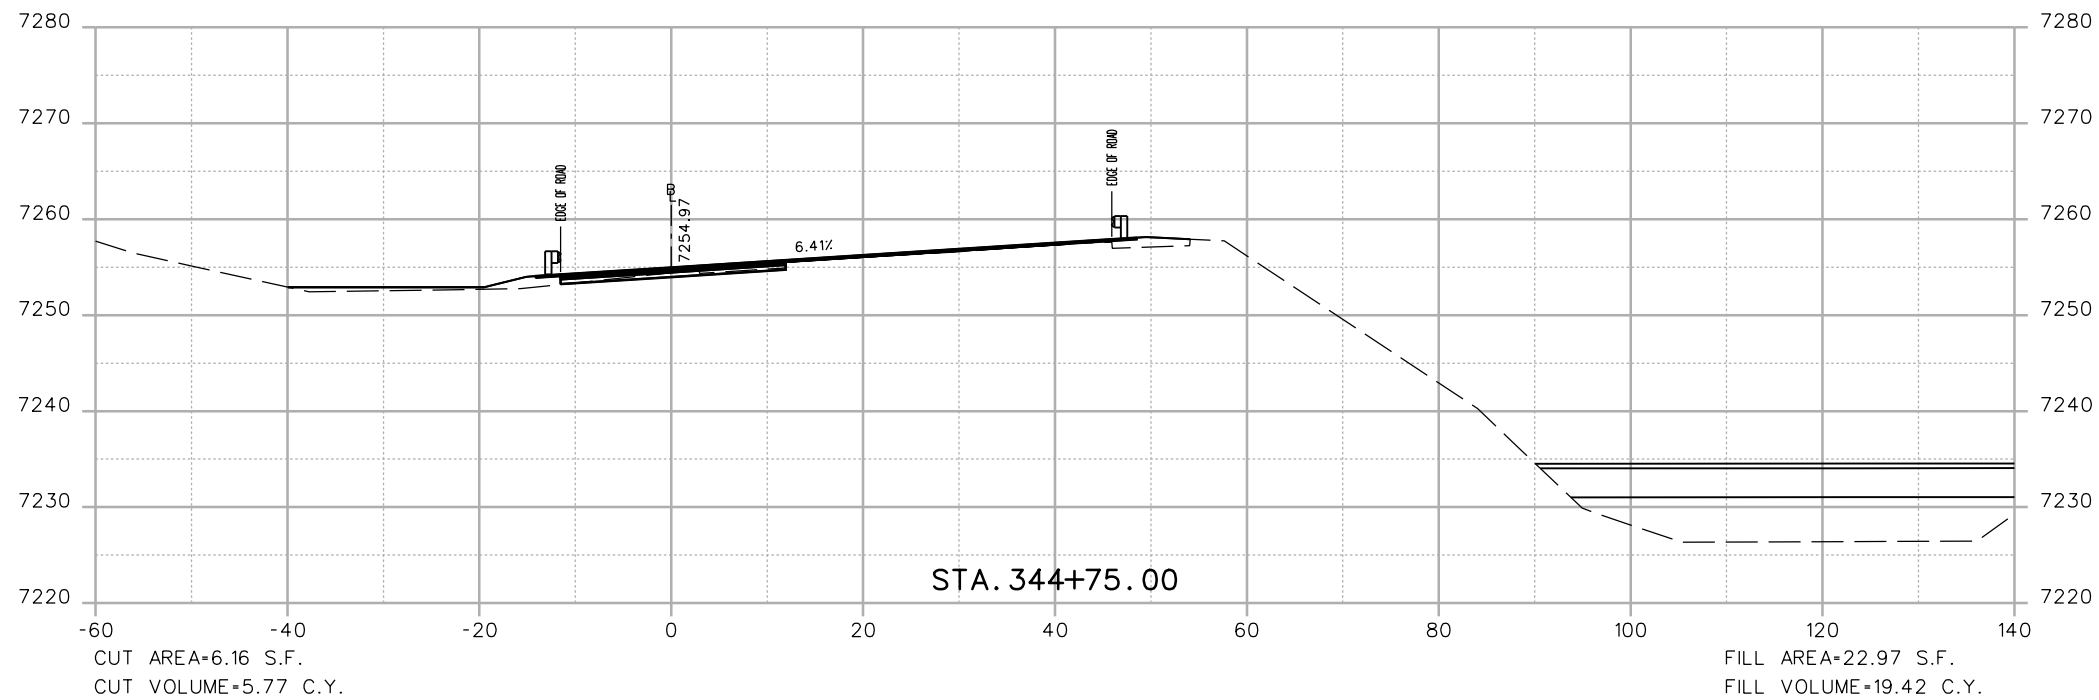

Print Date: 3/7/2013	
File Name: 18832DES_CP2_I-70 EB X-Sect.dgn	
Horiz. Scale: 1:20	Vert. Scale: As Noted
Unit Information	Unit Leader Initials
<b>ATKINS</b>	4601 DTC Boulevard, Suite 700 Denver, CO 80237 Phone: (303) 221-7275 Fax: (303) 221-7276

Sheet Revisions		
Date:	Comments	Init.

Colorado Department of Transportation



425 A Corporate Circle  
Golden, CO 80401  
Phone: 720-497-6905 FAX: 720-497-6901



Region 1 CRC

<b>As Constructed</b>
No Revisions:
Revised:
Void:

<b>EASTBOUND I-70 CROSS SECTIONS</b>		
Designer: EJM	Structure Numbers	
Detailer: EJM		
Sheet Subset: XSECTION	Subset Sheets: -- of --	

<b>Project No./Code</b>
IM 0703-391
19036
Sheet Number 214

17543 9:09:35 AM c:\pw\_work\pwsjpw\common\dms41662\18832DES\_CP2\_I-70 EB X-Sect.dgn

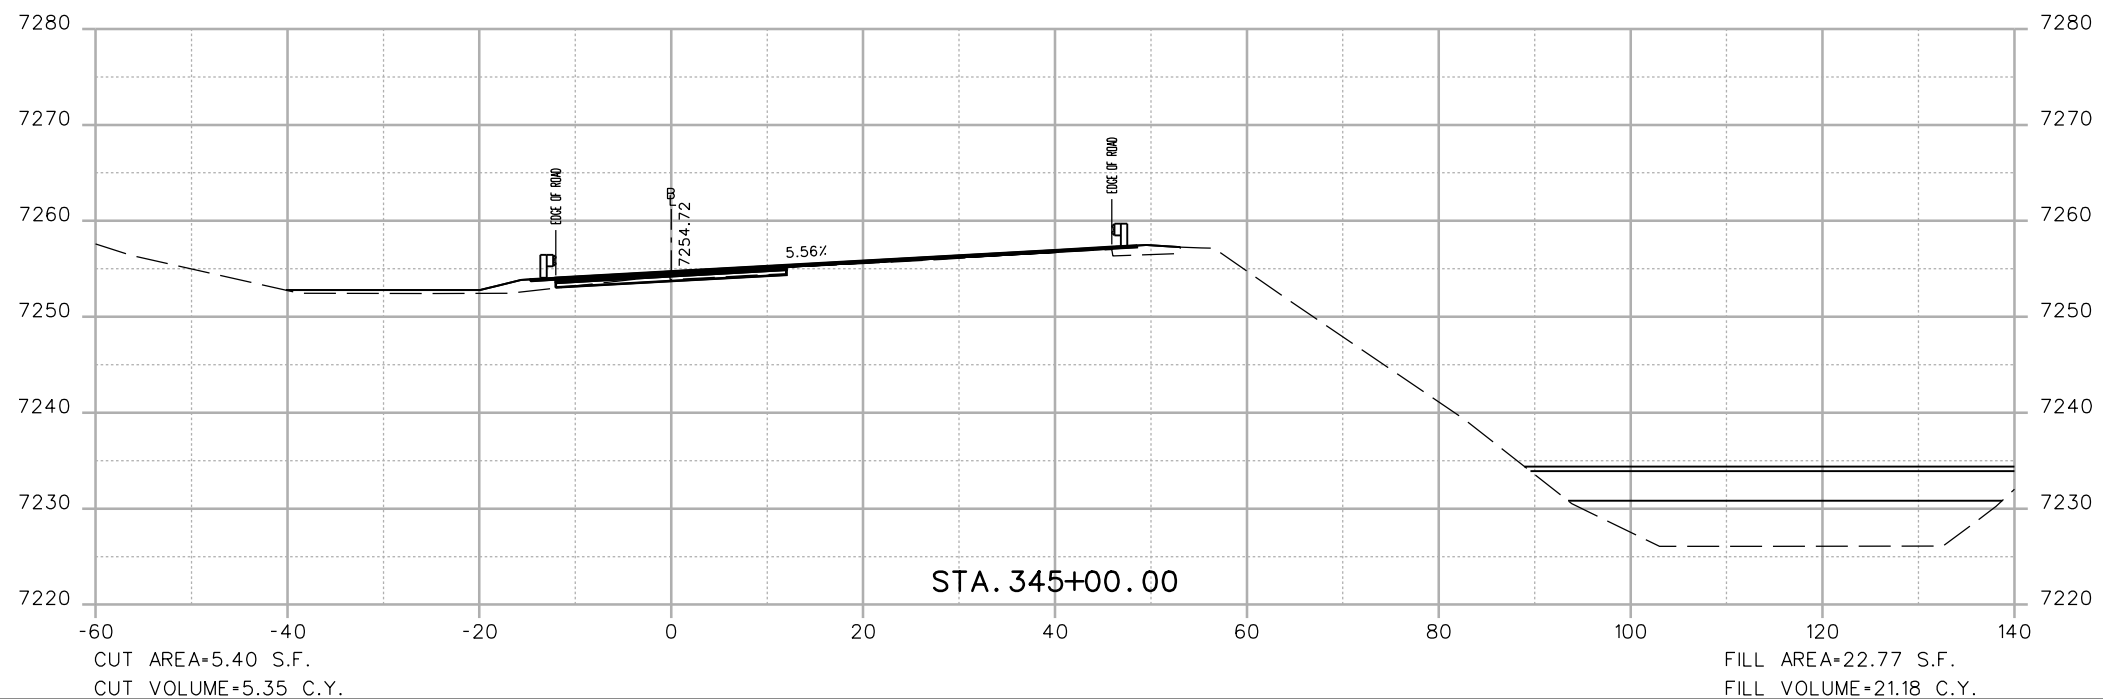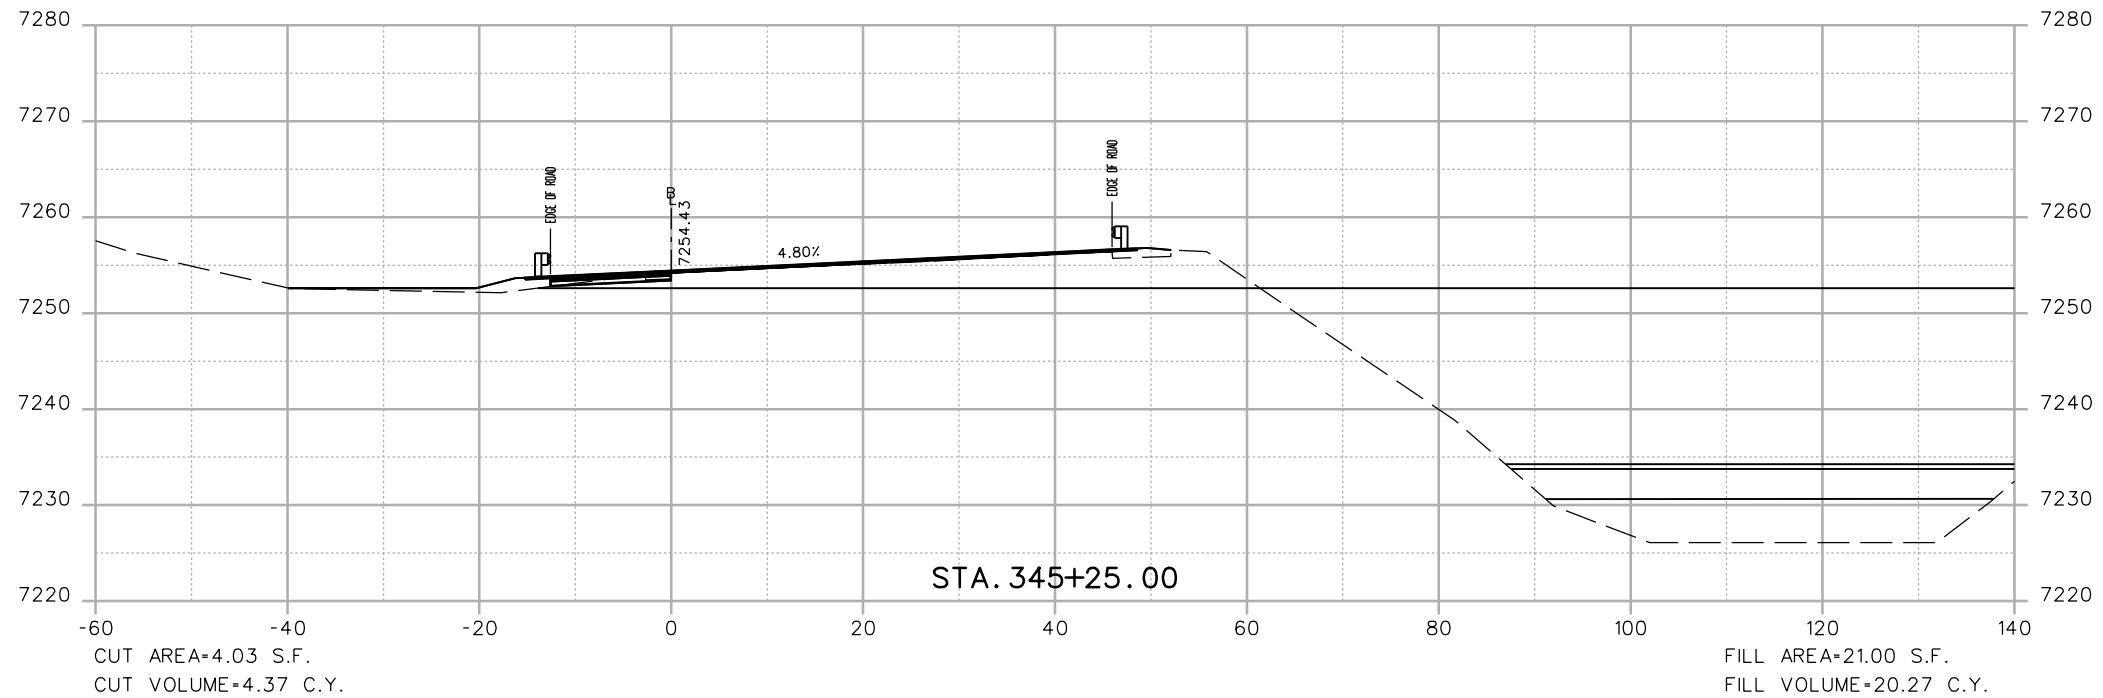

Print Date: 3/7/2013


File Name: 18832DES\_CP2\_I-70 EB X-Sect.dgn

Horiz. Scale: 1:20 Vert. Scale: As Noted

Unit Information Unit Leader Initials



4601 DTC Boulevard, Suite 700  
Denver, CO 80237  
Phone: (303) 221-7275 Fax: (303) 221-7276

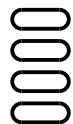

Sheet Revisions

Date:	Comments	Init.

Colorado Department of Transportation



425 A Corporate Circle  
Golden, CO 80401  
Phone: 720-497-6905 FAX: 720-497-6901

Region 1

CRC

As Constructed

No Revisions:

Revised:

Void:

EASTBOUND I-70  
CROSS SECTIONS

Designer: EJM

Detailer: EJM

Sheet Subset: XSECTION

Structure  
Numbers

Subset Sheets: -- of --



Project No./Code

IM 0703-391

19036

Sheet Number 215

17543 9:09:36 AM c:\pw\_work\pwsipw1\common\dms41662\18832DES\_CP2\_I-70 EB X-Sect.dgn

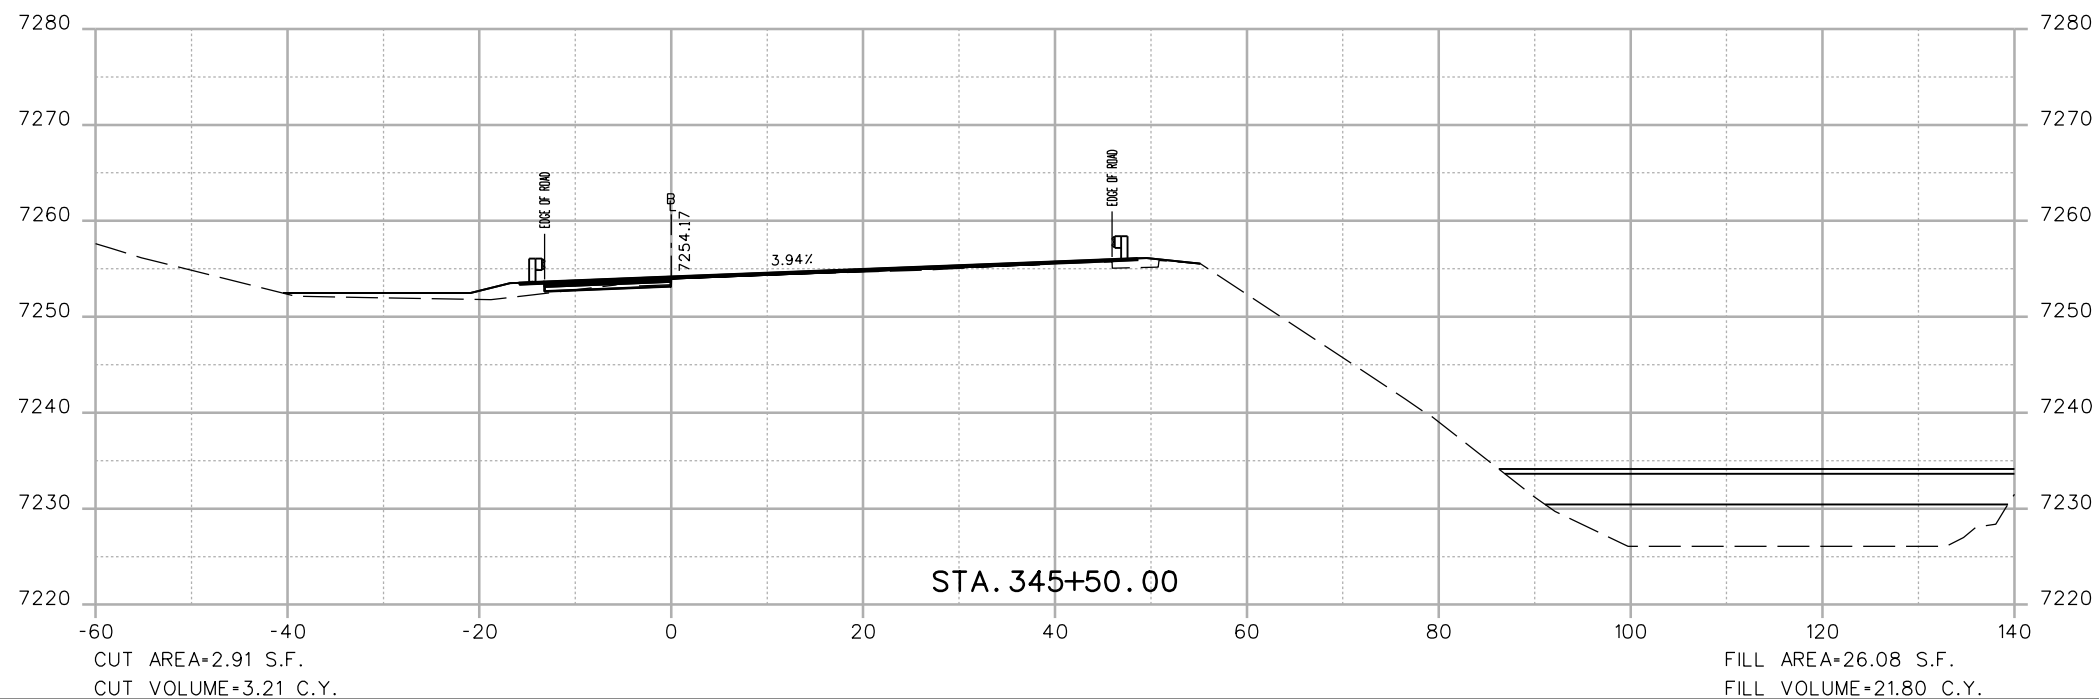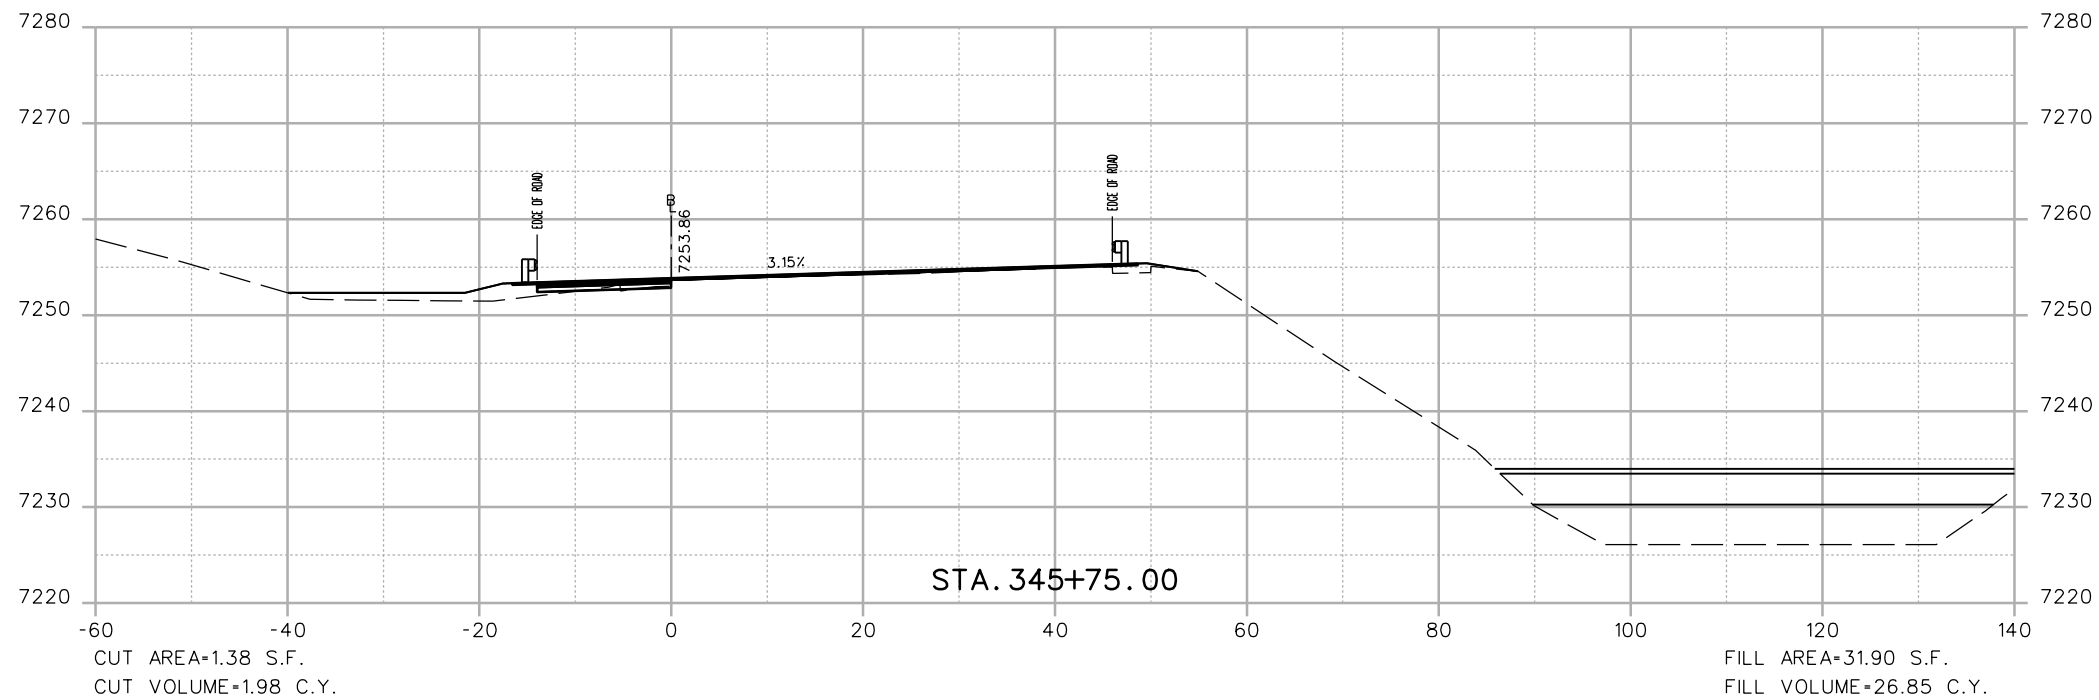

Print Date: 3/7/2013

File Name: 18832DES\_CP2\_I-70 EB X-Sect.dgn

Horiz. Scale: 1:20 Vert. Scale: As Noted

Unit Information Unit Leader Initials



4601 DTC Boulevard, Suite 700  
Denver, CO 80237  
Phone: (303) 221-7275 Fax: (303) 221-7276



Sheet Revisions

Date:	Comments	Init.

Colorado Department of Transportation



425 A Corporate Circle  
Golden, CO 80401  
Phone: 720-497-6905 FAX: 720-497-6901

Region 1

CRC

As Constructed

No Revisions:

Revised:

Void:

EASTBOUND I-70  
CROSS SECTIONS

Designer: EJM  
Detailer: EJM  
Sheet Subset: XSECTION

Structure Numbers  
Subset Sheets: -- of --



Project No./Code

IM 0703-391

19036

Sheet Number 216


17543 9:09:38 AM c:\pw\_work\pwsjpw\common\dms41662\18832DES\_CP2\_I-70 EB X-Sect.dgn

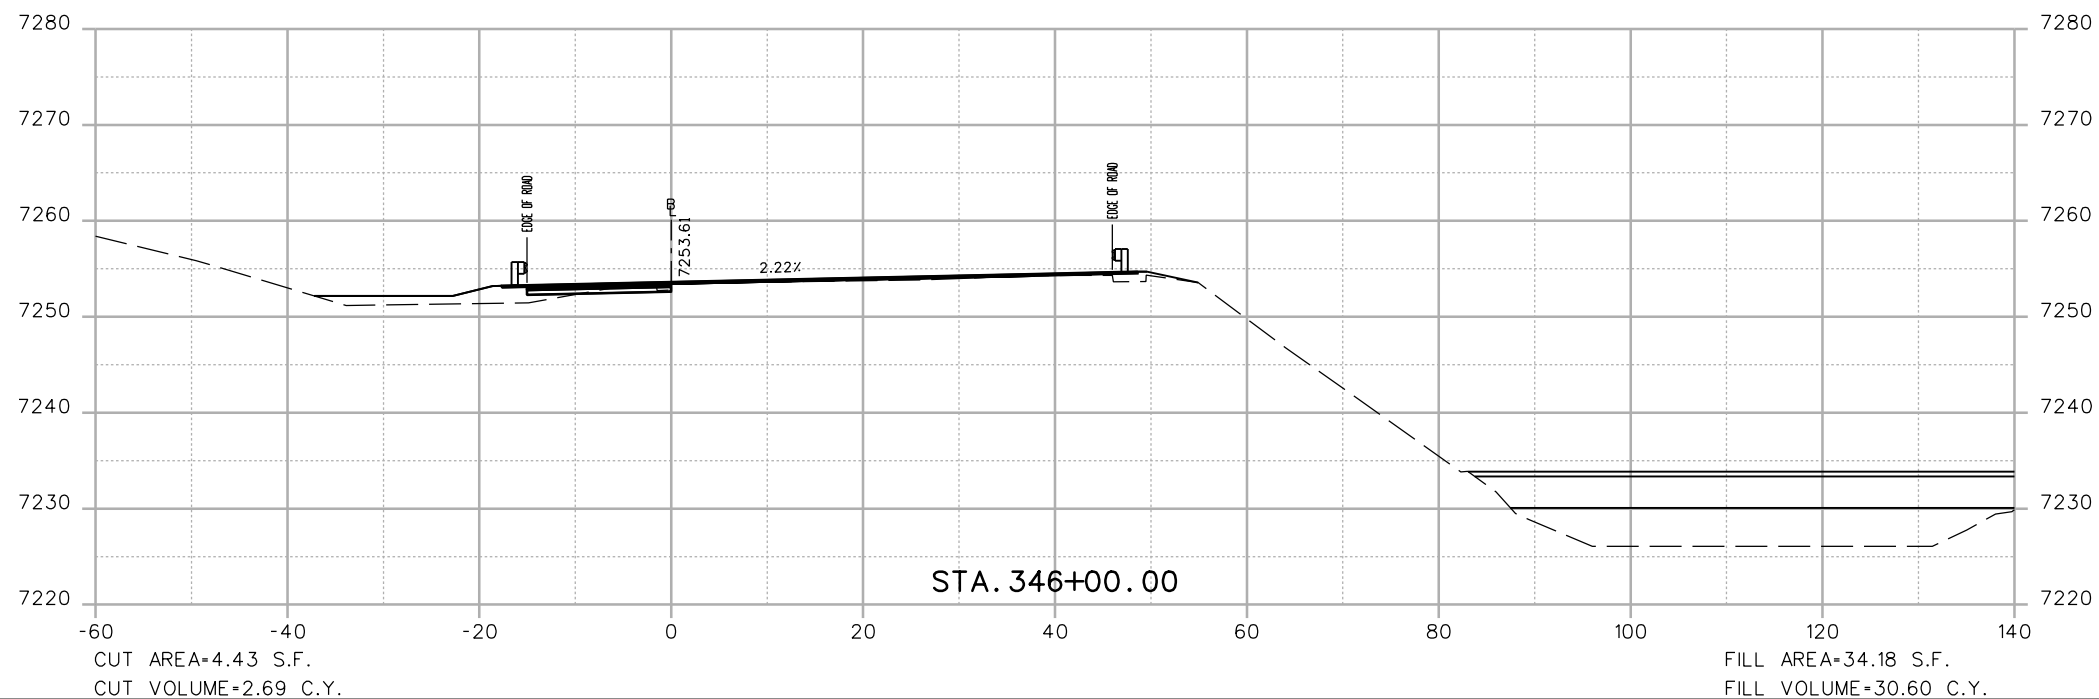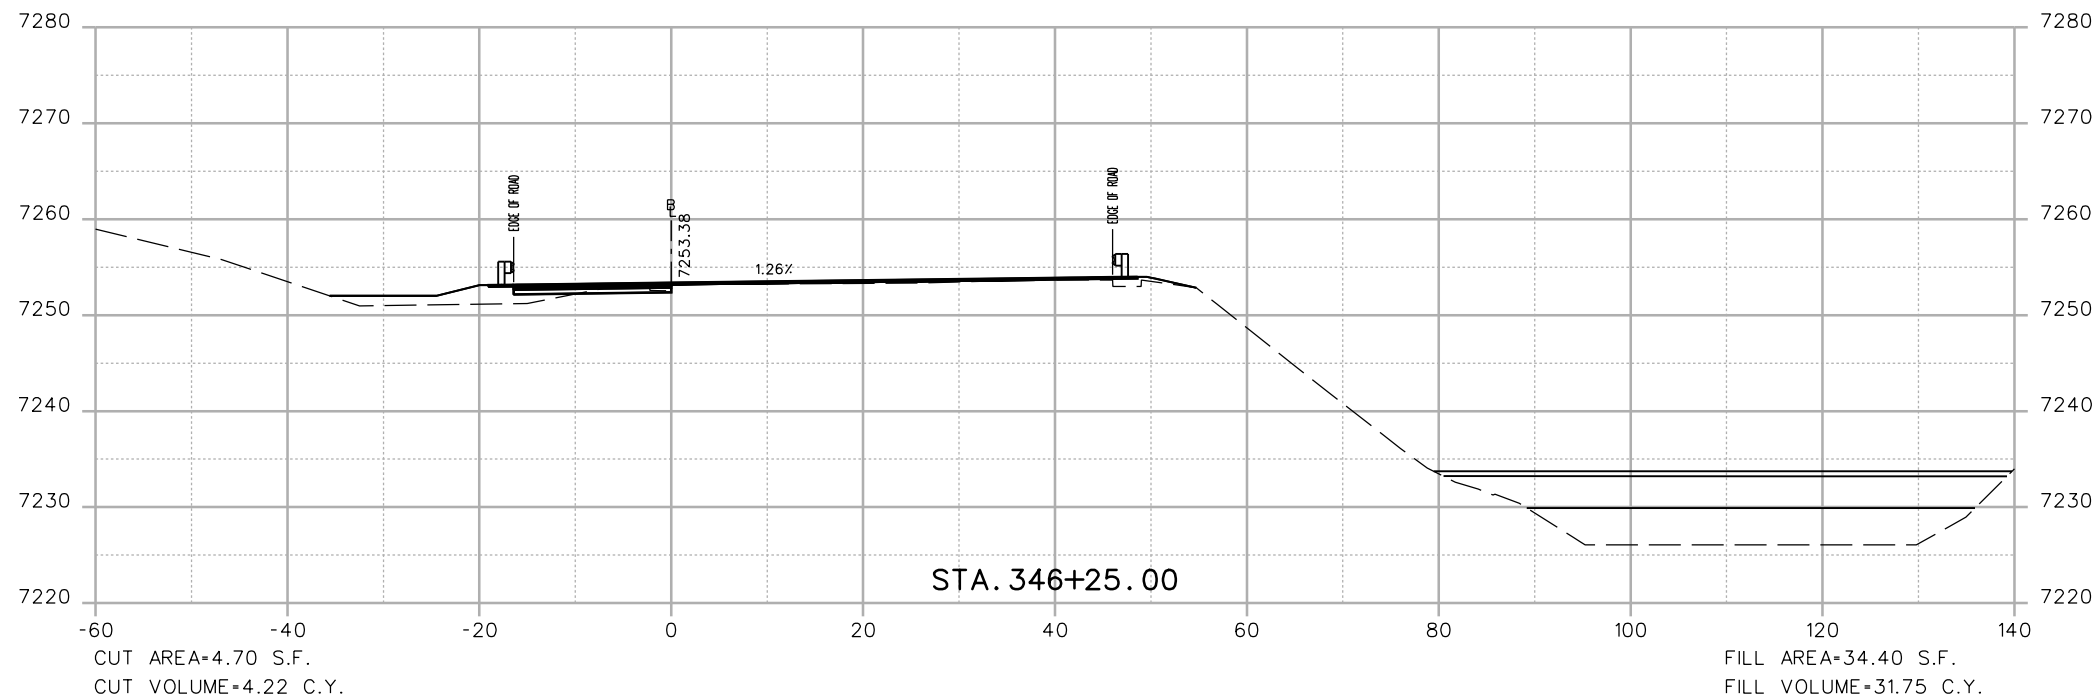

Print Date: 3/7/2013	
File Name: 18832DES_CP2_I-70 EB X-Sect.dgn	
Horiz. Scale: 1:20	Vert. Scale: As Noted
Unit Information	Unit Leader Initials
<b>ATKINS</b>	4601 DTC Boulevard, Suite 700 Denver, CO 80237 Phone: (303) 221-7275 Fax: (303) 221-7276

Sheet Revisions		
Date:	Comments	Init.

Colorado Department of Transportation



425 A Corporate Circle  
Golden, CO 80401  
Phone: 720-497-6905 FAX: 720-497-6901



Region 1 CRC

<b>As Constructed</b>
No Revisions:
Revised:
Void:

<b>EASTBOUND I-70 CROSS SECTIONS</b>		
Designer: EJM	Structure Numbers	
Detailer: EJM		
Sheet Subset: XSECTION	Subset Sheets: -- of --	

<b>Project No./Code</b>
IM 0703-391
19036
Sheet Number 217

17543 9:09:39 AM c:\pw\_work\pwsipw\common\dms41662\18832DES\_CP2\_I-70\_EB\_X-Sect.dgn

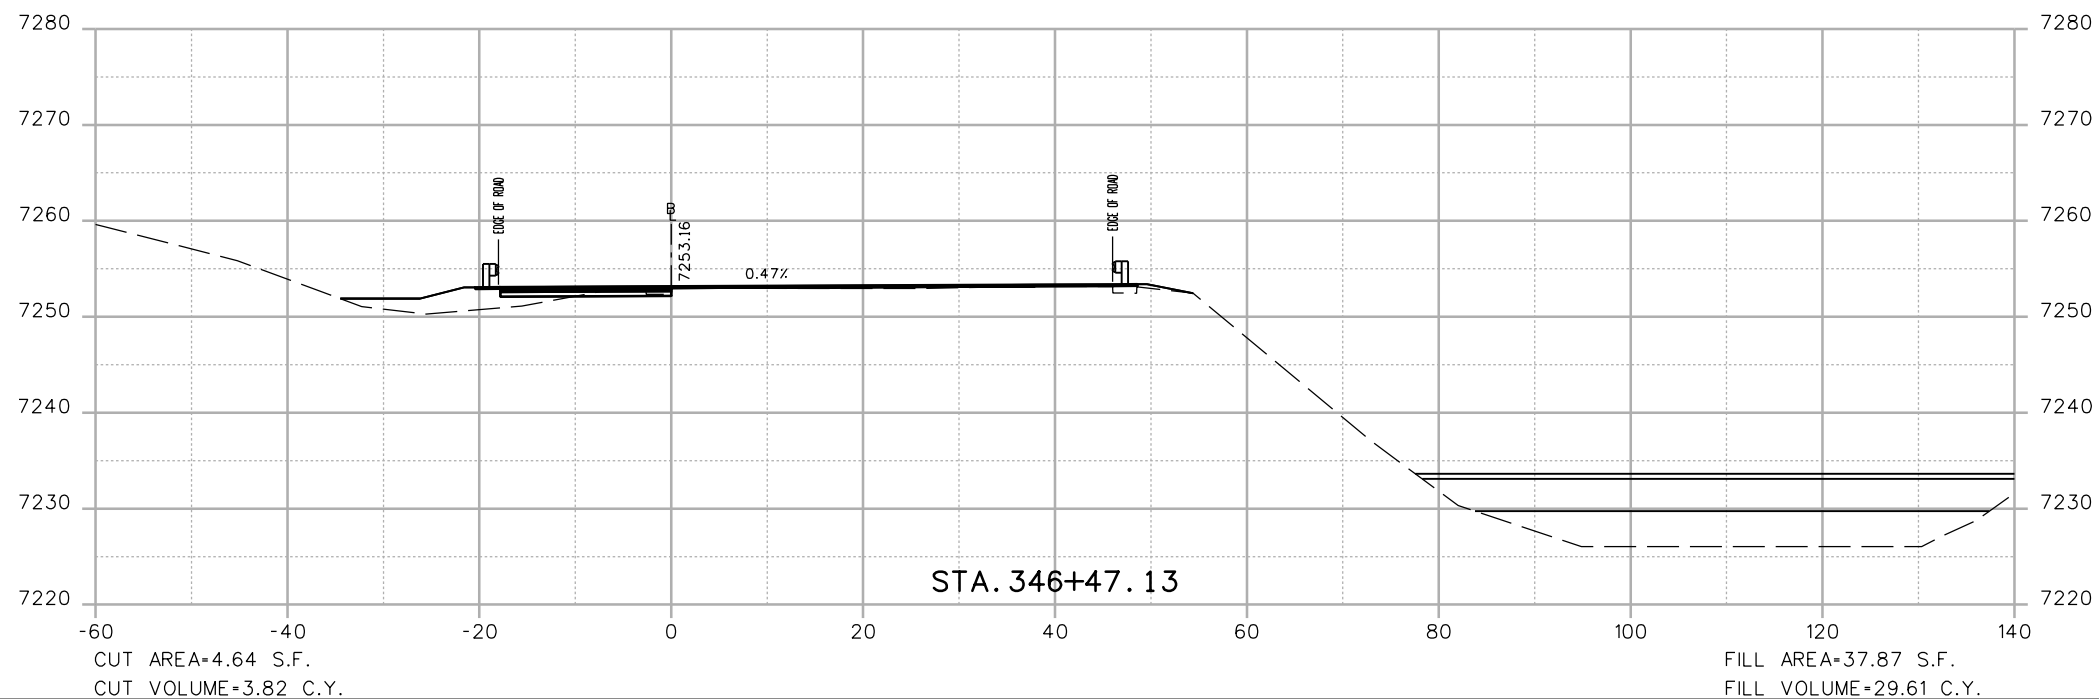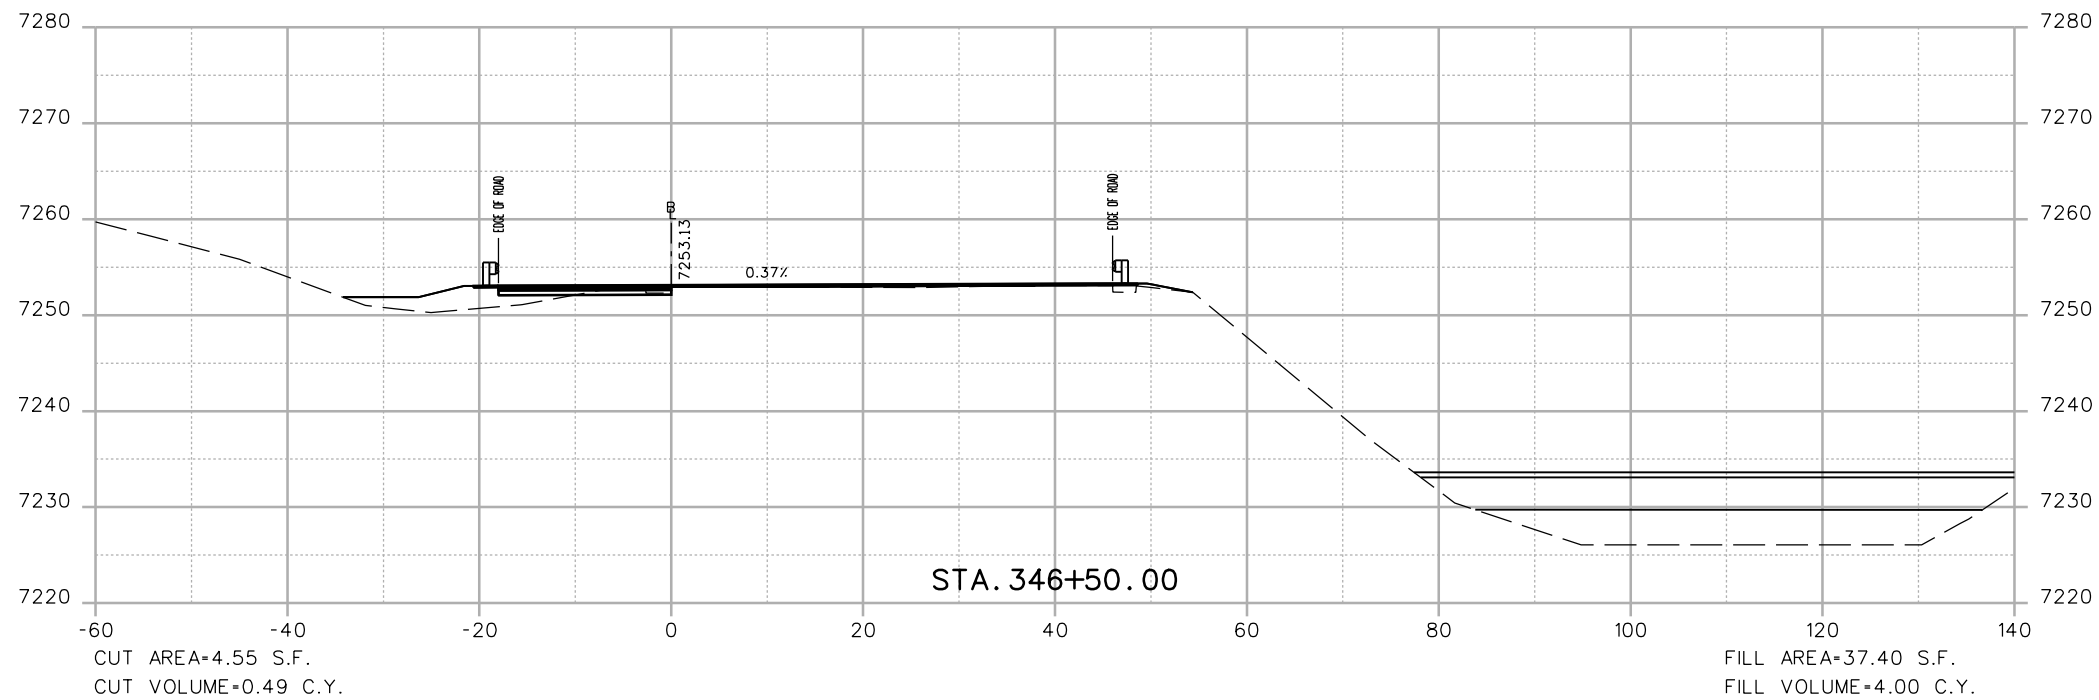

Print Date: 3/7/2013	
File Name: 18832DES_CP2_I-70 EB X-Sect.dgn	
Horiz. Scale: 1:20	Vert. Scale: As Noted
Unit Information	Unit Leader Initials
<b>ATKINS</b>	4601 DTC Boulevard, Suite 700 Denver, CO 80237 Phone: (303) 221-7275 Fax: (303) 221-7276

Sheet Revisions		
Date:	Comments	Init.

Colorado Department of Transportation





425 A Corporate Circle  
Golden, CO 80401  
Phone: 720-497-6905 FAX: 720-497-6901

Region 1 CRC

<b>As Constructed</b>
No Revisions:
Revised:
Void:


<b>EASTBOUND I-70 CROSS SECTIONS</b>			
Designer:	EJM	Structure Numbers	
Detailer:	EJM	Subset Sheets: -- of --	
Sheet Subset: XSECTION			

<b>Project No./Code</b>
IM 0703-391
19036
Sheet Number 218

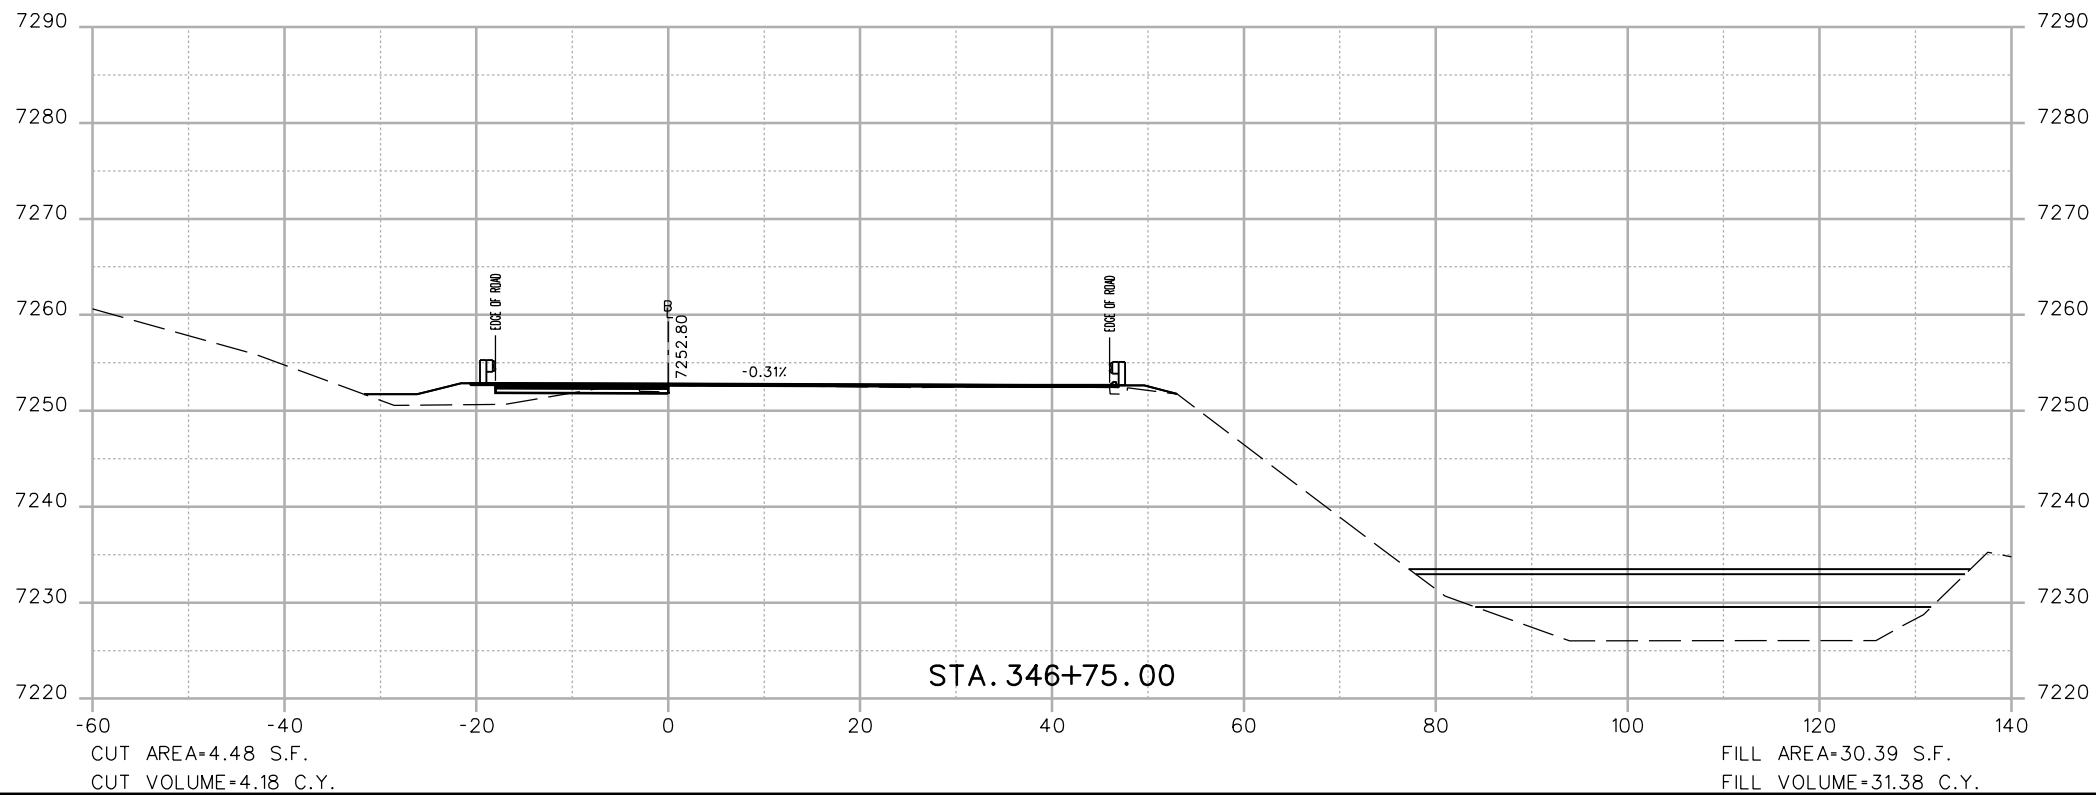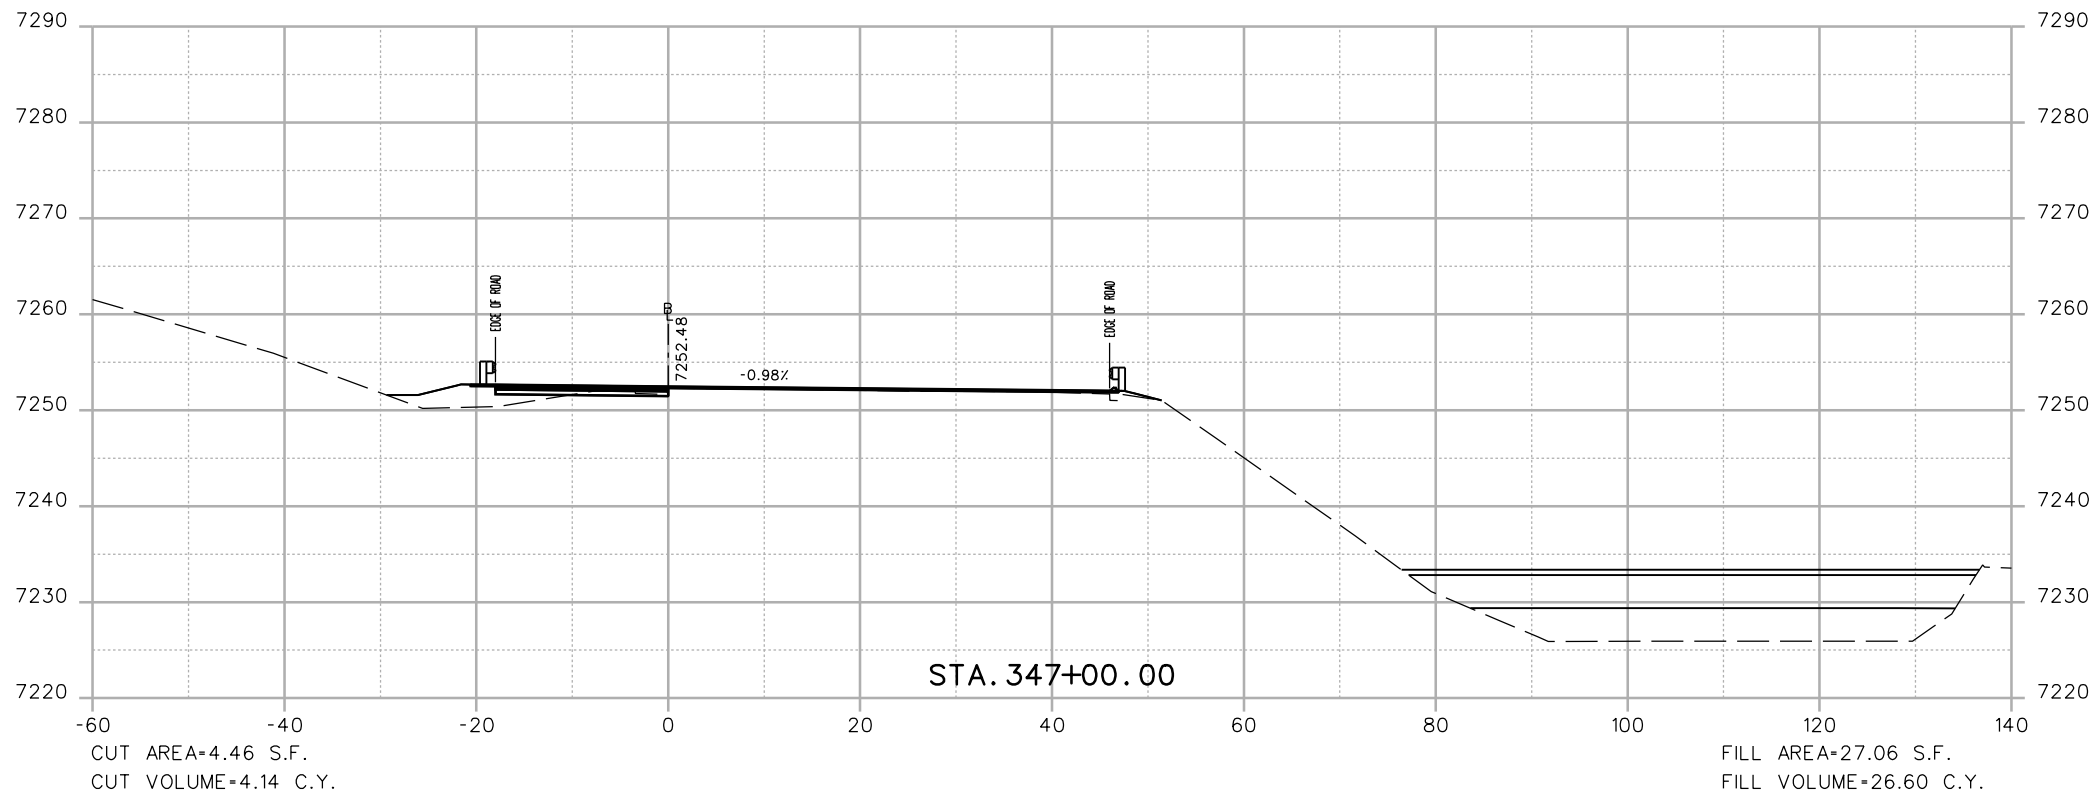

Print Date: 3/7/2013  
 File Name: 18832DES\_CP2\_I-70 EB X-Sect.dgn  
 Horiz. Scale: 1:20 Vert. Scale: As Noted  
 Unit Information Unit Leader Initials  
**ATKINS** 4601 DTC Boulevard, Suite 700  
 Denver, CO 80237  
 Phone: (303) 221-7275 Fax: (303) 221-7276

Sheet Revisions		
Date:	Comments	Init.



Colorado Department of Transportation  
  
 425 A Corporate Circle  
 Golden, CO 80401  
 Phone: 720-497-6905 FAX: 720-497-6901  
 Region 1 CRC

As Constructed  
 No Revisions:  
 Revised:  
 Void:

**EASTBOUND I-70  
 CROSS SECTIONS**

Designer: EJM  
 Detailer: EJM  
 Sheet Subset: XSECTION  
 Structure Numbers  
 Subset Sheets: -- of --

Project No./Code  
 IM 0703-391  
 19036  
 Sheet Number 219

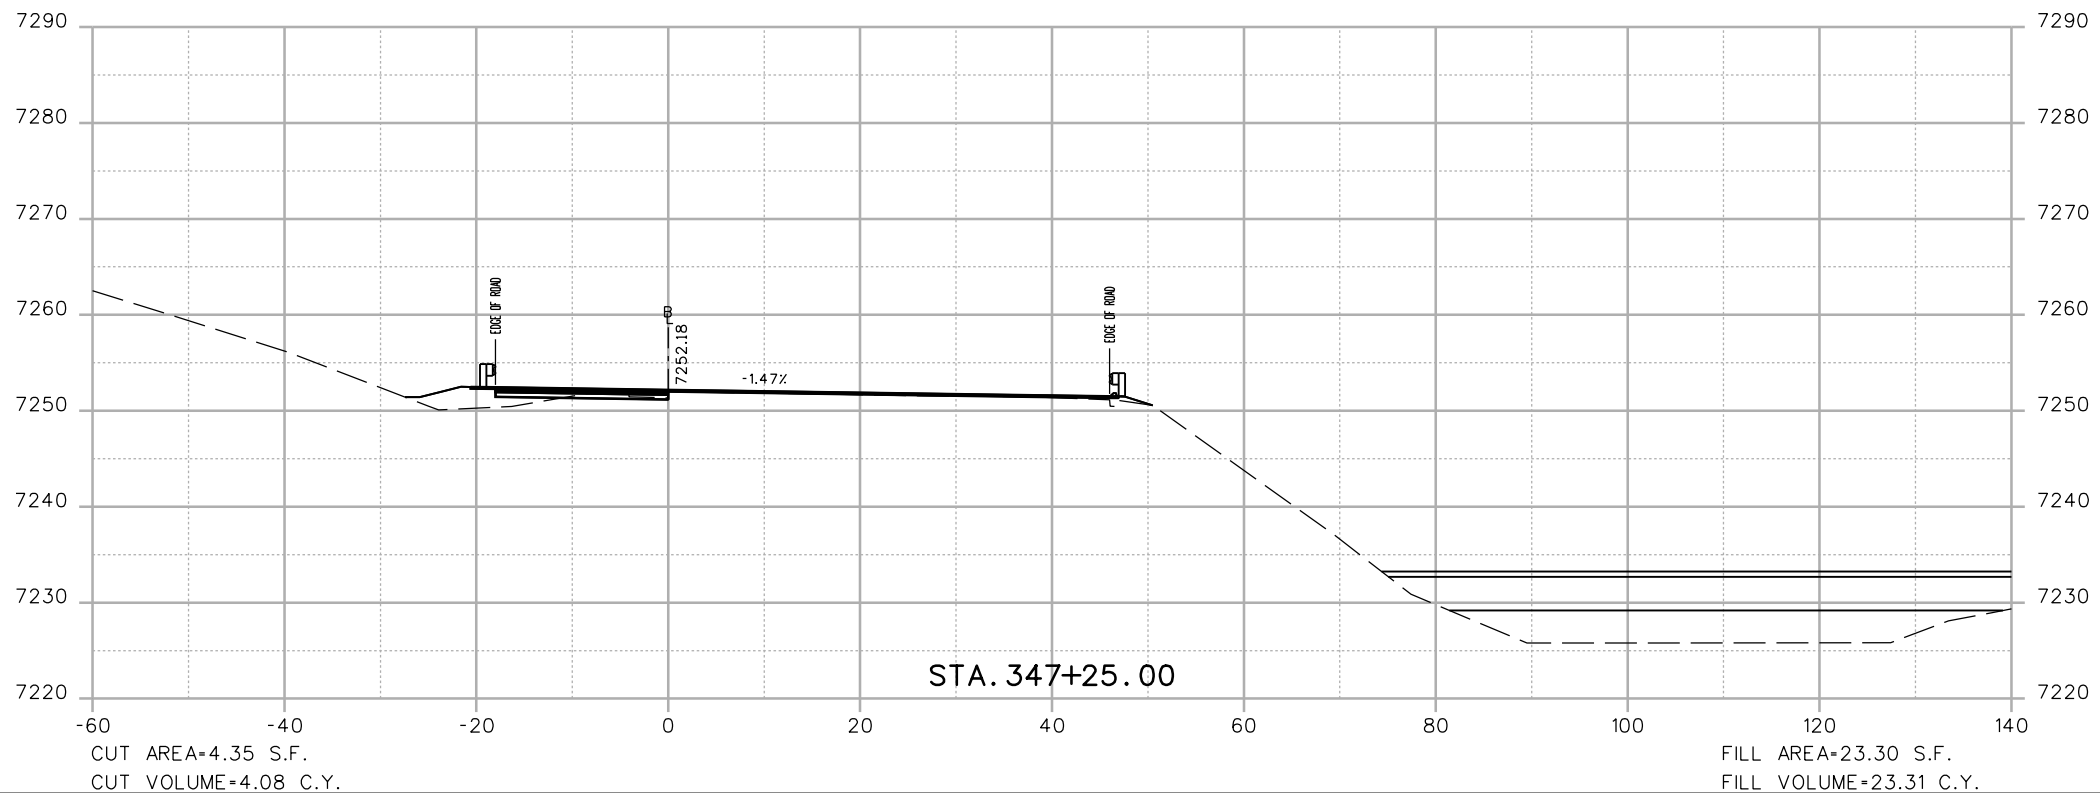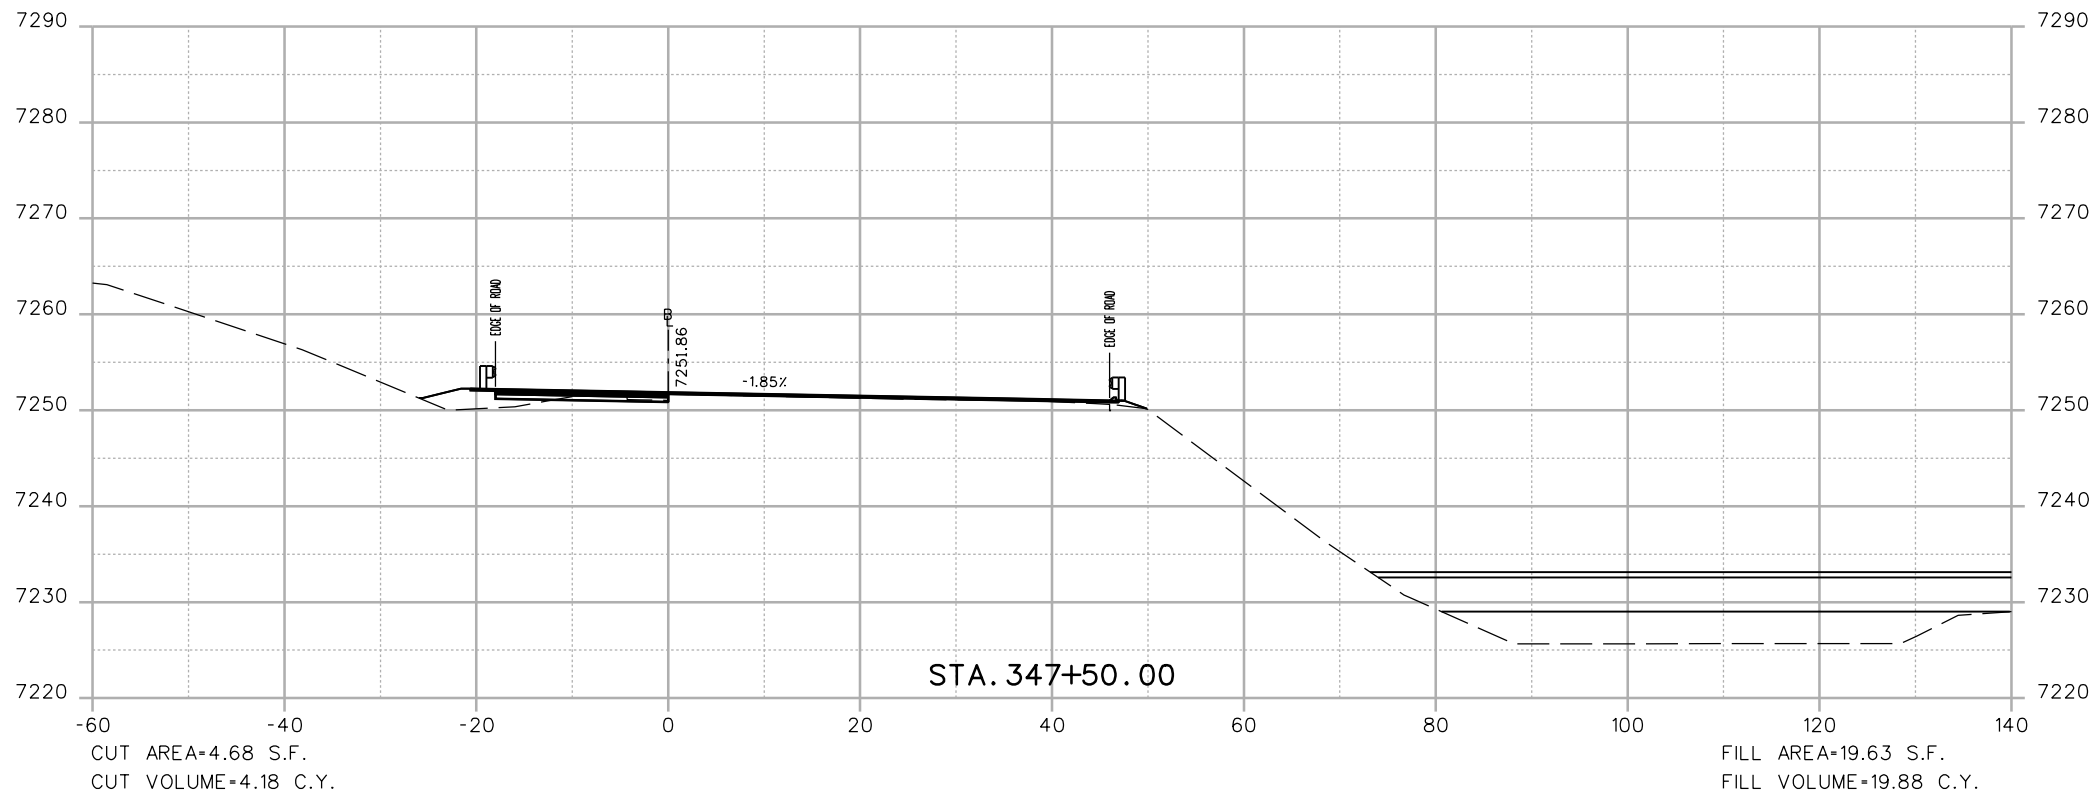

Print Date: 3/7/2013

File Name: 18832DES\_CP2\_I-70 EB X-Sect.dgn  
 Horiz. Scale: 1:20 Vert. Scale: As Noted

Unit Information Unit Leader Initials



4601 DTC Boulevard, Suite 700  
 Denver, CO 80237  
 Phone: (303) 221-7275 Fax: (303) 221-7276



Sheet Revisions

Date:	Comments	Init.

Colorado Department of Transportation



425 A Corporate Circle  
 Golden, CO 80401  
 Phone: 720-497-6905 FAX: 720-497-6901

Region 1

CRC

As Constructed

No Revisions:

Revised:

Void:

EASTBOUND I-70  
 CROSS SECTIONS

Designer: EJM  
 Detailer: EJM  
 Sheet Subset: XSECTION

Structure Numbers  
 Subset Sheets: -- of --



Project No./Code

IM 0703-391

19036


Sheet Number 220



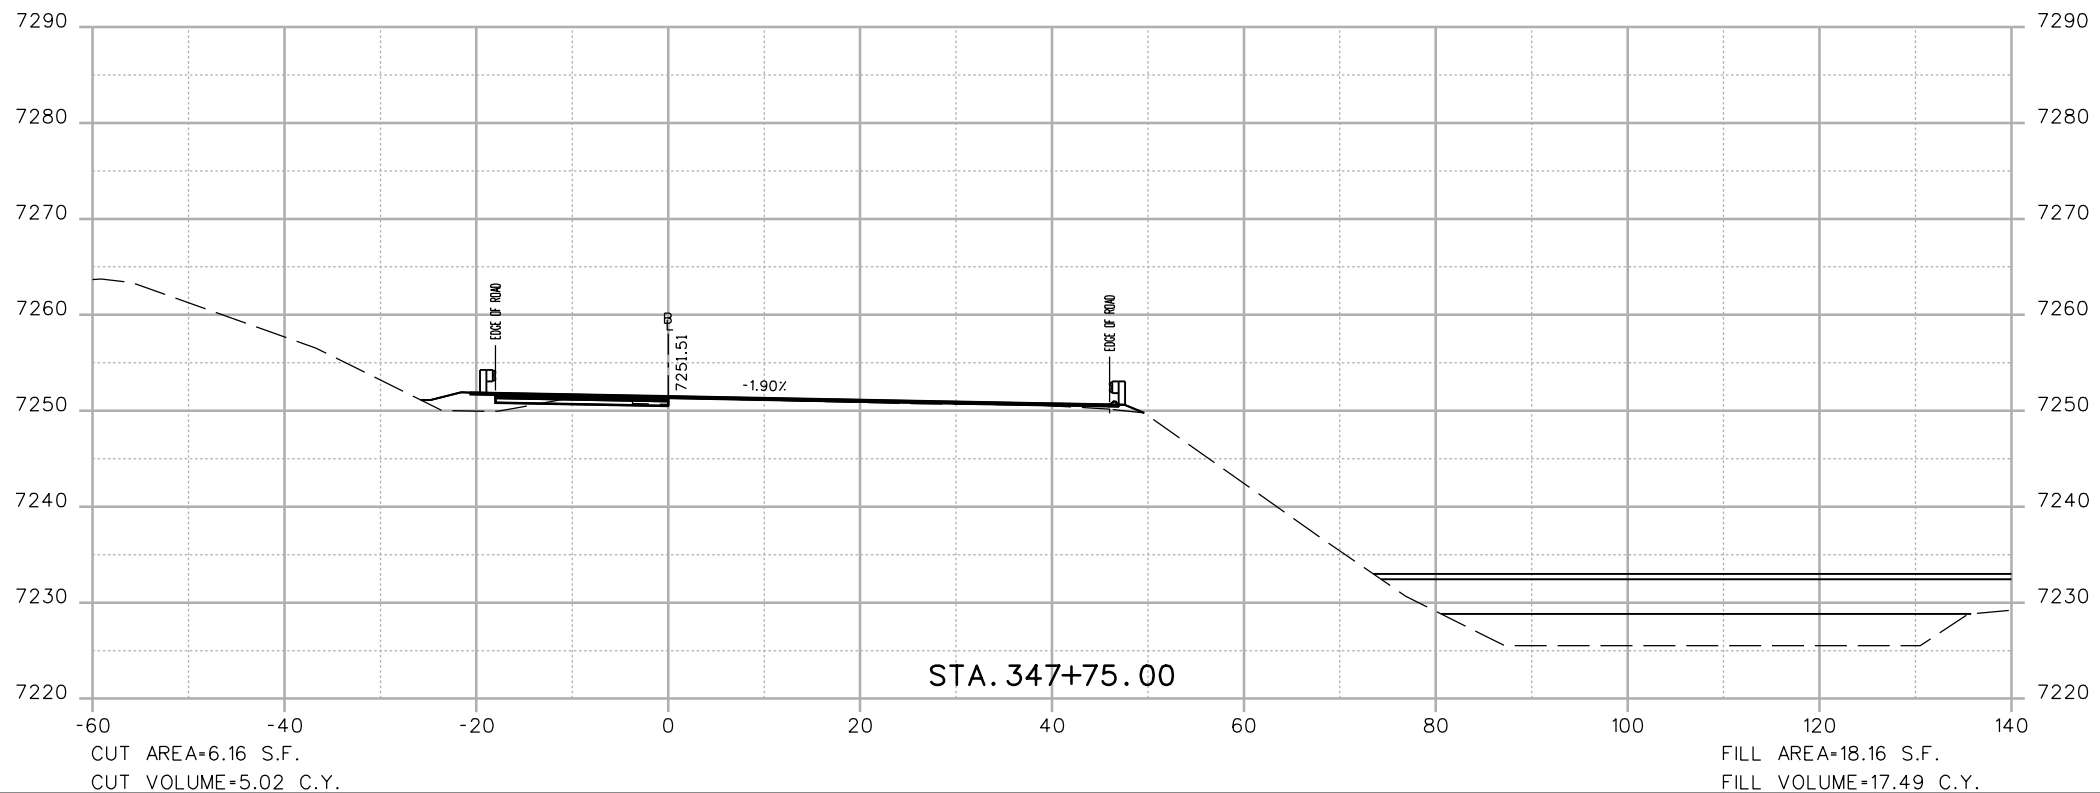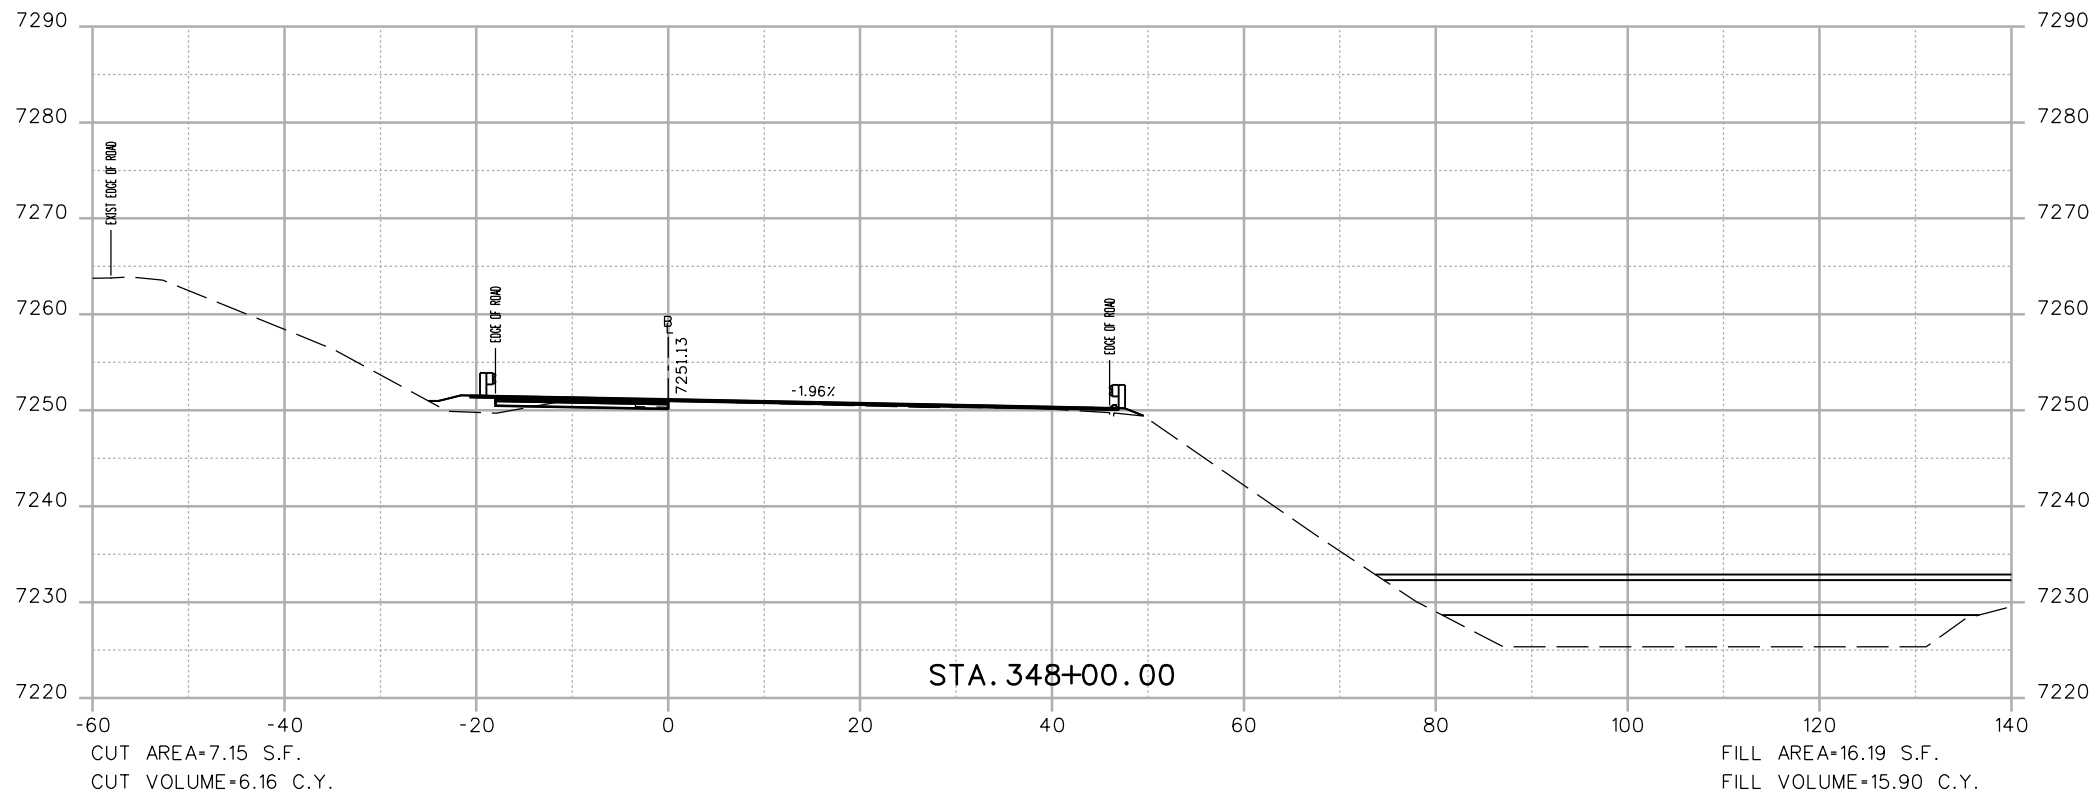

Print Date: 3/7/2013  
 File Name: 18832DES\_CP2\_I-70 EB X-Sect.dgn  
 Horiz. Scale: 1:20 Vert. Scale: As Noted  
 Unit Information Unit Leader Initials  
**ATKINS** 4601 DTC Boulevard, Suite 700  
 Denver, CO 80237  
 Phone: (303) 221-7275 Fax: (303) 221-7276

Sheet Revisions		
Date:	Comments	Init.



Colorado Department of Transportation  
  
 425 A Corporate Circle  
 Golden, CO 80401  
 Phone: 720-497-6905 FAX: 720-497-6901  
 Region 1 CRC

As Constructed  
 No Revisions:  
 Revised:  
 Void:

**EASTBOUND I-70  
 CROSS SECTIONS**  
 Designer: EJM  
 Detailer: EJM  
 Sheet Subset: XSECTION  
 Structure Numbers  
 Subset Sheets: -- of --

Project No./Code  
 IM 0703-391  
 19036  
 Sheet Number 221

17543 9:09:44 AM c:\pwwork\pwsjpw\common\dms41662\18832DES\_CP2\_I-70 EB X-Sect.dgn

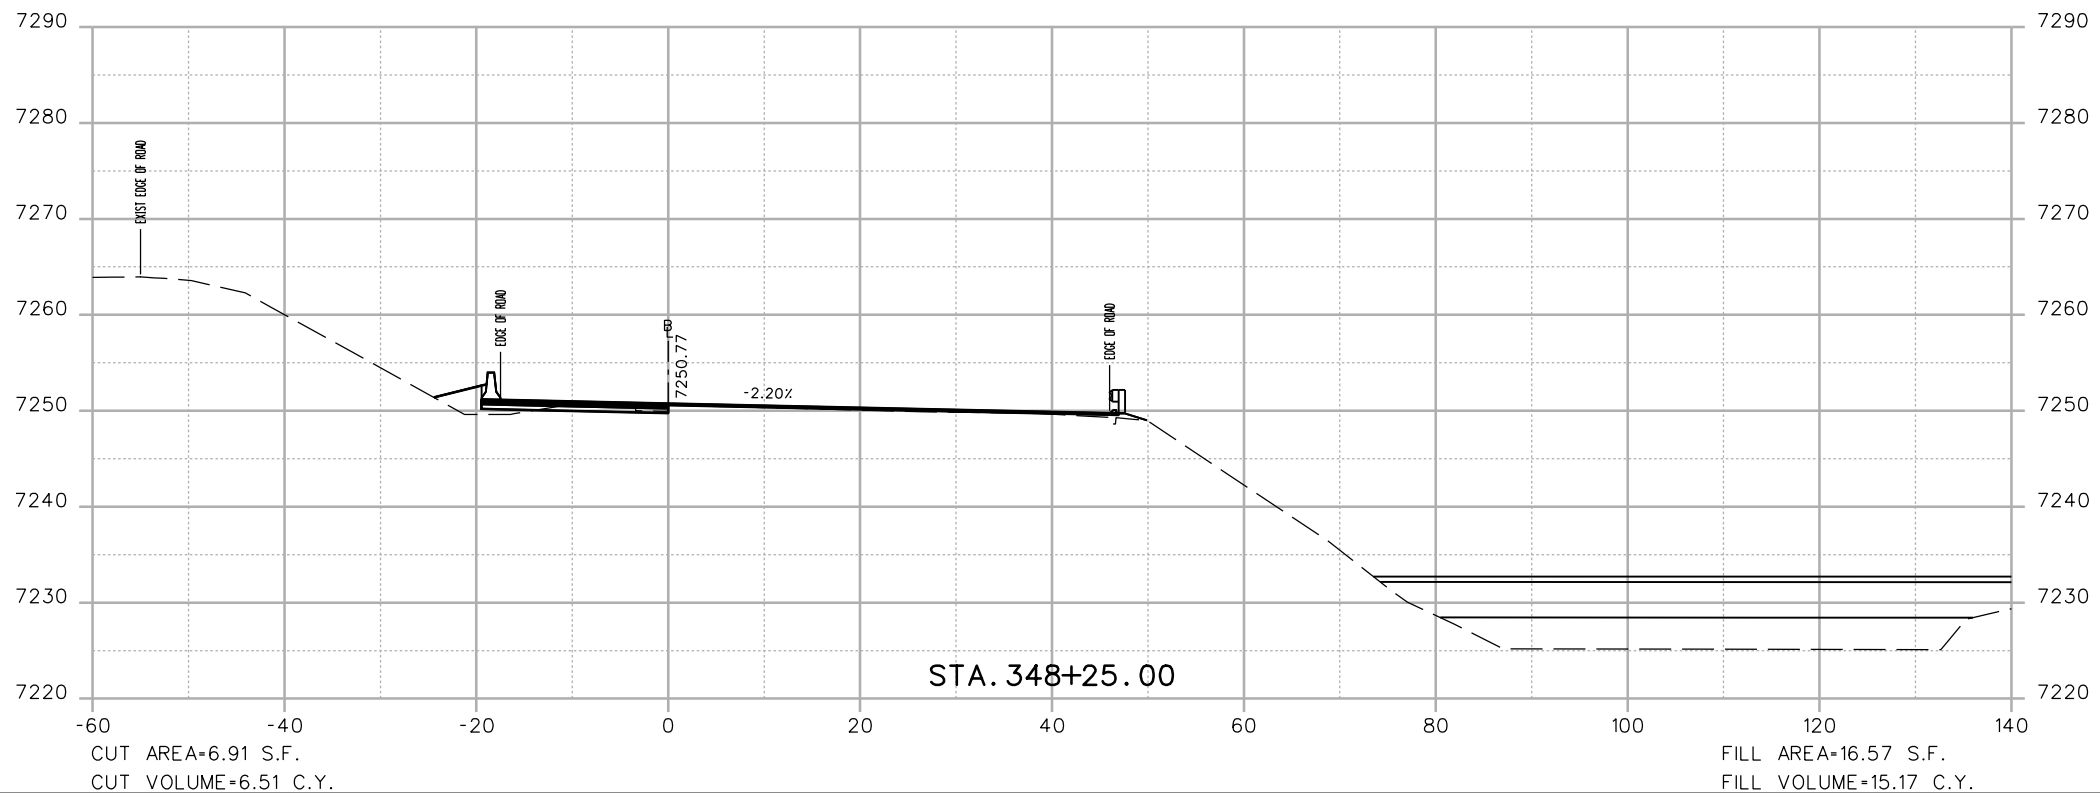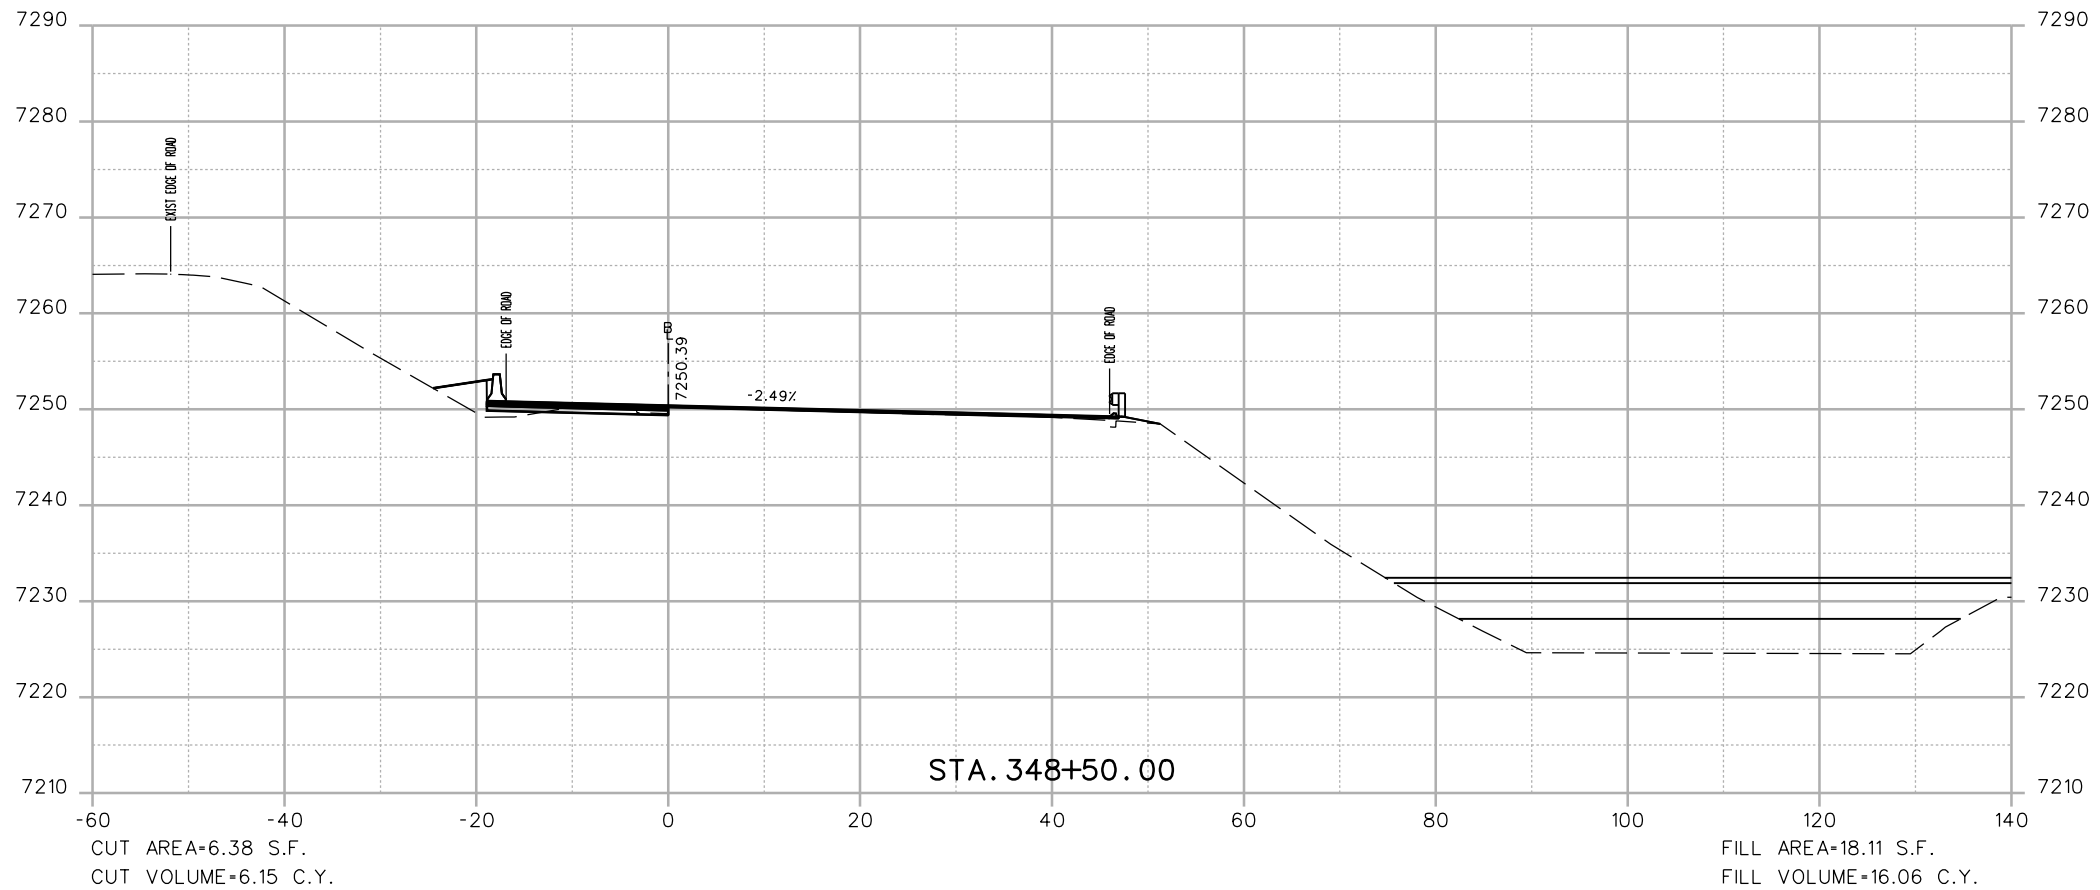

Print Date: 3/7/2013  
 File Name: 18832DES\_CP2\_I-70 EB X-Sect.dgn  
 Horiz. Scale: 1:20 Vert. Scale: As Noted  
 Unit Information Unit Leader Initials  
**ATKINS** 4601 DTC Boulevard, Suite 700  
 Denver, CO 80237  
 Phone: (303) 221-7275 Fax: (303) 221-7276

Sheet Revisions		
Date:	Comments	Init.

Colorado Department of Transportation  
  
 425 A Corporate Circle  
 Golden, CO 80401  
 Phone: 720-497-6905 FAX: 720-497-6901  
 Region 1 CRC

As Constructed  
 No Revisions:  
 Revised:  
 Void:



**EASTBOUND I-70  
 CROSS SECTIONS**

Designer: EJM  
 Detailer: EJM  
 Sheet Subset: XSECTION

Structure Numbers  
 Subset Sheets: -- of --

Project No./Code  
 IM 0703-391  
 19036  
 Sheet Number 222

17543 9:09:45 AM c:\pw\_work\pwsjpw\common\dms41662\18832DES\_CP2\_I-70 EB X-Sect.dgn

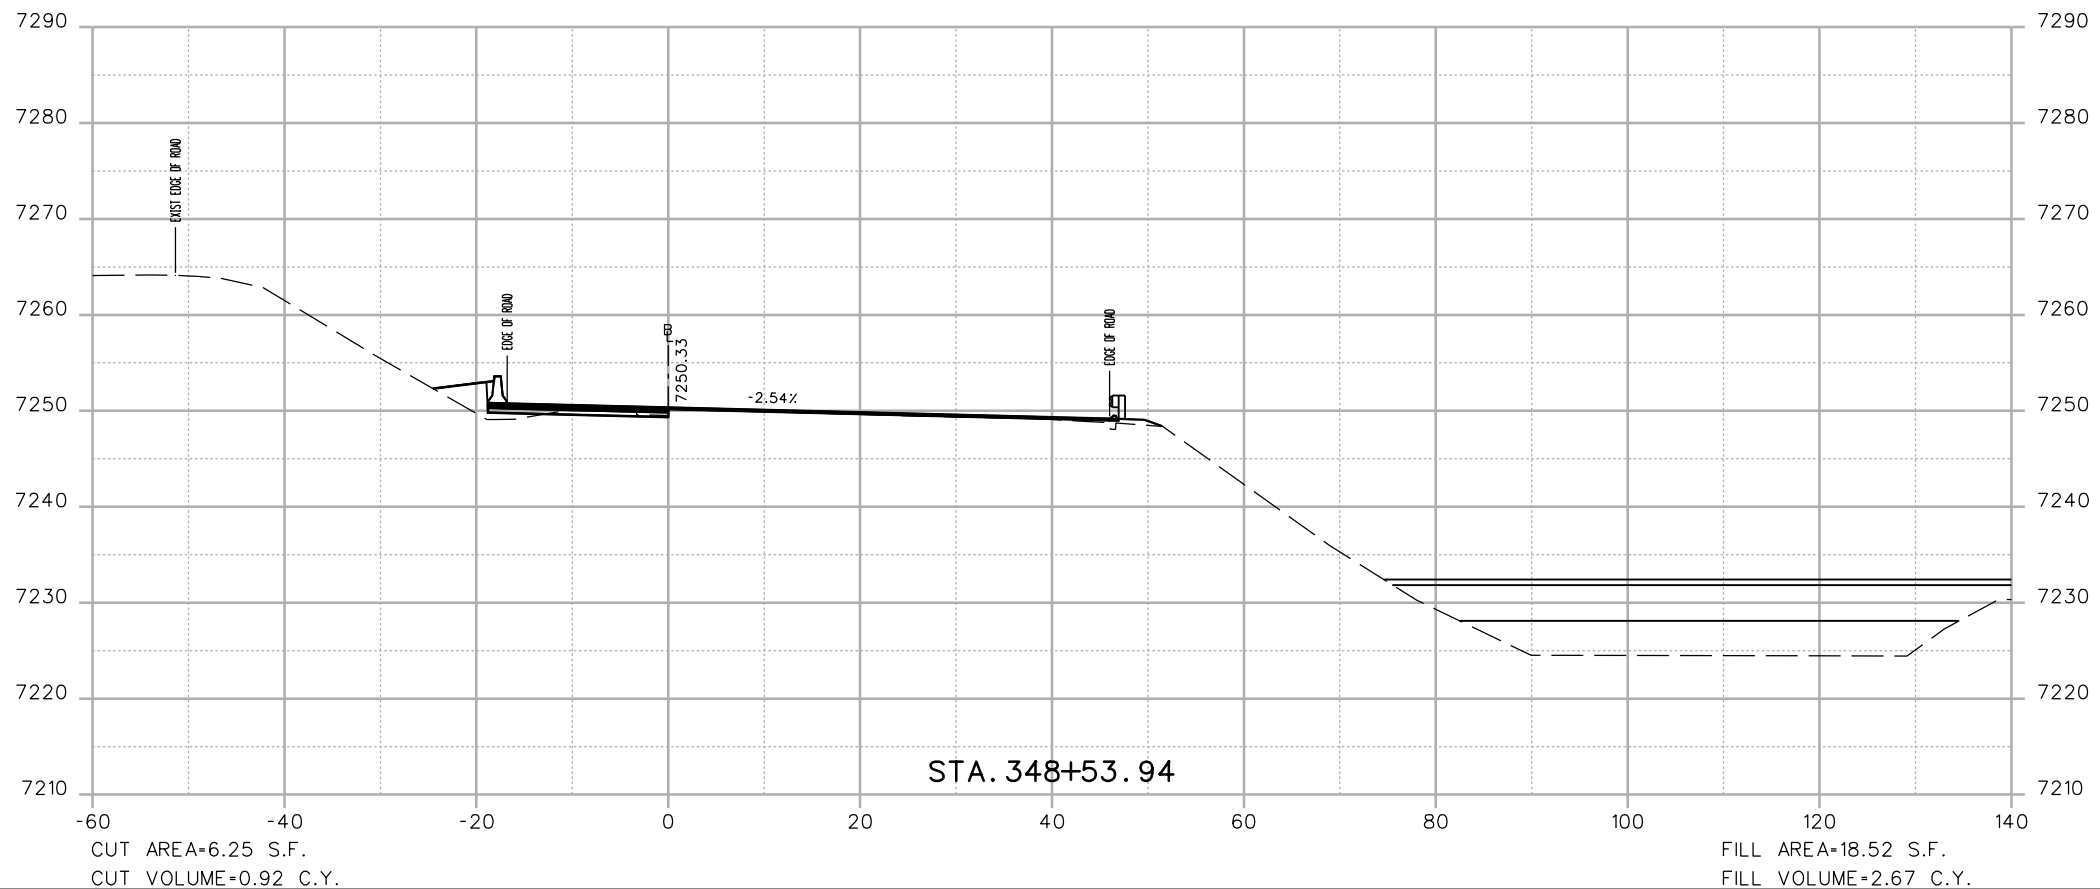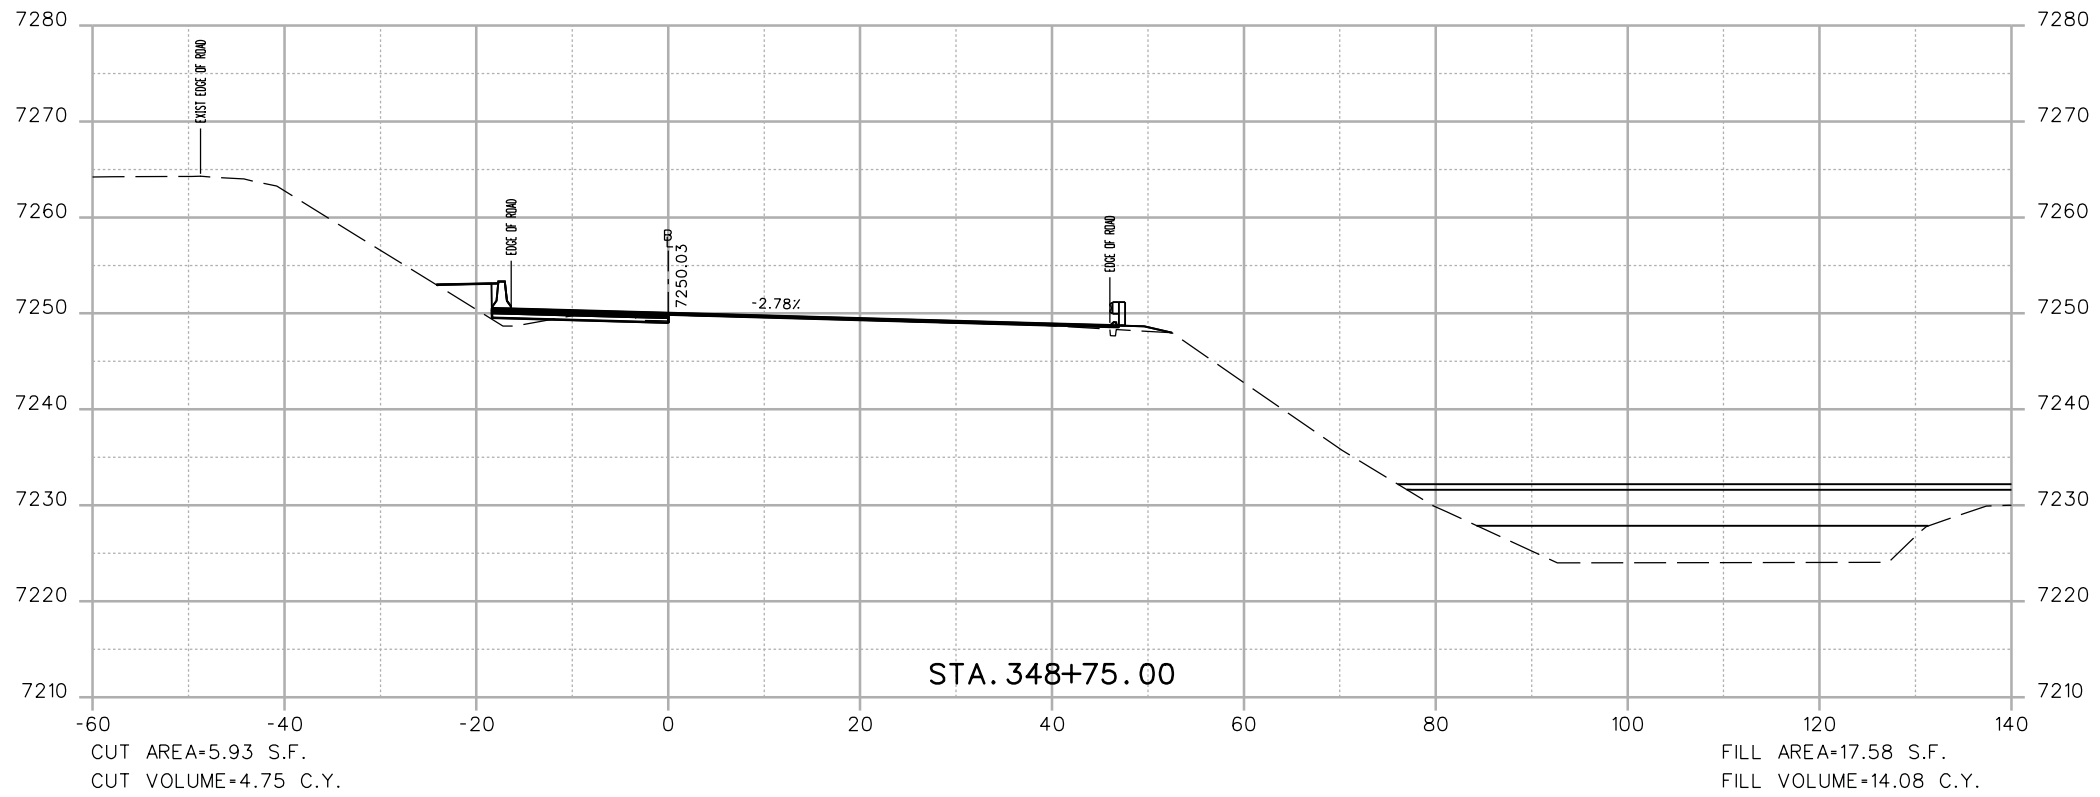

Print Date: 3/7/2013

File Name: 18832DES\_CP2\_I-70 EB X-Sect.dgn

Horiz. Scale: 1:20 Vert. Scale: As Noted

Unit Information Unit Leader Initials



4601 DTC Boulevard, Suite 700  
Denver, CO 80237  
Phone: (303) 221-7275 Fax: (303) 221-7276



Sheet Revisions

Date:	Comments	Init.

Colorado Department of Transportation



425 A Corporate Circle  
Golden, CO 80401  
Phone: 720-497-6905 FAX: 720-497-6901

Region 1

CRC

As Constructed

No Revisions:

Revised:

Void:

EASTBOUND I-70  
CROSS SECTIONS

Designer: EJM

Detailer: EJM

Sheet Subset: XSECTION

Structure Numbers



Subset Sheets: -- of --

Project No./Code

IM 0703-391

19036

Sheet Number 223

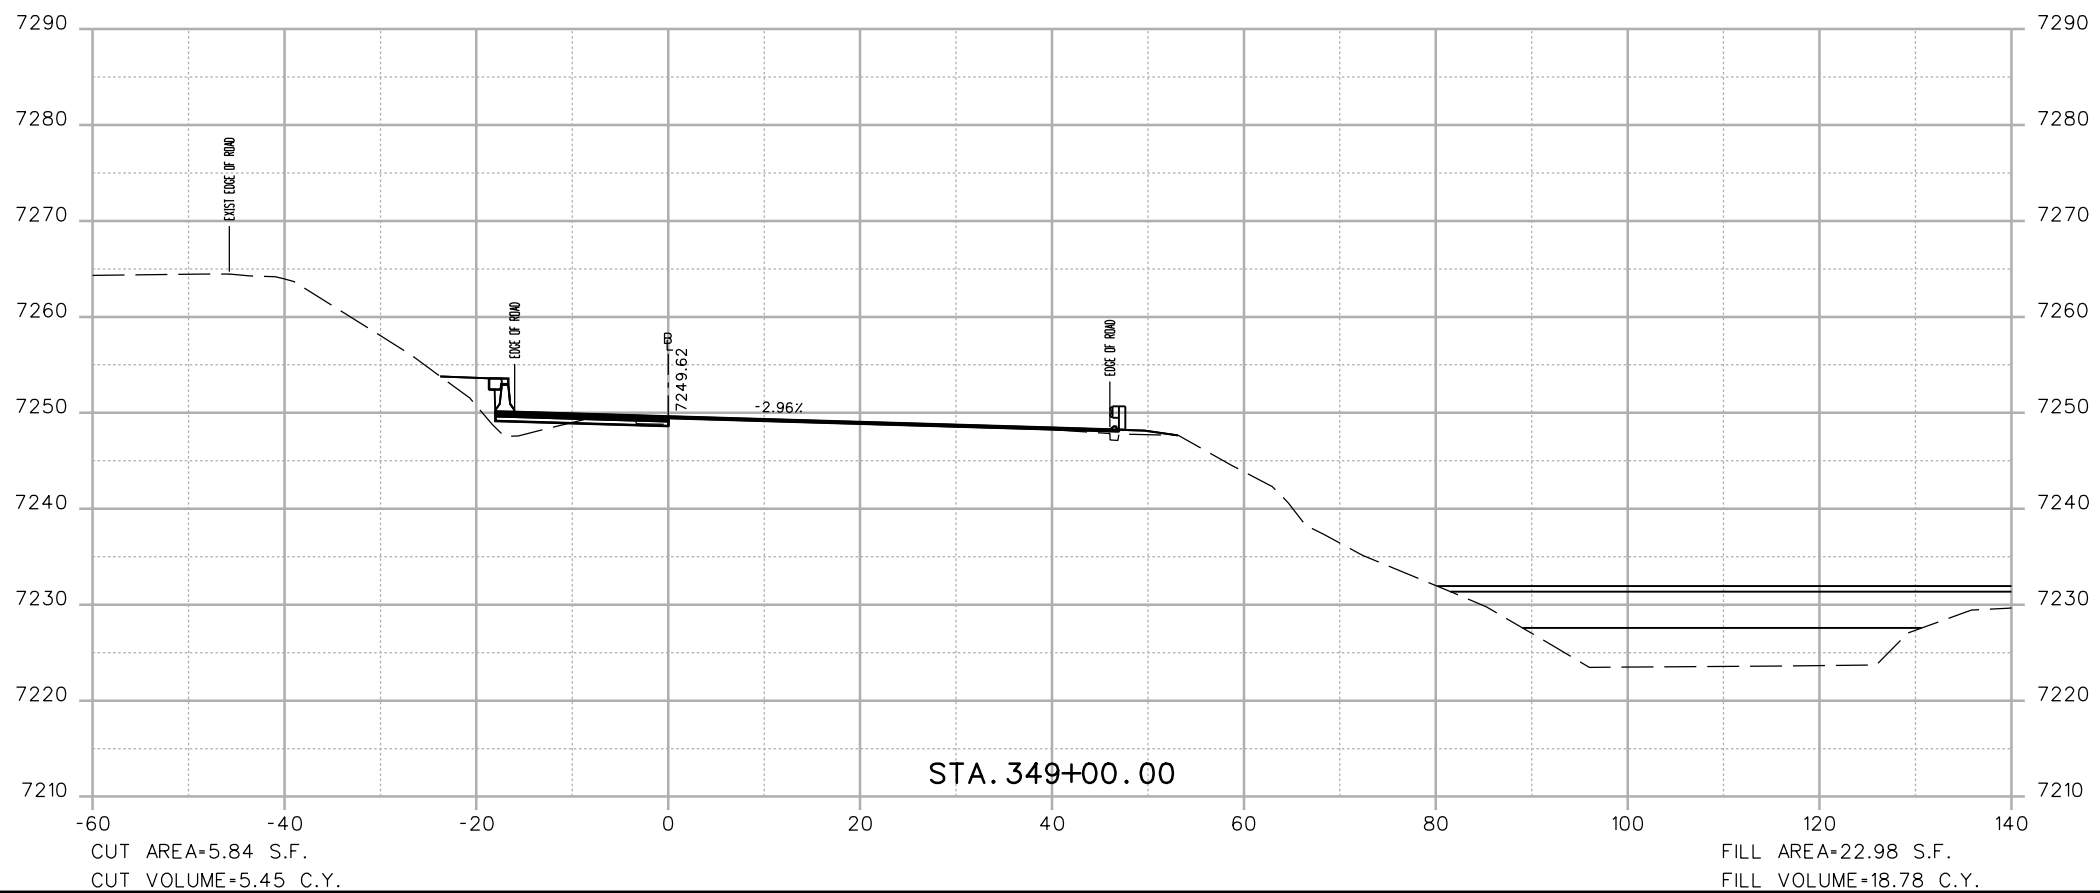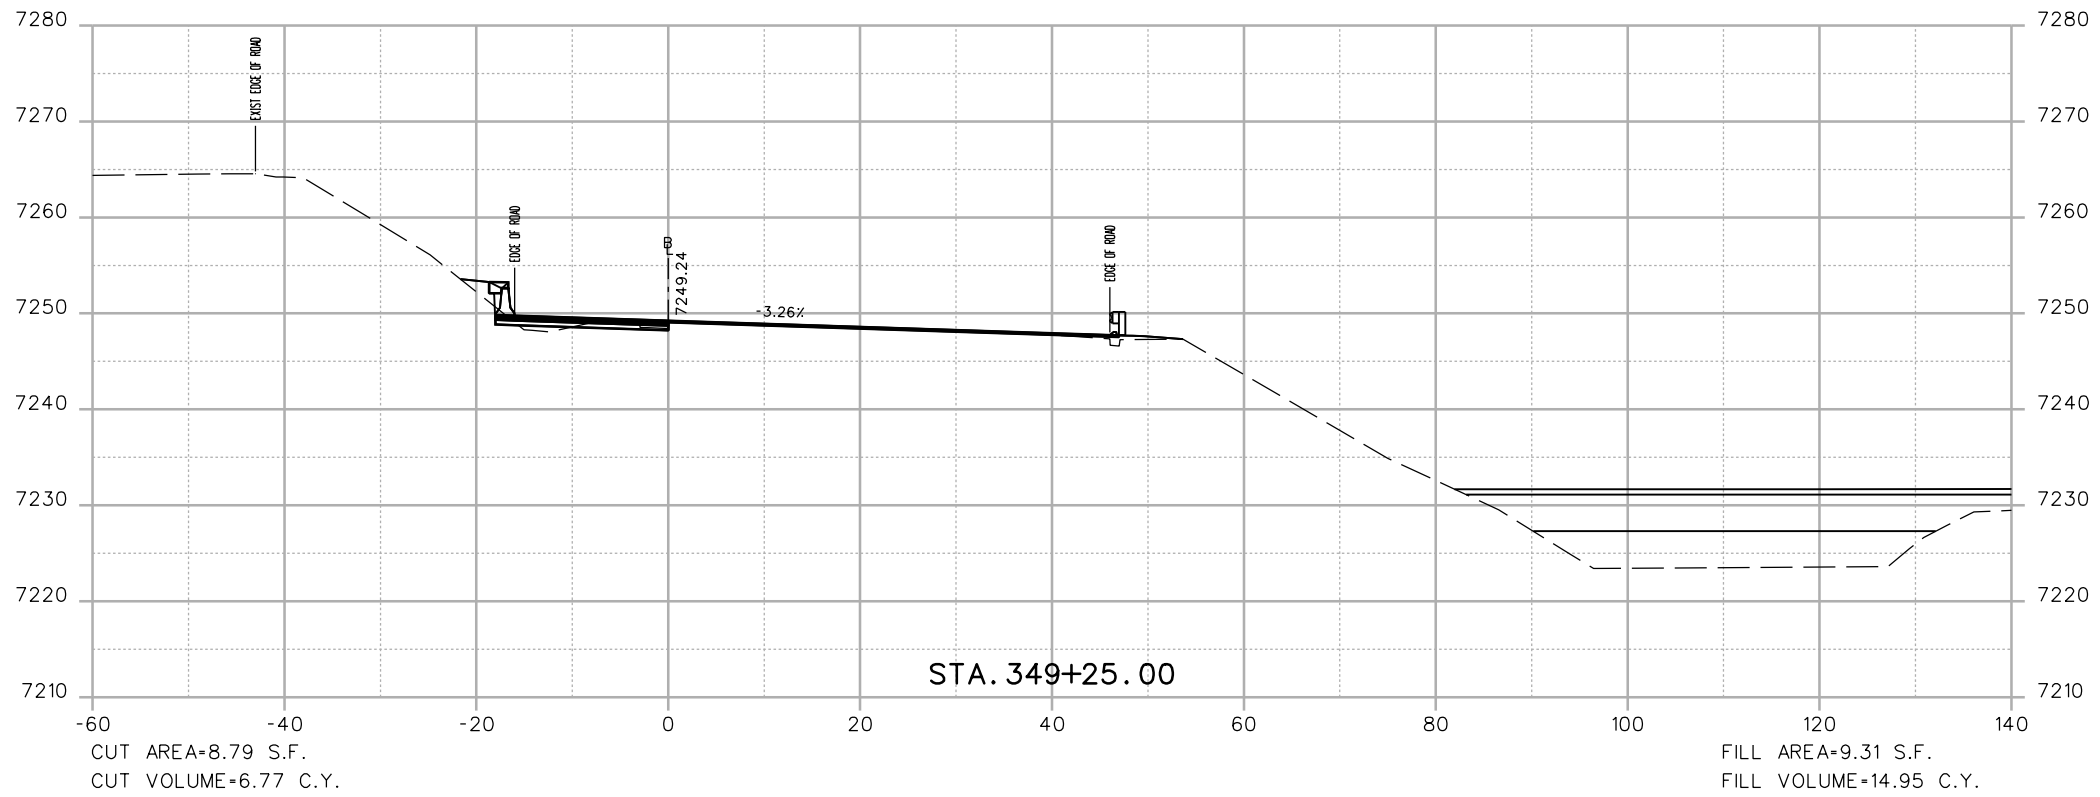

Print Date: 3/7/2013

File Name: 18832DES\_CP2\_I-70 EB X-Sect.dgn

Horiz. Scale: 1:20 Vert. Scale: As Noted

Unit Information Unit Leader Initials

**ATKINS**

4601 DTC Boulevard, Suite 700  
Denver, CO 80237  
Phone: (303) 221-7275 Fax: (303) 221-7276

0000

Sheet Revisions

Date:	Comments	Init.

Colorado Department of Transportation



425 A Corporate Circle  
Golden, CO 80401  
Phone: 720-497-6905 FAX: 720-497-6901

Region 1

CRC

As Constructed

No Revisions:

Revised:

Void:

EASTBOUND I-70  
CROSS SECTIONS

Designer: EJM

Detailer: EJM

Sheet Subset: XSECTION

Structure Numbers



Subset Sheets: ---- of --

Project No./Code

IM 0703-391

19036

Sheet Number 224

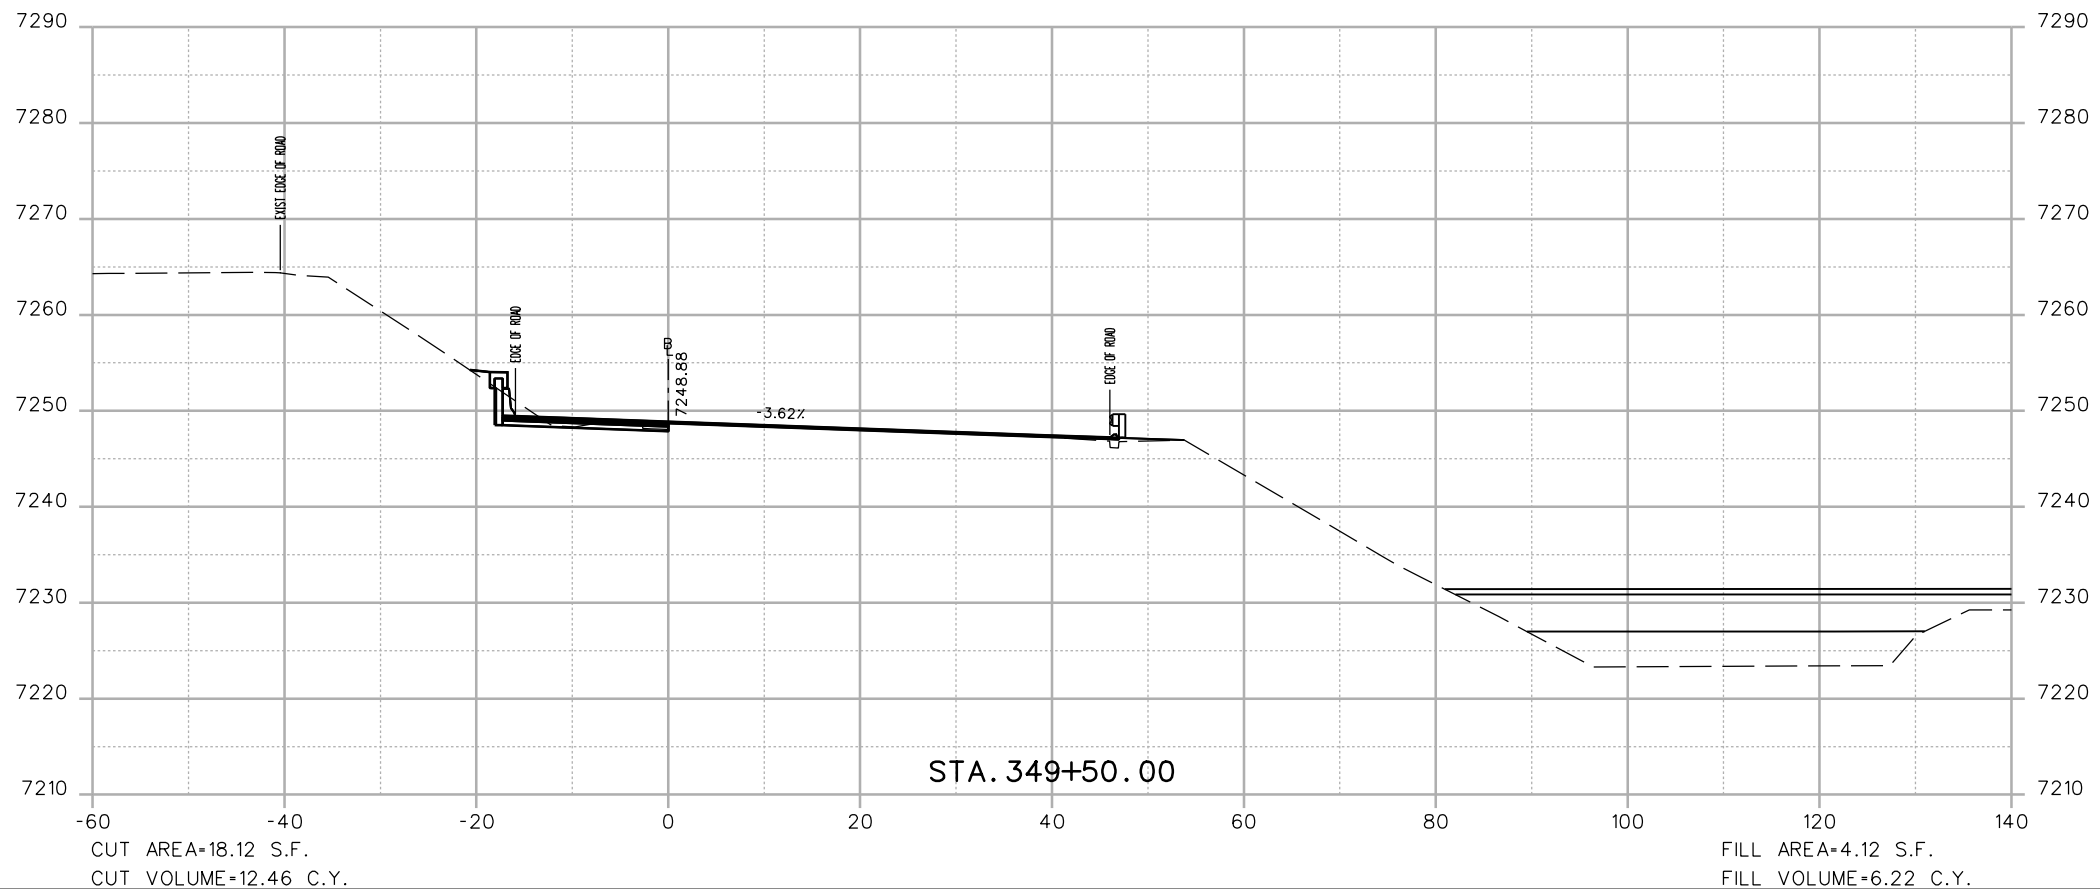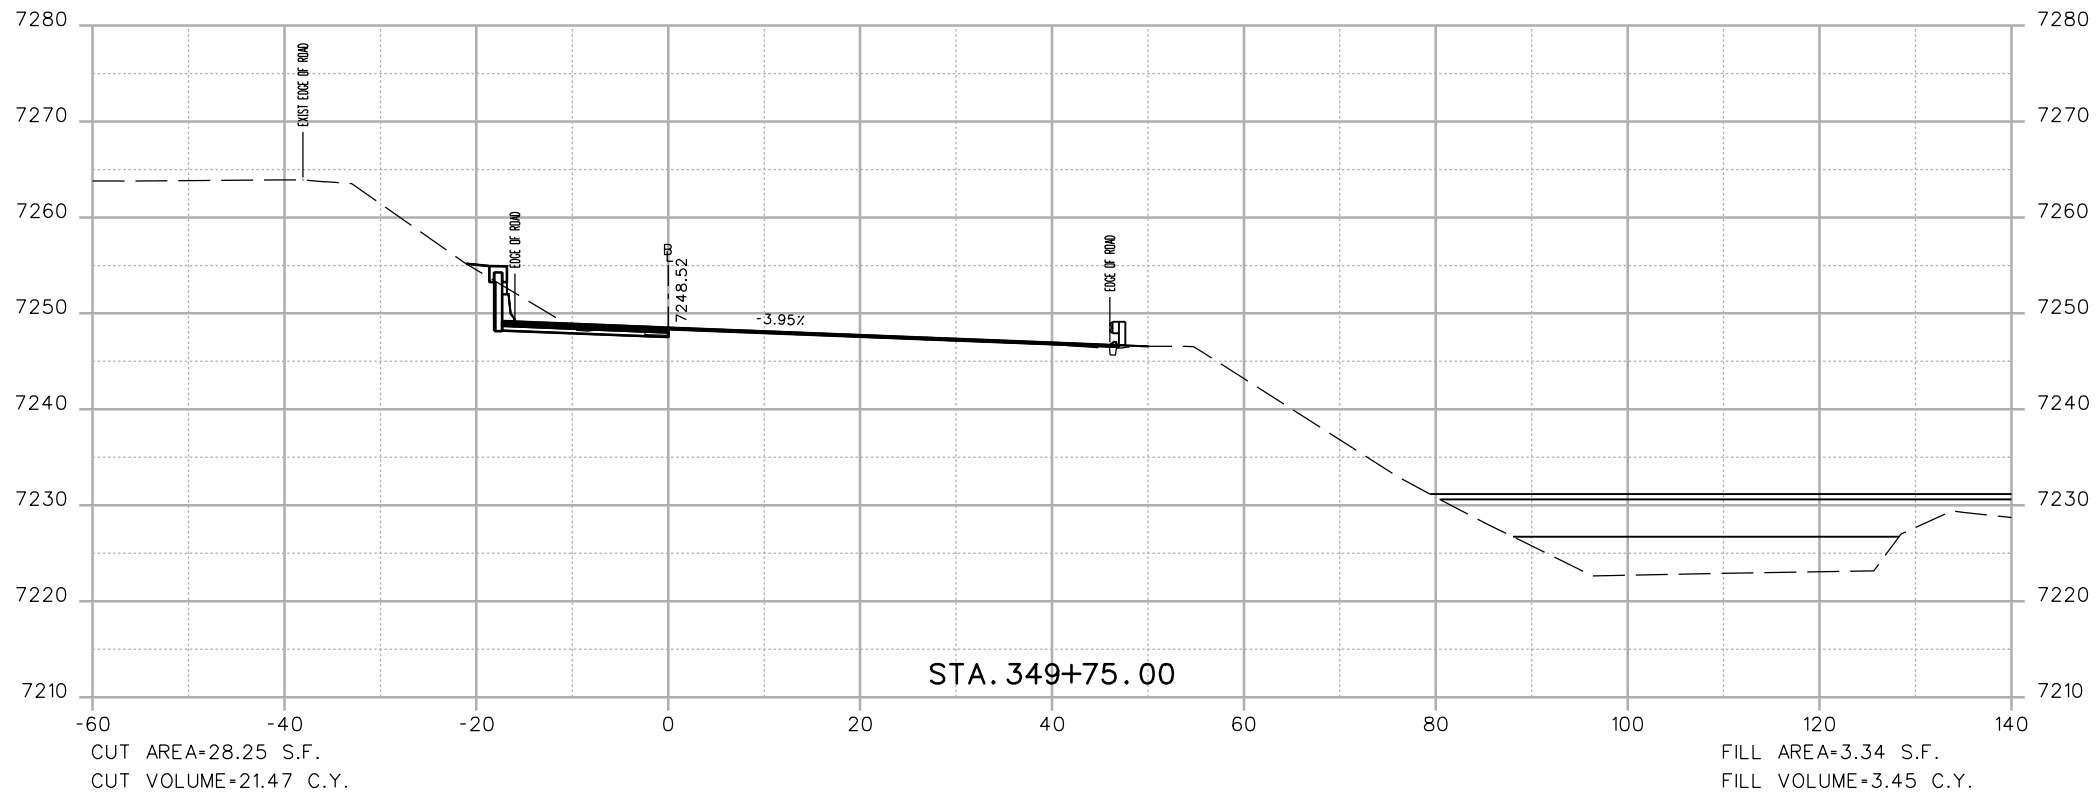

Print Date: 3/7/2013

File Name: 18832DES\_CP2\_I-70 EB X-Sect.dgn  
 Horiz. Scale: 1:20 Vert. Scale: As Noted

Unit Information Unit Leader Initials



4601 DTC Boulevard, Suite 700  
 Denver, CO 80237  
 Phone: (303) 221-7275 Fax: (303) 221-7276



Sheet Revisions

Date:	Comments	Init.

Colorado Department of Transportation



425 A Corporate Circle  
 Golden, CO 80401  
 Phone: 720-497-6905 FAX: 720-497-6901

Region 1

CRC

As Constructed

No Revisions:

Revised:

Void:

EASTBOUND I-70  
 CROSS SECTIONS

Designer: EJM  
 Detailer: EJM  
 Sheet Subset: XSECTION



Structure Numbers  
 Subset Sheets: -- of --

Project No./Code

IM 0703-391

19036

Sheet Number 225

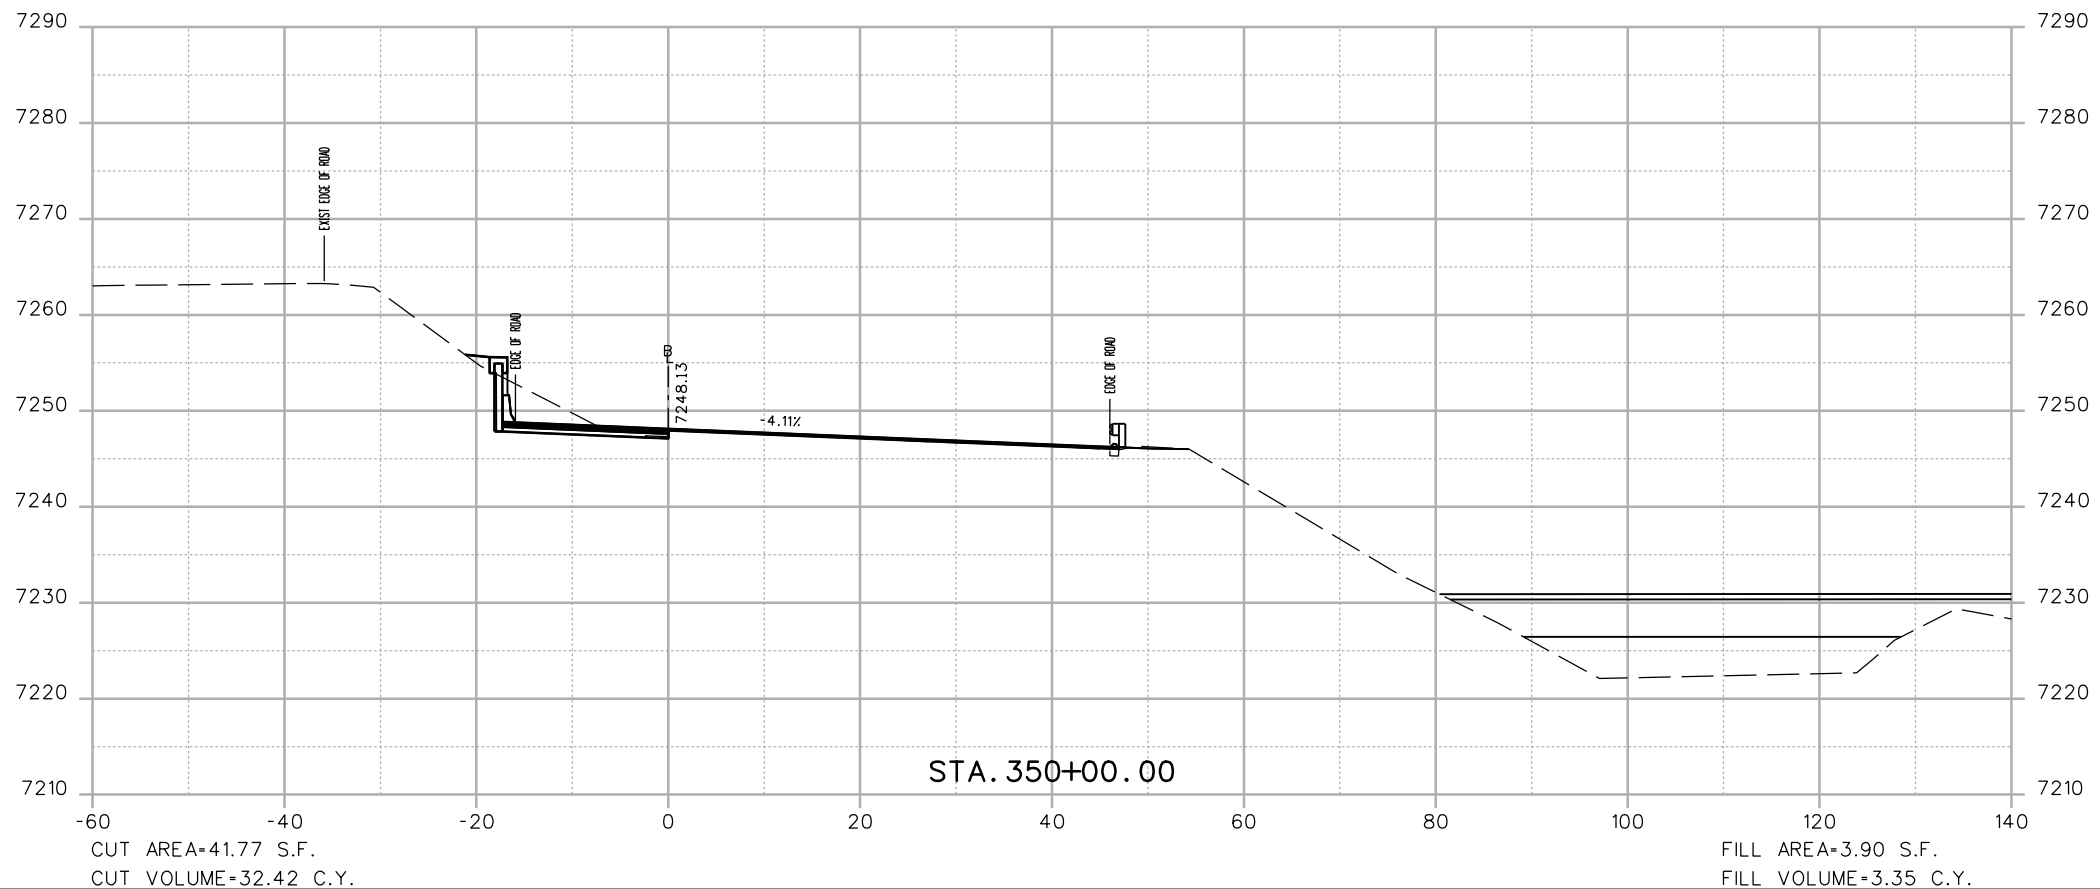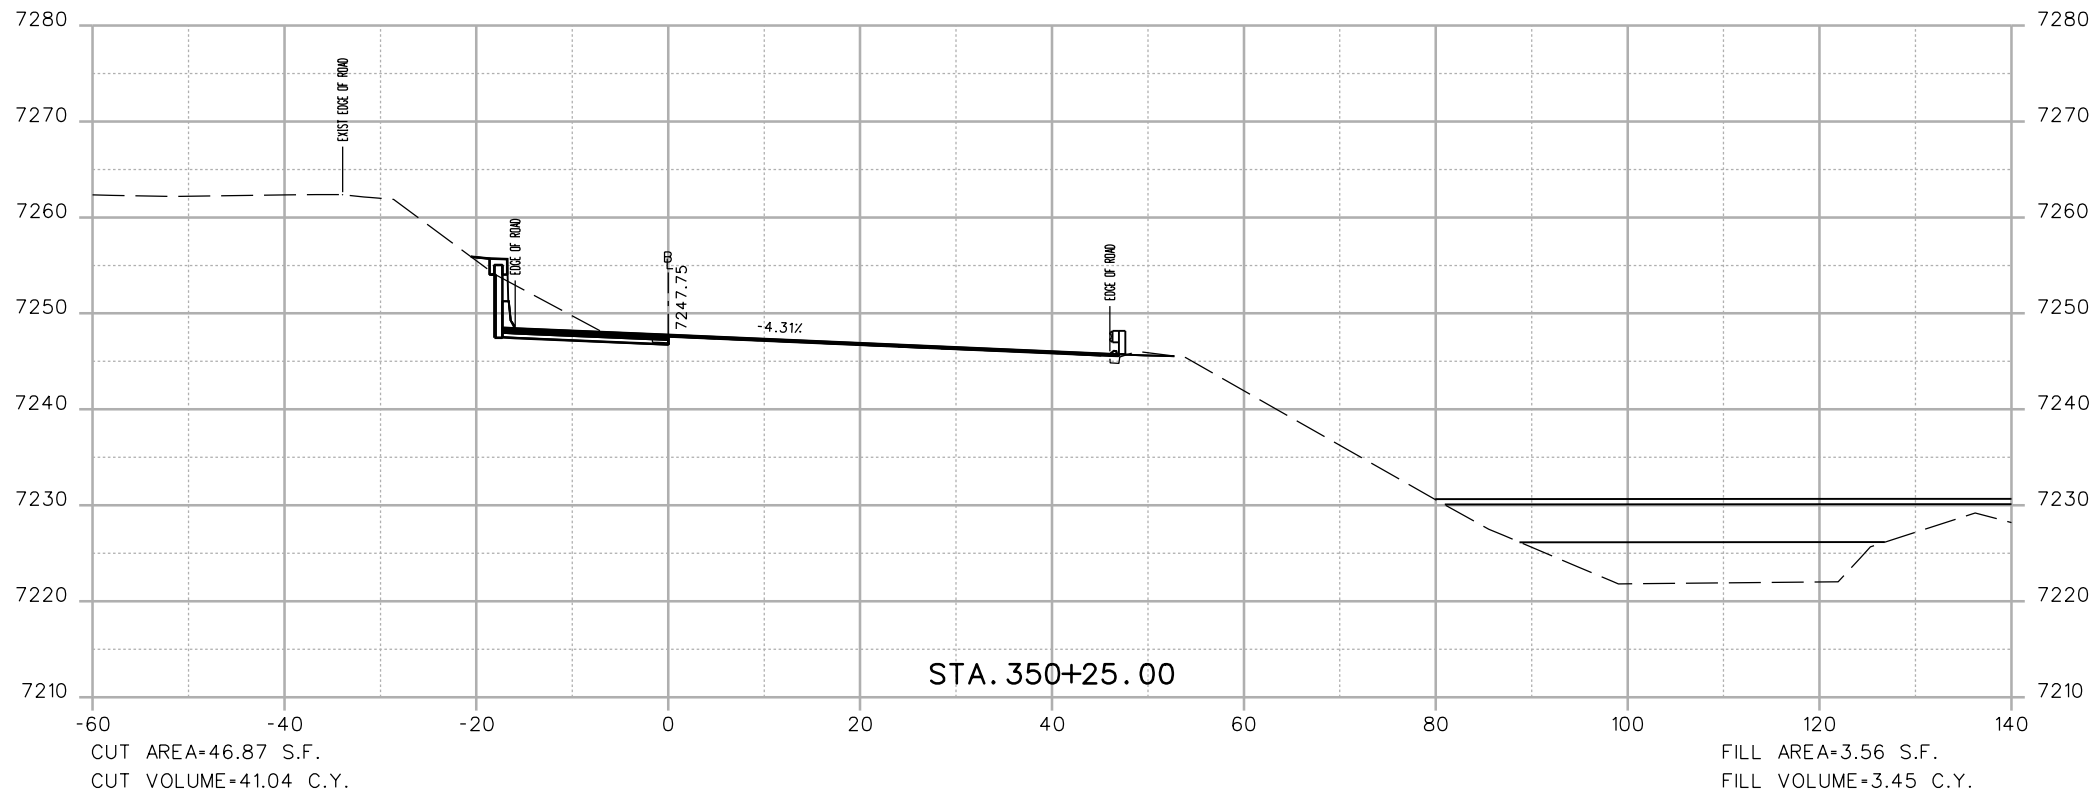

Print Date: 3/7/2013


File Name: 18832DES\_CP2\_I-70 EB X-Sect.dgn

Horiz. Scale: 1:20 Vert. Scale: As Noted

Unit Information Unit Leader Initials



4601 DTC Boulevard, Suite 700  
Denver, CO 80237  
Phone: (303) 221-7275 Fax: (303) 221-7276

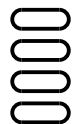

Sheet Revisions

Date:	Comments	Init.

Colorado Department of Transportation



425 A Corporate Circle  
Golden, CO 80401  
Phone: 720-497-6905 FAX: 720-497-6901

Region 1

CRC

As Constructed

No Revisions:

Revised:

Void:

EASTBOUND I-70  
CROSS SECTIONS



Designer:	EJM	Structure Numbers	
Detailer:	EJM	Subset Sheets:	-- of --
Sheet Subset:	XSECTION		

Project No./Code

IM 0703-391

19036

Sheet Number 226

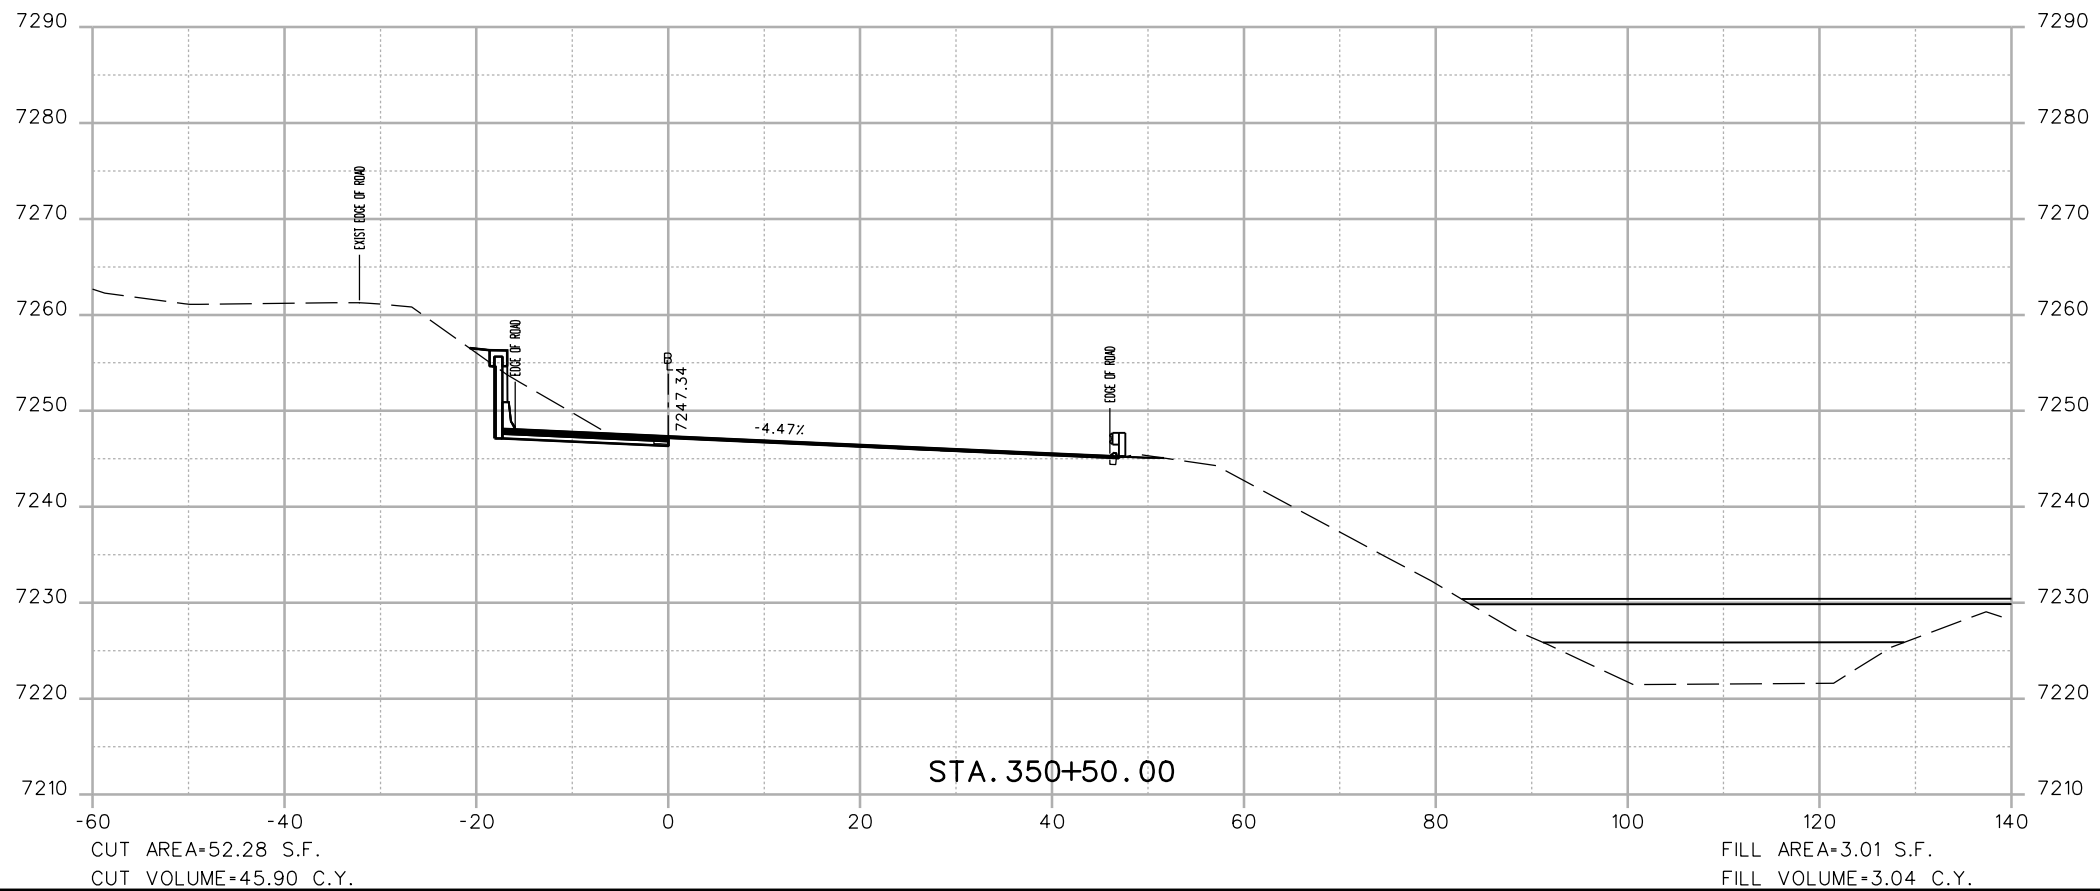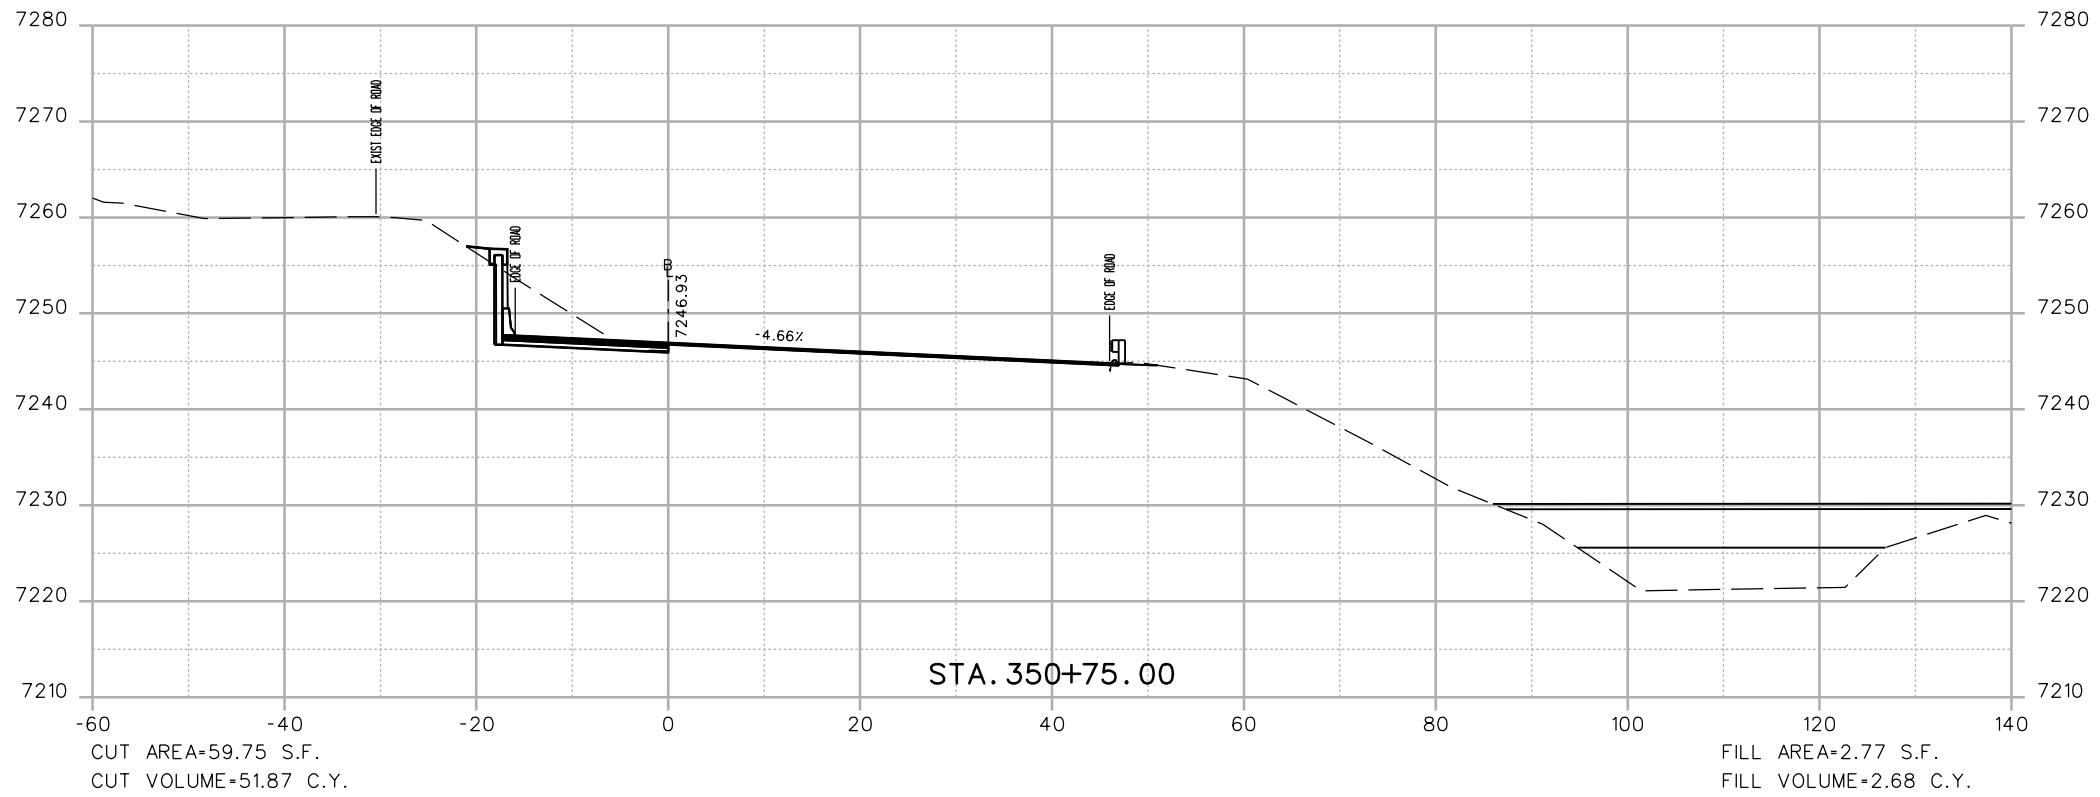

Print Date: 3/7/2013

File Name: 18832DES\_CP2\_I-70 EB X-Sect.dgn

Horiz. Scale: 1:20 Vert. Scale: As Noted

Unit Information Unit Leader Initials



4601 DTC Boulevard, Suite 700  
Denver, CO 80237  
Phone: (303) 221-7275 Fax: (303) 221-7276



Sheet Revisions

Date:	Comments	Init.

Colorado Department of Transportation



425 A Corporate Circle  
Golden, CO 80401  
Phone: 720-497-6905 FAX: 720-497-6901

Region 1

CRC

As Constructed

No Revisions:

Revised:

Void:

EASTBOUND I-70  
CROSS SECTIONS

Designer: EJM  
Detailer: EJM  
Sheet Subset: XSECTION



Structure Numbers  
Subset Sheets: -- of --

Project No./Code

IM 0703-391

19036

Sheet Number 227

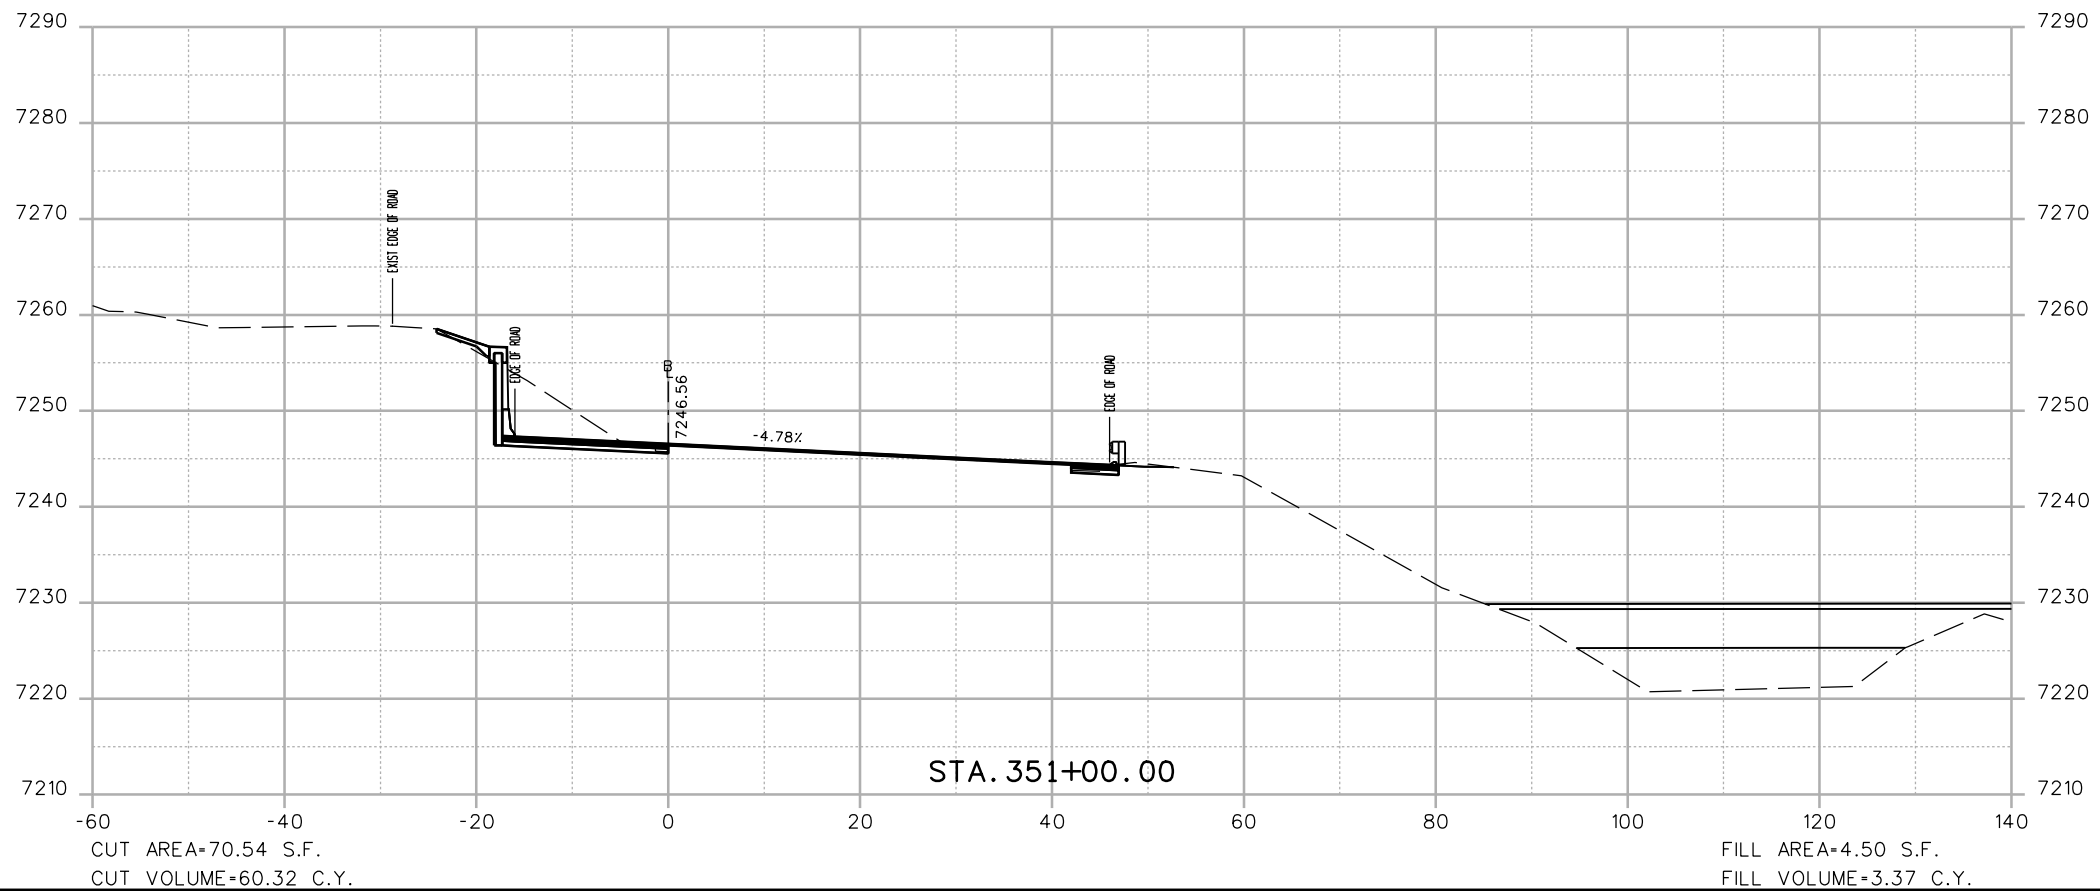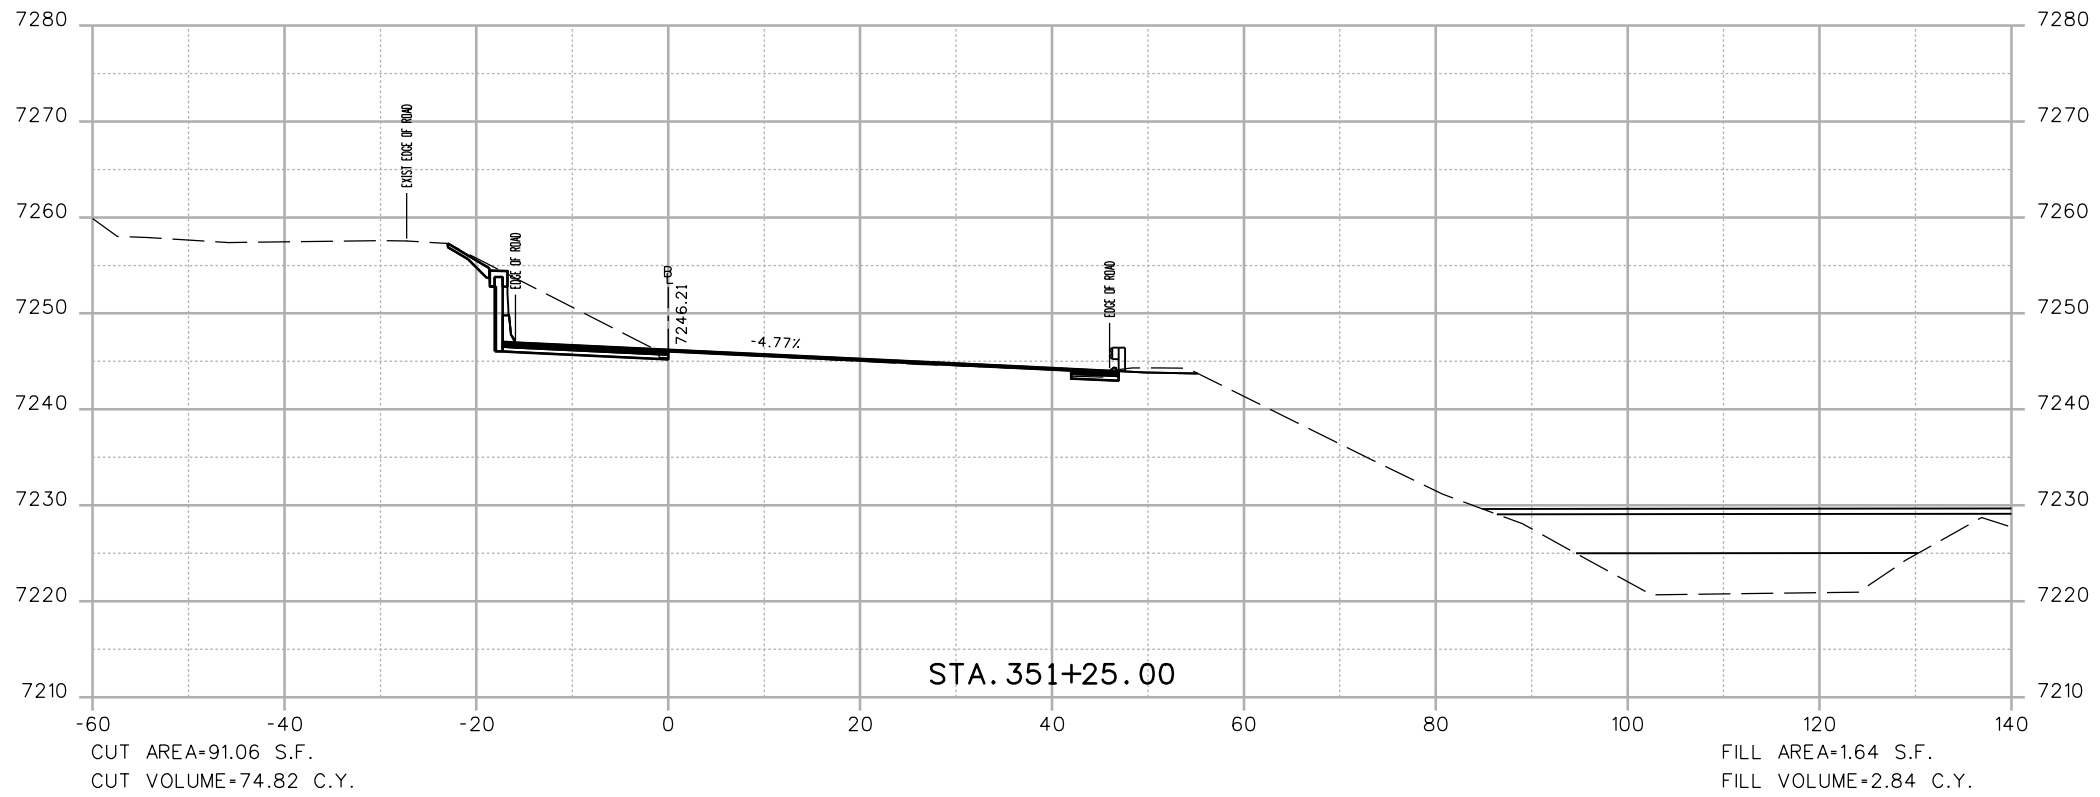

Print Date: 3/7/2013

File Name: 18832DES\_CP2\_I-70 EB X-Sect.dgn

Horiz. Scale: 1:20 Vert. Scale: As Noted

Unit Information Unit Leader Initials

**ATKINS**

4601 DTC Boulevard, Suite 700  
Denver, CO 80237  
Phone: (303) 221-7275 Fax: (303) 221-7276

0000

**Sheet Revisions**

Date:	Comments	Init.

Colorado Department of Transportation



Region 1

425 A Corporate Circle  
Golden, CO 80401  
Phone: 720-497-6905 FAX: 720-497-6901

CRC

**As Constructed**

No Revisions:

Revised:

Void:

**EASTBOUND I-70  
CROSS SECTIONS**

Designer: EJM

Detailer: EJM

Sheet Subset: XSECTION

Structure  
Numbers

Subset Sheets: -- of --



**Project No./Code**

IM 0703-391

19036

Sheet Number 228



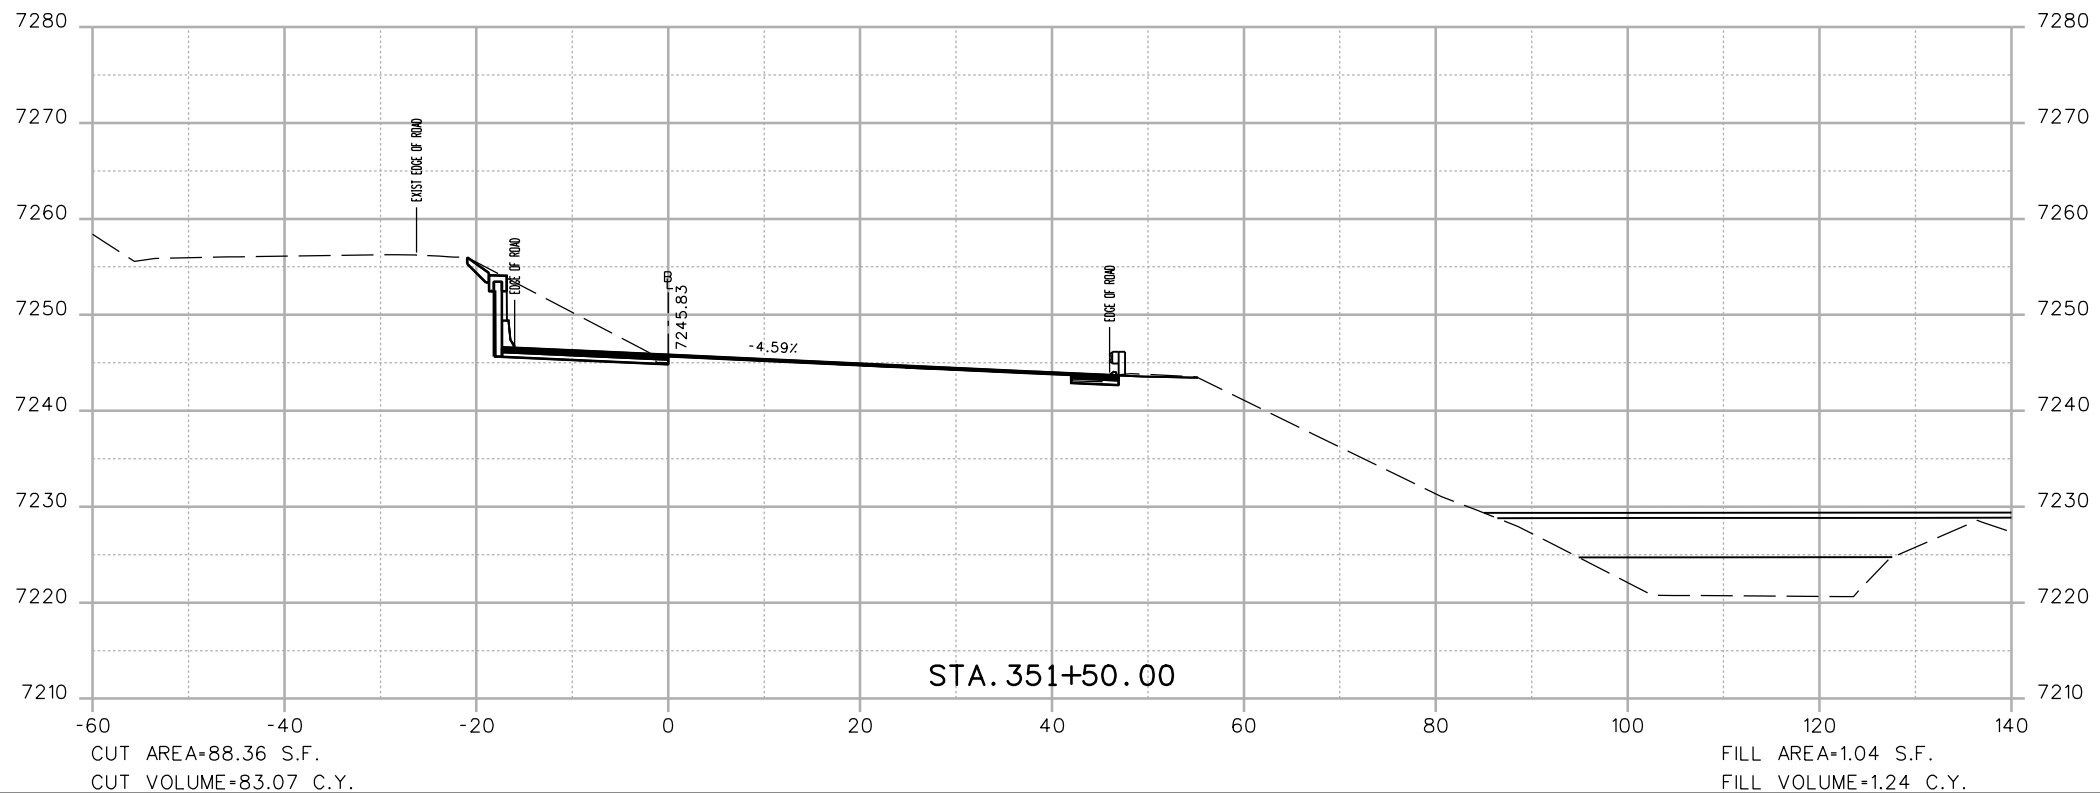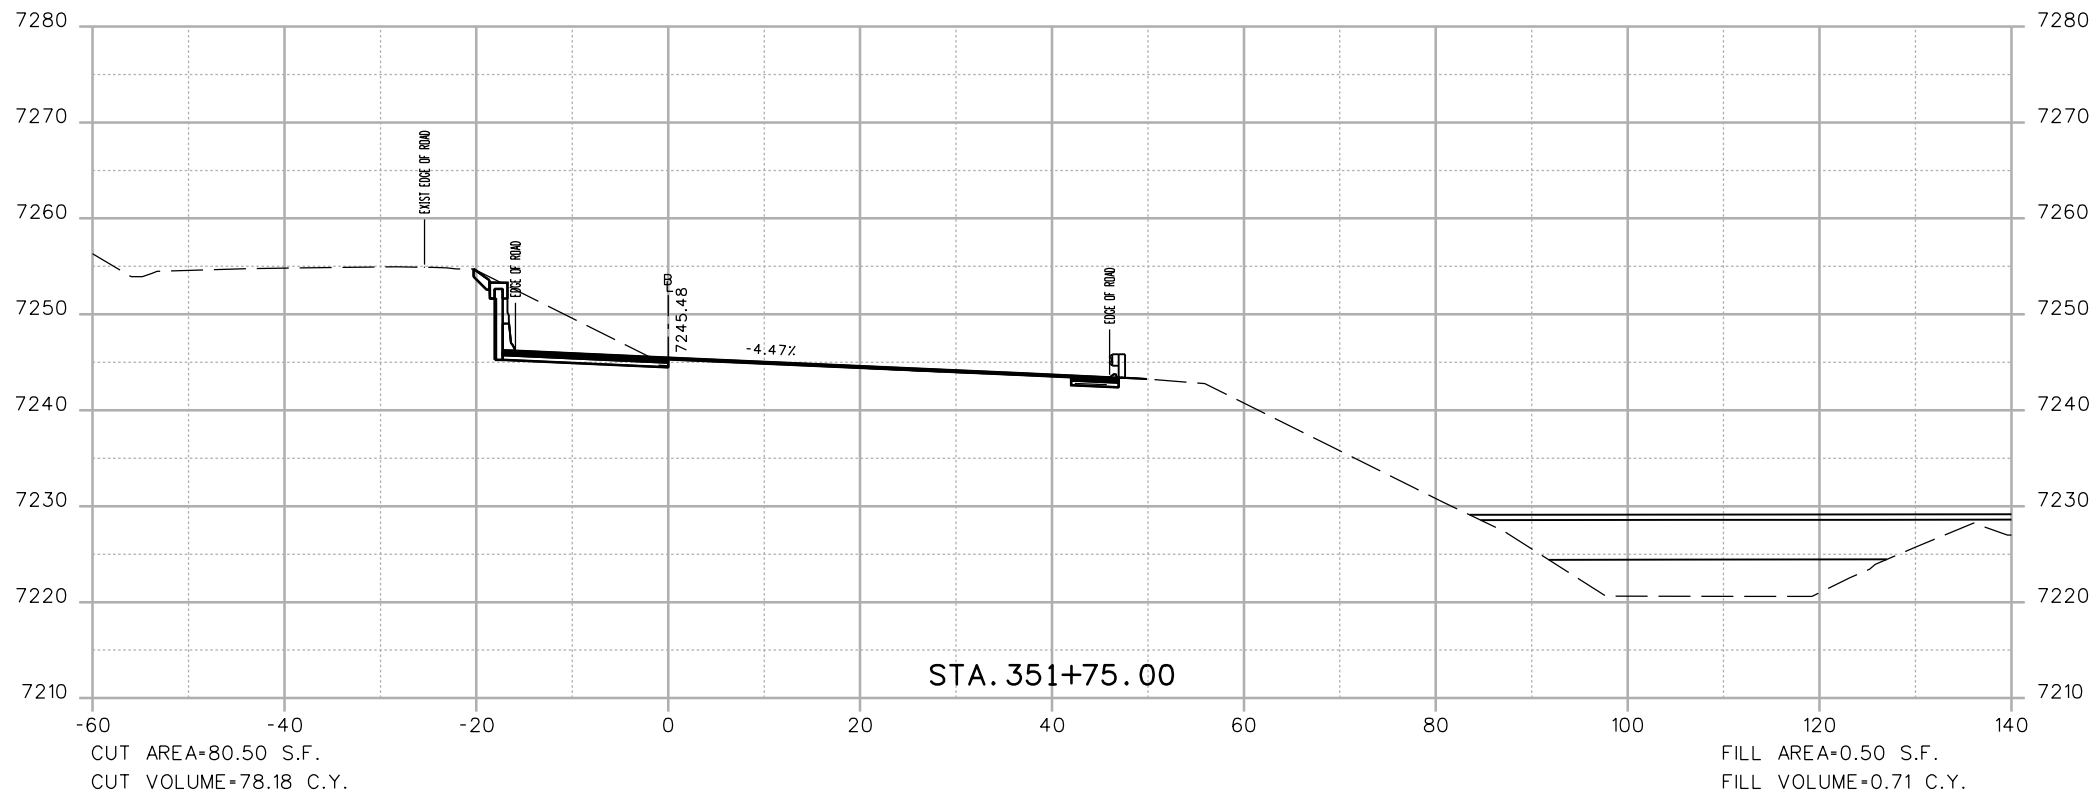

Print Date: 3/7/2013  
 File Name: 18832DES\_CP2\_I-70 EB X-Sect.dgn  
 Horiz. Scale: 1:20 Vert. Scale: As Noted  
 Unit Information Unit Leader Initials  
**ATKINS** 4601 DTC Boulevard, Suite 700  
 Denver, CO 80237  
 Phone: (303) 221-7275 Fax: (303) 221-7276



Sheet Revisions		
Date:	Comments	Init.

Colorado Department of Transportation  
 425 A Corporate Circle  
 Golden, CO 80401  
 Phone: 720-497-6905 FAX: 720-497-6901  
**Region 1** **CRC**

**As Constructed**  
 No Revisions:  
 Revised:  
 Void:



**EASTBOUND I-70  
 CROSS SECTIONS**  
 Designer: EJM  
 Detailer: EJM  
 Sheet Subset: XSECTION  
 Structure Numbers  
 Subset Sheets: -- of --

**Project No./Code**  
 IM 0703-391  
 19036  
 Sheet Number 229

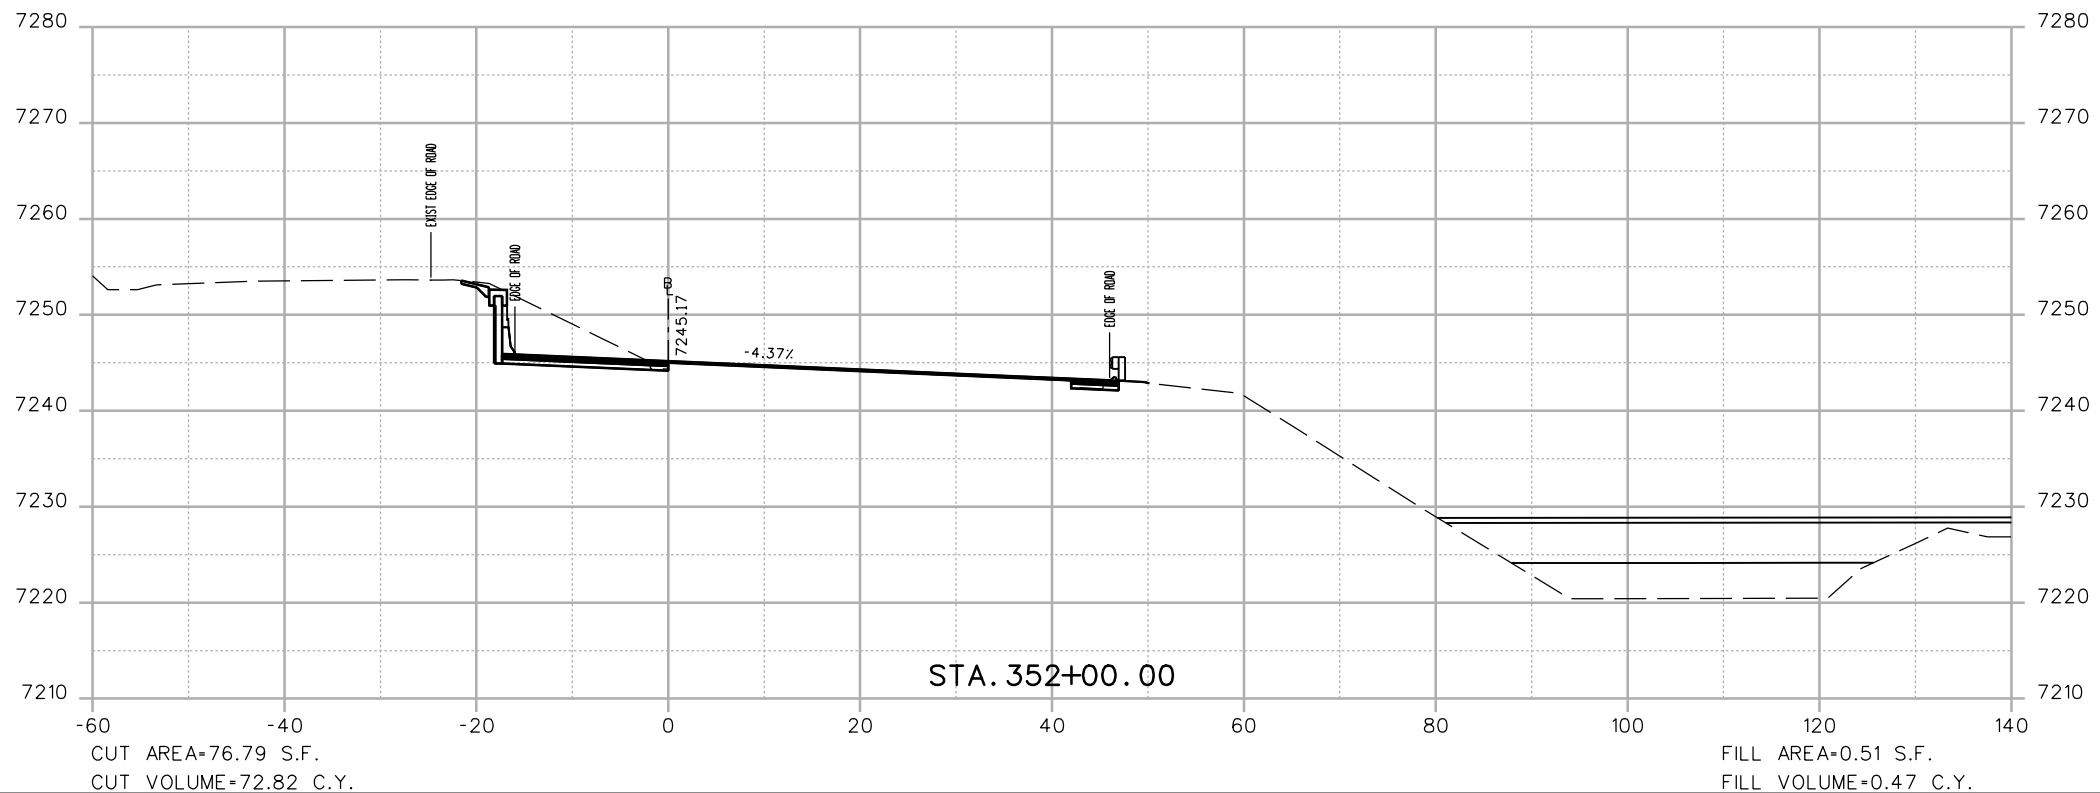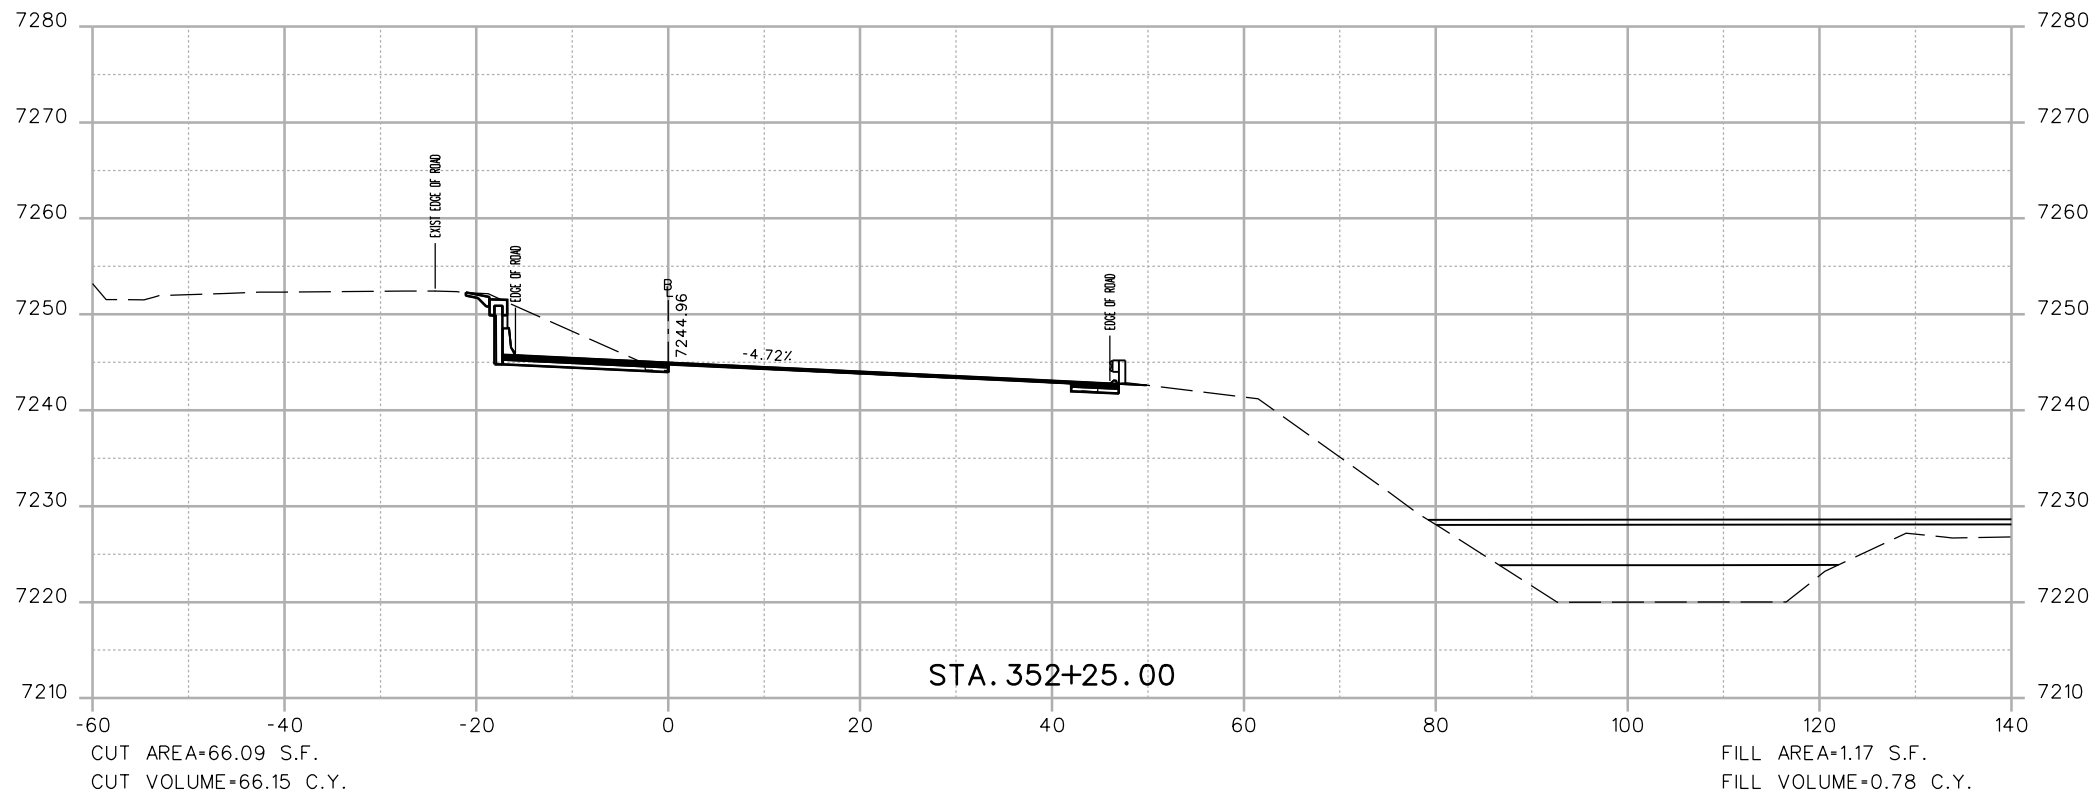

Print Date: 3/7/2013		<b>Sheet Revisions</b>			 Colorado Department of Transportation 425 A Corporate Circle Golden, CO 80401 Phone: 720-497-6905 FAX: 720-497-6901 <b>Region 1</b>	<b>As Constructed</b>		<b>EASTBOUND I-70 CROSS SECTIONS</b>		<b>Project No./Code</b>	
File Name: 18832DES_CP2_I-70 EB X-Sect.dgn		Date:	Comments	Init.		No Revisions:			IM 0703-391		
Horiz. Scale: 1:20      Vert. Scale: As Noted						Revised:	Designer: EJM	Structure Numbers	19036		
Unit Information      Unit Leader Initials						Void:	Detailer: EJM	Subset Sheets: -- of --	Sheet Number 230		
4601 DTC Boulevard, Suite 700 Denver, CO 80237 Phone: (303) 221-7275 Fax: (303) 221-7276					Sheet Subset: XSECTION						

17543 9:09:58 AM c:\pw\_work\pwsjpw\common\dms41662\18832DES\_CP2\_I-70 EB X-Sect.dgn

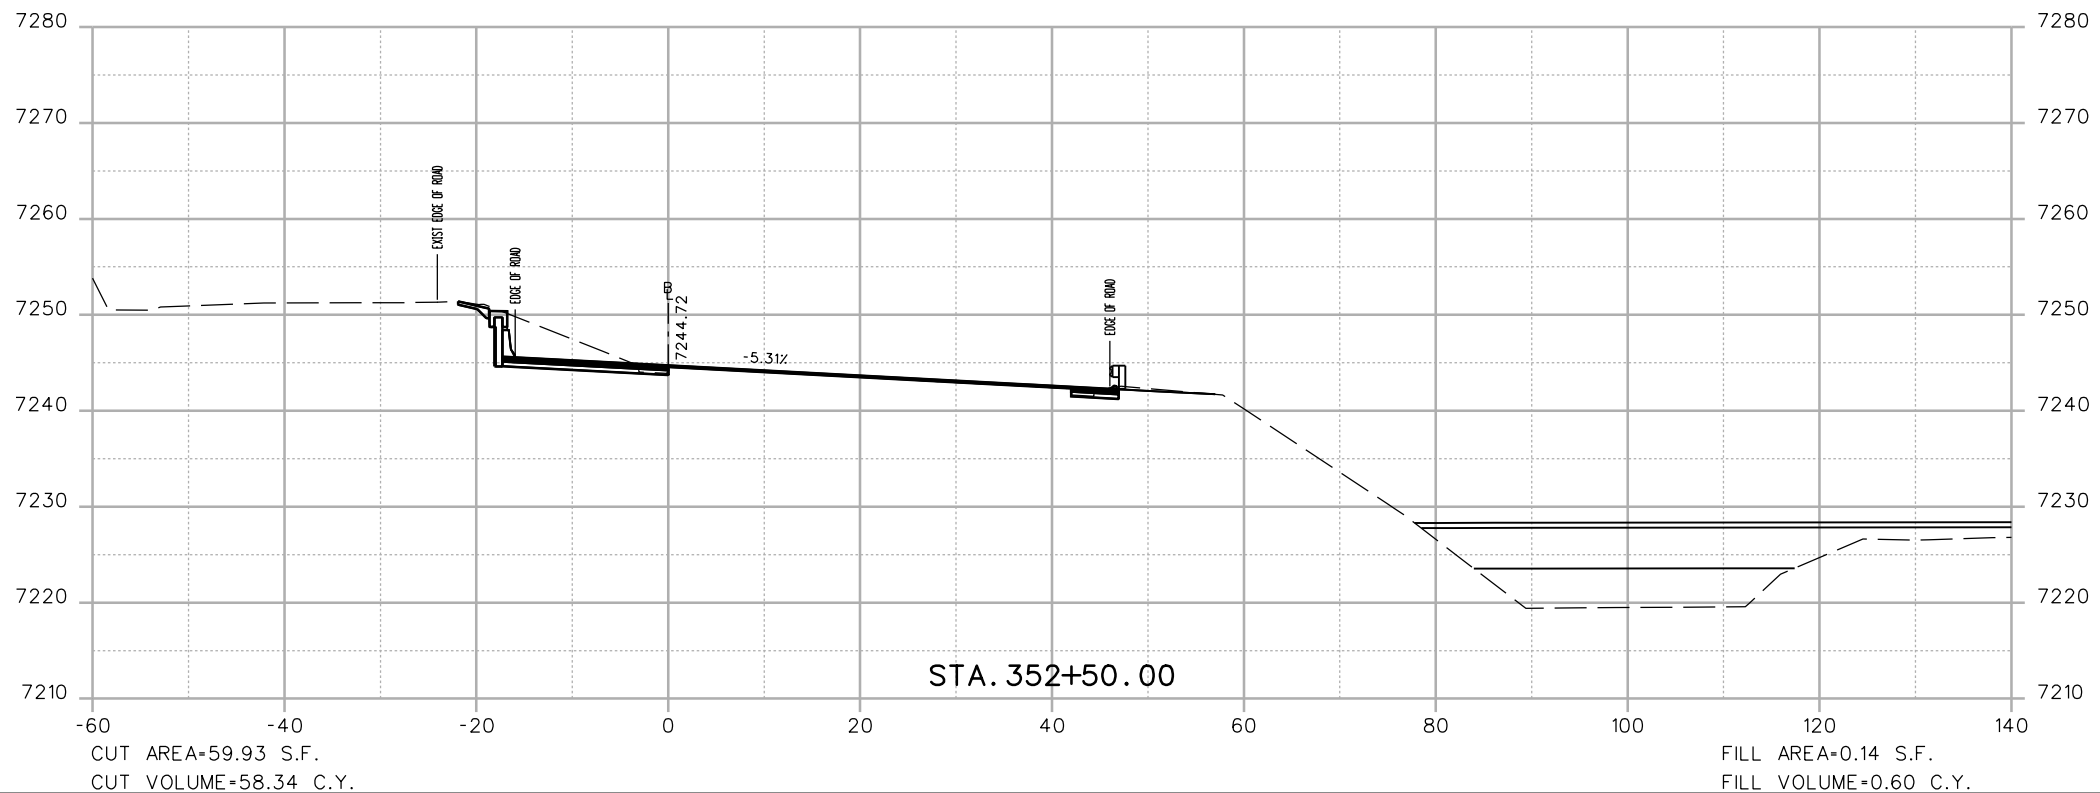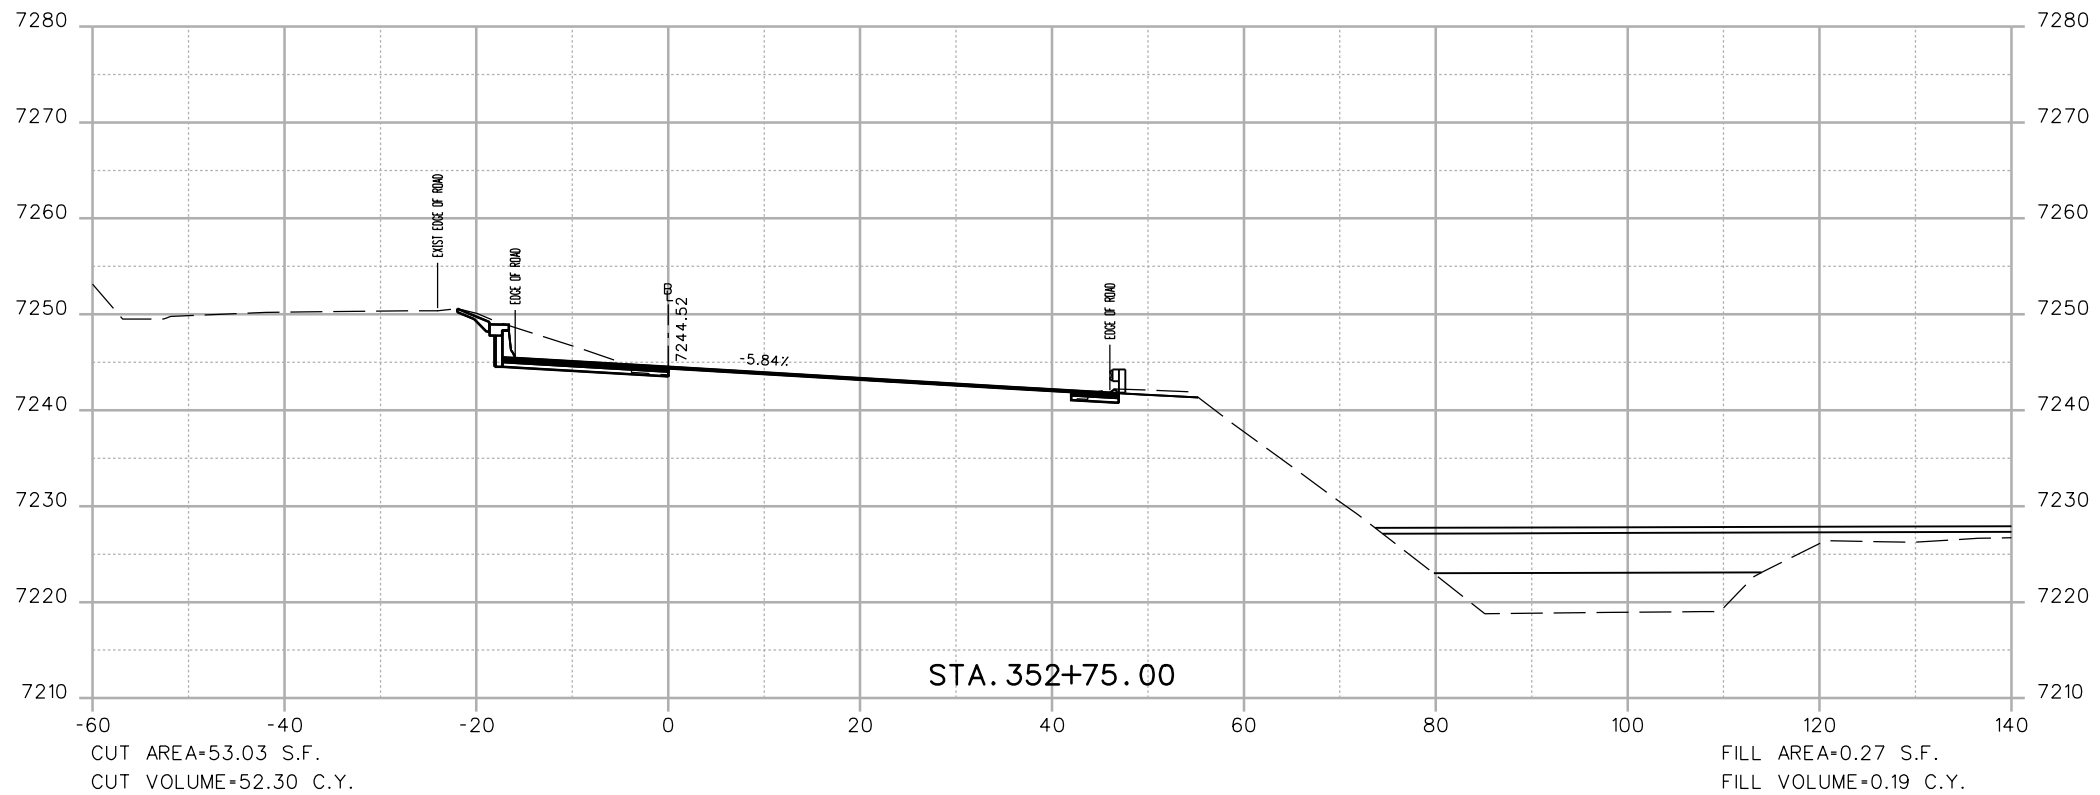

Print Date: 3/7/2013  
 File Name: 18832DES\_CP2\_I-70 EB X-Sect.dgn  
 Horiz. Scale: 1:20 Vert. Scale: As Noted  
 Unit Information Unit Leader Initials  
**ATKINS** 4601 DTC Boulevard, Suite 700  
 Denver, CO 80237  
 Phone: (303) 221-7275 Fax: (303) 221-7276

Sheet Revisions		
Date:	Comments	Init.

Colorado Department of Transportation  
 425 A Corporate Circle  
 Golden, CO 80401  
 Phone: 720-497-6905 FAX: 720-497-6901  
**Region 1** **CRC**

**As Constructed**  
 No Revisions:  
 Revised:  
 Void:



**EASTBOUND I-70  
 CROSS SECTIONS**

Designer: EJM  
 Detailer: EJM  
 Sheet Subset: XSECTION

Structure Numbers  
 Subset Sheets: -- of --

Project No./Code  
 IM 0703-391  
 19036  
 Sheet Number 231

17543 9:09:59 AM c:\pw\_work\pwsjpw\common\dms41662\18832DES\_CP2\_I-70 EB X-Sect.dgn

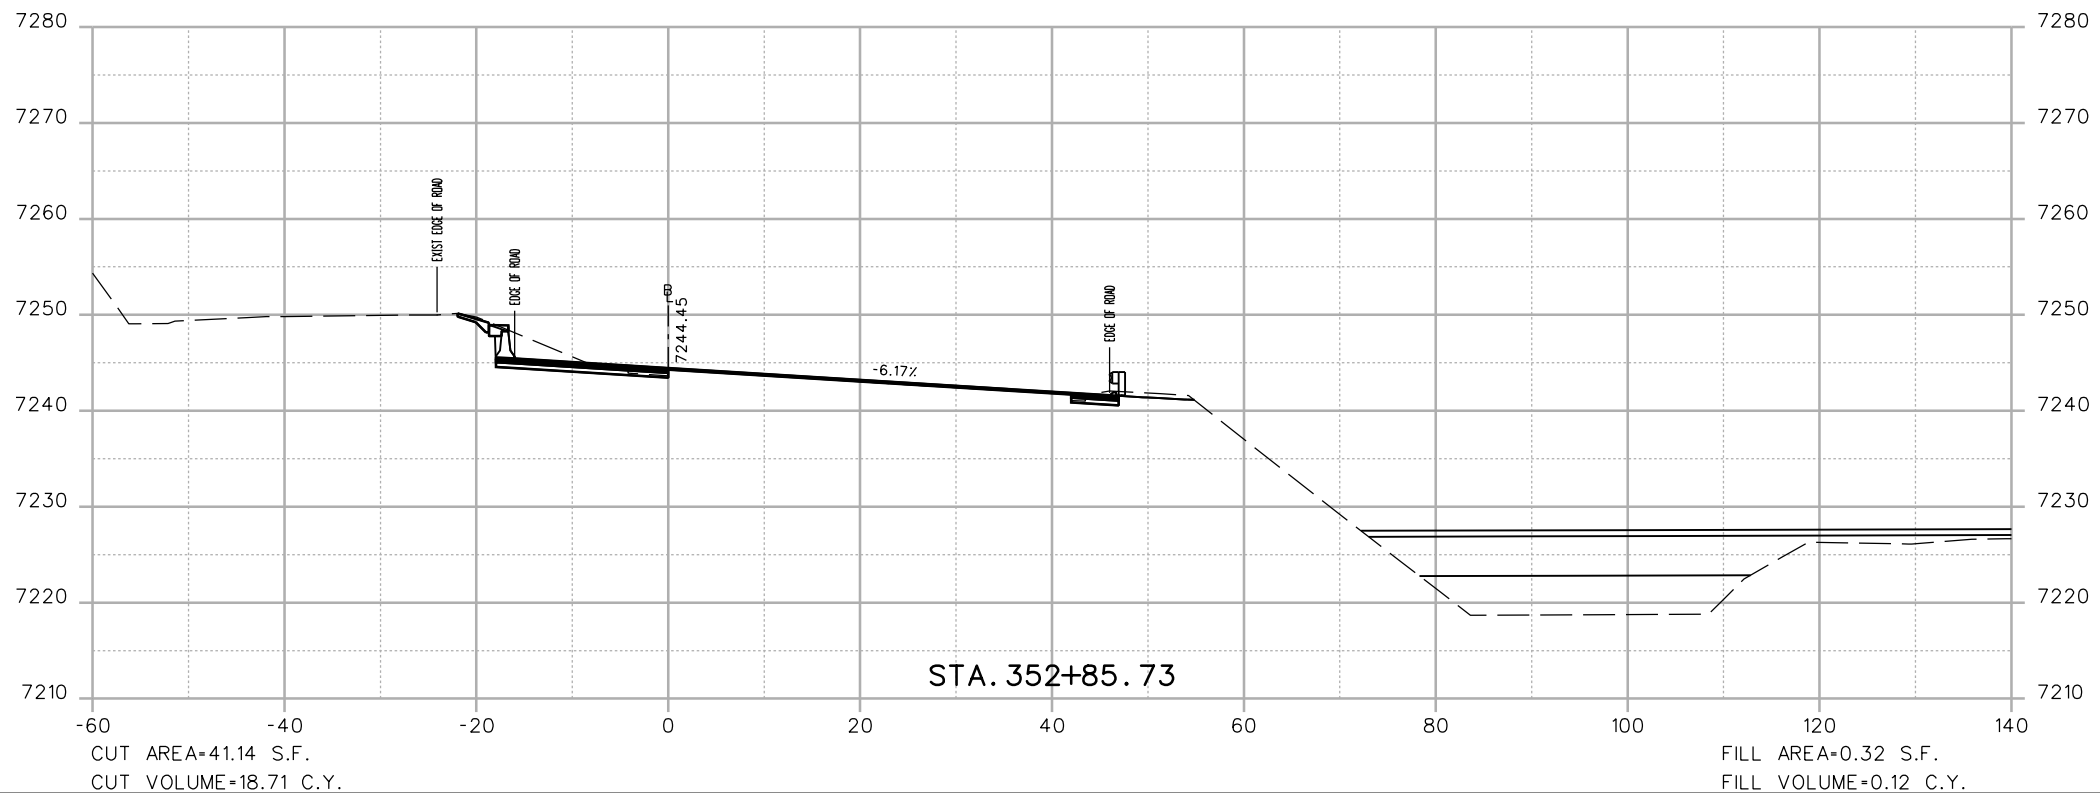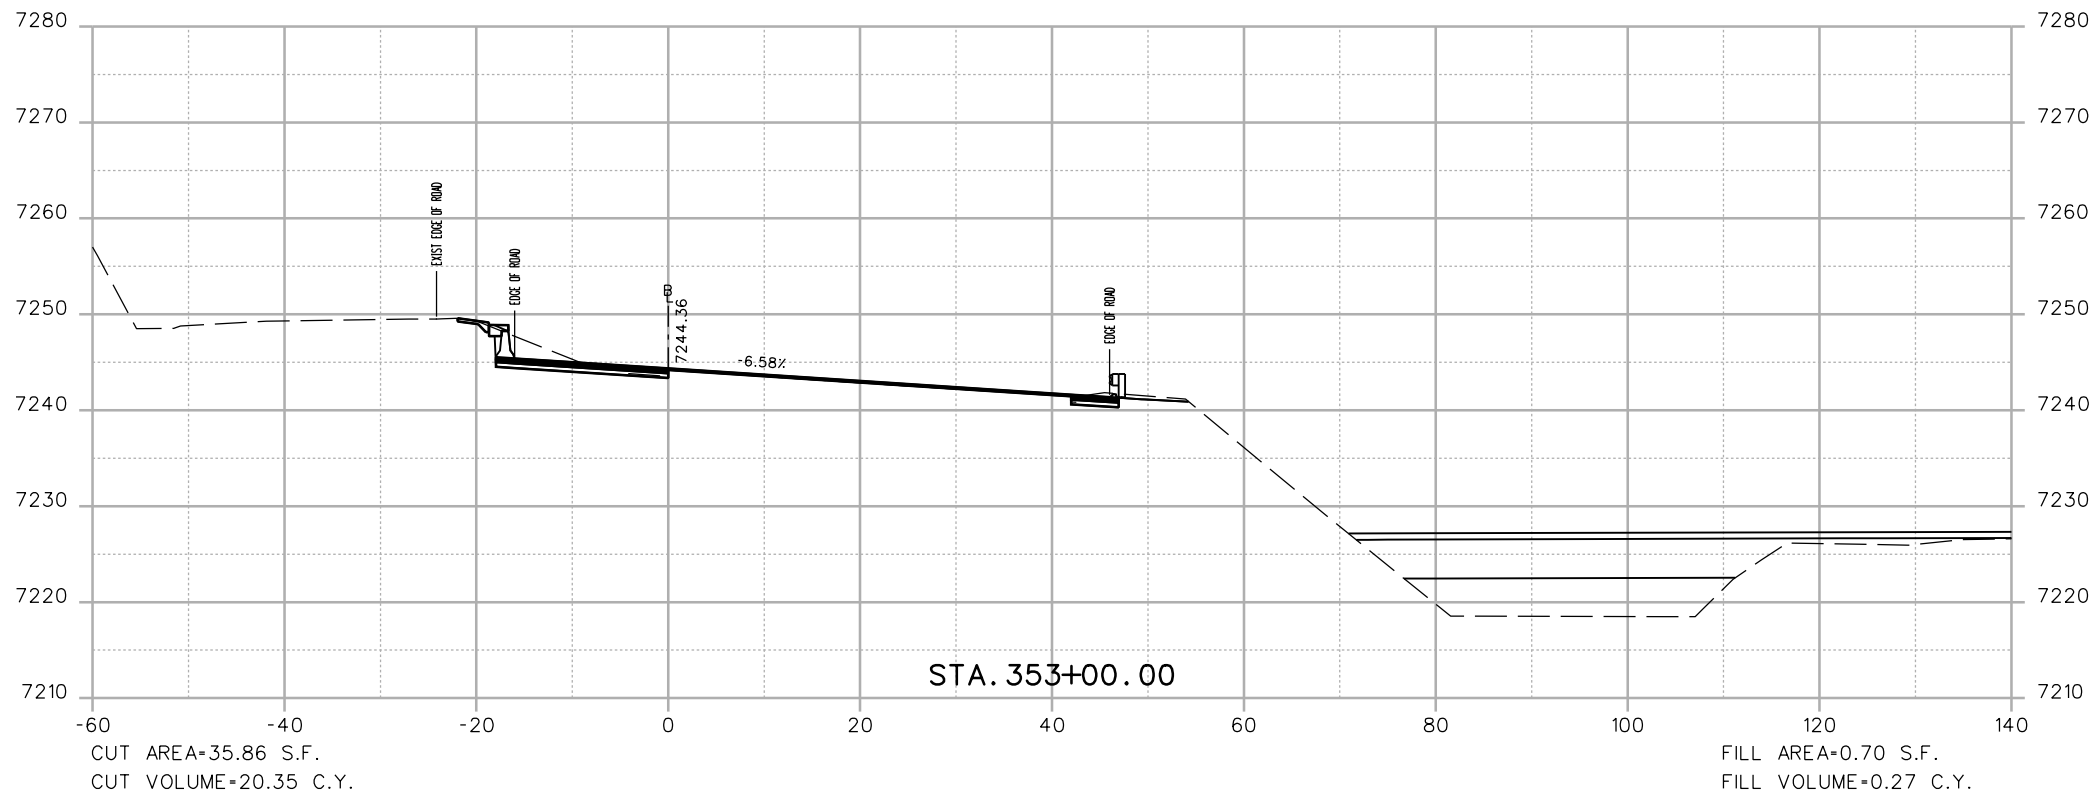

Print Date: 3/7/2013  
 File Name: 18832DES\_CP2\_I-70 EB X-Sect.dgn  
 Horiz. Scale: 1:20 Vert. Scale: As Noted  
 Unit Information Unit Leader Initials  
**ATKINS** 4601 DTC Boulevard, Suite 700  
 Denver, CO 80237  
 Phone: (303) 221-7275 Fax: (303) 221-7276

Sheet Revisions		
Date:	Comments	Init.



Colorado Department of Transportation  
 425 A Corporate Circle  
 Golden, CO 80401  
 Phone: 720-497-6905 FAX: 720-497-6901  
**Region 1** **CRC**

**As Constructed**  
 No Revisions:  
 Revised:  
 Void:

**EASTBOUND I-70  
 CROSS SECTIONS**  
 Designer: EJM  
 Detailer: EJM  
 Sheet Subset: XSECTION  
 Structure Numbers  
 Subset Sheets: -- of --

Project No./Code  
 IM 0703-391  
 19036  
 Sheet Number 232

17543 9:10:01 AM c:\pw\_work\jpb\jpw\common\dms41662\18832DES\_CP2\_I-70 EB X-Sect.dgn

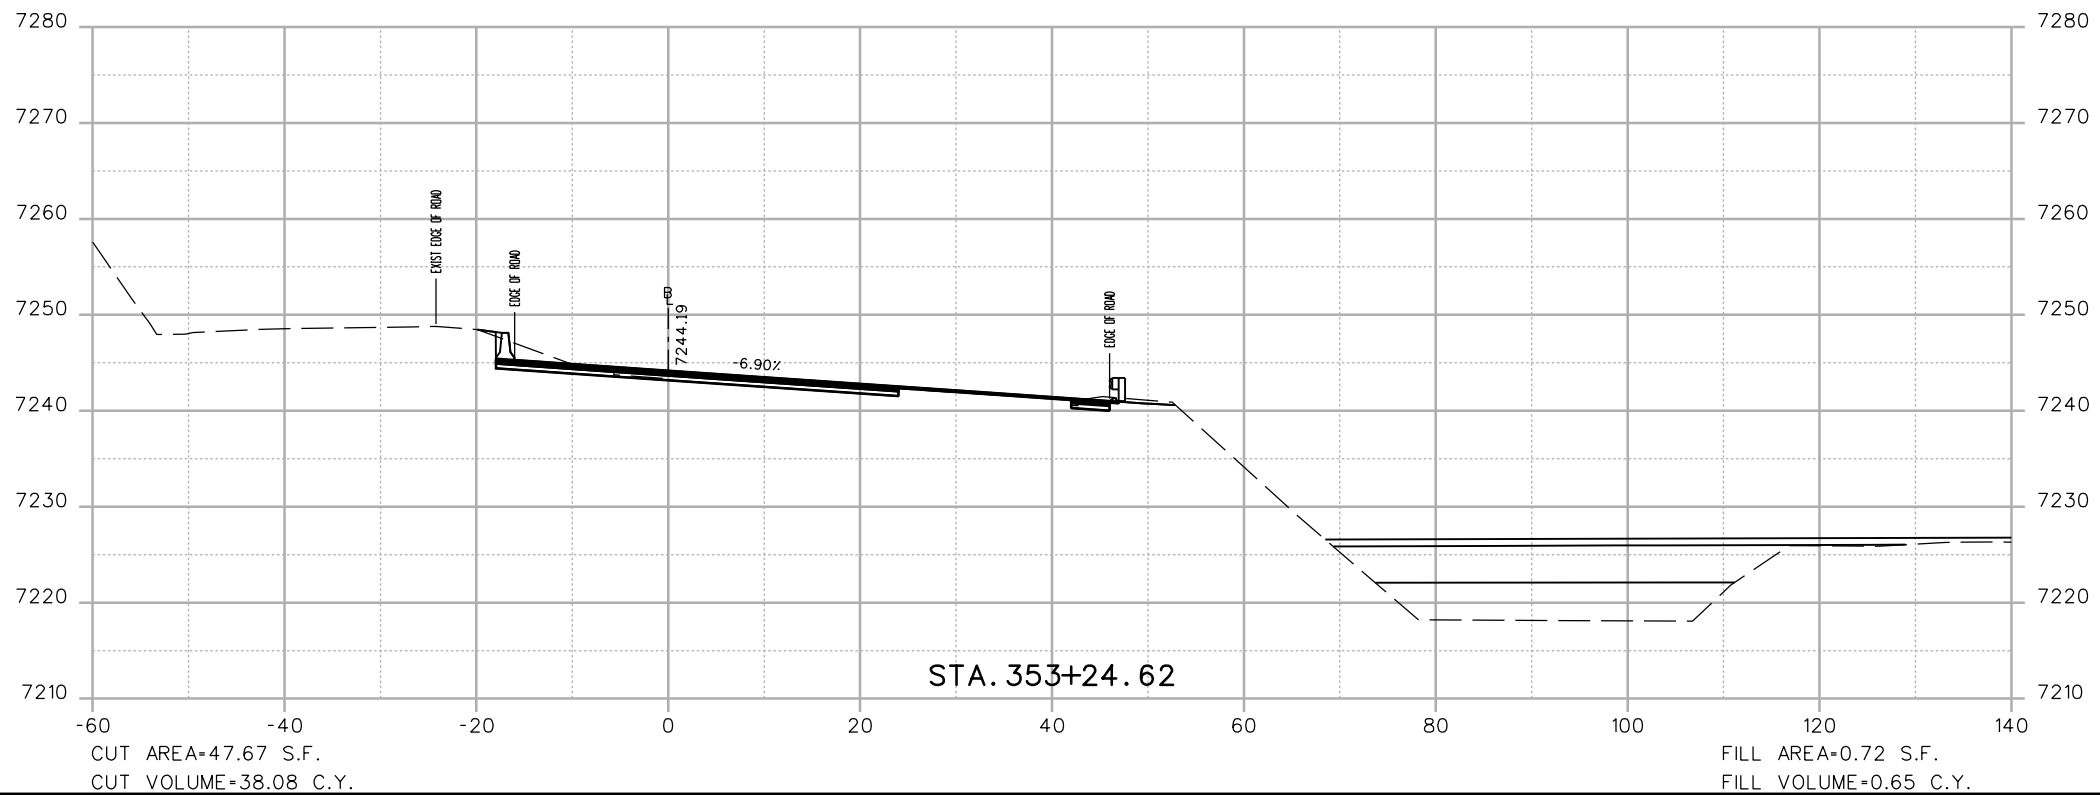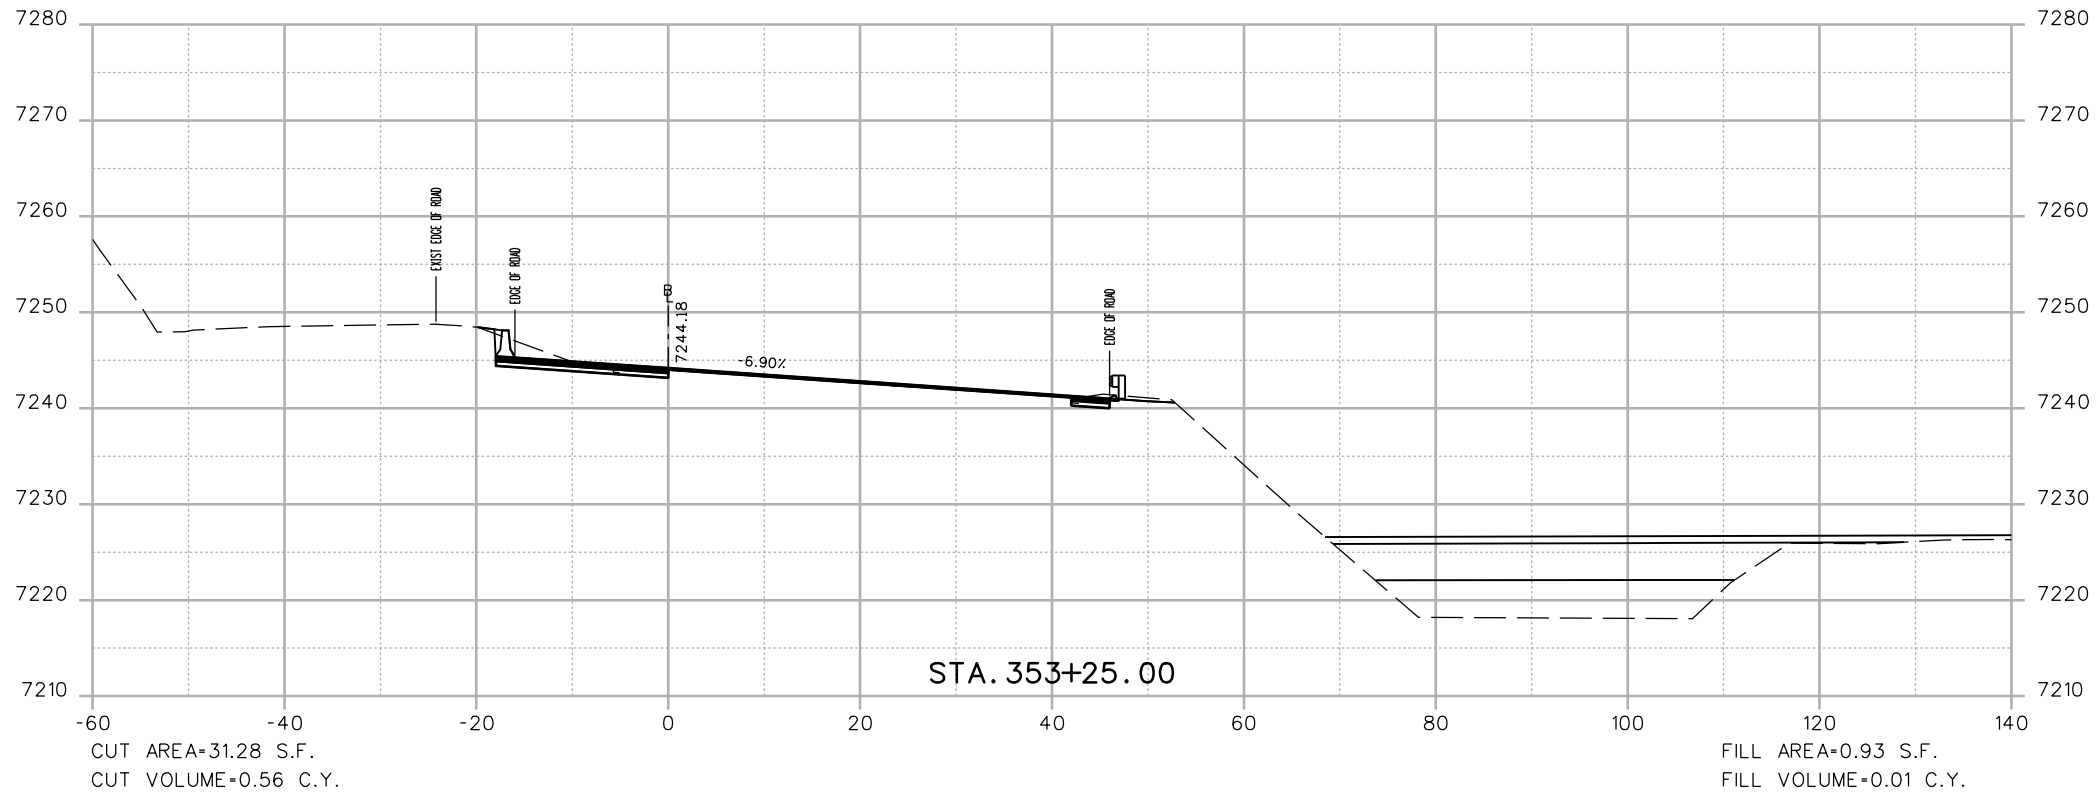

Print Date: 3/7/2013  
 File Name: 18832DES\_CP2\_I-70 EB X-Sect.dgn  
 Horiz. Scale: 1:20 Vert. Scale: As Noted  
 Unit Information Unit Leader Initials  
**ATKINS** 4601 DTC Boulevard, Suite 700  
 Denver, CO 80237  
 Phone: (303) 221-7275 Fax: (303) 221-7276



Sheet Revisions		
Date:	Comments	Init.

Colorado Department of Transportation  
 425 A Corporate Circle  
 Golden, CO 80401  
 Phone: 720-497-6905 FAX: 720-497-6901  
**Region 1** **CRC**

**As Constructed**  
 No Revisions:  
 Revised:  
 Void:

**EASTBOUND I-70  
 CROSS SECTIONS**  
 Designer: EJM  
 Detailer: EJM  
 Sheet Subset: XSECTION  
 Structure Numbers  
 Subset Sheets: -- of --

**Project No./Code**  
 IM 0703-391  
 19036  
 Sheet Number 233

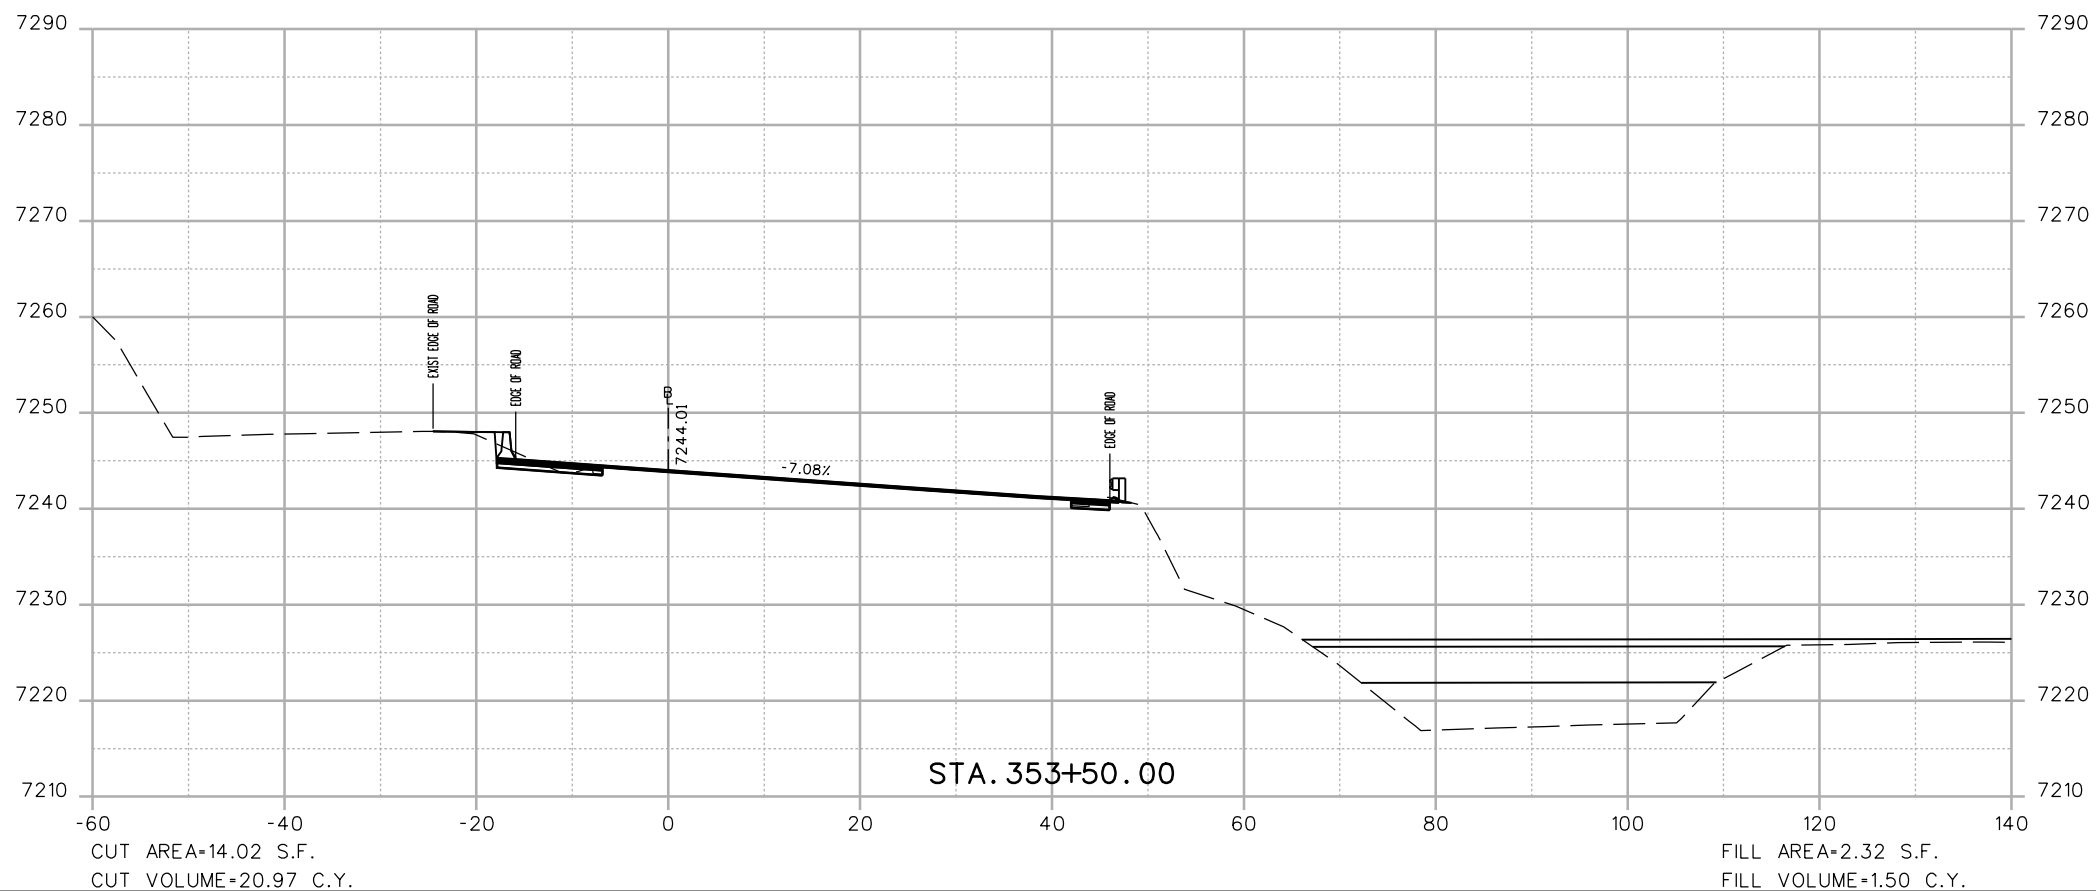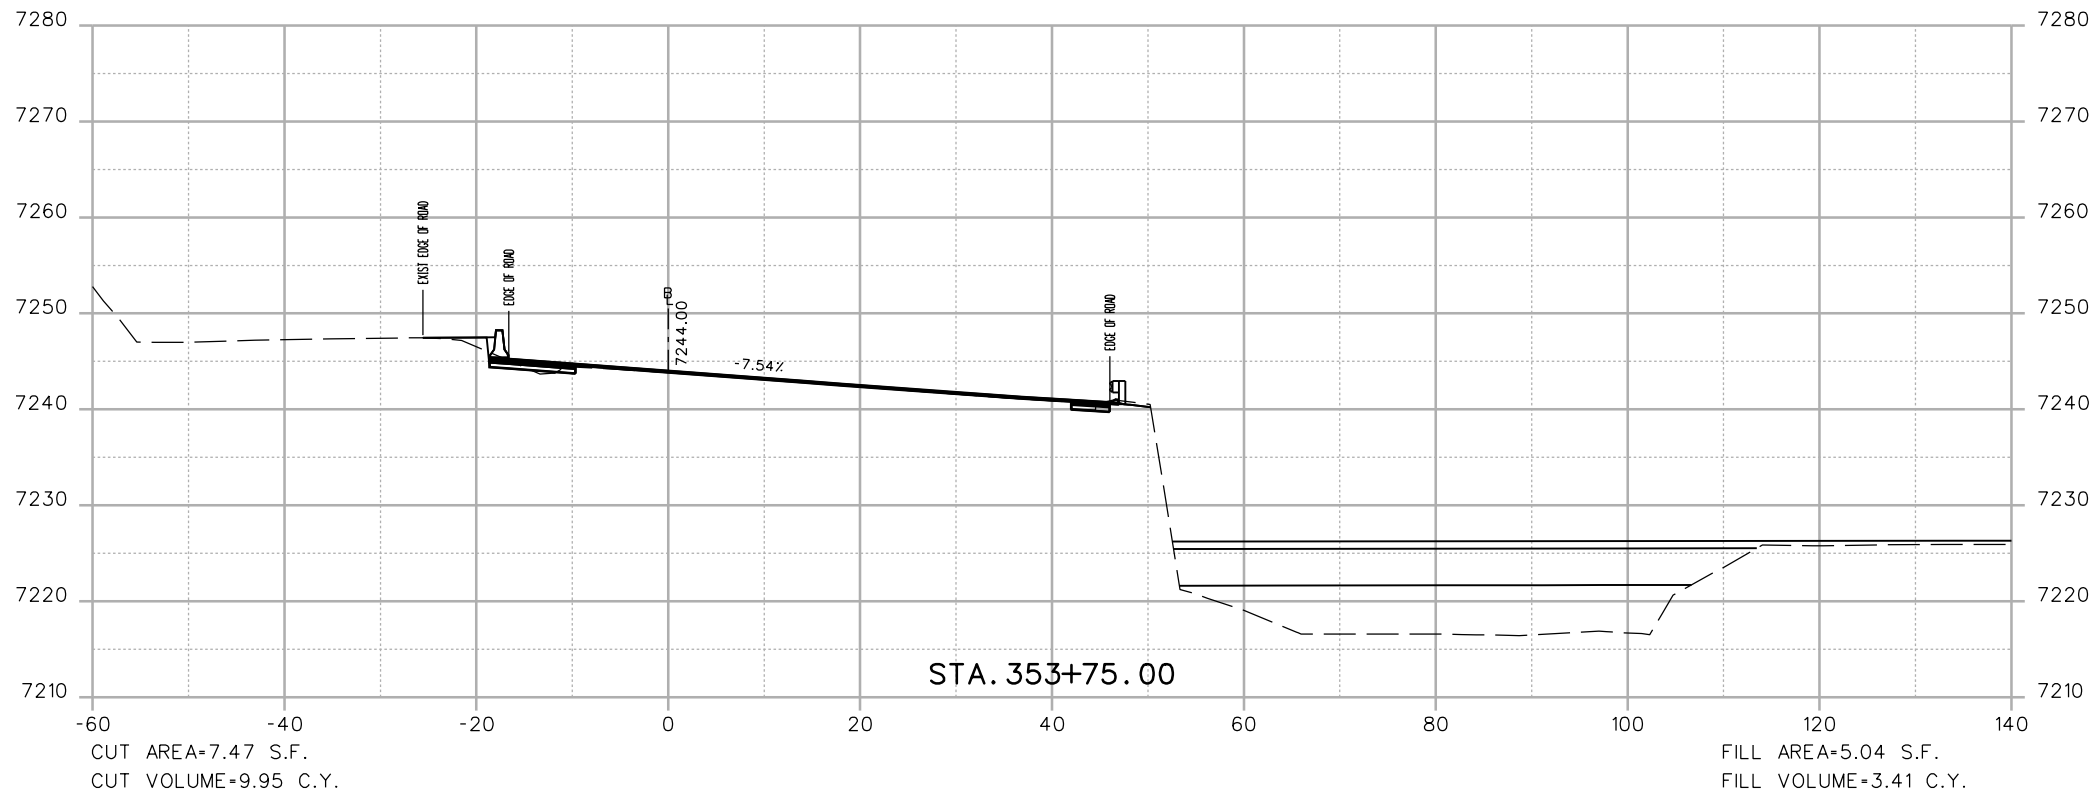

Print Date: 3/7/2013

File Name: 18832DES\_CP2\_I-70 EB X-Sect.dgn

Horiz. Scale: 1:20 Vert. Scale: As Noted

Unit Information Unit Leader Initials



4601 DTC Boulevard, Suite 700  
Denver, CO 80237  
Phone: (303) 221-7275 Fax: (303) 221-7276



Sheet Revisions

Date:	Comments	Init.

Colorado Department of Transportation



425 A Corporate Circle  
Golden, CO 80401  
Phone: 720-497-6905 FAX: 720-497-6901

Region 1

CRC

As Constructed

No Revisions:

Revised:

Void:

EASTBOUND I-70  
CROSS SECTIONS

Designer: EJM

Detailer: EJM

Sheet Subset: XSECTION

Structure  
Numbers

Subset Sheets: -- of --


Project No./Code

IM 0703-391

19036

Sheet Number 234

17543 9:10:06 AM c:\pw\_work\pbs\pw1\common\dms41662\18832DES\_CP2\_I-70 EB X-Sect.dgn

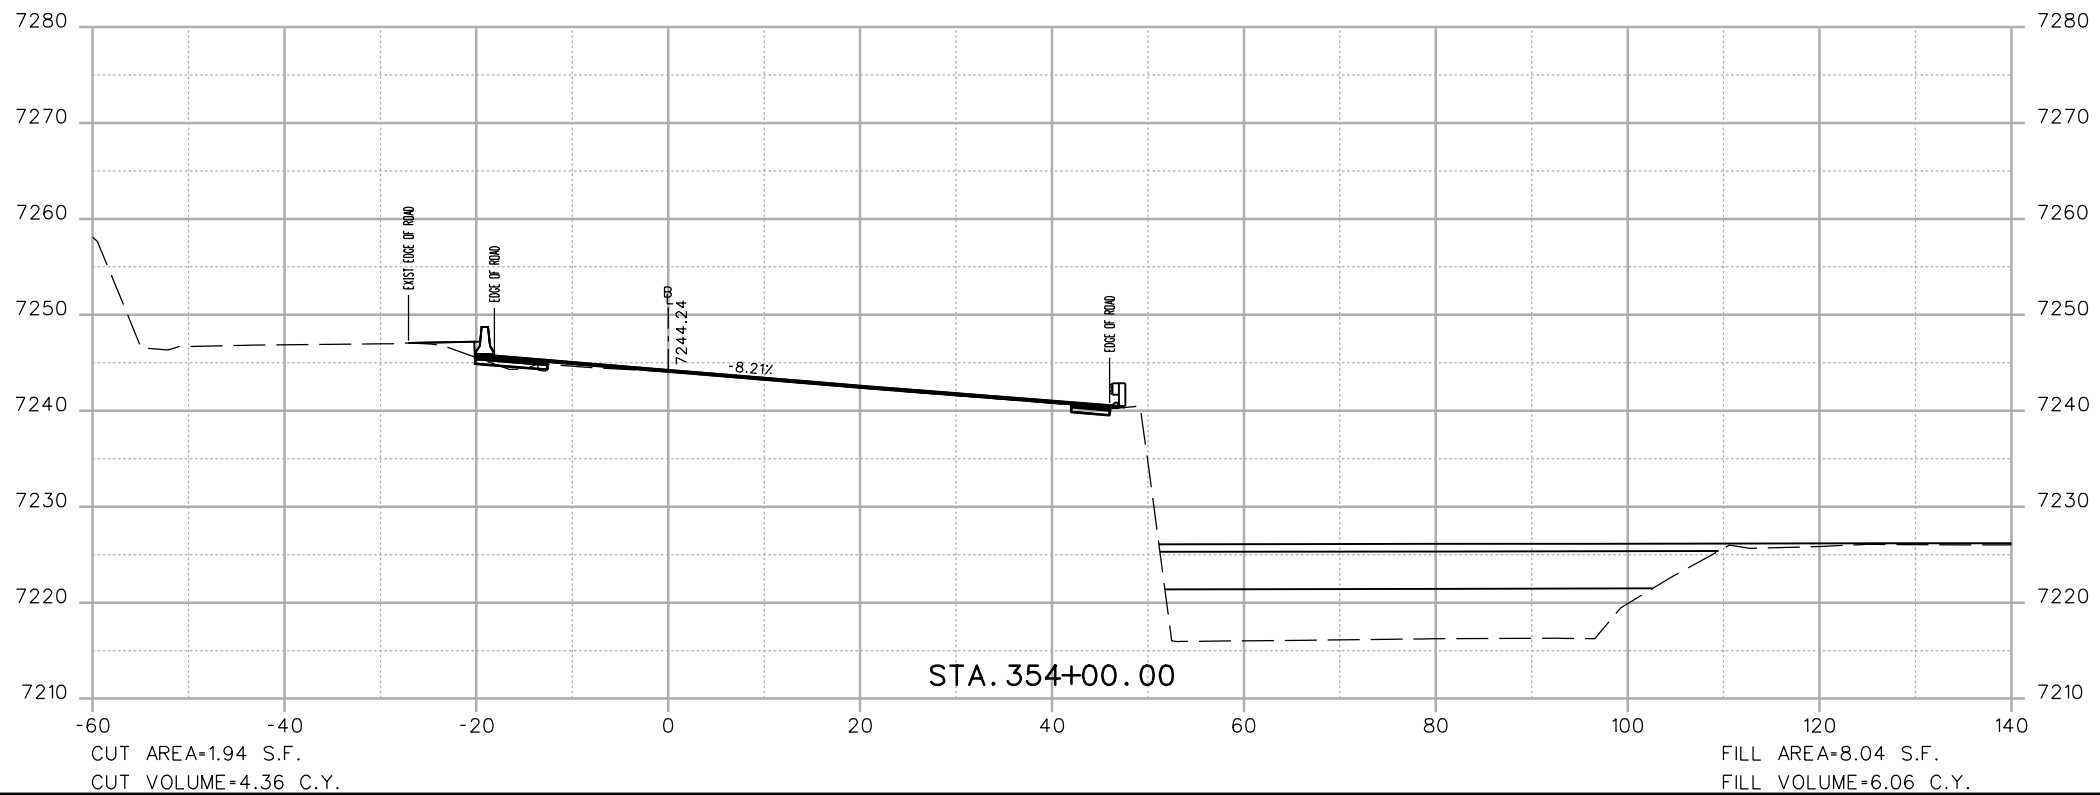

Print Date: 3/7/2013	
File Name: 18832DES_CP2_I-70 EB X-Sect.dgn	
Horiz. Scale: 1:20	Vert. Scale: As Noted
Unit Information	Unit Leader Initials
<b>ATKINS</b>	4601 DTC Boulevard, Suite 700 Denver, CO 80237 Phone: (303) 221-7275 Fax: (303) 221-7276

Sheet Revisions		
Date:	Comments	Init.




Colorado Department of Transportation  
  
 425 A Corporate Circle  
 Golden, CO 80401  
 Phone: 720-497-6905 FAX: 720-497-6901  
 Region 1 CRC

<b>As Constructed</b>
No Revisions:
Revised:
Void:

<b>EASTBOUND I-70 CROSS SECTIONS</b>			
Designer:	EJM	Structure Numbers	
Detailer:	EJM	Subset Sheets:	-- of --
Sheet Subset:	XSECTION		

<b>Project No./Code</b>	
IM 0703-391	
	19036
Sheet Number	235

17543 1:40:42 PM c:\pw\_work\pws\pwi\common\dms41662\18832DES\_CP2\_I-70\_EB\_X-Sect.dgn

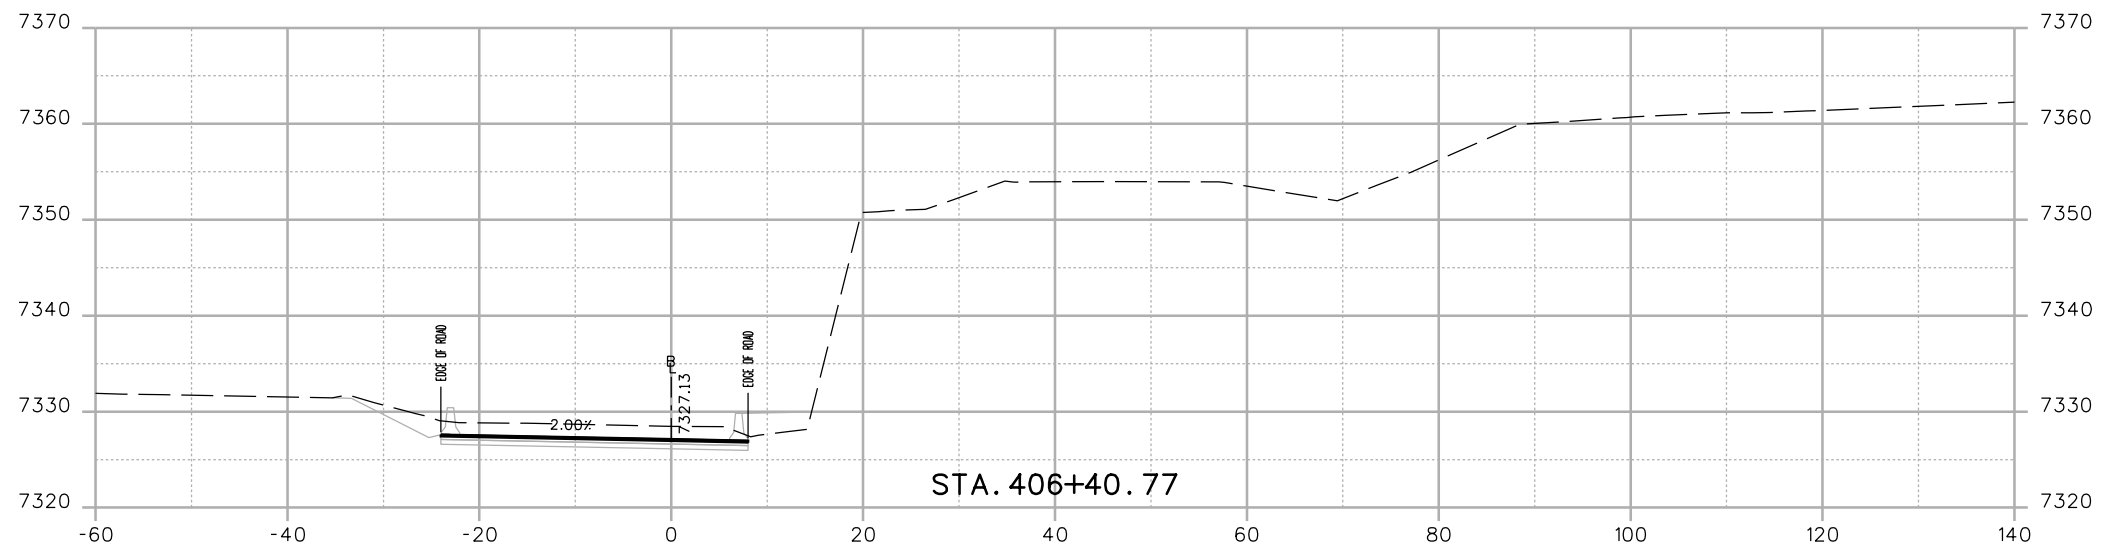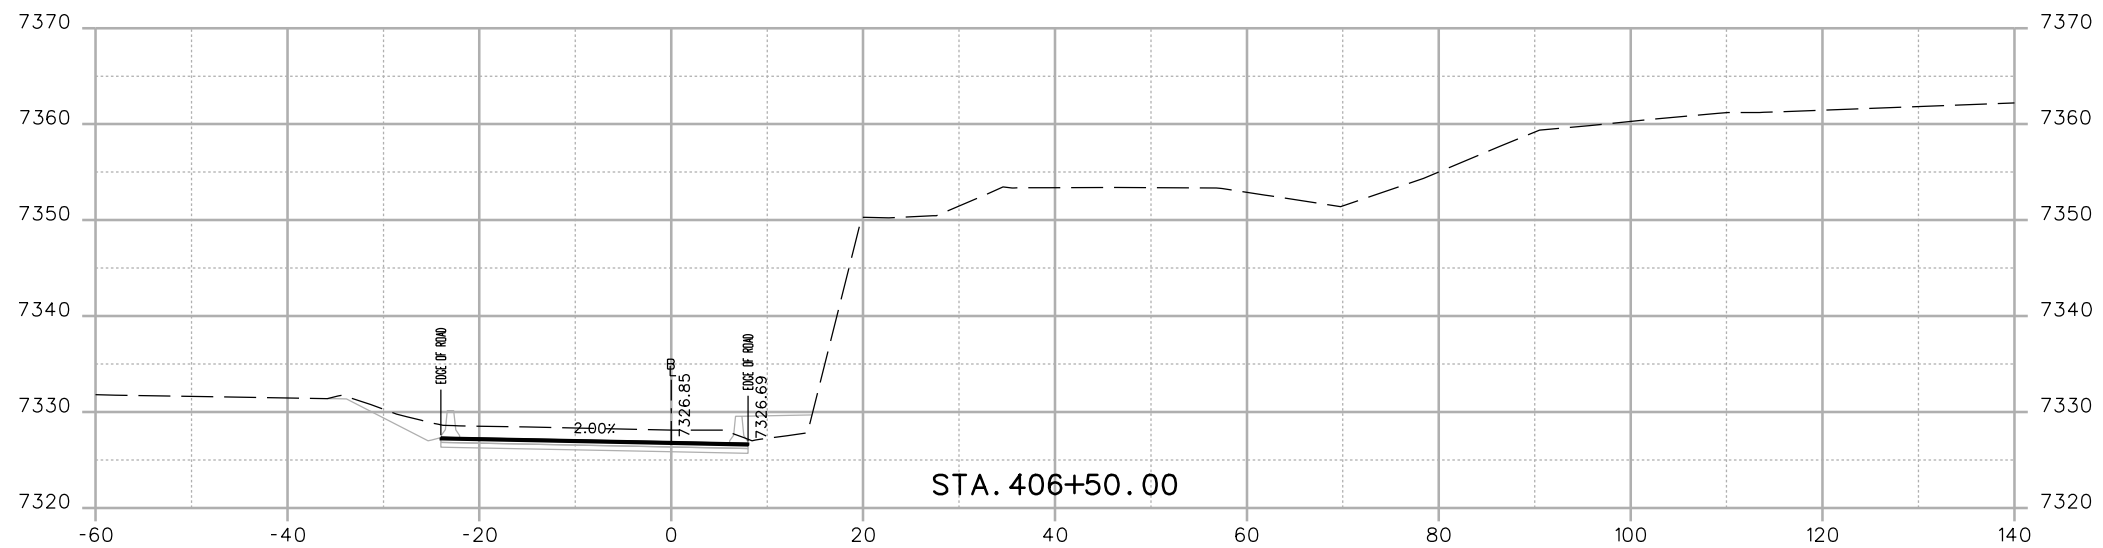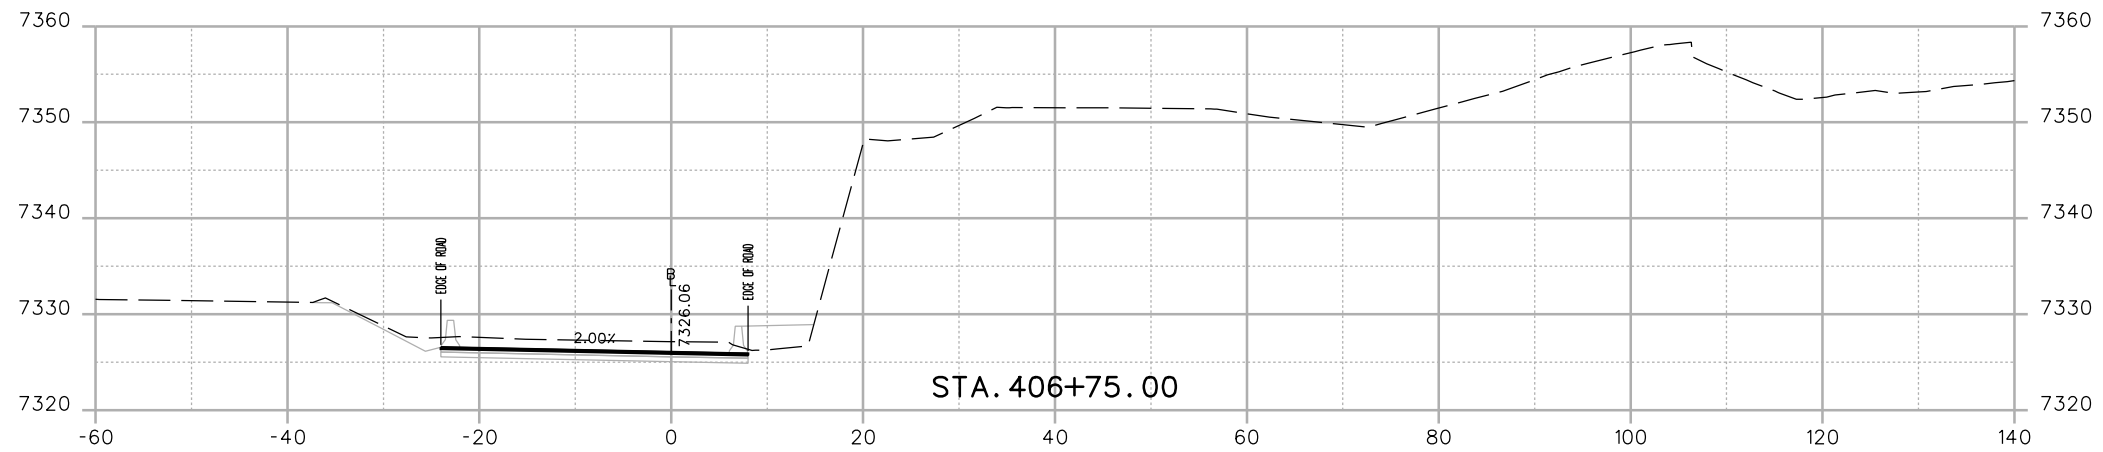

Print Date: 3/7/2013	
File Name: 18832DES_CP2_I-70_EB_X-Sect.dgn	
Horiz. Scale: 1:20	Vert. Scale: As Noted
Unit Information	Unit Leader Initials
<b>ATKINS</b>	4601 DTC Boulevard, Suite 700 Denver, CO 80237 Phone: (303) 221-7275 Fax: (303) 221-7276

Sheet Revisions		
Date:	Comments	Init.

Colorado Department of Transportation



425 A Corporate Circle  
Golden, CO 80401  
Phone: 720-497-6905 FAX: 720-497-6901

Region 1 CRC




As Constructed	
No Revisions:	
Revised:	
Void:	

EXIT 243 OFF RAMP CROSS SECTIONS			
Designer:	EJM	Structure Numbers	
Detailer:	EJM	Subset Sheets:	-- of --
Sheet Subset:	XSECTION		

Project No./Code	
IM 0703-391	
19036	
Sheet Number	236



17543 1:40:44 PM c:\pw\_work\pbesjpw\common\dms41662\18832DES\_CP2\_I-70\_EB\_X-Sect.dgn

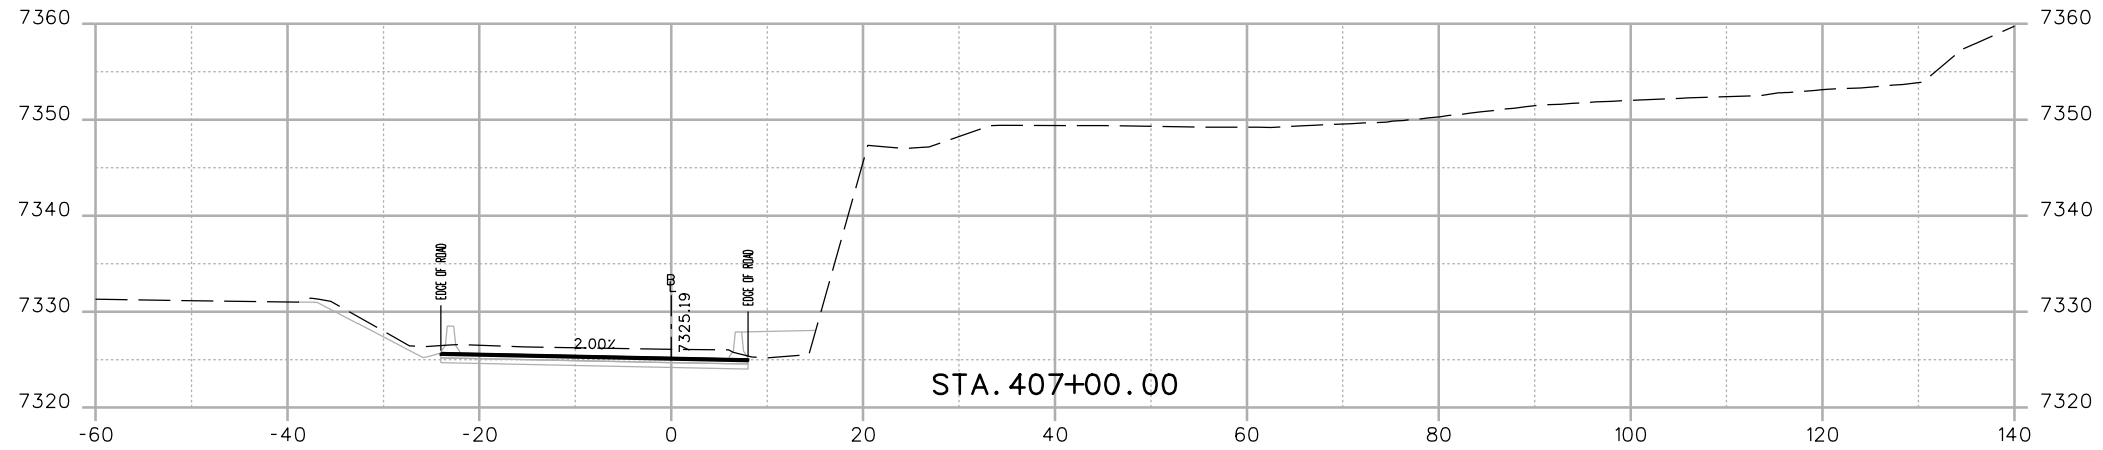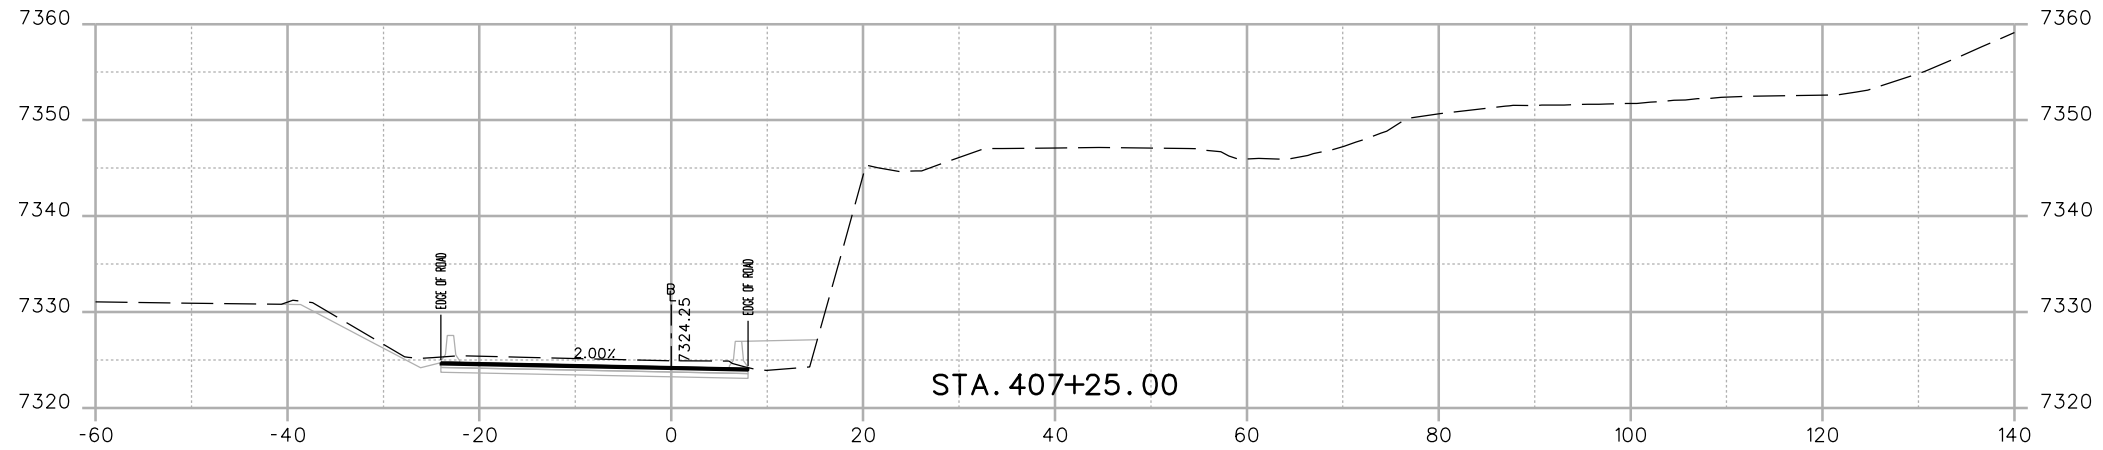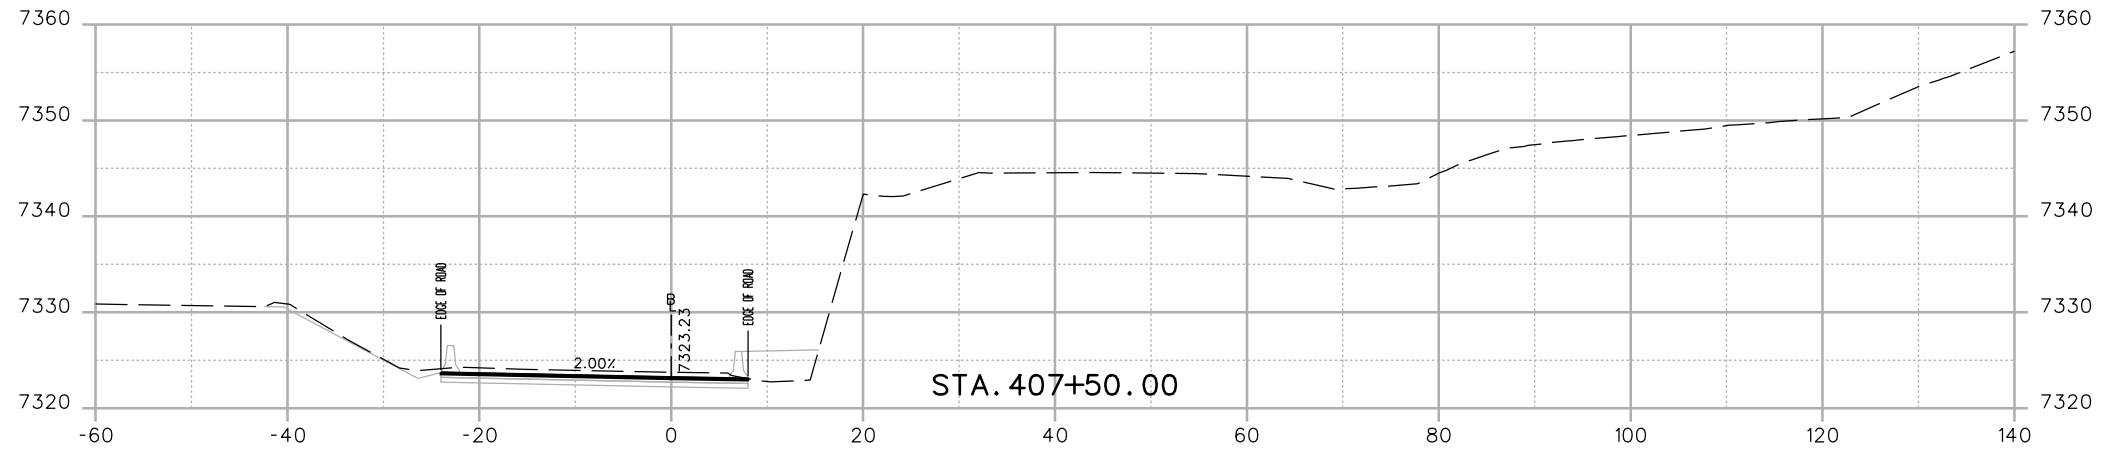

Print Date: 3/7/2013	
File Name: 18832DES_CP2_I-70_EB_X-Sect.dgn	
Horiz. Scale: 1:20	Vert. Scale: As Noted
Unit Information	Unit Leader Initials
<b>ATKINS</b>	4601 DTC Boulevard, Suite 700 Denver, CO 80237 Phone: (303) 221-7275 Fax: (303) 221-7276

Sheet Revisions		
Date:	Comments	Init.

Colorado Department of Transportation






425 A Corporate Circle  
Golden, CO 80401  
Phone: 720-497-6905 FAX: 720-497-6901

Region 1 CRC

<b>As Constructed</b>
No Revisions:
Revised:
Void:

EXIT 243 OFF RAMP CROSS SECTIONS			
Designer:	EJM	Structure Numbers	
Detailer:	EJM	Subset Sheets:	-- of --
Sheet Subset:	XSECTION		

<b>Project No./Code</b>
IM 0703-391
19036
Sheet Number 237

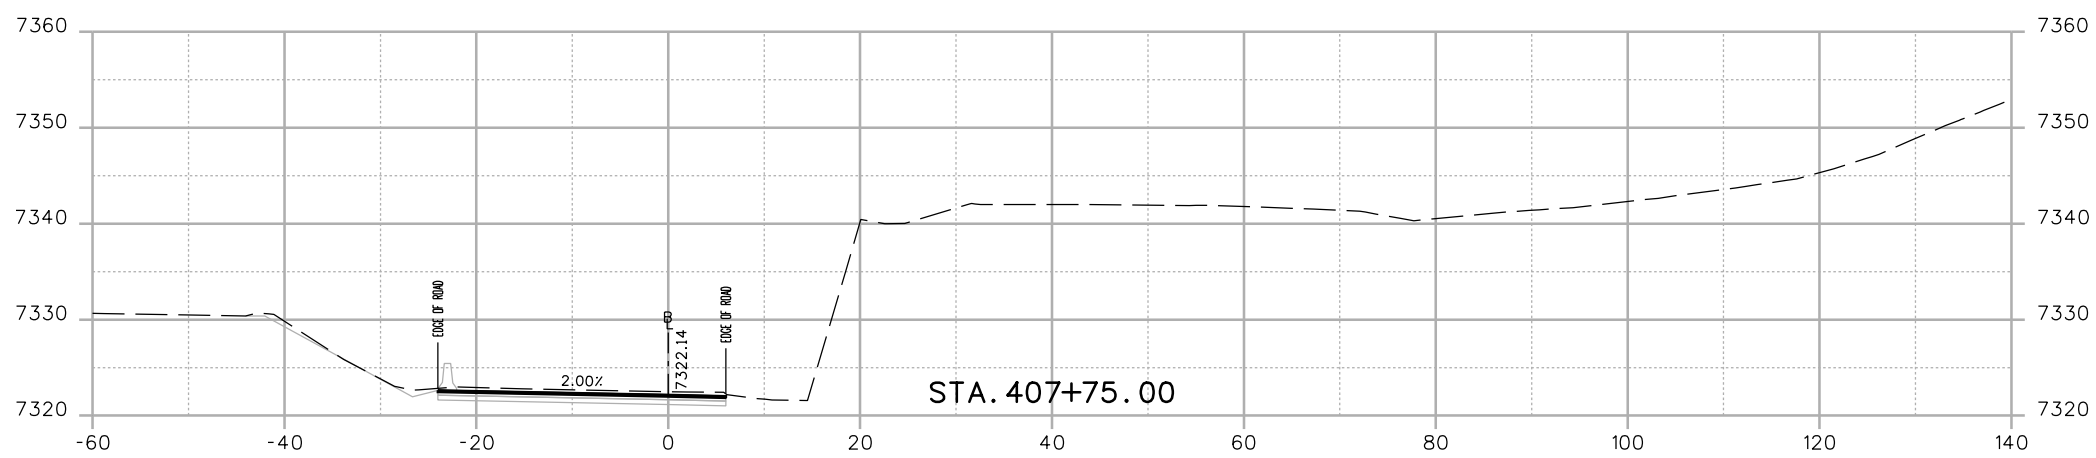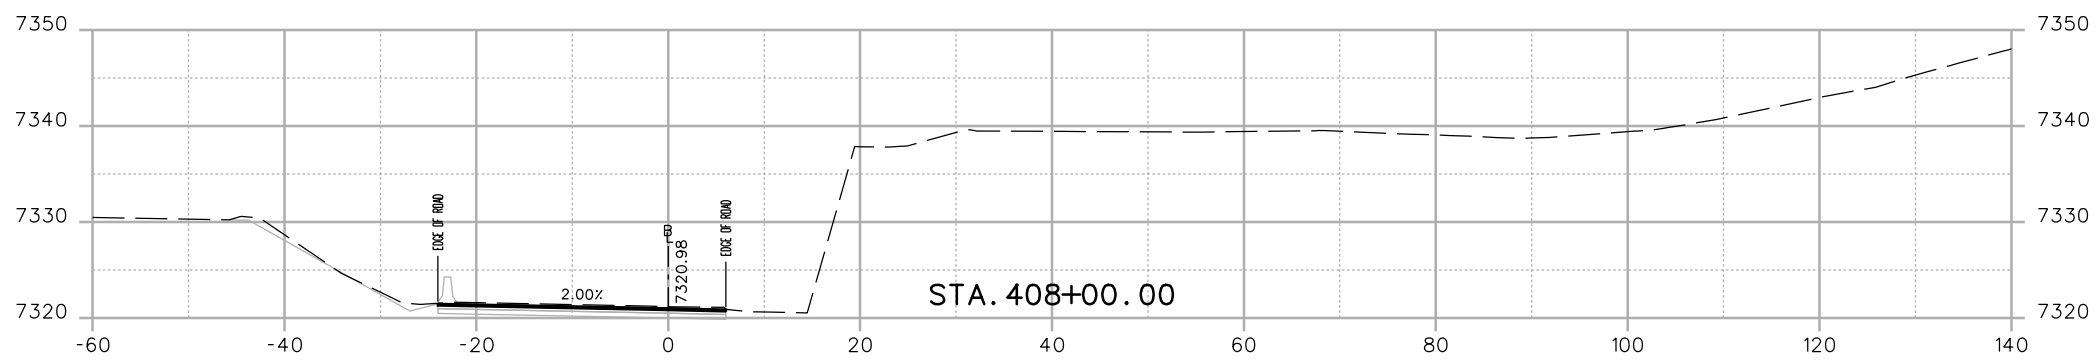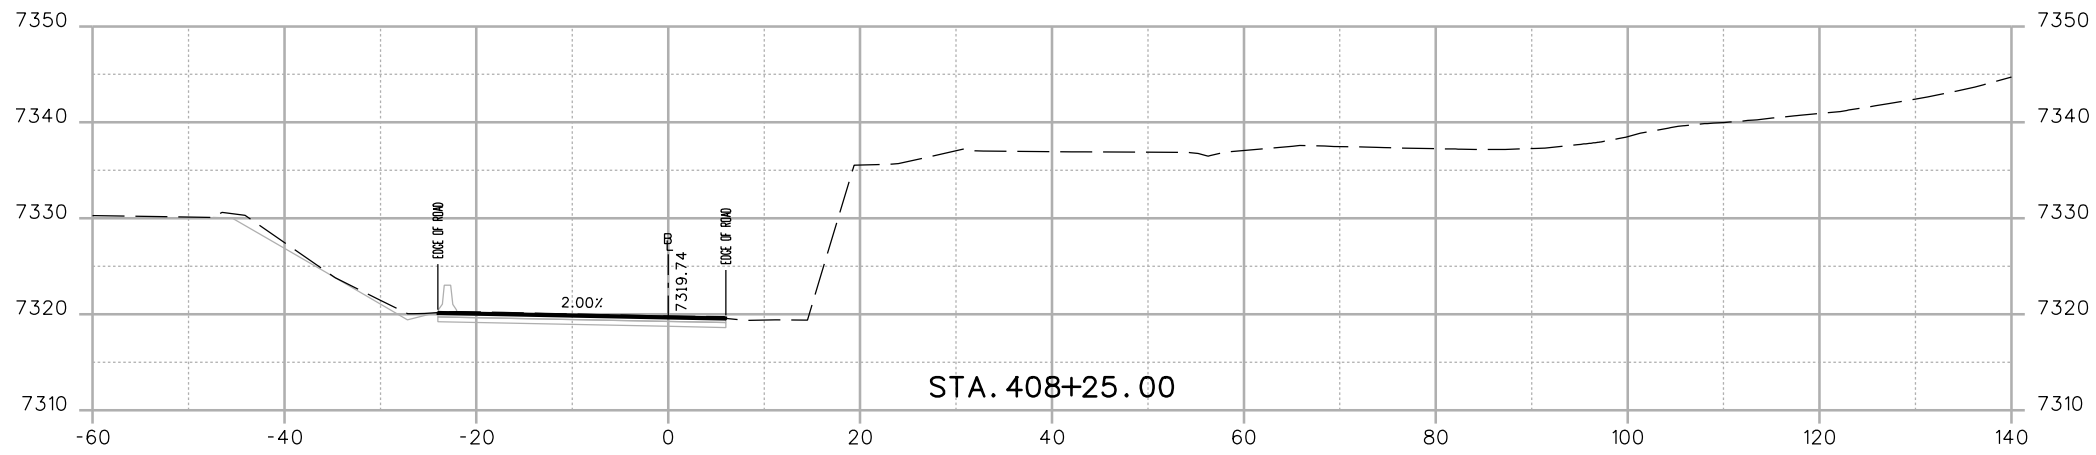

Print Date: 3/7/2013  
 File Name: 18832DES\_CP2\_I-70 EB\_X-Sect.dgn  
 Horiz. Scale: 1:20 Vert. Scale: As Noted  
 Unit Information Unit Leader Initials  
**ATKINS** 4601 DTC Boulevard, Suite 700  
 Denver, CO 80237  
 Phone: (303) 221-7275 Fax: (303) 221-7276

Sheet Revisions		
Date:	Comments	Init.




Colorado Department of Transportation  
  
 425 A Corporate Circle  
 Golden, CO 80401  
 Phone: 720-497-6905 FAX: 720-497-6901  
 Region 1 CRC

As Constructed  
 No Revisions:  
 Revised:  
 Void:

EXIT 243 OFF RAMP  
 CROSS SECTIONS  
 Designer: EJM  
 Detailer: EJM  
 Sheet Subset: XSECTION  
 Structure Numbers  
 Subset Sheets: -- of --

Project No./Code  
 IM 0703-391  
 19036  
 Sheet Number 238

17543 1:40:46 PM c:\pw\_work\pwsipw1\common\dms41662\18832DES\_CP2\_I-70 EB\_X-Sect.dgn

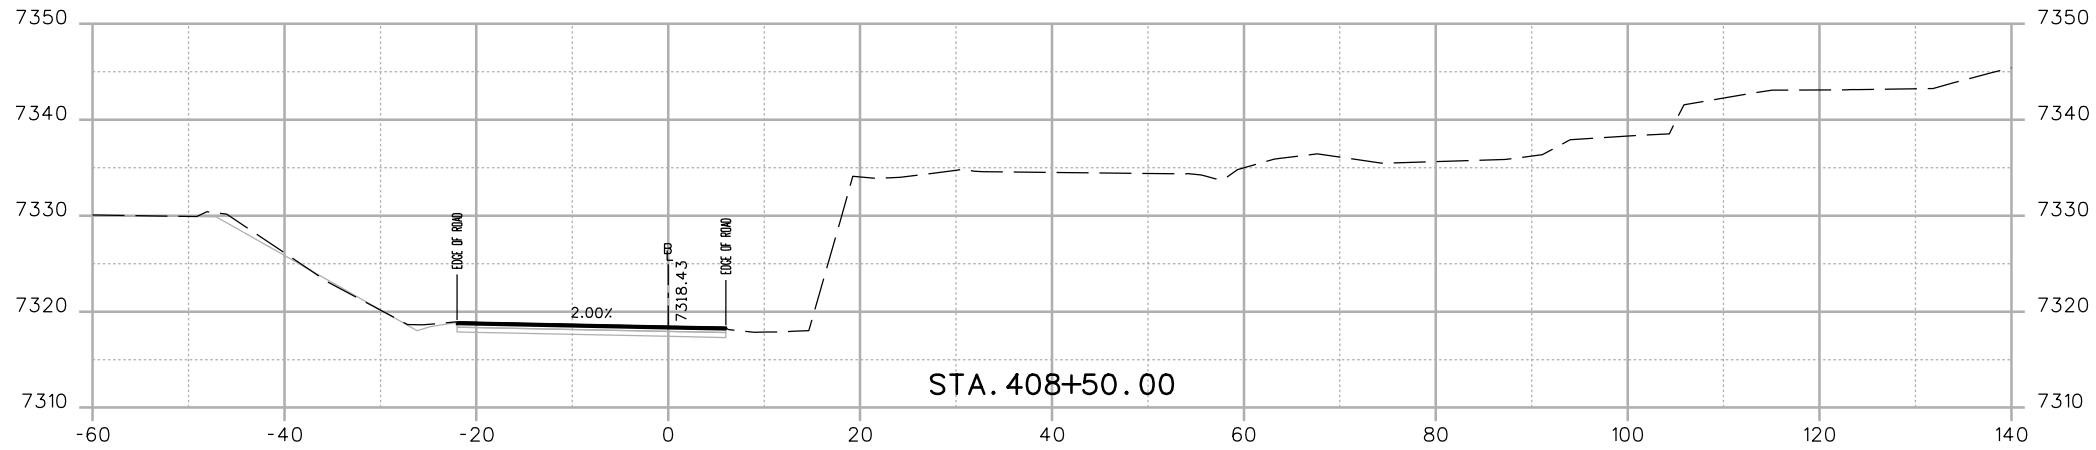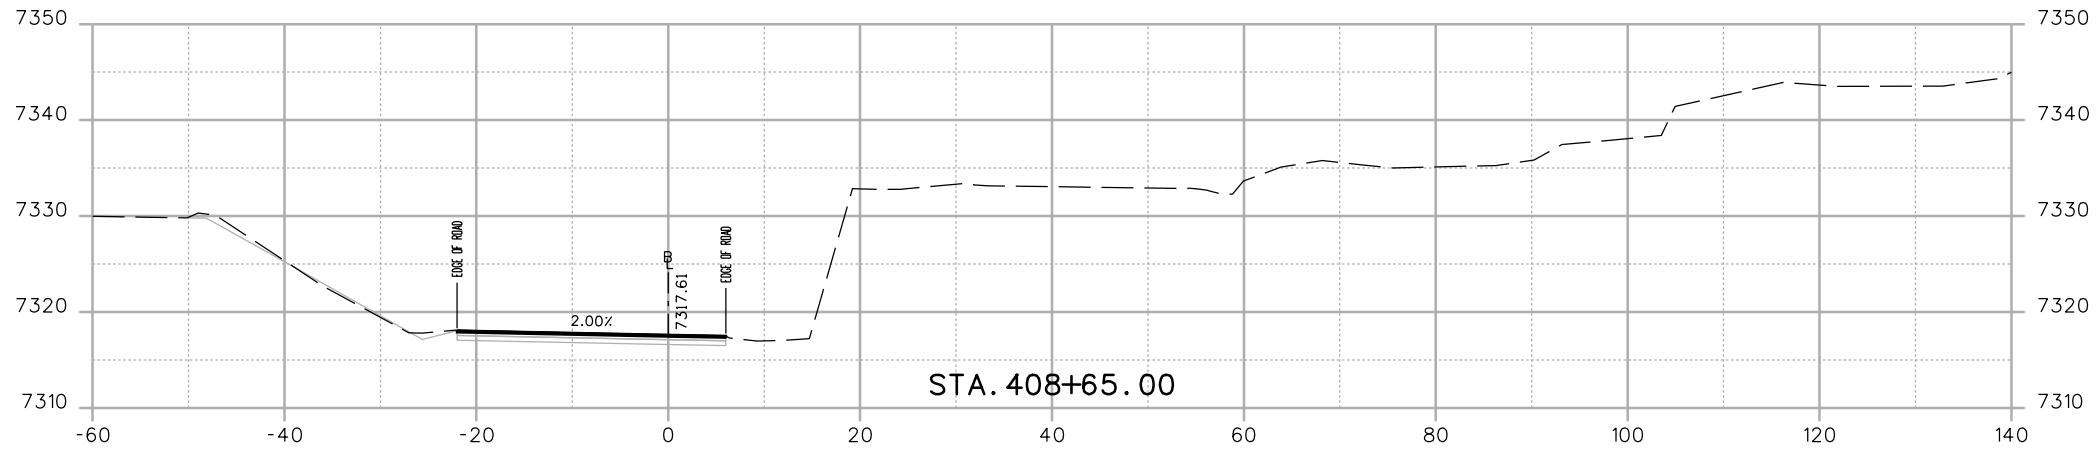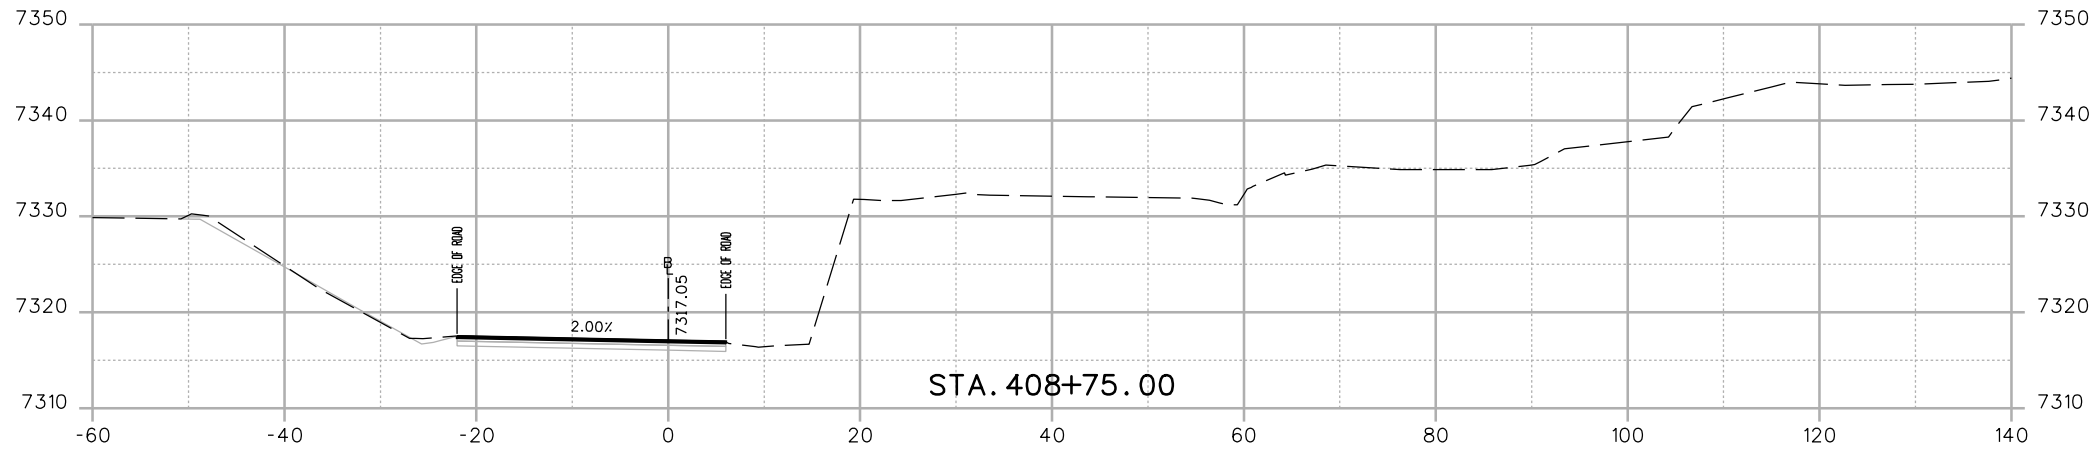

Print Date: 3/7/2013  
 File Name: 18832DES\_CP2\_I-70 EB\_X-Sect.dgn  
 Horiz. Scale: 1:20 Vert. Scale: As Noted  
 Unit Information Unit Leader Initials  
**ATKINS** 4601 DTC Boulevard, Suite 700  
 Denver, CO 80237  
 Phone: (303) 221-7275 Fax: (303) 221-7276

Sheet Revisions		
Date:	Comments	Init.


Colorado Department of Transportation  
  
 425 A Corporate Circle  
 Golden, CO 80401  
 Phone: 720-497-6905 FAX: 720-497-6901  
 Region 1 CRC

As Constructed  
 No Revisions:  
 Revised:  
 Void:

EXIT 243 OFF RAMP  
 CROSS SECTIONS  
 Designer: EJM  
 Detailer: EJM  
 Sheet Subset: XSECTION  
 Structure Numbers  
 Subset Sheets: -- of --

Project No./Code  
 IM 0703-391  
 19036  
 Sheet Number 239

17543 1:40:50 PM c:\pw\_work\posipw\common\dms41662\18832DES\_CP2\_I-70\_EB\_X-Sect.dgn

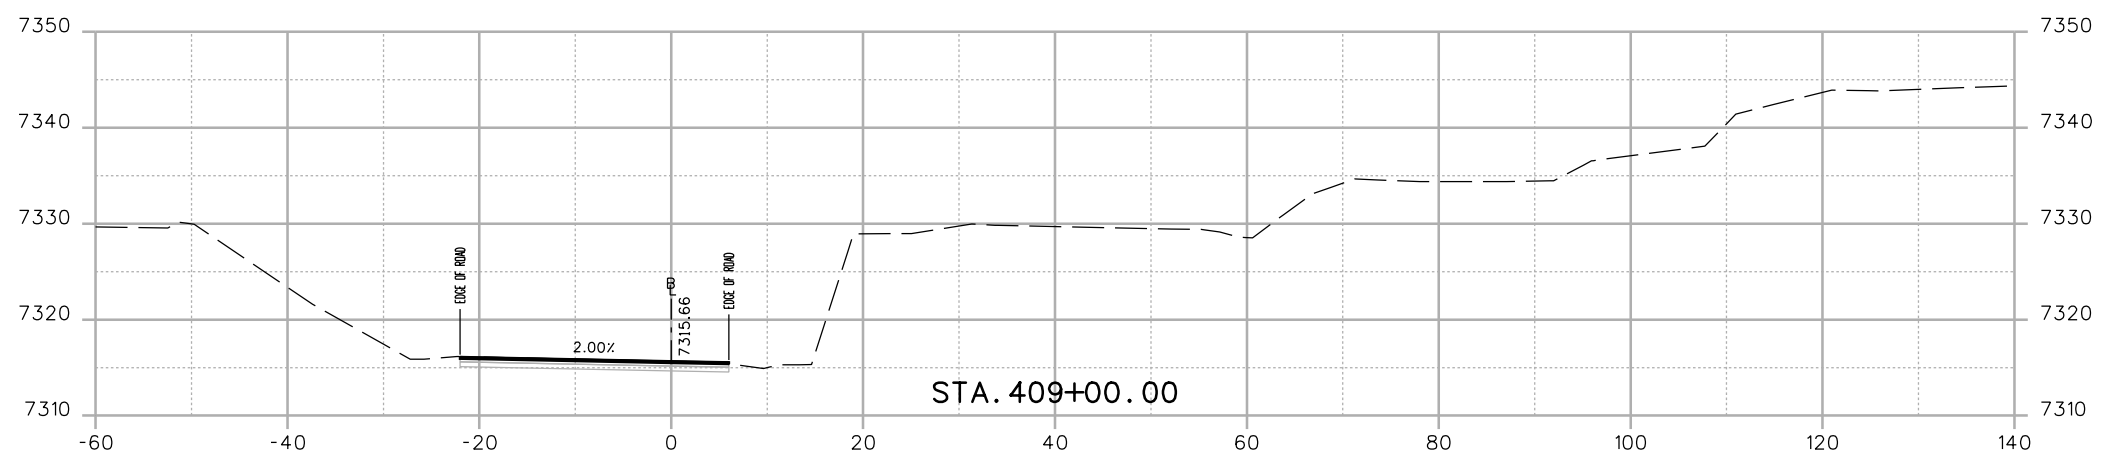

Print Date: 3/7/2013	
File Name: 18832DES_CP2_I-70_EB_X-Sect.dgn	
Horiz. Scale: 1:20	Vert. Scale: As Noted
Unit Information	Unit Leader Initials
<b>ATKINS</b>	4601 DTC Boulevard, Suite 700 Denver, CO 80237 Phone: (303) 221-7275 Fax: (303) 221-7276

Sheet Revisions		
Date:	Comments	Init.



Colorado Department of Transportation  
  
 425 A Corporate Circle  
 Golden, CO 80401  
 Phone: 720-497-6905 FAX: 720-497-6901  
 Region 1 CRC

<b>As Constructed</b>
No Revisions:
Revised:
Void:

EXIT 243 OFF RAMP CROSS SECTIONS			
Designer:	EJM	Structure Numbers	
Detailer:	EJM		
Sheet Subset:	XSECTION	Subset Sheets:	-- of --

<b>Project No./Code</b>
IM 0703-391
19036
Sheet Number 240

17543 9:10:08 AM c:\pw\_work\pbes\p1\work\18832DES\_CP2\_I-70 EB X-Sect.dgn

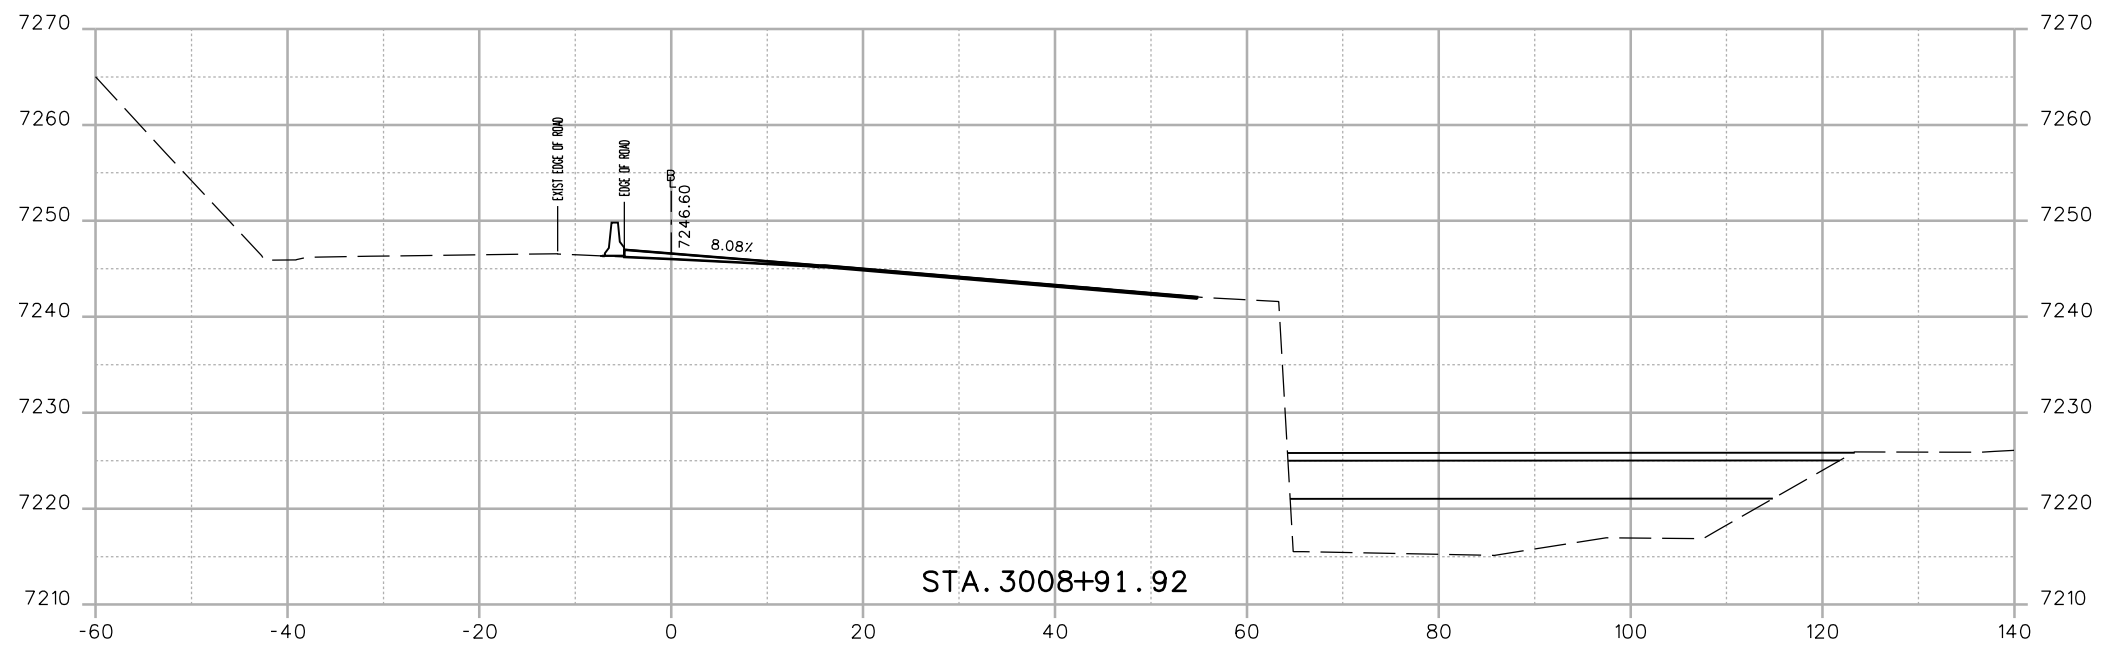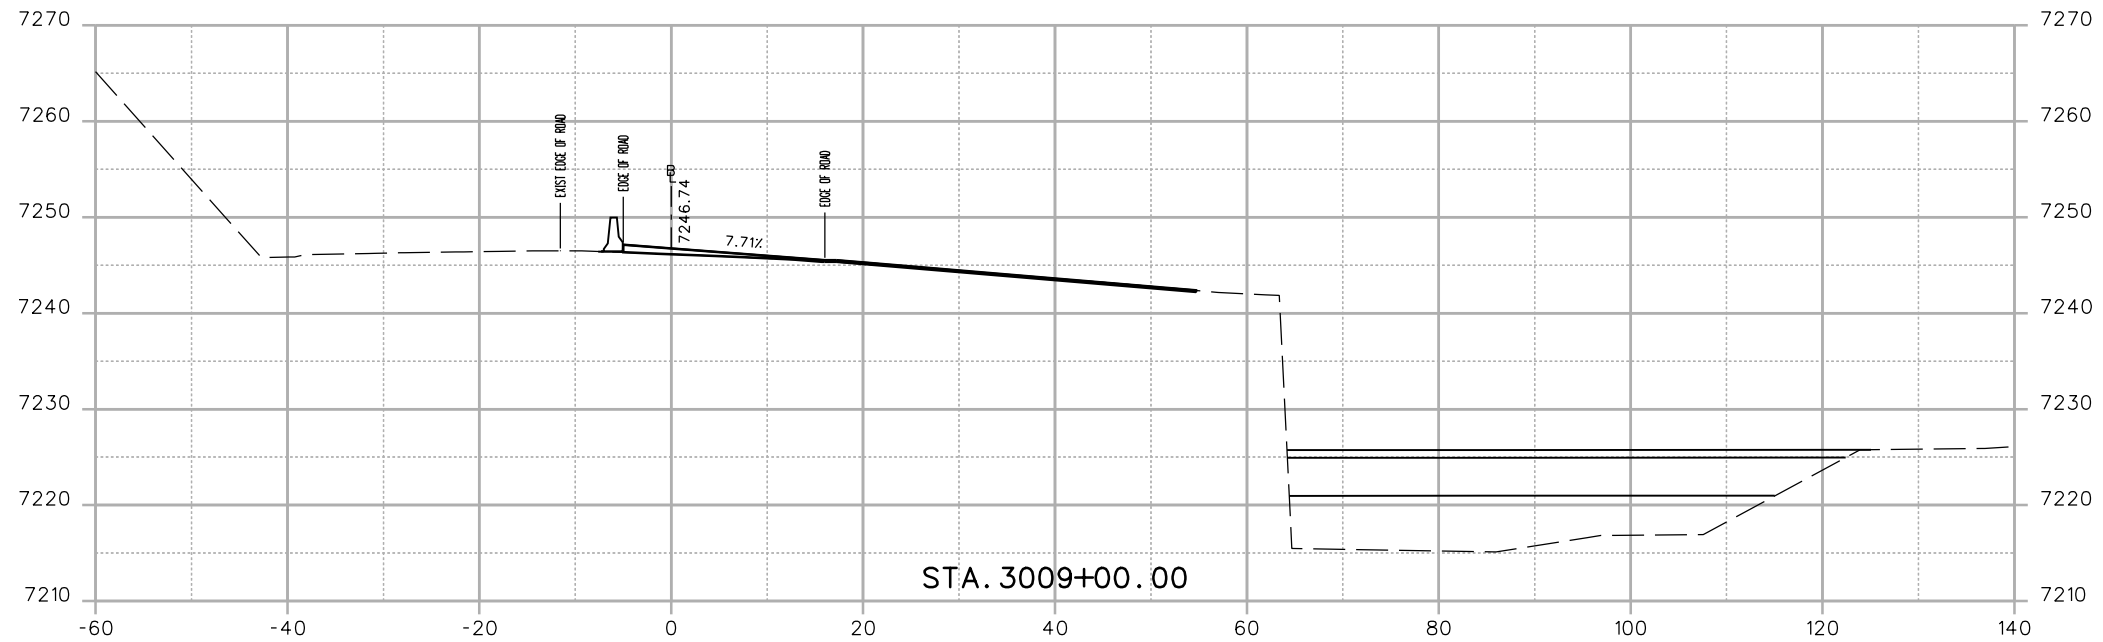

Print Date: 3/7/2013	
File Name: 18832DES_CP2_I-70 EB X-Sect.dgn	
Horiz. Scale: 1:20	Vert. Scale: As Noted
Unit Information	Unit Leader Initials
<b>ATKINS</b>	4601 DTC Boulevard, Suite 700 Denver, CO 80237 Phone: (303) 221-7275 Fax: (303) 221-7276

Sheet Revisions		
Date:	Comments	Init.



Colorado Department of Transportation  
  
 425 A Corporate Circle  
 Golden, CO 80401  
 Phone: 720-497-6905 FAX: 720-497-6901  
 Region 1 CRC

<b>As Constructed</b>
No Revisions:
Revised:
Void:

EXIT 244 OFF RAMP CROSS SECTIONS			
Designer:	EJM	Structure Numbers	
Detailer:	EJM	Subset Sheets: -- of --	
Sheet Subset: XSECTION			

<b>Project No./Code</b>
IM 0703-391
19036
Sheet Number 241

17543 9:10:10 AM c:\pwwork\work\pbl\pbl\1\18832DES\_CP2\_I-70 EB X-Sect.dgn

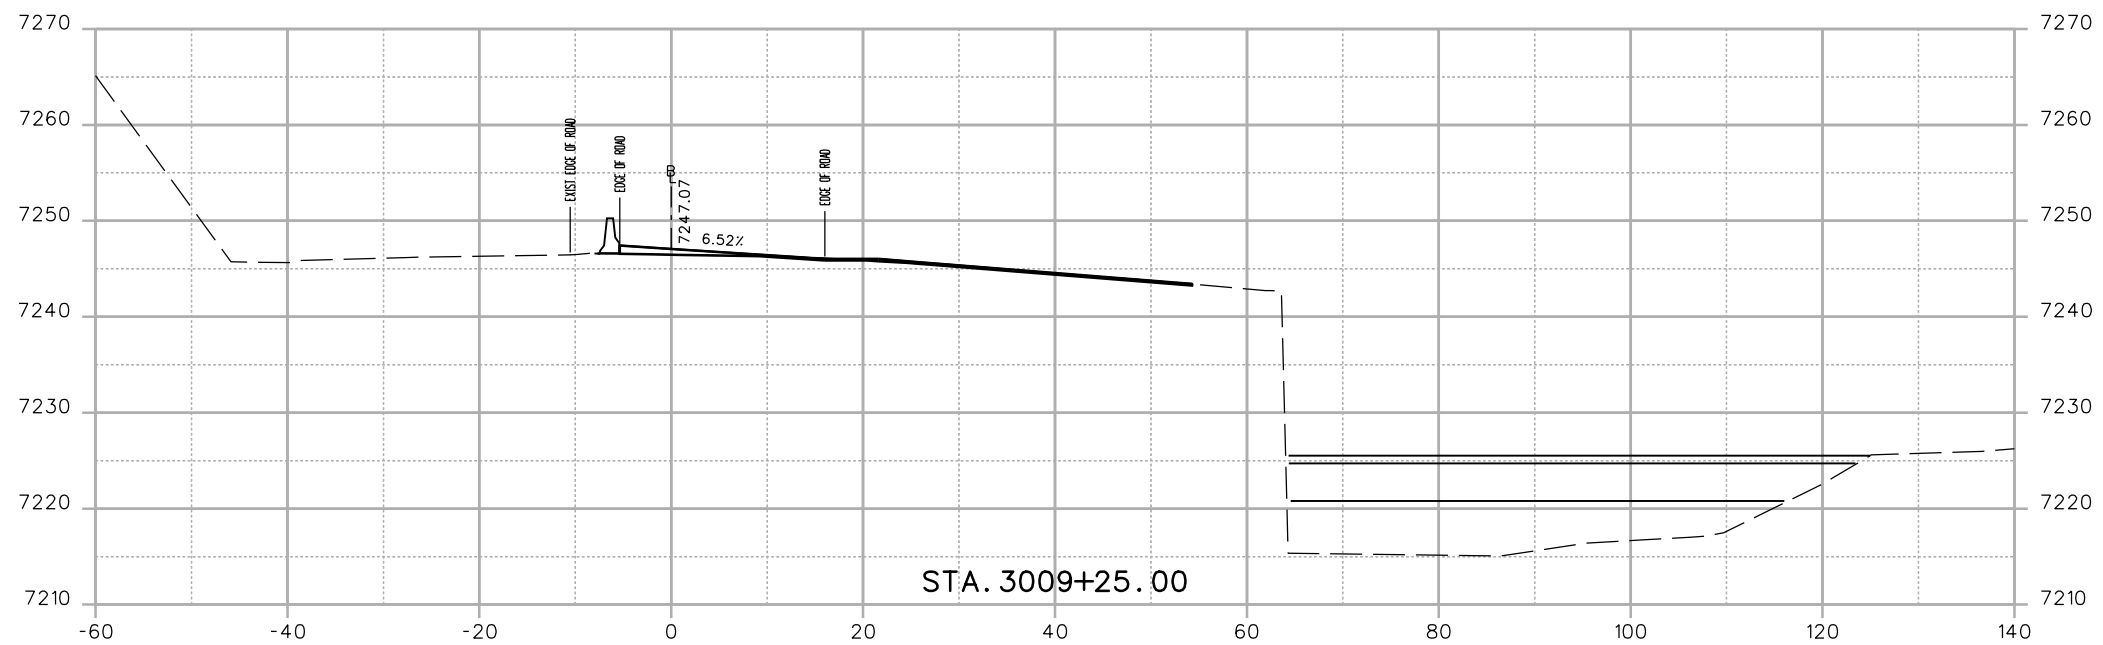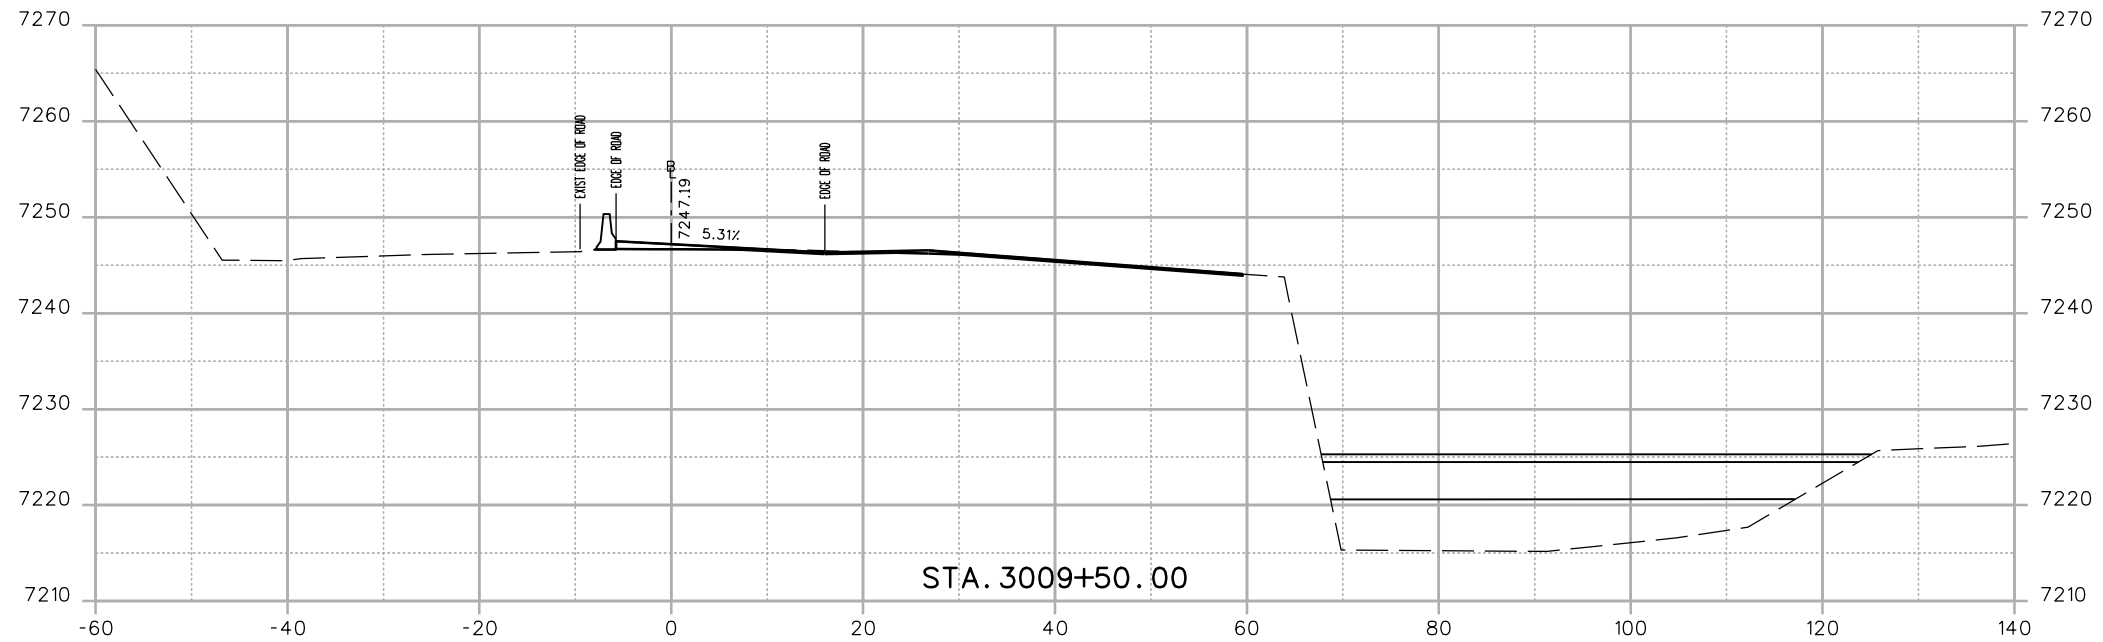

Print Date: 3/7/2013	
File Name: 18832DES_CP2_I-70 EB X-Sect.dgn	
Horiz. Scale: 1:20	Vert. Scale: As Noted
Unit Information	Unit Leader Initials
<b>ATKINS</b>	4601 DTC Boulevard, Suite 700 Denver, CO 80237 Phone: (303) 221-7275 Fax: (303) 221-7276

Sheet Revisions		
Date:	Comments	Init.



Colorado Department of Transportation  
  
 425 A Corporate Circle  
 Golden, CO 80401  
 Phone: 720-497-6905 FAX: 720-497-6901  
 Region 1 CRC

<b>As Constructed</b>
No Revisions:
Revised:
Void:

EXIT 244 OFF RAMP CROSS SECTIONS			
Designer:	EJM	Structure Numbers	
Detailer:	EJM	Subset Sheets: -- of --	
Sheet Subset: XSECTION			

<b>Project No./Code</b>
IM 0703-391
19036
Sheet Number 242

17543 9:10:12 AM c:\pwwork\work\pbl\pbl\work\18832DES\_CP2\_I-70 EB X-Sect.dgn

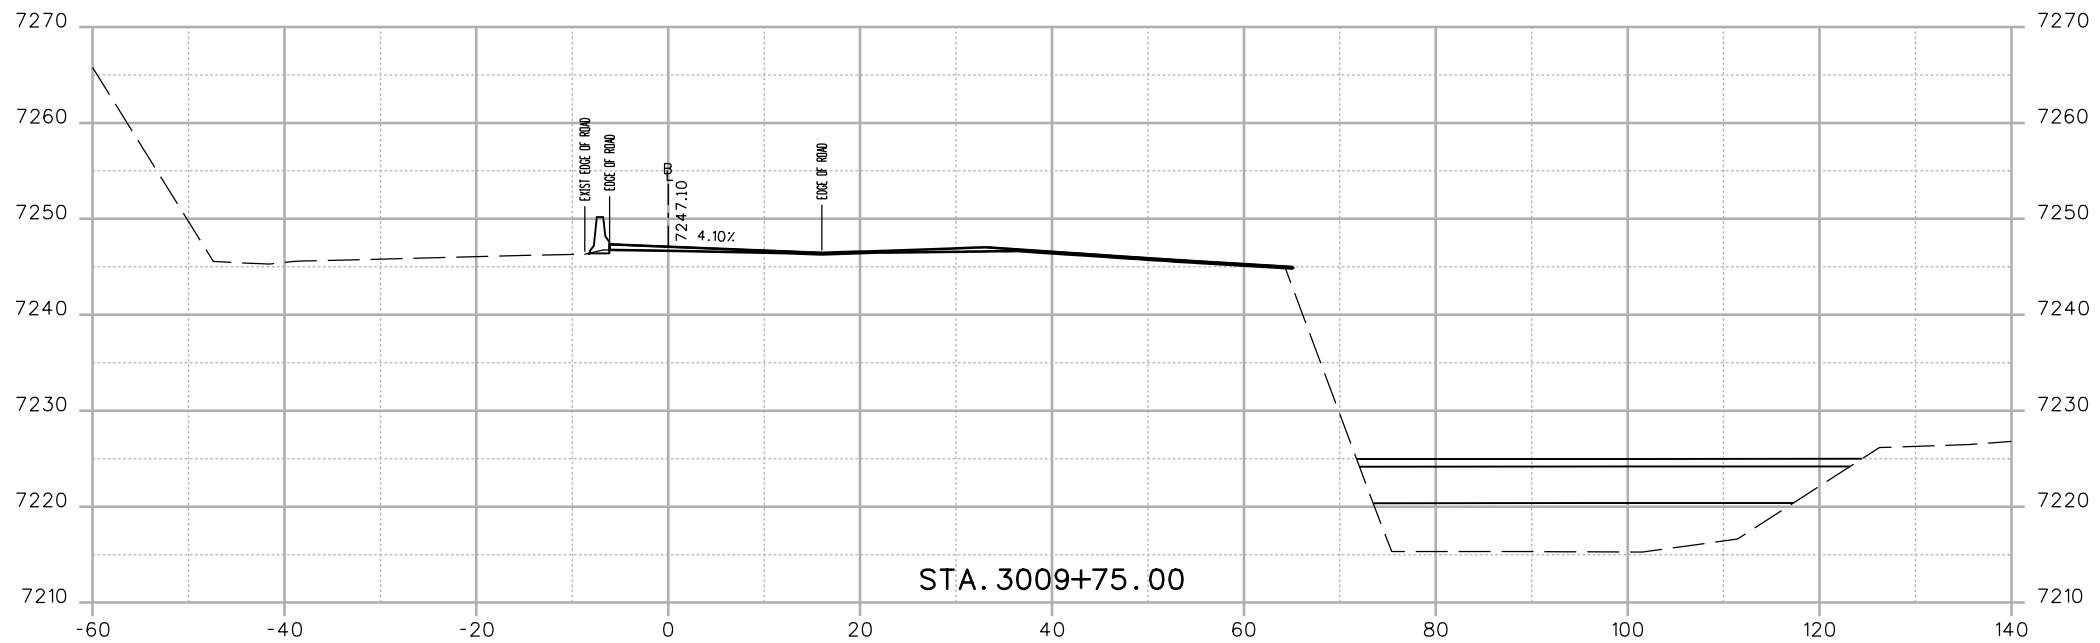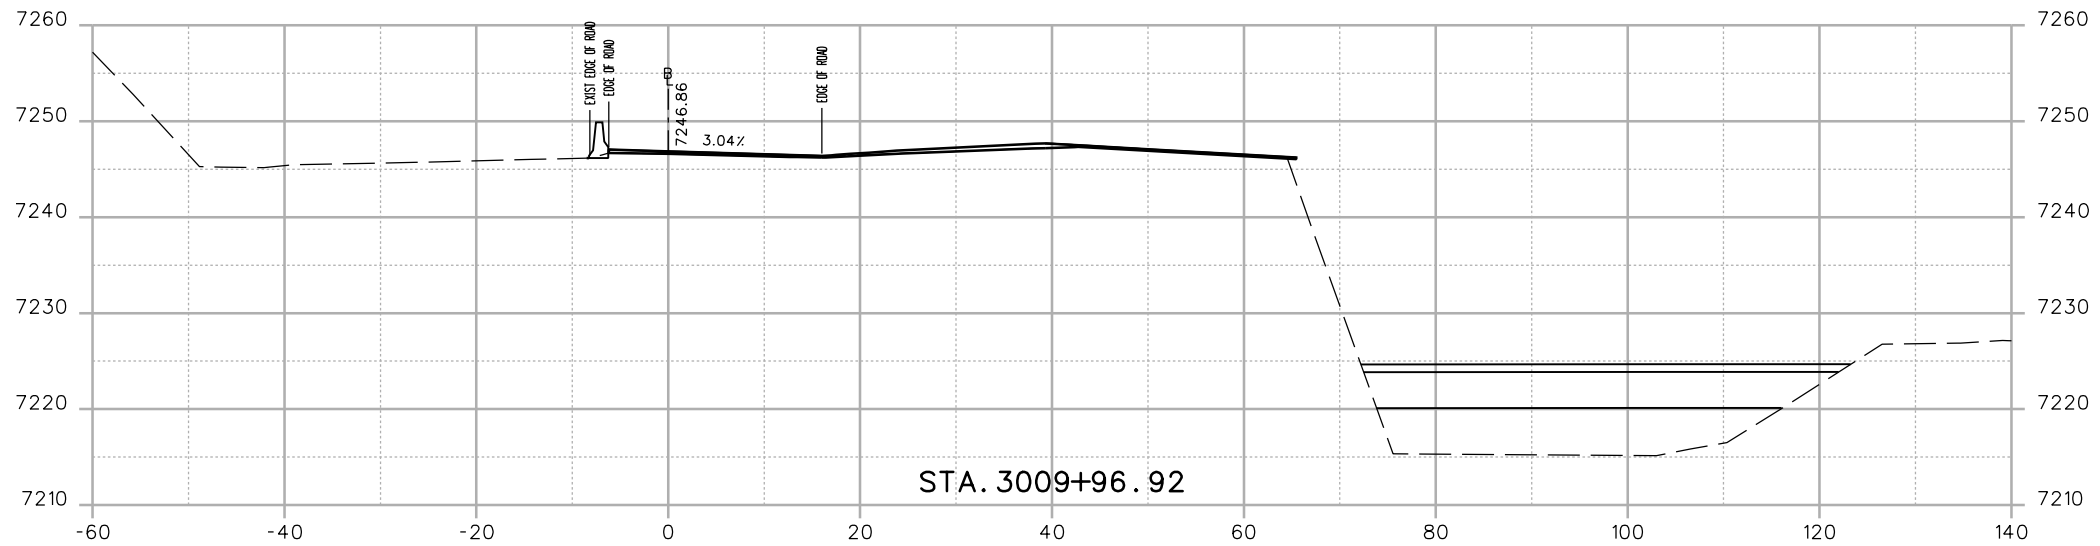

Print Date: 3/7/2013	
File Name: 18832DES_CP2_I-70 EB X-Sect.dgn	
Horiz. Scale: 1:20	Vert. Scale: As Noted
Unit Information	Unit Leader Initials
<b>ATKINS</b>	4601 DTC Boulevard, Suite 700 Denver, CO 80237 Phone: (303) 221-7275 Fax: (303) 221-7276

Sheet Revisions		
Date:	Comments	Init.



Colorado Department of Transportation  
  
 425 A Corporate Circle  
 Golden, CO 80401  
 Phone: 720-497-6905 FAX: 720-497-6901  
 Region 1 CRC

<b>As Constructed</b>
No Revisions:
Revised:
Void:

EXIT 244 OFF RAMP CROSS SECTIONS			
Designer:	EJM	Structure Numbers	
Detailer:	EJM	Subset Sheets:	-- of --
Sheet Subset:	XSECTION		

<b>Project No./Code</b>
IM 0703-391
19036
Sheet Number <b>243</b>

17543 9:10:14 AM c:\pwwork\work\pbl\pbl\18832DES\_CP2\_I-70 EB X-Sect.dgn

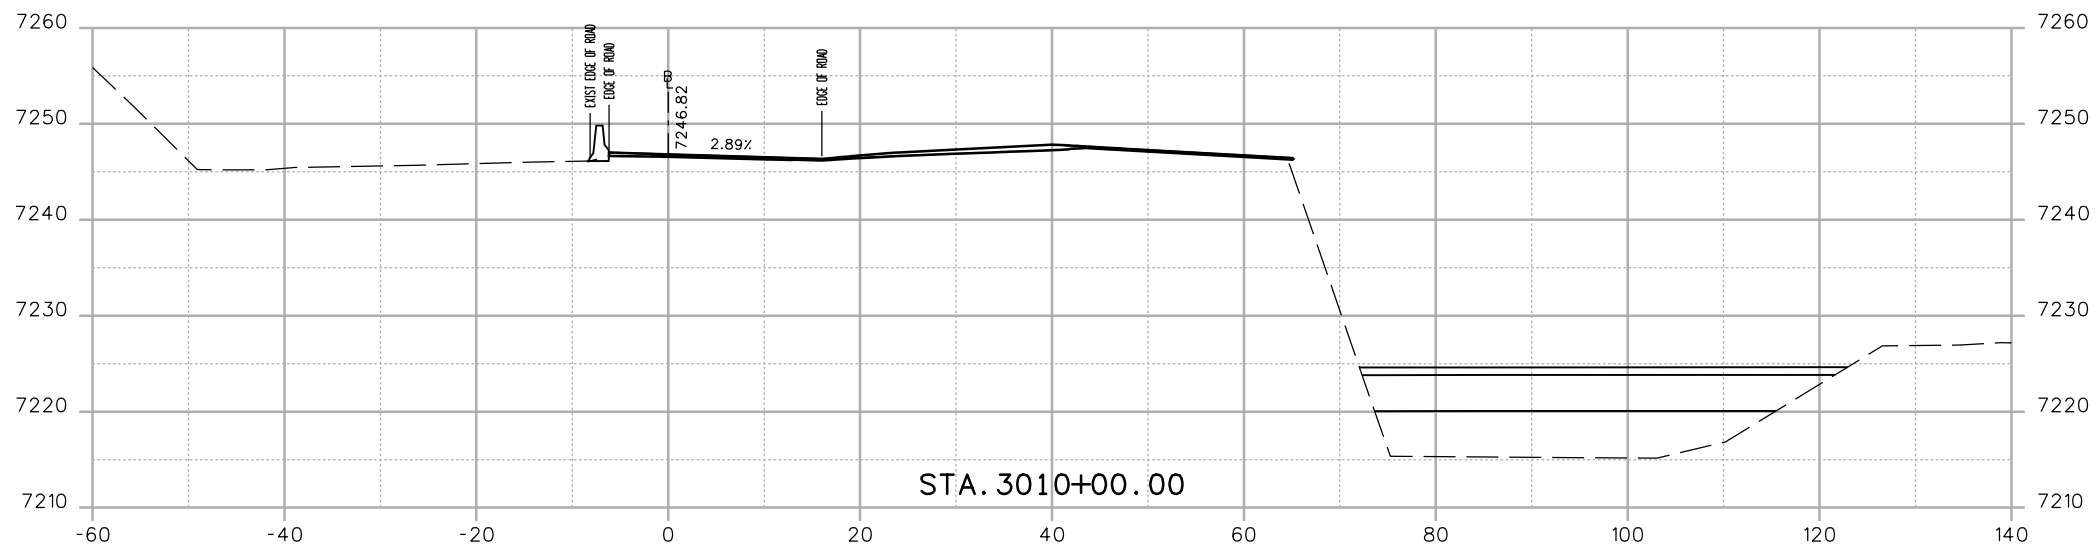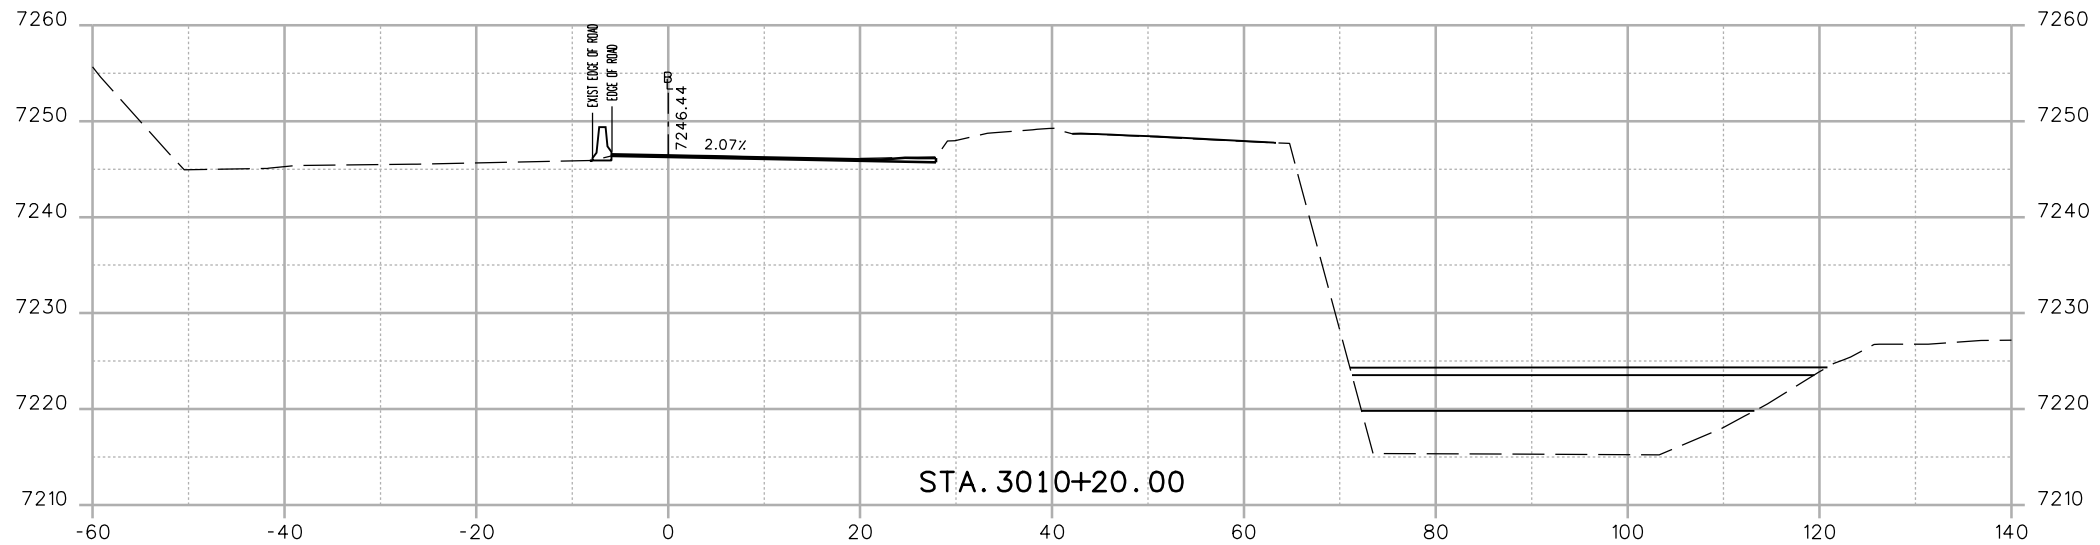

Print Date: 3/7/2013	
File Name: 18832DES_CP2_I-70 EB X-Sect.dgn	
Horiz. Scale: 1:20	Vert. Scale: As Noted
Unit Information	Unit Leader Initials
<b>ATKINS</b>	4601 DTC Boulevard, Suite 700 Denver, CO 80237 Phone: (303) 221-7275 Fax: (303) 221-7276

Sheet Revisions		
Date:	Comments	Init.

Colorado Department of Transportation  
  
 425 A Corporate Circle  
 Golden, CO 80401  
 Phone: 720-497-6905 FAX: 720-497-6901  
 Region 1 CRC



<b>As Constructed</b>
No Revisions:
Revised:
Void:

EXIT 244 OFF RAMP CROSS SECTIONS			
Designer:	EJM	Structure Numbers	
Detailer:	EJM	Subset Sheets:	-- of --
Sheet Subset:	XSECTION		

<b>Project No./Code</b>
IM 0703-391
19036
Sheet Number <b>244</b>



17543 9:10:17 AM c:\pwwork\work\pbl\pbl\1\18832DES\_CP2\_I-70 EB X-Sect.dgn

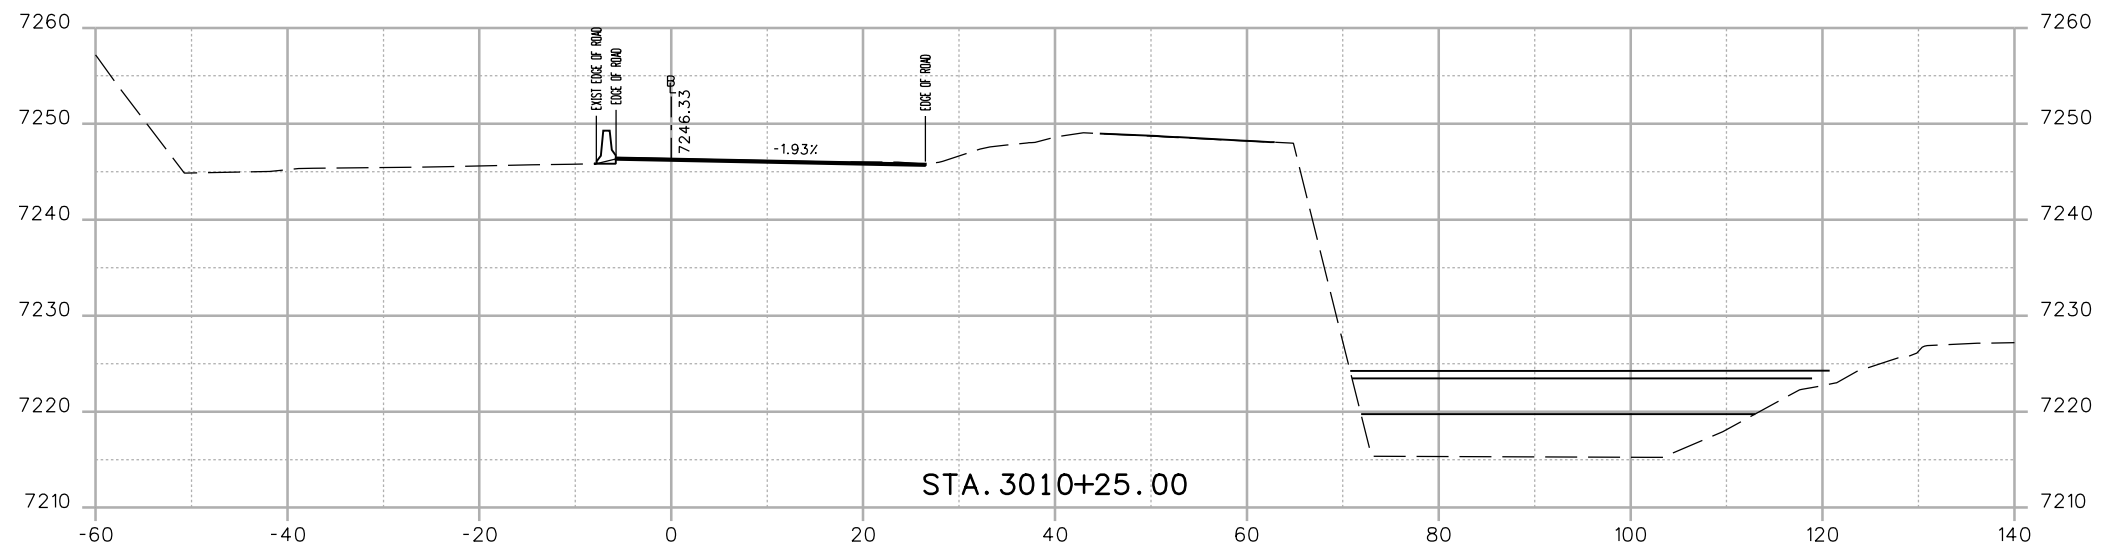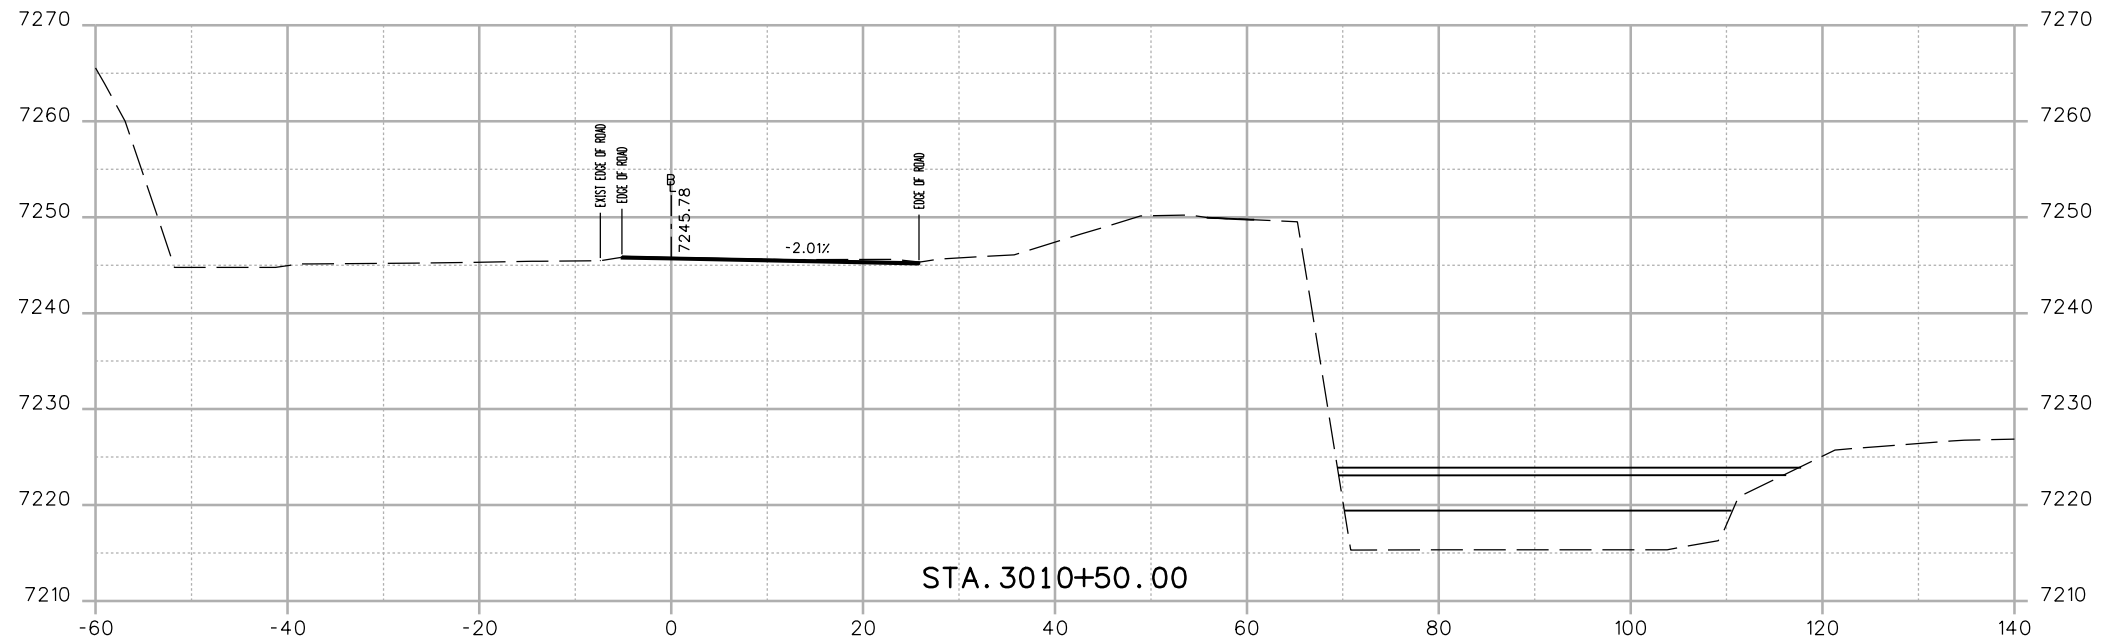

Print Date: 3/7/2013	
File Name: 18832DES_CP2_I-70 EB X-Sect.dgn	
Horiz. Scale: 1:20	Vert. Scale: As Noted
Unit Information	Unit Leader Initials
<b>ATKINS</b>	4601 DTC Boulevard, Suite 700 Denver, CO 80237 Phone: (303) 221-7275 Fax: (303) 221-7276

Sheet Revisions		
Date:	Comments	Init.



Colorado Department of Transportation  
  
 425 A Corporate Circle  
 Golden, CO 80401  
 Phone: 720-497-6905 FAX: 720-497-6901  
 Region 1 CRC

<b>As Constructed</b>
No Revisions:
Revised:
Void:

EXIT 244 OFF RAMP CROSS SECTIONS			
Designer:	EJM	Structure Numbers	
Detailer:	EJM	Subset Sheets: -- of --	
Sheet Subset: XSECTION			

<b>Project No./Code</b>
IM 0703-391
19036
Sheet Number 245

17543 9:10:19 AM c:\pw...work\pbl\pbl\common\dms41662\18832DES\_CP2\_I-70 EB X-Sect.dgn

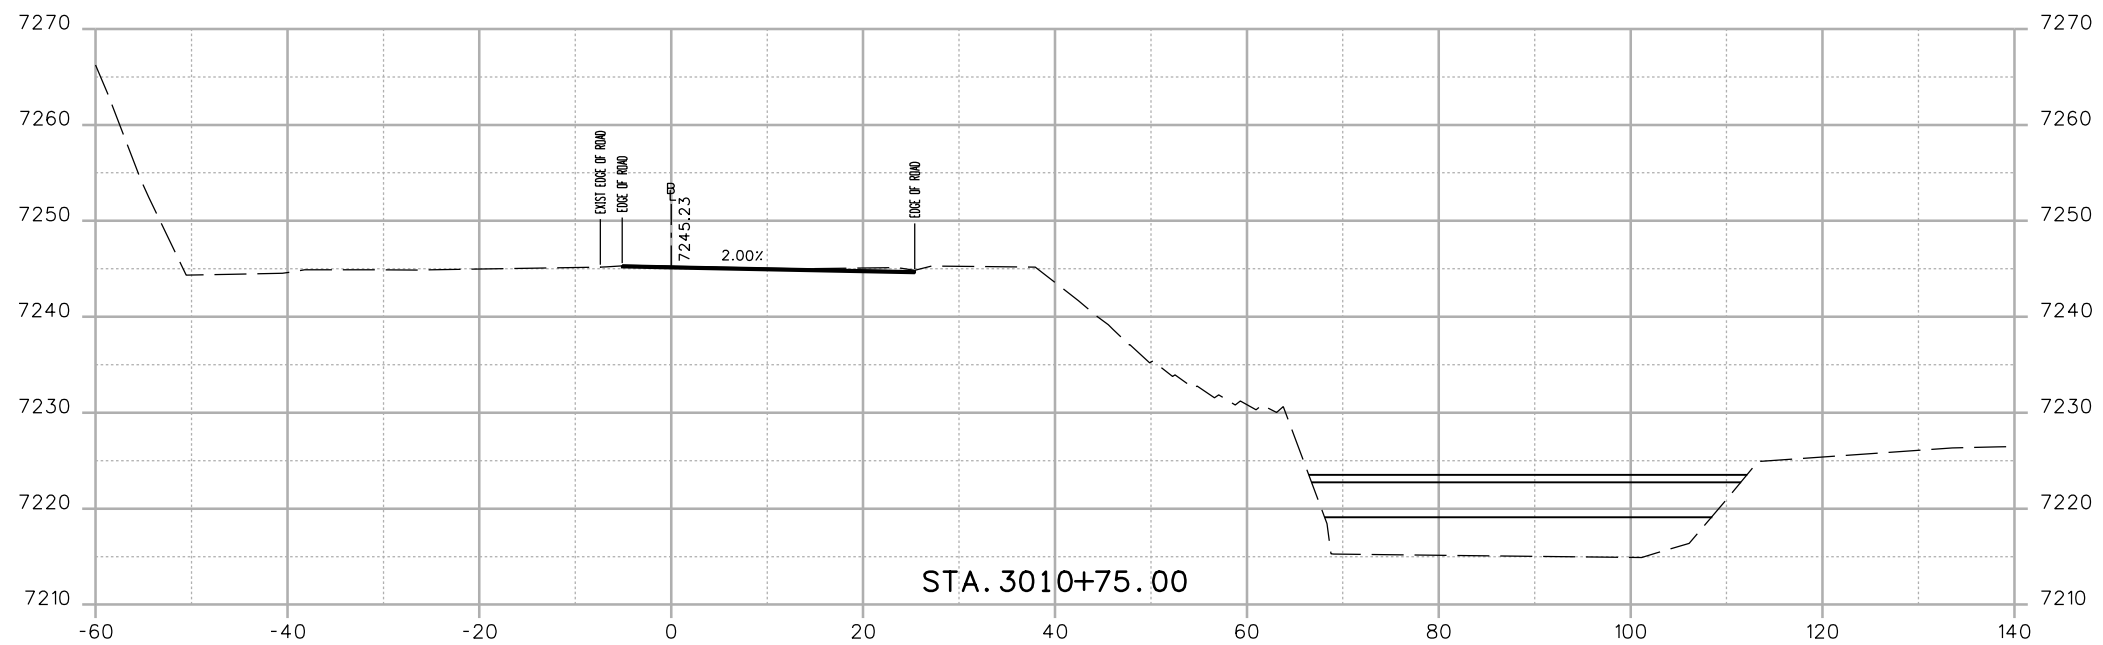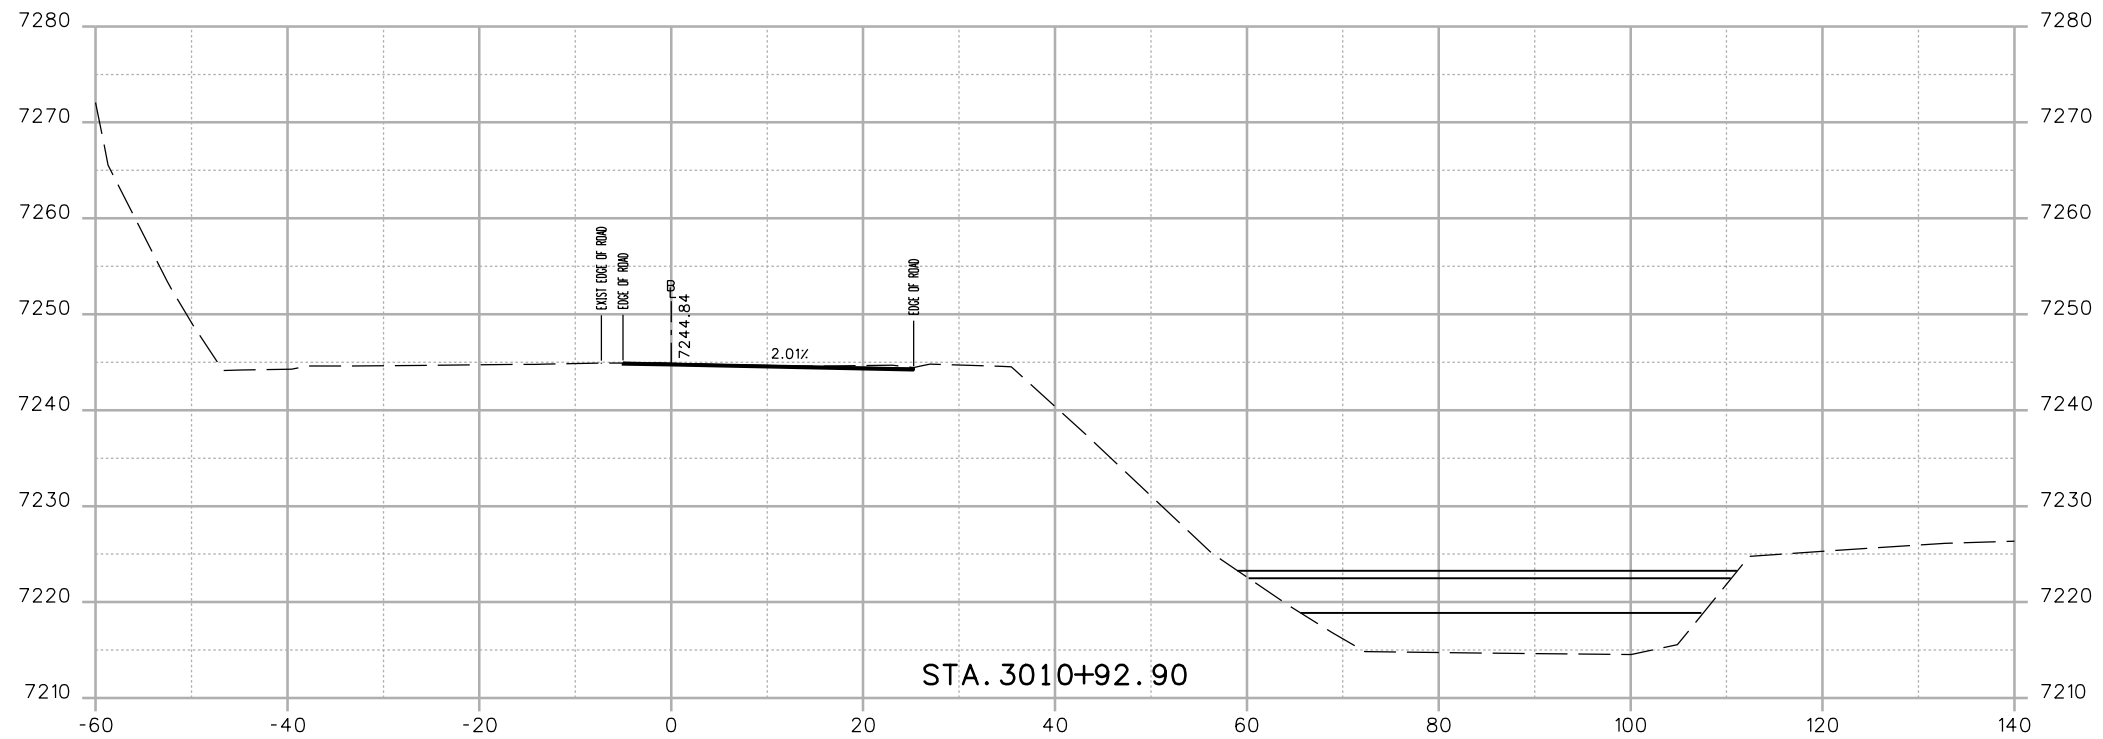

Print Date: 3/7/2013	
File Name: 18832DES_CP2_I-70 EB X-Sect.dgn	
Horiz. Scale: 1:20	Vert. Scale: As Noted
Unit Information	Unit Leader Initials
<b>ATKINS</b>	4601 DTC Boulevard, Suite 700 Denver, CO 80237 Phone: (303) 221-7275 Fax: (303) 221-7276

Sheet Revisions		
Date:	Comments	Init.

Colorado Department of Transportation





425 A Corporate Circle  
Golden, CO 80401  
Phone: 720-497-6905 FAX: 720-497-6901

Region 1 CRC

<b>As Constructed</b>
No Revisions:
Revised:
Void:

EXIT 244 OFF RAMP CROSS SECTIONS			
Designer:	EJM	Structure Numbers	
Detailer:	EJM	Subset Sheets: -- of --	
Sheet Subset: XSECTION			

<b>Project No./Code</b>
IM 0703-391
19036
Sheet Number <b>246</b>

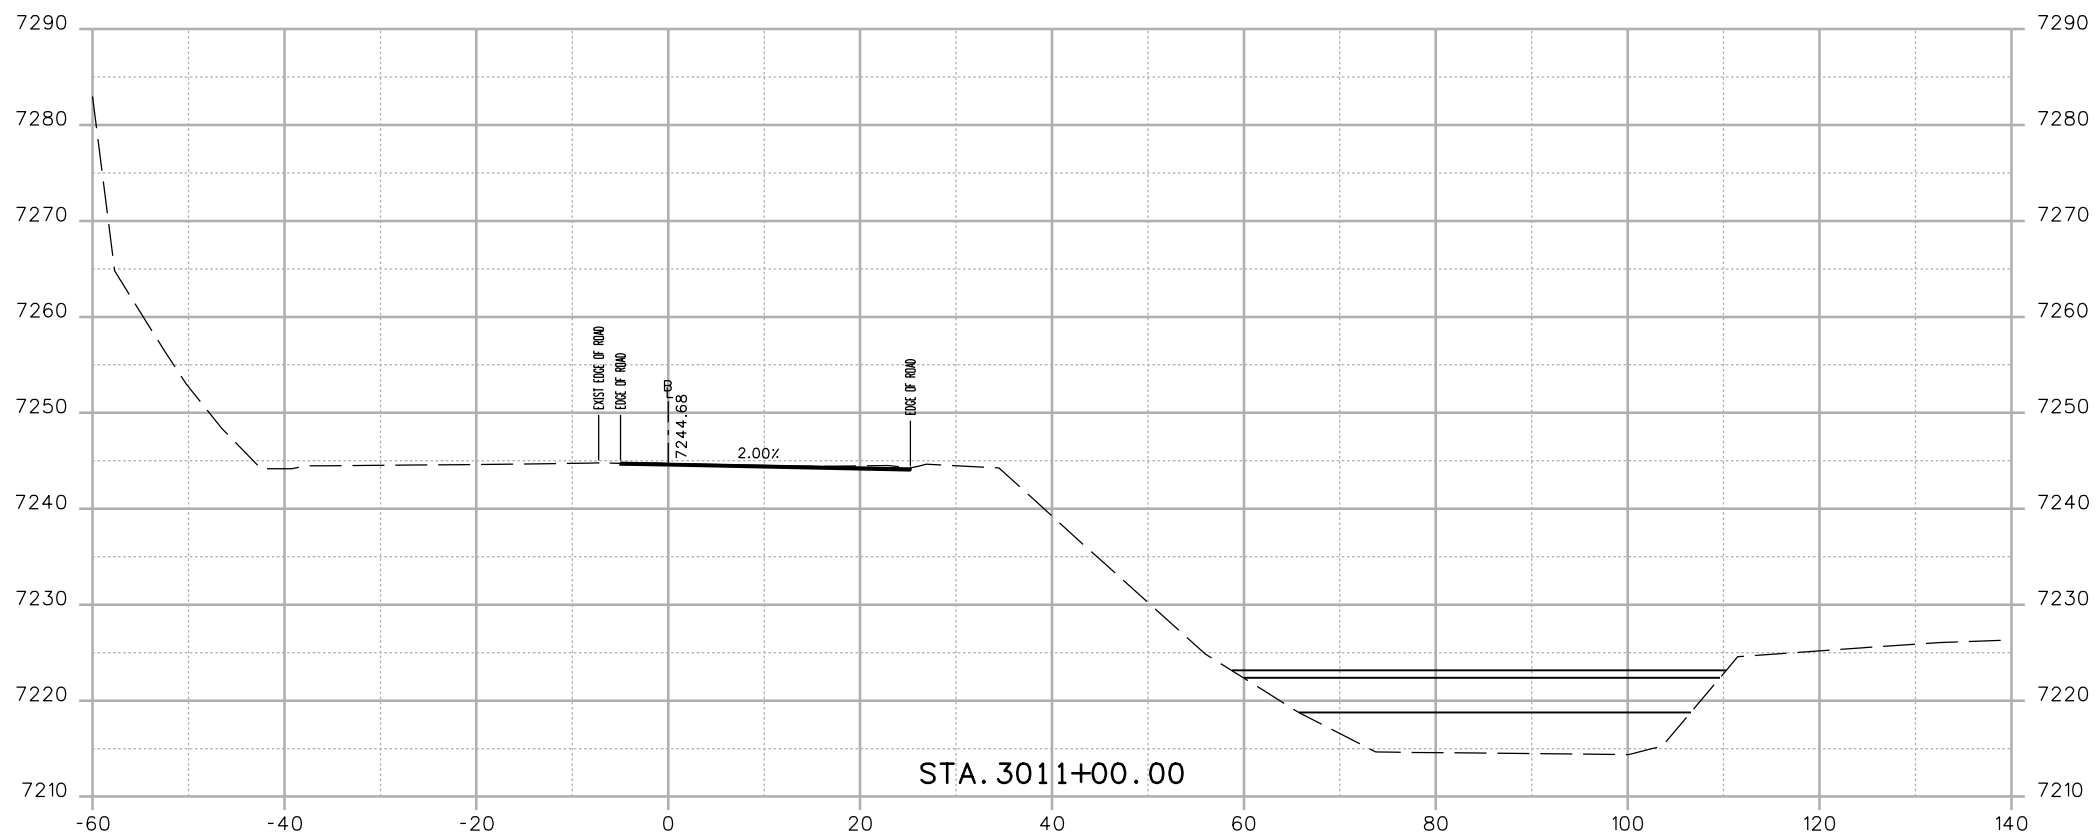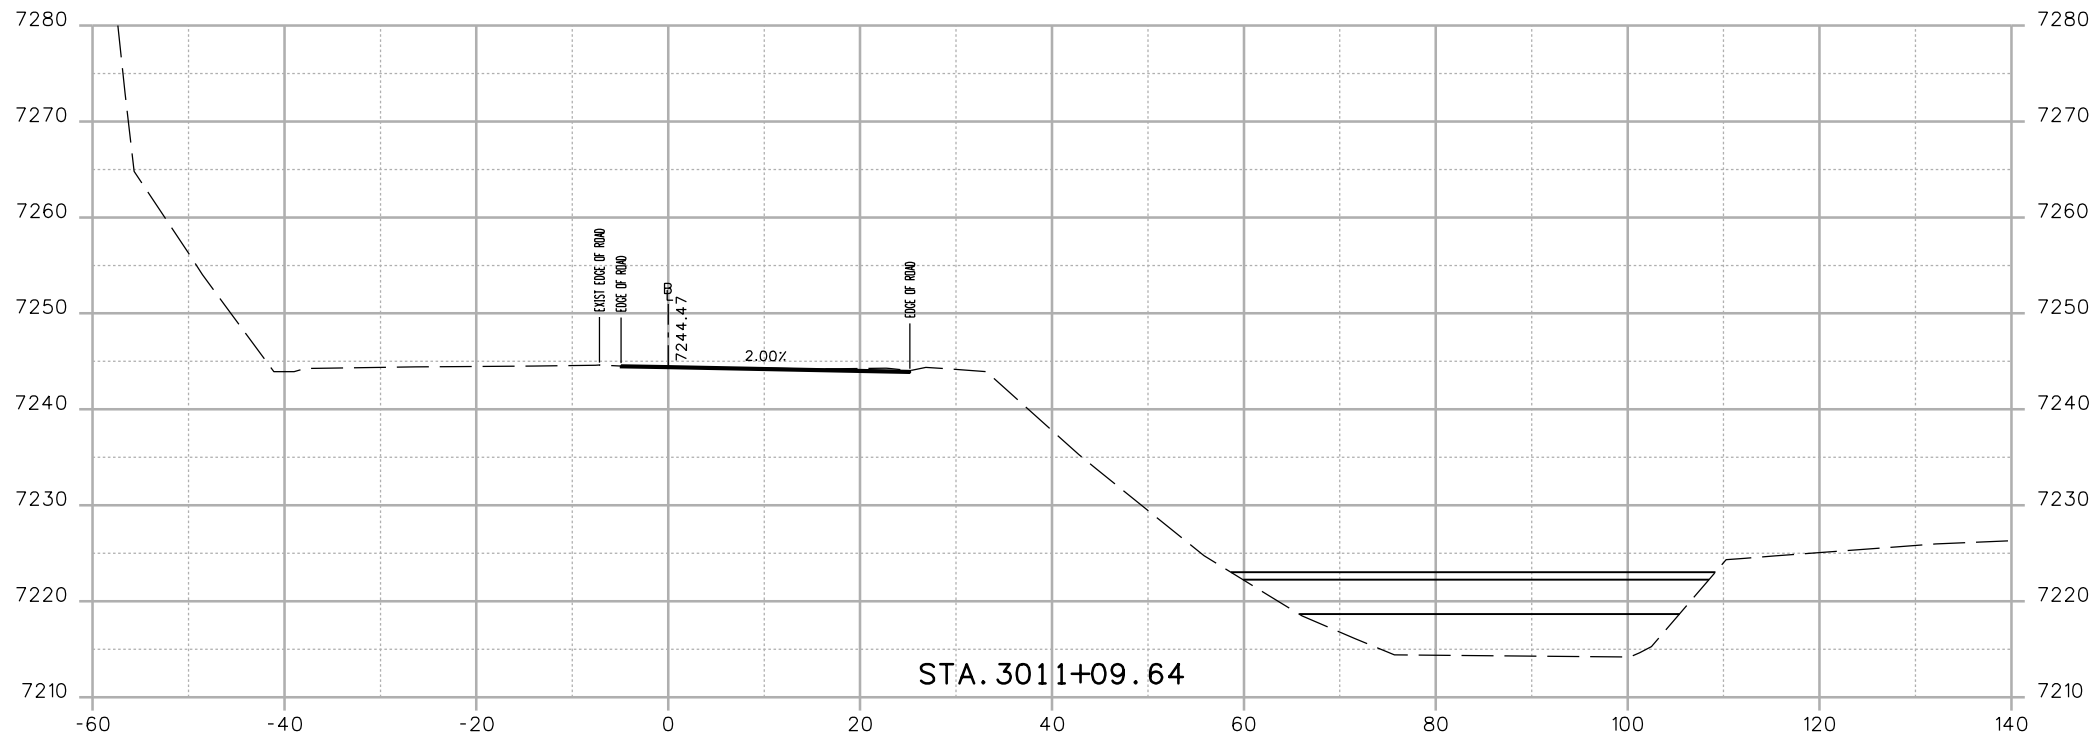

17543 9:10:21 AM c:\pw\_work\pbbjpw\common\dms41662\18832DES\_CP2\_I-70 EB X-Sect.dgn

Print Date: 3/7/2013	
File Name: 18832DES_CP2_I-70 EB X-Sect.dgn	
Horiz. Scale: 1:20	Vert. Scale: As Noted
Unit Information	Unit Leader Initials
<b>ATKINS</b>	4601 DTC Boulevard, Suite 700 Denver, CO 80237 Phone: (303) 221-7275 Fax: (303) 221-7276



Sheet Revisions		
Date:	Comments	Init.

Colorado Department of Transportation



425 A Corporate Circle  
Golden, CO 80401  
Phone: 720-497-6905 FAX: 720-497-6901

Region 1 CRC

<b>As Constructed</b>
No Revisions:
Revised:
Void:

EXIT 244 OFF RAMP CROSS SECTIONS			
Designer:	EJM	Structure Numbers	
Detailer:	EJM	Subset Sheets:	-- of --
Sheet Subset:	XSECTION		

<b>Project No./Code</b>
IM 0703-391
19036
Sheet Number 247