

Oversight / NHS

FHWA REGION VIII OVERSIGHT? NO YES

NATIONAL HIGHWAY SYSTEM? NO YES

DEPARTMENT OF TRANSPORTATION STATE OF COLORADO

HIGHWAY CONSTRUCTION BID PLANS OF PROPOSED FEDERAL AID PROJECT NO. IM 0703-390 TWIN TUNNELS CLEAR CREEK COUNTY CONSTRUCTION PROJECT CODE NO. 19035 CONSTRUCTION PACKAGE 1B


Related Projects:

P. E. UNDER PROJECT: IM 0703-390
Project Number: 19035
Project Code:


R.O.W. Projects:

R.O.W. Project Description
XXXXXXXXXXXXXXXXXX

SHEET NO.	INDEX OF SHEETS
1	TITLE SHEET
2-15	EASTBOUND I-70 CROSS SECTIONS
16-37	CR 314 CROSS SECTIONS
38-43	EXIT 243 OFF RAMP CROSS SECTIONS
44-60	EASTBOUND I-70 DETOUR CROSS SECTIONS
61-74	CONSTRUCTION STAGING AREA CROSS SECTIONS

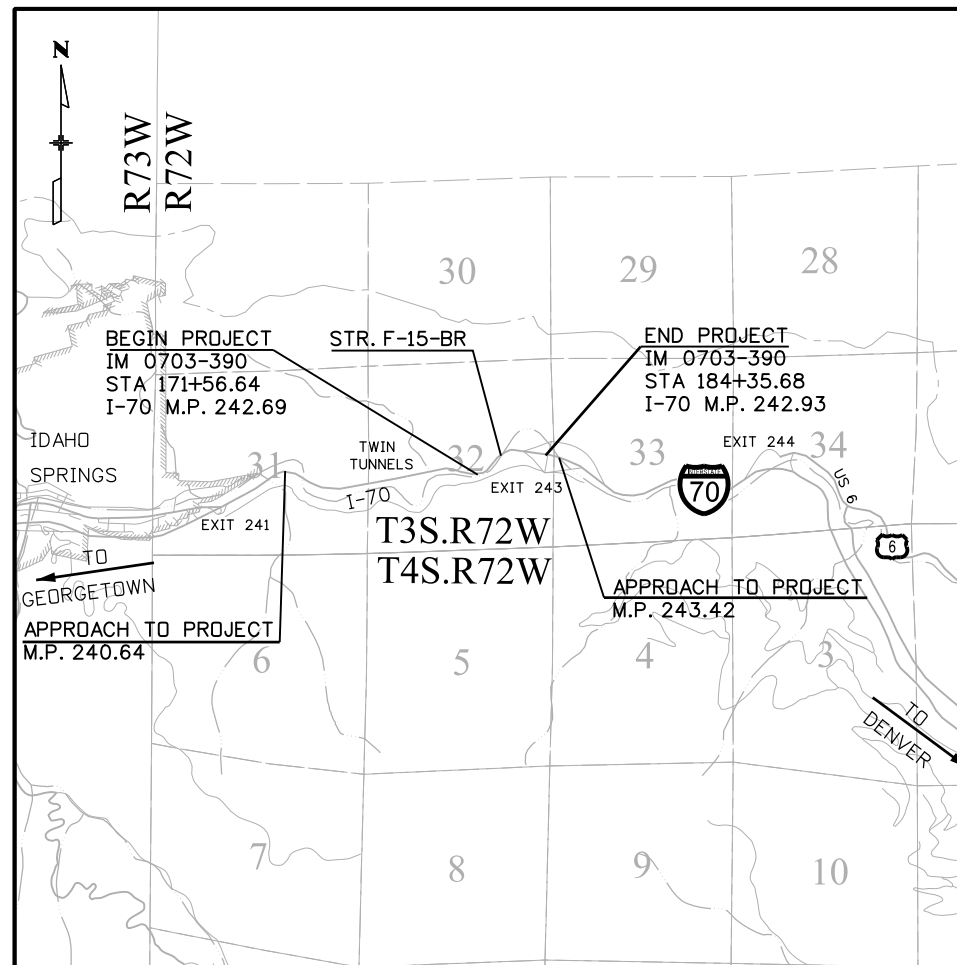

PROJECT LOCATION MAP

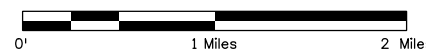

Print Date: 12/4/2012

File Name: 18832DES_CP1B_XSTitleSht.dgn

Horiz. Scale: 1:1 Vert. Scale: NA

ATKINS 4601 DTC Boulevard, Suite 700
Denver, CO 80237
Phone: (303) 221-7275 Fax: (303) 221-7276



Sheet Revisions

Date:	Comments	Init.

Colorado Department of Transportation



425 A Corporate Circle
Golden, CO 80401
Phone: 720-497-6918 FAX: 720-497-6901

Region 1

CRC

As Constructed

No Revisions:

Revised:

Void:

Contract Information

Contractor:	
Resident Engineer:	
Project Engineer:	
PROJECT STARTED:	ACCEPTED:
Comments:	


Project No./Code

IM 0703-390

19035

Sheet Number 1

17543 10:36:25 AM c:\pw_work\pbbjpw\common\dms22660\18832_DES_CPIB_I-70 Cross Sections.dgn

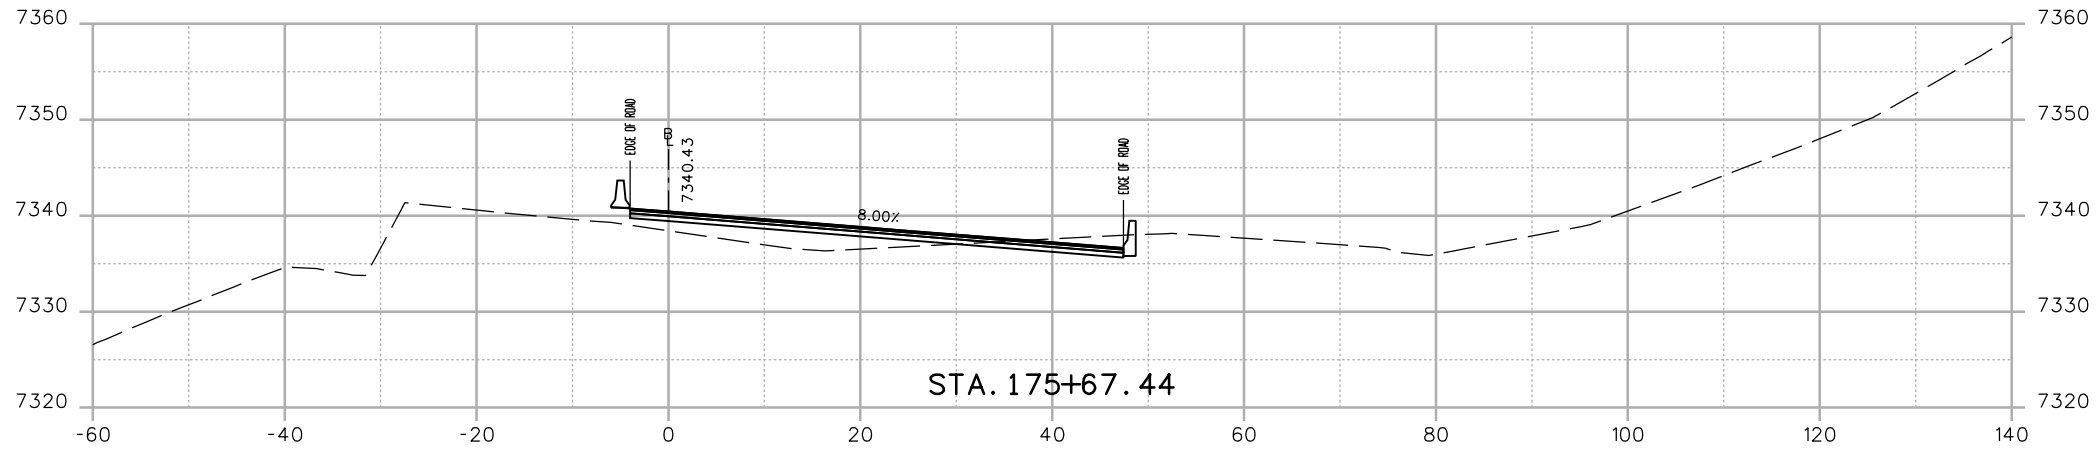

Print Date: 12/4/2012	
File Name: 18832_DES_CPIB_I-70 Cross Sections.dgn	
Horiz. Scale: 1:20	Vert. Scale: As Noted
Unit Information	Unit Leader Initials
ATKINS	4601 DTC Boulevard, Suite 700 Denver, CO 80237 Phone: (303) 221-7275 Fax: (303) 221-7276

Sheet Revisions		
Date:	Comments	Init.

Colorado Department of Transportation



 425 A Corporate Circle
 Golden, CO 80401
 Phone: 720-497-6905 FAX: 720-497-6901
 Region 1 CRC

As Constructed
No Revisions:
Revised:
Void:

EASTBOUND I-70 CROSS-SECTION			
Designer:	EJM	Structure Numbers	
Detailer:	EJM		
Sheet Subset: XSECTION		Subset Sheets: of	

Project No./Code
IM 0703-390
19035
Sheet Number 2

17543 10:38:02 AM c:\pw...work\pbb\jpw\common\dms22660\18832_DES_CP1B_I-70 Cross Sections.dgn

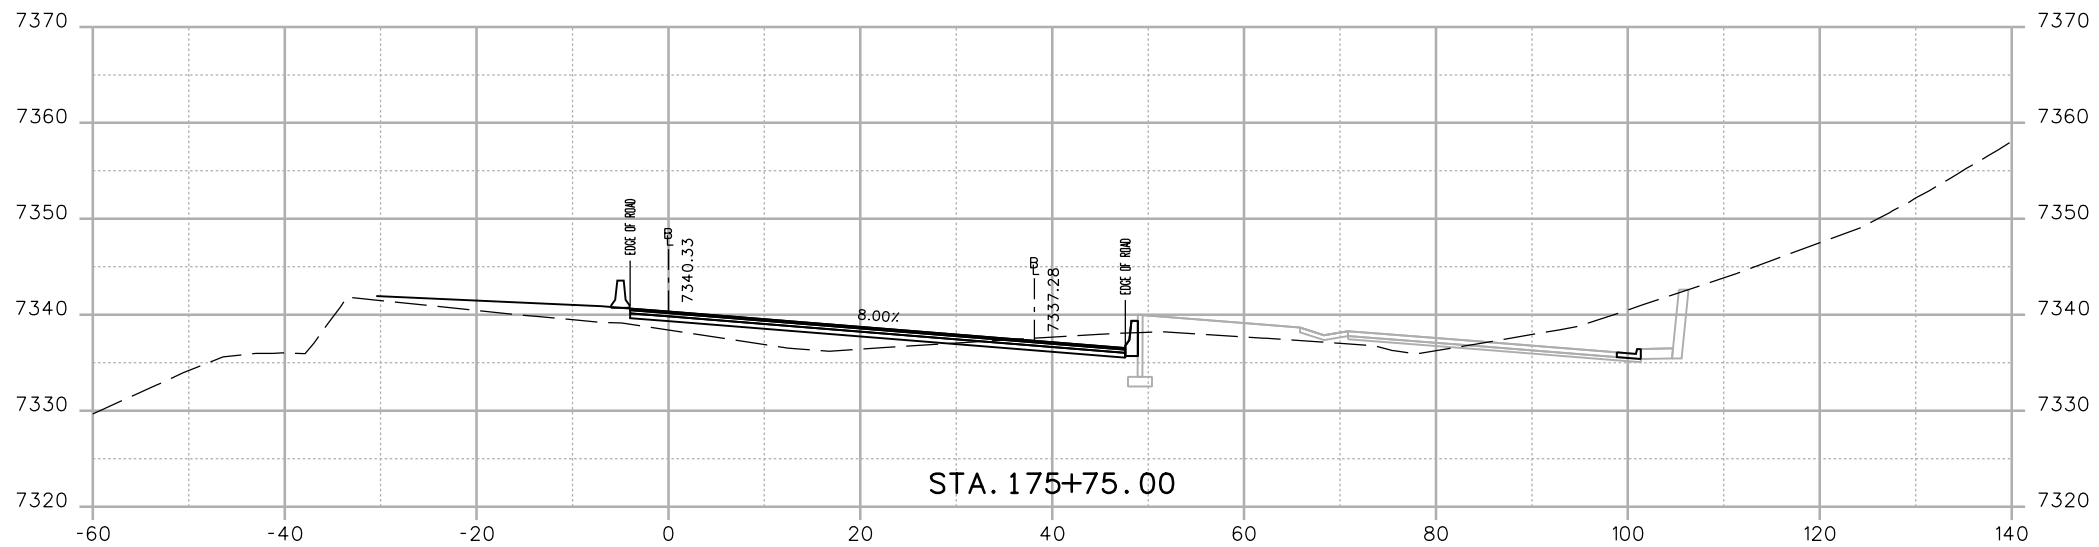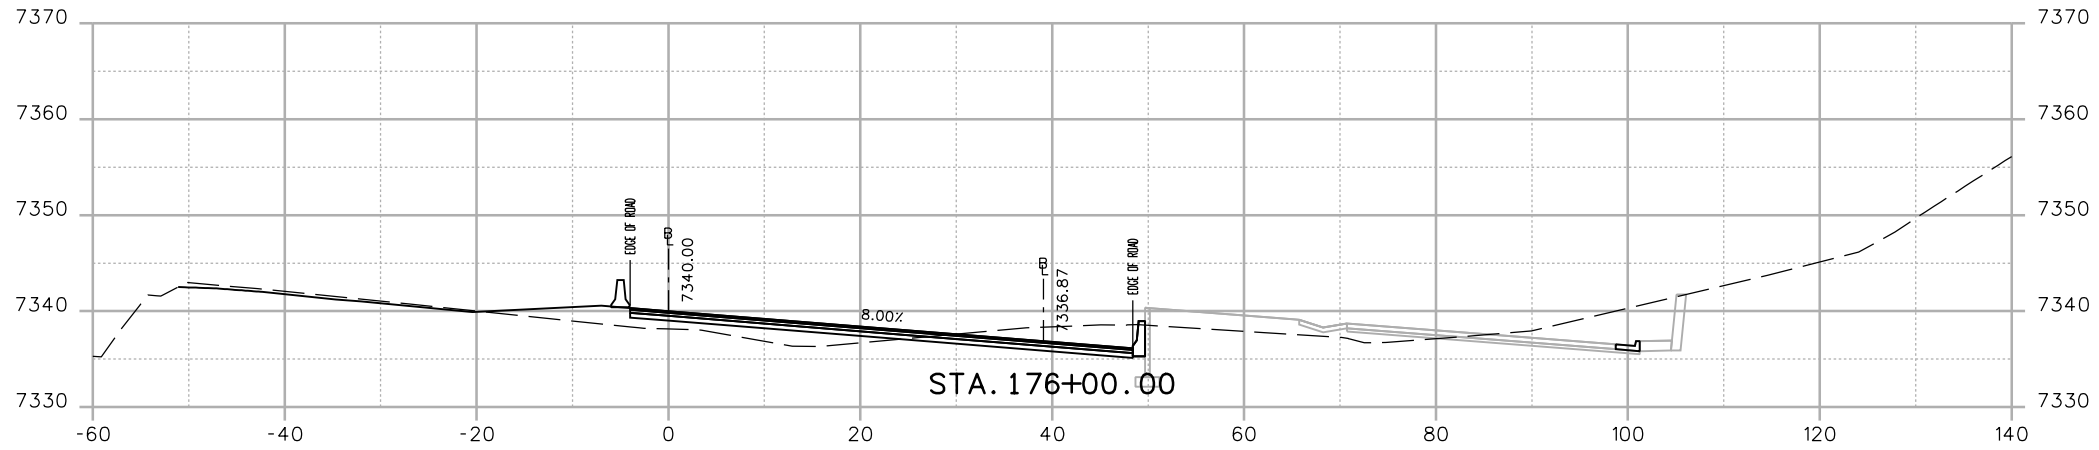

Print Date: 12/4/2012	
File Name: 18832_DES_CP1B_I-70 Cross Sections.dgn	
Horiz. Scale: 1:20	Vert. Scale: As Noted
Unit Information	Unit Leader Initials
ATKINS	4601 DTC Boulevard, Suite 700 Denver, CO 80237 Phone: (303) 221-7275 Fax: (303) 221-7276

Sheet Revisions		
Date:	Comments	Init.

Colorado Department of Transportation



425 A Corporate Circle
Golden, CO 80401
Phone: 720-497-6905 FAX: 720-497-6901




Region 1 CRC

As Constructed
No Revisions:
Revised:
Void:

EASTBOUND I-70 CROSS-SECTION			
Designer:	E. MARSH	Structure Numbers	
Detailer:	E. MARSH	Subset Sheets:	of
Sheet Subset:	XSECTION		

Project No./Code
IM 0703-390
19035
Sheet Number 3

17543 10:36:03 AM c:\pw...work\pbb\jpw\1\common\dms22660\18832_DES_CPIB_I-70 Cross Sections.dgn

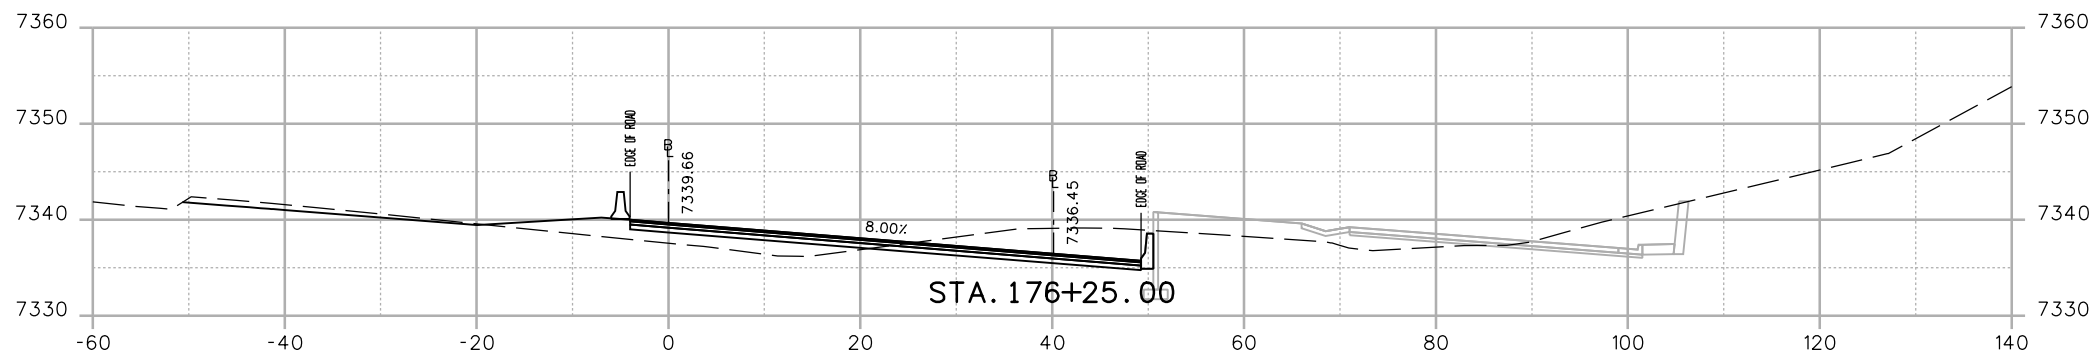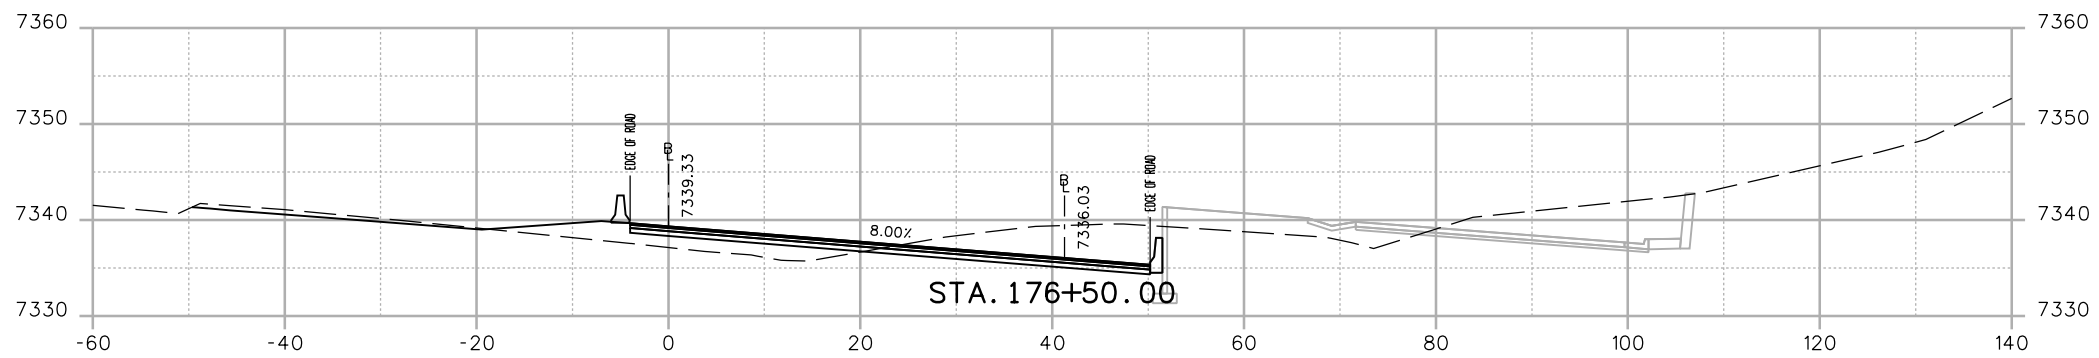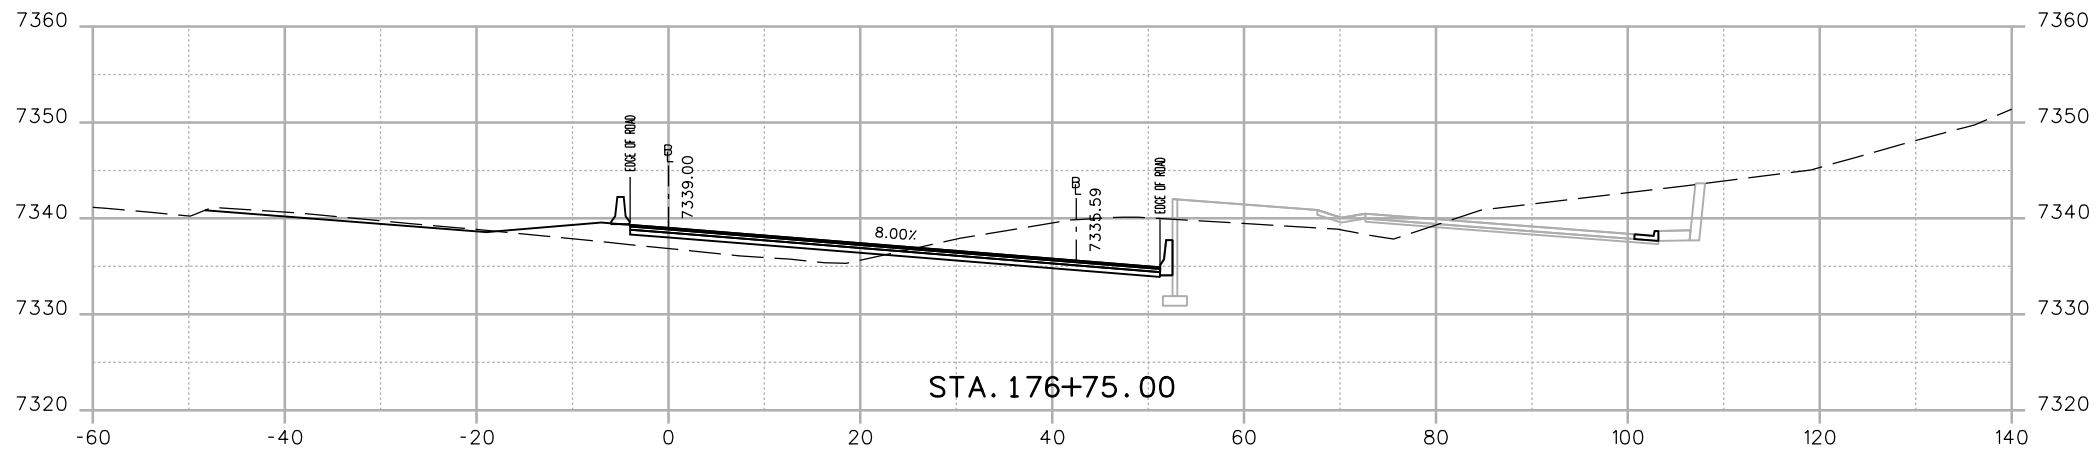

Print Date: 12/4/2012
 File Name: 18832_DES_CPIB_I-70 Cross Sections.dgn
 Horiz. Scale: 1:20 Vert. Scale: As Noted
 Unit Information Unit Leader Initials
ATKINS 4601 DTC Boulevard, Suite 700
 Denver, CO 80237
 Phone: (303) 221-7275 Fax: (303) 221-7276

Sheet Revisions		
Date:	Comments	Init.

Colorado Department of Transportation

 425 A Corporate Circle
 Golden, CO 80401
 Phone: 720-497-6905 FAX: 720-497-6901
Region 1 **CRC**



As Constructed
 No Revisions:
 Revised:
 Void:

EASTBOUND I-70 CROSS-SECTION

Designer:	E. MARSH	Structure Numbers	
Detailer:	E. MARSH	Subset Sheets:	of
Sheet Subset:	XSECTION		

Project No./Code
 IM 0703-390
 19035
 Sheet Number 4

17543 10:38:04 AM c:\pw...work\pbbjpw\common\dms22680\18832_DES_CP1B_I-70 Cross Sections.dgn

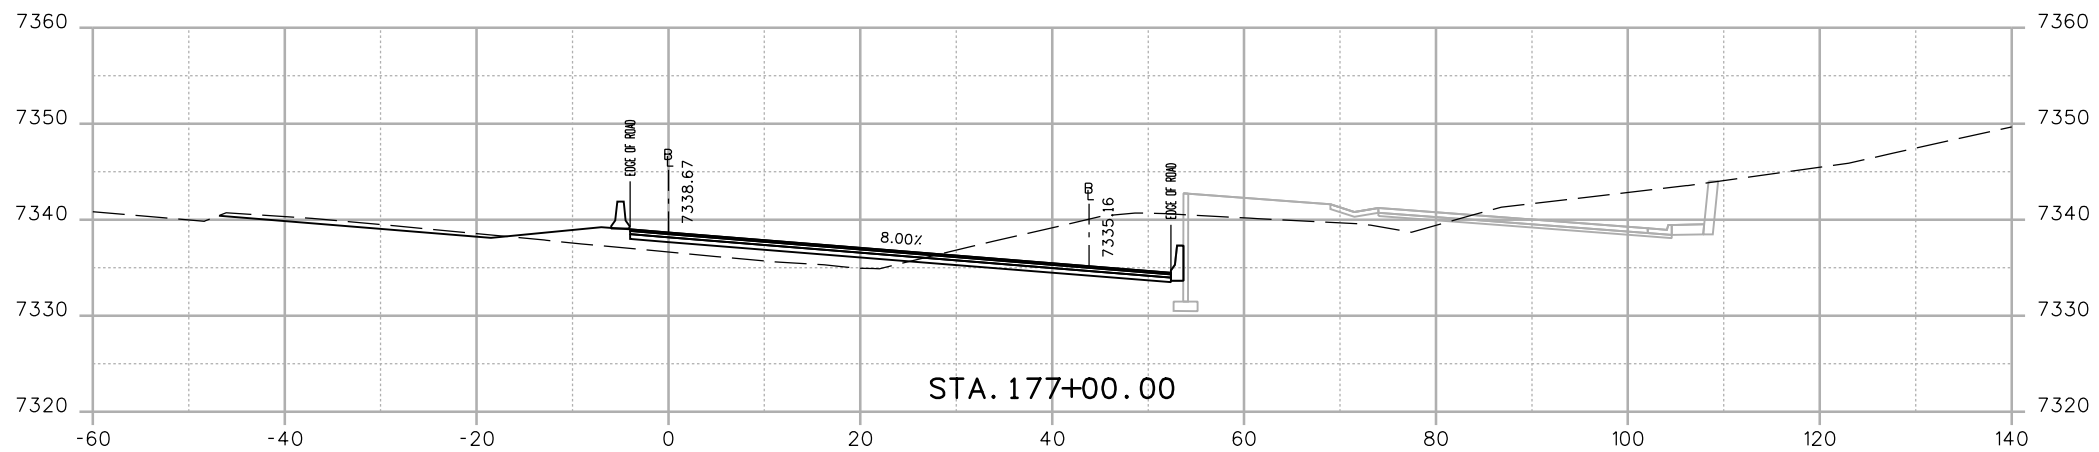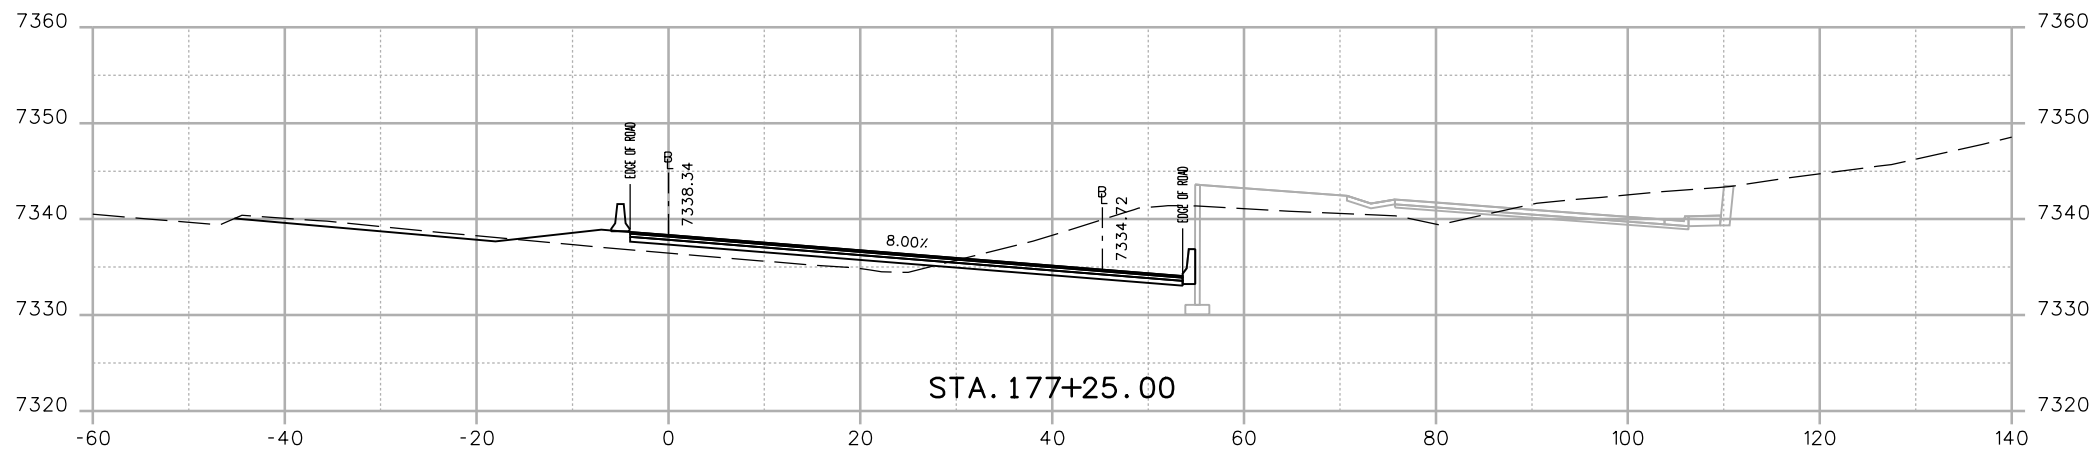



Print Date: 12/4/2012	
File Name: 18832_DES_CP1B_I-70 Cross Sections.dgn	
Horiz. Scale: 1:20 Vert. Scale: As Noted	
Unit Information Unit Leader Initials	
4601 DTC Boulevard, Suite 700 Denver, CO 80237 Phone: (303) 221-7275 Fax: (303) 221-7276	425 A Corporate Circle Golden, CO 80401 Phone: 720-497-6905 FAX: 720-497-6901 Region 1 CRC

Sheet Revisions		
Date:	Comments	Init.

As Constructed	EASTBOUND I-70 CROSS-SECTION	Project No./Code IM 0703-390 19035 Sheet Number 5
No Revisions:		
Revised:		
Void:	Designer: E. MARSH Detailer: E. MARSH Sheet Subset: XSECTION	Structure Numbers Subset Sheets: of

As Constructed	EASTBOUND I-70 CROSS-SECTION	Project No./Code IM 0703-390 19035 Sheet Number 5
No Revisions:		
Revised:		
Void:	Designer: E. MARSH Detailer: E. MARSH Sheet Subset: XSECTION	Structure Numbers Subset Sheets: of

17543 10:38:05 AM c:\pw...work\pbbjpw\common\dms22660\18832_DES_CP1B_I-70 Cross Sections.dgn

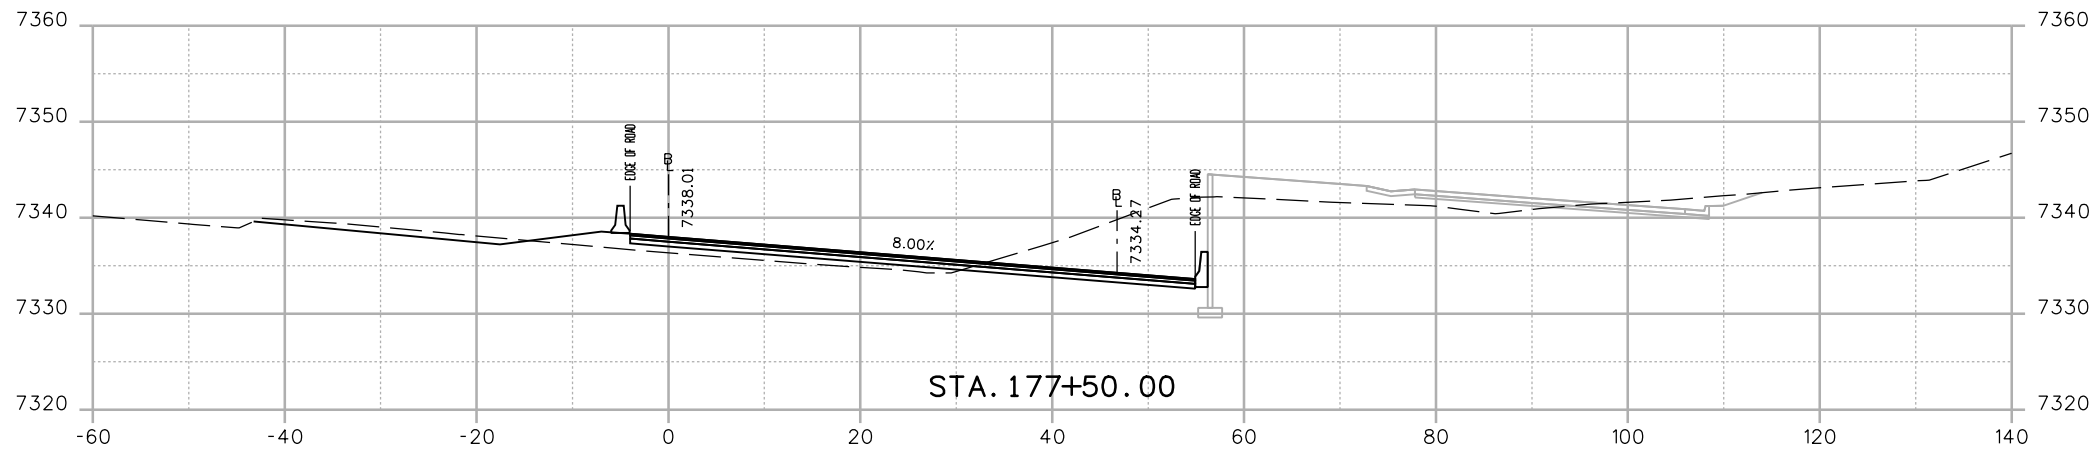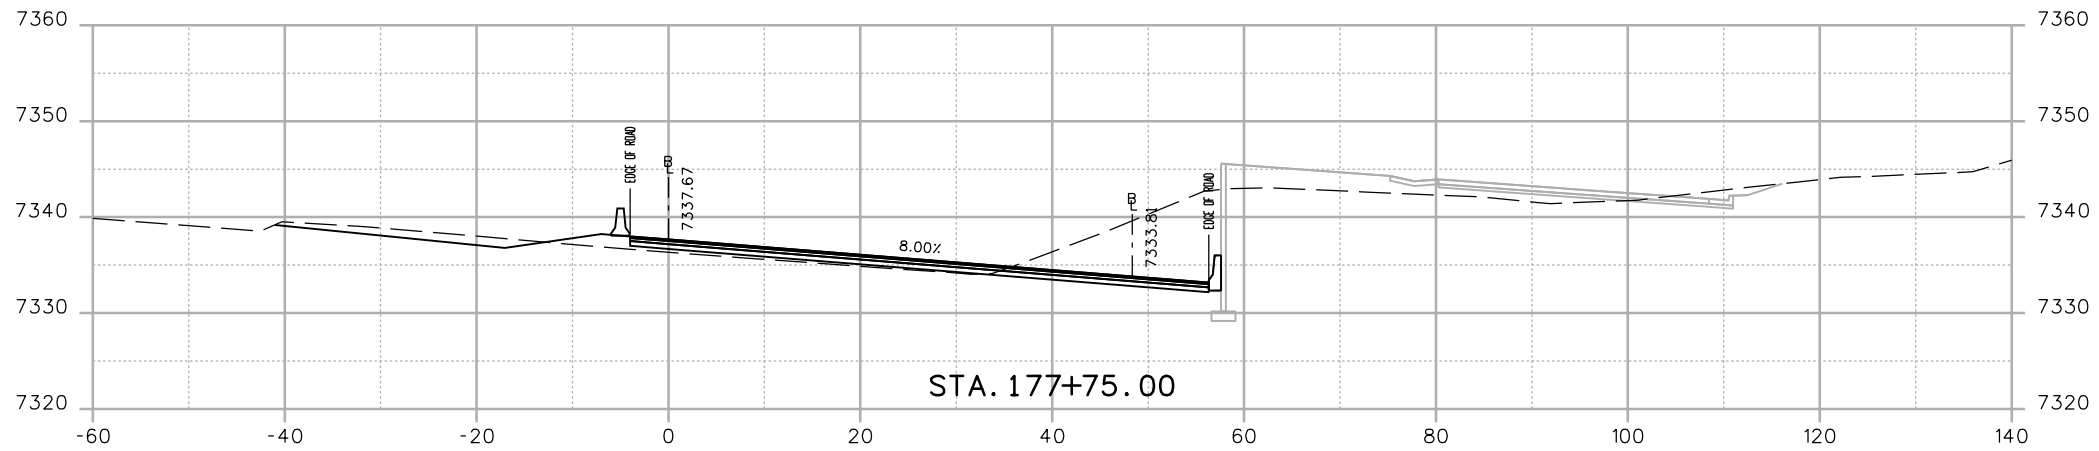

Print Date: 12/4/2012	
File Name: 18832_DES_CP1B_I-70 Cross Sections.dgn	
Horiz. Scale: 1:20	Vert. Scale: As Noted
Unit Information	Unit Leader Initials
ATKINS	4601 DTC Boulevard, Suite 700 Denver, CO 80237 Phone: (303) 221-7275 Fax: (303) 221-7276

Sheet Revisions		
Date:	Comments	Init.

Colorado Department of Transportation



425 A Corporate Circle
Golden, CO 80401
Phone: 720-497-6905 FAX: 720-497-6901



Region 1 CRC

As Constructed
No Revisions:
Revised:
Void:

EASTBOUND I-70 CROSS-SECTION			
Designer:	E. MARSH	Structure Numbers	
Detailer:	E. MARSH	Subset Sheets:	of
Sheet Subset:	XSECTION		

Project No./Code
IM 0703-390
19035
Sheet Number 6

17543 10:38:07 AM c:\pw...work\pbbjpw\common\dms22660\18832_DES_CPIB_I-70 Cross Sections.dgn

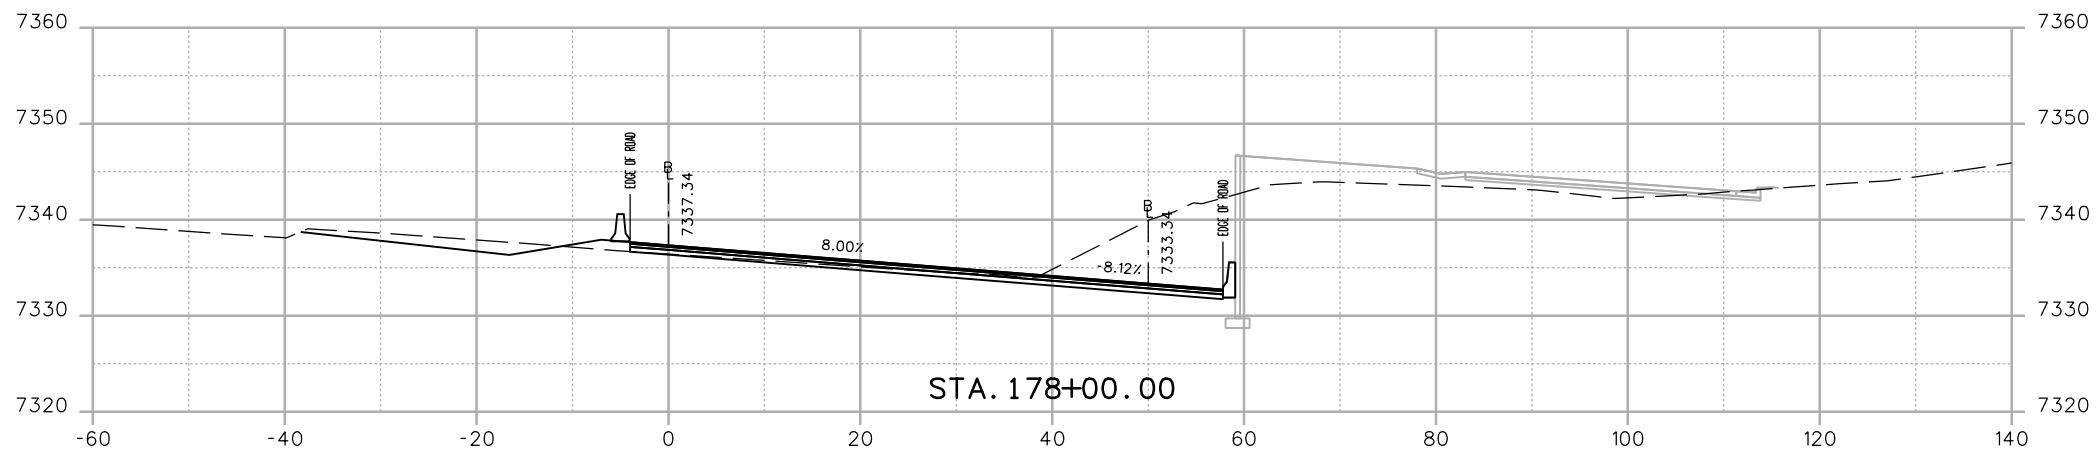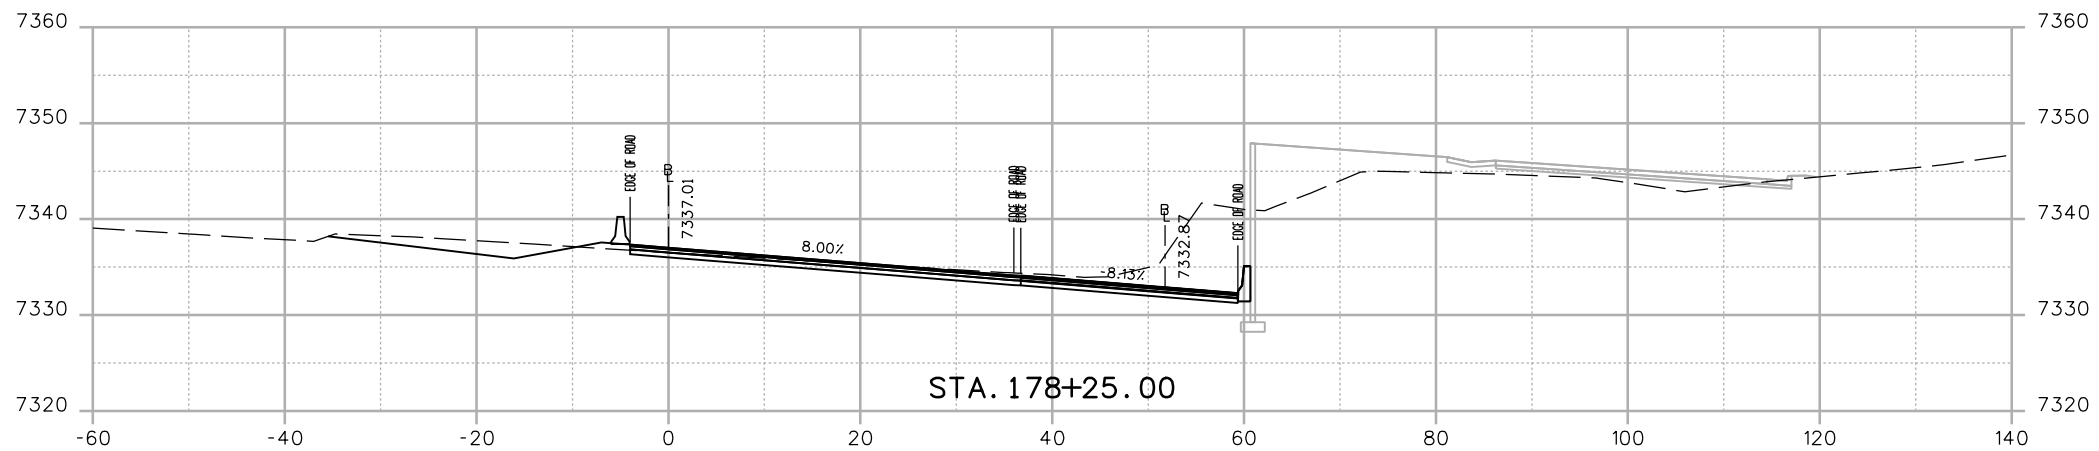

Print Date: 12/4/2012	
File Name: 18832_DES_CPIB_I-70 Cross Sections.dgn	
Horiz. Scale: 1:20 Vert. Scale: As Noted	
Unit Information Unit Leader Initials	
4601 DTC Boulevard, Suite 700 Denver, CO 80237 Phone: (303) 221-7275 Fax: (303) 221-7276	

Sheet Revisions		
Date:	Comments	Init.

Colorado Department of Transportation

425 A Corporate Circle
Golden, CO 80401
Phone: 720-497-6905 FAX: 720-497-6901



Region 1 CRC

As Constructed
No Revisions:
Revised:
Void:

EASTBOUND I-70 CROSS-SECTION			
Designer:	E. MARSH	Structure Numbers	
Detailer:	E. MARSH		
Sheet Subset:	XSECTION	Subset Sheets:	of

Project No./Code
IM 0703-390
19035
Sheet Number 7

17543 10:36:08 AM c:\pw...work\pbbjpw\common\dms22660\18832_DES_CPIB_I-70 Cross Sections.dgn

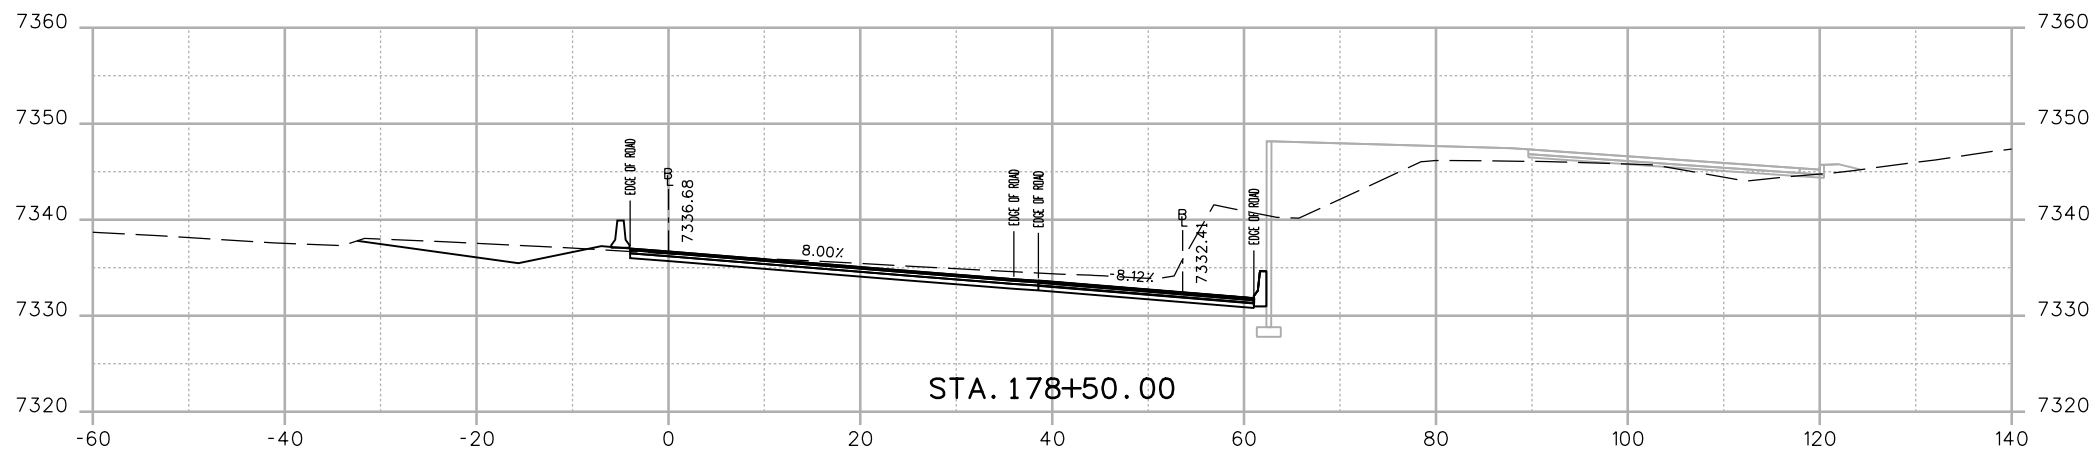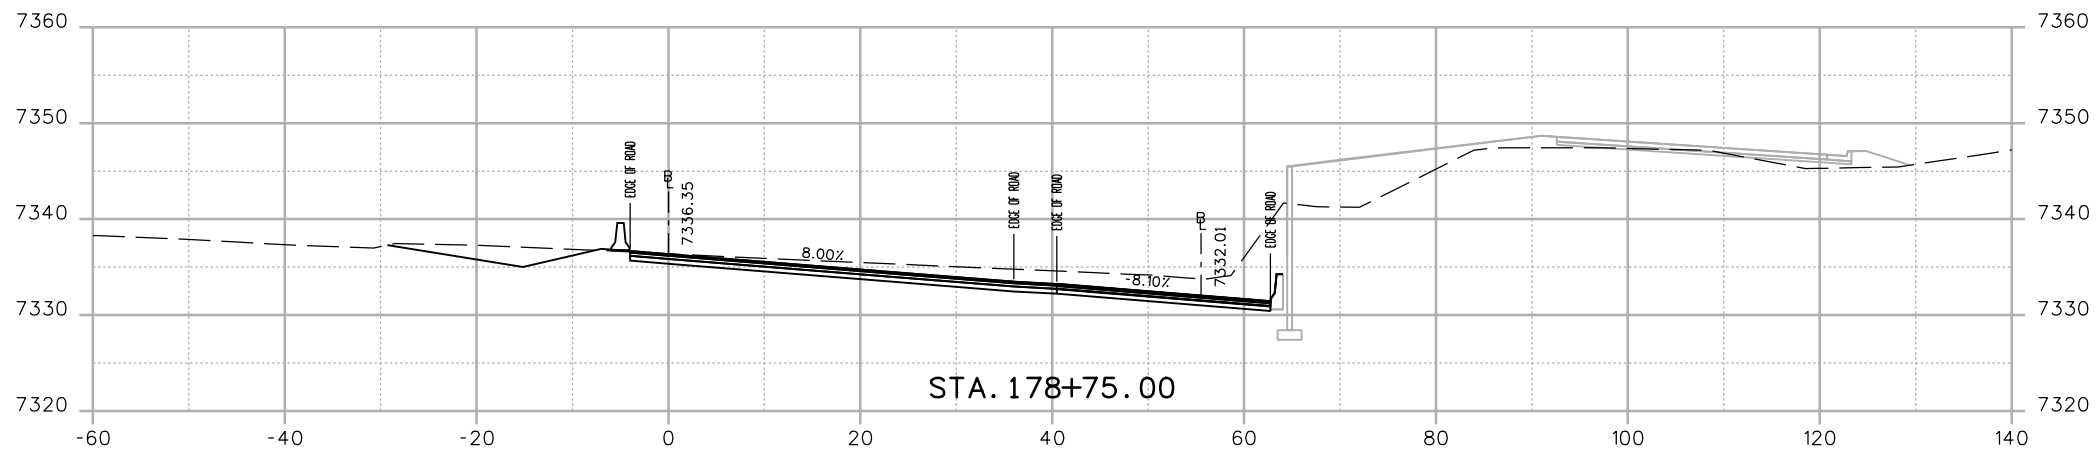

Print Date: 12/4/2012	
File Name: 18832_DES_CPIB_I-70 Cross Sections.dgn	
Horiz. Scale: 1:20	Vert. Scale: As Noted
Unit Information	Unit Leader Initials
ATKINS	4601 DTC Boulevard, Suite 700 Denver, CO 80237 Phone: (303) 221-7275 Fax: (303) 221-7276

Sheet Revisions		
Date:	Comments	Init.

Colorado Department of Transportation



425 A Corporate Circle
Golden, CO 80401
Phone: 720-497-6905 FAX: 720-497-6901



Region 1 CRC

As Constructed
No Revisions:
Revised:
Void:

EASTBOUND I-70 CROSS-SECTION			
Designer:	E. MARSH	Structure Numbers	
Detailer:	E. MARSH		
Sheet Subset:	XSECTION	Subset Sheets:	of

Project No./Code
IM 0703-390
19035
Sheet Number 8

17543 10:38:09 AM c:\pw_work\pbs\jw\common\dms22680\18832_DES_CPIB_I-70 Cross Sections.dgn

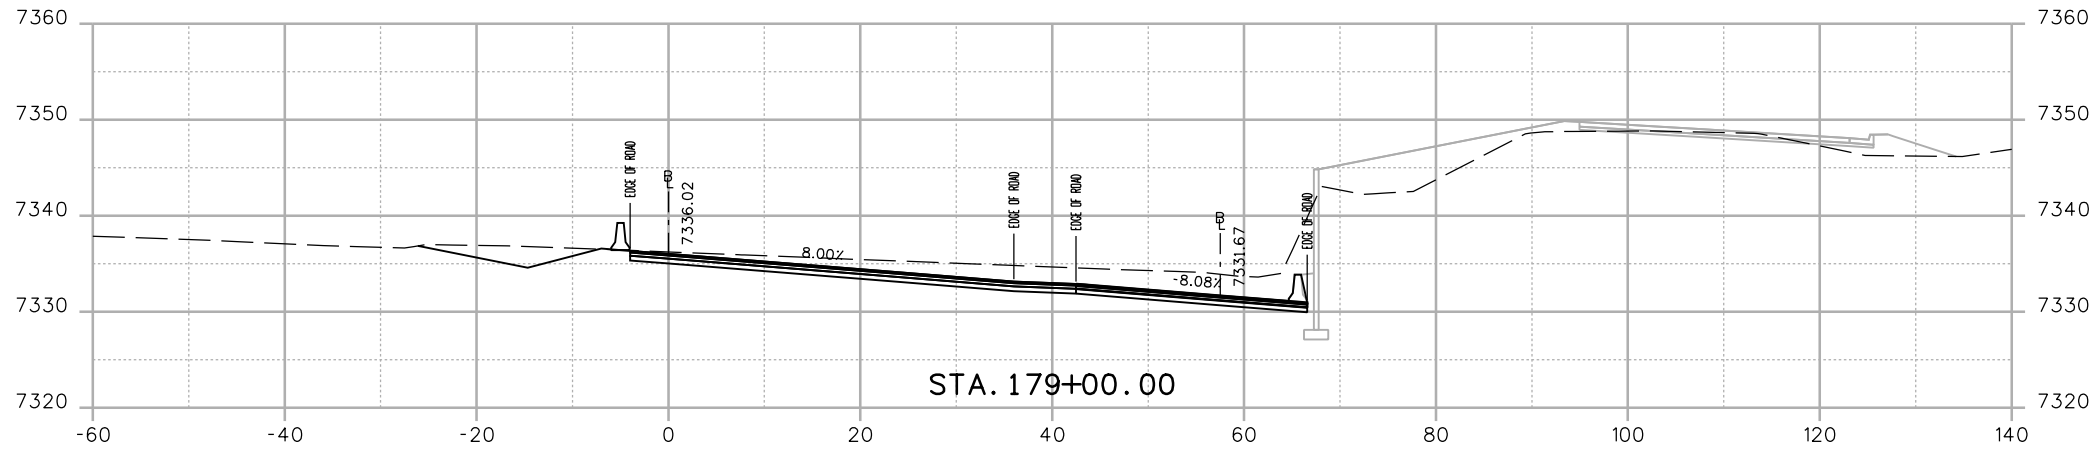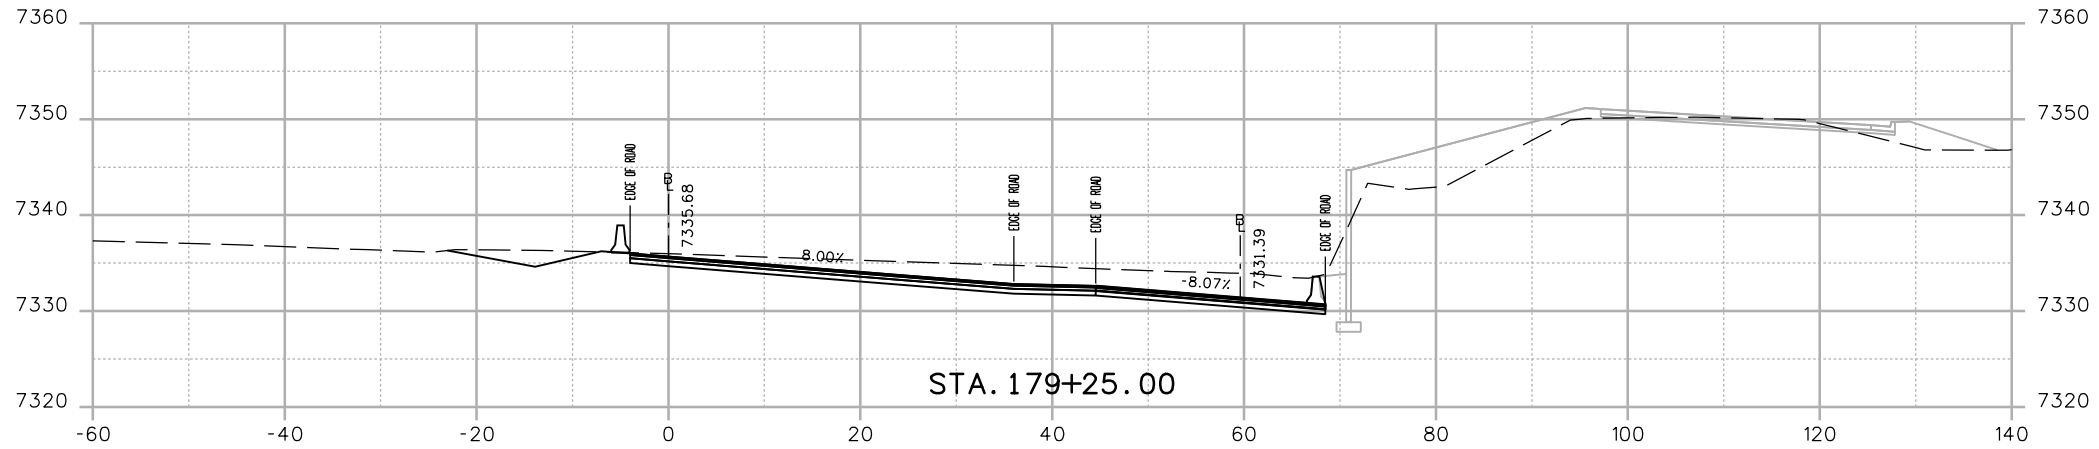

Print Date: 12/4/2012	
File Name: 18832_DES_CPIB_I-70 Cross Sections.dgn	
Horiz. Scale: 1:20	Vert. Scale: As Noted
Unit Information	Unit Leader Initials
ATKINS	4601 DTC Boulevard, Suite 700 Denver, CO 80237 Phone: (303) 221-7275 Fax: (303) 221-7276

Sheet Revisions		
Date:	Comments	Init.

Colorado Department of Transportation



425 A Corporate Circle
Golden, CO 80401
Phone: 720-497-6905 FAX: 720-497-6901



Region 1 CRC

As Constructed
No Revisions:
Revised:
Void:

EASTBOUND I-70 CROSS-SECTION			
Designer:	E. MARSH	Structure Numbers	
Detailer:	E. MARSH	Subset Sheets:	of
Sheet Subset:	XSECTION		

Project No./Code
IM 0703-390
19035
Sheet Number 9


17543 10:38:10 AM c:\pw_work\pjs\jpw\common\dms22660\18832_DES_CPIB_1-70 Cross Sections.dgn

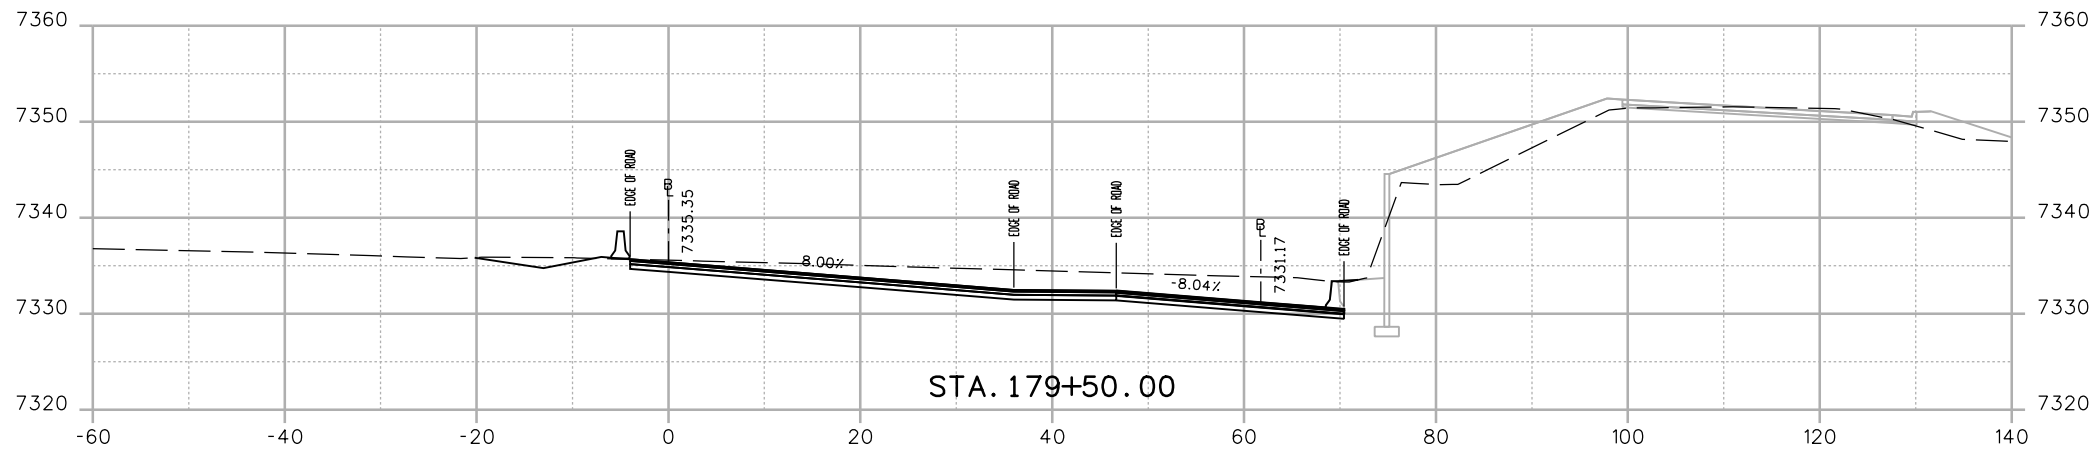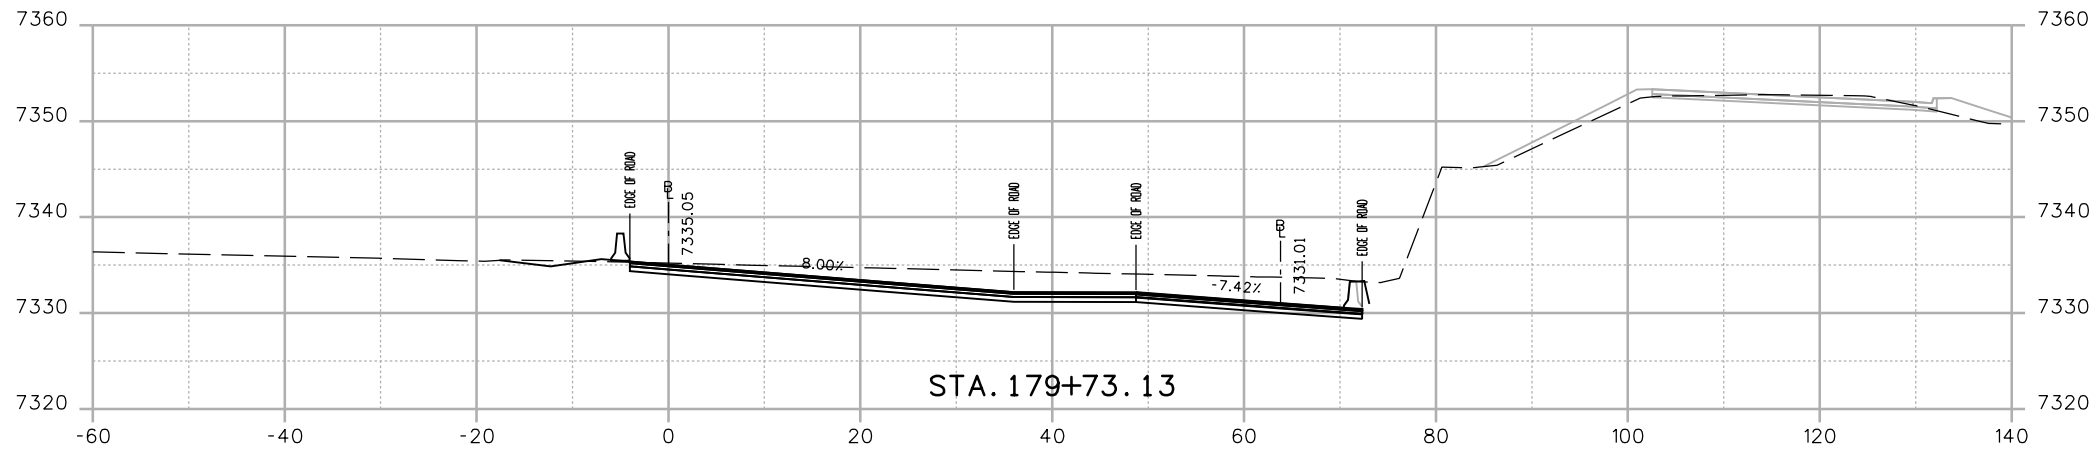

Print Date: 12/4/2012	
File Name: 18832_DES_CPIB_1-70 Cross Sections.dgn	
Horiz. Scale: 1:20	Vert. Scale: As Noted
Unit Information	Unit Leader Initials
ATKINS	4601 DTC Boulevard, Suite 700 Denver, CO 80237 Phone: (303) 221-7275 Fax: (303) 221-7276

Sheet Revisions		
Date:	Comments	Init.

Colorado Department of Transportation



425 A Corporate Circle
Golden, CO 80401
Phone: 720-497-6905 FAX: 720-497-6901



Region 1 CRC

As Constructed
No Revisions:
Revised:
Void:

EASTBOUND I-70 CROSS-SECTION			
Designer:	E. MARSH	Structure Numbers	
Detailer:	E. MARSH	Subset Sheets:	of
Sheet Subset:	XSECTION		

Project No./Code
IM 0703-390
19035
Sheet Number 10

17543 10:38:12 AM c:\pwwork\pwsj\work\18832\18832_DES_CPIB_1-70 Cross Sections.dgn

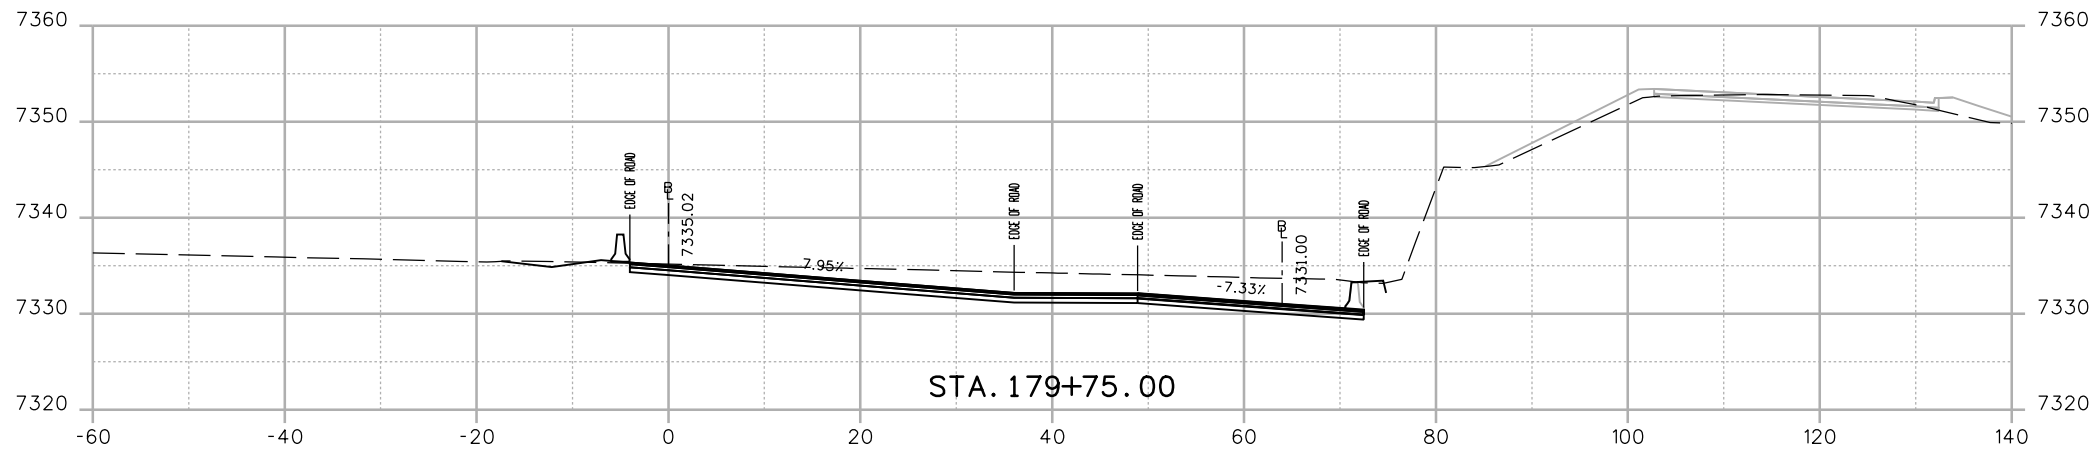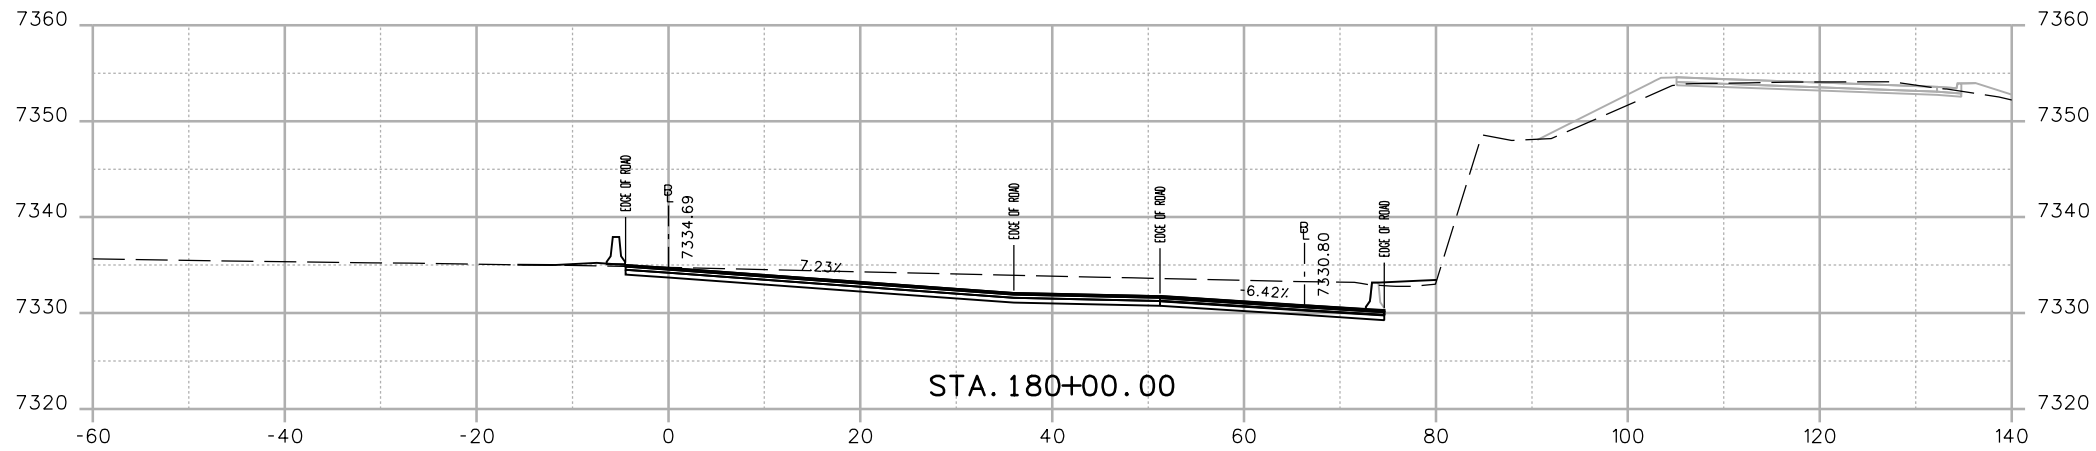

Print Date: 12/4/2012	
File Name: 18832_DES_CPIB_1-70 Cross Sections.dgn	
Horiz. Scale: 1:20 Vert. Scale: As Noted	
Unit Information Unit Leader Initials	
ATKINS 4601 DTC Boulevard, Suite 700 Denver, CO 80237 Phone: (303) 221-7275 Fax: (303) 221-7276	

Sheet Revisions		
Date:	Comments	Init.

Colorado Department of Transportation



 425 A Corporate Circle
 Golden, CO 80401
 Phone: 720-497-6905 FAX: 720-497-6901
Region 1 **CRC**

As Constructed
No Revisions:
Revised:
Void:

EASTBOUND I-70 CROSS-SECTION			
Designer:	E. MARSH	Structure Numbers	
Detailer:	E. MARSH	Subset Sheets:	of
Sheet Subset:	XSECTION		

Project No./Code
IM 0703-390
19035
Sheet Number 11


17543 10:38:13 AM c:\pwwork\pwsj\work\18832_DES_CPIB_1-70 Cross Sections.dgn

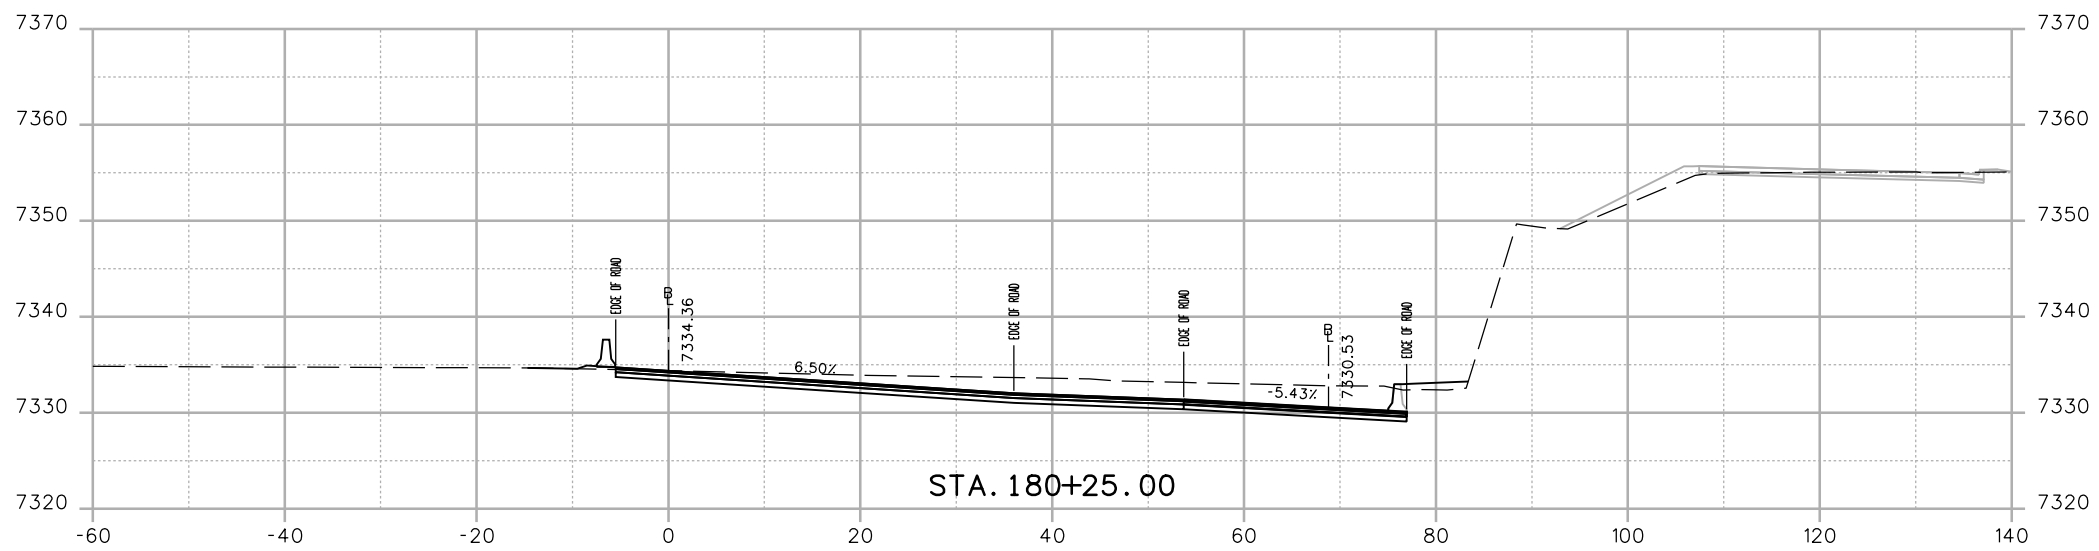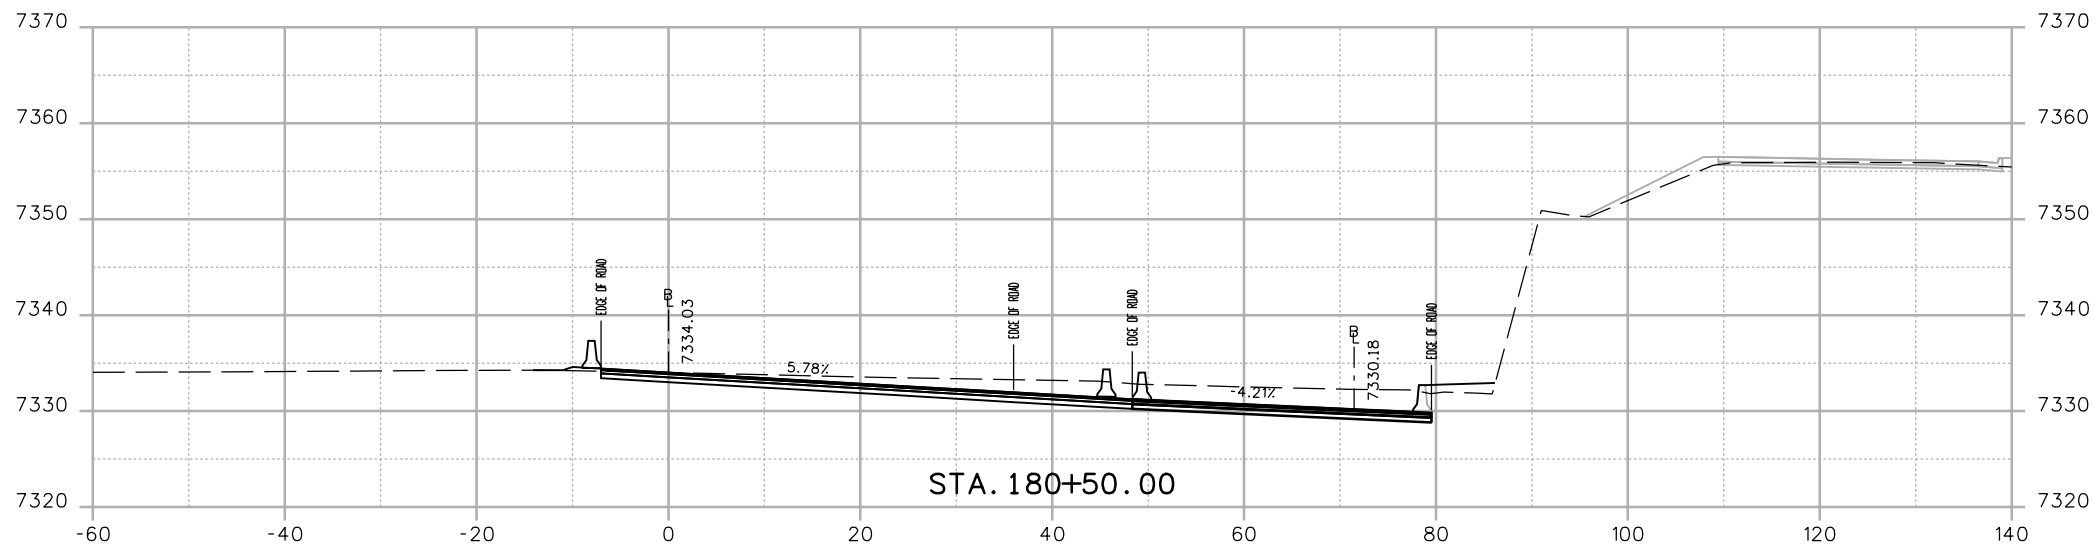

Print Date: 12/4/2012	
File Name: 18832_DES_CPIB_1-70 Cross Sections.dgn	
Horiz. Scale: 1:20	Vert. Scale: As Noted
Unit Information	Unit Leader Initials
ATKINS	4601 DTC Boulevard, Suite 700 Denver, CO 80237 Phone: (303) 221-7275 Fax: (303) 221-7276

Sheet Revisions		
Date:	Comments	Init.

Colorado Department of Transportation



425 A Corporate Circle
Golden, CO 80401
Phone: 720-497-6905 FAX: 720-497-6901



Region 1 CRC

As Constructed
No Revisions:
Revised:
Void:

EASTBOUND I-70 CROSS-SECTION			
Designer:	E. MARSH	Structure Numbers	
Detailer:	E. MARSH		
Sheet Subset:	XSECTION	Subset Sheets:	of

Project No./Code
IM 0703-390
19035
Sheet Number 12


17543 10:38:14 AM c:\pw_work\pbsjpw\common\dms22660\18832_DES_CPIB_I-70 Cross Sections.dgn

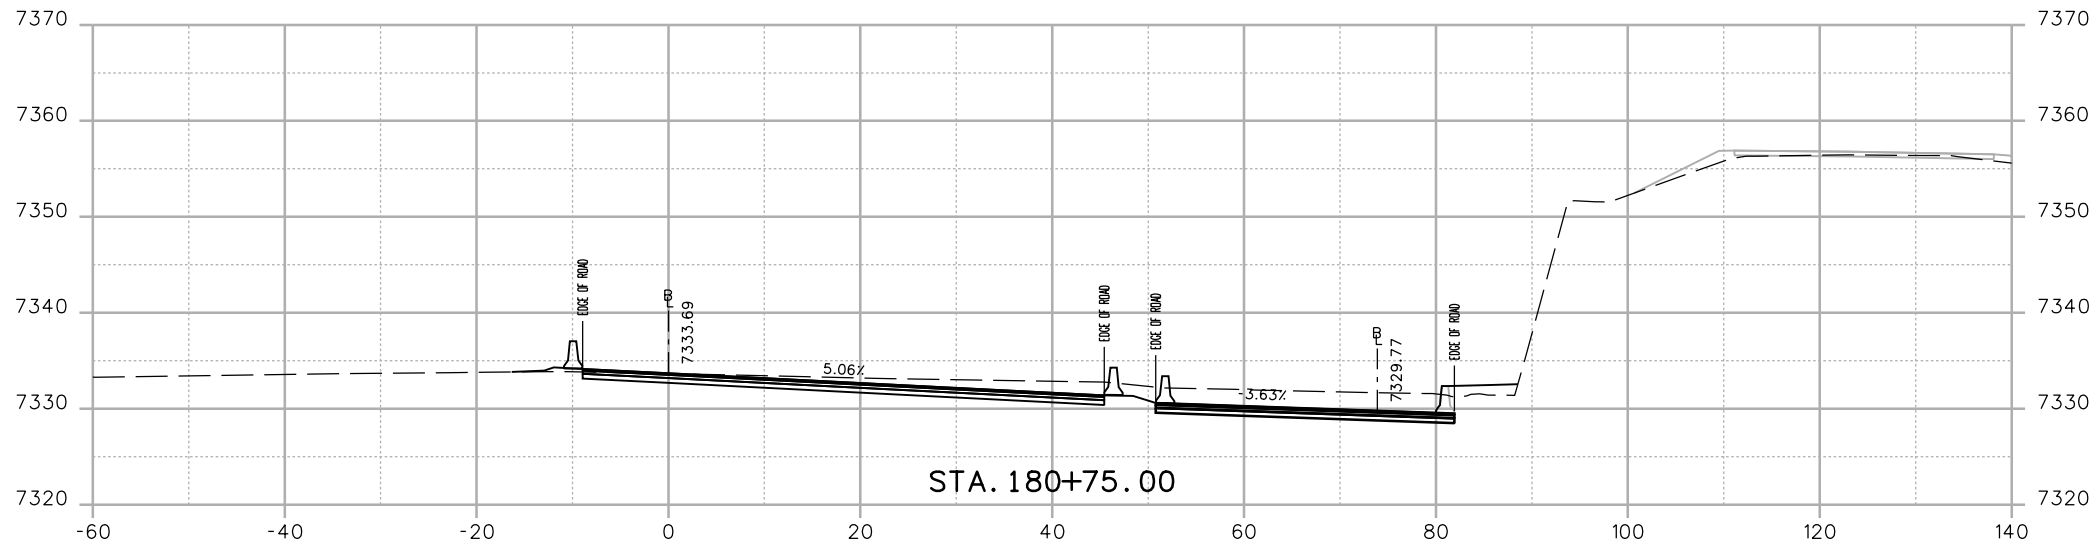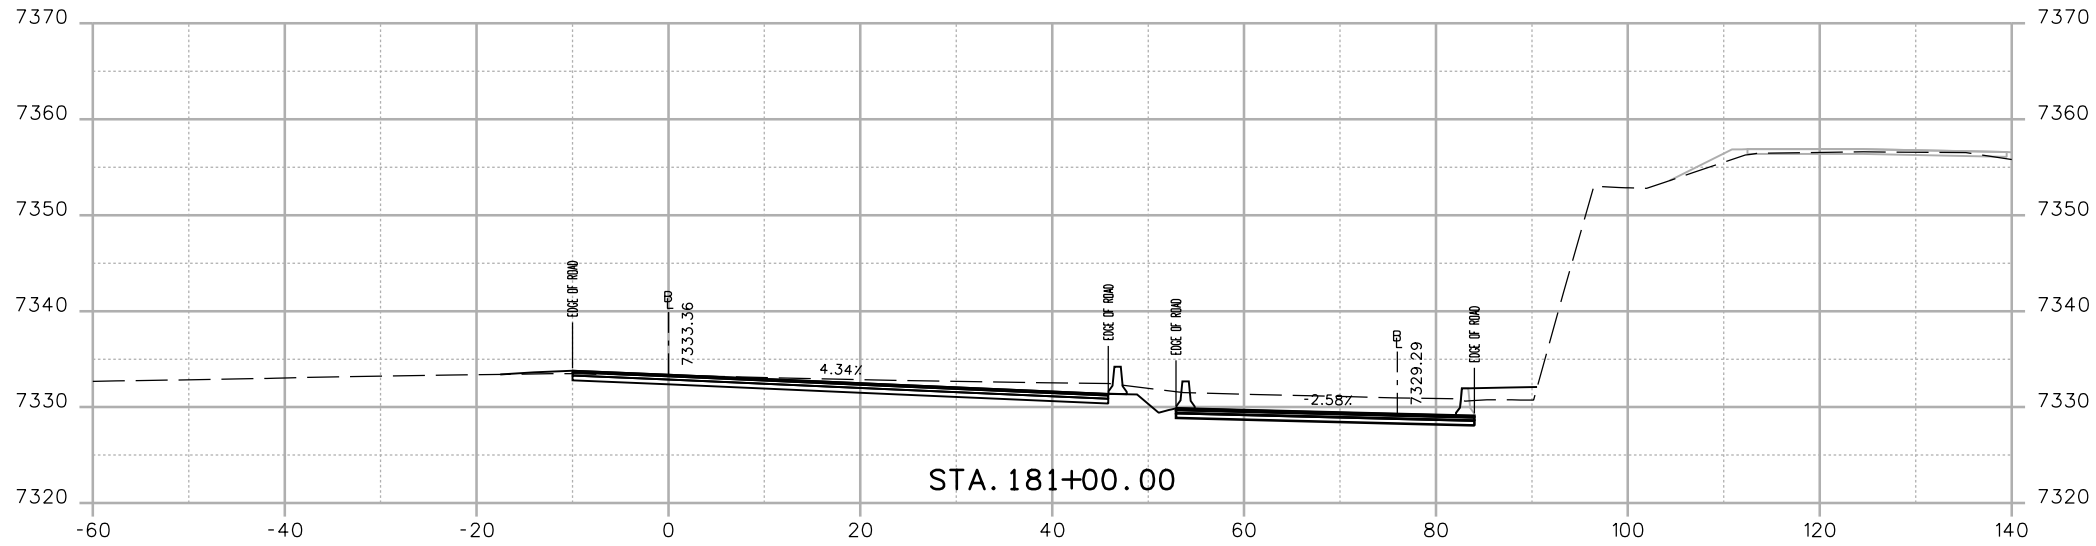

Print Date: 12/4/2012	
File Name: 18832_DES_CPIB_I-70 Cross Sections.dgn	
Horiz. Scale: 1:20	Vert. Scale: As Noted
Unit Information	Unit Leader Initials
ATKINS	4601 DTC Boulevard, Suite 700 Denver, CO 80237 Phone: (303) 221-7275 Fax: (303) 221-7276

Sheet Revisions		
Date:	Comments	Init.

Colorado Department of Transportation



425 A Corporate Circle
Golden, CO 80401
Phone: 720-497-6905 FAX: 720-497-6901



Region 1 CRC

As Constructed
No Revisions:
Revised:
Void:

EASTBOUND I-70 CROSS-SECTION			
Designer:	E. MARSH	Structure Numbers	
Detailer:	E. MARSH	Subset Sheets:	of
Sheet Subset:	XSECTION		

Project No./Code
IM 0703-390
19035
Sheet Number 13

17543 10:38:15 AM c:\pwwork\pjs\jpw\common\dms22680\18832_DES_CPIB_1-70 Cross Sections.dgn

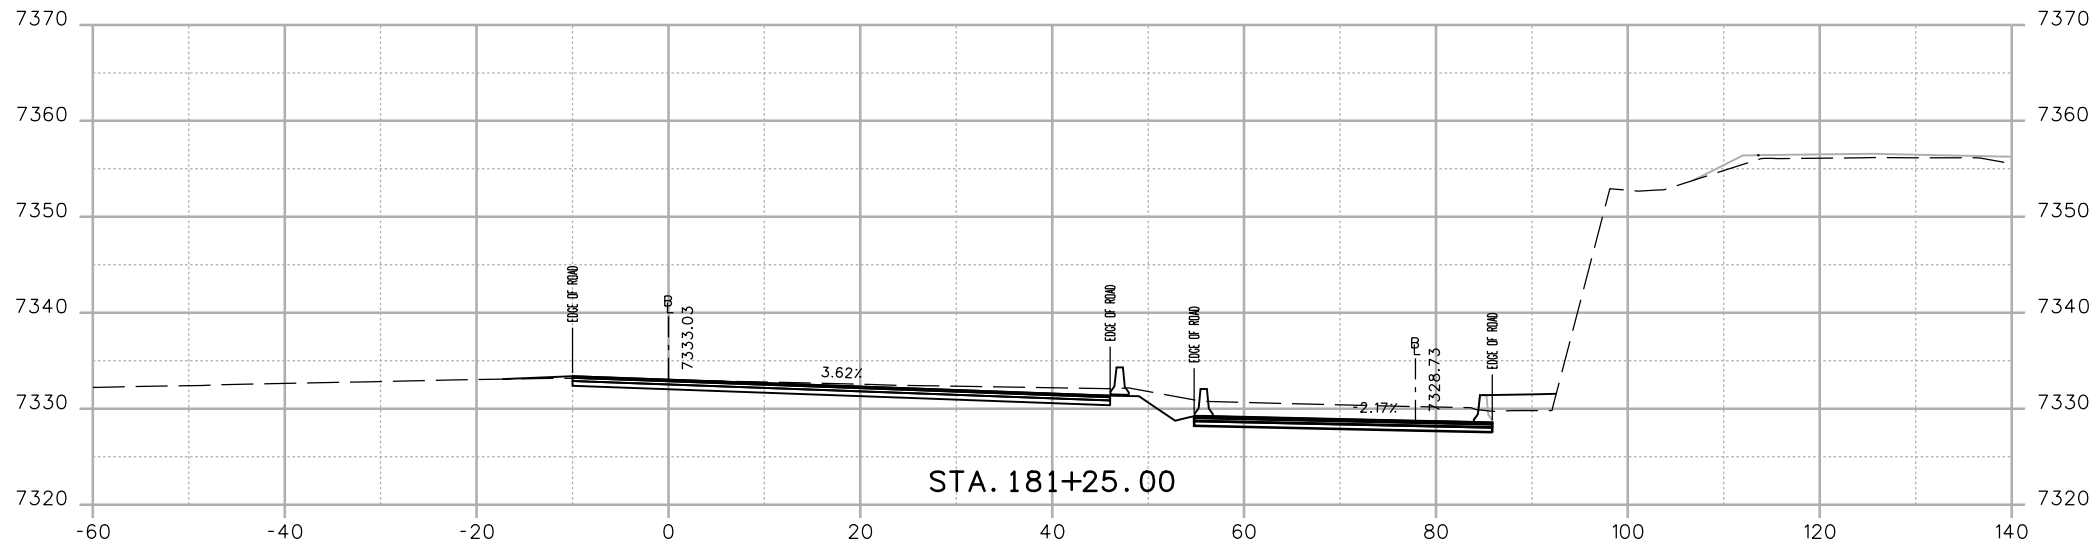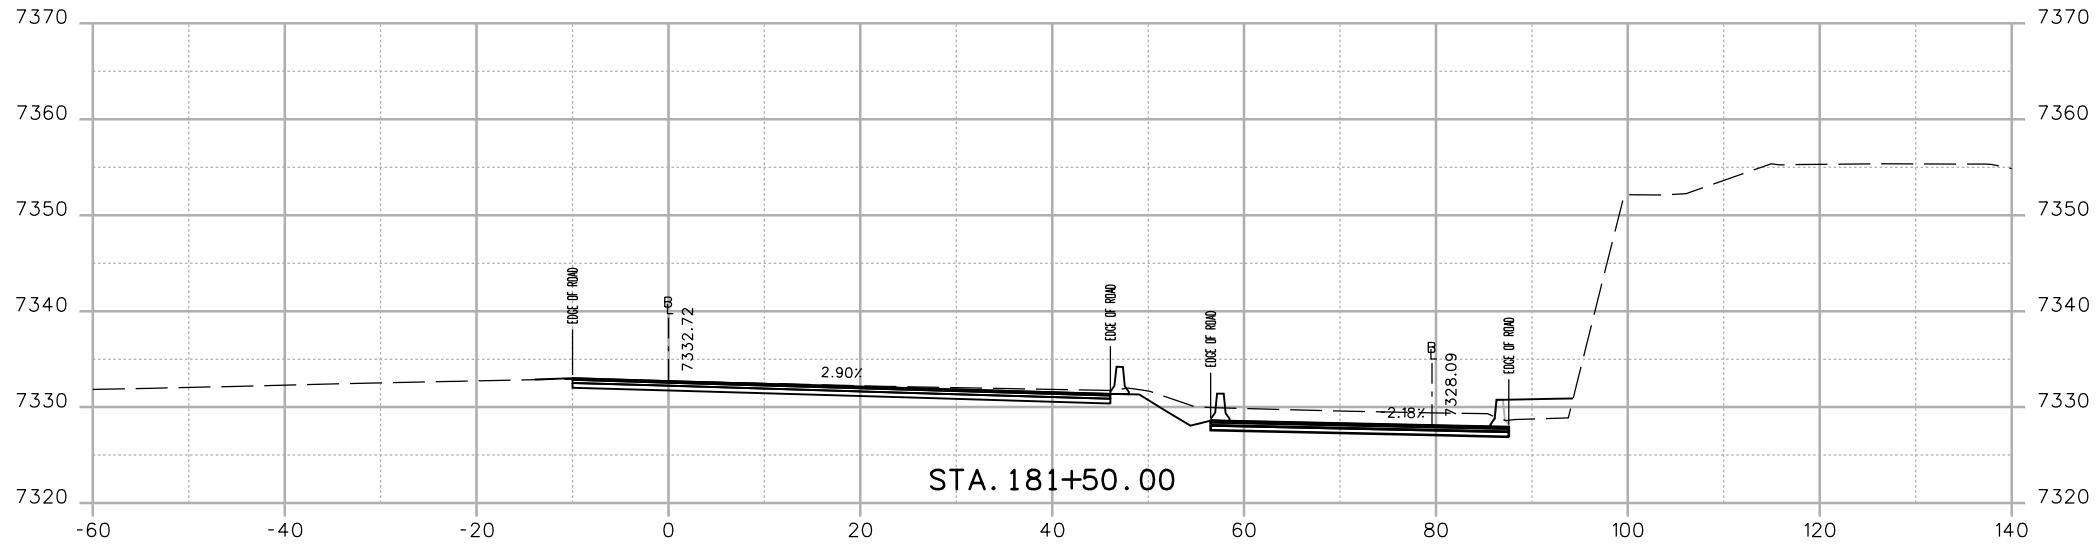

Print Date: 12/4/2012
 File Name: 18832_DES_CPIB_1-70 Cross Sections.dgn
 Horiz. Scale: 1:20 Vert. Scale: As Noted
 Unit Information Unit Leader Initials
ATKINS 4601 DTC Boulevard, Suite 700
 Denver, CO 80237
 Phone: (303) 221-7275 Fax: (303) 221-7276

Sheet Revisions		
Date:	Comments	Init.

Colorado Department of Transportation

 425 A Corporate Circle
 Golden, CO 80401
 Phone: 720-497-6905 FAX: 720-497-6901
Region 1 **CRC**



As Constructed
 No Revisions:
 Revised:
 Void:

EASTBOUND I-70 CROSS-SECTION

Designer:	E. MARSH	Structure Numbers	
Detailer:	E. MARSH	Subset Sheets:	of
Sheet Subset:	XSECTION		

Project No./Code
 IM 0703-390
 19035
 Sheet Number 14

17543 10:38:16 AM c:\pwwork\pws\pws\common\dms22680\18832_DES_CPIB_I-70 Cross Sections.dgn

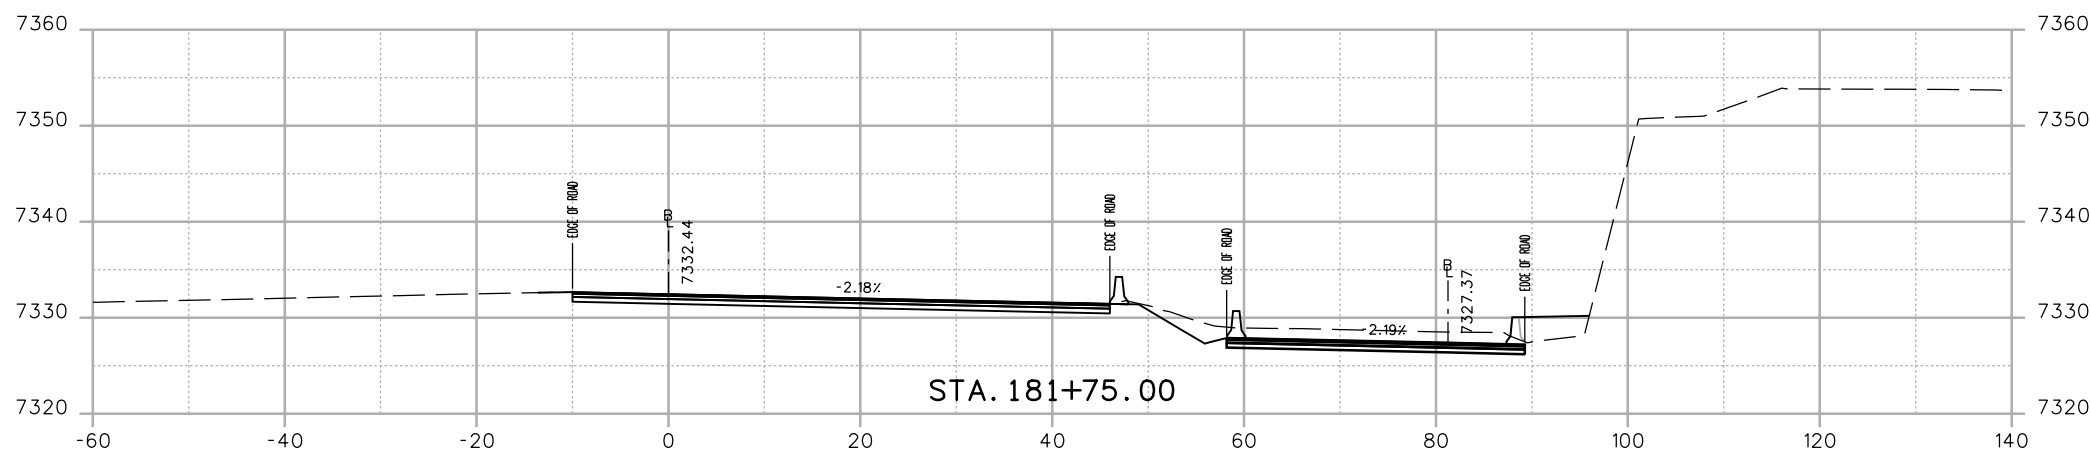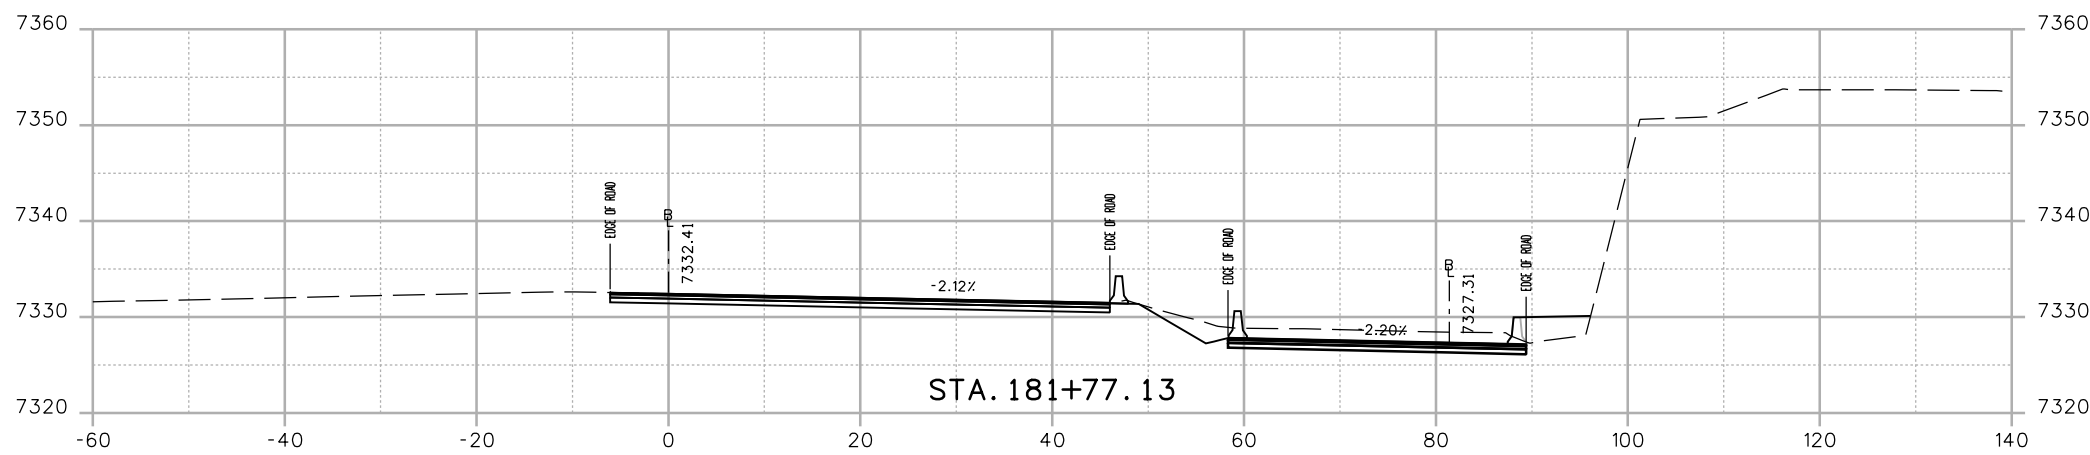

Print Date: 12/4/2012
 File Name: 18832_DES_CPIB_I-70 Cross Sections.dgn
 Horiz. Scale: 1:20 Vert. Scale: As Noted
 Unit Information Unit Leader Initials

ATKINS 4601 DTC Boulevard, Suite 700
 Denver, CO 80237
 Phone: (303) 221-7275 Fax: (303) 221-7276

Sheet Revisions		
Date:	Comments	Init.

Colorado Department of Transportation
 425 A Corporate Circle
 Golden, CO 80401
 Phone: 720-497-6905 FAX: 720-497-6901

Region 1 **CRC**

As Constructed
 No Revisions:
 Revised:
 Void:



EASTBOUND I-70 CROSS-SECTION

Designer: E. MARSH
 Detailer: E. MARSH
 Sheet Subset: XSECTION

Structure Numbers
 Subset Sheets: of


Project No./Code
 IM 0703-390
 19035
 Sheet Number 15

17543 11:38:47 AM c:\pw_work\pjs\pw\common\dms22680\18832_DES_CPIB_CR314 Cross Sections.dgn

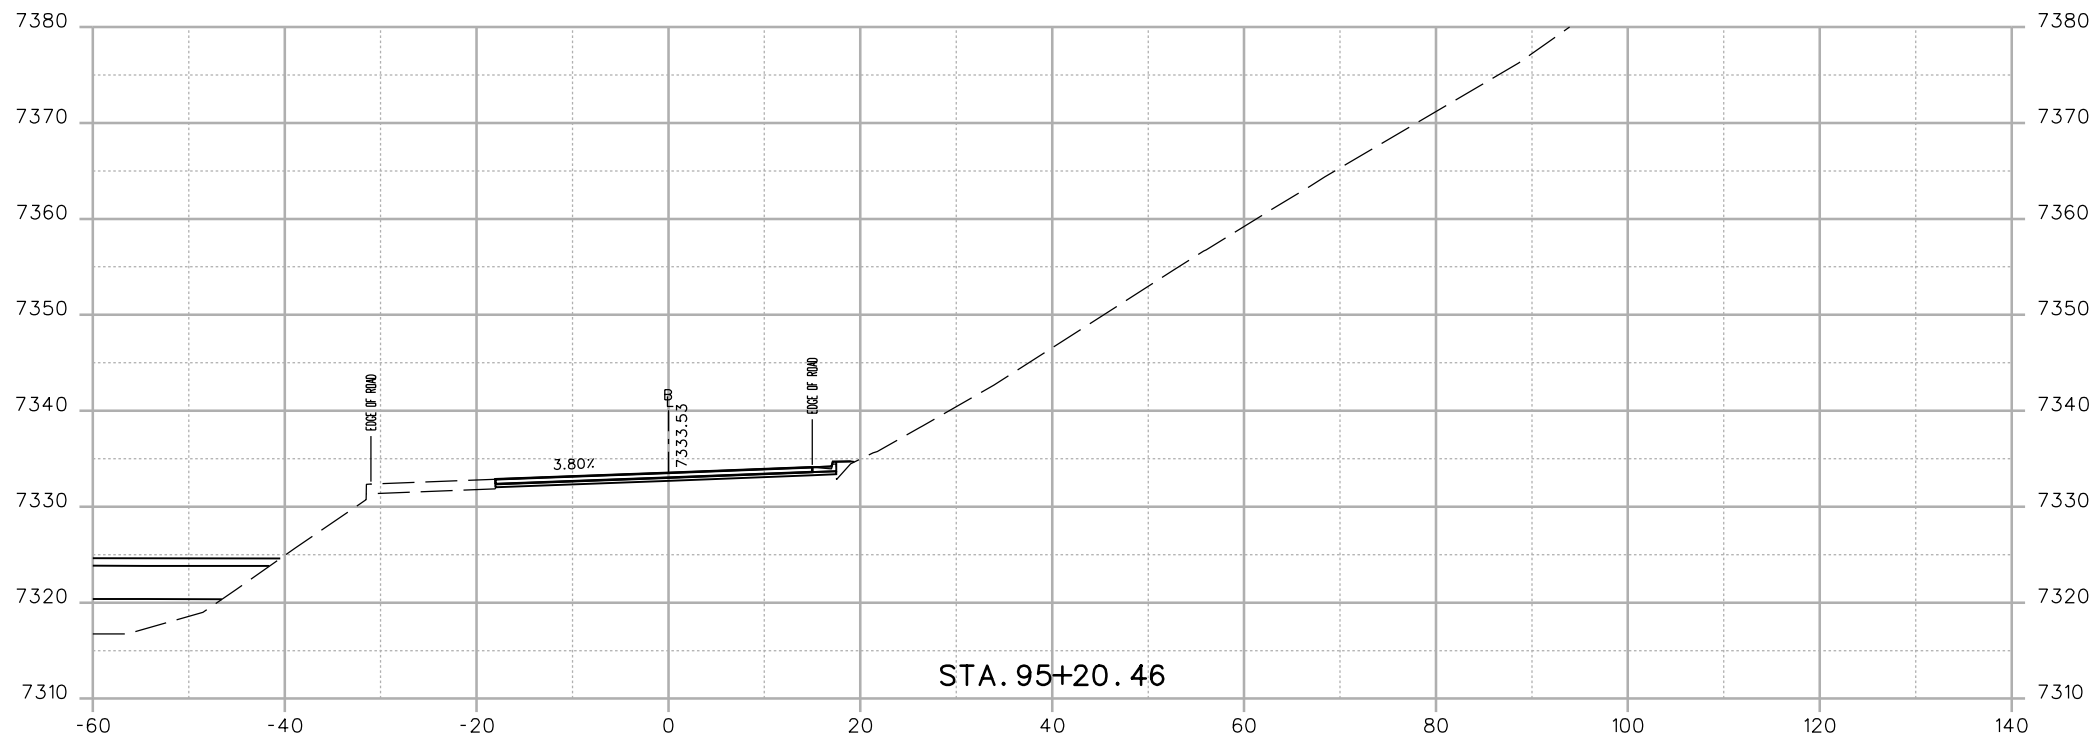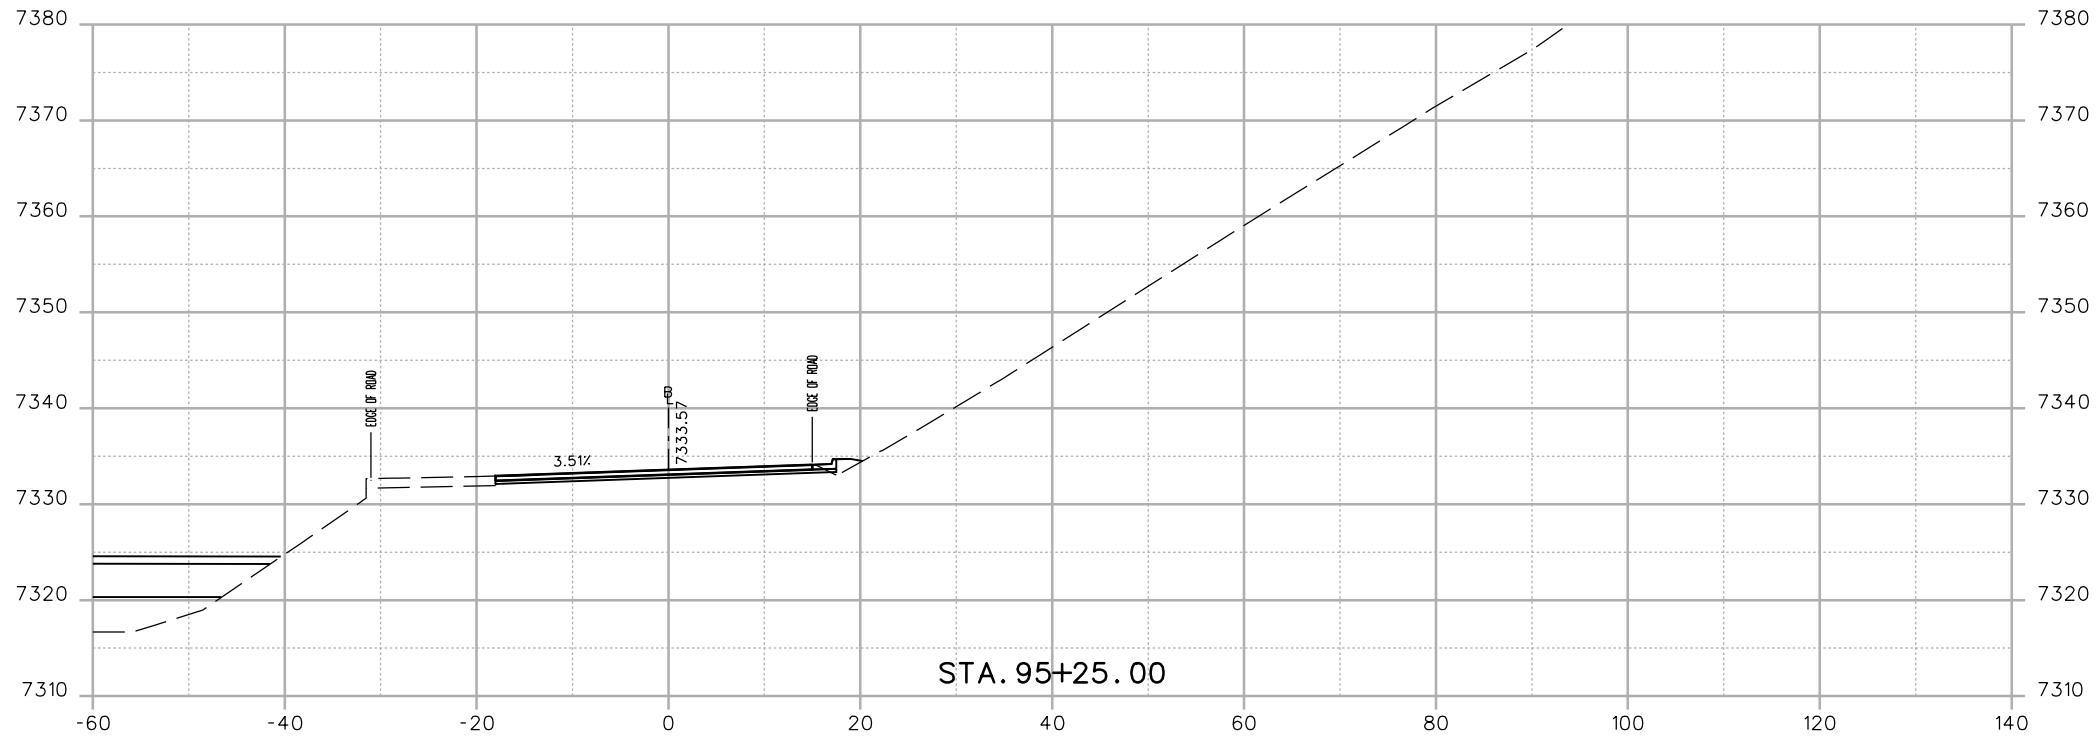

Print Date: 12/4/2012
 File Name: 18832_DES_CPIB_CR314 Cross Sections.dgn
 Horiz. Scale: 1:20 Vert. Scale: As Noted
 Unit Information Unit Leader Initials
ATKINS 4601 DTC Boulevard, Suite 700
 Denver, CO 80237
 Phone: (303) 221-7275 Fax: (303) 221-7276

Sheet Revisions		
Date:	Comments	Init.

Colorado Department of Transportation

 425 A Corporate Circle
 Golden, CO 80401
 Phone: 720-497-6905 FAX: 720-497-6901
Region 1 **CRC**



As Constructed
 No Revisions:
 Revised:
 Void:

CR 314 CROSS-SECTION

Designer:	E. MARSH	Structure Numbers	
Detailer:	E. MARSH		
Sheet Subset:	XSECTION	Subset Sheets:	of

Project No./Code
 IM 0703-390
 19035
 Sheet Number 16

17543 11:38:49 AM c:\pwwork\pbsjpw\common\dms22660\18832_DES_CPIB_CR314 Cross Sections.dgn

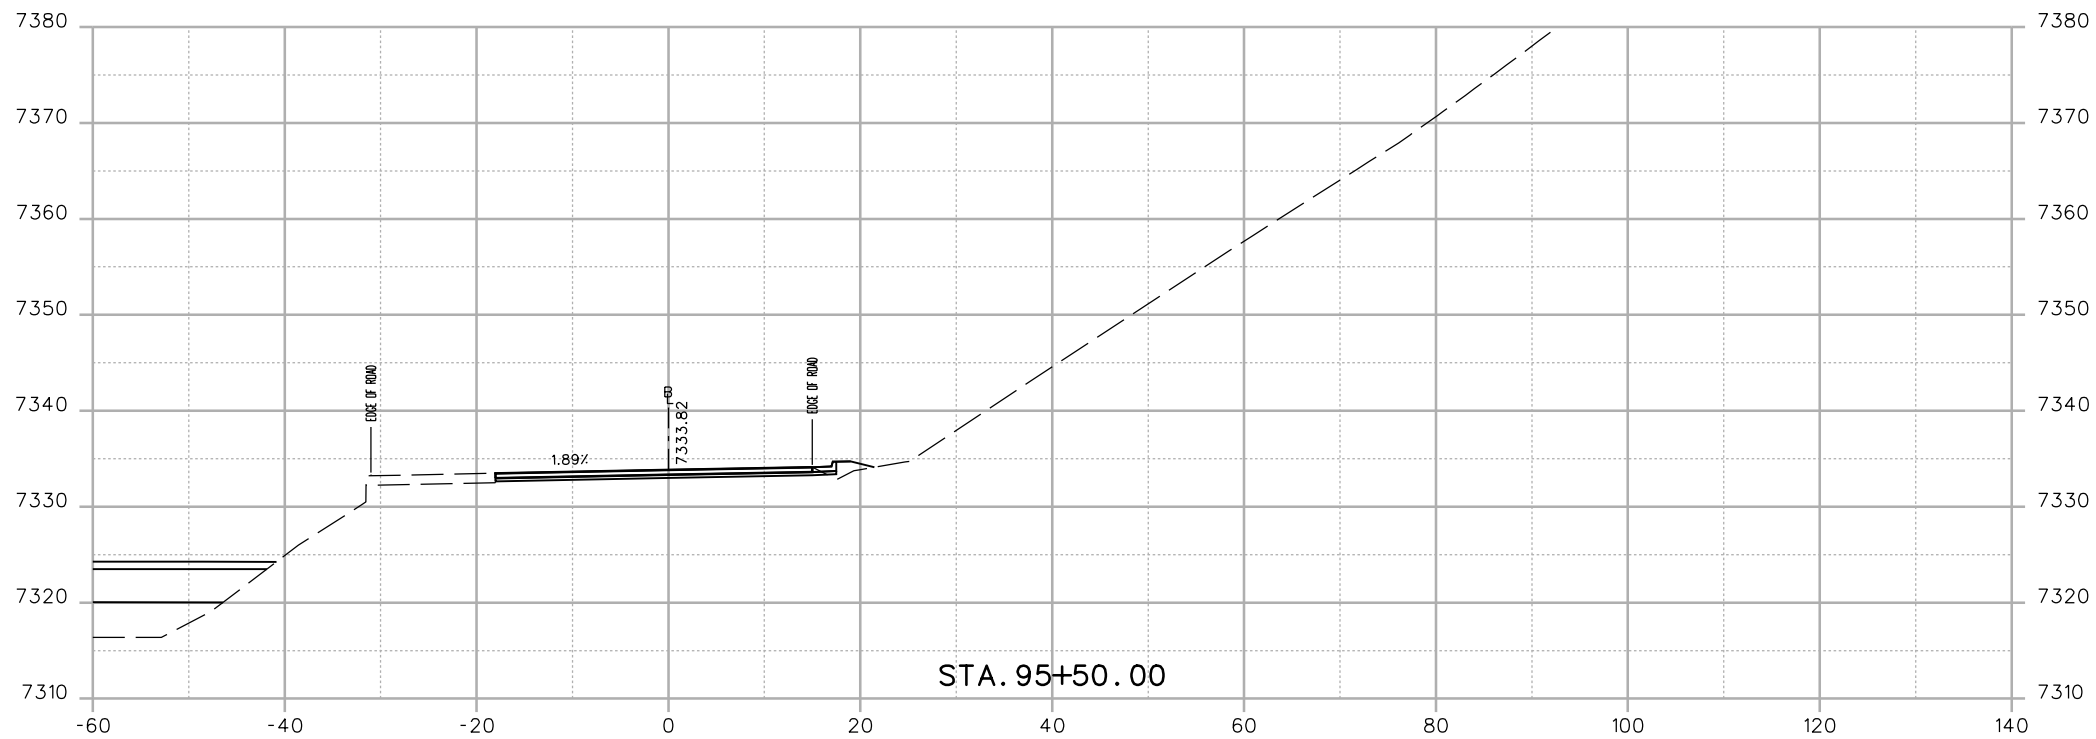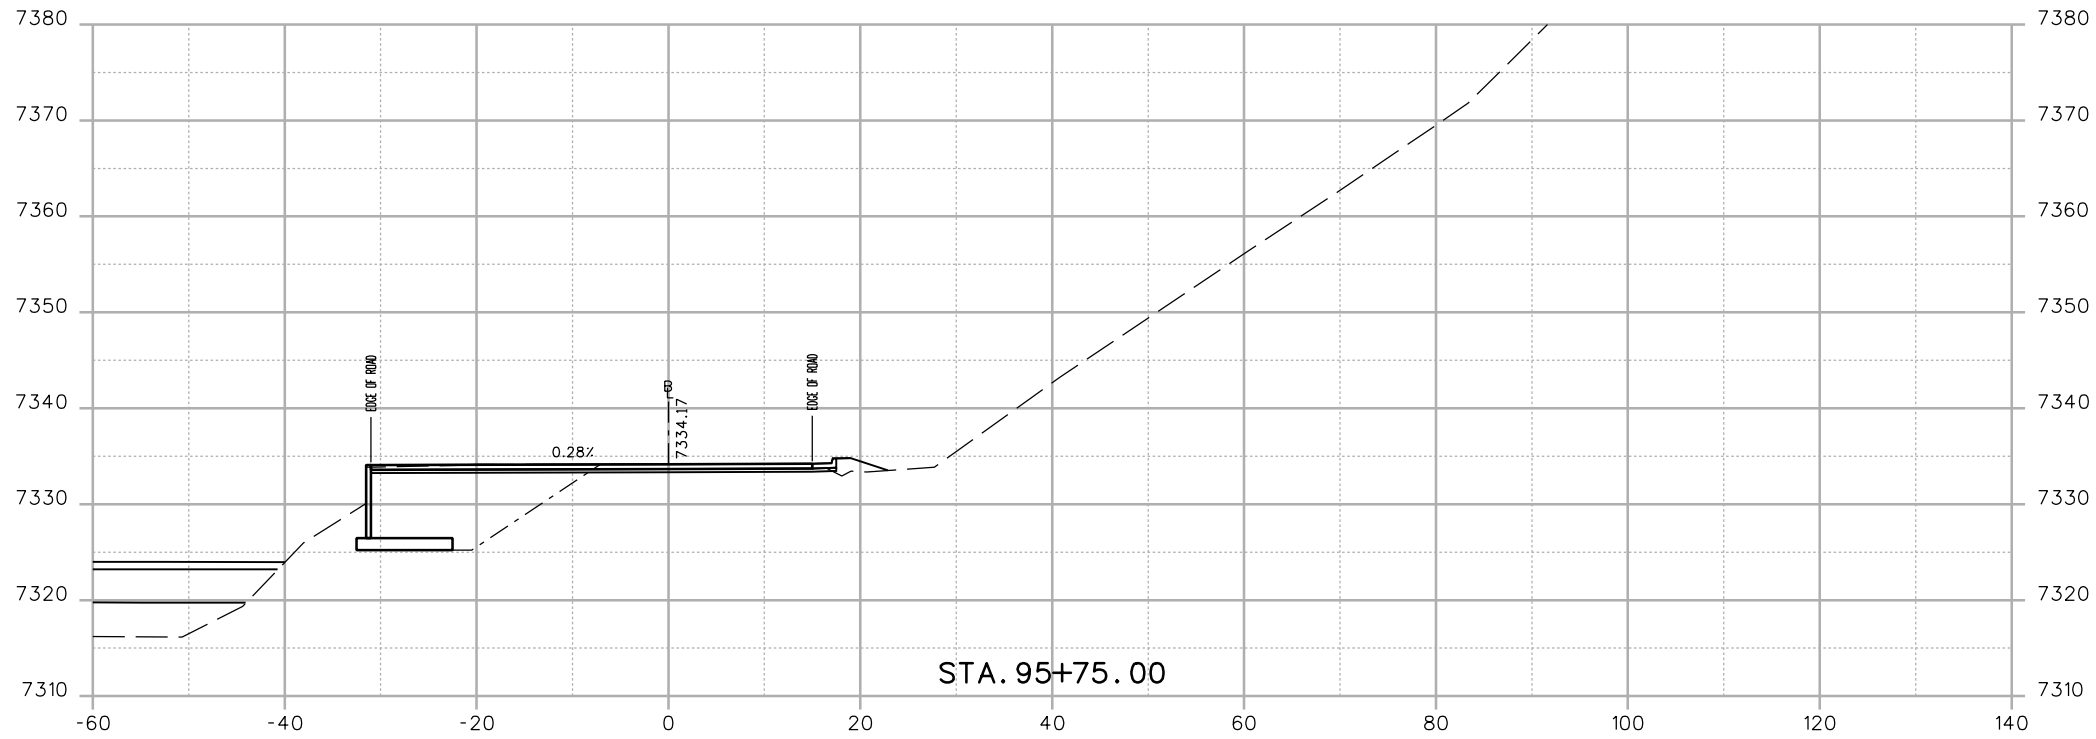

Print Date: 12/4/2012
 File Name: 18832_DES_CPIB_CR314 Cross Sections.dgn
 Horiz. Scale: 1:20 Vert. Scale: As Noted
 Unit Information Unit Leader Initials
ATKINS 4601 DTC Boulevard, Suite 700
 Denver, CO 80237
 Phone: (303) 221-7275 Fax: (303) 221-7276

Sheet Revisions		
Date:	Comments	Init.

Colorado Department of Transportation

 425 A Corporate Circle
 Golden, CO 80401
 Phone: 720-497-6905 FAX: 720-497-6901
 Region 1 CRC



As Constructed
 No Revisions:
 Revised:
 Void:

**CR 314
 CROSS-SECTION**

Designer:	E. MARSH	Structure	
Detailer:	E. MARSH	Numbers	
Sheet Subset:	XSECTION	Subset Sheets:	of

Project No./Code
 IM 0703-390
 19035
 Sheet Number 17

17543 11:38:50 AM c:\pwwork\pwsjpw\common\dms22660\18832_DES_CPIB_CR314 Cross Sections.dgn

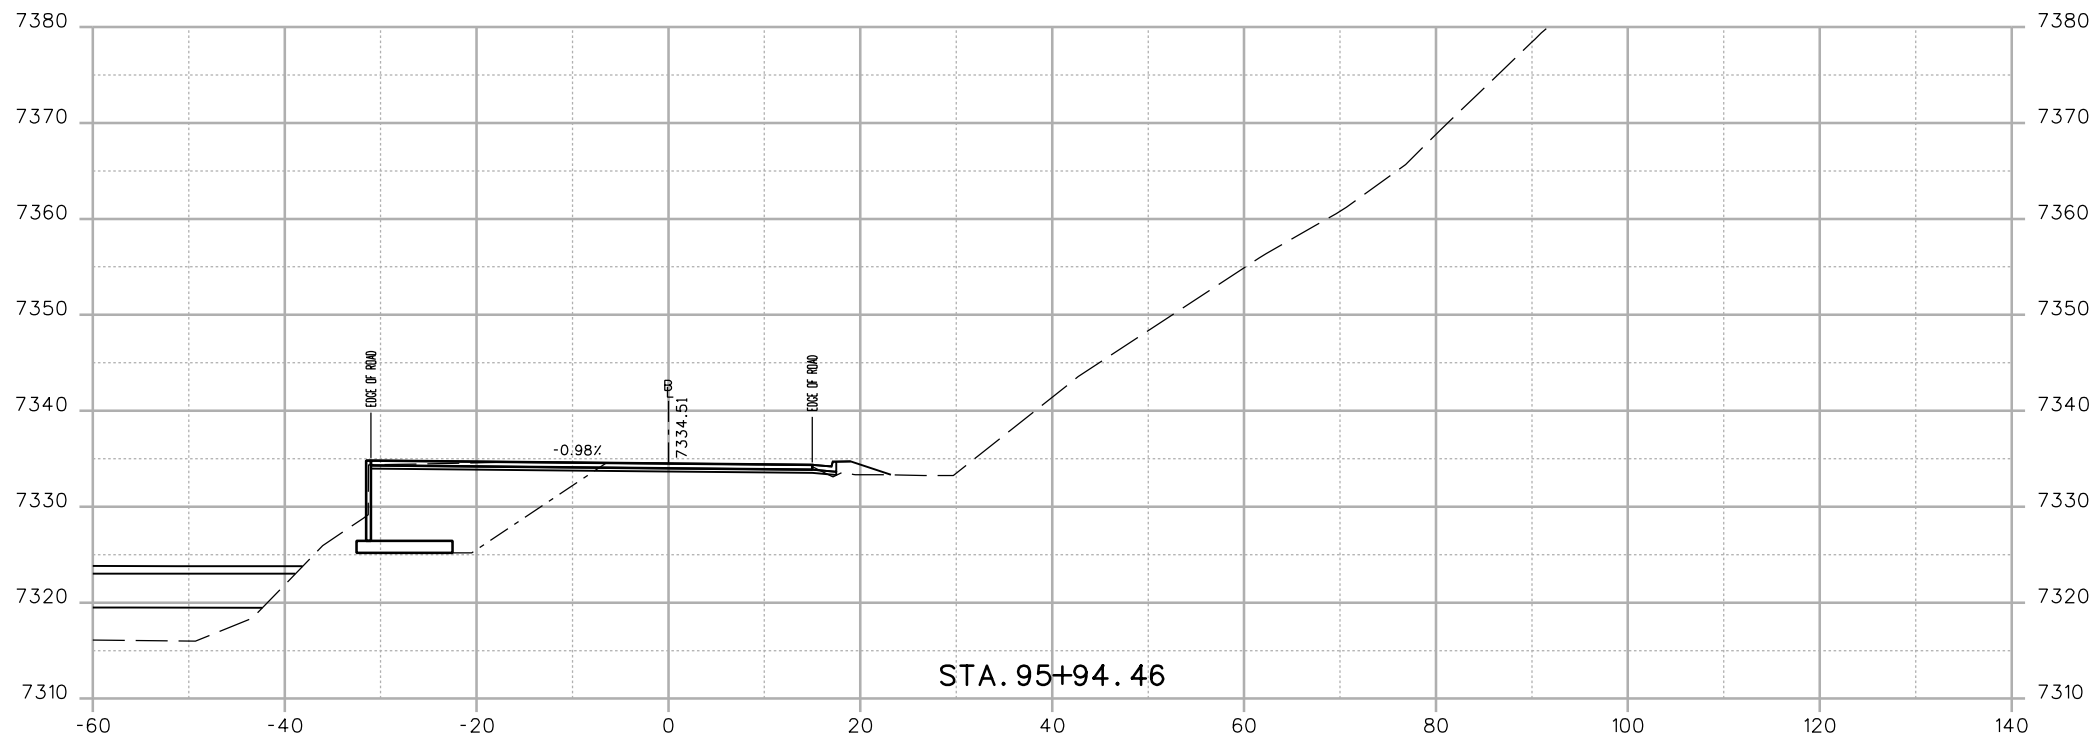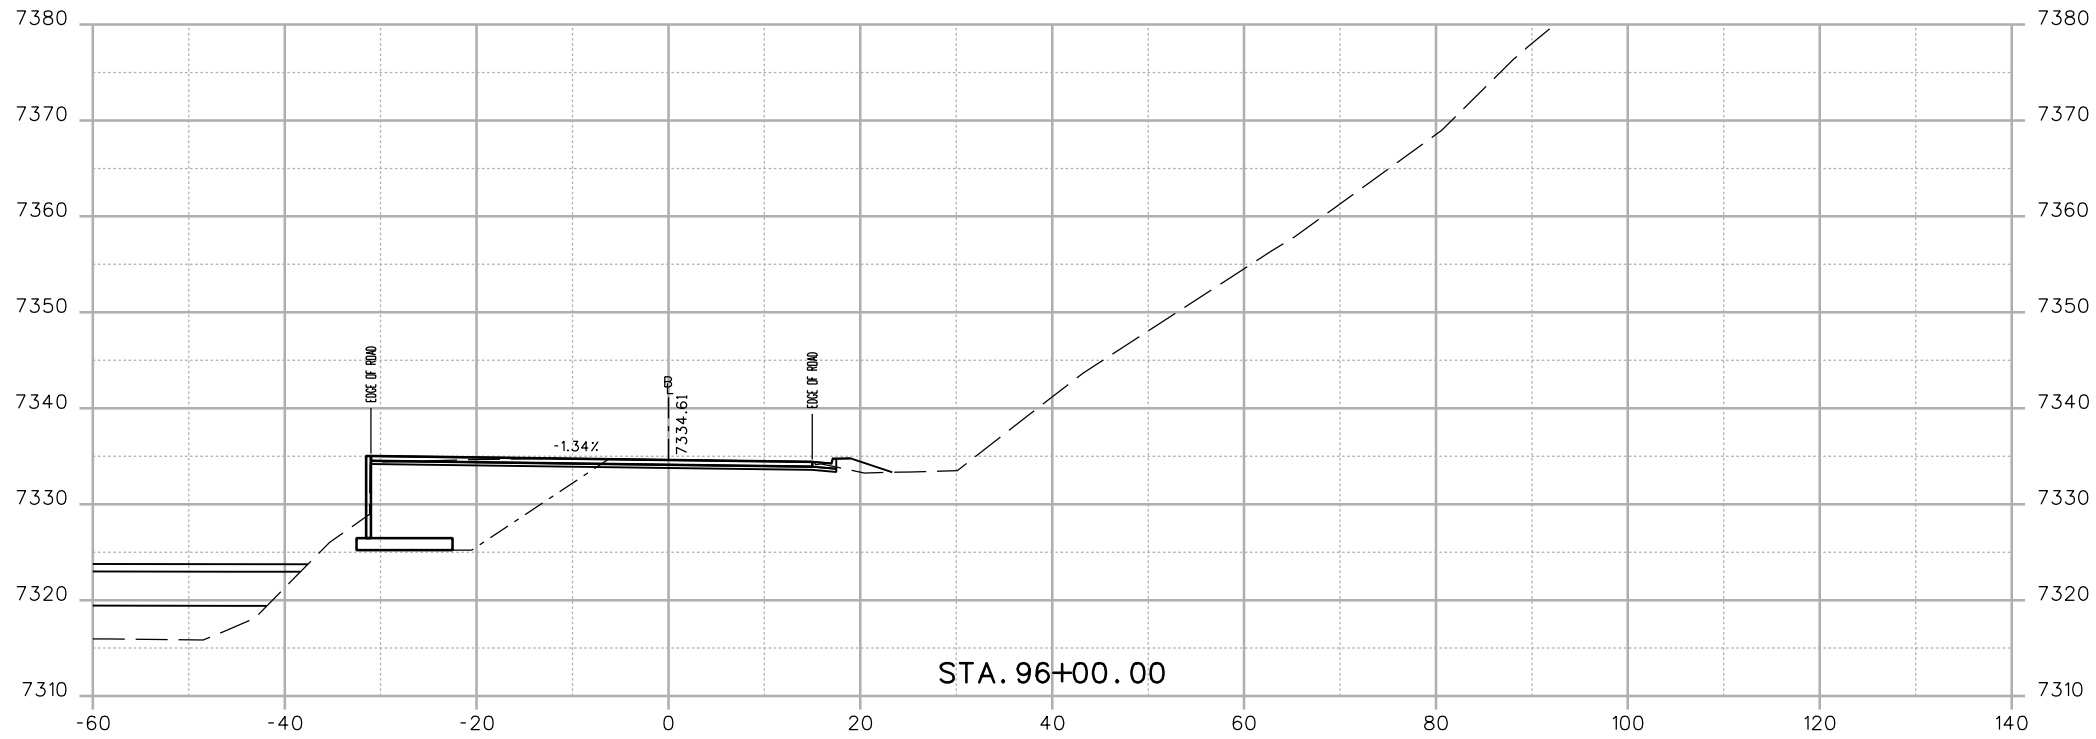

Print Date: 12/4/2012
 File Name: 18832_DES_CPIB_CR314 Cross Sections.dgn
 Horiz. Scale: 1:20 Vert. Scale: As Noted
 Unit Information Unit Leader Initials
ATKINS 4601 DTC Boulevard, Suite 700
 Denver, CO 80237
 Phone: (303) 221-7275 Fax: (303) 221-7276

Sheet Revisions		
Date:	Comments	Init.

Colorado Department of Transportation



 425 A Corporate Circle
 Golden, CO 80401
 Phone: 720-497-6905 FAX: 720-497-6901
Region 1 **CRC**

As Constructed
 No Revisions:
 Revised:
 Void:

CR 314 CROSS-SECTION

Designer:	E. MARSH	Structure Numbers	
Detailer:	E. MARSH		
Sheet Subset:	XSECTION	Subset Sheets:	of

Project No./Code
 IM 0703-390
 19035
 Sheet Number **18**

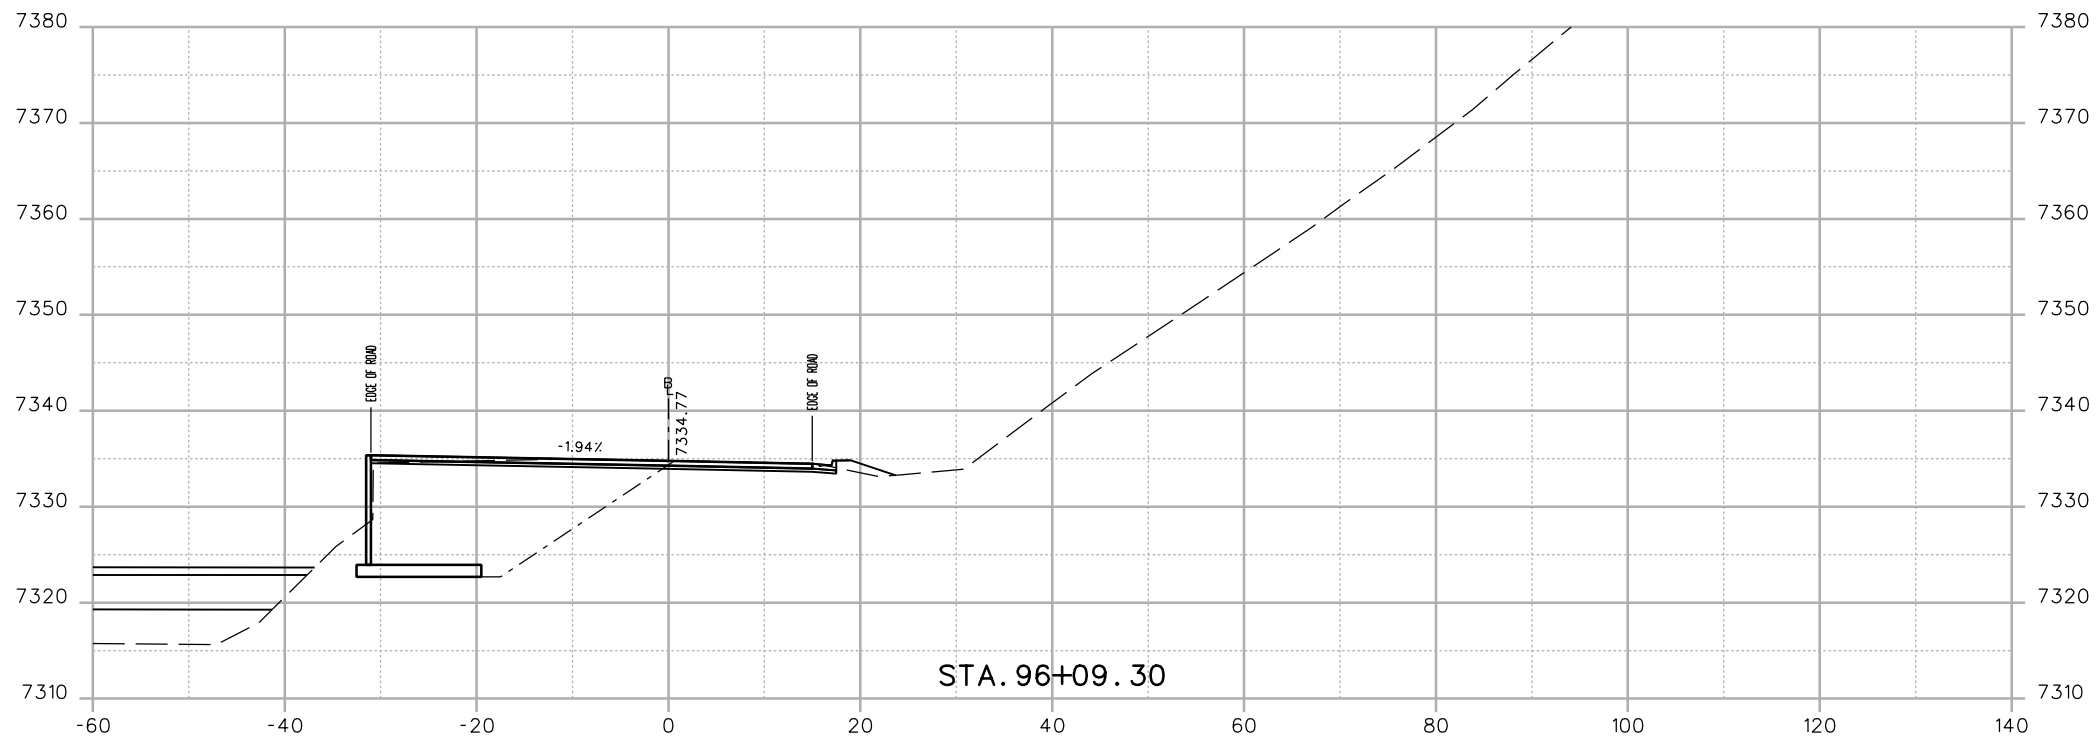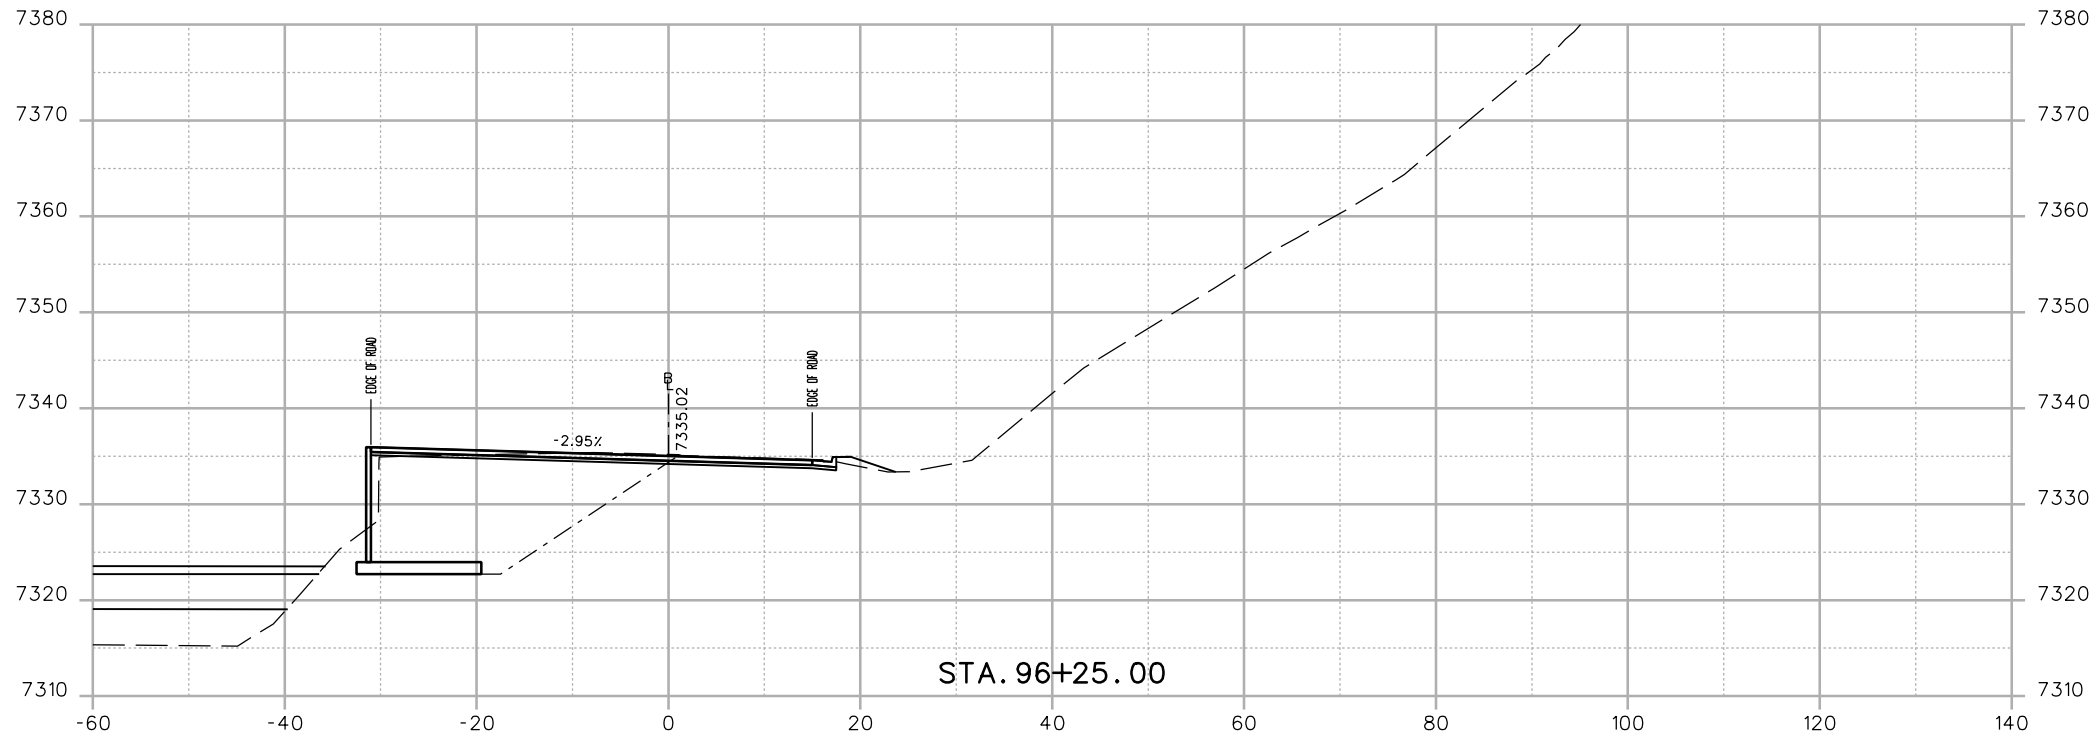

Print Date: 12/4/2012
 File Name: 18832_DES_CP1B_CR314 Cross Sections.dgn
 Horiz. Scale: 1:20 Vert. Scale: As Noted
 Unit Information Unit Leader Initials
ATKINS 4601 DTC Boulevard, Suite 700
 Denver, CO 80237
 Phone: (303) 221-7275 Fax: (303) 221-7276

Sheet Revisions		
Date:	Comments	Init.

Colorado Department of Transportation

 425 A Corporate Circle
 Golden, CO 80401
 Phone: 720-497-6905 FAX: 720-497-6901
Region 1 **CRC**



As Constructed
 No Revisions:
 Revised:
 Void:

CR 314 CROSS-SECTION

Designer:	E. MARSH	Structure Numbers	
Detailer:	E. MARSH		
Sheet Subset:	XSECTION	Subset Sheets:	of

Project No./Code
 IM 0703-390
 19035
 Sheet Number 19

17543 11:38:52 AM c:\pwwork\pjs\jw\common\dms22660\18832_DES_CPIB_CR314 Cross Sections.dgn

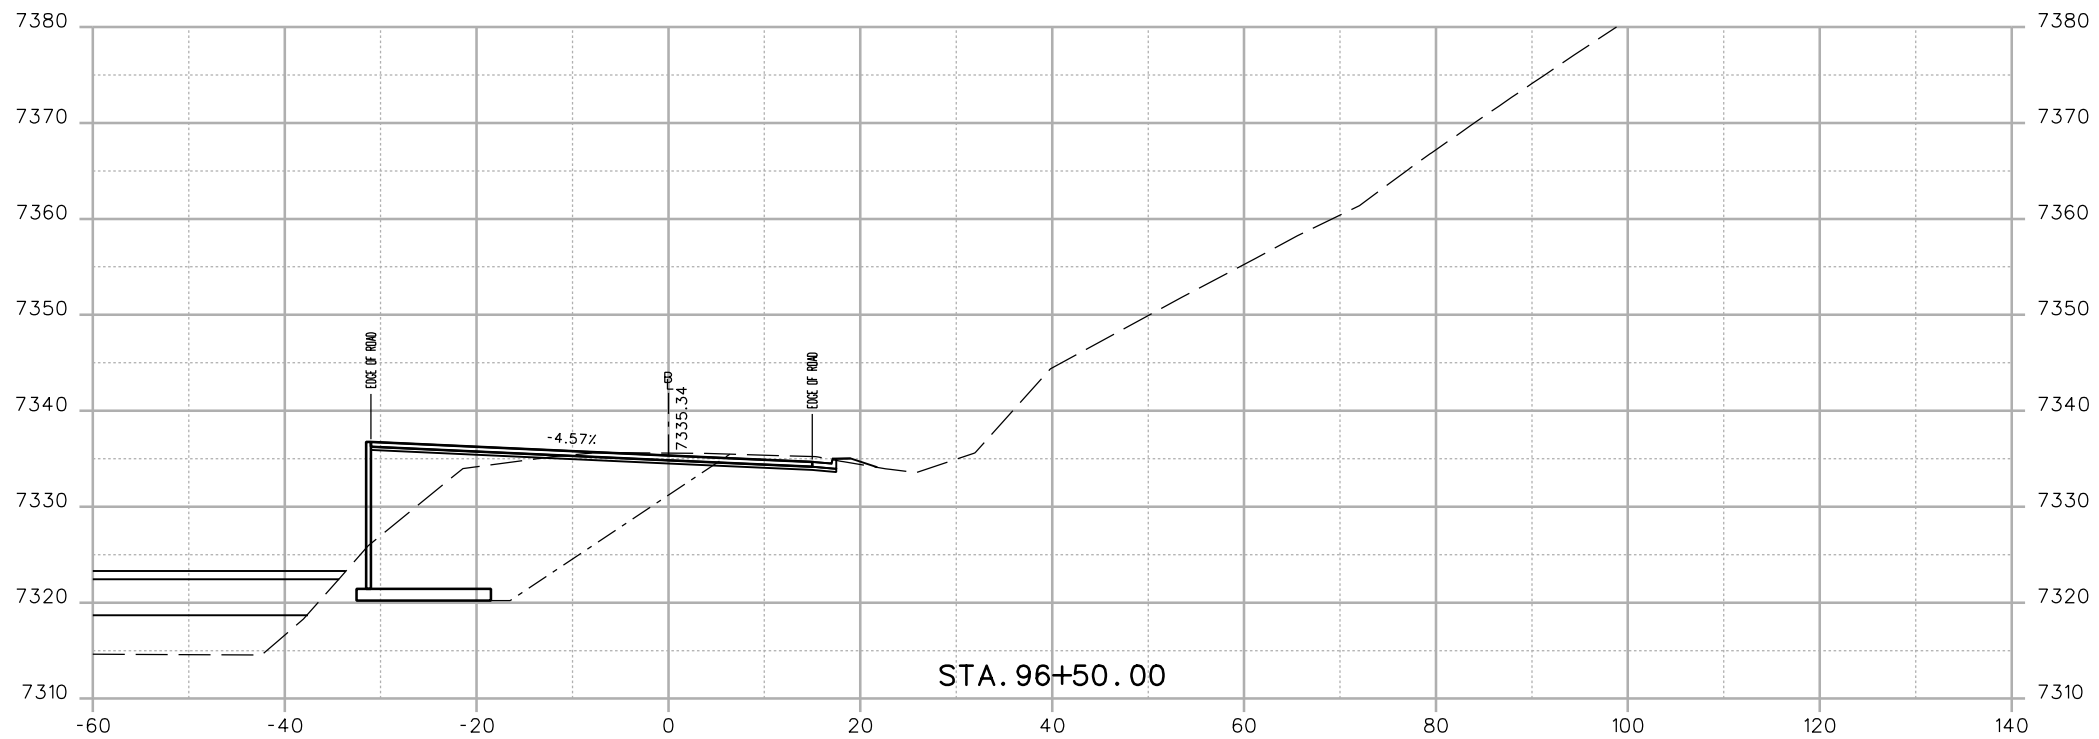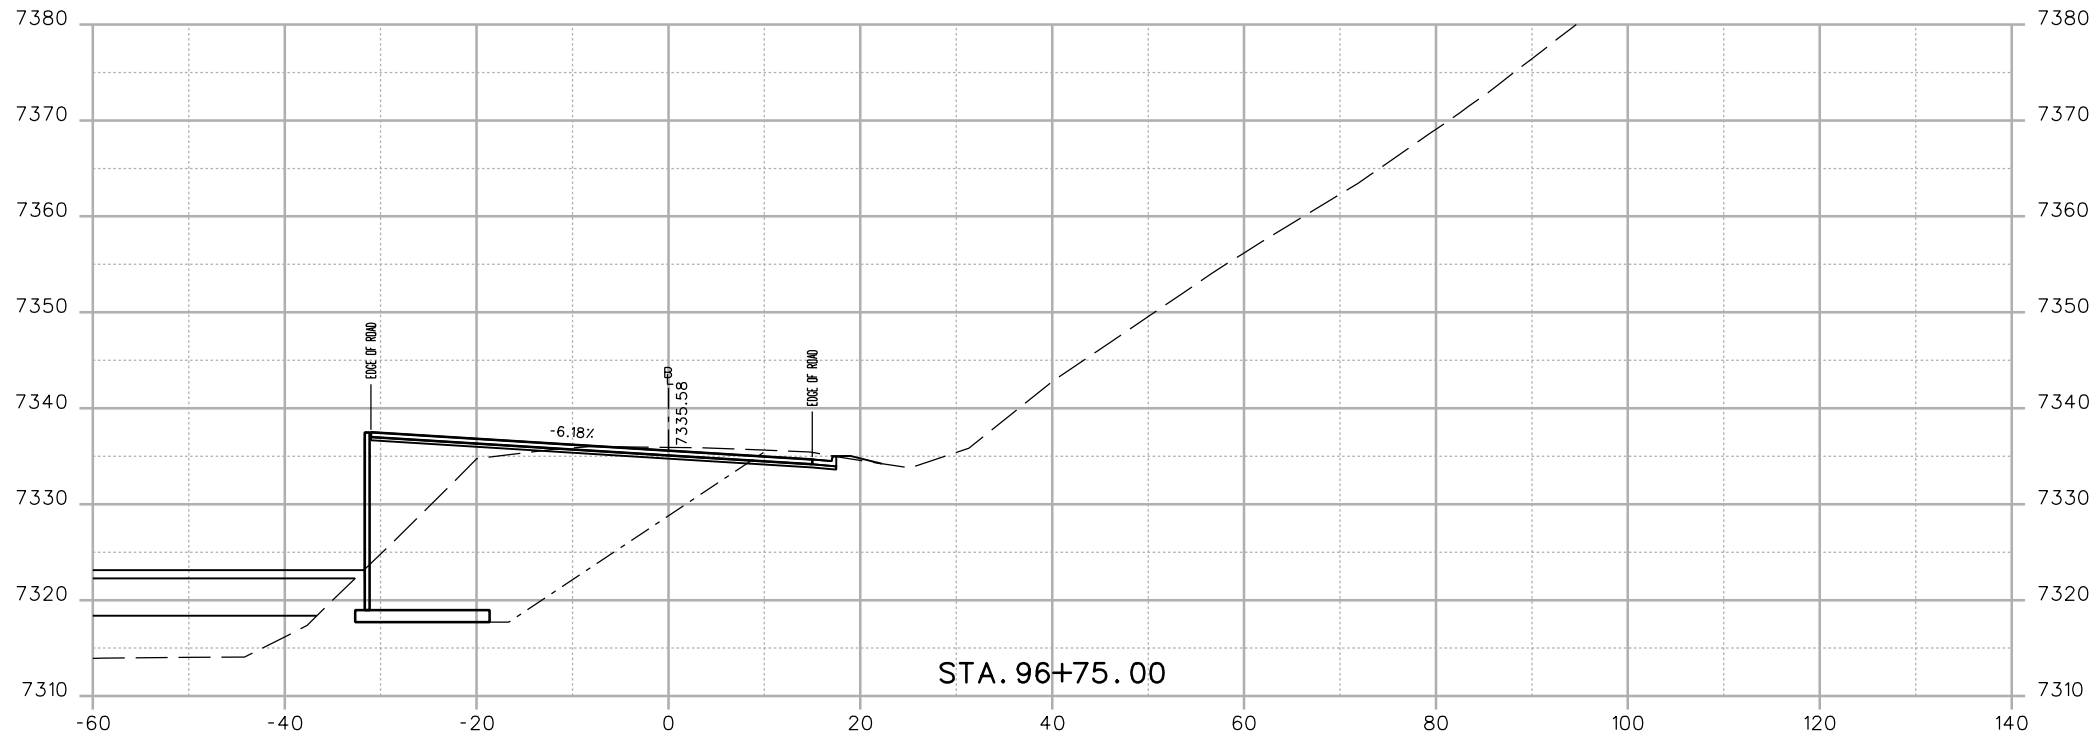

Print Date: 12/4/2012
 File Name: 18832_DES_CPIB_CR314 Cross Sections.dgn
 Horiz. Scale: 1:20 Vert. Scale: As Noted
 Unit Information Unit Leader Initials
ATKINS 4601 DTC Boulevard, Suite 700
 Denver, CO 80237
 Phone: (303) 221-7275 Fax: (303) 221-7276

Sheet Revisions		
Date:	Comments	Init.

Colorado Department of Transportation

 425 A Corporate Circle
 Golden, CO 80401
 Phone: 720-497-6905 FAX: 720-497-6901
Region 1 **CRC**



As Constructed
 No Revisions:
 Revised:
 Void:

CR 314 CROSS-SECTION

Designer:	E. MARSH	Structure Numbers	
Detailer:	E. MARSH		
Sheet Subset:	XSECTION	Subset Sheets:	of


Project No./Code
 IM 0703-390
 19035
 Sheet Number 20

17543 11:38:54 AM c:\pw_work\pjs\jpw\common\dms22660\18832_DES_CP1B_CR314 Cross Sections.dgn

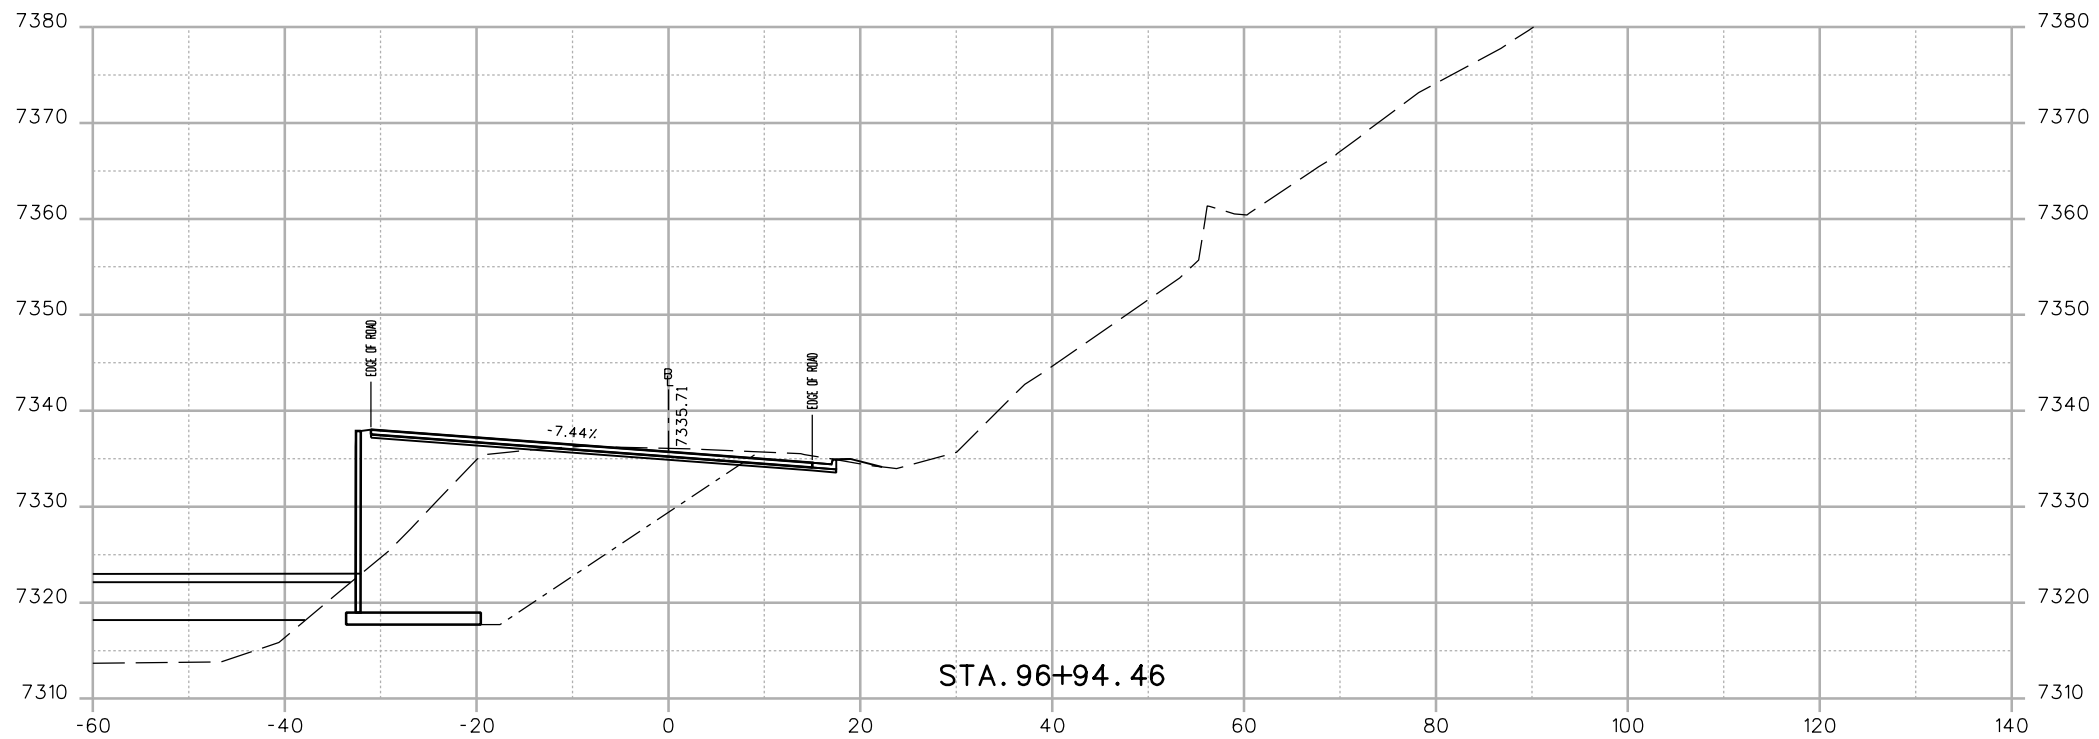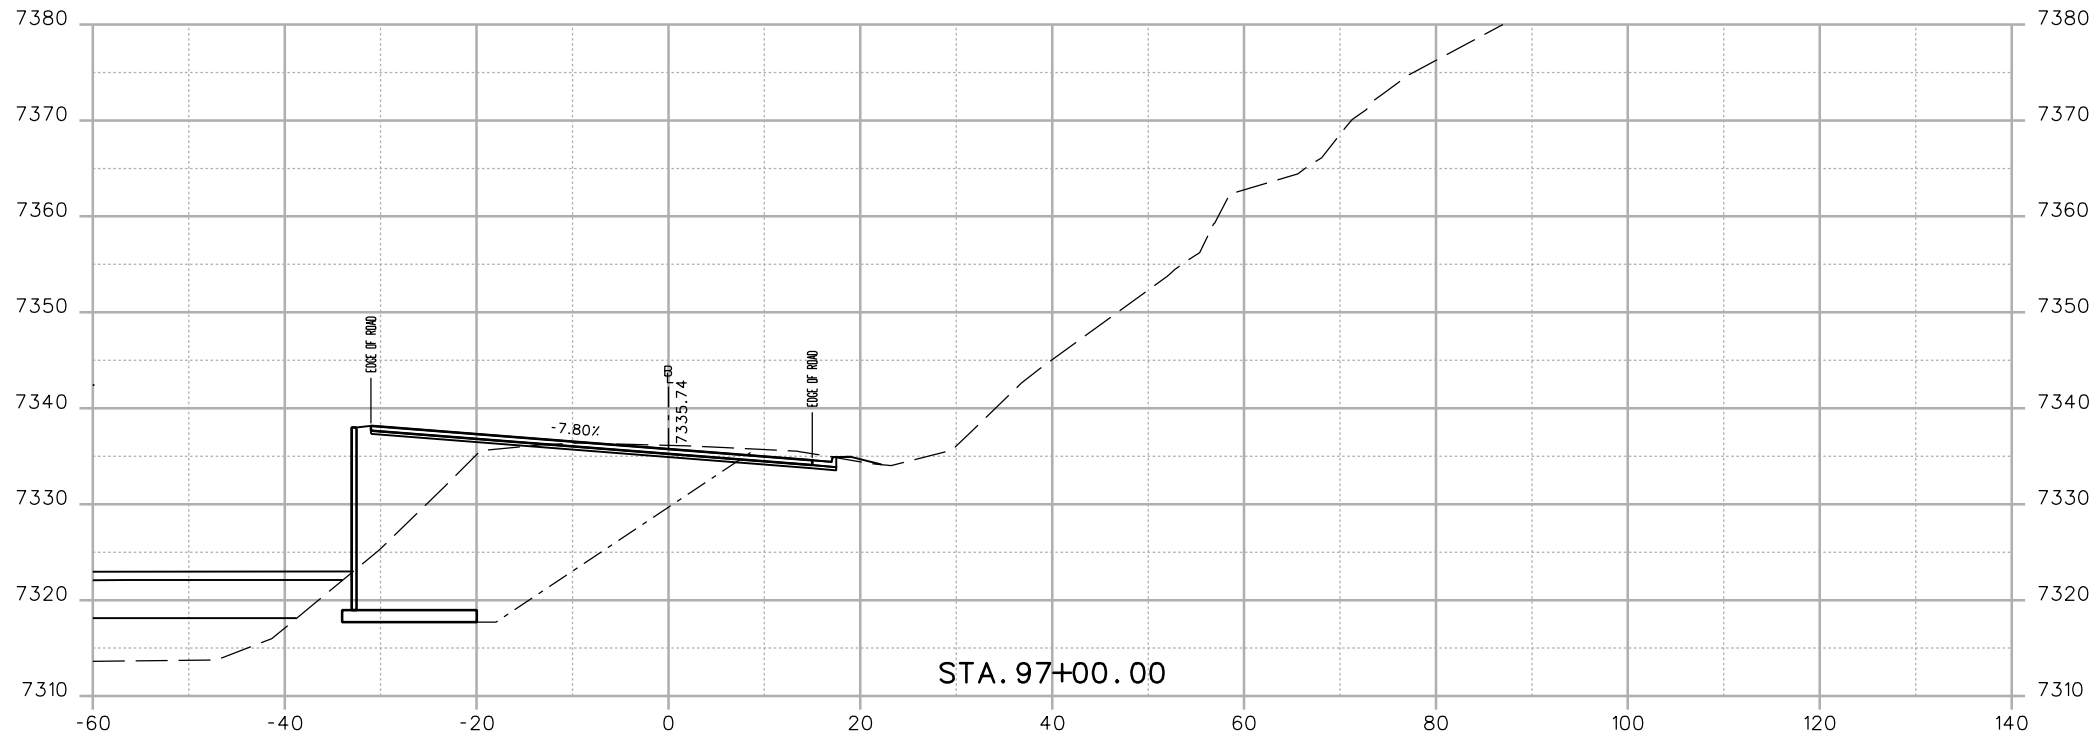

Print Date: 12/4/2012
 File Name: 18832_DES_CP1B_CR314 Cross Sections.dgn
 Horiz. Scale: 1:20 Vert. Scale: As Noted
 Unit Information Unit Leader Initials
ATKINS 4601 DTC Boulevard, Suite 700
 Denver, CO 80237
 Phone: (303) 221-7275 Fax: (303) 221-7276

Sheet Revisions		
Date:	Comments	Init.

Colorado Department of Transportation

 425 A Corporate Circle
 Golden, CO 80401
 Phone: 720-497-6905 FAX: 720-497-6901
Region 1 **CRC**



As Constructed
 No Revisions:
 Revised:
 Void:

CR 314 CROSS-SECTION

Designer:	E. MARSH	Structure Numbers	
Detailer:	E. MARSH	Subset Sheets:	of
Sheet Subset:	XSECTION		

Project No./Code
 IM 0703-390
 19035
 Sheet Number 21

17543 11:38:55 AM c:\pwwork\abs\jpw\common\dms22660\18832_DES_CPIB_CR314 Cross Sections.dgn

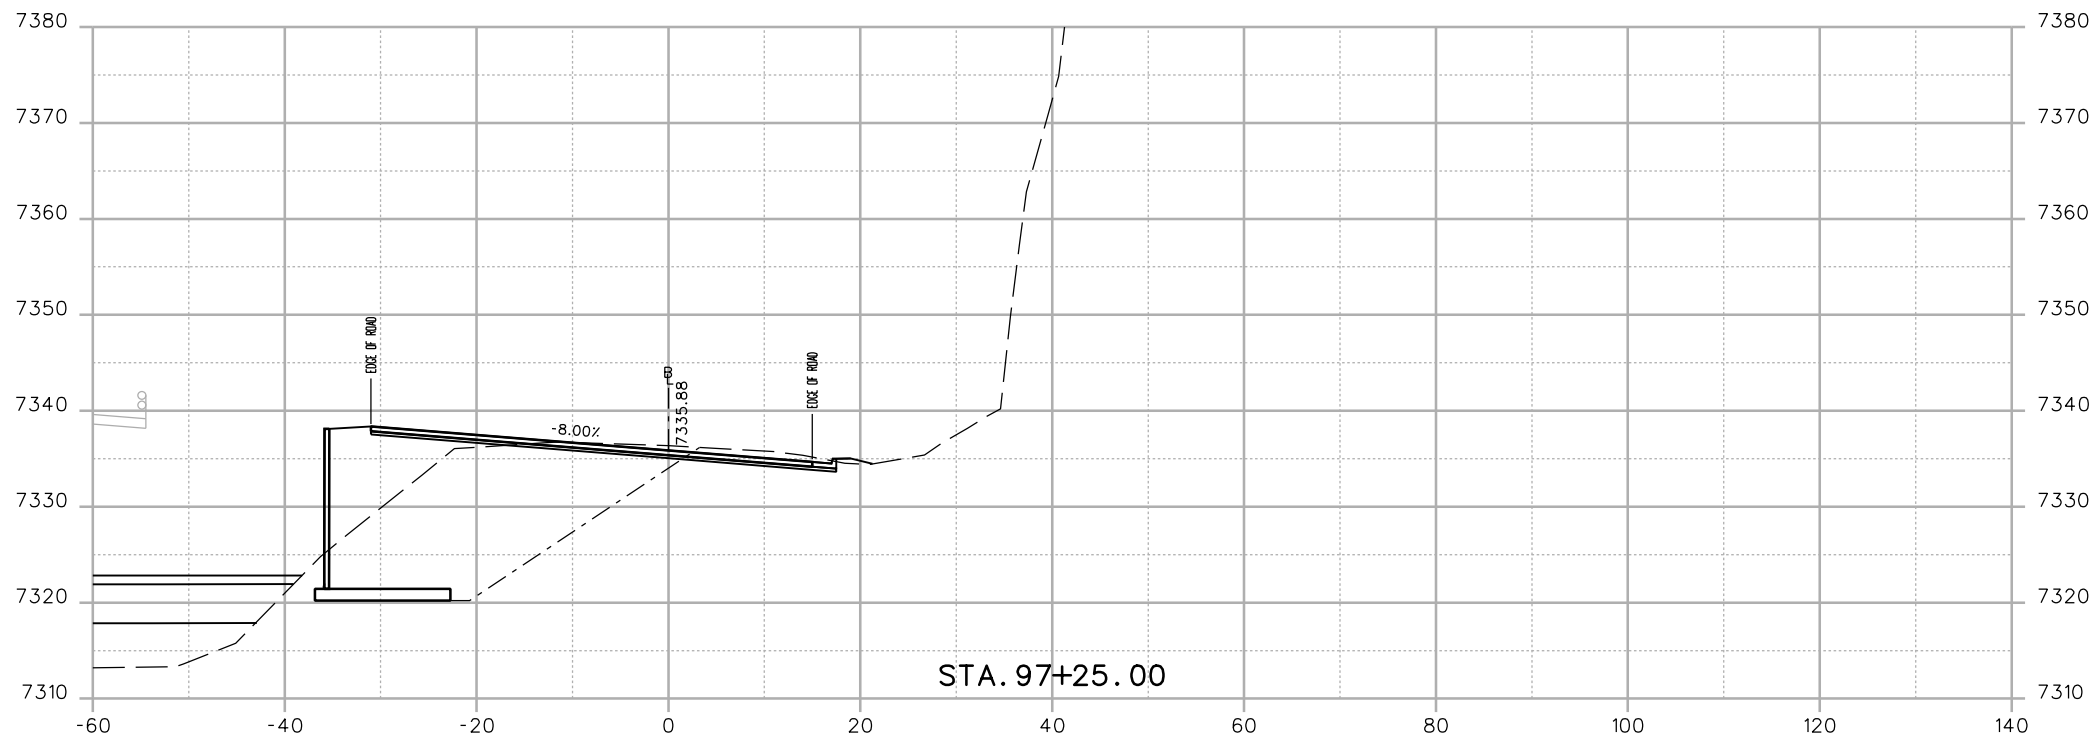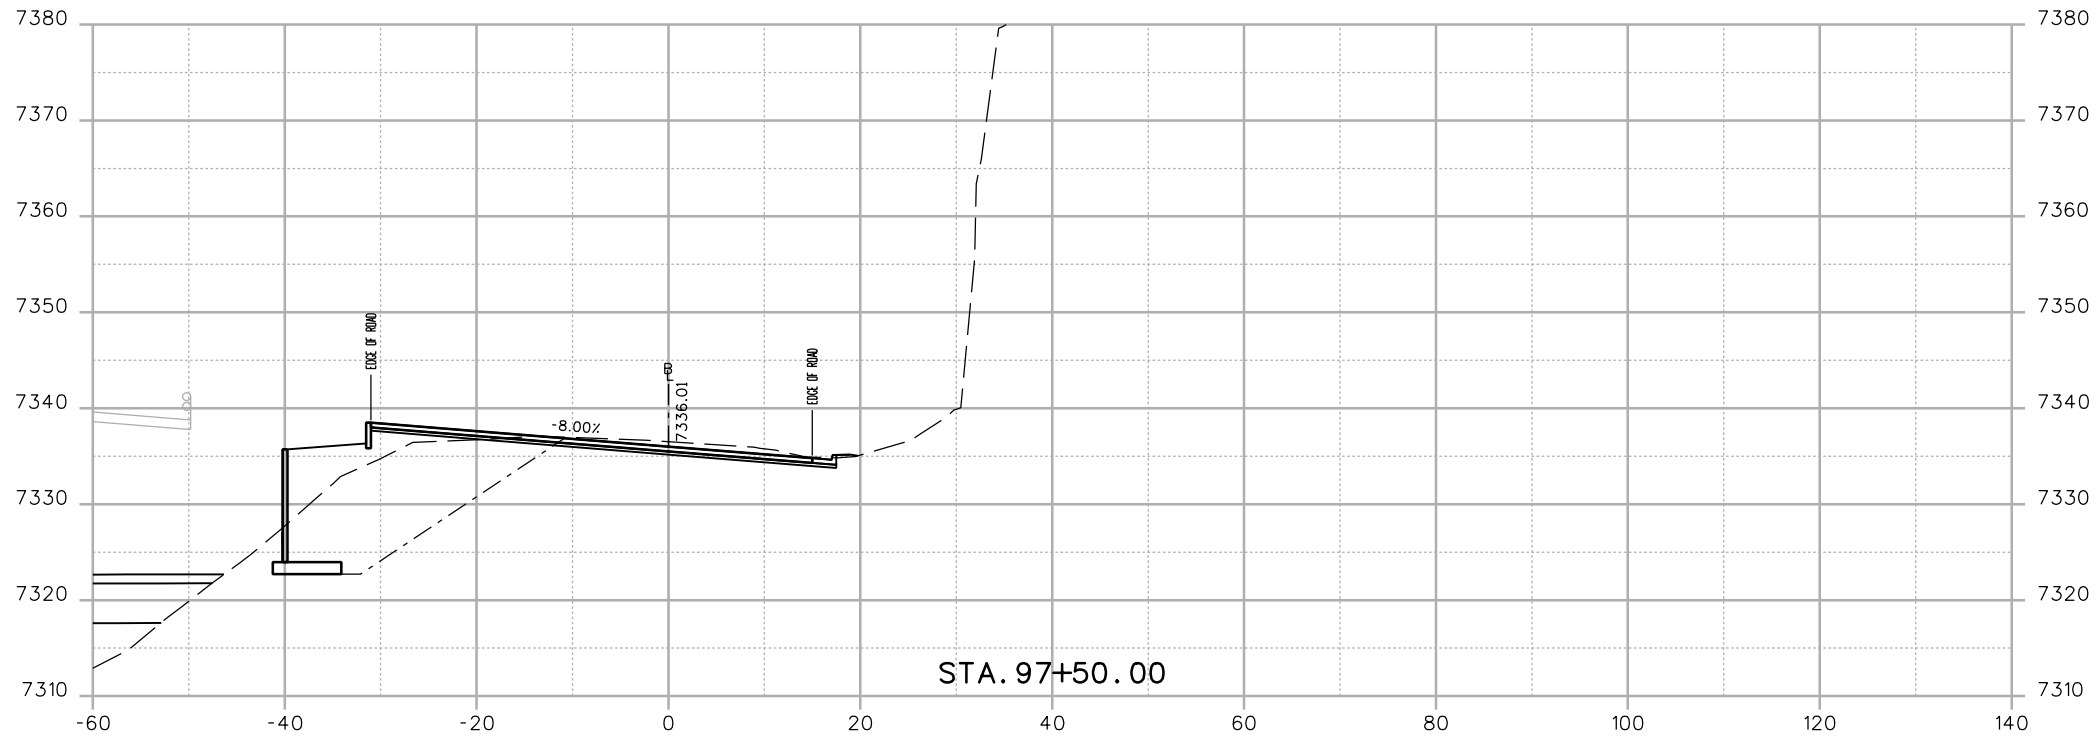

Print Date: 12/4/2012
 File Name: 18832_DES_CPIB_CR314 Cross Sections.dgn
 Horiz. Scale: 1:20 Vert. Scale: As Noted
 Unit Information Unit Leader Initials
ATKINS 4601 DTC Boulevard, Suite 700
 Denver, CO 80237
 Phone: (303) 221-7275 Fax: (303) 221-7276

Sheet Revisions		
Date:	Comments	Init.

Colorado Department of Transportation

 425 A Corporate Circle
 Golden, CO 80401
 Phone: 720-497-6905 FAX: 720-497-6901
Region 1 **CRC**



As Constructed
 No Revisions:
 Revised:
 Void:

CR 314 CROSS-SECTION

Designer:	E. MARSH	Structure Numbers	
Detailer:	E. MARSH		
Sheet Subset:	XSECTION	Subset Sheets:	of


Project No./Code
 IM 0703-390
 19035
 Sheet Number **22**

17543 11:38:56 AM c:\pwwork\pwsjpw\common\dms22680\18832_DES_CPIB_CR314 Cross Sections.dgn

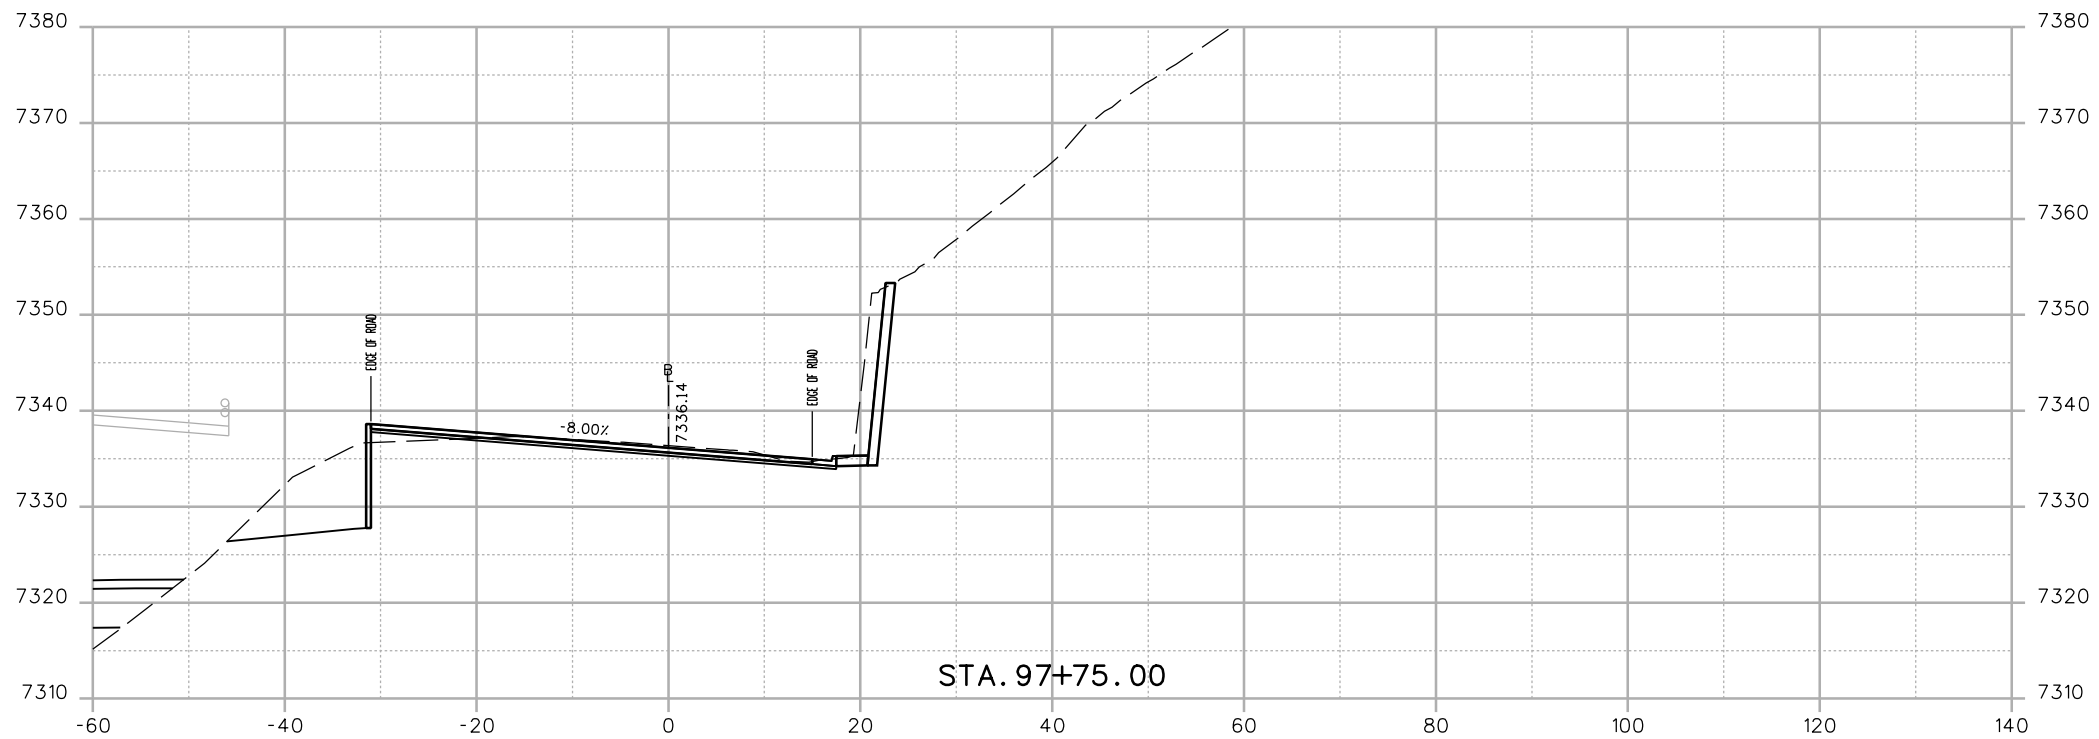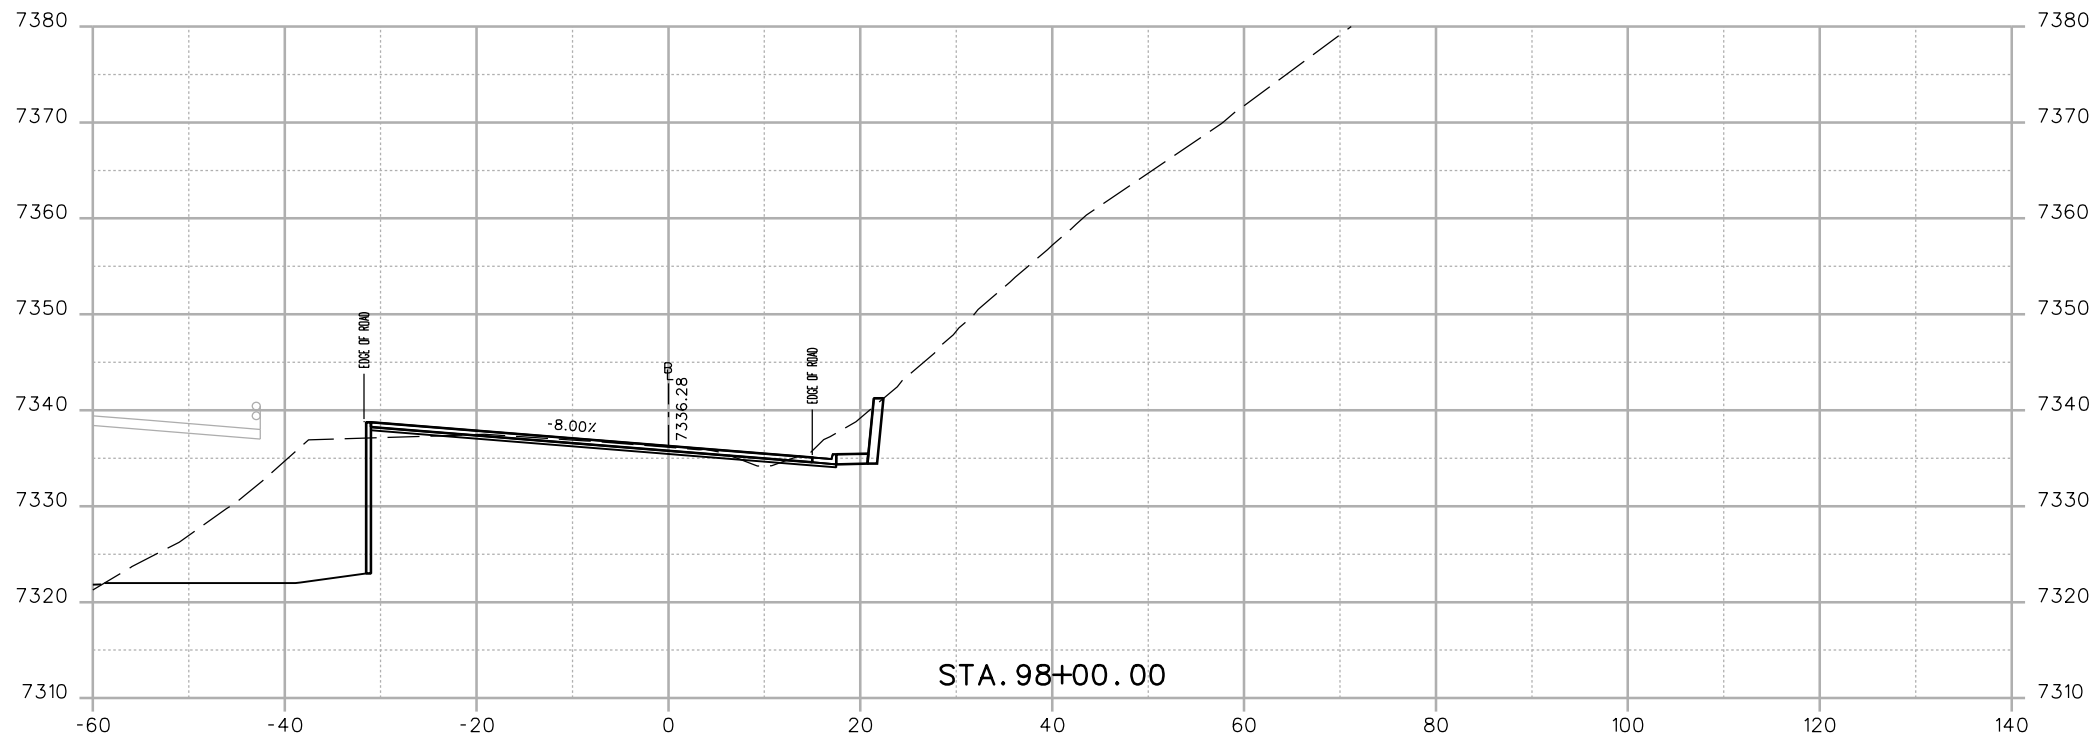

Print Date: 12/4/2012
 File Name: 18832_DES_CPIB_CR314 Cross Sections.dgn
 Horiz. Scale: 1:20 Vert. Scale: As Noted
 Unit Information Unit Leader Initials
ATKINS 4601 DTC Boulevard, Suite 700
 Denver, CO 80237
 Phone: (303) 221-7275 Fax: (303) 221-7276

Sheet Revisions		
Date:	Comments	Init.



Colorado Department of Transportation

 425 A Corporate Circle
 Golden, CO 80401
 Phone: 720-497-6905 FAX: 720-497-6901
Region 1 **CRC**

As Constructed
 No Revisions:
 Revised:
 Void:

CR 314 CROSS-SECTION
 Designer: E. MARSH
 Detailer: E. MARSH
 Sheet Subset: XSECTION
 Structure Numbers
 Subset Sheets: of


Project No./Code
 IM 0703-390
 19035
 Sheet Number **23**

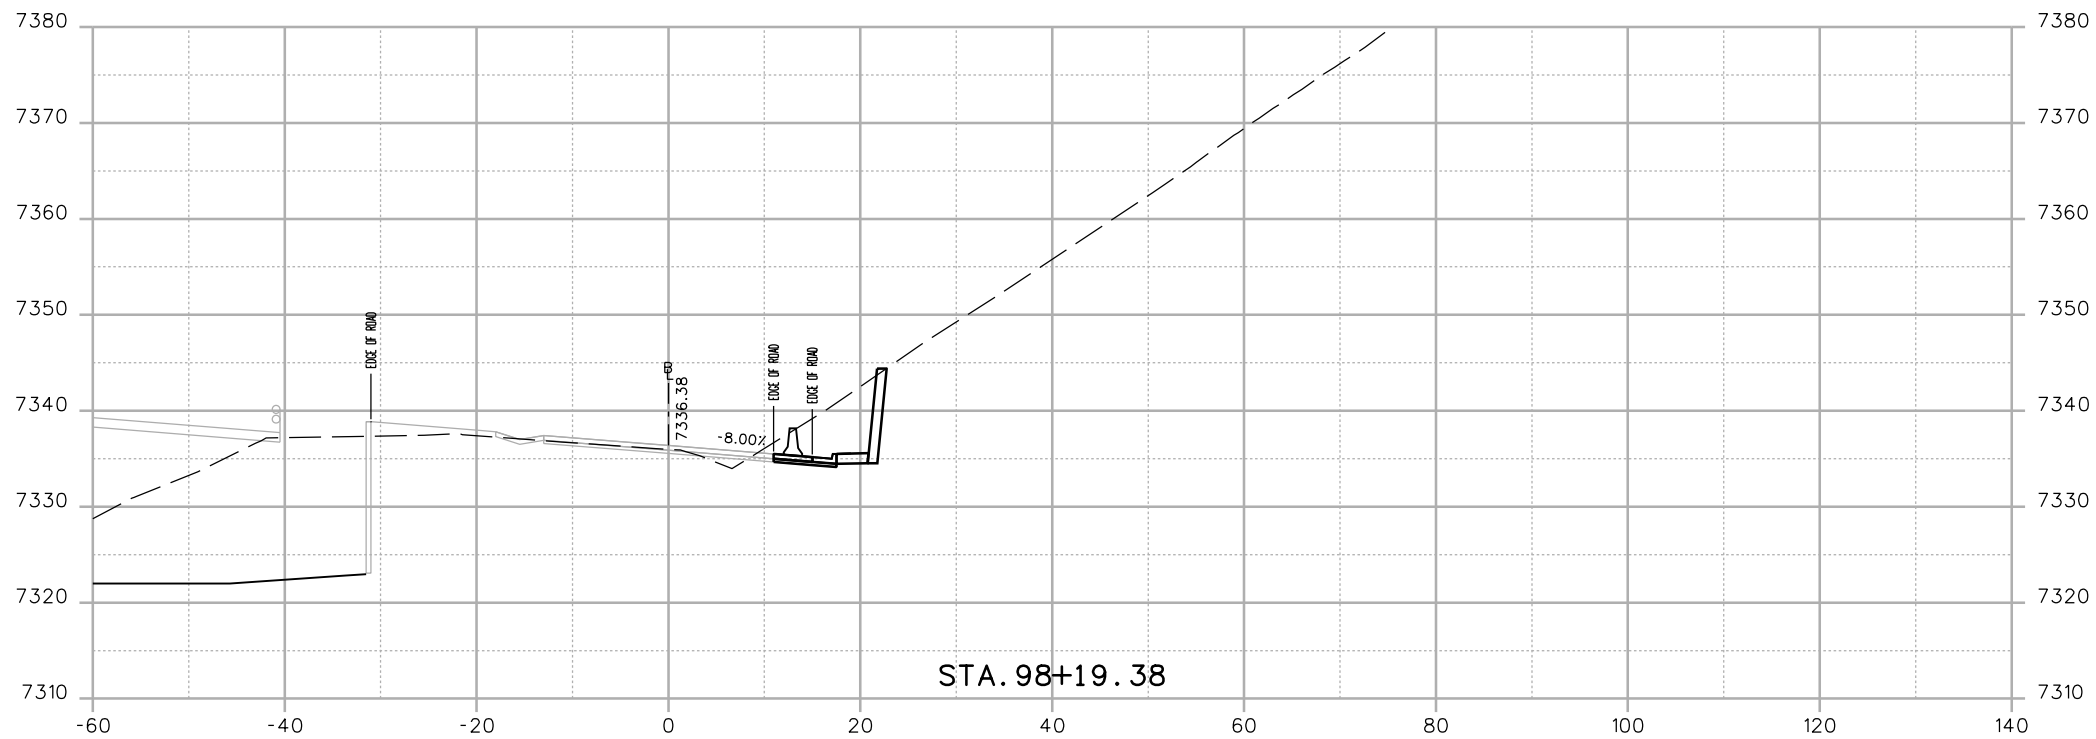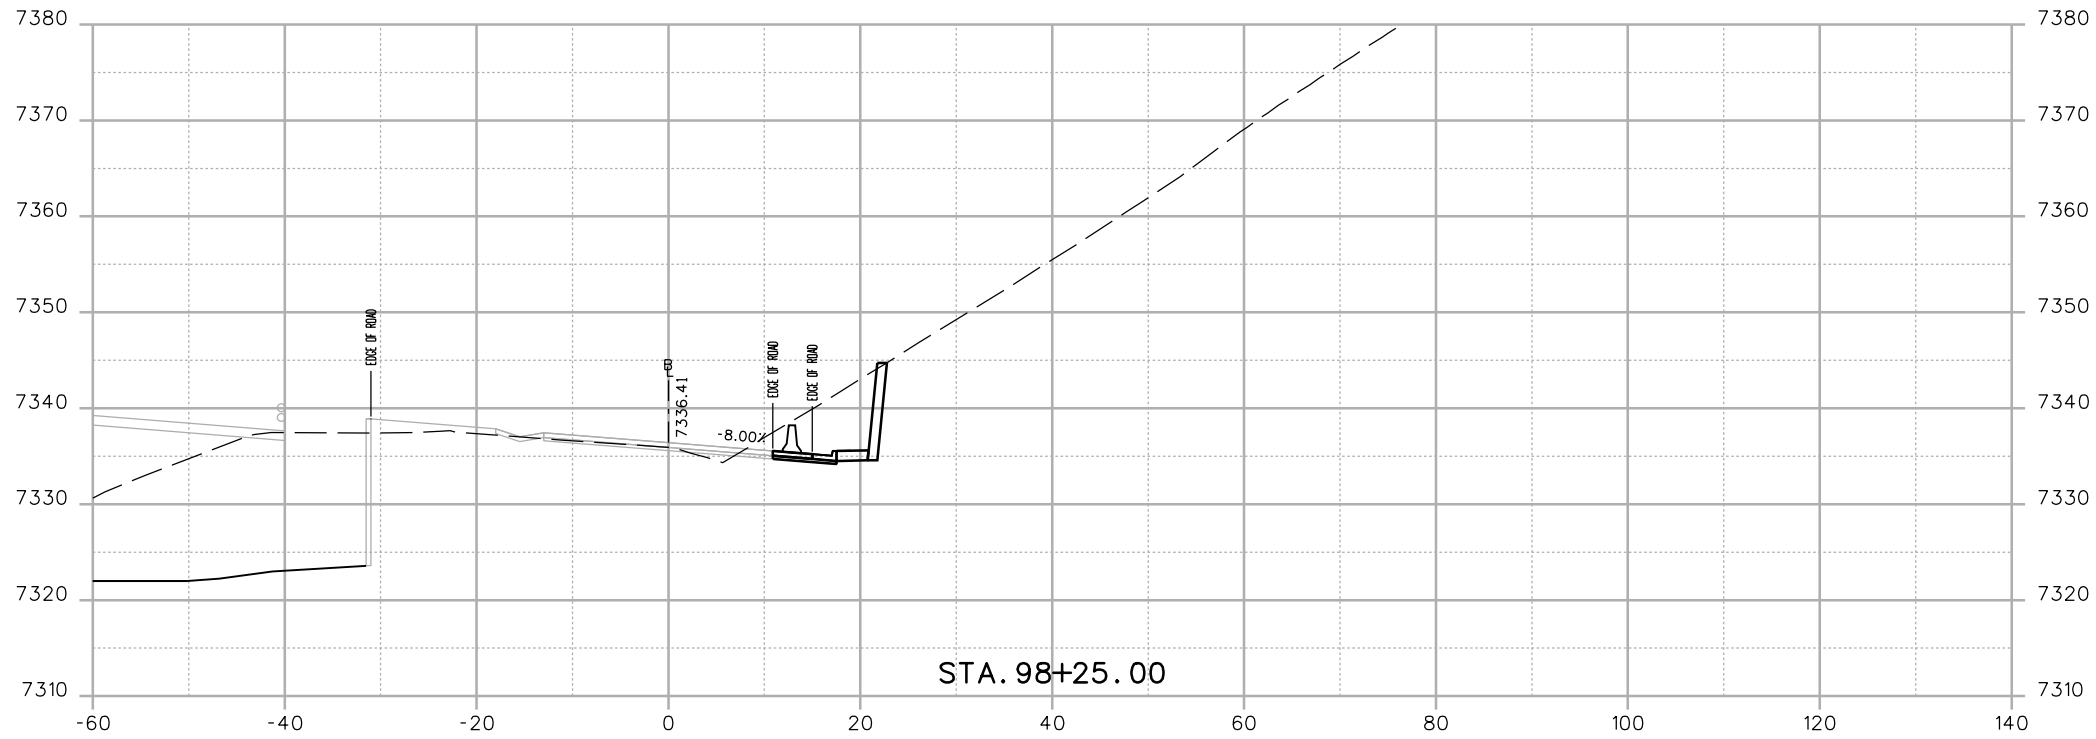17543 11:38:58 AM c:\pwwork\pwsjpw\common\dms22660\18832_DES_CPIB_CR314 Cross Sections.dgn



Print Date: 12/4/2012
 File Name: 18832_DES_CPIB_CR314 Cross Sections.dgn
 Horiz. Scale: 1:20 Vert. Scale: As Noted
 Unit Information Unit Leader Initials
ATKINS 4601 DTC Boulevard, Suite 700
 Denver, CO 80237
 Phone: (303) 221-7275 Fax: (303) 221-7276

Sheet Revisions		
Date:	Comments	Init.



Colorado Department of Transportation

 425 A Corporate Circle
 Golden, CO 80401
 Phone: 720-497-6905 FAX: 720-497-6901
Region 1 **CRC**

As Constructed
 No Revisions:
 Revised:
 Void:

CR 314 CROSS-SECTION
 Designer: E. MARSH
 Detailer: E. MARSH
 Sheet Subset: XSECTION
 Structure Numbers
 Subset Sheets: of

Project No./Code
 IM 0703-390
 19035
 Sheet Number **24**

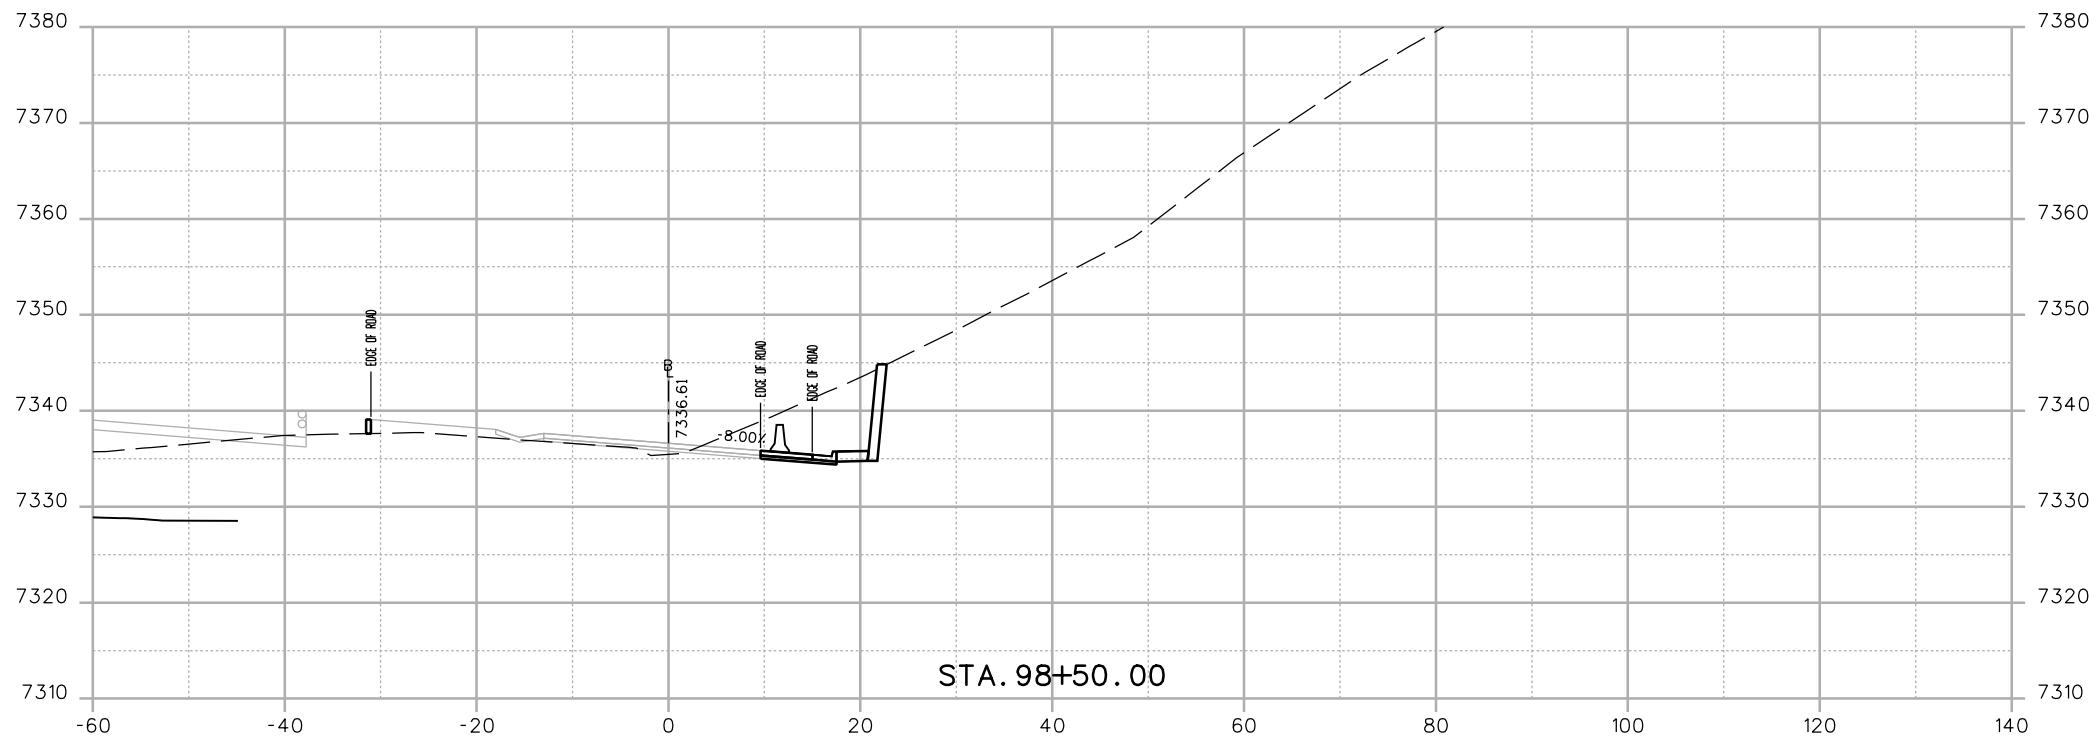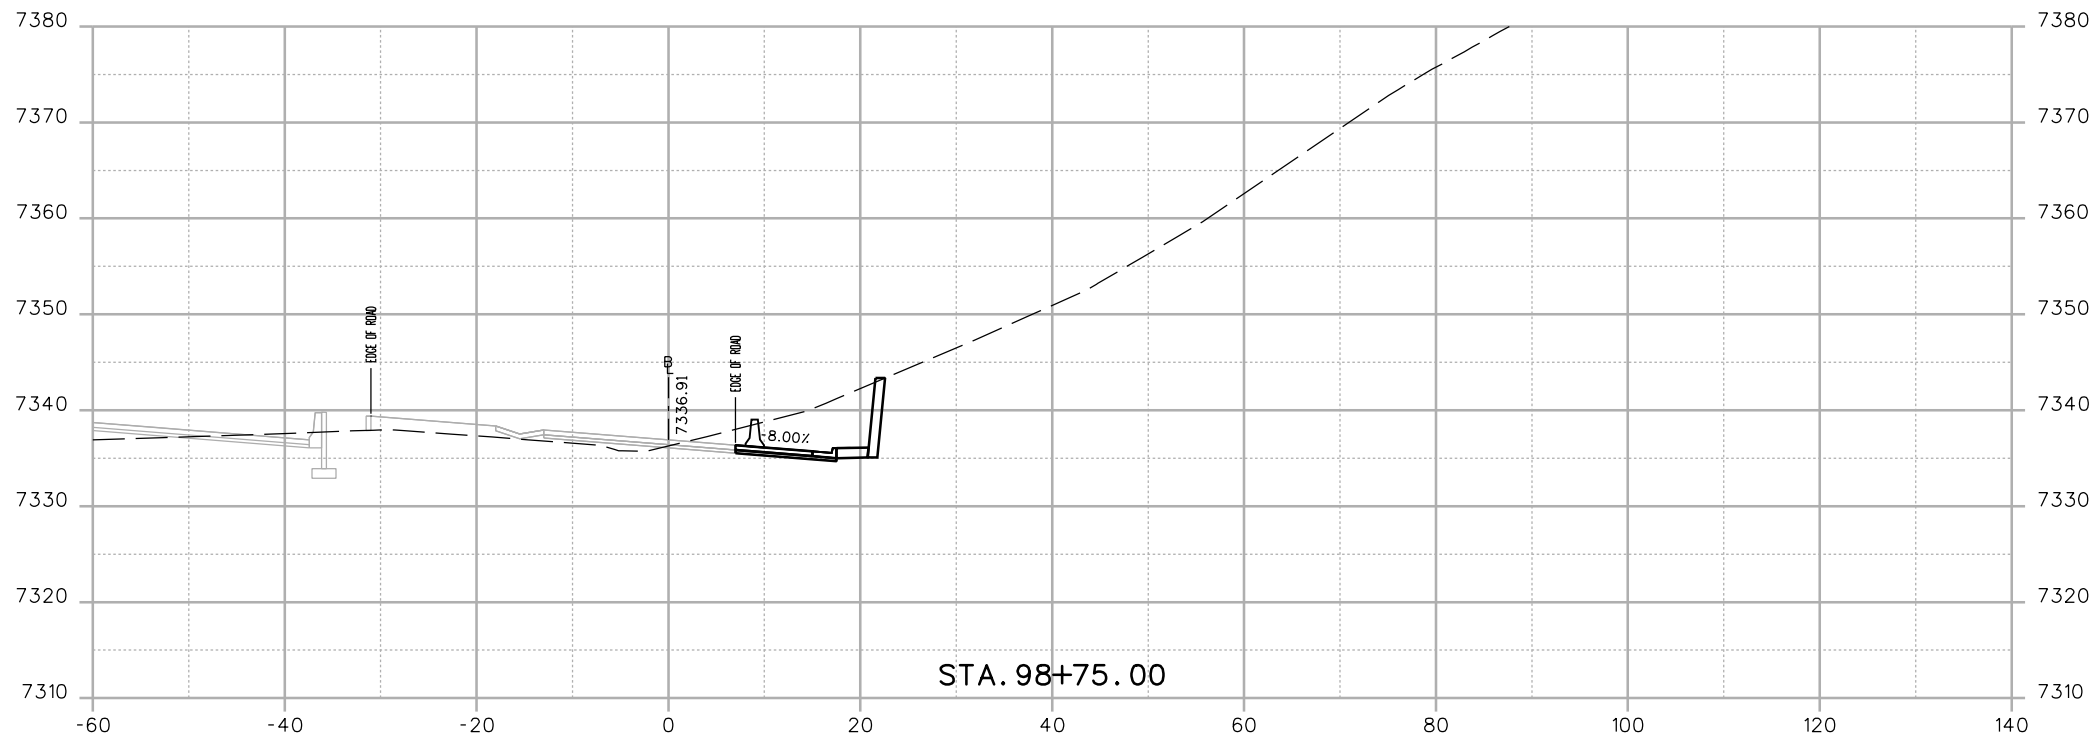17543 11:38:59 AM c:\pwwork\pwsjpw\common\dms22680\18832_DES_CPIB_CR314_Cross Sections.dgn



Print Date: 12/4/2012
 File Name: 18832_DES_CPIB_CR314 Cross Sections.dgn
 Horiz. Scale: 1:20 Vert. Scale: As Noted
 Unit Information Unit Leader Initials
ATKINS 4601 DTC Boulevard, Suite 700
 Denver, CO 80237
 Phone: (303) 221-7275 Fax: (303) 221-7276

Sheet Revisions		
Date:	Comments	Init.

Colorado Department of Transportation



 425 A Corporate Circle
 Golden, CO 80401
 Phone: 720-497-6905 FAX: 720-497-6901
 Region 1 CRC

As Constructed
 No Revisions:
 Revised:
 Void:

CR 314
 CROSS-SECTION
 Designer: E. MARSH
 Detailer: E. MARSH
 Sheet Subset: XSECTION
 Structure Numbers
 Subset Sheets: of

Project No./Code
 IM 0703-390
 19035
 Sheet Number 25

17543 11:39:00 AM c:\pwwork\pwsjpw\common\dms22660\18832_DES_CPIB_CR314_Cross Sections.dgn

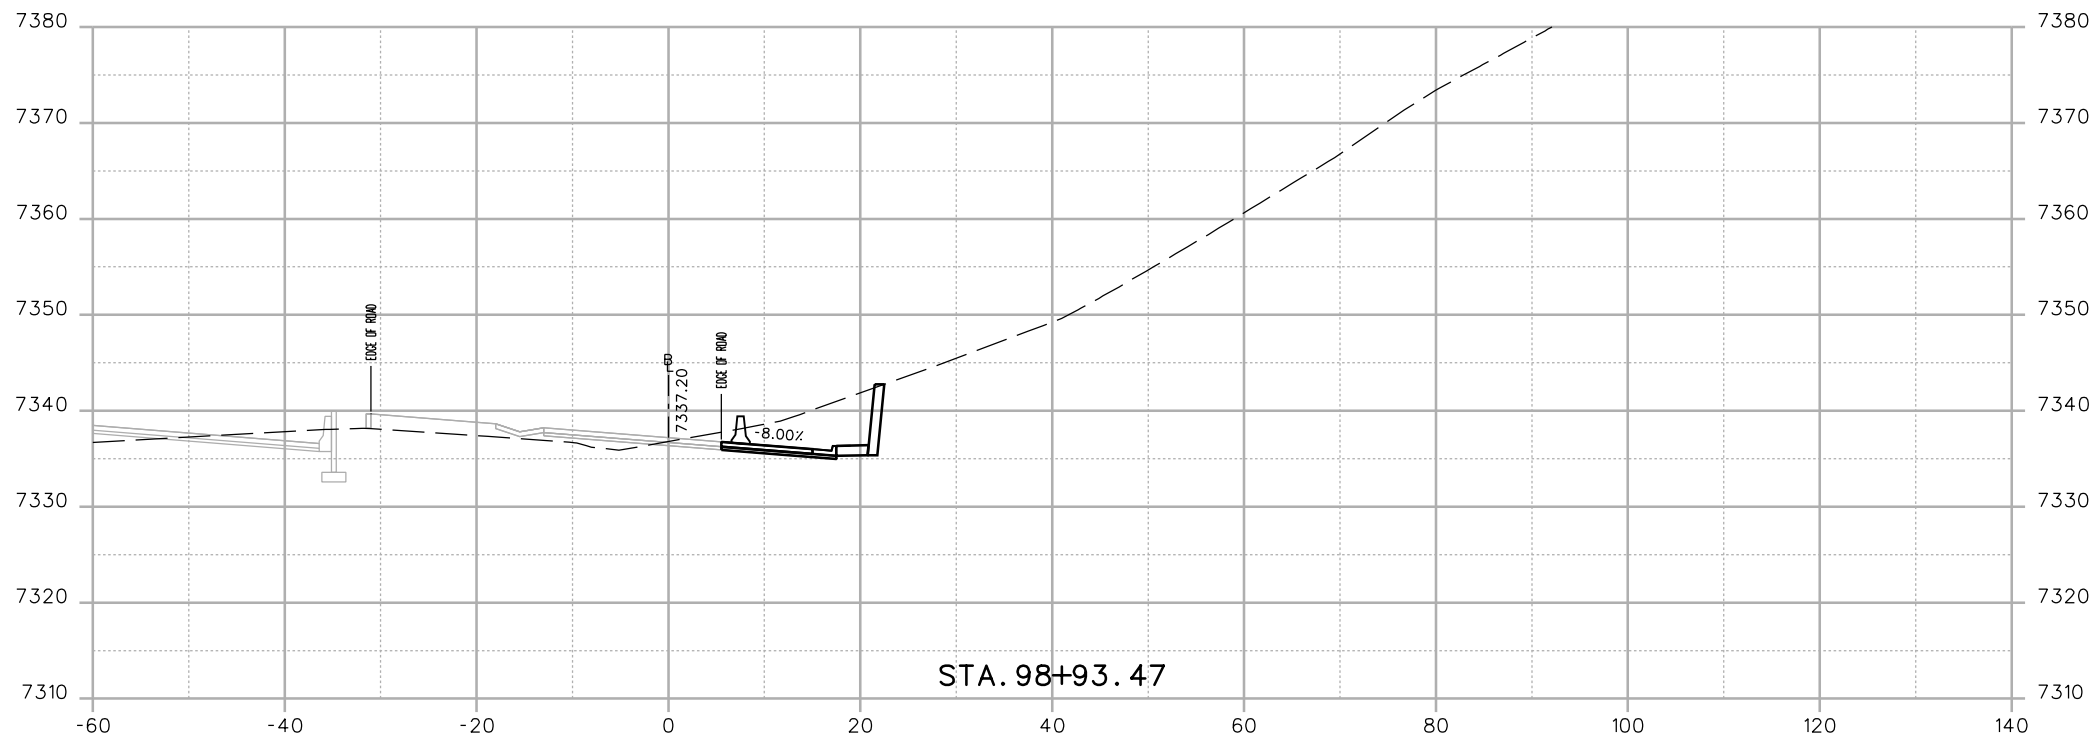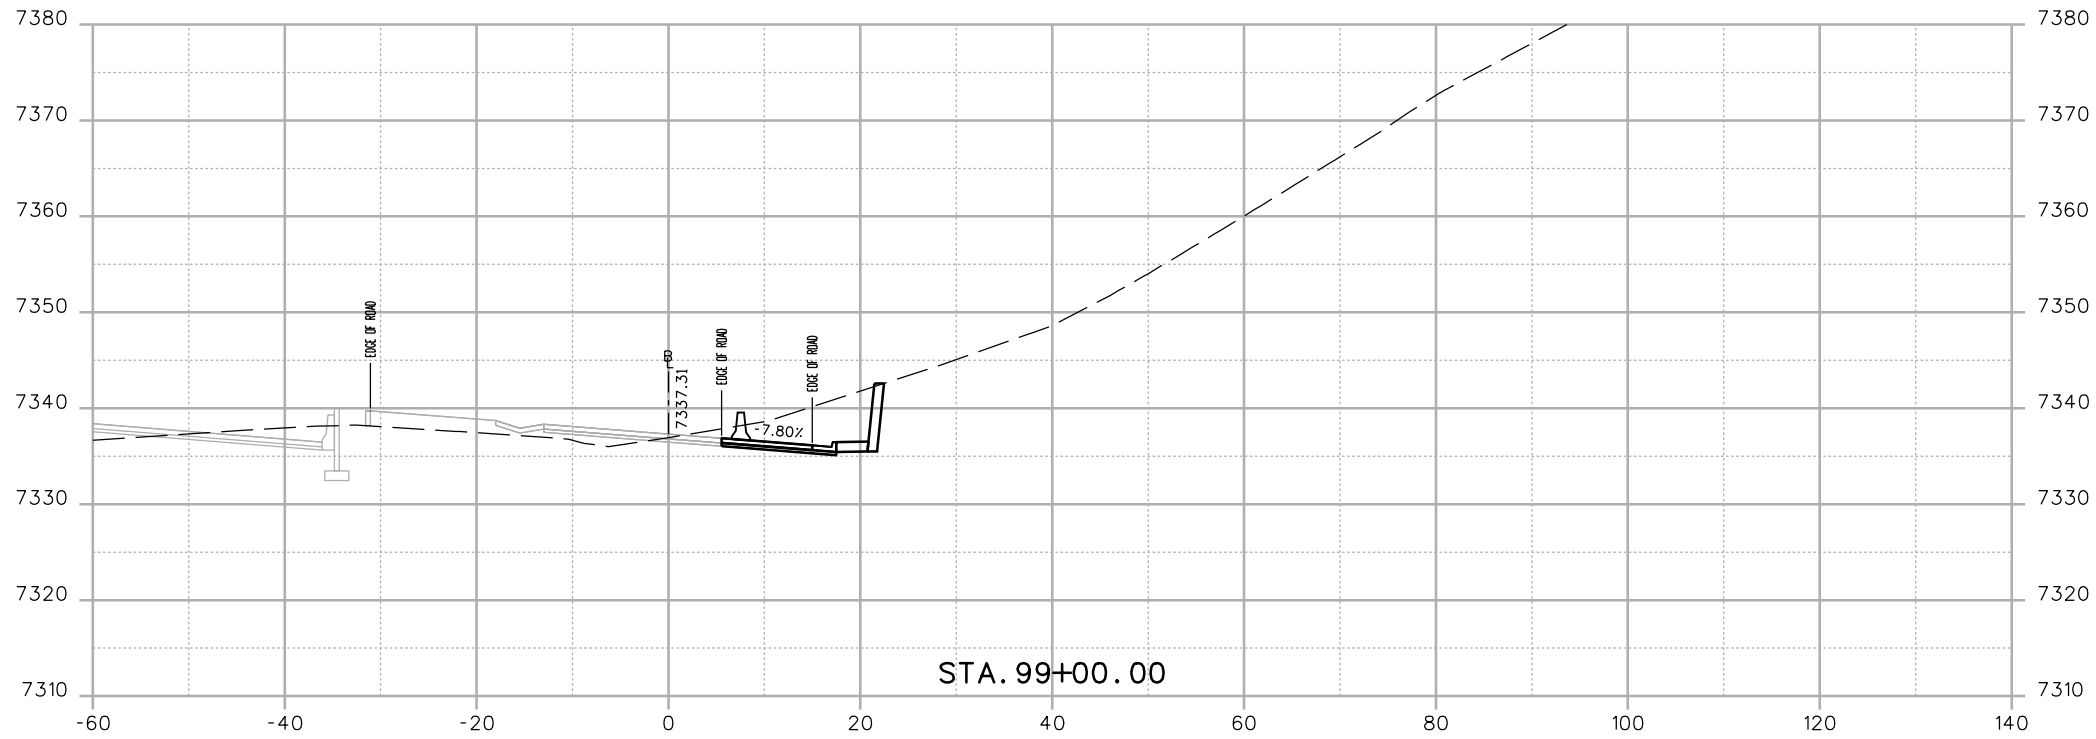

Print Date: 12/4/2012
 File Name: 18832_DES_CPIB_CR314 Cross Sections.dgn
 Horiz. Scale: 1:20 Vert. Scale: As Noted
 Unit Information Unit Leader Initials
ATKINS 4601 DTC Boulevard, Suite 700
 Denver, CO 80237
 Phone: (303) 221-7275 Fax: (303) 221-7276

Sheet Revisions		
Date:	Comments	Init.



Colorado Department of Transportation

 425 A Corporate Circle
 Golden, CO 80401
 Phone: 720-497-6905 FAX: 720-497-6901
Region 1 **CRC**

As Constructed
 No Revisions:
 Revised:
 Void:

CR 314 CROSS-SECTION
 Designer: E. MARSH
 Detailer: E. MARSH
 Sheet Subset: XSECTION
 Structure Numbers
 Subset Sheets: of

Project No./Code
 IM 0703-390
 19035
 Sheet Number **26**

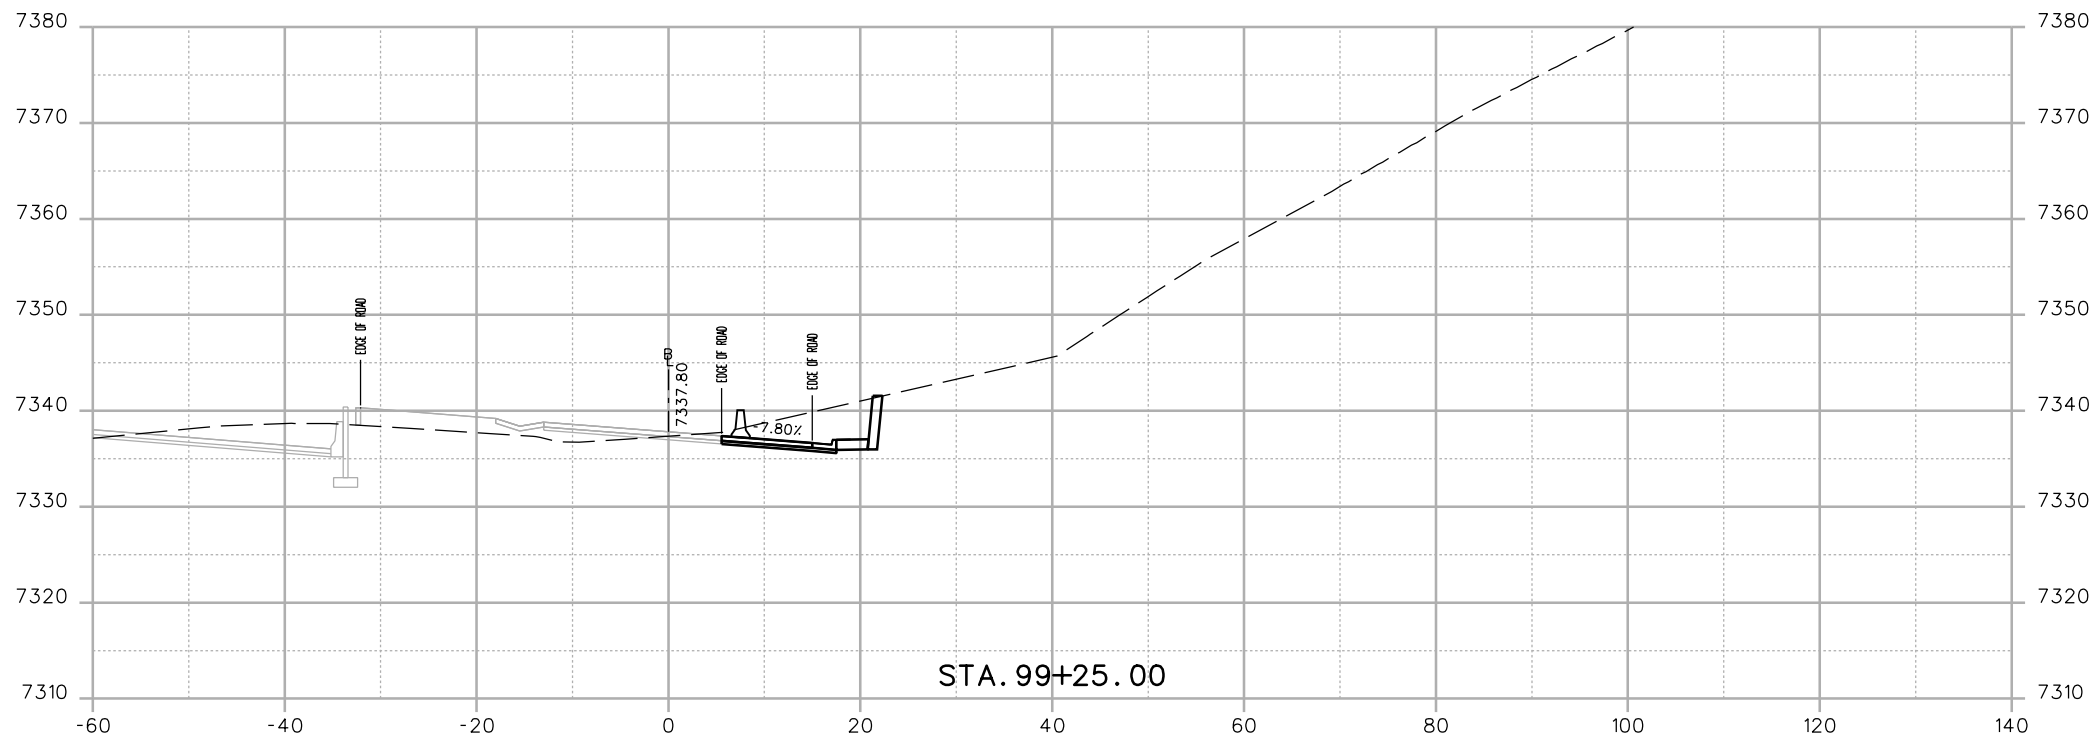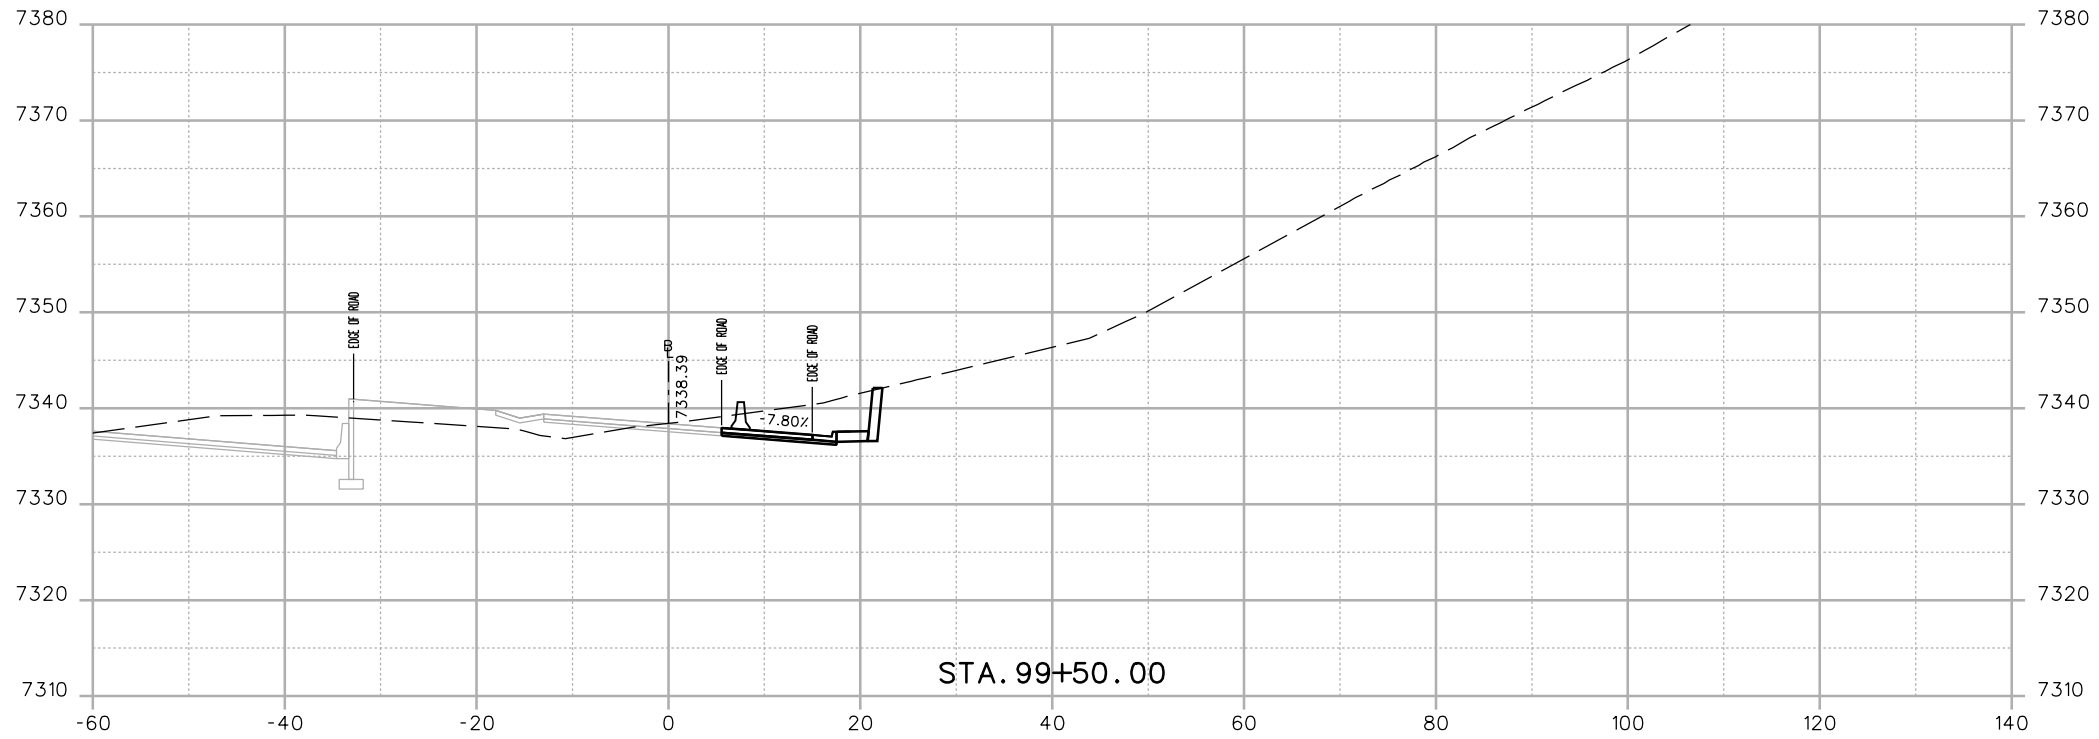

17543 11:39:01 AM c:\pwork\work\pbs\pw1\common\dms22680\18832_DES_CP1B_CR314_Cross Sections.dgn

Print Date: 12/4/2012
 File Name: 18832_DES_CP1B_CR314 Cross Sections.dgn
 Horiz. Scale: 1:20 Vert. Scale: As Noted
 Unit Information Unit Leader Initials
ATKINS 4601 DTC Boulevard, Suite 700
 Denver, CO 80237
 Phone: (303) 221-7275 Fax: (303) 221-7276

Sheet Revisions		
Date:	Comments	Init.



Colorado Department of Transportation
 425 A Corporate Circle
 Golden, CO 80401
 Phone: 720-497-6905 FAX: 720-497-6901
Region 1 **CRC**

As Constructed
 No Revisions:
 Revised:
 Void:

CR 314 CROSS-SECTION
 Designer: E. MARSH
 Detailer: E. MARSH
 Sheet Subset: XSECTION

Project No./Code
 IM 0703-390
 19035
 Sheet Number 27

17543 11:39:03 AM c:\pwwork\pbsjpw\common\dms22660\18832_DES_CPIB_CR314 Cross Sections.dgn

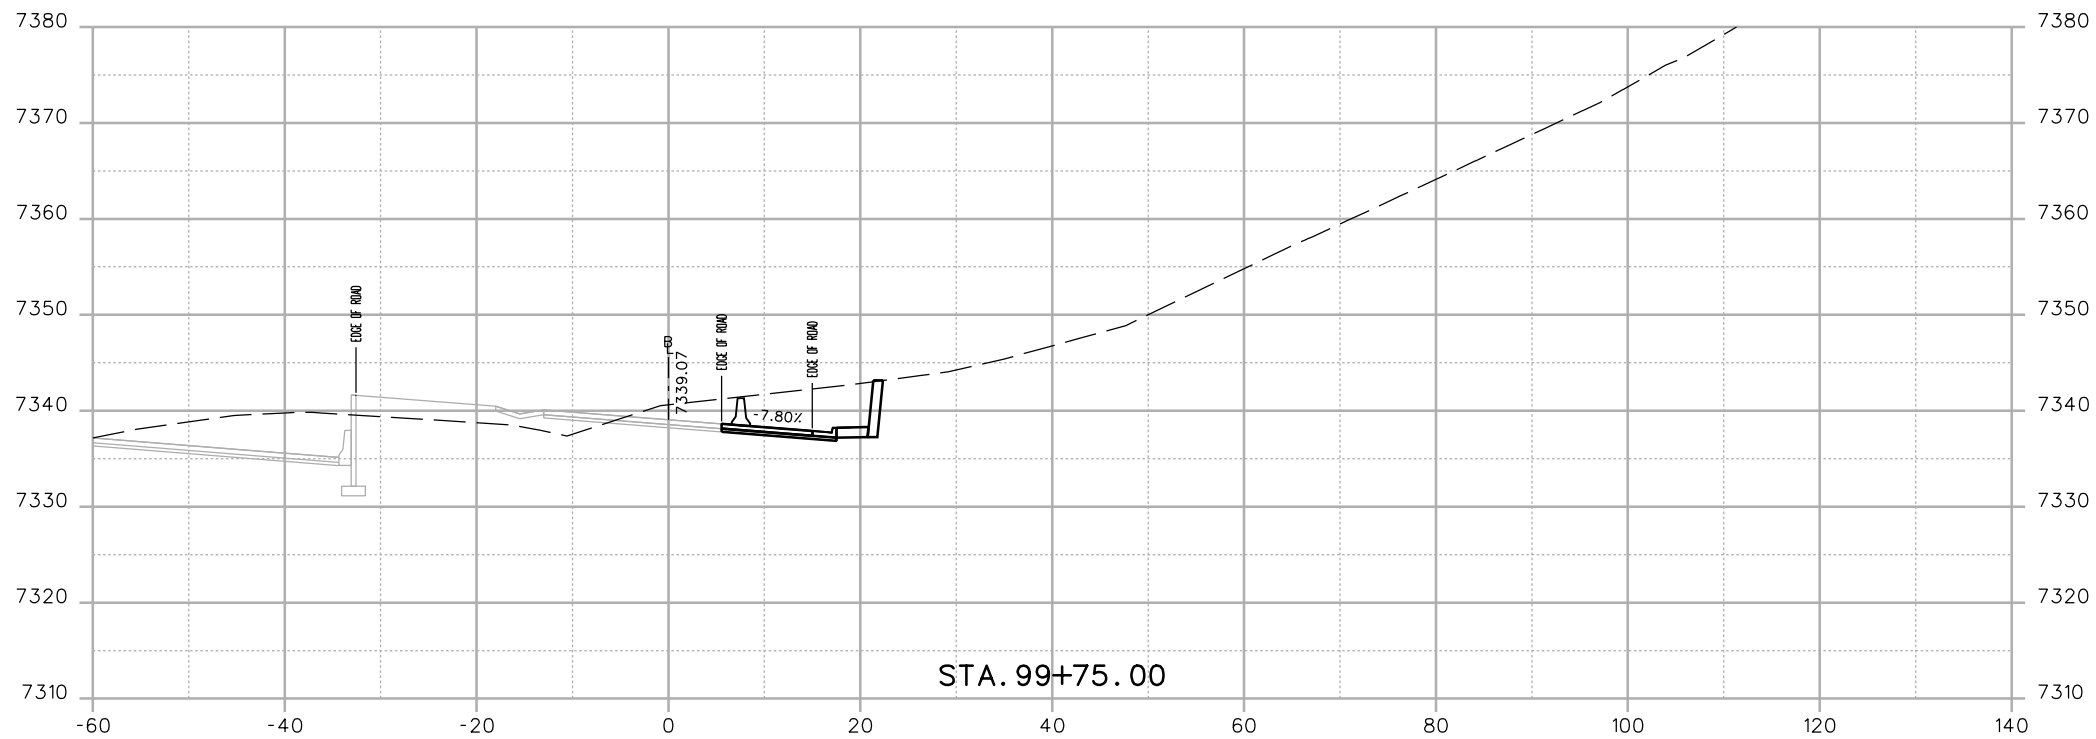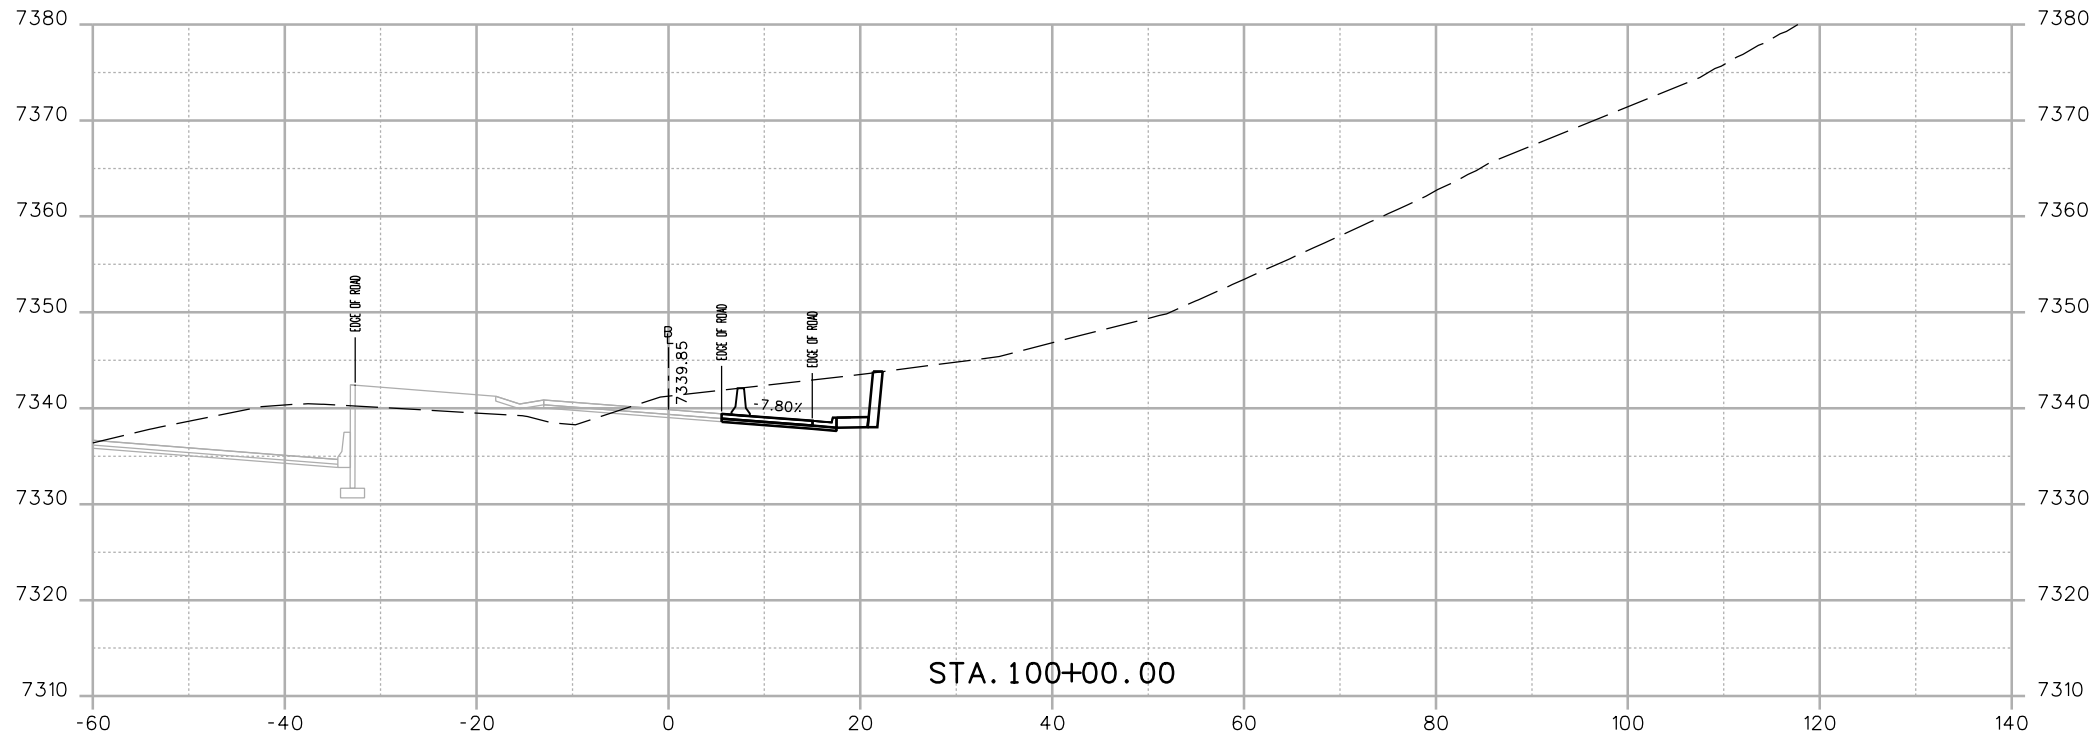

Print Date: 12/4/2012
 File Name: 18832_DES_CPIB_CR314 Cross Sections.dgn
 Horiz. Scale: 1:20 Vert. Scale: As Noted
 Unit Information Unit Leader Initials
ATKINS 4601 DTC Boulevard, Suite 700
 Denver, CO 80237
 Phone: (303) 221-7275 Fax: (303) 221-7276

Sheet Revisions		
Date:	Comments	Init.

Colorado Department of Transportation

 425 A Corporate Circle
 Golden, CO 80401
 Phone: 720-497-6905 FAX: 720-497-6901
Region 1 **CRC**



As Constructed
 No Revisions:
 Revised:
 Void:

CR 314 CROSS-SECTION

Designer:	E. MARSH	Structure Numbers	
Detailer:	E. MARSH	Subset Sheets:	of
Sheet Subset:	XSECTION		

Project No./Code
 IM 0703-390
 19035
 Sheet Number **28**

17543 11:39:04 AM c:\pwwork\jbs\jw\common\dms22660\18832_DES_CPIB_CR314 Cross Sections.dgn

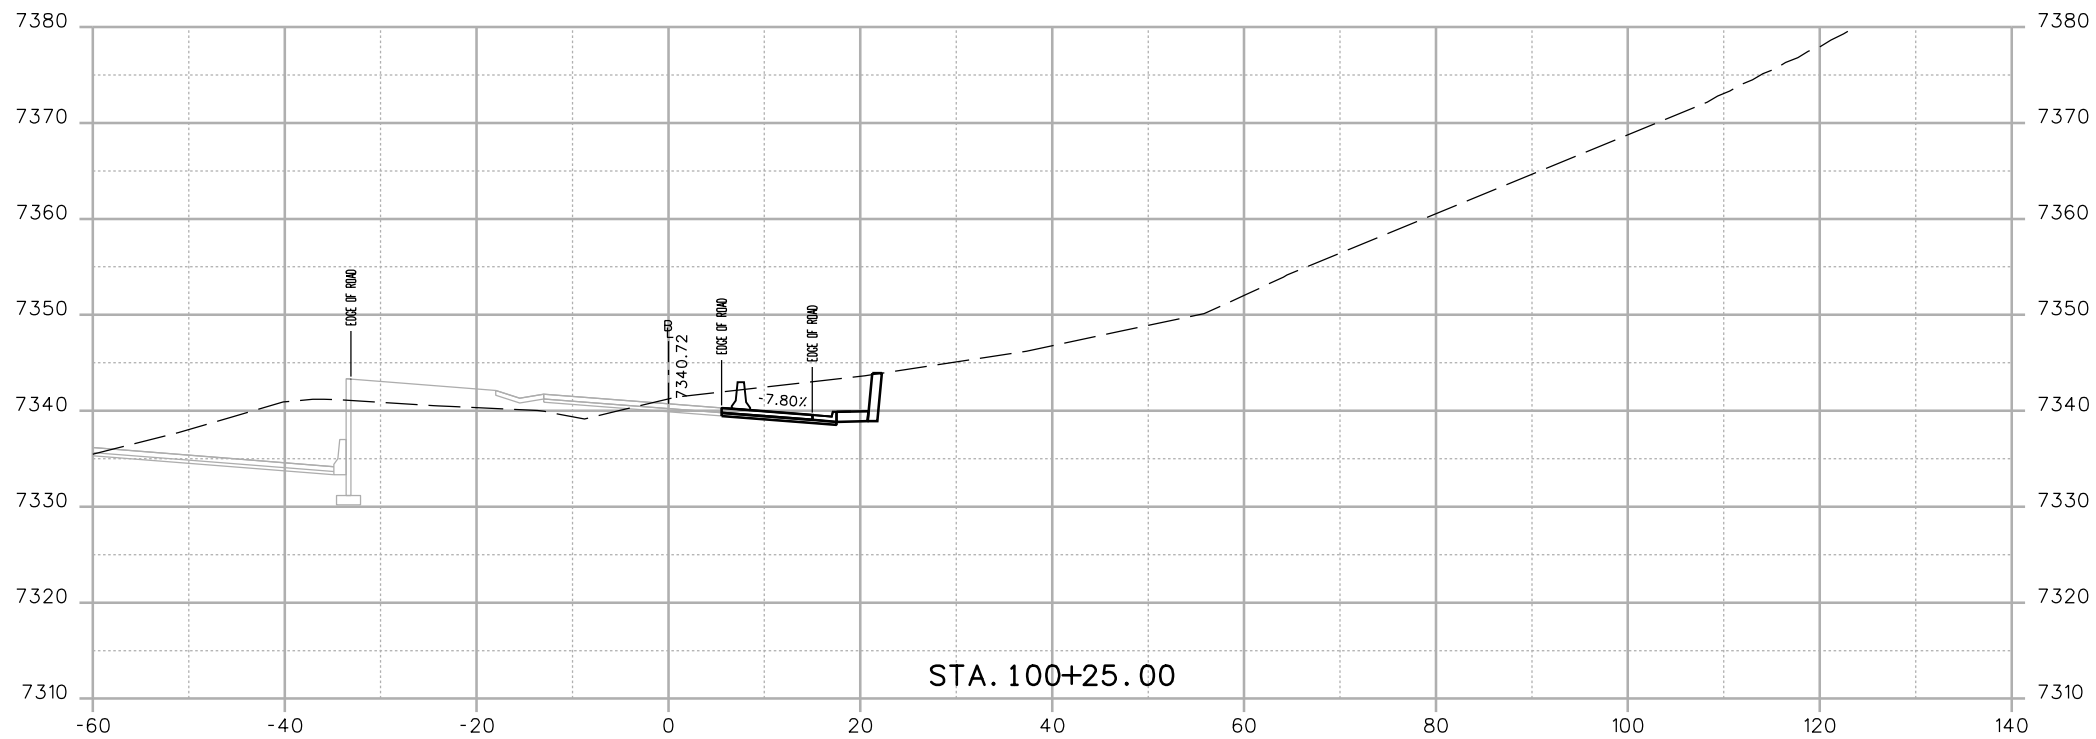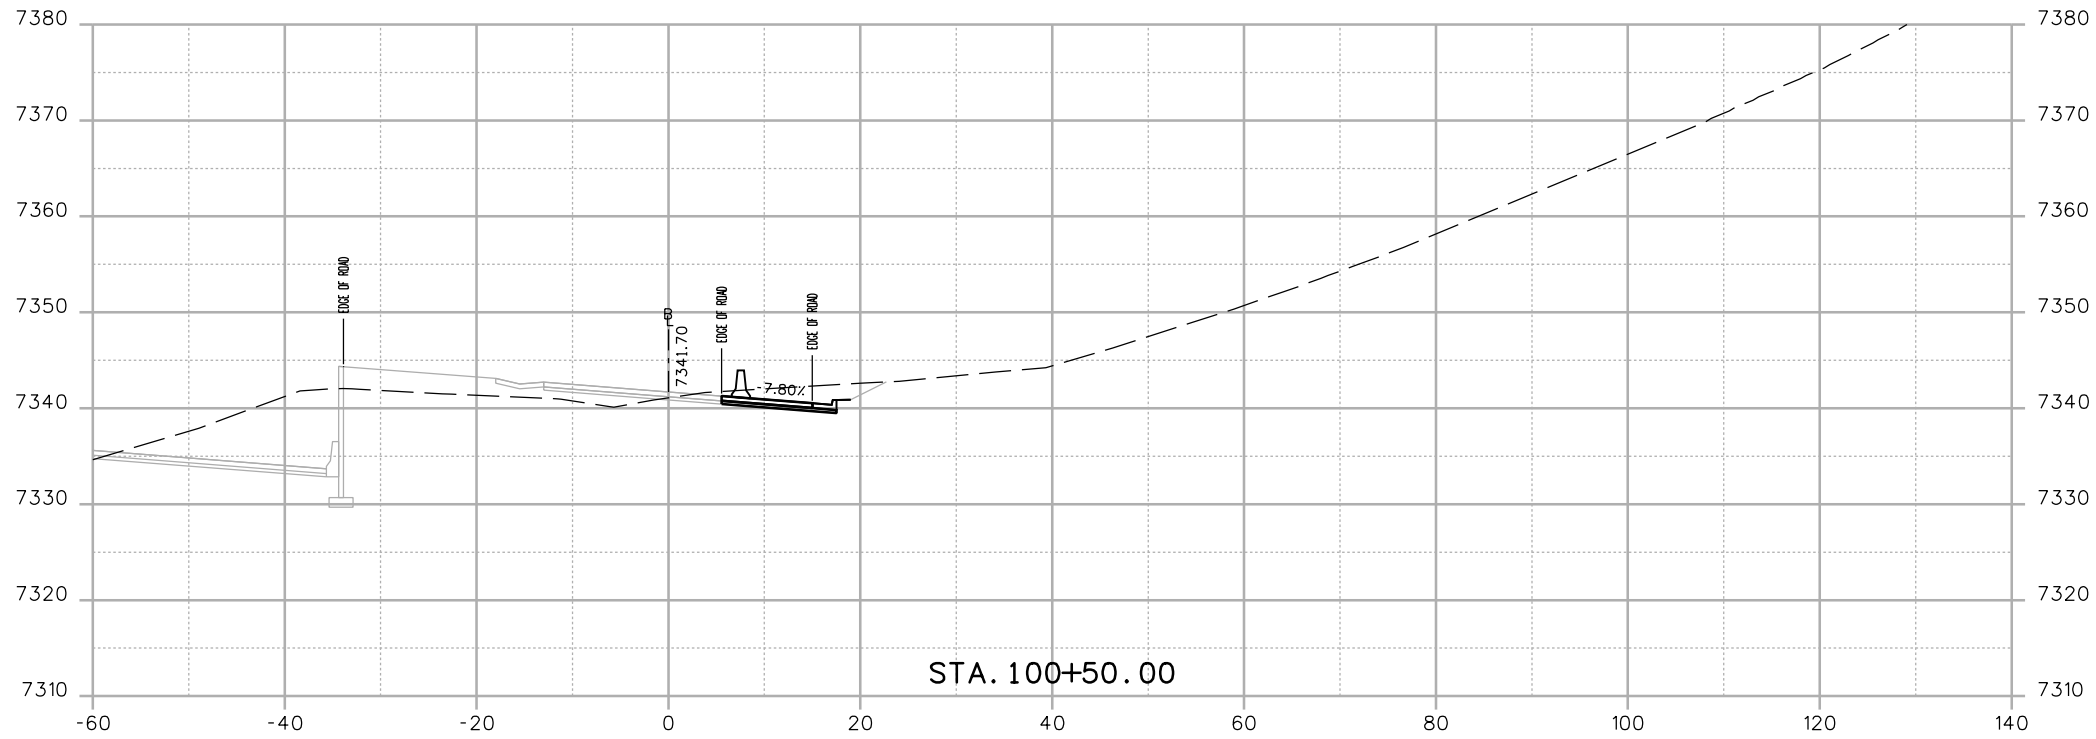

Print Date: 12/4/2012
 File Name: 18832_DES_CPIB_CR314 Cross Sections.dgn
 Horiz. Scale: 1:20 Vert. Scale: As Noted
 Unit Information Unit Leader Initials
ATKINS 4601 DTC Boulevard, Suite 700
 Denver, CO 80237
 Phone: (303) 221-7275 Fax: (303) 221-7276

Sheet Revisions		
Date:	Comments	Init.

Colorado Department of Transportation

 425 A Corporate Circle
 Golden, CO 80401
 Phone: 720-497-6905 FAX: 720-497-6901
Region 1 **CRC**



As Constructed
 No Revisions:
 Revised:
 Void:

CR 314 CROSS-SECTION

Designer:	E. MARSH	Structure Numbers	
Detailer:	E. MARSH	Subset Sheets:	of
Sheet Subset:	XSECTION		

Project No./Code
 IM 0703-390
 19035
 Sheet Number **29**

17543 11:39:05 AM c:\pwwork\pwsjpw\common\dms22660\18832_DES_CPIB_CR314 Cross Sections.dgn

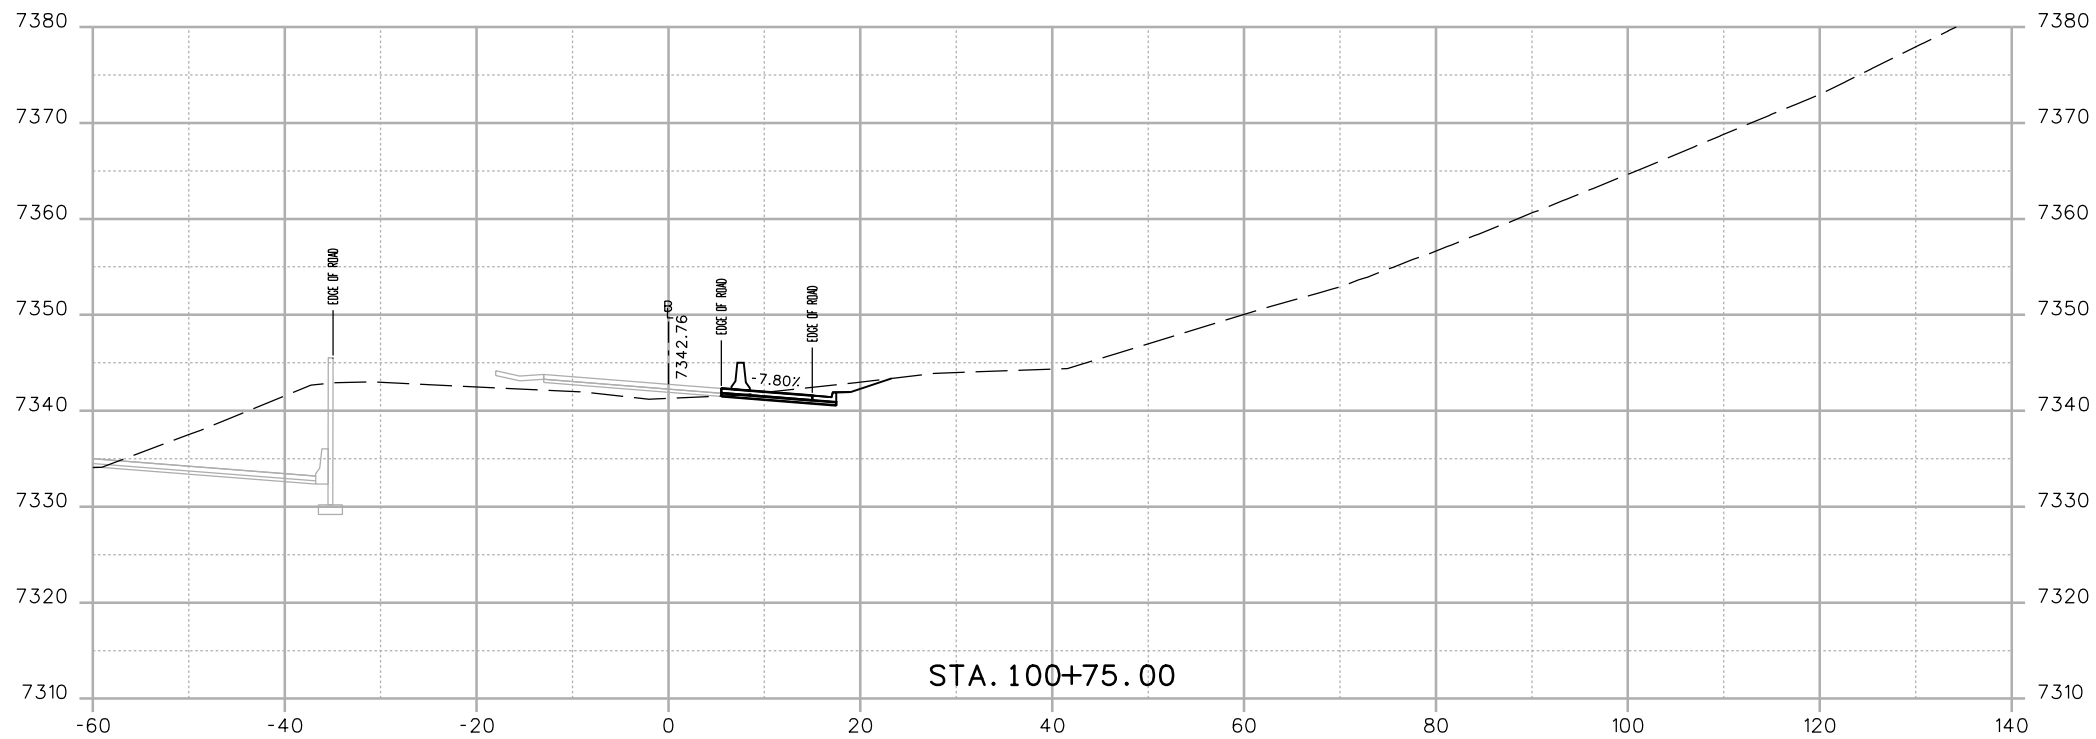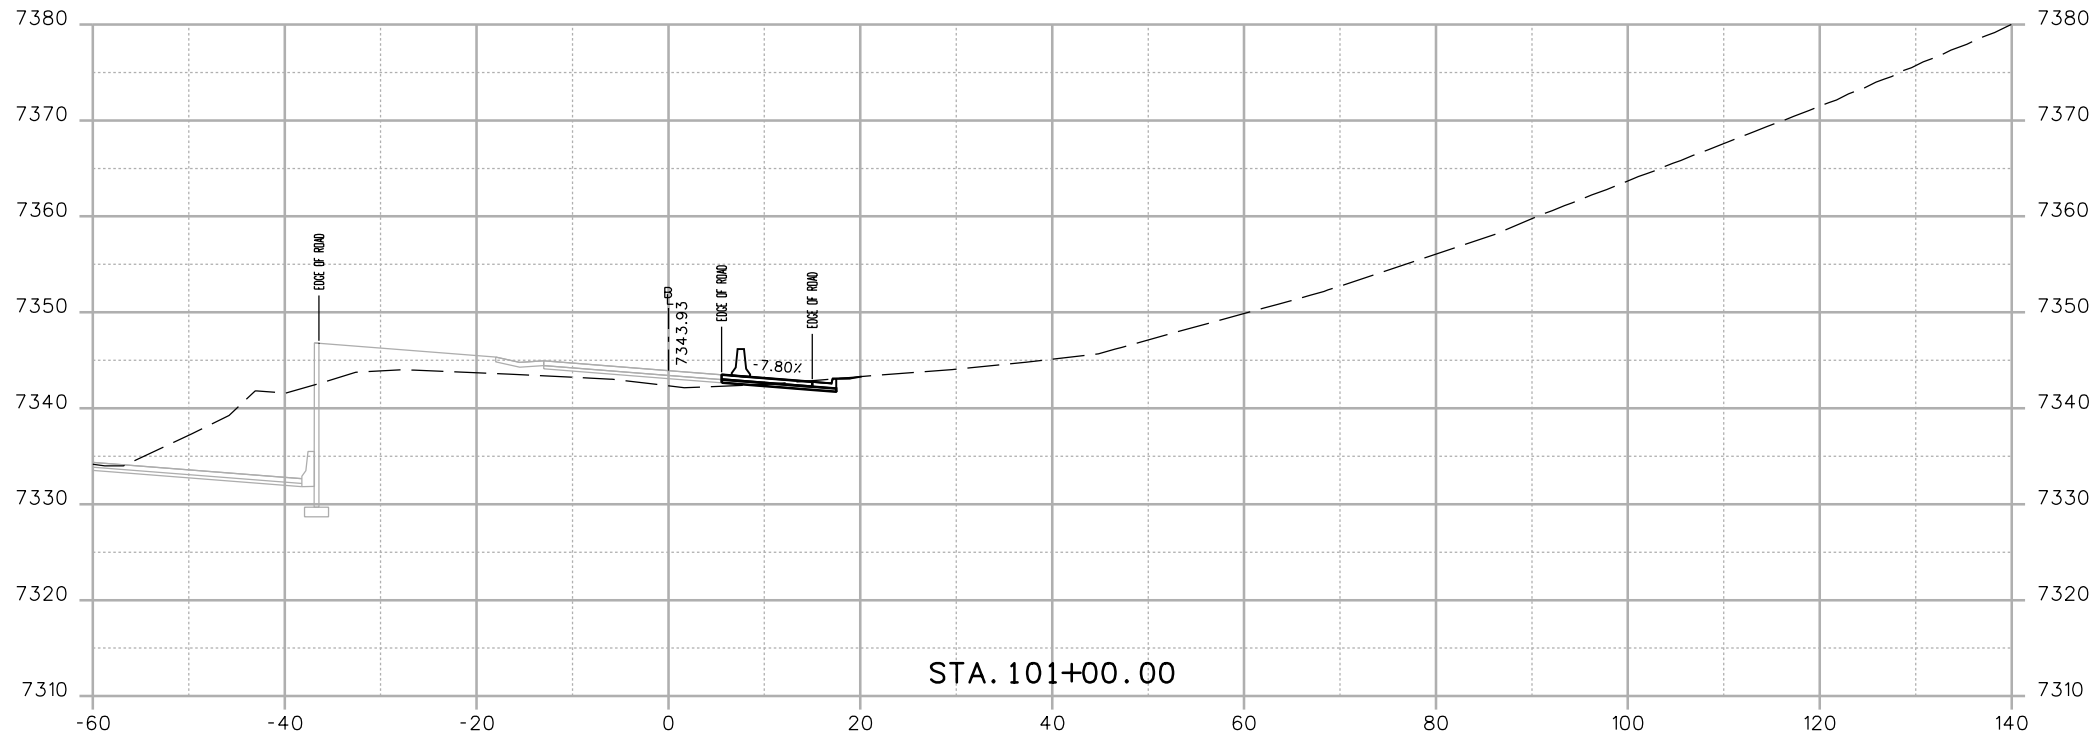

Print Date: 12/4/2012
 File Name: 18832_DES_CPIB_CR314 Cross Sections.dgn
 Horiz. Scale: 1:20 Vert. Scale: As Noted
 Unit Information Unit Leader Initials
ATKINS 4601 DTC Boulevard, Suite 700
 Denver, CO 80237
 Phone: (303) 221-7275 Fax: (303) 221-7276

Sheet Revisions		
Date:	Comments	Init.

Colorado Department of Transportation



 425 A Corporate Circle
 Golden, CO 80401
 Phone: 720-497-6905 FAX: 720-497-6901
Region 1 **CRC**

As Constructed
 No Revisions:
 Revised:
 Void:

CR 314 CROSS-SECTION
 Designer: E. MARSH
 Detailer: E. MARSH
 Sheet Subset: XSECTION


Project No./Code
 IM 0703-390
 19035
 Sheet Number 30

17543 11:39:07 AM c:\pwwork\pwsjpw\common\dms22660\18832_DES_CPIB_CR314 Cross Sections.dgn

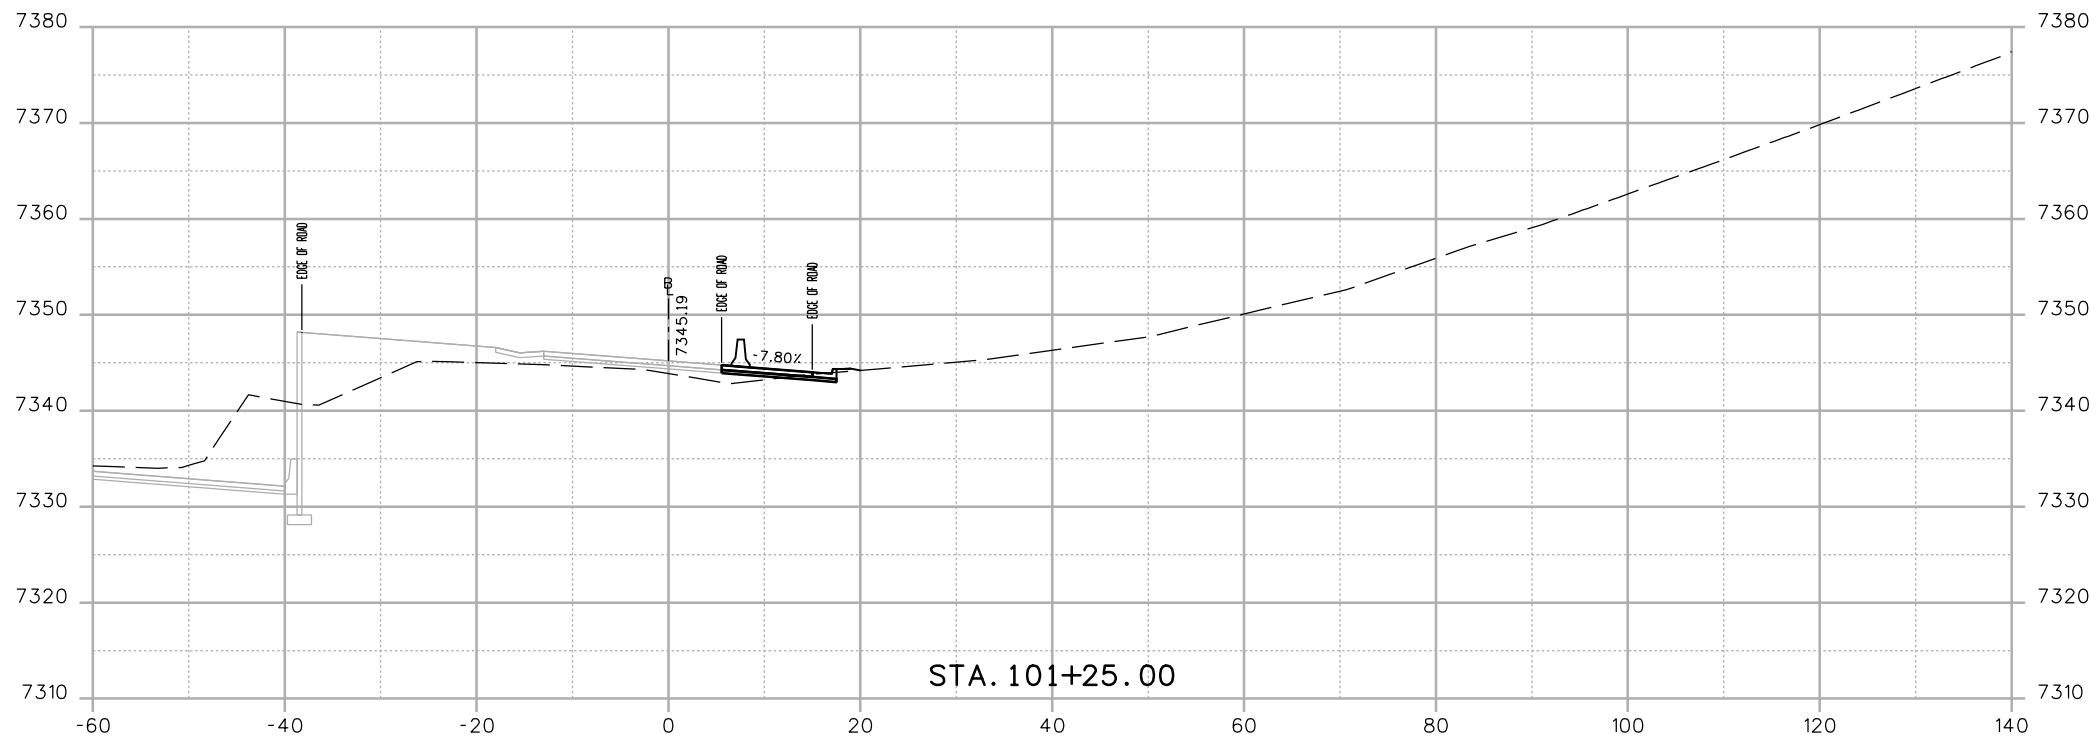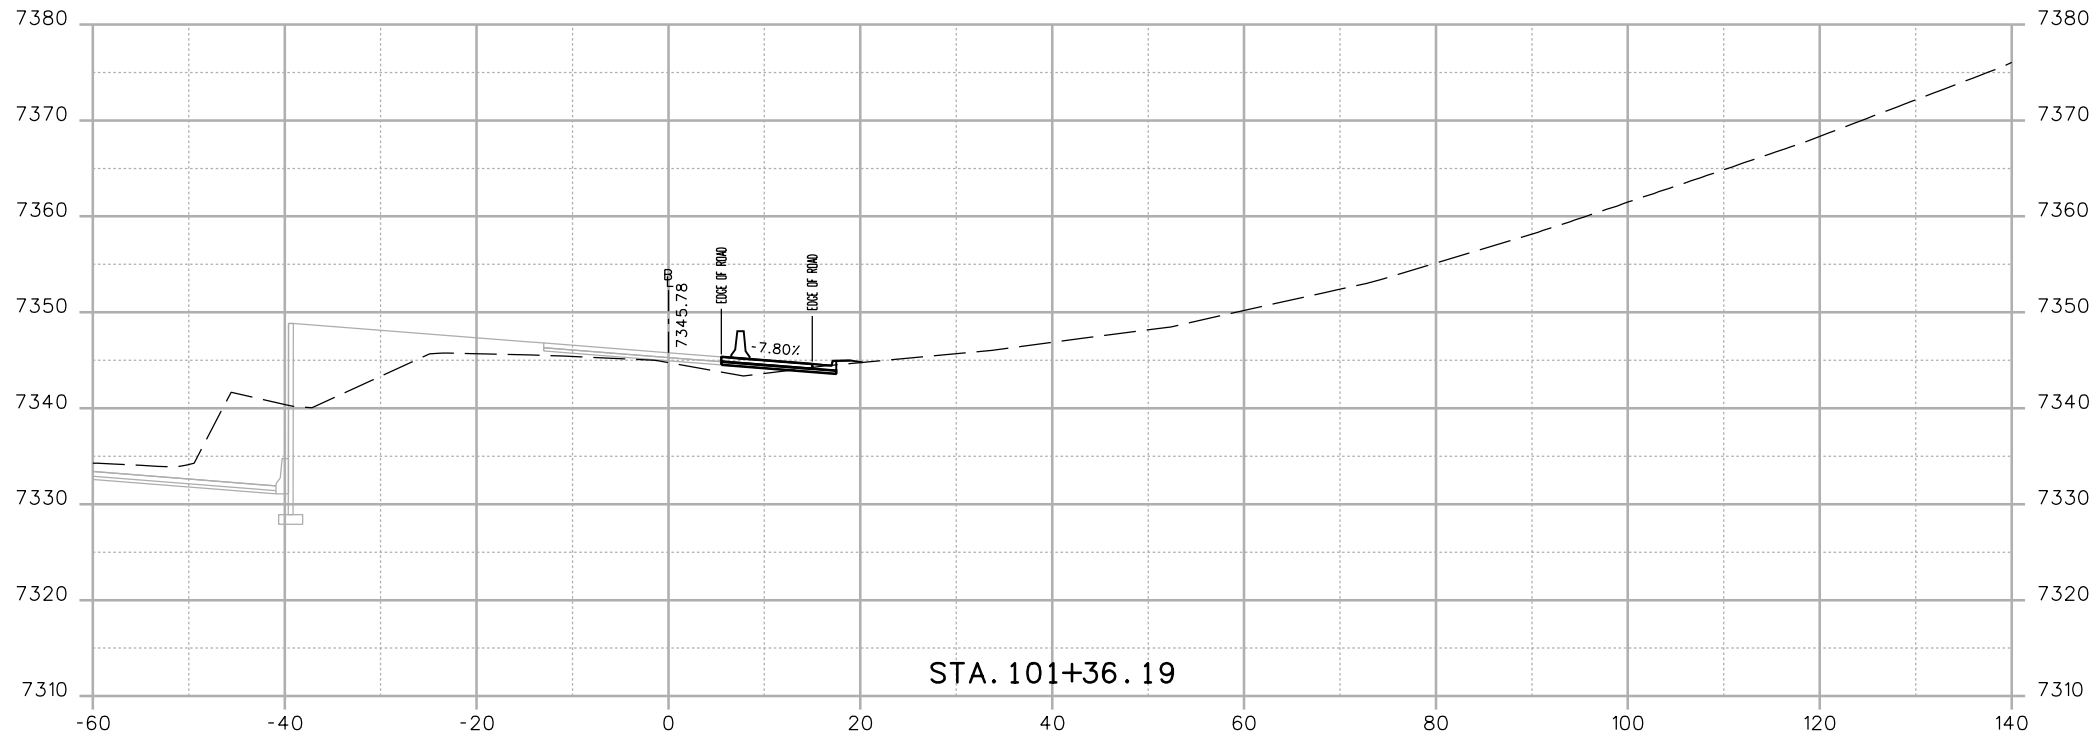

Print Date: 12/4/2012
 File Name: 18832_DES_CPIB_CR314 Cross Sections.dgn
 Horiz. Scale: 1:20 Vert. Scale: As Noted
 Unit Information Unit Leader Initials
ATKINS 4601 DTC Boulevard, Suite 700
 Denver, CO 80237
 Phone: (303) 221-7275 Fax: (303) 221-7276

Sheet Revisions		
Date:	Comments	Init.



Colorado Department of Transportation

 425 A Corporate Circle
 Golden, CO 80401
 Phone: 720-497-6905 FAX: 720-497-6901
Region 1 **CRC**

As Constructed
 No Revisions:
 Revised:
 Void:

CR 314 CROSS-SECTION
 Designer: E. MARSH
 Detailer: E. MARSH
 Sheet Subset: XSECTION
 Structure Numbers
 Subset Sheets: of


Project No./Code
 IM 0703-390
 19035
 Sheet Number 31

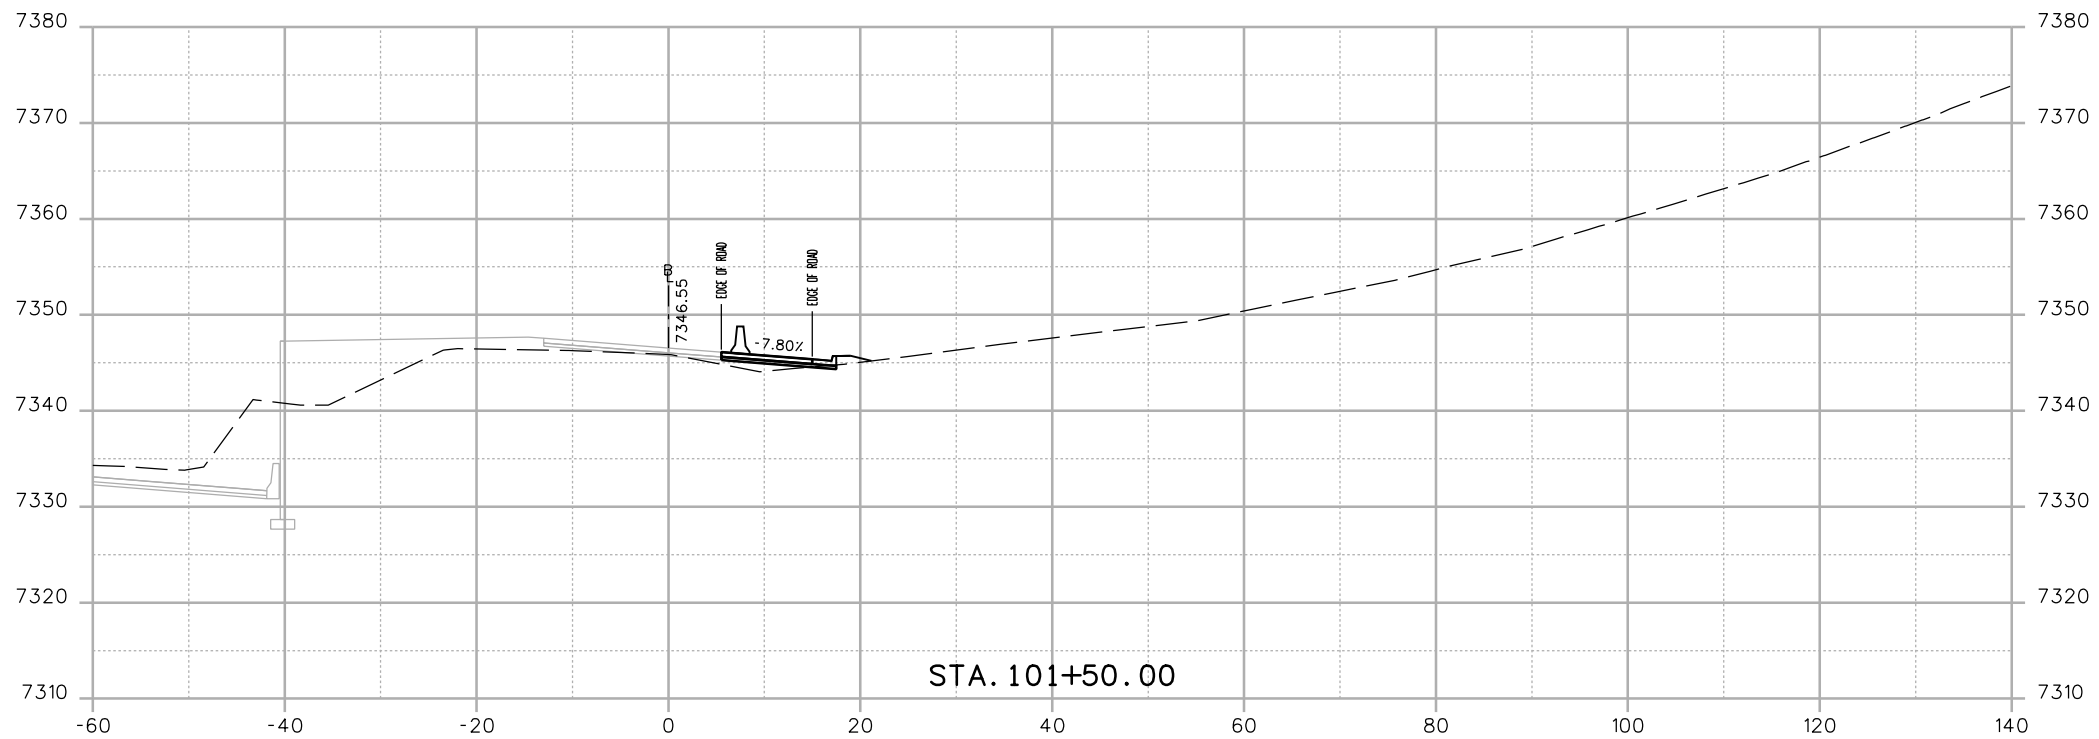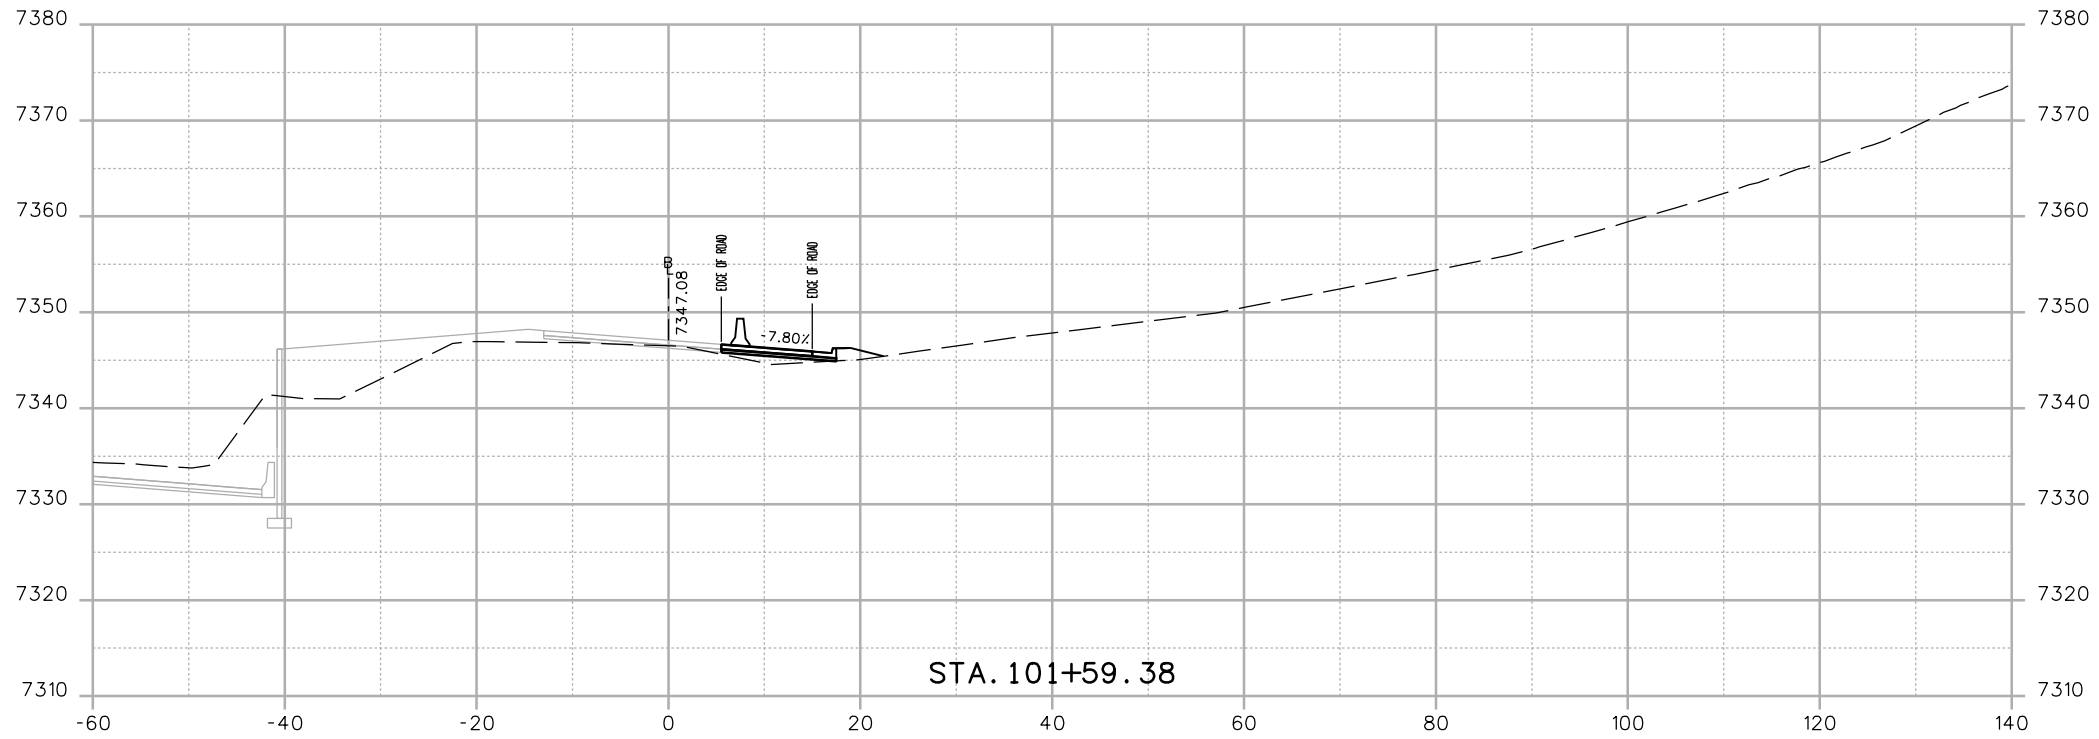17543 11:39:08 AM c:\pwwork\pwsjpw\common\dms22660\18832_DES_CPIB_CR314 Cross Sections.dgn



Print Date: 12/4/2012
 File Name: 18832_DES_CPIB_CR314 Cross Sections.dgn
 Horiz. Scale: 1:20 Vert. Scale: As Noted
 Unit Information Unit Leader Initials
ATKINS 4601 DTC Boulevard, Suite 700
 Denver, CO 80237
 Phone: (303) 221-7275 Fax: (303) 221-7276

Sheet Revisions		
Date:	Comments	Init.

Colorado Department of Transportation

 425 A Corporate Circle
 Golden, CO 80401
 Phone: 720-497-6905 FAX: 720-497-6901
Region 1 **CRC**



As Constructed
 No Revisions:
 Revised:
 Void:

CR 314 CROSS-SECTION

Designer:	E. MARSH	Structure Numbers	
Detailer:	E. MARSH	Subset Sheets:	of
Sheet Subset:	XSECTION		

Project No./Code
 IM 0703-390
 19035
 Sheet Number **32**

17543 11:39:09 AM c:\pwwork\pwsjpw\common\dms22680\18832_DES_CPIB_CR314 Cross Sections.dgn

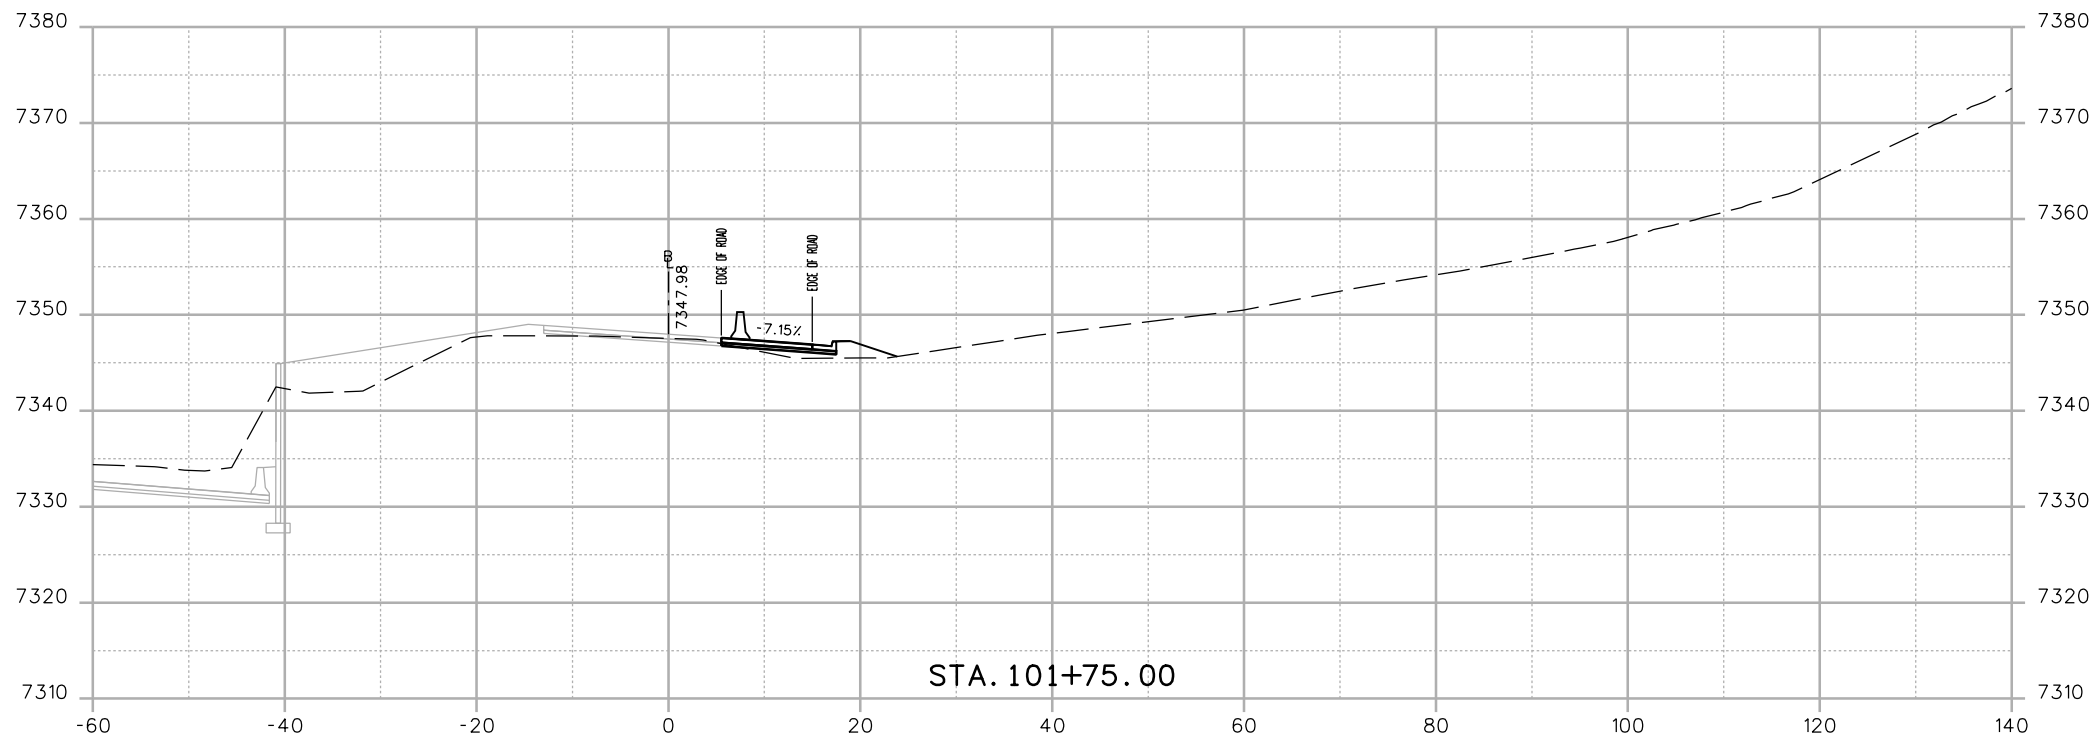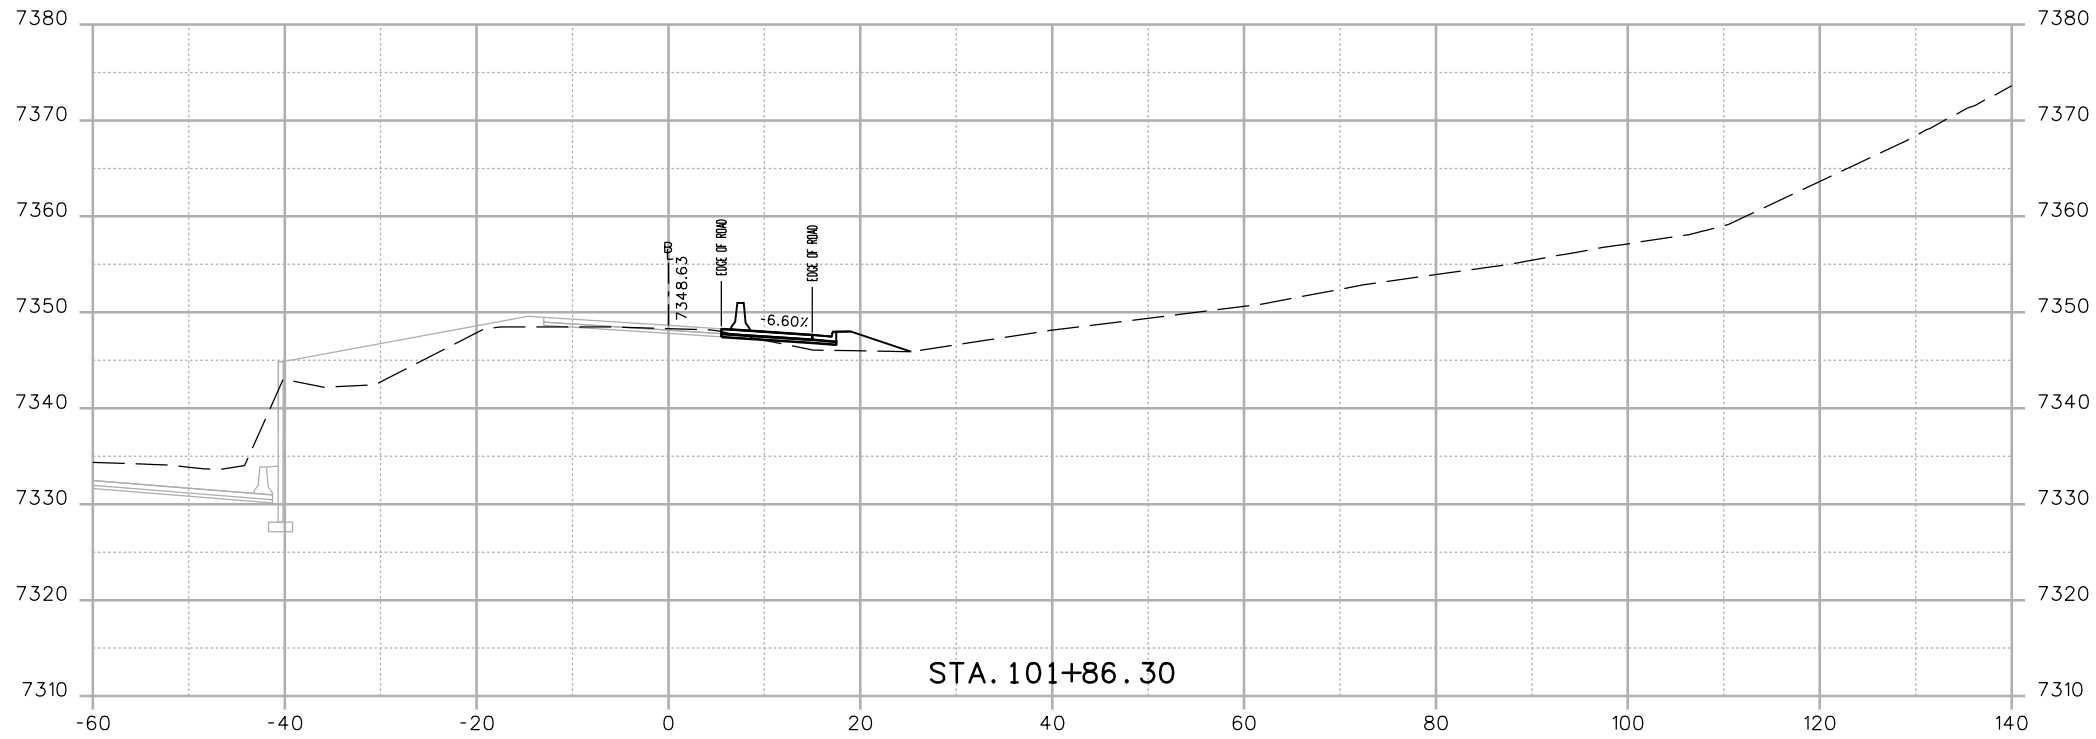

Print Date: 12/4/2012
 File Name: 18832_DES_CPIB_CR314 Cross Sections.dgn
 Horiz. Scale: 1:20 Vert. Scale: As Noted
 Unit Information Unit Leader Initials
ATKINS 4601 DTC Boulevard, Suite 700
 Denver, CO 80237
 Phone: (303) 221-7275 Fax: (303) 221-7276

Sheet Revisions		
Date:	Comments	Init.

Colorado Department of Transportation

 425 A Corporate Circle
 Golden, CO 80401
 Phone: 720-497-6905 FAX: 720-497-6901
Region 1 **CRC**



As Constructed
 No Revisions:
 Revised:
 Void:

CR 314 CROSS-SECTION

Designer:	E. MARSH	Structure Numbers	
Detailer:	E. MARSH	Subset Sheets:	of
Sheet Subset:	XSECTION		


Project No./Code
 IM 0703-390
 19035
 Sheet Number **33**

17543 11:39:11 AM c:\pw_work\pbl\pbl\work\pbl\pbl\work\dms22680\18832_DES_CP1B_CR314 Cross Sections.dgn

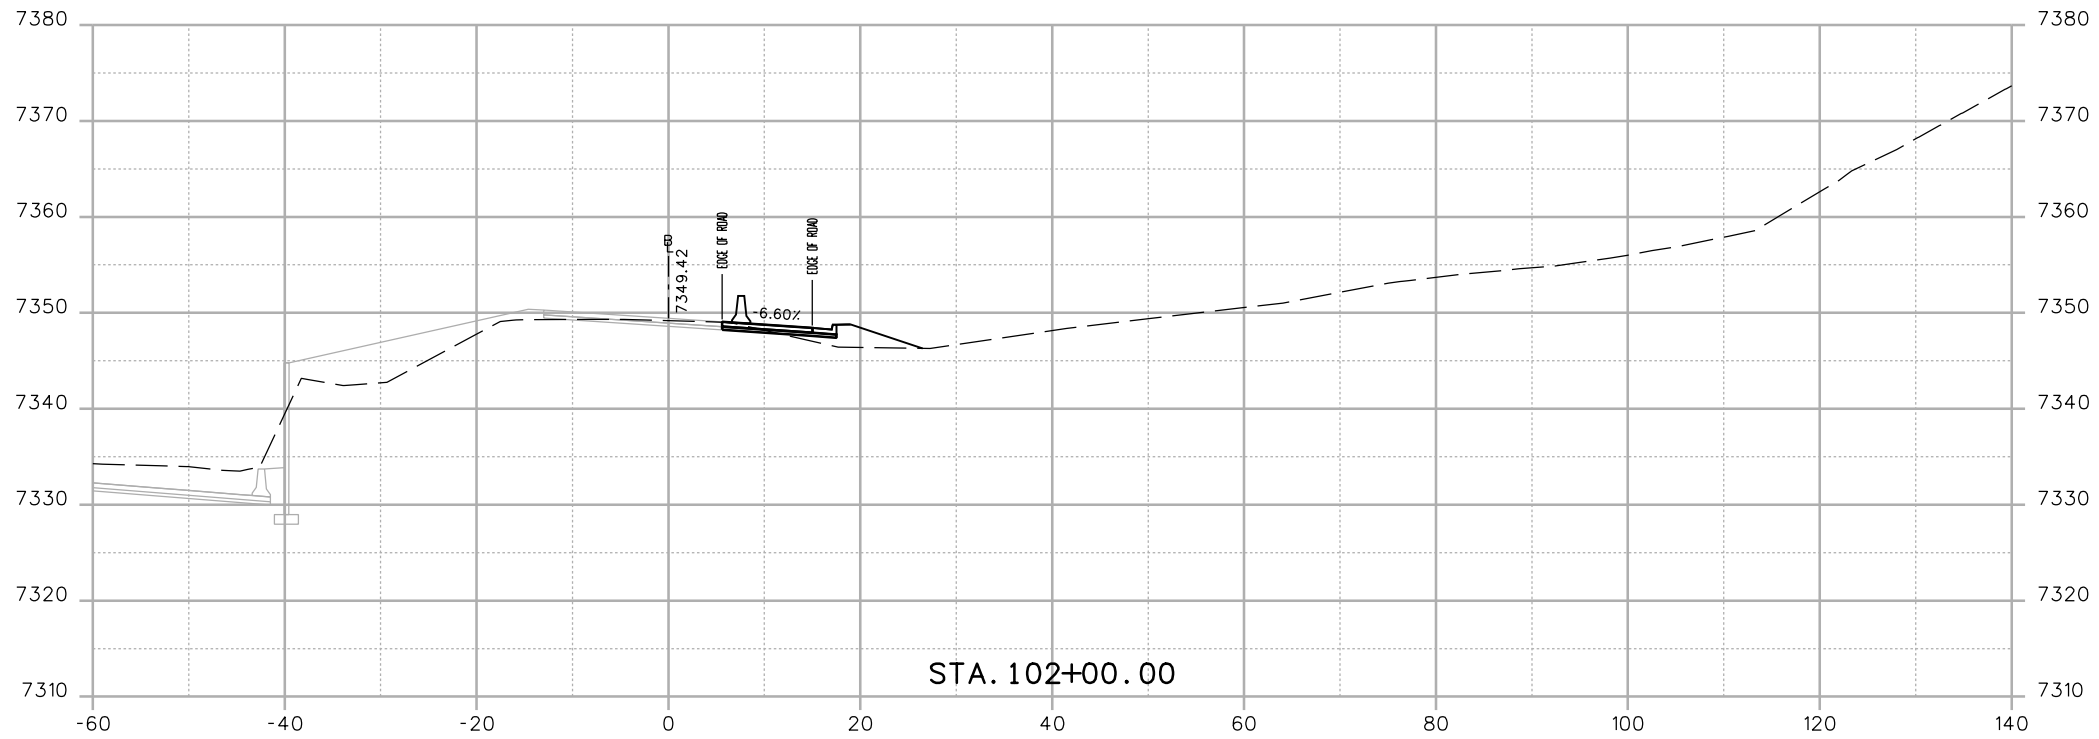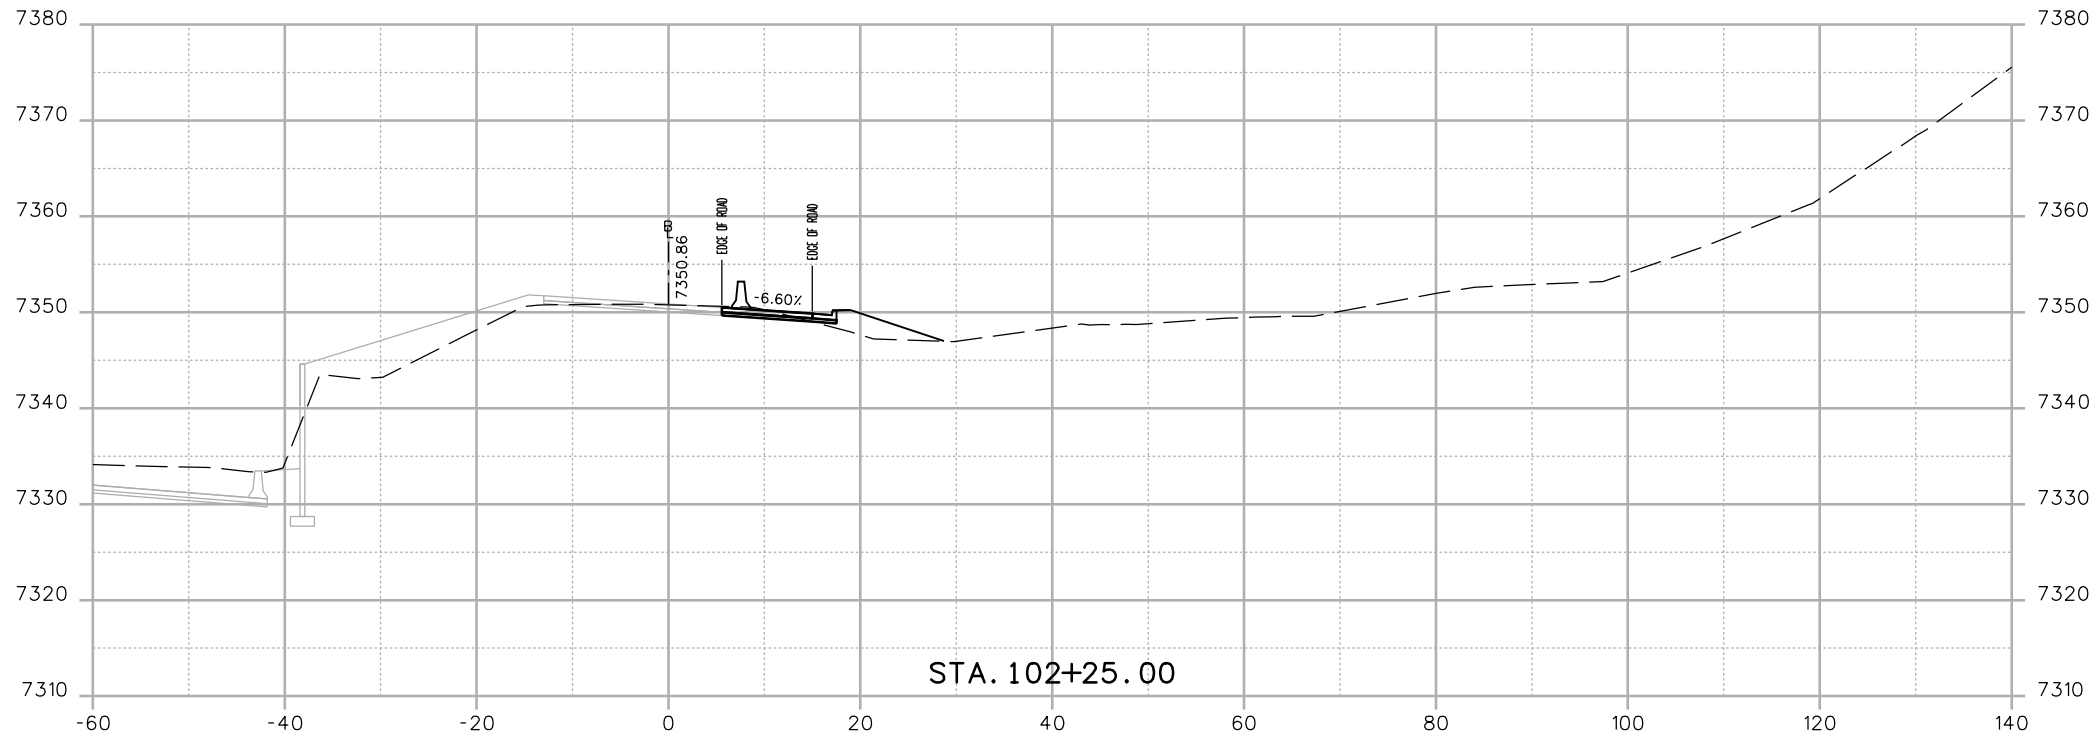

Print Date: 12/4/2012
 File Name: 18832_DES_CP1B_CR314 Cross Sections.dgn
 Horiz. Scale: 1:20 Vert. Scale: As Noted
 Unit Information Unit Leader Initials
ATKINS 4601 DTC Boulevard, Suite 700
 Denver, CO 80237
 Phone: (303) 221-7275 Fax: (303) 221-7276

Sheet Revisions		
Date:	Comments	Init.



Colorado Department of Transportation

 425 A Corporate Circle
 Golden, CO 80401
 Phone: 720-497-6905 FAX: 720-497-6901
Region 1 **CRC**

As Constructed
 No Revisions:
 Revised:
 Void:

CR 314 CROSS-SECTION
 Designer: E. MARSH
 Detailer: E. MARSH
 Sheet Subset: XSECTION
 Structure Numbers
 Subset Sheets: of

Project No./Code
 IM 0703-390
 19035
 Sheet Number **34**

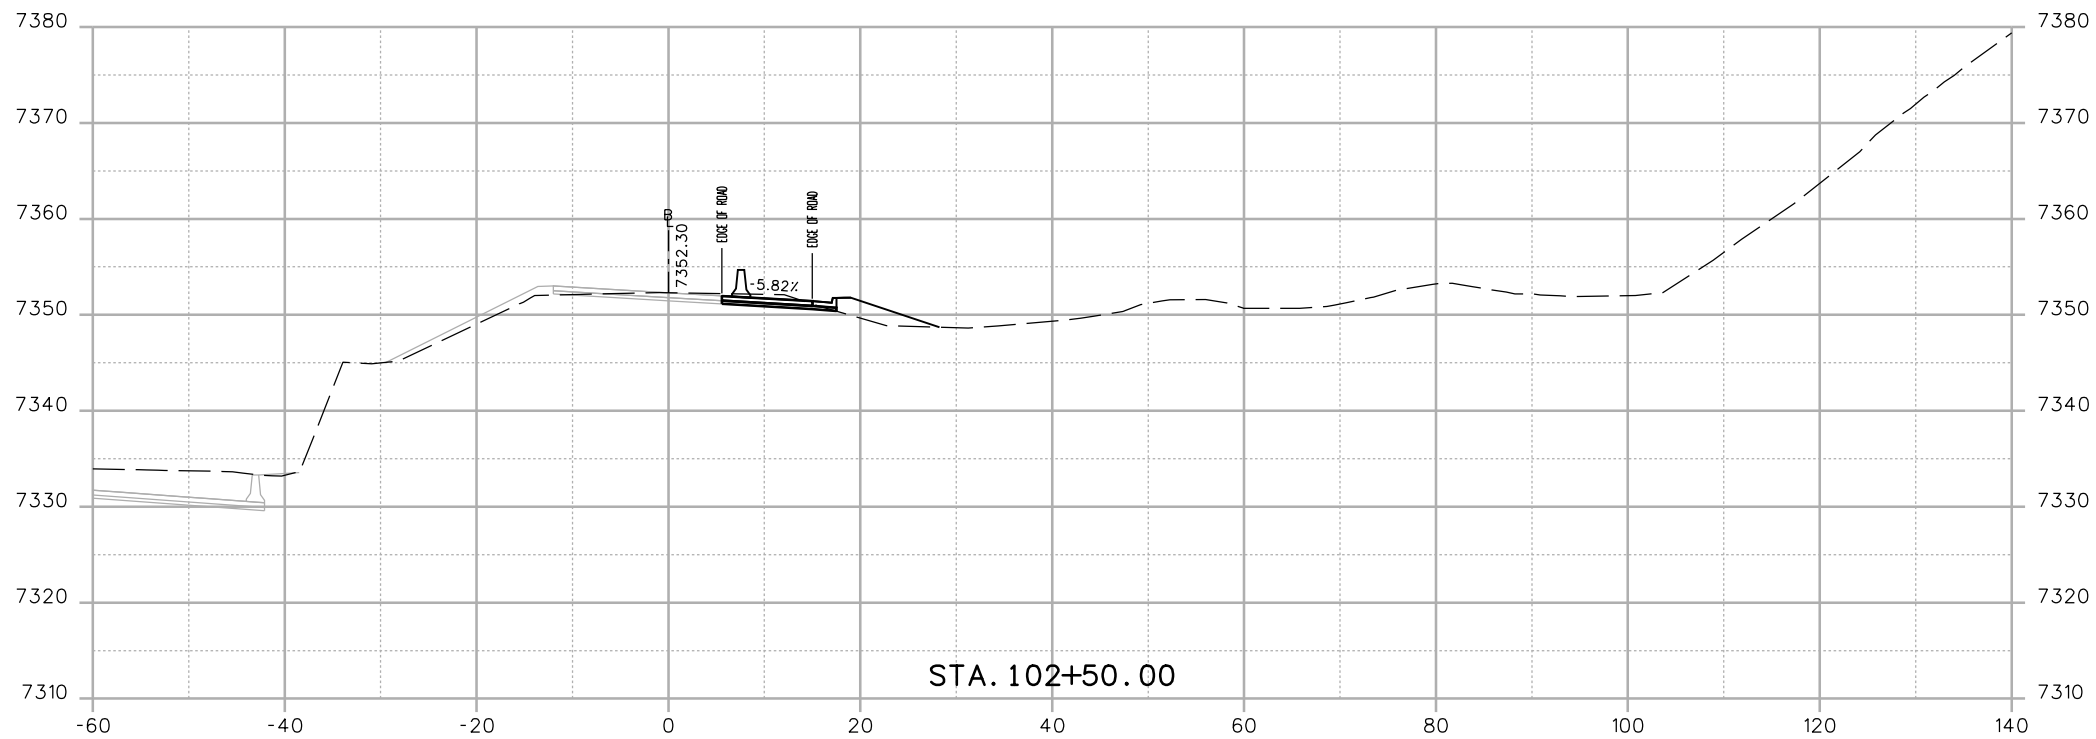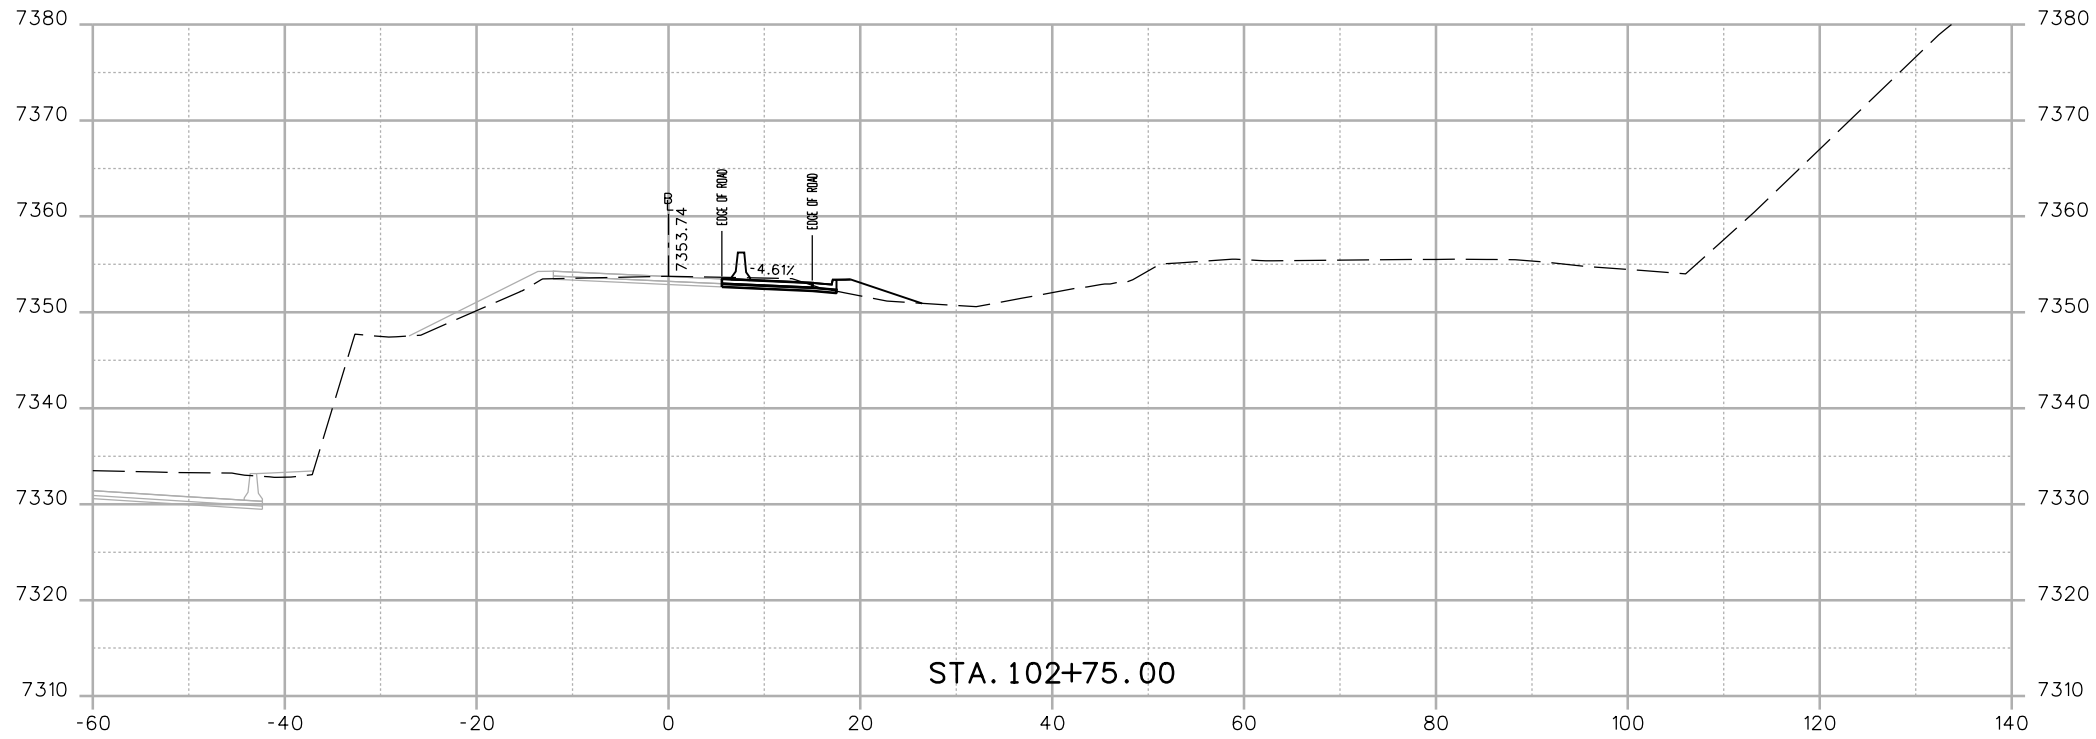17543 11:39:12 AM c:\pw_work\pwsjpw\common\dms22680\18832_DES_CP1B_CR314 Cross Sections.dgn



Print Date: 12/4/2012
 File Name: 18832_DES_CP1B_CR314 Cross Sections.dgn
 Horiz. Scale: 1:20 Vert. Scale: As Noted
 Unit Information Unit Leader Initials
ATKINS 4601 DTC Boulevard, Suite 700
 Denver, CO 80237
 Phone: (303) 221-7275 Fax: (303) 221-7276

Sheet Revisions		
Date:	Comments	Init.

Colorado Department of Transportation

 425 A Corporate Circle
 Golden, CO 80401
 Phone: 720-497-6905 FAX: 720-497-6901
Region 1 **CRC**



As Constructed
 No Revisions:
 Revised:
 Void:

CR 314 CROSS-SECTION

Designer:	E. MARSH	Structure Numbers	
Detailer:	E. MARSH		
Sheet Subset:	XSECTION	Subset Sheets:	of

Project No./Code
 IM 0703-390
 19035
 Sheet Number **35**

17543 11:39:13 AM c:\pw_work\pbesjpw\common\dms22680\18832_DES_CPIB_CR314 Cross Sections.dgn

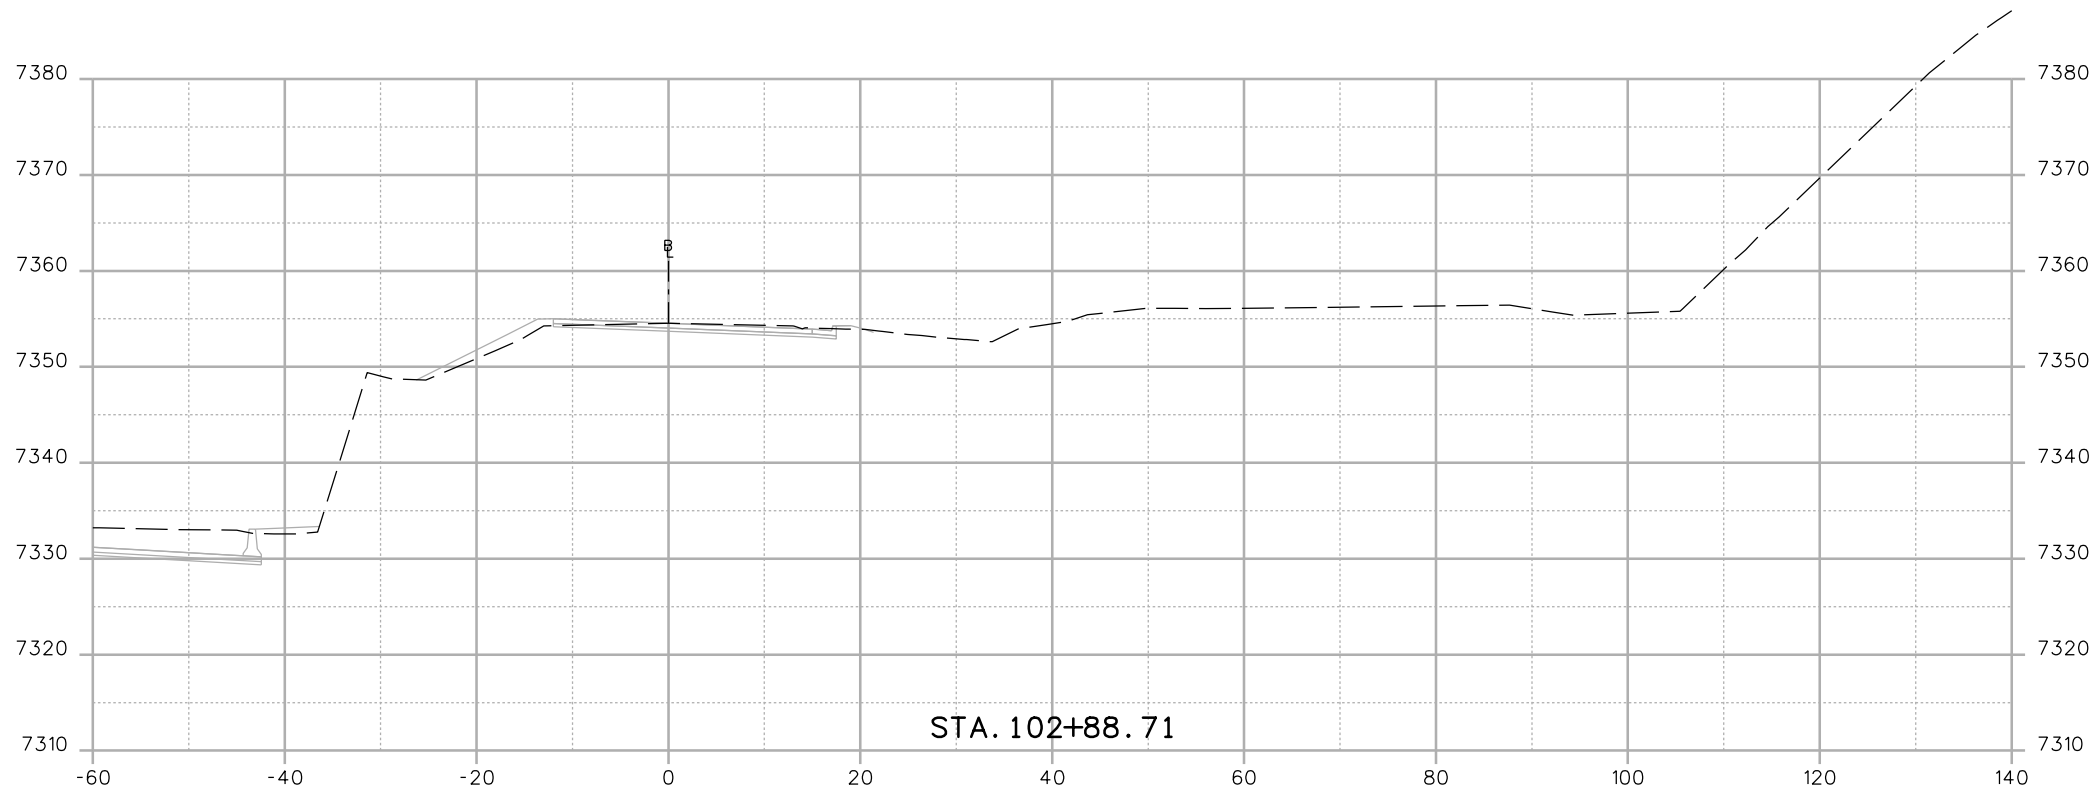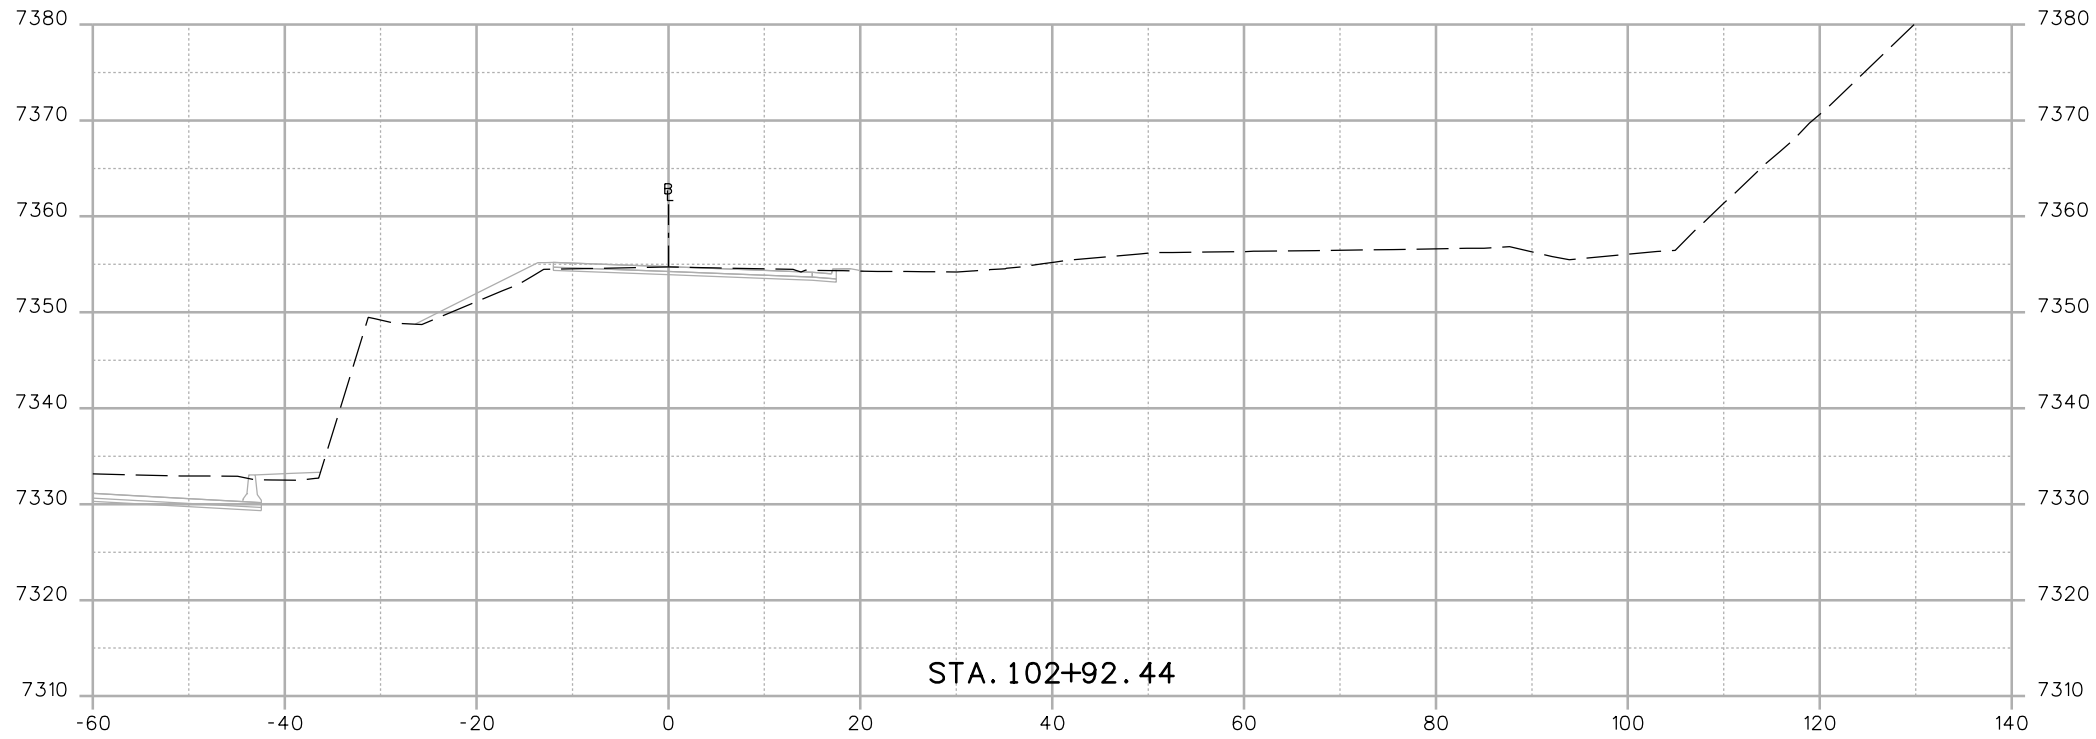

Print Date: 12/4/2012
 File Name: 18832_DES_CPIB_CR314 Cross Sections.dgn
 Horiz. Scale: 1:20 Vert. Scale: As Noted
 Unit Information Unit Leader Initials
ATKINS 4601 DTC Boulevard, Suite 700
 Denver, CO 80237
 Phone: (303) 221-7275 Fax: (303) 221-7276

Sheet Revisions		
Date:	Comments	Init.

Colorado Department of Transportation


 425 A Corporate Circle
 Golden, CO 80401
 Phone: 720-497-6905 FAX: 720-497-6901
 Region 1 CRC

As Constructed
 No Revisions:
 Revised:
 Void:

CR 314
 CROSS-SECTION
 Designer: E. MARSH
 Detailer: E. MARSH
 Sheet Subset: XSECTION
 Structure Numbers
 Subset Sheets: of

Project No./Code
 IM 0703-390
 19035
 Sheet Number 36

17543 11:39:14 AM c:\pwwork\pws\pwwork\common\dms22680\18832_DES_CPIB_CR314 Cross Sections.dgn

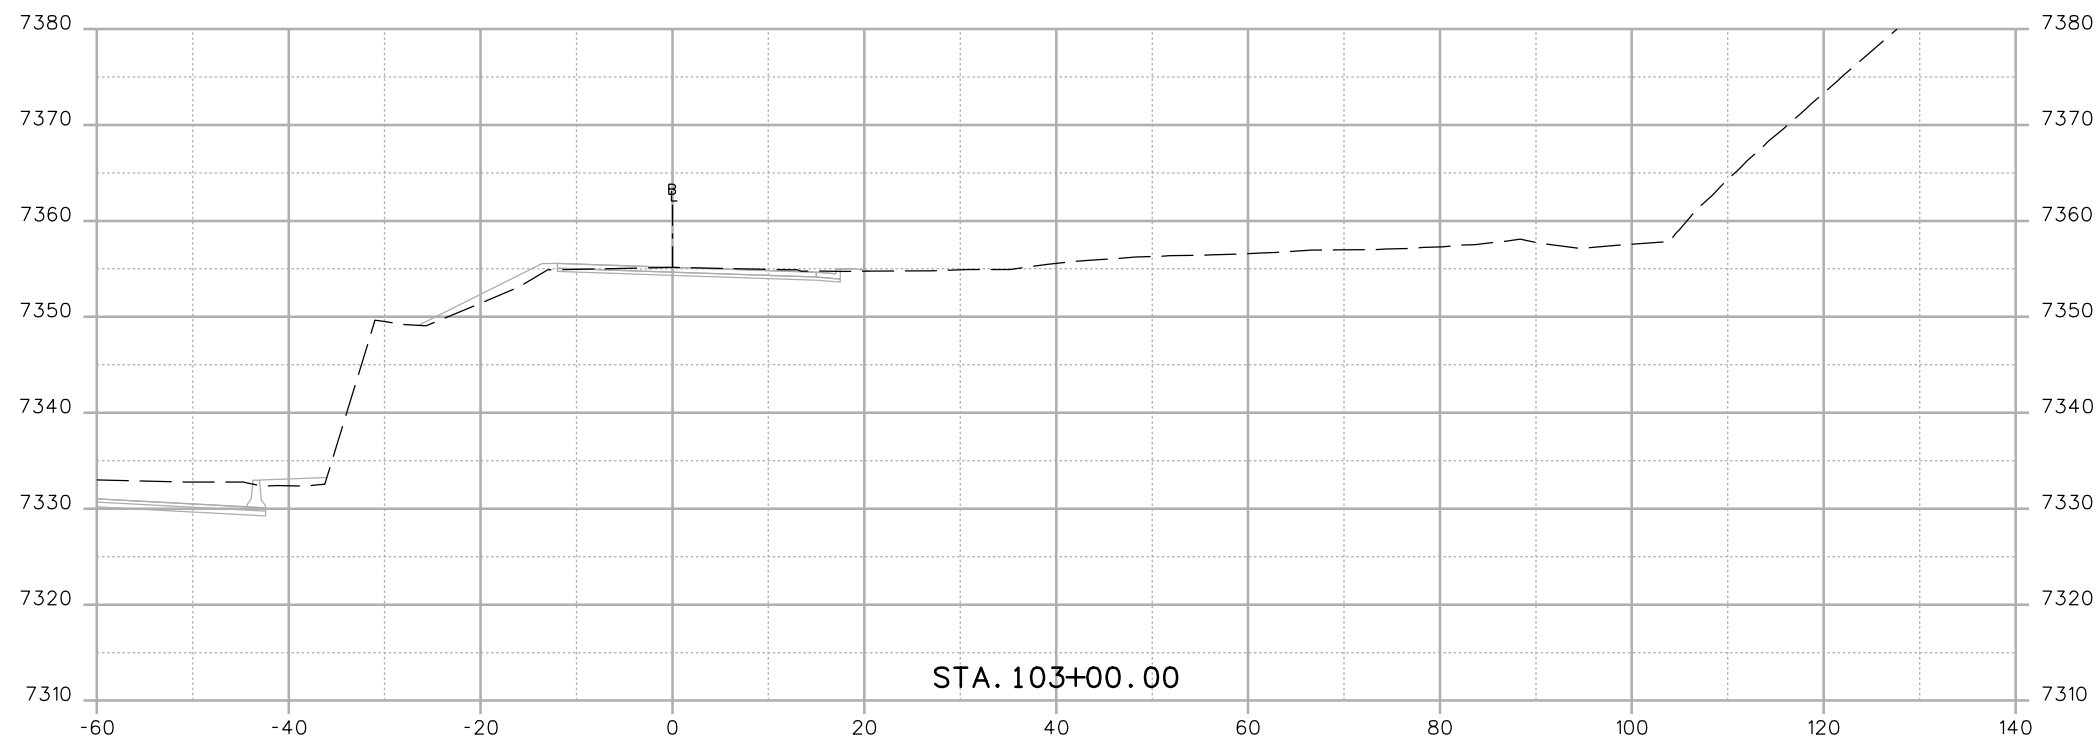

Print Date: 12/4/2012	
File Name: 18832_DES_CPIB_CR314 Cross Sections.dgn	
Horiz. Scale: 1:20 Vert. Scale: As Noted	
Unit Information Unit Leader Initials	
4601 DTC Boulevard, Suite 700 Denver, CO 80237 Phone: (303) 221-7275 Fax: (303) 221-7276	

Sheet Revisions		
Date:	Comments	Init.

Colorado Department of Transportation

425 A Corporate Circle
Golden, CO 80401
Phone: 720-497-6905 FAX: 720-497-6901



Region 1 CRC

As Constructed
No Revisions:
Revised:
Void:

CR 314 CROSS-SECTION			
Designer:	E. MARSH	Structure Numbers	
Detailer:	E. MARSH		
Sheet Subset:	XSECTION	Subset Sheets:	of

Project No./Code
IM 0703-390
19035
Sheet Number 37

17543 10:52:55 AM c:\pw...work\pbbjpw\common\dms22660\18832_DES_CPIB_I-70 Cross Sections.dgn

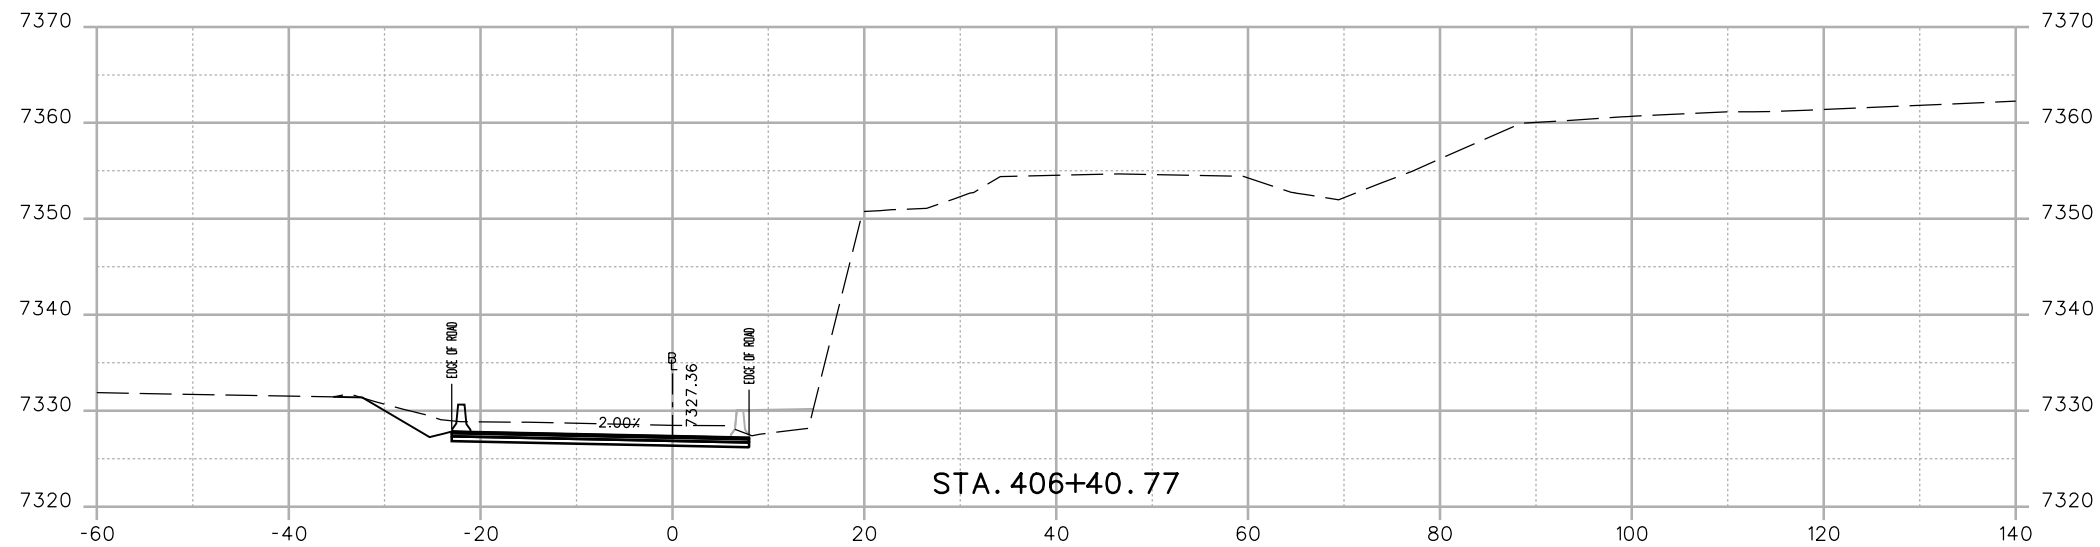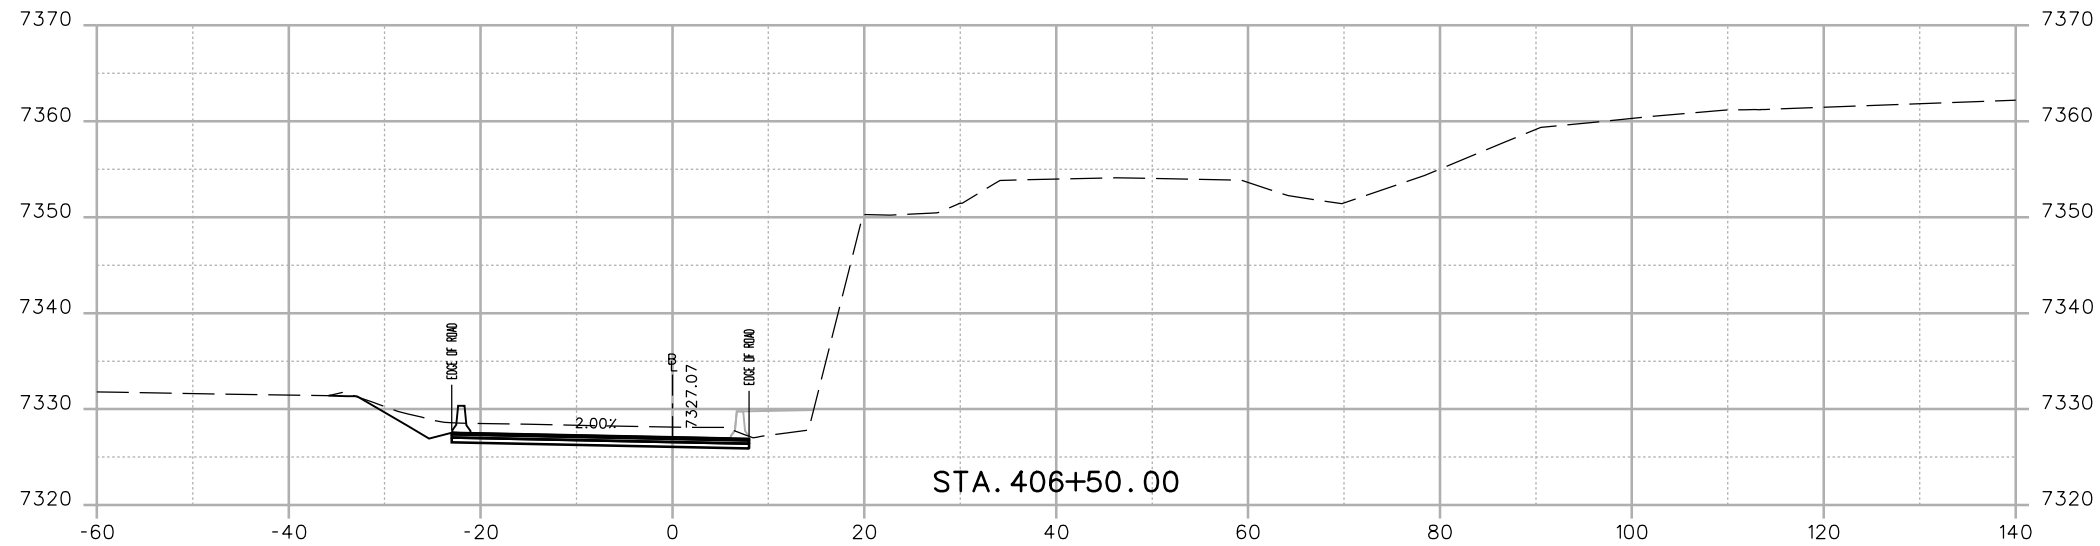

Print Date: 12/4/2012	
File Name: 18832_DES_CPIB_I-70 Cross Sections.dgn	
Horiz. Scale: 1:20	Vert. Scale: As Noted
Unit Information	Unit Leader Initials
ATKINS	4601 DTC Boulevard, Suite 700 Denver, CO 80237 Phone: (303) 221-7275 Fax: (303) 221-7276

Sheet Revisions		
Date:	Comments	Init.

Colorado Department of Transportation



425 A Corporate Circle
Golden, CO 80401
Phone: 720-497-6905 FAX: 720-497-6901



Region 1 CRC

As Constructed
No Revisions:
Revised:
Void:

EXIT 243 OFF RAMP CROSS-SECTION			
Designer:	E. MARSH	Structure Numbers	
Detailer:	E. MARSH		
Sheet Subset:	XSECTION	Subset Sheets:	01 of --

Project No./Code
IM 0703-390
19035
Sheet Number 38

17543 10:52:56 AM c:\pw...work\pbs\jw\...common\dms22680\18832_DES_CPIB_I-70 Cross Sections.dgn

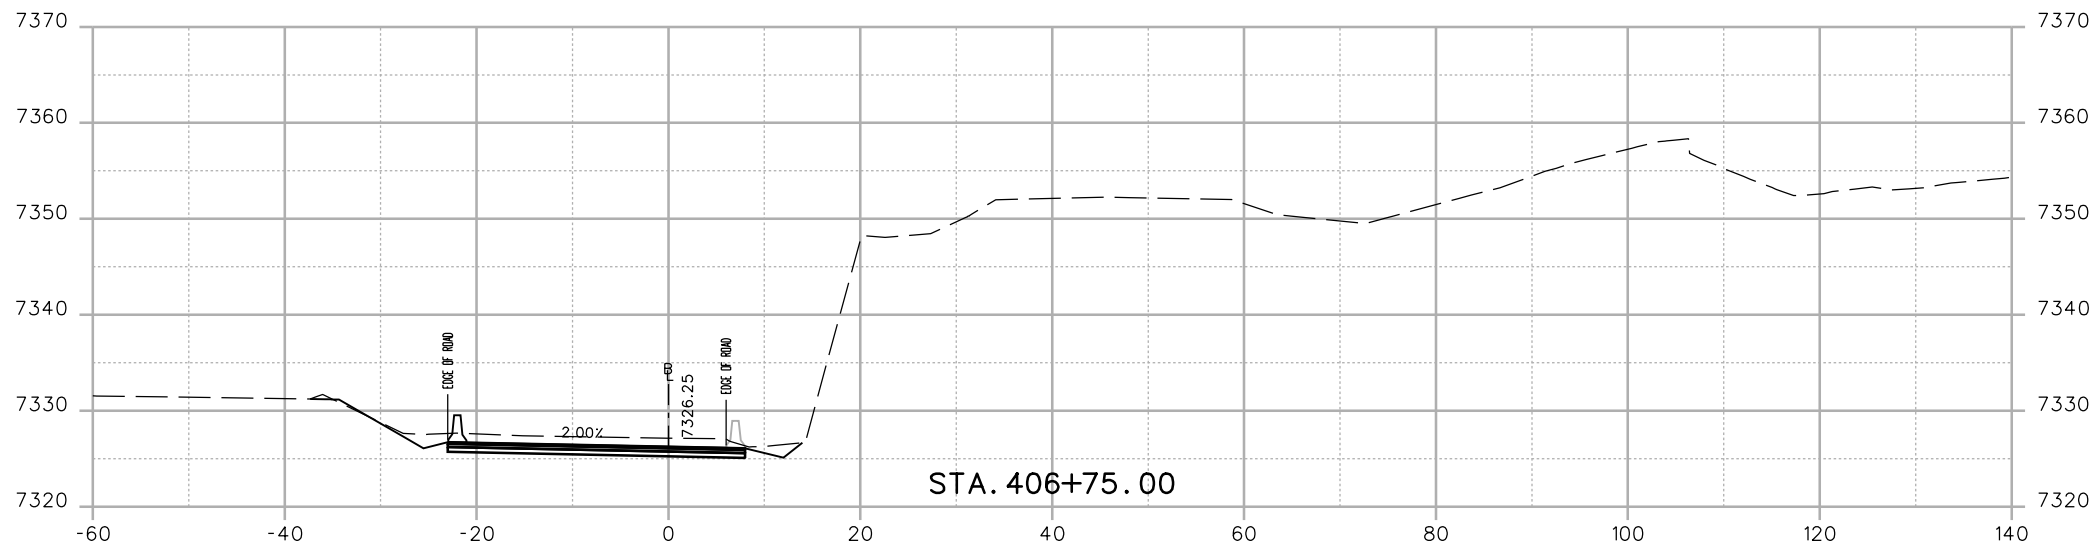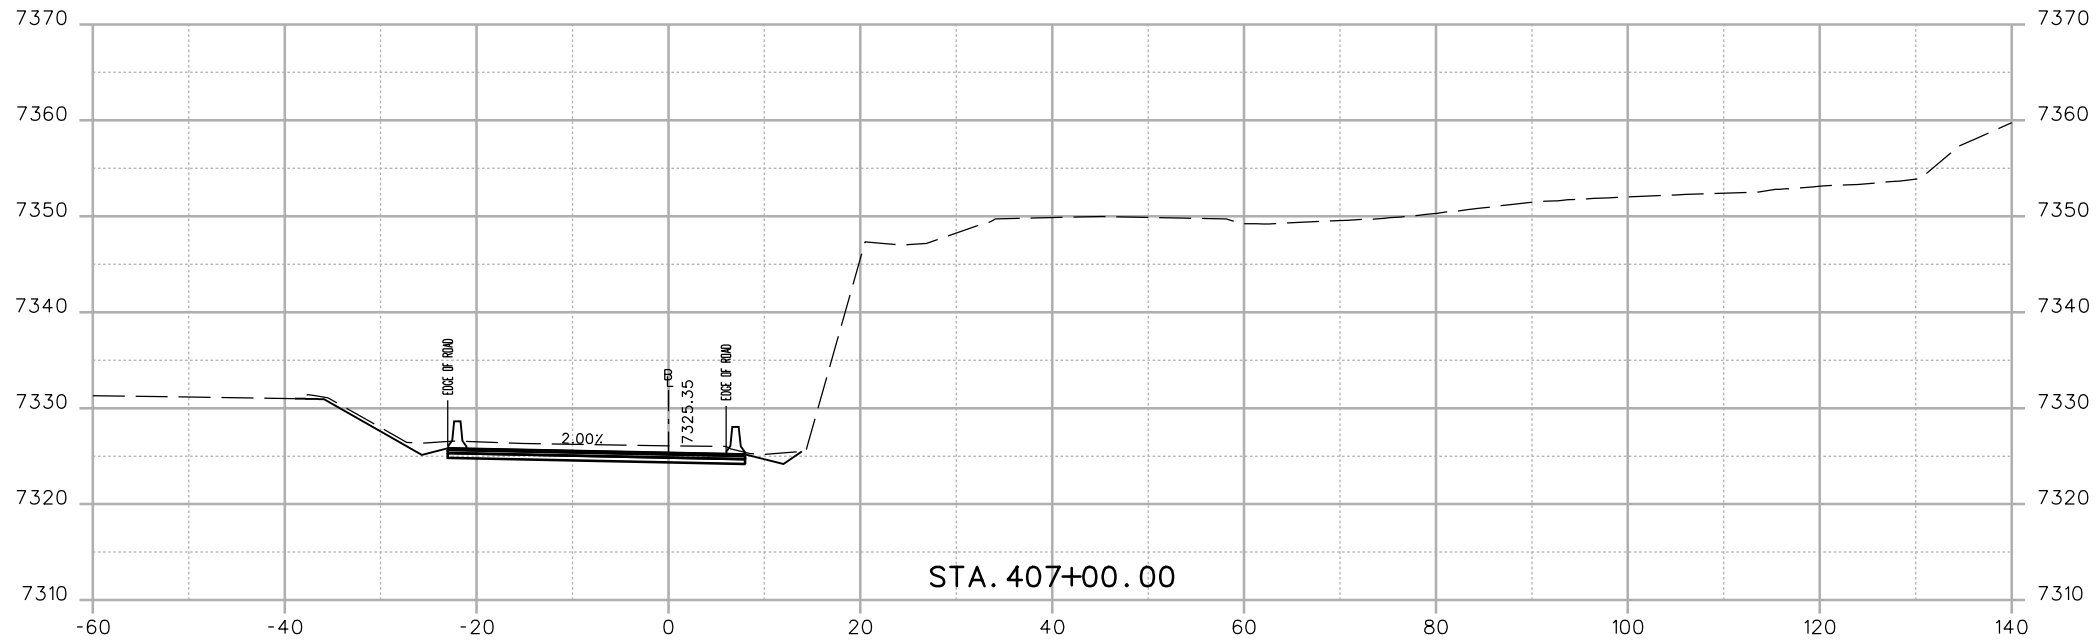

Print Date: 12/4/2012	
File Name: 18832_DES_CPIB_I-70 Cross Sections.dgn	
Horiz. Scale: 1:20	Vert. Scale: As Noted
Unit Information	Unit Leader Initials
ATKINS	4601 DTC Boulevard, Suite 700 Denver, CO 80237 Phone: (303) 221-7275 Fax: (303) 221-7276

Sheet Revisions		
Date:	Comments	Init.

Colorado Department of Transportation



 425 A Corporate Circle
 Golden, CO 80401
 Phone: 720-497-6905 FAX: 720-497-6901
Region 1 **CRC**

As Constructed
No Revisions:
Revised:
Void:

EXIT 243 OFF RAMP CROSS-SECTION			
Designer:	E. MARSH	Structure Numbers	
Detailer:	E. MARSH		
Sheet Subset:	XSECTION	Subset Sheets:	01 of __

Project No./Code
IM 0703-390
19035
Sheet Number 39

17543 10:52:57 AM c:\pw...work\pbbjpw\common\dms22660\18832_DES_CPIB_I-70 Cross Sections.dgn

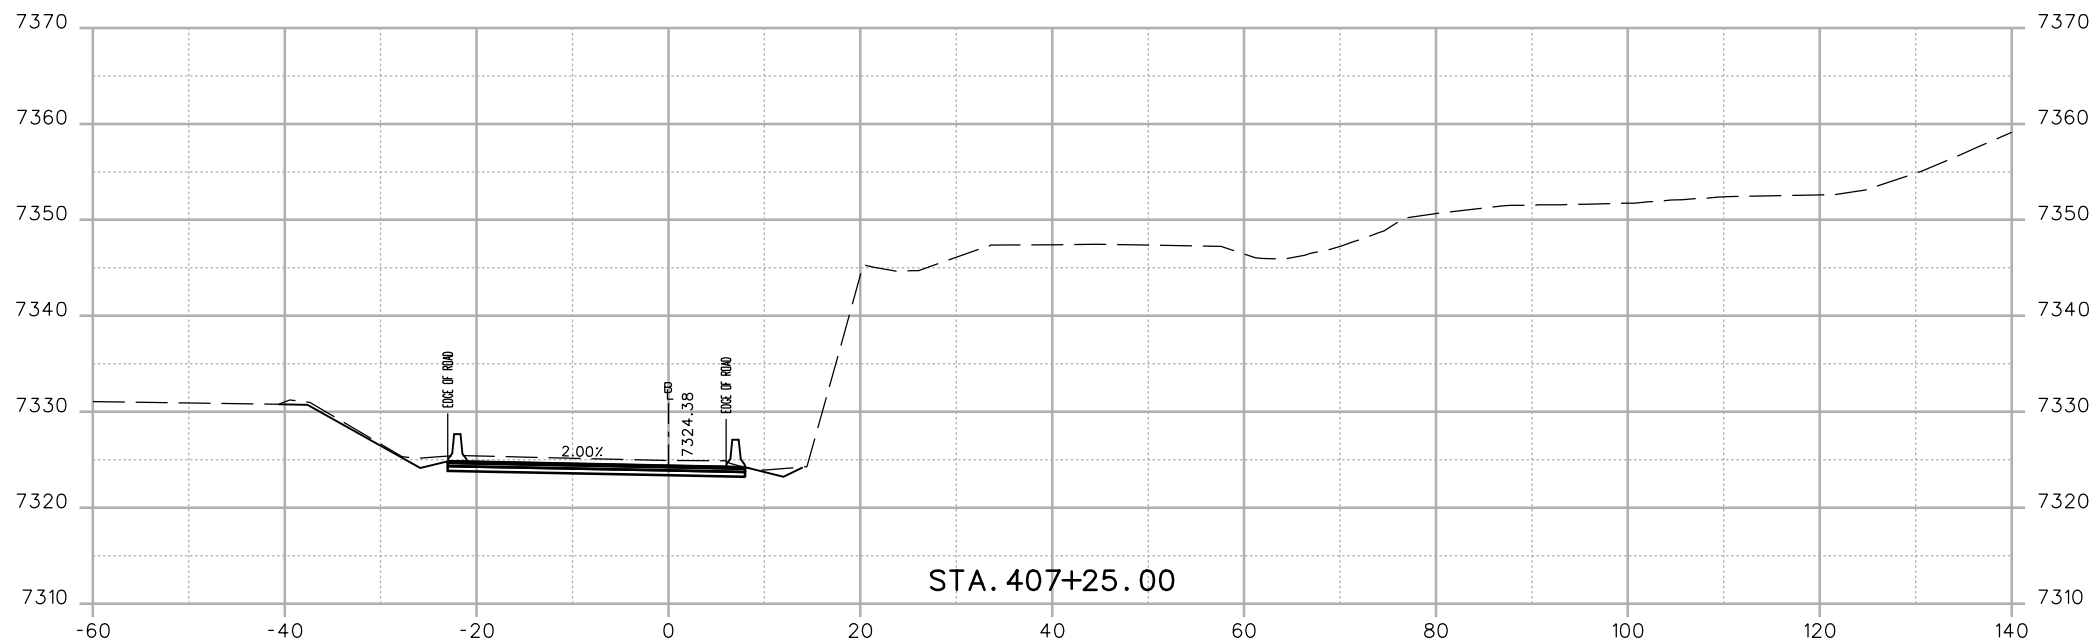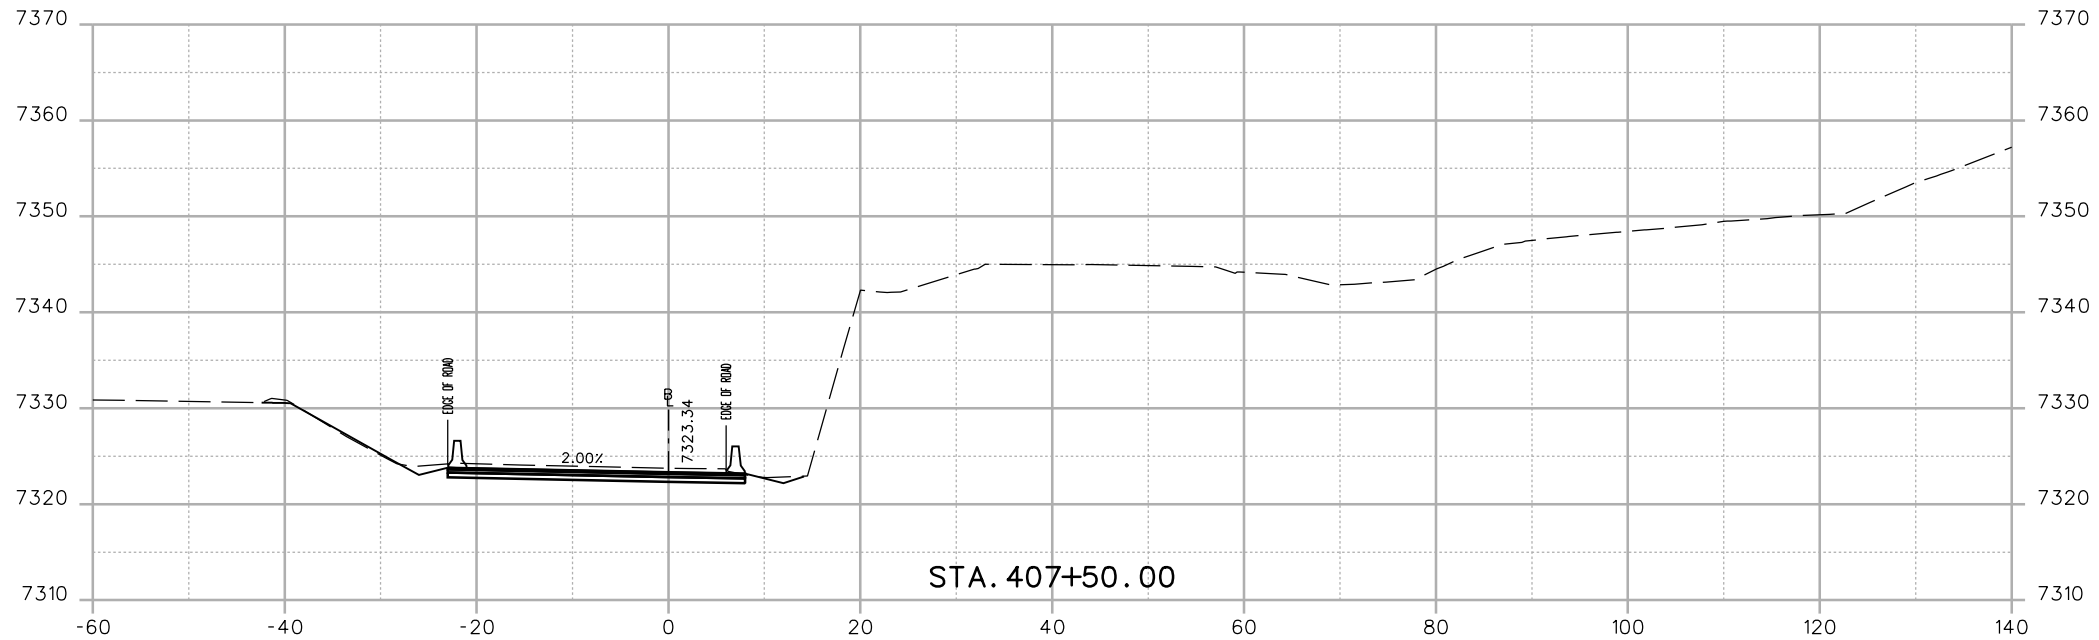

Print Date: 12/4/2012	
File Name: 18832_DES_CPIB_I-70 Cross Sections.dgn	
Horiz. Scale: 1:20	Vert. Scale: As Noted
Unit Information	Unit Leader Initials
ATKINS	4601 DTC Boulevard, Suite 700 Denver, CO 80237 Phone: (303) 221-7275 Fax: (303) 221-7276

Sheet Revisions		
Date:	Comments	Init.

Colorado Department of Transportation



425 A Corporate Circle
Golden, CO 80401
Phone: 720-497-6905 FAX: 720-497-6901



Region 1 CRC

As Constructed
No Revisions:
Revised:
Void:

EXIT 243 OFF RAMP CROSS-SECTION			
Designer:	E. MARSH	Structure Numbers	
Detailer:	E. MARSH		
Sheet Subset:	XSECTION	Subset Sheets:	01 of __

Project No./Code
IM 0703-390
19035
Sheet Number 40

17543 10:52:59 AM c:\pw...work\pbs\jw\common\dms22680\18832_DES_CPIB_I-70 Cross Sections.dgn

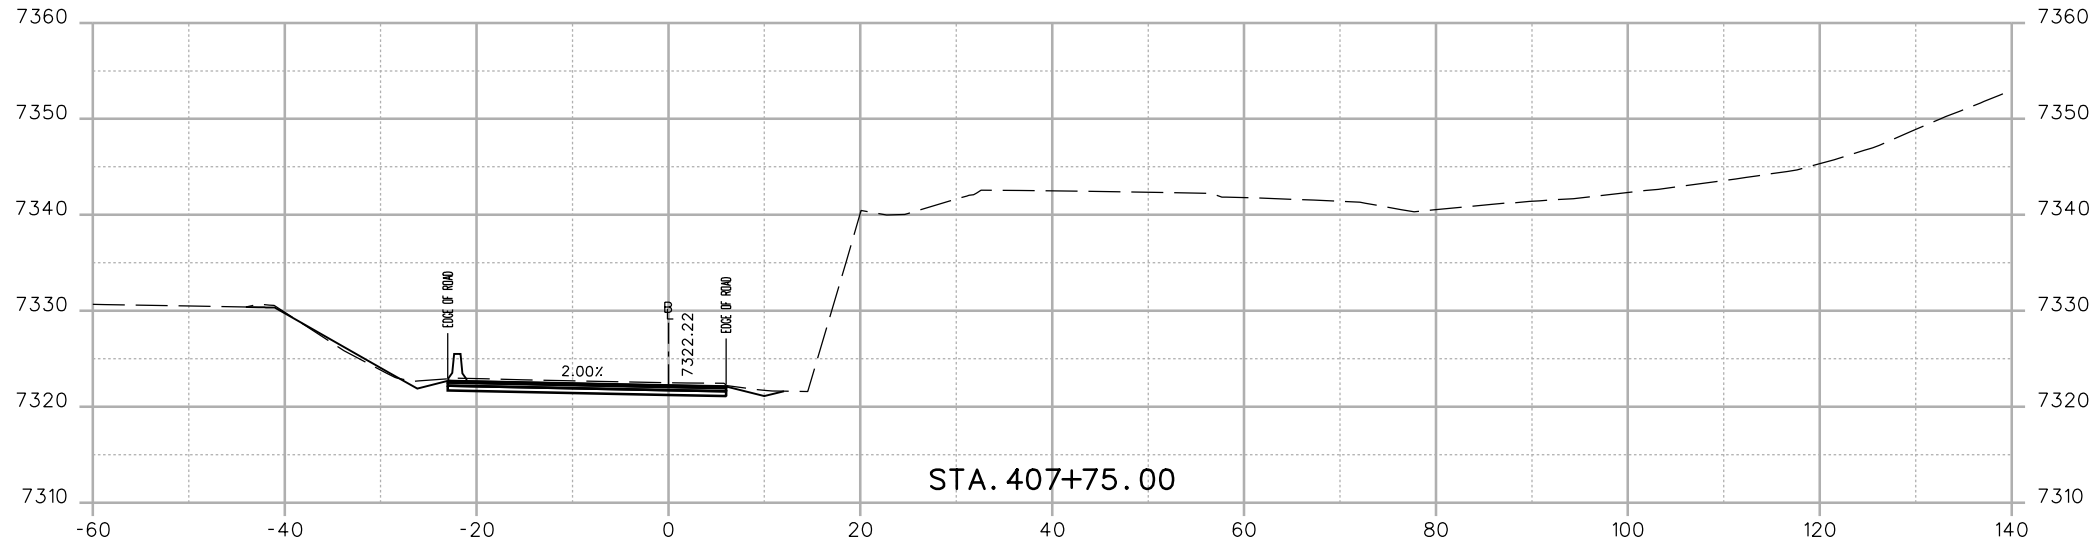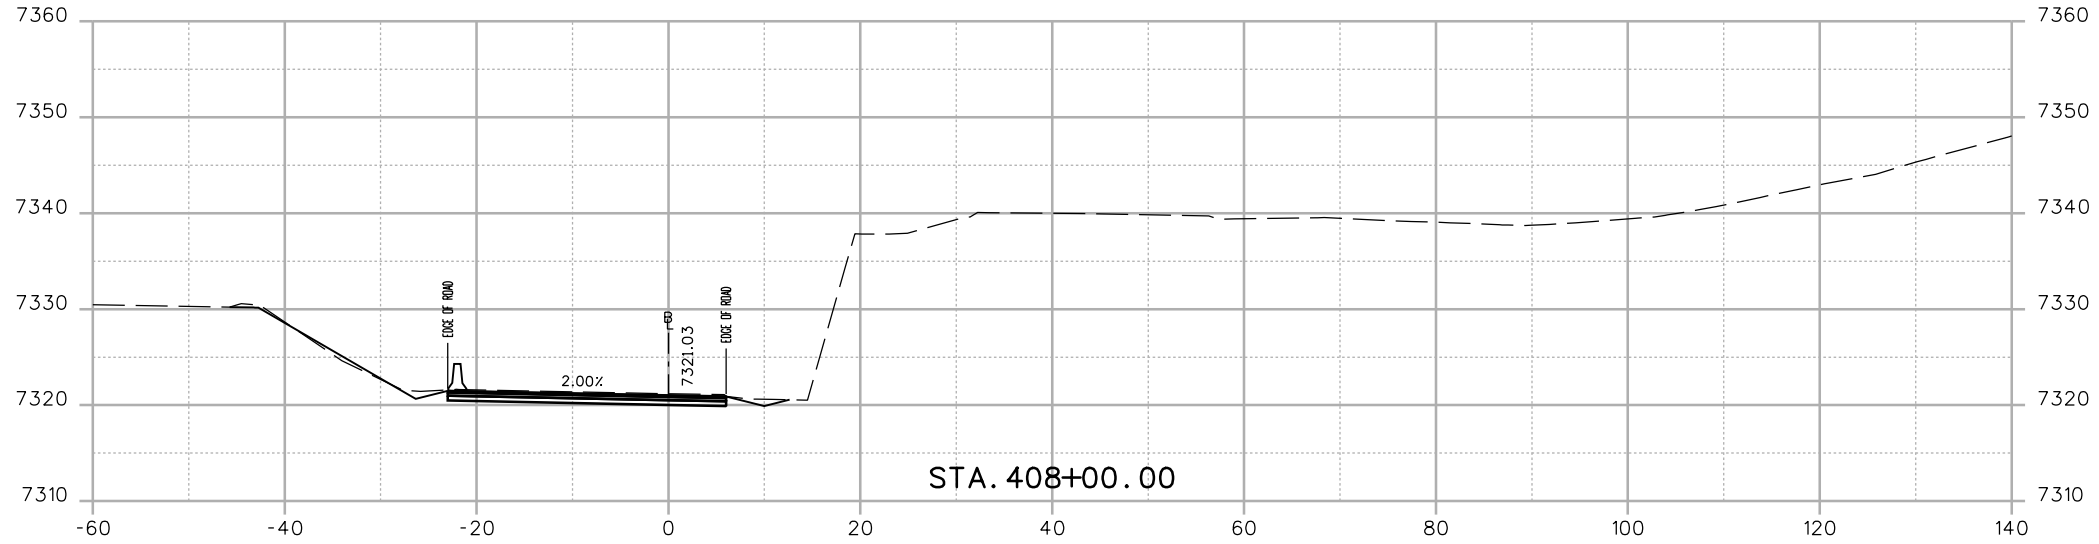

Print Date: 12/4/2012	
File Name: 18832_DES_CPIB_I-70 Cross Sections.dgn	
Horiz. Scale: 1:20	Vert. Scale: As Noted
Unit Information	Unit Leader Initials
ATKINS	4601 DTC Boulevard, Suite 700 Denver, CO 80237 Phone: (303) 221-7275 Fax: (303) 221-7276

Sheet Revisions		
Date:	Comments	Init.

Colorado Department of Transportation



425 A Corporate Circle
Golden, CO 80401
Phone: 720-497-6905 FAX: 720-497-6901



Region 1 CRC

As Constructed
No Revisions:
Revised:
Void:

EXIT 243 OFF RAMP CROSS-SECTION			
Designer:	E. MARSH	Structure Numbers	
Detailer:	E. MARSH		
Sheet Subset:	XSECTION	Subset Sheets:	01 of __

Project No./Code
IM 0703-390
19035
Sheet Number 41

17543 10:55:00 AM c:\pw...work\pbsjpw\common\dms22660\18832_DES_CPIB_I-70 Cross Sections.dgn

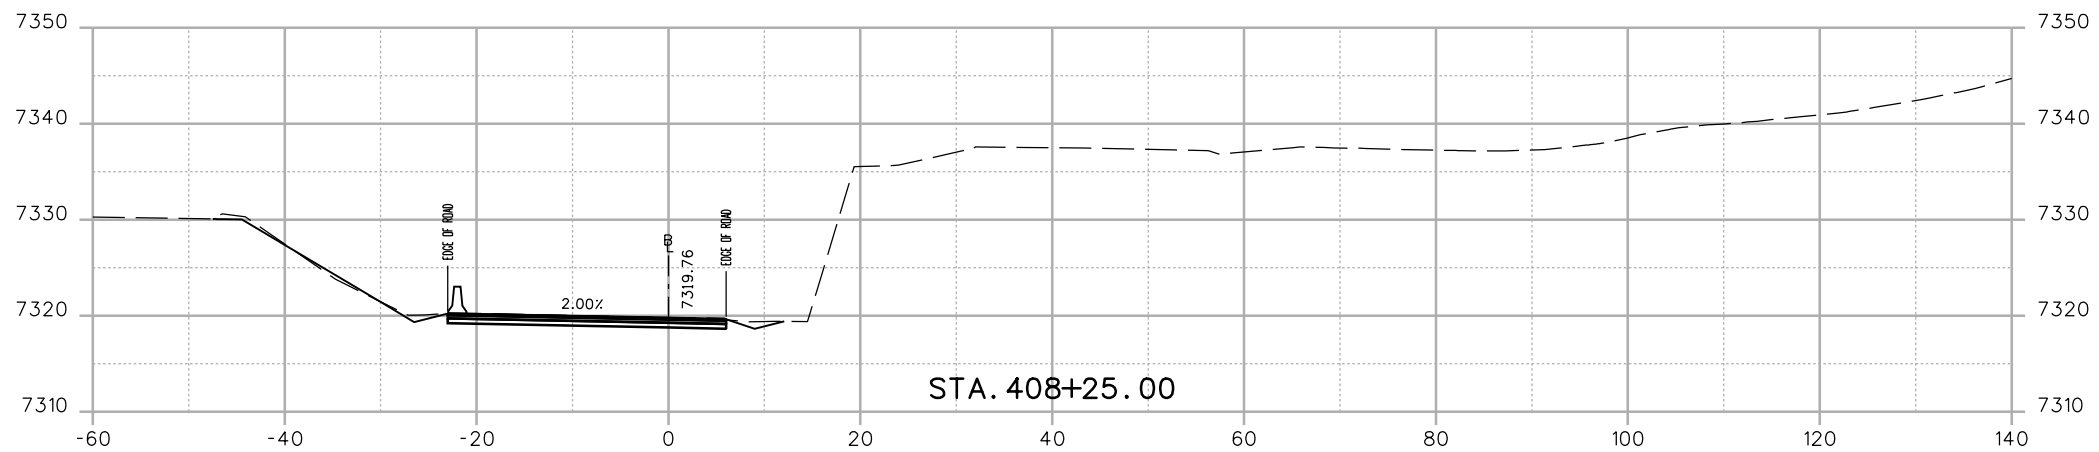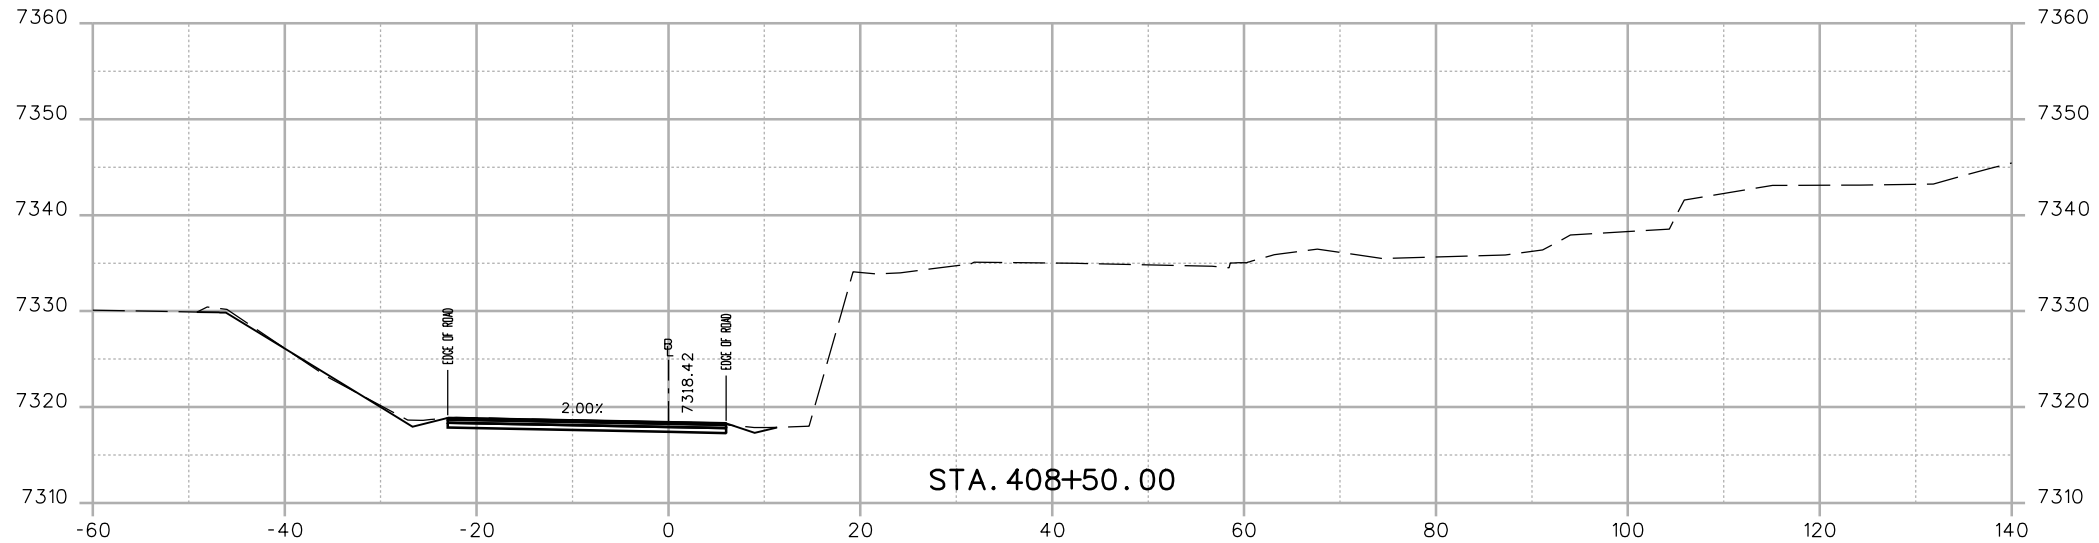

Print Date: 12/4/2012
 File Name: 18832_DES_CPIB_I-70 Cross Sections.dgn
 Horiz. Scale: 1:20 Vert. Scale: As Noted
 Unit Information Unit Leader Initials
ATKINS 4601 DTC Boulevard, Suite 700
 Denver, CO 80237
 Phone: (303) 221-7275 Fax: (303) 221-7276

Sheet Revisions		
Date:	Comments	Init.

Colorado Department of Transportation

 425 A Corporate Circle
 Golden, CO 80401
 Phone: 720-497-6905 FAX: 720-497-6901
Region 1 **CRC**



As Constructed
 No Revisions:
 Revised:
 Void:

**EXIT 243 OFF RAMP
 CROSS-SECTION**

Designer:	E. MARSH	Structure Numbers	
Detailer:	E. MARSH	Subset Sheets:	01 of --
Sheet Subset:	XSECTION		

Project No./Code
 IM 0703-390
 19035
 Sheet Number **42**

17543 10:55:01 AM c:\pw_work\pws\pwi\common\dms22680\18832_DES_CPIB_I-70_Cross Sections.dgn

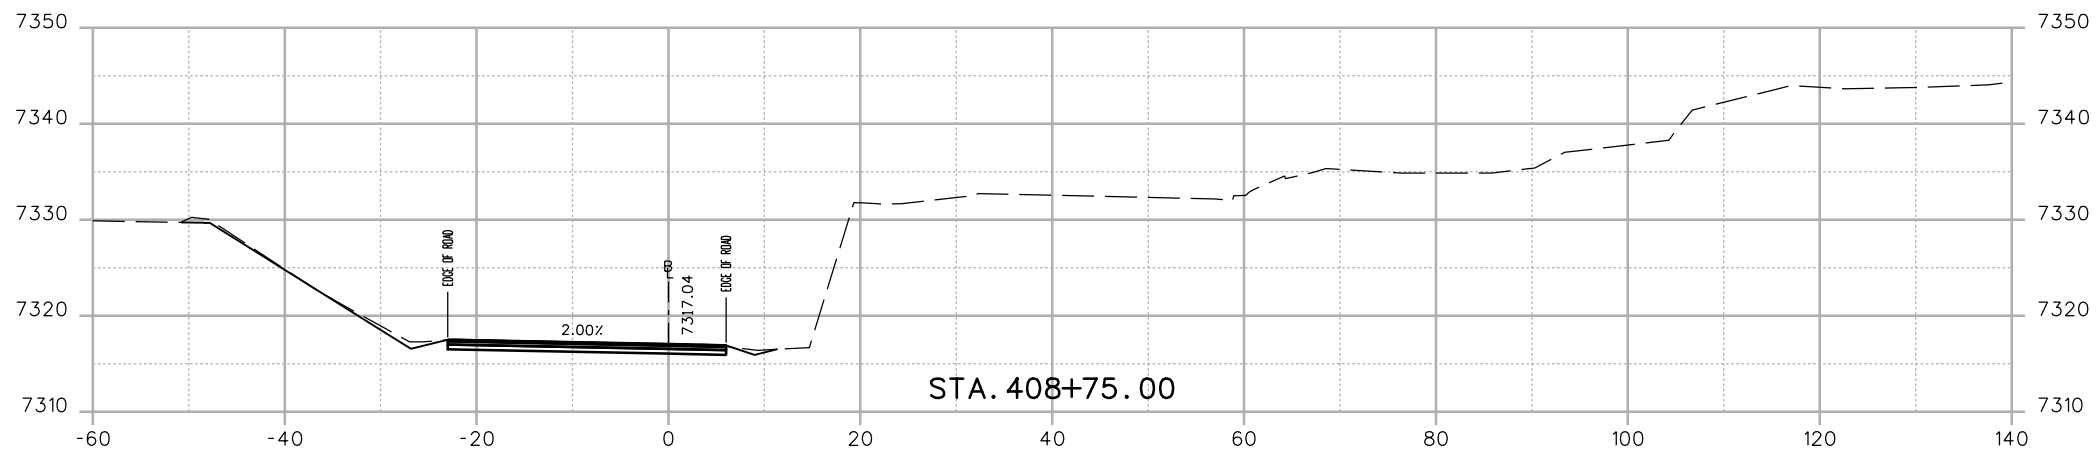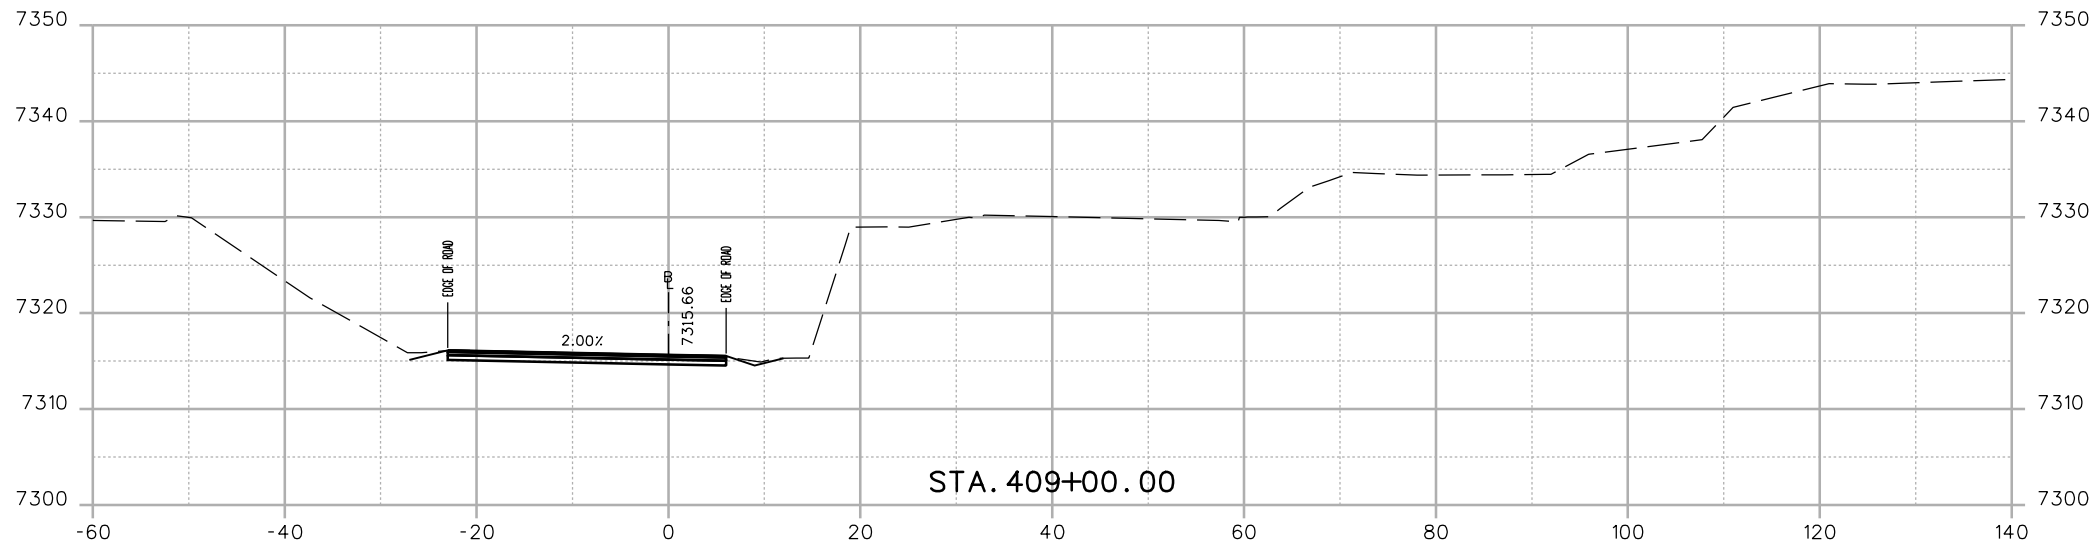

Print Date: 12/4/2012	
File Name: 18832_DES_CPIB_I-70 Cross Sections.dgn	
Horiz. Scale: 1:20	Vert. Scale: As Noted
Unit Information	Unit Leader Initials
ATKINS	4601 DTC Boulevard, Suite 700 Denver, CO 80237 Phone: (303) 221-7275 Fax: (303) 221-7276

Sheet Revisions		
Date:	Comments	Init.

Colorado Department of Transportation


 425 A Corporate Circle
 Golden, CO 80401
 Phone: 720-497-6905 FAX: 720-497-6901
 Region 1 CRC

As Constructed
No Revisions:
Revised:
Void:

EXIT 243 OFF RAMP CROSS-SECTION			
Designer:	E. MARSH	Structure Numbers	
Detailer:	E. MARSH		
Sheet Subset:	XSECTION	Subset Sheets:	01 of __

Project No./Code
IM 0703-390
19035
Sheet Number 43

24610 11:59:41 PM c:\pw_work\kpbsjpw\common\dms22660\18832_DES_CP1B_DETOUTR EAST Cross Sections.dgn

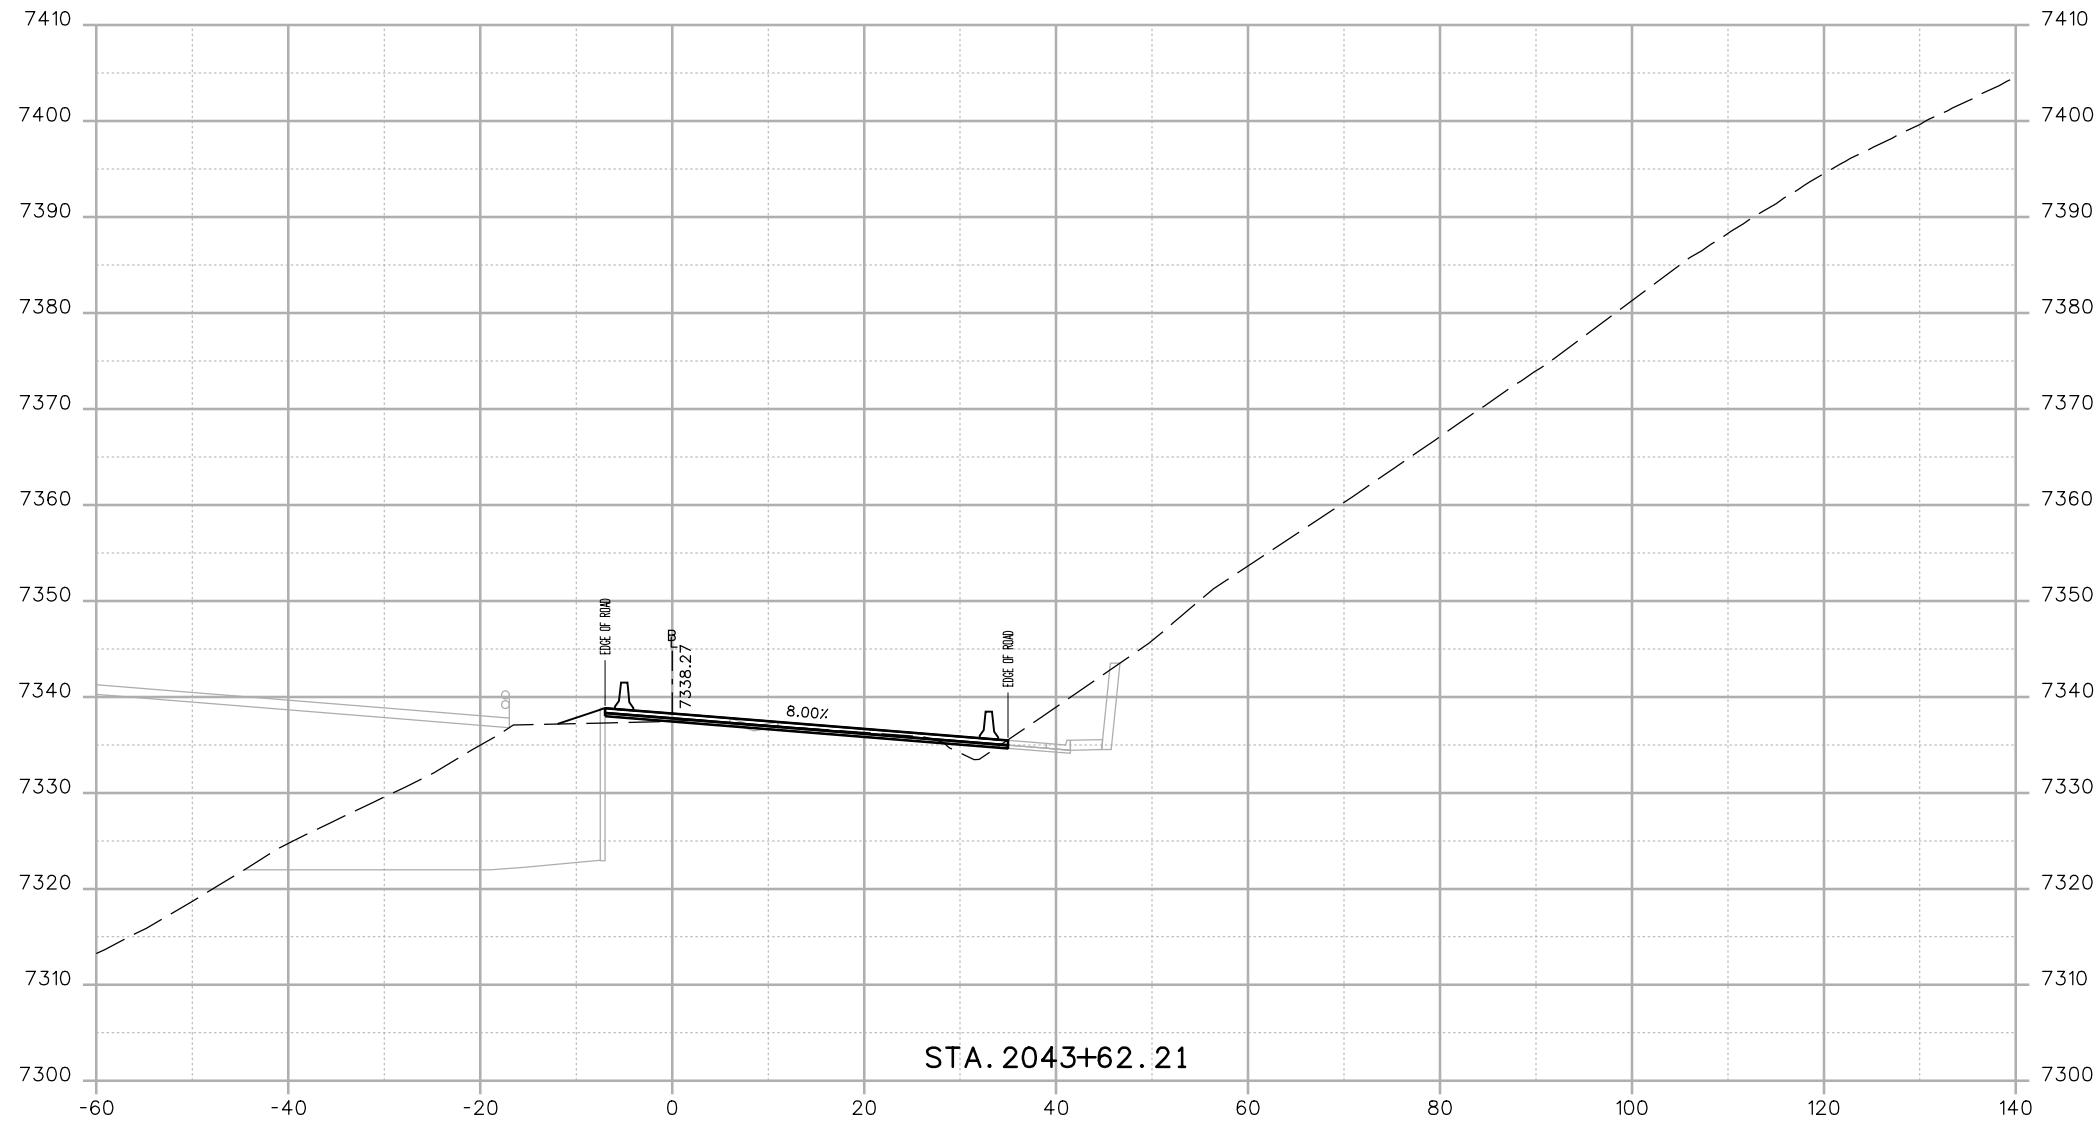

Print Date: 12/4/2012
 File Name: 18832_DES_CP1B_DETOUTR EAST Cross Sections.dgn
 Horiz. Scale: 1:20 Vert. Scale: As Noted
 Unit Information Unit Leader Initials
ATKINS 4601 DTC Boulevard, Suite 700
 Denver, CO 80237
 Phone: (303) 221-7275 Fax: (303) 221-7276

Sheet Revisions		
Date:	Comments	Init.

Colorado Department of Transportation

 425 A Corporate Circle
 Golden, CO 80401
 Phone: 720-497-6905 FAX: 720-497-6901
Region 1 **CRC**


As Constructed
 No Revisions:
 Revised:
 Void:

**EASTBOUND I-70 DETOUR
 CROSS-SECTION**

Designer:	E. MARSH	Structure Numbers	
Detailer:	E. MARSH	Subset Sheets:	of
Sheet Subset:	XSECTION		

Project No./Code
 IM 0703-390
 19035
 Sheet Number **44**

24610 11:59:43 PM c:\pw_work\pbes\pwl\common\dms22680\18832_DES_CP1B_DETOUTR EAST Cross Sections.dgn

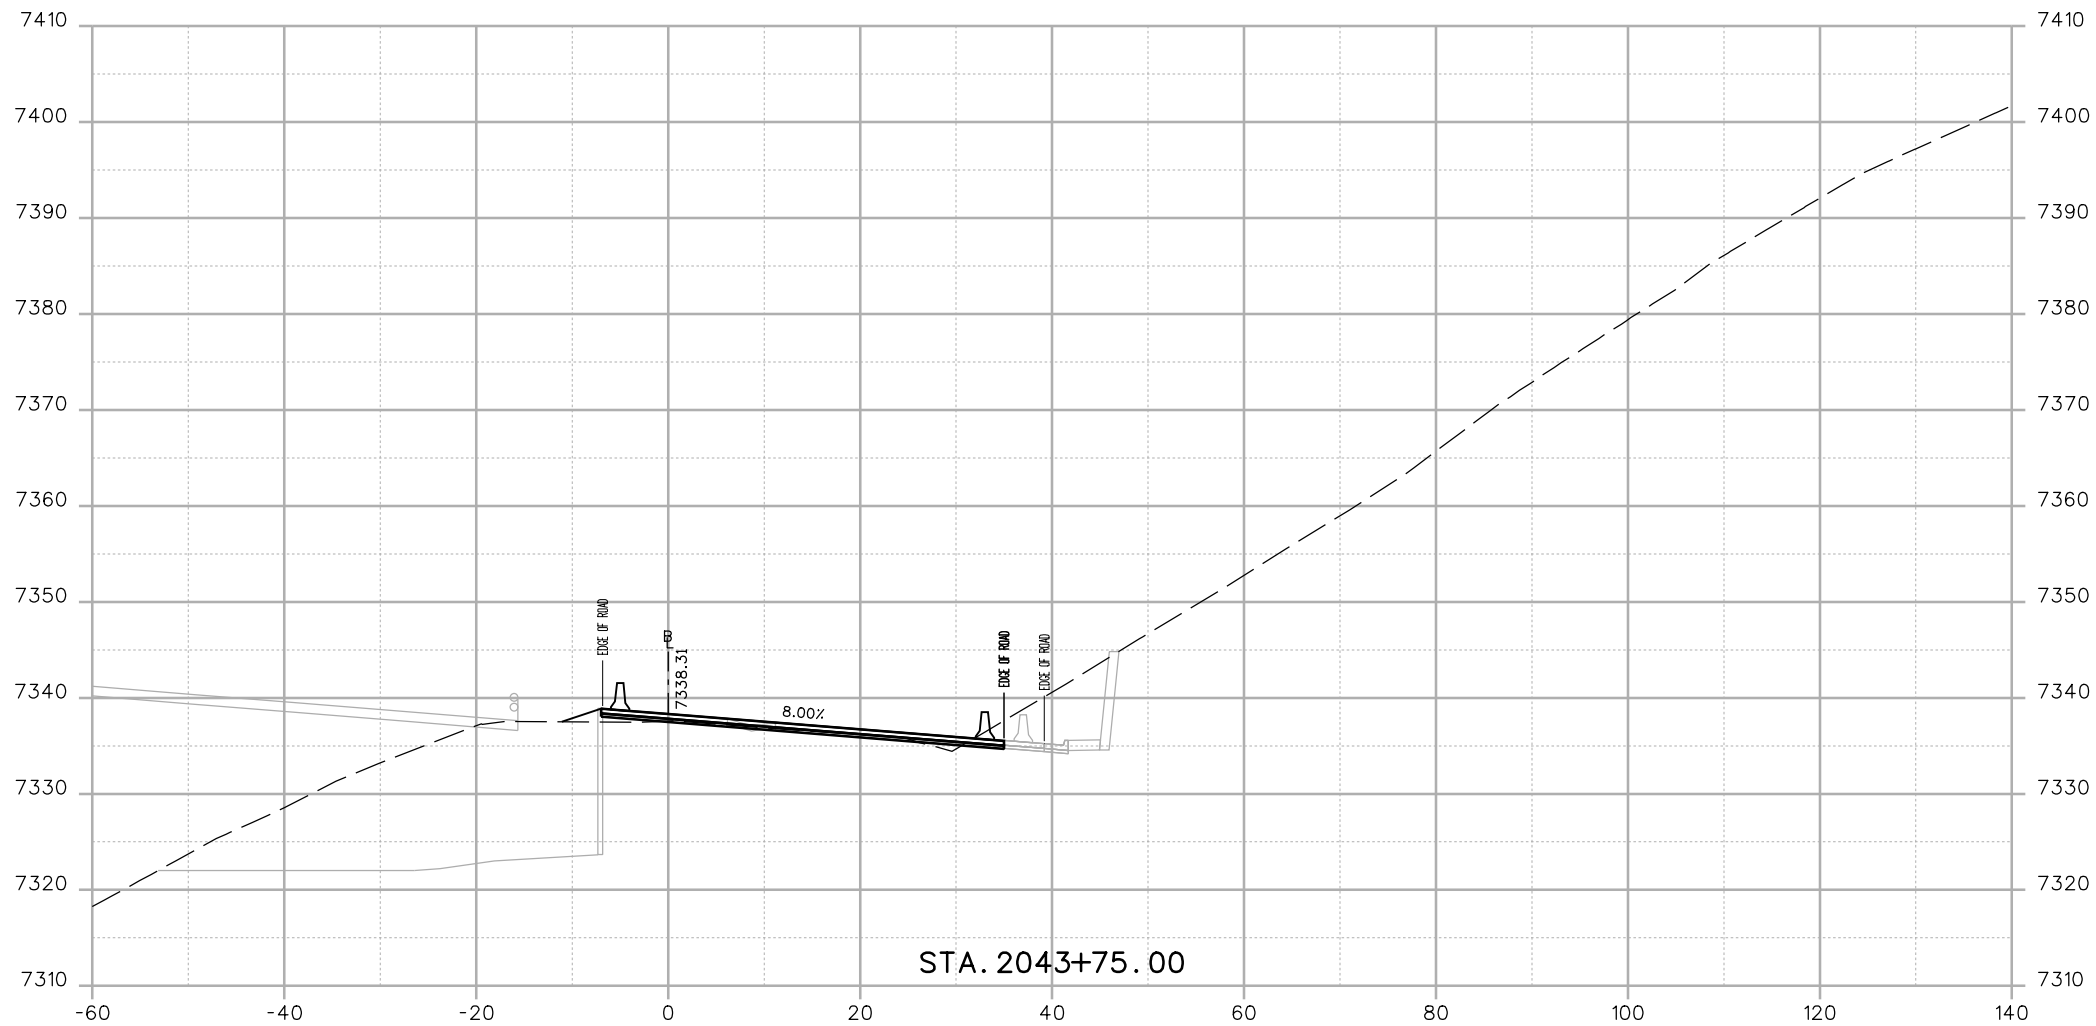

Print Date: 12/4/2012
 File Name: 18832_DES_CP1B_DETOUTR EAST Cross Sections.dgn
 Horiz. Scale: 1:20 Vert. Scale: As Noted
 Unit Information Unit Leader Initials
ATKINS 4601 DTC Boulevard, Suite 700
 Denver, CO 80237
 Phone: (303) 221-7275 Fax: (303) 221-7276

Sheet Revisions		
Date:	Comments	Init.

Colorado Department of Transportation
 425 A Corporate Circle
 Golden, CO 80401
 Phone: 720-497-6905 FAX: 720-497-6901
Region 1 **CRC**


As Constructed
 No Revisions:
 Revised:
 Void:

EASTBOUND I-70 DETOUR CROSS-SECTION

Designer:	E. MARSH	Structure Numbers	
Detailer:	E. MARSH	Subset Sheets:	of
Sheet Subset:	XSECTION		

Project No./Code
 IM 0703-390
 19035
 Sheet Number **45**

24610 11:59:44 PM c:\pw_work\pbes\p1\common\dms22680\18832_DES_CP1B_DETOUTR EAST Cross Sections.dgn

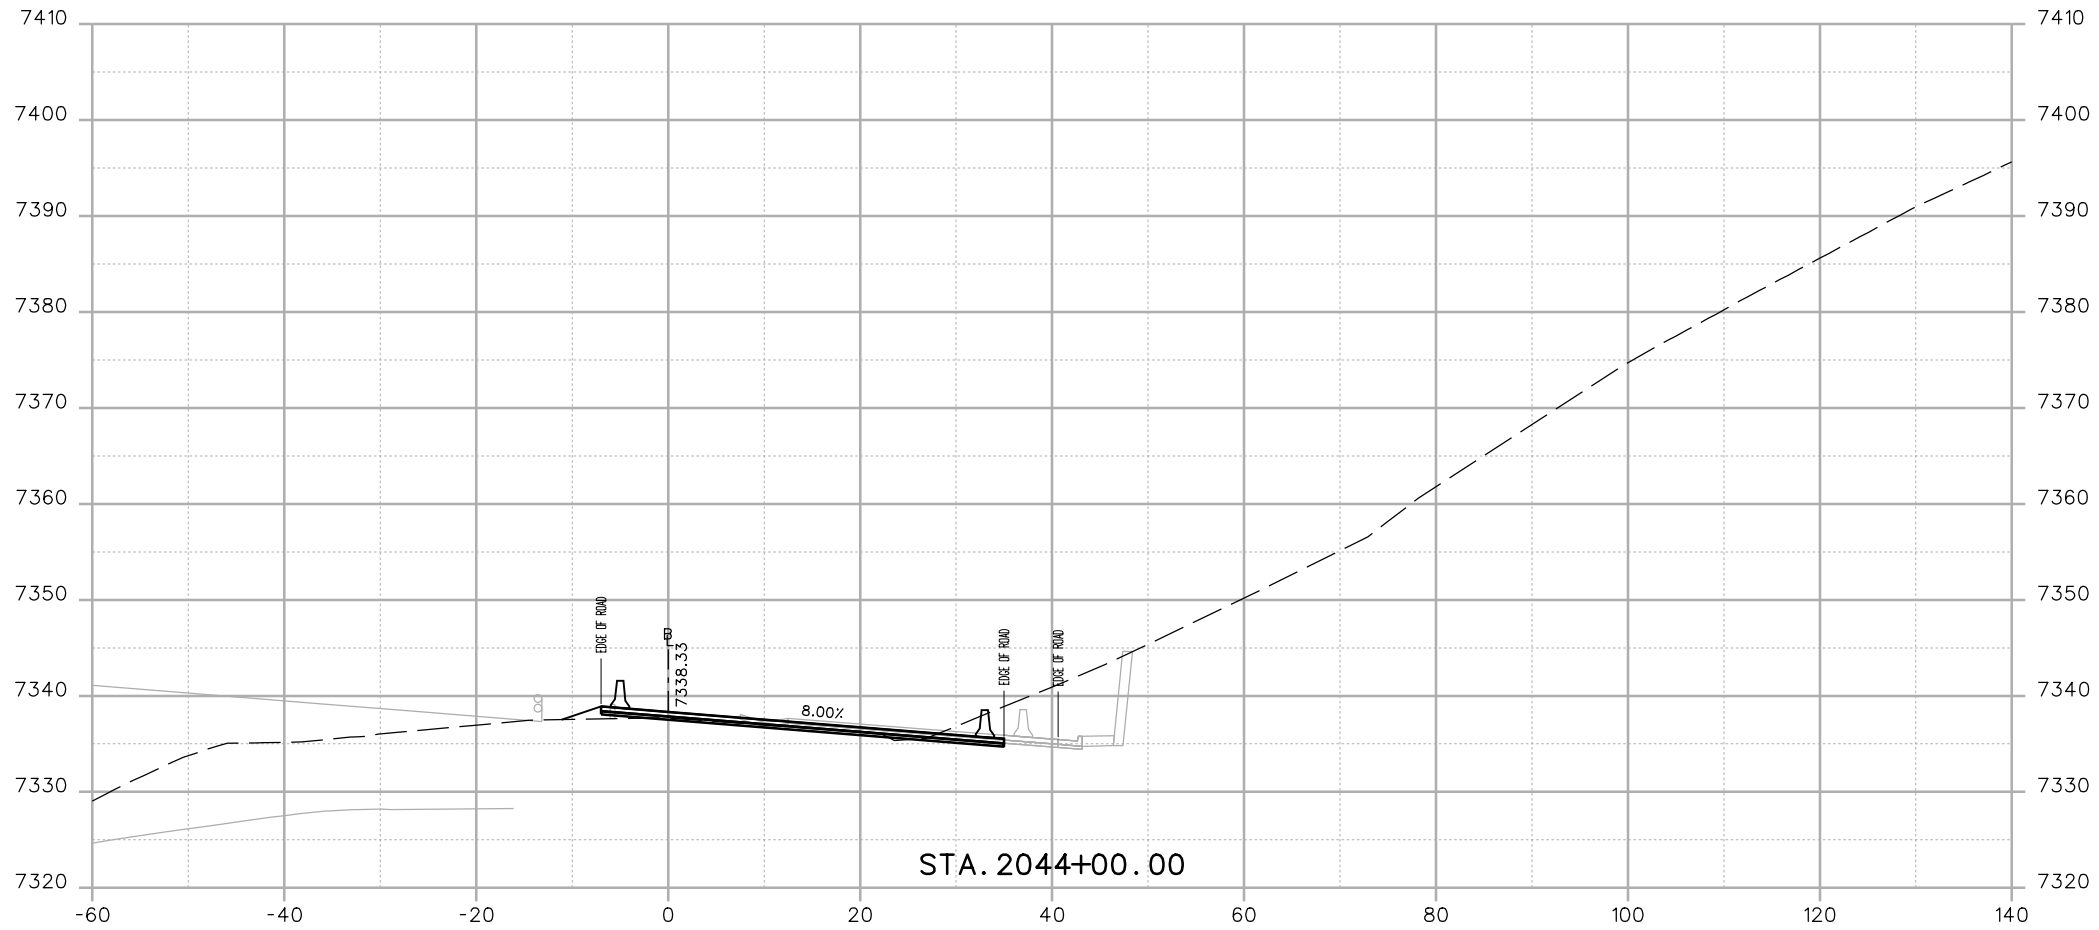

Print Date: 12/4/2012
 File Name: 18832_DES_CP1B_DETOUTR EAST Cross Sections.dgn
 Horiz. Scale: 1:20 Vert. Scale: As Noted
 Unit Information Unit Leader Initials
ATKINS 4601 DTC Boulevard, Suite 700
 Denver, CO 80237
 Phone: (303) 221-7275 Fax: (303) 221-7276

Sheet Revisions		
Date:	Comments	Init.

Colorado Department of Transportation
 425 A Corporate Circle
 Golden, CO 80401
 Phone: 720-497-6905 FAX: 720-497-6901
Region 1 **CRC**


As Constructed
 No Revisions:
 Revised:
 Void:

EASTBOUND I-70 DETOUR CROSS-SECTION

Designer:	E. MARSH	Structure Numbers	
Detailer:	E. MARSH		
Sheet Subset:	XSECTION	Subset Sheets:	of

Project No./Code
 IM 0703-390
 19035
 Sheet Number **46**

24610 11:59:45 PM c:\pw_work\pws\pwwork\common\dms22680\18832_DES_CP1B_DETOUR EAST Cross Sections.dgn

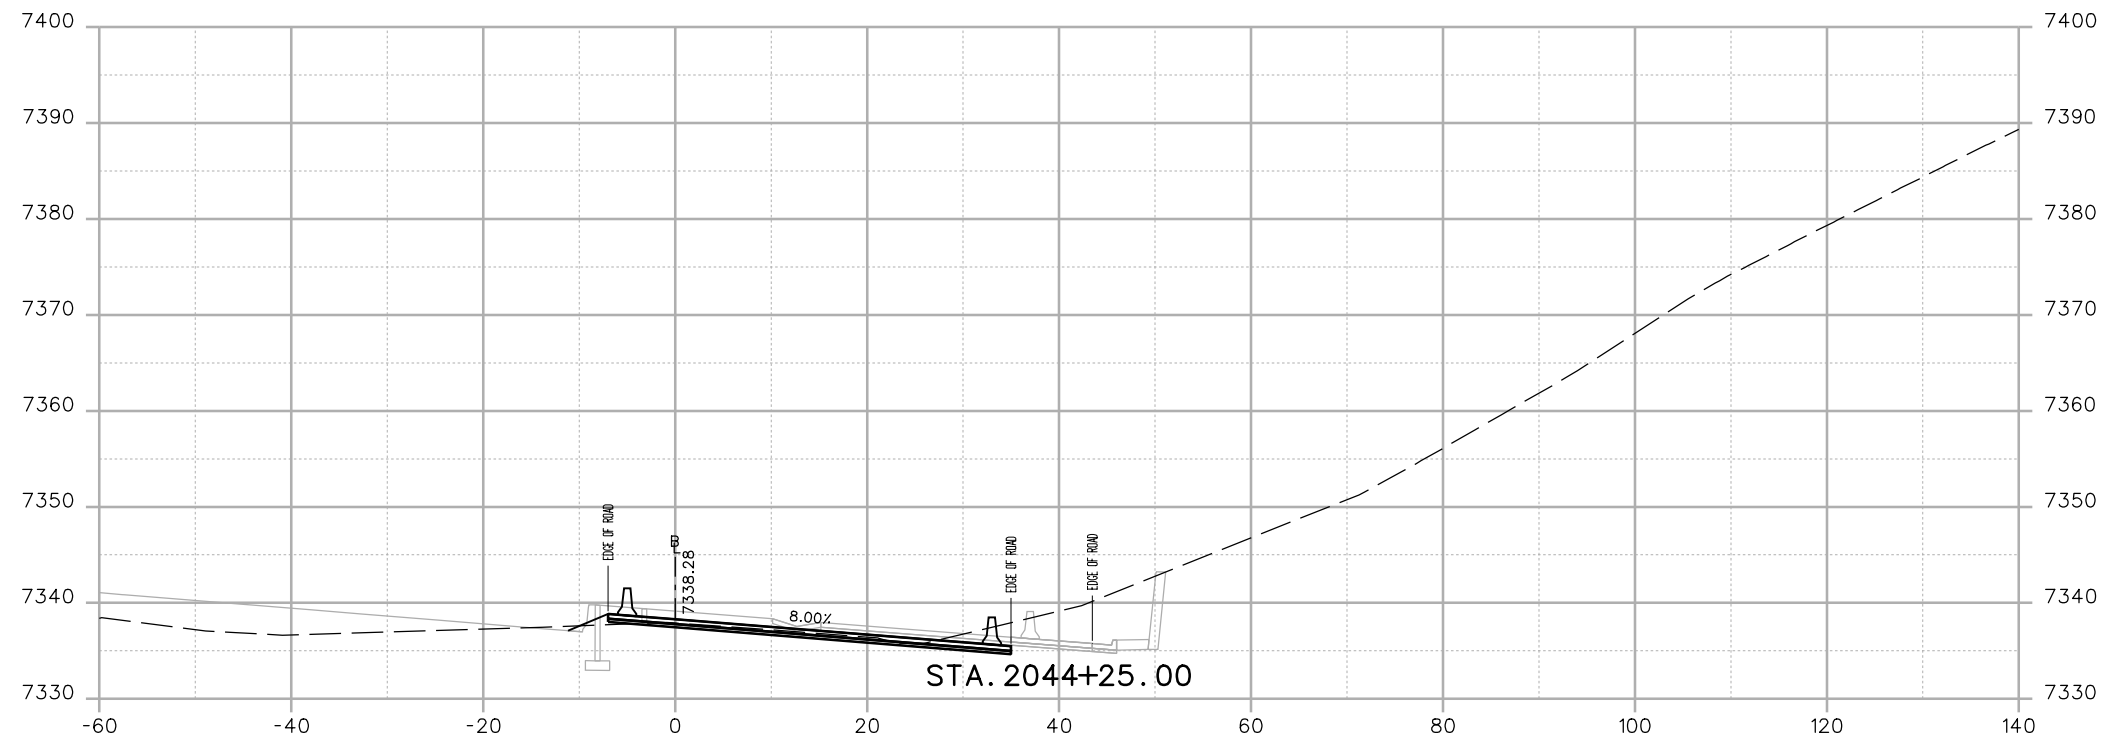

Print Date: 12/4/2012	
File Name: 18832_DES_CP1B_DETOUR EAST Cross Sections.dgn	
Horiz. Scale: 1:20 Vert. Scale: As Noted	
Unit Information Unit Leader Initials	
4601 DTC Boulevard, Suite 700 Denver, CO 80237 Phone: (303) 221-7275 Fax: (303) 221-7276	

Sheet Revisions		
Date:	Comments	Init.

Colorado Department of Transportation



 425 A Corporate Circle
 Golden, CO 80401
 Phone: 720-497-6905 FAX: 720-497-6901
Region 1 **CRC**

As Constructed
No Revisions:
Revised:
Void:

EASTBOUND I-70 DETOUR CROSS-SECTION			
Designer:	E. MARSH	Structure Numbers	
Detailer:	E. MARSH		
Sheet Subset:	XSECTION	Subset Sheets:	of

Project No./Code
IM 0703-390
19035
Sheet Number 47

24610 11:59:47 PM c:\pw_work\pbes\pbes\work\dmms22680\18832_DES_CP1B_DETOUTR EAST Cross Sections.dgn

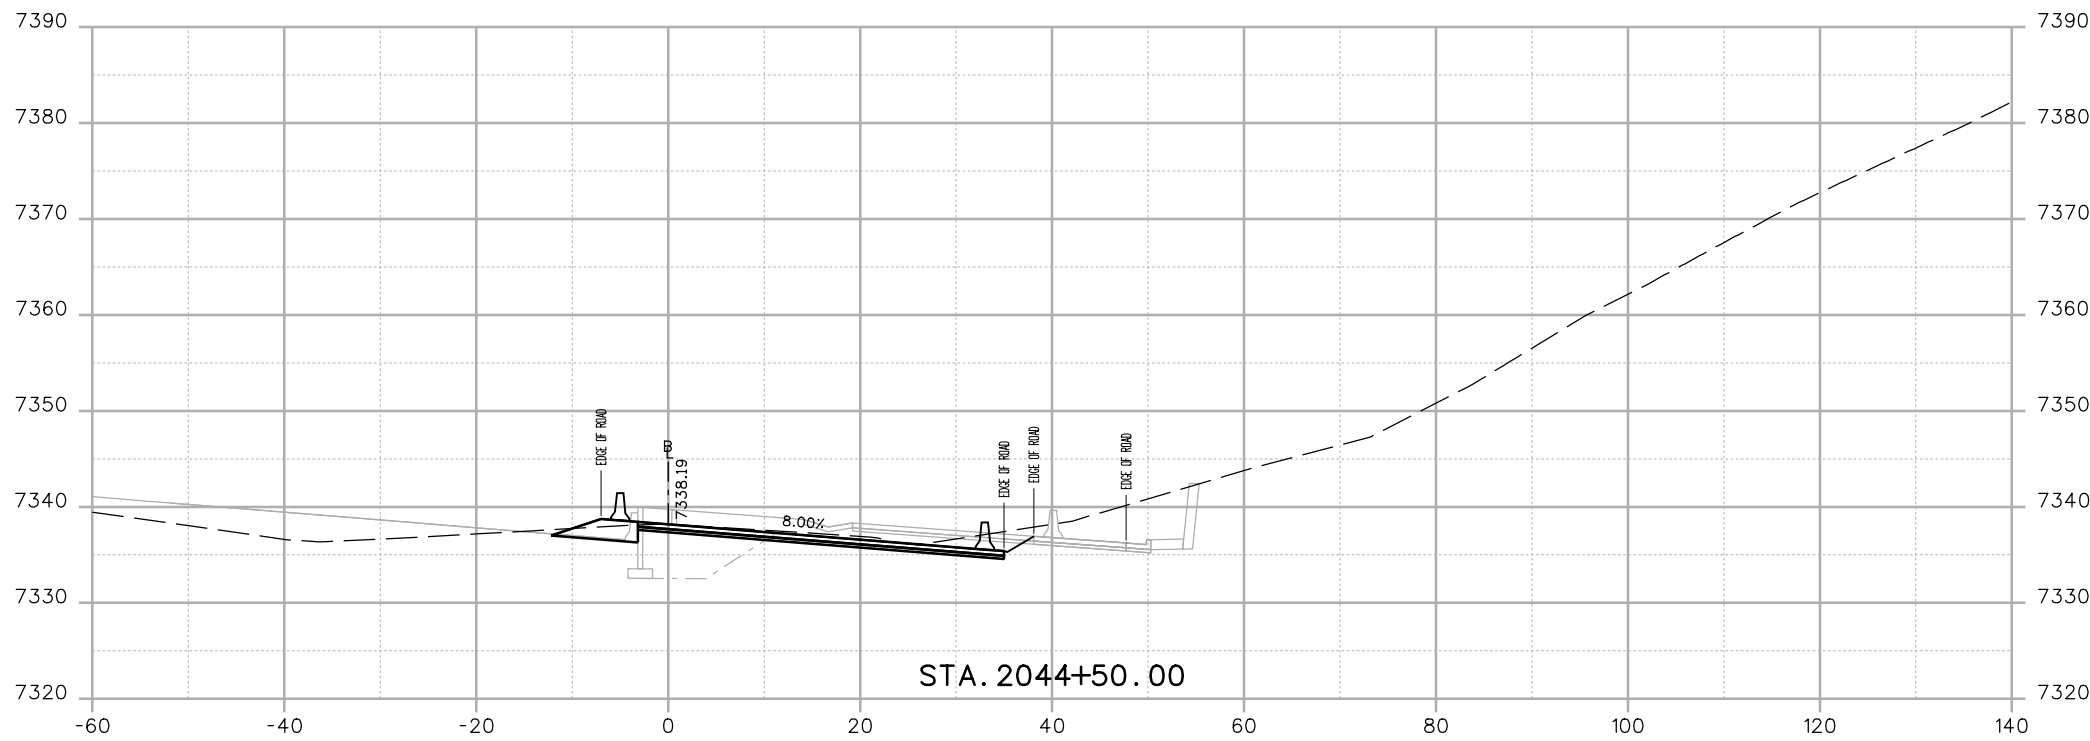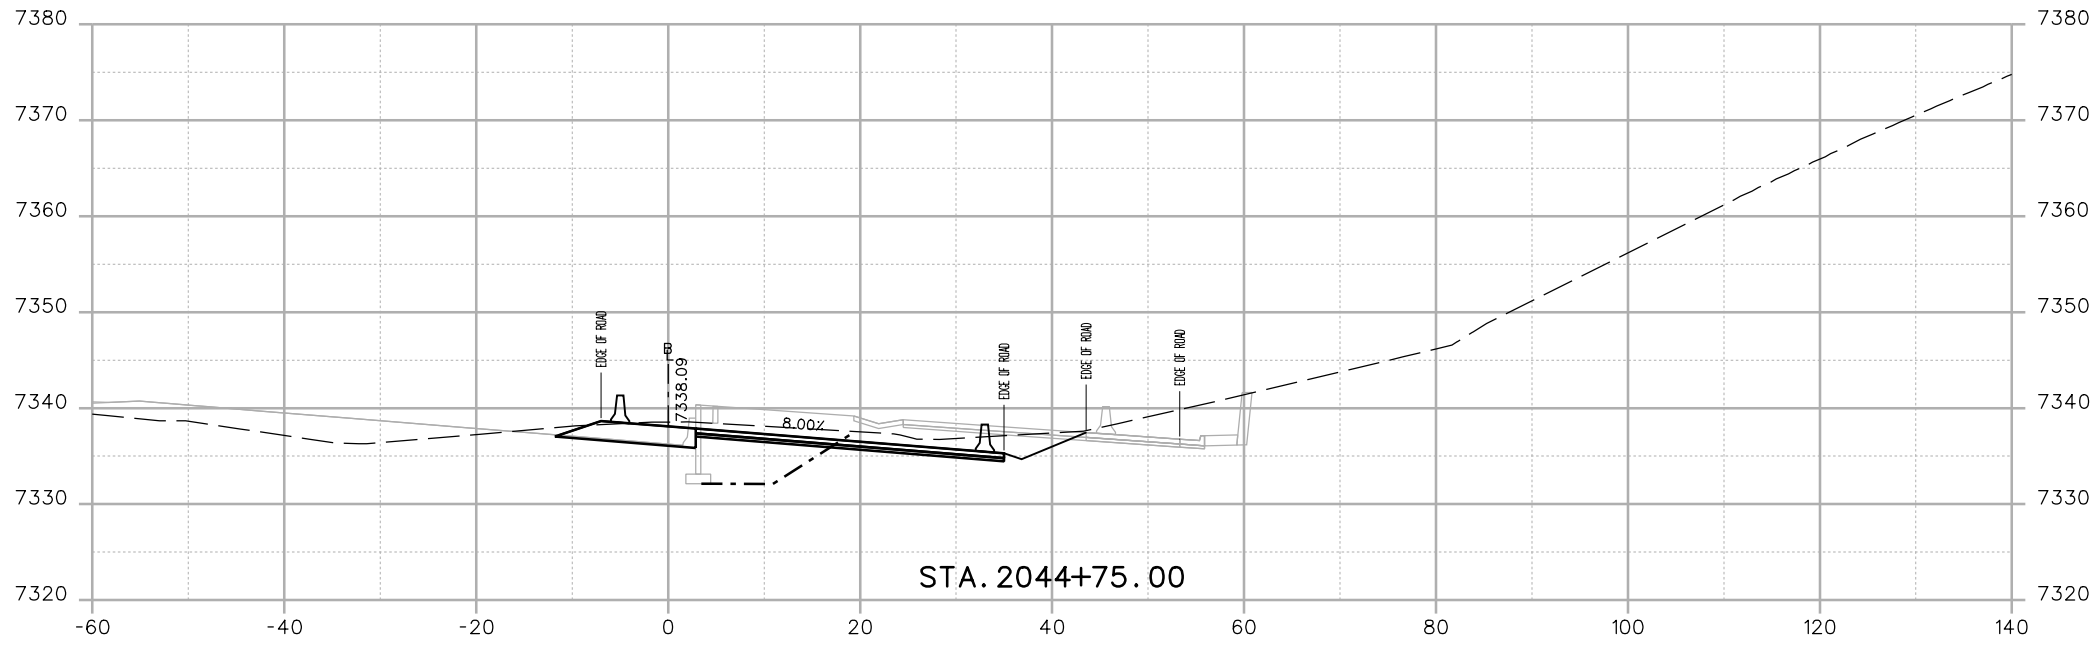

Print Date: 12/4/2012
 File Name: 18832_DES_CP1B_DETOUTR EAST Cross Sections.dgn
 Horiz. Scale: 1:20 Vert. Scale: As Noted
 Unit Information Unit Leader Initials
ATKINS 4601 DTC Boulevard, Suite 700
 Denver, CO 80237
 Phone: (303) 221-7275 Fax: (303) 221-7276

Sheet Revisions		
Date:	Comments	Init.

Colorado Department of Transportation

 425 A Corporate Circle
 Golden, CO 80401
 Phone: 720-497-6905 FAX: 720-497-6901
Region 1 **CRC**



As Constructed
 No Revisions:
 Revised:
 Void:

EASTBOUND I-70 DETOUR CROSS-SECTION

Designer:	E. MARSH	Structure Numbers	
Detailer:	E. MARSH	Subset Sheets:	of
Sheet Subset:	XSECTION		

Project No./Code
 IM 0703-390
 19035
 Sheet Number **48**

24610 1:59:48 PM c:\pw_work\pws\pwwork\common\dms22680\18832_DES_CP1B_DETOUTR EAST Cross Sections.dgn

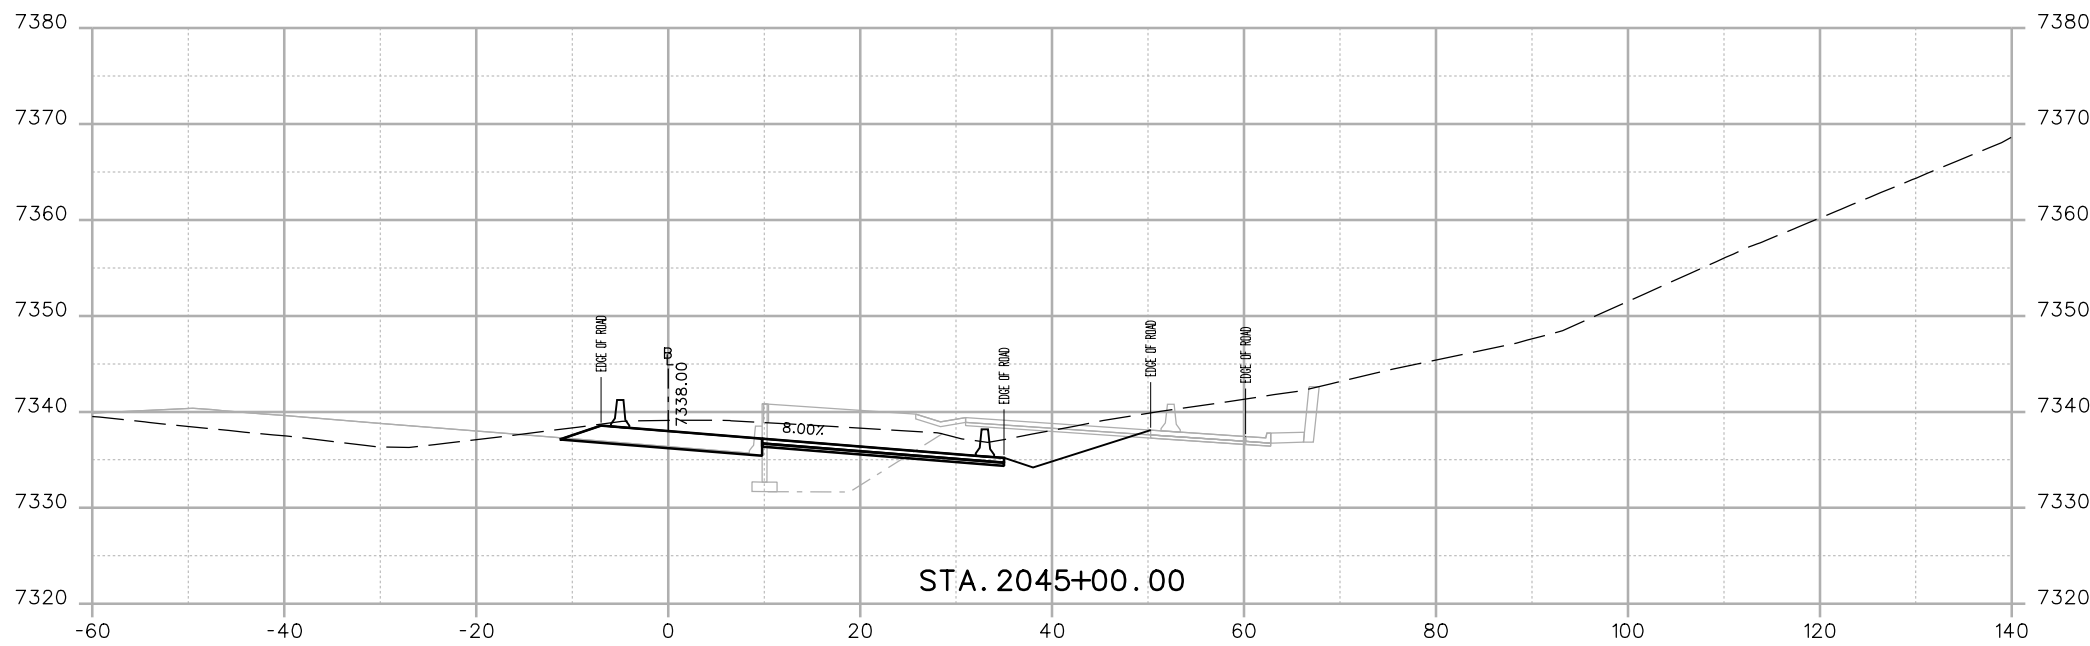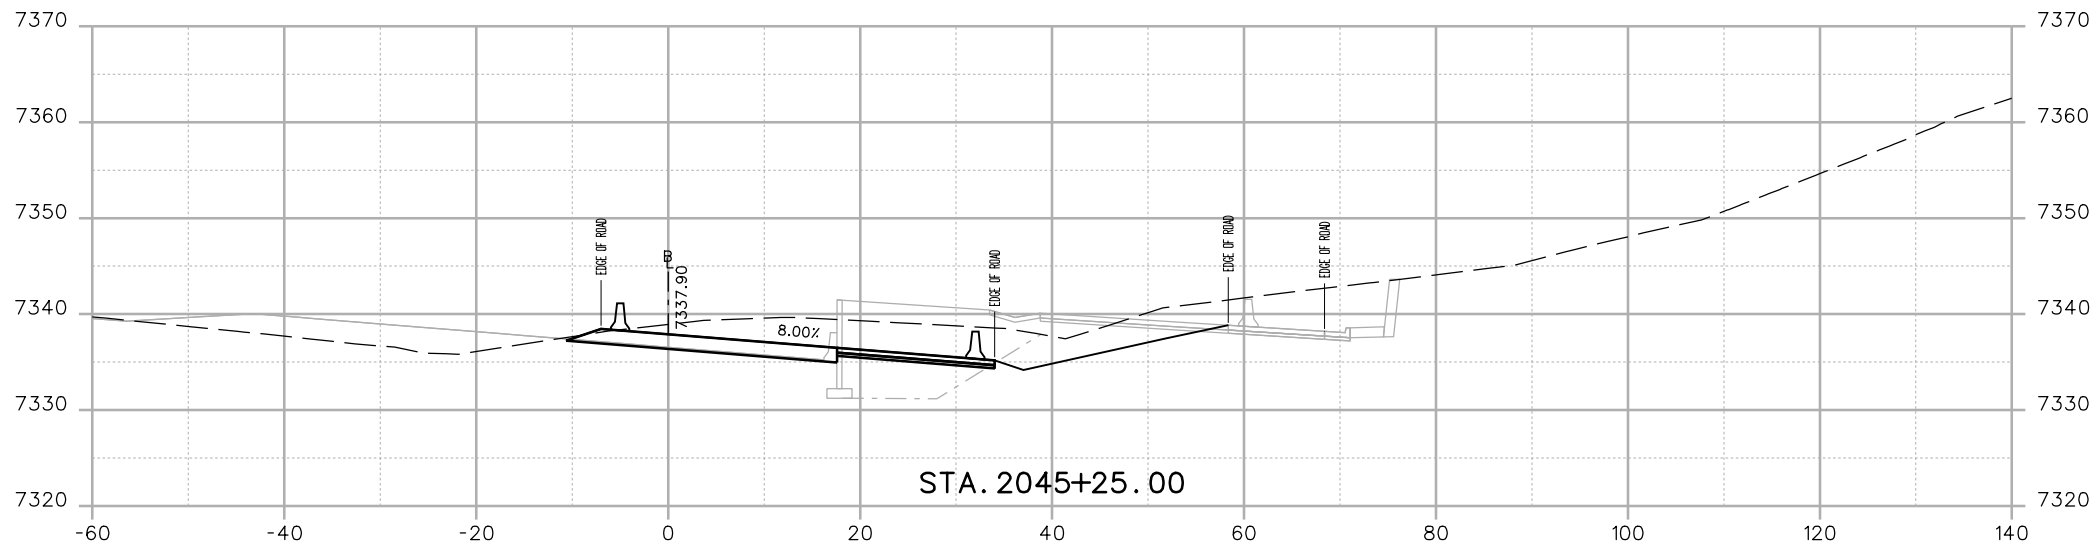

Print Date: 12/4/2012
 File Name: 18832_DES_CP1B_DETOUTR EAST Cross Sections.dgn
 Horiz. Scale: 1:20 Vert. Scale: As Noted
 Unit Information Unit Leader Initials
ATKINS 4601 DTC Boulevard, Suite 700
 Denver, CO 80237
 Phone: (303) 221-7275 Fax: (303) 221-7276

Sheet Revisions		
Date:	Comments	Init.

Colorado Department of Transportation

 425 A Corporate Circle
 Golden, CO 80401
 Phone: 720-497-6905 FAX: 720-497-6901
Region 1 **CRC**



As Constructed
 No Revisions:
 Revised:
 Void:

EASTBOUND I-70 DETOUR CROSS-SECTION

Designer:	E. MARSH	Structure Numbers	
Detailer:	E. MARSH	Subset Sheets:	of
Sheet Subset:	XSECTION		

Project No./Code
 IM 0703-390
 19035
 Sheet Number **49**

24610 11:59:50 PM c:\pw_work\pbs\pw1\common\dms22680\18832_DES_CP1B_DETOUTR EAST Cross Sections.dgn

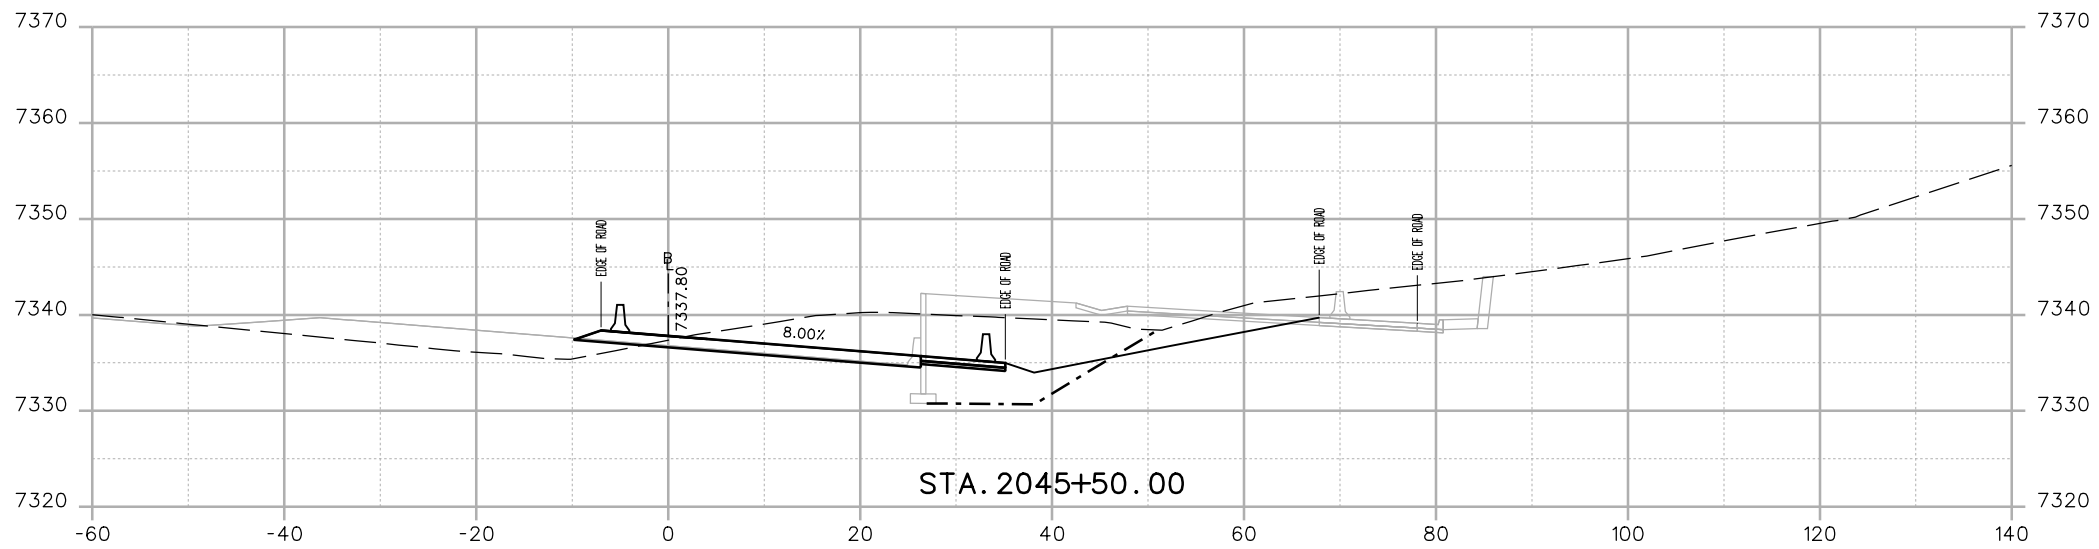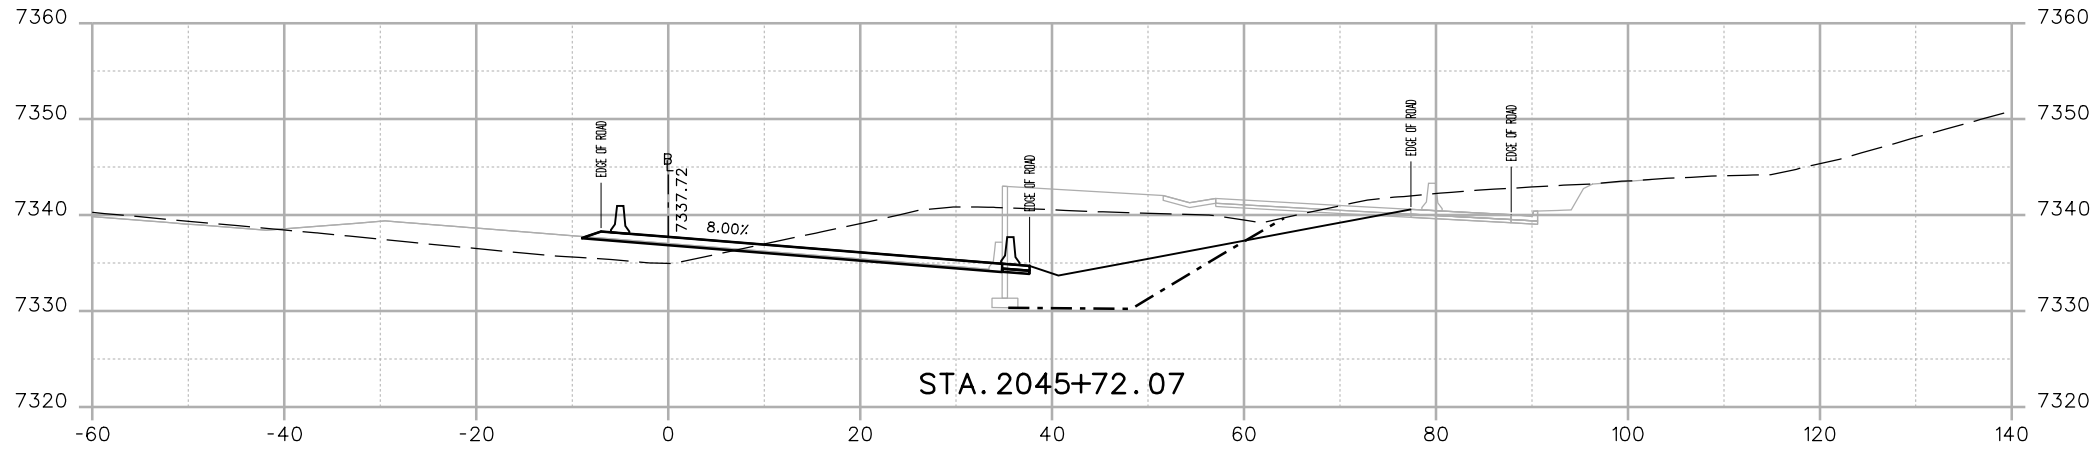

Print Date: 12/4/2012
 File Name: 18832_DES_CP1B_DETOUTR EAST Cross Sections.dgn
 Horiz. Scale: 1:20 Vert. Scale: As Noted
 Unit Information Unit Leader Initials
ATKINS 4601 DTC Boulevard, Suite 700
 Denver, CO 80237
 Phone: (303) 221-7275 Fax: (303) 221-7276

Sheet Revisions		
Date:	Comments	Init.

Colorado Department of Transportation

 425 A Corporate Circle
 Golden, CO 80401
 Phone: 720-497-6905 FAX: 720-497-6901
Region 1 **CRC**



As Constructed
 No Revisions:
 Revised:
 Void:

**EASTBOUND I-70 DETOUR
 CROSS-SECTION**

Designer:	E. MARSH	Structure Numbers	
Detailer:	E. MARSH	Subset Sheets:	of
Sheet Subset:	XSECTION		

Project No./Code
 IM 0703-390
 19035
 Sheet Number **50**

24610 11:59:51 PM c:\pw_work\work\pjs\jpw\common\dms22680\18832_DES_CP1B_DETOUR EAST Cross Sections.dgn

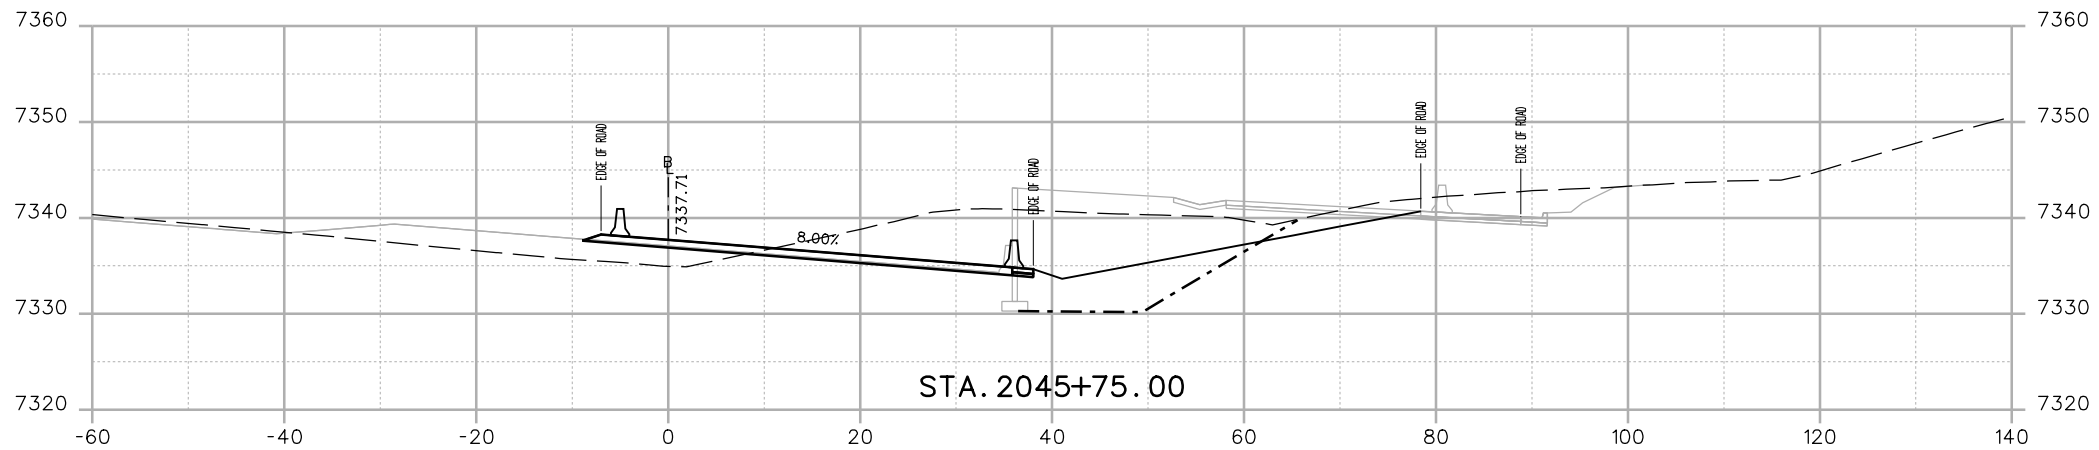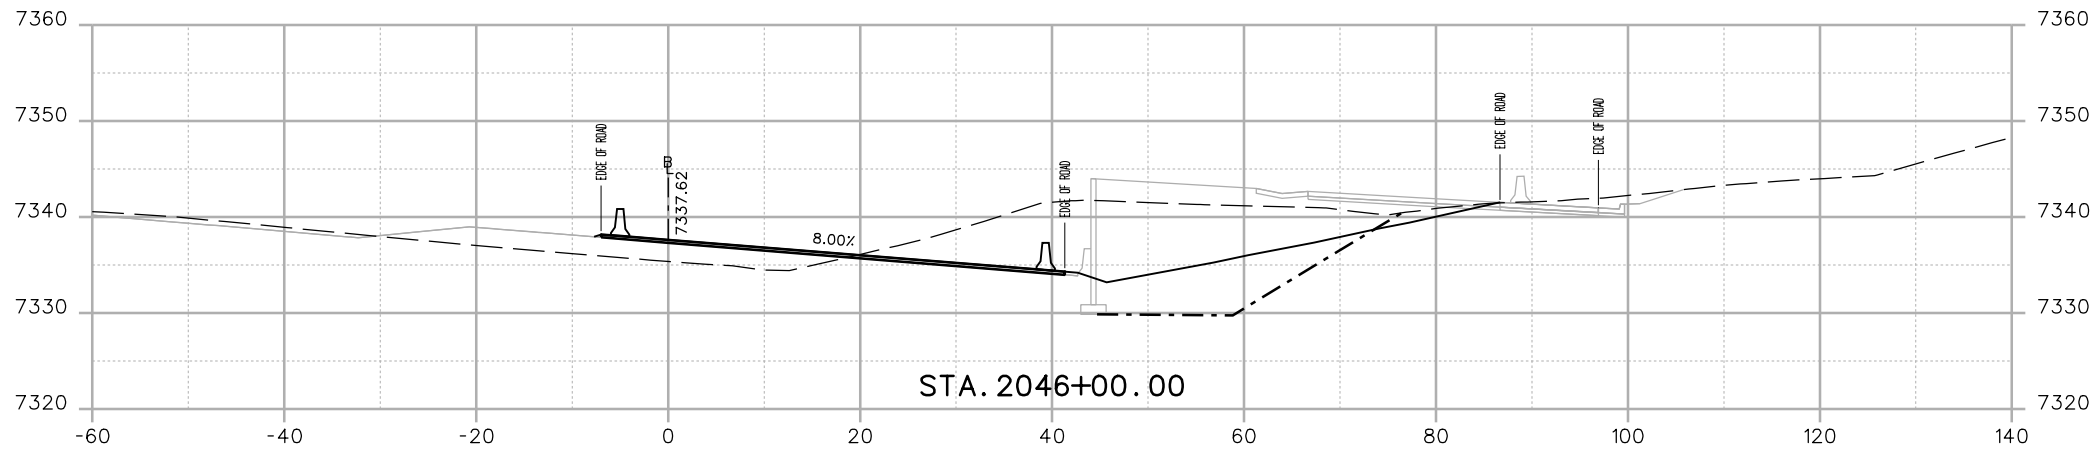

Print Date: 12/4/2012
 File Name: 18832_DES_CP1B_DETOUR EAST Cross Sections.dgn
 Horiz. Scale: 1:20 Vert. Scale: As Noted
 Unit Information Unit Leader Initials

ATKINS 4601 DTC Boulevard, Suite 700
 Denver, CO 80237
 Phone: (303) 221-7275 Fax: (303) 221-7276

Sheet Revisions		
Date:	Comments	Init.

Colorado Department of Transportation
 425 A Corporate Circle
 Golden, CO 80401
 Phone: 720-497-6905 FAX: 720-497-6901



Region 1 **CRC**

As Constructed
No Revisions:
Revised:
Void:

EASTBOUND I-70 DETOUR CROSS-SECTION			
Designer:	E. MARSH	Structure Numbers	
Detailer:	E. MARSH	Subset Sheets:	of
Sheet Subset:	XSECTION		

Project No./Code	IM 0703-390
	19035
Sheet Number	51

24610 11:59:53 PM c:\pw_work\pbls\pbl\work\dm22680\18832_DES_CP1B_DETOUR EAST Cross Sections.dgn

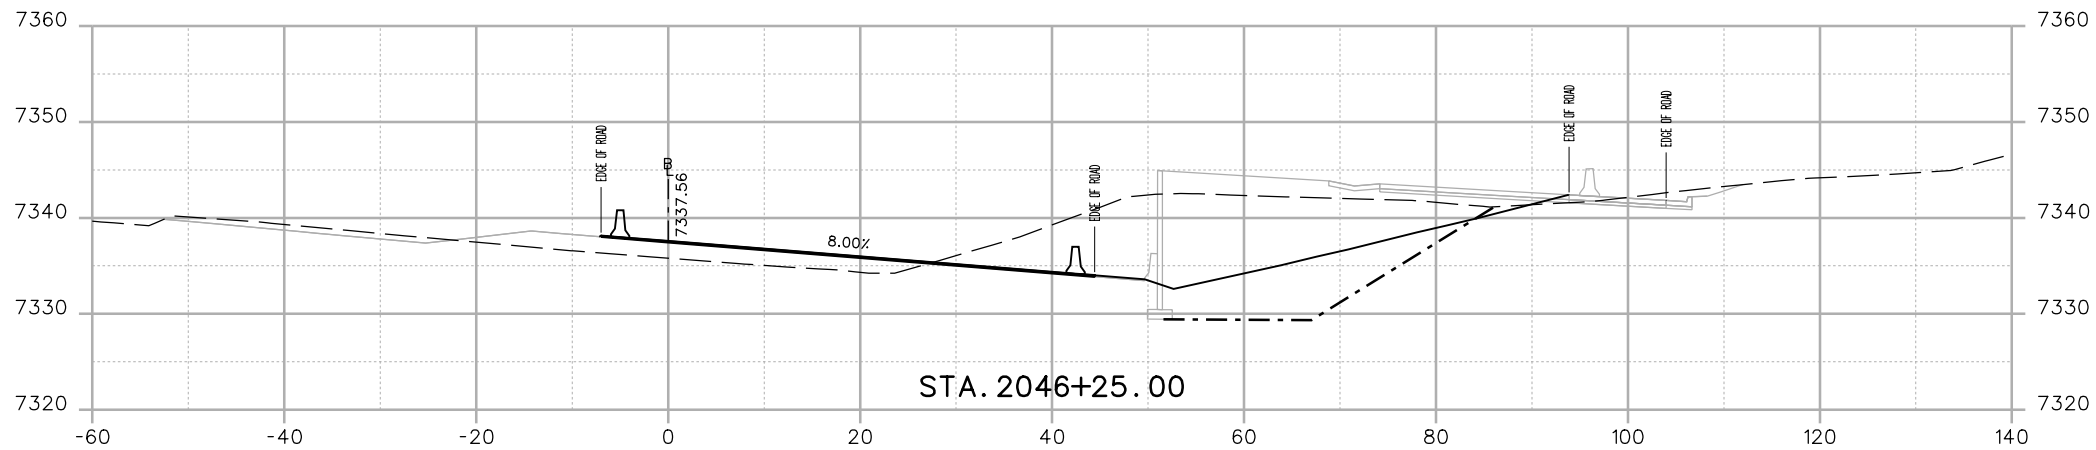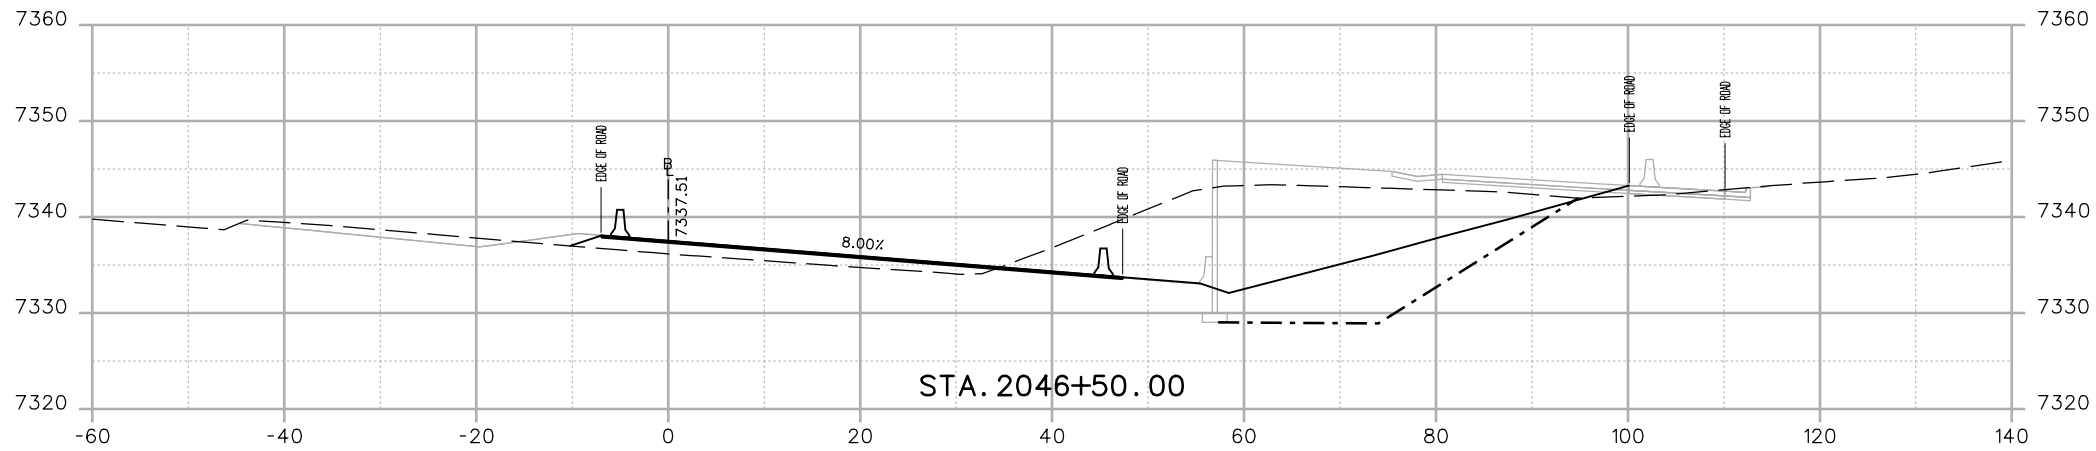

Print Date: 12/4/2012
 File Name: 18832_DES_CP1B_DETOUR EAST Cross Sections.dgn
 Horiz. Scale: 1:20 Vert. Scale: As Noted
 Unit Information Unit Leader Initials

ATKINS 4601 DTC Boulevard, Suite 700
 Denver, CO 80237
 Phone: (303) 221-7275 Fax: (303) 221-7276

Sheet Revisions		
Date:	Comments	Init.

Colorado Department of Transportation
 425 A Corporate Circle
 Golden, CO 80401
 Phone: 720-497-6905 FAX: 720-497-6901



Region 1 **CRC**

As Constructed
No Revisions:
Revised:
Void:

EASTBOUND I-70 DETOUR CROSS-SECTION		
Designer: E. MARSH	Structure Numbers	
Detailer: E. MARSH		
Sheet Subset: XSECTION	Subset Sheets: of	

Project No./Code
IM 0703-390
19035
Sheet Number 52

24610 11:59:54 PM c:\pw_work\pbes\p1\work\ms22680\18832_DES_CP1B_DETOUTR EAST Cross Sections.dgn

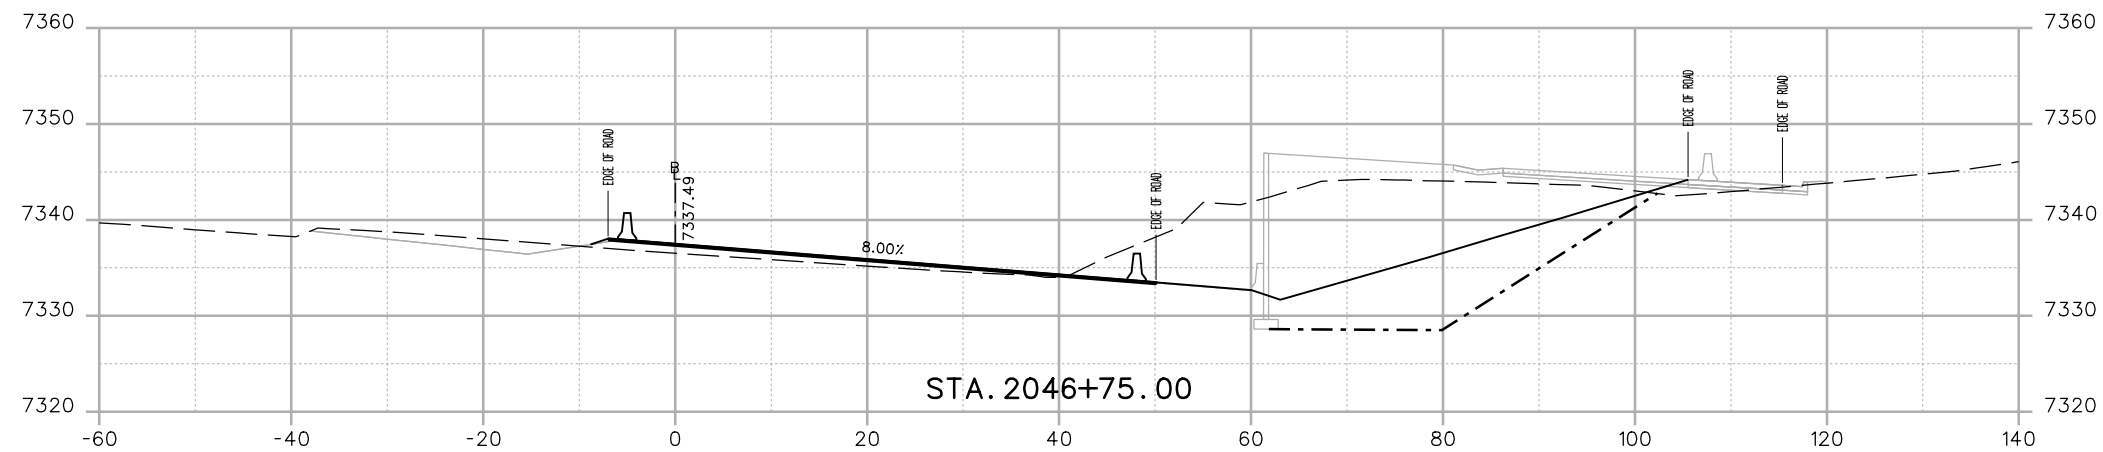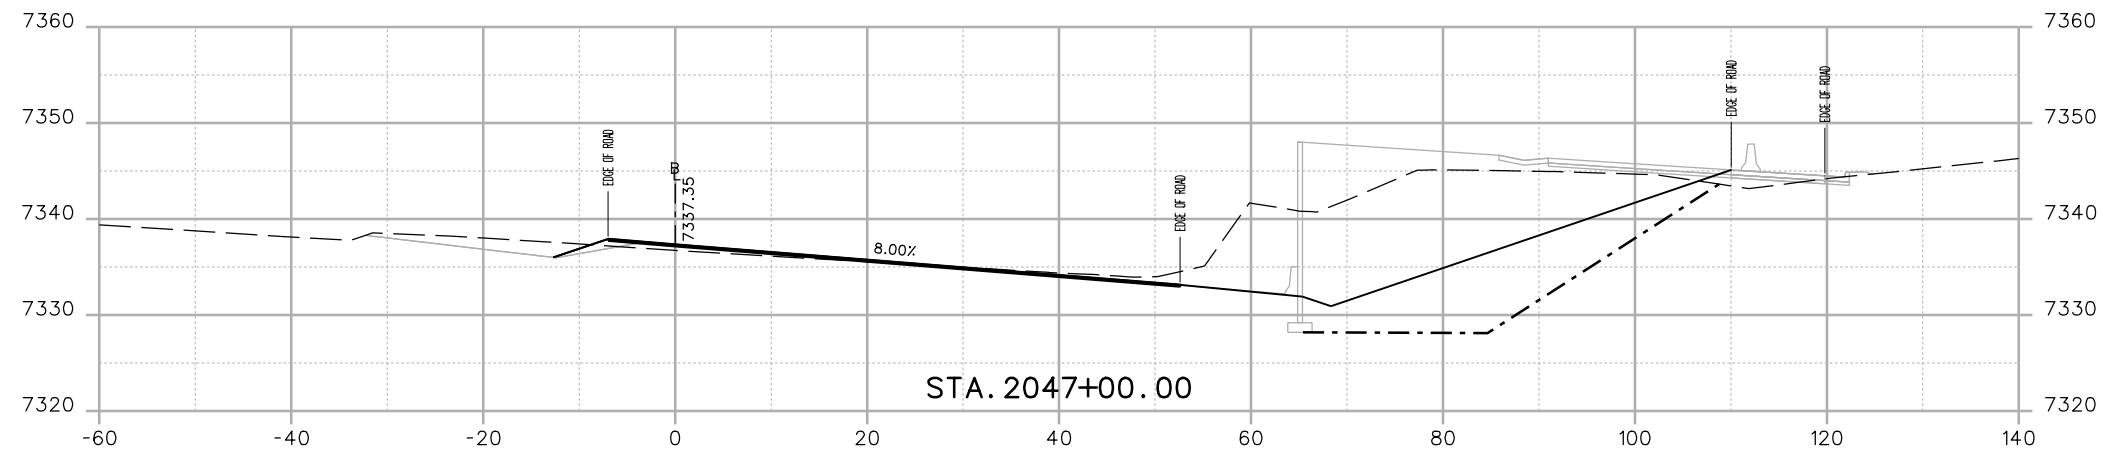

Print Date: 12/4/2012
 File Name: 18832_DES_CP1B_DETOUTR EAST Cross Sections.dgn
 Horiz. Scale: 1:20 Vert. Scale: As Noted
 Unit Information Unit Leader Initials
ATKINS 4601 DTC Boulevard, Suite 700
 Denver, CO 80237
 Phone: (303) 221-7275 Fax: (303) 221-7276

Sheet Revisions		
Date:	Comments	Init.

Colorado Department of Transportation
 425 A Corporate Circle
 Golden, CO 80401
 Phone: 720-497-6905 FAX: 720-497-6901
Region 1 **CRC**



As Constructed
 No Revisions:
 Revised:
 Void:

EASTBOUND I-70 DETOUR CROSS-SECTION

Designer:	E. MARSH	Structure Numbers	
Detailer:	E. MARSH	Subset Sheets:	of
Sheet Subset:	XSECTION		

Project No./Code
 IM 0703-390
 19035
 Sheet Number **53**

24610 11:59:56 PM c:\pw_work\pbs\pw1\common\dms22680\18832_DES_CP1B_DETOUR EAST Cross Sections.dgn

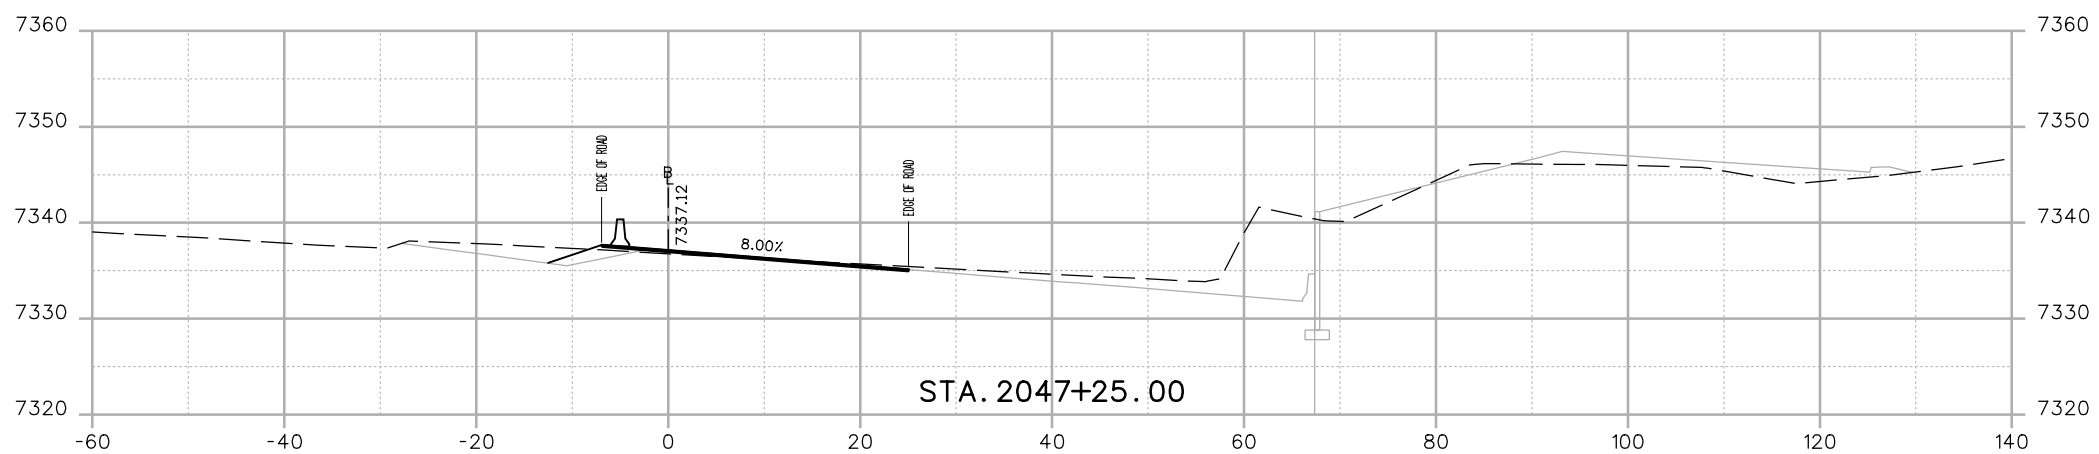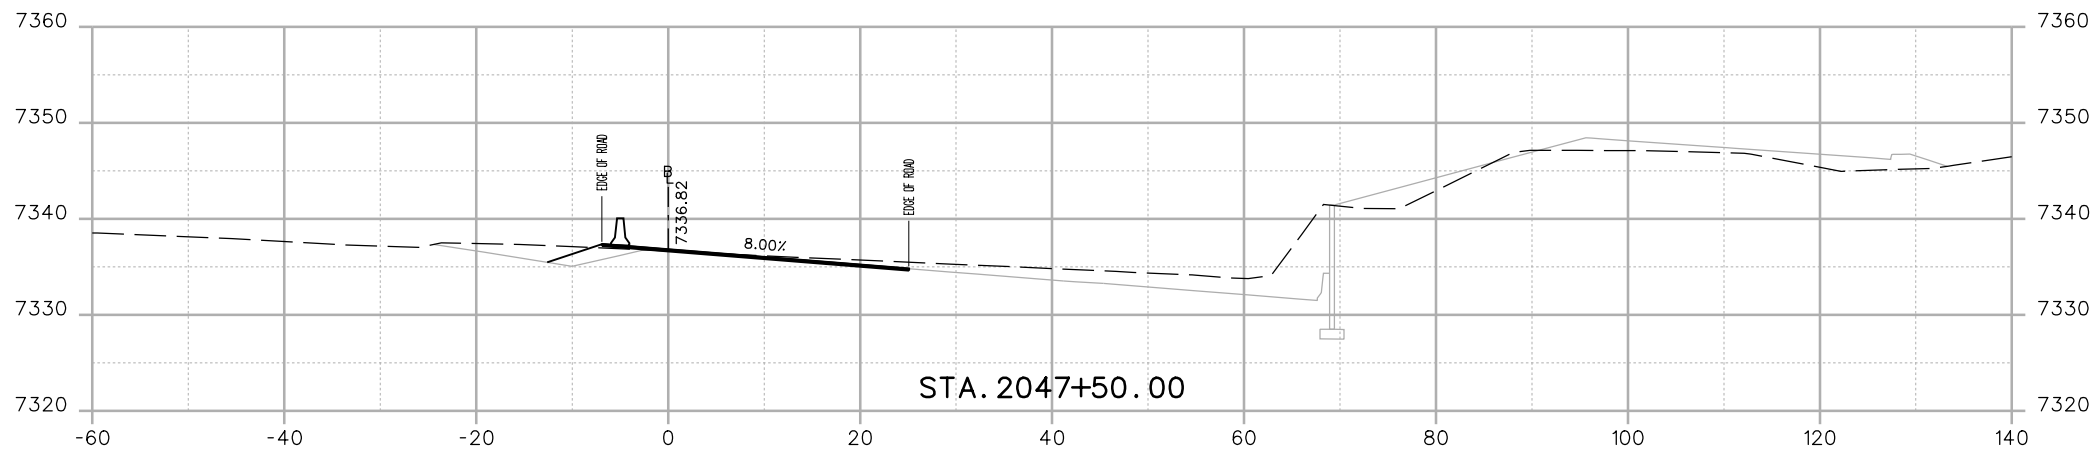

Print Date: 12/4/2012
 File Name: 18832_DES_CP1B_DETOUR EAST Cross Sections.dgn
 Horiz. Scale: 1:20 Vert. Scale: As Noted
 Unit Information Unit Leader Initials

ATKINS 4601 DTC Boulevard, Suite 700
 Denver, CO 80237
 Phone: (303) 221-7275 Fax: (303) 221-7276

Sheet Revisions		
Date:	Comments	Init.

Colorado Department of Transportation
 425 A Corporate Circle
 Golden, CO 80401
 Phone: 720-497-6905 FAX: 720-497-6901


Region 1 **CRC**

As Constructed
No Revisions:
Revised:
Void:


EASTBOUND I-70 DETOUR CROSS-SECTION			
Designer:	EJM	Structure Numbers	
Detailer:	EJM		
Sheet Subset:	XSECTION	Subset Sheets:	of

Project No./Code
IM 0703-390
19035
Sheet Number 54


24610 11:59:57 PM c:\pw_work\pwsipw1\common\dms22680\18832_DES_CP1B_DETOUTR EAST Cross Sections.dgn

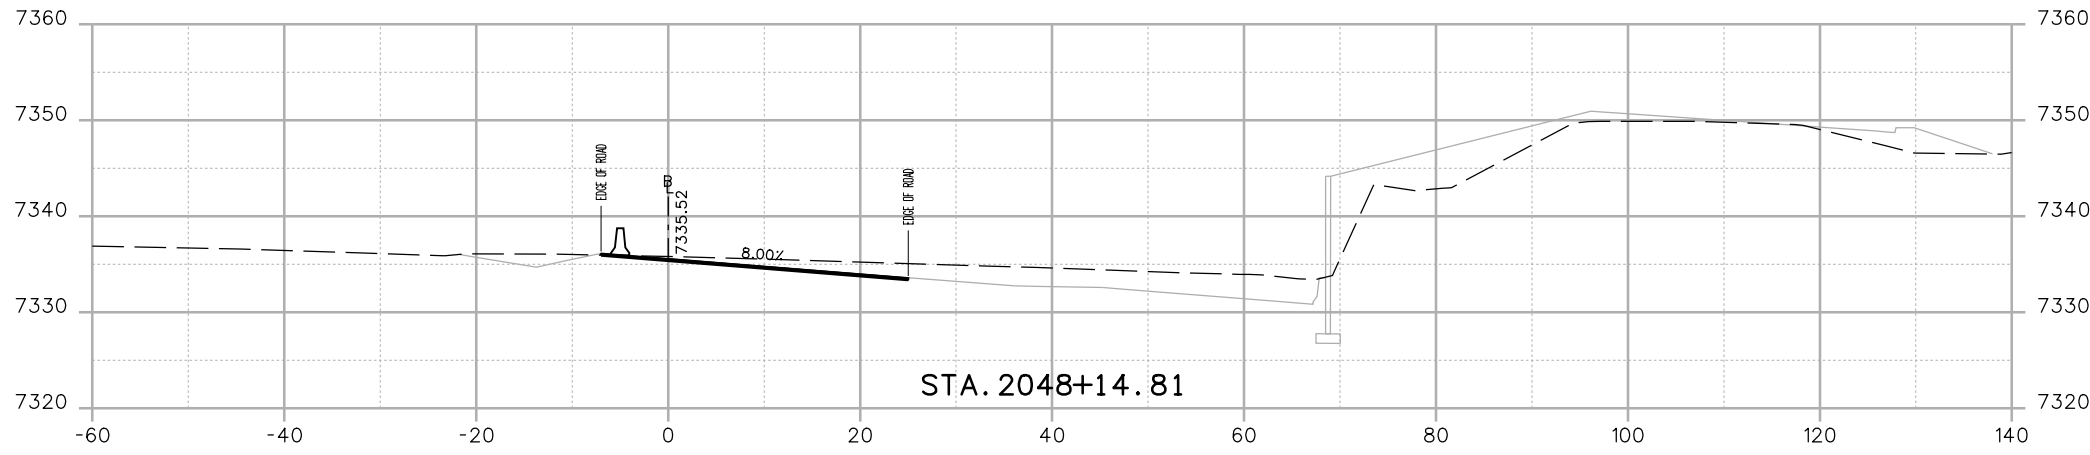

STA. 2048+14.81

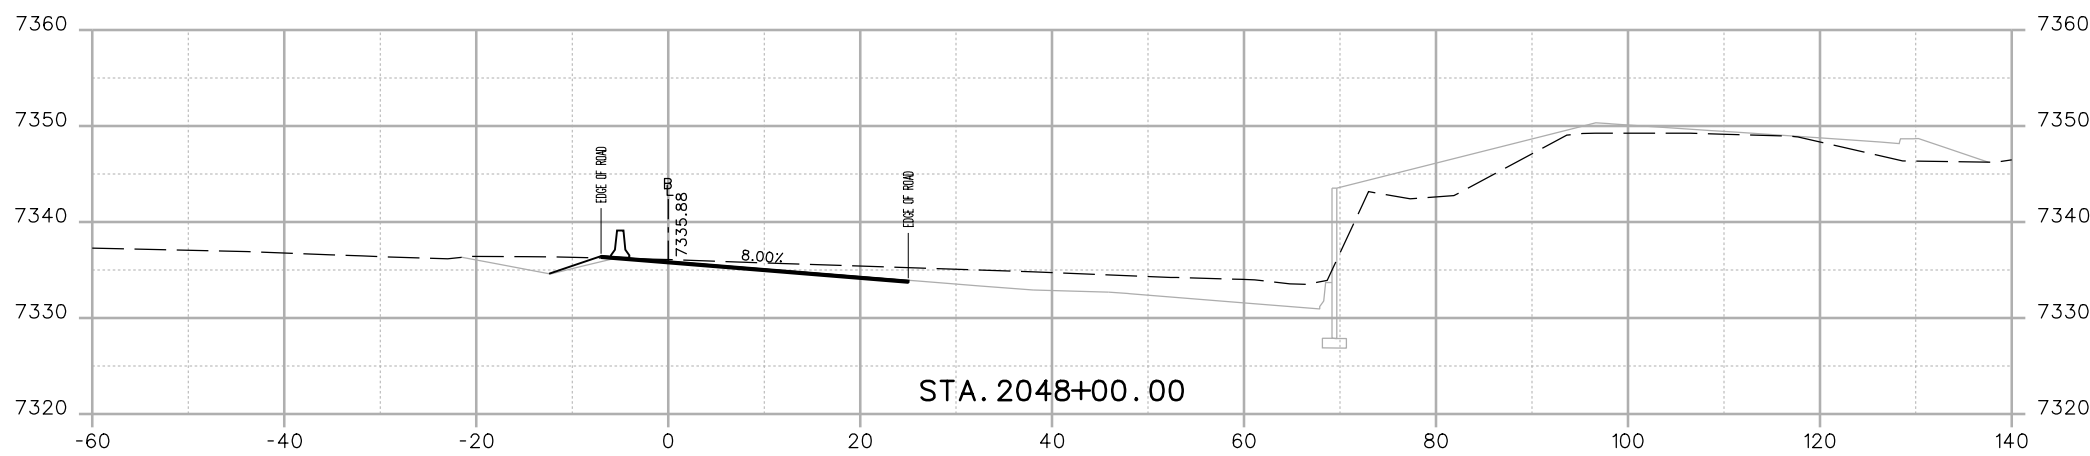

STA. 2048+00.00

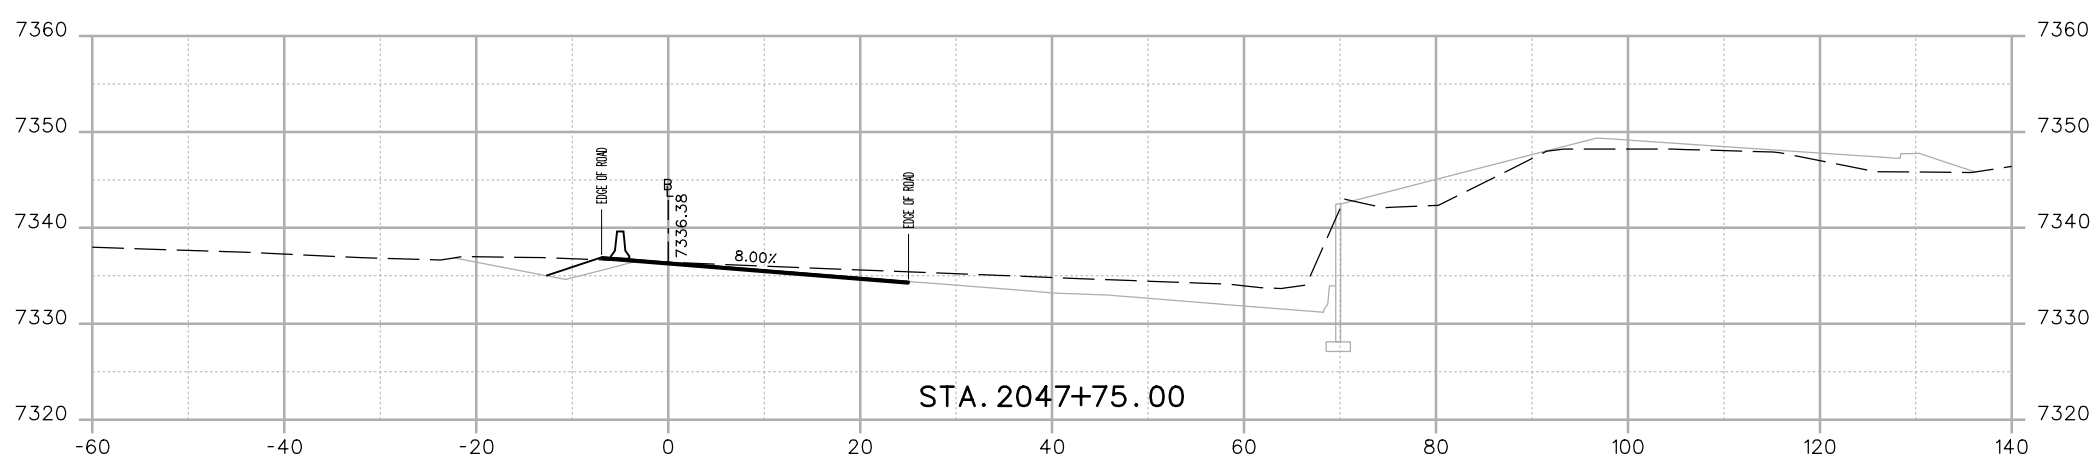

STA. 2047+75.00

Print Date: 12/4/2012
 File Name: 18832_DES_CP1B_DETOUTR EAST Cross Sections.dgn
 Horiz. Scale: 1:20 Vert. Scale: As Noted
 Unit Information Unit Leader Initials

ATKINS 4601 DTC Boulevard, Suite 700
 Denver, CO 80237
 Phone: (303) 221-7275 Fax: (303) 221-7276

Sheet Revisions		
Date:	Comments	Init.

Colorado Department of Transportation

 425 A Corporate Circle
 Golden, CO 80401
 Phone: 720-497-6905 FAX: 720-497-6901




Region 1 CRC

As Constructed
No Revisions:
Revised:
Void:

EASTBOUND I-70 DETOUR CROSS-SECTION			
Designer: EJM	Structure Numbers		
Detailer: EJM			
Sheet Subset: XSECTION	Subset Sheets: of		

Project No./Code
IM 0703-390
19035
Sheet Number 55

24610 11:59:58 PM c:\pw_work\pjs\p1\work\dm22680\18832_DES_CP1B_DETOUTR EAST Cross Sections.dgn

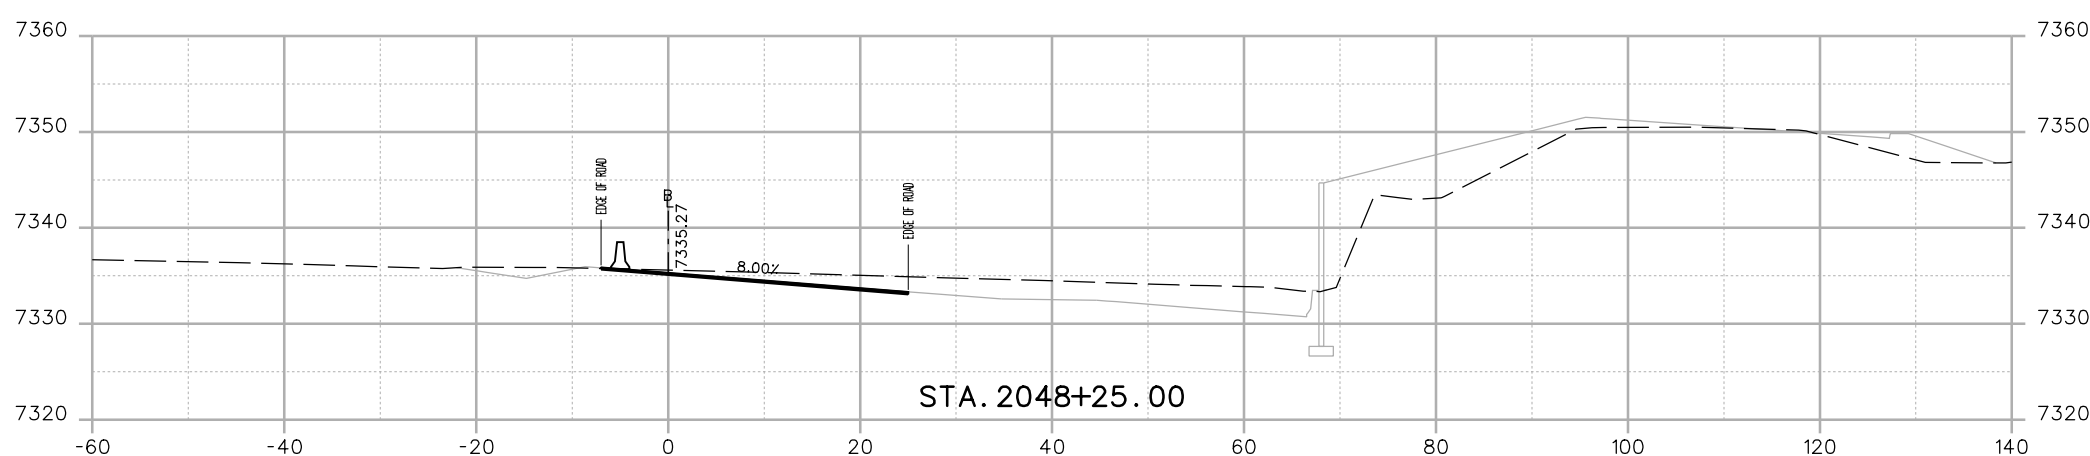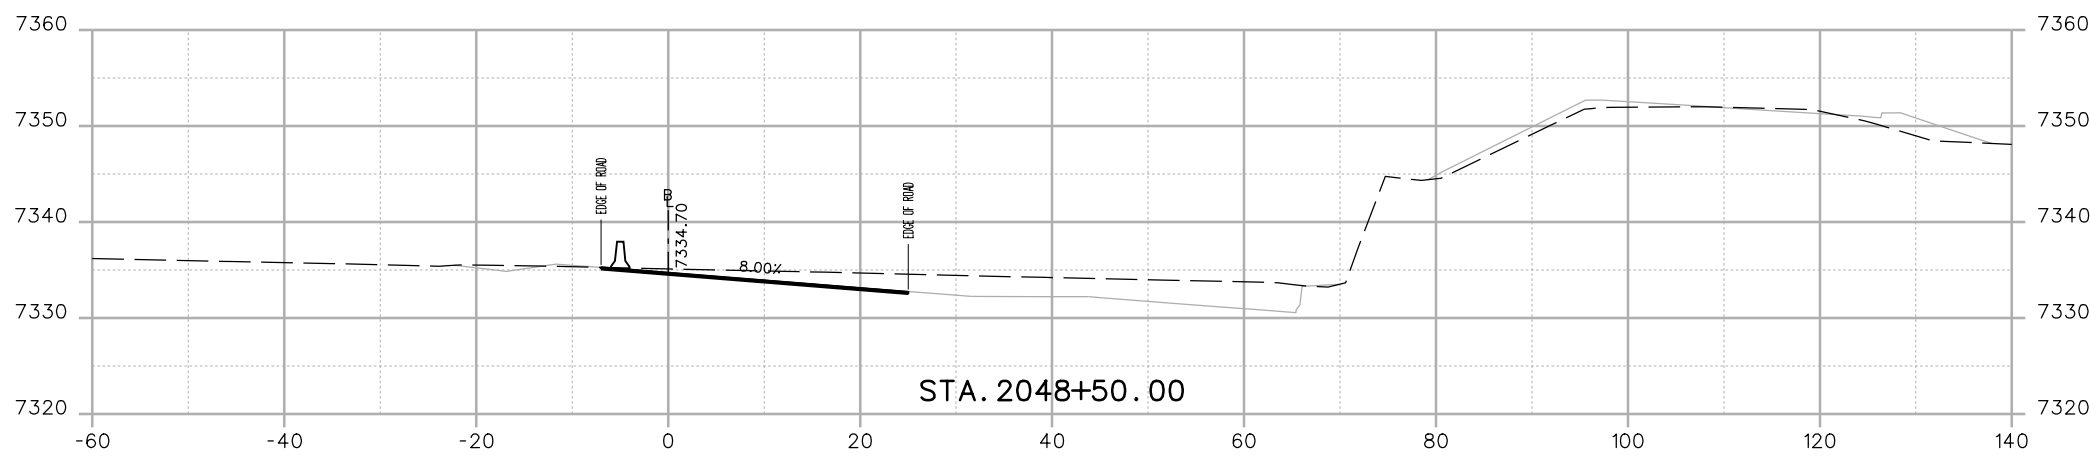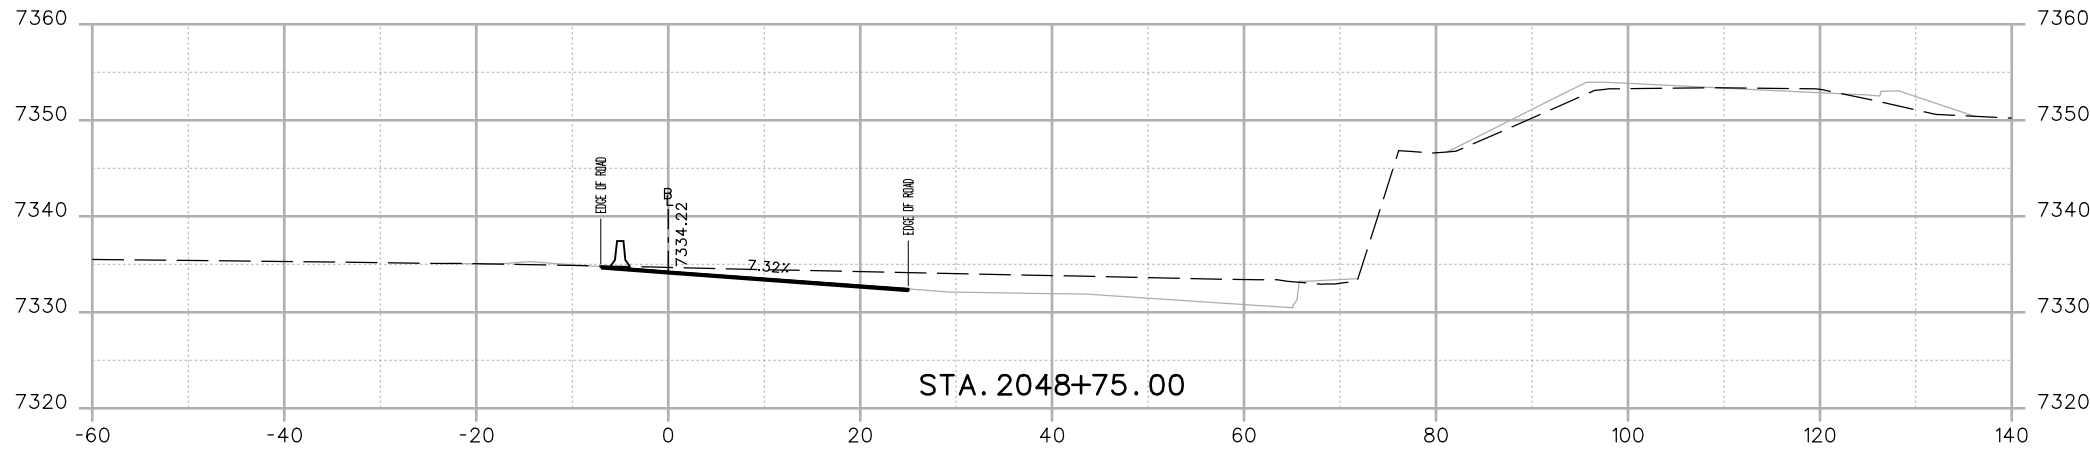

Print Date: 12/4/2012
 File Name: 18832_DES_CP1B_DETOUTR EAST Cross Sections.dgn
 Horiz. Scale: 1:20 Vert. Scale: As Noted
 Unit Information Unit Leader Initials
ATKINS 4601 DTC Boulevard, Suite 700
 Denver, CO 80237
 Phone: (303) 221-7275 Fax: (303) 221-7276

Sheet Revisions		
Date:	Comments	Init.



Colorado Department of Transportation
 425 A Corporate Circle
 Golden, CO 80401
 Phone: 720-497-6905 FAX: 720-497-6901
Region 1 **CRC**

As Constructed
 No Revisions:
 Revised:
 Void:

EASTBOUND I-70 DETOUR CROSS-SECTION
 Designer: EJM Structure Numbers
 Detailer: EJM
 Sheet Subset: XSECTION Subset Sheets: of

Project No./Code
 IM 0703-390
 19035
 Sheet Number 56

24610 2:00:00 PM c:\pw_work\pwsipw\common\dms22680\18832_DES_CP1B_DETOUR_EAST_Cross_Sections.dgn

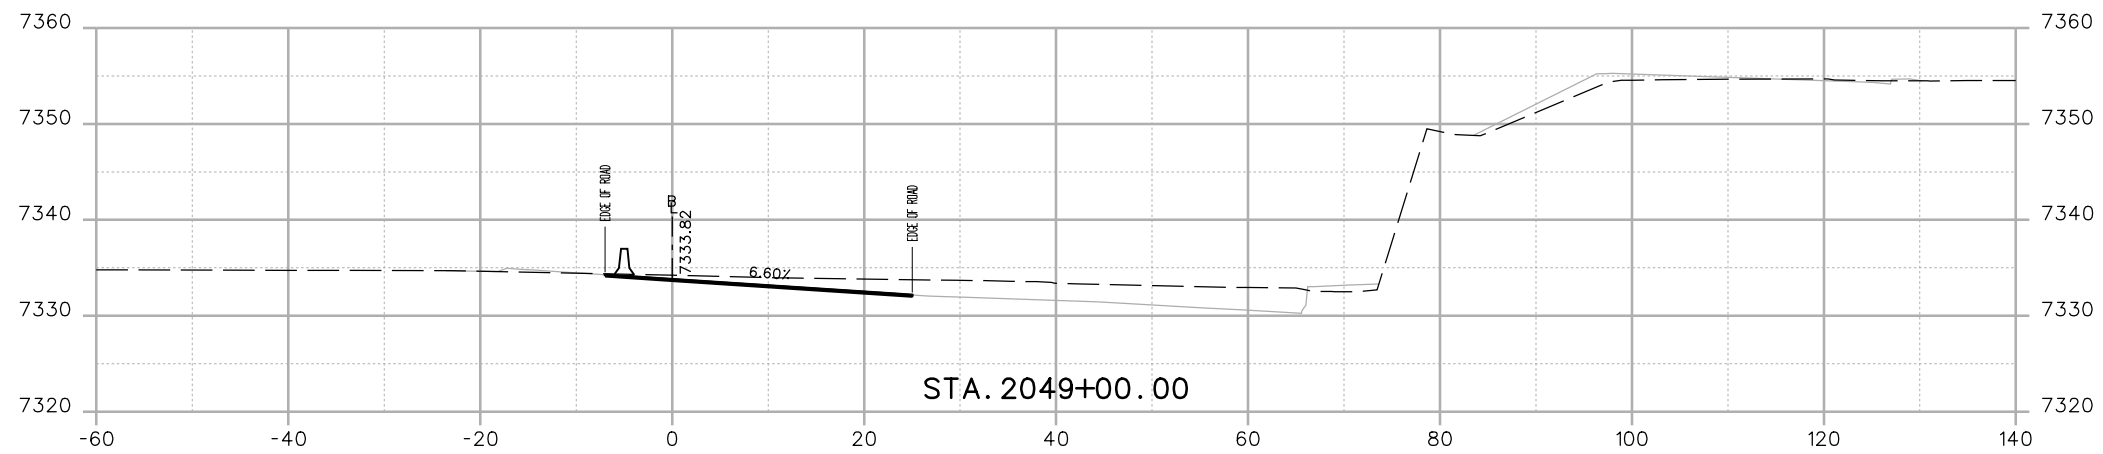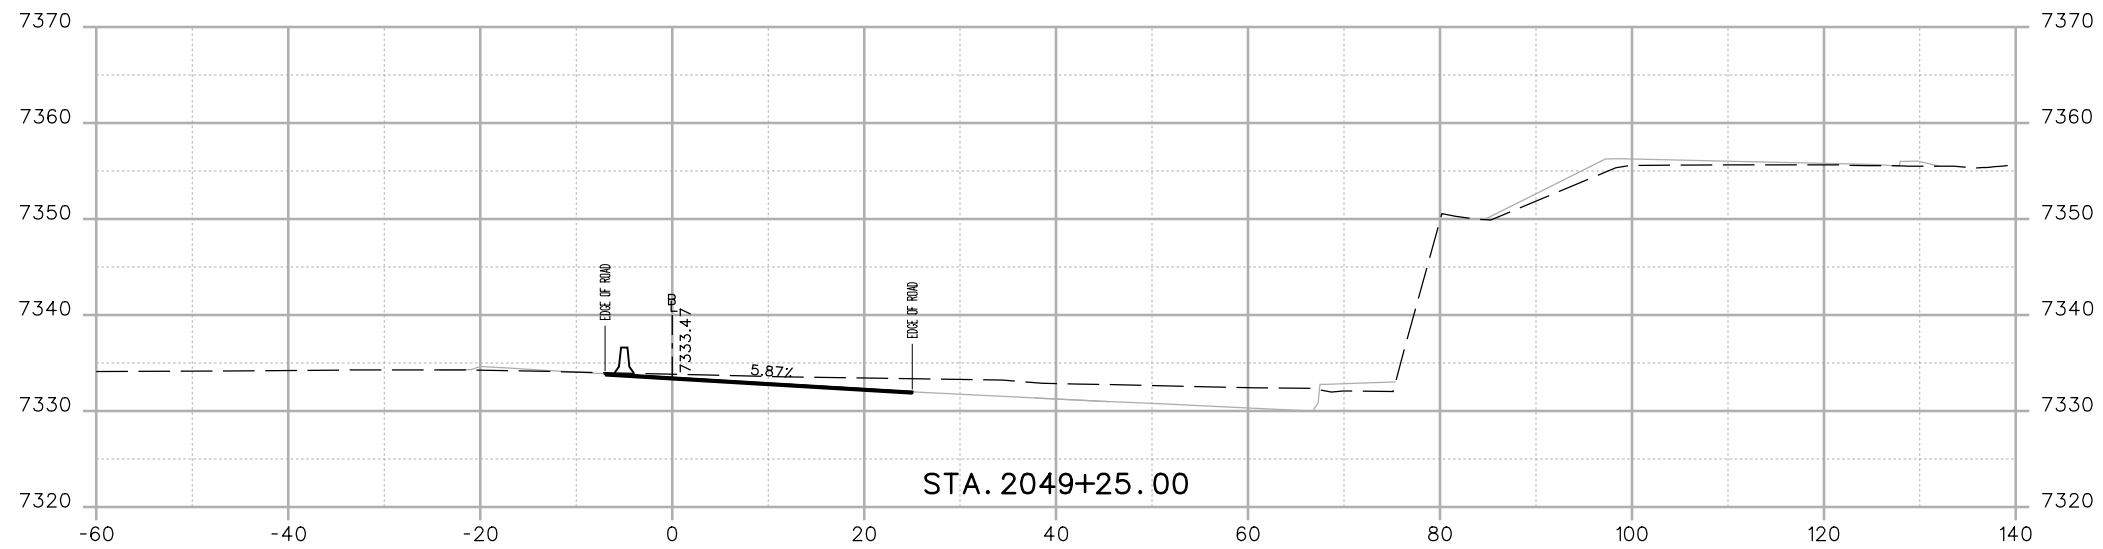

Print Date: 12/4/2012
 File Name: 18832_DES_CP1B_DETOUR EAST Cross Sections.dgn
 Horiz. Scale: 1:20 Vert. Scale: As Noted
 Unit Information Unit Leader Initials
ATKINS 4601 DTC Boulevard, Suite 700
 Denver, CO 80237
 Phone: (303) 221-7275 Fax: (303) 221-7276

Sheet Revisions		
Date:	Comments	Init.

Colorado Department of Transportation

 425 A Corporate Circle
 Golden, CO 80401
 Phone: 720-497-6905 FAX: 720-497-6901
Region 1 **CRC**



As Constructed
 No Revisions:
 Revised:
 Void:

**EASTBOUND I-70 DETOUR
 CROSS-SECTION**

Designer: EJM	Structure Numbers
Detailer: EJM	
Sheet Subset: XSECTION	Subset Sheets: of

Project No./Code
 IM 0703-390
 19035
 Sheet Number 57

24610 2:00:01 PM c:\pw_work\pbl\pbl\work\dmns22680\18832_DES_CP1B_DETOUTR EAST Cross Sections.dgn

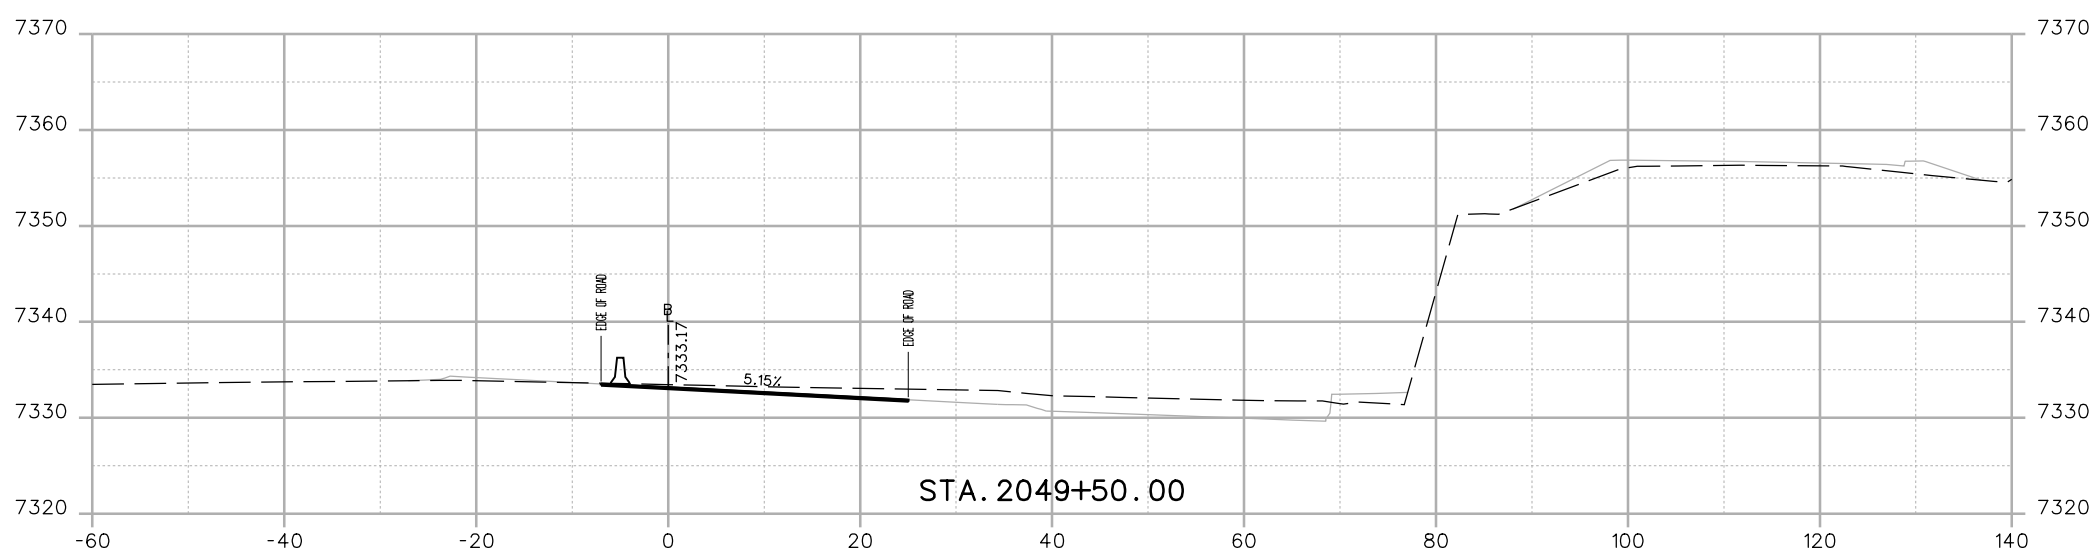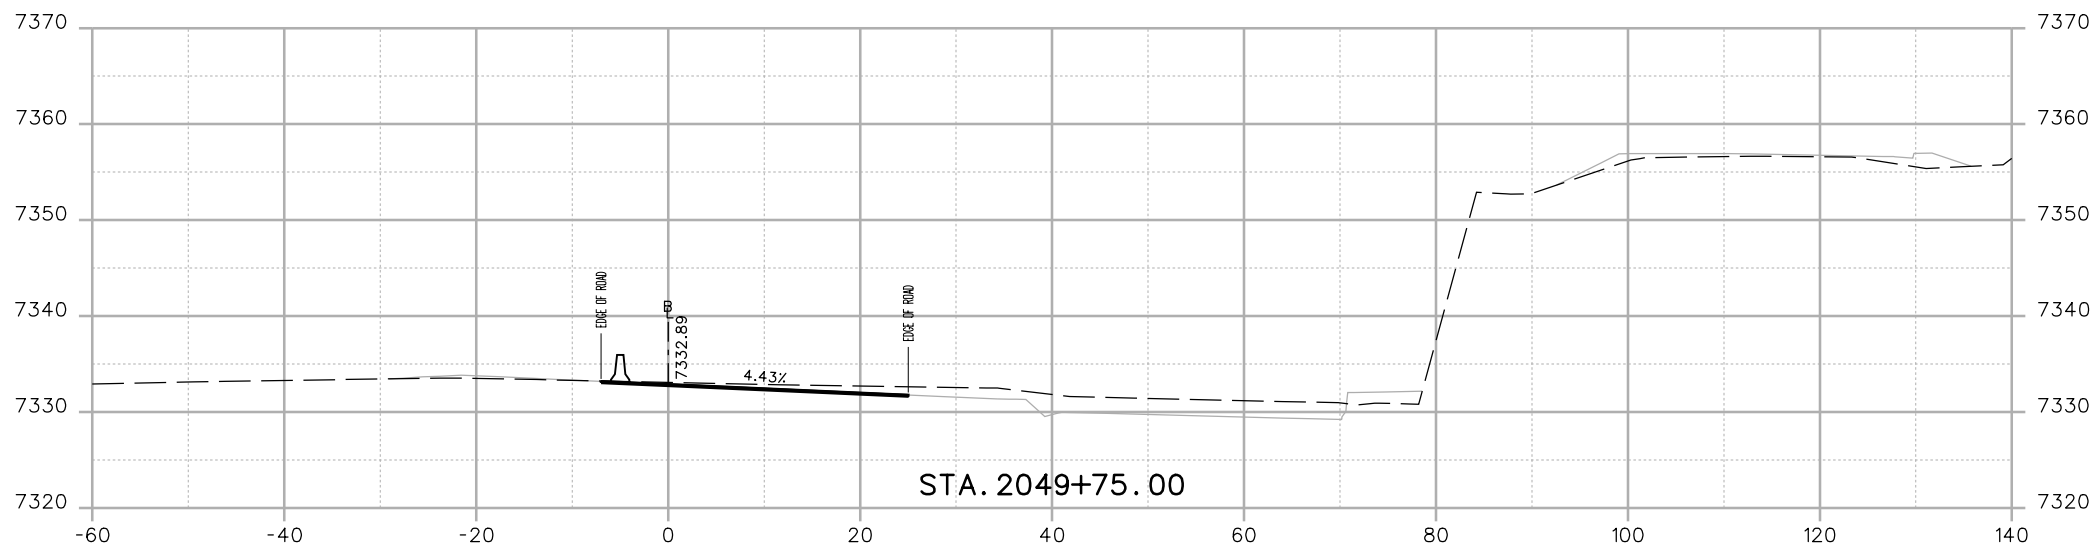

Print Date: 12/4/2012
 File Name: 18832_DES_CP1B_DETOUTR EAST Cross Sections.dgn
 Horiz. Scale: 1:20 Vert. Scale: As Noted
 Unit Information Unit Leader Initials
ATKINS 4601 DTC Boulevard, Suite 700
 Denver, CO 80237
 Phone: (303) 221-7275 Fax: (303) 221-7276

Sheet Revisions		
Date:	Comments	Init.



Colorado Department of Transportation
 425 A Corporate Circle
 Golden, CO 80401
 Phone: 720-497-6905 FAX: 720-497-6901
Region 1 **CRC**

As Constructed
 No Revisions:
 Revised:
 Void:

EASTBOUND I-70 DETOUR CROSS-SECTION
 Designer: EJM Structure Numbers
 Detailer: EJM
 Sheet Subset: XSECTION Subset Sheets: of

Project No./Code
 IM 0703-390
 19035
 Sheet Number **58**

24610 2:00:03 PM c:\pw_work\pwsipw\common\dms22680\18832_DES_CP1B_DETOUTR EAST Cross Sections.dgn

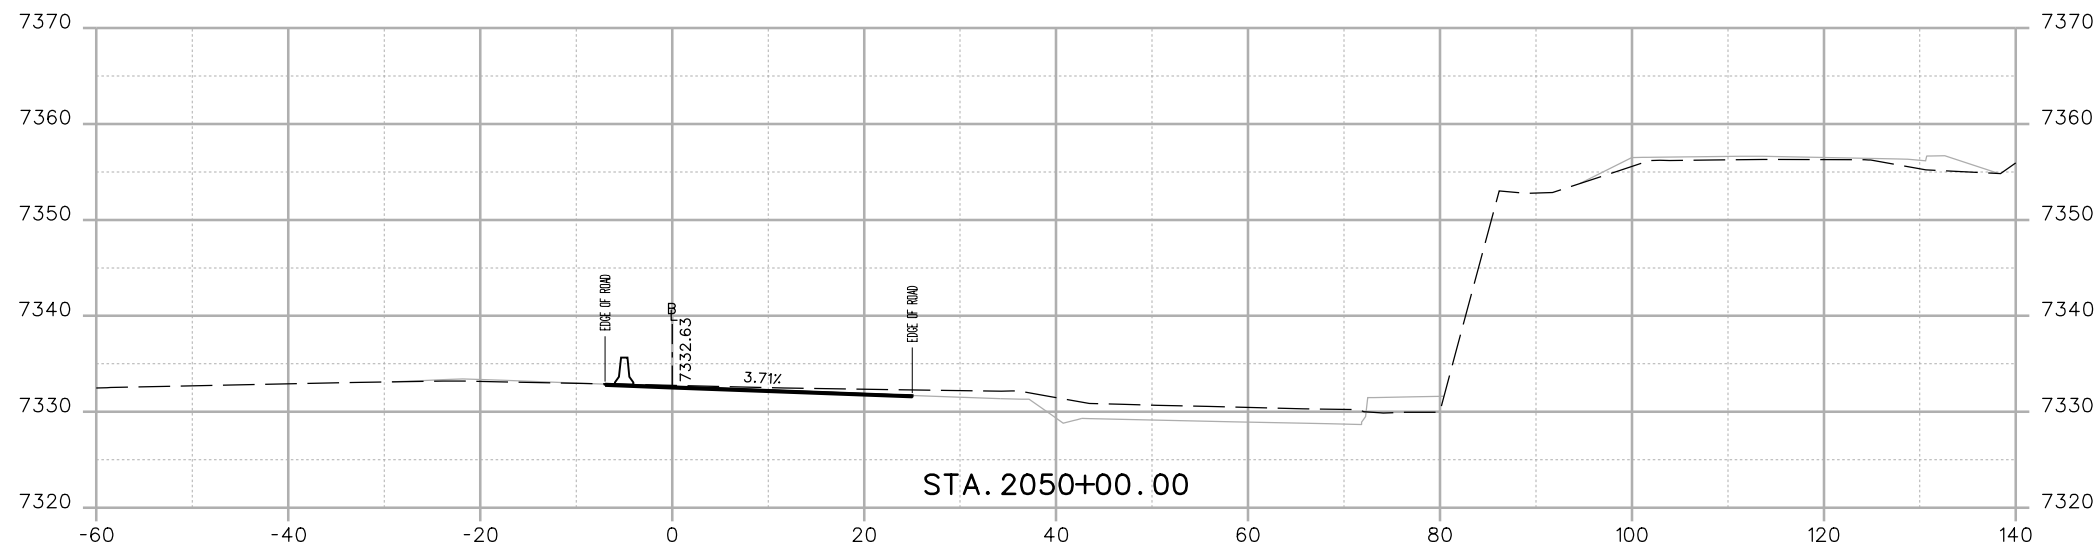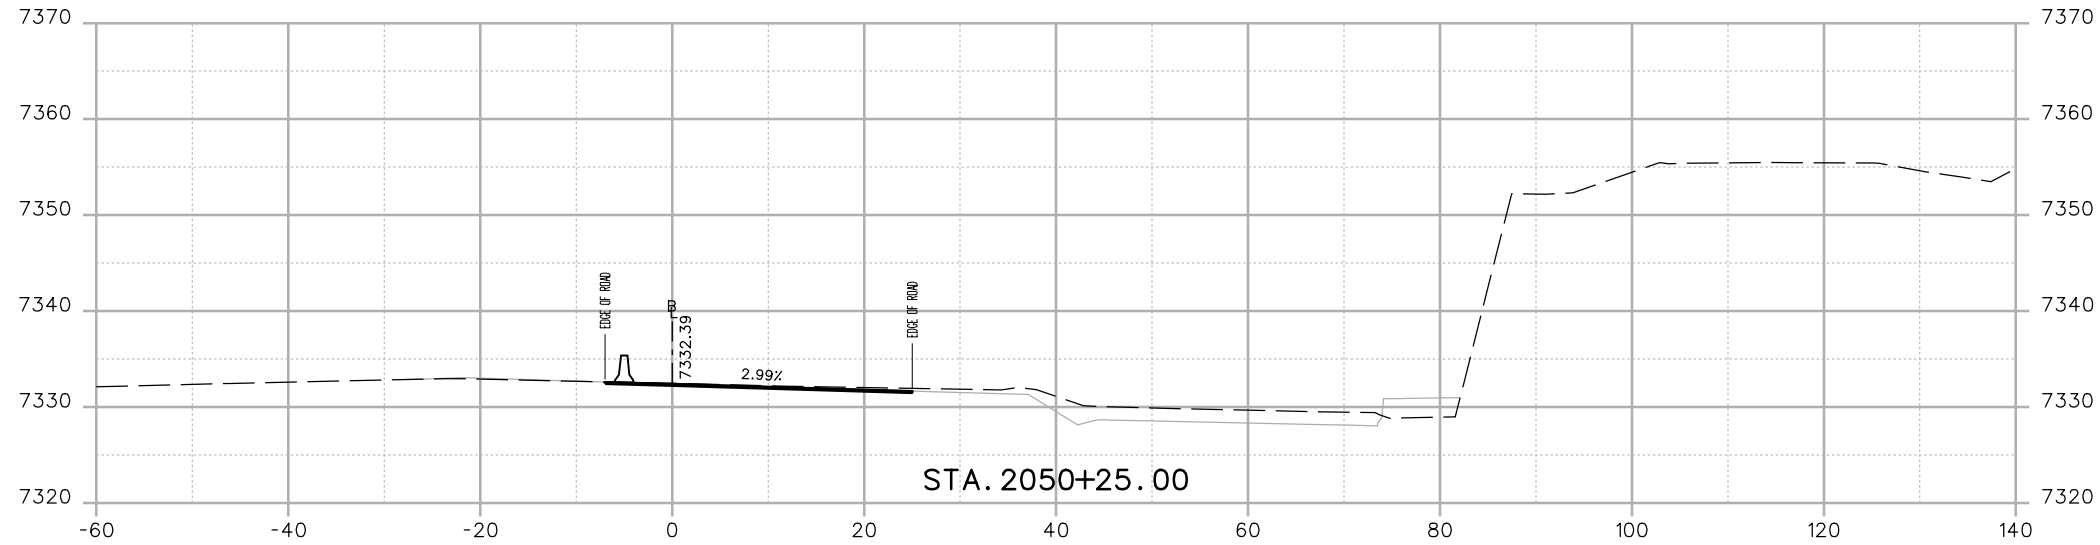

Print Date: 12/4/2012
 File Name: 18832_DES_CP1B_DETOUTR EAST Cross Sections.dgn
 Horiz. Scale: 1:20 Vert. Scale: As Noted
 Unit Information Unit Leader Initials
ATKINS 4601 DTC Boulevard, Suite 700
 Denver, CO 80237
 Phone: (303) 221-7275 Fax: (303) 221-7276

Sheet Revisions		
Date:	Comments	Init.

Colorado Department of Transportation
 425 A Corporate Circle
 Golden, CO 80401
 Phone: 720-497-6905 FAX: 720-497-6901
Region 1 CRC



As Constructed
 No Revisions:
 Revised:
 Void:

EASTBOUND I-70 DETOUR CROSS-SECTION

Designer: EJM	Structure Numbers
Detailer: EJM	
Sheet Subset: XSECTION	Subset Sheets: of

Project No./Code
 IM 0703-390
 19035
 Sheet Number 59

24610 2:00:04 PM c:\pwwork\pws\pwwork\common\dms2680\18832_DES_CP1B_DETOUR EAST Cross Sections.dgn

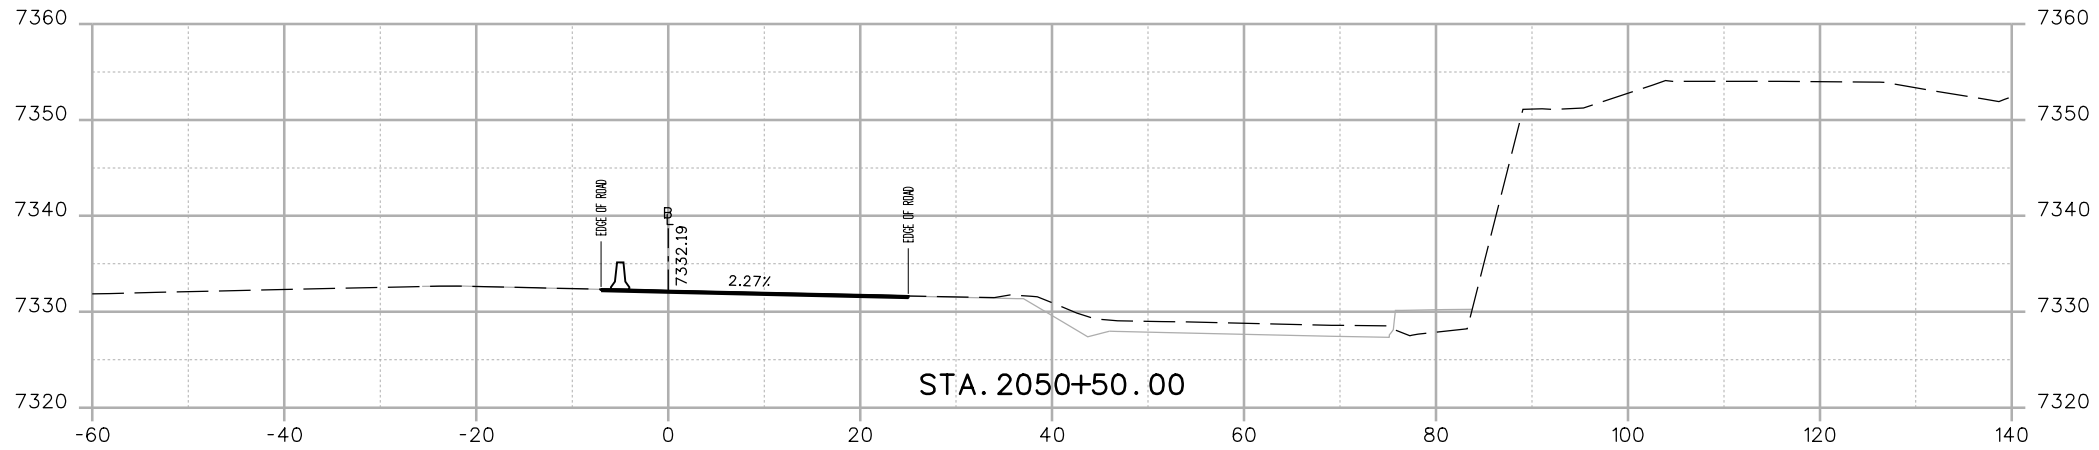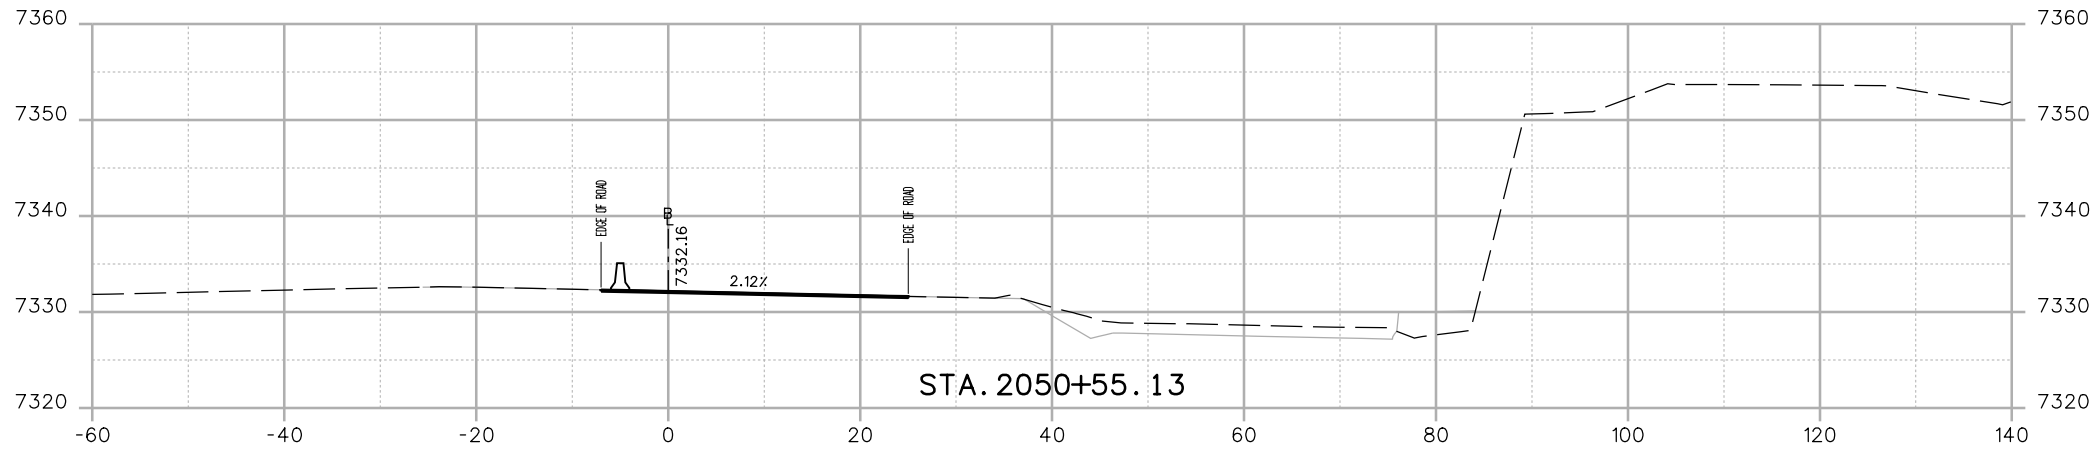

Print Date: 12/4/2012
 File Name: 18832_DES_CP1B_DETOUR EAST Cross Sections.dgn
 Horiz. Scale: 1:20 Vert. Scale: As Noted
 Unit Information Unit Leader Initials

ATKINS 4601 DTC Boulevard, Suite 700
 Denver, CO 80237
 Phone: (303) 221-7275 Fax: (303) 221-7276

Sheet Revisions		
Date:	Comments	Init.

Colorado Department of Transportation
 425 A Corporate Circle
 Golden, CO 80401
 Phone: 720-497-6905 FAX: 720-497-6901


Region 1 **CRC**

As Constructed
No Revisions:
Revised:
Void:

EASTBOUND I-70 DETOUR CROSS-SECTION			
Designer:	EJM	Structure Numbers	
Detailer:	EJM		
Sheet Subset:	XSECTION	Subset Sheets:	of

Project No./Code
IM 0703-390
19035
Sheet Number 60

17543 11:09:56 AM c:\pw_work\pbs\pw\common\dms22680\18832_DES_CP1B_West STAGING AREA X-Sect.dgn

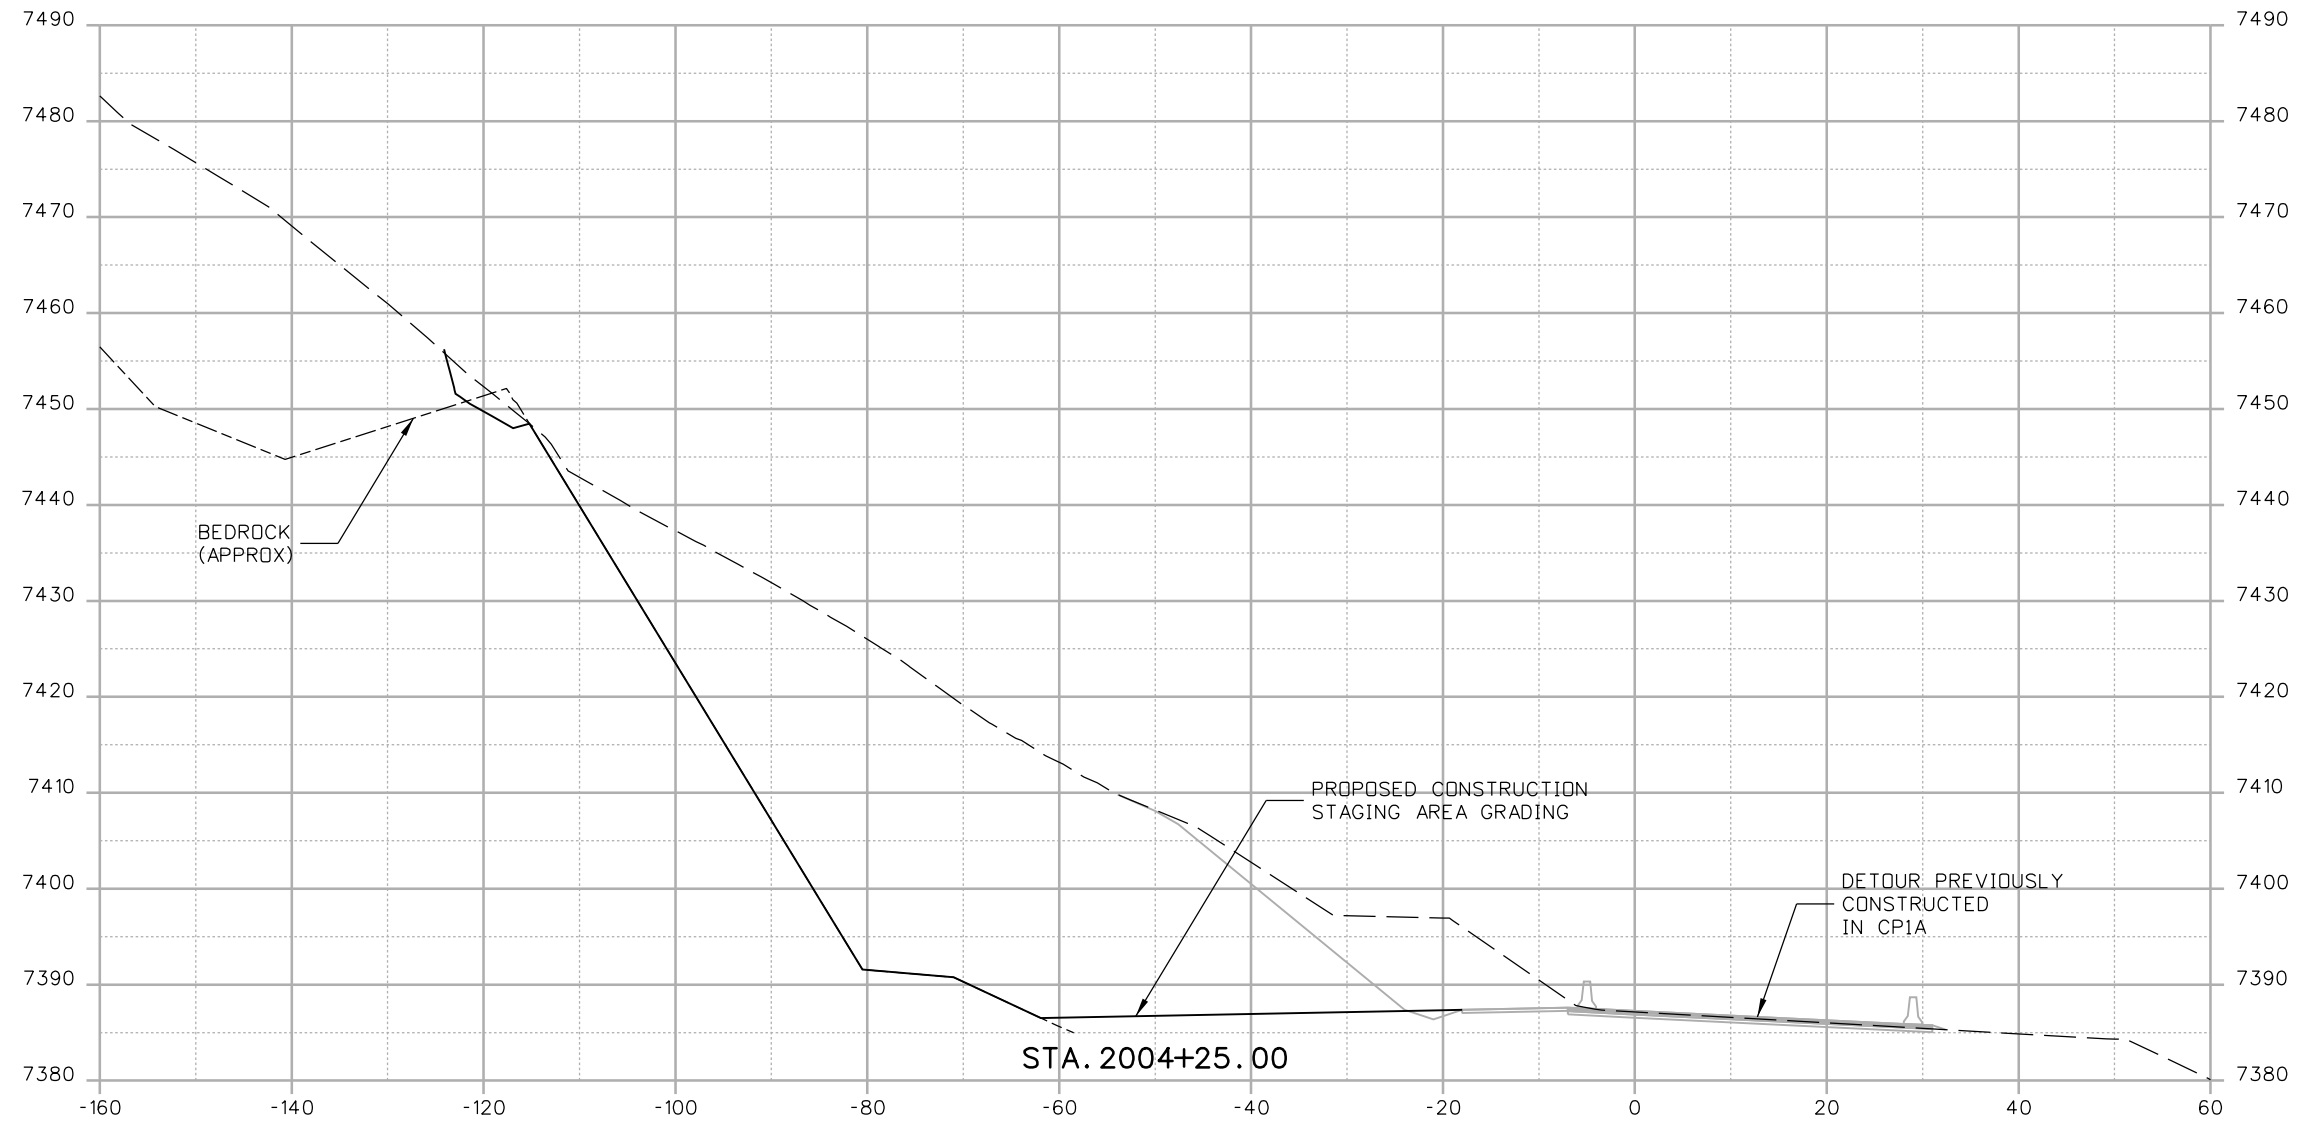

Print Date: 12/4/2012	Sect.dgn
File Name: 18832_DES_CP1B_West STAGING AREA X-Sect.dgn	
Horiz. Scale: 1:20 Vert. Scale: As Noted	
Unit Information Unit Leader Initials	
ATKINS 4601 DTC Boulevard, Suite 700 Denver, CO 80237 Phone: (303) 221-7275 Fax: (303) 221-7276	

Sheet Revisions		
Date:	Comments	Init.

Colorado Department of Transportation


 425 A Corporate Circle
 Golden, CO 80401
 Phone: 720-497-6905 FAX: 720-497-6901
 Region 1 CRC

As Constructed
No Revisions:
Revised:
Void:

CONSTRUCTION STAGING AREA CROSS-SECTION			
Designer:	E. MARSH	Structure Numbers	
Detailer:	E. MARSH		
Sheet Subset:	XSECTION	Subset Sheets:	of

Project No./Code
IM 0703-390
19035
Sheet Number 61

17543 11:09:58 AM c:\pwwork\pwsjpw\common\dms22660\18832_DES_CPIB_West STAGING AREA X-Sect.dgn

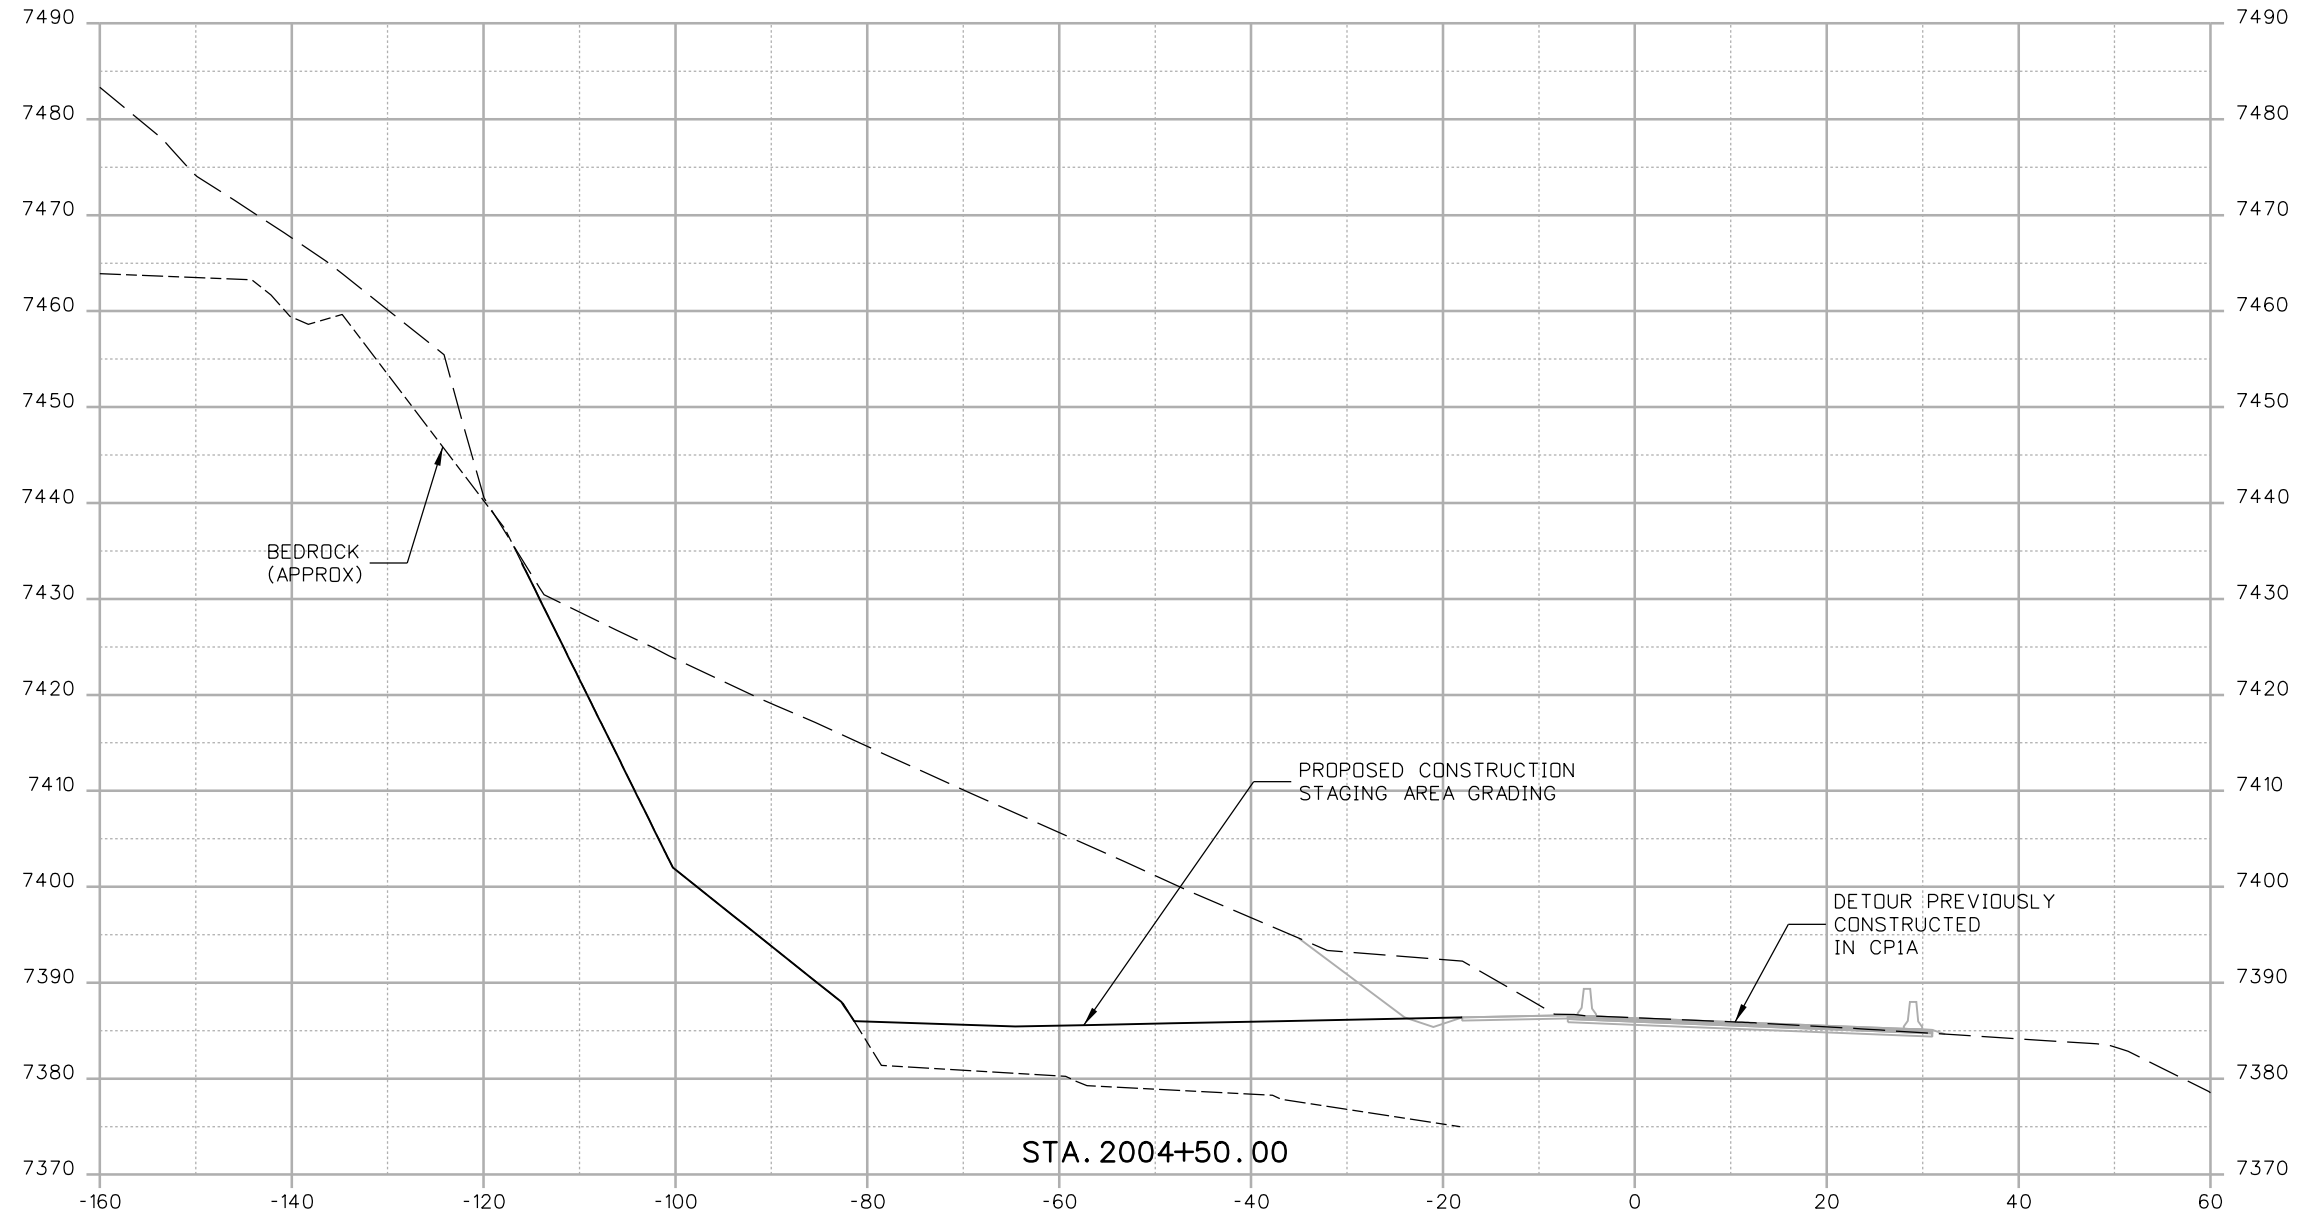

Print Date: 12/4/2012	
File Name: 18832_DES_CPIB_West STAGING AREA X-Sect.dgn	
Horiz. Scale: 1:20	Vert. Scale: As Noted
Unit Information	Unit Leader Initials
ATKINS	4601 DTC Boulevard, Suite 700 Denver, CO 80237 Phone: (303) 221-7275 Fax: (303) 221-7276

Sheet Revisions		
Date:	Comments	Init.

Colorado Department of Transportation


 425 A Corporate Circle
 Golden, CO 80401
 Phone: 720-497-6905 FAX: 720-497-6901
 Region 1 CRC

As Constructed
No Revisions:
Revised:
Void:

CONSTRUCTION STAGING AREA CROSS-SECTION			
Designer:	E. MARSH	Structure Numbers	
Detailer:	E. MARSH		
Sheet Subset:	XSECTION	Subset Sheets:	of

Project No./Code
IM 0703-390
19035
Sheet Number 62

17543 11:10:00 AM c:\pw_work\pwsipw\common\dms22680\18832_DES_CP1B_West STAGING AREA X-Sect.dgn

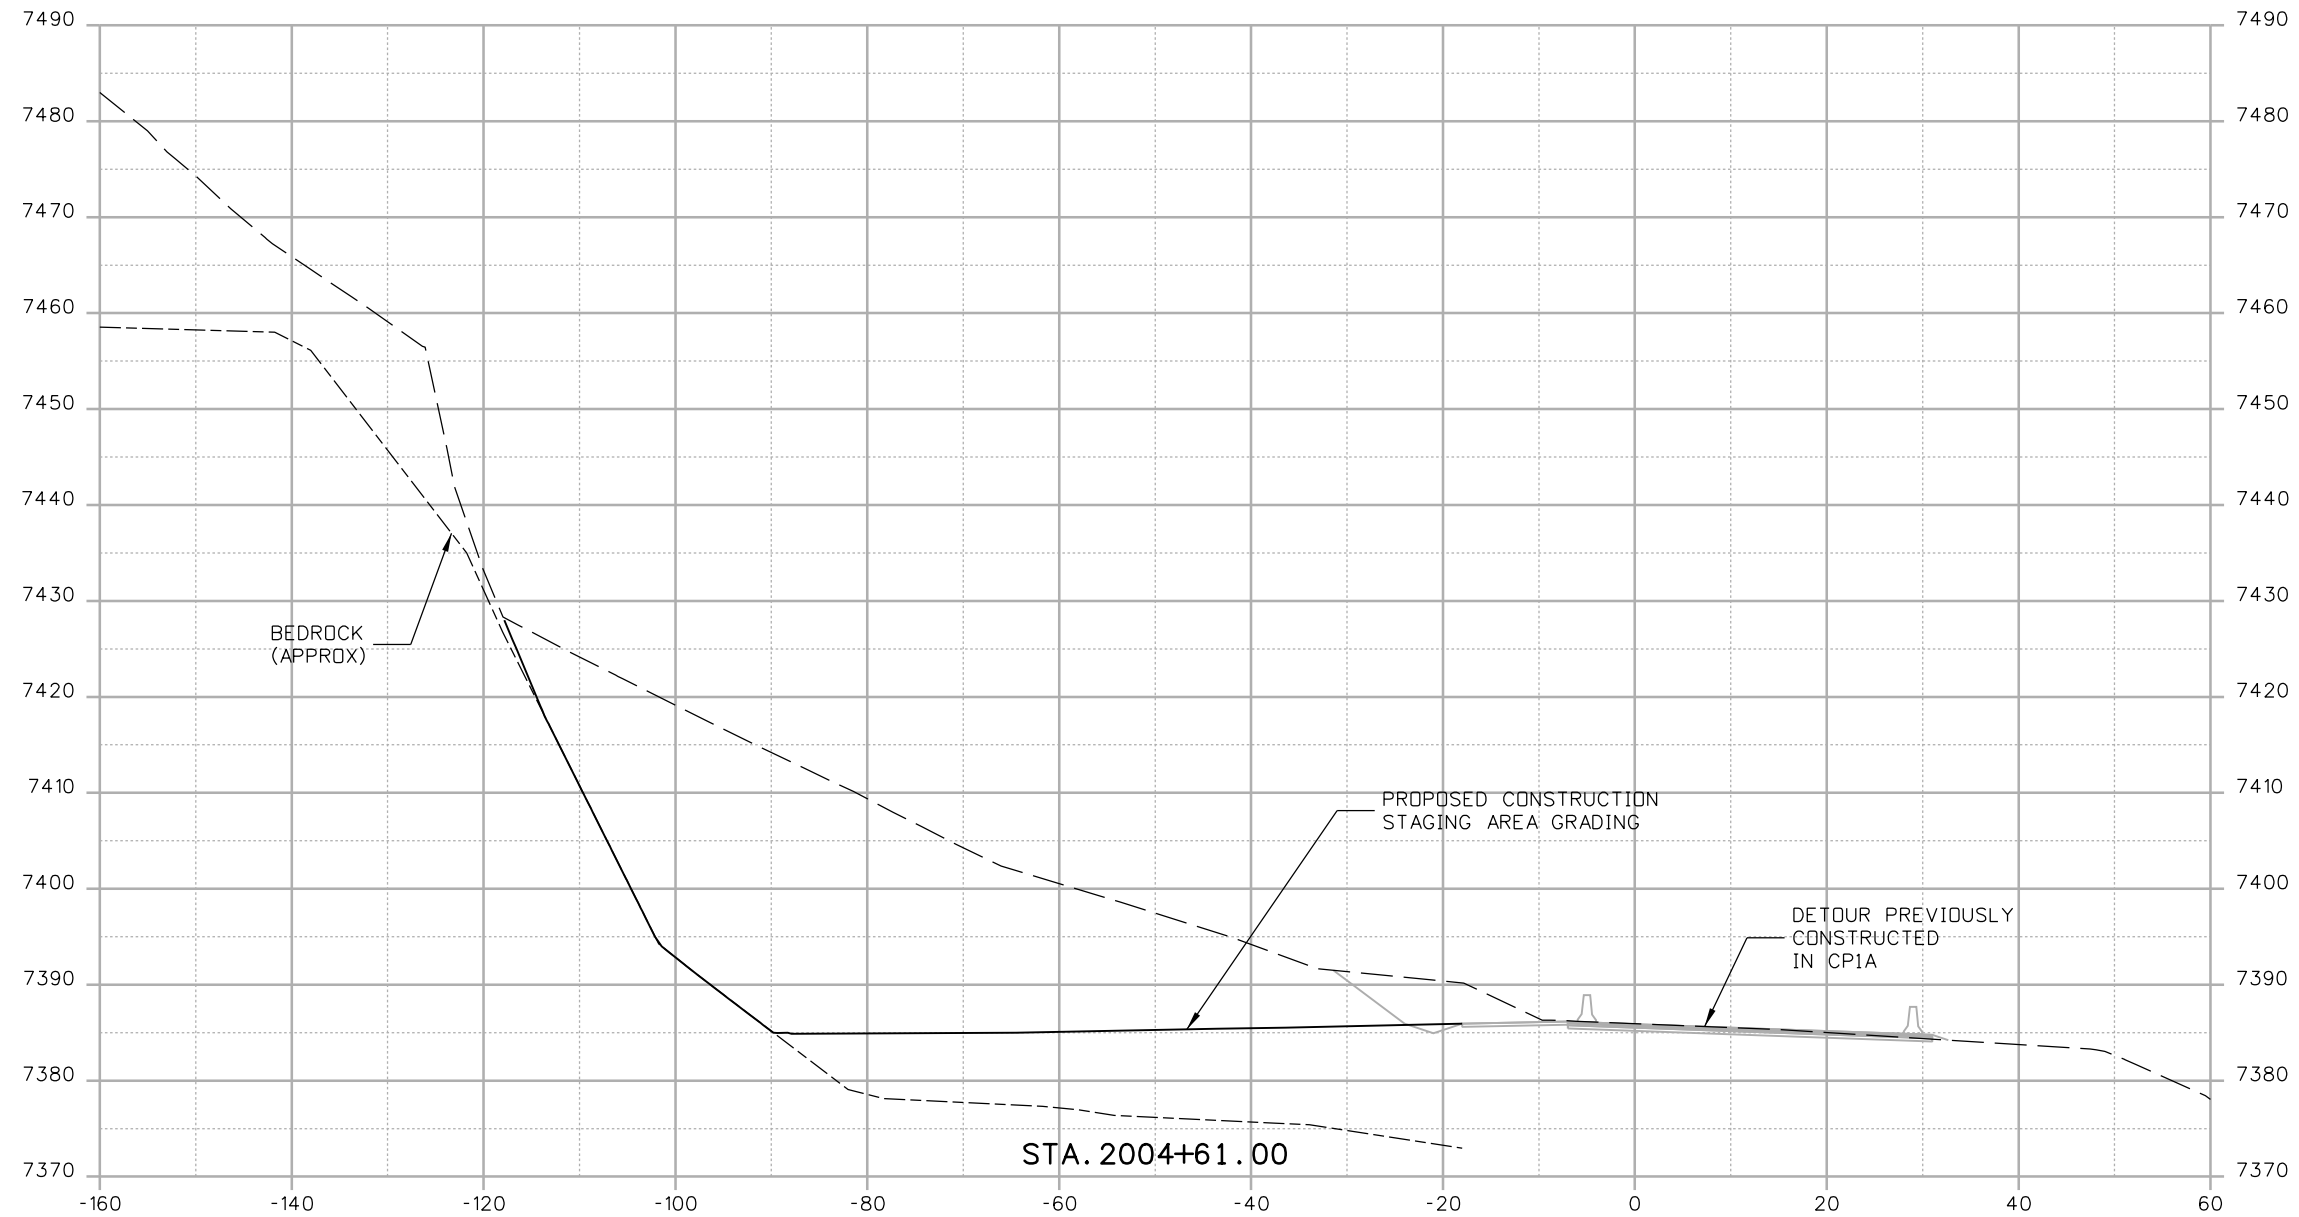

Print Date: 12/4/2012	
File Name: 18832_DES_CP1B_West STAGING AREA X-Sect.dgn	Sect.dgn
Horiz. Scale: 1:20	Vert. Scale: As Noted
Unit Information	Unit Leader Initials
ATKINS	4601 DTC Boulevard, Suite 700 Denver, CO 80237 Phone: (303) 221-7275 Fax: (303) 221-7276

Sheet Revisions		
Date:	Comments	Init.

Colorado Department of Transportation


 425 A Corporate Circle
 Golden, CO 80401
 Phone: 720-497-6905 FAX: 720-497-6901
 Region 1 CRC

As Constructed
No Revisions:
Revised:
Void:

CONSTRUCTION STAGING AREA CROSS-SECTION			
Designer:	E. MARSH	Structure Numbers	
Detailer:	E. MARSH		
Sheet Subset:	XSECTION	Subset Sheets:	of

Project No./Code
IM 0703-390
19035
Sheet Number 63

17543 11:10:02 AM c:\pw_work\pwsipw\common\dms22680\18832_DES_CP1B_West STAGING AREA X-Sect.dgn

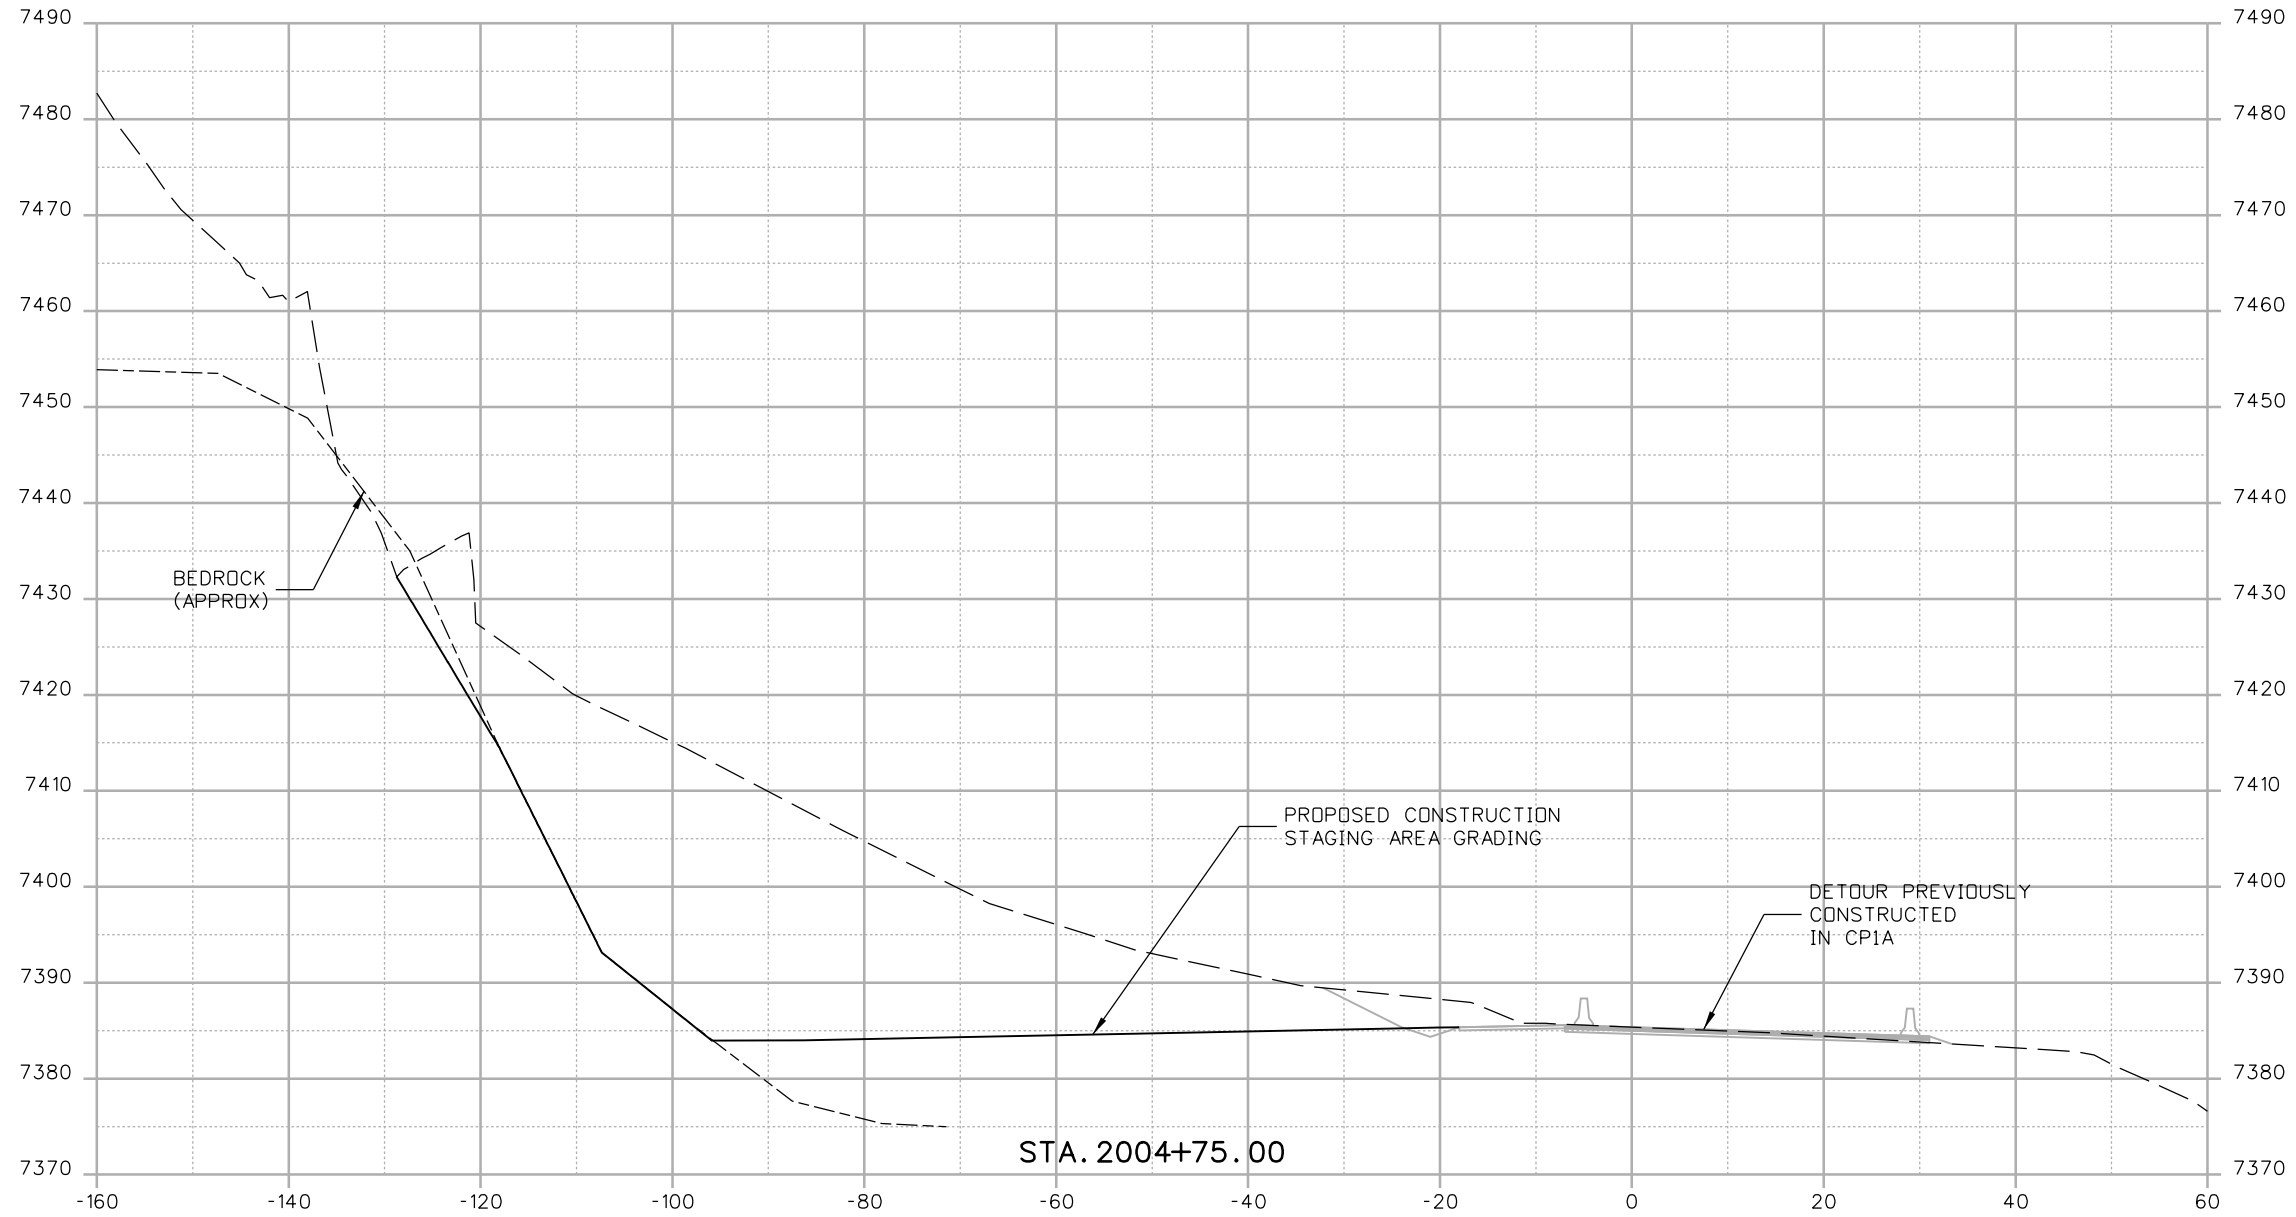

Print Date: 12/4/2012	Sect.dgn 0000
File Name: 18832_DES_CP1B_West STAGING AREA X-Sect.dgn	
Horiz. Scale: 1:20 Vert. Scale: As Noted	
Unit Information Unit Leader Initials	
ATKINS 4601 DTC Boulevard, Suite 700 Denver, CO 80237 Phone: (303) 221-7275 Fax: (303) 221-7276	

Sheet Revisions		
Date:	Comments	Init.

Colorado Department of Transportation


 425 A Corporate Circle
 Golden, CO 80401
 Phone: 720-497-6905 FAX: 720-497-6901
Region 1 **CRC**

As Constructed
No Revisions:
Revised:
Void:

CONSTRUCTION STAGING AREA CROSS-SECTION			
Designer:	E. MARSH	Structure Numbers	
Detailer:	E. MARSH		
Sheet Subset:	XSECTION	Subset Sheets:	of

Project No./Code
IM 0703-390
19035
Sheet Number 64

17543 11:10:03 AM c:\pw_work\pwsipw\common\dms22680\18832_DES_CP1B_West STAGING AREA X-Sect.dgn

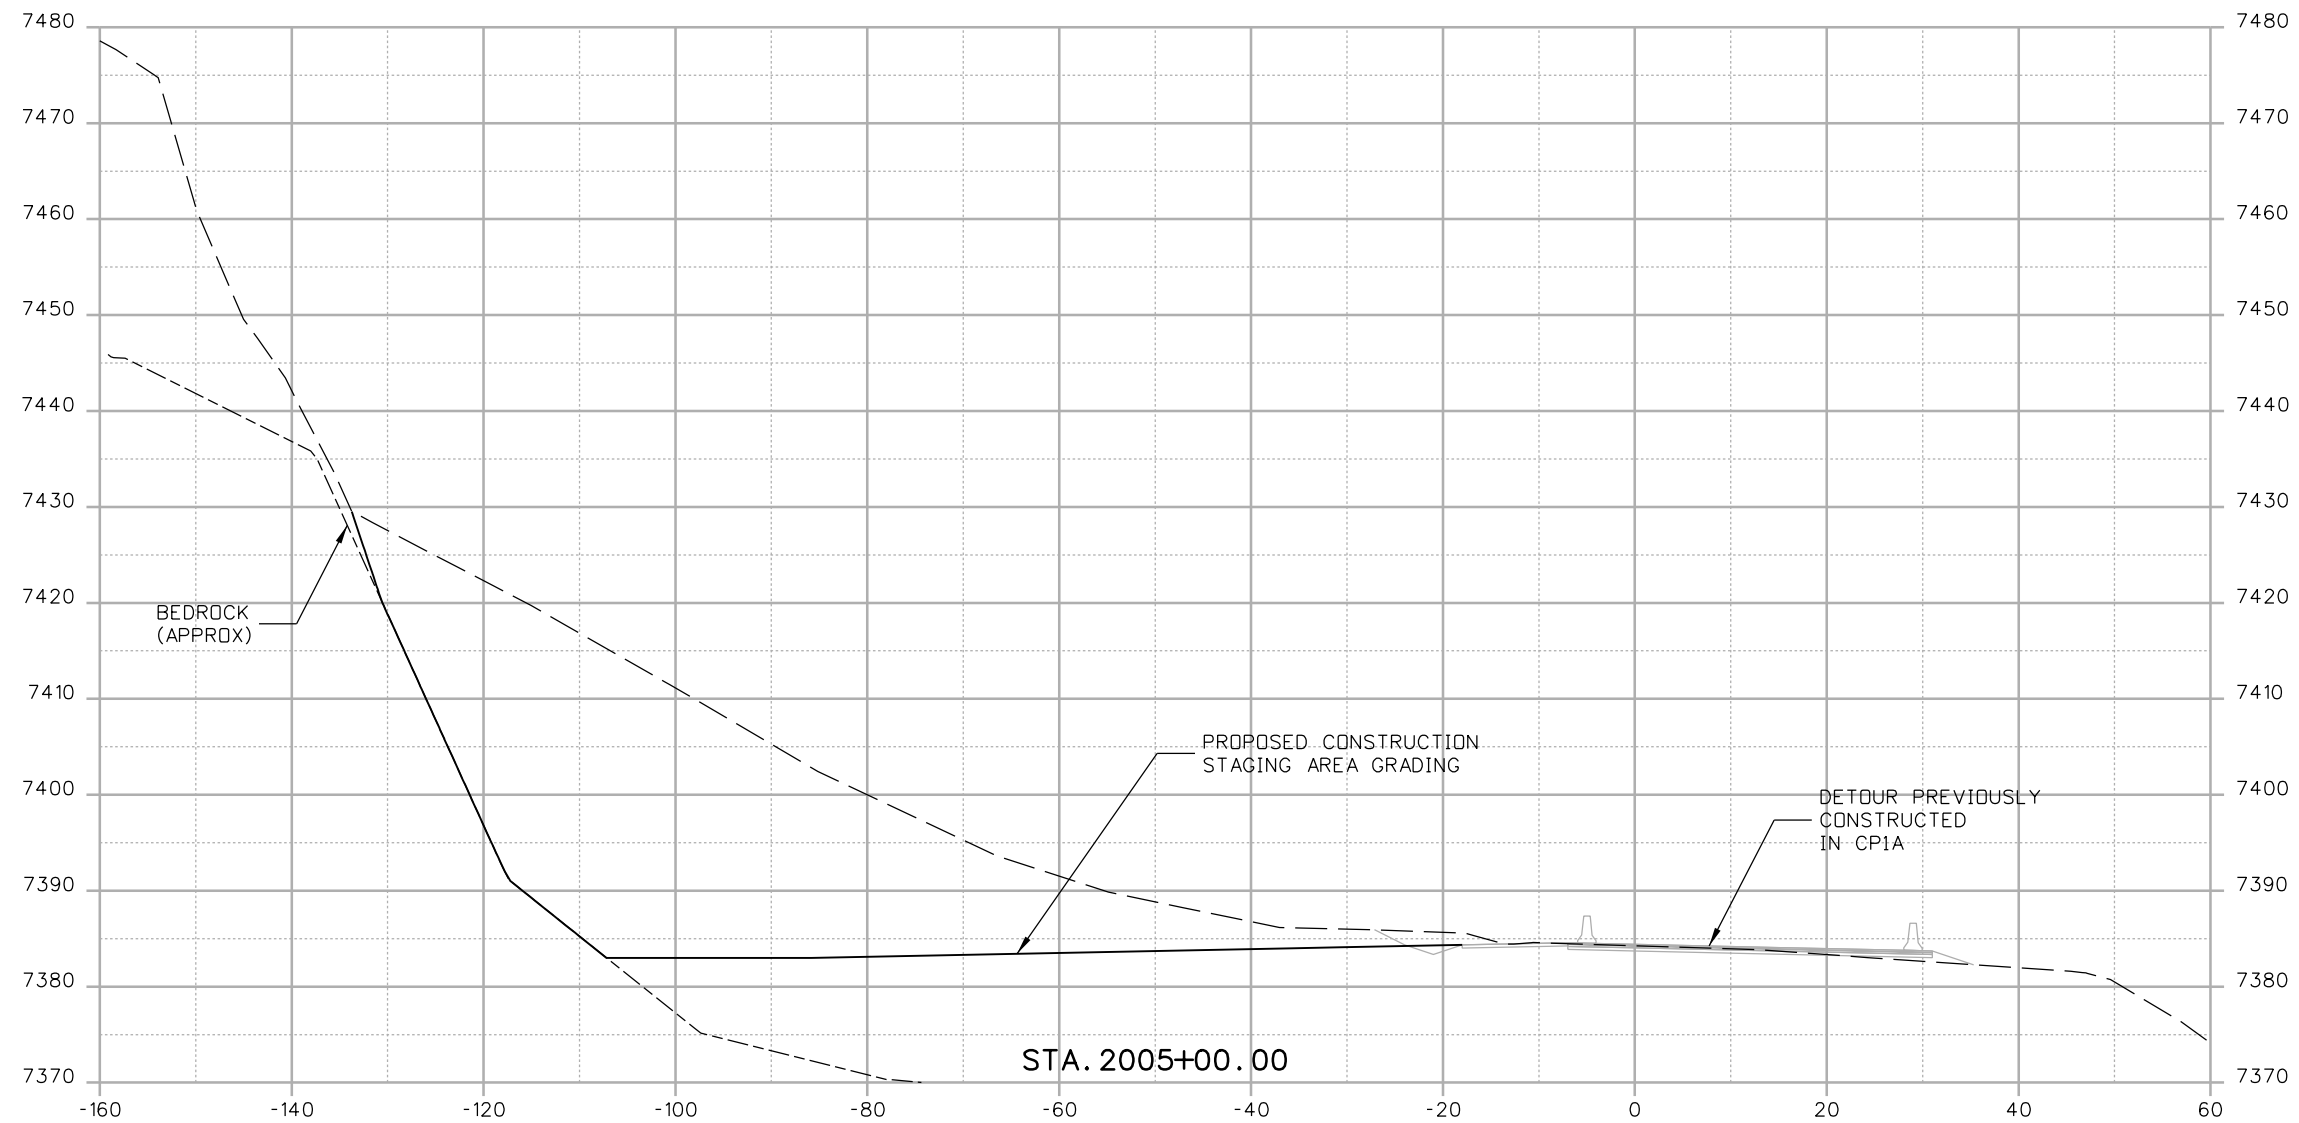

Print Date: 12/4/2012	
File Name: 18832_DES_CP1B_West STAGING AREA X-Sect.dgn	
Horiz. Scale: 1:20	Vert. Scale: As Noted
Unit Information	Unit Leader Initials
ATKINS	4601 DTC Boulevard, Suite 700 Denver, CO 80237 Phone: (303) 221-7275 Fax: (303) 221-7276

Sheet Revisions		
Date:	Comments	Init.

Colorado Department of Transportation


 425 A Corporate Circle
 Golden, CO 80401
 Phone: 720-497-6905 FAX: 720-497-6901
 Region 1 CRC

As Constructed
No Revisions:
Revised:
Void:

CONSTRUCTION STAGING AREA CROSS-SECTION			
Designer:	E. MARSH	Structure Numbers	
Detailer:	E. MARSH		
Sheet Subset:	XSECTION	Subset Sheets:	of

Project No./Code
IM 0703-390
19035
Sheet Number 65

17543 11:10:05 AM c:\pw_work\pwsipw\common\dms22680\18832_DES_CP1B_West STAGING AREA X-Sect.dgn

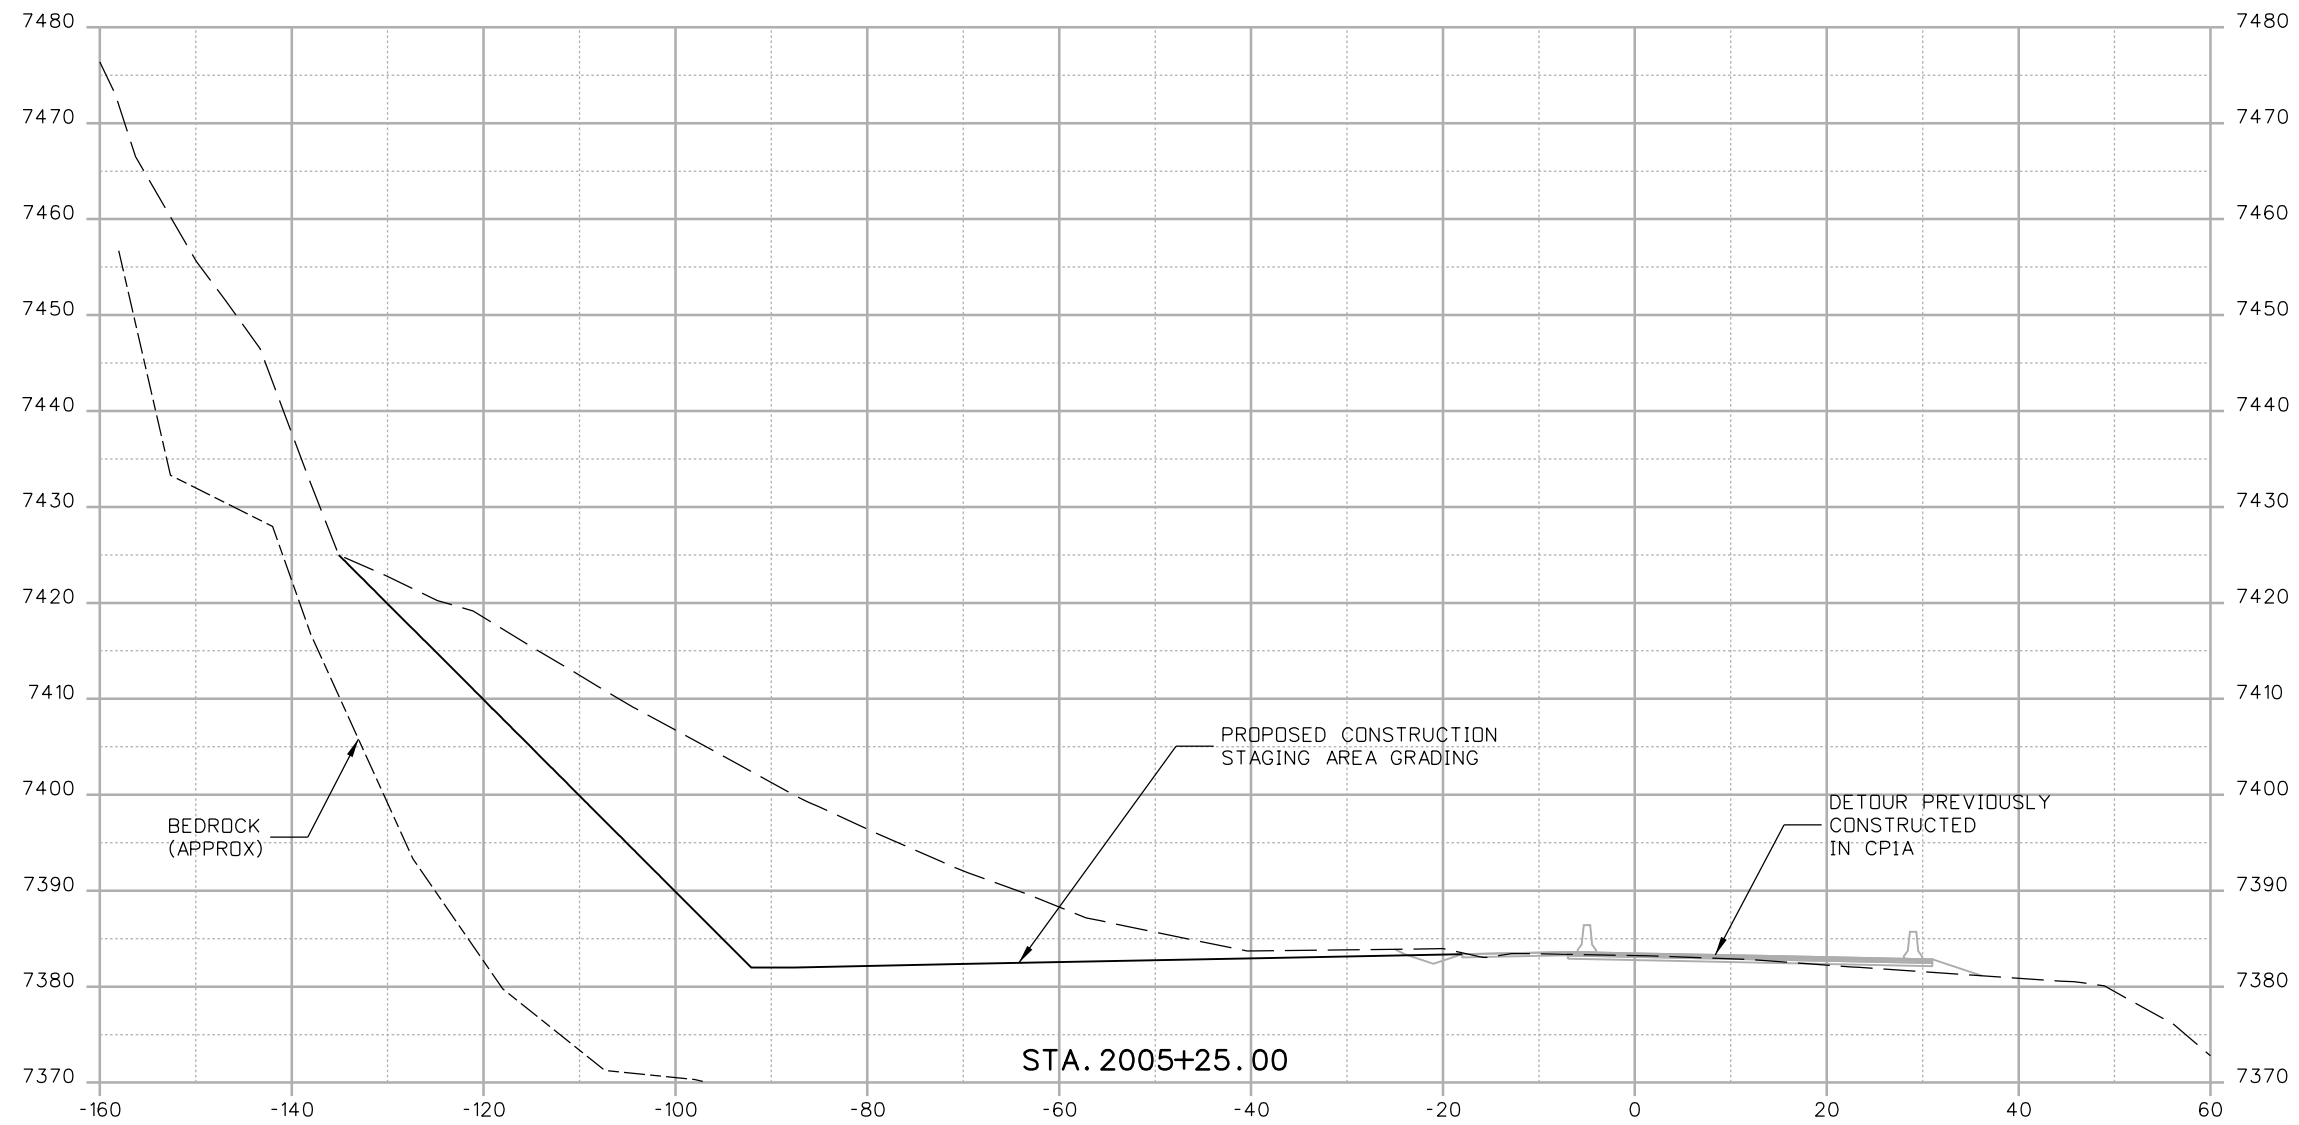

Print Date: 12/4/2012	Sect.dgn
File Name: 18832_DES_CP1B_West STAGING AREA X-Sect.dgn	
Horiz. Scale: 1:20	Vert. Scale: As Noted
Unit Information	Unit Leader Initials
ATKINS	4601 DTC Boulevard, Suite 700 Denver, CO 80237 Phone: (303) 221-7275 Fax: (303) 221-7276

Sheet Revisions		
Date:	Comments	Init.

Colorado Department of Transportation


 425 A Corporate Circle
 Golden, CO 80401
 Phone: 720-497-6905 FAX: 720-497-6901
 Region 1 CRC

As Constructed
No Revisions:
Revised:
Void:

CONSTRUCTION STAGING AREA CROSS-SECTION			
Designer:	E. MARSH	Structure Numbers	
Detailer:	E. MARSH		
Sheet Subset:	XSECTION	Subset Sheets:	of

Project No./Code
IM 0703-390
19035
Sheet Number 66

17543 11:10:06 AM c:\pw_work\pbspjpw\common\dms22680\18832_DES_CPIB_West STAGING AREA X-Sect.dgn

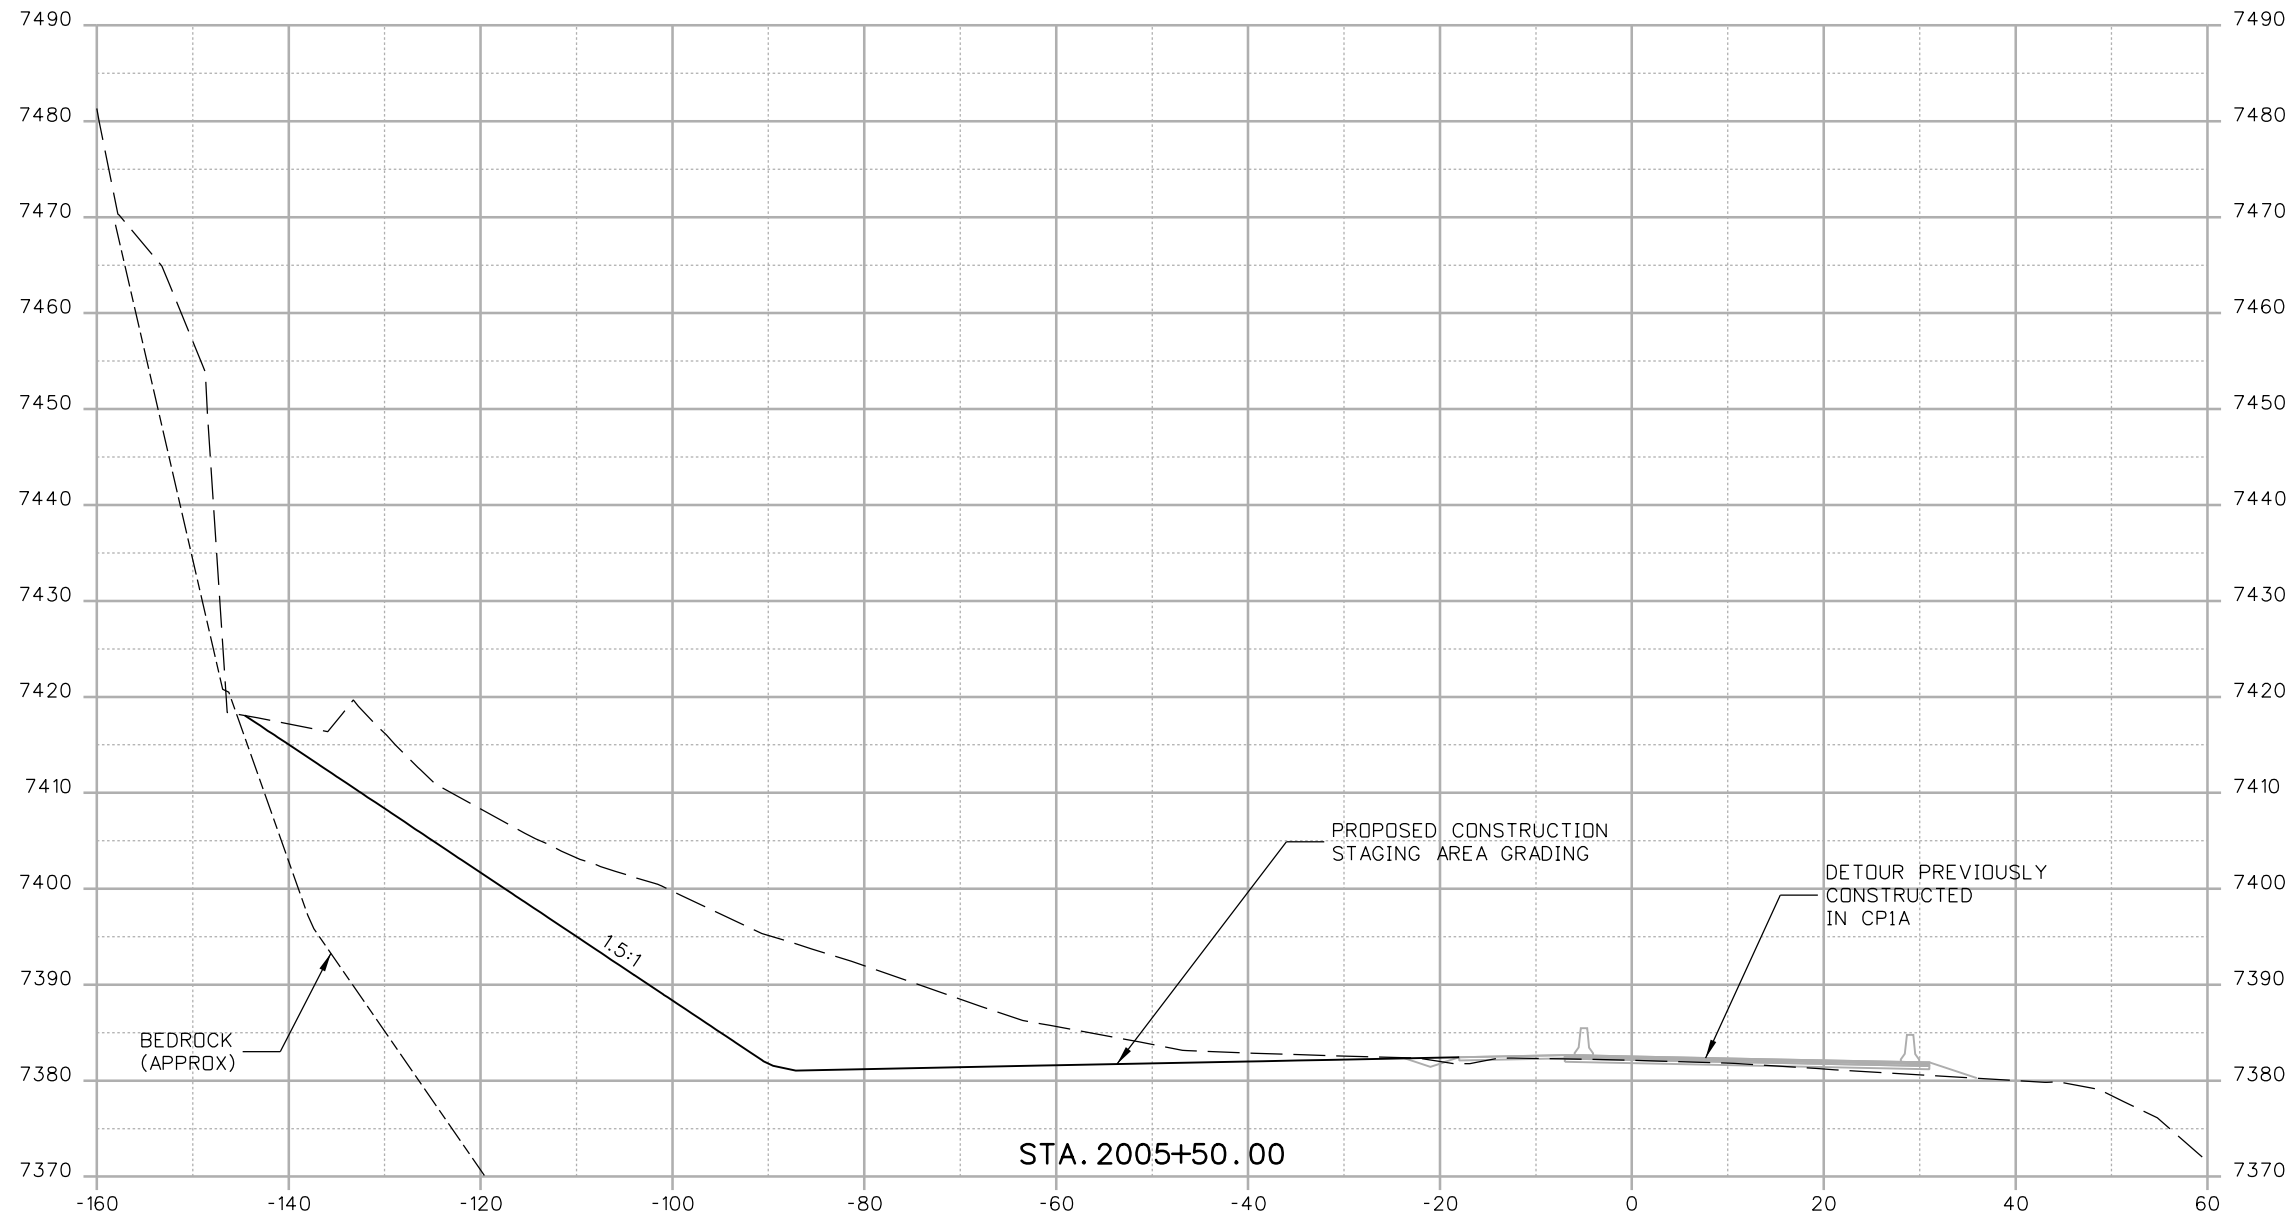

Print Date: 12/4/2012	Sect.dgn
File Name: 18832_DES_CPIB_West STAGING AREA X-Sect.dgn	
Horiz. Scale: 1:20 Vert. Scale: As Noted	
Unit Information Unit Leader Initials	
ATKINS 4601 DTC Boulevard, Suite 700 Denver, CO 80237 Phone: (303) 221-7275 Fax: (303) 221-7276	

Sheet Revisions		
Date:	Comments	Init.

Colorado Department of Transportation


 425 A Corporate Circle
 Golden, CO 80401
 Phone: 720-497-6905 FAX: 720-497-6901
 Region 1 CRC

As Constructed
No Revisions:
Revised:
Void:

CONSTRUCTION STAGING AREA CROSS-SECTION			
Designer:	E. MARSH	Structure Numbers	
Detailer:	E. MARSH		
Sheet Subset:	XSECTION	Subset Sheets:	of

Project No./Code
IM 0703-390
19035
Sheet Number 67

17543 11:10:08 AM c:\pw_work\pwsipw\common\dms22680\18832_DES_CPIB_West STAGING AREA X-Sect.dgn

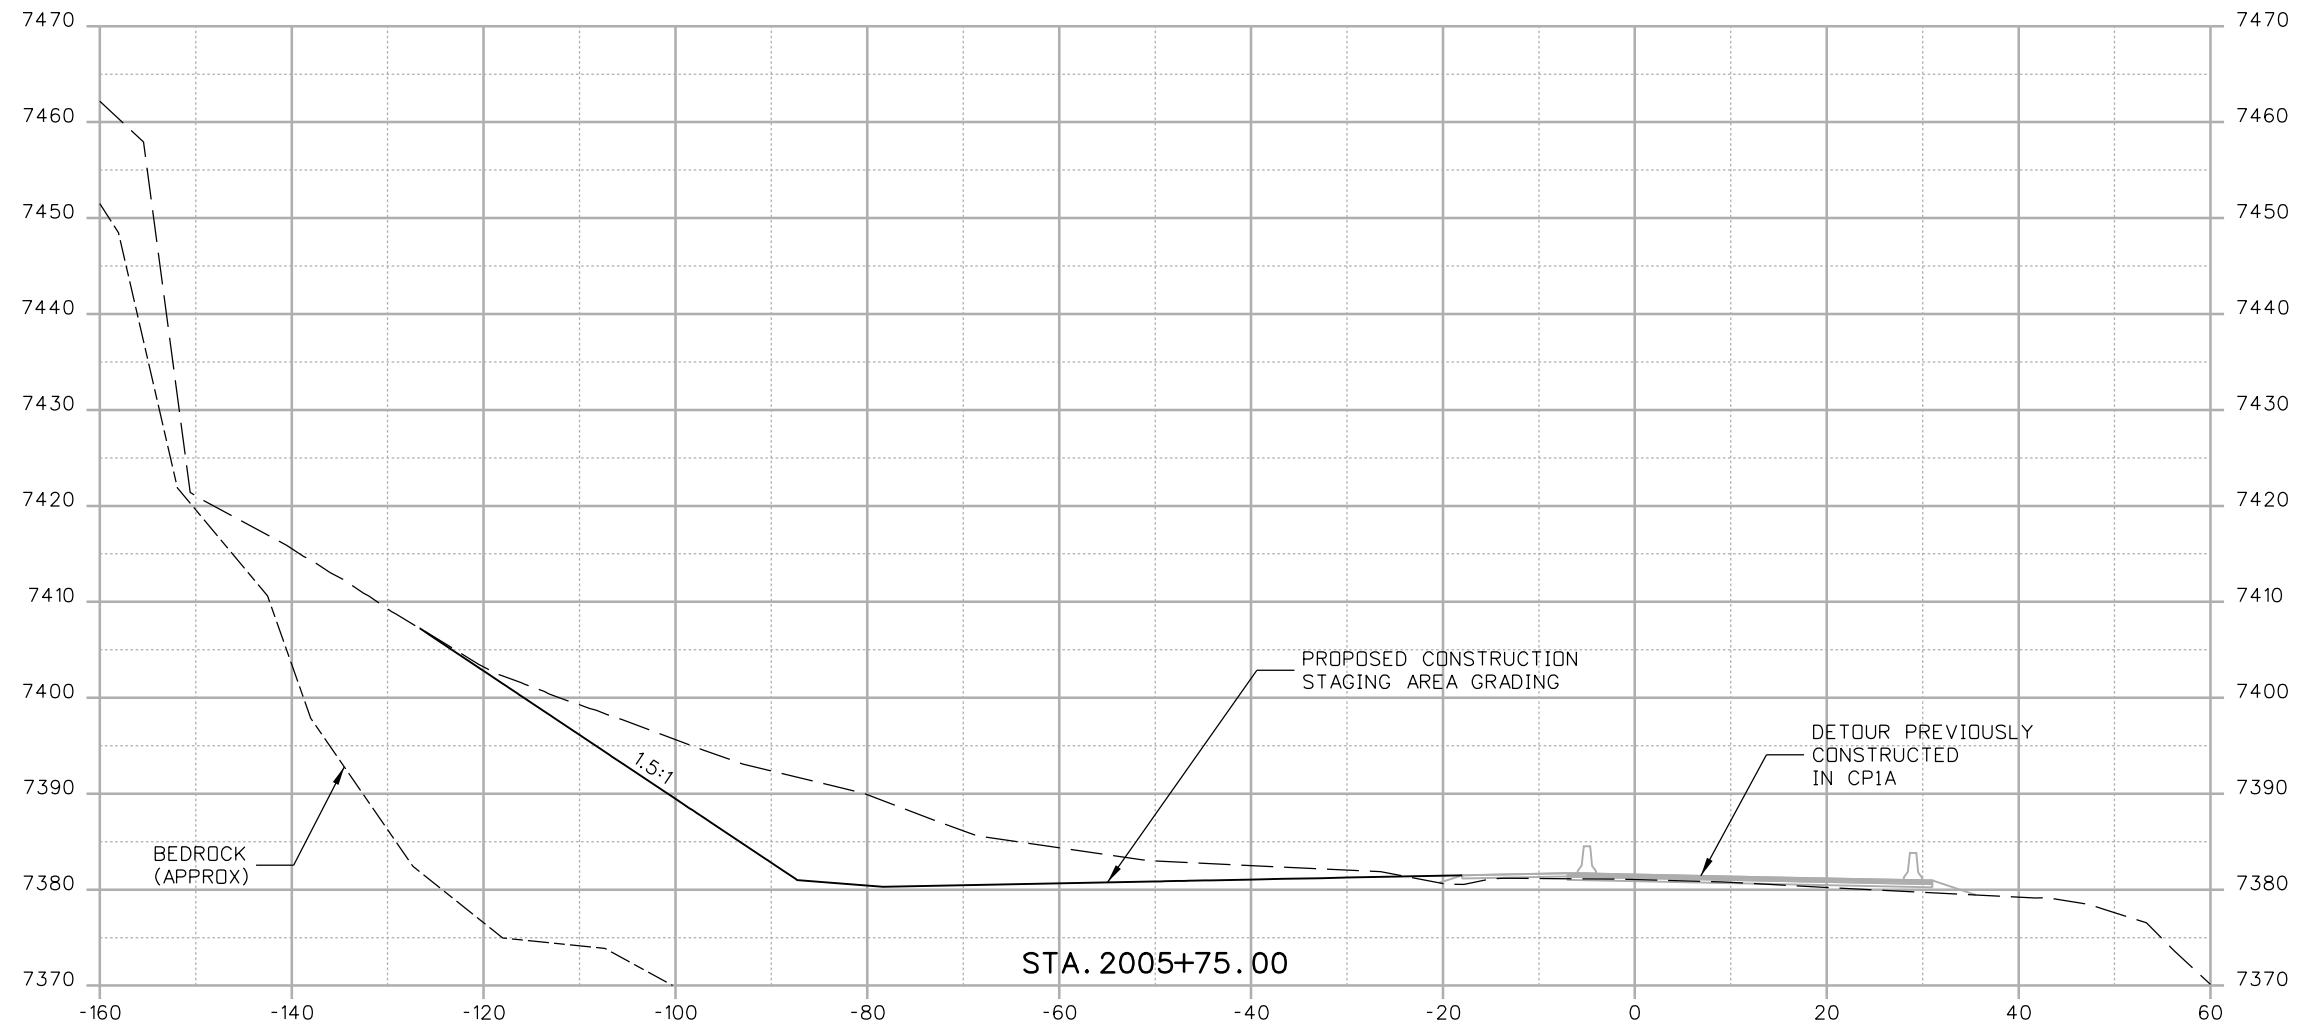

Print Date: 12/4/2012	Sect.dgn
File Name: 18832_DES_CPIB_West STAGING AREA X-Sect.dgn	
Horiz. Scale: 1:20 Vert. Scale: As Noted	
Unit Information Unit Leader Initials	
ATKINS 4601 DTC Boulevard, Suite 700 Denver, CO 80237 Phone: (303) 221-7275 Fax: (303) 221-7276	

Sheet Revisions		
Date:	Comments	Init.

Colorado Department of Transportation



 425 A Corporate Circle
 Golden, CO 80401
 Phone: 720-497-6905 FAX: 720-497-6901
 Region 1 CRC

As Constructed
No Revisions:
Revised:
Void:

CONSTRUCTION STAGING AREA CROSS-SECTION			
Designer:	E. MARSH	Structure Numbers	
Detailer:	E. MARSH		
Sheet Subset:	XSECTION	Subset Sheets:	of

Project No./Code
IM 0703-390
19035
Sheet Number 68

17543 11:10:09 AM c:\pw_work\pbspjpw\common\dms22680\18832_DES_CP1B_West STAGING AREA X-Sect.dgn

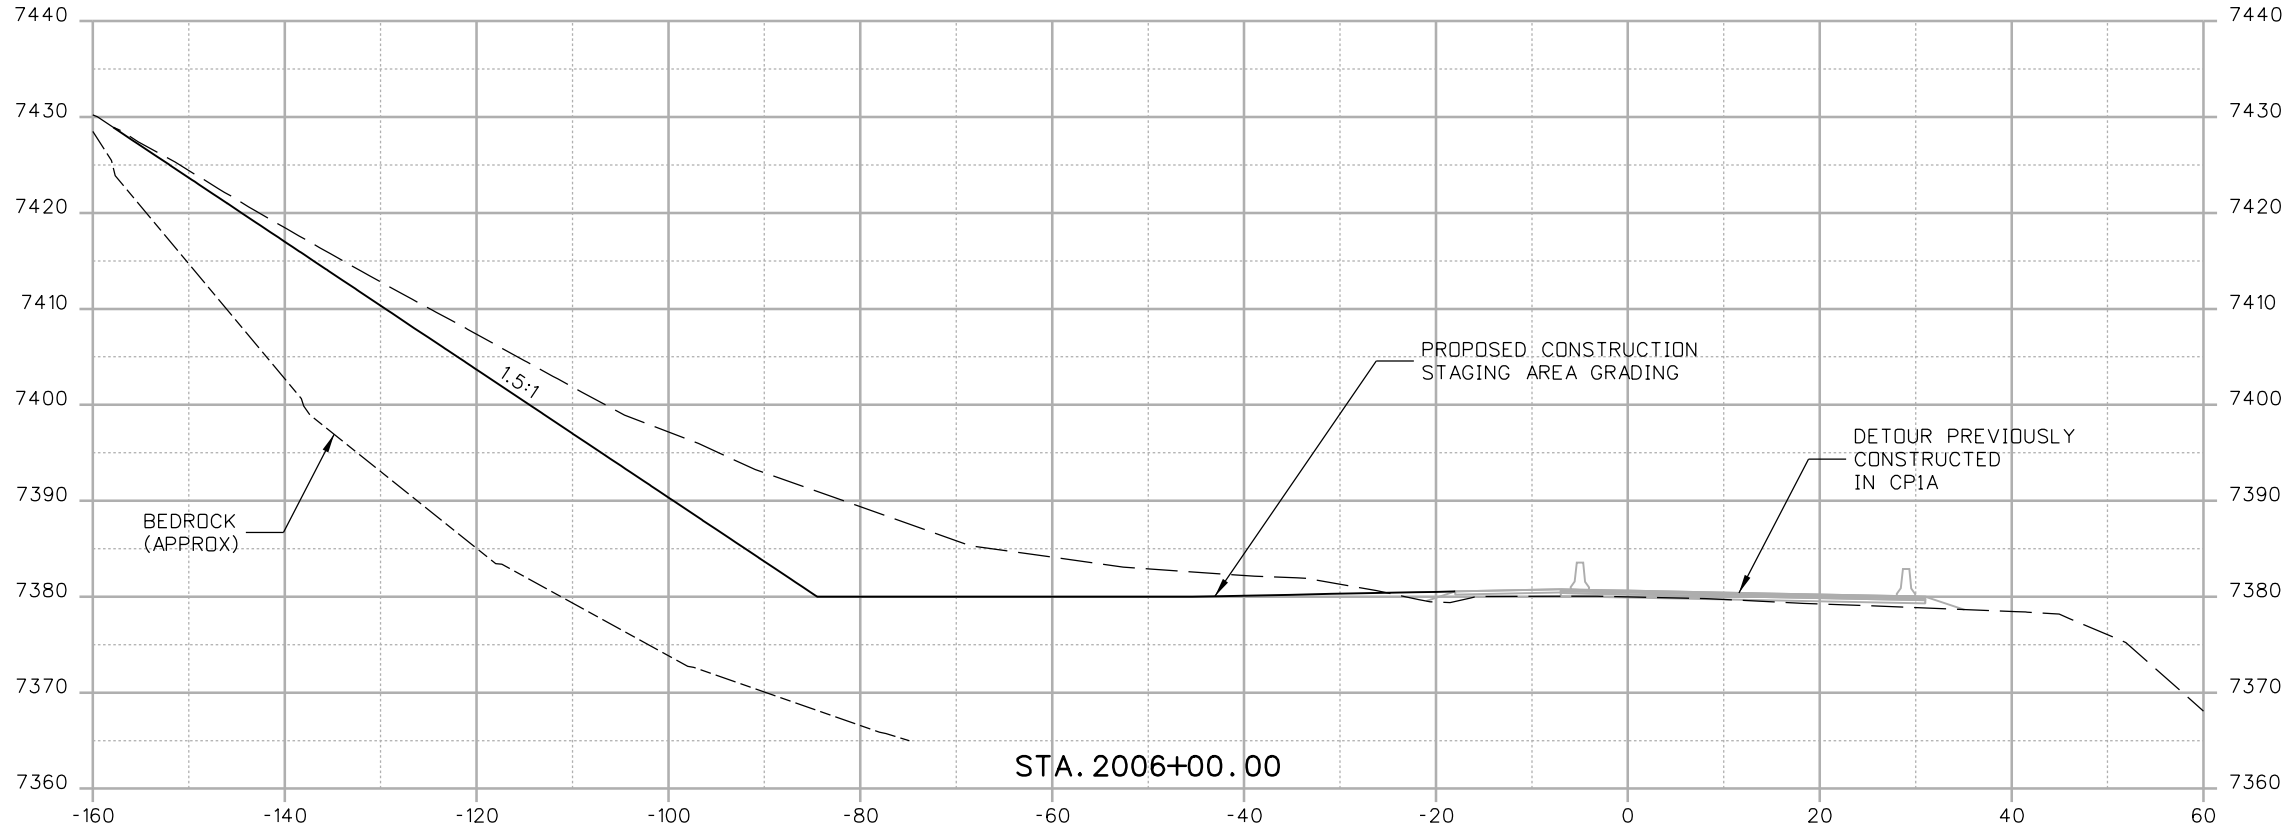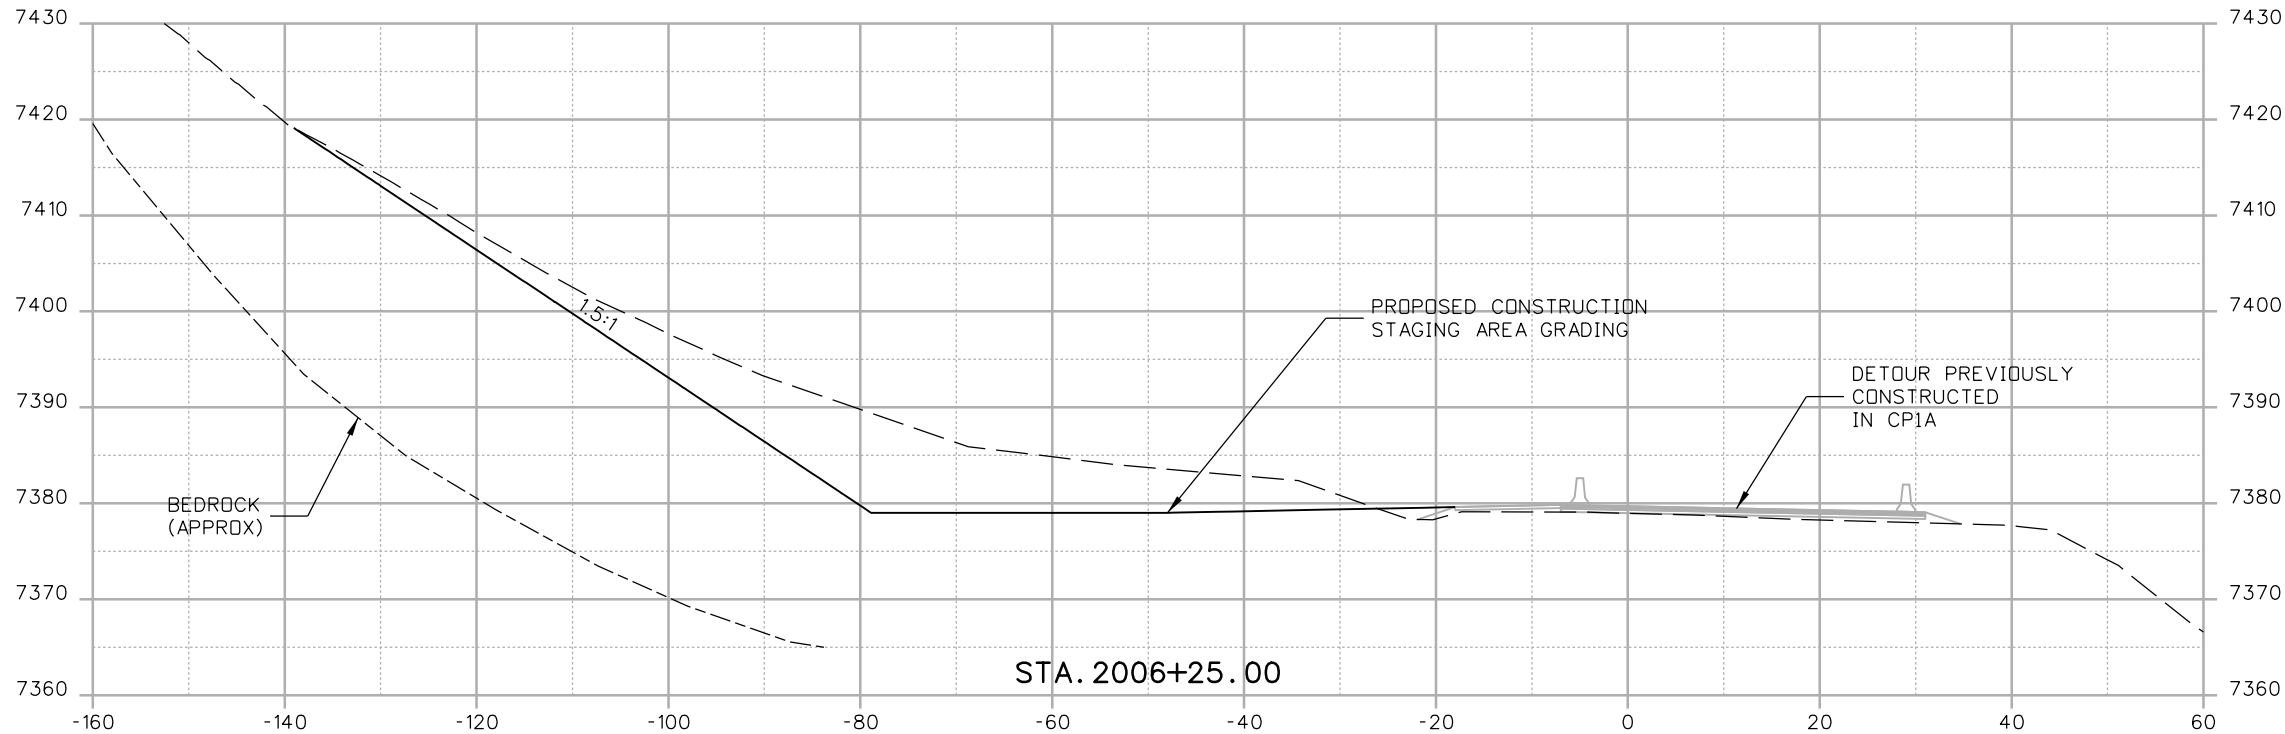

Print Date: 12/4/2012	Sect.dgn
File Name: 18832_DES_CP1B_West STAGING AREA X-Sect.dgn	
Horiz. Scale: 1:20 Vert. Scale: As Noted	
Unit Information Unit Leader Initials	
ATKINS 4601 DTC Boulevard, Suite 700 Denver, CO 80237 Phone: (303) 221-7275 Fax: (303) 221-7276	

Sheet Revisions		
Date:	Comments	Init.

Colorado Department of Transportation





425 A Corporate Circle
Golden, CO 80401
Phone: 720-497-6905 FAX: 720-497-6901

Region 1 CRC

As Constructed
No Revisions:
Revised:
Void:


CONSTRUCTION STAGING AREA CROSS-SECTION			
Designer:	E. MARSH	Structure Numbers	
Detailer:	E. MARSH	Subset Sheets:	of
Sheet Subset:	XSECTION		

Project No./Code
IM 0703-390
19035
Sheet Number 69

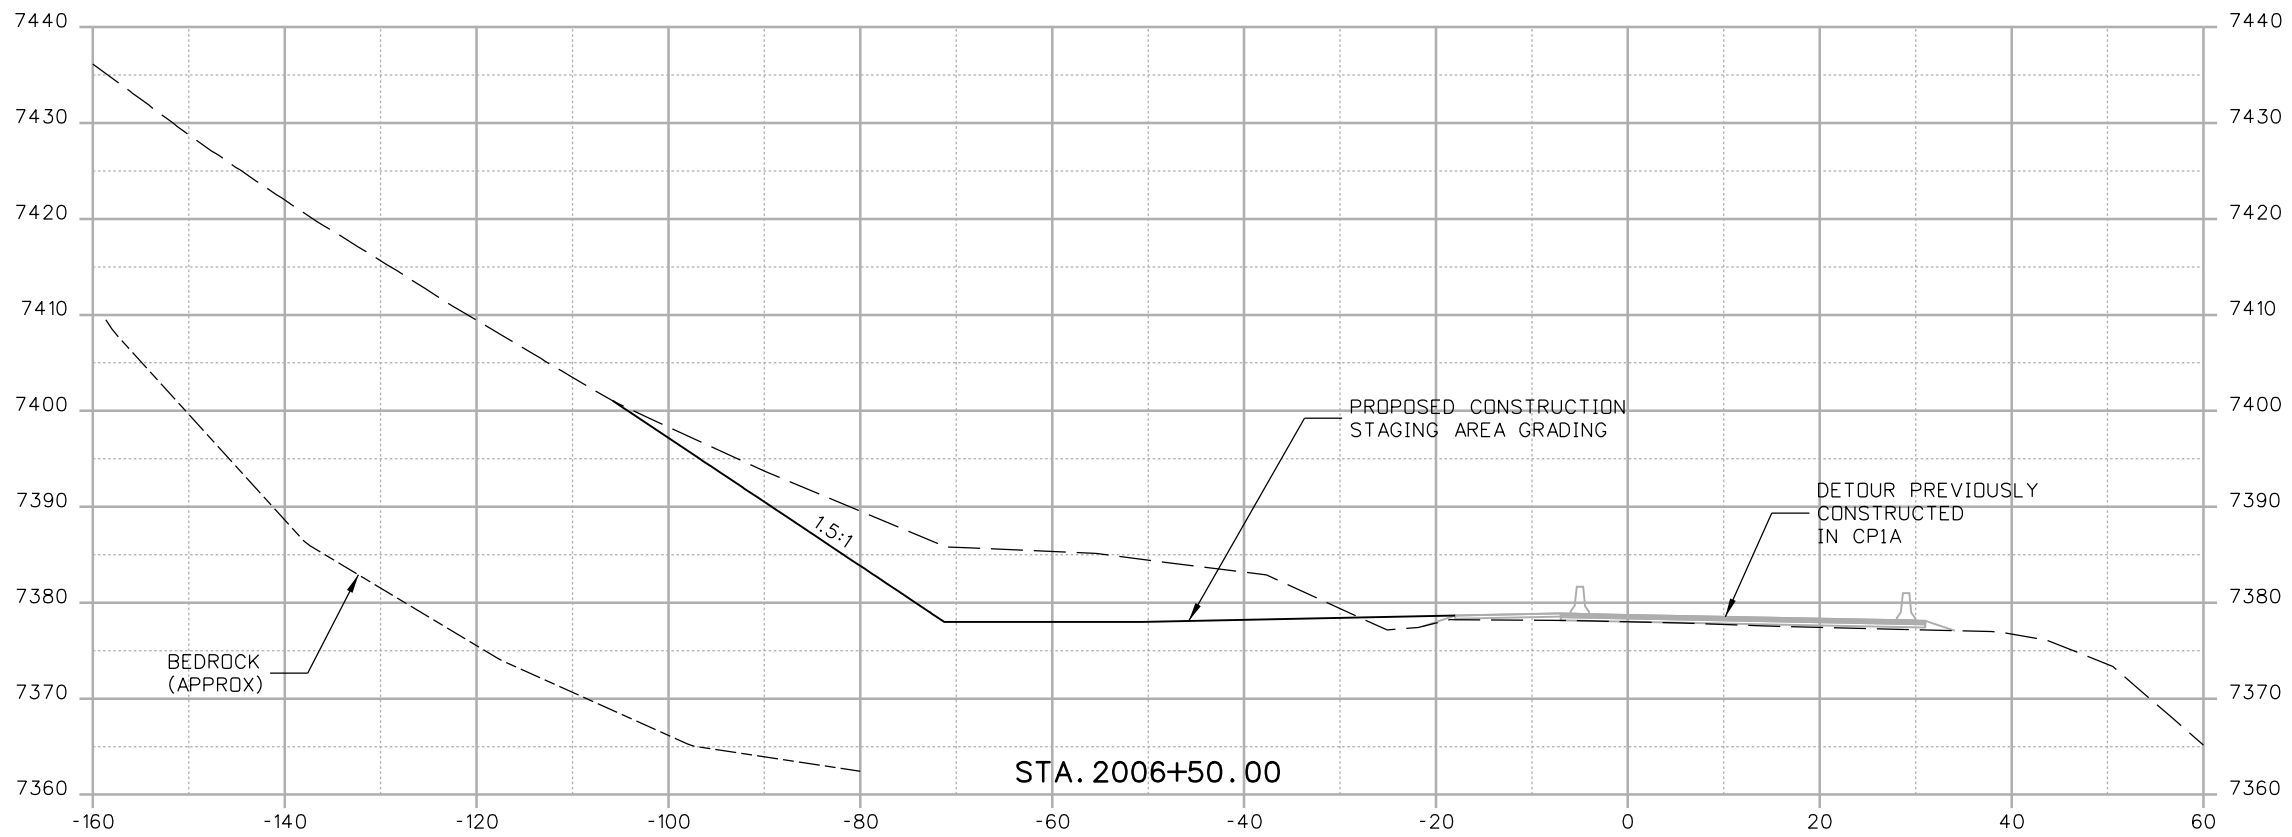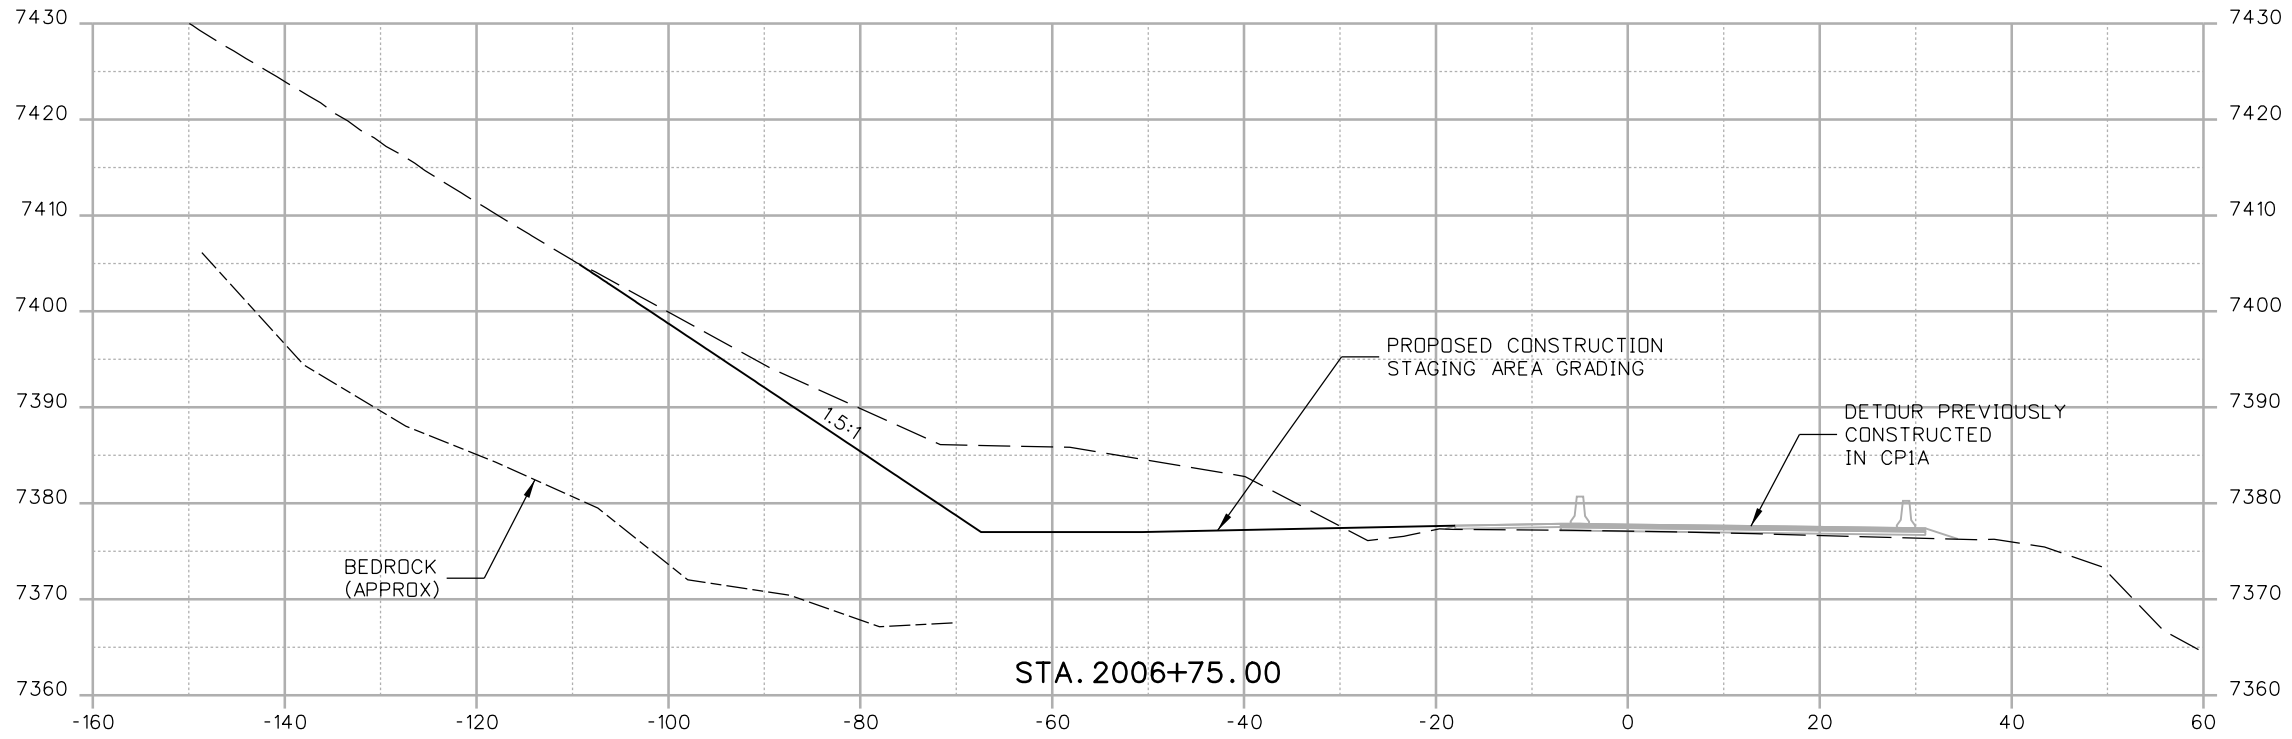

Print Date: 12/4/2012
 File Name: 18832_DES_CP1B_West STAGING AREA X-Sect.dgn
 Horiz. Scale: 1:20 Vert. Scale: As Noted
 Unit Information Unit Leader Initials
ATKINS 4601 DTC Boulevard, Suite 700
 Denver, CO 80237
 Phone: (303) 221-7275 Fax: (303) 221-7276

Sheet Revisions		
Date:	Comments	Init.



Colorado Department of Transportation

 425 A Corporate Circle
 Golden, CO 80401
 Phone: 720-497-6905 FAX: 720-497-6901
Region 1 **CRC**

As Constructed
 No Revisions:
 Revised:
 Void:

CONSTRUCTION STAGING AREA CROSS-SECTION			
Designer:	E. MARSH	Structure Numbers	
Detailer:	E. MARSH		
Sheet Subset:	XSECTION	Subset Sheets:	of

Project No./Code
 IM 0703-390
 19035
 Sheet Number 70

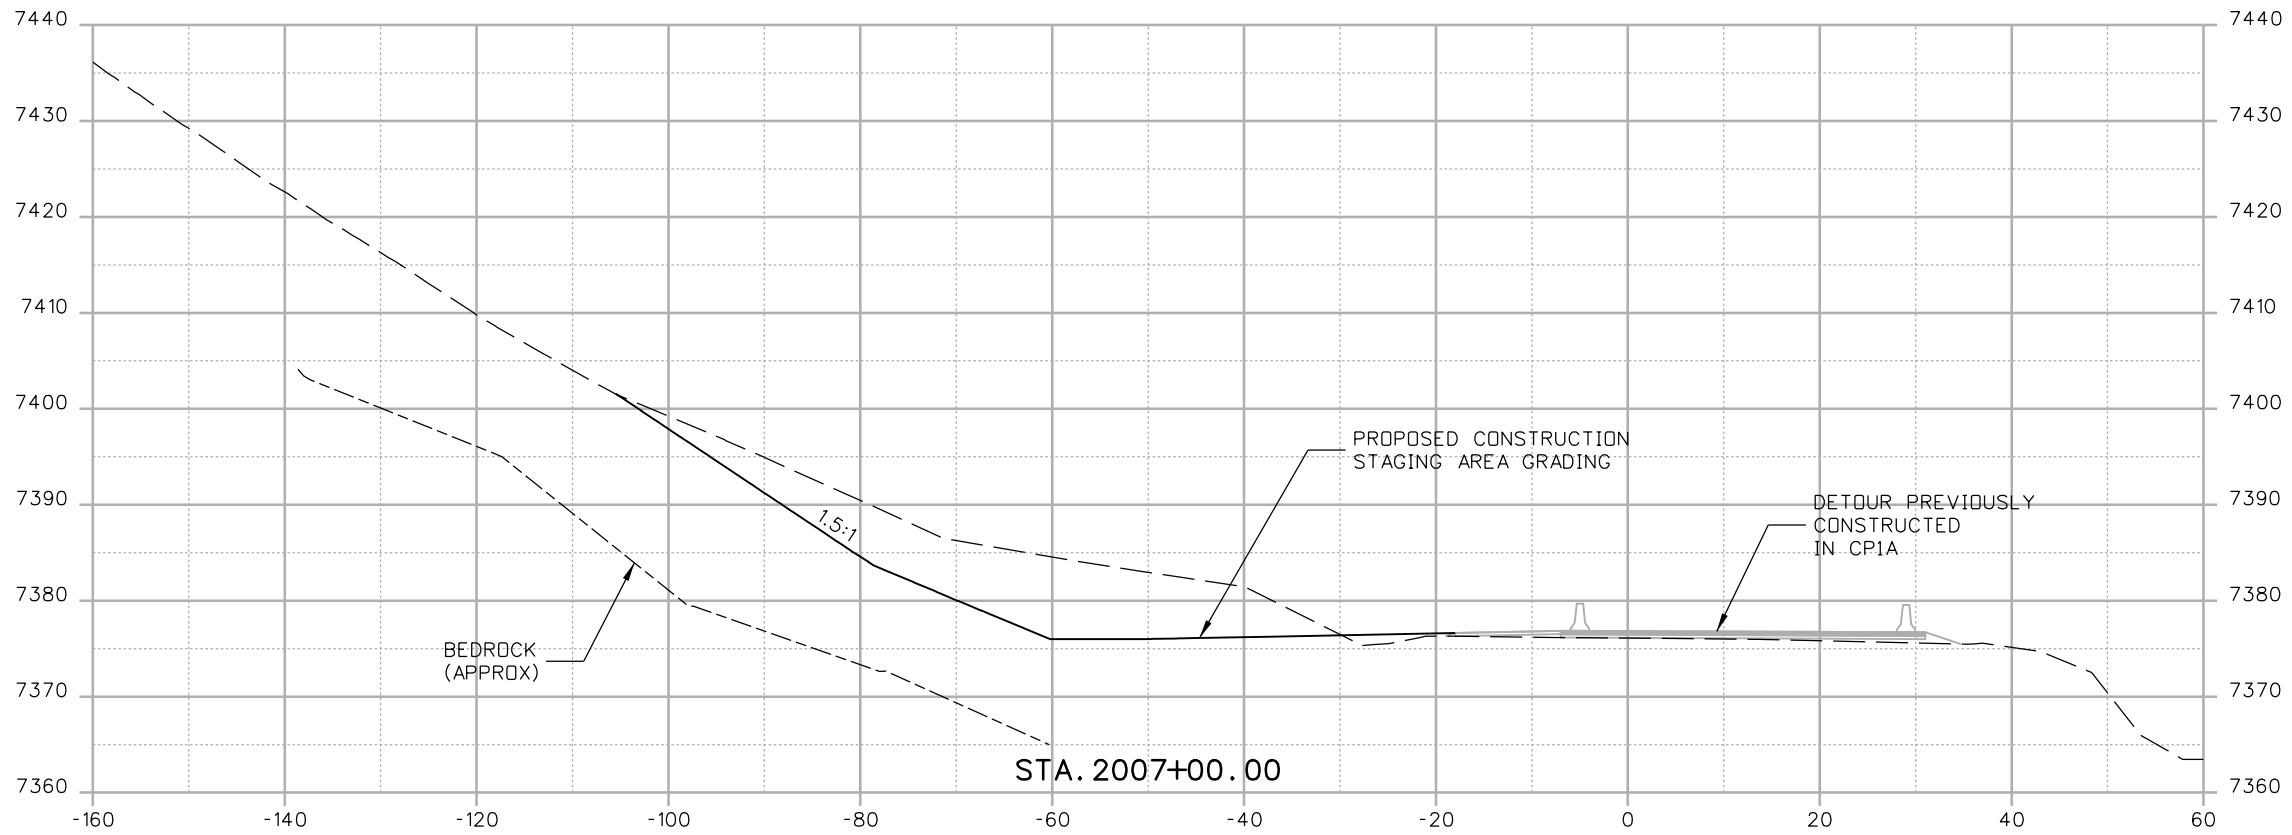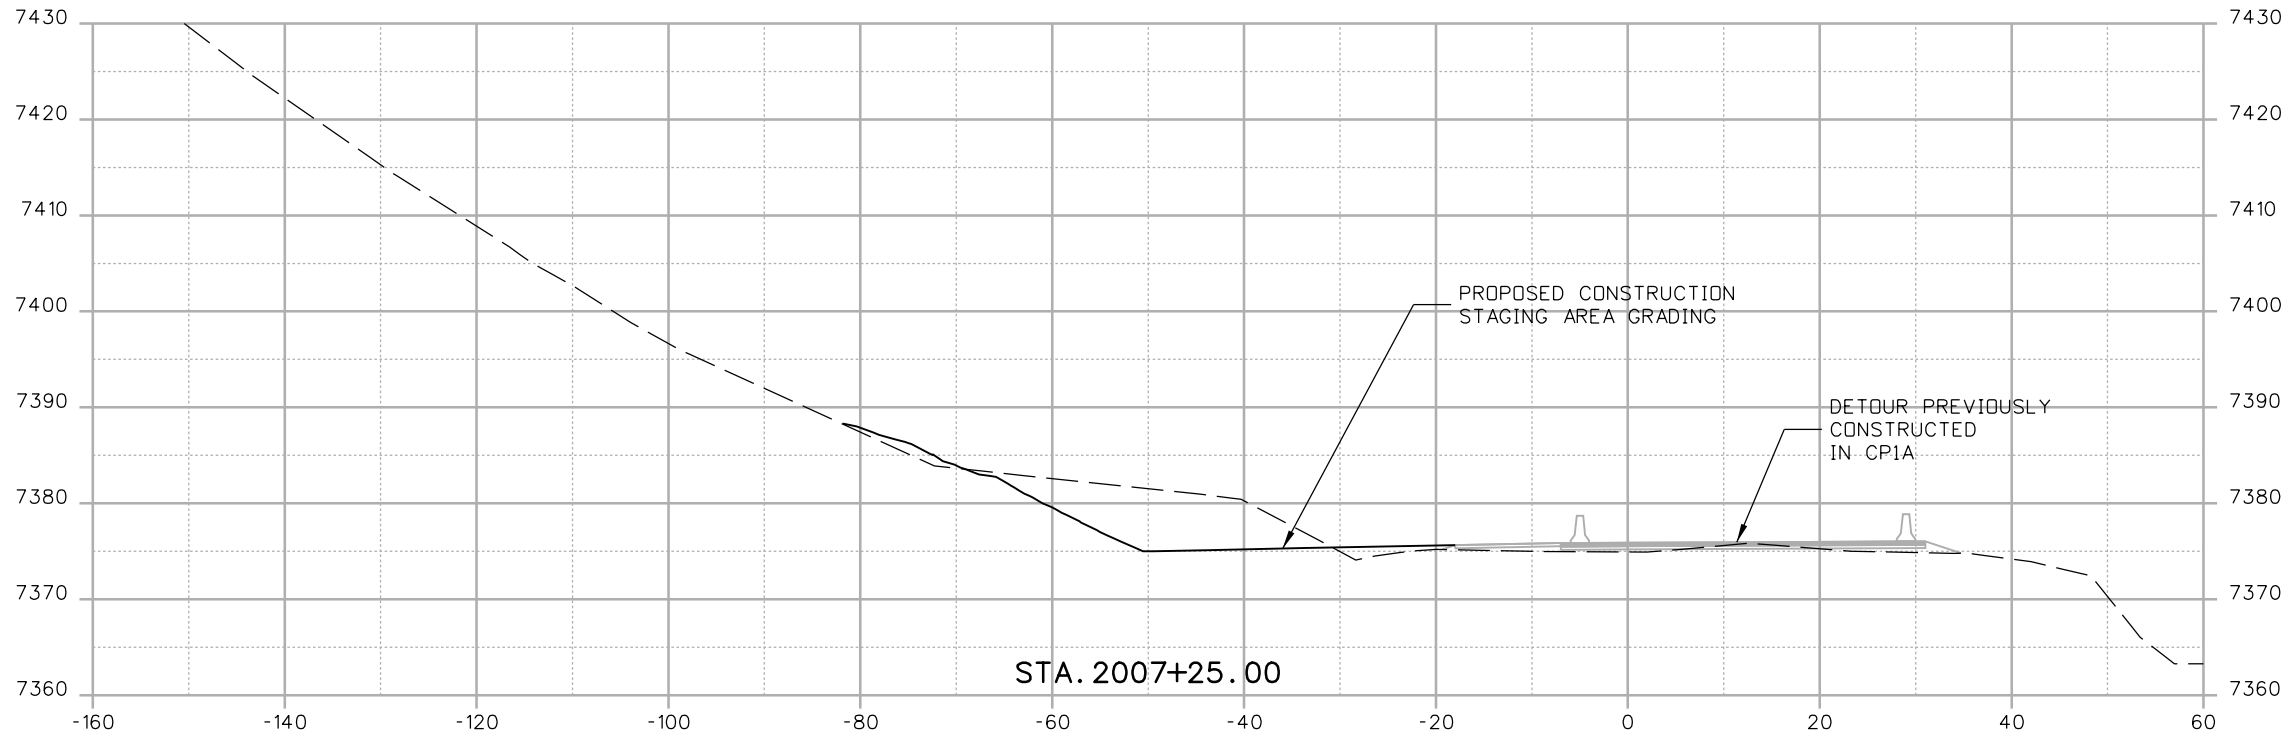17543 11:10:11 AM c:\pw_work\jpb\jpw\common\dms22680\18832_DES_CP1B_West STAGING AREA X-Sect.dgn



Print Date: 12/4/2012
 File Name: 18832_DES_CP1B_West STAGING AREA X-Sect.dgn
 Horiz. Scale: 1:20 Vert. Scale: As Noted
 Unit Information Unit Leader Initials
ATKINS 4601 DTC Boulevard, Suite 700
 Denver, CO 80237
 Phone: (303) 221-7275 Fax: (303) 221-7276

Sheet Revisions		
Date:	Comments	Init.

Colorado Department of Transportation

 425 A Corporate Circle
 Golden, CO 80401
 Phone: 720-497-6905 FAX: 720-497-6901
 Region 1 CRC


As Constructed
 No Revisions:
 Revised:
 Void:

CONSTRUCTION STAGING AREA CROSS-SECTION			
Designer:	E. MARSH	Structure Numbers	
Detailer:	E. MARSH		
Sheet Subset:	XSECTION	Subset Sheets:	of

Project No./Code
 IM 0703-390
 19035
 Sheet Number 71

17543 11:10:12 AM c:\pw_work\pjs\p1\common\dms22680\18832_DES_CP1B_West STAGING AREA X-Sect.dgn

17543 11:10:14 AM c:\pw_work\pwp\work\common\dms22680\18832_DES_CP1B_West STAGING AREA X-Sect.dgn

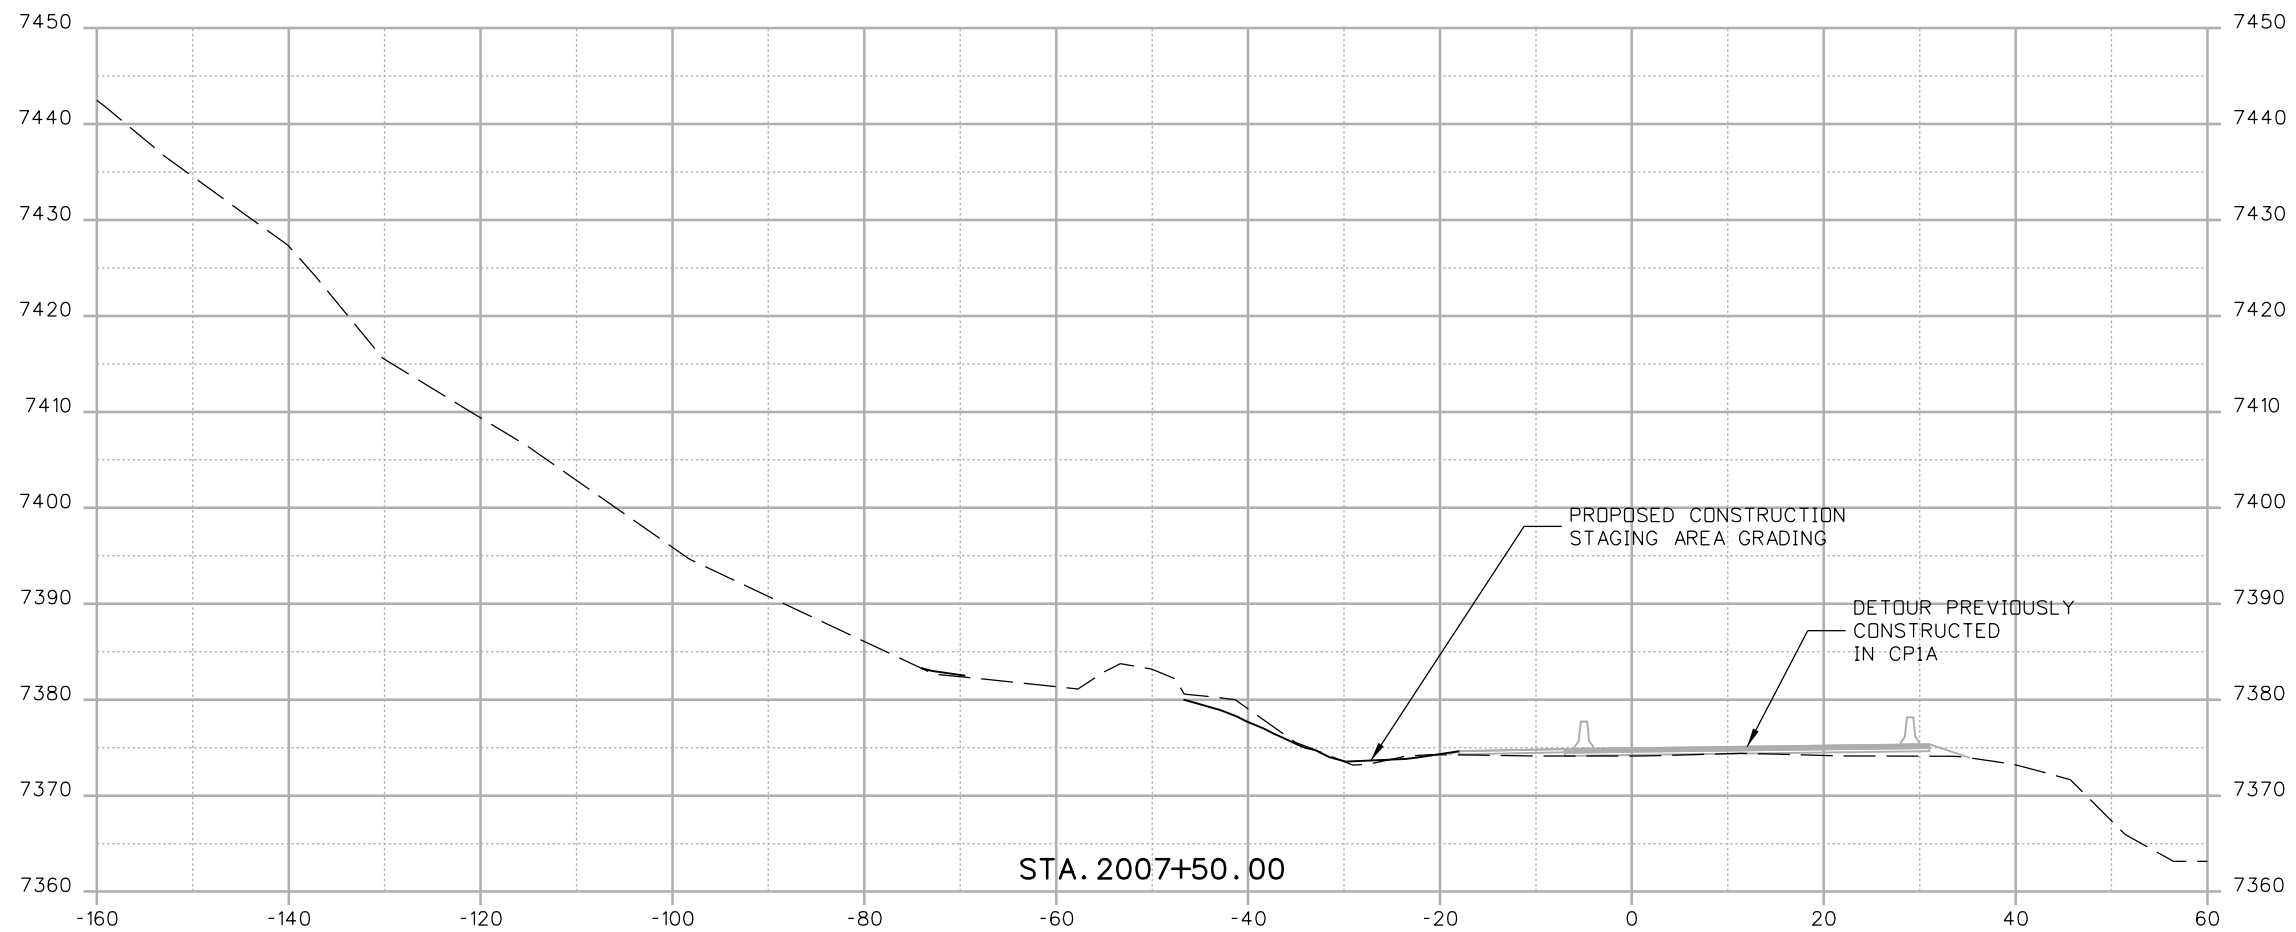

Print Date: 12/4/2012	Sect.dgn 0000
File Name: 18832_DES_CP1B_West STAGING AREA X-Sect.dgn	
Horiz. Scale: 1:20 Vert. Scale: As Noted	
Unit Information Unit Leader Initials	
ATKINS 4601 DTC Boulevard, Suite 700 Denver, CO 80237 Phone: (303) 221-7275 Fax: (303) 221-7276	

Sheet Revisions		
Date:	Comments	Init.


Colorado Department of Transportation
 425 A Corporate Circle
 Golden, CO 80401
 Phone: 720-497-6905 FAX: 720-497-6901
Region 1 **CRC**

As Constructed
No Revisions:
Revised:
Void:

CONSTRUCTION STAGING AREA CROSS-SECTION			
Designer:	E. MARSH	Structure Numbers	
Detailer:	E. MARSH		
Sheet Subset:	XSECTION	Subset Sheets:	of

Project No./Code
IM 0703-390
19035
Sheet Number 72

17543 11:10:16 AM c:\pw_work\pbs\pwl\common\dms22680\18832_DES_CPIB_West STAGING AREA X-Sect.dgn

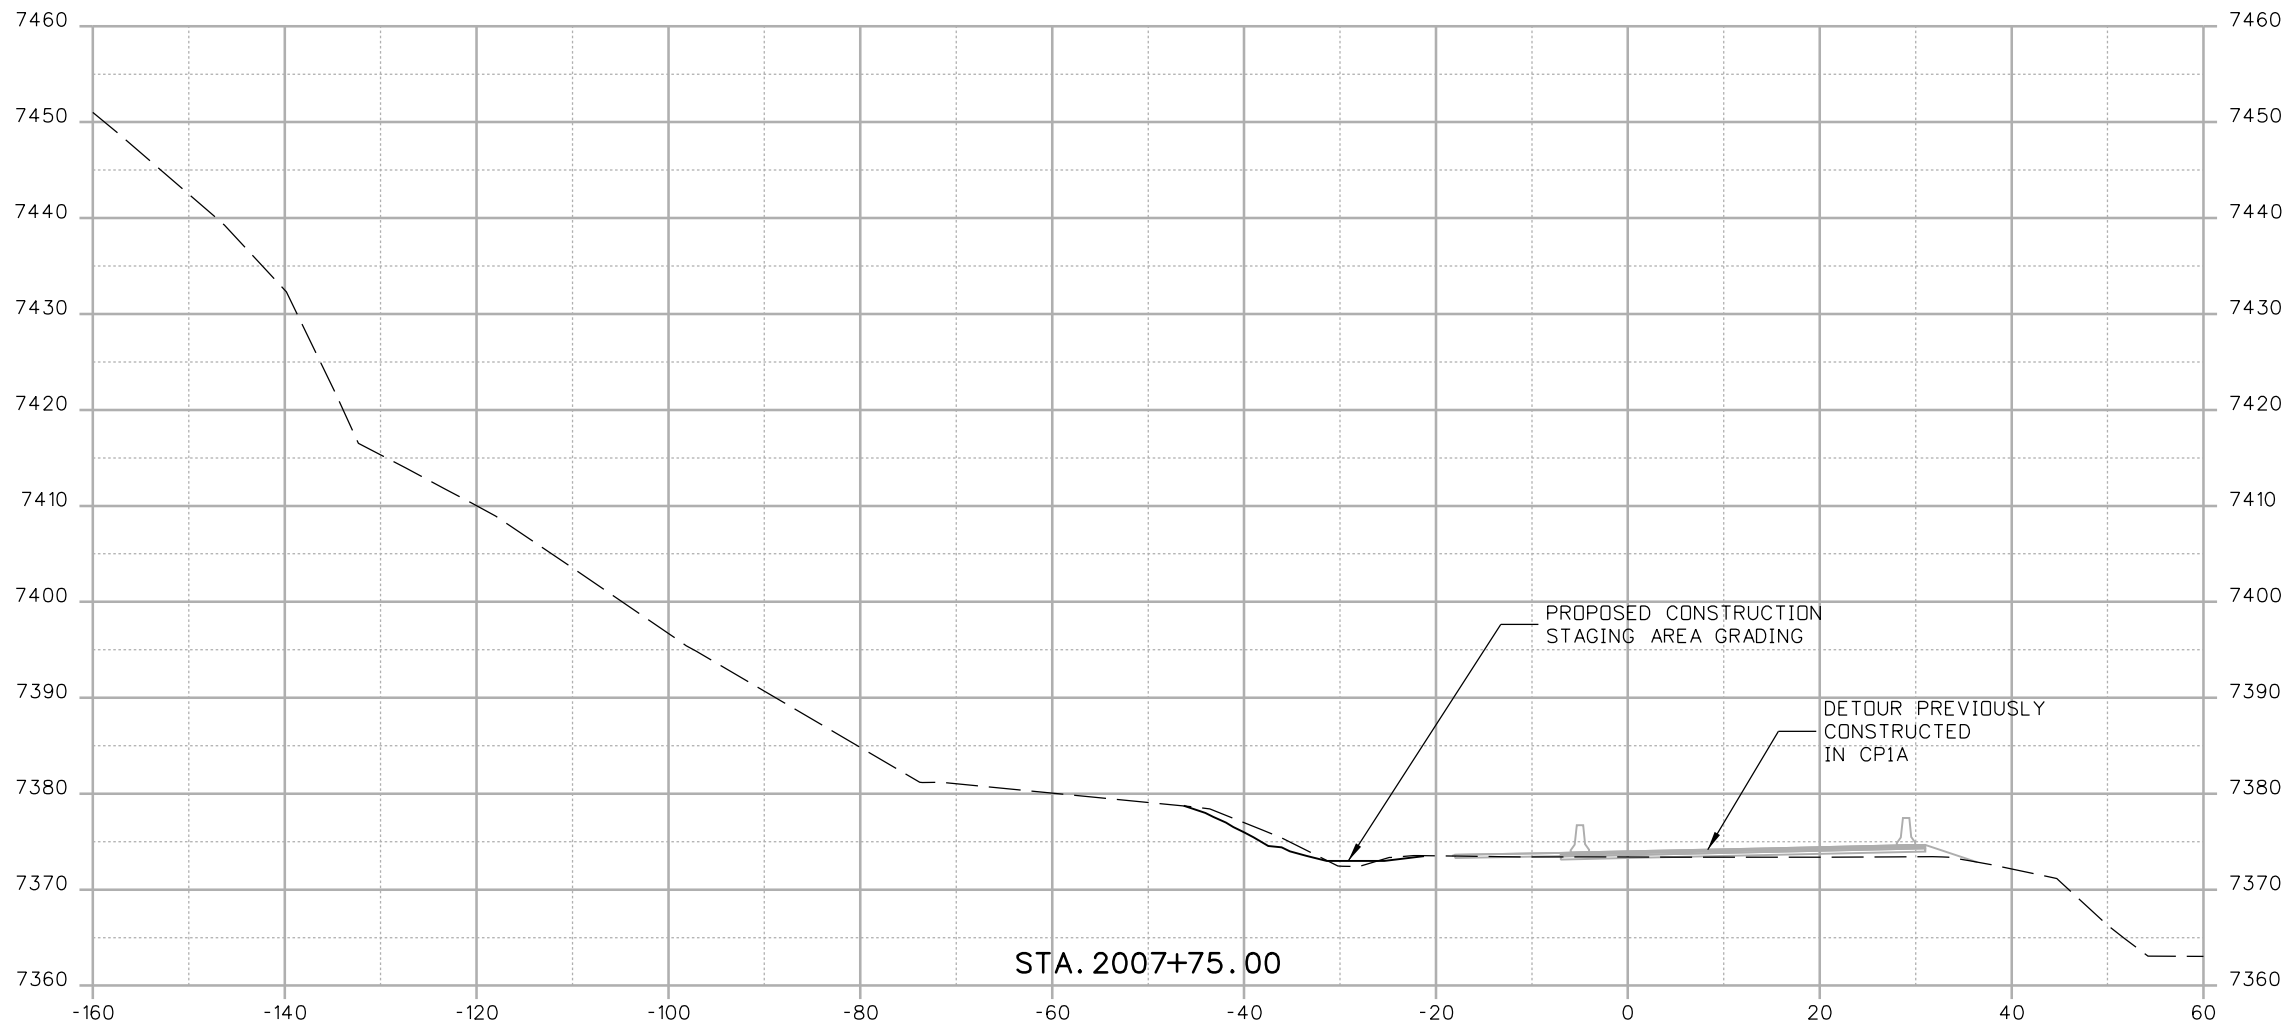

Print Date: 12/4/2012	Sect.dgn 0000
File Name: 18832_DES_CPIB_West STAGING AREA X-Sect.dgn	
Horiz. Scale: 1:20 Vert. Scale: As Noted	
Unit Information Unit Leader Initials	
ATKINS 4601 DTC Boulevard, Suite 700 Denver, CO 80237 Phone: (303) 221-7275 Fax: (303) 221-7276	

Sheet Revisions		
Date:	Comments	Init.

Colorado Department of Transportation


 425 A Corporate Circle
 Golden, CO 80401
 Phone: 720-497-6905 FAX: 720-497-6901
Region 1 **CRC**

As Constructed
No Revisions:
Revised:
Void:

CONSTRUCTION STAGING AREA CROSS-SECTION			
Designer:	E. MARSH	Structure Numbers	
Detailer:	E. MARSH		
Sheet Subset:	XSECTION	Subset Sheets:	of

Project No./Code
IM 0703-390
19035
Sheet Number 73

17543 11:10:17 AM c:\pw_work\pwp\work\pwp\work\dms22680\18832_DES_CPIB_West STAGING AREA X-Sect.dgn

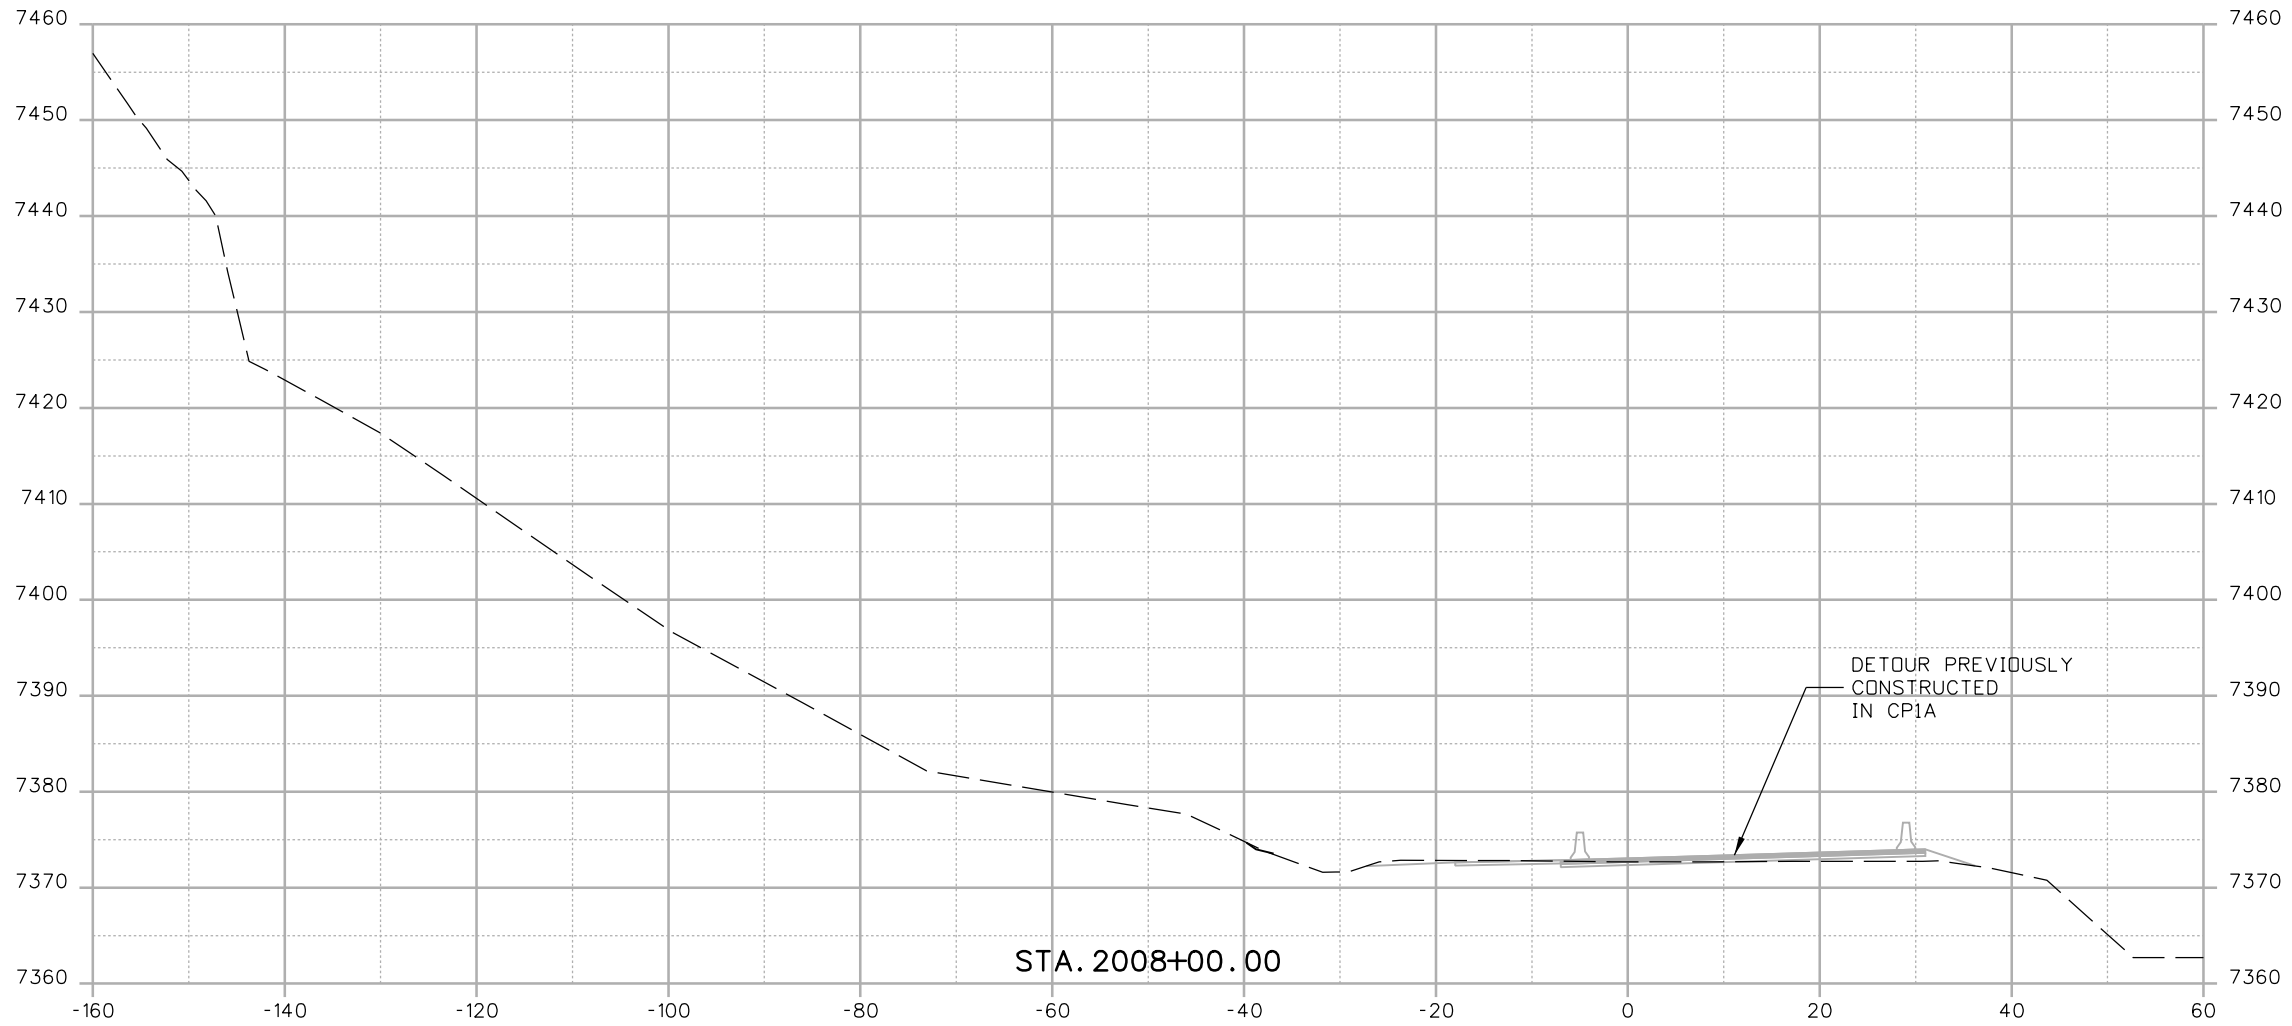

Print Date: 12/4/2012	Sect.dgn
File Name: 18832_DES_CPIB_West STAGING AREA X-Sect.dgn	
Horiz. Scale: 1:20 Vert. Scale: As Noted	
Unit Information Unit Leader Initials	
ATKINS 4601 DTC Boulevard, Suite 700 Denver, CO 80237 Phone: (303) 221-7275 Fax: (303) 221-7276	

Sheet Revisions		
Date:	Comments	Init.

Colorado Department of Transportation

 425 A Corporate Circle
 Golden, CO 80401
 Phone: 720-497-6905 FAX: 720-497-6901
Region 1 **CRC**

As Constructed
No Revisions:
Revised:
Void:

CONSTRUCTION STAGING AREA CROSS-SECTION			
Designer:	E. MARSH	Structure Numbers	
Detailer:	E. MARSH	Subset Sheets:	of
Sheet Subset:	XSECTION		

Project No./Code
IM 0703-390
19035
Sheet Number 74