


GEOLOGICAL SECTION

AT STA. 177+10
LOOKING EASTERLY

I 70-3 (2) 251
PROPOSED TUNNEL
APPROX. 1 MILE EAST
OF IDAHO SPRINGS

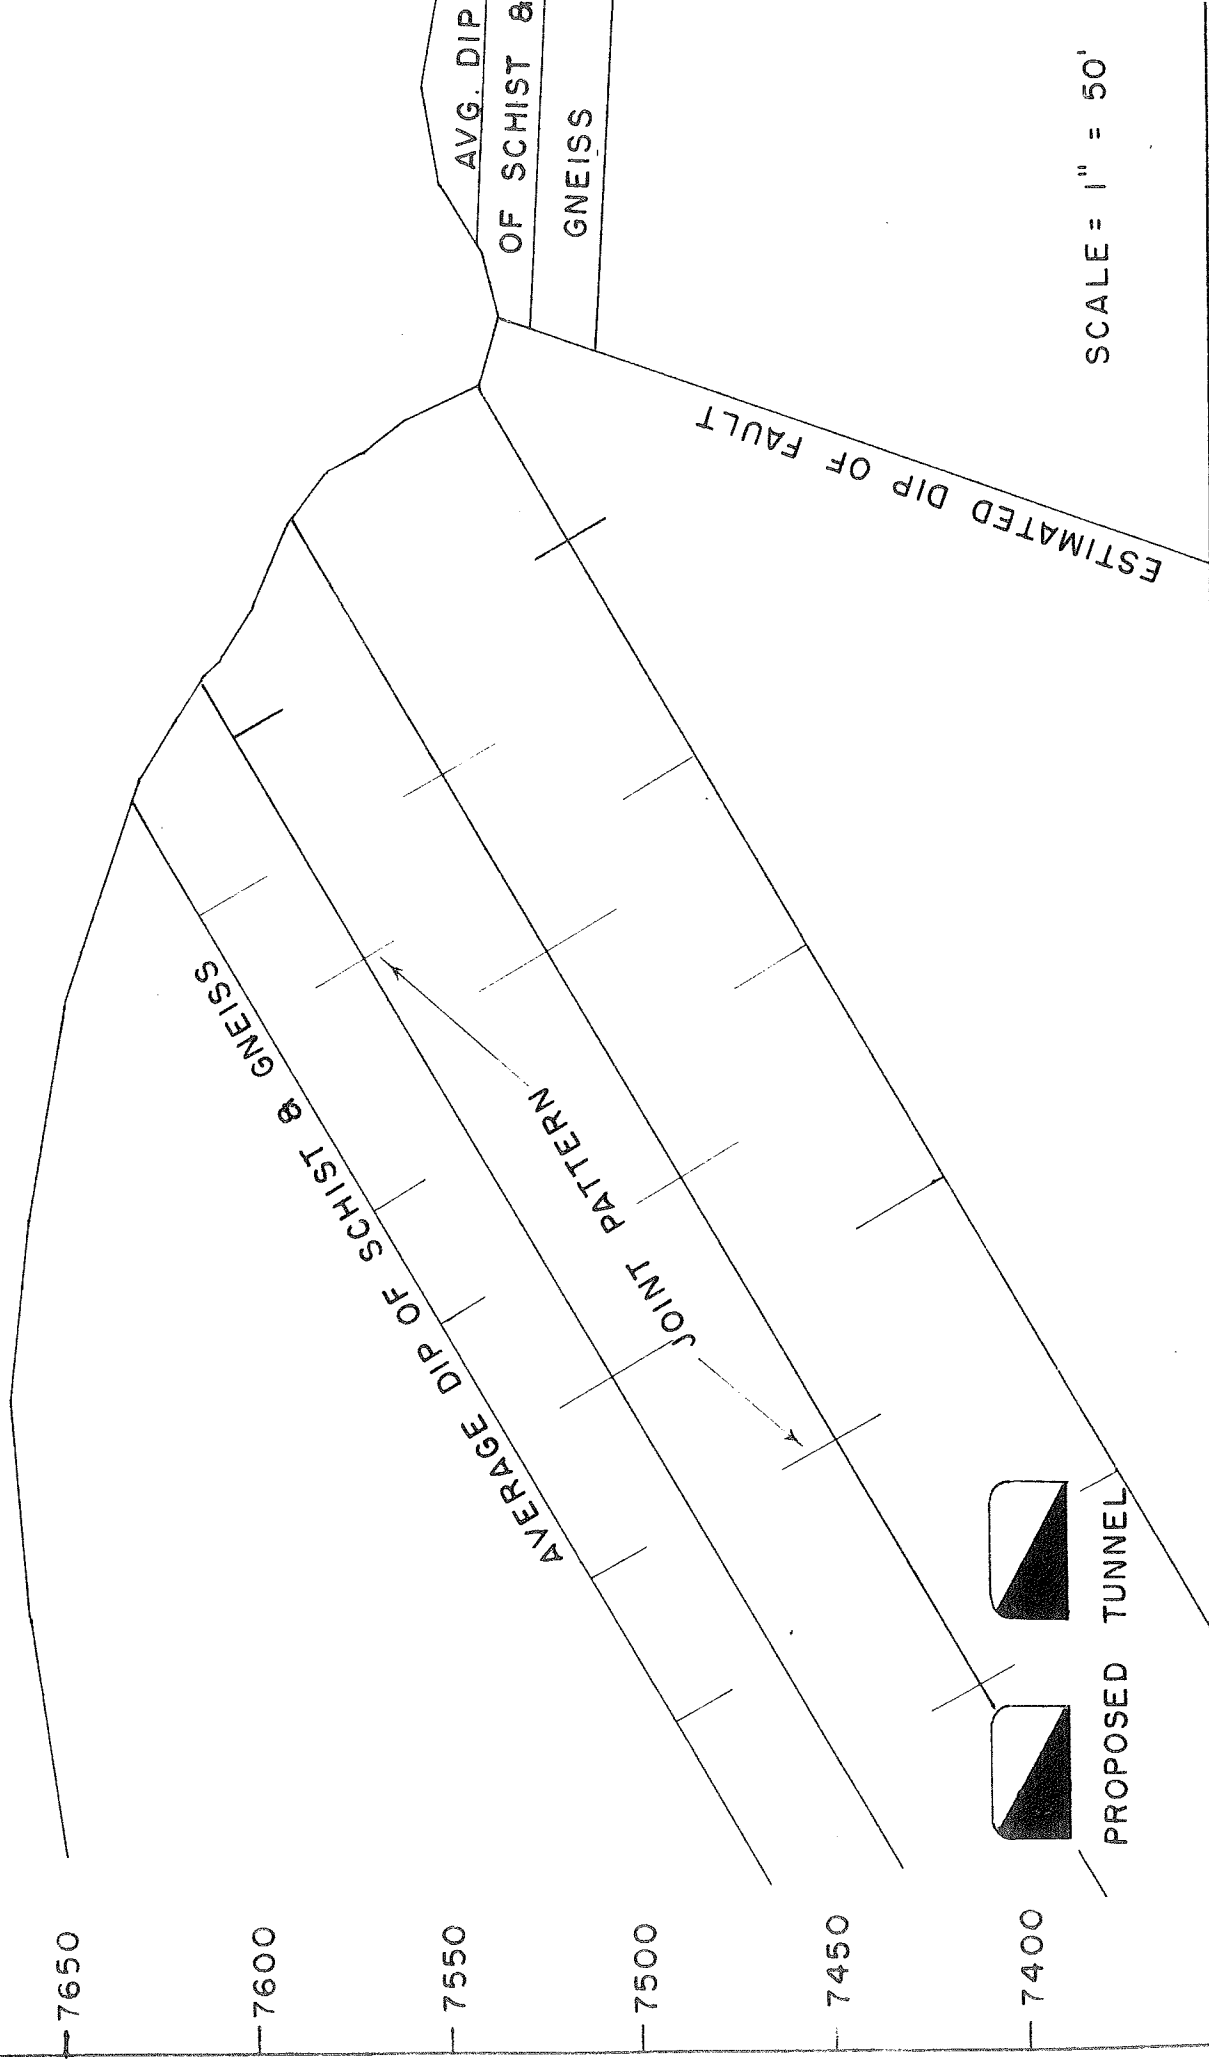

SCALE = 1" = 50'