
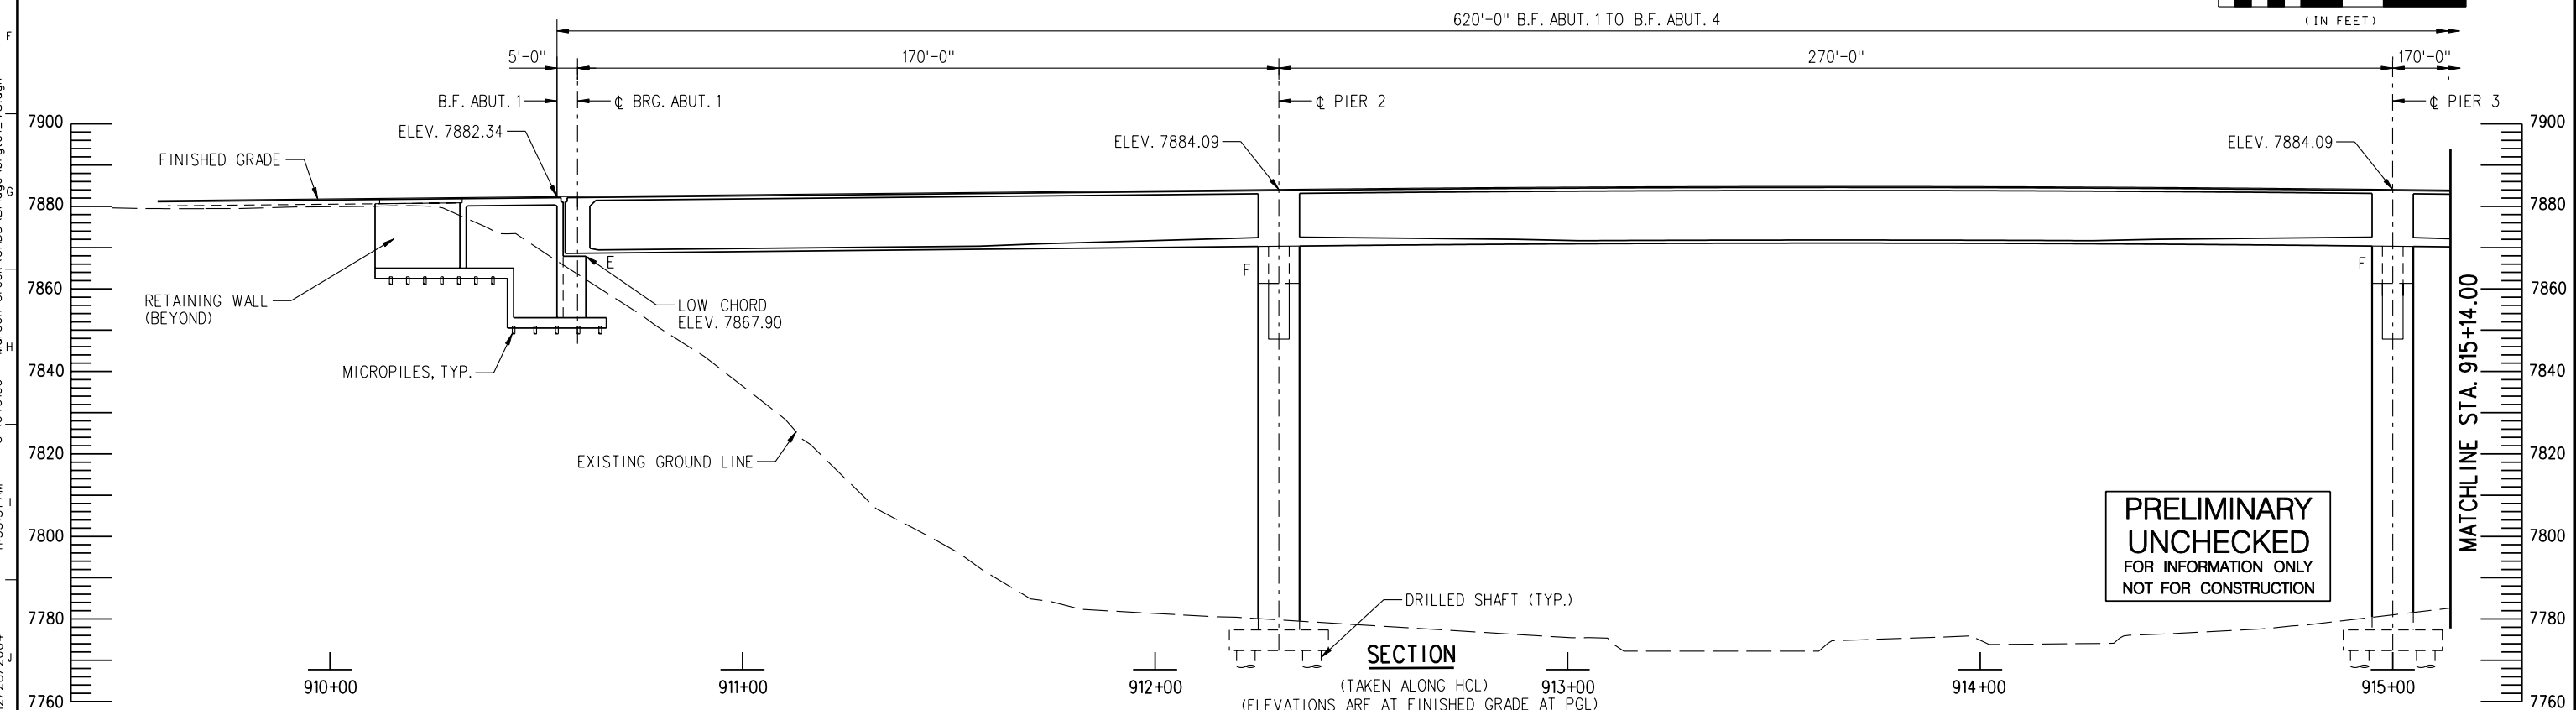


Quantities		Detail		Design	
INITIAL	DATE	INITIAL	DATE	INITIAL	DATE

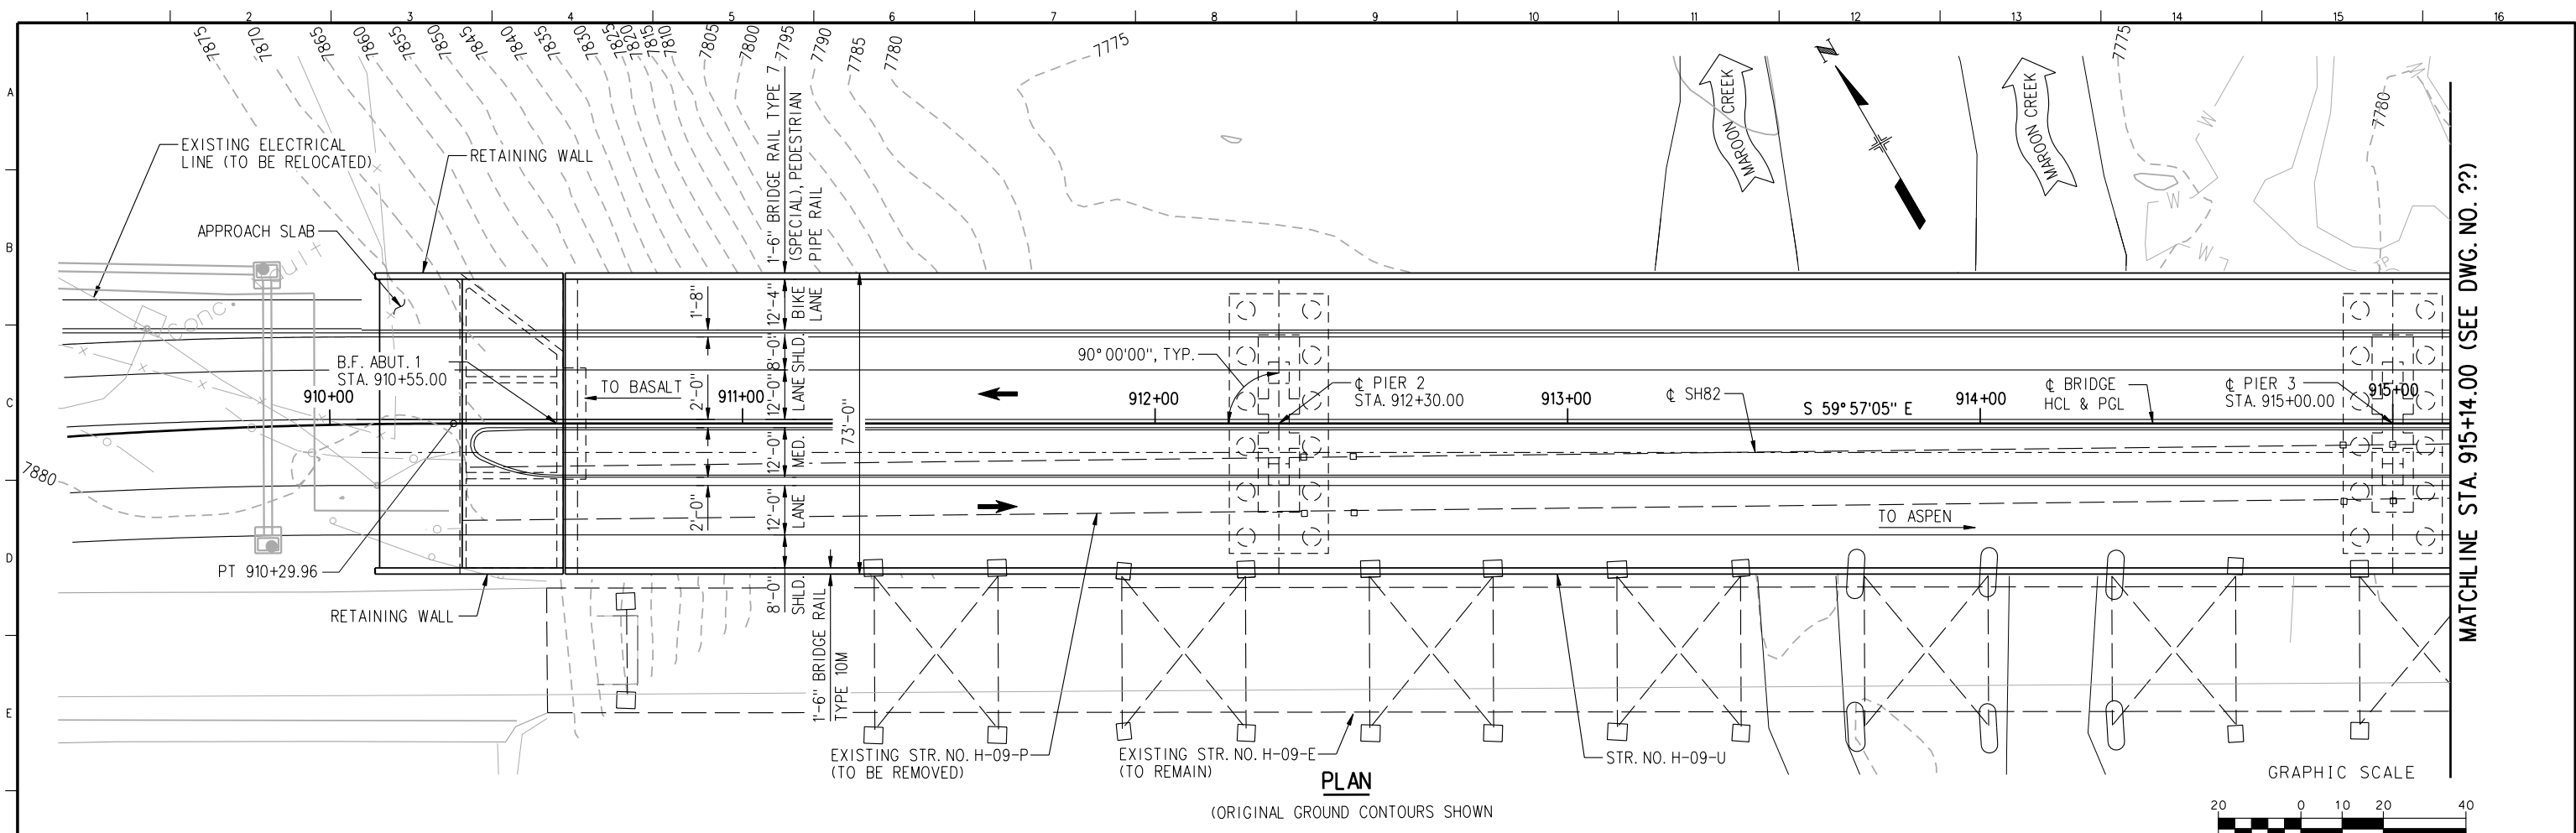

**PRELIMINARY
UNCHECKED**
FOR INFORMATION ONLY
NOT FOR CONSTRUCTION

Computer File Information	
Creation Date:	Initials:
Last Modification Date:	Initials:
Full Path:	
Drawing File Name:	.dgn
Scale:	Units: English

Sheet Revisions	

Colorado Department of Transportation

202 Centennial Drive
Glenwood Springs, CO 81601
Phone: (970) 945-8187
Fax: (970) 945-3860

1700 Broadway
Suite 600
Denver, CO 80290
Phone: (303) 863-7900
Fax: (303) 863-7110

PARSONS

REGION 3

As Constructed
No Revisions:
Revised:
Void:

MAROON CREEK BRIDGE GENERAL LAYOUT (1 OF 2)	
Designer: T. STELMACK	Structure: H-09-U
Detailer: K. KRUEGER	Numbers:
Sheet Subset: BRIDGE	Sheet Subset: B-4 of

Project No./Code
HB 0821-075
15155
Sheet Number: