





| Quantities (Preliminary Stage Only) | | | |
|-------------------------------------|---------|------|---------------|
| Revision Dates | INITIAL | DATE | Quantities By |
| | | | Checked By |
| | | | |

| Design | | | |
|---------|------|-------------|------------|
| INITIAL | DATE | Detailed By | Checked By |
| | | | |
| | | | |

| Details | | | |
|---------|------|-------------|------------|
| INITIAL | DATE | Detailed By | Checked By |
| | | | |
| | | | |

| QUANTITIES | | | |
|------------|----------|------|-------|
| Item | Quantity | Unit | Notes |
| | | | |


| DATES | | | |
|--------|---------|-------|----------|
| Design | Checked | Final | As Built |
| | | | |

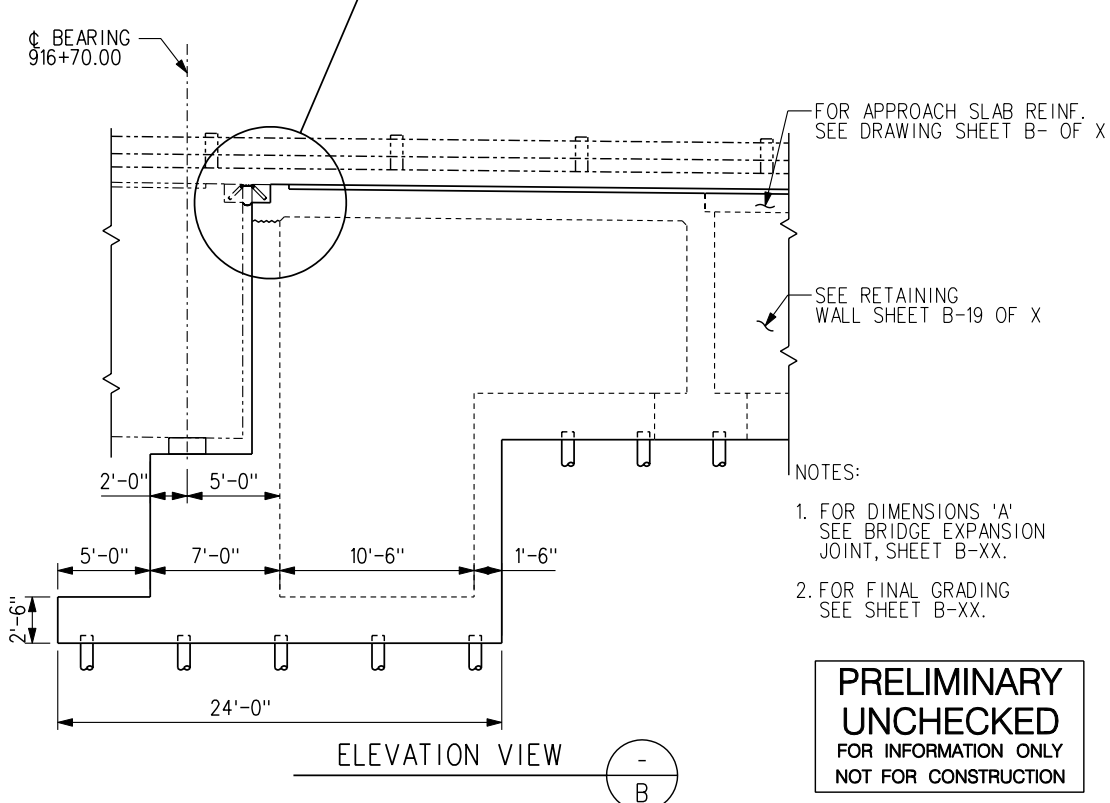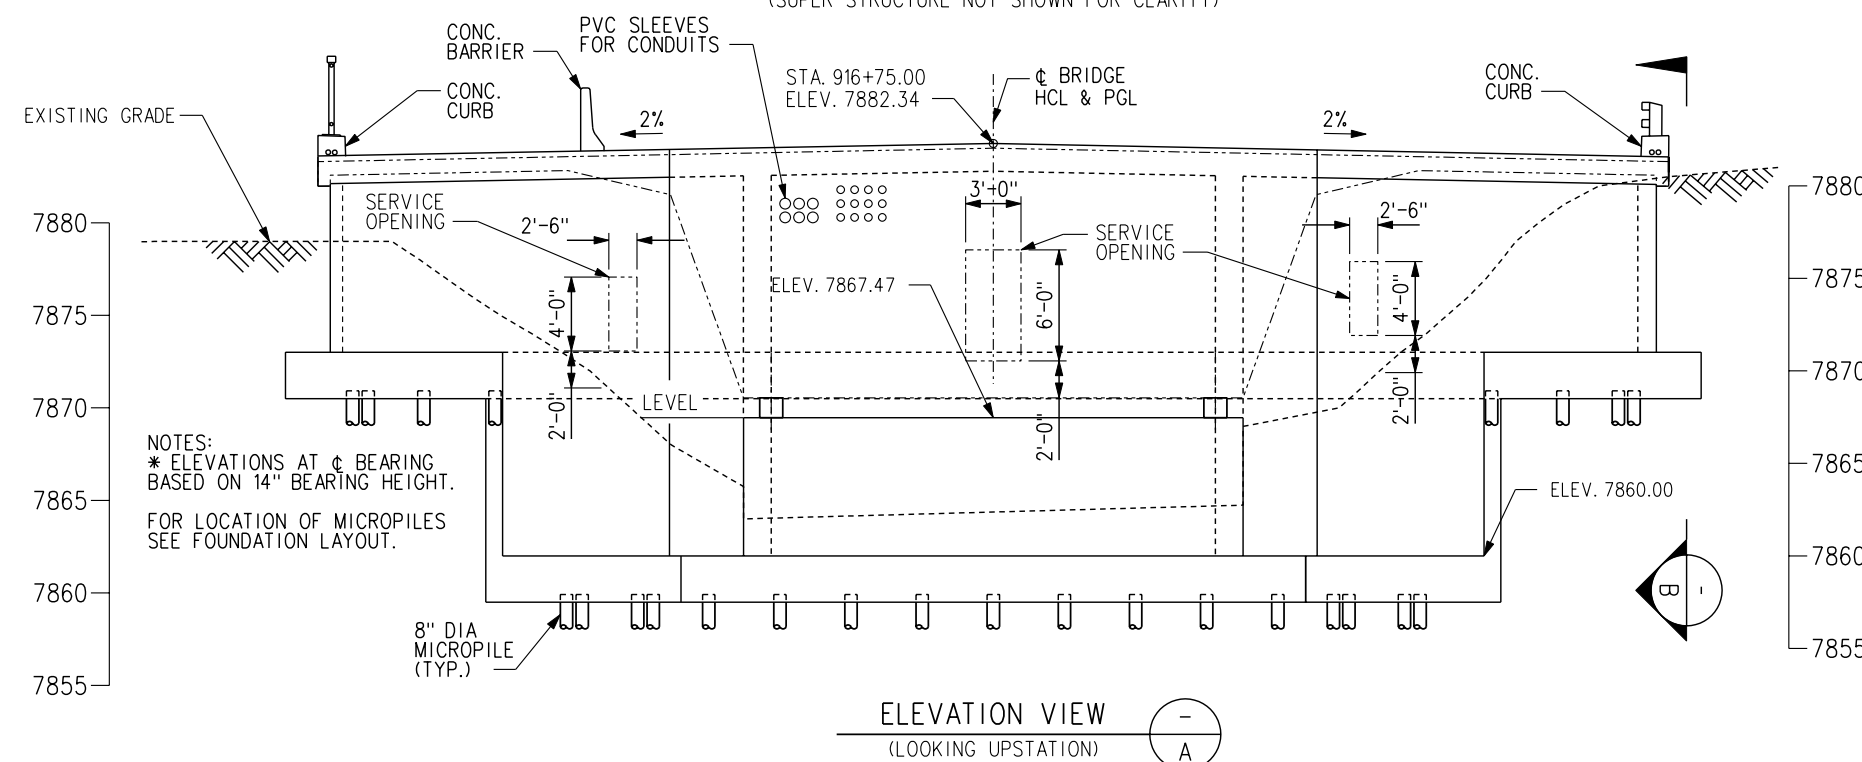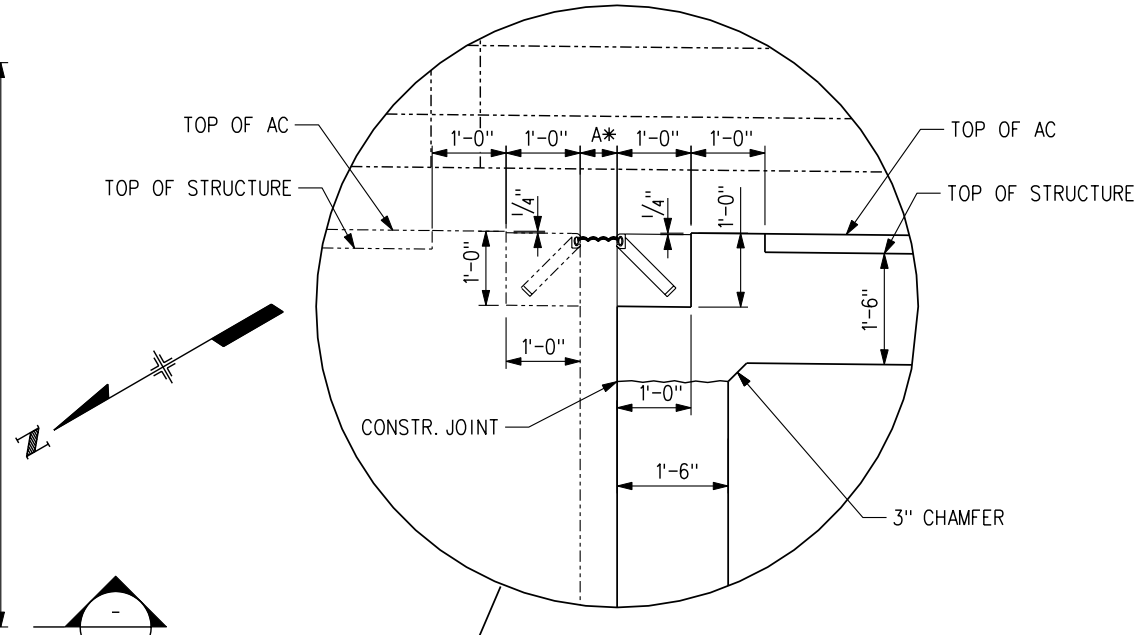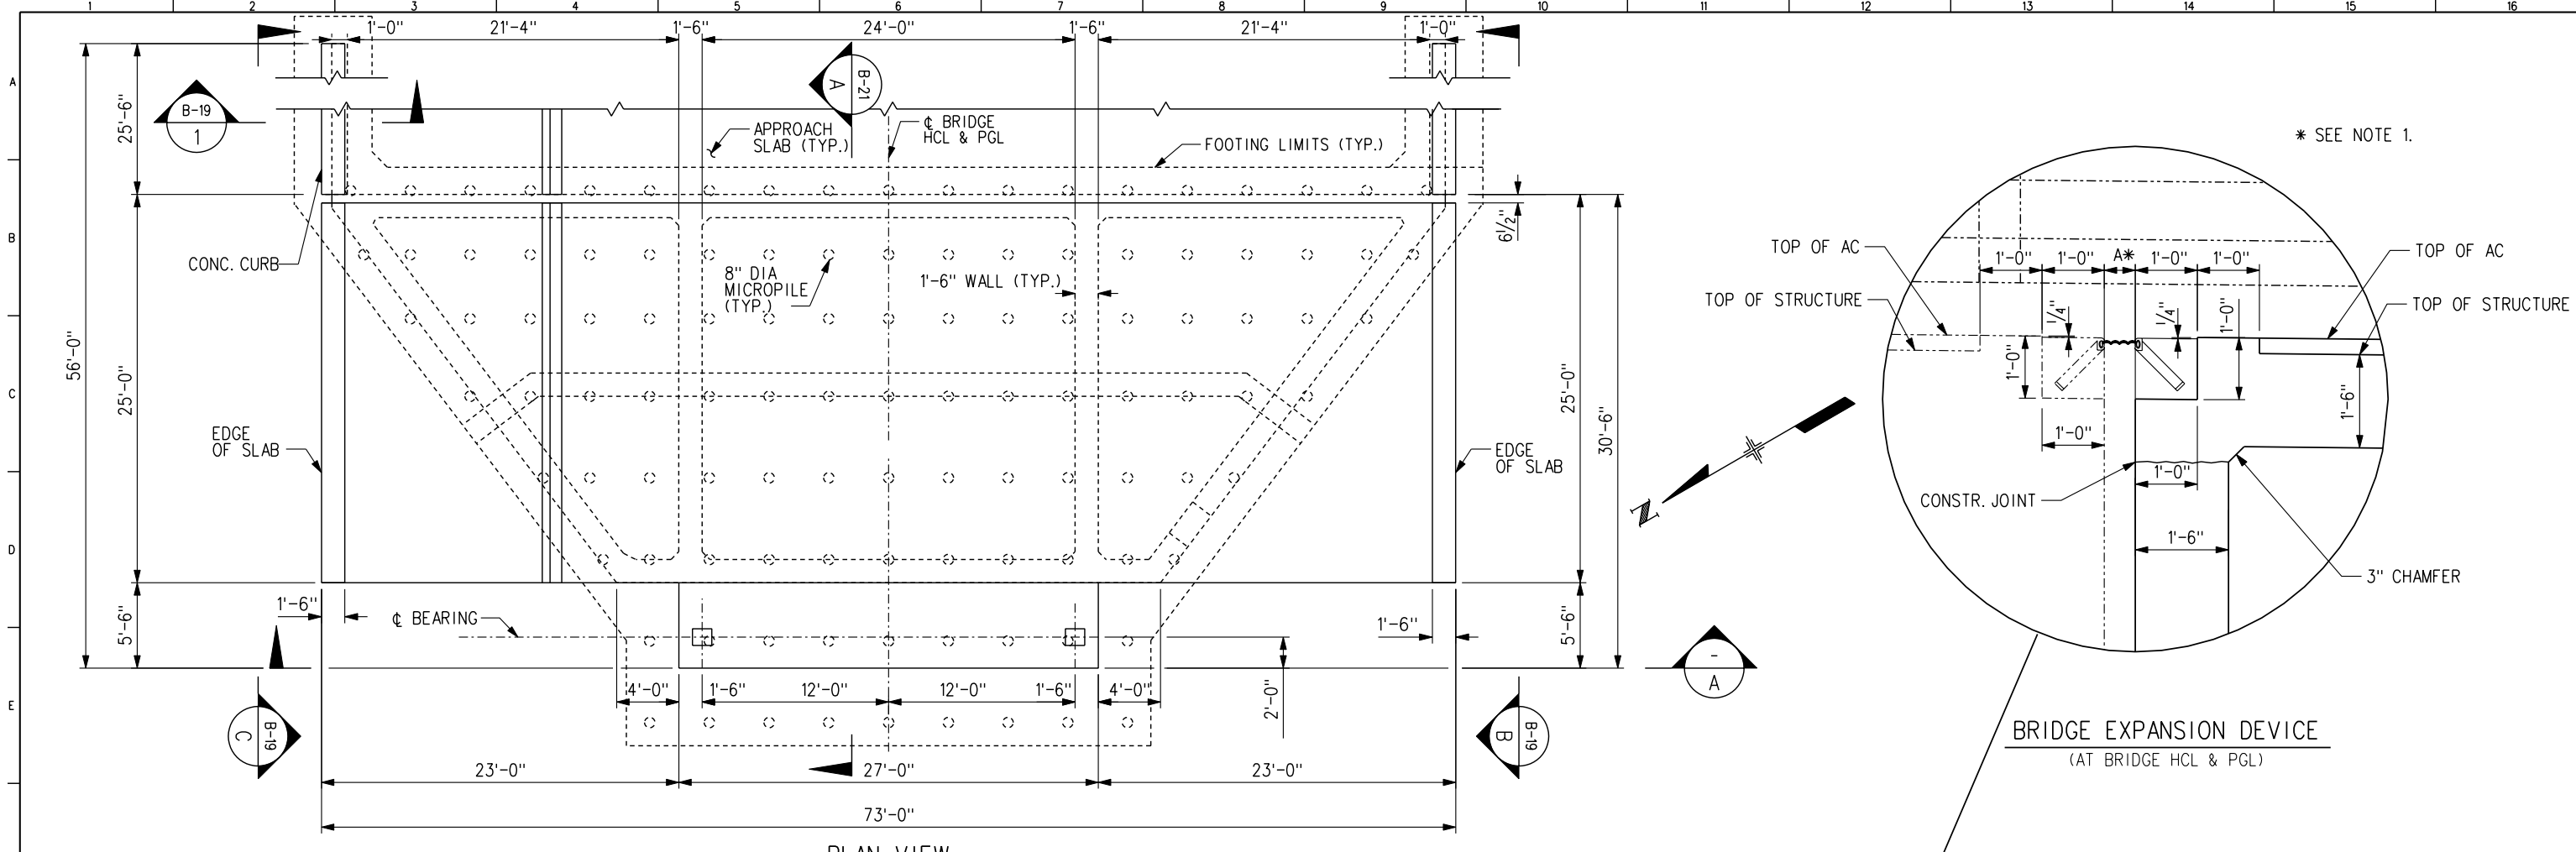

NOTES:

- FOR DIMENSIONS 'A' SEE BRIDGE EXPANSION JOINT, SHEET B-XX.
- FOR FINAL GRADING SEE SHEET B-XX.

PRELIMINARY UNCHECKED
FOR INFORMATION ONLY
NOT FOR CONSTRUCTION

| | | | | | | | | | | | | | | | | | | | |
|---|--|---|--|--|--|--|--|--|--|--|--|--|--|--|---|-------------------------------------------------------------|---|--|-----------------------------------------------------------|
| Computer File Information Creation Date: Initials: Last Modification Date: Initials: Full Path: Drawing File Name: .dgn Scale: Units: English | | Sheet Revisions <table border="1"> <tr><td> </td><td> </td><td> </td><td> </td></tr> <tr><td> </td><td> </td><td> </td><td> </td></tr> <tr><td> </td><td> </td><td> </td><td> </td></tr> </table> | | | | | | | | | | | | | Colorado Department of Transportation  202 Centennial Drive Glenwood Springs, CO 81601 Phone: (970) 945-8187 Fax: (970) 945-3860 PARSONS 1700 Broadway Suite 600 Denver, CO 80290 Phone: (303) 863-7900 Fax: (303) 863-7110 REGION 3 | As Constructed No Revisions: Revised: Void: | MAROON CREEK BRIDGE ABUTMENT 4 PLAN AND ELEVATION Designer: C. RODRIGUEZ Detailer: J. DAVILA Sheet Subset: BRIDGE Structure Numbers: H-09-U Sheet Subset: B-18 of | | Project No./Code HB 0821-075 15155 Sheet Number: |
| | | | | | | | | | | | | | | | | | | | |
| | | | | | | | | | | | | | | | | | | | |
| | | | | | | | | | | | | | | | | | | | |