


Design		Detail		Quantities	
Designed By	INITIAL	Detailed By	INITIAL	Quantities By	INITIAL
Checked By	DATE	Checked By	DATE	Checked By	DATE
G:\646196 - Maroon Creek\CADD\Bridges\148334segdes.dgn					
09:35:07 AM					

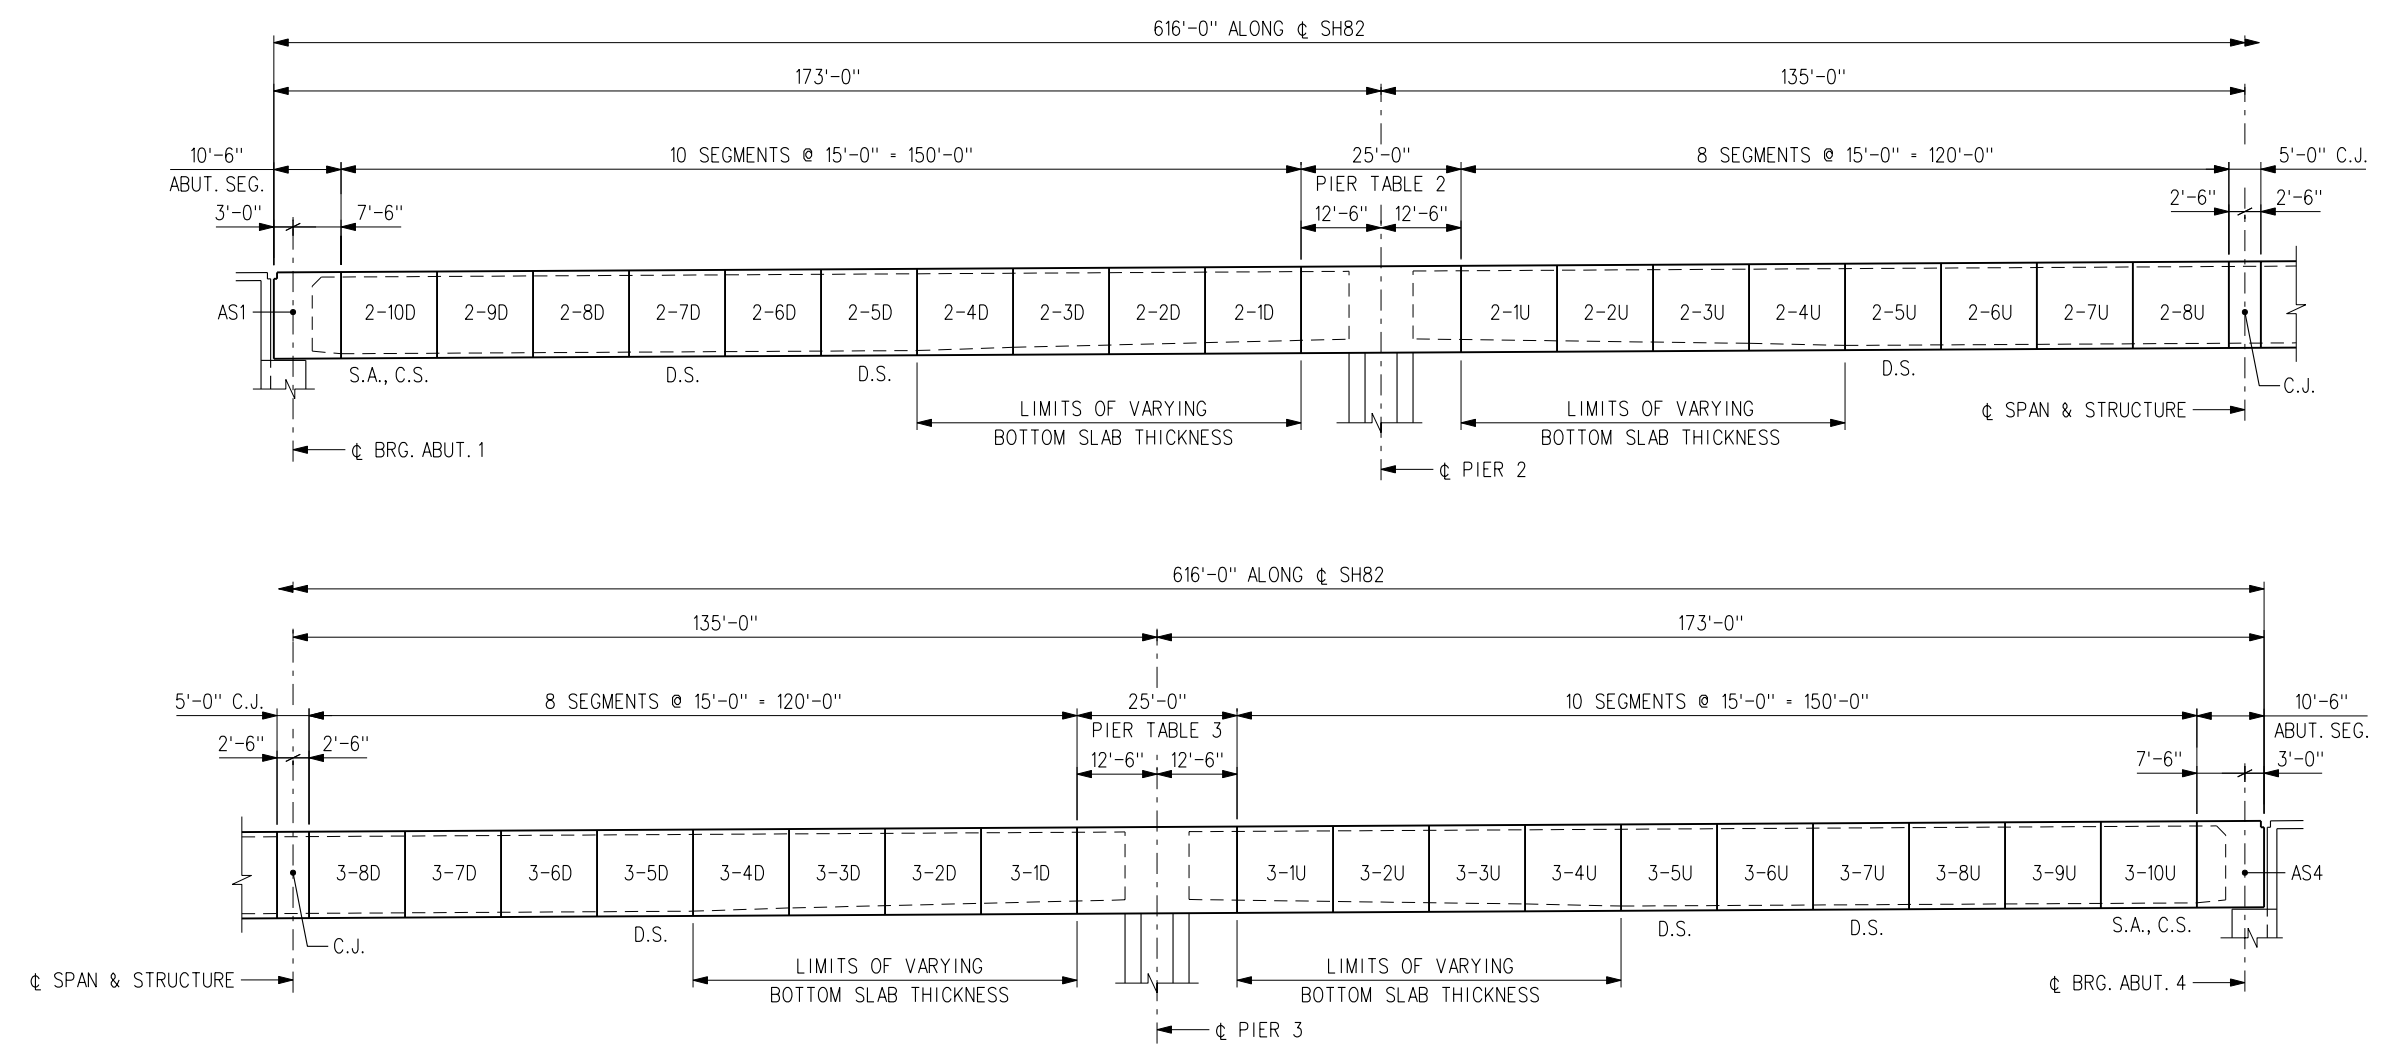

**PRELIMINARY
UNCHECKED**
FOR INFORMATION ONLY
NOT FOR CONSTRUCTION

- NOTES:
- UNIT LENGTHS ARE MEASURED ALONG ϕ SH82.
 - FOR LOCATIONS OF BOTTOM SLAB ANCHOR BLOCKS, SEE LONGITUDINAL P.T. LAYOUTS.
 - C.J. - DENOTES CLOSURE JOINT
 - D.S. - DENOTES DEVIATION SEGMENT
 - S.A. - DENOTES SEGMENT ACCESS
 - C.S. - DENOTES CLOSURE SEGMENT

Computer File Information		Sheet Revisions		Colorado Department of Transportation		As Constructed		MAROON CREEK BRIDGE SEGMENT DESIGNATION		Project No./Code	
Creation Date:	Initials:			202 Centennial Drive Glenwood Springs, CO 81601 Phone: (970) 945-8187 Fax: (970) 945-3860	1700 Broadway Suite 600 Denver, CO 80290 Phone: (303) 863-7900 Fax: (303) 863-7110	No Revisions:		H-09-U		HB 0821-075	
Last Modification Date:	Initials:					Revised:		Designer: T. STELMACK	Structure Numbers	15155	
Full Path:						Void:		Detailer: K. KRUEGER			
Drawing File Name:	.dgn							Sheet Subset: BRIDGE	Sheet Subset: B-28 of	Sheet Number:	
Scale:	Units: English			REGION 3							

12/28/2004