
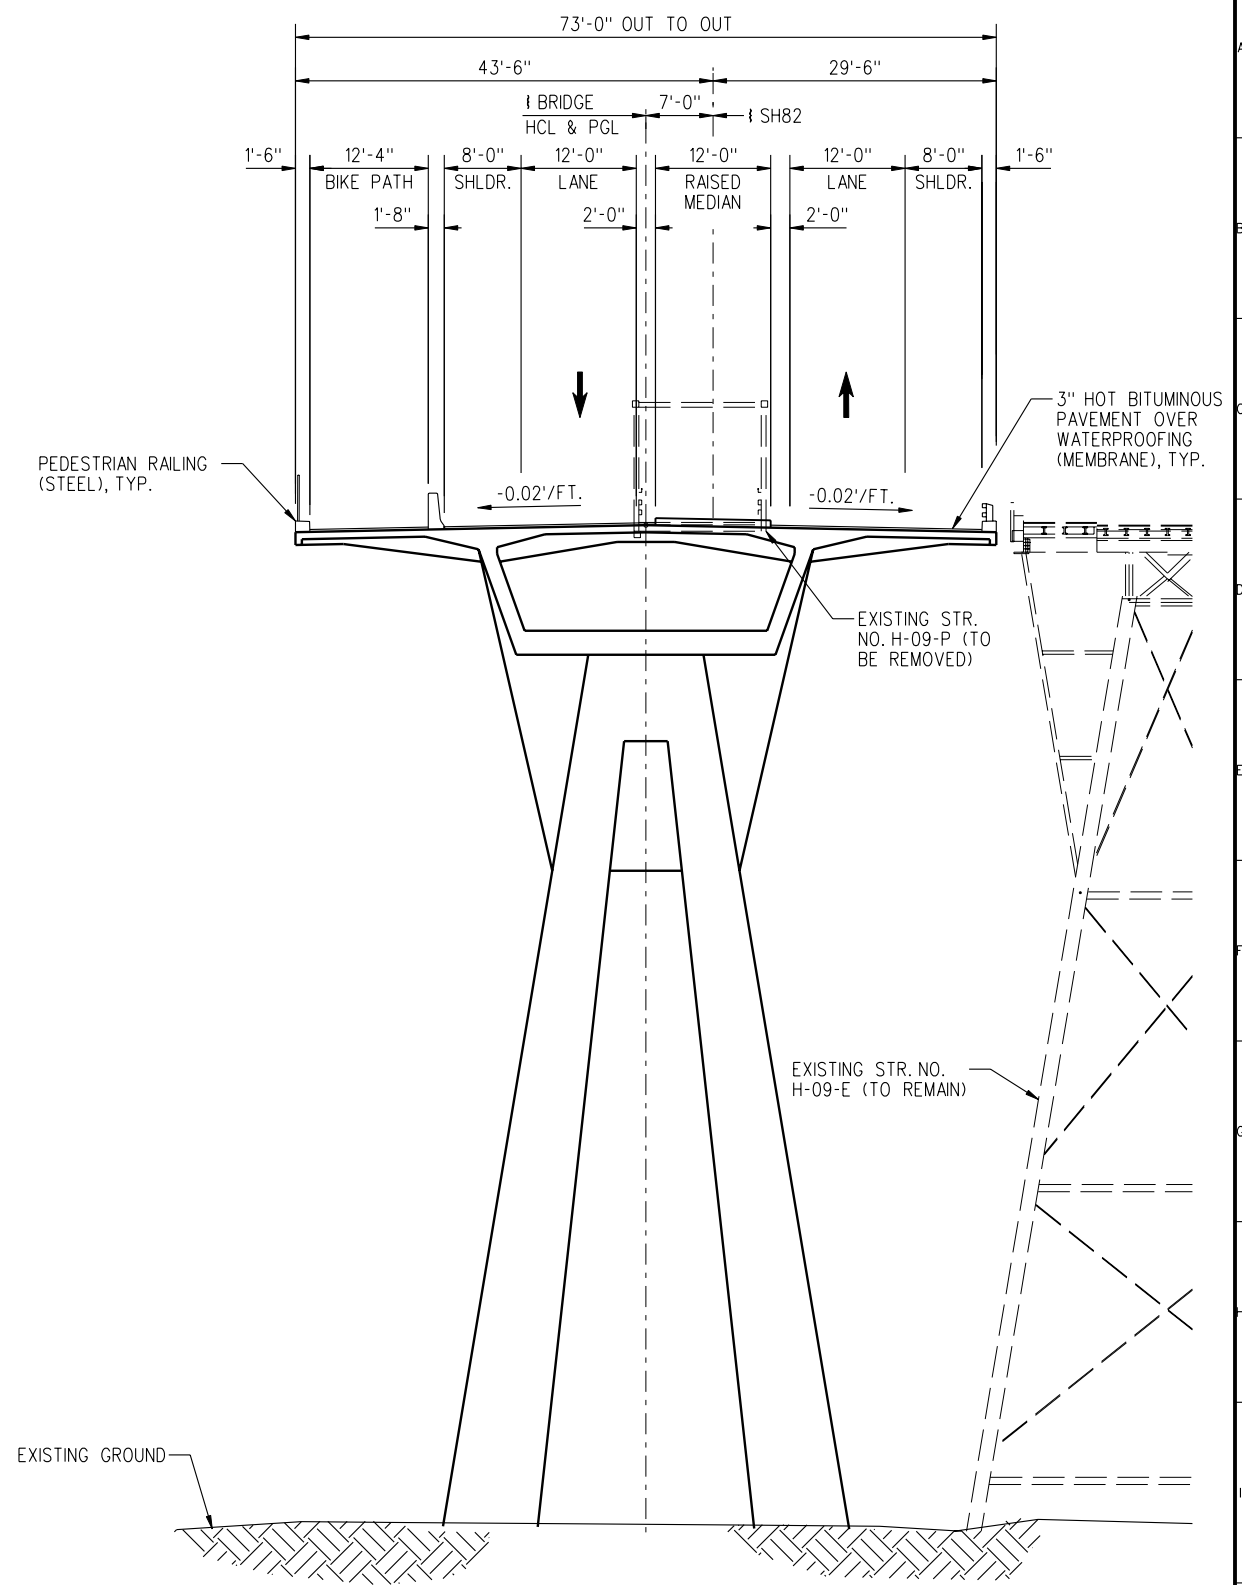
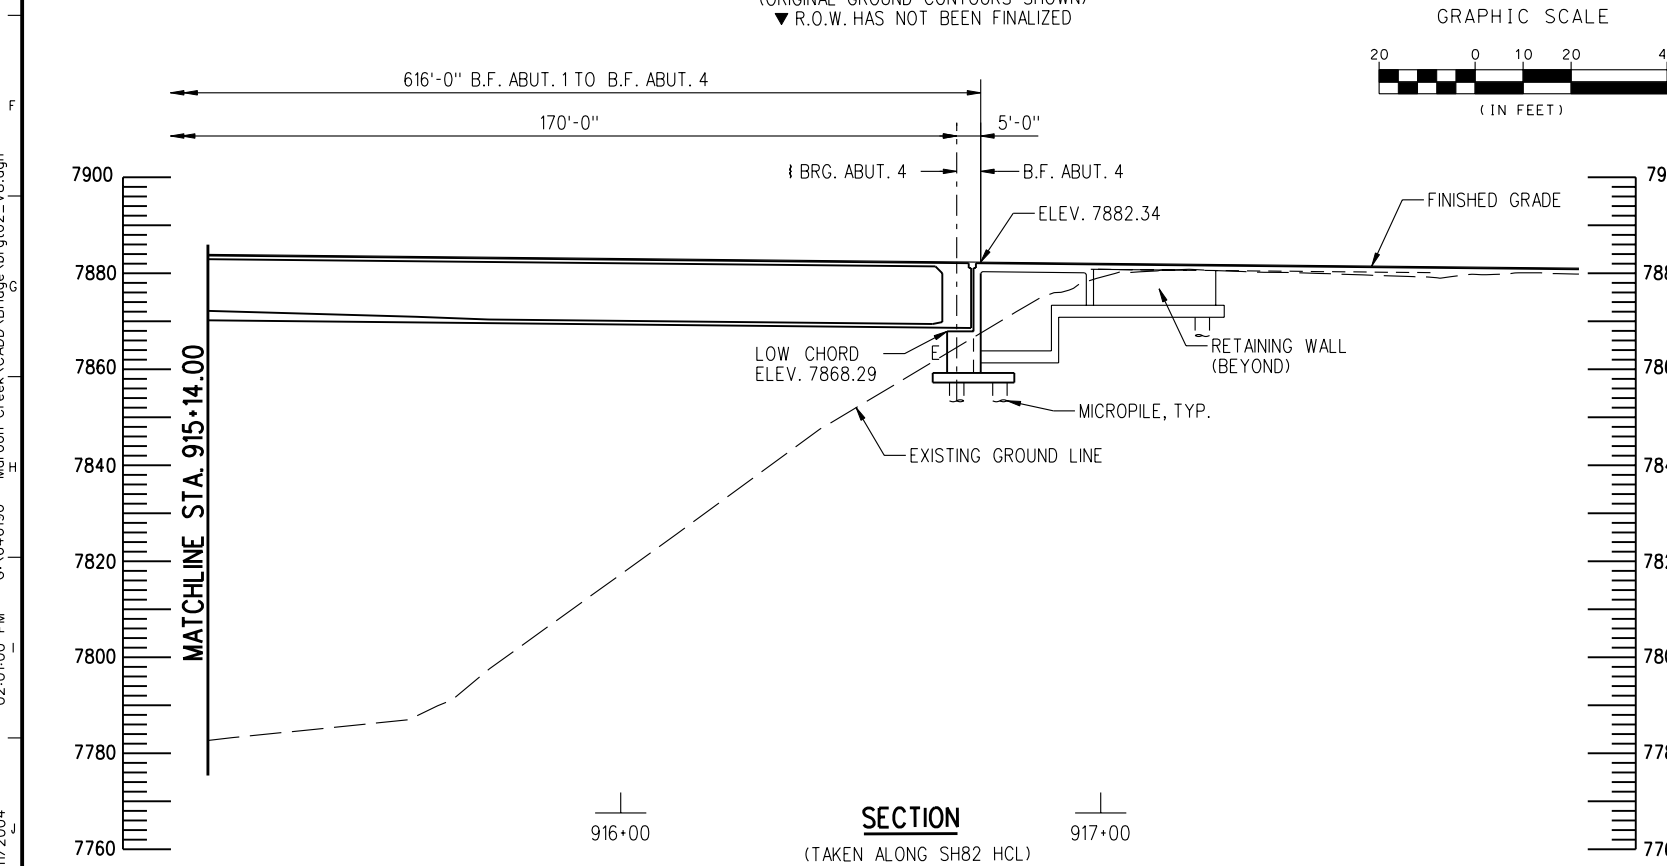


Revision Dates	

Design		Detail		Quantities	
Designed By	Checked By	INITIAL	DATE	INITIAL	DATE
G:\646196 - Maroon Creek\CADD\Bridges\brg02_VB.dgn					

12/11/2004

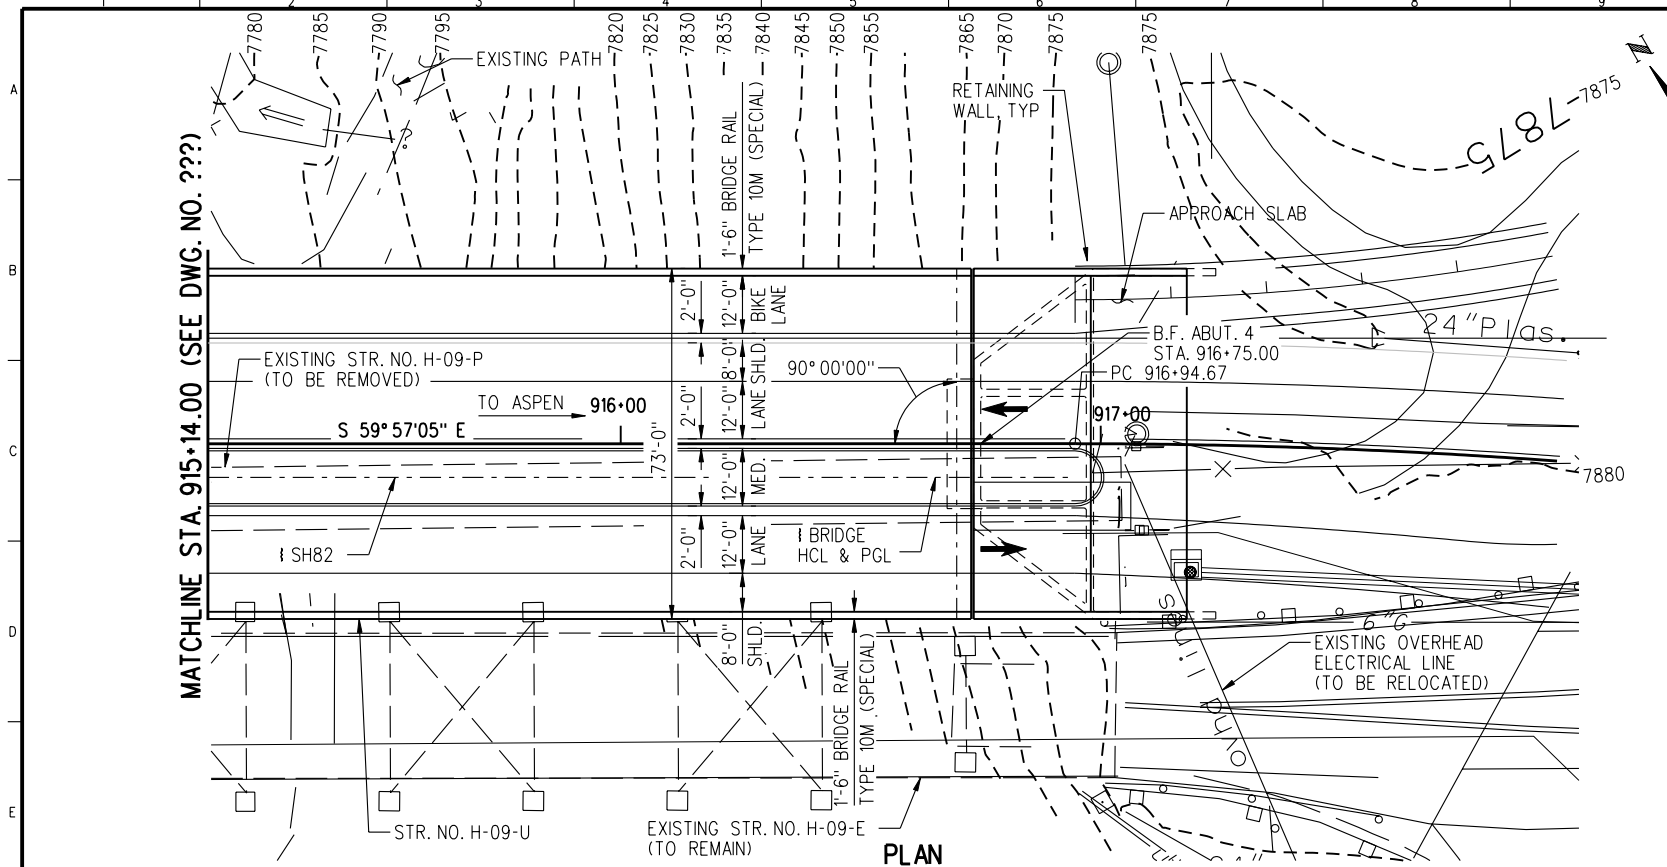

LIVE LOADING: AASHTO HL-93 AND COLORADO PERMIT VEHICLE

**PRELIMINARY**  
FOR INFORMATION ONLY  
NOT FOR CONSTRUCTION

<b>Computer File Information</b>		<b>Sheet Revisions</b>		<b>Colorado Department of Transportation</b>		<b>As Constructed</b>		<b>MAROON CREEK BRIDGE GENERAL PLAN &amp; ELEVATION (2 OF 2)</b>		<b>Project No./Code</b>	
Creation Date:	Initials:			202 Centennial Drive Glenwood Springs, CO 81601 Phone: (970) 945-8187 Fax: (970) 945-3860	1700 Broadway Suite 600 Denver, CO 80290 Phone: (303) 863-7900 Fax: (303) 863-7110	No Revisions:		Designer: T. STELMACK		Structure: H-09-U	
Last Modification Date:	Initials:					Revised:		Detailer: K. KRUEGER			Sheet Subset: BRIDGE
Full Path:						Void:		Sheet Subset: of		Sheet Number:	
Drawing File Name:	.dgn					Scale:		Units: English			