



NORTH I-25 EIS



information. cooperation. transportation.

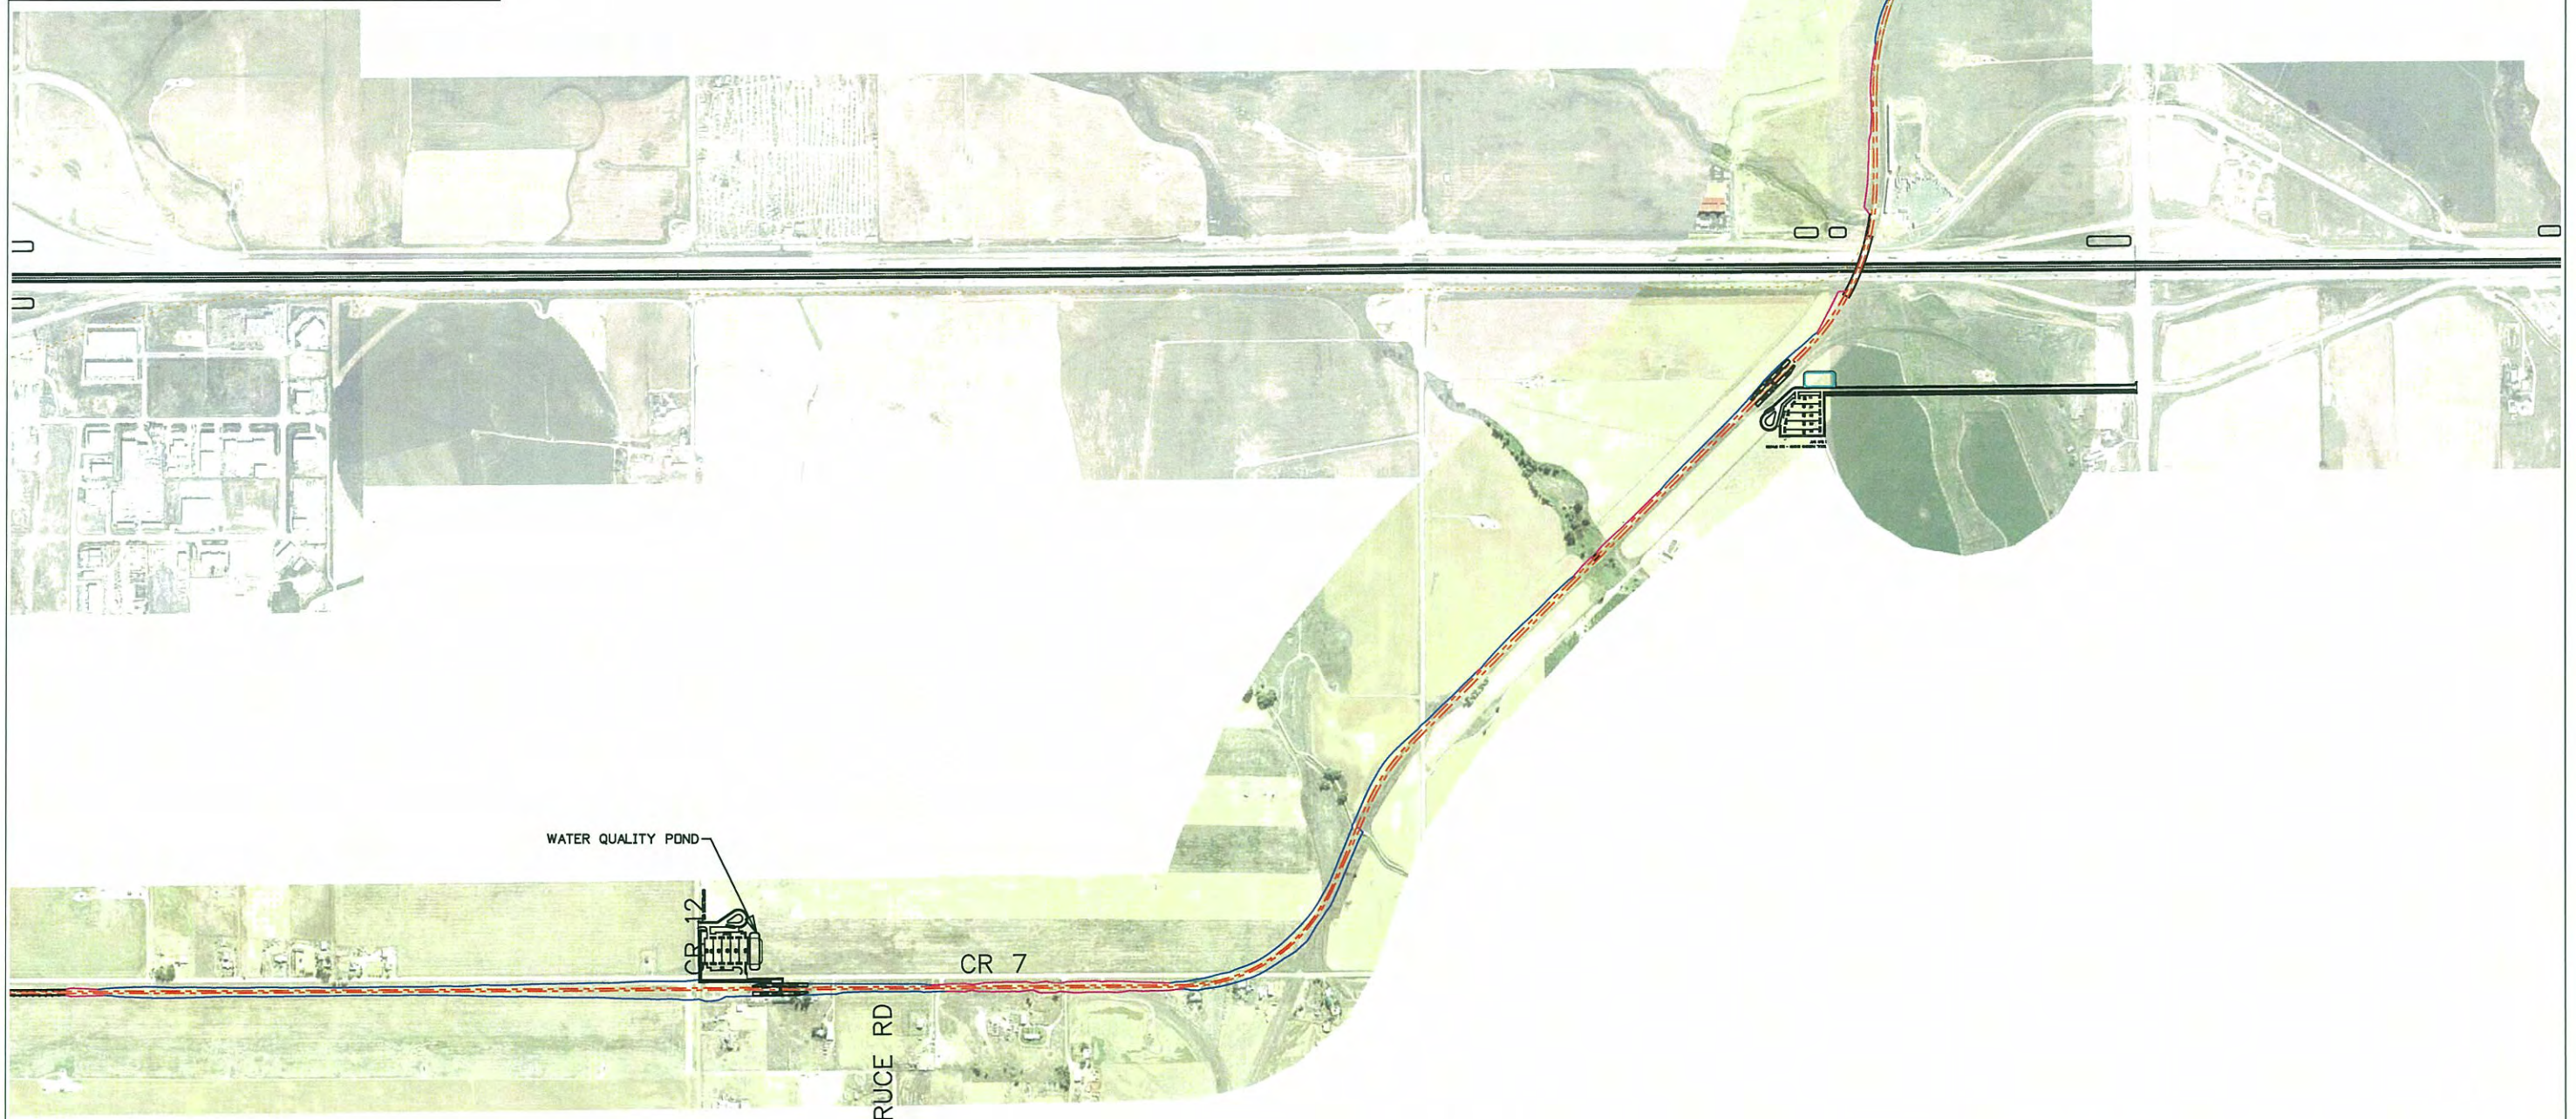


WATER QUALITY POND

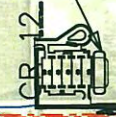

BRUCE RD

CR 7

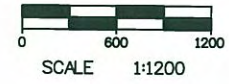

DEIS - PACKAGE A


AT-14



NORTH I-25 EIS



information. cooperation. transportation.

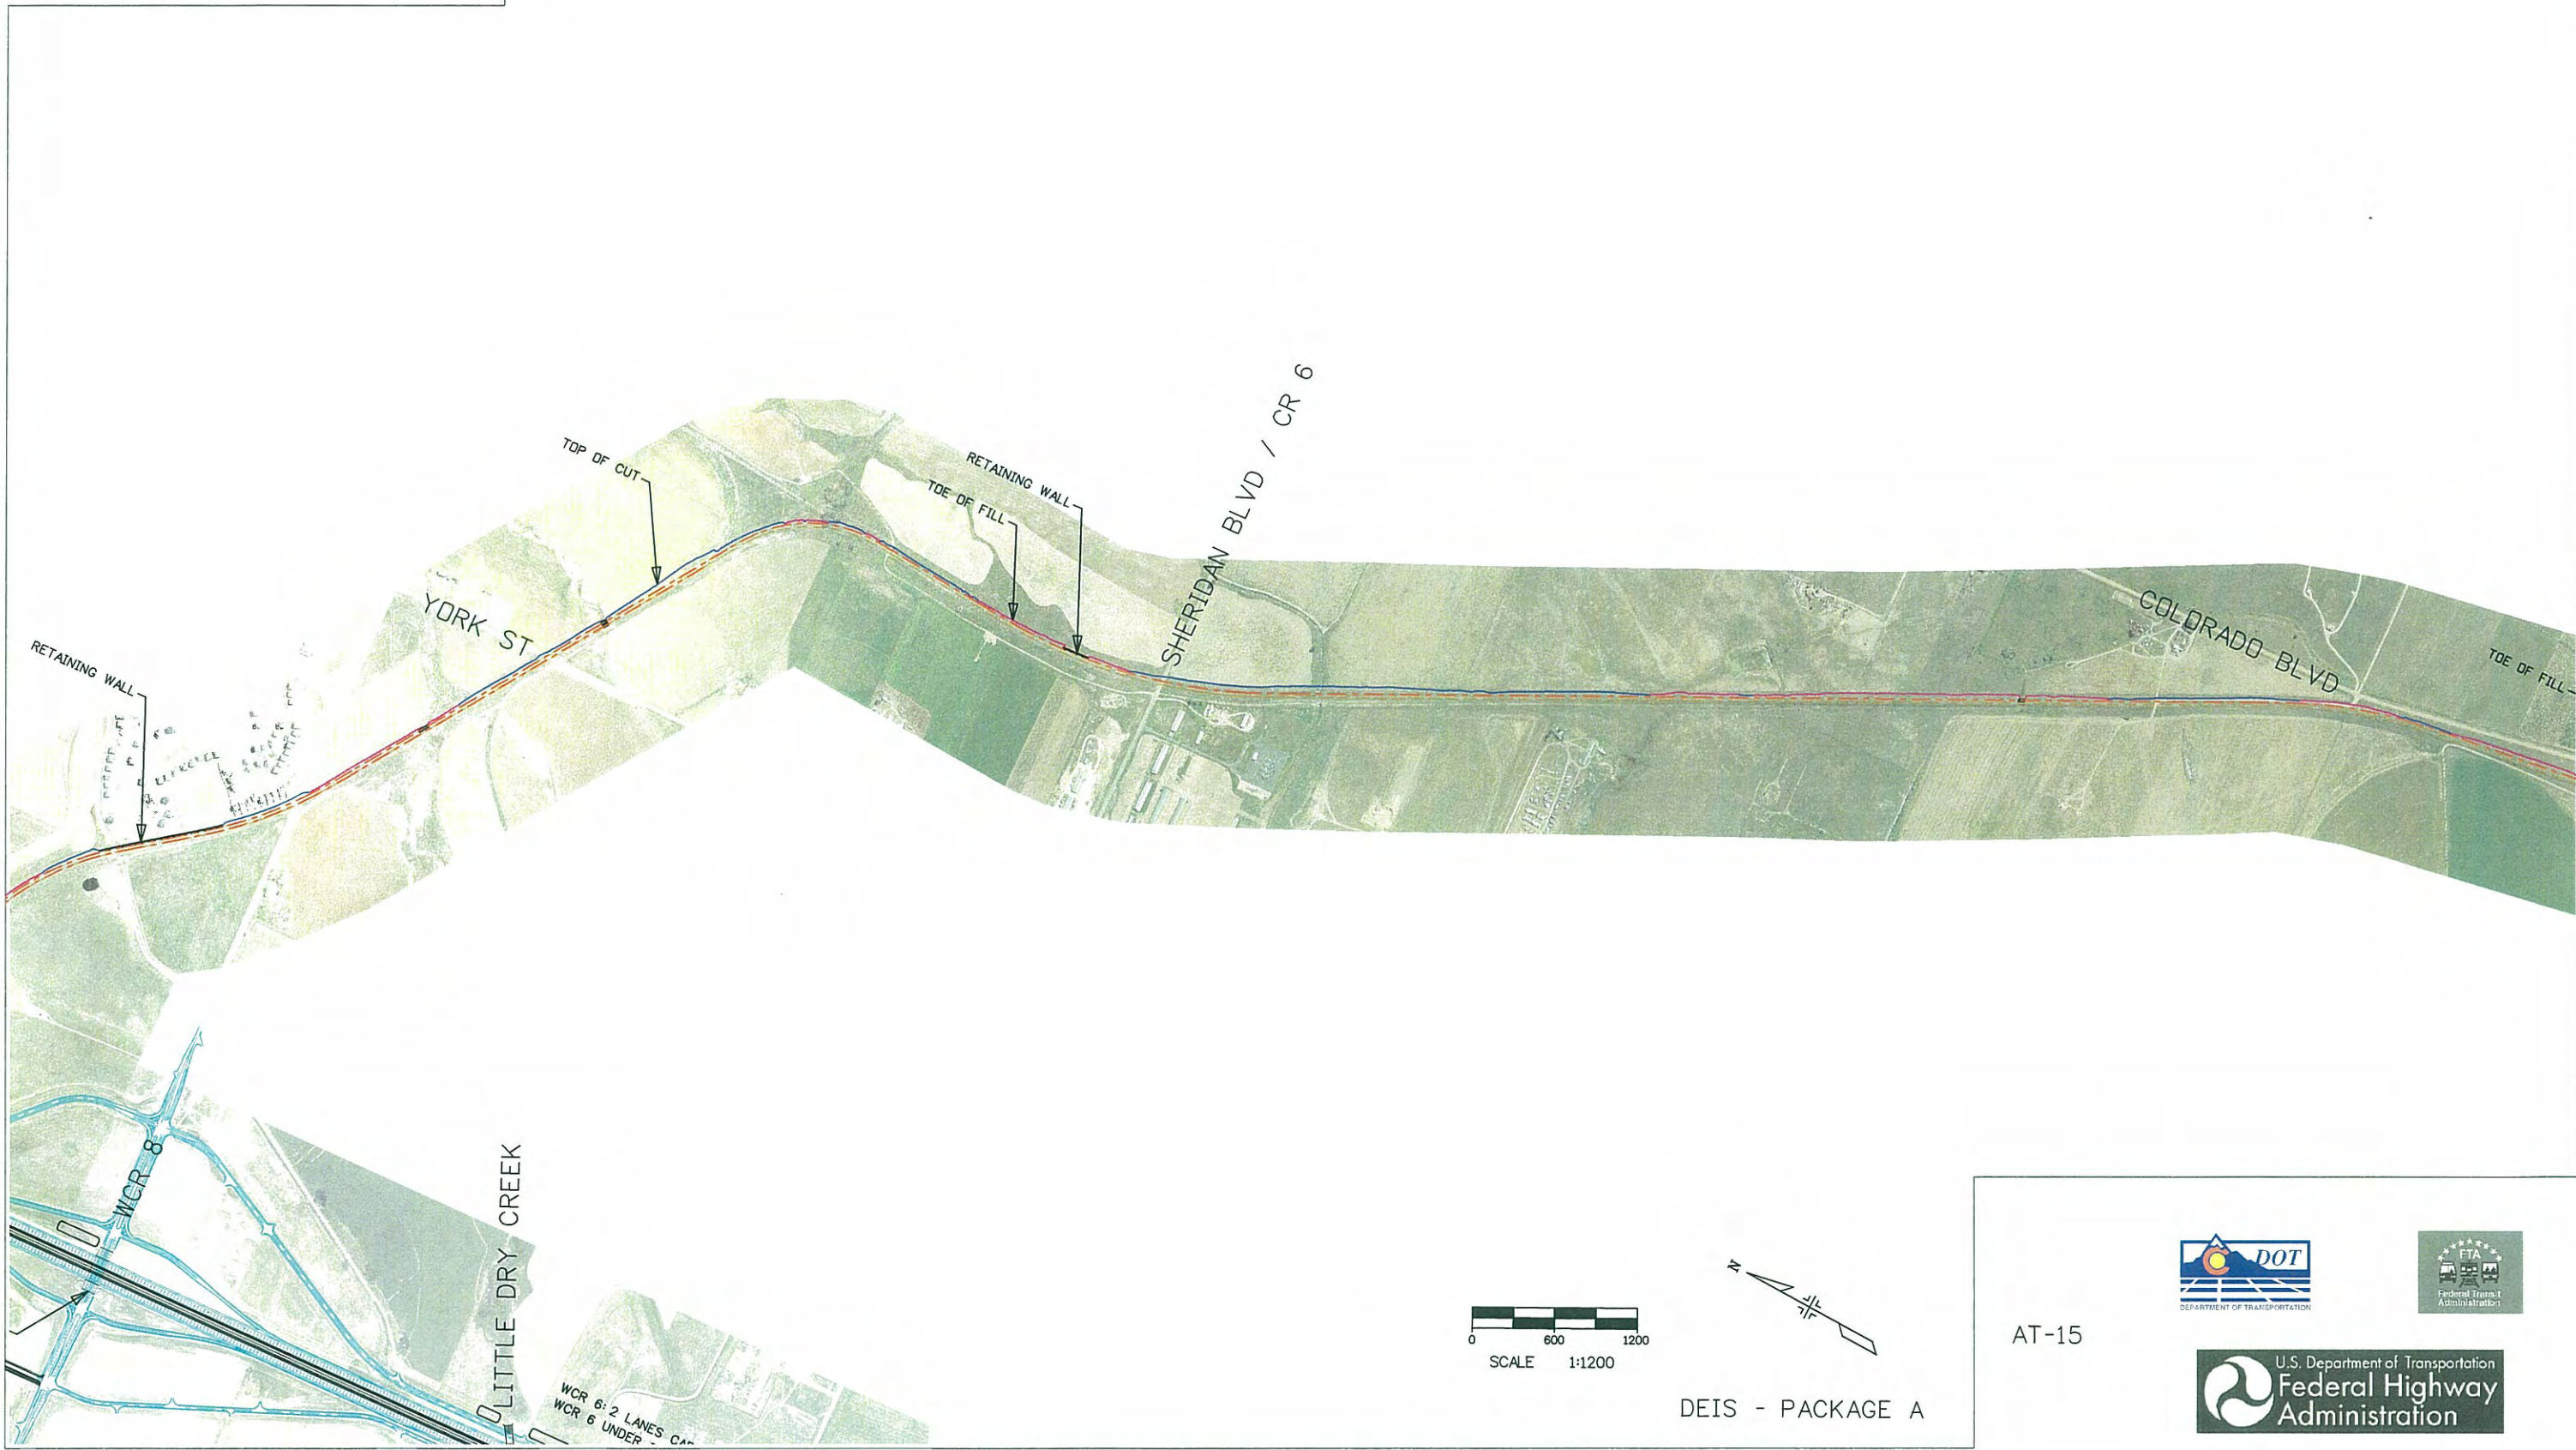

L:\05071\CAD\Sheets\PKG A\CR6\1206ScaleA-17.dgn
10/15/2008

AT-15





DEIS - PACKAGE A

NORTH I-25 EIS




information. cooperation. transportation.

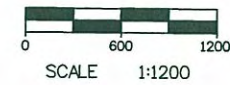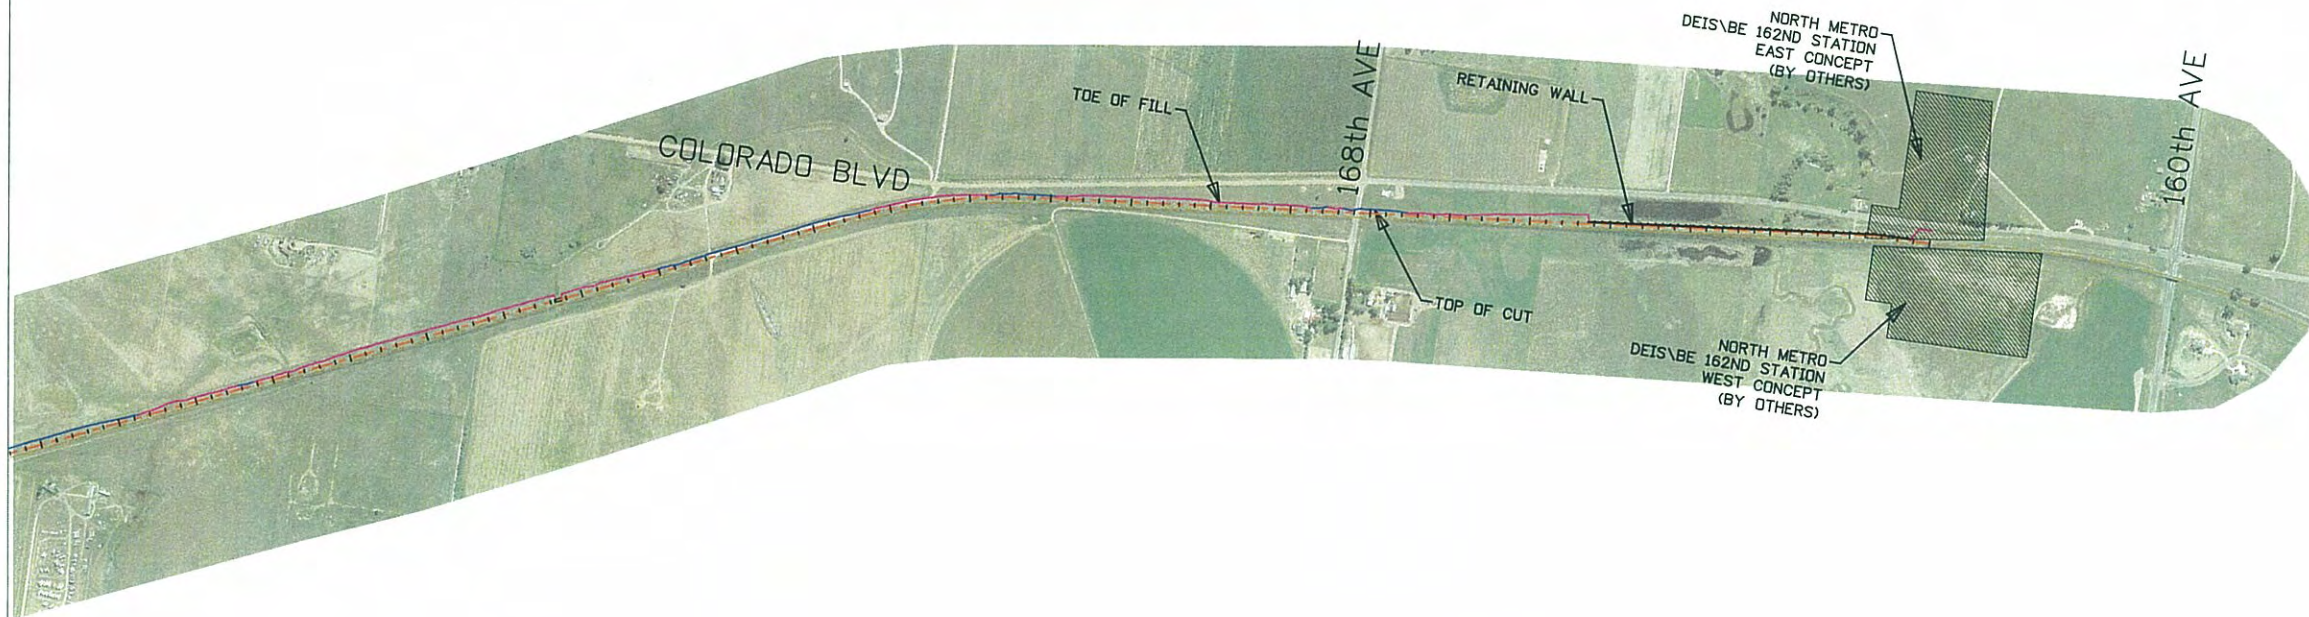


DEIS - PACKAGE A

AT-16





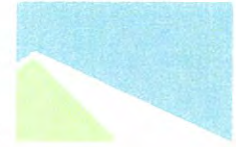

KEY MAP
DEIS - PACKAGE B
SHEET 1 OF 1

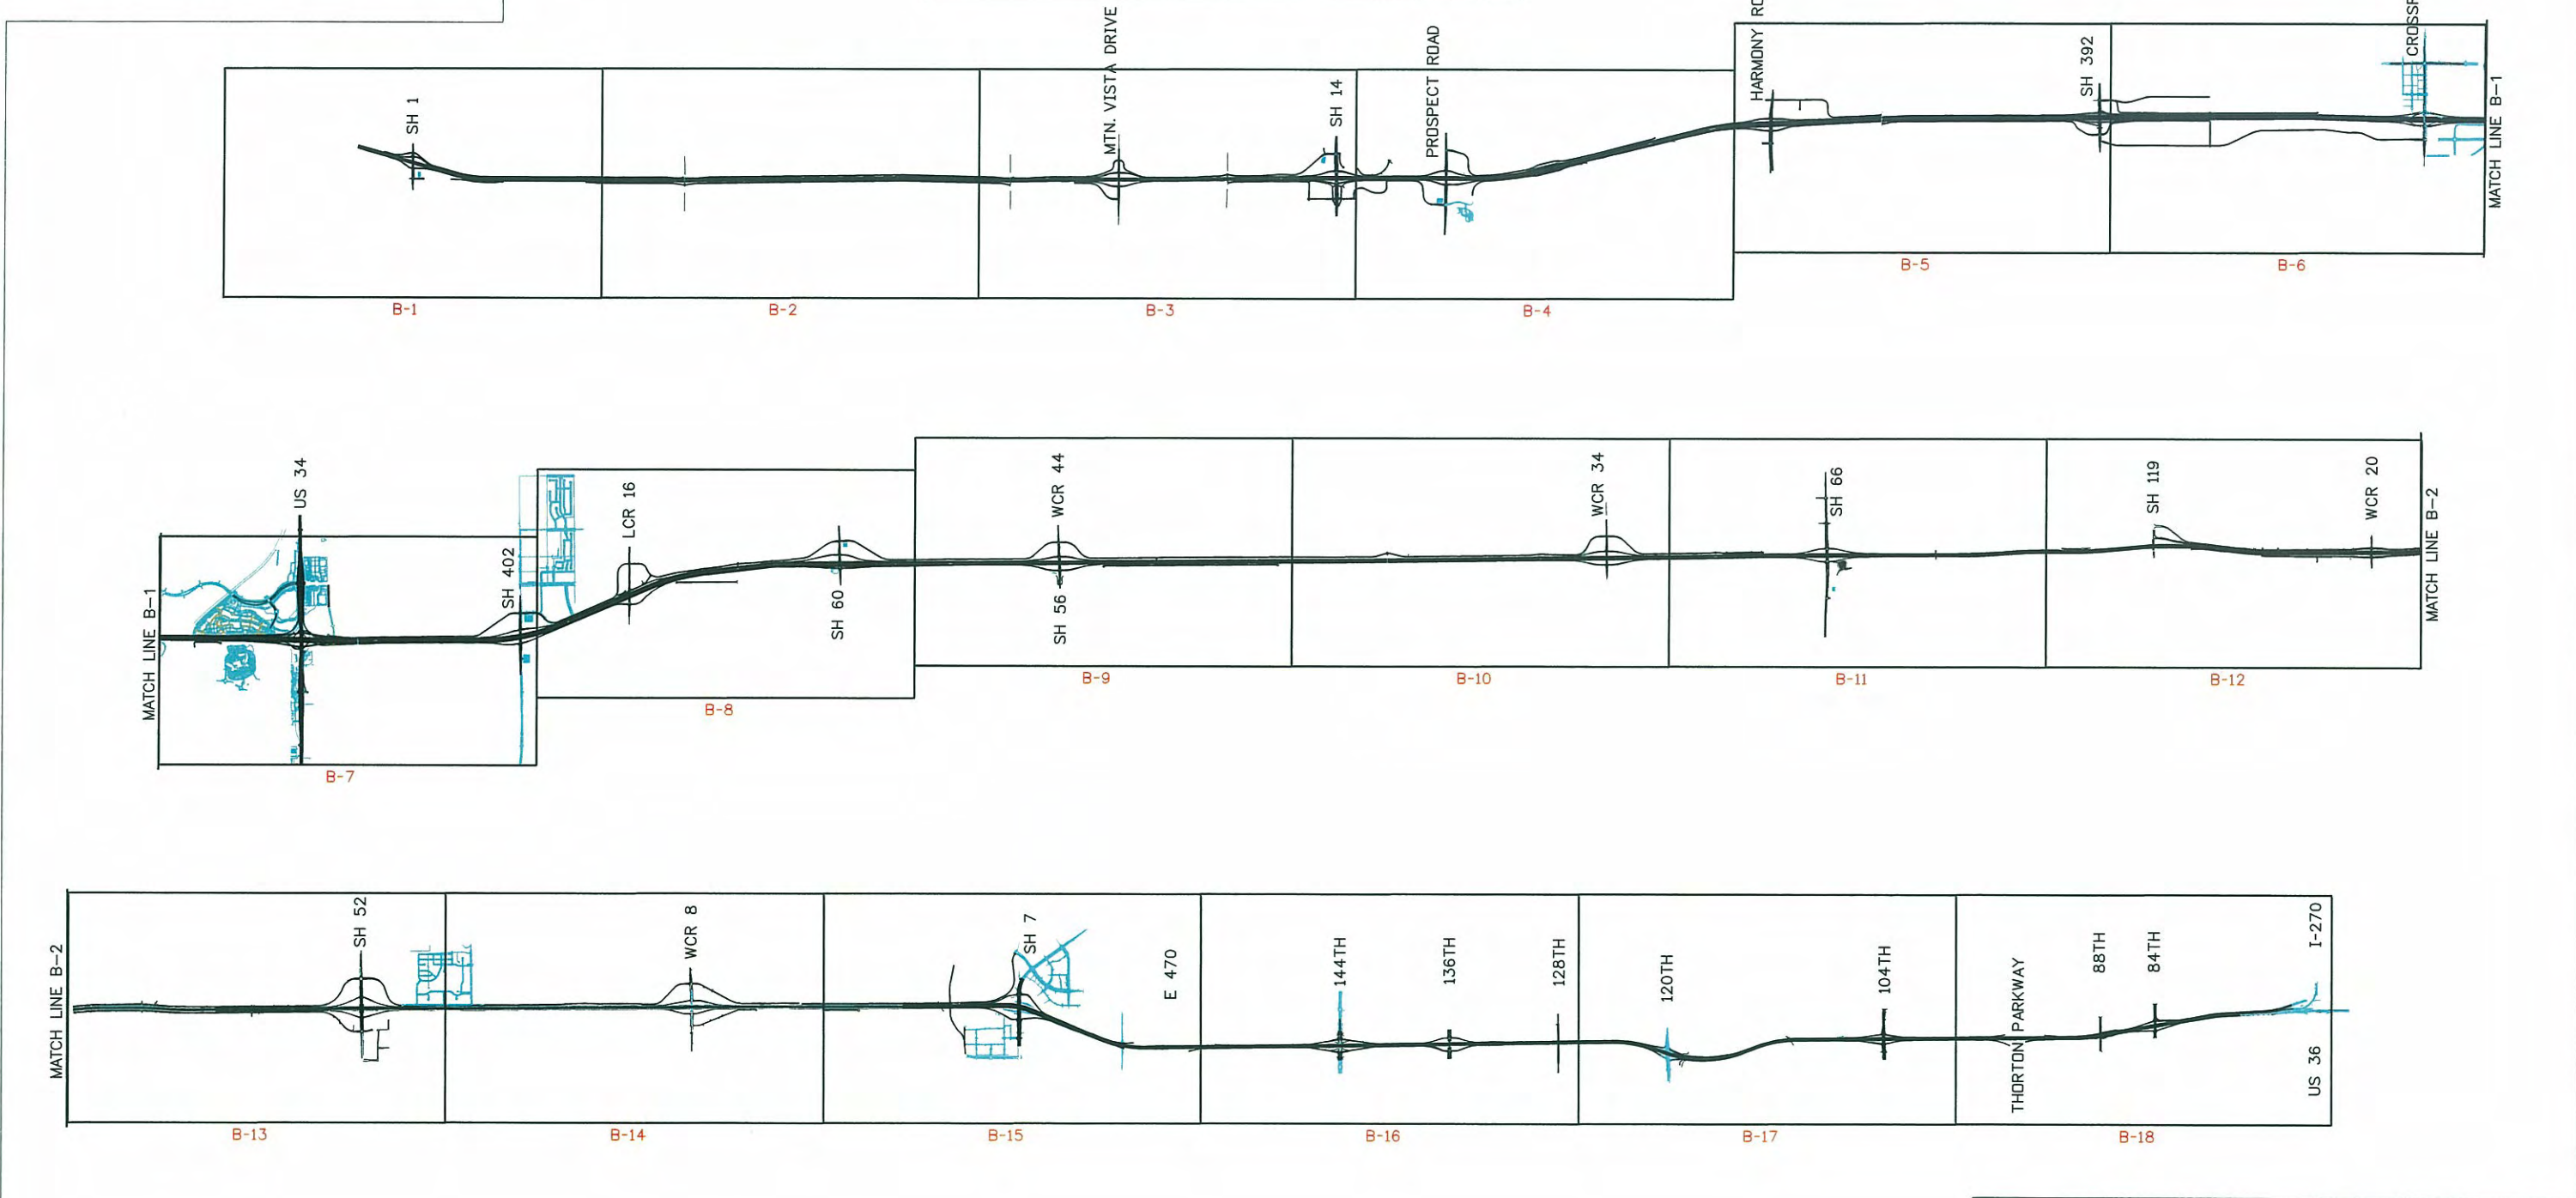

NOTE:
BLACK: PROPOSED PACKAGE A IMPROVEMENTS
BLUE: EXISTING INFRASTRUCTURE/ PLANNED LOCAL INFRASTRUCTURE
RED: PROPOSED PACKAGE A TRANSIT

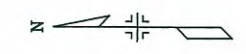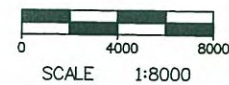

DEIS - PACKAGE B






10/15/2008 L:\05071\GAD\Sheets\PKG_B\14b12001K401.dgn

NORTH I-25 EIS



information. cooperation. transportation.

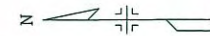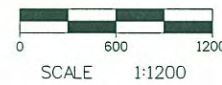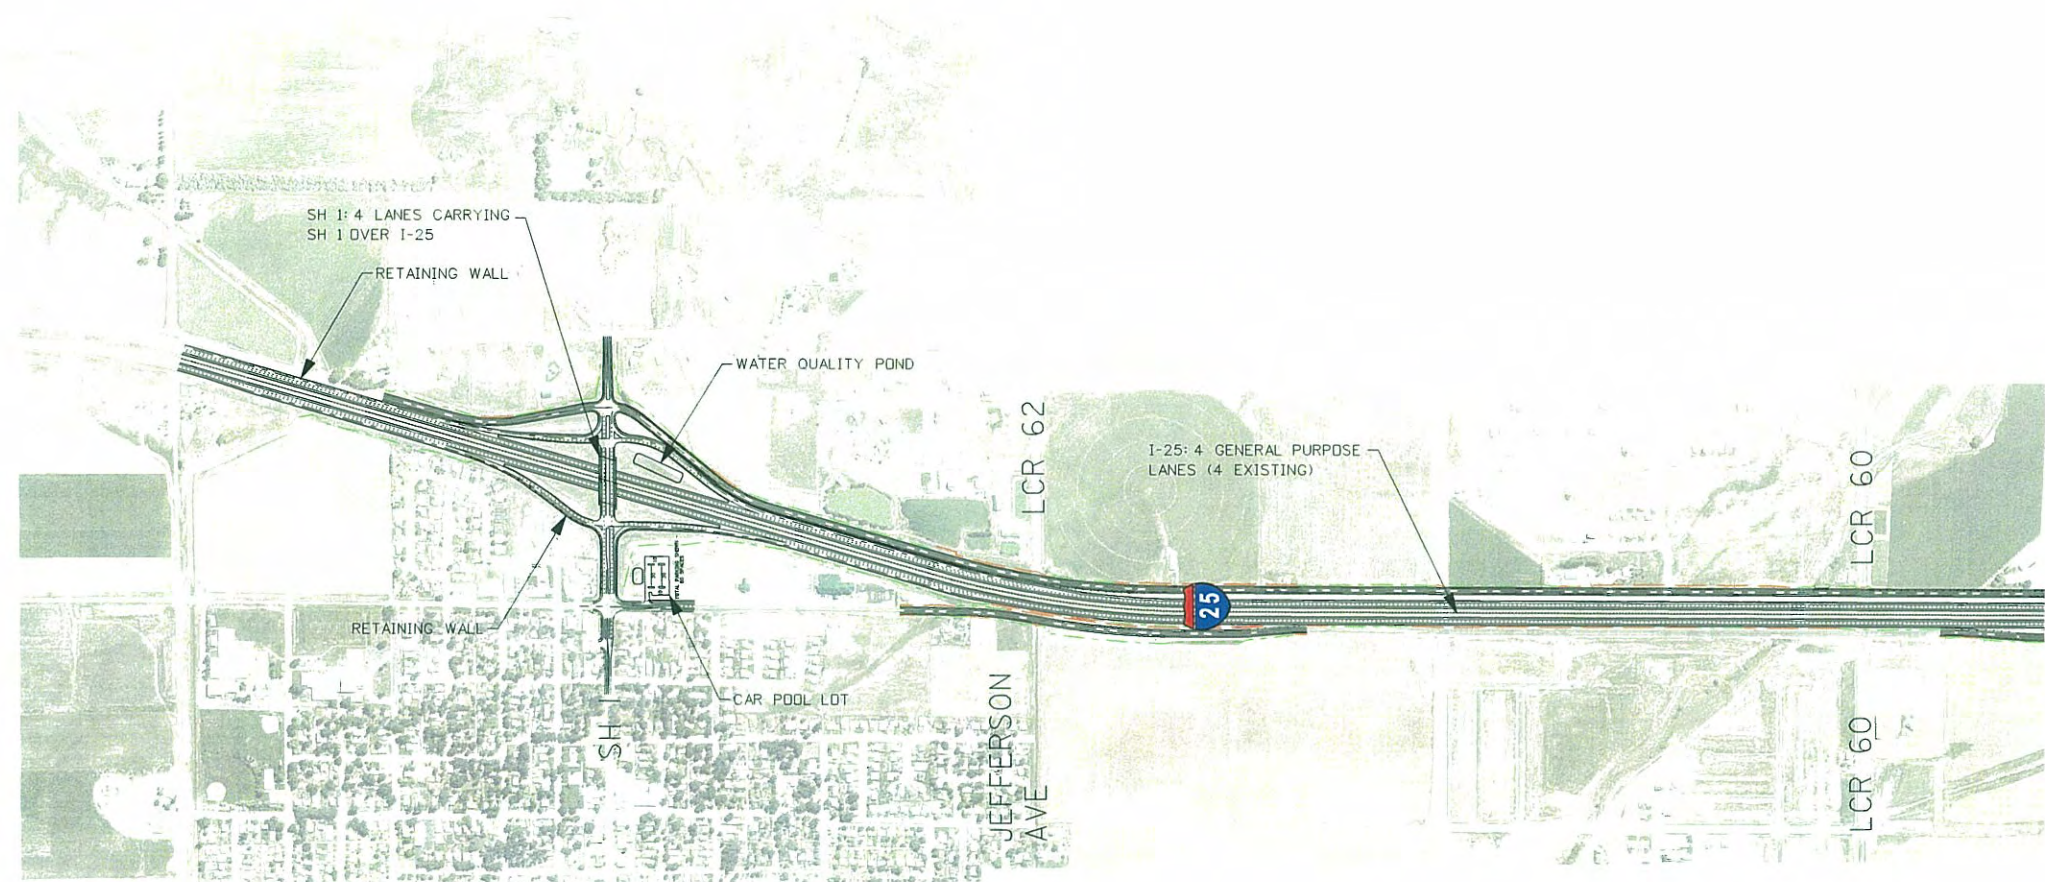

DEIS - PACKAGE B


B-1



NORTH I-25 EIS



information. cooperation. transportation.

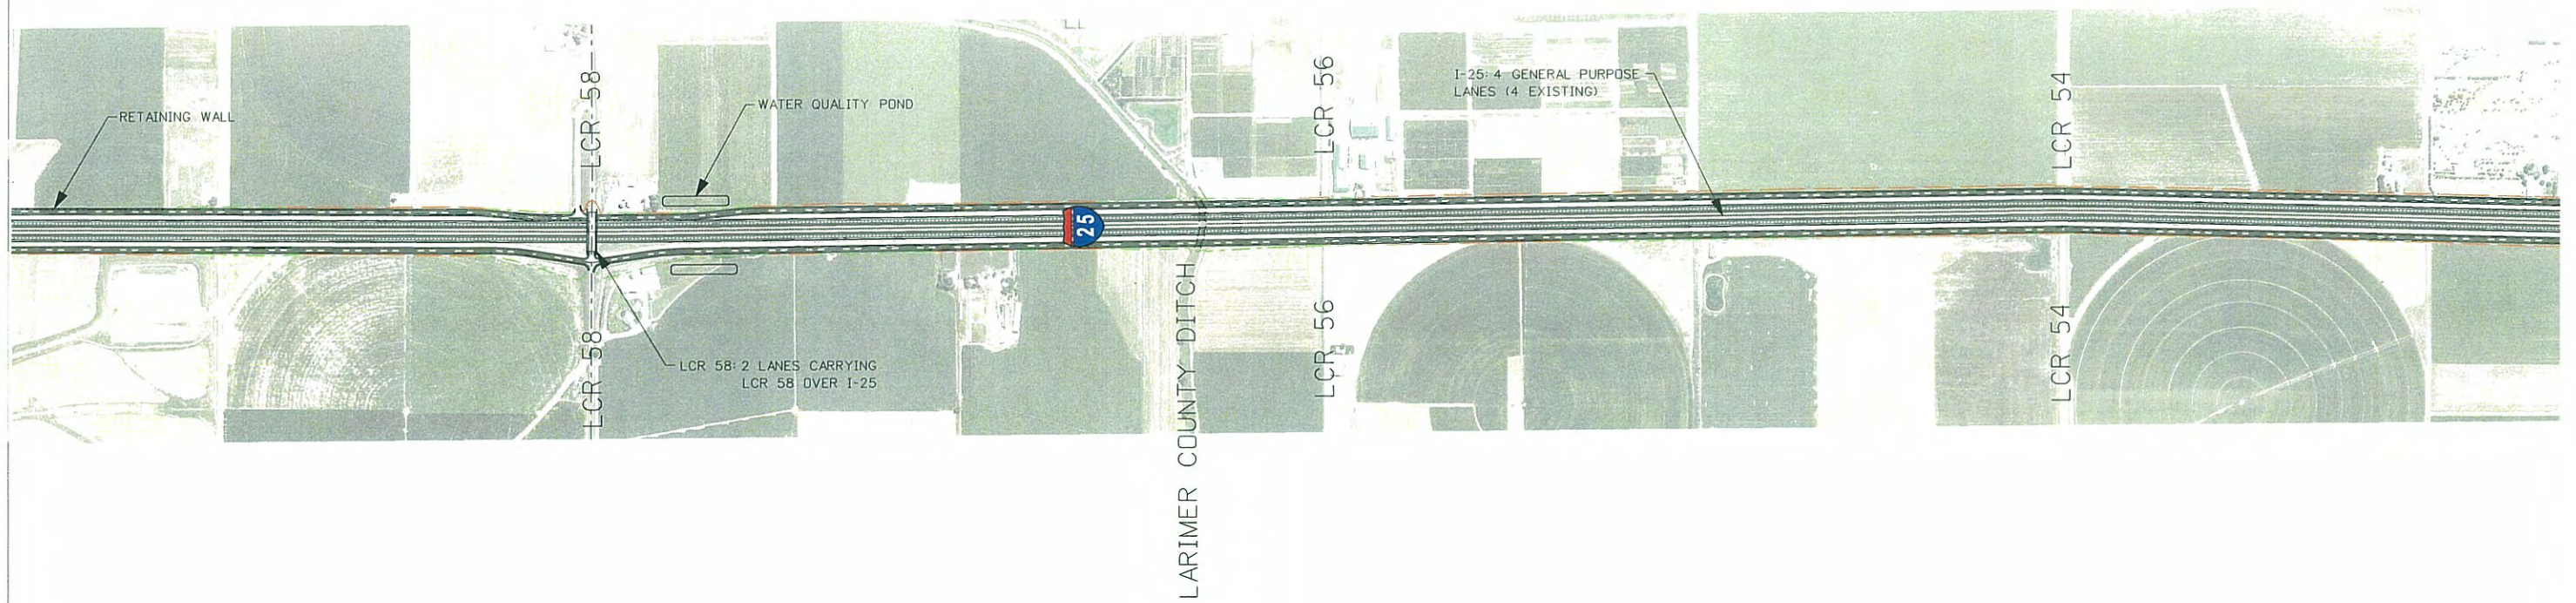

10/15/2008 L:\05071\0AD\Sheets\PKG_B\Hb\2005\contB-17.dgn

B-2




DEIS - PACKAGE B



NORTH I-25 EIS



information. cooperation. transportation.

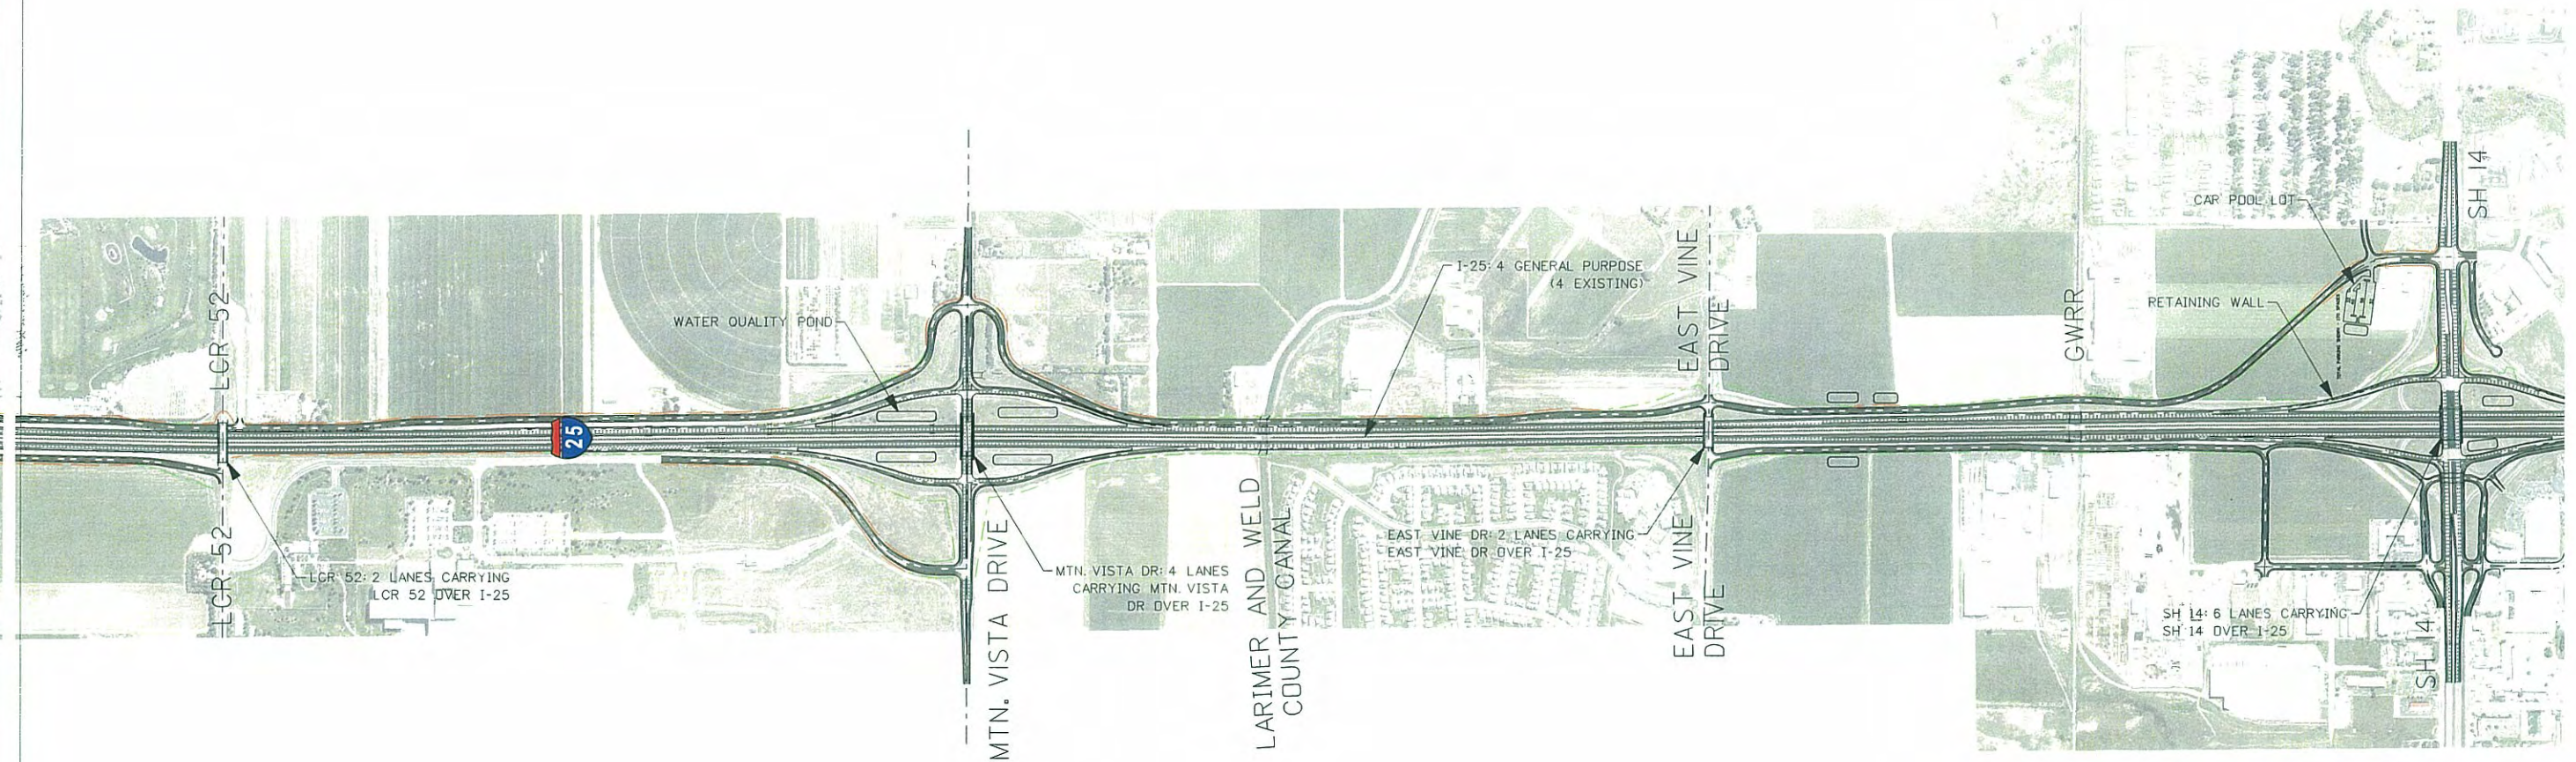

10/15/2008 L:\05071\CAD\Sheets\PIG_B\10b_1200ScaleB-16.dgn

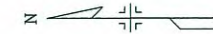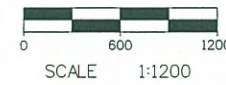

DEIS - PACKAGE B


B-3





NORTH I-25 EIS



information. cooperation. transportation.

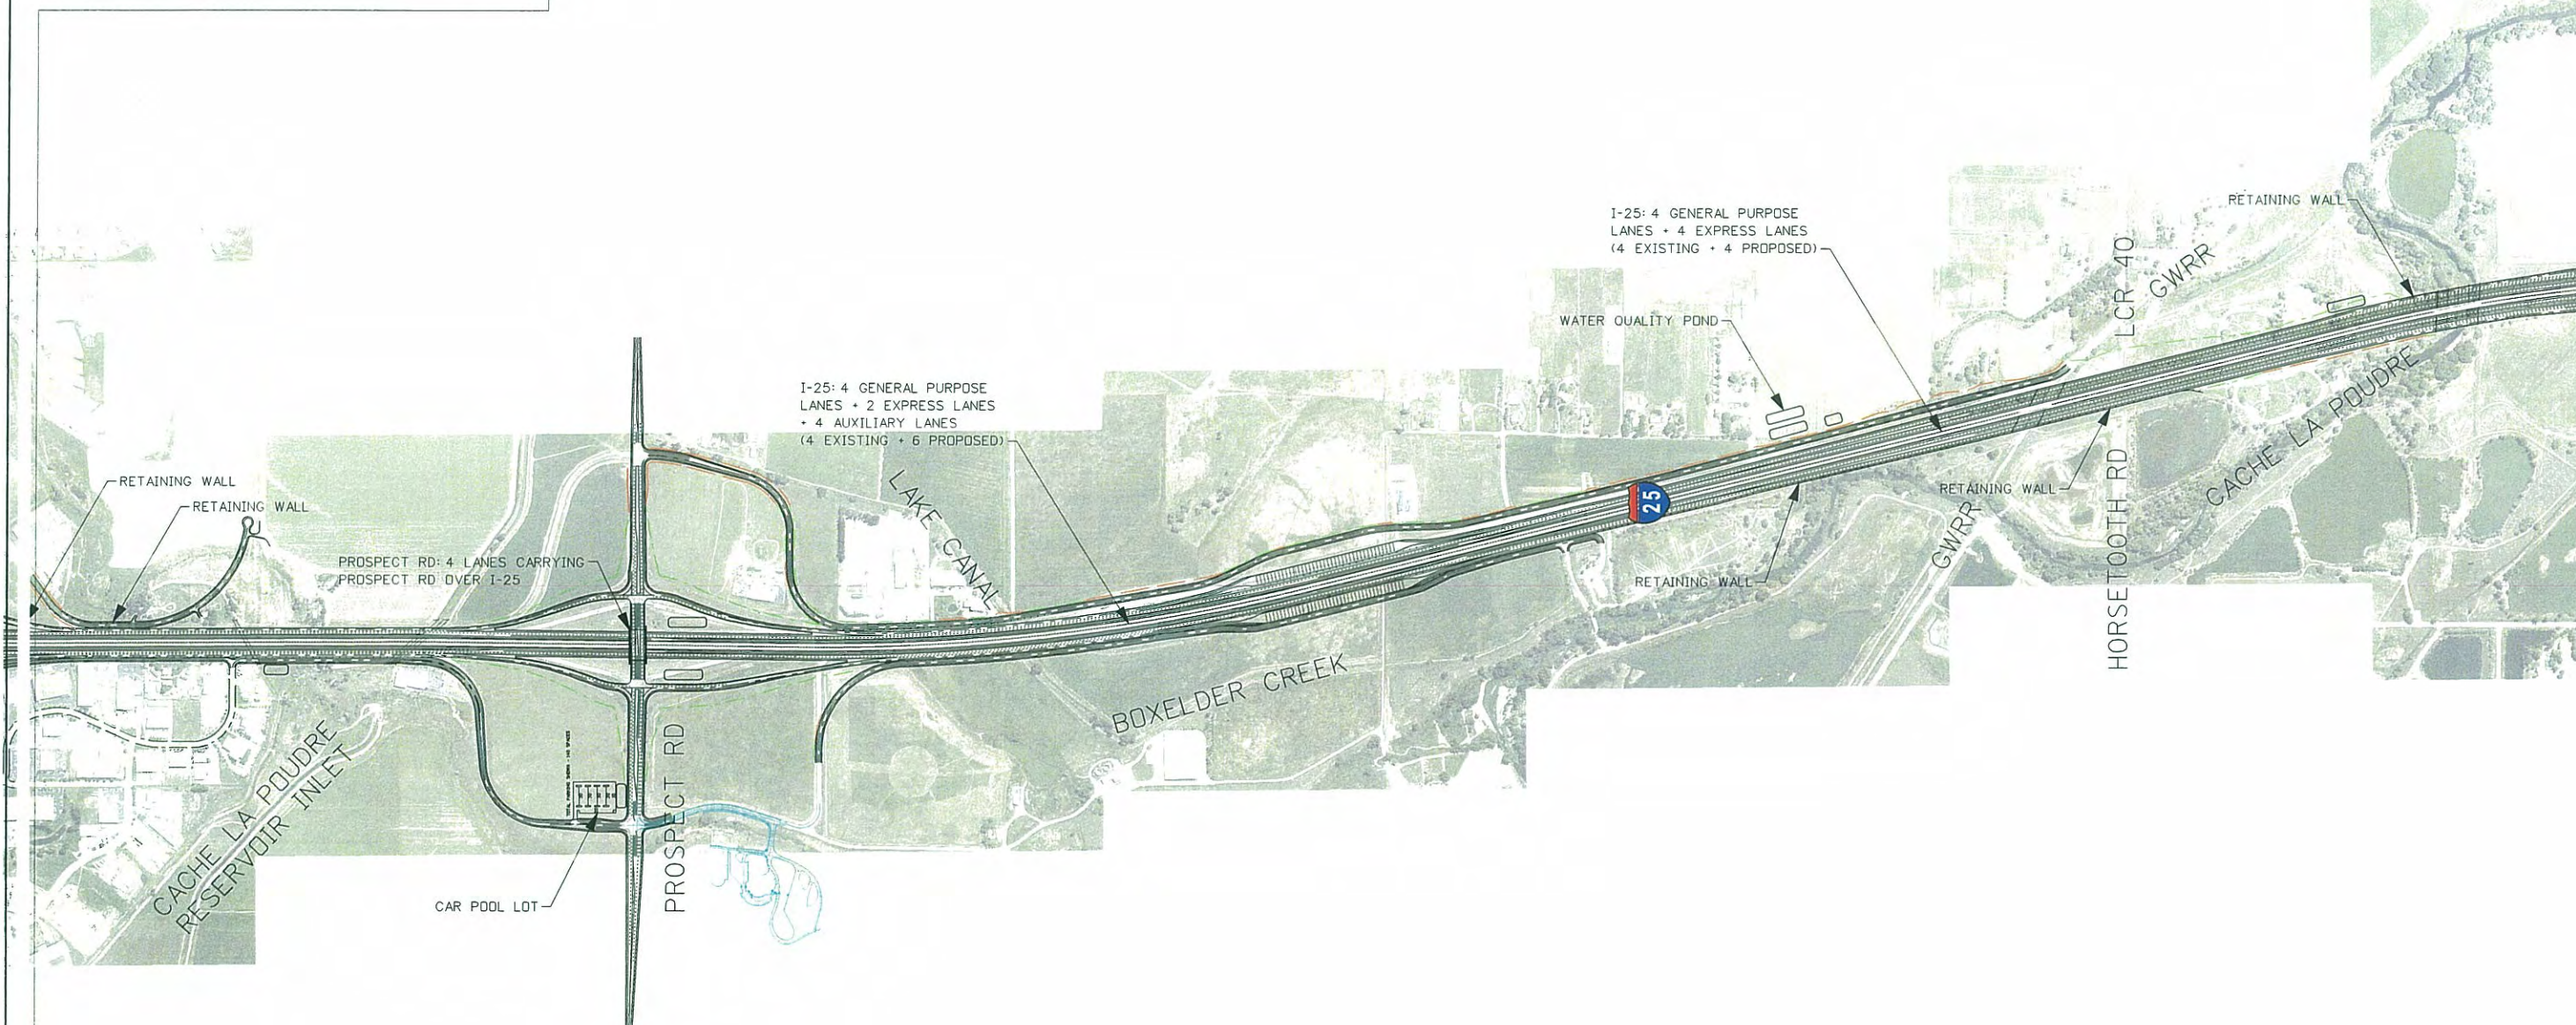

10/15/2008 L:\05071\CAD\Sheets\PI.C B\10b\1200ScaleB-15.dgn

 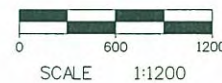


DEIS - PACKAGE B


B-4





NORTH I-25 EIS

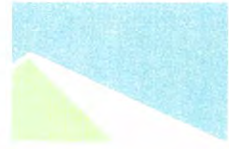

information. cooperation. transportation.

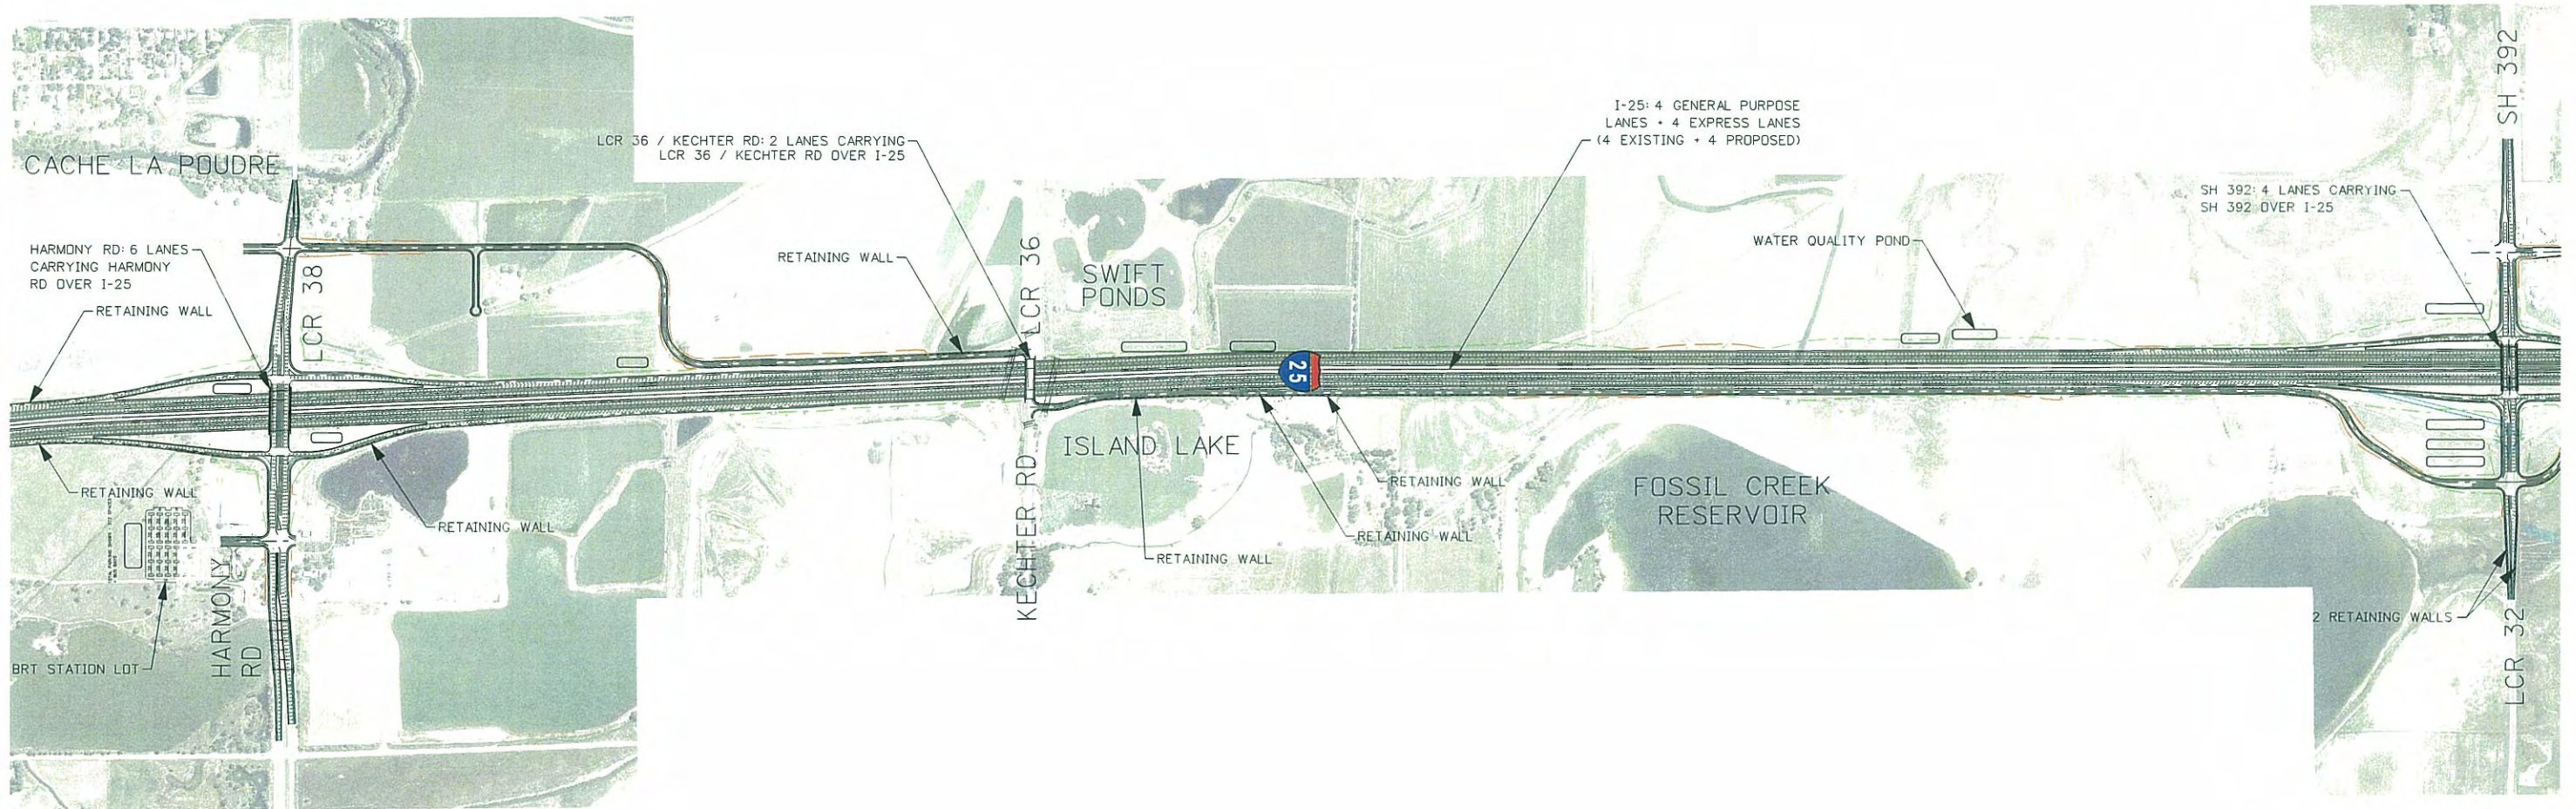

L:\05071\CAD\Sheets\PIG_B\10512005ScaleB-1.dgn 10/15/2008

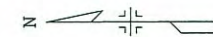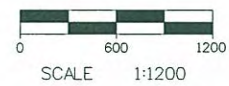

DEIS - PACKAGE B




B-5



NORTH I-25 EIS



information. cooperation. transportation.

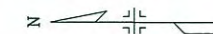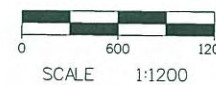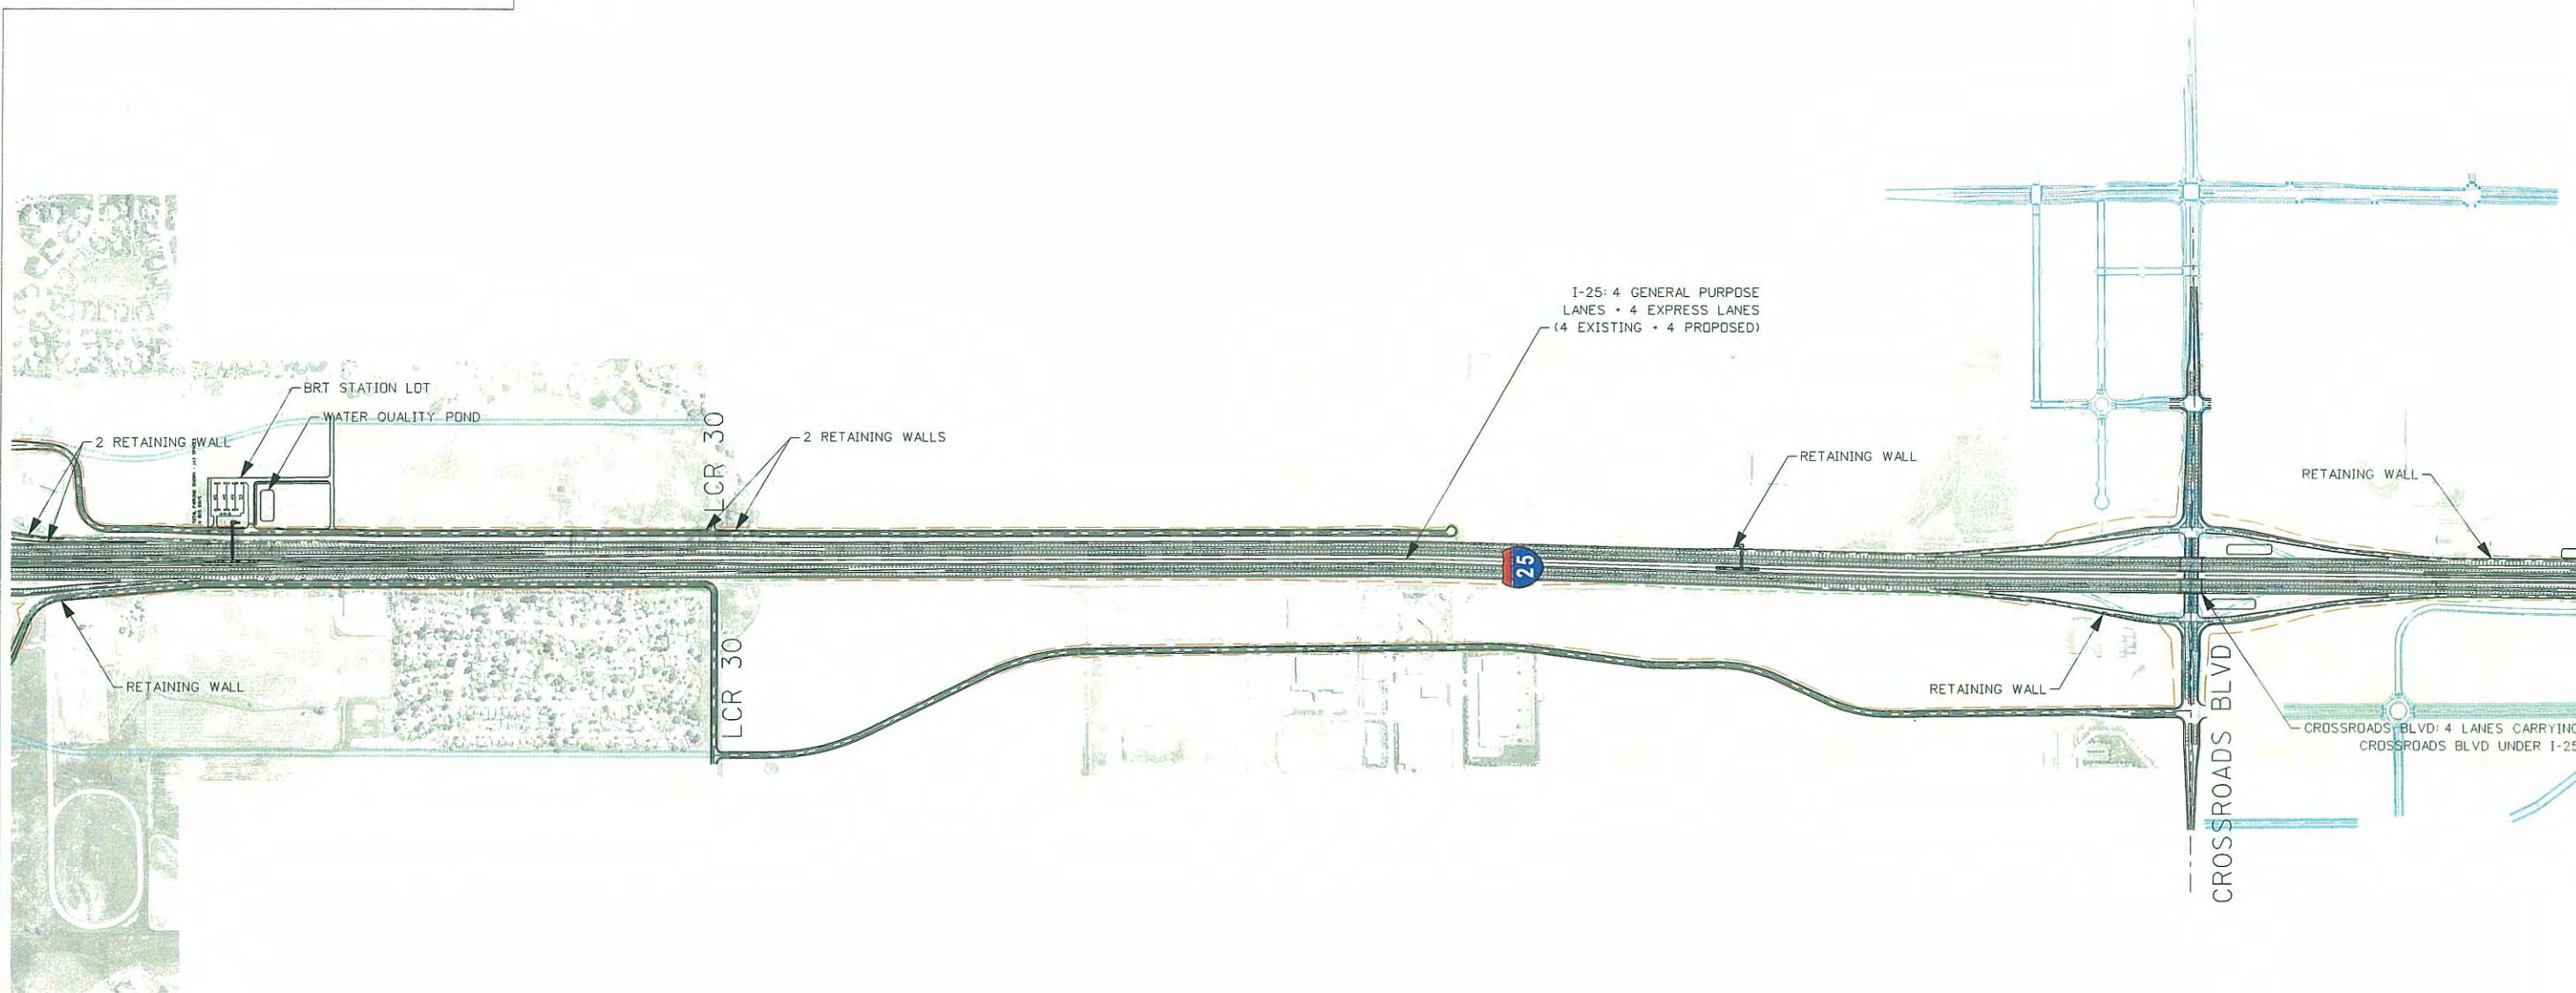

DEIS - PACKAGE B

B-6

