
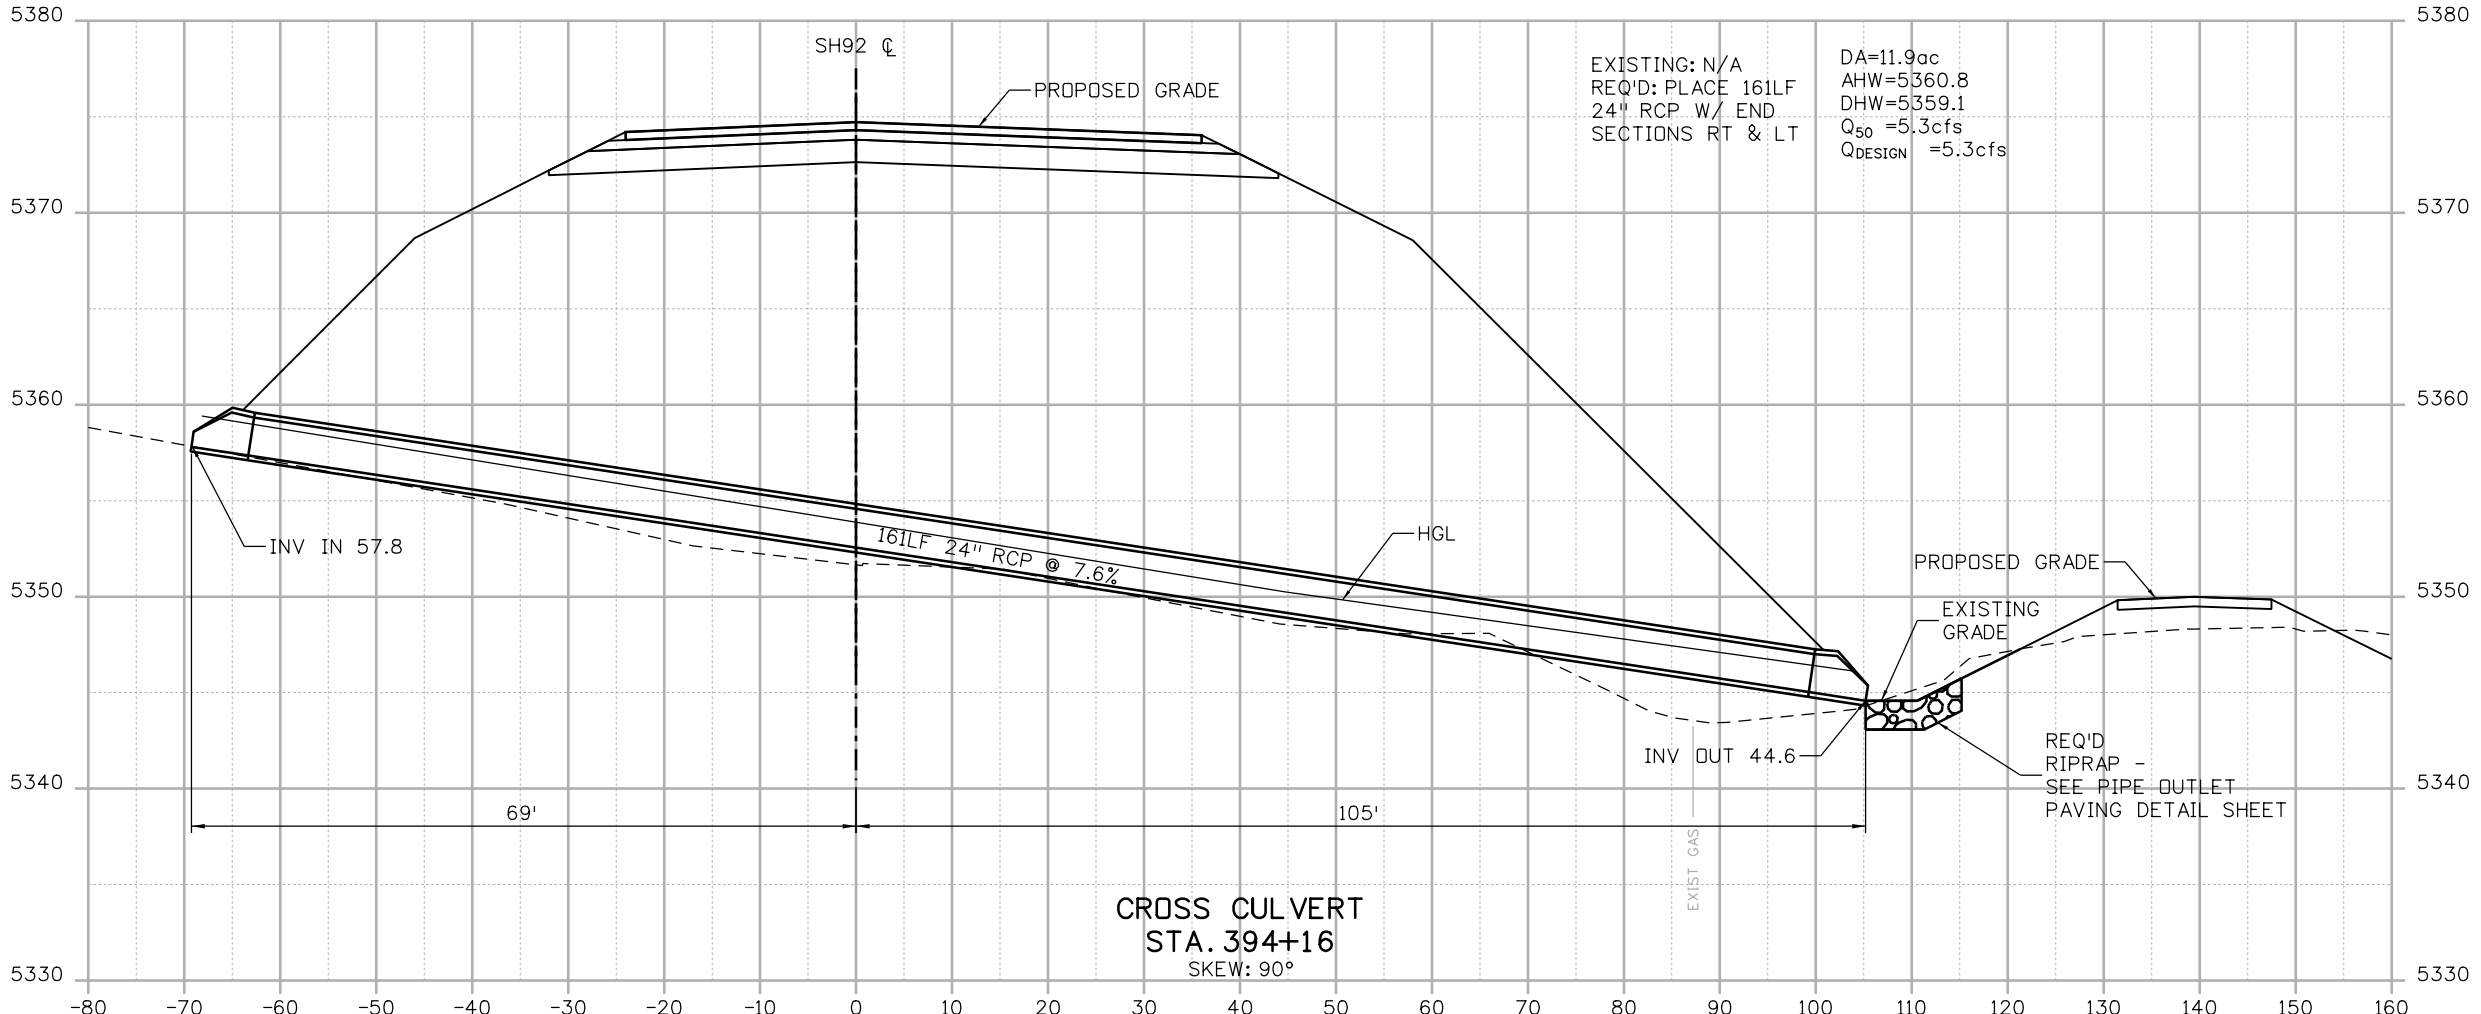


File Path: I:\PROJECTS\22239666_SH92_Master\22241827_T05_Final_Design\6.0_Project_Deliverables\17772\Hydraulics\Drawings\17772HYDR_StrProf01.dgn

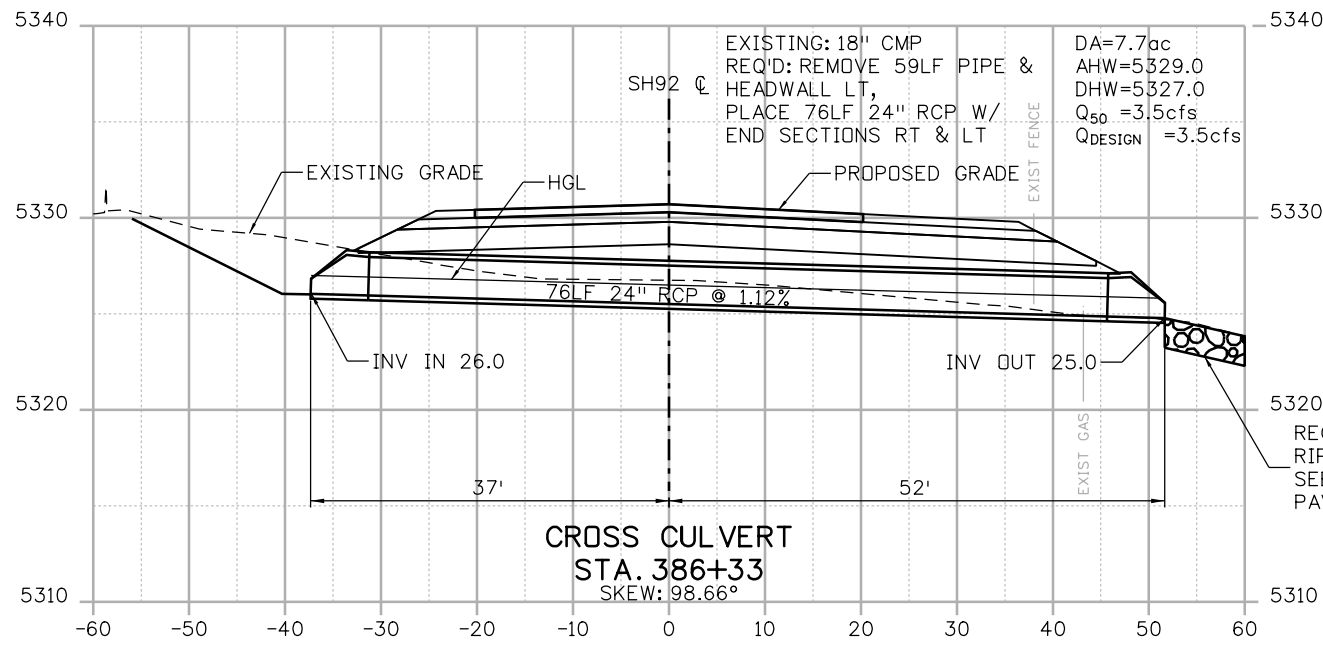

Print Date: 11/4/2013


File Name: 17772HYDR_StrProf01.dgn

Horiz. Scale: 1:20

Vert. Scale: 1:10

Unit Information

Unit Leader Initials

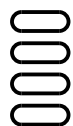

Sheet Revisions

Date:	Comments	Init.

Colorado Department of Transportation



2424 North Townsend Avenue
Montrose, CO 81401
Phone: 972-249-5285 FAX: 970-249-6018

Region 3

RA

As Constructed

No Revisions:

Revised:

Void:

STRUCTURE CROSS SECTIONS

Designer:	M. MORGAN	Structure Numbers	
Detailer:	B. TENNANT	Subset Sheets:	01 of 05


Project No./Code

STA 092A-024

17772

Sheet Number 136

File Path: I:\PROJECTS\22239666_SH92_Master\22241827_T05_Final_Design\6.0_Project_Deliverables\17772\Hydraulics\Drawings\17772HYDR_StrProf02.dgn

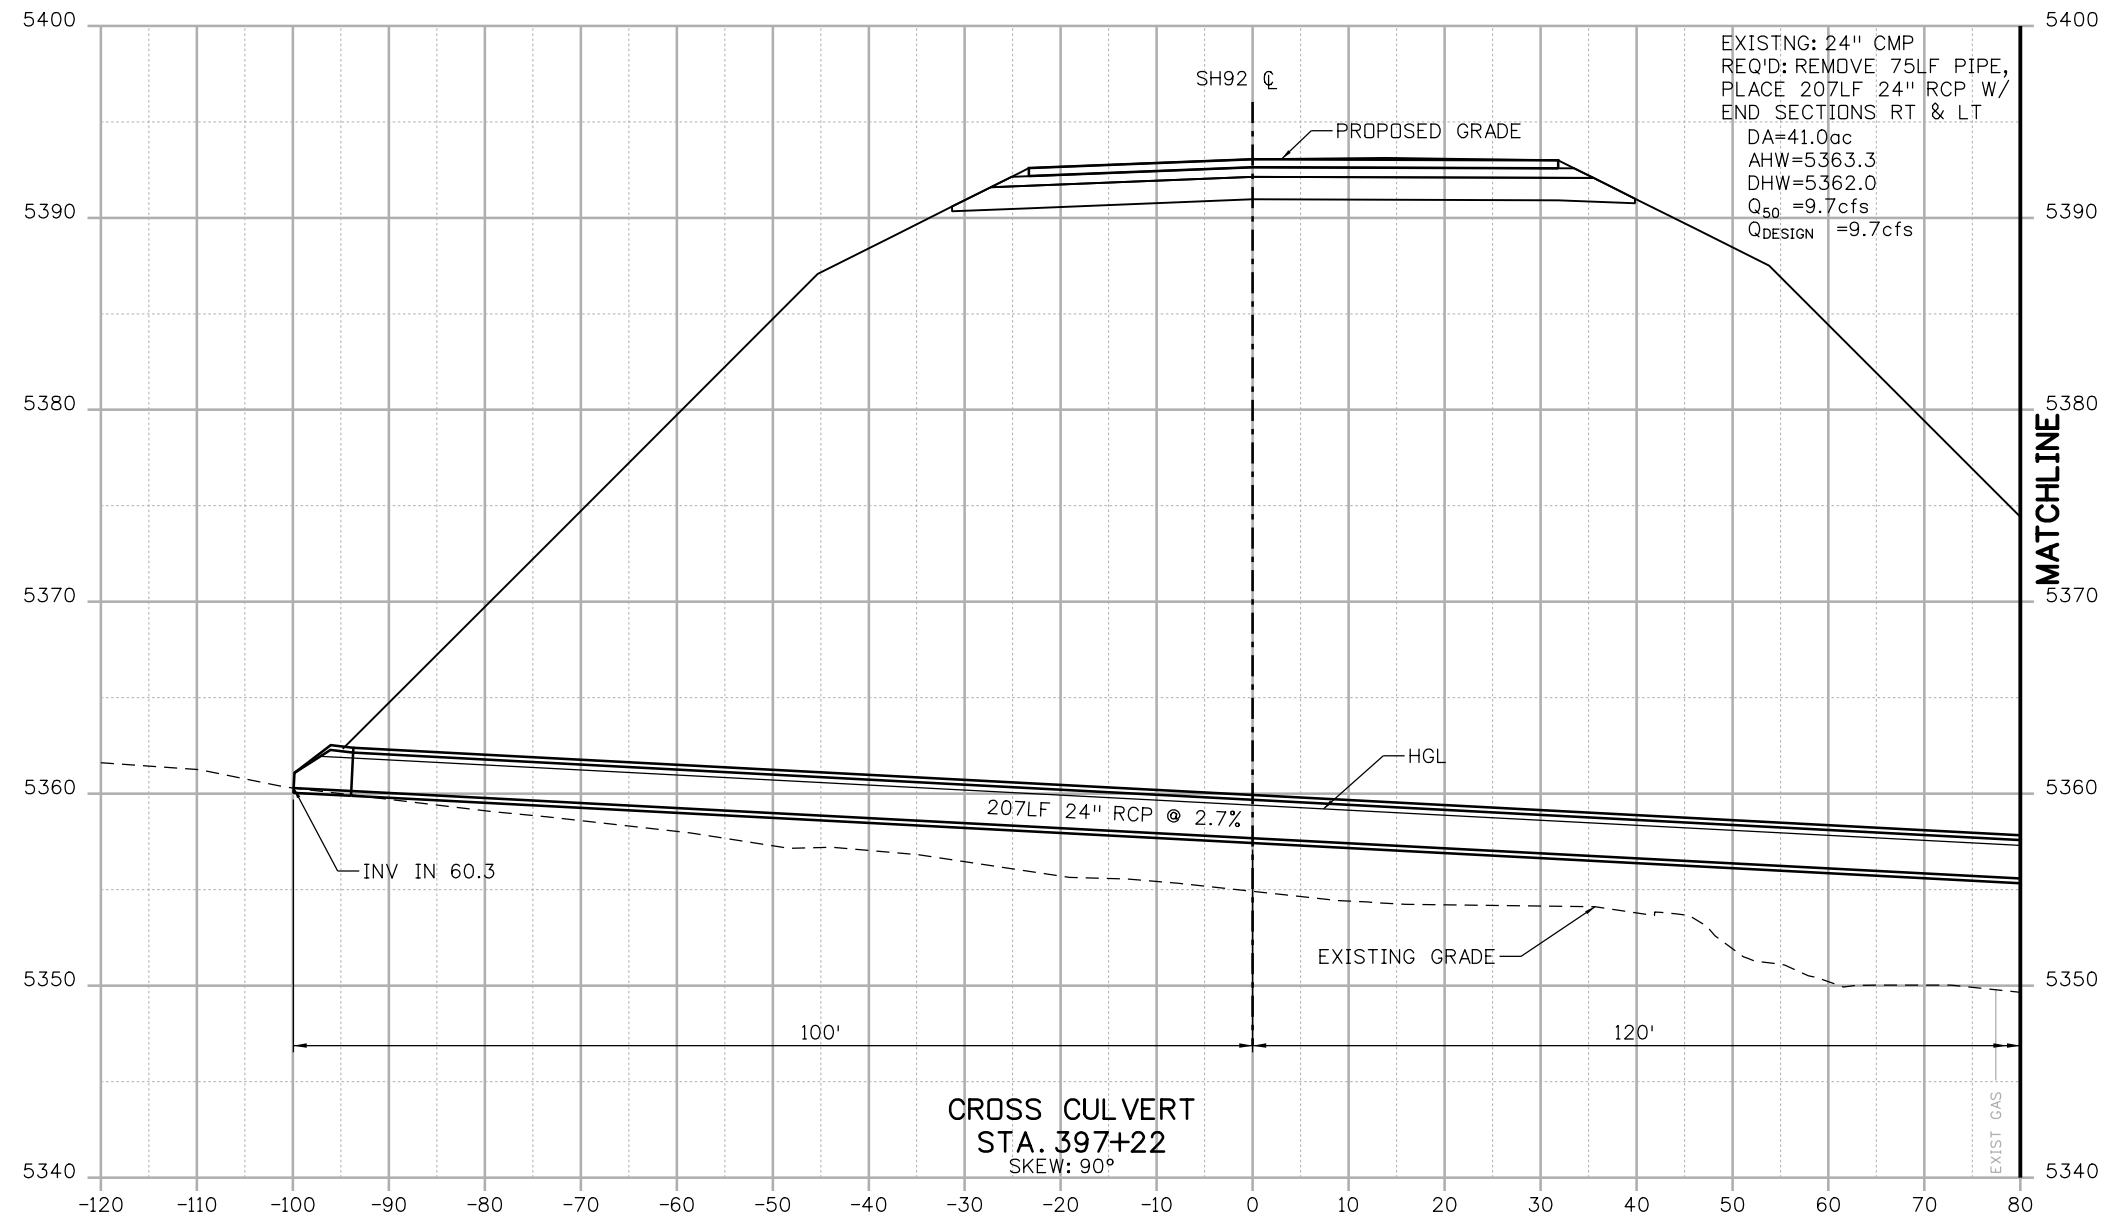

EXISTNG: 24" CMP
 REQ'D: REMOVE 75LF PIPE,
 PLACE 207LF 24" RCP W/
 END SECTIONS RT & LT
 DA=41.0ac
 AHW=5363.3
 DHW=5362.0
 Q₅₀ =9.7cfs
 Q_{DESIGN} =9.7cfs

CROSS CULVERT
 STA. 397+22
 SKEW: 90°

Print Date: 11/4/2013	
File Name: 17772HYDR_StrProf02.dgn	
Horiz. Scale: 1:20	Vert. Scale: 1:10
Unit Information	Unit Leader Initials
URS	

Sheet Revisions		
Date:	Comments	Init.

Colorado Department of Transportation

2424 North Townsend Avenue
 Montrose, CO 81401
 Phone: 972-249-5285 FAX: 970-249-6018



Region 3 RA

As Constructed
No Revisions:
Revised:
Void:

STRUCTURE CROSS SECTIONS		
Designer: M. MORGAN	Structure Numbers	
Detailer: B. TENNANT		
Sheet Subset: SH92 STR	Subset Sheets: 02 of 05	

Project No./Code
STA 092A-024
17772
Sheet Number 137

File Path: I:\PROJECTS\22239666_Master\22241827_T05_Final_Design\6.0_Project_Deliverables\17772\Hydraulics\Drawings\17772HYDR_StrProf03.dgn

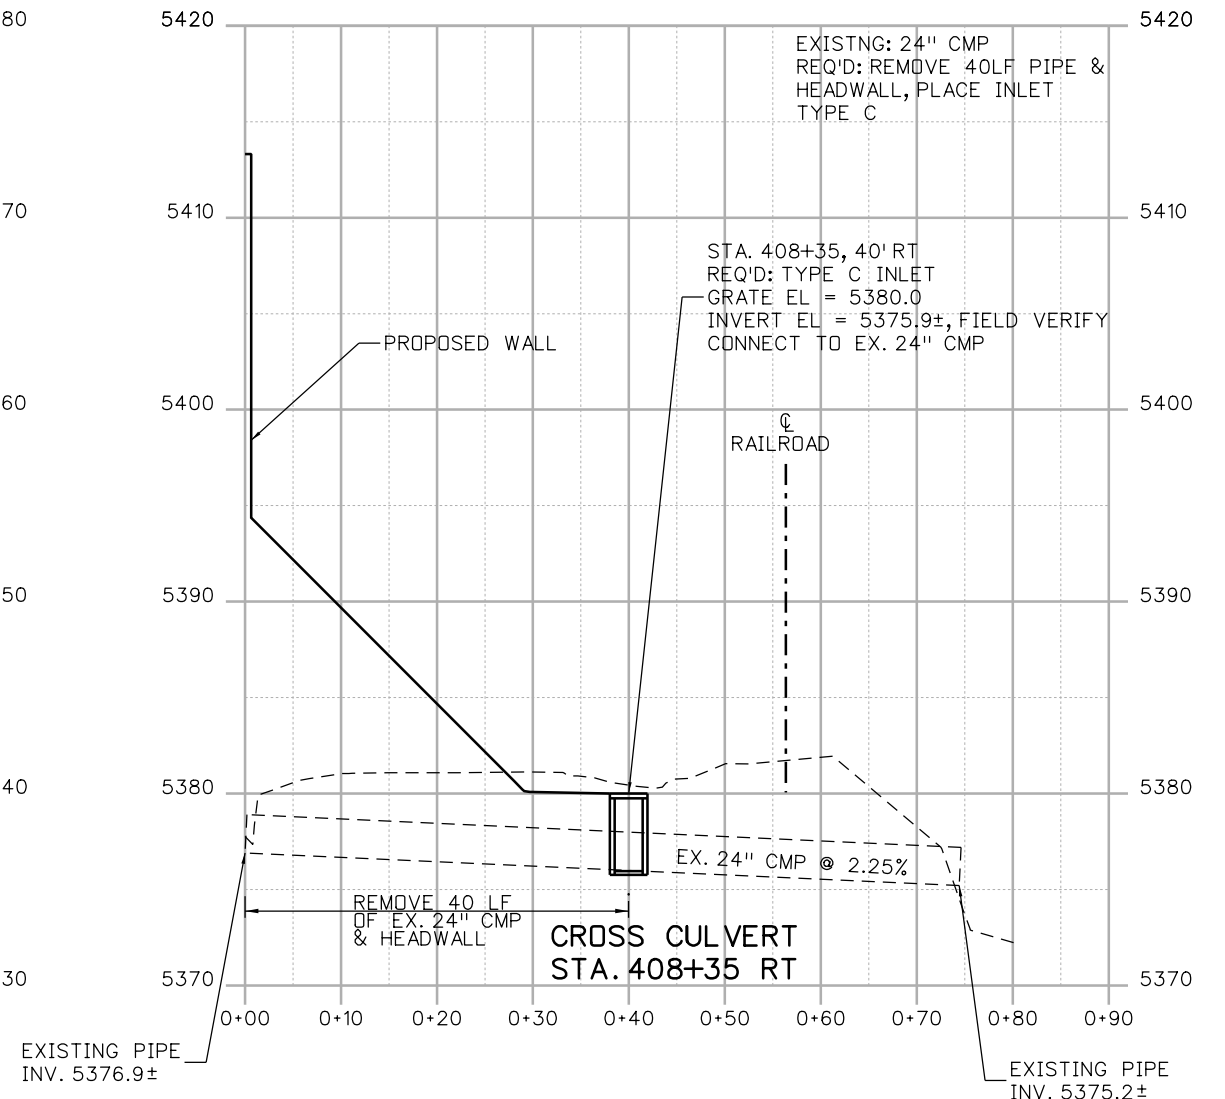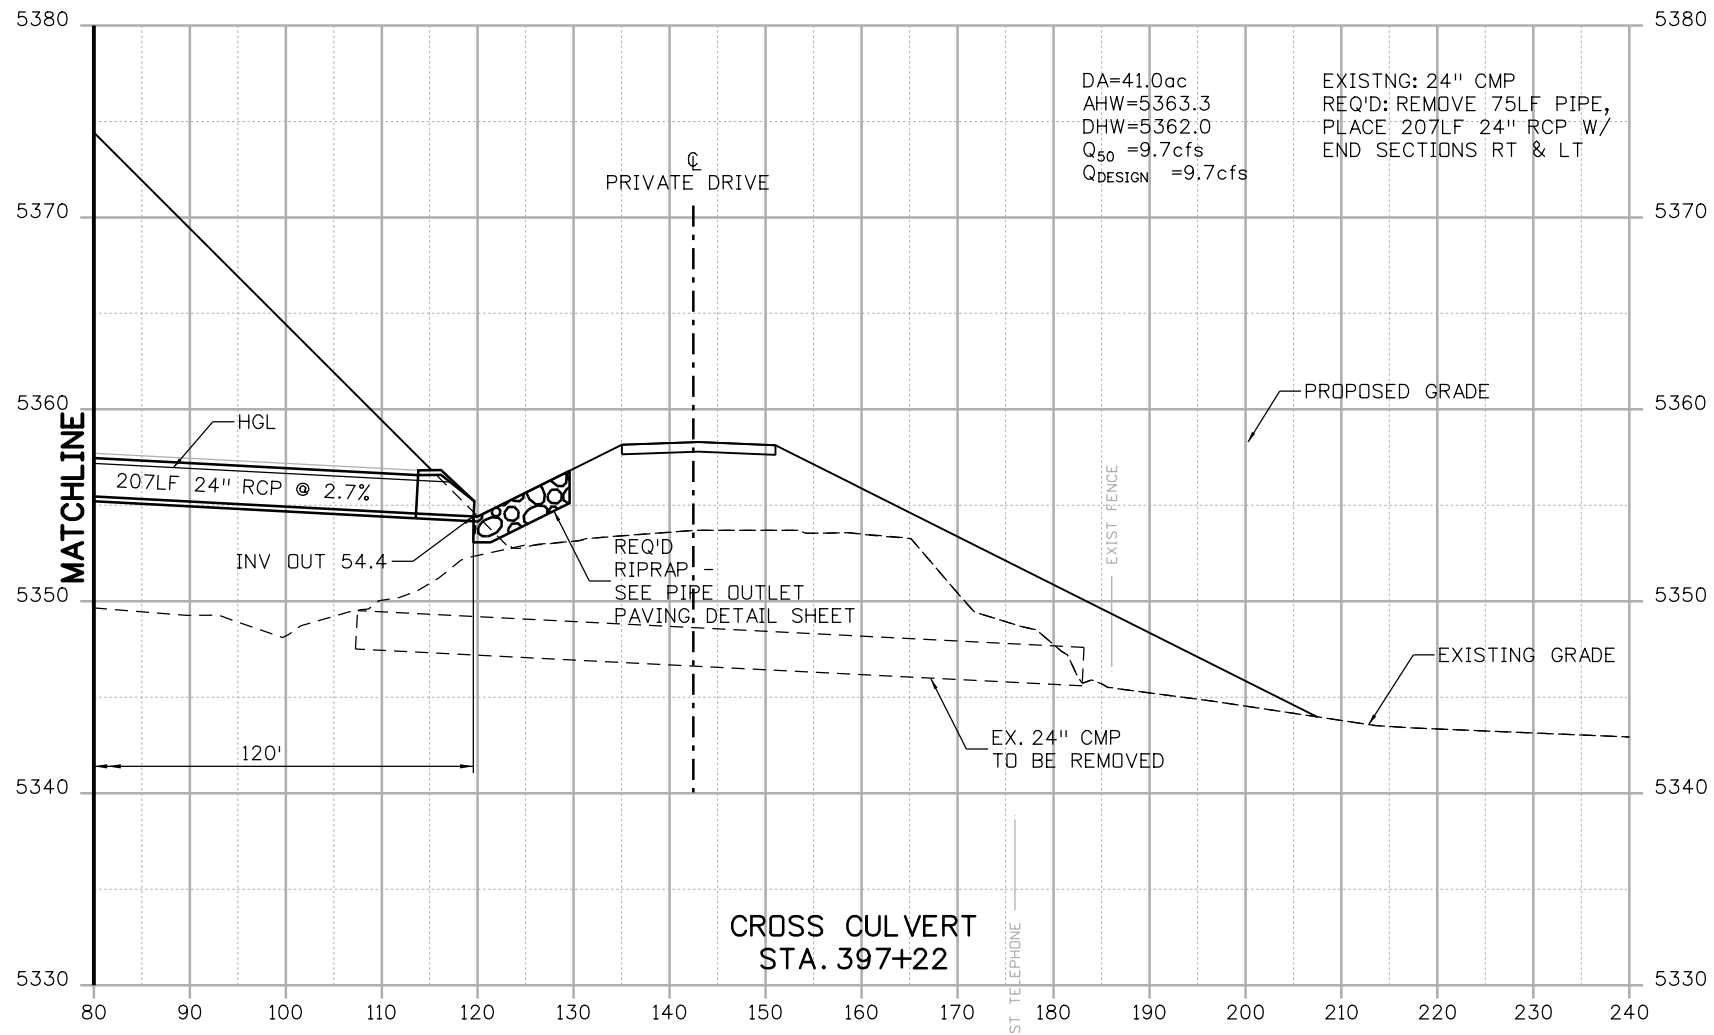

Print Date: 11/4/2013
 File Name: 17772HYDR_StrProf03.dgn
 Horiz. Scale: 1:20 Vert. Scale: 1:10
 Unit Information Unit Leader Initials


Sheet Revisions		
Date:	Comments	Init.

Colorado Department of Transportation
 2424 North Townsend Avenue
 Montrose, CO 81401
 Phone: 972-249-5285 FAX: 970-249-6018
Region 3 **RA**



As Constructed
 No Revisions:
 Revised:
 Void:

STRUCTURE CROSS SECTIONS		
Designer:	M. MORGAN	Structure Numbers
Detailer:	B. TENNANT	
Sheet Subset:	SH92 STR	Subset Sheets: 03 of 05

Project No./Code
 STA 092A-024
 17772
 Sheet Number **138**

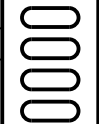

File Path: I:\PROJECTS\22239666_SH92_Master\22241827_T05_Final_Design\6.0_Project_Deliverables\17772\Hydraulics\Drawings\17772HYDR_StrProf04.dgn

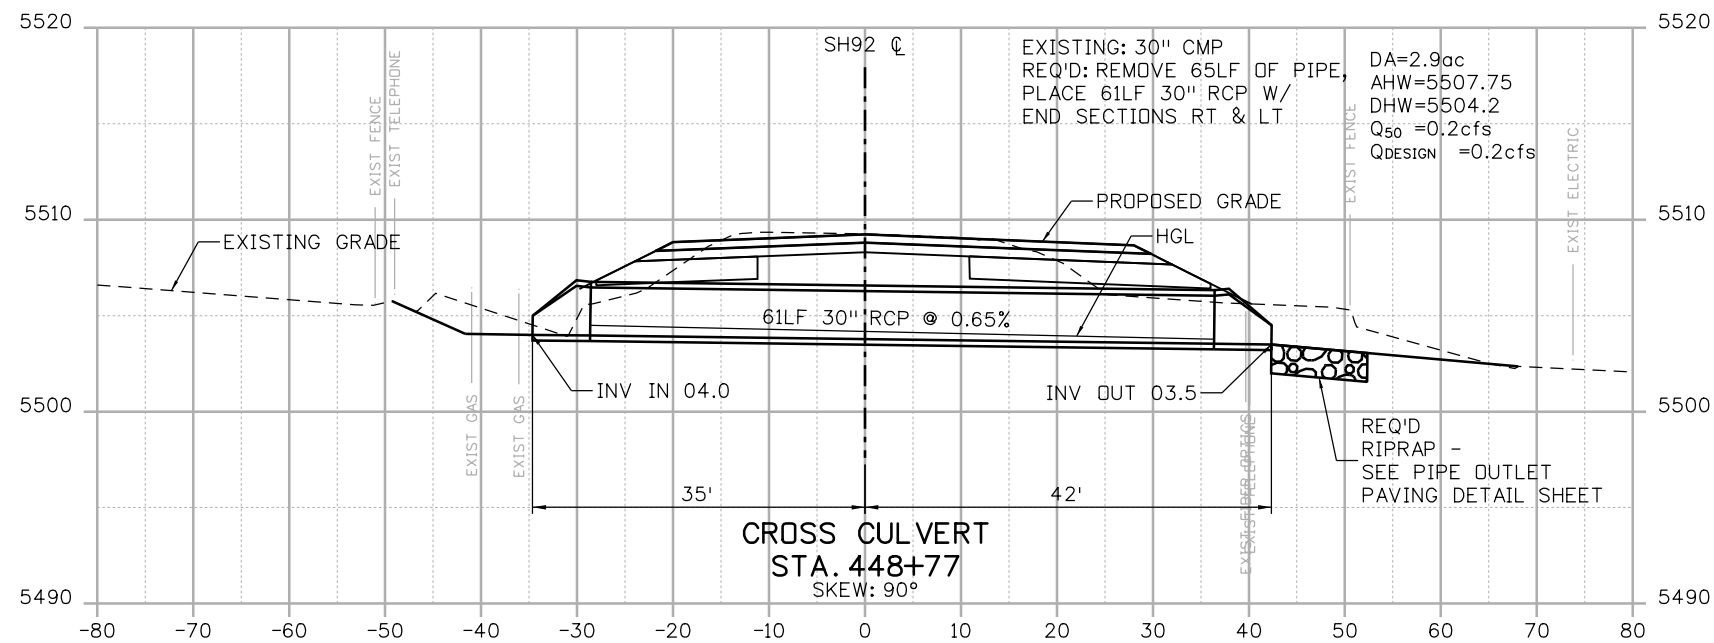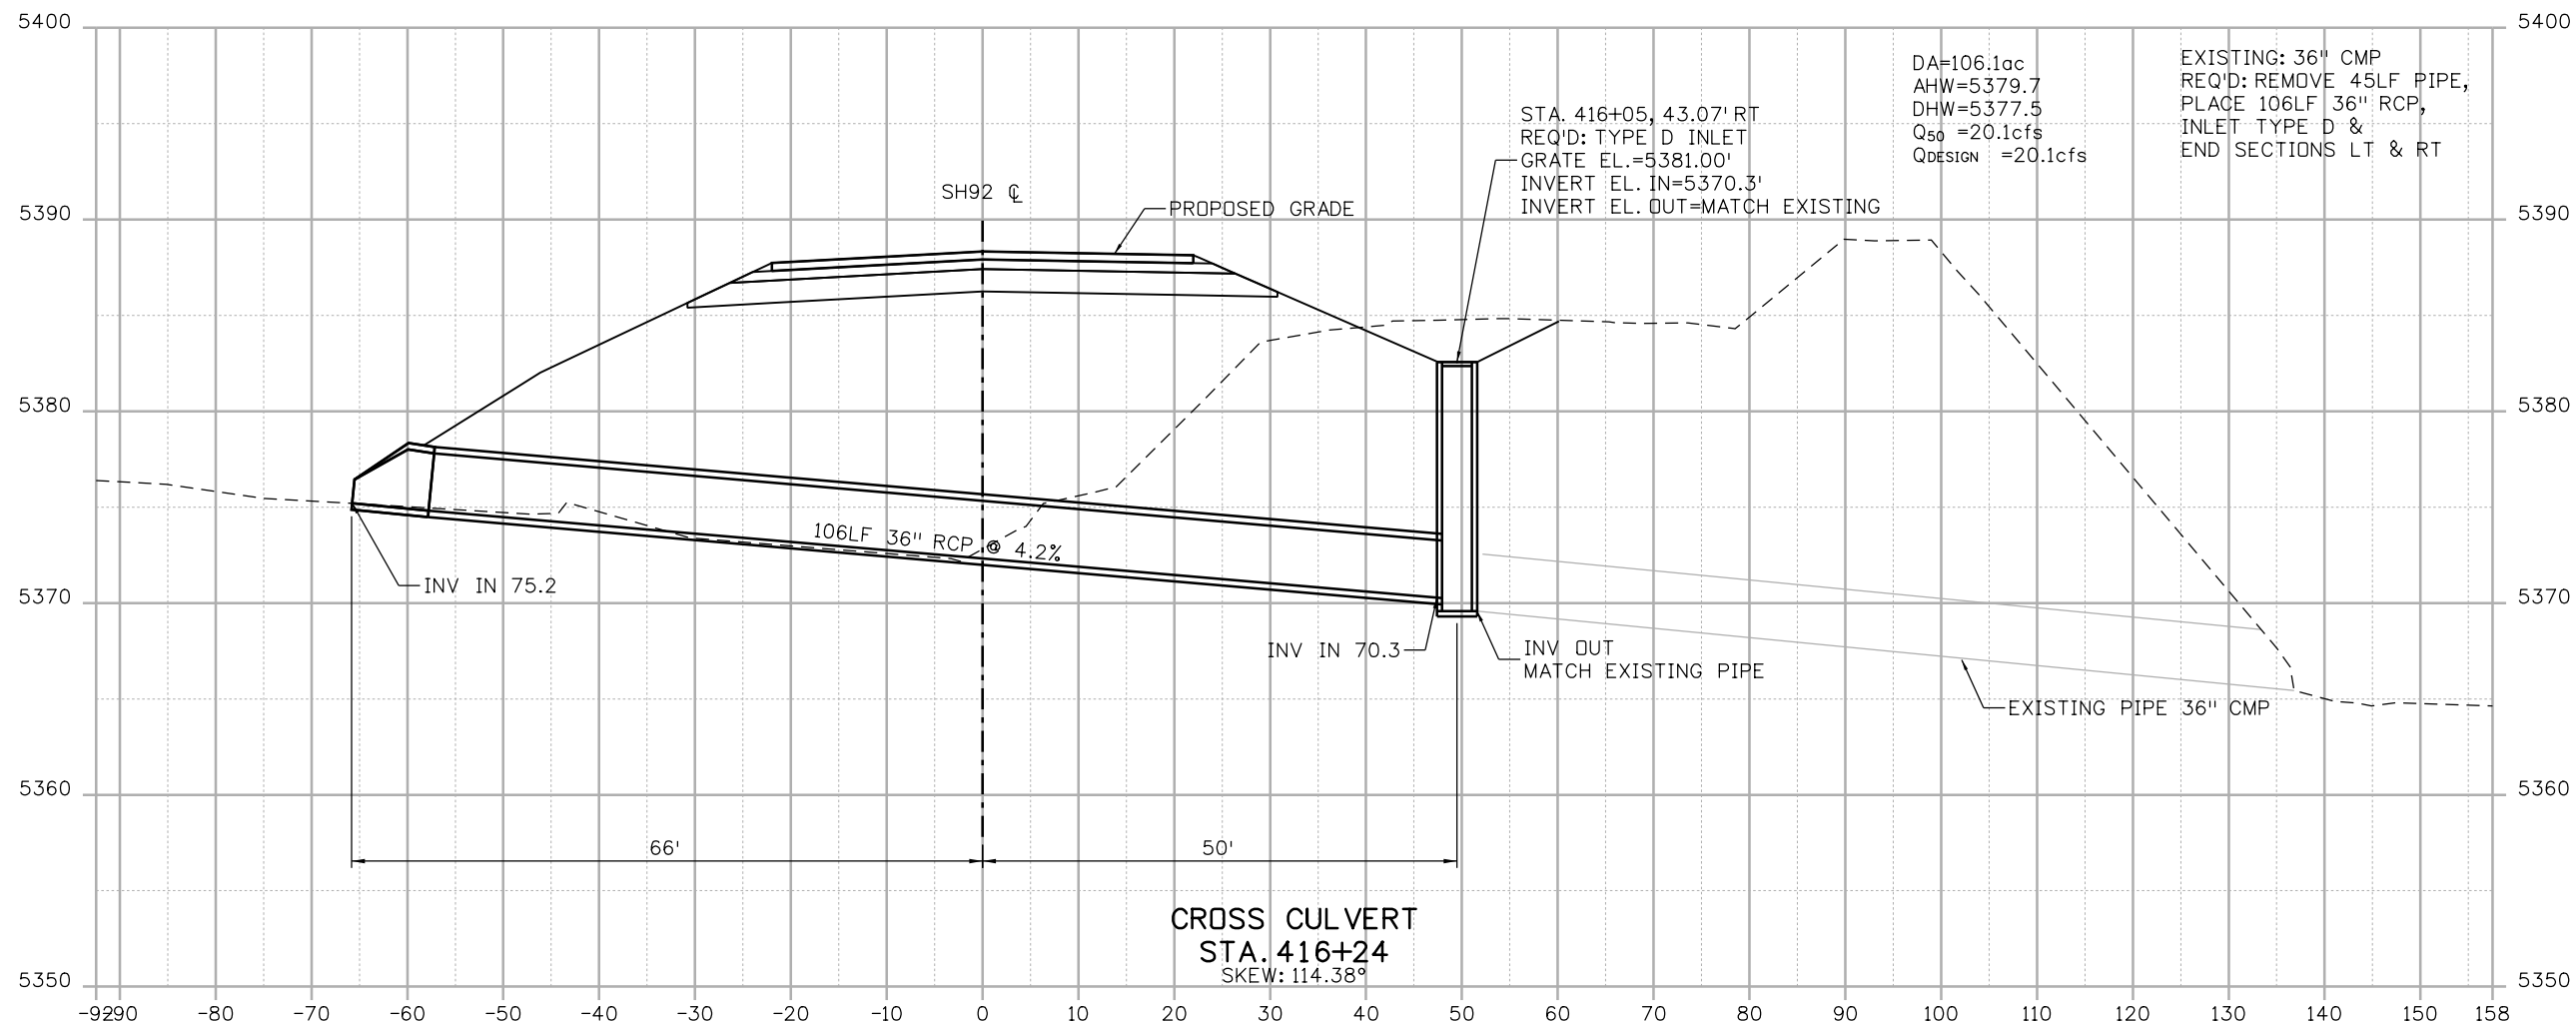

Print Date: 11/4/2013	
File Name: 17772HYDR_StrProf04.dgn	
Horiz. Scale: 1:20	Vert. Scale: 1:10
Unit Information	Unit Leader Initials
URS	

Sheet Revisions		
Date:	Comments	Init.

Colorado Department of Transportation

2424 North Townsend Avenue
 Montrose, CO 81401
 Phone: 972-249-5285 FAX: 970-249-6018

Region 3


RA

As Constructed
No Revisions:
Revised:
Void:

STRUCTURE CROSS SECTIONS		
Designer: M. MORGAN	Structure Numbers	
Detailer: B. TENNANT		
Sheet Subset: SH92 STR	Subset Sheets: 04 of 05	

Project No./Code
STA 092A-024
17772
Sheet Number 139

File Path: I:\PROJECTS\22239666_SH92_Master\22241827_T05_Final_Design\6.0_Project_Deliverables\17772\Hydraulics\Drawings\17772HYDR_StrProf05.dgn

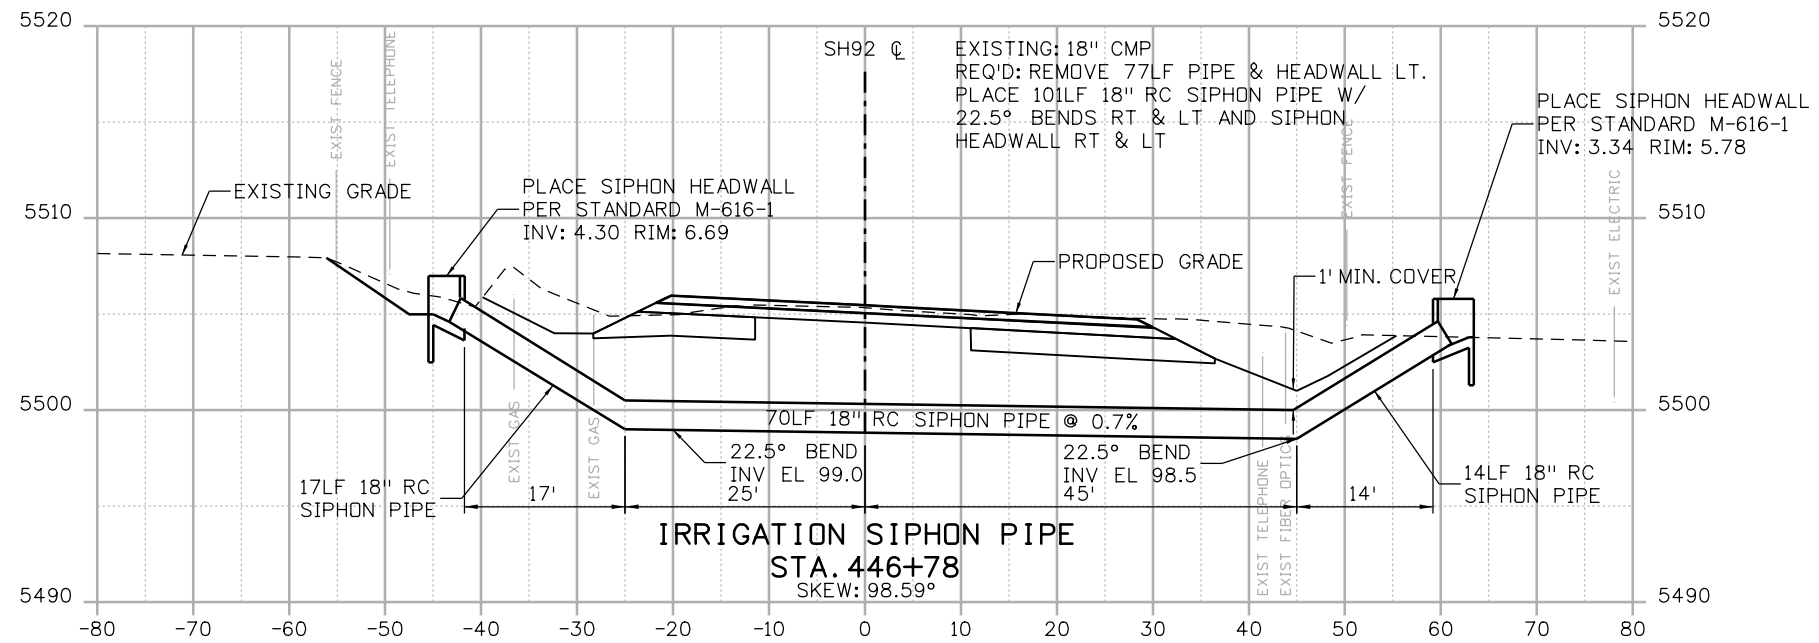

Print Date: 11/4/2013
 File Name: 17772HYDR_StrProf05.dgn
 Horiz. Scale: 1:20 Vert. Scale: 1:10
 Unit Information Unit Leader Initials

0000

Sheet Revisions

Date:	Comments	Init.

Colorado Department of Transportation



2424 North Townsend Avenue
 Montrose, CO 81401
 Phone: 972-249-5285 FAX: 970-249-6018

Region 3

RA

As Constructed

No Revisions:

Revised:

Void:

IRRIGATION CROSS SECTIONS

Designer:	M. MORGAN	Structure Numbers	
Detailer:	B. TENNANT		
Sheet Subset:	SH92 STR	Subset Sheets:	05 of 05

Project No./Code

STA 092A-024

17772

Sheet Number 140

