


File Path: I:\PROJECTS\22239666_SH92_Master\22241827_T05_Final_Design\6.0_Project_Deliverables\17772\TRAF_SigningStripingPlan02.dgn

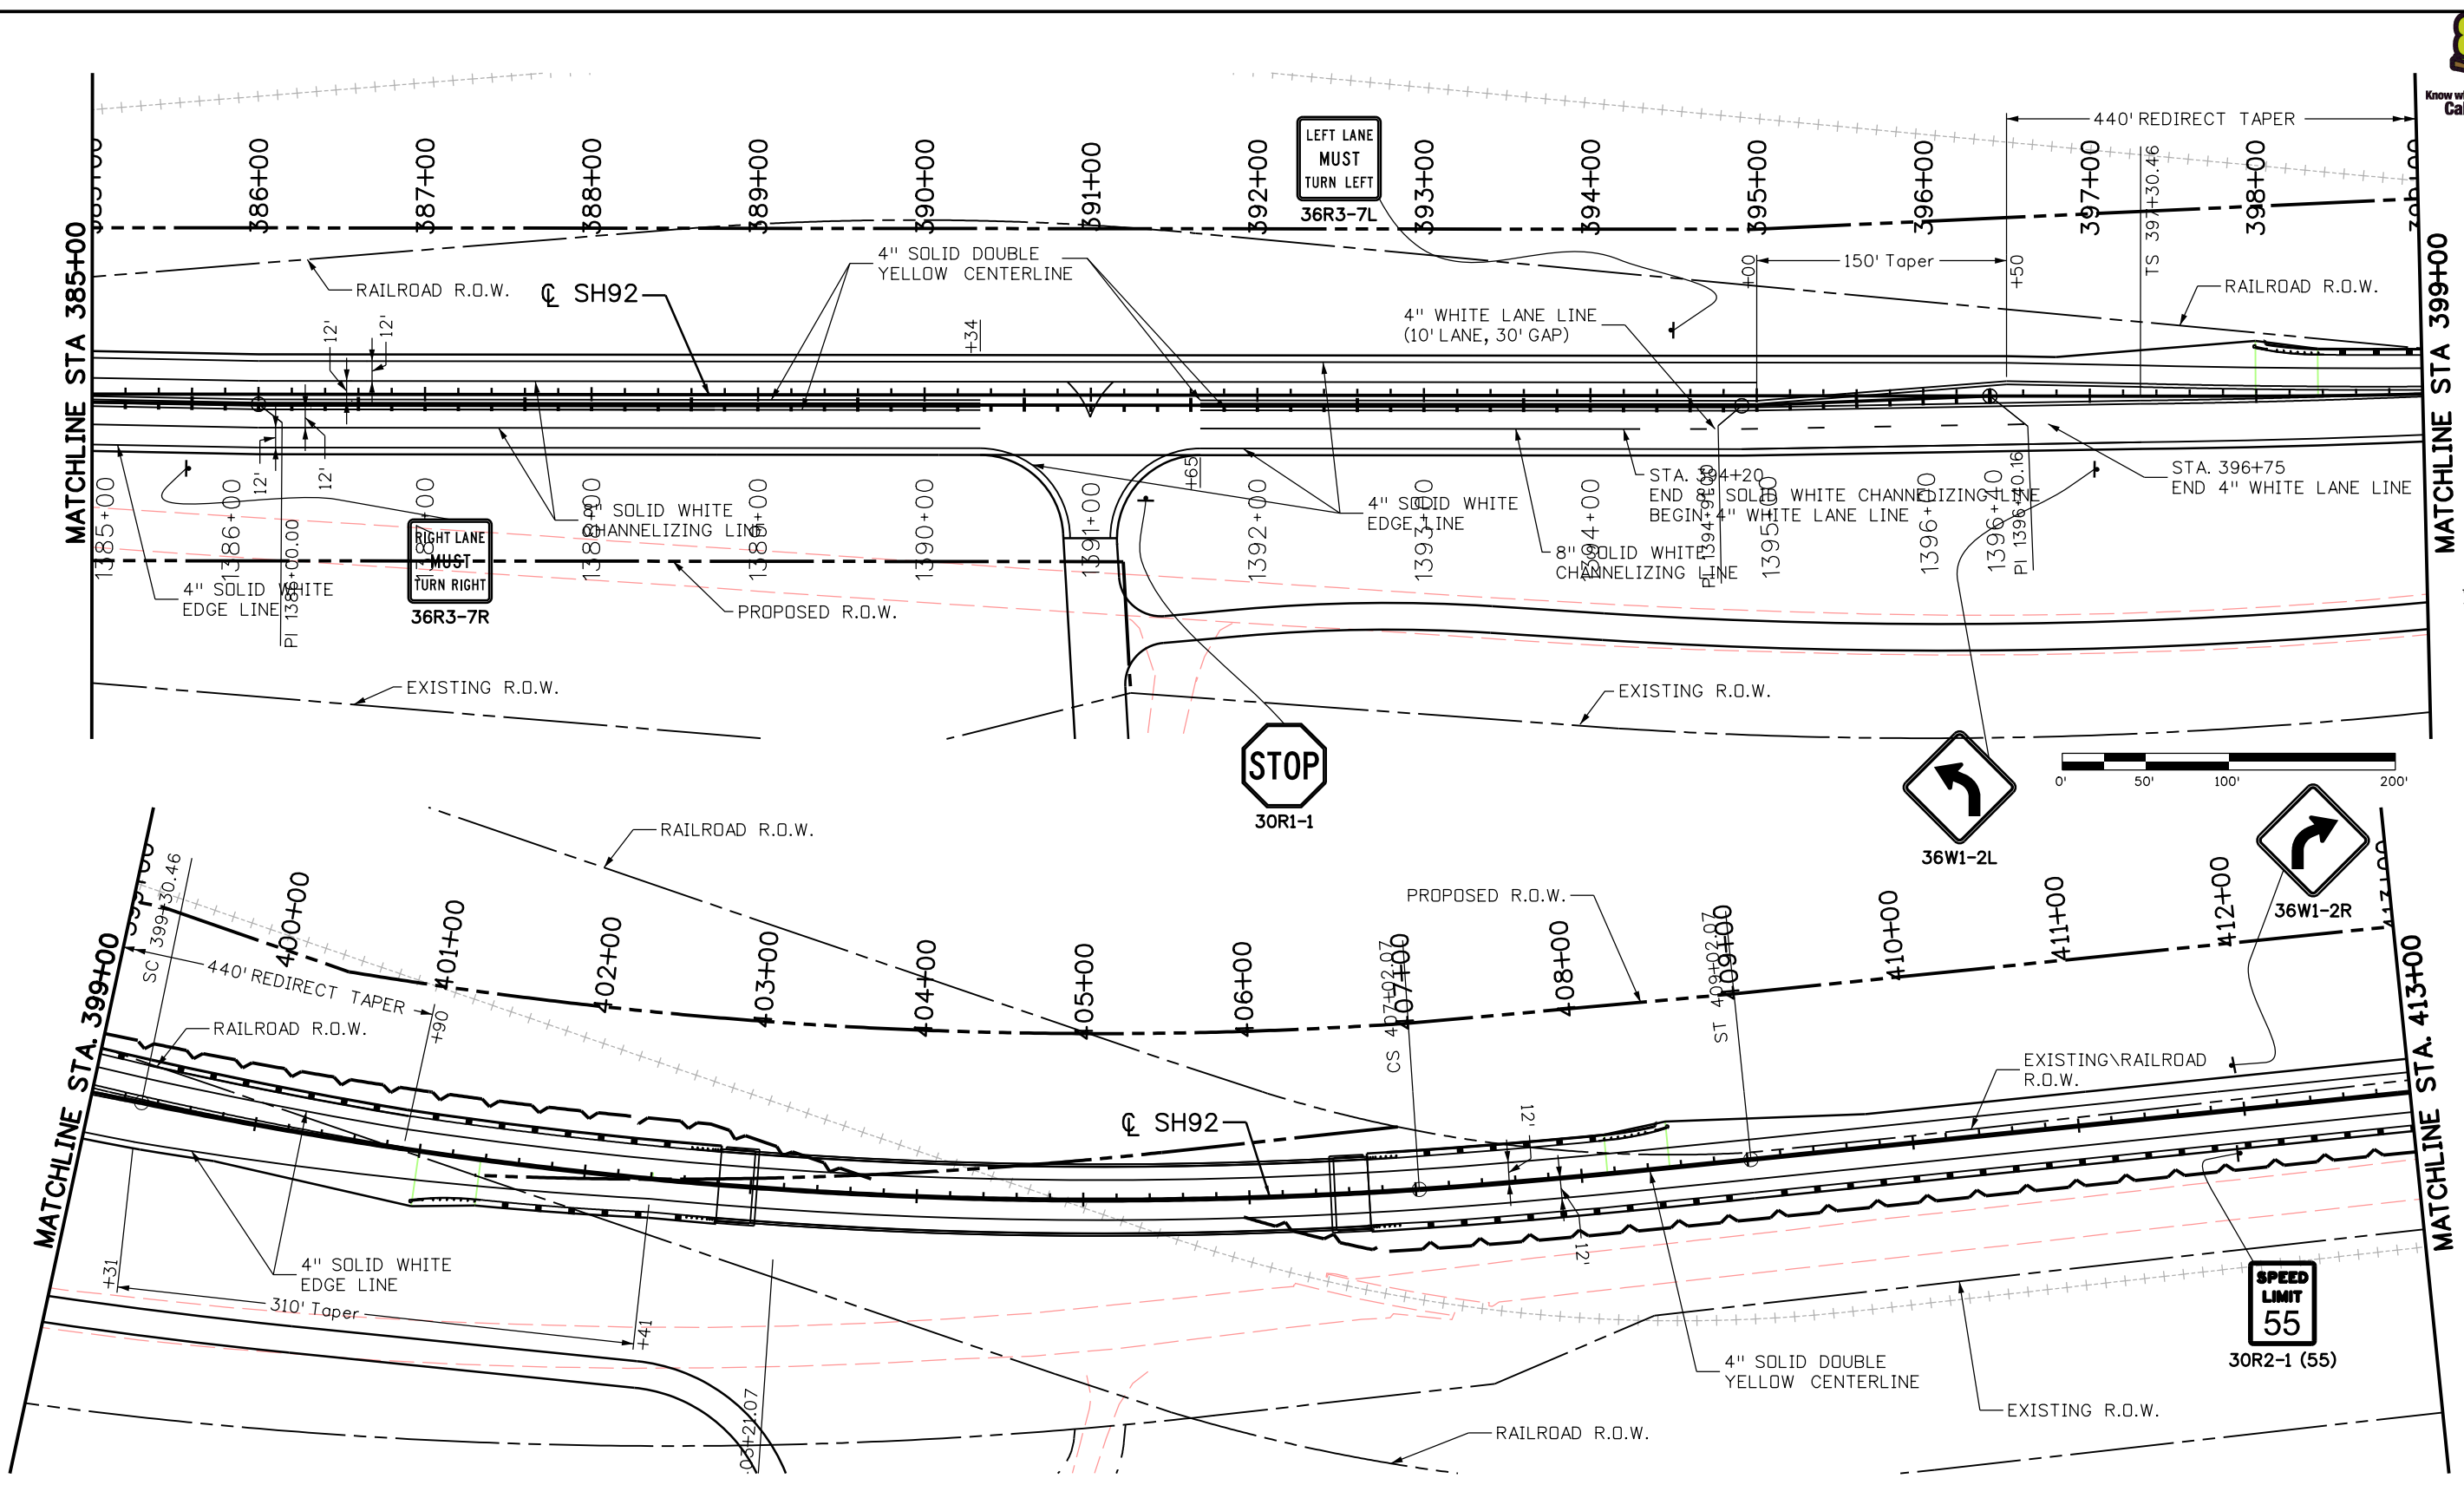

Print Date: 11/4/2013
 File Name: 17772TRAF_SigningStripingPlan02.dgn
 Horiz. Scale: 1:100 Vert. Scale:
 Unit Information Unit Leader Initials



Sheet Revisions		
Date:	Comments	Init.

Colorado Department of Transportation
 2424 North Townsend Avenue
 Montrose, CO 81401
 Phone: 972-249-5285 FAX: 970-249-6018
Region 3 RA



As Constructed
 No Revisions:
 Revised:
 Void:

SIGNING AND STRIPING PLAN
 Designer: J.HAUSMAN
 Detailer: B.TENNANT
 Sheet Subset: S&S Subset Sheets: 02 of 04

Project No./Code
 STA 092A-024
 17772
 Sheet Number 190

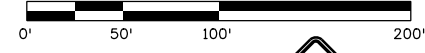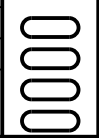

File Path: I:\PROJECTS\22239666_SH92_Master\22241827_T05_Final_Design\6.0_Project_Deliverables\17772\Traffic_ITS\Drawings\17772\TRAF_SigningStripingPlan03.dgn

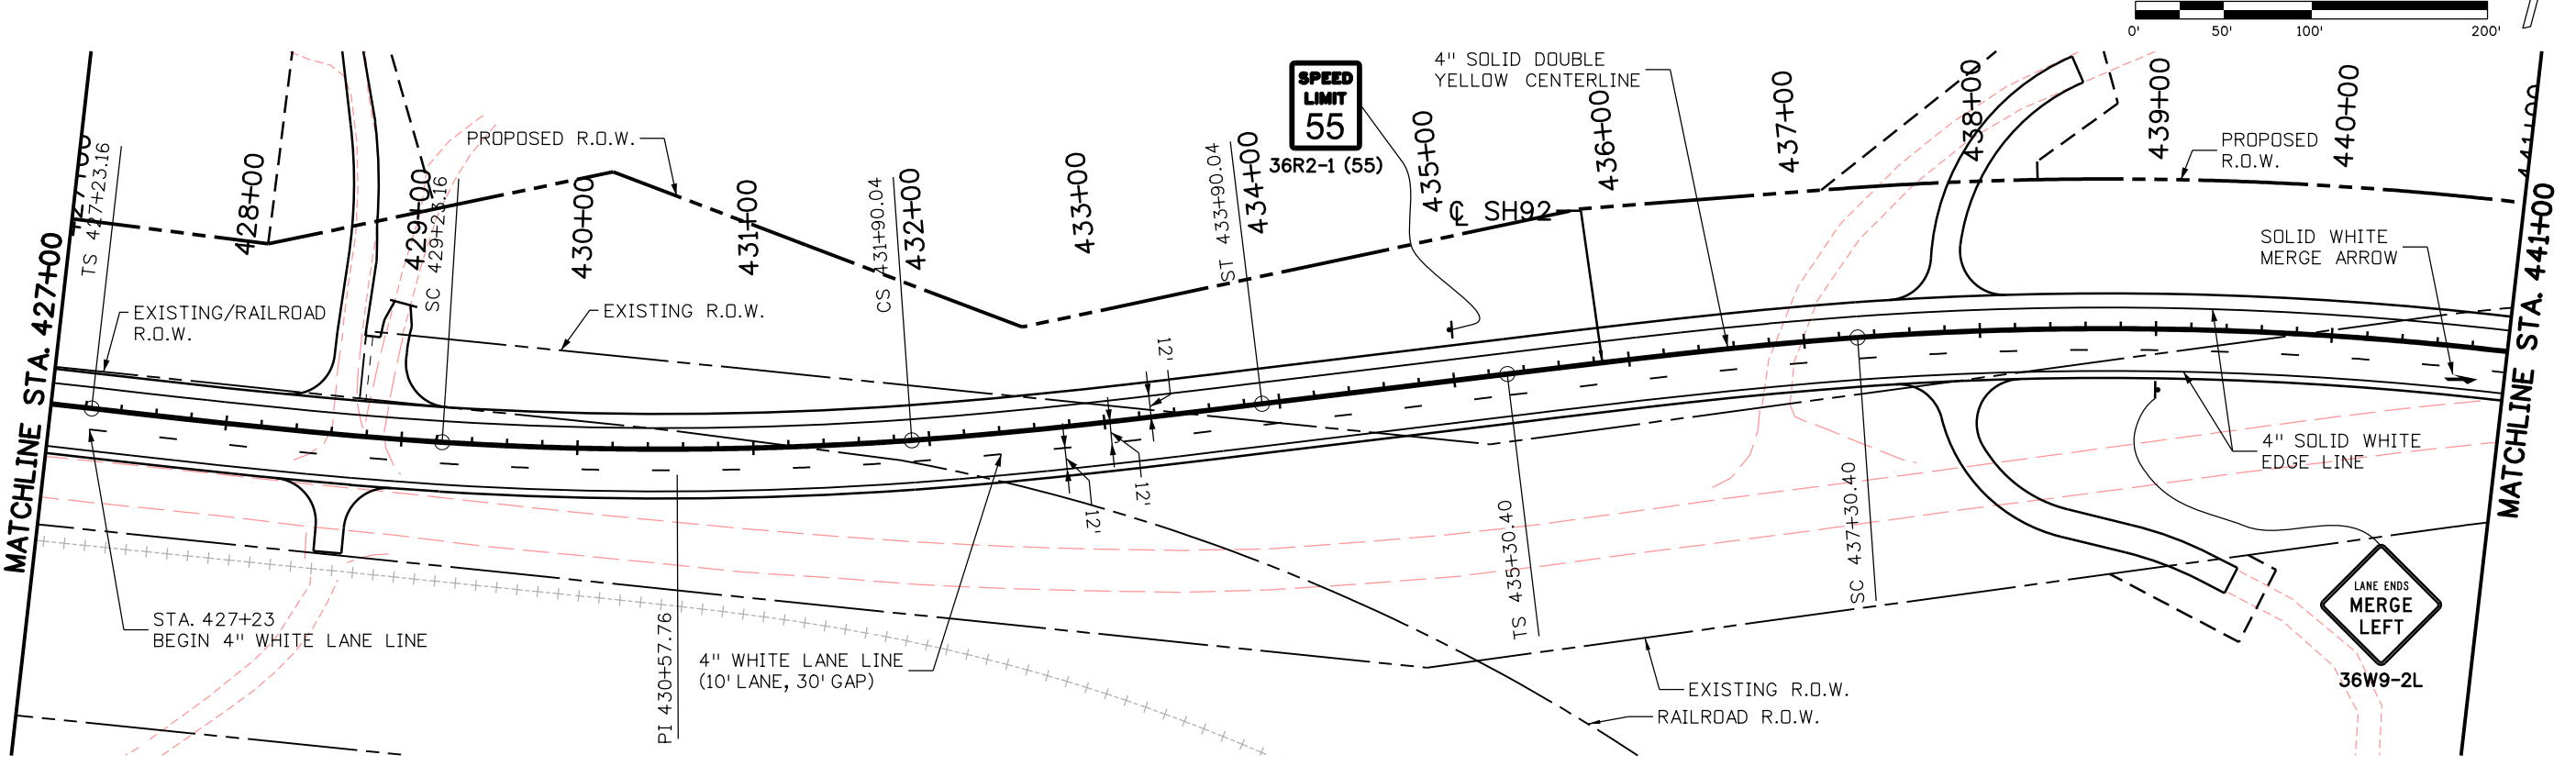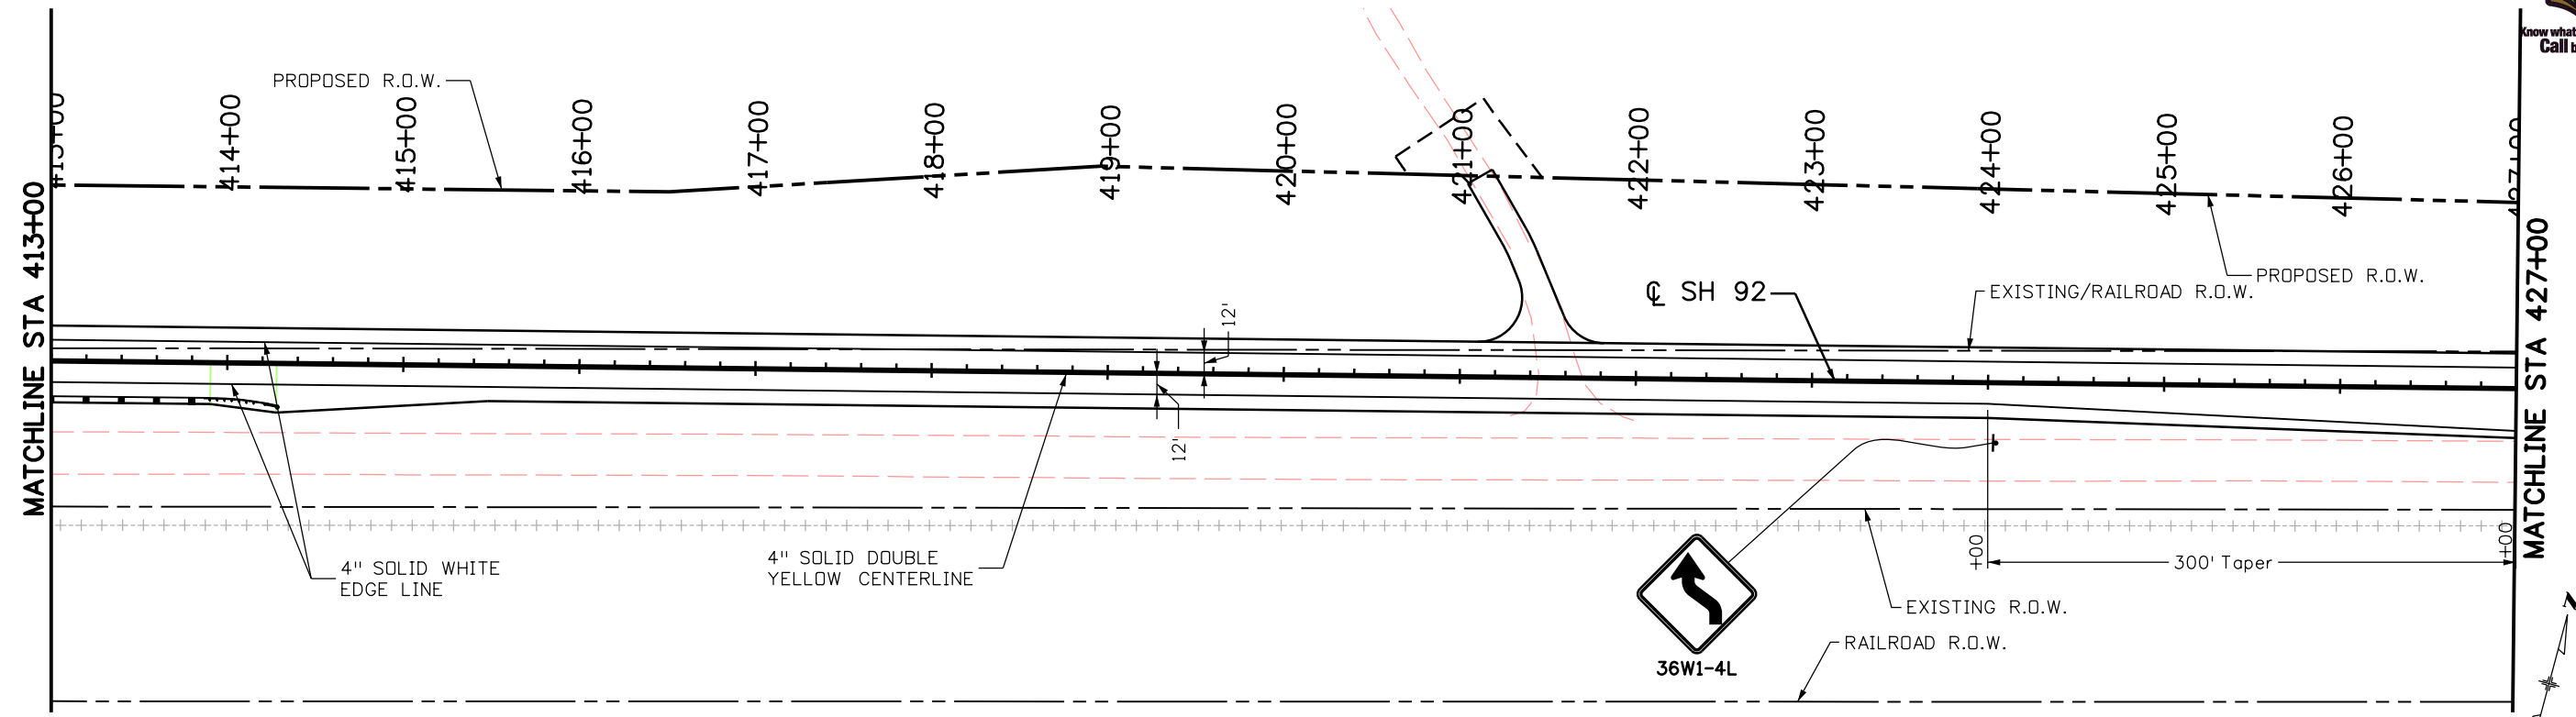

Print Date: 11/4/2013
 File Name: 17772TRAF_SigningStripingPlan03.dgn
 Horiz. Scale: 1:100 Vert. Scale:
 Unit Information Unit Leader Initials


Sheet Revisions		
Date:	Comments	Init.

Colorado Department of Transportation
 2424 North Townsend Avenue
 Montrose, CO 81401
 Phone: 972-249-5285 FAX: 970-249-6018
Region 3 RA


As Constructed
 No Revisions:
 Revised:
 Void:

SIGNING AND STRIPING PLAN
 Designer: J.HAUSMAN
 Detailer: B.TENNANT
 Sheet Subset: S&S

Project No./Code
 STA 092A-024
 17772
 Sheet Number 191

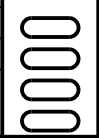

File Path: I:\PROJECTS\22239666_SH92_Master\22241827_T05_Final_Design\6.0_Project_Deliverables\17772\TRAF_Drawings\17772\TRAF_SigningStripingPlan04.dgn

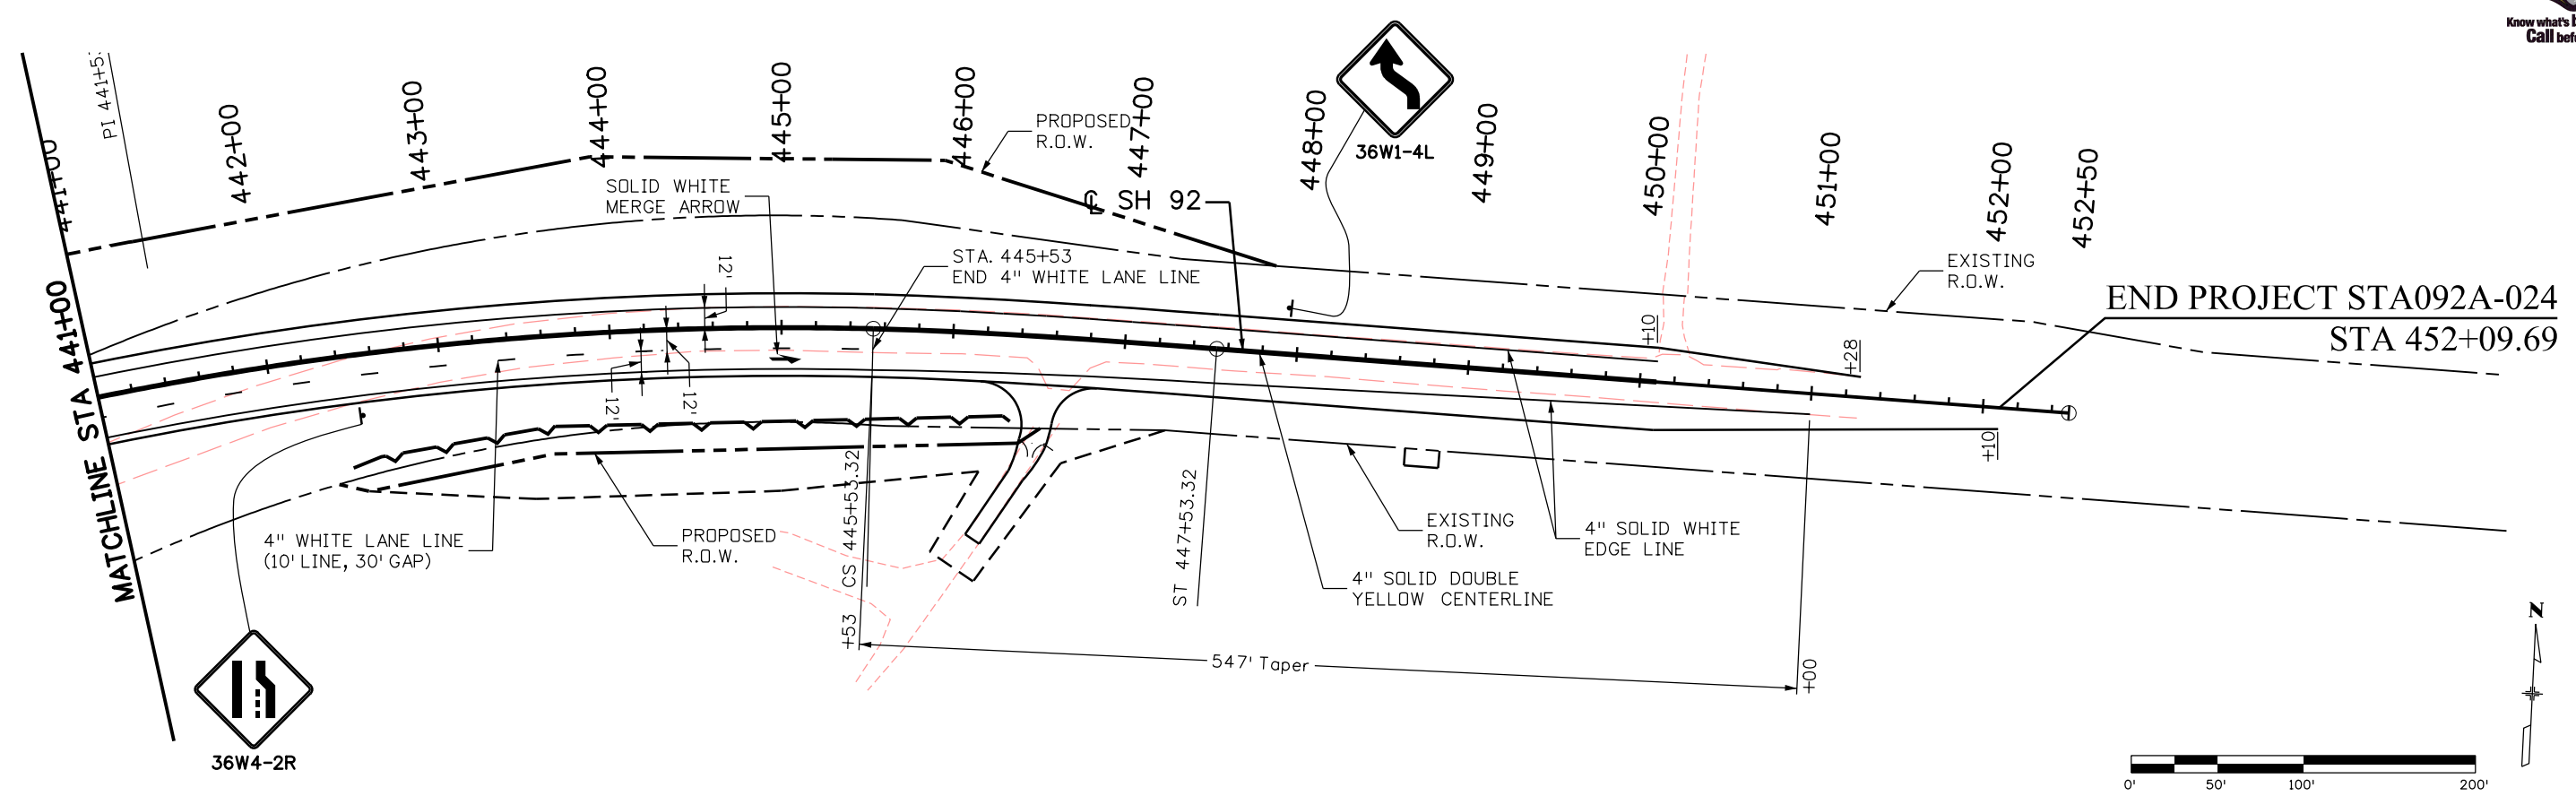

Print Date: 11/4/2013	0000
File Name: 17772TRAF_SigningStripingPlan04.dgn	
Horiz. Scale: 1:100 Vert. Scale:	
Unit Information Unit Leader Initials	
URS	

Sheet Revisions		
Date:	Comments	Init.

Colorado Department of Transportation



2424 North Townsend Avenue
Montrose, CO 81401
Phone: 972-249-5285 FAX: 970-249-6018

Region 3 **RA**

As Constructed
No Revisions:
Revised:
Void:

SIGNING AND STRIPING PLAN			
Designer:	J.HAUSMAN	Structure Numbers	
Detailer:	B.TENNANT	Subset Sheets:	S&S
Sheet Subset:	S&S	Subset Sheets:	04 of 04

Project No./Code
STA 092A-024
17772
Sheet Number 192