
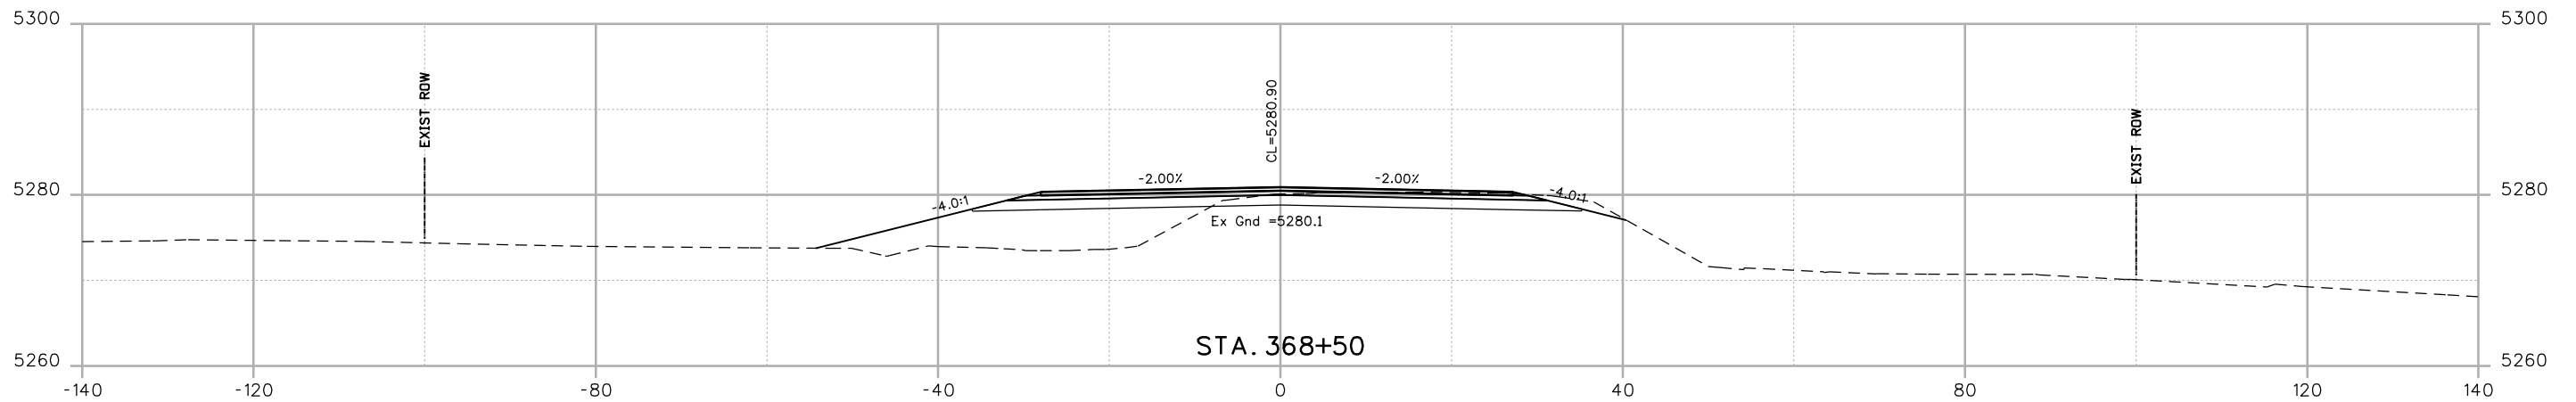



File Path: I:\PROJECTS\22239666_SH92_Master\22241827_T05_Final_Design\6.0_Project_Deliverables\17772DES_XSections\17772DES_XSections.dgn

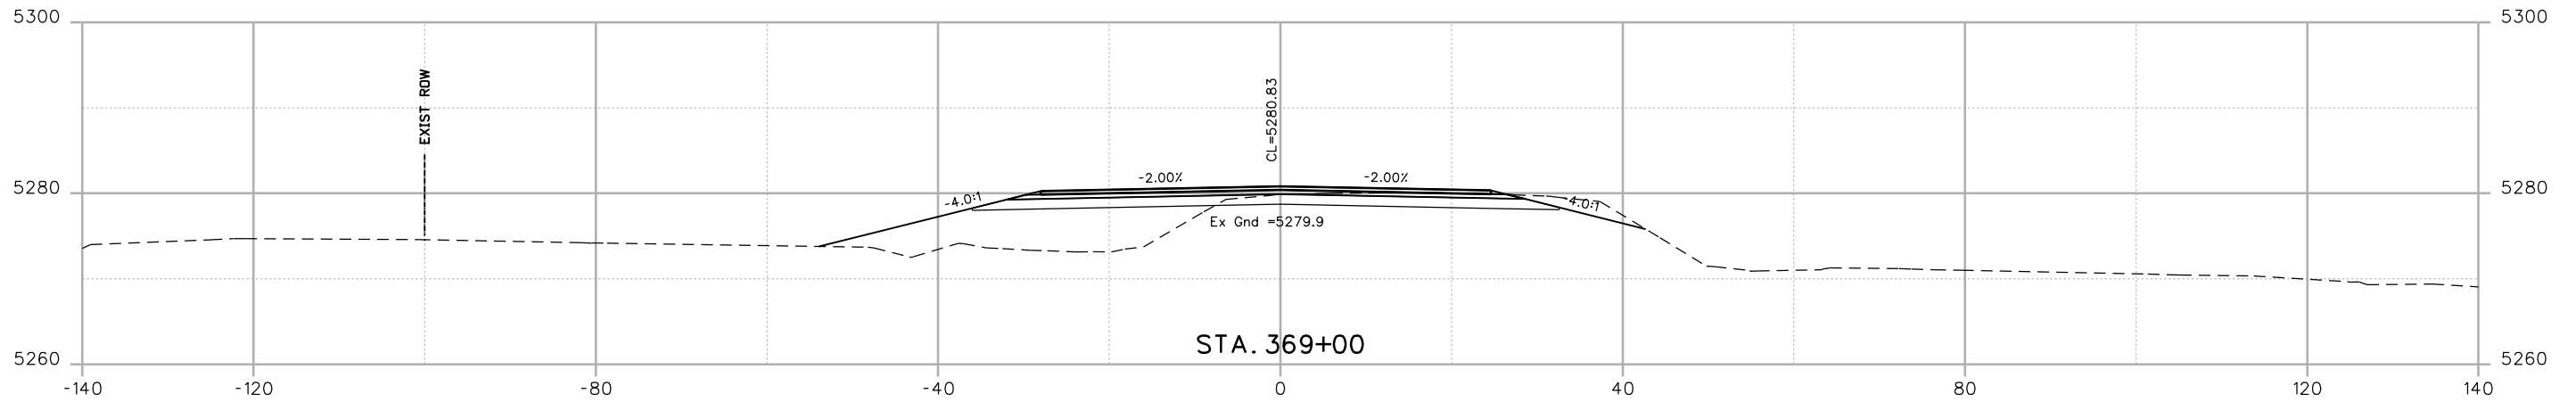

Print Date: 9/13/2013
File Name: 17772DES_XSections.dgn
Horiz. Scale: 1:20 Vert. Scale:
Unit Information Unit Leader Initials
URS

Sheet Revisions		
Date:	Comments	Init.
	FOR PLANS	
	SEPT. 2013	

Colorado Department of Transportation



2424 North Townsend Avenue
Montrose, CO 81401
Phone: 972-249-5285 FAX: 970-249-6018



Region 3 **RA**

As Constructed
No Revisions:
Revised:
Void:

SH92 CROSS SECTIONS	
Designer: K.BERNHARDT	Structure Numbers
Detailer: K.BERNHARDT	
Sheet Subset: SH92 XS	Subset Sheets: of

Project No./Code
HB 092A-024
17772
Sheet Number 500


File Path: I:\PROJECTS\22239666_SH92_Master\22241827_T05_Final_Design\6.0_Project_Deliverables\17772\Design\Drawings\Cross_Sections\17772DES_XSections.dgn

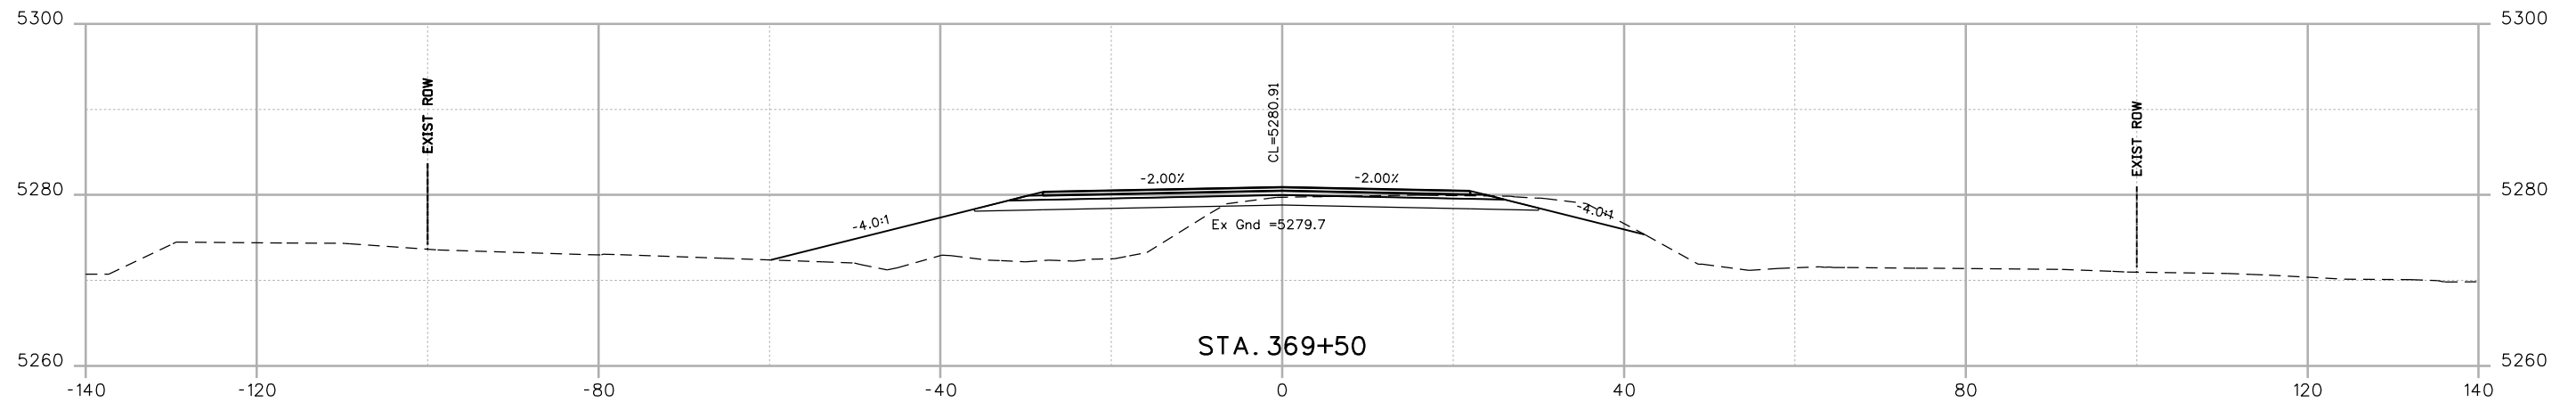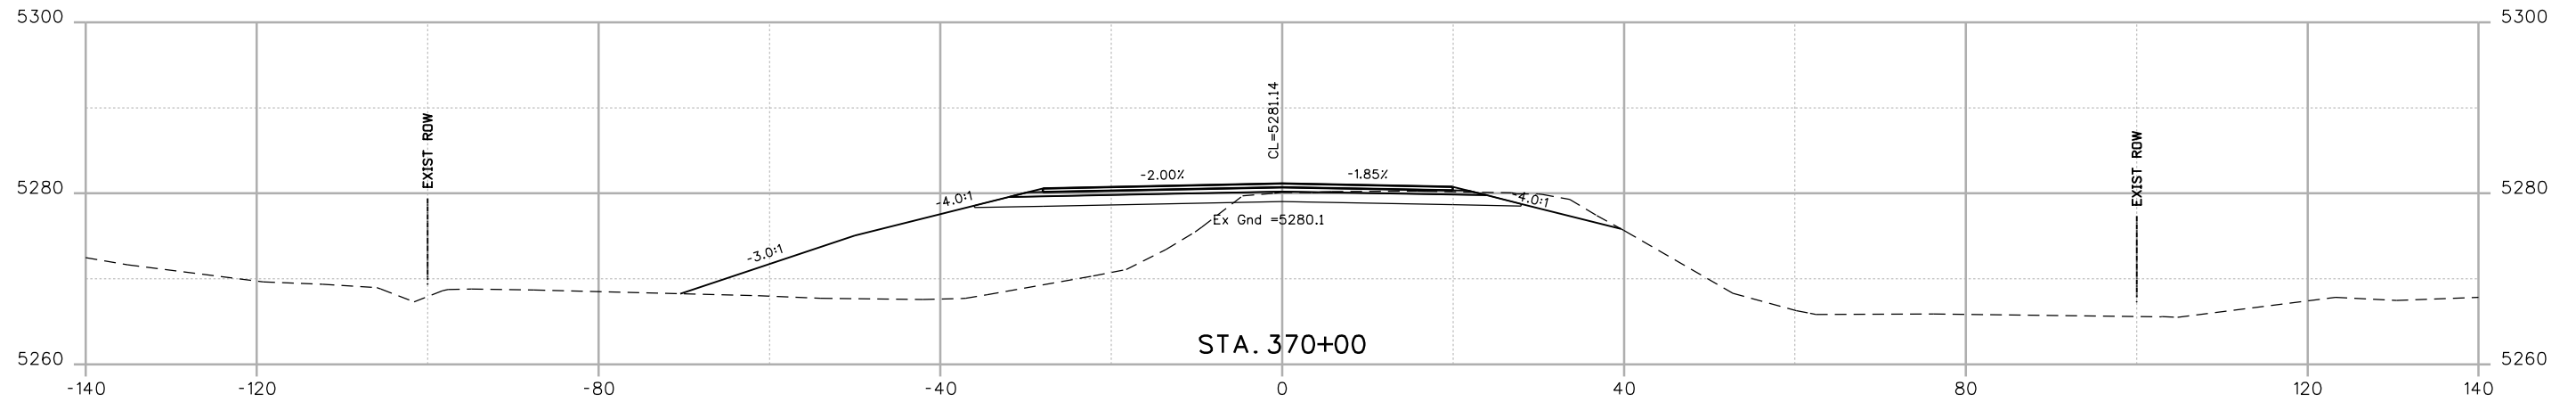

Print Date: 9/13/2013	
File Name: 17772DES_XSections.dgn	
Horiz. Scale: 1:20	Vert. Scale:
Unit Information	Unit Leader Initials
URS	

Sheet Revisions		
Date:	Comments	Init.
	FOR PLANS	
	SEPT. 2013	

Colorado Department of Transportation



2424 North Townsend Avenue
Montrose, CO 81401
Phone: 972-249-5285 FAX: 970-249-6018



Region 3 RA

As Constructed
No Revisions:
Revised:
Void:

SH92 CROSS SECTIONS		
Designer: K.BERNHARDT	Structure Numbers	
Detailer: K.BERNHARDT	Sheet Subset: SH92 XS	Subset Sheets: of


Project No./Code
HB 092A-024
17772
Sheet Number 501

File Path: I:\PROJECTS\22239666_SH92_Master\22241827_T05_Final_Design\6.0_Project_Deliverables\17772\Design\Drawings\Cross_Sections\17772DES_XSections.dgn

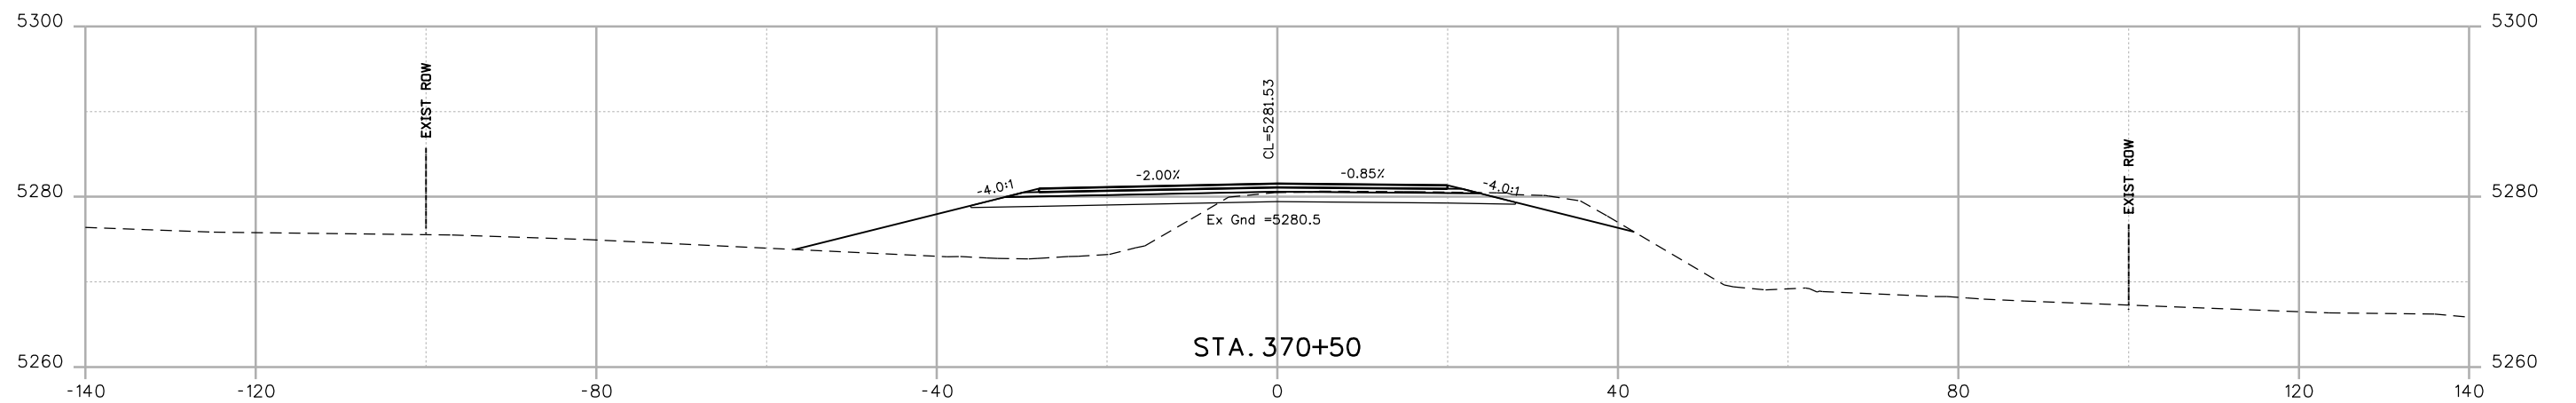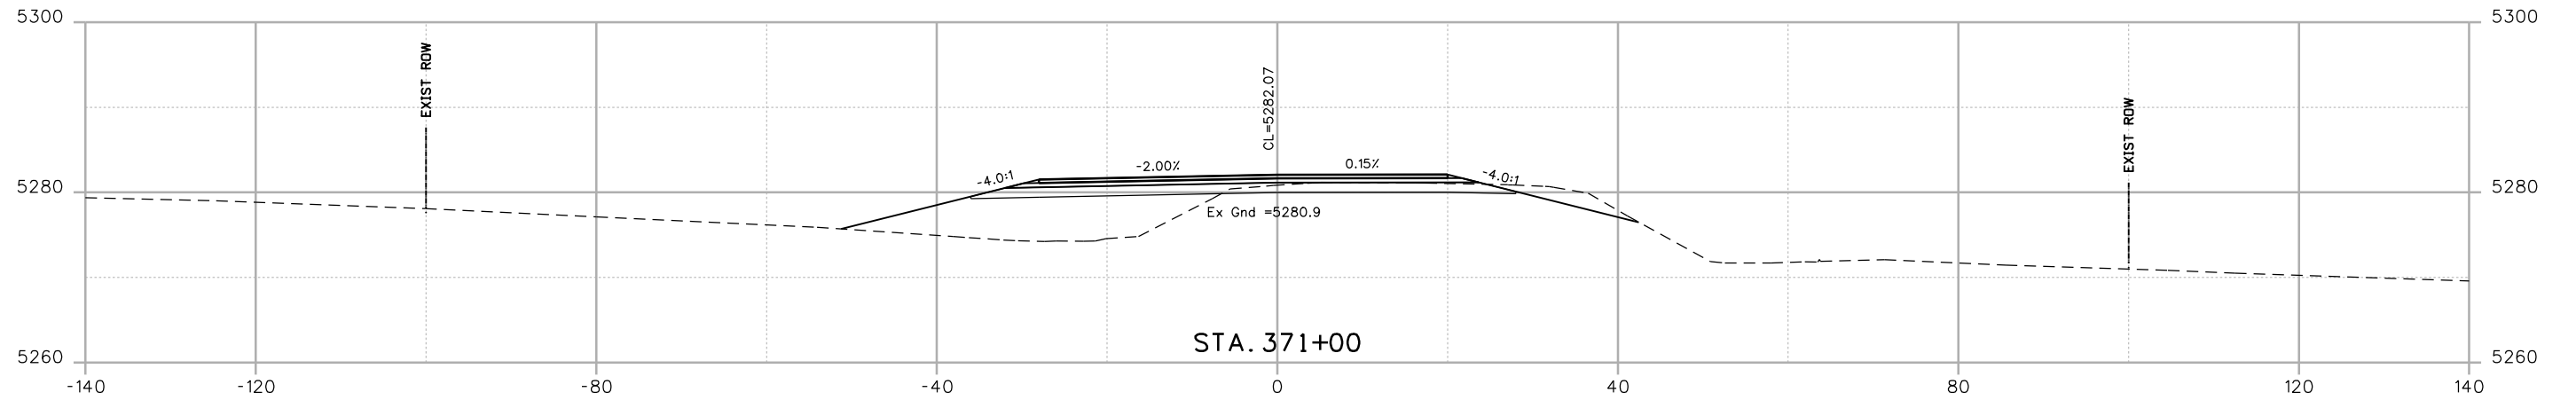

Print Date: 9/13/2013	
File Name: 17772DES_XSections.dgn	
Horiz. Scale: 1:20	Vert. Scale:
Unit Information	Unit Leader Initials
URS	

Sheet Revisions		
Date:	Comments	Init.
	FOR PLANS	
	SEPT. 2013	



Colorado Department of Transportation

 2424 North Townsend Avenue
 Montrose, CO 81401
 Phone: 972-249-5285 FAX: 970-249-6018
 Region 3 RA

As Constructed	
No Revisions:	
Revised:	
Void:	

SH92 CROSS SECTIONS			
Designer:	K.BERNHARDT	Structure Numbers	
Detailer:	K.BERNHARDT	Subset Sheets:	of
Sheet Subset:	SH92 XS		


Project No./Code	
HB 092A-024	
17772	
Sheet Number	502

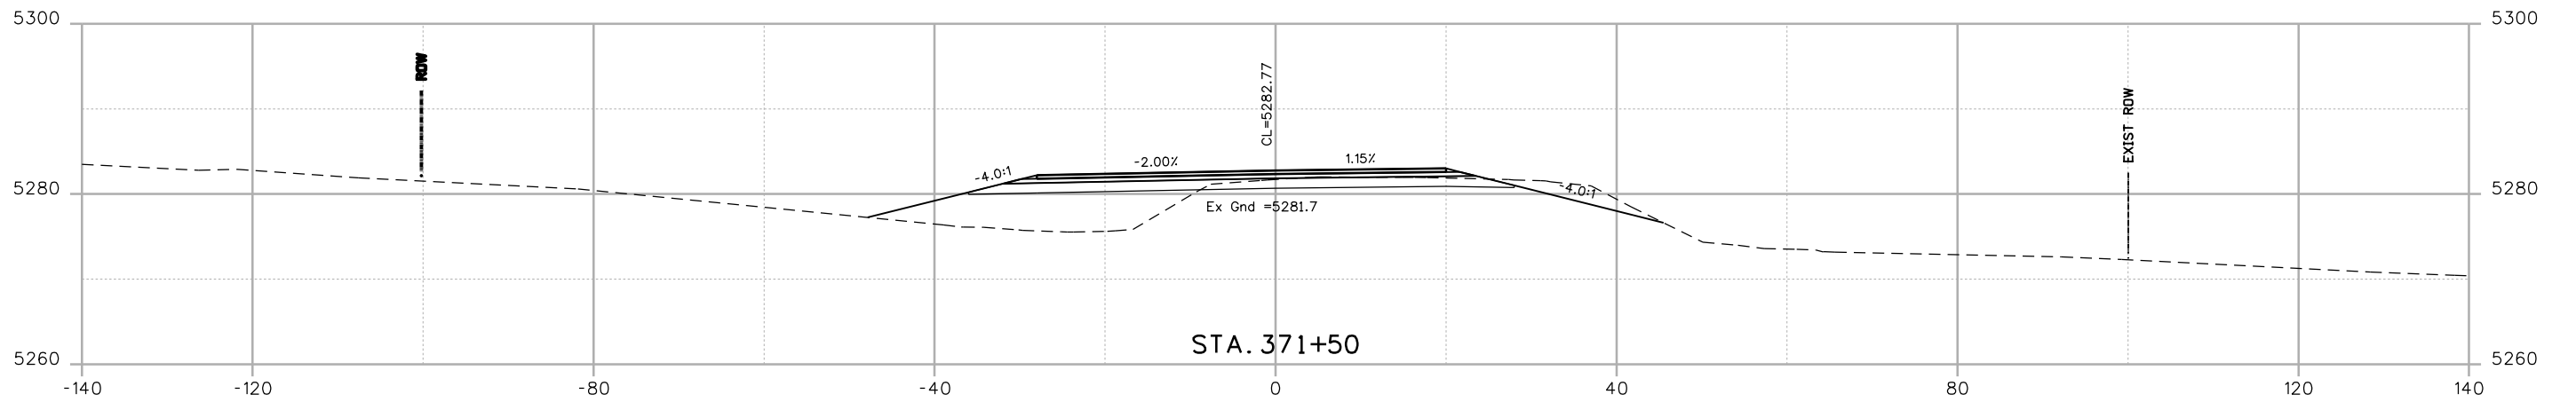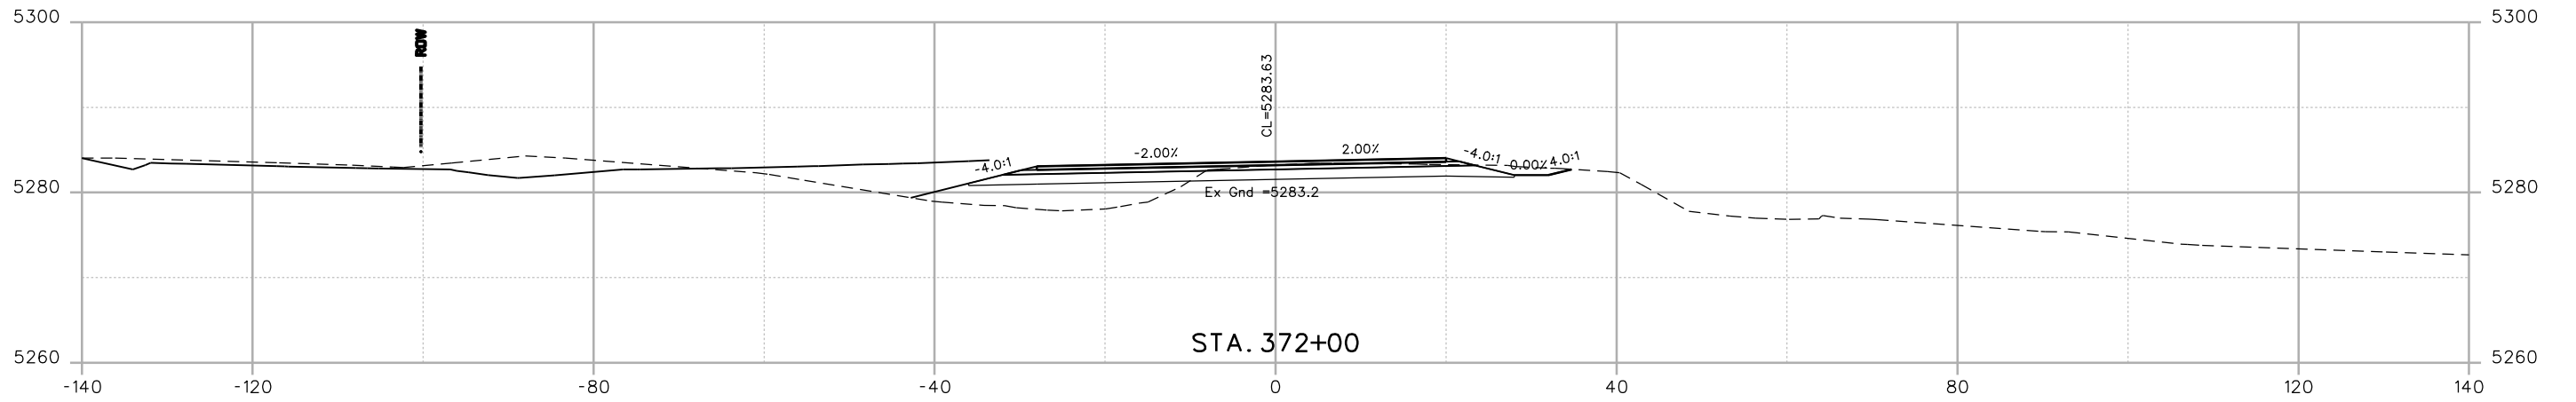File Path: I:\PROJECTS\22239666_SH92_Master\22241827_T05_Final_Design\6.0_Project_Deliverables\17772DES_XSections\Drawings\Cross_Sections\17772DES_XSections.dgn



Print Date: 9/13/2013	
File Name: 17772DES_XSections.dgn	
Horiz. Scale: 1:20	Vert. Scale:
Unit Information	Unit Leader Initials
URS	

Sheet Revisions		
Date:	Comments	Init.
	FOR PLANS	
	SEPT. 2013	



Colorado Department of Transportation

 2424 North Townsend Avenue
 Montrose, CO 81401
 Phone: 972-249-5285 FAX: 970-249-6018
 Region 3 RA

As Constructed
No Revisions:
Revised:
Void:

SH92 CROSS SECTIONS	
Designer: K.BERNHARDT	Structure Numbers
Detailer: K.BERNHARDT	
Sheet Subset: SH92 XS	Subset Sheets: of

Project No./Code
HB 092A-024
17772
Sheet Number 503

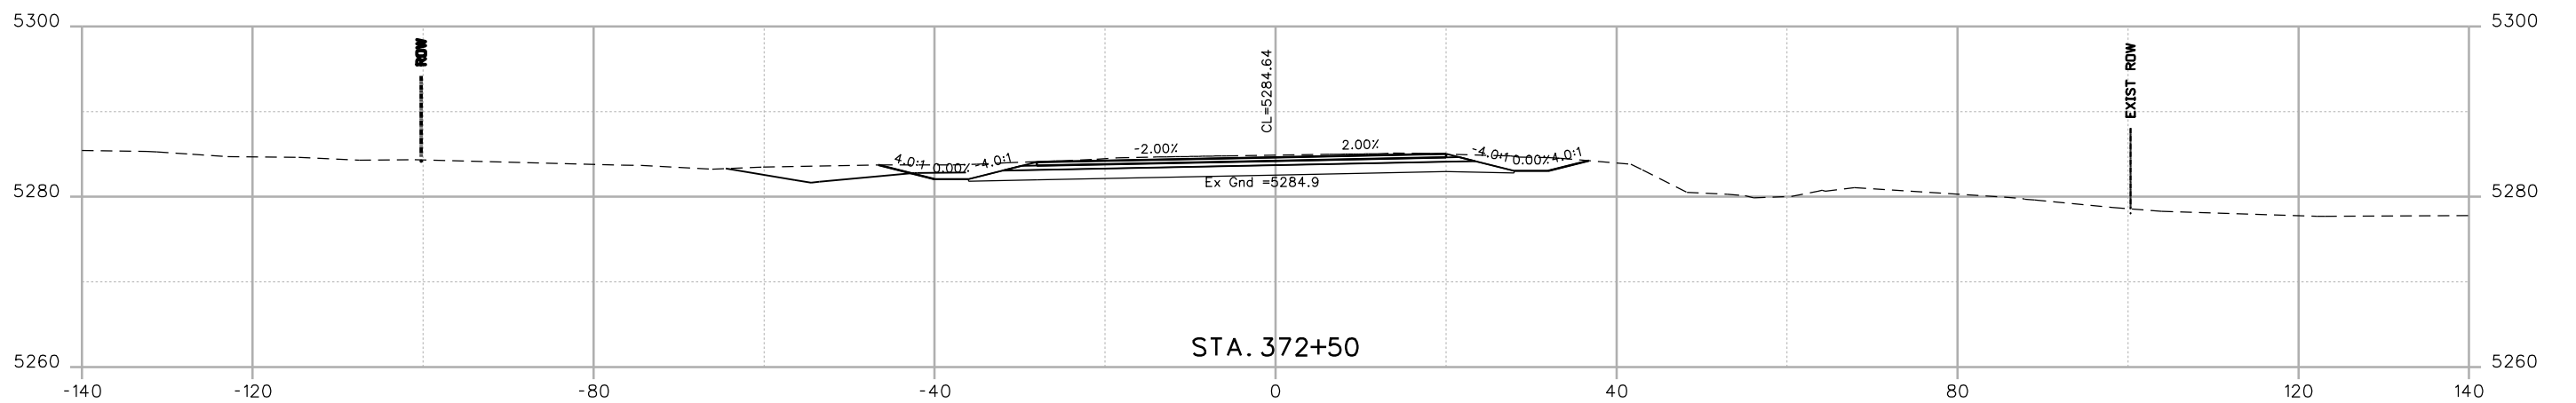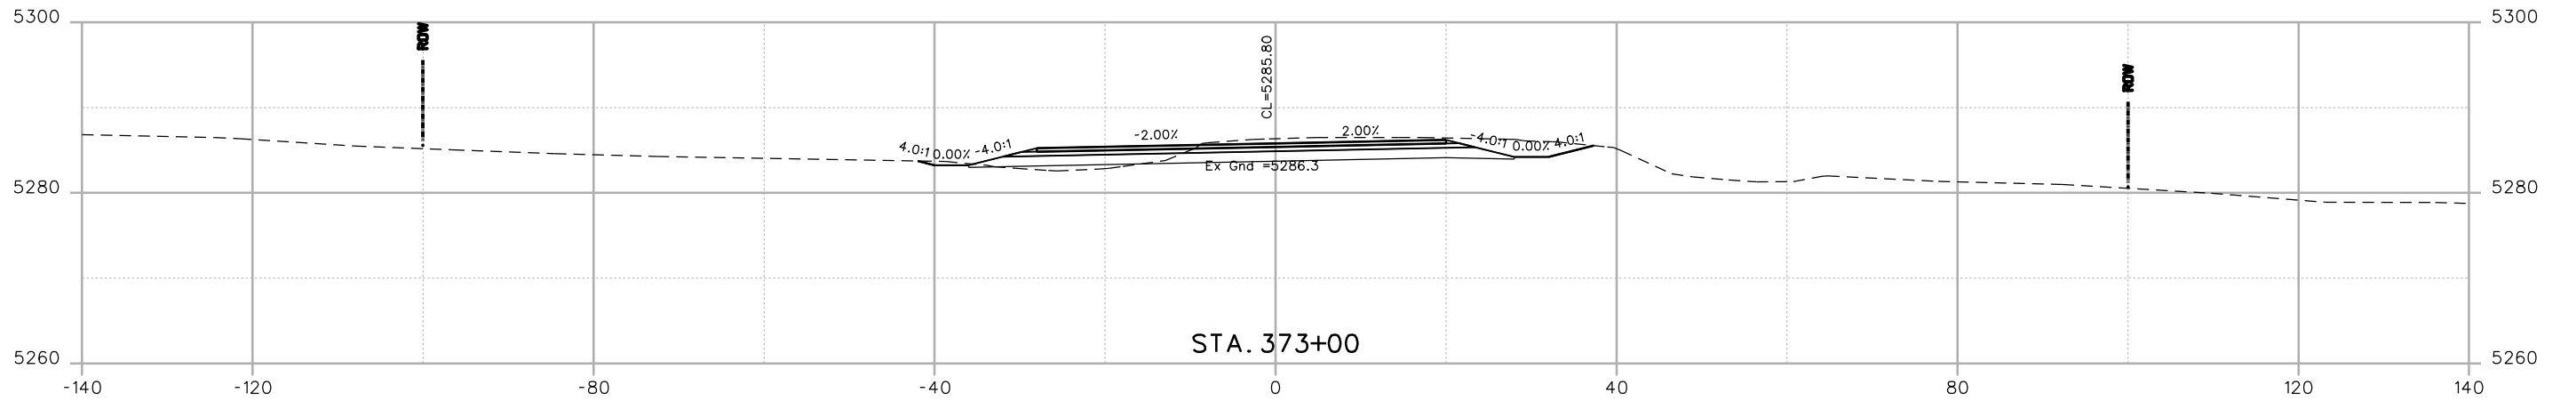File Path: I:\PROJECTS\22239666_SH92_Master\22241827_T05_Final_Design\6.0_Project_Deliverables\17772DES_XSections\Drawings\Cross_Sections\17772DES_XSections.dgn



Print Date: 9/13/2013	0000
File Name: 17772DES_XSections.dgn	
Horiz. Scale: 1:20 Vert. Scale:	
Unit Information Unit Leader Initials	
URS	

Sheet Revisions		
Date:	Comments	Init.
	FOR PLANS	
	SEPT. 2013	



Colorado Department of Transportation
 2424 North Townsend Avenue
 Montrose, CO 81401
 Phone: 972-249-5285 FAX: 970-249-6018
Region 3 **RA**

As Constructed
No Revisions:
Revised:
Void:

SH92 CROSS SECTIONS	
Designer: K.BERNHARDT	Structure Numbers
Detailer: K.BERNHARDT	
Sheet Subset: SH92 XS	Subset Sheets: of

Project No./Code
HB 092A-024
17772
Sheet Number 504


File Path: I:\PROJECTS\22239666_SH92_Master\22241827_T05_Final_Design\6.0_Project_Deliverables\17772\Design\Drawings\Cross_Sections\17772DES_XSections.dgn

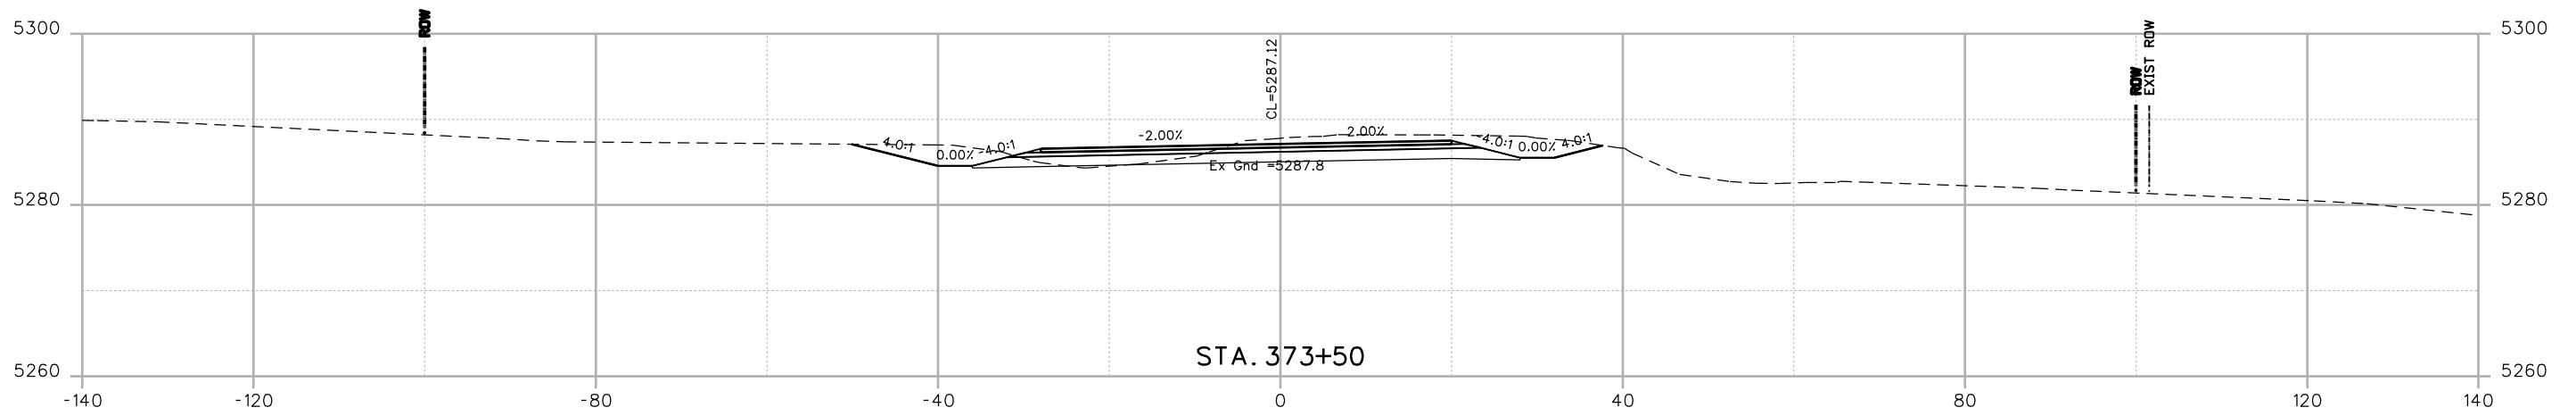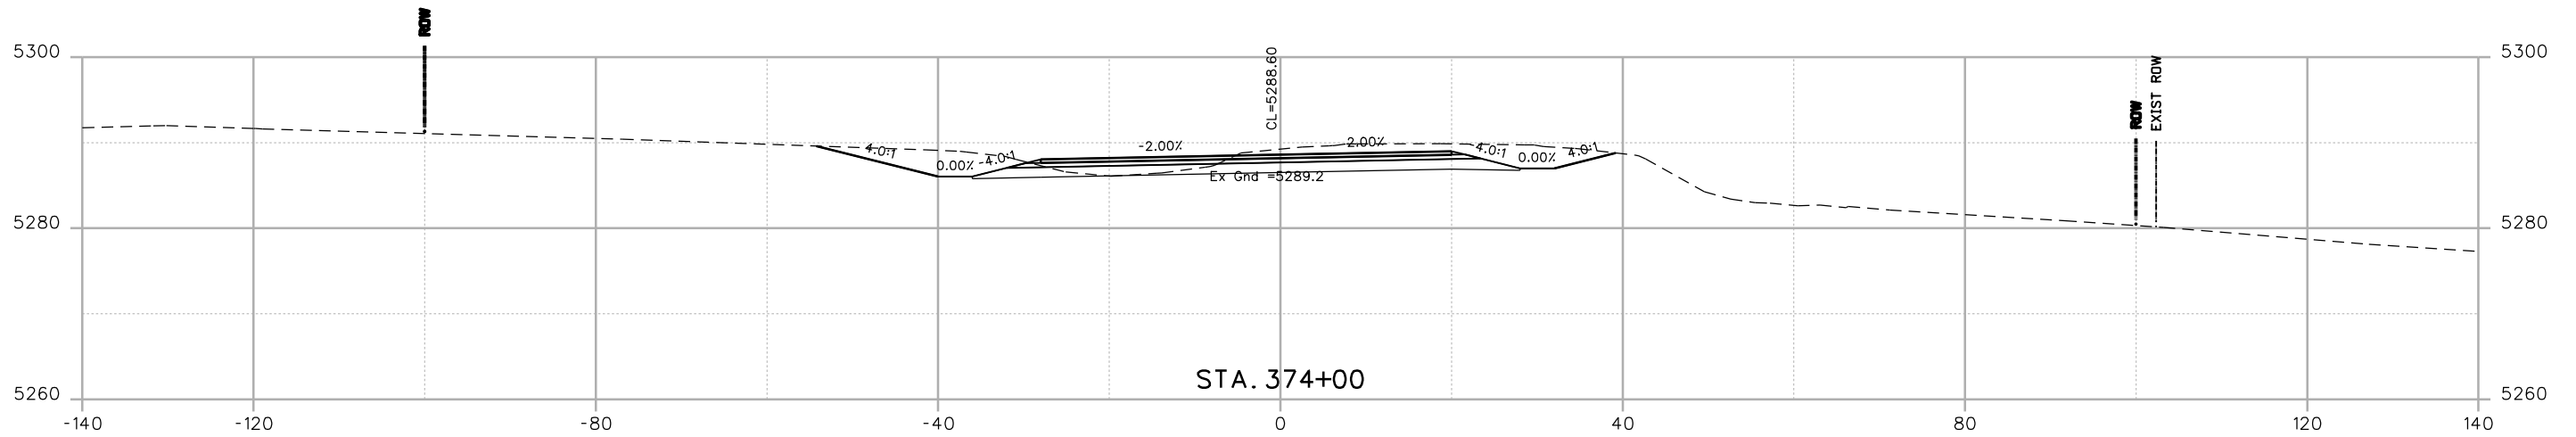

Print Date: 9/13/2013	
File Name: 17772DES_XSections.dgn	
Horiz. Scale: 1:20	Vert. Scale:
Unit Information	Unit Leader Initials
URS	

Sheet Revisions		
Date:	Comments	Init.
	FOR PLANS	
	SEPT. 2013	

Colorado Department of Transportation



2424 North Townsend Avenue
Montrose, CO 81401
Phone: 972-249-5285 FAX: 970-249-6018



Region 3 RA

As Constructed
No Revisions:
Revised:
Void:

SH92 CROSS SECTIONS	
Designer: K.BERNHARDT	Structure Numbers
Detailer: K.BERNHARDT	
Sheet Subset: SH92 XS	Subset Sheets: of

Project No./Code
HB 092A-024
17772
Sheet Number 505

File Path: I:\PROJECTS\22239666_SH92_Master\22241827_T05_Final_Design\6.0_Project_Deliverables\17772\Design\Drawings\Cross_Sections\17772DES_XSections.dgn

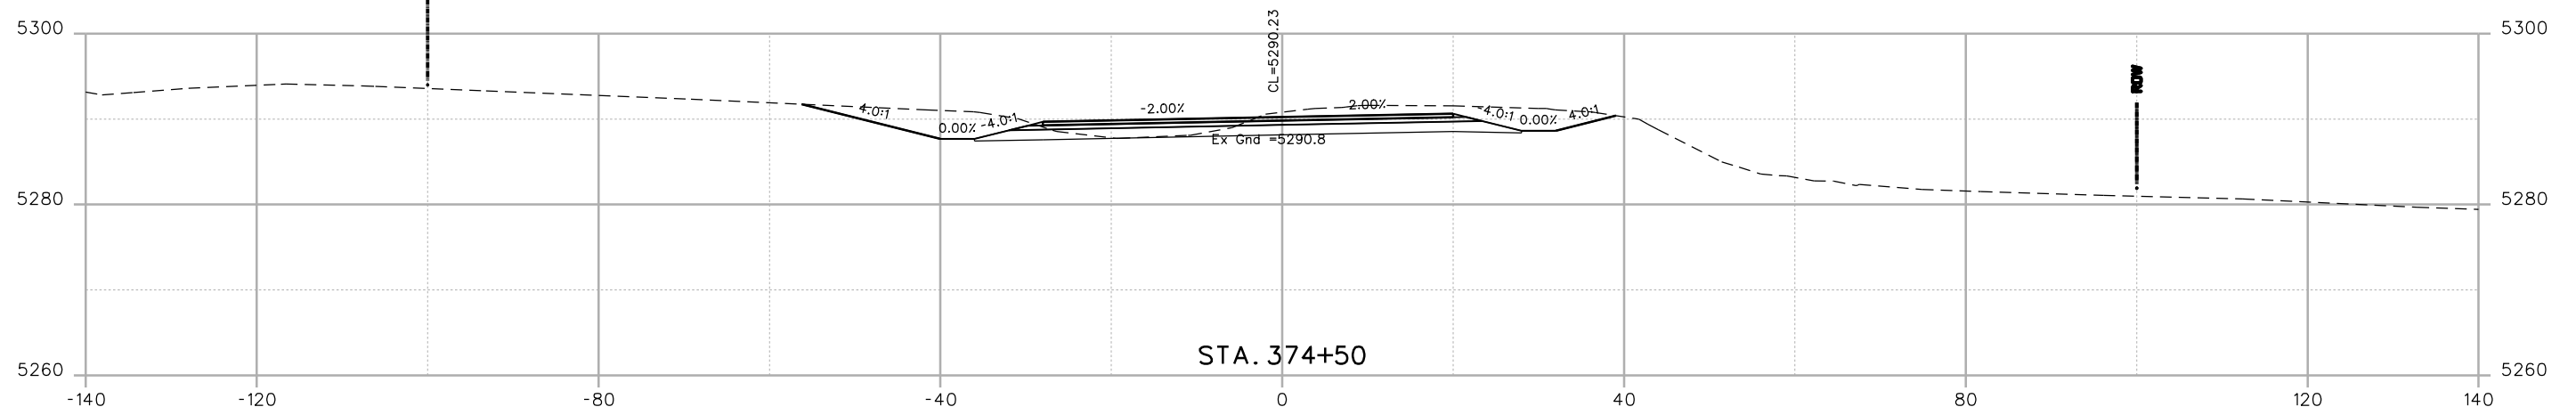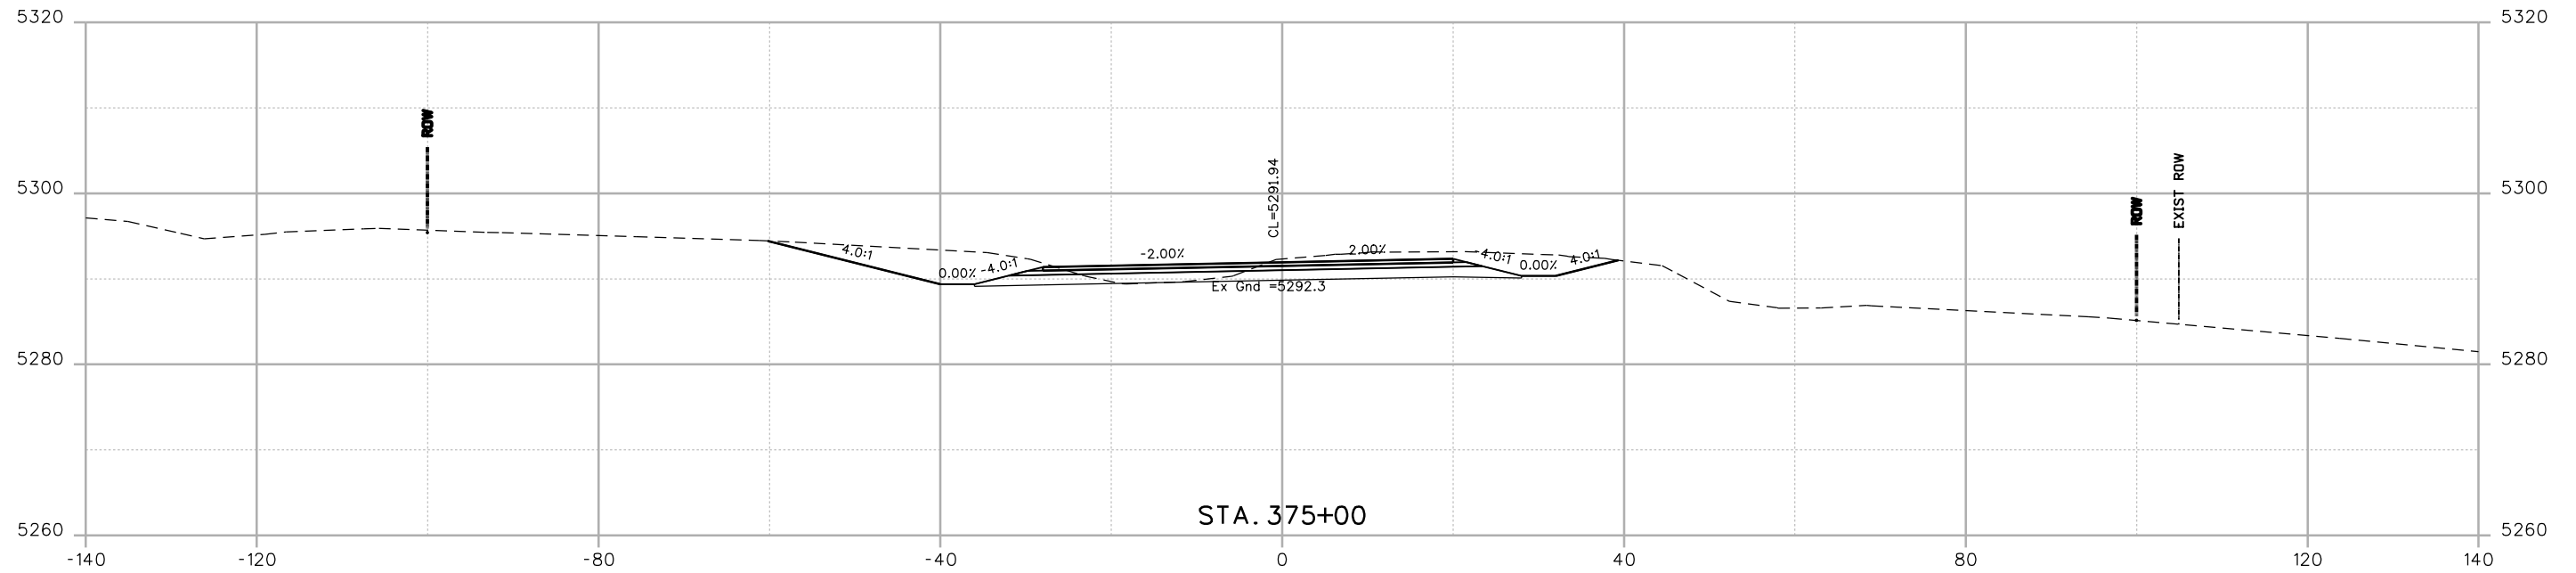

Print Date: 9/13/2013
File Name: 17772DES_XSections.dgn
Horiz. Scale: 1:20 Vert. Scale:
Unit Information Unit Leader Initials
URS

Sheet Revisions		
Date:	Comments	Init.
	FOR PLANS	
	SEPT. 2013	

Colorado Department of Transportation

2424 North Townsend Avenue
Montrose, CO 81401
Phone: 972-249-5285 FAX: 970-249-6018


Region 3 **RA**

As Constructed
No Revisions:
Revised:
Void:

SH92 CROSS SECTIONS	
Designer: K.BERNHARDT	Structure Numbers
Detailer: K.BERNHARDT	
Sheet Subset: SH92 XS	Subset Sheets: of

Project No./Code
HB 092A-024
17772
Sheet Number 506

File Path: I:\PROJECTS\22239666_SH92_Master\22241827_T05_Final_Design\6.0_Project_Deliverables\17772\Design\Drawings\Cross_Sections\17772DES_XSections.dgn

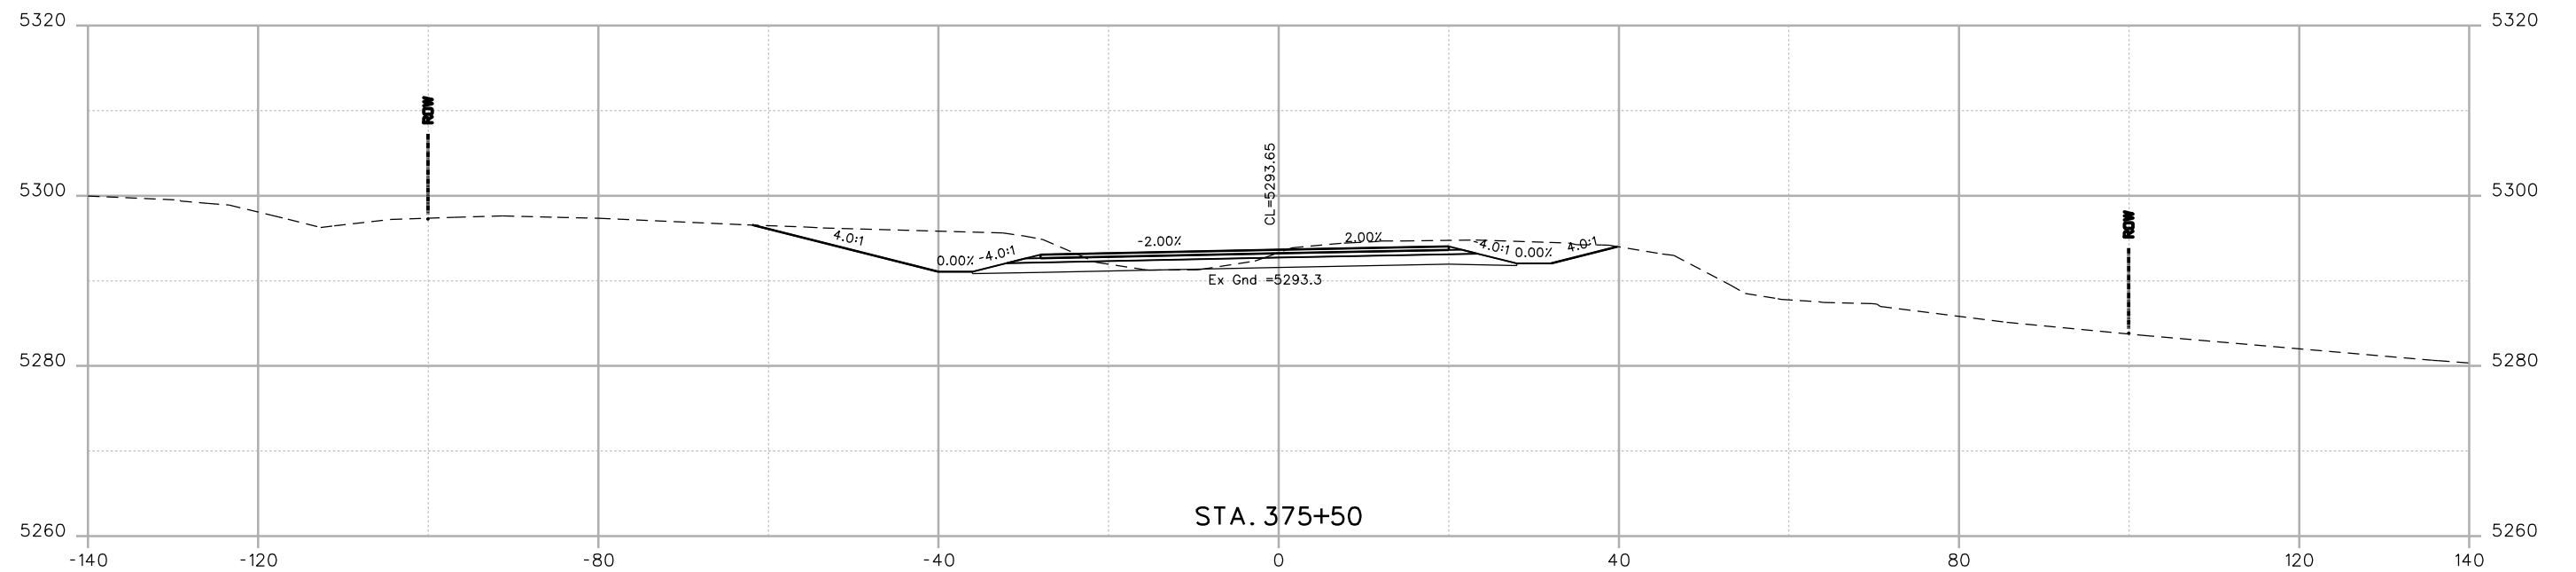

Print Date: 9/13/2013	
File Name: 17772DES_XSections.dgn	
Horiz. Scale: 1:20	Vert. Scale:
Unit Information	Unit Leader Initials
URS	

Sheet Revisions		
Date:	Comments	Init.
	FOR PLANS	
	SEPT. 2013	

Colorado Department of Transportation

2424 North Townsend Avenue
Montrose, CO 81401
Phone: 972-249-5285 FAX: 970-249-6018


Region 3 RA

As Constructed
No Revisions:
Revised:
Void:

SH92 CROSS SECTIONS		
Designer: K.BERNHARDT	Structure Numbers	
Detailer: K.BERNHARDT	Subset Sheets:	of
Sheet Subset: SH92 XS		

Project No./Code
HB 092A-024
17772
Sheet Number 507

File Path: I:\PROJECTS\22239666_SH92_Master\22241827_T05_Final_Design\6.0_Project_Deliverables\17772\Design\Drawings\Cross_Sections\17772DES_XSections.dgn

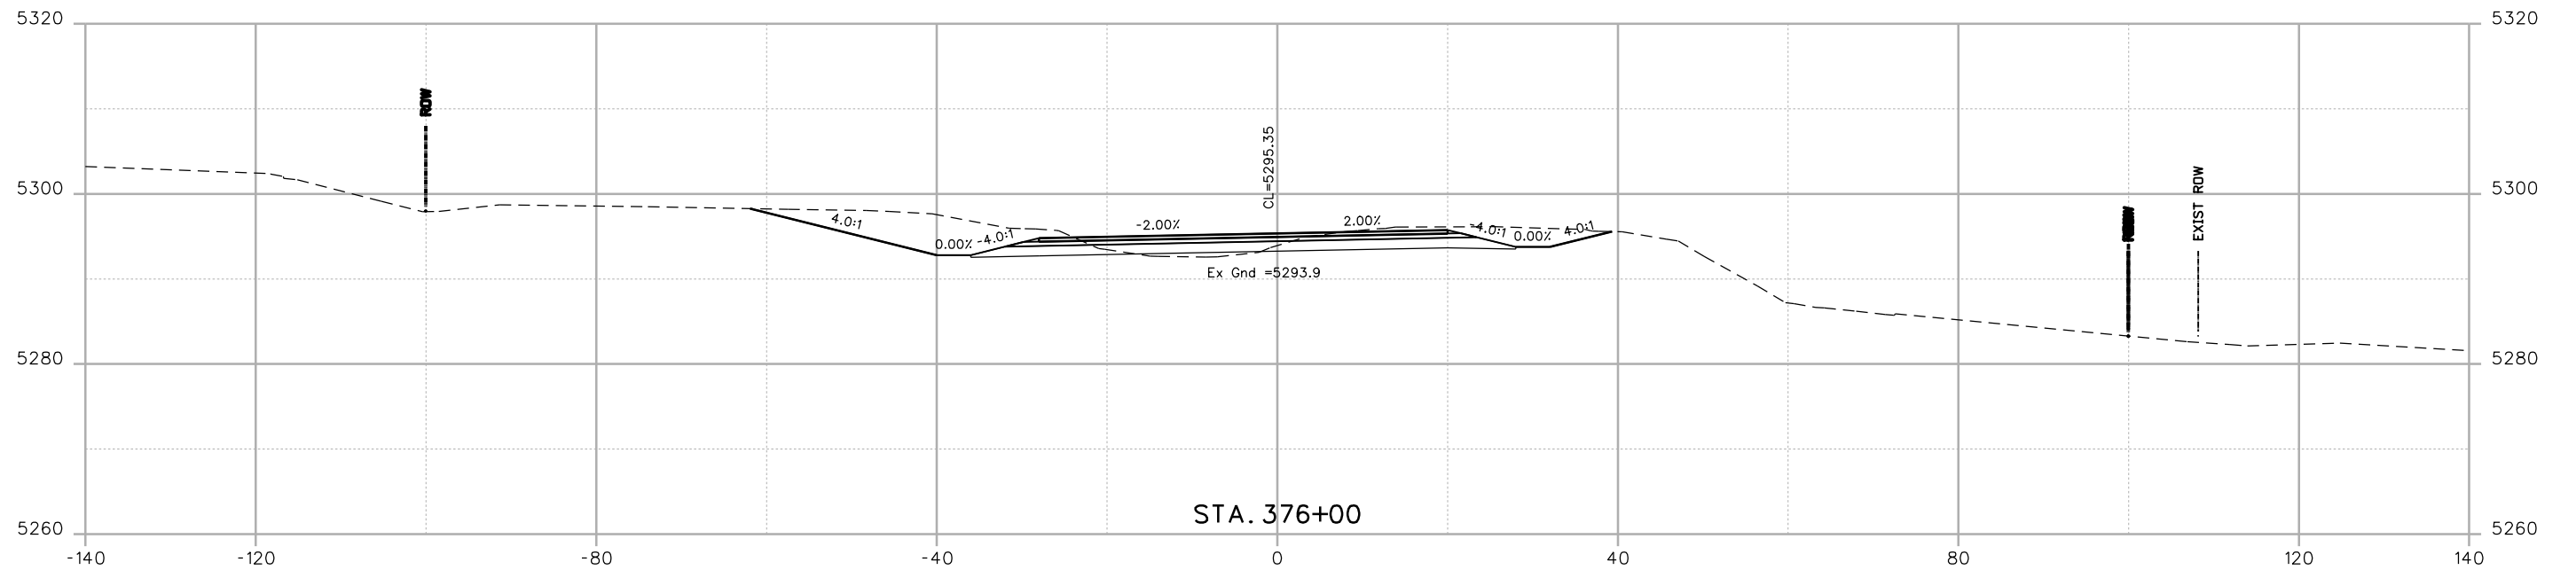

Print Date: 9/13/2013	
File Name: 17772DES_XSections.dgn	
Horiz. Scale: 1:20	Vert. Scale:
Unit Information	Unit Leader Initials
URS	

Sheet Revisions		
Date:	Comments	Init.
	FOR PLANS	
	SEPT. 2013	

Colorado Department of Transportation

2424 North Townsend Avenue
Montrose, CO 81401
Phone: 972-249-5285 FAX: 970-249-6018



Region 3 RA

As Constructed
No Revisions:
Revised:
Void:

SH92 CROSS SECTIONS	
Designer: K.BERNHARDT	Structure Numbers
Detailer: K.BERNHARDT	Subset Sheets: of
Sheet Subset: SH92 XS	

Project No./Code
HB 092A-024
17772
Sheet Number 508


File Path: I:\PROJECTS\22239666_SH92_Master\22241827_T05_Final_Design\6.0_Project_Deliverables\17772\Design\Drawings\Cross_Sections\17772DES_XSections.dgn

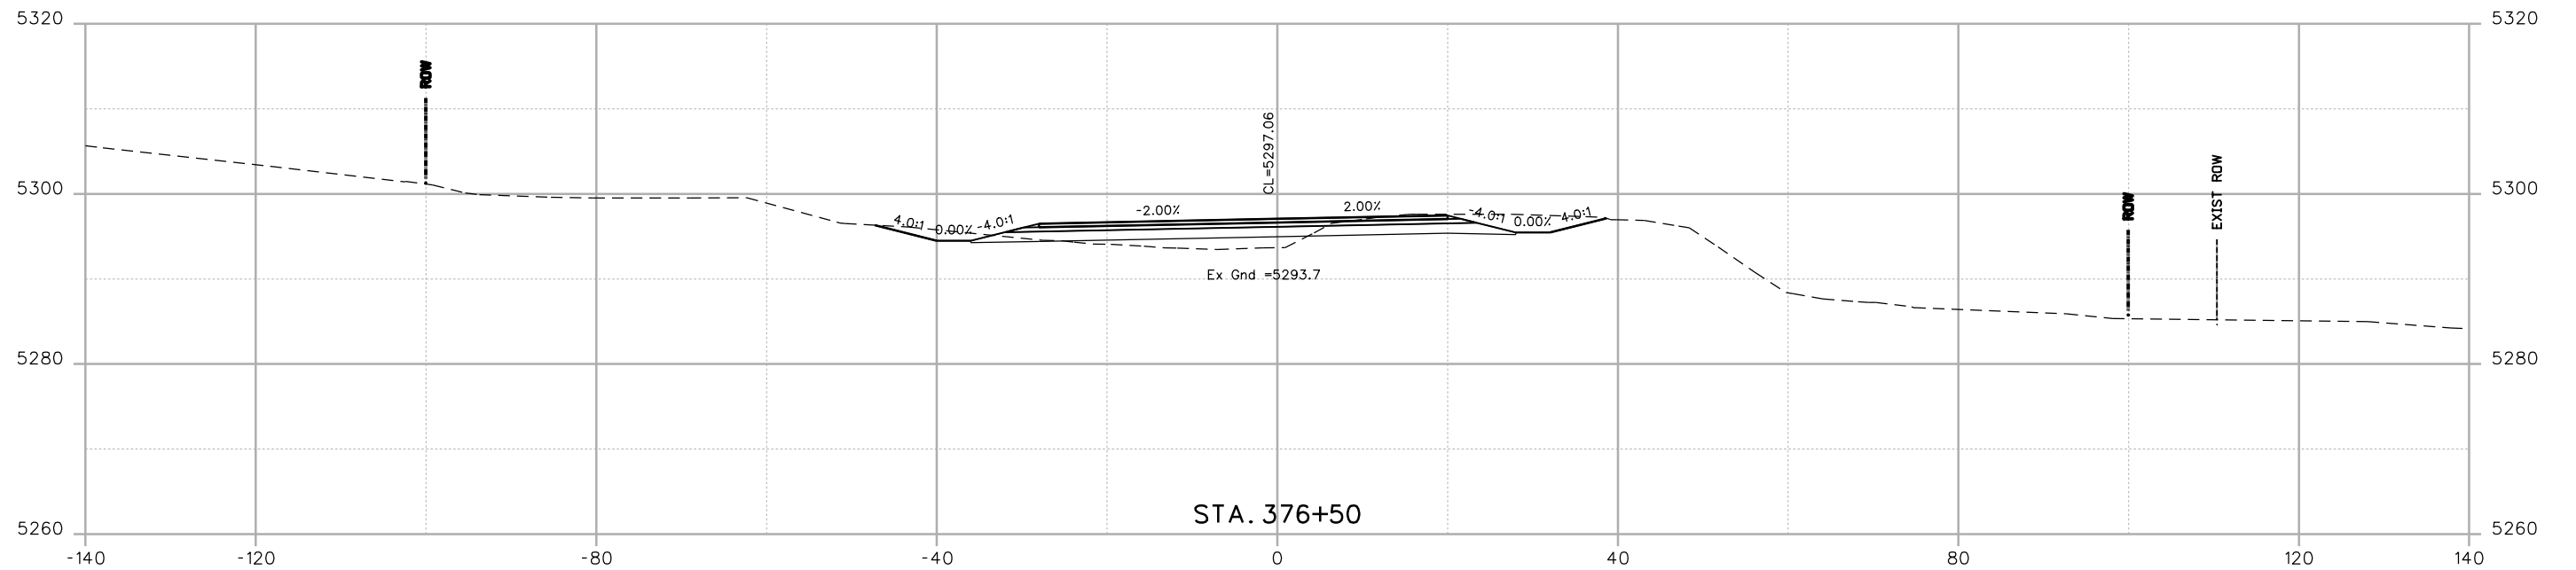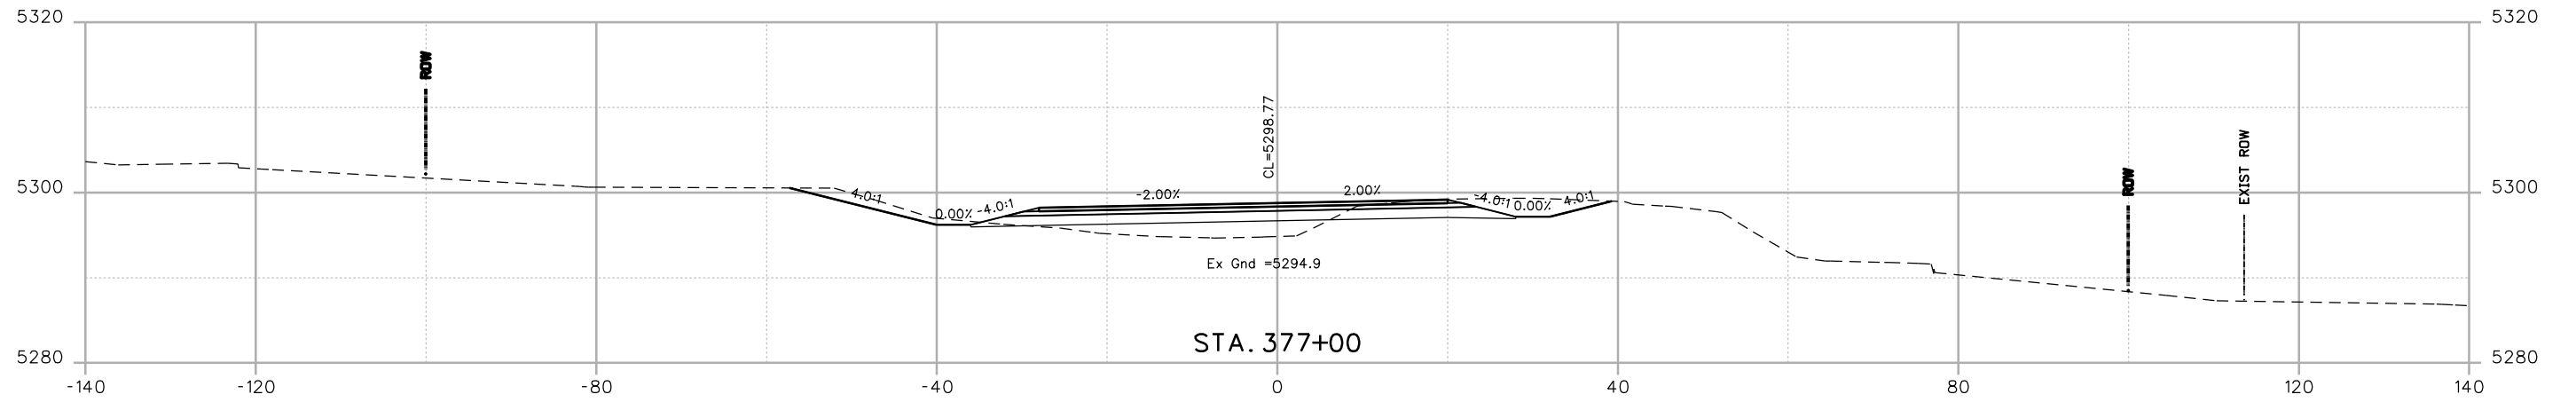

Print Date: 9/13/2013
File Name: 17772DES_XSections.dgn
Horiz. Scale: 1:20 Vert. Scale:
Unit Information Unit Leader Initials
URS

Sheet Revisions		
Date:	Comments	Init.
	FOR PLANS	
	SEPT. 2013	

Colorado Department of Transportation



2424 North Townsend Avenue
Montrose, CO 81401
Phone: 972-249-5285 FAX: 970-249-6018



Region 3 **RA**

As Constructed
No Revisions:
Revised:
Void:

SH92 CROSS SECTIONS	
Designer: K.BERNHARDT	Structure Numbers
Detailer: K.BERNHARDT	
Sheet Subset: SH92 XS	Subset Sheets: of

Project No./Code
HB 092A-024
17772
Sheet Number 509


File Path: I:\PROJECTS\22239666_SH92_Master\22241827_T05_Final_Design\6.0_Project_Deliverables\17772\Design\Drawings\Cross_Sections\17772DES_XSections.dgn

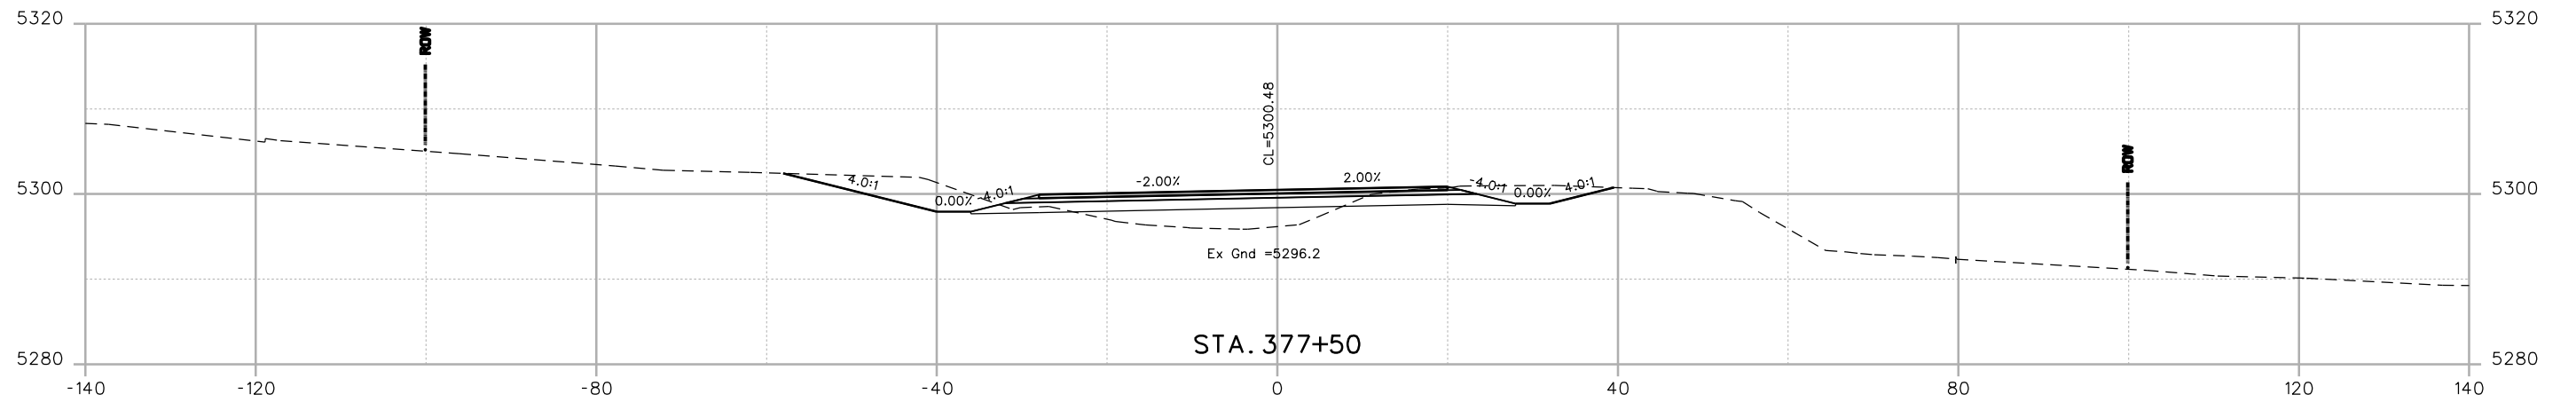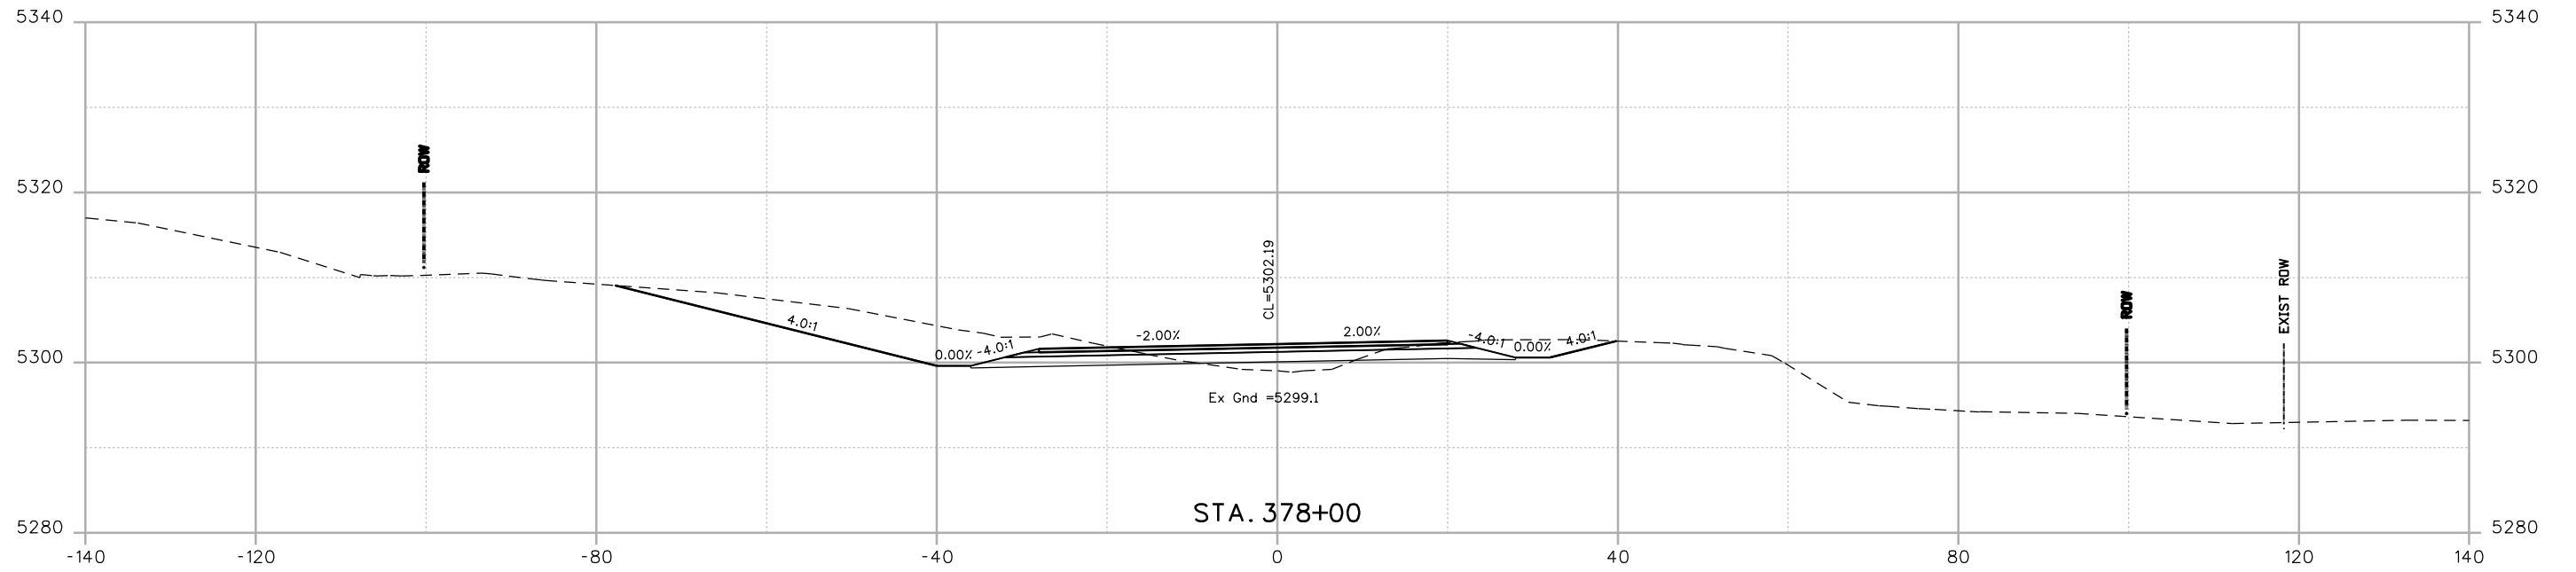

Print Date: 9/13/2013	
File Name: 17772DES_XSections.dgn	
Horiz. Scale: 1:20	Vert. Scale:
Unit Information	Unit Leader Initials
URS	

Sheet Revisions		
Date:	Comments	Init.
	FOR PLANS	
	SEPT. 2013	

Colorado Department of Transportation



2424 North Townsend Avenue
Montrose, CO 81401
Phone: 972-249-5285 FAX: 970-249-6018


Region 3 RA

As Constructed	
No Revisions:	
Revised:	
Void:	

SH92 CROSS SECTIONS			
Designer:	K.BERNHARDT	Structure Numbers	
Detailer:	K.BERNHARDT	Subset Sheets:	of
Sheet Subset:	SH92 XS		

Project No./Code	
HB 092A-024	
17772	
Sheet Number	510

File Path: I:\PROJECTS\22239666_SH92_Master\22241827_T05_Final_Design\6.0_Project_Deliverables\17772\Design\Drawings\Cross_Sections\17772DES_XSections.dgn

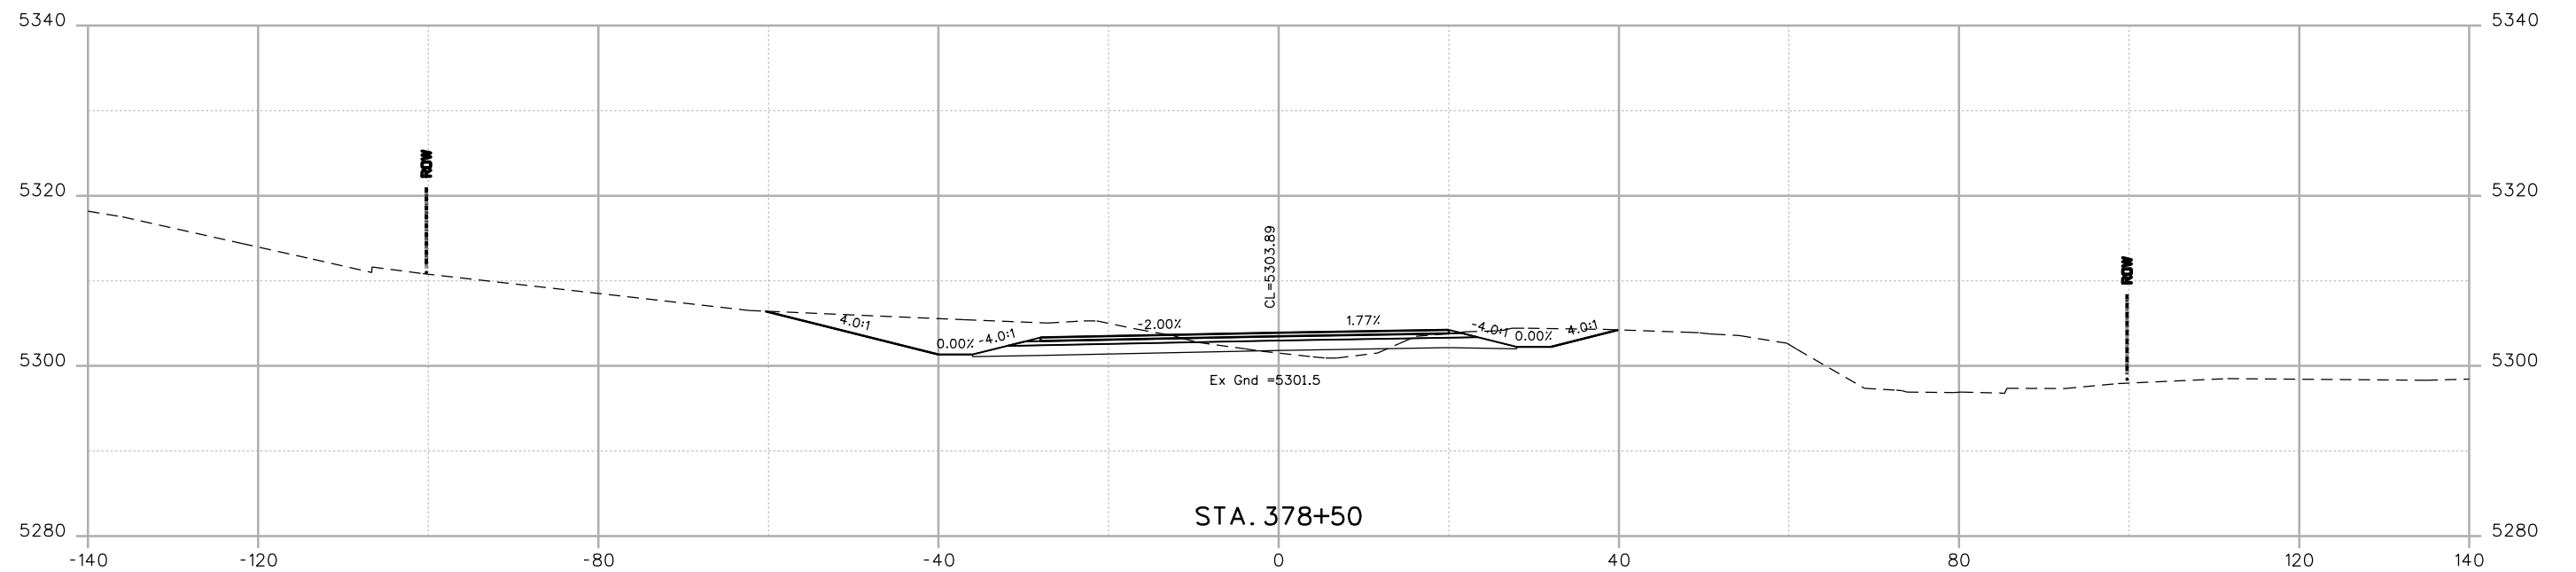


Print Date: 9/13/2013
 File Name: 17772DES_XSections.dgn
 Horiz. Scale: 1:20 Vert. Scale:
 Unit Information Unit Leader Initials



0000

Sheet Revisions		
Date:	Comments	Init.
	FOR PLANS	
	SEPT. 2013	


Colorado Department of Transportation

 2424 North Townsend Avenue
 Montrose, CO 81401
 Phone: 972-249-5285 FAX: 970-249-6018
 Region 3 RA

As Constructed
No Revisions:
Revised:
Void:

SH92 CROSS SECTIONS		
Designer: K.BERNHARDT	Structure Numbers	
Detailer: K.BERNHARDT	Subset Sheets:	of
Sheet Subset: SH92 XS		

Project No./Code
HB 092A-024
17772
Sheet Number 511

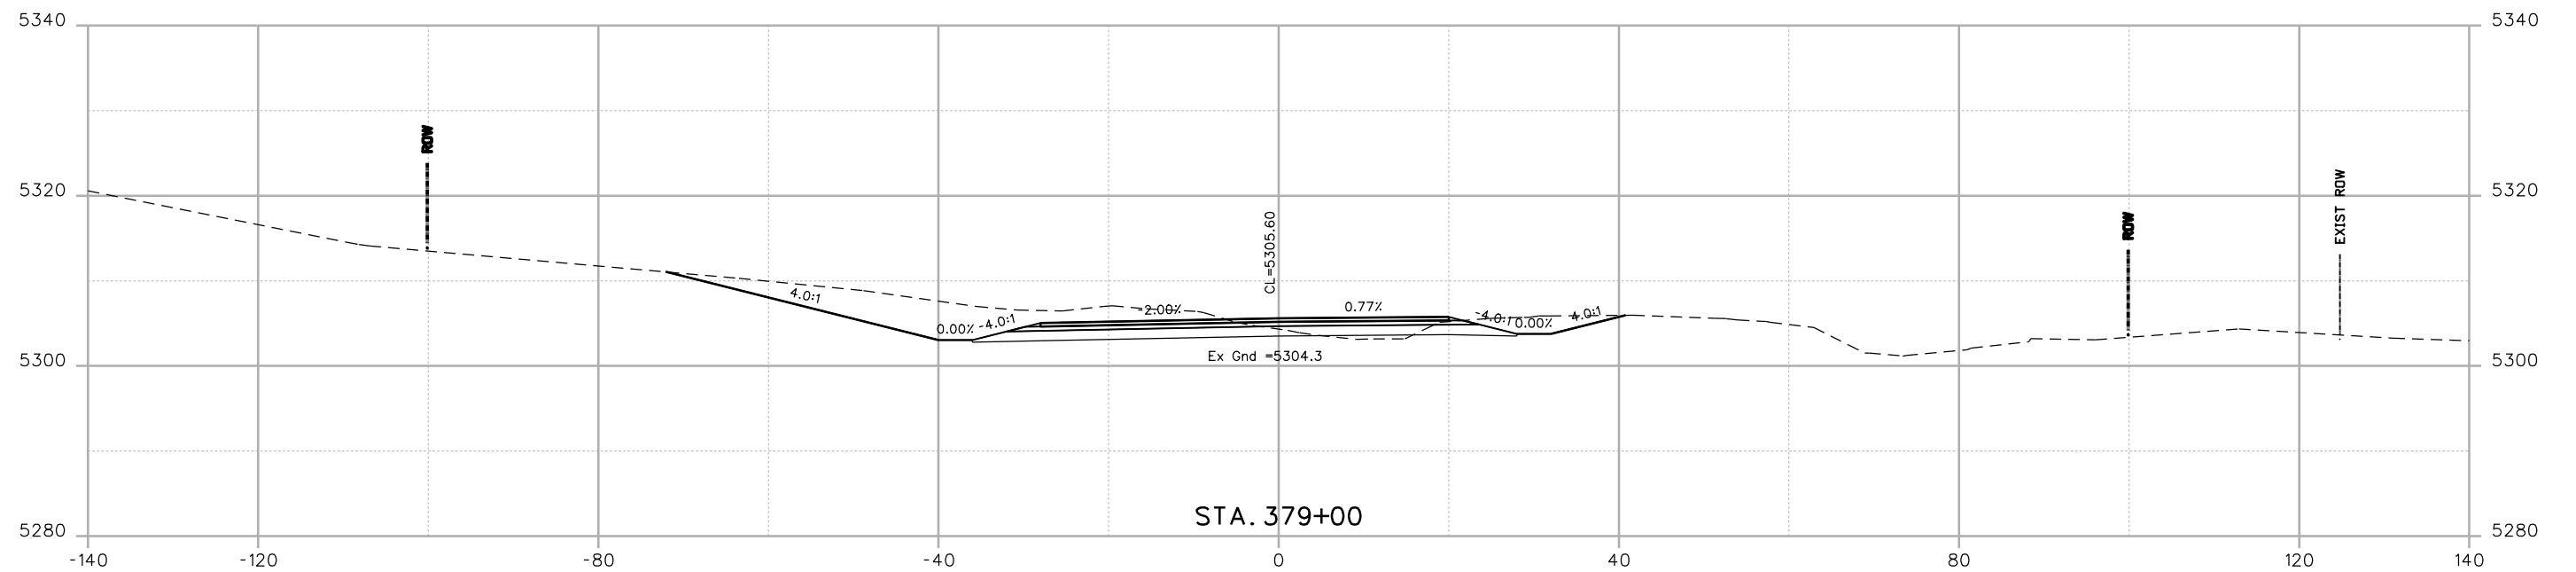File Path: I:\PROJECTS\22239666_SH92_Master\22241827_T05_Final_Design\6.0_Project_Deliverables\17772\Design\Drawings\Cross_Sections\17772DES_XSections.dgn



Print Date: 9/13/2013	
File Name: 17772DES_XSections.dgn	
Horiz. Scale: 1:20	Vert. Scale:
Unit Information	Unit Leader Initials
URS	

Sheet Revisions		
Date:	Comments	Init.
	FOR PLANS	
	SEPT. 2013	

Colorado Department of Transportation

2424 North Townsend Avenue
Montrose, CO 81401
Phone: 972-249-5285 FAX: 970-249-6018



Region 3 RA

As Constructed
No Revisions:
Revised:
Void:

SH92 CROSS SECTIONS	
Designer: K.BERNHARDT	Structure Numbers
Detailer: K.BERNHARDT	
Sheet Subset: SH92 XS	Subset Sheets: of

Project No./Code
HB 092A-024
17772
Sheet Number 512

File Path: I:\PROJECTS\22239666_SH92_Master\22241827_T05_Final_Design\6.0_Project_Deliverables\17772\Design\Drawings\Cross_Sections\17772DES_XSections.dgn

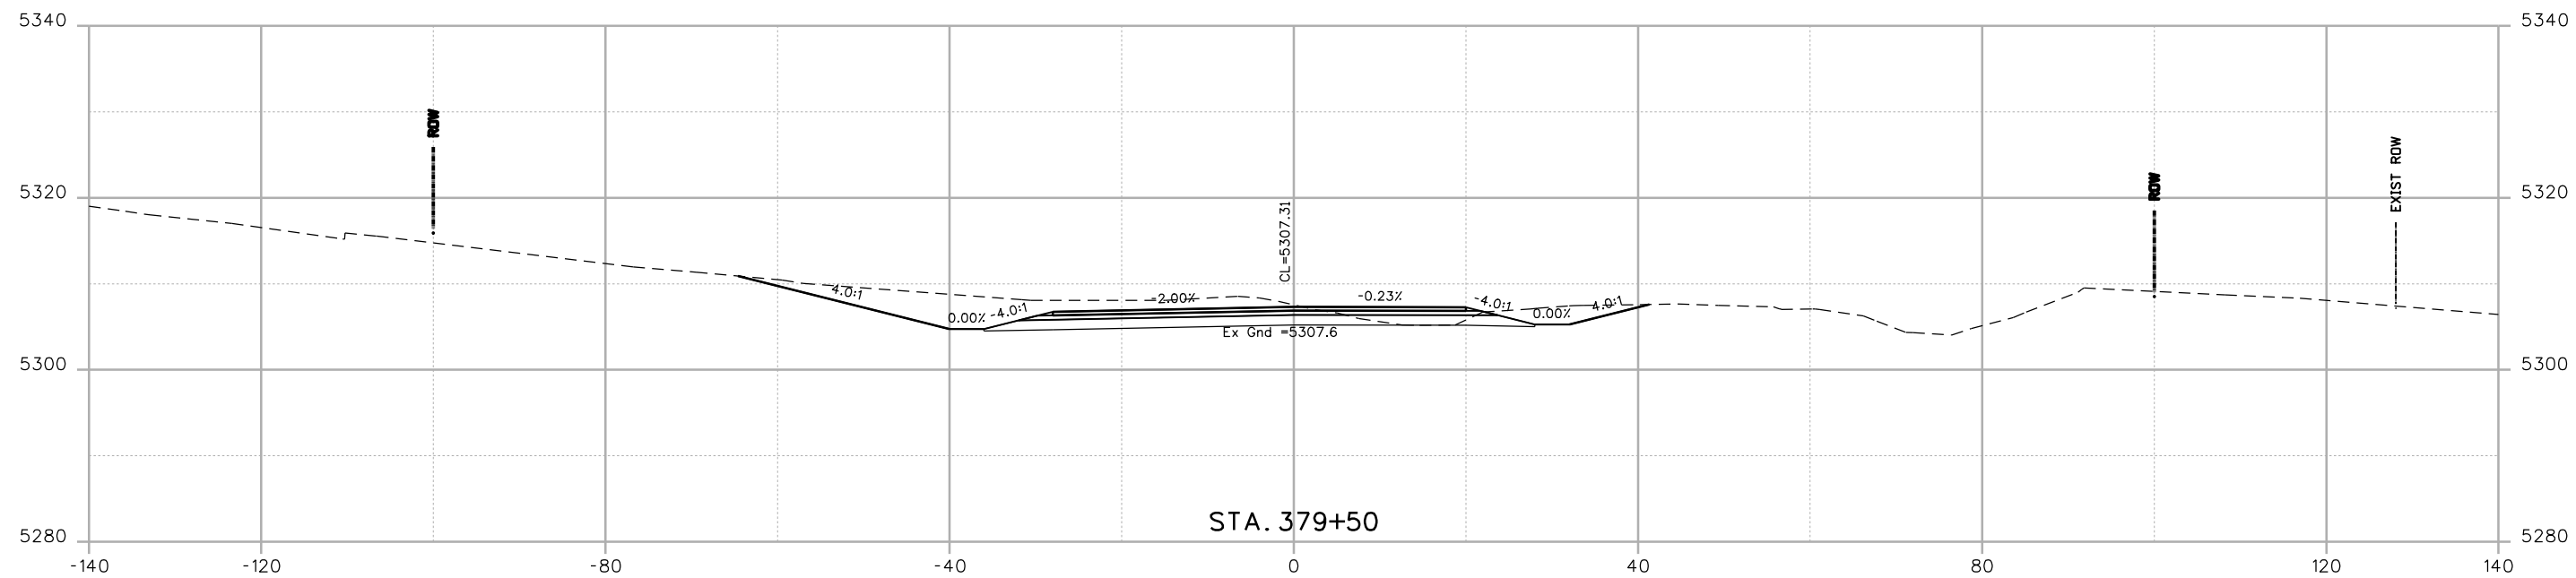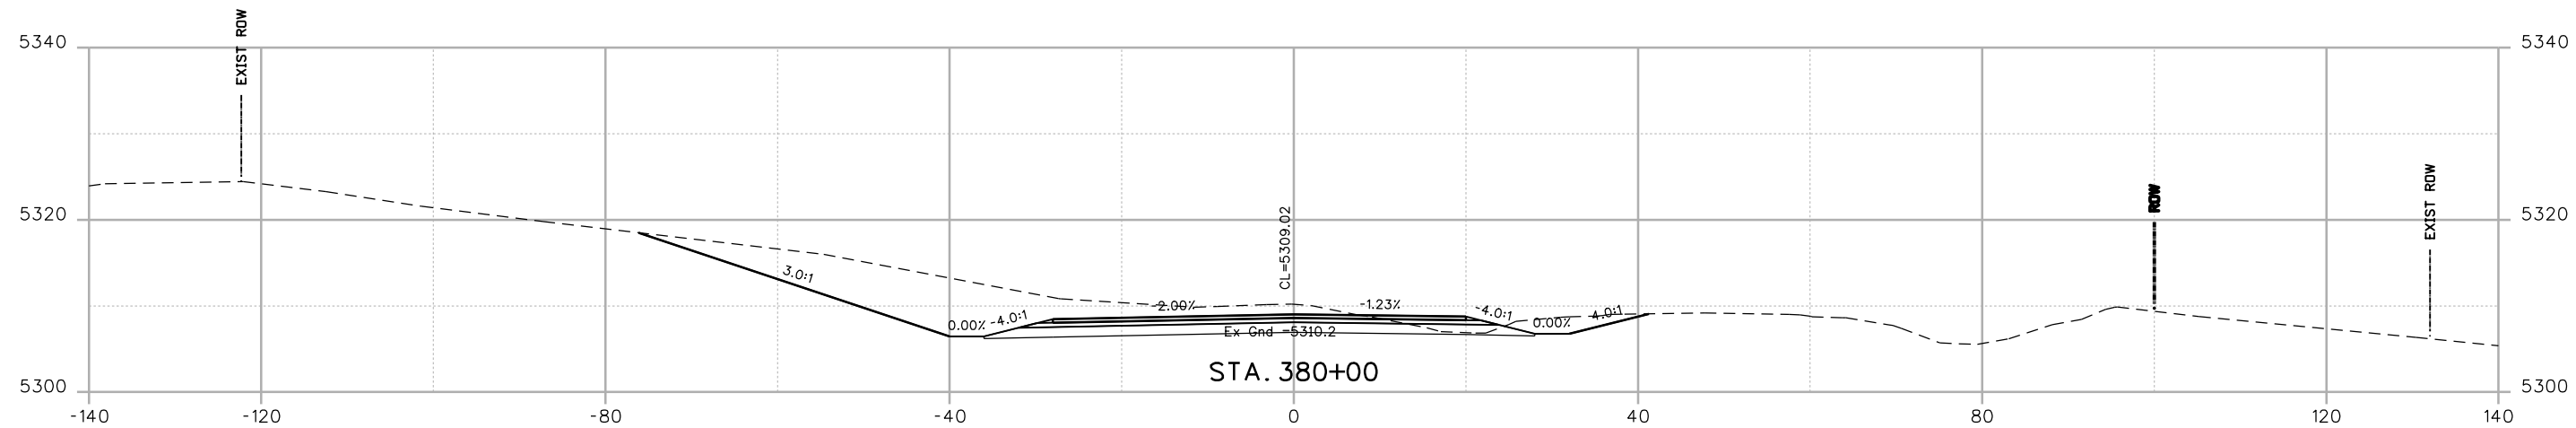

Print Date: 9/13/2013	
File Name: 17772DES_XSections.dgn	
Horiz. Scale: 1:20	Vert. Scale:
Unit Information	Unit Leader Initials
URS	

Sheet Revisions		
Date:	Comments	Init.
	FOR PLANS	
	SEPT. 2013	

Colorado Department of Transportation

2424 North Townsend Avenue
Montrose, CO 81401
Phone: 972-249-5285 FAX: 970-249-6018


Region 3 RA

As Constructed
No Revisions:
Revised:
Void:

SH92 CROSS SECTIONS	
Designer: K.BERNHARDT	Structure Numbers
Detailer: K.BERNHARDT	
Sheet Subset: SH92 XS	Subset Sheets: of

Project No./Code
HB 092A-024
17772
Sheet Number 513


File Path: I:\PROJECTS\22239666_SH92_Master\22241827_T05_Final_Design\6.0_Project_Deliverables\17772\Design\Drawings\Cross_Sections\17772DES_XSections.dgn

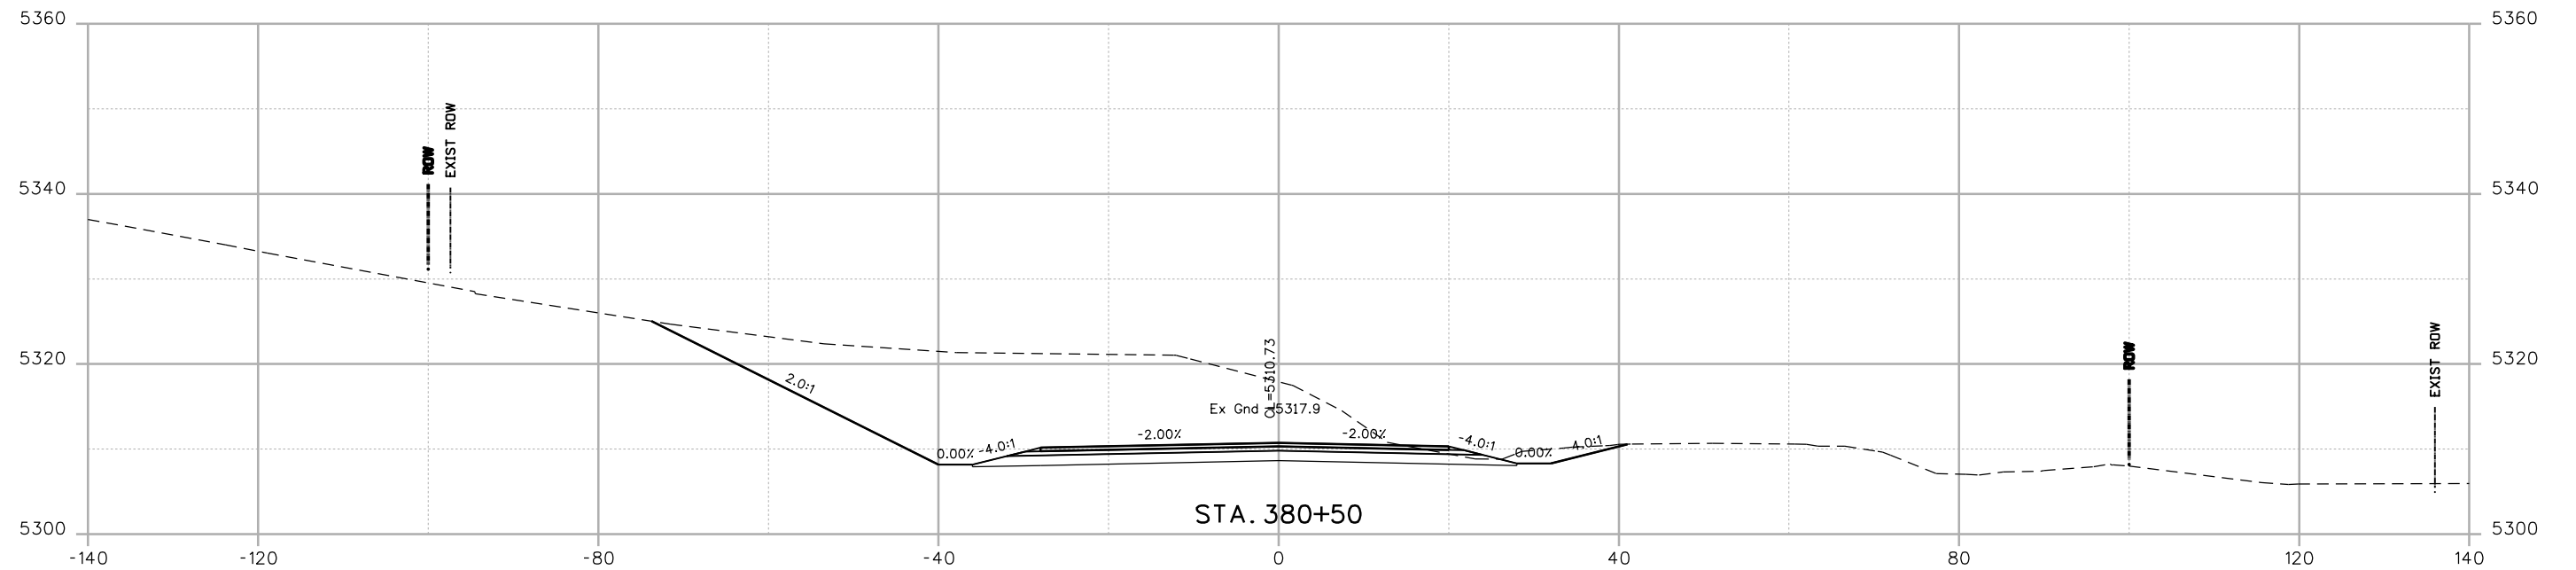

Print Date: 9/13/2013	
File Name: 17772DES_XSections.dgn	
Horiz. Scale: 1:20	Vert. Scale:
Unit Information	Unit Leader Initials
URS	

Sheet Revisions		
Date:	Comments	Init.
	FOR PLANS	
	SEPT. 2013	

Colorado Department of Transportation



2424 North Townsend Avenue
Montrose, CO 81401
Phone: 972-249-5285 FAX: 970-249-6018


Region 3 RA

As Constructed
No Revisions:
Revised:
Void:

SH92 CROSS SECTIONS	
Designer: K.BERNHARDT	Structure Numbers
Detailer: K.BERNHARDT	
Sheet Subset: SH92 XS	Subset Sheets: of

Project No./Code
HB 092A-024
17772
Sheet Number 514


File Path: I:\PROJECTS\22239666_SH92_Master\22241827_T05_Final_Design\6.0_Project_Deliverables\17772\Design\Drawings\Cross_Sections\17772DES_XSections.dgn

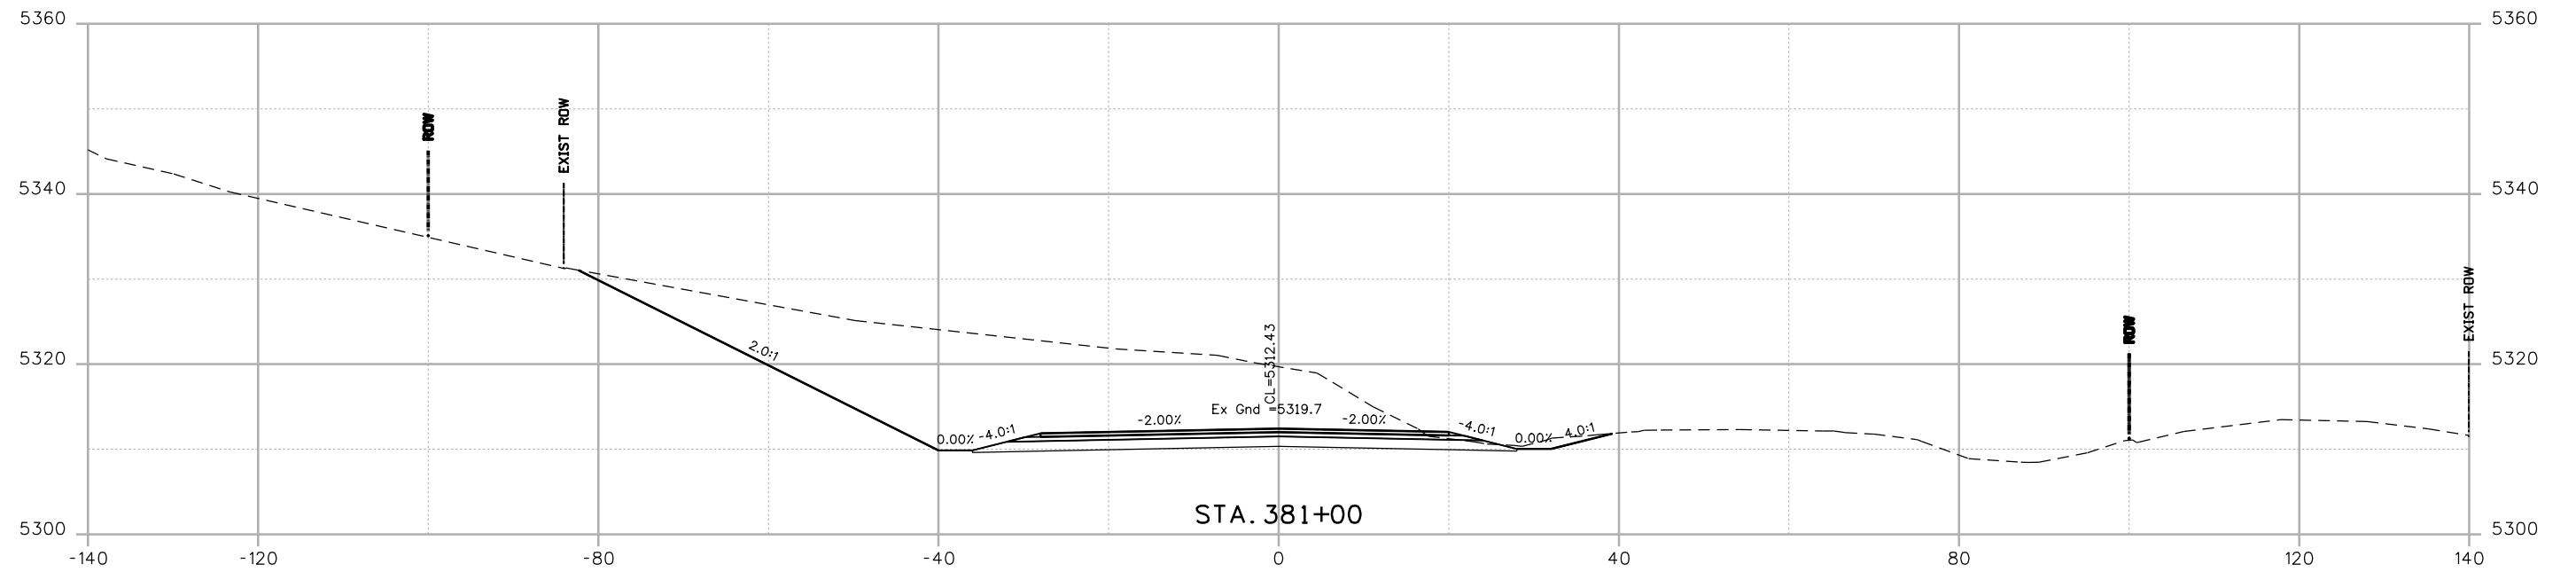

Print Date: 9/13/2013	
File Name: 17772DES_XSections.dgn	
Horiz. Scale: 1:20	Vert. Scale:
Unit Information	Unit Leader Initials
URS	

Sheet Revisions		
Date:	Comments	Init.
	FOR PLANS	
	SEPT. 2013	

Colorado Department of Transportation



2424 North Townsend Avenue
Montrose, CO 81401
Phone: 972-249-5285 FAX: 970-249-6018


Region 3 RA

As Constructed
No Revisions:
Revised:
Void:

SH92 CROSS SECTIONS	
Designer: K.BERNHARDT	Structure Numbers
Detailer: K.BERNHARDT	
Sheet Subset: SH92 XS	Subset Sheets: of

Project No./Code
HB 092A-024
17772
Sheet Number 515


File Path: I:\PROJECTS\22239666_SH92_Master\22241827_T05_Final_Design\6.0_Project_Deliverables\17772\Design\Drawings\Cross_Sections\17772DES_XSections.dgn

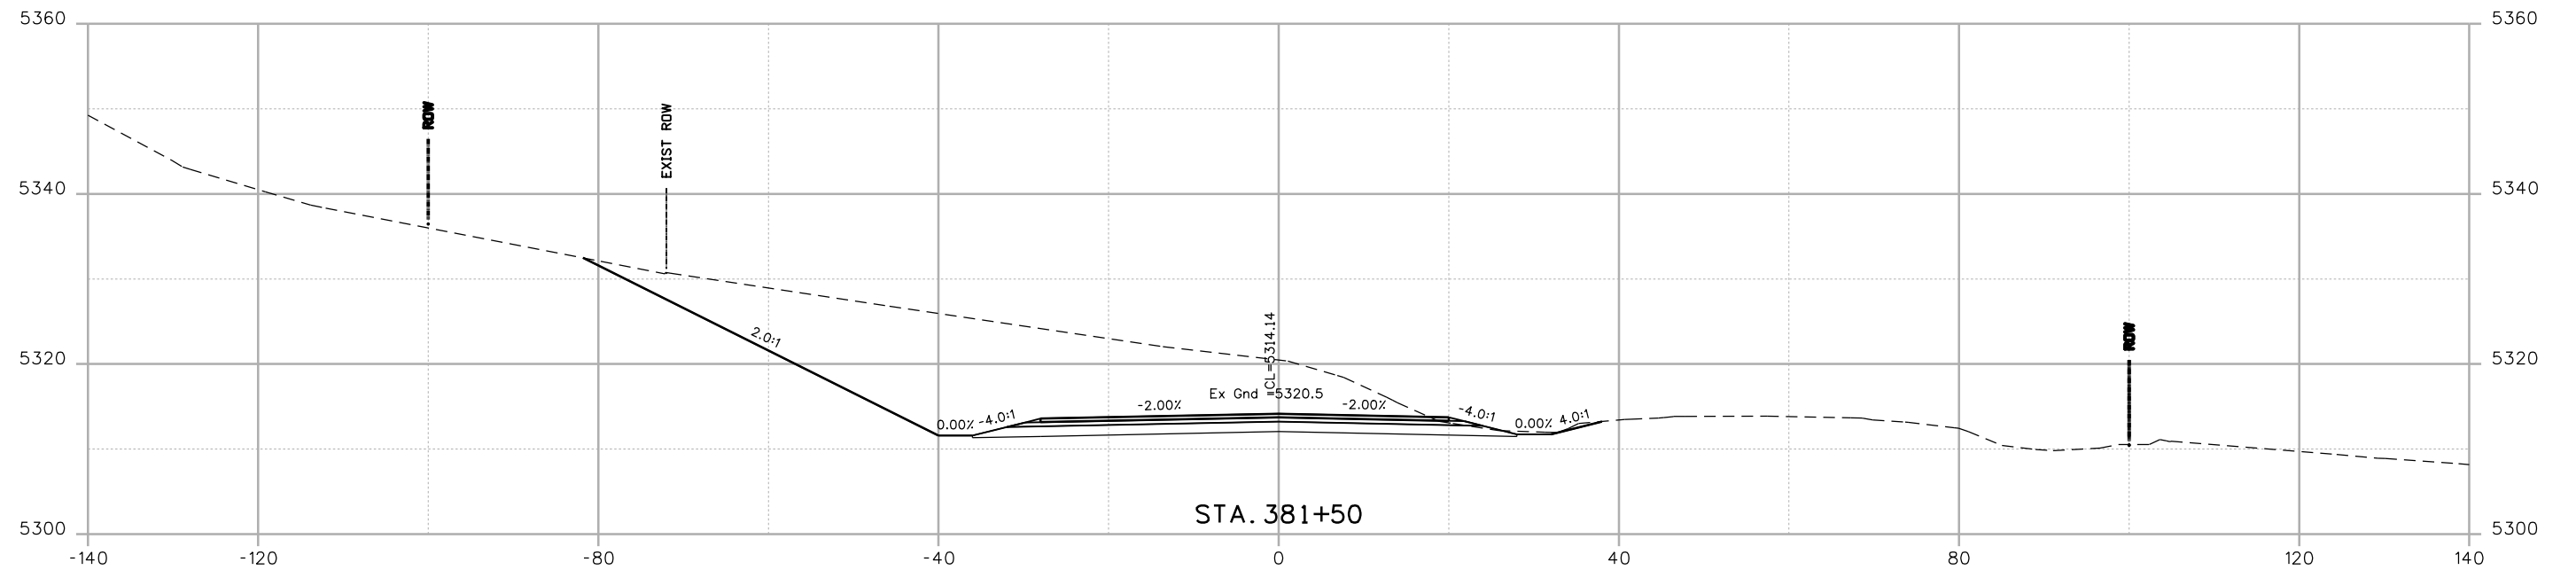

Print Date: 9/13/2013	
File Name: 17772DES_XSections.dgn	
Horiz. Scale: 1:20	Vert. Scale:
Unit Information	Unit Leader Initials
URS	

Sheet Revisions		
Date:	Comments	Init.
	FOR PLANS	
	SEPT. 2013	

Colorado Department of Transportation



2424 North Townsend Avenue
Montrose, CO 81401
Phone: 972-249-5285 FAX: 970-249-6018


Region 3 RA

As Constructed
No Revisions:
Revised:
Void:

SH92 CROSS SECTIONS		
Designer: K.BERNHARDT	Structure Numbers	
Detailer: K.BERNHARDT	Subset Sheets:	of
Sheet Subset: SH92 XS		

Project No./Code
HB 092A-024
17772
Sheet Number 516

File Path: I:\PROJECTS\22239666_SH92_Master\22241827_T05_Final_Design\6.0_Project_Deliverables\17772\Design\Drawings\Cross_Sections\17772DES_XSections.dgn

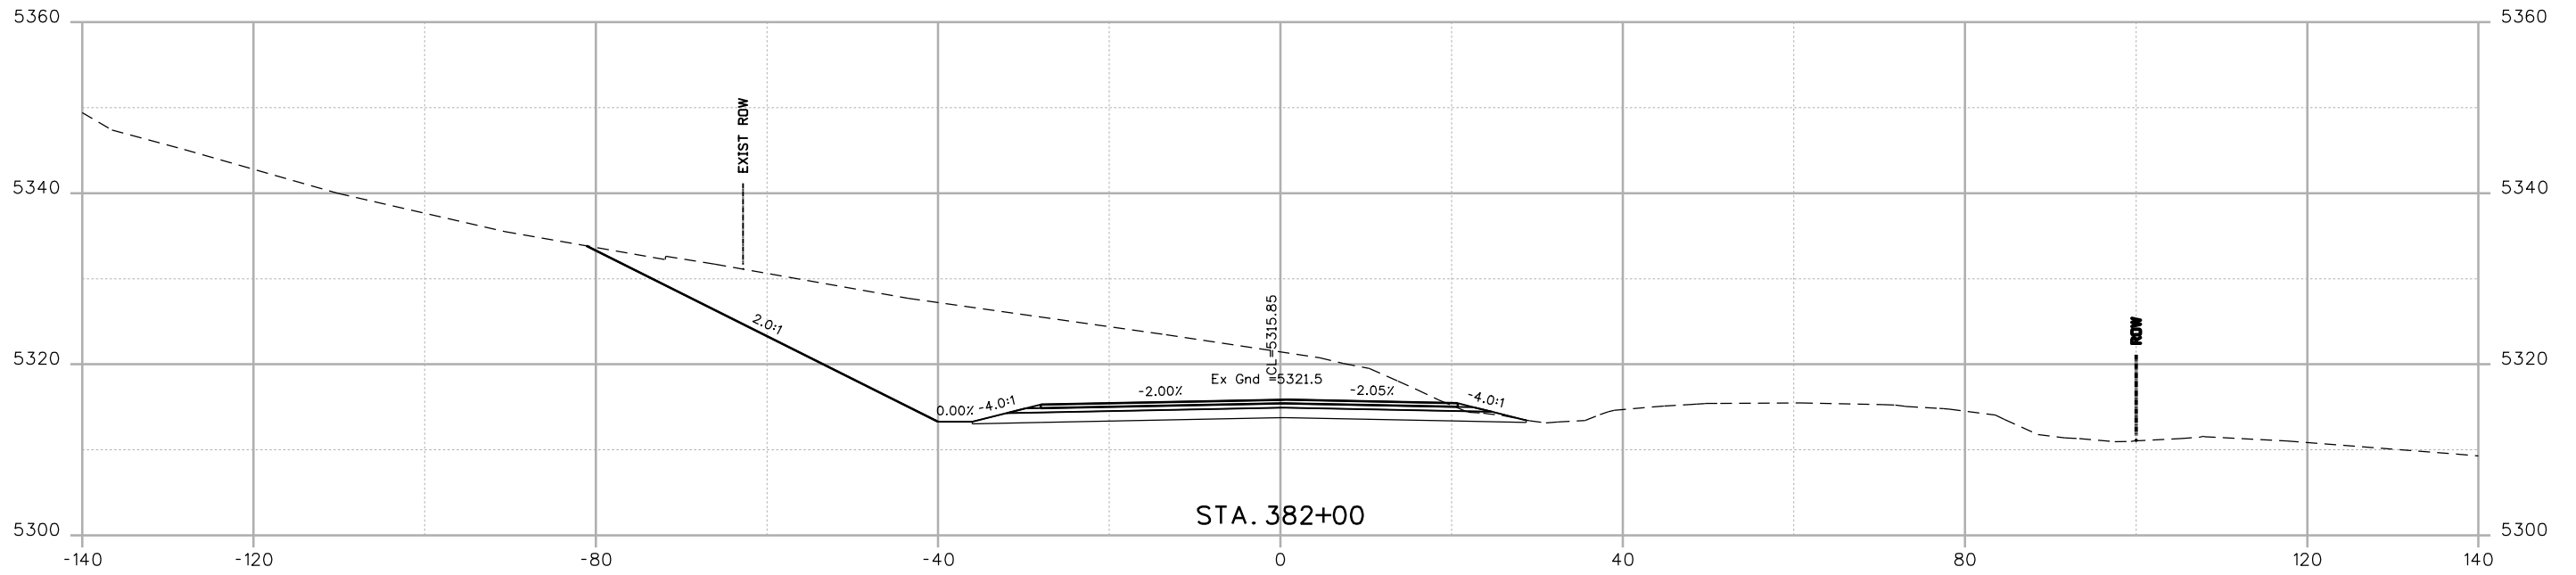

STA. 382+00

Print Date: 9/13/2013	0000
File Name: 17772DES_XSections.dgn	
Horiz. Scale: 1:20 Vert. Scale:	
Unit Information Unit Leader Initials	
URS	

Sheet Revisions		
Date:	Comments	Init.
	FOR PLANS	
	SEPT. 2013	

Colorado Department of Transportation

Region 3

2424 North Townsend Avenue
Montrose, CO 81401
Phone: 972-249-5285 FAX: 970-249-6018


RA

As Constructed
No Revisions:
Revised:
Void:

SH92 CROSS SECTIONS	
Designer: K.BERNHARDT	Structure Numbers
Detailer: K.BERNHARDT	
Sheet Subset: SH92 XS	Subset Sheets: of

Project No./Code
HB 092A-024
17772
Sheet Number 517


File Path: I:\PROJECTS\22239666_SH92_Master\22241827_T05_Final_Design\6.0_Project_Deliverables\17772\Design\Drawings\Cross_Sections\17772DES_XSections.dgn

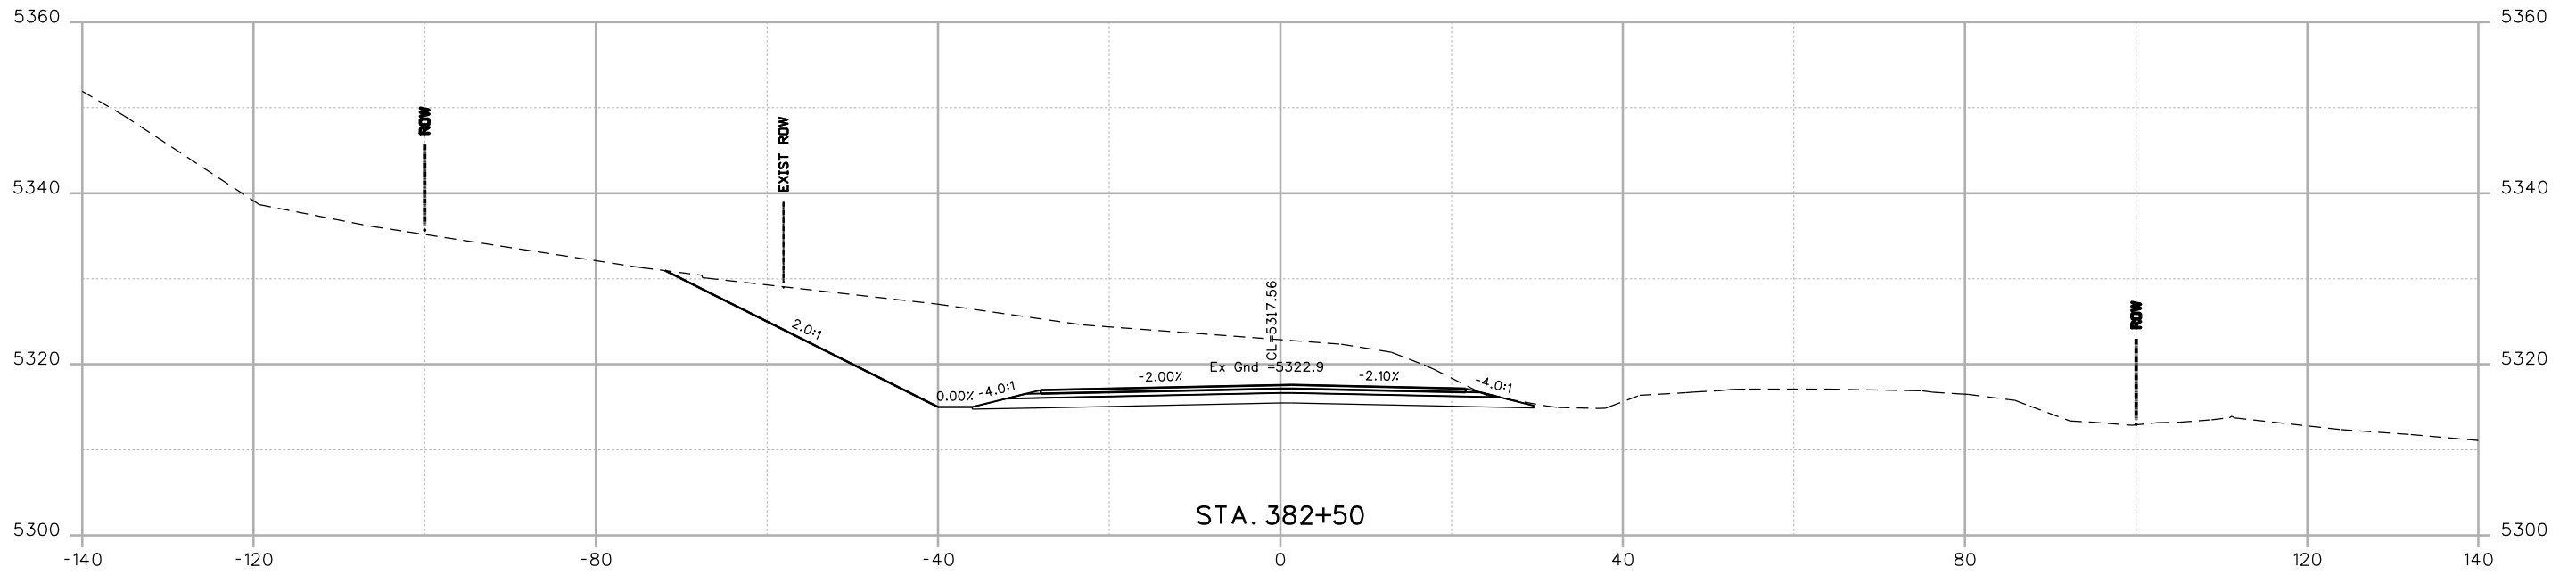

Print Date: 9/13/2013	
File Name: 17772DES_XSections.dgn	
Horiz. Scale: 1:20	Vert. Scale:
Unit Information	Unit Leader Initials
URS	

Sheet Revisions		
Date:	Comments	Init.
	FOR PLANS	
	SEPT. 2013	

Colorado Department of Transportation



2424 North Townsend Avenue
Montrose, CO 81401
Phone: 972-249-5285 FAX: 970-249-6018


Region 3 RA

As Constructed
No Revisions:
Revised:
Void:

SH92 CROSS SECTIONS		
Designer: K.BERNHARDT	Structure Numbers	
Detailer: K.BERNHARDT	Subset Sheets:	of
Sheet Subset: SH92 XS		

Project No./Code
HB 092A-024
17772
Sheet Number 518

File Path: I:\PROJECTS\22239666_SH92_Master\22241827_T05_Final_Design\6.0_Project_Deliverables\17772\Design\Drawings\Cross_Sections\17772DES_XSections.dgn

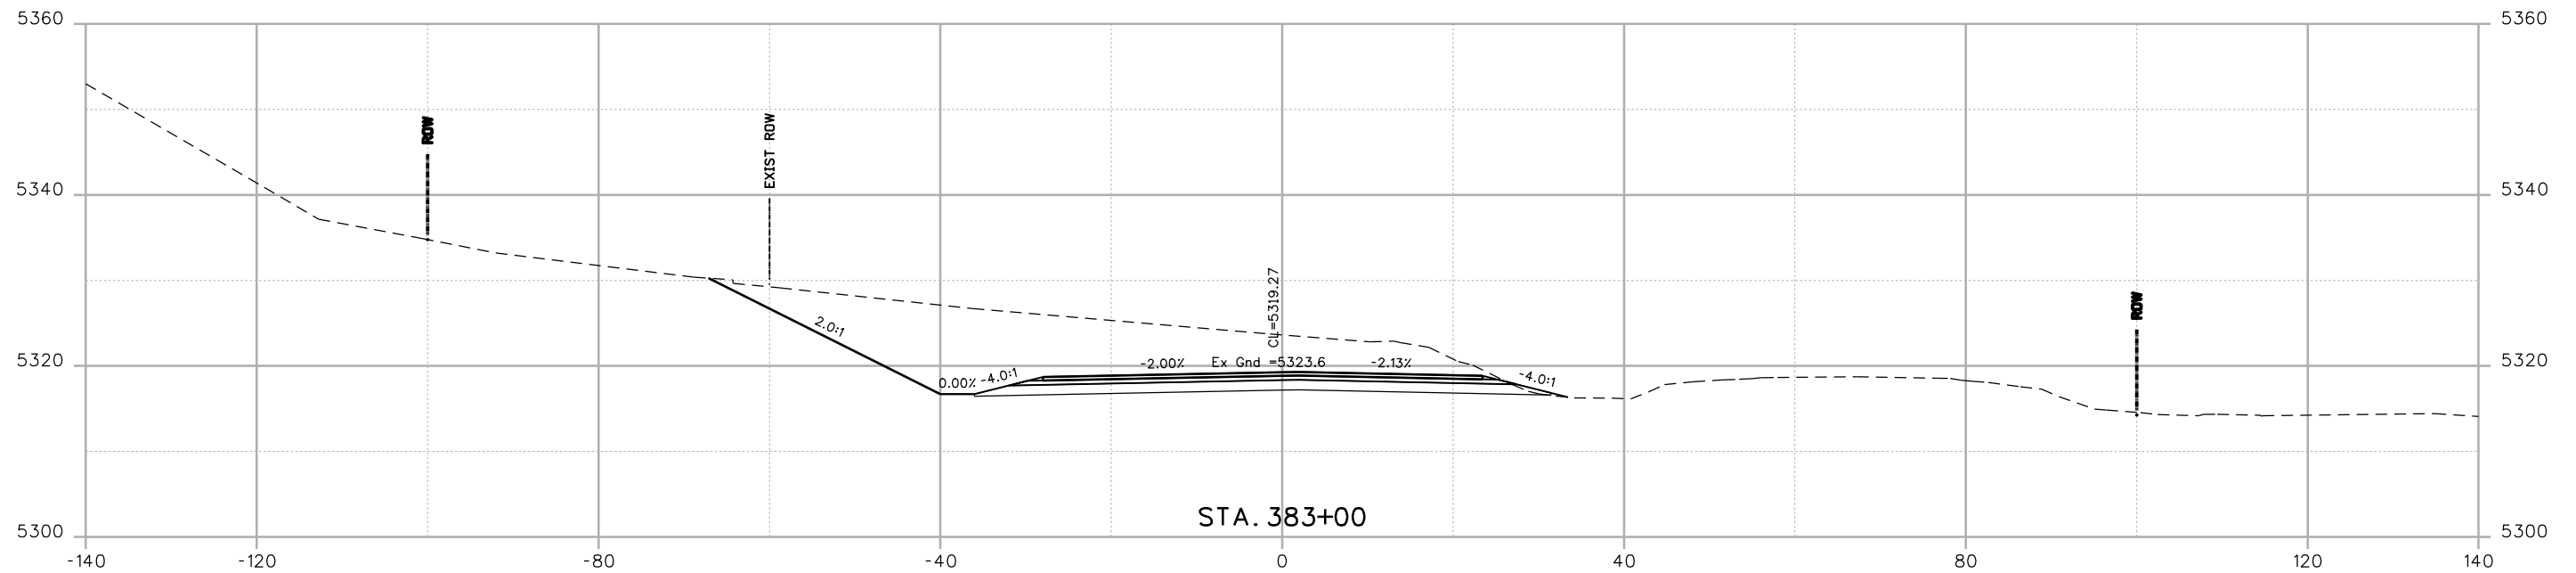

Print Date: 9/13/2013	
File Name: 17772DES_XSections.dgn	
Horiz. Scale: 1:20	Vert. Scale:
Unit Information	Unit Leader Initials
URS	

Sheet Revisions		
Date:	Comments	Init.
	FOR PLANS	
	SEPT. 2013	

Colorado Department of Transportation

2424 North Townsend Avenue
Montrose, CO 81401
Phone: 972-249-5285 FAX: 970-249-6018


Region 3 RA

As Constructed
No Revisions:
Revised:
Void:

SH92 CROSS SECTIONS	
Designer: K.BERNHARDT	Structure Numbers
Detailer: K.BERNHARDT	
Sheet Subset: SH92 XS	Subset Sheets: of

Project No./Code
HB 092A-024
17772
Sheet Number 519

File Path: I:\PROJECTS\22239666_SH92_Master\22241827_T05_Final_Design\6.0_Project_Deliverables\17772\Design\Drawings\Cross_Sections\17772DES_XSections.dgn

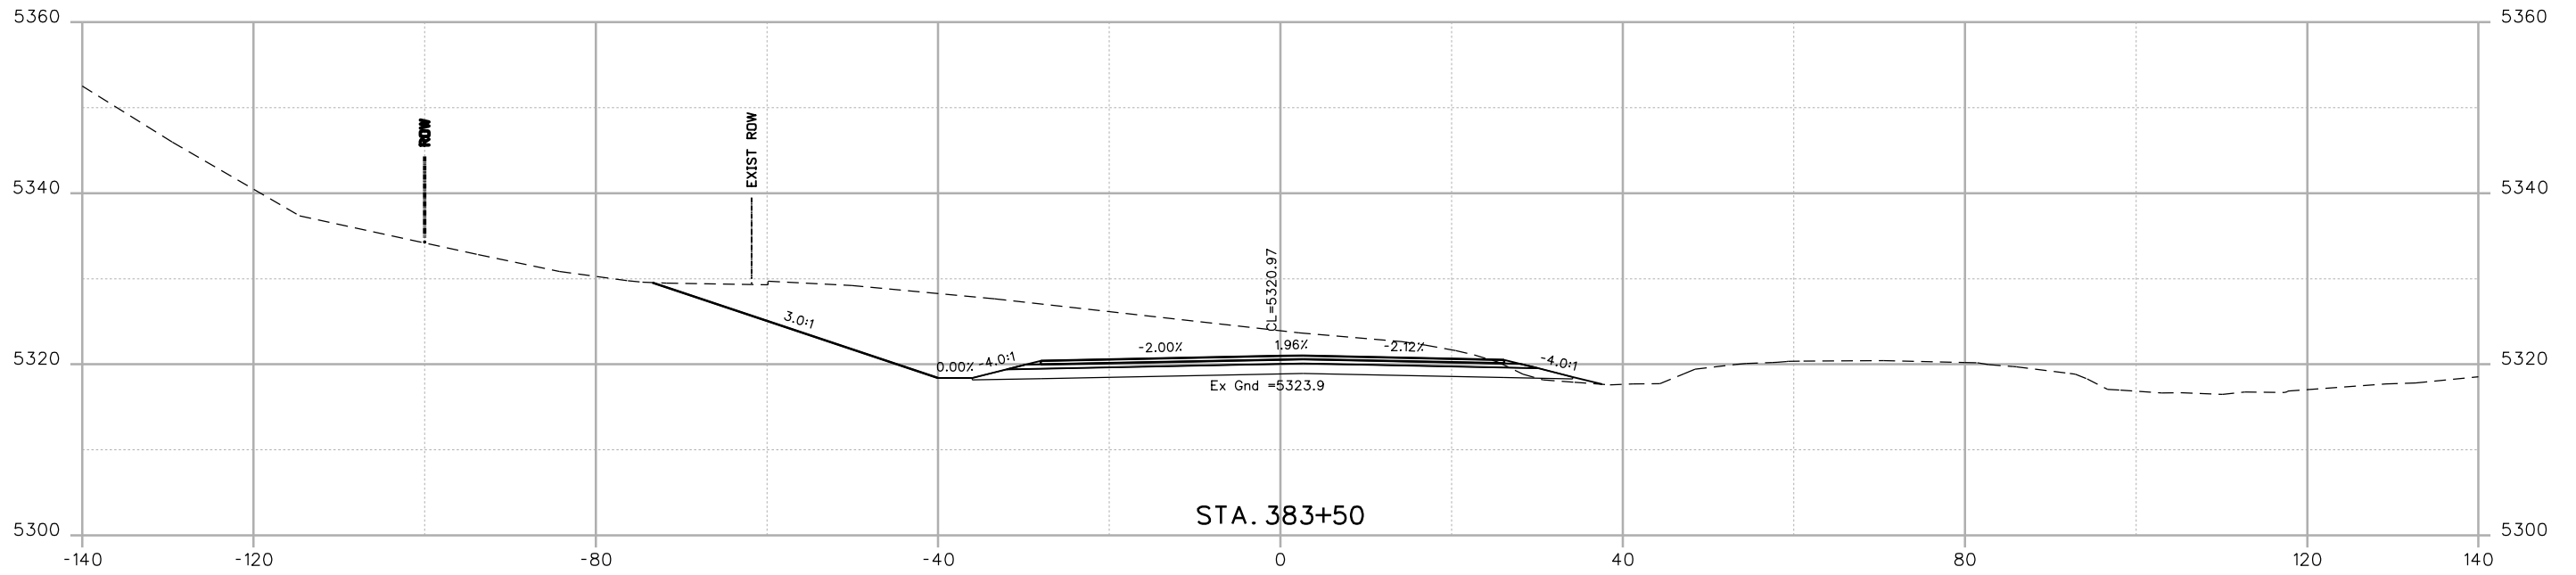

STA. 383+50

Print Date: 9/13/2013	
File Name: 17772DES_XSections.dgn	
Horiz. Scale: 1:20	Vert. Scale:
Unit Information	Unit Leader Initials
URS	

Sheet Revisions		
Date:	Comments	Init.
	FOR PLANS	
	SEPT. 2013	

Colorado Department of Transportation



2424 North Townsend Avenue
Montrose, CO 81401
Phone: 972-249-5285 FAX: 970-249-6018


Region 3 RA

As Constructed
No Revisions:
Revised:
Void:

SH92 CROSS SECTIONS		
Designer: K.BERNHARDT	Structure Numbers	
Detailer: K.BERNHARDT	Subset Sheets:	of
Sheet Subset: SH92 XS		


Project No./Code
HB 092A-024
17772
Sheet Number 520

File Path: I:\PROJECTS\22239666_SH92_Master\22241827_T05_Final_Design\6.0_Project_Deliverables\17772\Design\Drawings\Cross_Sections\17772DES_XSections.dgn

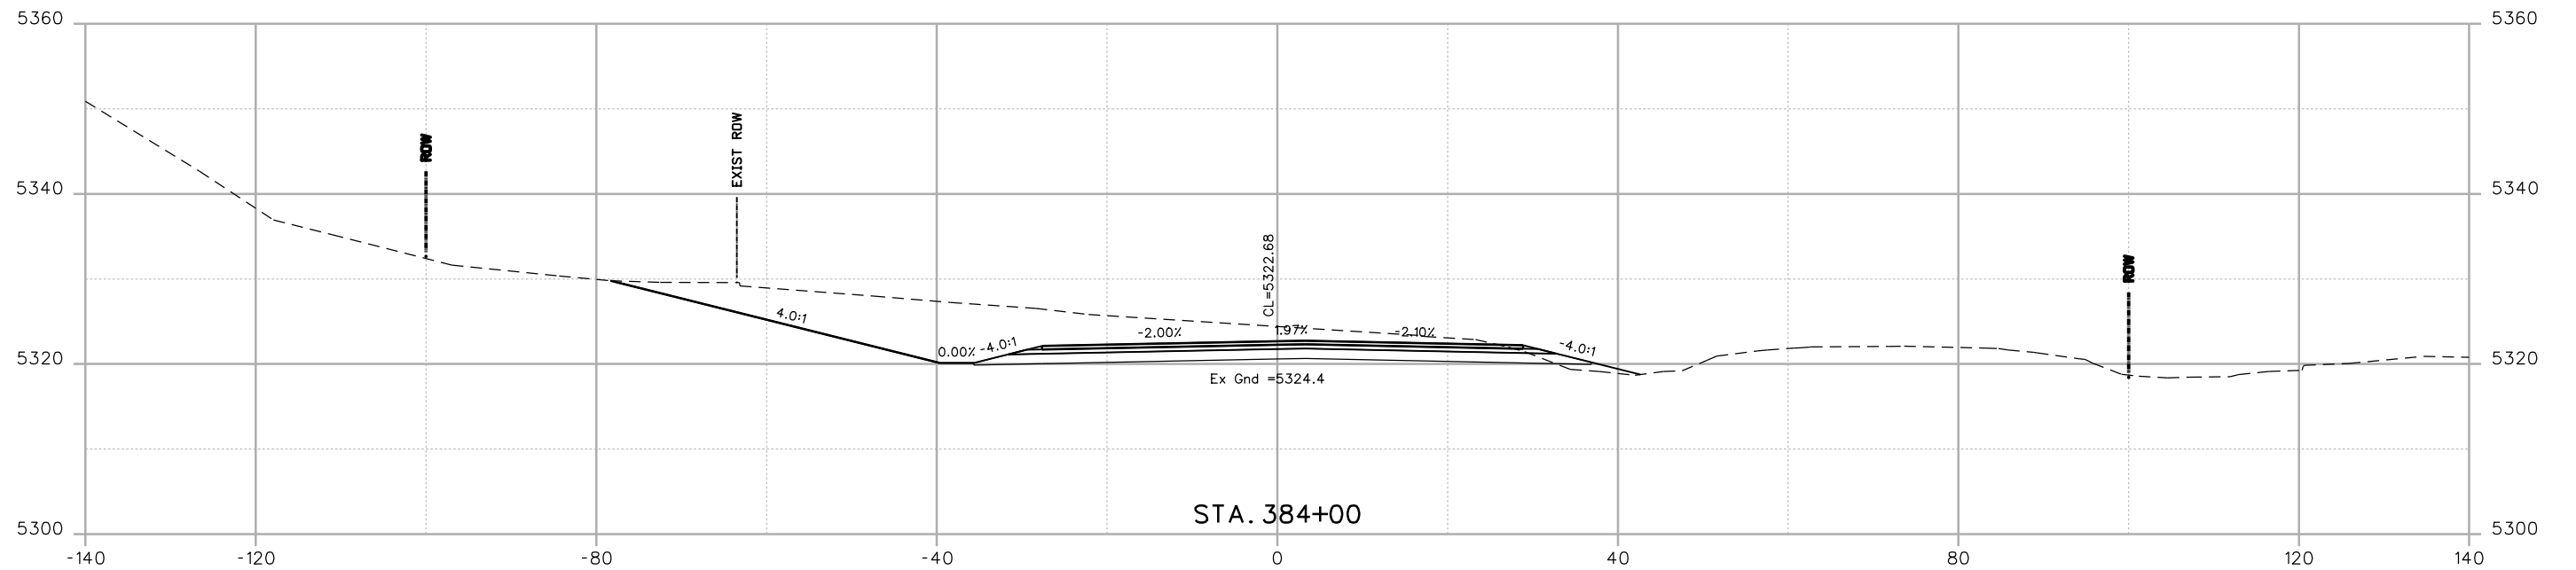

Print Date: 9/13/2013	
File Name: 17772DES_XSections.dgn	
Horiz. Scale: 1:20	Vert. Scale:
Unit Information	Unit Leader Initials
URS	

Sheet Revisions		
Date:	Comments	Init.
	FOR PLANS	
	SEPT. 2013	


Colorado Department of Transportation

 2424 North Townsend Avenue
 Montrose, CO 81401
 Phone: 972-249-5285 FAX: 970-249-6018
Region 3 RA

As Constructed
No Revisions:
Revised:
Void:

SH92 CROSS SECTIONS	
Designer: K.BERNHARDT	Structure Numbers
Detailer: K.BERNHARDT	
Sheet Subset: SH92 XS	Subset Sheets: of

Project No./Code
HB 092A-024
17772
Sheet Number 521

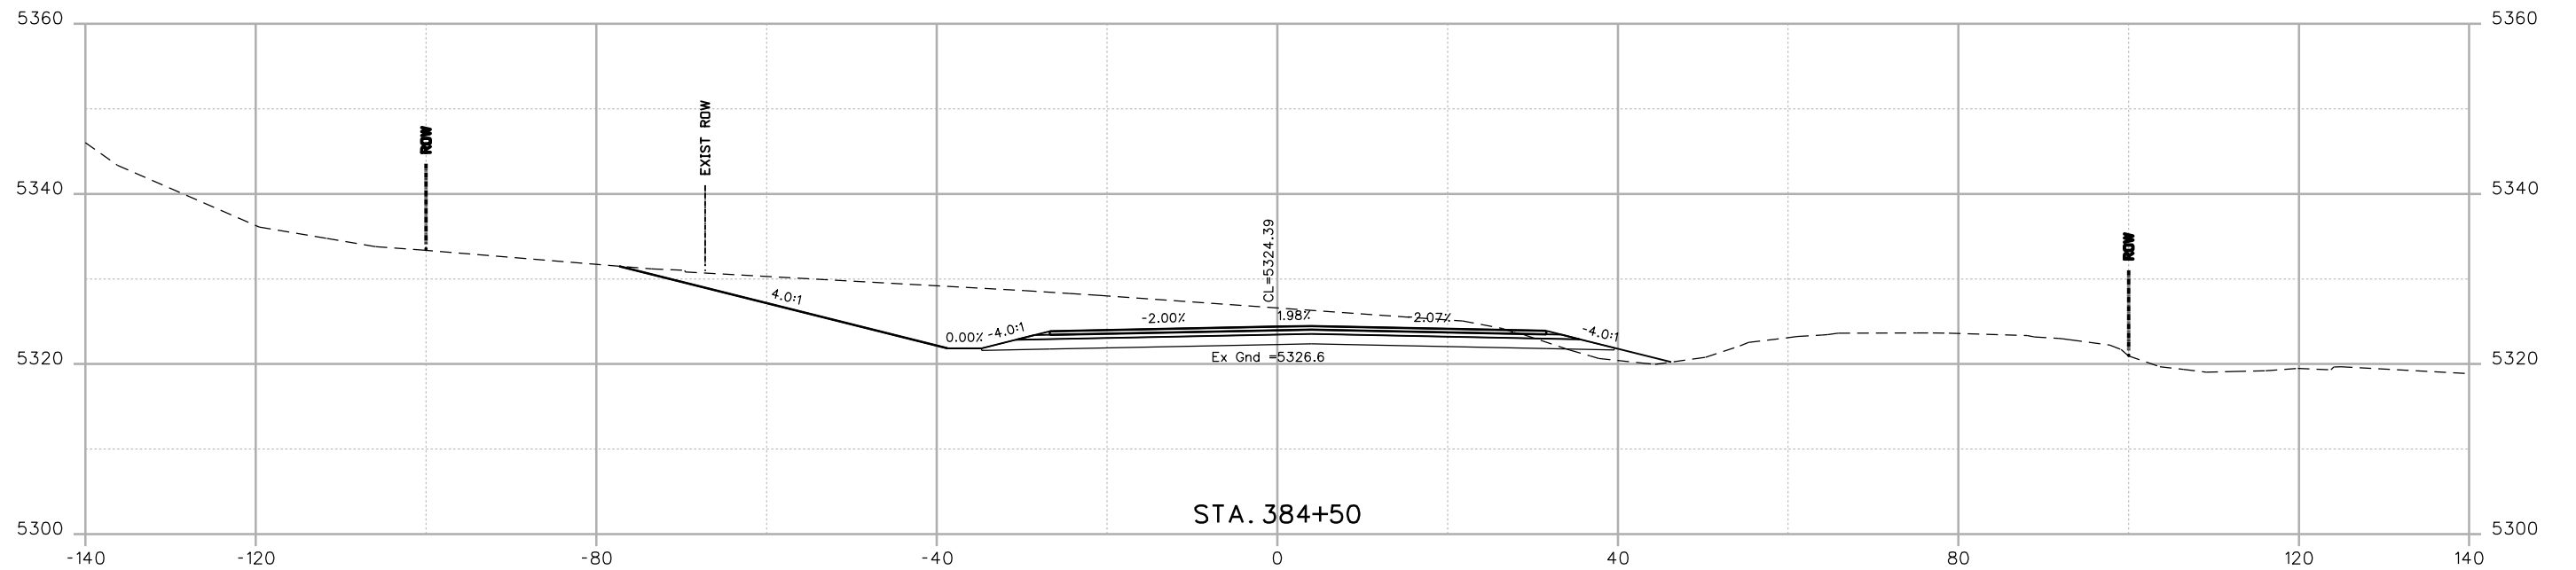File Path: I:\PROJECTS\22239666_SH92_Master\22241827_T05_Final_Design\6.0_Project_Deliverables\17772\Design\Drawings\Cross_Sections\17772DES_XSections.dgn



Print Date: 9/13/2013	
File Name: 17772DES_XSections.dgn	
Horiz. Scale: 1:20	Vert. Scale:
Unit Information	Unit Leader Initials
URS	

Sheet Revisions		
Date:	Comments	Init.
	FOR PLANS	
	SEPT. 2013	

Colorado Department of Transportation

DOT
DEPARTMENT OF TRANSPORTATION

2424 North Townsend Avenue
Montrose, CO 81401
Phone: 972-249-5285 FAX: 970-249-6018


Region 3 RA

As Constructed
No Revisions:
Revised:
Void:

SH92 CROSS SECTIONS	
Designer: K.BERNHARDT	Structure Numbers
Detailer: K.BERNHARDT	
Sheet Subset: SH92 XS	Subset Sheets: of

Project No./Code
HB 092A-024
17772
Sheet Number 522

File Path: I:\PROJECTS\22239666_SH92_Master\22241827_T05_Final_Design\6.0_Project_Deliverables\17772\Design\Drawings\Cross_Sections\17772DES_XSections.dgn

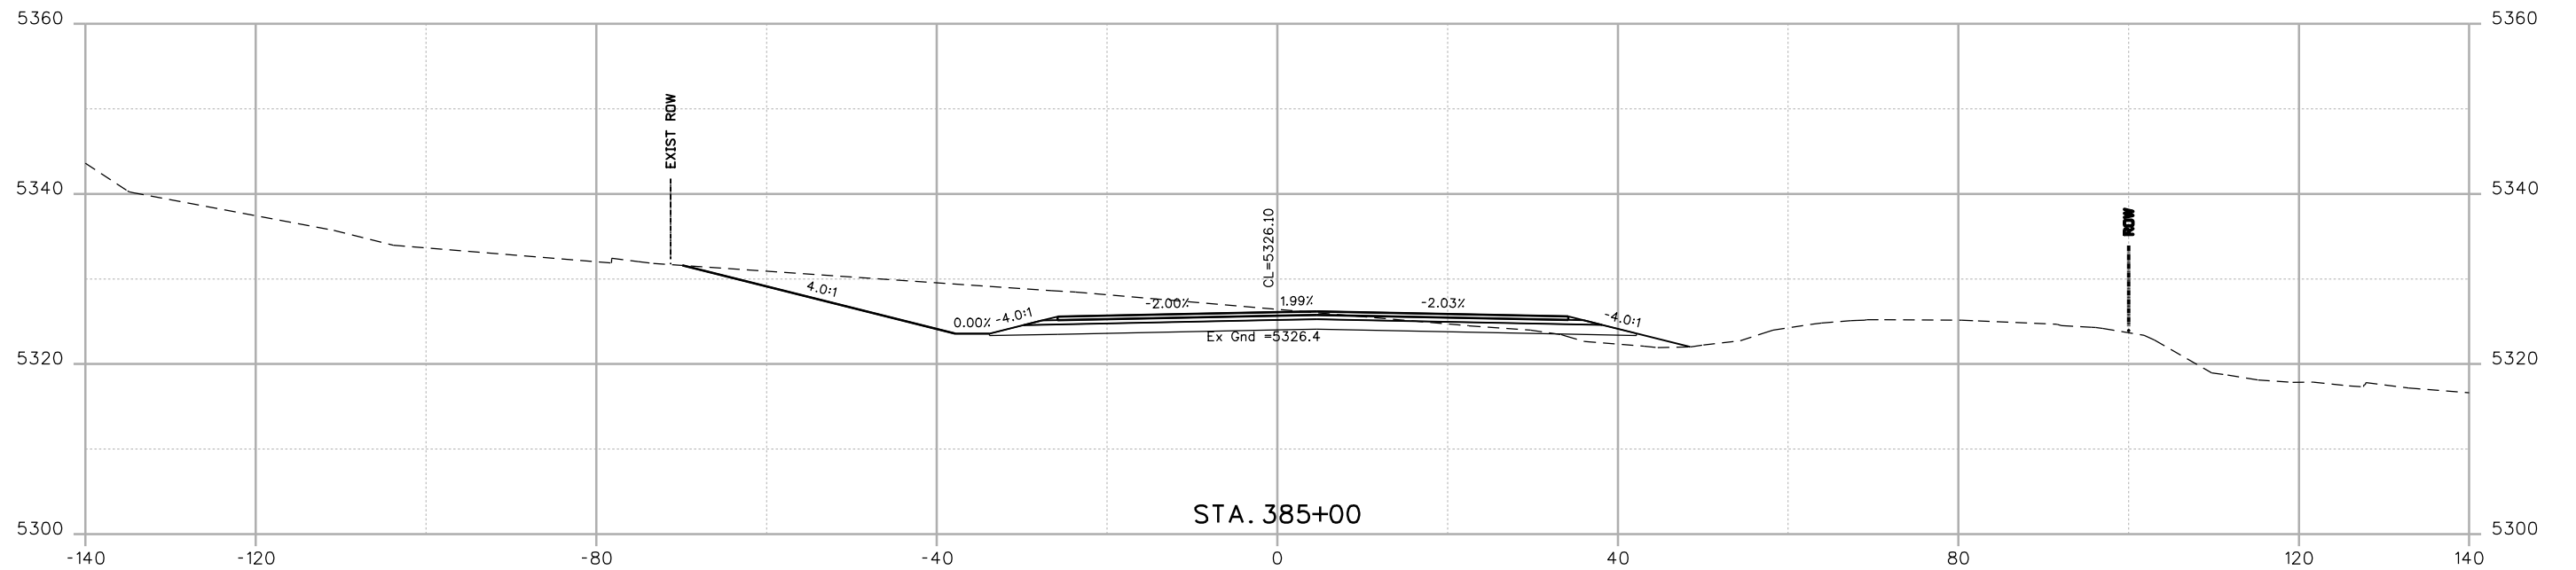

Print Date: 9/13/2013	
File Name: 17772DES_XSections.dgn	
Horiz. Scale: 1:20	Vert. Scale:
Unit Information	Unit Leader Initials
URS	

Sheet Revisions		
Date:	Comments	Init.
	FOR PLANS	
	SEPT. 2013	

Colorado Department of Transportation

2424 North Townsend Avenue
Montrose, CO 81401
Phone: 972-249-5285 FAX: 970-249-6018


Region 3 RA

As Constructed
No Revisions:
Revised:
Void:

SH92 CROSS SECTIONS		
Designer: K.BERNHARDT	Structure Numbers	
Detailer: K.BERNHARDT	Subset Sheets:	of
Sheet Subset: SH92 XS		

Project No./Code
HB 092A-024
17772
Sheet Number 523


File Path: I:\PROJECTS\22239666_SH92_Master\22241827_T05_Final_Design\6.0_Project_Deliverables\17772\Design\Drawings\Cross_Sections\17772DES_XSections.dgn

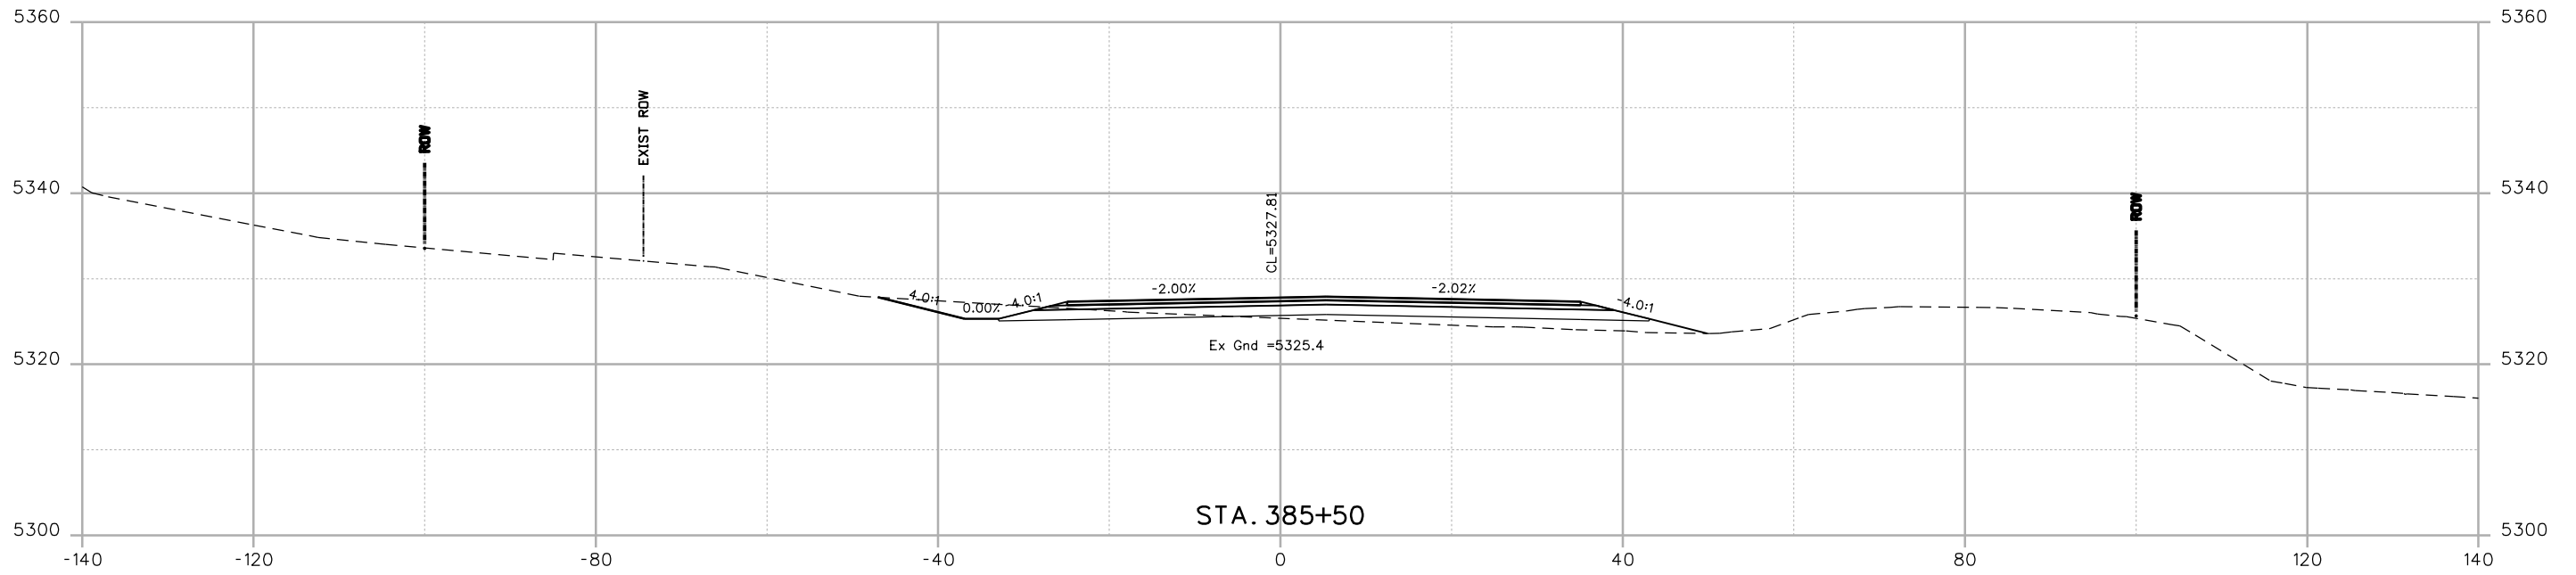

Print Date: 9/13/2013	
File Name: 17772DES_XSections.dgn	
Horiz. Scale: 1:20	Vert. Scale:
Unit Information	Unit Leader Initials
URS	

Sheet Revisions		
Date:	Comments	Init.
	FOR PLANS	
	SEPT. 2013	

Colorado Department of Transportation



2424 North Townsend Avenue
Montrose, CO 81401
Phone: 972-249-5285 FAX: 970-249-6018


Region 3 RA

As Constructed
No Revisions:
Revised:
Void:

SH92 CROSS SECTIONS		
Designer: K.BERNHARDT	Structure Numbers	
Detailer: K.BERNHARDT	Subset Sheets:	of
Sheet Subset: SH92 XS		

Project No./Code
HB 092A-024
17772
Sheet Number 524

File Path: I:\PROJECTS\22239666_SH92_Master\22241827_T05_Final_Design\6.0_Project_Deliverables\17772_Design\Drawings\Cross_Sections\17772DES_XSections.dgn

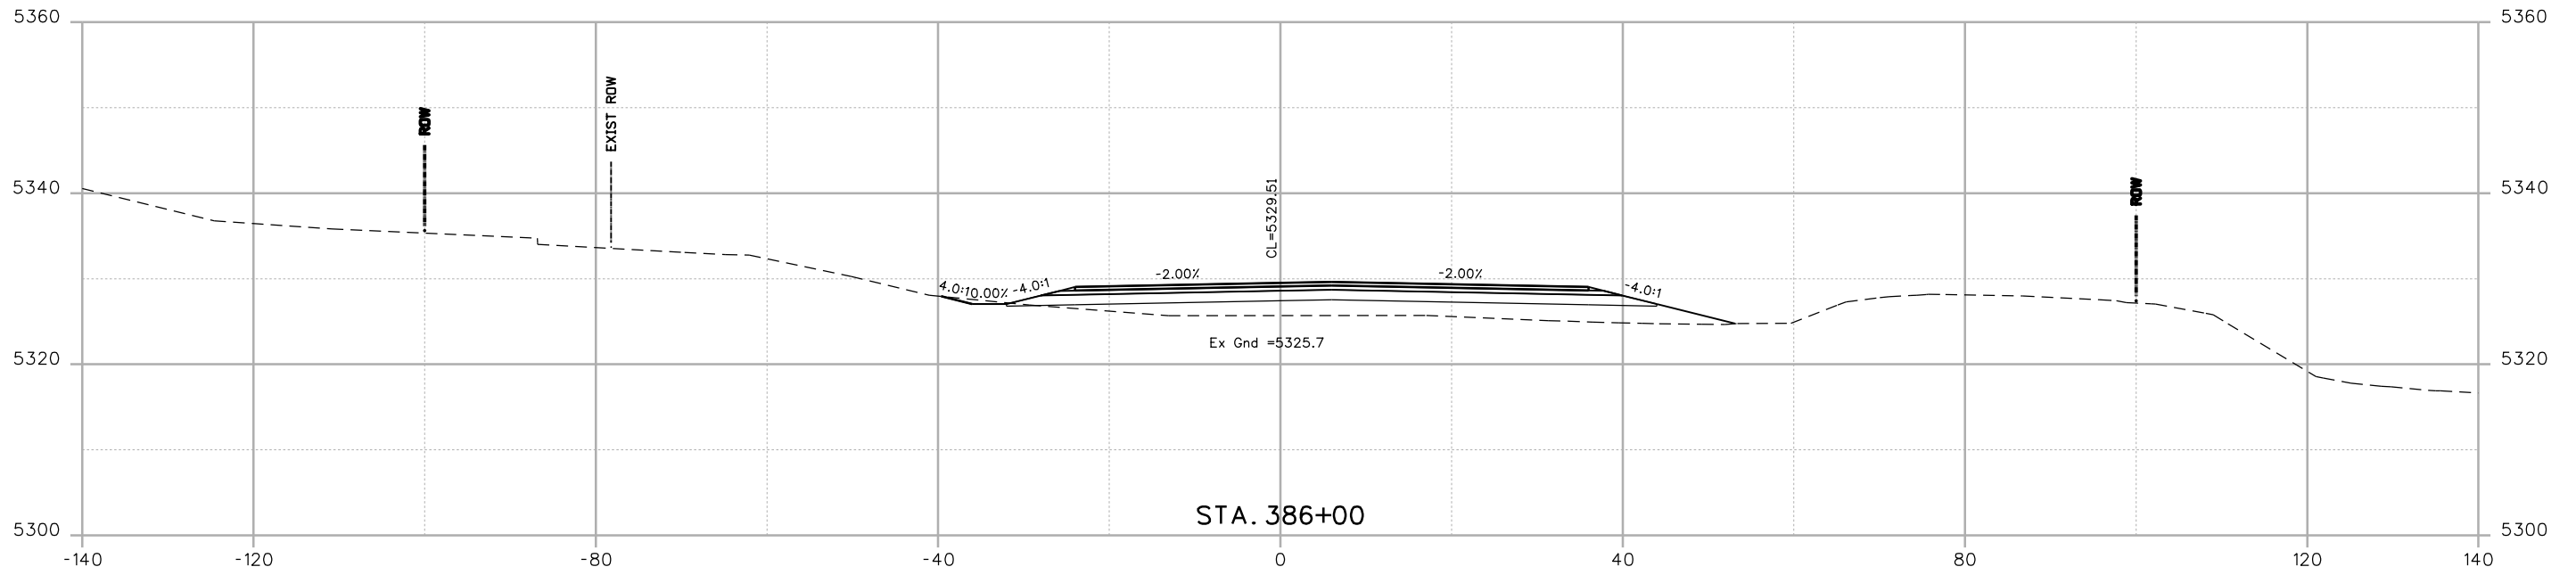

Print Date: 9/13/2013	
File Name: 17772DES_XSections.dgn	
Horiz. Scale: 1:20	Vert. Scale:
Unit Information	Unit Leader Initials
URS	

Sheet Revisions		
Date:	Comments	Init.
	FOR PLANS	
	SEPT. 2013	

Colorado Department of Transportation

DOT
DEPARTMENT OF TRANSPORTATION

2424 North Townsend Avenue
Montrose, CO 81401
Phone: 972-249-5285 FAX: 970-249-6018


Region 3 RA

As Constructed
No Revisions:
Revised:
Void:

SH92 CROSS SECTIONS		
Designer: K.BERNHARDT	Structure Numbers	
Detailer: K.BERNHARDT	Subset Sheets:	of
Sheet Subset: SH92 XS		

Project No./Code
HB 092A-024
17772
Sheet Number 525

File Path: I:\PROJECTS\22239666_SH92_Master\22241827_T05_Final_Design\6.0_Project_Deliverables\17772\Design\Drawings\Cross_Sections\17772DES_XSections.dgn

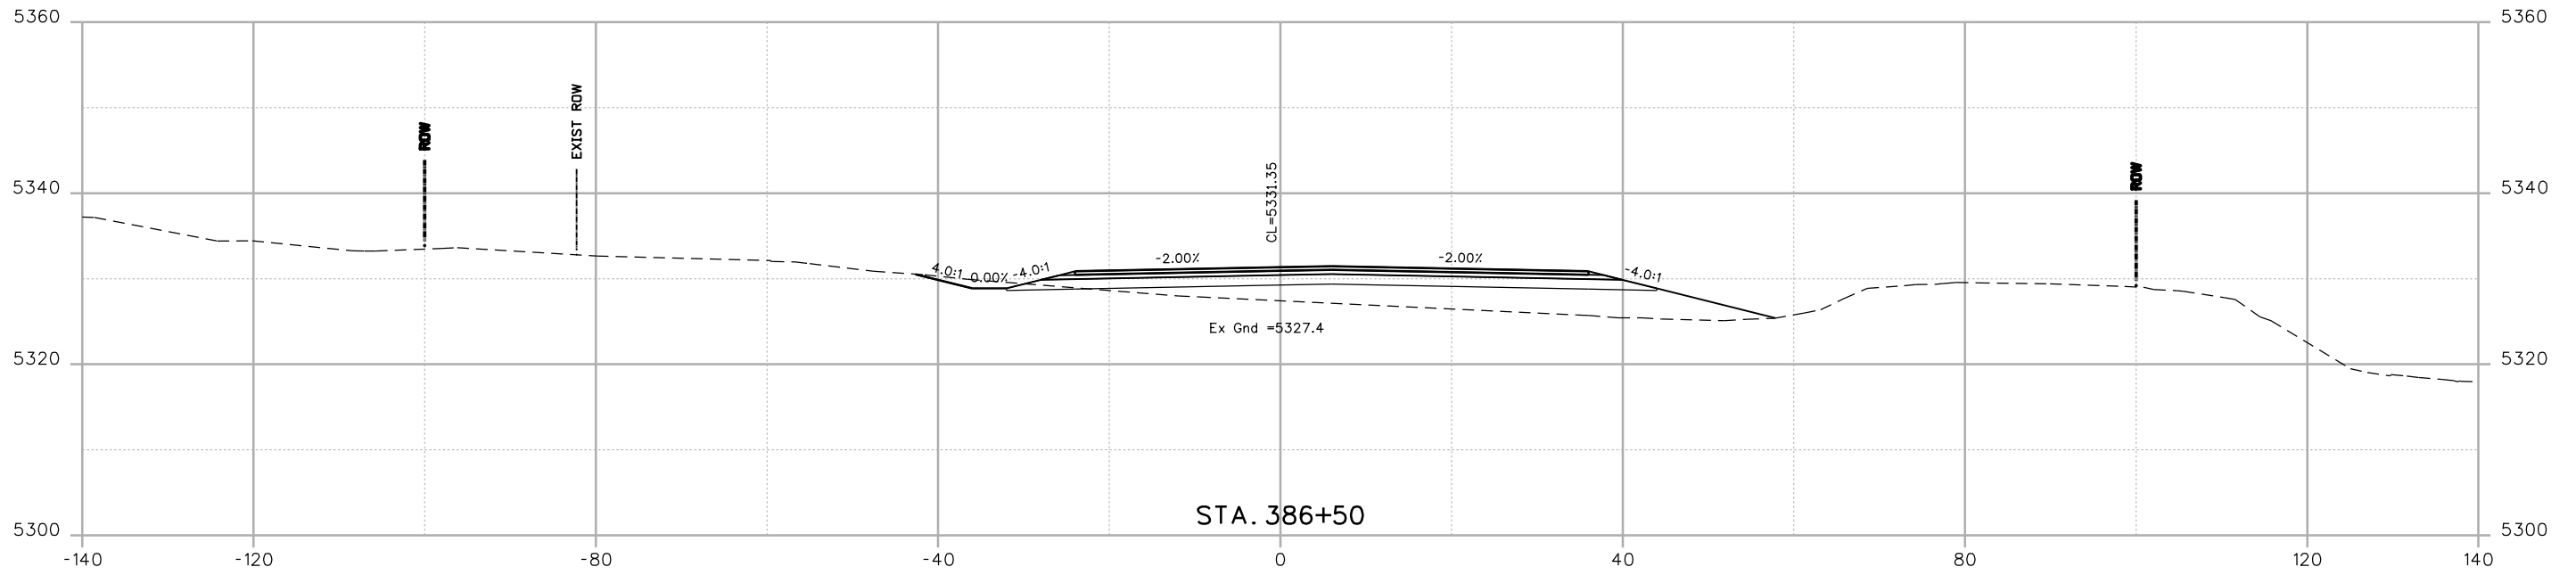

STA. 386+50

Print Date: 9/13/2013	
File Name: 17772DES_XSections.dgn	
Horiz. Scale: 1:20	Vert. Scale:
Unit Information	Unit Leader Initials
URS	

Sheet Revisions		
Date:	Comments	Init.
	FOR PLANS	
	SEPT. 2013	

Colorado Department of Transportation



2424 North Townsend Avenue
Montrose, CO 81401
Phone: 972-249-5285 FAX: 970-249-6018



Region 3 RA

As Constructed
No Revisions:
Revised:
Void:

SH92 CROSS SECTIONS	
Designer: K.BERNHARDT	Structure Numbers
Detailer: K.BERNHARDT	
Sheet Subset: SH92 XS	Subset Sheets: of

Project No./Code
HB 092A-024
17772
Sheet Number 526

File Path: I:\PROJECTS\22239666_SH92_Master\22241827_T05_Final_Design\6.0_Project_Deliverables\17772_Design\Drawings\Cross_Sections\17772DES_XSections.dgn

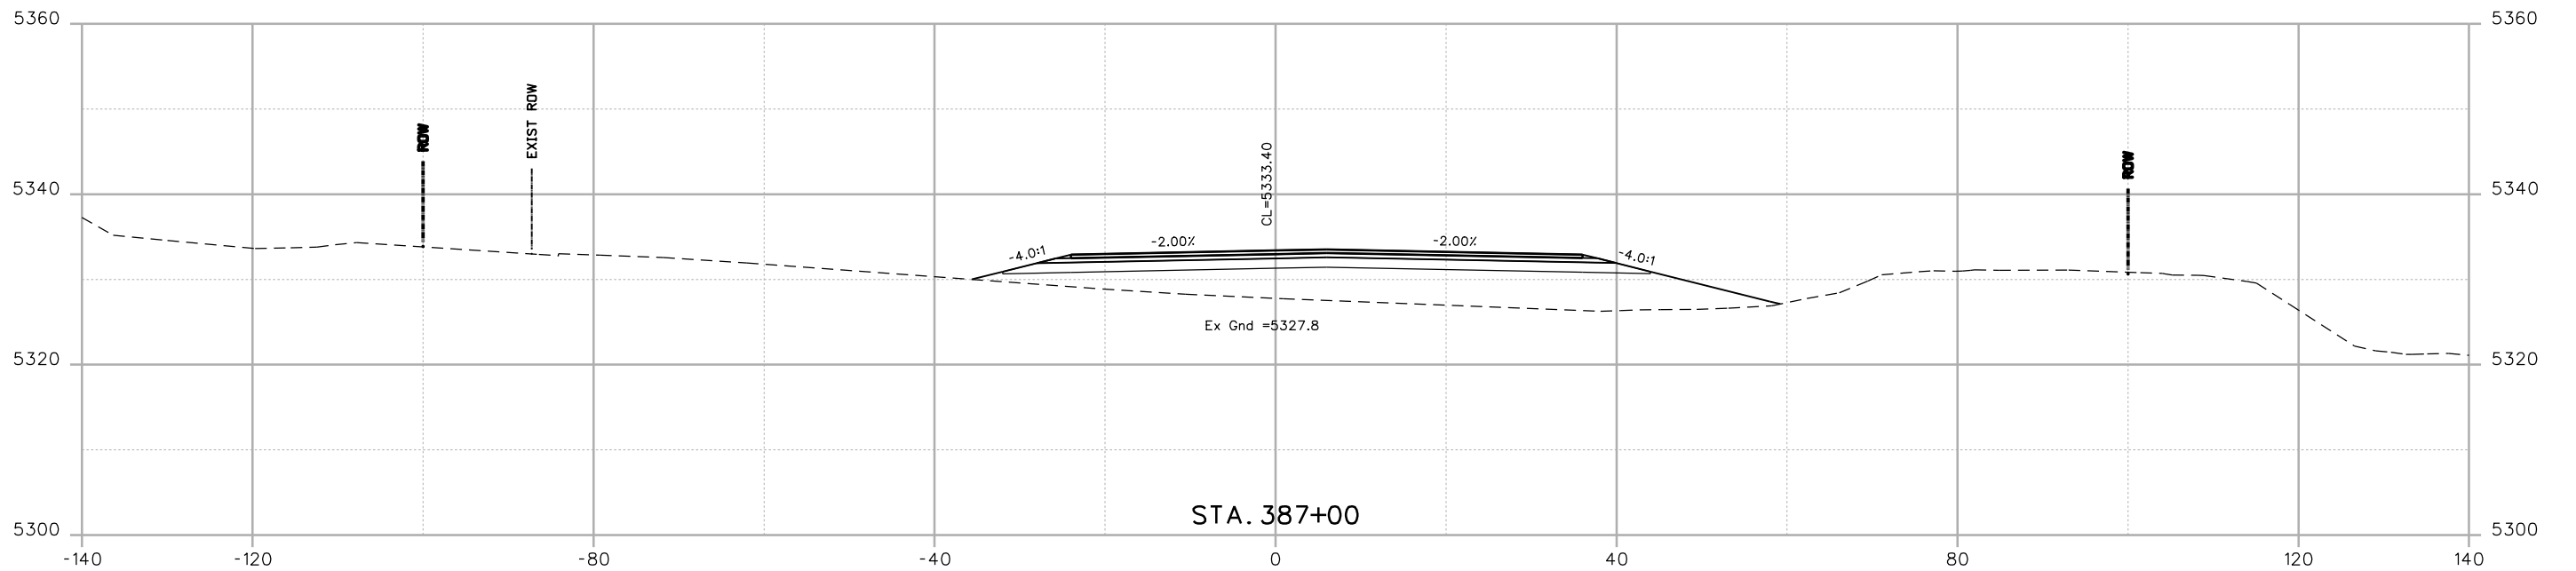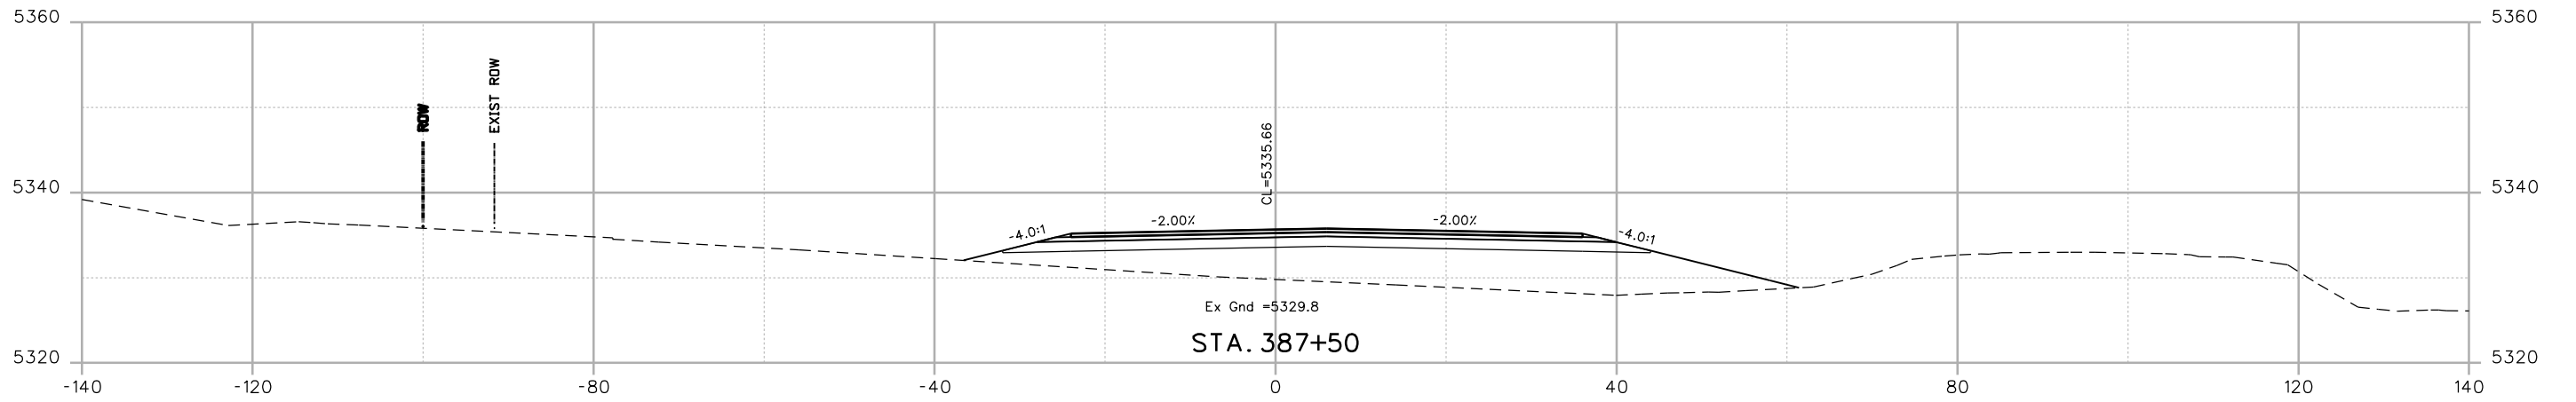

Print Date: 9/13/2013	
File Name: 17772DES_XSections.dgn	
Horiz. Scale: 1:20	Vert. Scale:
Unit Information	Unit Leader Initials
URS	

Sheet Revisions		
Date:	Comments	Init.
	FOR PLANS	
	SEPT. 2013	



Colorado Department of Transportation
 2424 North Townsend Avenue
 Montrose, CO 81401
 Phone: 972-249-5285 FAX: 970-249-6018
Region 3 RA

As Constructed
No Revisions:
Revised:
Void:

SH92 CROSS SECTIONS	
Designer: K.BERNHARDT	Structure Numbers
Detailer: K.BERNHARDT	
Sheet Subset: SH92 XS	Subset Sheets: of

Project No./Code
HB 092A-024
17772
Sheet Number 527


File Path: I:\PROJECTS\22239666_SH92_Master\22241827_T05_Final_Design\6.0_Project_Deliverables\17772DES_XSections.dgn

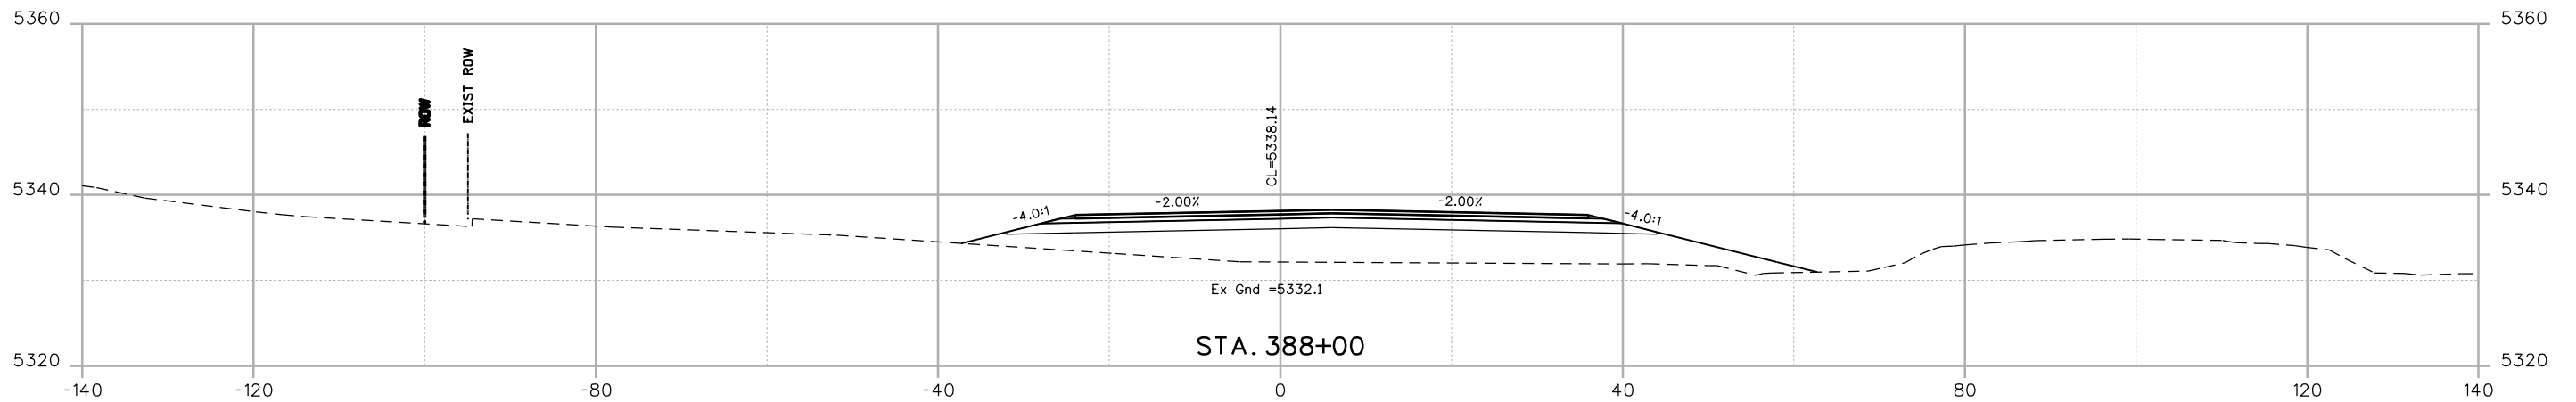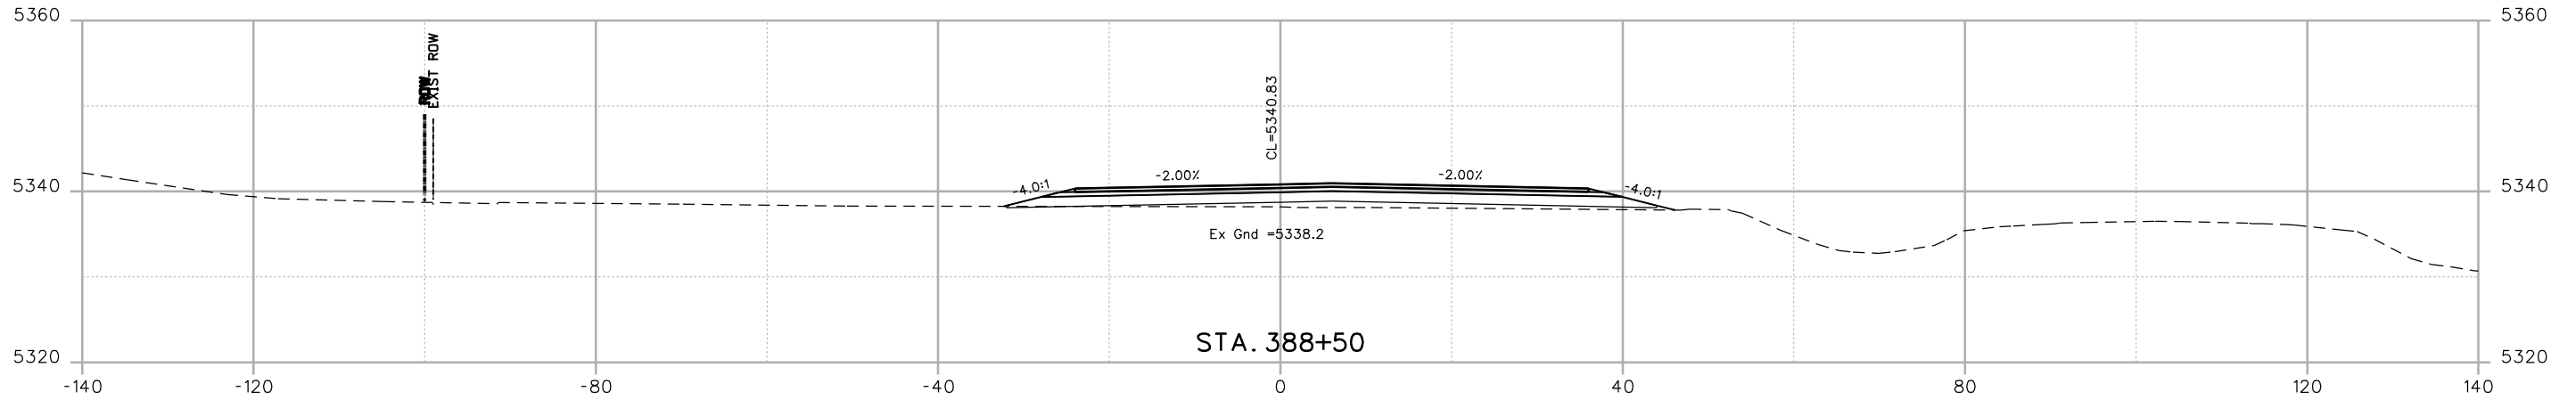

Print Date: 9/13/2013	
File Name: 17772DES_XSections.dgn	
Horiz. Scale: 1:20	Vert. Scale:
Unit Information	Unit Leader Initials
URS	

Sheet Revisions		
Date:	Comments	Init.
	FOR PLANS	
	SEPT. 2013	

Colorado Department of Transportation



2424 North Townsend Avenue
Montrose, CO 81401
Phone: 972-249-5285 FAX: 970-249-6018



Region 3 RA

As Constructed
No Revisions:
Revised:
Void:

SH92 CROSS SECTIONS		
Designer: K.BERNHARDT	Structure Numbers	
Detailer: K.BERNHARDT	Subset Sheets:	of
Sheet Subset: SH92 XS		

Project No./Code
HB 092A-024
17772
Sheet Number 528


File Path: I:\PROJECTS\22239666_SH92_Master\22241827_T05_Final_Design\6.0_Project_Deliverables\17772\Design\Drawings\Cross_Sections\17772DES_XSections.dgn

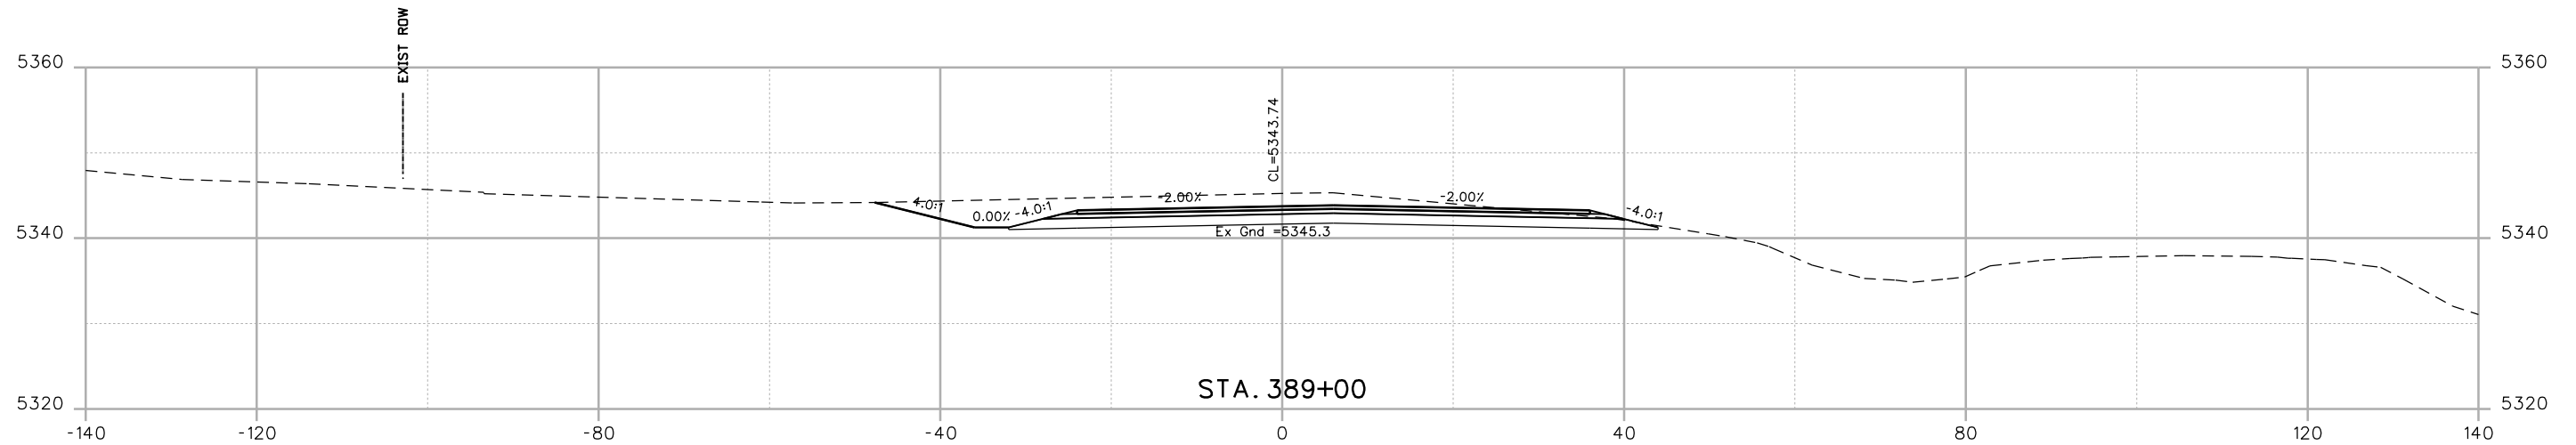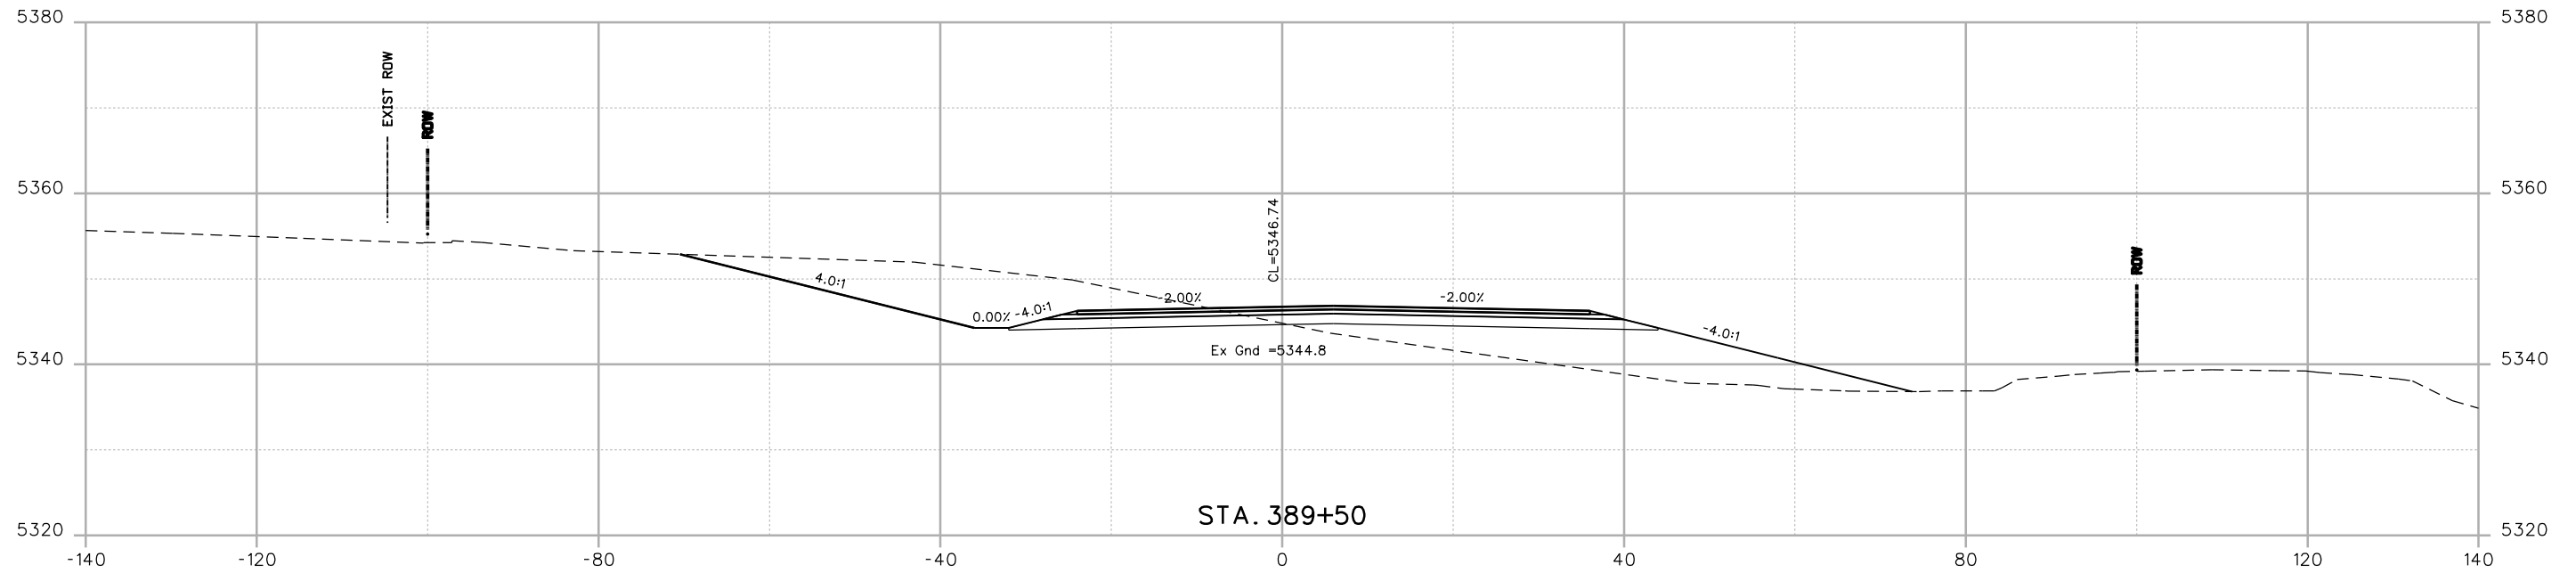

Print Date: 9/13/2013	
File Name: 17772DES_XSections.dgn	
Horiz. Scale: 1:20	Vert. Scale:
Unit Information	Unit Leader Initials
URS	

Sheet Revisions		
Date:	Comments	Init.
	FOR PLANS	
	SEPT. 2013	

Colorado Department of Transportation



2424 North Townsend Avenue
Montrose, CO 81401
Phone: 972-249-5285 FAX: 970-249-6018


Region 3 RA

As Constructed	
No Revisions:	
Revised:	
Void:	

SH92 CROSS SECTIONS		
Designer: K.BERNHARDT	Structure Numbers	
Detailer: K.BERNHARDT	Subset Sheets:	of
Sheet Subset: SH92 XS		

Project No./Code	
HB 092A-024	
17772	
Sheet Number	529


File Path: I:\PROJECTS\22239666_SH92_Master\22241827_T05_Final_Design\6.0_Project_Deliverables\17772\Design\Drawings\Cross_Sections\17772DES_XSections.dgn

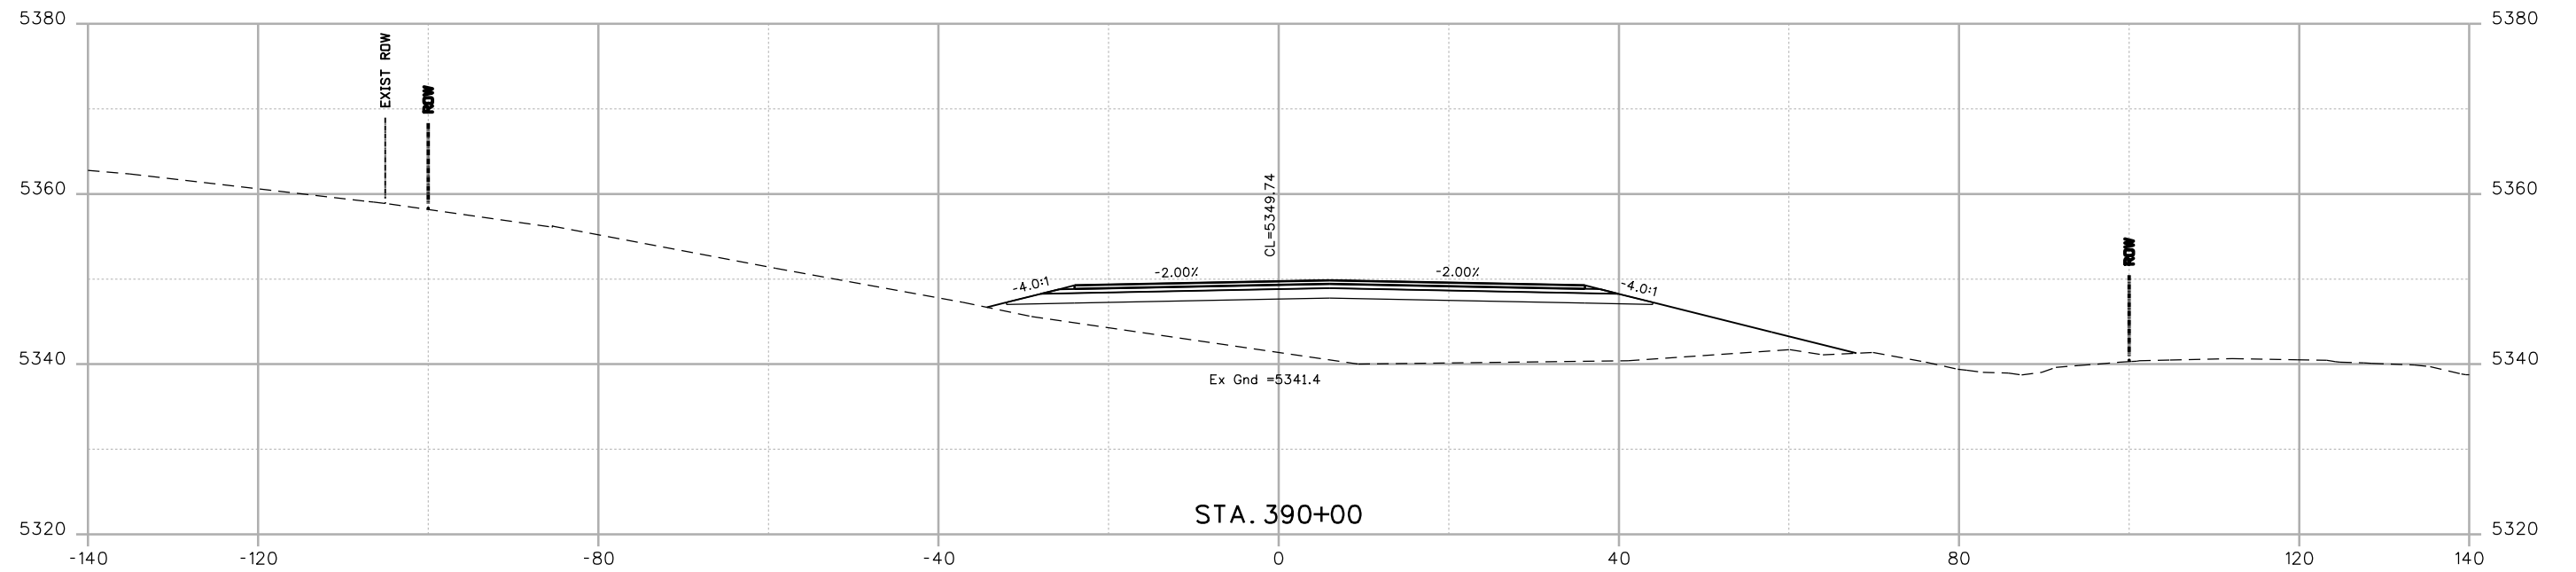

Print Date: 9/13/2013	
File Name: 17772DES_XSections.dgn	
Horiz. Scale: 1:20	Vert. Scale:
Unit Information	Unit Leader Initials
URS	

Sheet Revisions		
Date:	Comments	Init.
	FOR PLANS	
	SEPT. 2013	

Colorado Department of Transportation



2424 North Townsend Avenue
Montrose, CO 81401
Phone: 972-249-5285 FAX: 970-249-6018


Region 3 RA

As Constructed
No Revisions:
Revised:
Void:

SH92 CROSS SECTIONS	
Designer: K.BERNHARDT	Structure Numbers
Detailer: K.BERNHARDT	Subset Sheets: of
Sheet Subset: SH92 XS	

Project No./Code
HB 092A-024
17772
Sheet Number 530

File Path: I:\PROJECTS\22239666_SH92_Master\22241827_T05_Final_Design\6.0_Project_Deliverables\17772\Design\Drawings\Cross_Sections\17772DES_XSections.dgn

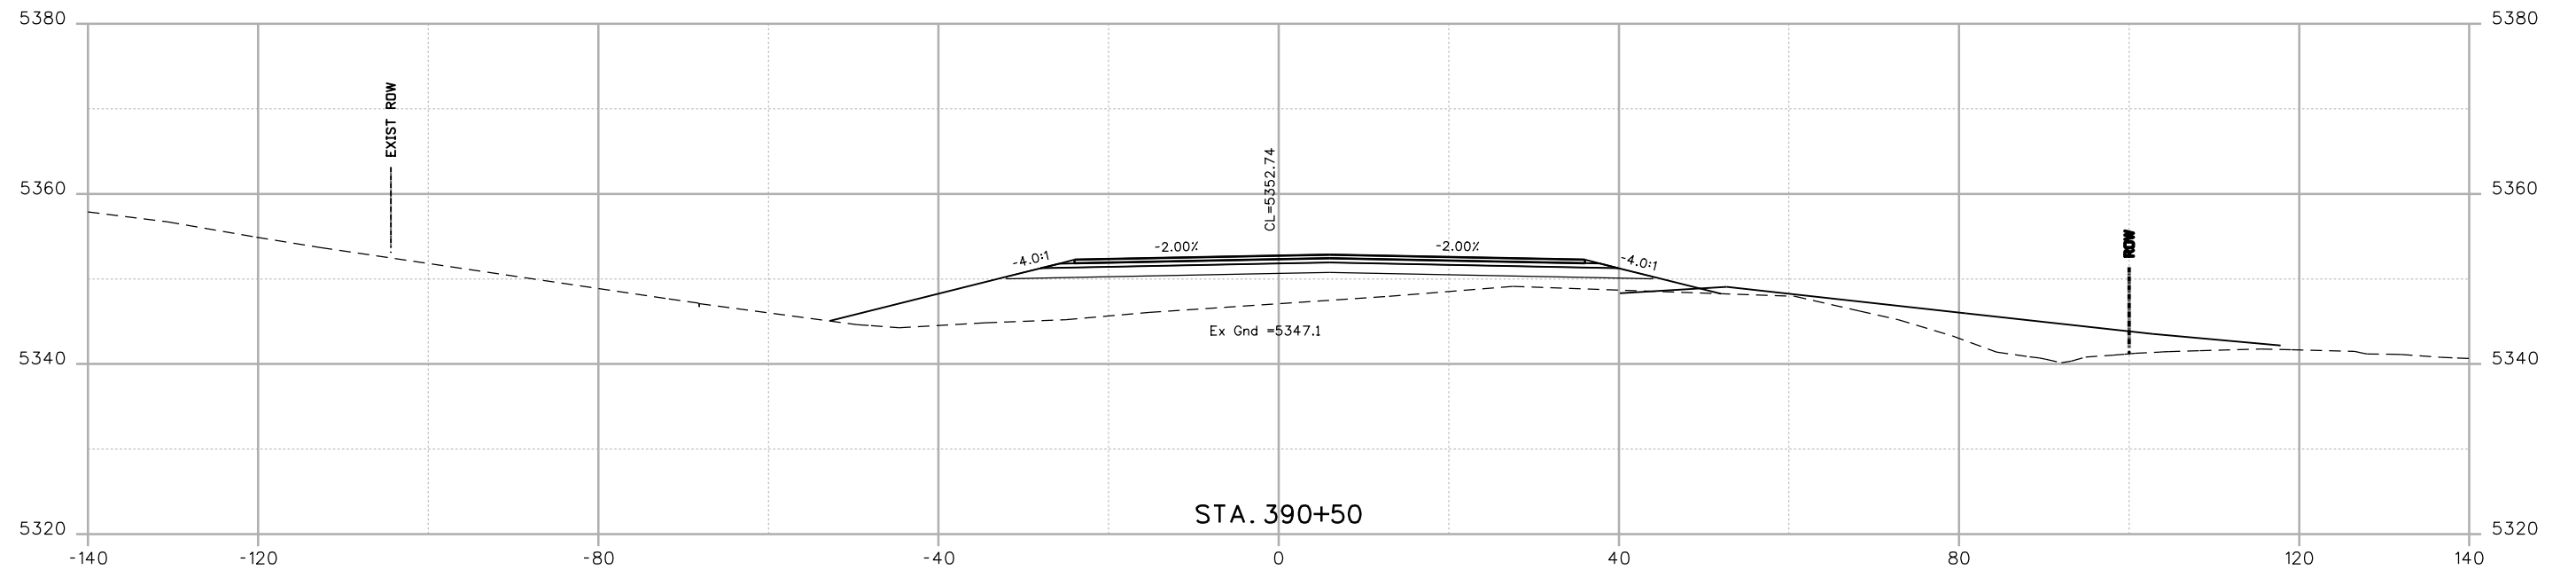

Print Date: 9/13/2013	
File Name: 17772DES_XSections.dgn	
Horiz. Scale: 1:20	Vert. Scale:
Unit Information	Unit Leader Initials
URS	

Sheet Revisions		
Date:	Comments	Init.
	FOR PLANS	
	SEPT. 2013	

Colorado Department of Transportation

2424 North Townsend Avenue
Montrose, CO 81401
Phone: 972-249-5285 FAX: 970-249-6018


Region 3 RA

As Constructed
No Revisions:
Revised:
Void:

SH92 CROSS SECTIONS	
Designer: K.BERNHARDT	Structure Numbers
Detailer: K.BERNHARDT	
Sheet Subset: SH92 XS	Subset Sheets: of

Project No./Code
HB 092A-024
17772
Sheet Number 531


File Path: I:\PROJECTS\22239666_SH92_Master\22241827_T05_Final_Design\6.0_Project_Deliverables\17772\Design\Drawings\Cross_Sections\17772DES_XSections.dgn

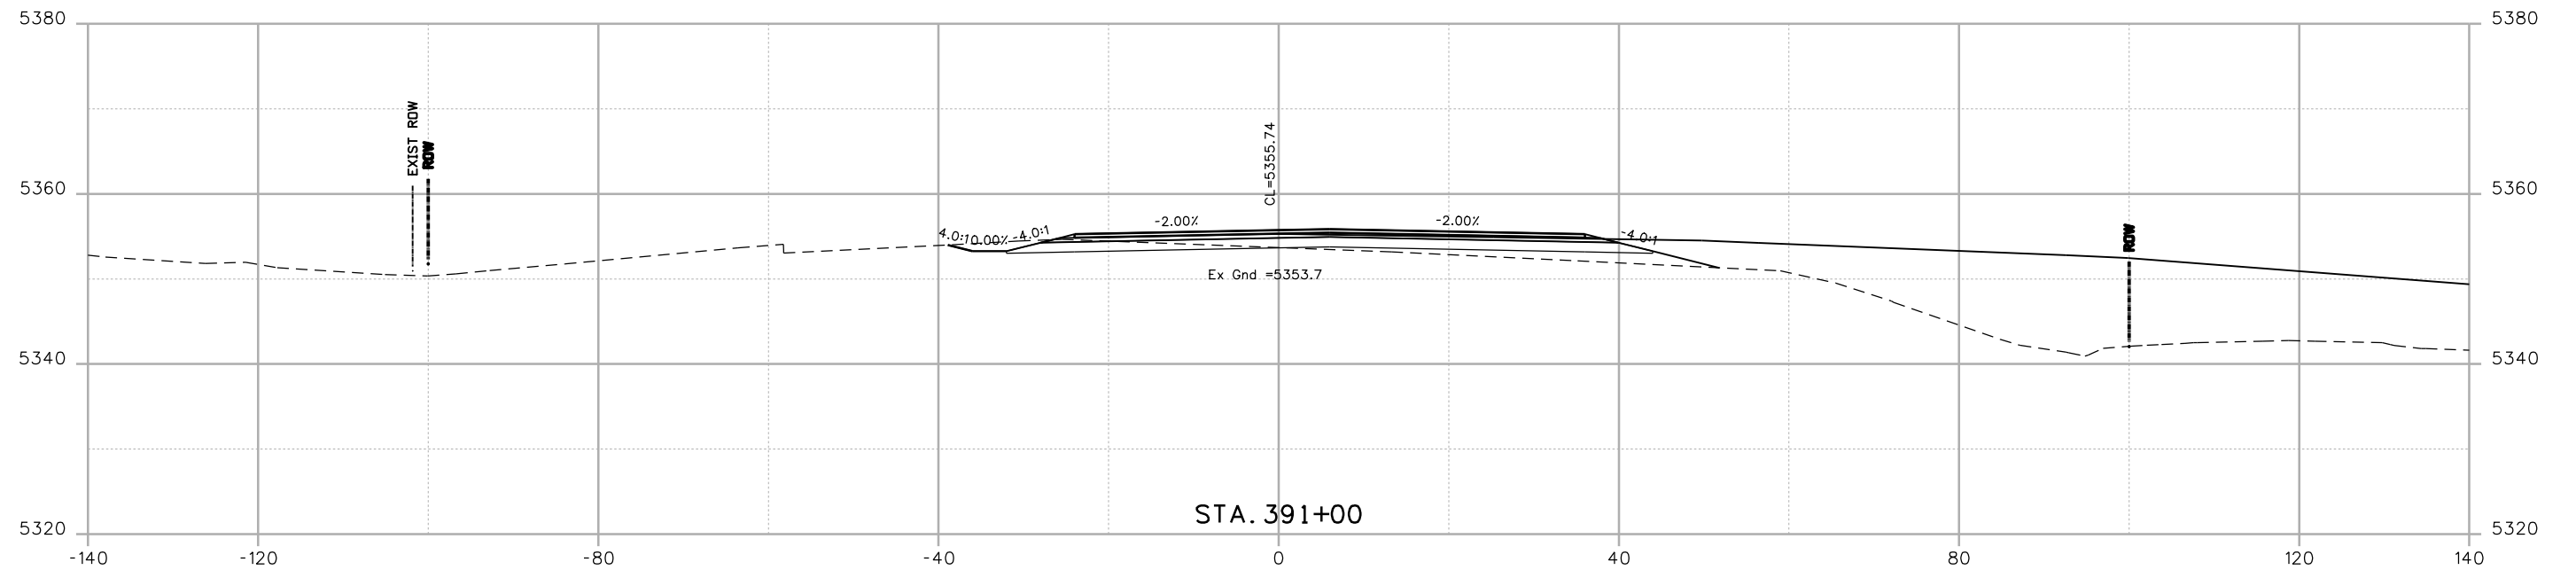

Print Date: 9/13/2013	
File Name: 17772DES_XSections.dgn	
Horiz. Scale: 1:20	Vert. Scale:
Unit Information	Unit Leader Initials
URS	

Sheet Revisions		
Date:	Comments	Init.
	FOR PLANS	
	SEPT. 2013	

Colorado Department of Transportation



2424 North Townsend Avenue
Montrose, CO 81401
Phone: 972-249-5285 FAX: 970-249-6018


Region 3 RA

As Constructed
No Revisions:
Revised:
Void:

SH92 CROSS SECTIONS		
Designer: K.BERNHARDT	Structure Numbers	
Detailer: K.BERNHARDT	Subset Sheets:	of
Sheet Subset: SH92 XS		

Project No./Code
HB 092A-024
17772
Sheet Number 532

File Path: I:\PROJECTS\22239666_SH92_Master\22241827_T05_Final_Design\6.0_Project_Deliverables\17772\Design\Drawings\Cross_Sections\17772DES_XSections.dgn

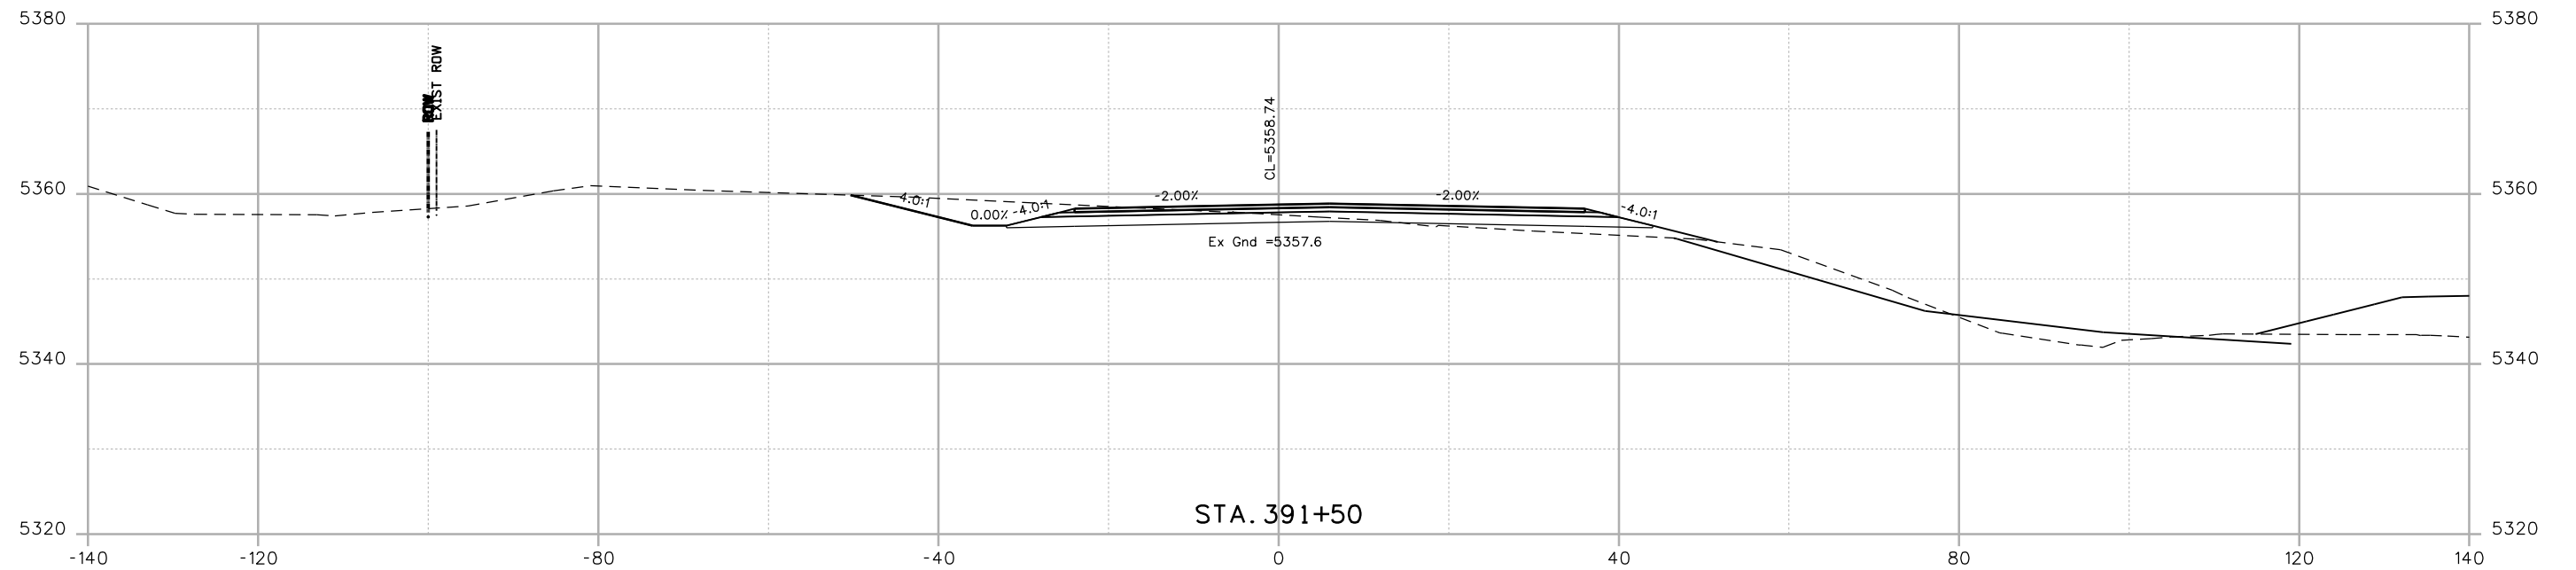

Print Date: 9/13/2013	
File Name: 17772DES_XSections.dgn	
Horiz. Scale: 1:20	Vert. Scale:
Unit Information	Unit Leader Initials
URS	

Sheet Revisions		
Date:	Comments	Init.
	FOR PLANS	
	SEPT. 2013	

Colorado Department of Transportation

2424 North Townsend Avenue
Montrose, CO 81401
Phone: 972-249-5285 FAX: 970-249-6018


Region 3 RA

As Constructed
No Revisions:
Revised:
Void:

SH92 CROSS SECTIONS	
Designer: K.BERNHARDT	Structure Numbers
Detailer: K.BERNHARDT	
Sheet Subset: SH92 XS	Subset Sheets: of

Project No./Code
HB 092A-024
17772
Sheet Number 533

File Path: I:\PROJECTS\22239666_SH92_Master\22241827_T05_Final_Design\6.0_Project_Deliverables\17772\Design\Drawings\Cross_Sections\17772DES_XSections.dgn

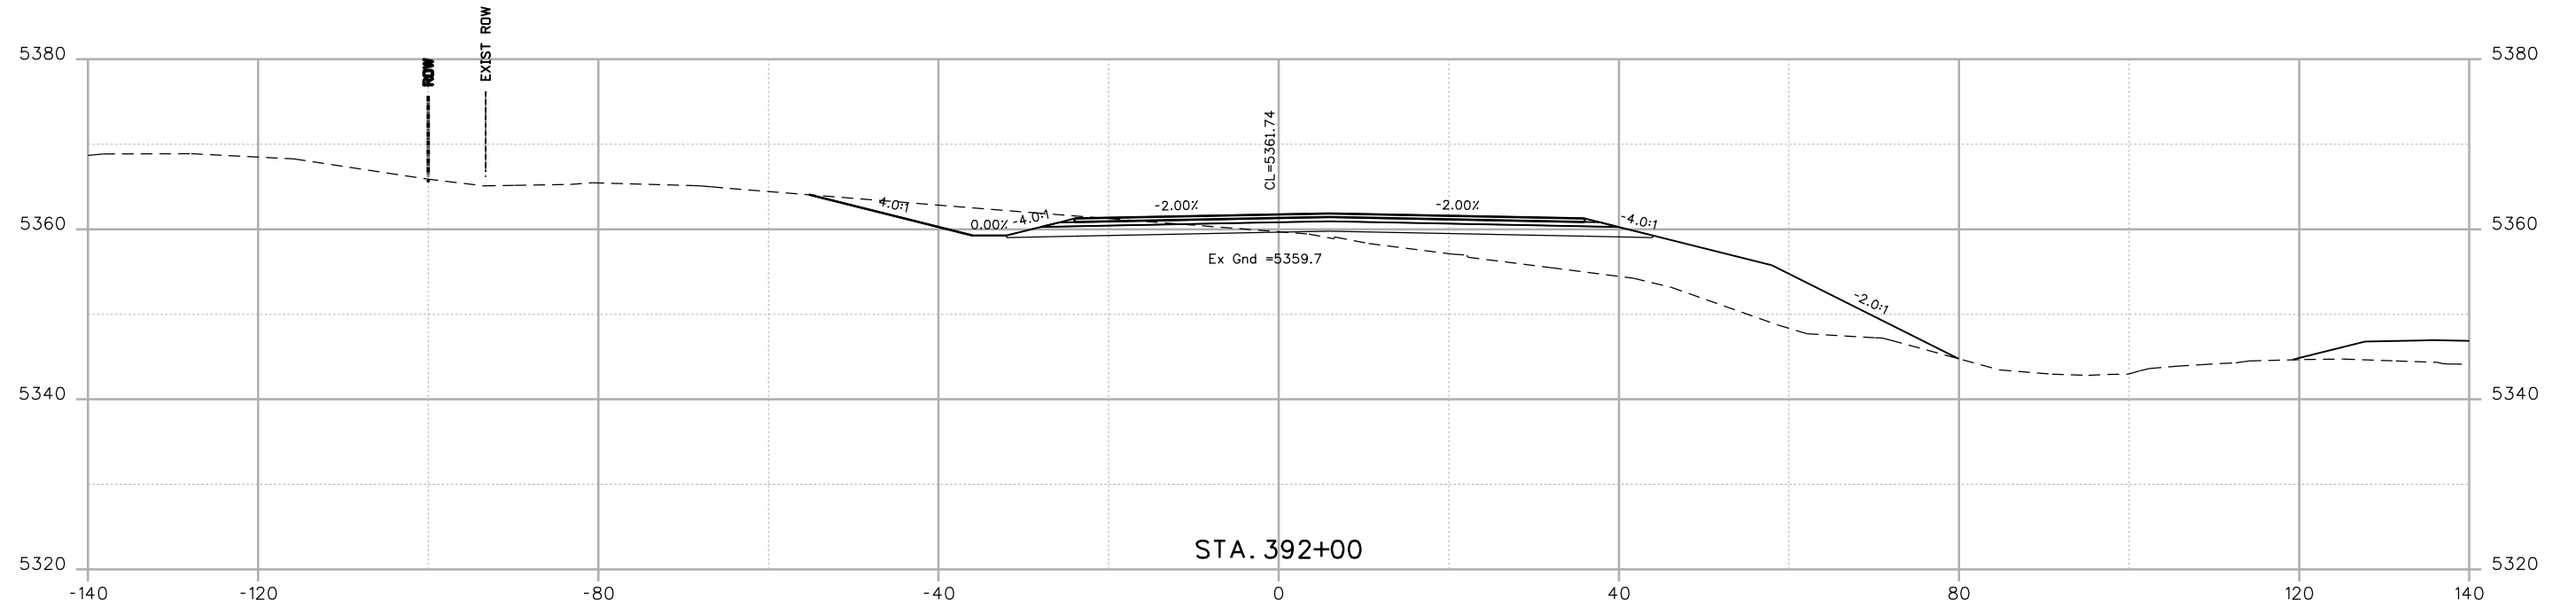

Print Date: 9/13/2013	
File Name: 17772DES_XSections.dgn	
Horiz. Scale: 1:20	Vert. Scale:
Unit Information	Unit Leader Initials
URS	

Sheet Revisions		
Date:	Comments	Init.
	FOR PLANS	
	SEPT. 2013	

Colorado Department of Transportation

2424 North Townsend Avenue
Montrose, CO 81401
Phone: 972-249-5285 FAX: 970-249-6018


Region 3 RA

As Constructed
No Revisions:
Revised:
Void:

SH92 CROSS SECTIONS	
Designer: K.BERNHARDT	Structure Numbers
Detailer: K.BERNHARDT	
Sheet Subset: SH92 XS	Subset Sheets: of

Project No./Code
HB 092A-024
17772
Sheet Number 534

File Path: I:\PROJECTS\22239666_SH92_Master\22241827_T05_Final_Design\6.0_Project_Deliverables\17772\Design\Drawings\Cross_Sections\17772DES_XSections.dgn

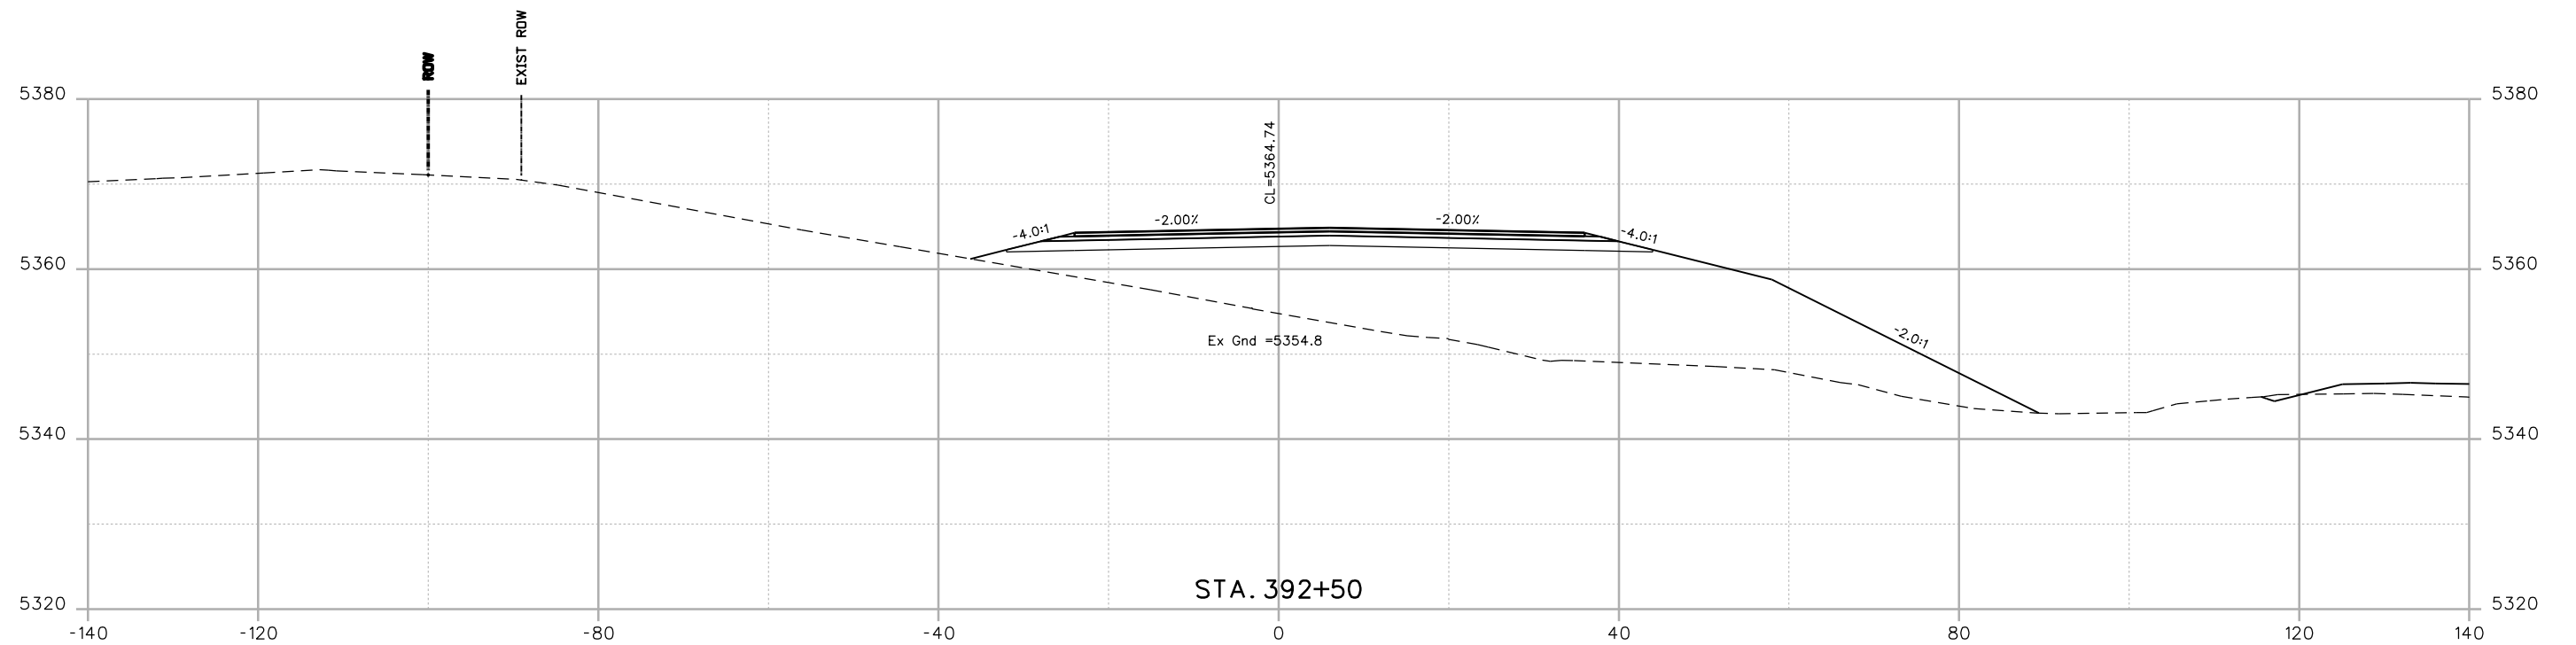


Print Date: 9/13/2013
 File Name: 17772DES_XSections.dgn
 Horiz. Scale: 1:20 Vert. Scale:
 Unit Information Unit Leader Initials



0000

Sheet Revisions		
Date:	Comments	Init.
	FOR PLANS	
	SEPT. 2013	


Colorado Department of Transportation

 2424 North Townsend Avenue
 Montrose, CO 81401
 Phone: 972-249-5285 FAX: 970-249-6018
 Region 3 RA

As Constructed
 No Revisions:
 Revised:
 Void:

SH92 CROSS SECTIONS	
Designer: K.BERNHARDT	Structure Numbers
Detailer: K.BERNHARDT	
Sheet Subset: SH92 XS	Subset Sheets: of

Project No./Code
 HB 092A-024
 17772
 Sheet Number **535**

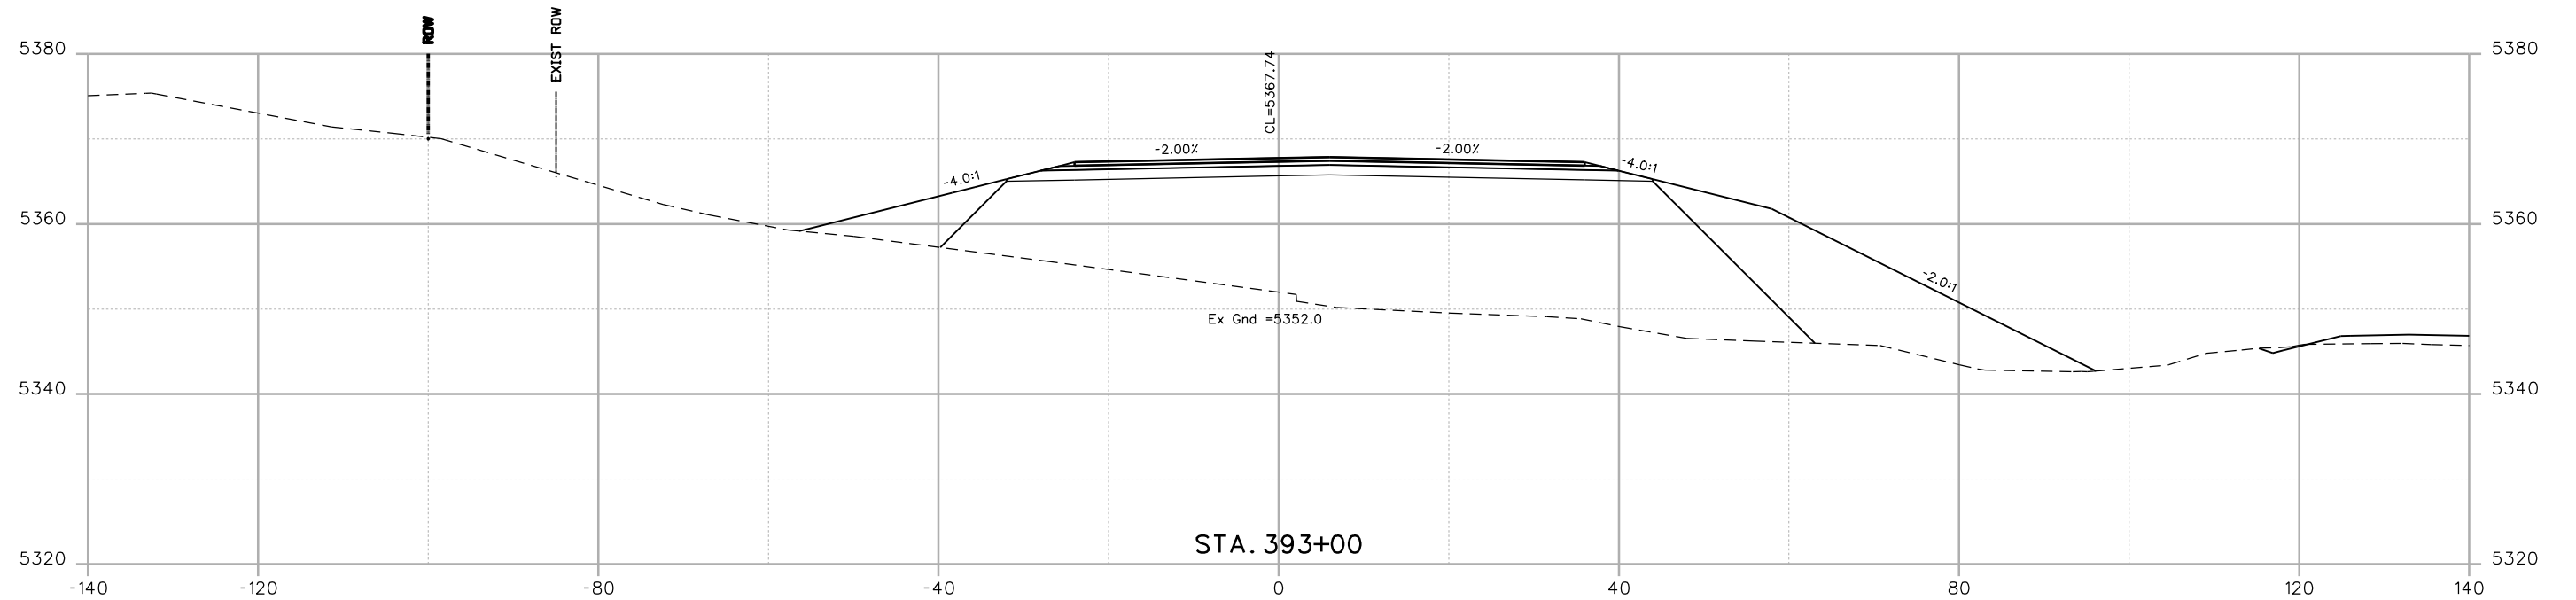File Path: I:\PROJECTS\22239666_SH92_Master\22241827_T05_Final_Design\6.0_Project_Deliverables\17772\Design\Drawings\Cross_Sections\17772DES_XSections.dgn



Print Date: 9/13/2013	
File Name: 17772DES_XSections.dgn	
Horiz. Scale: 1:20	Vert. Scale:
Unit Information	Unit Leader Initials
URS	

Sheet Revisions		
Date:	Comments	Init.
	FOR PLANS	
	SEPT. 2013	


Colorado Department of Transportation
 2424 North Townsend Avenue
 Montrose, CO 81401
 Phone: 972-249-5285 FAX: 970-249-6018
 Region 3 RA

As Constructed
No Revisions:
Revised:
Void:

SH92 CROSS SECTIONS	
Designer: K.BERNHARDT	Structure Numbers
Detailer: K.BERNHARDT	Subset Sheets: of
Sheet Subset: SH92 XS	

Project No./Code
HB 092A-024
17772
Sheet Number 536


File Path: I:\PROJECTS\22239666_SH92_Master\22241827_T05_Final_Design\6.0_Project_Deliverables\17772\Design\Drawings\Cross_Sections\17772DES_XSections.dgn

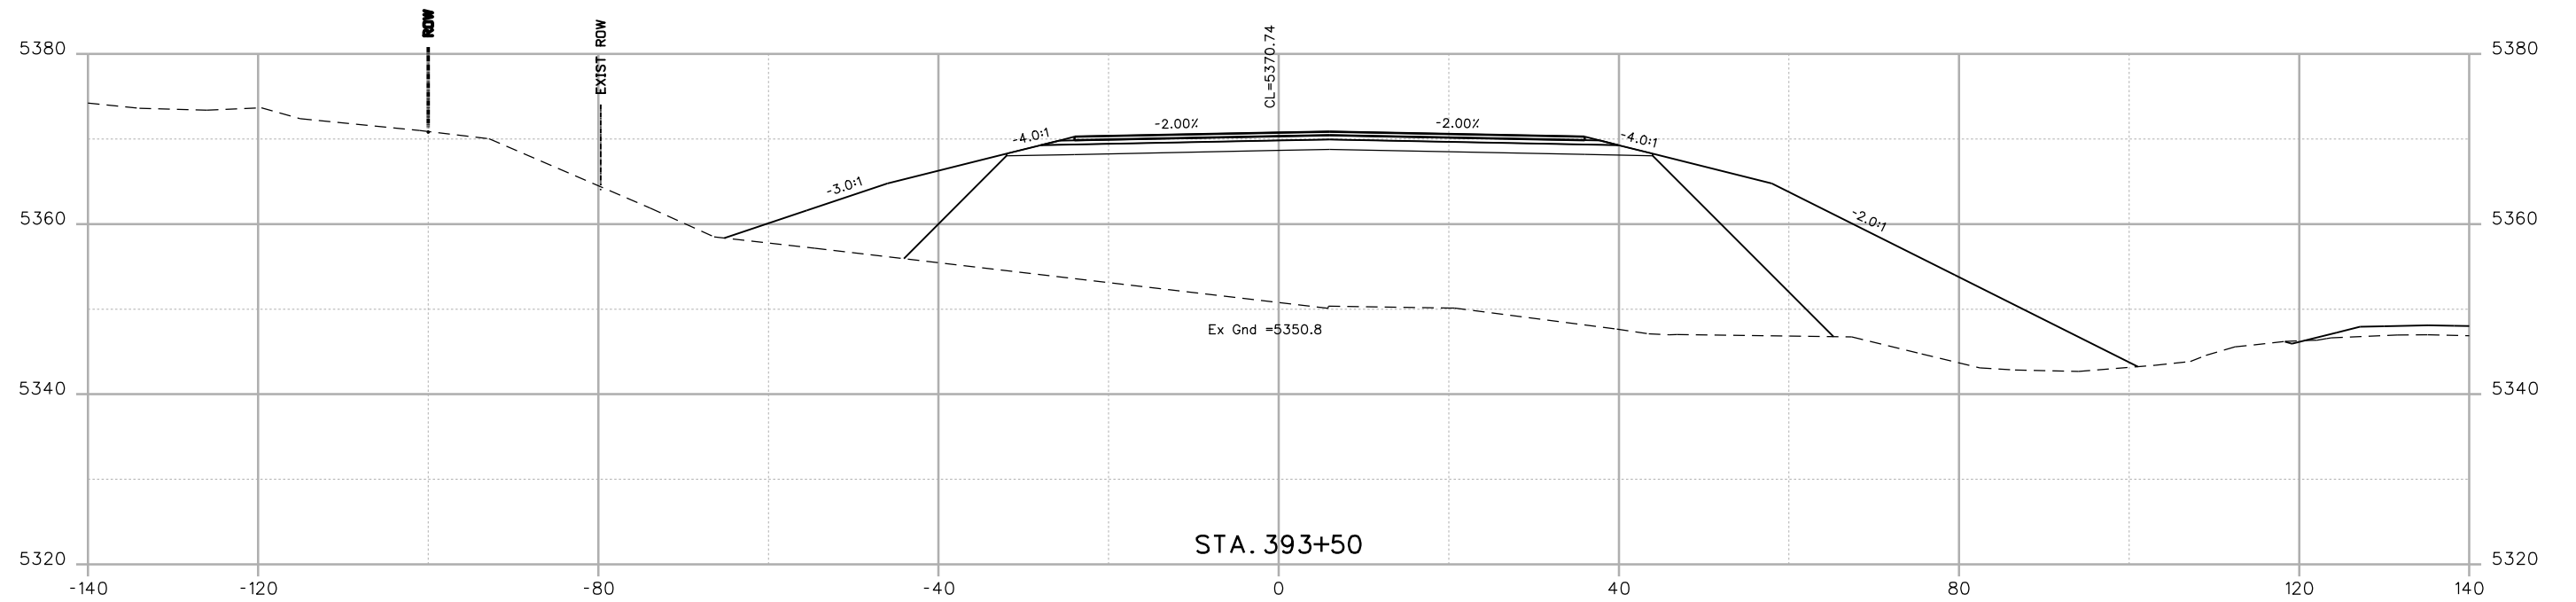

Print Date: 9/13/2013
 File Name: 17772DES_XSections.dgn
 Horiz. Scale: 1:20 Vert. Scale:
 Unit Information Unit Leader Initials

0000

Sheet Revisions		
Date:	Comments	Init.
	FOR PLANS	
	SEPT. 2013	

Colorado Department of Transportation

 2424 North Townsend Avenue
 Montrose, CO 81401
 Phone: 972-249-5285 FAX: 970-249-6018
Region 3 **RA**


As Constructed
No Revisions:
Revised:
Void:

SH92 CROSS SECTIONS		
Designer: K.BERNHARDT	Structure Numbers	
Detailer: K.BERNHARDT	Subset Sheets:	of
Sheet Subset: SH92 XS		

Project No./Code
HB 092A-024
17772
Sheet Number 537



File Path: I:\PROJECTS\22239666_SH92_Master\22241827_T05_Final_Design\6.0_Project_Deliverables\17772\Design\Drawings\Cross_Sections\17772DES_XSections.dgn

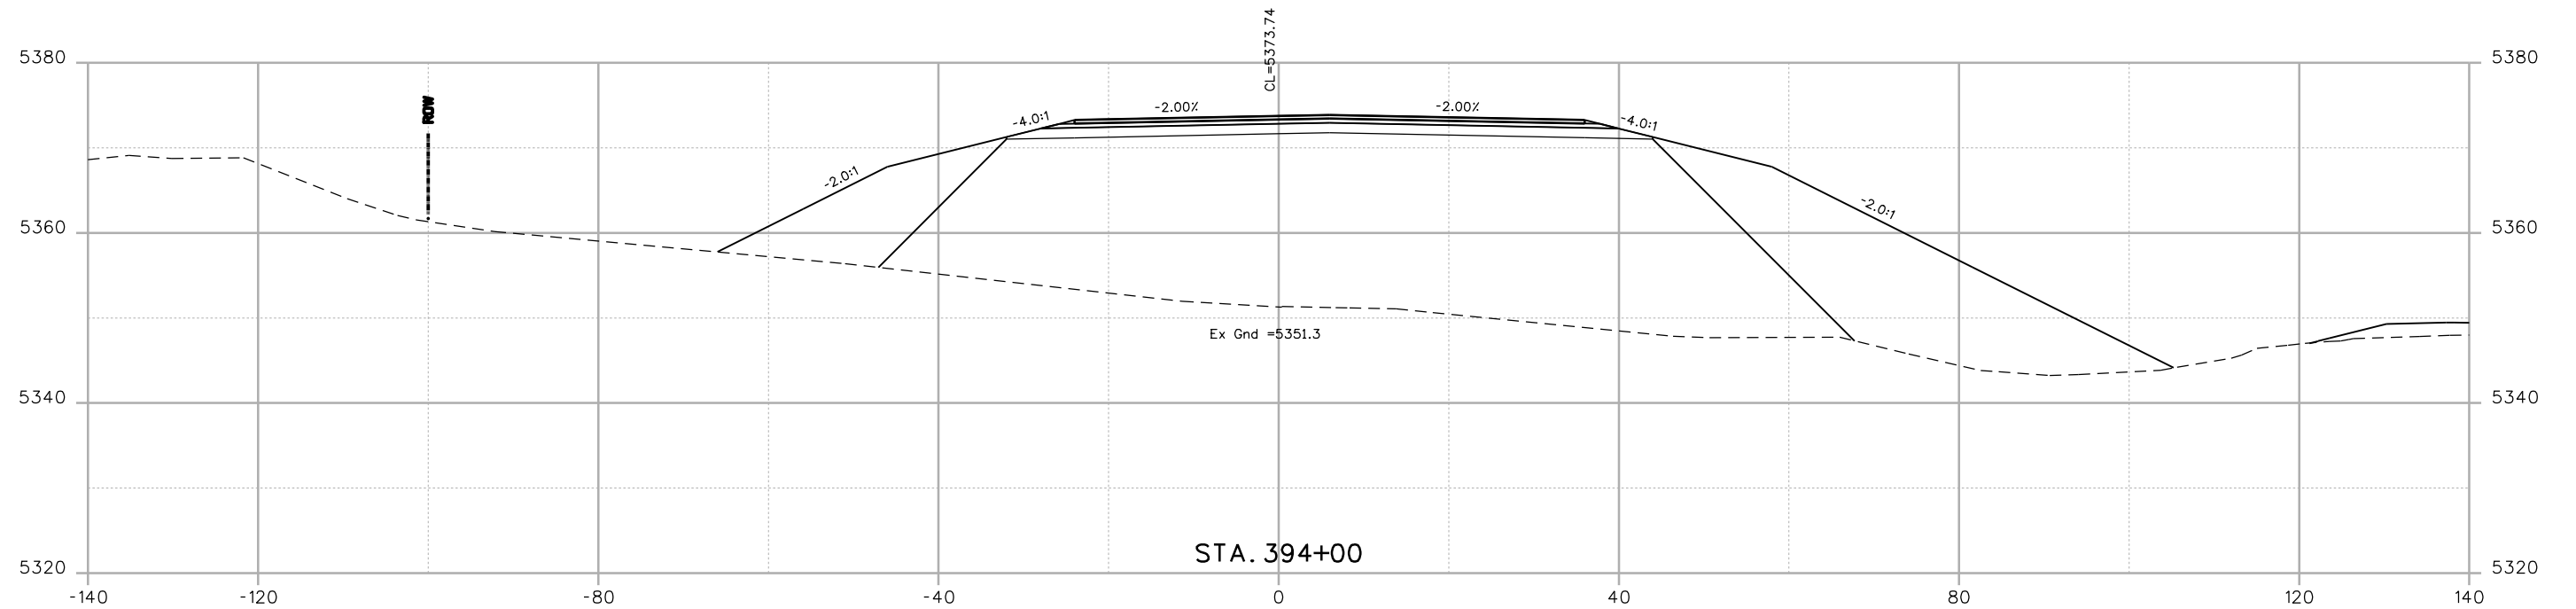

Print Date: 9/13/2013
 File Name: 17772DES_XSections.dgn
 Horiz. Scale: 1:20 Vert. Scale:
 Unit Information Unit Leader Initials

0000

Sheet Revisions		
Date:	Comments	Init.
	FOR PLANS	
	SEPT. 2013	

Colorado Department of Transportation
 2424 North Townsend Avenue
 Montrose, CO 81401
 Phone: 972-249-5285 FAX: 970-249-6018
Region 3 RA




As Constructed
 No Revisions:
 Revised:
 Void:

SH92 CROSS SECTIONS	
Designer: K.BERNHARDT	Structure Numbers
Detailer: K.BERNHARDT	
Sheet Subset: SH92 XS	Subset Sheets: of

Project No./Code
 HB 092A-024
 17772
 Sheet Number **538**




File Path: I:\PROJECTS\22239666_SH92_Master\22241827_T05_Final_Design\6.0_Project_Deliverables\17772_Design\Drawings\Cross_Sections\17772DES_XSections.dgn

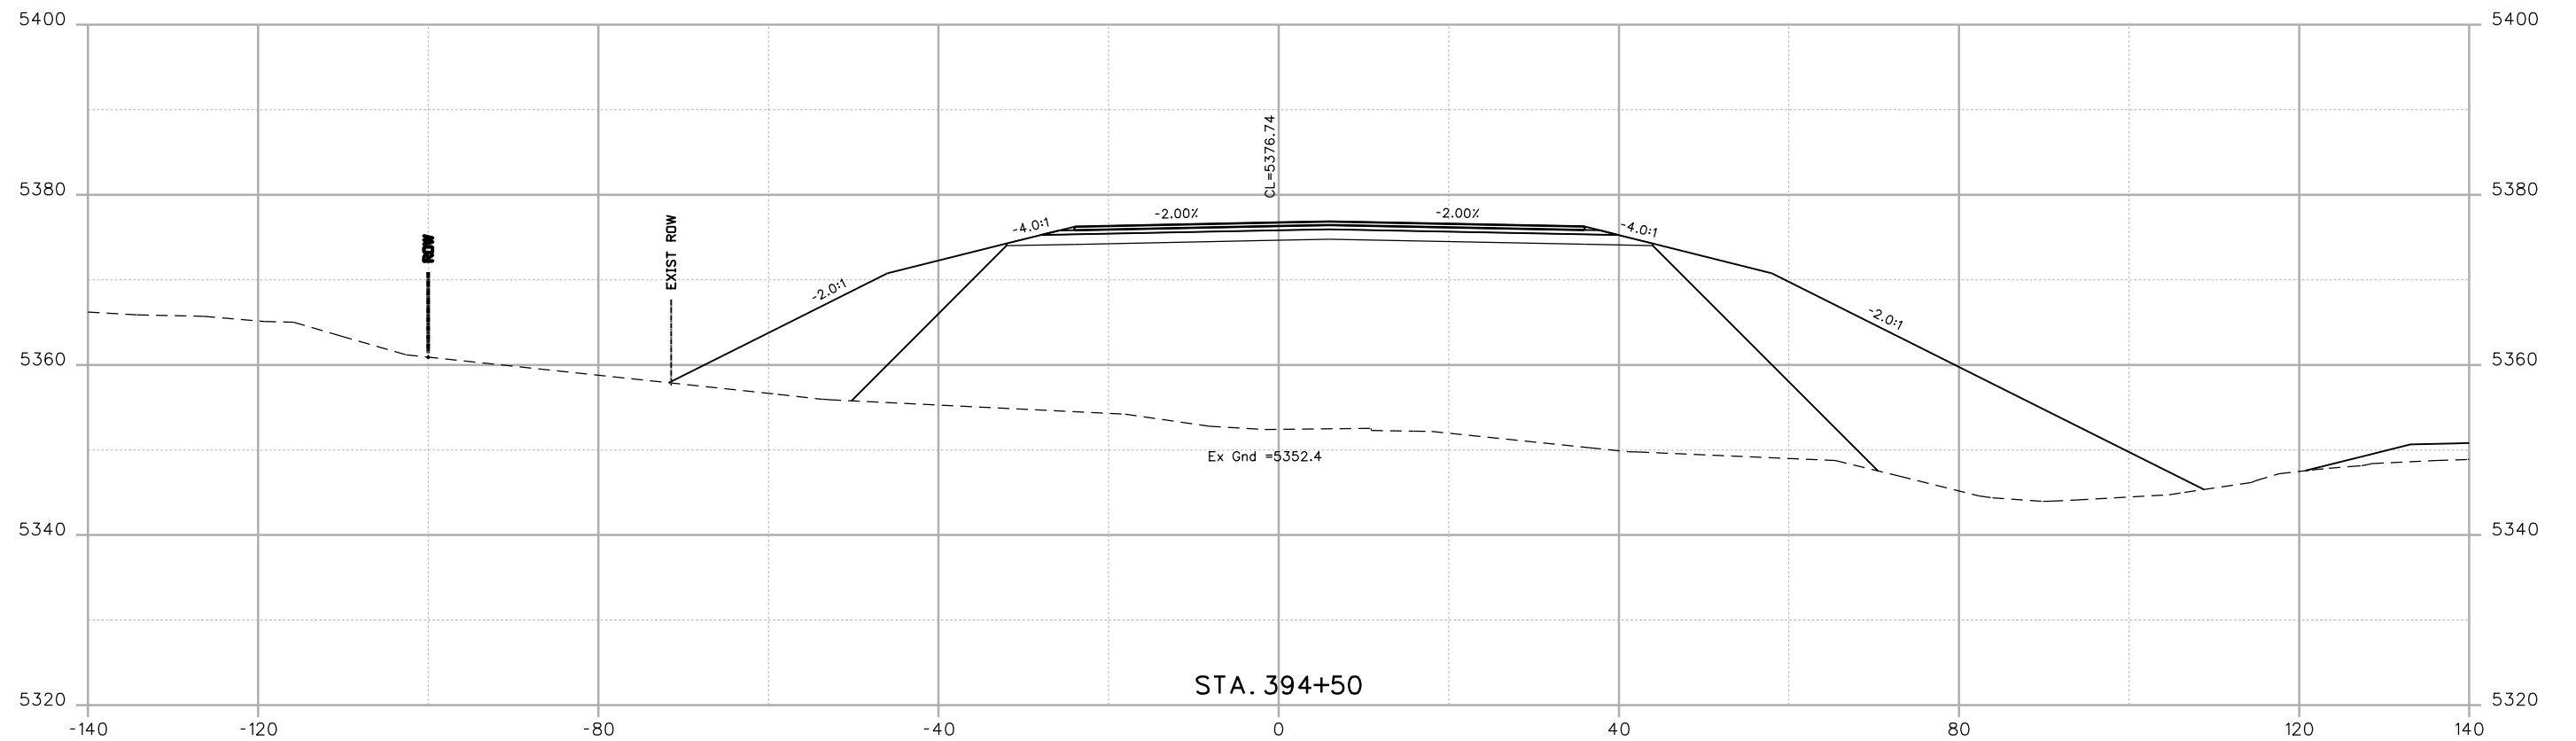

Print Date: 9/13/2013	
File Name: 17772DES_XSections.dgn	
Horiz. Scale: 1:20	Vert. Scale:
Unit Information	Unit Leader Initials
URS	

Sheet Revisions		
Date:	Comments	Init.
	FOR PLANS	
	SEPT. 2013	


Colorado Department of Transportation

 2424 North Townsend Avenue
 Montrose, CO 81401
 Phone: 972-249-5285 FAX: 970-249-6018
Region 3 RA

As Constructed
No Revisions:
Revised:
Void:

SH92 CROSS SECTIONS		
Designer: K.BERNHARDT	Structure Numbers	
Detailer: K.BERNHARDT	Subset Sheets:	of
Sheet Subset: SH92 XS		


Project No./Code
HB 092A-024
17772
Sheet Number 539

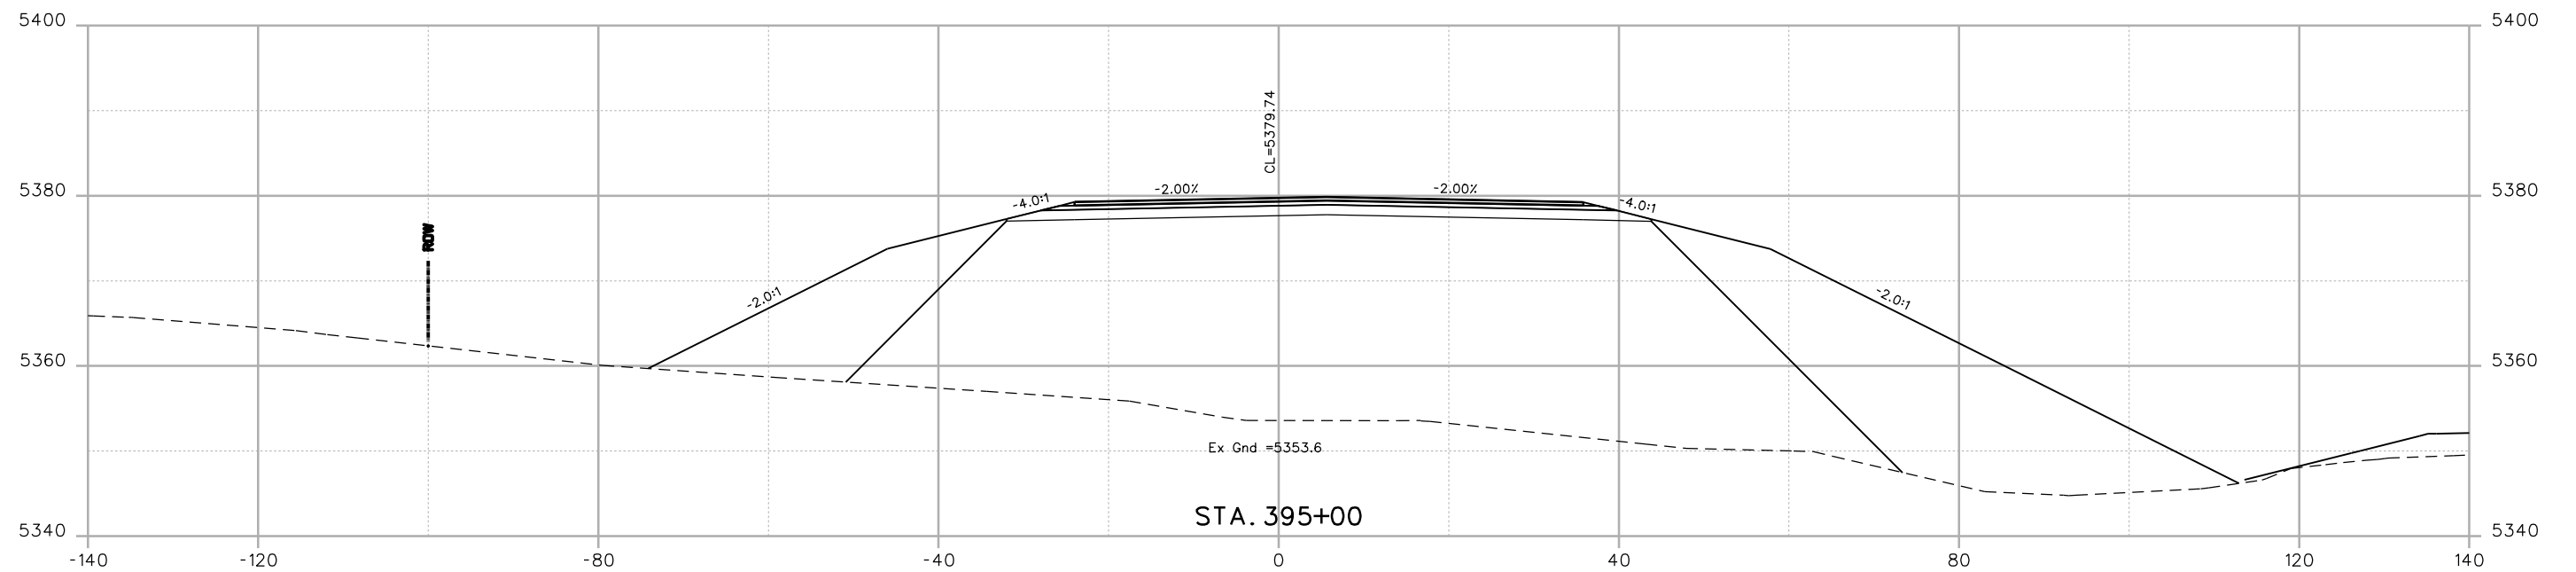File Path: I:\PROJECTS\22239666_SH92_Master\22241827_T05_Final_Design\6.0_Project_Deliverables\17772\Design\Drawings\Cross_Sections\17772DES_XSections.dgn



Print Date: 9/13/2013	0000
File Name: 17772DES_XSections.dgn	
Horiz. Scale: 1:20 Vert. Scale:	
Unit Information Unit Leader Initials	
URS	

Sheet Revisions		
Date:	Comments	Init.
	FOR PLANS	
	SEPT. 2013	


Colorado Department of Transportation

 2424 North Townsend Avenue
 Montrose, CO 81401
 Phone: 972-249-5285 FAX: 970-249-6018
 Region 3 RA

As Constructed
No Revisions:
Revised:
Void:

SH92 CROSS SECTIONS		
Designer: K.BERNHARDT	Structure Numbers	
Detailer: K.BERNHARDT	Sheet Subset: SH92 XS	Subset Sheets: of

Project No./Code
HB 092A-024
17772
Sheet Number 540

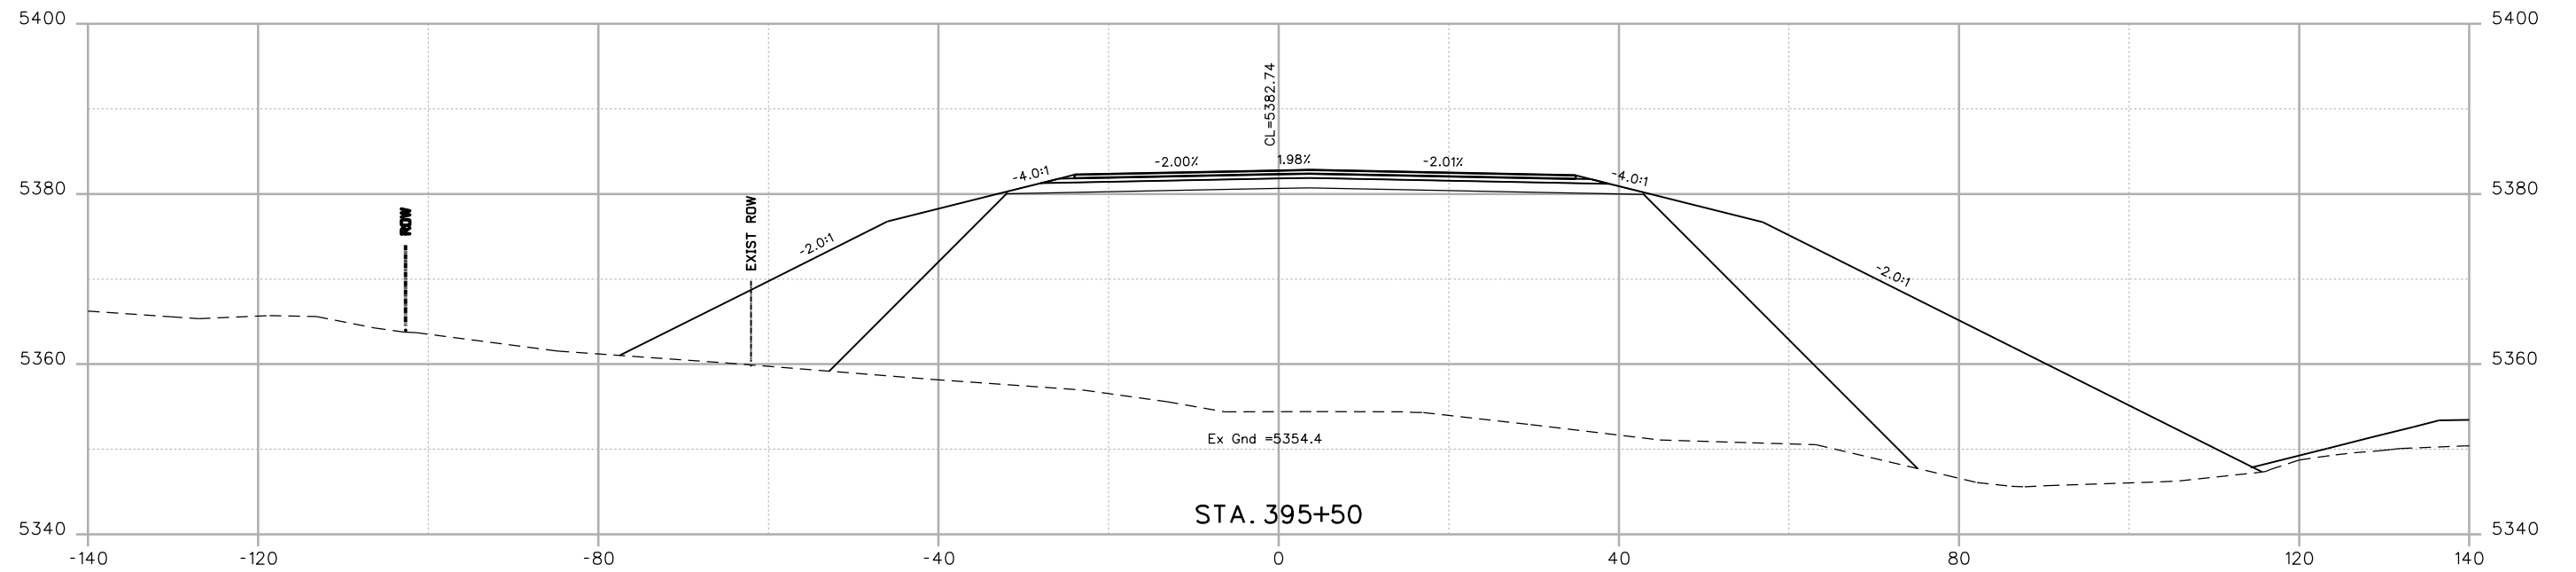
File Path: I:\PROJECTS\22239666_SH92_Master\22241827_T05_Final_Design\6.0_Project_Deliverables\17772\Design\Drawings\Cross_Sections\17772DES_XSections.dgn



Print Date: 9/13/2013
 File Name: 17772DES_XSections.dgn
 Horiz. Scale: 1:20 Vert. Scale:
 Unit Information Unit Leader Initials

0000

Sheet Revisions		
Date:	Comments	Init.
	FOR PLANS	
	SEPT. 2013	

Colorado Department of Transportation

 2424 North Townsend Avenue
 Montrose, CO 81401
 Phone: 972-249-5285 FAX: 970-249-6018
 Region 3 RA


As Constructed
No Revisions:
Revised:
Void:

SH92 CROSS SECTIONS		
Designer: K.BERNHARDT	Structure Numbers	
Detailer: K.BERNHARDT	Subset Sheets:	of
Sheet Subset: SH92 XS		

Project No./Code
HB 092A-024
17772
Sheet Number 541




File Path: I:\PROJECTS\22239666_SH92_Master\22241827_T05_Final_Design\6.0_Project_Deliverables\17772\Design\Drawings\Cross_Sections\17772DES_XSections.dgn

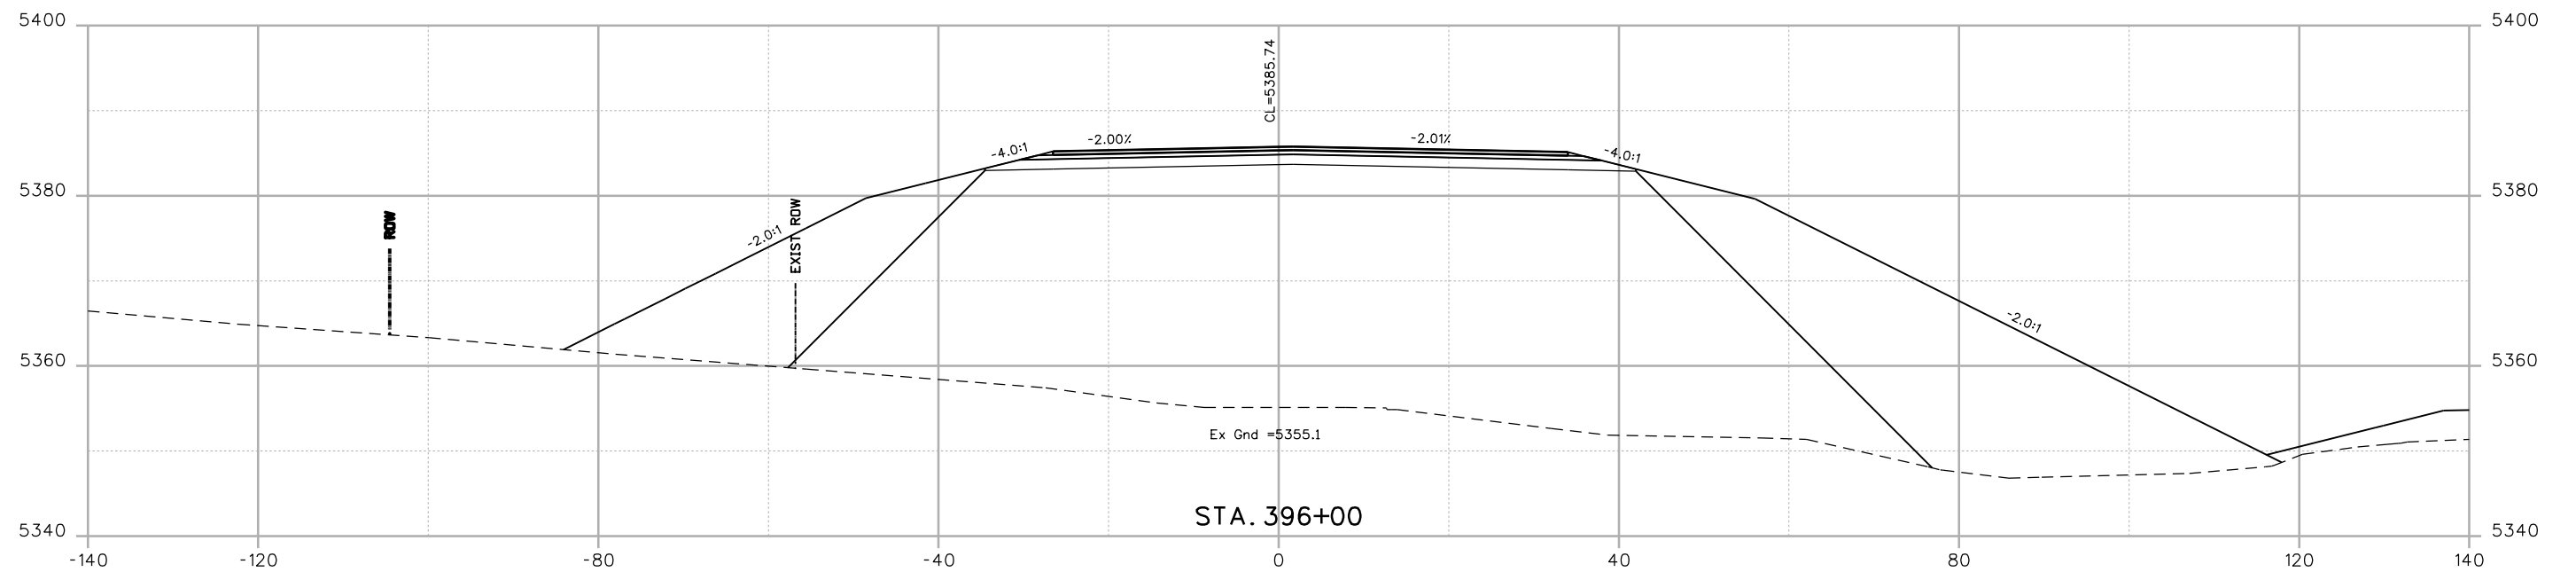

Print Date: 9/13/2013	
File Name: 17772DES_XSections.dgn	
Horiz. Scale: 1:20	Vert. Scale:
Unit Information	Unit Leader Initials
URS	

Sheet Revisions		
Date:	Comments	Init.
	FOR PLANS	
	SEPT. 2013	


Colorado Department of Transportation

 2424 North Townsend Avenue
 Montrose, CO 81401
 Phone: 972-249-5285 FAX: 970-249-6018
 Region 3 RA

As Constructed
No Revisions:
Revised:
Void:

SH92 CROSS SECTIONS	
Designer: K.BERNHARDT	Structure Numbers
Detailer: K.BERNHARDT	
Sheet Subset: SH92 XS	Subset Sheets: of


Project No./Code
HB 092A-024
17772
Sheet Number 542 of

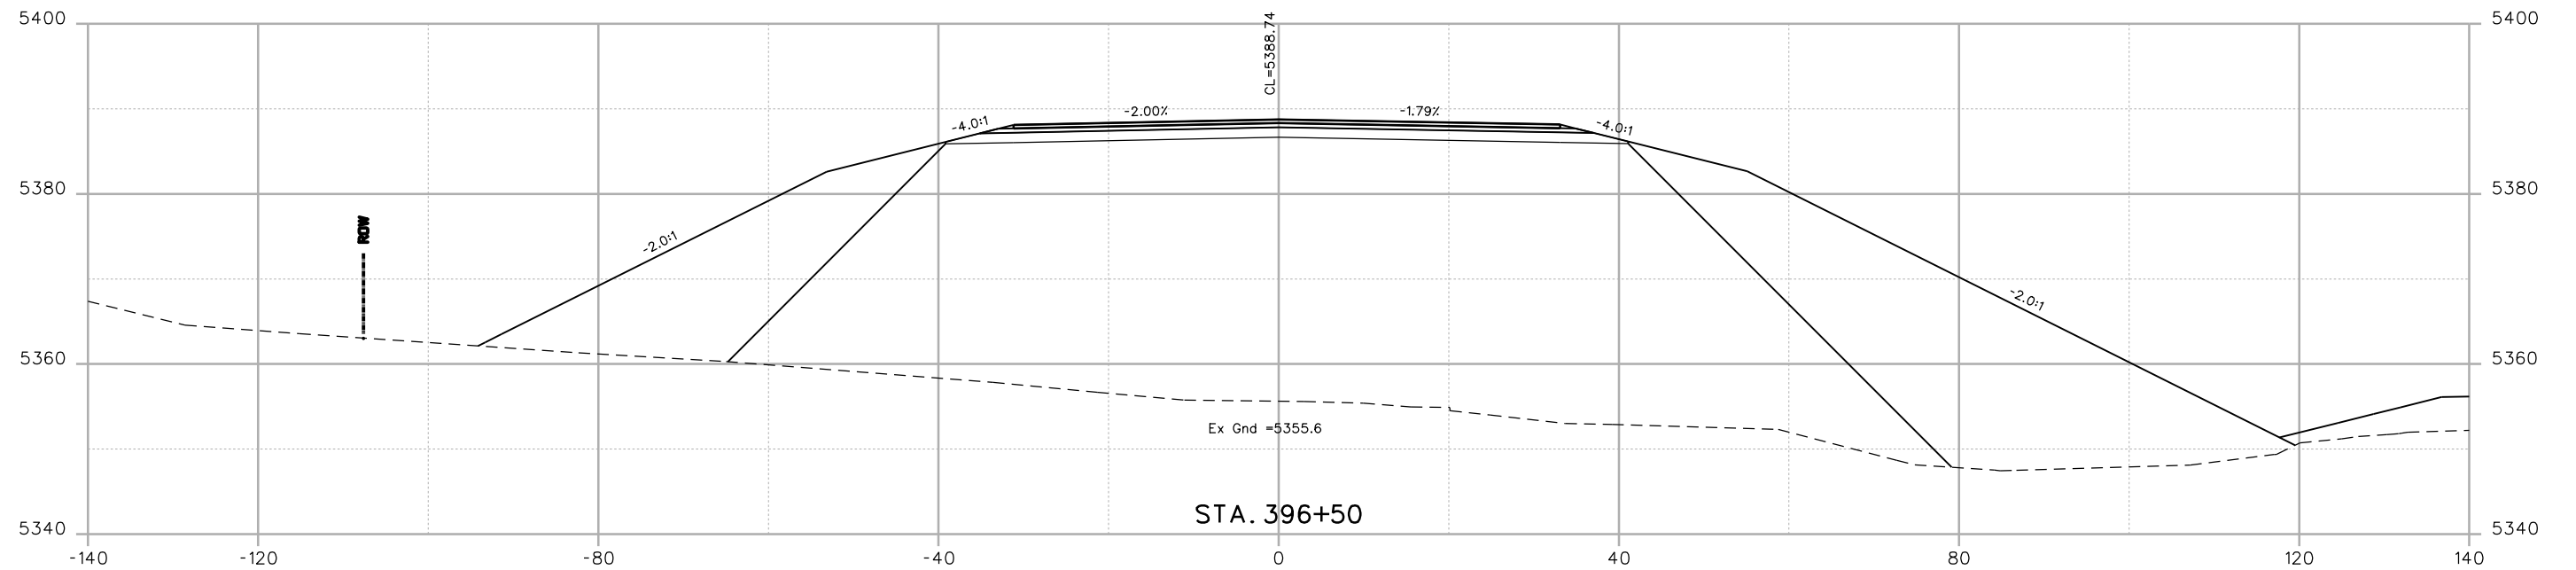File Path: I:\PROJECTS\22239666_SH92_Master\22241827_T05_Final_Design\6.0_Project_Deliverables\17772\Design\Drawings\Cross_Sections\17772DES_XSections.dgn



Print Date: 9/13/2013	
File Name: 17772DES_XSections.dgn	
Horiz. Scale: 1:20	Vert. Scale:
Unit Information	Unit Leader Initials
URS	

Sheet Revisions		
Date:	Comments	Init.
	FOR PLANS	
	SEPT. 2013	


Colorado Department of Transportation

 2424 North Townsend Avenue
 Montrose, CO 81401
 Phone: 972-249-5285 FAX: 970-249-6018
Region 3 RA

As Constructed
No Revisions:
Revised:
Void:

SH92 CROSS SECTIONS		
Designer: K.BERNHARDT	Structure Numbers	
Detailer: K.BERNHARDT	Subset Sheets:	of
Sheet Subset: SH92 XS		

Project No./Code
HB 092A-024
17772
Sheet Number 543

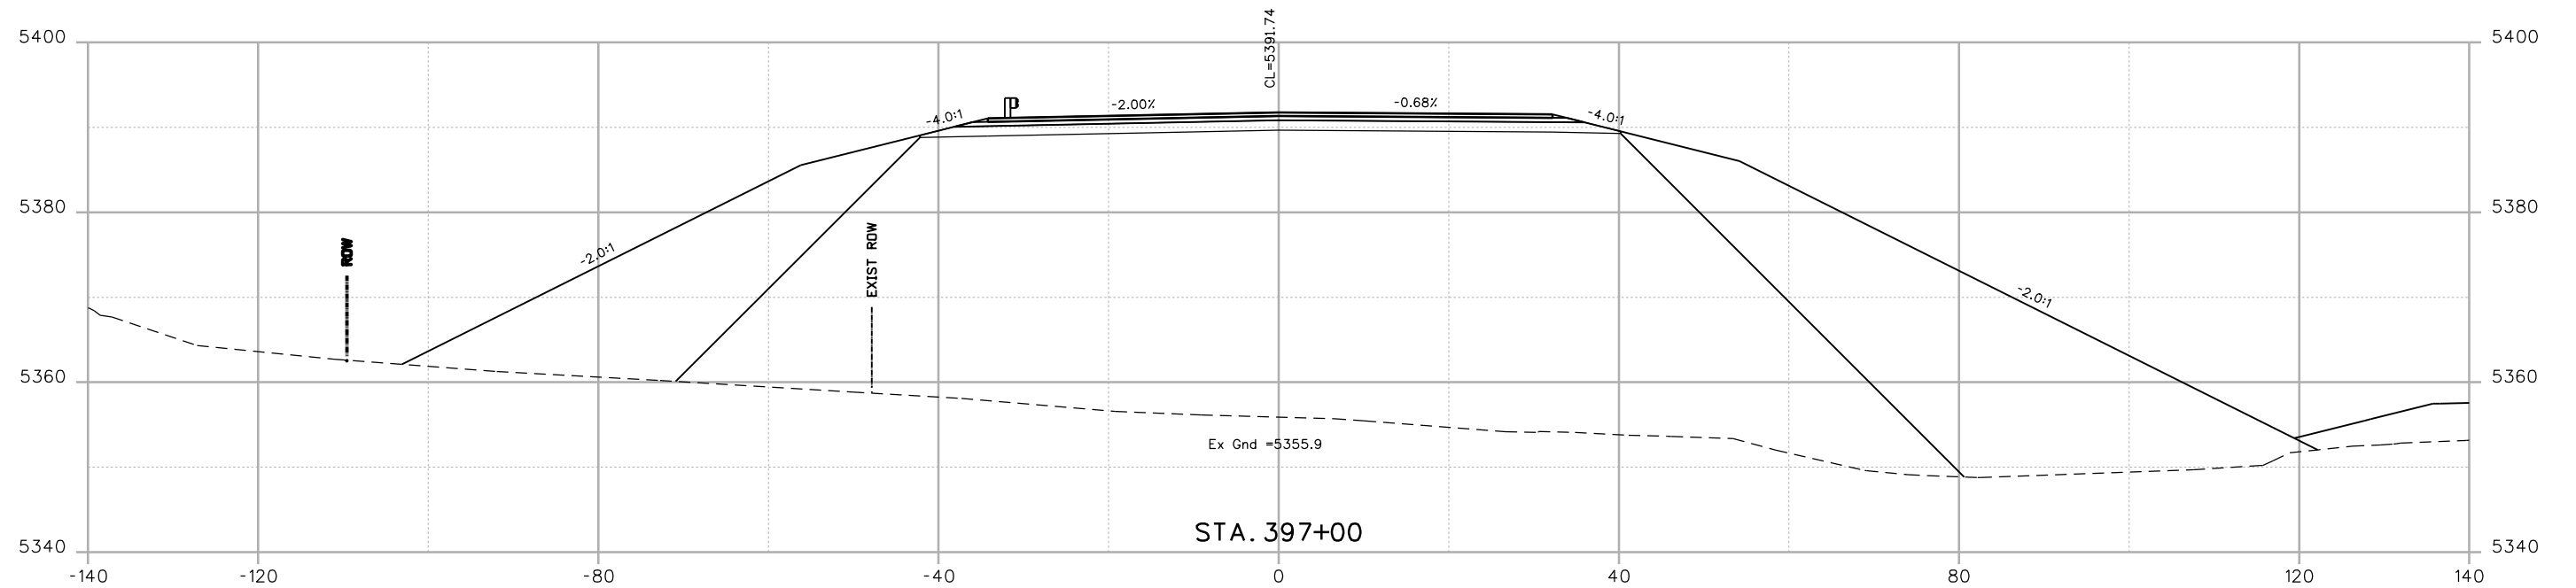File Path: I:\PROJECTS\22239666_SH92_Master\22241827_T05_Final_Design\6.0_Project_Deliverables\17772\Design\Drawings\Cross_Sections\17772DES_XSections.dgn



Print Date: 9/13/2013	
File Name: 17772DES_XSections.dgn	
Horiz. Scale: 1:20	Vert. Scale:
Unit Information	Unit Leader Initials
URS	

Sheet Revisions		
Date:	Comments	Init.
	FOR PLANS	
	SEPT. 2013	

Colorado Department of Transportation

2424 North Townsend Avenue
Montrose, CO 81401
Phone: 972-249-5285 FAX: 970-249-6018


Region 3 RA

As Constructed
No Revisions:
Revised:
Void:

SH92 CROSS SECTIONS	
Designer: K.BERNHARDT	Structure Numbers
Detailer: K.BERNHARDT	
Sheet Subset: SH92 XS	Subset Sheets: of

Project No./Code
HB 092A-024
17772
Sheet Number 544

File Path: I:\PROJECTS\22239666_SH92_Master\22241827_T05_Final_Design\6.0_Project_Deliverables\17772\Design\Drawings\Cross_Sections\17772DES_XSections.dgn

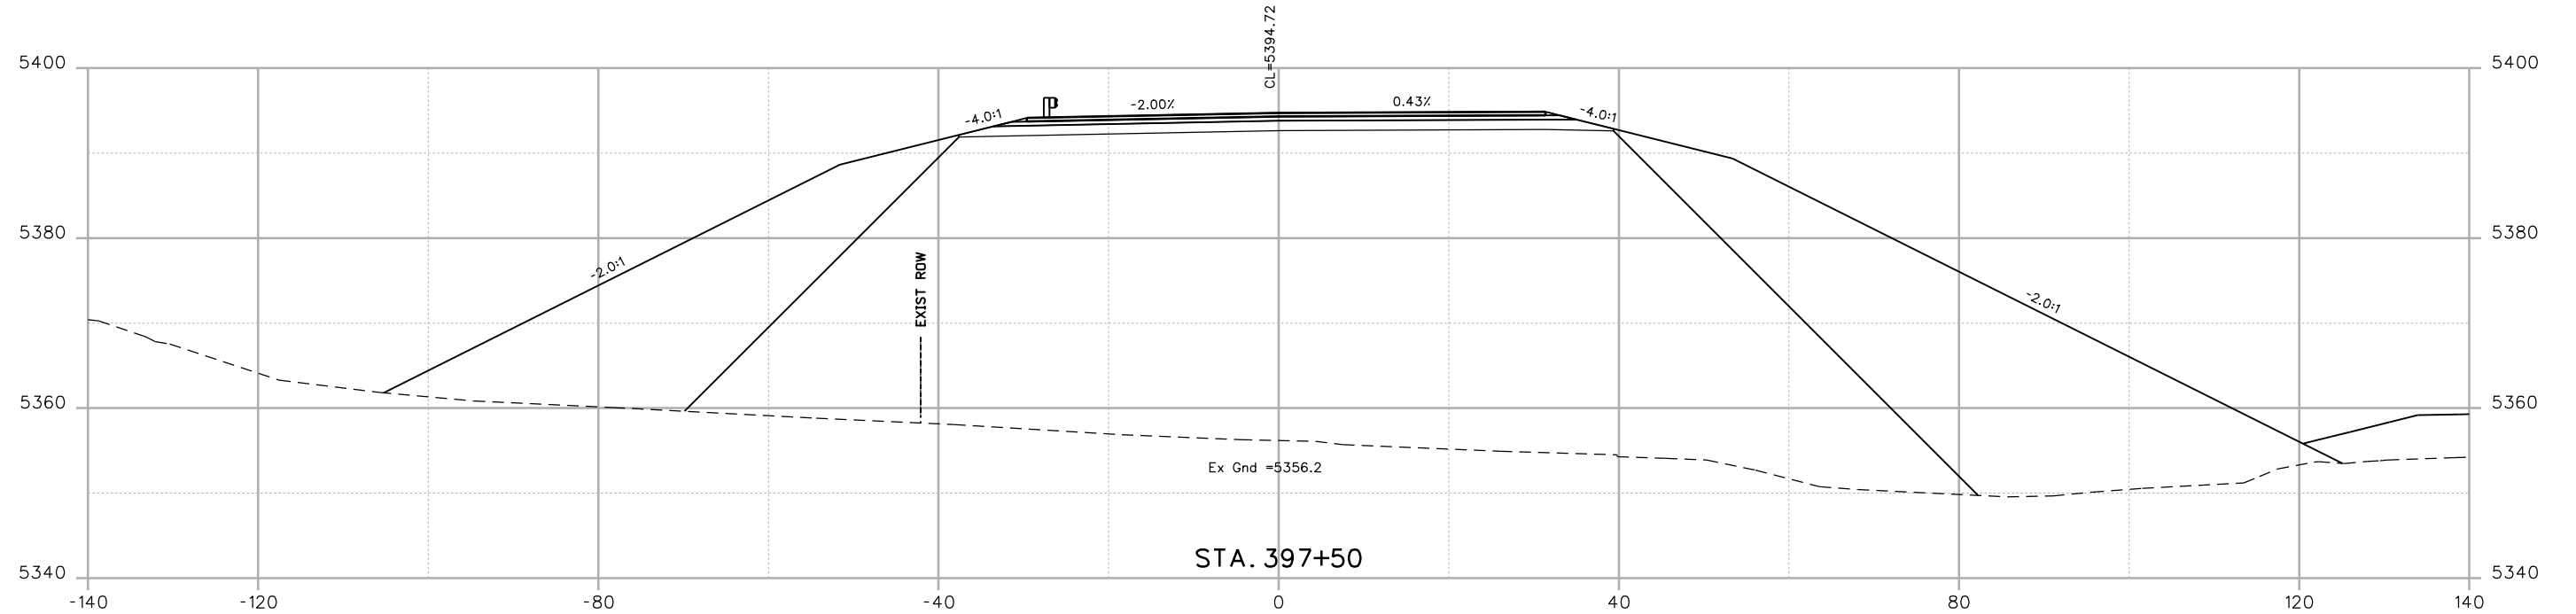

Print Date: 9/13/2013	0000
File Name: 17772DES_XSections.dgn	
Horiz. Scale: 1:20 Vert. Scale:	
Unit Information Unit Leader Initials	
URS	

Sheet Revisions		
Date:	Comments	Init.
	FOR PLANS	
	SEPT. 2013	


Colorado Department of Transportation
 2424 North Townsend Avenue
 Montrose, CO 81401
 Phone: 972-249-5285 FAX: 970-249-6018
Region 3 RA

As Constructed
No Revisions:
Revised:
Void:

SH92 CROSS SECTIONS		
Designer: K.BERNHARDT	Structure Numbers	
Detailer: K.BERNHARDT	Subset Sheets:	of
Sheet Subset: SH92 XS		

Project No./Code
HB 092A-024
17772
Sheet Number 545

File Path: I:\PROJECTS\22239666_SH92_Master\22241827_T05_Final_Design\6.0_Project_Deliverables\17772\Design\Drawings\Cross_Sections\17772DES_XSections.dgn

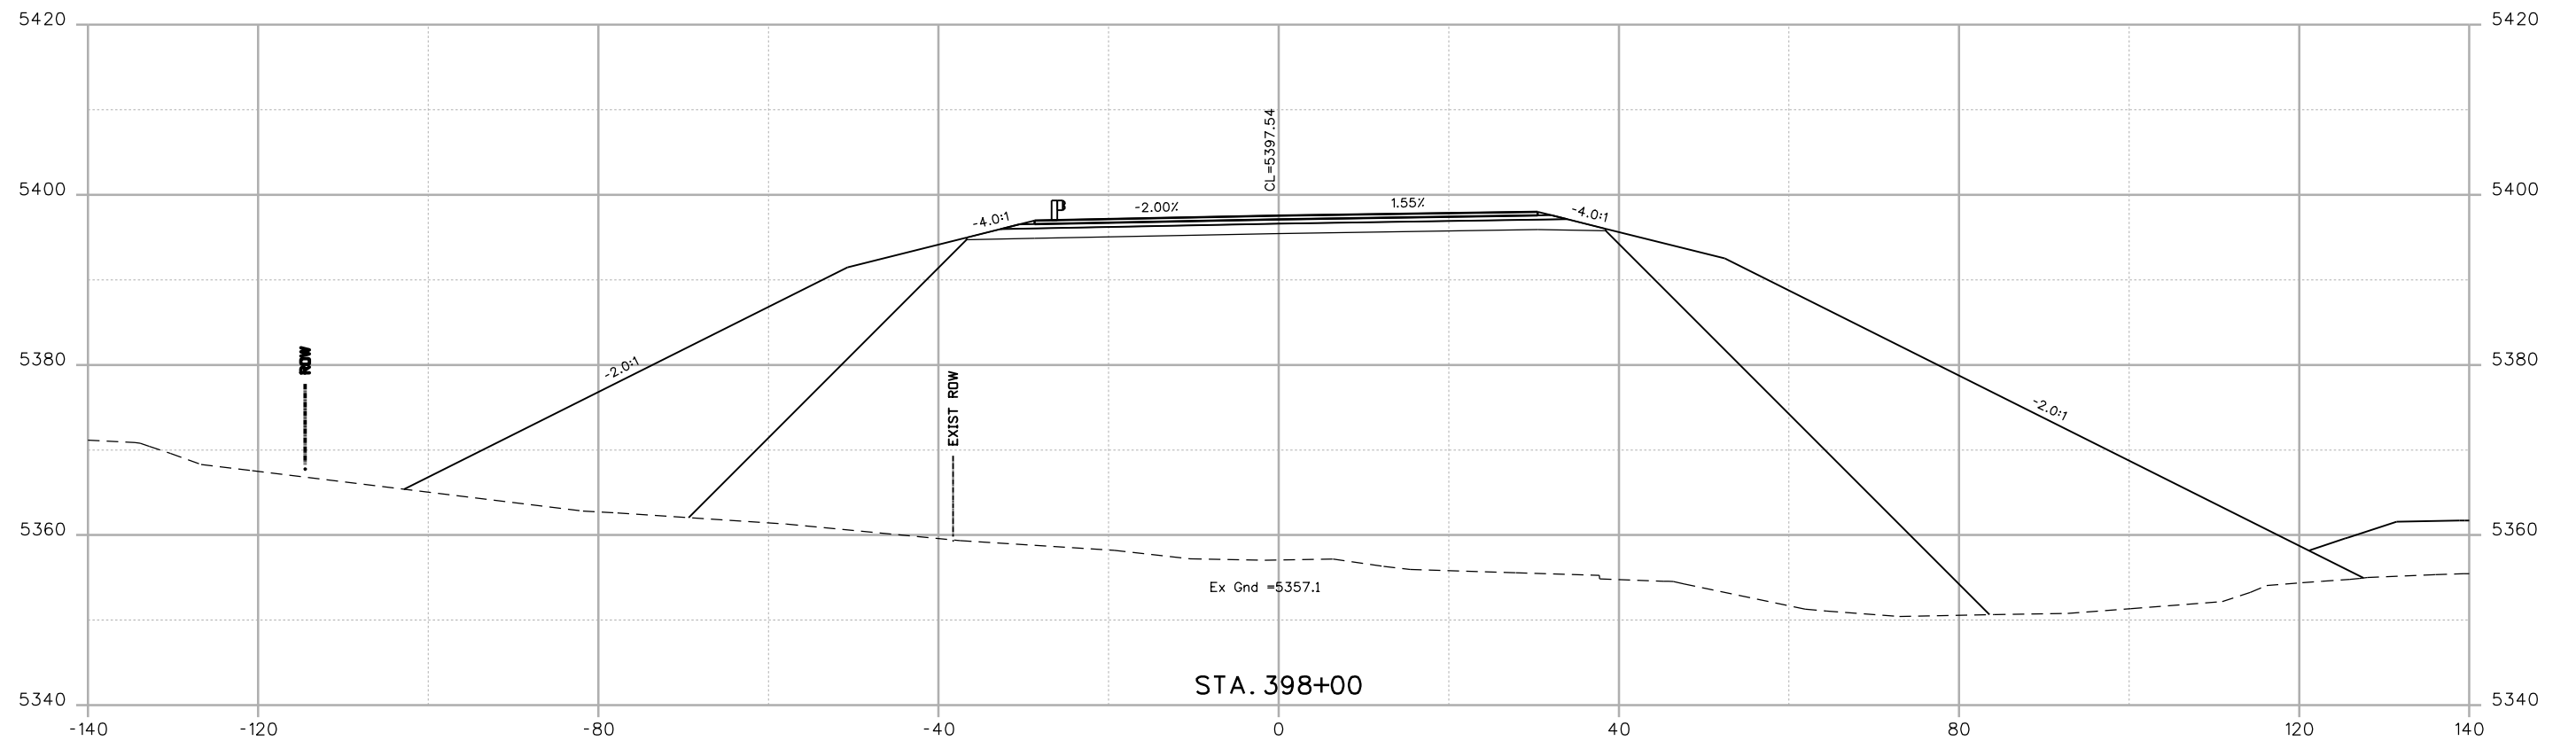

Print Date: 9/13/2013
 File Name: 17772DES_XSections.dgn
 Horiz. Scale: 1:20 Vert. Scale:
 Unit Information Unit Leader Initials



0000

Sheet Revisions		
Date:	Comments	Init.
	FOR PLANS	
	SEPT. 2013	

Colorado Department of Transportation



Region 3

2424 North Townsend Avenue
 Montrose, CO 81401
 Phone: 972-249-5285 FAX: 970-249-6018

RA

As Constructed

No Revisions:

Revised:

Void:

SH92
CROSS SECTIONS

Designer: K.BERNHARDT

Detailer: K.BERNHARDT

Sheet Subset: SH92 XS

Structure
Numbers

Subset Sheets: of


Project No./Code

HB 092A-024

17772

Sheet Number **546**

File Path: I:\PROJECTS\22239666_SH92_Master\22241827_T05_Final_Design\6.0_Project_Deliverables\17772\Design\Drawings\Cross_Sections\17772DES_XSections.dgn

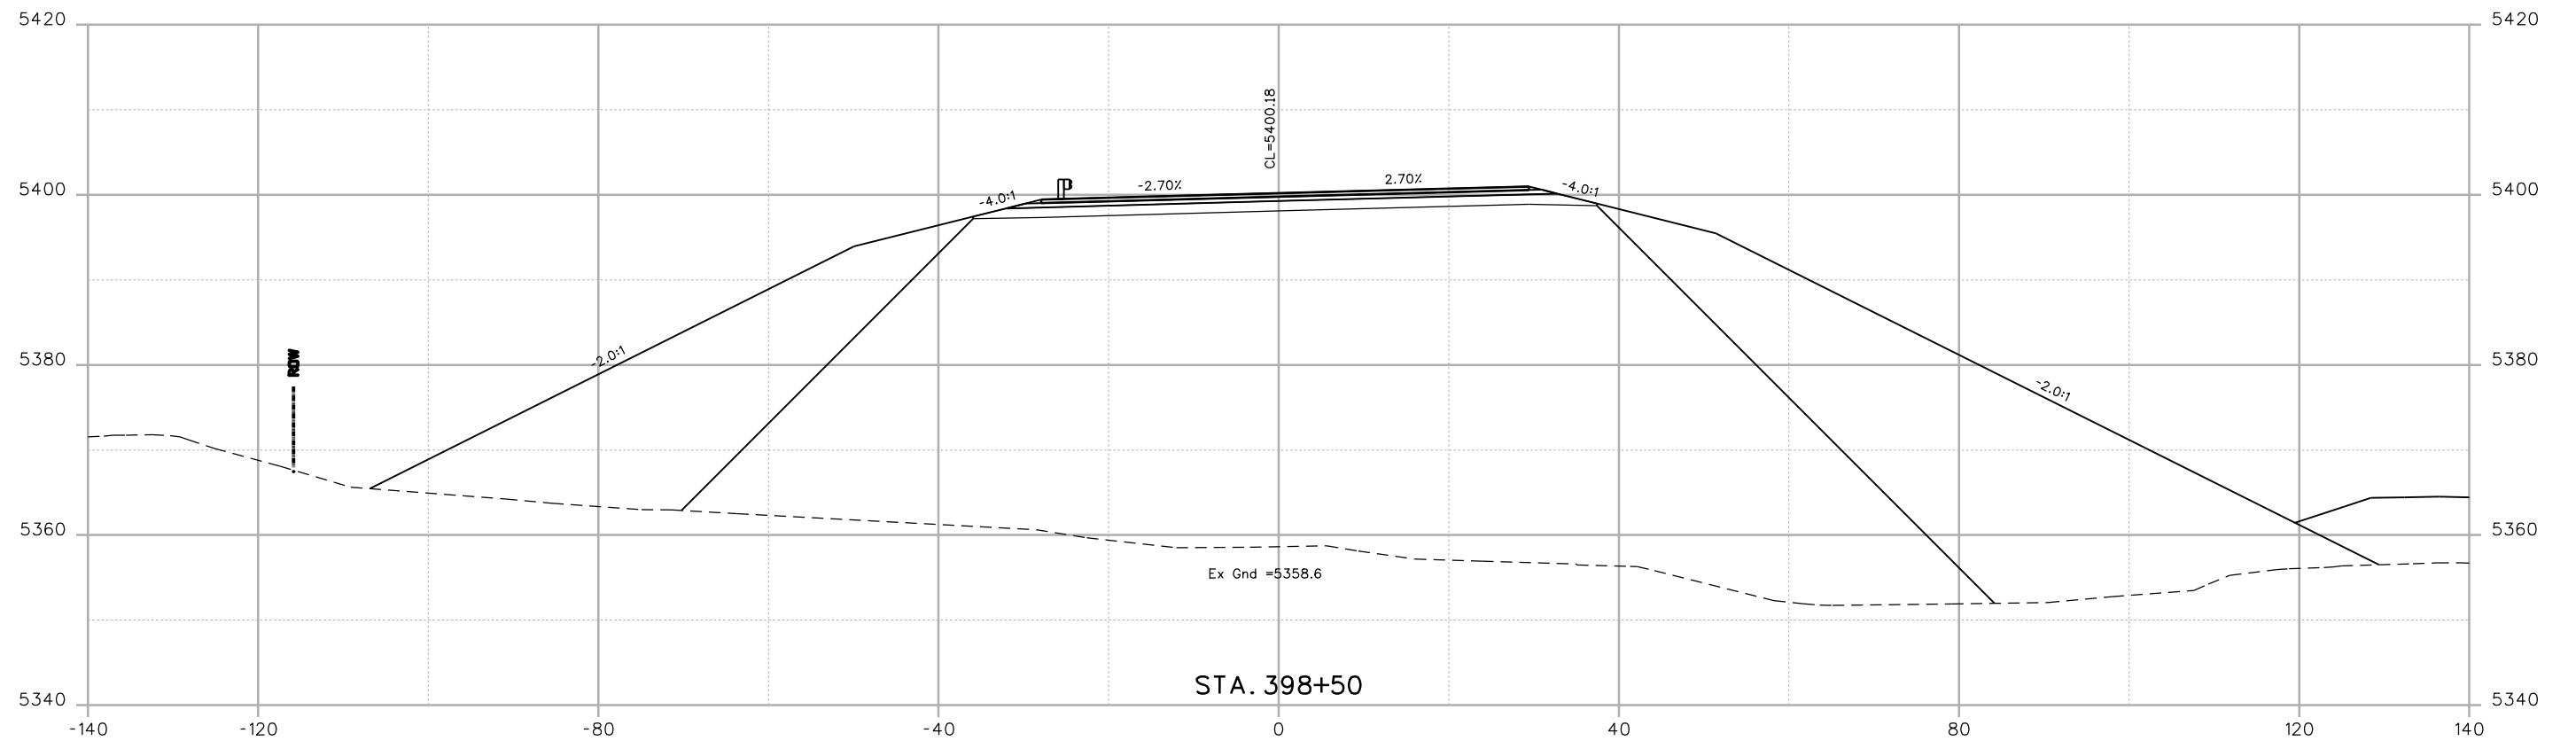

Print Date: 9/13/2013
 File Name: 17772DES_XSections.dgn
 Horiz. Scale: 1:20 Vert. Scale:
 Unit Information Unit Leader Initials



Sheet Revisions		
Date:	Comments	Init.
	FOR PLANS	
	SEPT. 2013	


Colorado Department of Transportation
 2424 North Townsend Avenue
 Montrose, CO 81401
 Phone: 972-249-5285 FAX: 970-249-6018
 Region 3 RA

As Constructed
 No Revisions:
 Revised:
 Void:

SH92 CROSS SECTIONS
 Designer: K.BERNHARDT Structure Numbers
 Detailer: K.BERNHARDT
 Sheet Subset: SH92 XS Subset Sheets: of

Project No./Code
 HB 092A-024
 17772
 Sheet Number **547**

File Path: I:\PROJECTS\22239666_SH92_Master\22241827_T05_Final_Design\6.0_Project_Deliverables\17772\Design\Drawings\Cross_Sections\17772DES_XSections.dgn

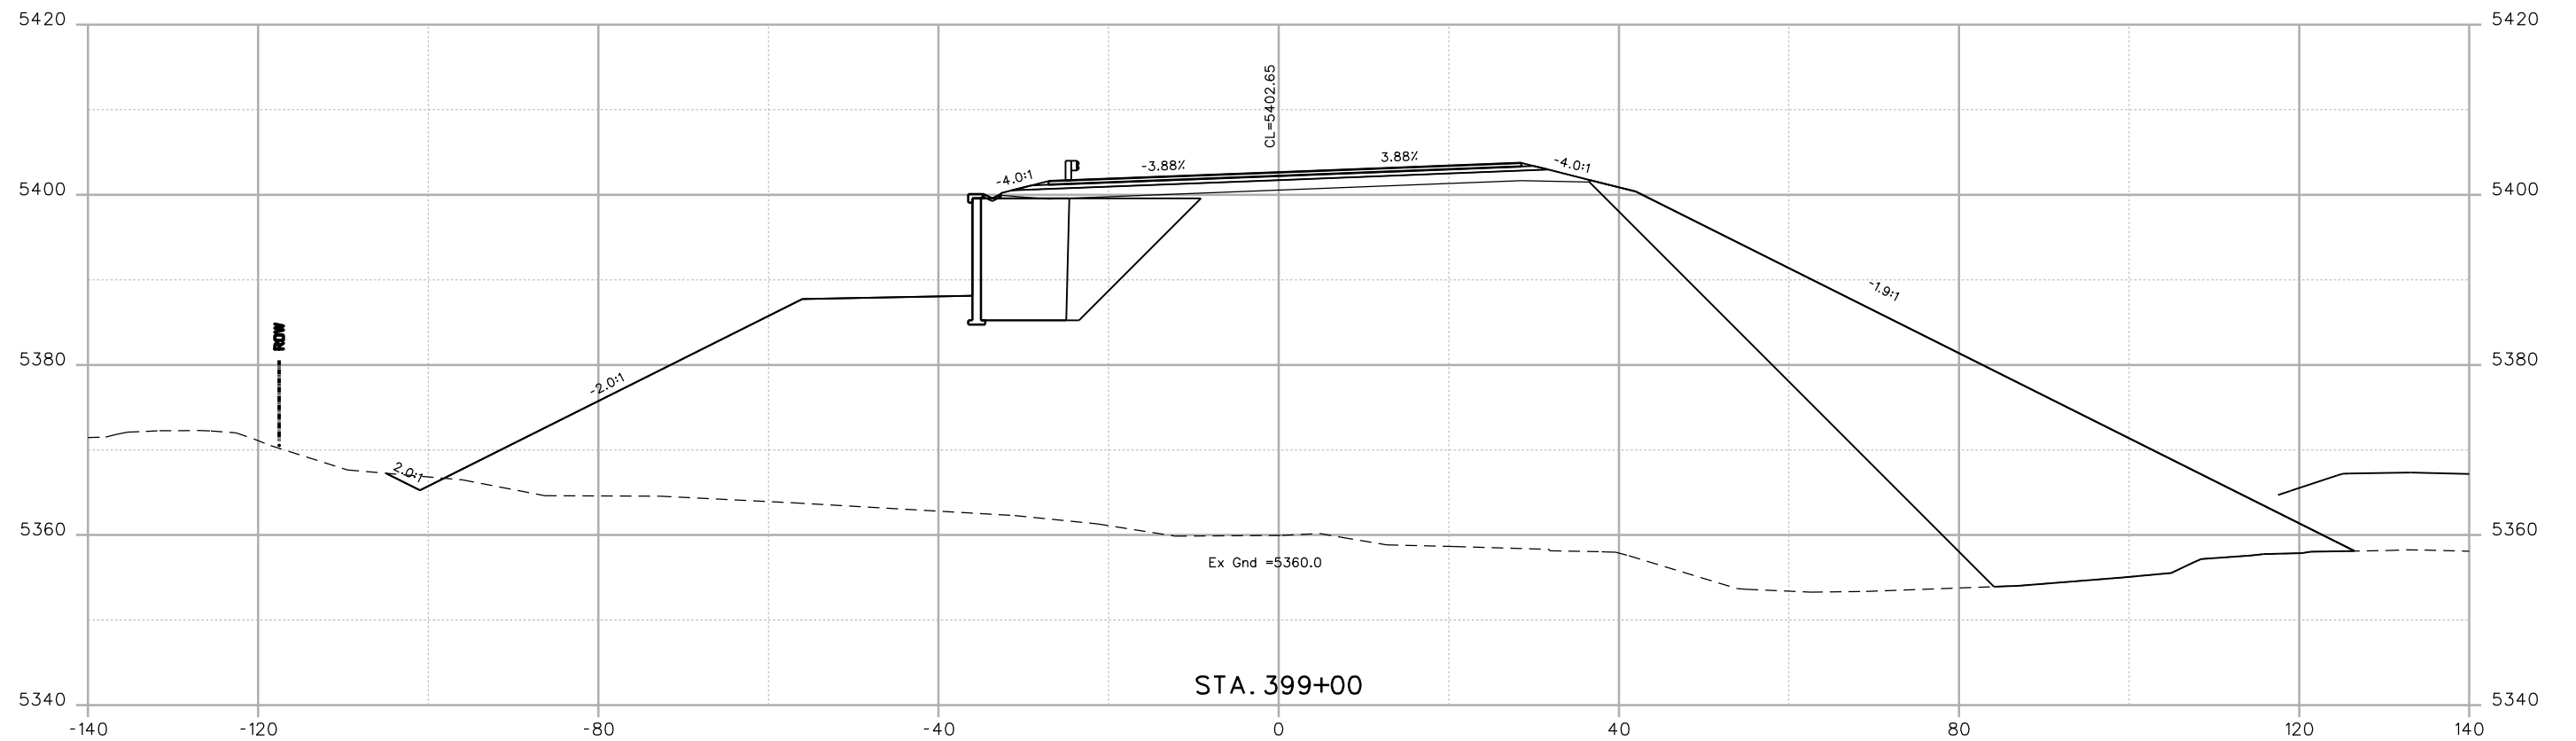

Print Date: 9/13/2013
 File Name: 17772DES_XSections.dgn
 Horiz. Scale: 1:20 Vert. Scale:
 Unit Information Unit Leader Initials



Sheet Revisions		
Date:	Comments	Init.
	FOR PLANS	
	SEPT. 2013	

Colorado Department of Transportation
 2424 North Townsend Avenue
 Montrose, CO 81401
 Phone: 972-249-5285 FAX: 970-249-6018
Region 3 **RA**




As Constructed
 No Revisions:
 Revised:
 Void:

SH92 CROSS SECTIONS	
Designer: K.BERNHARDT	Structure Numbers
Detailer: K.BERNHARDT	Subset Sheets: of
Sheet Subset: SH92 XS	

Project No./Code
 HB 092A-024
 17772
 Sheet Number **548**

File Path: I:\PROJECTS\22239666_SH92_Master\22241827_T05_Final_Design\6.0_Project_Deliverables\17772\Design\Drawings\Cross_Sections\17772DES_XSections.dgn

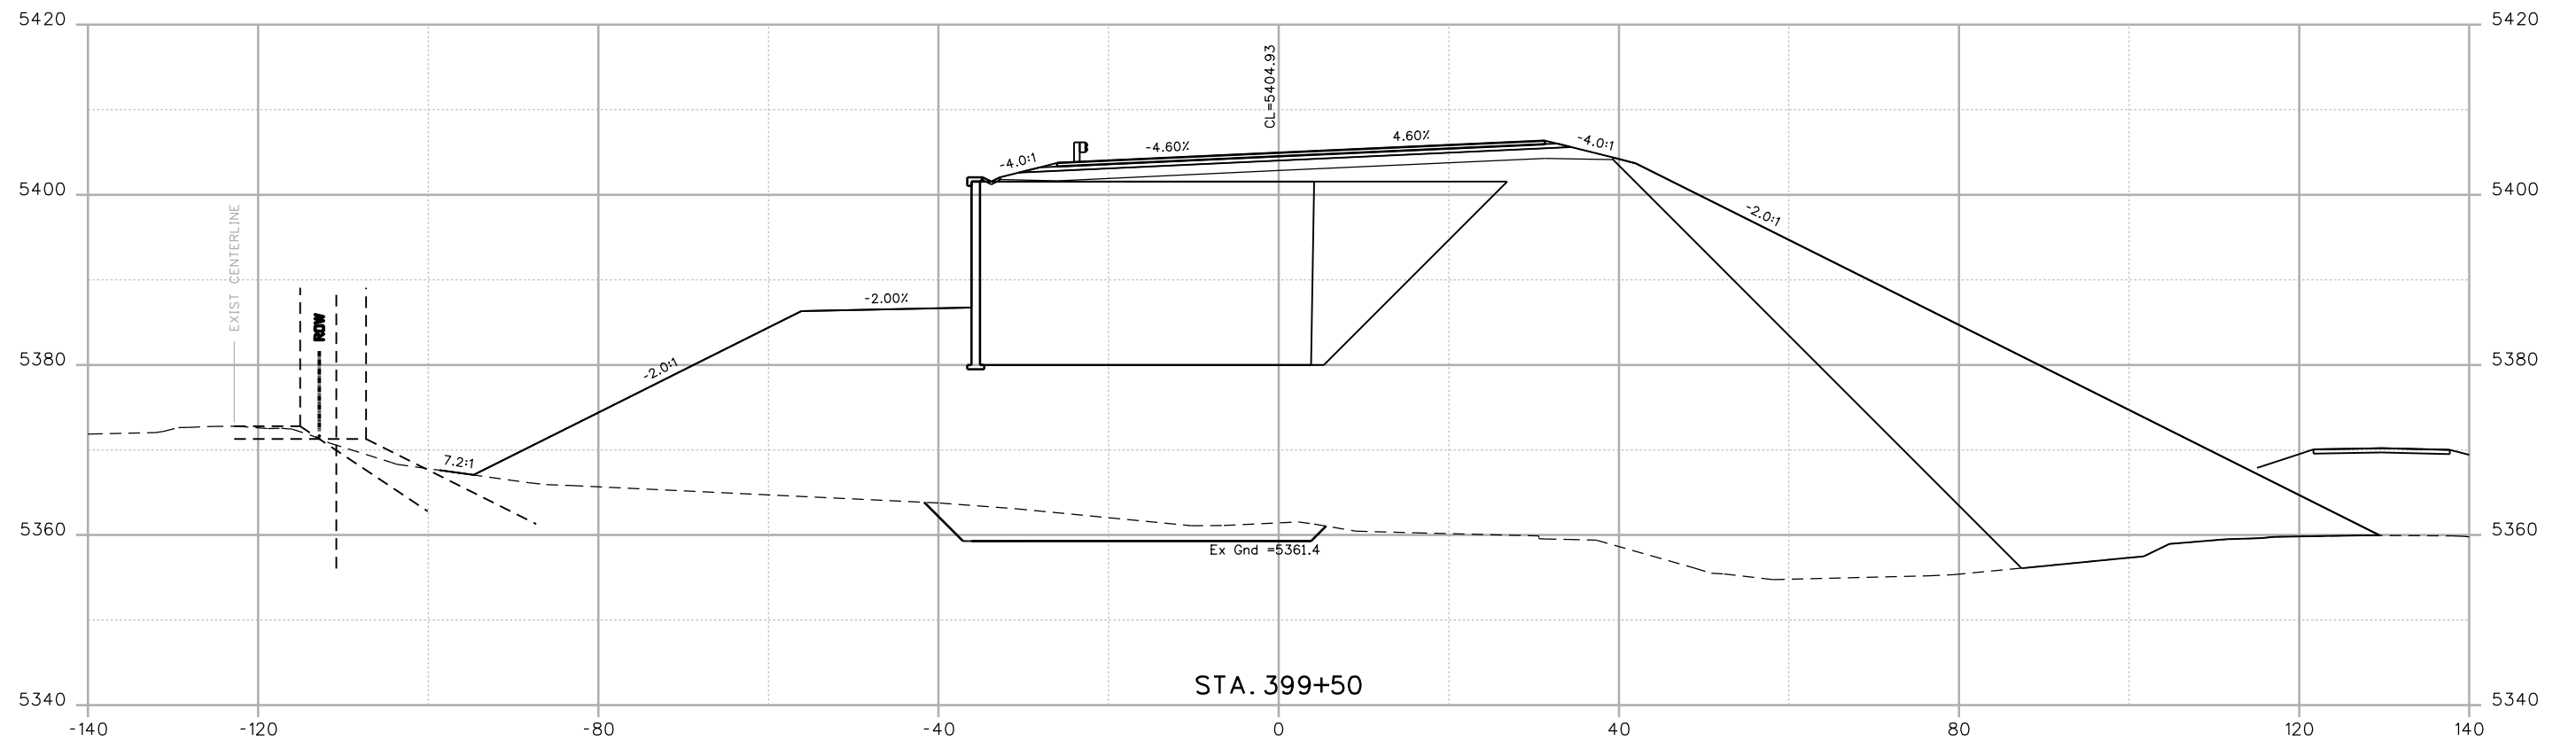

Print Date: 9/13/2013	
File Name: 17772DES_XSections.dgn	
Horiz. Scale: 1:20	Vert. Scale:
Unit Information	Unit Leader Initials
URS	

Sheet Revisions		
Date:	Comments	Init.
	FOR PLANS	
	SEPT. 2013	

Colorado Department of Transportation

2424 North Townsend Avenue
Montrose, CO 81401
Phone: 972-249-5285 FAX: 970-249-6018


Region 3 RA

As Constructed
No Revisions:
Revised:
Void:

SH92 CROSS SECTIONS	
Designer: K.BERNHARDT	Structure Numbers
Detailer: K.BERNHARDT	Subset Sheets: of
Sheet Subset: SH92 XS	

Project No./Code
HB 092A-024
17772
Sheet Number 549


File Path: I:\PROJECTS\22239666_SH92_Master\22241827_T05_Final_Design\6.0_Project_Deliverables\17772\Design\Drawings\Cross_Sections\17772DES_XSections.dgn

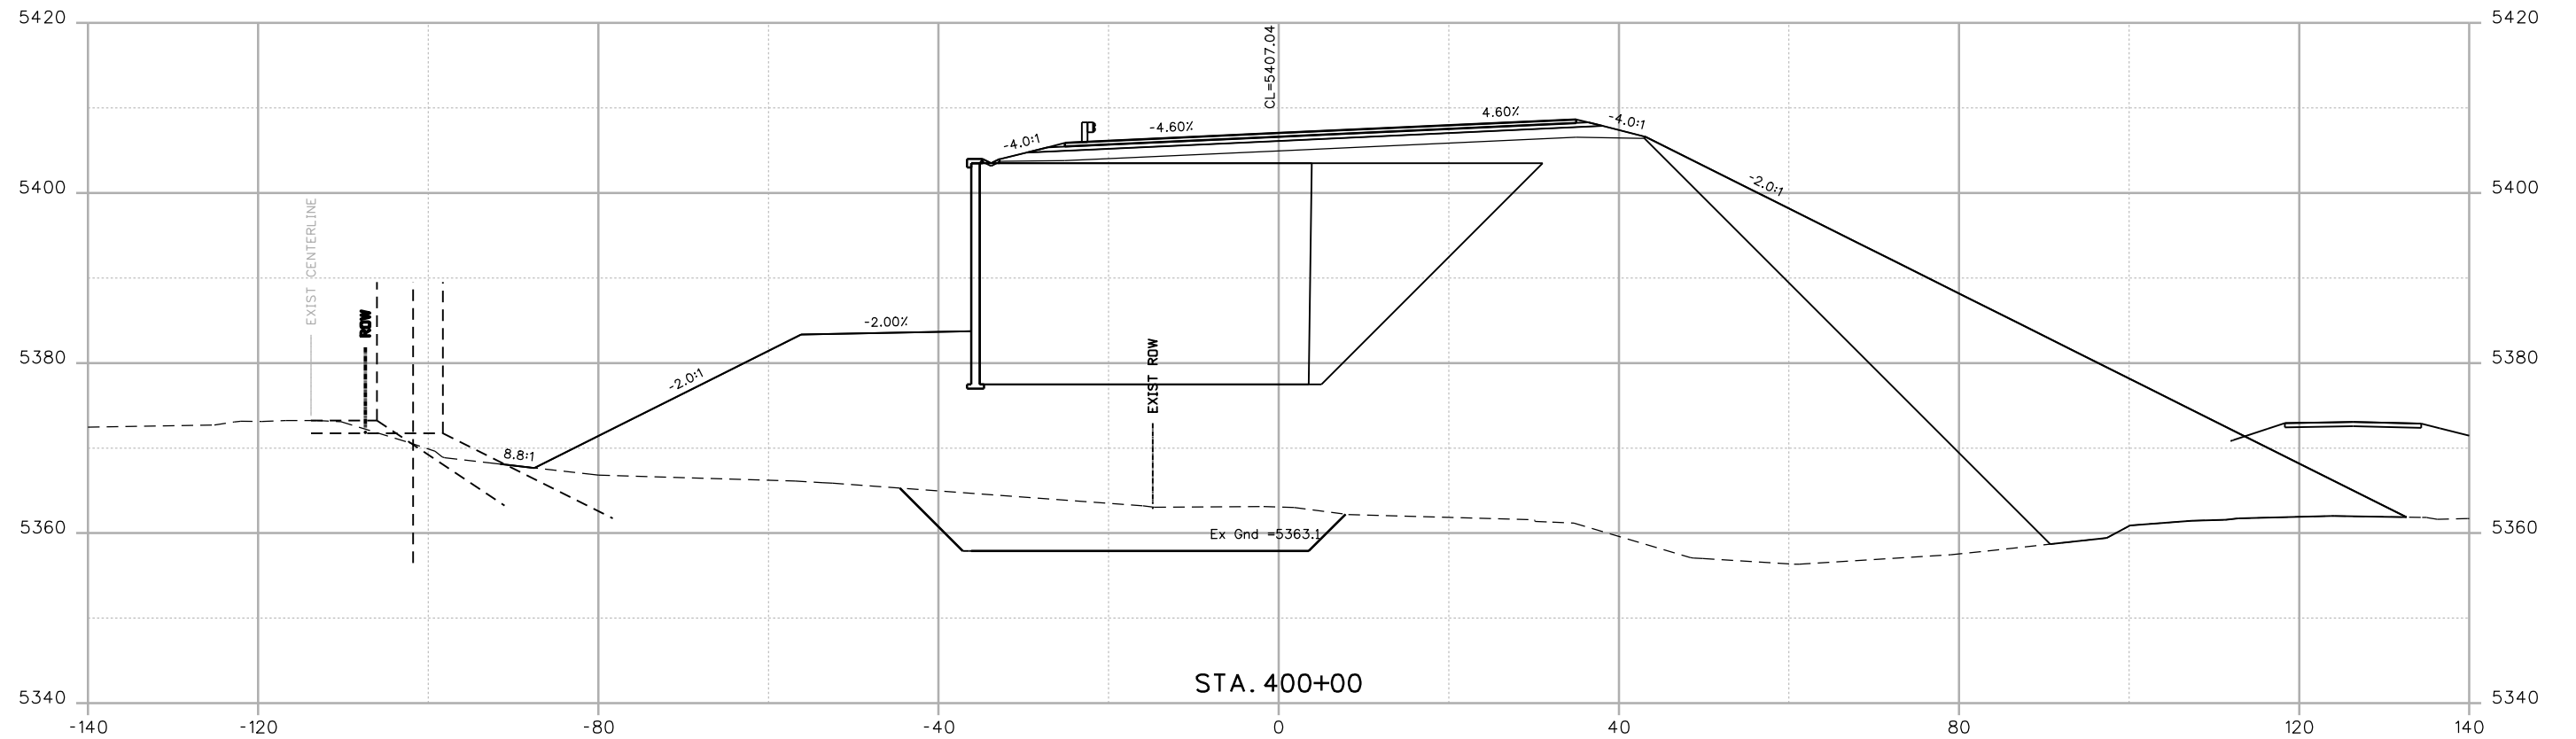

Print Date: 9/13/2013
 File Name: 17772DES_XSections.dgn
 Horiz. Scale: 1:20 Vert. Scale:
 Unit Information Unit Leader Initials

0000

Sheet Revisions		
Date:	Comments	Init.
	FOR PLANS	
	SEPT. 2013	

Colorado Department of Transportation

 2424 North Townsend Avenue
 Montrose, CO 81401
 Phone: 972-249-5285 FAX: 970-249-6018
 Region 3 RA


As Constructed
 No Revisions:
 Revised:
 Void:

SH92 CROSS SECTIONS		
Designer: K.BERNHARDT	Structure Numbers	
Detailer: K.BERNHARDT	Subset Sheets:	of
Sheet Subset: SH92 XS		

Project No./Code
 HB 092A-024
 17772
 Sheet Number **550**




File Path: I:\PROJECTS\22239666_SH92_Master\22241827_T05_Final_Design\6.0_Project_Deliverables\17772\Design\Drawings\Cross_Sections\17772DES_XSections.dgn

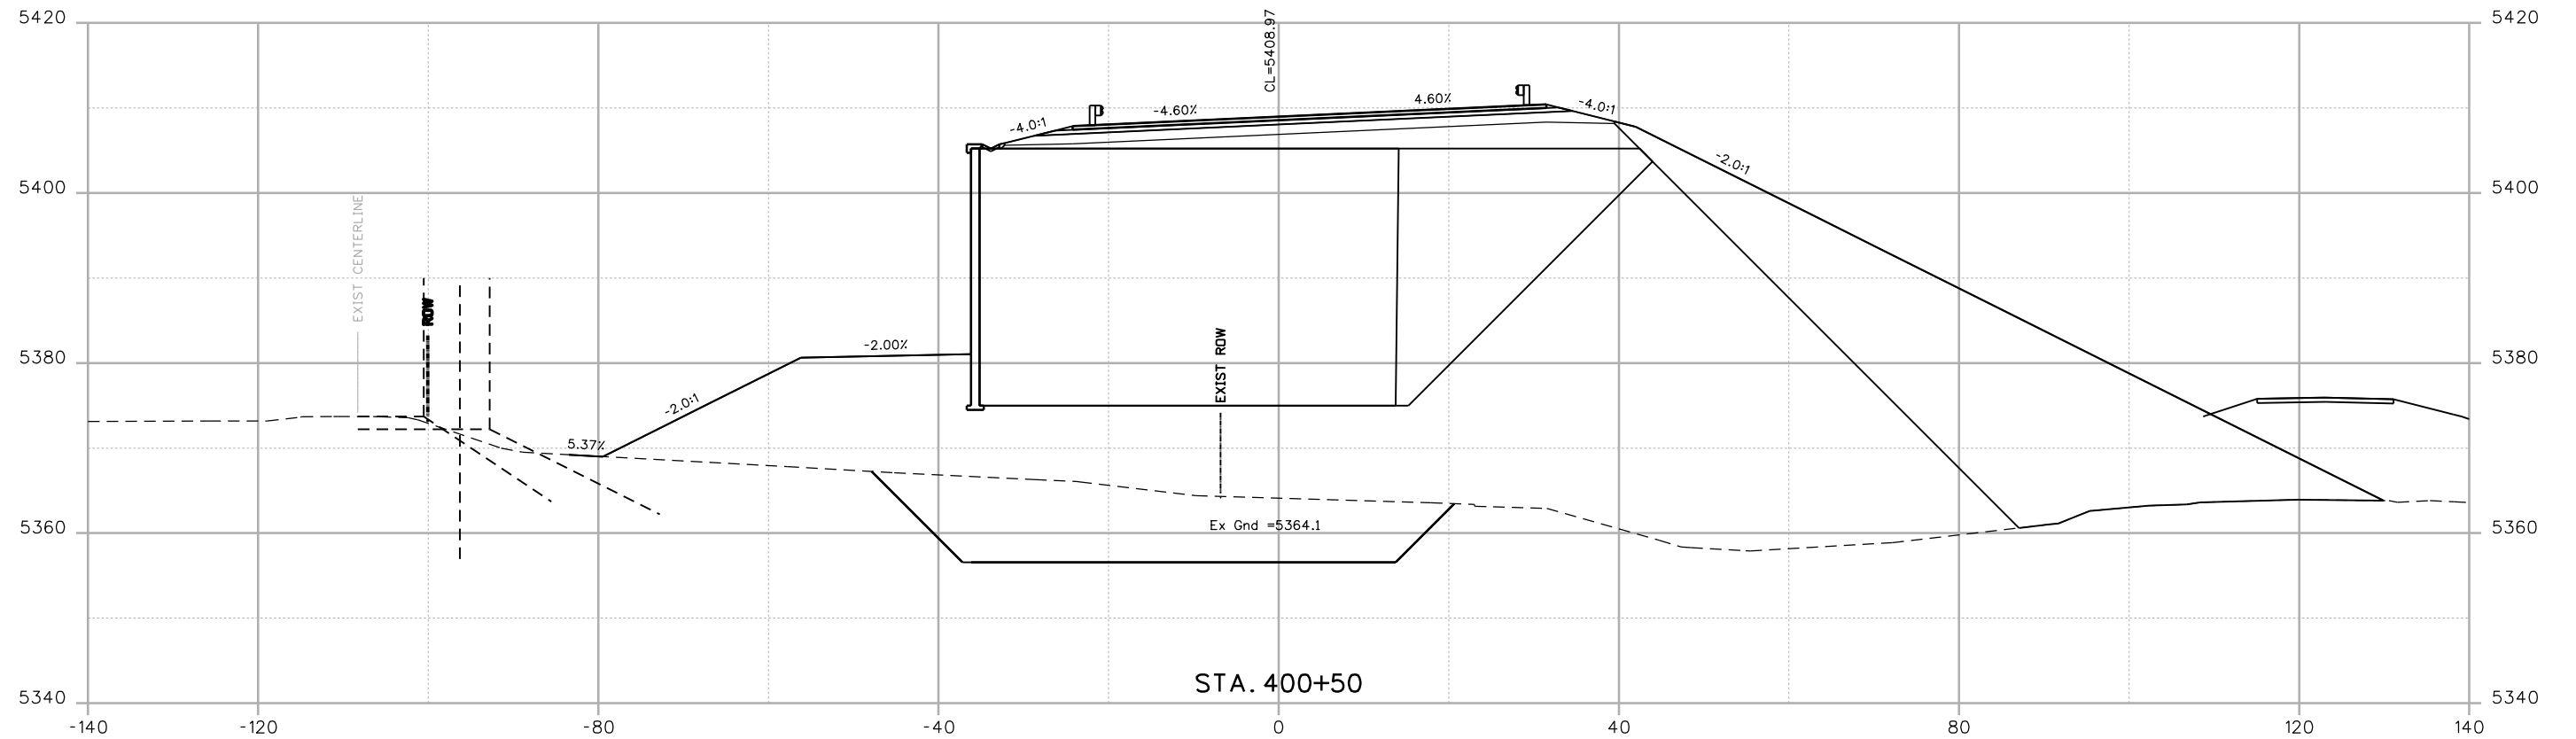

Print Date: 9/13/2013	
File Name: 17772DES_XSections.dgn	
Horiz. Scale: 1:20	Vert. Scale:
Unit Information	Unit Leader Initials
URS	

Sheet Revisions		
Date:	Comments	Init.
	FOR PLANS	
	SEPT. 2013	

Colorado Department of Transportation



2424 North Townsend Avenue
Montrose, CO 81401
Phone: 972-249-5285 FAX: 970-249-6018


Region 3 RA

As Constructed
No Revisions:
Revised:
Void:

SH92 CROSS SECTIONS		
Designer: K.BERNHARDT	Structure Numbers	
Detailer: K.BERNHARDT	Subset Sheets:	of
Sheet Subset: SH92 XS		

Project No./Code
HB 092A-024
17772
Sheet Number 551

File Path: I:\PROJECTS\22239666_SH92_Master\22241827_T05_Final_Design\6.0_Project_Deliverables\17772_Design\Drawings\Cross_Sections\17772DES_XSections.dgn

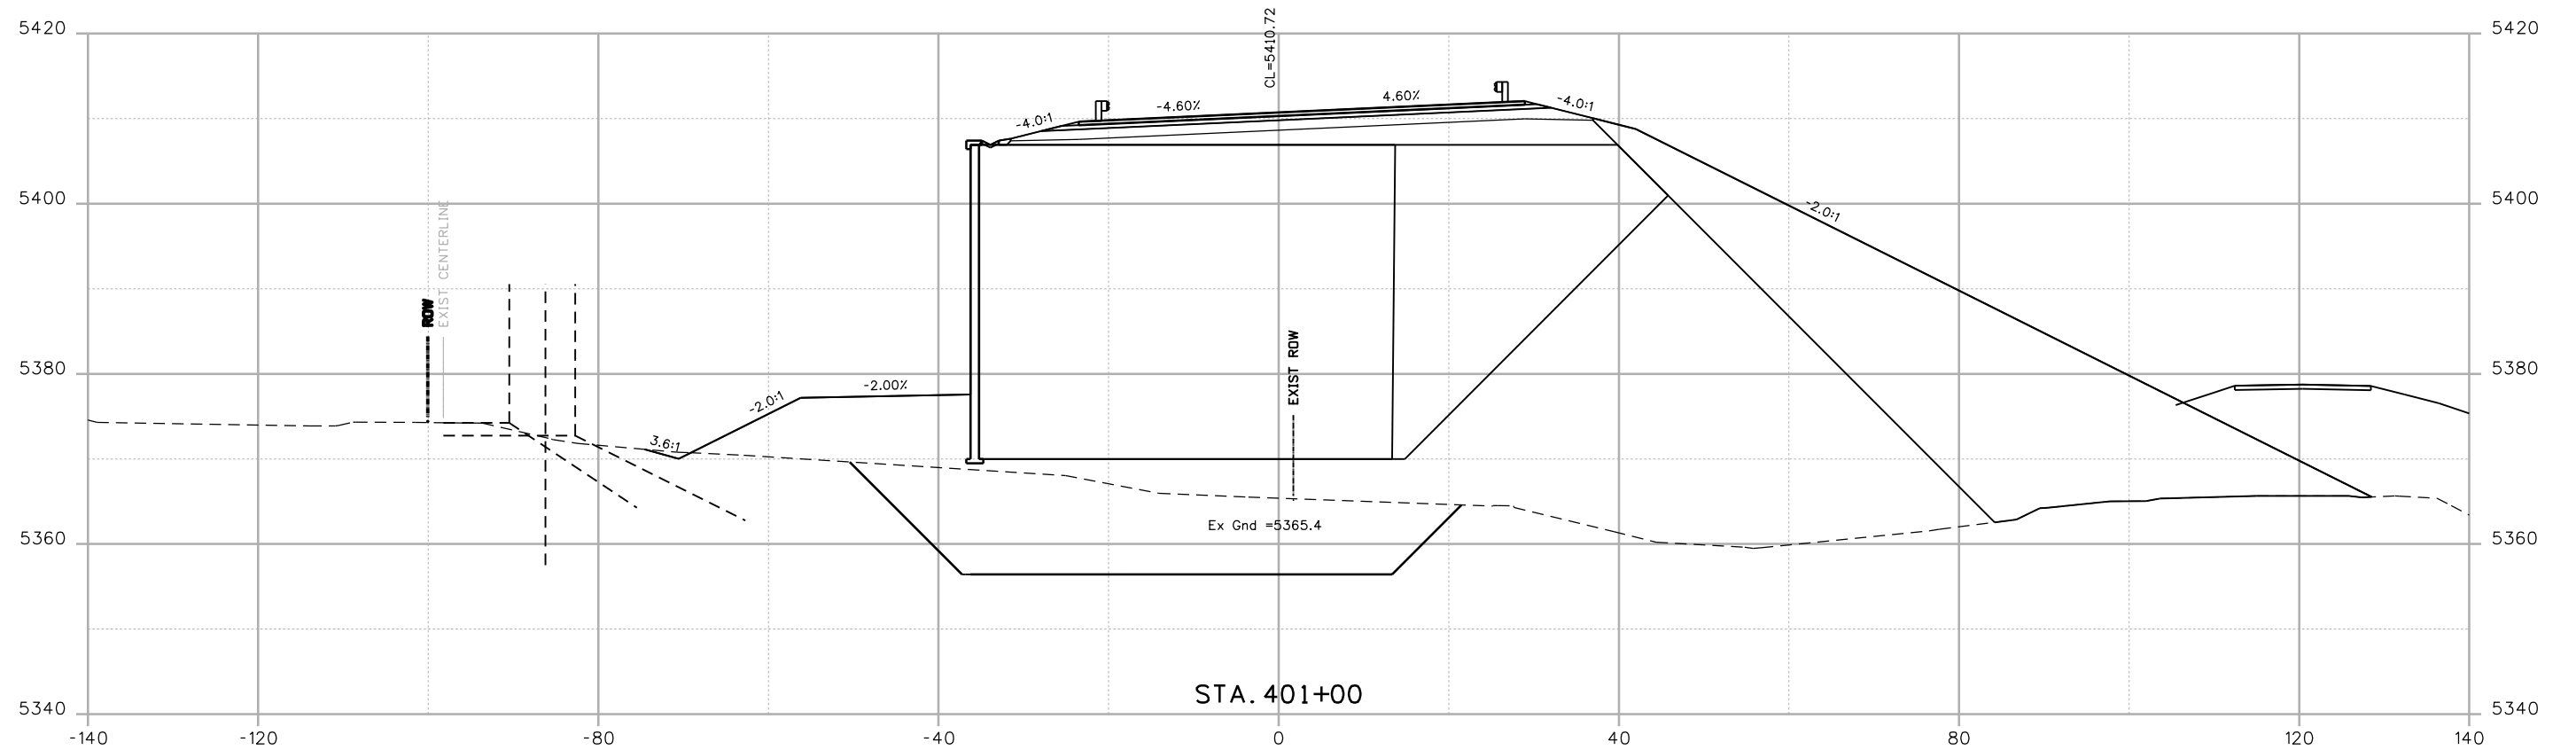

Print Date: 9/13/2013	
File Name: 17772DES_XSections.dgn	
Horiz. Scale: 1:20	Vert. Scale:
Unit Information	Unit Leader Initials
URS	

Sheet Revisions		
Date:	Comments	Init.
	FOR PLANS	
	SEPT. 2013	

Colorado Department of Transportation

2424 North Townsend Avenue
Montrose, CO 81401
Phone: 972-249-5285 FAX: 970-249-6018


Region 3 RA

As Constructed
No Revisions:
Revised:
Void:

SH92 CROSS SECTIONS		
Designer: K.BERNHARDT	Structure Numbers	
Detailer: K.BERNHARDT	Subset Sheets:	of
Sheet Subset: SH92 XS		

Project No./Code
HB 092A-024
17772
Sheet Number 552


File Path: I:\PROJECTS\22239666_SH92_Master\22241827_T05_Final_Design\6.0_Project_Deliverables\17772\Design\Drawings\Cross_Sections\17772DES_XSections.dgn

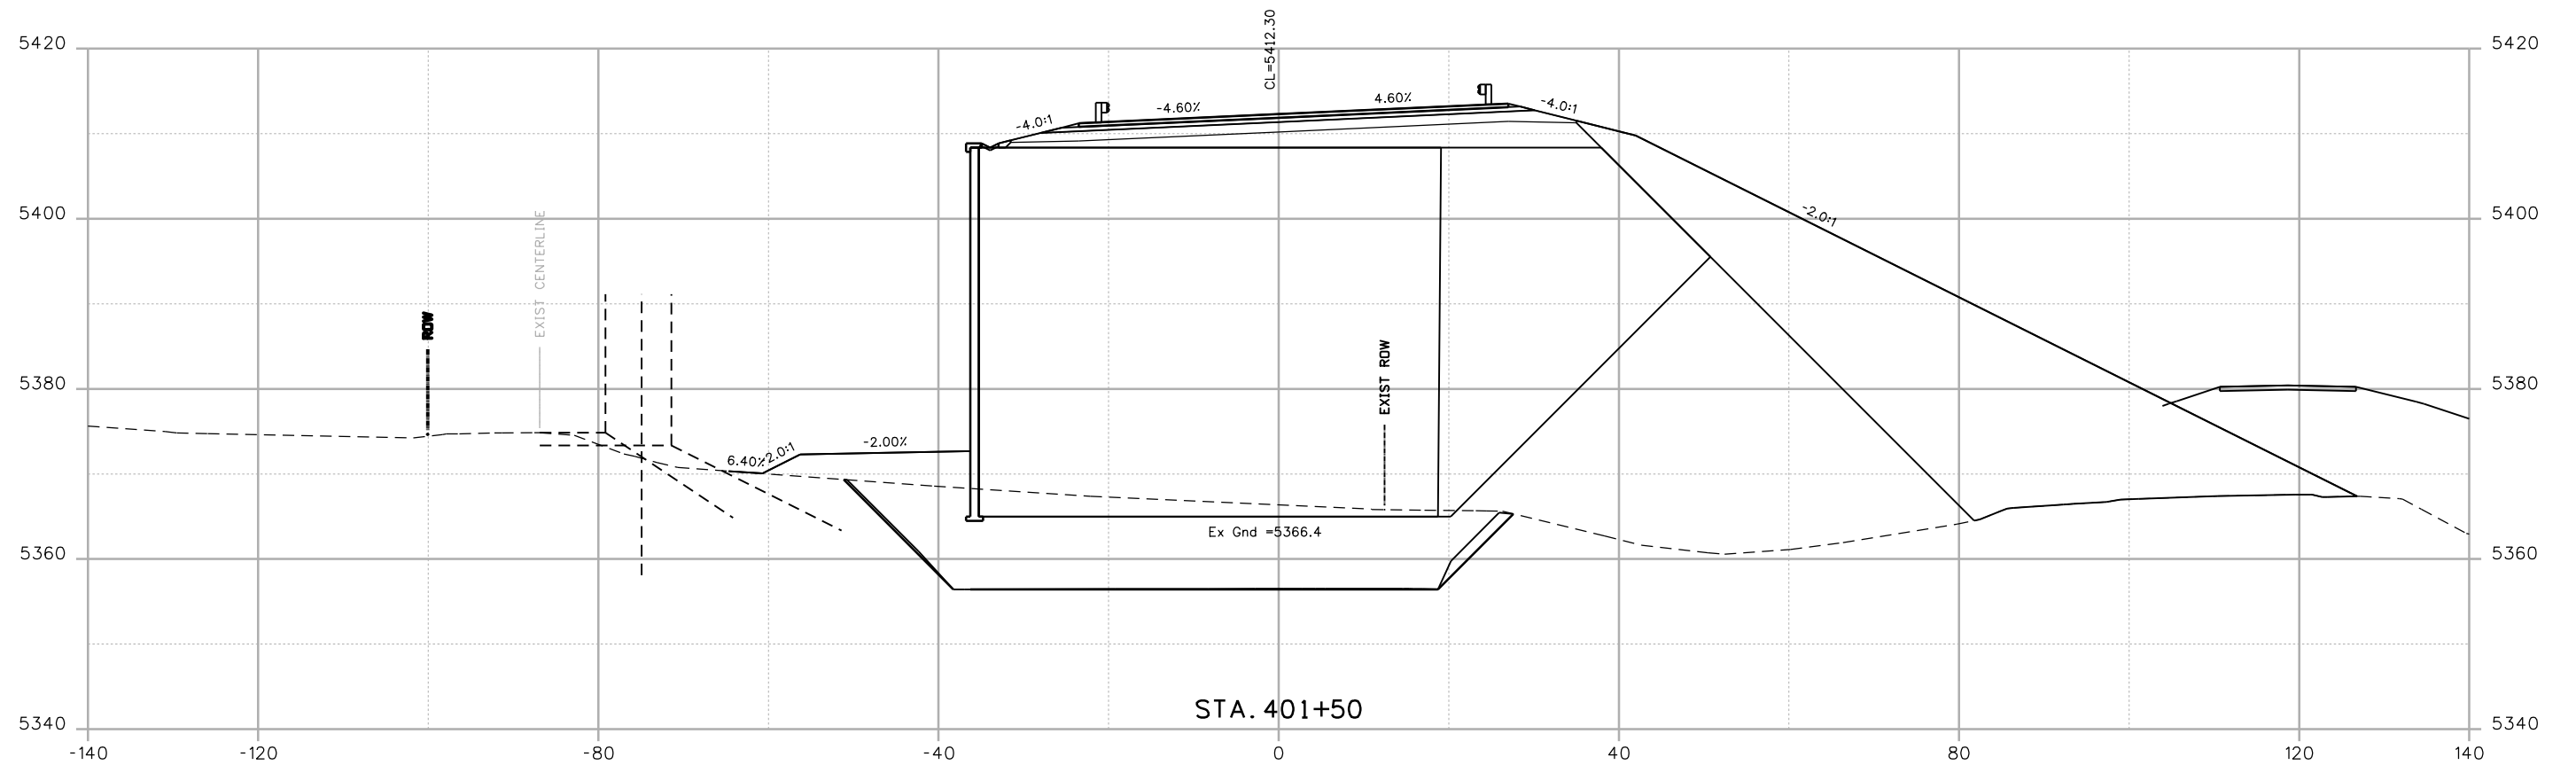

Print Date: 9/13/2013	
File Name: 17772DES_XSections.dgn	
Horiz. Scale: 1:20	Vert. Scale:
Unit Information	Unit Leader Initials
URS	

Sheet Revisions		
Date:	Comments	Init.
	FOR PLANS	
	SEPT. 2013	

Colorado Department of Transportation



2424 North Townsend Avenue
Montrose, CO 81401
Phone: 972-249-5285 FAX: 970-249-6018


Region 3 RA

As Constructed
No Revisions:
Revised:
Void:

SH92 CROSS SECTIONS	
Designer: K.BERNHARDT	Structure Numbers
Detailer: K.BERNHARDT	Subset Sheets: of
Sheet Subset: SH92 XS	

Project No./Code
HB 092A-024
17772
Sheet Number 553


File Path: I:\PROJECTS\22239666_SH92_Master\22241827_T05_Final_Design\6.0_Project_Deliverables\17772\Design\Drawings\Cross_Sections\17772DES_XSections.dgn

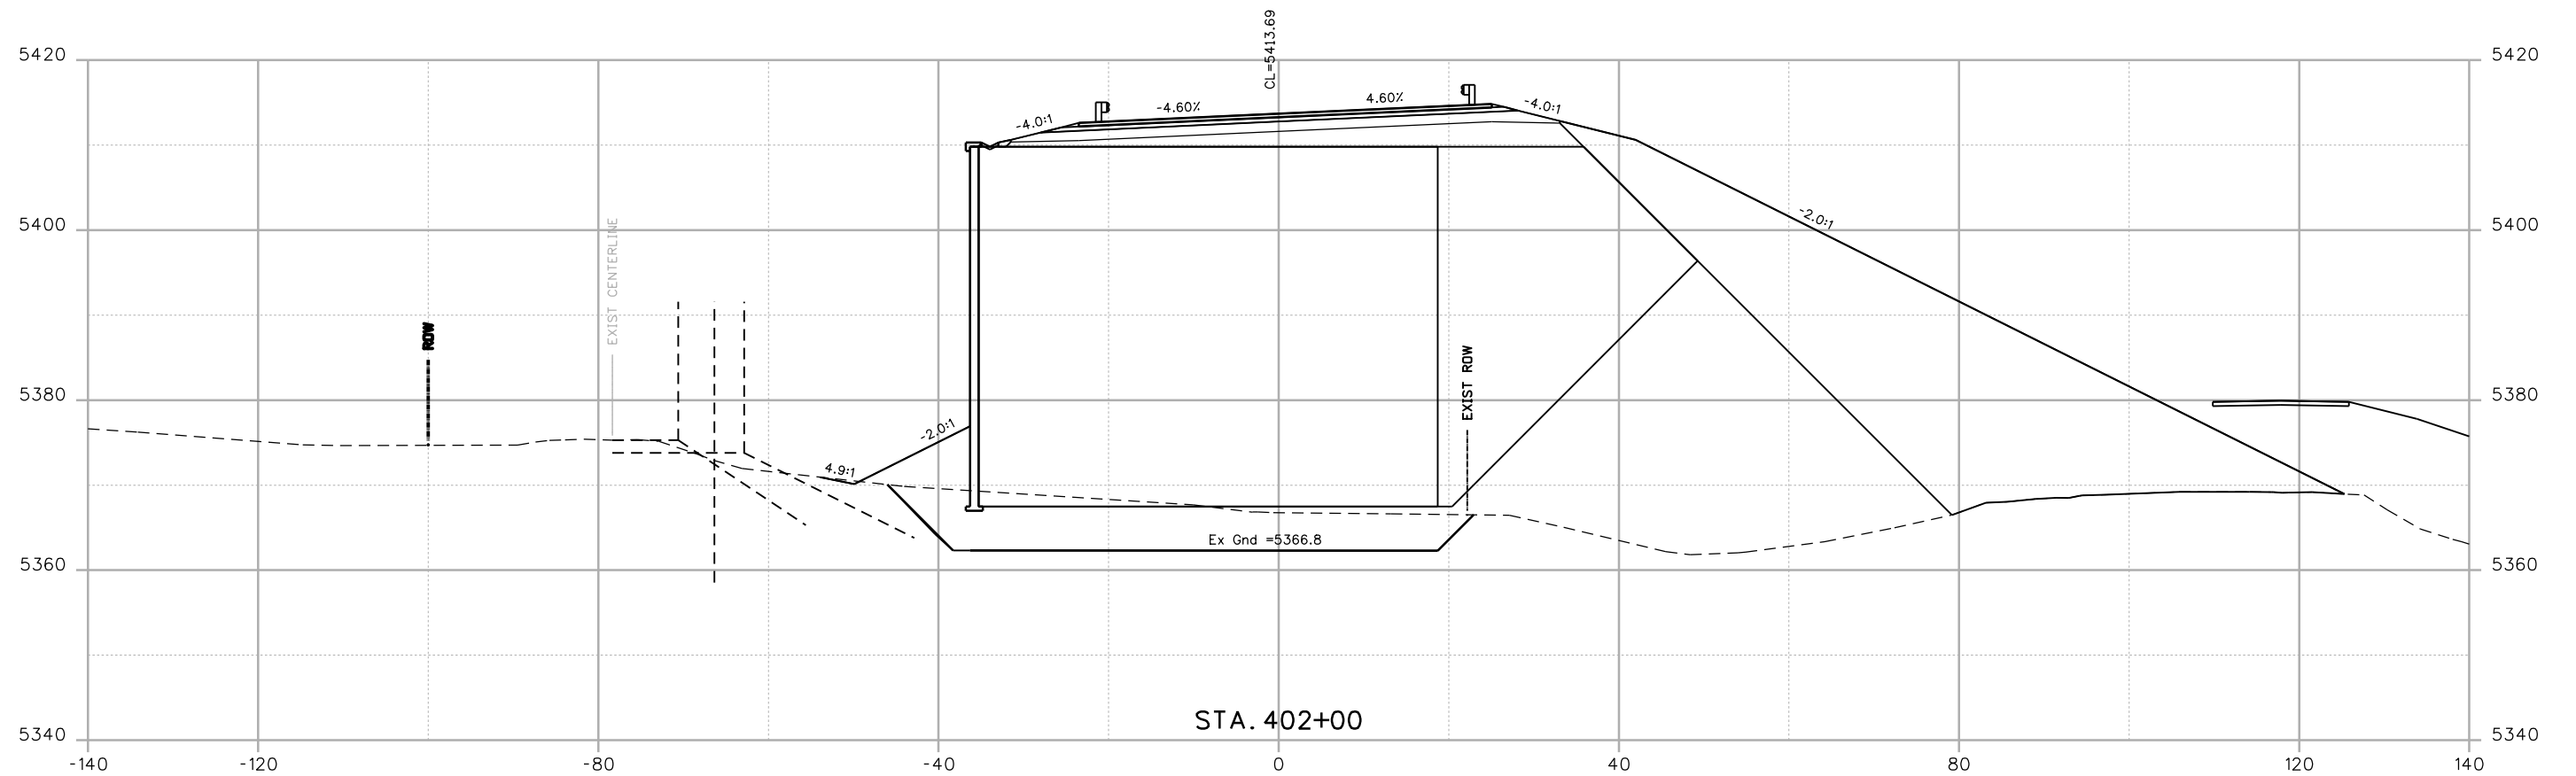

Print Date: 9/13/2013	
File Name: 17772DES_XSections.dgn	
Horiz. Scale: 1:20	Vert. Scale:
Unit Information	Unit Leader Initials
URS	

Sheet Revisions		
Date:	Comments	Init.
	FOR PLANS	
	SEPT. 2013	

Colorado Department of Transportation



2424 North Townsend Avenue
Montrose, CO 81401
Phone: 972-249-5285 FAX: 970-249-6018


Region 3 RA

As Constructed
No Revisions:
Revised:
Void:

SH92 CROSS SECTIONS		
Designer: K.BERNHARDT	Structure Numbers	
Detailer: K.BERNHARDT	Subset Sheets:	of
Sheet Subset: SH92 XS		


Project No./Code
HB 092A-024
17772
Sheet Number 554

File Path: I:\PROJECTS\22239666_SH92_Master\22241827_T05_Final_Design\6.0_Project_Deliverables\17772\Design\Drawings\Cross_Sections\17772DES_XSections.dgn

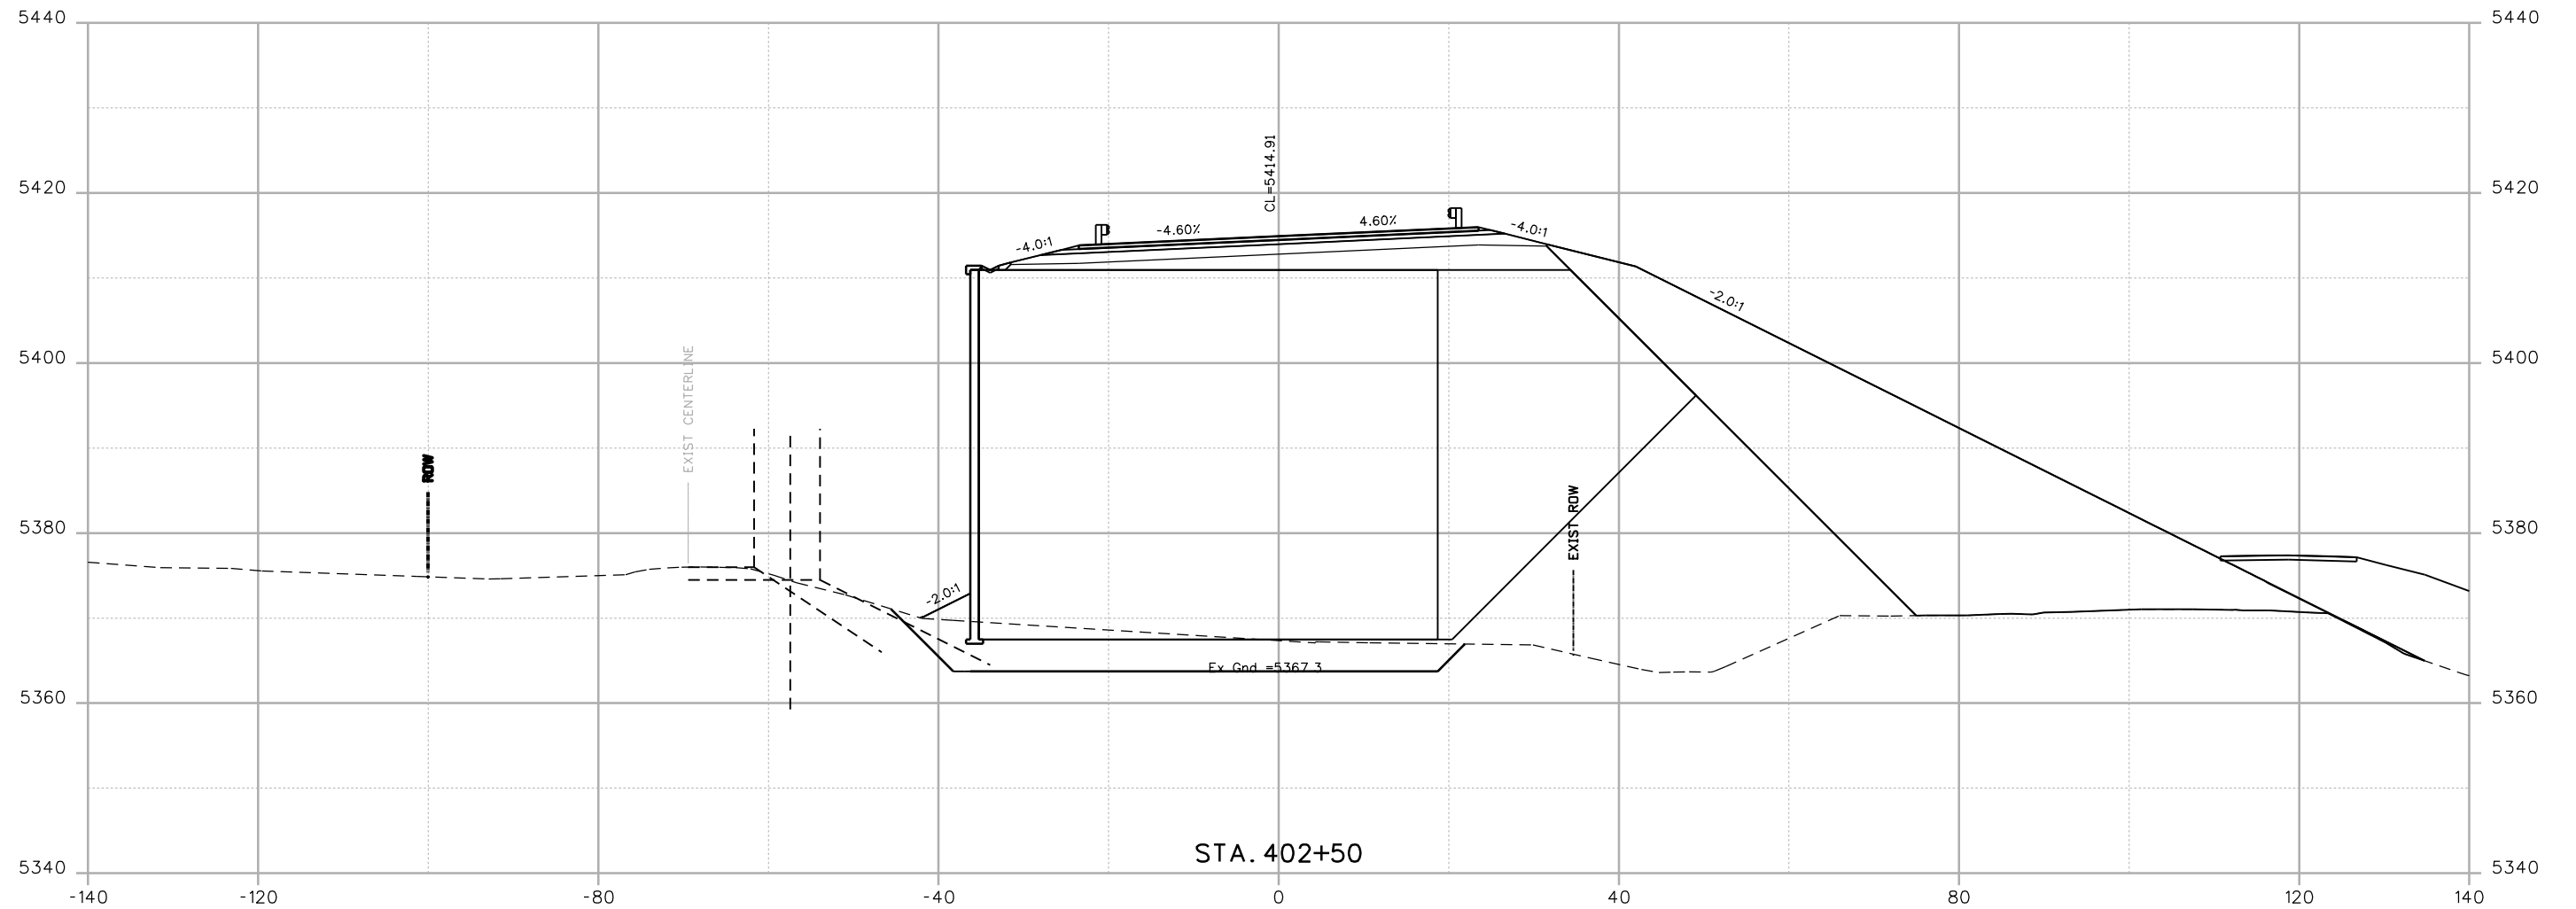

Print Date: 9/13/2013	
File Name: 17772DES_XSections.dgn	
Horiz. Scale: 1:20	Vert. Scale:
Unit Information	Unit Leader Initials
URS	

Sheet Revisions		
Date:	Comments	Init.
	FOR PLANS	
	SEPT. 2013	


Colorado Department of Transportation

 2424 North Townsend Avenue
 Montrose, CO 81401
 Phone: 972-249-5285 FAX: 970-249-6018
Region 3 RA

As Constructed
No Revisions:
Revised:
Void:

SH92 CROSS SECTIONS		
Designer: K.BERNHARDT	Structure Numbers	
Detailer: K.BERNHARDT	Subset Sheets:	of
Sheet Subset: SH92 XS		

Project No./Code
HB 092A-024
17772
Sheet Number 555

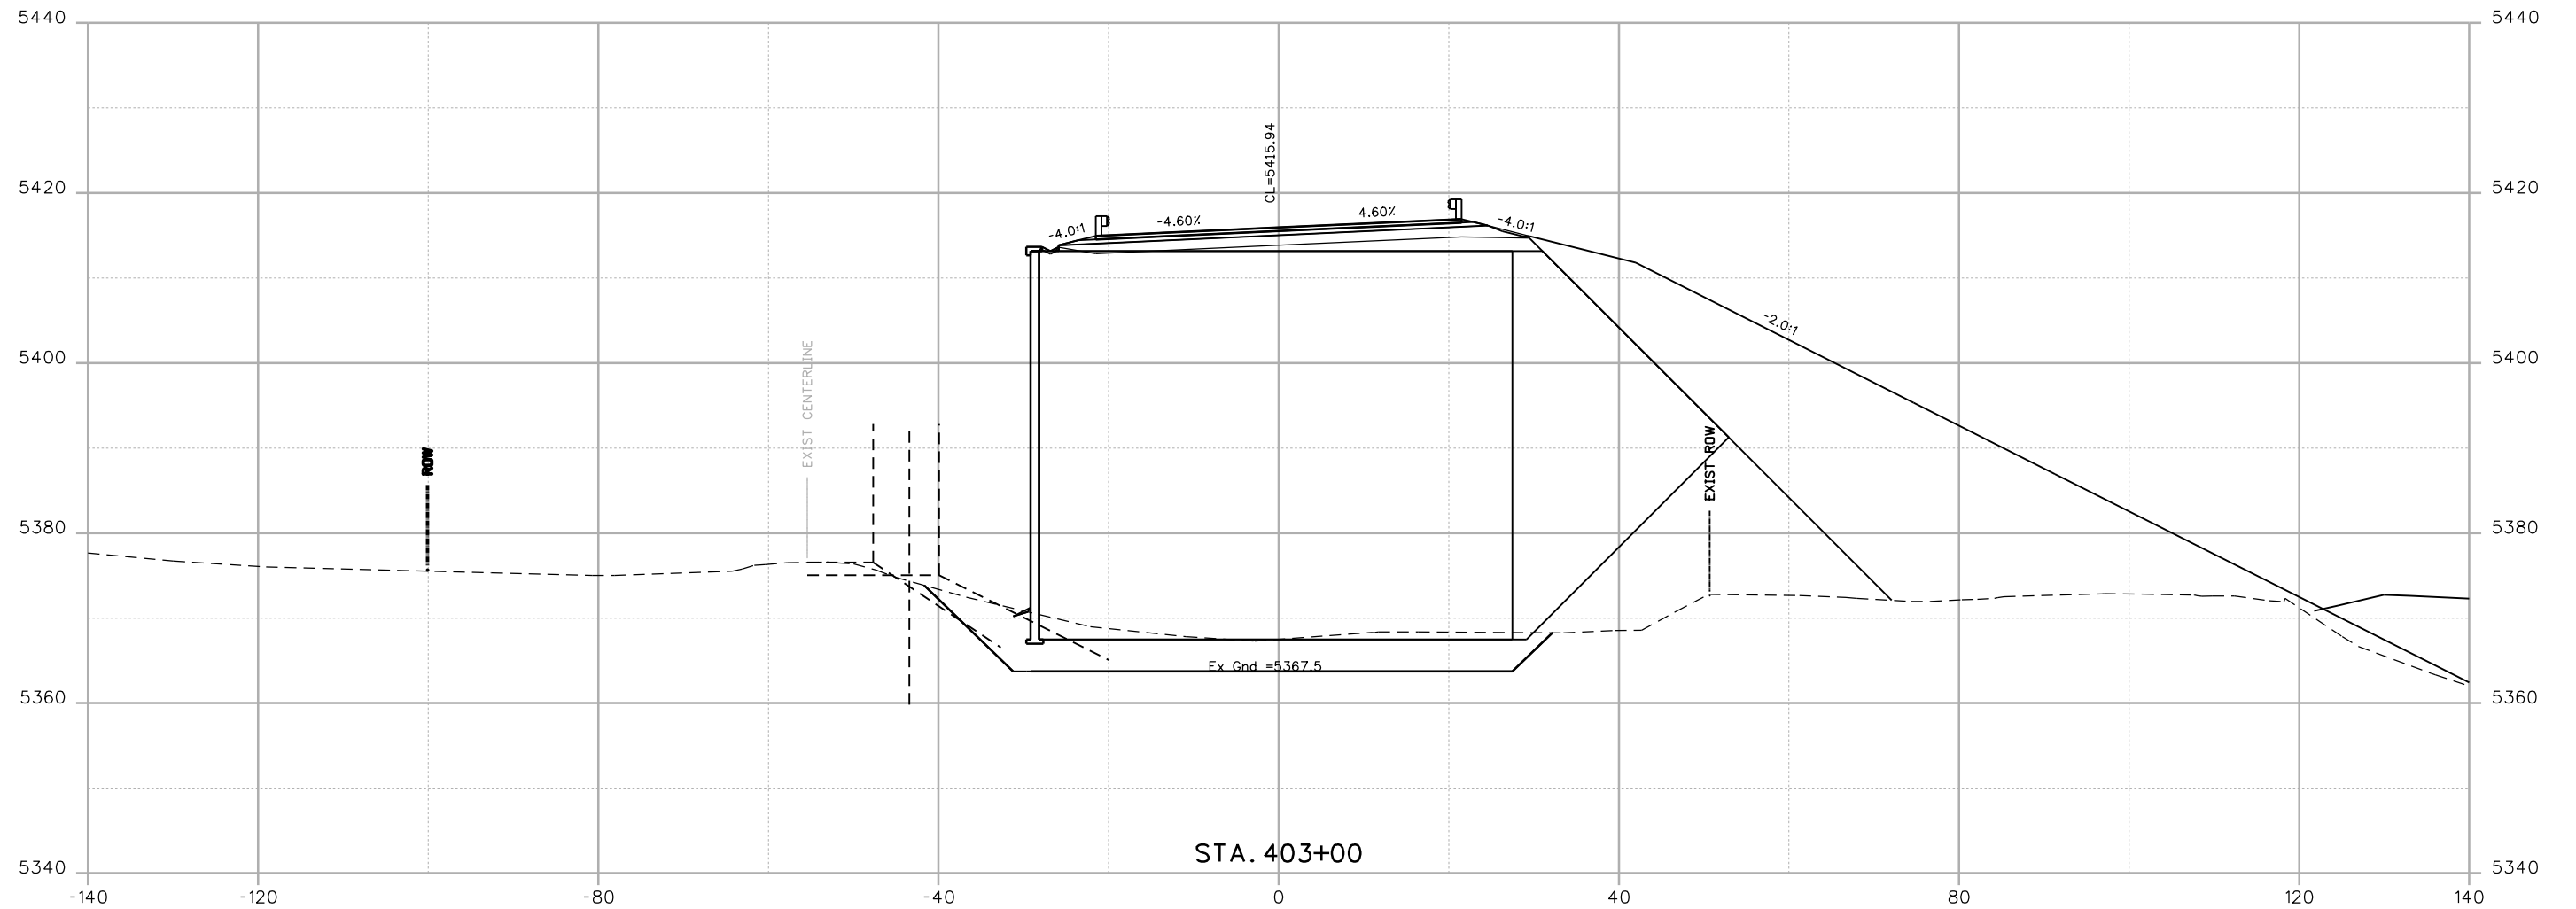
File Path: I:\PROJECTS\22239666_SH92_Master\22241827_T05_Final_Design\6.0_Project_Deliverables\17772\Design\Drawings\Cross_Sections\17772DES_XSections.dgn



STA. 403+00

Print Date: 9/13/2013	
File Name: 17772DES_XSections.dgn	
Horiz. Scale: 1:20	Vert. Scale:
Unit Information	Unit Leader Initials
URS	

Sheet Revisions		
Date:	Comments	Init.
	FOR PLANS	
	SEPT. 2013	


Colorado Department of Transportation

 2424 North Townsend Avenue
 Montrose, CO 81401
 Phone: 972-249-5285 FAX: 970-249-6018
 Region 3 RA

As Constructed
No Revisions:
Revised:
Void:

SH92 CROSS SECTIONS	
Designer: K.BERNHARDT	Structure Numbers
Detailer: K.BERNHARDT	
Sheet Subset: SH92 XS	Subset Sheets: of


Project No./Code
HB 092A-024
17772
Sheet Number 556

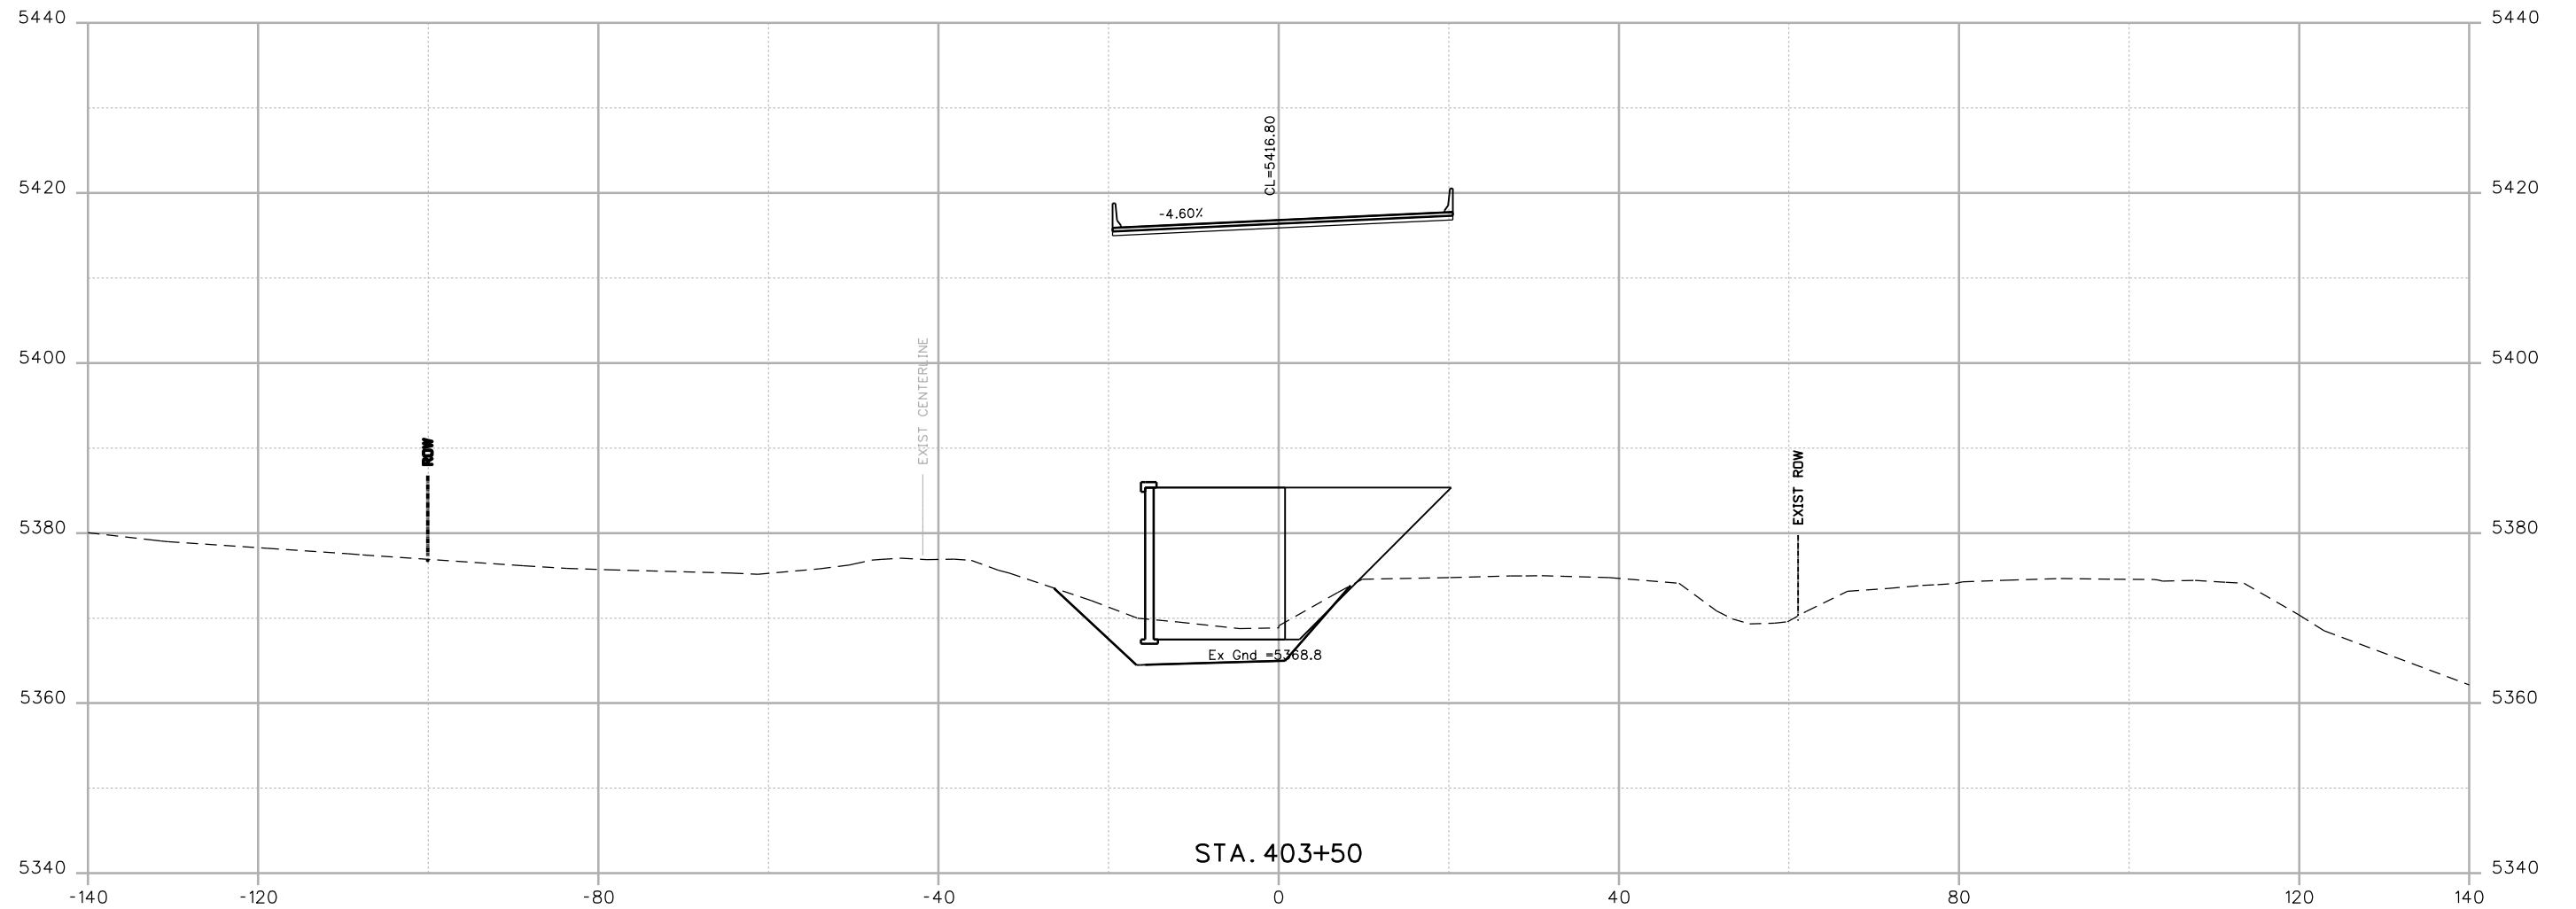File Path: I:\PROJECTS\22239666_SH92_Master\22241827_T05_Final_Design\6.0_Project_Deliverables\17772\Design\Drawings\Cross_Sections\17772DES_XSections.dgn



Print Date: 9/13/2013	
File Name: 17772DES_XSections.dgn	
Horiz. Scale: 1:20	Vert. Scale:
Unit Information	Unit Leader Initials
URS	

Sheet Revisions		
Date:	Comments	Init.
	FOR PLANS	
	SEPT. 2013	


Colorado Department of Transportation

 2424 North Townsend Avenue
 Montrose, CO 81401
 Phone: 972-249-5285 FAX: 970-249-6018
Region 3 RA

As Constructed
No Revisions:
Revised:
Void:

SH92 CROSS SECTIONS		
Designer: K.BERNHARDT	Structure Numbers	
Detailer: K.BERNHARDT	Subset Sheets:	of
Sheet Subset: SH92 XS		


Project No./Code
HB 092A-024
17772
Sheet Number 557

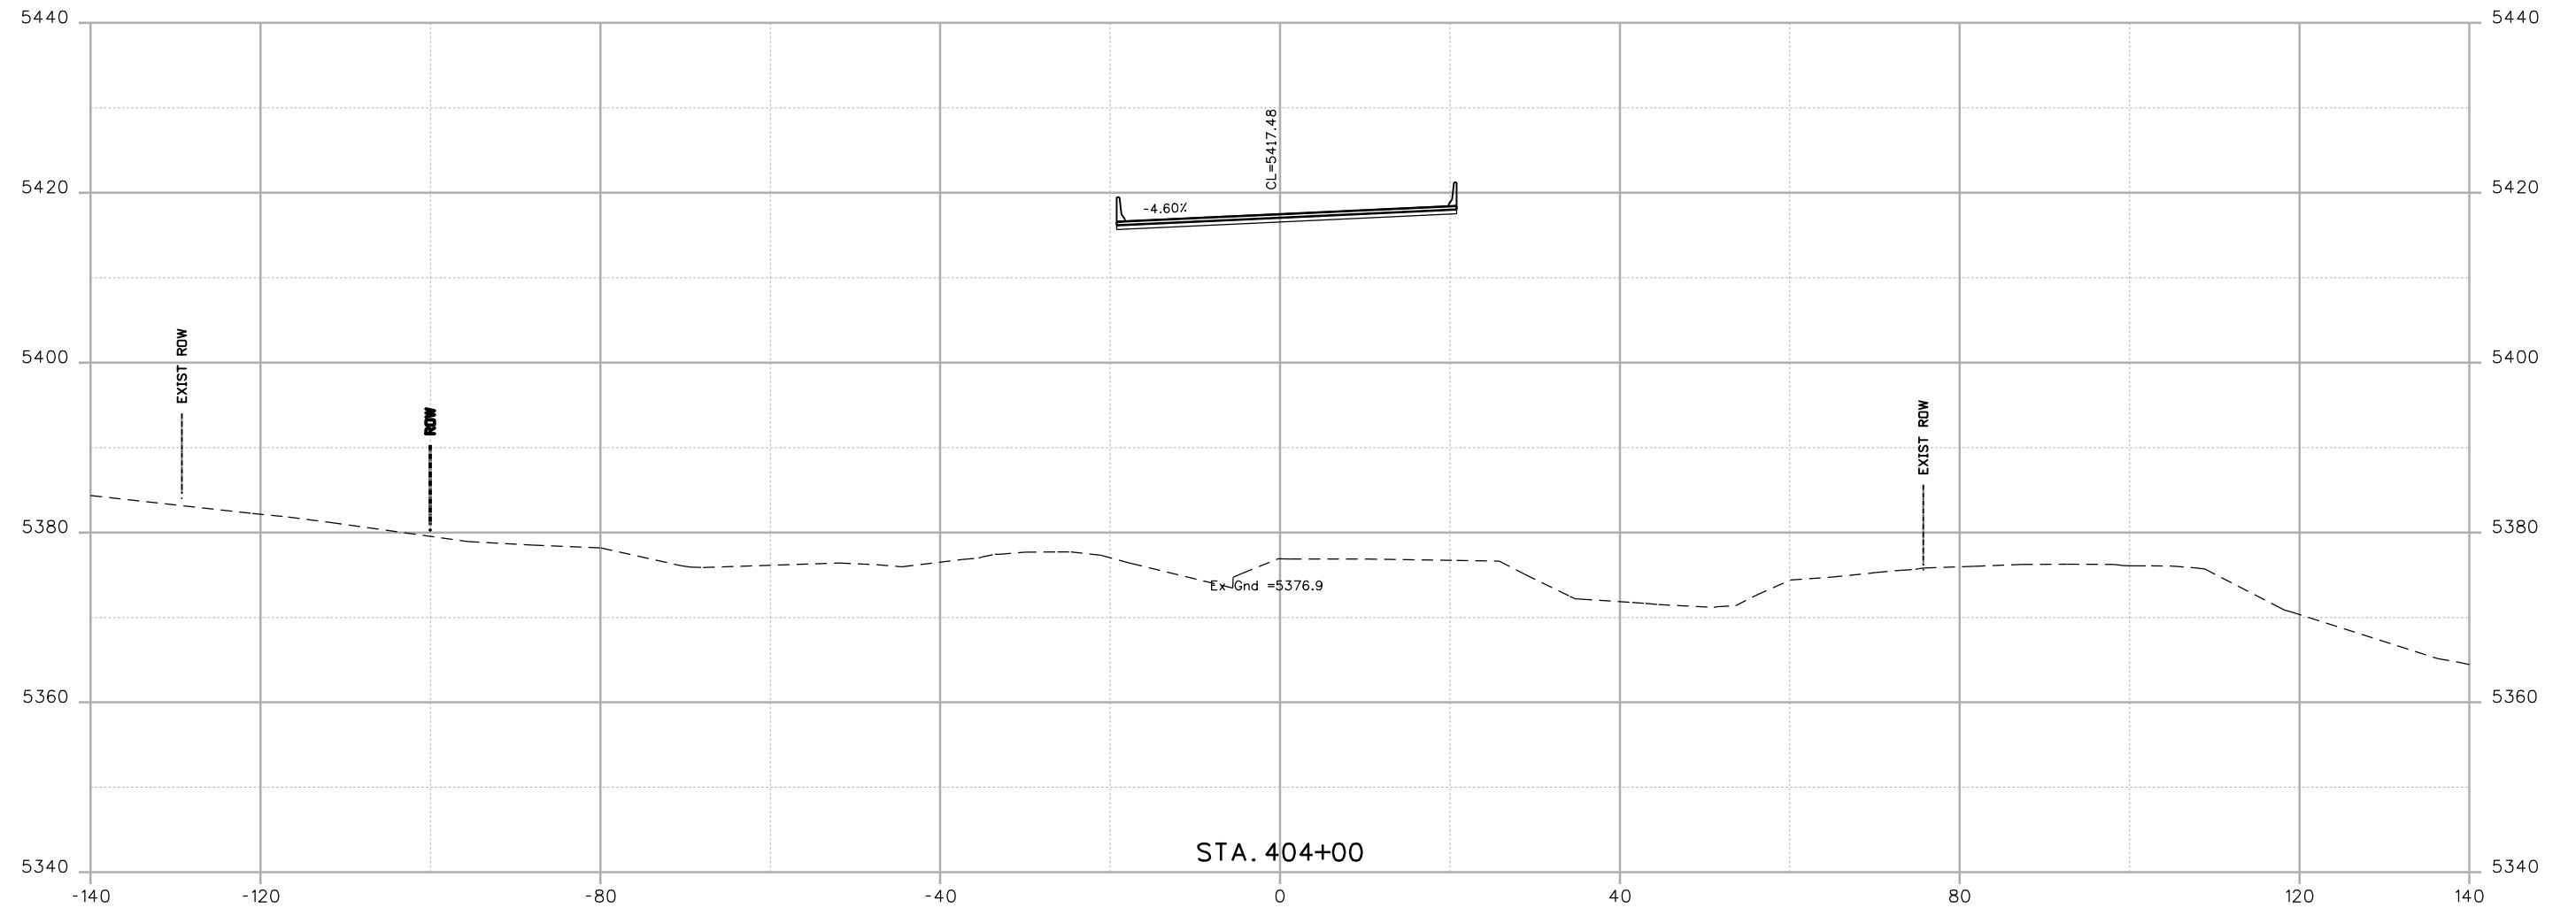File Path: I:\PROJECTS\22239666_SH92_Master\22241827_T05_Final_Design\6.0_Project_Deliverables\17772\Design\Drawings\Cross_Sections\17772DES_XSections.dgn



Print Date: 9/13/2013	
File Name: 17772DES_XSections.dgn	
Horiz. Scale: 1:20	Vert. Scale:
Unit Information	Unit Leader Initials
URS	

Sheet Revisions		
Date:	Comments	Init.
	FOR PLANS	
	SEPT. 2013	


Colorado Department of Transportation

 2424 North Townsend Avenue
 Montrose, CO 81401
 Phone: 972-249-5285 FAX: 970-249-6018
Region 3 RA

As Constructed
No Revisions:
Revised:
Void:

SH92 CROSS SECTIONS		
Designer: K.BERNHARDT	Structure Numbers	
Detailer: K.BERNHARDT	Subset Sheets:	of
Sheet Subset: SH92 XS		

Project No./Code
HB 092A-024
17772
Sheet Number 558

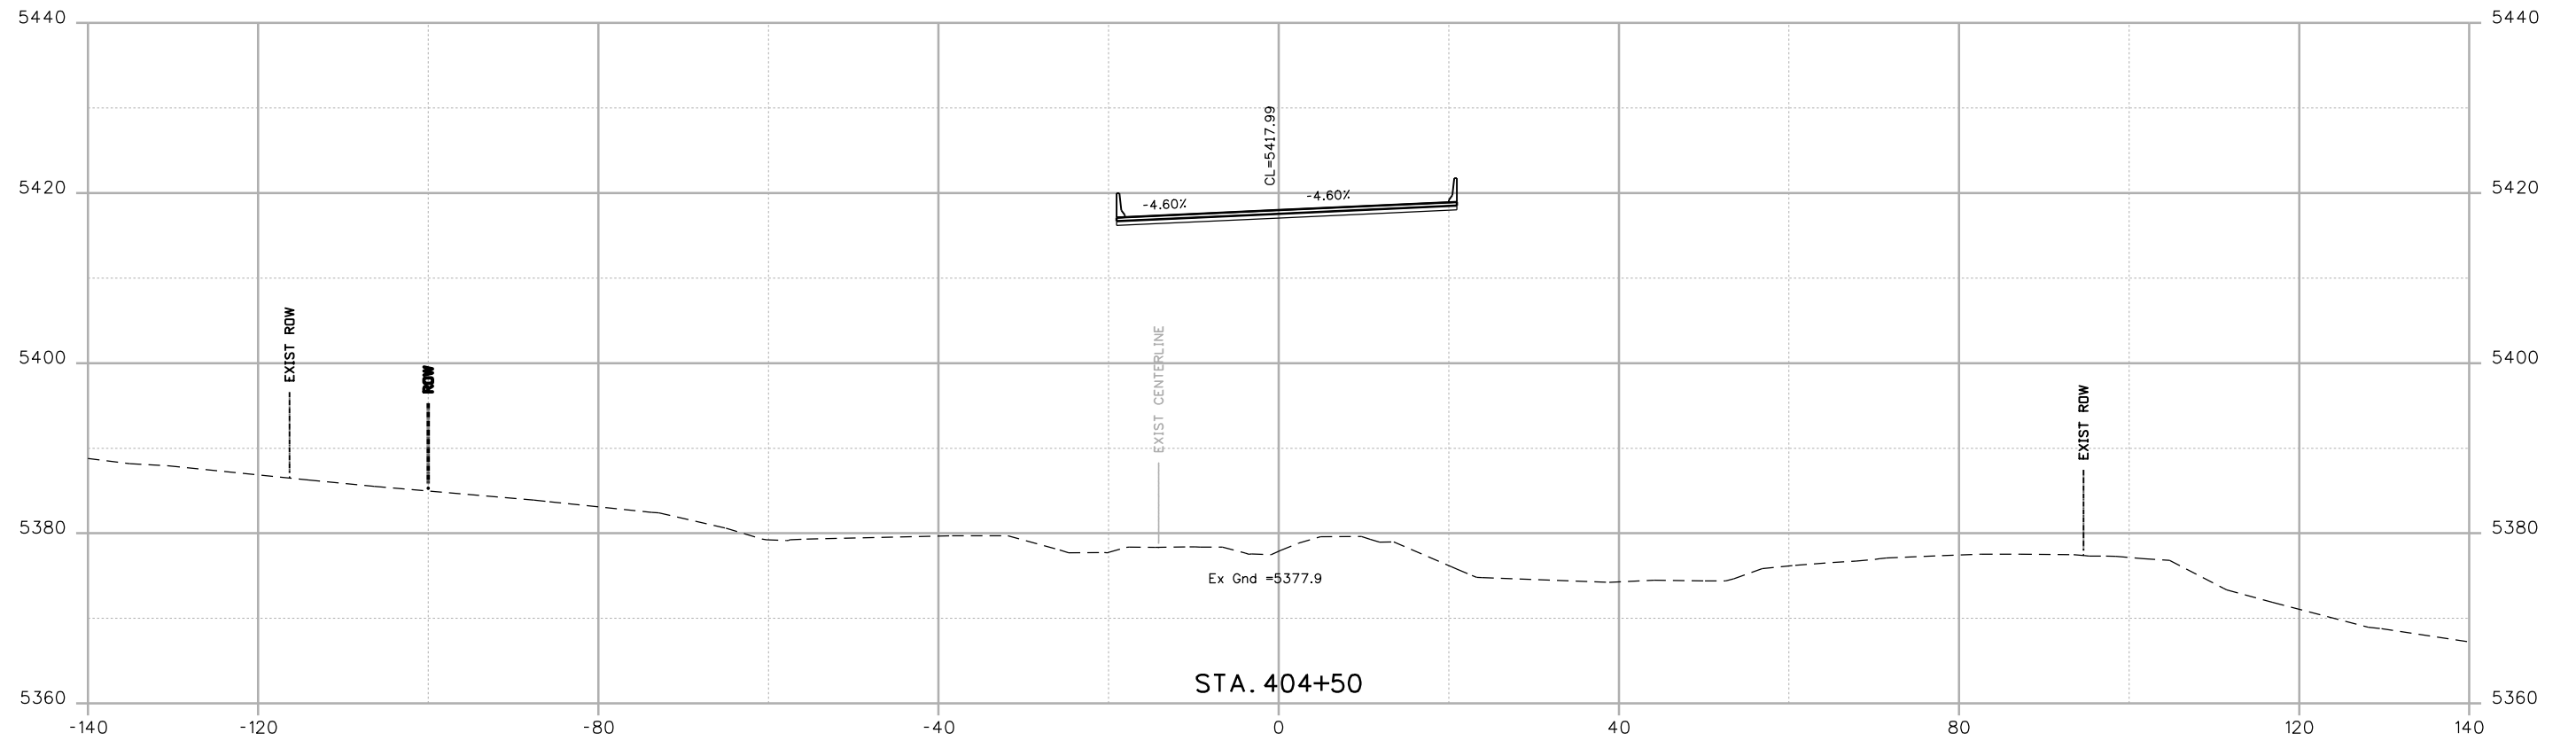File Path: I:\PROJECTS\22239666_SH92_Master\22241827_T05_Final_Design\6.0_Project_Deliverables\17772\Design\Drawings\Cross_Sections\17772DES_XSections.dgn



Print Date: 9/13/2013	0000
File Name: 17772DES_XSections.dgn	
Horiz. Scale: 1:20 Vert. Scale:	
Unit Information Unit Leader Initials	
URS	

Sheet Revisions		
Date:	Comments	Init.
	FOR PLANS	
	SEPT. 2013	

Colorado Department of Transportation

2424 North Townsend Avenue
Montrose, CO 81401
Phone: 972-249-5285 FAX: 970-249-6018


Region 3 RA

As Constructed
No Revisions:
Revised:
Void:

SH92 CROSS SECTIONS	
Designer: K.BERNHARDT	Structure Numbers
Detailer: K.BERNHARDT	
Sheet Subset: SH92 XS	Subset Sheets: of

Project No./Code
HB 092A-024
17772
Sheet Number 559

File Path: I:\PROJECTS\22239666_SH92_Master\22241827_T05_Final_Design\6.0_Project_Deliverables\17772\Design\Drawings\Cross_Sections\17772DES_XSections.dgn

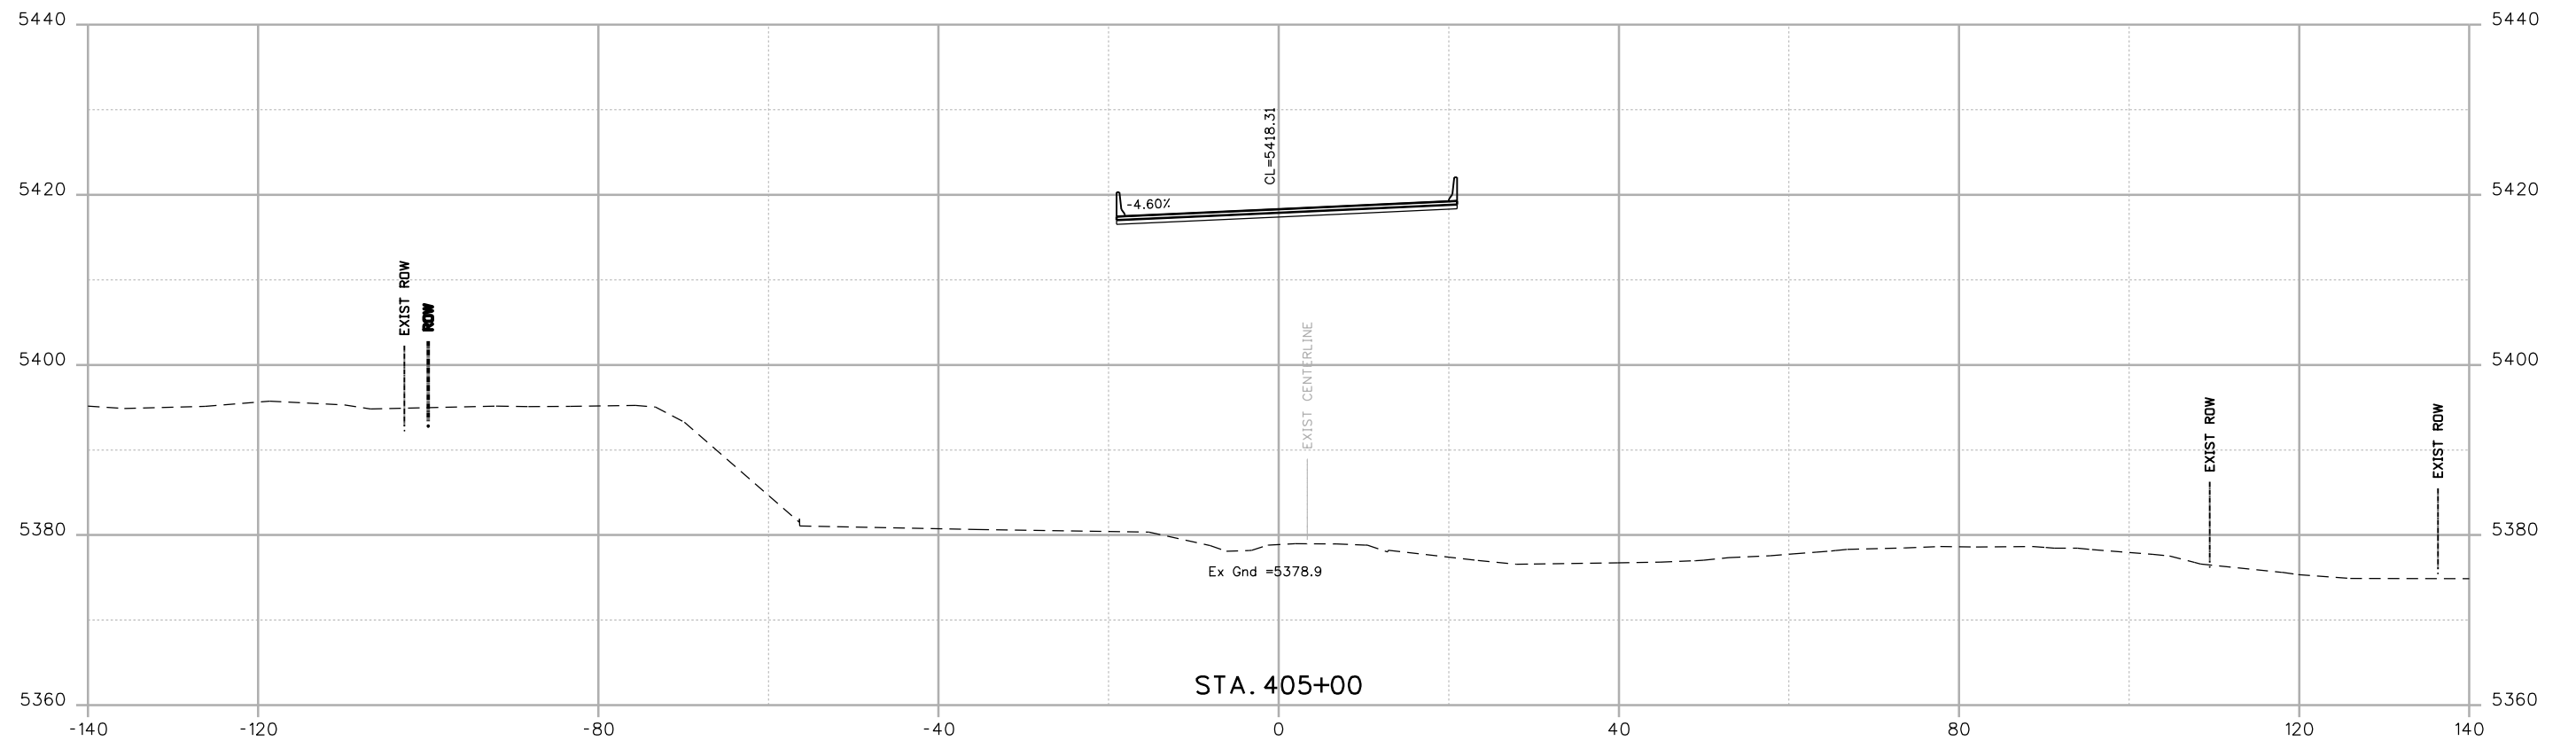

Print Date: 9/13/2013	
File Name: 17772DES_XSections.dgn	
Horiz. Scale: 1:20	Vert. Scale:
Unit Information	Unit Leader Initials
URS	

Sheet Revisions		
Date:	Comments	Init.
	FOR PLANS	
	SEPT. 2013	

Colorado Department of Transportation

2424 North Townsend Avenue
Montrose, CO 81401
Phone: 972-249-5285 FAX: 970-249-6018


Region 3 RA

As Constructed
No Revisions:
Revised:
Void:

SH92 CROSS SECTIONS	
Designer: K.BERNHARDT	Structure Numbers
Detailer: K.BERNHARDT	Subset Sheets: of
Sheet Subset: SH92 XS	

Project No./Code
HB 092A-024
17772
Sheet Number 560

File Path: I:\PROJECTS\22239666_SH92_Master\22241827_T05_Final_Design\6.0_Project_Deliverables\17772\Design\Drawings\Cross_Sections\17772DES_XSections.dgn

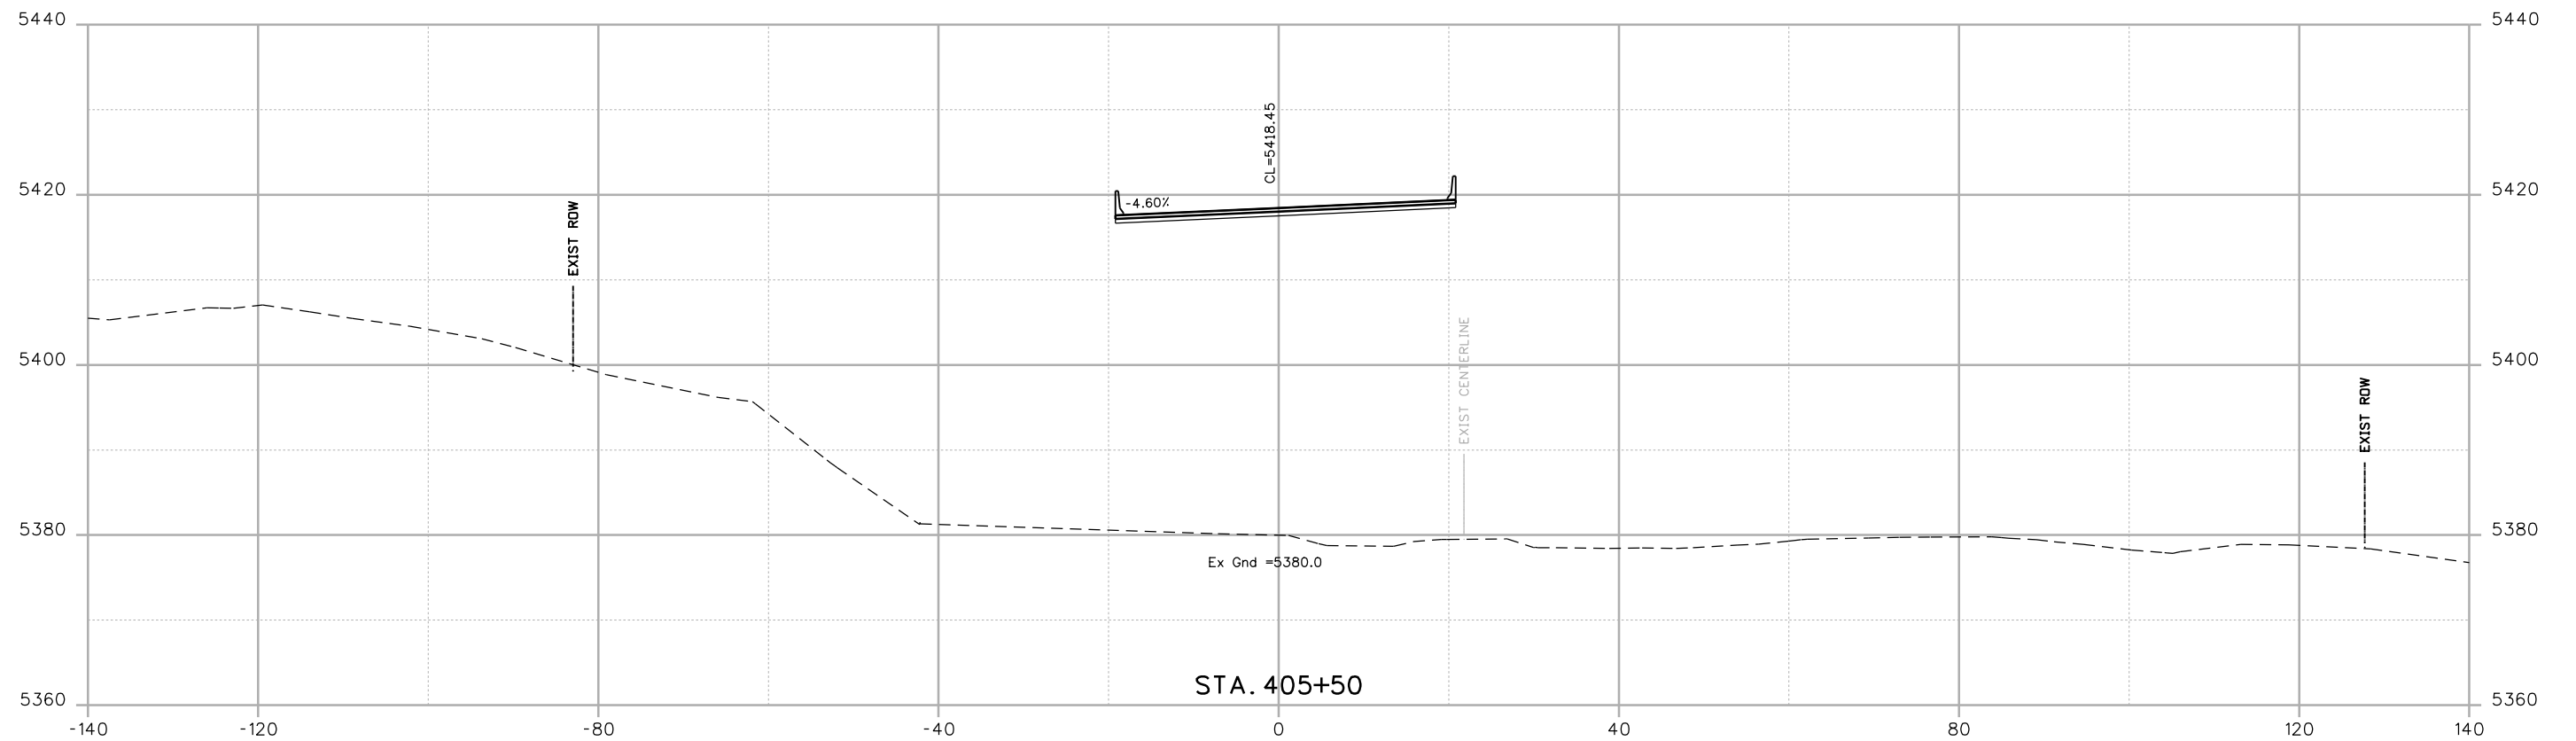

Print Date: 9/13/2013	
File Name: 17772DES_XSections.dgn	
Horiz. Scale: 1:20	Vert. Scale:
Unit Information	Unit Leader Initials
URS	

Sheet Revisions		
Date:	Comments	Init.
	FOR PLANS	
	SEPT. 2013	

Colorado Department of Transportation

2424 North Townsend Avenue
Montrose, CO 81401
Phone: 972-249-5285 FAX: 970-249-6018


Region 3 RA

As Constructed
No Revisions:
Revised:
Void:

SH92 CROSS SECTIONS	
Designer: K.BERNHARDT	Structure Numbers
Detailer: K.BERNHARDT	
Sheet Subset: SH92 XS	Subset Sheets: of


Project No./Code
HB 092A-024
17772
Sheet Number 561

File Path: I:\PROJECTS\22239666_SH92_Master\22241827_T05_Final_Design\6.0_Project_Deliverables\17772\Design\Drawings\Cross_Sections\17772DES_XSections.dgn

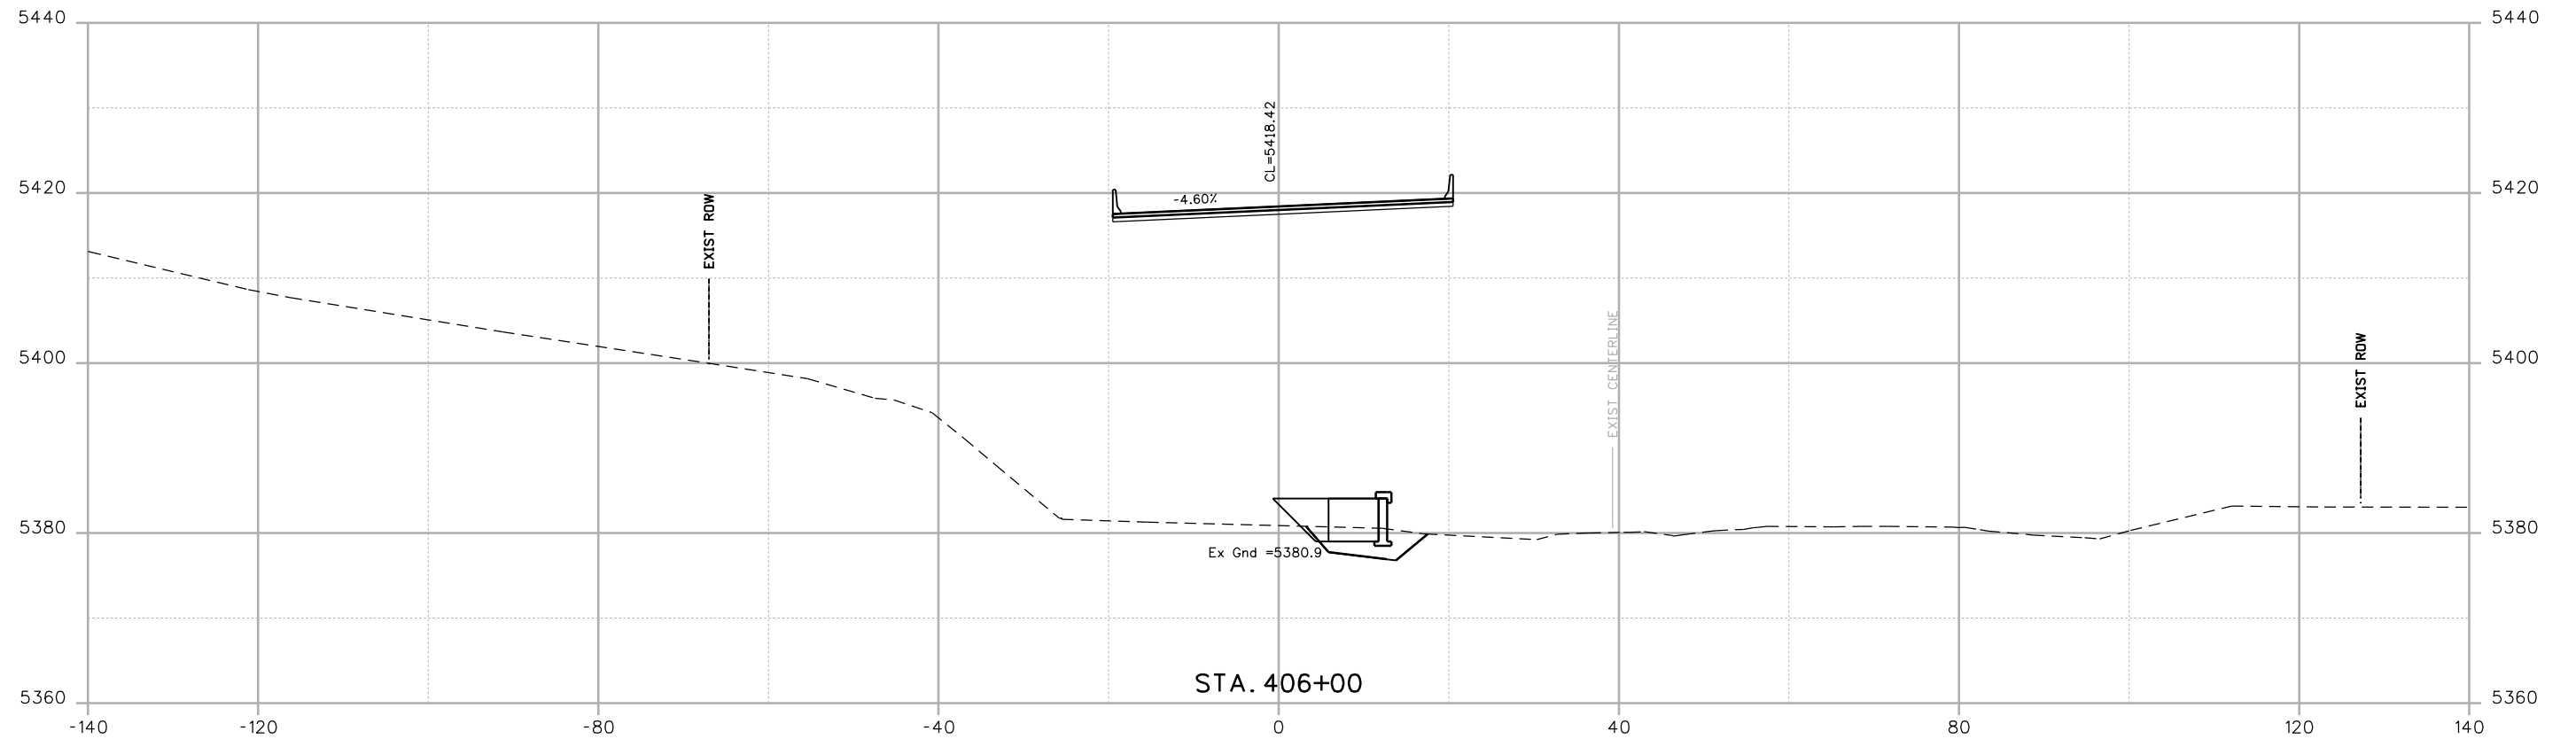

Print Date: 9/13/2013	
File Name: 17772DES_XSections.dgn	
Horiz. Scale: 1:20	Vert. Scale:
Unit Information	Unit Leader Initials
URS	

Sheet Revisions		
Date:	Comments	Init.
	FOR PLANS	
	SEPT. 2013	


Colorado Department of Transportation

 2424 North Townsend Avenue
 Montrose, CO 81401
 Phone: 972-249-5285 FAX: 970-249-6018
Region 3 RA

As Constructed
No Revisions:
Revised:
Void:

SH92 CROSS SECTIONS		
Designer: K.BERNHARDT	Structure Numbers	
Detailer: K.BERNHARDT	Subset Sheets:	of
Sheet Subset: SH92 XS		

Project No./Code
HB 092A-024
17772
Sheet Number 562

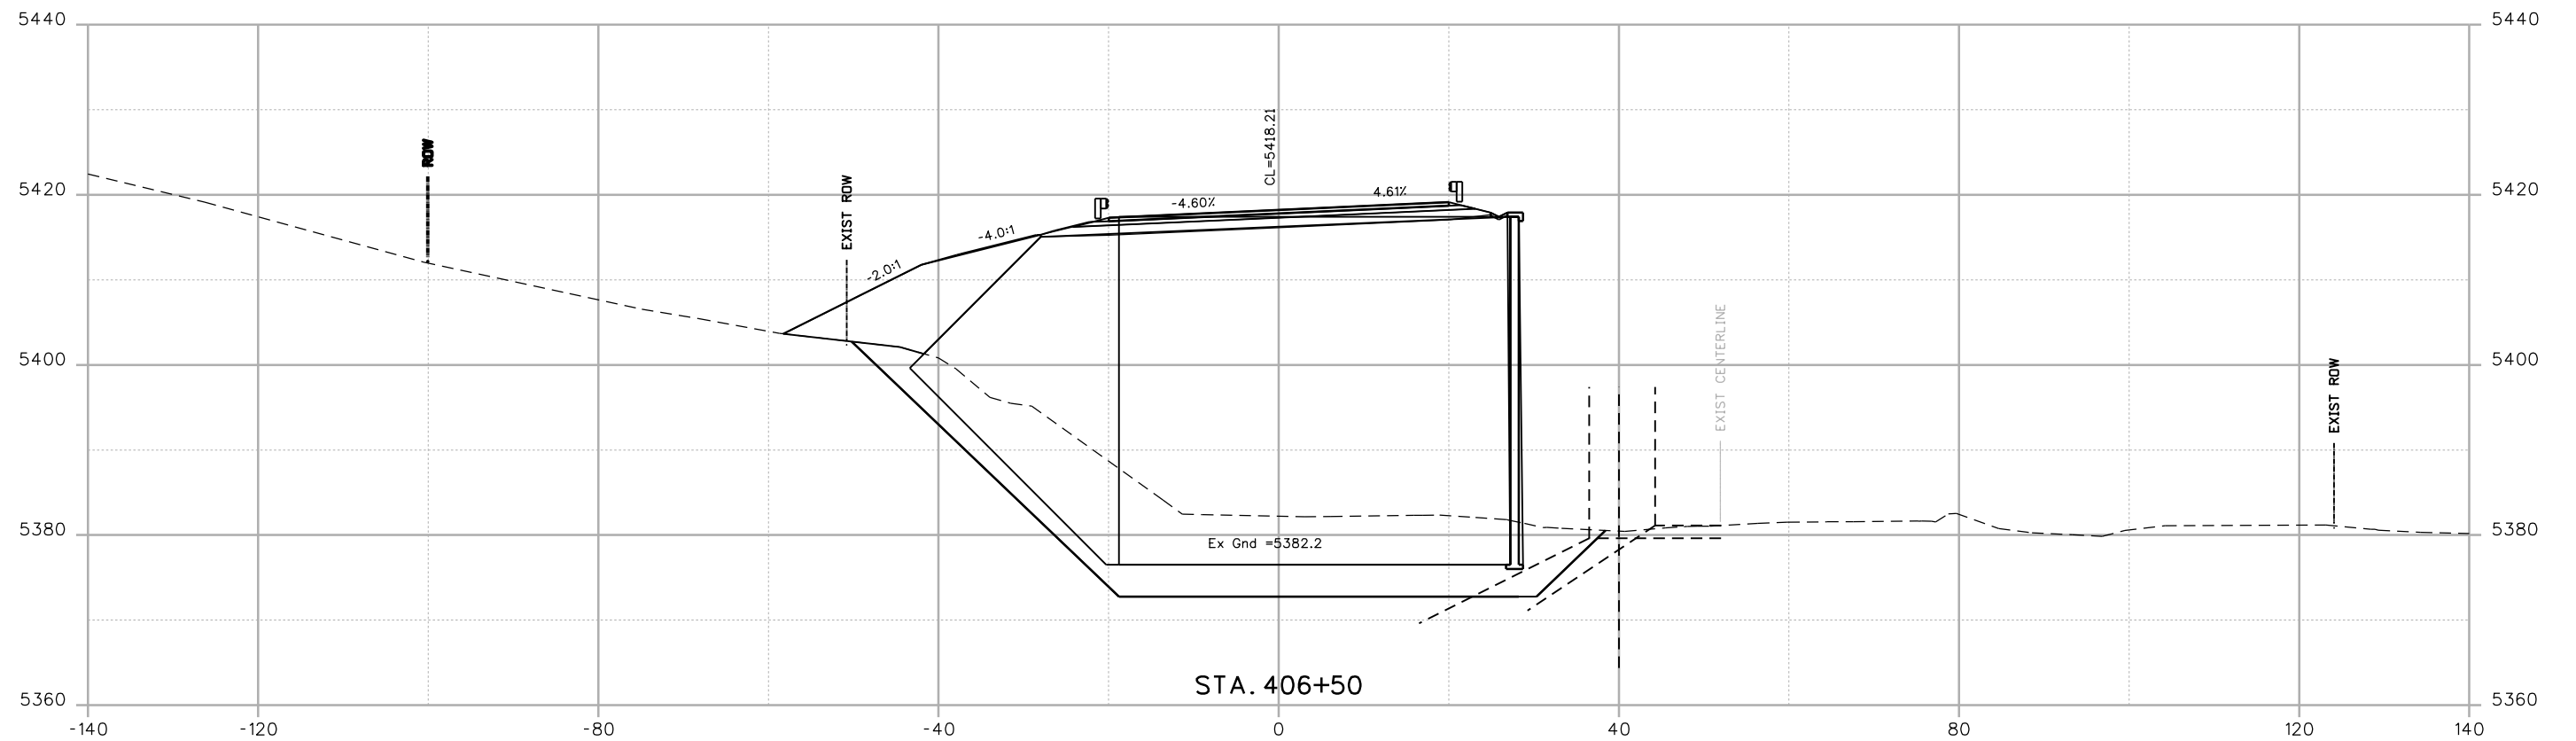File Path: I:\PROJECTS\22239666_SH92_Master\22241827_T05_Final_Design\6.0_Project_Deliverables\17772\Design\Drawings\Cross_Sections\17772DES_XSections.dgn



Print Date: 9/13/2013	0000
File Name: 17772DES_XSections.dgn	
Horiz. Scale: 1:20 Vert. Scale:	
Unit Information Unit Leader Initials	
URS	

Sheet Revisions		
Date:	Comments	Init.
	FOR PLANS	
	SEPT. 2013	

Colorado Department of Transportation

2424 North Townsend Avenue
Montrose, CO 81401
Phone: 972-249-5285 FAX: 970-249-6018


Region 3 **RA**

As Constructed
No Revisions:
Revised:
Void:

SH92 CROSS SECTIONS	
Designer: K.BERNHARDT	Structure Numbers
Detailer: K.BERNHARDT	
Sheet Subset: SH92 XS	Subset Sheets: of

Project No./Code
HB 092A-024
17772
Sheet Number 563

File Path: I:\PROJECTS\22239666_SH92_Master\22241827_T05_Final_Design\6.0_Project_Deliverables\17772\Design\Drawings\Cross_Sections\17772DES_XSections.dgn

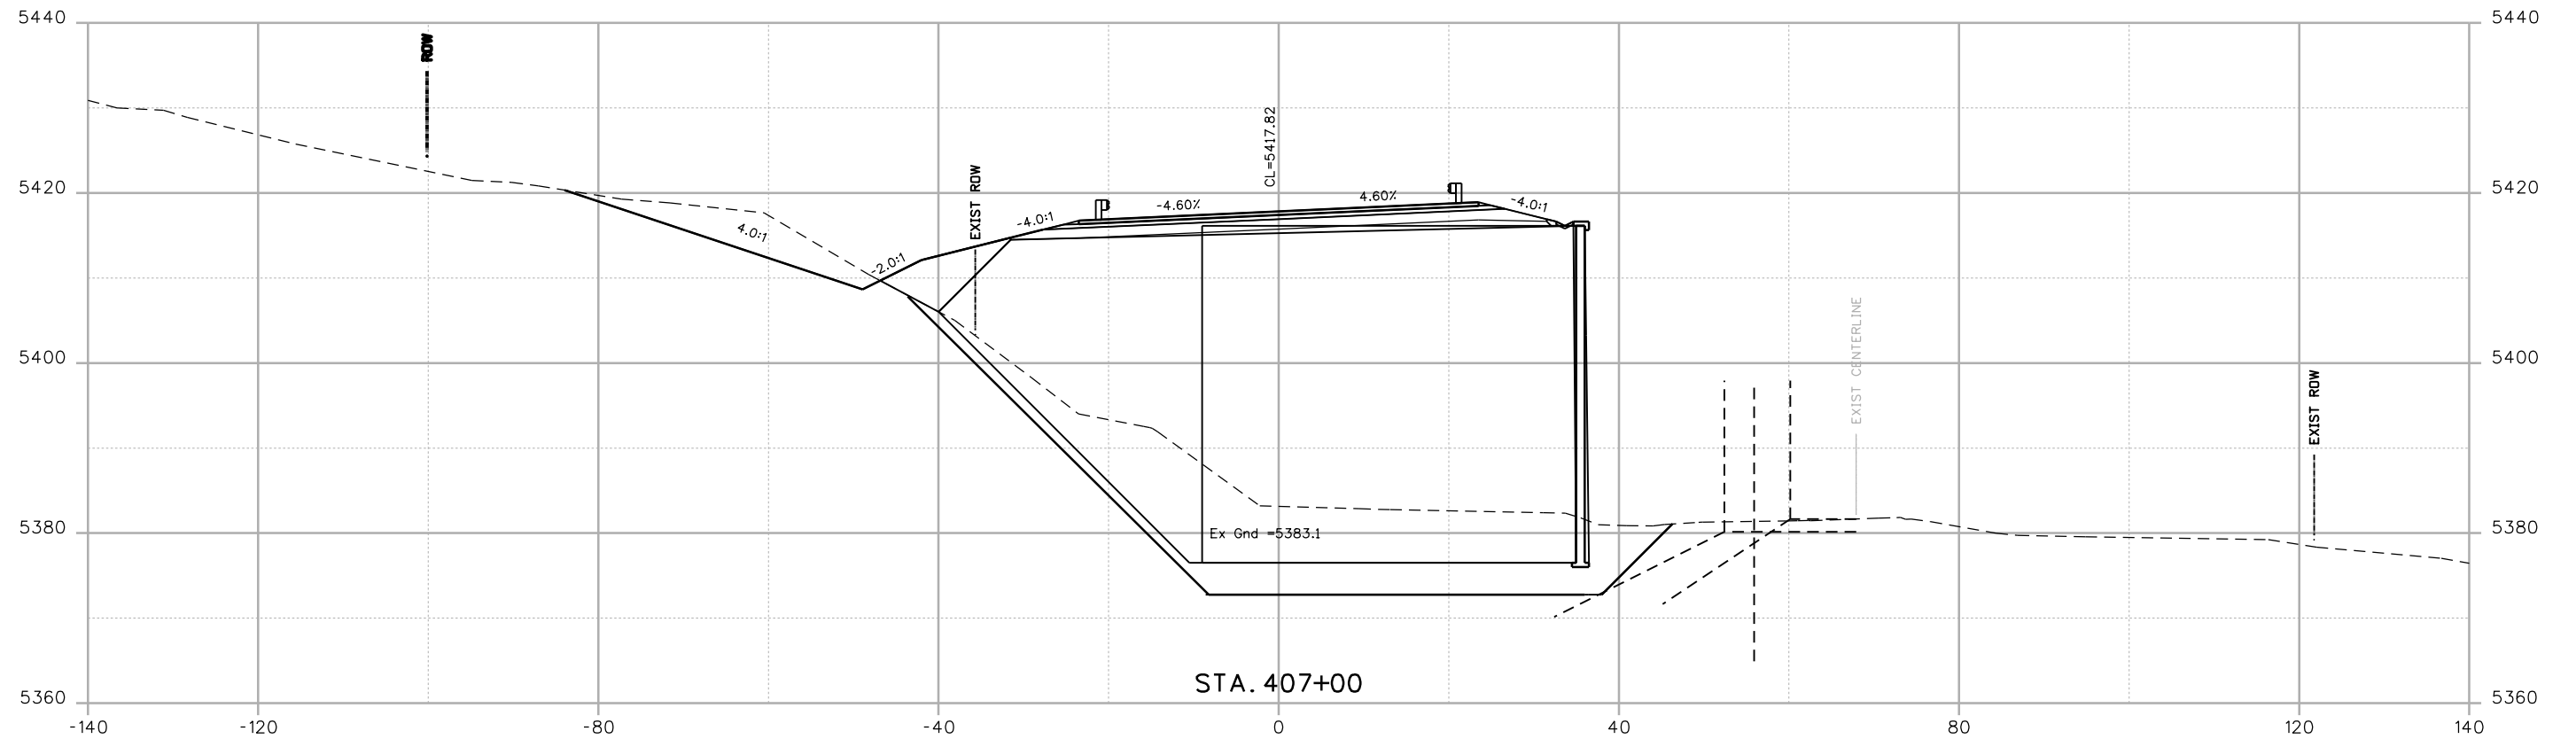

Print Date: 9/13/2013	
File Name: 17772DES_XSections.dgn	
Horiz. Scale: 1:20	Vert. Scale:
Unit Information	Unit Leader Initials
URS	

Sheet Revisions		
Date:	Comments	Init.
	FOR PLANS	
	SEPT. 2013	

Colorado Department of Transportation

2424 North Townsend Avenue
Montrose, CO 81401
Phone: 972-249-5285 FAX: 970-249-6018


Region 3 RA

As Constructed
No Revisions:
Revised:
Void:

SH92 CROSS SECTIONS	
Designer: K.BERNHARDT	Structure Numbers
Detailer: K.BERNHARDT	Sheet Subset: SH92 XS
Subset Sheets: _____ of _____	

Project No./Code
HB 092A-024
17772
Sheet Number 564

File Path: I:\PROJECTS\22239666_SH92_Master\22241827_T05_Final_Design\6.0_Project_Deliverables\17772\Design\Drawings\Cross_Sections\17772DES_XSections.dgn

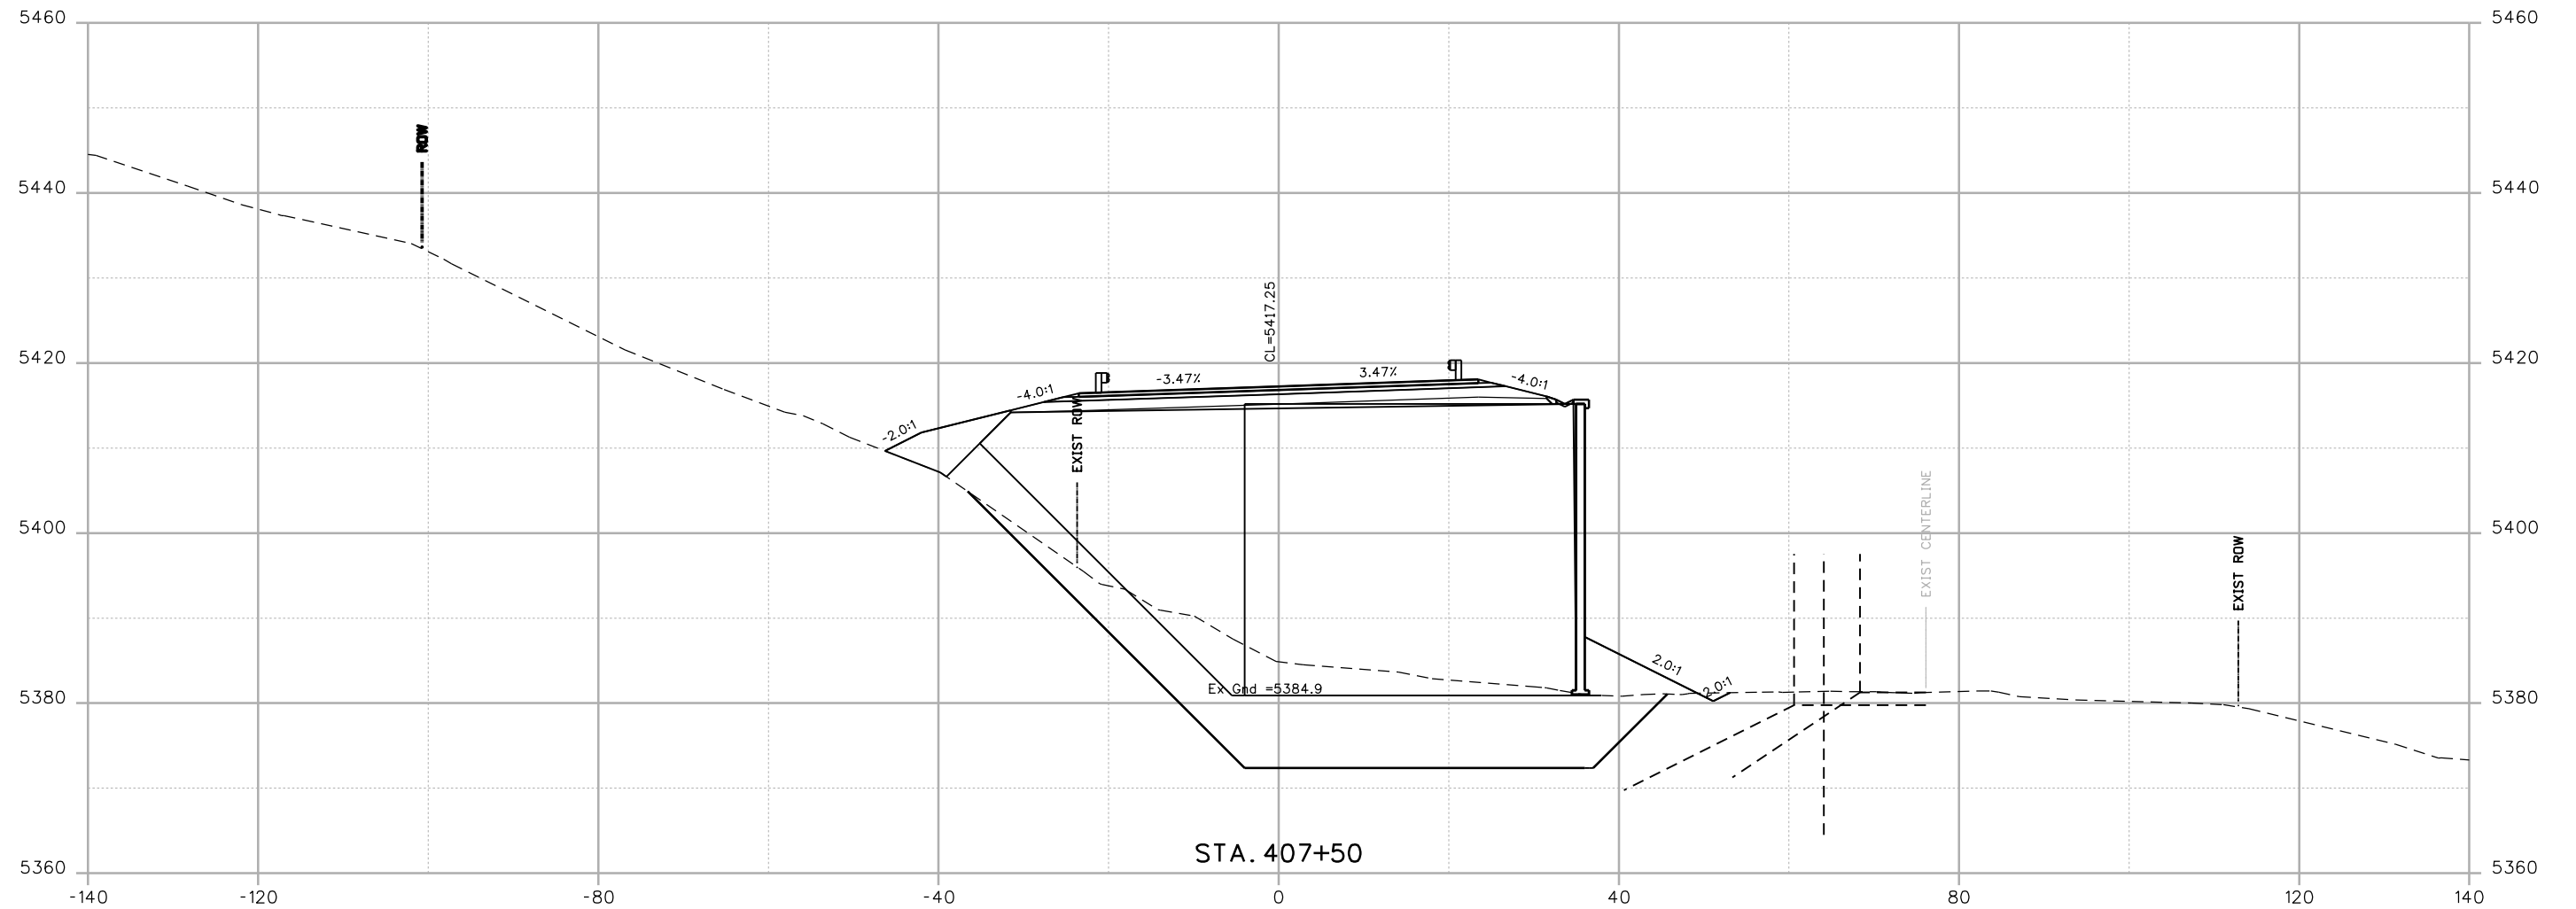

Print Date: 9/13/2013	
File Name: 17772DES_XSections.dgn	
Horiz. Scale: 1:20	Vert. Scale:
Unit Information	Unit Leader Initials
URS	

Sheet Revisions		
Date:	Comments	Init.
	FOR PLANS	
	SEPT. 2013	

Colorado Department of Transportation

2424 North Townsend Avenue
Montrose, CO 81401
Phone: 972-249-5285 FAX: 970-249-6018


Region 3 RA

As Constructed
No Revisions:
Revised:
Void:

SH92 CROSS SECTIONS	
Designer: K.BERNHARDT	Structure Numbers
Detailer: K.BERNHARDT	
Sheet Subset: SH92 XS	Subset Sheets: of

Project No./Code
HB 092A-024
17772
Sheet Number 565 of

File Path: I:\PROJECTS\22239666_SH92_Master\22241827_T05_Final_Design\6.0_Project_Deliverables\17772\Design\Drawings\Cross_Sections\17772DES_XSections.dgn

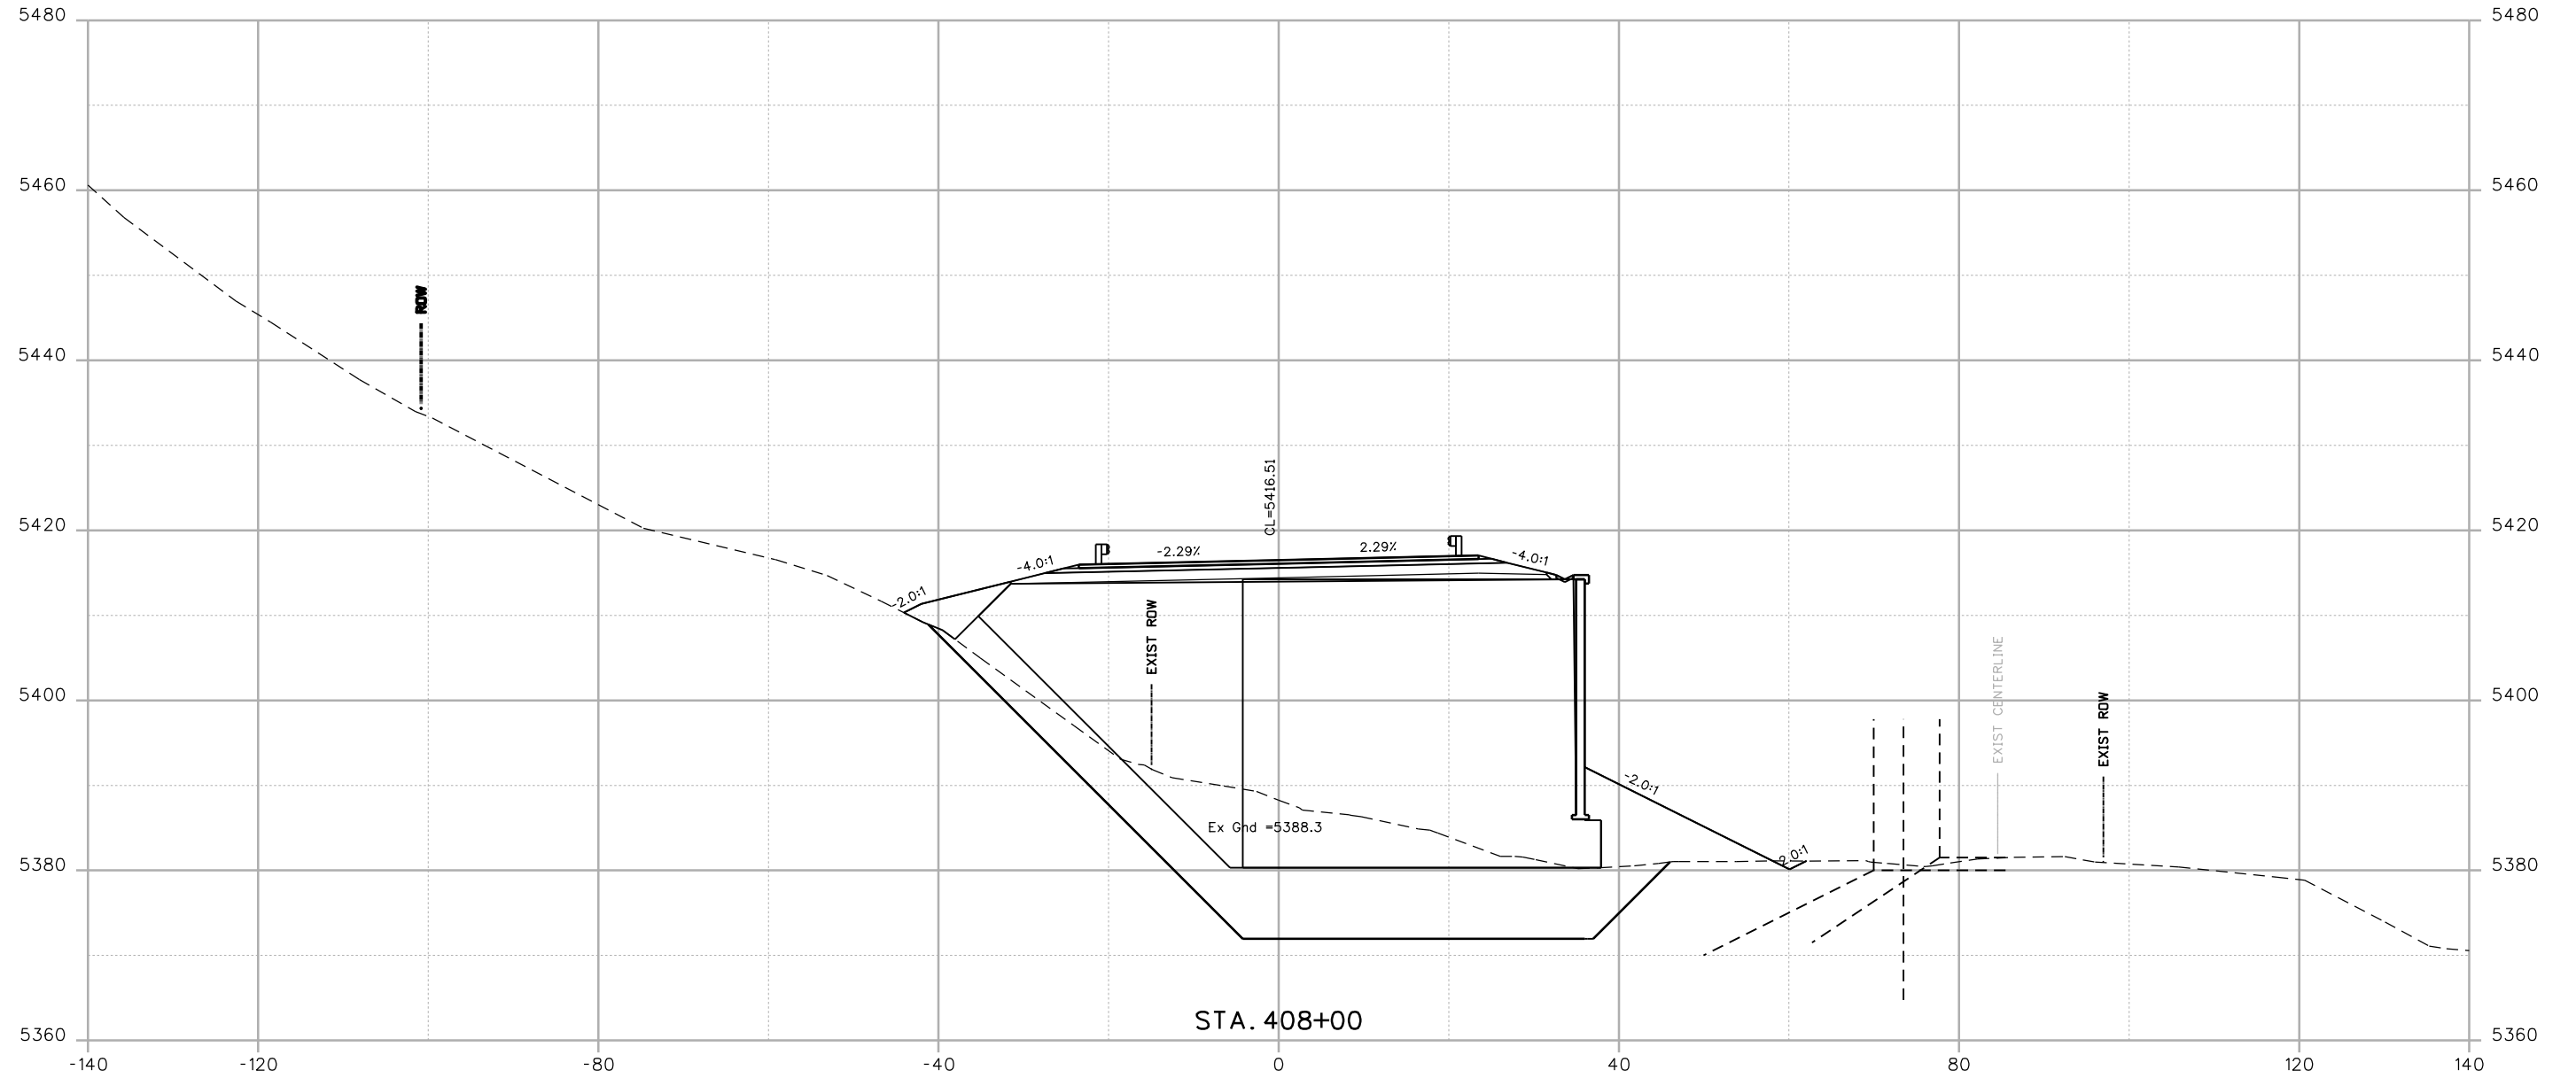

Print Date: 9/13/2013	
File Name: 17772DES_XSections.dgn	
Horiz. Scale: 1:20	Vert. Scale:
Unit Information	Unit Leader Initials
URS	

Sheet Revisions		
Date:	Comments	Init.
	FOR PLANS	
	SEPT. 2013	

Colorado Department of Transportation

2424 North Townsend Avenue
Montrose, CO 81401
Phone: 972-249-5285 FAX: 970-249-6018


Region 3 RA

As Constructed
No Revisions:
Revised:
Void:

SH92 CROSS SECTIONS	
Designer: K.BERNHARDT	Structure Numbers
Detailer: K.BERNHARDT	
Sheet Subset: SH92 XS	Subset Sheets: of

Project No./Code
HB 092A-024
17772
Sheet Number 566 of

File Path: I:\PROJECTS\22239666_SH92_Master\22241827_T05_Final_Design\6.0_Project_Deliverables\17772\Design\Drawings\Cross_Sections\17772DES_XSections.dgn

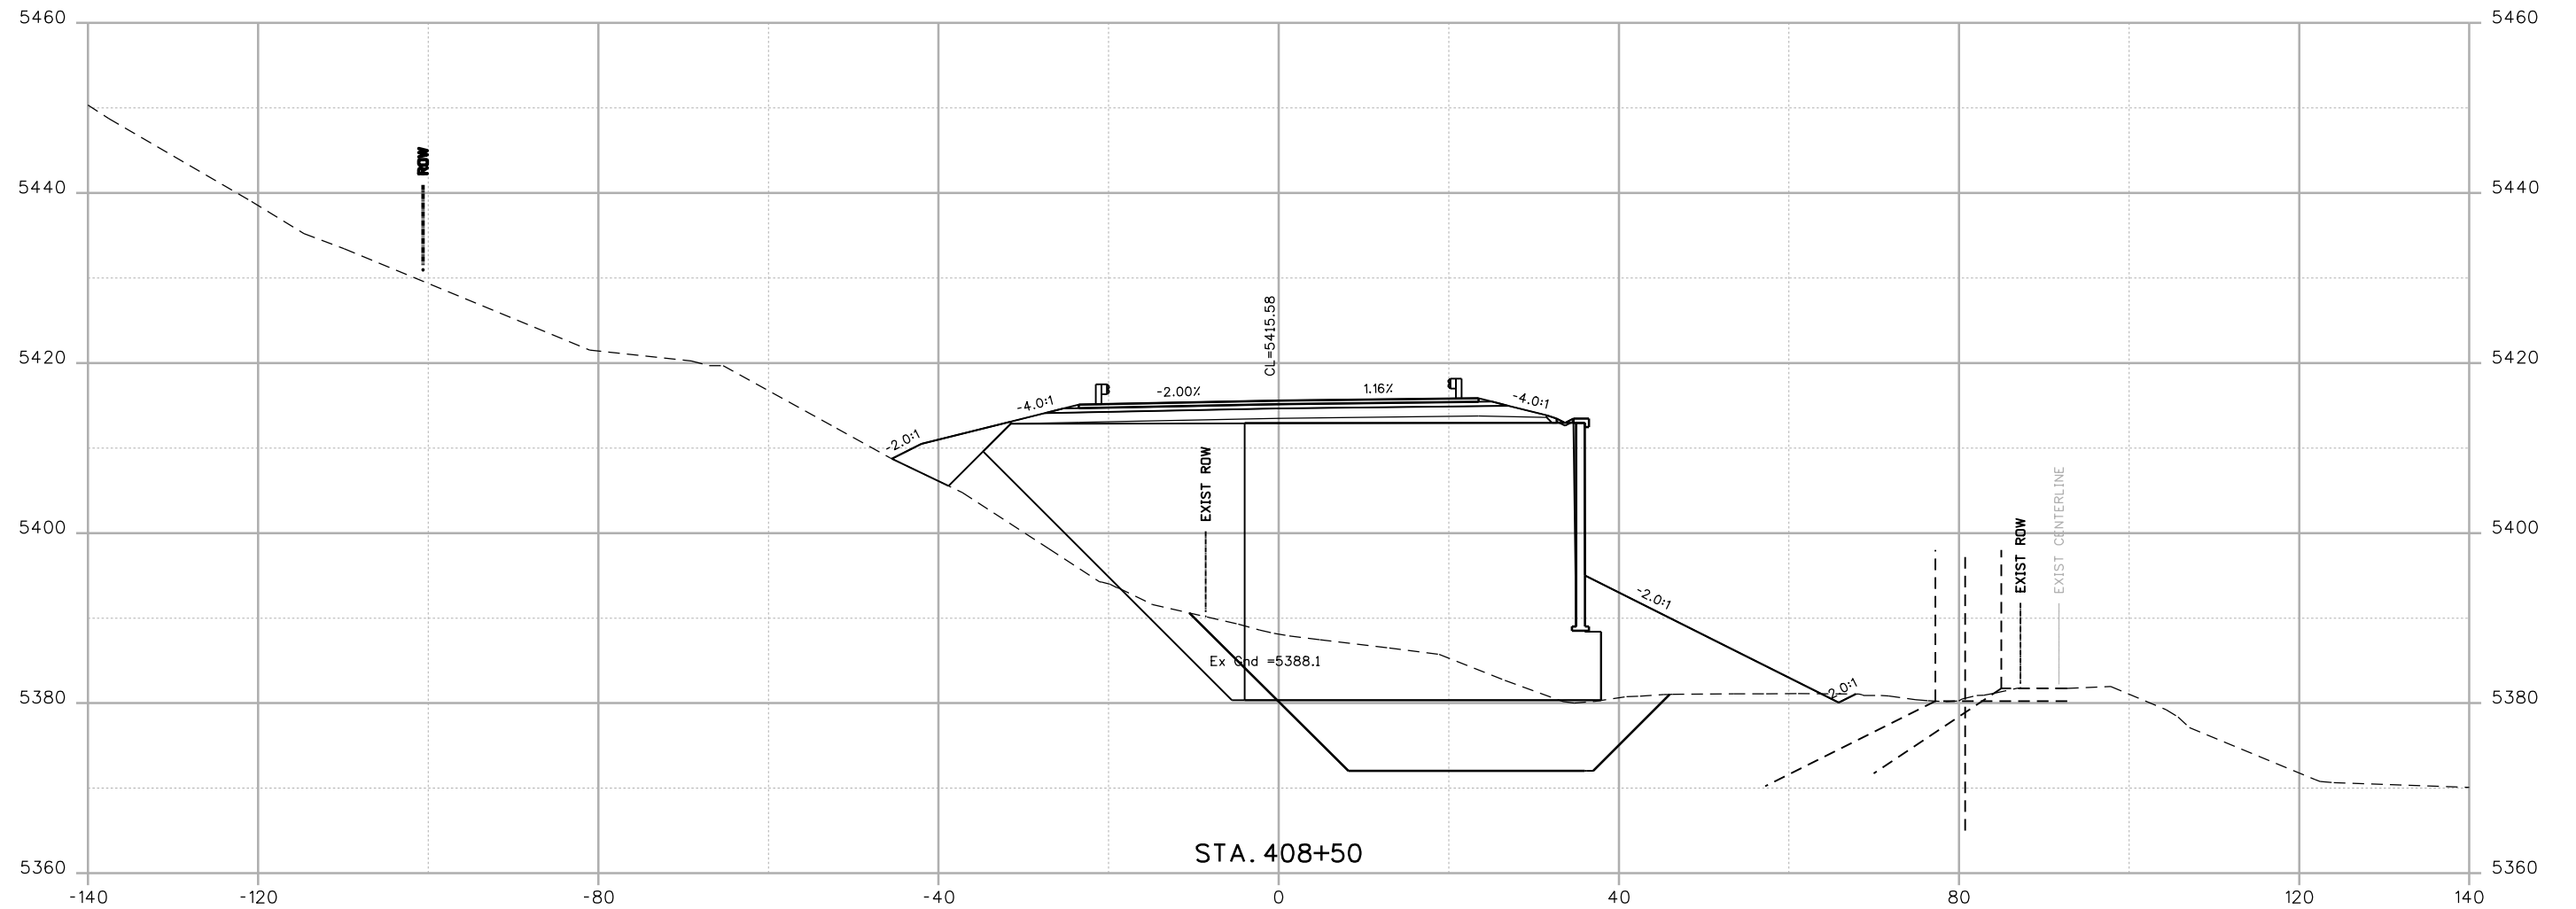

Print Date: 9/13/2013	
File Name: 17772DES_XSections.dgn	
Horiz. Scale: 1:20	Vert. Scale:
Unit Information	Unit Leader Initials
URS	

Sheet Revisions		
Date:	Comments	Init.
	FOR PLANS	
	SEPT. 2013	


Colorado Department of Transportation
 2424 North Townsend Avenue
 Montrose, CO 81401
 Phone: 972-249-5285 FAX: 970-249-6018
Region 3 RA

As Constructed
No Revisions:
Revised:
Void:

SH92 CROSS SECTIONS		
Designer: K.BERNHARDT	Structure Numbers	
Detailer: K.BERNHARDT	Subset Sheets:	of
Sheet Subset: SH92 XS		

Project No./Code
HB 092A-024
17772
Sheet Number 567

File Path: I:\PROJECTS\22239666_SH92_Master\22241827_T05_Final_Design\6.0_Project_Deliverables\17772\Design\Drawings\Cross_Sections\17772DES_XSections.dgn

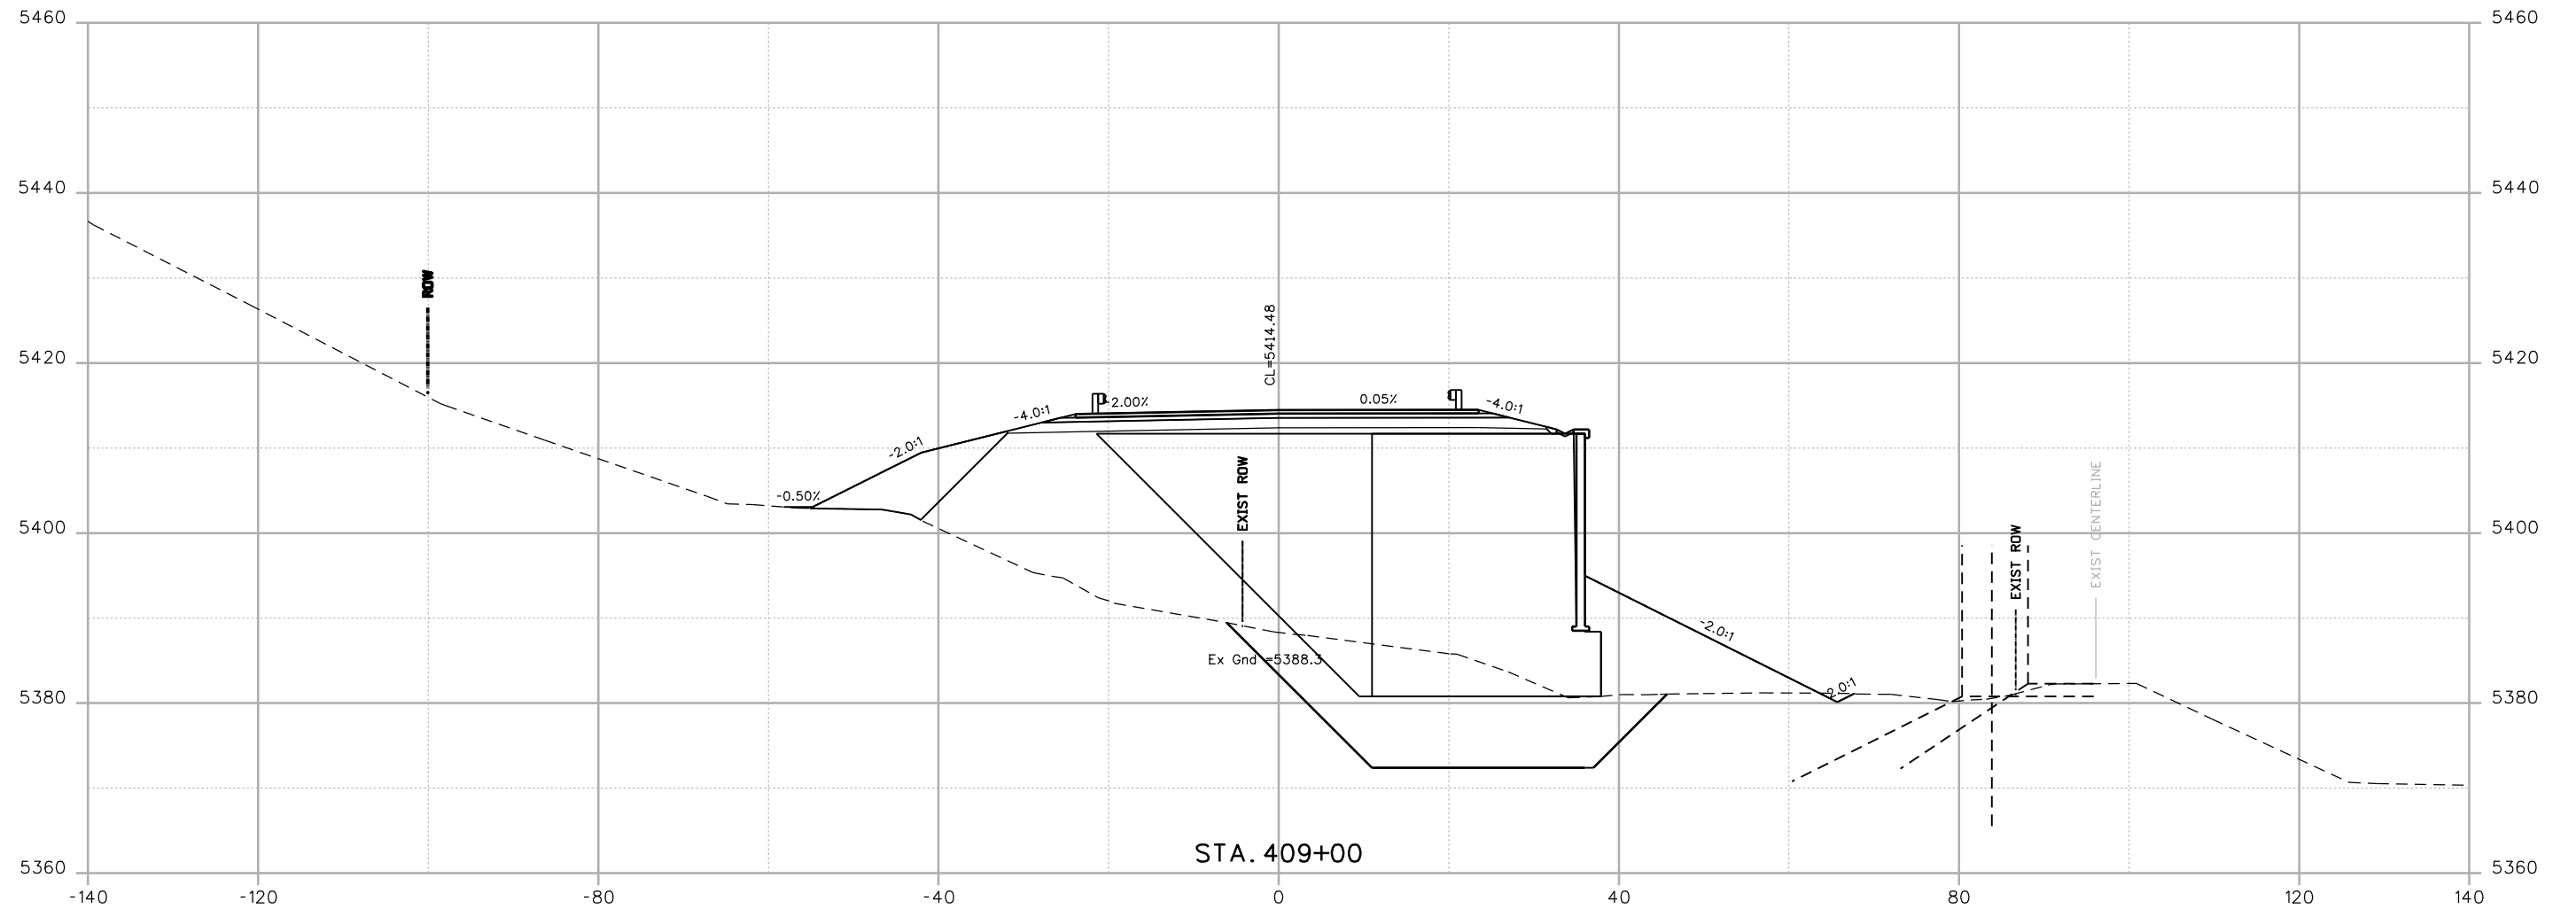

Print Date: 9/13/2013	
File Name: 17772DES_XSections.dgn	
Horiz. Scale: 1:20	Vert. Scale:
Unit Information	Unit Leader Initials
URS	

Sheet Revisions		
Date:	Comments	Init.
	FOR PLANS	
	SEPT. 2013	

Colorado Department of Transportation

2424 North Townsend Avenue
Montrose, CO 81401
Phone: 972-249-5285 FAX: 970-249-6018


Region 3 RA

As Constructed
No Revisions:
Revised:
Void:

SH92 CROSS SECTIONS	
Designer: K.BERNHARDT	Structure Numbers
Detailer: K.BERNHARDT	
Sheet Subset: SH92 XS	Subset Sheets: of

Project No./Code
HB 092A-024
17772
Sheet Number 568 of

File Path: I:\PROJECTS\22239666_SH92_Master\22241827_T05_Final_Design\6.0_Project_Deliverables\17772\Design\Drawings\Cross_Sections\17772DES_XSections.dgn

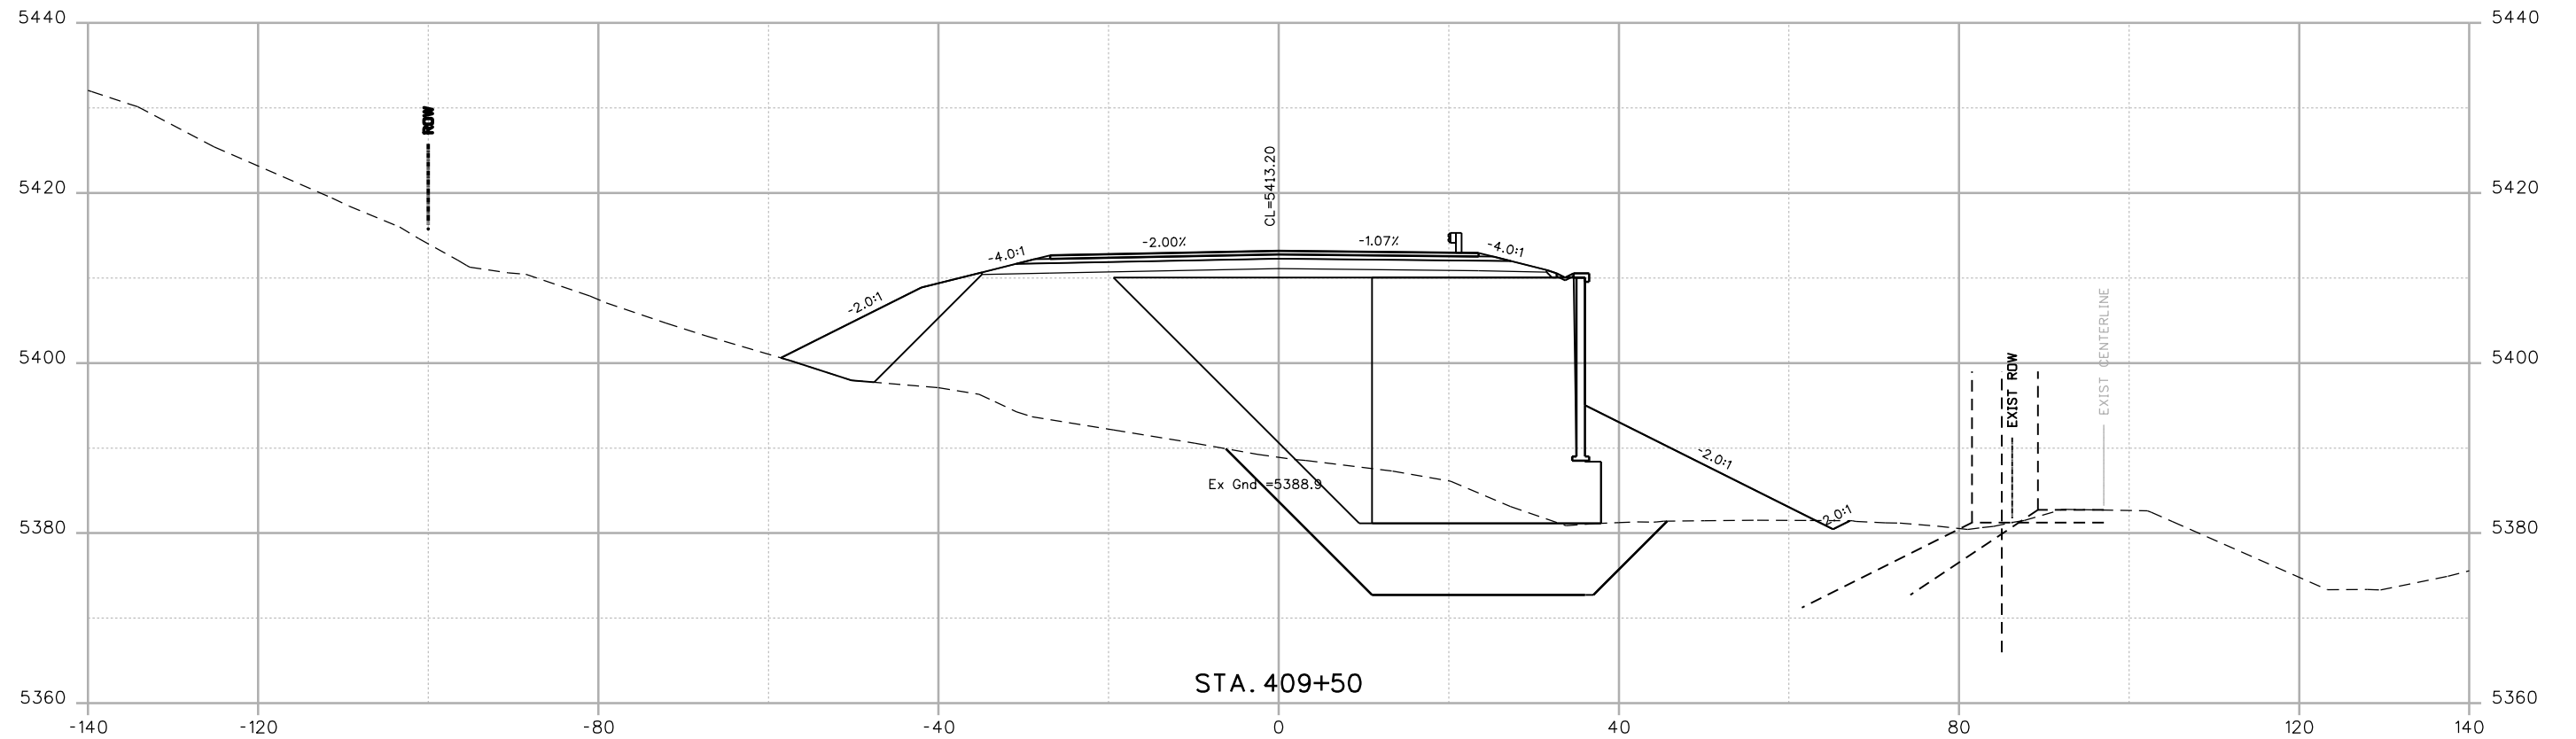

Print Date: 9/13/2013	
File Name: 17772DES_XSections.dgn	
Horiz. Scale: 1:20	Vert. Scale:
Unit Information	Unit Leader Initials
URS	

Sheet Revisions		
Date:	Comments	Init.
	FOR PLANS	
	SEPT. 2013	


Colorado Department of Transportation
 2424 North Townsend Avenue
 Montrose, CO 81401
 Phone: 972-249-5285 FAX: 970-249-6018
Region 3 RA

As Constructed
No Revisions:
Revised:
Void:

SH92 CROSS SECTIONS	
Designer: K.BERNHARDT	Structure Numbers
Detailer: K.BERNHARDT	Sheet Subset: SH92 XS
Subset Sheets: _____ of _____	


Project No./Code
HB 092A-024
17772
Sheet Number 569

File Path: I:\PROJECTS\22239666_SH92_Master\22241827_T05_Final_Design\6.0_Project_Deliverables\17772_Design\Drawings\Cross_Sections\17772DES_XSections.dgn

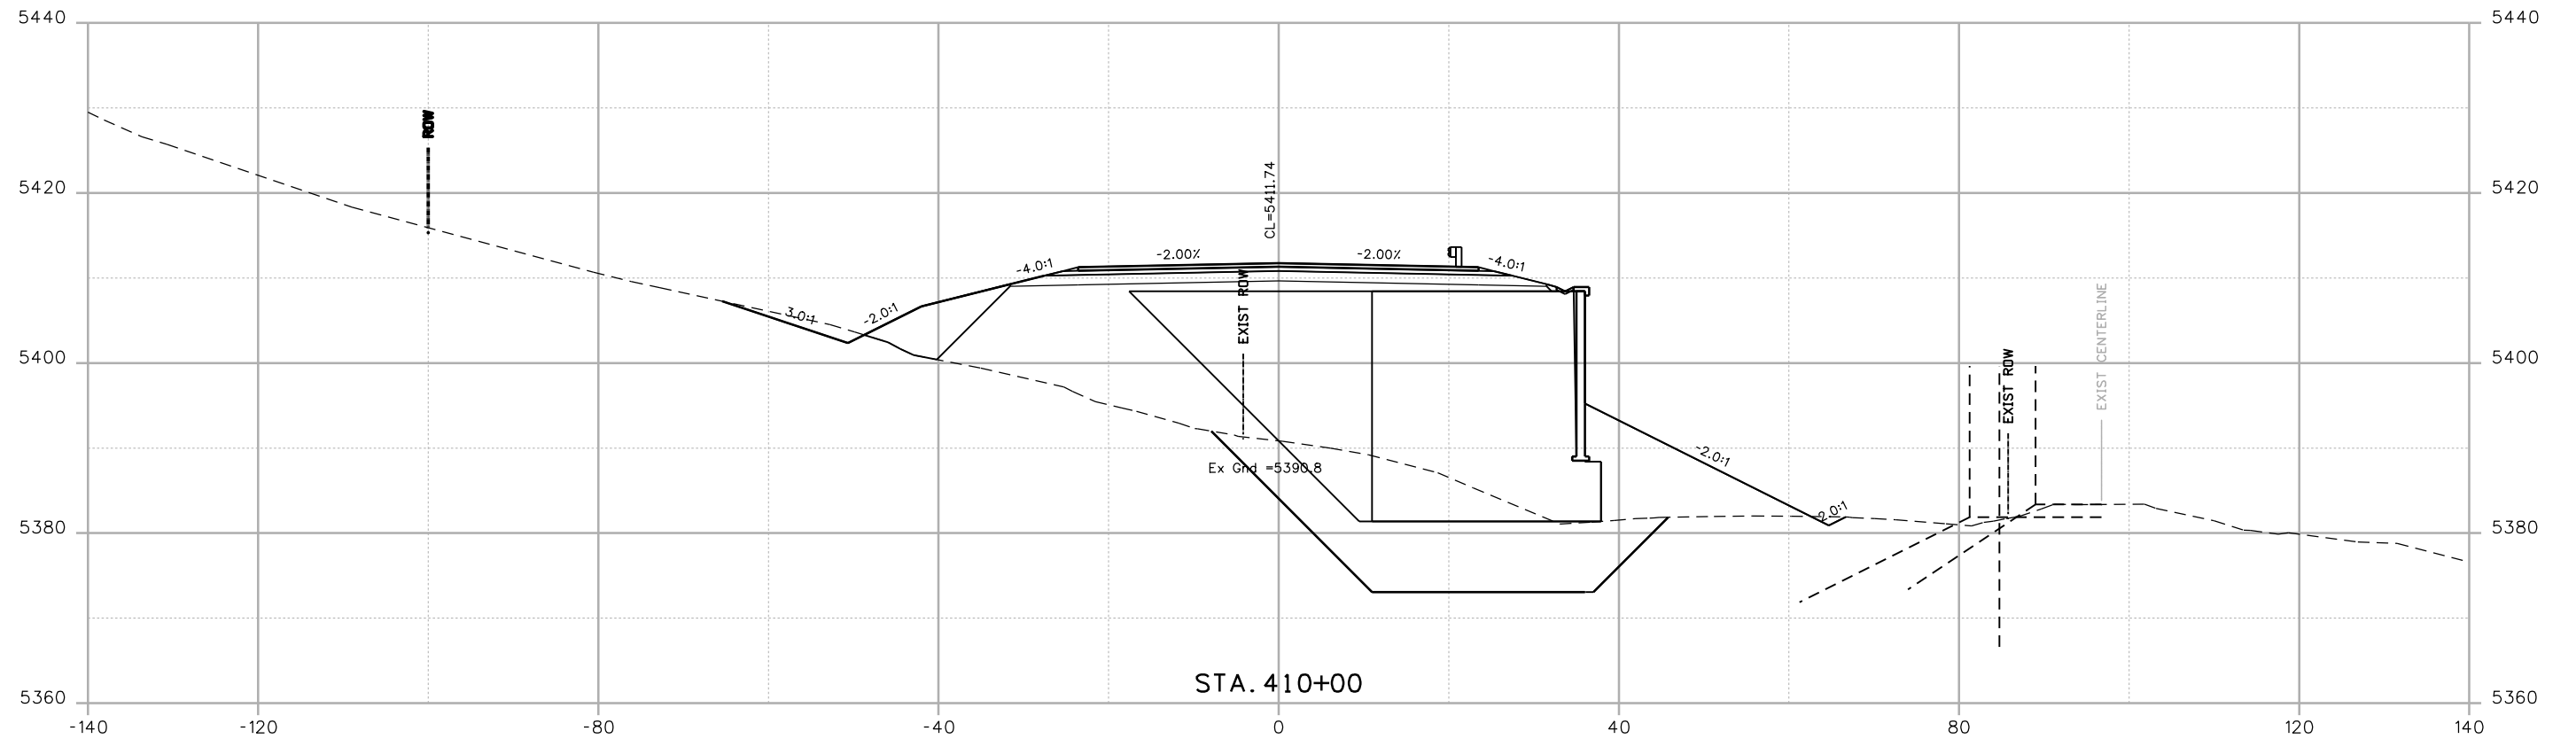

Print Date: 9/13/2013	
File Name: 17772DES_XSections.dgn	
Horiz. Scale: 1:20	Vert. Scale:
Unit Information	Unit Leader Initials
URS	

Sheet Revisions		
Date:	Comments	Init.
	FOR PLANS	
	SEPT. 2013	


Colorado Department of Transportation

 2424 North Townsend Avenue
 Montrose, CO 81401
 Phone: 972-249-5285 FAX: 970-249-6018
 Region 3 RA

As Constructed
No Revisions:
Revised:
Void:

SH92 CROSS SECTIONS	
Designer: K.BERNHARDT	Structure Numbers
Detailer: K.BERNHARDT	Subset Sheets: of
Sheet Subset: SH92 XS	


Project No./Code
HB 092A-024
17772
Sheet Number 570

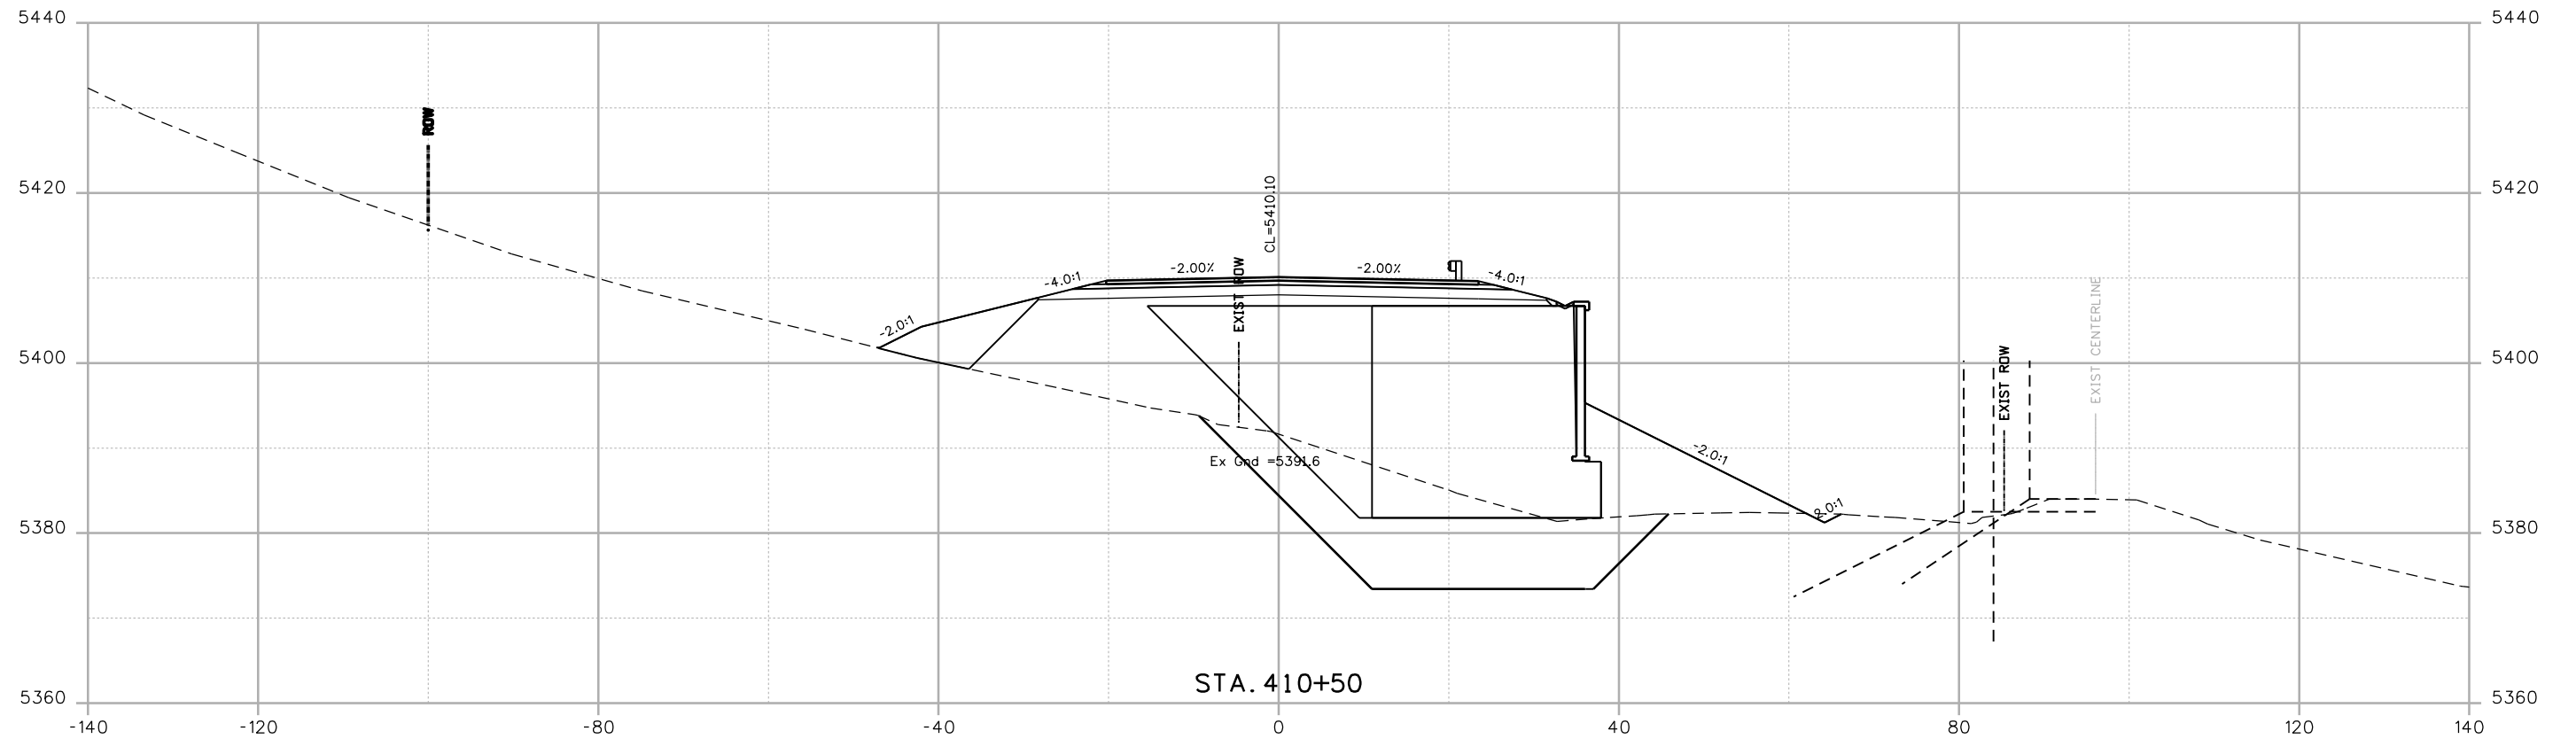File Path: I:\PROJECTS\22239666_SH92_Master\22241827_T05_Final_Design\6.0_Project_Deliverables\17772\Design\Drawings\Cross_Sections\17772DES_XSections.dgn



Print Date: 9/13/2013	
File Name: 17772DES_XSections.dgn	
Horiz. Scale: 1:20	Vert. Scale:
Unit Information	Unit Leader Initials
URS	

Sheet Revisions		
Date:	Comments	Init.
	FOR PLANS	
	SEPT. 2013	


Colorado Department of Transportation

 2424 North Townsend Avenue
 Montrose, CO 81401
 Phone: 972-249-5285 FAX: 970-249-6018
Region 3 RA

As Constructed
No Revisions:
Revised:
Void:

SH92 CROSS SECTIONS	
Designer: K.BERNHARDT	Structure Numbers
Detailer: K.BERNHARDT	
Sheet Subset: SH92 XS	Subset Sheets: of

Project No./Code
HB 092A-024
17772
Sheet Number 571 of

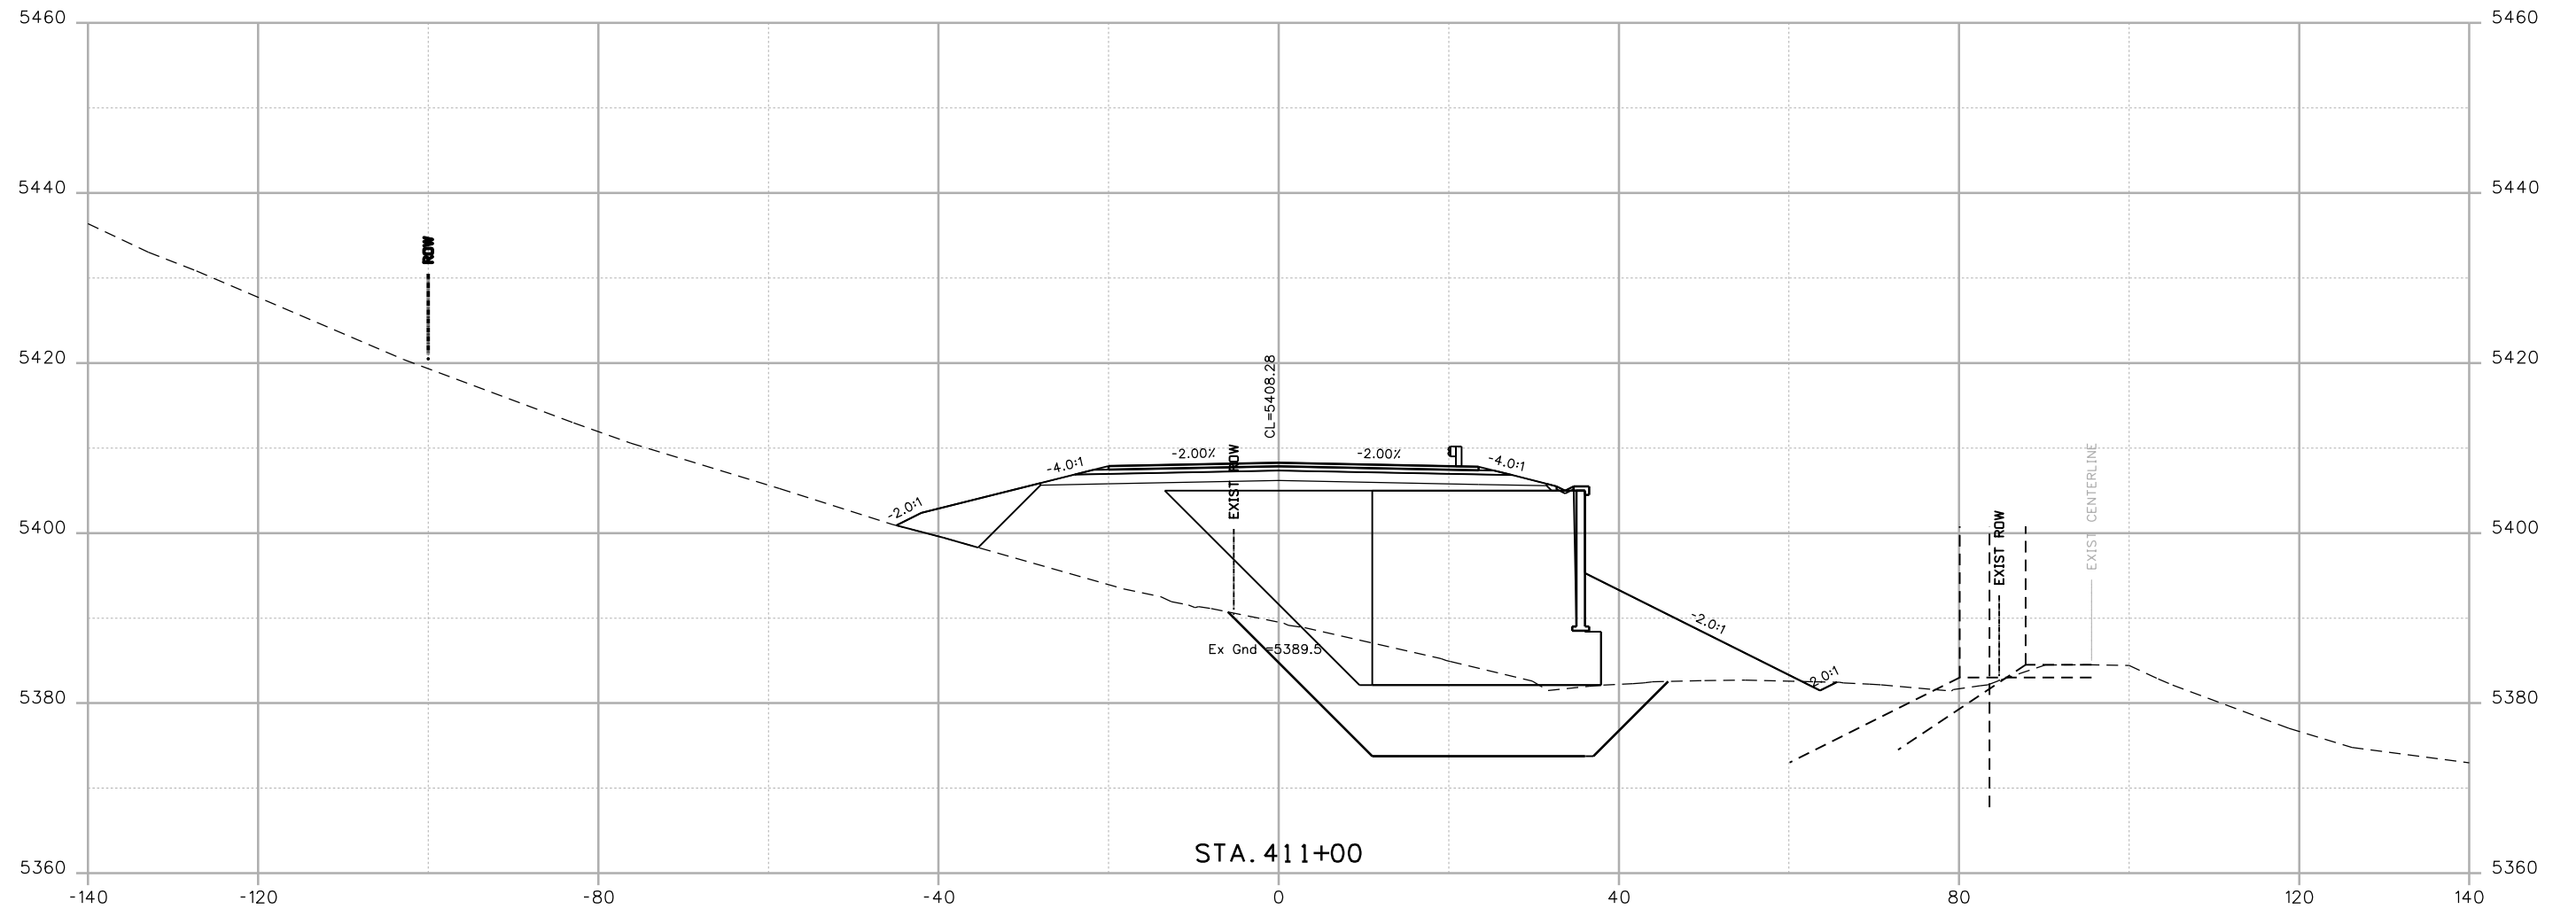
File Path: I:\PROJECTS\22239666_SH92_Master\22241827_T05_Final_Design\6.0_Project_Deliverables\17772\Design\Drawings\Cross_Sections\17772DES_XSections.dgn



Print Date: 9/13/2013
 File Name: 17772DES_XSections.dgn
 Horiz. Scale: 1:20 Vert. Scale:
 Unit Information Unit Leader Initials

0000

Sheet Revisions		
Date:	Comments	Init.
	FOR PLANS	
	SEPT. 2013	

Colorado Department of Transportation

 2424 North Townsend Avenue
 Montrose, CO 81401
 Phone: 972-249-5285 FAX: 970-249-6018
 Region 3 RA

As Constructed
 No Revisions:
 Revised:
 Void:


SH92 CROSS SECTIONS

Designer: K.BERNHARDT	Structure Numbers
Detailer: K.BERNHARDT	
Sheet Subset: SH92 XS	Subset Sheets: of

Project No./Code
HB 092A-024
17772
Sheet Number 572 of



File Path: I:\PROJECTS\22239666_SH92_Master\22241827_T05_Final_Design\6.0_Project_Deliverables\17772\Design\Drawings\Cross_Sections\17772DES_XSections.dgn

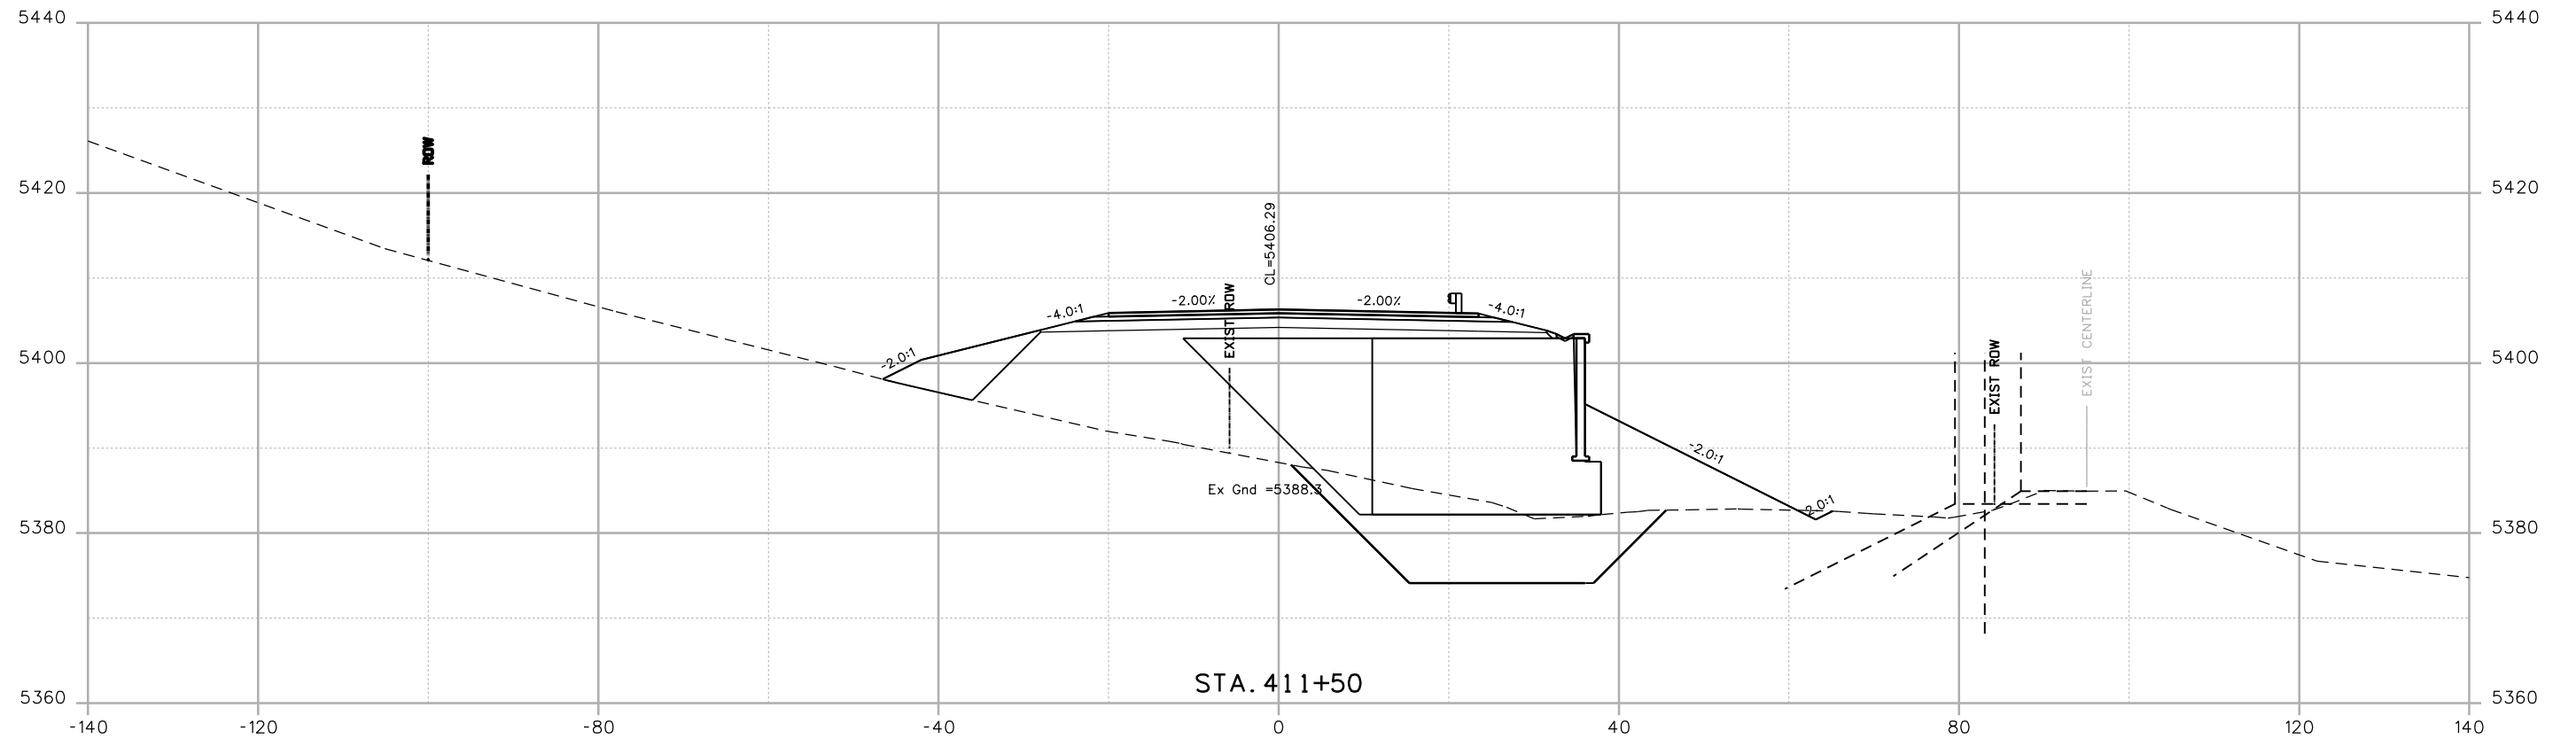

Print Date: 9/13/2013	
File Name: 17772DES_XSections.dgn	
Horiz. Scale: 1:20	Vert. Scale:
Unit Information	Unit Leader Initials
URS	

Sheet Revisions		
Date:	Comments	Init.
	FOR PLANS	
	SEPT. 2013	

Colorado Department of Transportation

2424 North Townsend Avenue
Montrose, CO 81401
Phone: 972-249-5285 FAX: 970-249-6018


Region 3 RA

As Constructed
No Revisions:
Revised:
Void:

SH92 CROSS SECTIONS	
Designer: K.BERNHARDT	Structure Numbers
Detailer: K.BERNHARDT	Subset Sheets: of
Sheet Subset: SH92 XS	

Project No./Code
HB 092A-024
17772
Sheet Number 573

File Path: I:\PROJECTS\22239666_SH92_Master\22241827_T05_Final_Design\6.0_Project_Deliverables\17772\Design\Drawings\Cross_Sections\17772DES_XSections.dgn

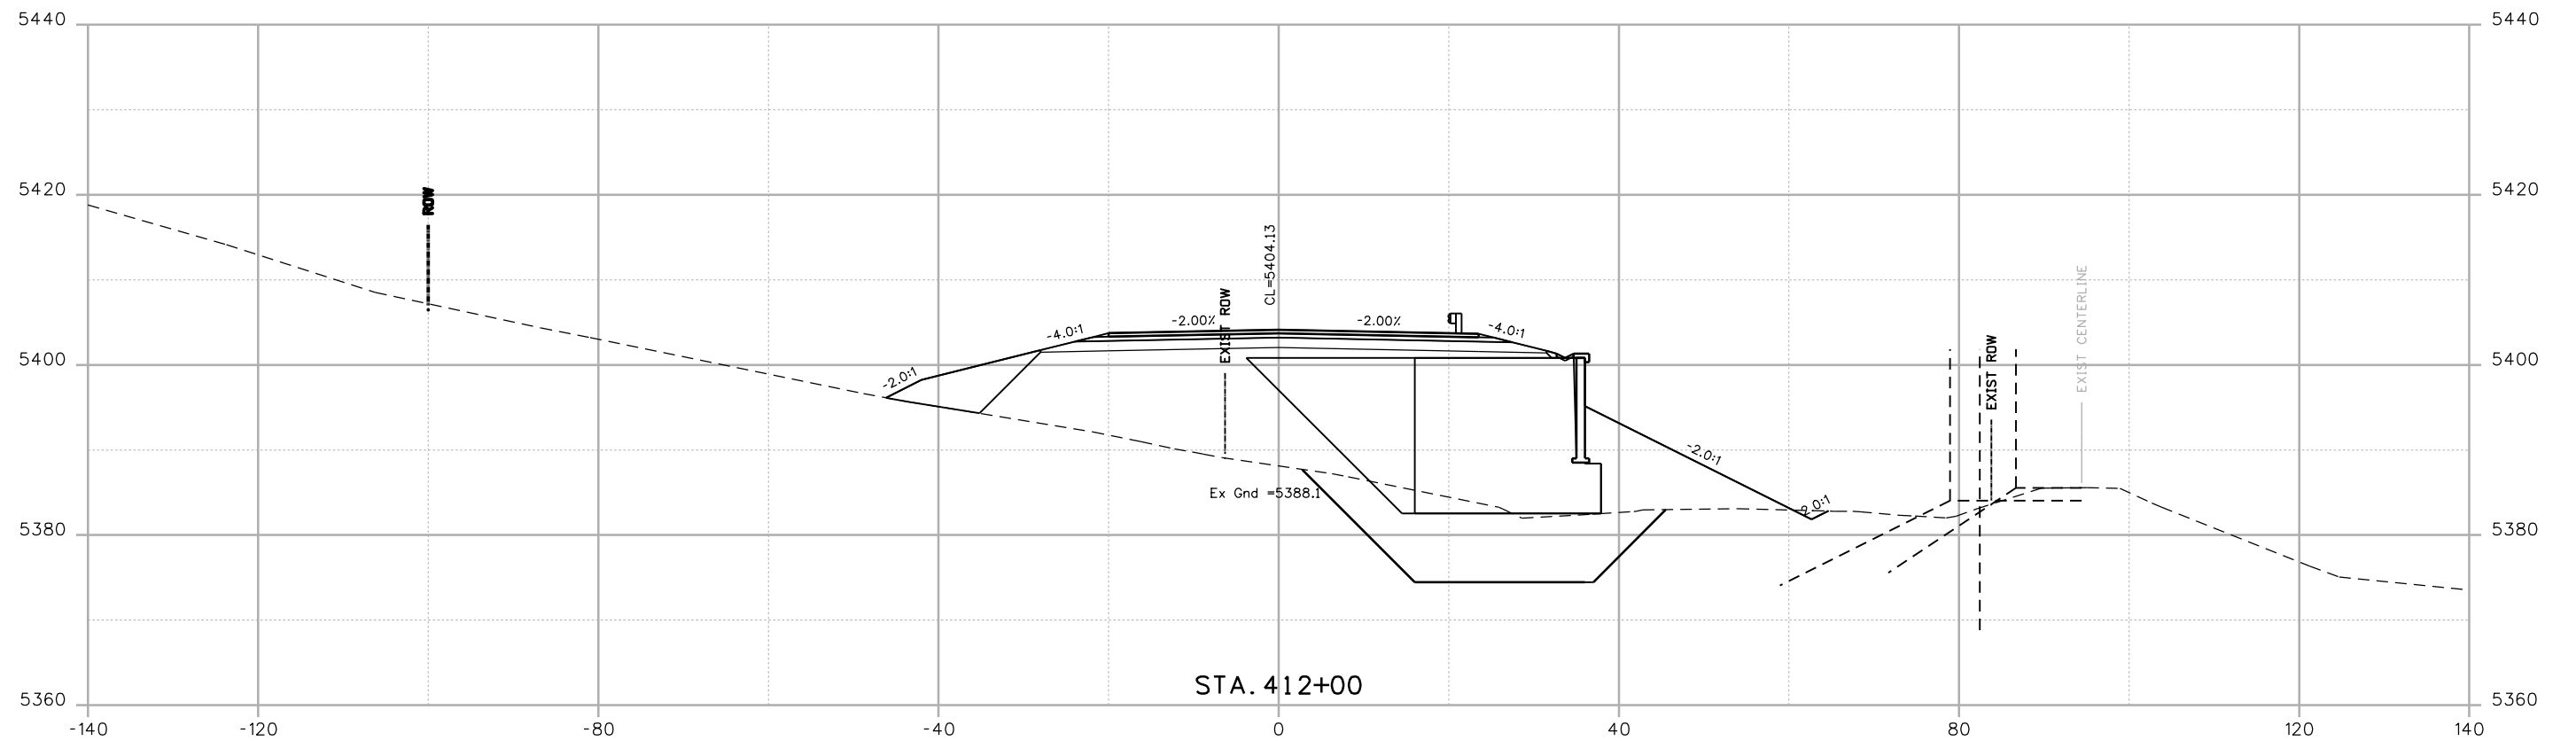

Print Date: 9/13/2013	
File Name: 17772DES_XSections.dgn	
Horiz. Scale: 1:20	Vert. Scale:
Unit Information	Unit Leader Initials
URS	

Sheet Revisions		
Date:	Comments	Init.
	FOR PLANS	
	SEPT. 2013	

Colorado Department of Transportation

2424 North Townsend Avenue
Montrose, CO 81401
Phone: 972-249-5285 FAX: 970-249-6018


Region 3 RA

As Constructed
No Revisions:
Revised:
Void:

SH92 CROSS SECTIONS	
Designer: K.BERNHARDT	Structure Numbers
Detailer: K.BERNHARDT	
Sheet Subset: SH92 XS	Subset Sheets: of

Project No./Code
HB 092A-024
17772
Sheet Number 574 of

File Path: I:\PROJECTS\22239666_SH92_Master\22241827_T05_Final_Design\6.0_Project_Deliverables\17772\Design\Drawings\Cross_Sections\17772DES_XSections.dgn

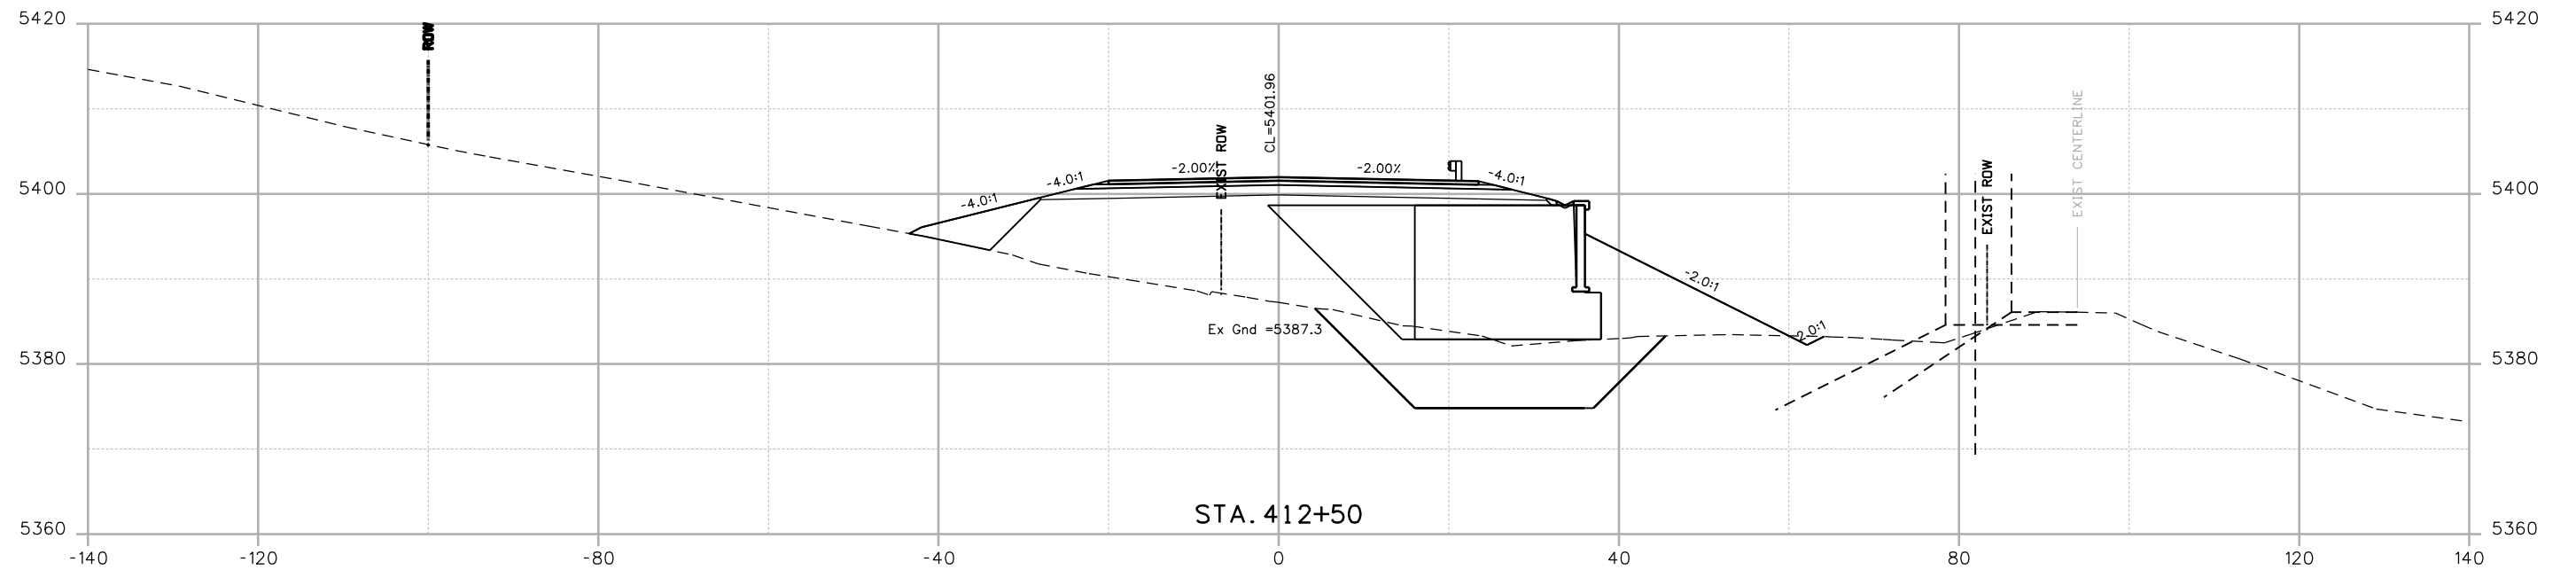

Print Date: 9/13/2013	
File Name: 17772DES_XSections.dgn	
Horiz. Scale: 1:20	Vert. Scale:
Unit Information	Unit Leader Initials
URS	

Sheet Revisions		
Date:	Comments	Init.
	FOR PLANS	
	SEPT. 2013	

Colorado Department of Transportation

2424 North Townsend Avenue
Montrose, CO 81401
Phone: 972-249-5285 FAX: 970-249-6018


Region 3 RA

As Constructed
No Revisions:
Revised:
Void:

SH92 CROSS SECTIONS	
Designer: K.BERNHARDT	Structure Numbers
Detailer: K.BERNHARDT	
Sheet Subset: SH92 XS	Subset Sheets: of

Project No./Code
HB 092A-024
17772
Sheet Number 575 of


File Path: I:\PROJECTS\22239666_SH92_Master\22241827_T05_Final_Design\6.0_Project_Deliverables\17772\Design\Drawings\Cross_Sections\17772DES_XSections.dgn

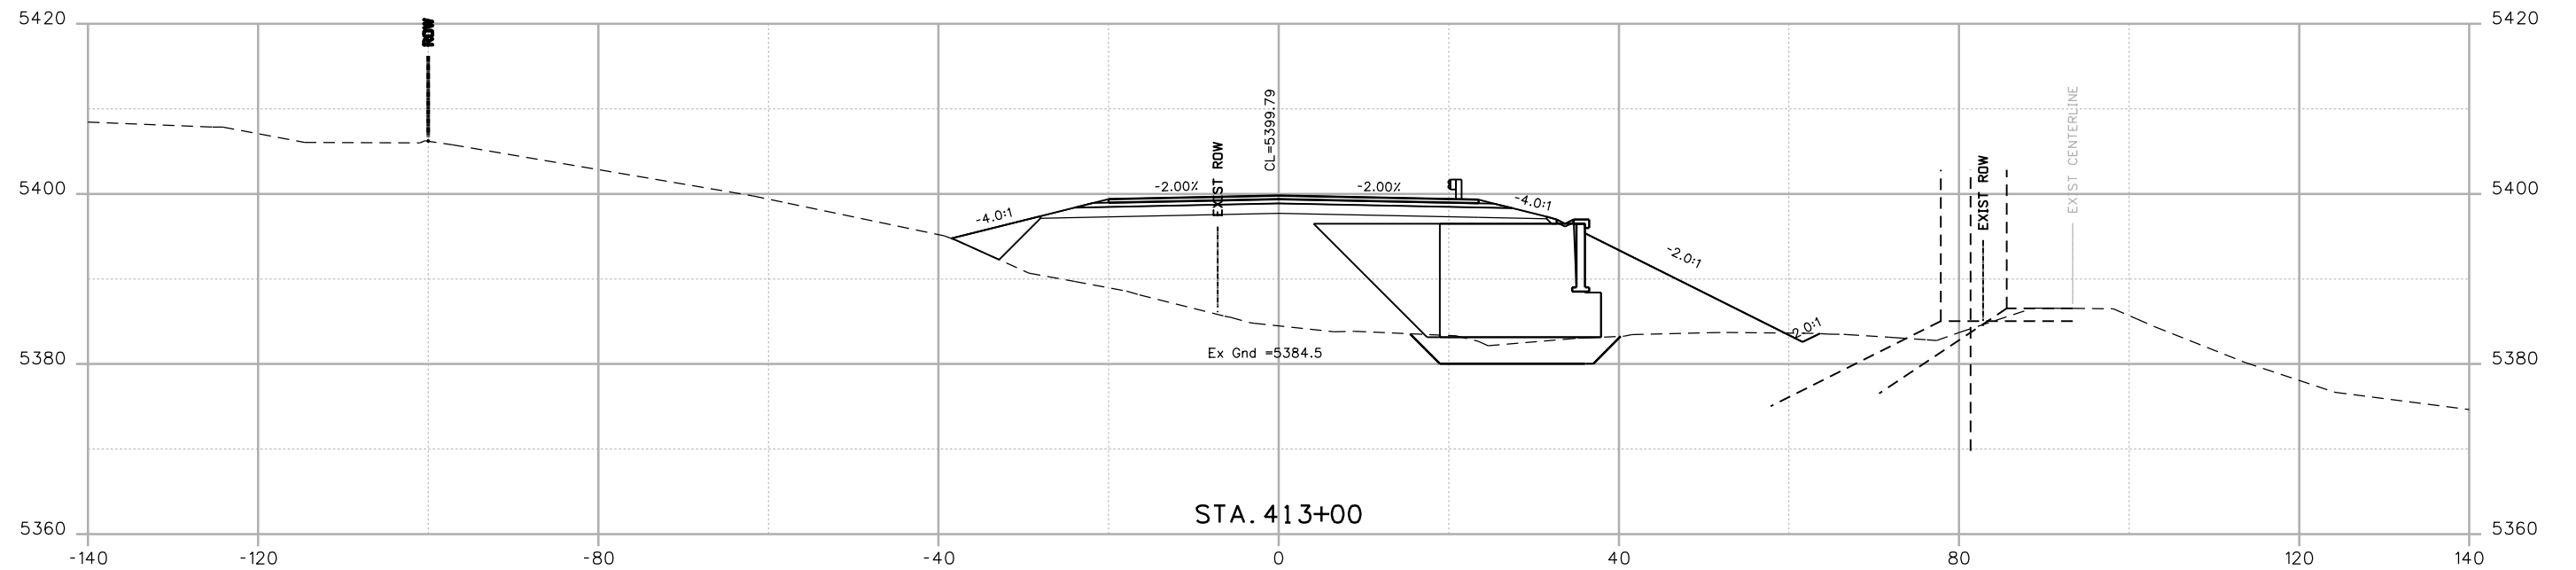

Print Date: 9/13/2013	
File Name: 17772DES_XSections.dgn	
Horiz. Scale: 1:20	Vert. Scale:
Unit Information	Unit Leader Initials
URS	

Sheet Revisions		
Date:	Comments	Init.
	FOR PLANS	
	SEPT. 2013	

Colorado Department of Transportation



2424 North Townsend Avenue
Montrose, CO 81401
Phone: 972-249-5285 FAX: 970-249-6018



Region 3 RA

As Constructed
No Revisions:
Revised:
Void:

SH92 CROSS SECTIONS	
Designer: K.BERNHARDT	Structure Numbers
Detailer: K.BERNHARDT	Subset Sheets: of
Sheet Subset: SH92 XS	

Project No./Code
HB 092A-024
17772
Sheet Number 576 of


File Path: I:\PROJECTS\22239666_SH92_Master\22241827_T05_Final_Design\6.0_Project_Deliverables\17772\Design\Drawings\Cross_Sections\17772DES_XSections.dgn

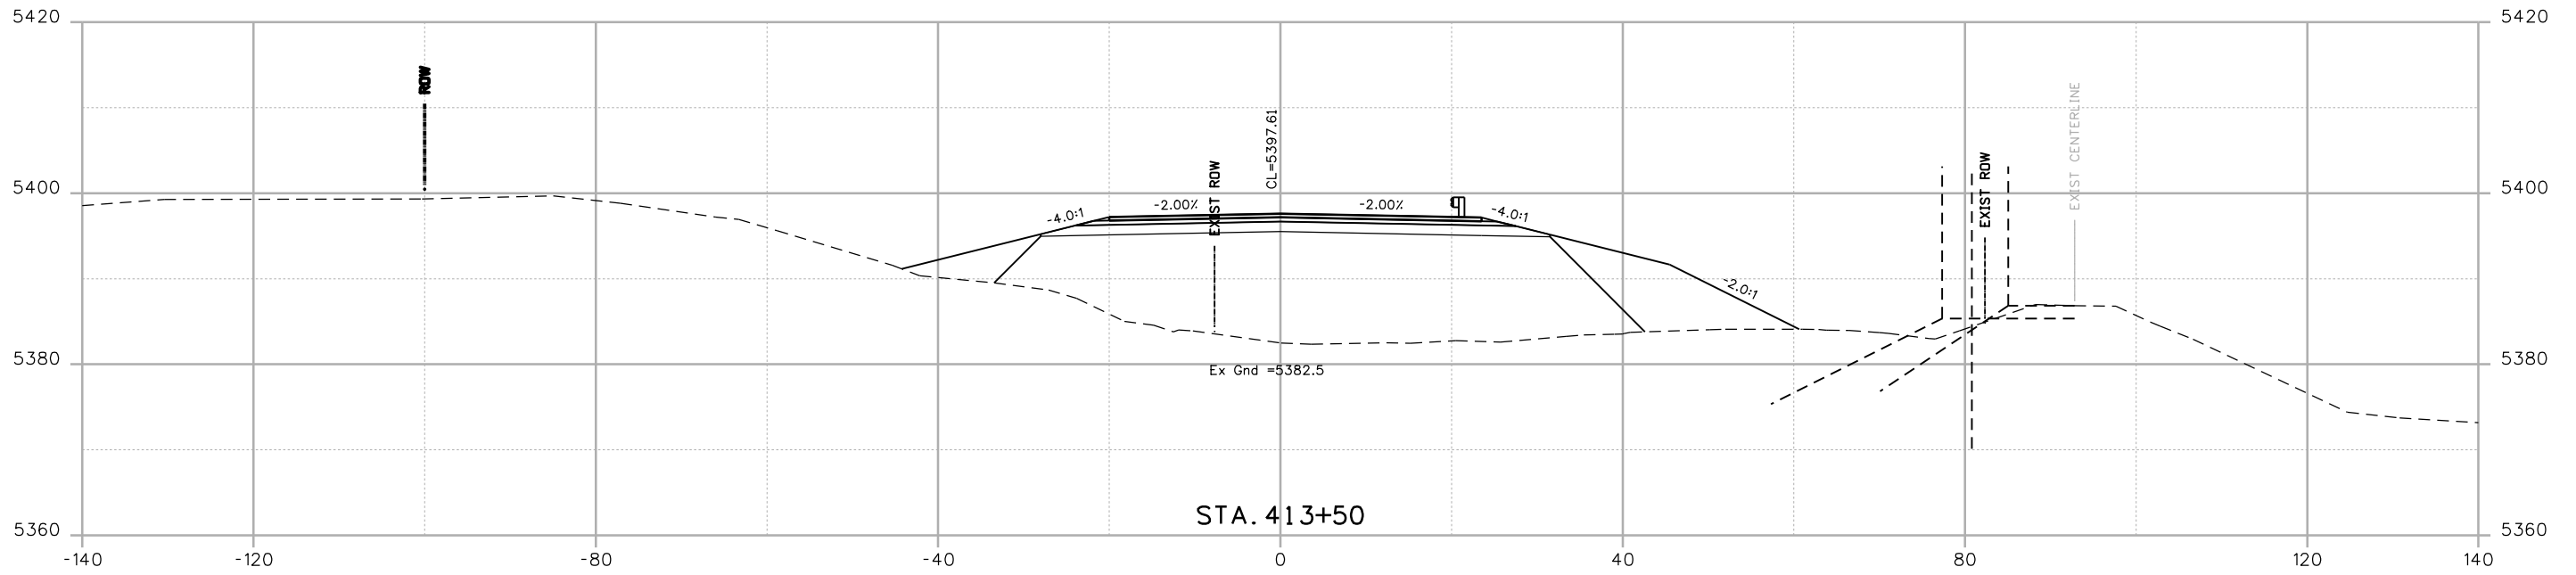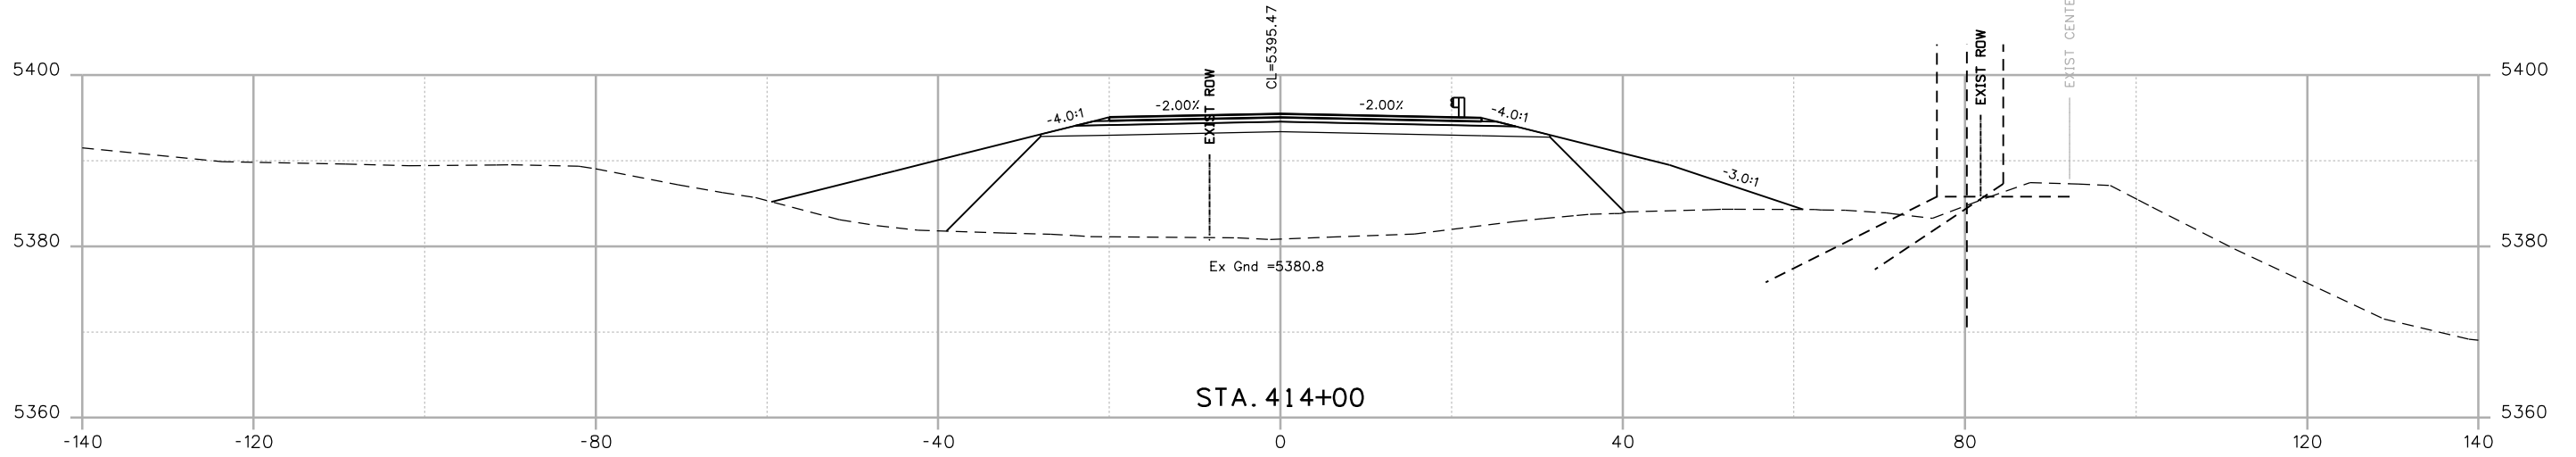

Print Date: 9/13/2013	
File Name: 17772DES_XSections.dgn	
Horiz. Scale: 1:20	Vert. Scale:
Unit Information	Unit Leader Initials
URS	

Sheet Revisions		
Date:	Comments	Init.
	FOR PLANS	
	SEPT. 2013	

Colorado Department of Transportation



2424 North Townsend Avenue
Montrose, CO 81401
Phone: 972-249-5285 FAX: 970-249-6018



Region 3 RA

As Constructed
No Revisions:
Revised:
Void:

SH92 CROSS SECTIONS	
Designer: K.BERNHARDT	Structure Numbers
Detailer: K.BERNHARDT	
Sheet Subset: SH92 XS	Subset Sheets: of

Project No./Code
HB 092A-024
17772
Sheet Number 577


File Path: I:\PROJECTS\22239666_SH92_Master\22241827_T05_Final_Design\6.0_Project_Deliverables\17772DES_XSections.dgn

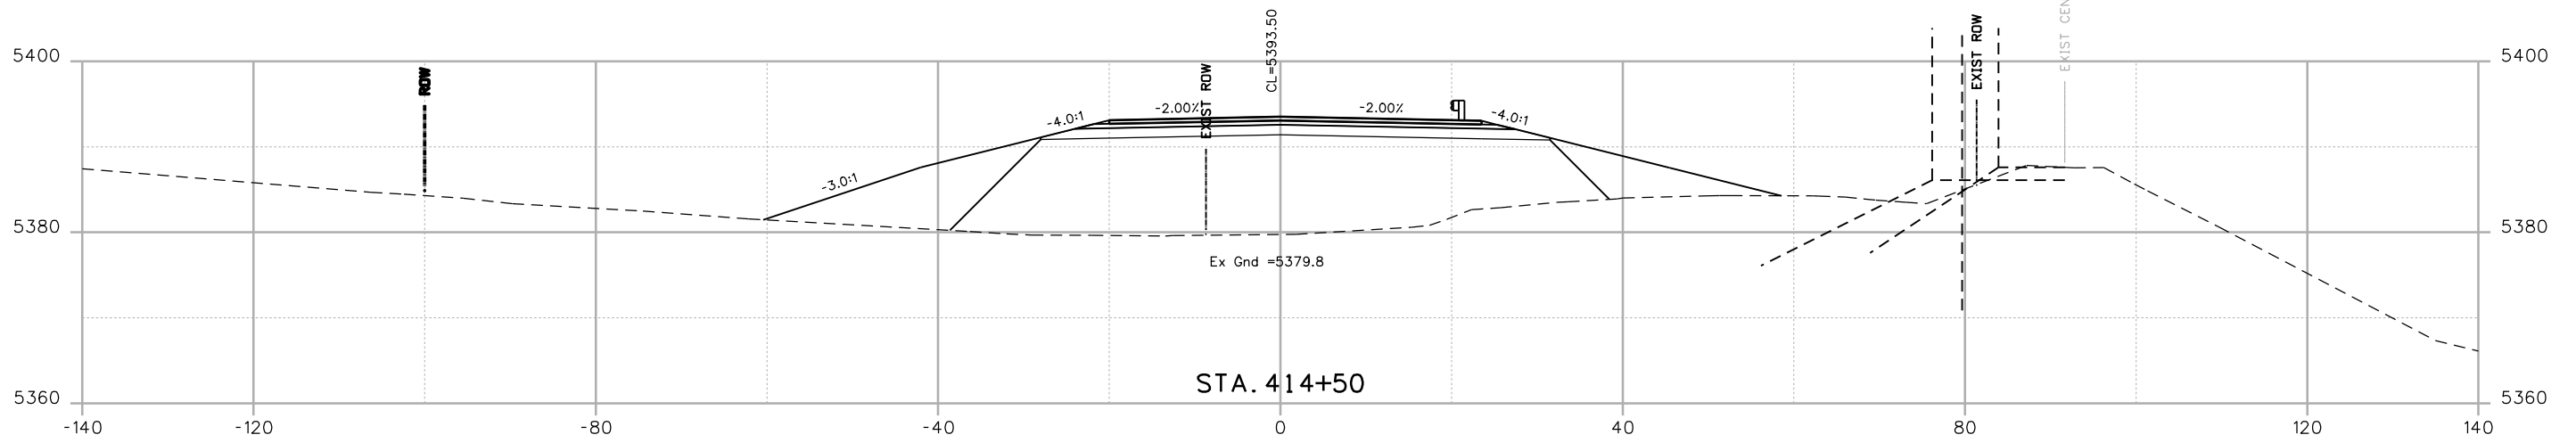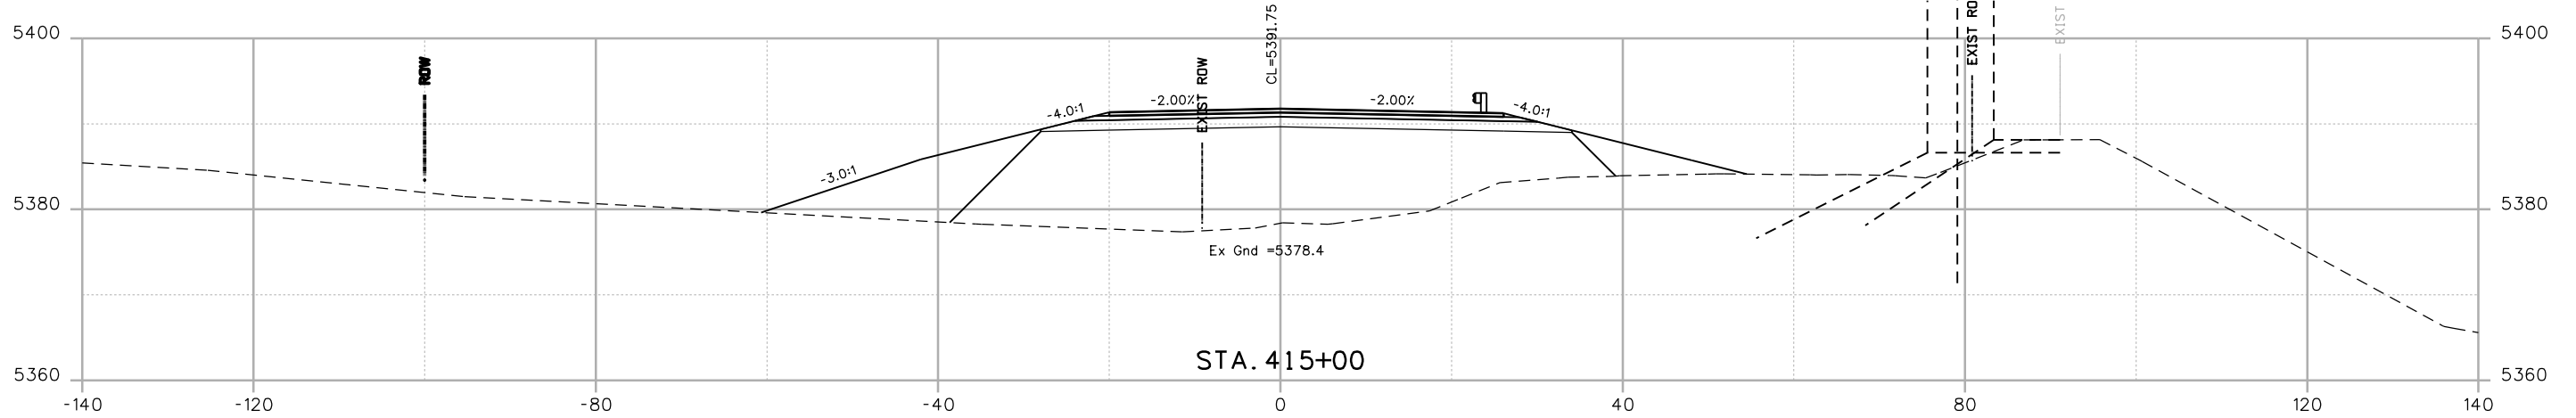

Print Date: 9/13/2013	
File Name: 17772DES_XSections.dgn	
Horiz. Scale: 1:20	Vert. Scale:
Unit Information	Unit Leader Initials
URS	

Sheet Revisions		
Date:	Comments	Init.
	FOR PLANS	
	SEPT. 2013	

Colorado Department of Transportation



2424 North Townsend Avenue
Montrose, CO 81401
Phone: 972-249-5285 FAX: 970-249-6018



Region 3 RA

As Constructed
No Revisions:
Revised:
Void:

SH92 CROSS SECTIONS		
Designer: K.BERNHARDT	Structure Numbers	
Detailer: K.BERNHARDT	Subset Sheets:	of
Sheet Subset: SH92 XS		

Project No./Code
HB 092A-024
17772
Sheet Number 578

File Path: I:\PROJECTS\22239666_SH92_Master\22241827_T05_Final_Design\6.0_Project_Deliverables\17772DES_XSections.dgn

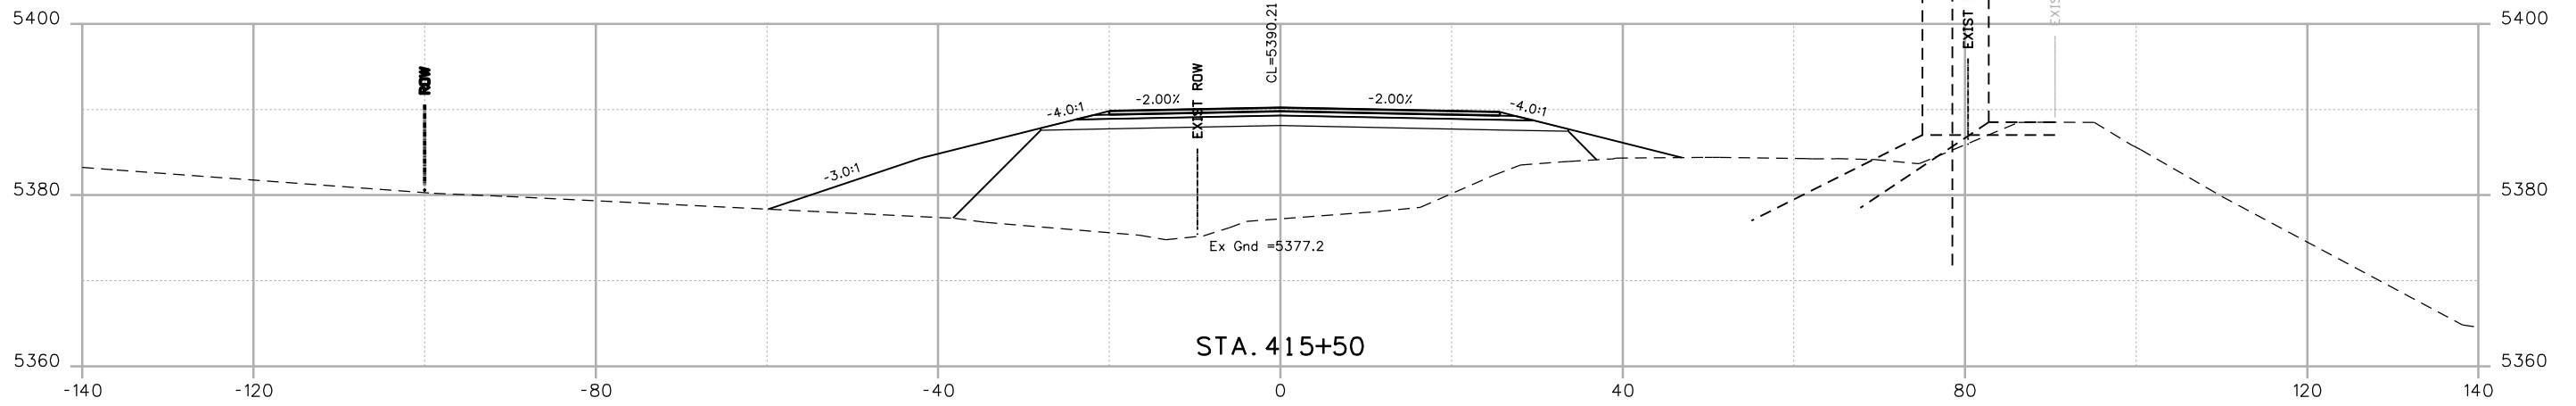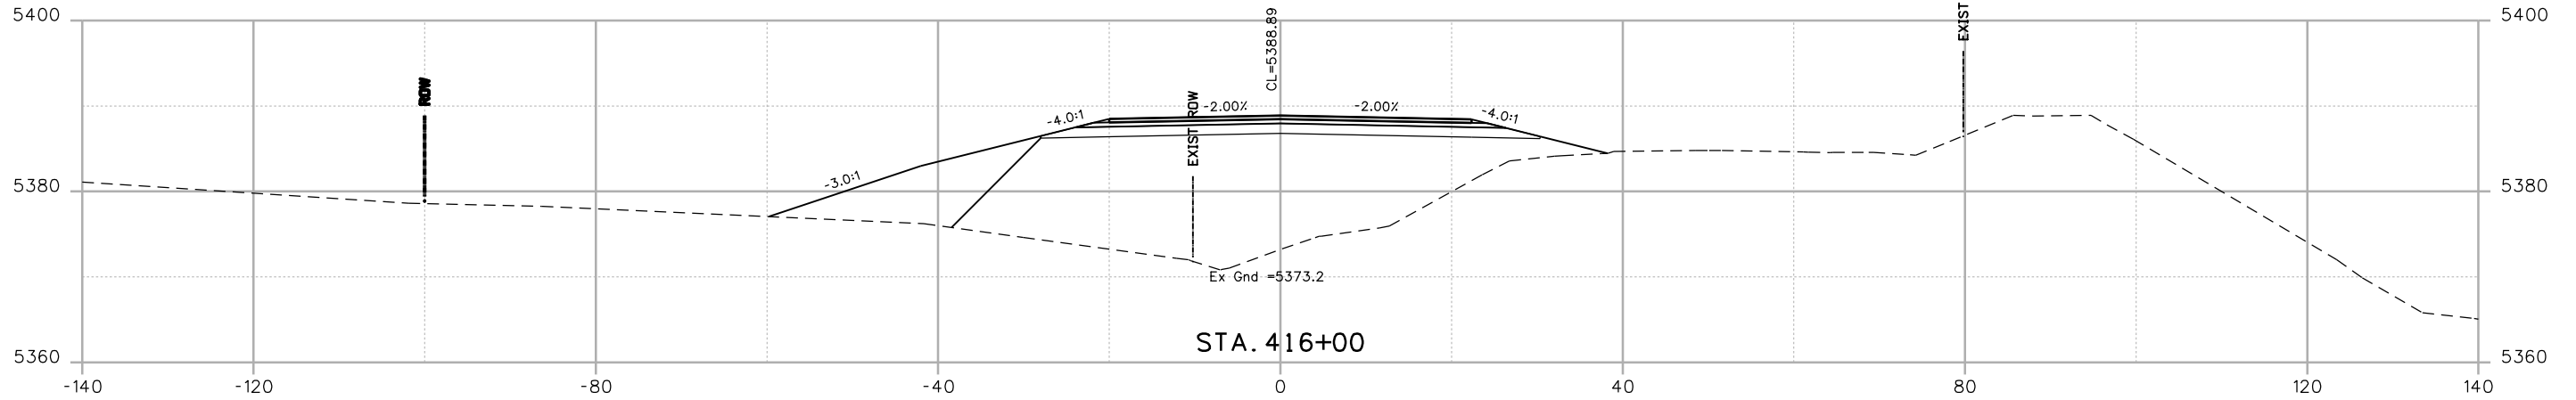

Print Date: 9/13/2013	
File Name: 17772DES_XSections.dgn	
Horiz. Scale: 1:20	Vert. Scale:
Unit Information	Unit Leader Initials
URS	

Sheet Revisions		
Date:	Comments	Init.
	FOR PLANS	
	SEPT. 2013	

Colorado Department of Transportation

2424 North Townsend Avenue
Montrose, CO 81401
Phone: 972-249-5285 FAX: 970-249-6018



Region 3 RA

As Constructed
No Revisions:
Revised:
Void:

SH92 CROSS SECTIONS	
Designer: K.BERNHARDT	Structure Numbers
Detailer: K.BERNHARDT	Subset Sheets: of
Sheet Subset: SH92 XS	

Project No./Code
HB 092A-024
17772
Sheet Number 579


File Path: I:\PROJECTS\22239666_SH92_Master\22241827_T05_Final_Design\6.0_Project_Deliverables\17772\Design\Drawings\Cross_Sections\17772DES_XSections.dgn

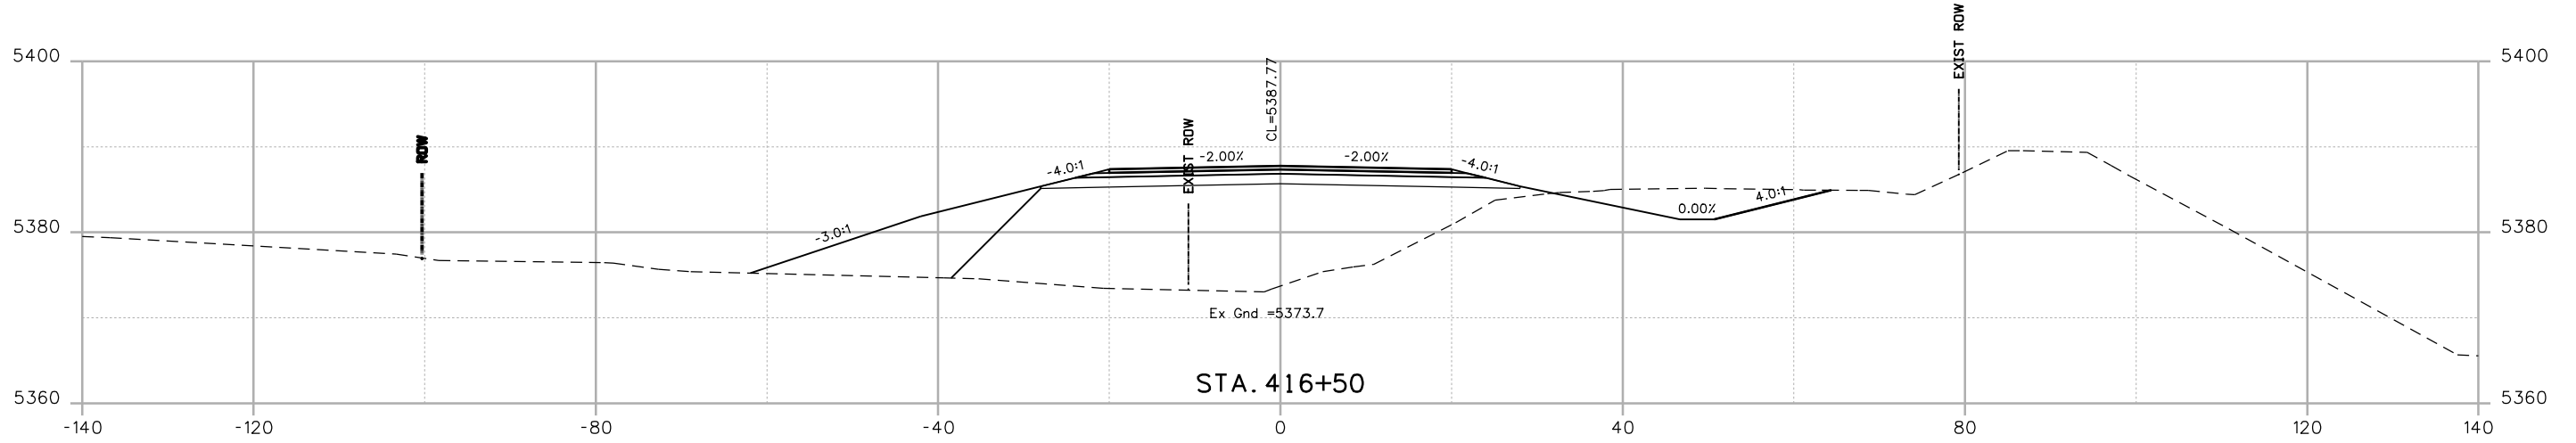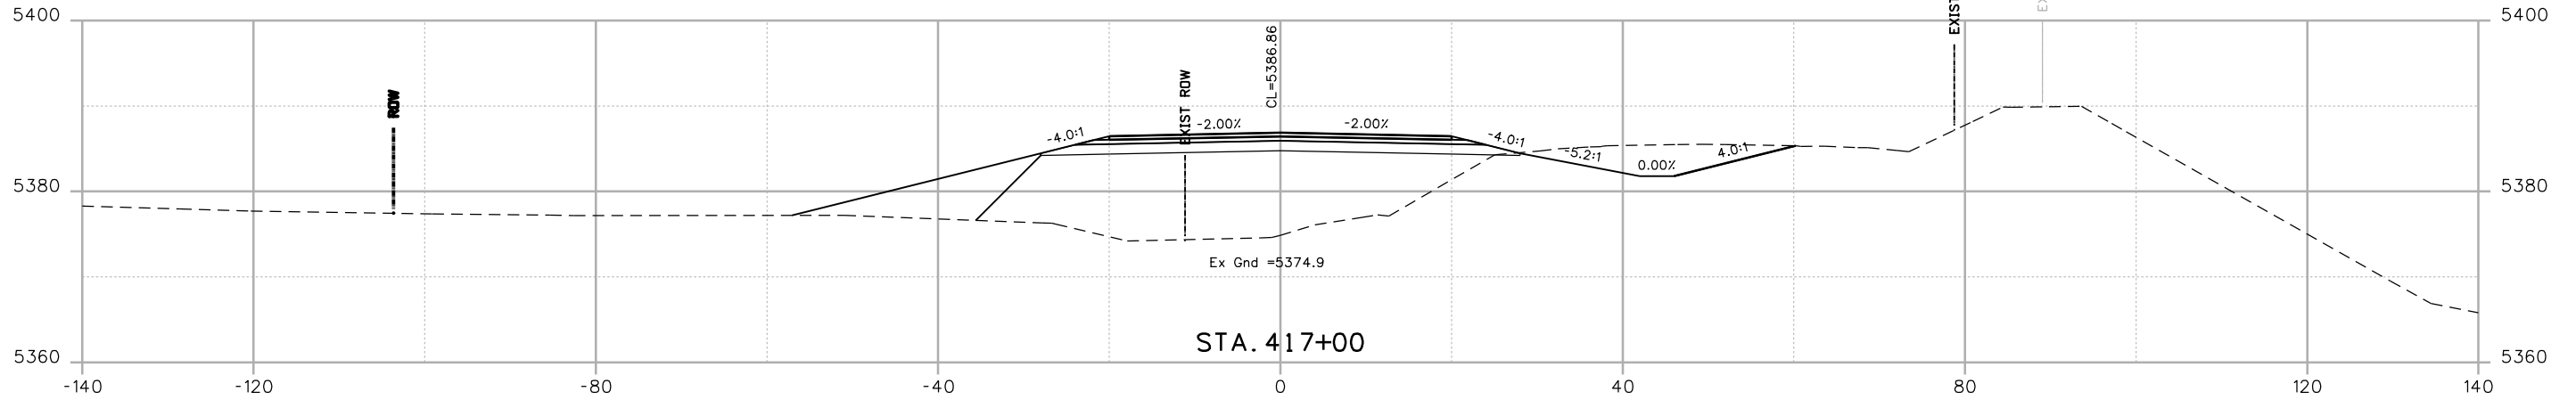

Print Date: 9/13/2013	
File Name: 17772DES_XSections.dgn	
Horiz. Scale: 1:20	Vert. Scale:
Unit Information	Unit Leader Initials
URS	

Sheet Revisions		
Date:	Comments	Init.
	FOR PLANS	
	SEPT. 2013	

Colorado Department of Transportation



2424 North Townsend Avenue
Montrose, CO 81401
Phone: 972-249-5285 FAX: 970-249-6018



Region 3 RA

As Constructed
No Revisions:
Revised:
Void:

SH92 CROSS SECTIONS	
Designer: K.BERNHARDT	Structure Numbers
Detailer: K.BERNHARDT	
Sheet Subset: SH92 XS	Subset Sheets: of

Project No./Code
HB 092A-024
17772
Sheet Number 580


File Path: I:\PROJECTS\22239666_SH92_Master\22241827_T05_Final_Design\6.0_Project_Deliverables\17772DES_XSections.dgn

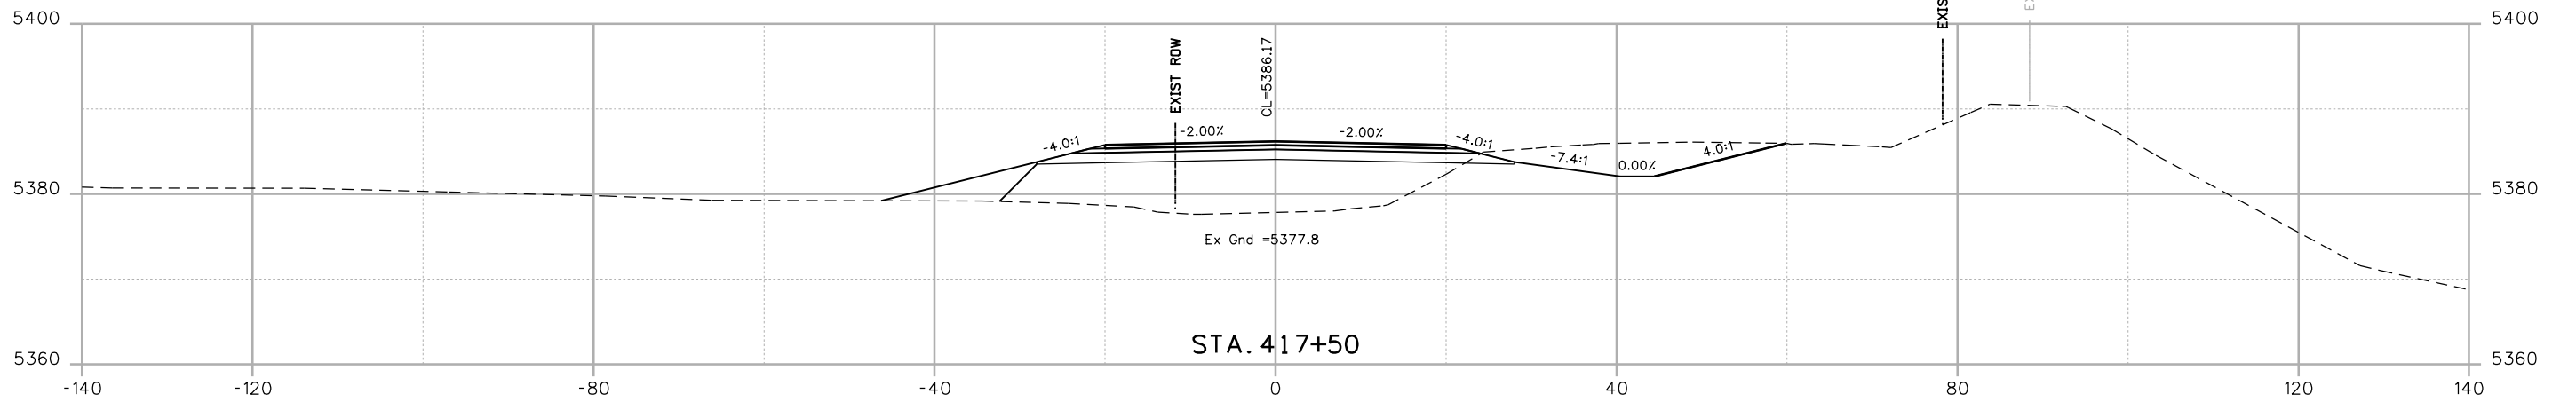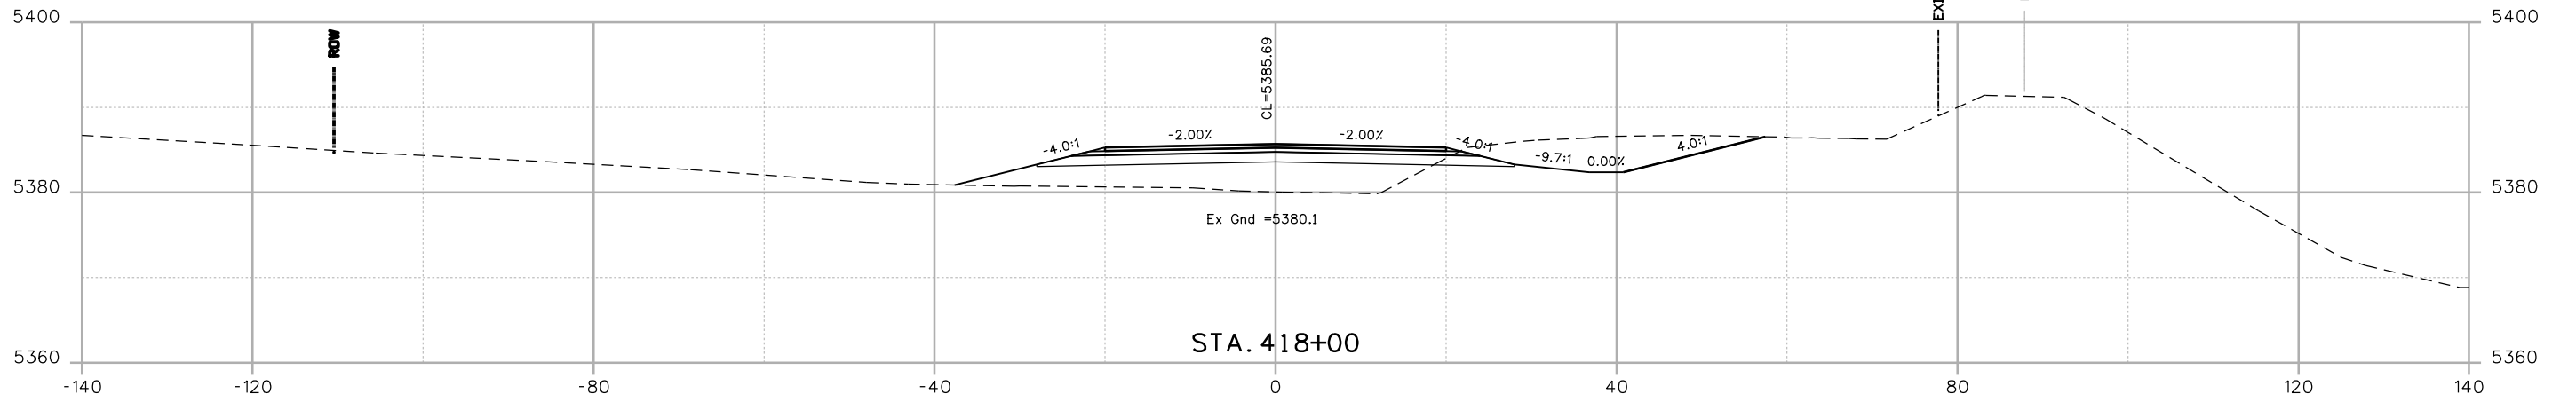

Print Date: 9/13/2013	
File Name: 17772DES_XSections.dgn	
Horiz. Scale: 1:20	Vert. Scale:
Unit Information	Unit Leader Initials
URS	

Sheet Revisions		
Date:	Comments	Init.
	FOR PLANS	
	SEPT. 2013	

Colorado Department of Transportation



2424 North Townsend Avenue
Montrose, CO 81401
Phone: 972-249-5285 FAX: 970-249-6018


Region 3 RA

As Constructed
No Revisions:
Revised:
Void:

SH92 CROSS SECTIONS		
Designer: K.BERNHARDT	Structure Numbers	
Detailer: K.BERNHARDT	Subset Sheets:	of
Sheet Subset: SH92 XS		

Project No./Code
HB 092A-024
17772
Sheet Number 581

File Path: I:\PROJECTS\22239666_SH92_Master\22241827_T05_Final_Design\6.0_Project_Deliverables\17772\Design\Drawings\Cross_Sections\17772DES_XSections.dgn

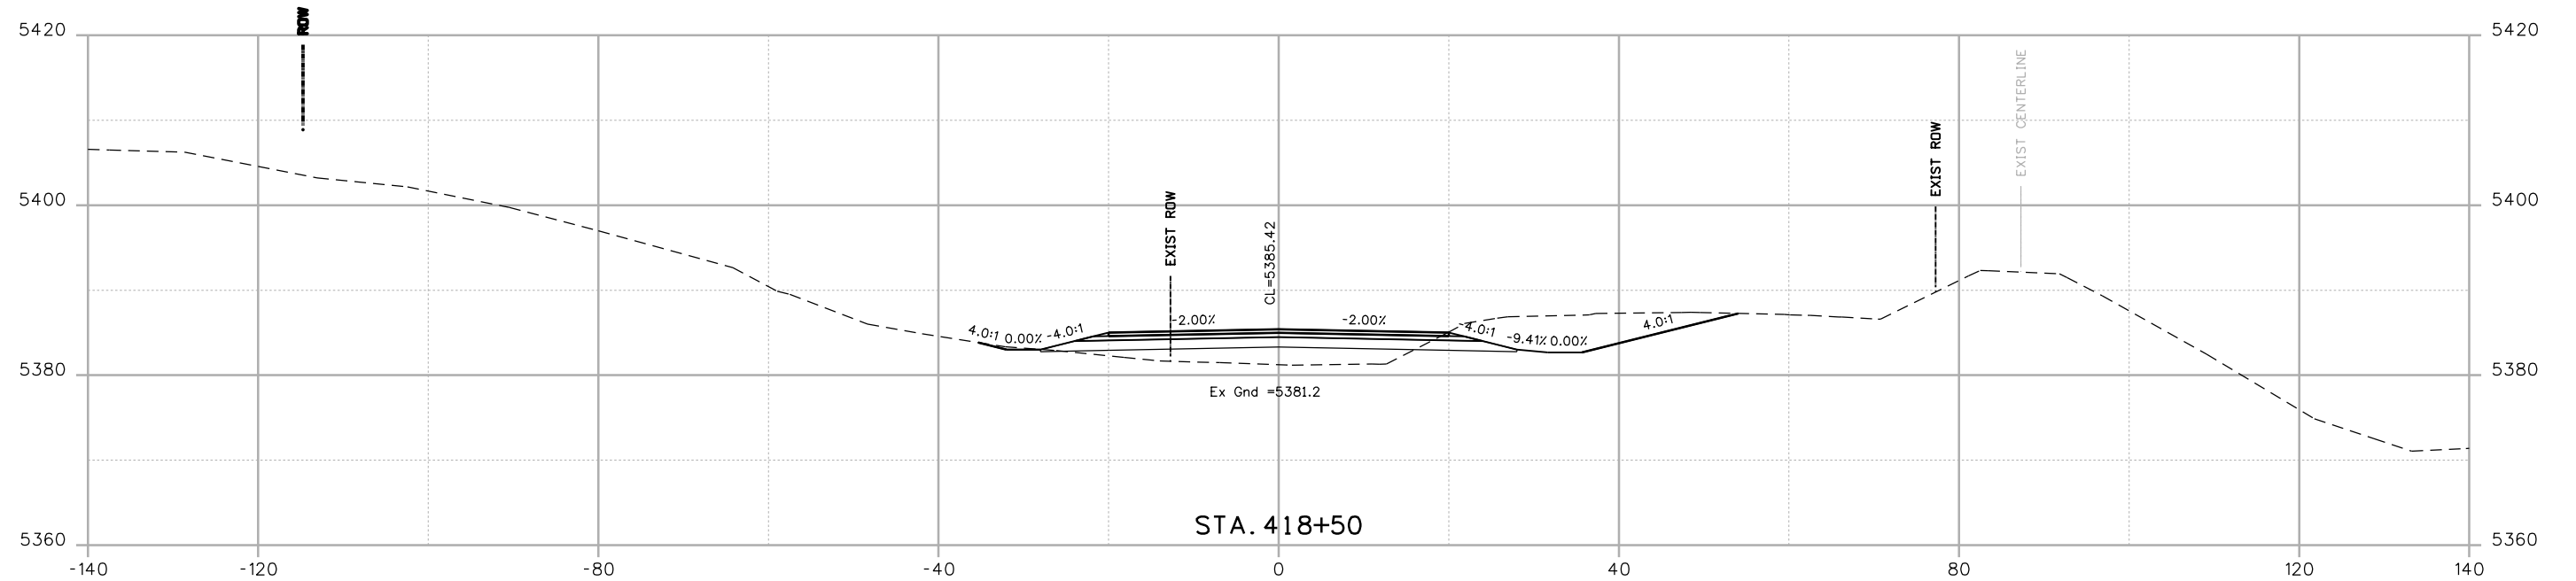

Print Date: 9/13/2013	
File Name: 17772DES_XSections.dgn	
Horiz. Scale: 1:20	Vert. Scale:
Unit Information	Unit Leader Initials
URS	

Sheet Revisions		
Date:	Comments	Init.
	FOR PLANS	
	SEPT. 2013	

Colorado Department of Transportation

2424 North Townsend Avenue
Montrose, CO 81401
Phone: 972-249-5285 FAX: 970-249-6018


Region 3 RA

As Constructed
No Revisions:
Revised:
Void:

SH92 CROSS SECTIONS		
Designer: K.BERNHARDT	Structure Numbers	
Detailer: K.BERNHARDT	Subset Sheets:	of
Sheet Subset: SH92 XS		

Project No./Code
HB 092A-024
17772
Sheet Number 582


File Path: I:\PROJECTS\22239666_SH92_Master\22241827_T05_Final_Design\6.0_Project_Deliverables\17772\Design\Drawings\Cross_Sections\17772DES_XSections.dgn

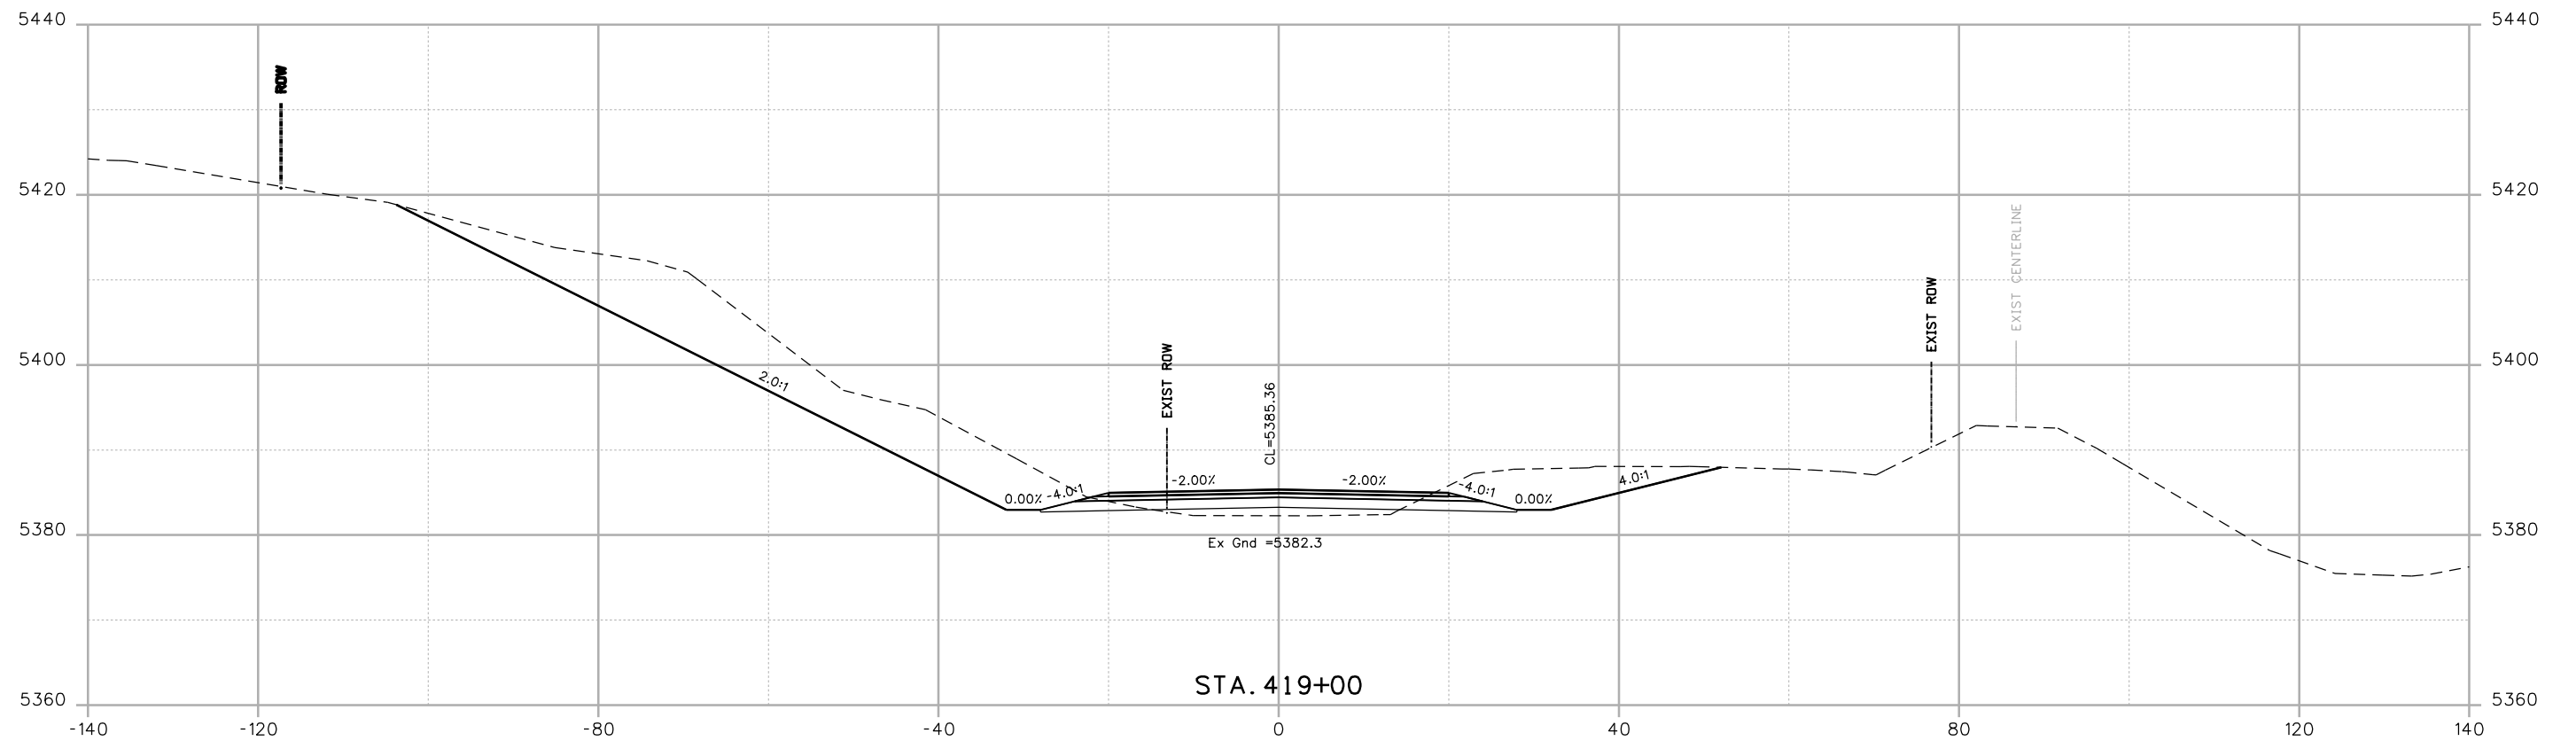

Print Date: 9/13/2013	
File Name: 17772DES_XSections.dgn	
Horiz. Scale: 1:20	Vert. Scale:
Unit Information	Unit Leader Initials
URS	

Sheet Revisions		
Date:	Comments	Init.
	FOR PLANS	
	SEPT. 2013	

Colorado Department of Transportation



2424 North Townsend Avenue
Montrose, CO 81401
Phone: 972-249-5285 FAX: 970-249-6018


Region 3 RA

As Constructed	
No Revisions:	
Revised:	
Void:	

SH92 CROSS SECTIONS			
Designer:	K.BERNHARDT	Structure Numbers	
Detailer:	K.BERNHARDT	Subset Sheets:	
Sheet Subset:	SH92 XS	of	

Project No./Code	
HB 092A-024	
17772	
Sheet Number	583


File Path: I:\PROJECTS\22239666_SH92_Master\22241827_T05_Final_Design\6.0_Project_Deliverables\17772\Design\Drawings\Cross_Sections\17772DES_XSections.dgn

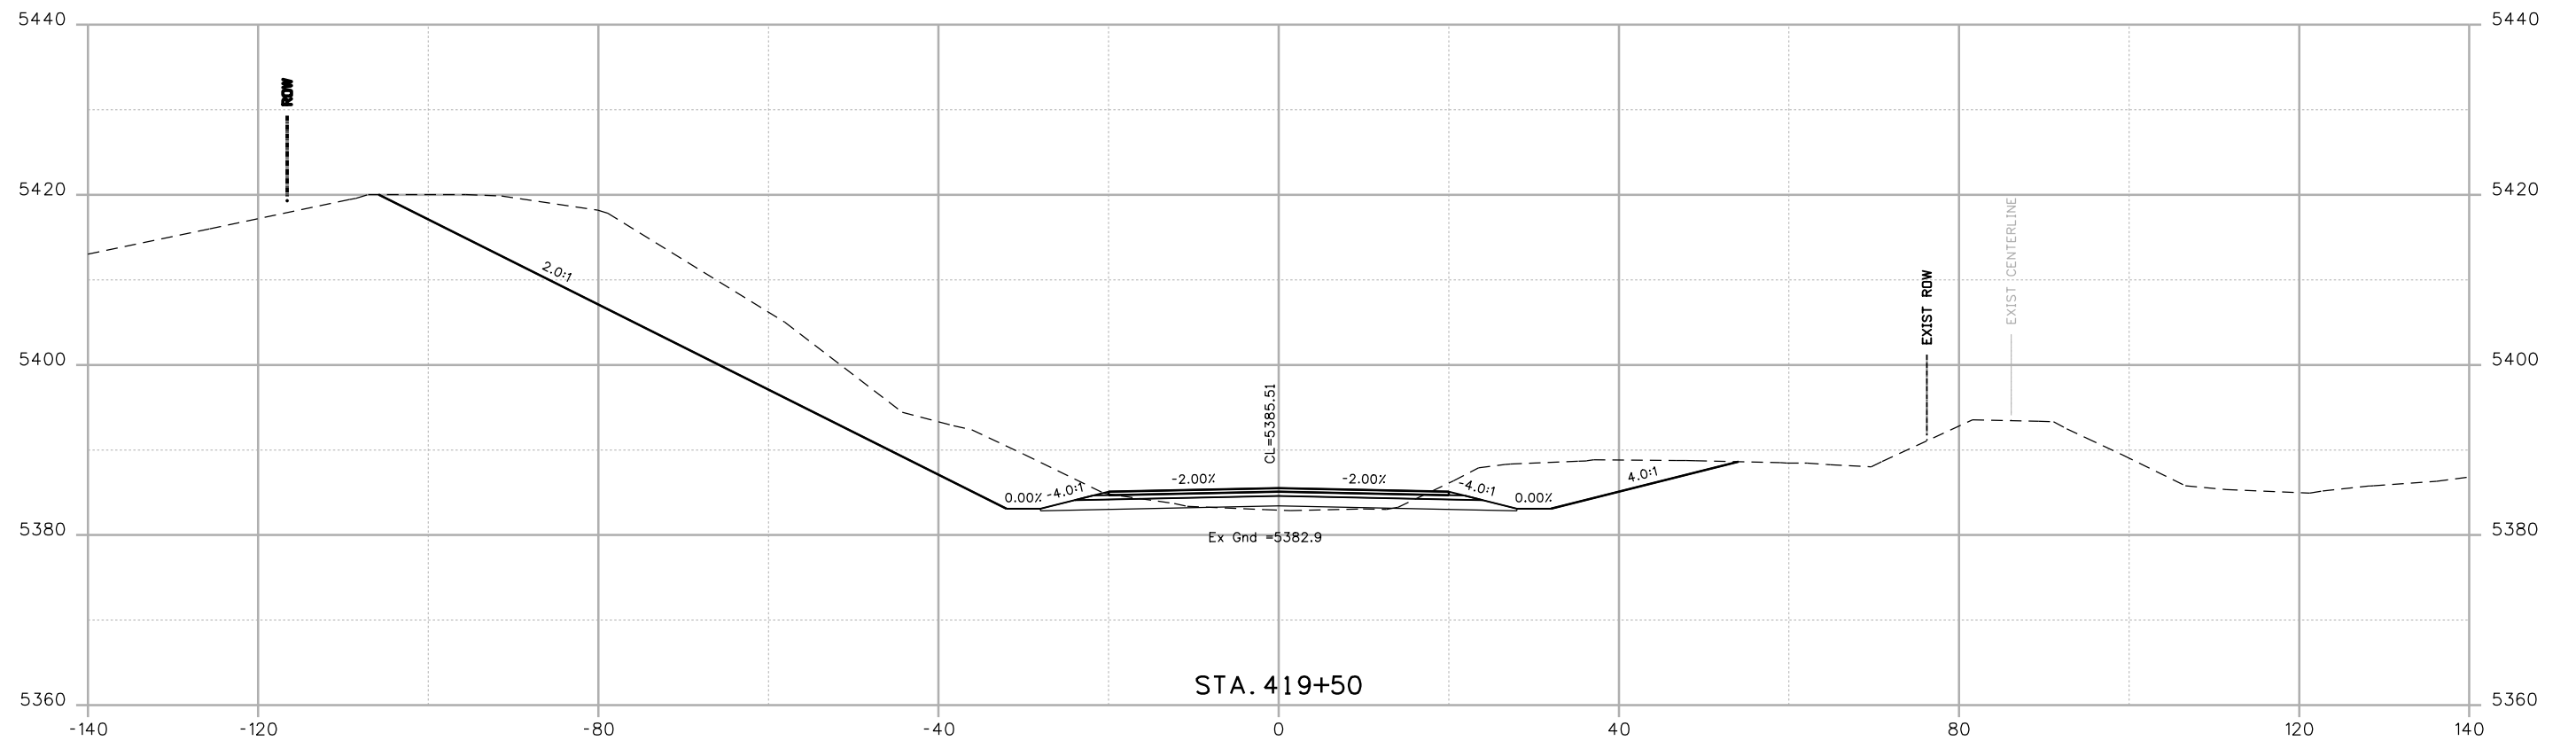

Print Date: 9/13/2013	
File Name: 17772DES_XSections.dgn	
Horiz. Scale: 1:20	Vert. Scale:
Unit Information	Unit Leader Initials
URS	

Sheet Revisions		
Date:	Comments	Init.
	FOR PLANS	
	SEPT. 2013	

Colorado Department of Transportation



2424 North Townsend Avenue
Montrose, CO 81401
Phone: 972-249-5285 FAX: 970-249-6018


Region 3 RA

As Constructed
No Revisions:
Revised:
Void:

SH92 CROSS SECTIONS	
Designer: K.BERNHARDT	Structure Numbers
Detailer: K.BERNHARDT	
Sheet Subset: SH92 XS	Subset Sheets: of

Project No./Code
HB 092A-024
17772
Sheet Number 584

File Path: I:\PROJECTS\22239666_SH92_Master\22241827_T05_Final_Design\6.0_Project_Deliverables\17772\Design\Drawings\Cross_Sections\17772DES_XSections.dgn

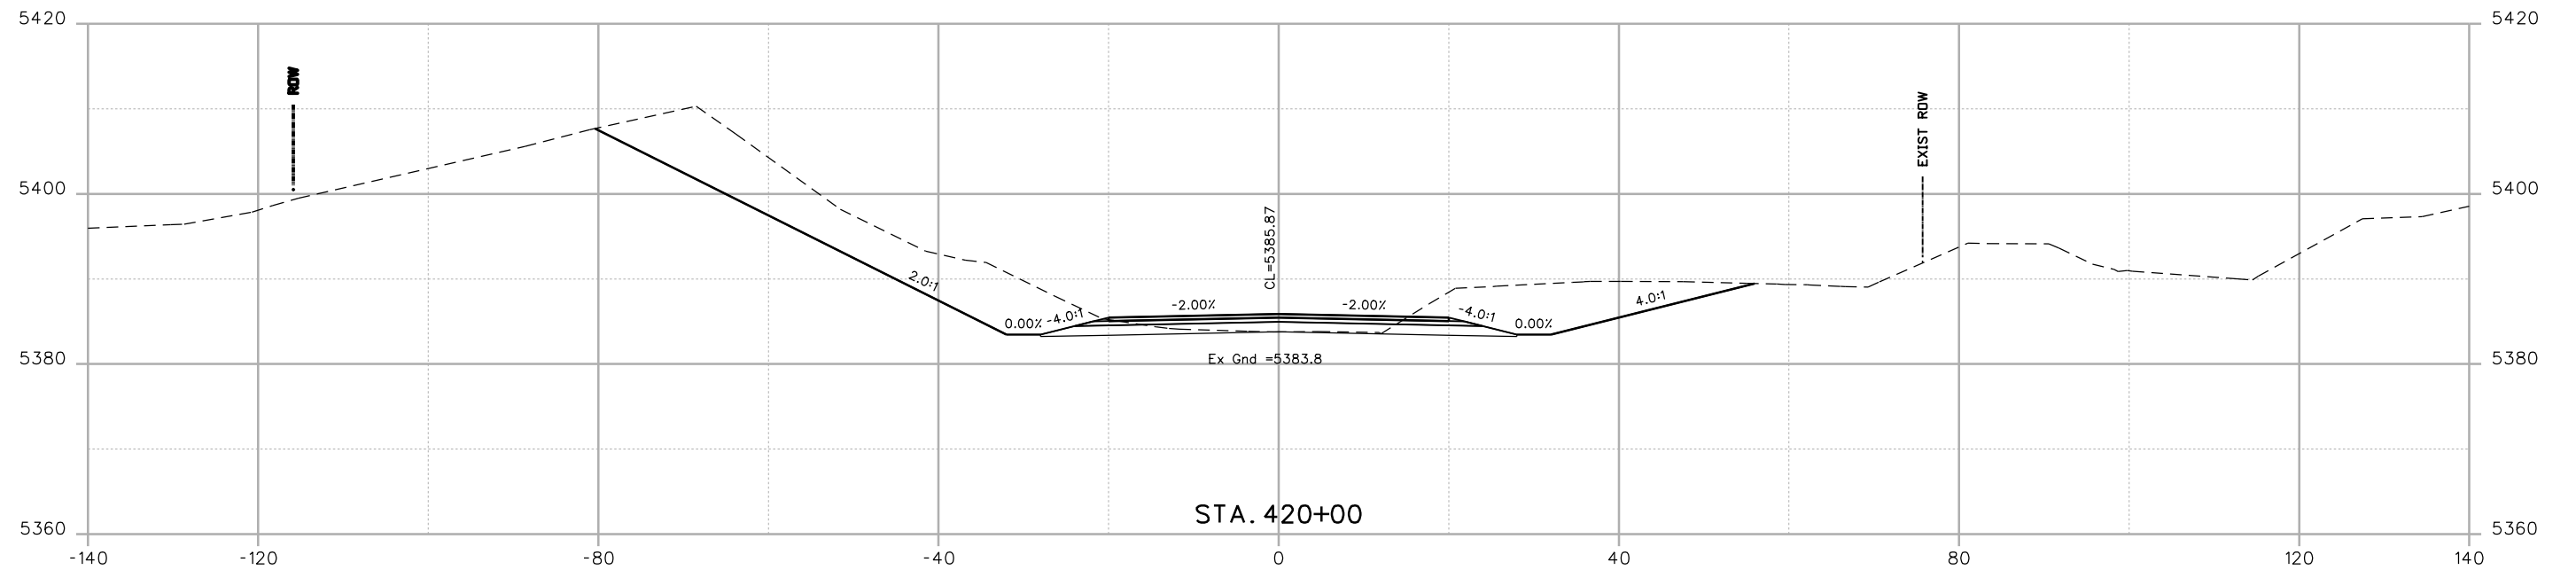


Print Date: 9/13/2013
 File Name: 17772DES_XSections.dgn
 Horiz. Scale: 1:20 Vert. Scale:
 Unit Information Unit Leader Initials



0000

Sheet Revisions		
Date:	Comments	Init.
	FOR PLANS	
	SEPT. 2013	


Colorado Department of Transportation

 2424 North Townsend Avenue
 Montrose, CO 81401
 Phone: 972-249-5285 FAX: 970-249-6018
 Region 3 RA

As Constructed
 No Revisions:
 Revised:
 Void:

SH92 CROSS SECTIONS	
Designer: K.BERNHARDT	Structure Numbers
Detailer: K.BERNHARDT	Subset Sheets: of
Sheet Subset: SH92 XS	

Project No./Code
 HB 092A-024
 17772
 Sheet Number **585** of

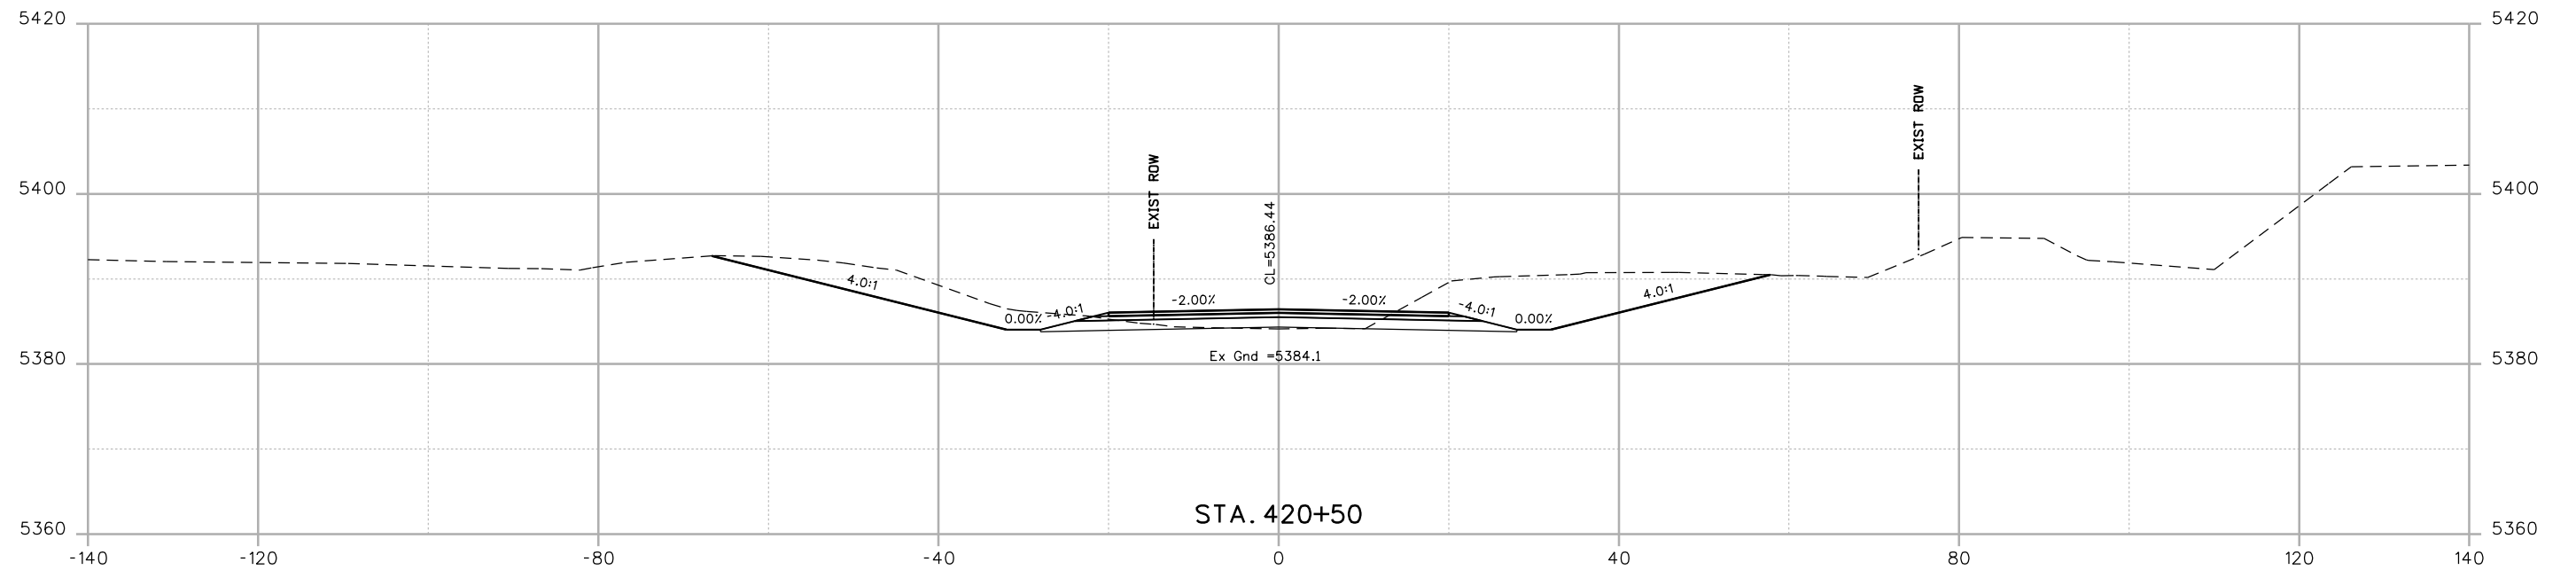File Path: I:\PROJECTS\22239666_SH92_Master\22241827_T05_Final_Design\6.0_Project_Deliverables\17772\Design\Drawings\Cross_Sections\17772DES_XSections.dgn



Print Date: 9/13/2013	0000
File Name: 17772DES_XSections.dgn	
Horiz. Scale: 1:20 Vert. Scale:	
Unit Information Unit Leader Initials	
URS	

Sheet Revisions		
Date:	Comments	Init.
	FOR PLANS	
	SEPT. 2013	

Colorado Department of Transportation

2424 North Townsend Avenue
Montrose, CO 81401
Phone: 972-249-5285 FAX: 970-249-6018



Region 3 RA

As Constructed
No Revisions:
Revised:
Void:

SH92 CROSS SECTIONS	
Designer: K.BERNHARDT	Structure Numbers
Detailer: K.BERNHARDT	Subset Sheets: of
Sheet Subset: SH92 XS	

Project No./Code
HB 092A-024
17772
Sheet Number 586

File Path: I:\PROJECTS\22239666_SH92_Master\22241827_T05_Final_Design\6.0_Project_Deliverables\17772\Design\Drawings\Cross_Sections\17772DES_XSections.dgn

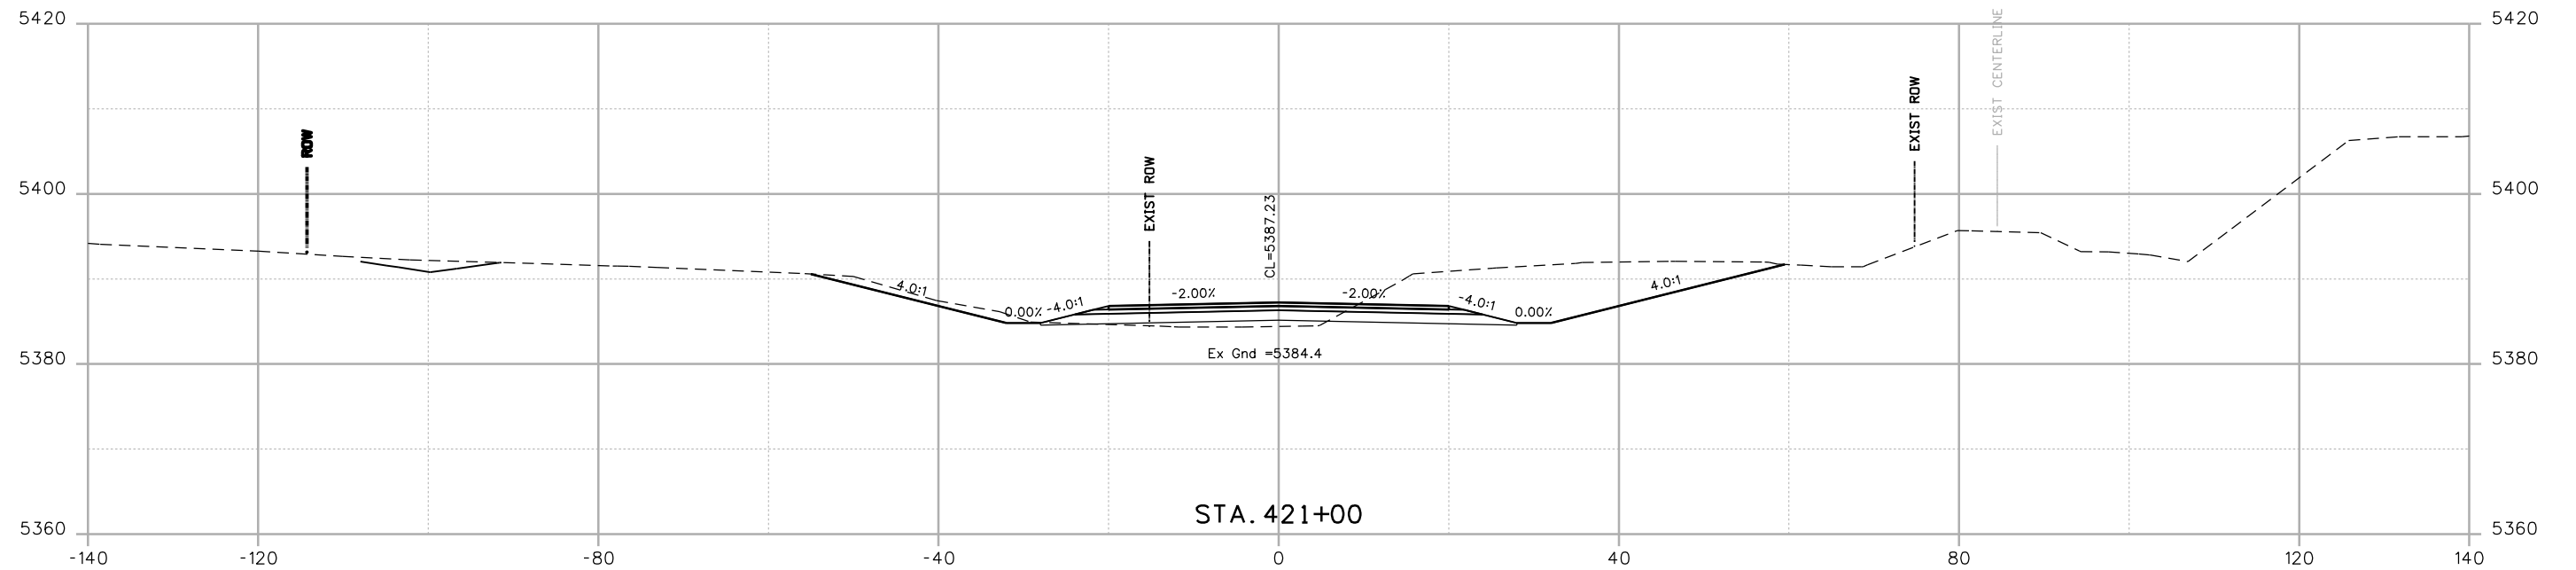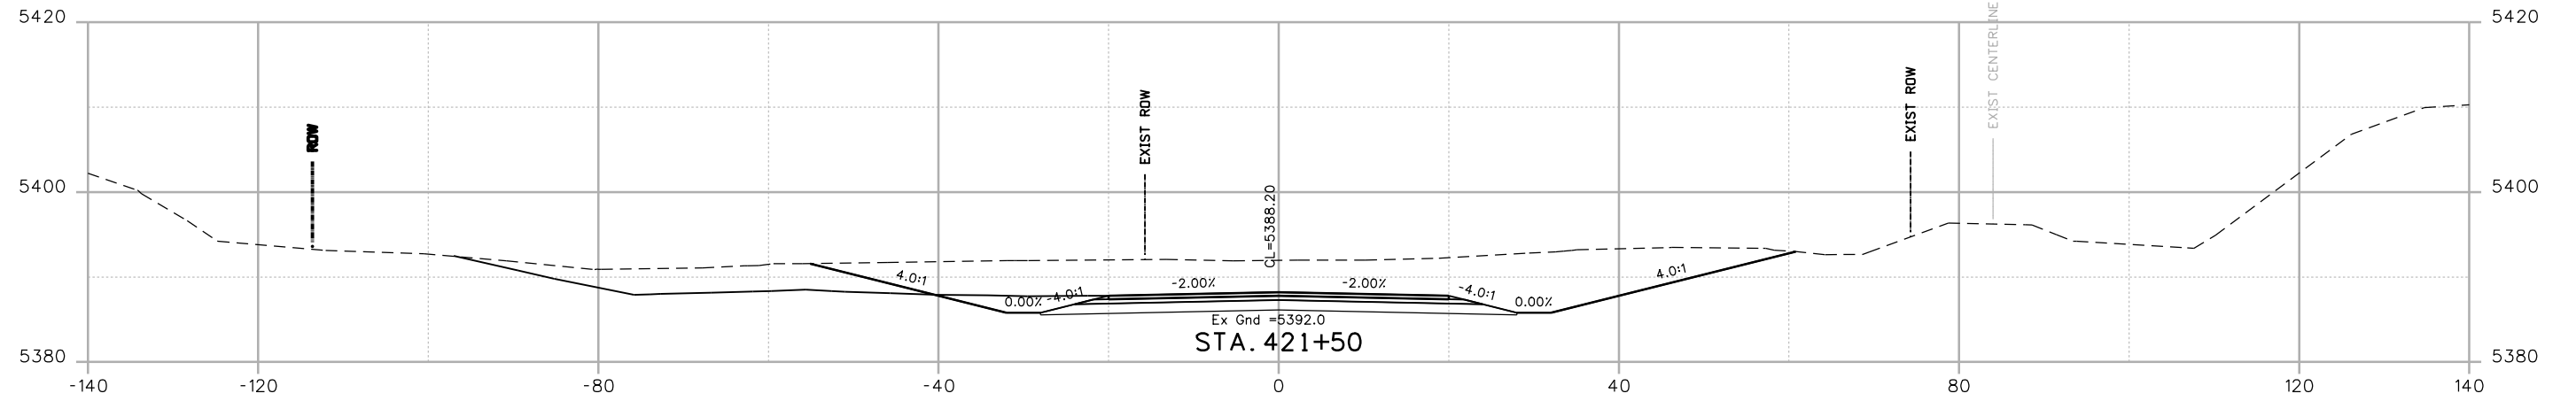

Print Date: 9/13/2013	0000
File Name: 17772DES_XSections.dgn	
Horiz. Scale: 1:20 Vert. Scale:	
Unit Information Unit Leader Initials	
URS	

Sheet Revisions		
Date:	Comments	Init.
	FOR PLANS	
	SEPT. 2013	

Colorado Department of Transportation

2424 North Townsend Avenue
Montrose, CO 81401
Phone: 972-249-5285 FAX: 970-249-6018



Region 3 **RA**

As Constructed
No Revisions:
Revised:
Void:

SH92 CROSS SECTIONS	
Designer: K.BERNHARDT	Structure Numbers
Detailer: K.BERNHARDT	
Sheet Subset: SH92 XS	Subset Sheets: of

Project No./Code
HB 092A-024
17772
Sheet Number 587

File Path: I:\PROJECTS\22239666_SH92_Master\22241827_T05_Final_Design\6.0_Project_Deliverables\17772\Design\Drawings\Cross_Sections\17772DES_XSections.dgn

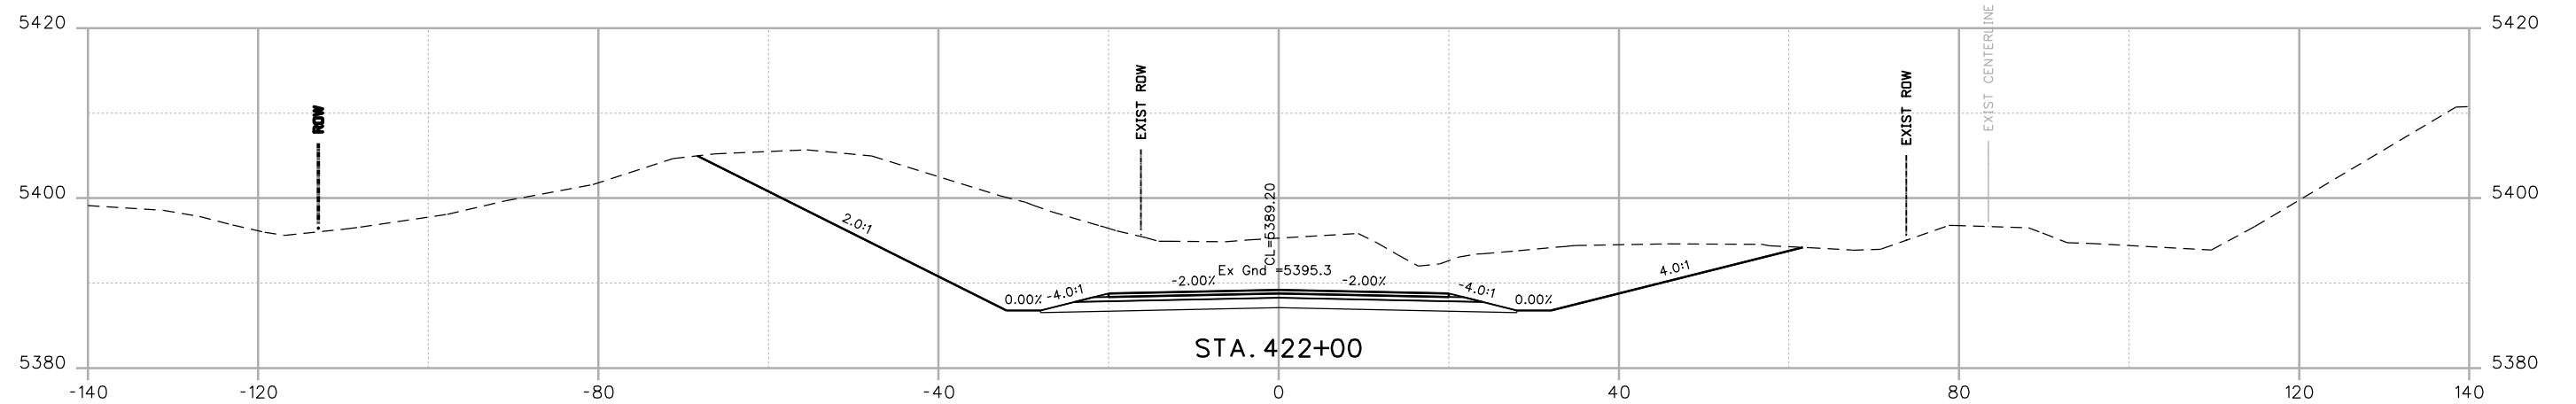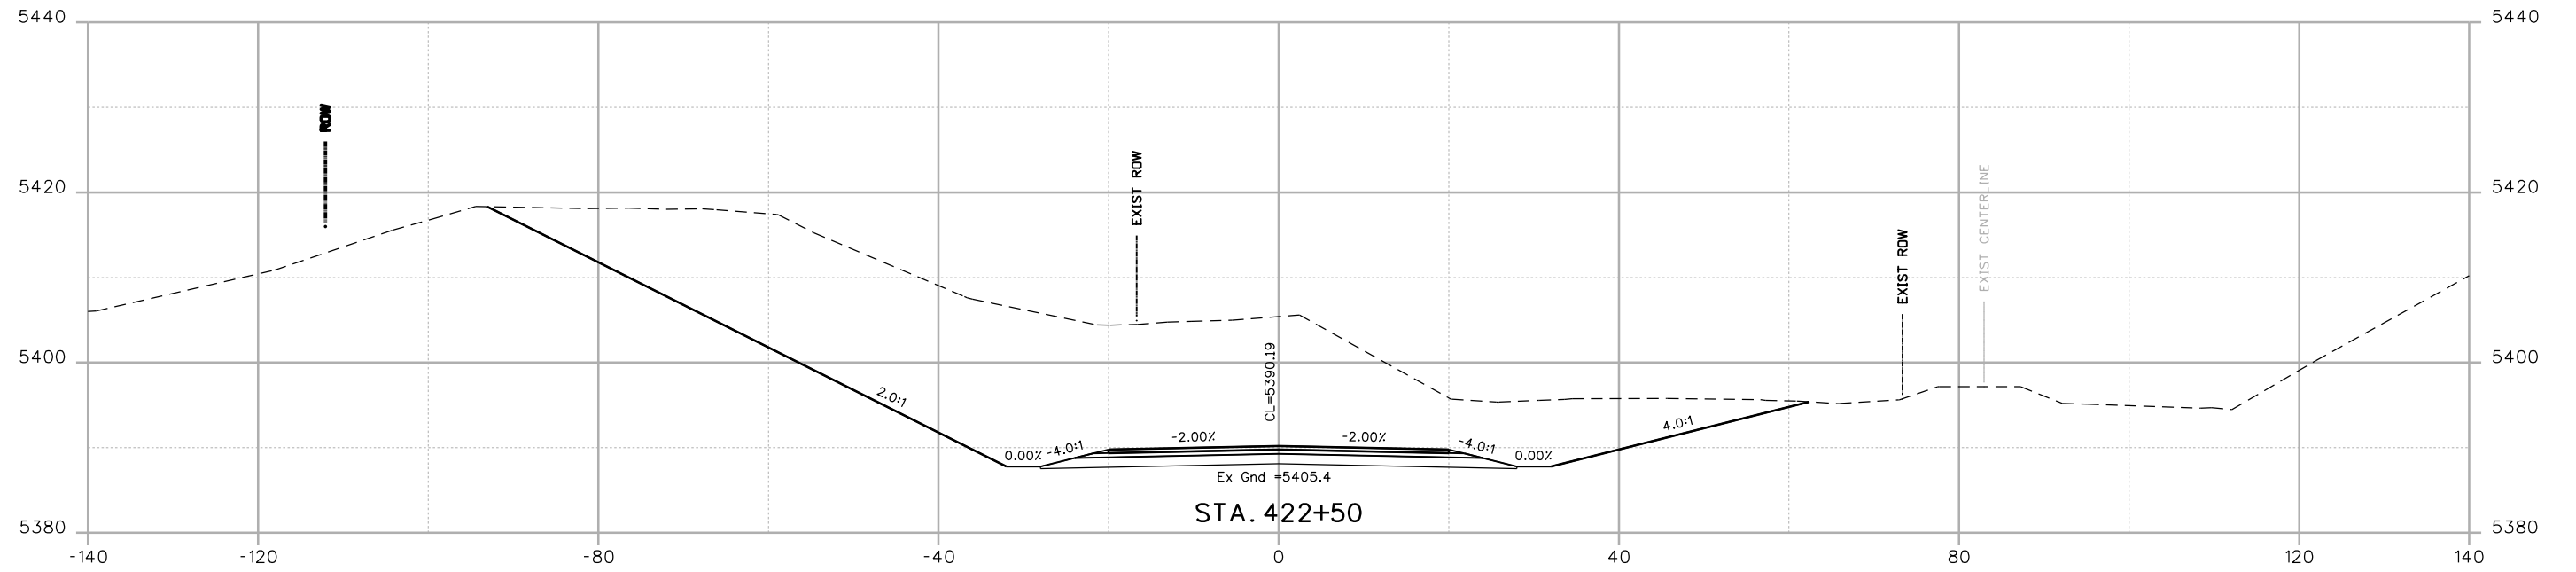

Print Date: 9/13/2013	
File Name: 17772DES_XSections.dgn	
Horiz. Scale: 1:20	Vert. Scale:
Unit Information	Unit Leader Initials
URS	

Sheet Revisions		
Date:	Comments	Init.
	FOR PLANS	
	SEPT. 2013	

Colorado Department of Transportation

2424 North Townsend Avenue
Montrose, CO 81401
Phone: 972-249-5285 FAX: 970-249-6018


Region 3 RA

As Constructed
No Revisions:
Revised:
Void:

SH92 CROSS SECTIONS	
Designer: K.BERNHARDT	Structure Numbers
Detailer: K.BERNHARDT	Subset Sheets: of
Sheet Subset: SH92 XS	

Project No./Code
HB 092A-024
17772
Sheet Number 588

File Path: I:\PROJECTS\22239666_SH92_Master\22241827_T05_Final_Design\6.0_Project_Deliverables\17772\Design\Drawings\Cross_Sections\17772DES_XSections.dgn

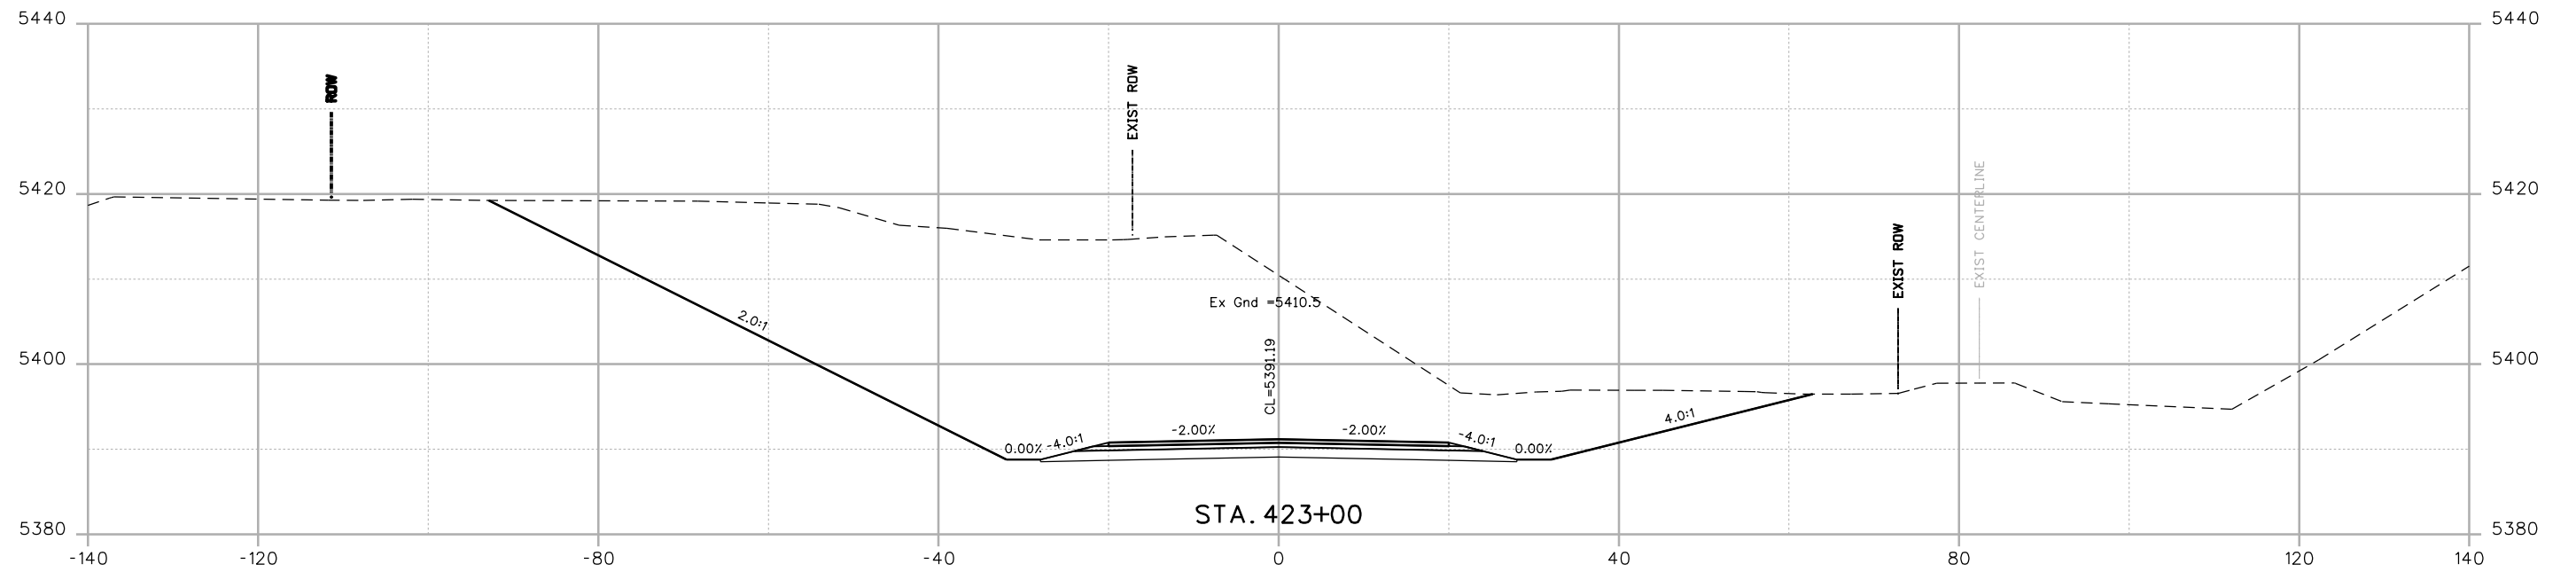


Print Date: 9/13/2013
 File Name: 17772DES_XSections.dgn
 Horiz. Scale: 1:20 Vert. Scale:
 Unit Information Unit Leader Initials



0000

Sheet Revisions		
Date:	Comments	Init.
	FOR PLANS	
	SEPT. 2013	


Colorado Department of Transportation

 2424 North Townsend Avenue
 Montrose, CO 81401
 Phone: 972-249-5285 FAX: 970-249-6018
Region 3 **RA**

As Constructed
No Revisions:
Revised:
Void:

SH92 CROSS SECTIONS		
Designer: K.BERNHARDT	Structure Numbers	
Detailer: K.BERNHARDT	Subset Sheets:	of
Sheet Subset: SH92 XS		

Project No./Code
HB 092A-024
17772
Sheet Number 589

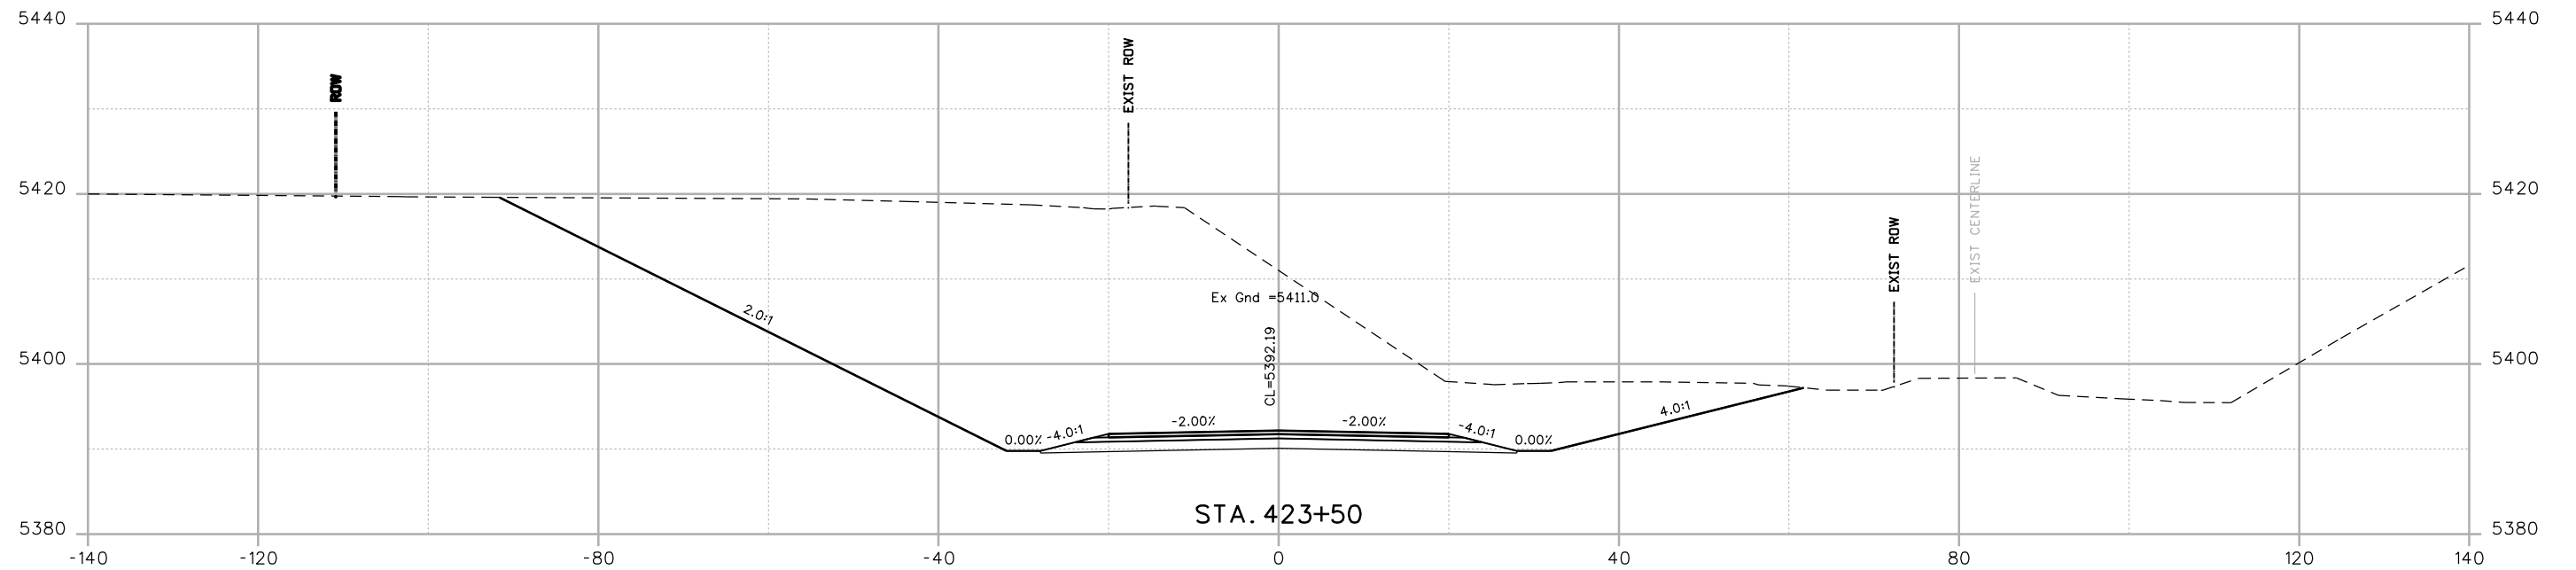File Path: I:\PROJECTS\22239666_SH92_Master\22241827_T05_Final_Design\6.0_Project_Deliverables\17772\Design\Drawings\Cross_Sections\17772DES_XSections.dgn



Print Date: 9/13/2013	
File Name: 17772DES_XSections.dgn	
Horiz. Scale: 1:20	Vert. Scale:
Unit Information	Unit Leader Initials
URS	

Sheet Revisions		
Date:	Comments	Init.
	FOR PLANS	
	SEPT. 2013	

Colorado Department of Transportation

2424 North Townsend Avenue
Montrose, CO 81401
Phone: 972-249-5285 FAX: 970-249-6018


Region 3 RA

As Constructed
No Revisions:
Revised:
Void:

SH92 CROSS SECTIONS		
Designer: K.BERNHARDT	Structure Numbers	
Detailer: K.BERNHARDT	Subset Sheets:	of
Sheet Subset: SH92 XS		

Project No./Code
HB 092A-024
17772
Sheet Number 590


File Path: I:\PROJECTS\22239666_SH92_Master\22241827_T05_Final_Design\6.0_Project_Deliverables\17772\Design\Drawings\Cross_Sections\17772DES_XSections.dgn

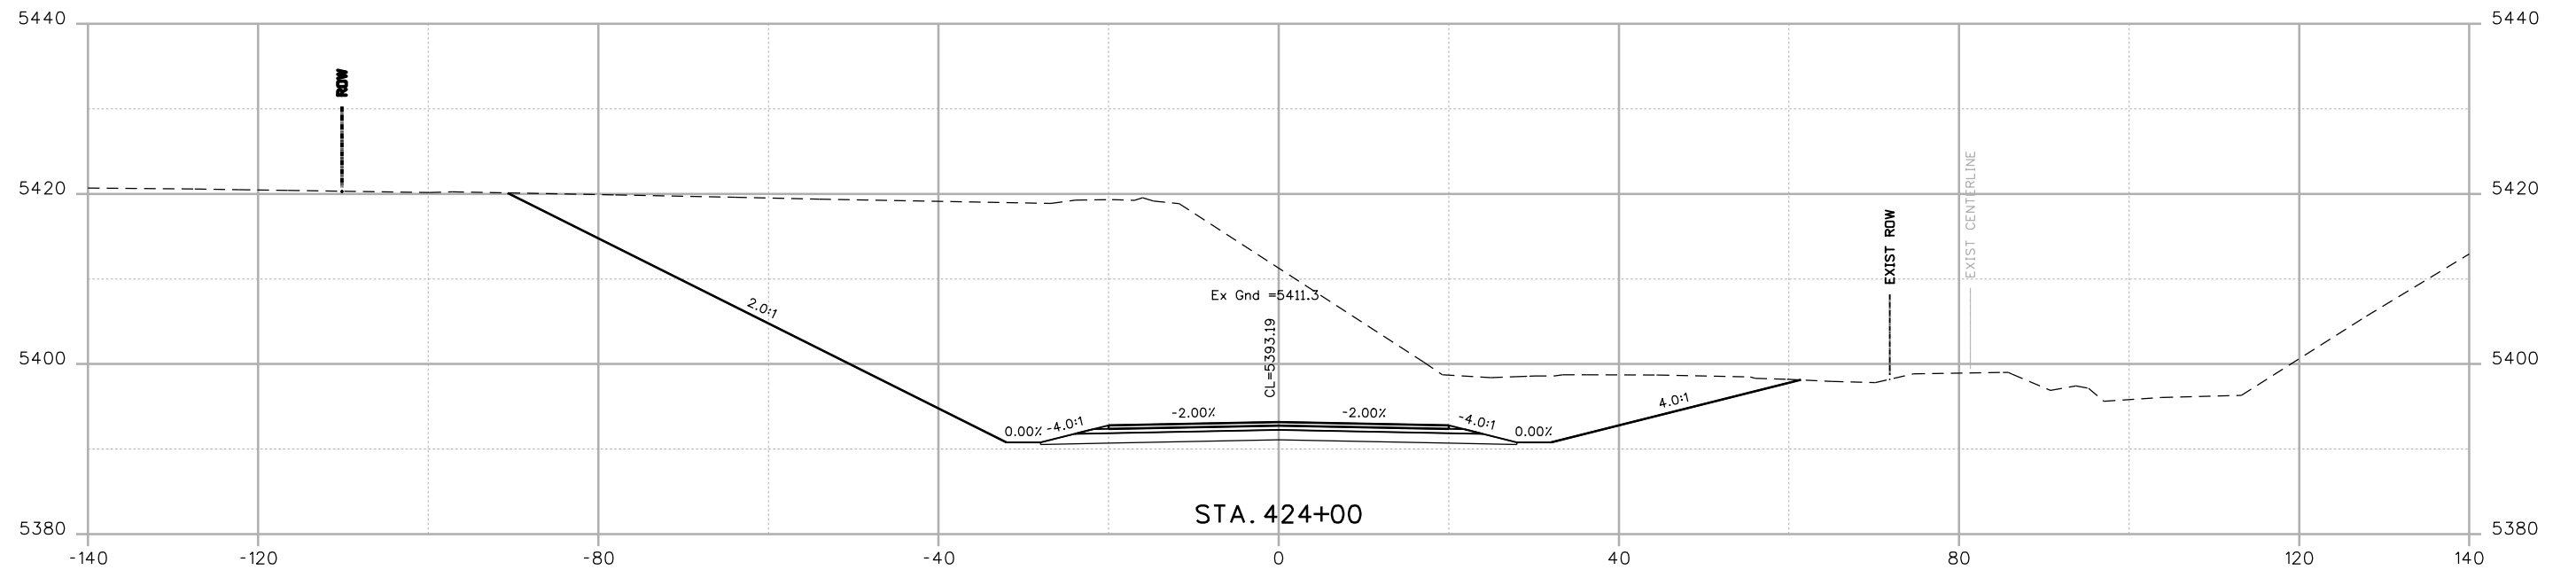

Print Date: 9/13/2013
 File Name: 17772DES_XSections.dgn
 Horiz. Scale: 1:20 Vert. Scale:
 Unit Information Unit Leader Initials

0000

Sheet Revisions		
Date:	Comments	Init.
	FOR PLANS	
	SEPT. 2013	

Colorado Department of Transportation

 2424 North Townsend Avenue
 Montrose, CO 81401
 Phone: 972-249-5285 FAX: 970-249-6018
 Region 3 RA


As Constructed
 No Revisions:
 Revised:
 Void:

SH92 CROSS SECTIONS
 Designer: K.BERNHARDT
 Detailer: K.BERNHARDT
 Sheet Subset: SH92 XS

Project No./Code
 HB 092A-024
 17772
 Structure Numbers
 Subset Sheets: of
 Sheet Number **591**




File Path: I:\PROJECTS\22239666_SH92_Master\22241827_T05_Final_Design\6.0_Project_Deliverables\17772\Design\Drawings\Cross_Sections\17772DES_XSections.dgn

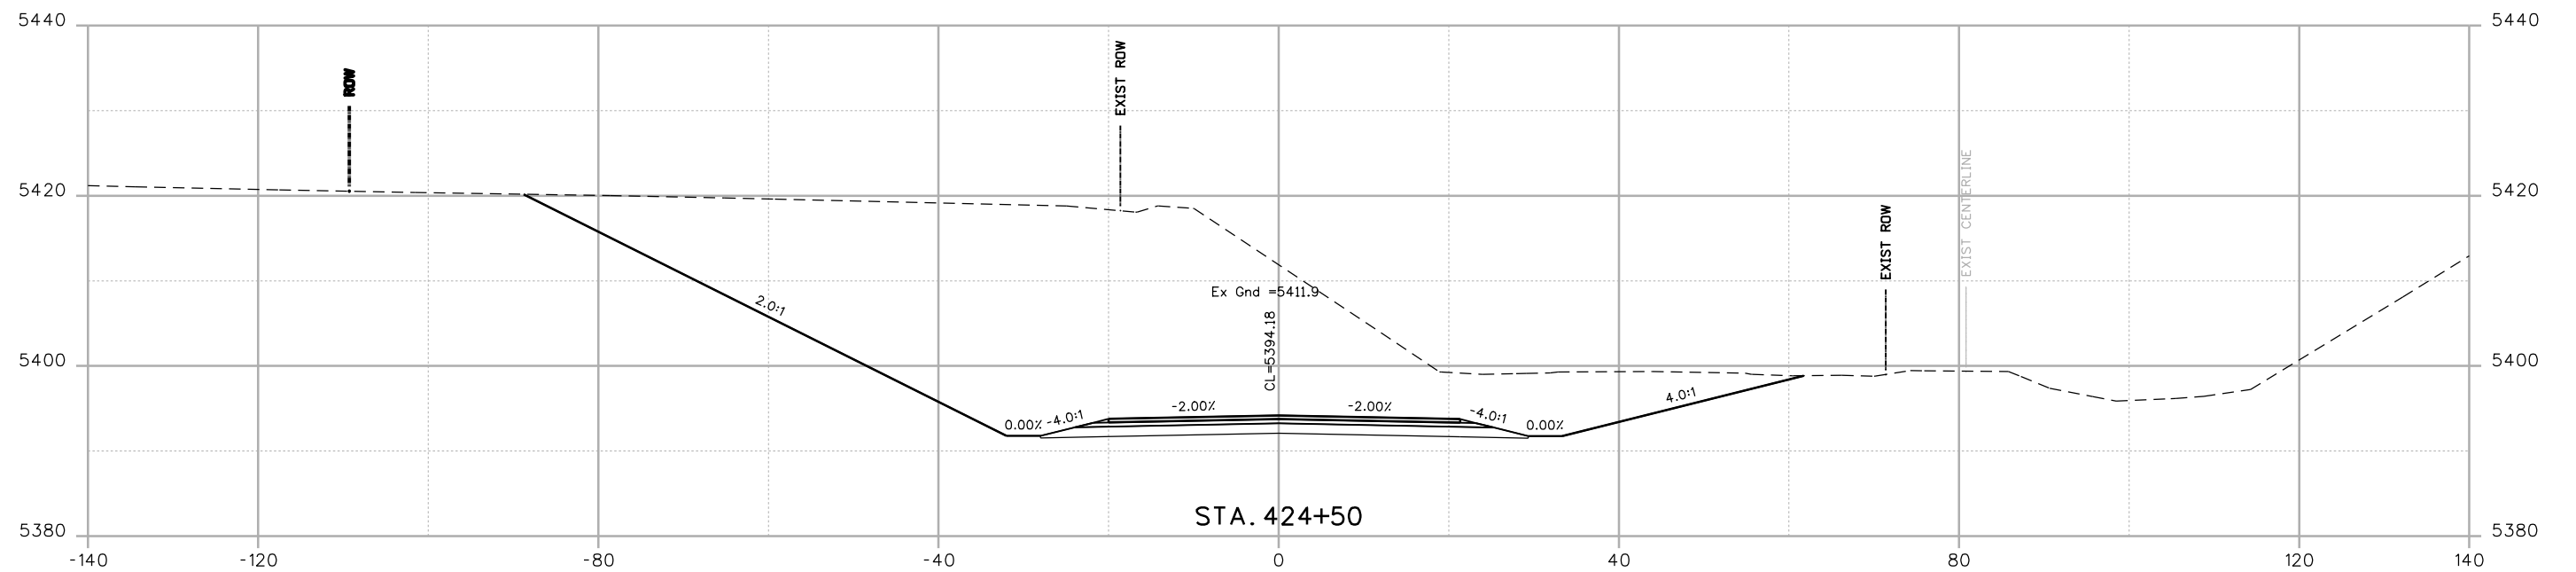

Print Date: 9/13/2013	
File Name: 17772DES_XSections.dgn	
Horiz. Scale: 1:20	Vert. Scale:
Unit Information	Unit Leader Initials
URS	

Sheet Revisions		
Date:	Comments	Init.
	FOR PLANS	
	SEPT. 2013	

Colorado Department of Transportation



2424 North Townsend Avenue
Montrose, CO 81401
Phone: 972-249-5285 FAX: 970-249-6018


Region 3 RA

As Constructed
No Revisions:
Revised:
Void:

SH92 CROSS SECTIONS		
Designer: K.BERNHARDT	Structure Numbers	
Detailer: K.BERNHARDT	Subset Sheets:	of
Sheet Subset: SH92 XS		

Project No./Code
HB 092A-024
17772
Sheet Number 592


File Path: I:\PROJECTS\22239666_SH92_Master\22241827_T05_Final_Design\6.0_Project_Deliverables\17772\Design\Drawings\Cross_Sections\17772DES_XSections.dgn

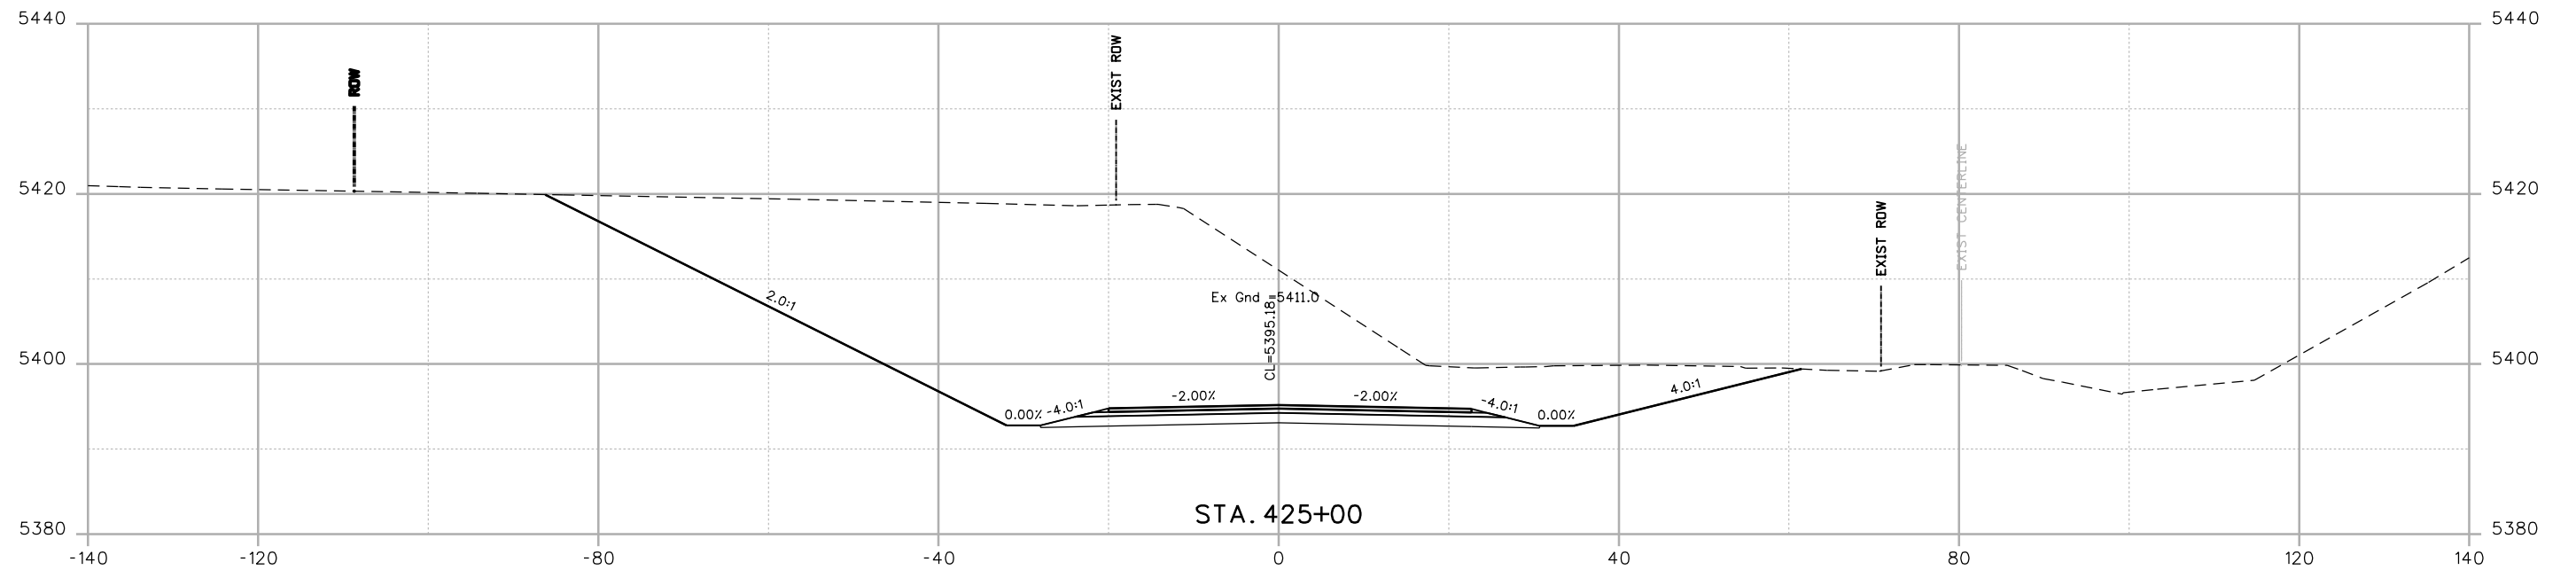

Print Date: 9/13/2013	
File Name: 17772DES_XSections.dgn	
Horiz. Scale: 1:20	Vert. Scale:
Unit Information	Unit Leader Initials
URS	

Sheet Revisions		
Date:	Comments	Init.
	FOR PLANS	
	SEPT. 2013	

Colorado Department of Transportation



2424 North Townsend Avenue
Montrose, CO 81401
Phone: 972-249-5285 FAX: 970-249-6018


Region 3 RA

As Constructed
No Revisions:
Revised:
Void:

SH92 CROSS SECTIONS	
Designer: K.BERNHARDT	Structure Numbers
Detailer: K.BERNHARDT	Subset Sheets: of
Sheet Subset: SH92 XS	


Project No./Code
HB 092A-024
17772
Sheet Number 593

File Path: I:\PROJECTS\22239666_SH92_Master\22241827_T05_Final_Design\6.0_Project_Deliverables\17772\Design\Drawings\Cross_Sections\17772DES_XSections.dgn

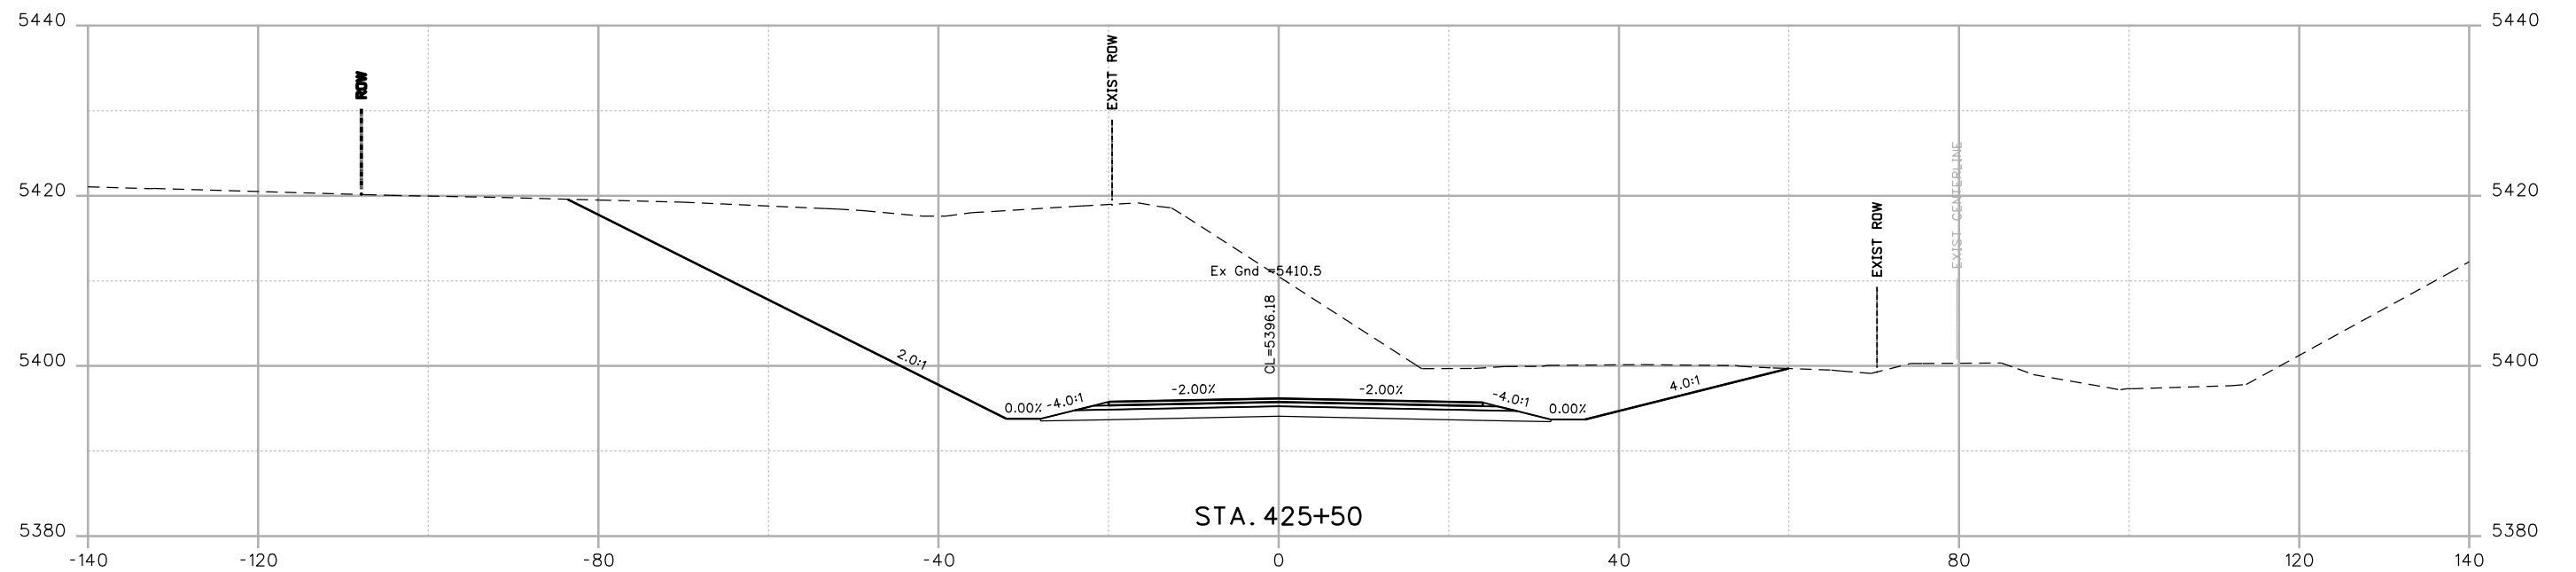

Print Date: 9/13/2013	
File Name: 17772DES_XSections.dgn	
Horiz. Scale: 1:20	Vert. Scale:
Unit Information	Unit Leader Initials
URS	

Sheet Revisions		
Date:	Comments	Init.
	FOR PLANS	
	SEPT. 2013	


Colorado Department of Transportation

 2424 North Townsend Avenue
 Montrose, CO 81401
 Phone: 972-249-5285 FAX: 970-249-6018
 Region 3 RA

As Constructed
No Revisions:
Revised:
Void:

SH92 CROSS SECTIONS		
Designer: K.BERNHARDT	Structure Numbers	
Detailer: K.BERNHARDT	Subset Sheets:	of
Sheet Subset: SH92 XS		


Project No./Code
HB 092A-024
17772
Sheet Number 594

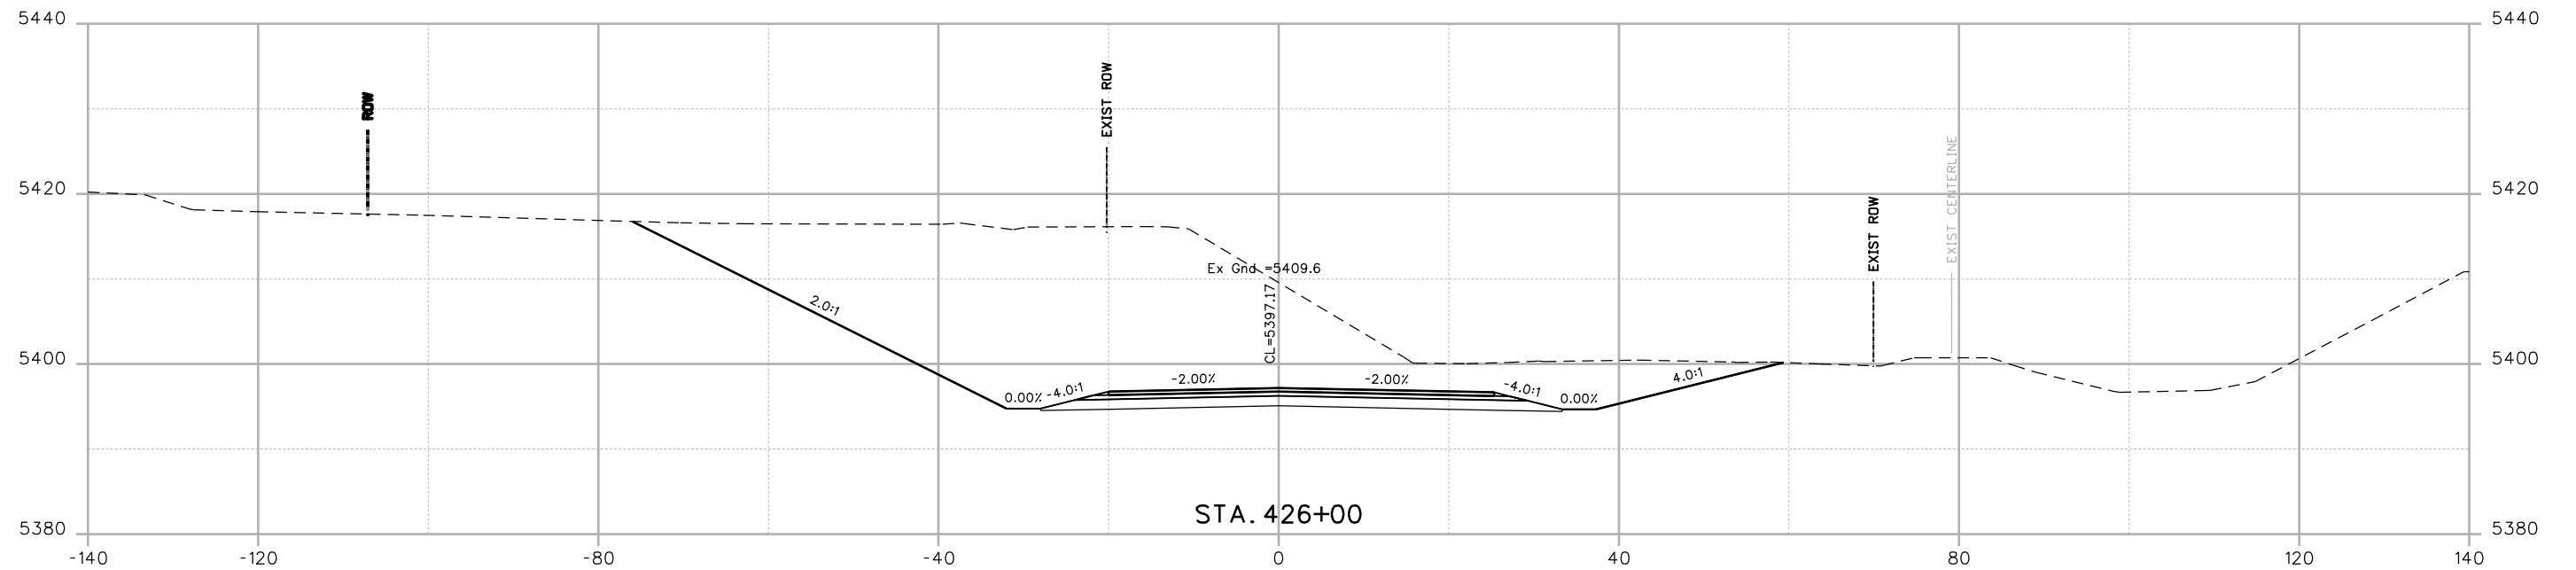File Path: I:\PROJECTS\22239666_SH92_Master\22241827_T05_Final_Design\6.0_Project_Deliverables\17772\Design\Drawings\Cross_Sections\17772DES_XSections.dgn



Print Date: 9/13/2013	
File Name: 17772DES_XSections.dgn	
Horiz. Scale: 1:20	Vert. Scale:
Unit Information	Unit Leader Initials
URS	

Sheet Revisions		
Date:	Comments	Init.
	FOR PLANS	
	SEPT. 2013	


Colorado Department of Transportation

 2424 North Townsend Avenue
 Montrose, CO 81401
 Phone: 972-249-5285 FAX: 970-249-6018
Region 3 RA

As Constructed
No Revisions:
Revised:
Void:

SH92 CROSS SECTIONS		
Designer: K.BERNHARDT	Structure Numbers	
Detailer: K.BERNHARDT	Subset Sheets:	of
Sheet Subset: SH92 XS		

Project No./Code
HB 092A-024
17772
Sheet Number 595

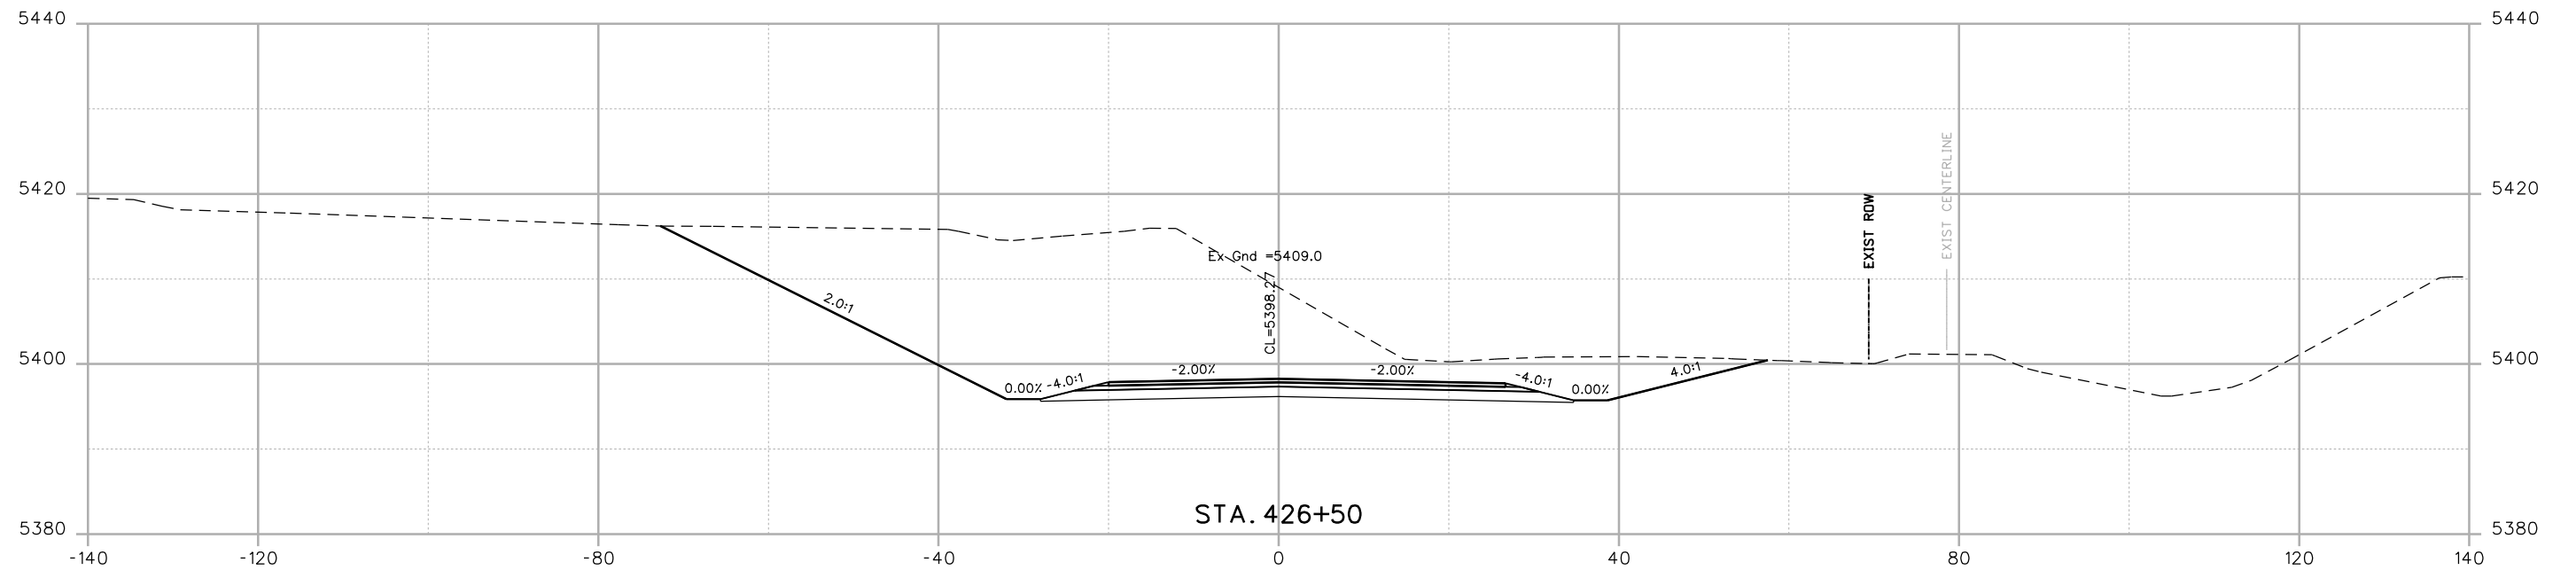File Path: I:\PROJECTS\22239666_SH92_Master\22241827_T05_Final_Design\6.0_Project_Deliverables\17772\Design\Drawings\Cross_Sections\17772DES_XSections.dgn



Print Date: 9/13/2013	
File Name: 17772DES_XSections.dgn	
Horiz. Scale: 1:20	Vert. Scale:
Unit Information	Unit Leader Initials
URS	

Sheet Revisions		
Date:	Comments	Init.
	FOR PLANS	
	SEPT. 2013	

Colorado Department of Transportation

2424 North Townsend Avenue
Montrose, CO 81401
Phone: 972-249-5285 FAX: 970-249-6018


Region 3 RA

As Constructed
No Revisions:
Revised:
Void:

SH92 CROSS SECTIONS	
Designer: K.BERNHARDT	Structure Numbers
Detailer: K.BERNHARDT	
Sheet Subset: SH92 XS	Subset Sheets: of

Project No./Code
HB 092A-024
17772
Sheet Number 596

File Path: I:\PROJECTS\22239666_SH92_Master\22241827_T05_Final_Design\6.0_Project_Deliverables\17772_Design\Drawings\Cross_Sections\17772DES_XSections.dgn

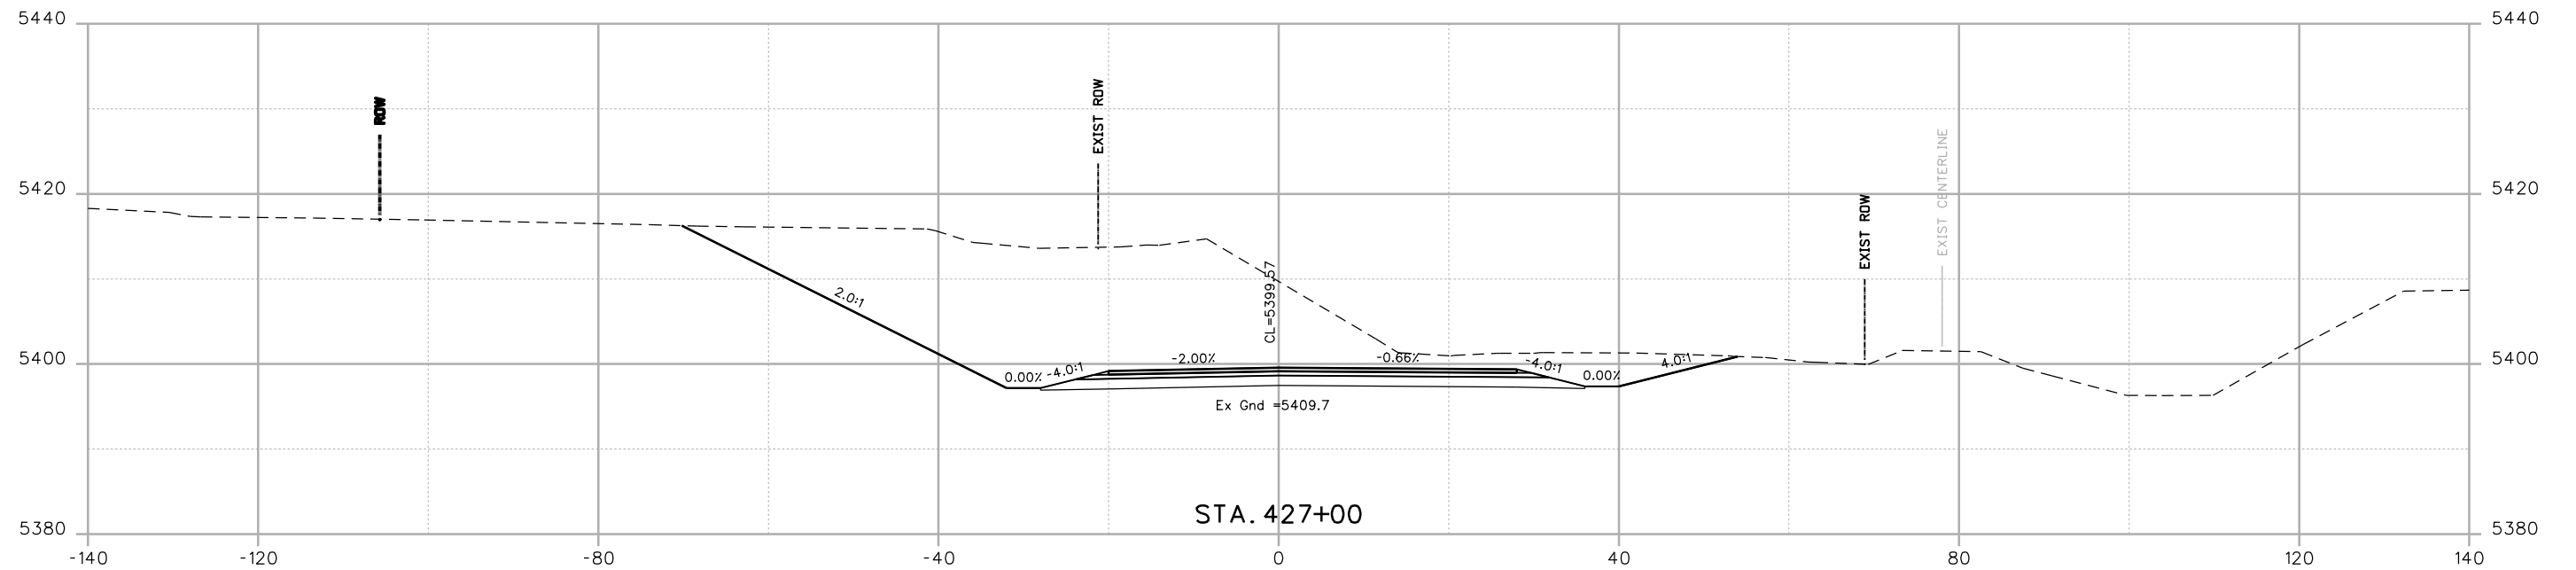

Print Date: 9/13/2013	
File Name: 17772DES_XSections.dgn	
Horiz. Scale: 1:20	Vert. Scale:
Unit Information	Unit Leader Initials
URS	

Sheet Revisions		
Date:	Comments	Init.
	FOR PLANS	
	SEPT. 2013	

Colorado Department of Transportation

2424 North Townsend Avenue
Montrose, CO 81401
Phone: 972-249-5285 FAX: 970-249-6018


Region 3 RA

As Constructed
No Revisions:
Revised:
Void:

SH92 CROSS SECTIONS	
Designer: K.BERNHARDT	Structure Numbers
Detailer: K.BERNHARDT	Subset Sheets: of
Sheet Subset: SH92 XS	

Project No./Code
HB 092A-024
17772
Sheet Number 597

File Path: I:\PROJECTS\22239666_SH92_Master\22241827_T05_Final_Design\6.0_Project_Deliverables\17772\Design\Drawings\Cross_Sections\17772DES_XSections.dgn

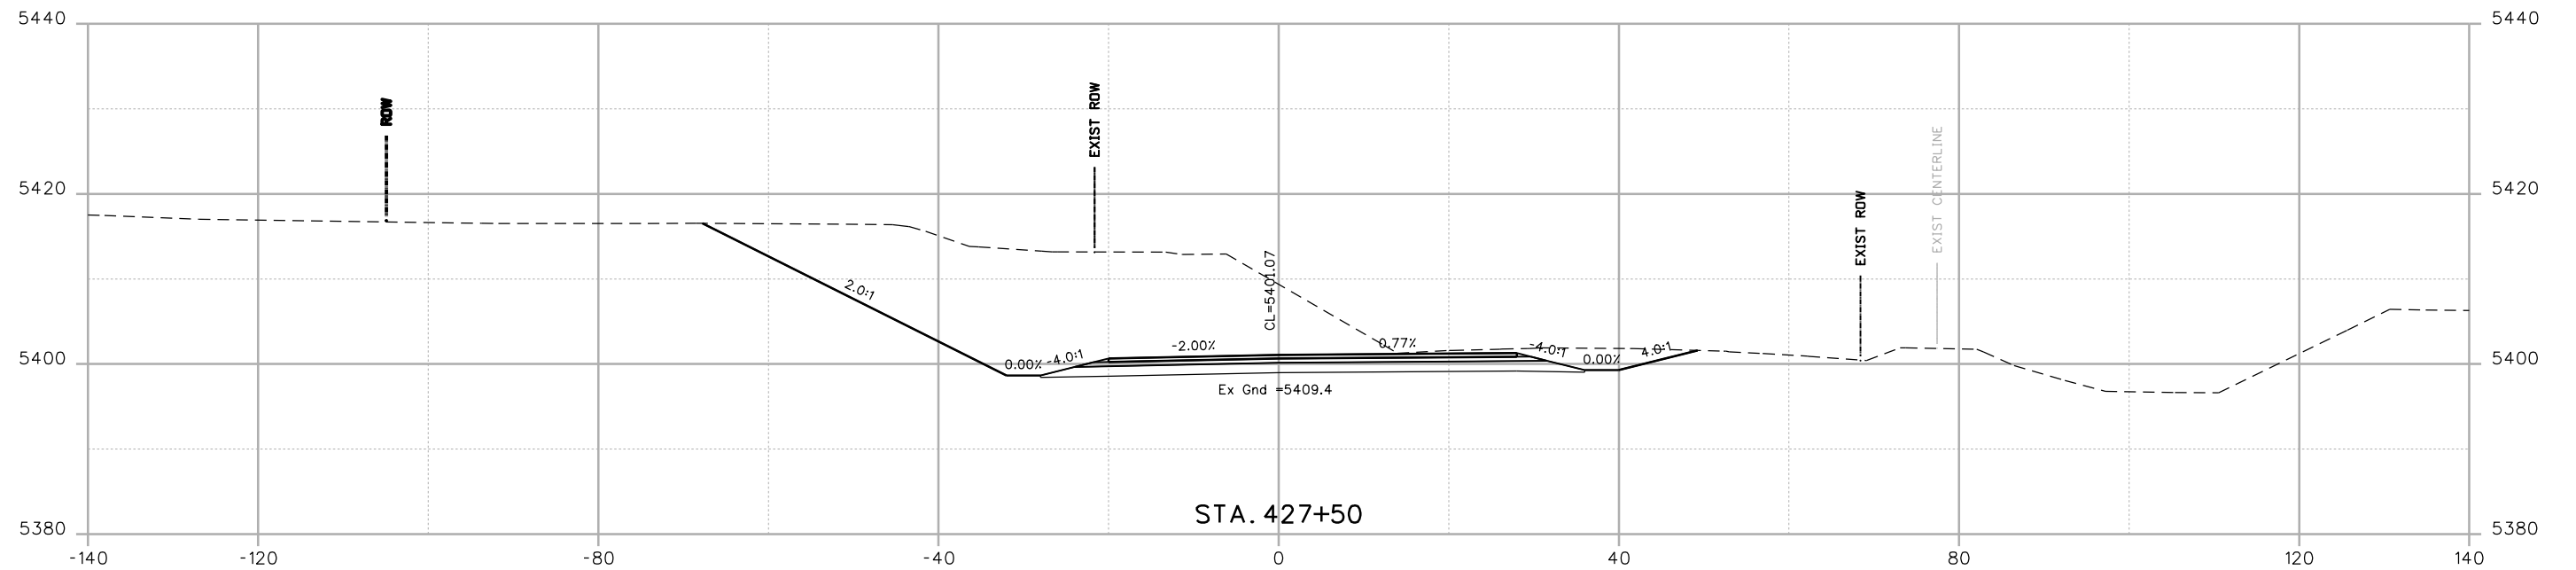

Print Date: 9/13/2013	
File Name: 17772DES_XSections.dgn	
Horiz. Scale: 1:20	Vert. Scale:
Unit Information	Unit Leader Initials
URS	

Sheet Revisions		
Date:	Comments	Init.
	FOR PLANS	
	SEPT. 2013	

Colorado Department of Transportation

2424 North Townsend Avenue
Montrose, CO 81401
Phone: 972-249-5285 FAX: 970-249-6018


Region 3 RA

As Constructed
No Revisions:
Revised:
Void:

SH92 CROSS SECTIONS		
Designer: K.BERNHARDT	Structure Numbers	
Detailer: K.BERNHARDT	Subset Sheets:	of
Sheet Subset: SH92 XS		

Project No./Code
HB 092A-024
17772
Sheet Number 598

File Path: I:\PROJECTS\22239666_SH92_Master\22241827_T05_Final_Design\6.0_Project_Deliverables\17772\Design\Drawings\Cross_Sections\17772DES_XSections.dgn

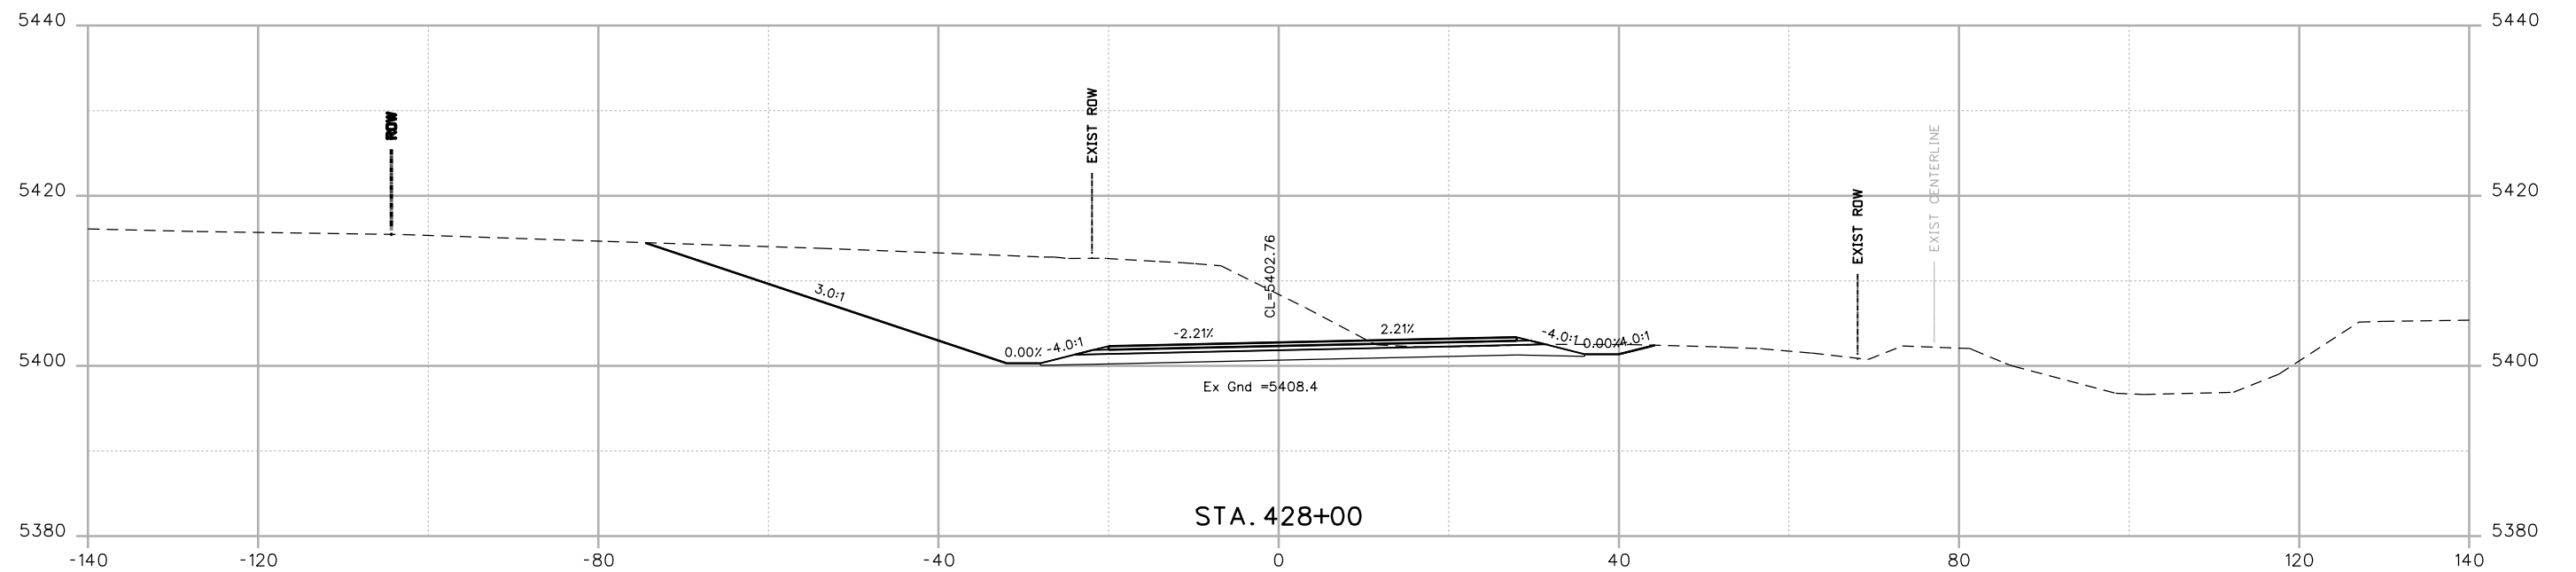

Print Date: 9/13/2013	
File Name: 17772DES_XSections.dgn	
Horiz. Scale: 1:20	Vert. Scale:
Unit Information	Unit Leader Initials
URS	

Sheet Revisions		
Date:	Comments	Init.
	FOR PLANS	
	SEPT. 2013	

Colorado Department of Transportation

2424 North Townsend Avenue
Montrose, CO 81401
Phone: 972-249-5285 FAX: 970-249-6018



Region 3 RA

As Constructed
No Revisions:
Revised:
Void:

SH92 CROSS SECTIONS	
Designer: K.BERNHARDT	Structure Numbers
Detailer: K.BERNHARDT	
Sheet Subset: SH92 XS	Subset Sheets: of

Project No./Code
HB 092A-024
17772
Sheet Number 599


File Path: I:\PROJECTS\22239666_SH92_Master\22241827_T05_Final_Design\6.0_Project_Deliverables\17772_Design\Drawings\Cross_Sections\17772DES_XSections.dgn

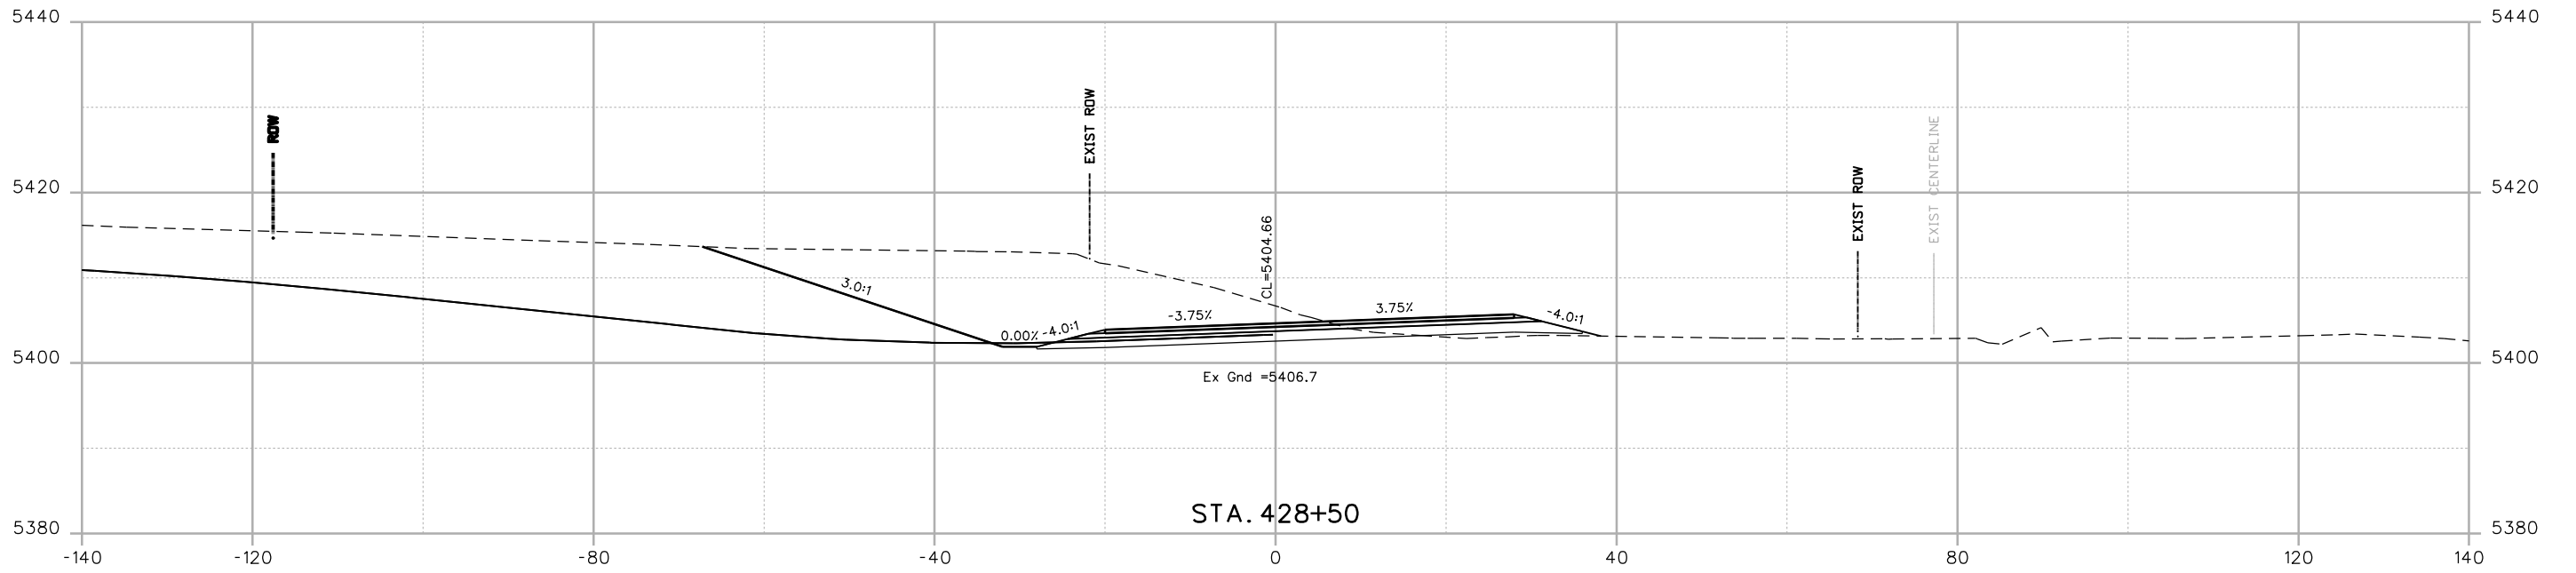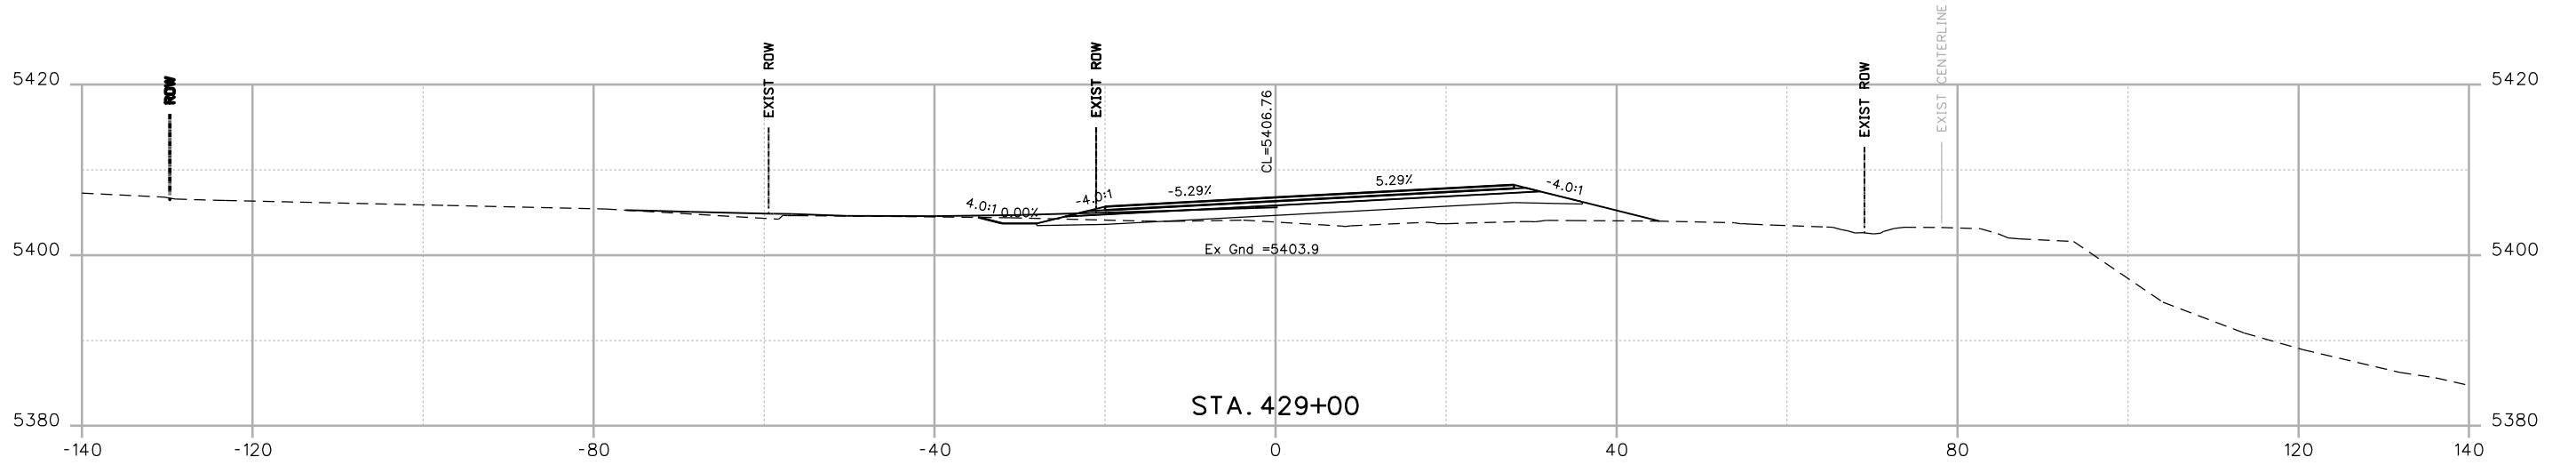

Print Date: 9/13/2013	
File Name: 17772DES_XSections.dgn	
Horiz. Scale: 1:20	Vert. Scale:
Unit Information	Unit Leader Initials
URS	

Sheet Revisions		
Date:	Comments	Init.
	FOR PLANS	
	SEPT. 2013	

Colorado Department of Transportation



2424 North Townsend Avenue
Montrose, CO 81401
Phone: 972-249-5285 FAX: 970-249-6018


Region 3 RA

As Constructed
No Revisions:
Revised:
Void:

SH92 CROSS SECTIONS		
Designer: K.BERNHARDT	Structure Numbers	
Detailer: K.BERNHARDT	Subset Sheets:	of
Sheet Subset: SH92 XS		

Project No./Code
HB 092A-024
17772
Sheet Number 600


File Path: I:\PROJECTS\22239666_SH92_Master\22241827_T05_Final_Design\6.0_Project_Deliverables\17772\Design\Drawings\Cross_Sections\17772DES_XSections.dgn

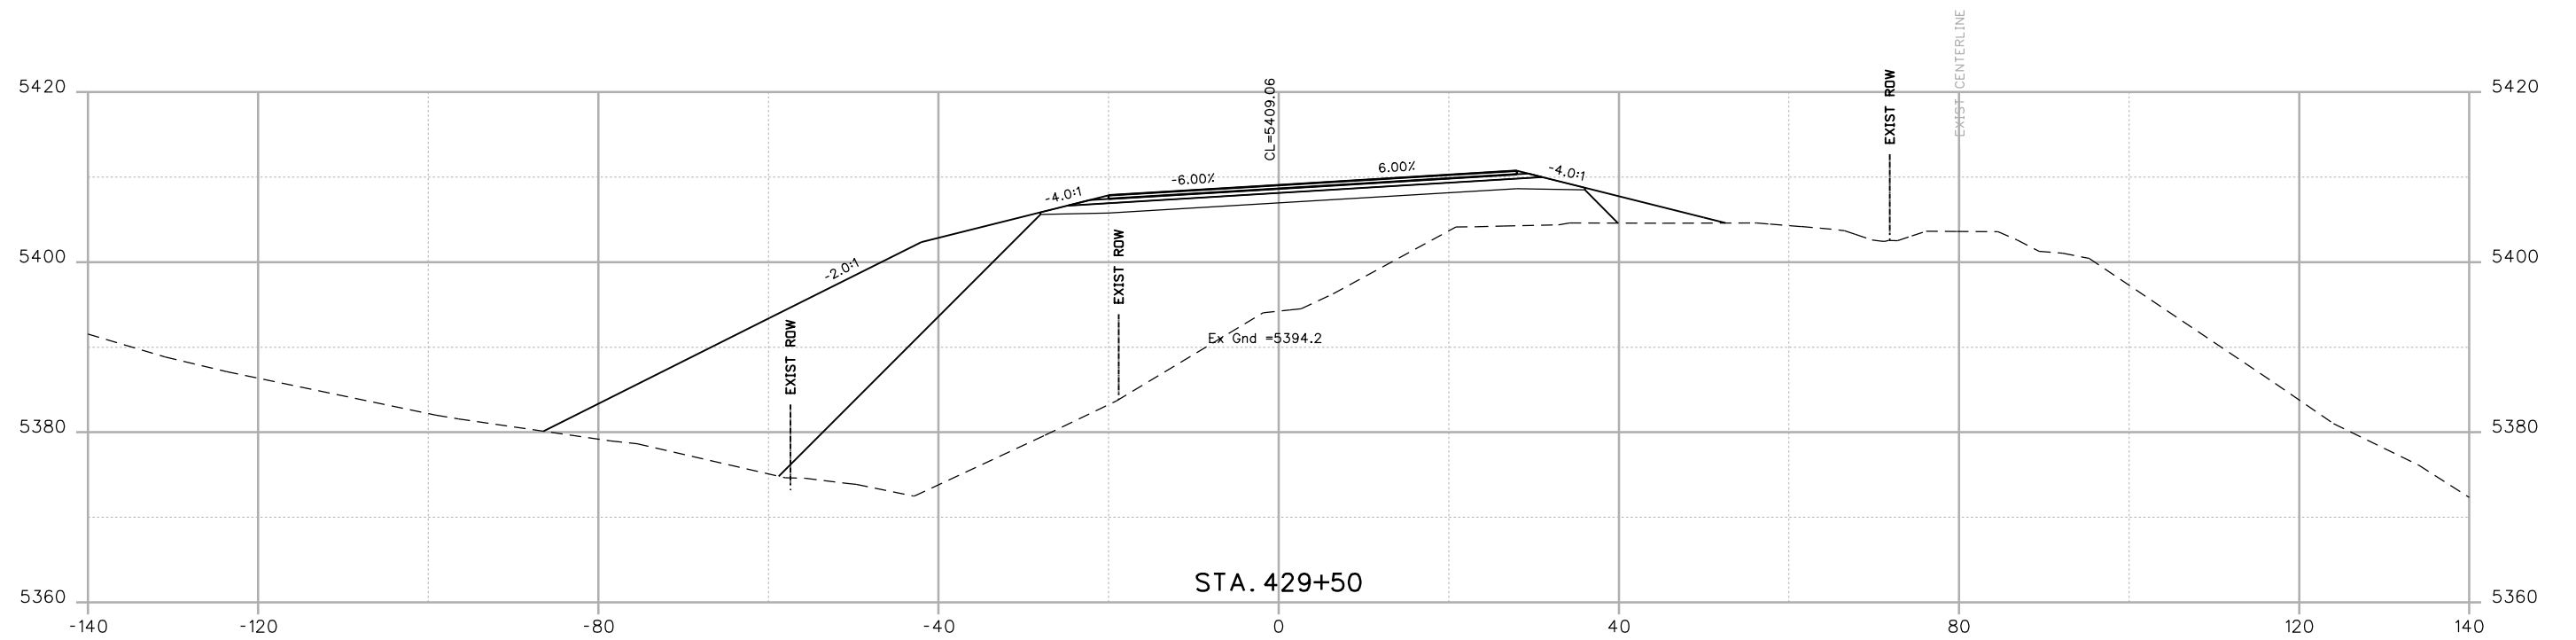

Print Date: 9/13/2013
 File Name: 17772DES_XSections.dgn
 Horiz. Scale: 1:20 Vert. Scale:
 Unit Information Unit Leader Initials

0000

Sheet Revisions		
Date:	Comments	Init.
	FOR PLANS	
	SEPT. 2013	

Colorado Department of Transportation

 2424 North Townsend Avenue
 Montrose, CO 81401
 Phone: 972-249-5285 FAX: 970-249-6018
 Region 3 RA

As Constructed
 No Revisions:
 Revised:
 Void:


SH92 CROSS SECTIONS

Designer: K.BERNHARDT	Structure Numbers
Detailer: K.BERNHARDT	
Sheet Subset: SH92 XS	Subset Sheets: of

Project No./Code
 HB 092A-024
 17772
 Sheet Number **601**




File Path: I:\PROJECTS\22239666_SH92_Master\22241827_T05_Final_Design\6.0_Project_Deliverables\17772\Design\Drawings\Cross_Sections\17772DES_XSections.dgn

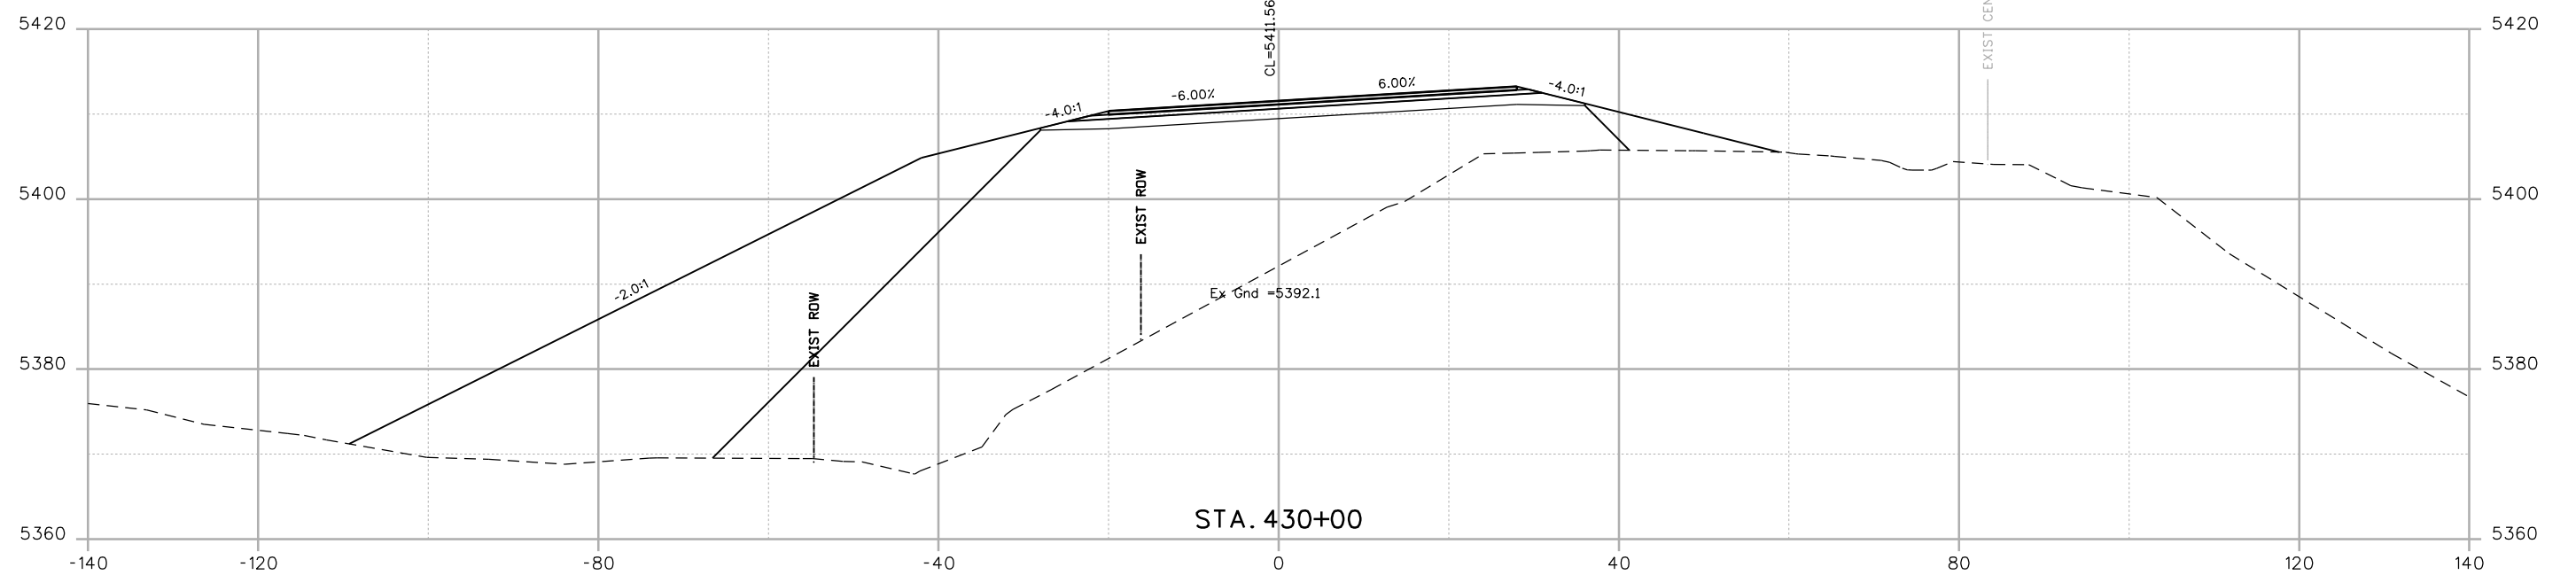

Print Date: 9/13/2013	
File Name: 17772DES_XSections.dgn	
Horiz. Scale: 1:20	Vert. Scale:
Unit Information	Unit Leader Initials
URS	

Sheet Revisions		
Date:	Comments	Init.
	FOR PLANS	
	SEPT. 2013	


Colorado Department of Transportation

 2424 North Townsend Avenue
 Montrose, CO 81401
 Phone: 972-249-5285 FAX: 970-249-6018
 Region 3 RA

As Constructed
No Revisions:
Revised:
Void:

SH92 CROSS SECTIONS	
Designer: K.BERNHARDT	Structure Numbers
Detailer: K.BERNHARDT	Subset Sheets: of
Sheet Subset: SH92 XS	

Project No./Code
HB 092A-024
17772
Sheet Number 602

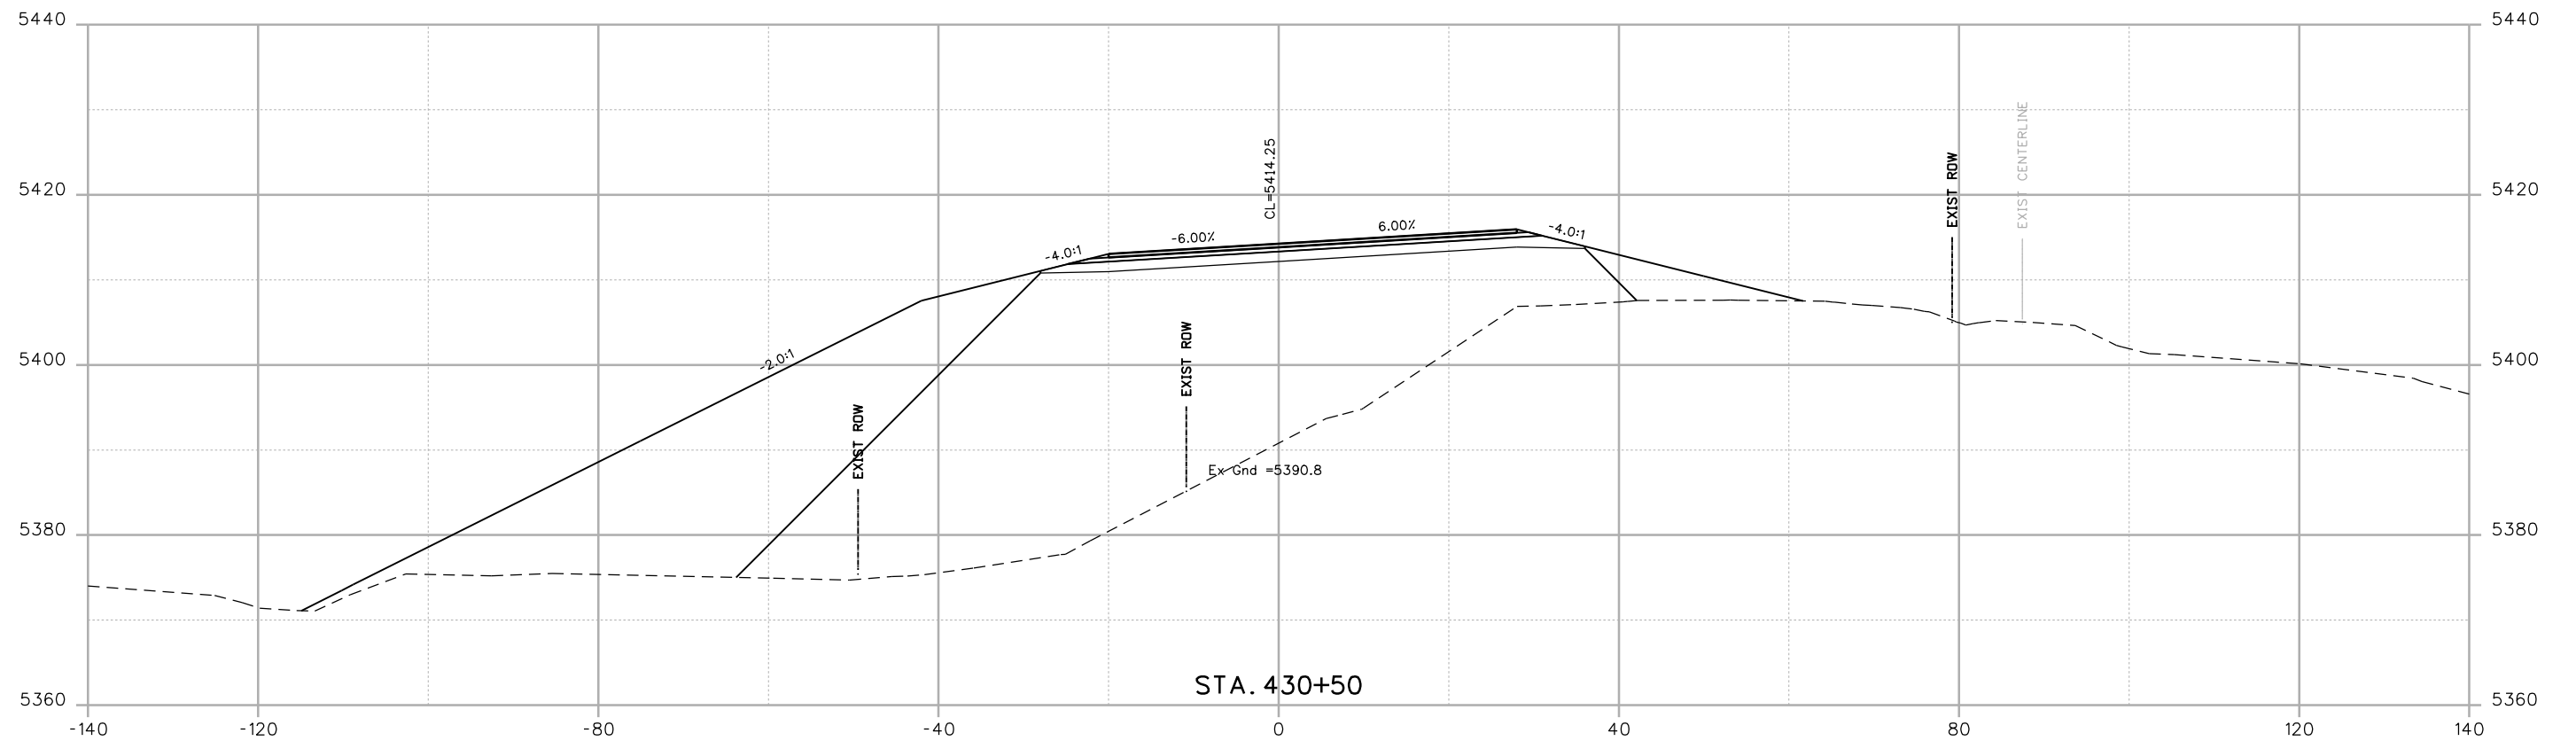
File Path: I:\PROJECTS\22239666_SH92_Master\22241827_T05_Final_Design\6.0_Project_Deliverables\17772\Design\Drawings\Cross_Sections\17772DES_XSections.dgn



Print Date: 9/13/2013	
File Name: 17772DES_XSections.dgn	
Horiz. Scale: 1:20	Vert. Scale:
Unit Information	Unit Leader Initials
URS	

Sheet Revisions		
Date:	Comments	Init.
	FOR PLANS	
	SEPT. 2013	

Colorado Department of Transportation



2424 North Townsend Avenue
Montrose, CO 81401
Phone: 972-249-5285 FAX: 970-249-6018


Region 3 RA

As Constructed
No Revisions:
Revised:
Void:

SH92 CROSS SECTIONS		
Designer: K.BERNHARDT	Structure Numbers	
Detailer: K.BERNHARDT	Subset Sheets:	of
Sheet Subset: SH92 XS		


Project No./Code
HB 092A-024
17772
Sheet Number 603

File Path: I:\PROJECTS\22239666_SH92_Master\22241827_T05_Final_Design\6.0_Project_Deliverables\17772\Design\Drawings\Cross_Sections\17772DES_XSections.dgn

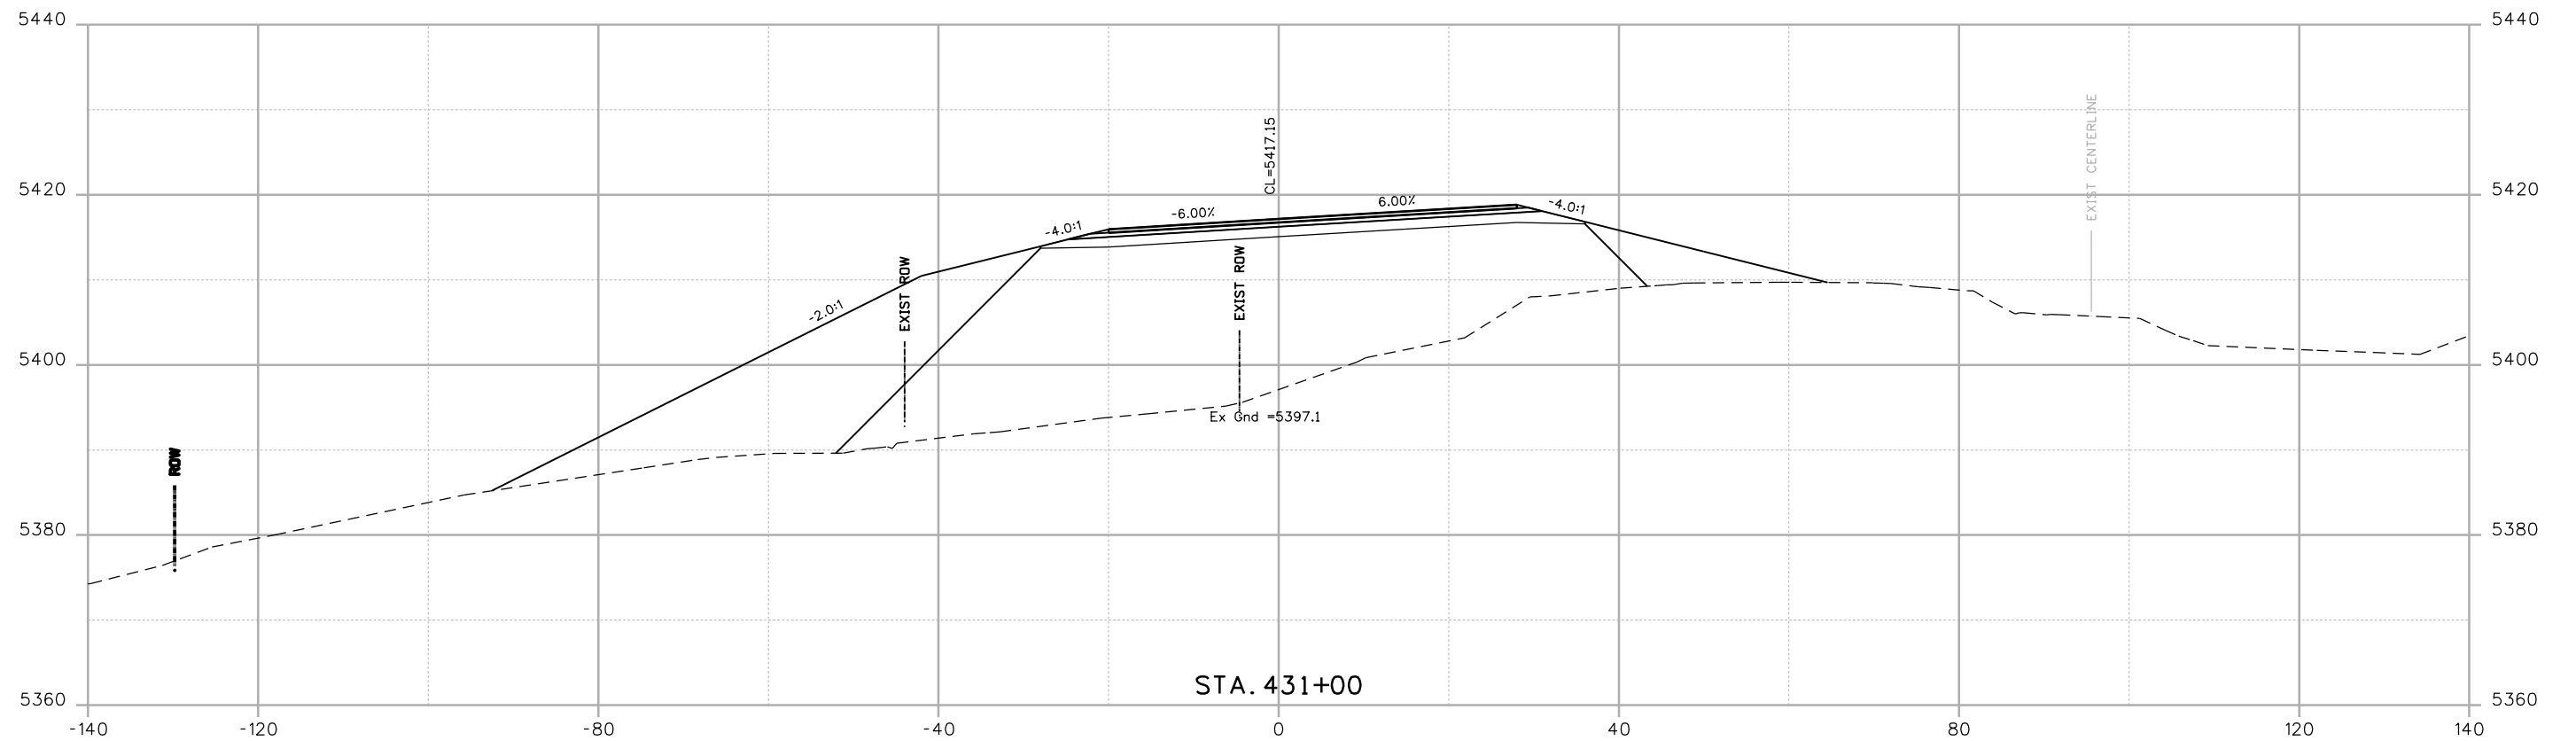

Print Date: 9/13/2013	
File Name: 17772DES_XSections.dgn	
Horiz. Scale: 1:20	Vert. Scale:
Unit Information	Unit Leader Initials
URS	

Sheet Revisions		
Date:	Comments	Init.
	FOR PLANS	
	SEPT. 2013	


Colorado Department of Transportation

 2424 North Townsend Avenue
 Montrose, CO 81401
 Phone: 972-249-5285 FAX: 970-249-6018
Region 3 RA

As Constructed
No Revisions:
Revised:
Void:

SH92 CROSS SECTIONS		
Designer: K.BERNHARDT	Structure Numbers	
Detailer: K.BERNHARDT	Subset Sheets:	of
Sheet Subset: SH92 XS		


Project No./Code
HB 092A-024
17772
Sheet Number 604

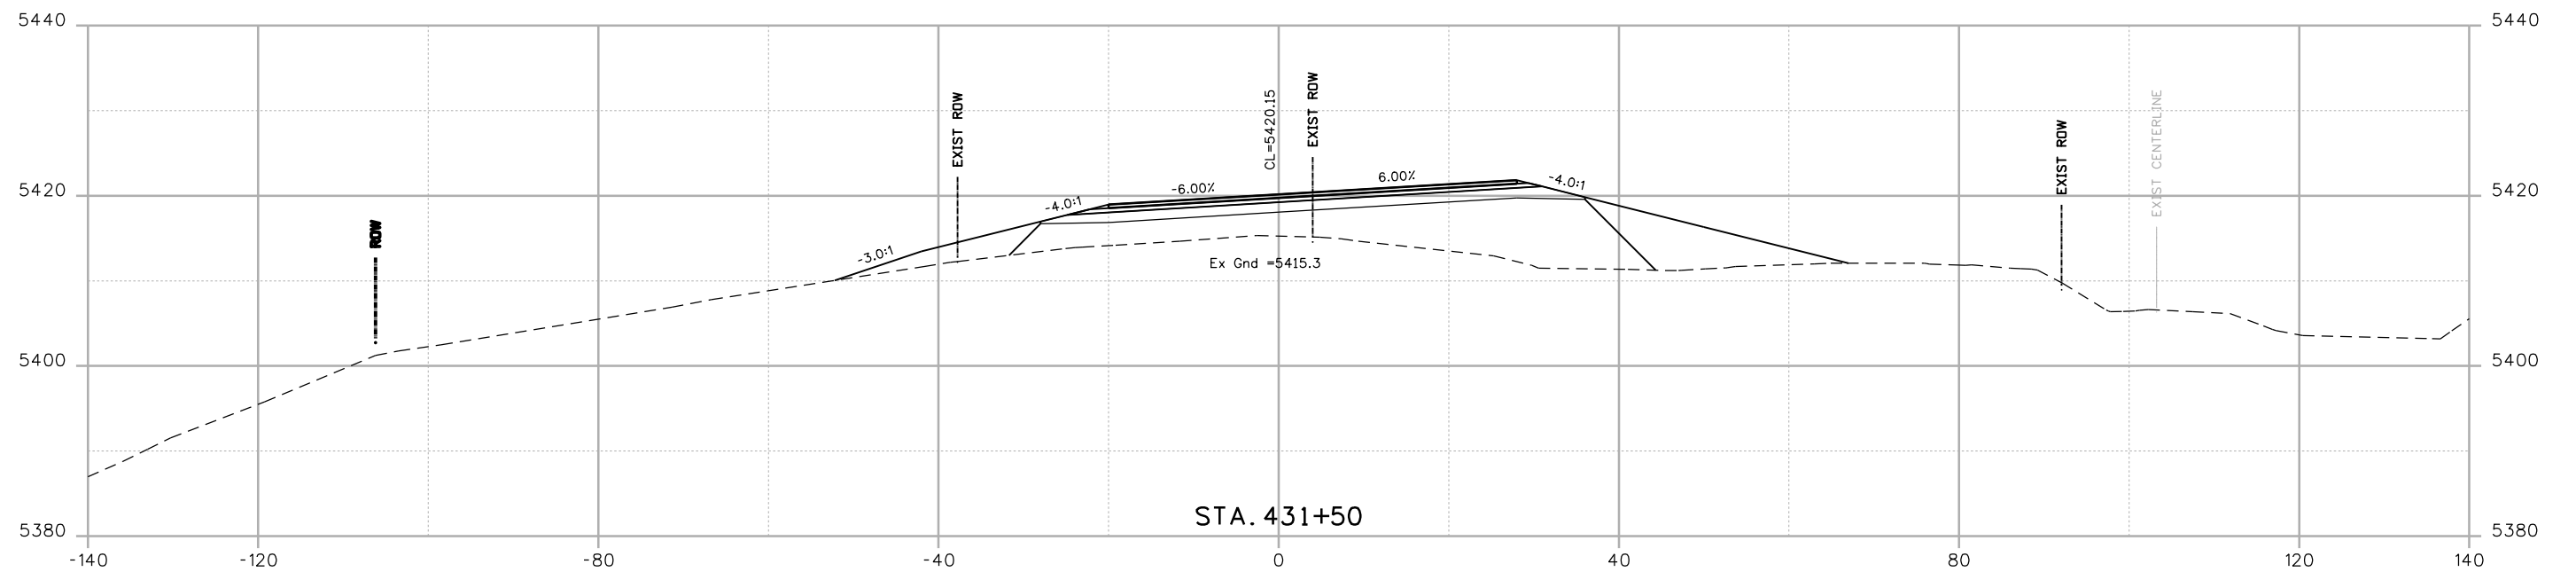File Path: I:\PROJECTS\22239666_SH92_Master\22241827_T05_Final_Design\6.0_Project_Deliverables\17772\Design\Drawings\Cross_Sections\17772DES_XSections.dgn



Print Date: 9/13/2013	
File Name: 17772DES_XSections.dgn	
Horiz. Scale: 1:20	Vert. Scale:
Unit Information	Unit Leader Initials
URS	

Sheet Revisions		
Date:	Comments	Init.
	FOR PLANS	
	SEPT. 2013	



Colorado Department of Transportation

 2424 North Townsend Avenue
 Montrose, CO 81401
 Phone: 972-249-5285 FAX: 970-249-6018
 Region 3 RA

As Constructed
No Revisions:
Revised:
Void:

SH92 CROSS SECTIONS	
Designer: K.BERNHARDT	Structure Numbers
Detailer: K.BERNHARDT	
Sheet Subset: SH92 XS	Subset Sheets: of


Project No./Code
HB 092A-024
17772
Sheet Number 605 of

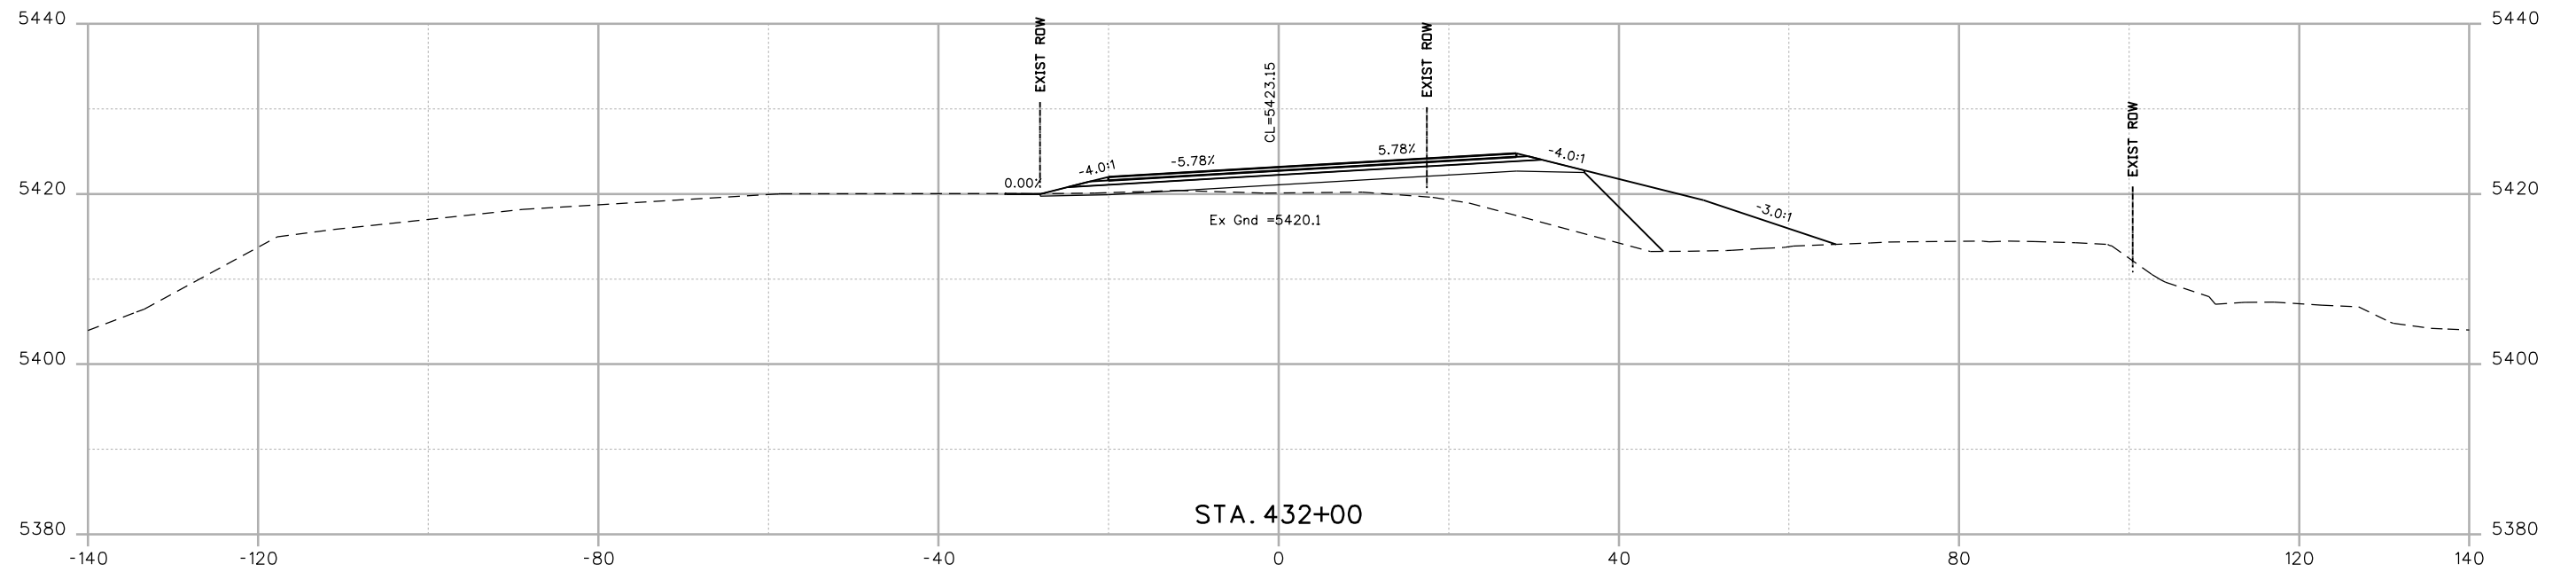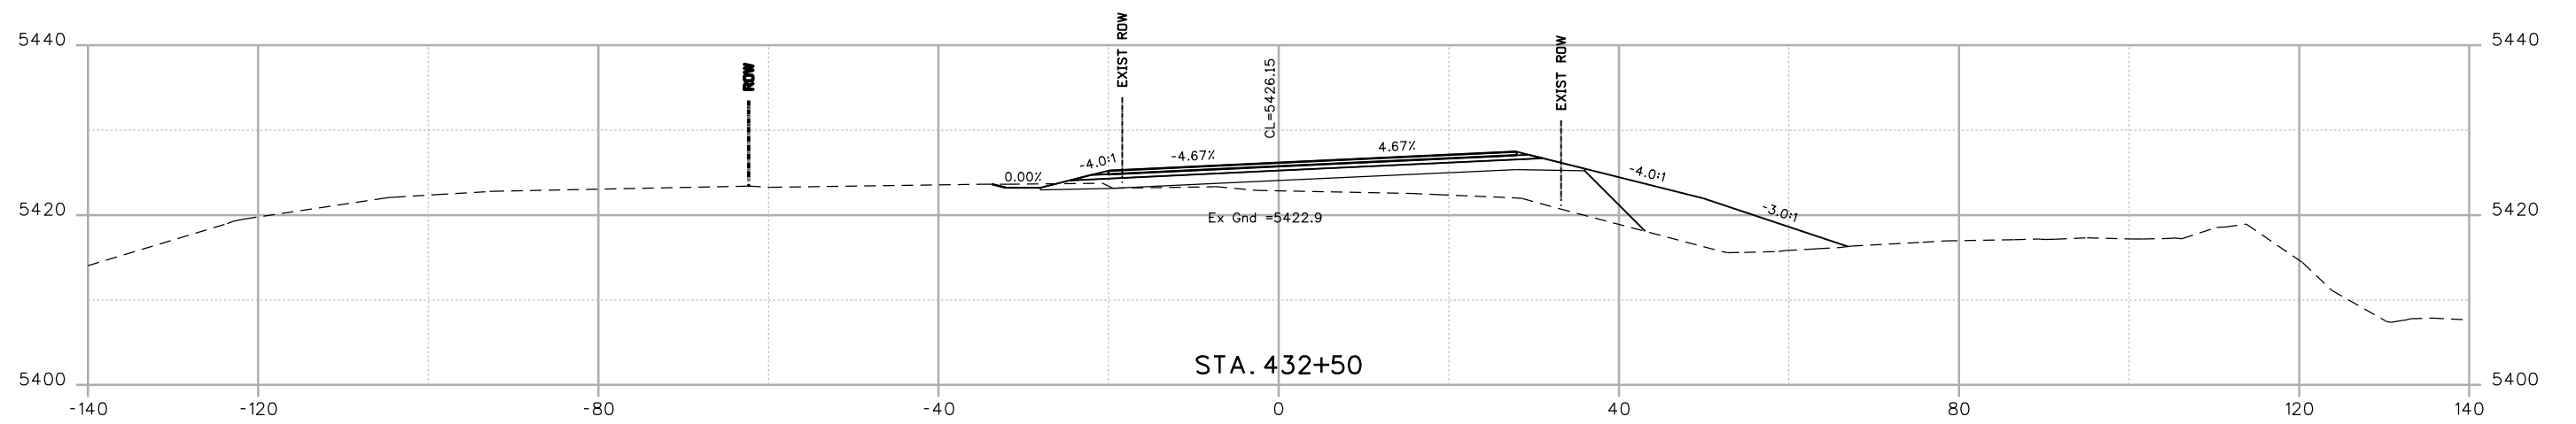File Path: I:\PROJECTS\22239666_SH92_Master\22241827_T05_Final_Design\6.0_Project_Deliverables\17772_Design\Drawings\Cross_Sections\17772DES_XSections.dgn



Print Date: 9/13/2013	
File Name: 17772DES_XSections.dgn	
Horiz. Scale: 1:20	Vert. Scale:
Unit Information	Unit Leader Initials
URS	

Sheet Revisions		
Date:	Comments	Init.
	FOR PLANS	
	SEPT. 2013	



Colorado Department of Transportation

 2424 North Townsend Avenue
 Montrose, CO 81401
 Phone: 972-249-5285 FAX: 970-249-6018
 Region 3 RA

As Constructed
No Revisions:
Revised:
Void:

SH92 CROSS SECTIONS		
Designer: K.BERNHARDT	Structure Numbers	
Detailer: K.BERNHARDT	Subset Sheets:	of
Sheet Subset: SH92 XS		

Project No./Code
HB 092A-024
17772
Sheet Number 606

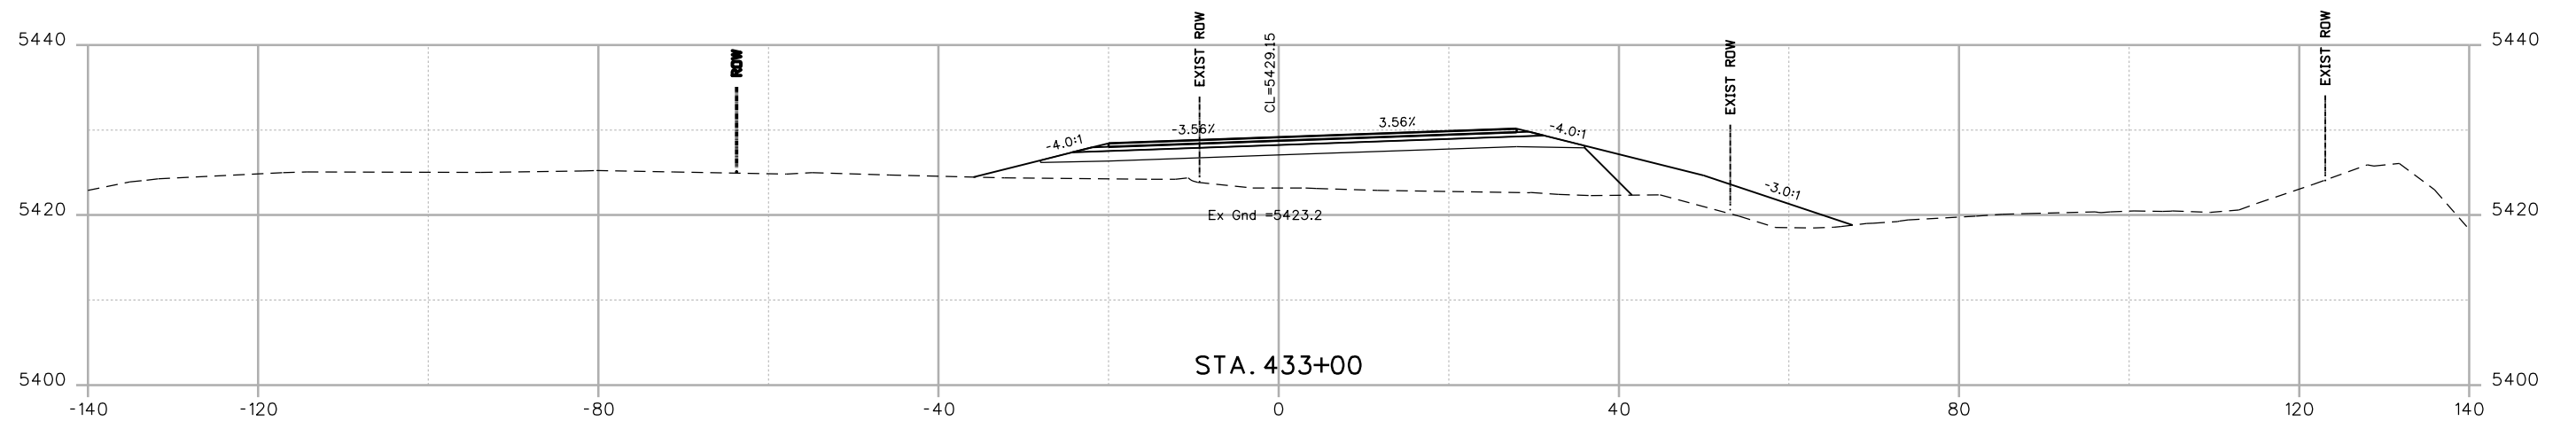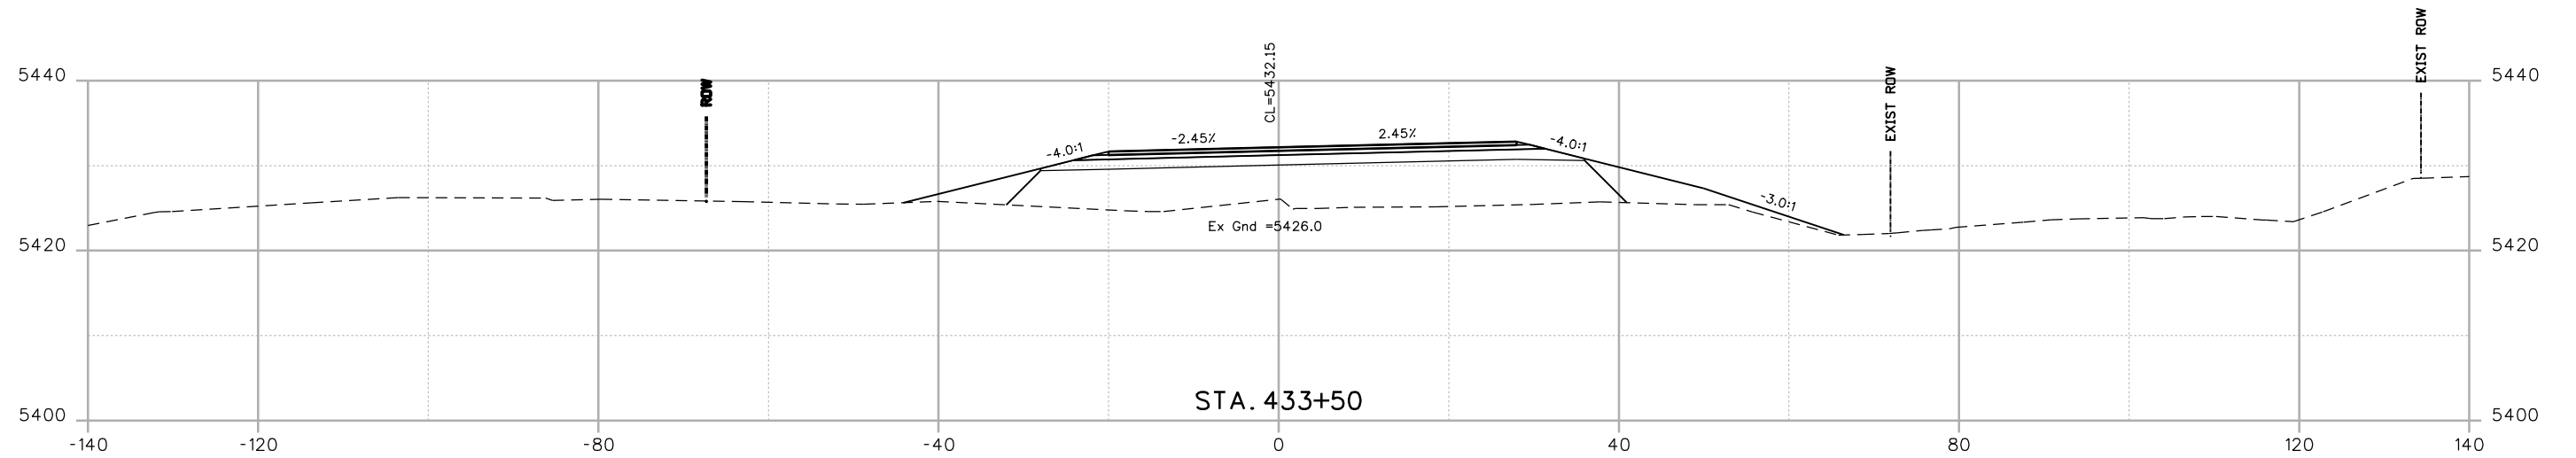File Path: I:\PROJECTS\22239666_SH92_Master\22241827_T05_Final_Design\6.0_Project_Deliverables\17772\Design\Drawings\Cross_Sections\17772DES_XSections.dgn



Print Date: 9/13/2013	
File Name: 17772DES_XSections.dgn	
Horiz. Scale: 1:20	Vert. Scale:
Unit Information	Unit Leader Initials
URS	

Sheet Revisions		
Date:	Comments	Init.
	FOR PLANS	
	SEPT. 2013	

Colorado Department of Transportation

2424 North Townsend Avenue
Montrose, CO 81401
Phone: 972-249-5285 FAX: 970-249-6018



Region 3 RA

As Constructed
No Revisions:
Revised:
Void:

SH92 CROSS SECTIONS	
Designer: K.BERNHARDT	Structure Numbers
Detailer: K.BERNHARDT	Sheet Subset: SH92 XS
Subset Sheets: _____ of _____	

Project No./Code
HB 092A-024
17772
Sheet Number 607

File Path: I:\PROJECTS\22239666_SH92_Master\22241827_T05_Final_Design\6.0_Project_Deliverables\17772\Design\Drawings\Cross_Sections\17772DES_XSections.dgn

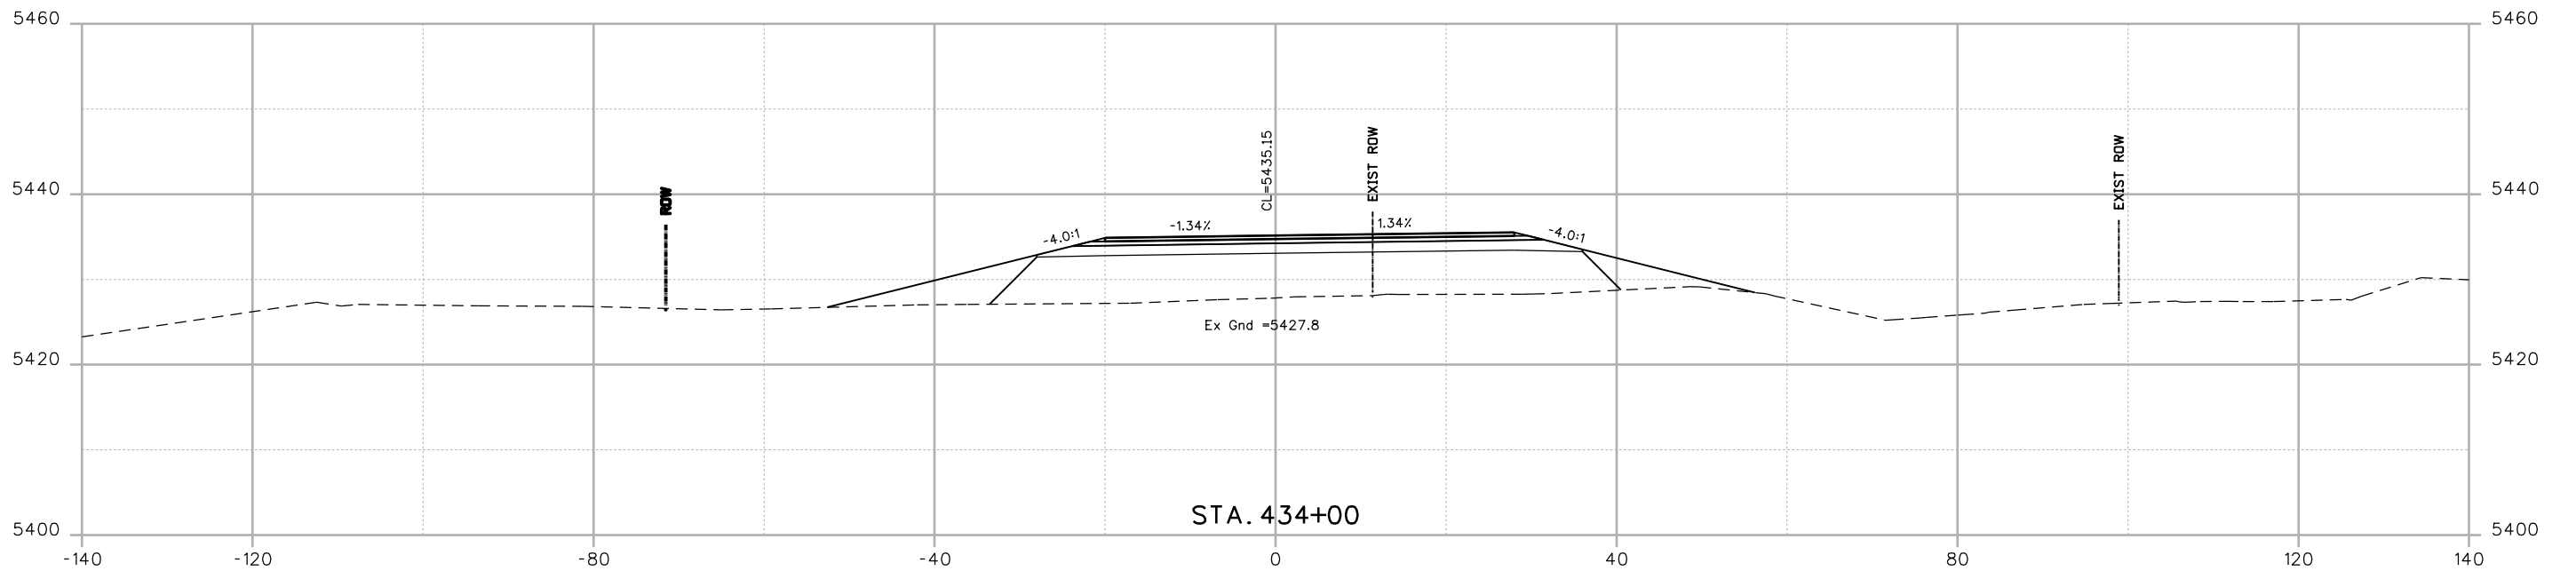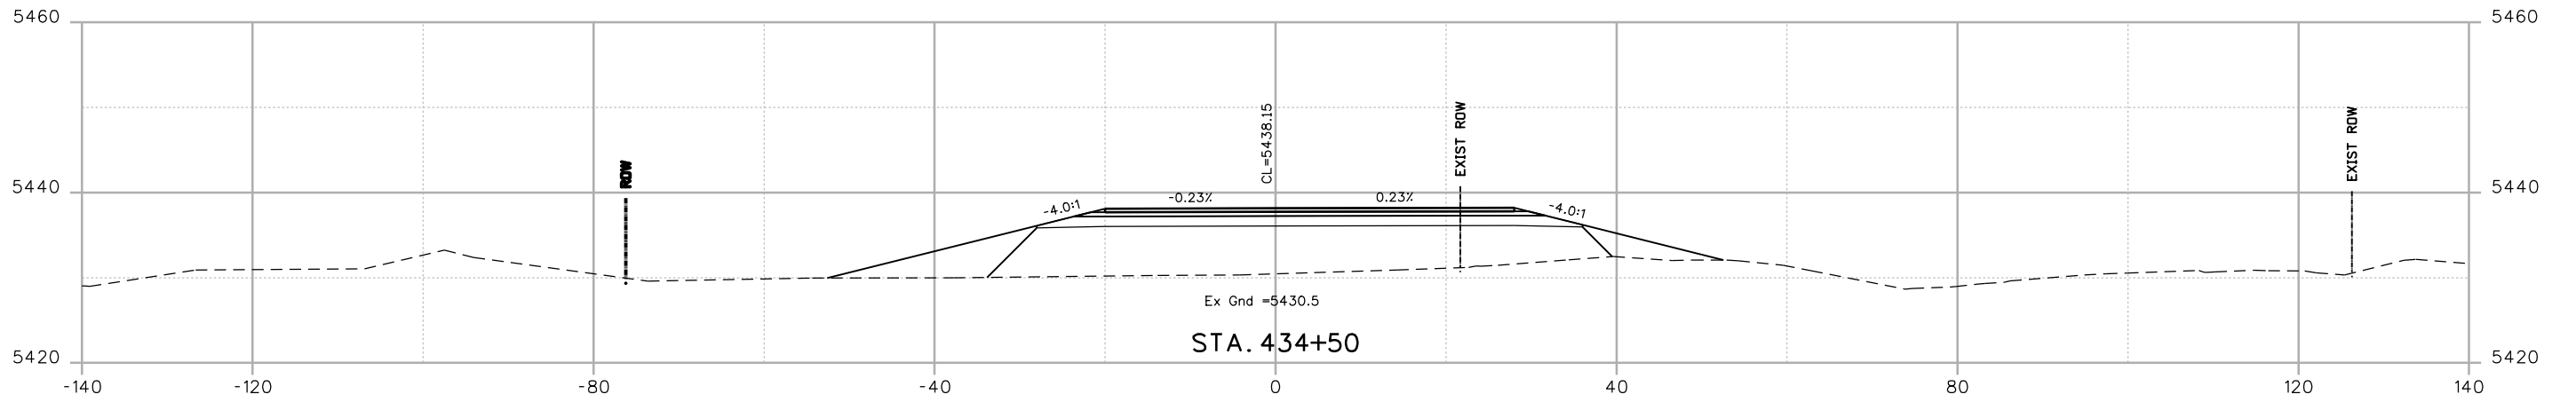

Print Date: 9/13/2013	
File Name: 17772DES_XSections.dgn	
Horiz. Scale: 1:20	Vert. Scale:
Unit Information	Unit Leader Initials
URS	

Sheet Revisions		
Date:	Comments	Init.
	FOR PLANS	
	SEPT. 2013	

Colorado Department of Transportation

2424 North Townsend Avenue
Montrose, CO 81401
Phone: 972-249-5285 FAX: 970-249-6018



Region 3 RA

As Constructed
No Revisions:
Revised:
Void:

SH92 CROSS SECTIONS	
Designer: K.BERNHARDT	Structure Numbers
Detailer: K.BERNHARDT	
Sheet Subset: SH92 XS	Subset Sheets: of

Project No./Code
HB 092A-024
17772
Sheet Number 608


File Path: I:\PROJECTS\22239666_SH92_Master\22241827_T05_Final_Design\6.0_Project_Deliverables\17772DES_XSections.dgn

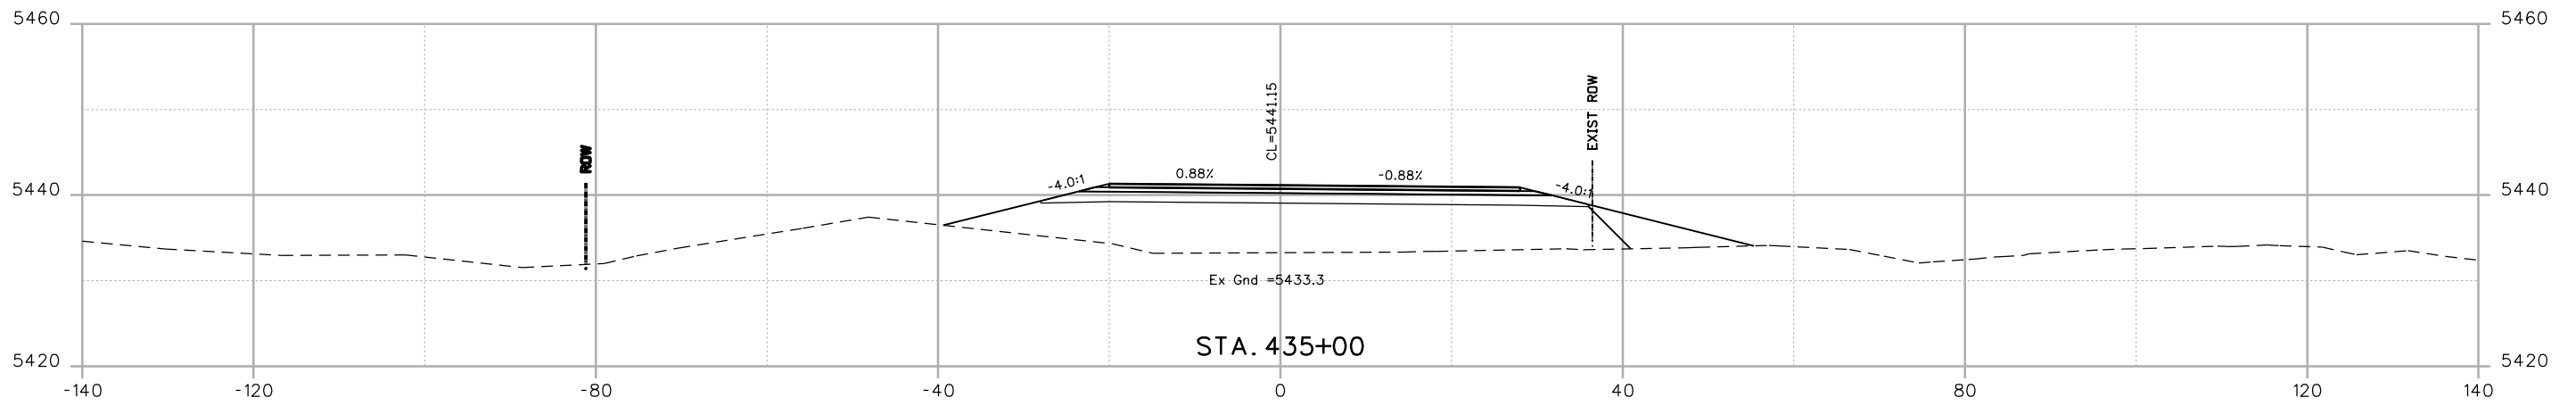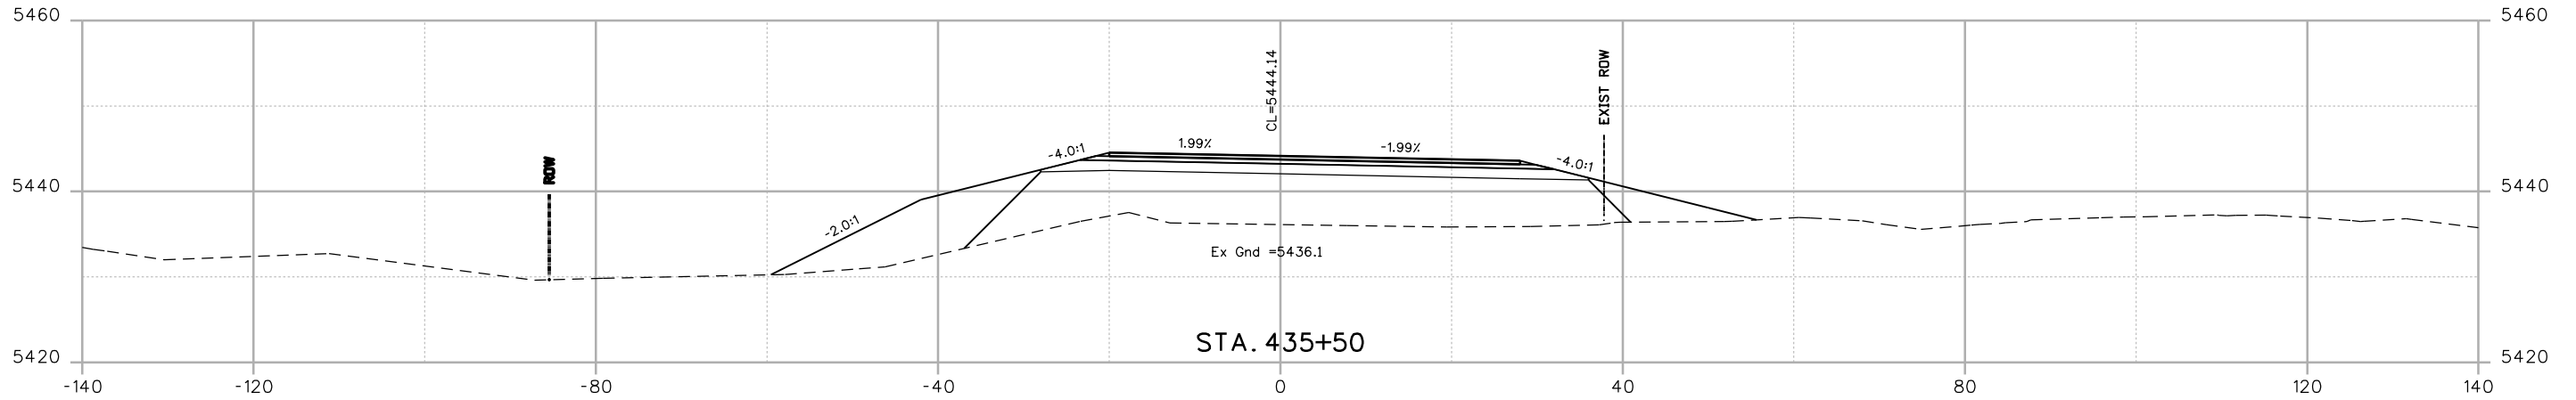

Print Date: 9/13/2013	
File Name: 17772DES_XSections.dgn	
Horiz. Scale: 1:20	Vert. Scale:
Unit Information	Unit Leader Initials
URS	

Sheet Revisions		
Date:	Comments	Init.
	FOR PLANS	
	SEPT. 2013	

Colorado Department of Transportation



2424 North Townsend Avenue
Montrose, CO 81401
Phone: 972-249-5285 FAX: 970-249-6018



Region 3 RA

As Constructed
No Revisions:
Revised:
Void:

SH92 CROSS SECTIONS		
Designer: K.BERNHARDT	Structure Numbers	
Detailer: K.BERNHARDT	Subset Sheets:	of
Sheet Subset: SH92 XS		

Project No./Code
HB 092A-024
17772
Sheet Number 609


File Path: I:\PROJECTS\22239666_SH92_Master\22241827_T05_Final_Design\6.0_Project_Deliverables\17772\Design\Drawings\Cross_Sections\17772DES_XSections.dgn

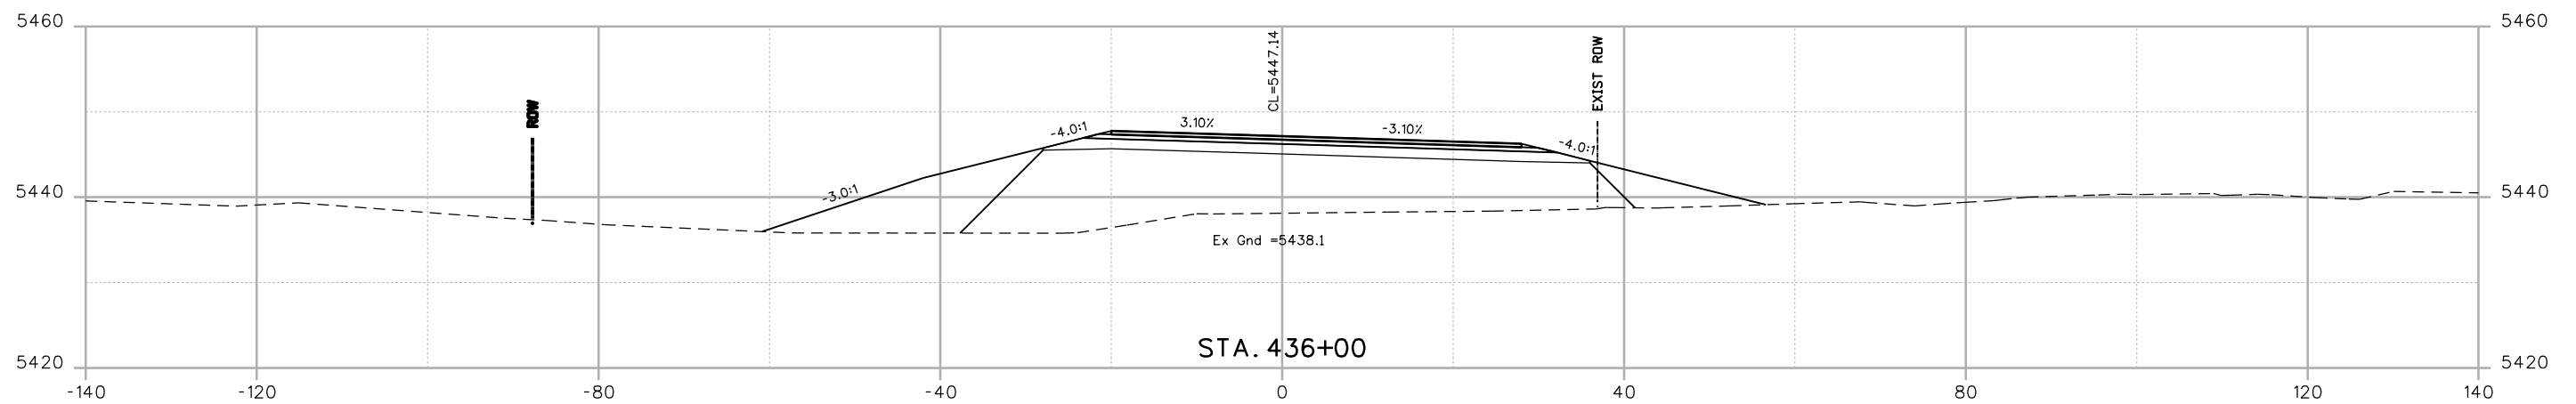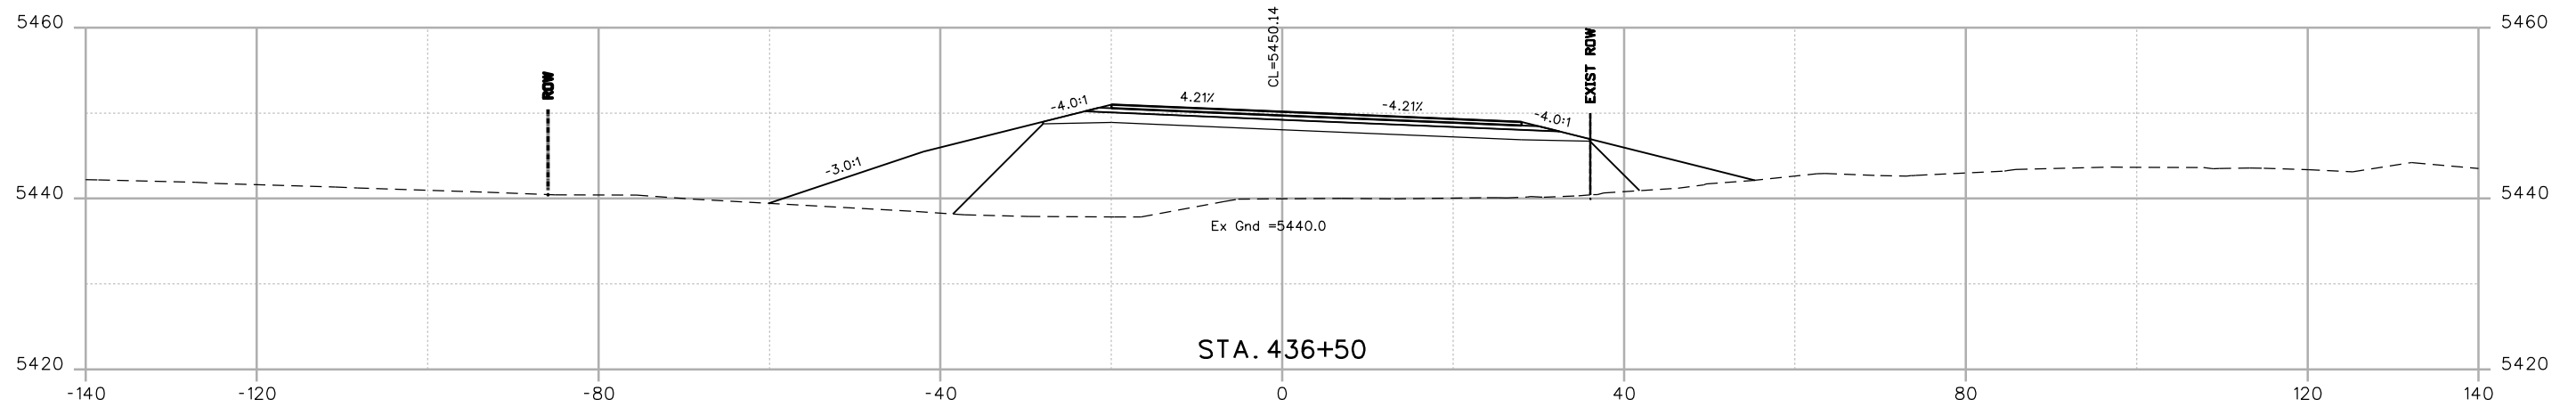

Print Date: 9/13/2013	
File Name: 17772DES_XSections.dgn	
Horiz. Scale: 1:20	Vert. Scale:
Unit Information	Unit Leader Initials
URS	

Sheet Revisions		
Date:	Comments	Init.
	FOR PLANS	
	SEPT. 2013	

Colorado Department of Transportation



2424 North Townsend Avenue
Montrose, CO 81401
Phone: 972-249-5285 FAX: 970-249-6018



Region 3 RA

As Constructed
No Revisions:
Revised:
Void:

SH92 CROSS SECTIONS		
Designer: K.BERNHARDT	Structure Numbers	
Detailer: K.BERNHARDT	Subset Sheets:	of
Sheet Subset: SH92 XS		

Project No./Code
HB 092A-024
17772
Sheet Number 610


File Path: I:\PROJECTS\22239666_SH92_Master\22241827_T05_Final_Design\6.0_Project_Deliverables\17772\Design\Drawings\Cross_Sections\17772DES_XSections.dgn

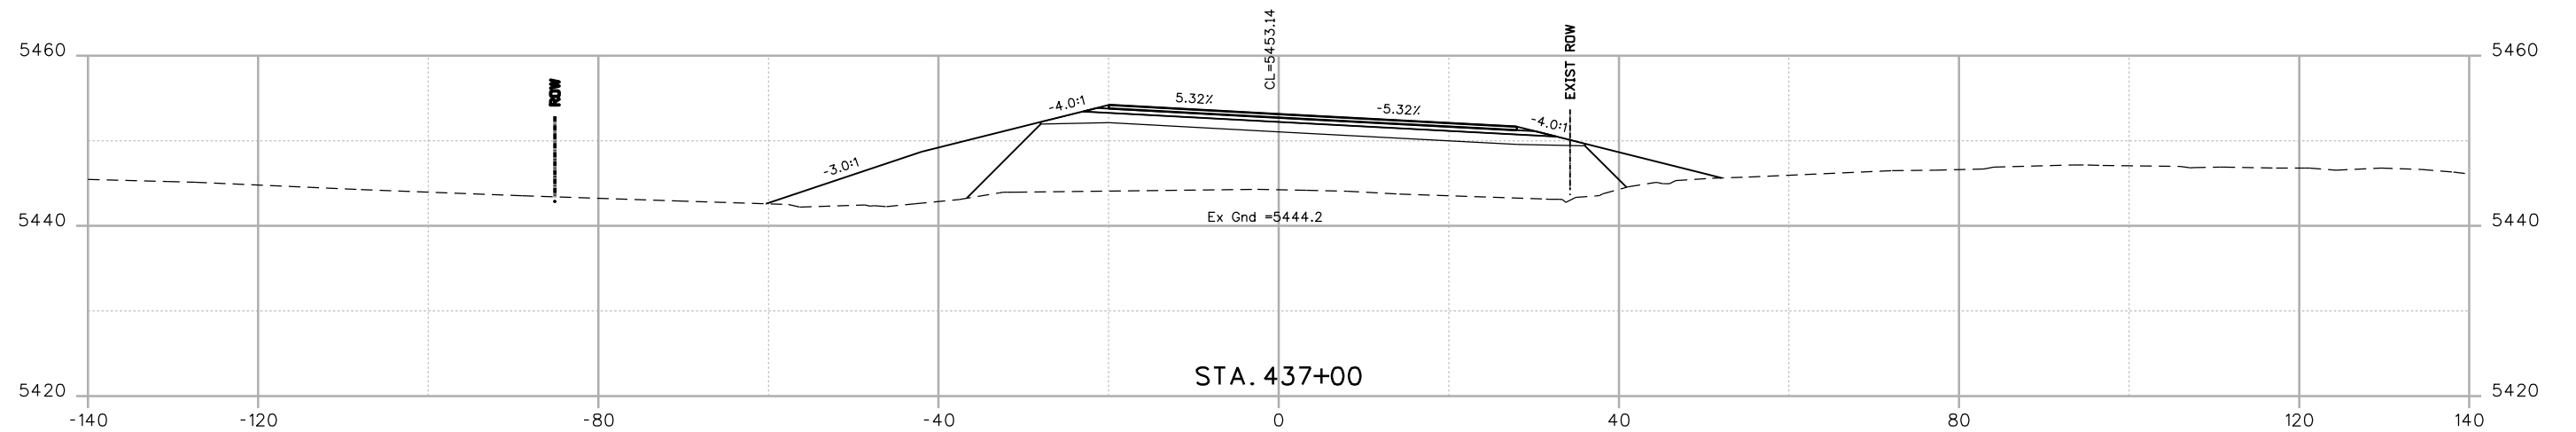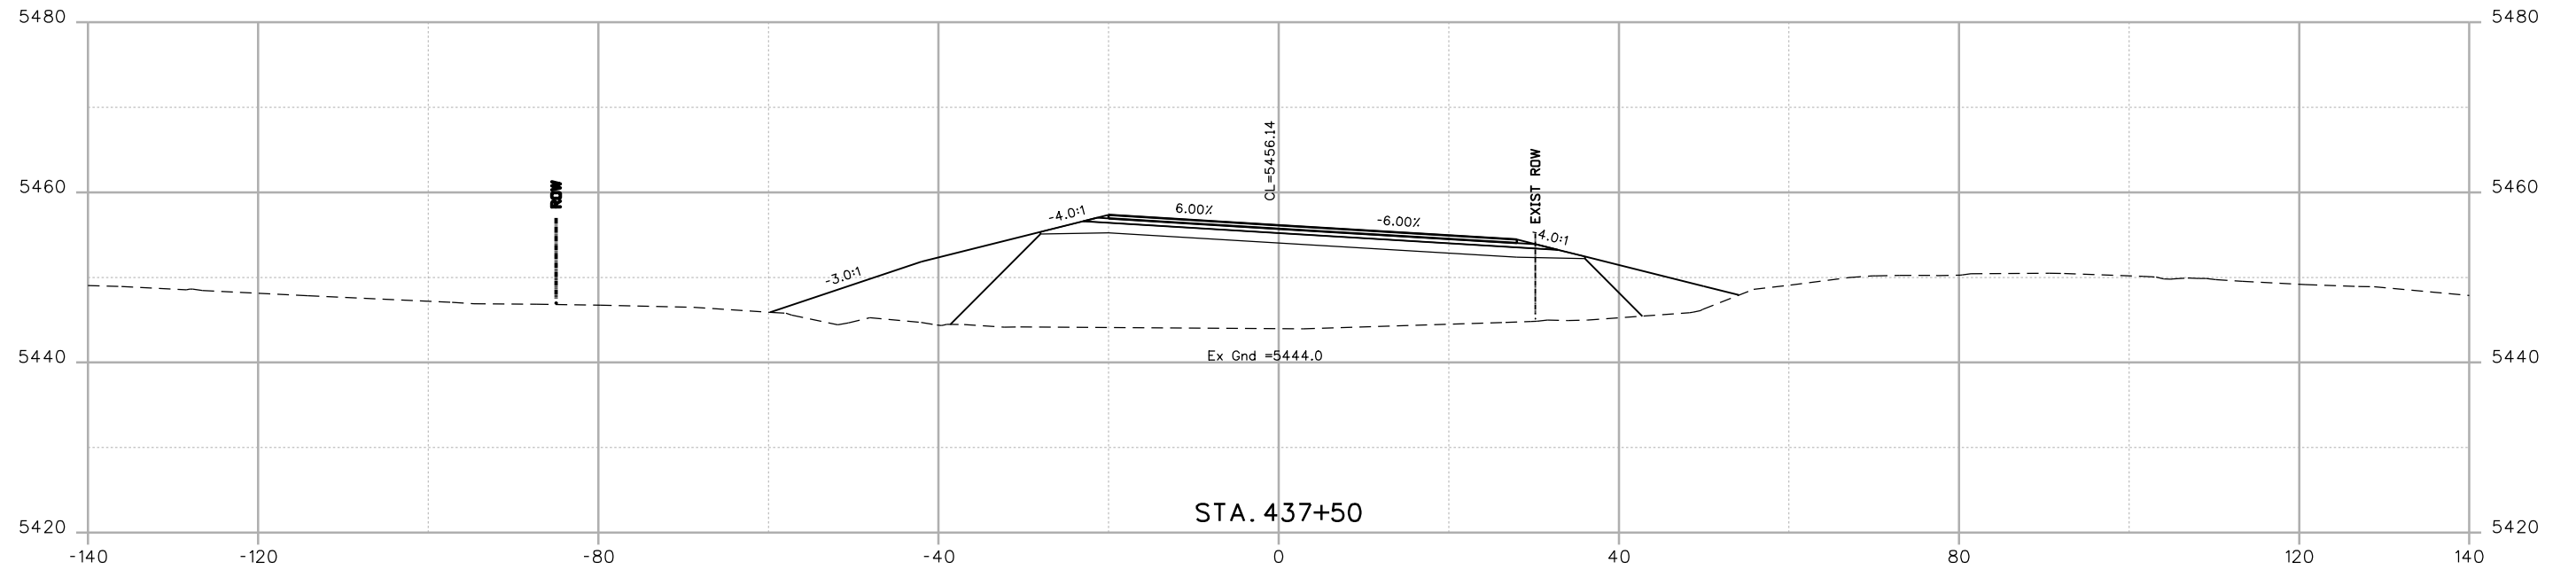

Print Date: 9/13/2013	
File Name: 17772DES_XSections.dgn	
Horiz. Scale: 1:20	Vert. Scale:
Unit Information	Unit Leader Initials
URS	

Sheet Revisions		
Date:	Comments	Init.
	FOR PLANS	
	SEPT. 2013	

Colorado Department of Transportation



2424 North Townsend Avenue
Montrose, CO 81401
Phone: 972-249-5285 FAX: 970-249-6018



Region 3 RA

As Constructed
No Revisions:
Revised:
Void:

SH92 CROSS SECTIONS	
Designer: K.BERNHARDT	Structure Numbers
Detailer: K.BERNHARDT	Sheet Subset: SH92 XS
Subset Sheets: _____ of _____	

Project No./Code
HB 092A-024
17772
Sheet Number 611


File Path: I:\PROJECTS\22239666_SH92_Master\22241827_T05_Final_Design\6.0_Project_Deliverables\17772DES_XSections.dgn

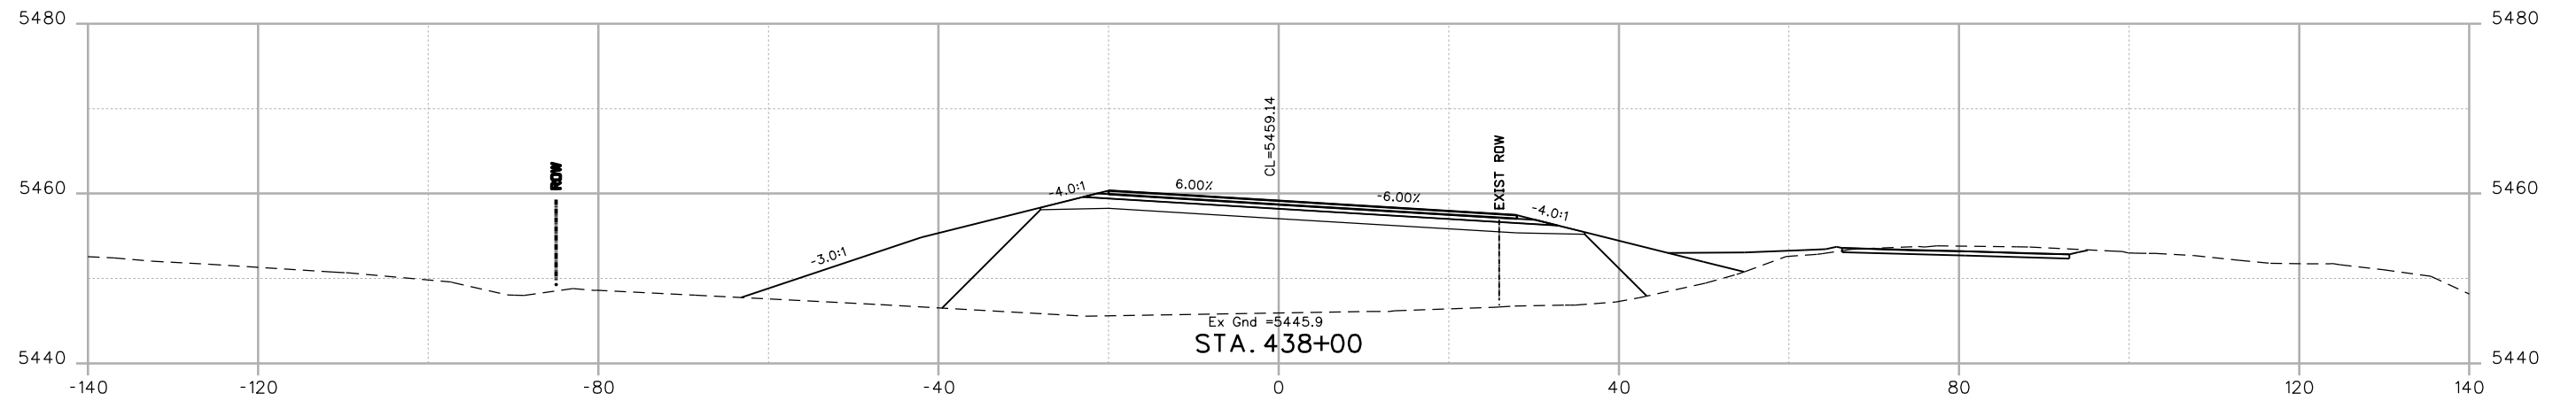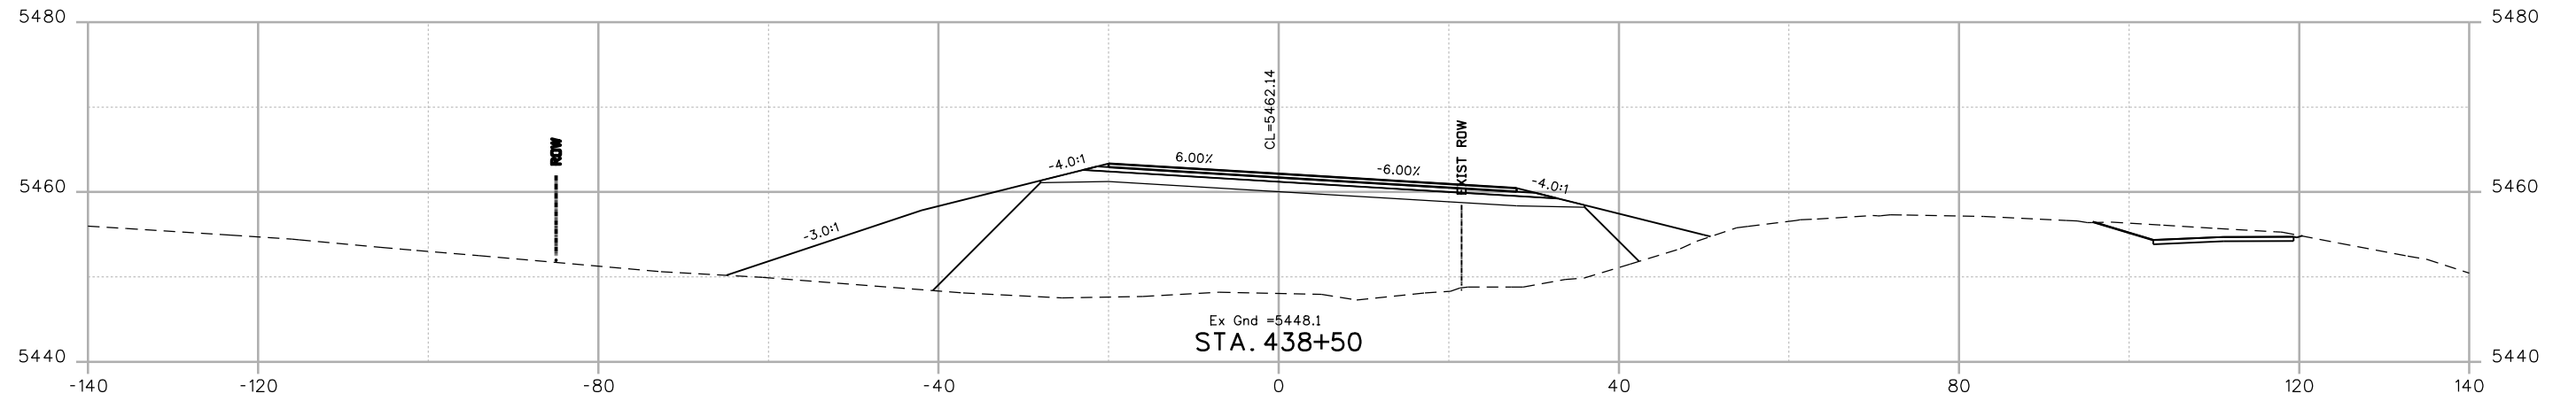

Print Date: 9/13/2013	0000
File Name: 17772DES_XSections.dgn	
Horiz. Scale: 1:20 Vert. Scale:	
Unit Information Unit Leader Initials	
URS	

Sheet Revisions		
Date:	Comments	Init.
	FOR PLANS	
	SEPT. 2013	

Colorado Department of Transportation



2424 North Townsend Avenue
Montrose, CO 81401
Phone: 972-249-5285 FAX: 970-249-6018



Region 3 **RA**

As Constructed
No Revisions:
Revised:
Void:

SH92 CROSS SECTIONS		
Designer: K.BERNHARDT	Structure Numbers	
Detailer: K.BERNHARDT	Subset Sheets:	of
Sheet Subset: SH92 XS		

Project No./Code
HB 092A-024
17772
Sheet Number 612


File Path: I:\PROJECTS\22239666_SH92_Master\22241827_T05_Final_Design\6.0_Project_Deliverables\17772DES_XSections.dgn

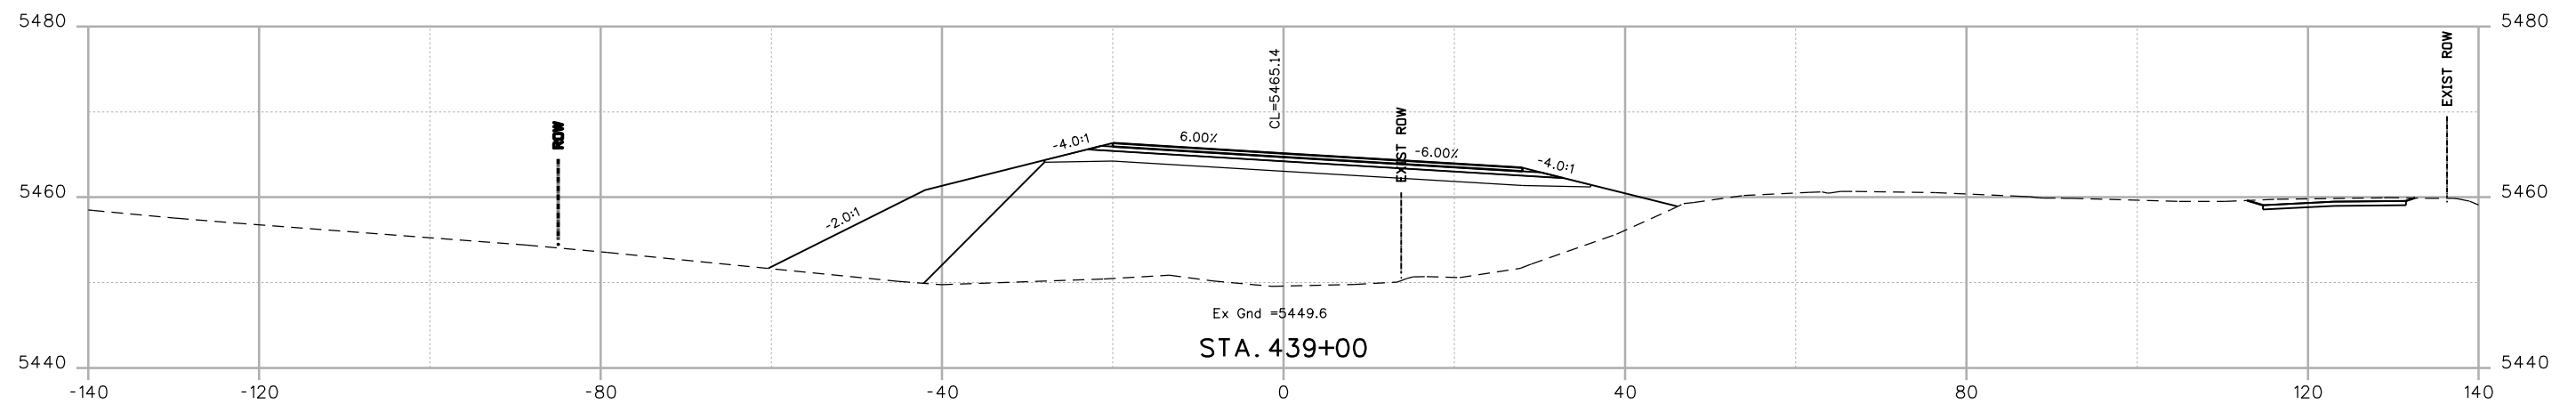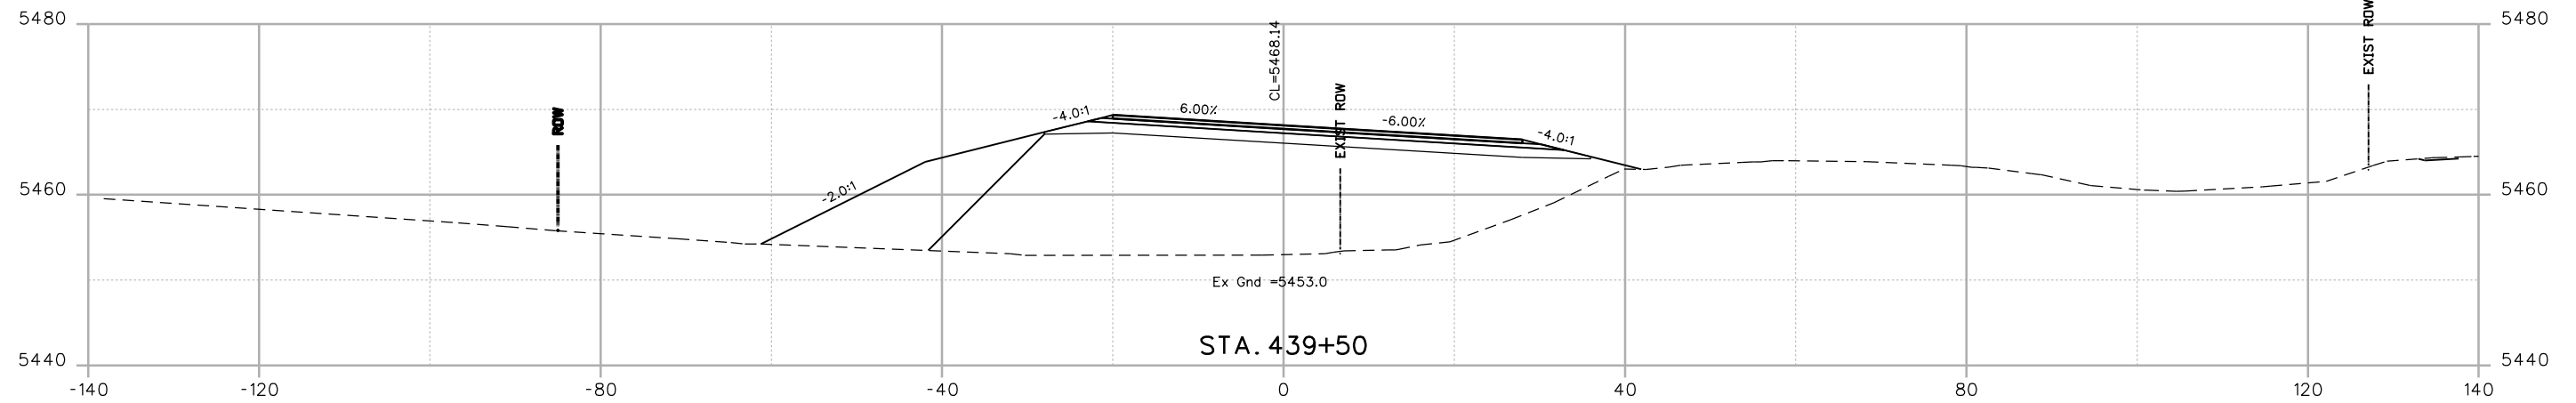

Print Date: 9/13/2013	
File Name: 17772DES_XSections.dgn	
Horiz. Scale: 1:20	Vert. Scale:
Unit Information	Unit Leader Initials
URS	

Sheet Revisions		
Date:	Comments	Init.
	FOR PLANS	
	SEPT. 2013	

Colorado Department of Transportation



2424 North Townsend Avenue
Montrose, CO 81401
Phone: 972-249-5285 FAX: 970-249-6018



Region 3 RA

As Constructed
No Revisions:
Revised:
Void:

SH92 CROSS SECTIONS	
Designer: K.BERNHARDT	Structure Numbers
Detailer: K.BERNHARDT	
Sheet Subset: SH92 XS	Subset Sheets: of

Project No./Code
HB 092A-024
17772
Sheet Number 613

File Path: I:\PROJECTS\22239666_SH92_Master\22241827_T05_Final_Design\6.0_Project_Deliverables\17772DES_XSections.dgn

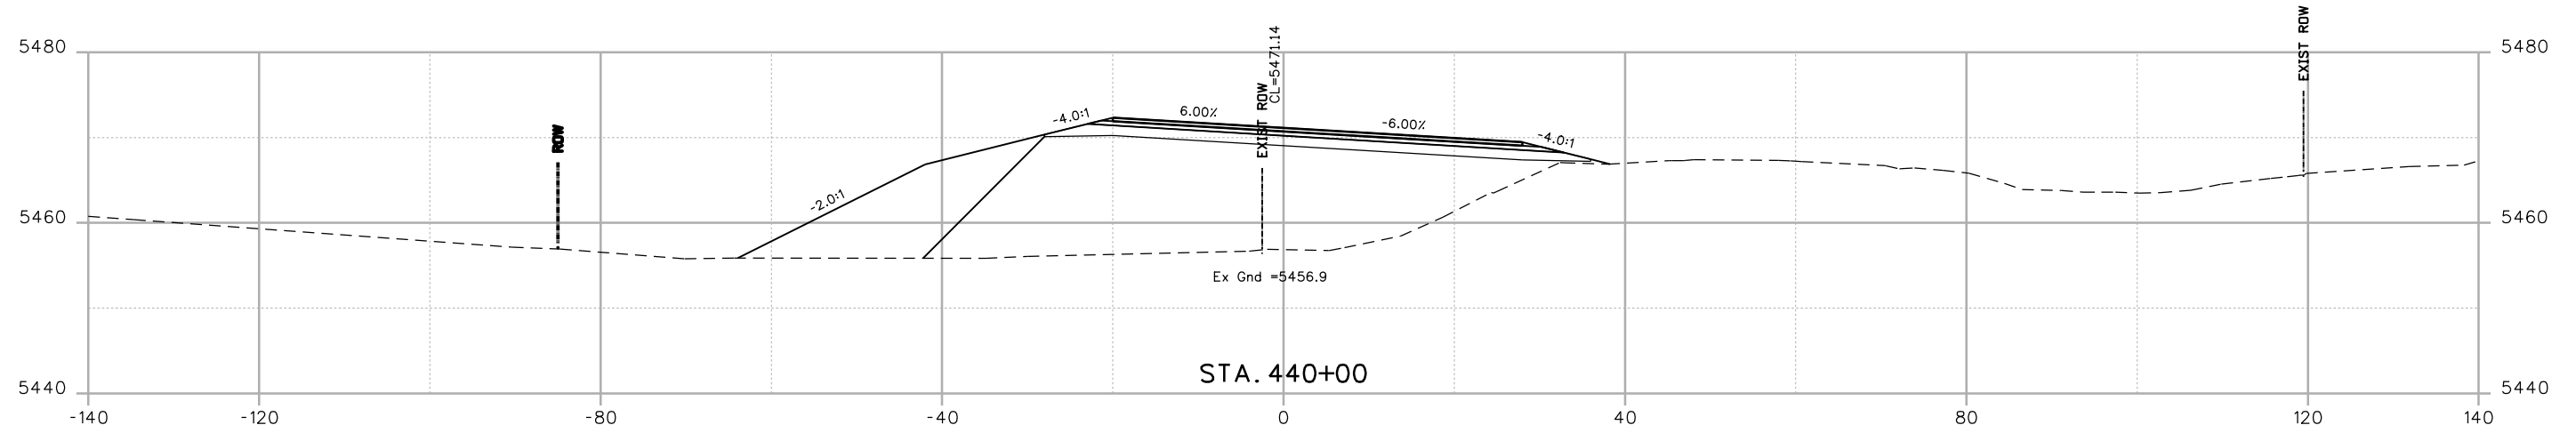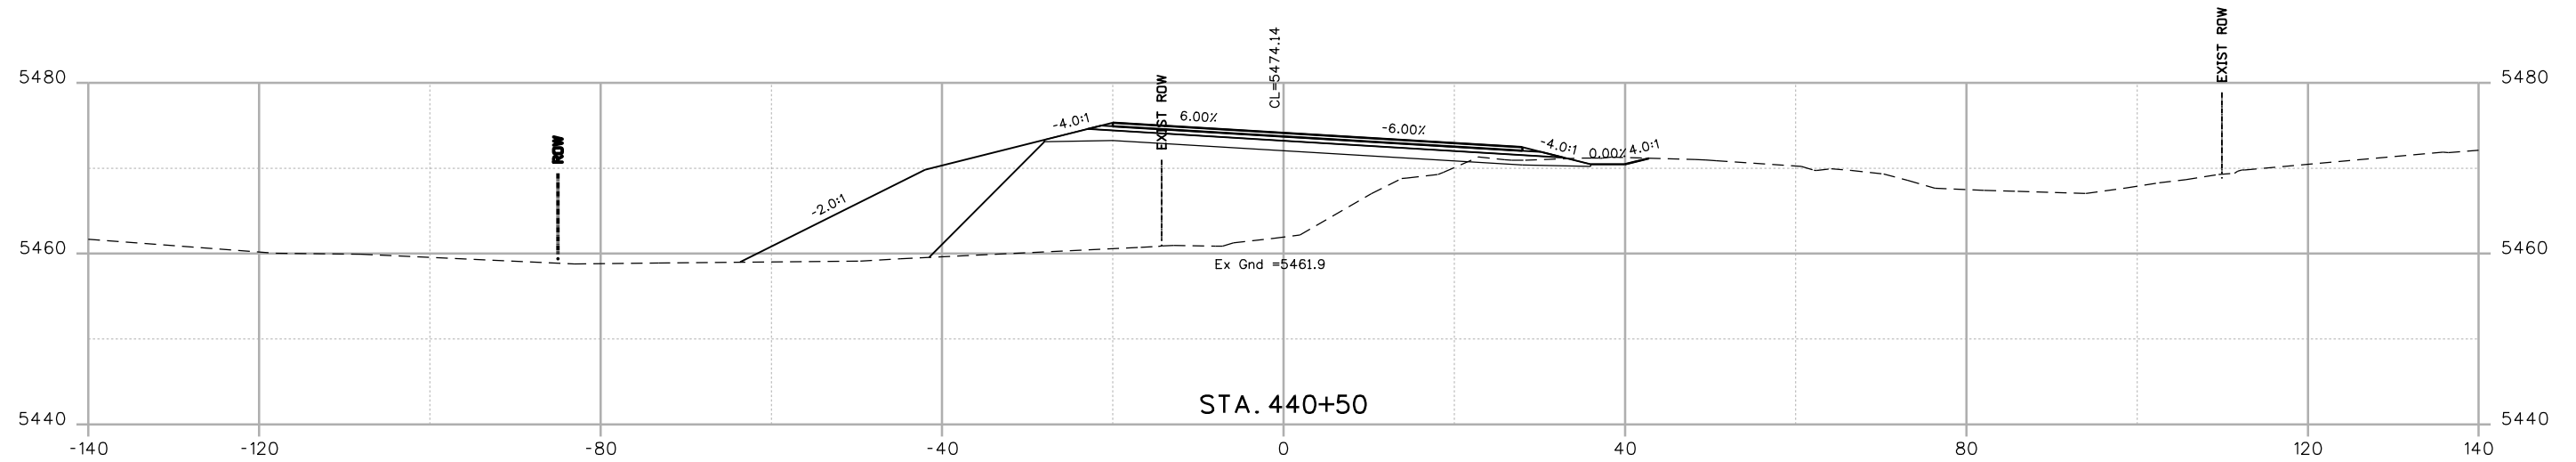

Print Date: 9/13/2013	
File Name: 17772DES_XSections.dgn	
Horiz. Scale: 1:20	Vert. Scale:
Unit Information	Unit Leader Initials
URS	

Sheet Revisions		
Date:	Comments	Init.
	FOR PLANS	
	SEPT. 2013	

Colorado Department of Transportation

2424 North Townsend Avenue
Montrose, CO 81401
Phone: 972-249-5285 FAX: 970-249-6018



Region 3 RA

As Constructed
No Revisions:
Revised:
Void:

SH92 CROSS SECTIONS	
Designer: K.BERNHARDT	Structure Numbers
Detailer: K.BERNHARDT	Subset Sheets: of
Sheet Subset: SH92 XS	

Project No./Code
HB 092A-024
17772
Sheet Number 614

File Path: I:\PROJECTS\22239666_SH92_Master\22241827_T05_Final_Design\6.0_Project_Deliverables\17772_Design\Drawings\Cross_Sections\17772DES_XSections.dgn

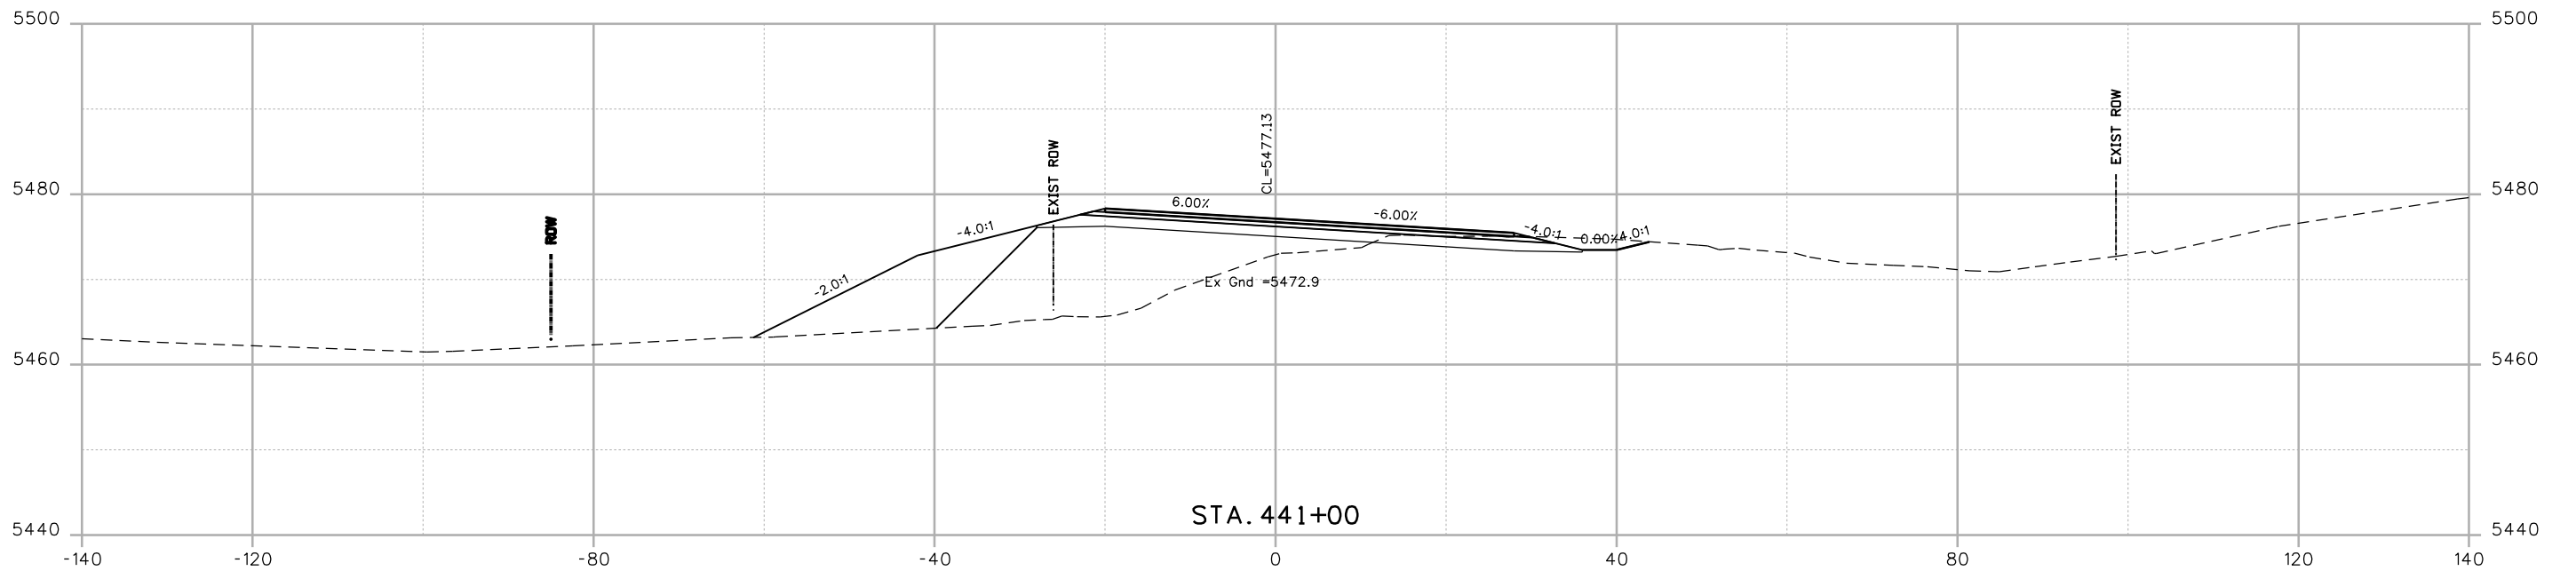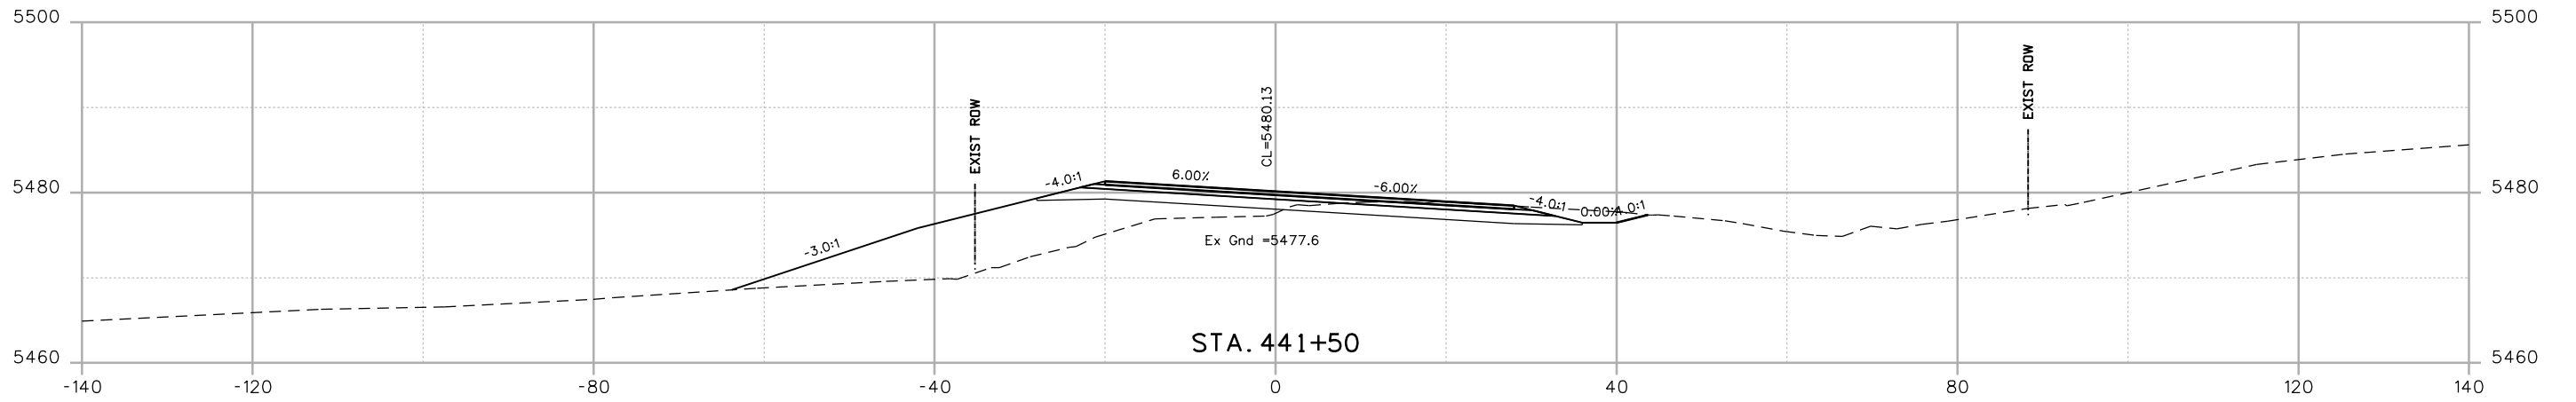

Print Date: 9/13/2013	
File Name: 17772DES_XSections.dgn	
Horiz. Scale: 1:20	Vert. Scale:
Unit Information	Unit Leader Initials
URS	

Sheet Revisions		
Date:	Comments	Init.
	FOR PLANS	
	SEPT. 2013	

Colorado Department of Transportation

2424 North Townsend Avenue
Montrose, CO 81401
Phone: 972-249-5285 FAX: 970-249-6018



Region 3 RA

As Constructed
No Revisions:
Revised:
Void:

SH92 CROSS SECTIONS	
Designer: K.BERNHARDT	Structure Numbers
Detailer: K.BERNHARDT	Sheet Subset: SH92 XS
Subset Sheets: _____ of _____	

Project No./Code
HB 092A-024
17772
Sheet Number 615


File Path: I:\PROJECTS\22239666_SH92_Master\22241827_T05_Final_Design\6.0_Project_Deliverables\17772DES_XSections.dgn

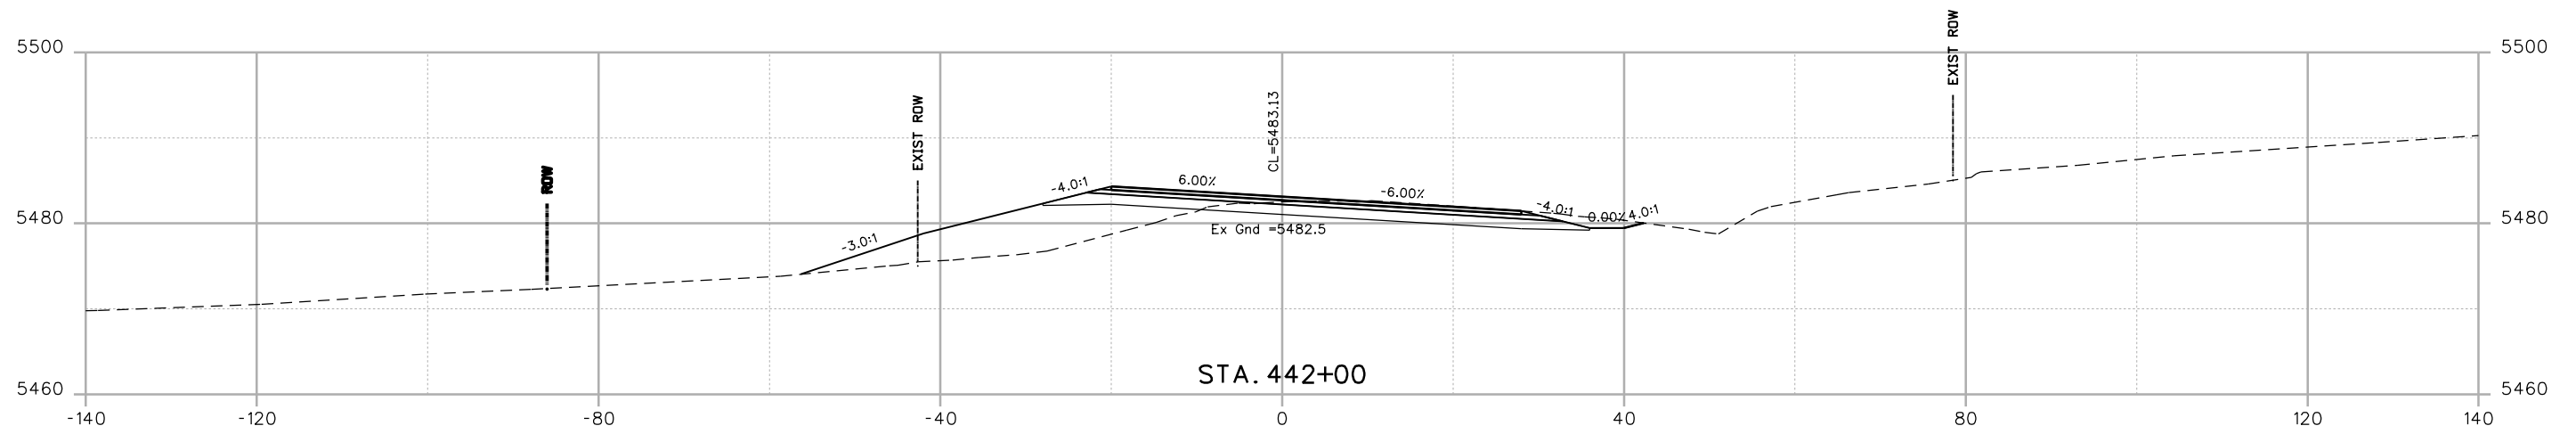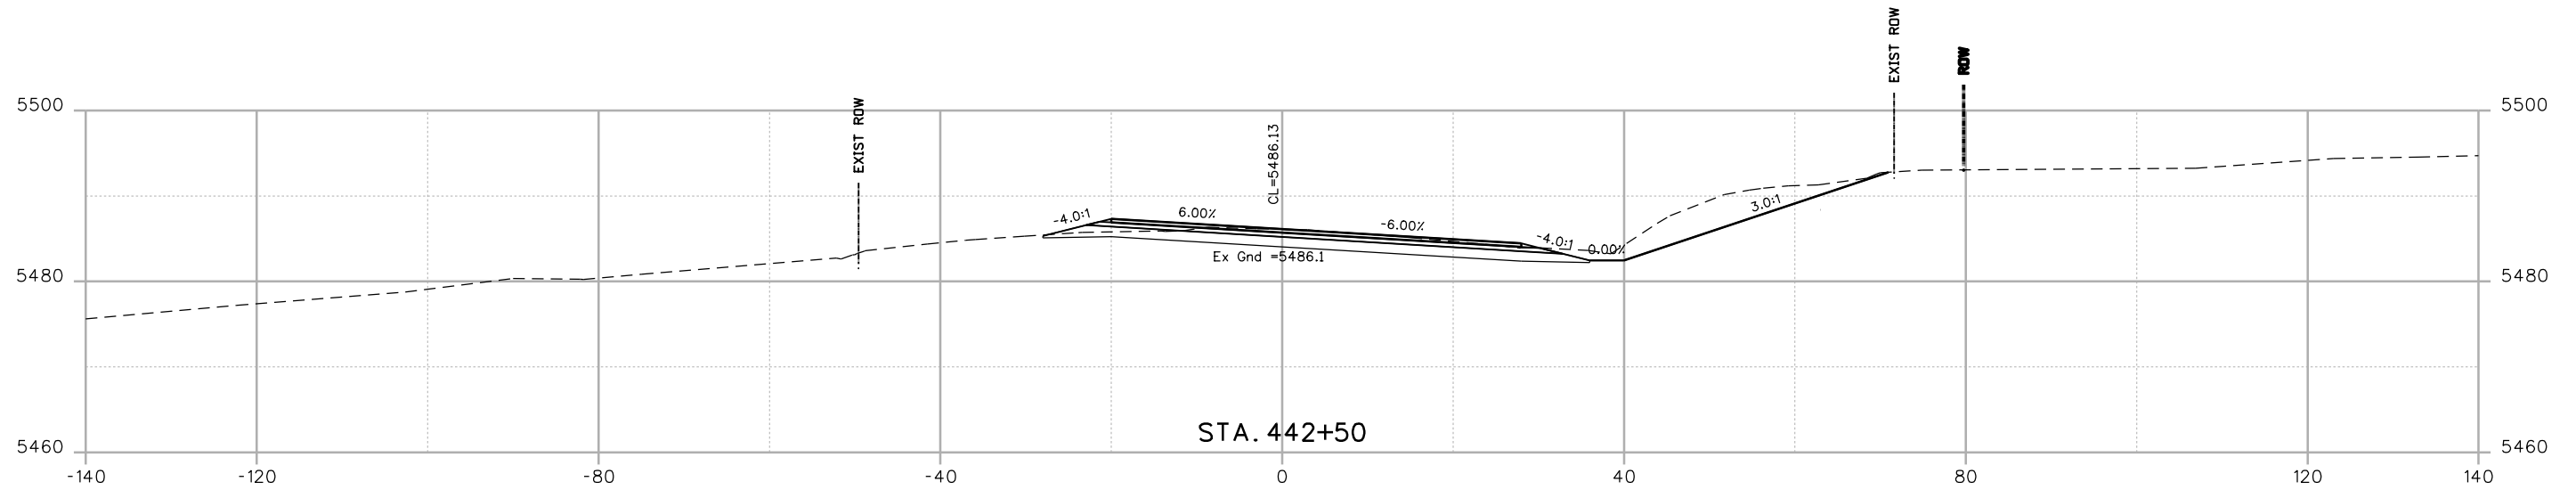

Print Date: 9/13/2013	
File Name: 17772DES_XSections.dgn	
Horiz. Scale: 1:20	Vert. Scale:
Unit Information	Unit Leader Initials
URS	

Sheet Revisions		
Date:	Comments	Init.
	FOR PLANS	
	SEPT. 2013	

Colorado Department of Transportation



2424 North Townsend Avenue
Montrose, CO 81401
Phone: 972-249-5285 FAX: 970-249-6018



Region 3 RA

As Constructed
No Revisions:
Revised:
Void:

SH92 CROSS SECTIONS	
Designer: K.BERNHARDT	Structure Numbers
Detailer: K.BERNHARDT	Subset Sheets: of
Sheet Subset: SH92 XS	

Project No./Code
HB 092A-024
17772
Sheet Number 616

File Path: I:\PROJECTS\22239666_SH92_Master\22241827_T05_Final_Design\6.0_Project_Deliverables\17772_Design\Drawings\Cross_Sections\17772DES_XSections.dgn

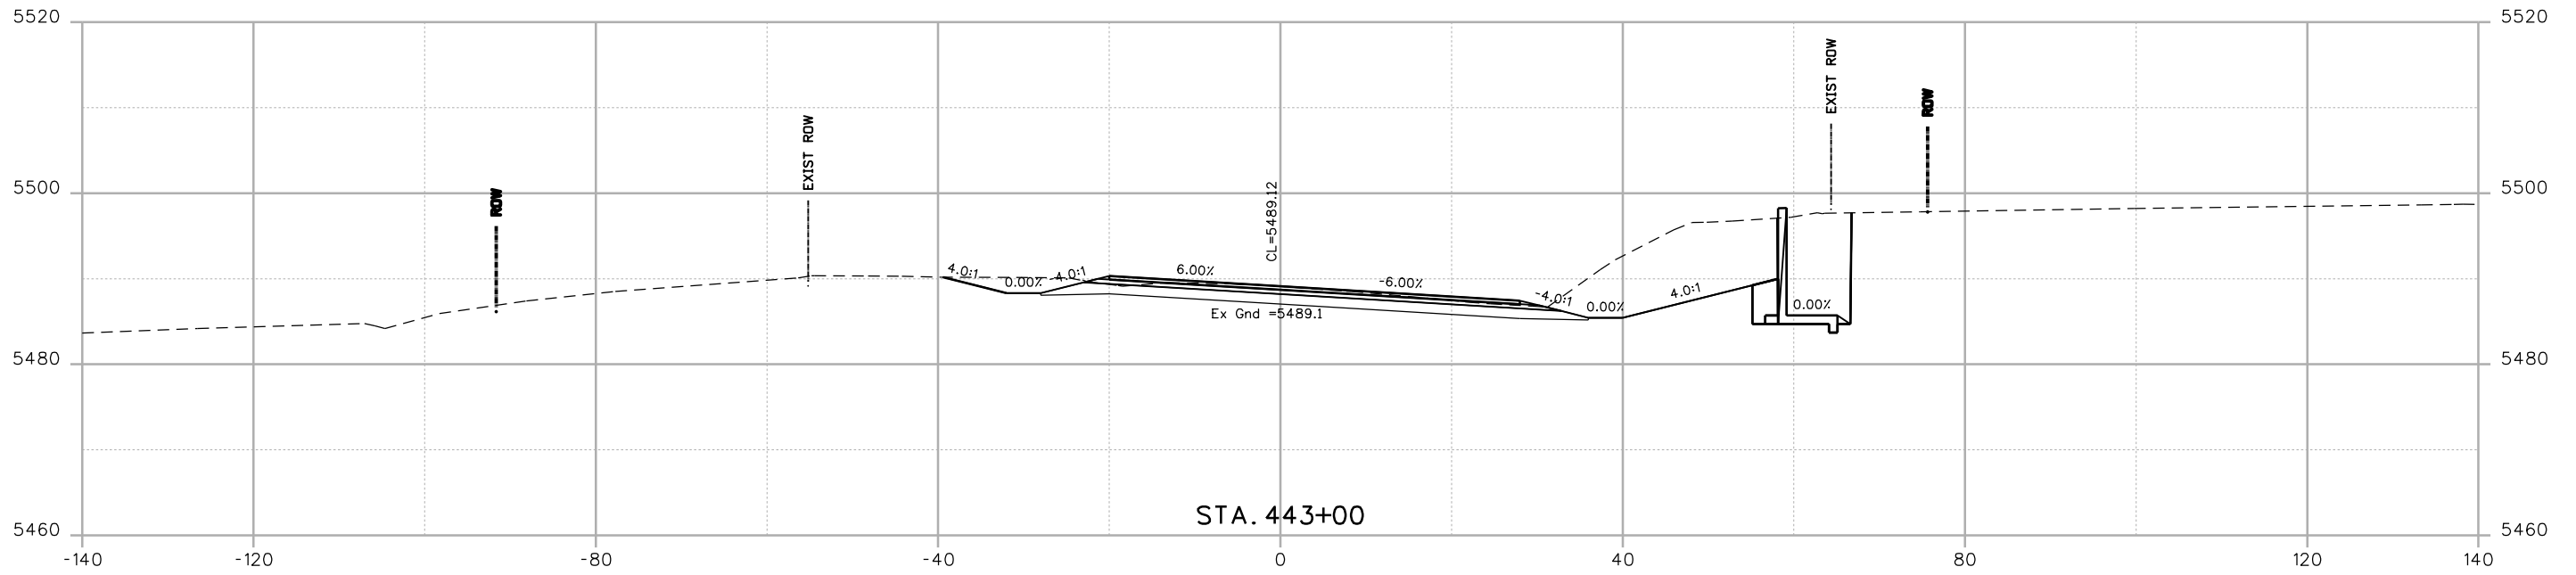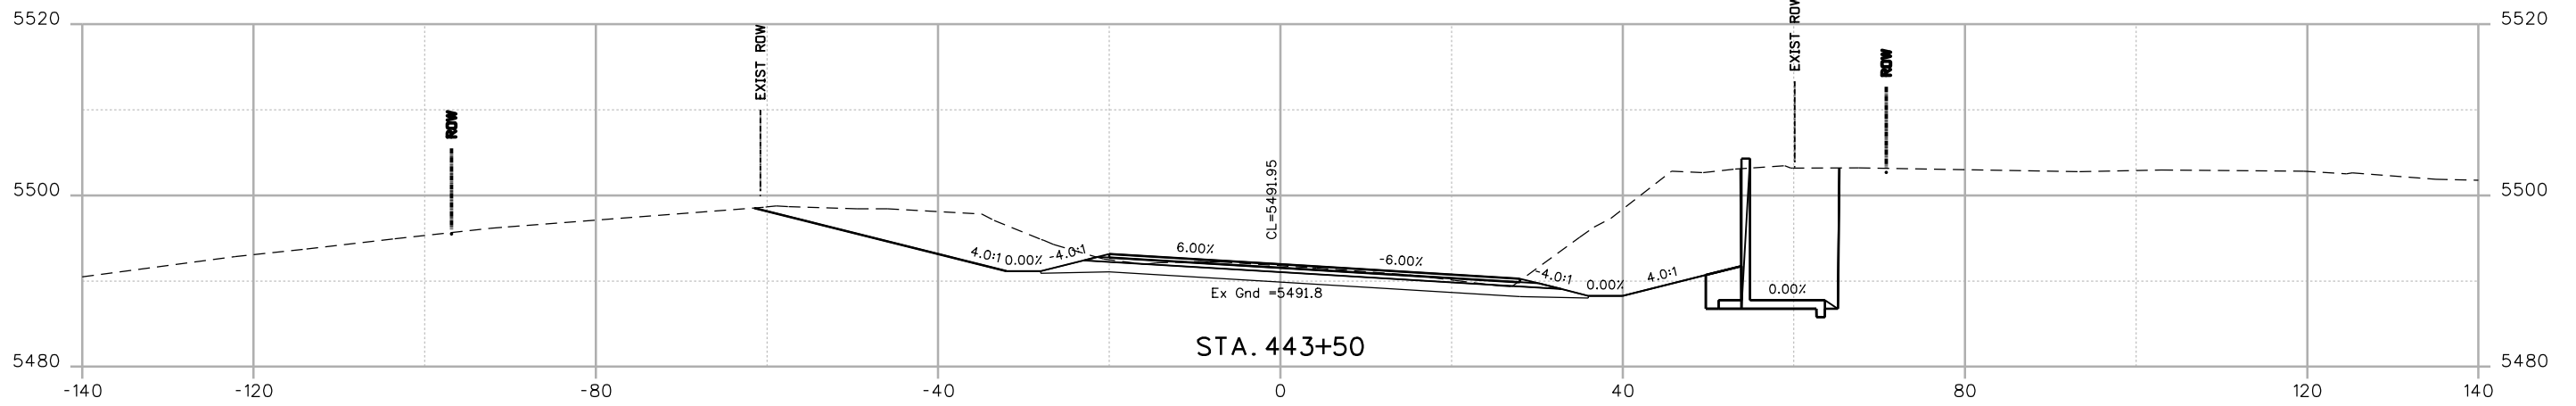

Print Date: 9/13/2013	
File Name: 17772DES_XSections.dgn	
Horiz. Scale: 1:20	Vert. Scale:
Unit Information	Unit Leader Initials
URS	

Sheet Revisions		
Date:	Comments	Init.
	FOR PLANS	
	SEPT. 2013	

Colorado Department of Transportation

2424 North Townsend Avenue
Montrose, CO 81401
Phone: 972-249-5285 FAX: 970-249-6018



Region 3 RA

As Constructed	
No Revisions:	
Revised:	
Void:	

SH92 CROSS SECTIONS			
Designer: K.BERNHARDT	Structure Numbers		
Detailer: K.BERNHARDT	Subset Sheets:	of	
Sheet Subset: SH92 XS			


Project No./Code	
HB 092A-024	
17772	
Sheet Number	617

File Path: I:\PROJECTS\22239666_SH92_Master\22241827_T05_Final_Design\6.0_Project_Deliverables\17772DES_XSections.dgn

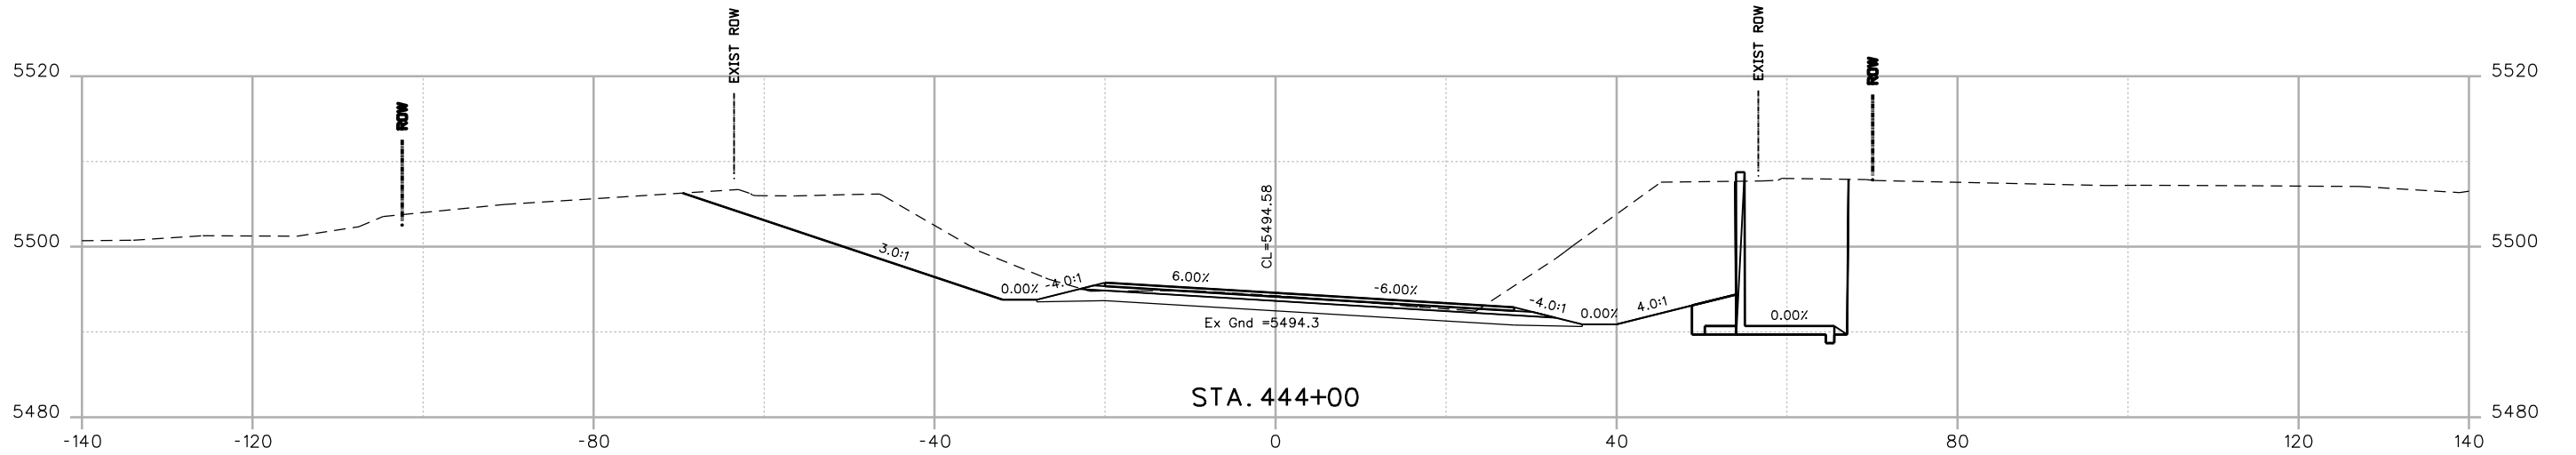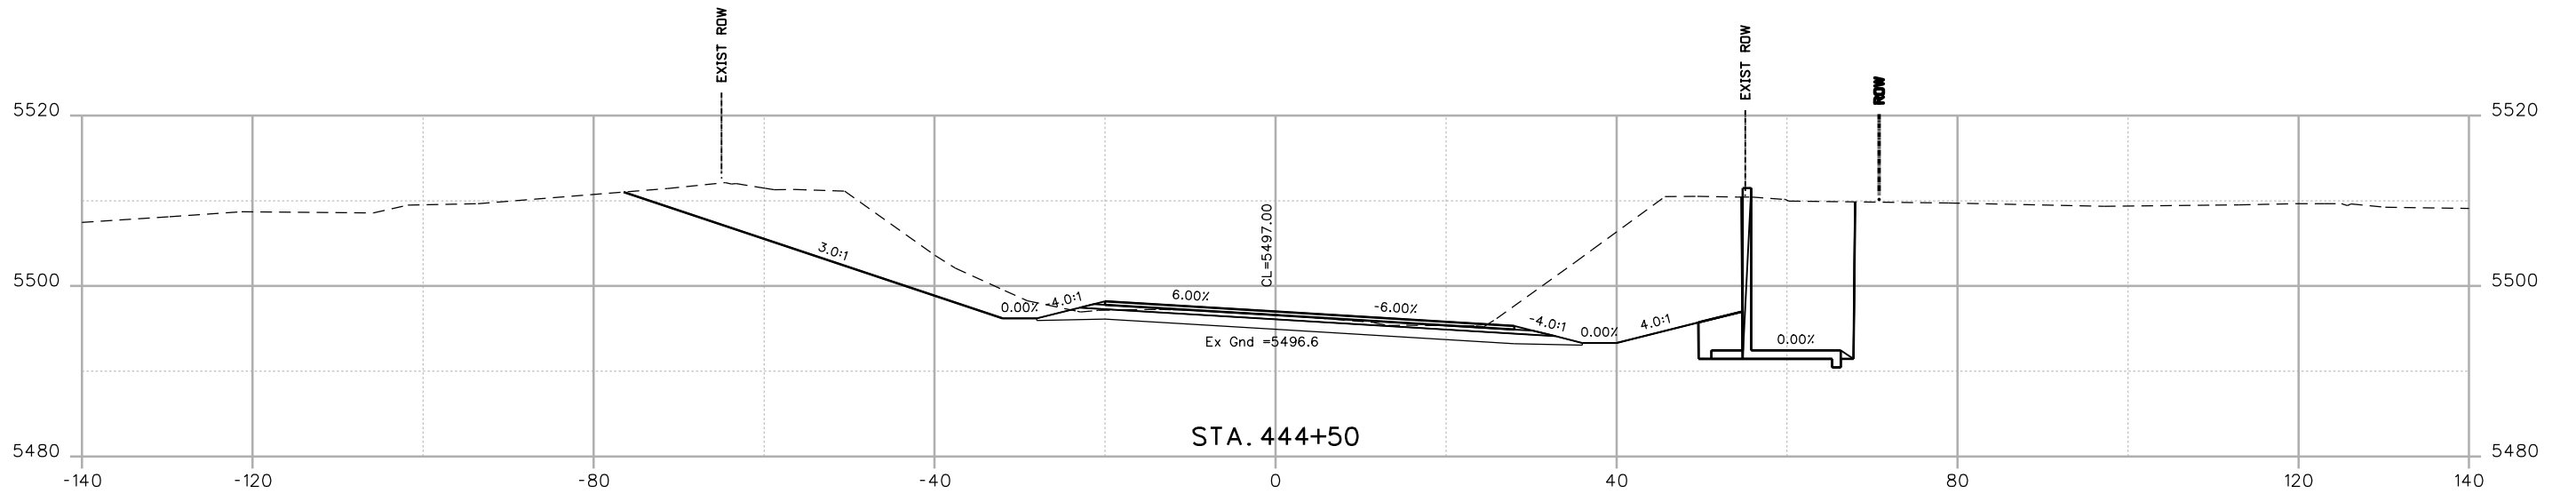

Print Date: 9/13/2013	
File Name: 17772DES_XSections.dgn	
Horiz. Scale: 1:20	Vert. Scale:
Unit Information	Unit Leader Initials
URS	

Sheet Revisions		
Date:	Comments	Init.
	FOR PLANS	
	SEPT. 2013	


Colorado Department of Transportation

 2424 North Townsend Avenue
 Montrose, CO 81401
 Phone: 972-249-5285 FAX: 970-249-6018
Region 3 RA

As Constructed
No Revisions:
Revised:
Void:

SH92 CROSS SECTIONS	
Designer: K.BERNHARDT	Structure Numbers
Detailer: K.BERNHARDT	
Sheet Subset: SH92 XS	Subset Sheets: of

Project No./Code
HB 092A-024
17772
Sheet Number 618

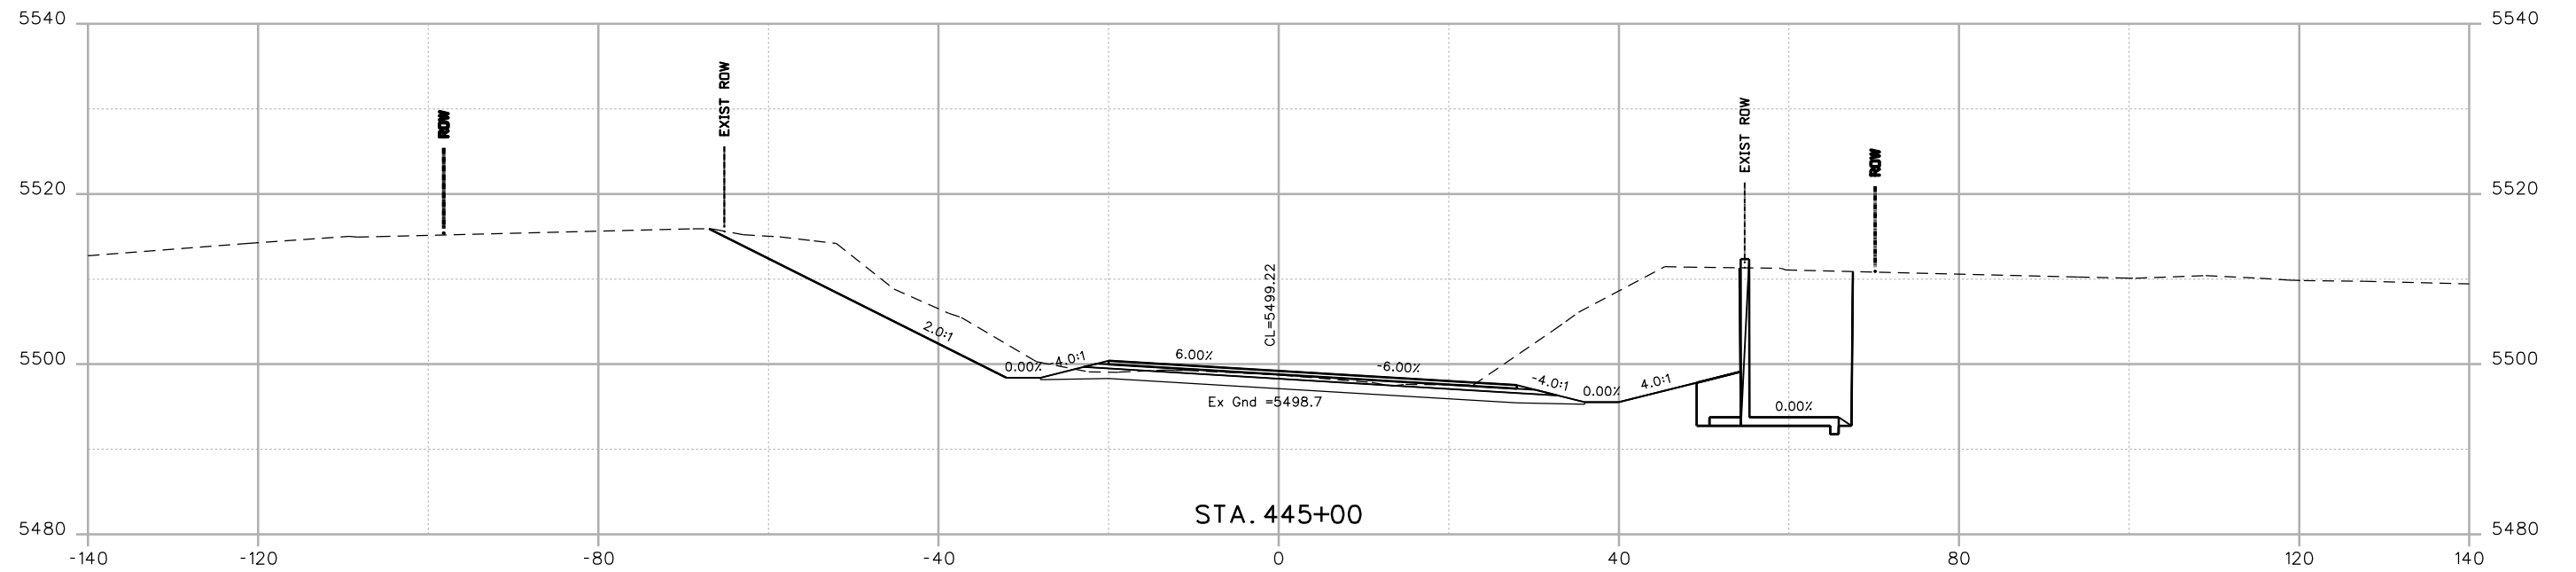File Path: I:\PROJECTS\22239666_SH92_Master\22241827_T05_Final_Design\6.0_Project_Deliverables\17772\Design\Drawings\Cross_Sections\17772DES_XSections.dgn




Print Date: 9/13/2013
 File Name: 17772DES_XSections.dgn
 Horiz. Scale: 1:20 Vert. Scale:
 Unit Information Unit Leader Initials



0000

Sheet Revisions		
Date:	Comments	Init.
	FOR PLANS	
	SEPT. 2013	


Colorado Department of Transportation

 2424 North Townsend Avenue
 Montrose, CO 81401
 Phone: 972-249-5285 FAX: 970-249-6018
 Region 3 RA

As Constructed
 No Revisions:
 Revised:
 Void:


SH92 CROSS SECTIONS	
Designer: K.BERNHARDT	Structure Numbers
Detailer: K.BERNHARDT	
Sheet Subset: SH92 XS	Subset Sheets: of

Project No./Code
 HB 092A-024
 17772
 Sheet Number **619**

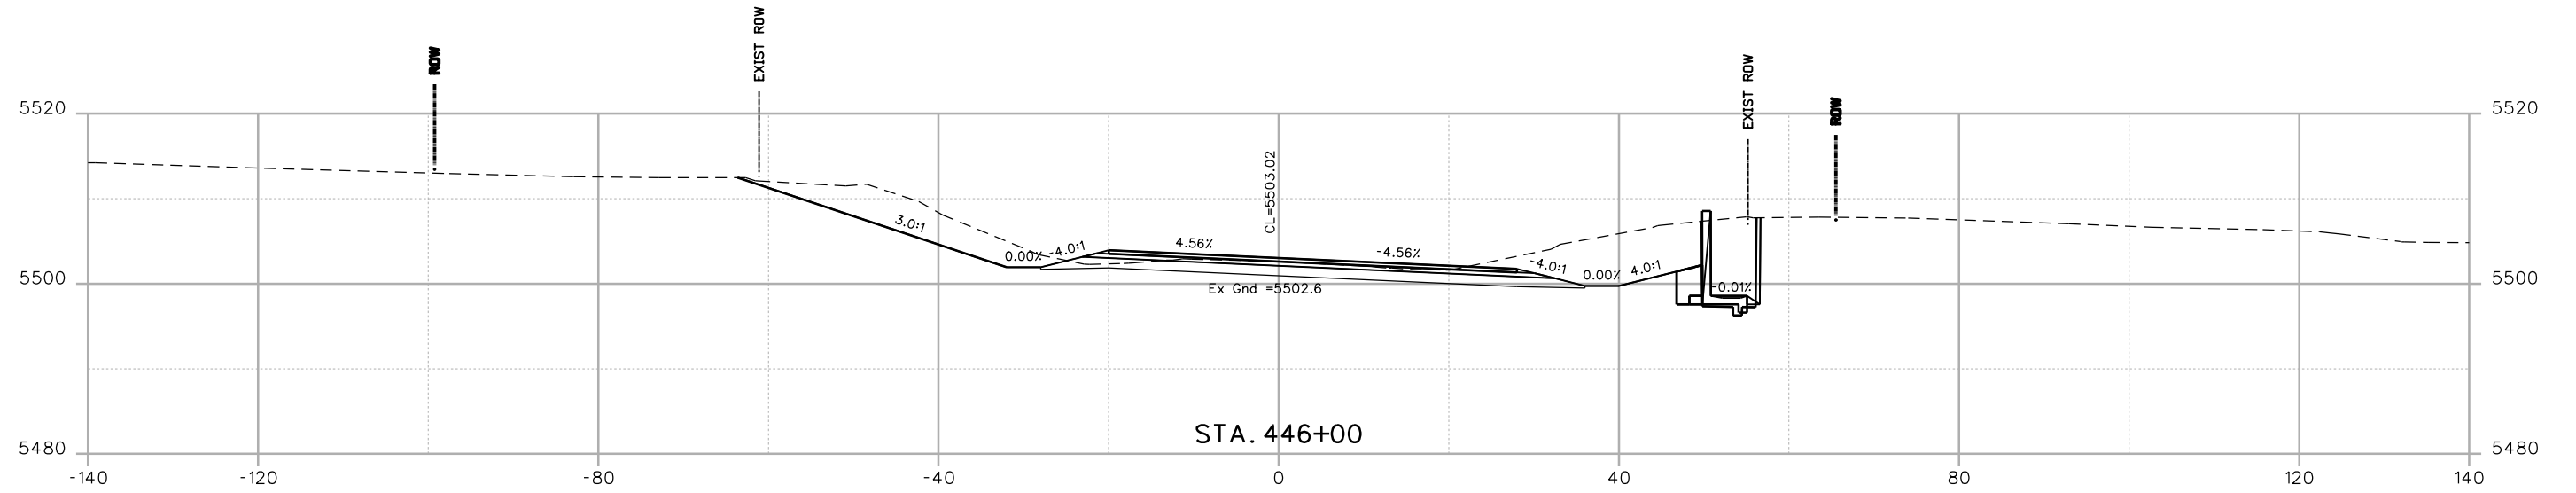File Path: I:\PROJECTS\22239666_SH92_Master\22241827_T05_Final_Design\6.0_Project_Deliverables\17772_Design\Drawings\Cross_Sections\17772DES_XSections.dgn



STA. 446+00

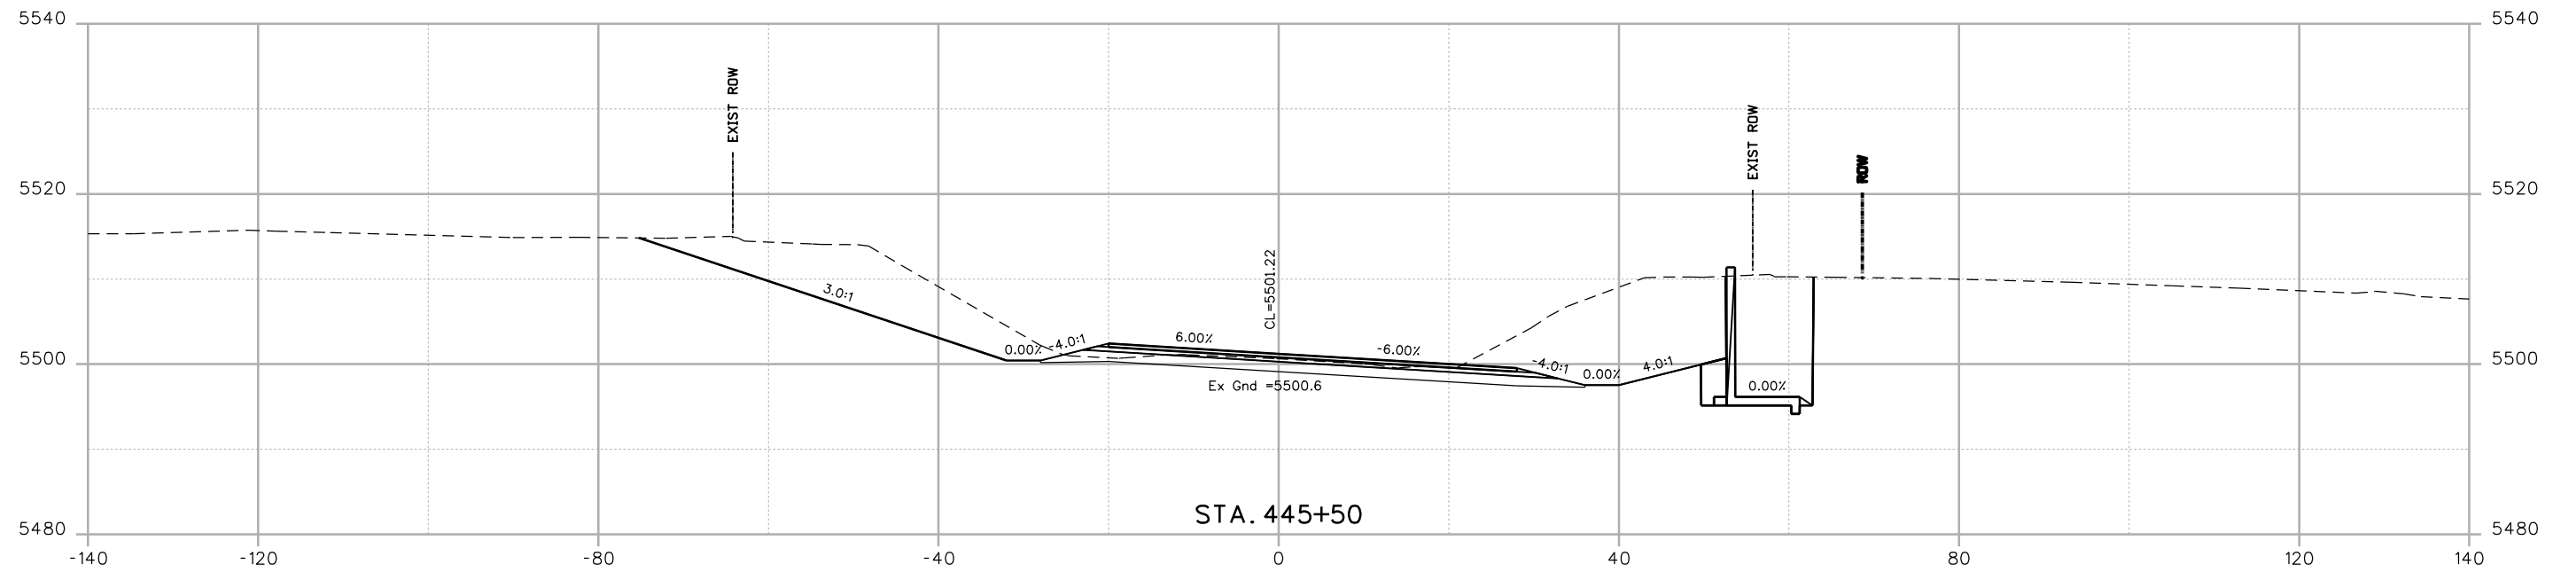

STA. 445+50

Print Date: 9/13/2013	
File Name: 17772DES_XSections.dgn	
Horiz. Scale: 1:20	Vert. Scale:
Unit Information	Unit Leader Initials
URS	

Sheet Revisions		
Date:	Comments	Init.
	FOR PLANS	
	SEPT. 2013	

Colorado Department of Transportation

2424 North Townsend Avenue
Montrose, CO 81401
Phone: 972-249-5285 FAX: 970-249-6018



Region 3 RA

As Constructed
No Revisions:
Revised:
Void:

SH92 CROSS SECTIONS	
Designer: K.BERNHARDT	Structure Numbers
Detailer: K.BERNHARDT	
Sheet Subset: SH92 XS	Subset Sheets: of

Project No./Code
HB 092A-024
17772
Sheet Number 620


File Path: I:\PROJECTS\22239666_SH92_Master\22241827_T05_Final_Design\6.0_Project_Deliverables\17772\Design\Drawings\Cross_Sections\17772DES_XSections.dgn

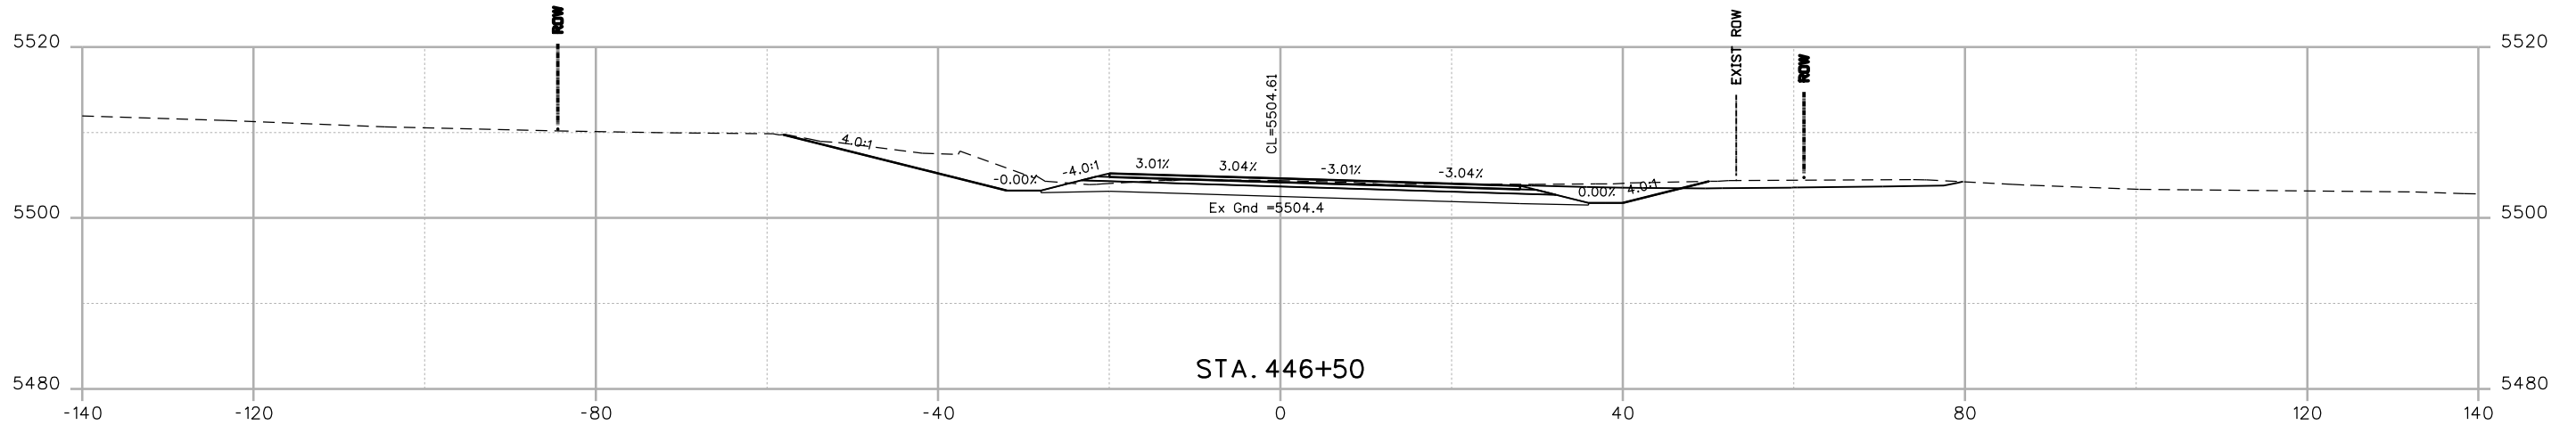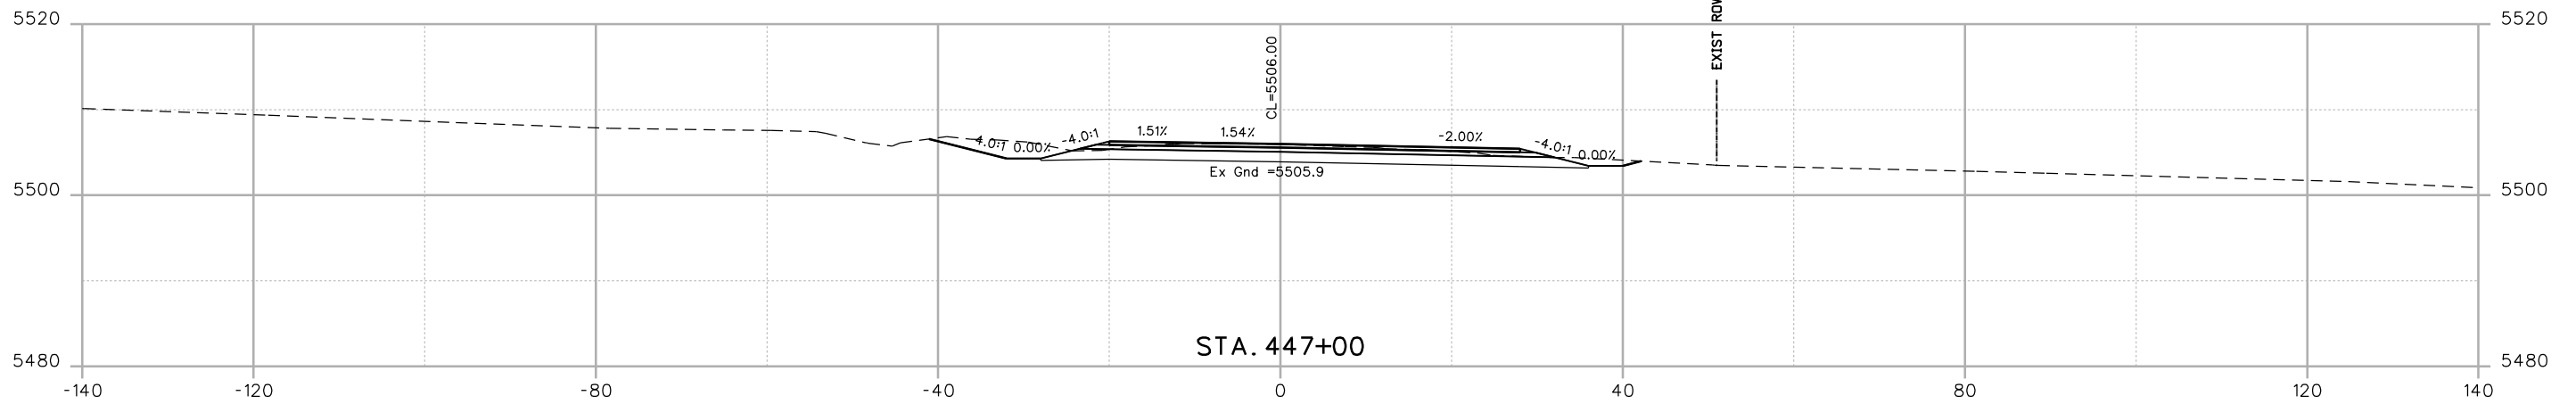

Print Date: 9/13/2013	
File Name: 17772DES_XSections.dgn	
Horiz. Scale: 1:20	Vert. Scale:
Unit Information	Unit Leader Initials
URS	

Sheet Revisions		
Date:	Comments	Init.
	FOR PLANS	
	SEPT. 2013	

Colorado Department of Transportation



2424 North Townsend Avenue
Montrose, CO 81401
Phone: 972-249-5285 FAX: 970-249-6018



Region 3 **RA**

As Constructed
No Revisions:
Revised:
Void:

SH92 CROSS SECTIONS	
Designer: K.BERNHARDT	Structure Numbers
Detailer: K.BERNHARDT	
Sheet Subset: SH92 XS	Subset Sheets: of

Project No./Code
HB 092A-024
17772
Sheet Number 621 of

File Path: I:\PROJECTS\22239666_SH92_Master\22241827_T05_Final_Design\6.0_Project_Deliverables\17772\Design\Drawings\Cross_Sections\17772DES_XSections.dgn

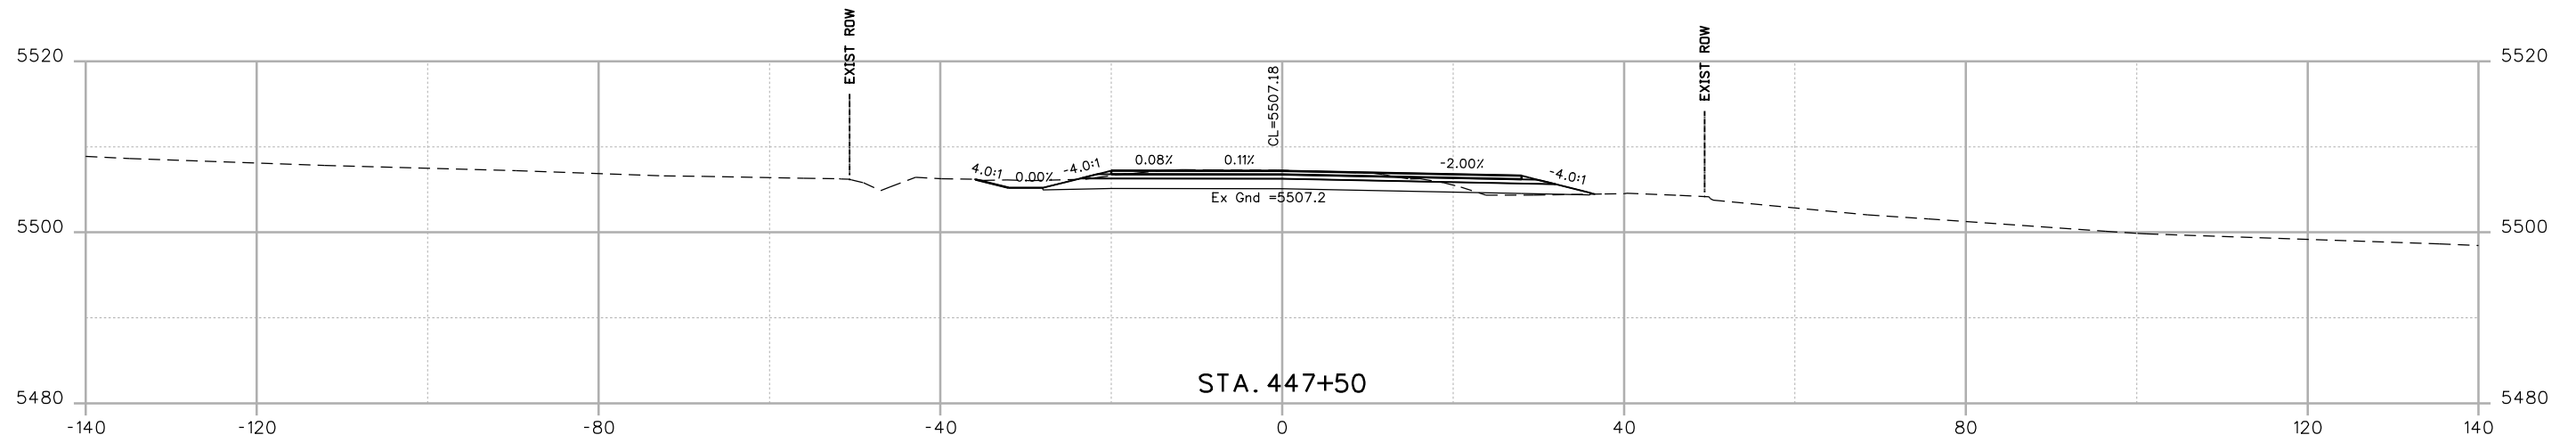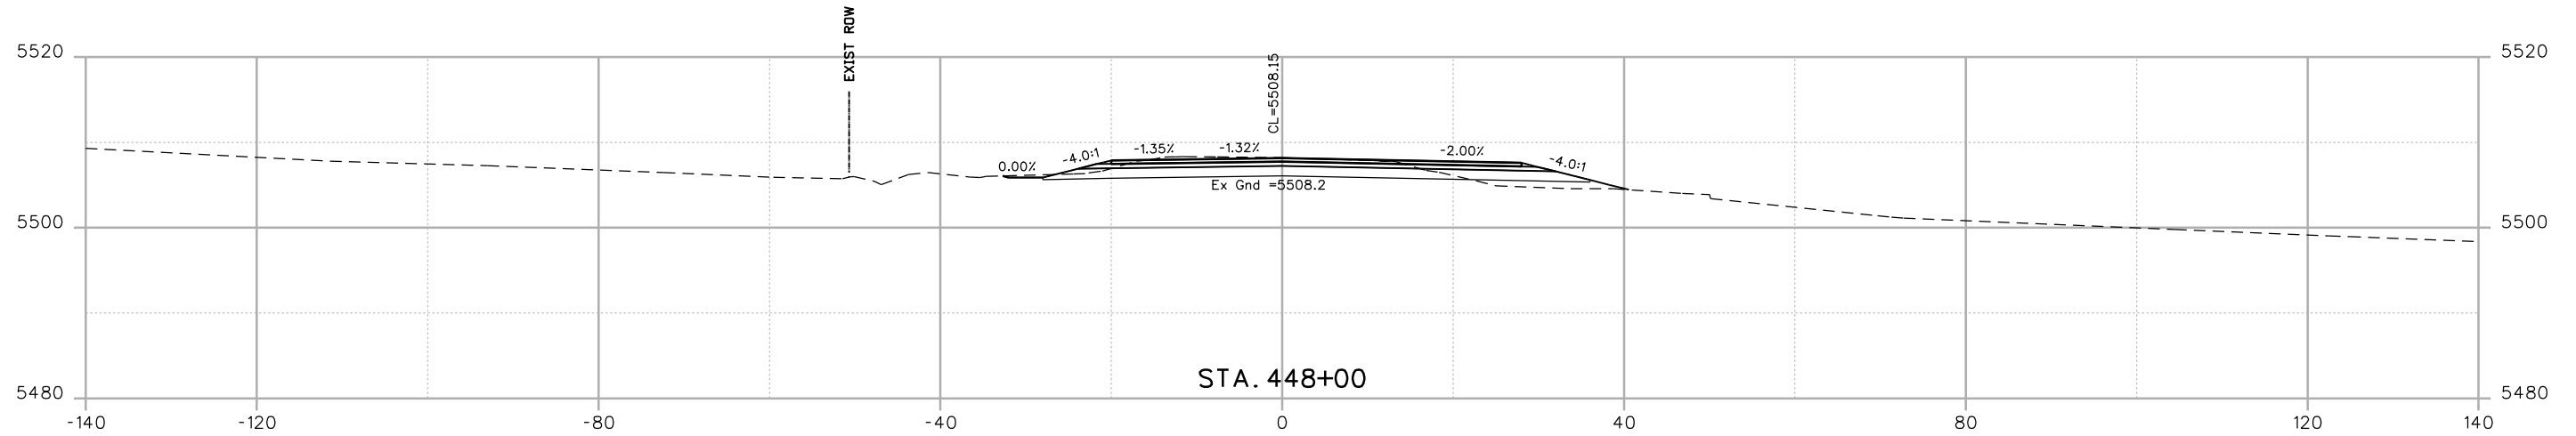

Print Date: 9/13/2013	
File Name: 17772DES_XSections.dgn	
Horiz. Scale: 1:20	Vert. Scale:
Unit Information	Unit Leader Initials
URS	

Sheet Revisions		
Date:	Comments	Init.
	FOR PLANS	
	SEPT. 2013	

Colorado Department of Transportation

2424 North Townsend Avenue
Montrose, CO 81401
Phone: 972-249-5285 FAX: 970-249-6018



Region 3 RA

As Constructed
No Revisions:
Revised:
Void:

SH92 CROSS SECTIONS	
Designer: K.BERNHARDT	Structure Numbers
Detailer: K.BERNHARDT	
Sheet Subset: SH92 XS	Subset Sheets: of

Project No./Code
HB 092A-024
17772
Sheet Number 622

File Path: I:\PROJECTS\22239666_SH92_Master\22241827_T05_Final_Design\6.0_Project_Deliverables\17772DES_XSections.dgn

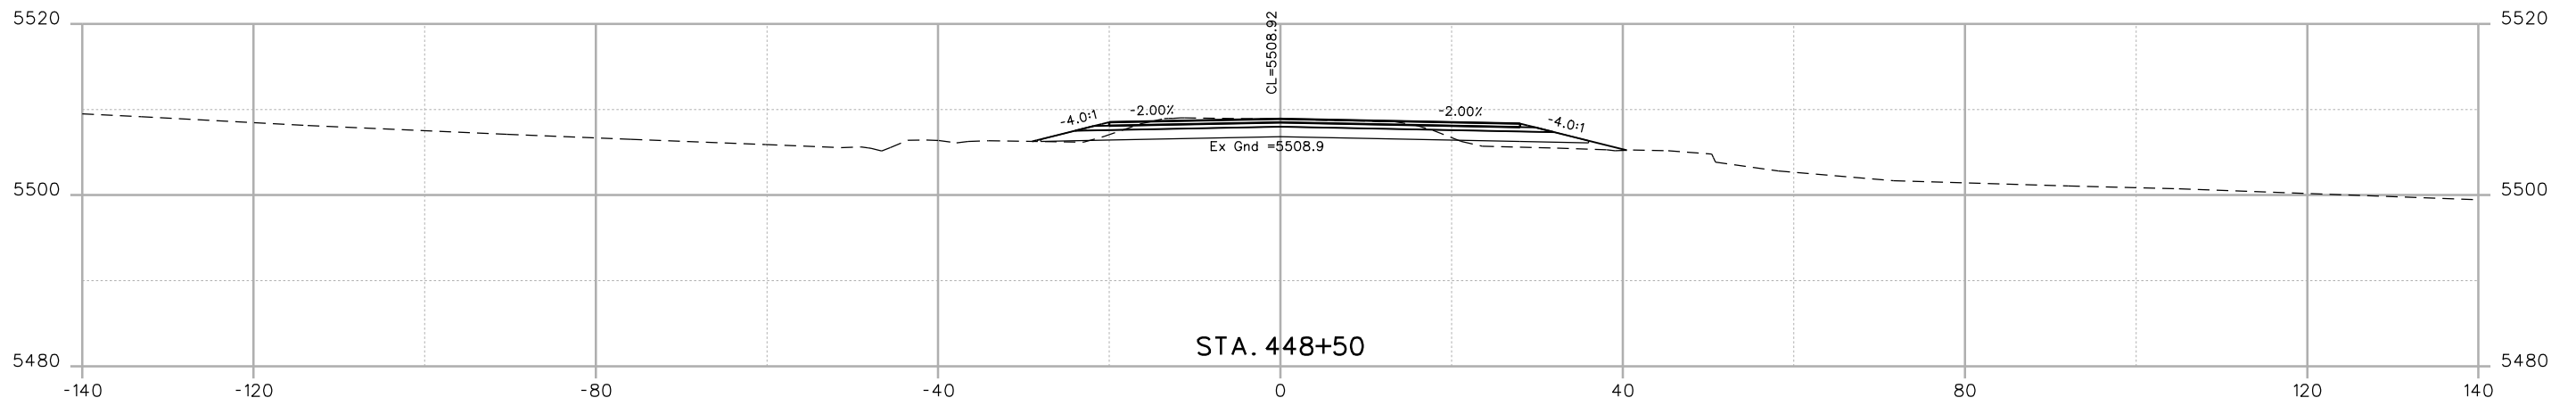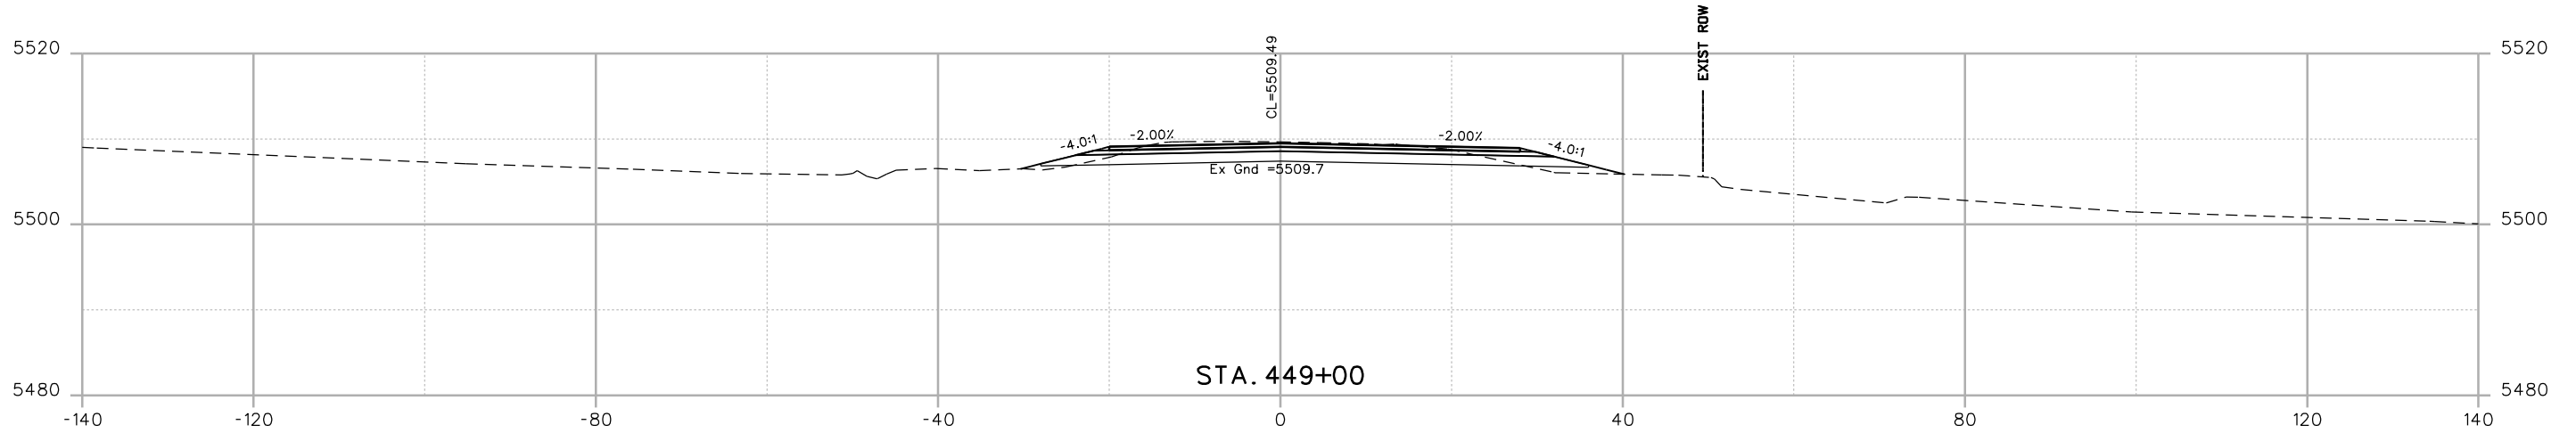

Print Date: 9/13/2013	
File Name: 17772DES_XSections.dgn	
Horiz. Scale: 1:20	Vert. Scale:
Unit Information	Unit Leader Initials
URS	

Sheet Revisions		
Date:	Comments	Init.
	FOR PLANS	
	SEPT. 2013	



Colorado Department of Transportation
 2424 North Townsend Avenue
 Montrose, CO 81401
 Phone: 972-249-5285 FAX: 970-249-6018
Region 3 RA

As Constructed
No Revisions:
Revised:
Void:

SH92 CROSS SECTIONS	
Designer: K.BERNHARDT	Structure Numbers
Detailer: K.BERNHARDT	Subset Sheets: of
Sheet Subset: SH92 XS	


Project No./Code
HB 092A-024
17772
Sheet Number 623

File Path: I:\PROJECTS\22239666_SH92_Master\22241827_T05_Final_Design\6.0_Project_Deliverables\17772DES_XSections\Drawings\Cross_Sections\17772DES_XSections.dgn

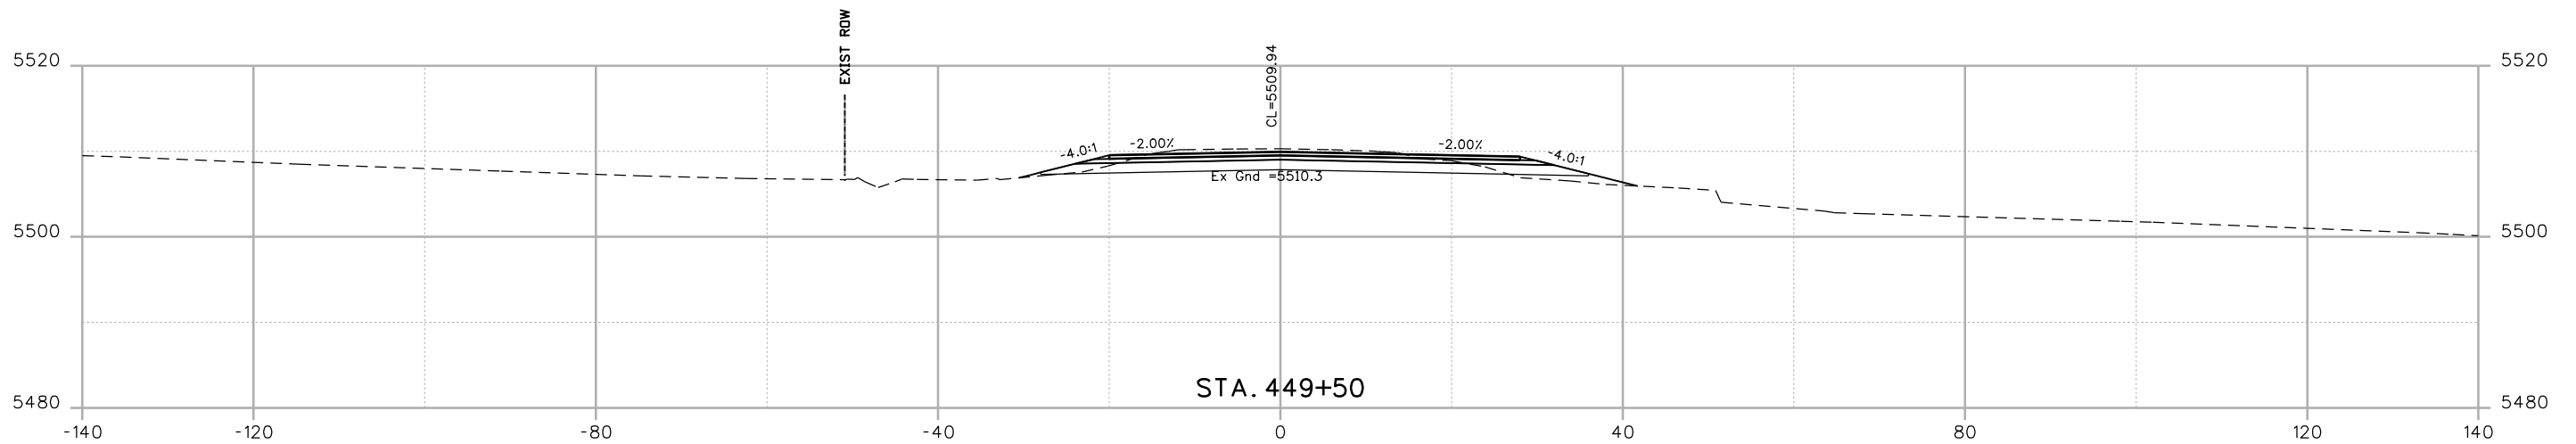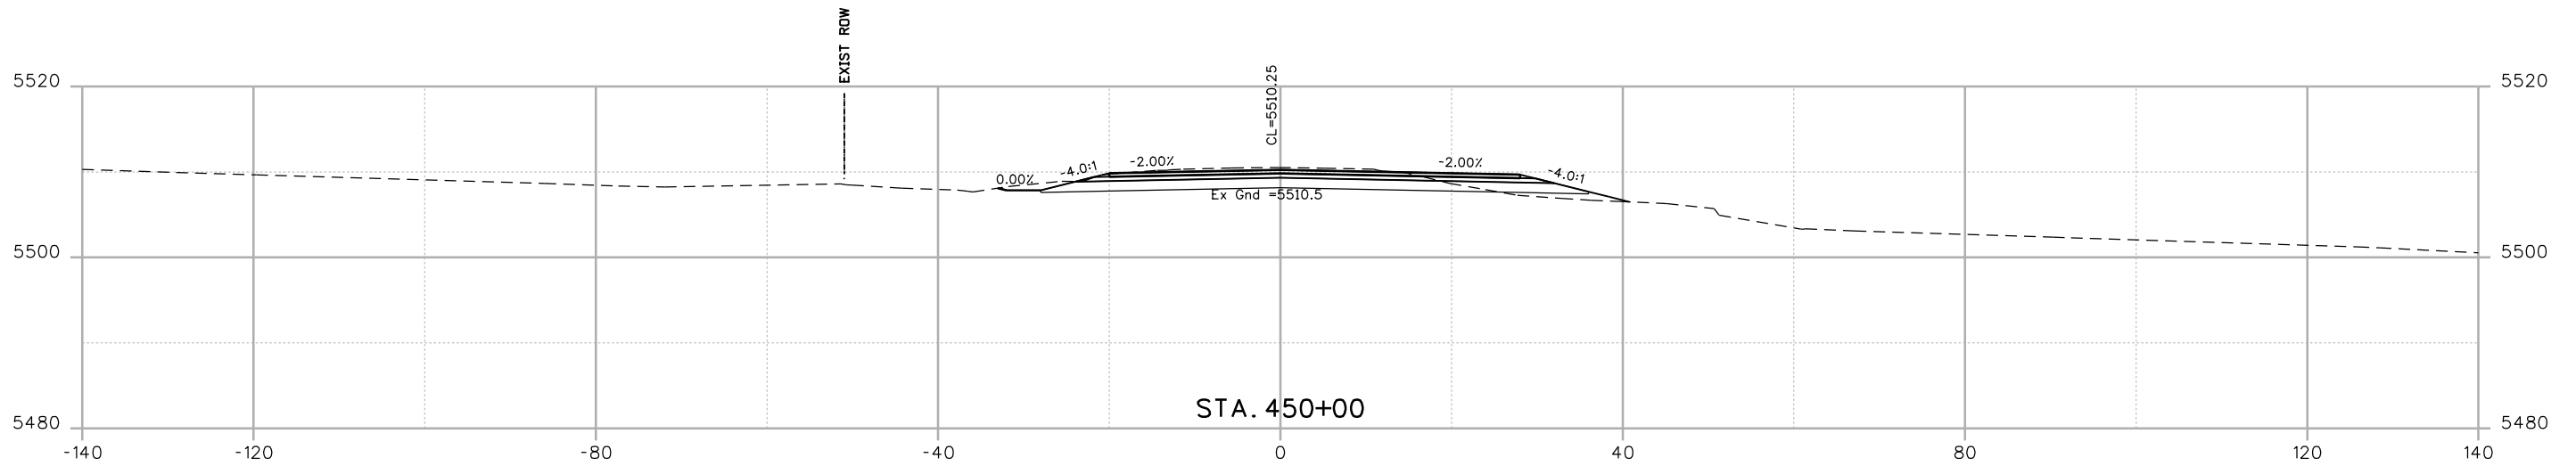

Print Date: 9/13/2013	
File Name: 17772DES_XSections.dgn	
Horiz. Scale: 1:20	Vert. Scale:
Unit Information	Unit Leader Initials
URS	

Sheet Revisions		
Date:	Comments	Init.
	FOR PLANS	
	SEPT. 2013	



Colorado Department of Transportation

 2424 North Townsend Avenue
 Montrose, CO 81401
 Phone: 972-249-5285 FAX: 970-249-6018
 Region 3 RA

As Constructed	
No Revisions:	
Revised:	
Void:	

SH92 CROSS SECTIONS			
Designer:	K.BERNHARDT	Structure Numbers	
Detailer:	K.BERNHARDT	Subset Sheets:	
Sheet Subset:	SH92 XS	of	


Project No./Code	
HB 092A-024	
17772	
Sheet Number	624

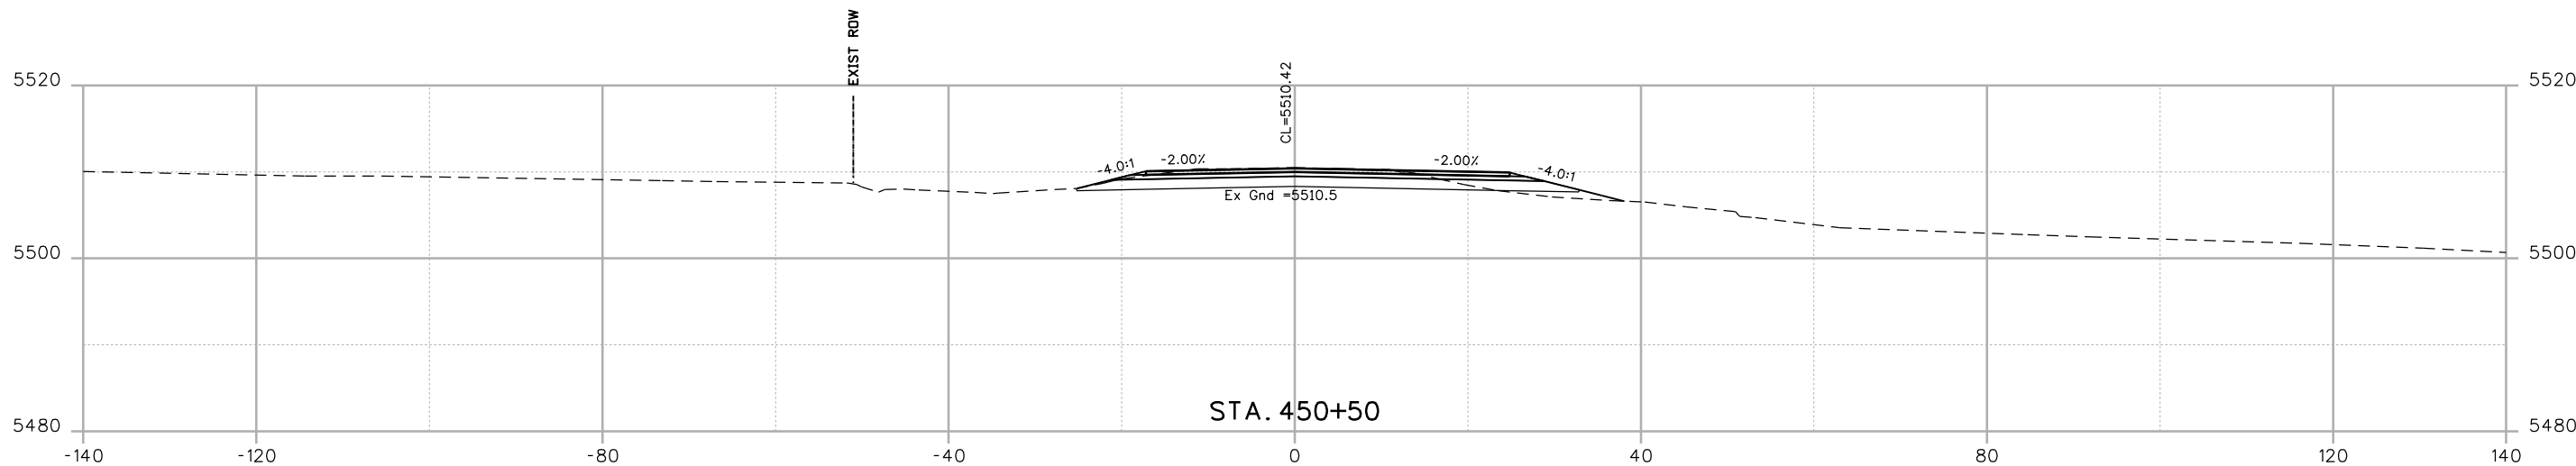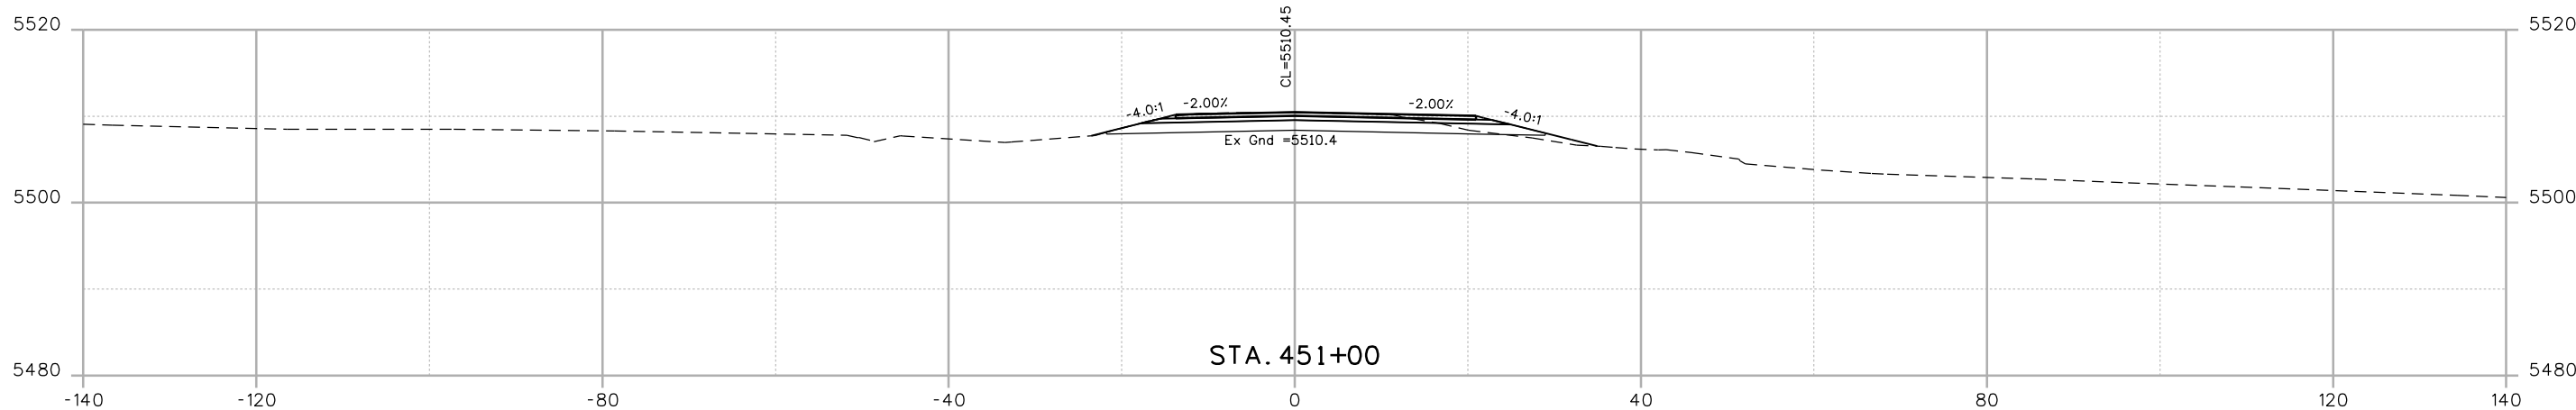File Path: I:\PROJECTS\22239666_SH92_Master\22241827_T05_Final_Design\6.0_Project_Deliverables\17772DES_XSections\Drawings\Cross_Sections\17772DES_XSections.dgn



Print Date: 9/13/2013	
File Name: 17772DES_XSections.dgn	
Horiz. Scale: 1:20	Vert. Scale:
Unit Information	Unit Leader Initials
URS	

Sheet Revisions		
Date:	Comments	Init.
	FOR PLANS	
	SEPT. 2013	


Colorado Department of Transportation

 2424 North Townsend Avenue
 Montrose, CO 81401
 Phone: 972-249-5285 FAX: 970-249-6018
 Region 3 RA

As Constructed
No Revisions:
Revised:
Void:

SH92 CROSS SECTIONS	
Designer: K.BERNHARDT	Structure Numbers
Detailer: K.BERNHARDT	
Sheet Subset: SH92 XS	Subset Sheets: of

Project No./Code
HB 092A-024
17772
Sheet Number 625

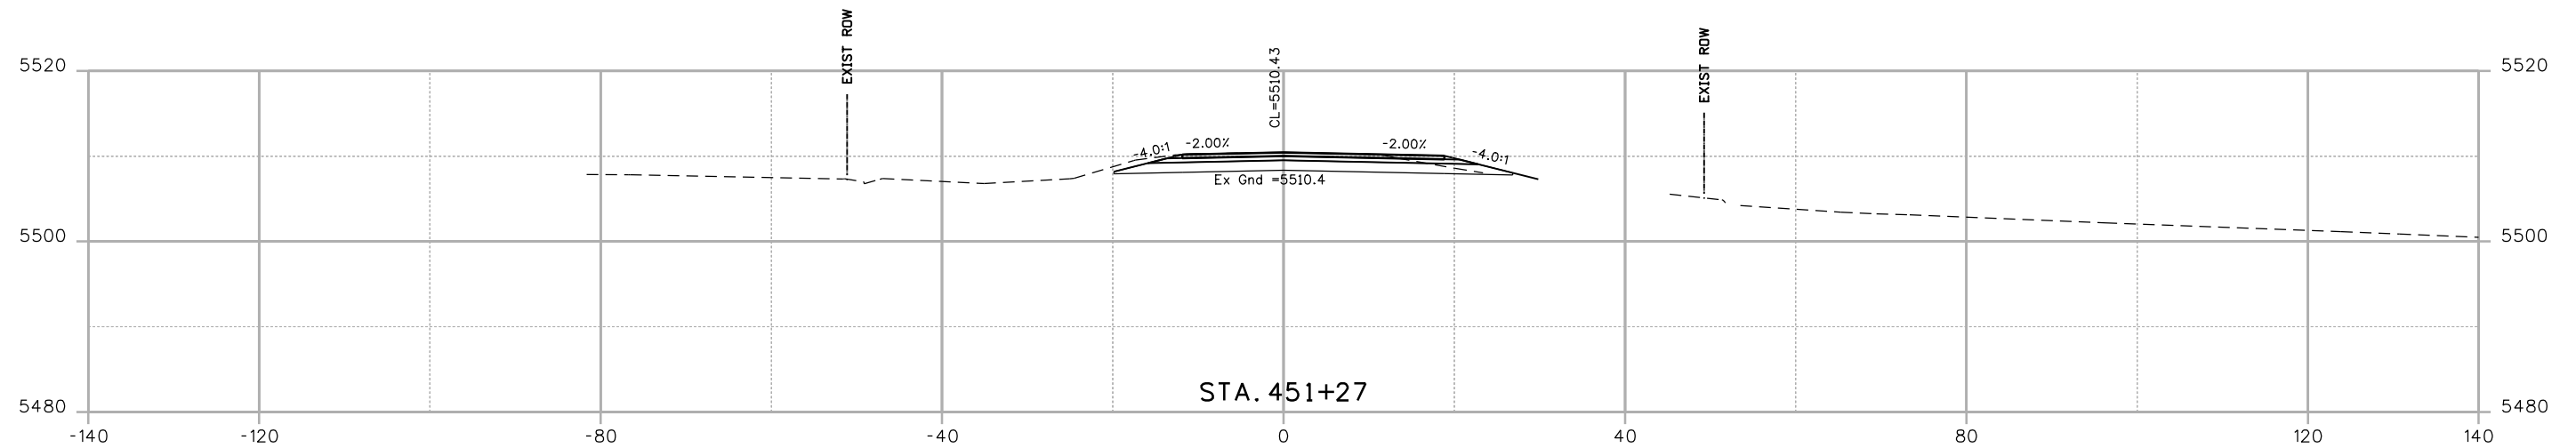File Path: I:\PROJECTS\22239666_SH92_Master\22241827_T05_Final_Design\6.0_Project_Deliverables\17772_Design\Drawings\Cross_Sections\17772DES_XSections.dgn



Print Date: 9/13/2013	0000
File Name: 17772DES_XSections.dgn	
Horiz. Scale: 1:20 Vert. Scale:	
Unit Information Unit Leader Initials	
URS	

Sheet Revisions		
Date:	Comments	Init.
	FOR PLANS	
	SEPT. 2013	

Colorado Department of Transportation

2424 North Townsend Avenue
Montrose, CO 81401
Phone: 972-249-5285 FAX: 970-249-6018

Region 3 RA

As Constructed
No Revisions:
Revised:
Void:

SH92 CROSS SECTIONS	
Designer: K.BERNHARDT	Structure Numbers
Detailer: K.BERNHARDT	
Sheet Subset: SH92 XS	Subset Sheets: of

Project No./Code
HB 092A-024
17772
Sheet Number 626