










- LEGEND**
-  EXISTING ROW
 -  EXISTING PARCEL
 -  EXISTING REGIONAL TRAIL
 -  PROPOSED REGIONAL TRAIL
 -  MODIFIED EXISTING REGIONAL TRAIL
 -  PROPOSED ALTERNATIVE
 -  BRIDGE
 -  I-25 EA DIAMOND INTERCHANGE



DRAFT
DATE: 05/10/06

I-25 DIRECT / 8th STREET SPUI / 14th STREET ACCESS

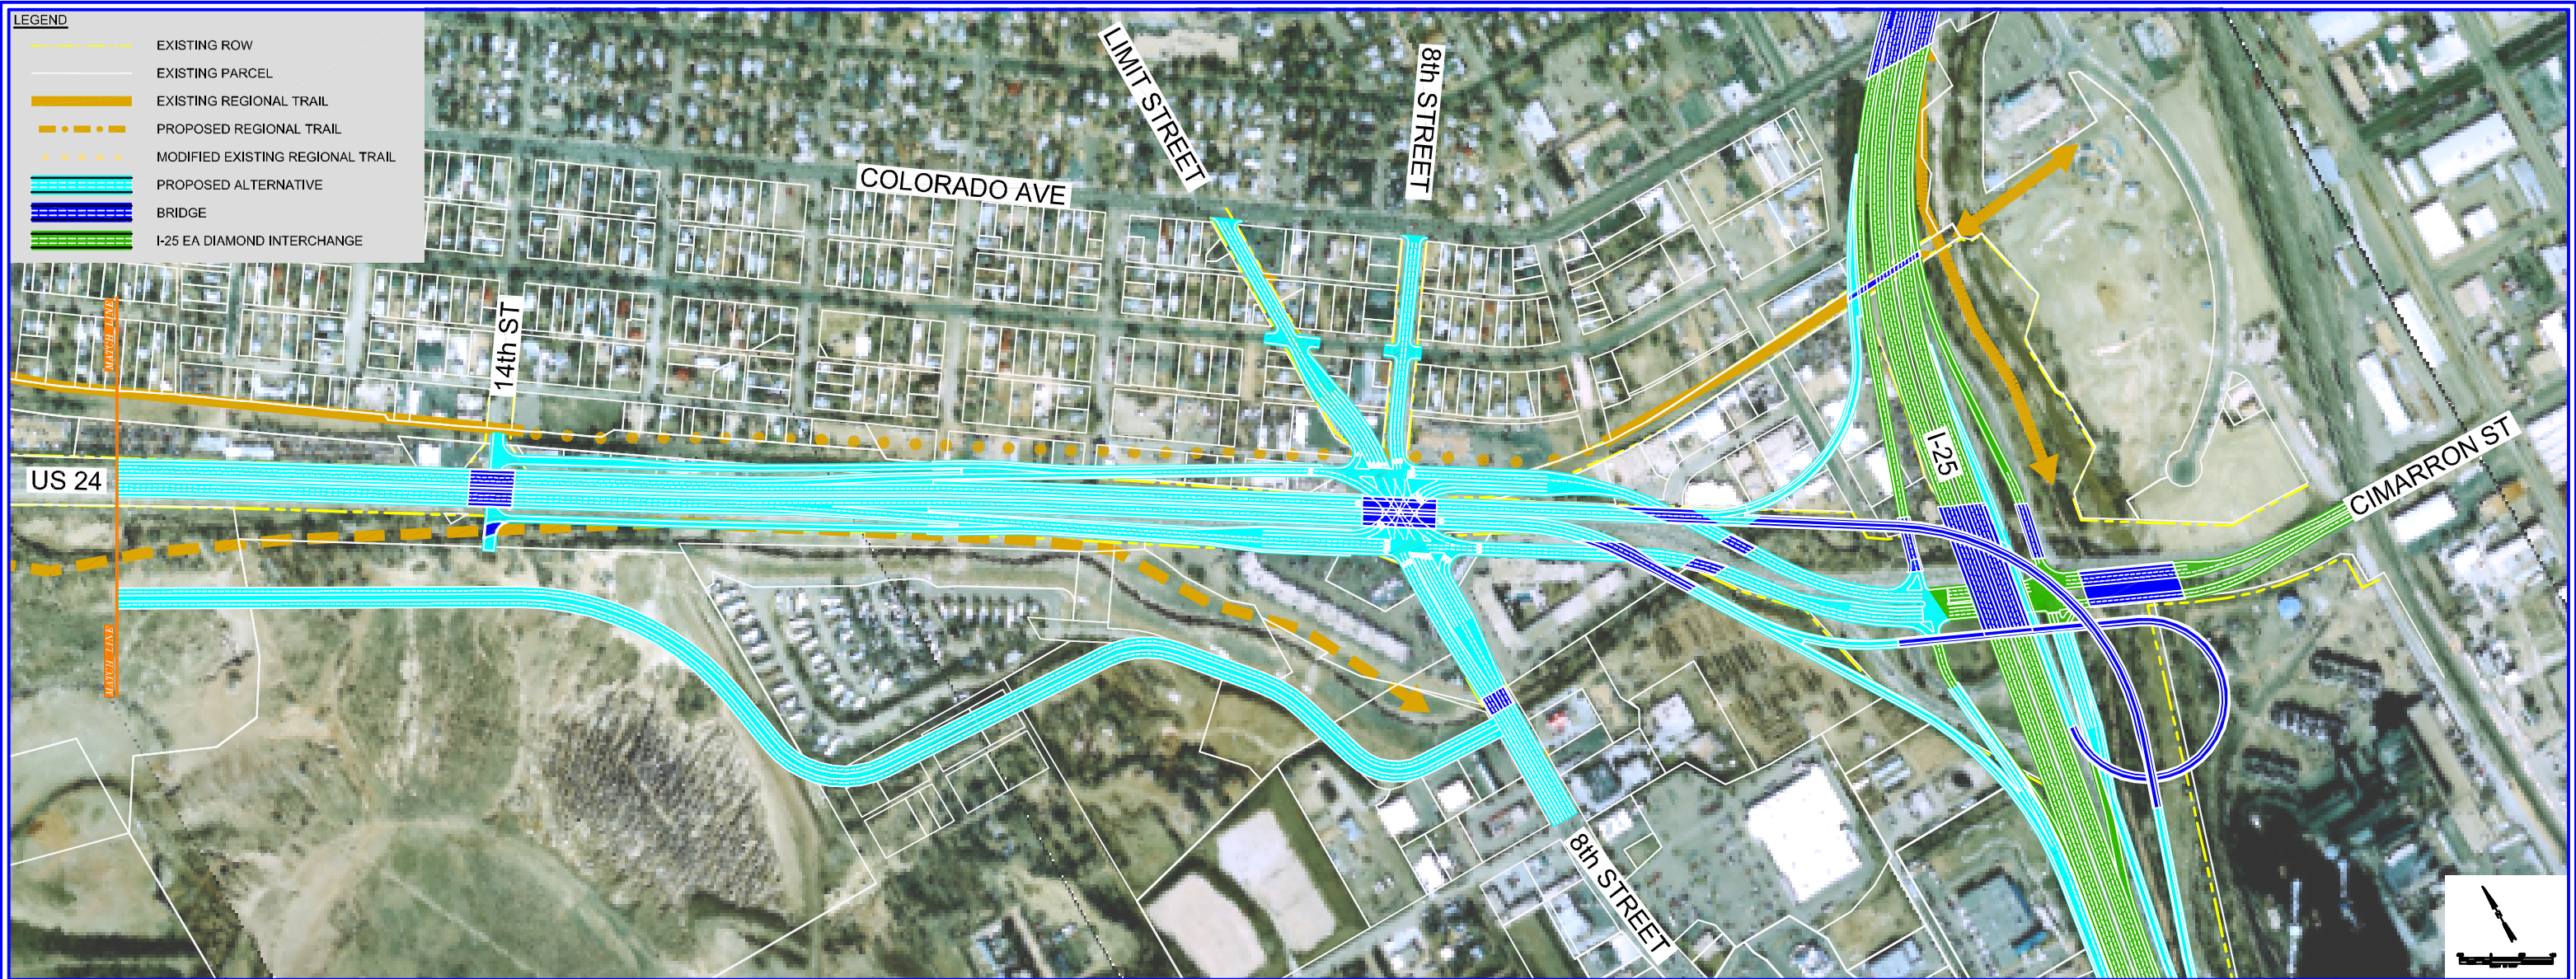

DESIGN OPTION
#19