


STRIPING LEGEND
WHITE LINE (UNLESS NOTED)

| | |
|--|-----------------------------|
| | 4" BROKEN LANE LINE |
| | 4" SOLID EDGE/LANE LINE |
| | 8" SOLID CHANNELIZING LINE |
| | 4" DOUBLE SOLID CENTER LINE |

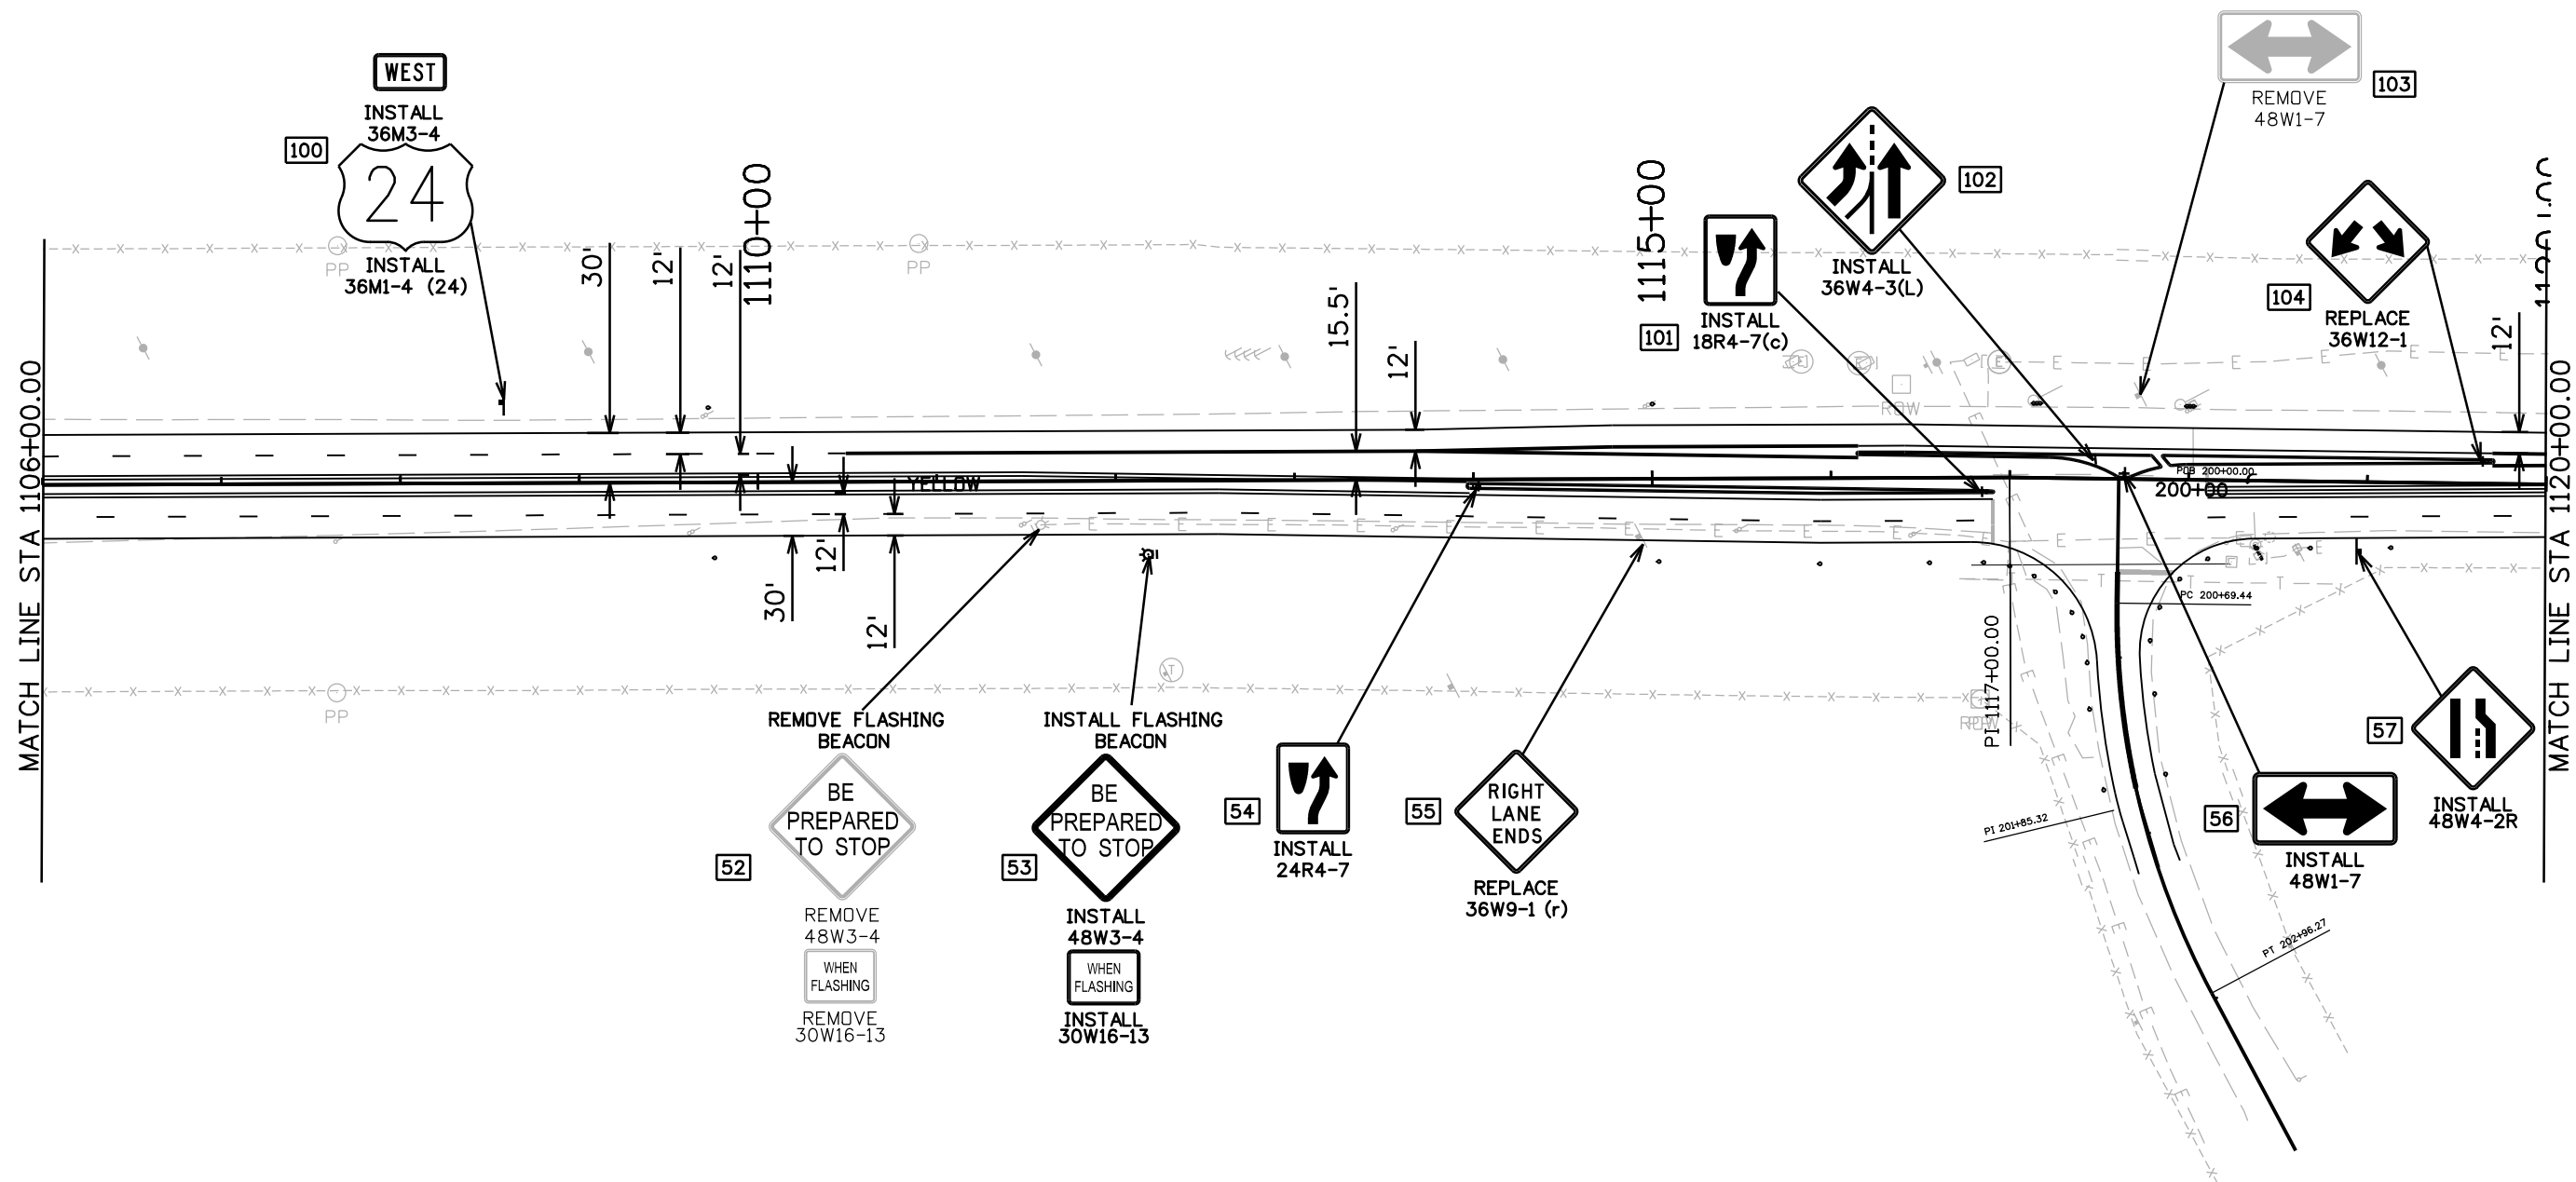

bassm 6:39:54 PM c:\projectwise\pwz\working\dl458948\20911TRAF_15Signs15.dgn

| |
|--|
| Print Date: 12/22/2016 |
| File Name: 20911TRAF_15Signs15.dgn |
| Horiz. Scale: 1:100 Vert. Scale: As Noted |
| Unit Information Unit Leader Initials |

| Sheet Revisions | | |
|-----------------|----------|-------|
| Date: | Comments | Init. |
| | | |
| | | |
| | | |

Colorado Department of Transportation



905 Erie Avenue
Pueblo, CO 81002
Phone: 719-546-5751 FAX: 719-546-5414

Region 2 MJ




| |
|-----------------------|
| As Constructed |
| No Revisions: |
| Revised: |
| Void: |

| | |
|----------------------------------|-------------------|
| SIGNING AND STRIPING PLAN | |
| 1106+00 TO 1120+00 | |
| Designer: S.MONDRAGON | Structure Numbers |
| Detailer: S.MONDRAGON | |
| Sheet Subset: TRAFFIC | Subset Sheets: |

| |
|-------------------------|
| Project No./Code |
| STM 0243-089 |
| 20911 |
| Sheet Number 184 |

STRIPING LEGEND
 WHITE LINE (UNLESS NOTED)

- 4" BROKEN LANE LINE
- 4" SOLID EDGE/LANE LINE
- 8" SOLID CHANNELIZING LINE
- 4" DOUBLE SOLID CENTER LINE

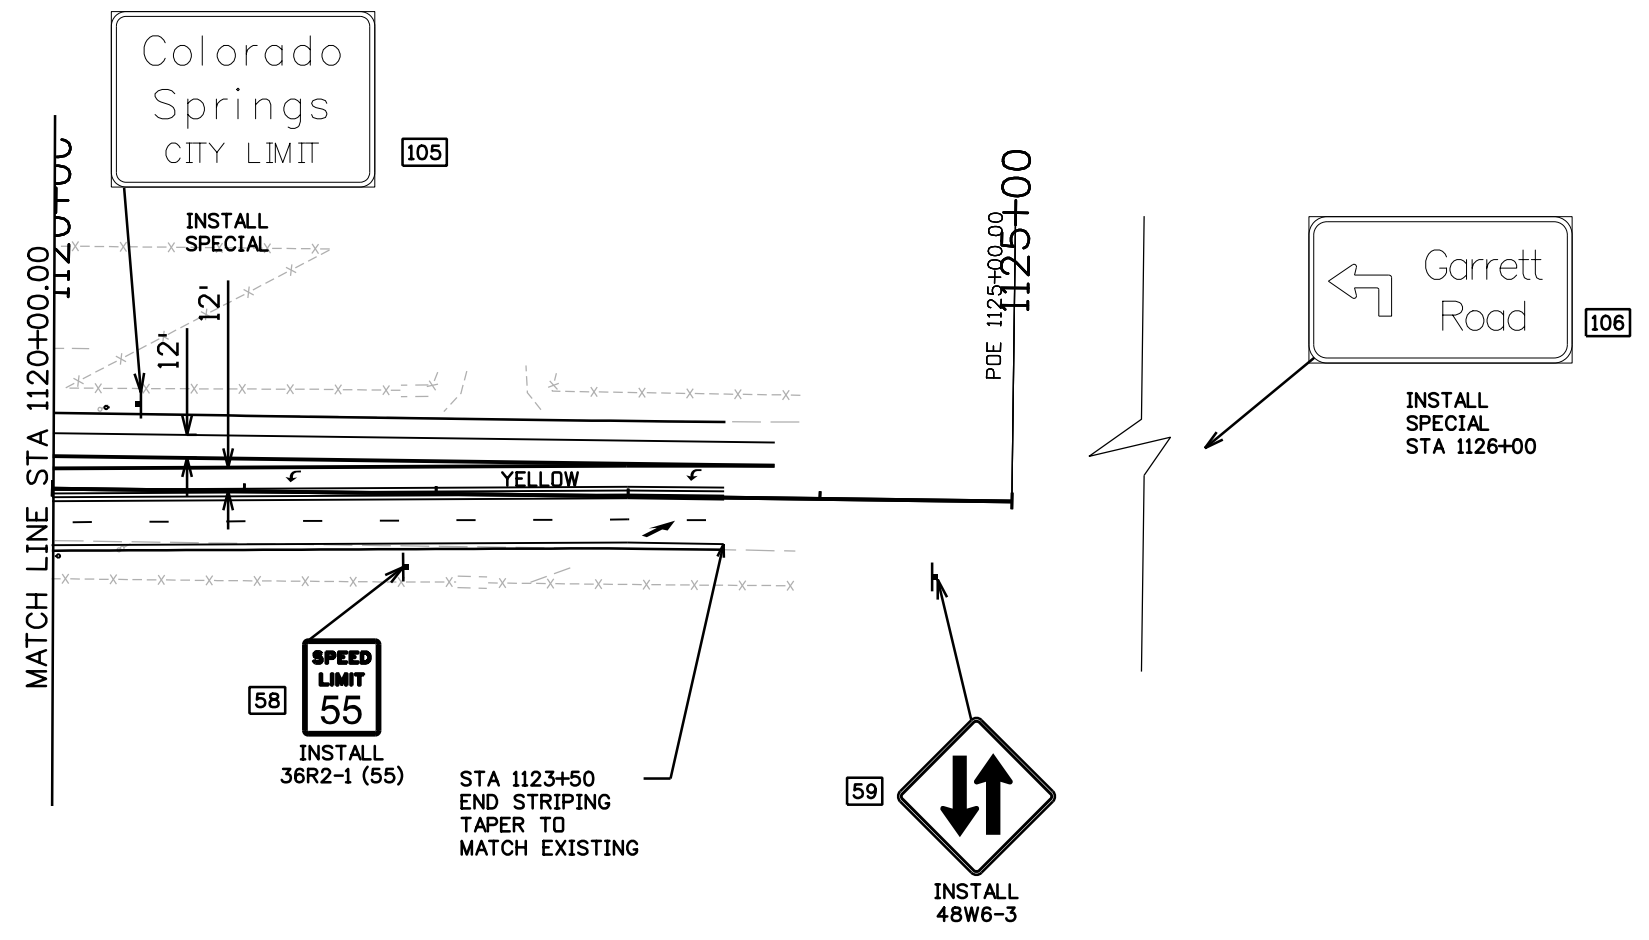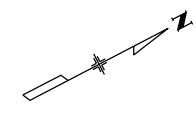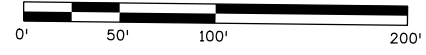

basm 6:41:16 PM c:\projectwise\pwrz_working\d1458948\20911\TRAF_16Signs16.dgn

| Print Date: 12/22/2016 File Name: 20911TRAF_16Signs16.dgn Horiz. Scale: 1:100 Vert. Scale: As Noted Unit Information Unit Leader Initials | Sheet Revisions <table border="1" style="width: 100%; border-collapse: collapse;"> <thead> <tr> <th style="width: 15%;">Date:</th> <th style="width: 55%;">Comments</th> <th style="width: 30%;">Init.</th> </tr> </thead> <tbody> <tr><td> </td><td> </td><td> </td></tr> <tr><td> </td><td> </td><td> </td></tr> <tr><td> </td><td> </td><td> </td></tr> </tbody> </table> | Date: | Comments | Init. | | | | | | | | | | Colorado Department of Transportation 905 Erie Avenue Pueblo, CO 81002 Phone: 719-546-5751 FAX: 719-546-5414 Region 2 MJ | As Constructed No Revisions: Revised: Void: | SIGNING AND STRIPING PLAN 1120+00 TO END OF PROJECT Designer: S.MONDRAGON Structure Numbers Detailer: S.MONDRAGON Subsets Sheet Subset: TRAFFIC Subset Sheets: | Project No./Code STM 0243-089 20911 Sheet Number 185 |
|--|--|-------|----------|-------|--|--|--|--|--|--|--|--|--|--|---|---|--|
| Date: | Comments | Init. | | | | | | | | | | | | | | | |
| | | | | | | | | | | | | | | | | | |
| | | | | | | | | | | | | | | | | | |
| | | | | | | | | | | | | | | | | | |