


US 550 HORIZONTAL CURVE DATA

$\Delta c = 31^\circ 17' 32''$ RT.
 $T_c = 1120.29'$
 $L_c = 2184.61'$
 $R_c = 4000.00'$
 $PI = \text{Sta. } 262+17.97$

PLAN

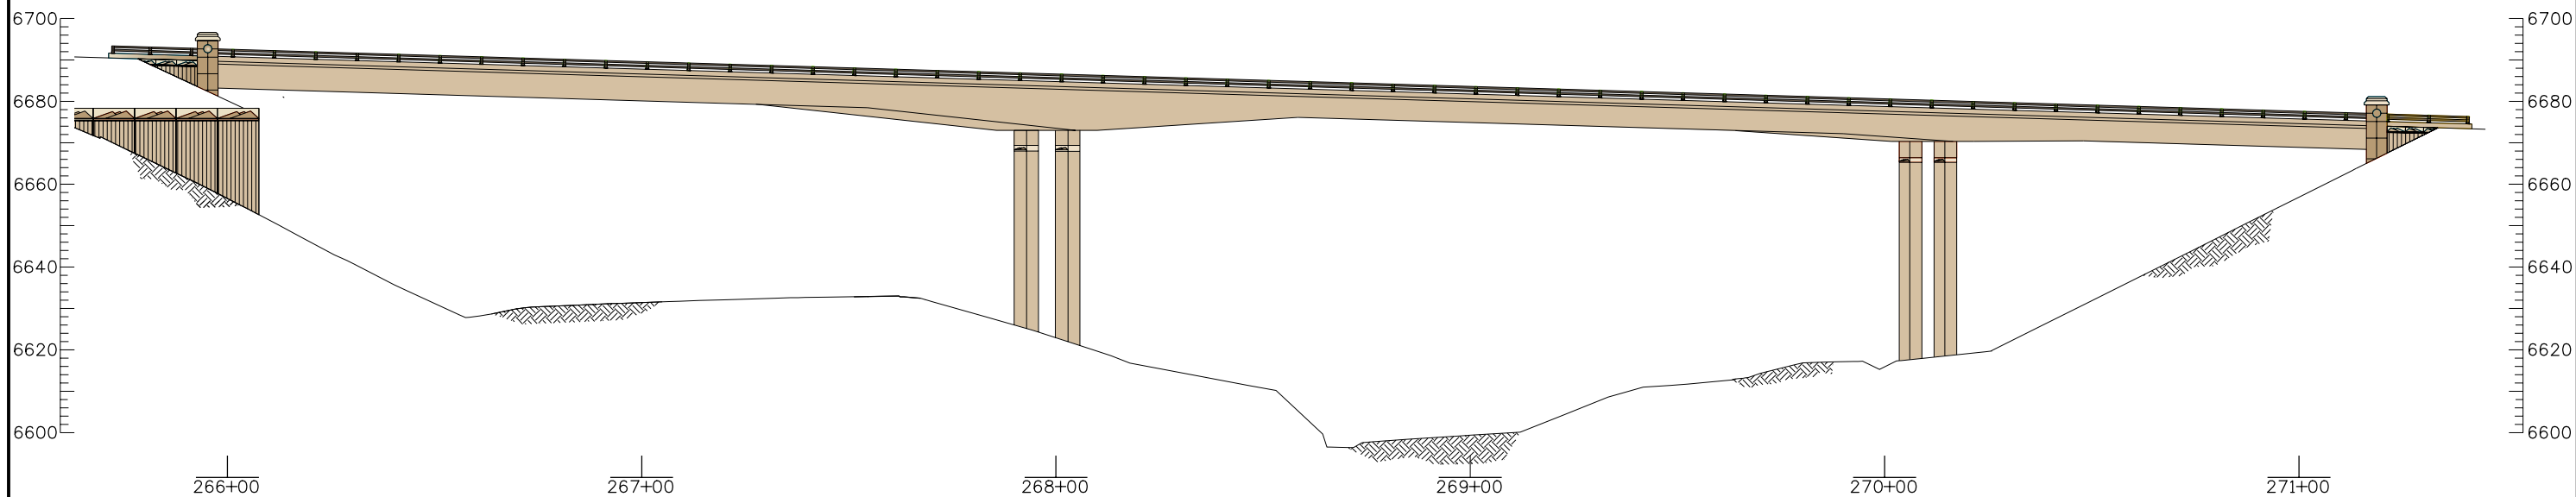

SECTION

Design		Detail		Quantities	
INITIAL	DATE	INITIAL	DATE	INITIAL	DATE
XXX	MM/YY	XXX	MM/YY	XXX	MM/YY
Designed By	Checked By	Detailed By	Checked By	Quantities By	Checked By
XXX	XXX	XXX	XXX	XXX	XXX

Print Date: 5/19/2008
 File Name: 16042AG_CDDOTPicture01.dgn
 Horiz. Scale: 1:40 Vert. Scale: As Noted
 Unit Information Unit Leader Initials

Sheet Revisions		
Date:	Comments	Init.

Colorado Department of Transportation
 3803 North Main Avenue
 Suite 200
 Durango, CO 81301
 Phone: 970-385-1440 FAX: 970-385-8365

Region 5 **EJA**

As Constructed
No Revisions:
Revised:
Void:

US 550 OVER US 160 ARCHITECTURAL EXHIBIT

Designer:	A. Leifheit	Structure Numbers	P-05-AG
Detailer:	D. Anderson	Subset Sheets:	B1 of B1

Project No./Code
NH 1602-114
16042
Sheet Number

NOT FOR CONSTRUCTION - 30% PLANS