



Design		Detail		Quantities	
INITIAL	DATE	INITIAL	DATE	INITIAL	DATE
XXX	MM/YY	XXX	MM/YY	XXX	MM/YY
Checked By	Detailed By	Checked By	Checked By	Checked By	Checked By
XXX	MM/YY	XXX	MM/YY	XXX	MM/YY

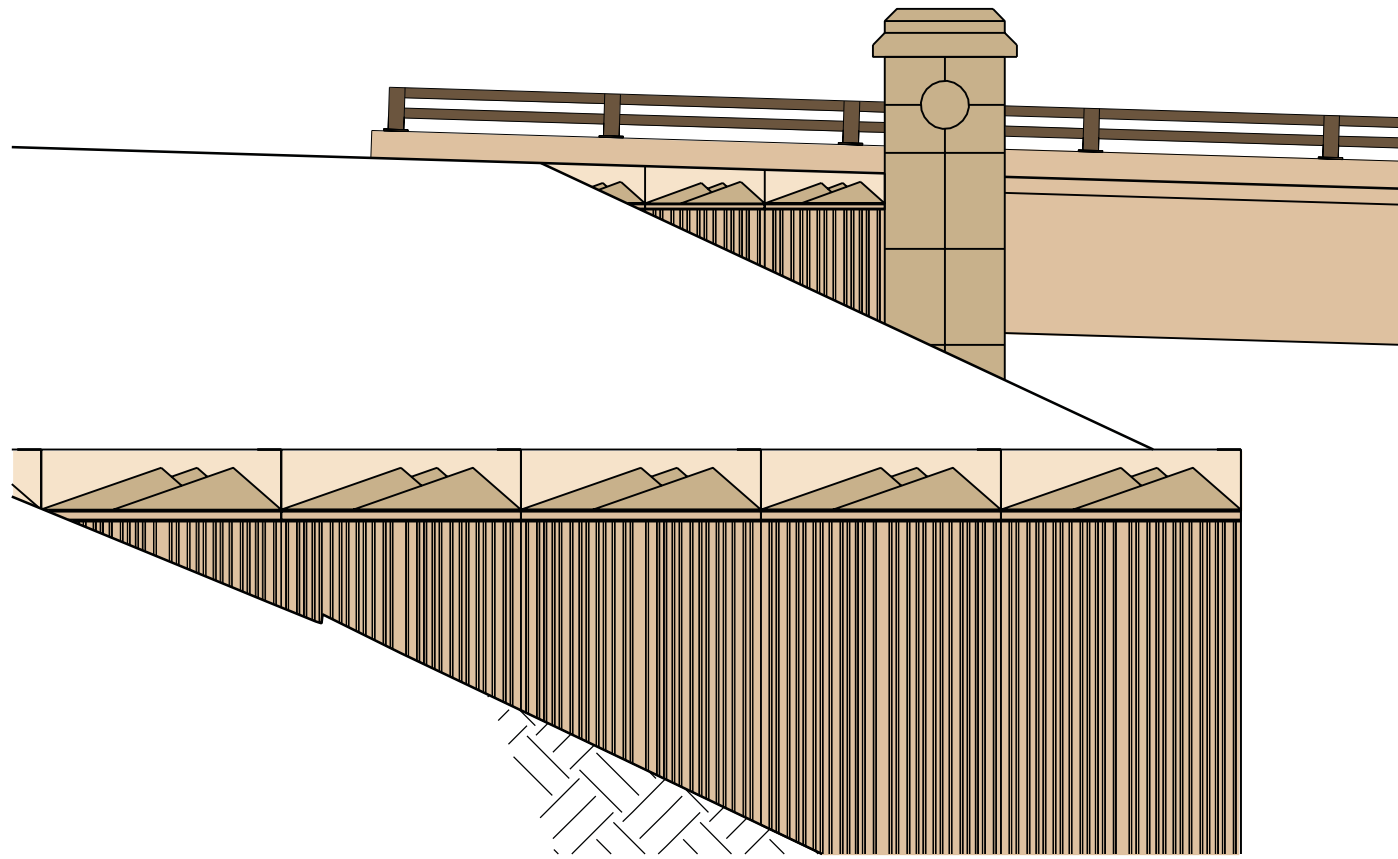

ABUTMENT ELEVATION

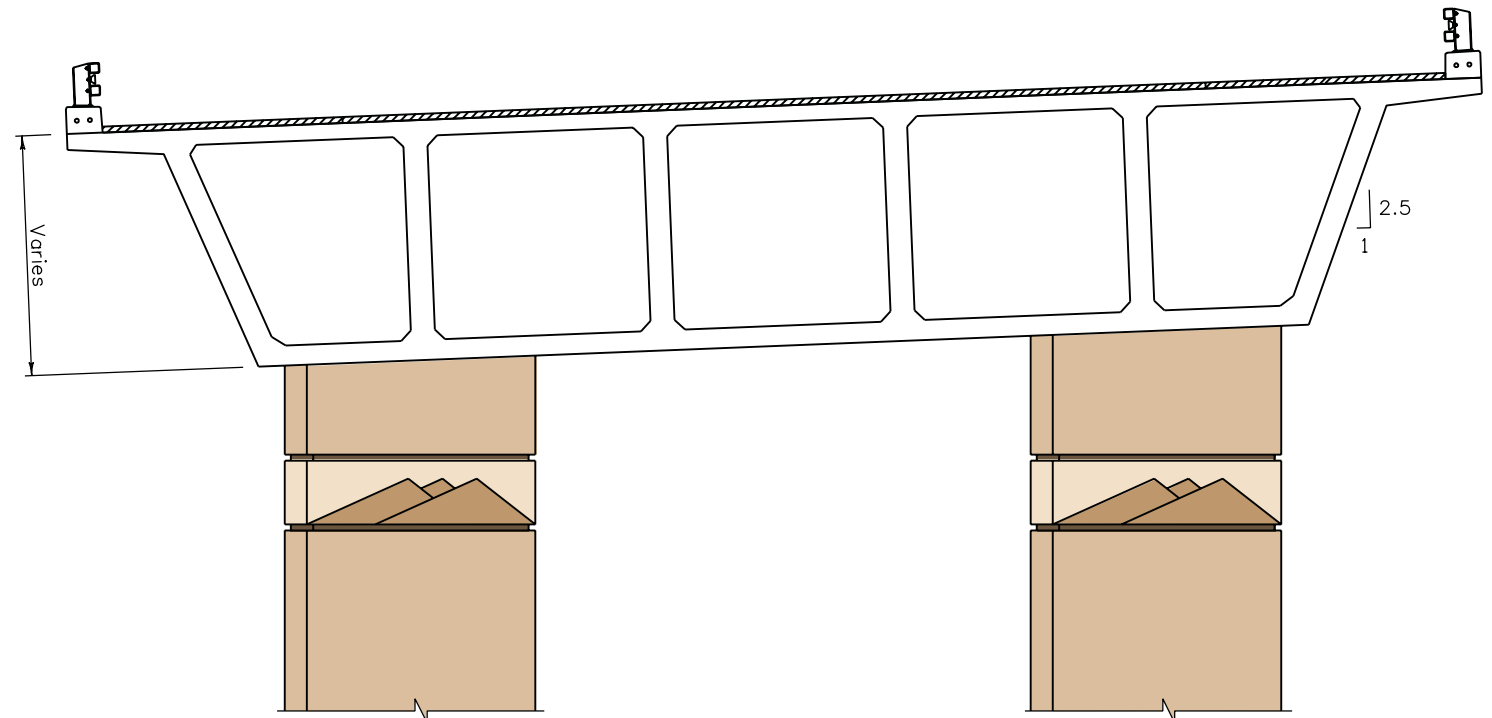

PIER ELEVATION

NOT FOR CONSTRUCTION - CONCEPT ONLY

Print Date: 5/21/2008

File Name: 16042AG_CDOTPicture.dgn

Horiz. Scale: 1:40

Vert. Scale: As Noted

Unit Information

Unit Leader Initials



Sheet Revisions

Date:	Comments	Init.

Colorado Department of Transportation



Region 5

3803 North Main Avenue
Suite 200
Durango, CO 81301
Phone: 970-385-1440 FAX: 970-385-8365

EJA

As Constructed

No Revisions:

Revised:

Void:

US 550 OVER US 160
ARCHITECTURAL EXHIBIT

Designer: A. Leifheit

Detailer: D. Anderson

Sheet Subset: Bridge

Structure
Numbers

P-05-AG

Subset Sheets: B1 of B1

Project No./Code

NH 1602-114

16042

Sheet Number