

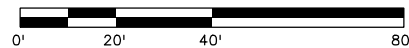


Nelsonjc 7:28:16 AM C:\Users\neilsonjc\Documents\Microstation Projects\19478\TRAF & 6th Ave\Design\19478TRAF_Signal-02.dgn

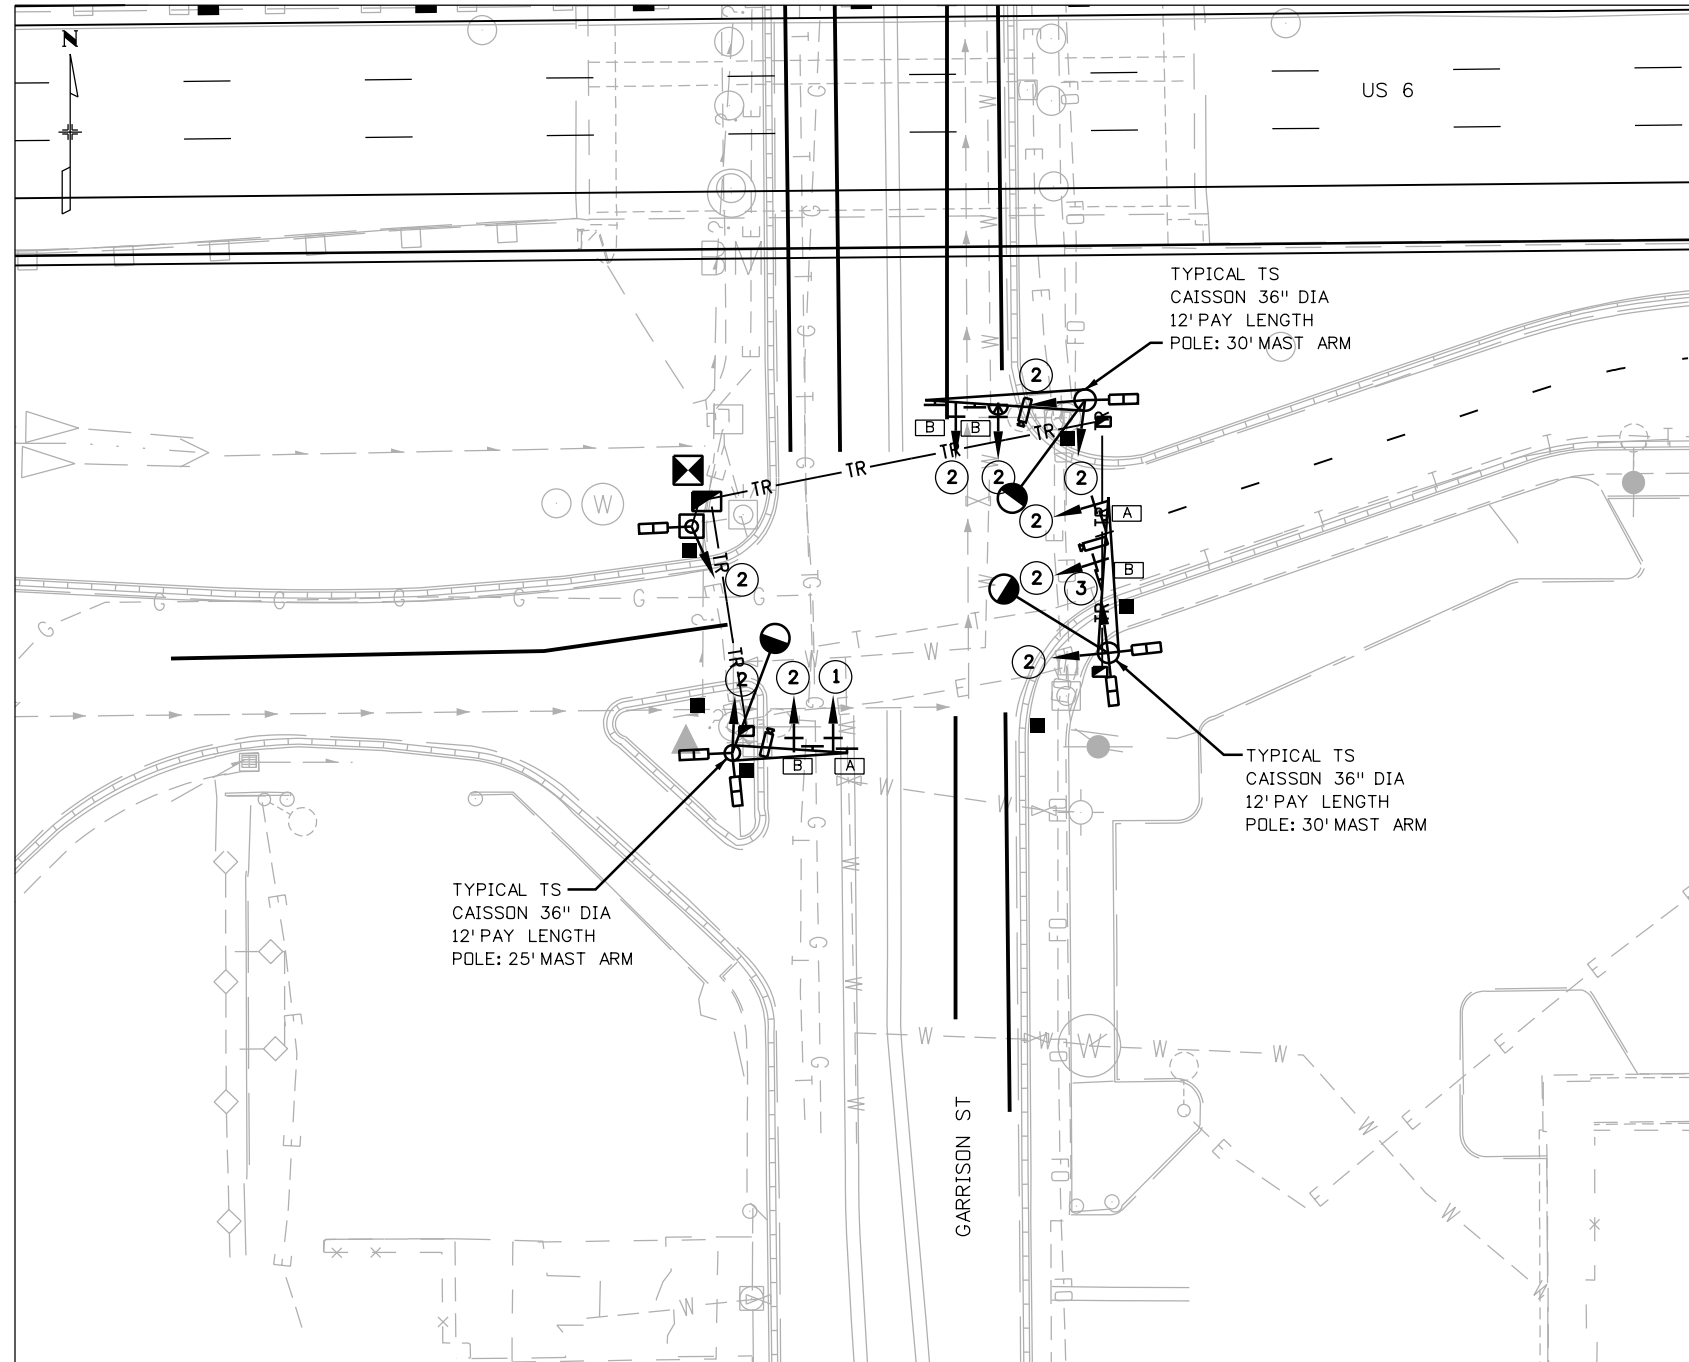

NOTES
 1. ALL EXISTING MAST ARM SIGNS SHALL BE RESET TO NEW MAST ARMS.

SIGNAL FACE DETAILS

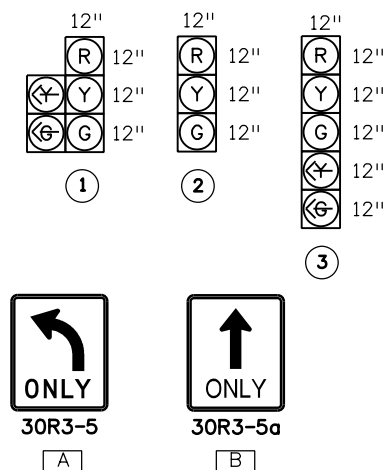

PROPOSED SIGNAL LEGEND

- CONTROLLER CABINET
- SIGNAL FACE WITHOUT BACKPLATE
- SIGNAL FACE WITH BACKPLATE
- FIRE UNIT
- PED PUSH BUTTON & POST ASSM
- PEDESTRIAN SIGNAL FACE
- SIGNAL POLE MAST ARM
- SIGNAL POLE LUMINAIRE
- PULL BOX TYPE C
- PULL BOX TYPE A
- MAST ARM SIGN
- DETECTION CAMERA
- PEDESTAL POLE

TABULATION OF SIGNAL ITEMS

ITEM	ITEM DESCRIPTION	UNIT	QUANTITY
202-00828	REM OF TRAFFIC SIGNAL EQUIPMENT	LS	.5
210-00815	RESET SIGN PANEL	EA	3
210-00866	RESET FIRE PRE-EMPT	EA	1
503-00036	DRILLED CAISSON 36"	LF	36
613-00206	2 INCH ELECTRICAL CONDUIT (BORED)	LF	388
613-00306	3 INCH ELECTRICAL CONDUIT (BORED)	LF	200
613-01200	2 INCH ELECTRICAL CONDUIT (PLASTIC)	LF	54
613-01300	3 INCH ELECTRICAL CONDUIT (PLASTIC)	LF	36
613-10000	WIRING	LS	.5
613-70250	LUMIN HPS (250 W)	EA	3
614-00011	SIGN PANEL (CL I)	SF	45
614-70150	PED SIGNAL FACE (16)(COUNTDOWN)	EA	6
614-70336	TRAFFIC SIGNAL FACE (12-12-12)	EA	10
614-70448	TRAFFIC SIGNAL FACE (12-12-12-12-12)	EA	2
614-72863	PED PUSH BUTTON & POST ASSM	EA	6
614-72886	INTERSECTION DETECT SYS (CAMERA)	EA	3
614-81125	SIGNAL-LIGHT POLE STEEL (1-25 FT)	EA	1
614-81130	SIGNAL-LIGHT POLE STEEL (1-30 FT)	EA	2
614-86246	CONTROLLER (TYPE 170E-HC11)	EA	1
614-86800	UNINTERRUPT POWER SUPPLY	EA	1

ALL QUANTITIES CARRIED FORWARD TO THE TABULATION OF TRAFFIC ENGINEERING ITEMS



**Know what's below.
 Call before you dig.**

Print Date: 11/19/2013
File Name: 19478TRAF_Signal-02.dgn
Horiz. Scale: 1:40 Vert. Scale: As Noted
6580 AK

Sheet Revisions		
Date:	Comments	Init.

Colorado Department of Transportation
 2000 South Holly Street
 Denver, CO 80222
 Phone: 303-757-9511 FAX: 303-757-9907
Region 1 Traffic and Safety LR

As Constructed
No Revisions:
Revised:
Void:

PROPOSED SIGNAL PLAN EB 6TH & GARRISON			
Designer:	JCN	Structure	
Detailer:	JCN	Numbers	
Sheet Subset:	TRAFFIC	Subset Sheets:	of

Project No./Code
Project Number
19478
Sheet Number