
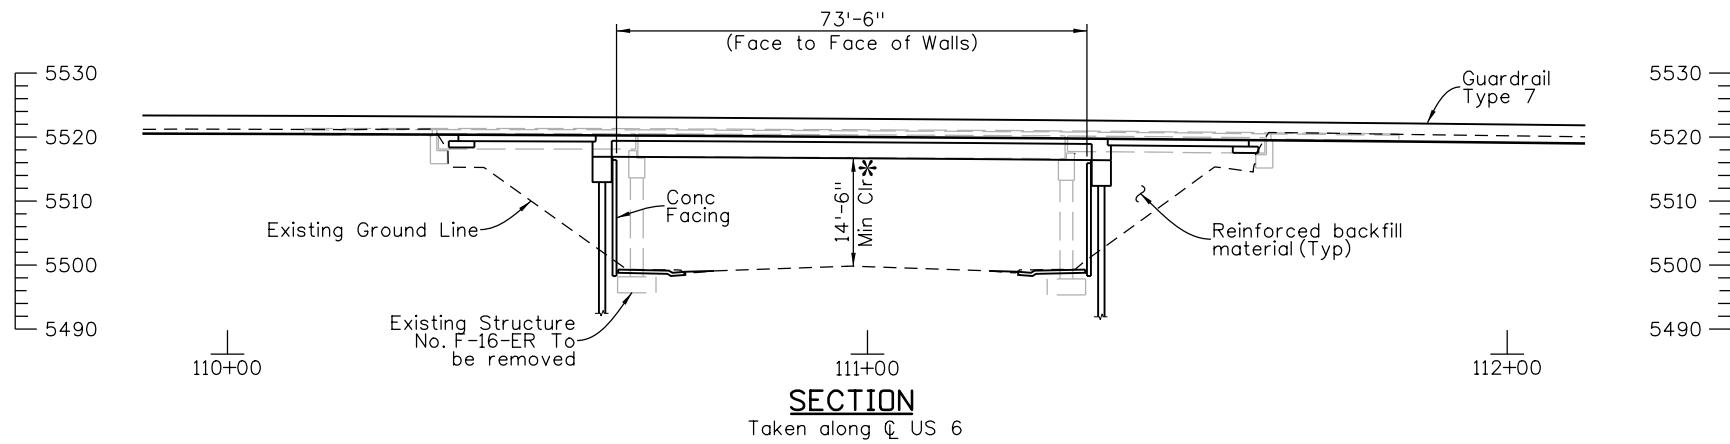


| Design      |            | Detail      |            | Quantities    |            |
|-------------|------------|-------------|------------|---------------|------------|
| INITIAL     | DATE       | INITIAL     | DATE       | INITIAL       | DATE       |
| Designed By | Checked By | Detailed By | Checked By | Quantities By | Checked By |
|             |            |             |            |               |            |

isalah,quintana 3:33:24 PM P:\1404429D - 6th & Garrison\User\IDON\1404429D\Bridges\Drawings\19478-BRIDGE-GL01.dgn

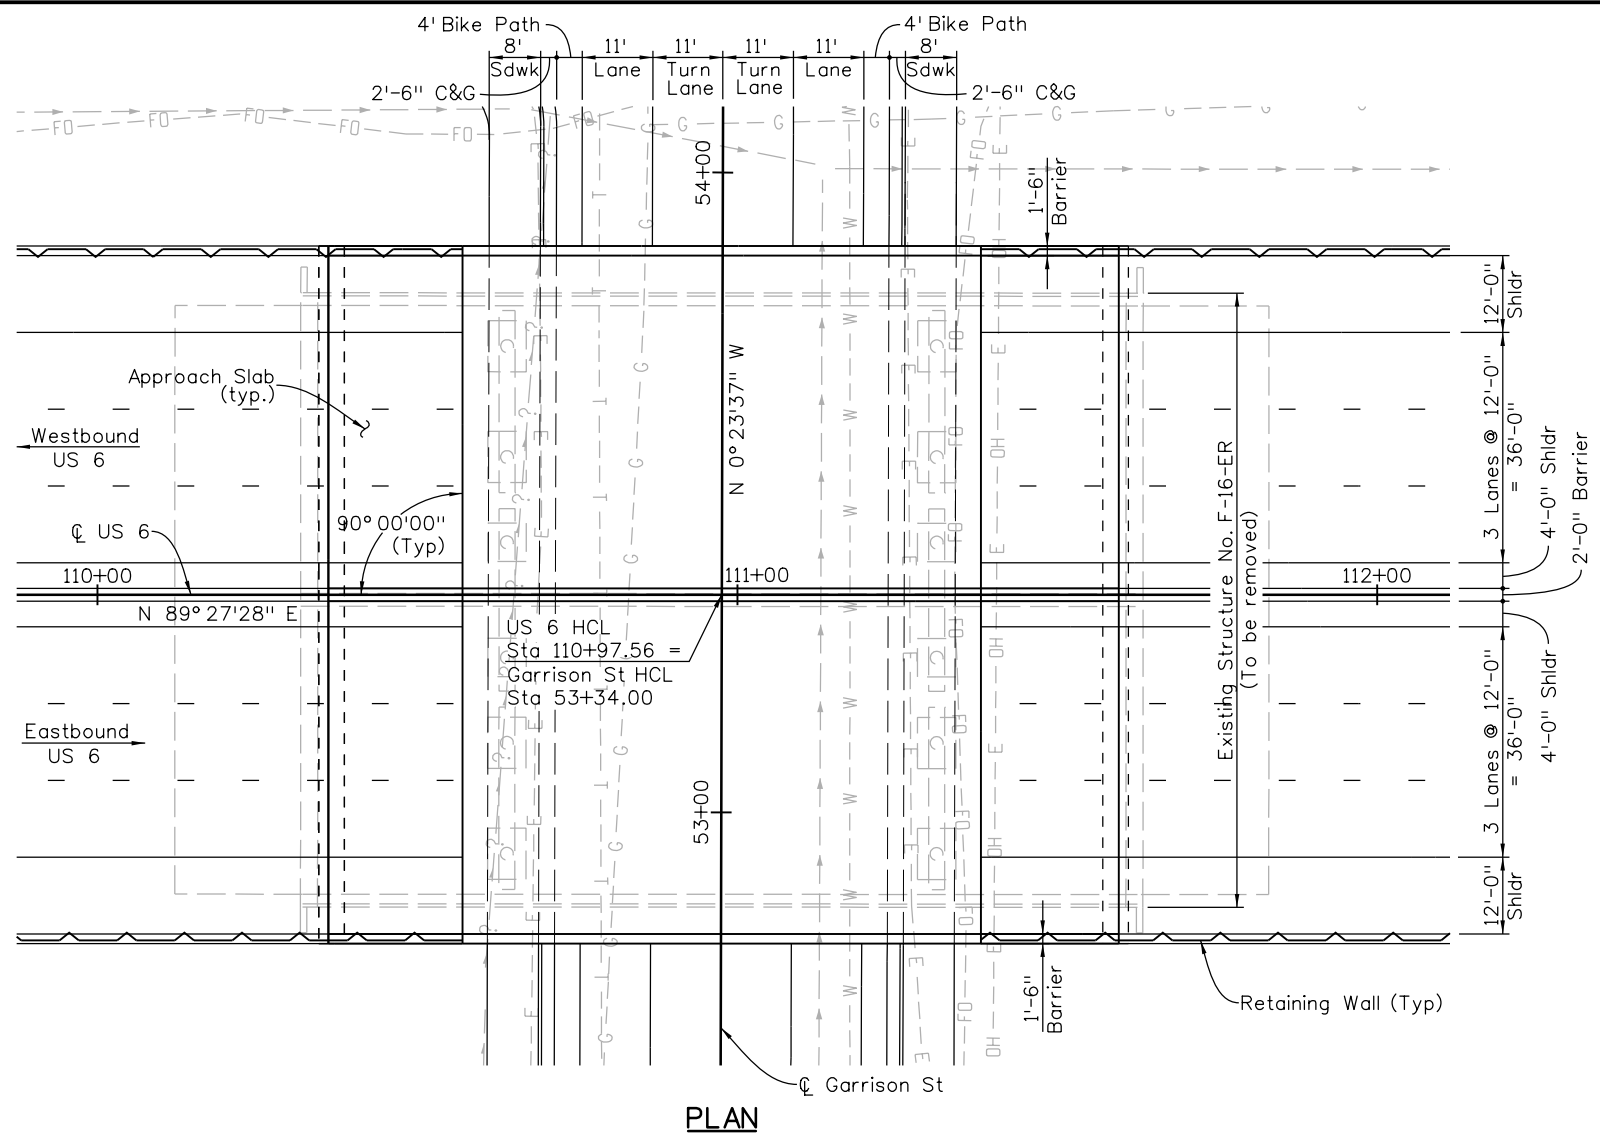

\*Required vertical clearance from Garrison St roadway and sidewalks.

|   |                        |          |       |   |  |                       |  |                                    |  |
|---|------------------------|----------|-------|---|--|-----------------------|--|------------------------------------|--|
| Print Date: 6/13/2014                           | <b>Sheet Revisions</b> |          |       | Colorado Department of Transportation   |  | <b>As Constructed</b> |  | <b>Project No./Code</b>            |  |
| File Name: 19478-BRIDGE-GL01.dgn                | Date:                  | Comments | Init. | 425 B Corporate Circle<br>Golden, CO 80401<br>Phone: 720-497-6954 FAX: 720-497-6951 |  | No Revisions:         |  | FBR 0063-046                       |  |
| Horiz. Scale: 1:30      Vert. Scale: _          |                        |          |       | Region 1 <b>KPB</b>   |  | Revised:              |  | 19478                              |  |
| Staff Bridge Branch: Unit 0224 Unit Leader: AJP |                        |          |       |   |  | Void:                 |  | Sheet Number                       |  |
|   |                        |          |       |   |  | GENERAL LAYOUT        |  |                                    |  |
|   |                        |          |       |   |  | Designer:             |  | Structure Numbers                  |  |
|   |                        |          |       |   |  | Detailer:             |  | F-16-EW                            |  |
|   |                        |          |       |   |  | Sheet Subset:         |  | Bridge      Subset Sheets:      of |  |