



ARE #1: CONSTRUCT FULL WIDTH I-25 BRIDGE TO ACCOMMODATE ULTIMATE LANES AND SHOULDERS.

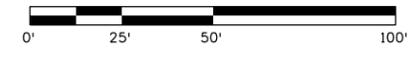

DRAFT
04/28/14

EXHIBIT C-1



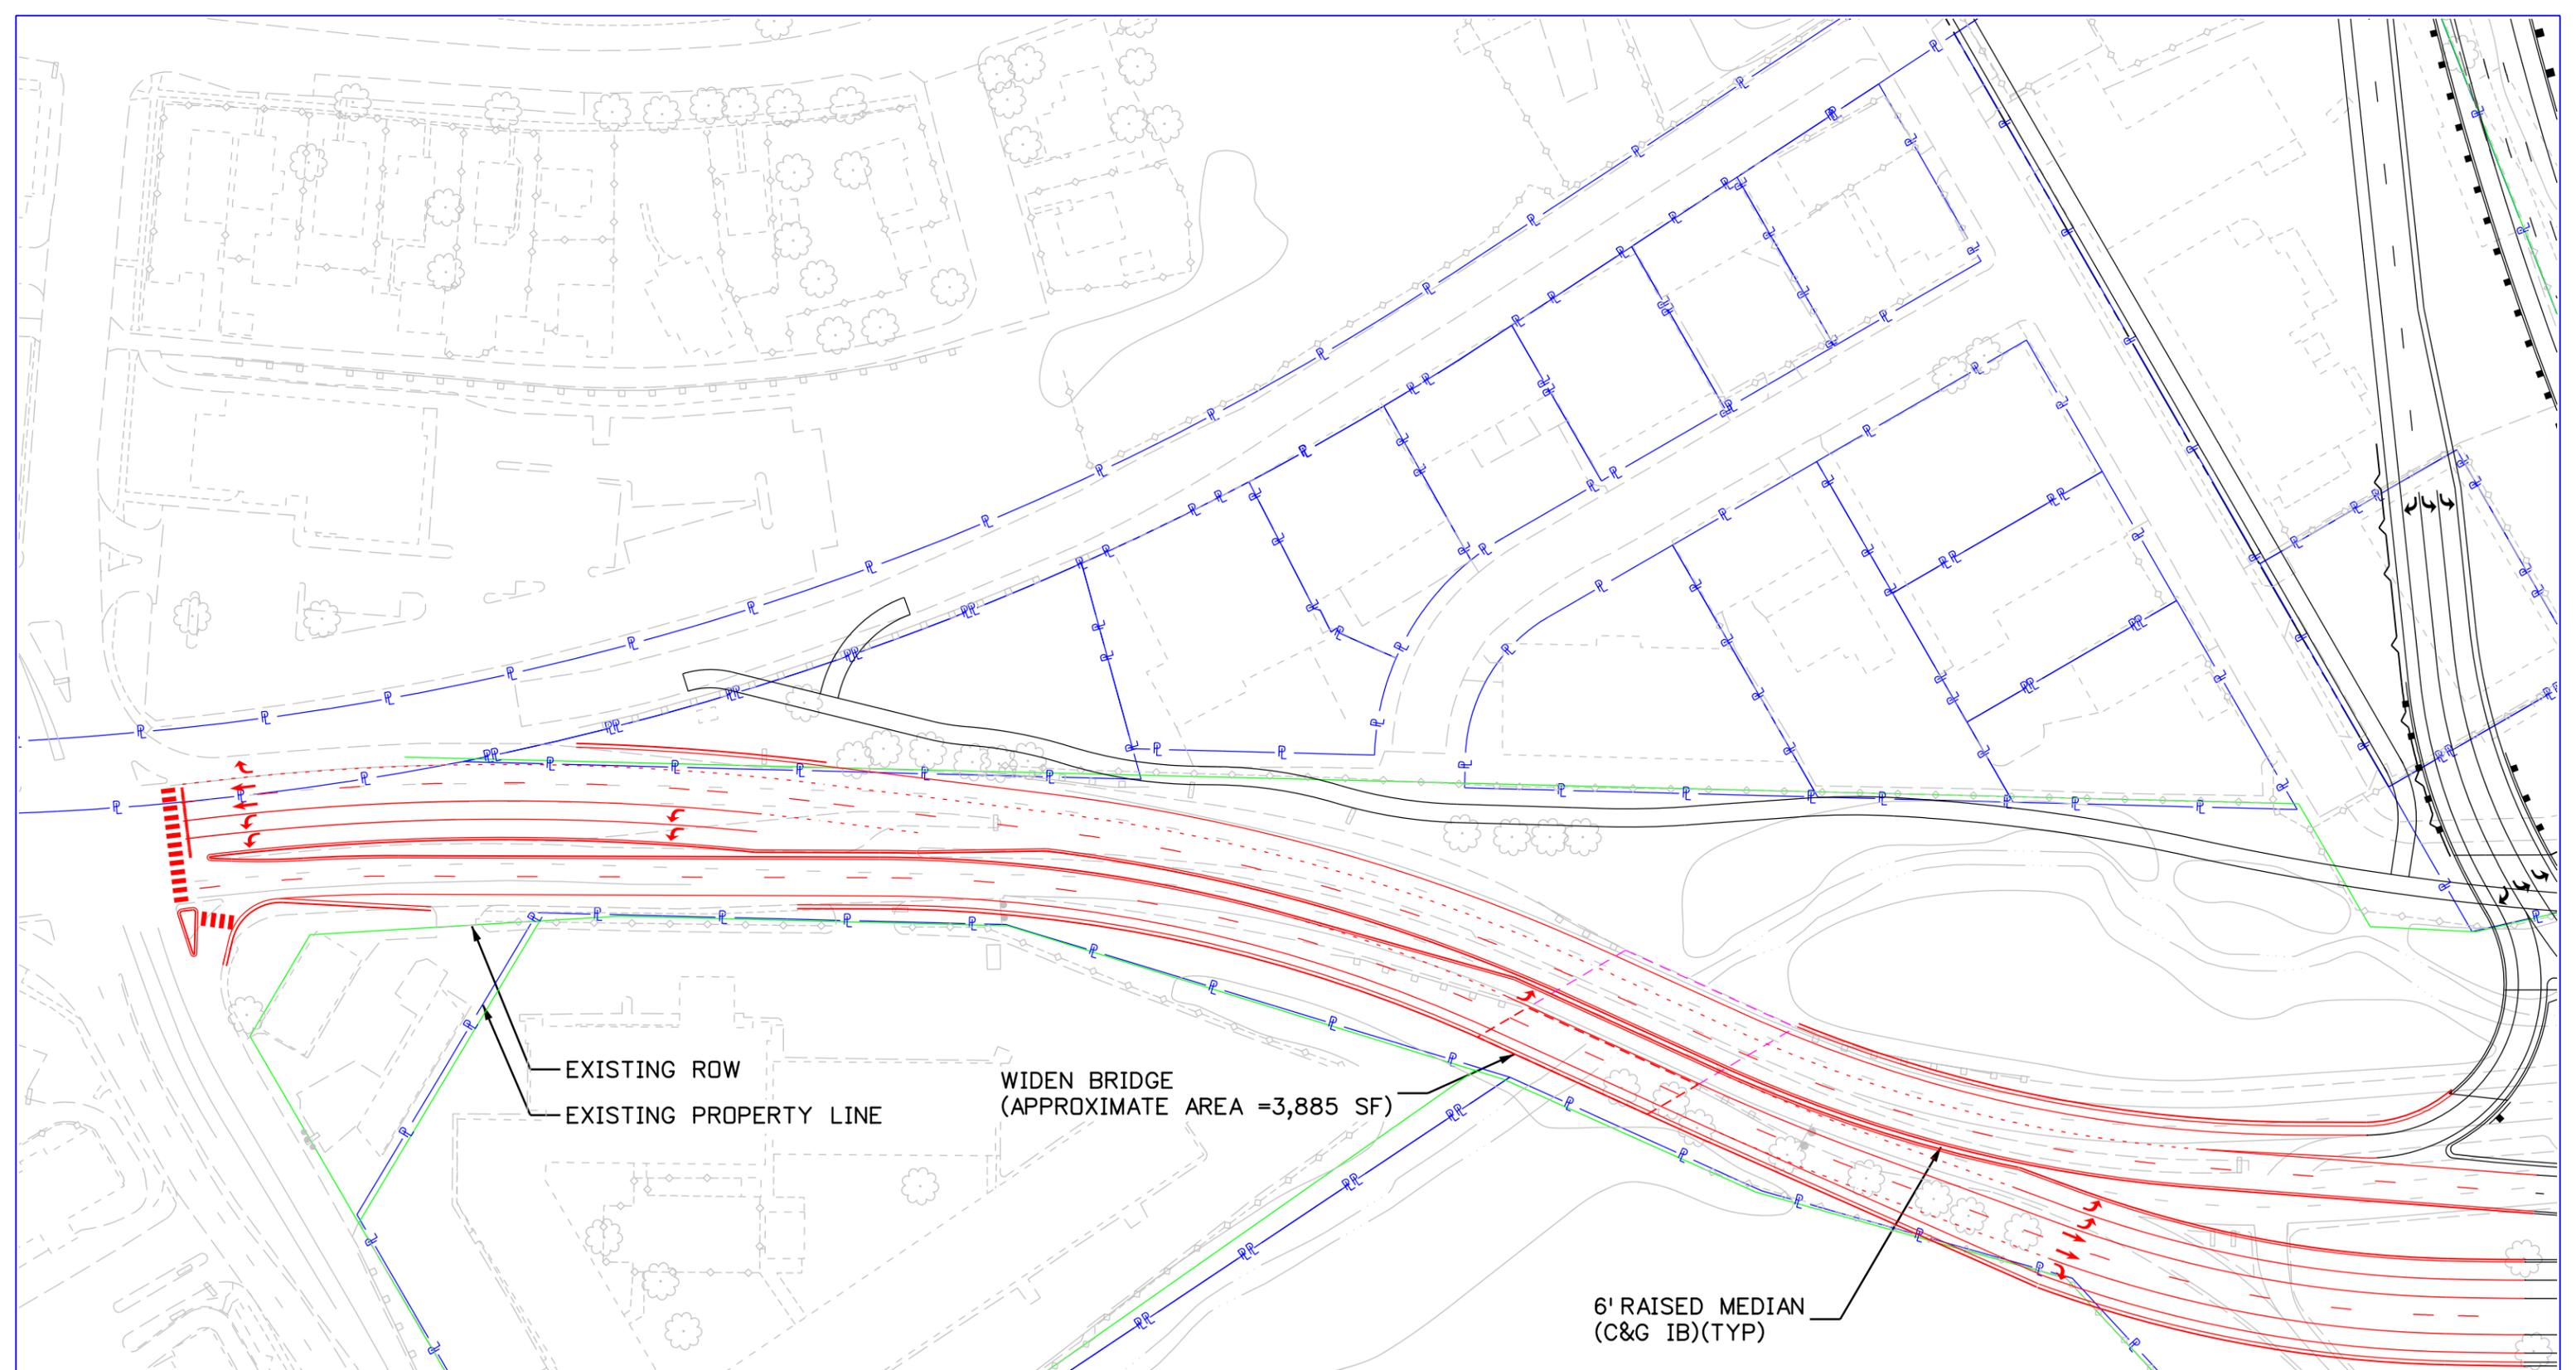


EXISTING ROW
 EXISTING PROPERTY LINE

WIDEN BRIDGE
 (APPROXIMATE AREA = 3,885 SF)

6' RAISED MEDIAN
 (C&G IB)(TYP)


ARE #2A: WIDEN US 24 BRIDGE OVER FOUNTAIN CREEK. ADD AUXILIARY LANE FOR WESTBOUND US 24 AND EASTBOUND US 24 LEFT TURN STORAGE.

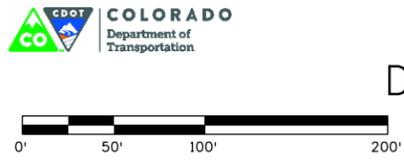

DRAFT
 04/28/14



EXHIBIT C-2A

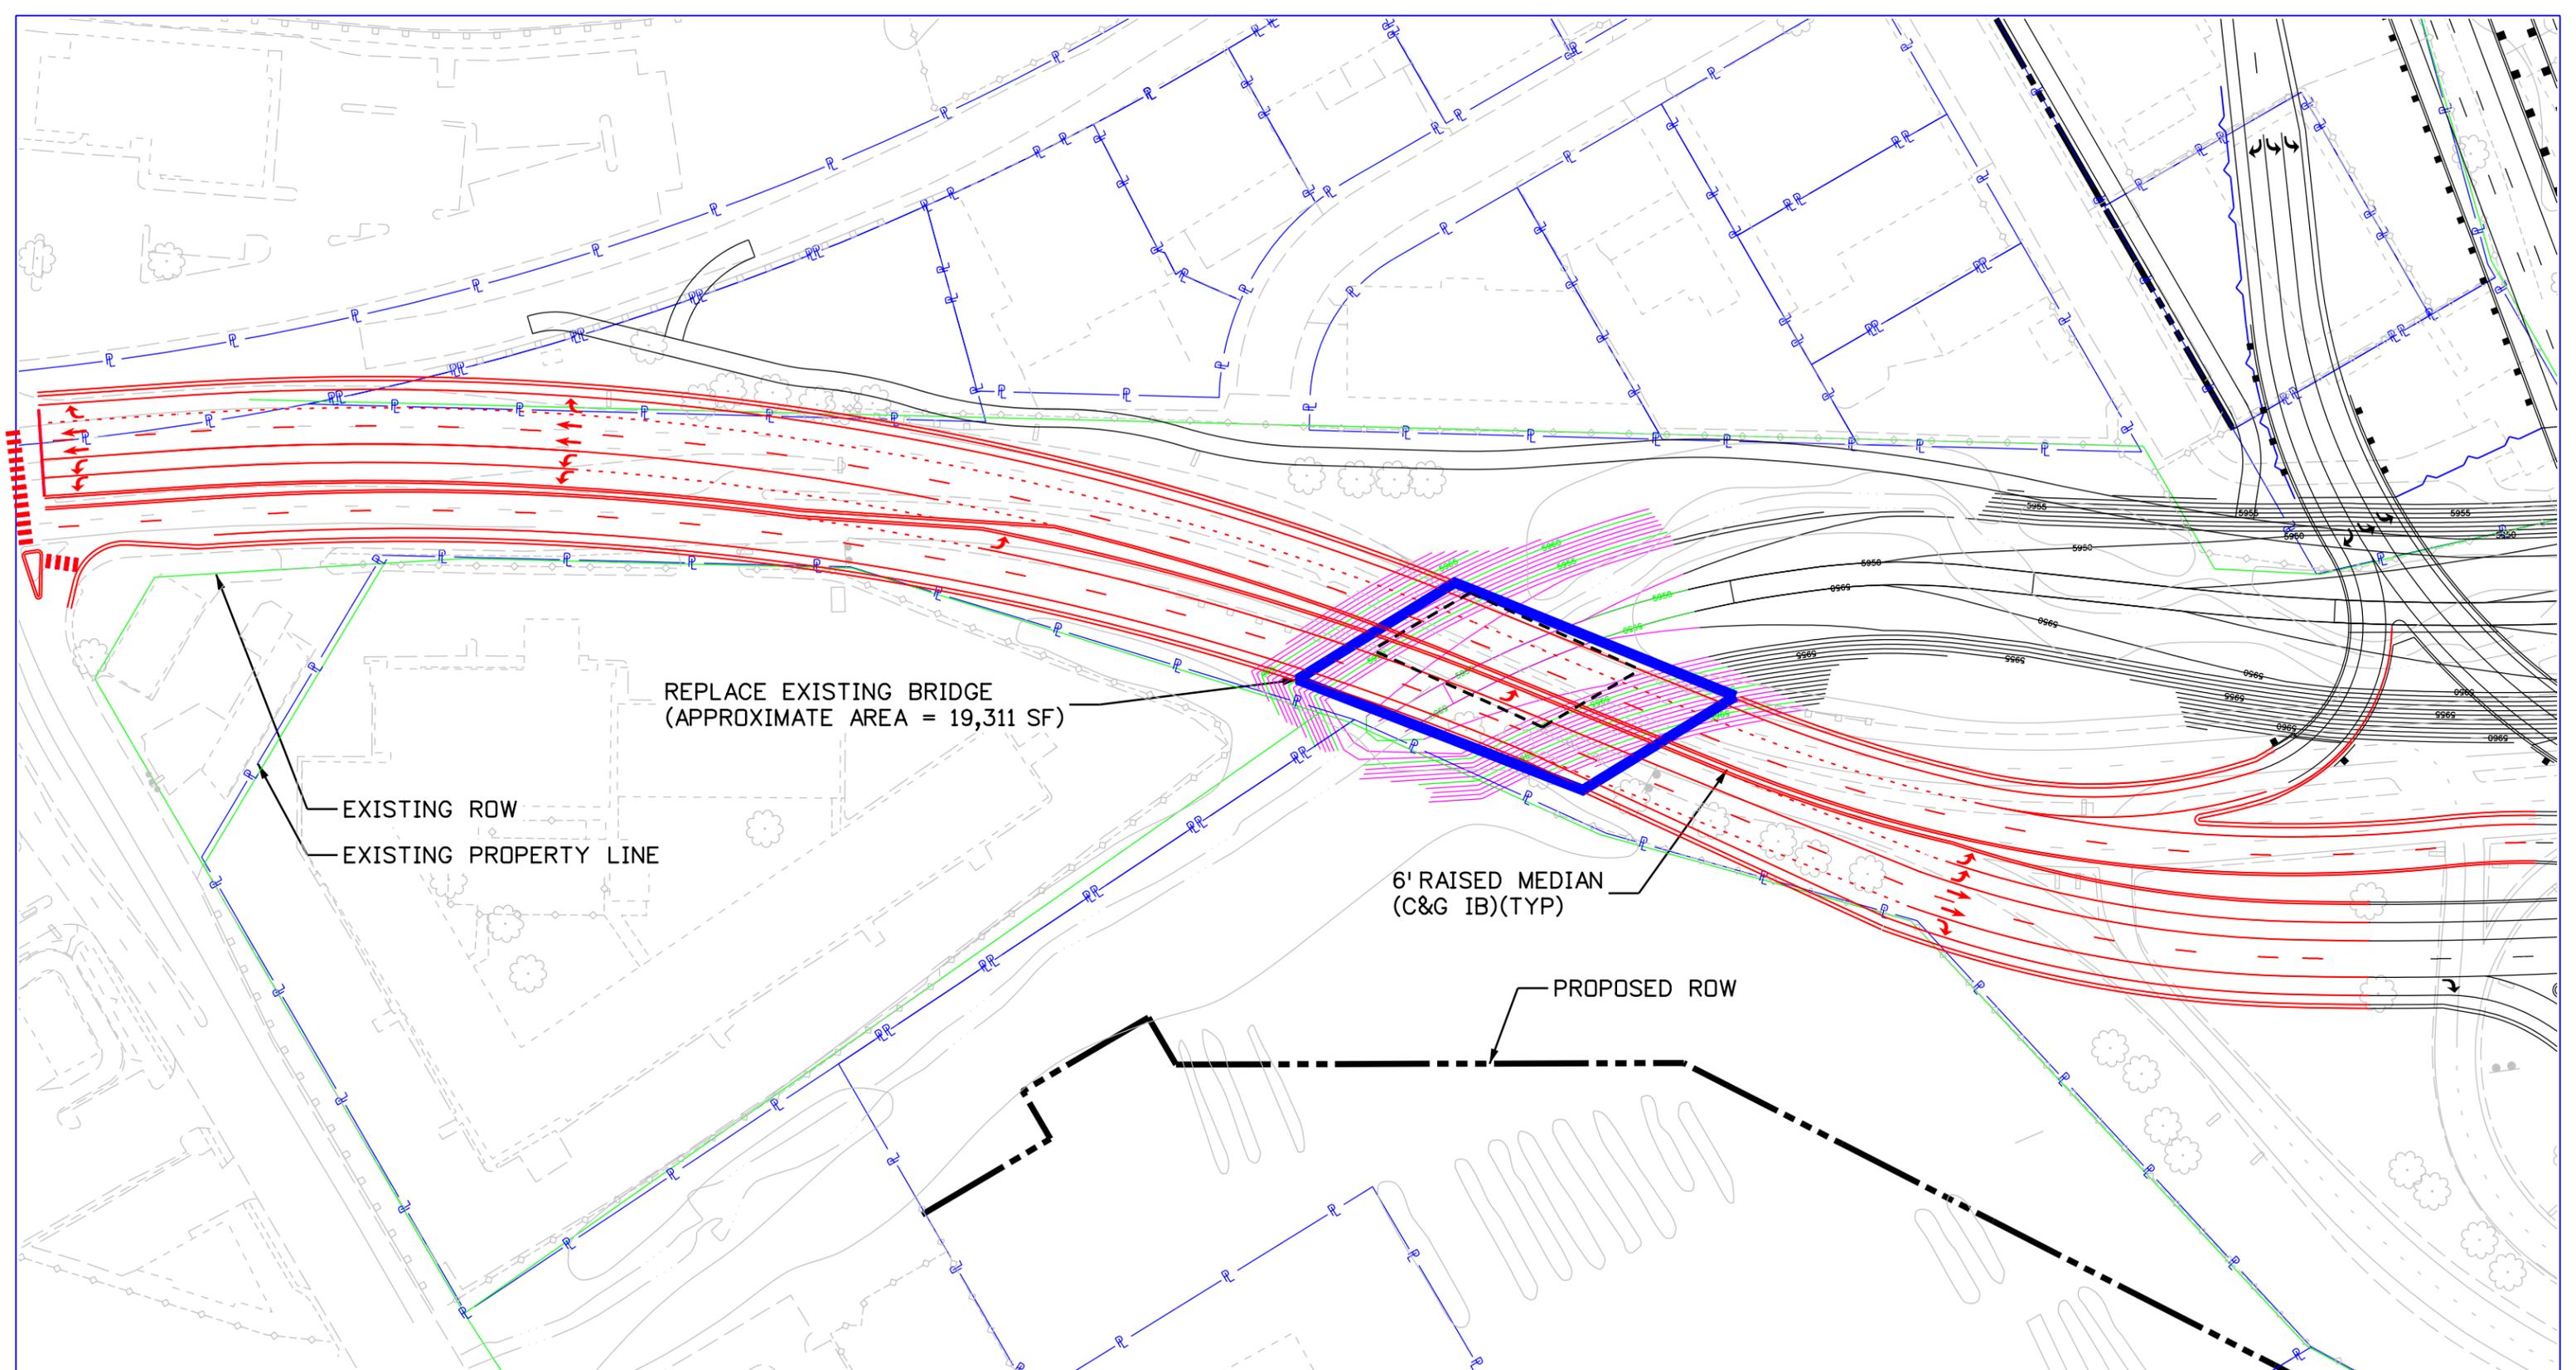


REPLACE EXISTING BRIDGE
(APPROXIMATE AREA = 19,311 SF)

EXISTING ROW
EXISTING PROPERTY LINE

6' RAISED MEDIAN
(C&G IB)(TYP)

PROPOSED ROW


ARE #2B: REPLACE US 24 BRIDGE. ADD AUXILIARY LANE FOR WESTBOUND US 24, EASTBOUND LEFT TURN STORAGE, EXTEND STREAM AND TRAIL UNDER BRIDGE.

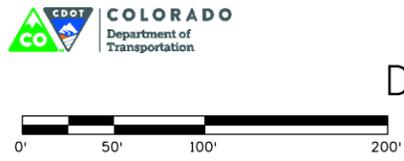

DRAFT
04/28/14



EXHIBIT C-2B

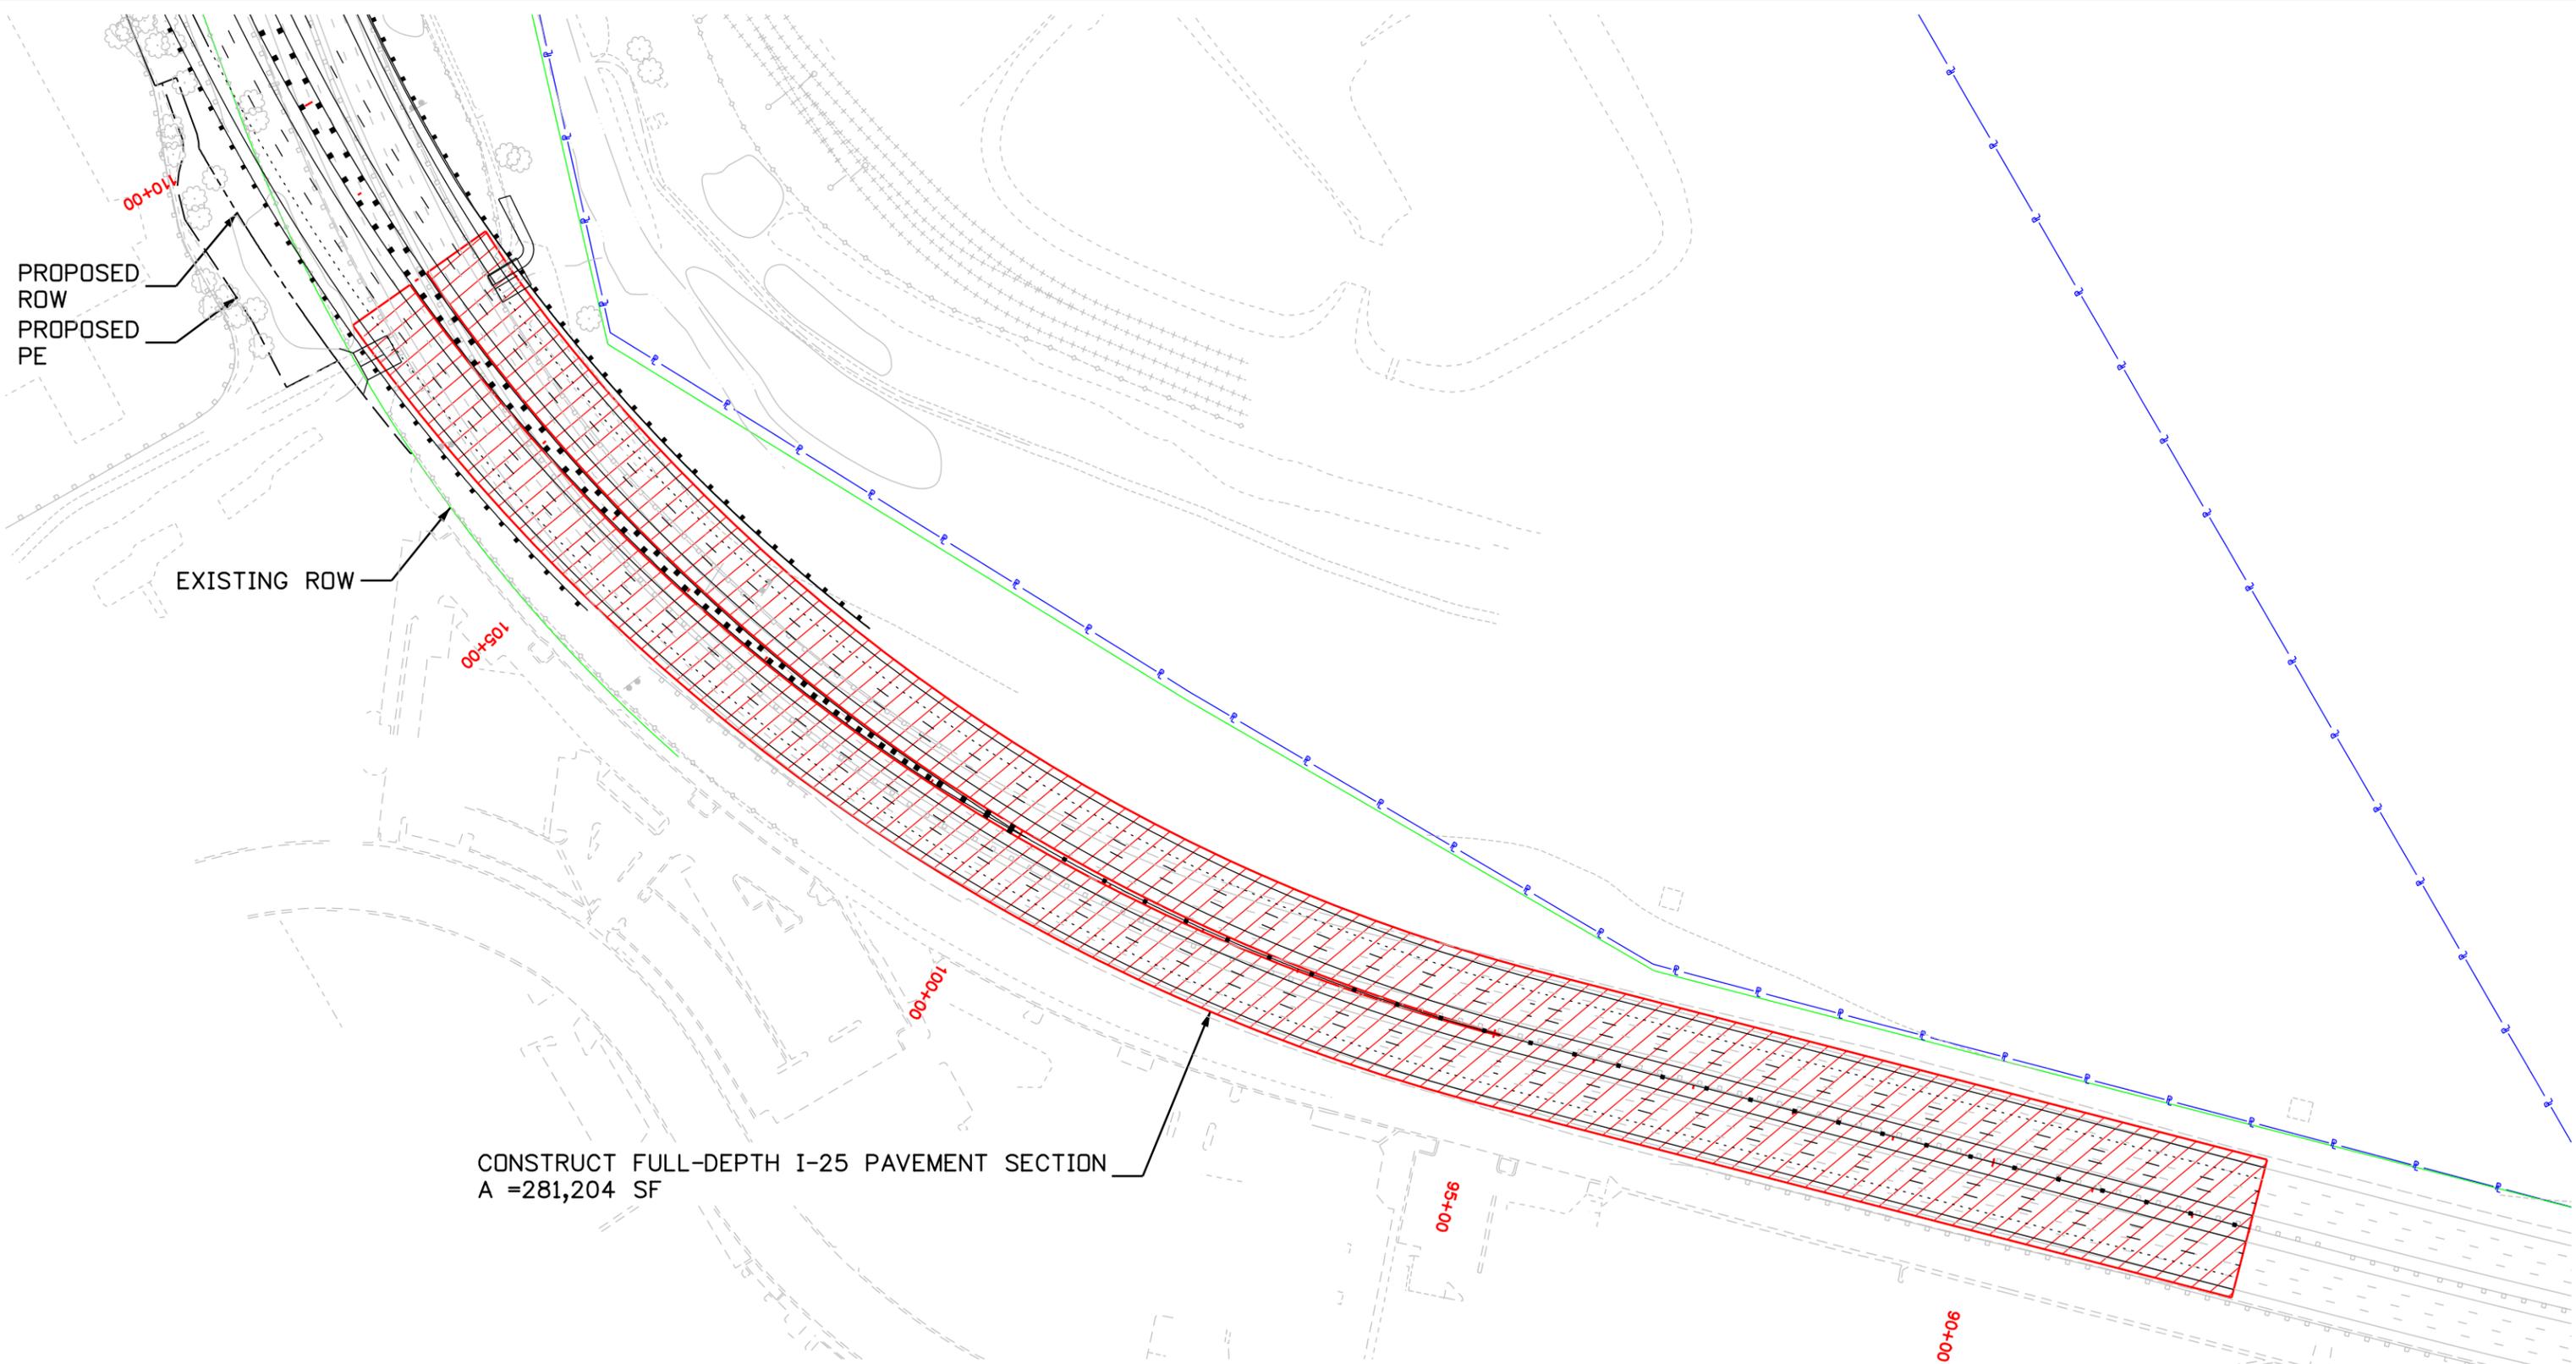

PROPOSED ROW
PROPOSED PE

EXISTING ROW

CONSTRUCT FULL-DEPTH I-25 PAVEMENT SECTION
A = 281,204 SF

ARE #3: FULL DEPTH CONCRETE PAVEMENT (INSTEAD OF HMA MILL & OVERLAY)
FROM STA 87+43 TO 108+00.




 DRAFT
 04/28/14


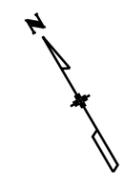


EXHIBIT C-3



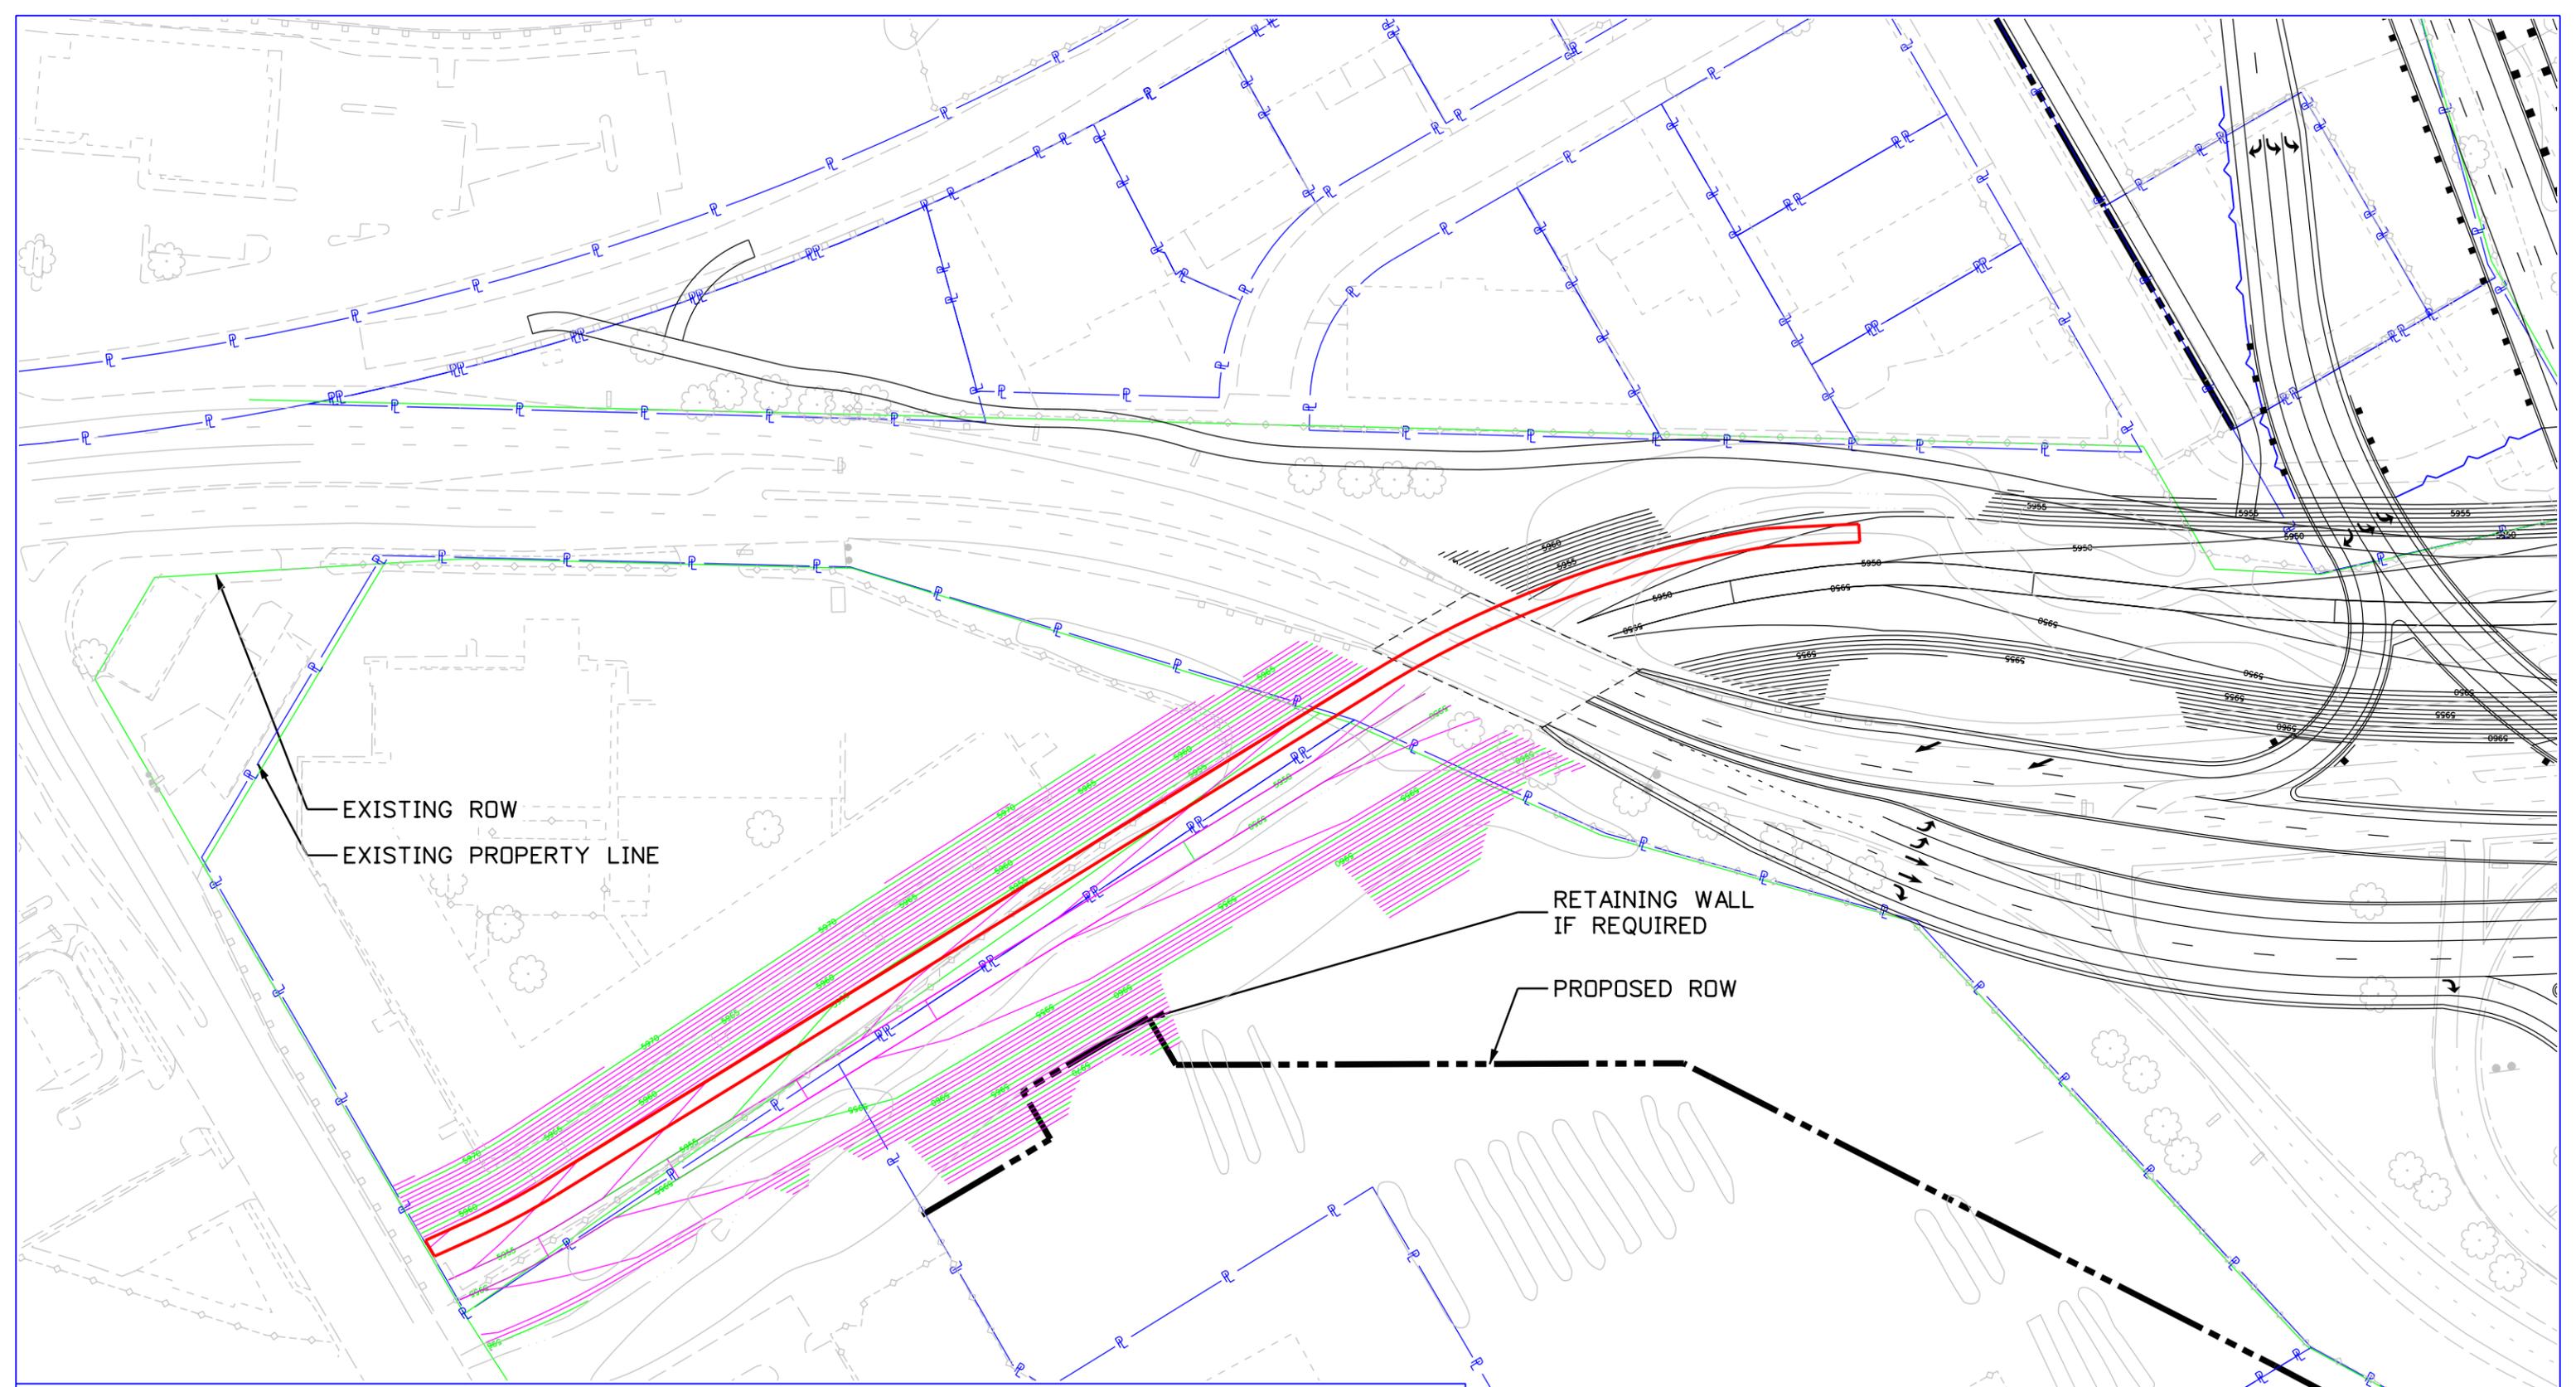

— EXISTING ROW
 — EXISTING PROPERTY LINE

RETAINING WALL
 IF REQUIRED

PROPOSED ROW

ARE #4: TRAIL AND STREAM IMPROVEMENTS ALONG FOUNTAIN CREEK
 FROM US 24 BRIDGE TO 8TH ST.




 DRAFT
 04/28/14

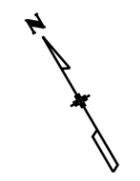


EXHIBIT C-4



ARE #5 Provide Contractor defined additional requested elements:

Contractor contractual commitments to provide additional Work that enhances operations on US 24 and Cimarron Street.

(note: AREs 1,2,3 and 4 must be provided before ARE #5 can be provided)

ARE #5: CONTRACTOR DEFINED



06/03/14

EXHIBIT C-5