
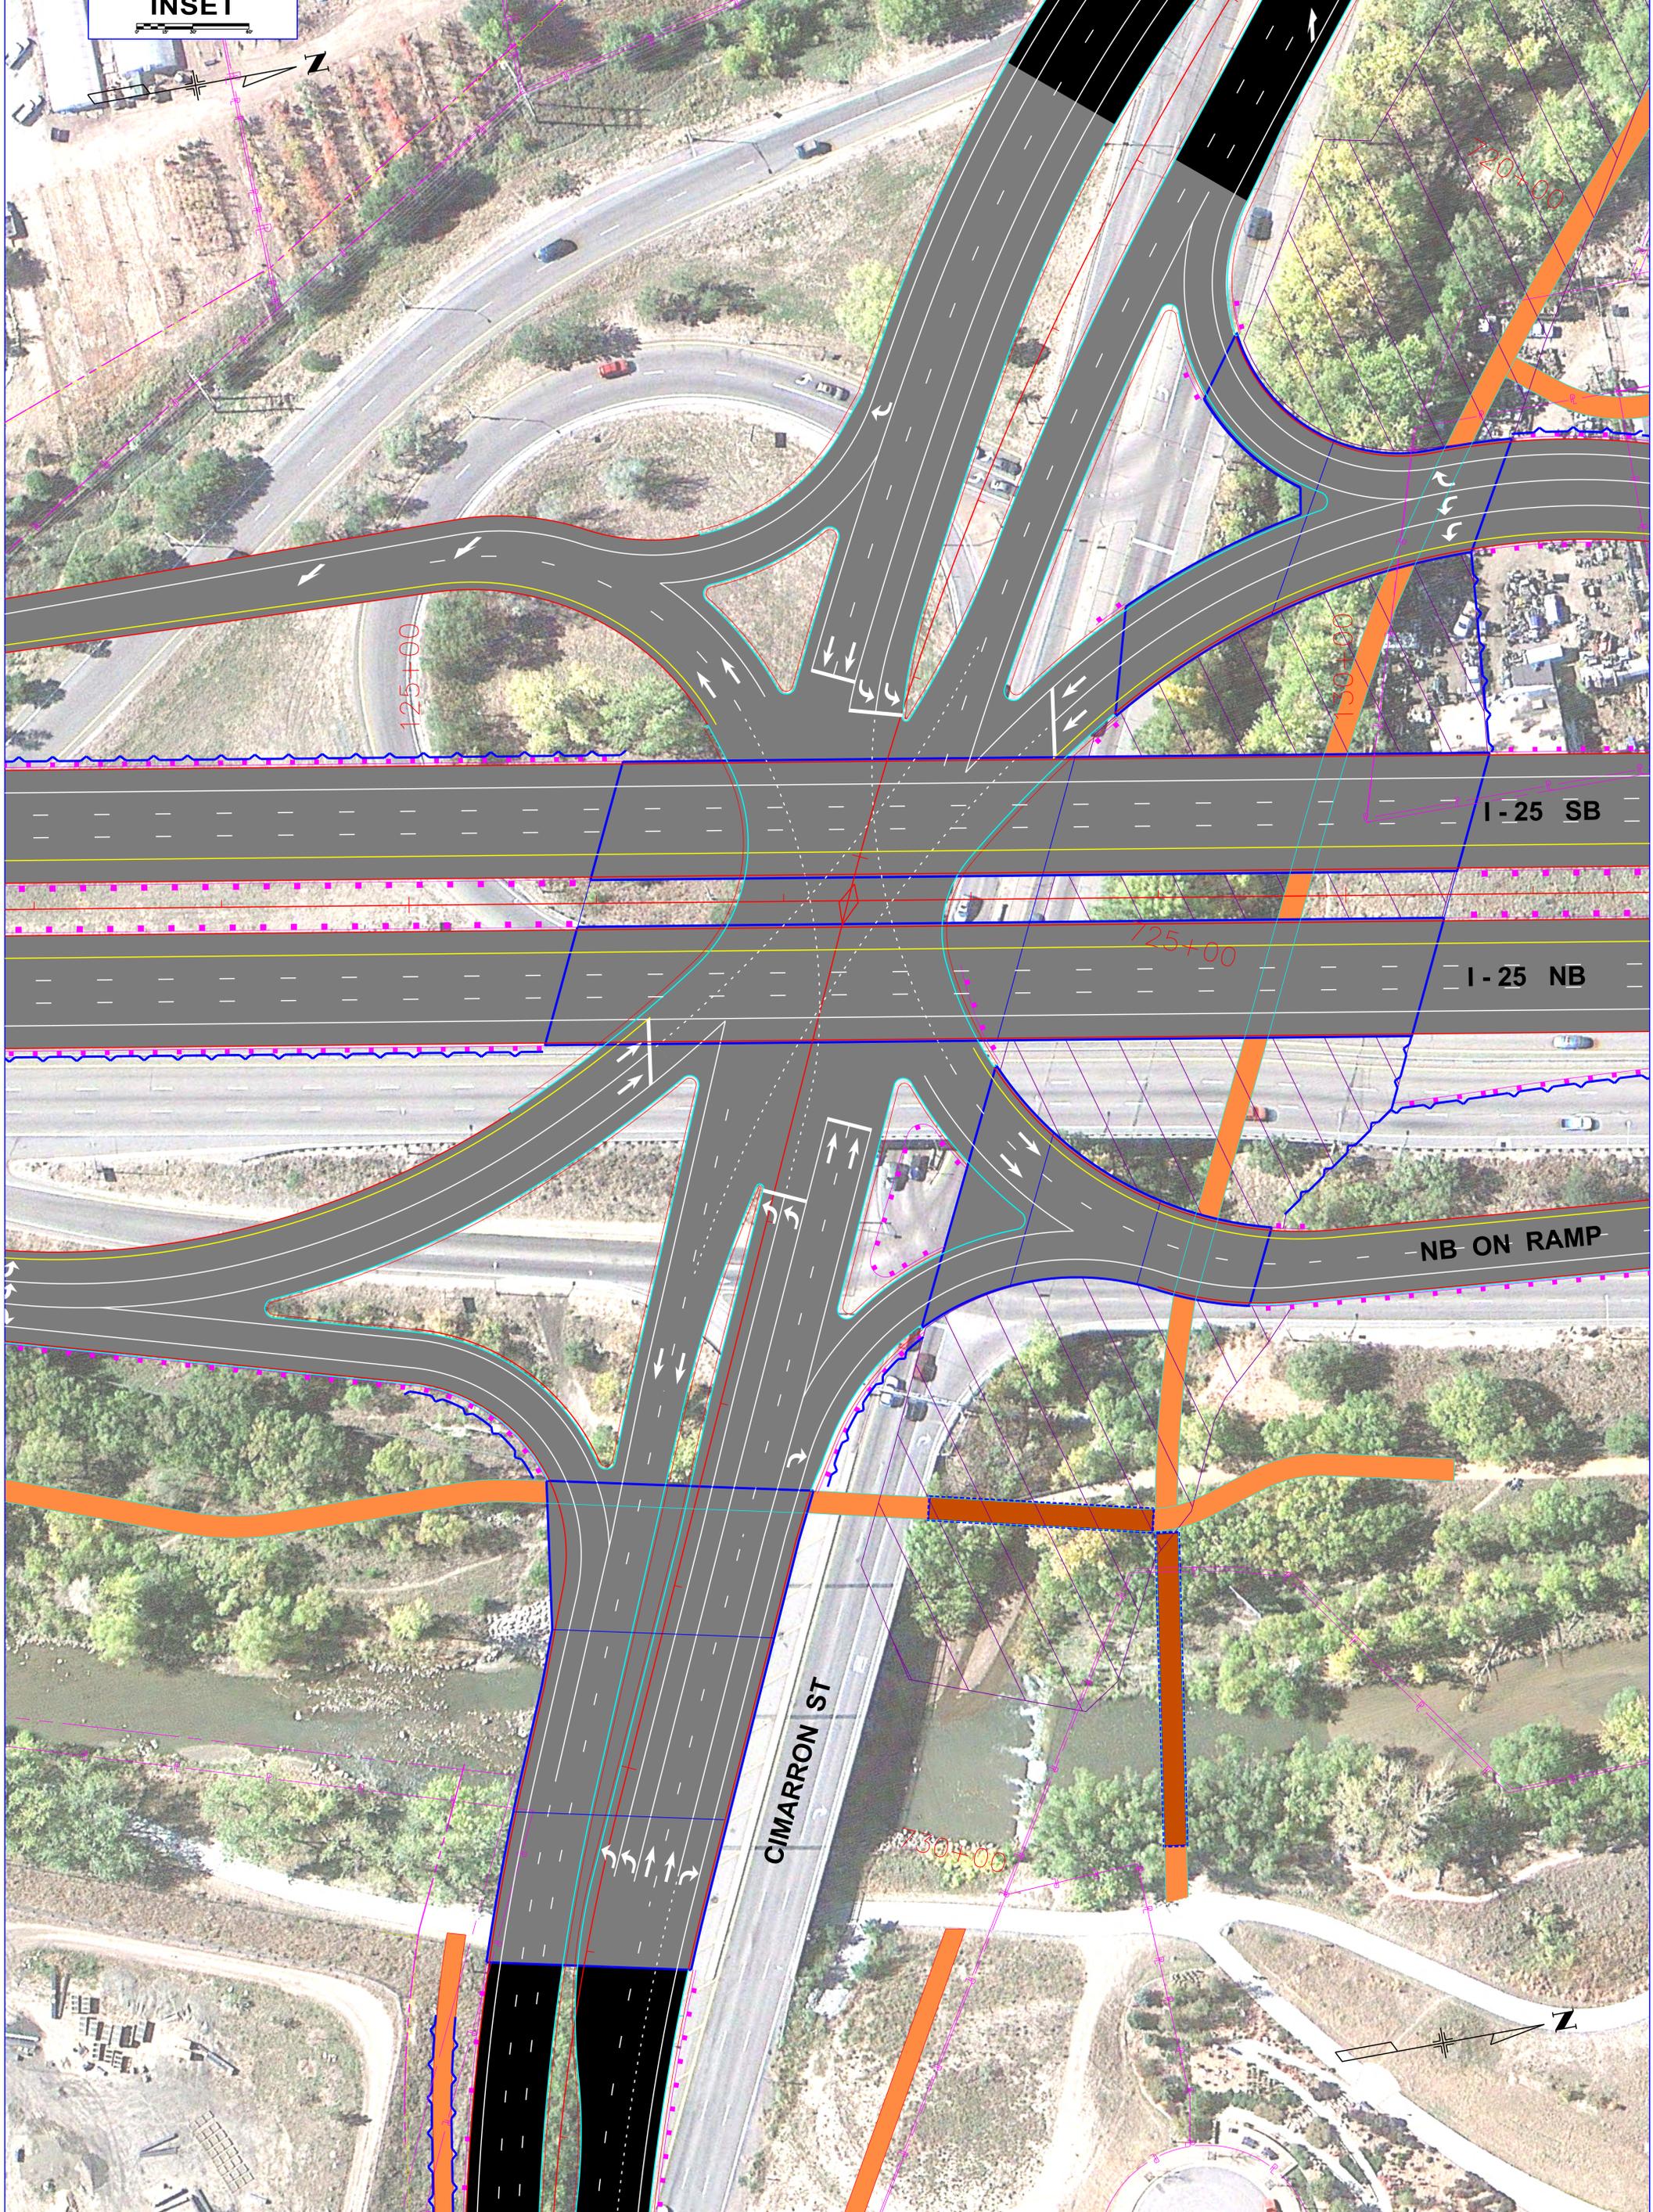


INSET

 

I-25 SB

I-25 NB

NB ON RAMP

CIMARRON ST

125+00

120+00

130+00

125+00

130+00

