

I-70B East of Third Street

Welcome

Public Meeting



COLORADO
Department of Transportation

Phases & Timeline

Phase 1

Completed in 2011
24 Rd. to 24 ¾ Rd.

Phase 2

Completed in 2012
24 ¾ Rd. to 25 Rd.

Phase 3

Completed in 2013
25 Rd. to East
of Rimrock Avenue

Phase 4

Completed in 2017
Rimrock Avenue to
American Way

Phase 5

Completed in 2022
Mulberry Street to
Rood Avenue

Phase 6

Construction
through 2025
Approximately Rood
Avenue to Third Street

Current
Project **Phase 7**
Construction in 2026
Approximately Third
Street to Sixth Street

Phase 8



Future Project
Sixth Street to
Main Street

Map showing the project phases and timeline. Phases one through five are complete. Phase six is under construction. Phase seven is currently in design and planned for construction in 2026. Phase eight will be the final phase and is planned as a future project.


Phase 7

Final Design
Project Improvements

Approximately Third Street to Sixth Street

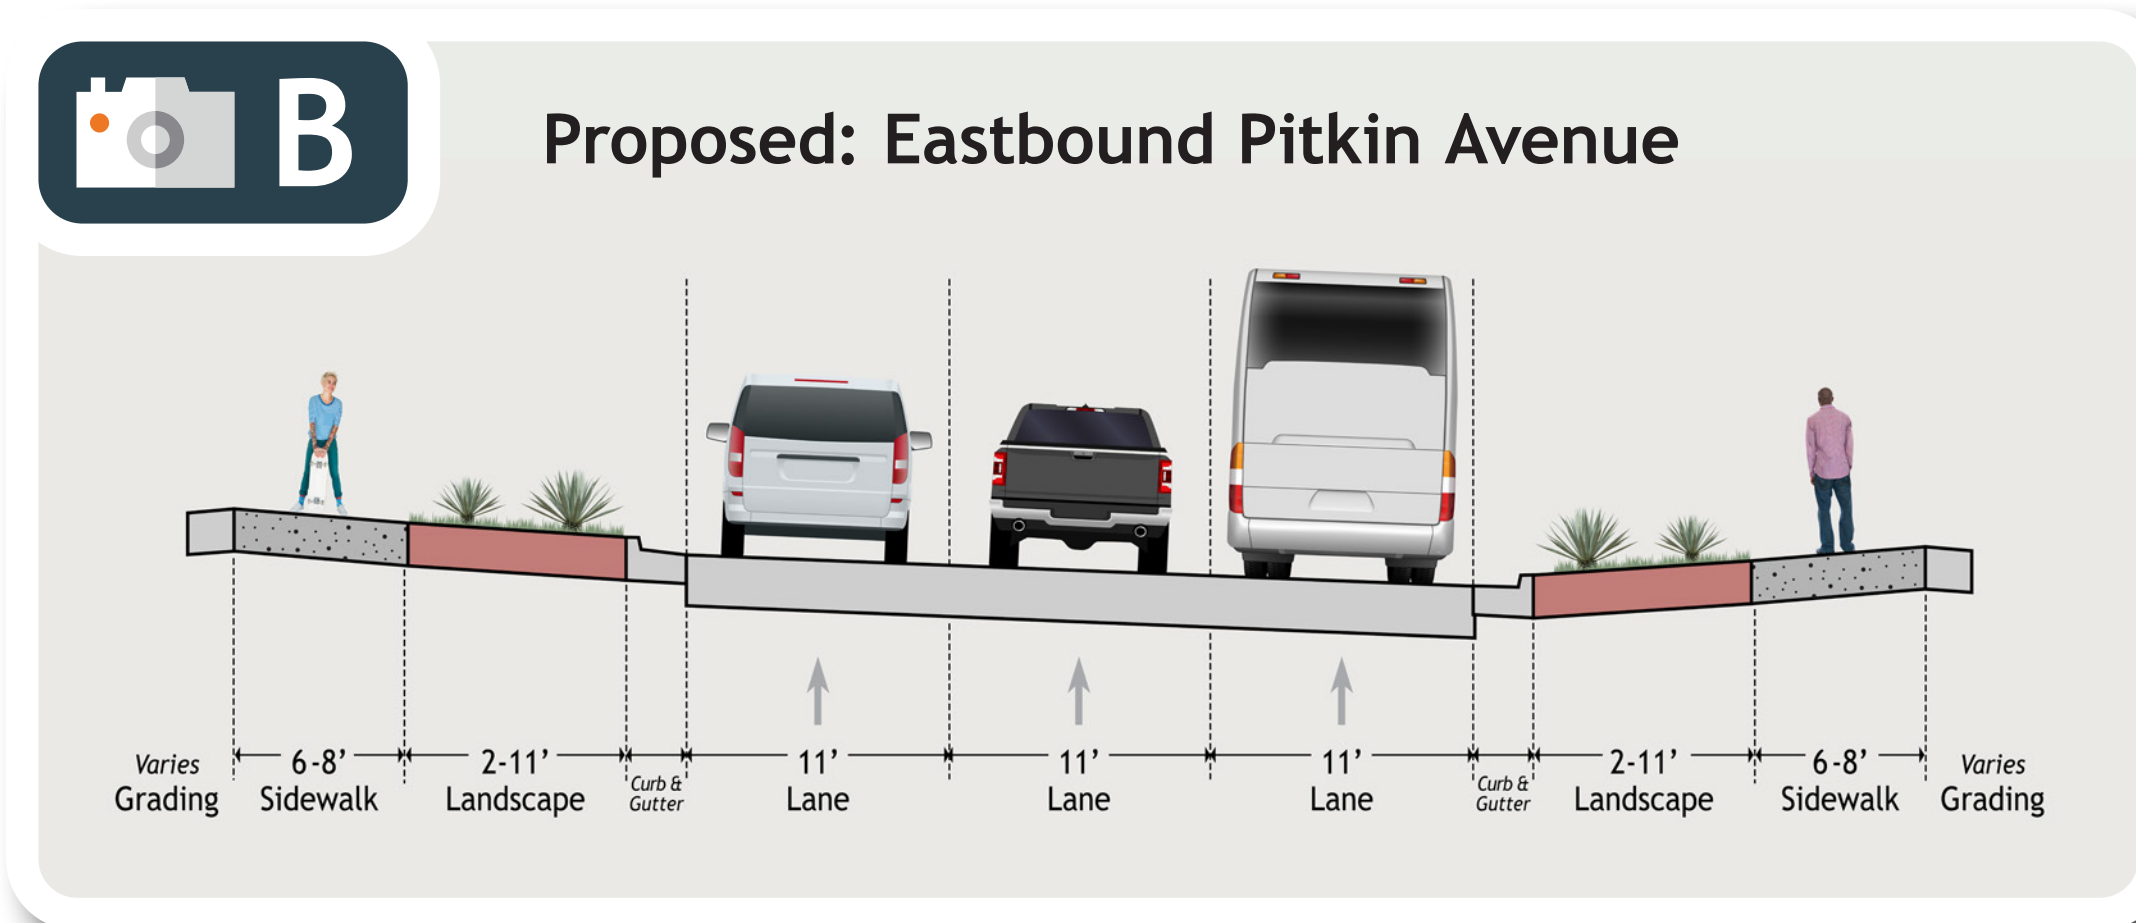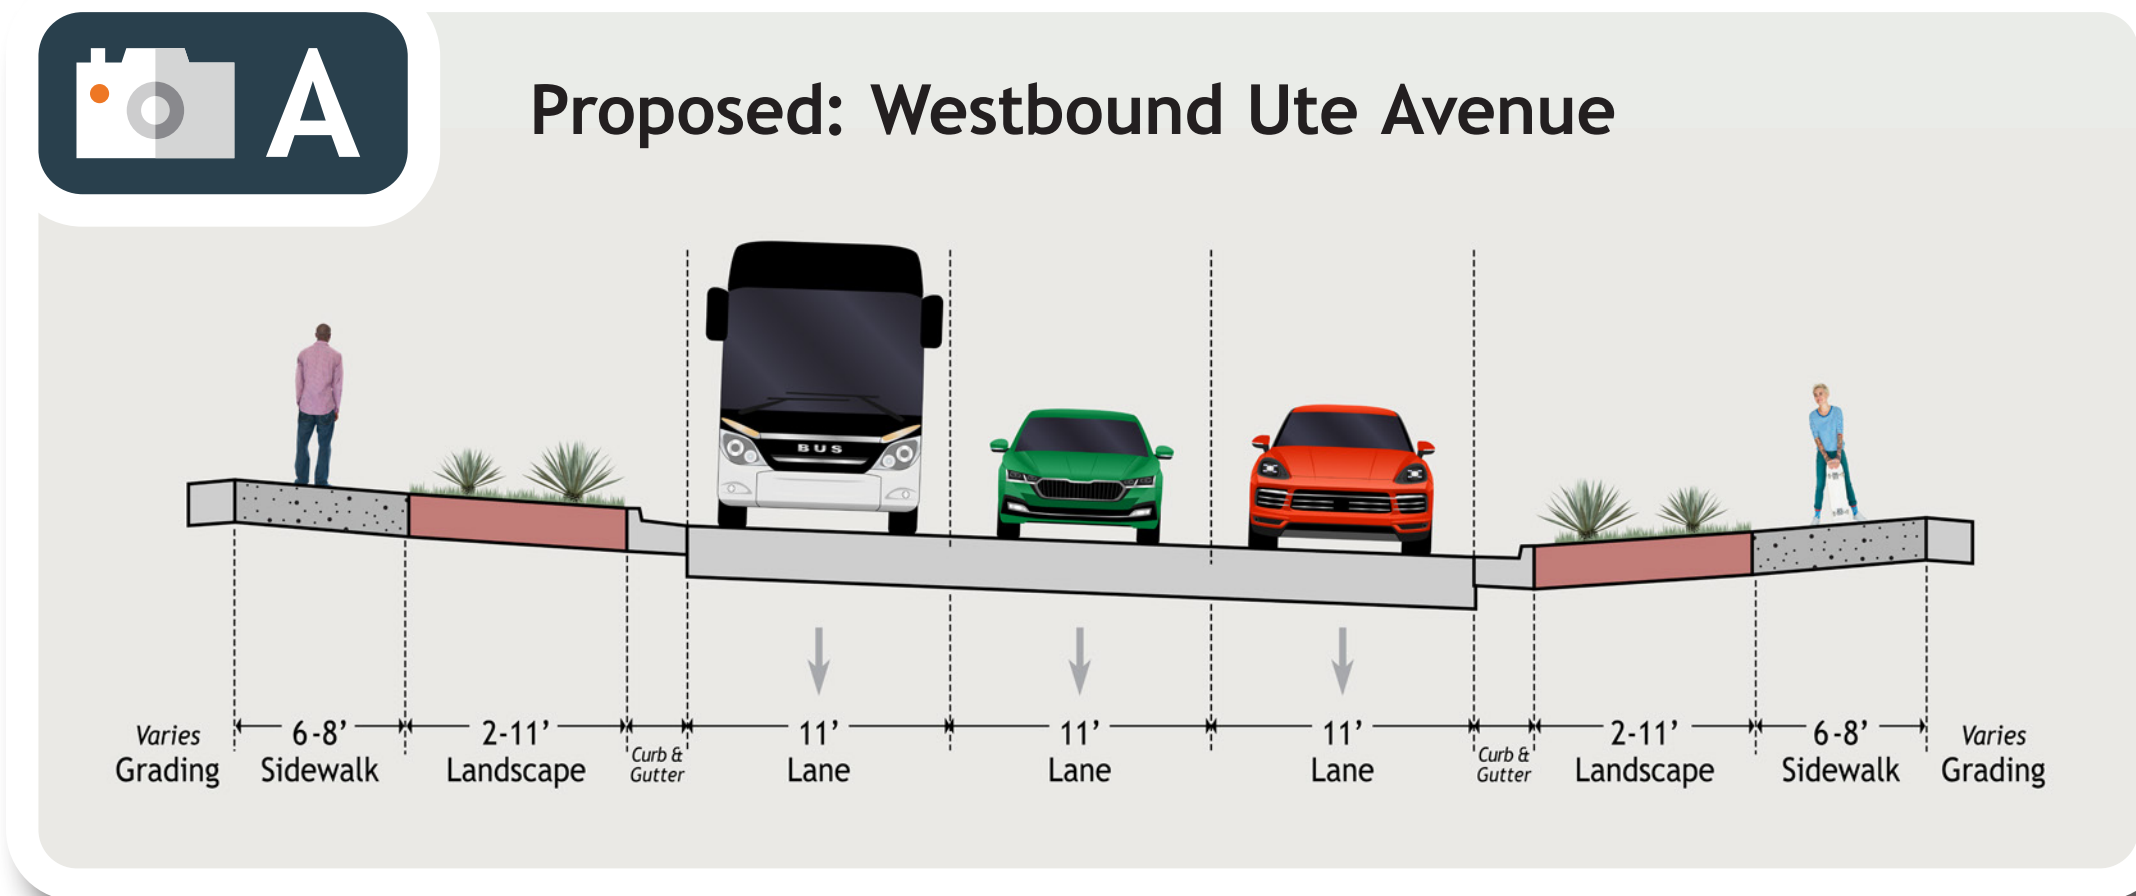

 Concrete Pavement  Concrete Sidewalk  Asphalt Pavement

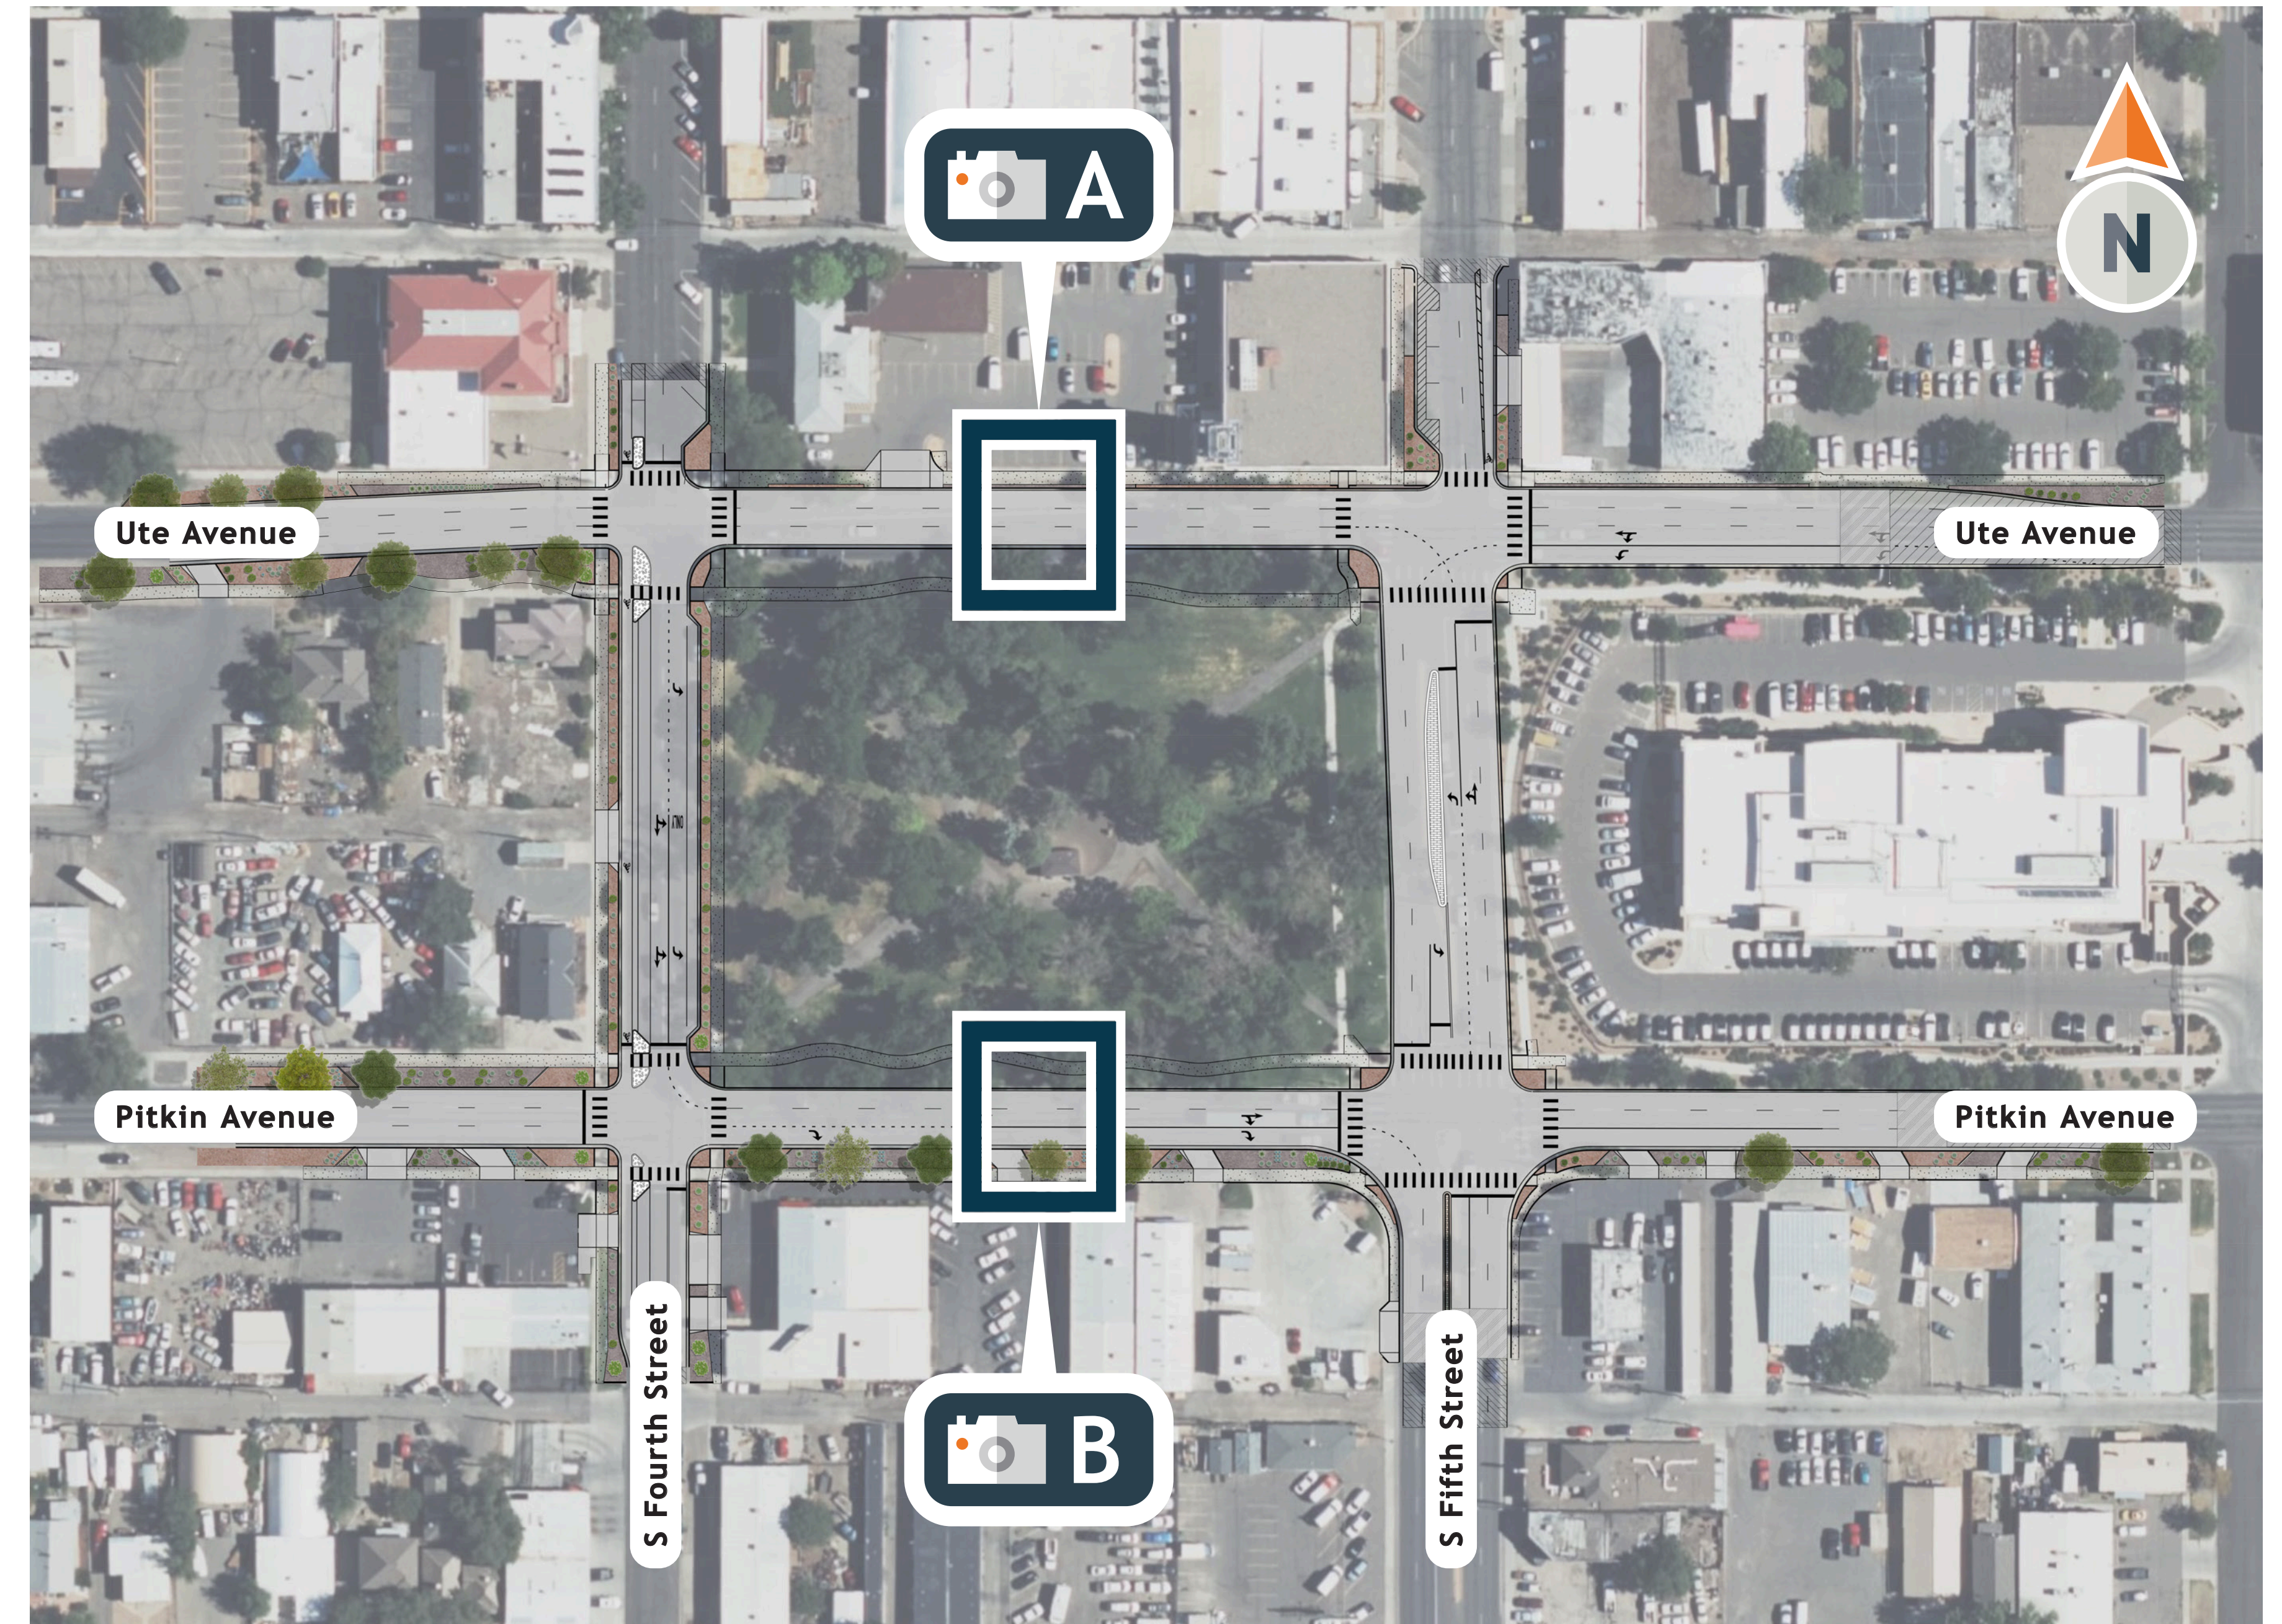

Map showing the Phase 7 Final Design Improvements from approximately Third Street to Sixth Street. Planned upgrades include three 11-foot lanes on Ute and Pitkin Avenues, 6- to 8-foot sidewalks, 2- to 11-foot landscaped buffers, and new concrete pavement. Side street updates include asphalt on Fourth Street and mostly concrete on Fifth Street, with exceptions north of Ute Avenue.


I-70B East of Third Street

Thanks For Participating

www.codot.gov/projects/studies/i70bsouthrood



COLORADO
Department of Transportation

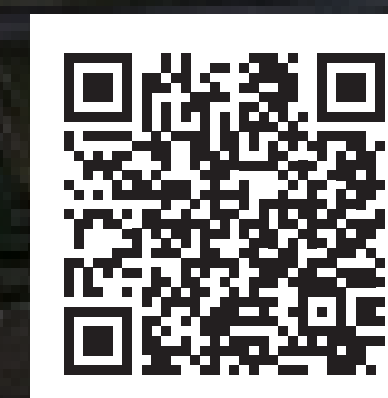

Scan
QR Code
to learn
more