

DATE: OCT 11, 2005 TIME: 1:38 PM
 NAME: P:\01-021-06 SH 7 EA\dwg\report selected alternatives\0121-PP_ALT2.dwg

Computer File Information	
Creation Date:	08/23/05 Initials: RKL
Last Modification Date:	10/08/05 Initials: RKL
Full Path:	P:\01-021-06 SH 7 EA\dwg\report selected alternatives\
Drawing File Name:	01021-PP_ALT2.dwg
Acad Ver.:	2000i
Scale:	1:50
Units:	English

Sheet Revisions	



Colorado Department of Transportation

 1050 LEE HILL ROAD
 BOULDER, CO. 80302
 Phone: (303) 546-5662
 Fax: (303) 444-0740
 IRONGATE 4, SUITE 100
 777 S. WADSWORTH BLVD.
 LAKEWOOD, COLORADO 80226
 (303) 988-4939
MULLER
REGION 4 MHG

As Constructed
No Revisions:
Revised:
Void:

ALTERNATIVE 2 SH7 (PREFERRED ALTERNATIVE) STA. 131+00 TO STA. 143+00		
Designer:	LRP	Structure Numbers
Detailer:	RKL	
Sheet Subset:	ROADWAY	Subset Sheets: 1 of 7

Project No./Code
STA 0072-010
11873
Sheet Number:

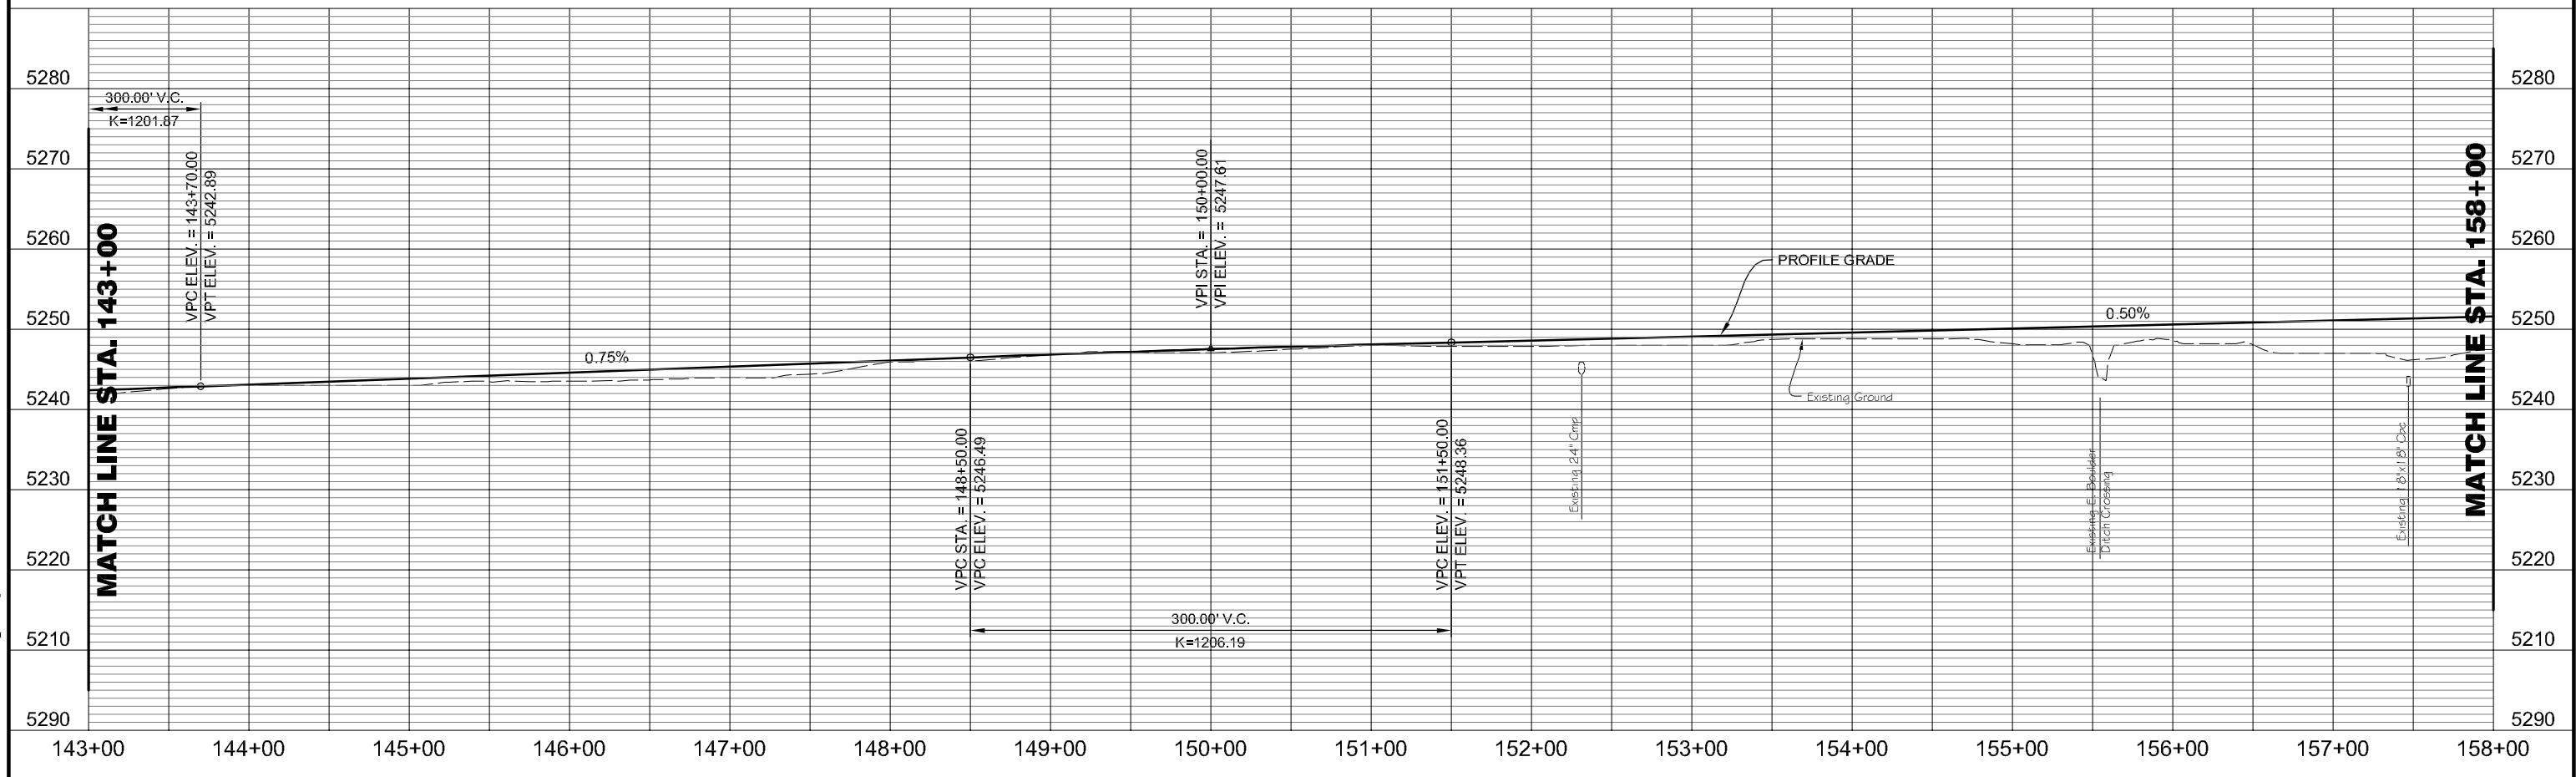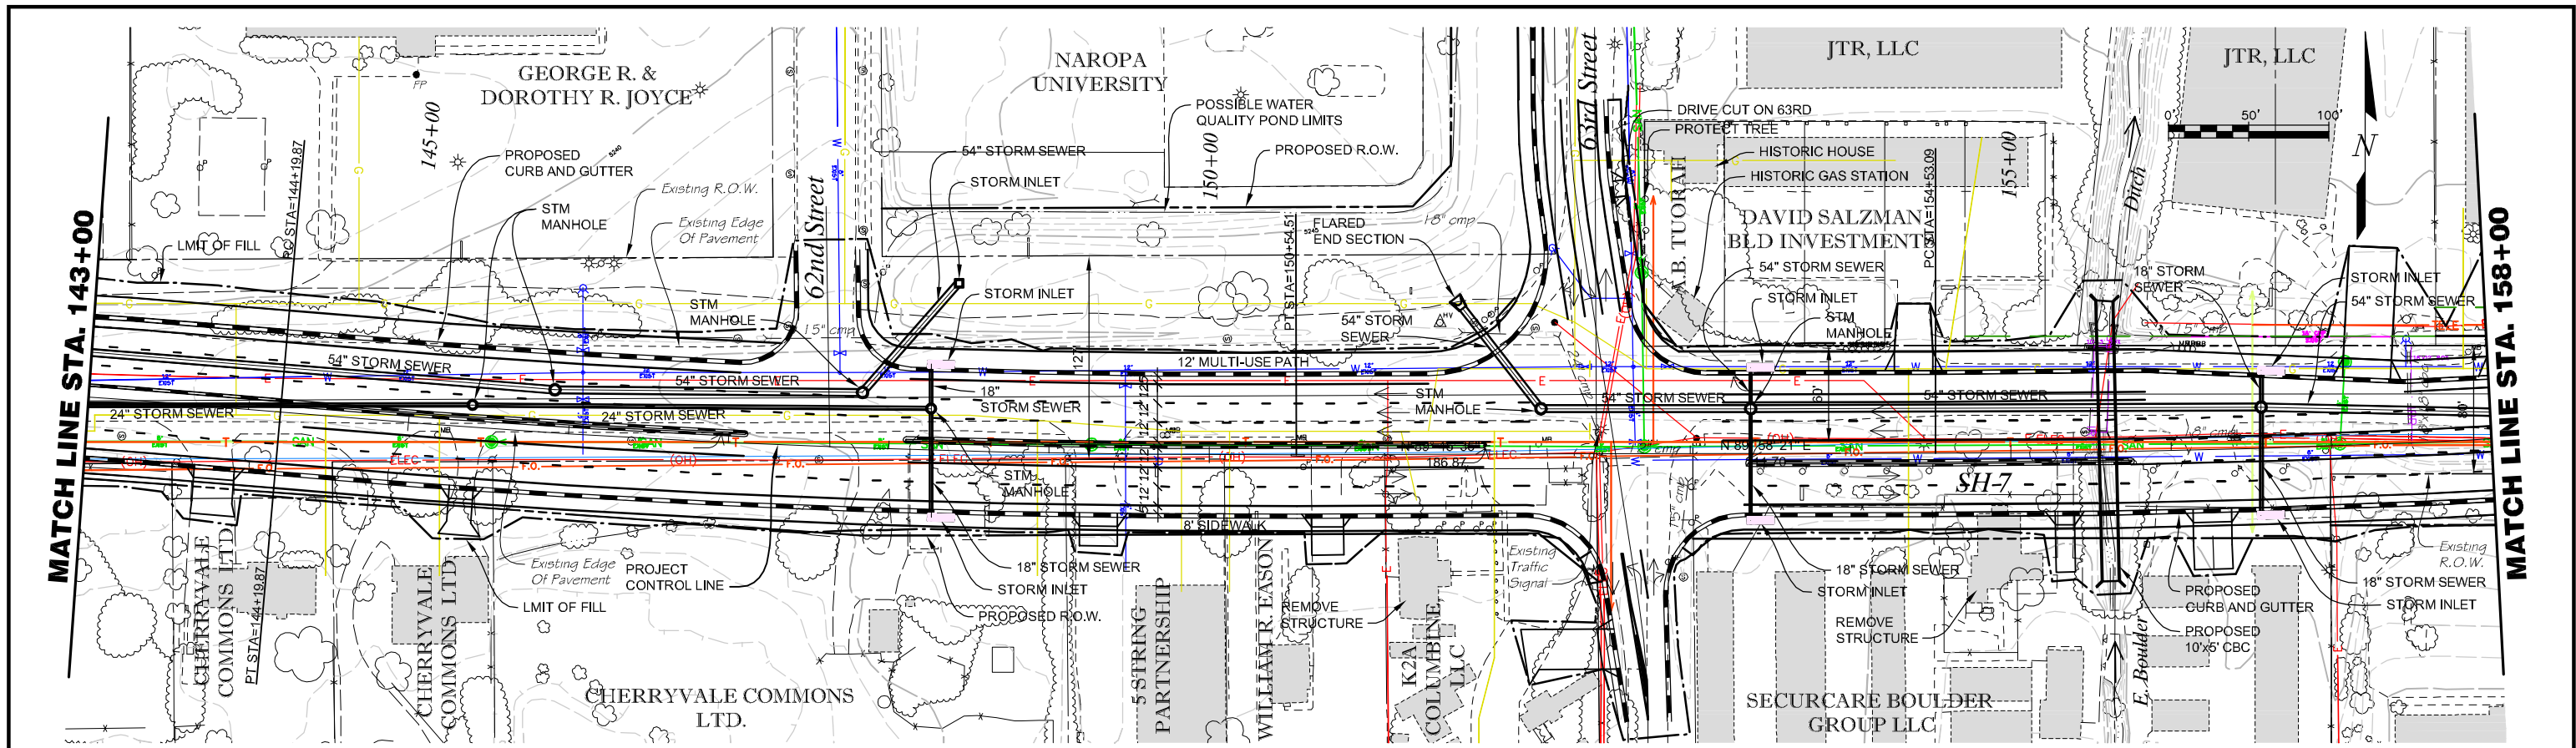

DATE: OCT 11, 2005 TIME: 1:41 AM
NAME: P:\01-02-06 SH 7 EA\dwg\report selected alternatives\02-PP_ALT2.dwg

Computer File Information	
Creation Date:	08/23/05 Initials: RKL
Last Modification Date:	10/08/05 Initials: RKL
Full Path:	P:\01-02-06 SH 7 EA\dwg\report selected alternatives\
Drawing File Name:	01021-PP_ALT2.dwg
Acad Ver. 2000i	Scale: 1:50 Units: English

Sheet Revisions	

Colorado Department of Transportation



1050 LEE HILL ROAD
BOULDER, CO. 80302
Phone: (303) 546-5662
Fax: (303) 444-0740

IRONGATE 4, SUITE 100
777 S. WADSWORTH BLVD.
LAKEWOOD, COLORADO 80226
(303) 988-4939

REGION 4 MHG

As Constructed	ALTERNATIVE 2 SH7 (PREFERRED ALTERNATIVE) STA.143+00 TO STA. 158+00	
No Revisions:	Designer: LRP	Structure Numbers
Revised:	Detailer: RKL	
Void:	Sheet Subset: ROADWAY	Subset Sheets: 2 of 7

Project No./Code
STA 0072-010
11873
Sheet Number:

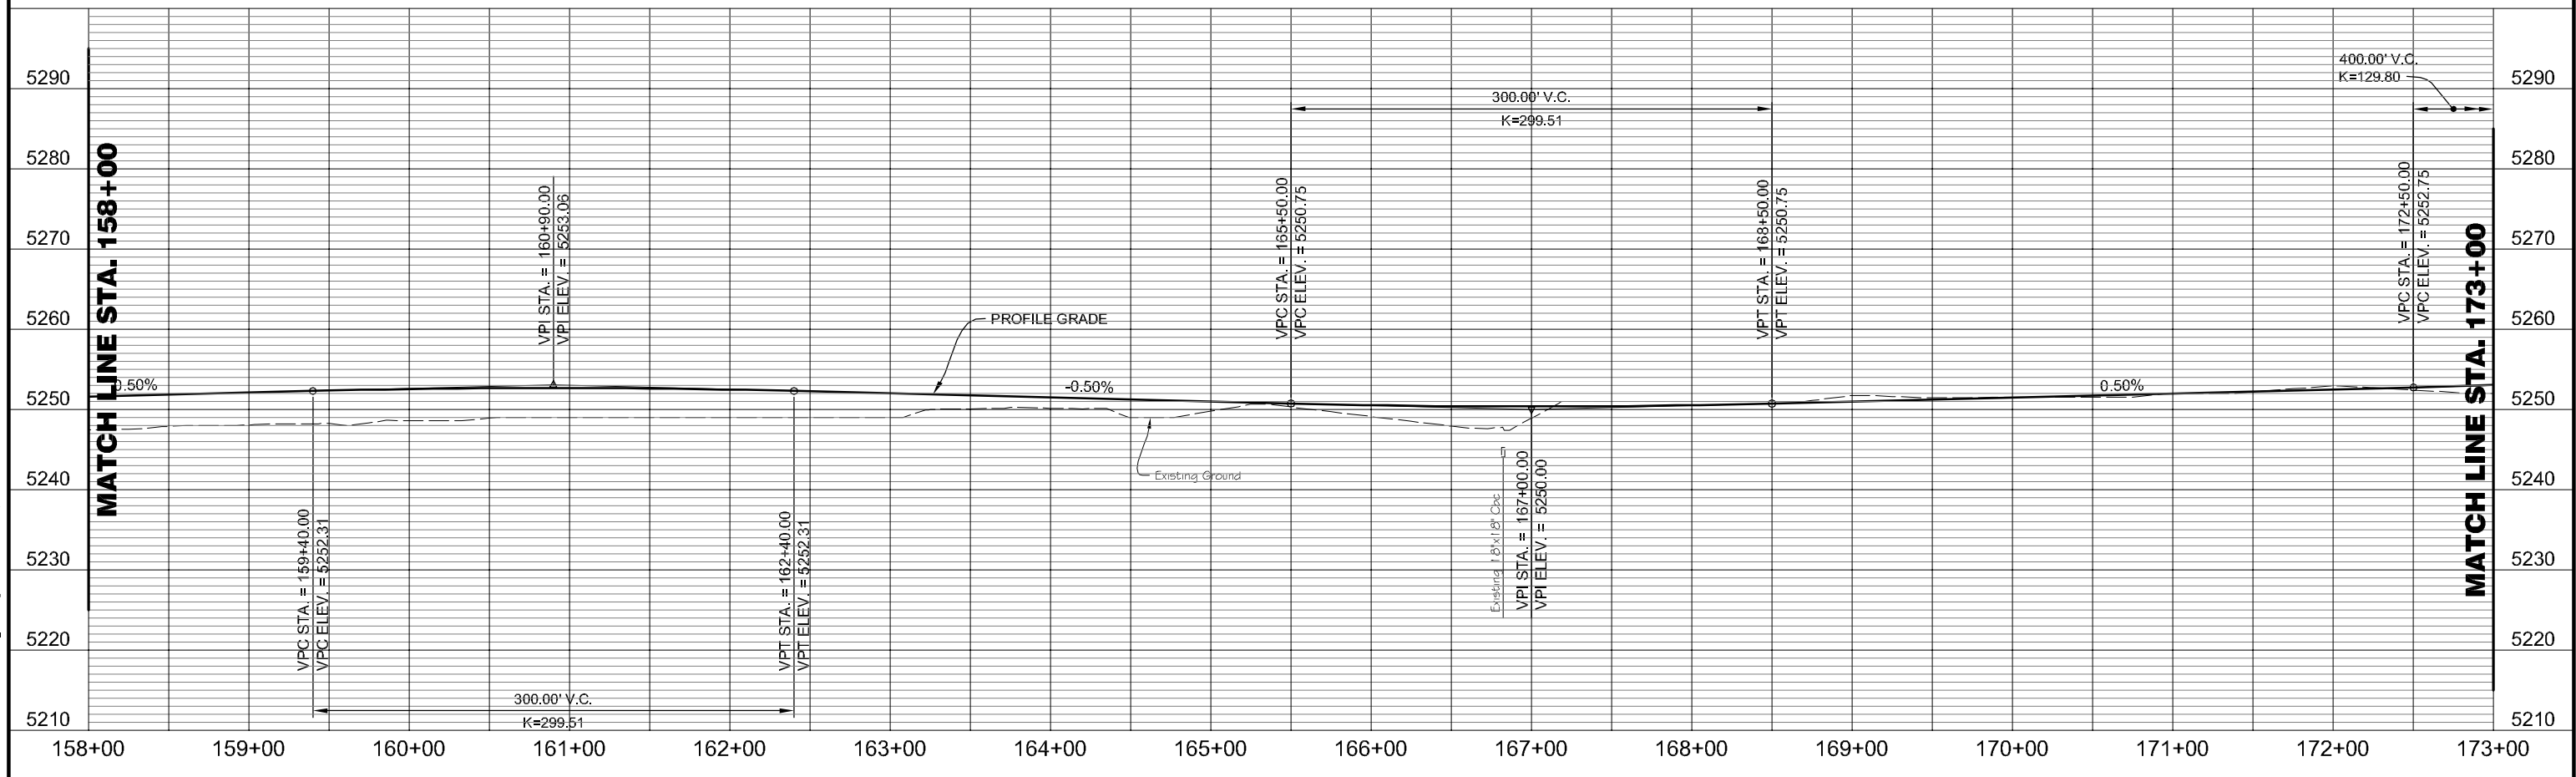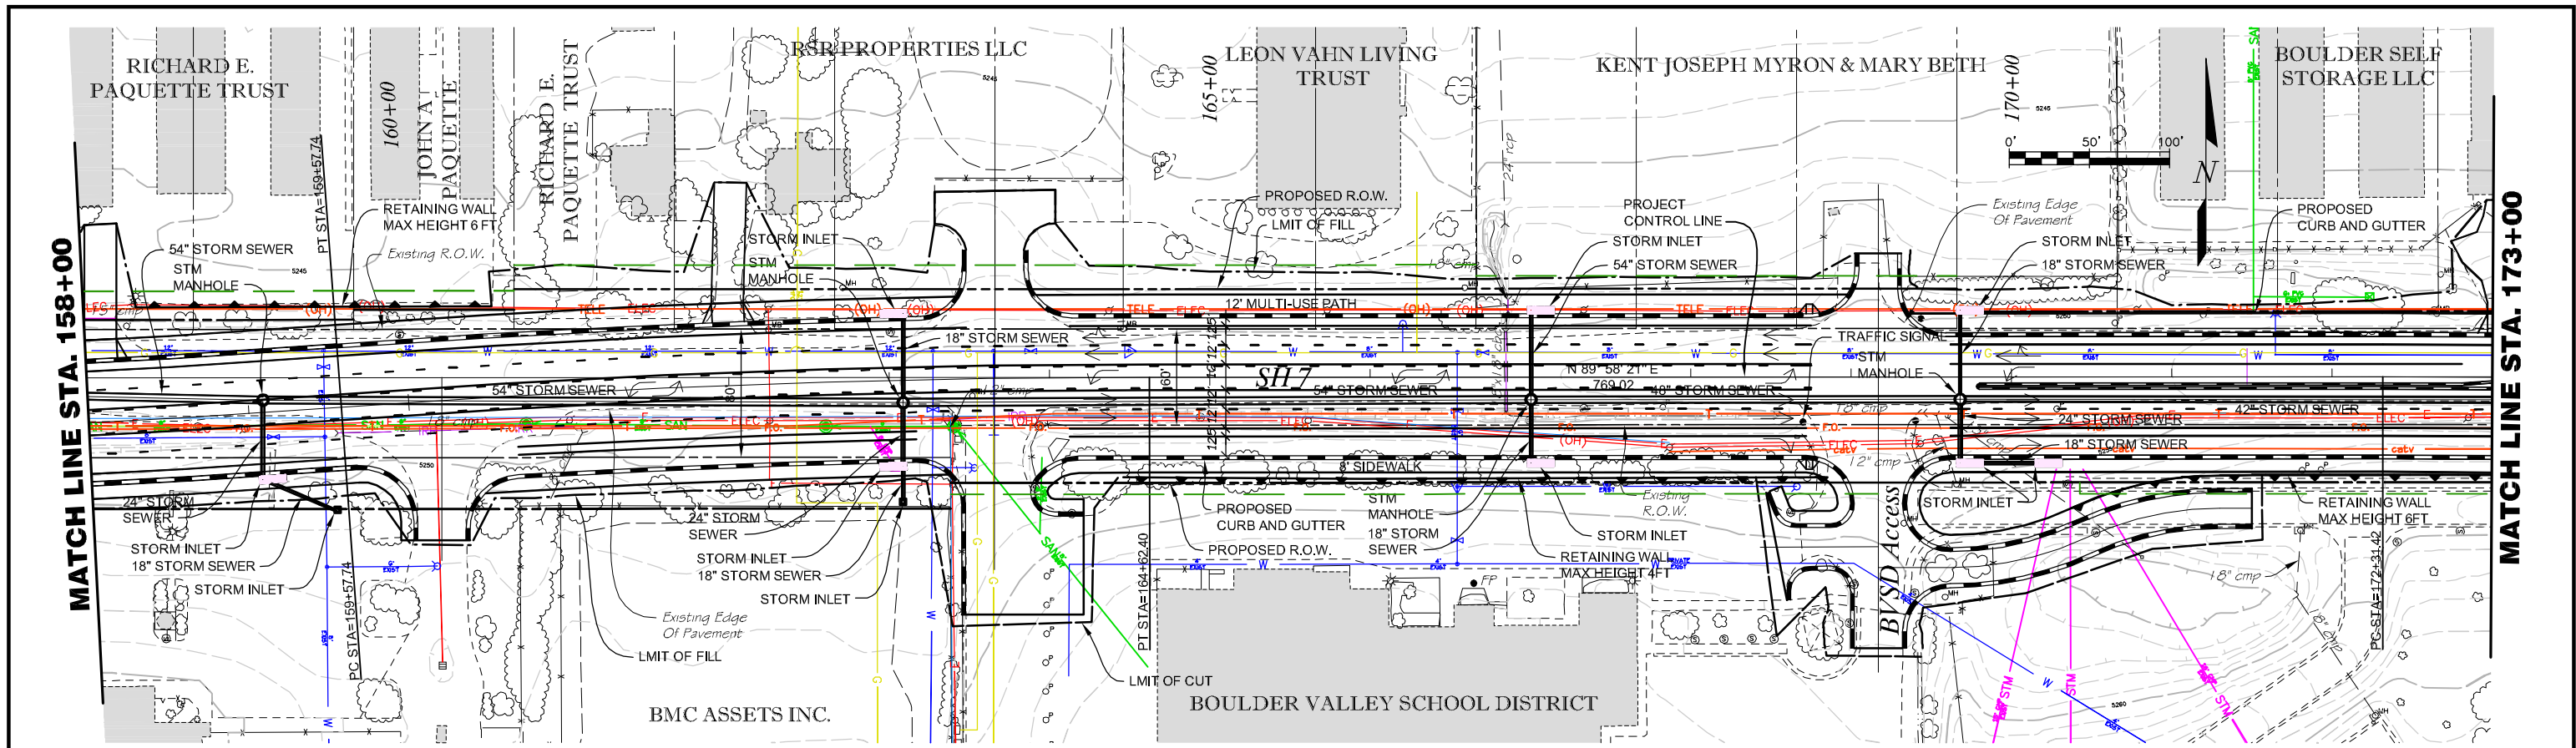


DATE: OCT 11, 2005 TIME: 1:42 AM
NAME: P:\02-01-06 SH 7 EA\dwg\report selected alternatives\02-PP_ALT2.dwg

Computer File Information	
Creation Date:	08/23/05 Initials: RKL
Last Modification Date:	10/08/05 Initials: RKL
Full Path:	P:\01-021-06 SH 7 EA\dwg\report selected alternatives\
Drawing File Name:	01021-PP_ALT2.dwg
Acad Ver. 2000i	Scale: 1:50 Units: English

Sheet Revisions	

Colorado Department of Transportation



1050 LEE HILL ROAD
BOULDER, CO. 80302
Phone: (303) 546-5662
Fax: (303) 444-0740

IRONGATE 4, SUITE 100
777 S. WADSWORTH BLVD.
LAKEWOOD, COLORADO 80226
(303) 988-4939



MULLER

REGION 4 MHG

As Constructed
No Revisions:
Revised:
Void:

ALTERNATIVE 2 SH7 (PREFERRED ALTERNATIVE) STA. 158+00 TO STA. 173+00		
Designer:	LRP	Structure Numbers
Detailer:	RKL	
Sheet Subset:	ROADWAY	Subset Sheets: 3 of 7

Project No./Code
STA 0072-010
11873
Sheet Number:

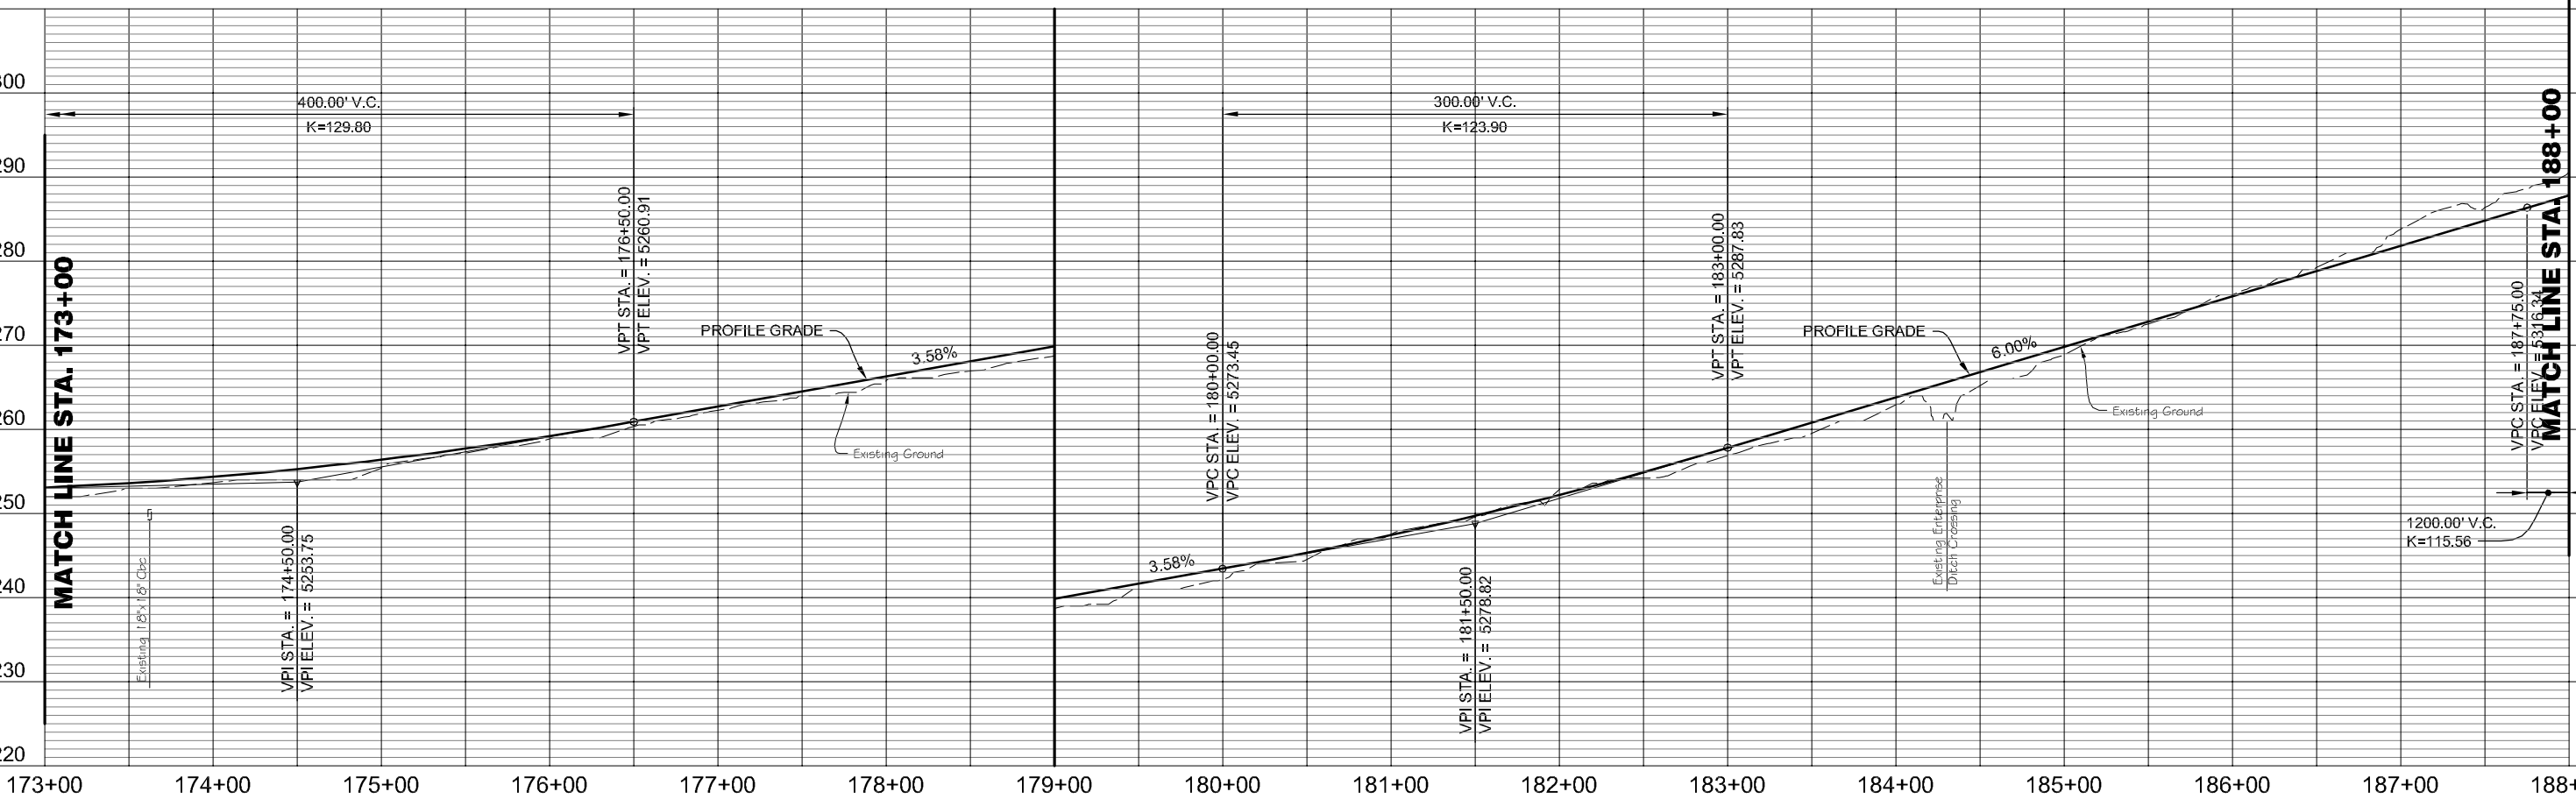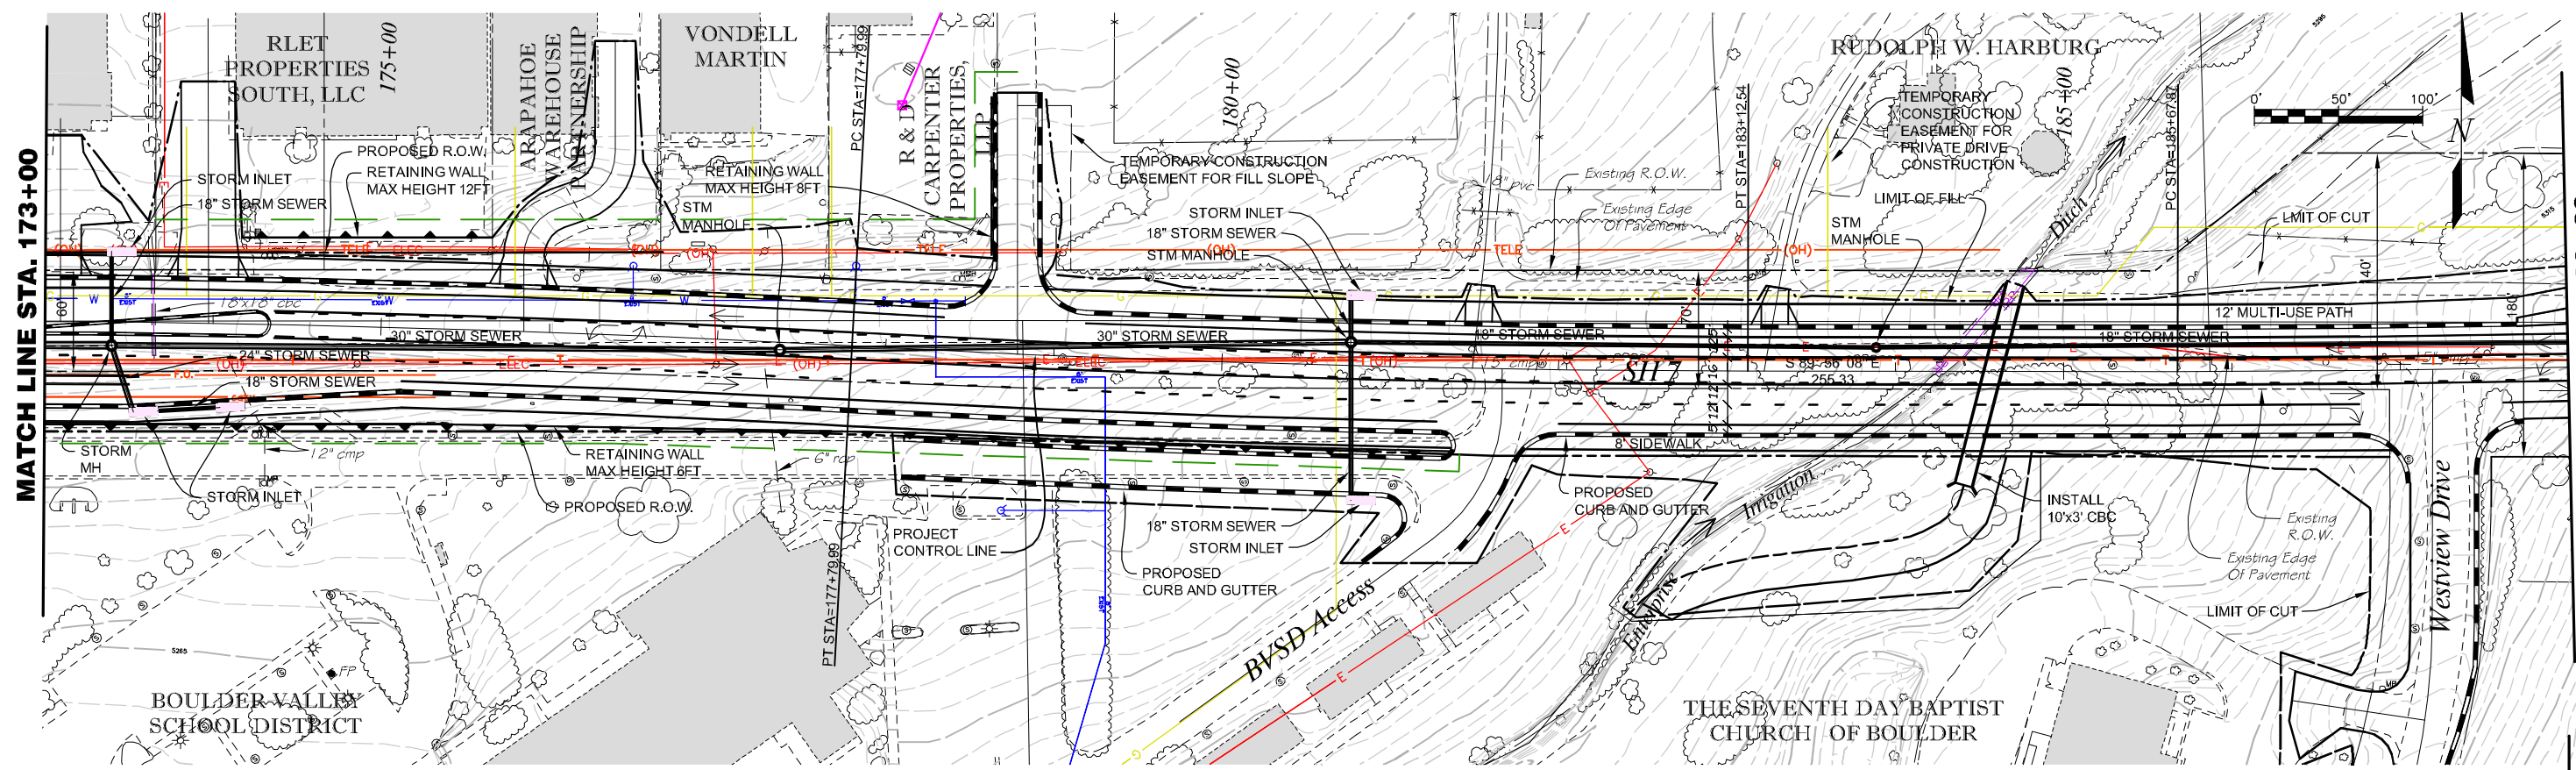

DATE: OCT 11, 2005 TIME: 1:46 AM
NAME: P:\01-02-06 SH 7 EA\dwg\report selected alternatives\02-PP_ALT2.dwg

Computer File Information	
Creation Date:	08/23/05 Initials: RKL
Last Modification Date:	10/08/05 Initials: RKL
Full Path:	P:\01-02-06 SH 7 EA\dwg\report selected alternatives\
Drawing File Name:	01021-PP_ALT2.dwg
Acad Ver. 2000i	Scale: 1:50 Units: English


Sheet Revisions	

Colorado Department of Transportation





1050 LEE HILL ROAD
BOULDER, CO. 80302
Phone: (303) 546-5662
Fax: (303) 444-0740

IRONGATE 4, SUITE 100
777 S. WADSWORTH BLVD.
LAKEWOOD, COLORADO 80226
(303) 988-4939



REGION 4 MHG

As Constructed	ALTERNATIVE 2 SH7 (PREFERRED ALTERNATIVE) STA. 173+00 TO STA. 188+00		Project No./Code
No Revisions:	Designer: LRP	Structure Numbers	STA 0072-010
Revised:	Detailer: RKL		11873
Void:	Sheet Subset: ROADWAY	Subset Sheets: 4 of 7	Sheet Number:

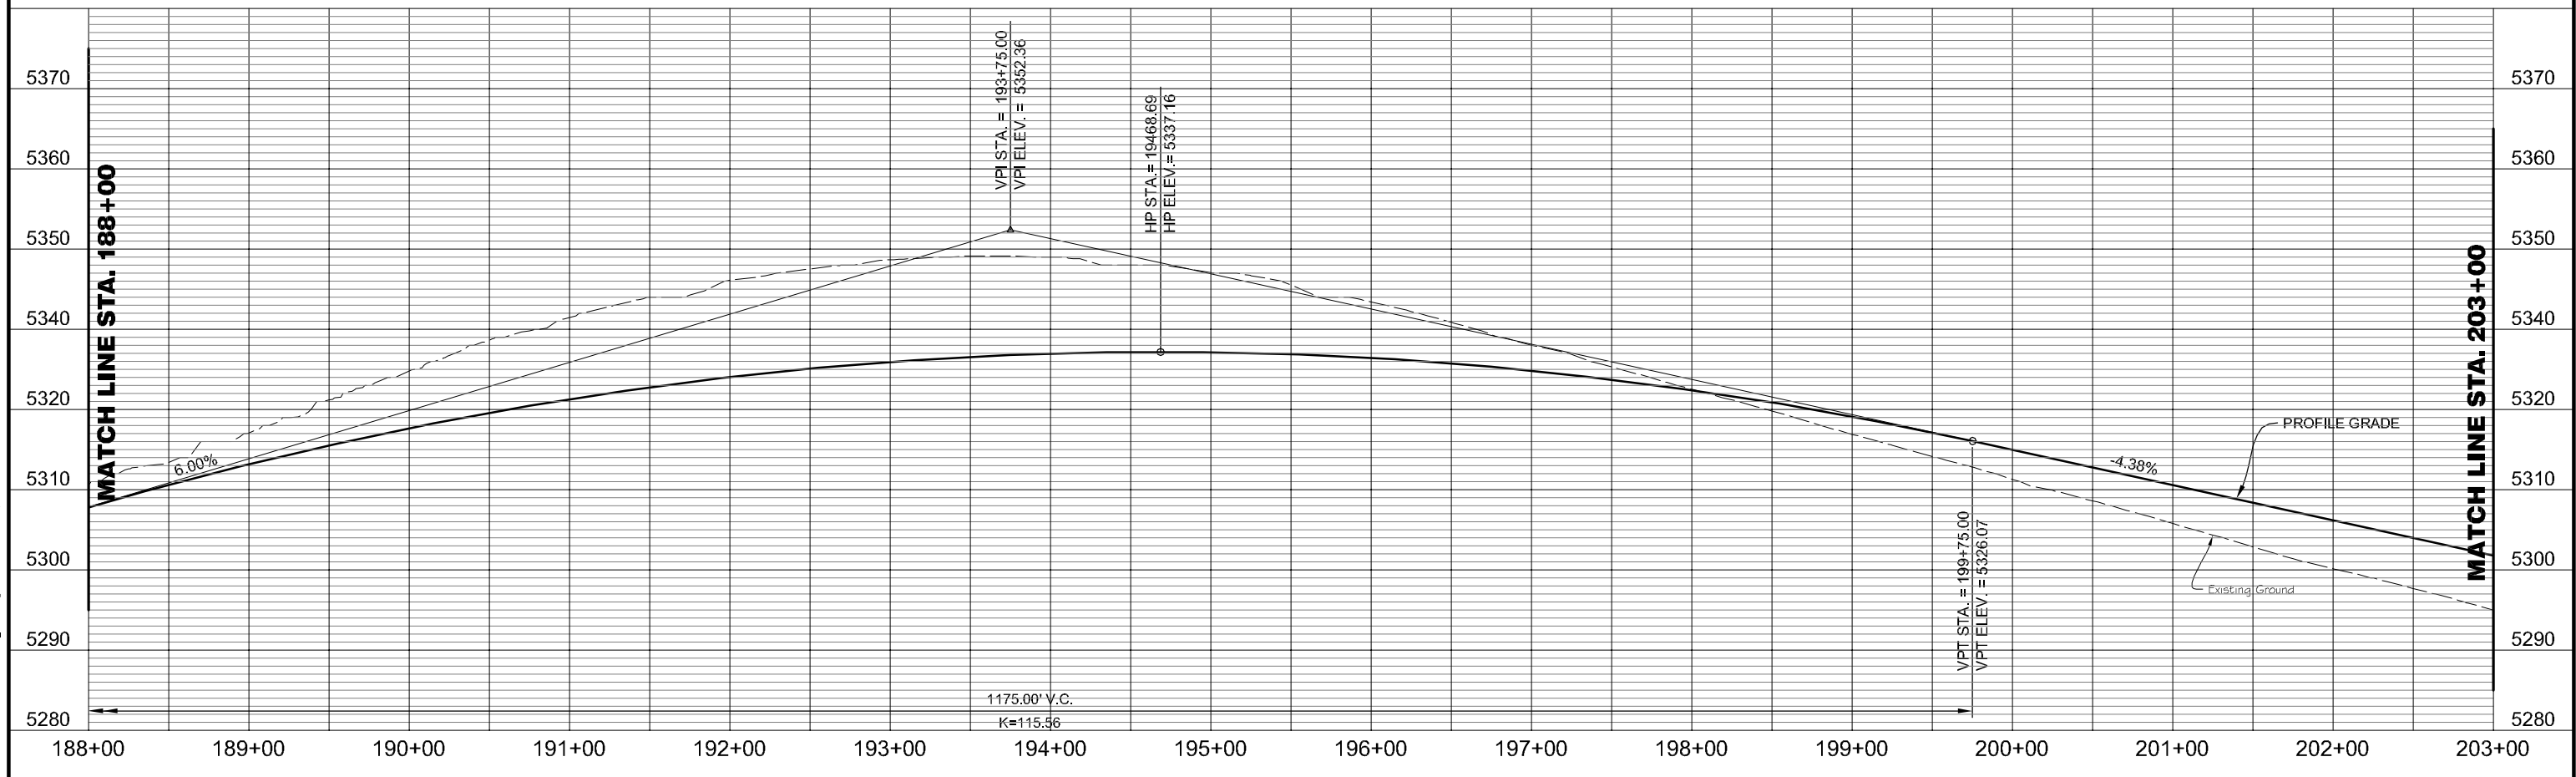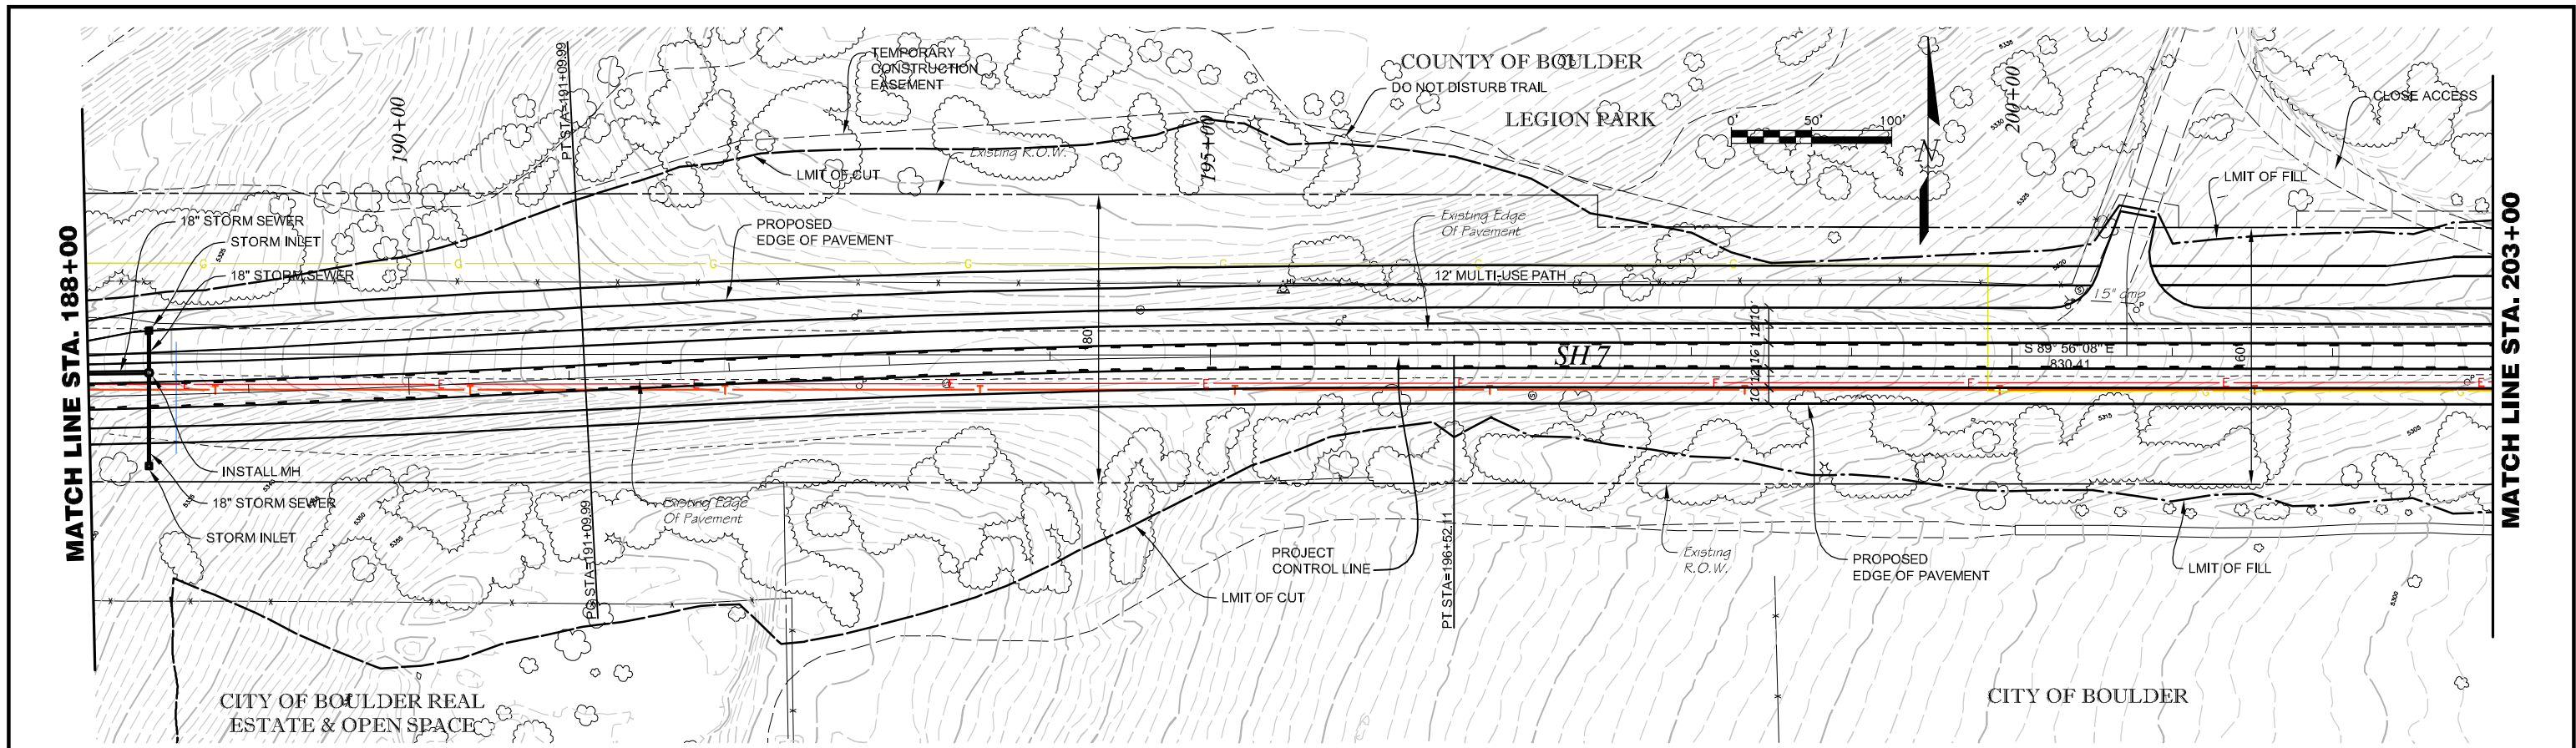

DATE: OCT 11, 2005 TIME: 1:47 AM
NAME: P:\01-021-06 SH 7 EA\dwg\report selected alternatives\01-021-PP_ALT2.dwg

Computer File Information	
Creation Date:	08/23/05 Initials: RKL
Last Modification Date:	10/08/05 Initials: RKL
Full Path:	P:\01-021-06 SH 7 EA\dwg\report selected alternatives\
Drawing File Name:	01021-PP_ALT2.dwg
Acad Ver.:	2000i
Scale:	1:50
Units:	English

Sheet Revisions	

Colorado Department of Transportation



1050 LEE HILL ROAD
BOULDER, CO. 80302
Phone: (303) 546-5662
Fax: (303) 444-0740

IRONGATE 4, SUITE 100
777 S. WADSWORTH BLVD.
LAKEWOOD, COLORADO 80226
(303) 988-4939

REGION 4 MHG

As Constructed	ALTERNATIVE 2 SH7 (PREFERRED ALTERNATIVE) STA. 188+00 TO STA. 203+00	
No Revisions:	Designer: LRP	Structure Numbers
Revised:	Detailer: RKL	
Void:	Sheet Subset: ROADWAY	Subset Sheets: 5 of 7

Project No./Code
STA 0072-010
11873
Sheet Number:

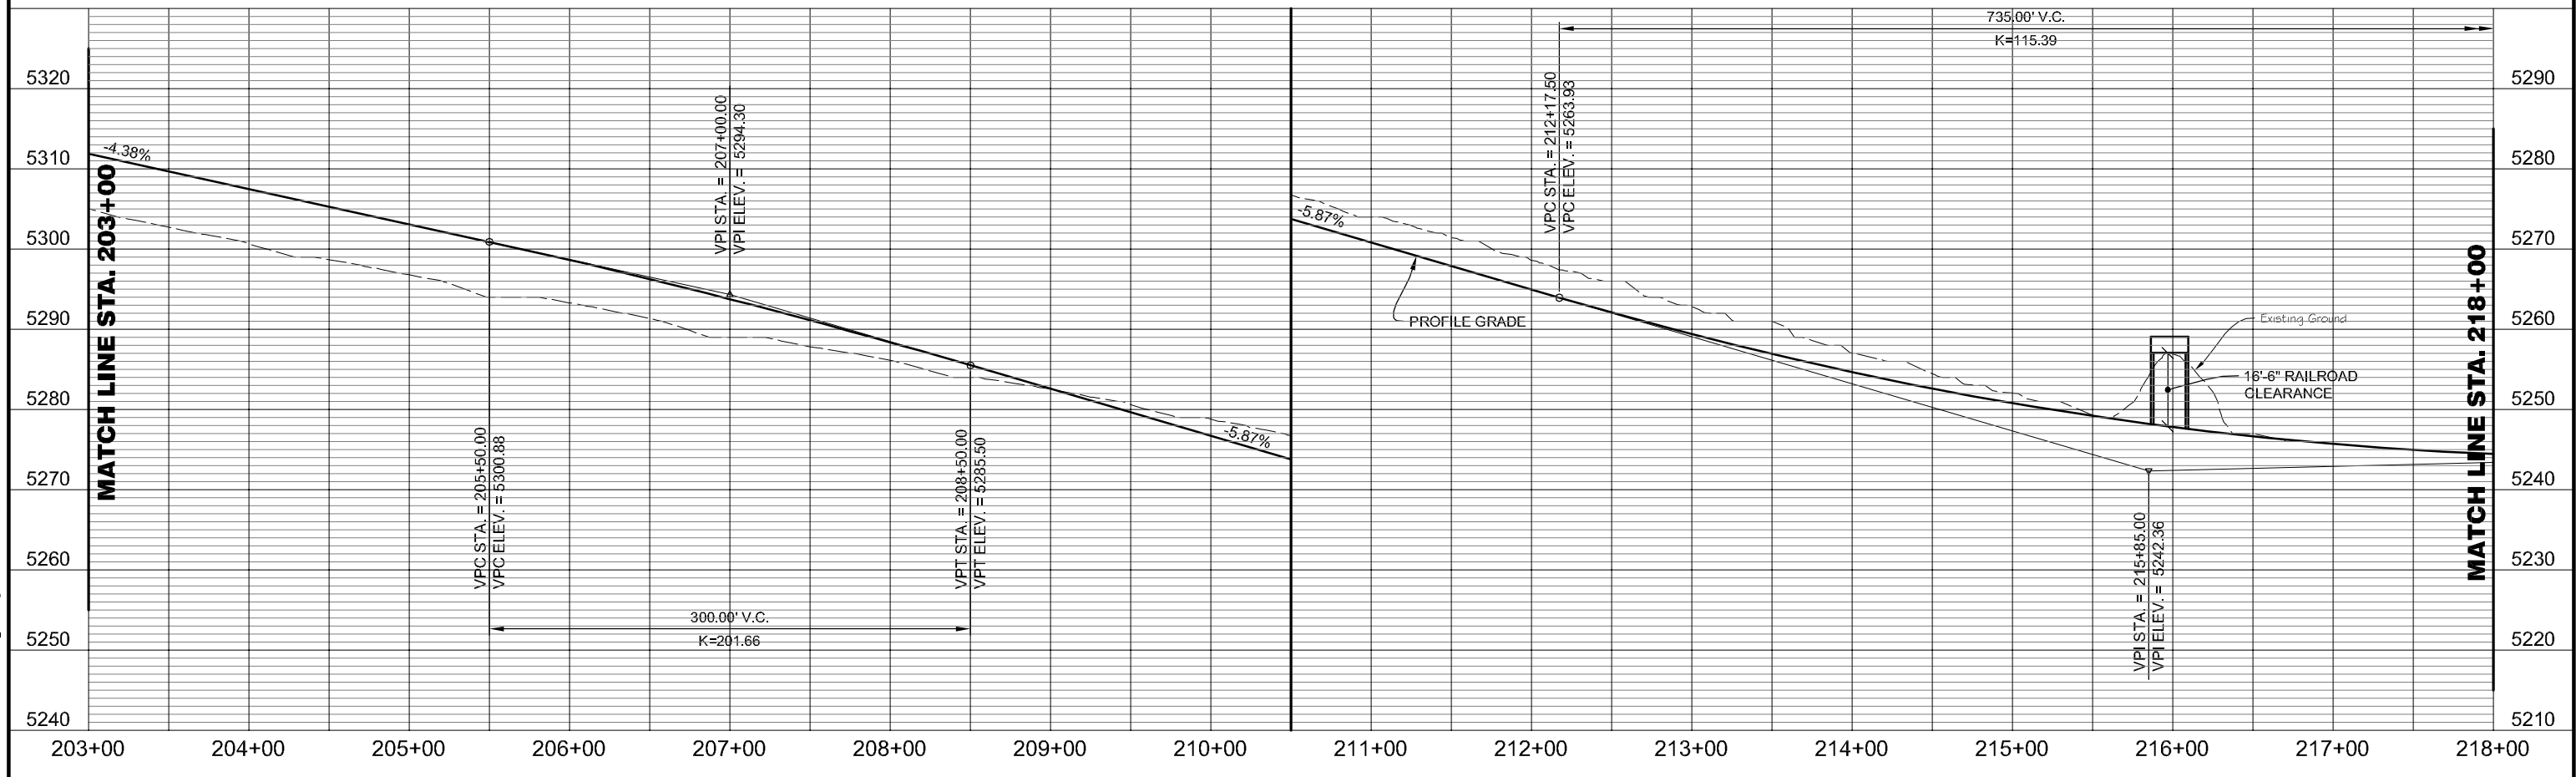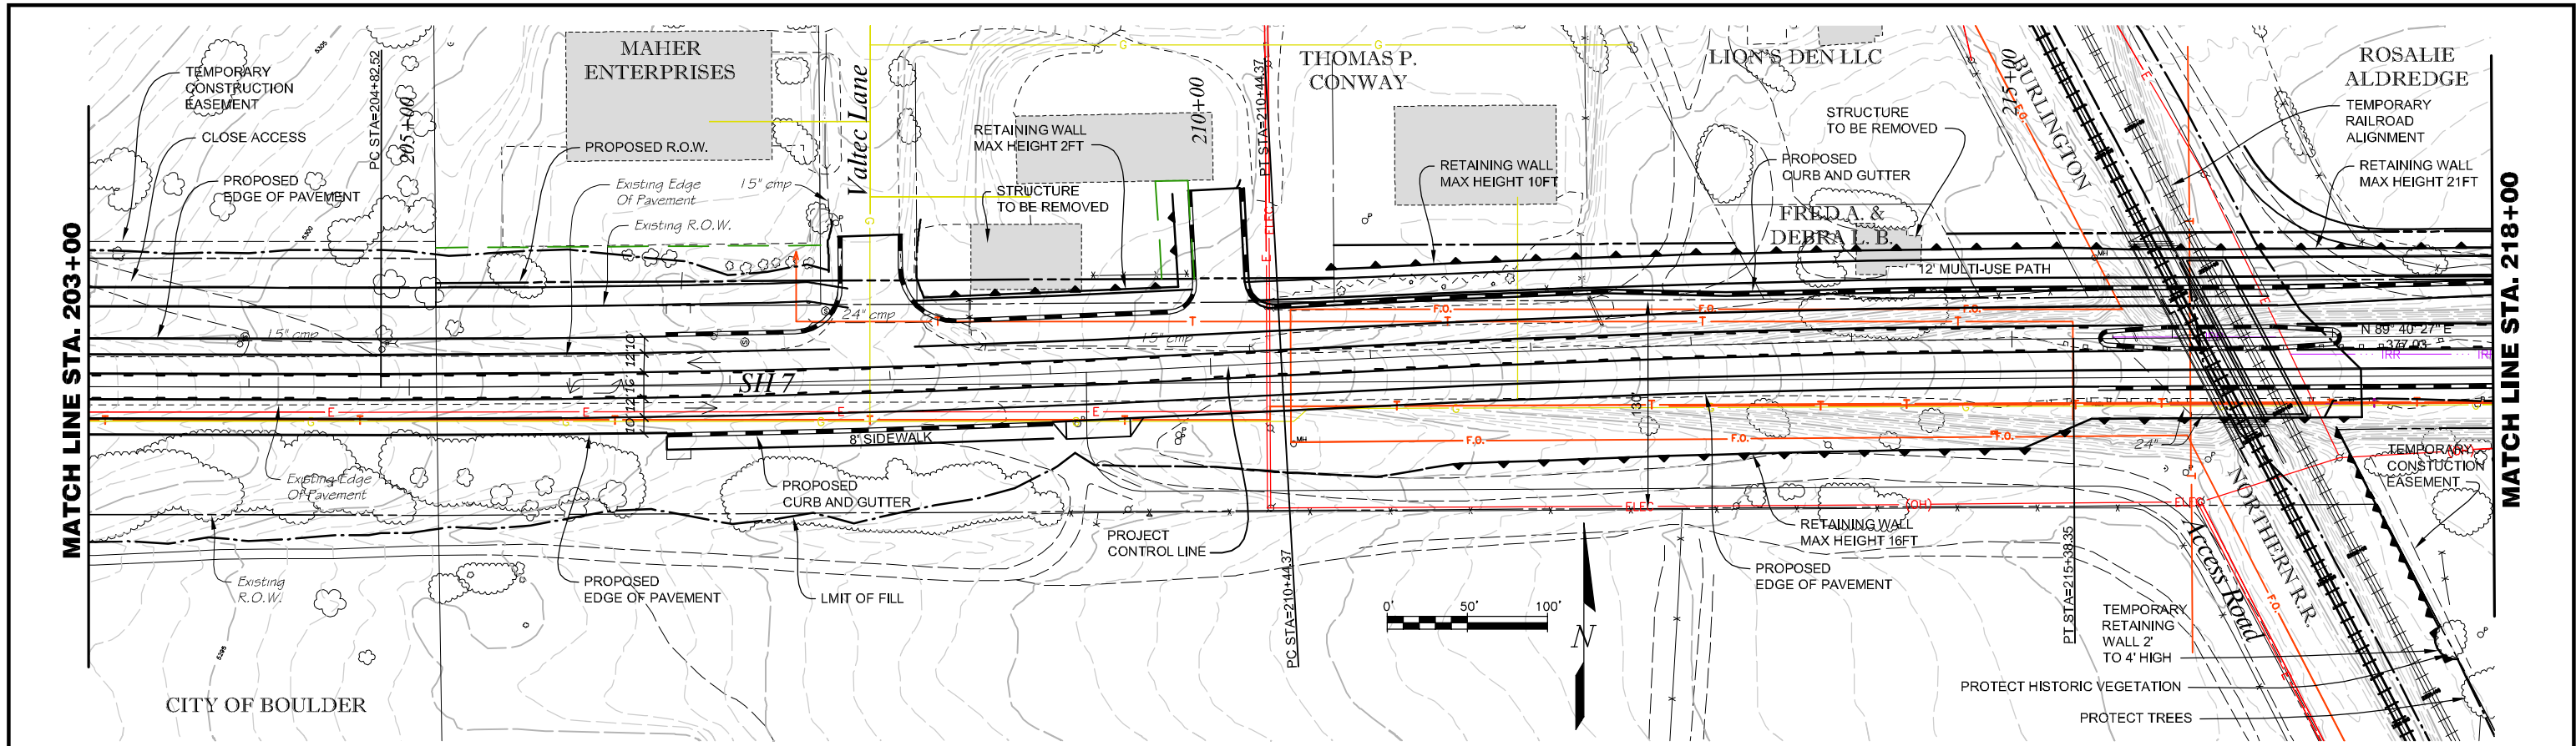


DATE: OCT 11, 2005 TIME: 1:47 AM
NAME: P:\01-021-06 SH 7 EA\dwg\report selected alternatives\0121-PP_ALT2.dwg

Computer File Information	
Creation Date:	08/23/05 Initials: RKL
Last Modification Date:	10/08/05 Initials: RKL
Full Path:	P:\01-021-06 SH 7 EA\dwg\report selected alternatives\
Drawing File Name:	01021-PP_ALT2.dwg
Acad Ver. 2000i	Scale: 1:50 Units: English

Sheet Revisions	

Colorado Department of Transportation



1050 LEE HILL ROAD
BOULDER, CO. 80302
Phone: (303) 546-5662
Fax: (303) 444-0740

IRONGATE 4, SUITE 100
777 S. WADSWORTH BLVD.
LAKEWOOD, COLORADO 80226
(303) 988-4939



MULLER

REGION 4 MHG

As Constructed
No Revisions:
Revised:
Void:

ALTERNATIVE 2 SH7 (PREFERRED ALTERNATIVE) STA. 203+00 TO STA. 218+00		
Designer:	LRP	Structure Numbers
Detailer:	RKL	
Sheet Subset:	ROADWAY	Subset Sheets: 6 of 7

Project No./Code
STA 0072-010
11873
Sheet Number:

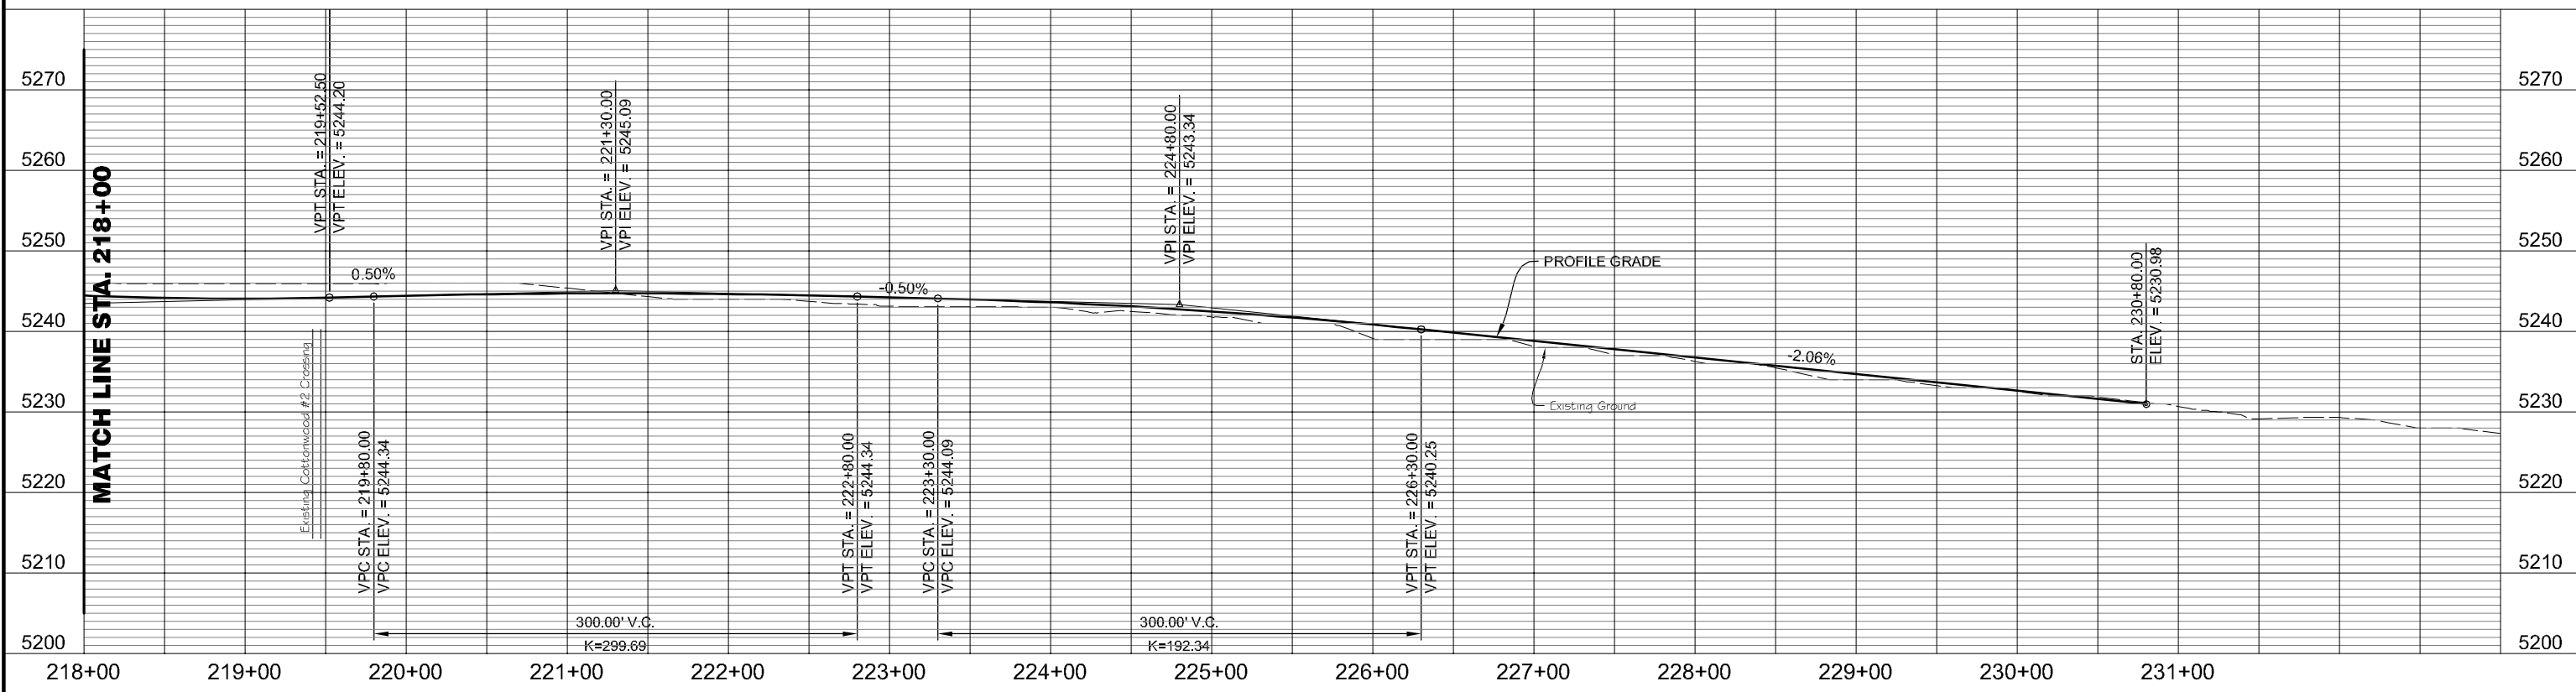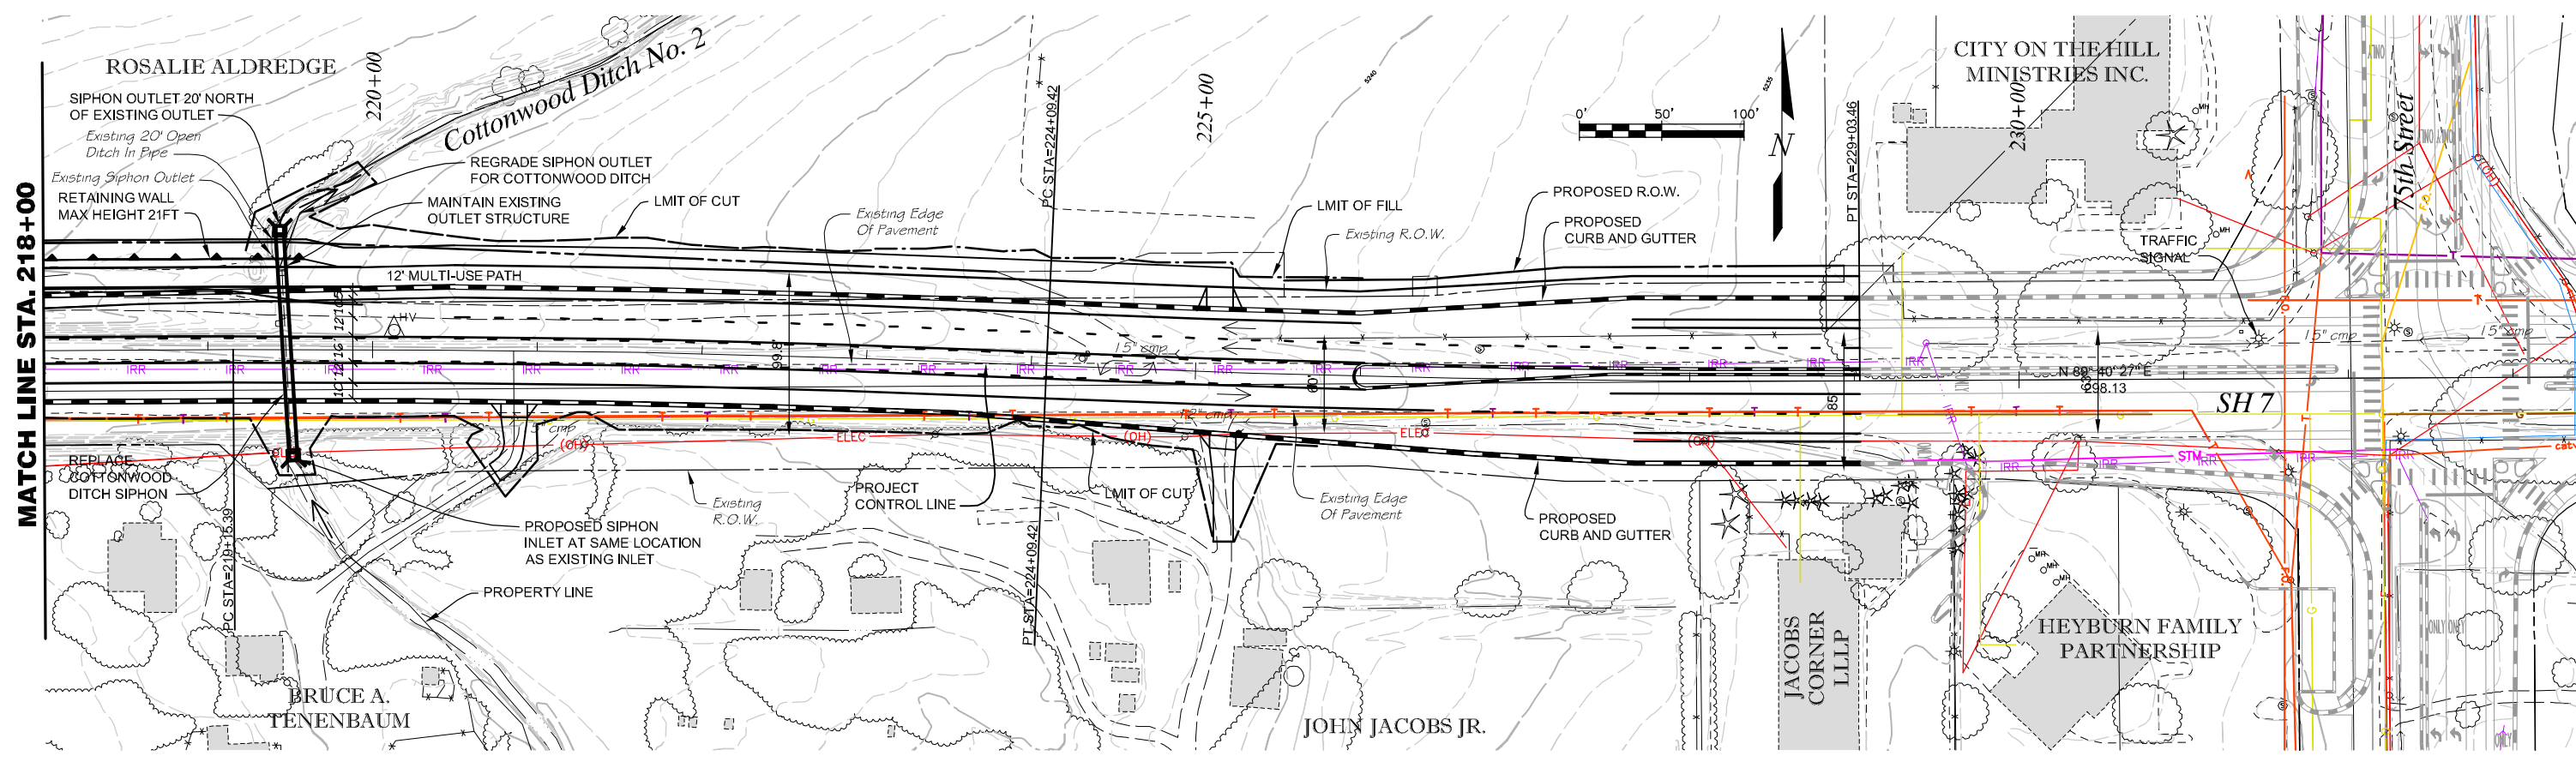

NAME: P:\01-02-06 SH 7 EA\dwg\report selected alternatives\0121-PP_ALT2.dwg
 DATE: OCT 11, 2005 TIME: 1:48 PM

Computer File Information	
Creation Date:	08/23/05 Initials: RKL
Last Modification Date:	10/08/05 Initials: RKL
Full Path:	P:\01-02-06 SH 7 EA\dwg\report selected alternatives\
Drawing File Name:	01021-PP_ALT2.dwg
Acad Ver. 2000i	Scale: 1:50 Units: English

Sheet Revisions	

Colorado Department of Transportation

 1050 LEE HILL ROAD BOULDER, CO. 80302
 Phone: (303) 546-5662
 Fax: (303) 444-0740
 IRONGATE 4, SUITE 100
 777 S. WADSWORTH BLVD.
 LAKEWOOD, COLORADO 80226
 (303) 988-4939
MULLER
 REGION 4 MHG

As Constructed
No Revisions:
Revised:
Void:

ALTERNATIVE 2 SH7 (PREFERRED ALTERNATIVE) STA. 218+00 TO STA. 229+03.46		
Designer:	LRP	Structure Numbers
Detailer:	RKL	
Sheet Subset:	ROADWAY	Subset Sheets: 7 of 7

Project No./Code
STA 0072-010
11873
Sheet Number: