











**LEGEND**

-  EXISTING ROW
-  EXISTING PARCEL
-  EXISTING REGIONAL TRAIL
-  PROPOSED REGIONAL TRAIL
-  MODIFIED EXISTING REGIONAL TRAIL
-  PROPOSED ROADWAY
-  BRIDGE
-  I-25 EA DIAMOND INTERCHANGE



**DRAFT**  
DATE: 05/10/06

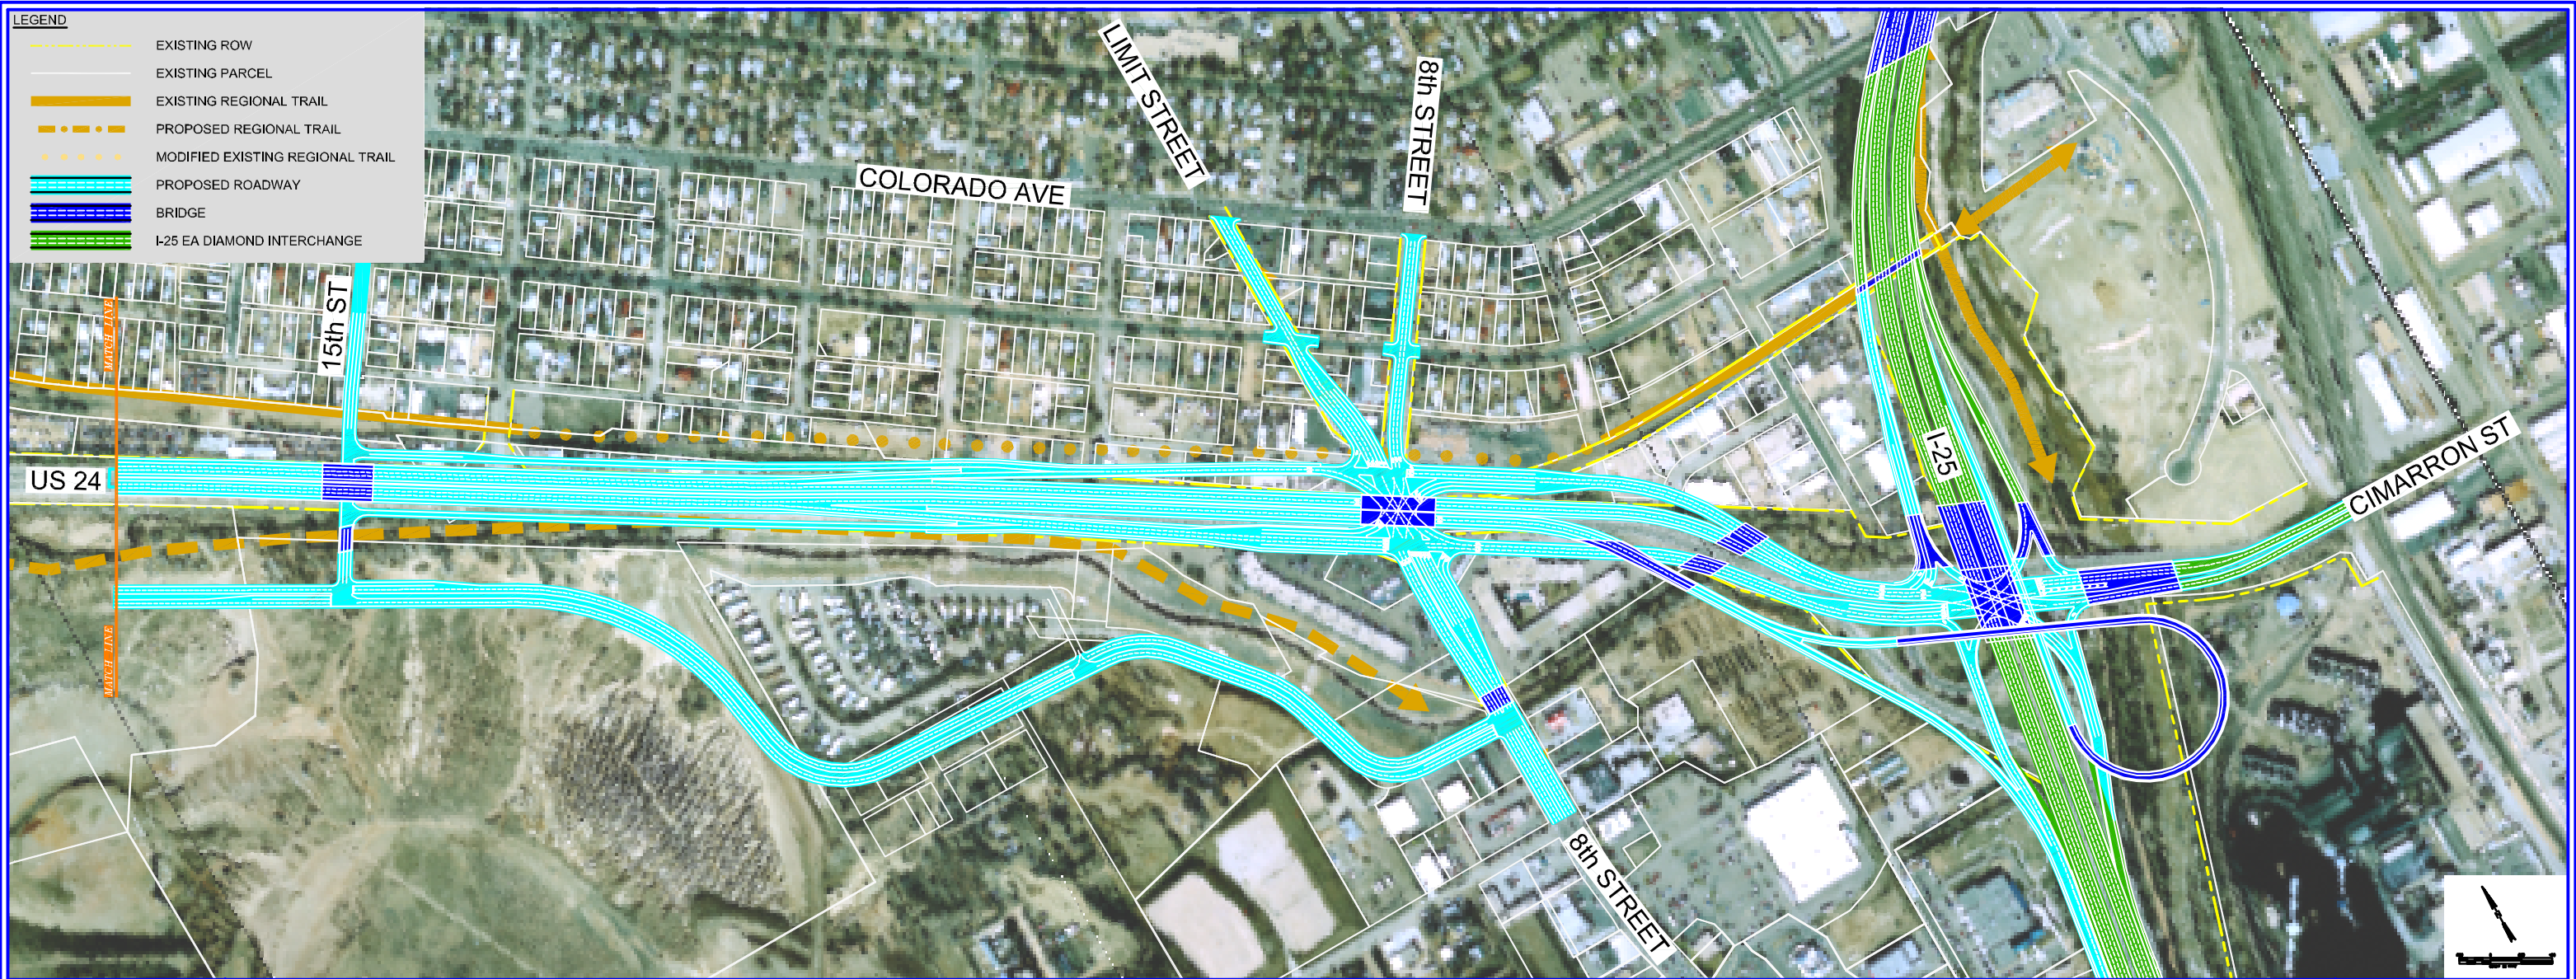**I-25 SPUI / 8th STREET SPUI / 15th STREET ACCESS**

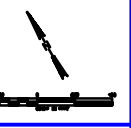

**DESIGN OPTION #21**