
 


LEGEND

-  EXISTING ROW
-  EXISTING PARCEL
-  EXISTING REGIONAL TRAIL
-  PROPOSED REGIONAL TRAIL
-  MODIFIED EXISTING REGIONAL TRAIL
-  PROPOSED ALTERNATIVE
-  BRIDGE
-  PROPOSED NEW SIGNAL

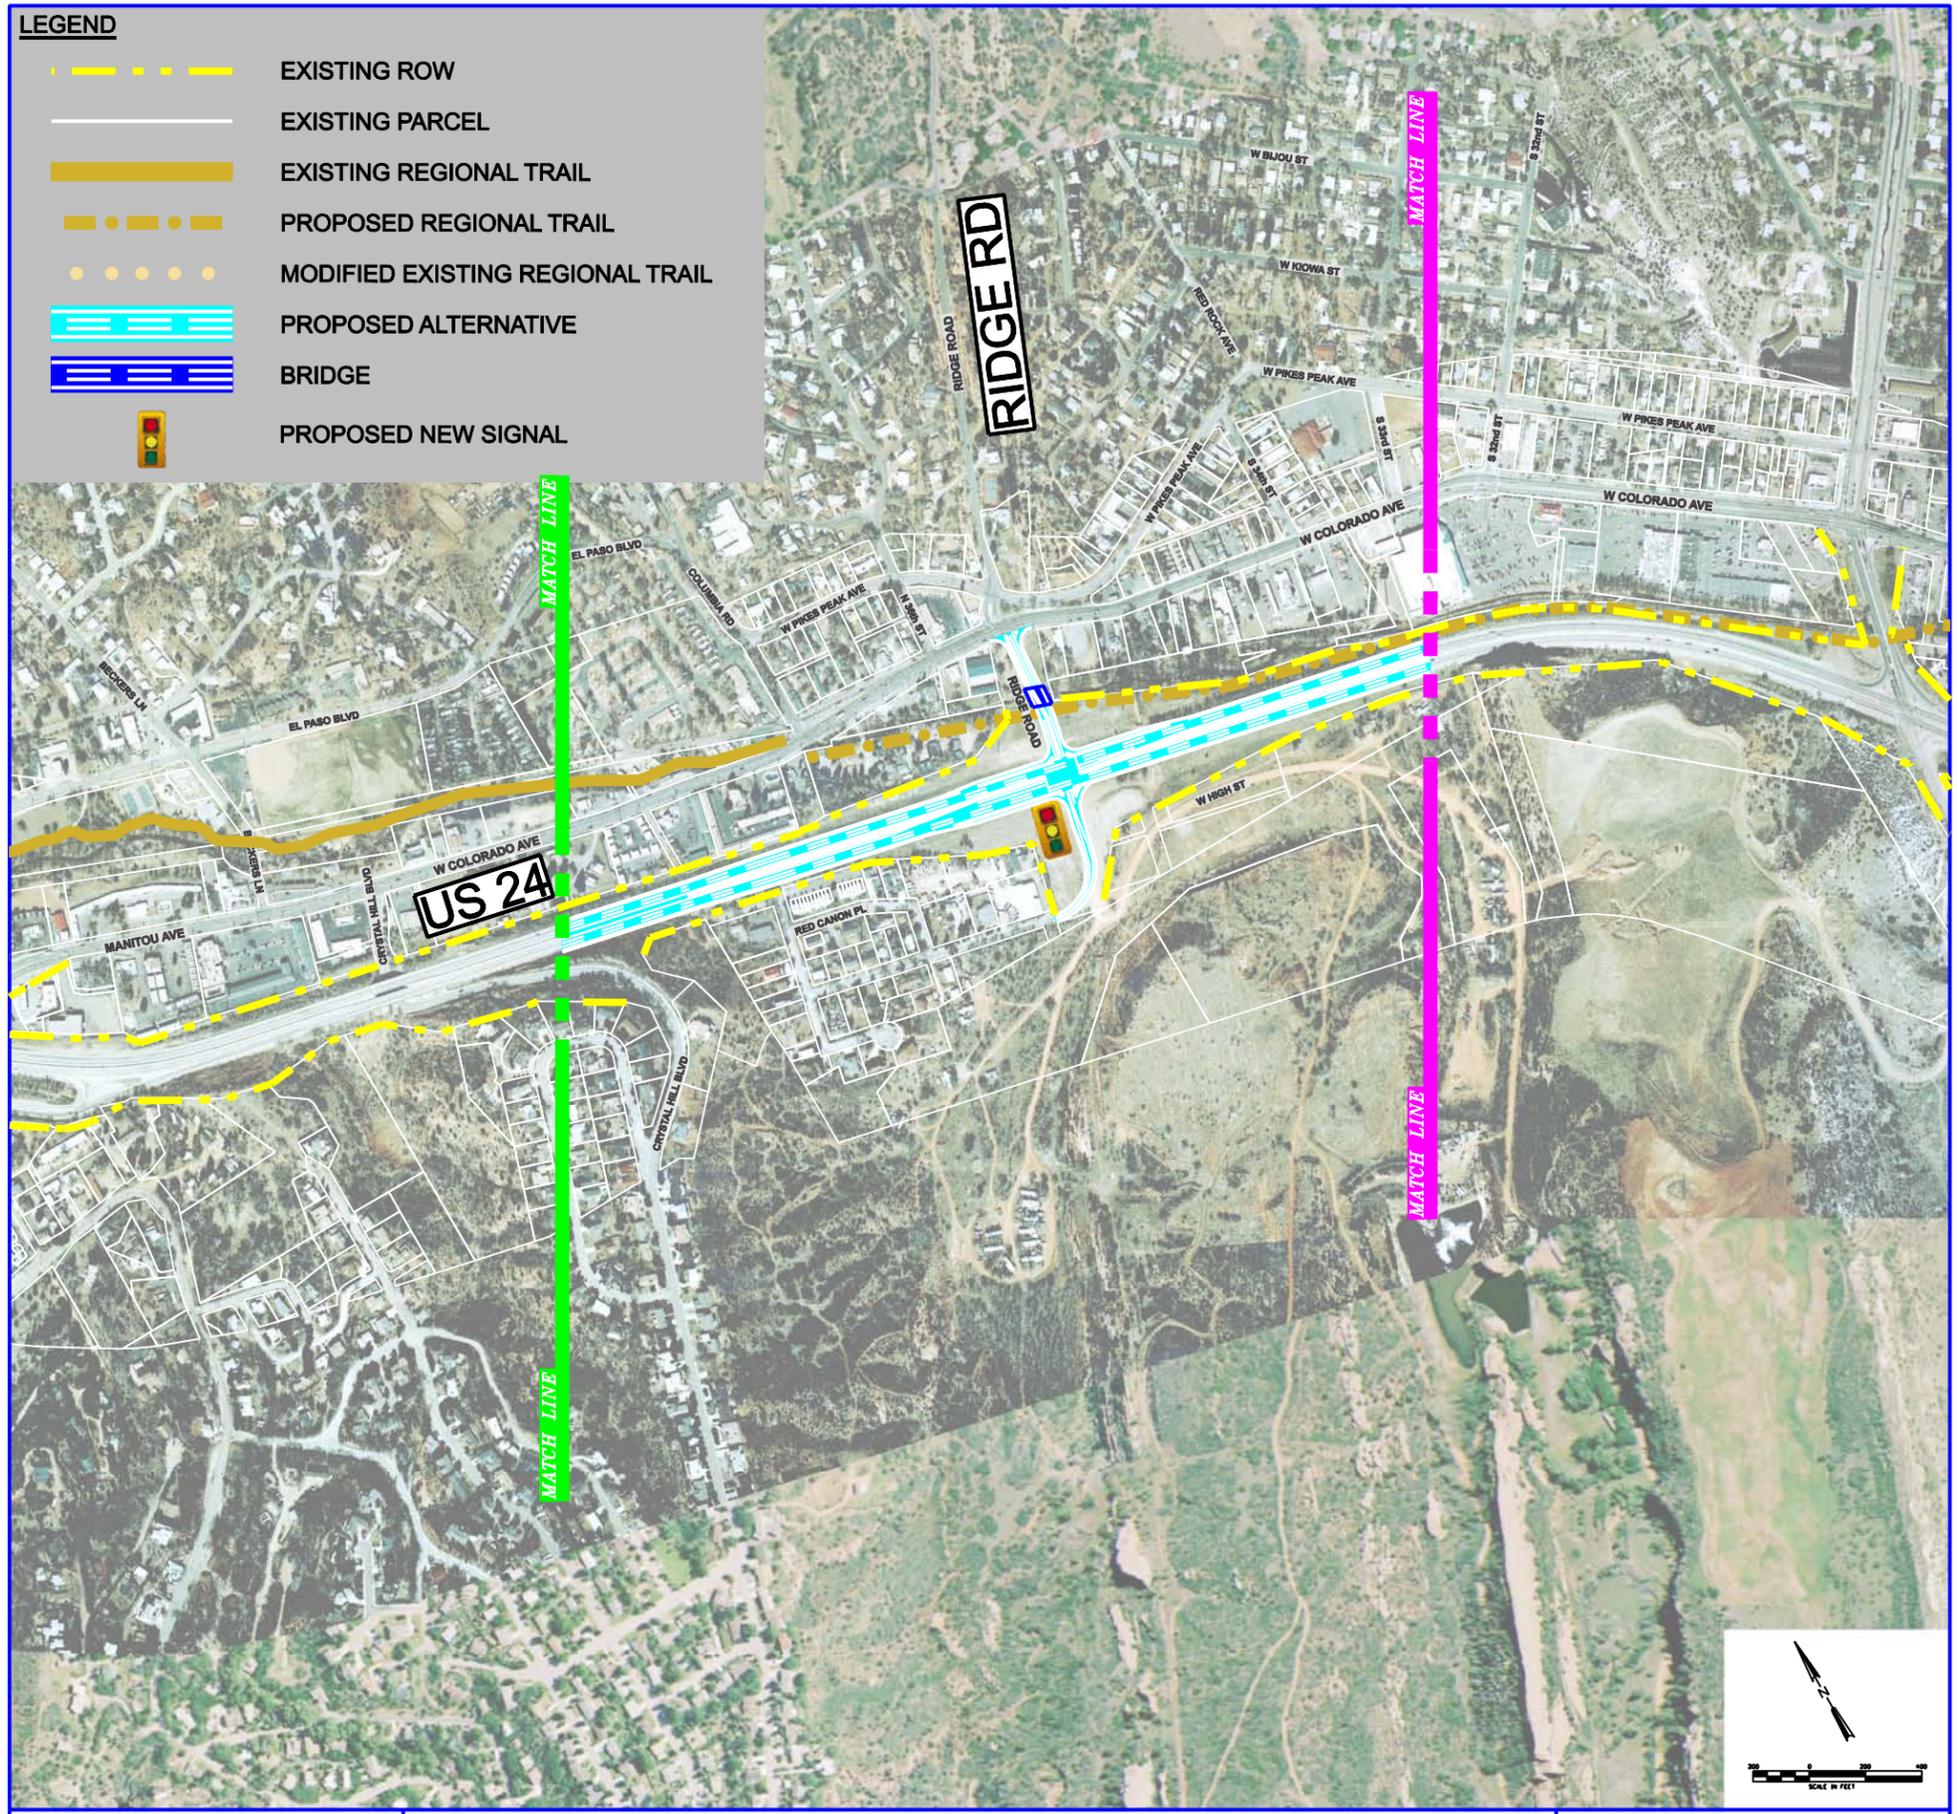

DRAFT
DATE: 05/10/06

RIDGE ROAD SIGNALIZED INTERSECTION

Design Option
#7