


EXISTING TYPICAL SECTION

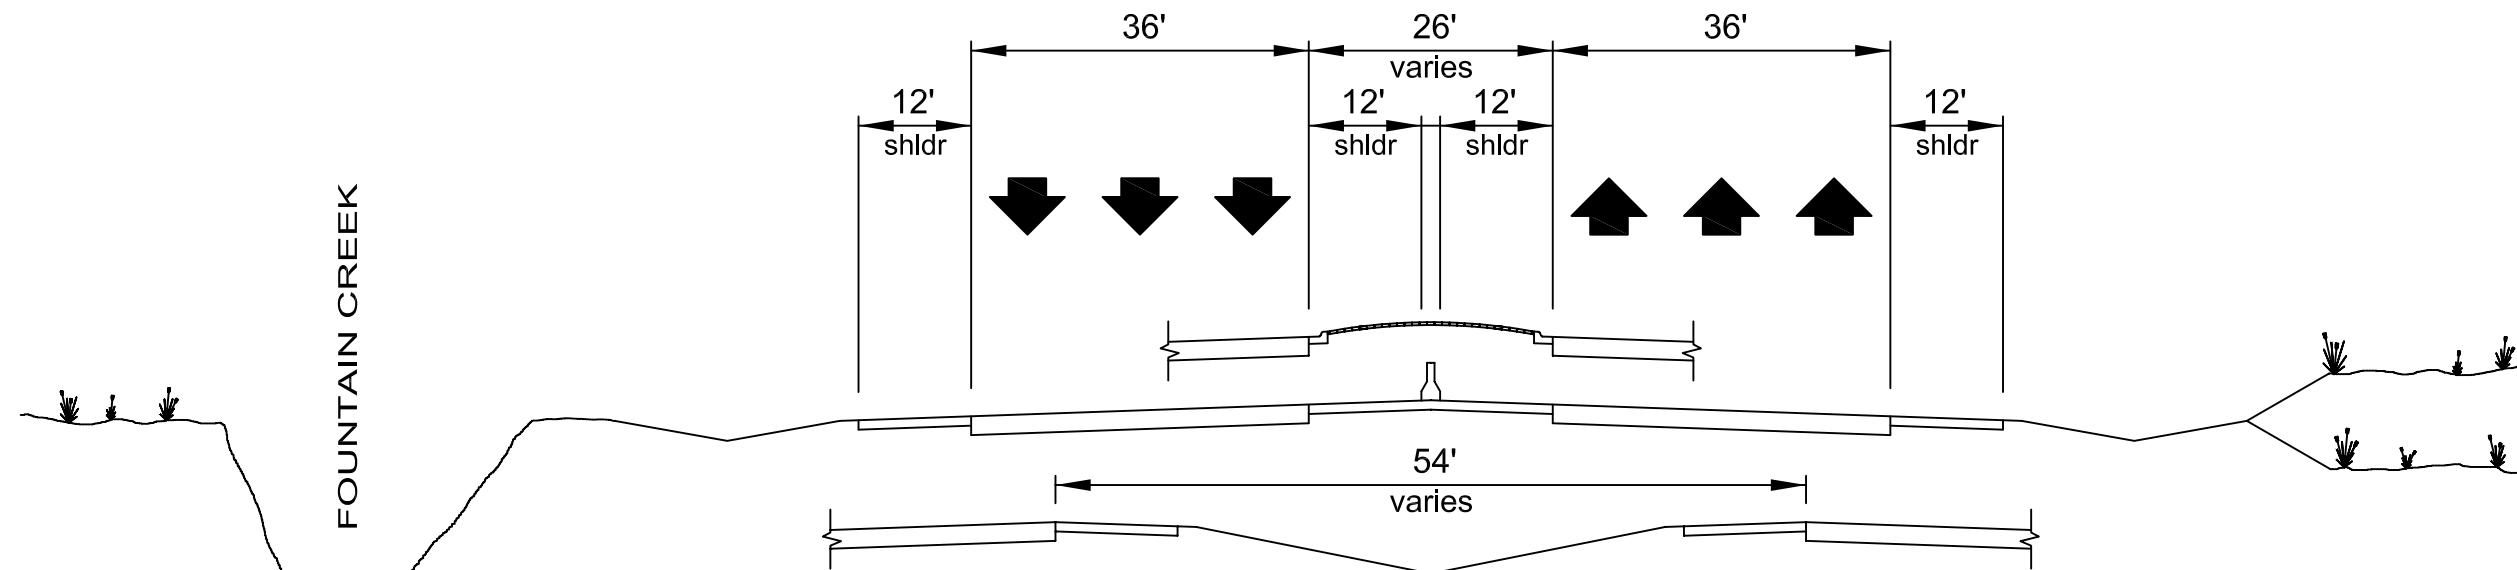

POTENTIAL 6 LANE TYPICAL SECTION