
 


LEGEND

-  EXISTING ROW
-  EXISTING PARCEL
-  EXISTING REGIONAL TRAIL
-  PROPOSED REGIONAL TRAIL
-  MODIFIED EXISTING REGIONAL TRAIL
-  PROPOSED ALTERNATIVE
-  BRIDGE

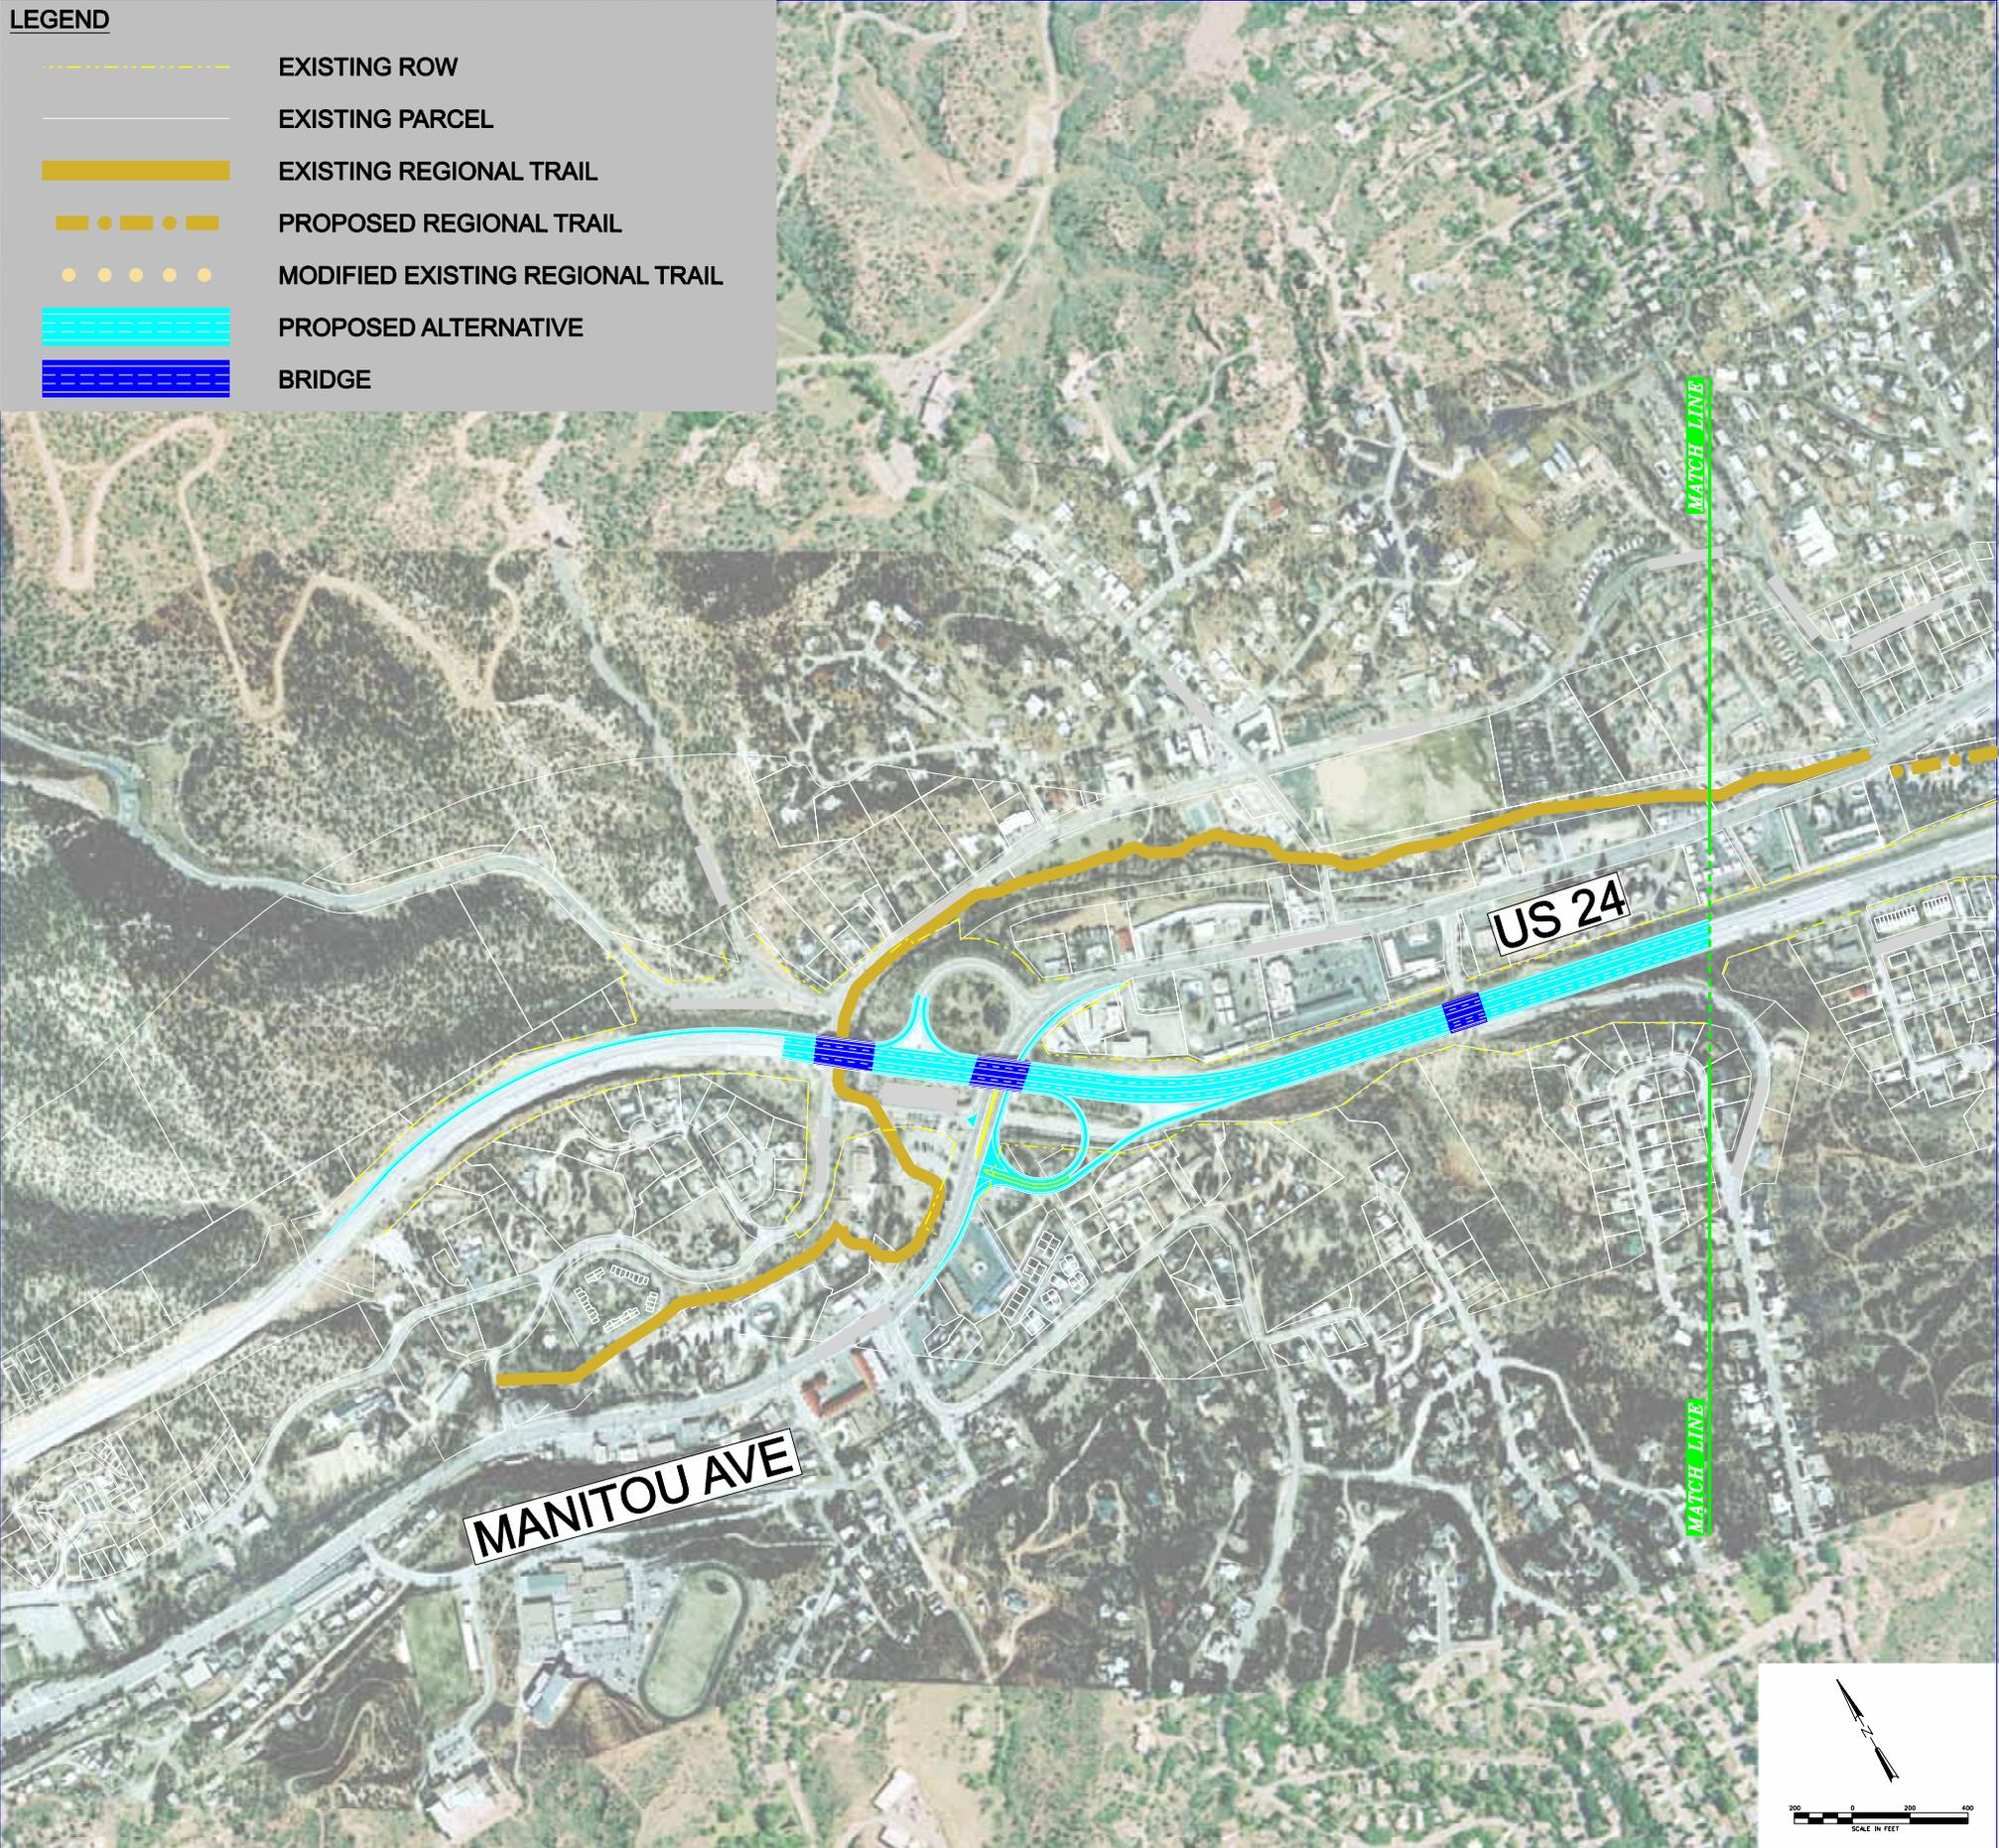

DRAFT

DATE: 01/26/06

MANITOU 2-LOOP PARCLO



**FREWAY /
EXPRESSWAY**