


churst 1:11:42 PM \\projectwise.ch2m.com\DEN003\Documents\WXXX8605 - US 40 Fraser to Winter Park\DESIGN\Work In Progress\22804-TR-KEY_01.dgn

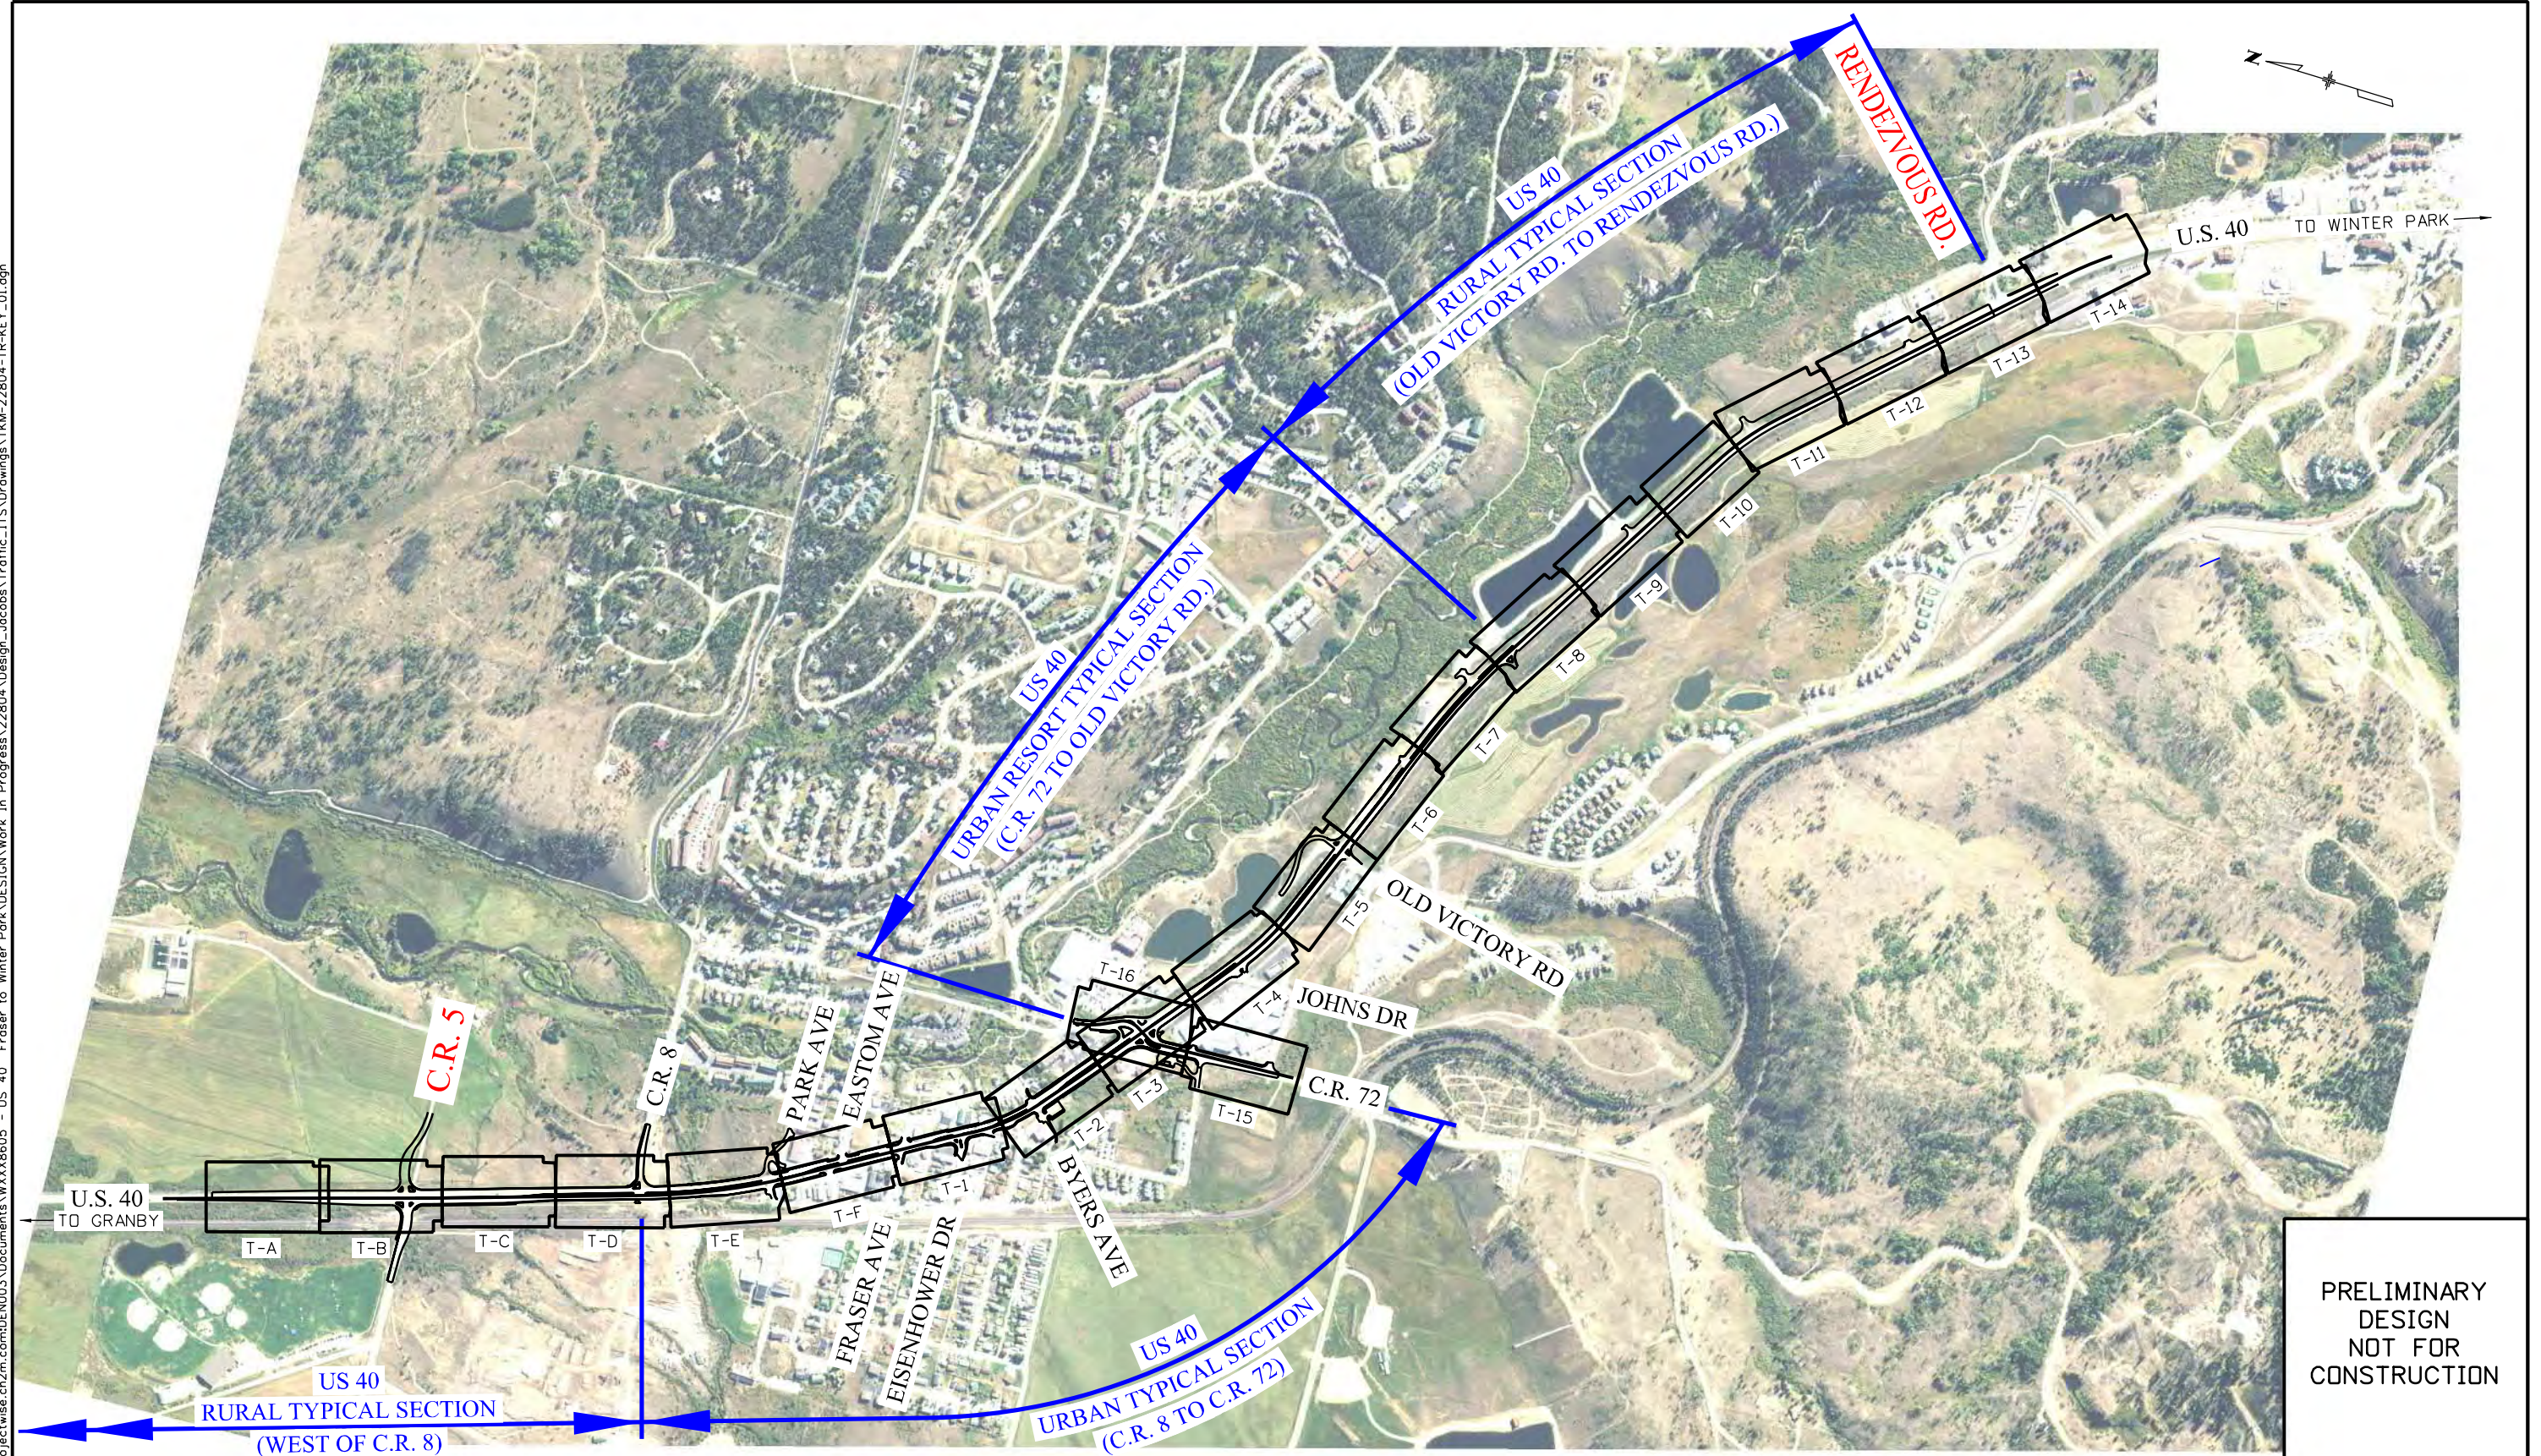

PRELIMINARY
 DESIGN
 NOT FOR
 CONSTRUCTION

Print Date: 8/3/2020
File Name: TKM-22804-TR-KEY_01.dgn
Horiz. Scale: 1:1000 Vert. Scale: As Noted
Unit Information Unit Leader Initials
JACOBS

Sheet Revisions		
Date:	Comments	Init.


Colorado Department of Transportation
 1198 S. Adams Ave
 Silverthorne, CO 80498
 Phone: 303-512-5601
 FAX: 303-512-5675

GLA

As Constructed
No Revisions:
Revised:
Void:

US 40 FRASER TO WINTER PARK KEY MAP PLAN			
Designer:	JADB	Structure	
Detailer:	ADH	Numbers	
Sheet Subset:		Subset Sheets:	of

Project No./Code
NHPP 0403-062
22804
Sheet Number

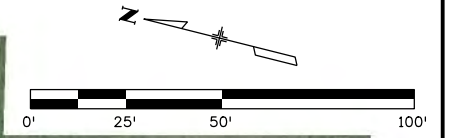

SPEED LIMIT
50

**PRELIMINARY DESIGN
NOT FOR CONSTRUCTION**

DENPWP028 2:29:26 PM \\denpwp01\cbs\pwworking\742449\573858_28\TOA-22804-TR-PLN_01.dgn

Print Date: 7/13/2020	
File Name: TOA-22804-TR-PLN_01.dgn	
Horiz. Scale: 1:50.0001	Vert. Scale: As Noted
Unit Information	Unit Leader Initials
JACOBS	

Sheet Revisions		
Date:	Comments	Init.

Colorado Department of Transportation


1198 S. Adams Ave
Silverthorne, CO 80498
Phone: 303-512-5601
FAX: 303-512-5675

Region 3 GLA

As Constructed
No Revisions:
Revised:
Void:

US 40 FRASER TO WINTER PARK ACCESS AND STRIPING PLAN STA 63+00 TO STA 70+00		
Designer: JADB	Structure Numbers	
Detailer: ADH		
Sheet Subset:	Subset Sheets: T-A of 22	

Project No./Code
NHPP 0403-062
22804
Sheet Number

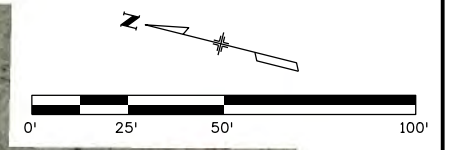

MATCH LINE 77+00

MATCH LINE 84+00

PRELIMINARY
DESIGN
NOT FOR
CONSTRUCTION

DENPWP01\$ 12:52:41 PM \\denpwp01\c\$\pwworking\742408\573858_27\T0C-22804-TR-PLN_01.dgn

Print Date: 7/13/2020
 File Name: T0C-22804-TR-PLN_01.dgn
 Horiz. Scale: 1:50.0001 Vert. Scale: As Noted
 Unit Information Unit Leader Initials
JACOBS

Sheet Revisions		
Date:	Comments	Init.

Colorado Department of Transportation
 Region 3 GLA

 1198 S. Adams Ave
 Silverthorne, CO 80498
 Phone: 303-512-5601
 FAX: 303-512-5675


As Constructed
No Revisions:
Revised:
Void:

US 40 FRASER TO WINTER PARK
 ACCESS AND STRIPING PLAN
 STA 77+00 TO STA 84+00

Designer: JADB	Structure Numbers
Detailer: ADH	
Sheet Subset:	Subset Sheets: T-C of 16

Project No./Code
NHPP 0403-062
22804
Sheet Number

DENPWP01\$ 2:29:18 PM \\denpwp01\dfs\pwworking\742449_573858_26\TOD-22804-TR-PLN_01.dgn

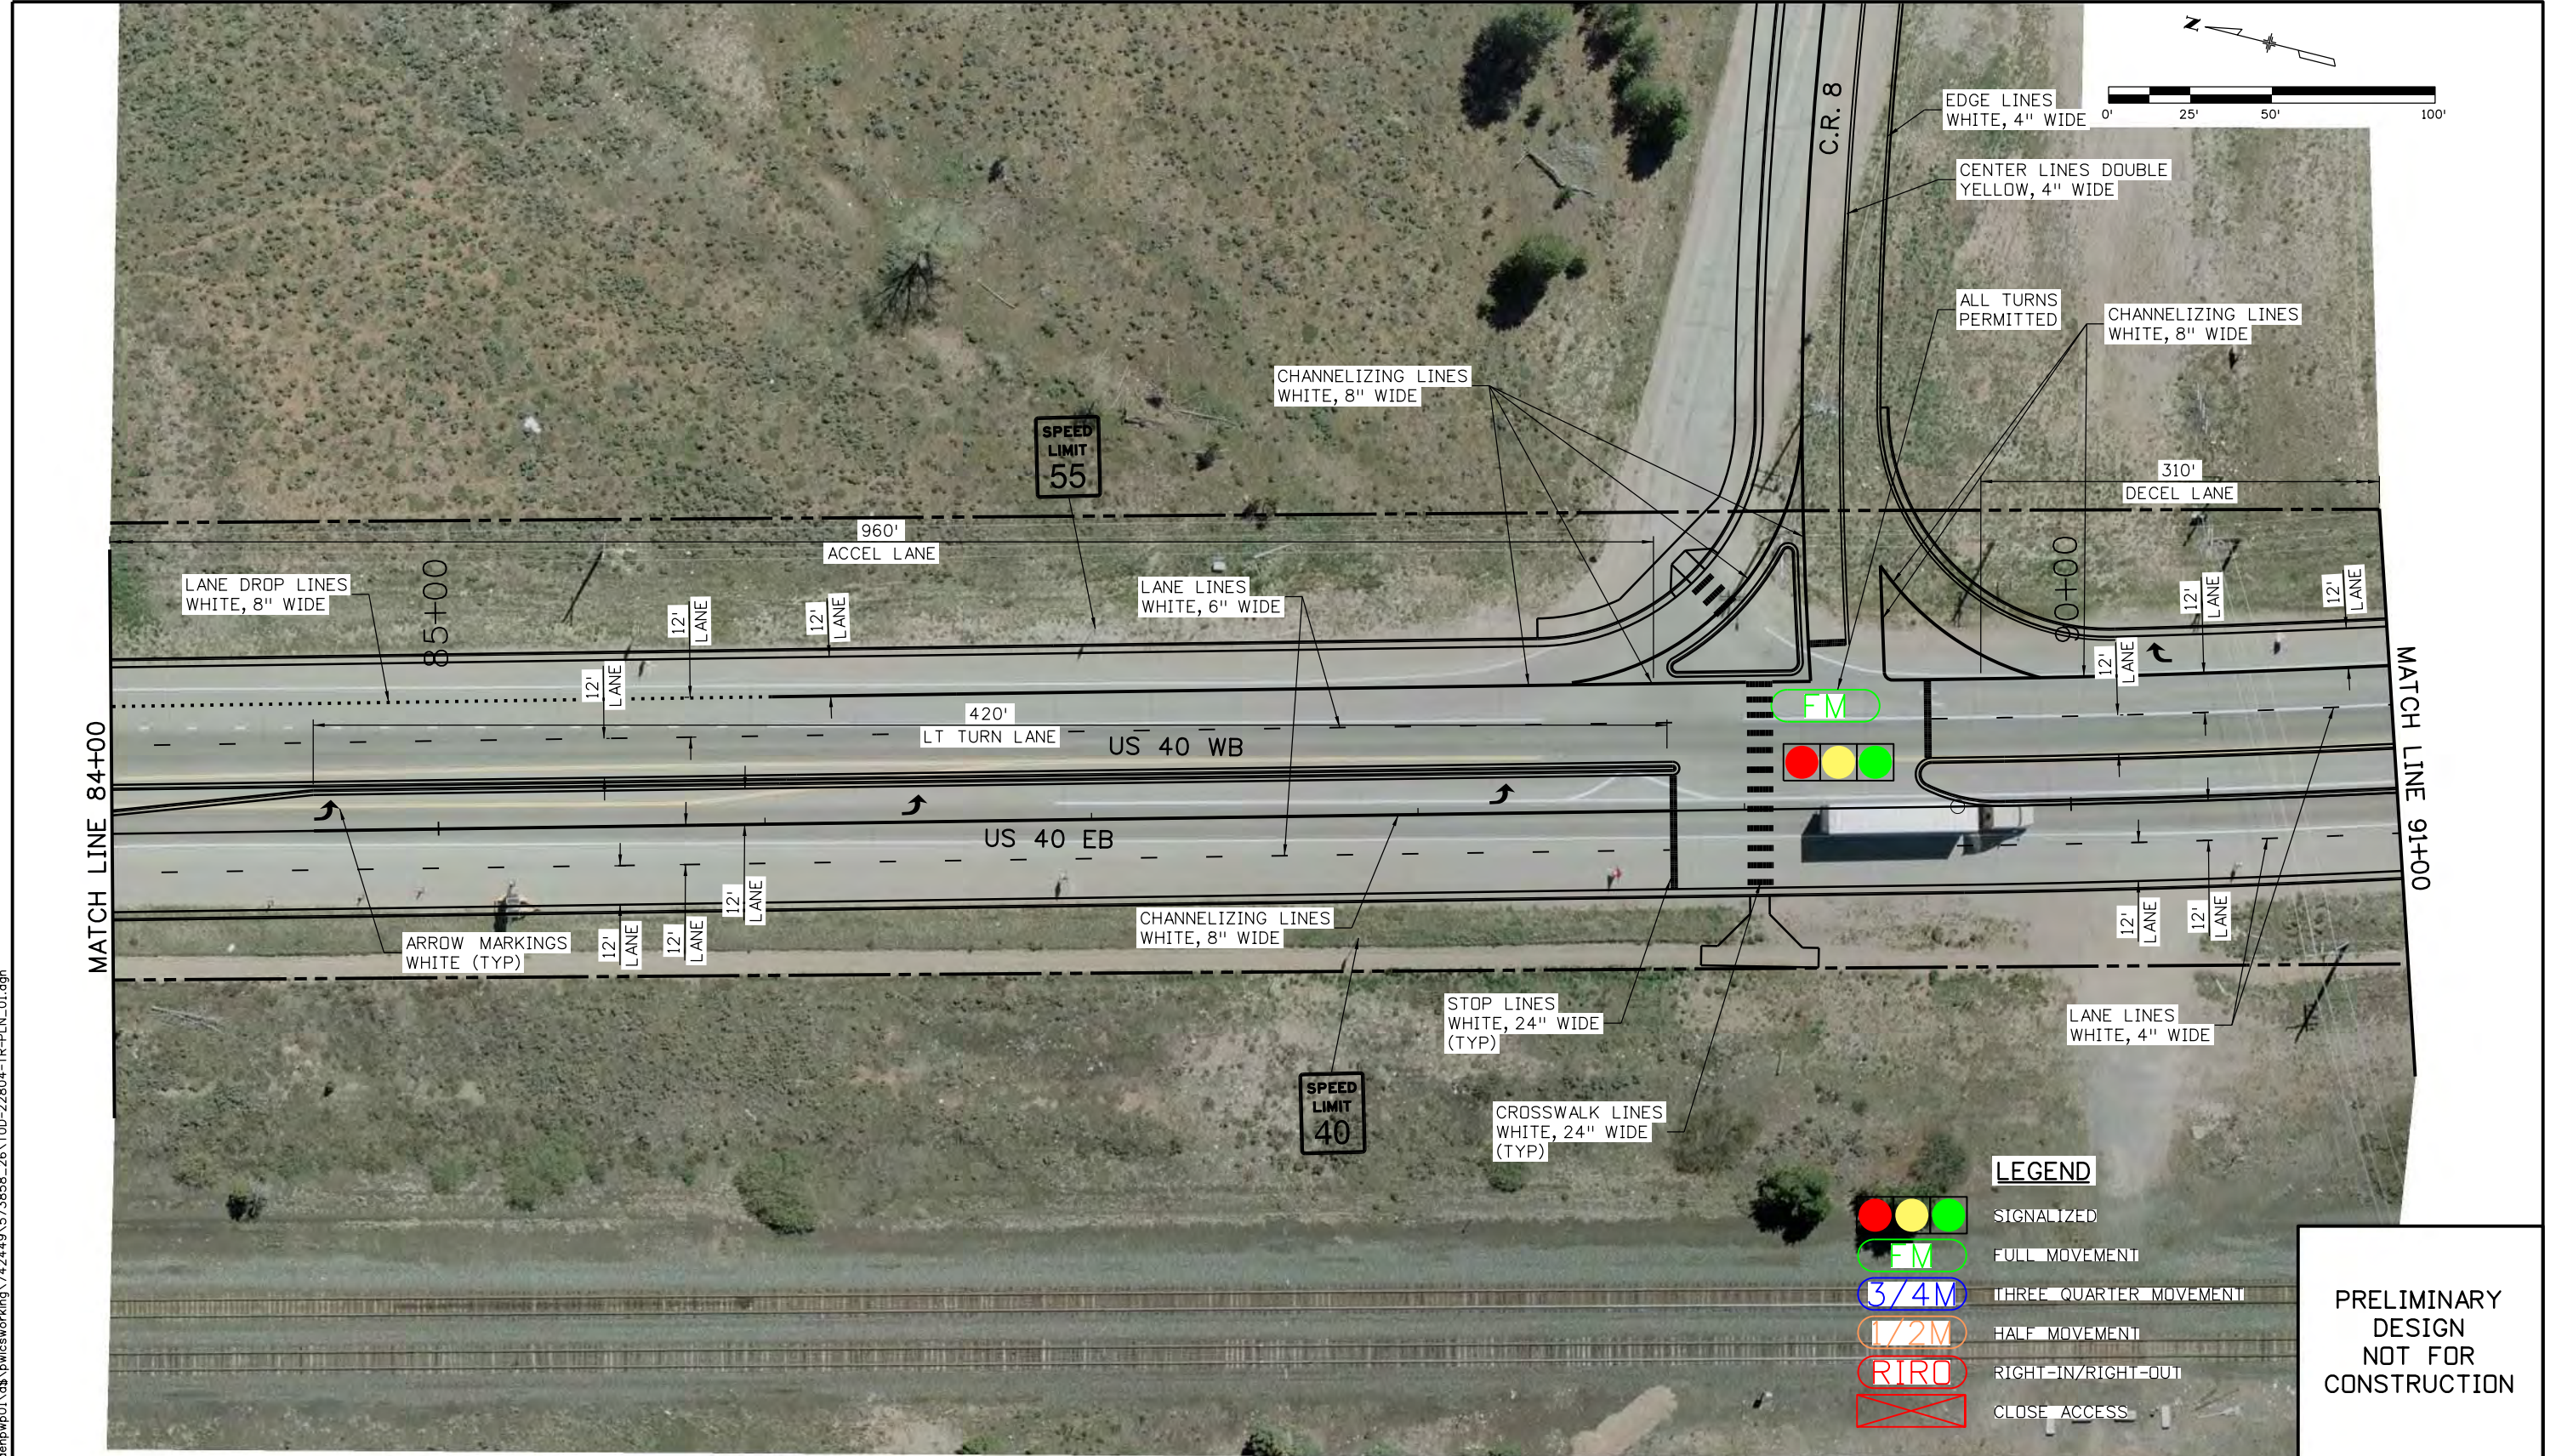

LEGEND

-  SIGNALIZED
-  FULL MOVEMENT
-  THREE-QUARTER MOVEMENT
-  HALF MOVEMENT
-  RIGHT-IN/RIGHT-OUT
-  CLOSE ACCESS

**PRELIMINARY
DESIGN
NOT FOR
CONSTRUCTION**

Print Date: 7/13/2020	
File Name: TOD-22804-TR-PLN_01.dgn	
Horiz. Scale: 1:50.0001	Vert. Scale: As Noted
Unit Information	Unit Leader Initials
JACOBS	

Sheet Revisions		
Date:	Comments	Init.

Colorado Department of Transportation




1198 S. Adams Ave
Silverthorne, CO 80498
Phone: 303-512-5601
FAX: 303-512-5675

Region 3 GLA

As Constructed
No Revisions:
Revised:
Void:

US 40 FRASER TO WINTER PARK ACCESS AND STRIPING PLAN STA 84+00 TO STA 91+00			
Designer:	JADB	Structure	
Detailer:	ADH	Numbers	
Sheet Subset:	Subset Sheets: T-D of 22		

Project No./Code
NHPP 0403-062
22804
Sheet Number

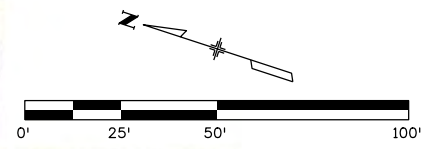

STOP LINES
WHITE, 24" WIDE
(TYP)

CENTER LINES DOUBLE
YELLOW, 4" WIDE

CHANNELIZING LINES
WHITE, 8" WIDE

ALL TURNS
PERMITTED

310'
DECEL LANE

CHANNELIZING LINES
WHITE, 8" WIDE

LANE LINES
WHITE, 4" WIDE

LANE DROP LINES
WHITE, 8" WIDE

270'
ACCEL LANE

12'
LANE

12'
LANE

12'
LANE

FM

US 40 WB

US 40 EB

220'
RT TURN LANE

12'
LANE

12'
LANE

ARROW MARKINGS
WHITE (TYP)

SPEED
LIMIT
35

CENTER LINES DOUBLE
YELLOW, 4" WIDE

CHANNELIZING LINES
WHITE, 8" WIDE

MATCH LINE 91+00

MATCH LINE 98+00

LEGEND

- SIGNALIZED
- FULL MOVEMENT
- THREE-QUARTER MOVEMENT
- HALF MOVEMENT
- RIGHT-IN/RIGHT-OUT
- CLOSE ACCESS

**PRELIMINARY
DESIGN
NOT FOR
CONSTRUCTION**

DENPWP03_12:52:43 PM \\denpwp01\d\$\p\picsworking\742408\573858_24\TOE-22804-TR-PLN_01.dgn

Print Date: 7/13/2020
 File Name: TOE-22804-TR-PLN_01.dgn
 Horiz. Scale: 1:50.0001 Vert. Scale: As Noted
 Unit Information Unit Leader Initials
JACOBS

Sheet Revisions		
Date:	Comments	Init.



Colorado Department of Transportation
 1198 S. Adams Ave
 Silverthorne, CO 80498
 Phone: 303-512-5601
 FAX: 303-512-5675
Region 3 GLA

As Constructed
No Revisions:
Revised:
Void:

**US 40 FRASER TO WINTER PARK
ACCESS AND STRIPING PLAN
STA 91+00 TO STA 98+00**

Designer: JADB Structure Numbers
 Detailer: ADH
 Sheet Subset: Subset Sheets: T-E of 16

Project No./Code
NHPP 0403-062
22804
Sheet Number

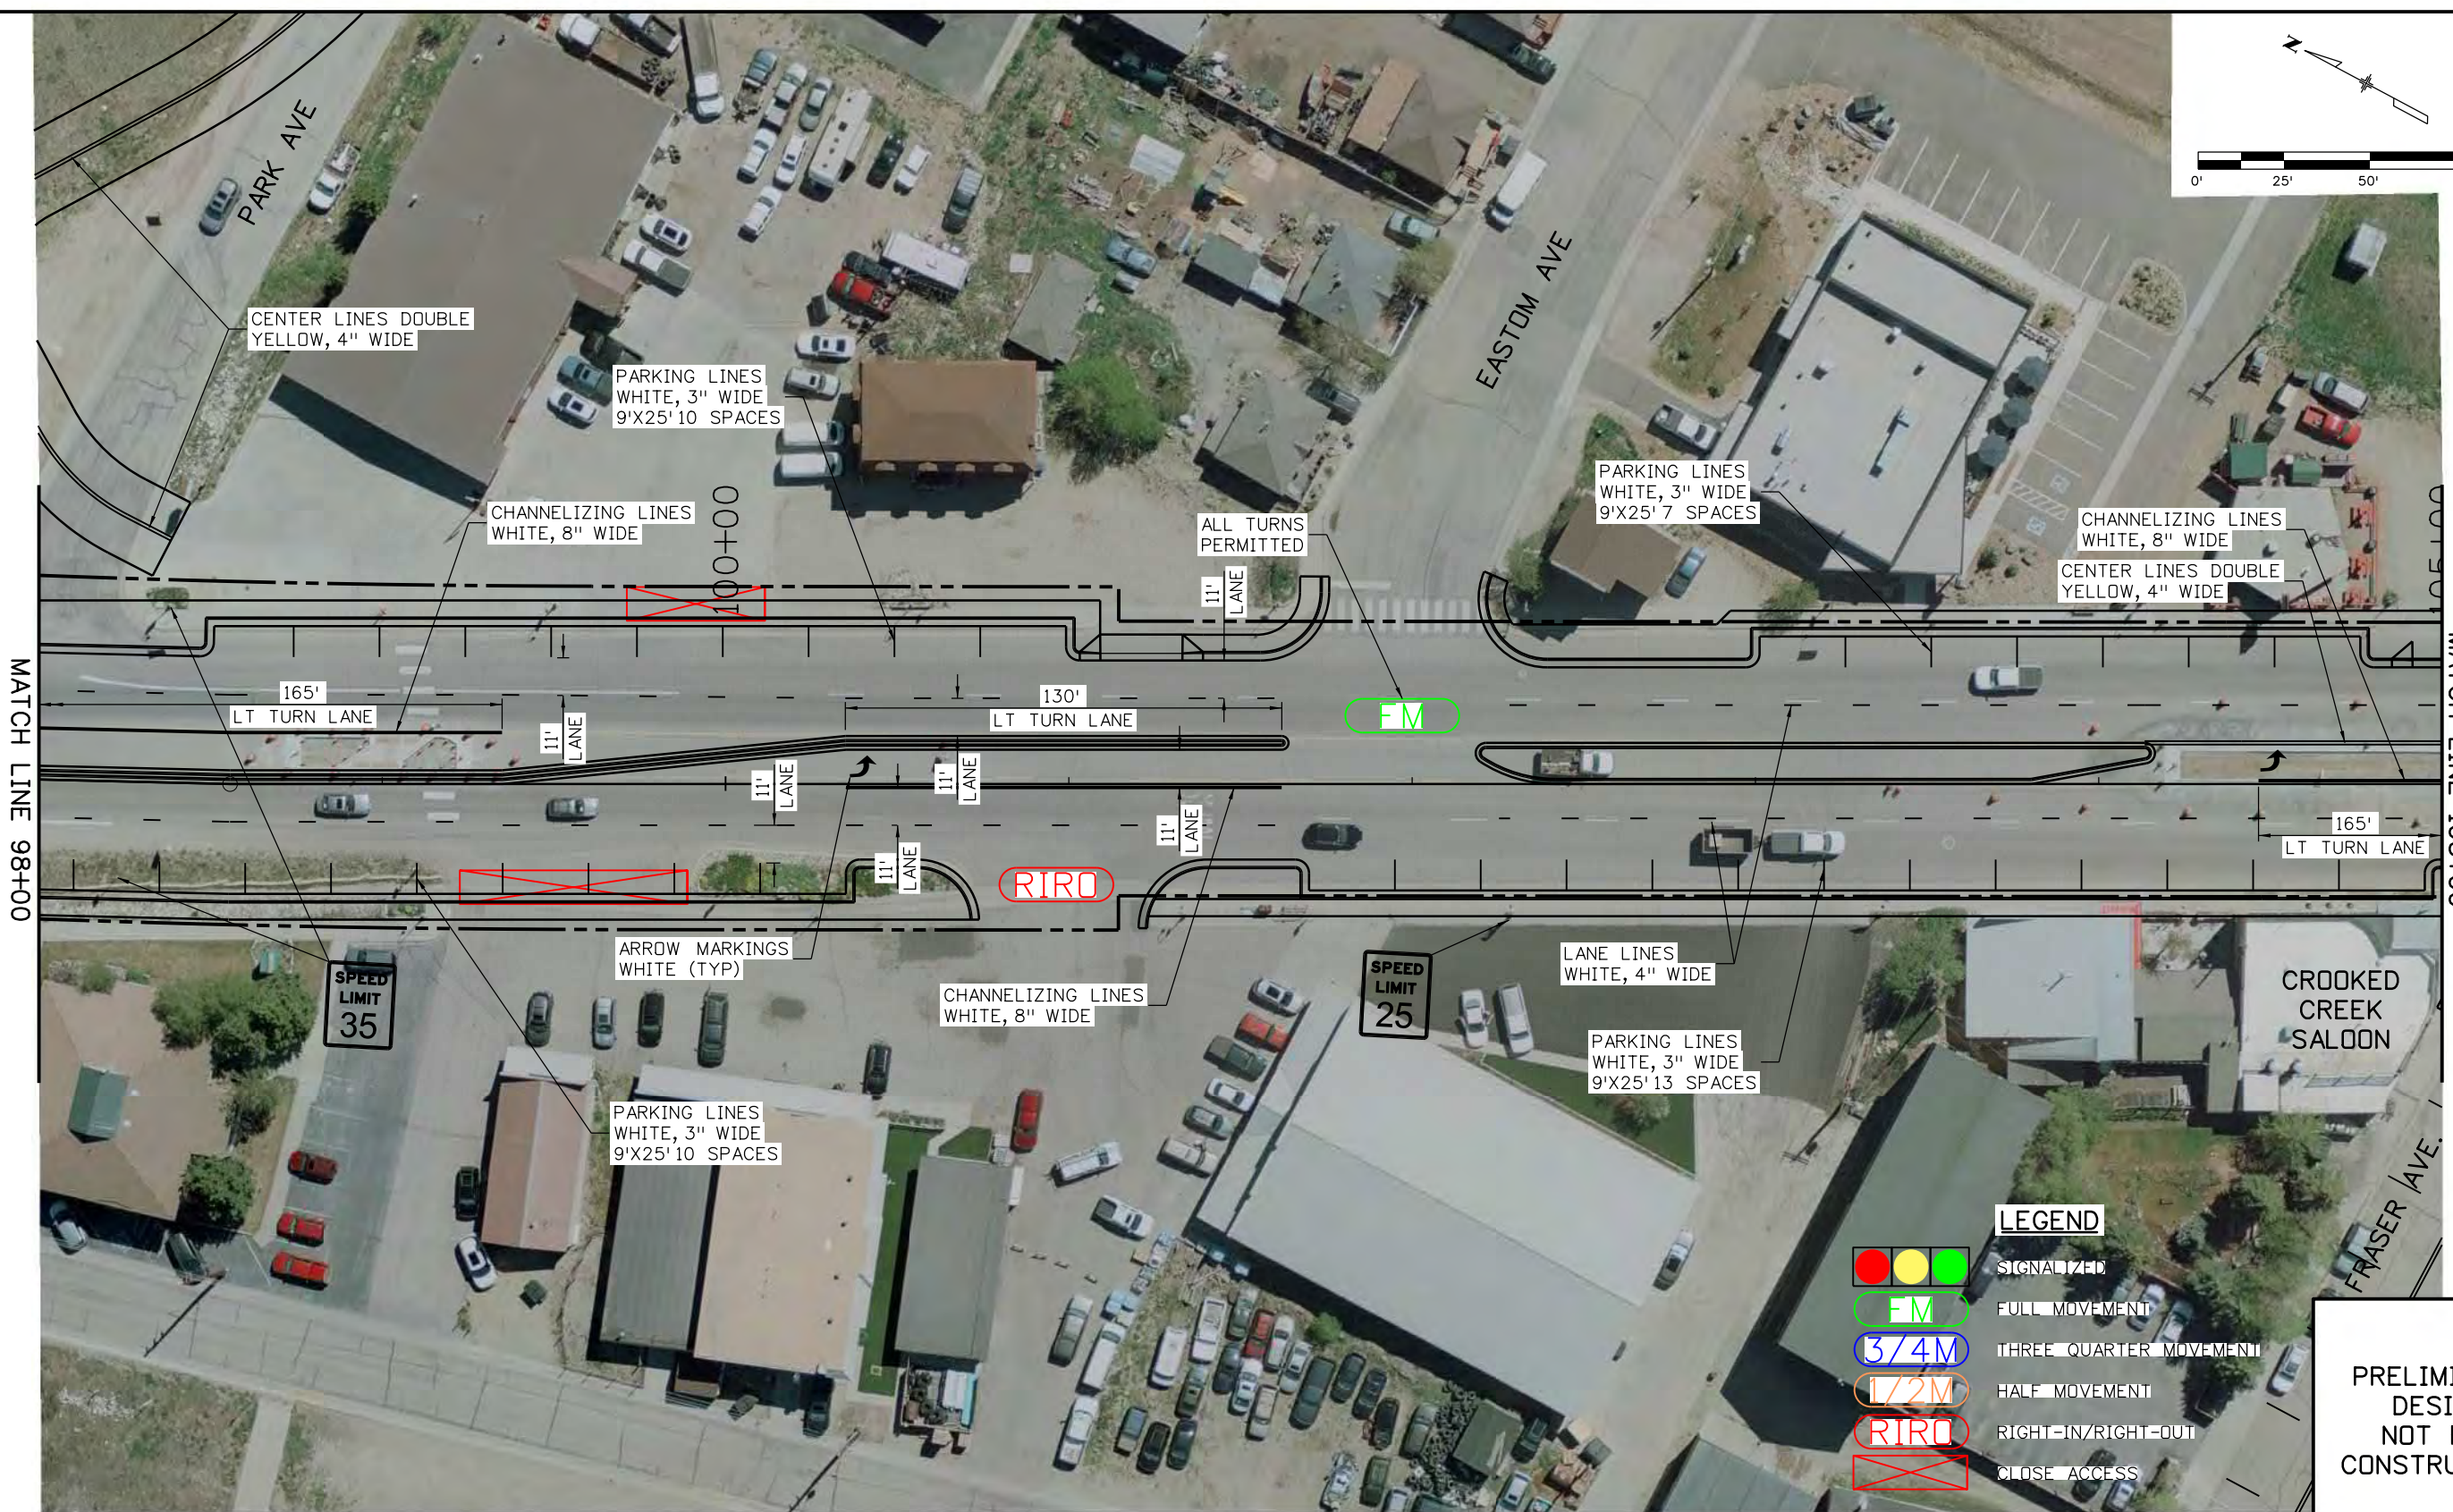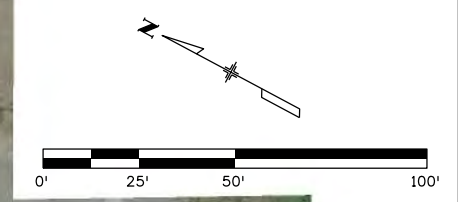

LEGEND

- SIGNALIZED**
- FULL MOVEMENT**
- THREE QUARTER MOVEMENT**
- HALF MOVEMENT**
- RIGHT-IN/RIGHT-OUT**
- CLOSE ACCESS**

**PRELIMINARY
DESIGN
NOT FOR
CONSTRUCTION**

DENPWP03_12:52:32 PM \\denpwp01\d\$\p\picsworking\742408\573858_25\TOF-22804-TR-PLN_01.dgn

Print Date: 7/13/2020	
File Name: TOF-22804-TR-PLN_01.dgn	
Horiz. Scale: 1:50.0003	Vert. Scale: As Noted
Unit Information	Unit Leader Initials
JACOBS	

Sheet Revisions		
Date:	Comments	Init.

Colorado Department of Transportation



1198 S. Adams Ave
Silverthorne, CO 80498
Phone: 303-512-5601
FAX: 303-512-5675

Region 3 GLA

As Constructed
No Revisions:
Revised:
Void:

US 40 FRASER TO WINTER PARK ACCESS AND STRIPING PLAN STA 98+00 TO STA 105+00			
Designer:	JADB	Structure	
Detailer:	ADH	Numbers	
Sheet Subset:		Subset Sheets:	T-F of 16

Project No./Code
NHPP 0403-062
22804
Sheet Number

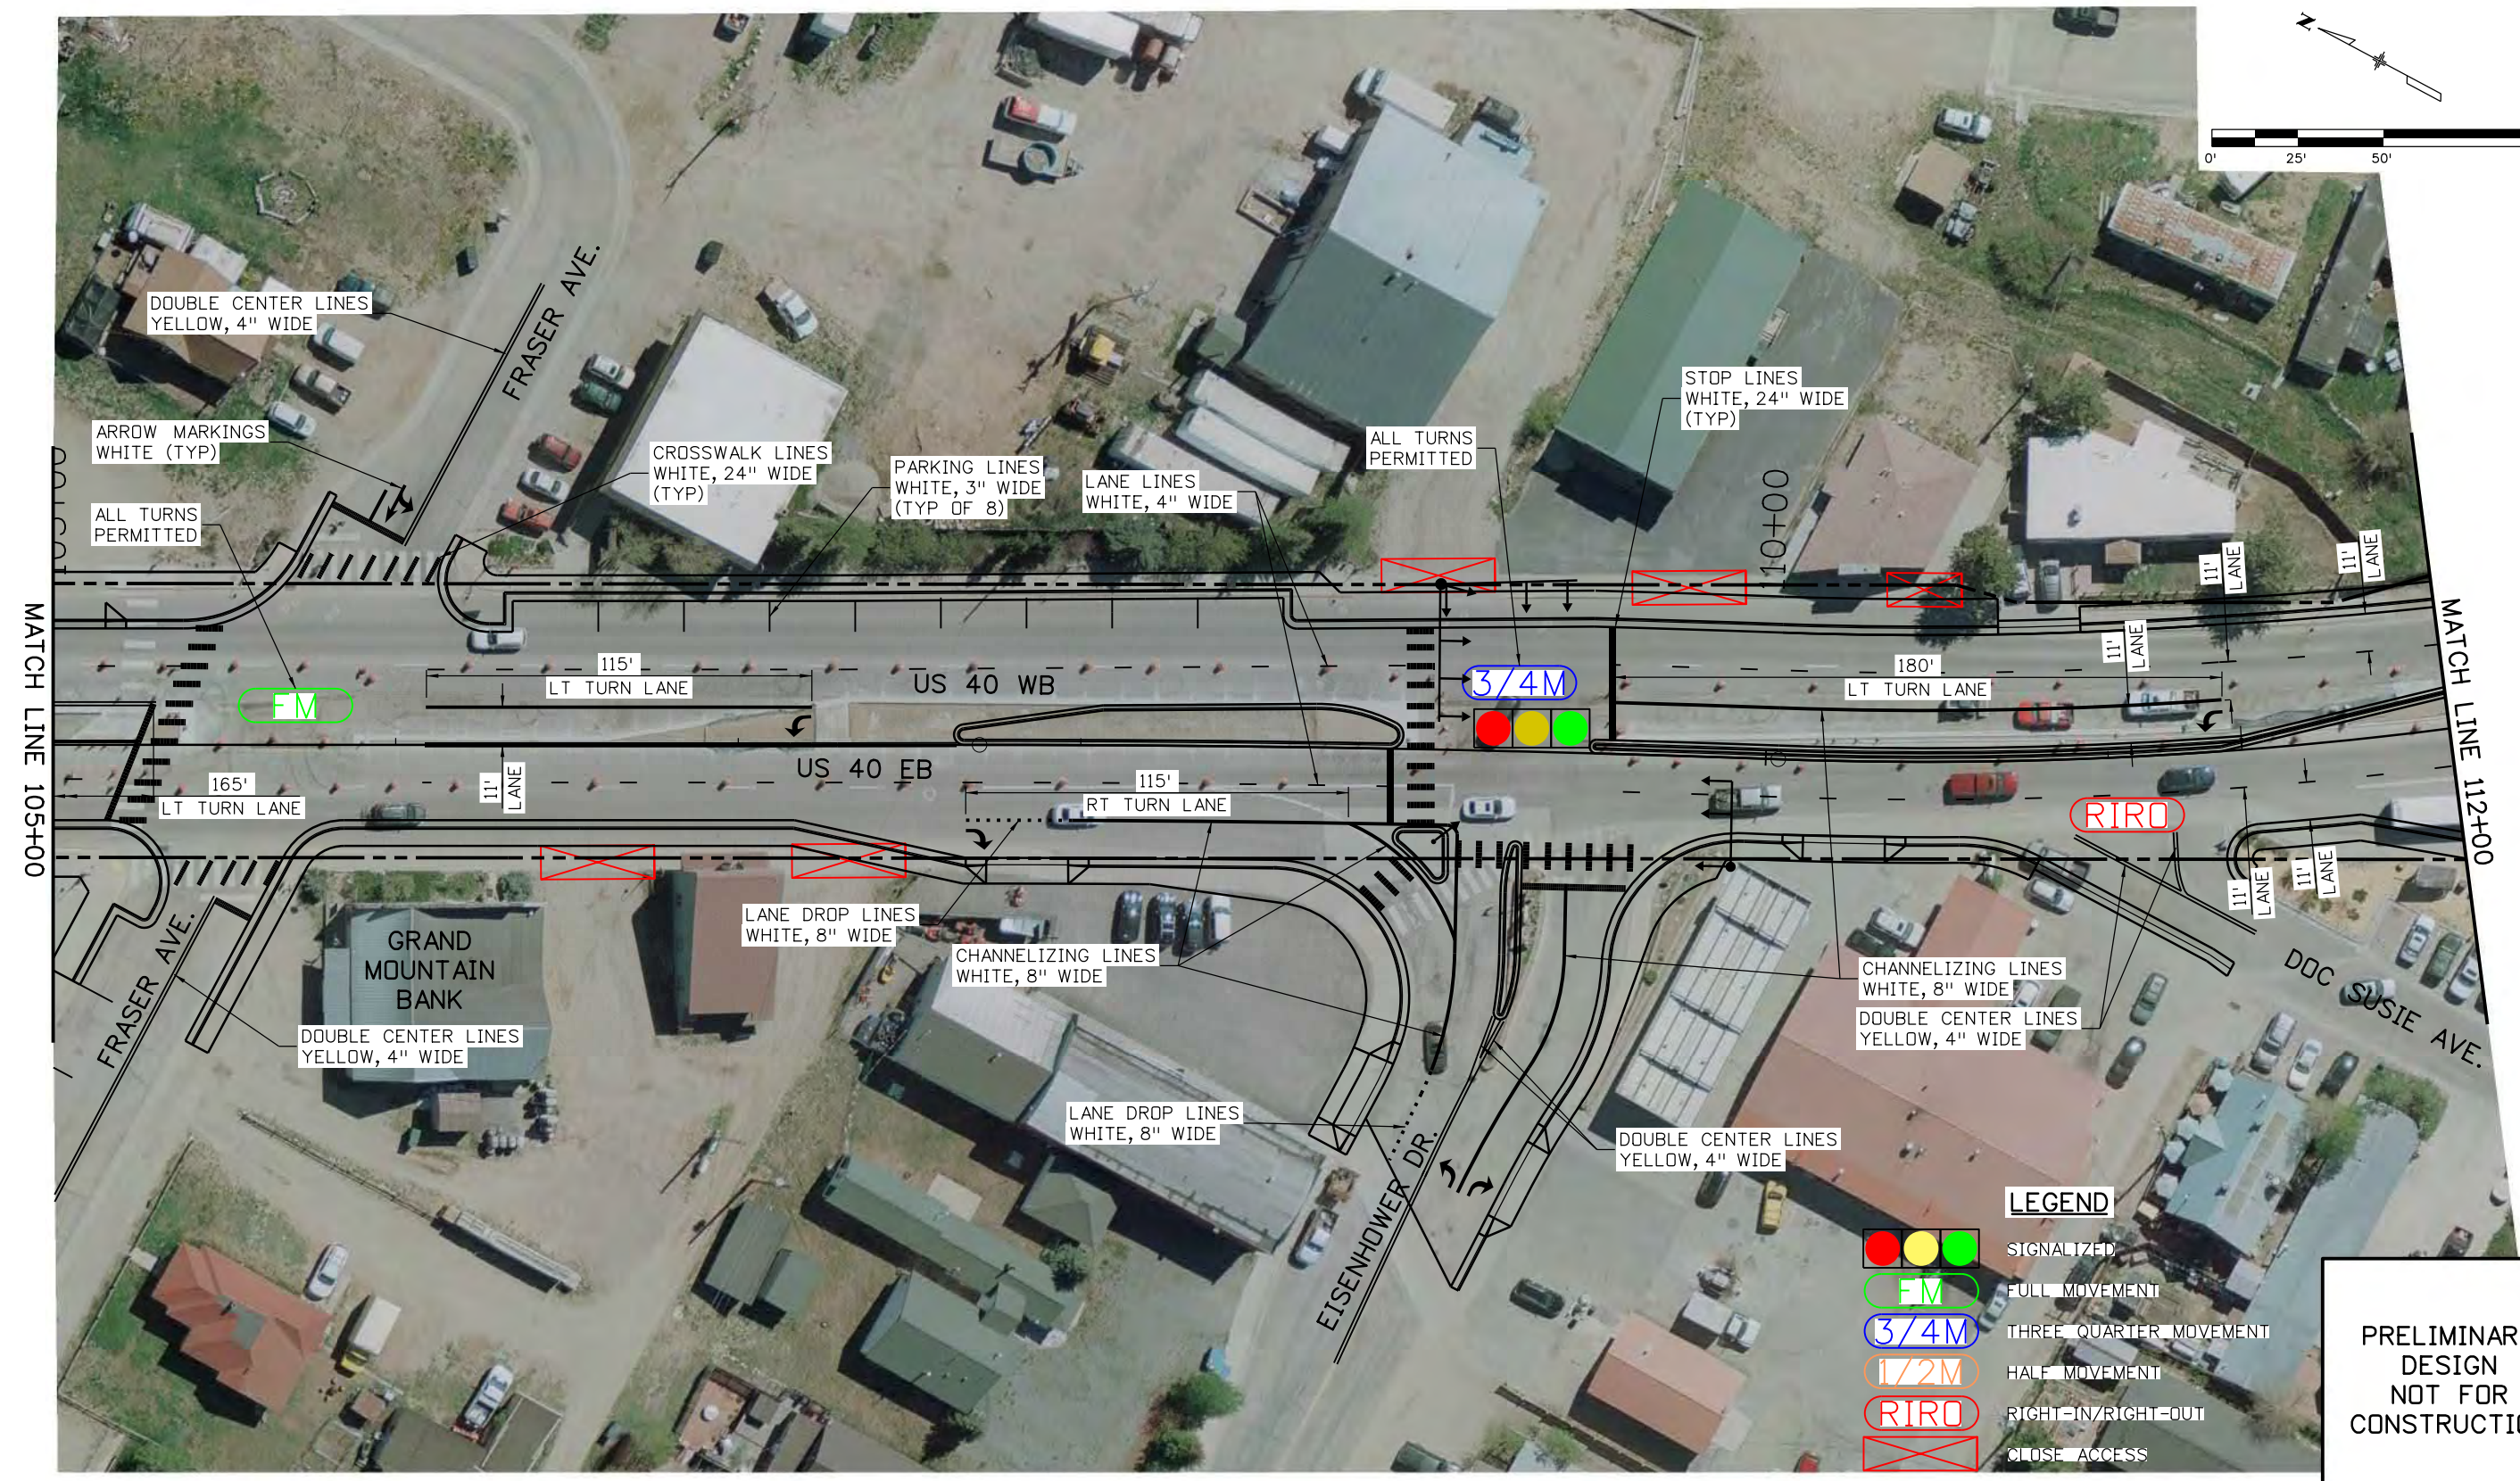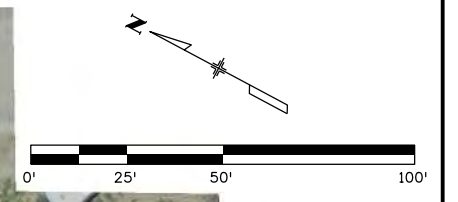

LEGEND

- SIGNALIZED
- FULL MOVEMENT
- THREE QUARTER MOVEMENT
- HALF MOVEMENT
- RIGHT-IN/RIGHT-OUT
- CLOSE ACCESS

**PRELIMINARY DESIGN
NOT FOR
CONSTRUCTION**

DENPWP028_12:52:05 PM \\denpwp01\d\$\p\picsworking\742408\573858_4\T01-22804-TR-PLN_01.dgn

Print Date: 7/13/2020
 File Name: T01-22804-TR-PLN_01.dgn
 Horiz. Scale: 1:50.0003 Vert. Scale: As Noted
 Unit Information Unit Leader Initials
JACOBS

Sheet Revisions		
Date:	Comments	Init.

Colorado Department of Transportation

 1198 S. Adams Ave
 Silverthorne, CO 80498
 Phone: 303-512-5601
 FAX: 303-512-5675
 Region 3 GLA

As Constructed


No Revisions:	
Revised:	
Void:	

**US 40 FRASER TO WINTER PARK
ACCESS AND STRIPING PLAN
STA 105+00 TO STA 112+00**

Designer:	JADB	Structure	
Detailer:	ADH	Numbers	
Sheet Subset:		Subset Sheets:	T1 of 16

Project No./Code	NHPP 0403-062
	22804
Sheet Number	

DENPWP03\$ 12:52:01 PM \\denpwp01\cbs\pwtcsworking\742408\573858_5\T02-22804-TR-PLN_02.dgn

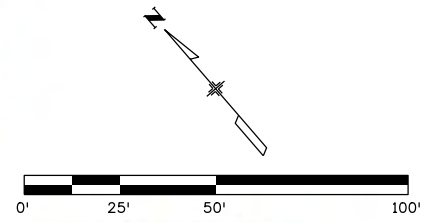

LEGEND

- SIGNALIZED
- FULL MOVEMENT
- THREE QUARTER MOVEMENT
- HALF MOVEMENT
- RIGHT-IN/RIGHT-OUT
- CLOSE ACCESS

**PRELIMINARY DESIGN
NOT FOR
CONSTRUCTION**

Print Date: 7/13/2020
 File Name: T02-22804-TR-PLN_02.dgn
 Horiz. Scale: 1:50.0001 Vert. Scale: As Noted
 Unit Information Unit Leader Initials

Sheet Revisions		
Date:	Comments	Init.

Colorado Department of Transportation

1198 S. Adams Ave
 Silverthorne, CO 80498
 Phone: 303-512-5601
 FAX: 303-512-5675



Region 3 GLA

As Constructed
No Revisions:
Revised:
Void:

US 40 FRASER TO WINTER PARK ACCESS AND STRIPING PLAN STA 112+00 TO STA 119+00			
Designer:	JADB	Structure	
Detailer:	ADH	Numbers	
Sheet Subset:		Subset Sheets:	T2 of 16

Project No./Code
NHPP 0403-062
22804
Sheet Number

DENPWP03-12:51:59 PM \\denpwp01\dbs\pwworking\742408\573858-6\T03-22804-TR-PLN_03.dgn

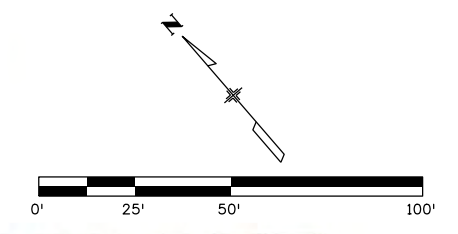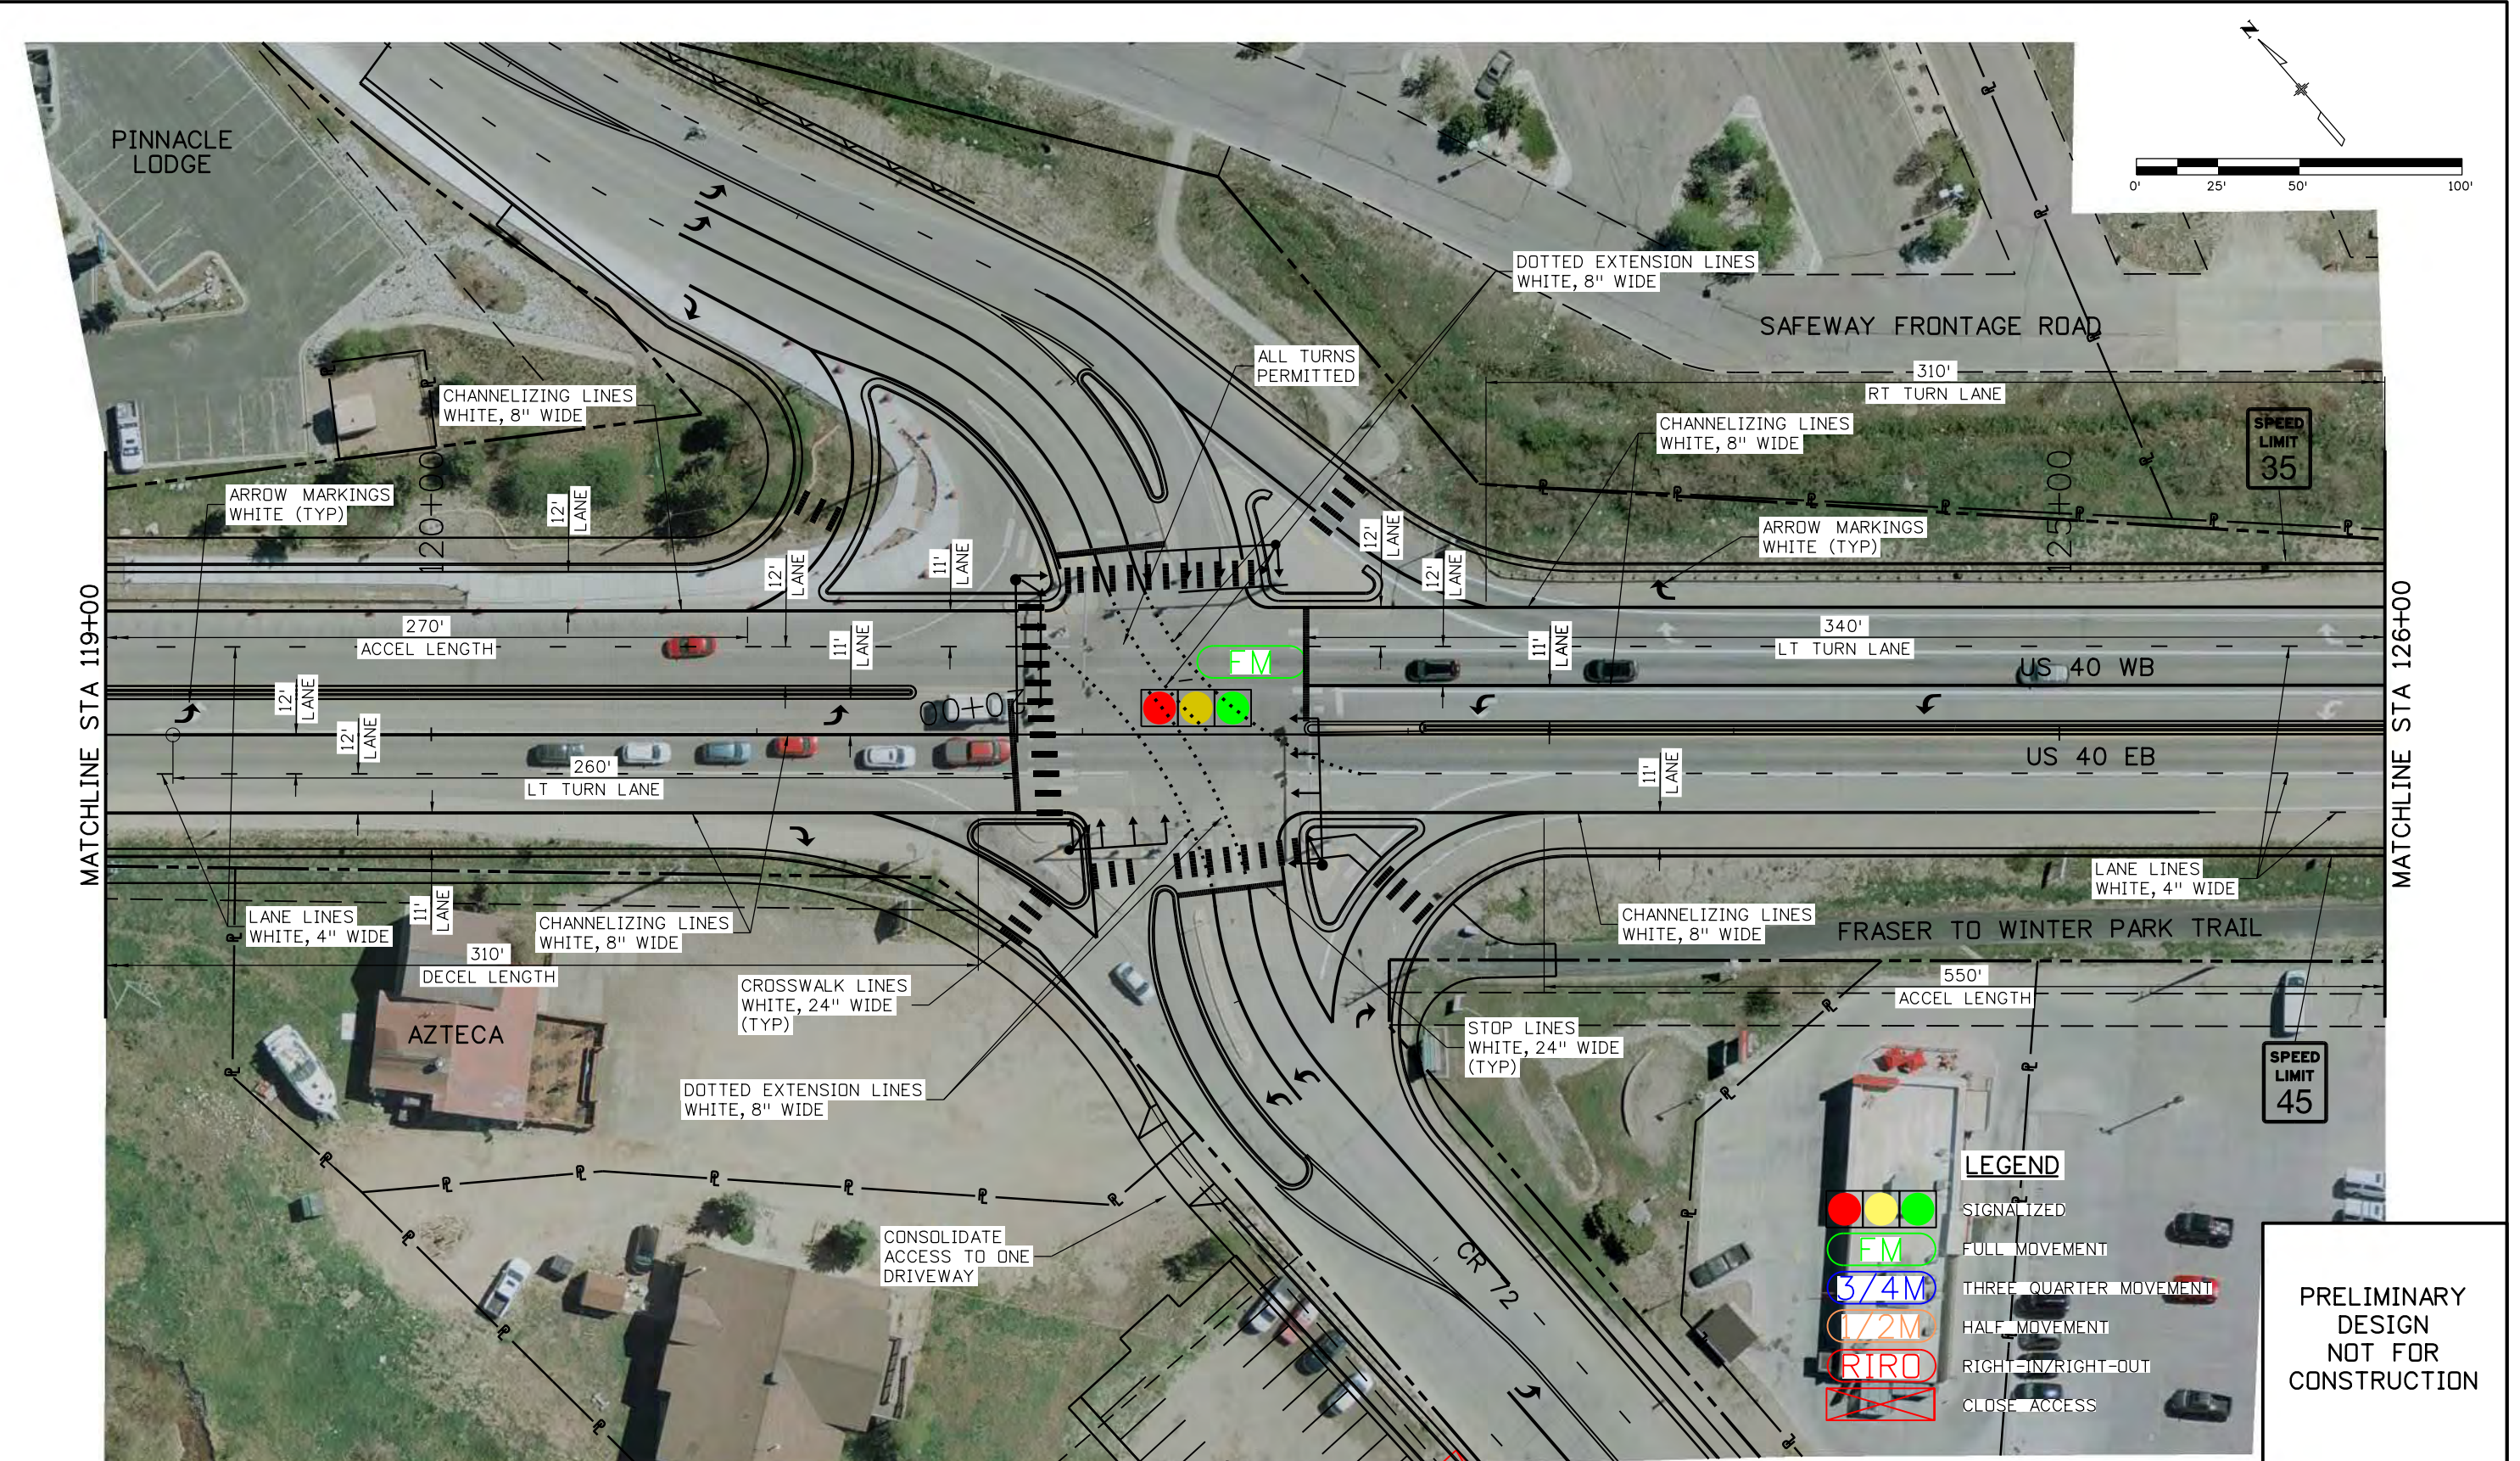

Print Date: 7/13/2020	
File Name: T03-22804-TR-PLN_03.dgn	
Horiz. Scale: 1:50.0002	Vert. Scale: As Noted
Unit Information	Unit Leader Initials
JACOBS	

Sheet Revisions		
Date:	Comments	Init.

Colorado Department of Transportation



1198 S. Adams Ave
Silverthorne, CO 80498
Phone: 303-512-5601
FAX: 303-512-5675

Region 3 GLA

As Constructed
No Revisions:
Revised:
Void:

US 40 FRASER TO WINTER PARK ACCESS AND STRIPING PLAN STA 119+00 TO STA 126+00			
Designer:	JADB	Structure	
Detailer:	ADH	Numbers	
Sheet Subset:		Subset Sheets: T3	of 16

Project No./Code
NHPP 0403-062
22804
Sheet Number

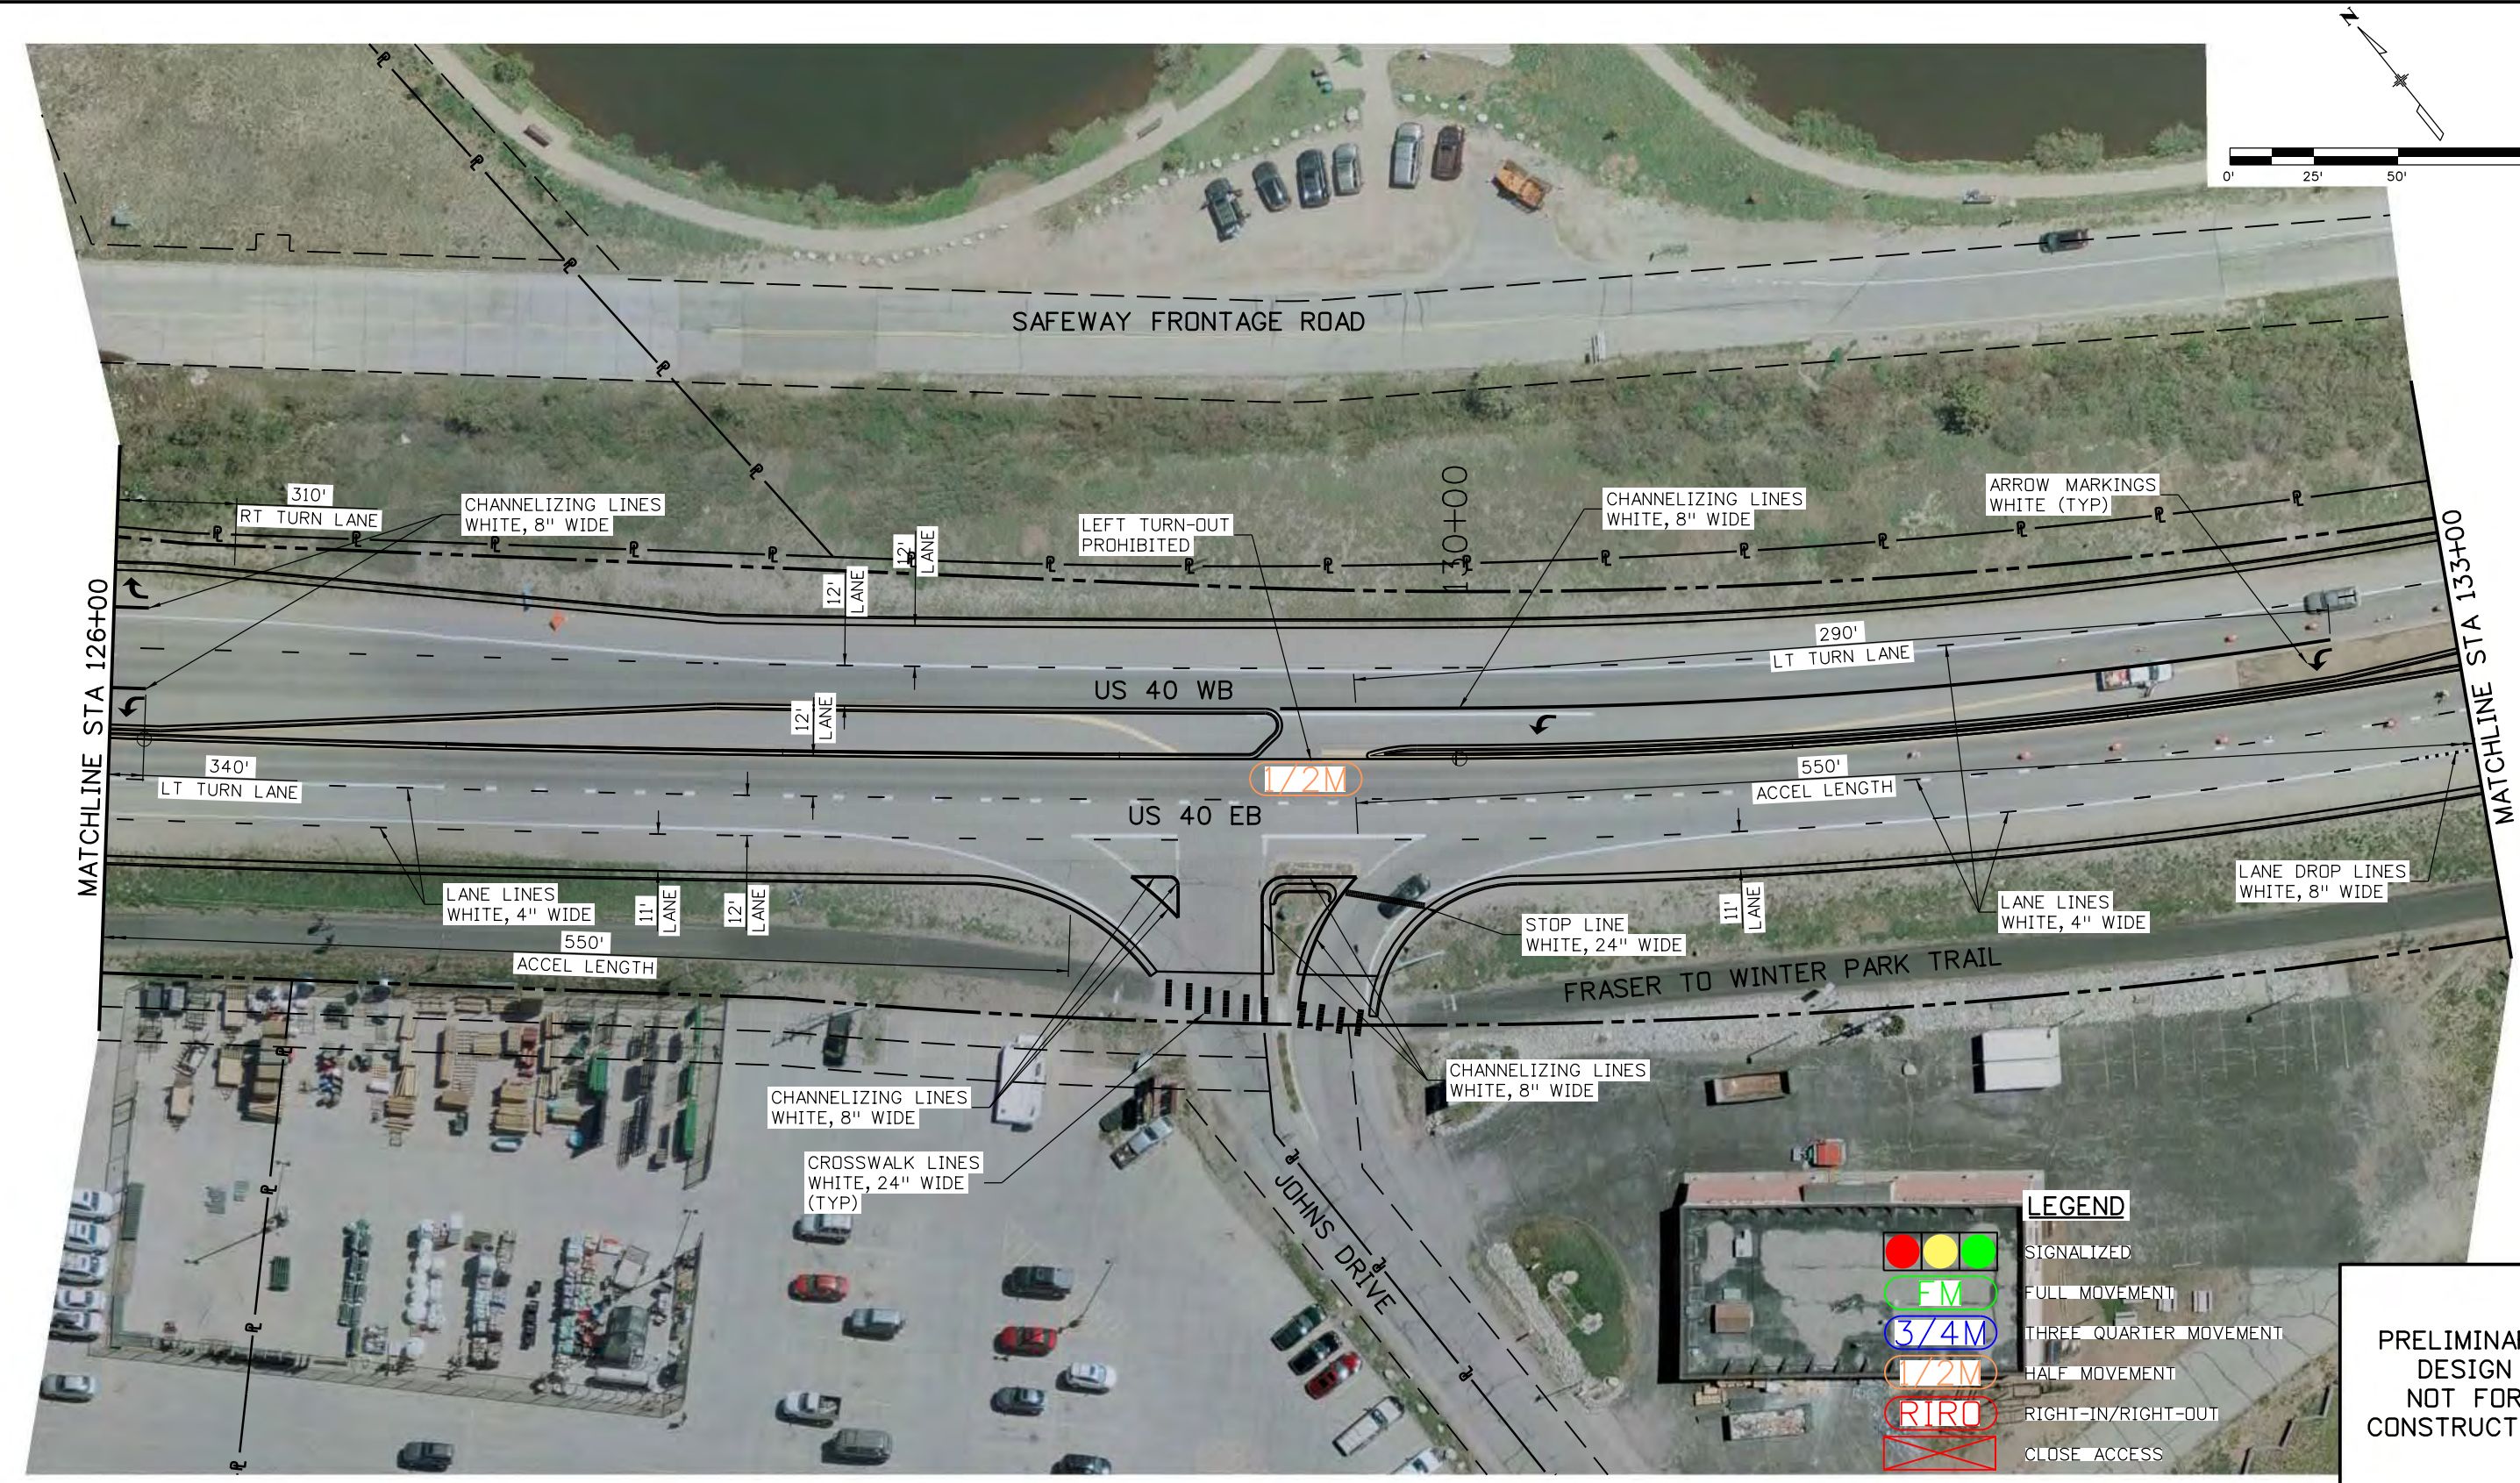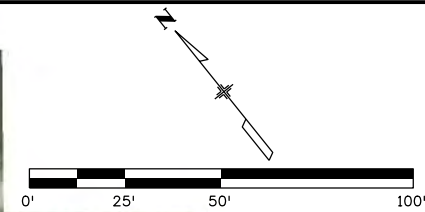

LEGEND	
	SIGNALIZED
	FULL MOVEMENT
	THREE QUARTER MOVEMENT
	HALF MOVEMENT
	RIGHT-IN/RIGHT-OUT
	CLOSE ACCESS

**PRELIMINARY DESIGN
NOT FOR
CONSTRUCTION**

DENPWP01\$12:52:01 PM \\denpwp01\dfs\pwcsworking\742408\573858_7\T04-22804-TR-PLN_04.dgn

Print Date: 7/13/2020
File Name: T04-22804-TR-PLN_04.dgn
Horiz. Scale: 1:50.0002 Vert. Scale: As Noted
Unit Information Unit Leader Initials
JACOBS

Sheet Revisions		
Date:	Comments	Init.

Colorado Department of Transportation

1198 S. Adams Ave
Silverthorne, CO 80498
Phone: 303-512-5601
FAX: 303-512-5675


Region 3 GLA

As Constructed
No Revisions:
Revised:
Void:

US 40 FRASER TO WINTER PARK ACCESS AND STRIPING PLAN STA 126+00 TO STA 133+00			
Designer:	JADB	Structure	
Detailer:	ADH	Numbers	
Sheet Subset:		Subset Sheets:	T4 of 16

Project No./Code
NHPP 0403-062
22804
Sheet Number

DENPWP028_12:52:42 PM \\denpwp01\d5\p\picsworking\742408\573858_8\T05-22804-TR-PLN_05.dgn

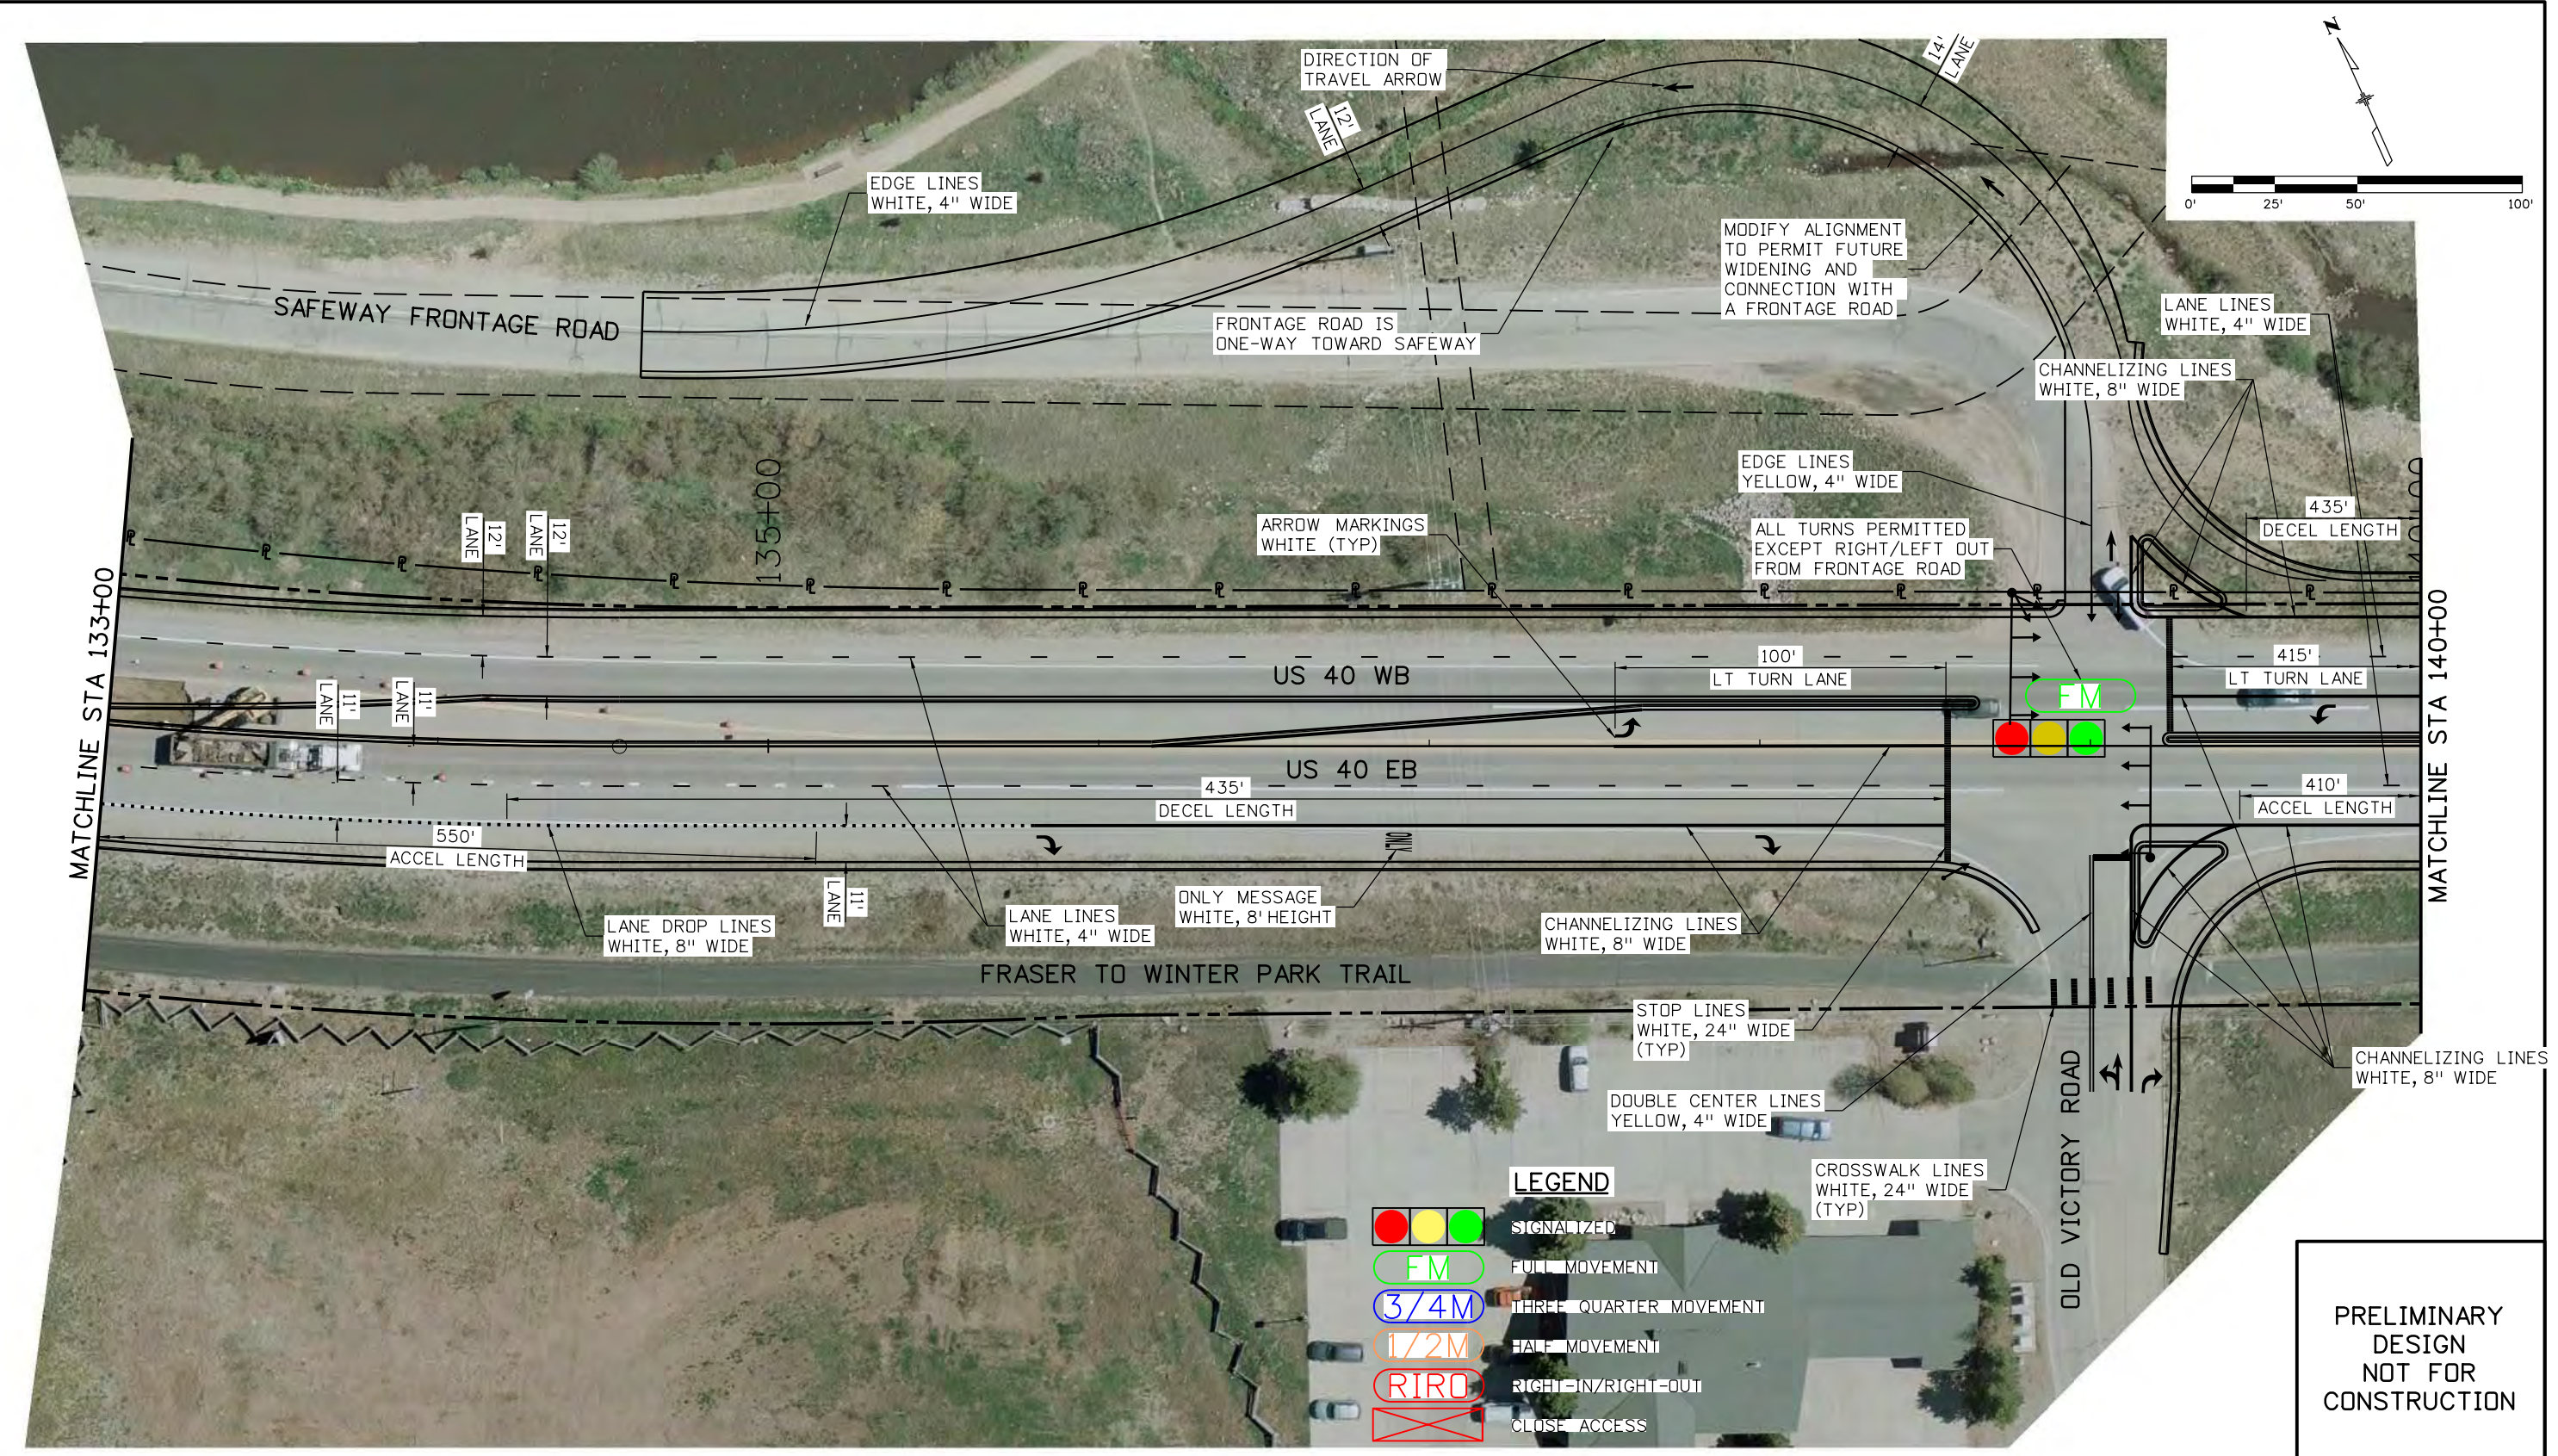

PRELIMINARY
DESIGN
NOT FOR
CONSTRUCTION

Print Date: 7/13/2020	
File Name: T05-22804-TR-PLN_05.dgn	
Horiz. Scale: 1:50.0002	Vert. Scale: As Noted
Unit Information	Unit Leader Initials
JACOBS	

Sheet Revisions		
Date:	Comments	Init.

Colorado Department of Transportation



1198 S. Adams Ave
Silverthorne, CO 80498
Phone: 303-512-5601
FAX: 303-512-5675

Region 3 GLA

As Constructed
No Revisions:
Revised:
Void:

US 40 FRASER TO WINTER PARK ACCESS AND STRIPING PLAN STA 133+00 TO STA 140+00			
Designer:	JADB	Structure	
Detailer:	ADH	Numbers	
Sheet Subset:	Subset Sheets: T5 of 16		

Project No./Code
NHPP 0403-062
22804
Sheet Number

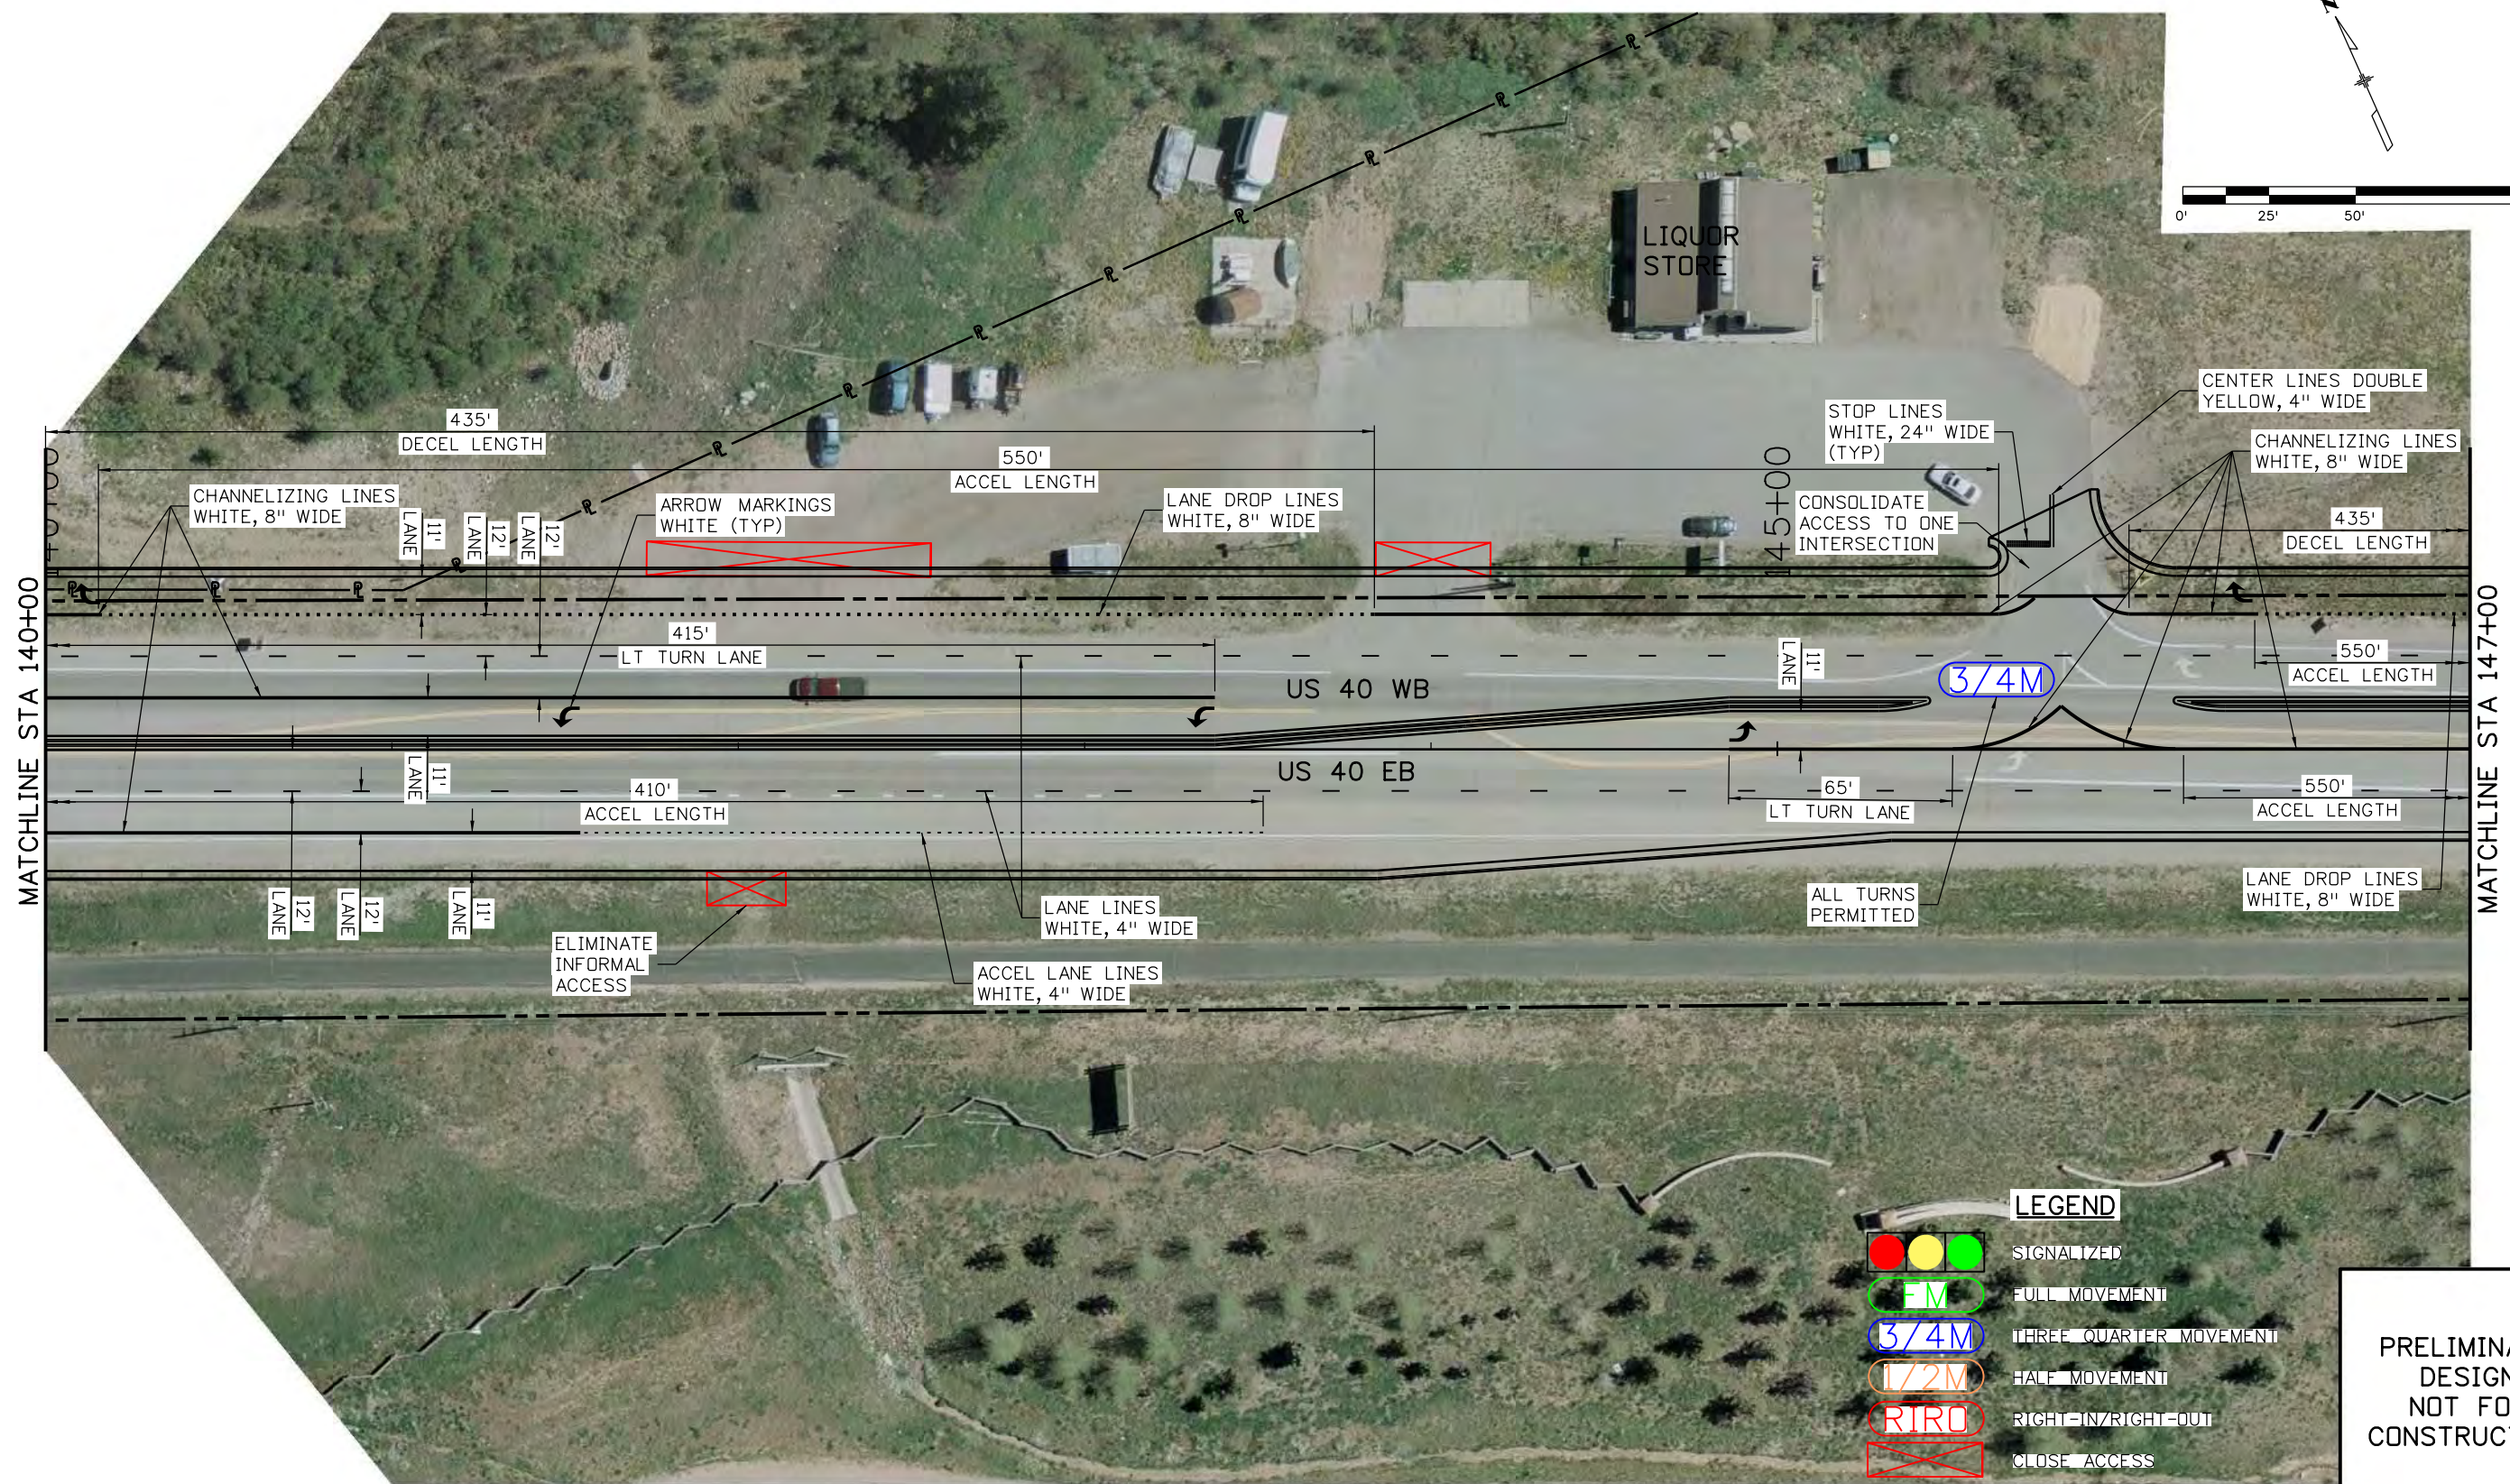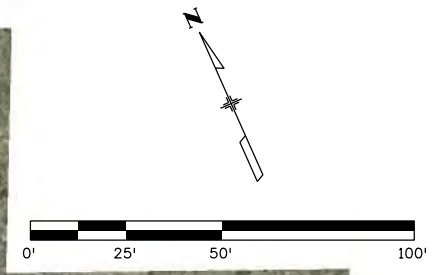

LEGEND

- SIGNALIZED
- FULL MOVEMENT
- THREE-QUARTER MOVEMENT
- HALF MOVEMENT
- RIGHT-IN/RIGHT-OUT
- CLOSE ACCESS

**PRELIMINARY DESIGN
NOT FOR
CONSTRUCTION**

DENPWP03_12:52:03 PM \\denpwp01\d5\p\picsworking\742408\573858_9\T06-22804-TR-PLN_06.dgn

Print Date: 7/13/2020
 File Name: T06-22804-TR-PLN_06.dgn
 Horiz. Scale: 1:50.0002 Vert. Scale: As Noted
 Unit Information Unit Leader Initials
JACOBS



Sheet Revisions		
Date:	Comments	Init.

Colorado Department of Transportation
 1198 S. Adams Ave
 Silverthorne, CO 80498
 Phone: 303-512-5601
 FAX: 303-512-5675
 Region 3 GLA

As Constructed
No Revisions:
Revised:
Void:

US 40 FRASER TO WINTER PARK ACCESS AND STRIPING PLAN STA 140+00 TO STA 147+00			
Designer:	JADB	Structure	
Detailer:	ADH	Numbers	
Sheet Subset:		Subset Sheets:	T6 of 16

Project No./Code
NHPP 0403-062
22804
Sheet Number

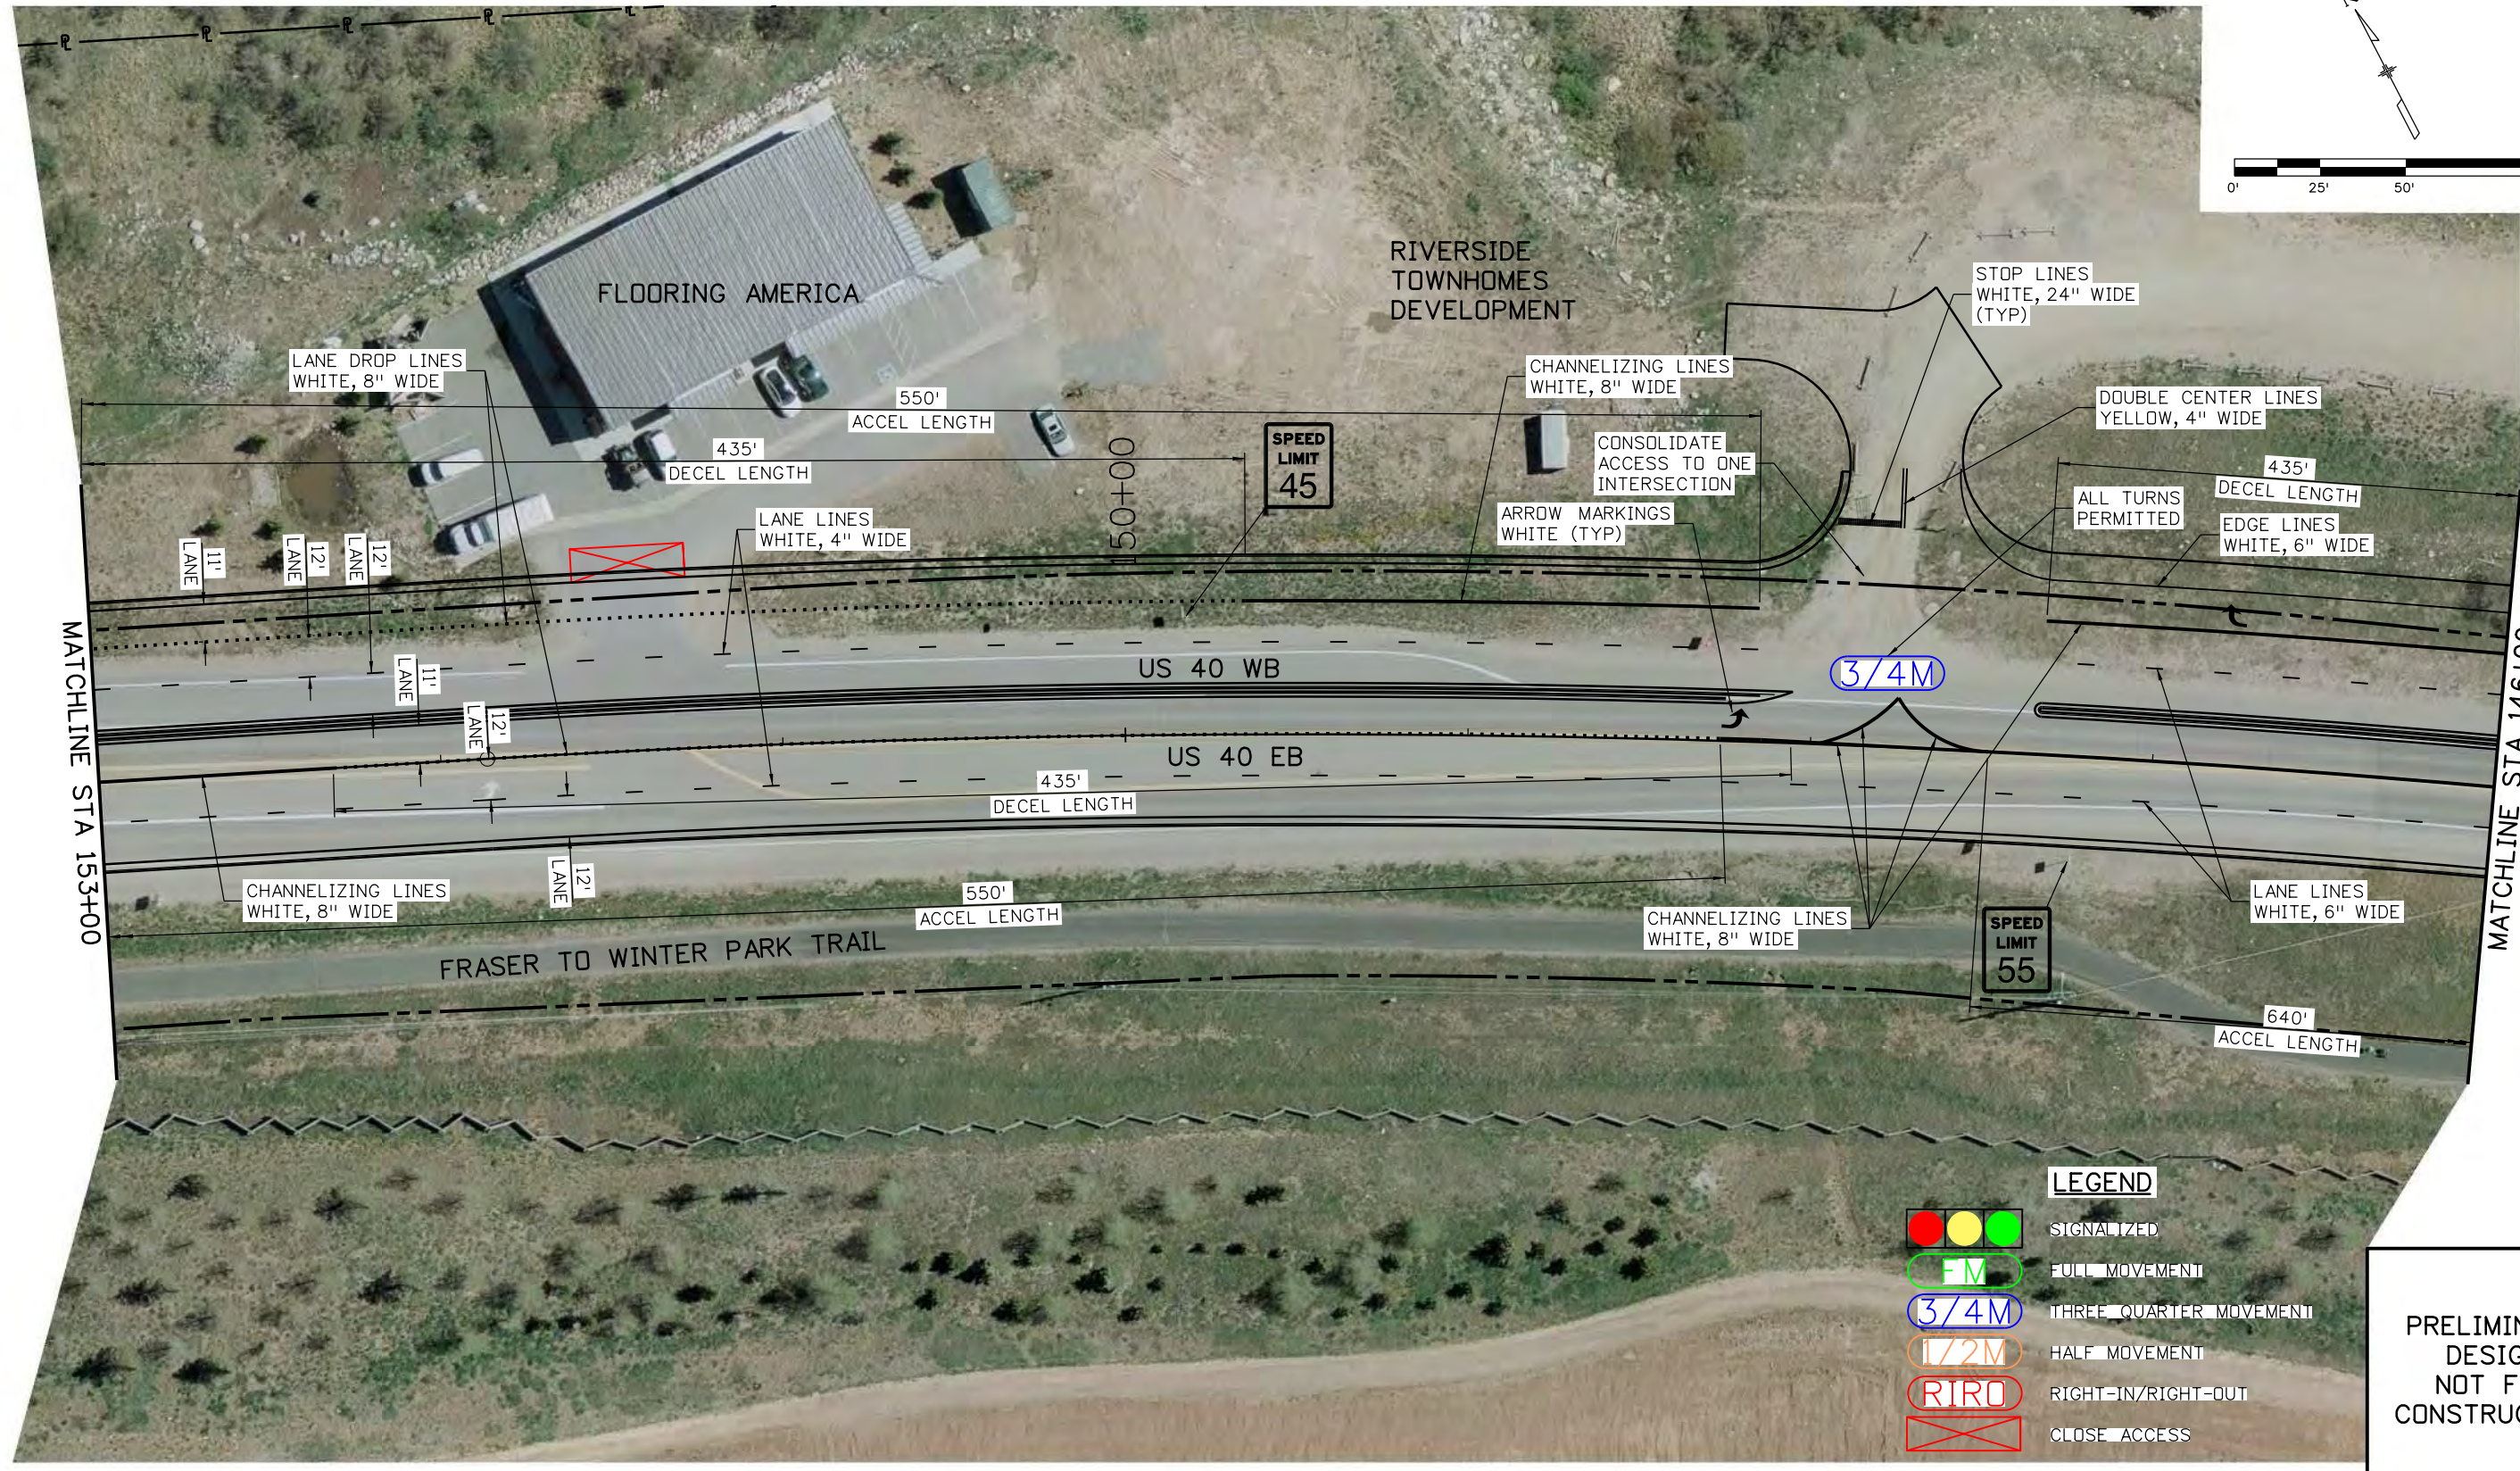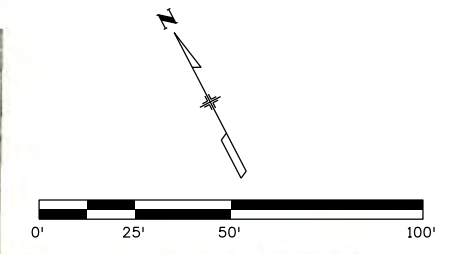

LEGEND

- SIGNALIZED
- FULL MOVEMENT
- THREE QUARTER MOVEMENT
- HALF MOVEMENT
- RIGHT-IN/RIGHT-OUT
- CLOSE ACCESS

**PRELIMINARY DESIGN
NOT FOR
CONSTRUCTION**

DENPWP028_12:52:08 PM \\denpwp01\d\$\p\picsworking\742408\573858_10\T07-22804-TR-PLN_07.dgn

Print Date: 7/13/2020
 File Name: T07-22804-TR-PLN_07.dgn
 Horiz. Scale: 1:50.0001 Vert. Scale: As Noted
 Unit Information Unit Leader Initials
JACOBS

Sheet Revisions		
Date:	Comments	Init.

Colorado Department of Transportation



 1198 S. Adams Ave
 Silverthorne, CO 80498
 Phone: 303-512-5601
 FAX: 303-512-5675
 Region 3 GLA

As Constructed
No Revisions:
Revised:
Void:

**US 40 FRASER TO WINTER PARK
ACCESS AND STRIPING PLAN
STA 147+00 TO STA 154+00**

Designer:	JADB	Structure	
Detailer:	ADH	Numbers	
Sheet Subset:		Subset Sheets:	T7 of 16

Project No./Code
NHPP 0403-062
22804
Sheet Number

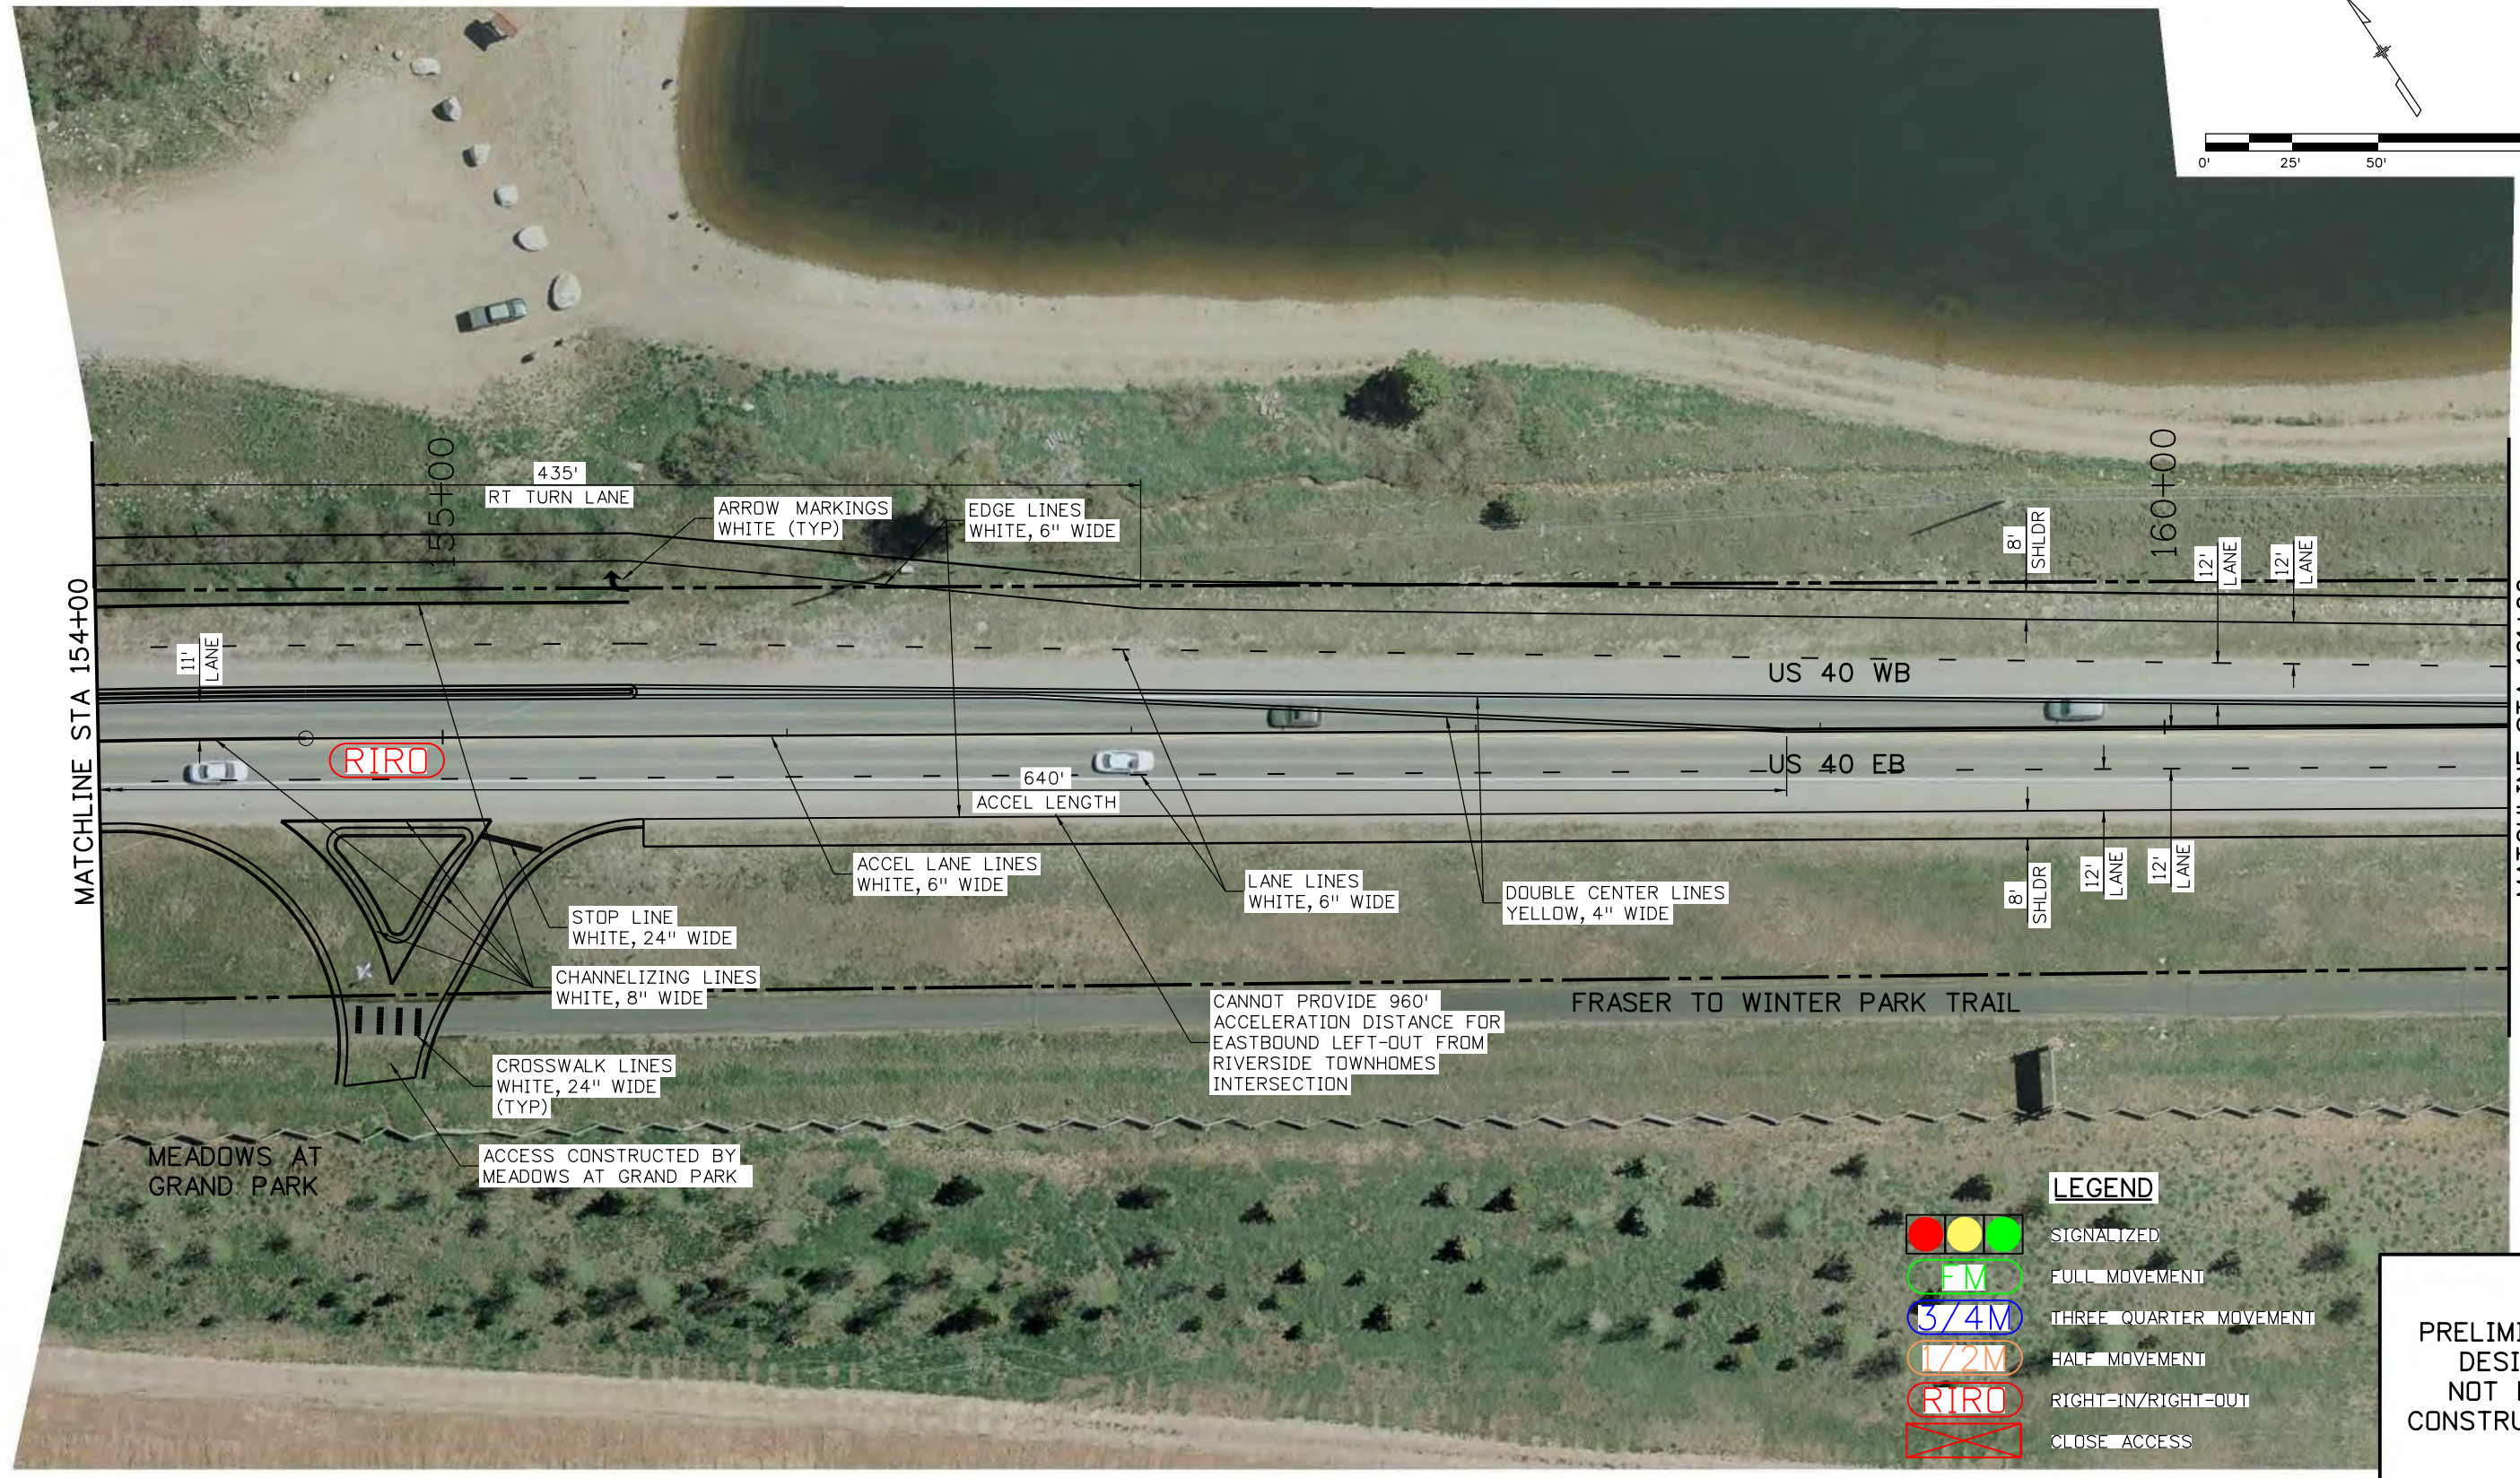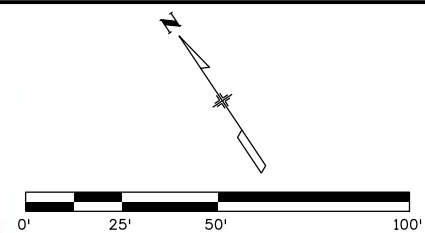

LEGEND

- SIGNALIZED
- FULL MOVEMENT
- THREE-QUARTER MOVEMENT
- HALF MOVEMENT
- RIGHT-IN/RIGHT-OUT
- CLOSE ACCESS

**PRELIMINARY DESIGN
NOT FOR
CONSTRUCTION**

DENPWP01\$ 12:52:01 PM \\denpwp01\dfs\pwworking\742408\573858_11\T08-22804-TR-PLN_08.dgn

Print Date: 7/13/2020
 File Name: T08-22804-TR-PLN_08.dgn
 Horiz. Scale: 1:50.0001 Vert. Scale: As Noted
 Unit Information Unit Leader Initials
JACOBS

Sheet Revisions		
Date:	Comments	Init.

Colorado Department of Transportation


 1198 S. Adams Ave
 Silverthorne, CO 80498
 Phone: 303-512-5601
 FAX: 303-512-5675
 Region 3 GLA

As Constructed
No Revisions:
Revised:
Void:


**US 40 FRASER TO WINTER PARK
ACCESS AND STRIPING PLAN
STA 154+00 TO STA 161+00**

Designer: JADB Structure Numbers
 Detailer: ADH
 Sheet Subset: Subset Sheets: T8 of 16

Project No./Code
NHPP 0403-062
22804
Sheet Number

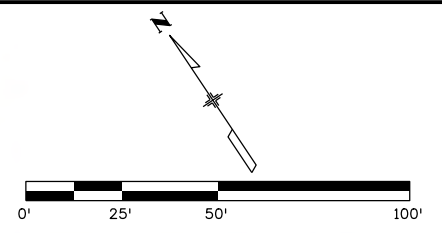

CANNOT PROVIDE 960' ACCELERATION DISTANCE FOR WESTBOUND RIGHT-OUT FROM 14E PA ACCESS

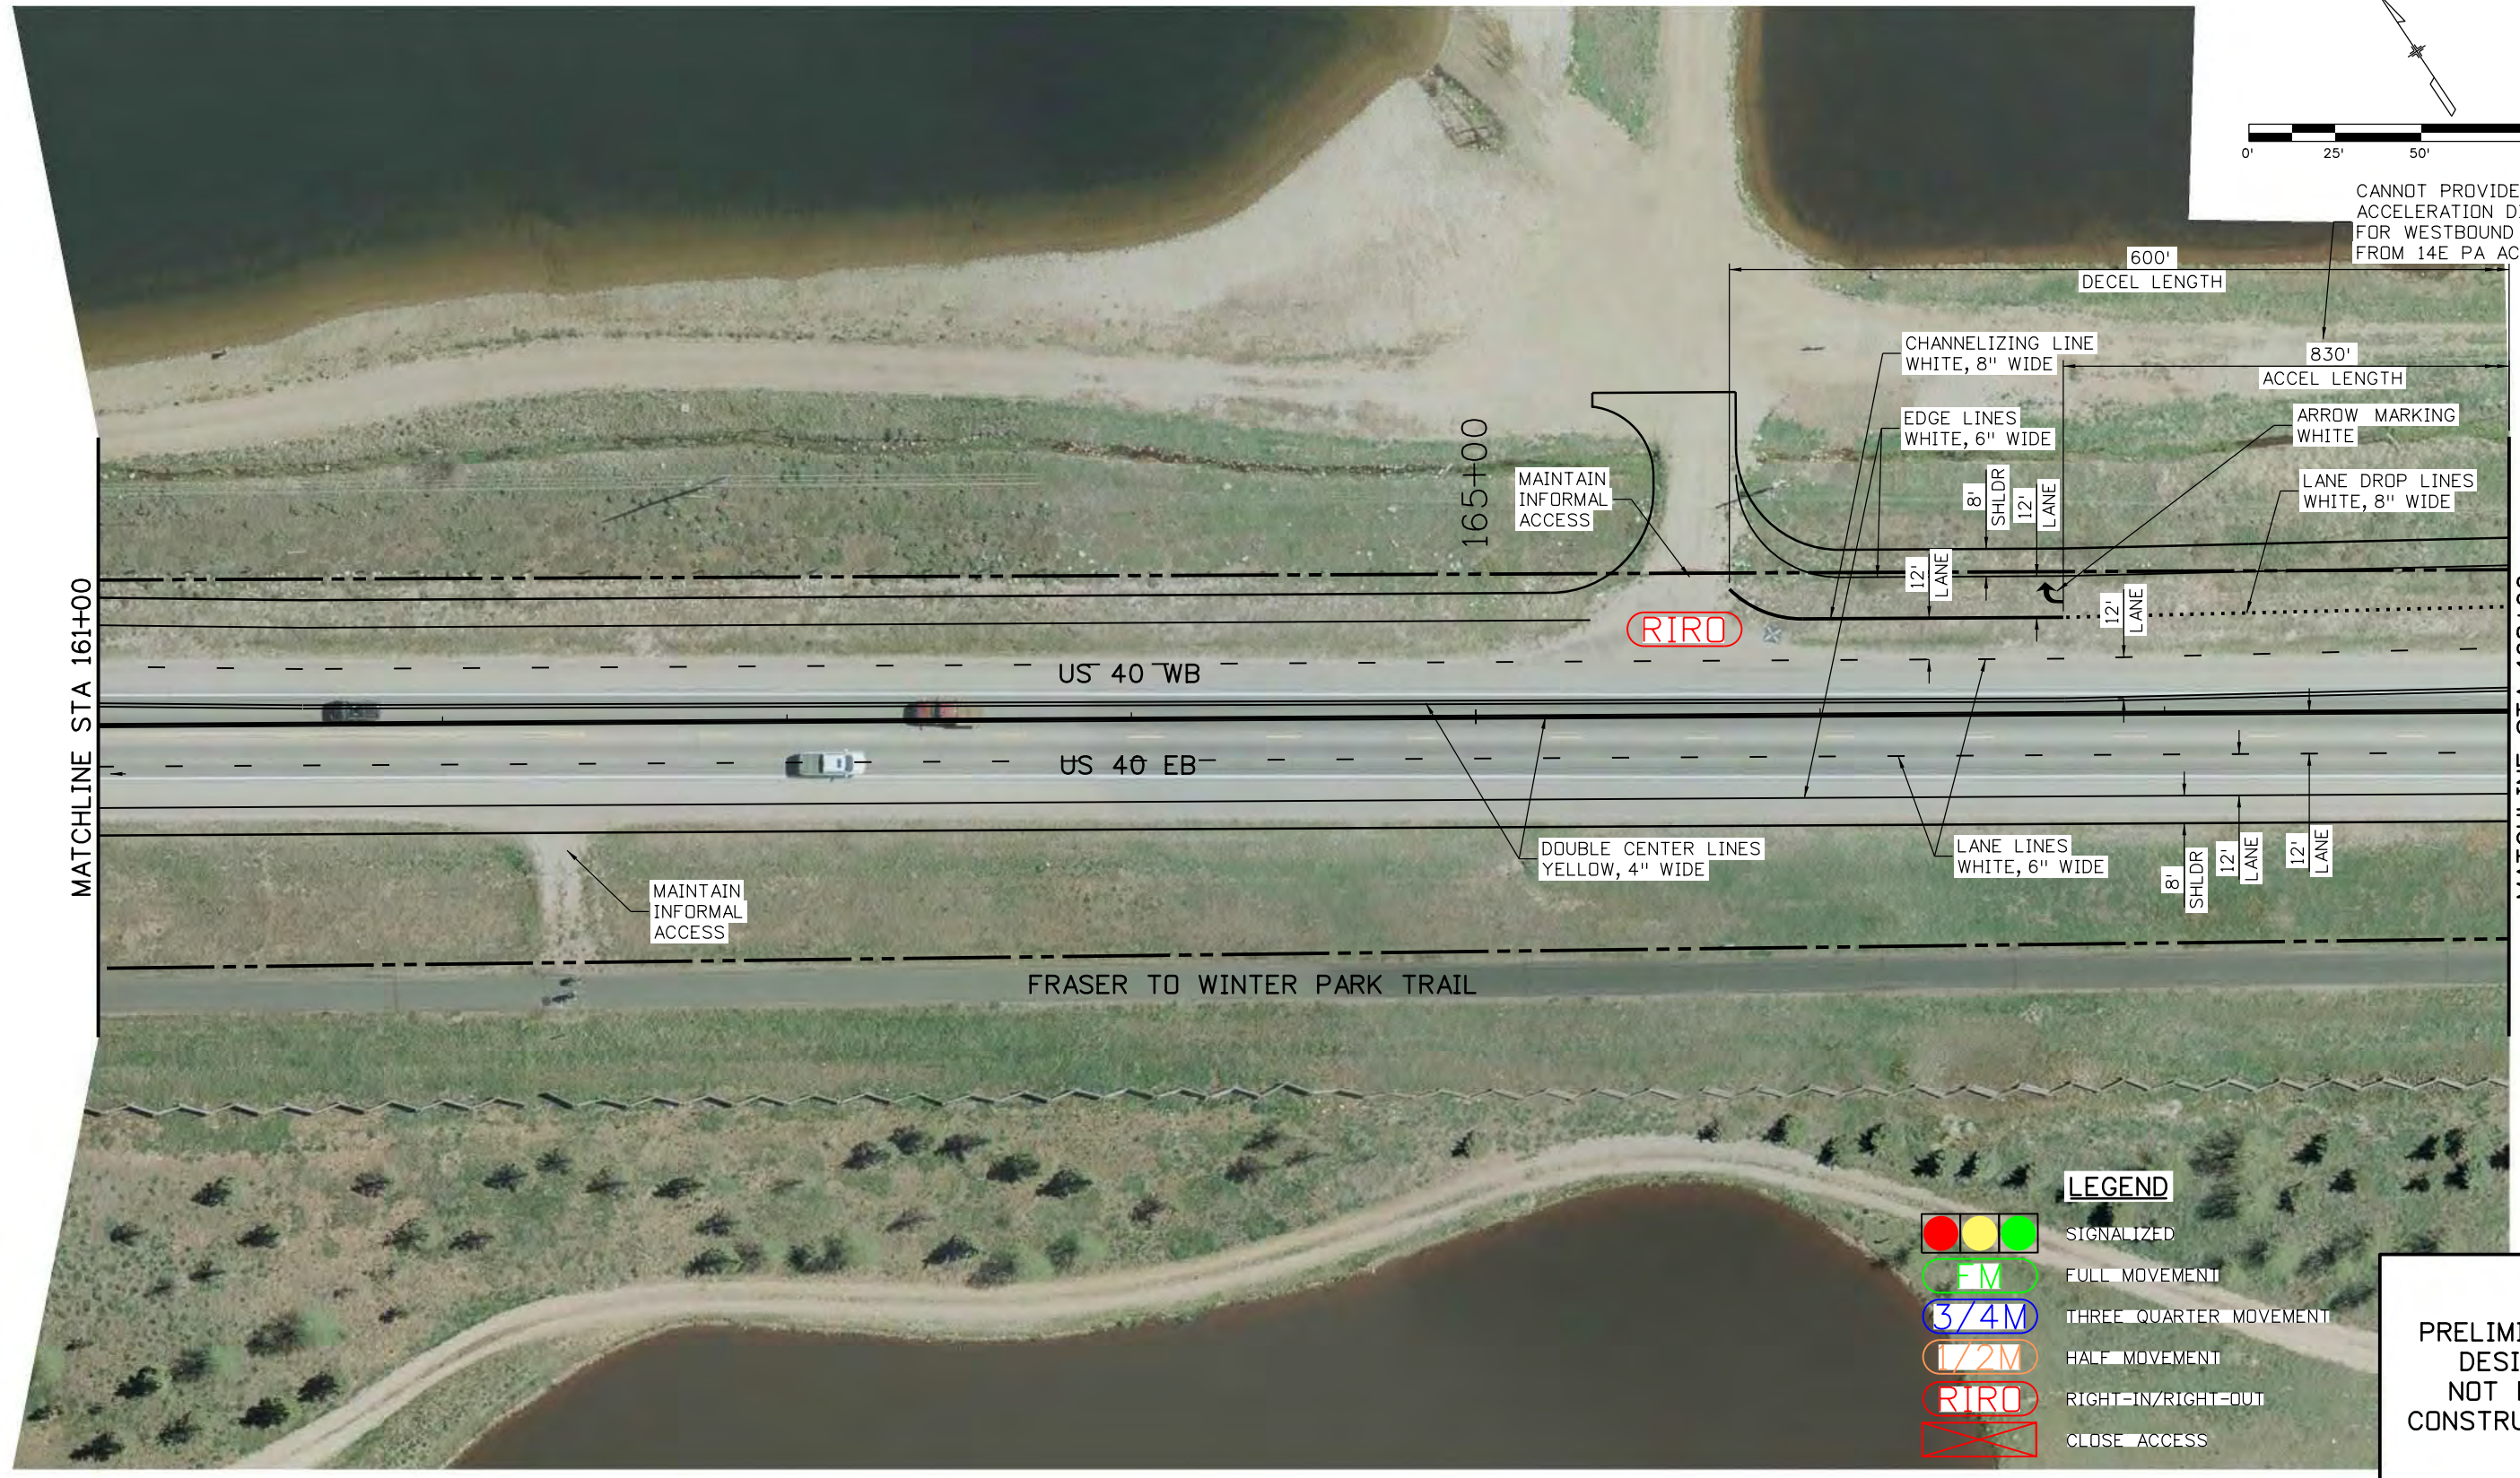

LEGEND

- ● ● SIGNALIZED
- FM FULL MOVEMENT
- 3/4M THREE-QUARTER MOVEMENT
- 1/2M HALF MOVEMENT
- RIRO RIGHT-IN/RIGHT-OUT
- CLOSE ACCESS

**PRELIMINARY
DESIGN
NOT FOR
CONSTRUCTION**

DENPWP02\$ 12:52:01 PM \\denpwp01\cbs\pwtsworking\742408\573858_12\T09-22804-TR-PLN_09.dgn

Print Date: 7/13/2020
 File Name: T09-22804-TR-PLN_09.dgn
 Horiz. Scale: 1:50.0001 Vert. Scale: As Noted
 Unit Information Unit Leader Initials
JACOBS

Sheet Revisions		
Date:	Comments	Init.



Colorado Department of Transportation
 1198 S. Adams Ave
 Silverthorne, CO 80498
 Phone: 303-512-5601
 FAX: 303-512-5675
 Region 3 GLA

As Constructed
No Revisions:
Revised:
Void:

**US 40 FRASER TO WINTER PARK
ACCESS AND STRIPING PLAN
STA 161+00 TO STA 168+00**

Designer: JADB Structure Numbers
 Detailer: ADH
 Sheet Subset: Subset Sheets: T9 of 16

Project No./Code
NHPP 0403-062
22804
Sheet Number

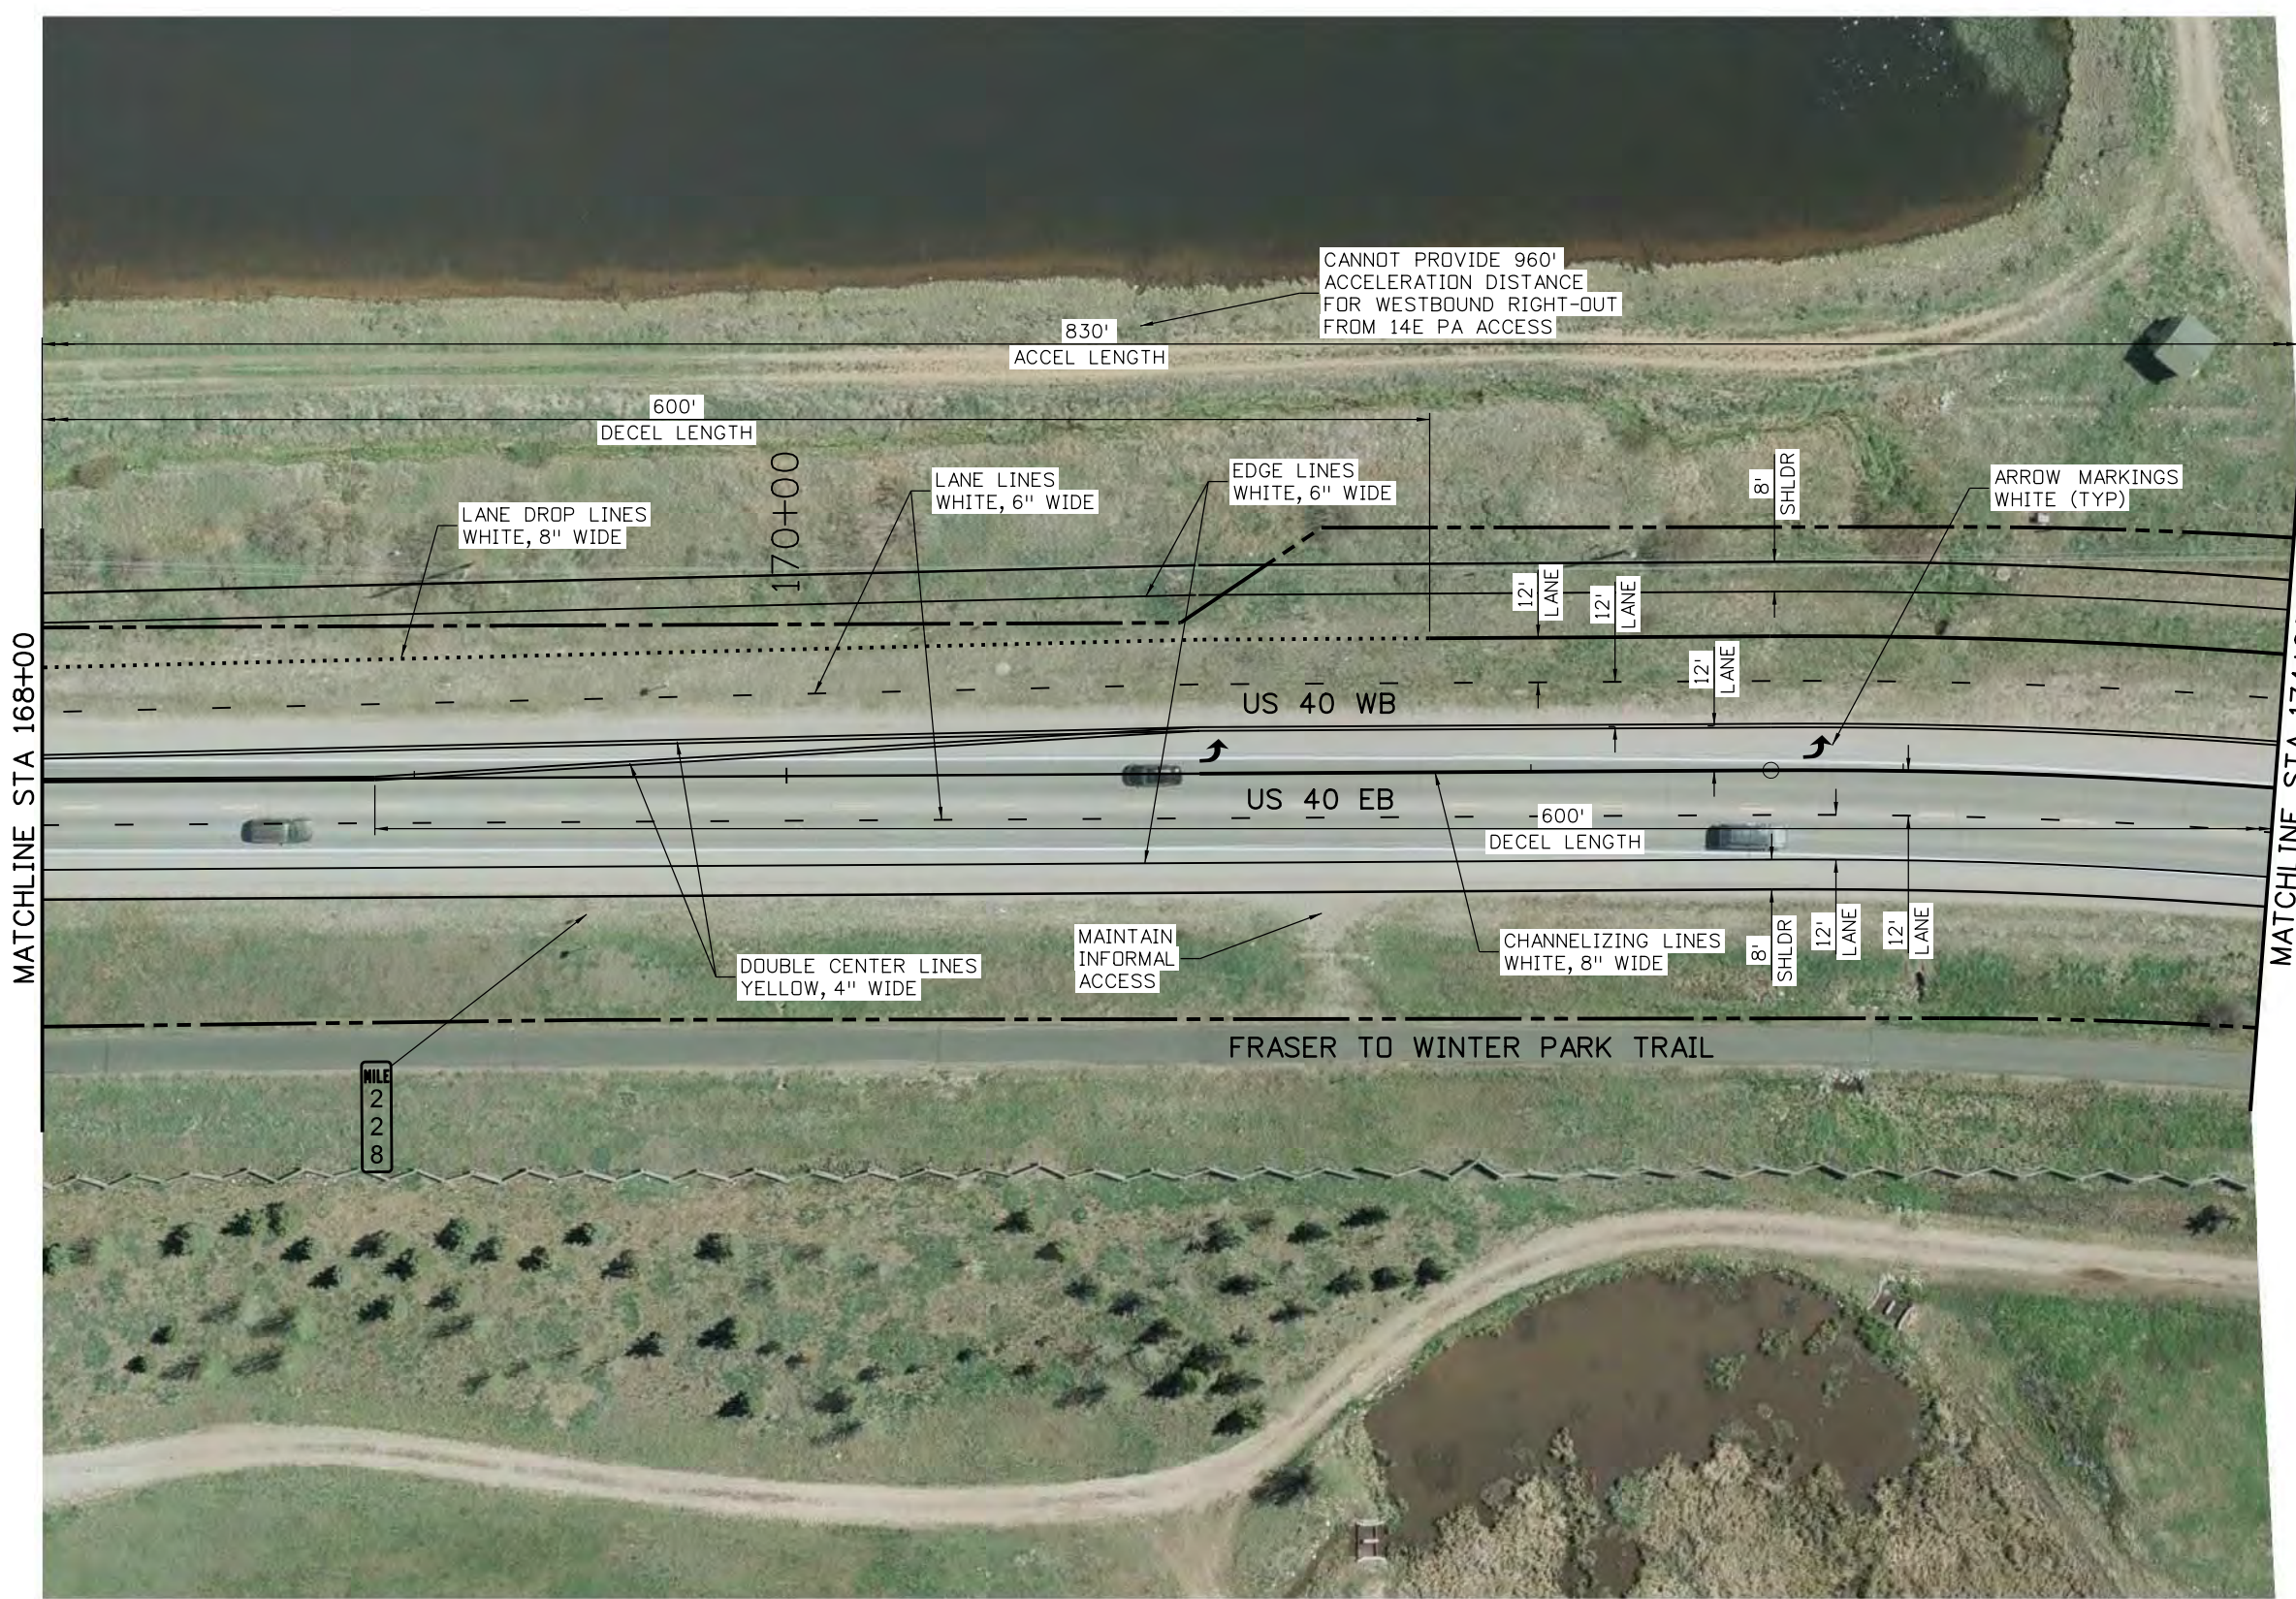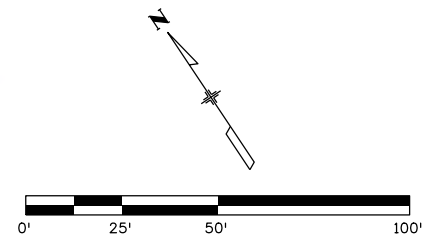

MATCHLINE STA 168+00

MATCHLINE STA 174+00

PRELIMINARY
DESIGN
NOT FOR
CONSTRUCTION

DENPWP03\$ 12:52:04 PM \\denpwp01\d\$\p\picsworking\742408\573858_13\T10-22804-TR-PLN_10.dgn

Print Date: 7/13/2020	
File Name: T10-22804-TR-PLN_10.dgn	
Horiz. Scale: 1:50.0001	Vert. Scale: As Noted
Unit Information	Unit Leader Initials
JACOBS	

Sheet Revisions		
Date:	Comments	Init.

Colorado Department of Transportation


1198 S. Adams Ave
Silverthorne, CO 80498
Phone: 303-512-5601
FAX: 303-512-5675

Region 3 GLA

As Constructed
No Revisions:
Revised:
Void:

US 40 FRASER TO WINTER PARK ACCESS AND STRIPING PLAN STA 168+00 TO STA 174+00			
Designer:	JADB	Structure	
Detailer:	ADH	Numbers	
Sheet Subset:		Subset Sheets:	T10 of 16

Project No./Code
NHPP 0403-062
22804
Sheet Number

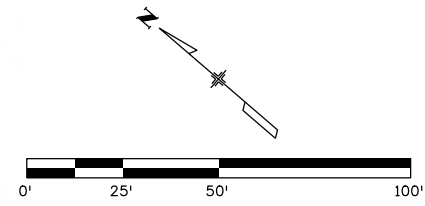

LEGEND

- SIGNALIZED
- FULL MOVEMENT
- THREE-QUARTER MOVEMENT
- HALF MOVEMENT
- RIGHT-IN/RIGHT-OUT
- CLOSE ACCESS

**PRELIMINARY DESIGN
NOT FOR
CONSTRUCTION**

DENPWP03\$ 12:54:13 PM \\denpwp01\d\$\pwworking\742408\573858_14\T11-22804-TR-PLN_11.dgn

Print Date: 7/13/2020	
File Name: T11-22804-TR-PLN_11.dgn	
Horiz. Scale: 1:50.0002	Vert. Scale: As Noted
Unit Information	Unit Leader Initials
JACOBS	

Sheet Revisions		
Date:	Comments	Init.

Colorado Department of Transportation



1198 S. Adams Ave
Silverthorne, CO 80498
Phone: 303-512-5601
FAX: 303-512-5675

Region 3 GLA

As Constructed
No Revisions:
Revised:
Void:

US 40 FRASER TO WINTER PARK ACCESS AND STRIPING PLAN STA 174+00 TO STA 181+00			
Designer:	JADB	Structure	
Detailer:	ADH	Numbers	
Sheet Subset:		Subset Sheets:	T11 of 16

Project No./Code
NHPP 0403-062
22804
Sheet Number

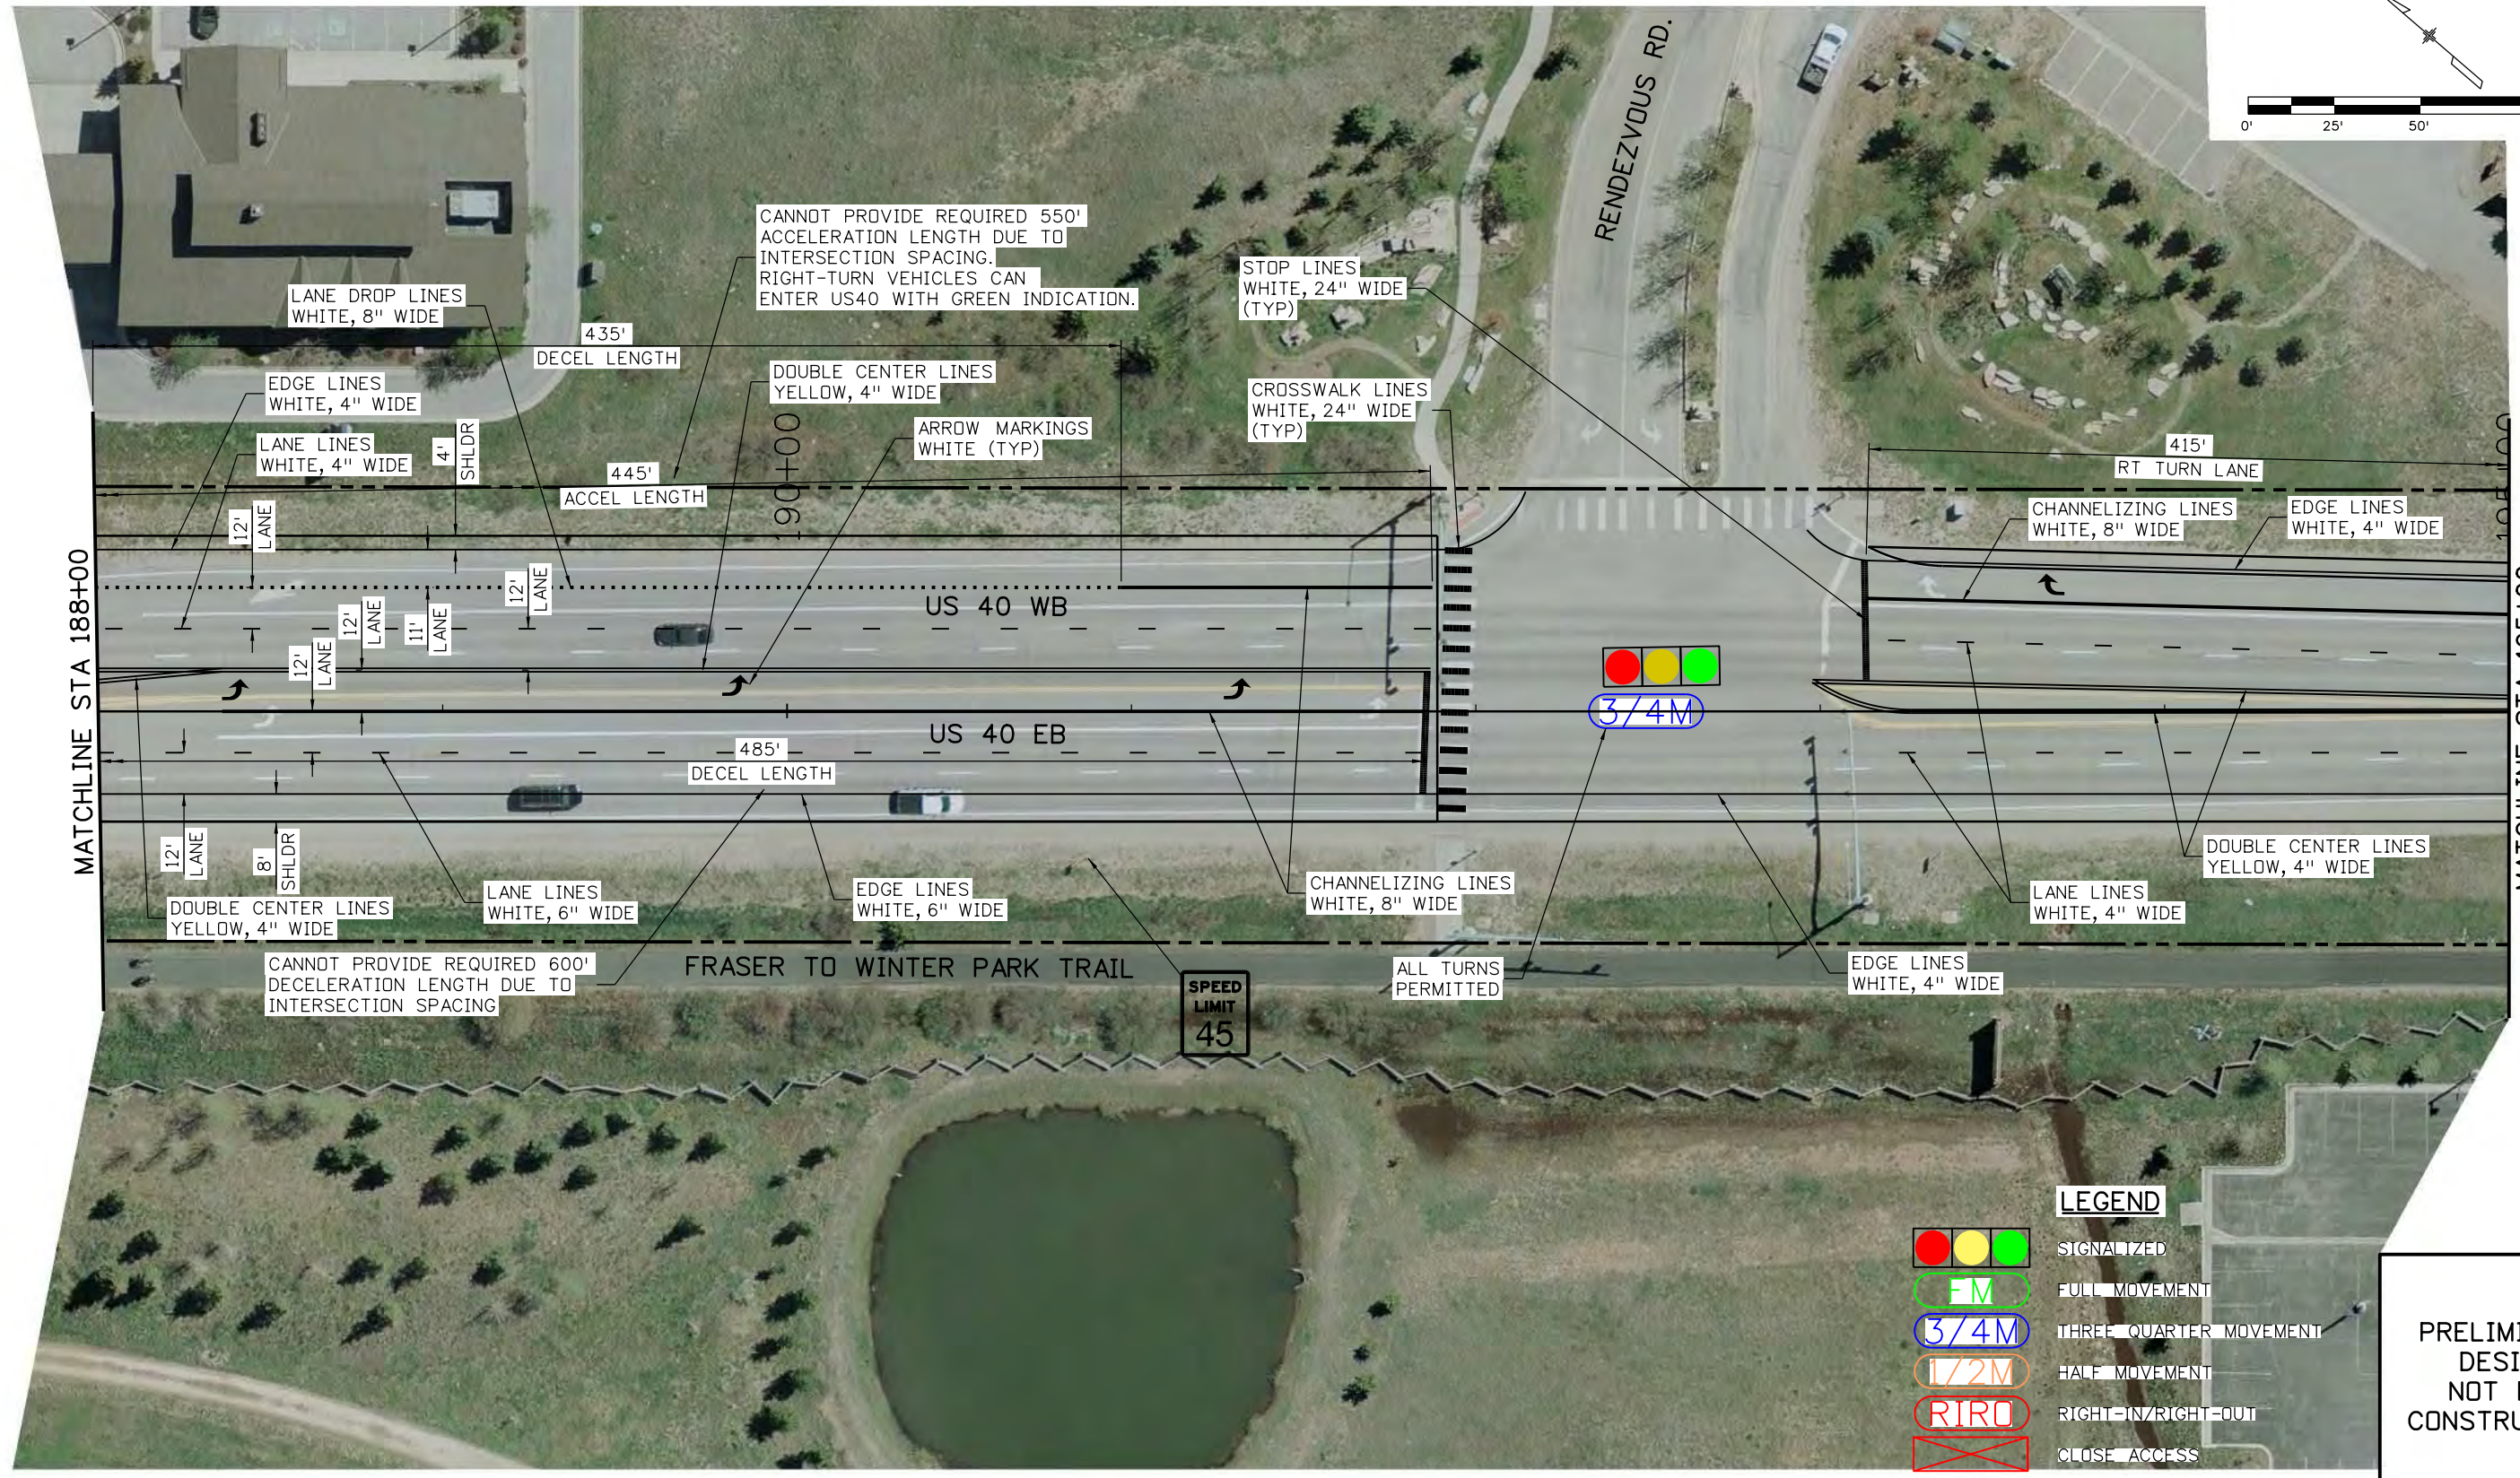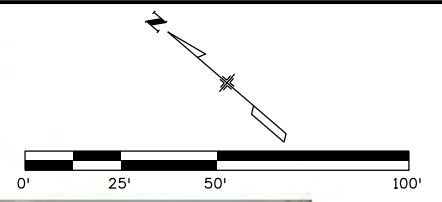

LEGEND

- SIGNALIZED
- FULL MOVEMENT
- THREE-QUARTER MOVEMENT
- HALF MOVEMENT
- RIGHT-IN/RIGHT-OUT
- CLOSE ACCESS

**PRELIMINARY DESIGN
NOT FOR
CONSTRUCTION**

DENPWP013 12:52:36 PM \\denpwp01\dbs\pwcsworking\742408\573858_20\T13-22804-TR-PLN_13.dgn

Print Date: 7/13/2020
 File Name: T13-22804-TR-PLN_13.dgn
 Horiz. Scale: 1:50.0000 Vert. Scale: As Noted
 Unit Information Unit Leader Initials
JACOBS

Sheet Revisions		
Date:	Comments	Init.

Colorado Department of Transportation


 1198 S. Adams Ave
 Silverthorne, CO 80498
 Phone: 303-512-5601
 FAX: 303-512-5675
 Region 3 GLA

As Constructed
No Revisions:
Revised:
Void:

**US 40 FRASER TO WINTER PARK
ACCESS AND STRIPING PLAN
STA 188+00 TO STA 195+00**

Designer: JADB Structure Numbers
 Detailer: ADH
 Sheet Subset: Subset Sheets: T13 of 16

Project No./Code
NHPP 0403-062
22804
Sheet Number

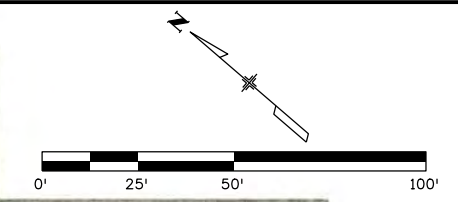

PRELIMINARY
DESIGN
NOT FOR
CONSTRUCTION

DENPWP028_12:52:50 PM \\denpwp01\d5\p\picsworking\742408\573858_22_T14-22804-TR-PLN_14.dgn

Print Date: 7/13/2020	
File Name: T14-22804-TR-PLN_14.dgn	
Horiz. Scale: 1:50.0002	Vert. Scale: As Noted
Unit Information	Unit Leader Initials
JACOBS	

Sheet Revisions		
Date:	Comments	Init.

Colorado Department of Transportation

1198 S. Adams Ave
Silverthorne, CO 80498
Phone: 303-512-5601
FAX: 303-512-5675


Region 3 GLA

As Constructed
No Revisions:
Revised:
Void:

US 40 FRASER TO WINTER PARK ACCESS AND STRIPING PLAN STA 195+00 TO STA 200+00			
Designer:	JADB	Structure	
Detailer:	ADH	Numbers	
Sheet Subset:		Subset Sheets:	T14 of 16

Project No./Code
NHPP 0403-062
22804
Sheet Number

DENPWP01\$ 12:52:01 PM \\denpwp01\dfs\pwworking\742408\573858_21\T15-22804-TR-PLN_15.dgn

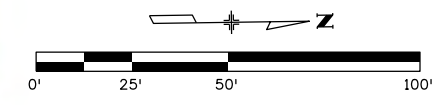

**PRELIMINARY
DESIGN
NOT FOR
CONSTRUCTION**

Print Date: 7/13/2020	
File Name: T15-22804-TR-PLN_15.dgn	
Horiz. Scale: 1:50.0002	Vert. Scale: As Noted
Unit Information	Unit Leader Initials
JACOBS	

Sheet Revisions		
Date:	Comments	Init.

Colorado Department of Transportation





1198 S. Adams Ave
Silverthorne, CO 80498
Phone: 303-512-5601
FAX: 303-512-5675

Region 3 GLA

As Constructed
No Revisions:
Revised:
Void:

US 40 FRASER TO WINTER PARK ACCESS AND STRIPING PLAN STA 18+00 TO STA 24+37			
Designer:	JADB	Structure	
Detailer:	ADH	Numbers	
Sheet Subset:		Subset Sheets:	T15 of 16

Project No./Code
NHPP 0403-062
22804
Sheet Number

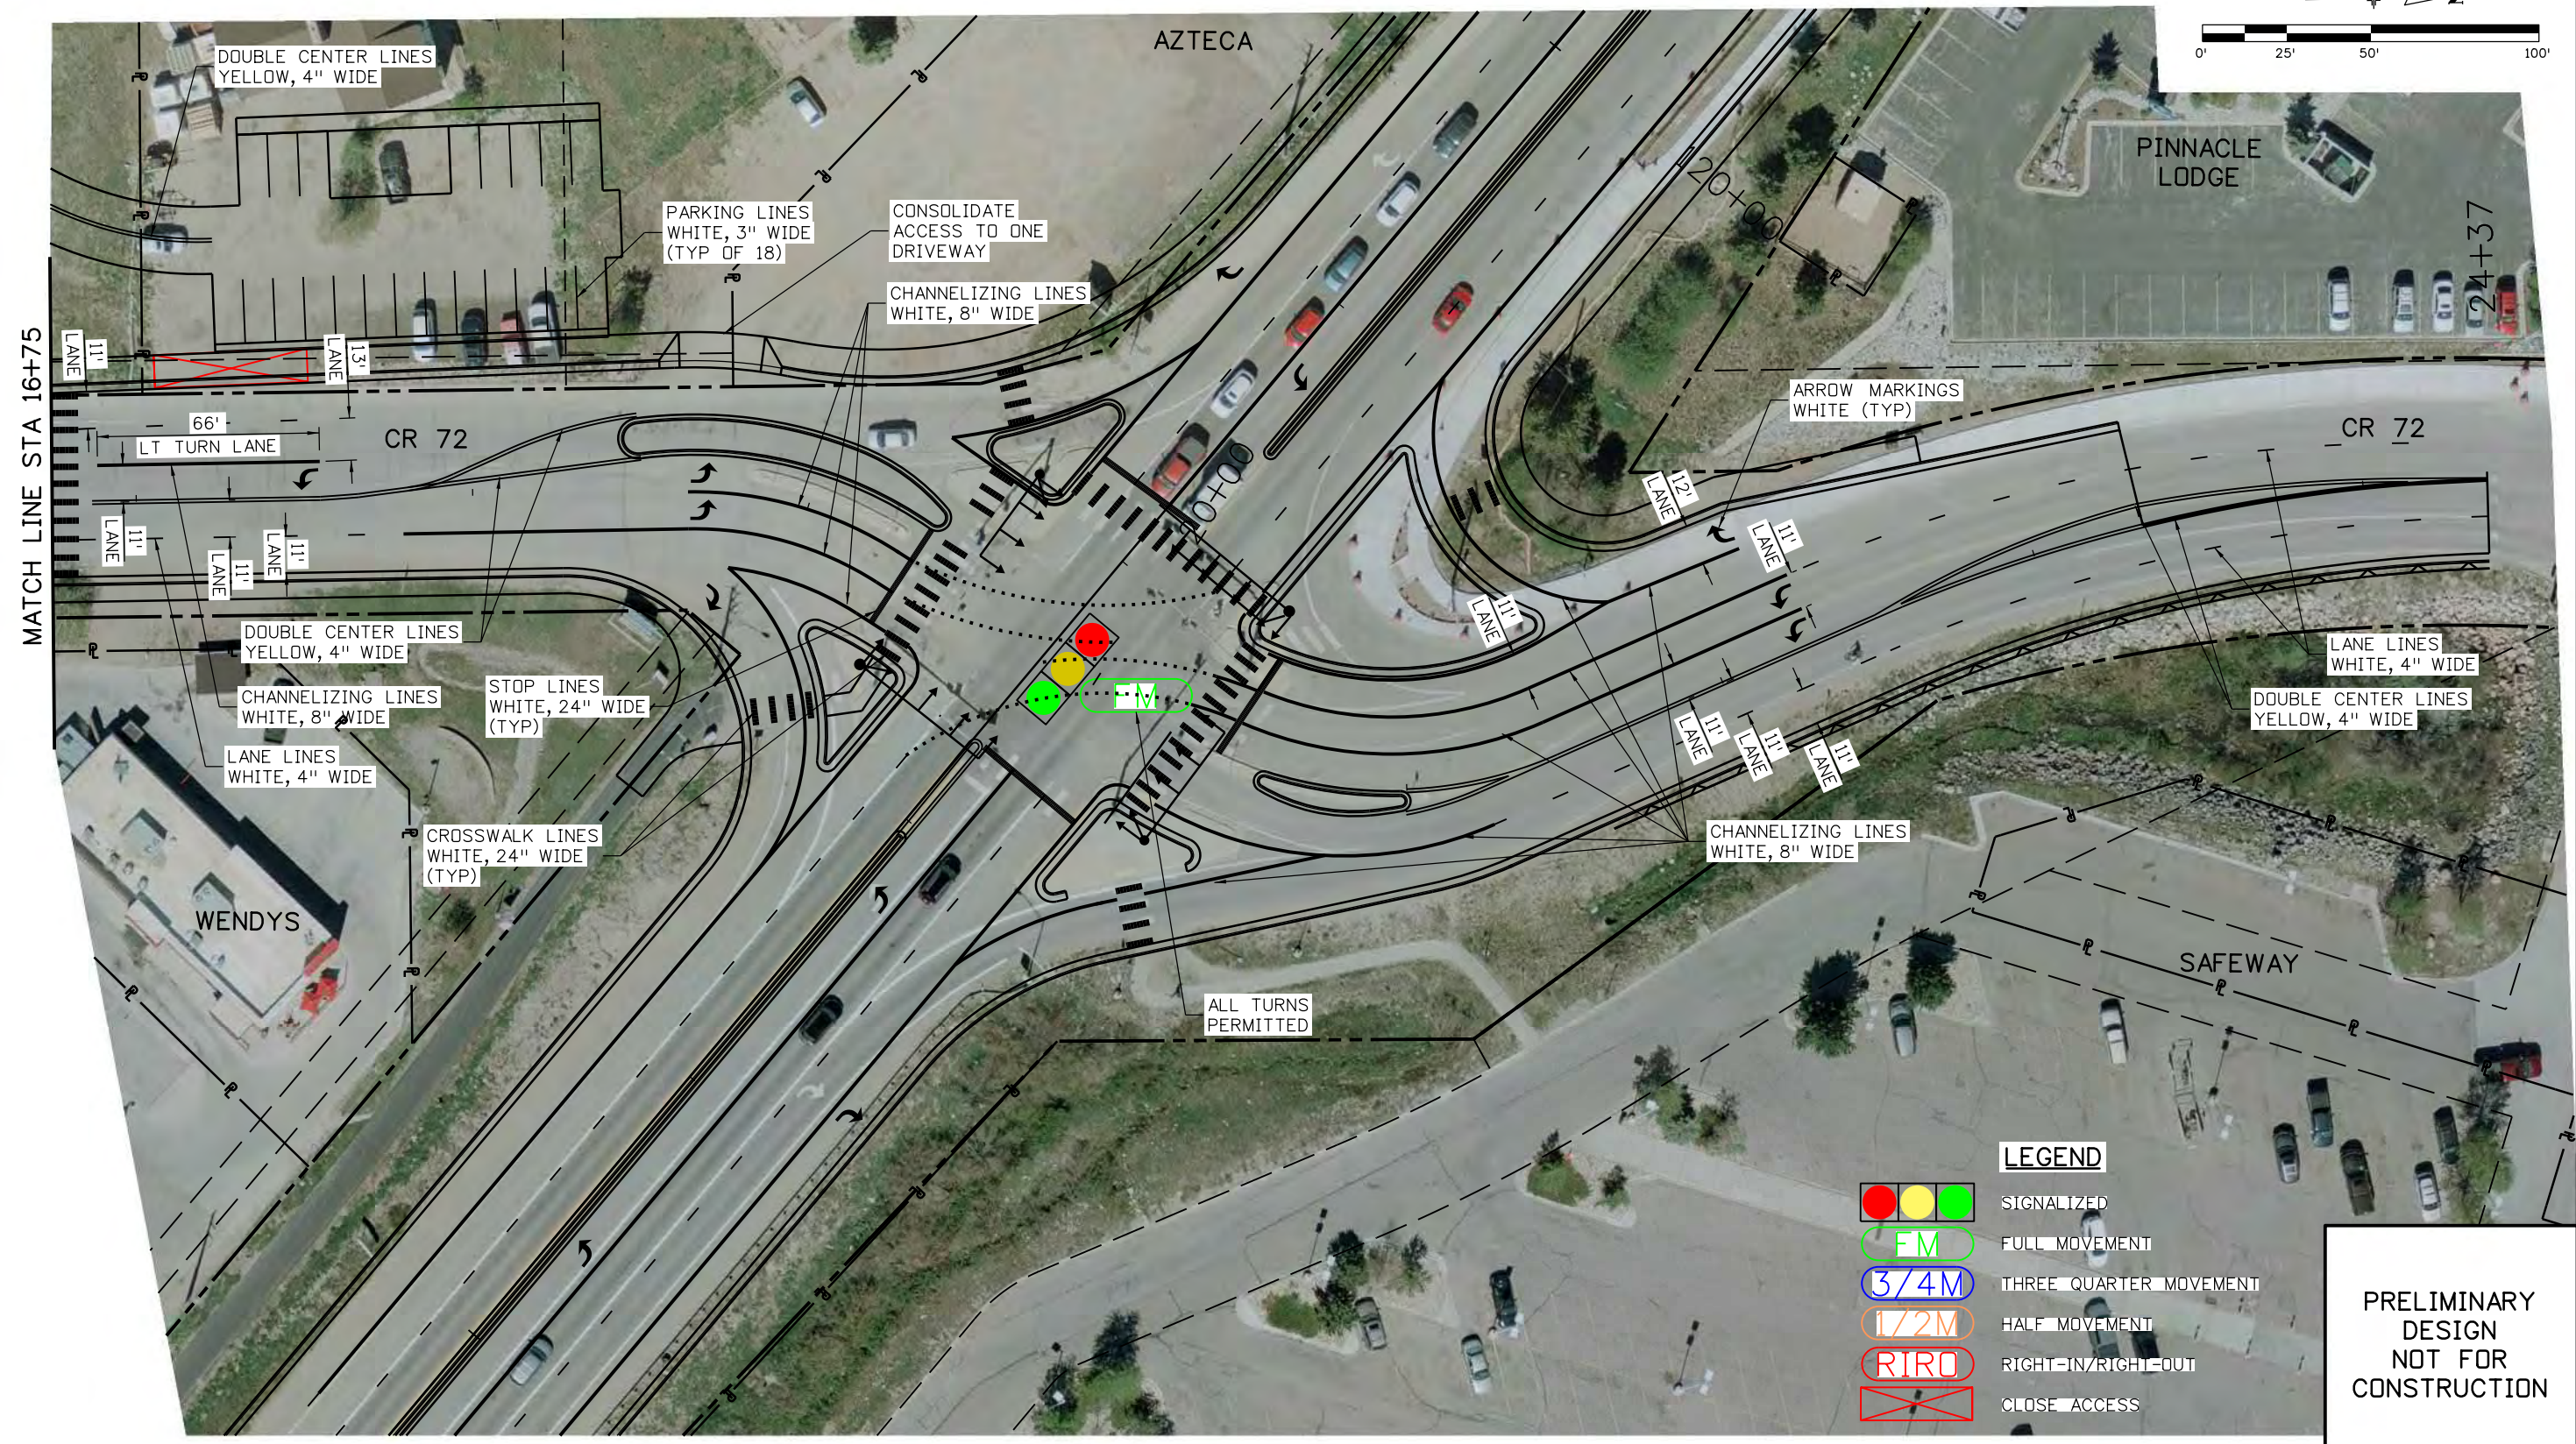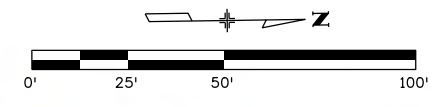

LEGEND

- SIGNALIZED
- FULL MOVEMENT
- THREE QUARTER MOVEMENT
- HALF MOVEMENT
- RIGHT-IN/RIGHT-OUT
- CLOSE ACCESS

**PRELIMINARY DESIGN
NOT FOR
CONSTRUCTION**

DENPWP01\$ 12:52:46 PM \\denpwp01.d\$ \pwworking\742408\573858_23\T16-22804-TR-PLN_16.dgn

Print Date: 7/13/2020	
File Name: T16-22804-TR-PLN_16.dgn	
Horiz. Scale: 1:50.0002	Vert. Scale: As Noted
Unit Information	Unit Leader Initials
JACOBS	

Sheet Revisions		
Date:	Comments	Init.

Colorado Department of Transportation

1198 S. Adams Ave
Silverthorne, CO 80498
Phone: 303-512-5601
FAX: 303-512-5675

Region 3 GLA

As Constructed	
No Revisions:	
Revised:	
Void:	

US 40 FRASER TO WINTER PARK ACCESS AND STRIPING PLAN STA 18+00 TO STA 24+37			
Designer:	JADB	Structure	
Detailer:	ADH	Numbers	
Sheet Subset:	Subset Sheets: T15 of 16		

Project No./Code	NHPP 0403-062
	22804
Sheet Number	