


NZOLLER 9:18:55 AM p:\p\h\druscen01\HDR_US_Central_01\Documents\5704_10000255\10110222\6.0_CAD_BIM\6.2_WIP_Design\Drawings\Cross_Sections\22420DES_Cross Sections 01.dgn

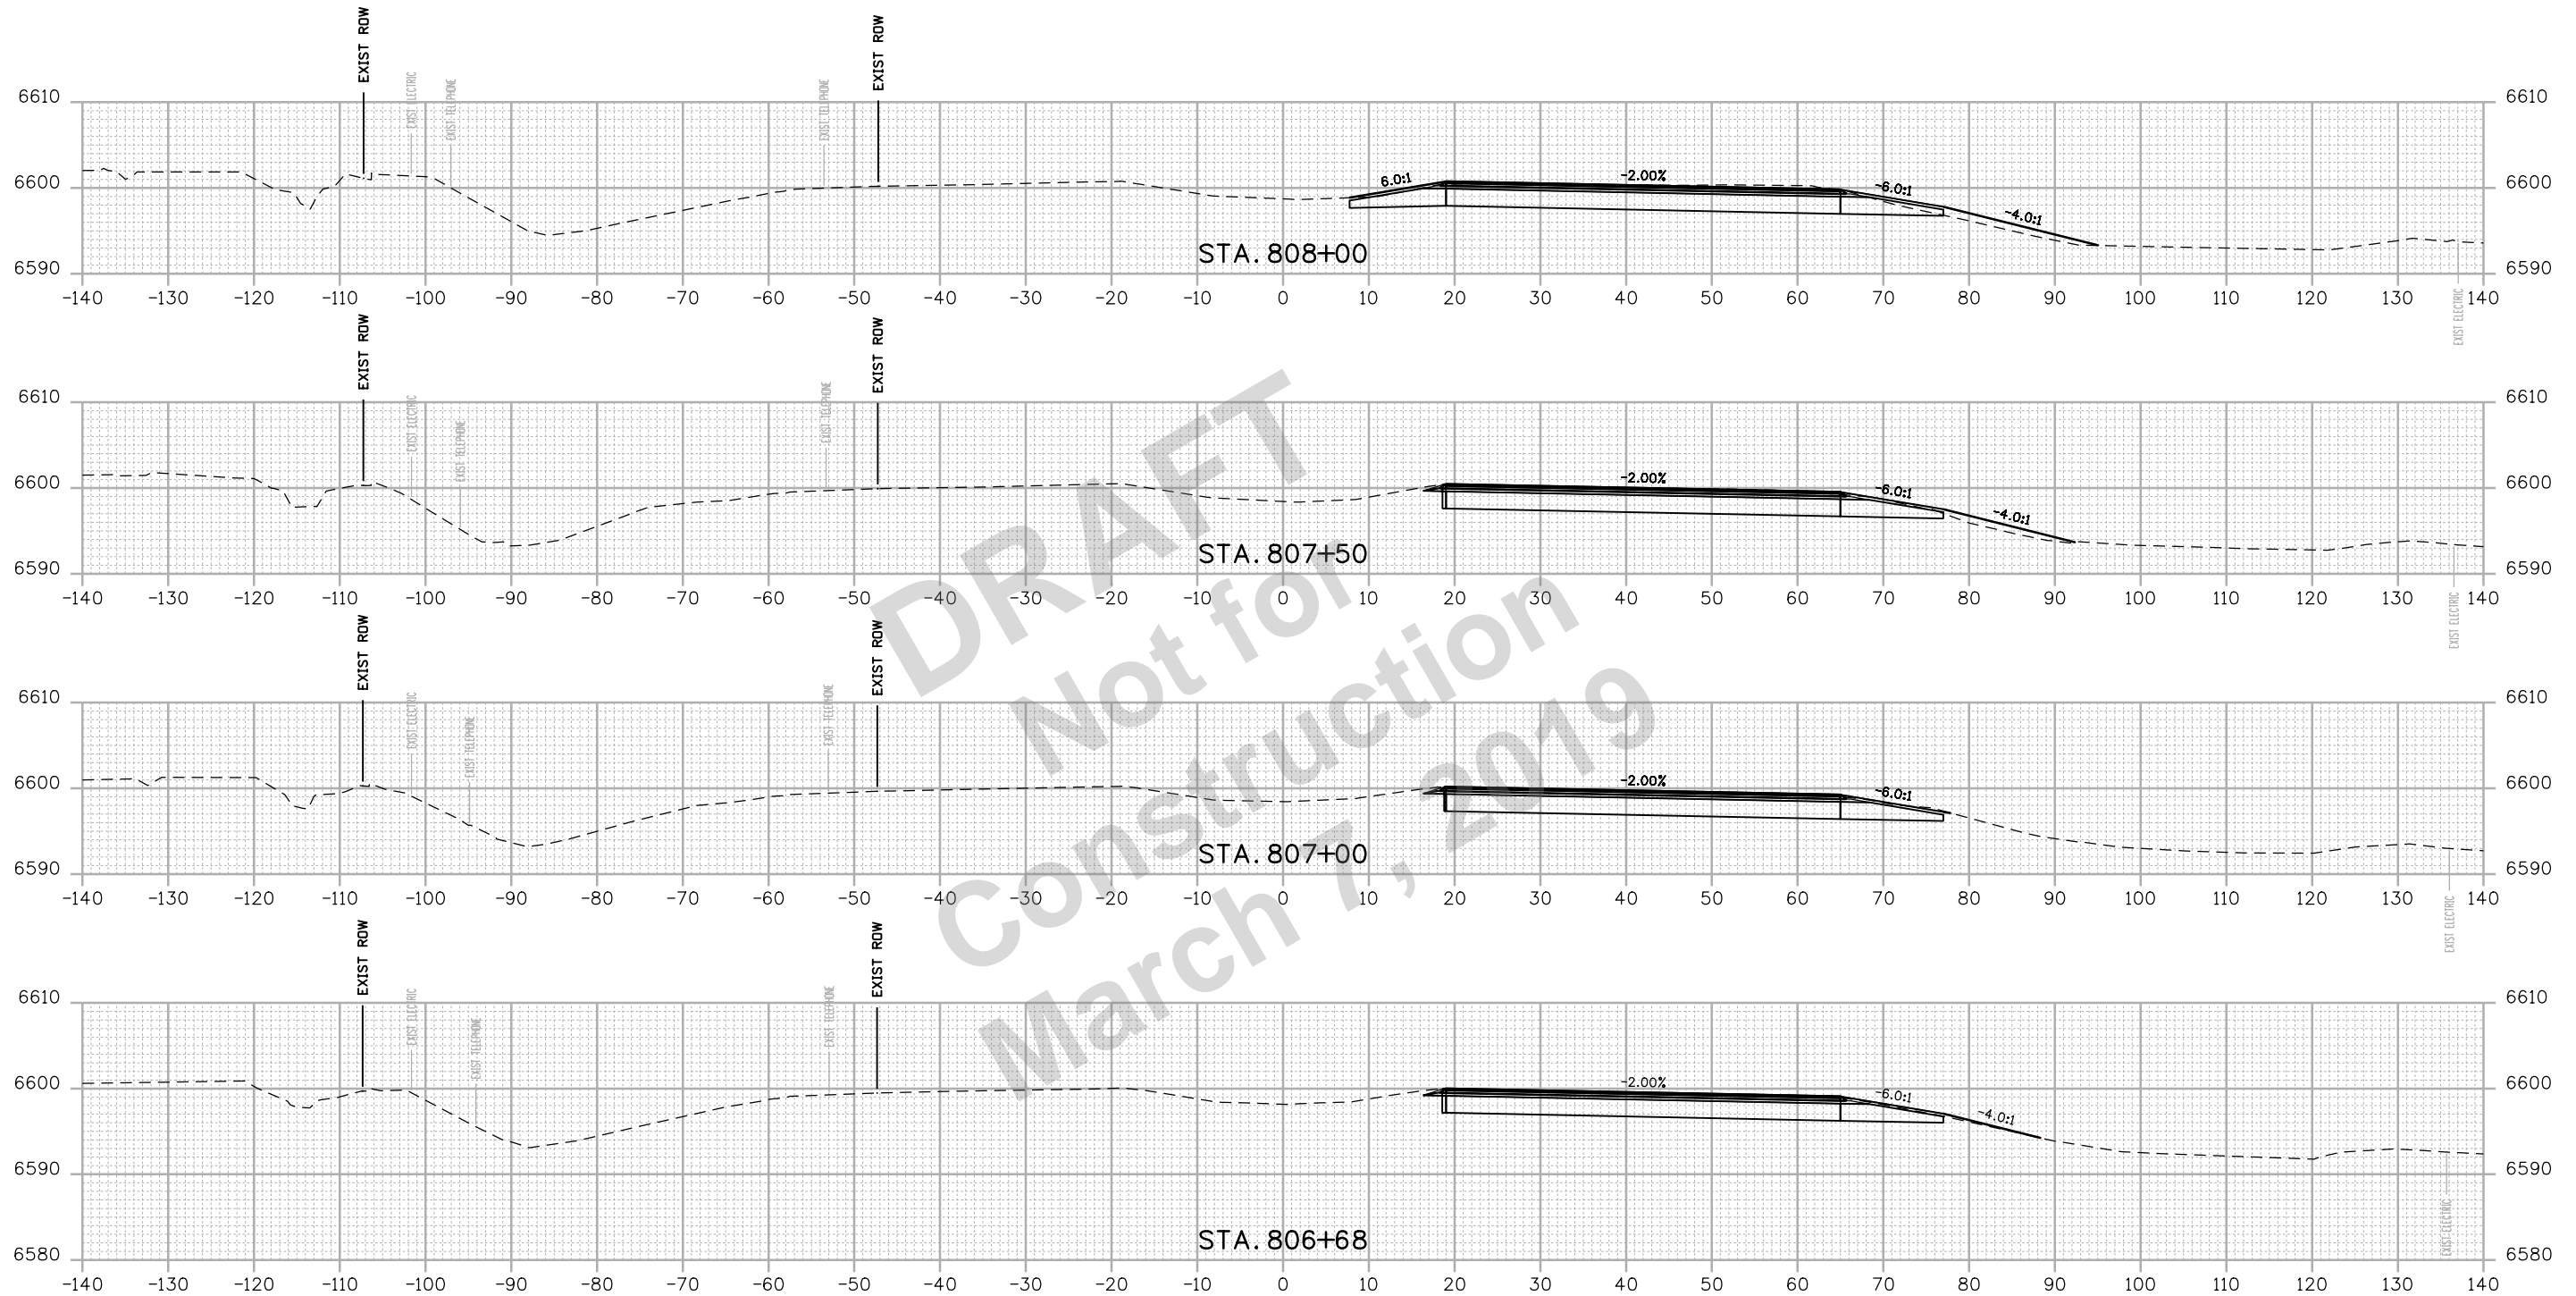

DRAFT
 Not for
 Construction
 March 7, 2019

Print Date: 2/15/2019
 File Name: 22420DES_Cross Sections 01.dgn
 Horiz. Scale: 1:20 Vert. Scale: As Noted

1670 BROADWAY, SUITE 3400 DENVER, COLORADO 80202
 Phone: 303-764-1520 FAX: 303-860-7139

0000

Sheet Revisions		
Date:	Comments	Init.

Colorado Department of Transportation

 3803 North Main Avenue
 Durango, CO 81301
 Phone: 970-385-3620 FAX: 970-385-3635
Region 5 **DRV**


As Constructed
 No Revisions:
 Revised:
 Void:

US 550 CROSS SECTIONS

Designer:	NZ	Structure	
Detailer:	NZ	Numbers	
Sheet Subset:	XSEC	Subset Sheets:	1 of 159

Project No./Code
NHPP 5501-029
22420
Sheet Number 201

NZOLLER 9:18:56 AM pw:\\pwhruscen01\HDR_US_Central_01\Documents\5704\10000255\10110222\6.0_CAD_BIM_6.2_WIP\Design\Drawings\Cross_Sections\22420DES_Cross Sections 01.dgn

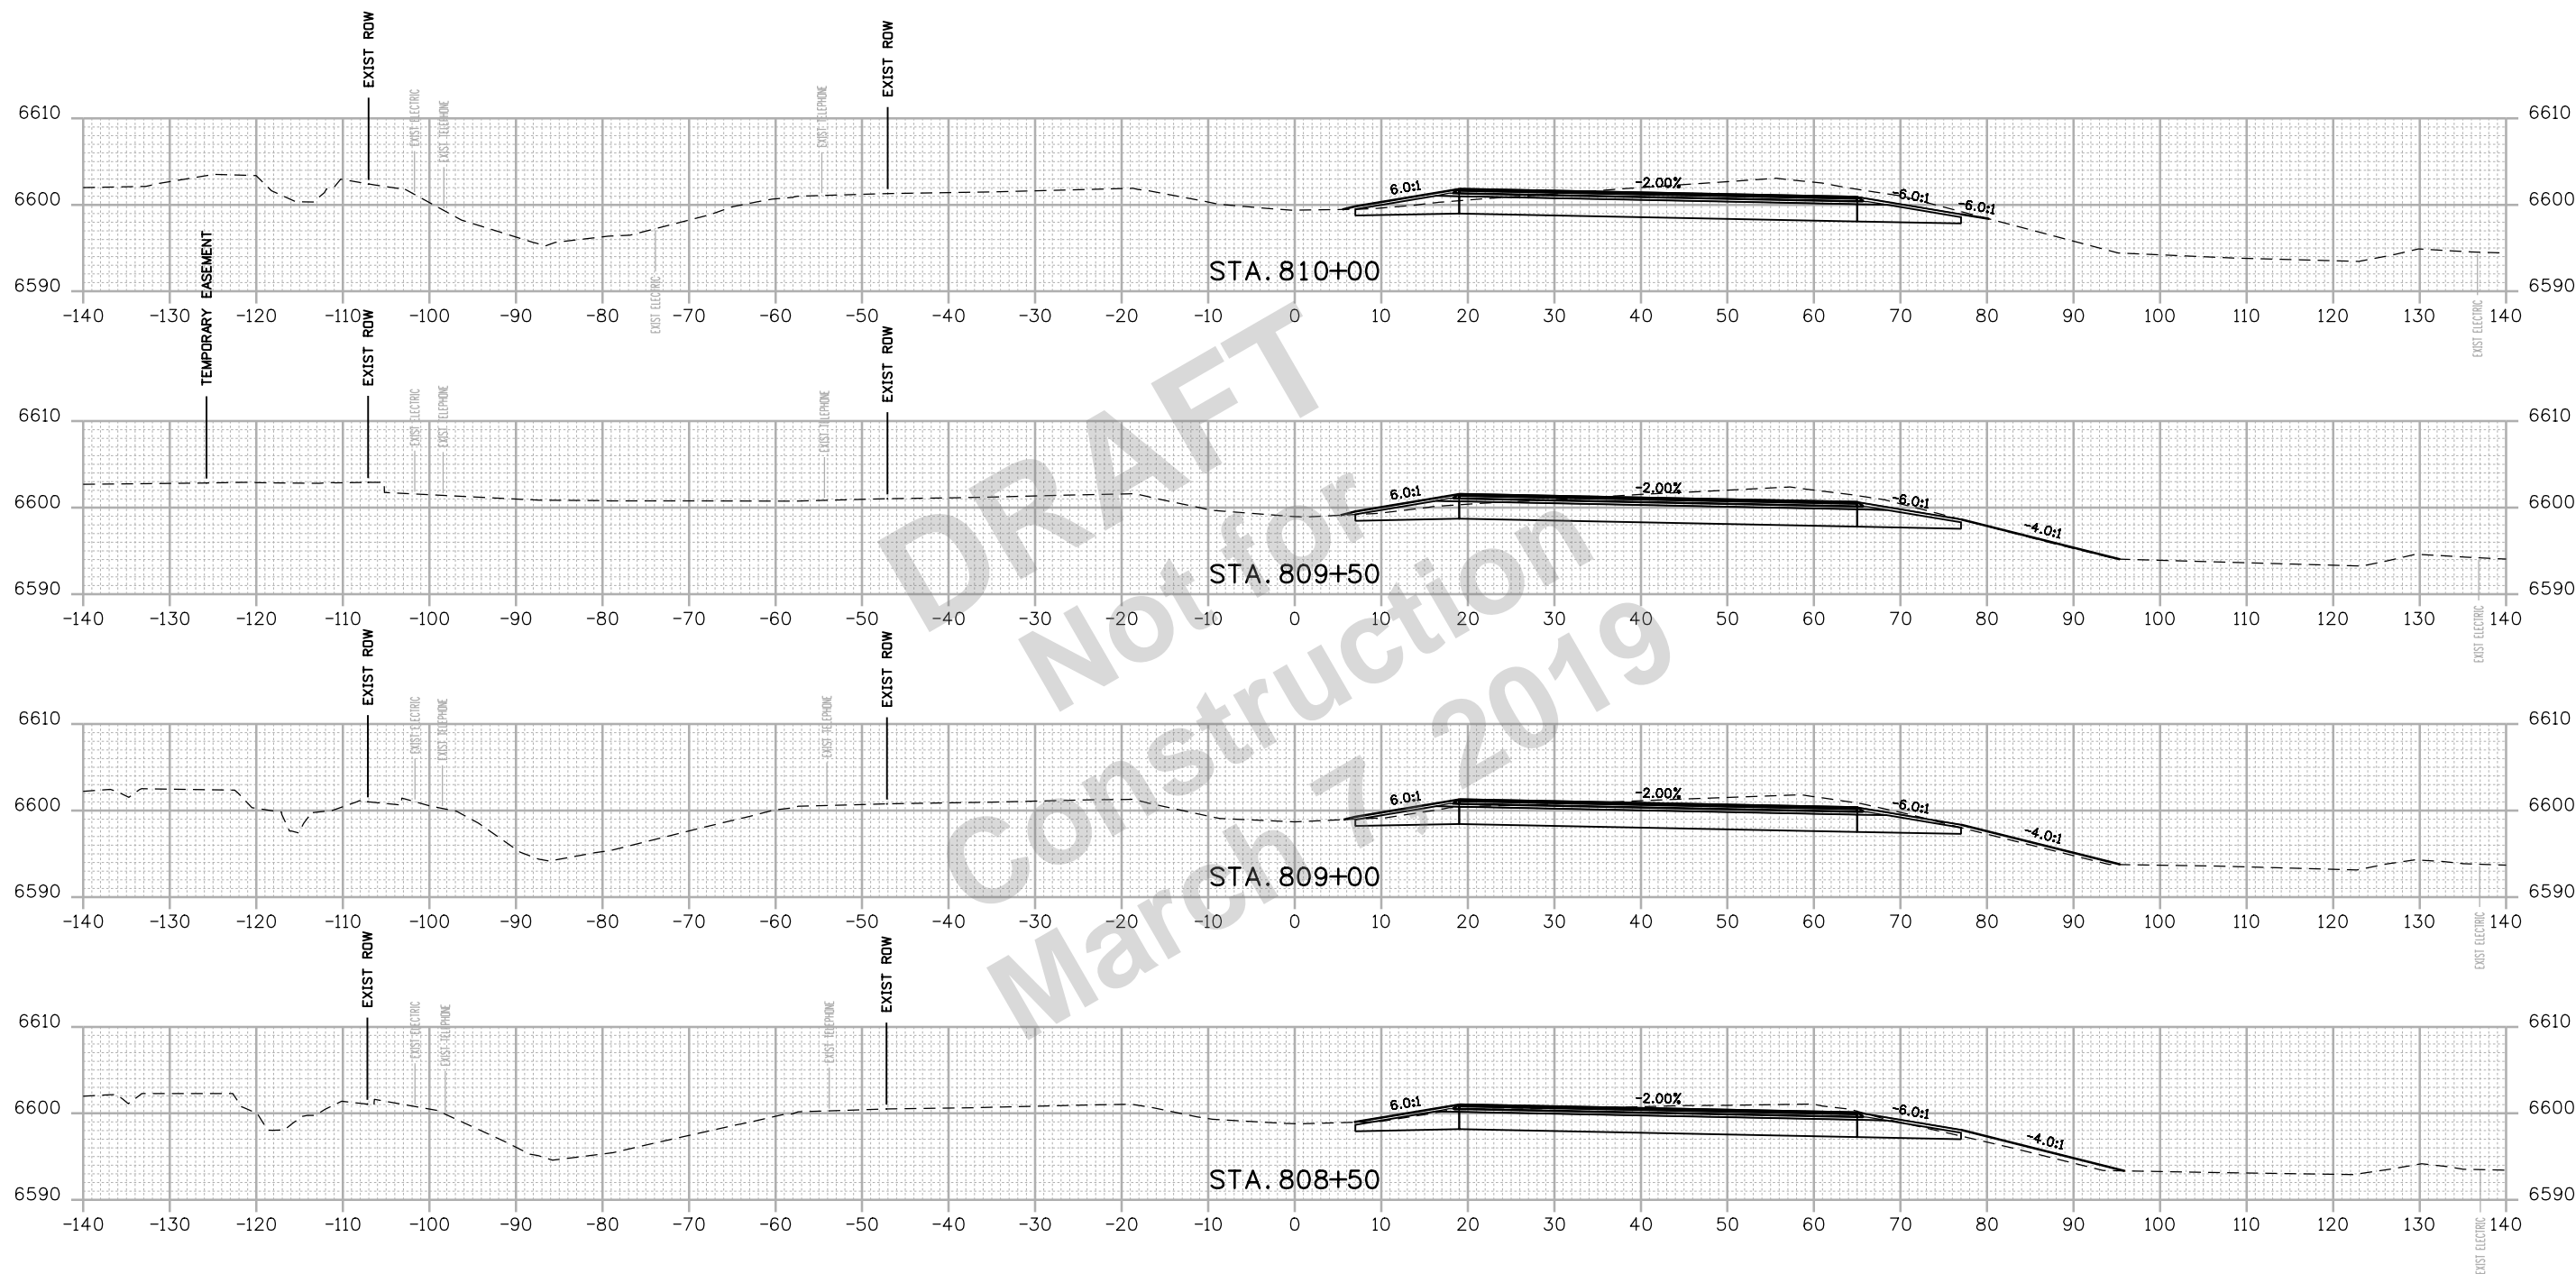


Print Date: 2/15/2019
 File Name: 22420DES_Cross Sections 01.dgn
 Horiz. Scale: 1:20 Vert. Scale: As Noted

HDR 1670 BROADWAY, SUITE 3400 DENVER, COLORADO 80202
 Phone: 303-764-1520 FAX: 303-860-7139

0000

Sheet Revisions		
Date:	Comments	Init.


Colorado Department of Transportation

 3803 North Main Avenue
 Durango, CO 81301
 Phone: 970-385-3620 FAX: 970-385-3635
 Region 5 DRV

As Constructed
No Revisions:
Revised:
Void:


US 550 CROSS SECTIONS			
Designer:	NZ	Structure	
Detailer:	NZ	Numbers	
Sheet Subset:	XSEC	Subset Sheets:	2 of 159

Project No./Code	
NHPP 5501-029	
22420	
Sheet Number	202

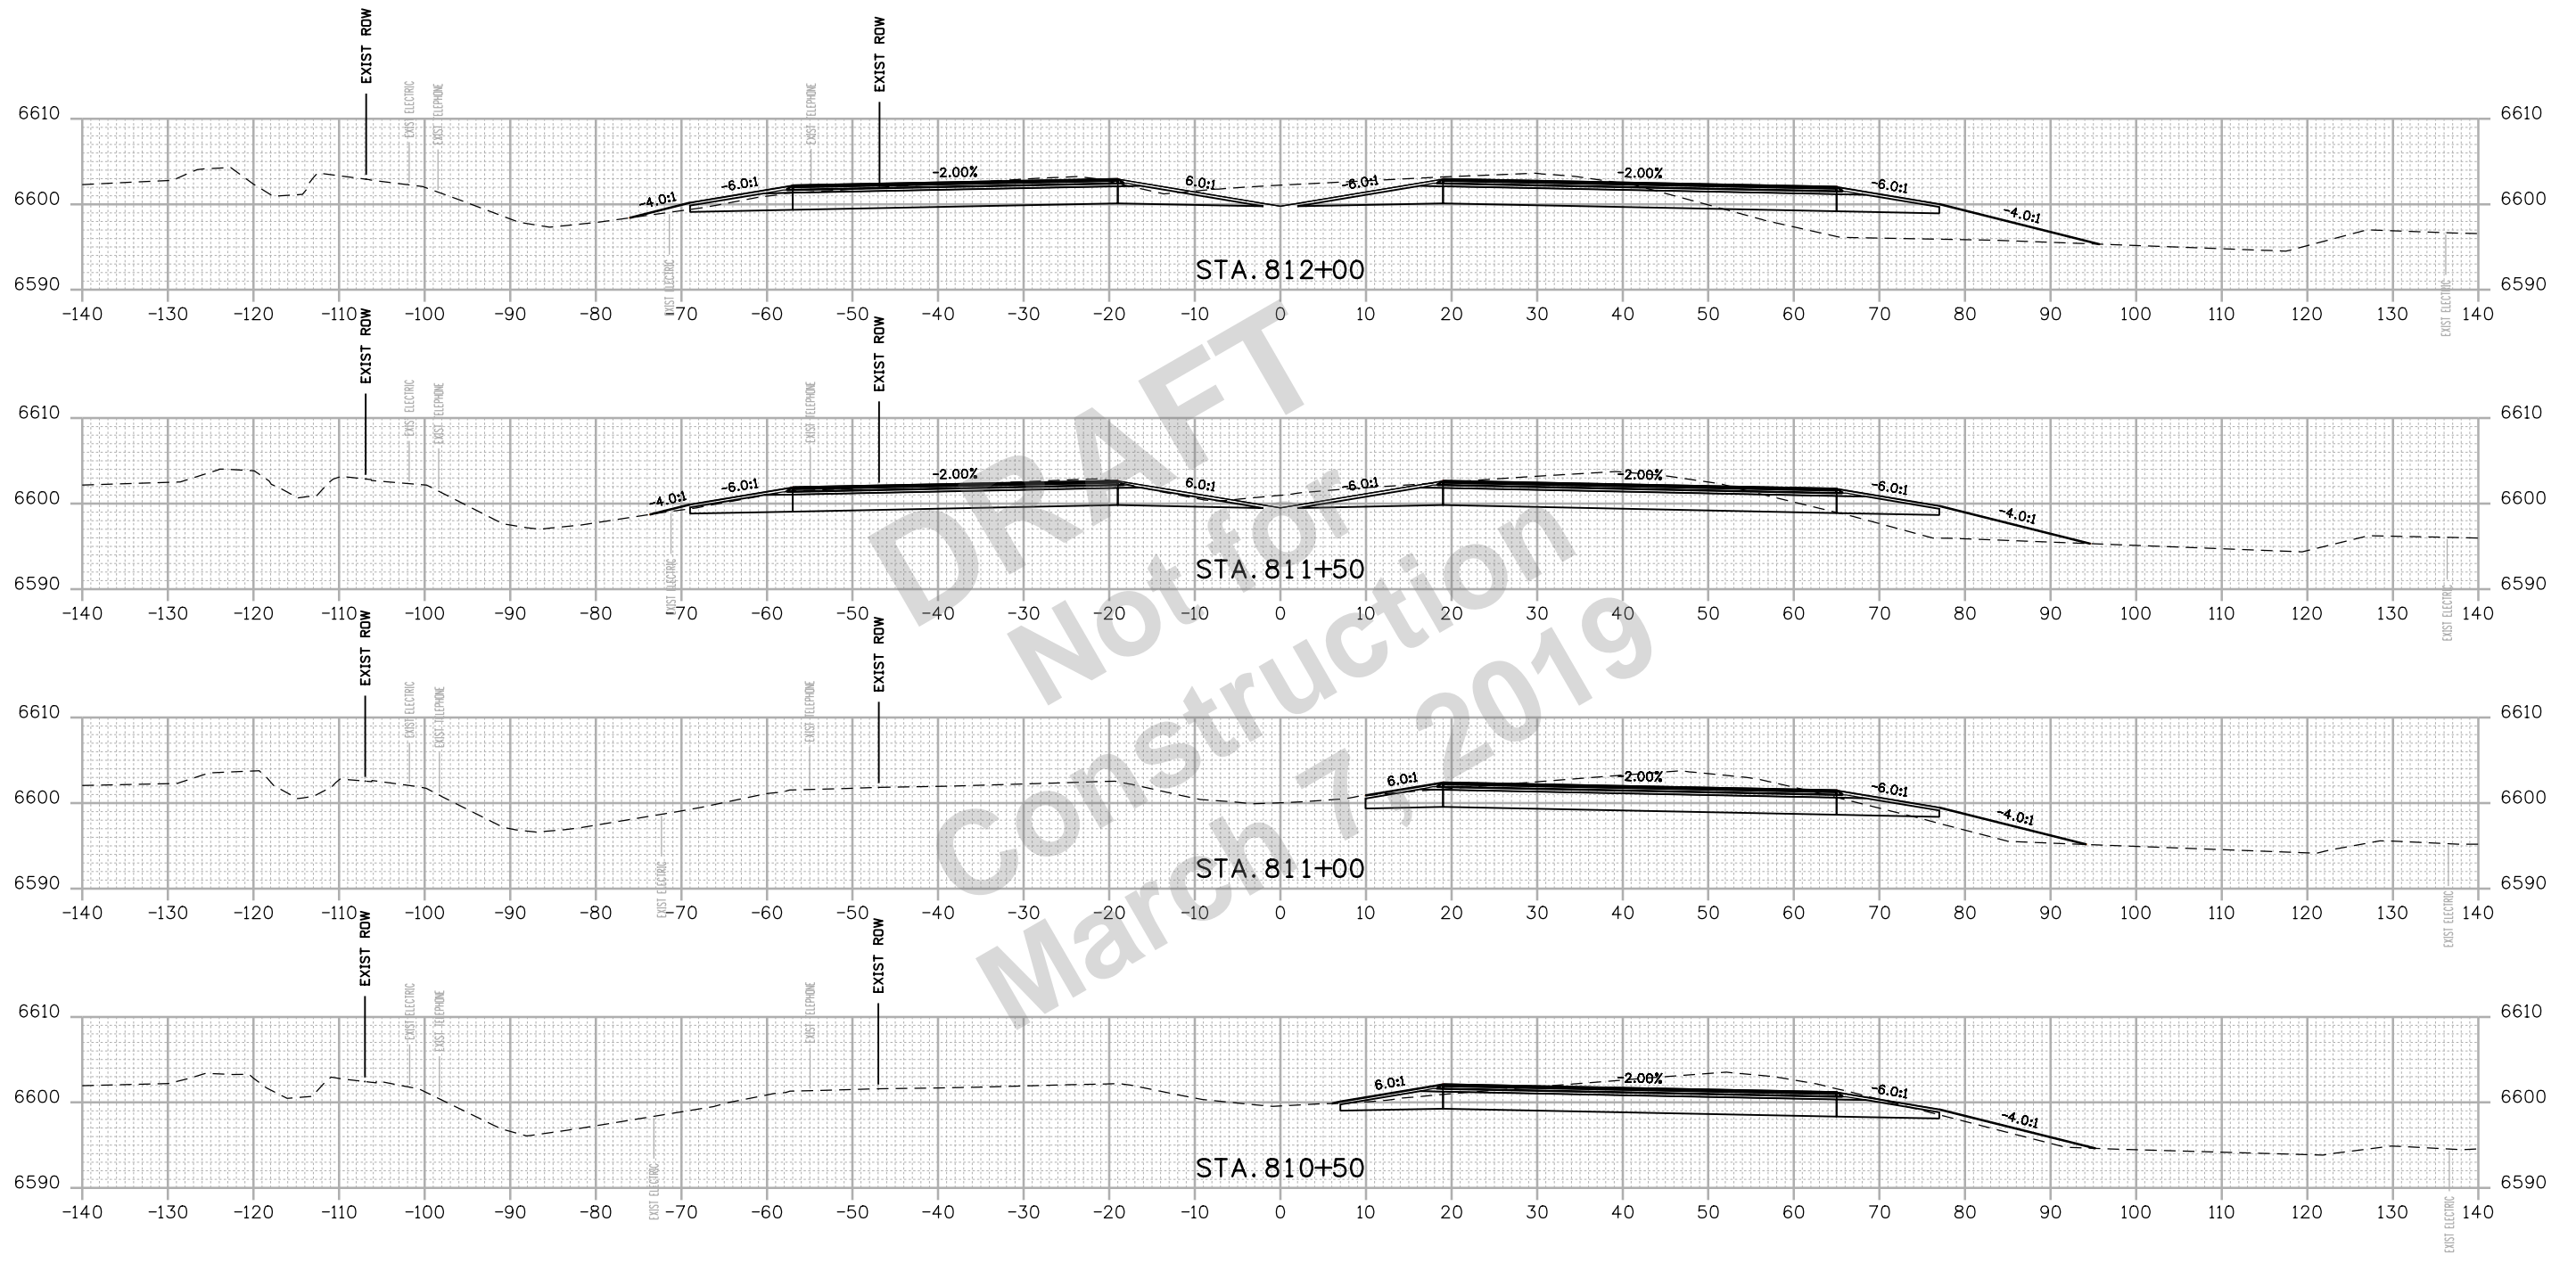NZOLLER 9:18:57 AM p:\w\pwhruscen01\HDR_US_Central_01\Documents\5704\10000255\10110222\6.0_CAD_BIM\6.2_WIP\Design\Drawings\Cross_Sections\22420DES_Cross Sections 01.dgn



DRAFT
 Not for
 Construction
 March 7, 2019

Print Date: 2/15/2019
 File Name: 22420DES_Cross Sections 01.dgn
 Horiz. Scale: 1:20 Vert. Scale: As Noted
 1670 BROADWAY, SUITE 3400 DENVER, COLORADO 80202
 Phone: 303-764-1520 FAX: 303-860-7139

Sheet Revisions		
Date:	Comments	Init.

Colorado Department of Transportation


 3803 North Main Avenue
 Durango, CO 81301
 Phone: 970-385-3620 FAX: 970-385-3635
 Region 5 DRV

As Constructed
 No Revisions:
 Revised:
 Void:

US 550 CROSS SECTIONS
 Designer: NZ Structure Numbers:
 Detailer: NZ Sheet Subset: XSEC Subset Sheets: 3 of 159

Project No./Code
 NHPP 5501-029
 22420
 Sheet Number **203**

NZOLLER 9:18:58 AM p:\p\h\druscen01\HDR_US_Central_01\Documents\5704\10000255\10110222\6.0_CAD_BIM\6.2_WIP\Design\Drawings\Cross_Sections\22420DES_Cross Sections 01.dgn

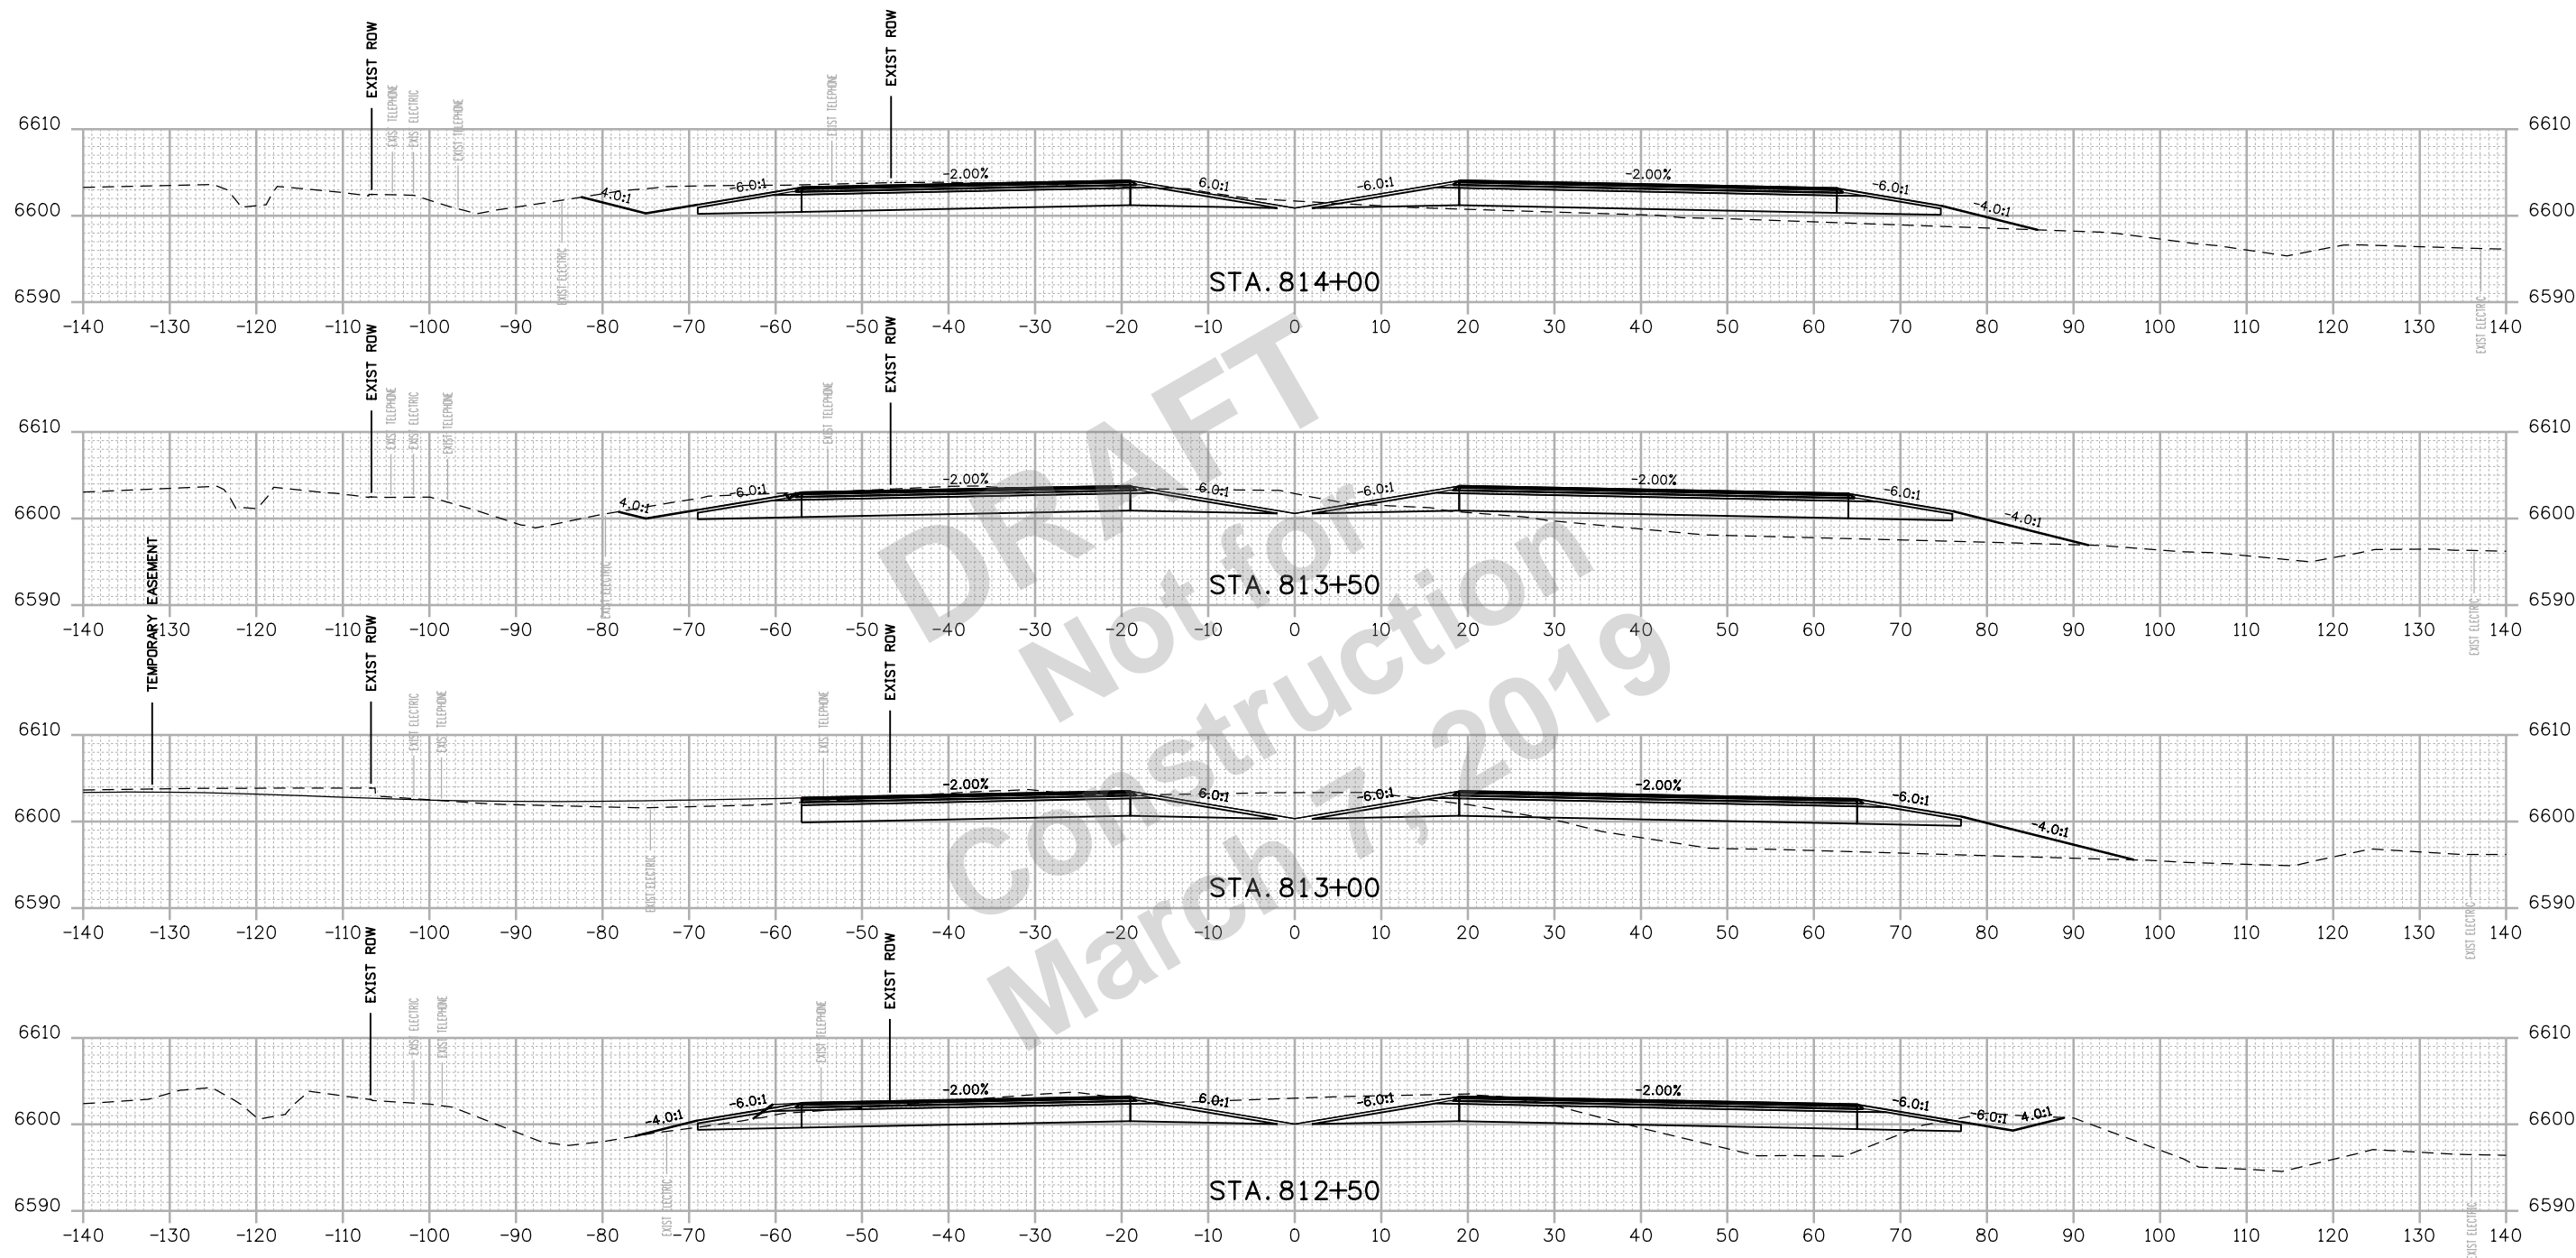

Print Date: 2/15/2019
 File Name: 22420DES_Cross Sections 01.dgn
 Horiz. Scale: 1:20 Vert. Scale: As Noted

HDR 1670 BROADWAY, SUITE 3400 DENVER, COLORADO 80202
 Phone: 303-764-1520 FAX: 303-860-7139

0000

Sheet Revisions		
Date:	Comments	Init.

Colorado Department of Transportation




 3803 North Main Avenue
 Durango, CO 81301
 Phone: 970-385-3620 FAX: 970-385-3635
 Region 5 DRV

As Constructed
No Revisions:
Revised:
Void:

US 550 CROSS SECTIONS			
Designer:	NZ	Structure	
Detailer:	NZ	Numbers	
Sheet Subset:	XSEC	Subset Sheets:	4 of 159

Project No./Code
NHPP 5501-029
22420
Sheet Number 204

NZOLLER 9:18:59 AM p:\p\h\drusceno01\HDR_US_Central_01\Documents\5704.10000255\10110222\6.0_CAD_BIM_6.2_WIP_Design\Drawings\Cross_Sections\22420DES_Cross_Sections_01.dgn

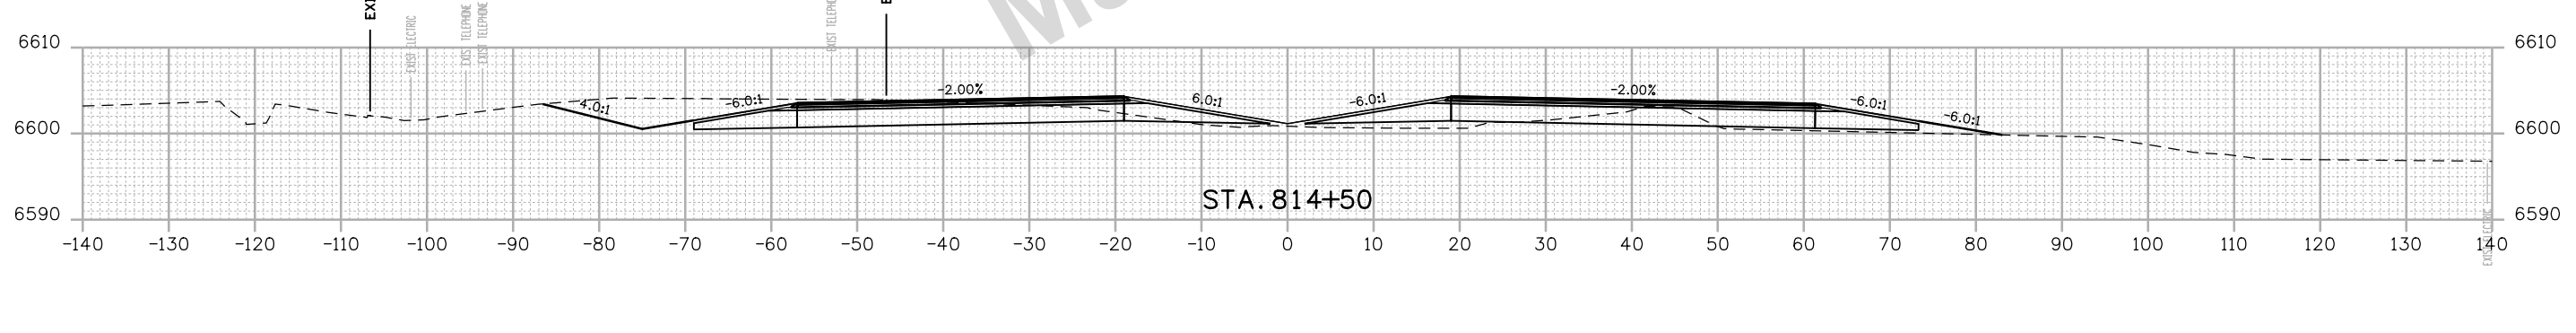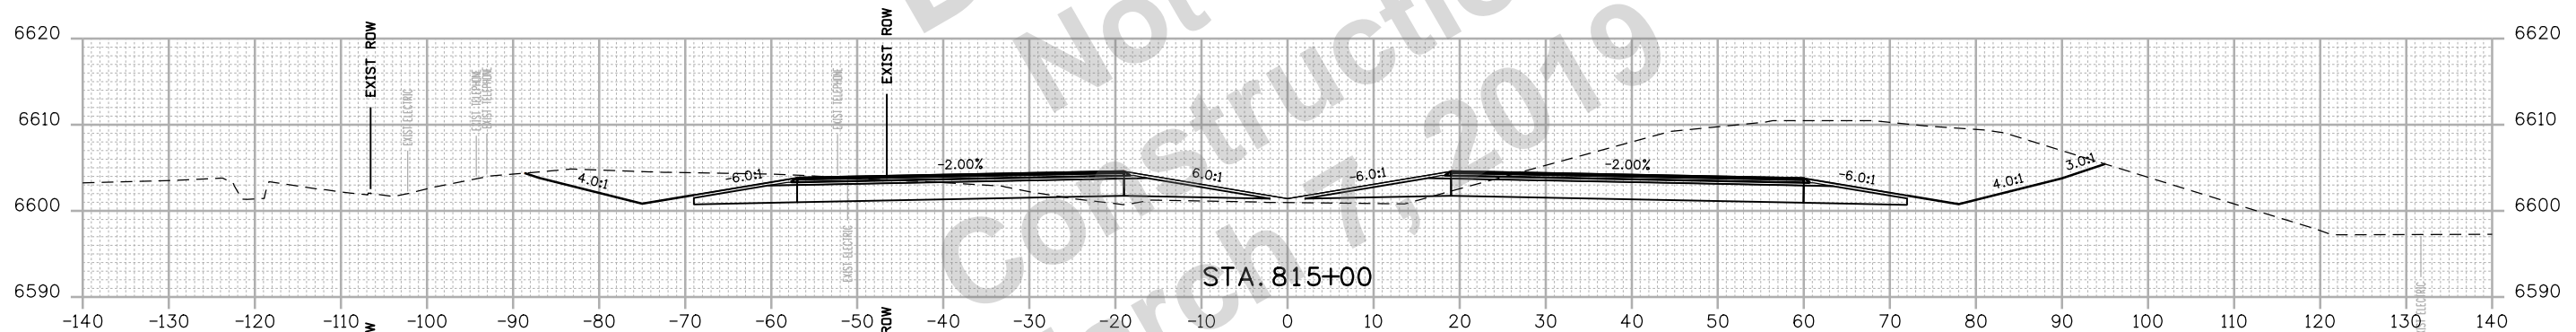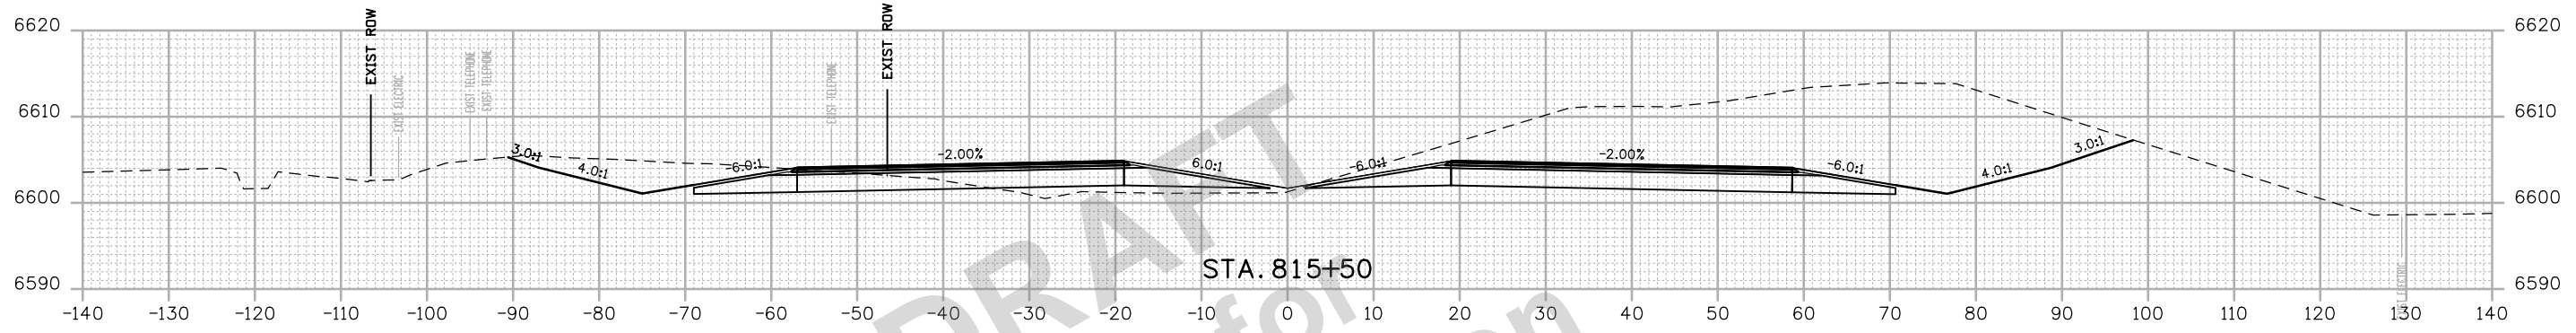

Print Date: 2/15/2019
 File Name: 22420DES_Cross Sections 01.dgn
 Horiz. Scale: 1:20 Vert. Scale: As Noted

Sheet Revisions		
Date:	Comments	Init.

Colorado Department of Transportation

 3803 North Main Avenue
 Durango, CO 81301
 Phone: 970-385-3620 FAX: 970-385-3635
 Region 5 DRV

As Constructed
 No Revisions:
 Revised:
 Void:




US 550 CROSS SECTIONS			
Designer:	NZ	Structure	
Detailer:	NZ	Numbers	
Sheet Subset:	XSEC	Subset Sheets:	5 of 159

Project No./Code
 NHPP 5501-029
 22420
 Sheet Number 205



1670 BROADWAY, SUITE 3400 DENVER, COLORADO 80202
 Phone: 303-764-1520 FAX: 303-860-7139

NZOLLER 9:19:00 AM P:\pwhruscen01\HDR_US_Central_01\Documents\5704\10000255\10110222\6.0_CAD_BIM\6.2_WIP\Design\Drawings\Cross_Sections\22420DES_Cross Sections 01.dgn

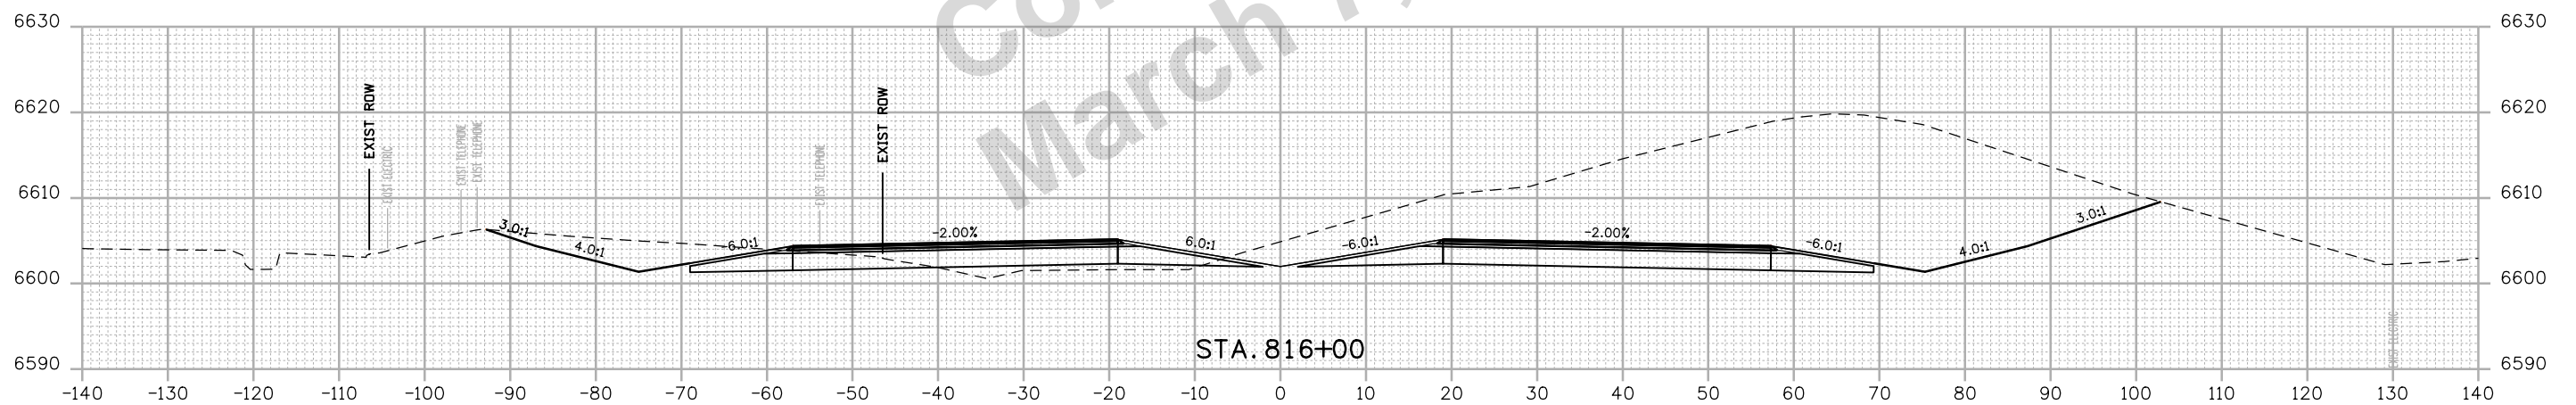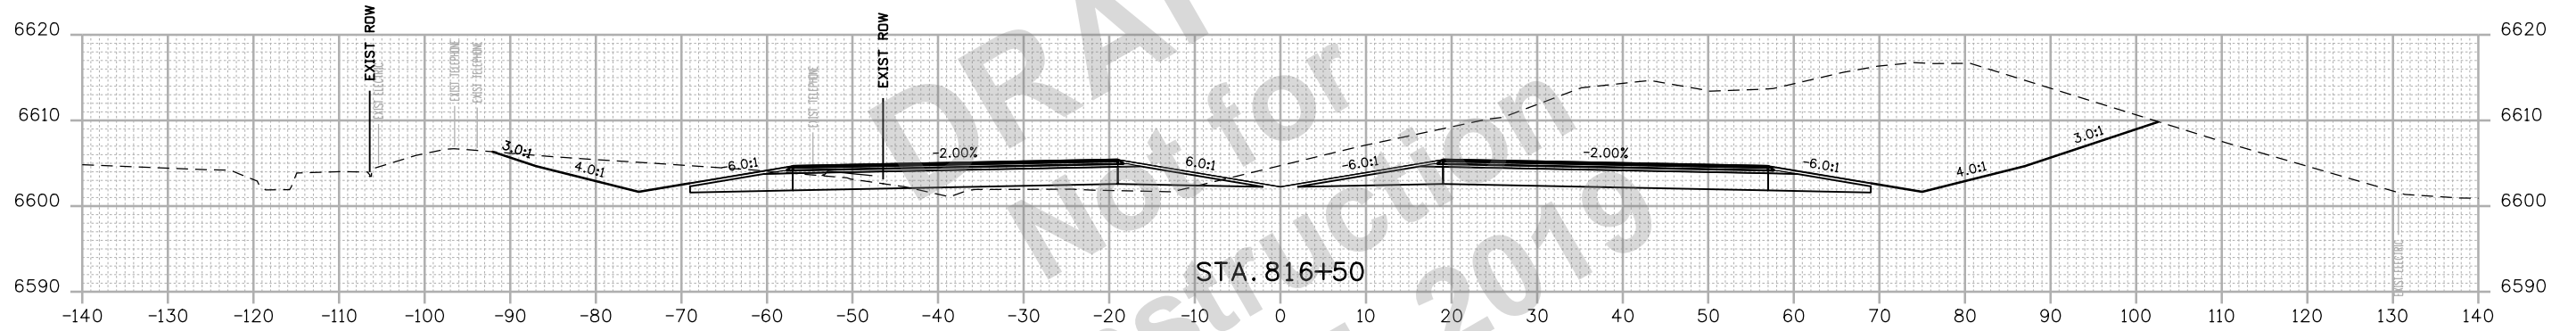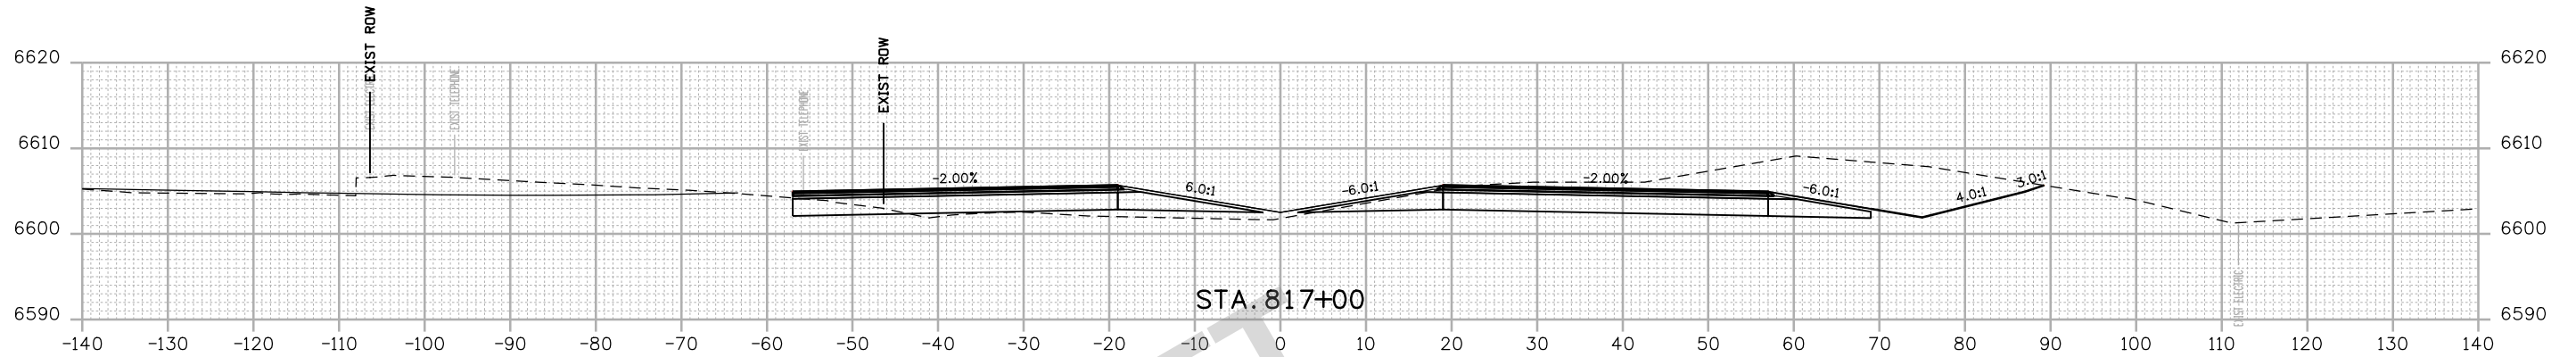

Print Date: 2/15/2019
File Name: 22420DES_Cross Sections 01.dgn
Horiz. Scale: 1:20 Vert. Scale: As Noted
 1670 BROADWAY, SUITE 3400 DENVER, COLORADO 80202
Phone: 303-764-1520 FAX: 303-860-7139

Sheet Revisions		
Date:	Comments	Init.


Colorado Department of Transportation
 3803 North Main Avenue
Durango, CO 81301
Phone: 970-385-3620 FAX: 970-385-3635
Region 5 DRV

As Constructed
No Revisions:
Revised:
Void:

US 550 CROSS SECTIONS
Designer: NZ Structure Numbers
Detailer: NZ
Sheet Subset: XSEC Subset Sheets: 6 of 159

Project No./Code
NHPP 5501-029
22420
Sheet Number 206

NZOLLER 9:19:01 AM p:\pwhdruscen01\HDR_US_Centra_01\Documents\5704\10000255\10110222 6.0_CAD_BIM\6.2_WIP_Design_Drawings\Cross_Sections\22420DES_Cross_Sections 01.dgn

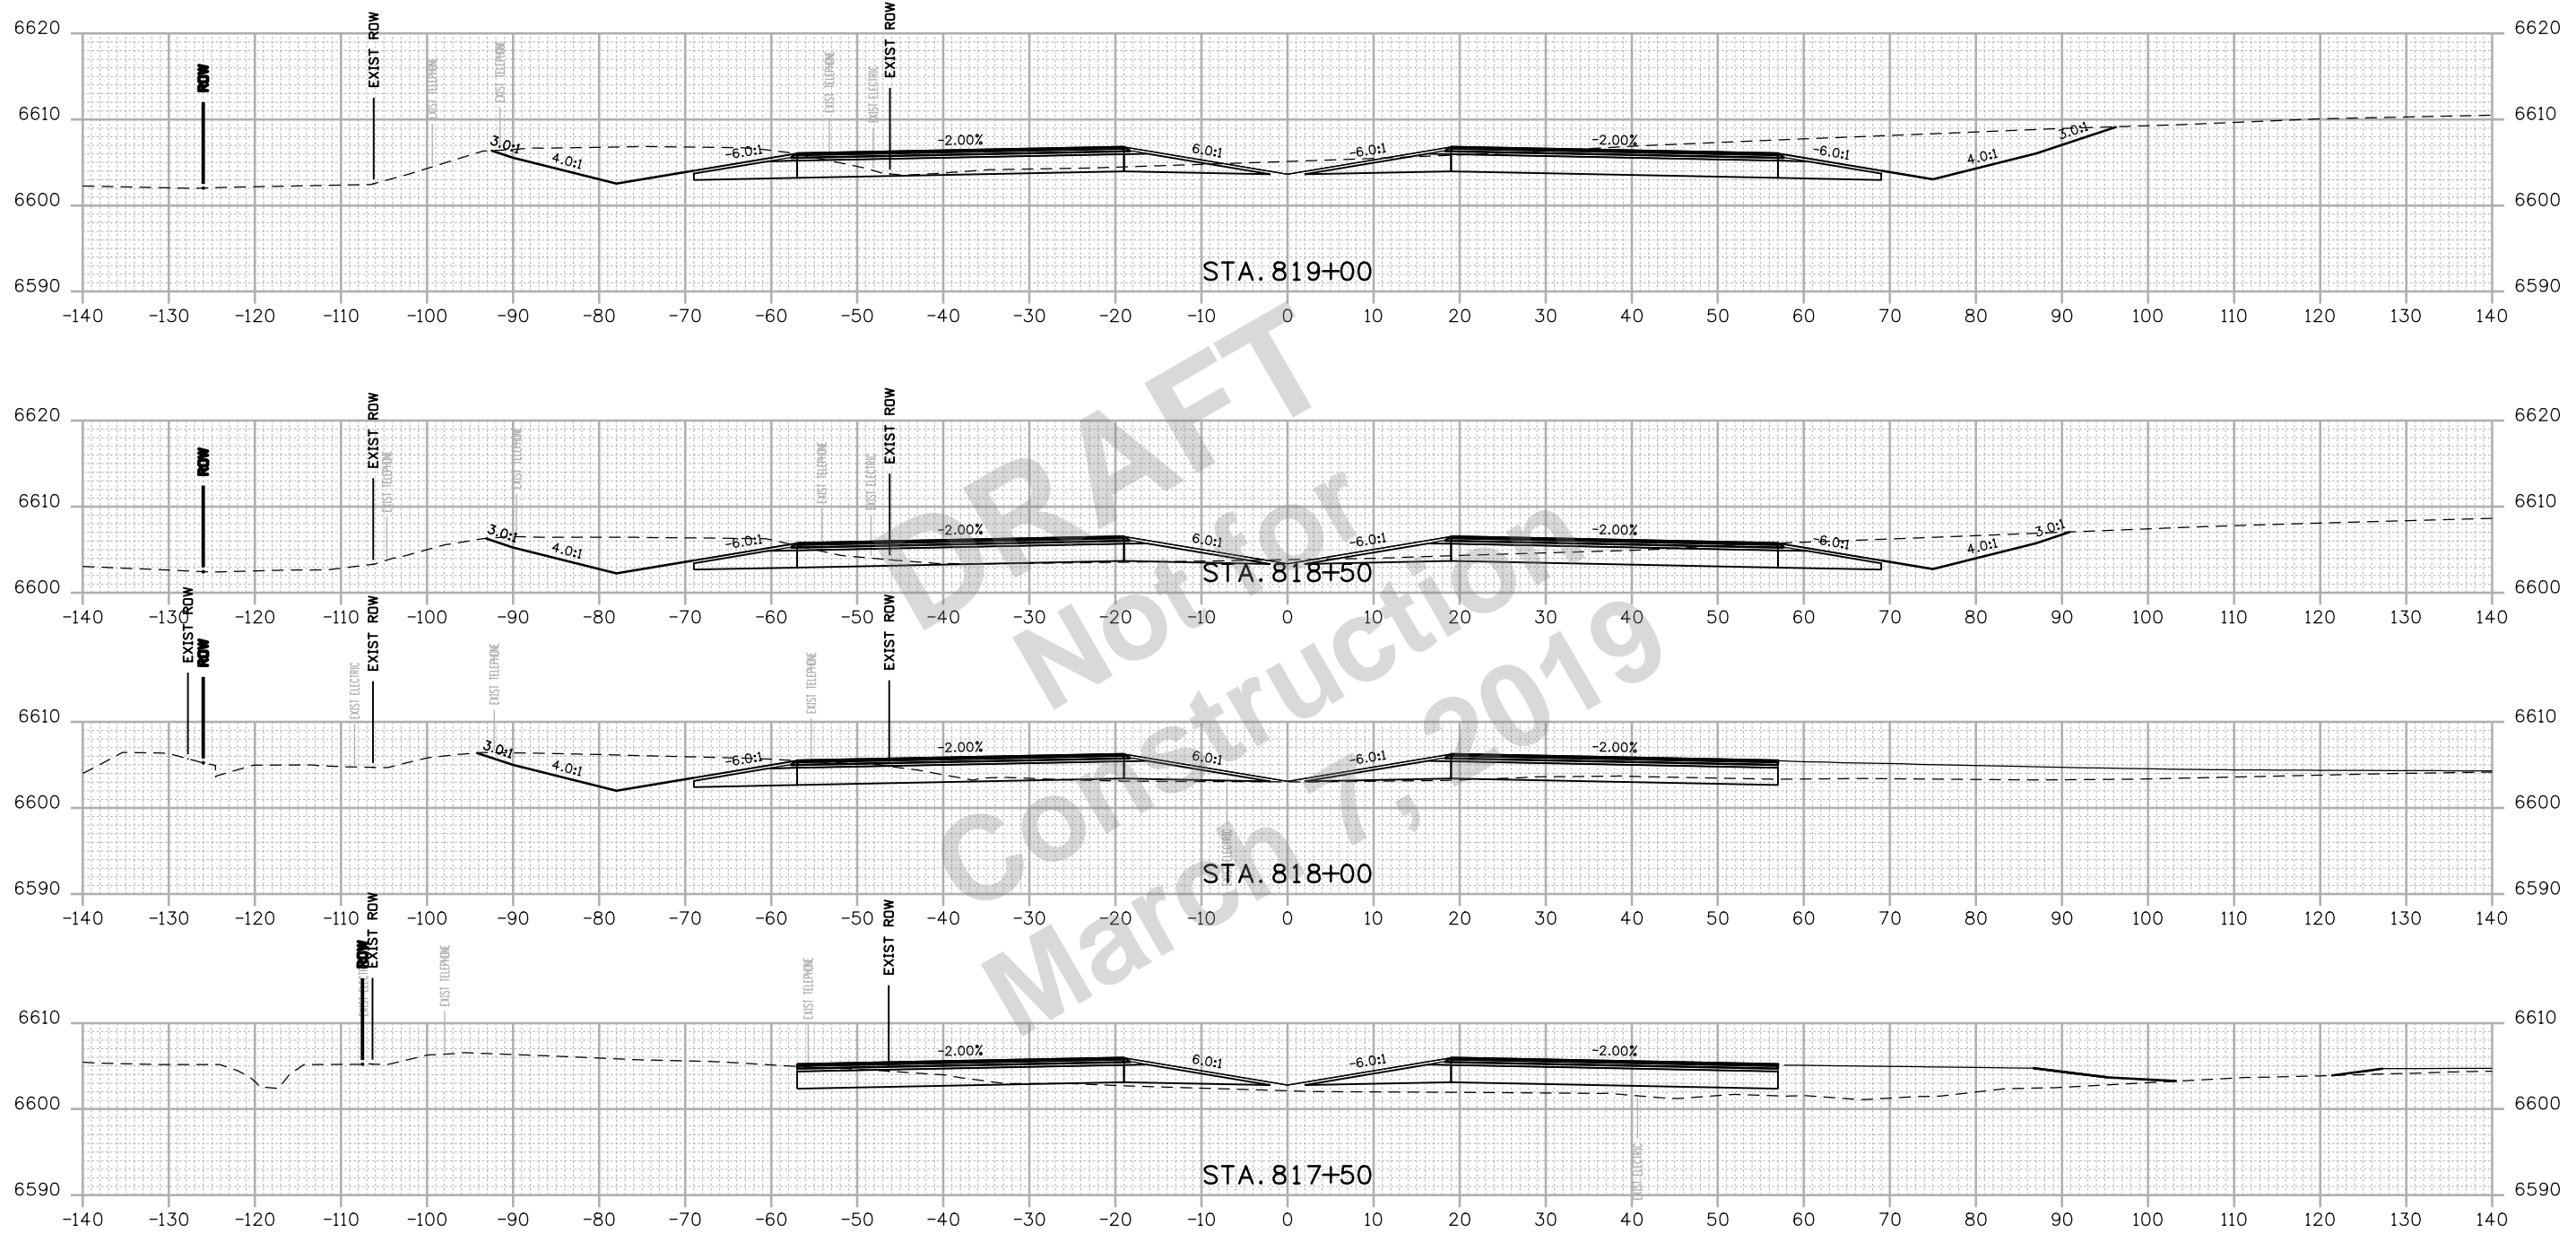

Print Date: 2/15/2019
 File Name: 22420DES_Cross Sections 01.dgn
 Horiz. Scale: 1:20 Vert. Scale: As Noted

Sheet Revisions		
Date:	Comments	Init.

Colorado Department of Transportation

 3803 North Main Avenue
 Durango, CO 81301
 Phone: 970-385-3620 FAX: 970-385-3635
Region 5 **DRV**


As Constructed
 No Revisions:
 Revised:
 Void:

US 550 CROSS SECTIONS			
Designer:	NZ	Structure	
Detailer:	NZ	Numbers	
Sheet Subset:	XSEC	Subset Sheets:	7 of 159

Project No./Code
 NHPP 5501-029
 22420
 Sheet Number **207**


 1670 BROADWAY, SUITE 3400 DENVER, COLORADO 80202
 Phone: 303-764-1520 FAX: 303-860-7139

NZOLLER 9:19:02 AM p:\p\h\druscen01\HDR_US_Central_01\Documents\5704\10000255\10110222\6.0_CAD_BIM\6.2_WIP\Design\Drawings\Cross_Sections\22420DES_Cross Sections 01.dgn

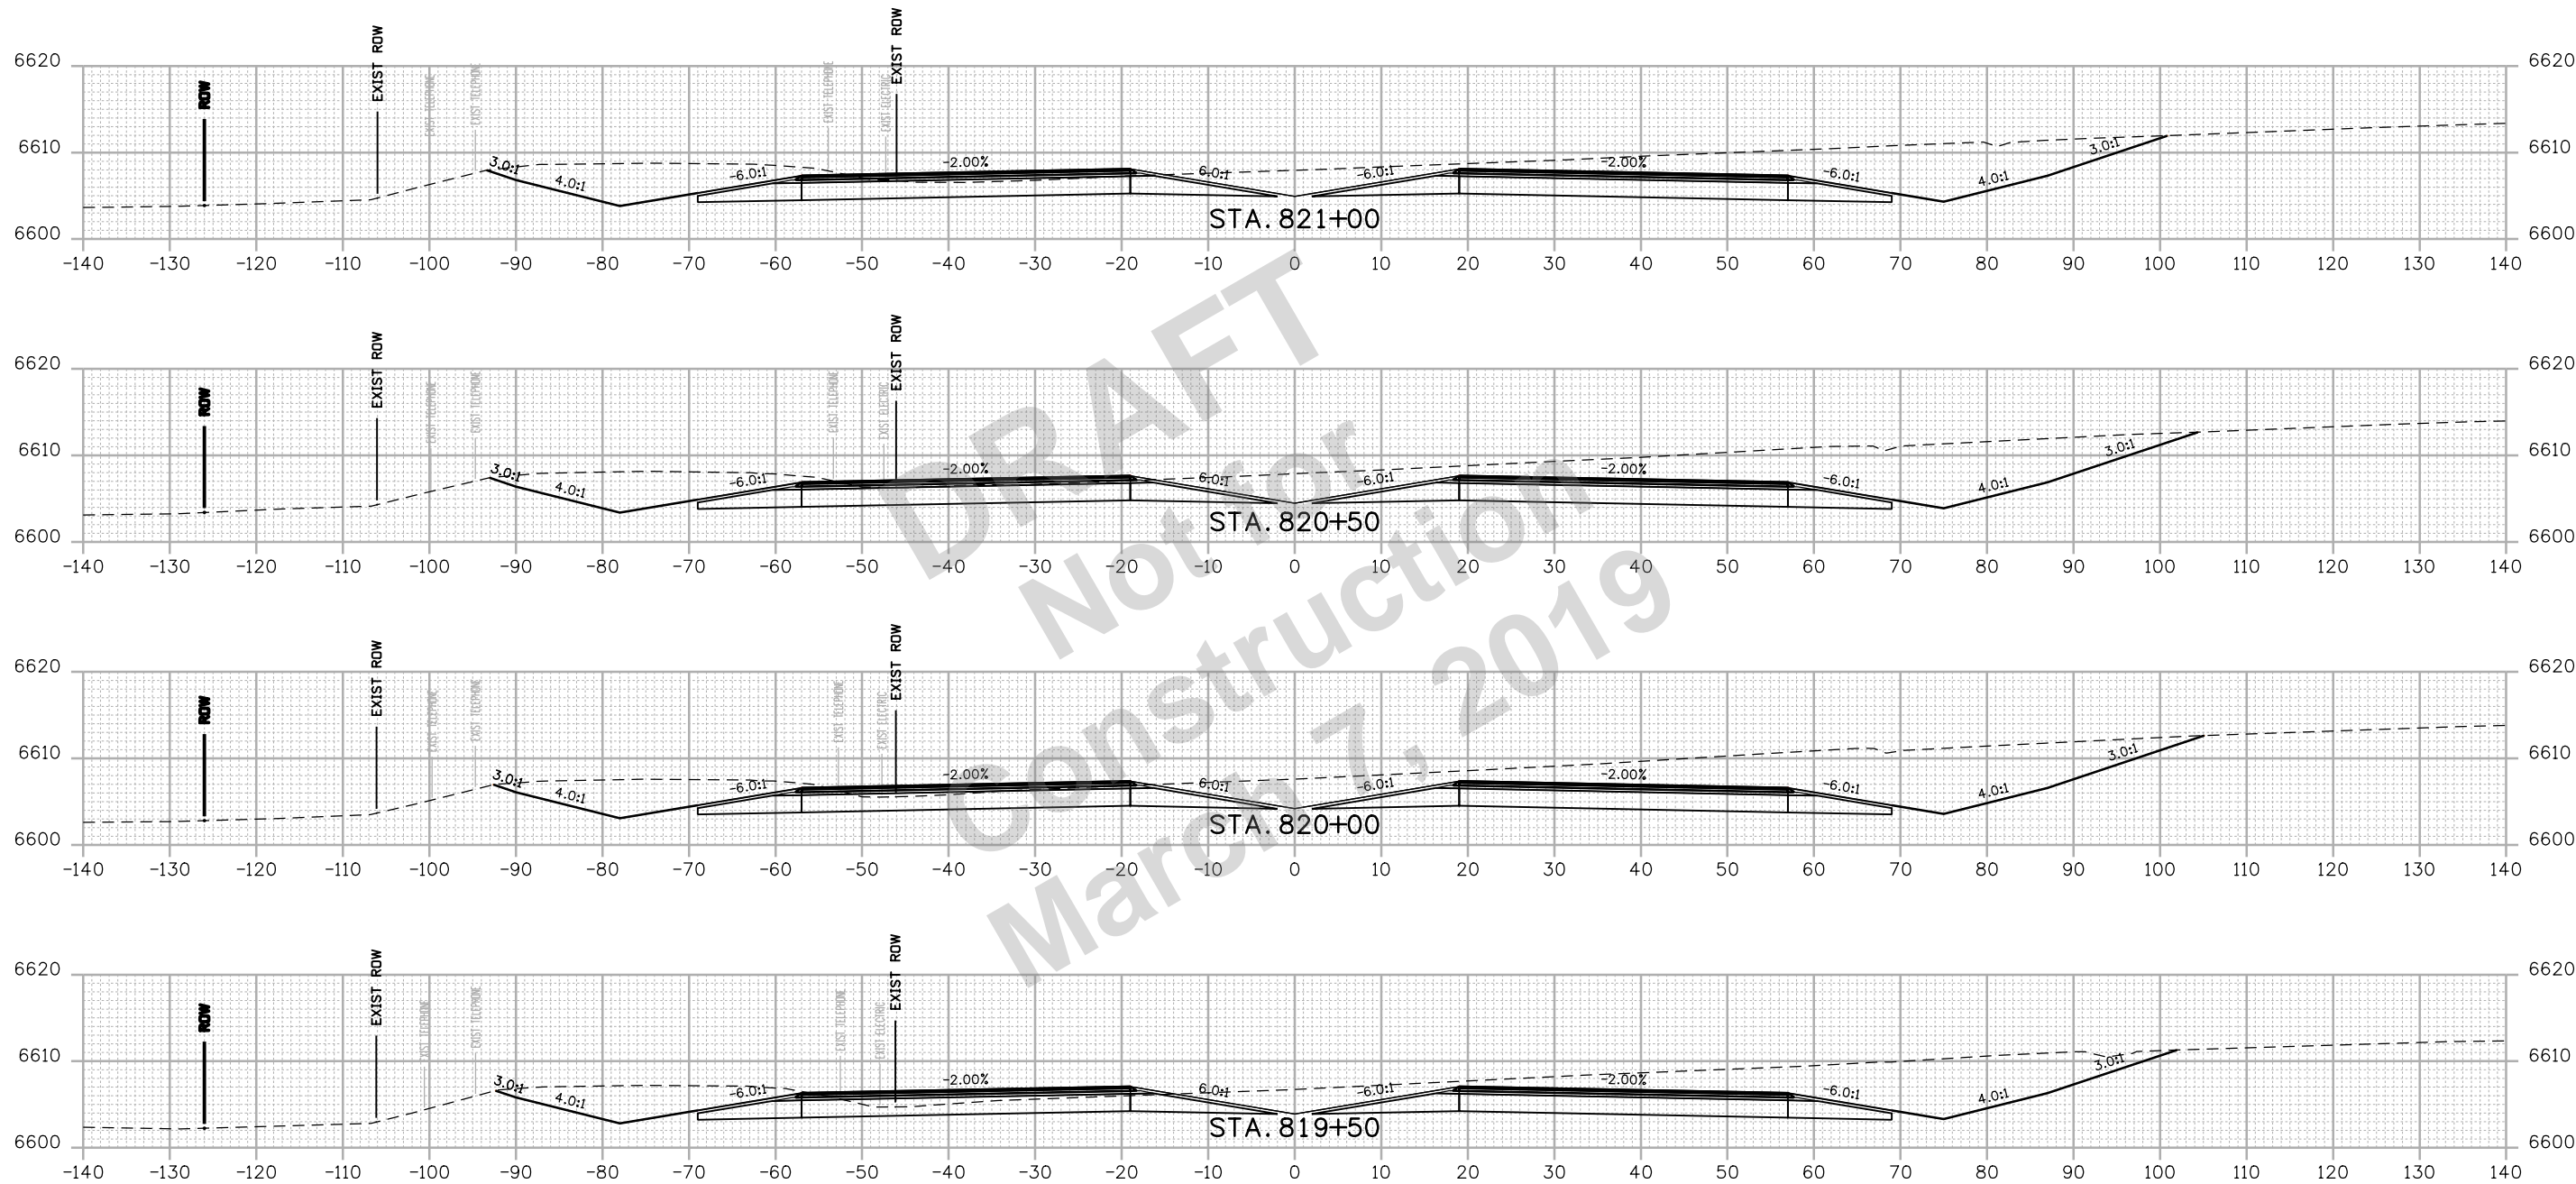


Print Date: 2/15/2019
 File Name: 22420DES_Cross Sections 01.dgn
 Horiz. Scale: 1:20 Vert. Scale: As Noted

HDR 1670 BROADWAY, SUITE 3400 DENVER, COLORADO 80202
 Phone: 303-764-1520 FAX: 303-860-7139

0000

Sheet Revisions		
Date:	Comments	Init.


Colorado Department of Transportation

 3803 North Main Avenue
 Durango, CO 81301
 Phone: 970-385-3620 FAX: 970-385-3635
Region 5 **DRV**

As Constructed
 No Revisions:
 Revised:
 Void:

US 550 CROSS SECTIONS
 Designer: NZ
 Detailer: NZ
 Sheet Subset: XSEC
 Structure Numbers:
 Subset Sheets: 8 of 159

Project No./Code
 NHPP 5501-029
 22420
 Sheet Number **208**

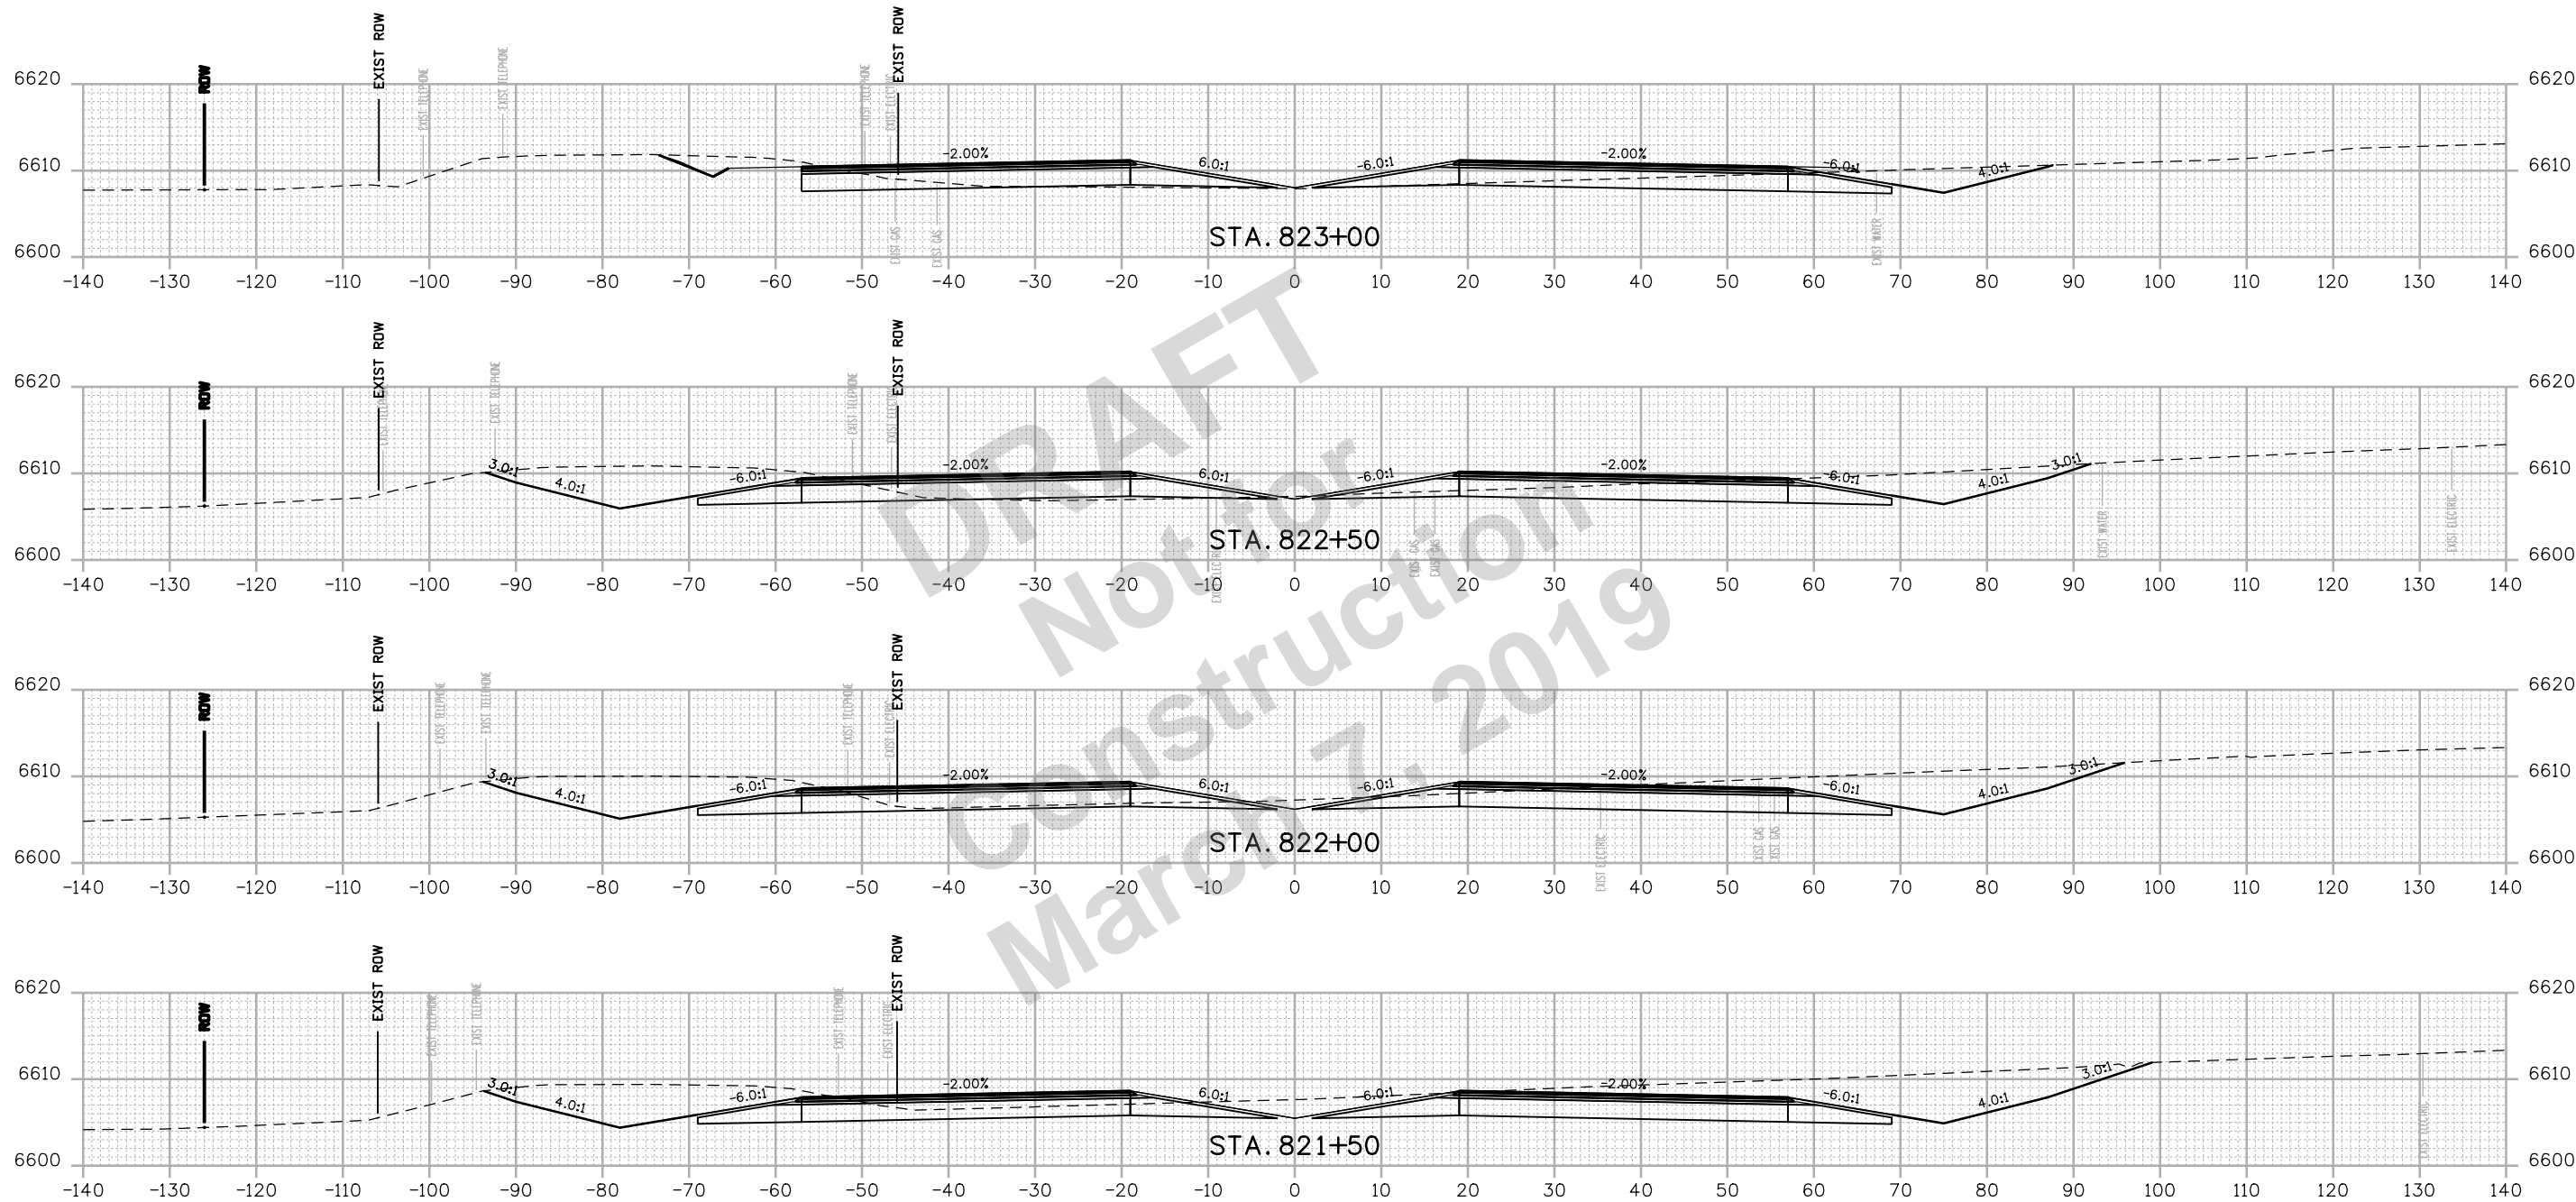NZOLLER 9:19:03 AM p:\p\h\druscen01\HDR_US_Central_01\Documents\5704\10000255\10110222\6.0_CAD_BIM\6.2_WIP\Design\Drawings\Cross_Sections\22420DES_Cross Sections 01.dgn




Print Date: 2/15/2019
 File Name: 22420DES_Cross Sections 01.dgn
 Horiz. Scale: 1:20 Vert. Scale: As Noted


 1670 BROADWAY, SUITE 3400 DENVER, COLORADO 80202
 Phone: 303-764-1520 FAX: 303-860-7139

0000

Sheet Revisions		
Date:	Comments	Init.


Colorado Department of Transportation

 3803 North Main Avenue
 Durango, CO 81301
 Phone: 970-385-3620 FAX: 970-385-3635
Region 5 **DRV**

As Constructed
 No Revisions:
 Revised:
 Void:

US 550 CROSS SECTIONS
 Designer: NZ Structure Numbers:
 Detailer: NZ Subset Sheets: 9 of 159
 Sheet Subset: XSEC

Project No./Code
 NHPP 5501-029
 22420
 Sheet Number **209**

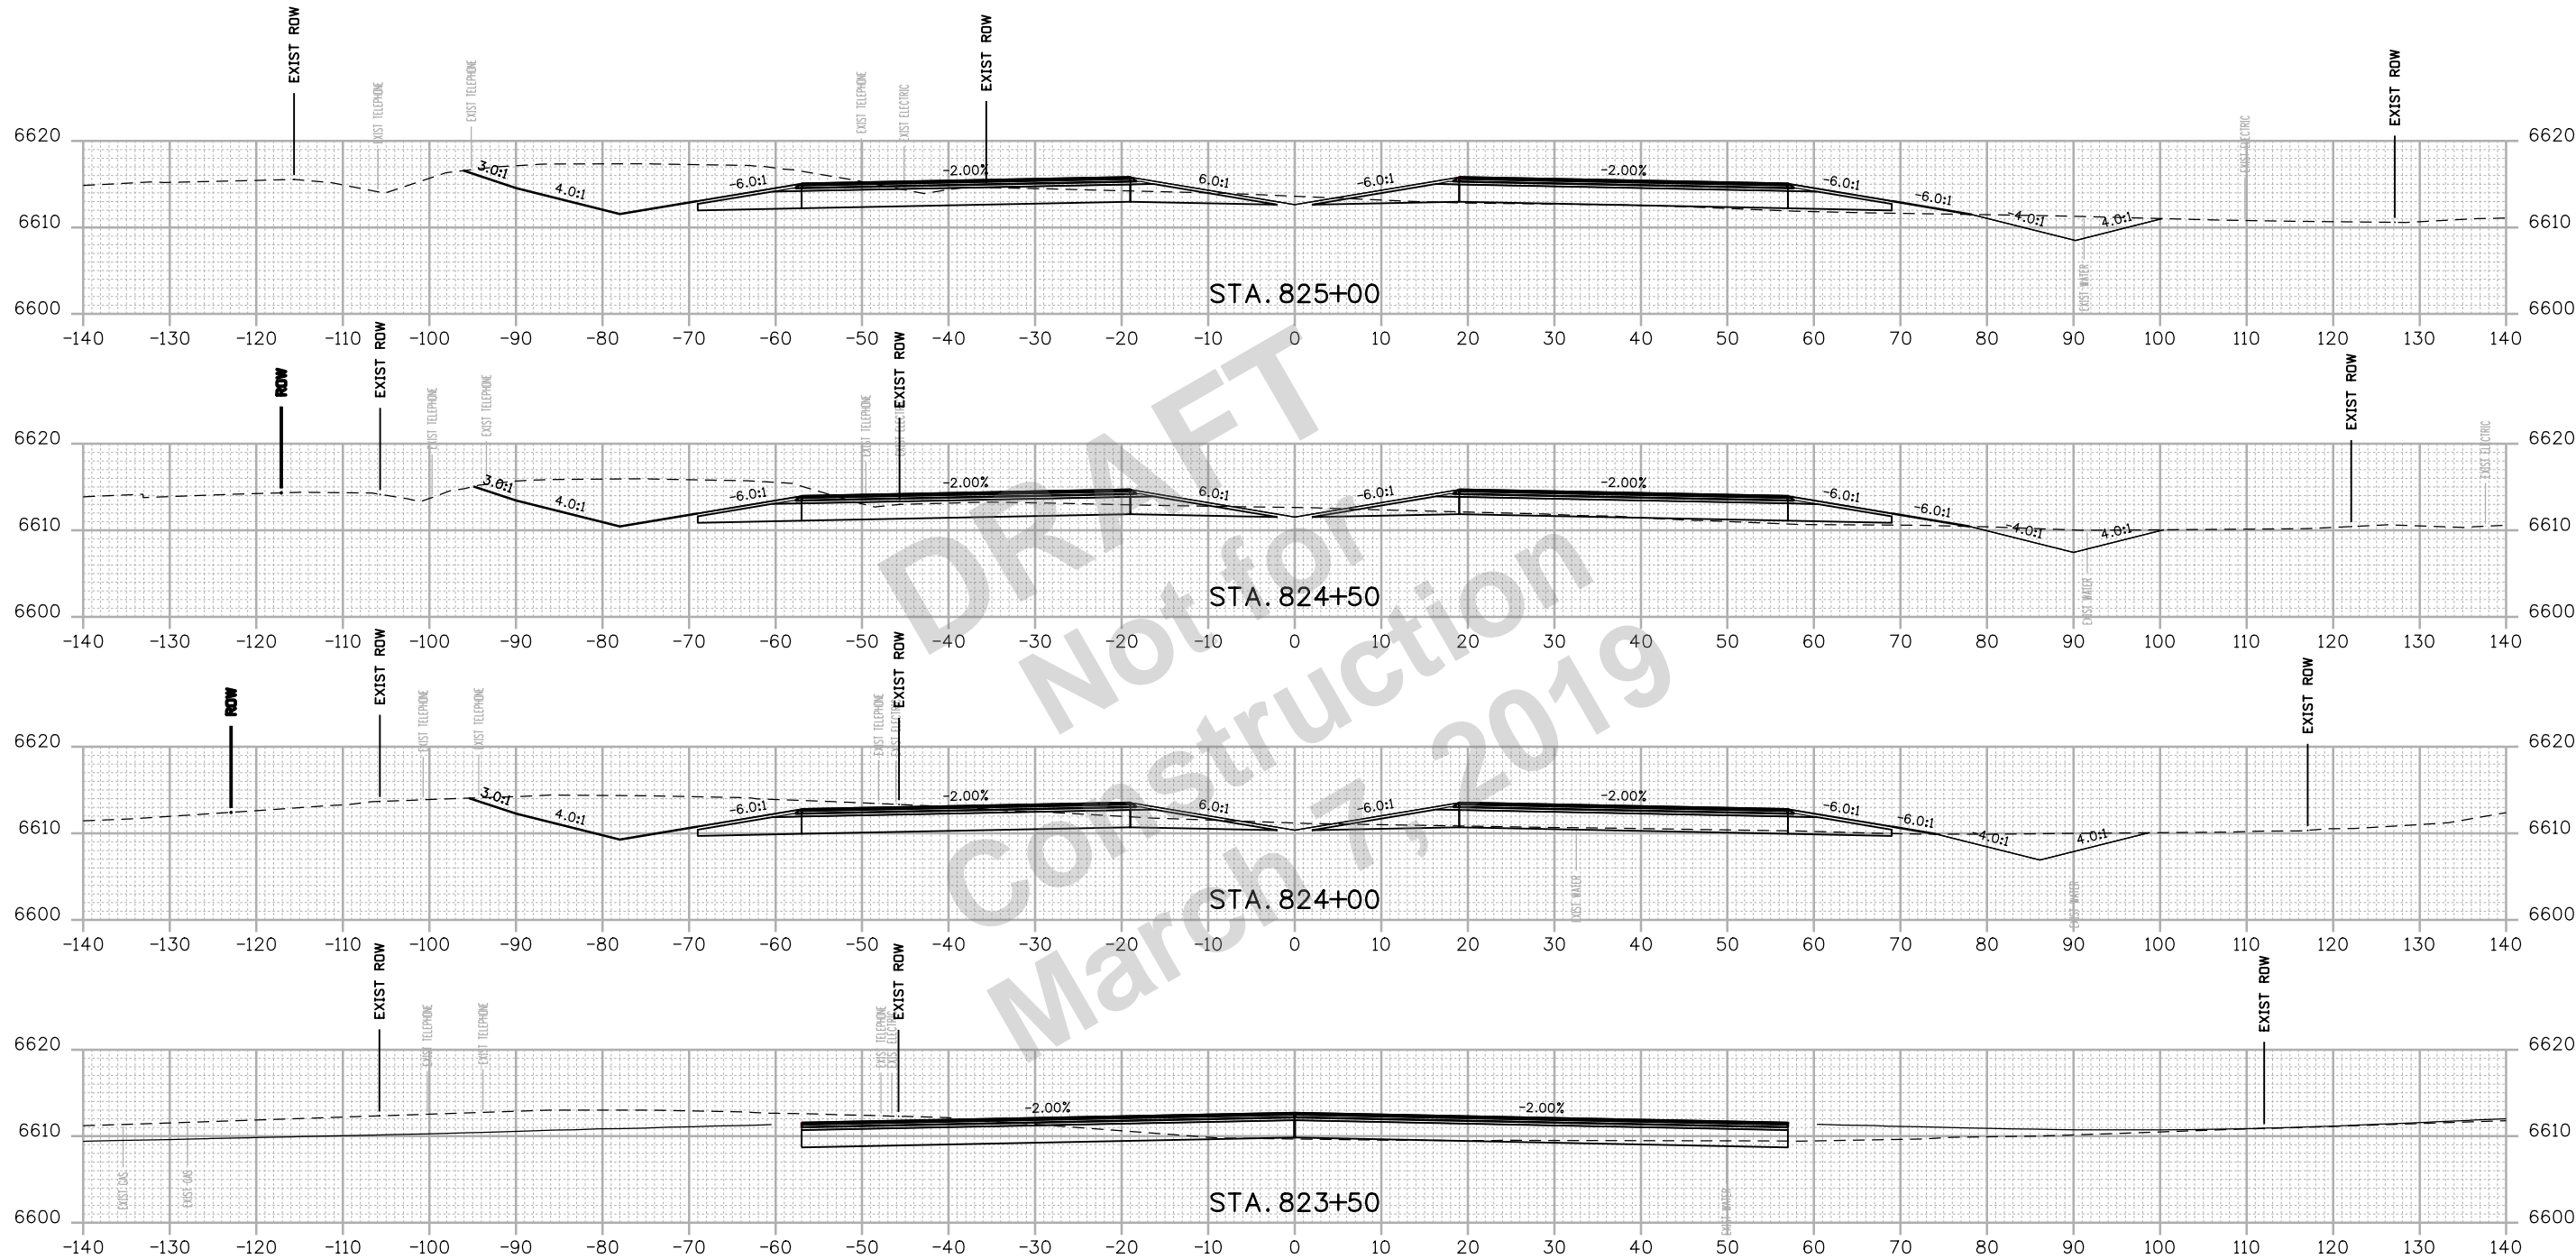NZOLLER 9:19:04 AM p:\p\pwhruscen01\HDR_US_Central_01\Documents\5704\10000255\10110222\6.0.cad_BIM\6.2_WIP\Design\Drawings\Cross_Sections\22420DES_Cross Sections 01.dgn




Print Date: 2/15/2019
 File Name: 22420DES_Cross Sections 01.dgn
 Horiz. Scale: 1:20 Vert. Scale: As Noted

HDR 1670 BROADWAY, SUITE 3400 DENVER, COLORADO 80202
 Phone: 303-764-1520 FAX: 303-860-7139

0000

Sheet Revisions		
Date:	Comments	Init.

Colorado Department of Transportation

 3803 North Main Avenue
 Durango, CO 81301
 Phone: 970-385-3620 FAX: 970-385-3635
Region 5 **DRV**




As Constructed
 No Revisions:
 Revised:
 Void:

US 550 CROSS SECTIONS

Designer:	NZ	Structure Numbers	
Detailer:	NZ	Subset Sheets:	10 of 159
Sheet Subset:	XSEC		

Project No./Code
 NHPP 5501-029
 22420
 Sheet Number **210**

NZOLLER 9:19:05 AM p:\p\h\druscen01\HDR_US_Central_01\Documents\5704_10000255\10110222\6.0_CAD_BIM_6.2_WIP\Design\Drawings\Cross_Sections\22420DES_Cross Sections 01.dgn

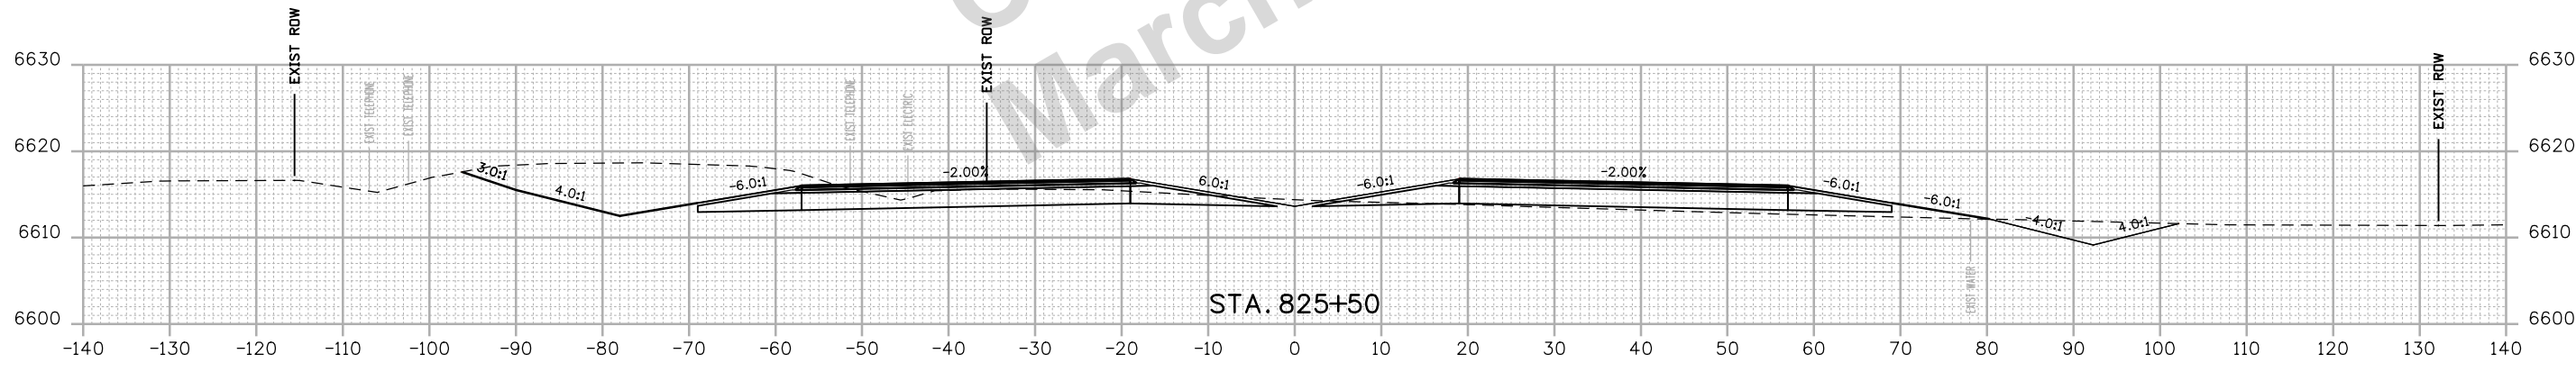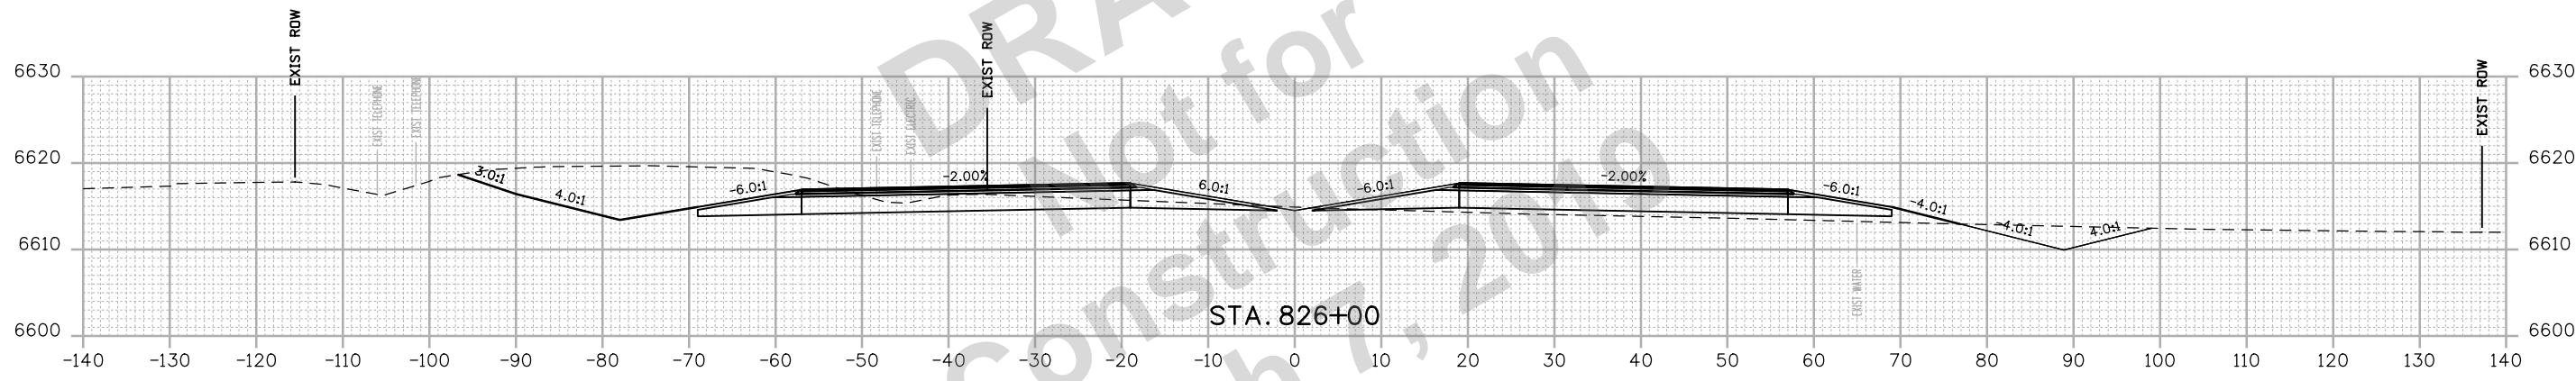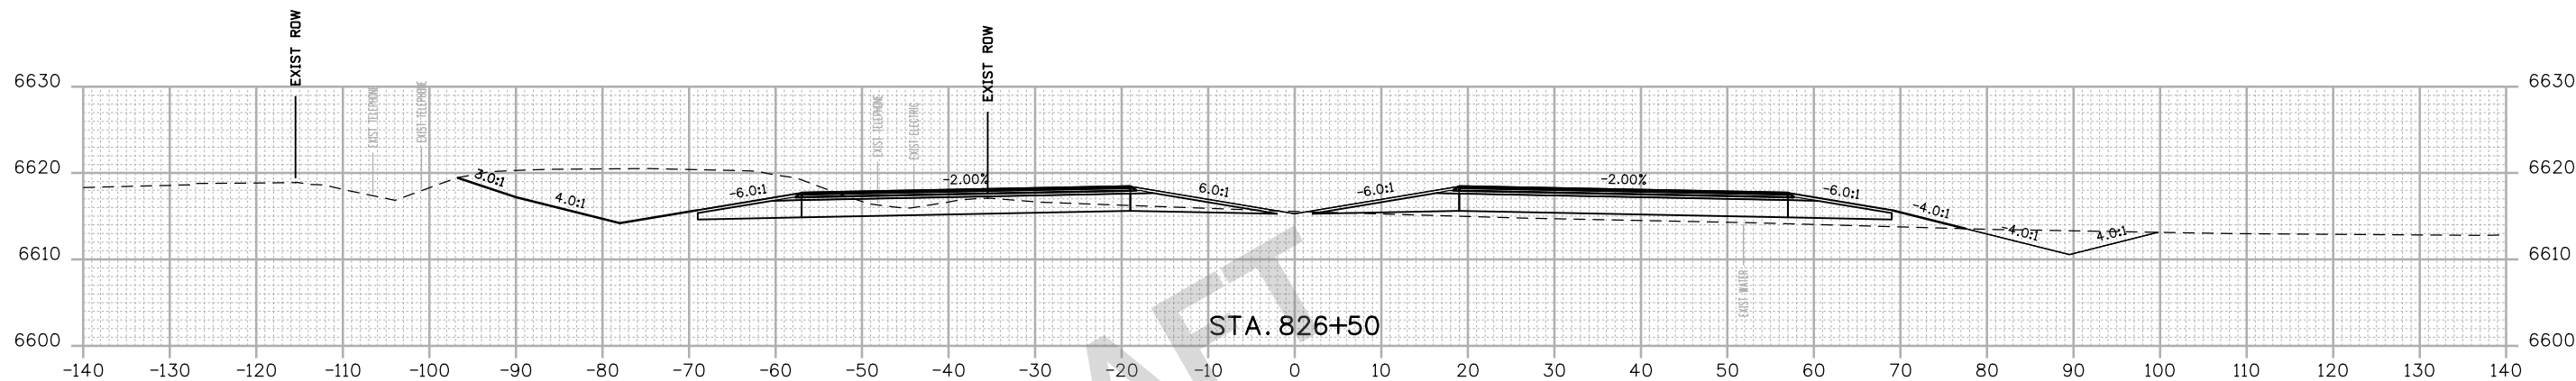


DRAFT
Not for
Construction
March 7, 2019

Print Date: 2/15/2019
File Name: 22420DES_Cross Sections 01.dgn
Horiz. Scale: 1:20 Vert. Scale: As Noted

HDR 1670 BROADWAY, SUITE 3400 DENVER, COLORADO 80202
Phone: 303-764-1520 FAX: 303-860-7139

0000

Sheet Revisions		
Date:	Comments	Init.

Colorado Department of Transportation

 3803 North Main Avenue
 Durango, CO 81301
 Phone: 970-385-3620 FAX: 970-385-3635
Region 5 **DRV**





As Constructed
 No Revisions:
 Revised:
 Void:

US 550 CROSS SECTIONS

Designer:	NZ	Structure Numbers	
Detailer:	NZ	Subset Sheets:	11 of 159
Sheet Subset:	XSEC		


Project No./Code
 NHPP 5501-029
 22420
 Sheet Number **211**

NZOLLER 9:19:06 AM p:\p\h\druscen01\HDR_US_Central_01\Documents\5704\10000255\10110222\6.0_CAD_BIM_6.2_WIP_Design\Drawings\Cross_Sections\22420DES_Cross Sections_01.dgn

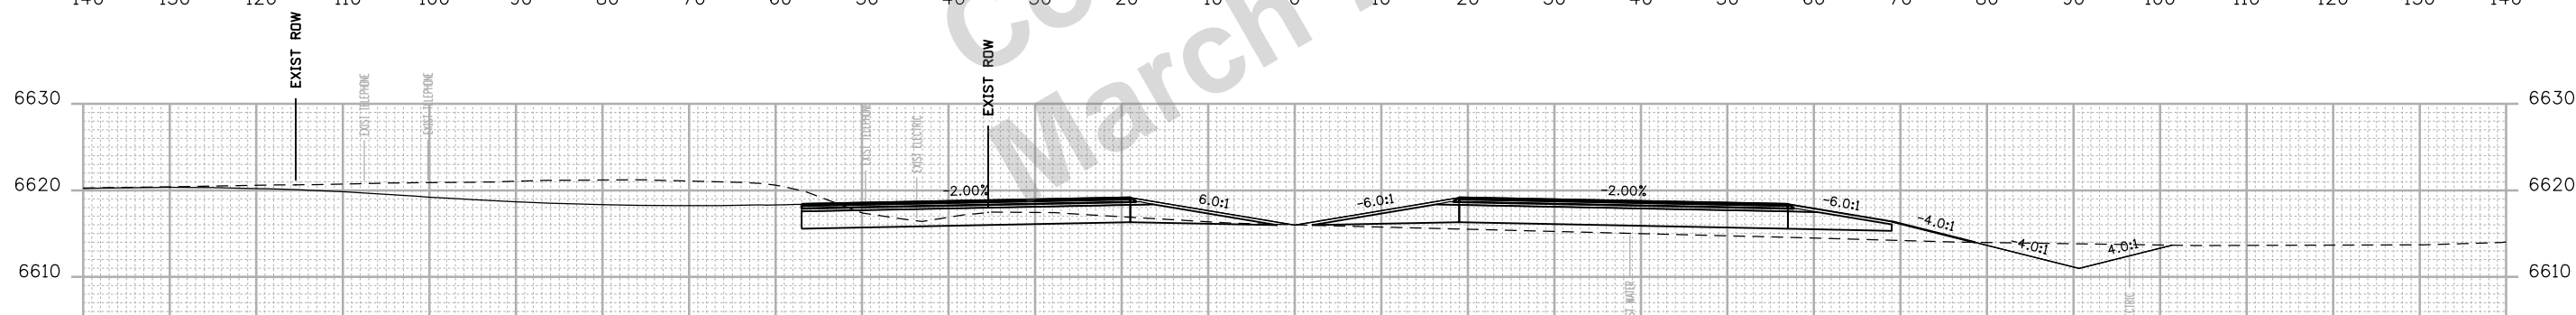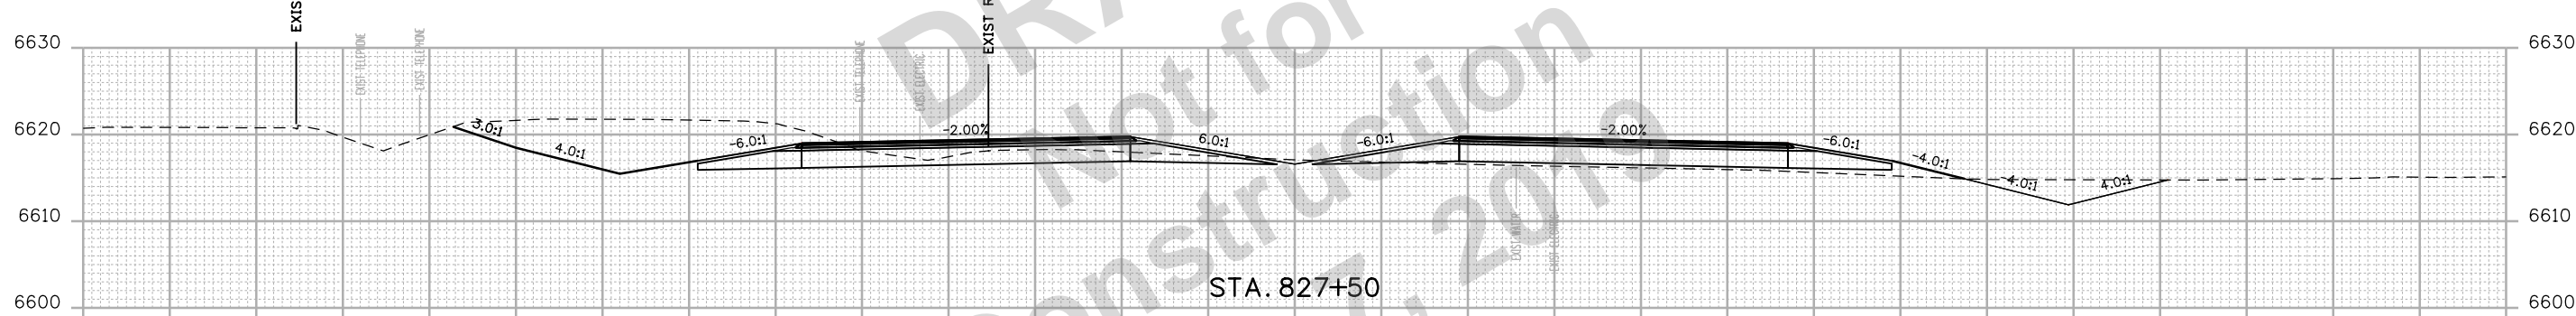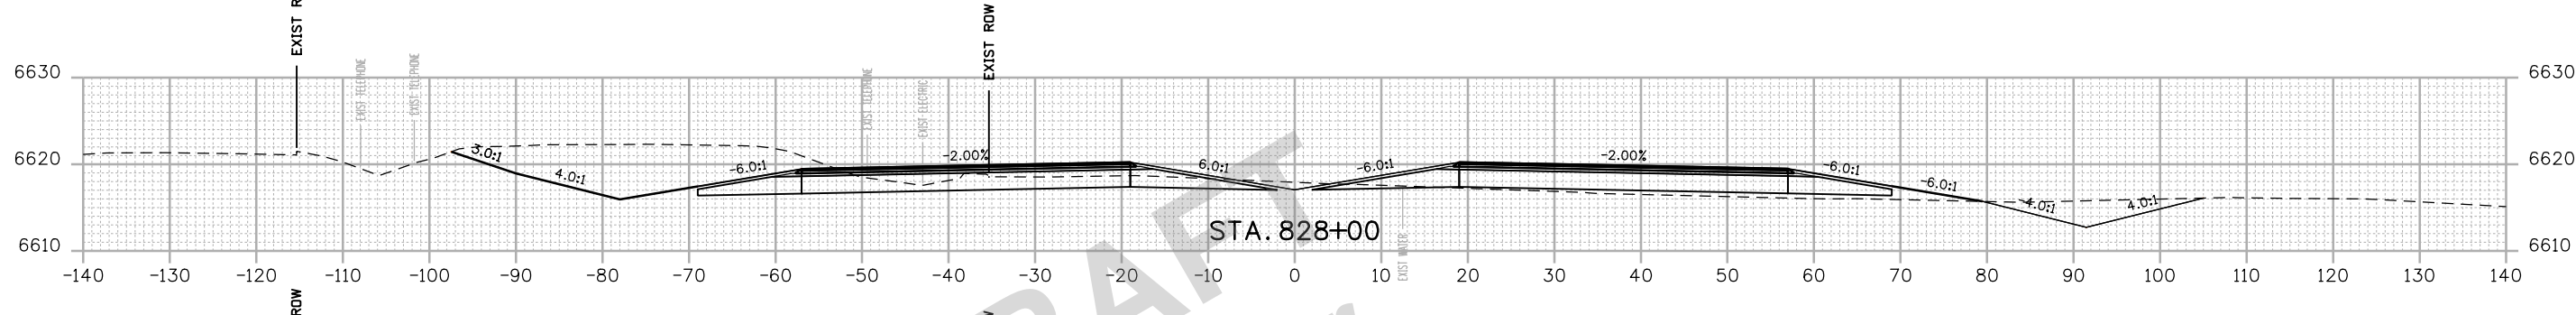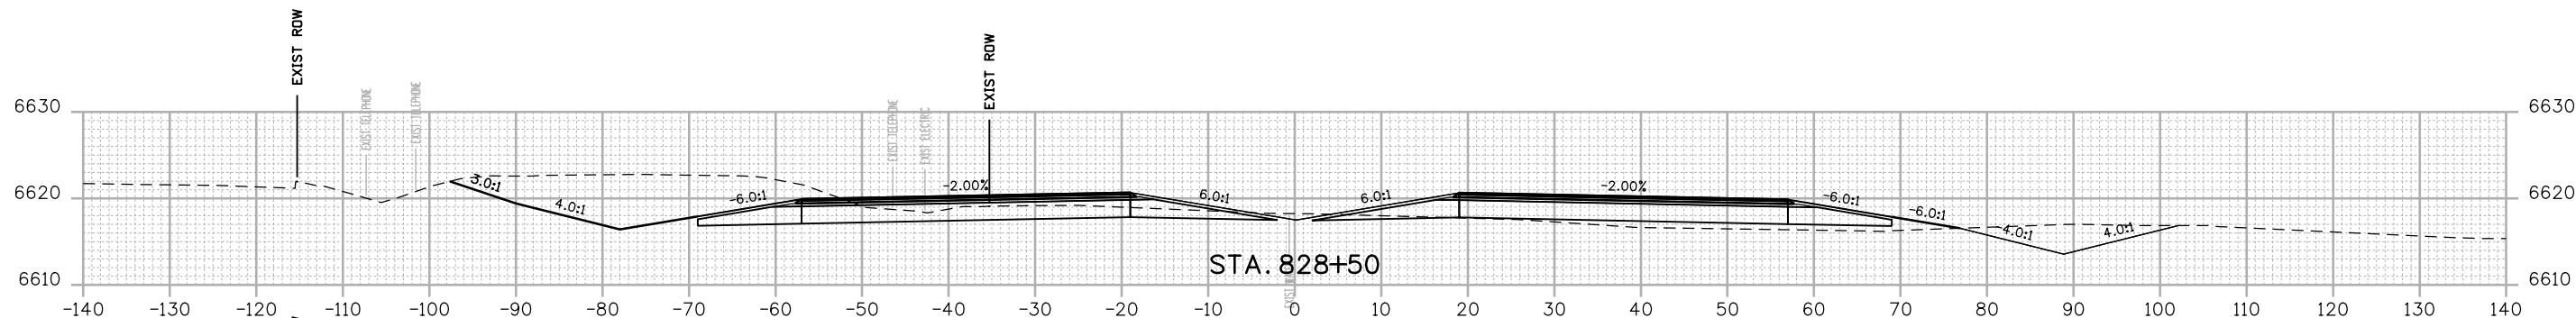

DRAFT
 Not for
 Construction
 March 7, 2019

Print Date: 2/15/2019
 File Name: 22420DES_Cross Sections 01.dgn
 Horiz. Scale: 1:20 Vert. Scale: As Noted



1670 BROADWAY, SUITE 3400 DENVER, COLORADO 80202
 Phone: 303-764-1520 FAX: 303-860-7139

Sheet Revisions		
Date:	Comments	Init.

Colorado Department of Transportation



3803 North Main Avenue
 Durango, CO 81301
 Phone: 970-385-3620 FAX: 970-385-3635


Region 5 DRV

As Constructed	
No Revisions:	
Revised:	
Void:	

US 550 CROSS SECTIONS			
Designer:	NZ	Structure	
Detailer:	NZ	Numbers	
Sheet Subset:	XSEC	Subset Sheets:	12 of 159

Project No./Code	
NHPP 5501-029	
22420	
Sheet Number	212

NZOLLER 9:19:07 AM p:\p\h\druscen01\HDR_US_Central_01\Documents\5704\10000255\10110222\6.0_CAD_BIM\6.2_WIP\Design\Drawings\Cross_Sections\22420DES_Cross Sections 01.dgn

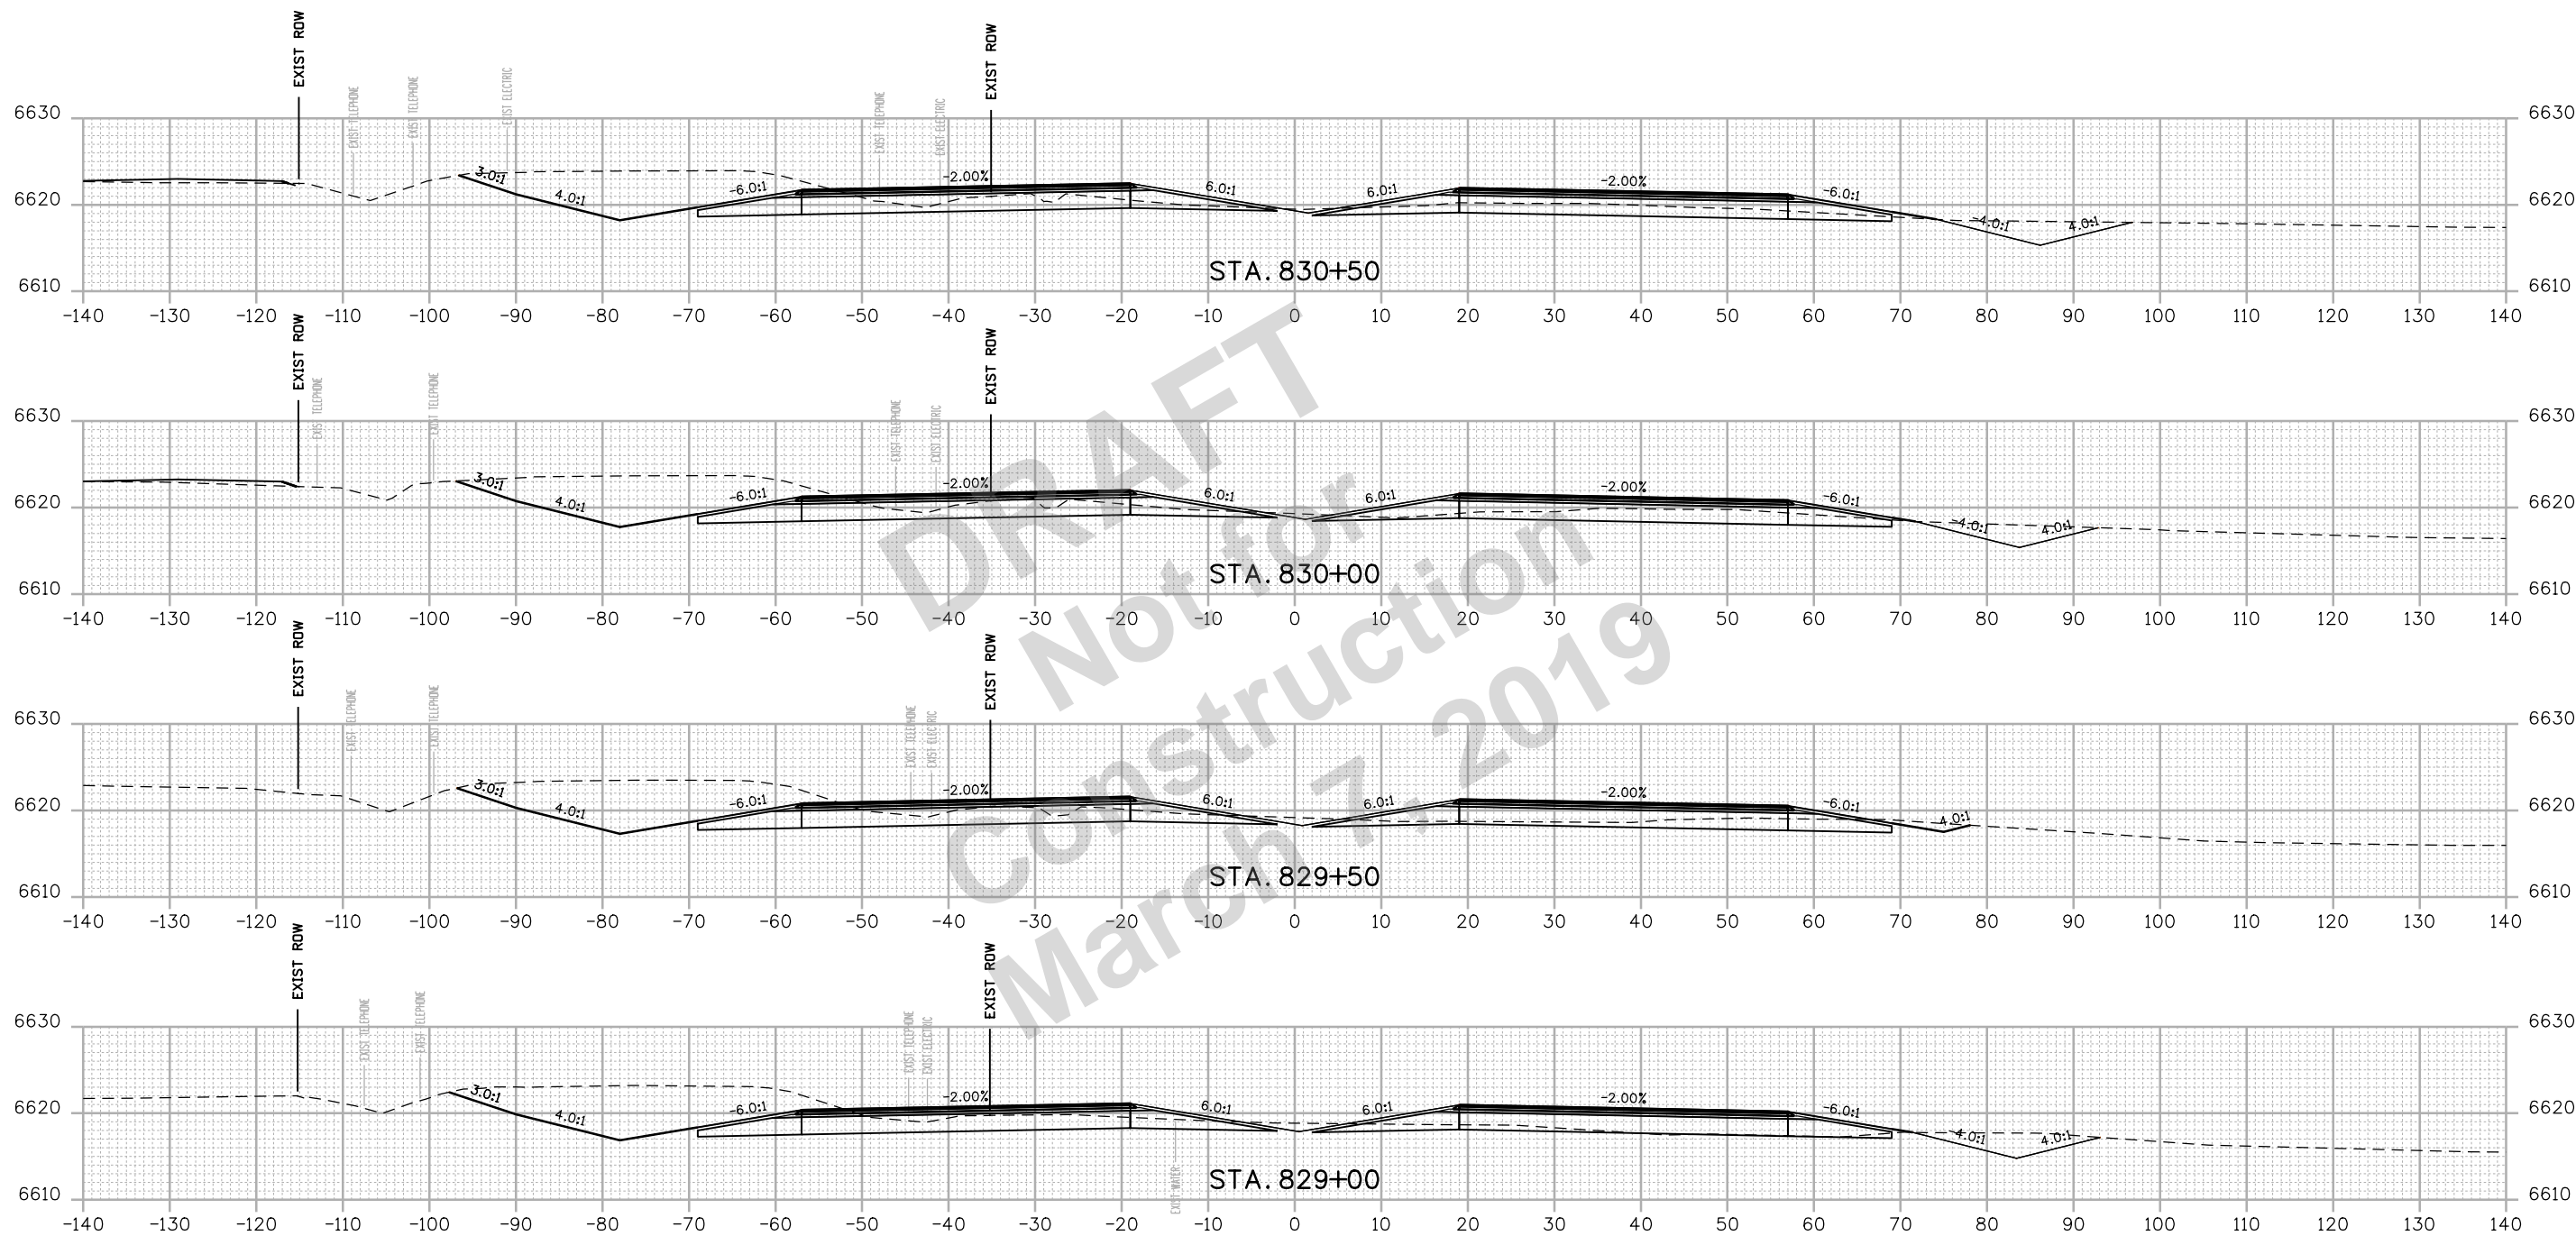

Print Date: 2/15/2019
 File Name: 22420DES_Cross Sections 01.dgn
 Horiz. Scale: 1:20 Vert. Scale: As Noted

HDR 1670 BROADWAY, SUITE 3400 DENVER, COLORADO 80202
 Phone: 303-764-1520 FAX: 303-860-7139

0000

Sheet Revisions		
Date:	Comments	Init.

Colorado Department of Transportation


 3803 North Main Avenue
 Durango, CO 81301
 Phone: 970-385-3620 FAX: 970-385-3635
Region 5 **DRV**

As Constructed
No Revisions:
Revised:
Void:

US 550 CROSS SECTIONS			
Designer:	NZ	Structure	
Detailer:	NZ	Numbers	
Sheet Subset:	XSEC	Subset Sheets:	13 of 159

Project No./Code
NHPP 5501-029
22420
Sheet Number 213

NZOLLER 9:19:08 AM p:\p\h\druscen01\HDR_US_Central_01\Documents\5704\10000255\10110222\6.0_CAD_BIM\6.2_WIP\Design\Drawings\Cross_Sections\22420DES_Cross_Sections_01.dgn

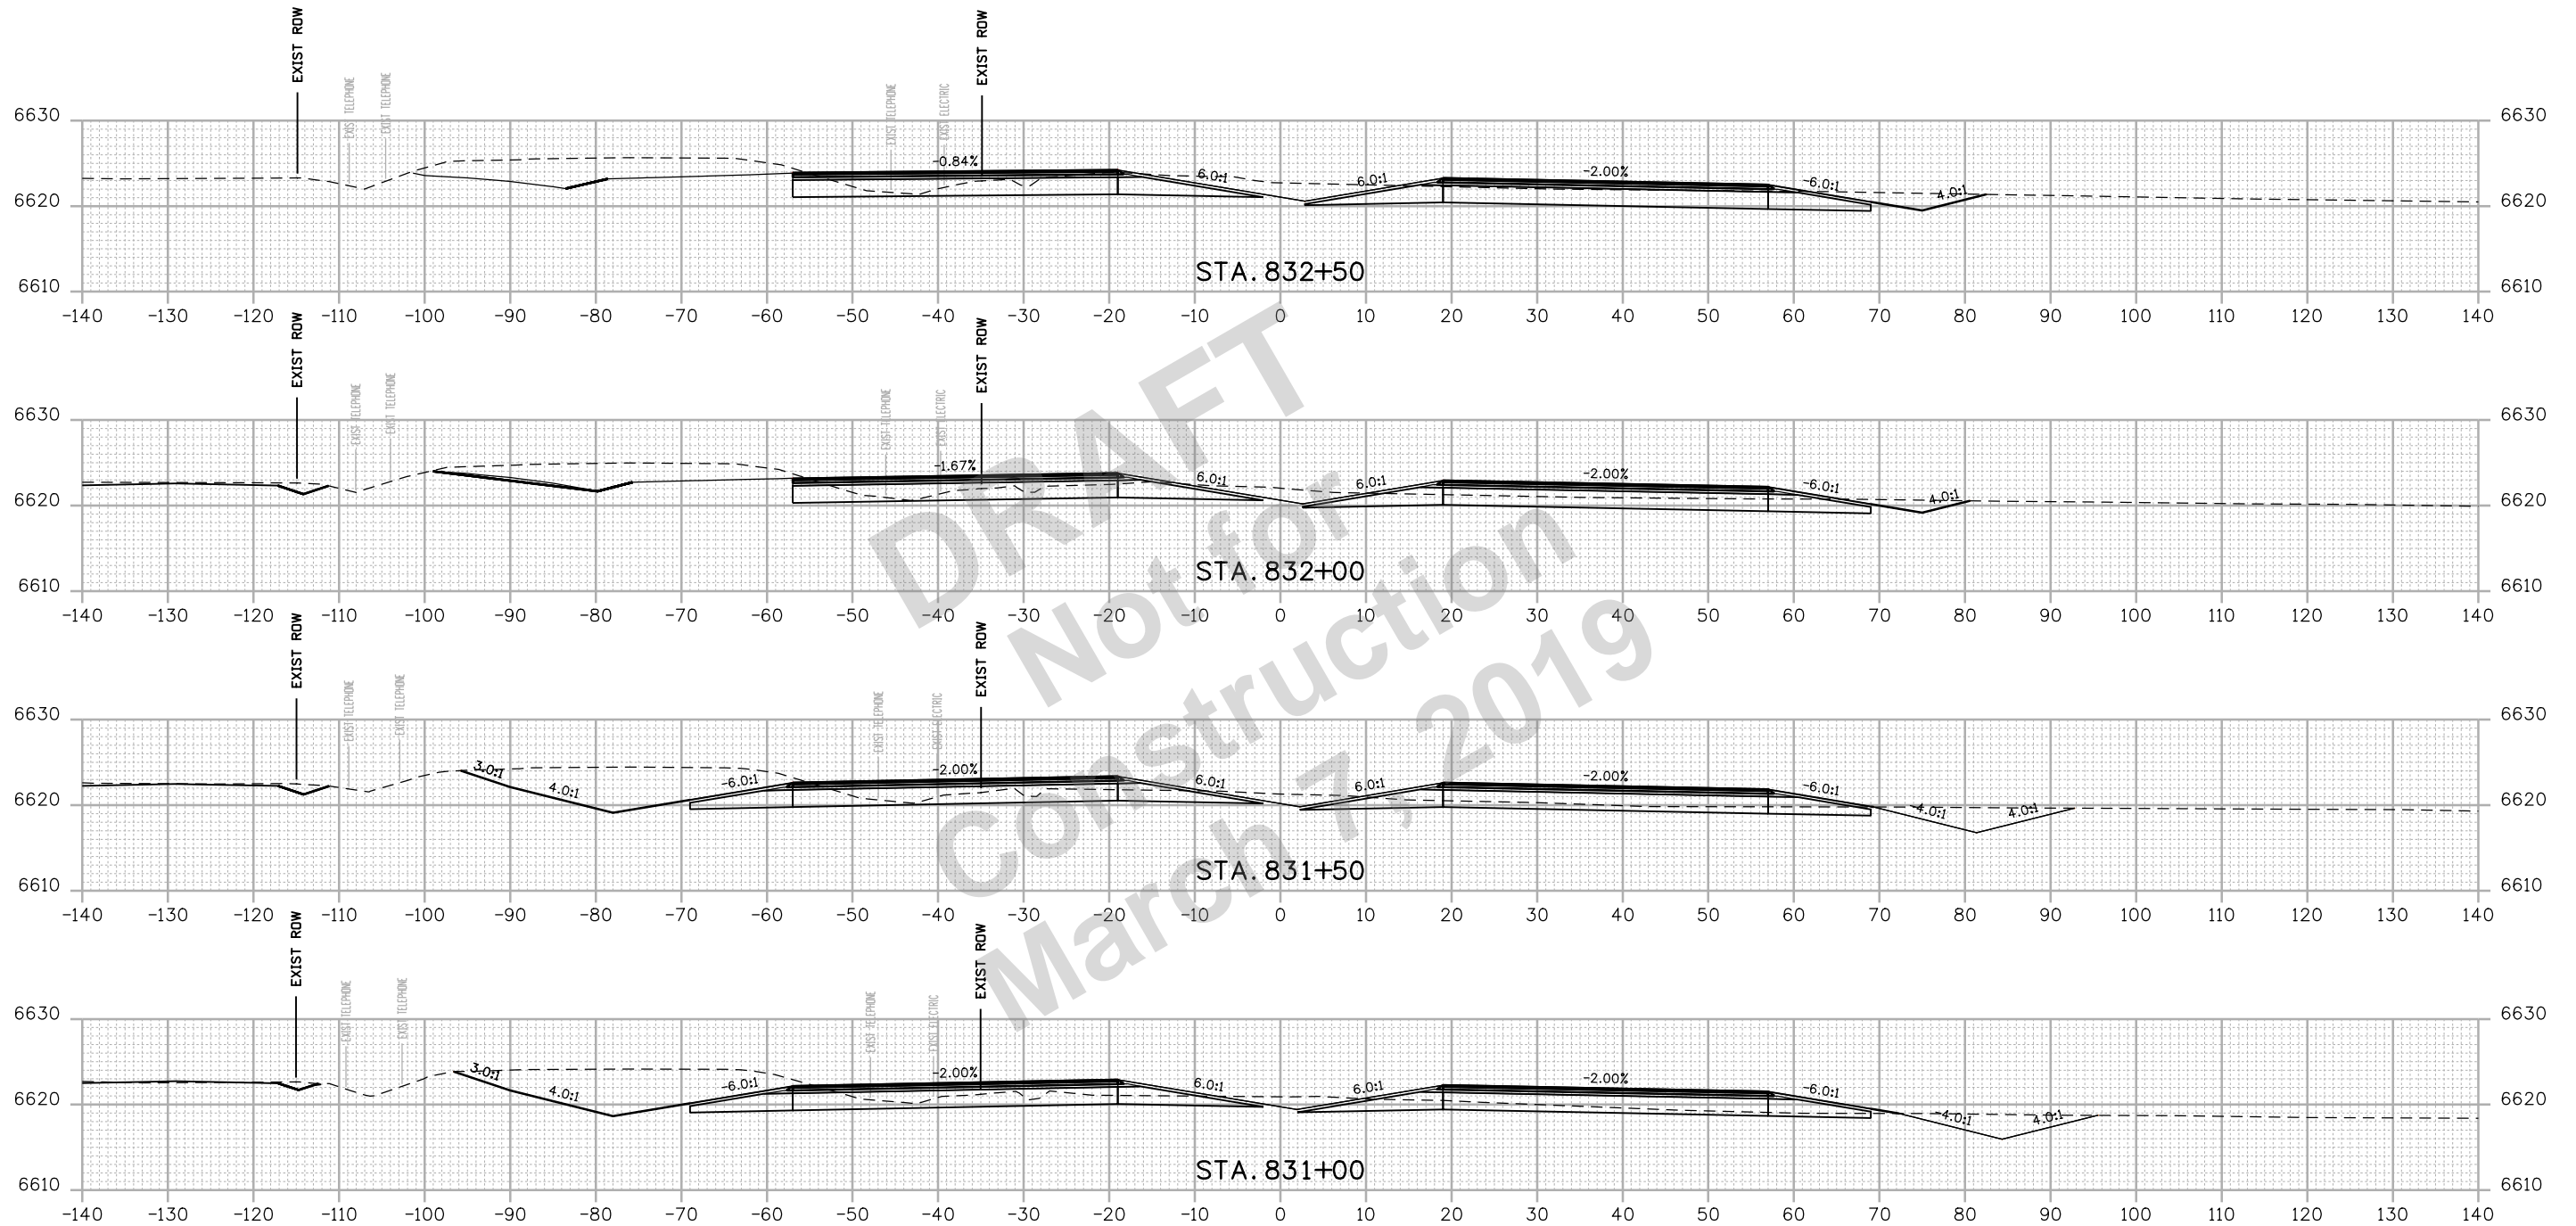

Print Date: 2/15/2019
 File Name: 22420DES_Cross Sections 01.dgn
 Horiz. Scale: 1:20 Vert. Scale: As Noted


 1670 BROADWAY, SUITE 3400 DENVER, COLORADO 80202
 Phone: 303-764-1520 FAX: 303-860-7139

0000

Sheet Revisions		
Date:	Comments	Init.

Colorado Department of Transportation


 3803 North Main Avenue
 Durango, CO 81301
 Phone: 970-385-3620 FAX: 970-385-3635
 Region 5 DRV

As Constructed
No Revisions:
Revised:
Void:

US 550 CROSS SECTIONS			
Designer:	NZ	Structure	
Detailer:	NZ	Numbers	
Sheet Subset:	XSEC	Subset Sheets:	14 of 159

Project No./Code
NHPP 5501-029
22420
Sheet Number 214

NZOLLER 9:19:08 AM p:\p\h\druscen01\HDR_US_Central_01\Documents\5704\10000255\10110222\6.0_CAD_BIM\6.2_WIP\Design\Drawings\Cross_Sections\22420DES_Cross Sections 01.dgn

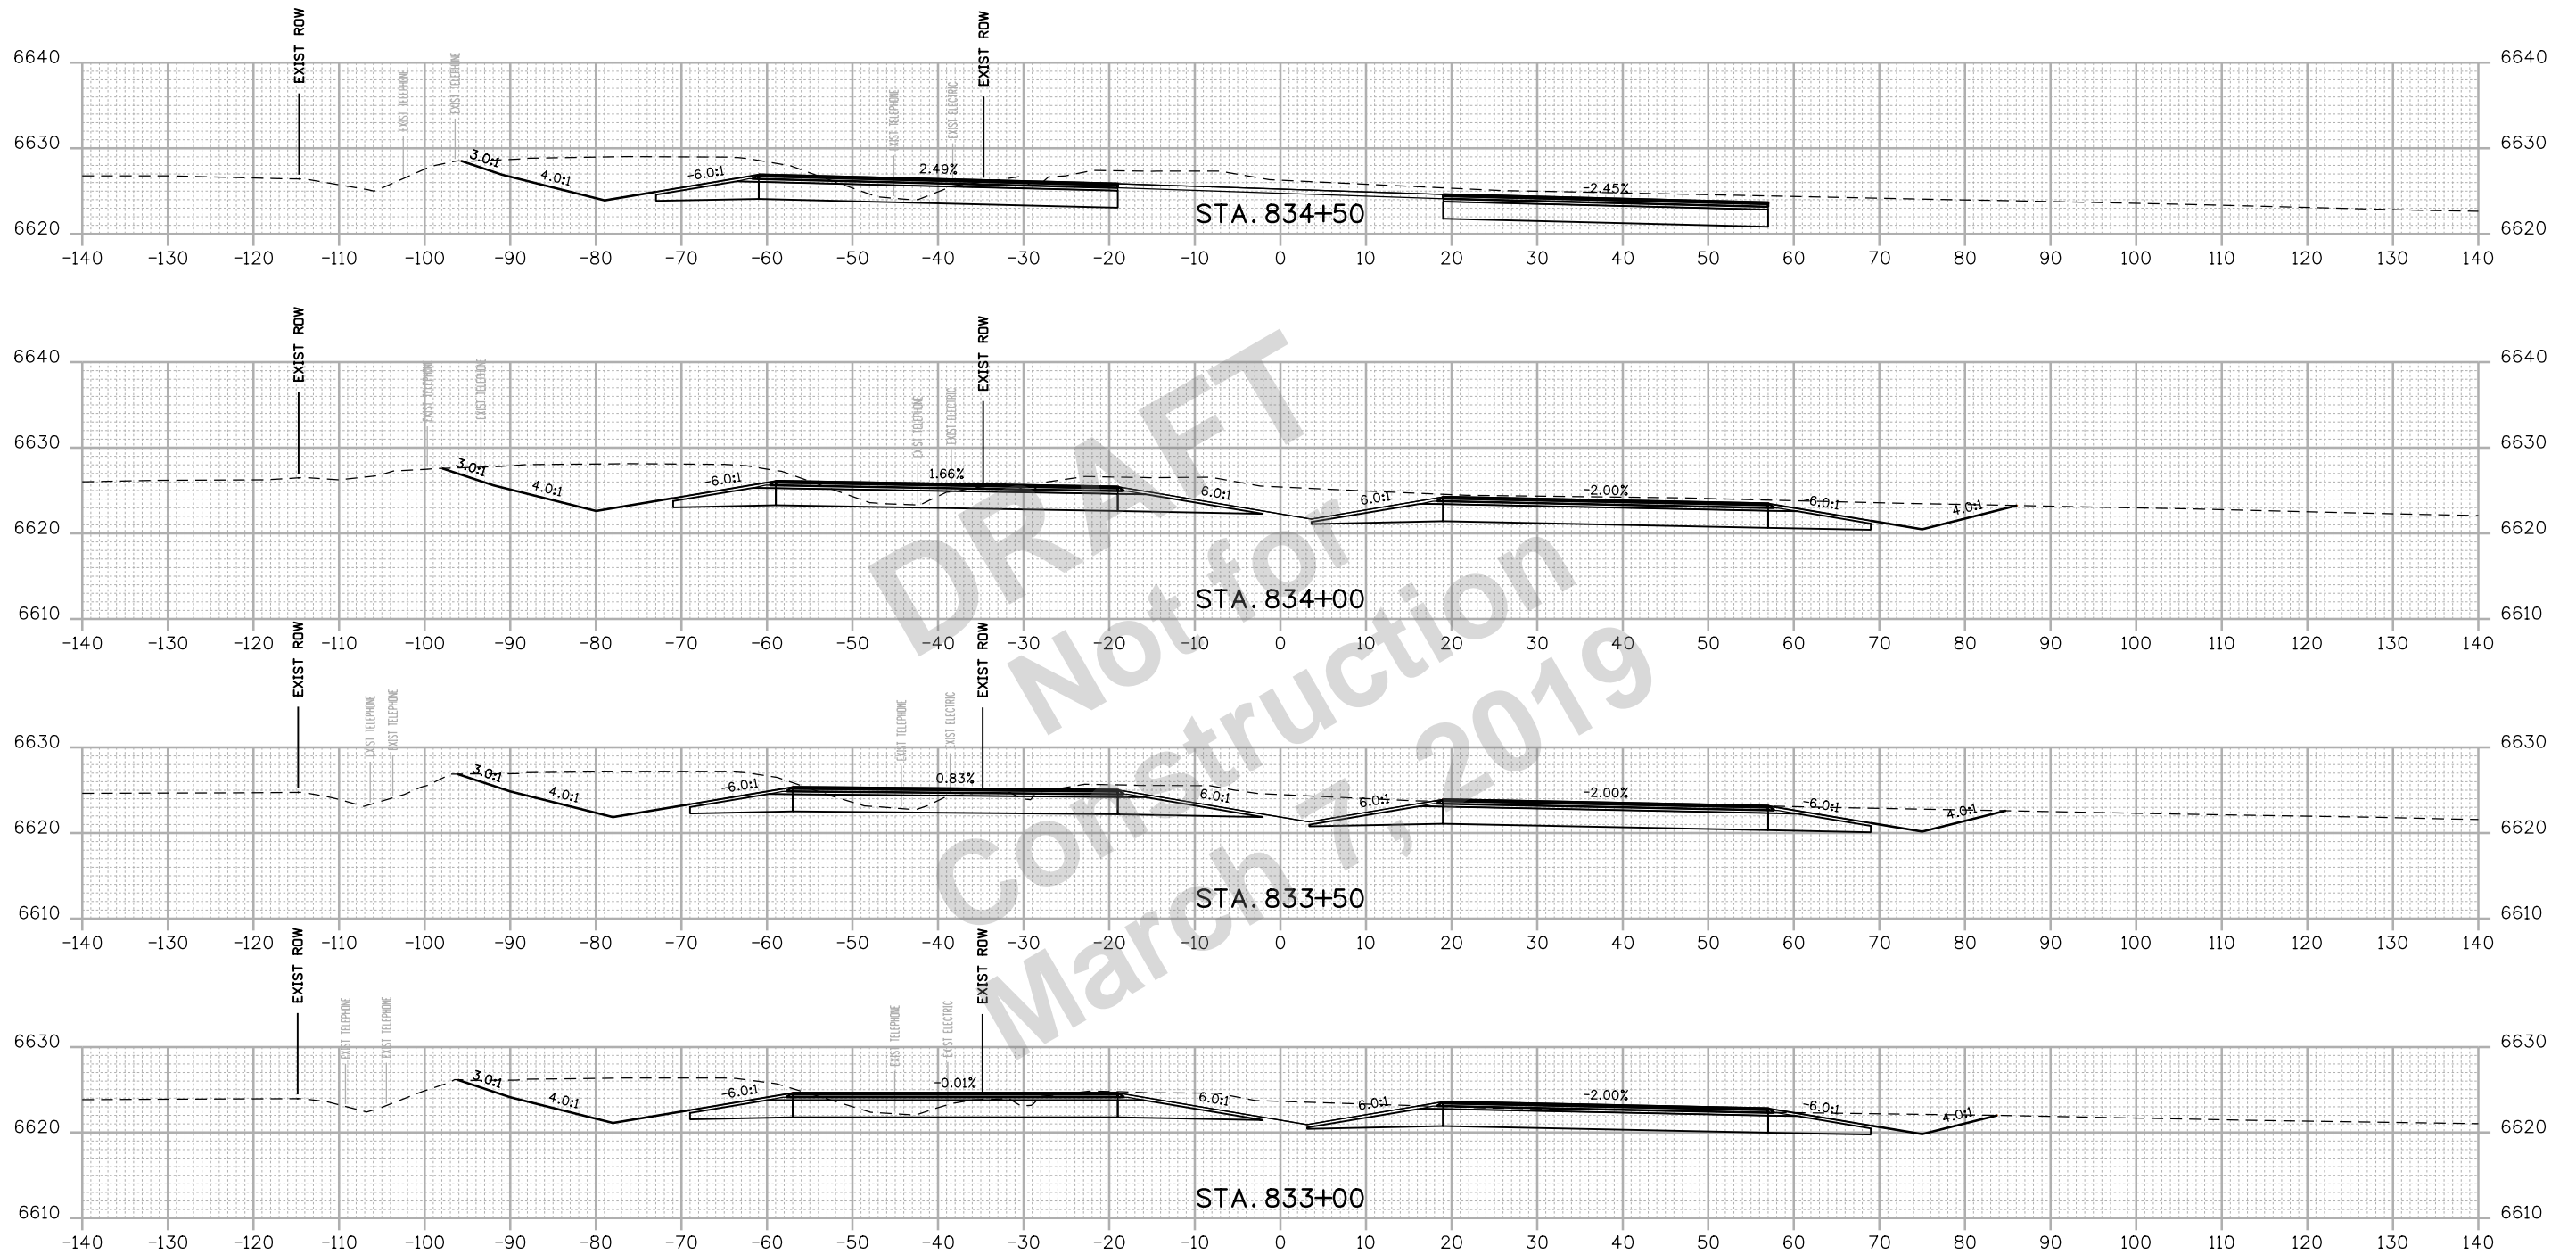

Print Date: 2/15/2019
 File Name: 22420DES_Cross Sections 01.dgn
 Horiz. Scale: 1:20 Vert. Scale: As Noted


 1670 BROADWAY, SUITE 3400 DENVER, COLORADO 80202
 Phone: 303-764-1520 FAX: 303-860-7139

0000

Sheet Revisions		
Date:	Comments	Init.

Colorado Department of Transportation


 3803 North Main Avenue
 Durango, CO 81301
 Phone: 970-385-3620 FAX: 970-385-3635
 Region 5 DRV

As Constructed
No Revisions:
Revised:
Void:

US 550 CROSS SECTIONS			
Designer:	NZ	Structure	
Detailer:	NZ	Numbers	
Sheet Subset:	XSEC	Subset Sheets:	15 of 159

Project No./Code
NHPP 5501-029
22420
Sheet Number 215

NZOLLER 9:19:09 AM p:\p\h\druscen01\HDR_US_Central_01\Documents\5704\10000255\10110222\6.0_CAD_BIM\6.2_WIP\Design\Drawings\Cross_Sections\22420DES_Cross Sections 01.dgn

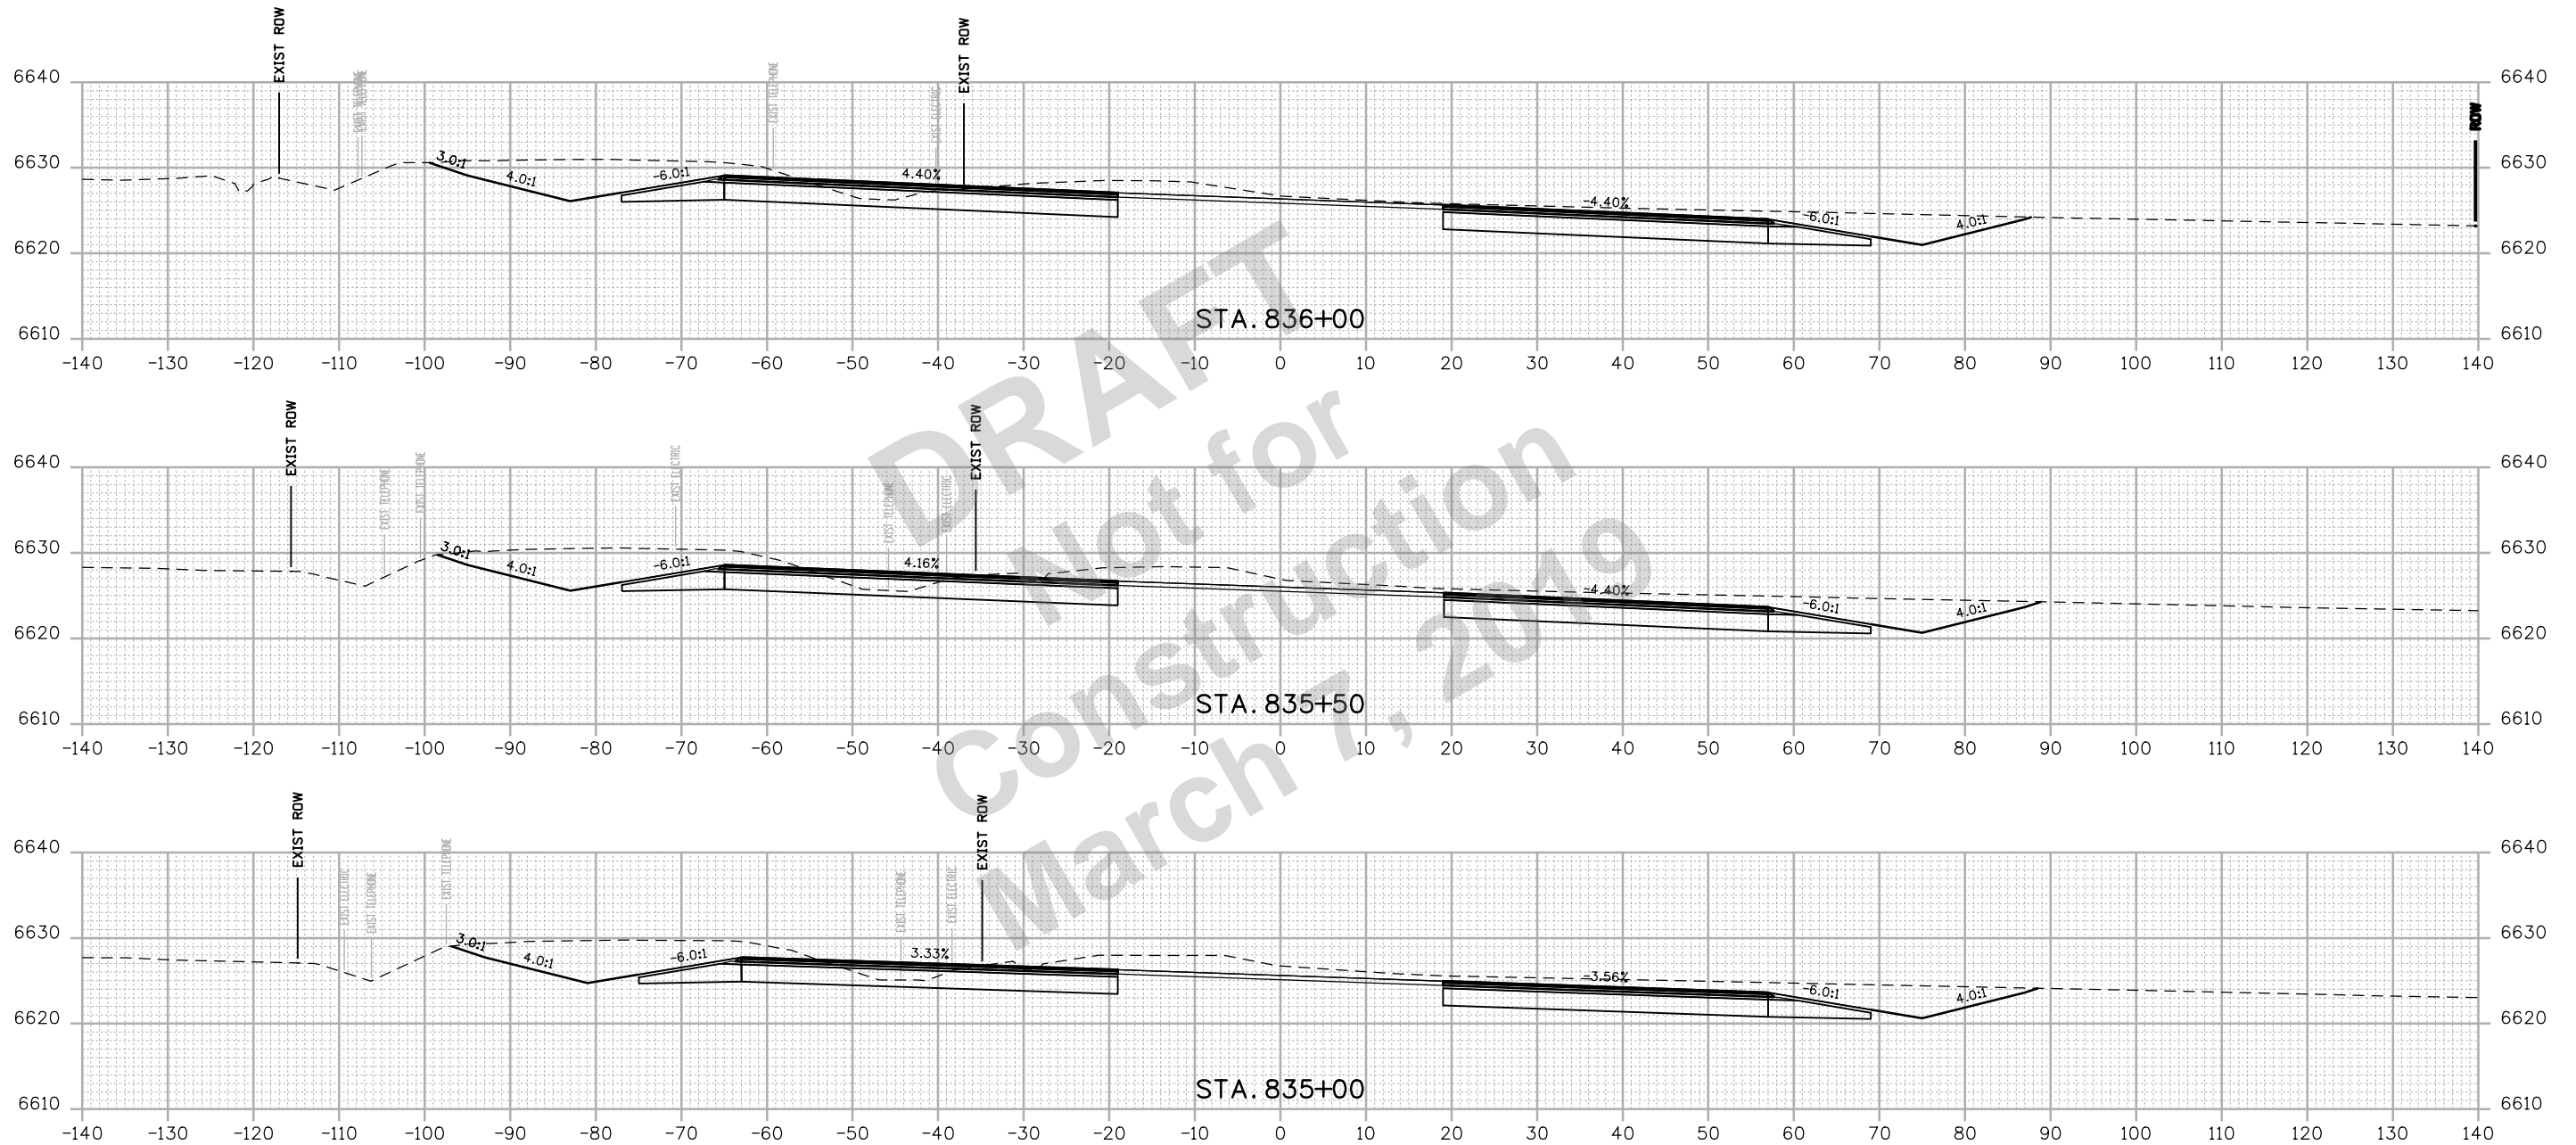

DRAFT
 Not for
 Construction
 March 7, 2019

Print Date: 2/15/2019
 File Name: 22420DES_Cross Sections 01.dgn
 Horiz. Scale: 1:20 Vert. Scale: As Noted

1670 BROADWAY, SUITE 3400 DENVER, COLORADO 80202
 Phone: 303-764-1520 FAX: 303-860-7139

0000

Sheet Revisions		
Date:	Comments	Init.

Colorado Department of Transportation


 3803 North Main Avenue
 Durango, CO 81301
 Phone: 970-385-3620 FAX: 970-385-3635
Region 5 **DRV**

As Constructed
No Revisions:
Revised:
Void:

US 550 CROSS SECTIONS			
Designer:	NZ	Structure	
Detailer:	NZ	Numbers	
Sheet Subset:	XSEC	Subset Sheets:	16 of 159

Project No./Code
NHPP 5501-029
22420
Sheet Number 216

NZOLLER 9:19:10 AM p:\pwhdruscen01\HDR_US_Central_01\Documents\5704\10000255\10110222\6.0_CAD_BIM\6.2_WIP_Design\Drawings\Cross_Sections\22420DES_Cross Sections 01.dgn

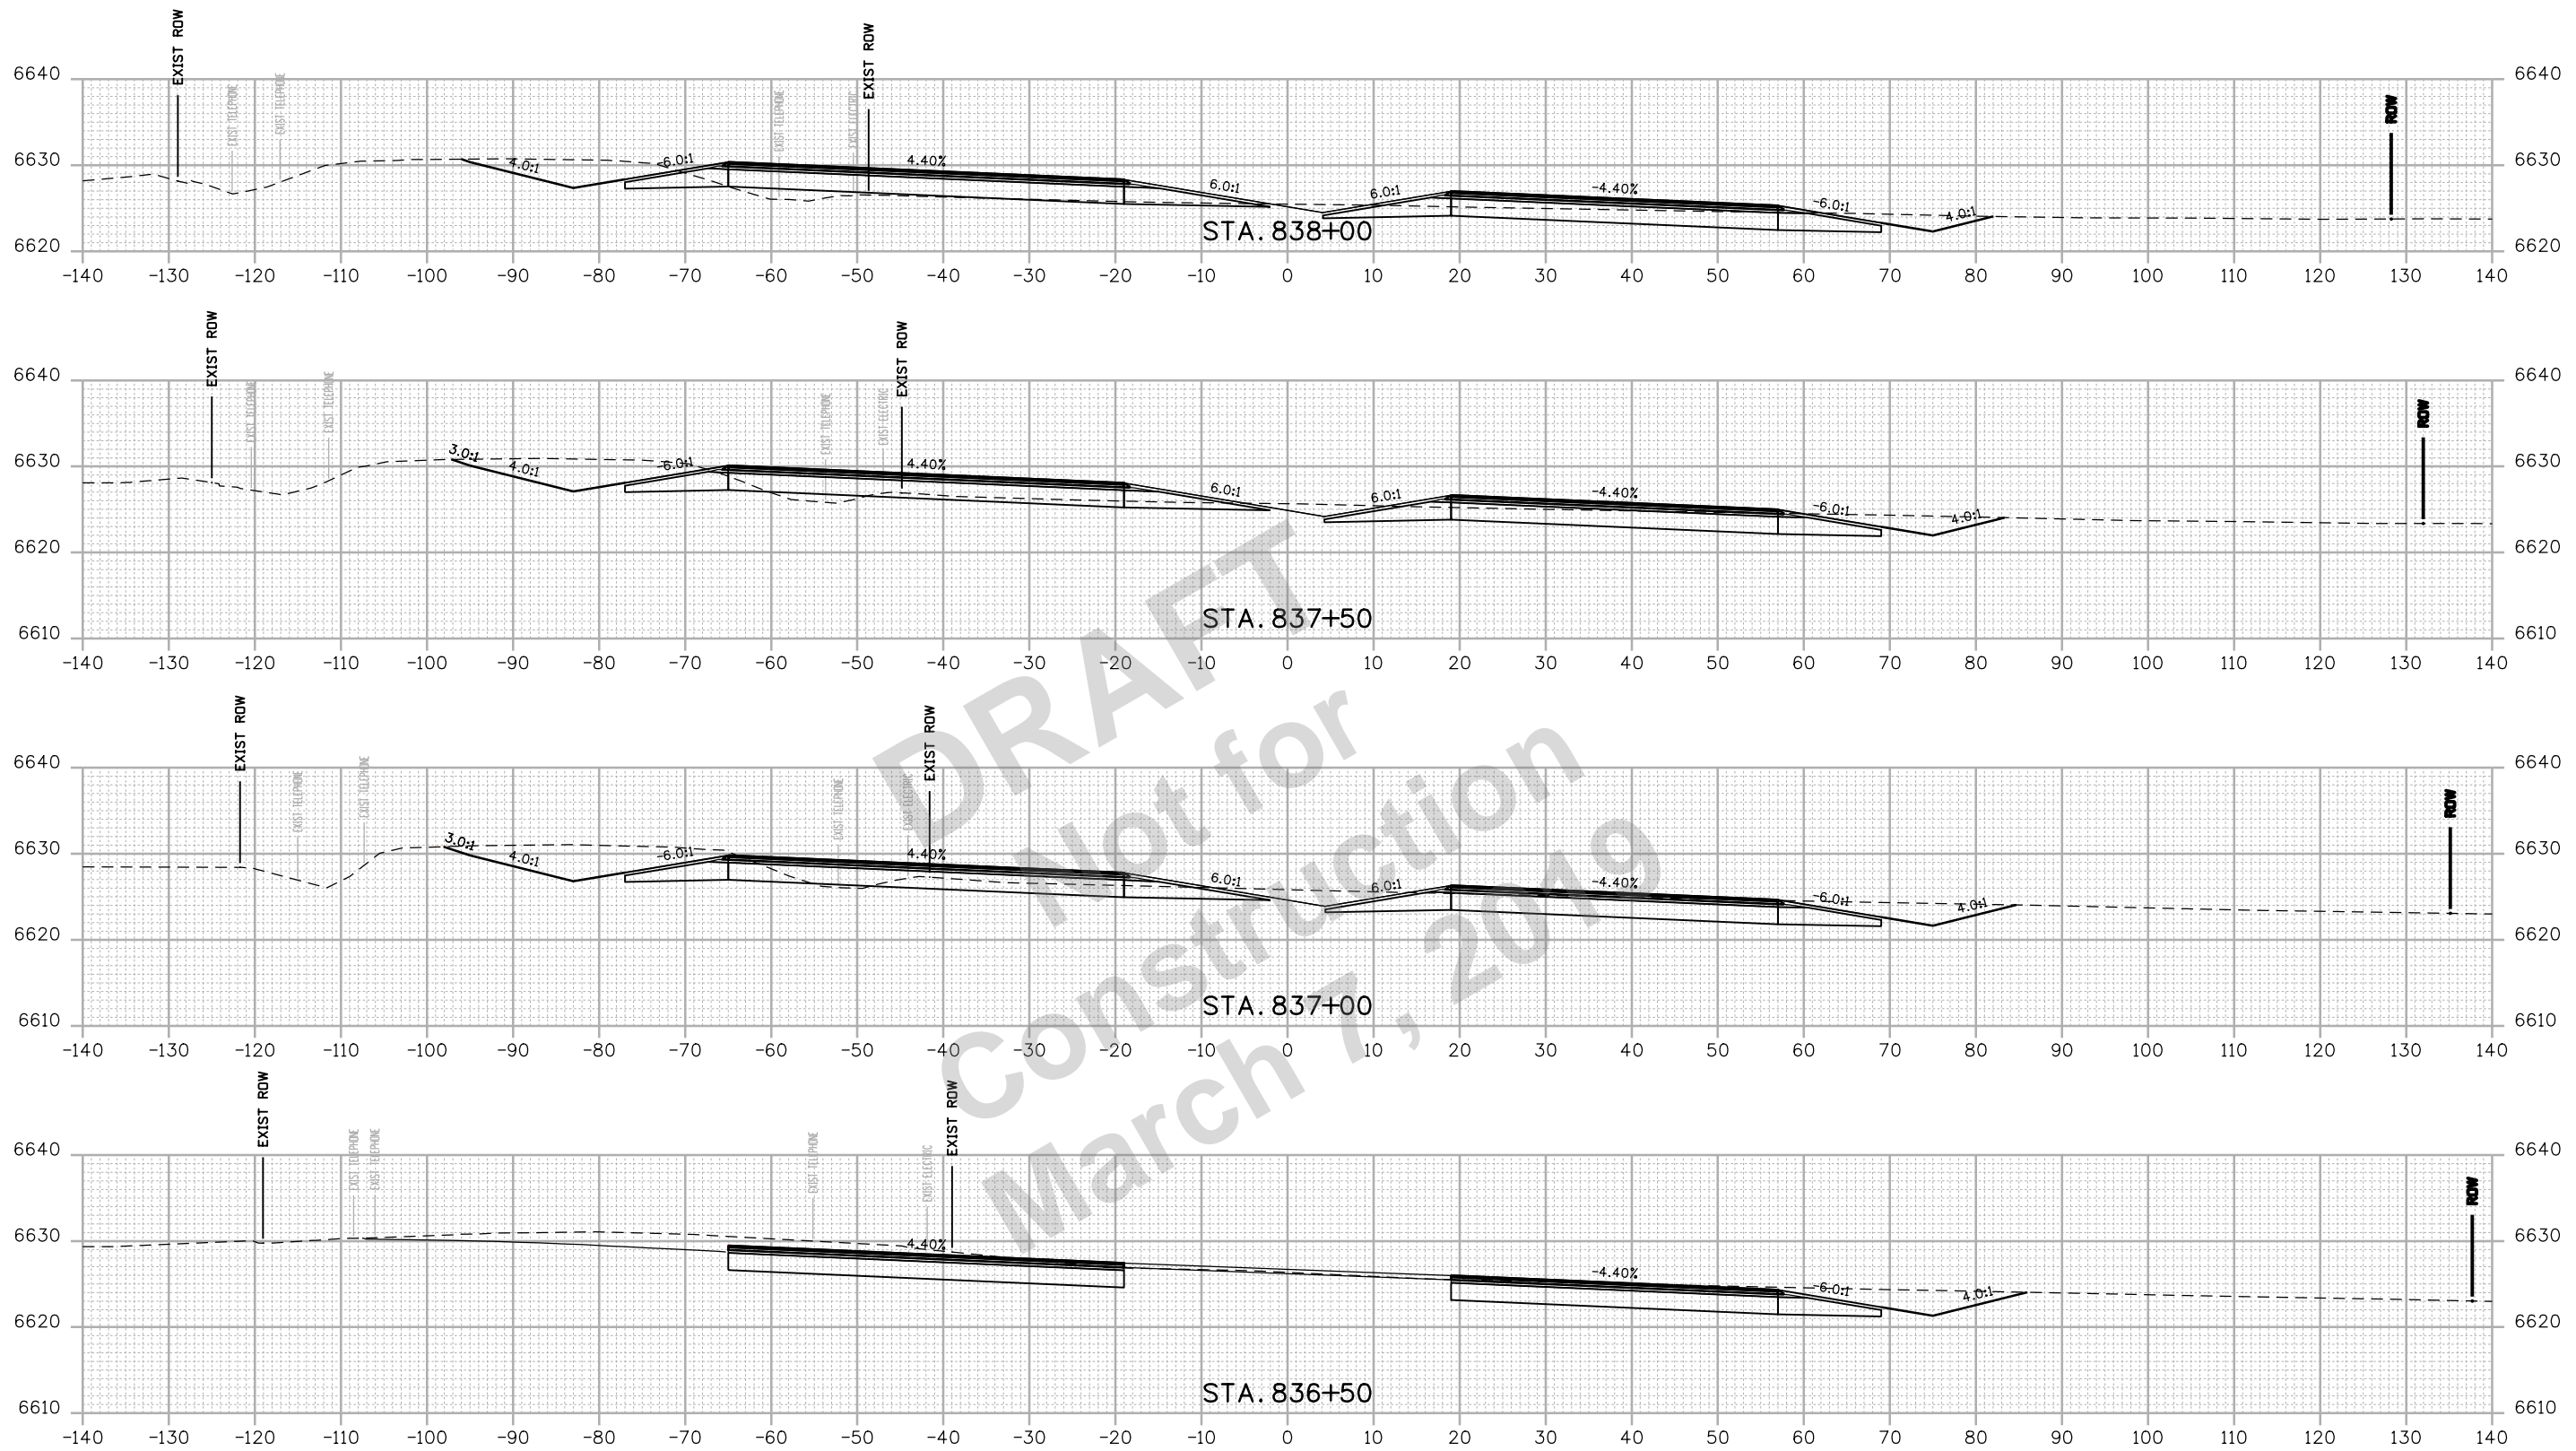

Print Date: 2/15/2019
 File Name: 22420DES_Cross Sections 01.dgn
 Horiz. Scale: 1:20 Vert. Scale: As Noted

Sheet Revisions		
Date:	Comments	Init.

Colorado Department of Transportation
 3803 North Main Avenue
 Durango, CO 81301
 Phone: 970-385-3620 FAX: 970-385-3635
 Region 5 DRV

As Constructed
 No Revisions:
 Revised:
 Void:


US 550 CROSS SECTIONS

Designer:	NZ	Structure	
Detailer:	NZ	Numbers	
Sheet Subset:	XSEC	Subset Sheets:	17 of 159

Project No./Code
 NHPP 5501-029
 22420
 Sheet Number 217



NZOLLER 9:19:11 AM p:\p\hidruscen01:HDR_US_Central_01\Documents\5704\10000255\10110222\6.0_CAD_BIM\6.2_WIP\Design\Drawings\Cross_Sections\22420DES_Cross Sections 01.dgn

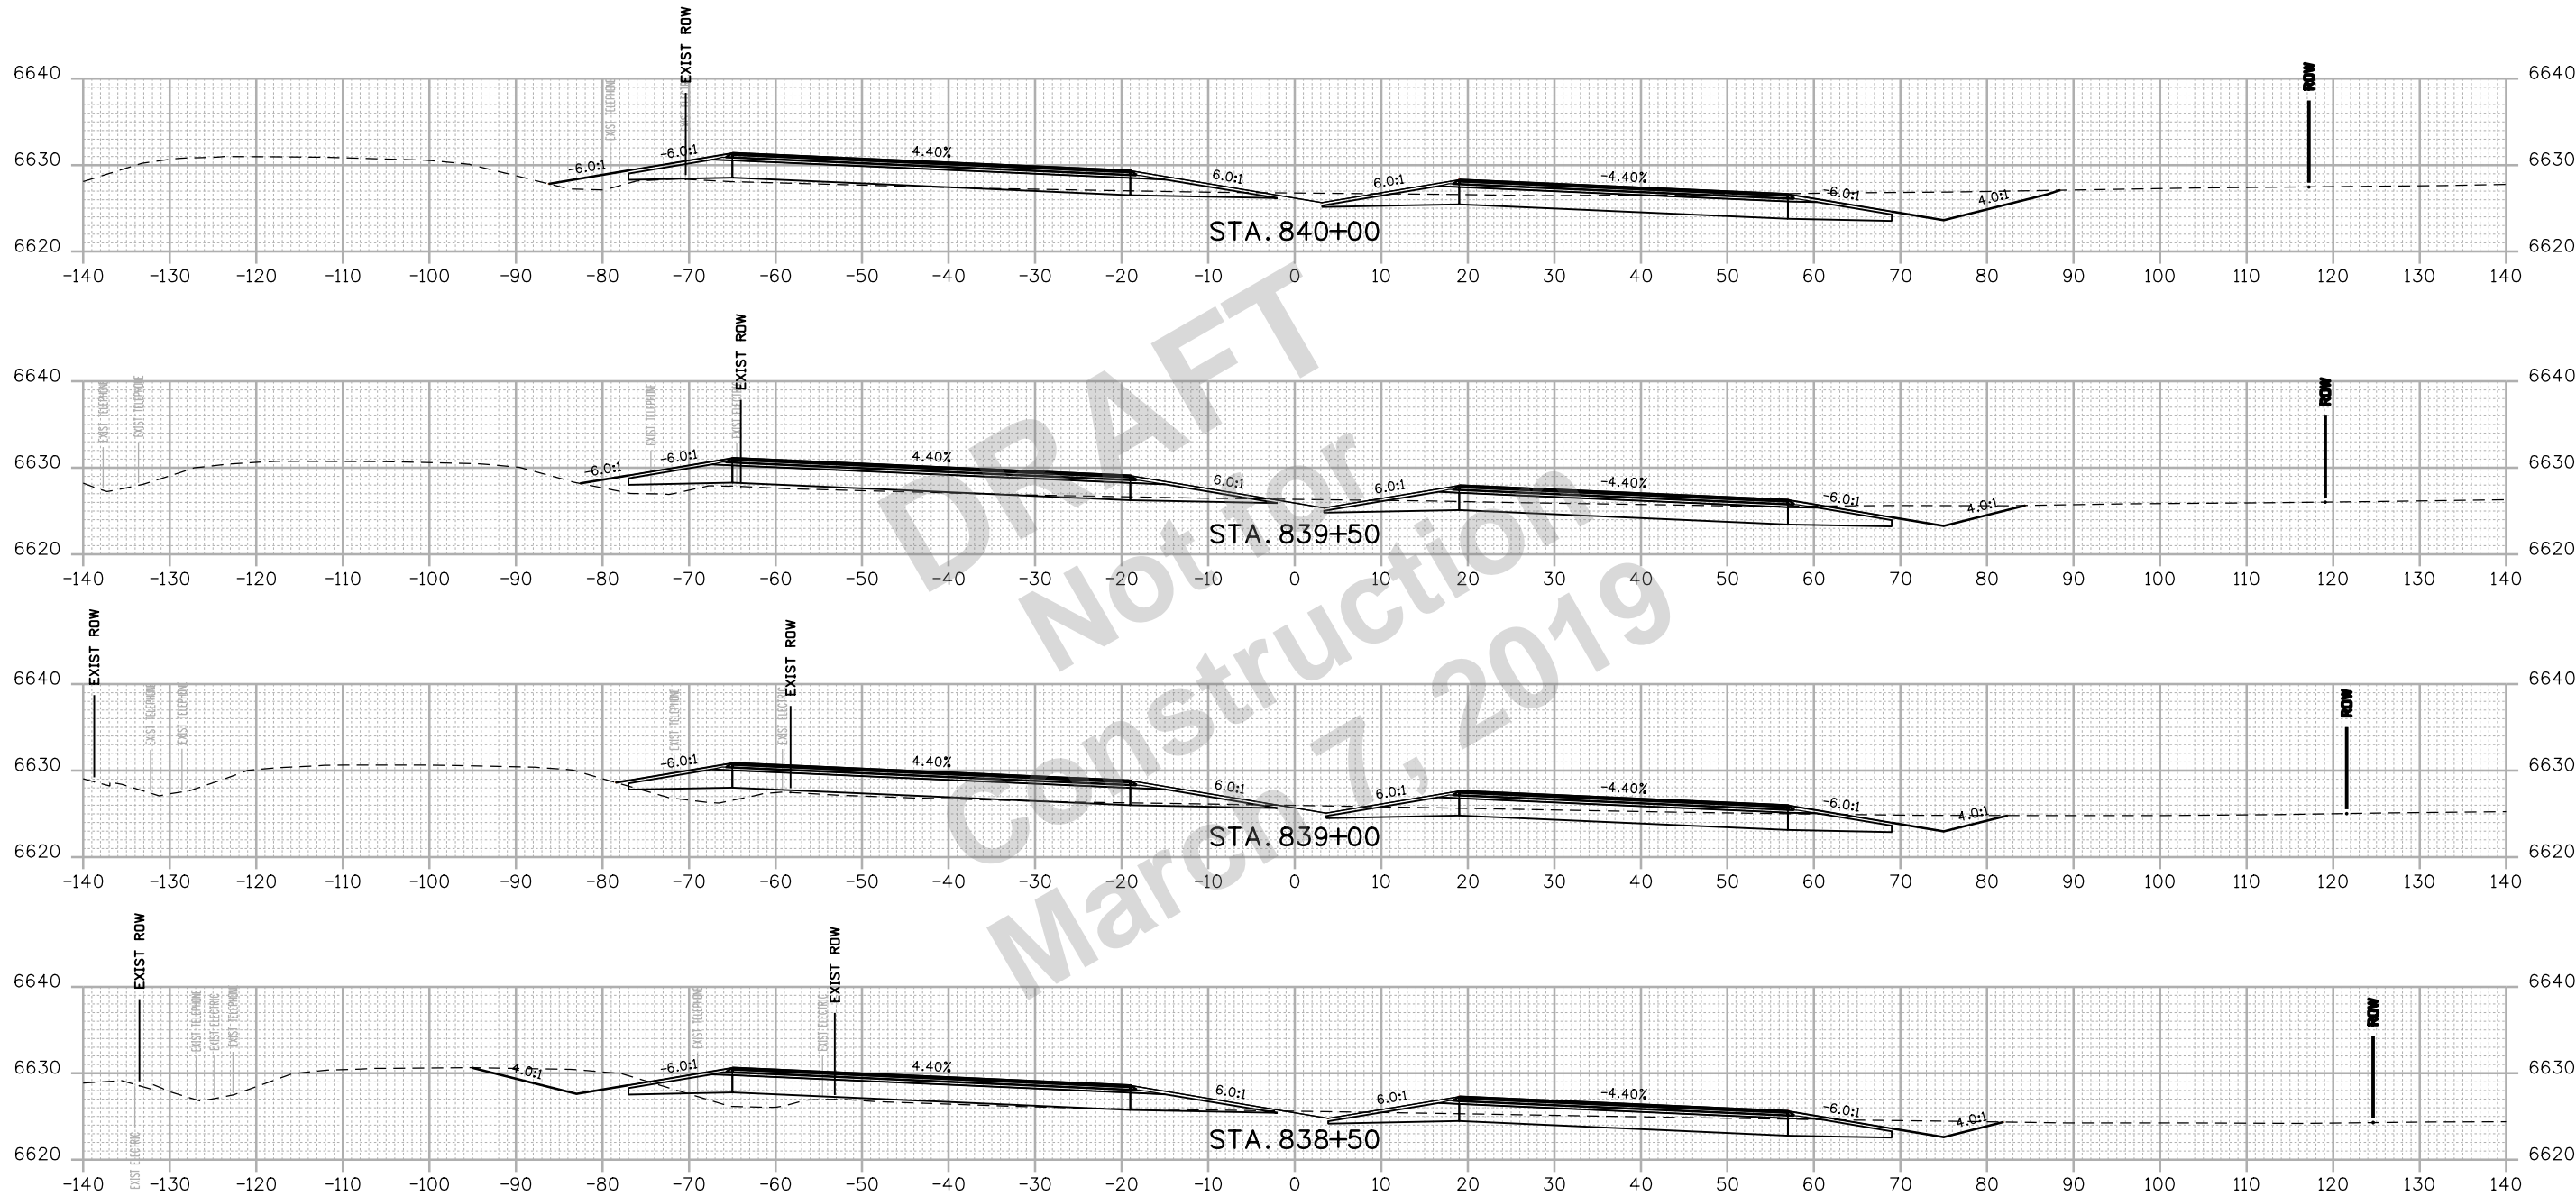


Print Date: 2/15/2019
 File Name: 22420DES_Cross Sections 01.dgn
 Horiz. Scale: 1:20 Vert. Scale: As Noted

HDR 1670 BROADWAY, SUITE 3400 DENVER, COLORADO 80202
 Phone: 303-764-1520 FAX: 303-860-7139

0000

Sheet Revisions		
Date:	Comments	Init.


Colorado Department of Transportation

 3803 North Main Avenue
 Durango, CO 81301
 Phone: 970-385-3620 FAX: 970-385-3635
Region 5 **DRV**


As Constructed
 No Revisions:
 Revised:
 Void:

US 550 CROSS SECTIONS
 Designer: NZ
 Detailer: NZ
 Sheet Subset: XSEC
 Structure Numbers:
 Subset Sheets: 18 of 159

Project No./Code
 NHPP 5501-029
 22420
 Sheet Number **218**

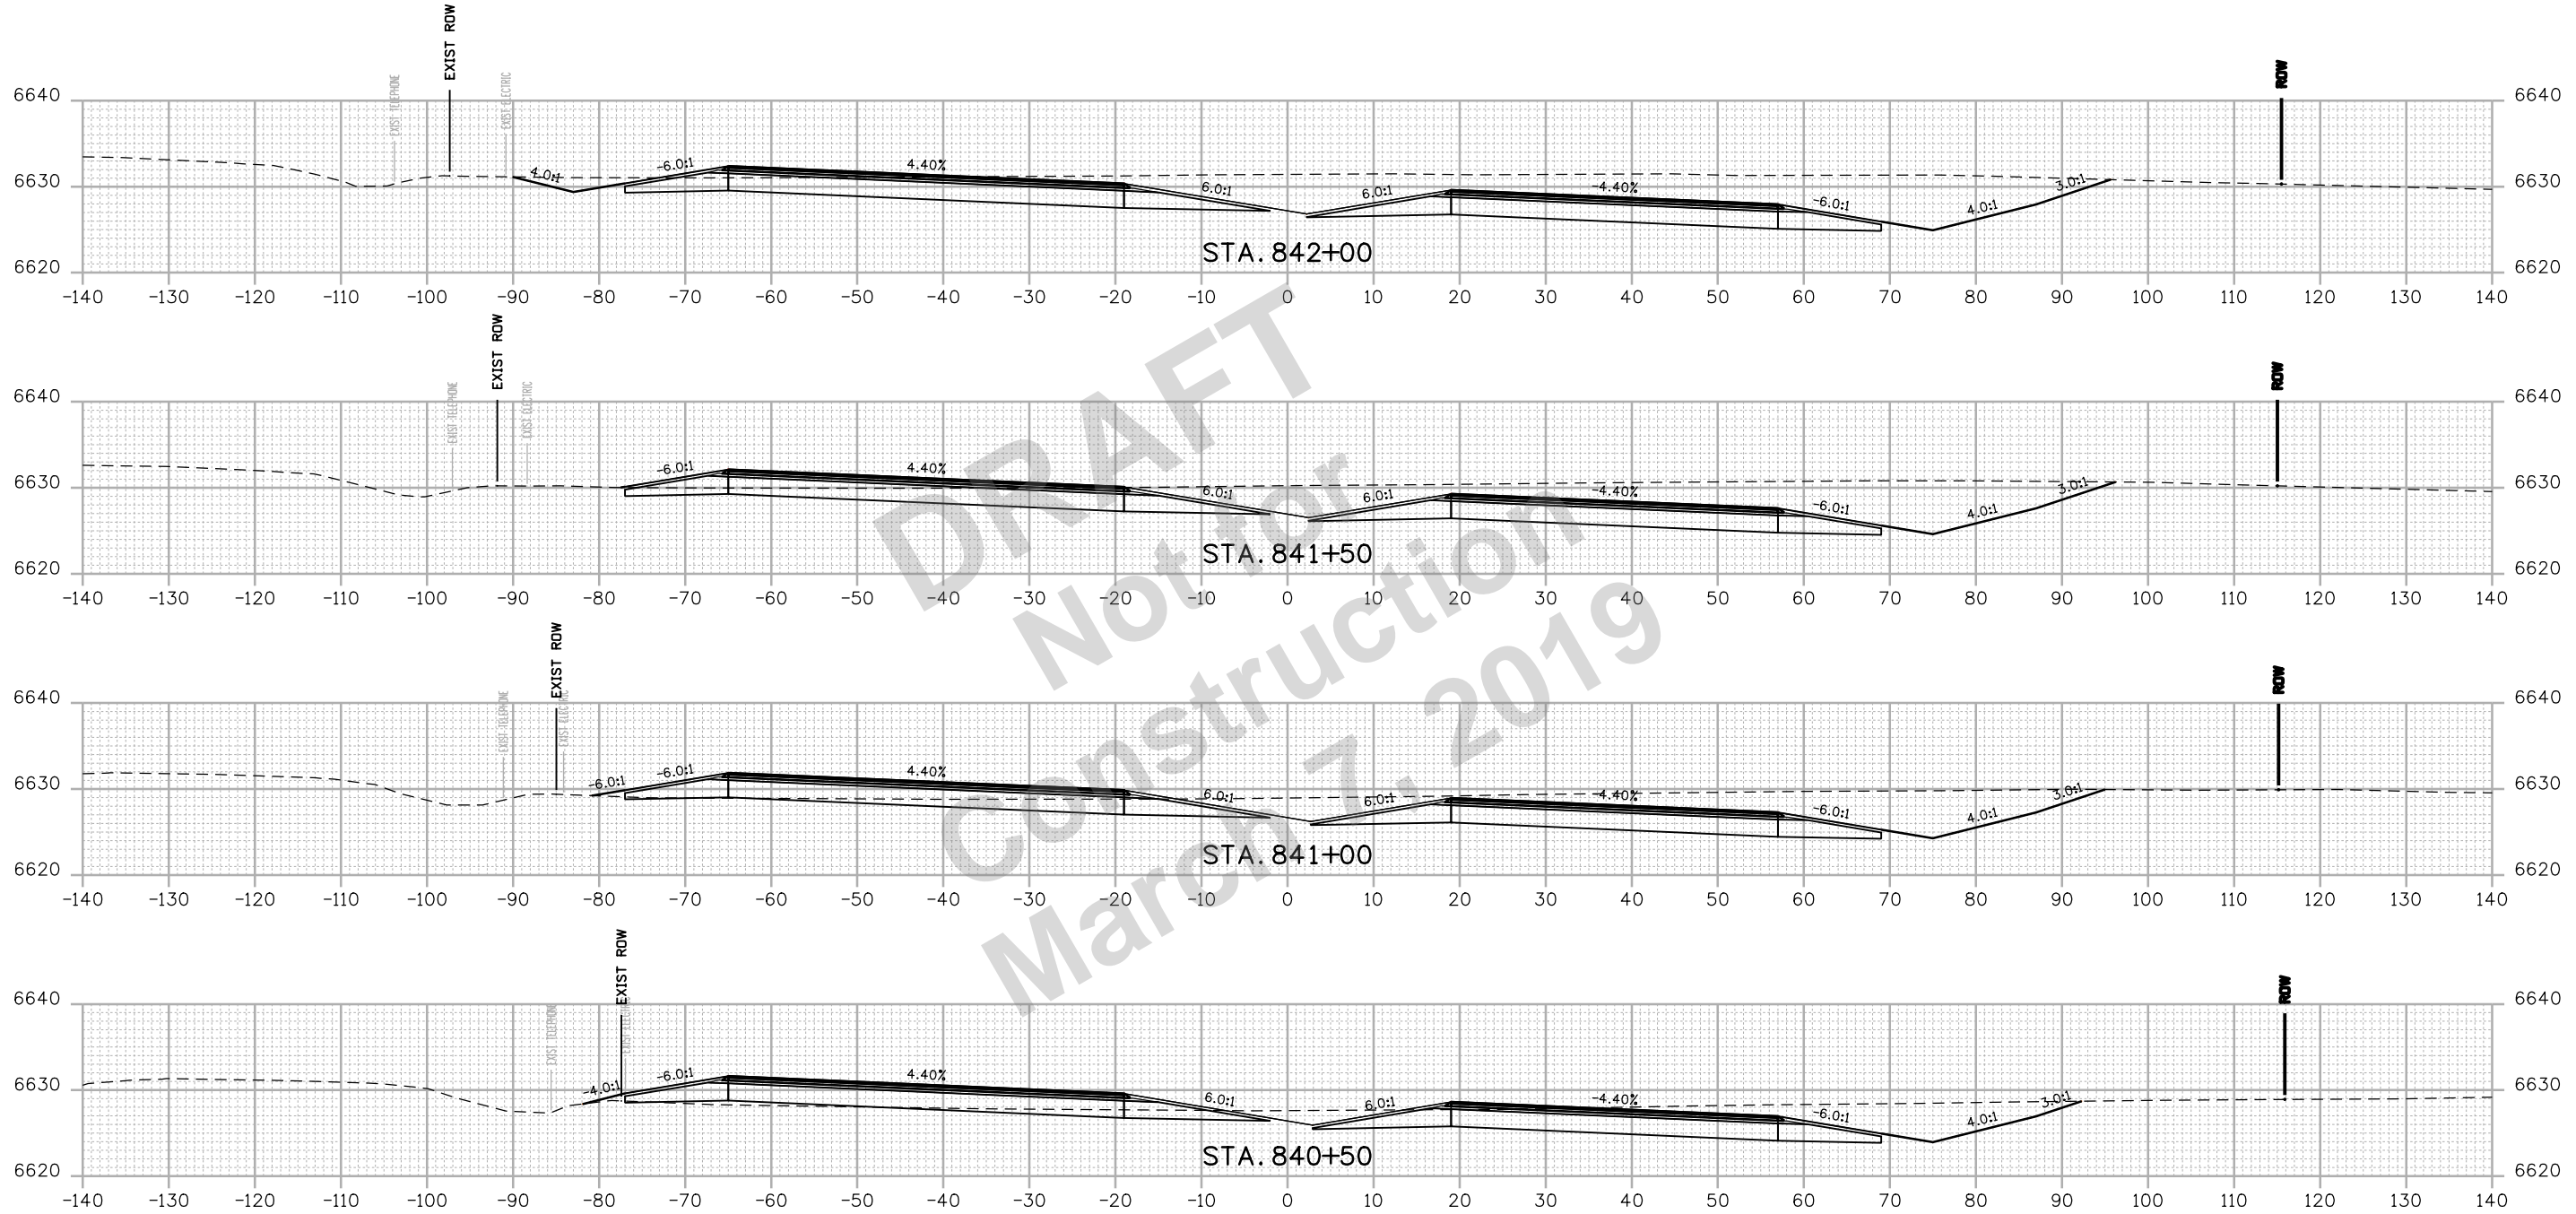NZOLLER 9:19:12 AM p:\p\hfruscen01\HDR_US_Central_01\Documents\5704\10000255\10110222\6.0_CAD_BIM\6.2_WIP_Design\Drawings\Cross_Sections\22420DES_Cross Sections 01.dgn



Print Date: 2/15/2019
 File Name: 22420DES_Cross Sections 01.dgn
 Horiz. Scale: 1:20 Vert. Scale: As Noted

 1670 BROADWAY, SUITE 3400 DENVER, COLORADO 80202
 Phone: 303-764-1520 FAX: 303-860-7139

Sheet Revisions		
Date:	Comments	Init.

Colorado Department of Transportation


 3803 North Main Avenue
 Durango, CO 81301
 Phone: 970-385-3620 FAX: 970-385-3635
Region 5 **DRV**

As Constructed
 No Revisions:
 Revised:
 Void:

US 550 CROSS SECTIONS			
Designer:	NZ	Structure	
Detailer:	NZ	Numbers	
Sheet Subset:	XSEC	Subset Sheets:	19 of 159

Project No./Code
 NHPP 5501-029
 22420
Sheet Number 219

NZOLLER 9:19:13 AM p:\p\hfruscen01\HDR_US_Central_01\Documents\5704\10000255\10110222\6.0_CAD_BIM\6.2_WIP_Design\Drawings\Cross_Sections\22420DES_Cross Sections 01.dgn

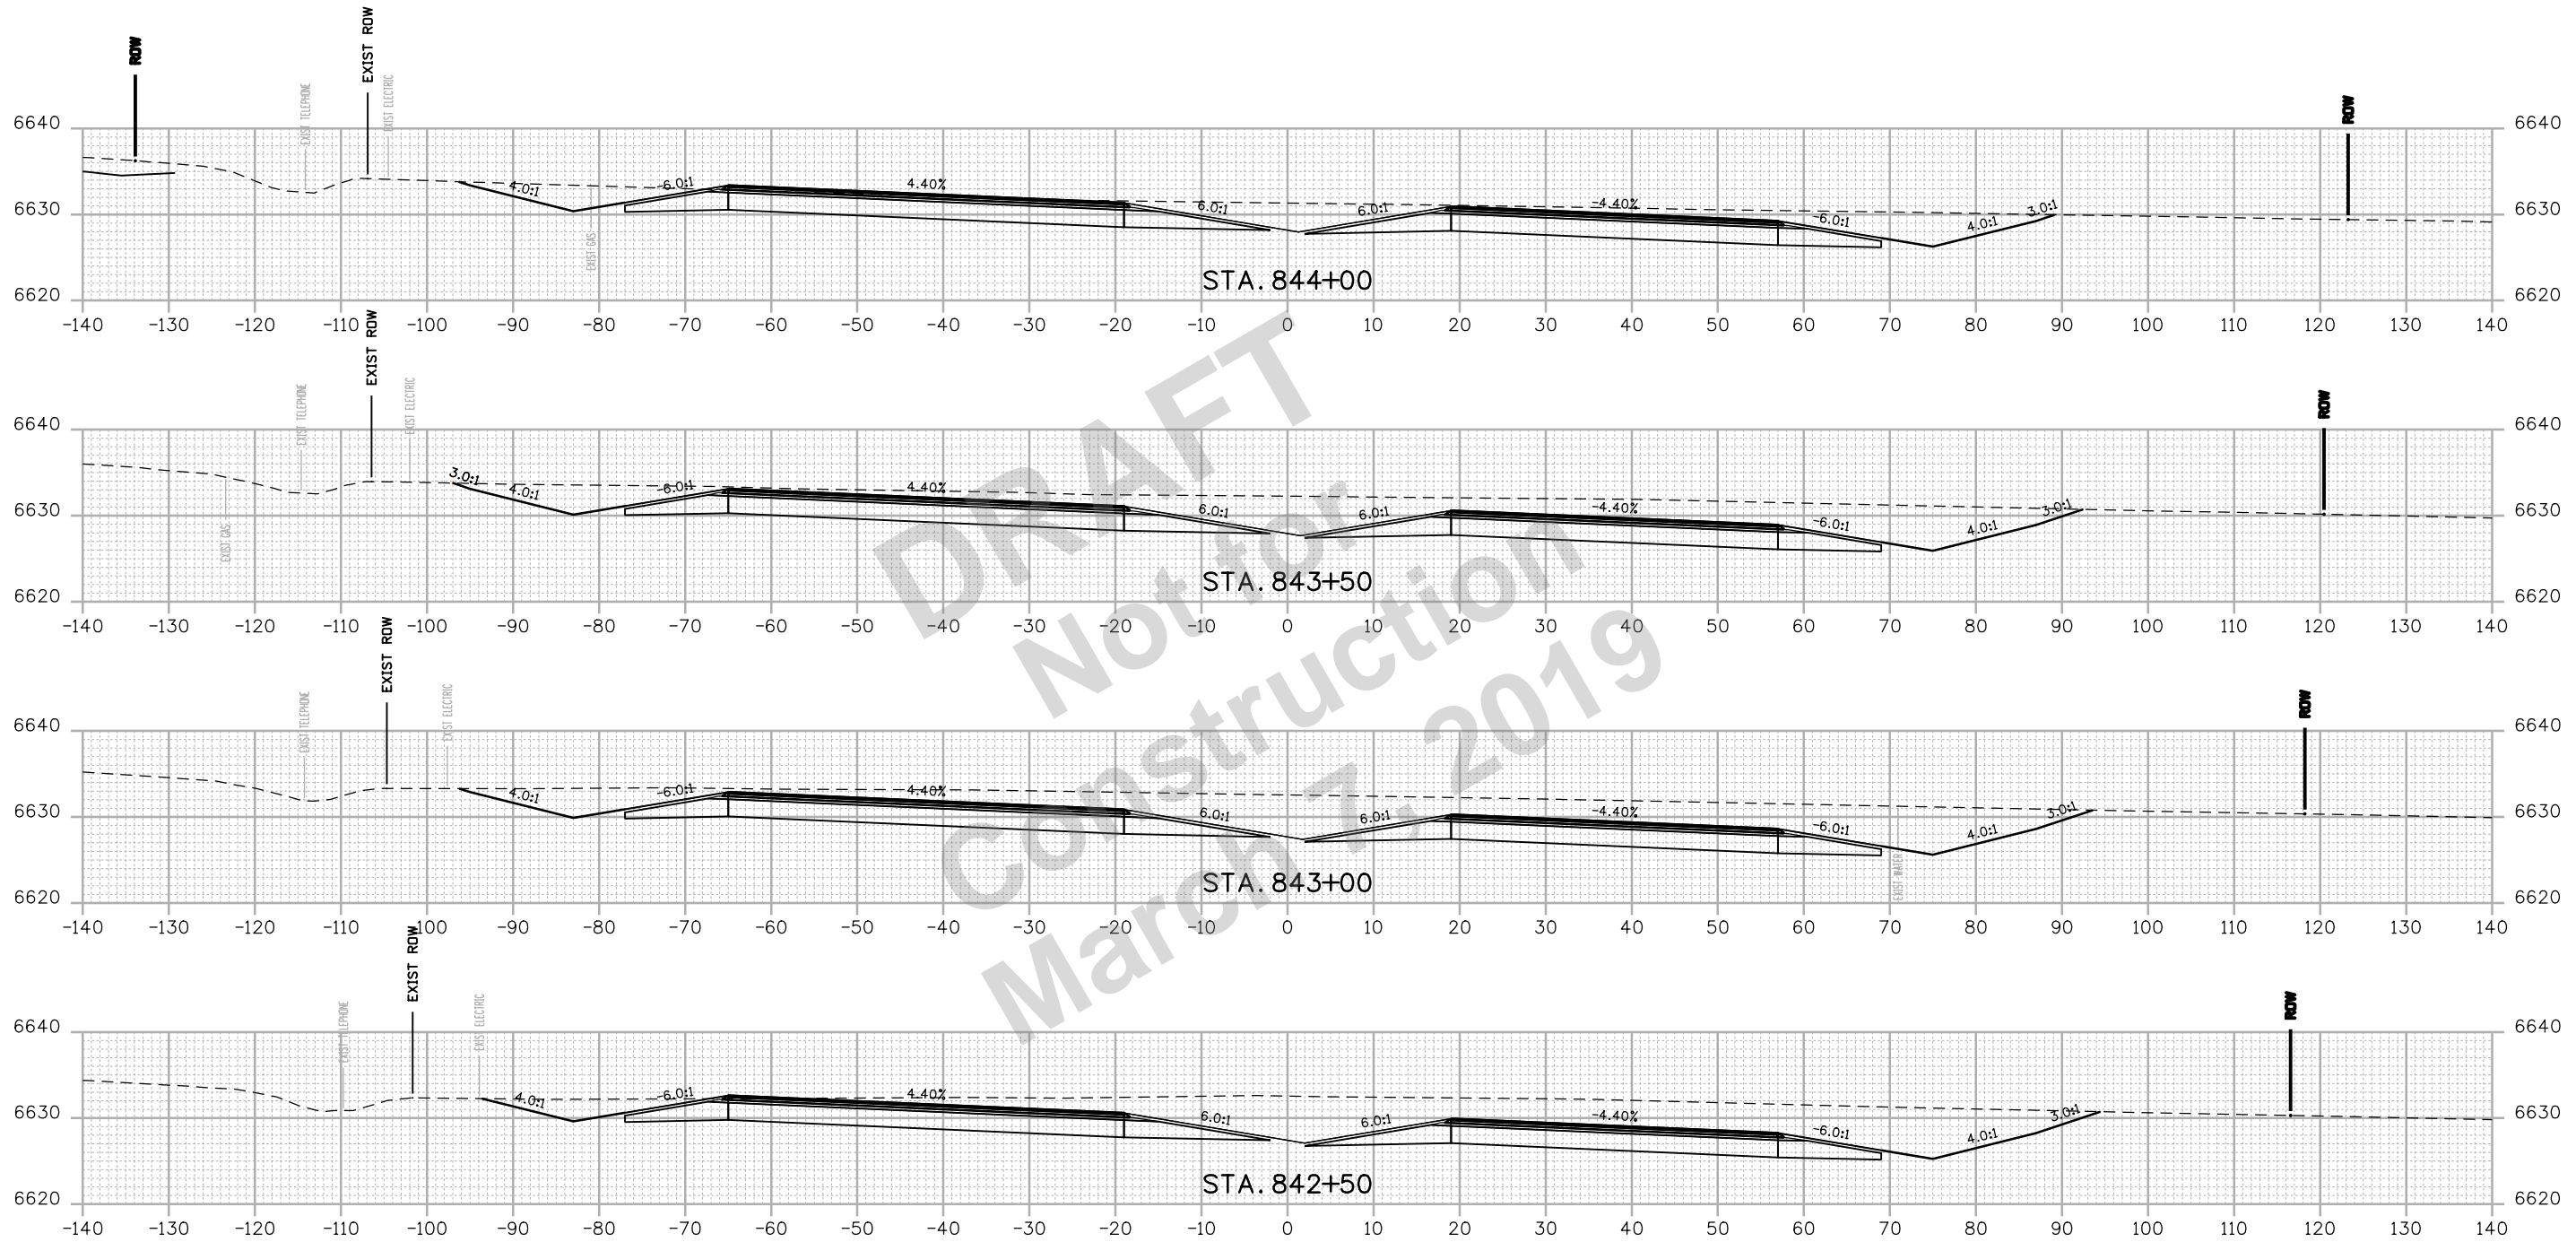

Print Date: 2/15/2019
 File Name: 22420DES_Cross Sections 01.dgn
 Horiz. Scale: 1:20 Vert. Scale: As Noted

Sheet Revisions		
Date:	Comments	Init.

Colorado Department of Transportation

 3803 North Main Avenue
 Durango, CO 81301
 Phone: 970-385-3620 FAX: 970-385-3635
Region 5 **DRV**


As Constructed
 No Revisions:
 Revised:
 Void:


US 550 CROSS SECTIONS			
Designer:	NZ	Structure	
Detailer:	NZ	Numbers	
Sheet Subset:	XSEC	Subset Sheets:	20 of 159

Project No./Code
 NHPP 5501-029
 22420
 Sheet Number **220**


 1670 BROADWAY, SUITE 3400 DENVER, COLORADO 80202
 Phone: 303-764-1520 FAX: 303-860-7139

NZOLLER 9:19:14 AM p:\p\whrusceni01\HDR_US_Central_01\Documents\5704\10000255\10110222\6.0_CAD_BIM\6.2_WIP\Design\Drawings\Cross_Sections\22420DES_Cross Sections 01.dgn

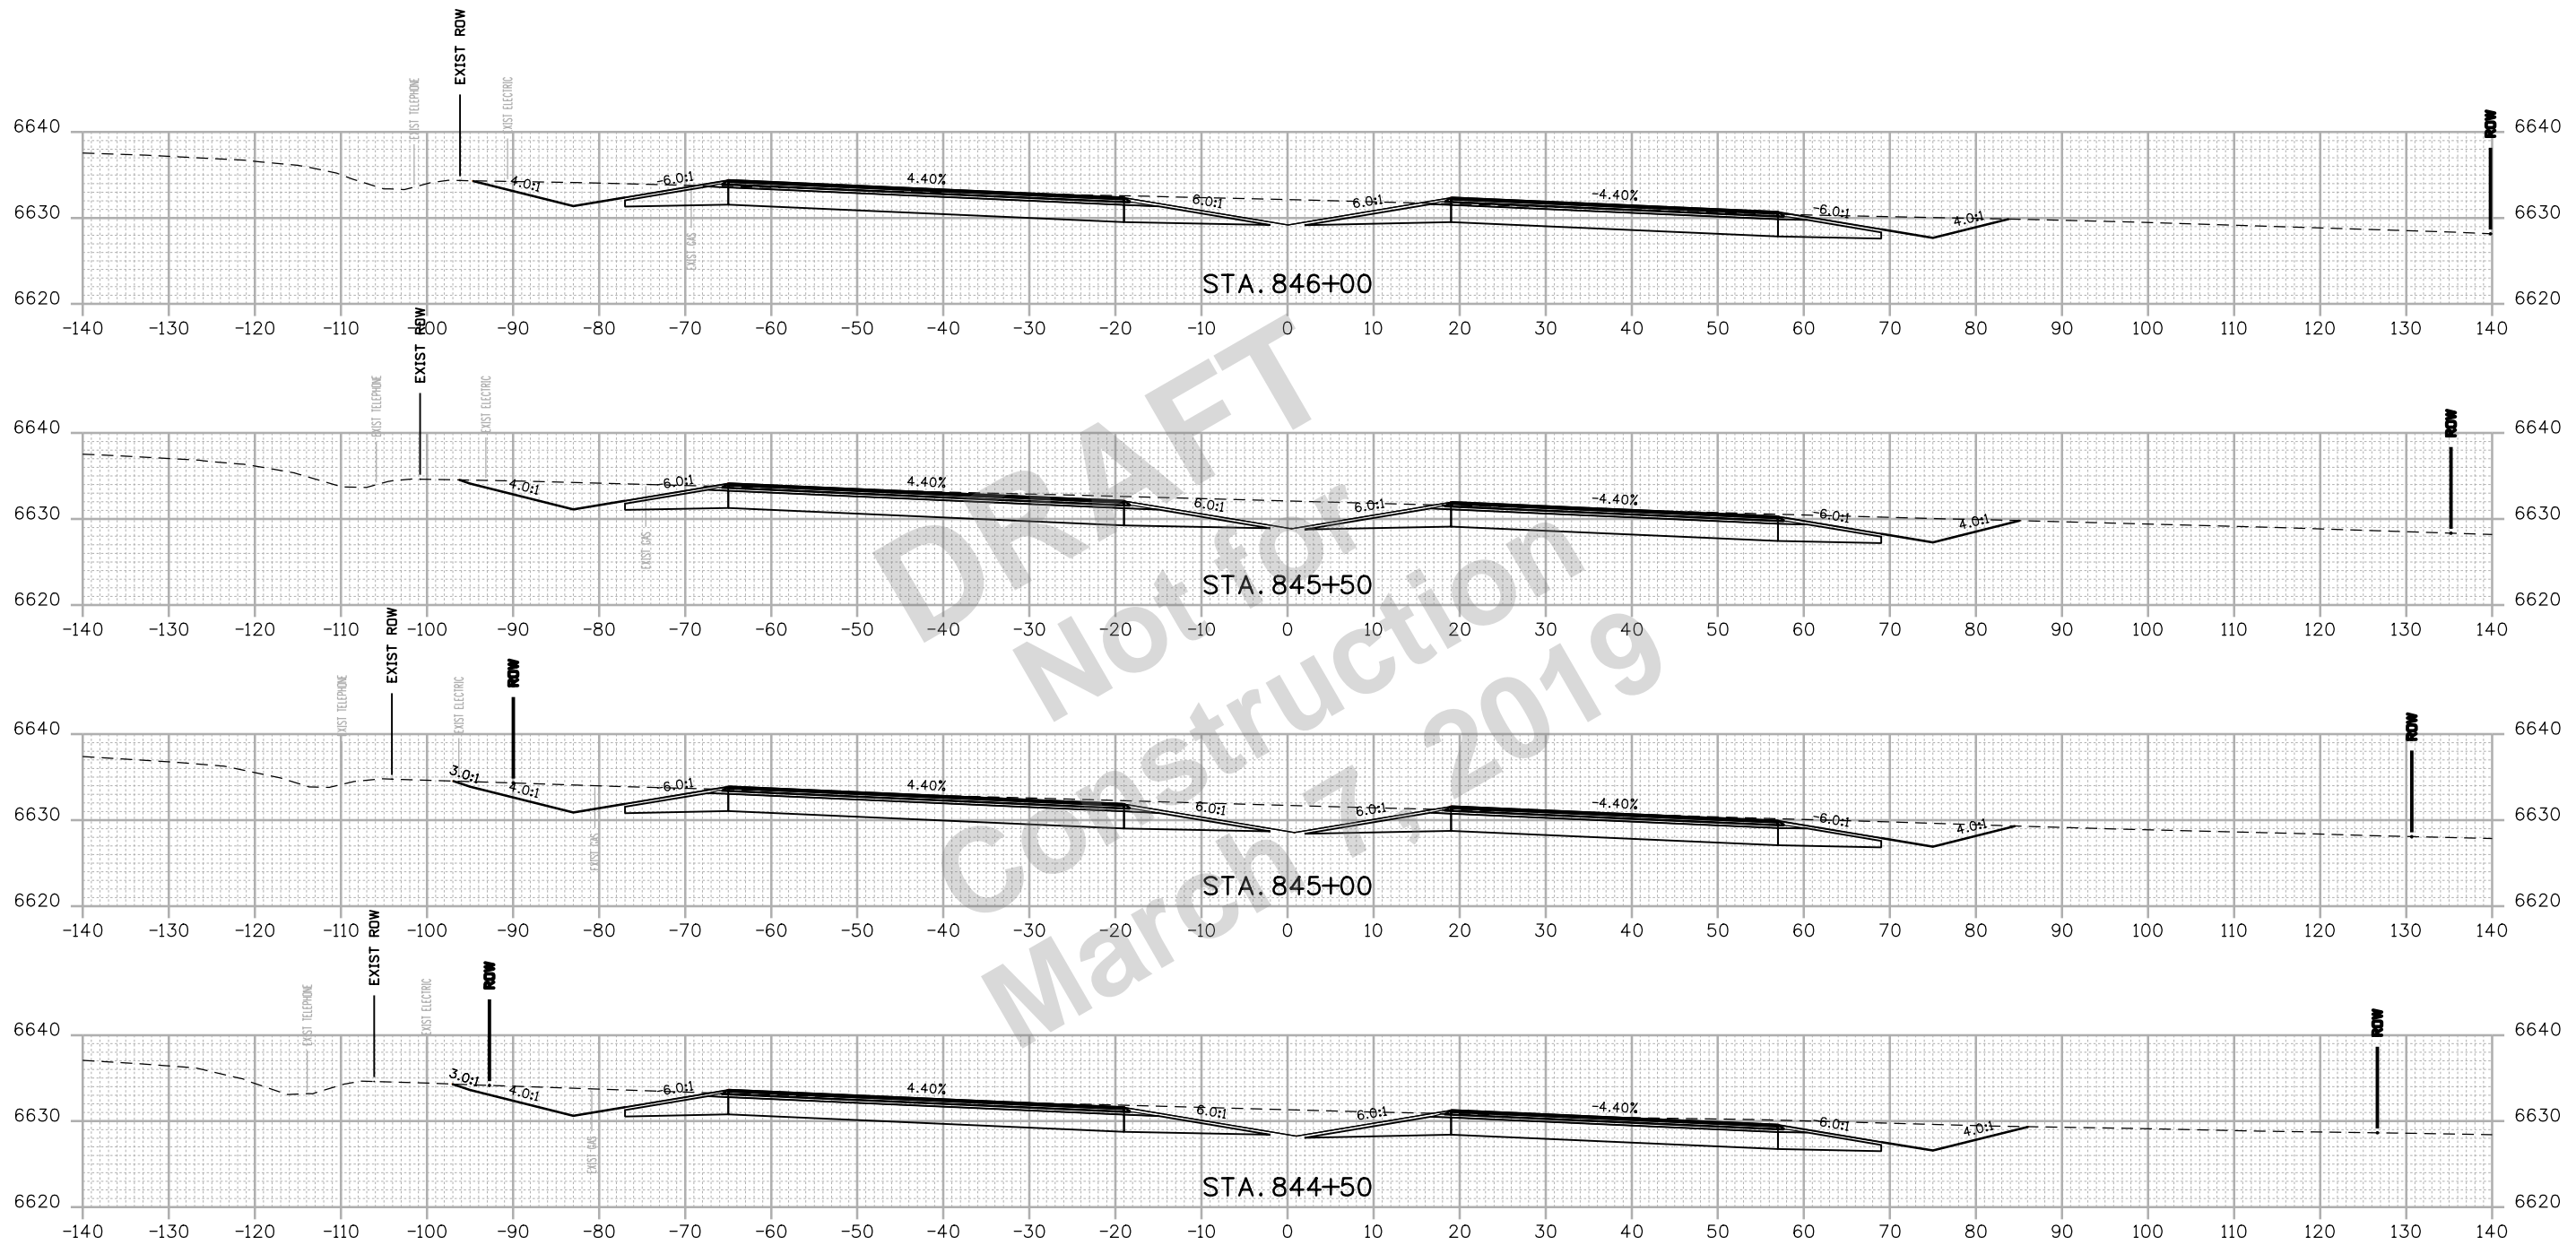

Print Date: 2/15/2019
 File Name: 22420DES_Cross Sections 01.dgn
 Horiz. Scale: 1:20 Vert. Scale: As Noted

 1670 BROADWAY, SUITE 3400 DENVER, COLORADO 80202
 Phone: 303-764-1520 FAX: 303-860-7139

Sheet Revisions		
Date:	Comments	Init.

Colorado Department of Transportation


 3803 North Main Avenue
 Durango, CO 81301
 Phone: 970-385-3620 FAX: 970-385-3635
Region 5 **DRV**

As Constructed
 No Revisions:
 Revised:
 Void:


US 550 CROSS SECTIONS
 Designer: NZ Structure Numbers:
 Detailer: NZ
 Sheet Subset: XSEC Subset Sheets: 21 of 159

Project No./Code
 NHPP 5501-029
 22420
 Sheet Number **221**

NZOLLER 9:19:15 AM p:\p\pwhruscenc01\HDR_US_Central_01\Documents\5704\10000255\10110222\6.0_CAD_BIM\6.2_WIP_Design\Drawings\Cross_Sections\22420DES_Cross Sections 01.dgn

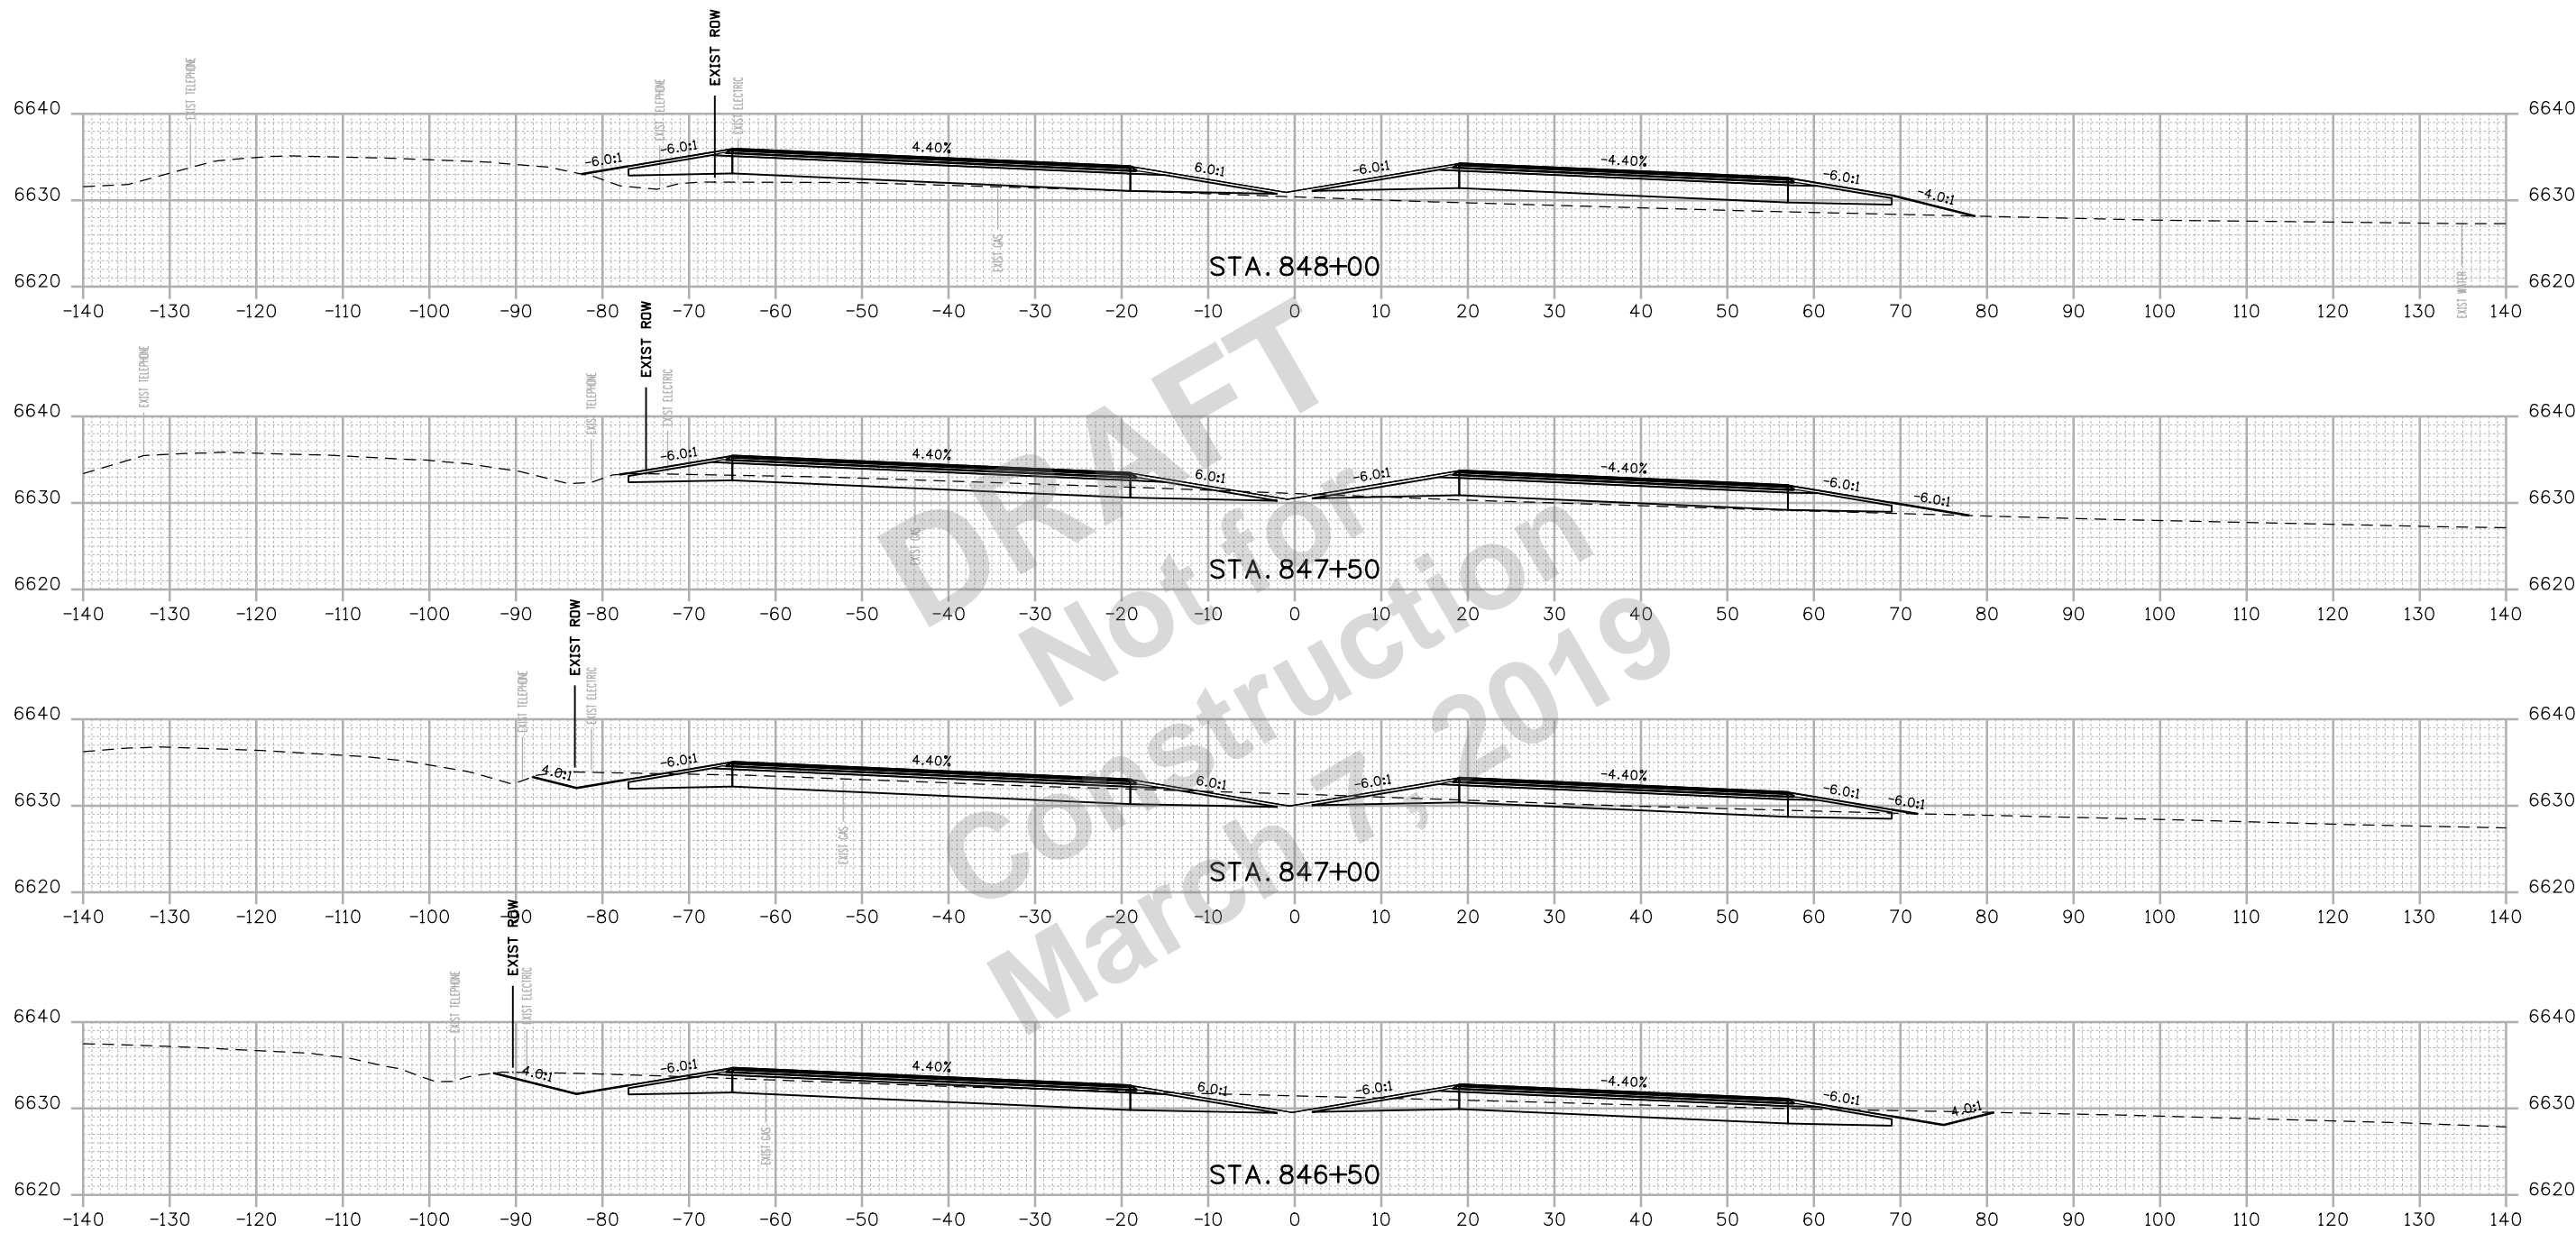

DRAFT
 Not for Construction
 March 7, 2019

Print Date: 2/15/2019
 File Name: 22420DES_Cross Sections 01.dgn
 Horiz. Scale: 1:20 Vert. Scale: As Noted

 1670 BROADWAY, SUITE 3400 DENVER, COLORADO 80202
 Phone: 303-764-1520 FAX: 303-860-7139

Sheet Revisions		
Date:	Comments	Init.

Colorado Department of Transportation


 3803 North Main Avenue
 Durango, CO 81301
 Phone: 970-385-3620 FAX: 970-385-3635
Region 5 **DRV**

As Constructed
 No Revisions:
 Revised:
 Void:

US 550 CROSS SECTIONS
 Designer: NZ
 Detailer: NZ
 Sheet Subset: XSEC
 Structure Numbers
 Subset Sheets: 22 of 159

Project No./Code
 NHPP 5501-029
 22420
 Sheet Number **222**

NZOLLER 9:19:16 AM pw:\pwhdruscen01\HDR_US_Centra_01\Documents\5704\10000255\10110222\6.0_CAD_BIM\6.2_WIP_Design\Drawings\Cross_Sections\22420DES_Cross Sections 01.dgn

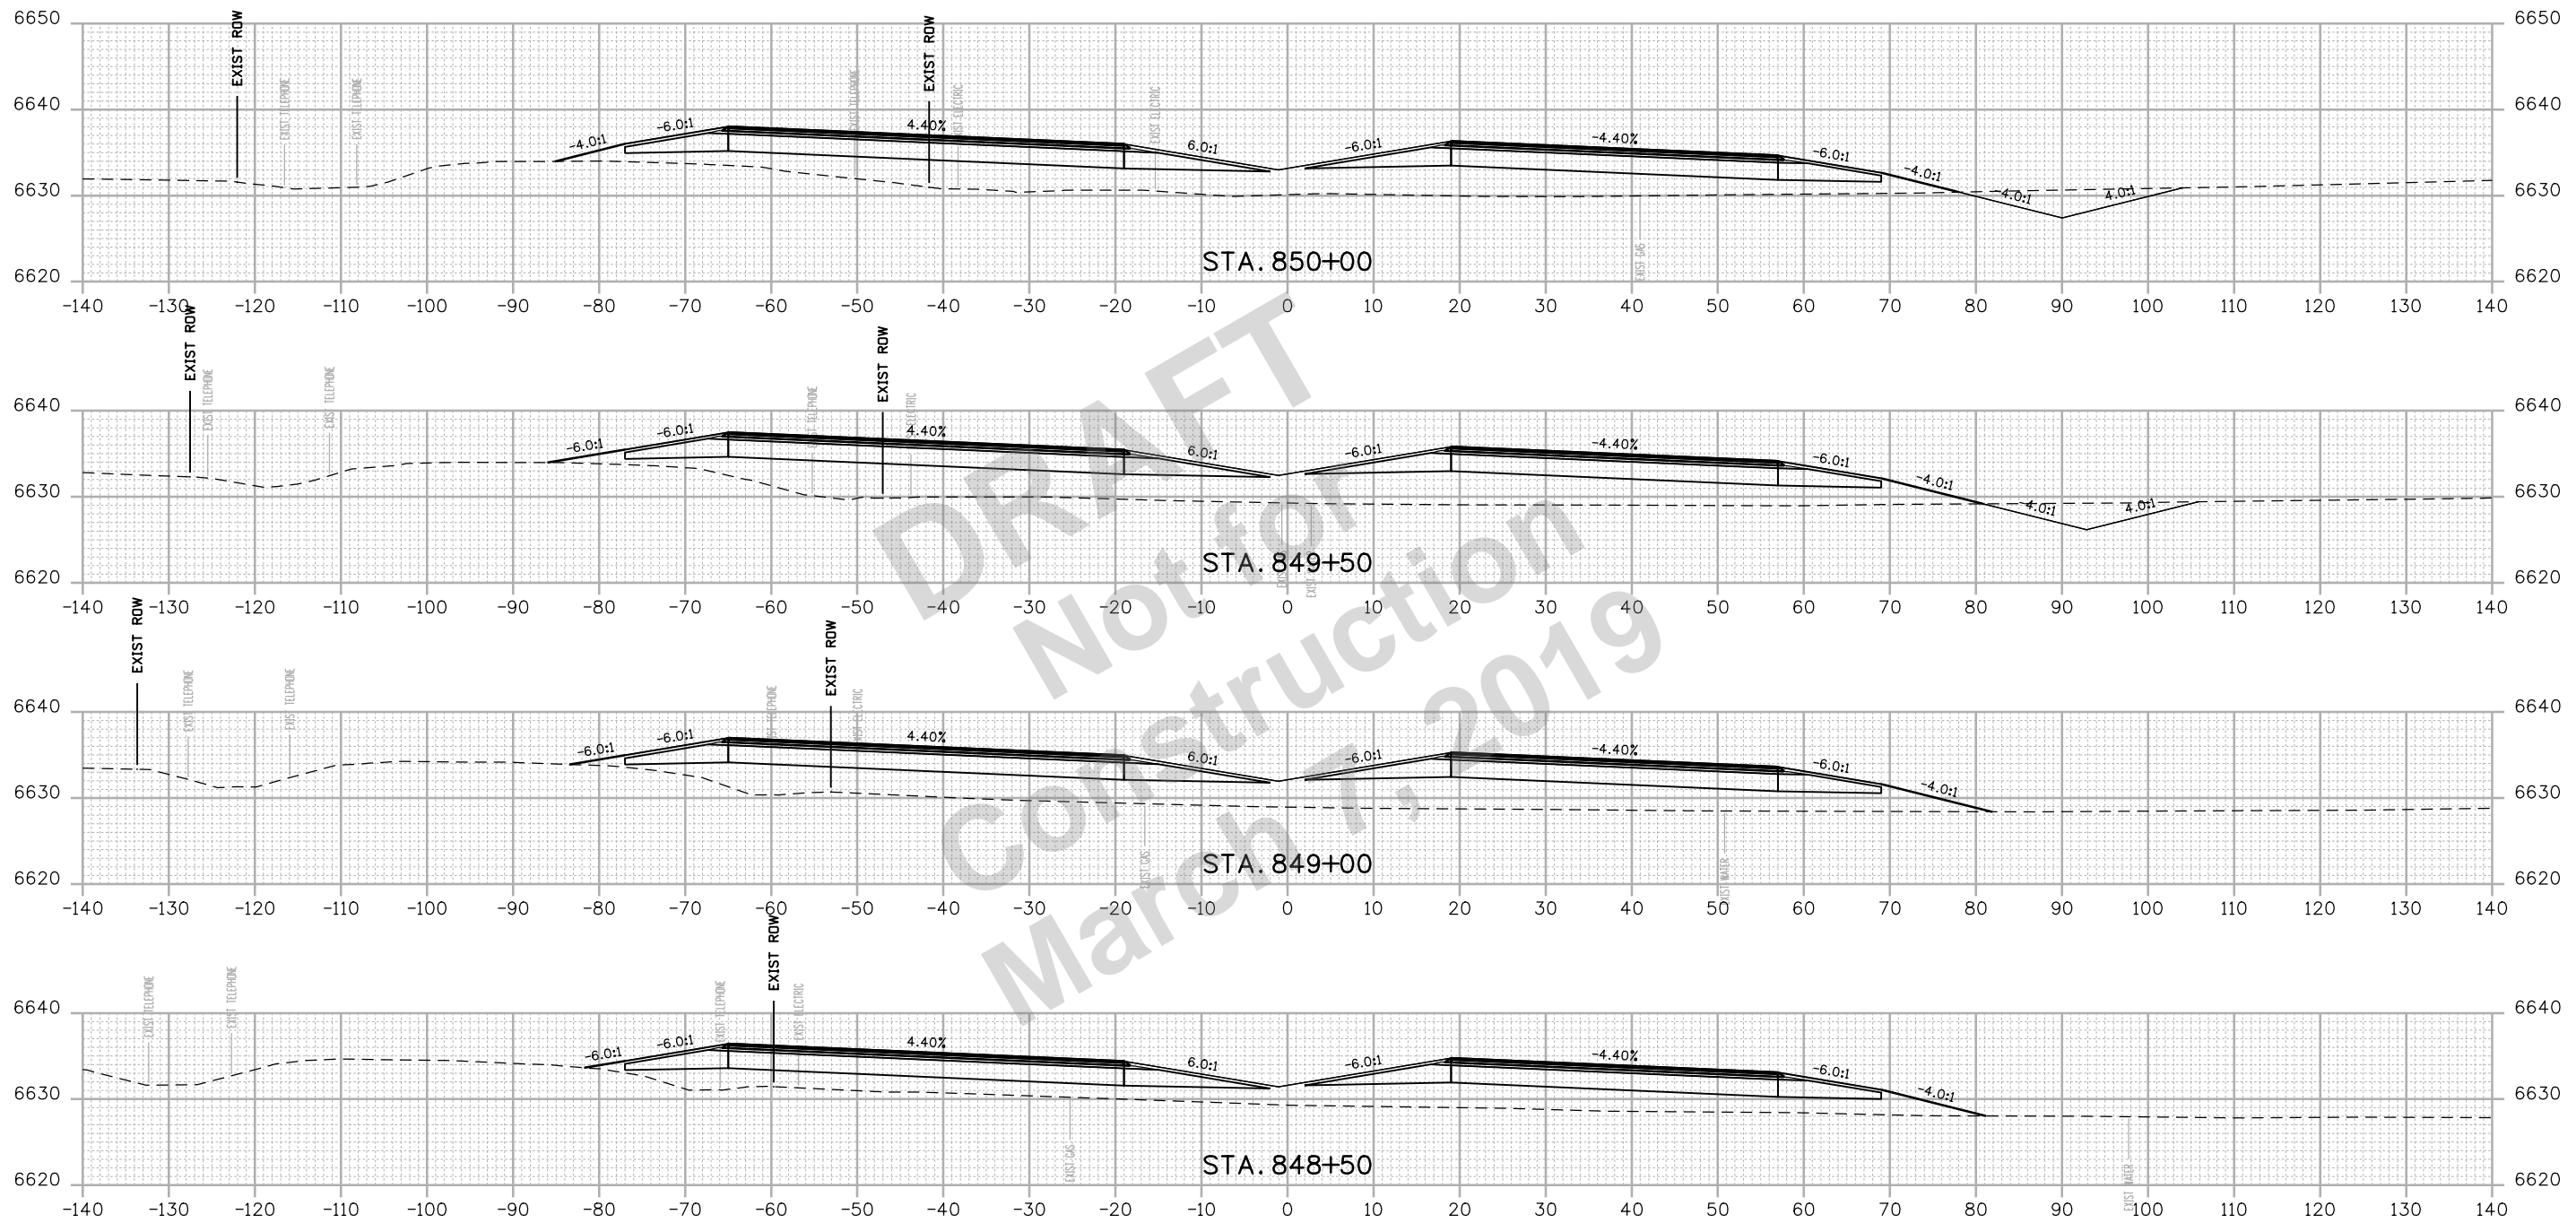

Print Date: 2/15/2019
 File Name: 22420DES_Cross Sections 01.dgn
 Horiz. Scale: 1:20 Vert. Scale: As Noted

Sheet Revisions		
Date:	Comments	Init.

Colorado Department of Transportation

 3803 North Main Avenue
 Durango, CO 81301
 Phone: 970-385-3620 FAX: 970-385-3635
Region 5 **DRV**





As Constructed
 No Revisions:
 Revised:
 Void:

US 550 CROSS SECTIONS
 Designer: NZ
 Detailer: NZ
 Sheet Subset: XSEC
 Structure Numbers:
 Subset Sheets: 23 of 159

Project No./Code
 NHPP 5501-029
 22420
 Sheet Number **223**


 1670 BROADWAY, SUITE 3400 DENVER, COLORADO 80202
 Phone: 303-764-1520 FAX: 303-860-7139

NZOLLER 9:19:17 AM p:\pwhruscen01\HDR_US_Central_01\Documents\5704\10000255\10110222\6.0_CAD_BIM_6.2_WIP_Design Drawings\Cross_Sections\22420DES_Cross Sections 01.dgn

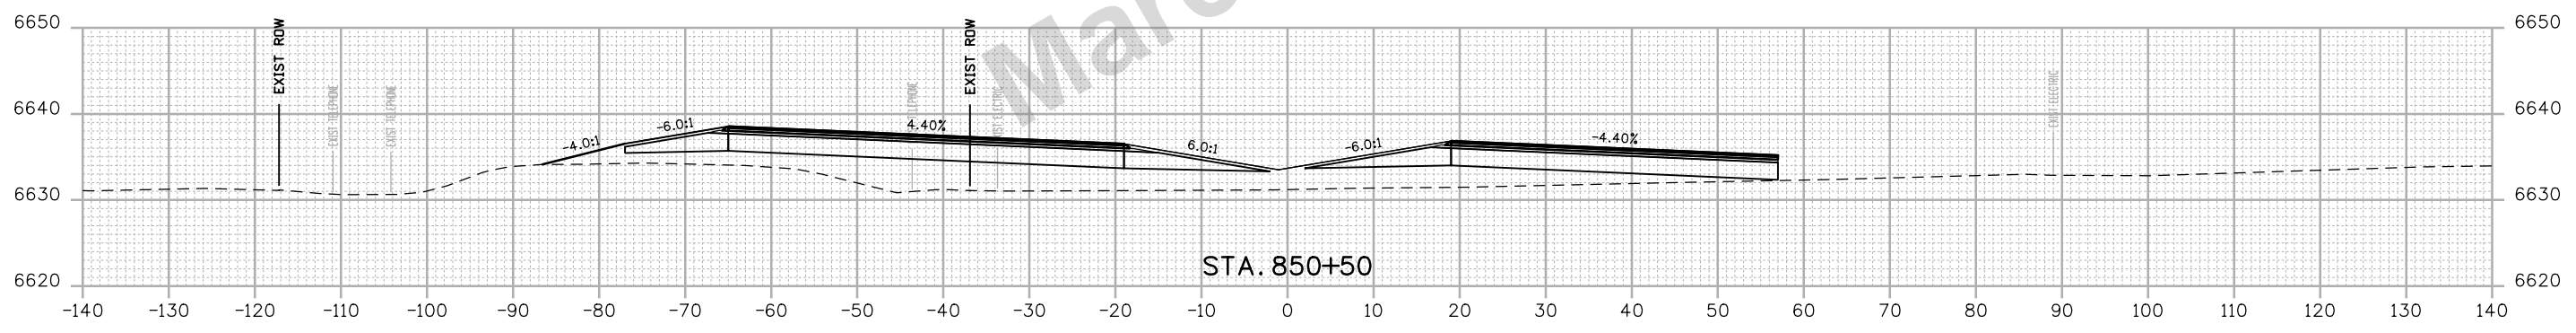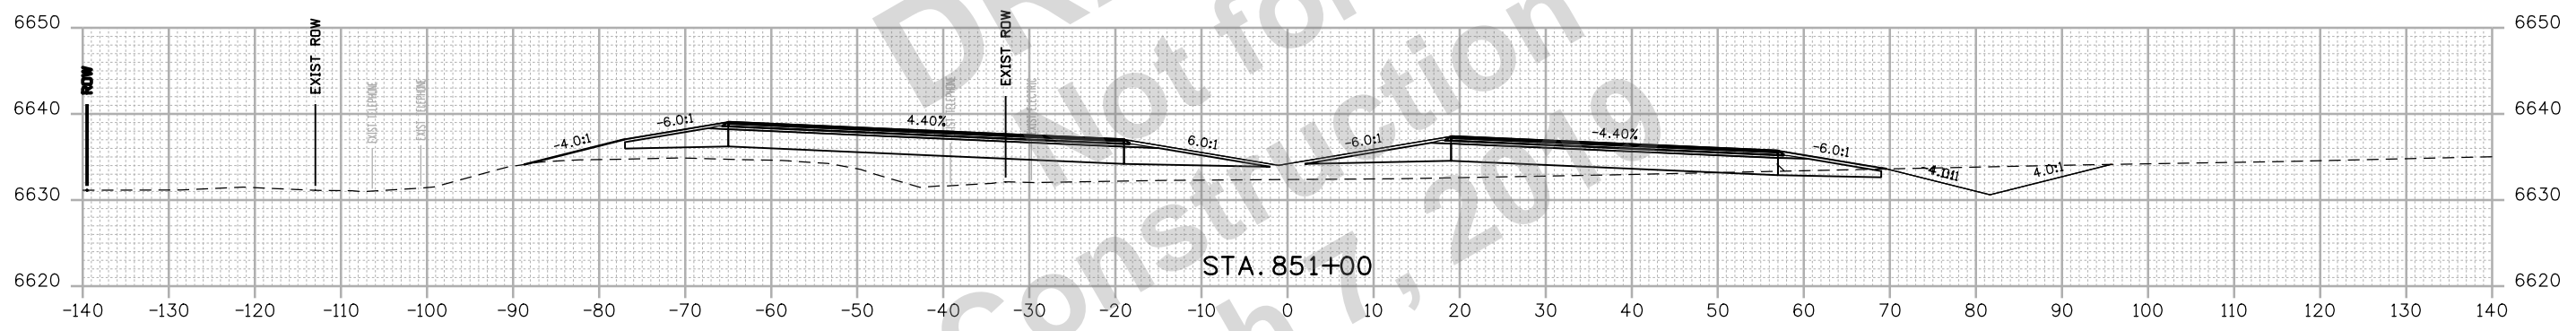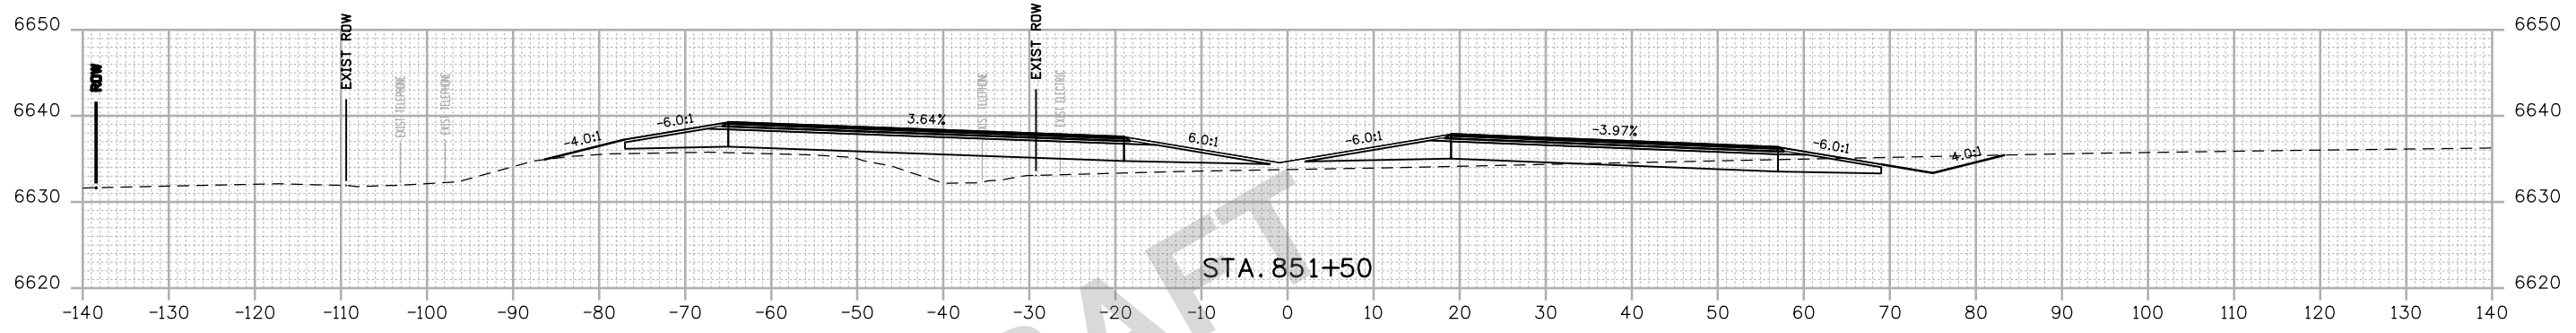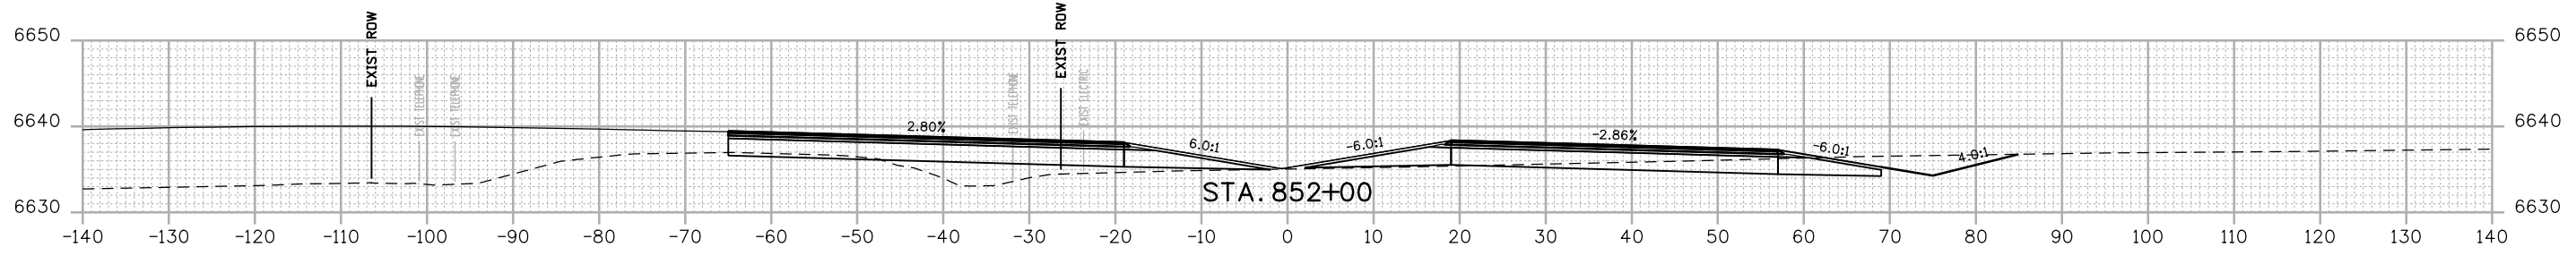

DRAFT
 Not for
 Construction
 March 7, 2019

Print Date: 2/15/2019
 File Name: 22420DES_Cross Sections 01.dgn
 Horiz. Scale: 1:20 Vert. Scale: As Noted

1670 BROADWAY, SUITE 3400 DENVER, COLORADO 80202
 Phone: 303-764-1520 FAX: 303-860-7139

Sheet Revisions		
Date:	Comments	Init.

Colorado Department of Transportation


 3803 North Main Avenue
 Durango, CO 81301
 Phone: 970-385-3620 FAX: 970-385-3635
Region 5 **DRV**

As Constructed
No Revisions:
Revised:
Void:

US 550 CROSS SECTIONS			
Designer:	NZ	Structure	
Detailer:	NZ	Numbers	
Sheet Subset:	XSEC	Subset Sheets:	24 of 159

Project No./Code
NHPP 5501-029
22420
Sheet Number 224

NZOLLER 9:19:17 AM p:\p\h\scen01\HDR_US_Central_01\Documents\5704\10000255\10110222\6.0_CAD_BIM\6.2_WIP_Design\Drawings\Cross_Sections\22420DES_Cross Sections 01.dgn

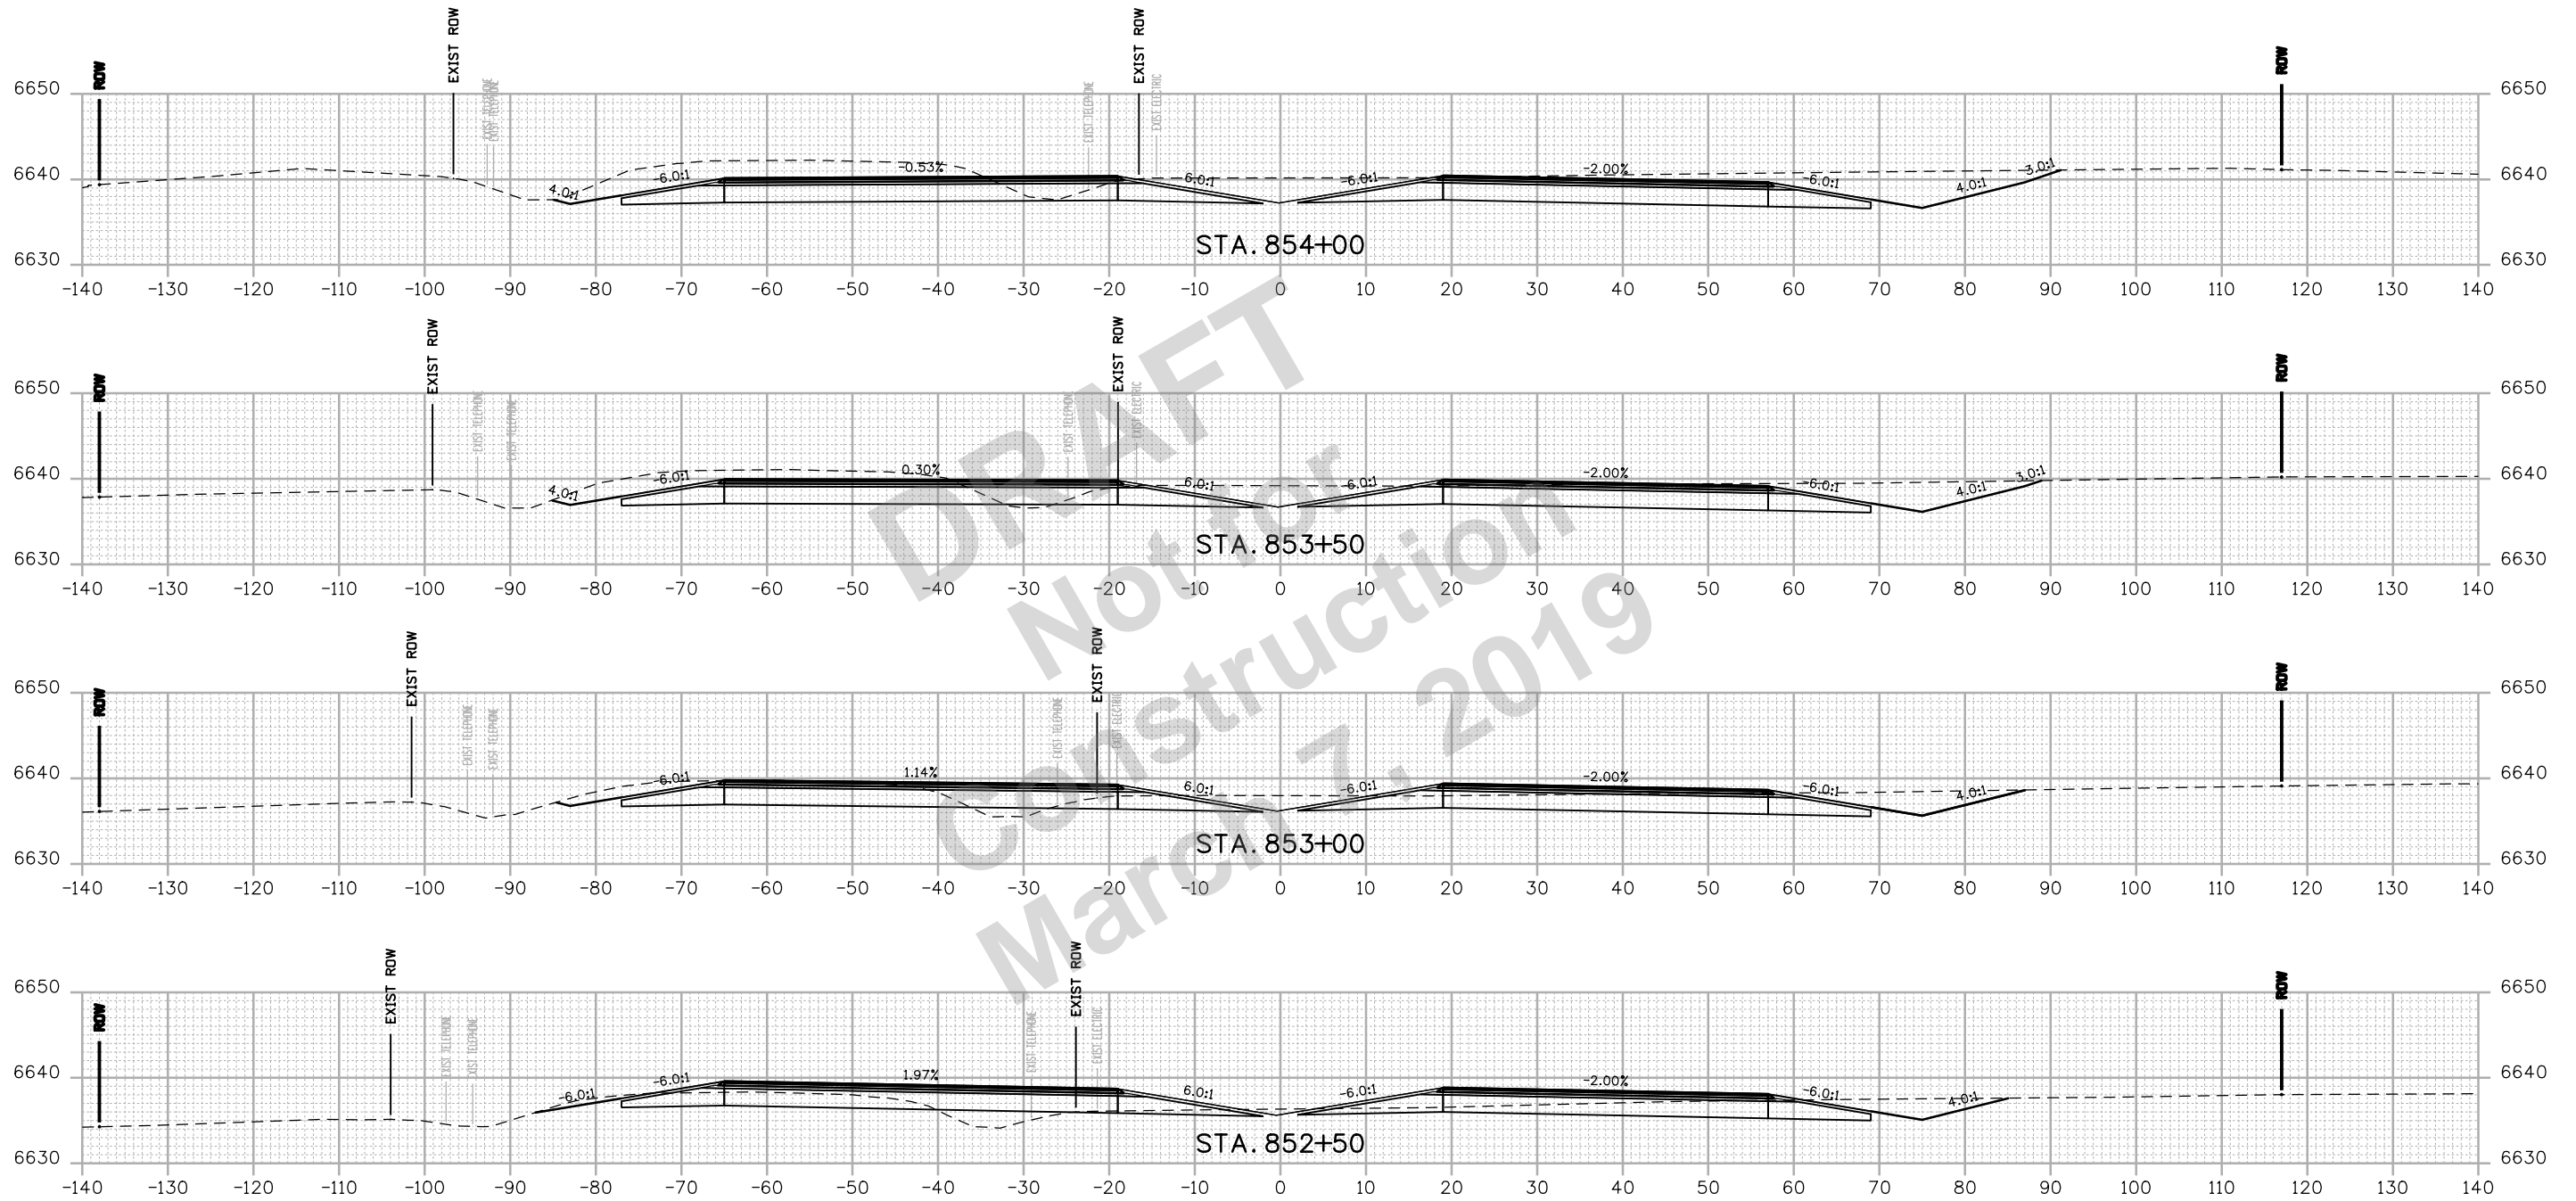

Print Date: 2/15/2019
 File Name: 22420DES_Cross Sections 01.dgn
 Horiz. Scale: 1:20 Vert. Scale: As Noted
HDR 1670 BROADWAY, SUITE 3400 DENVER, COLORADO 80202
 Phone: 303-764-1520 FAX: 303-860-7139

Sheet Revisions		
Date:	Comments	Init.

Colorado Department of Transportation


 3803 North Main Avenue
 Durango, CO 81301
 Phone: 970-385-3620 FAX: 970-385-3635
Region 5 **DRV**

As Constructed
No Revisions:
Revised:
Void:

US 550 CROSS SECTIONS			
Designer:	NZ	Structure	
Detailer:	NZ	Numbers	
Sheet Subset:	XSEC	Subset Sheets:	25 of 159

Project No./Code
NHPP 5501-029
22420
Sheet Number 225

NZOLLER 9:19:18 AM p:\pwhruscen01\HDR_US_Central_01\Documents\5704\10000255\10110222\6.0_CAD_BIM\6.2_WIP_Design\Drawings\Cross_Sections\22420DES_Cross Sections 01.dgn

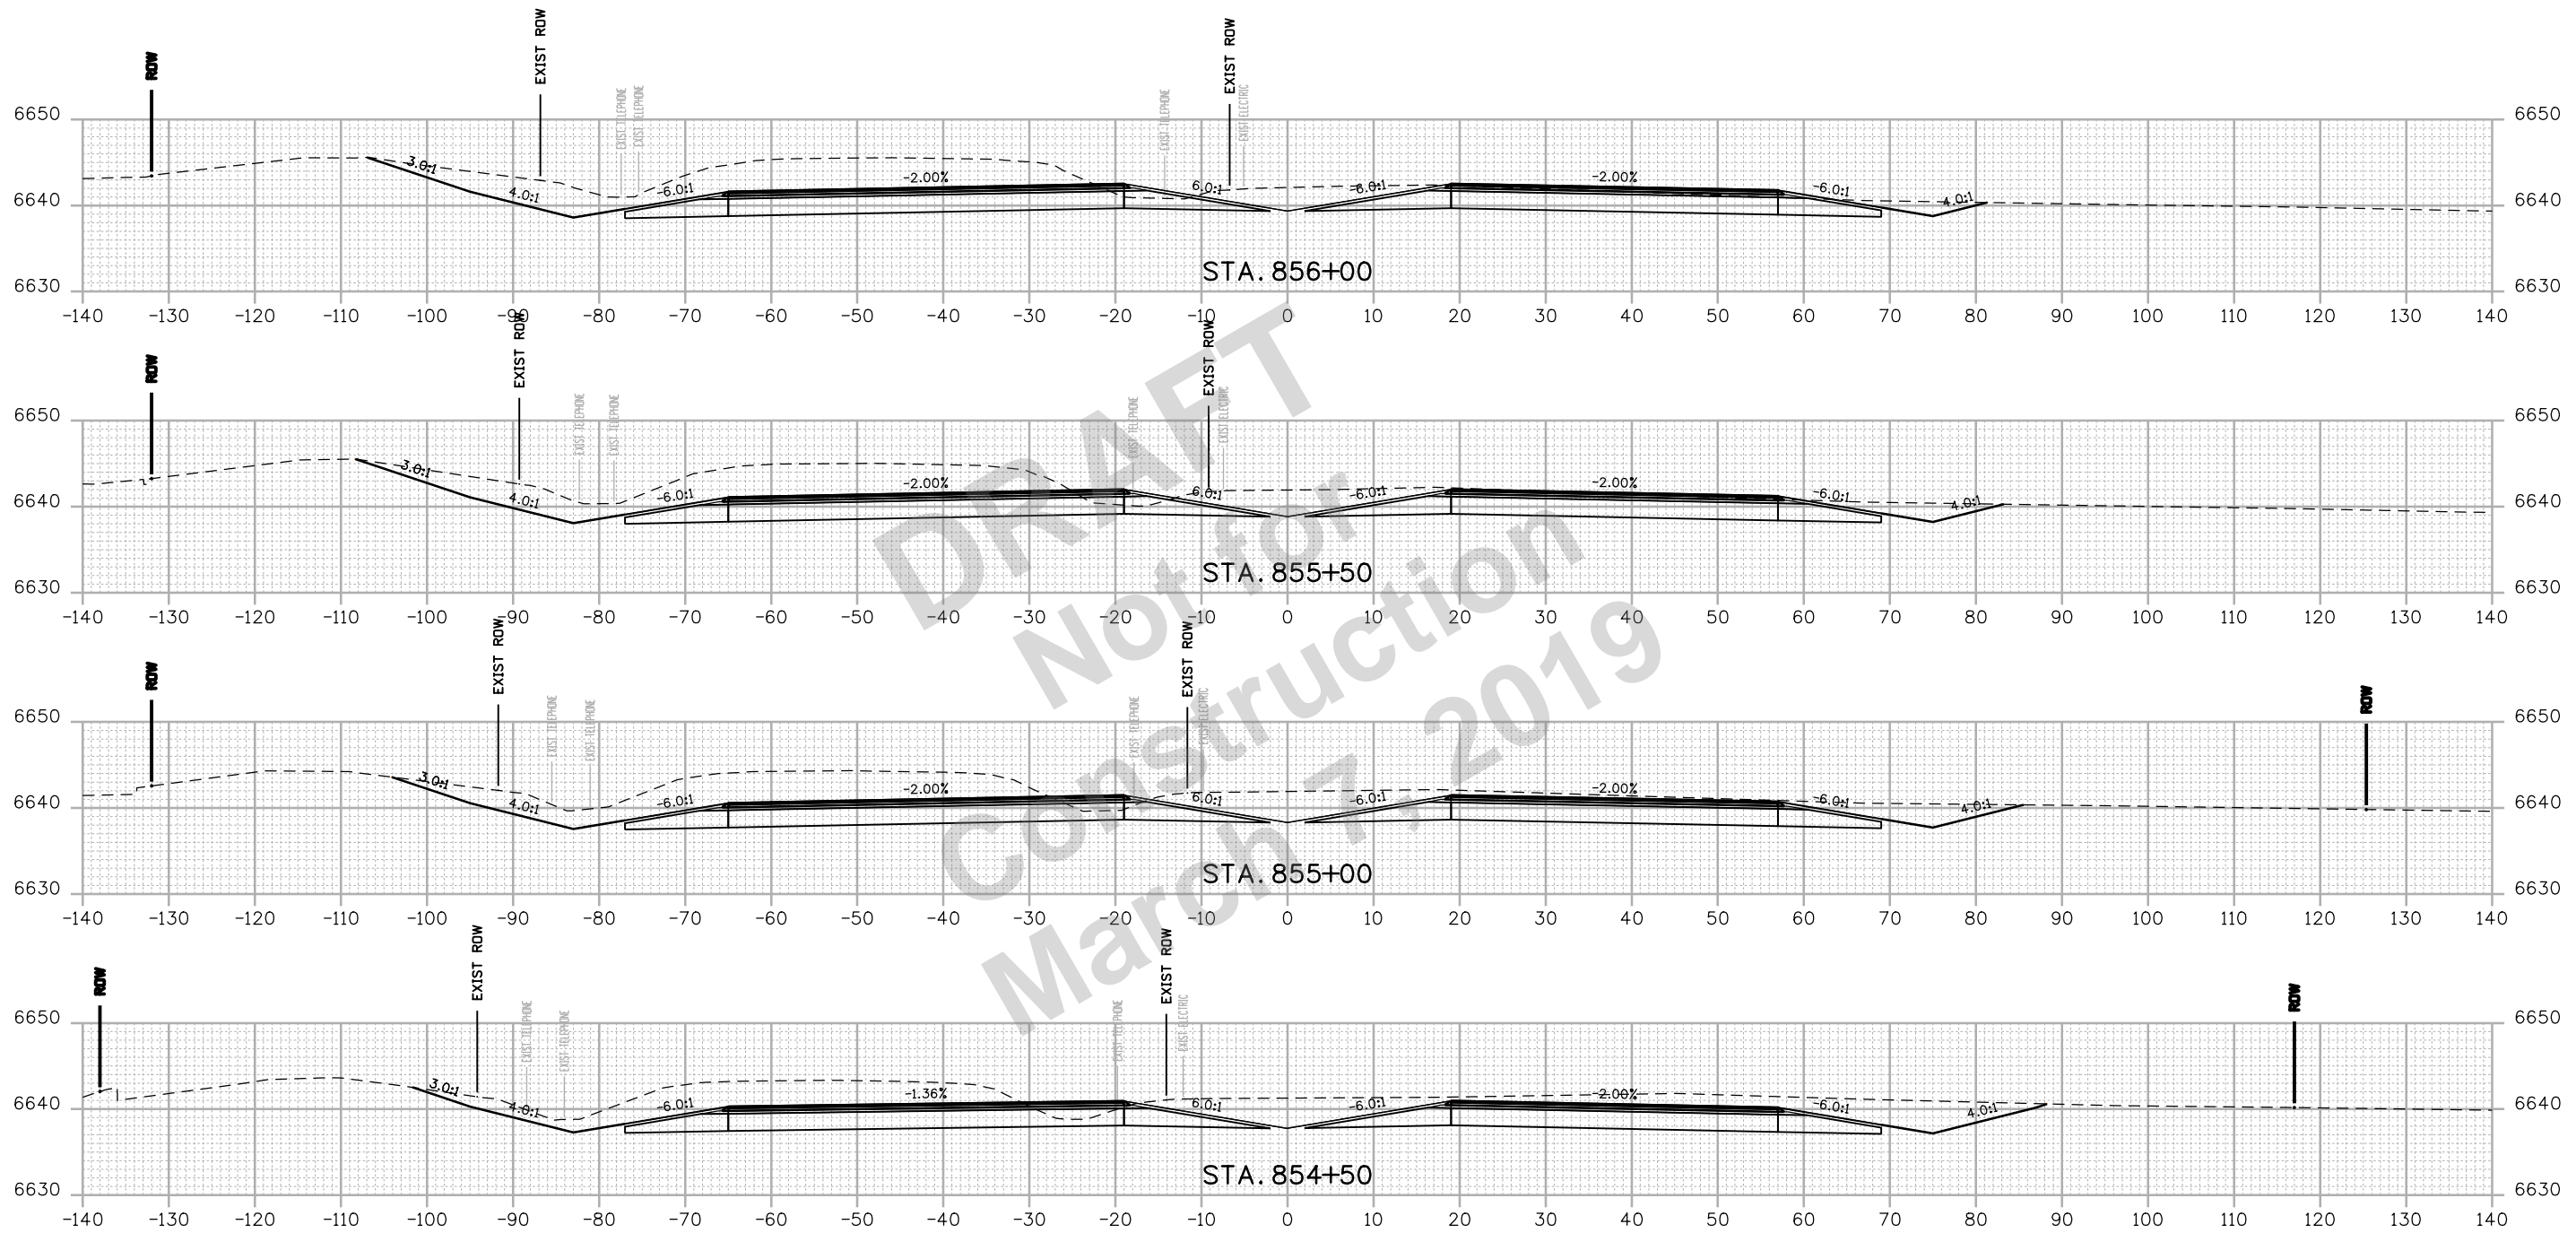

Print Date: 2/15/2019
 File Name: 22420DES_Cross Sections 01.dgn
 Horiz. Scale: 1:20 Vert. Scale: As Noted

Sheet Revisions		
Date:	Comments	Init.

Colorado Department of Transportation

 3803 North Main Avenue
 Durango, CO 81301
 Phone: 970-385-3620 FAX: 970-385-3635
Region 5 **DRV**


As Constructed
 No Revisions:
 Revised:
 Void:

US 550 CROSS SECTIONS			
Designer:	NZ	Structure	
Detailer:	NZ	Numbers	
Sheet Subset:	XSEC	Subset Sheets:	26 of 159

Project No./Code
 NHPP 5501-029
 22420
Sheet Number 226


 1670 BROADWAY, SUITE 3400 DENVER, COLORADO 80202
 Phone: 303-764-1520 FAX: 303-860-7139

NZOLLER 9:19:19 AM pw:\pwhdruscen01\HDR_US_Centrol_01\Documents\5704\10000255\10110222\6.0_CAD_BIM\6.2_WIP_Design\Drawings\Cross_Sections\22420DES_Cross Sections 01.dgn

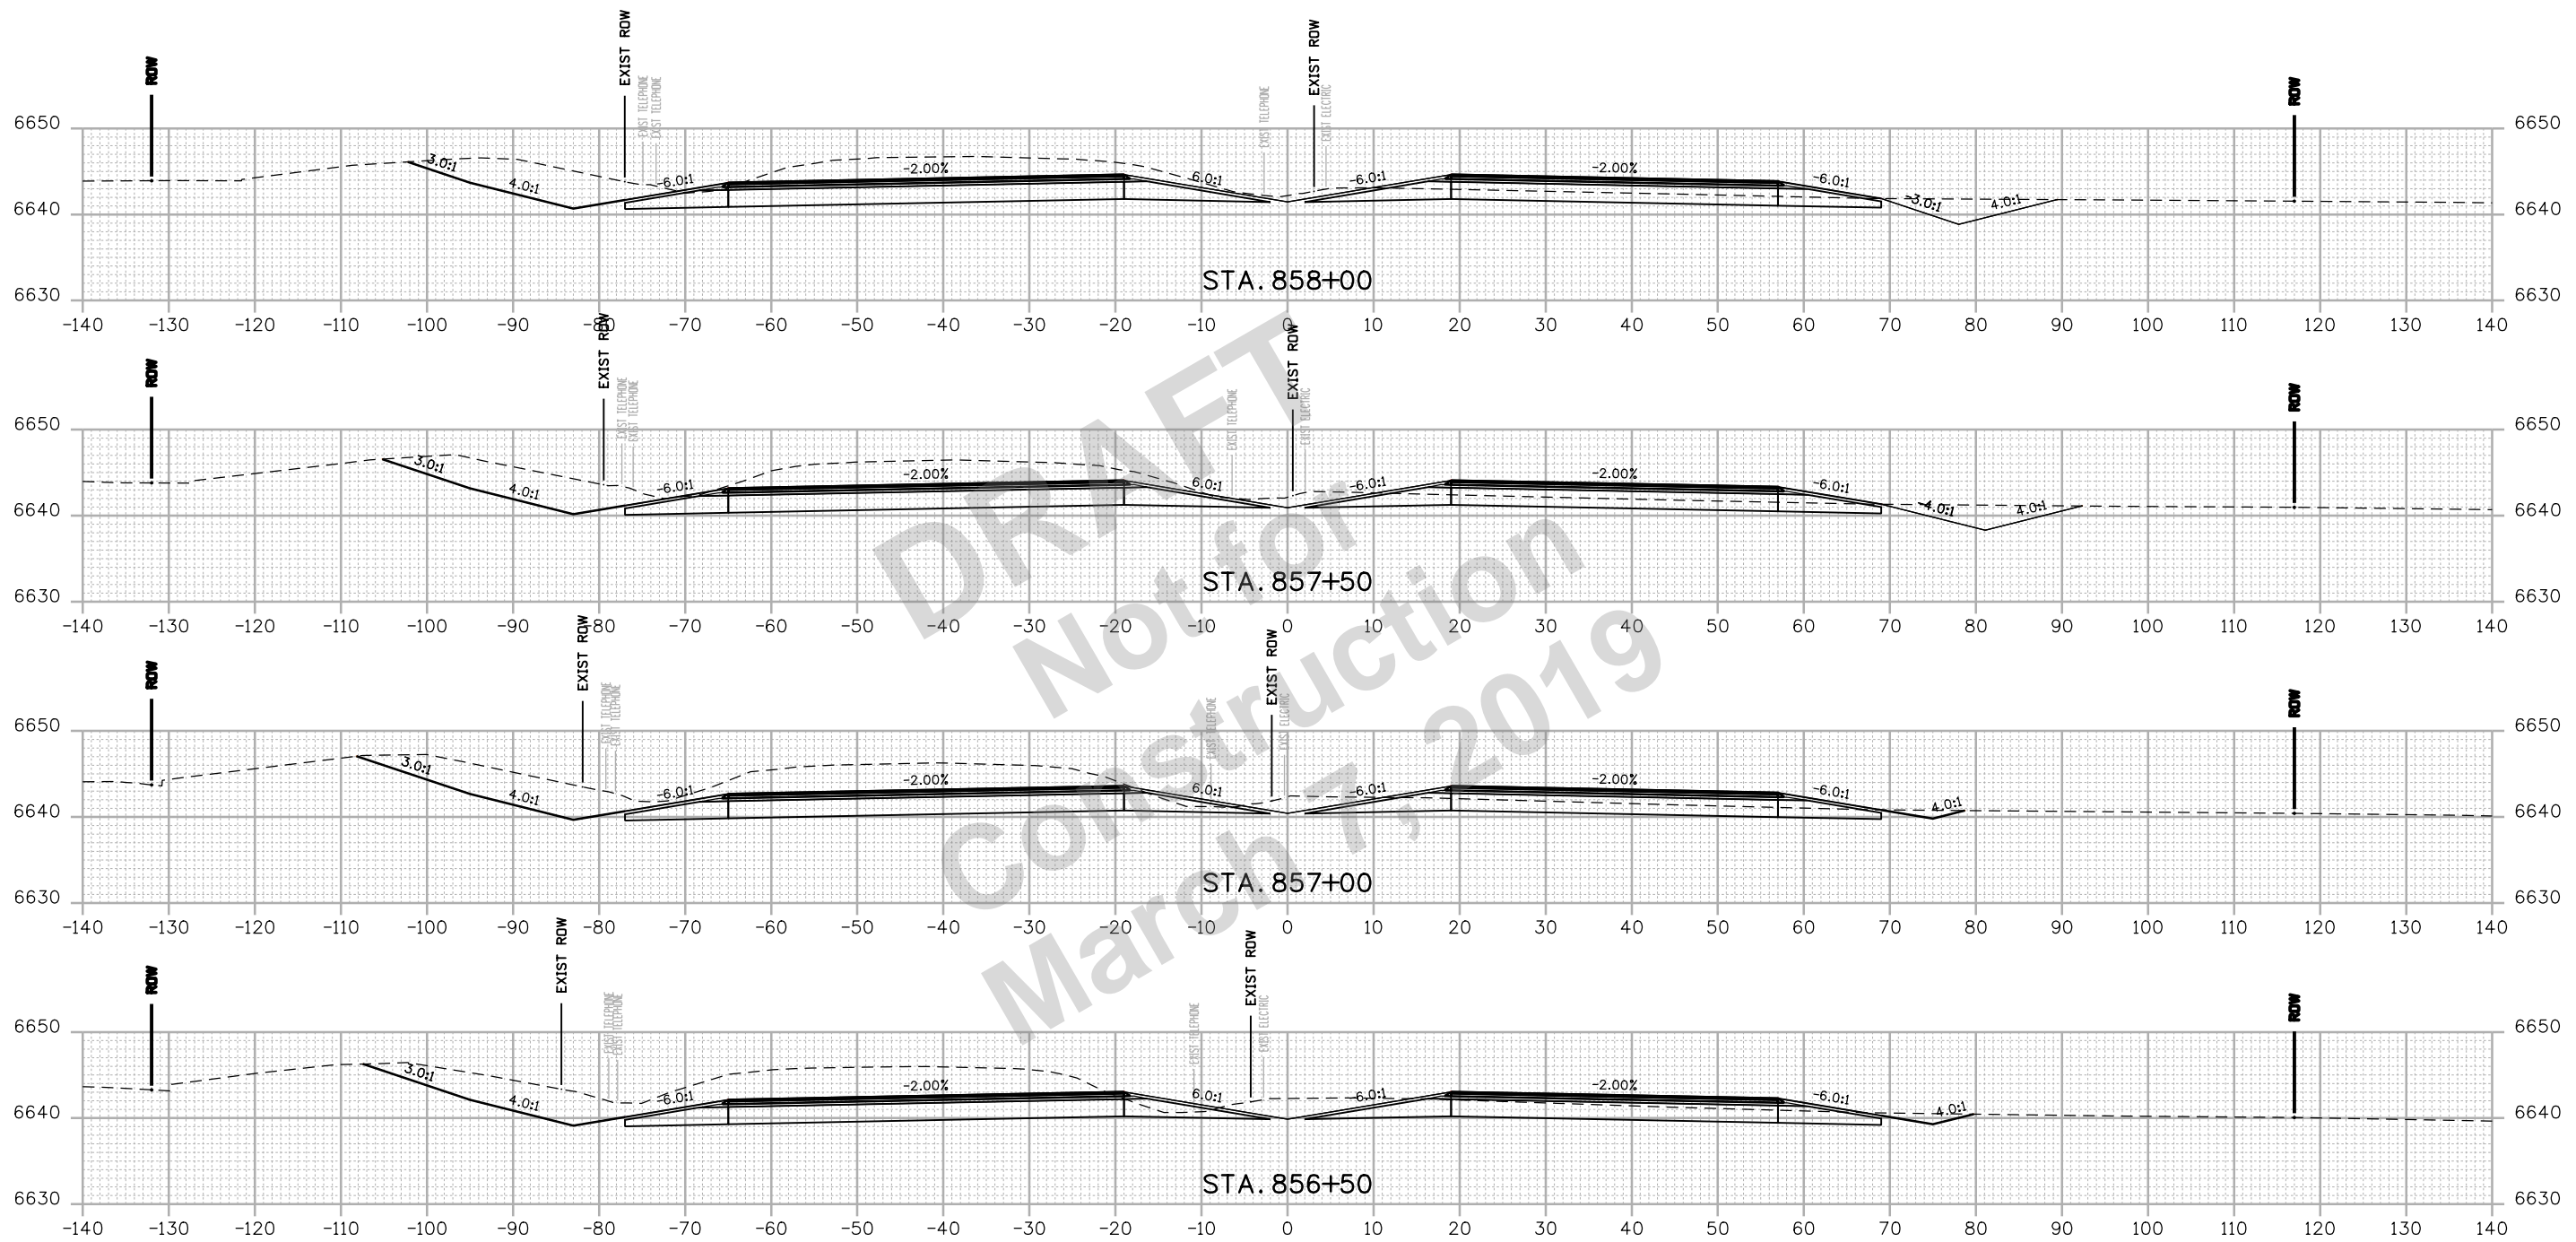

Print Date: 2/15/2019
 File Name: 22420DES_Cross Sections 01.dgn
 Horiz. Scale: 1:20 Vert. Scale: As Noted

Sheet Revisions		
Date:	Comments	Init.

Colorado Department of Transportation

 3803 North Main Avenue
 Durango, CO 81301
 Phone: 970-385-3620 FAX: 970-385-3635
Region 5 **DRV**


As Constructed
 No Revisions:
 Revised:
 Void:

US 550 CROSS SECTIONS			
Designer:	NZ	Structure	
Detailer:	NZ	Numbers	
Sheet Subset:	XSEC	Subset Sheets:	27 of 159

Project No./Code
NHPP 5501-029
22420
Sheet Number 227



 1670 BROADWAY, SUITE 3400 DENVER, COLORADO 80202
 Phone: 303-764-1520 FAX: 303-860-7139

NZOLLER 9:19:20 AM p:\p\h\druscen01\HDR_US_Central_01\Documents\5704\10000255\10110222\6.0_CAD_BIM_6.2_WIP\Design\Drawings\Cross_Sections\22420DES_Cross Sections 01.dgn

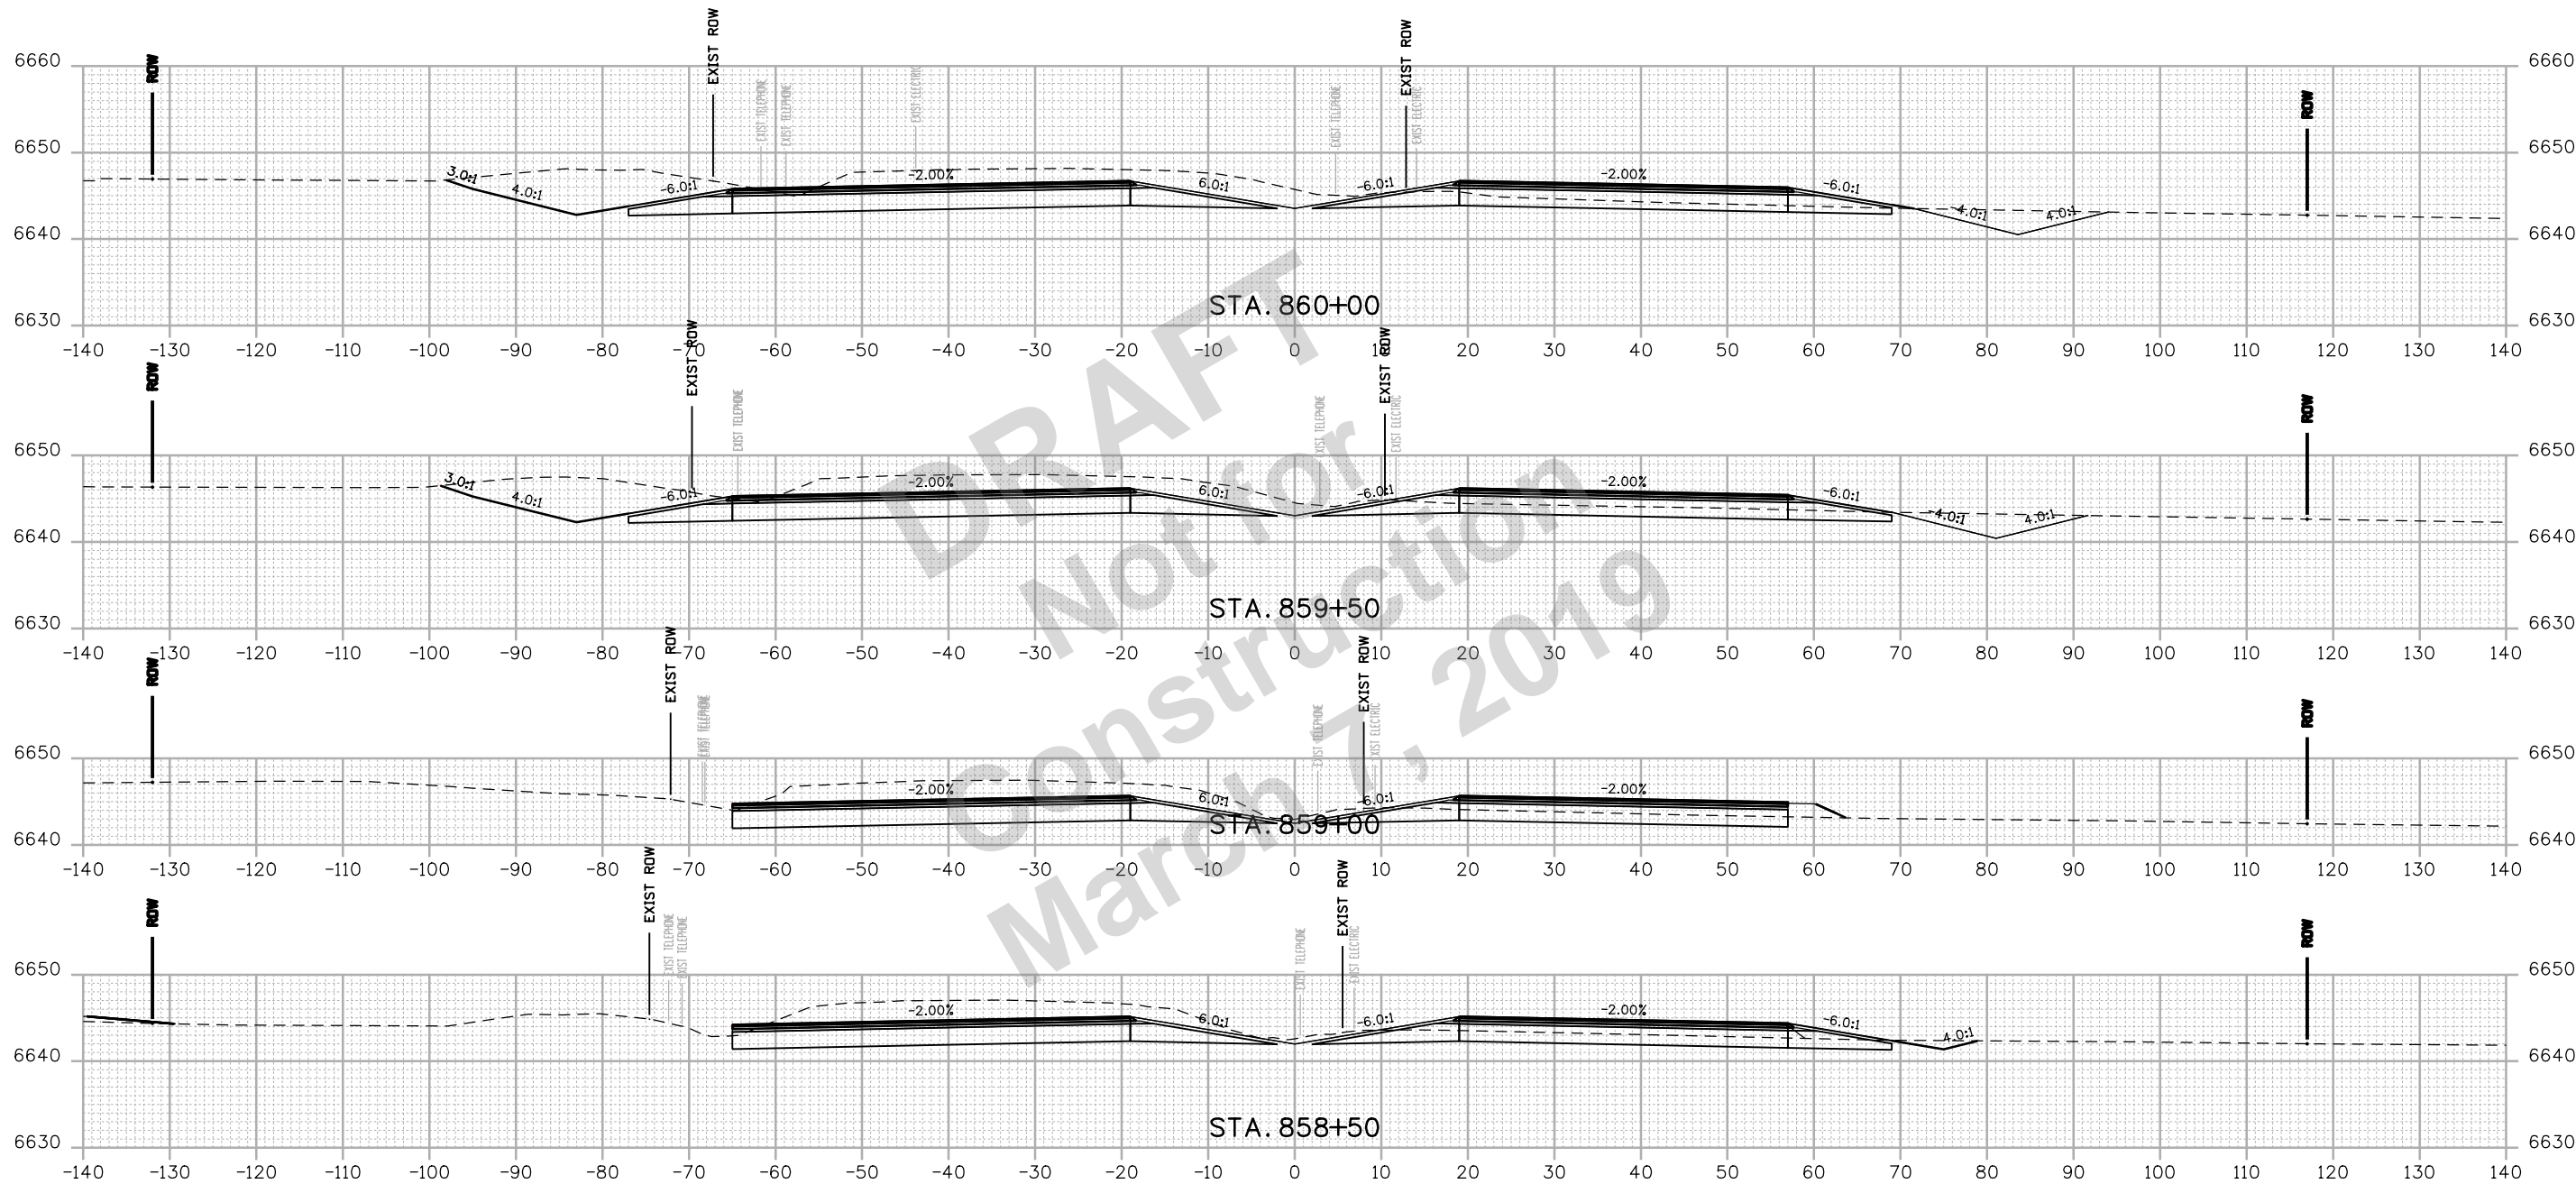

Print Date: 2/15/2019
 File Name: 22420DES_Cross Sections 01.dgn
 Horiz. Scale: 1:20 Vert. Scale: As Noted

HDR 1670 BROADWAY, SUITE 3400 DENVER, COLORADO 80202
 Phone: 303-764-1520 FAX: 303-860-7139

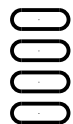

Sheet Revisions		
Date:	Comments	Init.

Colorado Department of Transportation


 3803 North Main Avenue
 Durango, CO 81301
 Phone: 970-385-3620 FAX: 970-385-3635
Region 5 **DRV**

As Constructed
No Revisions:
Revised:
Void:

US 550 CROSS SECTIONS			
Designer:	NZ	Structure	
Detailer:	NZ	Numbers	
Sheet Subset:	XSEC	Subset Sheets:	28 of 159

Project No./Code
NHPP 5501-029
22420
Sheet Number 228

NZOLLER 9:19:21 AM p:\pwhdruscen01\HDR_US_Central_01\Documents\5704\10000255\1010222 6.0_CAD_BIM 6.2_WIP_Design_Drawings\Cross_Sections\22420DES_Cross_Sections 01.dgn

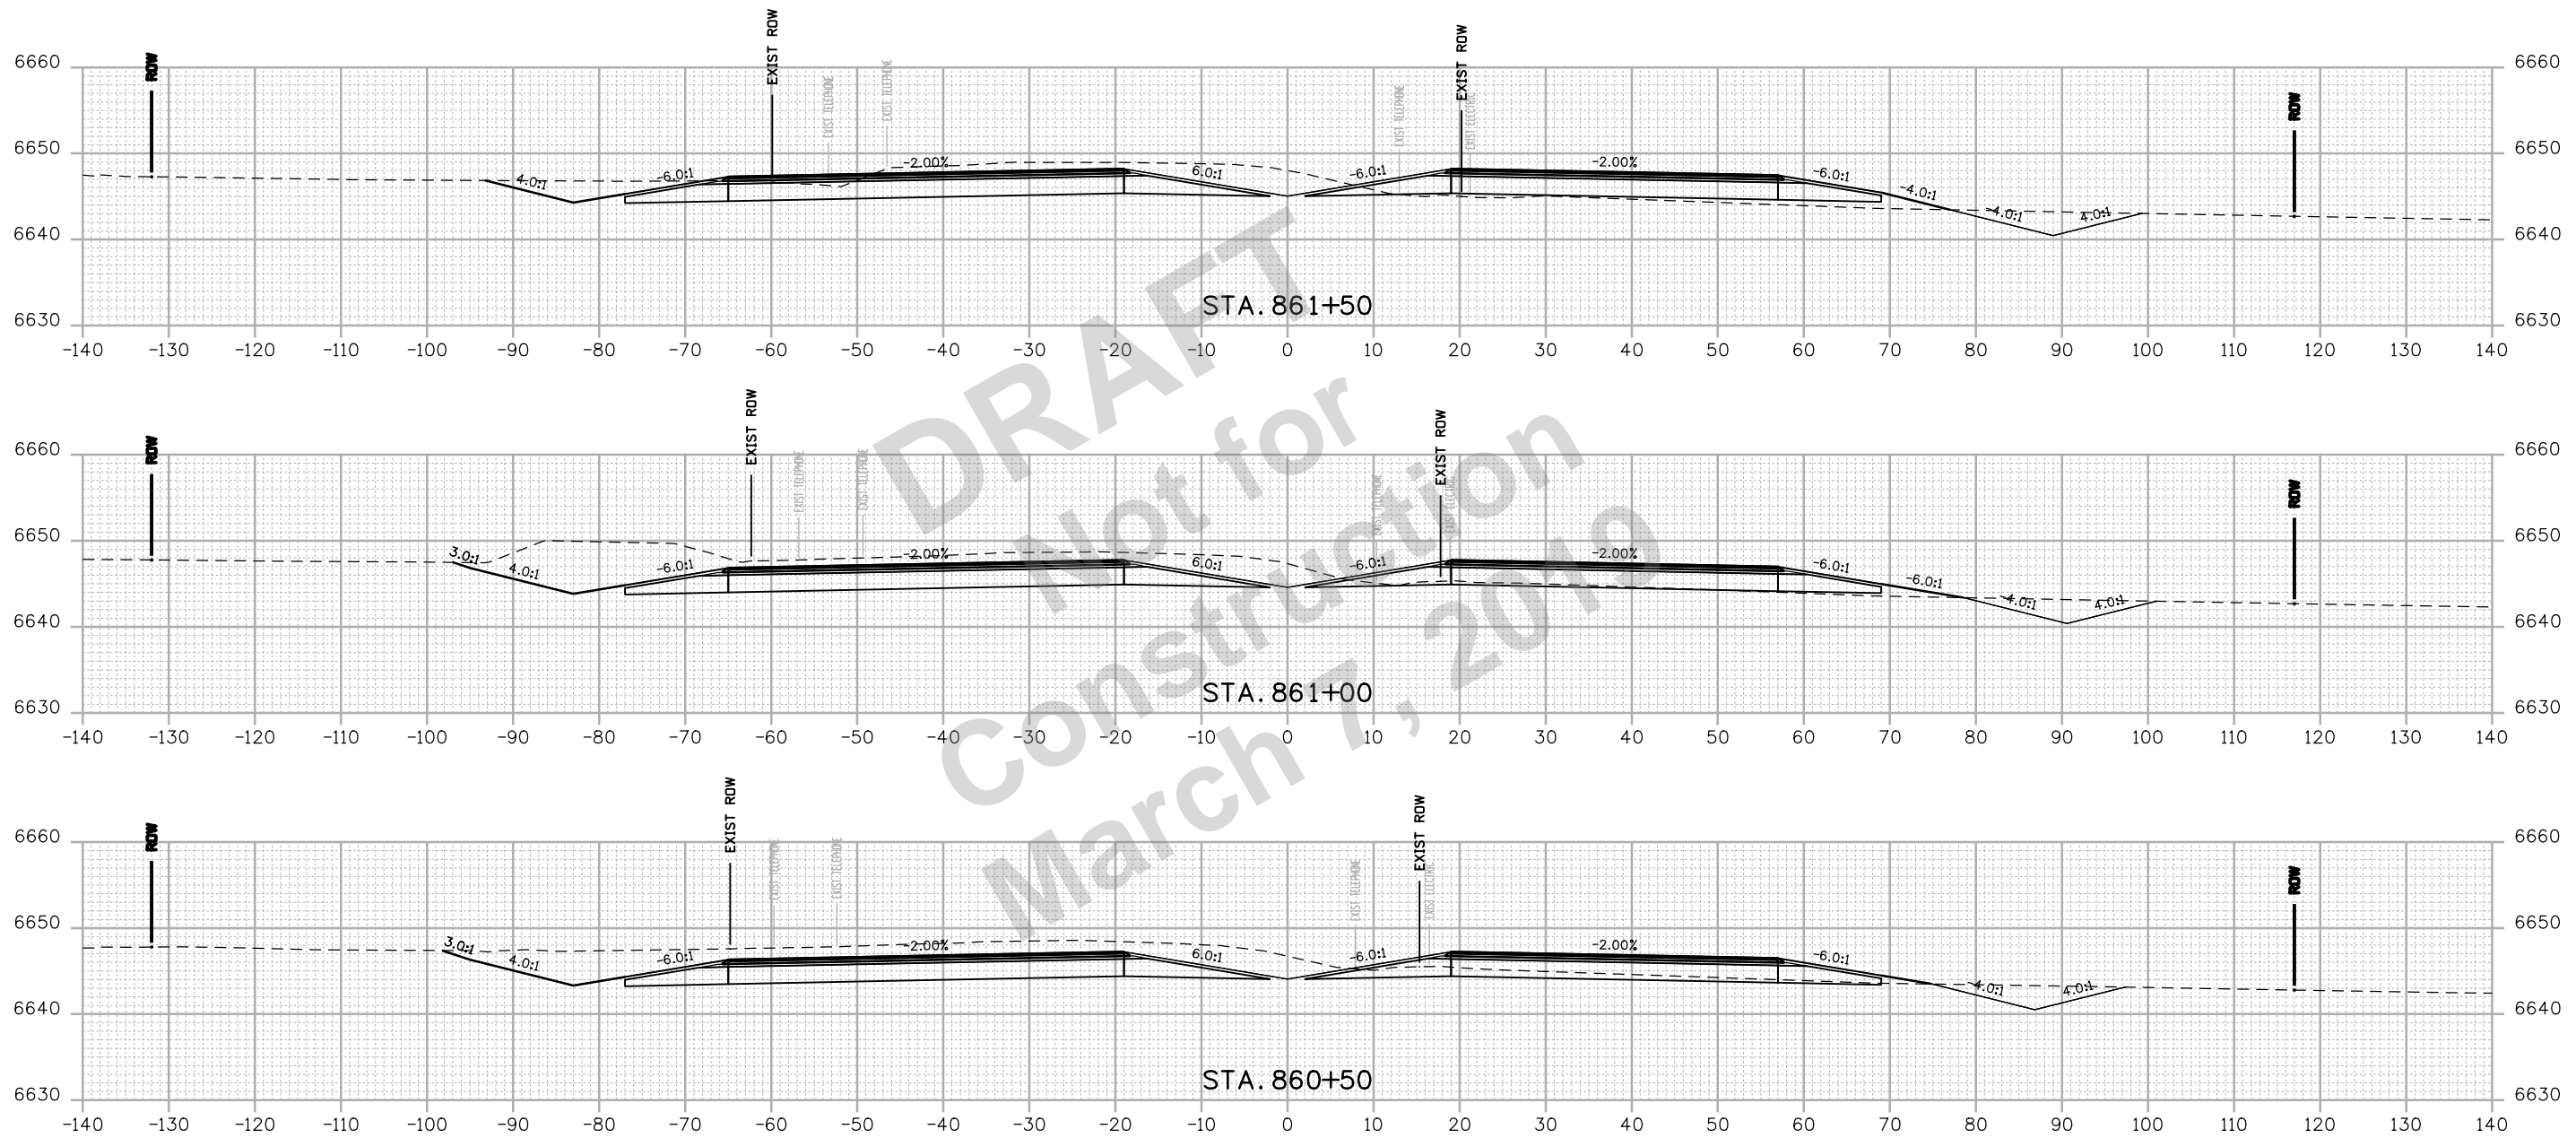

Print Date: 2/15/2019
 File Name: 22420DES_Cross Sections 01.dgn
 Horiz. Scale: 1:20 Vert. Scale: As Noted

Sheet Revisions		
Date:	Comments	Init.

Colorado Department of Transportation



3803 North Main Avenue
 Durango, CO 81301
 Phone: 970-385-3620 FAX: 970-385-3635

Region 5 **DRV**

As Constructed

No Revisions:
 Revised:
 Void:

US 550 CROSS SECTIONS

Designer: NZ Structure Numbers
 Detailer: NZ Structure Numbers
 Sheet Subset: XSEC Subset Sheets: 29 of 159

Project No./Code


NHPP 5501-029

22420




Sheet Number **229**



1670 BROADWAY, SUITE 3400 DENVER, COLORADO 80202
 Phone: 303-764-1520 FAX: 303-860-7139

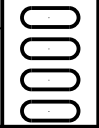

NZOLLER 9:19:22 AM P:\p\h\druscen01\HDR_US_Central_01\Documents\5704_10000255\10110222\6.0_CAD_BIM_6.2_WIP_Design\Drawings\Cross_Sections\22420DES_Cross Sections 01.dgn

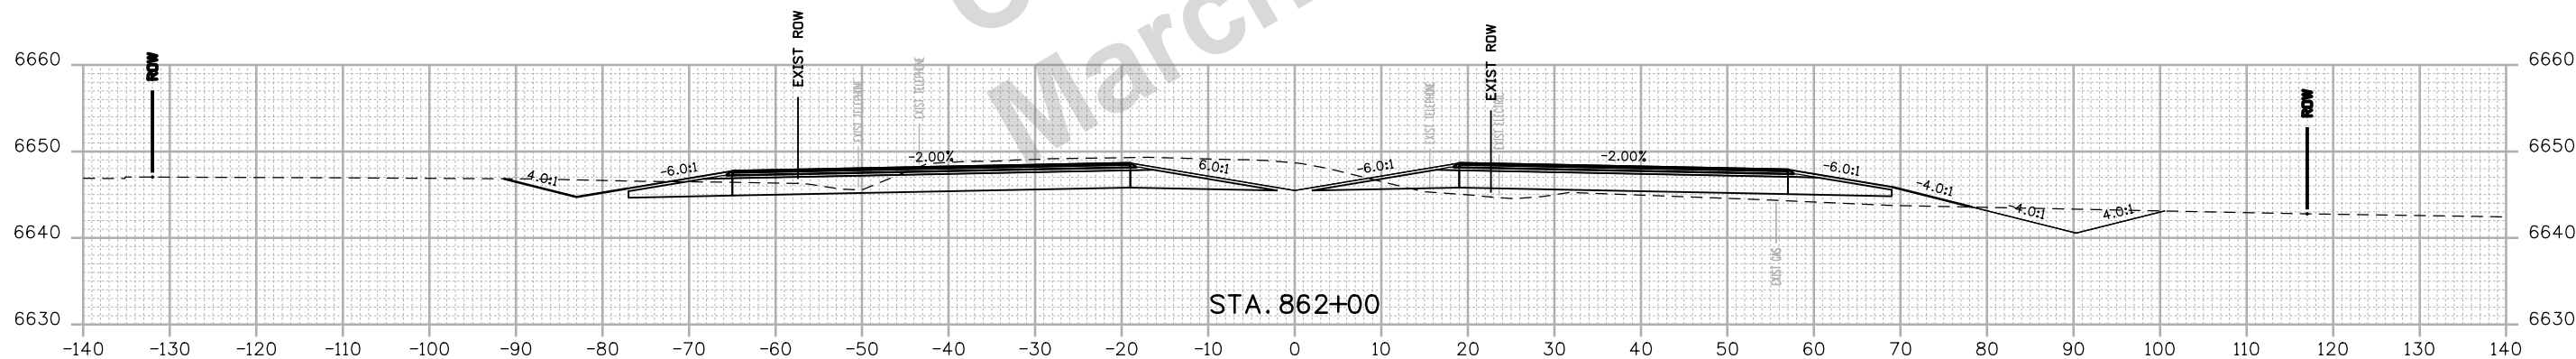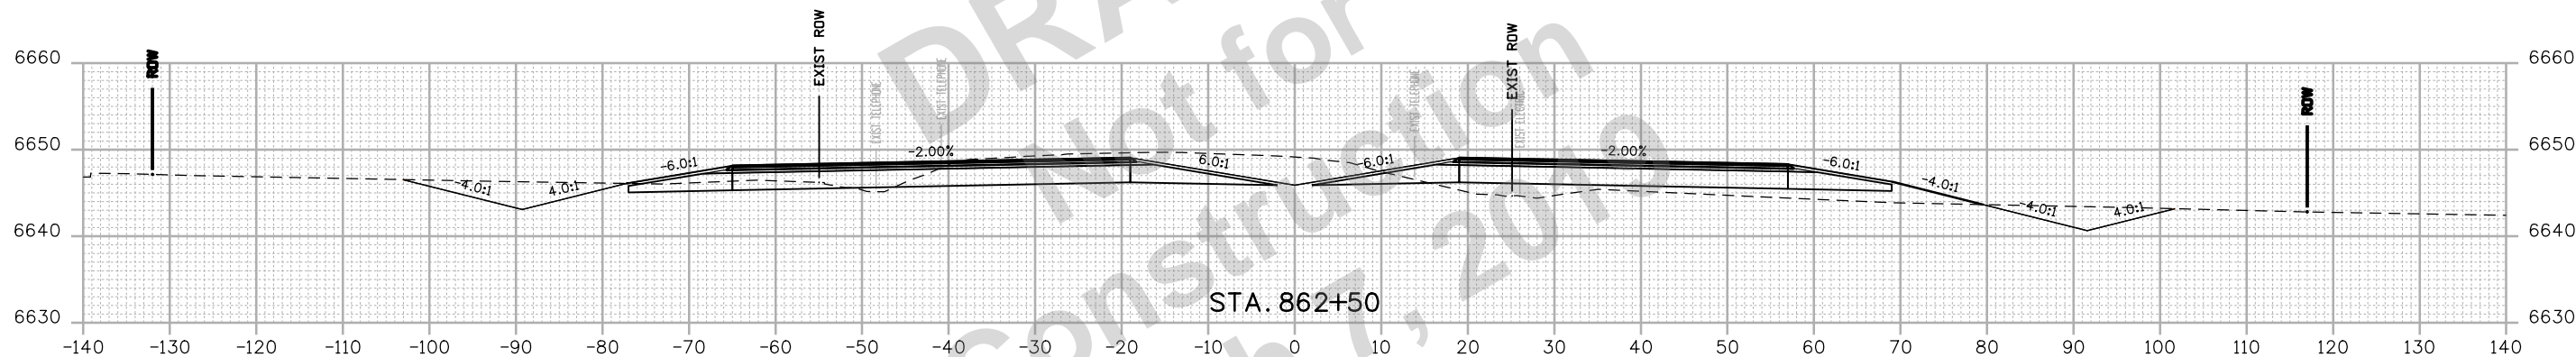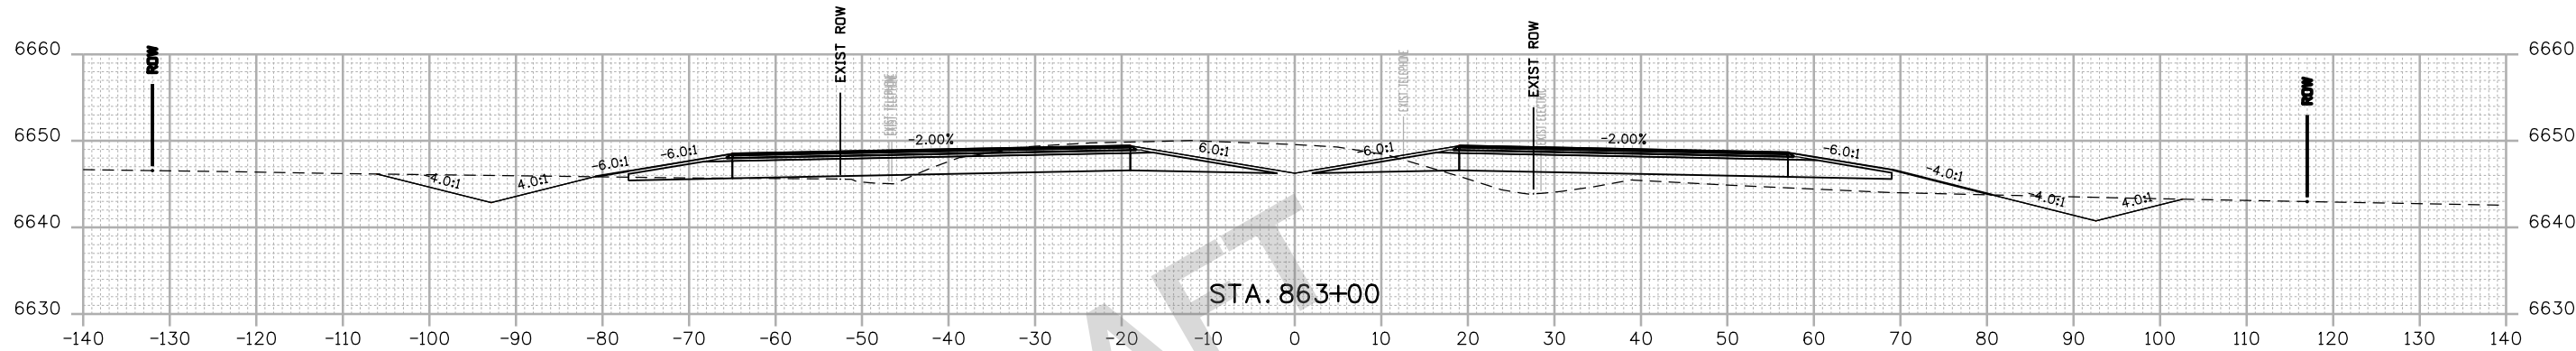


Print Date: 2/15/2019
 File Name: 22420DES_Cross Sections 01.dgn
 Horiz. Scale: 1:20 Vert. Scale: As Noted

HDR 1670 BROADWAY, SUITE 3400 DENVER, COLORADO 80202
 Phone: 303-764-1520 FAX: 303-860-7139

0000

Sheet Revisions		
Date:	Comments	Init.


Colorado Department of Transportation

 3803 North Main Avenue
 Durango, CO 81301
 Phone: 970-385-3620 FAX: 970-385-3635
Region 5 **DRV**

As Constructed
 No Revisions:
 Revised:
 Void:

US 550 CROSS SECTIONS
 Designer: NZ Structure Numbers
 Detailer: NZ Subset Sheets: 30 of 159
 Sheet Subset: XSEC

Project No./Code
 NHPP 5501-029
 22420
 Sheet Number **230**

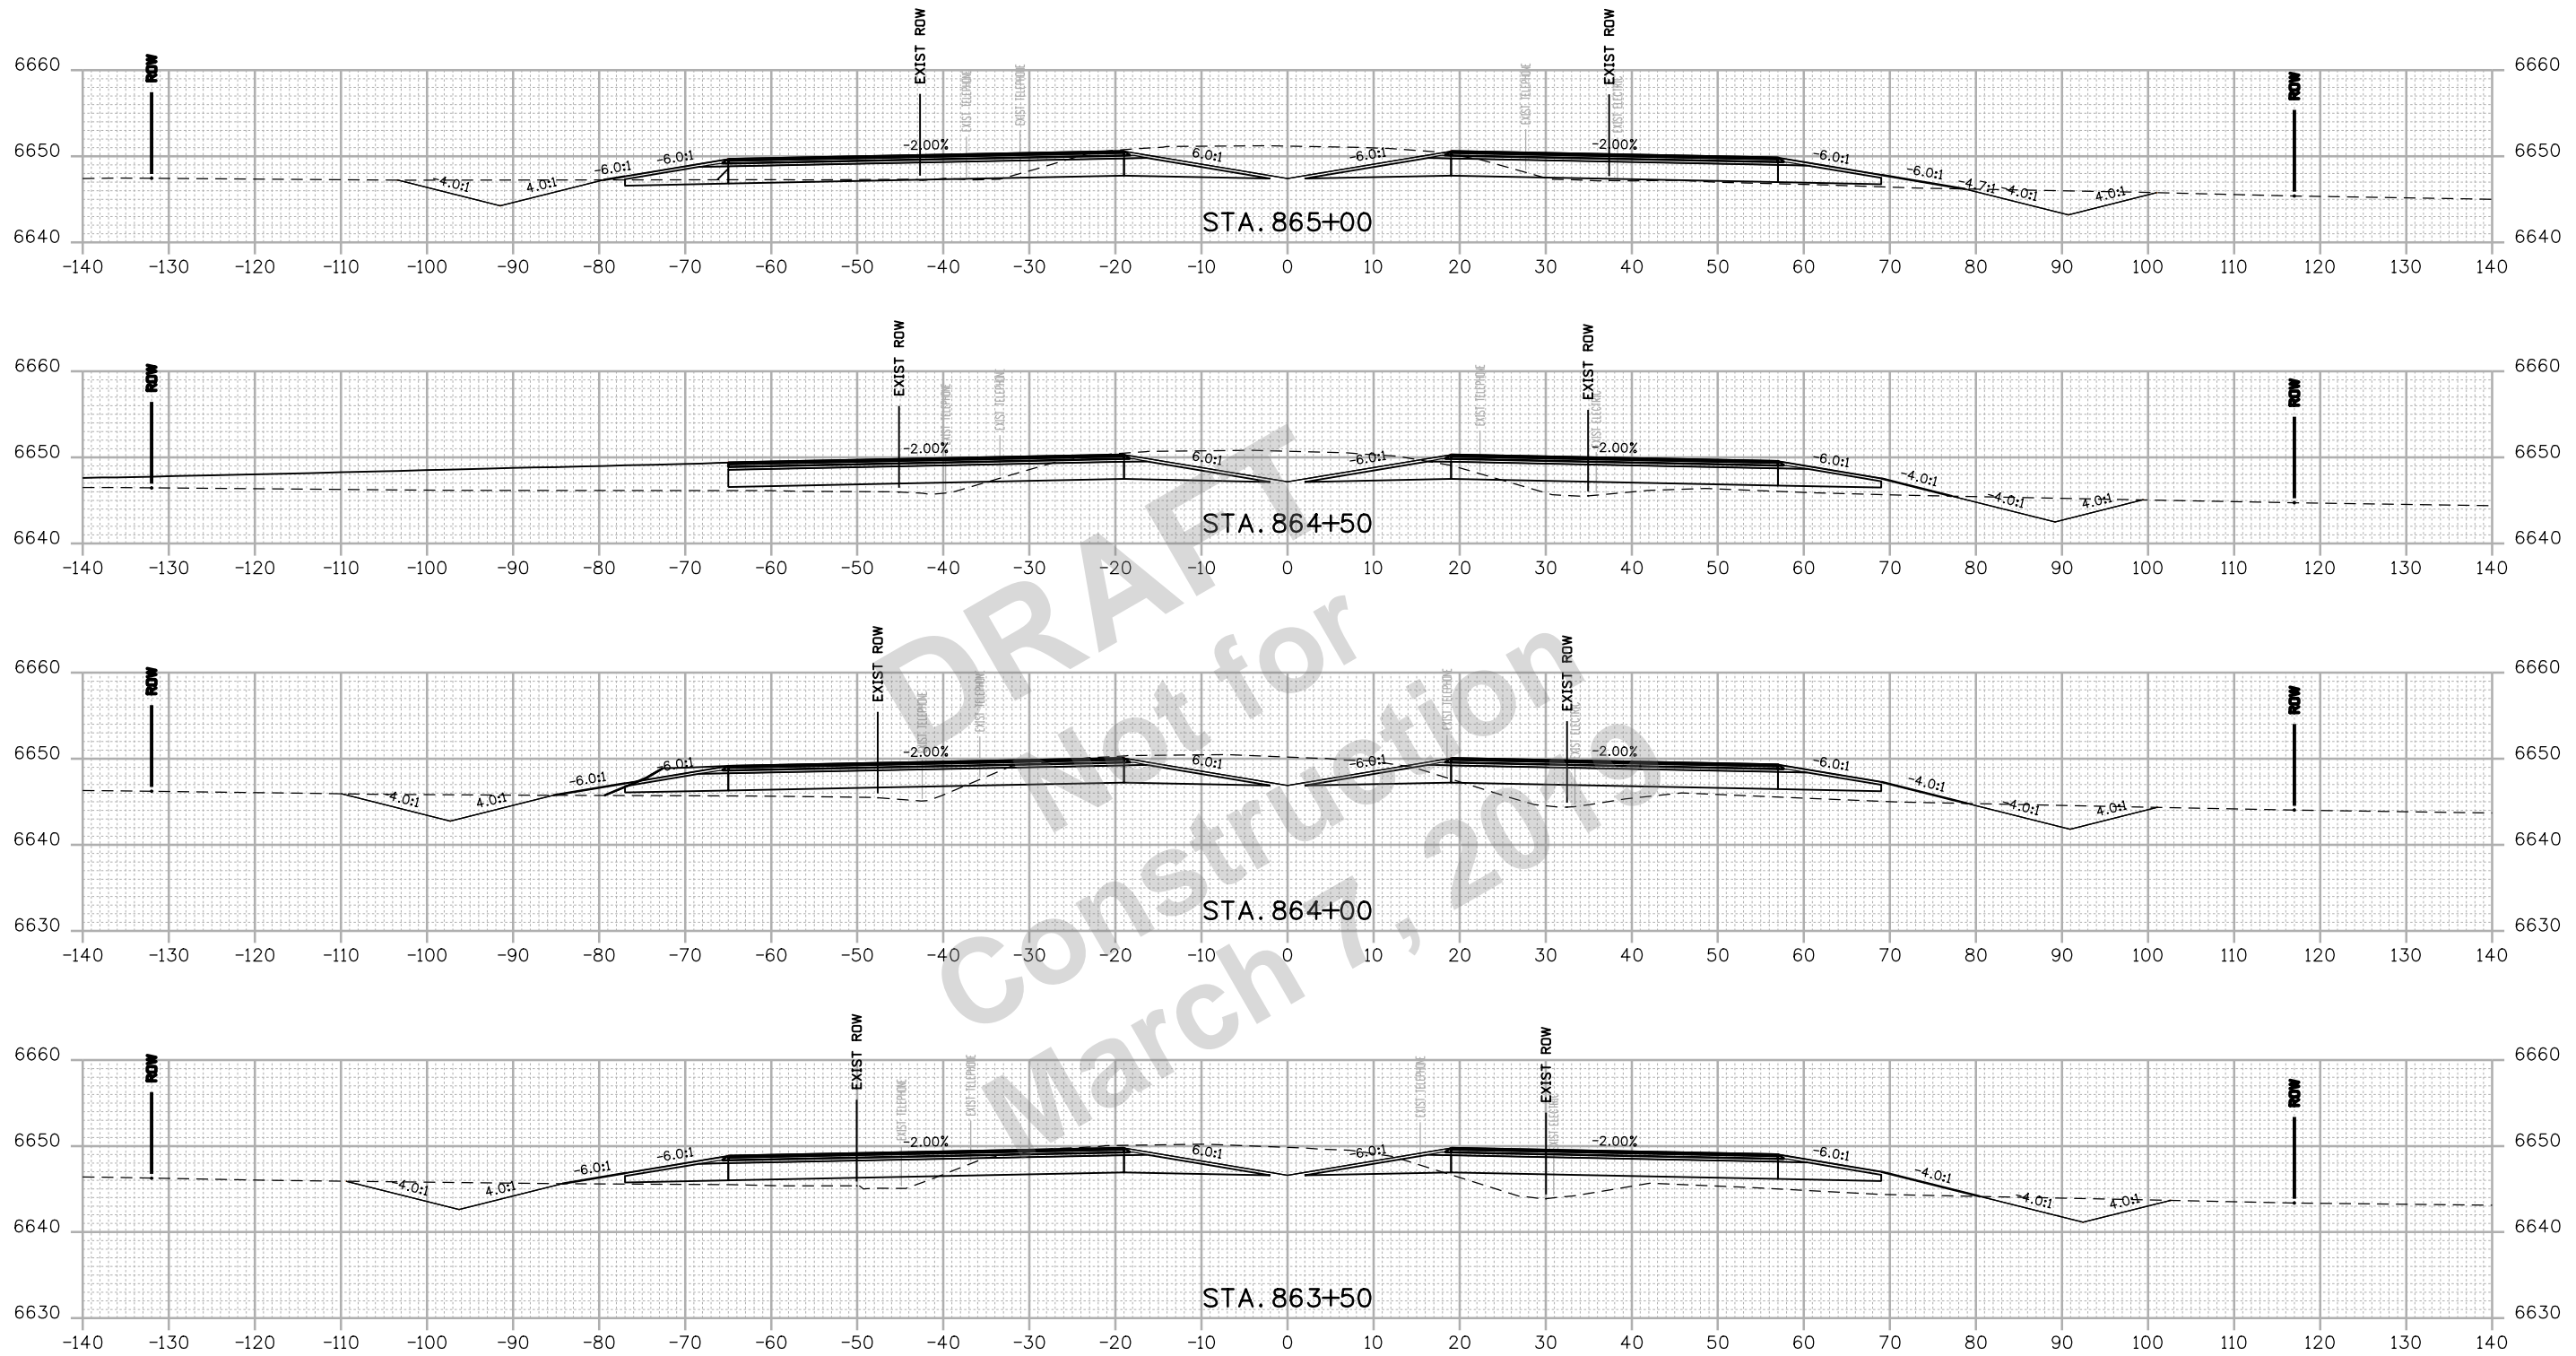NZOLLER 9:19:23 AM p:\p\h\druscen01\HDR_US_Central_01\Documents\5704\10000255\10110222\6.0_CAD_BIM\6.2_WIP_Design\Drawings\Cross_Sections\22420DES_Cross Sections 01.dgn



Print Date: 2/15/2019
 File Name: 22420DES_Cross Sections 01.dgn
 Horiz. Scale: 1:20 Vert. Scale: As Noted

Sheet Revisions		
Date:	Comments	Init.

Colorado Department of Transportation

 3803 North Main Avenue
 Durango, CO 81301
 Phone: 970-385-3620 FAX: 970-385-3635
Region 5 **DRV**


As Constructed
 No Revisions:
 Revised:
 Void:

US 550 CROSS SECTIONS			
Designer:	NZ	Structure	
Detailer:	NZ	Numbers	
Sheet Subset:	XSEC	Subset Sheets:	31 of 159


Project No./Code
 NHPP 5501-029
 22420
Sheet Number 231


 1670 BROADWAY, SUITE 3400 DENVER, COLORADO 80202
 Phone: 303-764-1520 FAX: 303-860-7139

NZOLLER 9:19:24 AM p:\p\pwhruscen01\HDR_US_Central_01\Documents\5704\10000255\10110222\6.0_CAD_BIM\6.2_WIP\Design\Drawings\Cross_Sections\22420DES_Cross Sections 01.dgn

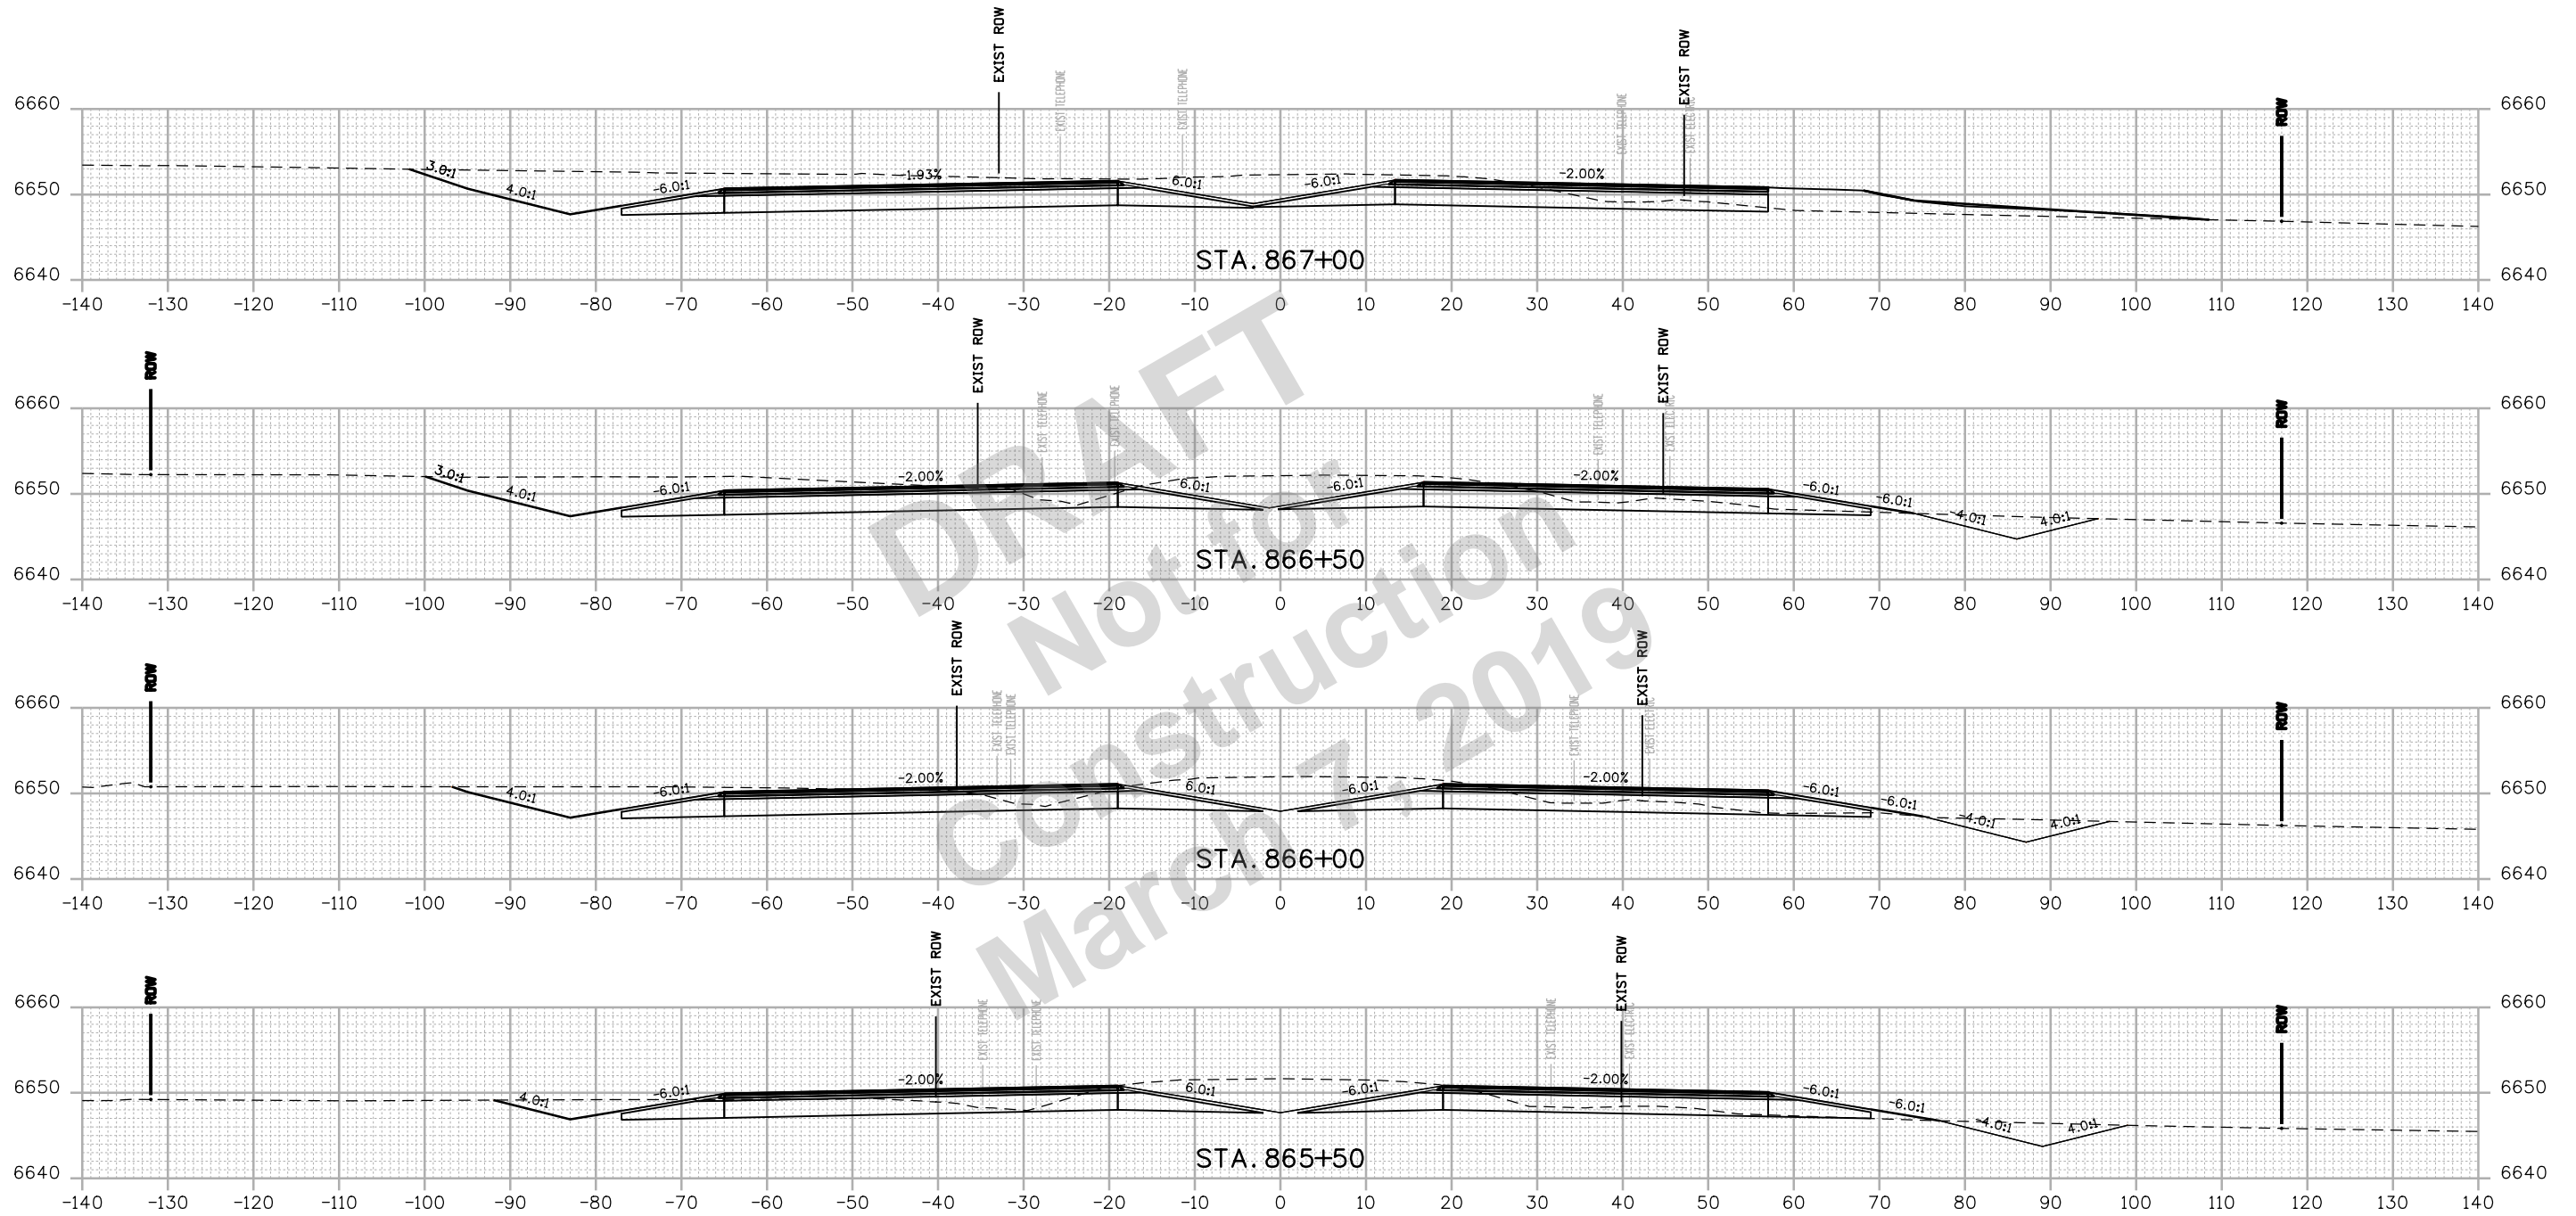

Print Date: 2/15/2019
File Name: 22420DES_Cross Sections 01.dgn
Horiz. Scale: 1:20 Vert. Scale: As Noted



1670 BROADWAY, SUITE 3400 DENVER, COLORADO 80202
Phone: 303-764-1520 FAX: 303-860-7139

Sheet Revisions		
Date:	Comments	Init.

Colorado Department of Transportation



3803 North Main Avenue
Durango, CO 81301
Phone: 970-385-3620 FAX: 970-385-3635


Region 5 DRV

As Constructed
No Revisions:
Revised:
Void:

US 550 CROSS SECTIONS			
Designer:	NZ	Structure Numbers	
Detailer:	NZ		
Sheet Subset:	XSEC	Subset Sheets:	32 of 159

Project No./Code
NHPP 5501-029
22420
Sheet Number 232

NZOLLER 9:19:25 AM p:\p\h\druscen01\HDR_US_Central_01\Documents\5704\10000255\10110222\6.0_CAD_BIM\6.2_WIP\Design\Drawings\Cross_Sections\22420DES_Cross_Sections_01.dgn

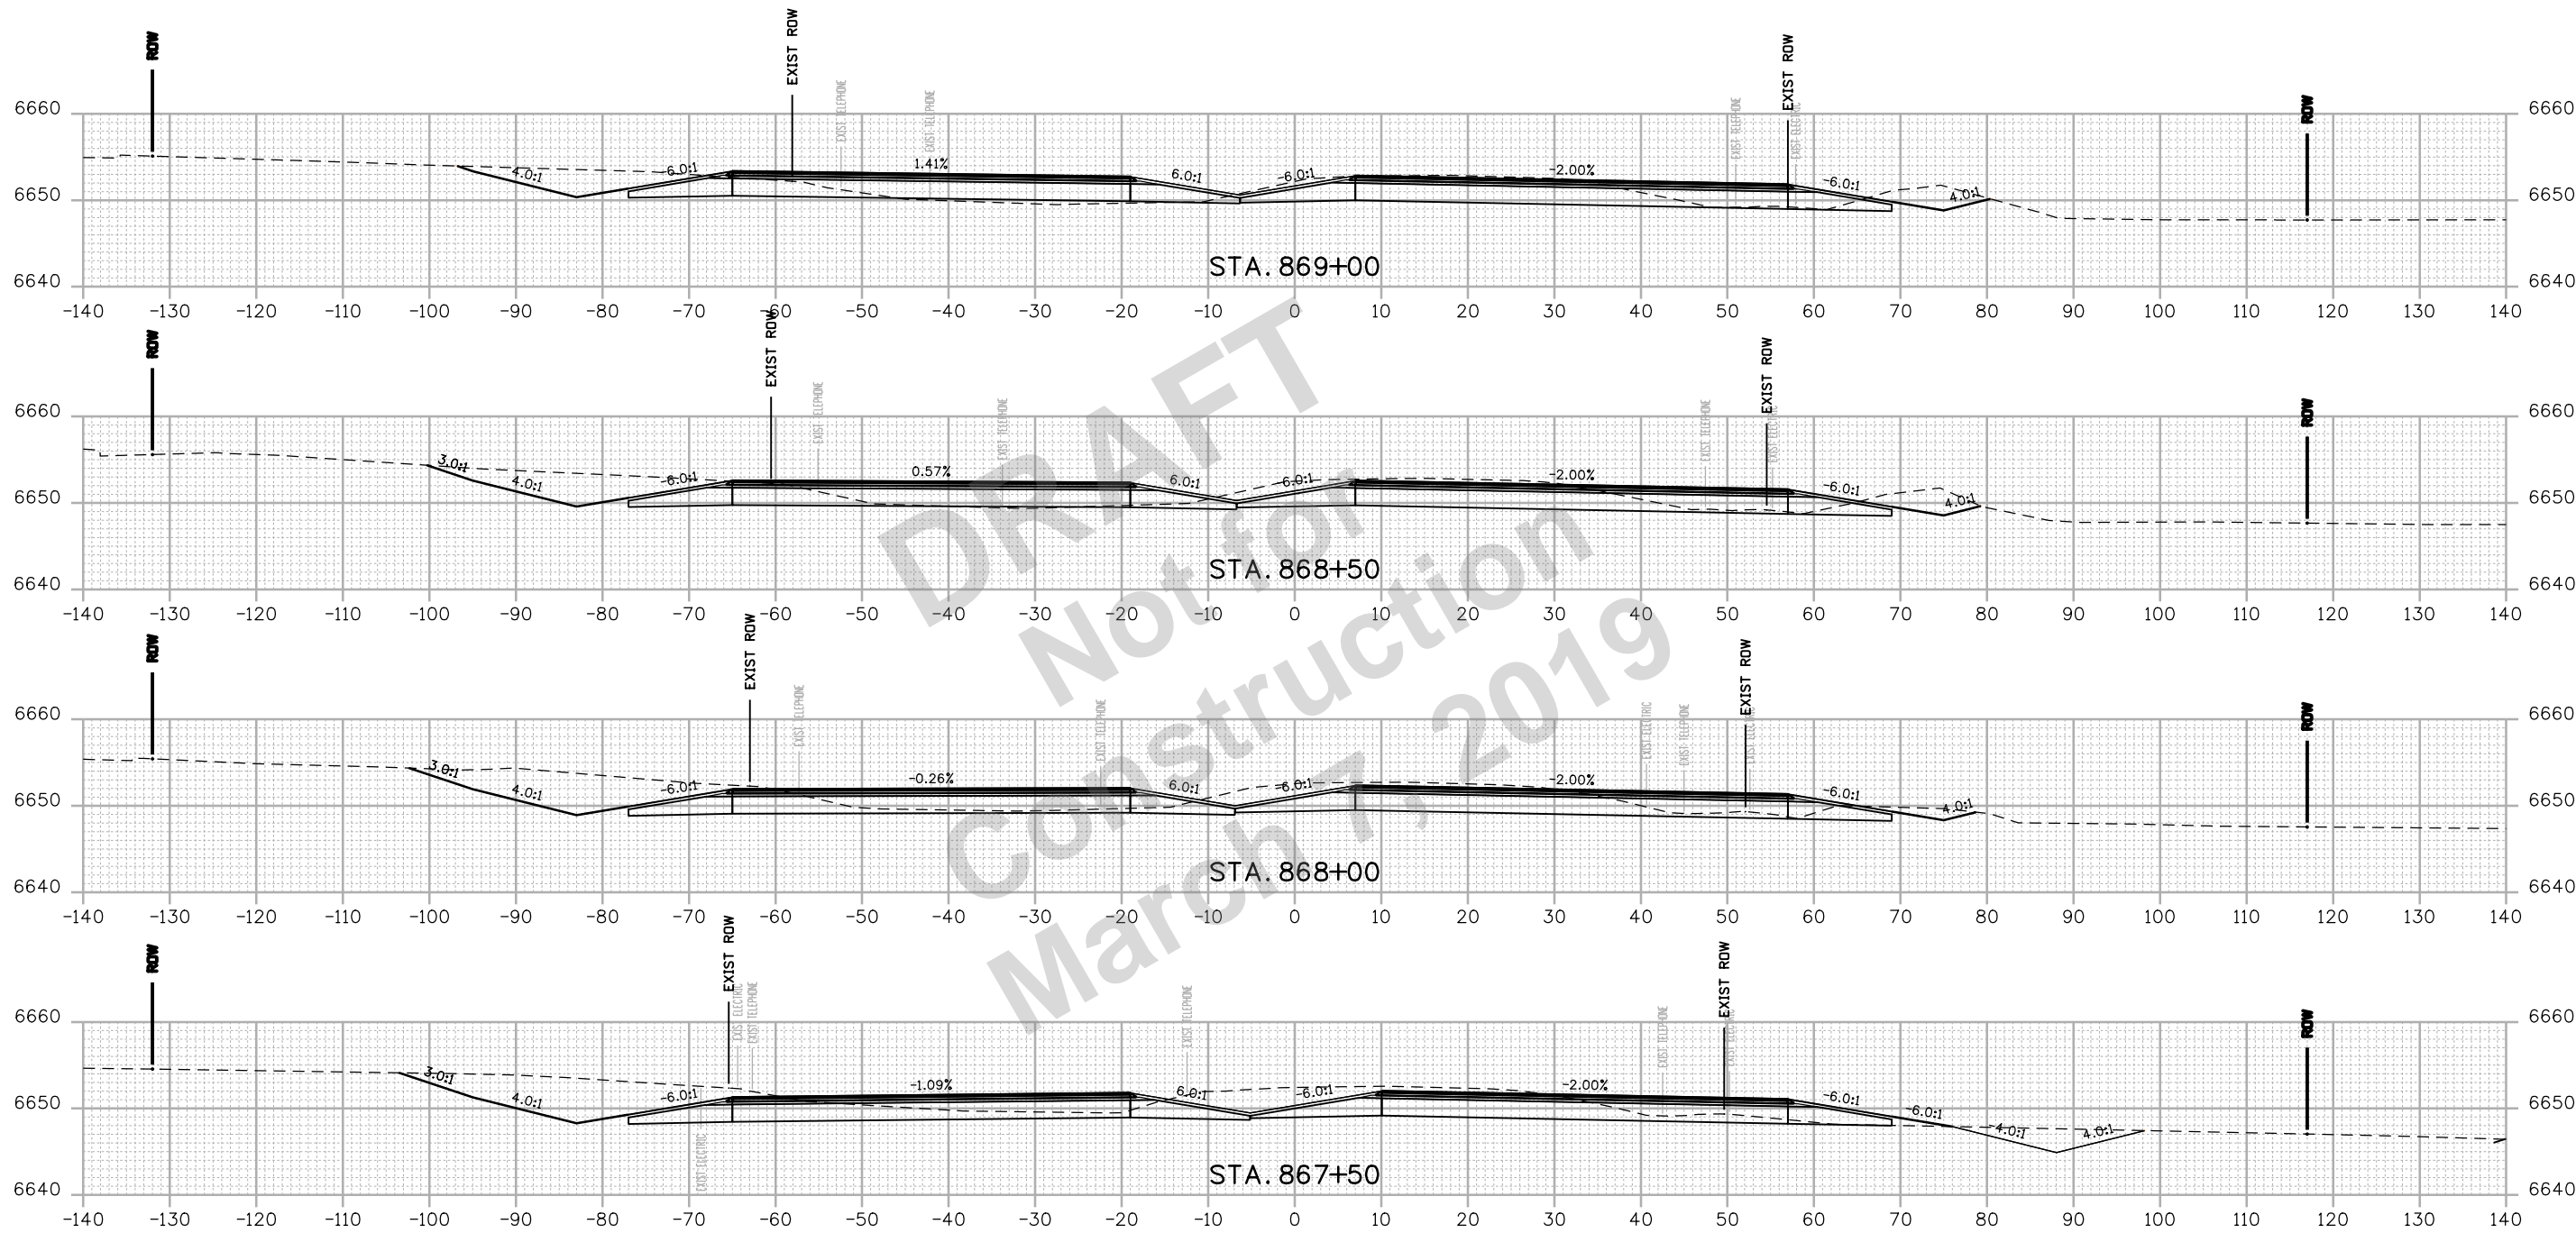

Print Date: 2/15/2019
 File Name: 22420DES_Cross Sections 01.dgn
 Horiz. Scale: 1:20 Vert. Scale: As Noted



Sheet Revisions		
Date:	Comments	Init.

Colorado Department of Transportation


 3803 North Main Avenue
 Durango, CO 81301
 Phone: 970-385-3620 FAX: 970-385-3635
Region 5 **DRV**

As Constructed
No Revisions:
Revised:
Void:

US 550 CROSS SECTIONS			
Designer:	NZ	Structure	
Detailer:	NZ	Numbers	
Sheet Subset:	XSEC	Subset Sheets:	33 of 159

Project No./Code
NHPP 5501-029
22420
Sheet Number 233

NZOLLER 9:19:26 AM p:\p\h\druscen01\HDR_US_Central_01\Documents\5704\10000255\10110222\6.0_CAD_BIM\6.2_WIP\Design\Drawings\Cross_Sections\22420DES_Cross Sections 01.dgn

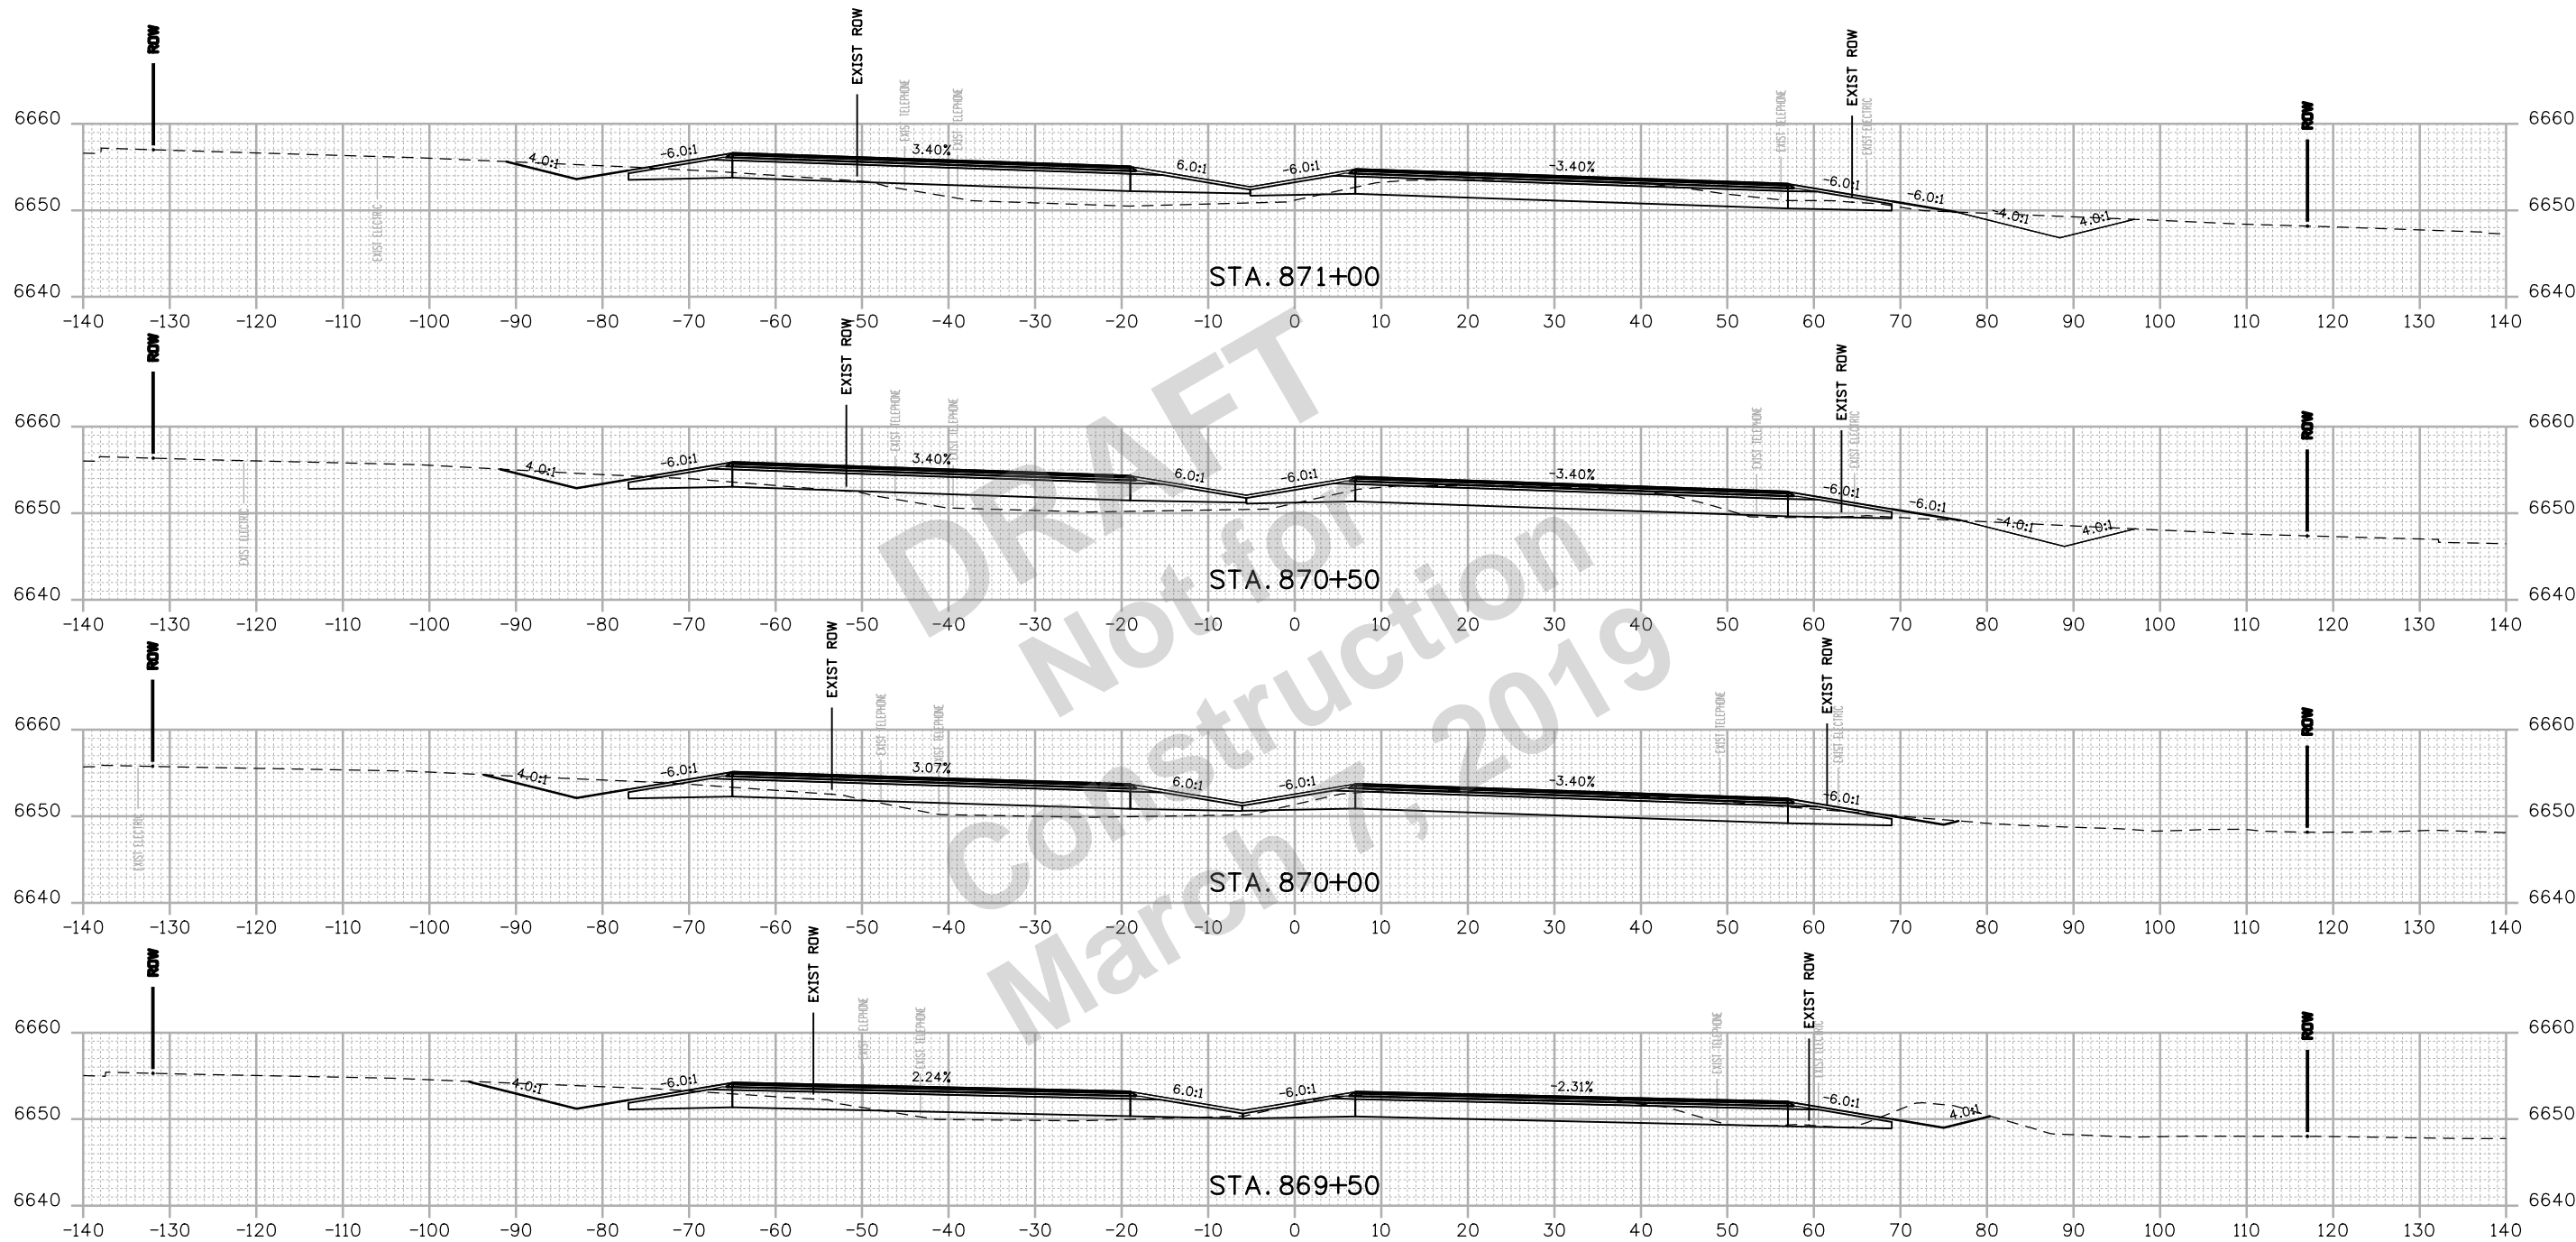

Print Date: 2/15/2019
 File Name: 22420DES_Cross Sections 01.dgn
 Horiz. Scale: 1:20 Vert. Scale: As Noted


 1670 BROADWAY, SUITE 3400 DENVER, COLORADO 80202
 Phone: 303-764-1520 FAX: 303-860-7139

0000

Sheet Revisions		
Date:	Comments	Init.

Colorado Department of Transportation


 3803 North Main Avenue
 Durango, CO 81301
 Phone: 970-385-3620 FAX: 970-385-3635
 Region 5 DRV

As Constructed
No Revisions:
Revised:
Void:

US 550 CROSS SECTIONS			
Designer:	NZ	Structure Numbers	
Detailer:	NZ	Subset Sheets:	34 of 159
Sheet Subset:	XSEC		

Project No./Code
NHPP 5501-029
22420
Sheet Number 234

NZOLLER 9:19:27 AM p:\p\h\druscen01\HDR_US_Central_01\Documents\5704_10000255_10110222_6.0_CAD_BIM_6.2_WIP\Design\Drawings\Cross_Sections\22420DES_Cross Sections_01.dgn

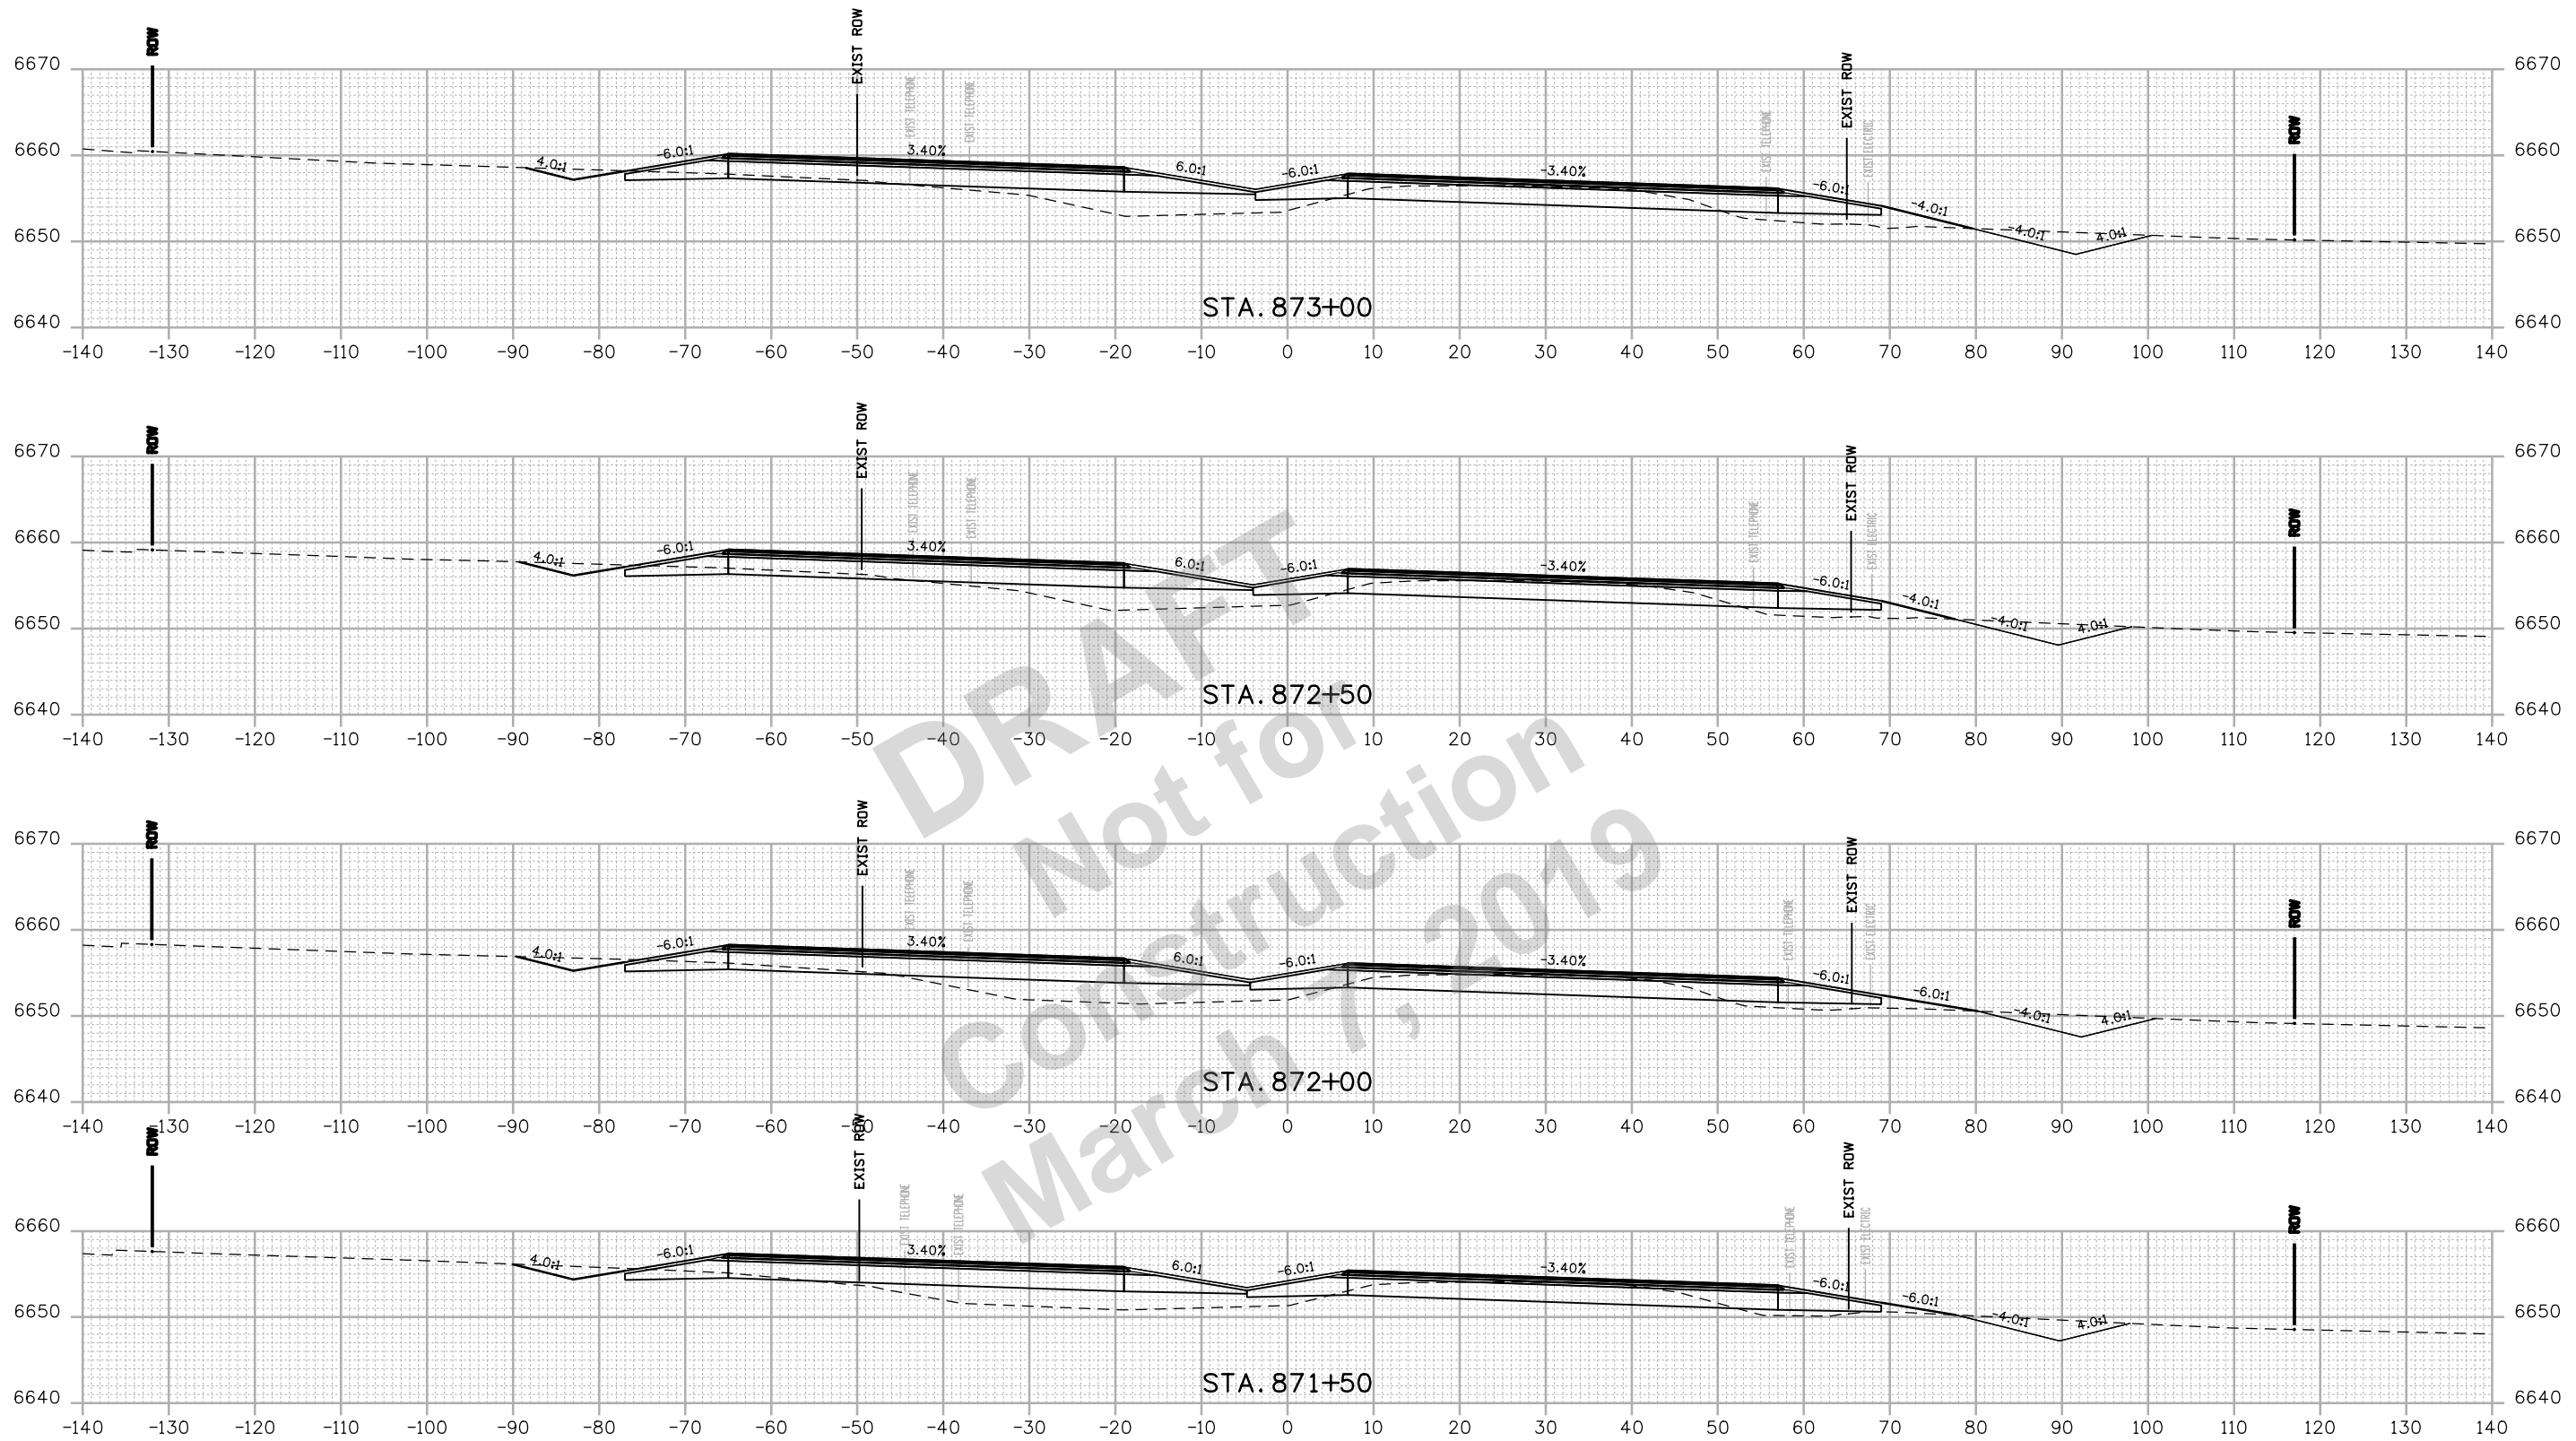

Print Date: 2/15/2019
 File Name: 22420DES_Cross Sections 01.dgn
 Horiz. Scale: 1:20 Vert. Scale: As Noted

Sheet Revisions		
Date:	Comments	Init.

Colorado Department of Transportation

 3803 North Main Avenue
 Durango, CO 81301
 Phone: 970-385-3620 FAX: 970-385-3635
Region 5 **DRV**


As Constructed
 No Revisions:
 Revised:
 Void:

US 550 CROSS SECTIONS
 Designer: NZ
 Detailer: NZ
 Sheet Subset: XSEC
 Structure Numbers:
 Subset Sheets: 35 of 159

Project No./Code
 NHPP 5501-029
 22420
 Sheet Number **235**


 1670 BROADWAY, SUITE 3400 DENVER, COLORADO 80202
 Phone: 303-764-1520 FAX: 303-860-7139

NZOLLER 9:19:27 AM p:\p\h\druscen01\HDR_US_Central_01\Documents\5704\10000255\10110222\6.0_CAD_BIM\6.2_WIP\Design\Drawings\Cross_Sections\22420DES_Cross Sections 01.dgn

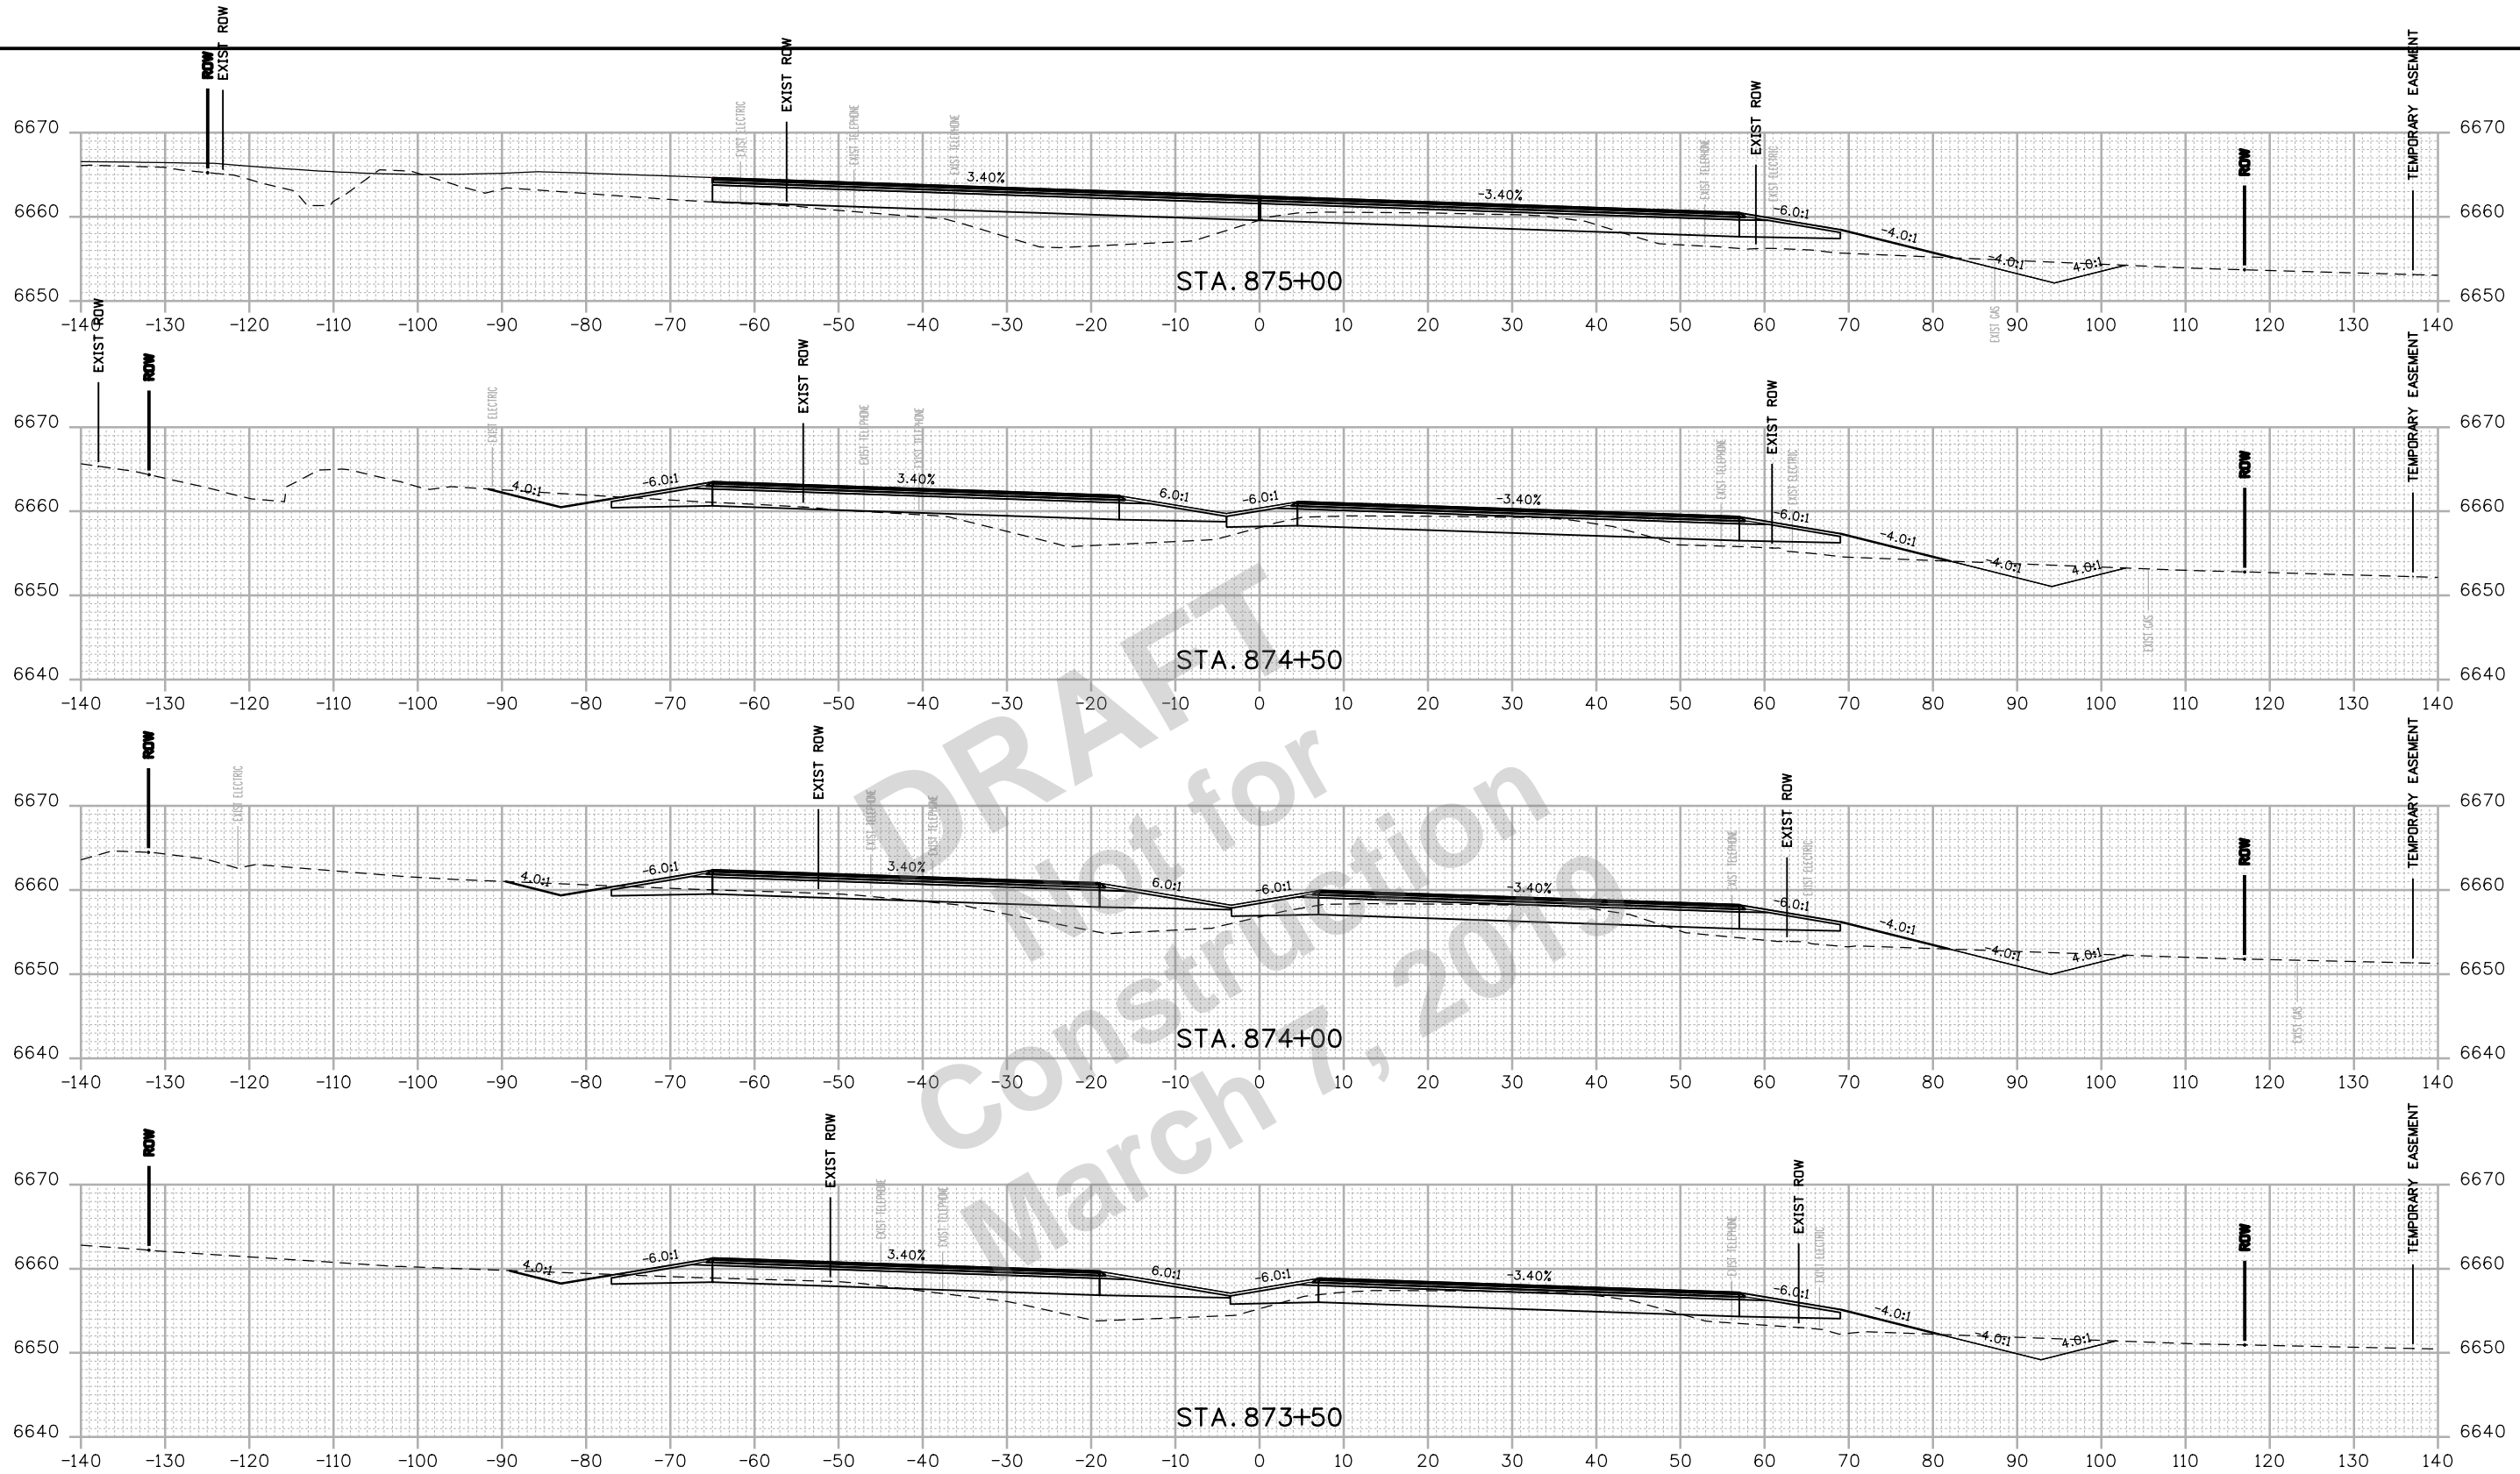

Print Date: 2/15/2019
 File Name: 22420DES_Cross Sections 01.dgn
 Horiz. Scale: 1:20 Vert. Scale: As Noted

Sheet Revisions		
Date:	Comments	Init.

Colorado Department of Transportation



3803 North Main Avenue
 Durango, CO 81301
 Phone: 970-385-3620 FAX: 970-385-3635

Region 5 **DRV**

As Constructed

No Revisions:
 Revised:
 Void:

US 550 CROSS SECTIONS

Designer: NZ
 Detailer: NZ
 Sheet Subset: XSEC

Structure Numbers:
 Subset Sheets: 36 of 159


Project No./Code

NHPP 5501-029
 22420
 Sheet Number **236**



1670 BROADWAY, SUITE 3400 DENVER, COLORADO 80202
 Phone: 303-764-1520 FAX: 303-860-7139

NZOLLER 9:19:28 AM p:\p\h\druscen01\Documents\5704\10000255\10110222\6.0_CAD_BIM\6.2_WIP\Design\Drawings\Cross_Sections\22420DES_Cross_Sections_01.dgn

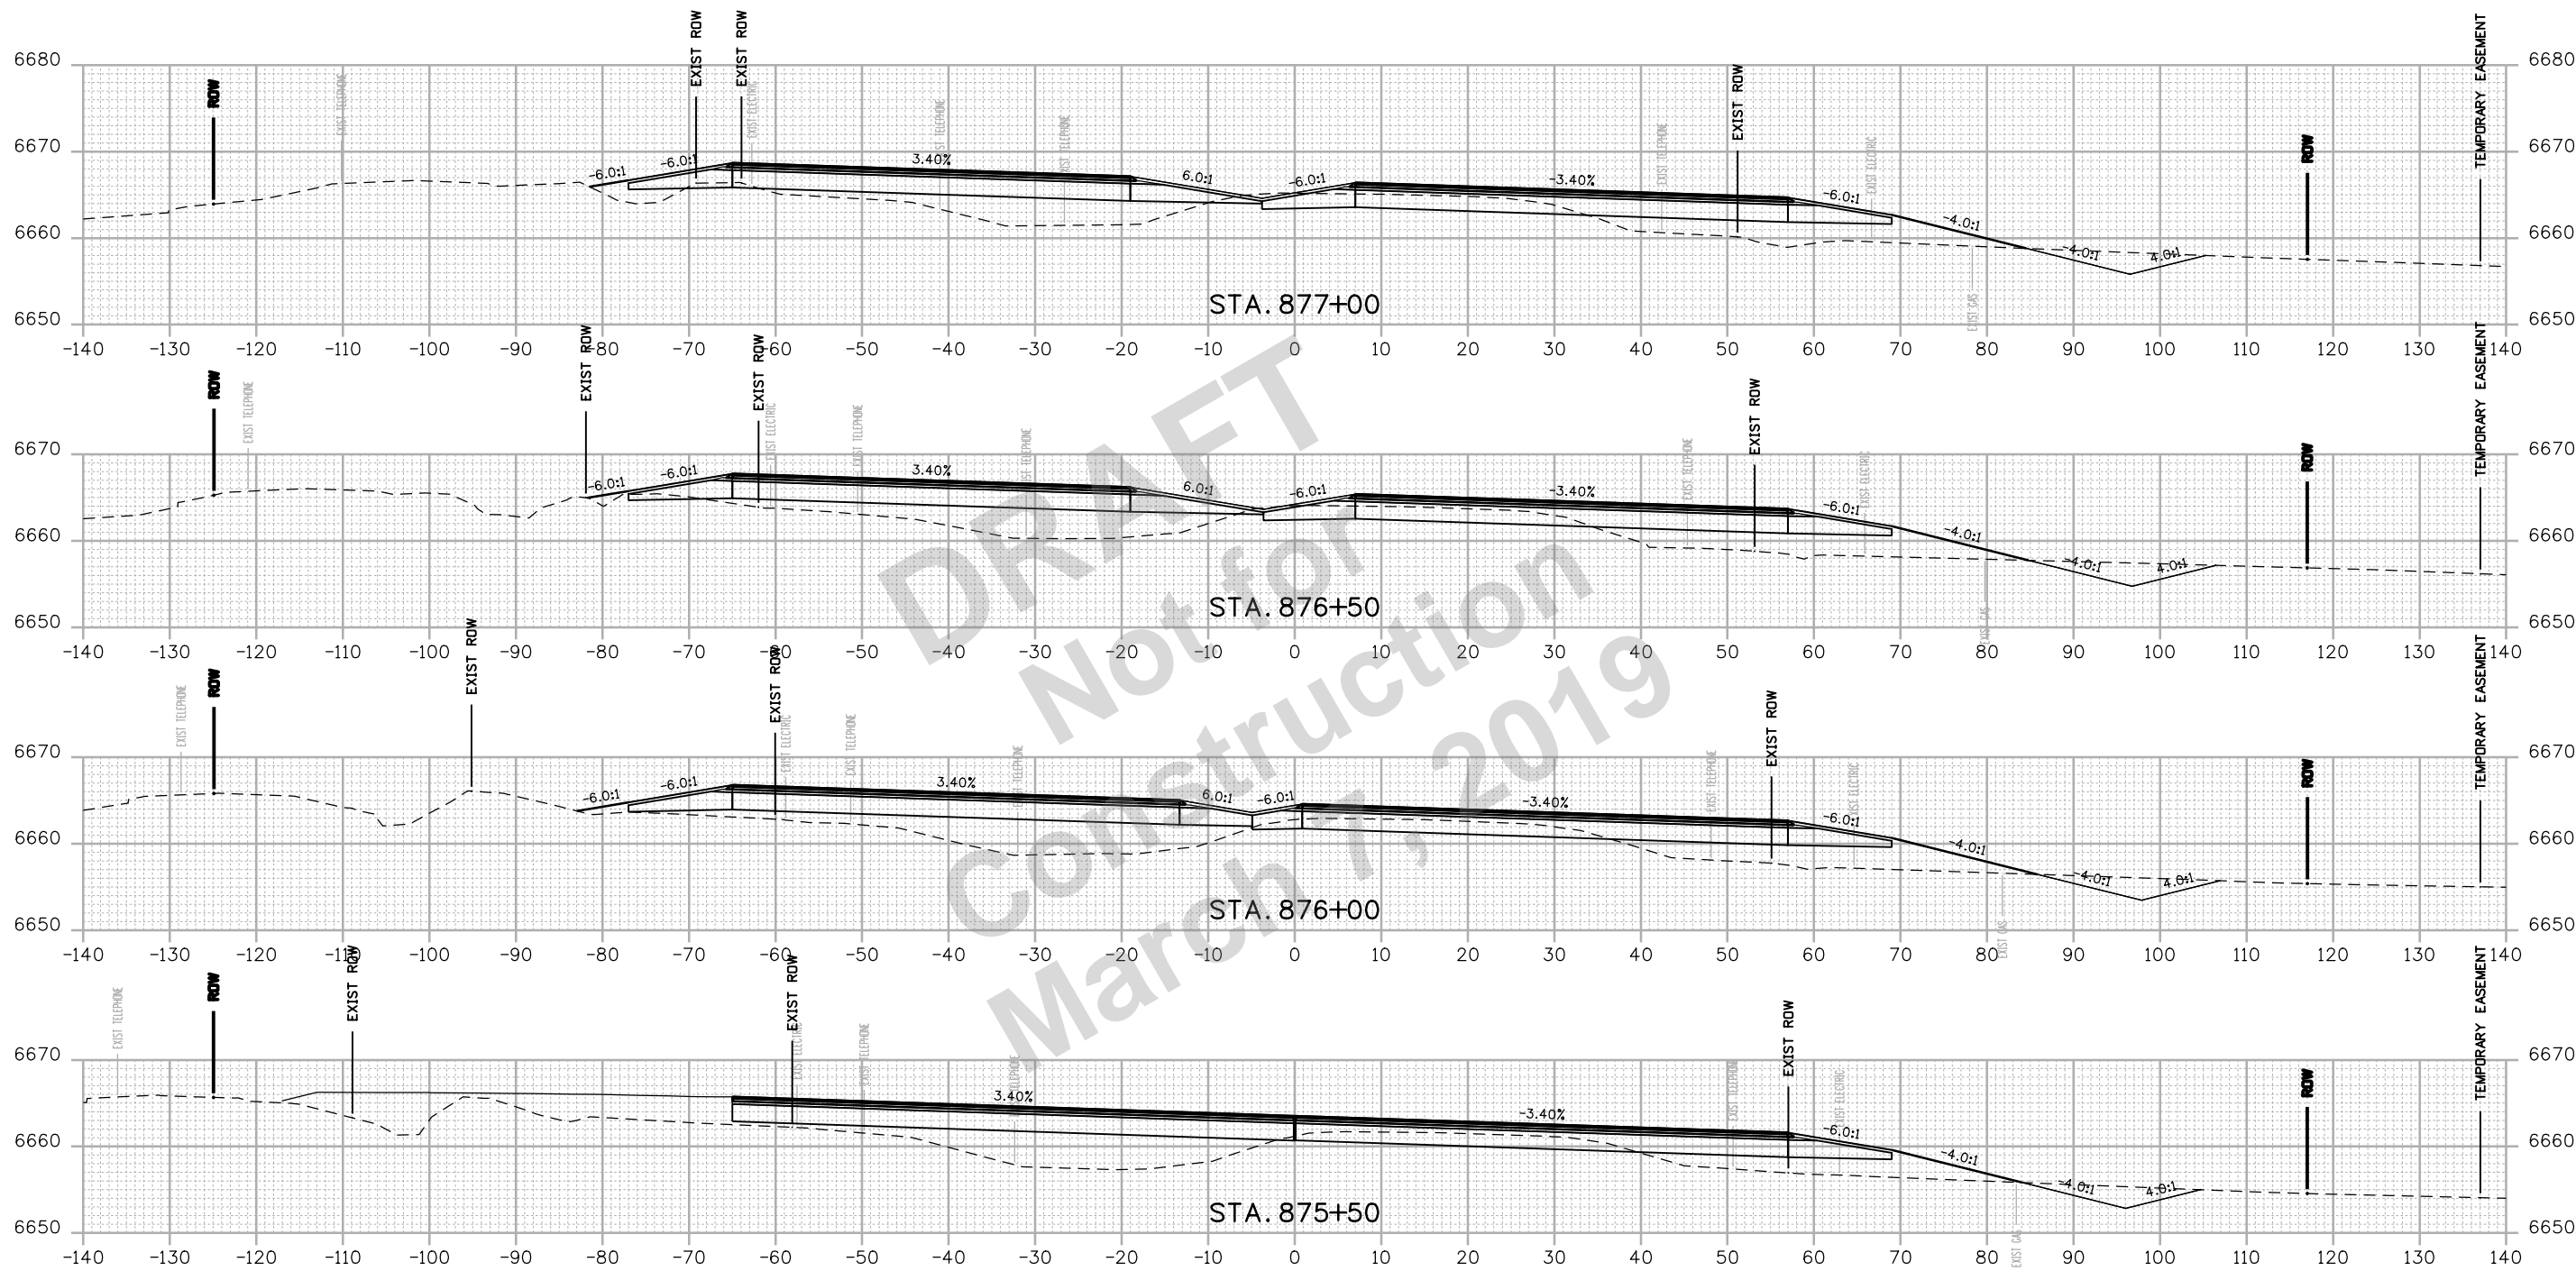

Print Date: 2/15/2019
 File Name: 22420DES_Cross Sections 01.dgn
 Horiz. Scale: 1:20 Vert. Scale: As Noted

HDR 1670 BROADWAY, SUITE 3400 DENVER, COLORADO 80202
 Phone: 303-764-1520 FAX: 303-860-7139

0000

Sheet Revisions		
Date:	Comments	Init.

Colorado Department of Transportation




 3803 North Main Avenue
 Durango, CO 81301
 Phone: 970-385-3620 FAX: 970-385-3635
Region 5 **DRV**

As Constructed
No Revisions:
Revised:
Void:

US 550 CROSS SECTIONS			
Designer:	NZ	Structure	
Detailer:	NZ	Numbers	
Sheet Subset:	XSEC	Subset Sheets:	37 of 159

Project No./Code
NHPP 5501-029
22420
Sheet Number 237

NZOLLER 9:19:29 AM pw:\p\h\driscen01\HDR_US_Central_01\Documents\5704\10000255\10110222\6.0_CAD_BIM\6.2_WIP_Design\Drawings\Cross_Sections\22420DES_Cross Sections 01.dgn

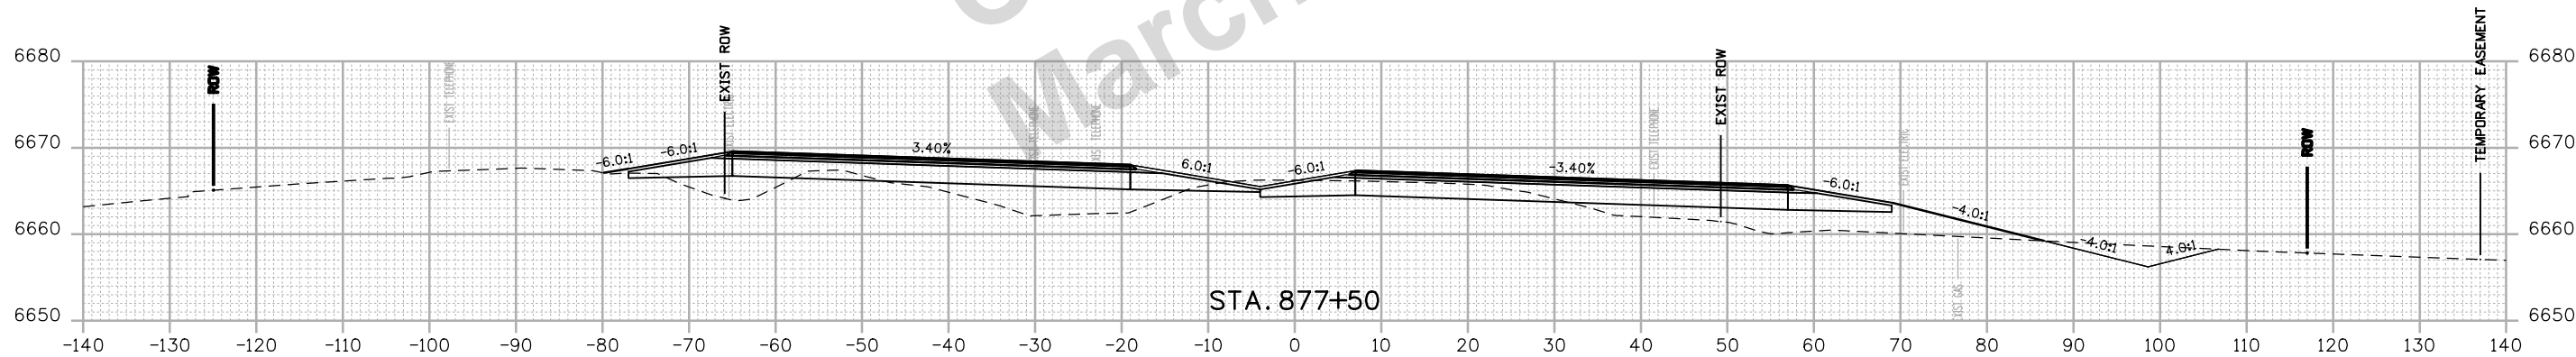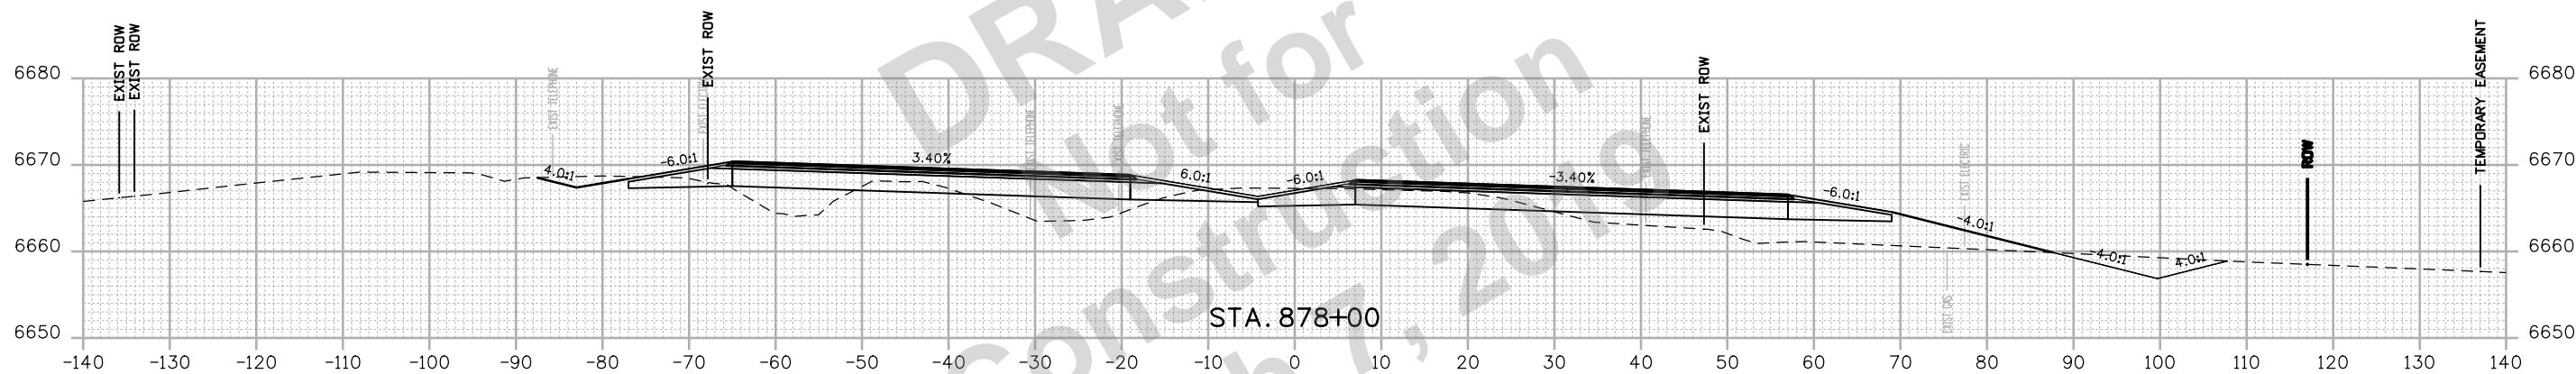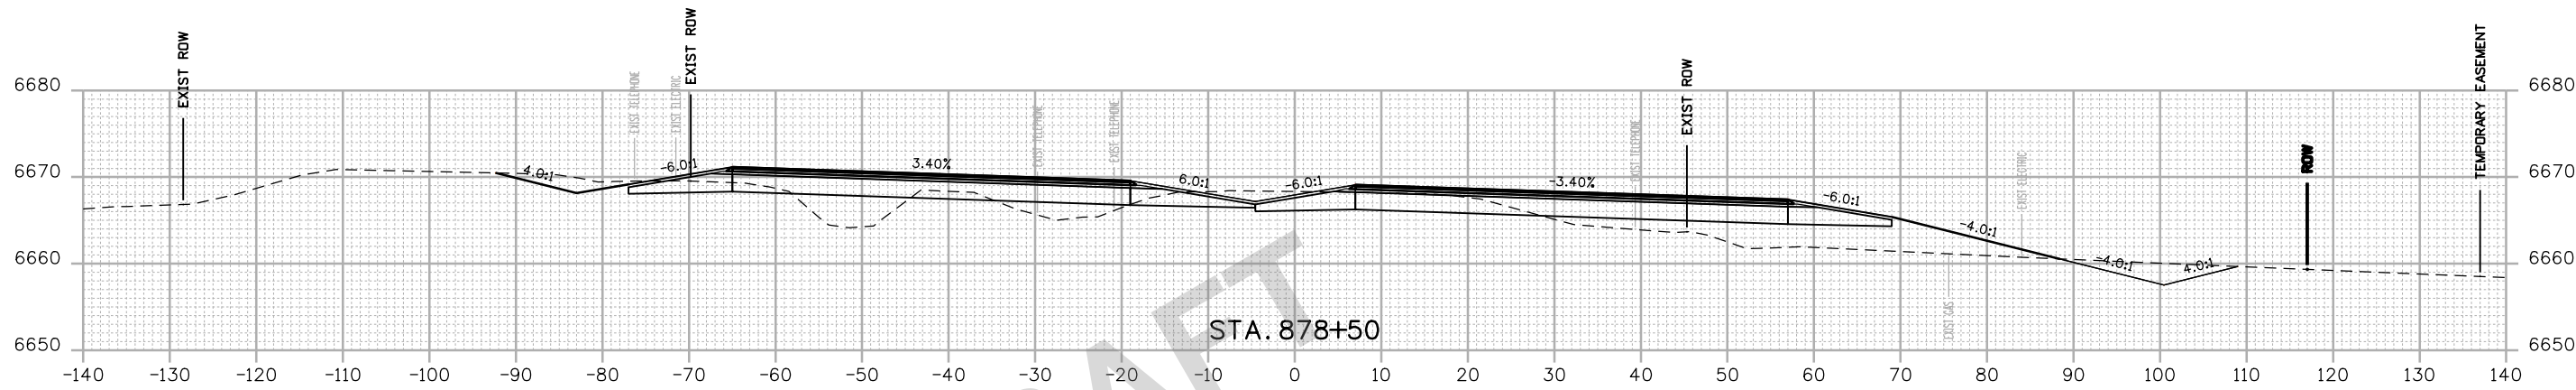


Print Date: 2/15/2019
 File Name: 22420DES_Cross Sections 01.dgn
 Horiz. Scale: 1:20 Vert. Scale: As Noted

HDR 1670 BROADWAY, SUITE 3400 DENVER, COLORADO 80202
 Phone: 303-764-1520 FAX: 303-860-7139

0000

Sheet Revisions		
Date:	Comments	Init.




Colorado Department of Transportation

 3803 North Main Avenue
 Durango, CO 81301
 Phone: 970-385-3620 FAX: 970-385-3635
Region 5 **DRV**


As Constructed
 No Revisions:
 Revised:
 Void:

US 550 CROSS SECTIONS
 Designer: NZ
 Detailer: NZ
 Sheet Subset: XSEC
 Structure Numbers:
 Subset Sheets: 38 of 159

Project No./Code
 NHPP 5501-029
 22420
 Sheet Number **238**

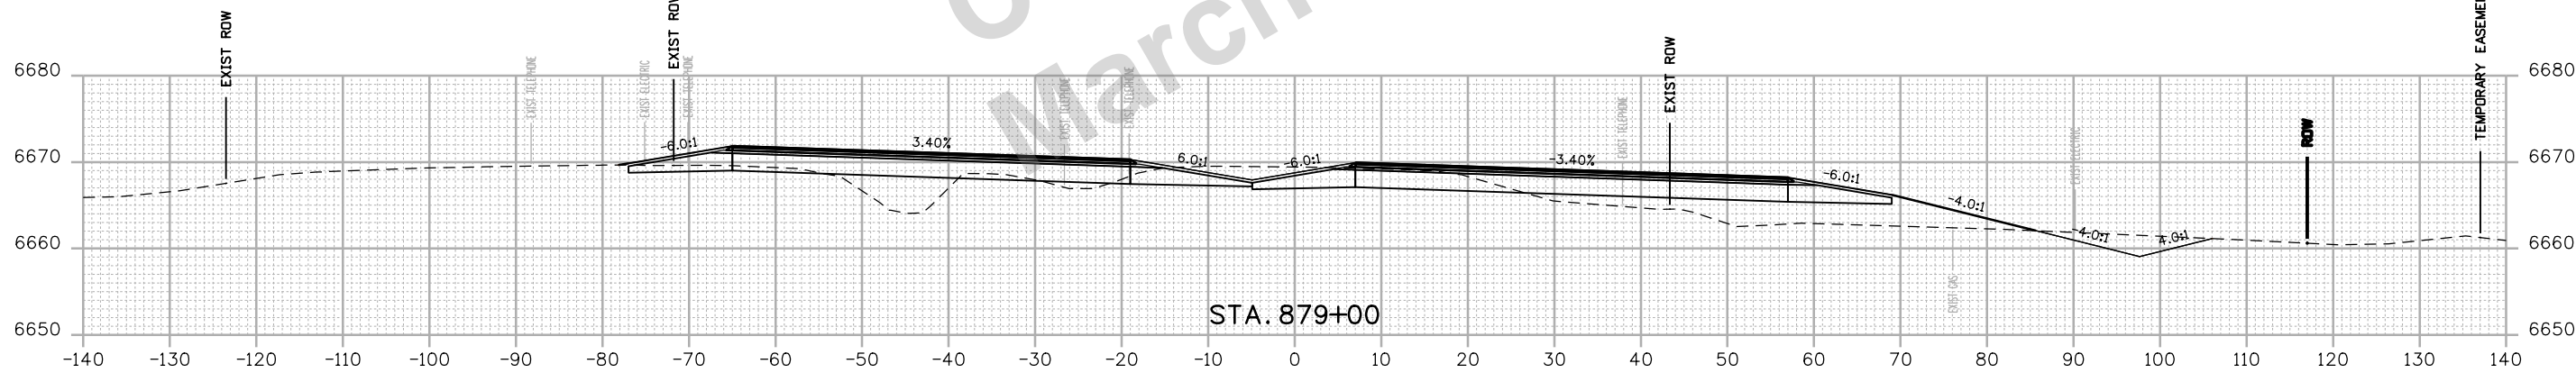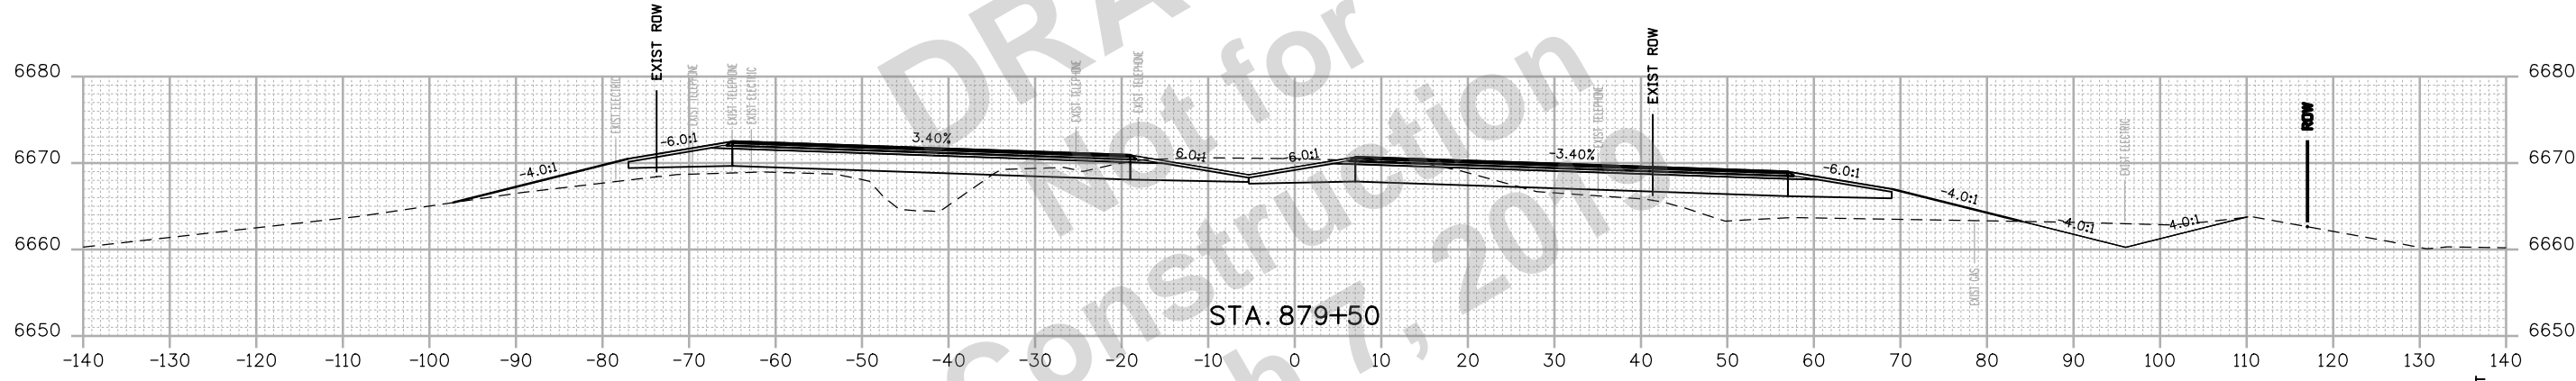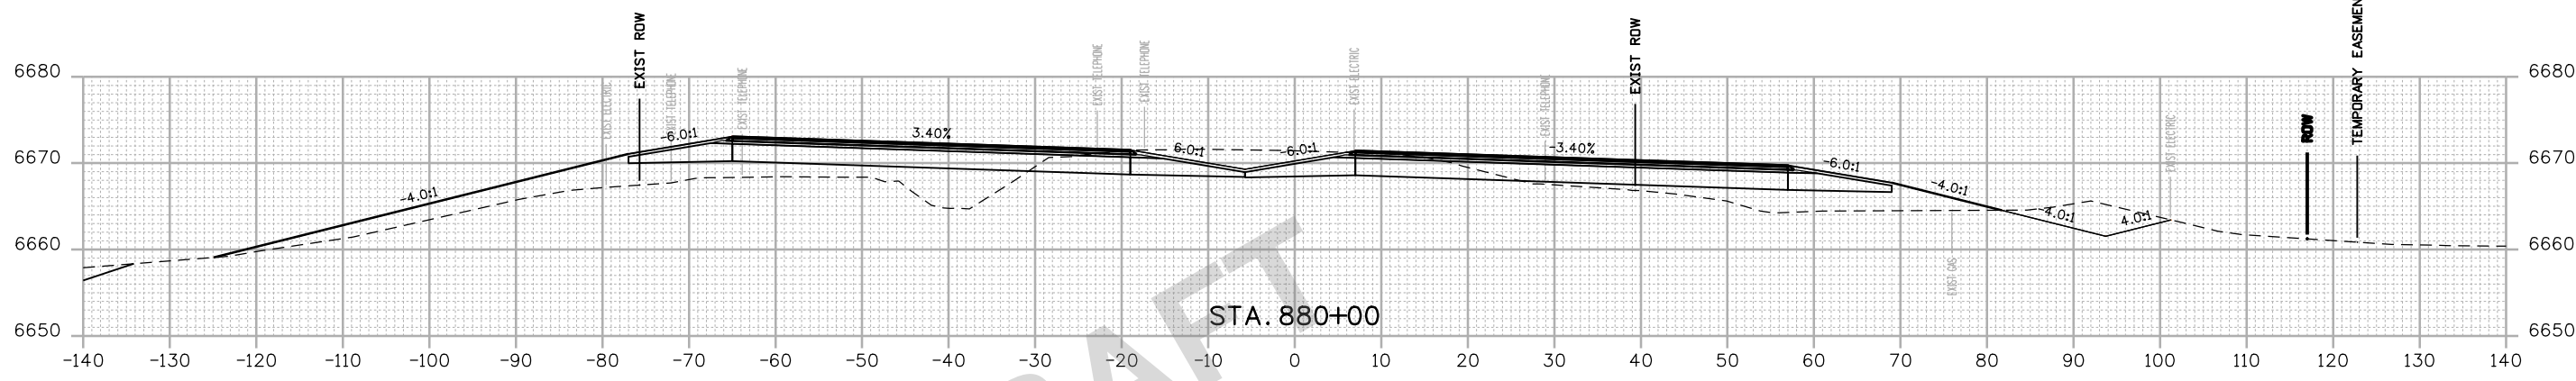NZOLLER 9:19:30 AM P:\p\h\druscen01\HDR_US_Central_01\Documents\5704\10000255\10110222\6.0_CAD_BIM\6.2_WIP\Design\Drawings\Cross_Sections\22420DES_Cross Sections 01.dgn



Print Date: 2/15/2019
 File Name: 22420DES_Cross Sections 01.dgn
 Horiz. Scale: 1:20 Vert. Scale: As Noted
 1670 BROADWAY, SUITE 3400 DENVER, COLORADO 80202
 Phone: 303-764-1520 FAX: 303-860-7139

Sheet Revisions		
Date:	Comments	Init.

Colorado Department of Transportation





 Region 5 DRV
 3803 North Main Avenue
 Durango, CO 81301
 Phone: 970-385-3620 FAX: 970-385-3635

As Constructed
 No Revisions:
 Revised:
 Void:

US 550 CROSS SECTIONS
 Designer: NZ Structure Numbers
 Detailer: NZ
 Sheet Subset: XSEC Subset Sheets: 39 of 159

Project No./Code
 NHPP 5501-029
 22420
 Sheet Number 239

NZOLLER 9:19:31 AM p:\pwhdruscen01\HR_US_Centra_01\Documents\5704\10000255\1010222 6.0_CAD_BIM 6.2_WIP_Design_Drawings\Cross_Sections\22420DES_Cross Sections 01.dgn

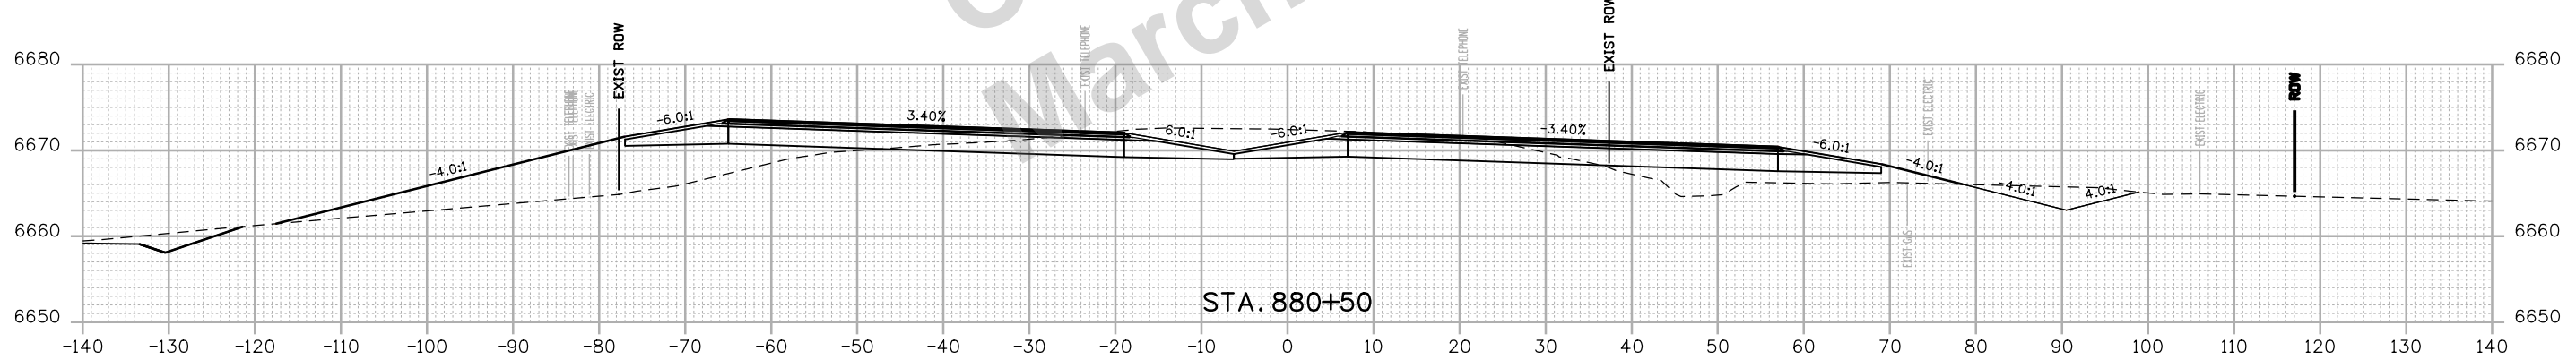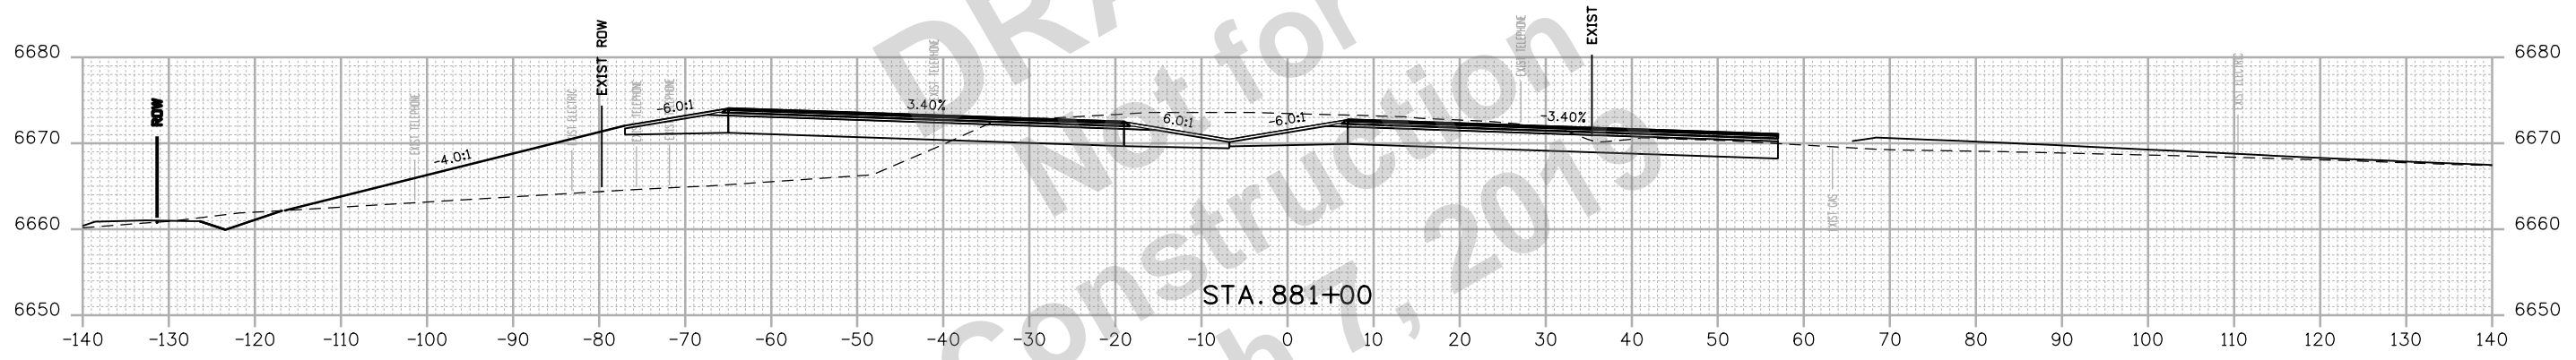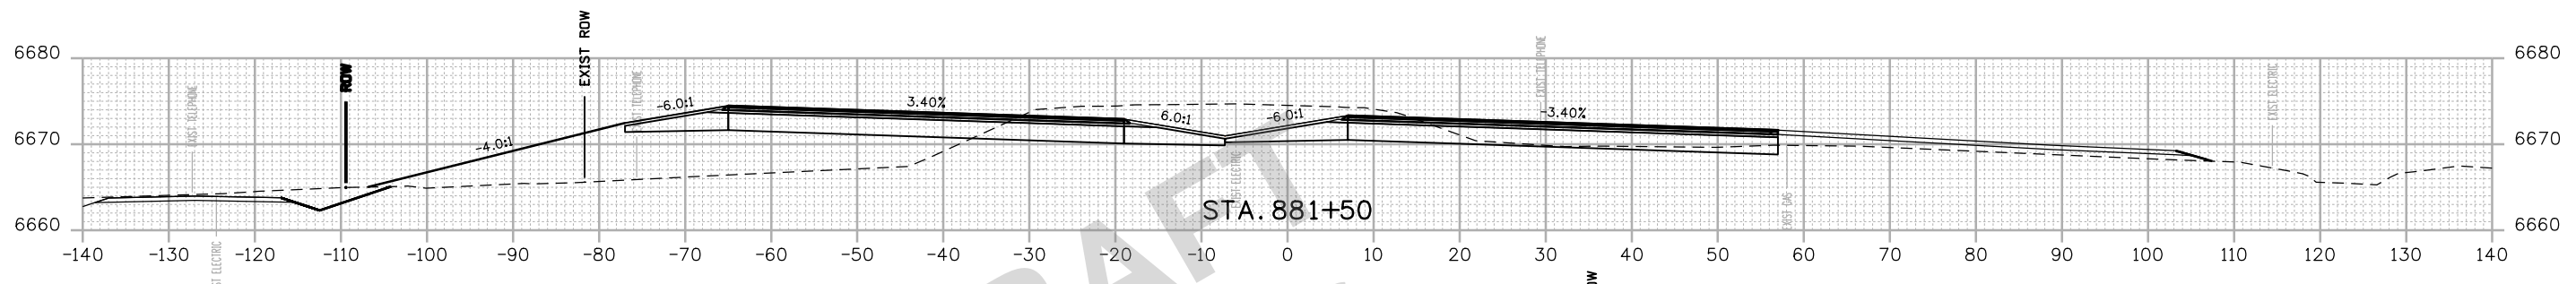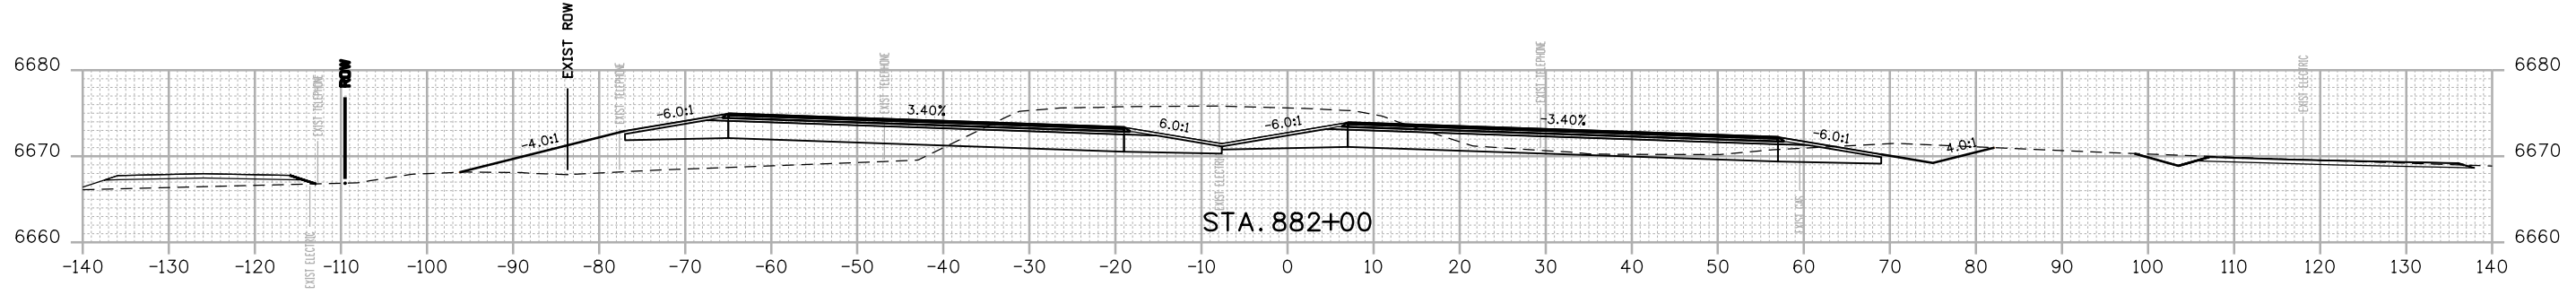

DRAFT
 Not for
 Construction
 March 7, 2019

Print Date: 2/15/2019
 File Name: 22420DES_Cross Sections 01.dgn
 Horiz. Scale: 1:20 Vert. Scale: As Noted

 1670 BROADWAY, SUITE 3400 DENVER, COLORADO 80202
 Phone: 303-764-1520 FAX: 303-860-7139

Sheet Revisions		
Date:	Comments	Init.

Colorado Department of Transportation

 3803 North Main Avenue
 Durango, CO 81301
 Phone: 970-385-3620 FAX: 970-385-3635
Region 5 **DRV**


As Constructed
 No Revisions:
 Revised:
 Void:

US 550 CROSS SECTIONS

Designer:	NZ	Structure	
Detailer:	NZ	Numbers	
Sheet Subset:	XSEC	Subset Sheets:	40 of 159

Project No./Code
 NHPP 5501-029
 22420
Sheet Number 240

NZOLLER 9:19:32 AM p:\p\h\druscen01\HDR_US_Central_01\Documents\5704\10000255\10110222\6.0_CAD_BIM\6.2_WIP\Design\Drawings\Cross_Sections\22420DES_Cross_Sections_01.dgn

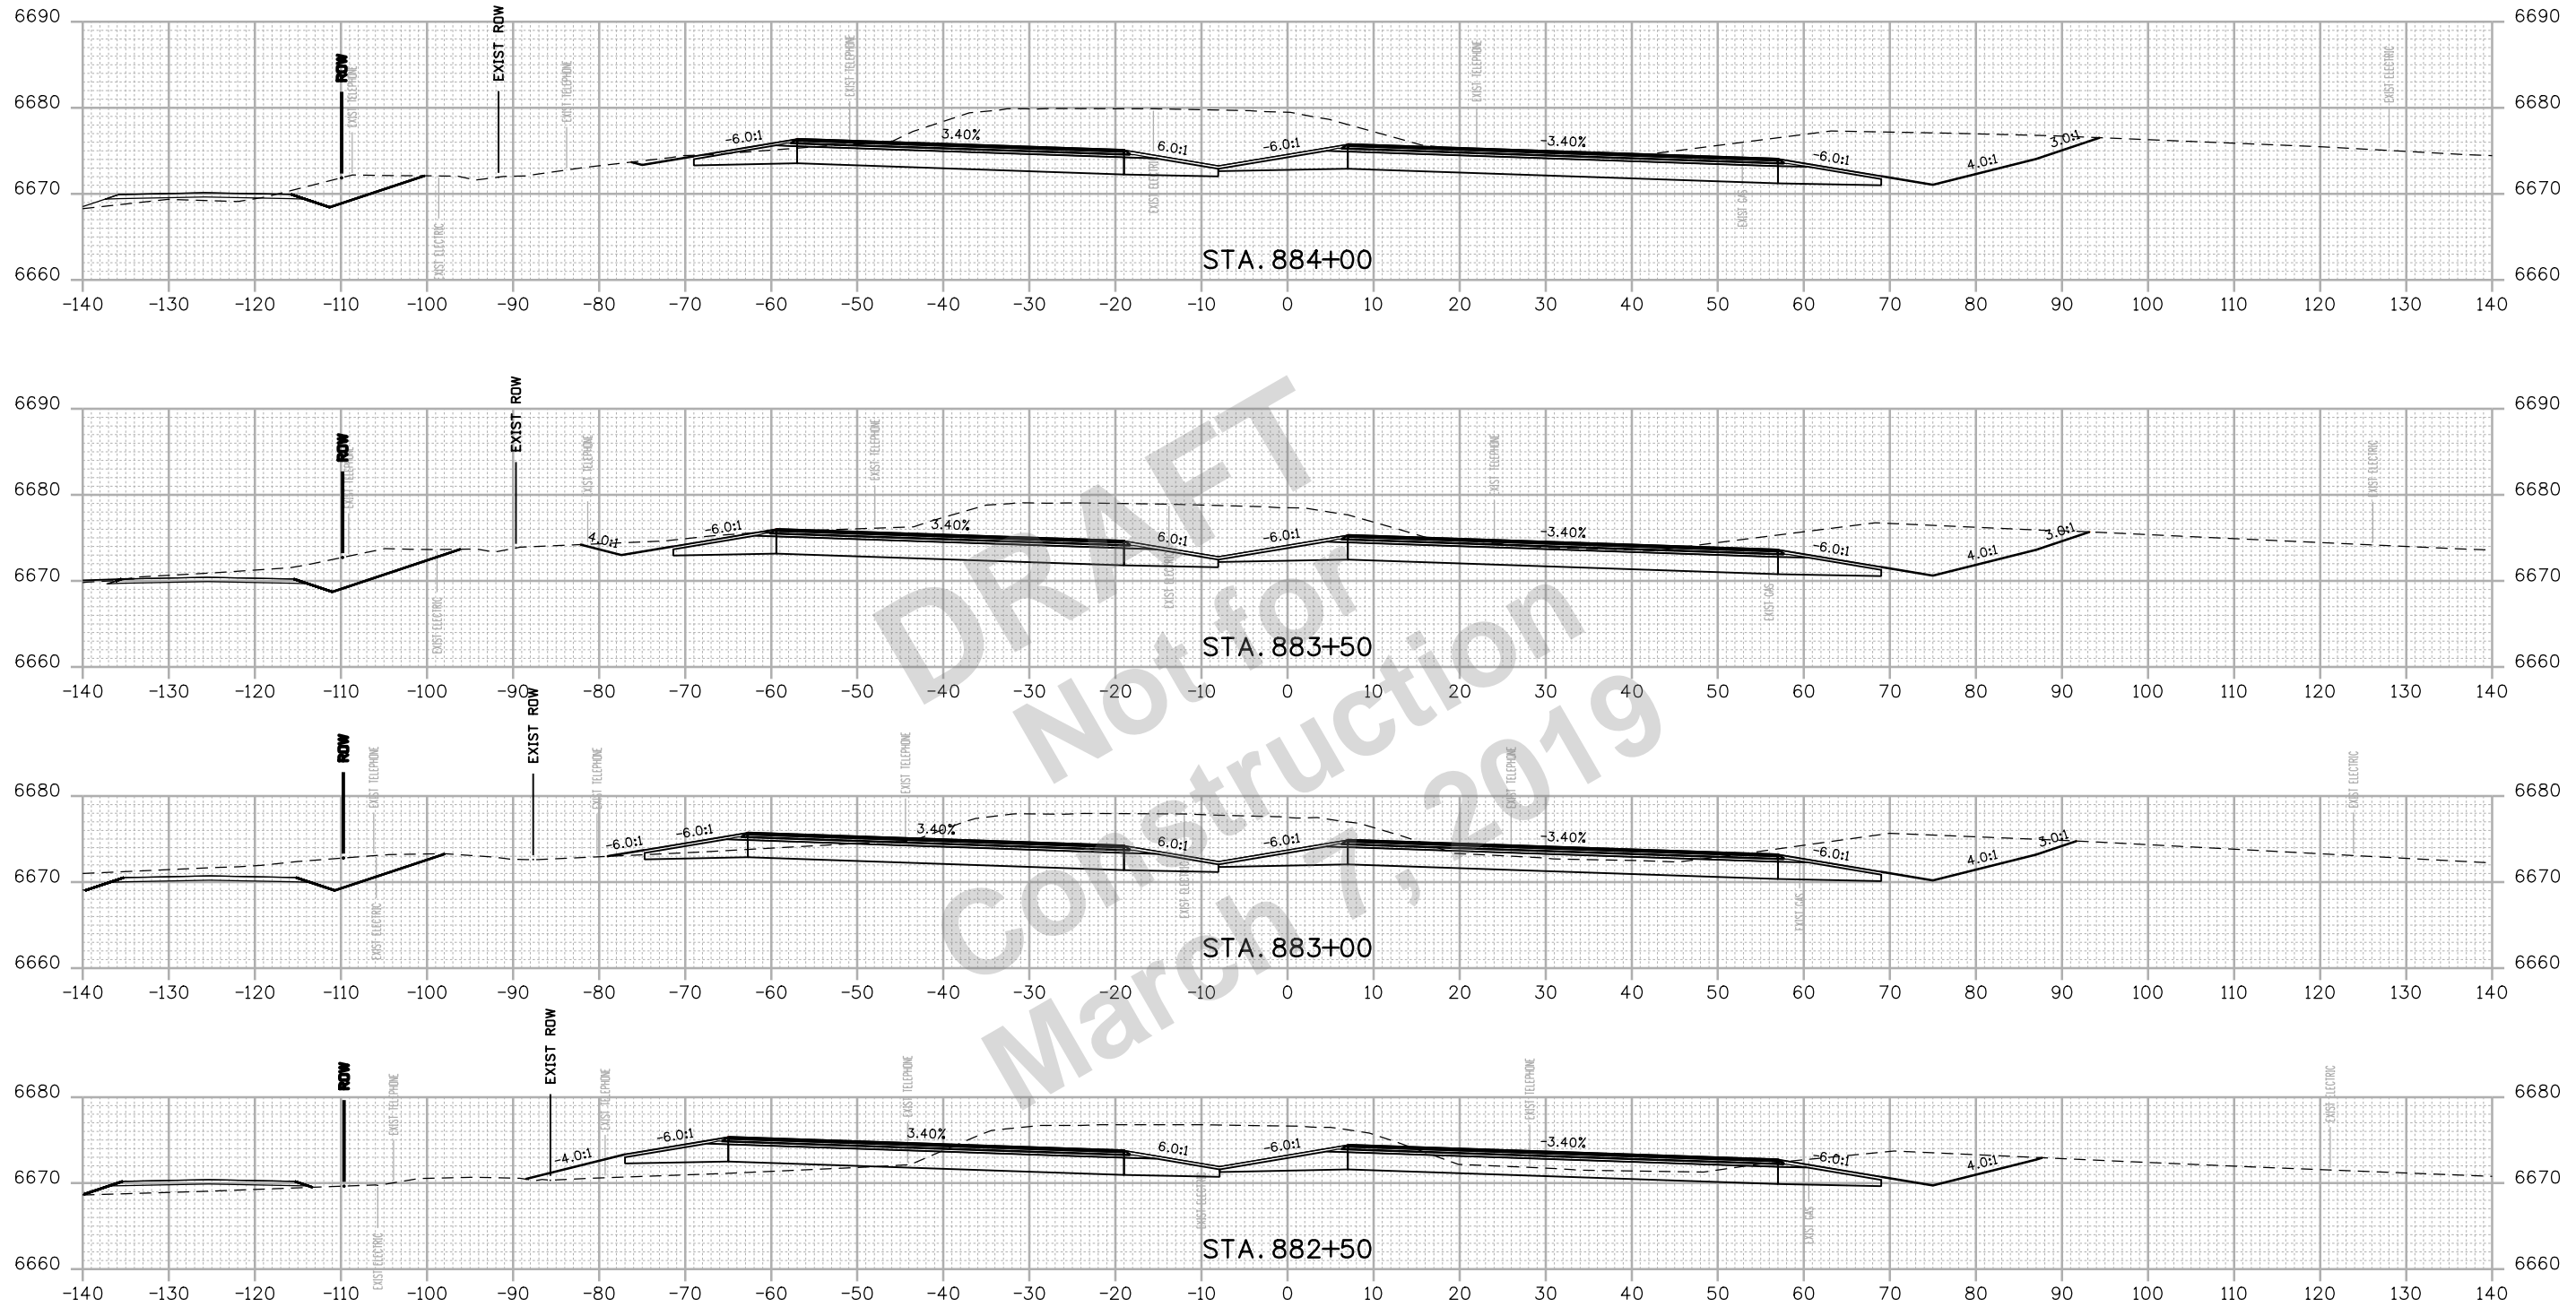

Print Date: 2/15/2019
 File Name: 22420DES_Cross Sections 01.dgn
 Horiz. Scale: 1:20 Vert. Scale: As Noted
HDR 1670 BROADWAY, SUITE 3400 DENVER, COLORADO 80202
 Phone: 303-764-1520 FAX: 303-860-7139

Sheet Revisions		
Date:	Comments	Init.

Colorado Department of Transportation


 3803 North Main Avenue
 Durango, CO 81301
 Phone: 970-385-3620 FAX: 970-385-3635
Region 5 **DRV**

As Constructed
 No Revisions:
 Revised:
 Void:

US 550 CROSS SECTIONS
 Designer: NZ
 Detailer: NZ
 Sheet Subset: XSEC
 Structure Numbers:
 Subset Sheets: 41 of 159

Project No./Code
 NHPP 5501-029
 22420
 Sheet Number **241**

NZOLLER 9:19:33 AM P:\p\h\druscen01\HDR_US_Central_01\Documents\5704\10000255\10110222\6.0_CAD_BIM\6.2_WIP_Design\Drawings\Cross_Sections\22420DES_Cross Sections 01.dgn

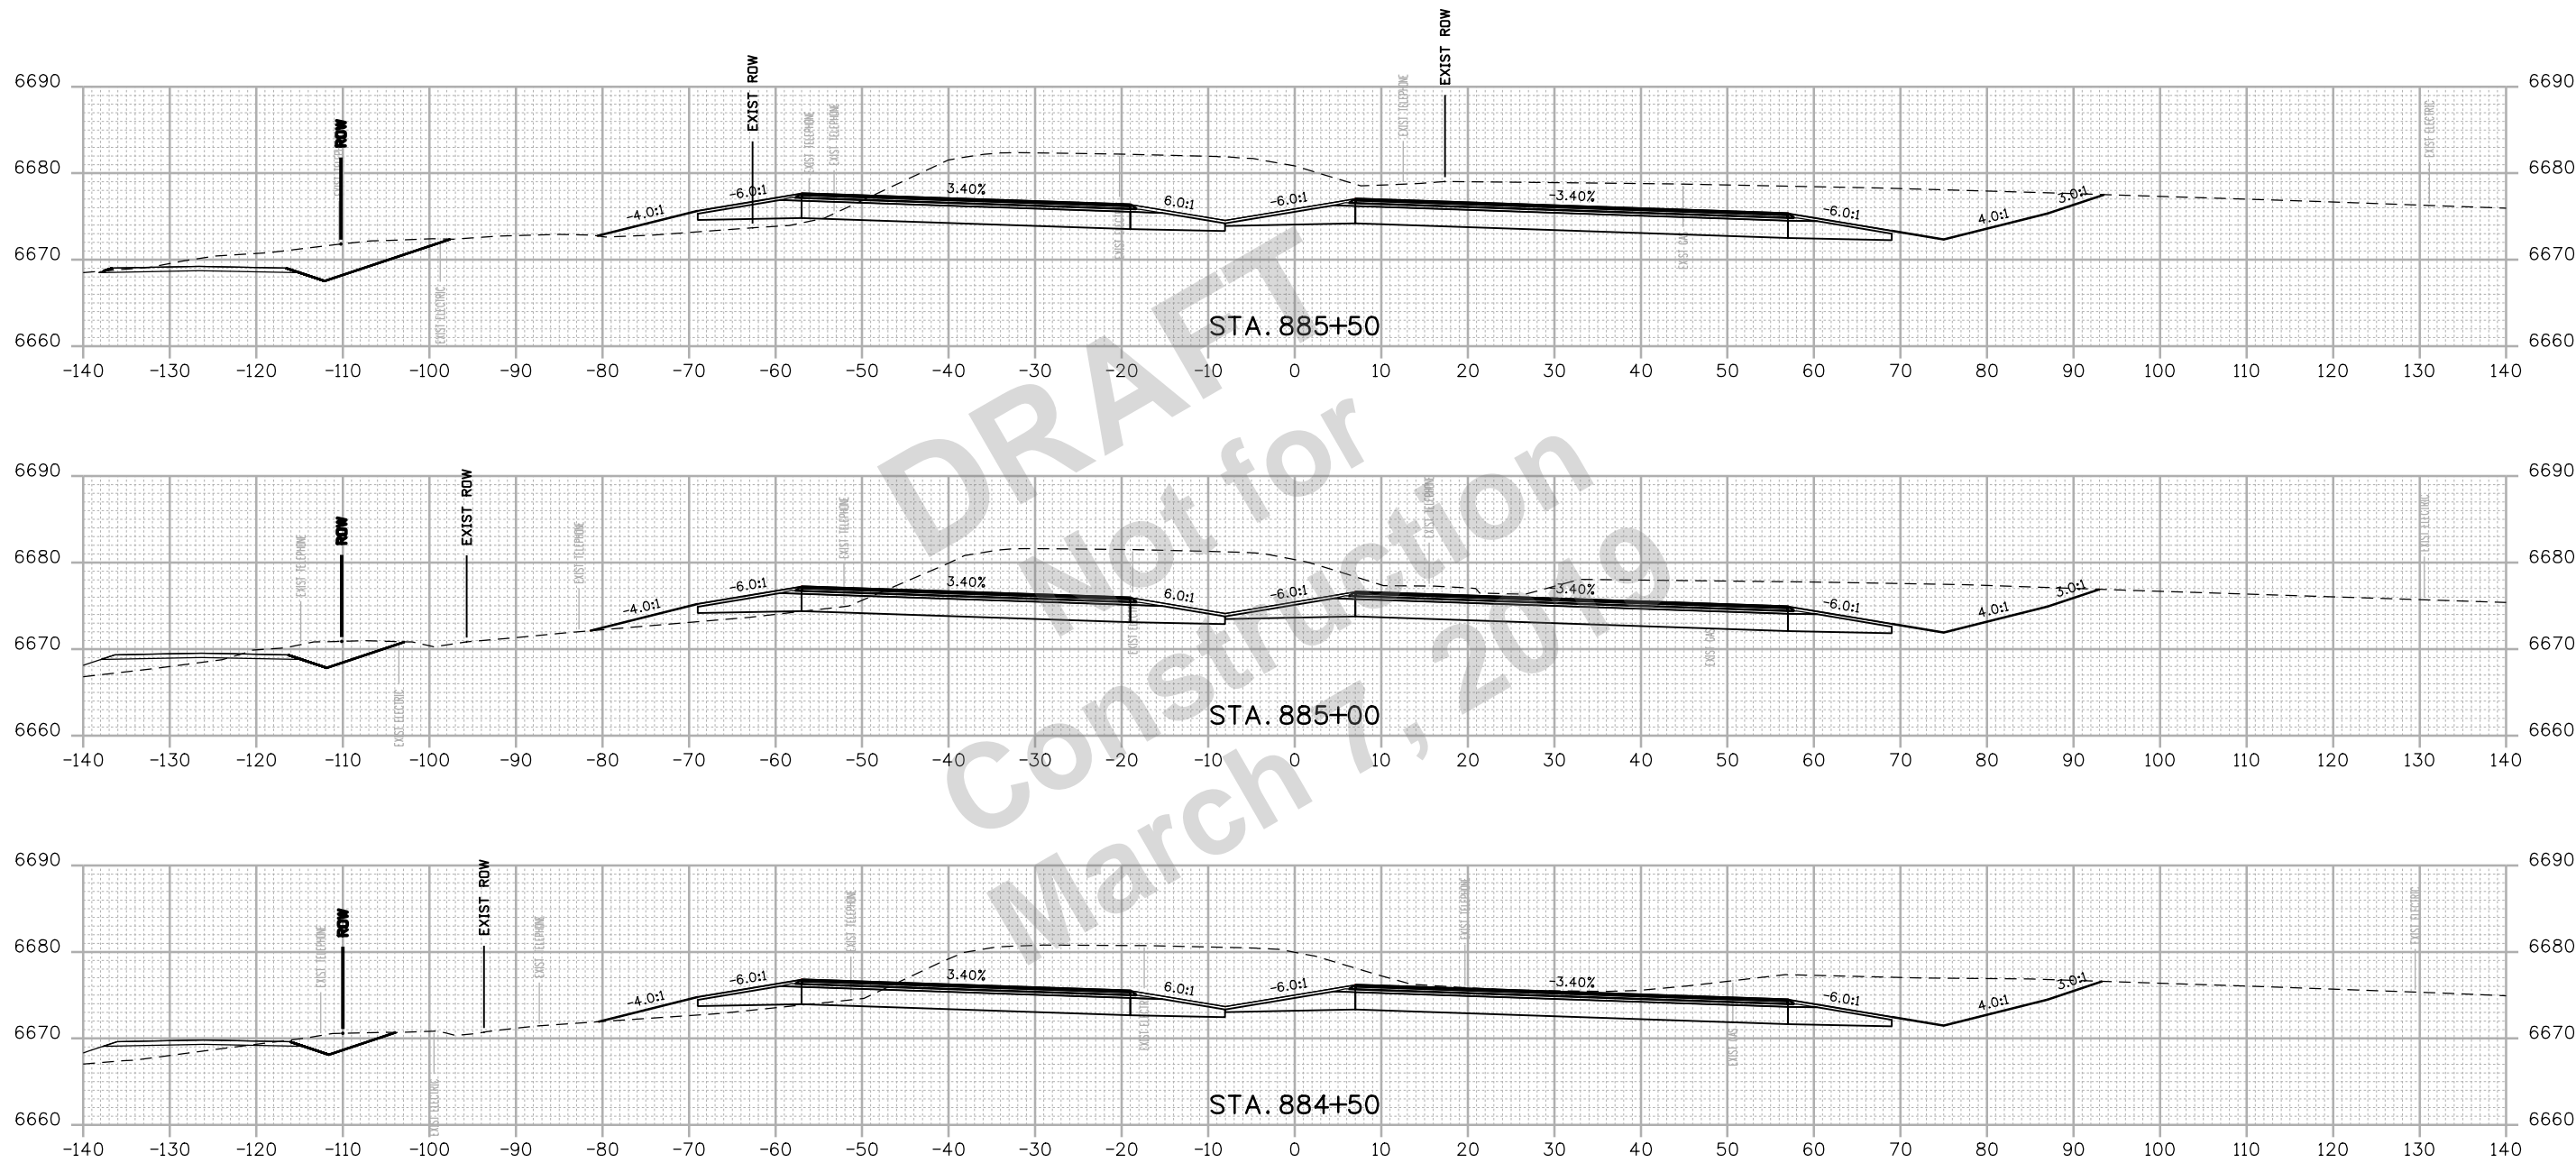


Print Date: 2/15/2019
 File Name: 22420DES_Cross Sections 01.dgn
 Horiz. Scale: 1:20 Vert. Scale: As Noted

HDR 1670 BROADWAY, SUITE 3400 DENVER, COLORADO 80202
 Phone: 303-764-1520 FAX: 303-860-7139

0000

Sheet Revisions		
Date:	Comments	Init.





Colorado Department of Transportation

 3803 North Main Avenue
 Durango, CO 81301
 Phone: 970-385-3620 FAX: 970-385-3635
Region 5 **DRV**

As Constructed
 No Revisions:
 Revised:
 Void:

US 550 CROSS SECTIONS
 Designer: NZ Structure Numbers
 Detailer: NZ
 Sheet Subset: XSEC Subset Sheets: 42 of 159

Project No./Code
 NHPP 5501-029
 22420
 Sheet Number **242**

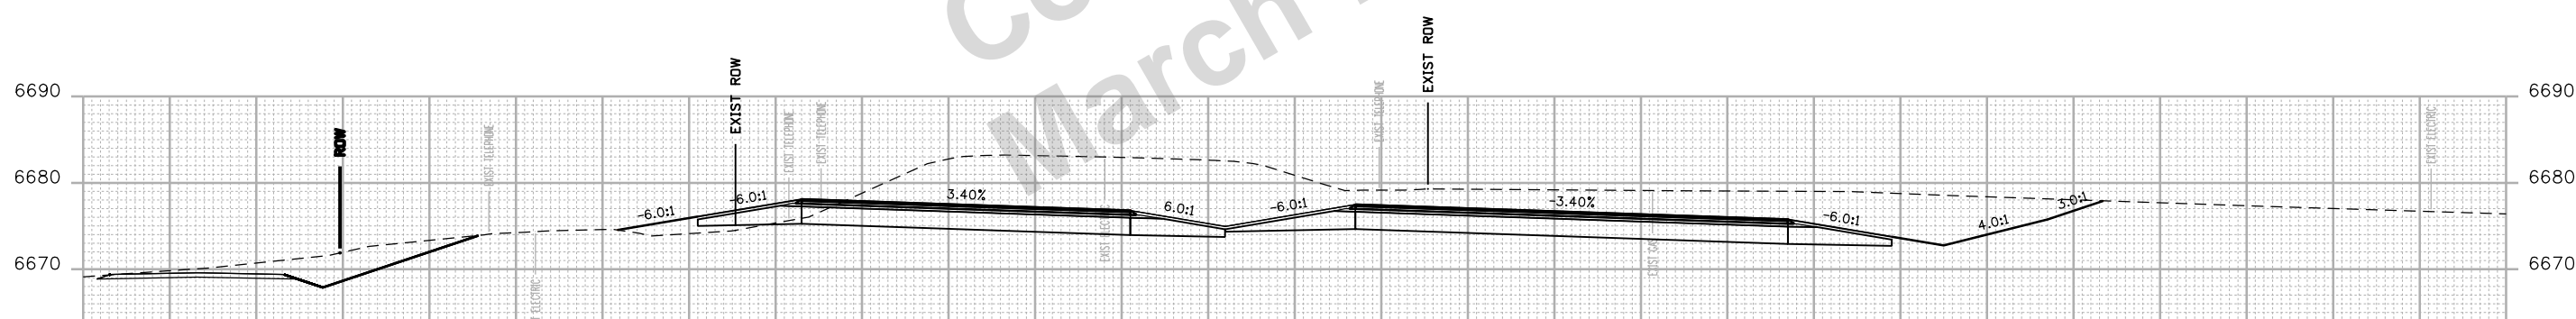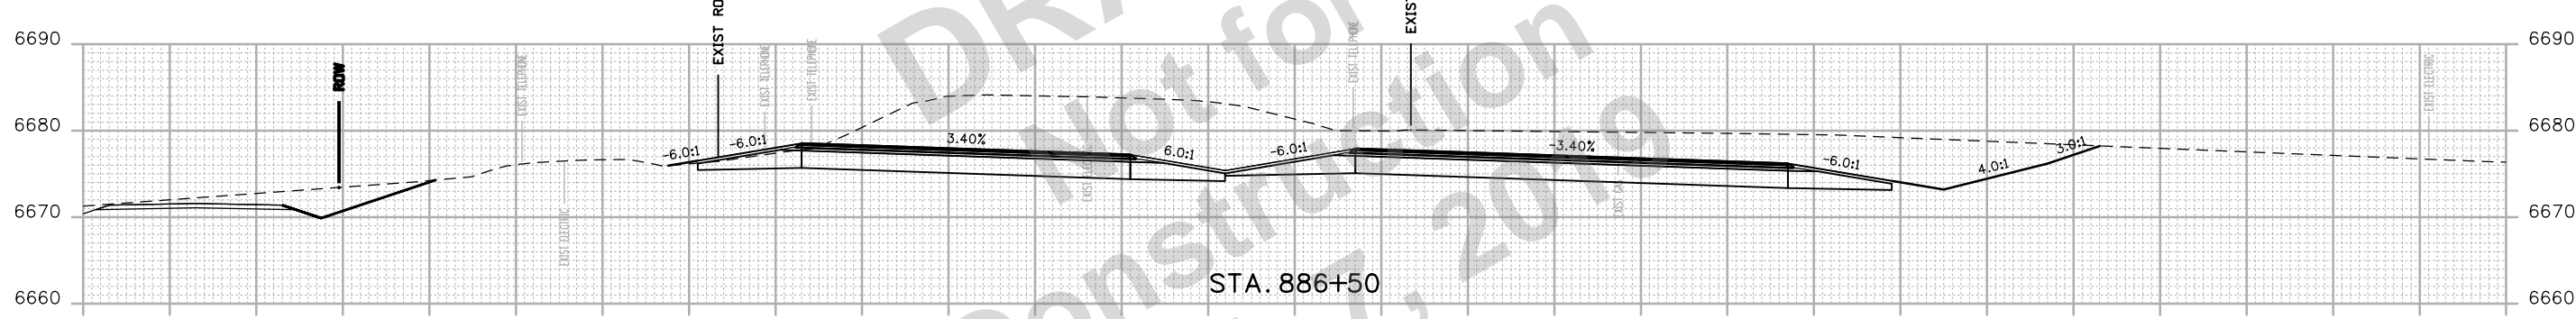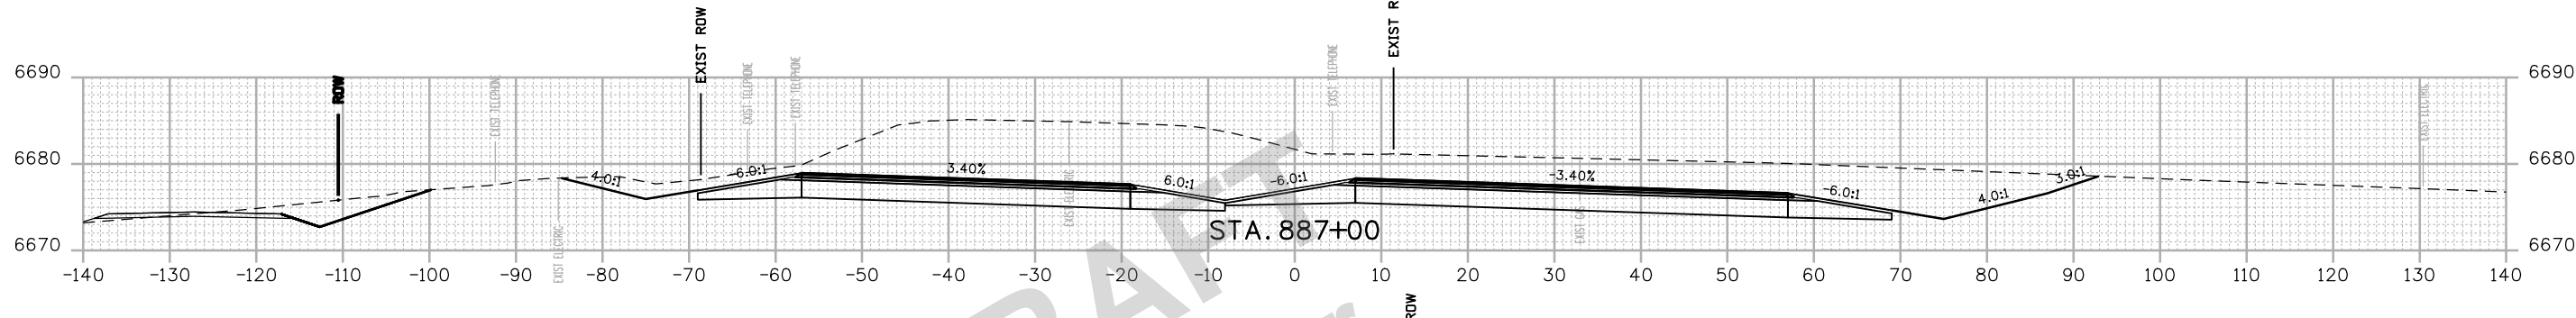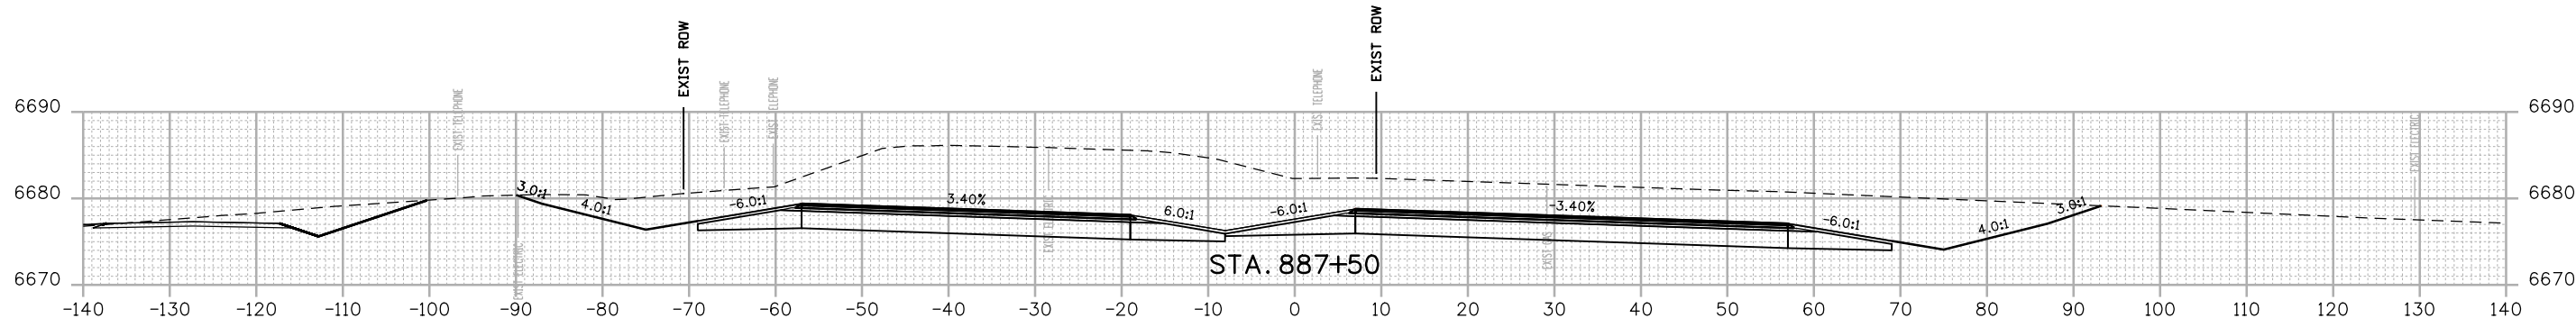NZOLLER 9:19:34 AM p:\p\pwhruscen01\HDR_US_Central_01\Documents\5704_10000255\10110222\6.0_CAD_BIM\6.2_WIP_Design\Drawings\Cross_Sections\22420DES_Cross Sections 01.dgn



DRAFT
 Not for
 Construction
 March 7, 2019

Print Date: 2/15/2019
 File Name: 22420DES_Cross Sections 01.dgn
 Horiz. Scale: 1:20 Vert. Scale: As Noted

 1670 BROADWAY, SUITE 3400 DENVER, COLORADO 80202
 Phone: 303-764-1520 FAX: 303-860-7139

Sheet Revisions		
Date:	Comments	Init.

Colorado Department of Transportation

 3803 North Main Avenue
 Durango, CO 81301
 Phone: 970-385-3620 FAX: 970-385-3635
Region 5 **DRV**


As Constructed
 No Revisions:
 Revised:
 Void:

US 550 CROSS SECTIONS

Designer:	NZ	Structure	
Detailer:	NZ	Numbers	
Sheet Subset:	XSEC	Subset Sheets:	43 of 159

Project No./Code
NHPP 5501-029
22420
Sheet Number 243

NZOLLER 9:19:35 AM p:\p\ndruscen01\HDR_US_Central_01\Documents\5704\10000255\10110222\6.0_CAD_BIM_6.2_WIP\Design\Drawings\Cross_Sections\22420DES_Cross Sections 01.dgn

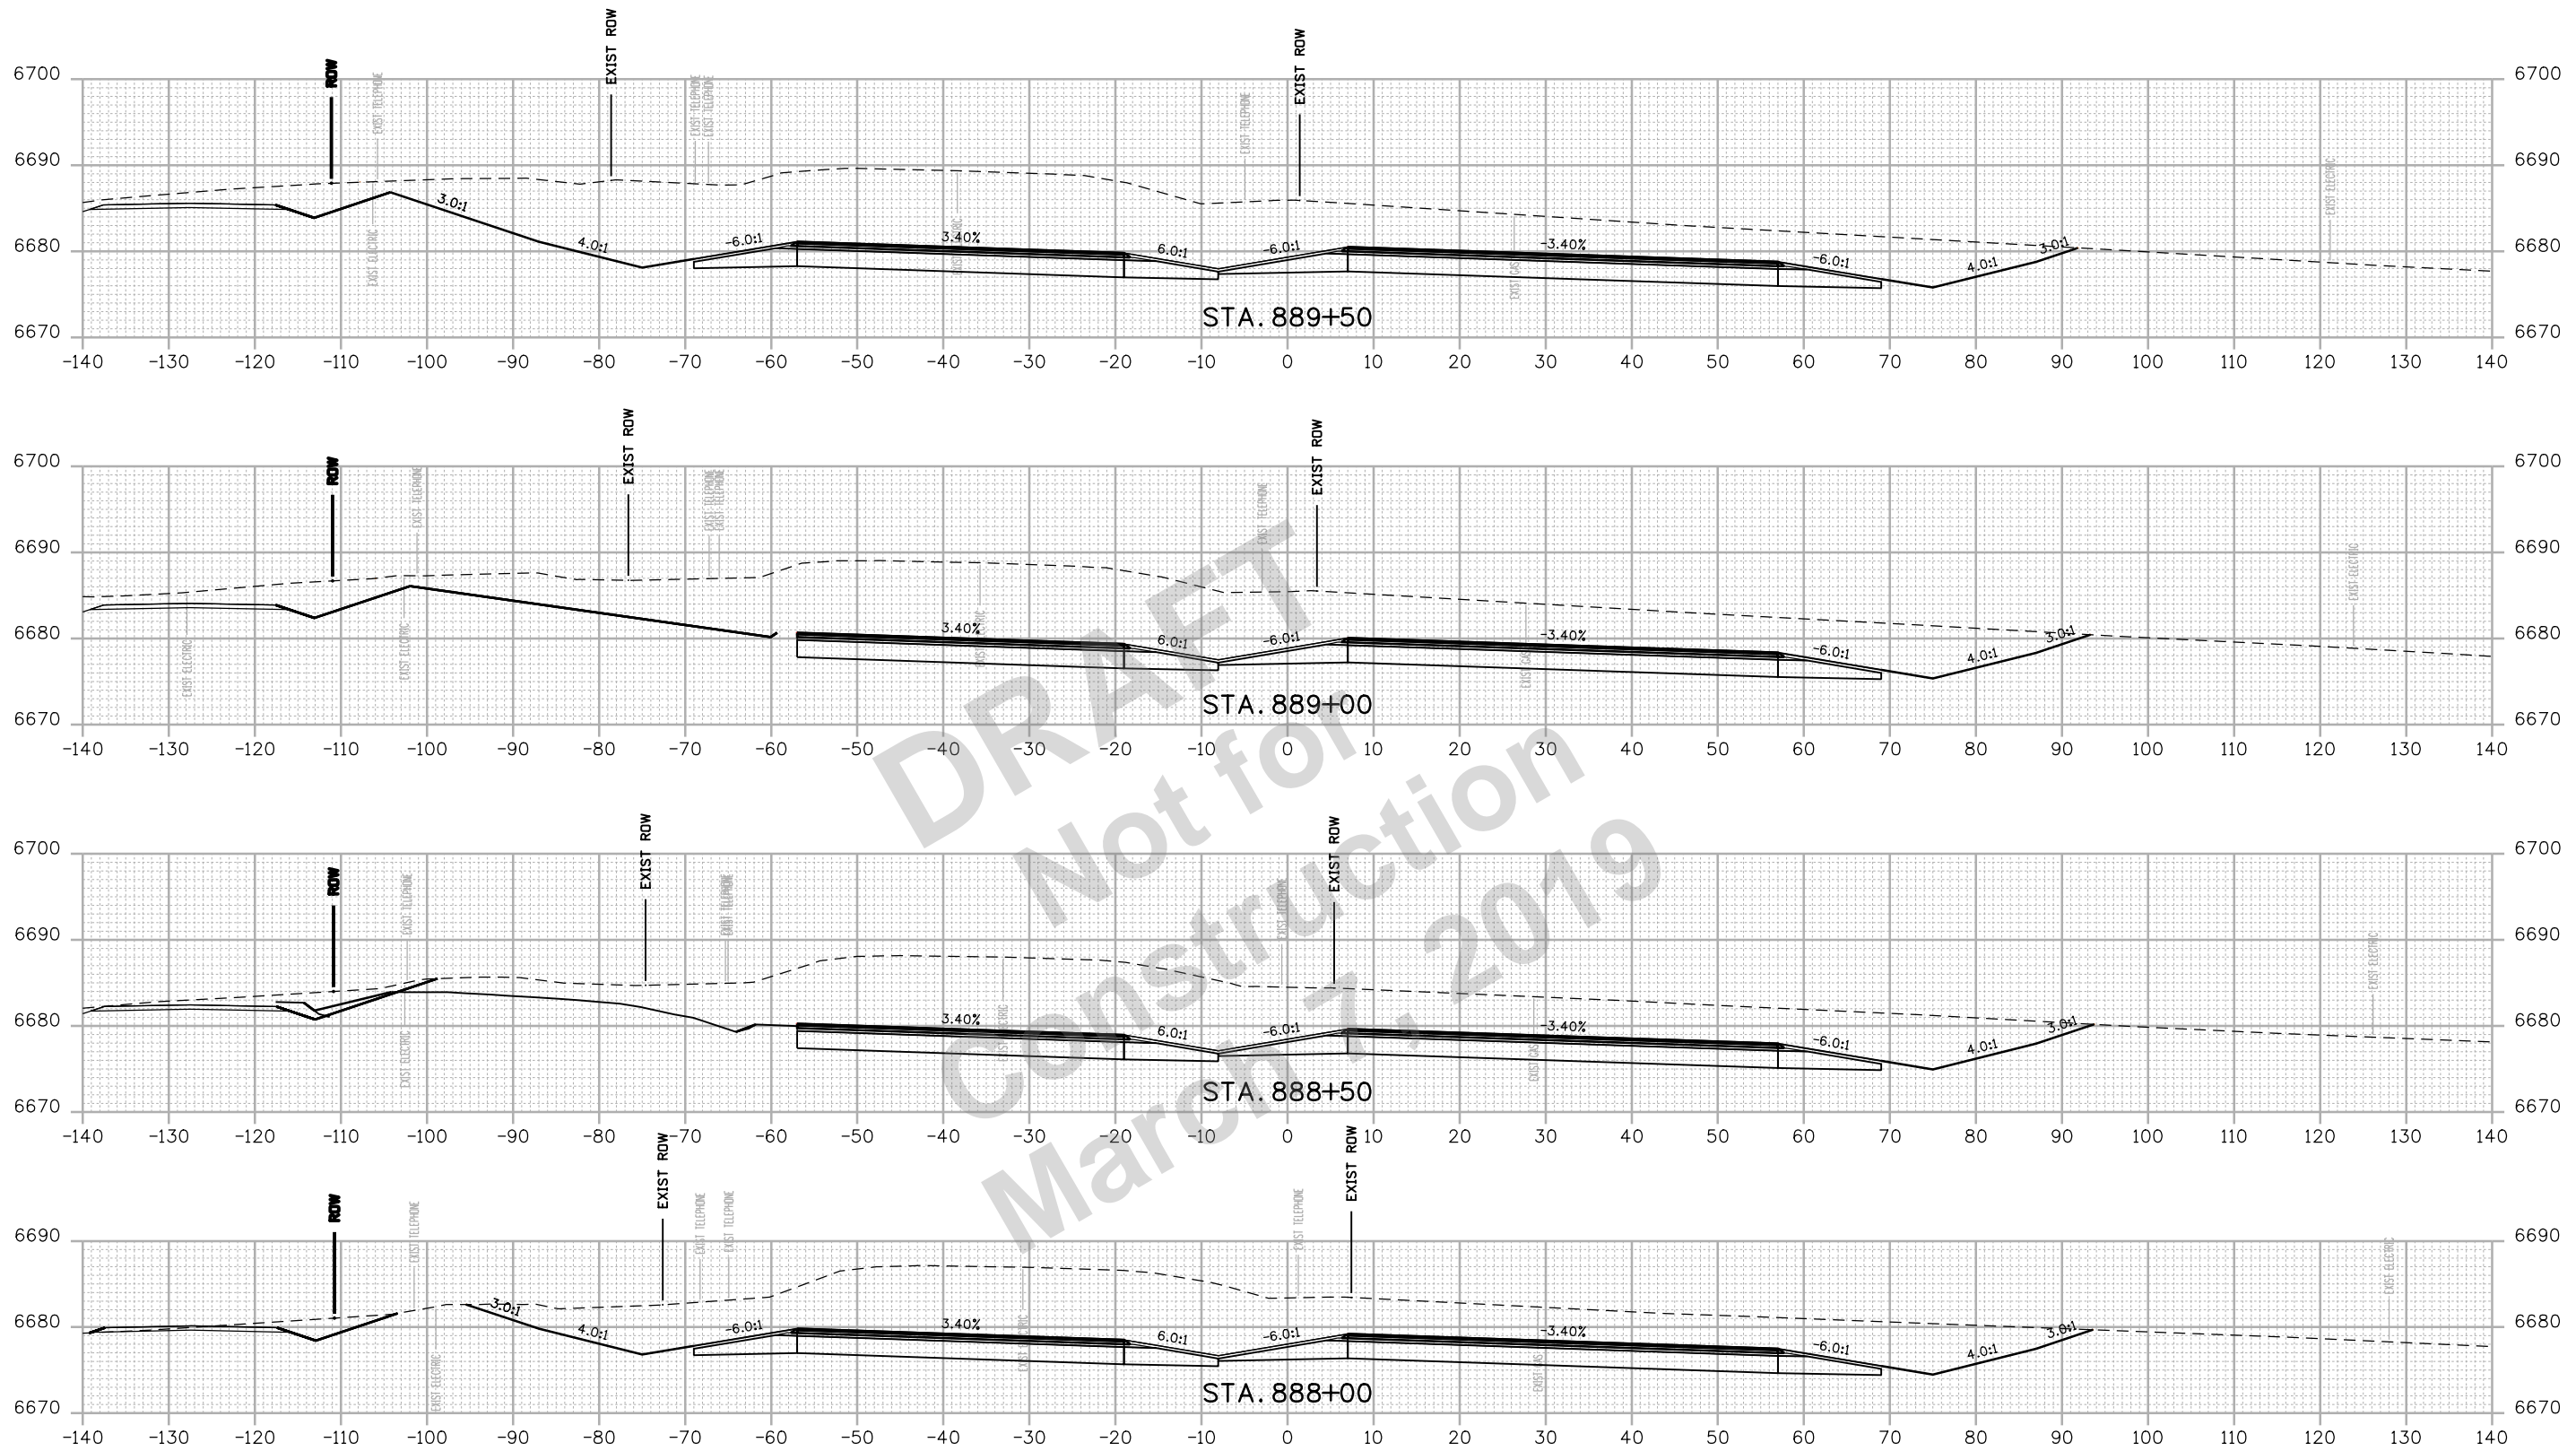

Print Date: 2/15/2019
 File Name: 22420DES_Cross Sections 01.dgn
 Horiz. Scale: 1:20 Vert. Scale: As Noted

Sheet Revisions		
Date:	Comments	Init.

Colorado Department of Transportation

 3803 North Main Avenue
 Durango, CO 81301
 Phone: 970-385-3620 FAX: 970-385-3635
Region 5 **DRV**


As Constructed
 No Revisions:
 Revised:
 Void:

US 550 CROSS SECTIONS			
Designer:	NZ	Structure	
Detailer:	NZ	Numbers	
Sheet Subset:	XSEC	Subset Sheets:	44 of 159

Project No./Code
 NHPP 5501-029
 22420
Sheet Number 244


 1670 BROADWAY, SUITE 3400 DENVER, COLORADO 80202
 Phone: 303-764-1520 FAX: 303-860-7139

NZOLLER 9:19:36 AM pw:\p\h\driscen01\HDR_US_Central_01\Documents\5704\10000255\10110222\6.0_CAD_BIM_6.2_WIP_Design\Drawings\Cross_Sections\22420DES_Cross Sections 01.dgn

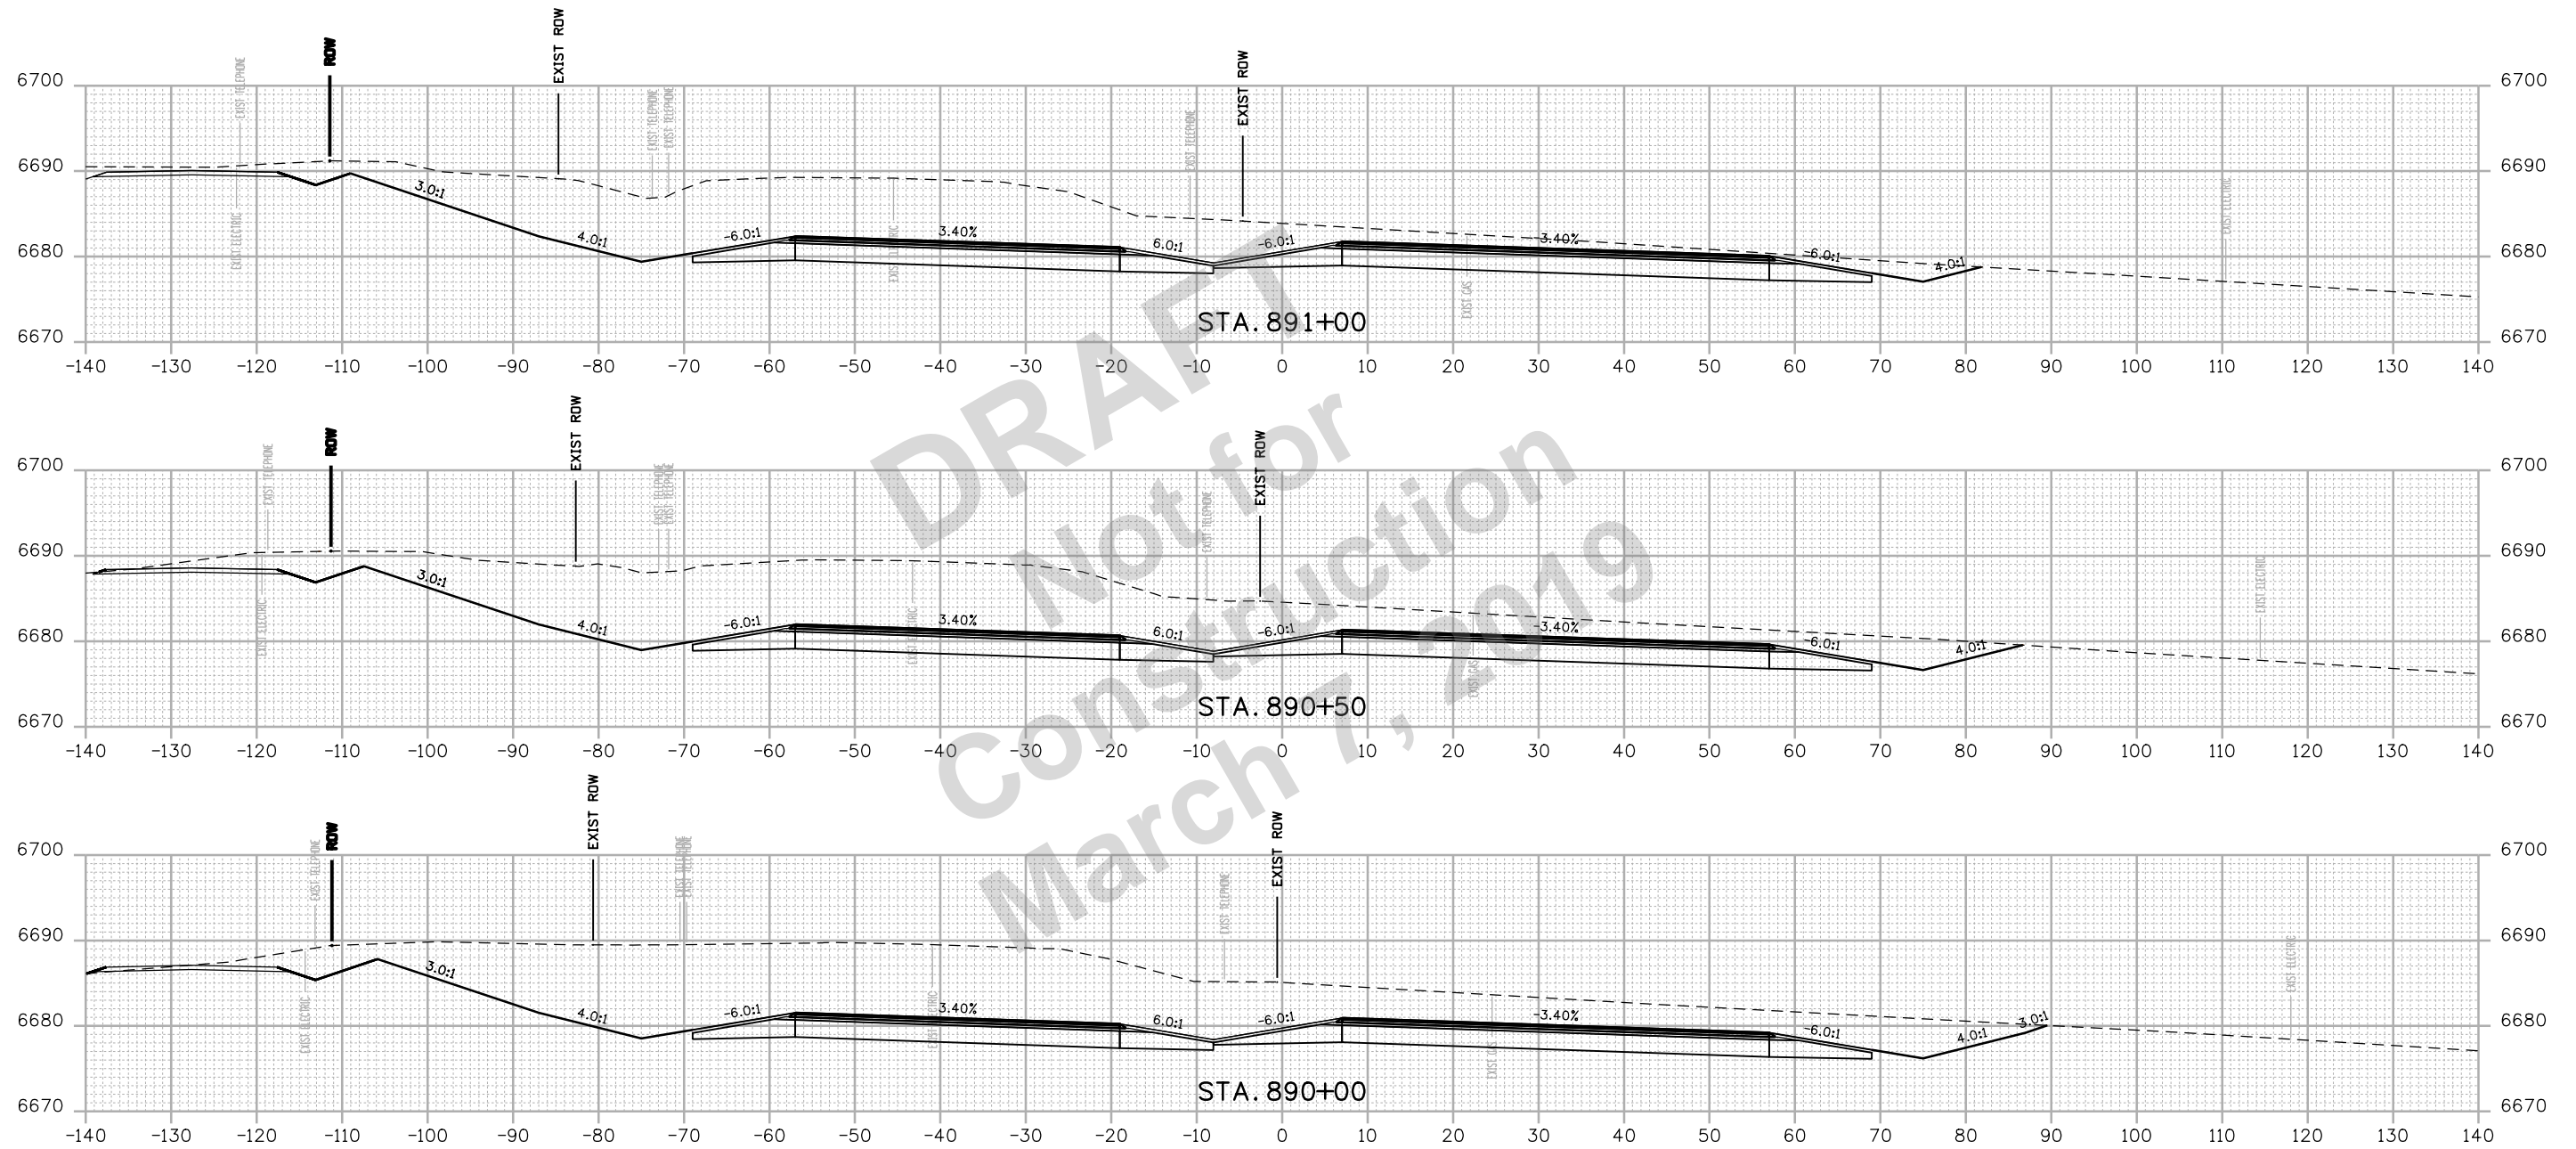


Print Date: 2/15/2019
 File Name: 22420DES_Cross Sections 01.dgn
 Horiz. Scale: 1:20 Vert. Scale: As Noted

HDR 1670 BROADWAY, SUITE 3400 DENVER, COLORADO 80202
 Phone: 303-764-1520 FAX: 303-860-7139

0000

Sheet Revisions		
Date:	Comments	Init.

Colorado Department of Transportation

 3803 North Main Avenue
 Durango, CO 81301
 Phone: 970-385-3620 FAX: 970-385-3635
Region 5 **DRV**


As Constructed
 No Revisions:
 Revised:
 Void:

US 550 CROSS SECTIONS

Designer:	NZ	Structure Numbers	
Detailer:	NZ	Subset Sheets:	45 of 159
Sheet Subset:	XSEC		

Project No./Code
 NHPP 5501-029
 22420
 Sheet Number **245**

NZOLLER 9:19:36 AM pw:\\pwhruscen01\HDR_US_Central_01\Documents\5704\10000255\10110222\6.0_CAD_BIM\6.2_WIP\Design\Drawings\Cross_Sections\22420DES_Cross Sections 01.dgn

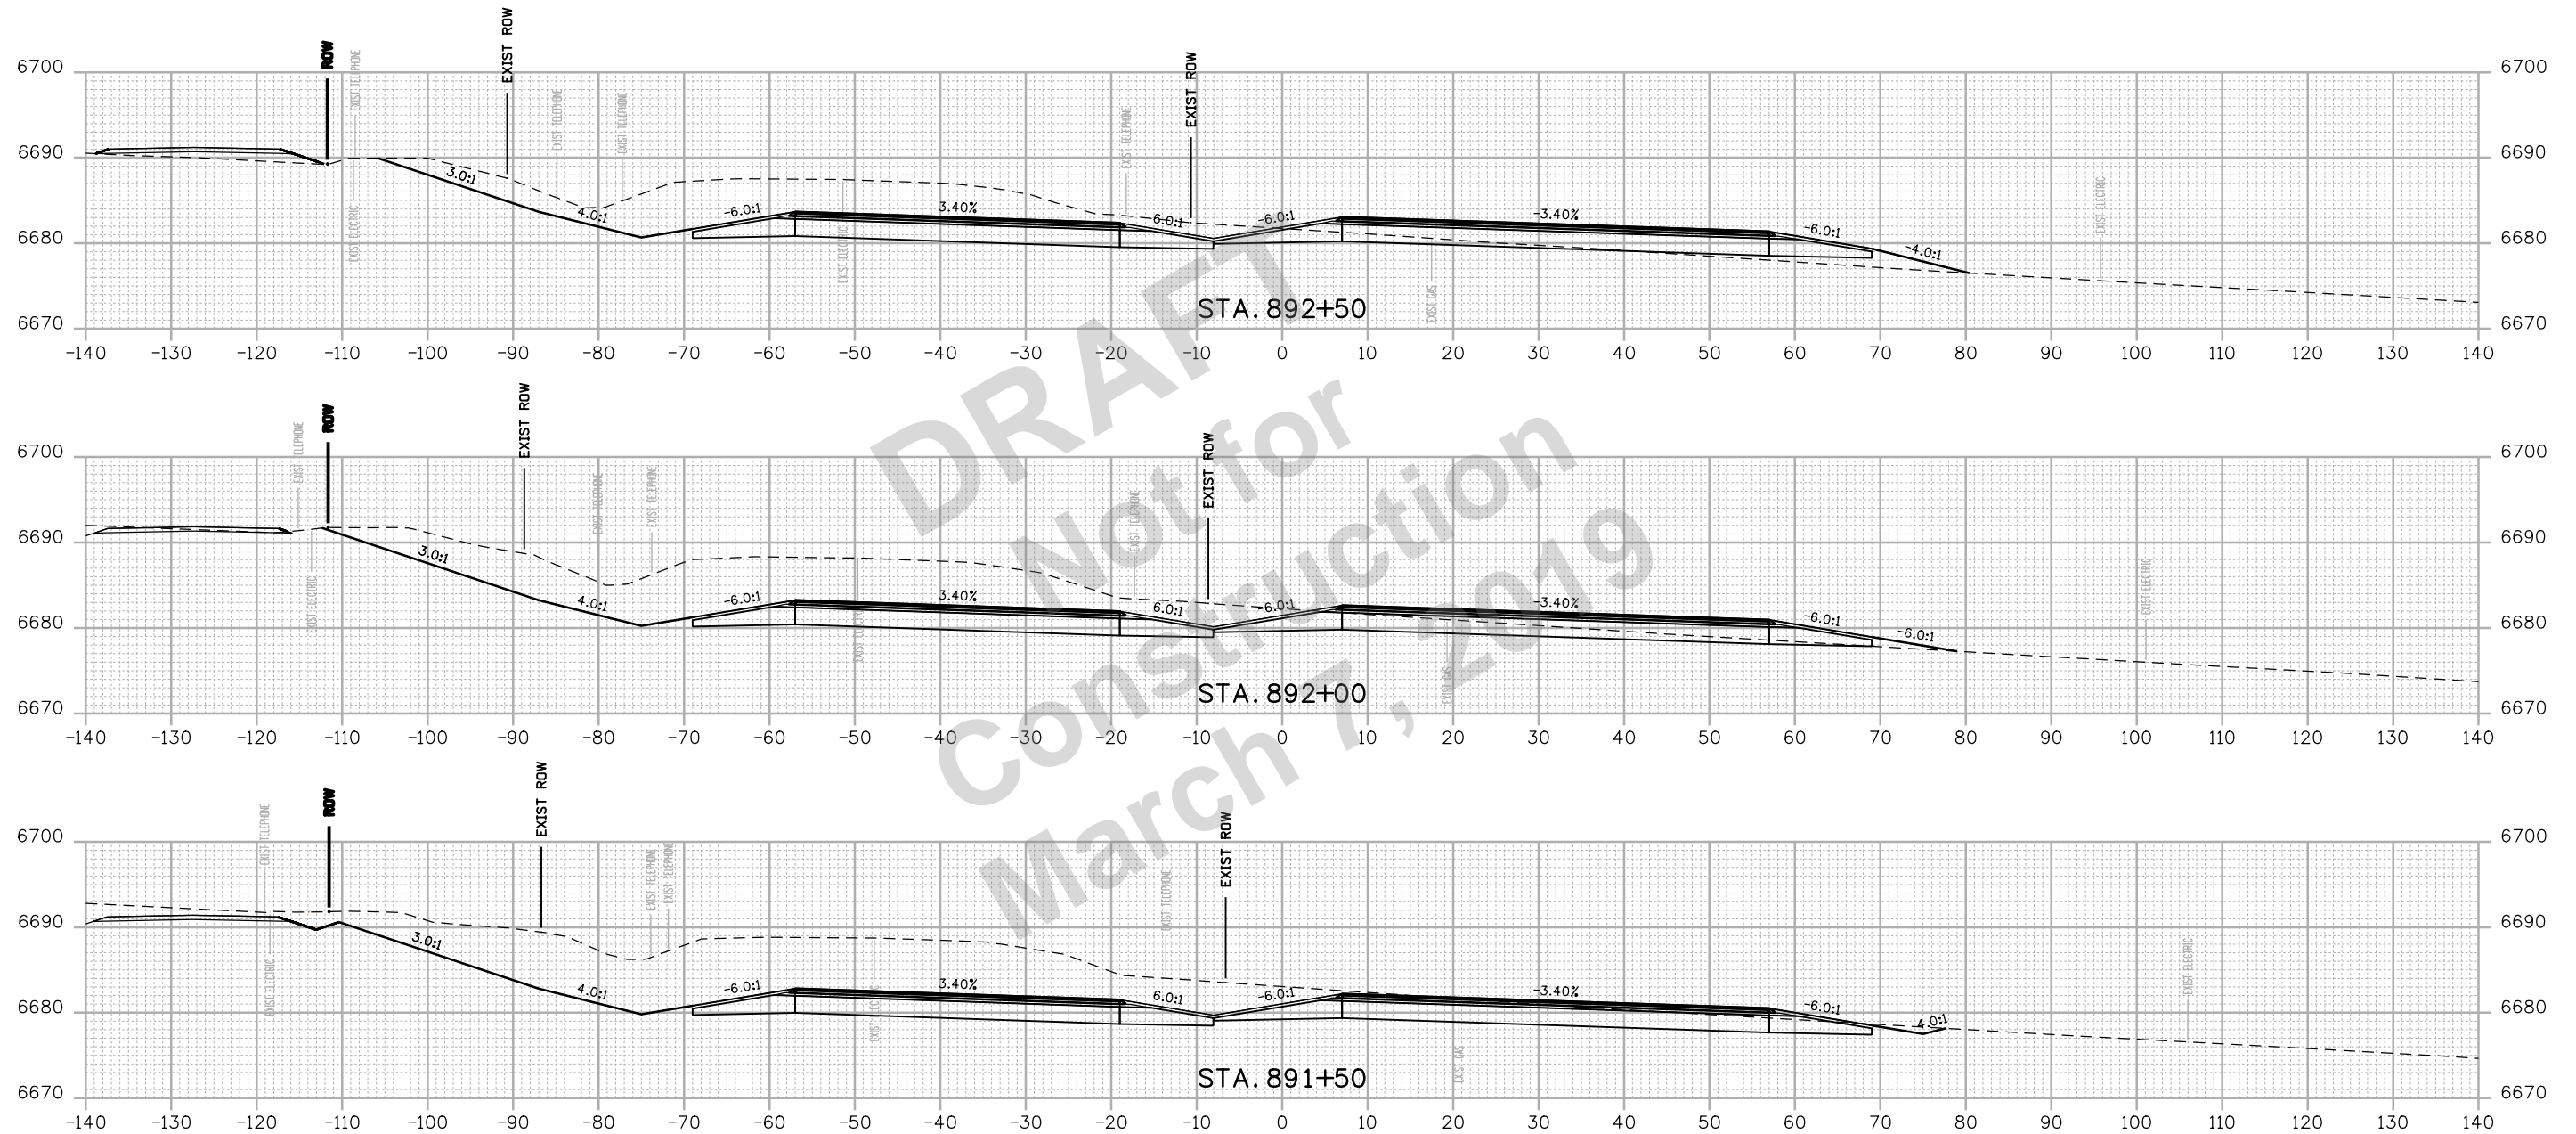


DRAFT
 Not for
 Construction
 March 7, 2019

Print Date: 2/15/2019
 File Name: 22420DES_Cross Sections 01.dgn
 Horiz. Scale: 1:20 Vert. Scale: As Noted

HDR 1670 BROADWAY, SUITE 3400 DENVER, COLORADO 80202
 Phone: 303-764-1520 FAX: 303-860-7139

0000

Sheet Revisions		
Date:	Comments	Init.

Colorado Department of Transportation

 3803 North Main Avenue
 Durango, CO 81301
 Phone: 970-385-3620 FAX: 970-385-3635
Region 5 **DRV**




As Constructed
 No Revisions:
 Revised:
 Void:

US 550 CROSS SECTIONS


Designer:	NZ	Structure	
Detailer:	NZ	Numbers	
Sheet Subset:	XSEC	Subset Sheets:	46 of 159

Project No./Code
 NHPP 5501-029
 22420
 Sheet Number **246**

NZOLLER 9:19:37 AM p:\p\hudsonscen01\HDR_US_Central_01\Documents\5704_10000255\10110222\6.0_CAD_BIM\6.2_WIP\Design\Drawings\Cross_Sections\22420DES_Cross Sections 01.dgn

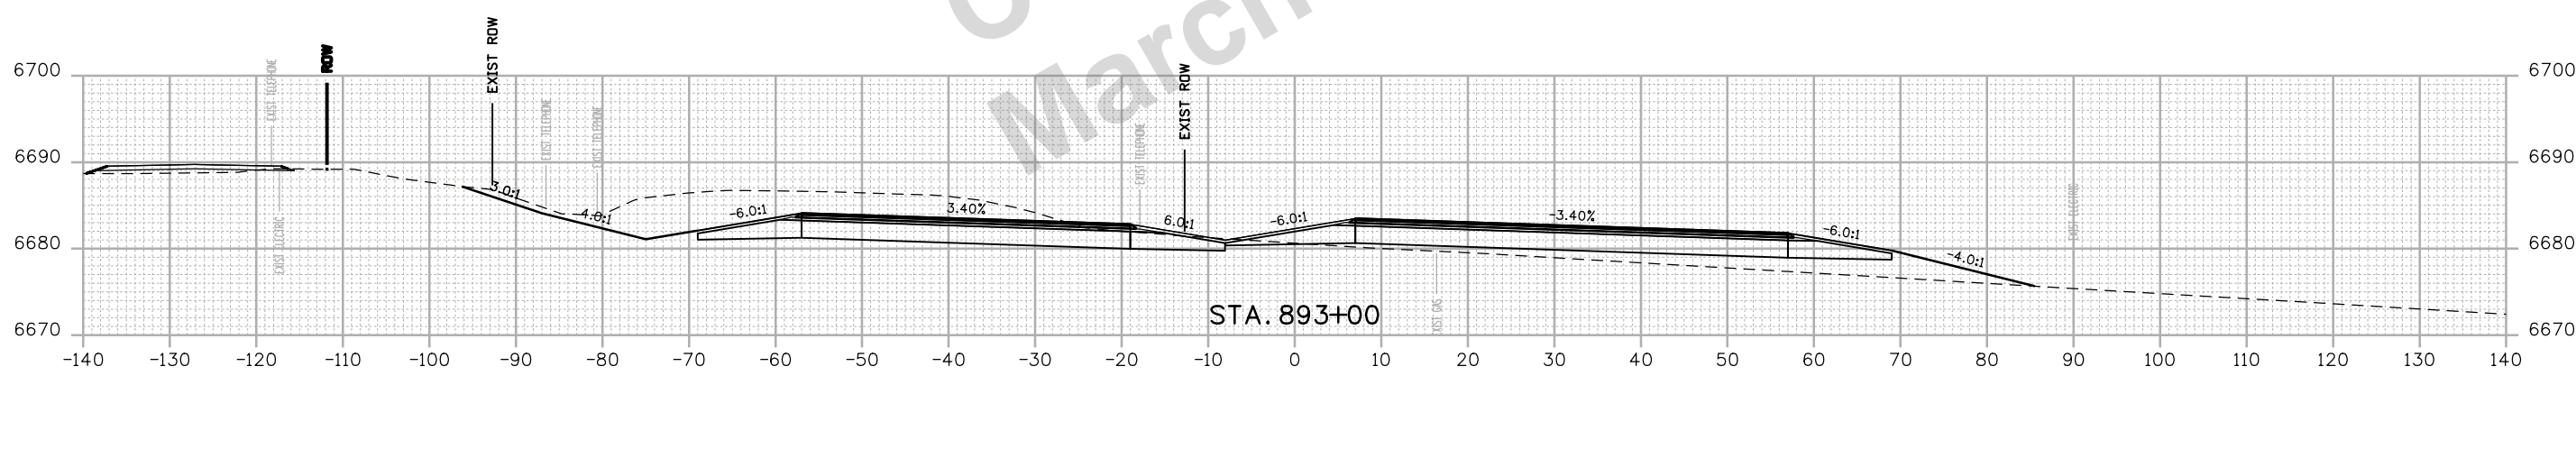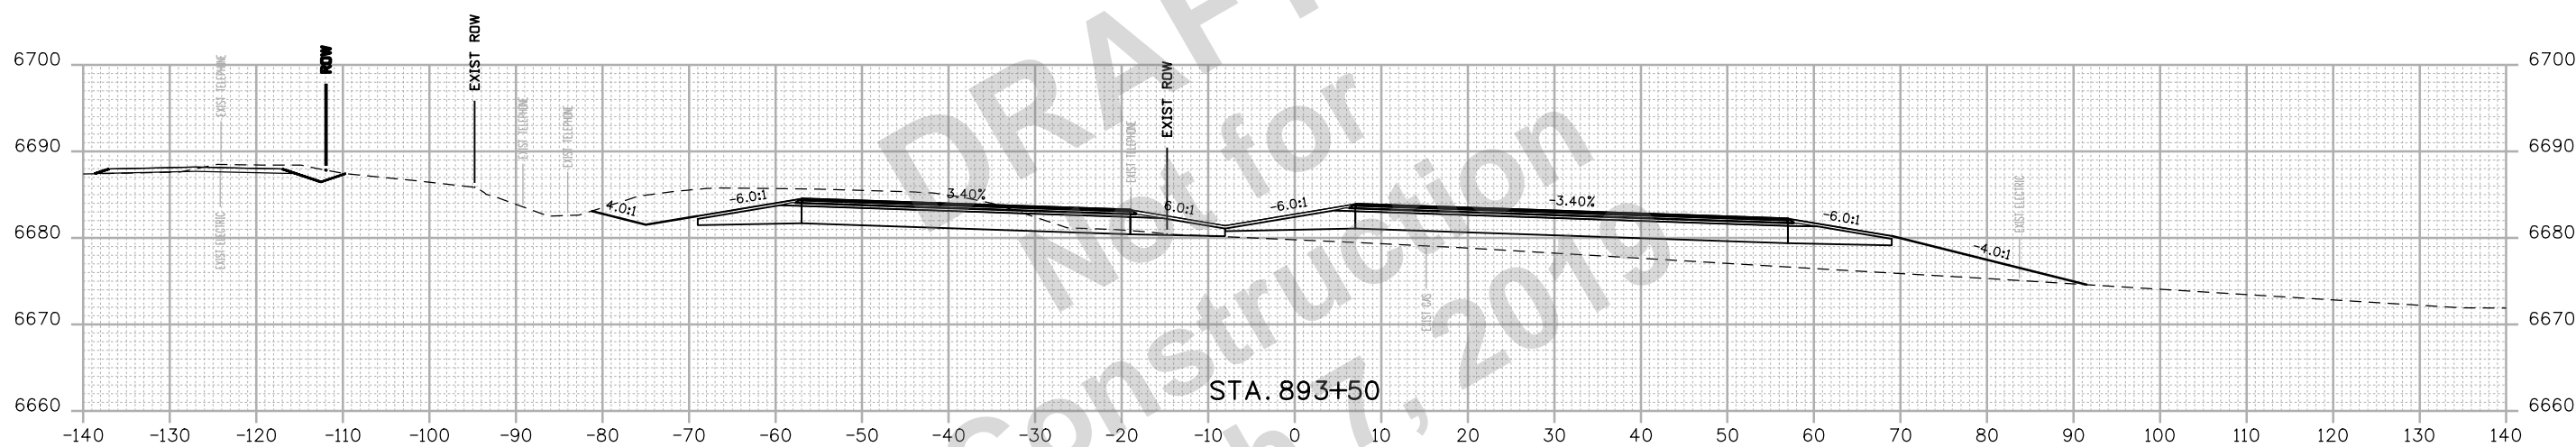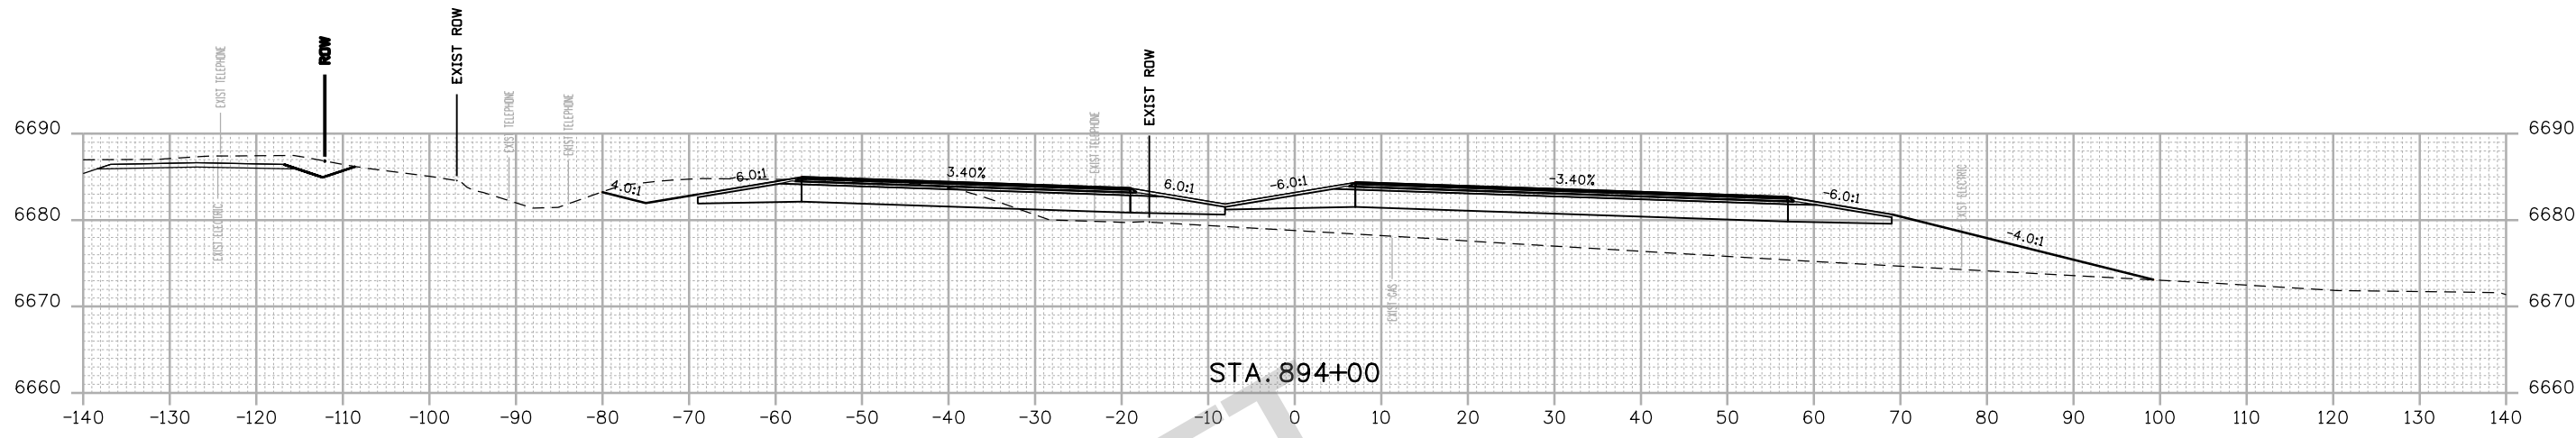

Print Date: 2/15/2019
 File Name: 22420DES_Cross Sections 01.dgn
 Horiz. Scale: 1:20 Vert. Scale: As Noted



1670 BROADWAY, SUITE 3400 DENVER, COLORADO 80202
 Phone: 303-764-1520 FAX: 303-860-7139

Sheet Revisions		
Date:	Comments	Init.

Colorado Department of Transportation


 3803 North Main Avenue
 Durango, CO 81301
 Phone: 970-385-3620 FAX: 970-385-3635
Region 5 **DRV**

As Constructed
No Revisions:
Revised:
Void:

US 550 CROSS SECTIONS			
Designer:	NZ	Structure	
Detailer:	NZ	Numbers	
Sheet Subset:	XSEC	Subset Sheets:	47 of 159

Project No./Code
NHPP 5501-029
22420
Sheet Number 247

NZOLLER 9:19:38 AM p:\p\h\druscen01\HDR_US_Central_01\Documents\5704_10000255\10110222\6.0_CAD_BIM\6.2_WIP\Design\Drawings\Cross_Sections\22420DES_Cross Sections 01.dgn

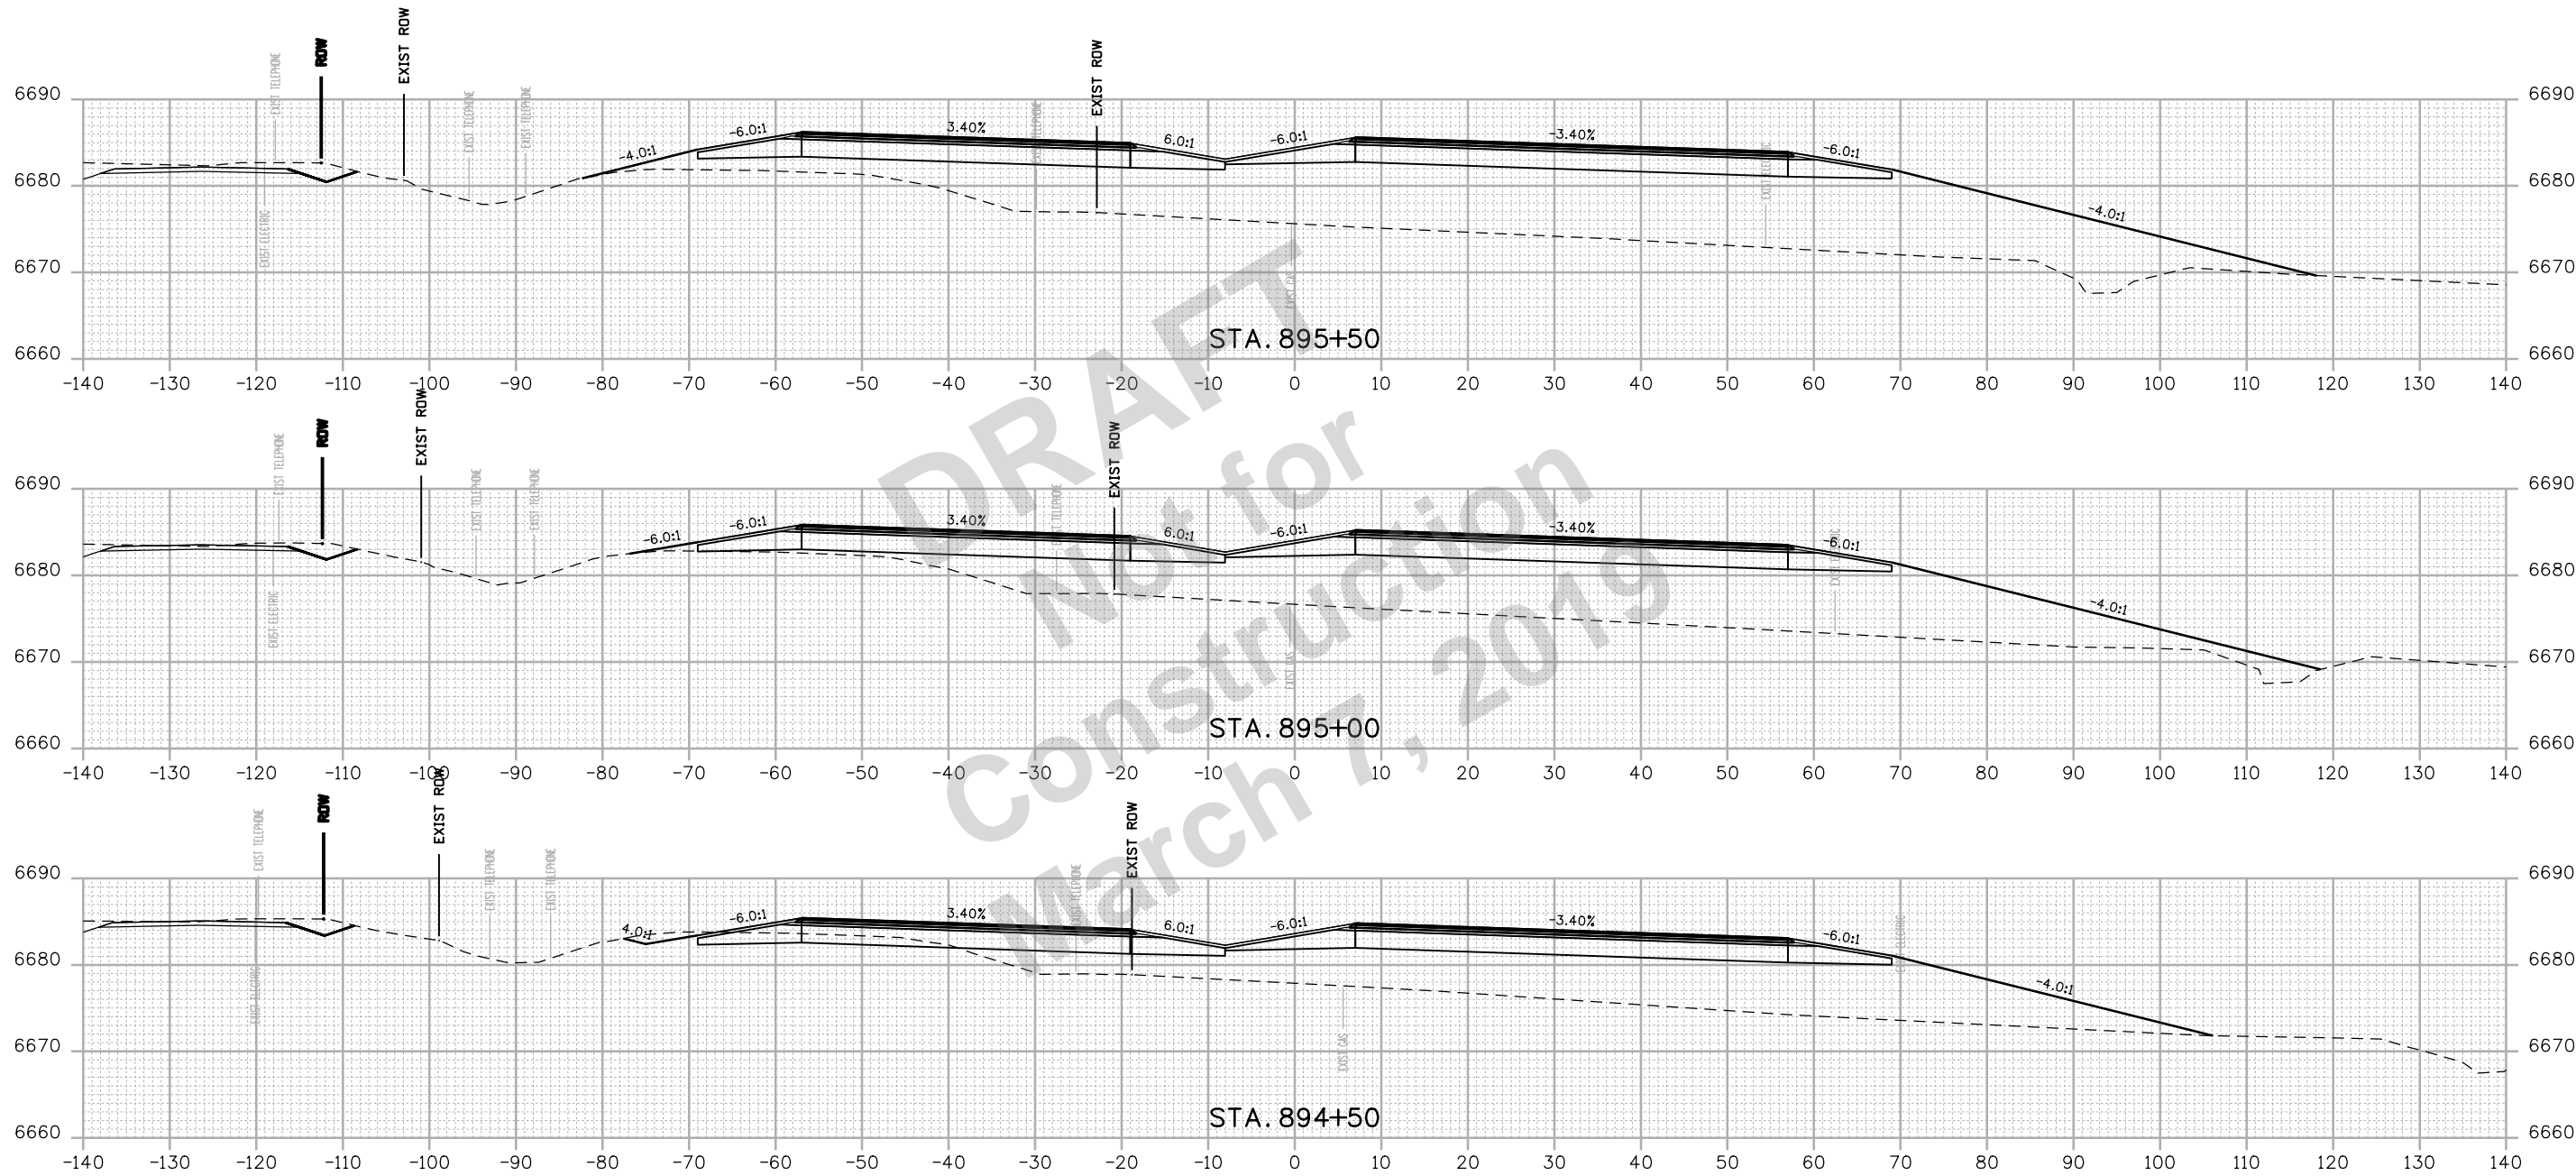

Print Date: 2/15/2019
 File Name: 22420DES_Cross Sections 01.dgn
 Horiz. Scale: 1:20 Vert. Scale: As Noted

Sheet Revisions		
Date:	Comments	Init.

Colorado Department of Transportation



3803 North Main Avenue
 Durango, CO 81301
 Phone: 970-385-3620 FAX: 970-385-3635

Region 5 **DRV**

As Constructed

No Revisions:
 Revised:
 Void:

US 550 CROSS SECTIONS


Designer: NZ Structure Numbers
 Detailer: NZ Structure Numbers
 Sheet Subset: XSEC Subset Sheets: 48 of 159

Project No./Code


NHPP 5501-029

22420

Sheet Number **248**

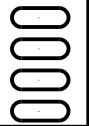

NZOLLER 9:19:39 AM pw:\p\h\driscen01\HDR_US_Central_01\Documents\5704\10000255\10110222\6.0_CAD_BIM\6.2_WIP\Design\Drawings\Cross_Sections\22420DES_Cross Sections 01.dgn

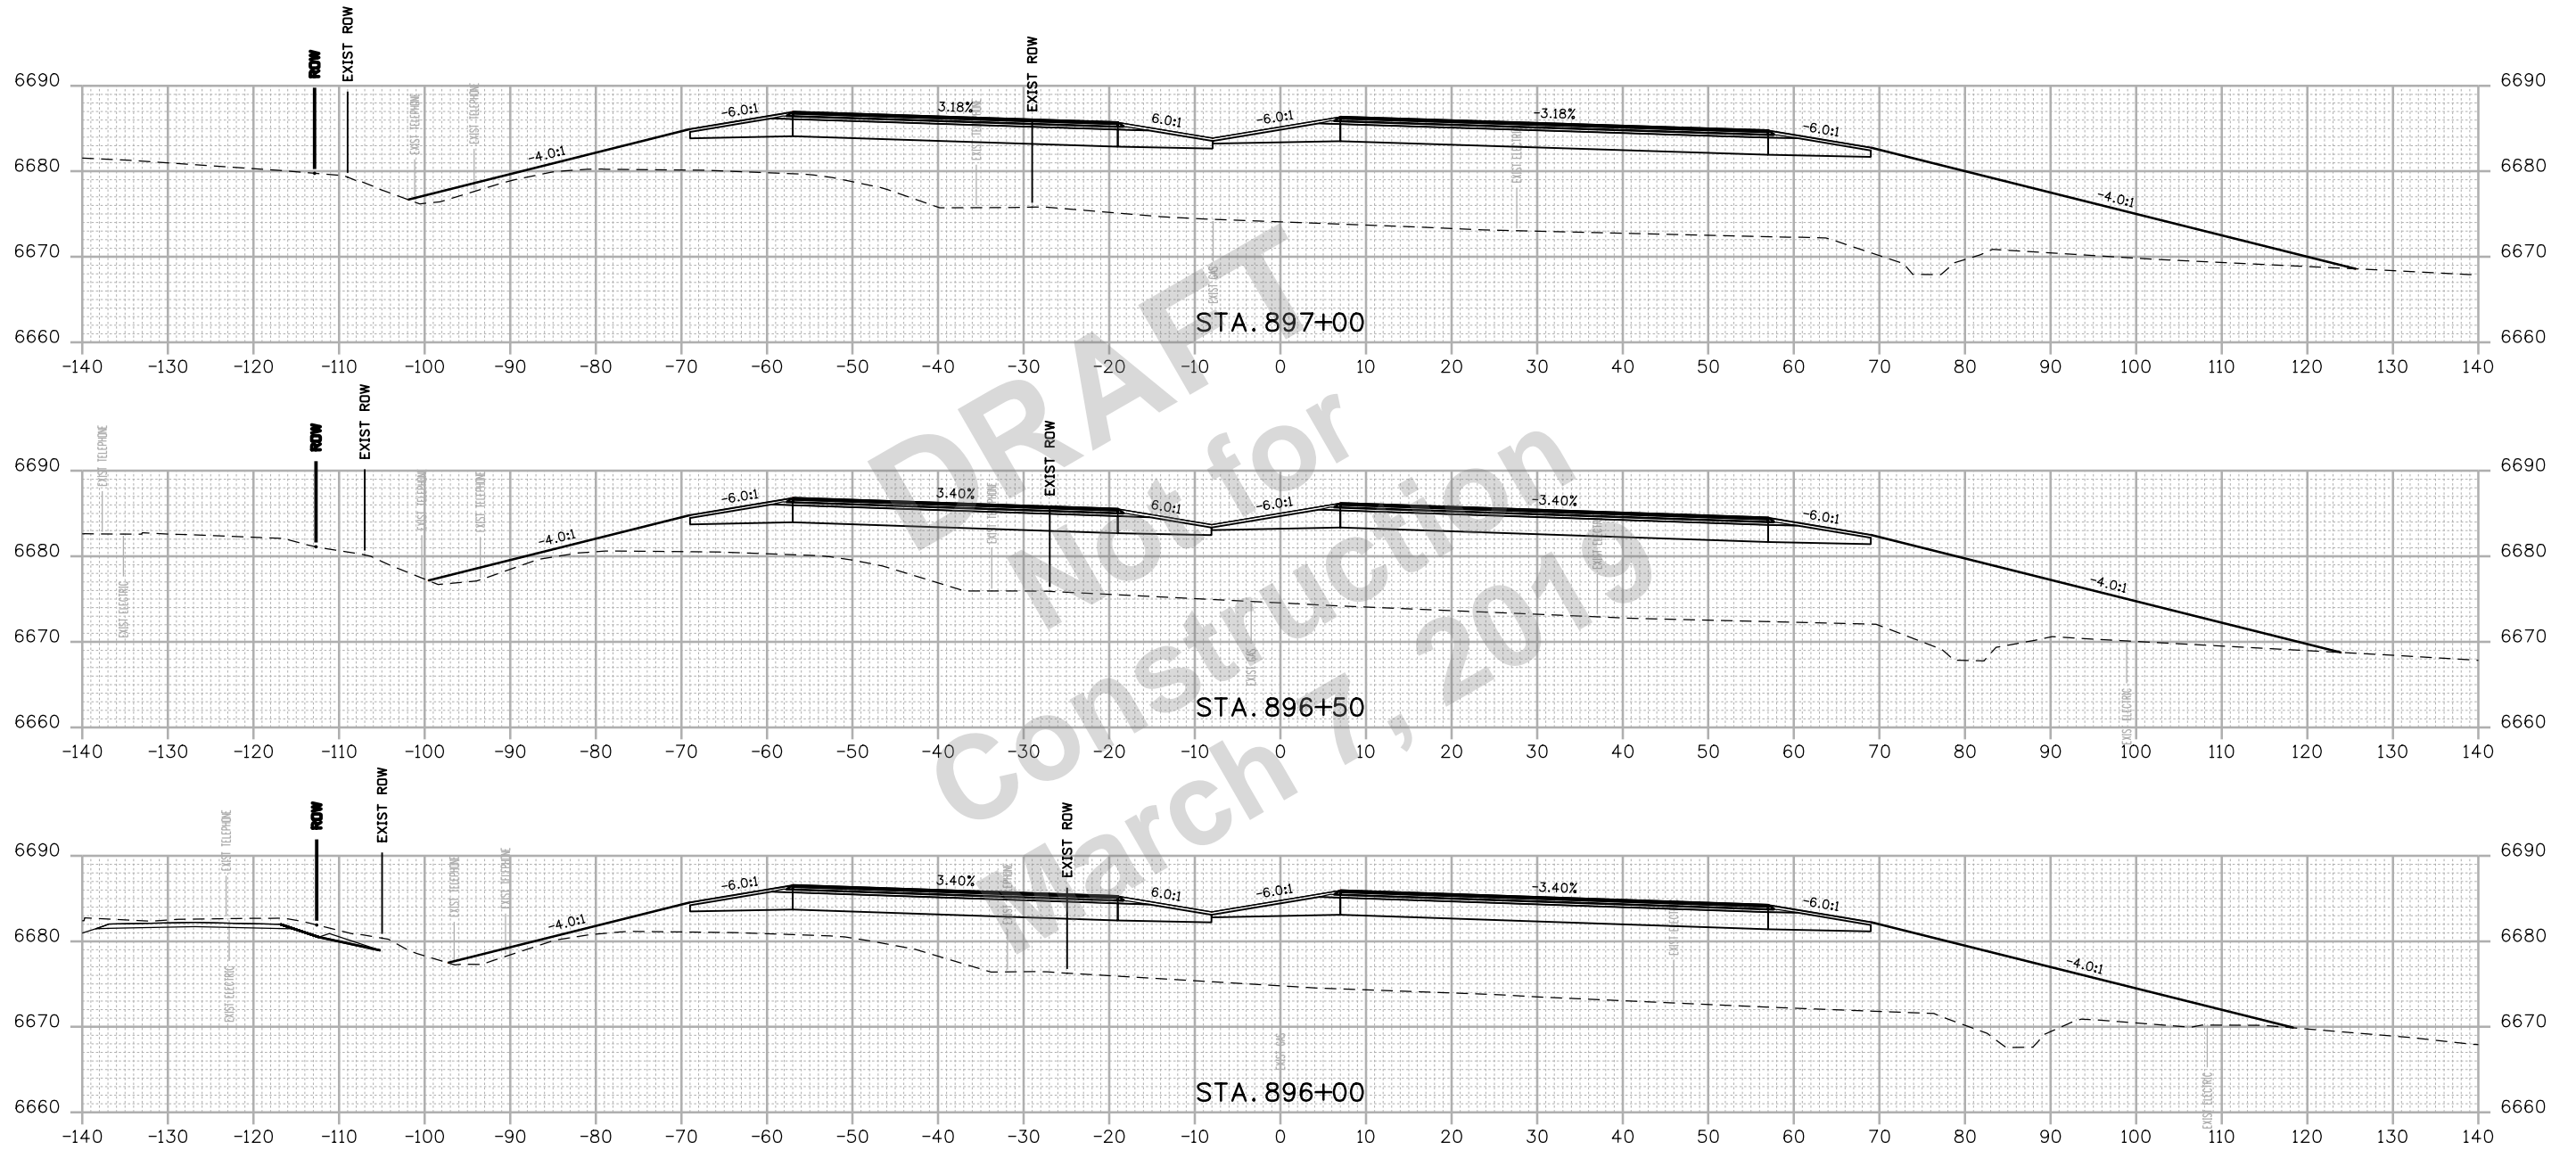

Print Date: 2/15/2019
 File Name: 22420DES_Cross Sections 01.dgn
 Horiz. Scale: 1:20 Vert. Scale: As Noted

Sheet Revisions		
Date:	Comments	Init.

Colorado Department of Transportation

 3803 North Main Avenue
 Durango, CO 81301
 Phone: 970-385-3620 FAX: 970-385-3635
Region 5 **DRV**


As Constructed
 No Revisions:
 Revised:
 Void:

US 550 CROSS SECTIONS
 Designer: NZ
 Detailer: NZ
 Sheet Subset: XSEC
 Structure Numbers:
 Subset Sheets: 49 of 159

Project No./Code
 NHPP 5501-029
 22420
 Sheet Number **249**


 1670 BROADWAY, SUITE 3400 DENVER, COLORADO 80202
 Phone: 303-764-1520 FAX: 303-860-7139

NZOLLER 9:19:40 AM p:\p\h\druscen01\HDR_US_Central_01\Documents\5704_10000255\10110222\6.0_CAD_BIM\6.2_WIP\Design\Drawings\Cross_Sections\22420DES_Cross Sections 01.dgn

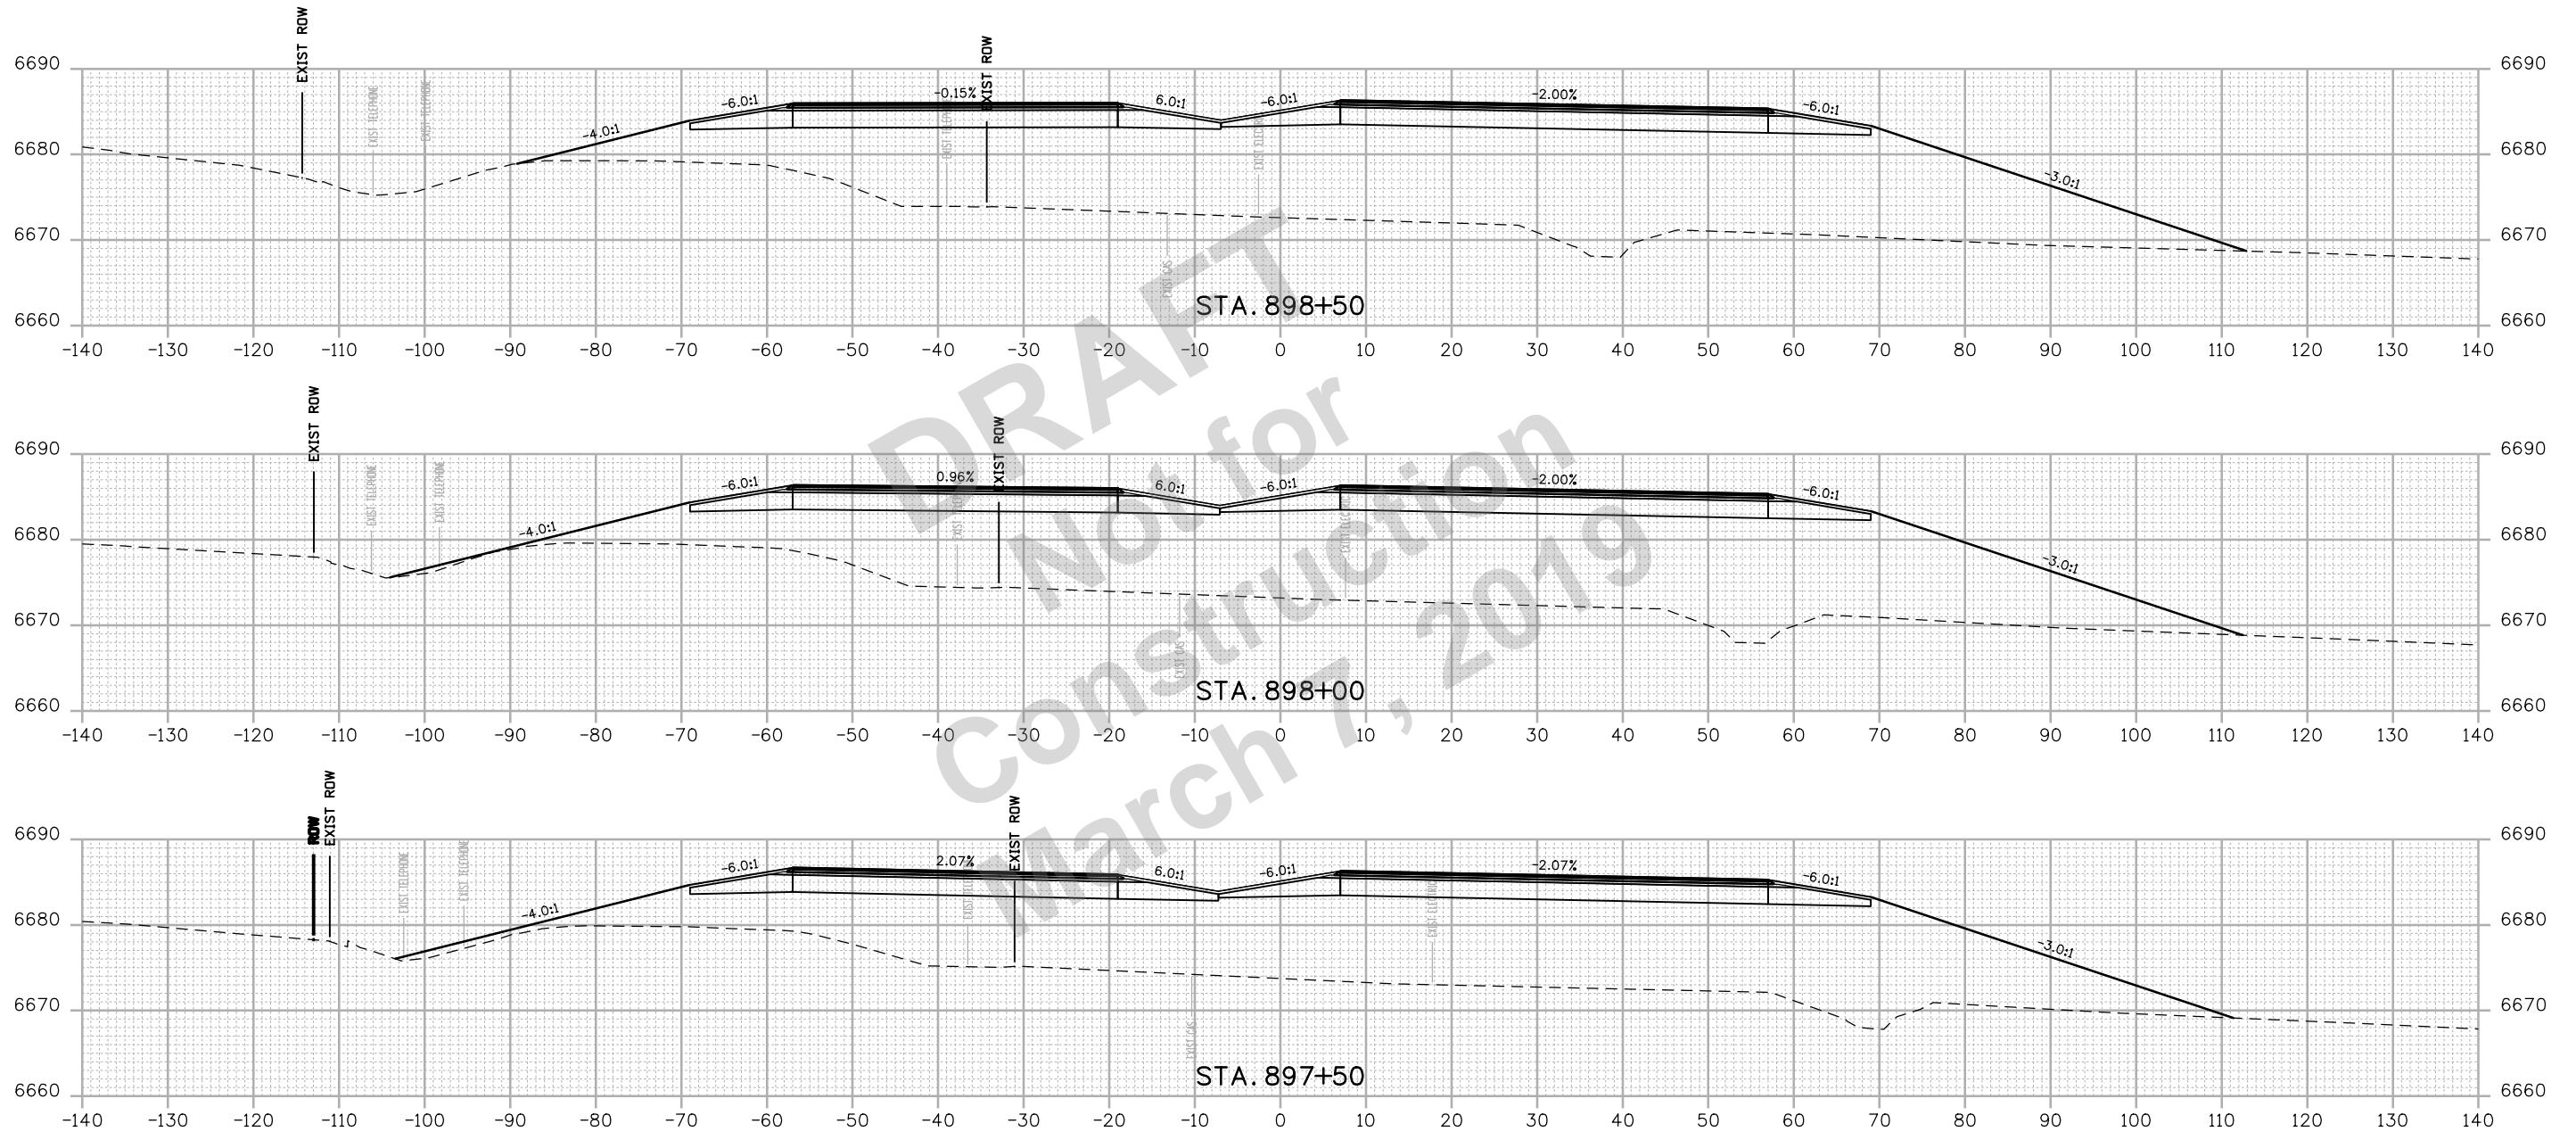

Print Date: 2/15/2019
 File Name: 22420DES_Cross Sections 01.dgn
 Horiz. Scale: 1:20 Vert. Scale: As Noted

HDR 1670 BROADWAY, SUITE 3400 DENVER, COLORADO 80202
 Phone: 303-764-1520 FAX: 303-860-7139

0000

Sheet Revisions		
Date:	Comments	Init.

Colorado Department of Transportation




 3803 North Main Avenue
 Durango, CO 81301
 Phone: 970-385-3620 FAX: 970-385-3635
 Region 5 **DRV**

As Constructed
No Revisions:
Revised:
Void:

US 550 CROSS SECTIONS			
Designer:	NZ	Structure	Numbers
Detailer:	NZ	Structure	Numbers
Sheet Subset:	XSEC	Subset Sheets:	50 of 159

Project No./Code
NHPP 5501-029
22420
Sheet Number 250

NZOLLER 9:19:41 AM p:\p\pwhdruscen01\HRR_US_Centra_01\Documents\5704\10000255\10110222\6.0_CAD_BIM\6.2_WIP_Design_Drawings\Cross_Sections\22420DES_Cross_Sections_01.dgn

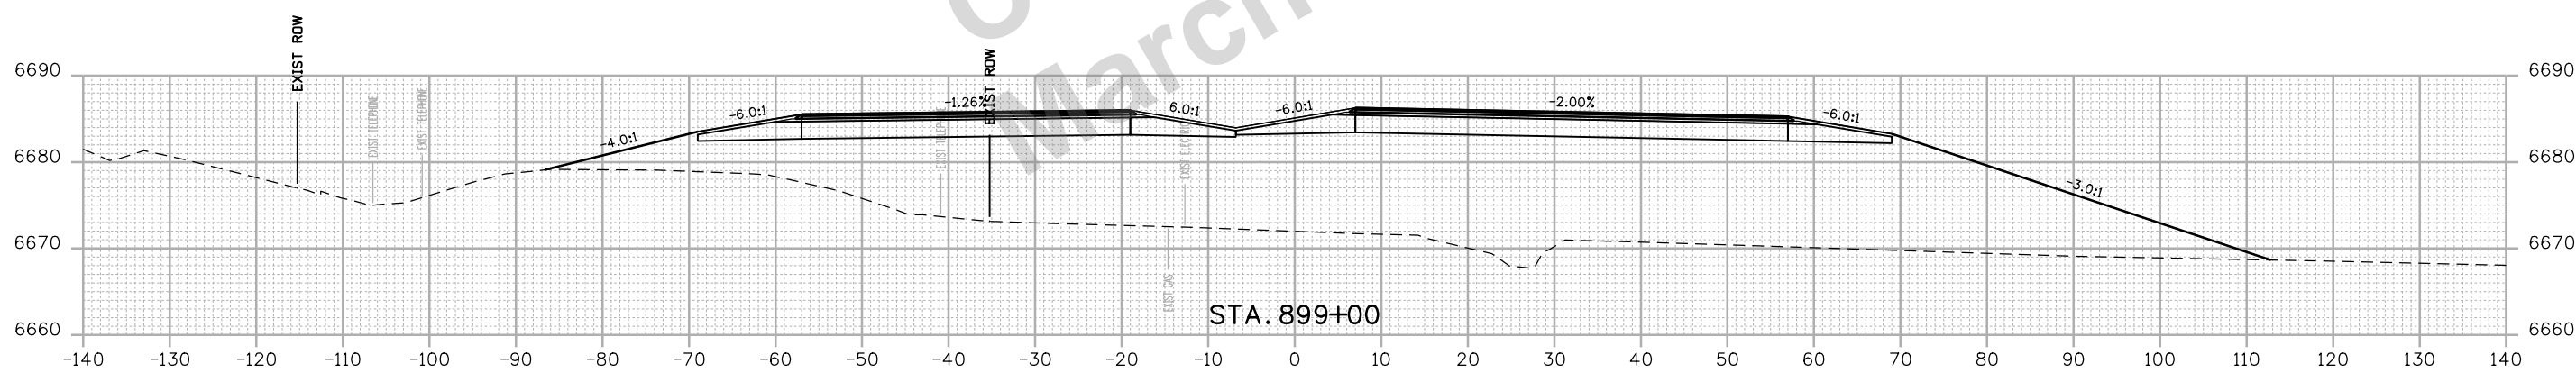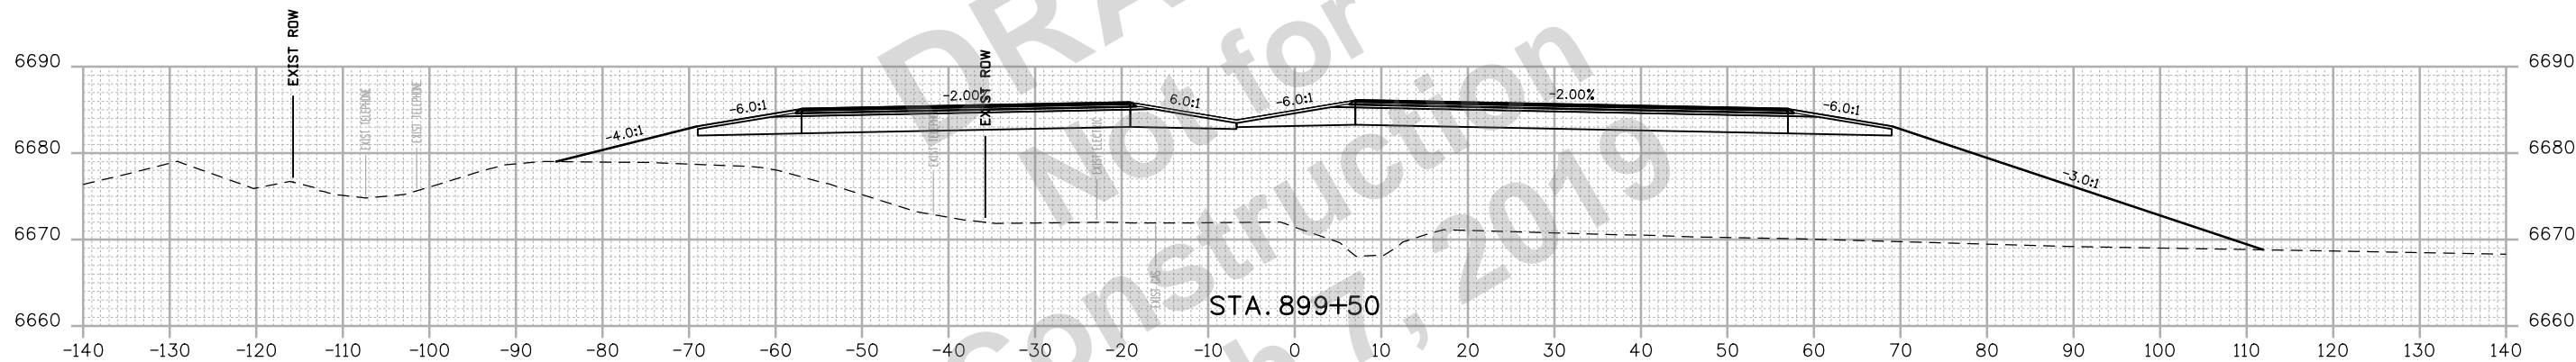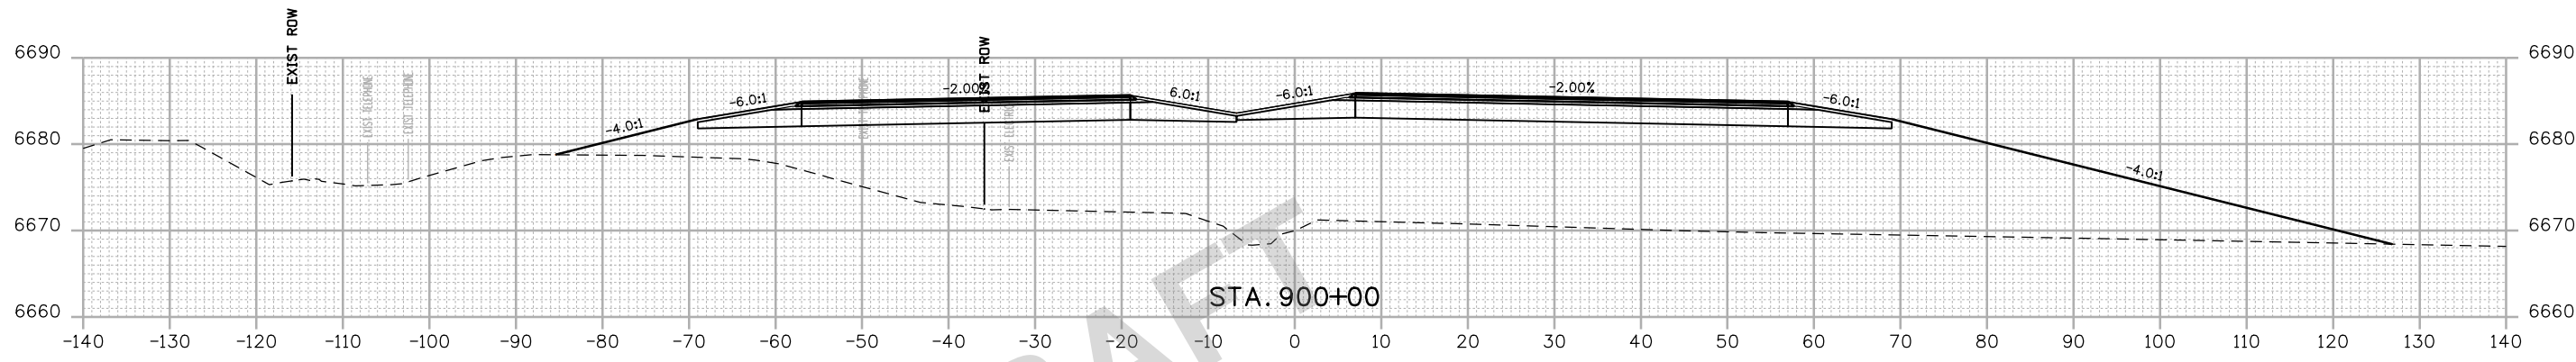


Print Date: 2/15/2019
 File Name: 22420DES_Cross Sections 01.dgn
 Horiz. Scale: 1:20 Vert. Scale: As Noted

HDR 1670 BROADWAY, SUITE 3400 DENVER, COLORADO 80202
 Phone: 303-764-1520 FAX: 303-860-7139

0000

Sheet Revisions		
Date:	Comments	Init.

Colorado Department of Transportation

 3803 North Main Avenue
 Durango, CO 81301
 Phone: 970-385-3620 FAX: 970-385-3635
Region 5 **DRV**




As Constructed
 No Revisions:
 Revised:
 Void:

US 550 CROSS SECTIONS

Designer:	NZ	Structure	
Detailer:	NZ	Numbers	
Sheet Subset:	XSEC	Subset Sheets:	51 of 159

Project No./Code
 NHPP 5501-029
 22420
 Sheet Number **251**

NZOLLER 9:19:41 AM pw:\pwhdruscen01\HR_US_Centra_01\Documents\5704\10000255\10110222\6.0_CAD_BIM\6.2_WIP_Design\Drawings\Cross_Sections\22420DES_Cross Sections 01.dgn

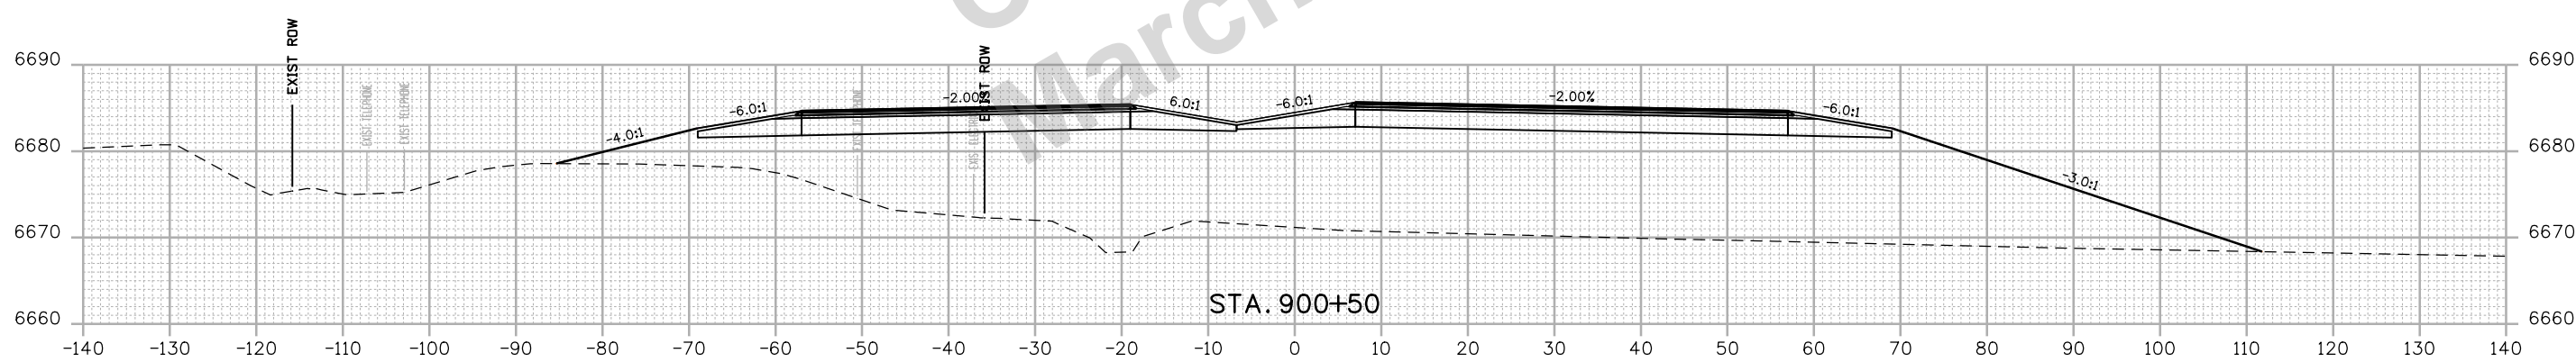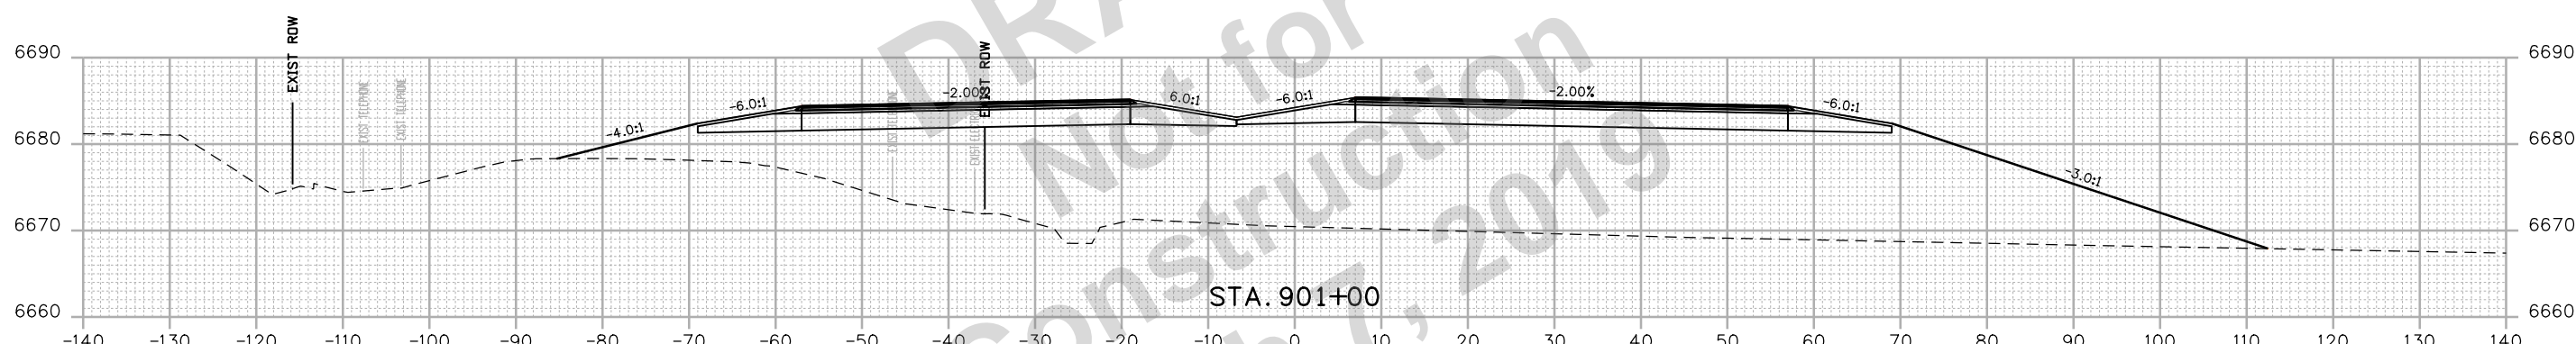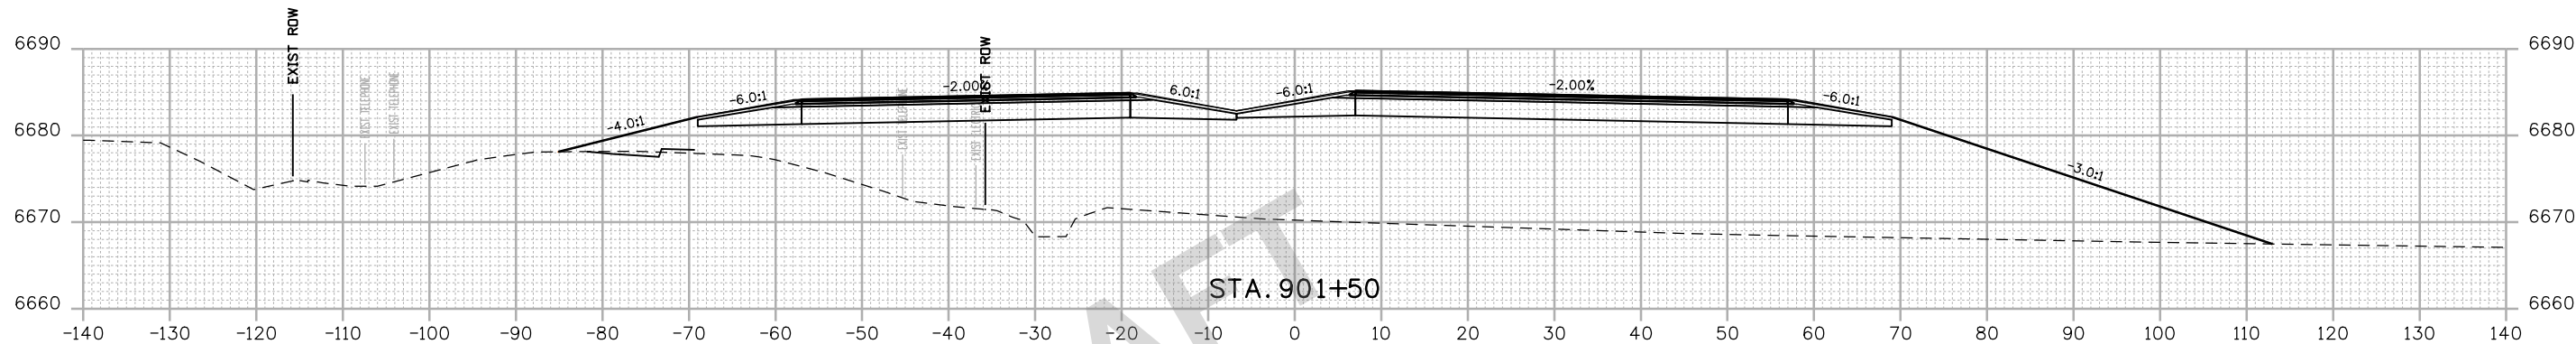


Print Date: 2/15/2019
 File Name: 22420DES_Cross Sections 01.dgn
 Horiz. Scale: 1:20 Vert. Scale: As Noted

HR 1670 BROADWAY, SUITE 3400 DENVER, COLORADO 80202
 Phone: 303-764-1520 FAX: 303-860-7139



Sheet Revisions		
Date:	Comments	Init.


Colorado Department of Transportation

 3803 North Main Avenue
 Durango, CO 81301
 Phone: 970-385-3620 FAX: 970-385-3635
 Region 5 DRV

As Constructed
No Revisions:
Revised:
Void:

US 550 CROSS SECTIONS			
Designer:	NZ	Structure	
Detailer:	NZ	Numbers	
Sheet Subset:	XSEC	Subset Sheets:	52 of 159

Project No./Code
NHPP 5501-029
22420
Sheet Number 252

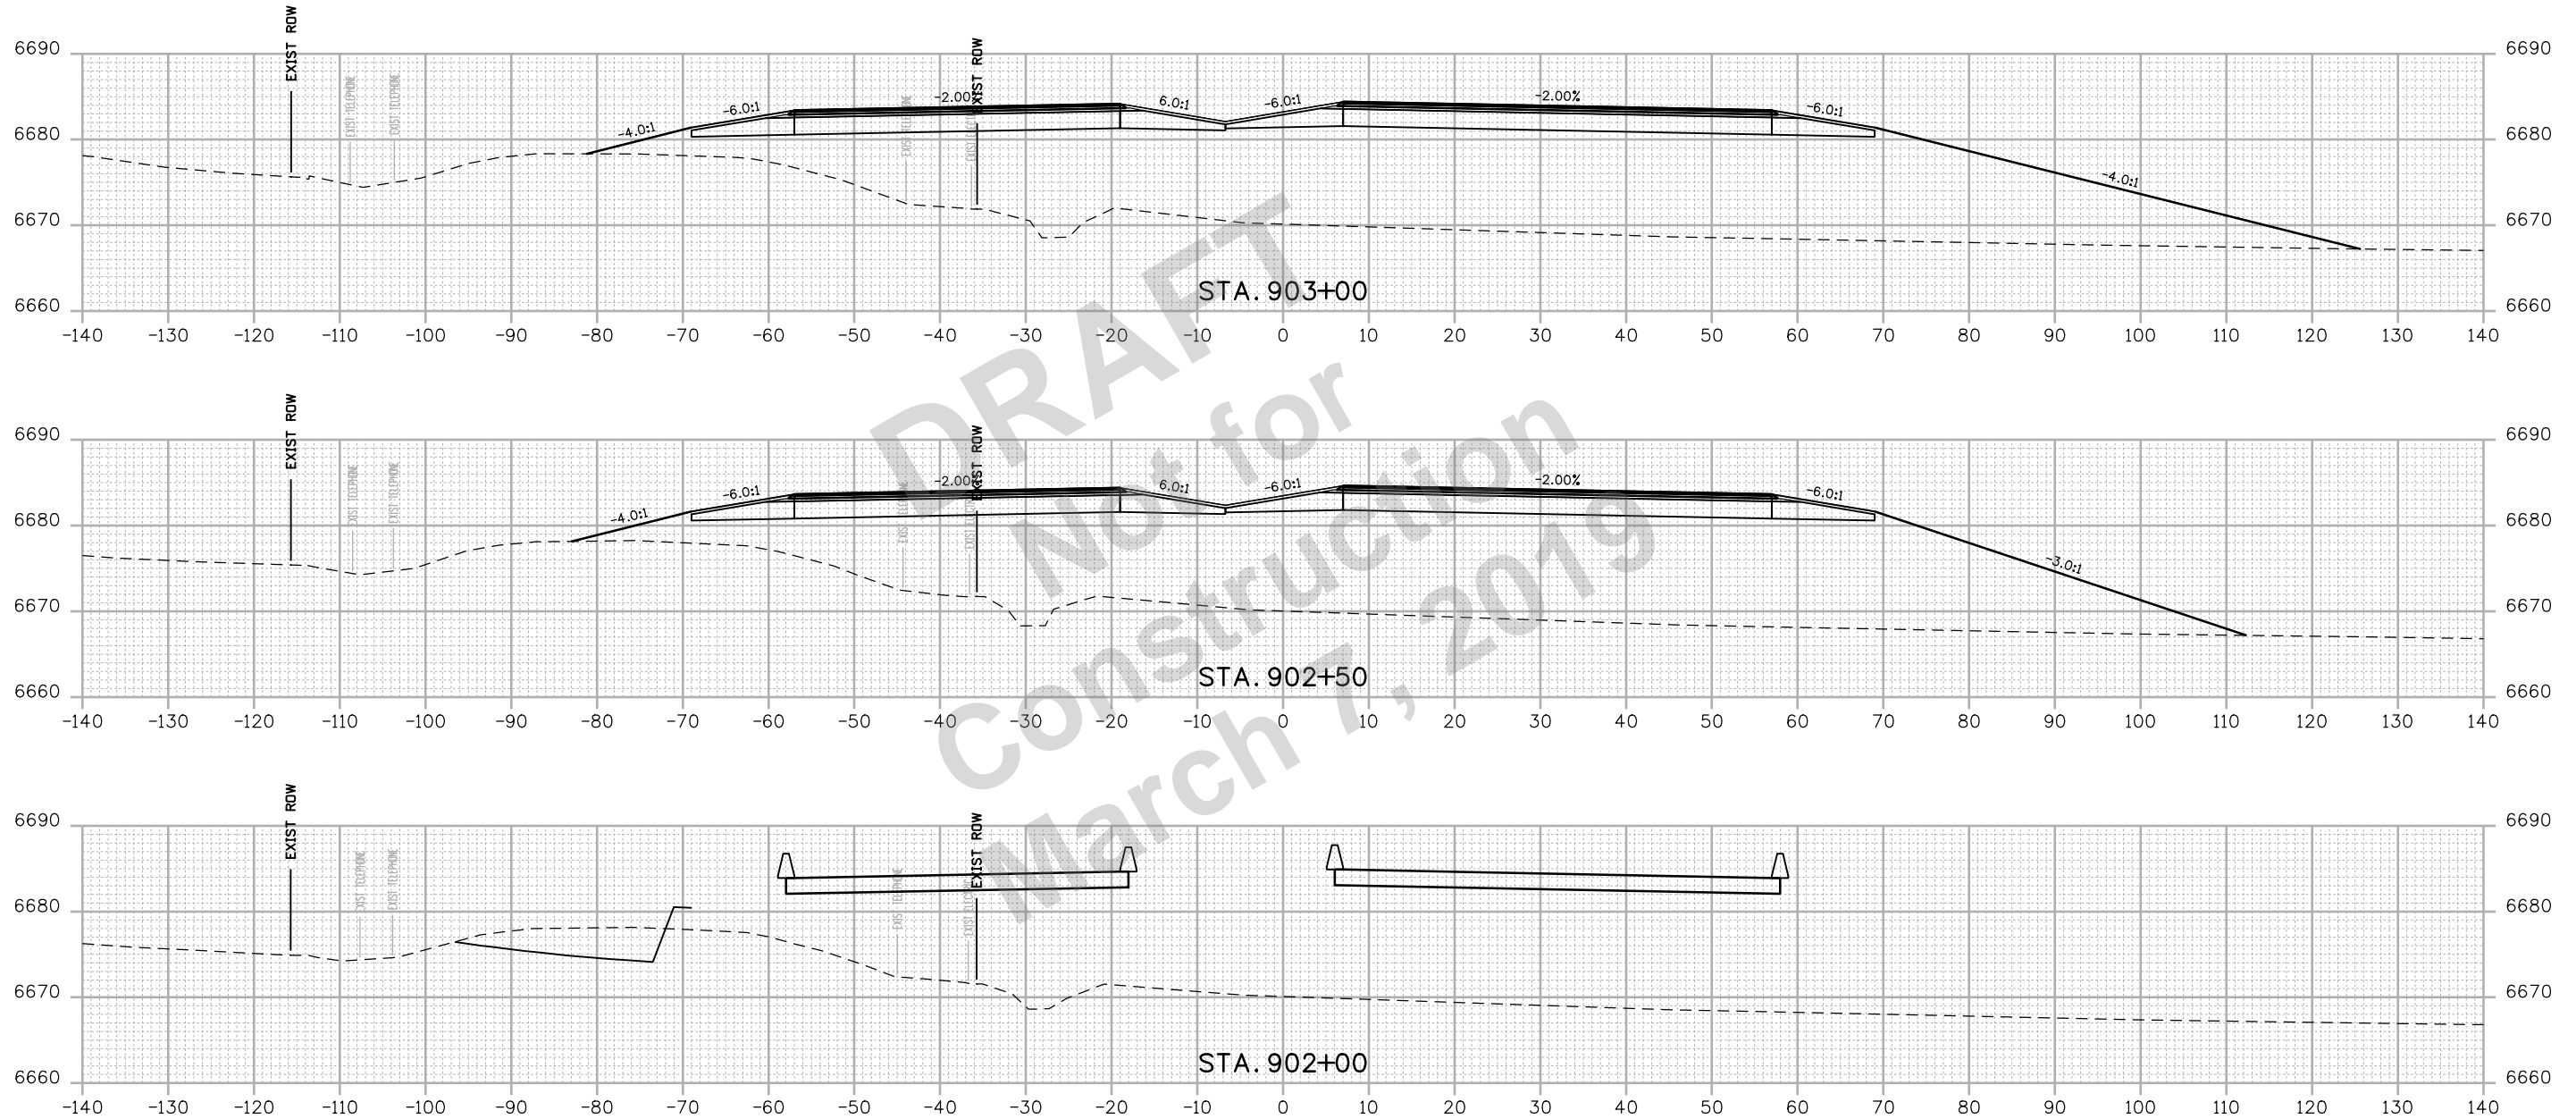NZOLLER 9:19:42 AM p:\p\h\druscen01\DR_US_Central_01\Documents\5704\10000255\10110222\6.0_CAD_BIM\6.2_WIP_Design\Drawings\Cross_Sections\22420DES_Cross Sections 01.dgn




Print Date: 2/15/2019
 File Name: 22420DES_Cross Sections 01.dgn
 Horiz. Scale: 1:20 Vert. Scale: As Noted

HDR 1670 BROADWAY, SUITE 3400 DENVER, COLORADO 80202
 Phone: 303-764-1520 FAX: 303-860-7139

0000

Sheet Revisions		
Date:	Comments	Init.




Colorado Department of Transportation

 3803 North Main Avenue
 Durango, CO 81301
 Phone: 970-385-3620 FAX: 970-385-3635
Region 5 **DRV**

As Constructed
 No Revisions:
 Revised:
 Void:

US 550 CROSS SECTIONS
 Designer: NZ
 Detailer: NZ
 Sheet Subset: XSEC
 Structure Numbers:
 Subset Sheets: 53 of 159

Project No./Code
 NHPP 5501-029
 22420
 Sheet Number **253**

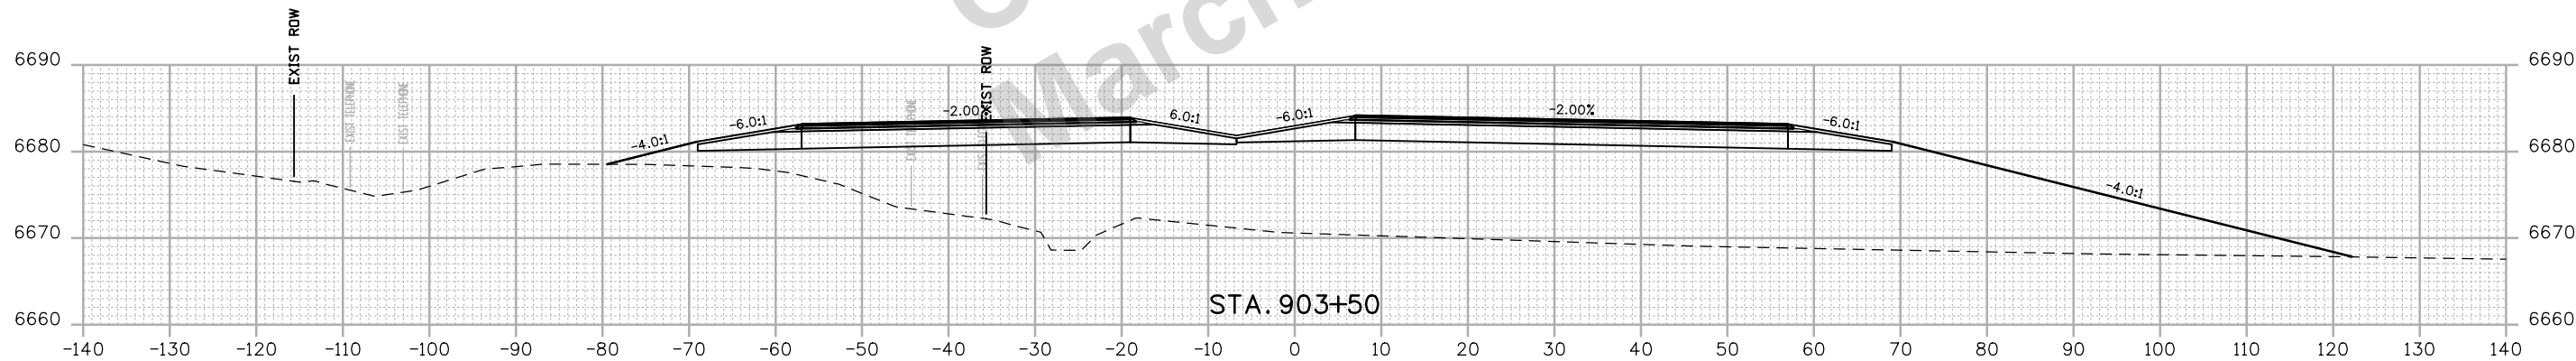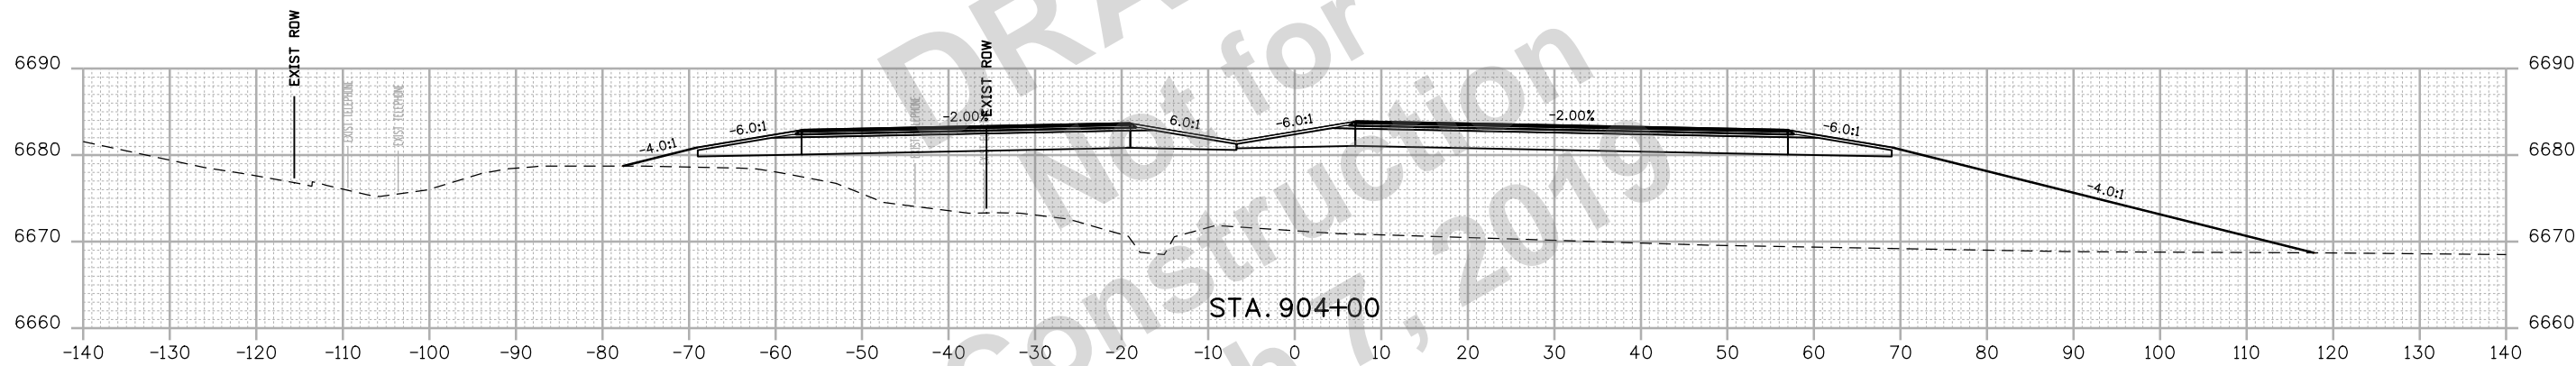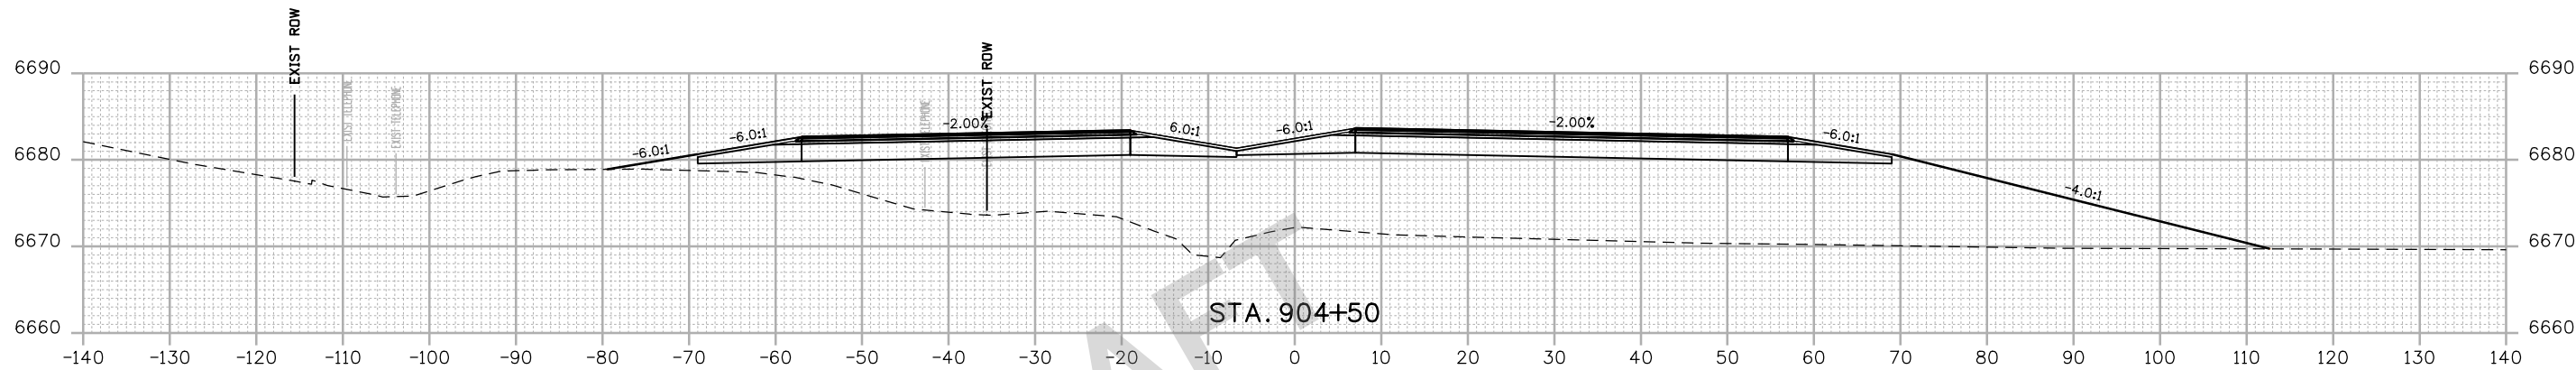NZOLLER 9:19:43 AM p:\p\h\druscen01\HDR_US_Central_01\Documents\5704_10000255\10110222\6.0_CAD_BIM\6.2_WIP_Design\Drawings\Cross_Sections\22420DES_Cross Sections_01.dgn



Print Date: 2/15/2019
 File Name: 22420DES_Cross Sections 01.dgn
 Horiz. Scale: 1:20 Vert. Scale: As Noted


 1670 BROADWAY, SUITE 3400 DENVER, COLORADO 80202
 Phone: 303-764-1520 FAX: 303-860-7139

0000

Sheet Revisions		
Date:	Comments	Init.

Colorado Department of Transportation


 3803 North Main Avenue
 Durango, CO 81301
 Phone: 970-385-3620 FAX: 970-385-3635
 Region 5 DRV

As Constructed
No Revisions:
Revised:
Void:

US 550 CROSS SECTIONS			
Designer:	NZ	Structure	
Detailer:	NZ	Numbers	
Sheet Subset:	XSEC	Subset Sheets:	54 of 159

Project No./Code
NHPP 5501-029
22420
Sheet Number 254

NZOLLER 9:19:44 AM pwr:\pwhdruscen01\HDR_US_Central_01\Documents\5704_10000255_10110222\6.0_CAD_BIM\6.2_WIP_Design\Drawings\Cross_Sections\22420DES_Cross Sections 01.dgn

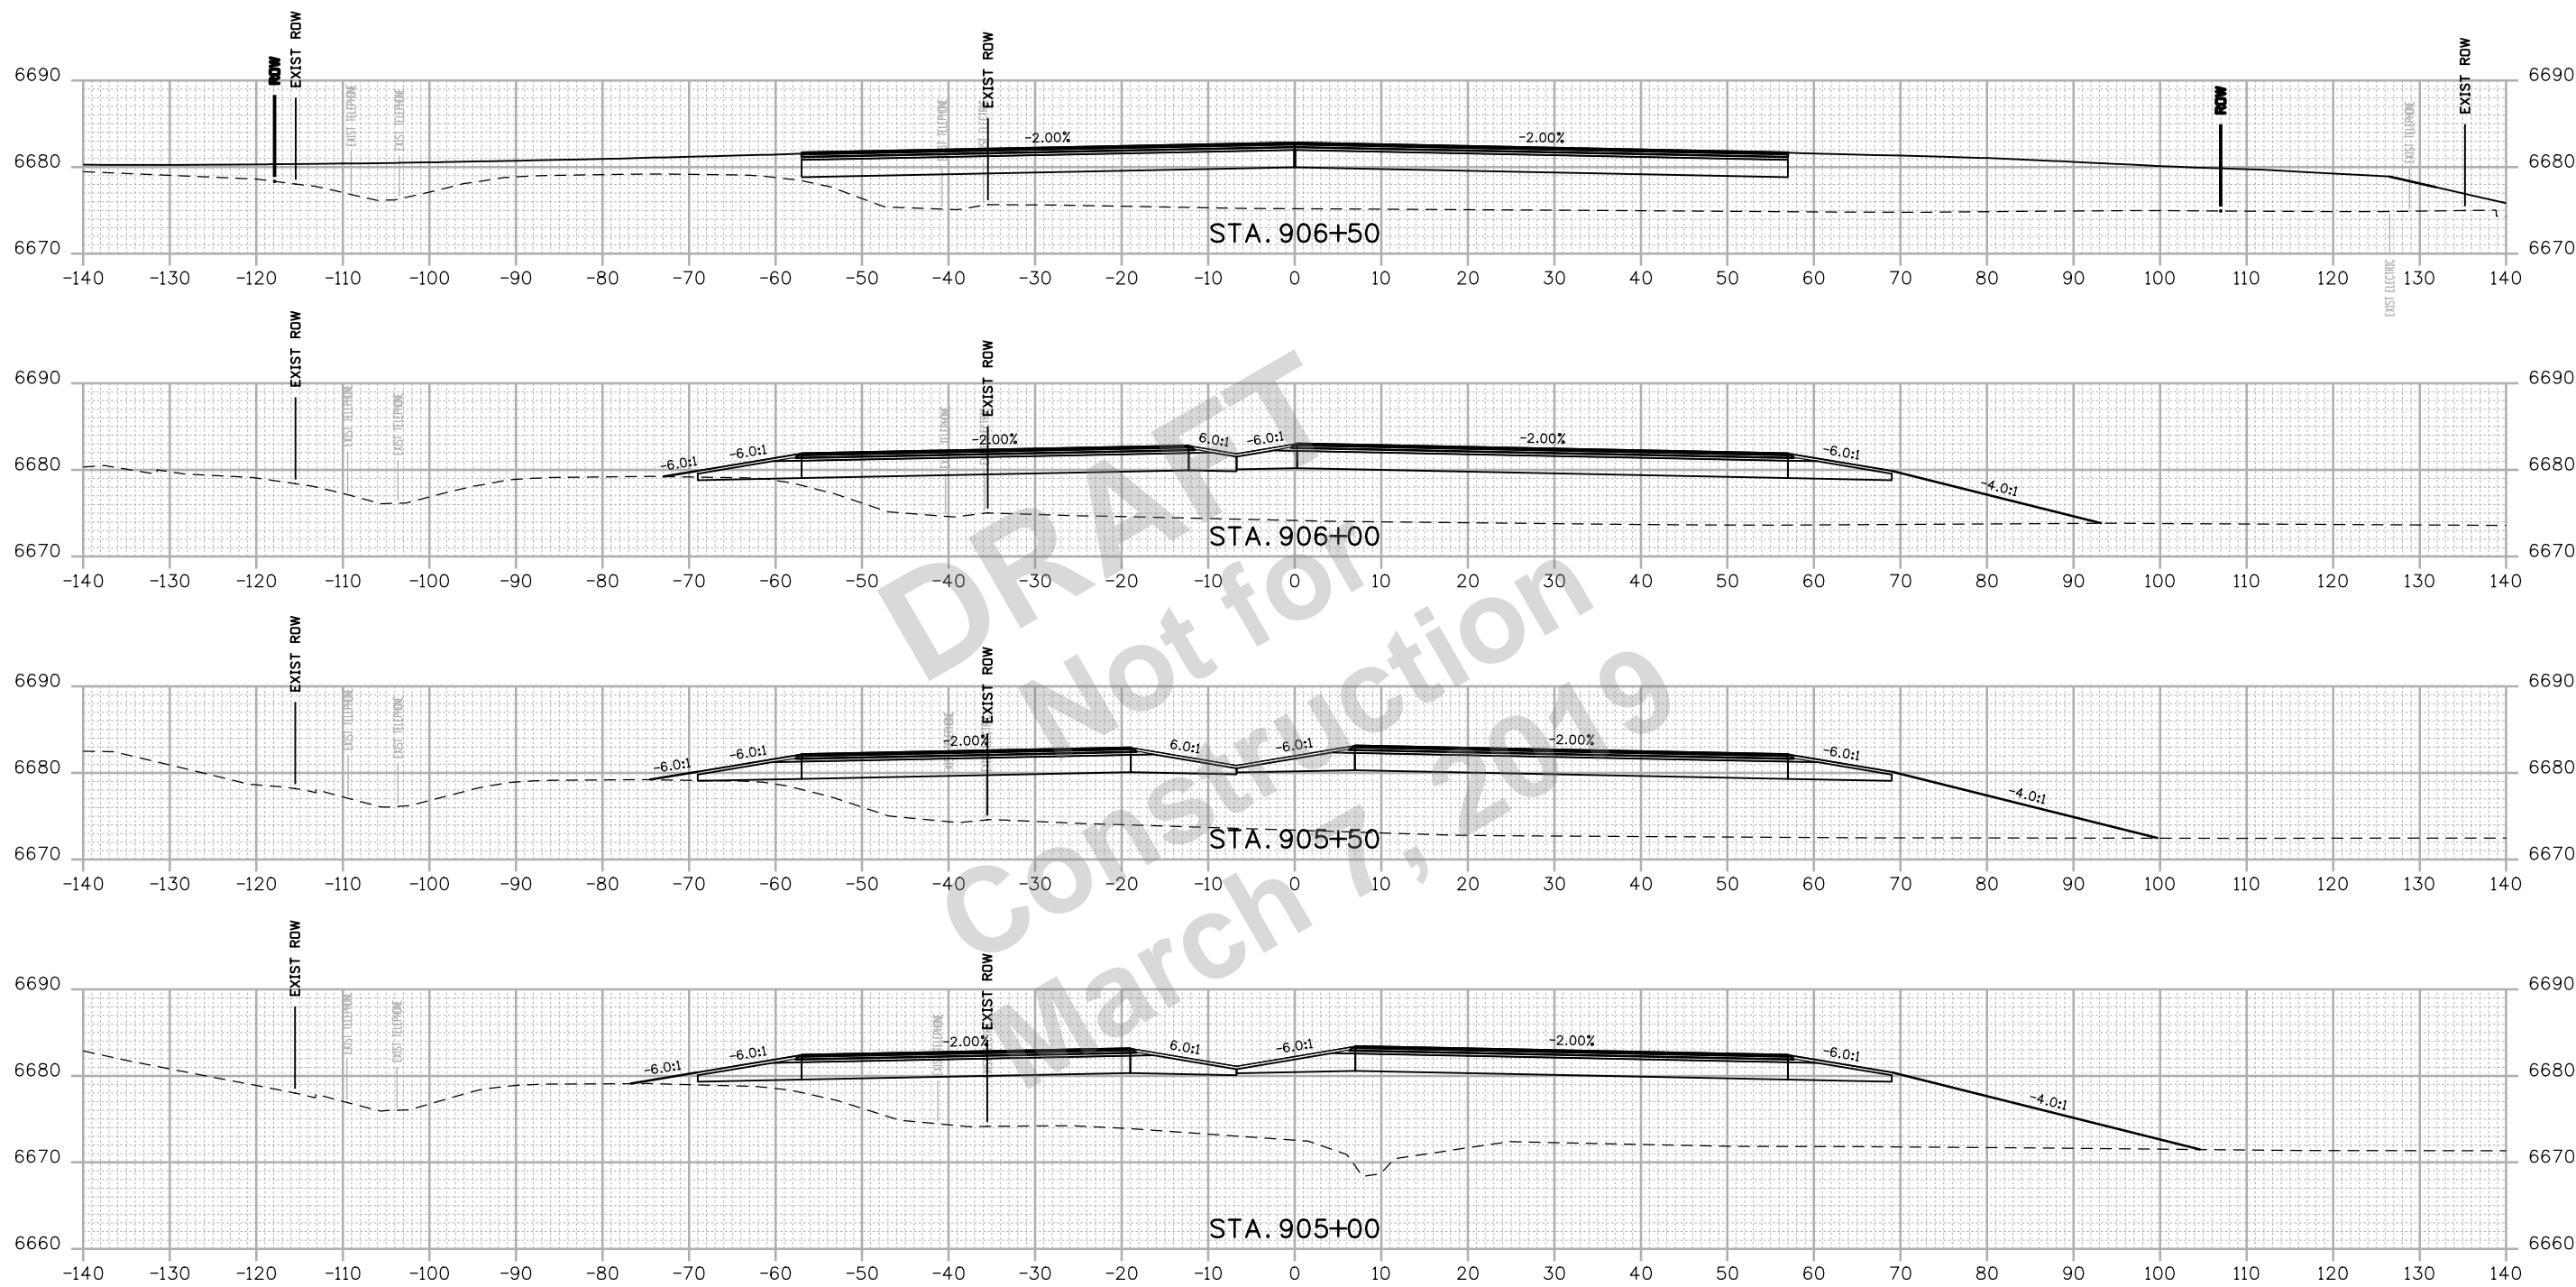

Print Date: 2/15/2019
 File Name: 22420DES_Cross Sections 01.dgn
 Horiz. Scale: 1:20 Vert. Scale: As Noted

Sheet Revisions		
Date:	Comments	Init.

Colorado Department of Transportation

 3803 North Main Avenue
 Durango, CO 81301
 Phone: 970-385-3620 FAX: 970-385-3635
Region 5 **DRV**


As Constructed
 No Revisions:
 Revised:
 Void:

US 550 CROSS SECTIONS			
Designer:	NZ	Structure	
Detailer:	NZ	Numbers	
Sheet Subset:	XSEC	Subset Sheets:	55 of 159

Project No./Code
 NHPP 5501-029
 22420
 Sheet Number **255**


 1670 BROADWAY, SUITE 3400 DENVER, COLORADO 80202
 Phone: 303-764-1520 FAX: 303-860-7139

NZOLLER 9:19:45 AM p:\p\h\druscen01\HDR_US_Central_01\Documents\5704\10000255\10110222\6.0_CAD_BIM\6.2_WIP\Design\Drawings\Cross_Sections\22420DES_Cross Sections 01.dgn

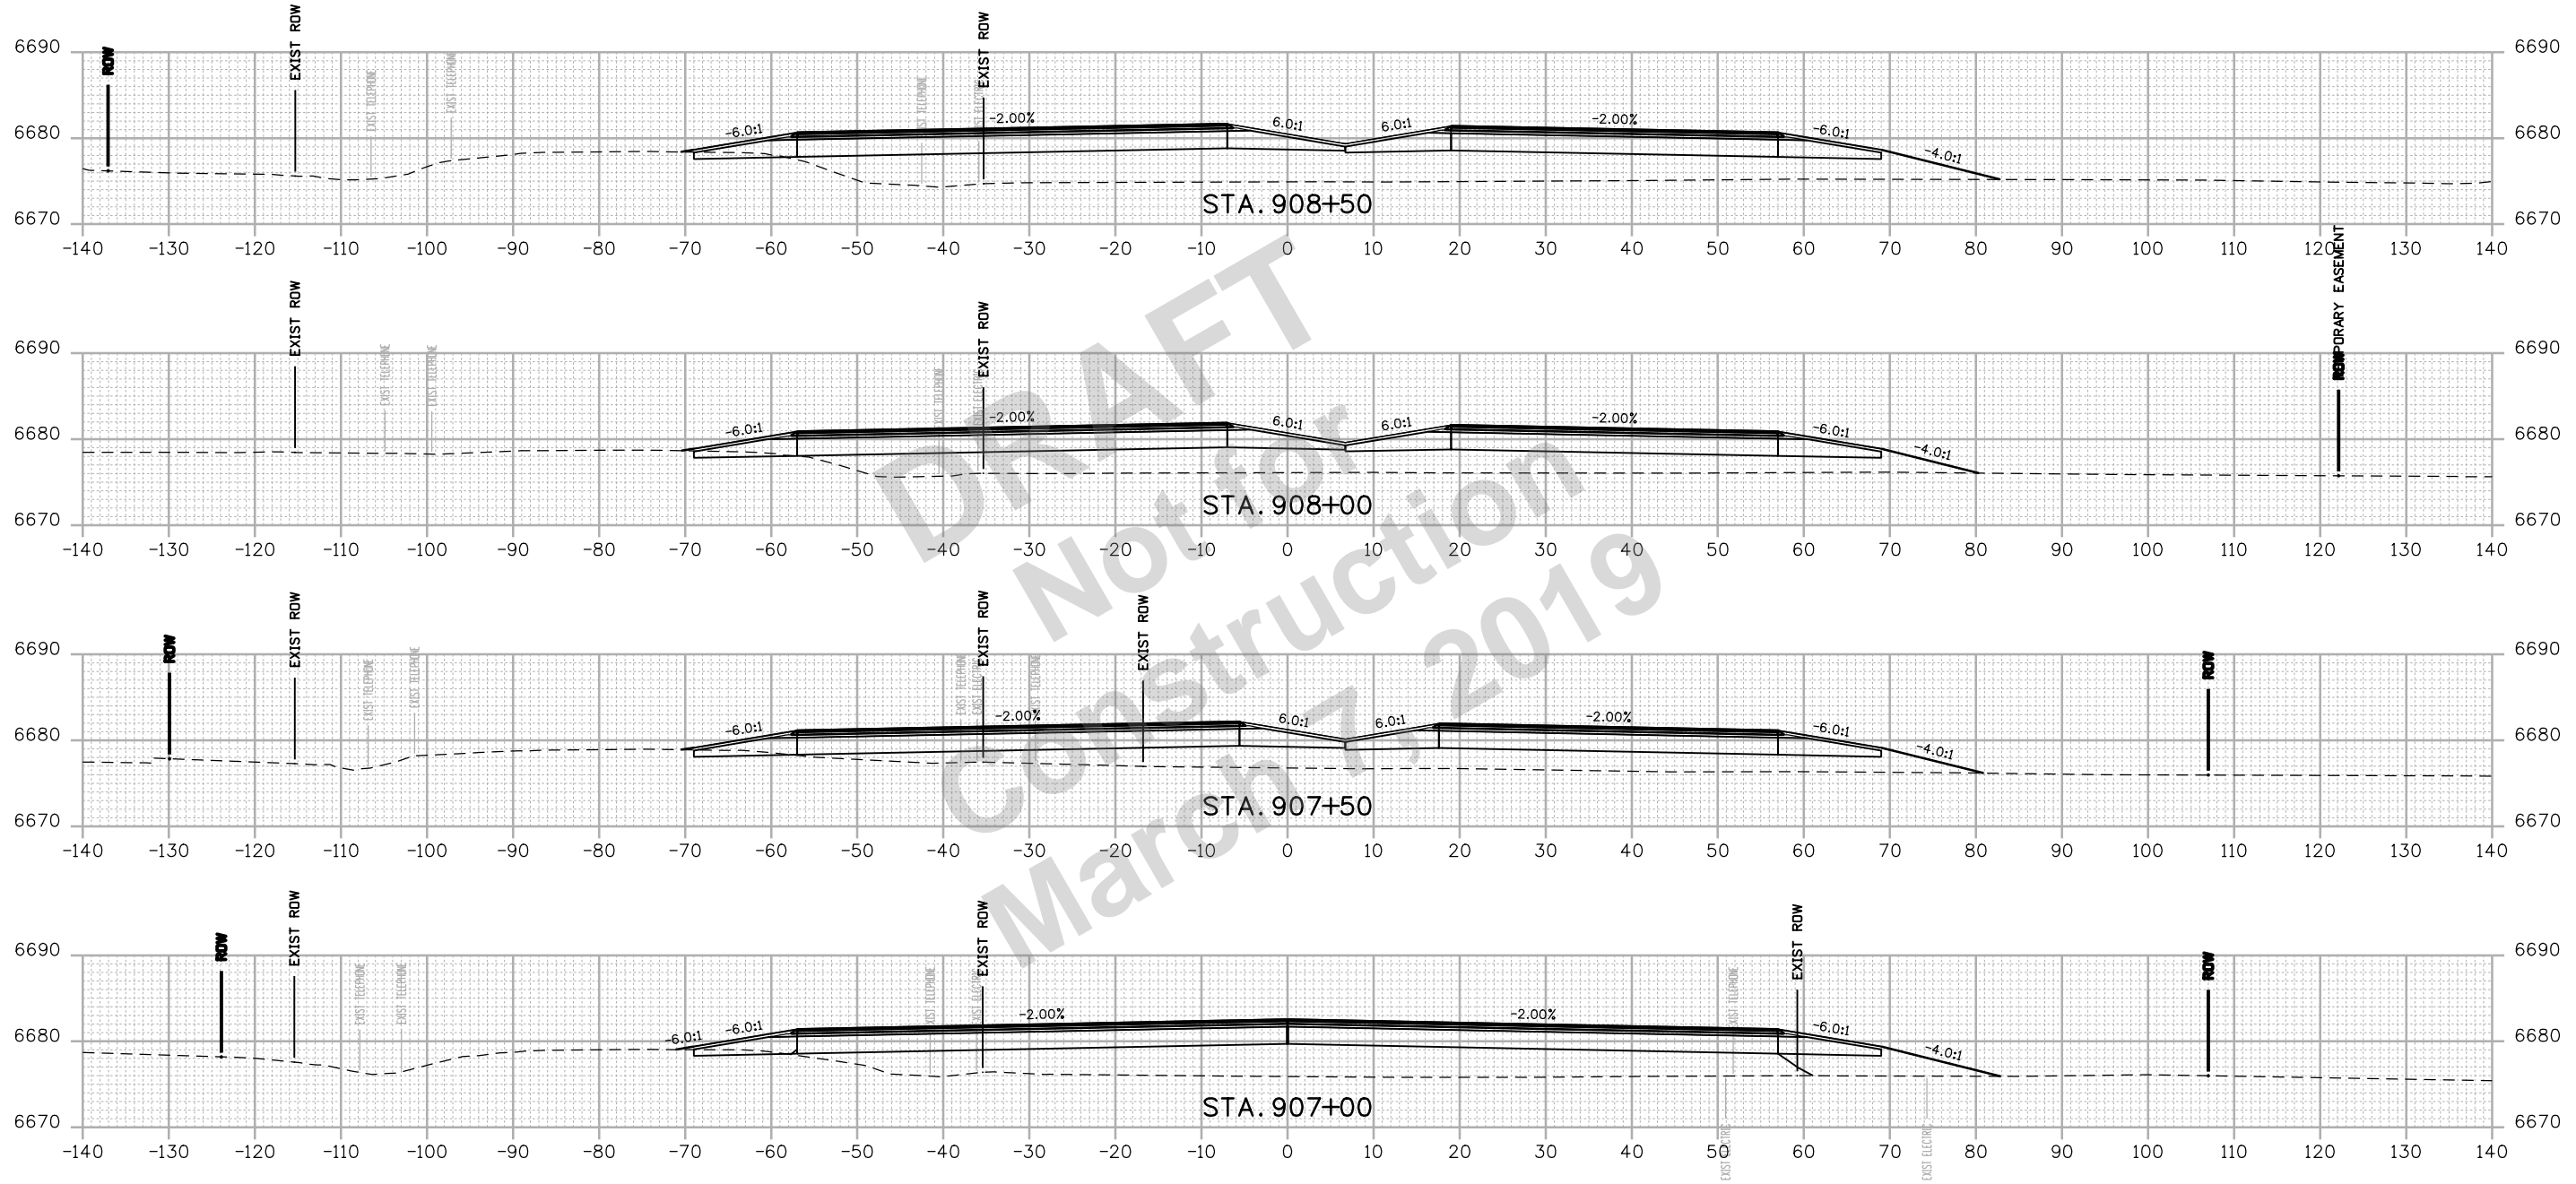

Print Date: 2/15/2019
 File Name: 22420DES_Cross Sections 01.dgn
 Horiz. Scale: 1:20 Vert. Scale: As Noted

Sheet Revisions		
Date:	Comments	Init.

Colorado Department of Transportation

 Region 5 **DRV**


3803 North Main Avenue
 Durango, CO 81301
 Phone: 970-385-3620 FAX: 970-385-3635

As Constructed
 No Revisions:
 Revised:
 Void:





US 550 CROSS SECTIONS			
Designer:	NZ	Structure Numbers	
Detailer:	NZ	Subset Sheets:	56 of 159
Sheet Subset:	XSEC		

Project No./Code
 NHPP 5501-029
 22420
 Sheet Number **256**


 1670 BROADWAY, SUITE 3400 DENVER, COLORADO 80202
 Phone: 303-764-1520 FAX: 303-860-7139

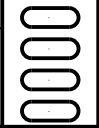


NZOLLER 9:19:46 AM p:\p\hudsonc01\HDR_US_Central_01\Documents\5704_10000255\10110222\6.0_CAD_BIM_6.2_WIP_Design\Drawings\Cross_Sections\22420DES_Cross Sections_01.dgn

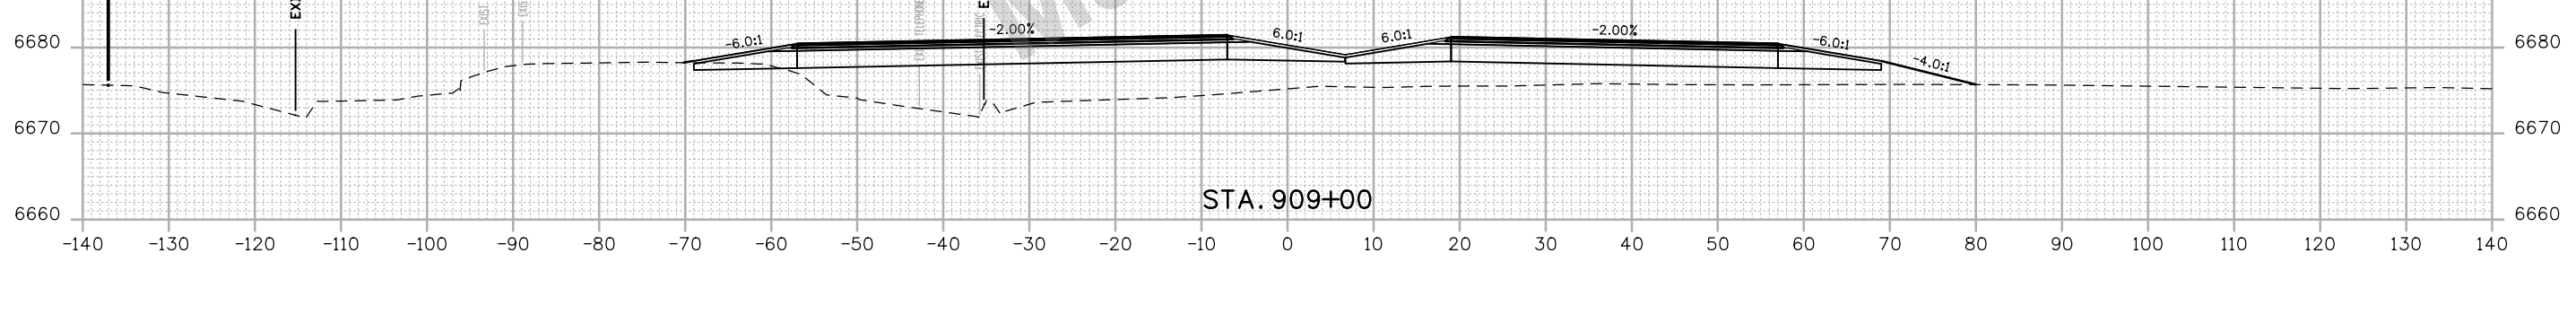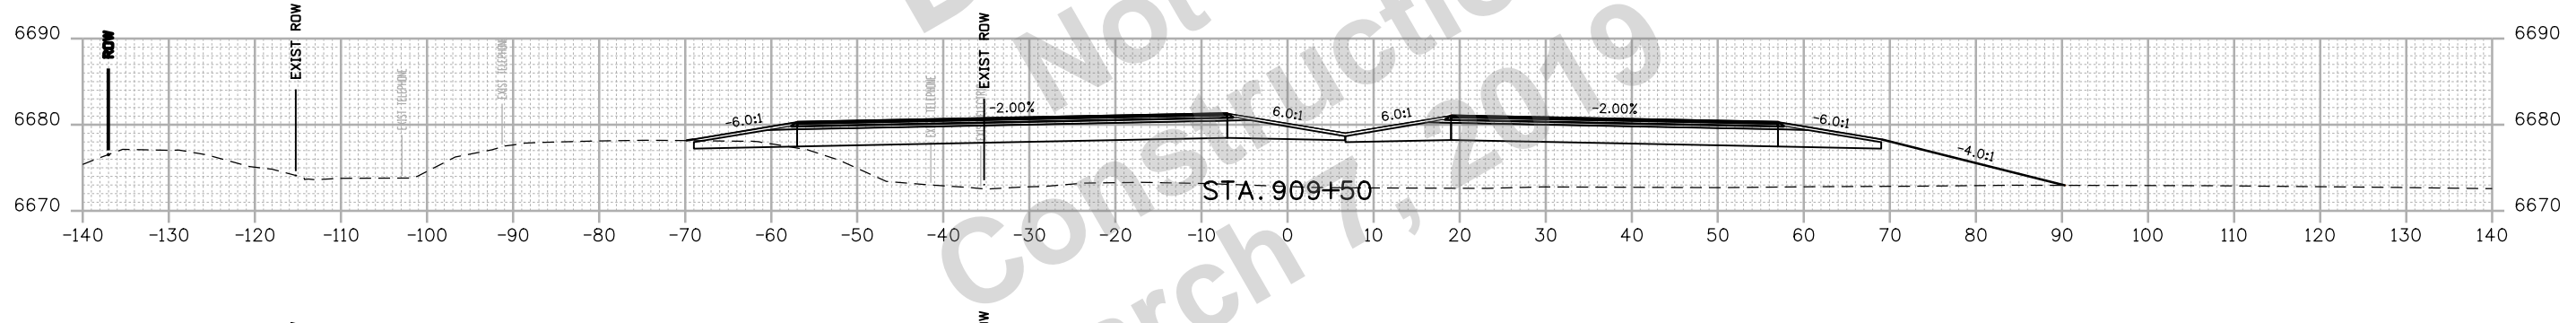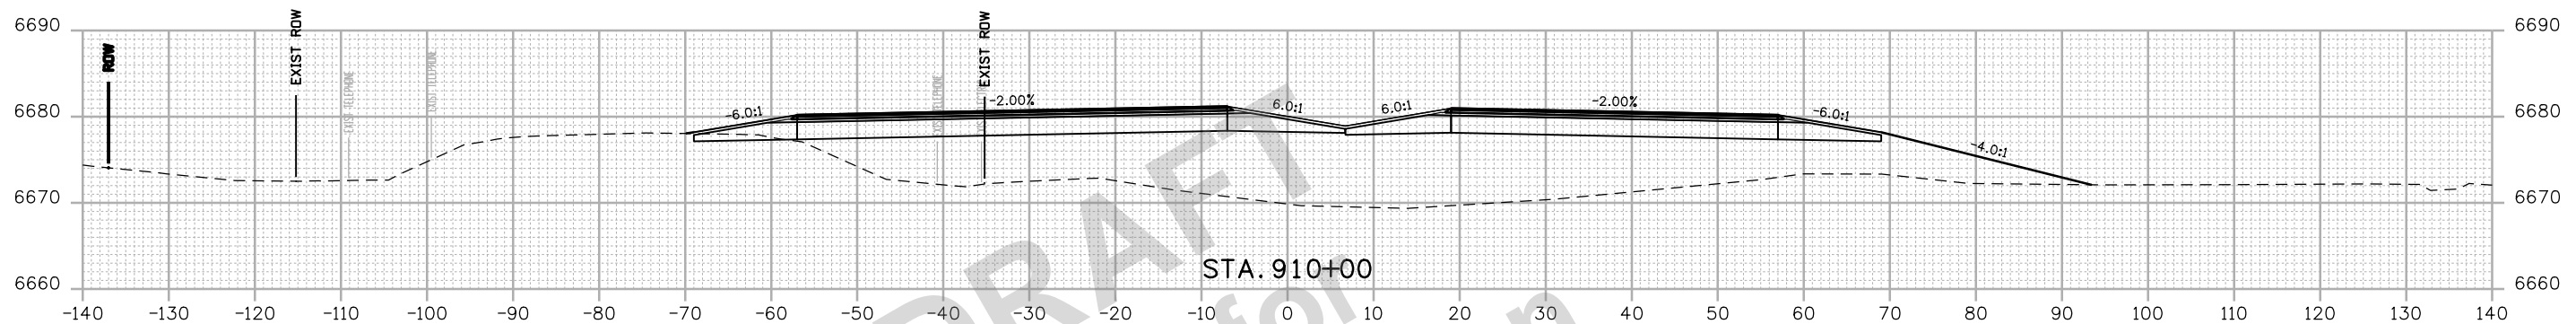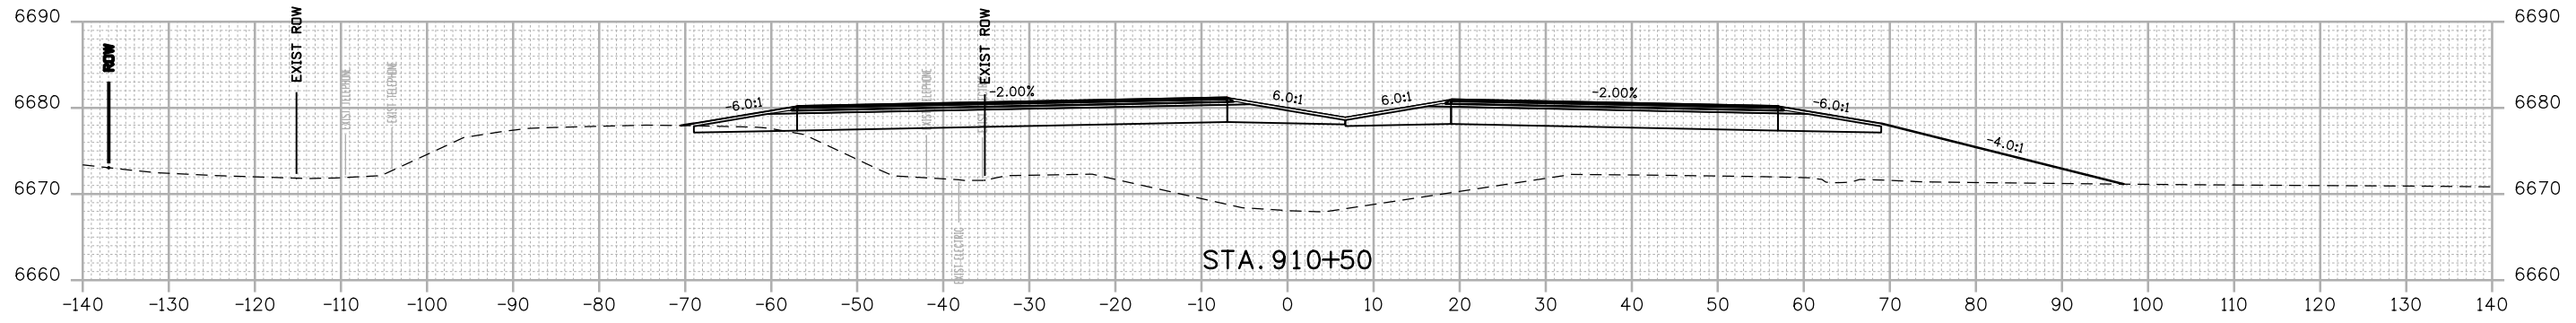

DRAFT
 Not for Construction
 March 7, 2019

Print Date: 2/15/2019
 File Name: 22420DES_Cross Sections 01.dgn
 Horiz. Scale: 1:20 Vert. Scale: As Noted



1670 BROADWAY, SUITE 3400 DENVER, COLORADO 80202
 Phone: 303-764-1520 FAX: 303-860-7139

Sheet Revisions		
Date:	Comments	Init.

Colorado Department of Transportation




 3803 North Main Avenue
 Durango, CO 81301
 Phone: 970-385-3620 FAX: 970-385-3635
Region 5 **DRV**

As Constructed
No Revisions:
Revised:
Void:

US 550 CROSS SECTIONS			
Designer:	NZ	Structure	
Detailer:	NZ	Numbers	
Sheet Subset:	XSEC	Subset Sheets:	57 of 159

Project No./Code
NHPP 5501-029
22420
Sheet Number 257

NZOLLER 9:19:48 AM p:\p\h\druscen01\HDR_US_Central_01\Documents\5704_10000255\10110222\6.0_CAD_BIM\6.2_WIP_Design\Drawings\Cross_Sections\22420DES_Cross Sections 01.dgn

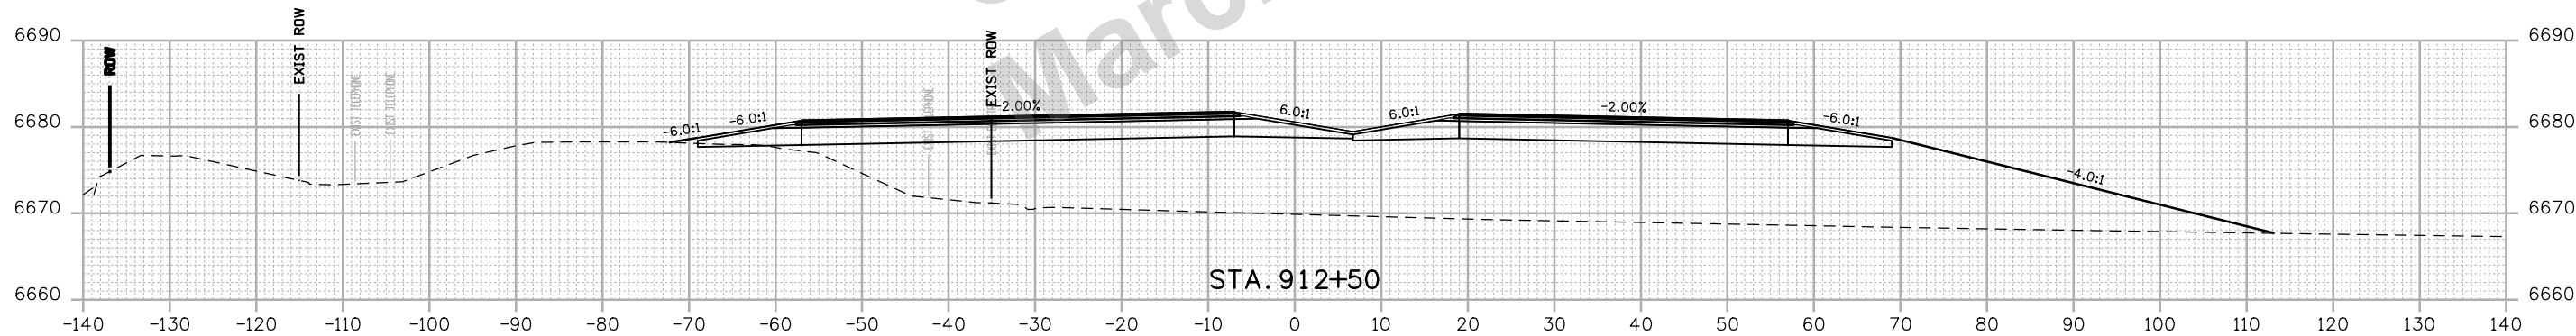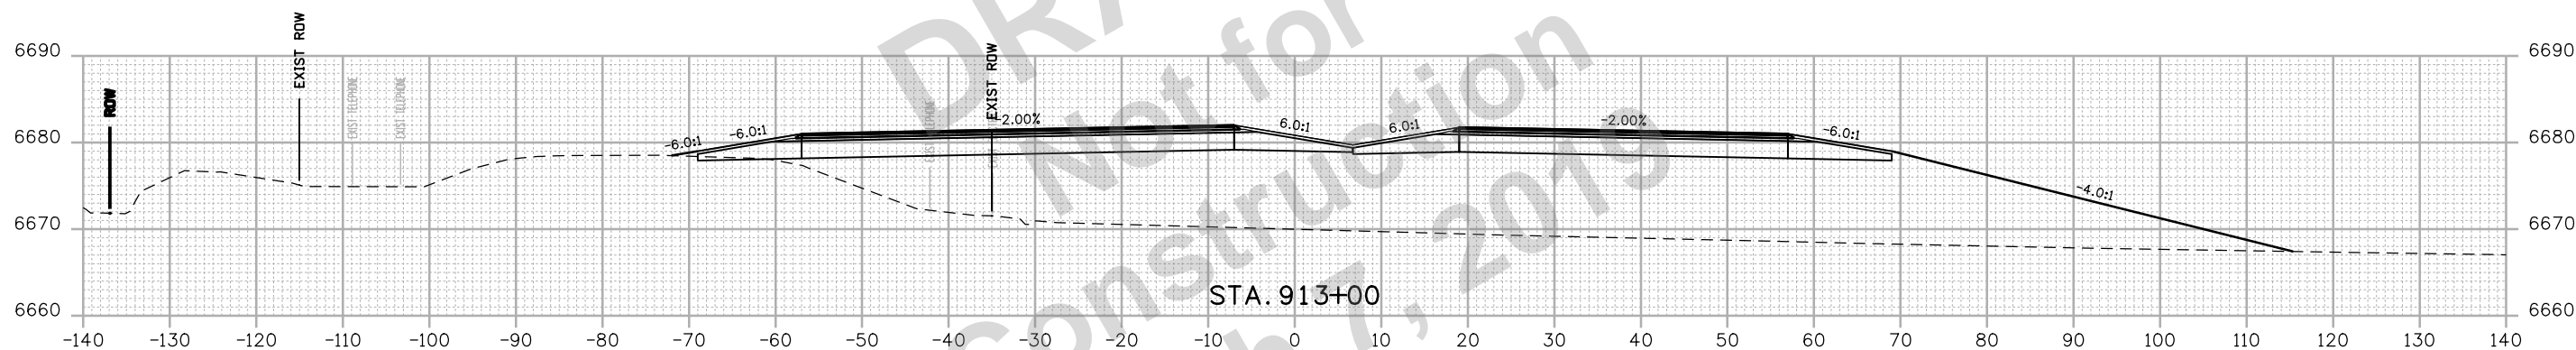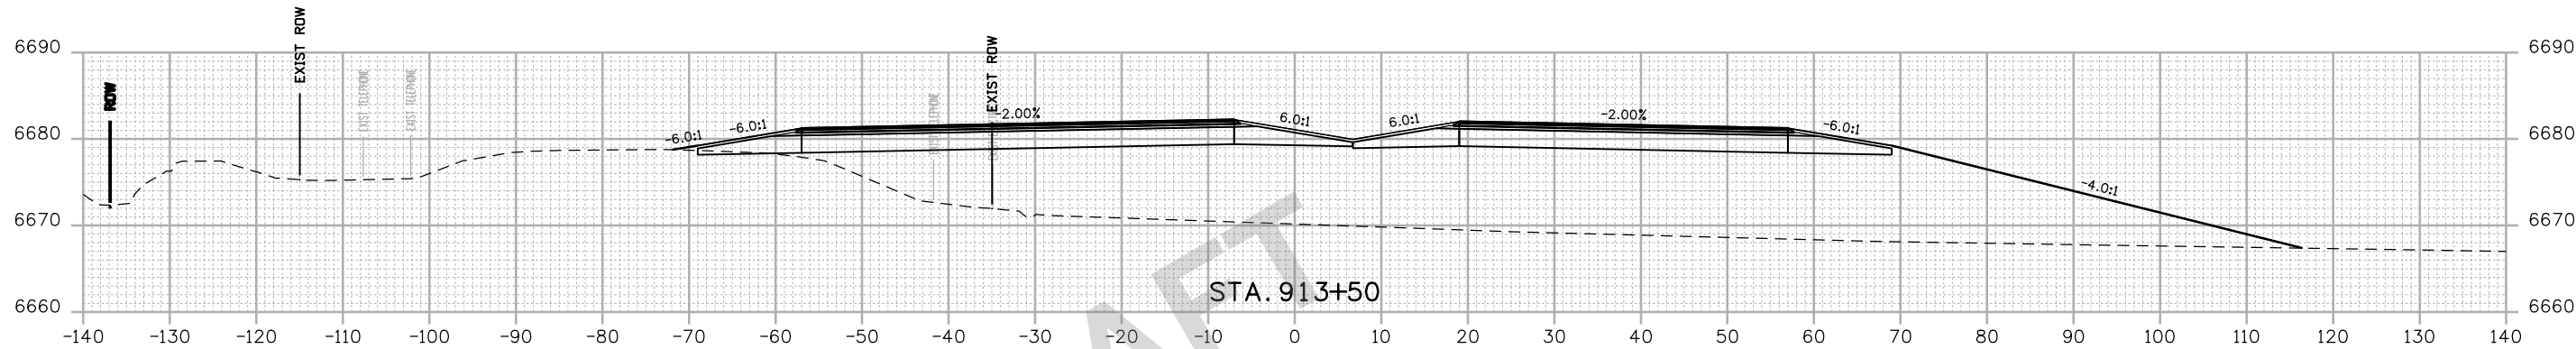


Print Date: 2/15/2019
 File Name: 22420DES_Cross Sections 01.dgn
 Horiz. Scale: 1:20 Vert. Scale: As Noted

HDR 1670 BROADWAY, SUITE 3400 DENVER, COLORADO 80202
 Phone: 303-764-1520 FAX: 303-860-7139

0000

Sheet Revisions		
Date:	Comments	Init.

Colorado Department of Transportation

 3803 North Main Avenue
 Durango, CO 81301
 Phone: 970-385-3620 FAX: 970-385-3635
Region 5 **DRV**


As Constructed
 No Revisions:
 Revised:
 Void:

US 550 CROSS SECTIONS

Designer:	NZ	Structure Numbers	
Detailer:	NZ	Subset Sheets:	59 of 159
Sheet Subset:	XSEC		

Project No./Code
 NHPP 5501-029
 22420
 Sheet Number **259**

NZOLLER 9:19:49 AM p:\p\h\druscen01\HDR_US_Central_01\Documents\5704.10000255\10110222\6.0_CAD_BIM_6.2_WIP_Design\Drawings\Cross_Sections\22420DES_Cross Sections_01.dgn

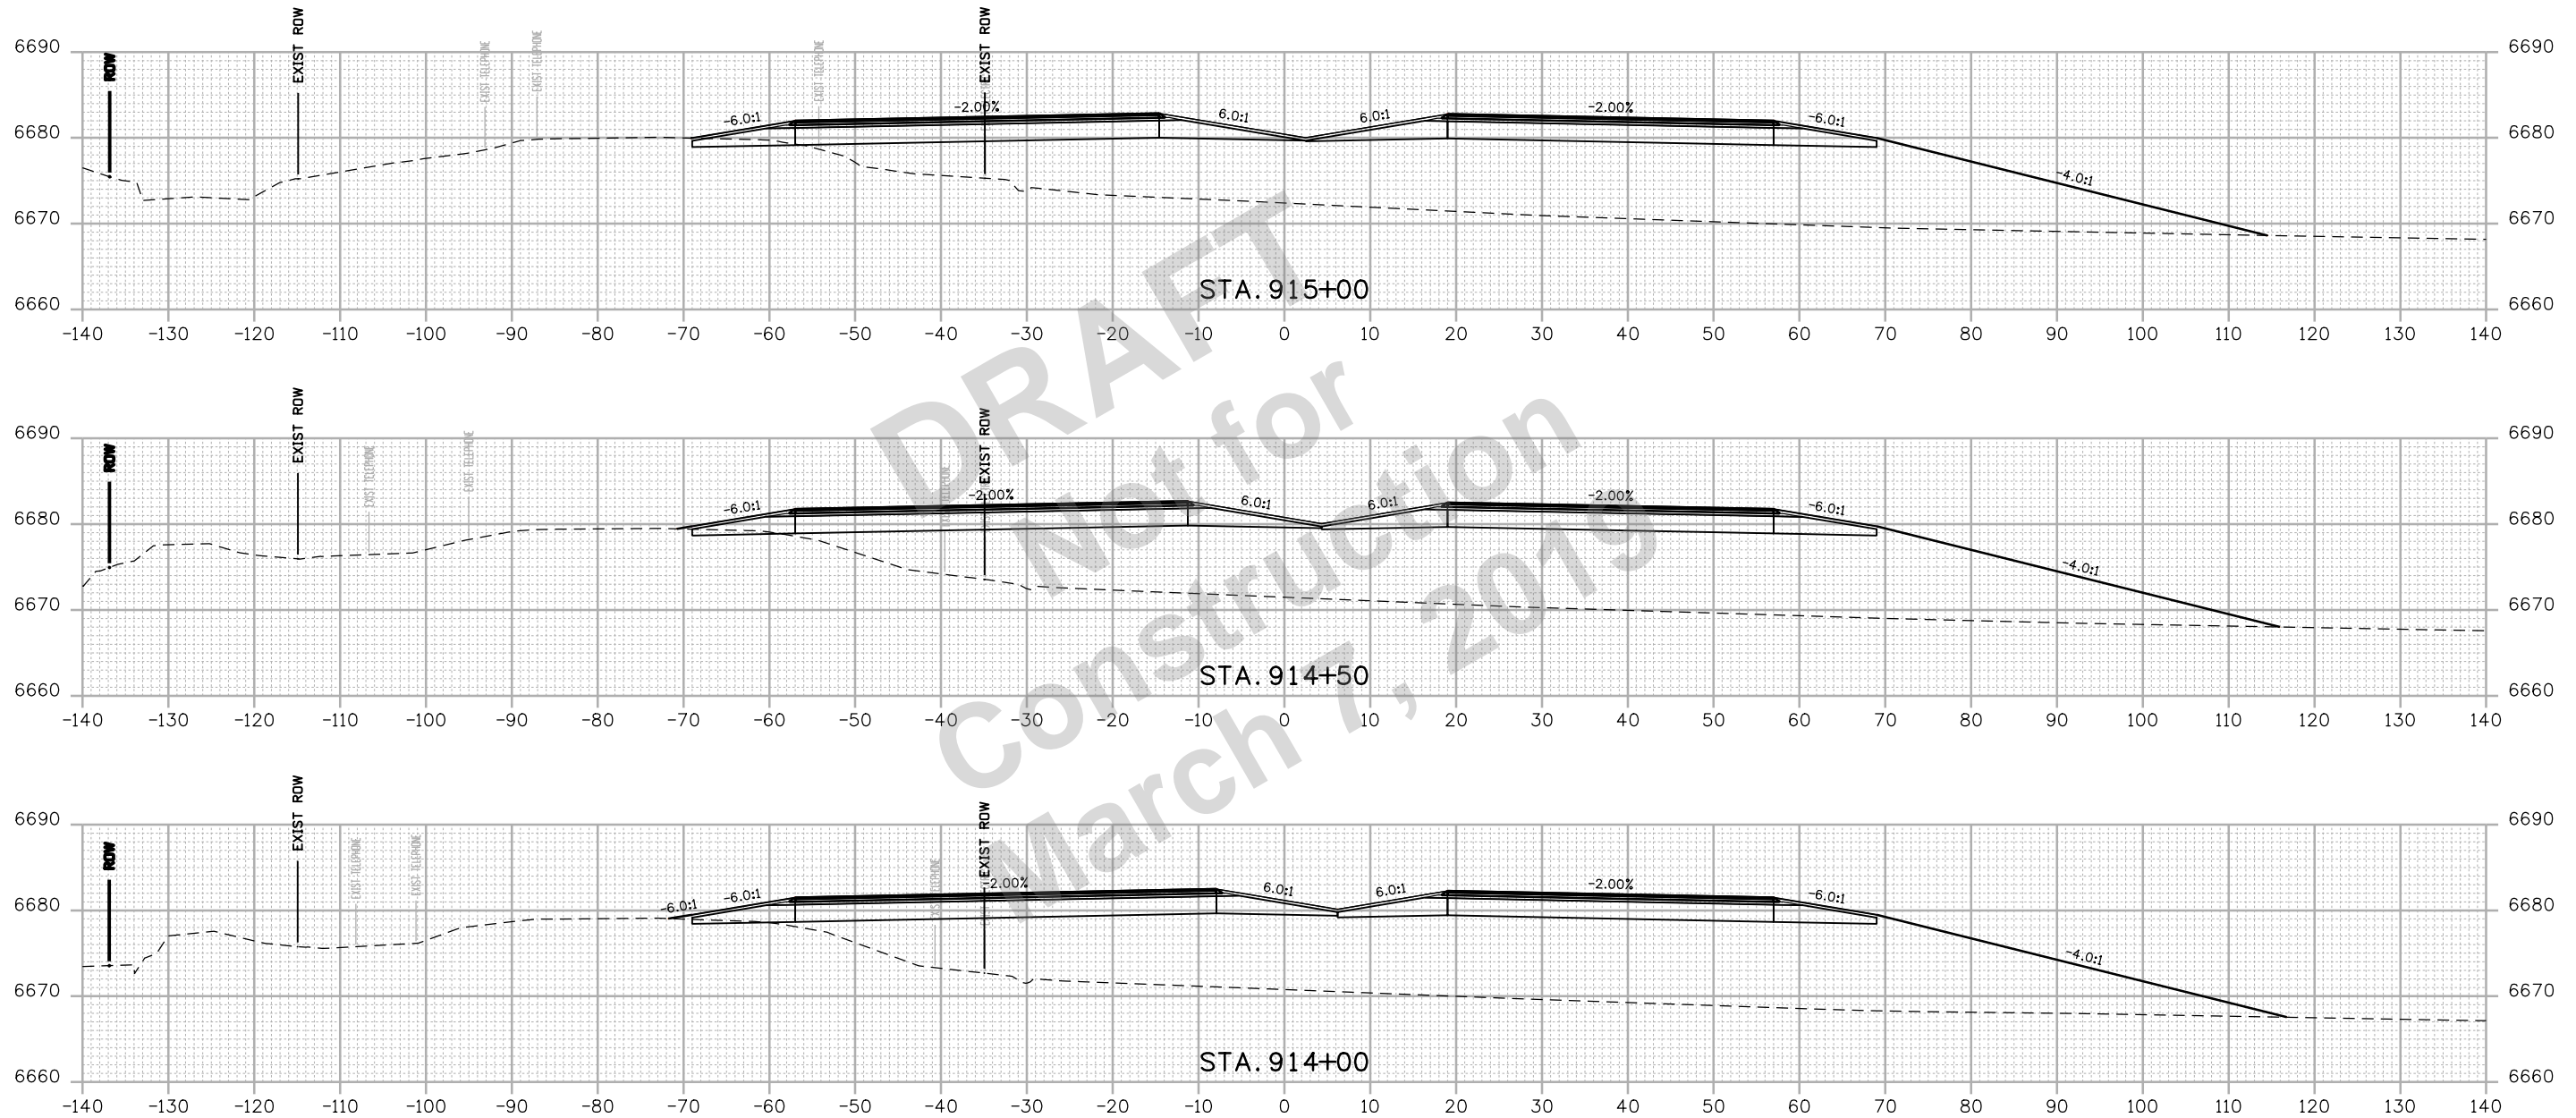


Print Date: 2/15/2019
 File Name: 22420DES_Cross Sections 01.dgn
 Horiz. Scale: 1:20 Vert. Scale: As Noted

HDR 1670 BROADWAY, SUITE 3400 DENVER, COLORADO 80202
 Phone: 303-764-1520 FAX: 303-860-7139

0000

Sheet Revisions		
Date:	Comments	Init.





Colorado Department of Transportation

 3803 North Main Avenue
 Durango, CO 81301
 Phone: 970-385-3620 FAX: 970-385-3635
Region 5 **DRV**

As Constructed
 No Revisions:
 Revised:
 Void:

US 550 CROSS SECTIONS
 Designer: NZ
 Detailer: NZ
 Sheet Subset: XSEC
 Structure Numbers:
 Subset Sheets: 60 of 159

Project No./Code
 NHPP 5501-029
 22420
 Sheet Number **260**

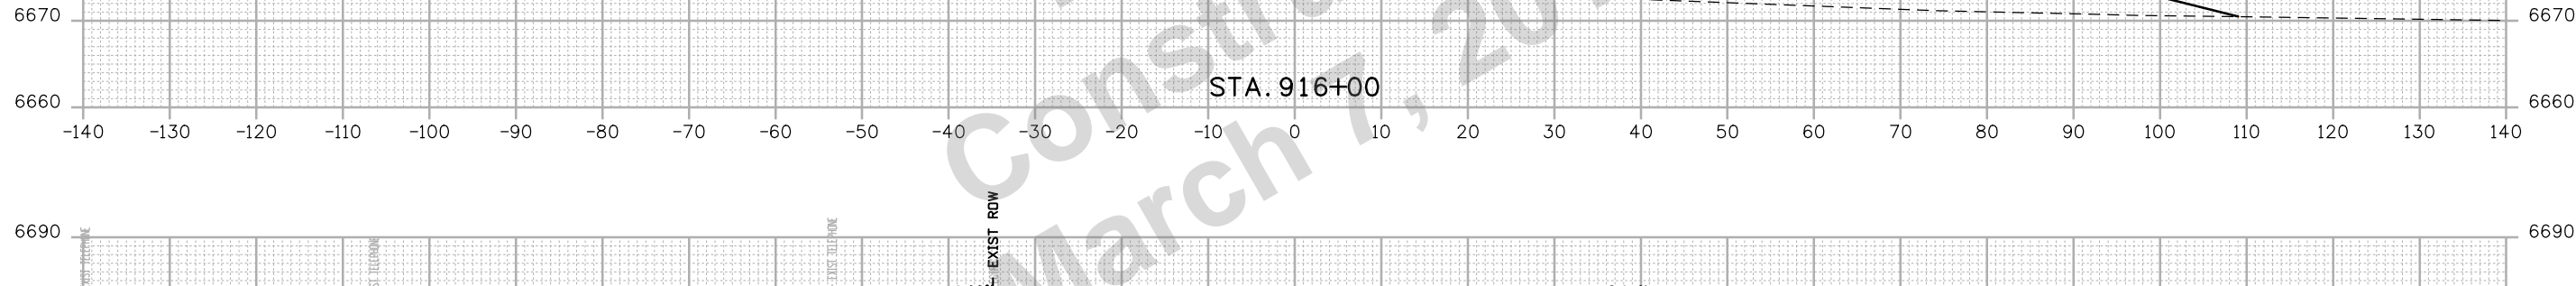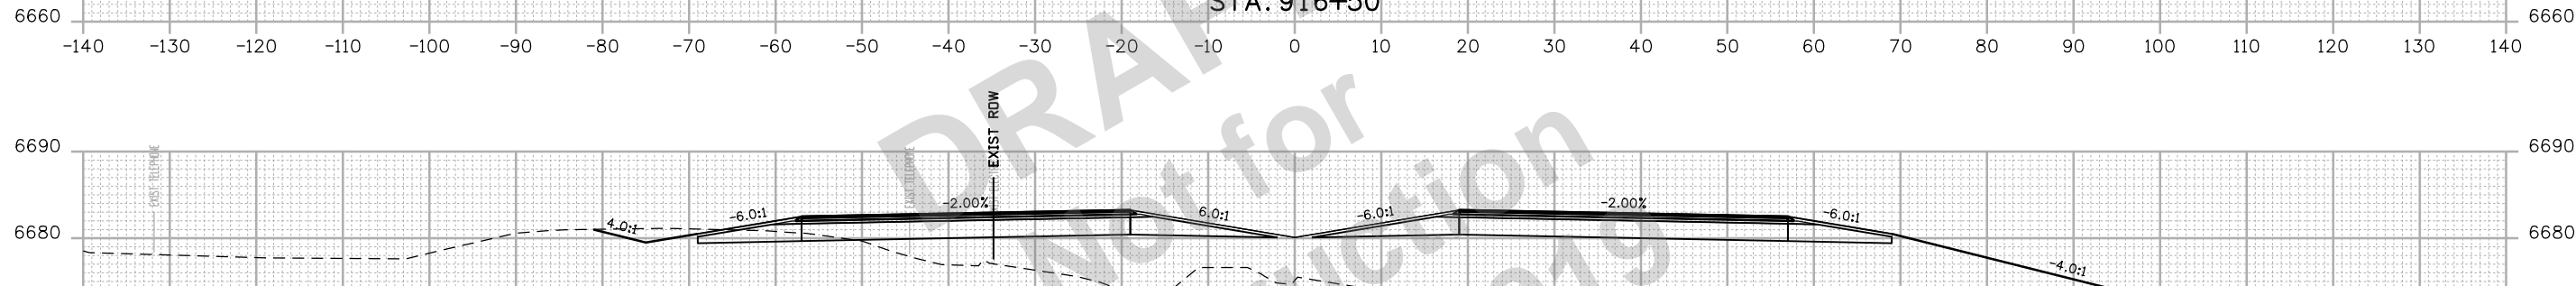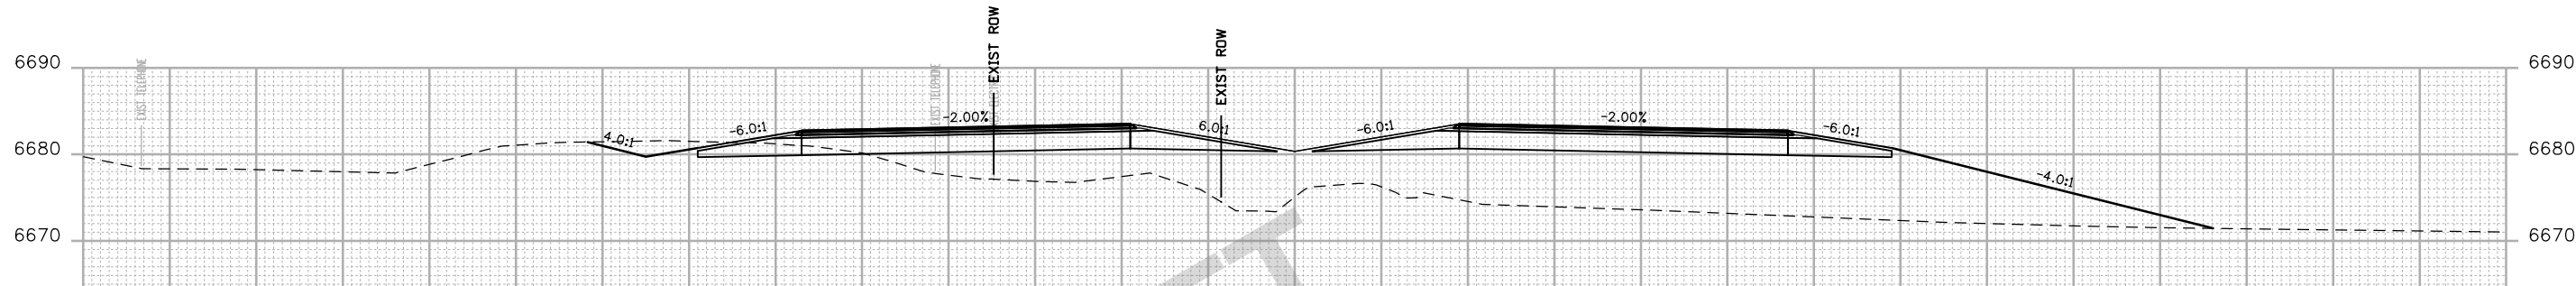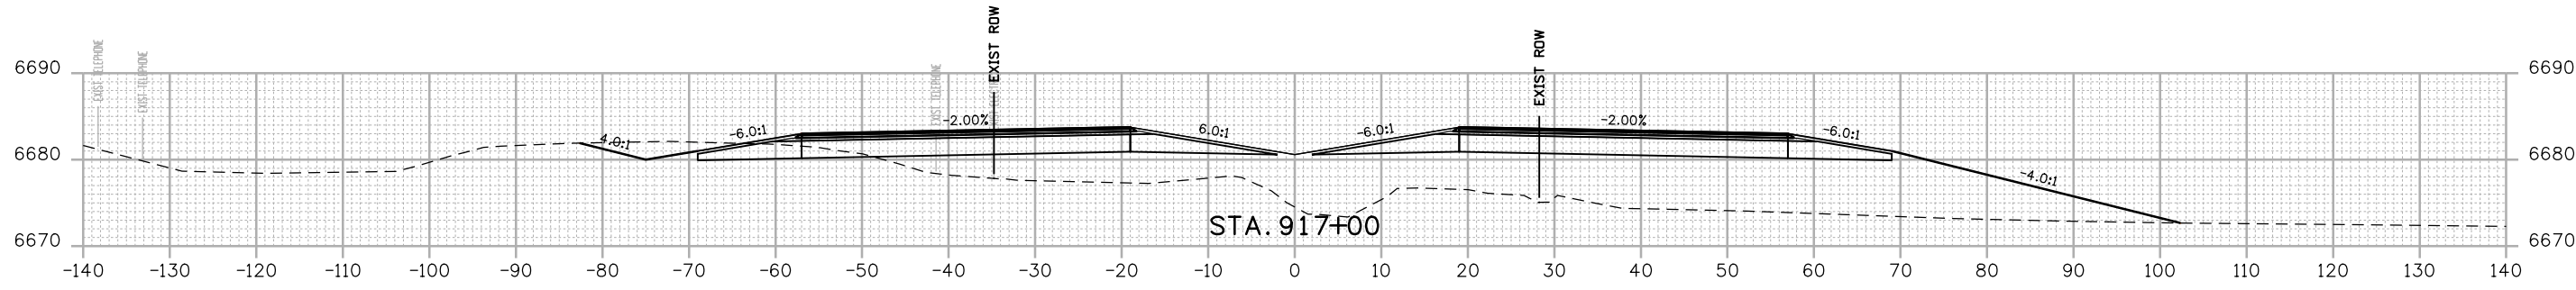NZOLLER 9:19:50 AM p:\p\h\druscen01\HDR_US_Central_01\Documents\5704_10000255\10110222\6.0_CAD_BIM\6.2_WIP\Design\Drawings\Cross_Sections\22420DES_Cross Sections 01.dgn



DRAFT
Not for
Construction
March 7, 2019

Print Date: 2/15/2019
 File Name: 22420DES_Cross Sections 01.dgn
 Horiz. Scale: 1:20 Vert. Scale: As Noted

HDR 1670 BROADWAY, SUITE 3400 DENVER, COLORADO 80202
 Phone: 303-764-1520 FAX: 303-860-7139

Sheet Revisions		
Date:	Comments	Init.

Colorado Department of Transportation

Region 5 **DRV**

3803 North Main Avenue
 Durango, CO 81301
 Phone: 970-385-3620 FAX: 970-385-3635

As Constructed

No Revisions:
 Revised:
 Void:

US 550 CROSS SECTIONS

Designer: NZ Structure Numbers
 Detailer: NZ
 Sheet Subset: XSEC Subset Sheets: 61 of 159


Project No./Code

NHPP 5501-029

22420

Sheet Number **261**

NZOLLER 9:19:51 AM pw:\pwhdruscen01\HDR_US_Centra_01\Documents\5704\10000255\10110222 6.0_CAD_BIM 6.2_WIP_Design_Drawings\Cross_Sections\22420DES_Cross Sections 01.dgn

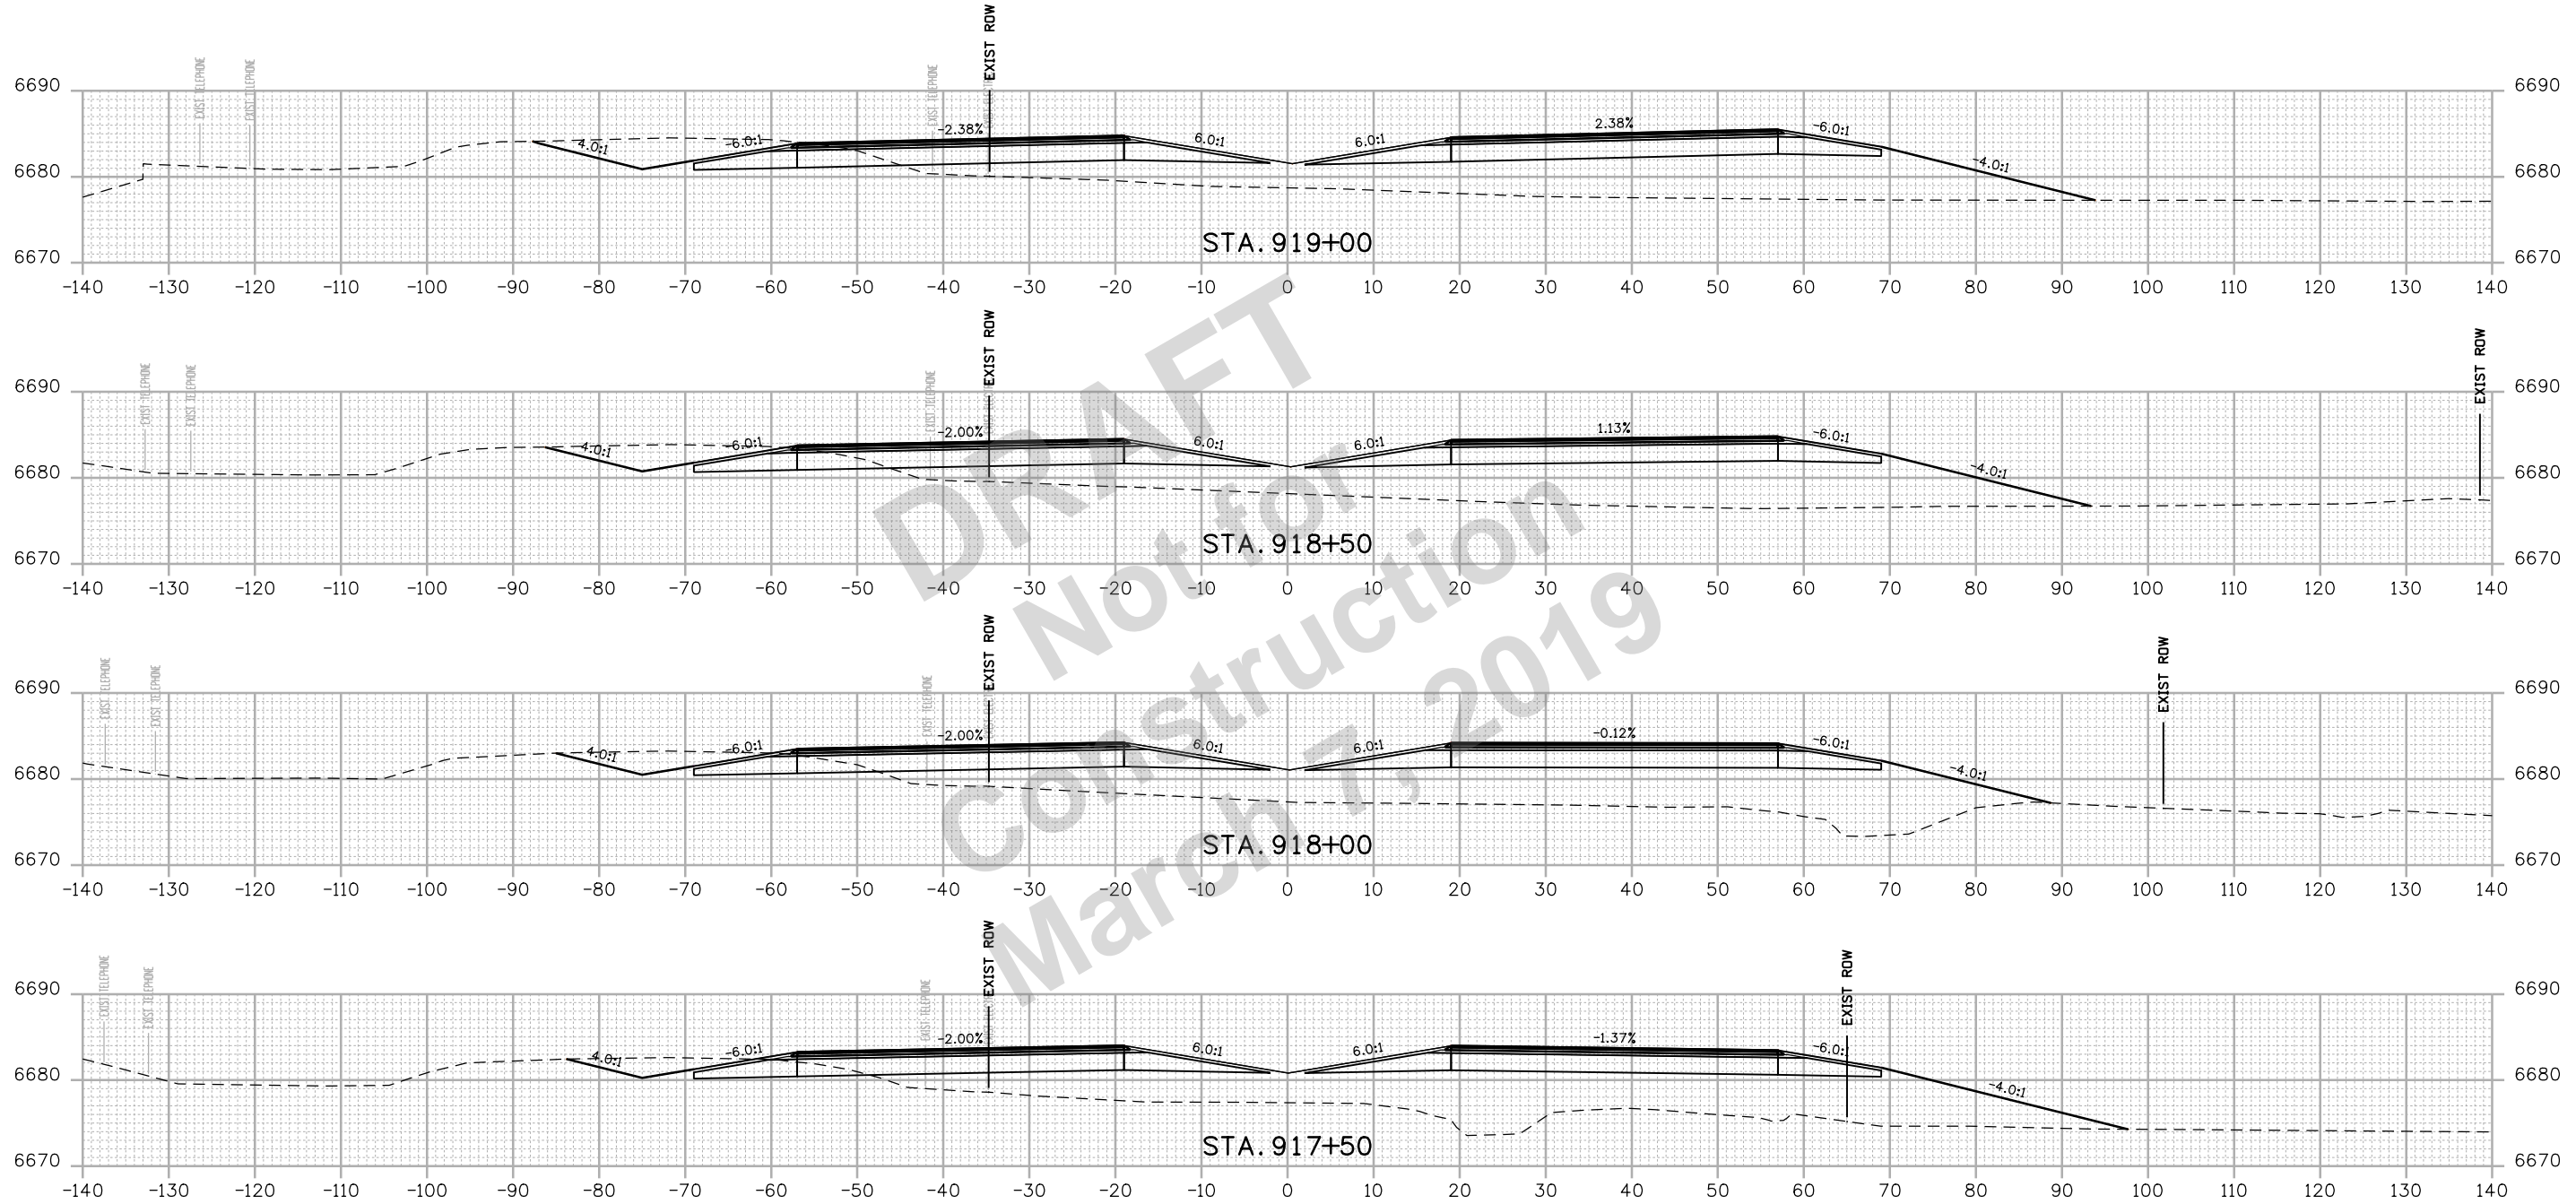

Print Date: 2/15/2019
 File Name: 22420DES_Cross Sections 01.dgn
 Horiz. Scale: 1:20 Vert. Scale: As Noted

Sheet Revisions		
Date:	Comments	Init.

Colorado Department of Transportation

 3803 North Main Avenue
 Durango, CO 81301
 Phone: 970-385-3620 FAX: 970-385-3635
Region 5 **DRV**


As Constructed
 No Revisions:
 Revised:
 Void:

US 550 CROSS SECTIONS
 Designer: NZ
 Detailer: NZ
 Sheet Subset: XSEC
 Structure Numbers:
 Subset Sheets: 62 of 159

Project No./Code
 NHPP 5501-029
 22420
 Sheet Number **262**


 1670 BROADWAY, SUITE 3400 DENVER, COLORADO 80202
 Phone: 303-764-1520 FAX: 303-860-7139

NZOLLER 9:19:52 AM p:\p\hudsonscen01\HDR_US_Central_01\Documents\5704\10000255\10110222\6.0_CAD_BIM\6.2_WIP\Design\Drawings\Cross_Sections\22420DES_Cross Sections 01.dgn

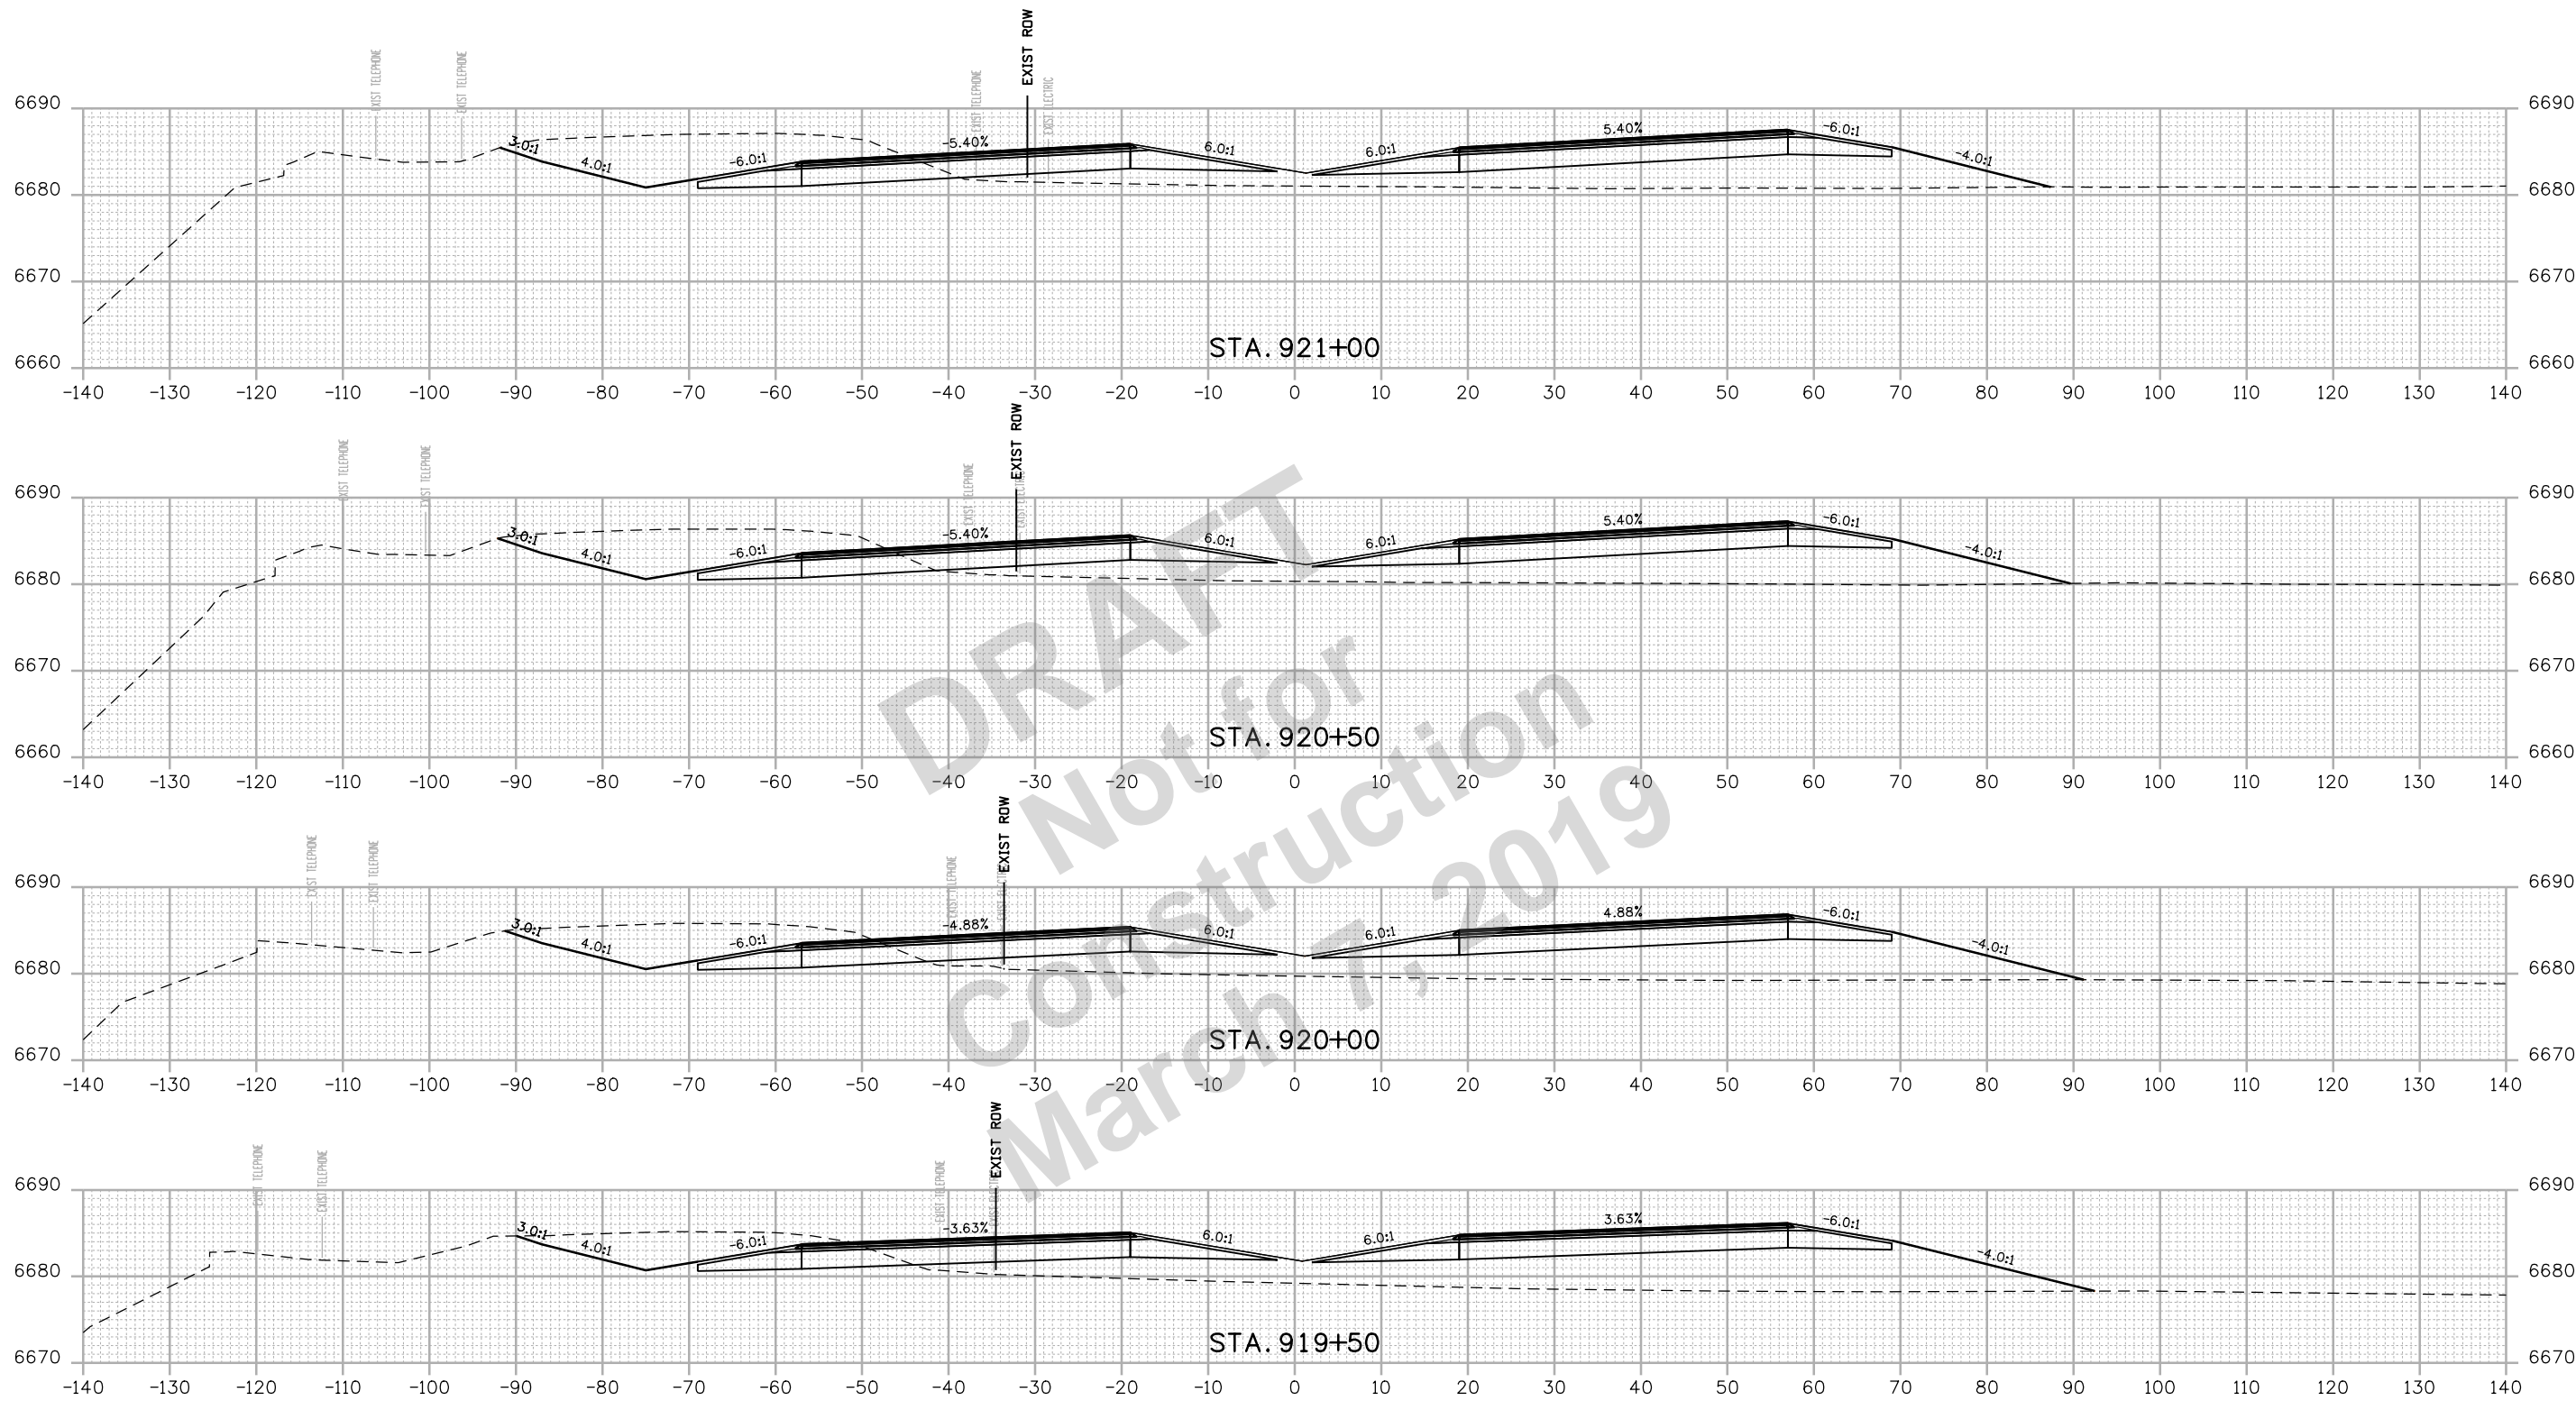

Print Date: 2/15/2019
 File Name: 22420DES_Cross Sections 01.dgn
 Horiz. Scale: 1:20 Vert. Scale: As Noted

HDR 1670 BROADWAY, SUITE 3400 DENVER, COLORADO 80202
 Phone: 303-764-1520 FAX: 303-860-7139

Sheet Revisions		
Date:	Comments	Init.

Colorado Department of Transportation




 3803 North Main Avenue
 Durango, CO 81301
 Phone: 970-385-3620 FAX: 970-385-3635
Region 5 **DRV**

As Constructed
 No Revisions:
 Revised:
 Void:

US 550 CROSS SECTIONS			
Designer:	NZ	Structure	
Detailer:	NZ	Numbers	
Sheet Subset:	XSEC	Subset Sheets:	63 of 159

Project No./Code
 NHPP 5501-029
 22420
 Sheet Number **263**

NZOLLER 9:19:53 AM p:\p\h\druscen01\HDR_US_Central_01\Documents\5704\10000255\10110222\6.0_CAD_BIM\6.2_WIP\Design\Drawings\Cross_Sections\22420DES_Cross Sections 01.dgn

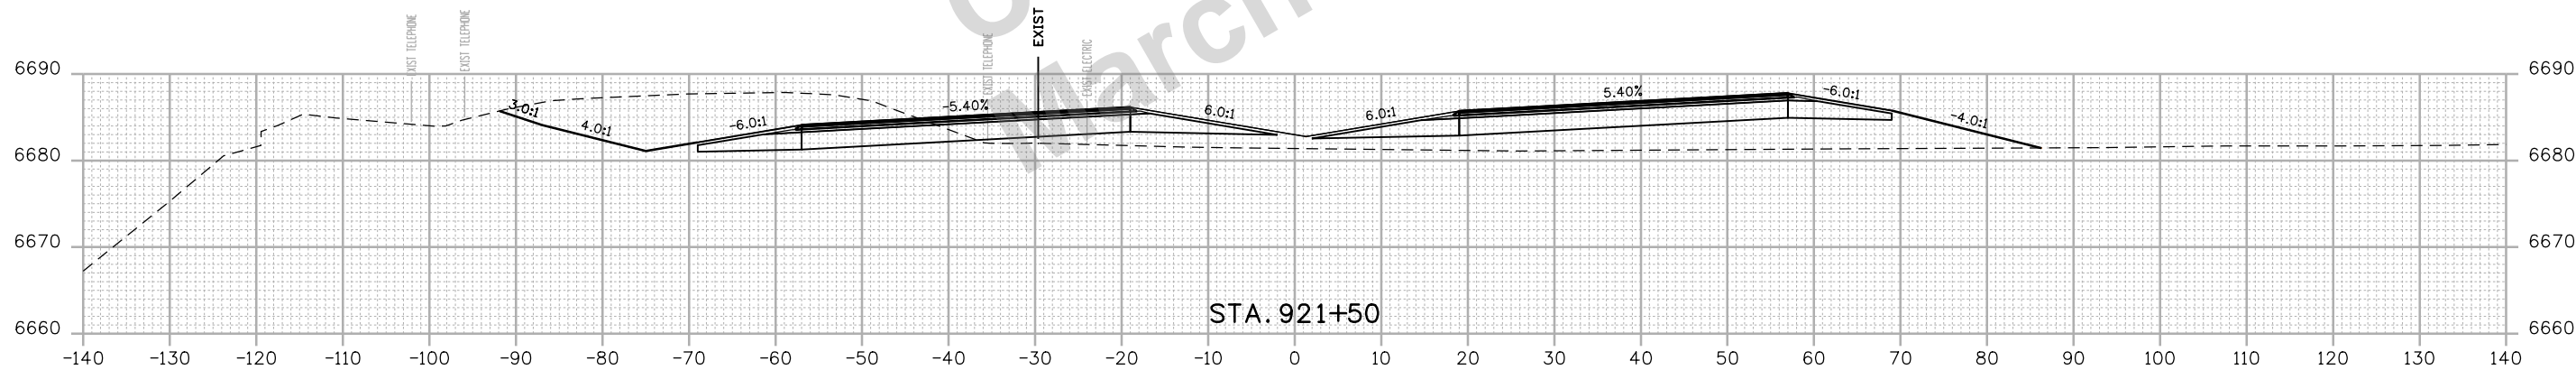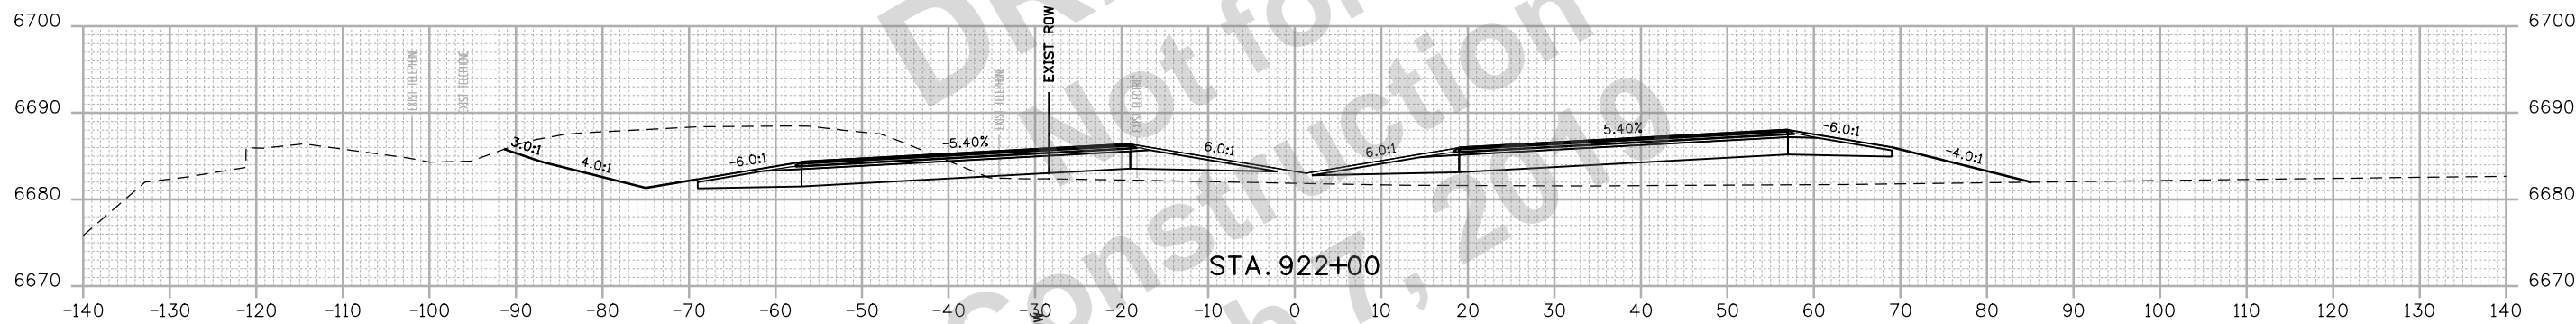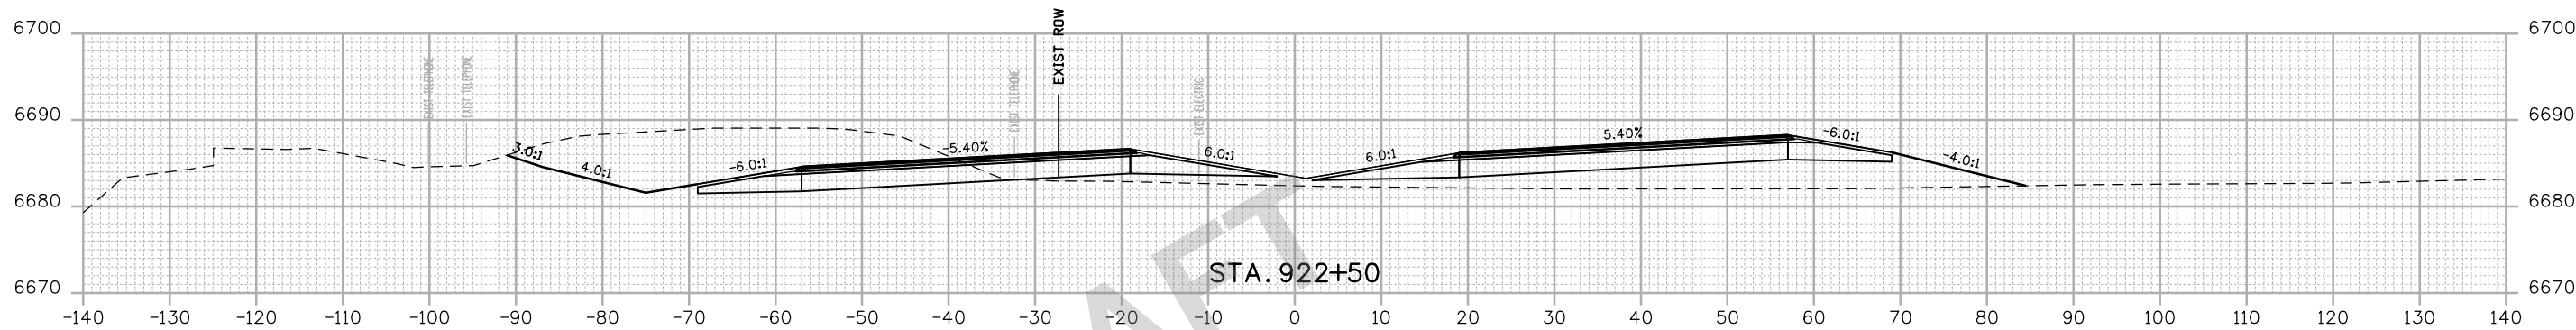


Print Date: 2/15/2019
 File Name: 22420DES_Cross Sections 01.dgn
 Horiz. Scale: 1:20 Vert. Scale: As Noted


 1670 BROADWAY, SUITE 3400 DENVER, COLORADO 80202
 Phone: 303-764-1520 FAX: 303-860-7139

0000

Sheet Revisions		
Date:	Comments	Init.





Colorado Department of Transportation

 3803 North Main Avenue
 Durango, CO 81301
 Phone: 970-385-3620 FAX: 970-385-3635
Region 5 **DRV**


As Constructed
 No Revisions:
 Revised:
 Void:

US 550 CROSS SECTIONS
 Designer: NZ Structure Numbers:
 Detailer: NZ Sheet Subset: XSEC Subset Sheets: 64 of 159

Project No./Code
 NHPP 5501-029
 22420
 Sheet Number **264**

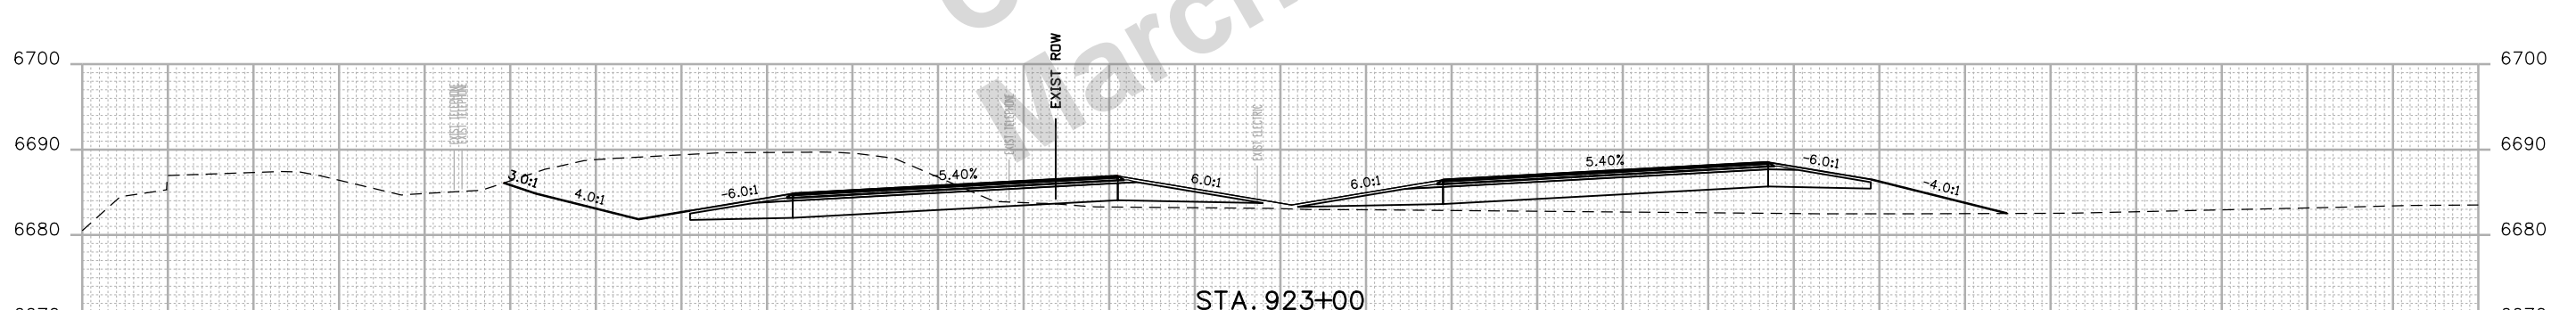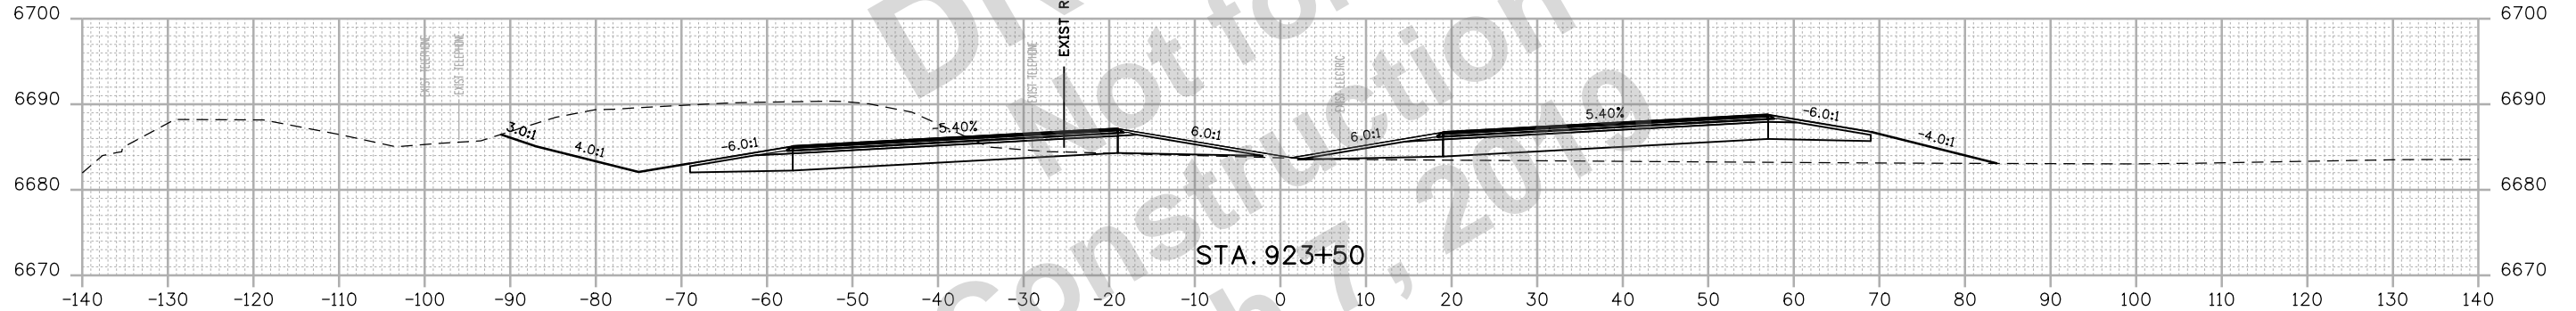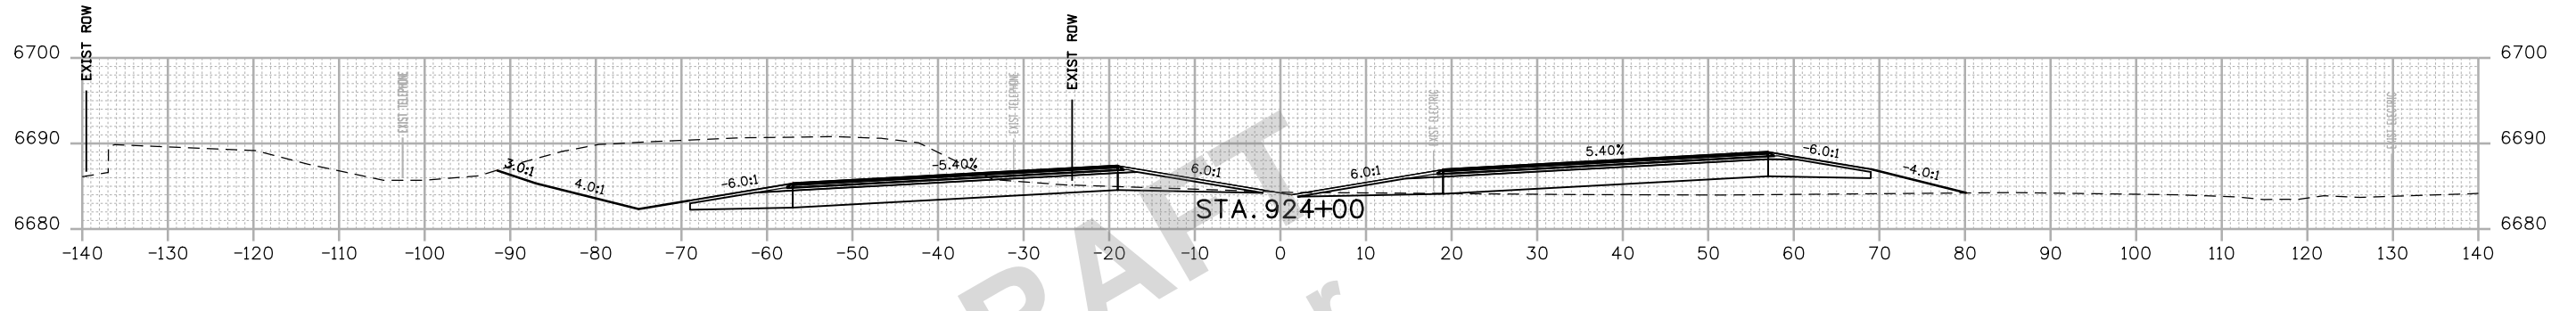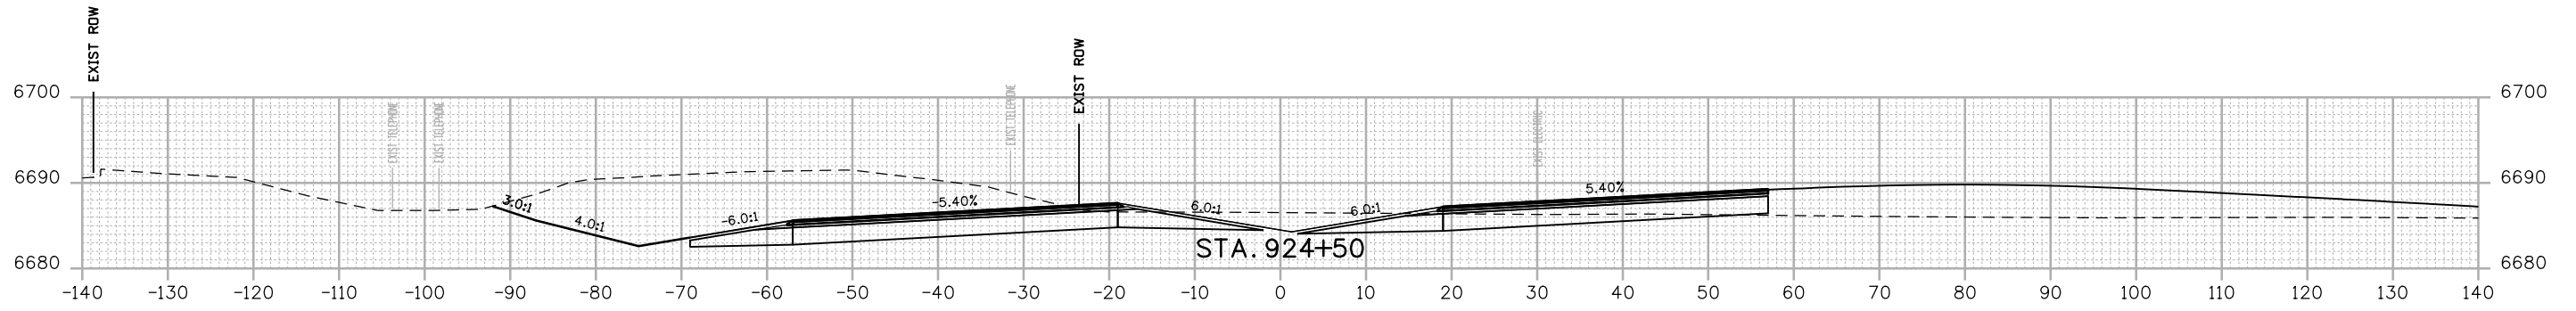NZOLLER 9:19:53 AM p:\p\hudsonscen01\HDR_US_Central_01\Documents\5704\10000255\10110222\6.0_CAD_BIM\6.2_WIP\Design\Drawings\Cross_Sections\22420DES_Cross Sections 01.dgn



Print Date: 2/15/2019
 File Name: 22420DES_Cross Sections 01.dgn
 Horiz. Scale: 1:20 Vert. Scale: As Noted

 1670 BROADWAY, SUITE 3400 DENVER, COLORADO 80202
 Phone: 303-764-1520 FAX: 303-860-7139

Sheet Revisions		
Date:	Comments	Init.

Colorado Department of Transportation


 3803 North Main Avenue
 Durango, CO 81301
 Phone: 970-385-3620 FAX: 970-385-3635
Region 5 **DRV**

As Constructed
 No Revisions:
 Revised:
 Void:

US 550 CROSS SECTIONS
 Designer: NZ Structure
 Detailer: NZ Numbers
 Sheet Subset: XSEC Subset Sheets: 65 of 159

Project No./Code
 NHPP 5501-029
 22420
 Sheet Number **265**

NZOLLER 9:19:54 AM p:\w\p\hdrcs\c01\Documents\5704\10000255\10110222\6.0_CAD_BIM\6.2_WIP\Design\Drawings\Cross_Sections\22420DES_Cross Sections 01.dgn

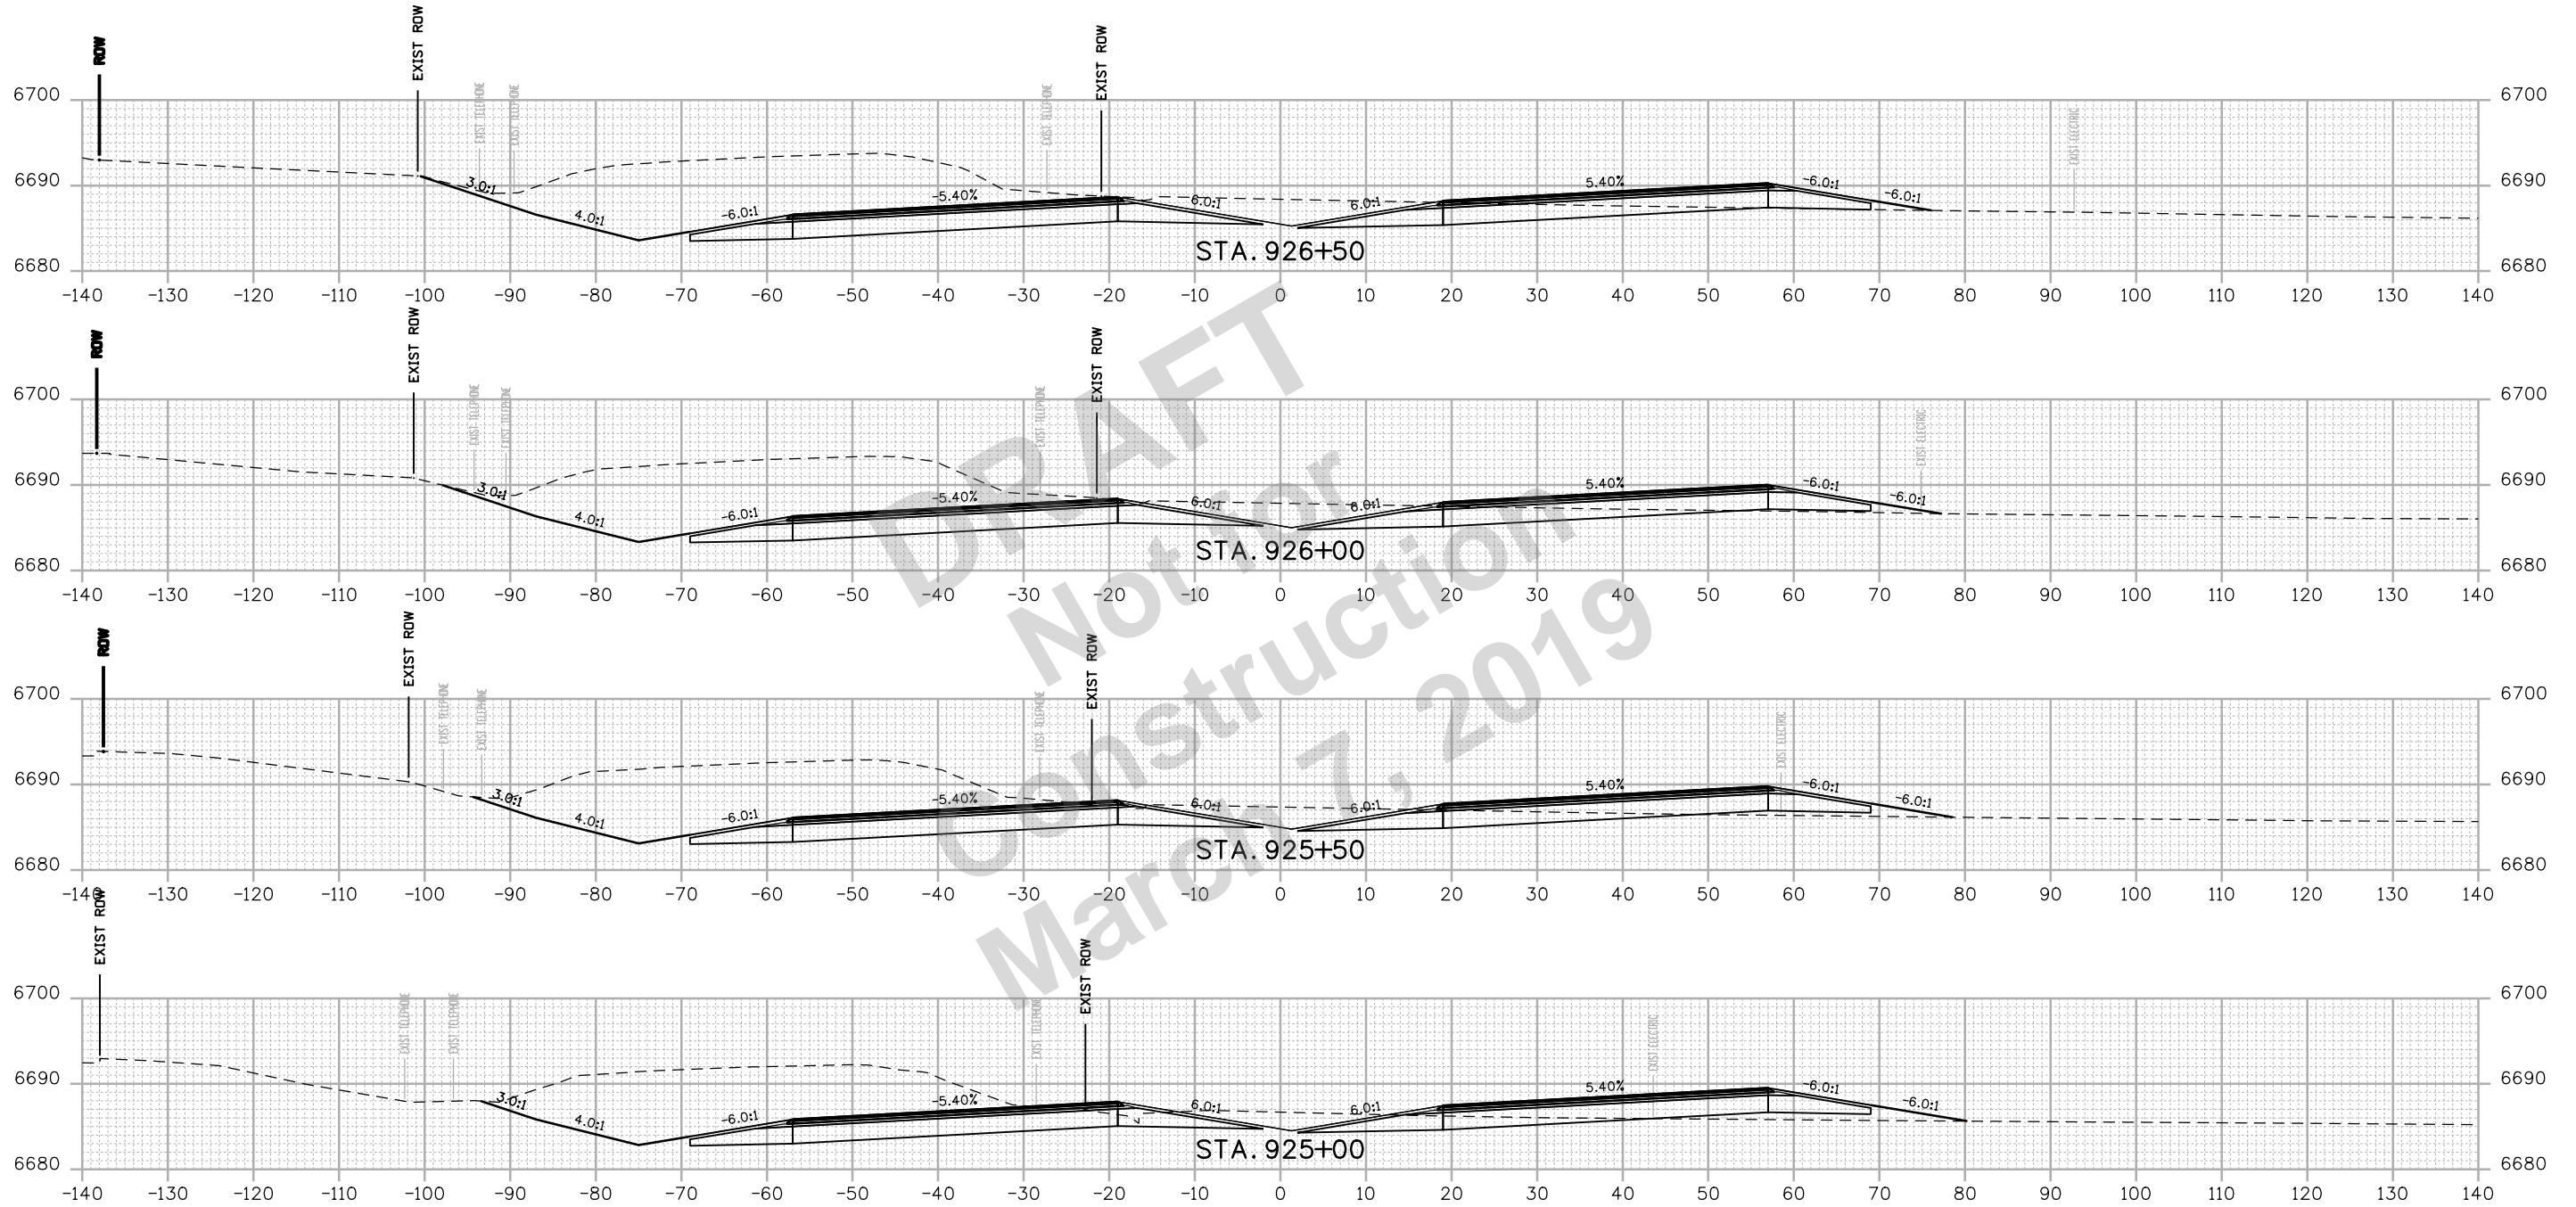


Print Date: 2/15/2019
 File Name: 22420DES_Cross Sections 01.dgn
 Horiz. Scale: 1:20 Vert. Scale: As Noted



Sheet Revisions		
Date:	Comments	Init.

HDR 1670 BROADWAY, SUITE 3400 DENVER, COLORADO 80202
 Phone: 303-764-1520 FAX: 303-860-7139


Colorado Department of Transportation

 3803 North Main Avenue
 Durango, CO 81301
 Phone: 970-385-3620 FAX: 970-385-3635
Region 5 **DRV**

As Constructed
 No Revisions:
 Revised:
 Void:

US 550 CROSS SECTIONS			
Designer:	NZ	Structure Numbers	
Detailer:	NZ		
Sheet Subset:	XSEC	Subset Sheets:	66 of 159

Project No./Code	NHPP 5501-029
	22420
Sheet Number	266

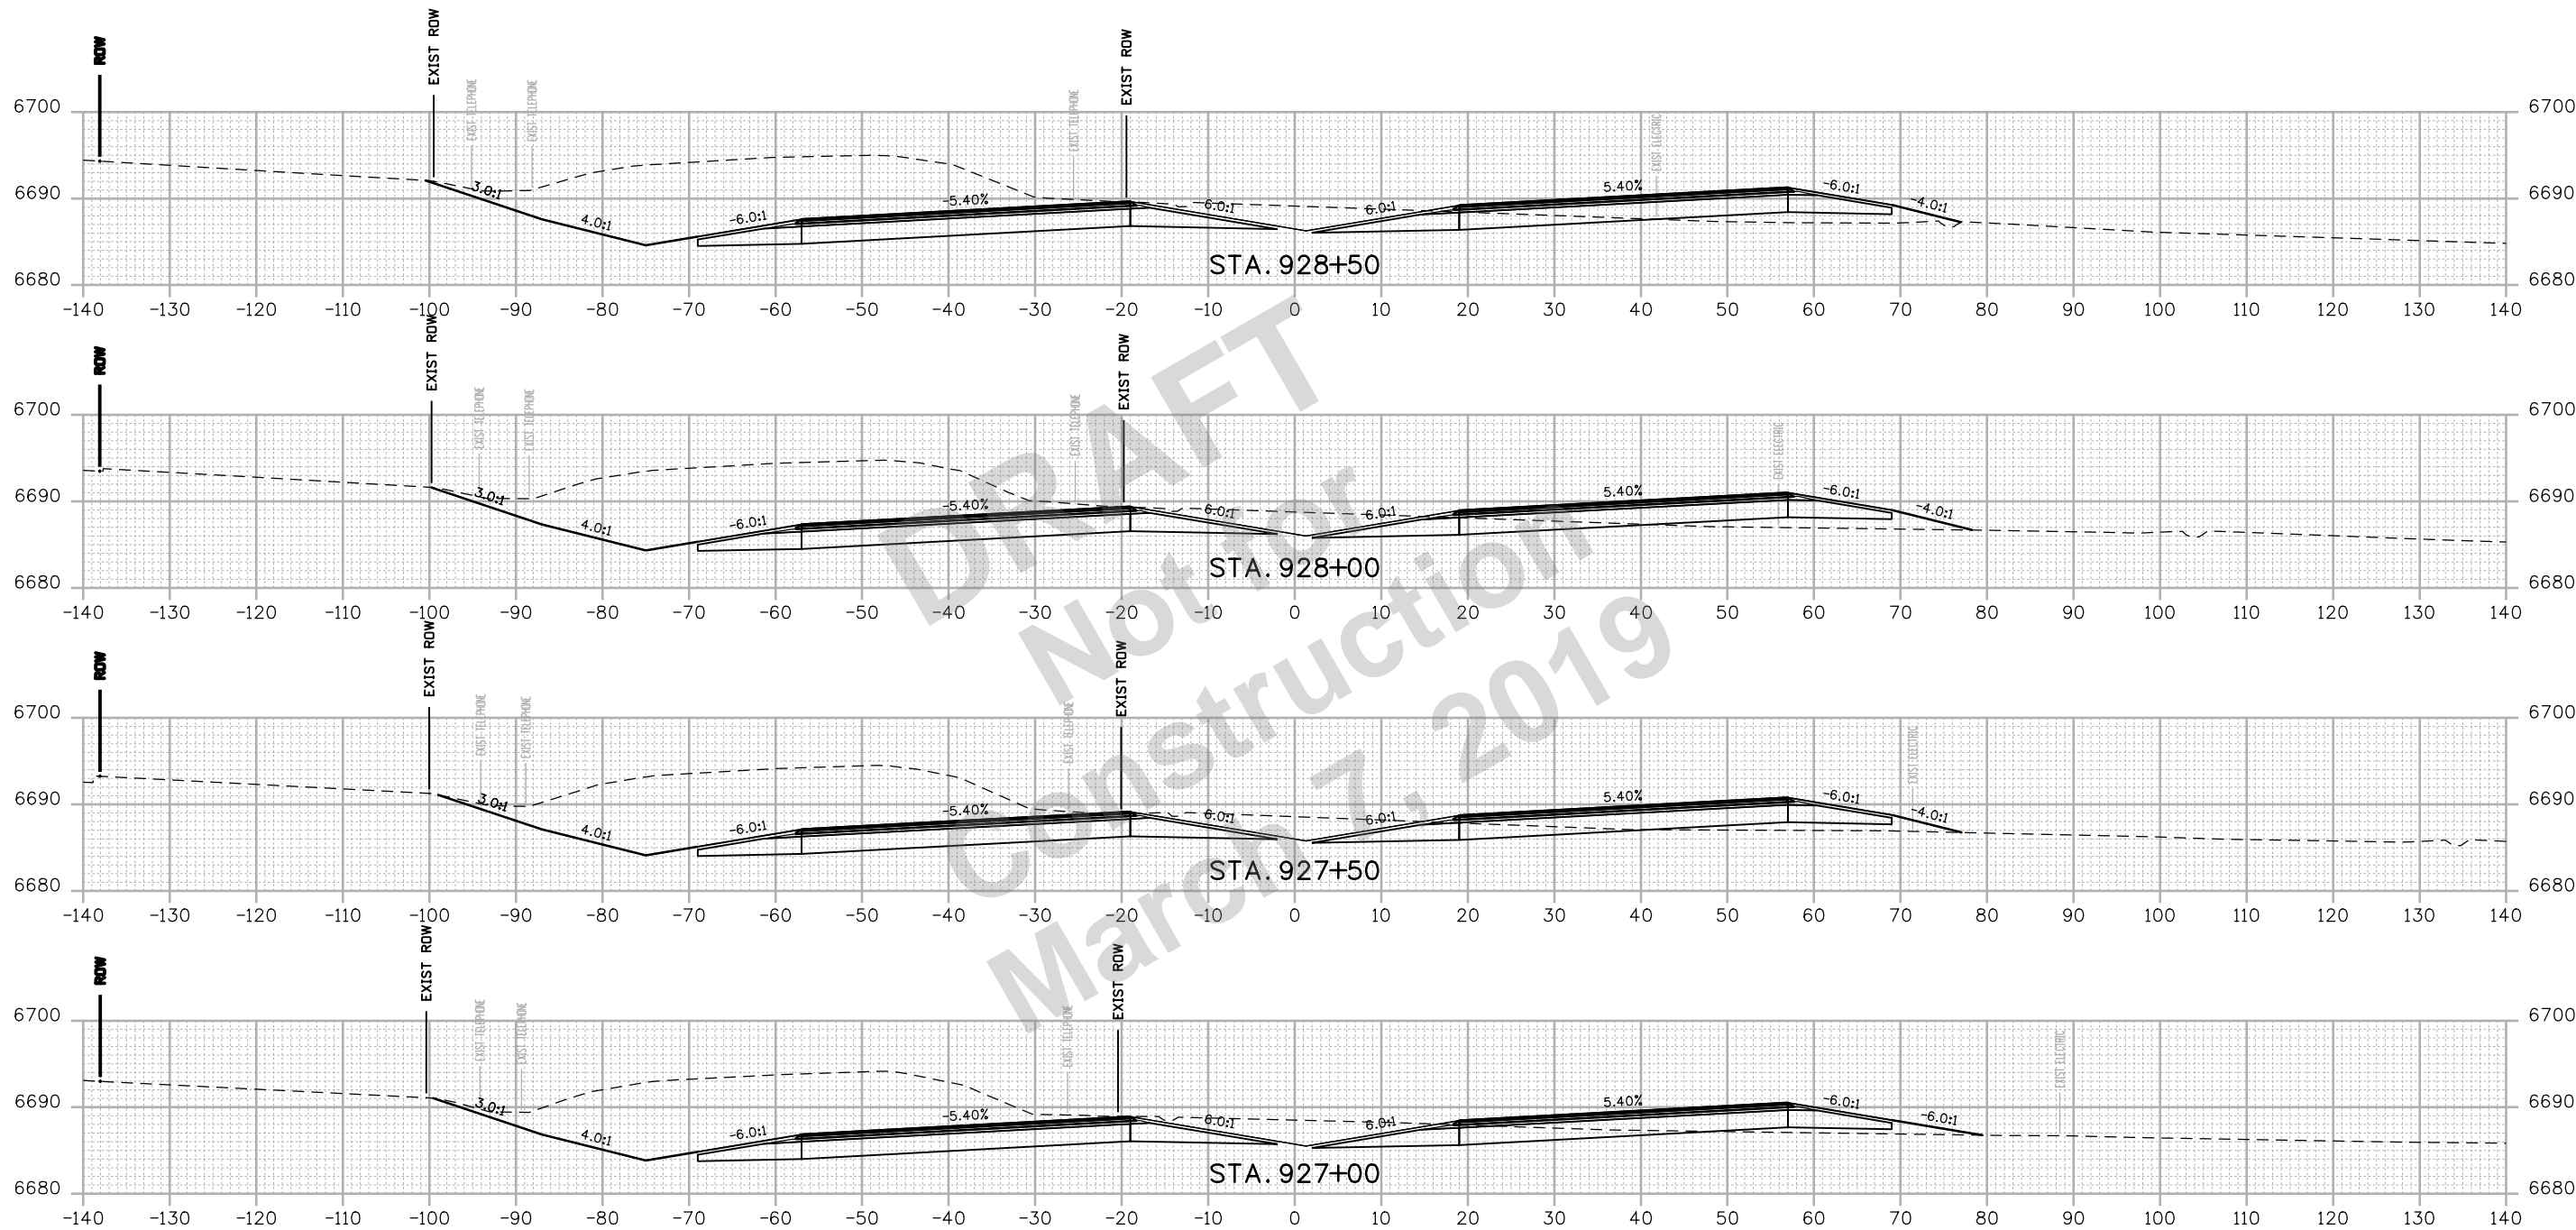NZOLLER 9:19:55 AM p:\p\h\druscen01\HDR_US_Central_01\Documents\5704\10000255\10110222\6.0_CAD_BIM\6.2_WIP\Design\Drawings\Cross_Sections\22420DES_Cross Sections 01.dgn




Print Date: 2/15/2019
 File Name: 22420DES_Cross Sections 01.dgn
 Horiz. Scale: 1:20 Vert. Scale: As Noted

HDR 1670 BROADWAY, SUITE 3400 DENVER, COLORADO 80202
 Phone: 303-764-1520 FAX: 303-860-7139

0000

Sheet Revisions		
Date:	Comments	Init.


Colorado Department of Transportation

 3803 North Main Avenue
 Durango, CO 81301
 Phone: 970-385-3620 FAX: 970-385-3635
Region 5 **DRV**

As Constructed
 No Revisions:
 Revised:
 Void:

US 550 CROSS SECTIONS
 Designer: NZ Structure Numbers
 Detailer: NZ
 Sheet Subset: XSEC Subset Sheets: 67 of 159

Project No./Code
 NHPP 5501-029
 22420
 Sheet Number **267**

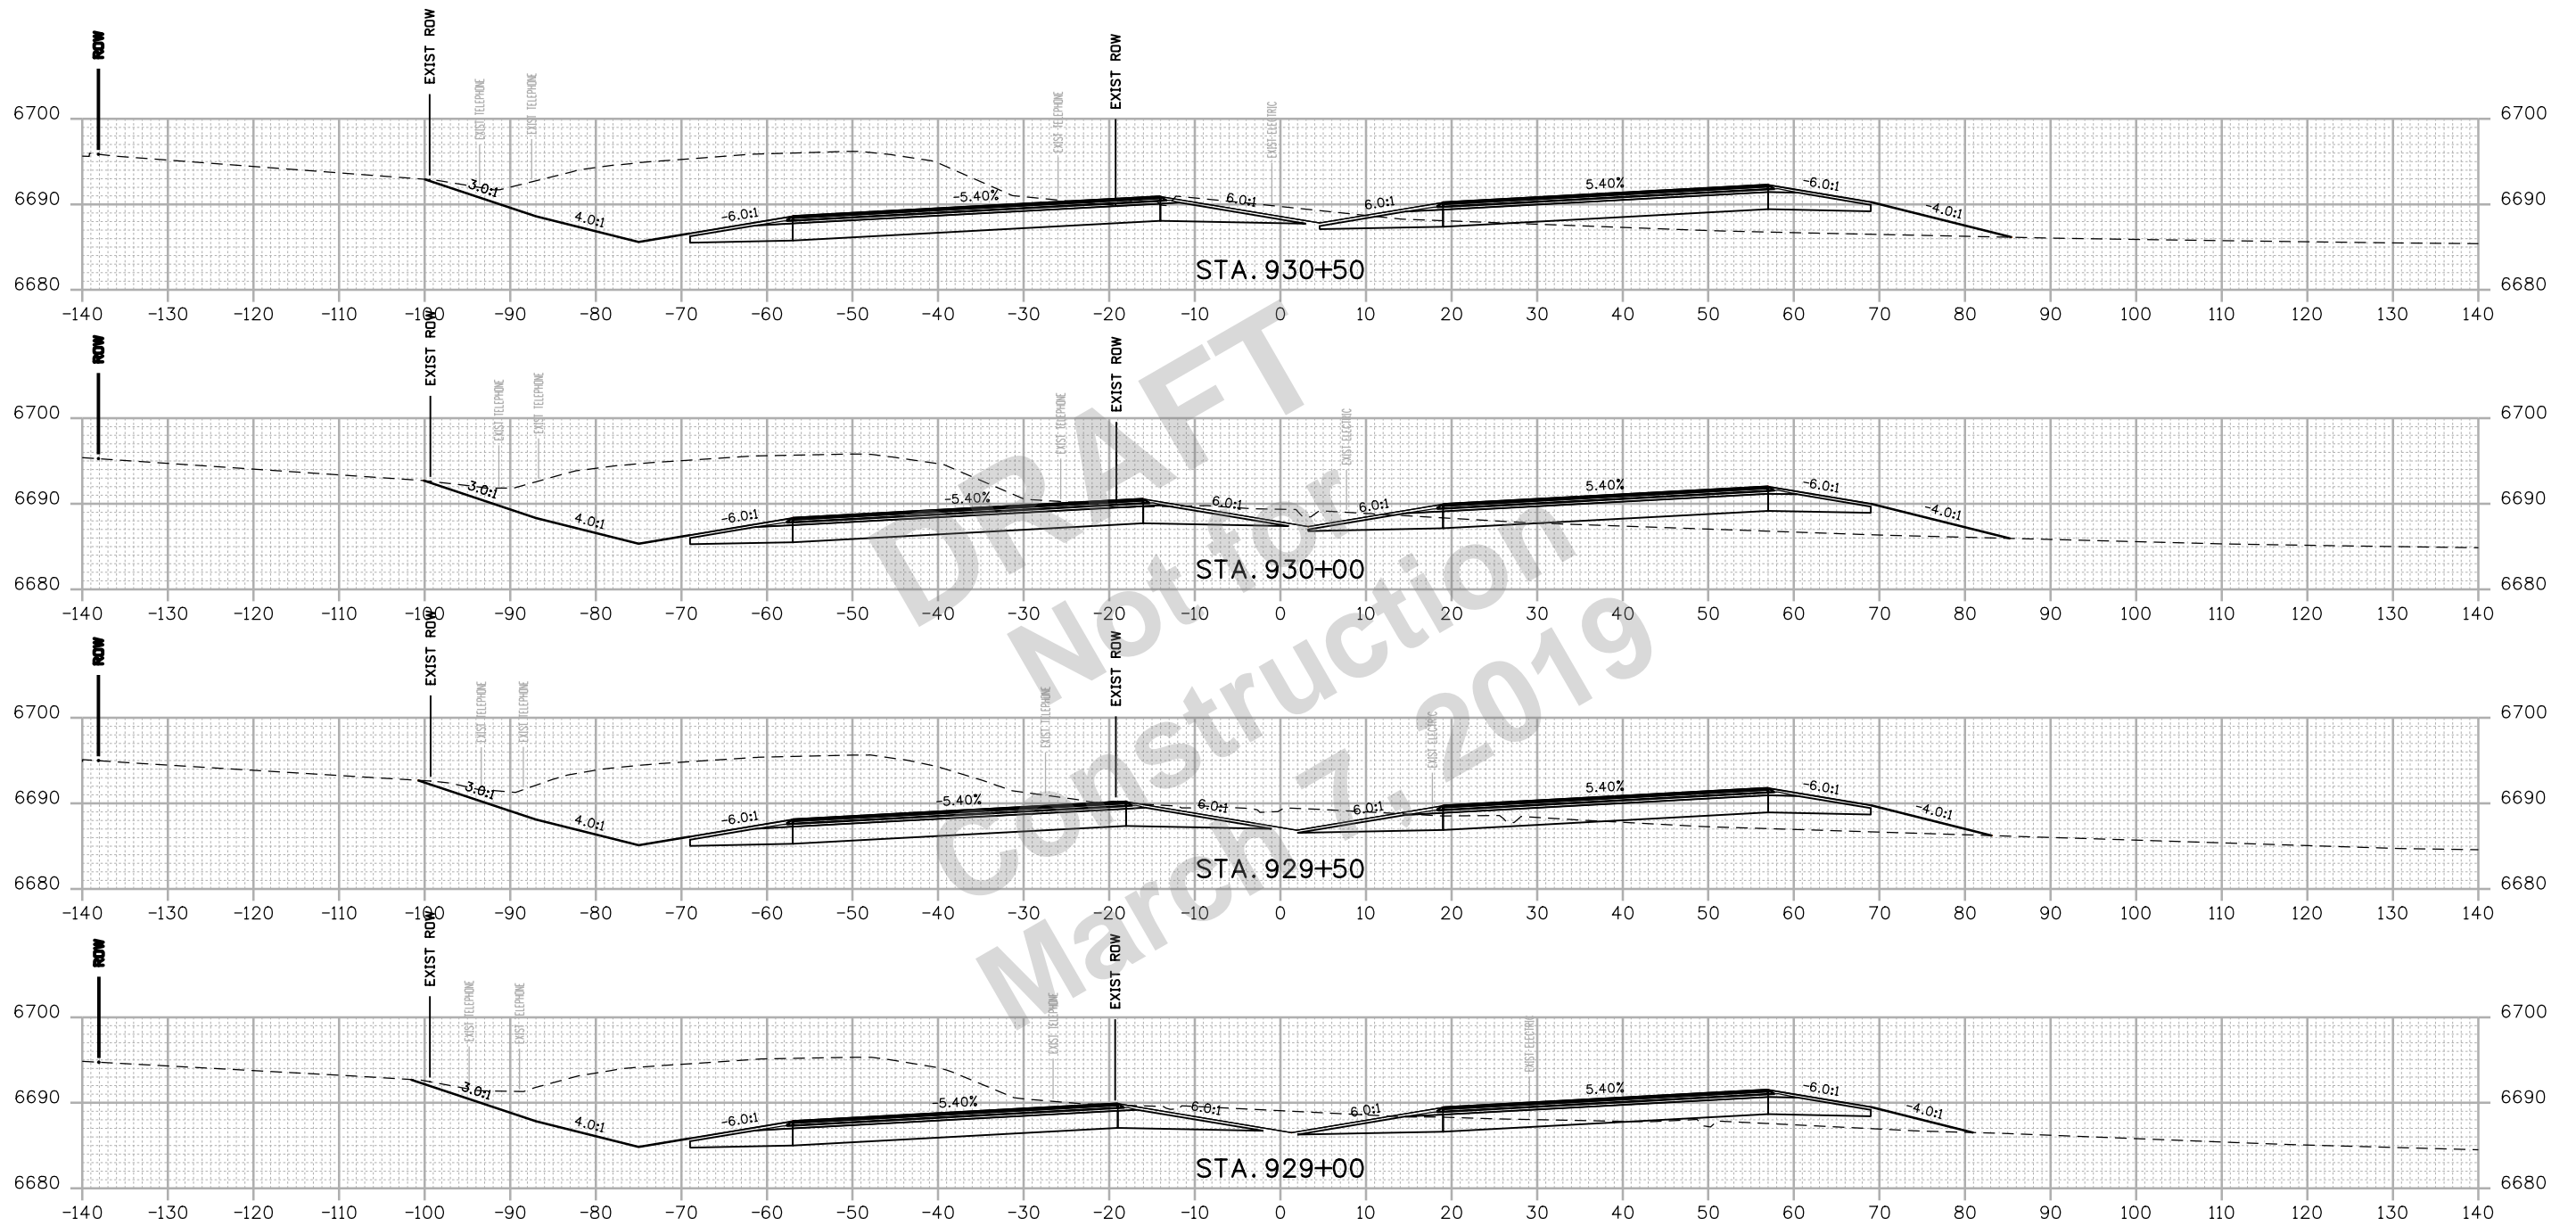NZOLLER 9:19:56 AM pw:\\pwhruscen01\HDR_US_Central_01\Documents\5704\10000255\10110222\6.0_CAD_BIM\6.2_WIP\Design\Drawings\Cross_Sections\22420DES_Cross Sections 01.dgn



Print Date: 2/15/2019
 File Name: 22420DES_Cross Sections 01.dgn
 Horiz. Scale: 1:20 Vert. Scale: As Noted

Sheet Revisions		
Date:	Comments	Init.

Colorado Department of Transportation

 3803 North Main Avenue
 Durango, CO 81301
 Phone: 970-385-3620 FAX: 970-385-3635
Region 5 **DRV**


As Constructed
 No Revisions:
 Revised:
 Void:

US 550 CROSS SECTIONS
 Designer: NZ
 Detailer: NZ
 Sheet Subset: XSEC
 Structure Numbers
 Subset Sheets: 68 of 159

Project No./Code
 NHPP 5501-029
 22420
 Sheet Number **268**



NZOLLER 9:19:57 AM p:\p\h\druscen01\HDR_US_Central_01\Documents\5704\10000255\10110222\6.0_CAD_BIM\6.2_WIP\Design\Drawings\Cross_Sections\22420DES_Cross Sections 01.dgn

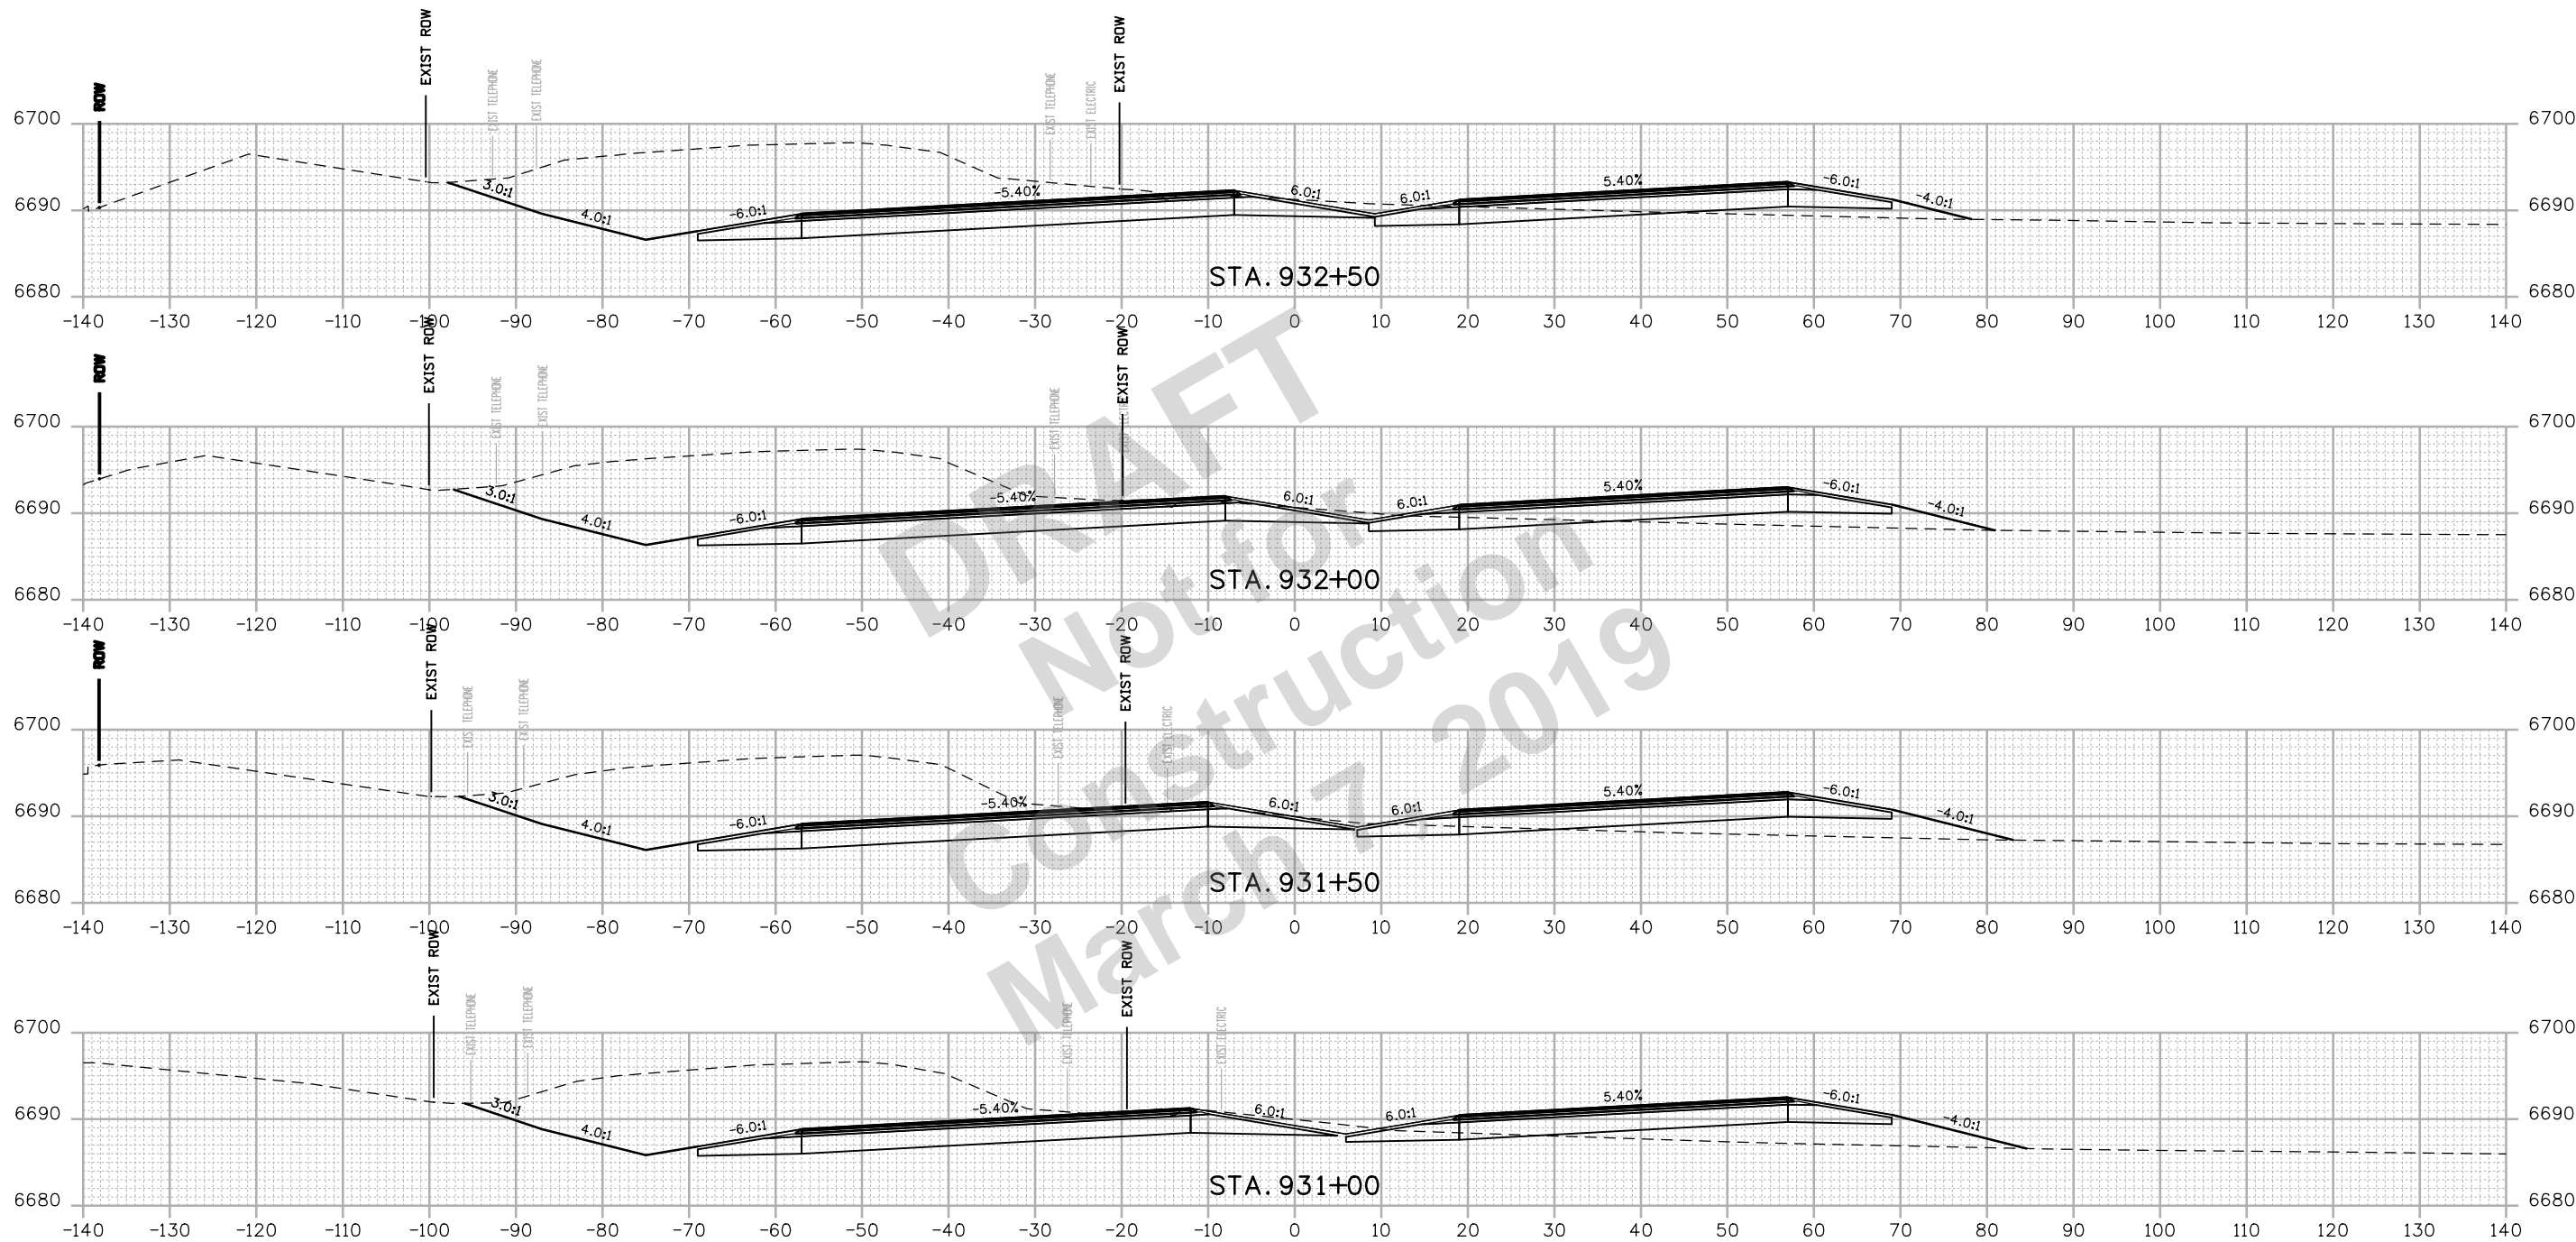


Print Date: 2/15/2019
 File Name: 22420DES_Cross Sections 01.dgn
 Horiz. Scale: 1:20 Vert. Scale: As Noted

HDR 1670 BROADWAY, SUITE 3400 DENVER, COLORADO 80202
 Phone: 303-764-1520 FAX: 303-860-7139

0000

Sheet Revisions		
Date:	Comments	Init.




Colorado Department of Transportation

 3803 North Main Avenue
 Durango, CO 81301
 Phone: 970-385-3620 FAX: 970-385-3635
Region 5 **DRV**

As Constructed
 No Revisions:
 Revised:
 Void:

US 550 CROSS SECTIONS
 Designer: NZ
 Detailer: NZ
 Sheet Subset: XSEC
 Structure Numbers:
 Subset Sheets: 69 of 159

Project No./Code
 NHPP 5501-029
 22420
 Sheet Number **269**

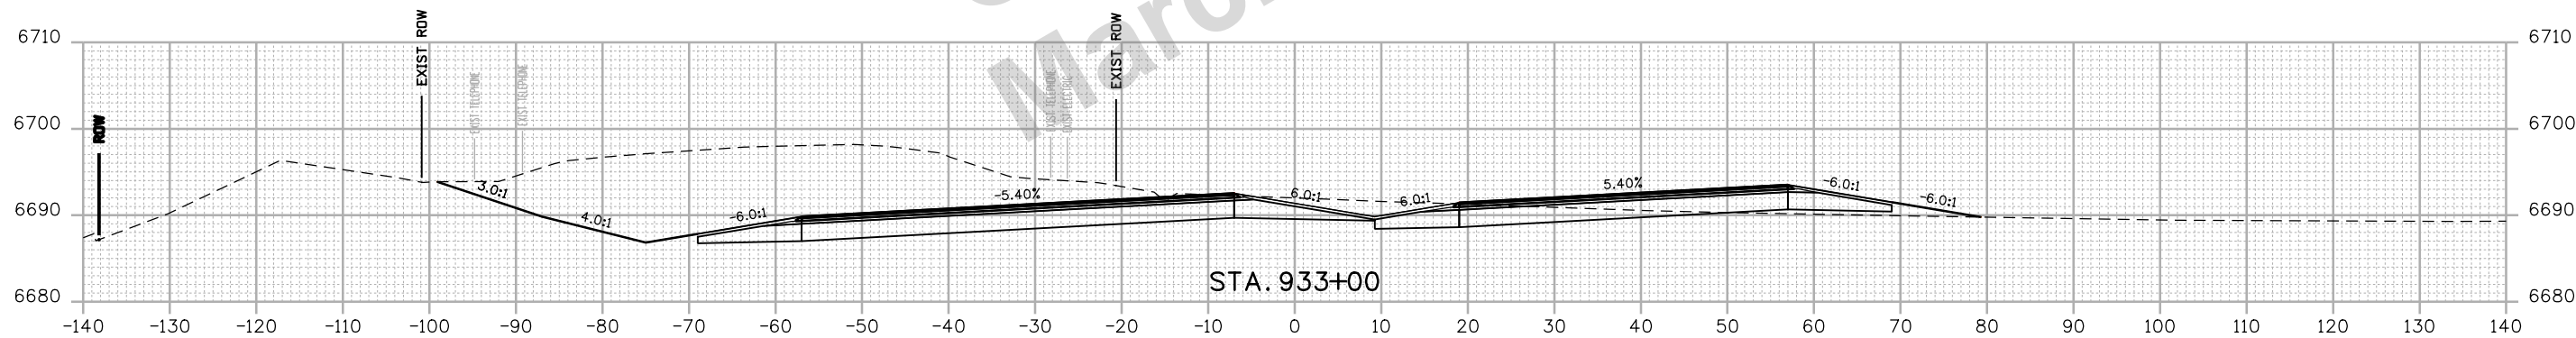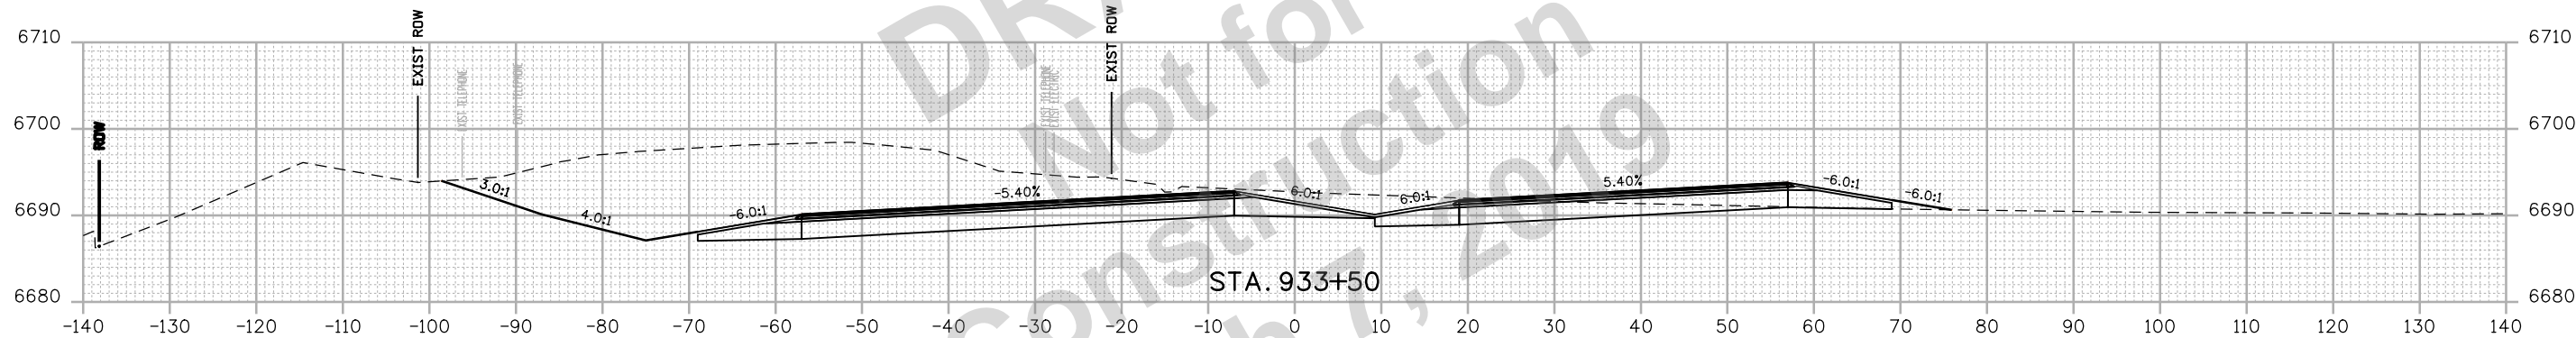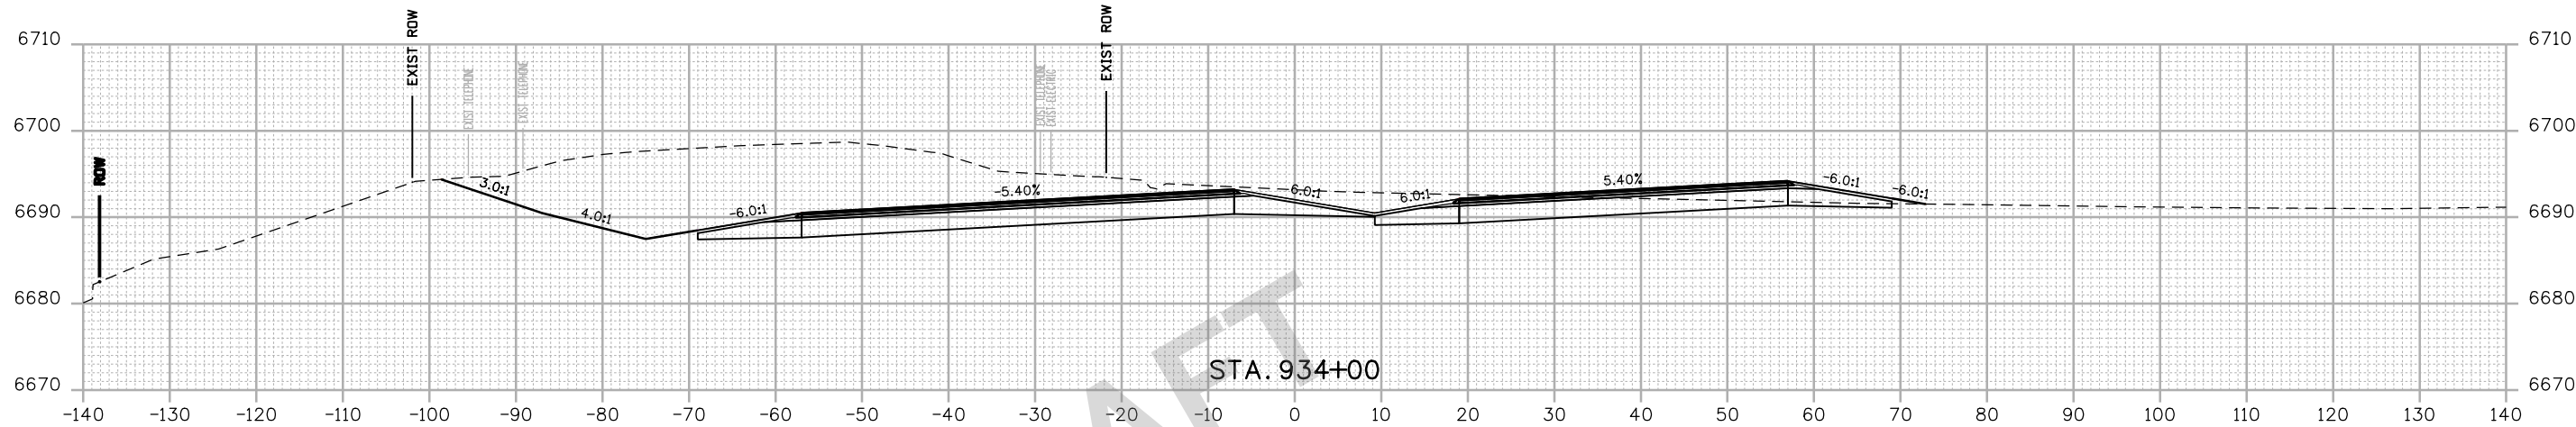NZOLLER 9:19:58 AM pw:\p\h\druscen01\HDR_US_Central_01\Documents\5704\10000255\10110222\6.0_CAD_BIM\6.2_WIP\Design\Drawings\Cross_Sections\22420DES_Cross Sections 01.dgn




Print Date: 2/15/2019
 File Name: 22420DES_Cross Sections 01.dgn
 Horiz. Scale: 1:20 Vert. Scale: As Noted

HDR 1670 BROADWAY, SUITE 3400 DENVER, COLORADO 80202
 Phone: 303-764-1520 FAX: 303-860-7139

0000

Sheet Revisions		
Date:	Comments	Init.




Colorado Department of Transportation

 3803 North Main Avenue
 Durango, CO 81301
 Phone: 970-385-3620 FAX: 970-385-3635
Region 5 **DRV**

As Constructed
 No Revisions:
 Revised:
 Void:

US 550 CROSS SECTIONS
 Designer: NZ
 Detailer: NZ
 Sheet Subset: XSEC
 Structure Numbers:
 Subset Sheets: 70 of 159

Project No./Code
 NHPP 5501-029
 22420
 Sheet Number **270**

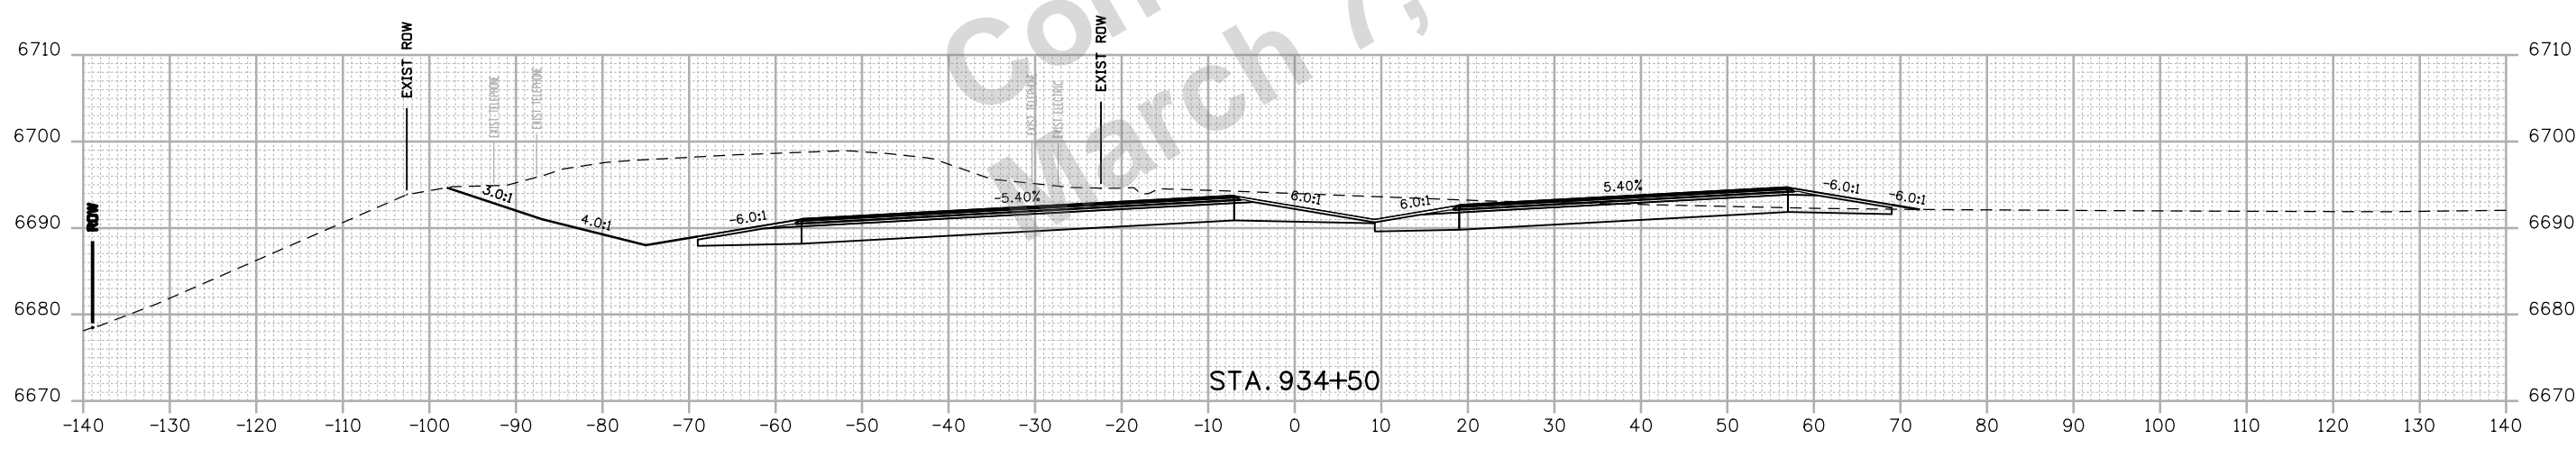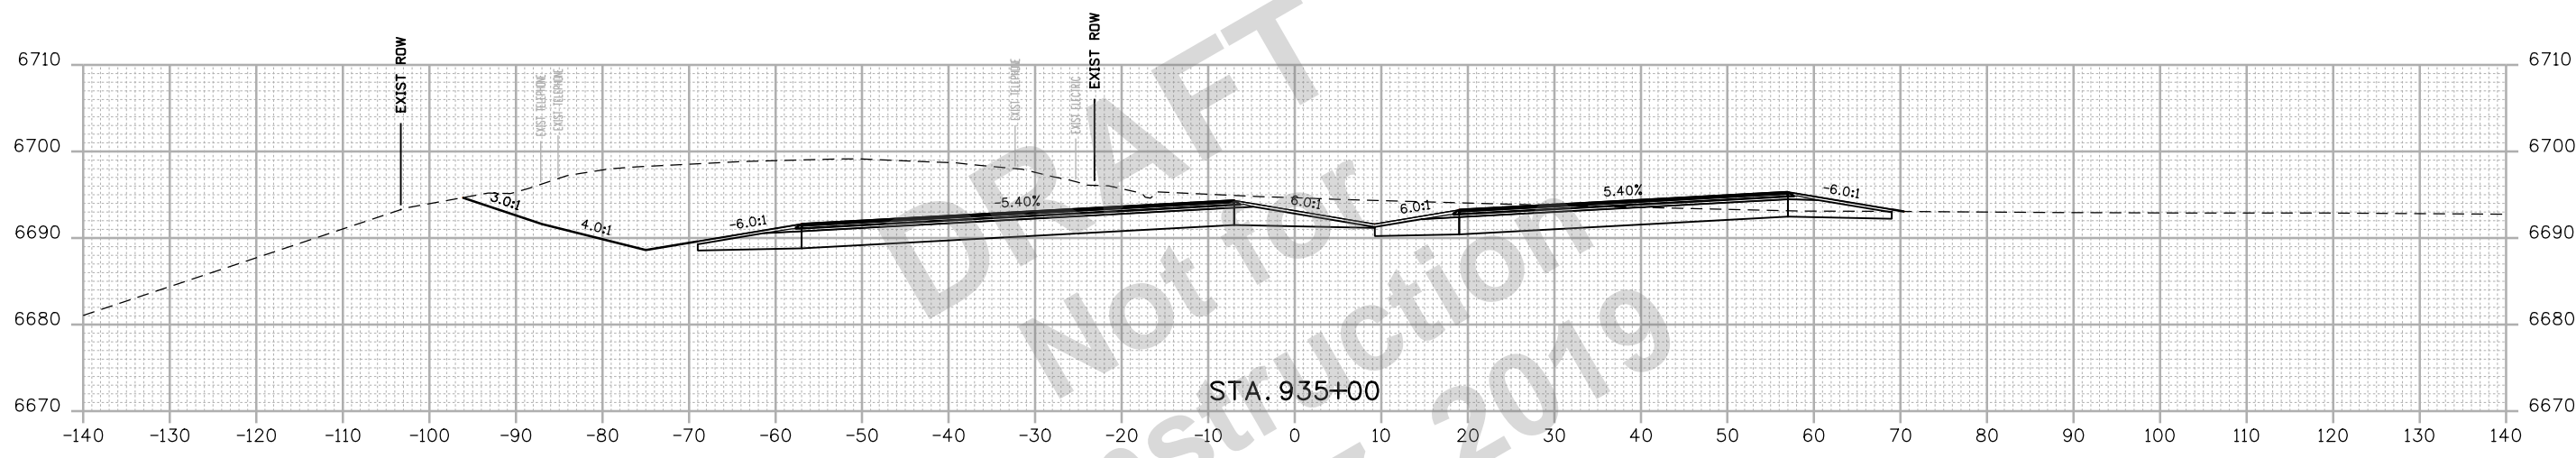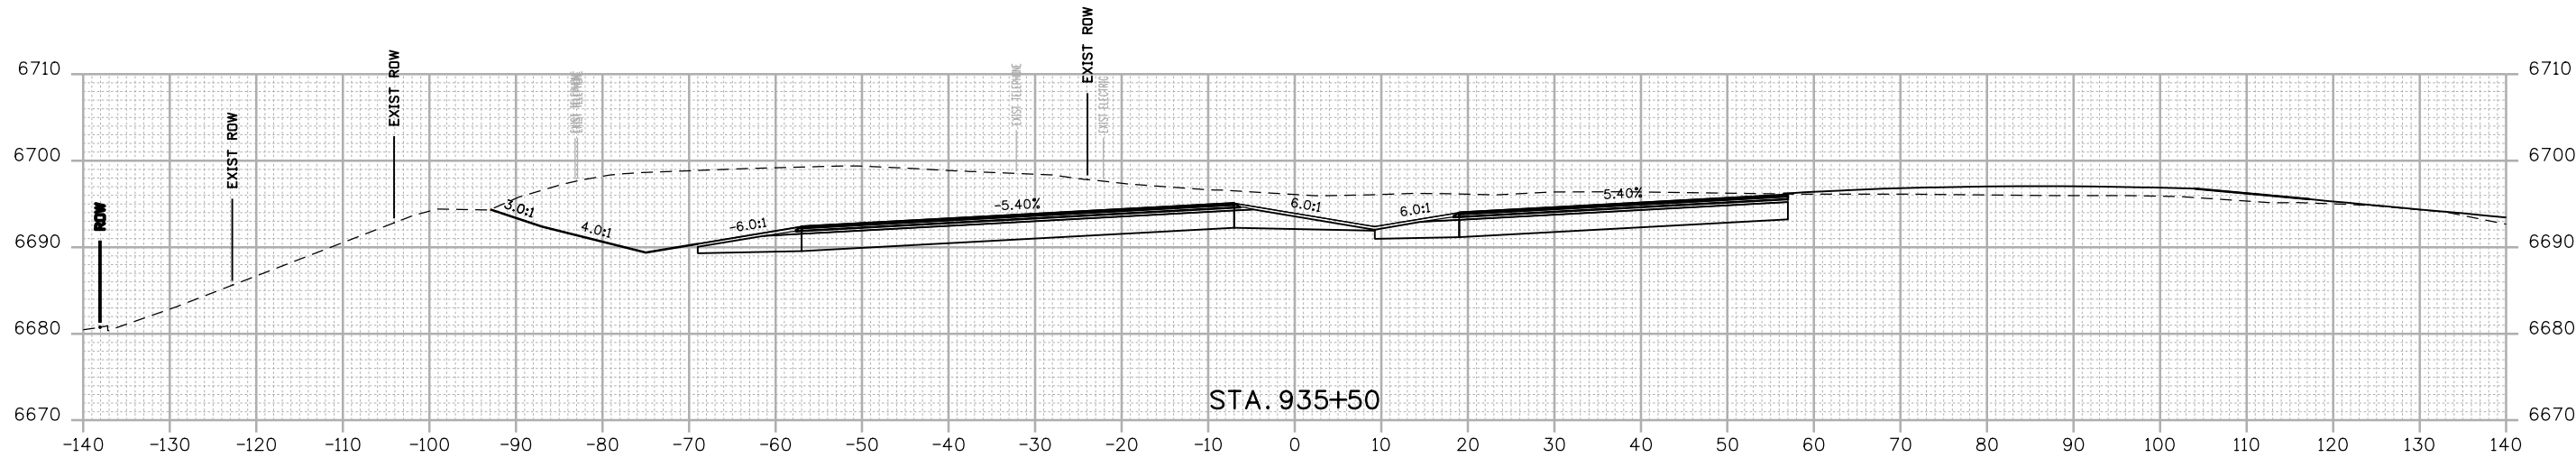NZOLLER 9:19:59 AM pw:\p\h\druscen01\HDR_US_Central_01\Documents\5704\10000255\10110222\6.0_CAD_BIM\6.2_WIP\Design\Drawings\Cross_Sections\22420DES_Cross Sections 01.dgn



Print Date: 2/15/2019
 File Name: 22420DES_Cross Sections 01.dgn
 Horiz. Scale: 1:20 Vert. Scale: As Noted


 1670 BROADWAY, SUITE 3400 DENVER, COLORADO 80202
 Phone: 303-764-1520 FAX: 303-860-7139

0000

Sheet Revisions		
Date:	Comments	Init.

Colorado Department of Transportation


 3803 North Main Avenue
 Durango, CO 81301
 Phone: 970-385-3620 FAX: 970-385-3635
 Region 5 DRV

As Constructed
No Revisions:
Revised:
Void:

US 550 CROSS SECTIONS			
Designer:	NZ	Structure	
Detailer:	NZ	Numbers	
Sheet Subset:	XSEC	Subset Sheets:	71 of 159

Project No./Code
NHPP 5501-029
22420
Sheet Number 271

NZOLLER 9:20:00 AM pwr:\pwhdruscen01\HDR_US_Central_01\Documents\5704\10000255\10110222\6.0_CAD_BIM\6.2_WIP_Design\Drawings\Cross_Sections\22420DES_Cross_Sections_01.dgn

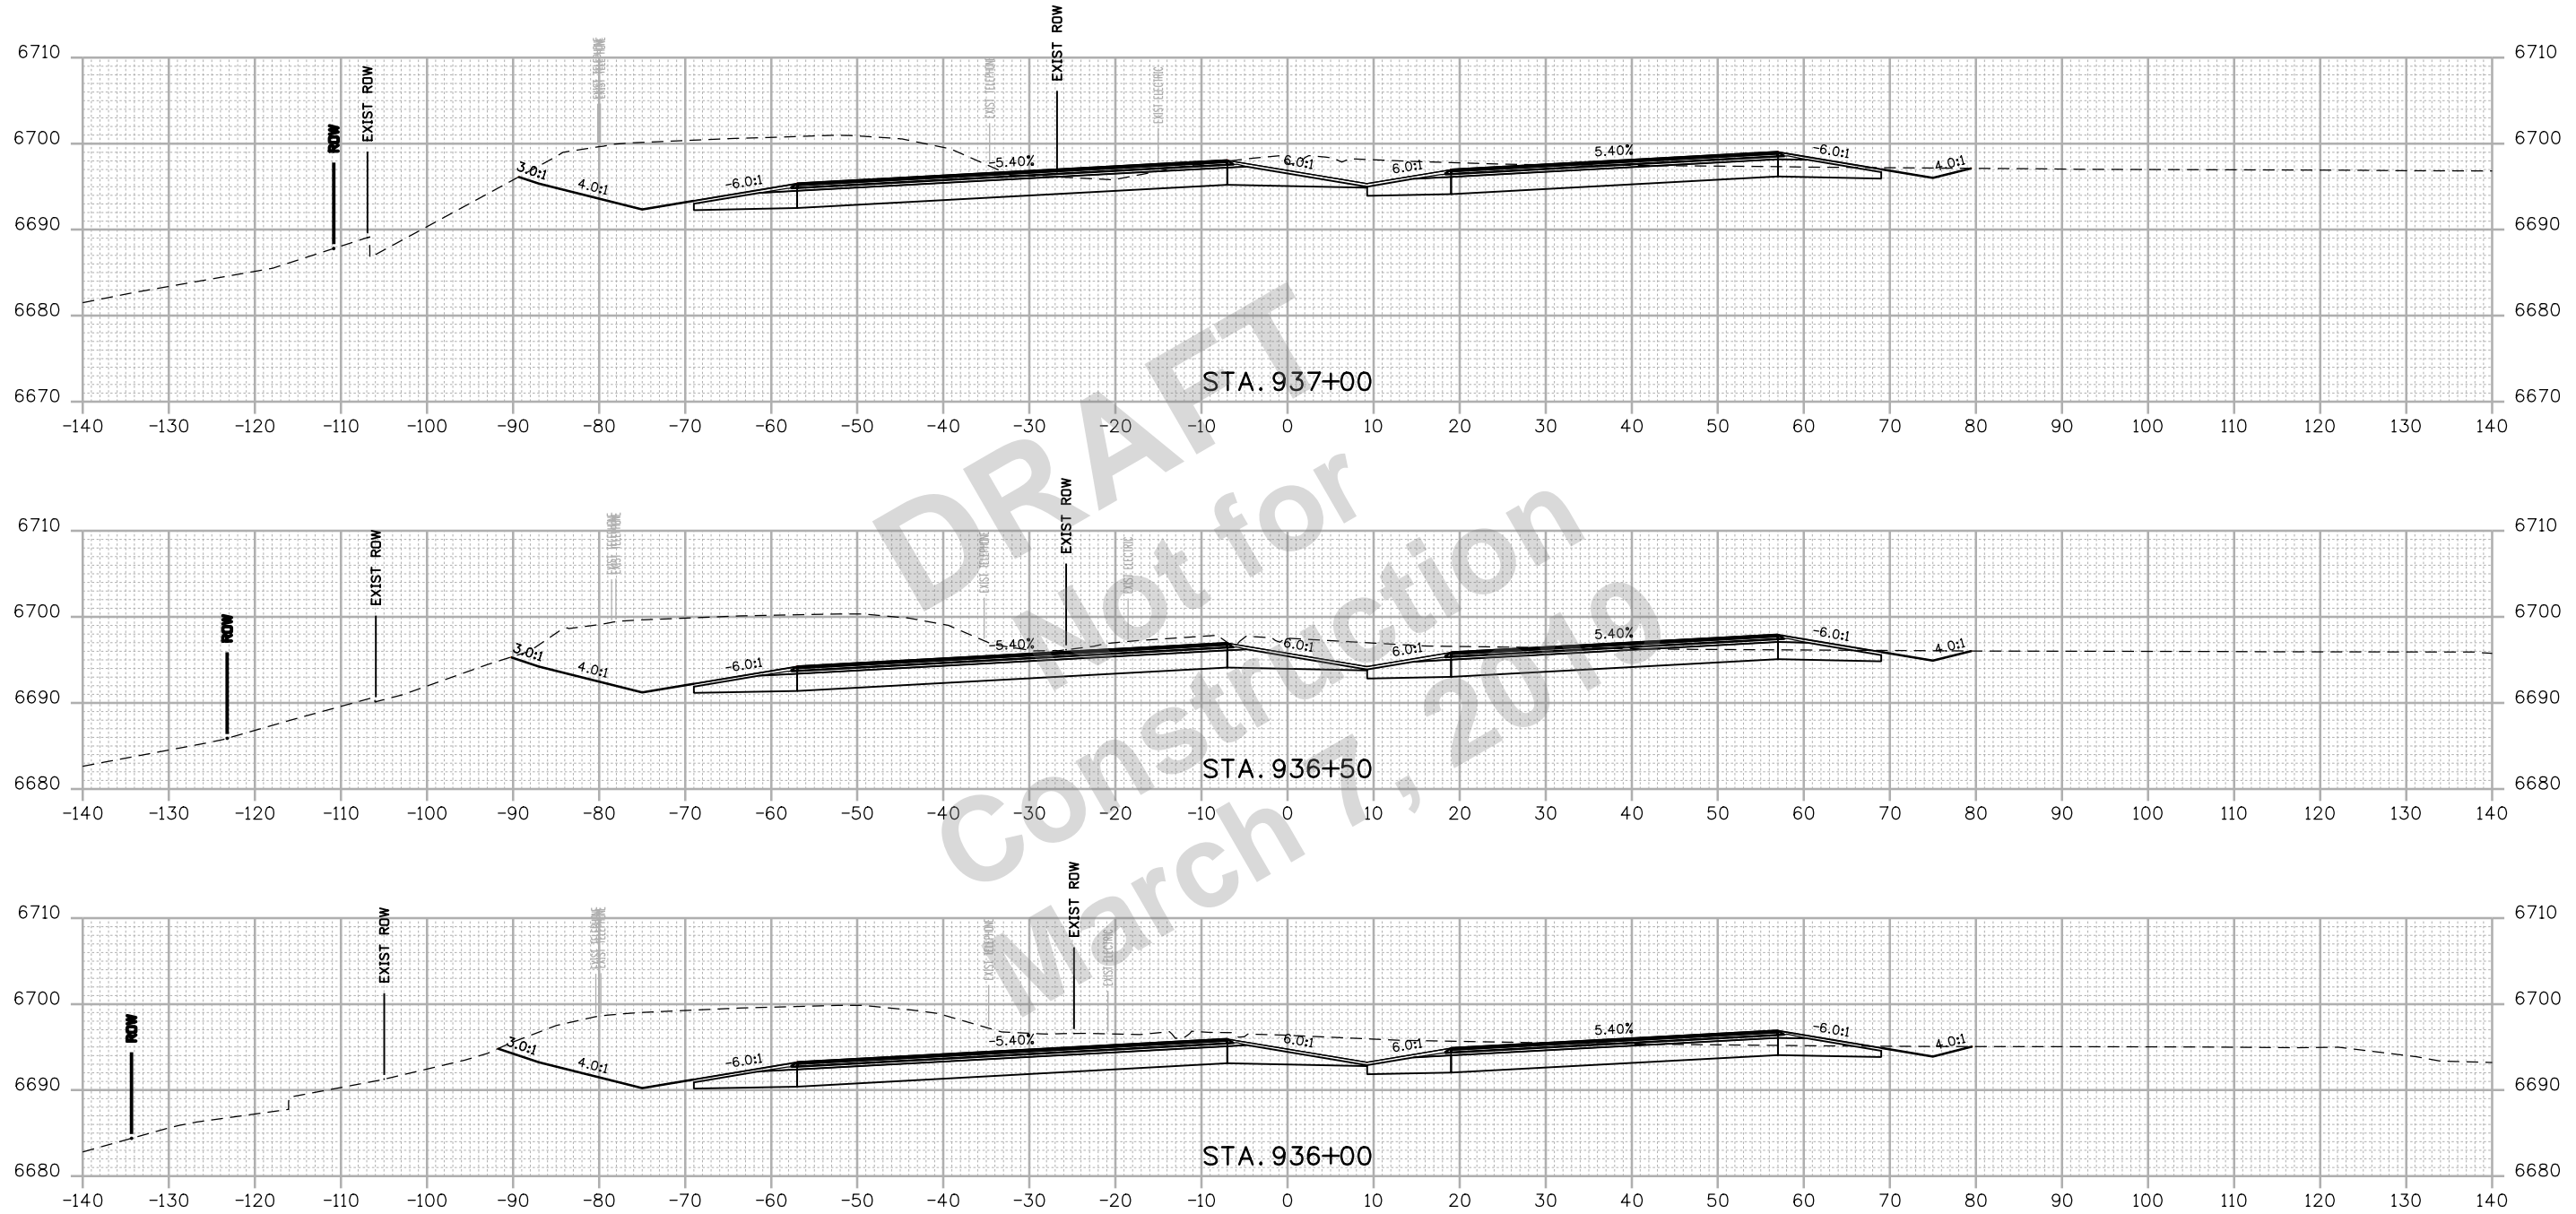

Print Date: 2/15/2019
 File Name: 22420DES_Cross Sections 01.dgn
 Horiz. Scale: 1:20 Vert. Scale: As Noted

Sheet Revisions		
Date:	Comments	Init.

Colorado Department of Transportation

 3803 North Main Avenue
 Durango, CO 81301
 Phone: 970-385-3620 FAX: 970-385-3635
Region 5 **DRV**


As Constructed
 No Revisions:
 Revised:
 Void:

US 550 CROSS SECTIONS			
Designer:	NZ	Structure	
Detailer:	NZ	Numbers	
Sheet Subset:	XSEC	Subset Sheets:	72 of 159

Project No./Code
 NHPP 5501-029
 22420
 Sheet Number **272**


 1670 BROADWAY, SUITE 3400 DENVER, COLORADO 80202
 Phone: 303-764-1520 FAX: 303-860-7139

NZOLLER 9:20:01 AM pw:\\pwhruscen01\HDR_US_Central_01\Documents\5704\10000255\10110222\6.0_CAD_BIM\6.2_WIP_Design\Drawings\Cross_Sections\22420DES_Cross Sections 01.dgn

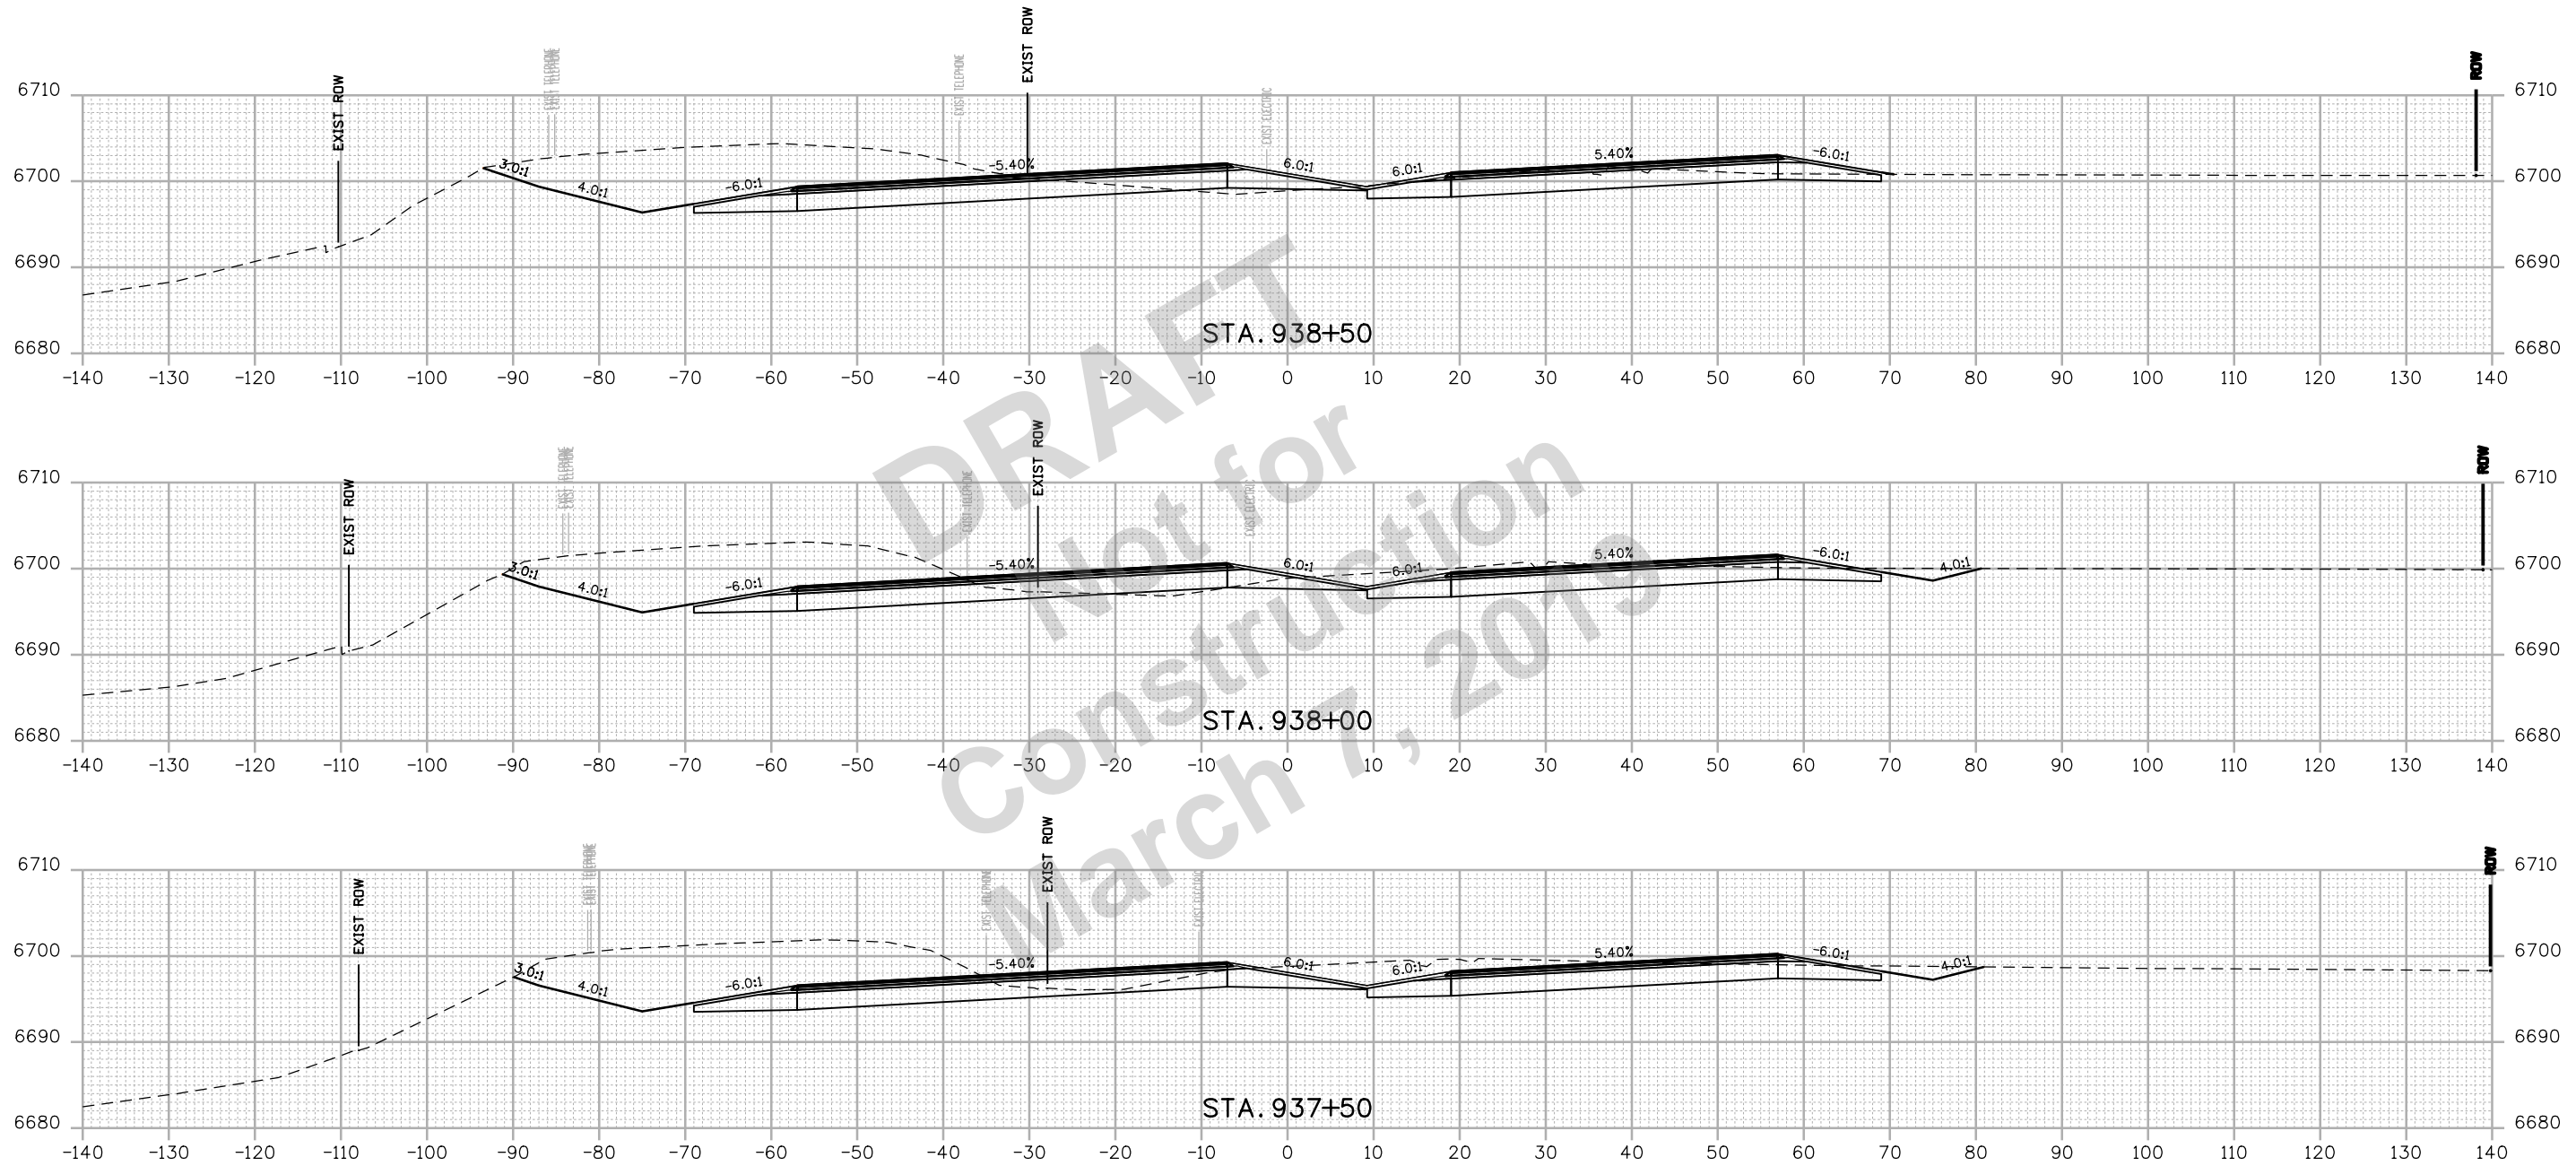

Print Date: 2/15/2019
 File Name: 22420DES_Cross Sections 01.dgn
 Horiz. Scale: 1:20 Vert. Scale: As Noted
HDR 1670 BROADWAY, SUITE 3400 DENVER, COLORADO 80202
 Phone: 303-764-1520 FAX: 303-860-7139

Sheet Revisions		
Date:	Comments	Init.

Colorado Department of Transportation


 3803 North Main Avenue
 Durango, CO 81301
 Phone: 970-385-3620 FAX: 970-385-3635
Region 5 **DRV**


As Constructed
 No Revisions:
 Revised:
 Void:

US 550 CROSS SECTIONS			
Designer:	NZ	Structure	
Detailer:	NZ	Numbers	
Sheet Subset:	XSEC	Subset Sheets:	73 of 159

Project No./Code
 NHPP 5501-029
 22420
Sheet Number 273

NZOLLER 9:20:01 AM p:\pwhrscen01\HDR_US_Central_01\Documents\5704\10000255\10110222\6.0_CAD_BIM\6.2_WIP_Design\Drawings\Cross_Sections\22420DES_Cross Sections 01.dgn

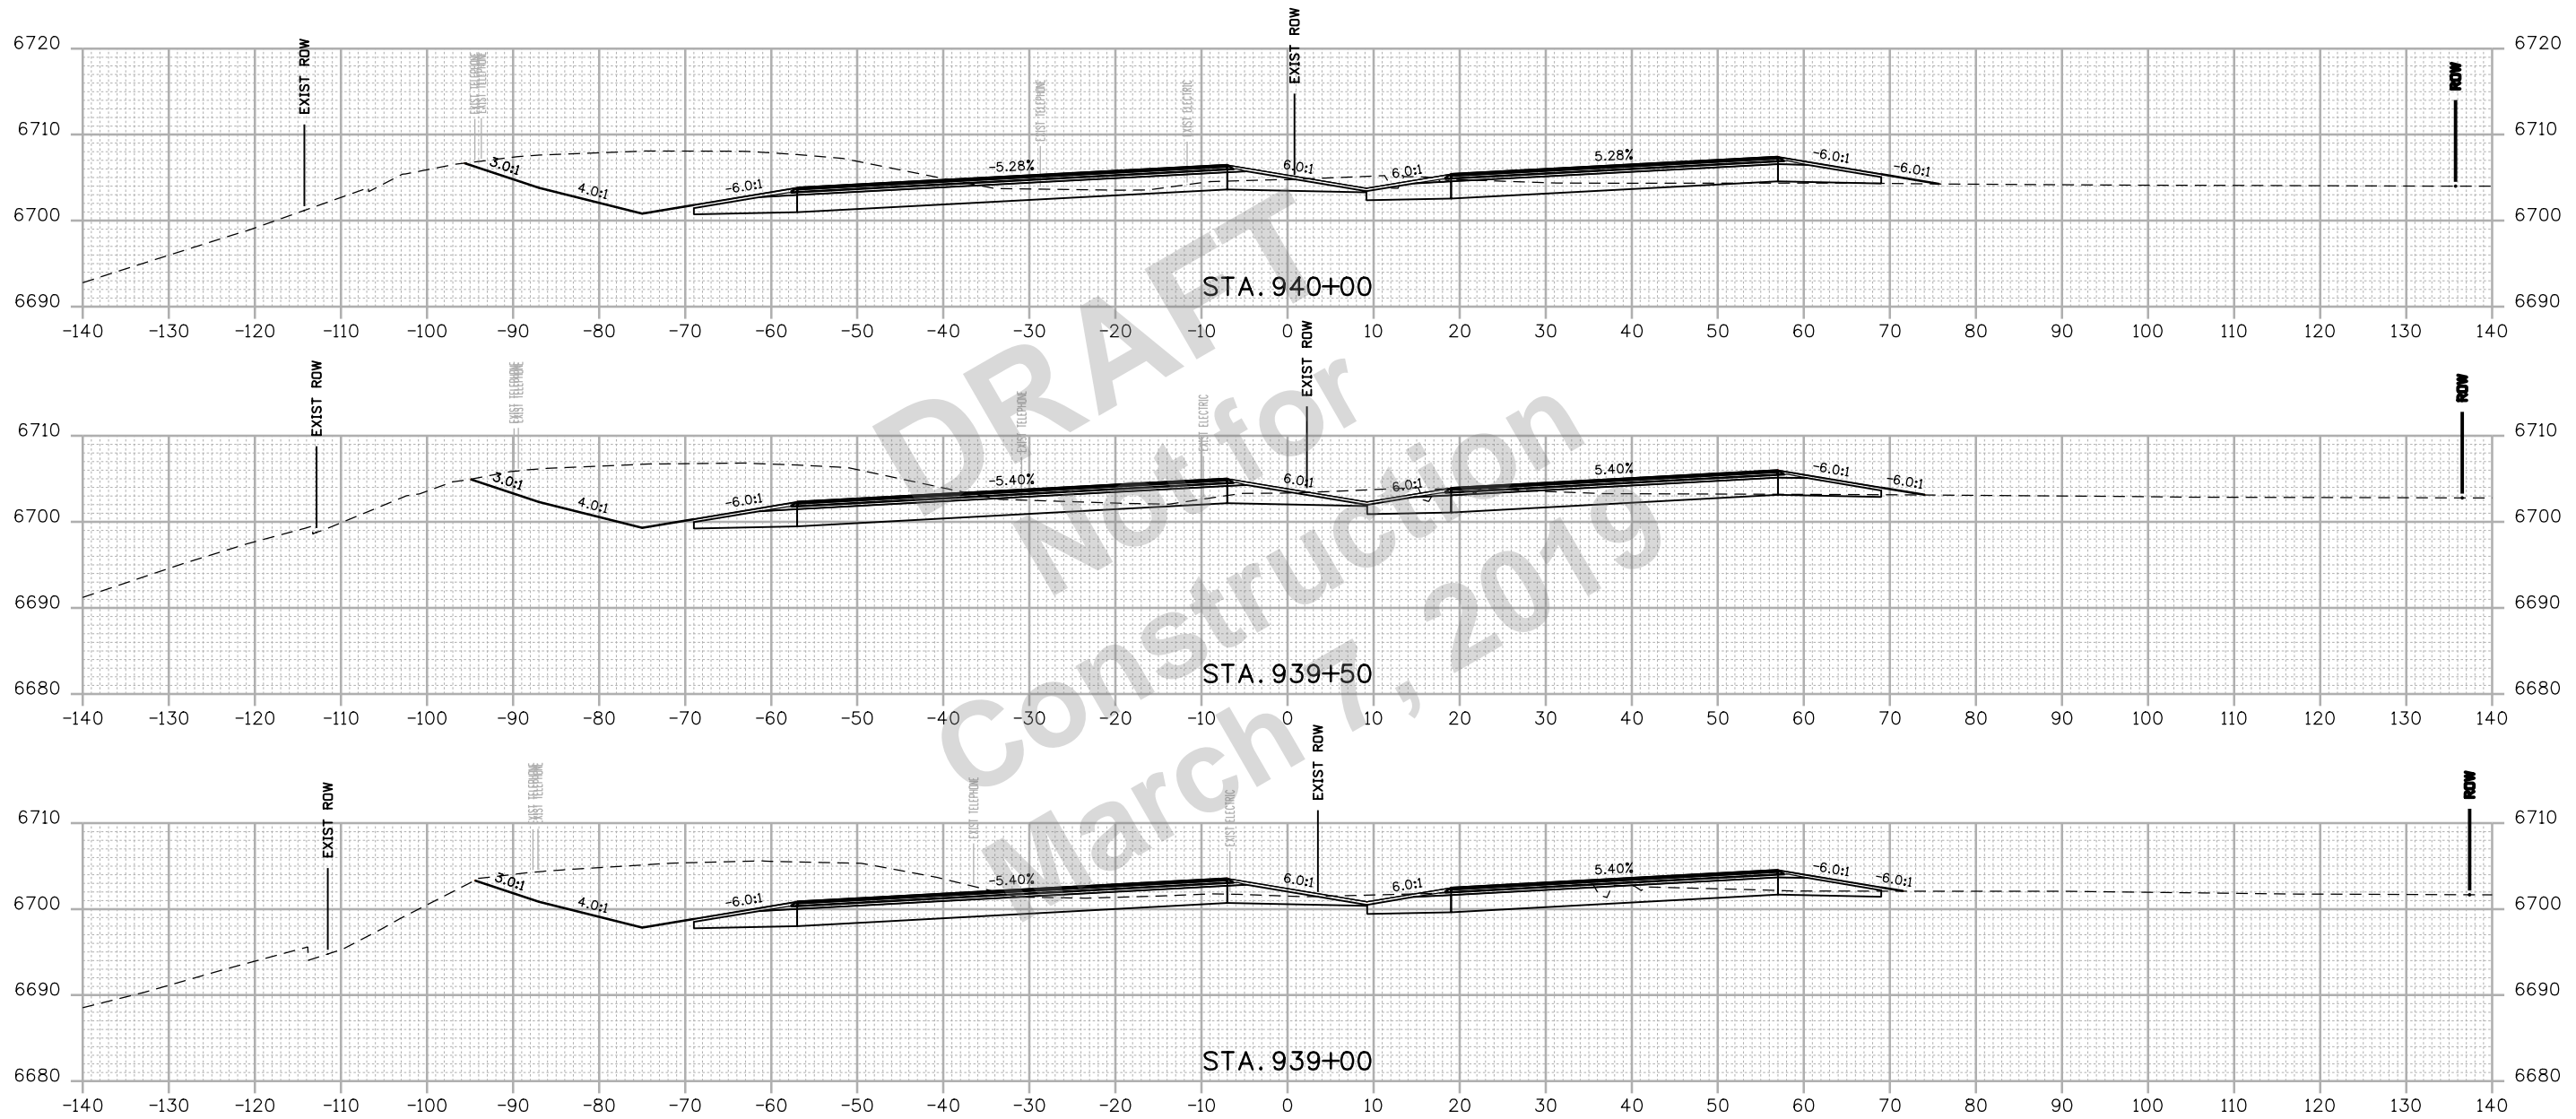

Print Date: 2/15/2019
 File Name: 22420DES_Cross Sections 01.dgn
 Horiz. Scale: 1:20 Vert. Scale: As Noted

 1670 BROADWAY, SUITE 3400 DENVER, COLORADO 80202
 Phone: 303-764-1520 FAX: 303-860-7139

Sheet Revisions		
Date:	Comments	Init.

Colorado Department of Transportation


 3803 North Main Avenue
 Durango, CO 81301
 Phone: 970-385-3620 FAX: 970-385-3635
Region 5 **DRV**

As Constructed
 No Revisions:
 Revised:
 Void:

US 550 CROSS SECTIONS
 Designer: NZ Structure Numbers
 Detailer: NZ
 Sheet Subset: XSEC Subset Sheets: 74 of 159

Project No./Code
 NHPP 5501-029
 22420
 Sheet Number **274**

NZOLLER 9:20:02 AM p:\p\h\druscen01\DR_US_Central_01\Documents\5704\10000255\10110222\6.0_CAD_BIM\6.2_WIP_Design\Drawings\Cross_Sections\22420DES_Cross_Sections 01.dgn

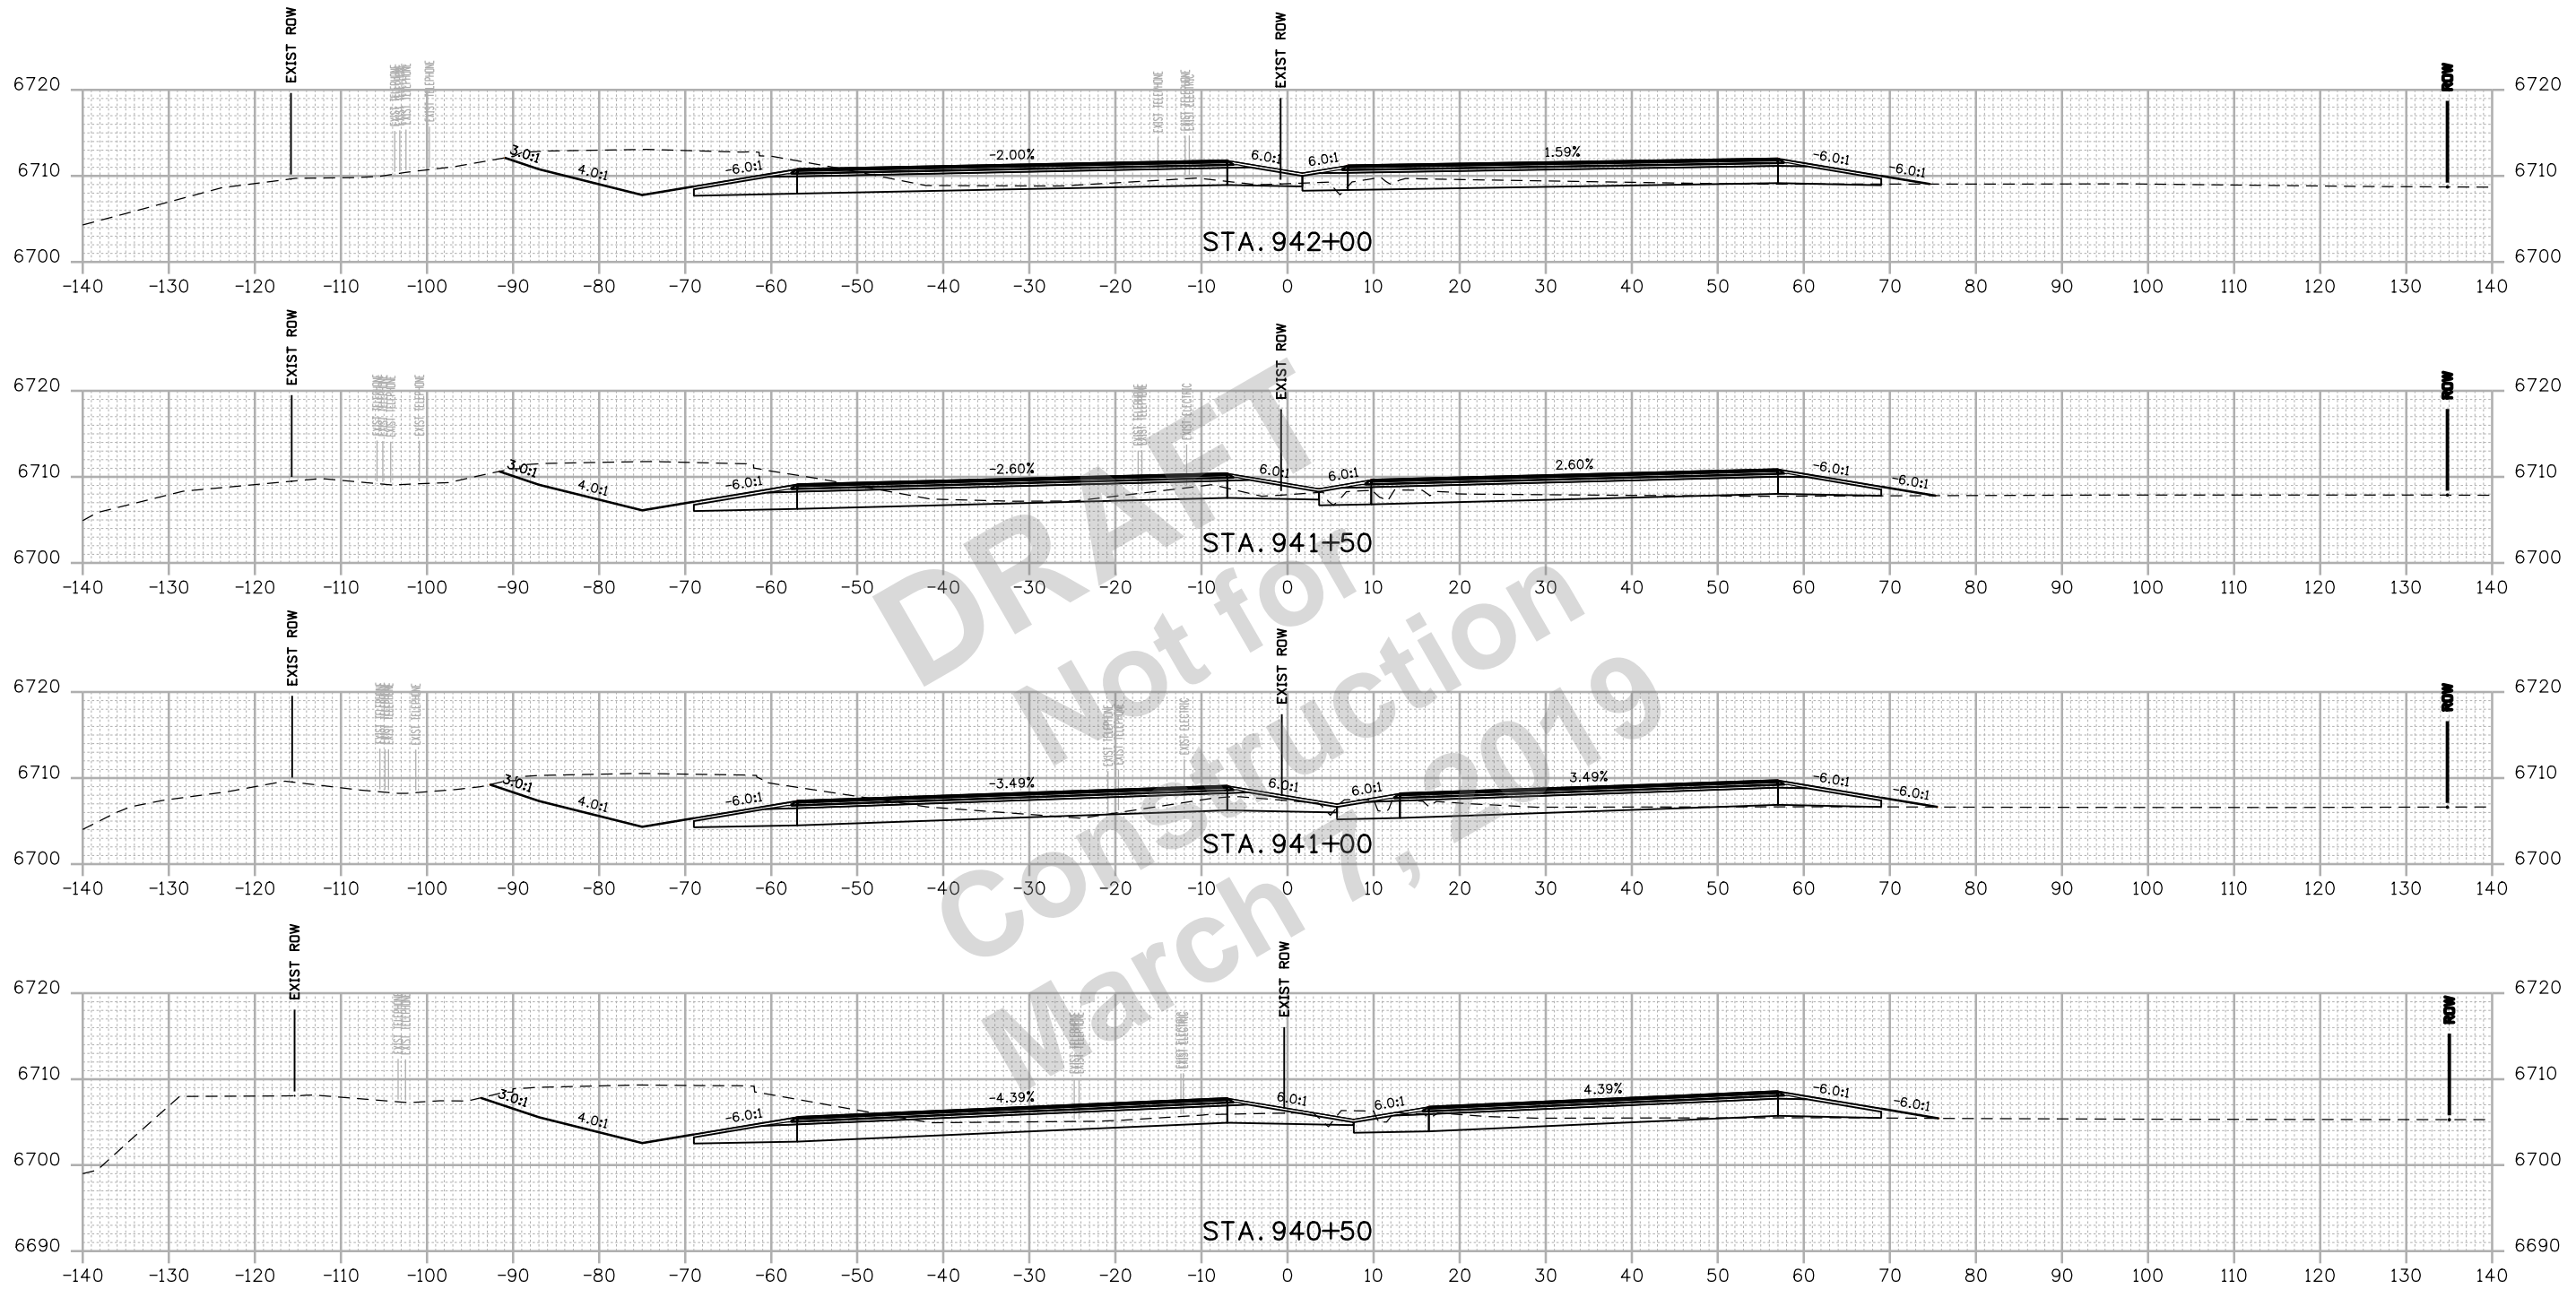

Print Date: 2/15/2019
 File Name: 22420DES_Cross Sections 01.dgn
 Horiz. Scale: 1:20 Vert. Scale: As Noted

Sheet Revisions		
Date:	Comments	Init.

Colorado Department of Transportation



3803 North Main Avenue
 Durango, CO 81301
 Phone: 970-385-3620 FAX: 970-385-3635

Region 5 **DRV**

As Constructed

No Revisions:
 Revised:
 Void:

US 550 CROSS SECTIONS

Designer:	NZ	Structure Numbers	
Detailer:	NZ		
Sheet Subset:	XSEC	Subset Sheets:	75 of 159

Project No./Code

NHPP 5501-029


22420

Sheet Number **275**



1670 BROADWAY, SUITE 3400 DENVER, COLORADO 80202
 Phone: 303-764-1520 FAX: 303-860-7139

NZOLLER 9:20:03 AM p:\p\h\druseen01\HDR_US_Central_01\Documents\5704\10000255\10110222\6.0_CAD_BIM\6.2_WIP\Design\Drawings\Cross Sections\22420DES_Cross Sections 01.dgn

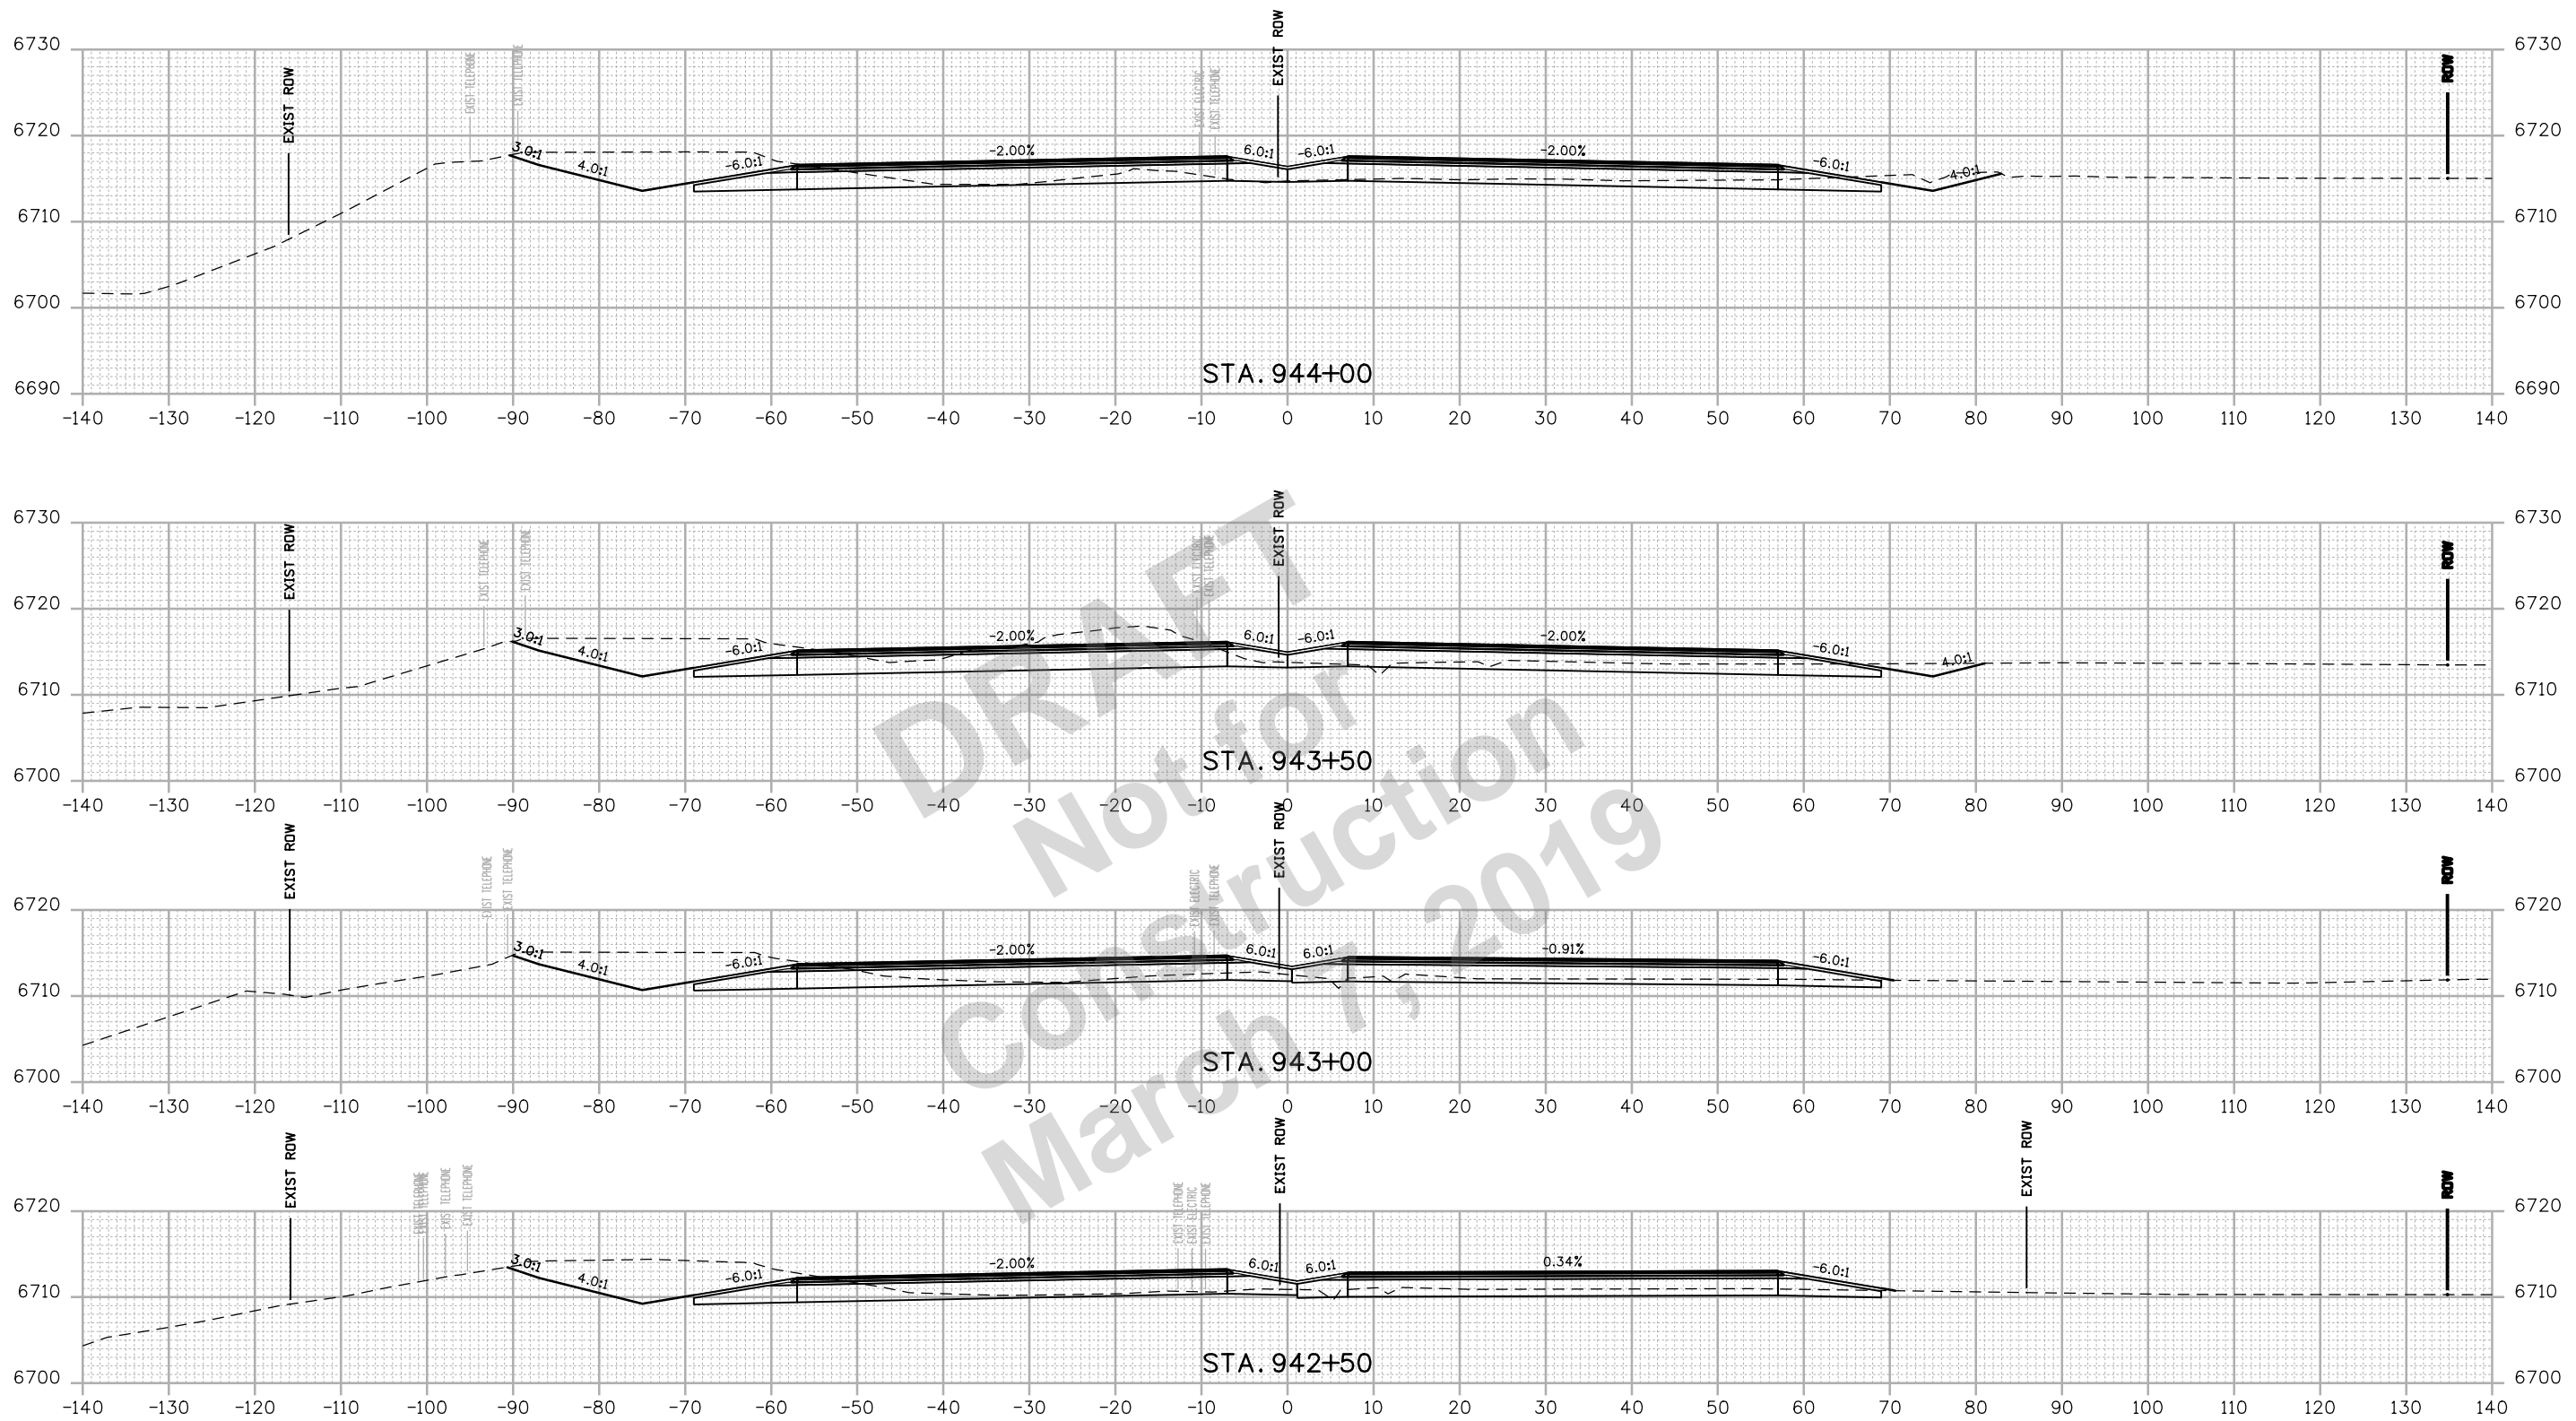

Print Date: 2/15/2019
 File Name: 22420DES_Cross Sections 01.dgn
 Horiz. Scale: 1:20 Vert. Scale: As Noted

Sheet Revisions		
Date:	Comments	Init.

Colorado Department of Transportation

 3803 North Main Avenue
 Durango, CO 81301
 Phone: 970-385-3620 FAX: 970-385-3635
Region 5 **DRV**


As Constructed
 No Revisions:
 Revised:
 Void:

US 550 CROSS SECTIONS			
Designer:	NZ	Structure	
Detailer:	NZ	Numbers	
Sheet Subset:	XSEC	Subset Sheets:	76 of 159

Project No./Code
 NHPP 5501-029
 22420
Sheet Number 276


 1670 BROADWAY, SUITE 3400 DENVER, COLORADO 80202
 Phone: 303-764-1520 FAX: 303-860-7139

NZOLLER 9:20:04 AM p:\p\hudson\01\HDR_US_Central_01\Documents\5704\10000255\10110222\6.0_CAD_BIM\6.2_WIP\Design\Drawings\Cross_Sections\22420DES_Cross_Sections 01.dgn

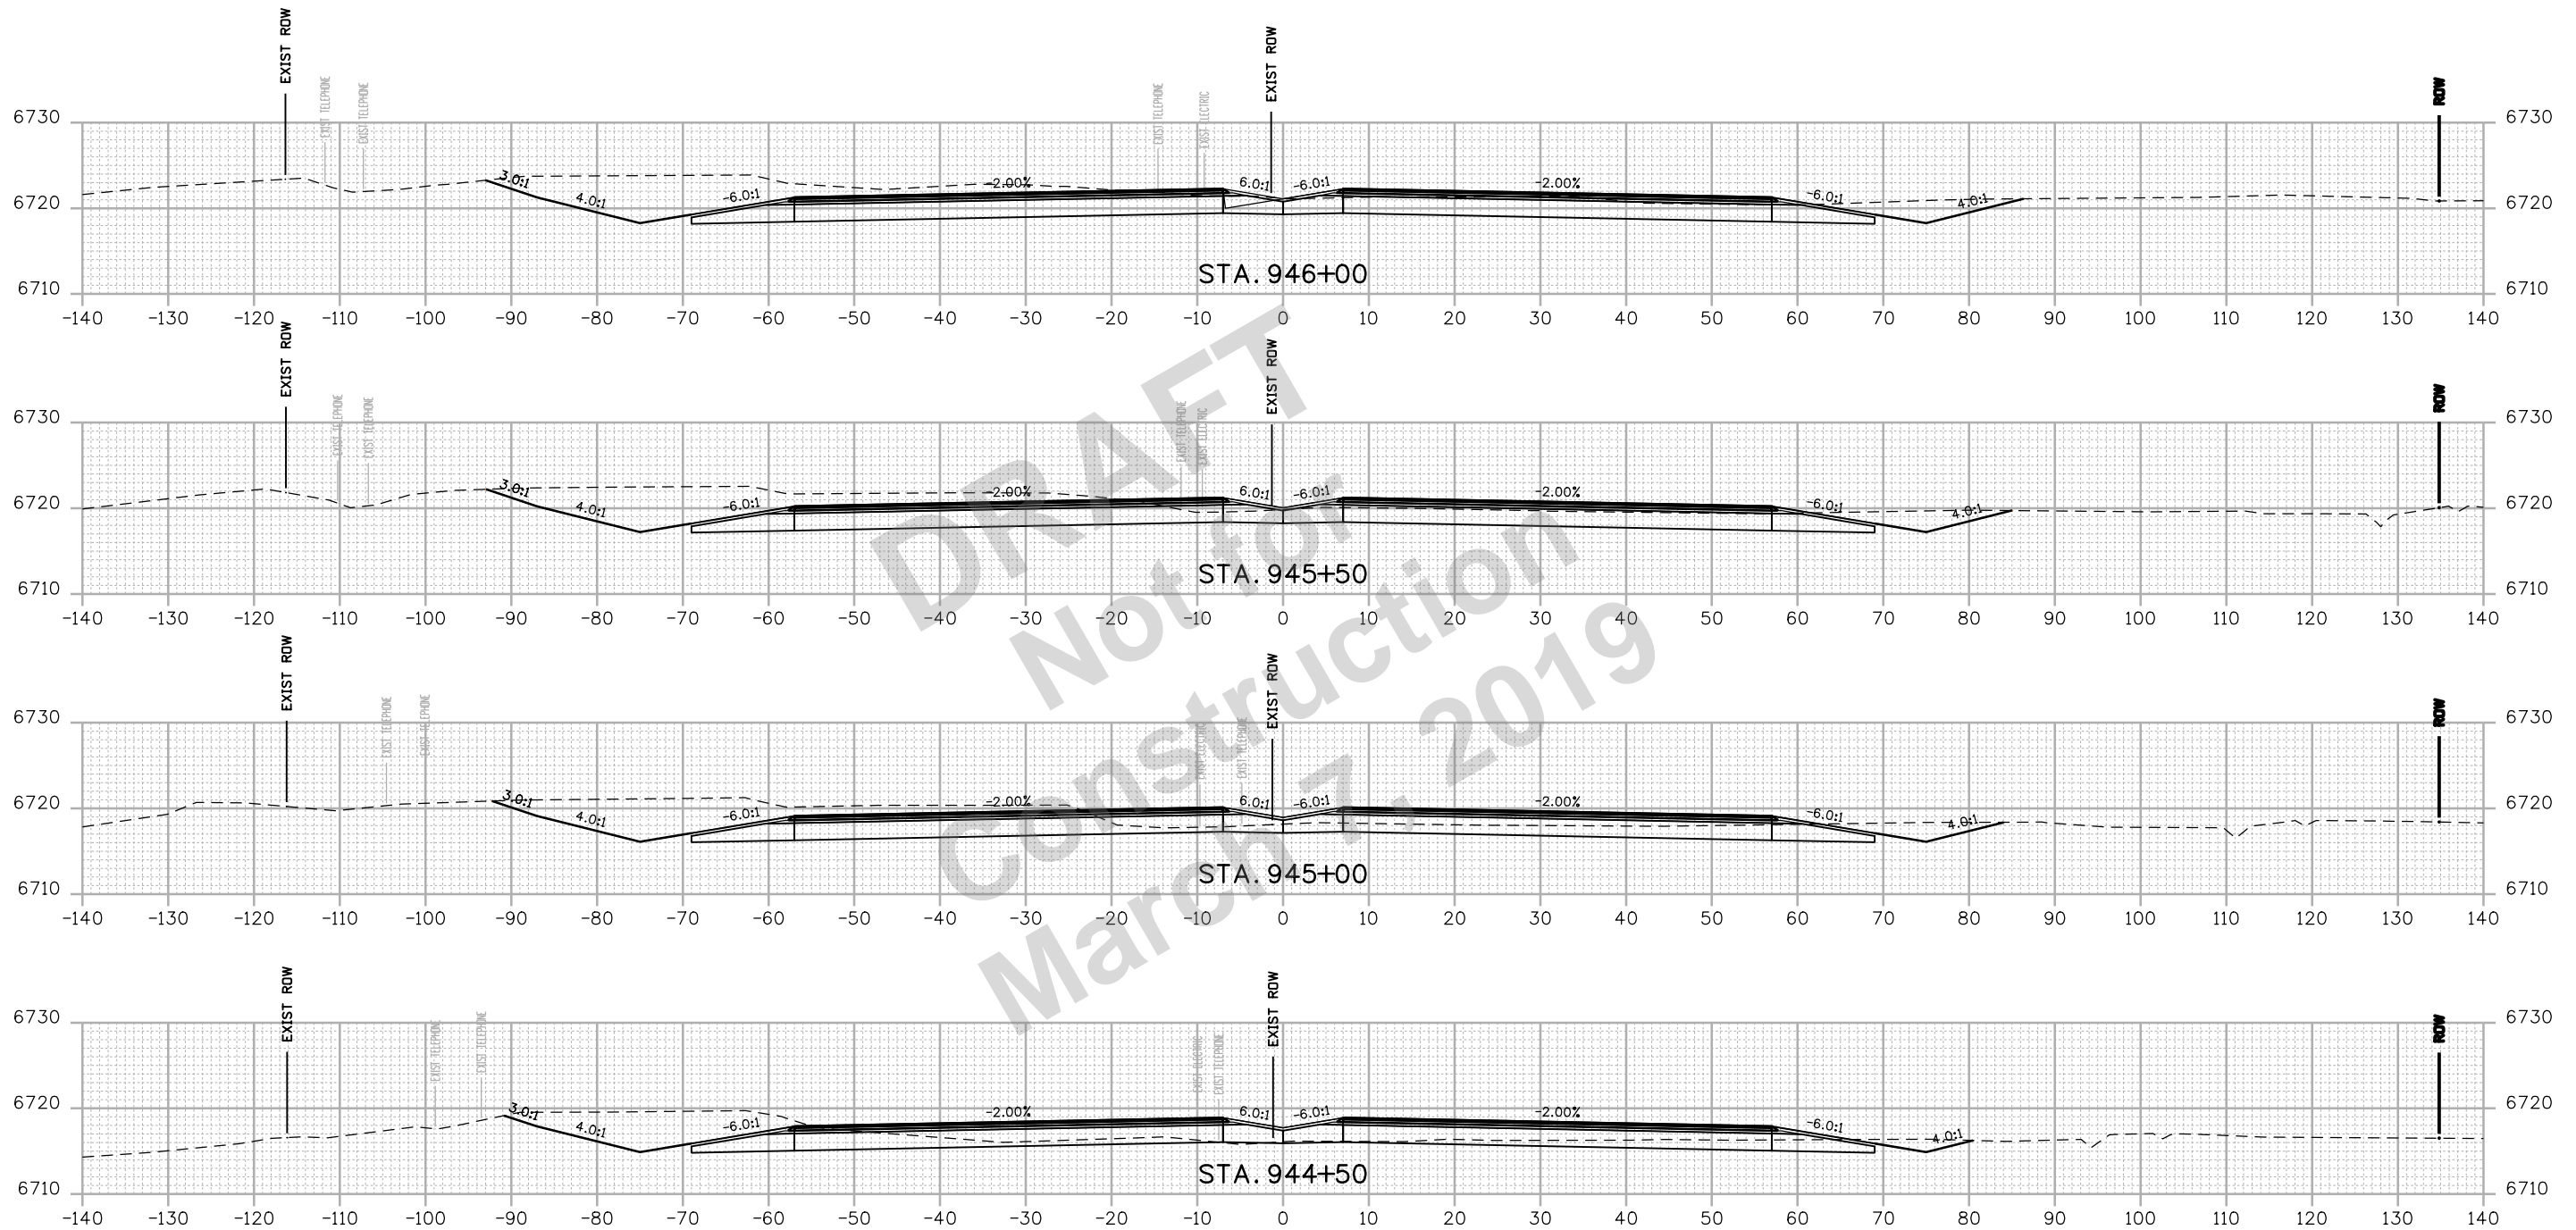

Print Date: 2/15/2019
 File Name: 22420DES_Cross Sections 01.dgn
 Horiz. Scale: 1:20 Vert. Scale: As Noted

Sheet Revisions		
Date:	Comments	Init.

Colorado Department of Transportation

 3803 North Main Avenue
 Durango, CO 81301
 Phone: 970-385-3620 FAX: 970-385-3635
Region 5 **DRV**


As Constructed
 No Revisions:
 Revised:
 Void:

US 550 CROSS SECTIONS
 Designer: NZ
 Detailer: NZ
 Sheet Subset: XSEC
 Structure Numbers:
 Subset Sheets: 77 of 159

Project No./Code
 NHPP 5501-029
 22420
 Sheet Number **277**



R:\Users\4152\47 PM P\2018 Projects\18-018.01 US 550 S Connection D-B - CDDT R-5\22420\Design\Drawings\Cross Sections\22420DES_Cross Sections02.dgn
 2/27/2019 CDDT-DefaultPrinter_V8.plt;cig CDDT-Pen table.tbl

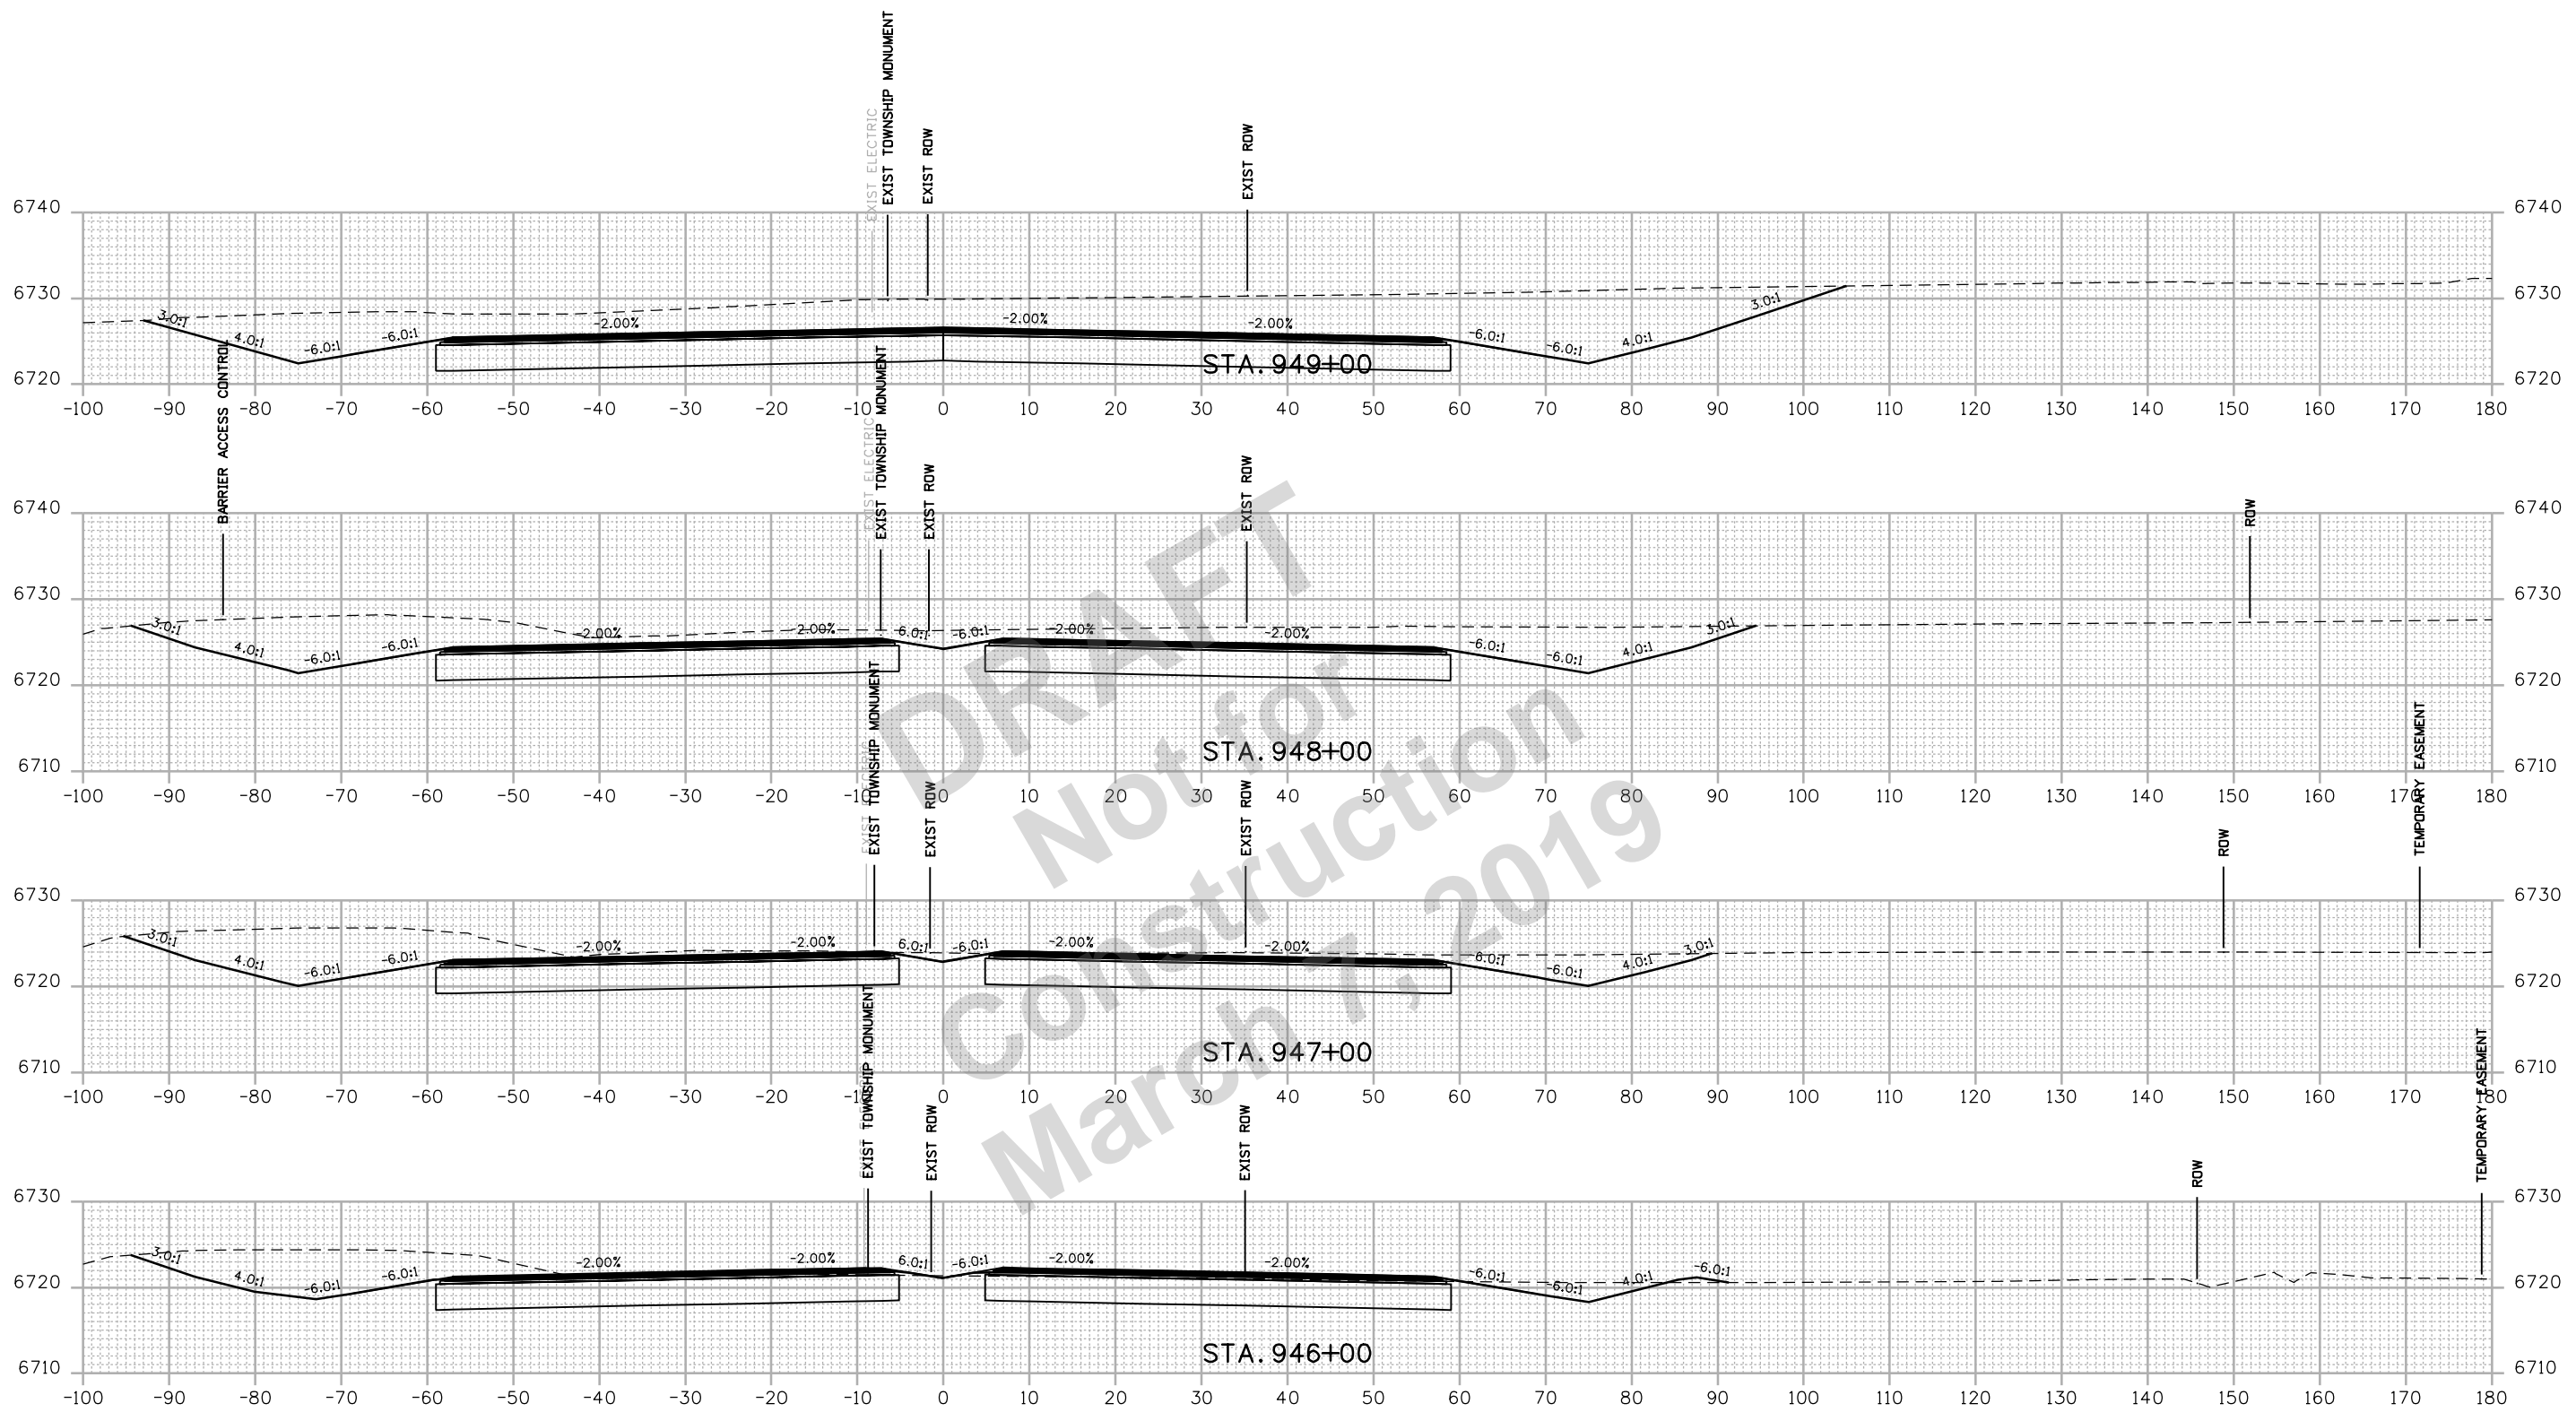

Print Date: 2/27/2019	
Drawing File Name: 22420DES_Cross Sections02.dgn	
Horiz. Scale: 1:20	Vert. Scale: As Noted
Unit Information	Unit Leader Initials

Sheet Revisions		
Date:	Comments	Init.

Colorado Department of Transportation


 3803 North Main Avenue
 Durango, CO 81301
 Phone: 970-385-1440 FAX: 970-385-8365
Region 5 **DRV**

As Constructed
No Revisions:
Revised:
Void:

US 550 CROSS SECTIONS			
Designer:	SDB	Structure	
Detailer:	LMR	Numbers	
Sheet Subset:	XSEC	Subset Sheets:	78 of 159

Project No./Code
NHPP 5501-029
22420
Sheet Number 278

R:\Work\4152\54 PM P\2018 Projects\18-018.01 US 550 S Connection D-B - CDDT R-5\22420\Design\Drawings\Cross Sections\22420DES_Cross Sections02.dgn
 2/27/2019 CDDT-DefaultPrinter_V8.plt;cig CDDT-Print.tbl;tbl

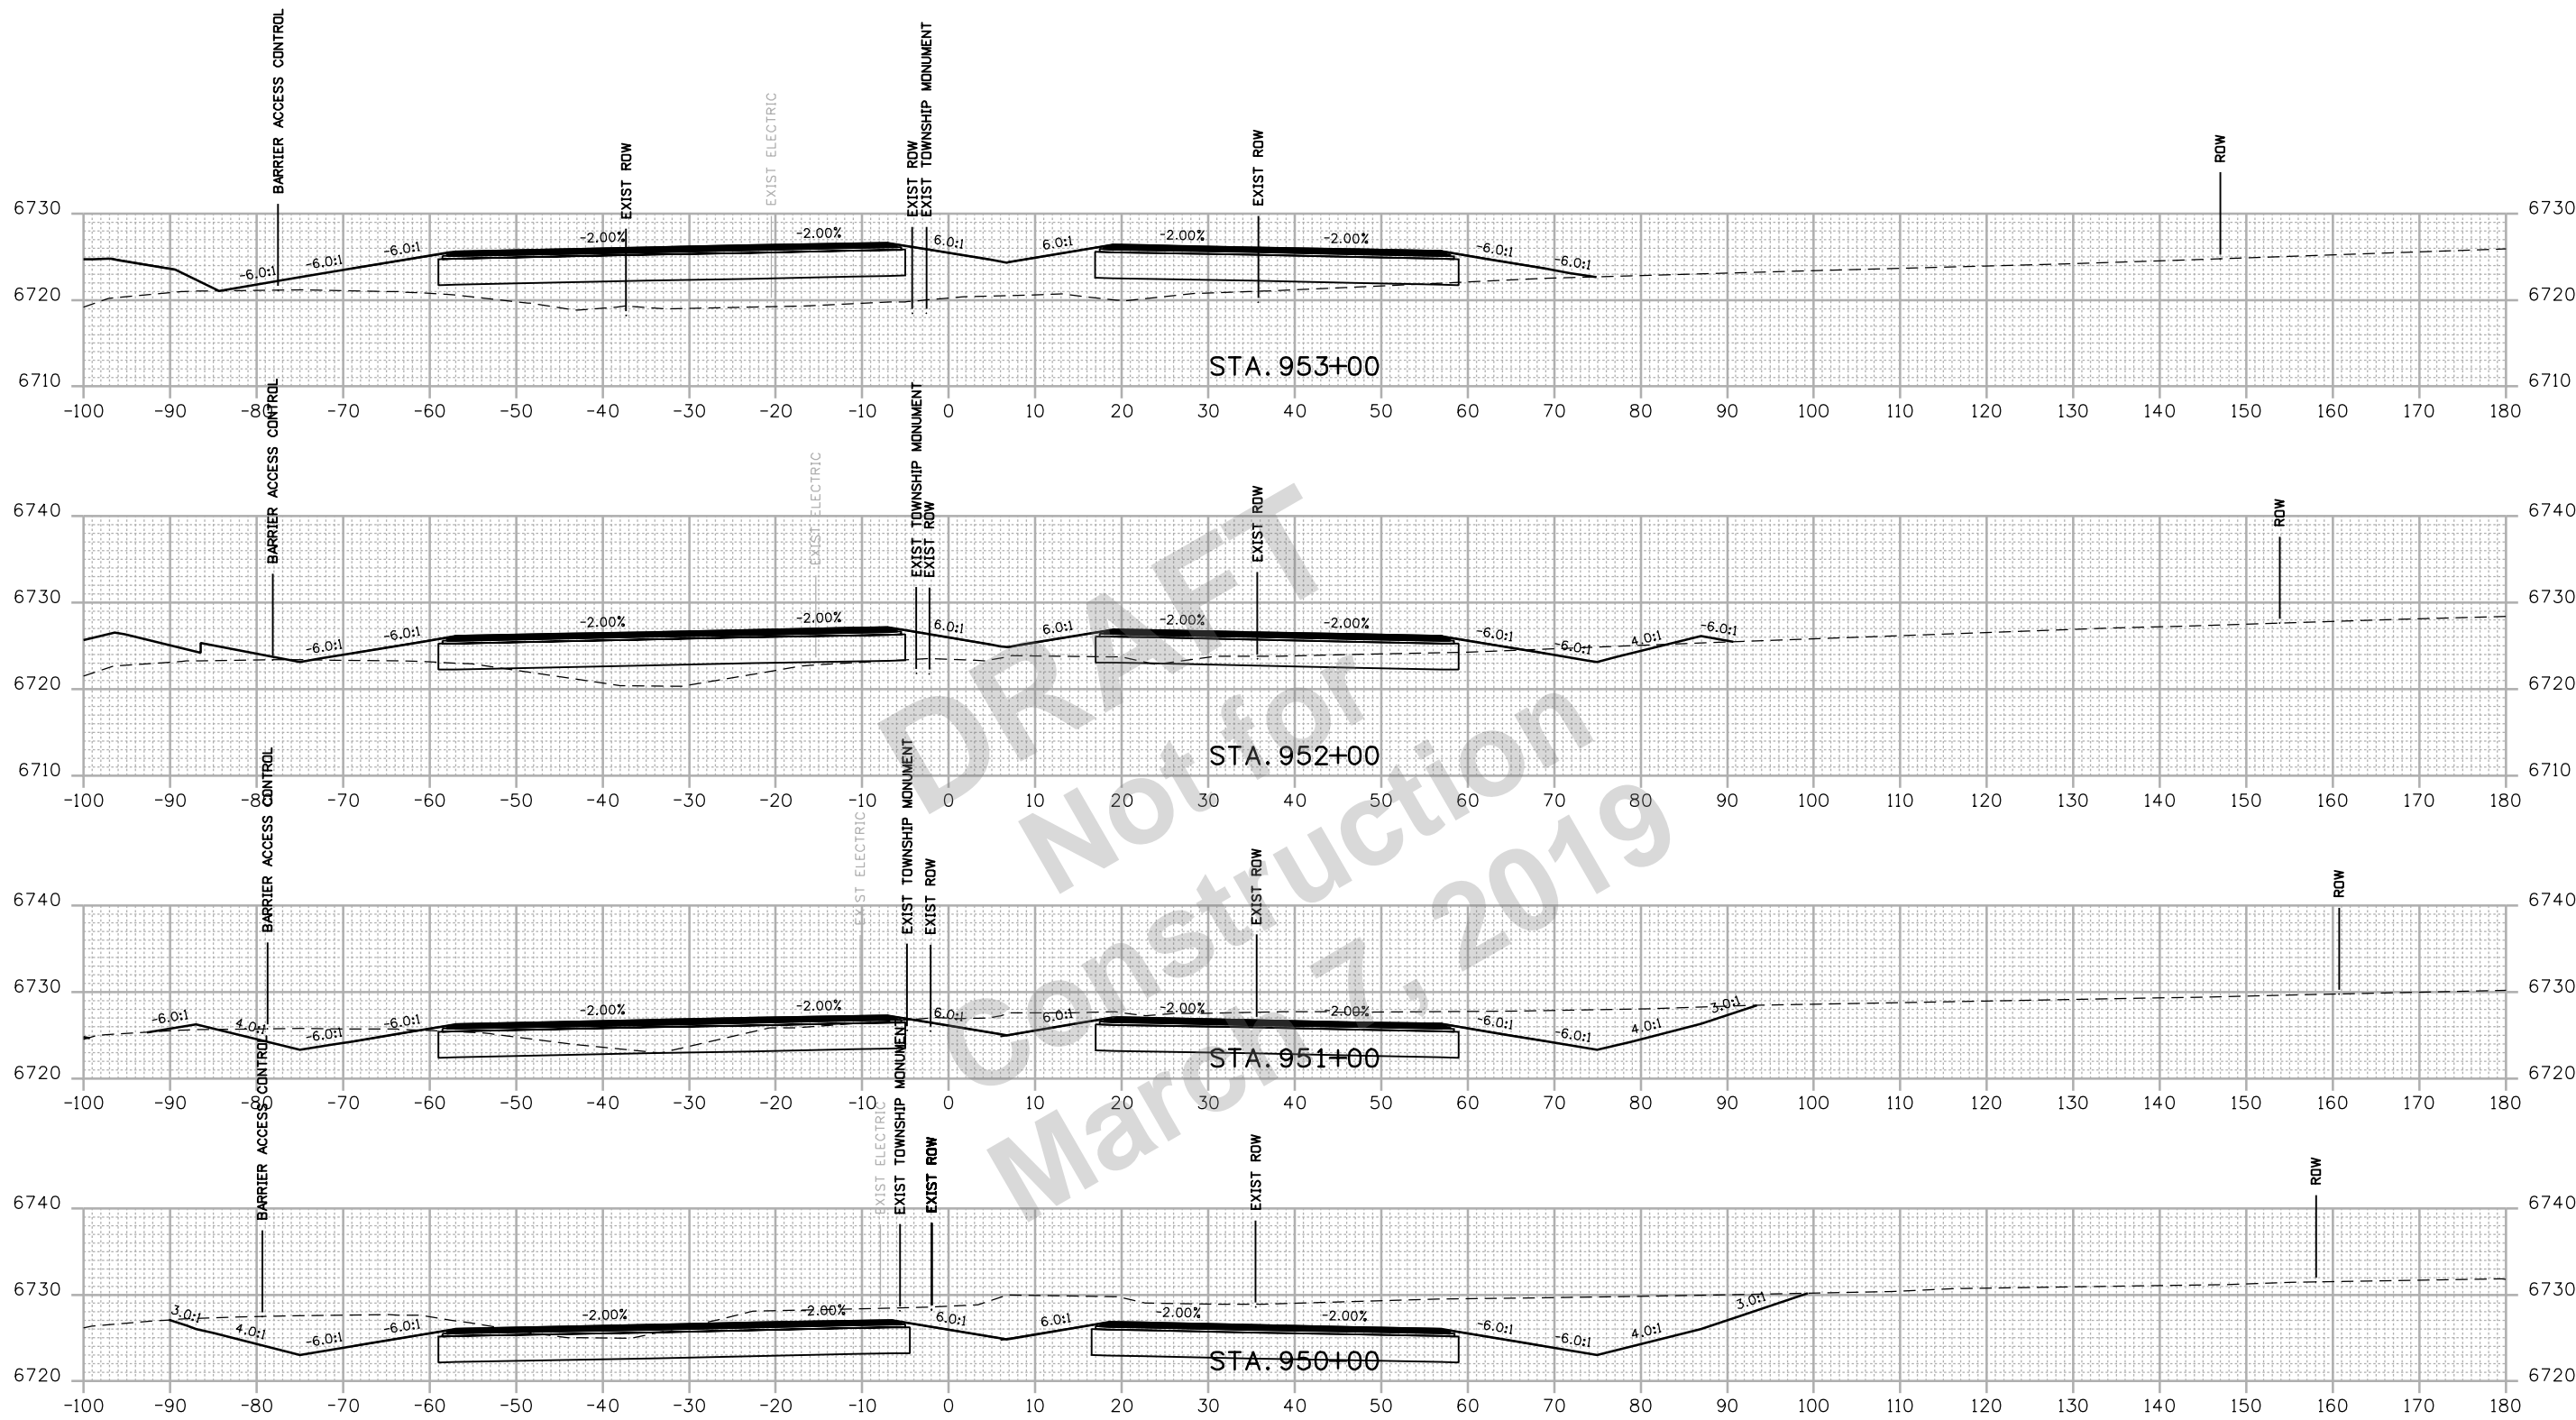

Print Date: 2/27/2019	
Drawing File Name: 22420DES_Cross Sections02.dgn	
Horiz. Scale: 1:20	Vert. Scale: As Noted
Unit Information	Unit Leader Initials

Sheet Revisions		
Date:	Comments	Init.

Colorado Department of Transportation


 3803 North Main Avenue
 Durango, CO 81301
 Phone: 970-385-1440 FAX: 970-385-8365
Region 5 **DRV**

As Constructed
No Revisions:
Revised:
Void:

US 550 CROSS SECTIONS			
Designer:	SDB	Structure	
Detailer:	LMR	Numbers	
Sheet Subset:	XSEC	Subset Sheets:	79 of 159

Project No./Code
NHPP 5501-029
22420
Sheet Number 279

R:\Users\4153\00_Plan\2018_Projects\18-018.01_US_550_S_Connection_D-B - CDDT R-5\22420\Drawings\Cross Sections\22420DES_Cross Sections02.dgn
 2/27/2019 2:53:00 PM P:\2018_Projects\18-018.01_US_550_S_Connection_D-B - CDDT R-5\22420\Drawings\Cross Sections\22420DES_Cross Sections02.dgn
 CDDT-DefaultPrinter_V8.plt;cig CDDT-Per Table.tbl

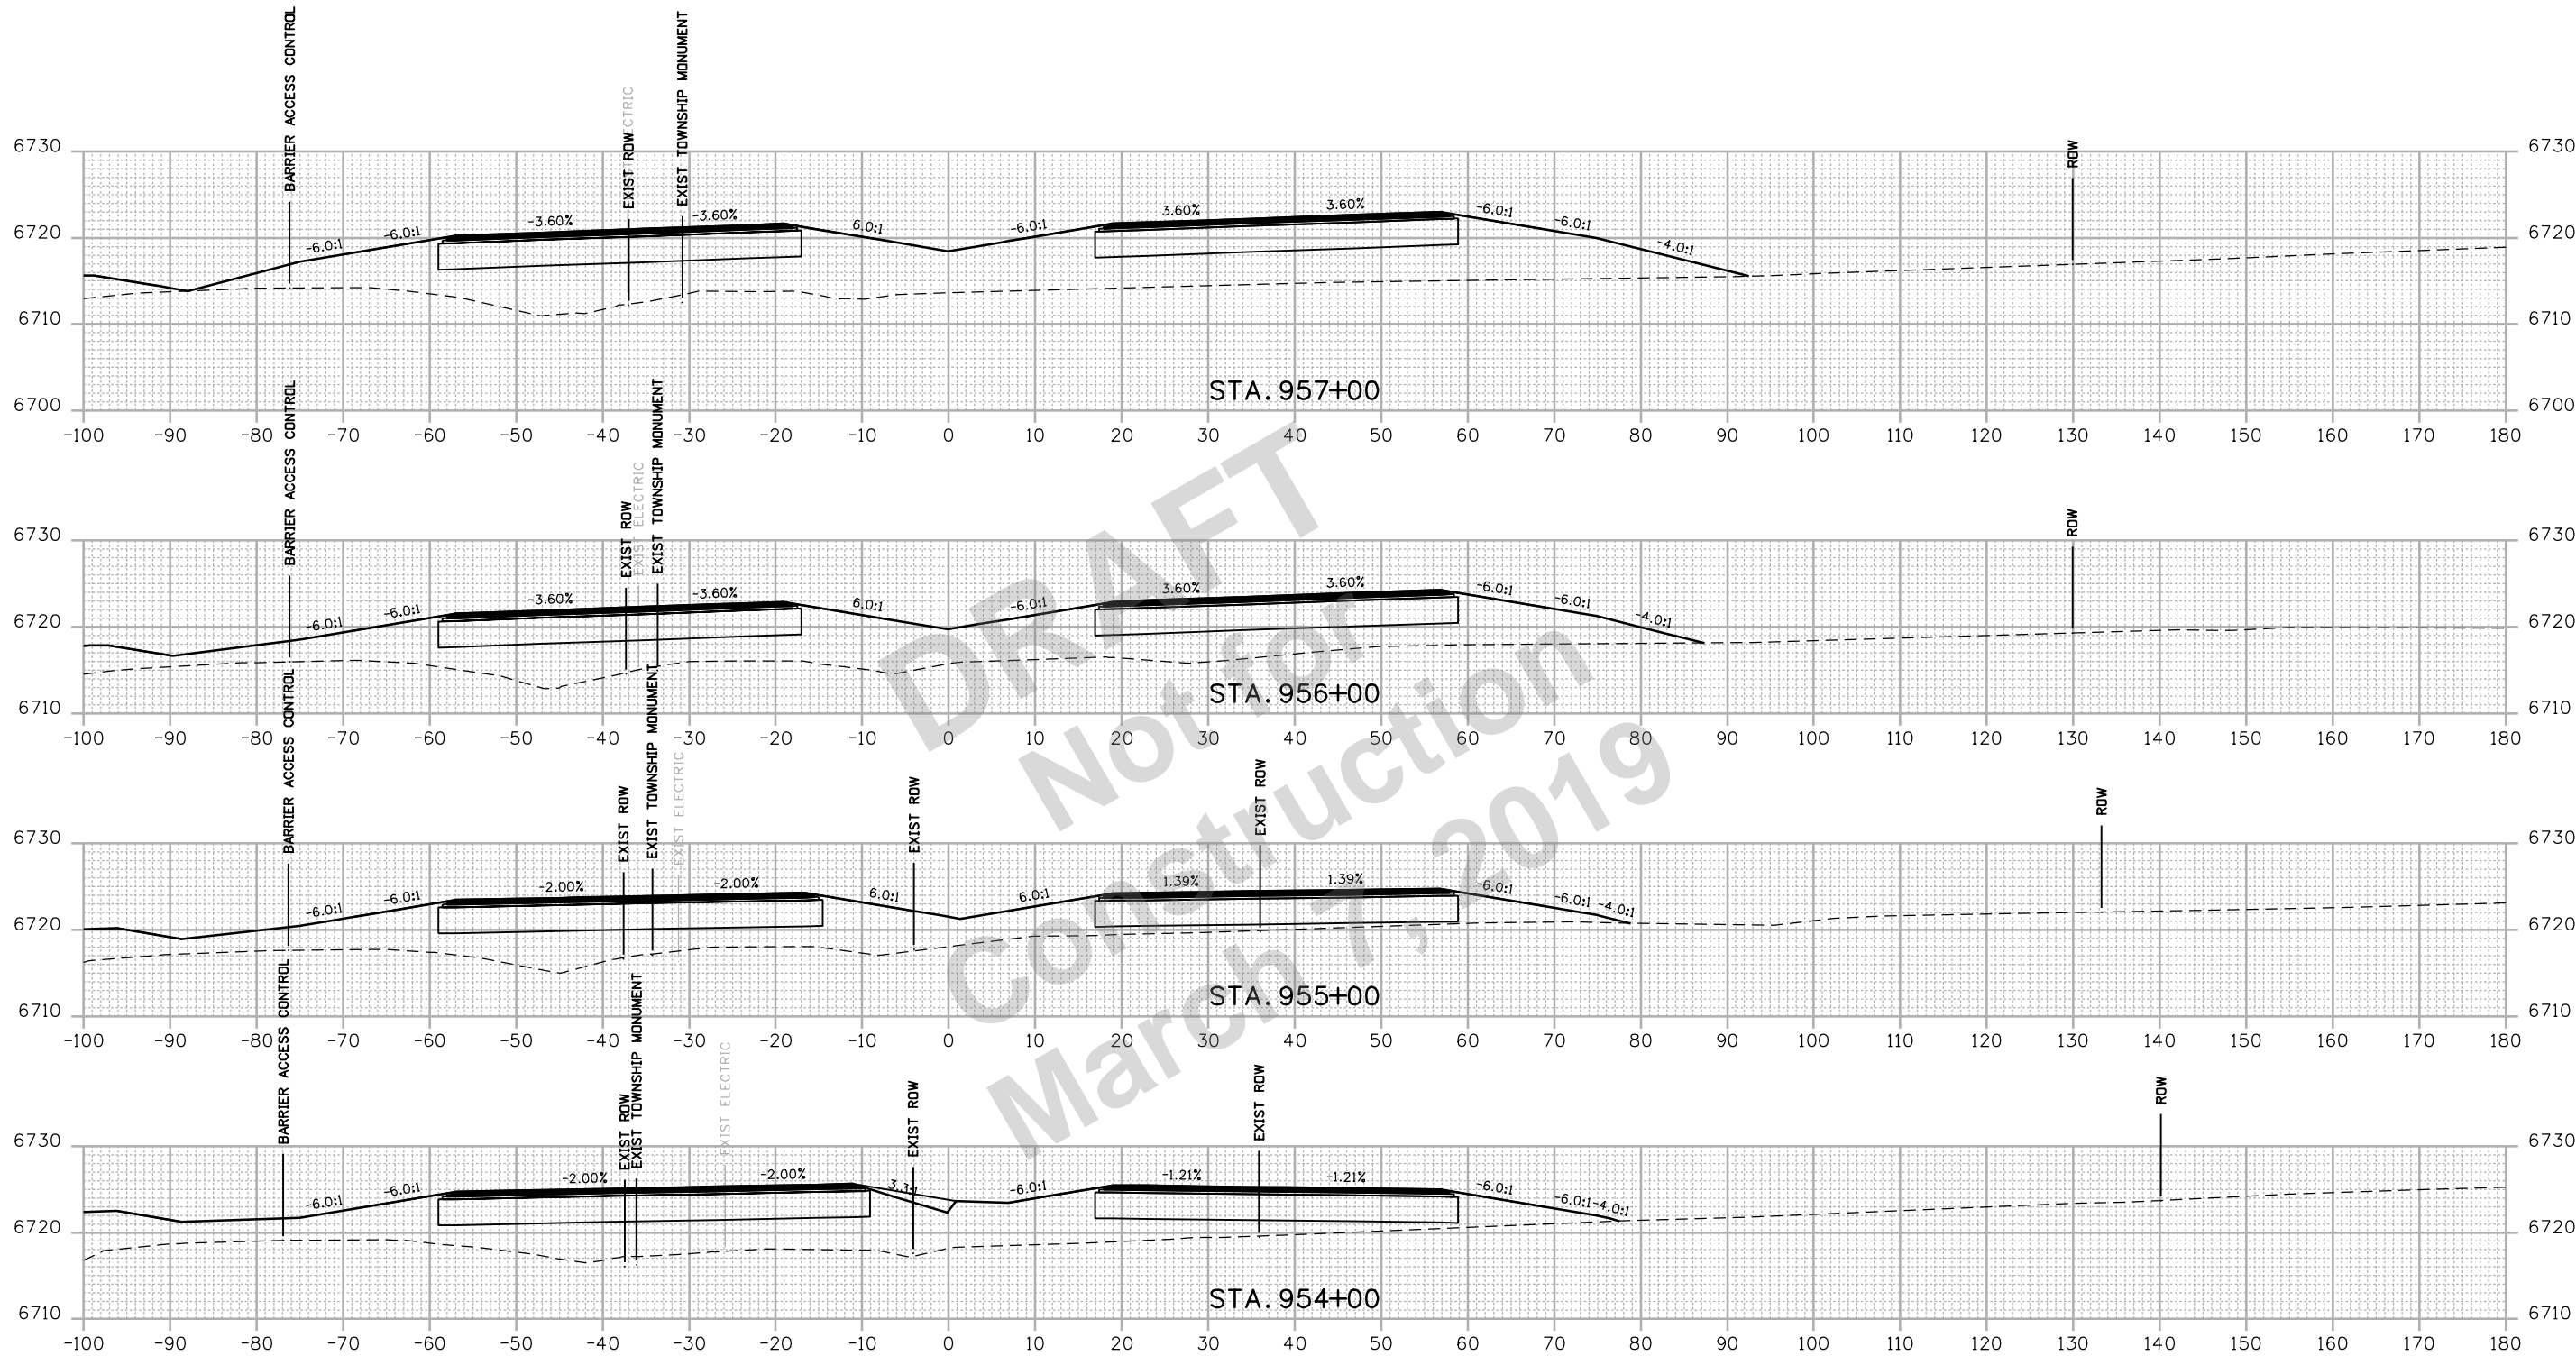

Print Date: 2/27/2019	
Drawing File Name: 22420DES_Cross Sections02.dgn	
Horiz. Scale: 1:20	Vert. Scale: As Noted
Unit Information	Unit Leader Initials

Sheet Revisions		
Date:	Comments	Init.

Colorado Department of Transportation


 3803 North Main Avenue
 Durango, CO 81301
 Phone: 970-385-1440 FAX: 970-385-8365
Region 5 **DRV**

As Constructed
No Revisions:
Revised:
Void:

US 550 CROSS SECTIONS			
Designer:	SDB	Structure	
Detailer:	LMR	Numbers	
Sheet Subset:	XSEC	Subset Sheets:	80 of 159

Project No./Code
NHPP 5501-029
22420
Sheet Number 280

R:\Users\4153\08 PM P\2018 Projects\18-01B.01 US 550 S Connection D-B - CDDT R-5\22420\Design\Drawings\Cross Sections\22420DES_Cross Sections02.dgn
 2/27/2019 CDDT-DefaultPrinter_V8.plt;cig CDDT-Print.tbl

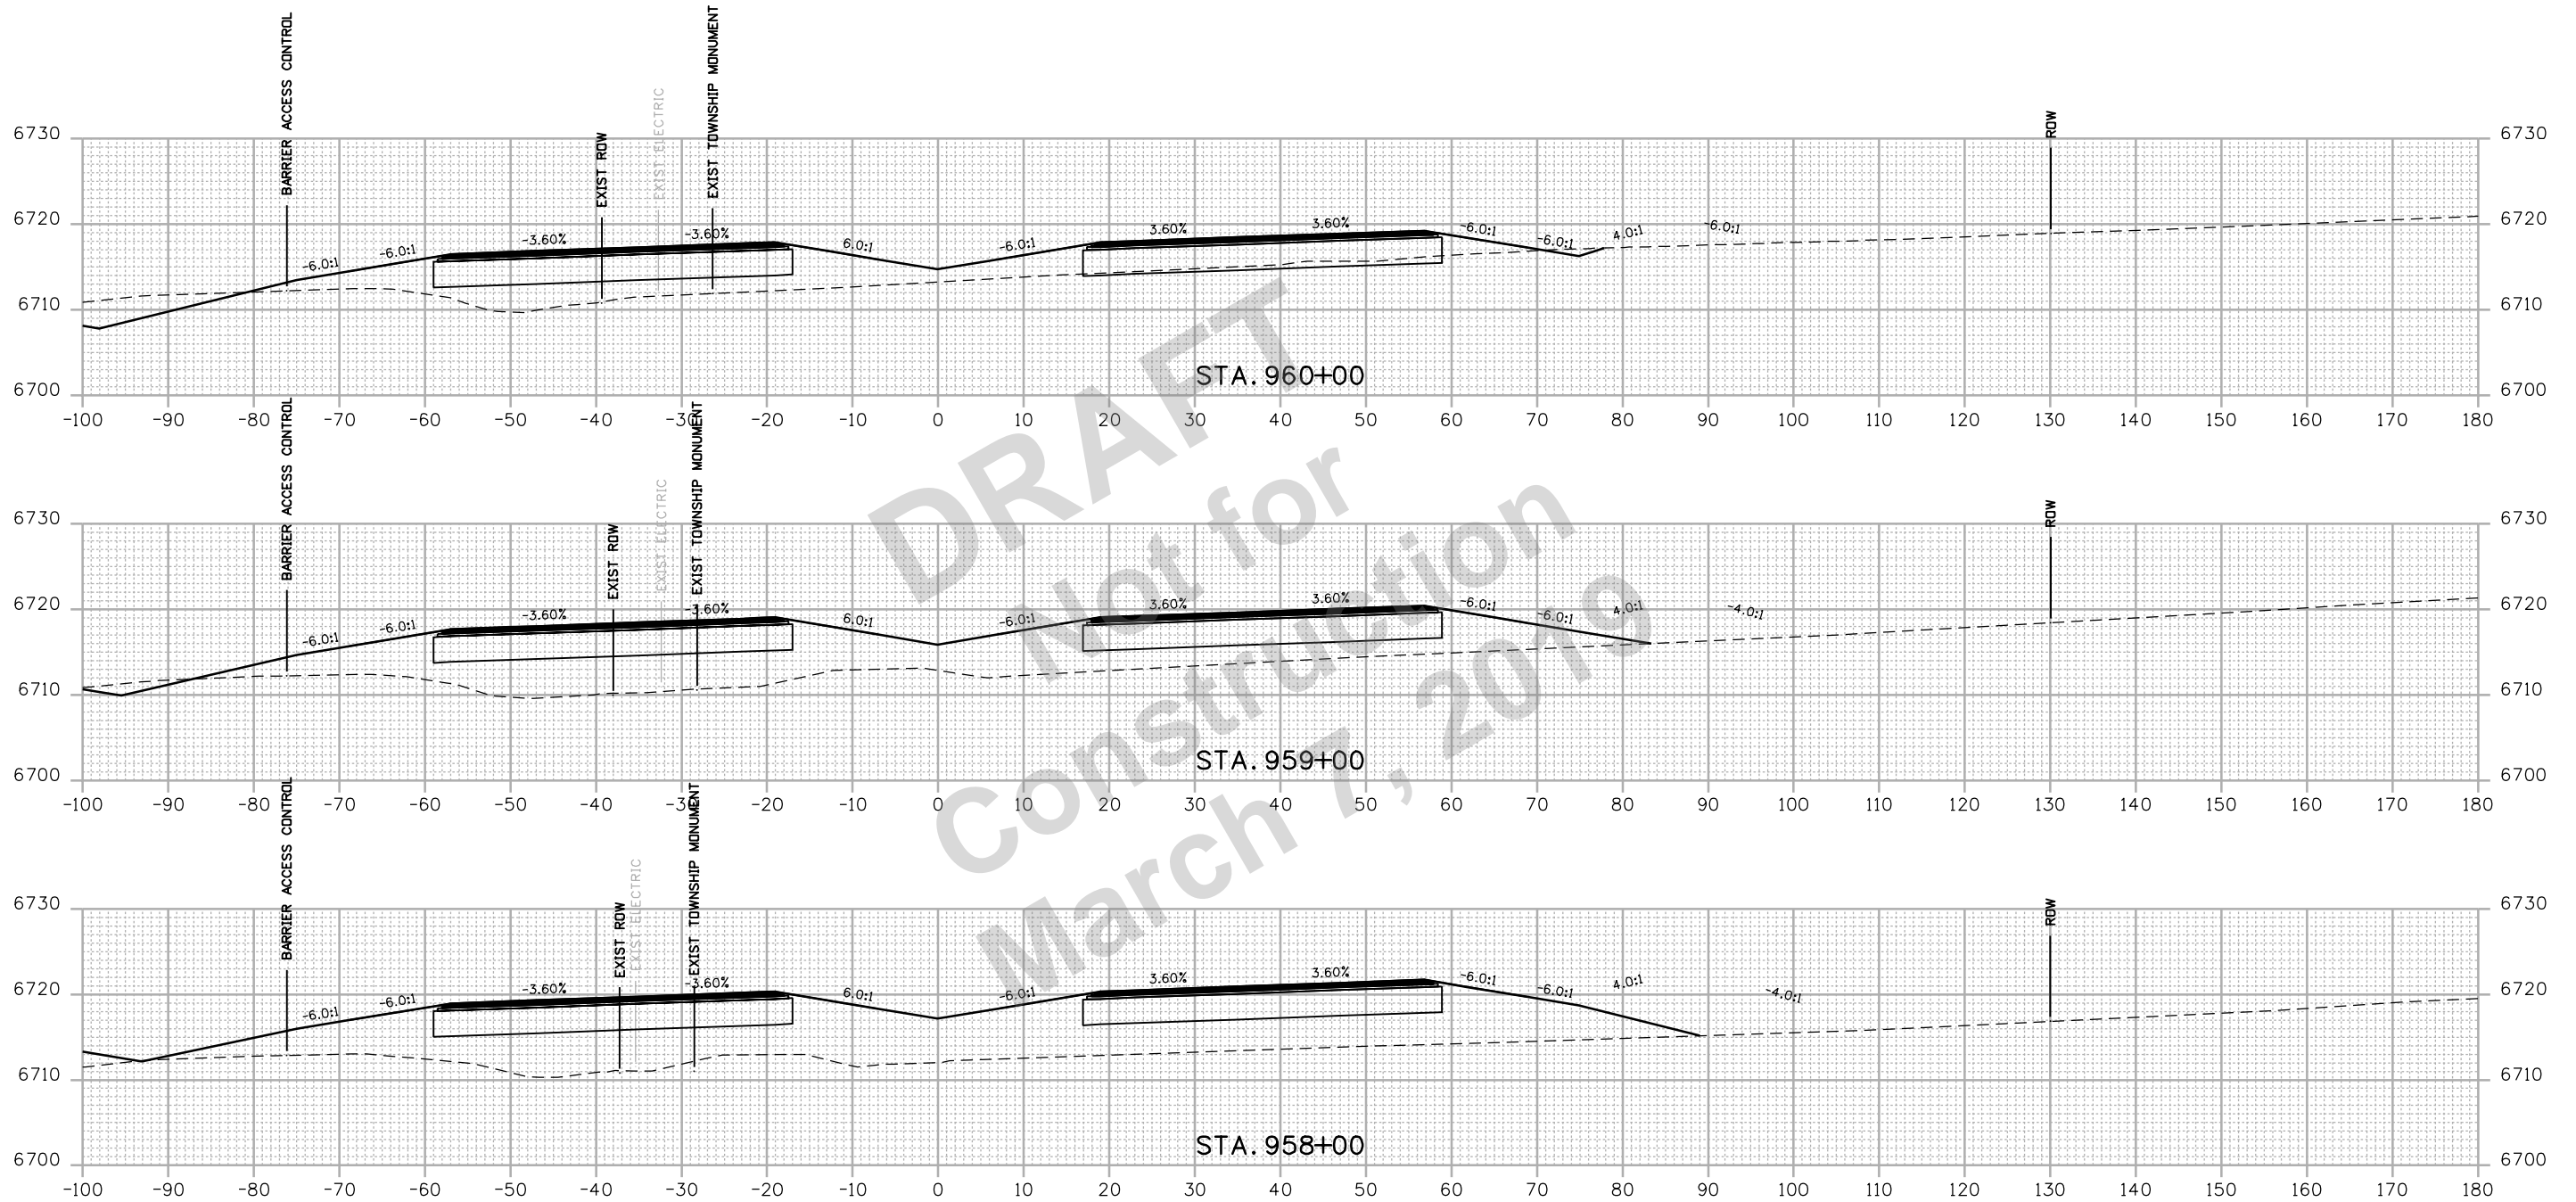


Print Date: 2/27/2019
 Drawing File Name: 22420DES_Cross Sections02.dgn
 Horiz. Scale: 1:20 Vert. Scale: As Noted
 Unit Information Unit Leader Initials



0000

Sheet Revisions		
Date:	Comments	Init.


Colorado Department of Transportation

 3803 North Main Avenue
 Durango, CO 81301
 Phone: 970-385-1440 FAX: 970-385-8365
Region 5 **DRV**

As Constructed
No Revisions:
Revised:
Void:

US 550 CROSS SECTIONS			
Designer:	SDB	Structure	
Detailer:	LMR	Numbers	
Sheet Subset:	XSEC	Subset Sheets:	81 of 159

Project No./Code
NHPP 5501-029
22420
Sheet Number 281

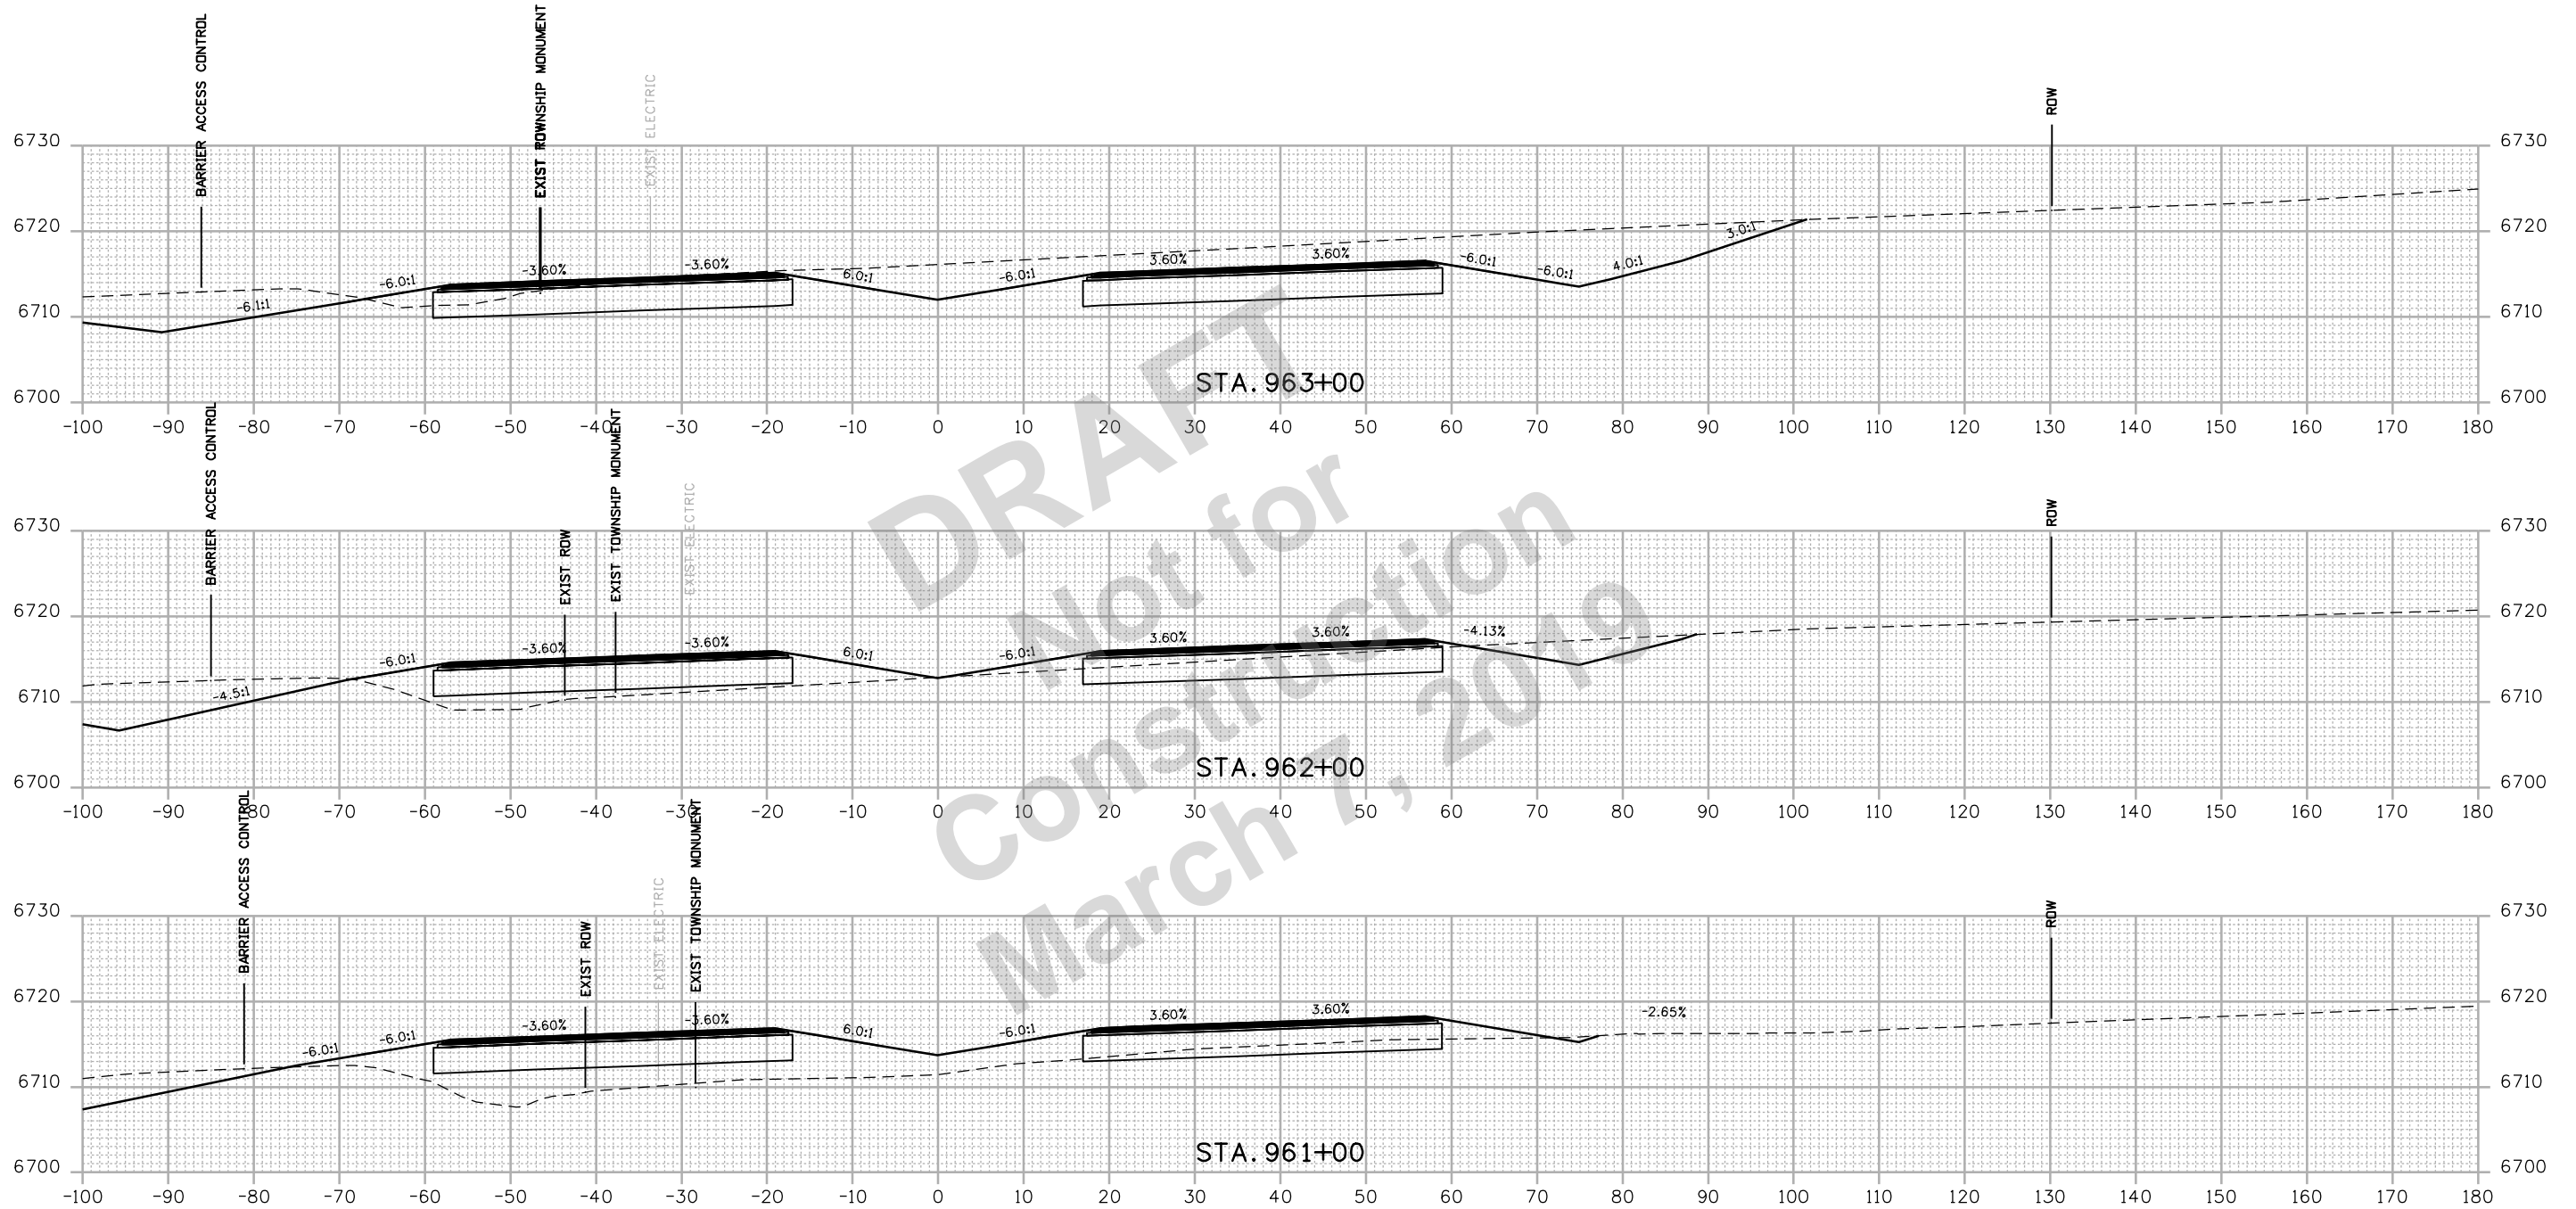R:\work\4-53314 PM P\2018 Projects\18-018.01 US 550 S Connection D-B - CDDT R-5\22420\Design\Drawings\Cross Sections\22420DES_Cross Sections02.dgn
 2/27/2019 CDDT-DefaultPrinter_V8.plt;cig CDDT-Print.tbl



DRAFT
 Not for
 Construction
 March 7, 2019

Print Date: 2/27/2019	
Drawing File Name: 22420DES_Cross Sections02.dgn	
Horiz. Scale: 1:20	Vert. Scale: As Noted
Unit Information	Unit Leader Initials

Sheet Revisions		
Date:	Comments	Init.

Colorado Department of Transportation


 3803 North Main Avenue
 Durango, CO 81301
 Phone: 970-385-1440 FAX: 970-385-8365
Region 5 **DRV**

As Constructed
No Revisions:
Revised:
Void:

US 550 CROSS SECTIONS			
Designer:	SDB	Structure	
Detailer:	LMR	Numbers	
Sheet Subset:	XSEC	Subset Sheets:	82 of 159

Project No./Code
NHPP 5501-029
22420
Sheet Number 282

R:\Users\4153\21 PM\2018\Projects\18-018.01 US 550_S Connection D-B - CDDT R-5\22420\Design\Drawings\Cross Sections\22420DES_Cross Sections02.dgn
 2/27/2019 CDDT-DefaultPrinter_V8.plt;cig CDDT-Peri table.tbl

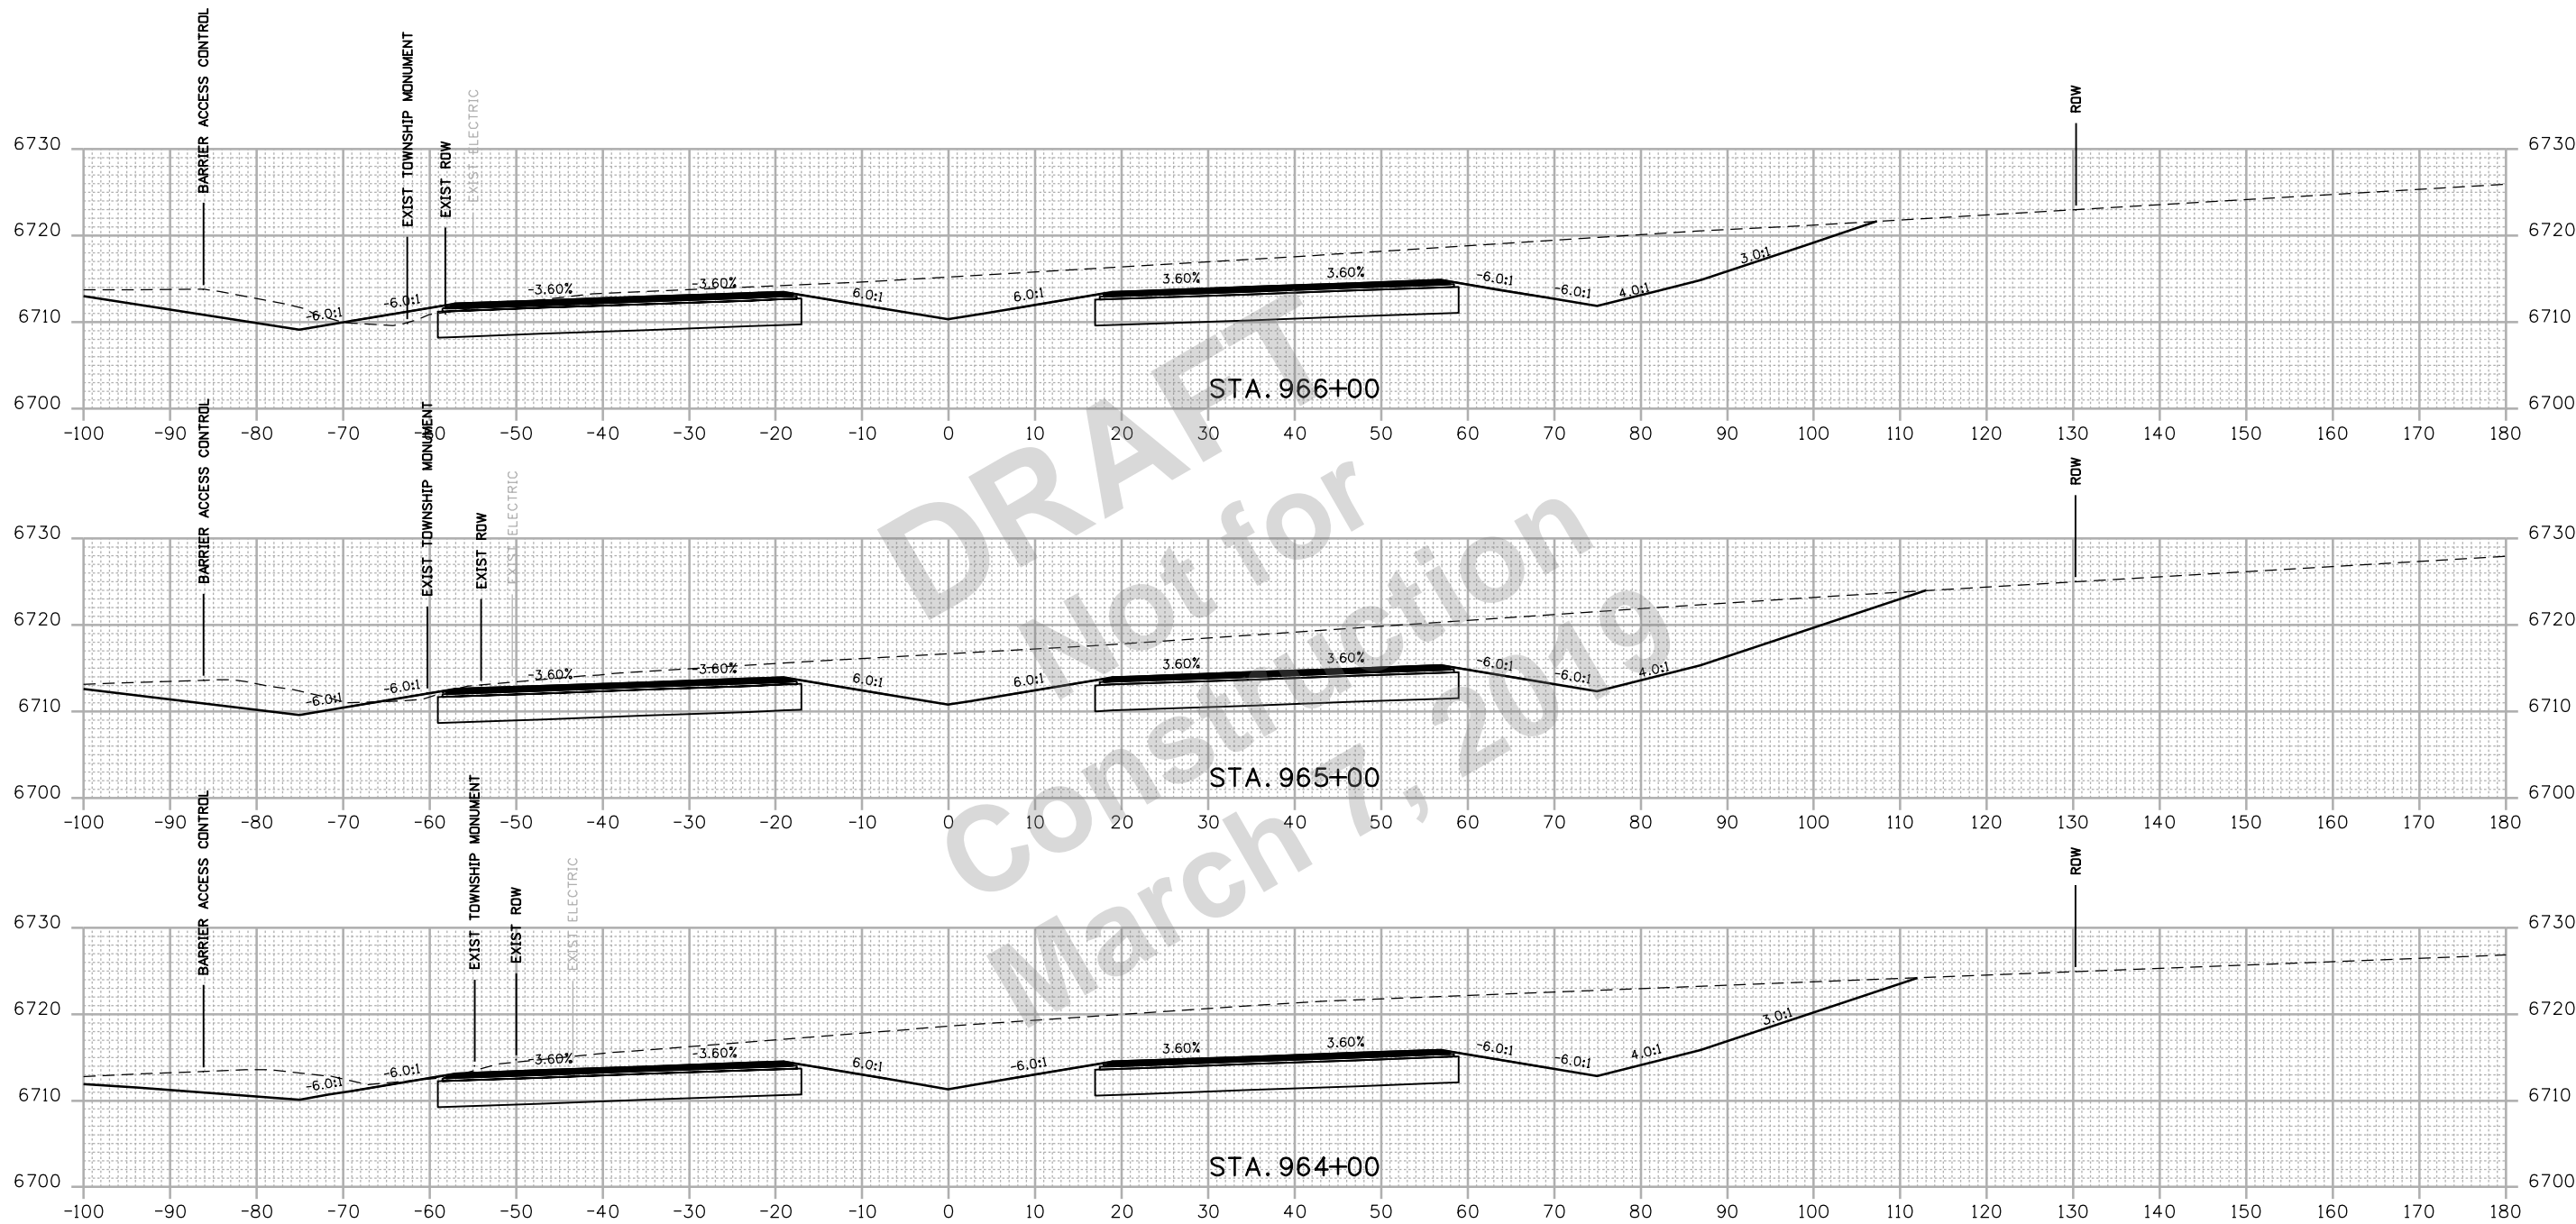

DRAFT
 Not for
 Construction
 March 7, 2019

Print Date: 2/27/2019	
Drawing File Name: 22420DES_Cross Sections02.dgn	
Horiz. Scale: 1:20	Vert. Scale: As Noted
Unit Information	Unit Leader Initials

Sheet Revisions		
Date:	Comments	Init.

Colorado Department of Transportation


 3803 North Main Avenue
 Durango, CO 81301
 Phone: 970-385-1440 FAX: 970-385-8365
Region 5 **DRV**

As Constructed
No Revisions:
Revised:
Void:

US 550 CROSS SECTIONS			
Designer:	SDB	Structure	
Detailer:	LMR	Numbers	
Sheet Subset:	XSEC	Subset Sheets:	83 of 159

Project No./Code
NHPP 5501-029
22420
Sheet Number 283

R:\2018 Projects\18-01B.01 US 550 S Connection D-B - CDDT R-5\22420\Cross Sections\22420DES_Cross Sections02.dgn
 2/27/2019 4:53:28 PM P:\2018 Projects\18-01B.01 US 550 S Connection D-B - CDDT R-5\22420\Cross Sections\22420DES_Cross Sections02.dgn
 CDDT-DefaultPrinter_V8.plt.ctb CDDT-Print.tbl

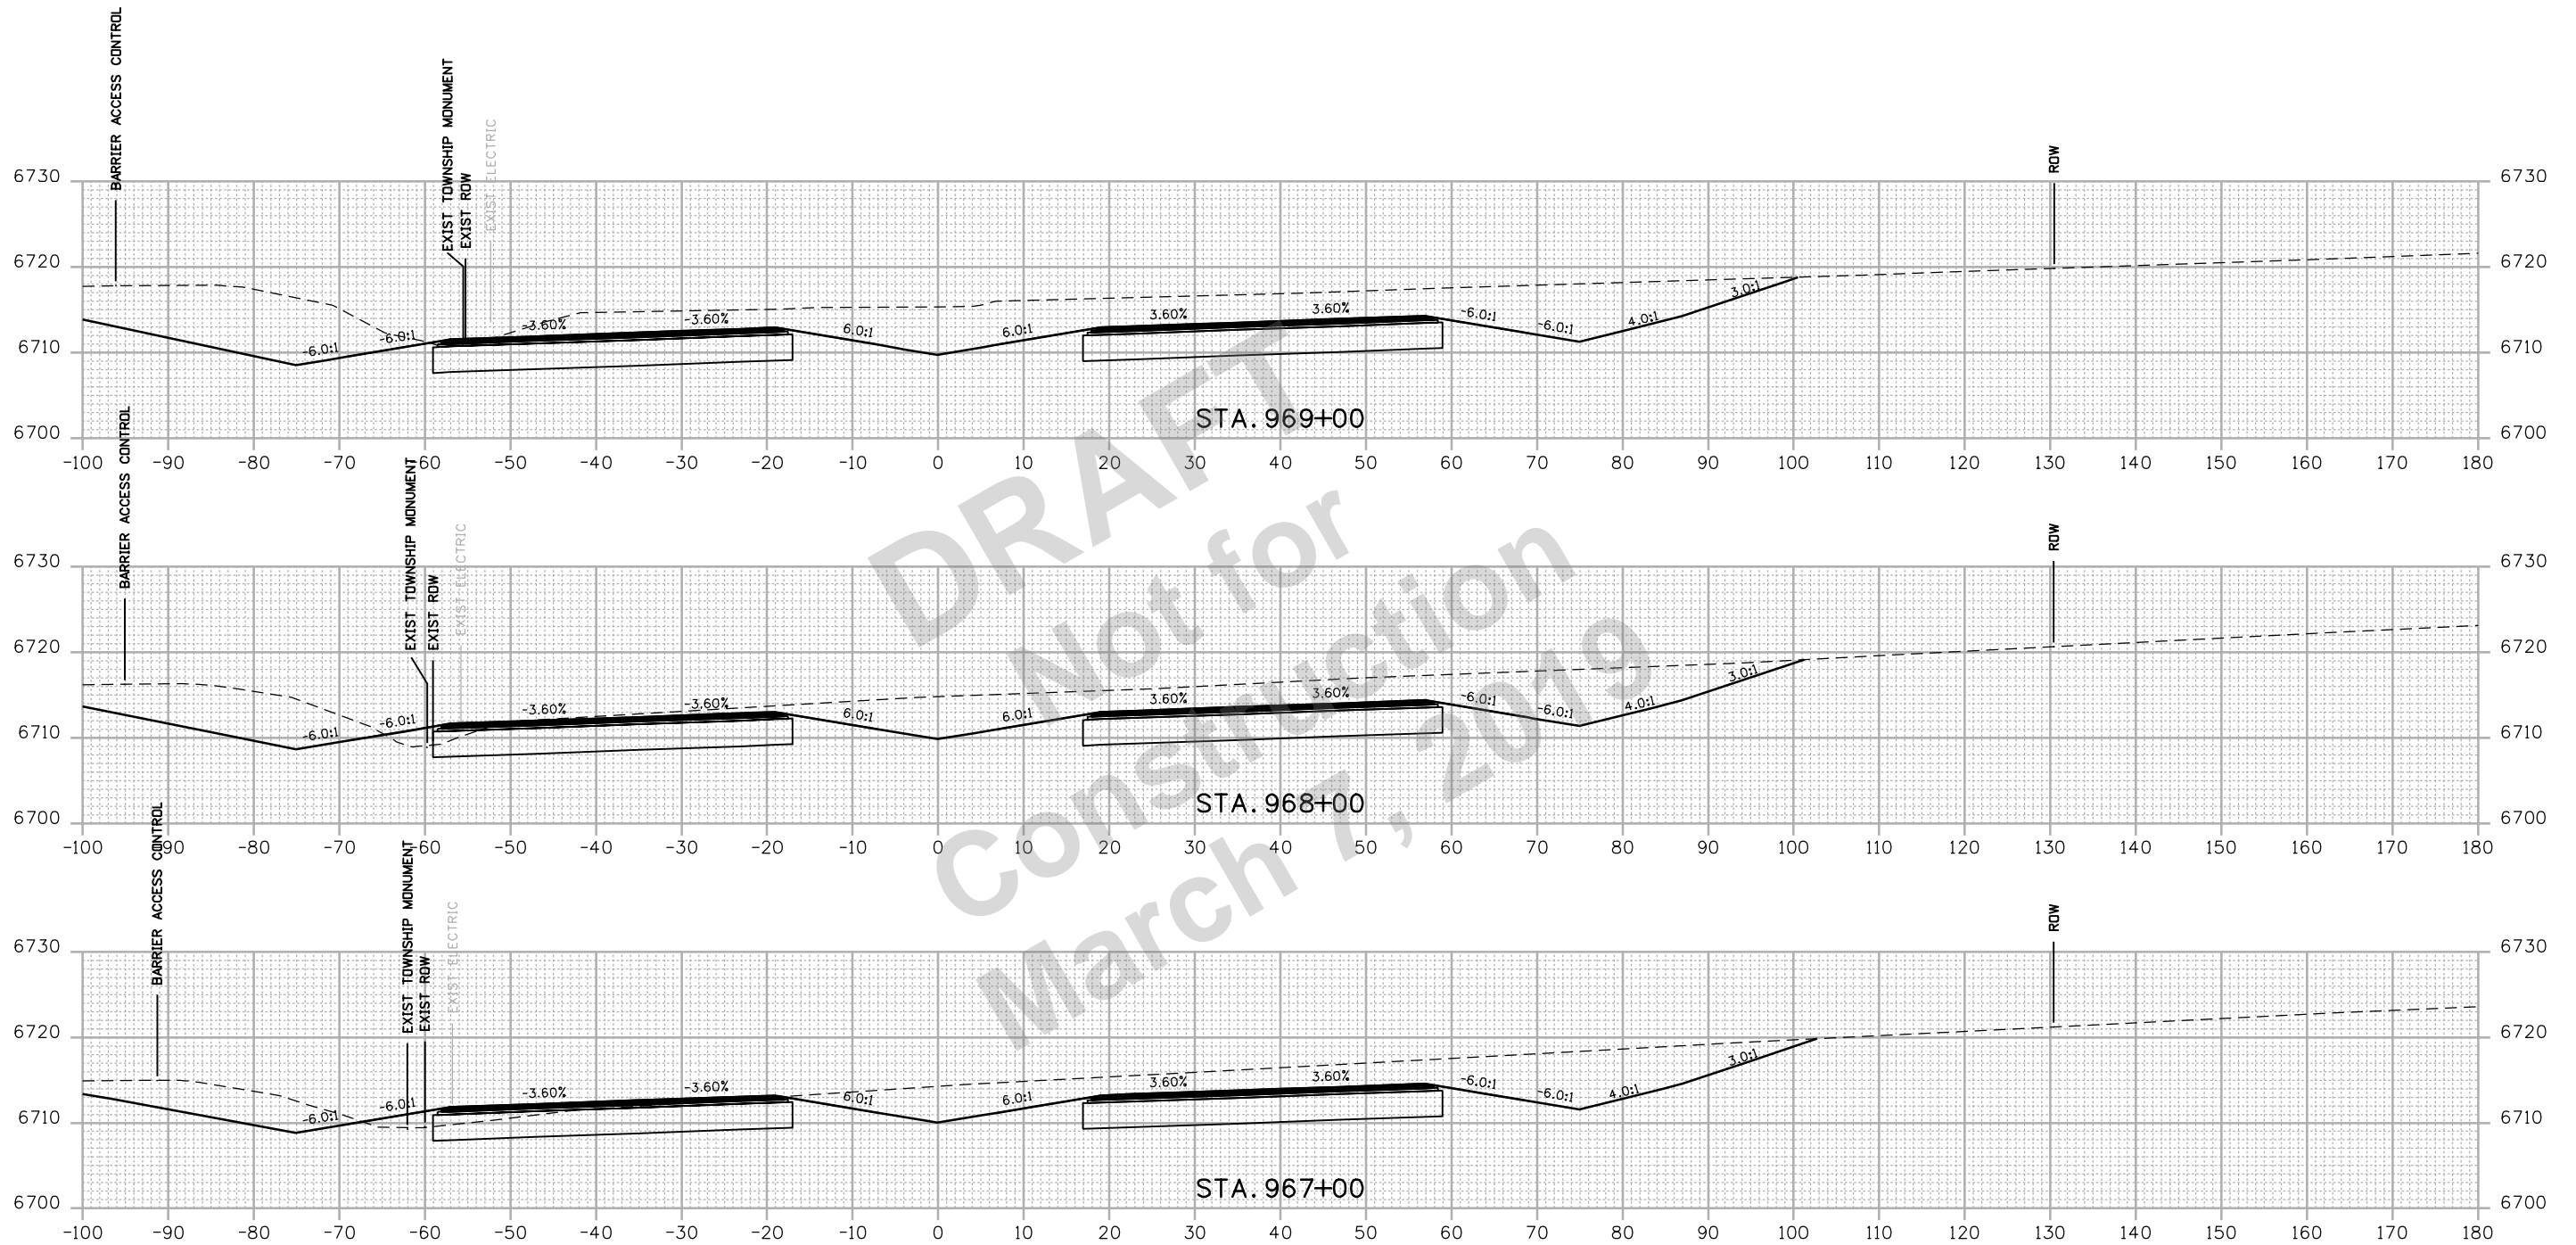

DRAFT
 Not for
 Construction
 March 7, 2019

Print Date: 2/27/2019
 Drawing File Name: 22420DES_Cross Sections02.dgn
 Horiz. Scale: 1:20 Vert. Scale: As Noted
 Unit Information Unit Leader Initials



0000

Sheet Revisions		
Date:	Comments	Init.

Colorado Department of Transportation


 3803 North Main Avenue
 Durango, CO 81301
 Phone: 970-385-1440 FAX: 970-385-8365
Region 5 **DRV**

As Constructed
No Revisions:
Revised:
Void:

US 550 CROSS SECTIONS			
Designer:	SDB	Structure	
Detailer:	LMR	Numbers	
Sheet Subset:	XSEC	Subset Sheets:	84 of 159

Project No./Code
NHPP 5501-029
22420
Sheet Number 284

R:\work\4-5-34 PM P\2018 Projects\18-018.01 US 550 S Connection D-B - CDDT R-5\22420\Cross Sections\22420DES_Cross Sections02.dgn
 2/27/2019 CDDT-DefaultPrinter_V8.plt c CDDT-Print.tbl

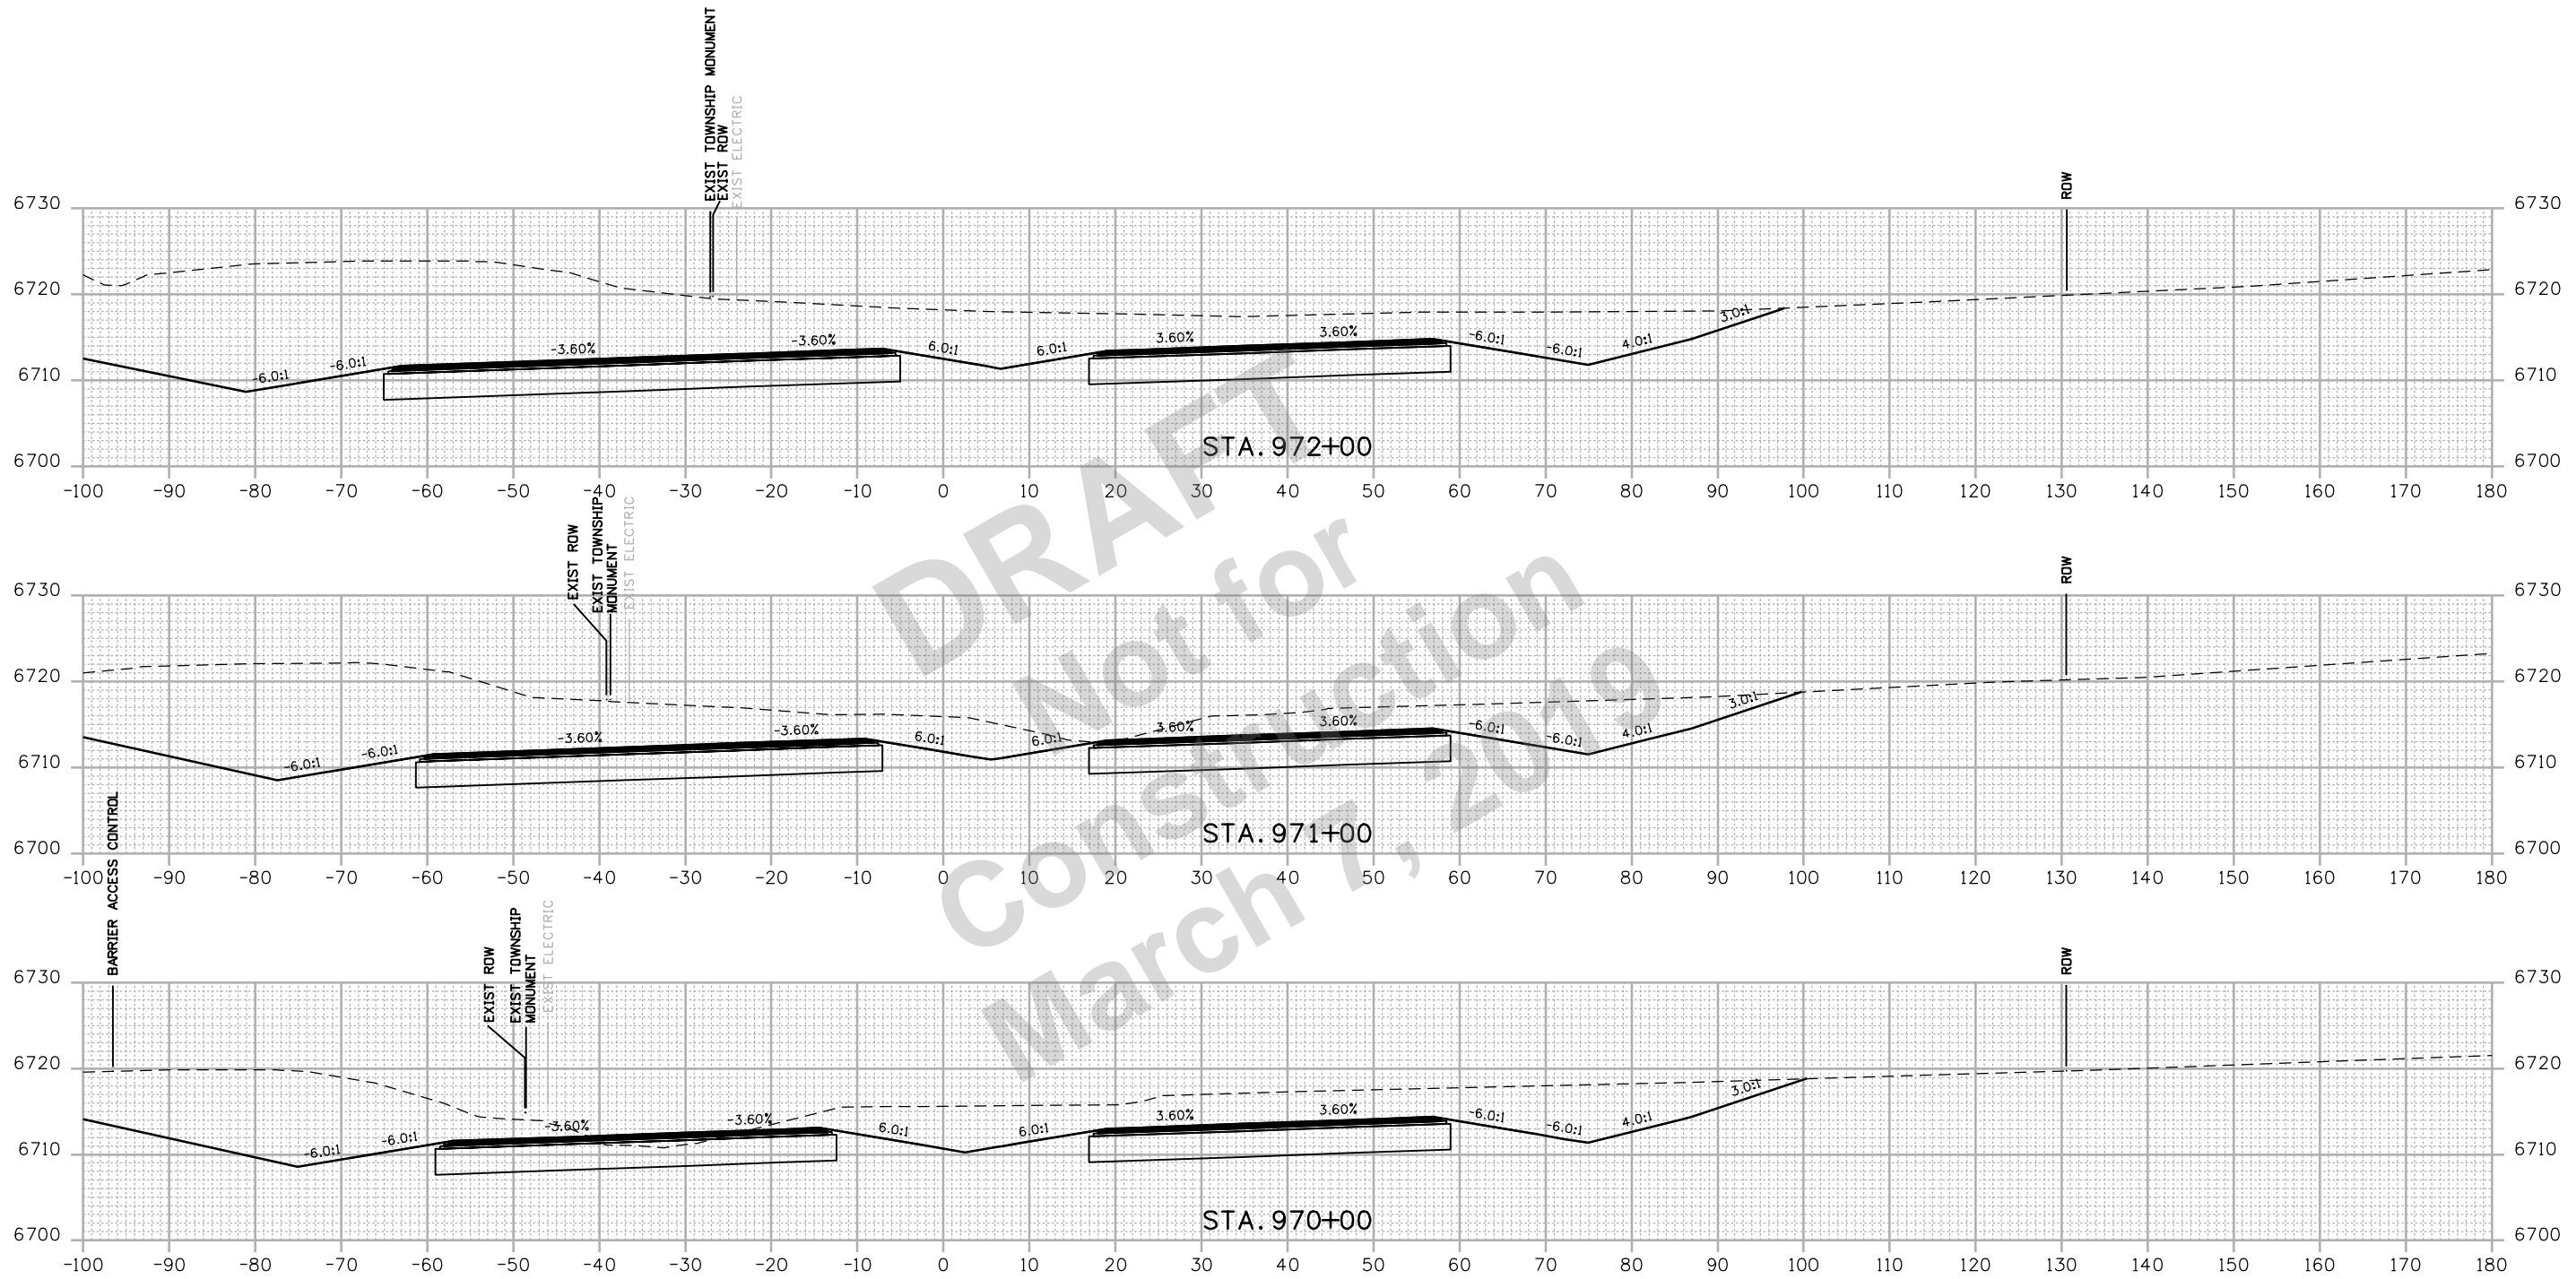

Print Date: 2/27/2019	
Drawing File Name: 22420DES_Cross Sections02.dgn	
Horiz. Scale: 1:20	Vert. Scale: As Noted
Unit Information	Unit Leader Initials

Sheet Revisions		
Date:	Comments	Init.

Colorado Department of Transportation


 3803 North Main Avenue
 Durango, CO 81301
 Phone: 970-385-1440 FAX: 970-385-8365
Region 5 **DRV**

As Constructed
No Revisions:
Revised:
Void:

US 550 CROSS SECTIONS			
Designer:	SDB	Structure	
Detailer:	LMR	Numbers	
Sheet Subset:	XSEC	Subset Sheets:	85 of 159

Project No./Code
NHPP 5501-029
22420
Sheet Number 285

R:\Users\415341.PM\Projects\18-018.01 US 550 S Connection D-B - CDDT R-5\22420\Design\Drawings\Cross Sections\22420DES_Cross Sections02.dgn
 2/27/2019 CDDT-DefaultPrinter_V8.plt;cig CDDT-Fin table.tbl

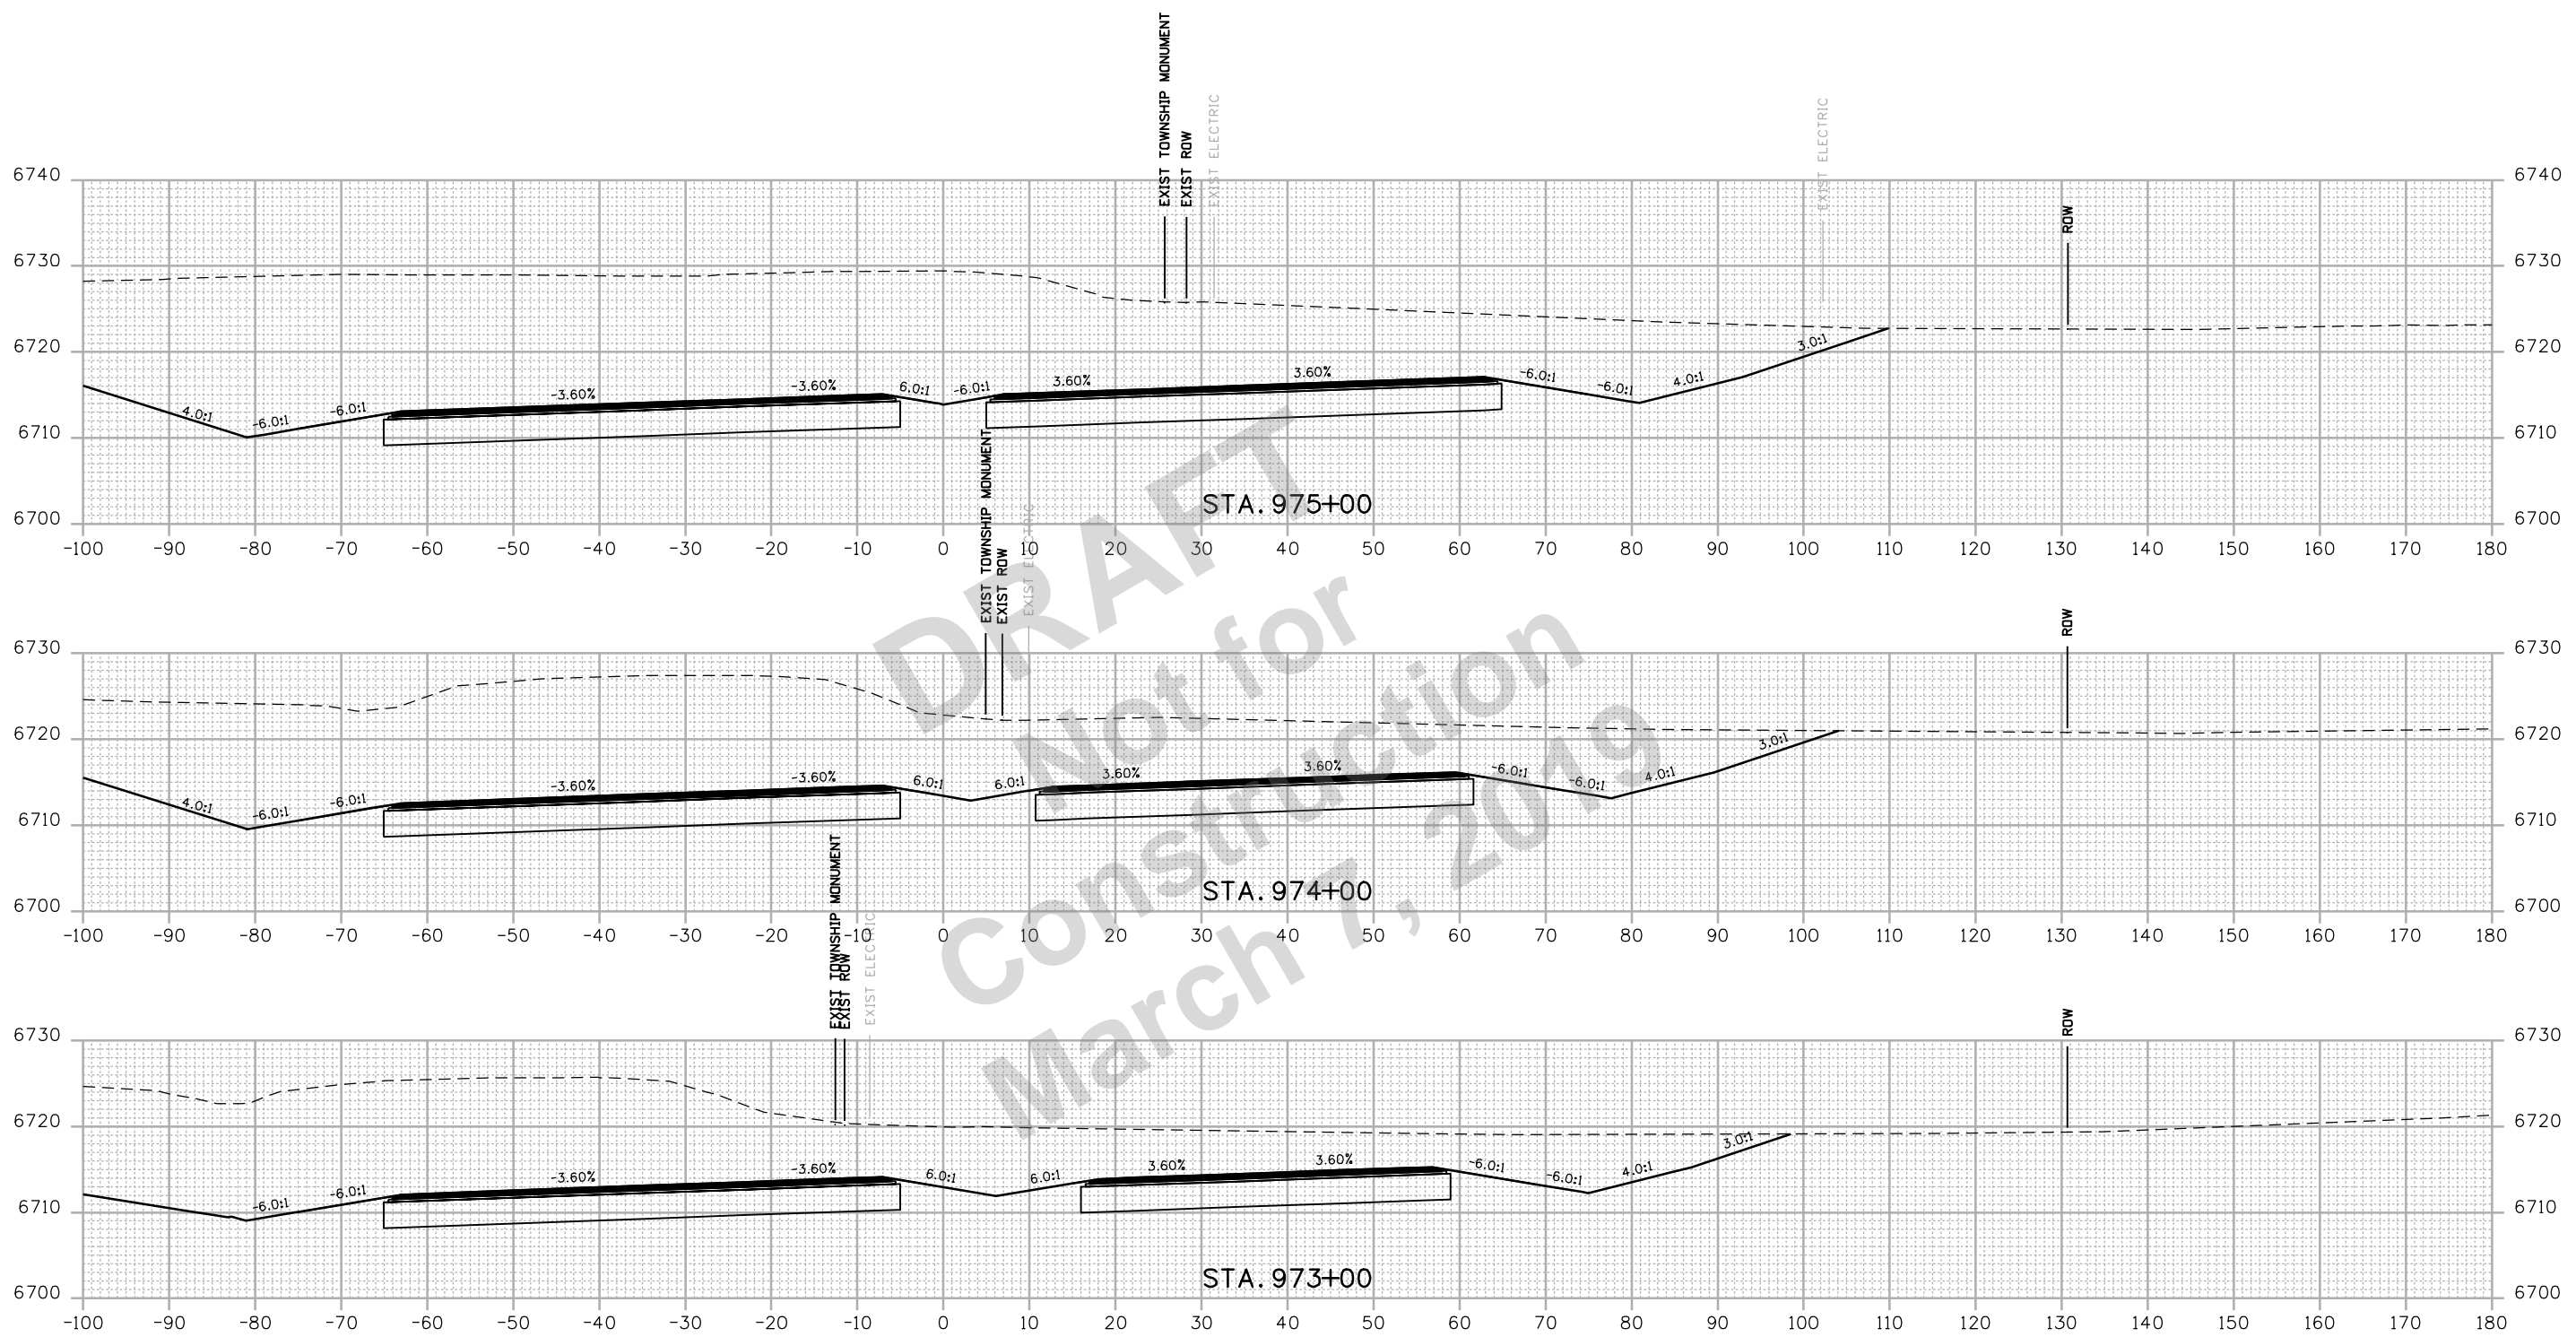

Print Date: 2/27/2019	
Drawing File Name: 22420DES_Cross Sections02.dgn	
Horiz. Scale: 1:20	Vert. Scale: As Noted
Unit Information	Unit Leader Initials

Sheet Revisions		
Date:	Comments	Init.

Colorado Department of Transportation


 3803 North Main Avenue
 Durango, CO 81301
 Phone: 970-385-1440 FAX: 970-385-8365
Region 5 **DRV**

As Constructed
No Revisions:
Revised:
Void:

US 550 CROSS SECTIONS			
Designer:	SDB	Structure	
Detailer:	LMR	Numbers	
Sheet Subset:	XSEC	Subset Sheets:	86 of 159

Project No./Code
NHPP 5501-029
22420
Sheet Number 286

R:\work\4:53:47 PM 2/27/2018 Projects\18-018.01 US 550 S Connection D-B - CDDT R-5\22420\Design\Drawings\Cross Sections\22420DES_Cross Sections02.dgn
 2/27/2019 CDDT-DefaultPrinter_V8.plt.ctb CDDT-Per Table.tbl

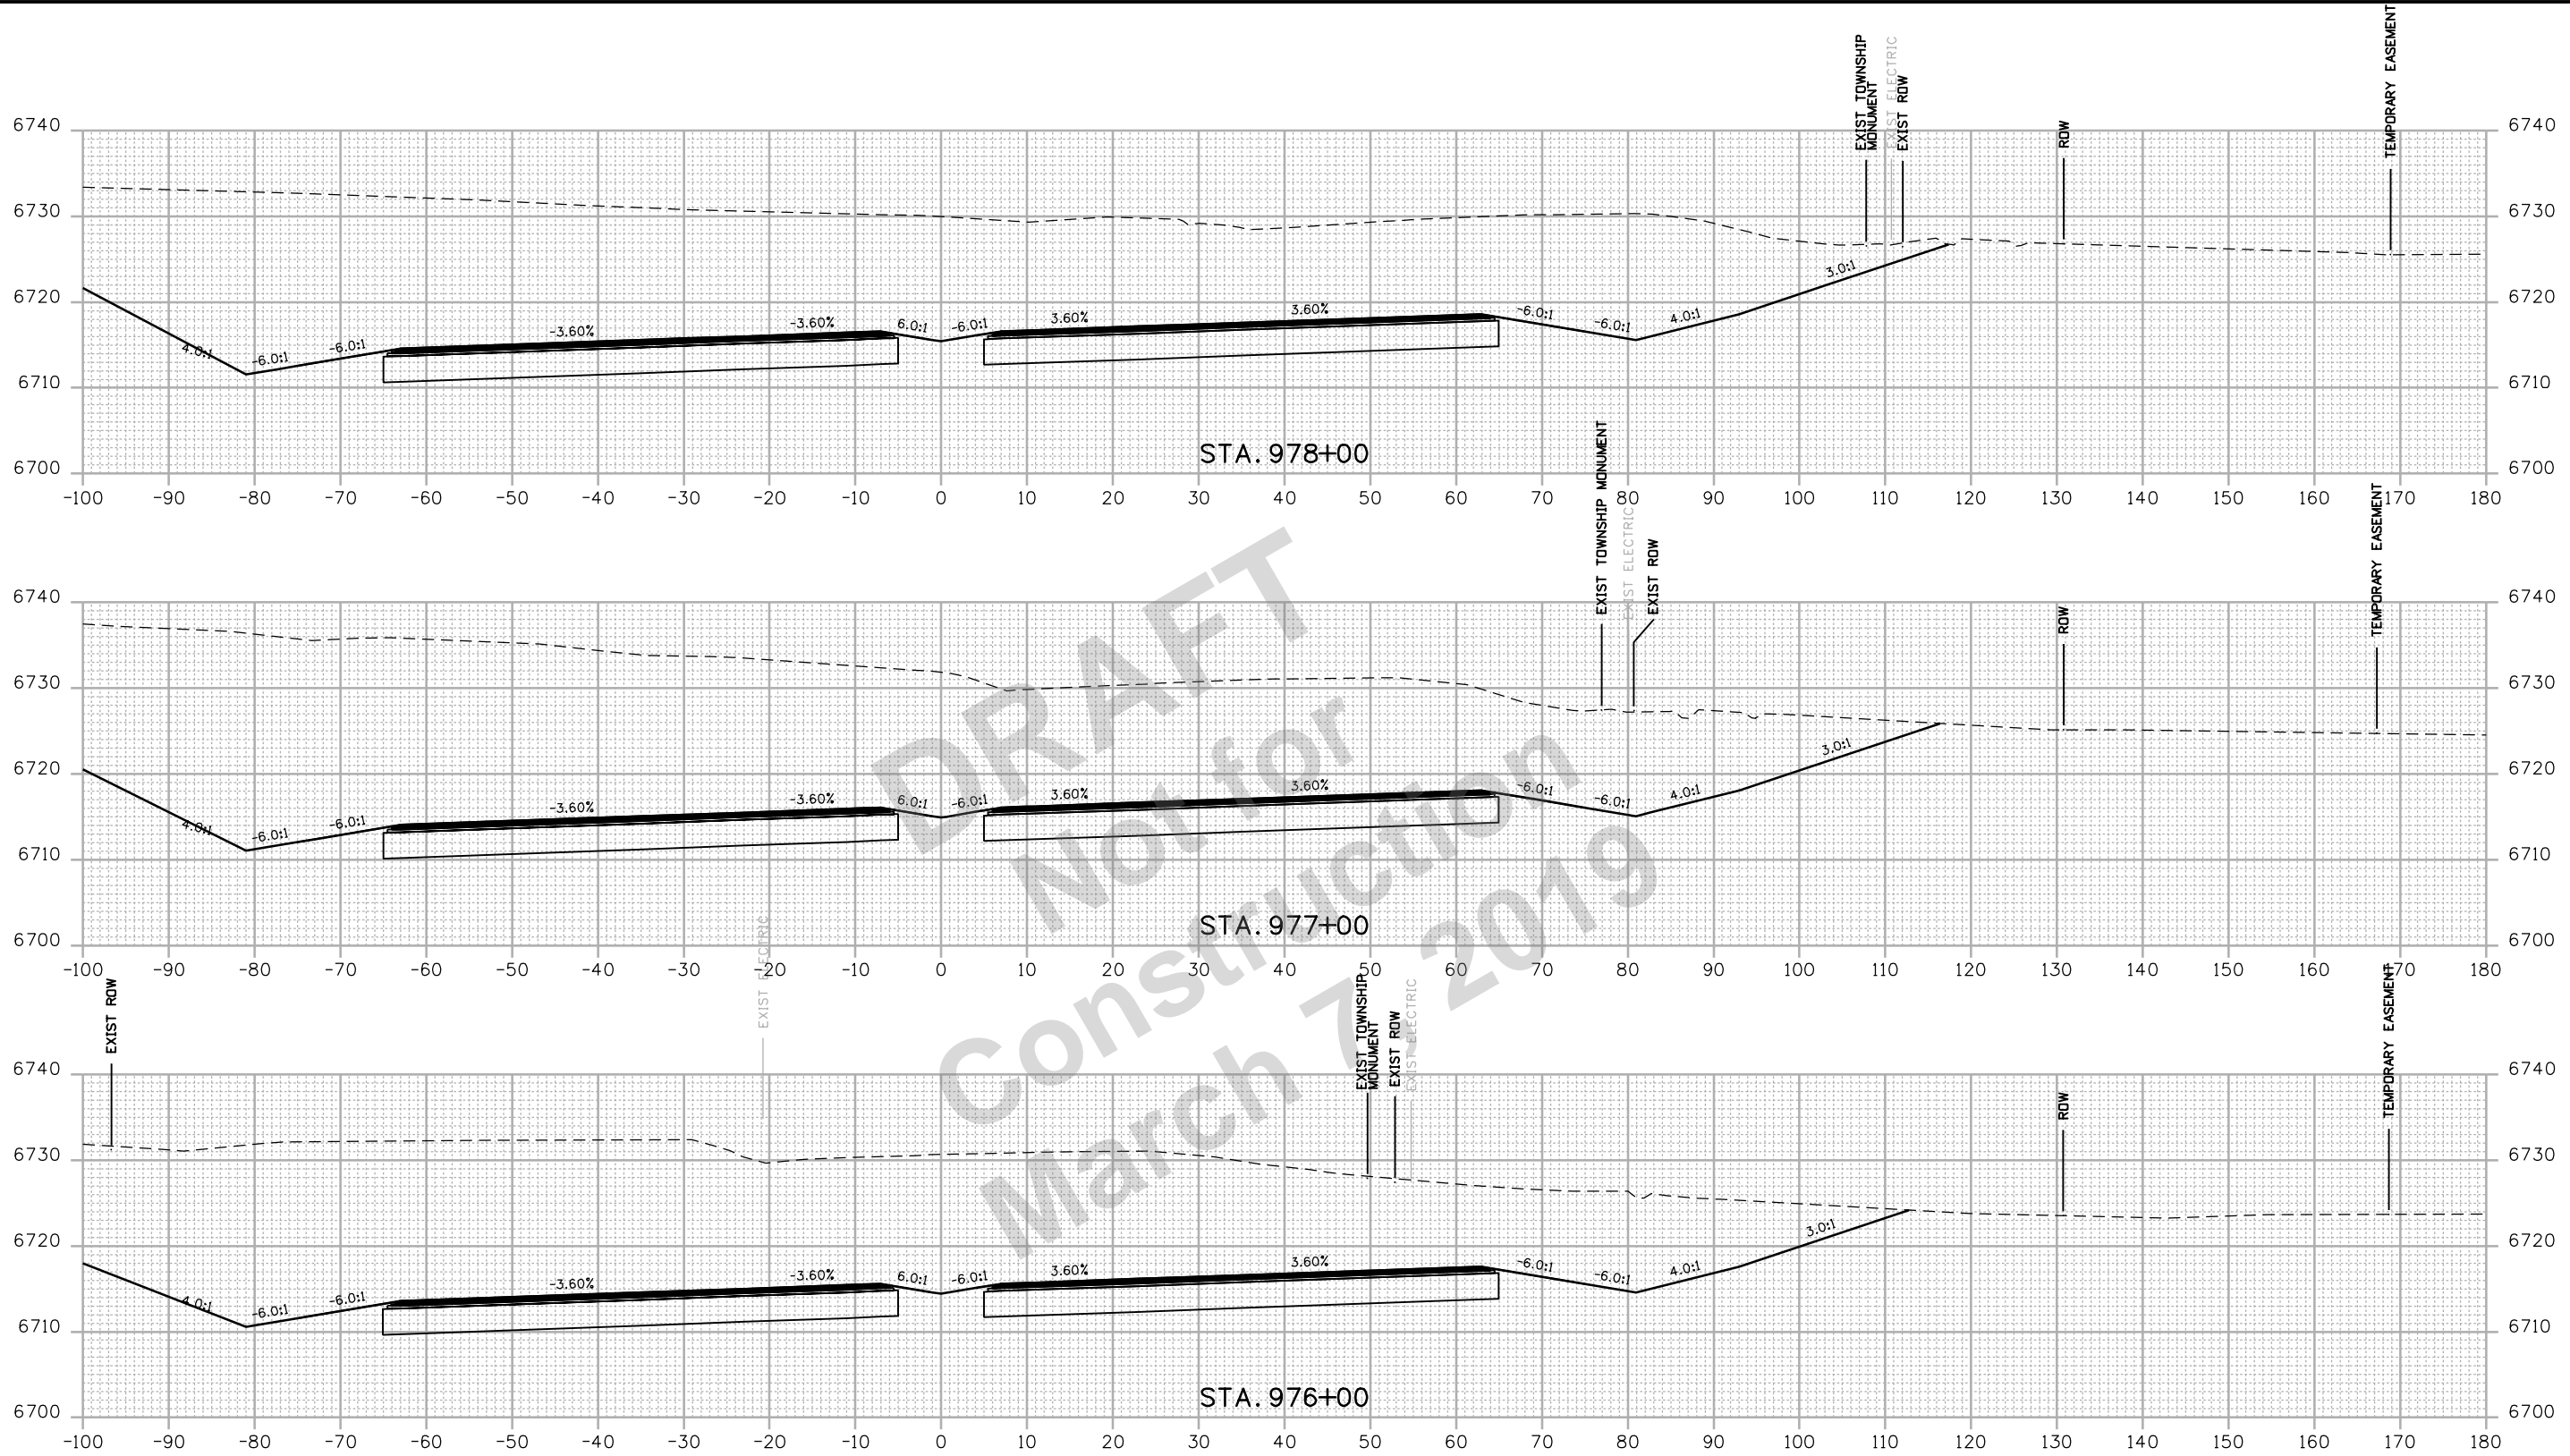

DRAFT
 Not for Construction
 March 2019

Print Date: 2/27/2019	
Drawing File Name: 22420DES_Cross Sections02.dgn	
Horiz. Scale: 1:20	Vert. Scale: As Noted
Unit Information	Unit Leader Initials

Sheet Revisions		
Date:	Comments	Init.

Colorado Department of Transportation




 3803 North Main Avenue
 Durango, CO 81301
 Phone: 970-385-1440 FAX: 970-385-8365
Region 5 **DRV**

As Constructed
No Revisions:
Revised:
Void:

US 550 CROSS SECTIONS			
Designer:	SDB	Structure	
Detailer:	LMR	Numbers	
Sheet Subset:	XSEC	Subset Sheets:	87 of 159

Project No./Code
NHPP 5501-029
22420
Sheet Number 287

R:\Users\415354.PM\F\2018 Projects\18-018.01 US 550 S Connection D=B - CDDT R=5\22420\Design\Drawings\Cross Sections\22420DES_Cross Sections02.dgn
 2/27/2019 CDDT-DefaultPrinter_V8.plt.ctb CDDT-Print.tbl

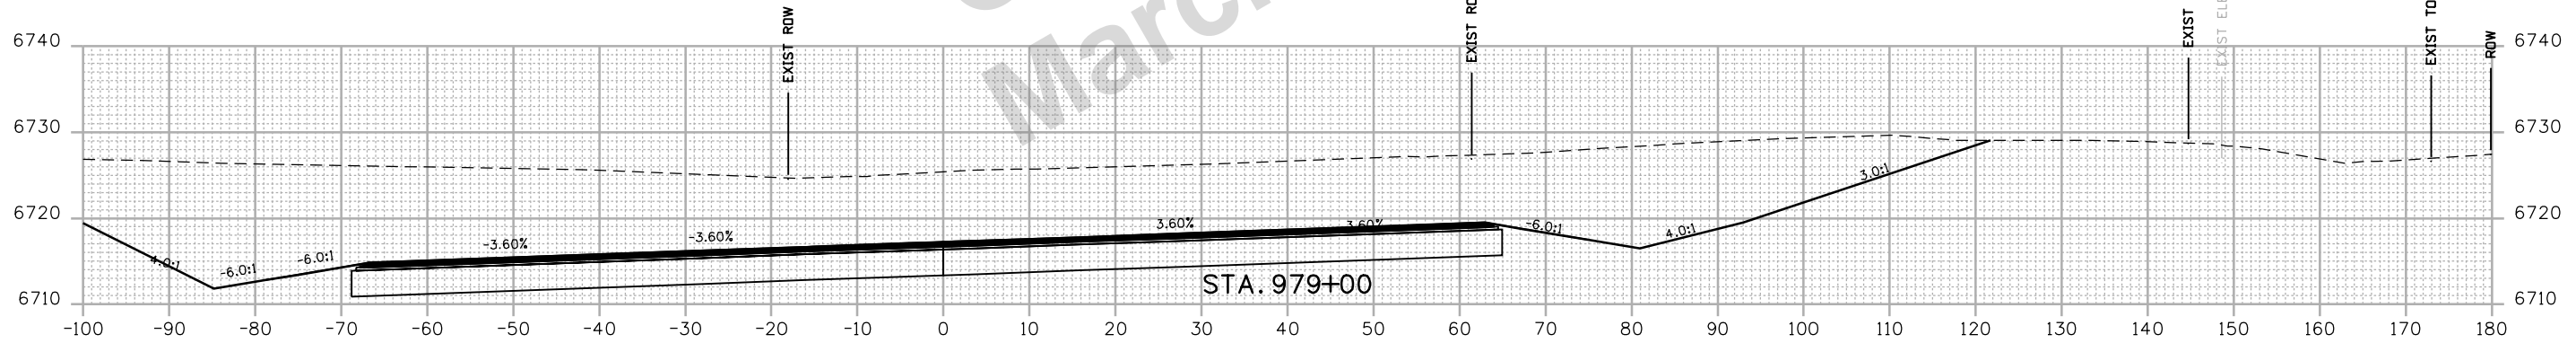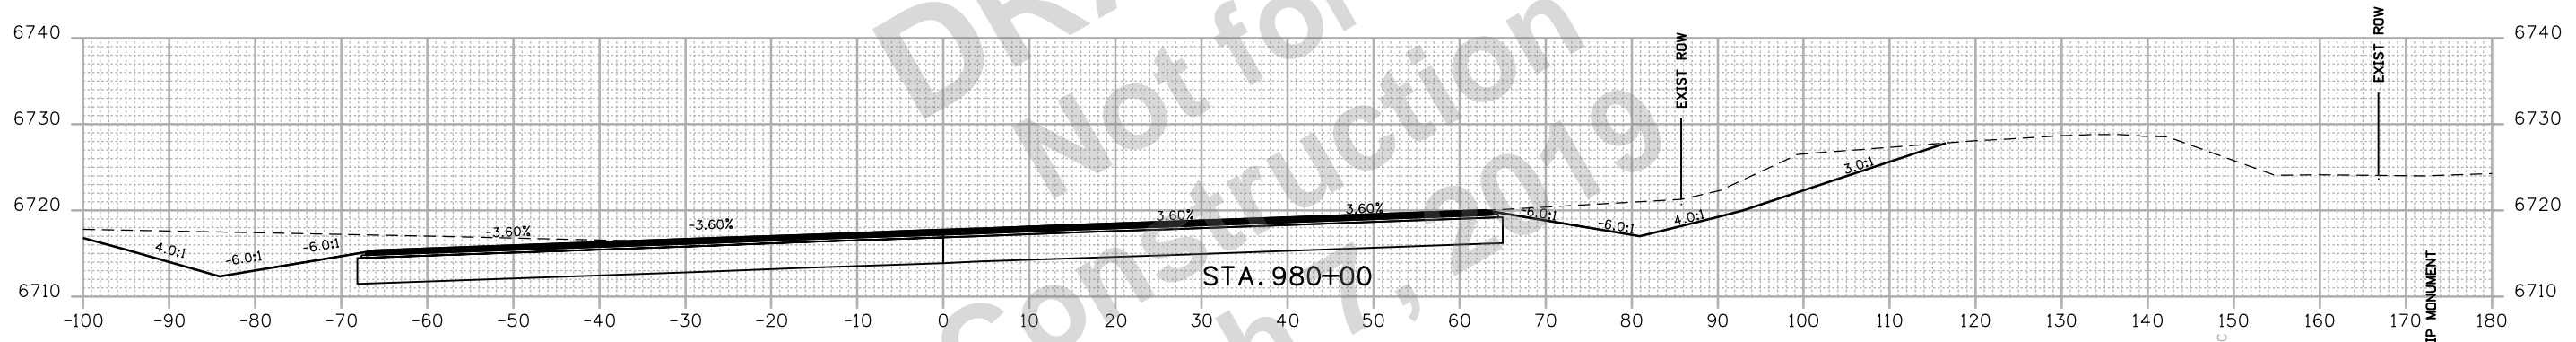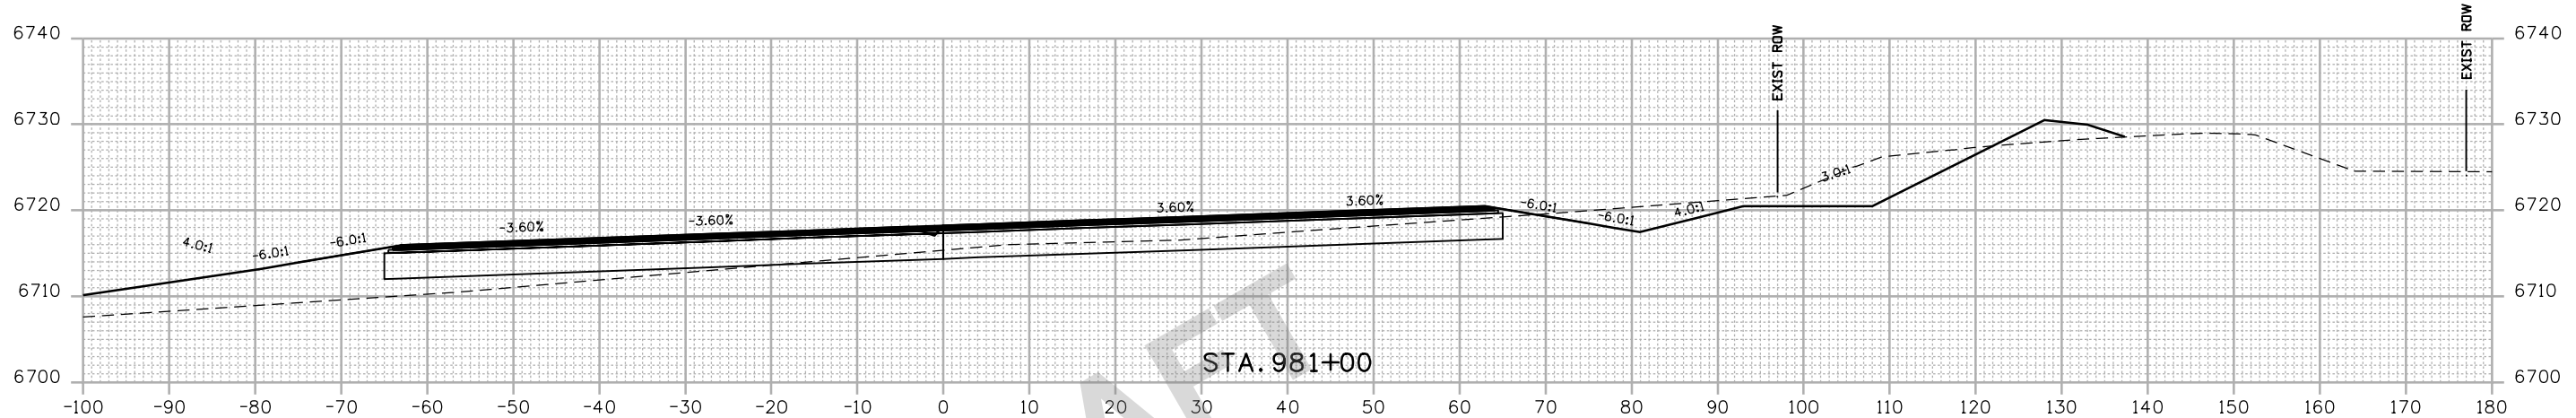

DRAFT
 Not for
 Construction
 March 1, 2019

Print Date: 2/27/2019	
Drawing File Name: 22420DES_Cross Sections02.dgn	
Horiz. Scale: 1:20	Vert. Scale: As Noted
Unit Information	Unit Leader Initials

Sheet Revisions		
Date:	Comments	Init.

Colorado Department of Transportation




 3803 North Main Avenue
 Durango, CO 81301
 Phone: 970-385-1440 FAX: 970-385-8365
Region 5 **DRV**

As Constructed
No Revisions:
Revised:
Void:

US 550 CROSS SECTIONS			
Designer:	SDB	Structure	
Detailer:	LMR	Numbers	
Sheet Subset:	XSEC	Subset Sheets:	88 of 159

Project No./Code
NHPP 5501-029
22420
Sheet Number 288

R:\Users\4154+00.PM.P\2018.Projects\18-018.01.US.550.S.Connection.D-B - CDDT R-5\22420\Design\Drawings\Cross Sections\22420DES_Cross Sections02.dgn
 2/27/2019 CDDT-DefaultPrinter_V8.plt.ctb CDDT-Print.tbl

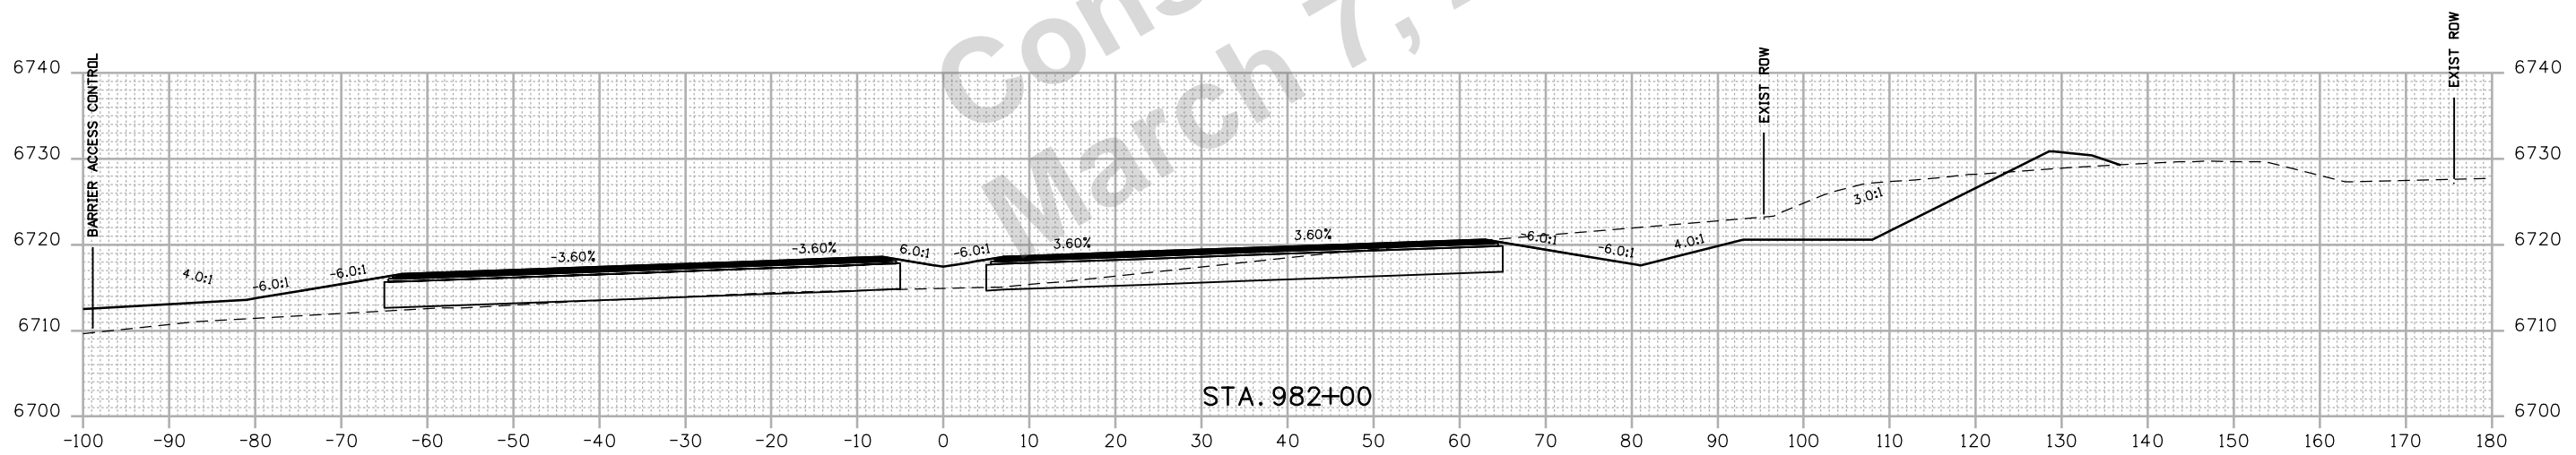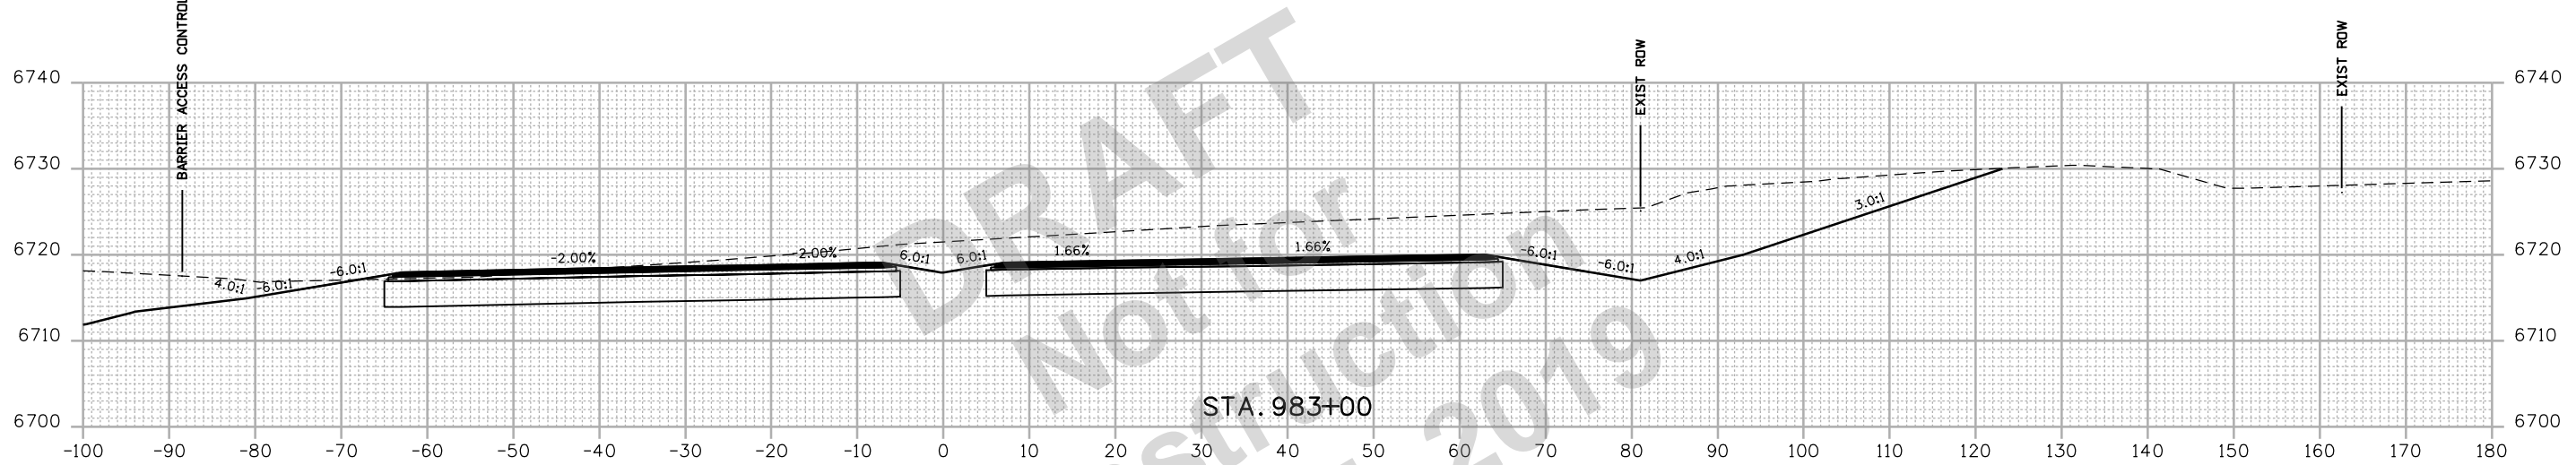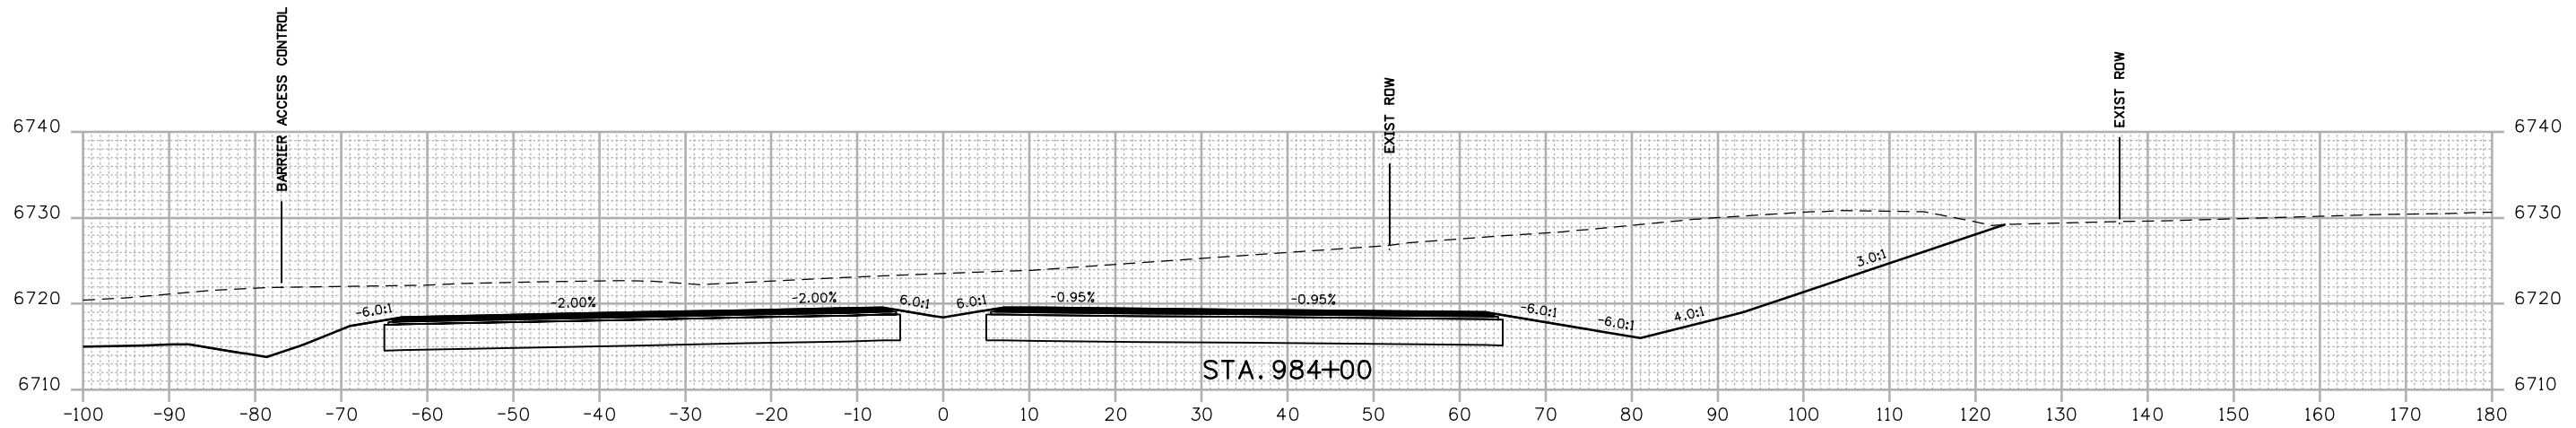

DRAFT
 Not for Construction
 March 7, 2019

Print Date: 2/27/2019	
Drawing File Name: 22420DES_Cross Sections02.dgn	
Horiz. Scale: 1:20	Vert. Scale: As Noted
Unit Information	Unit Leader Initials

Sheet Revisions		
Date:	Comments	Init.

Colorado Department of Transportation


 3803 North Main Avenue
 Durango, CO 81301
 Phone: 970-385-1440 FAX: 970-385-8365
Region 5 **DRV**

As Constructed
No Revisions:
Revised:
Void:

US 550 CROSS SECTIONS			
Designer:	SDB	Structure	
Detailer:	LMR	Numbers	
Sheet Subset:	XSEC	Subset Sheets:	89 of 159

Project No./Code
NHPP 5501-029
22420
Sheet Number 289

R:\Users\4154\07 PM P\2018 Projects\18-018.01 US 550 S Connection D-B - CDDT R-5\22420\Design\Drawings\Cross Sections\22420DES_Cross Sections02.dgn
 2/27/2019 CDDT-DefaultPrinter_V8.plt;cig CDDT-Print Table.tbl

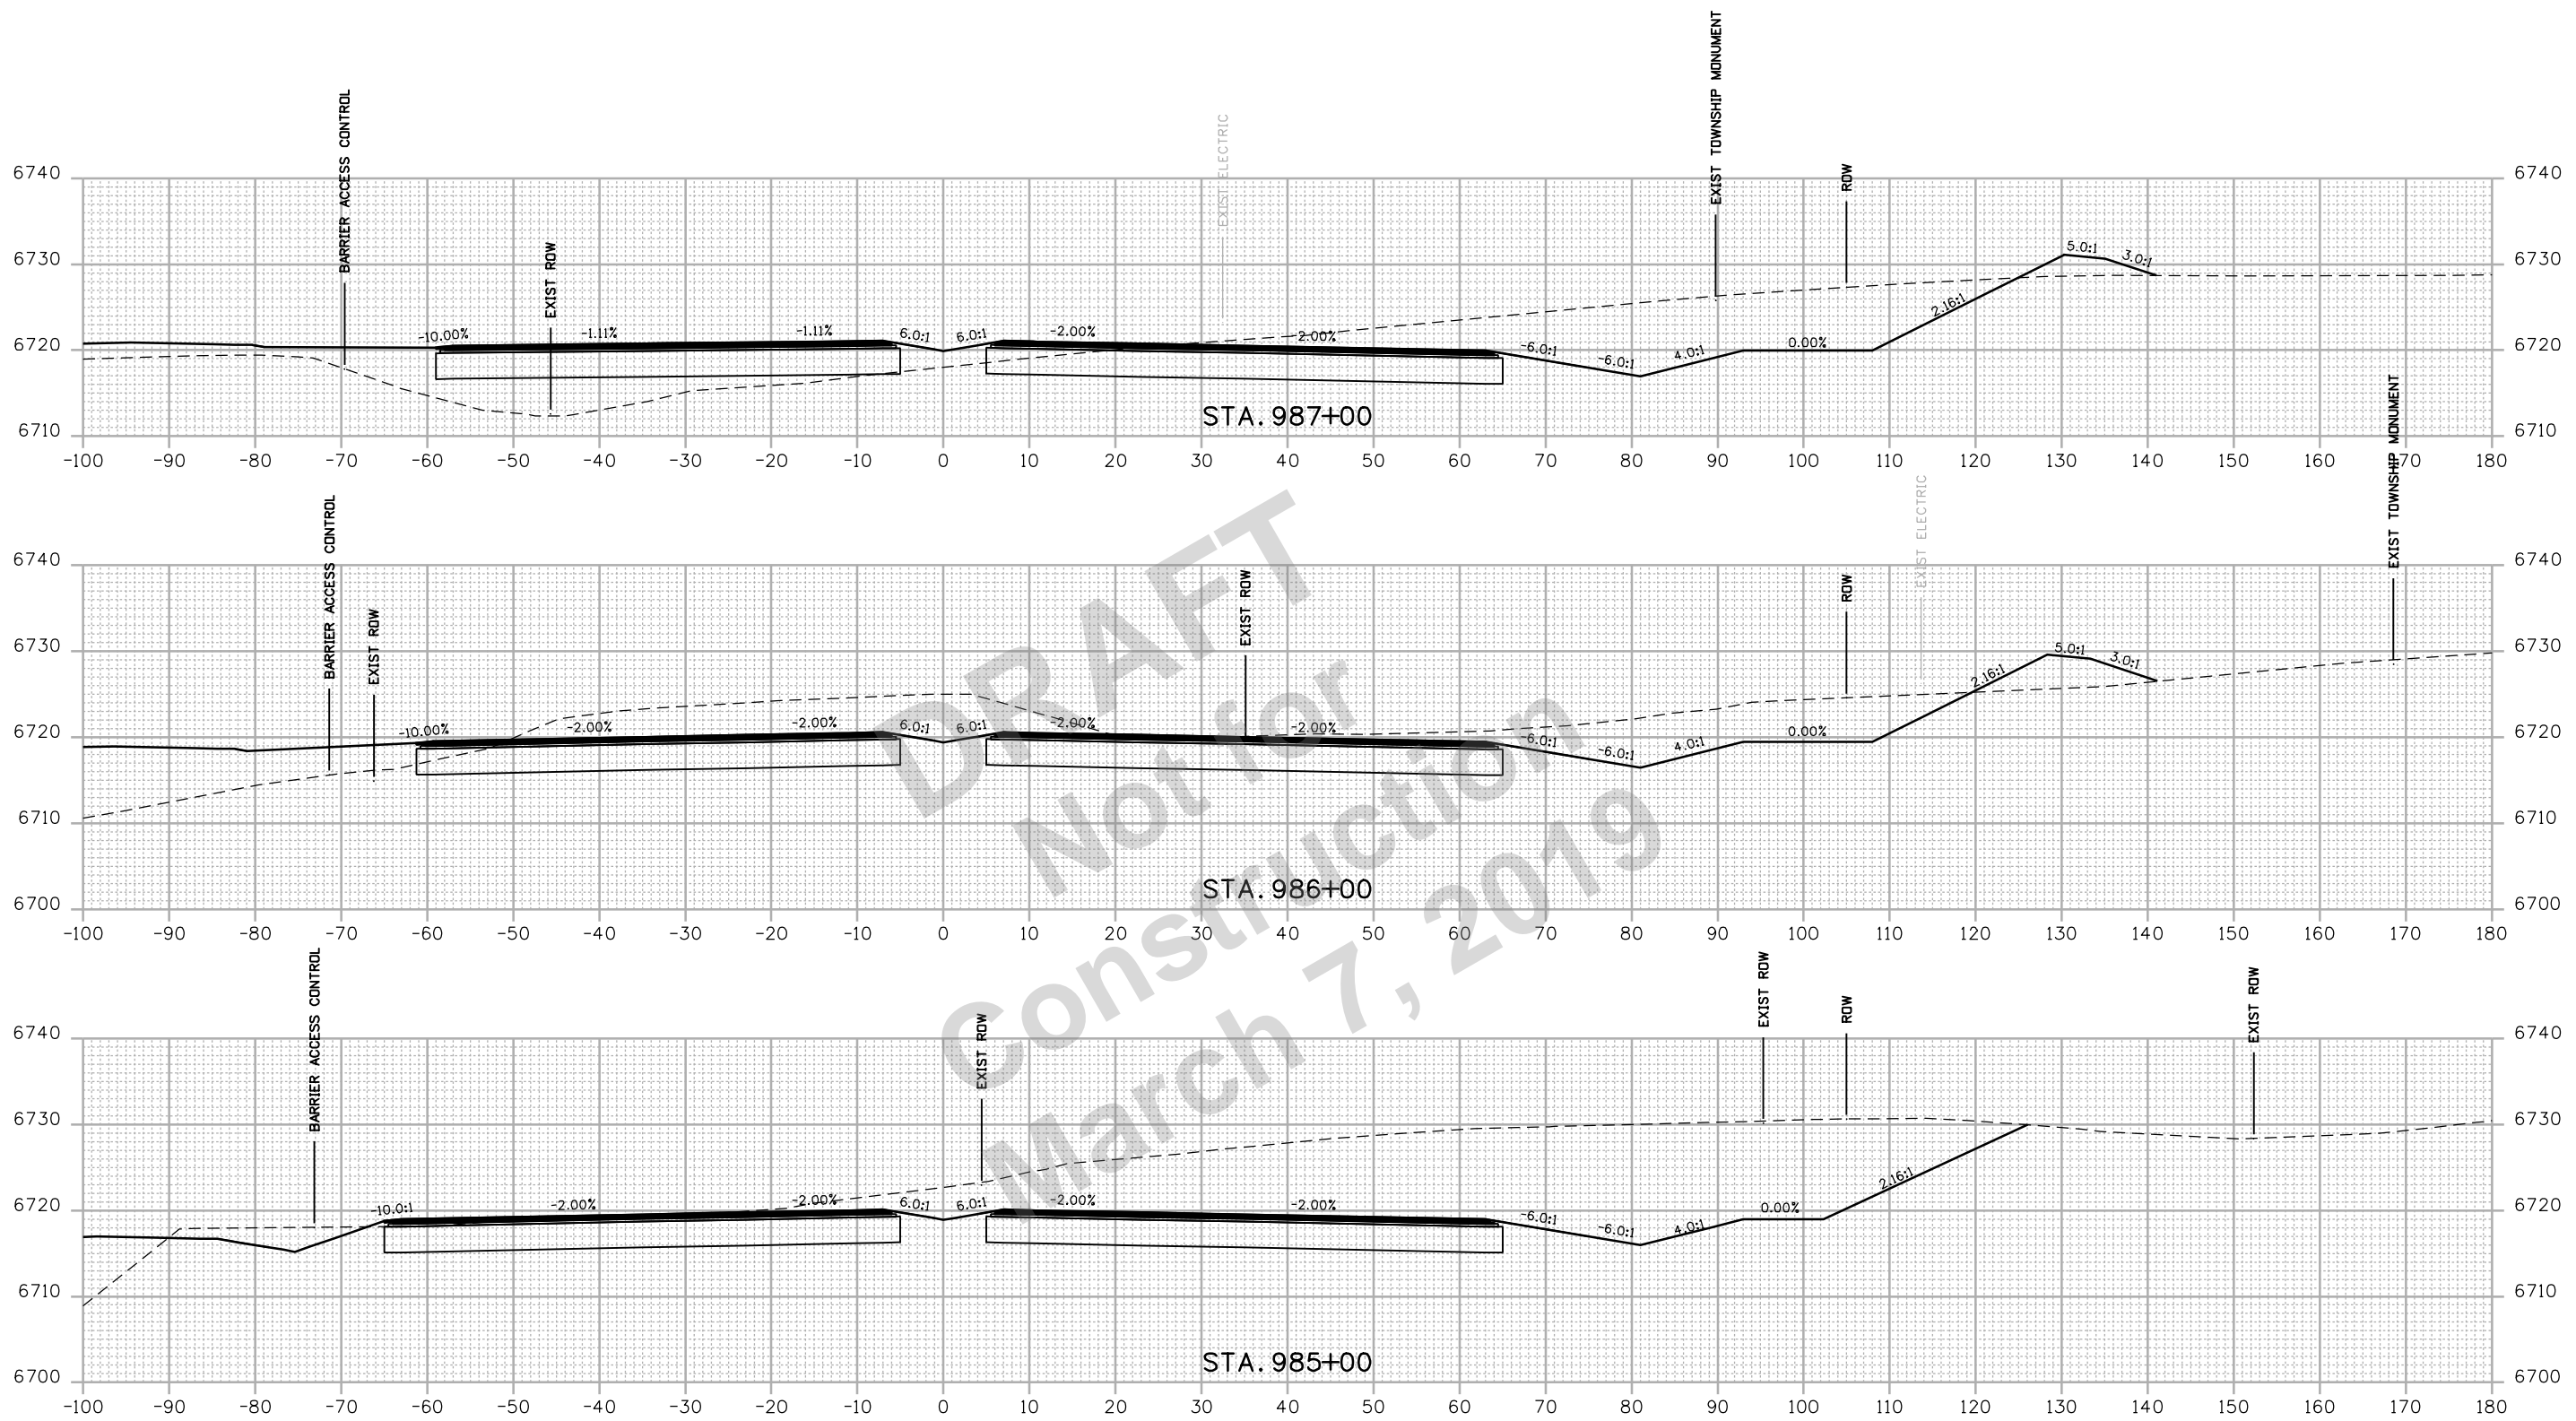

Print Date: 2/27/2019	
Drawing File Name: 22420DES_Cross Sections02.dgn	
Horiz. Scale: 1:20	Vert. Scale: As Noted
Unit Information	Unit Leader Initials

Sheet Revisions		
Date:	Comments	Init.

Colorado Department of Transportation


 3803 North Main Avenue
 Durango, CO 81301
 Phone: 970-385-1440 FAX: 970-385-8365
Region 5 **DRV**

As Constructed
No Revisions:
Revised:
Void:

US 550 CROSS SECTIONS			
Designer:	SDB	Structure	
Detailer:	LMR	Numbers	
Sheet Subset:	XSEC	Subset Sheets:	90 of 159

Project No./Code
NHPP 5501-029
22420
Sheet Number 290

R:\Users\415413 PM 2/27/2018\Projects\18-018.01 US 550 S Connection D-B - CDDT R-5\22420\Design\Drawings\Cross Sections\22420DES_Cross Sections02.dgn
 2/27/2019 CDDT-DefaultPrinter_V8.plt.ctb CDDT-Per Table.tbl

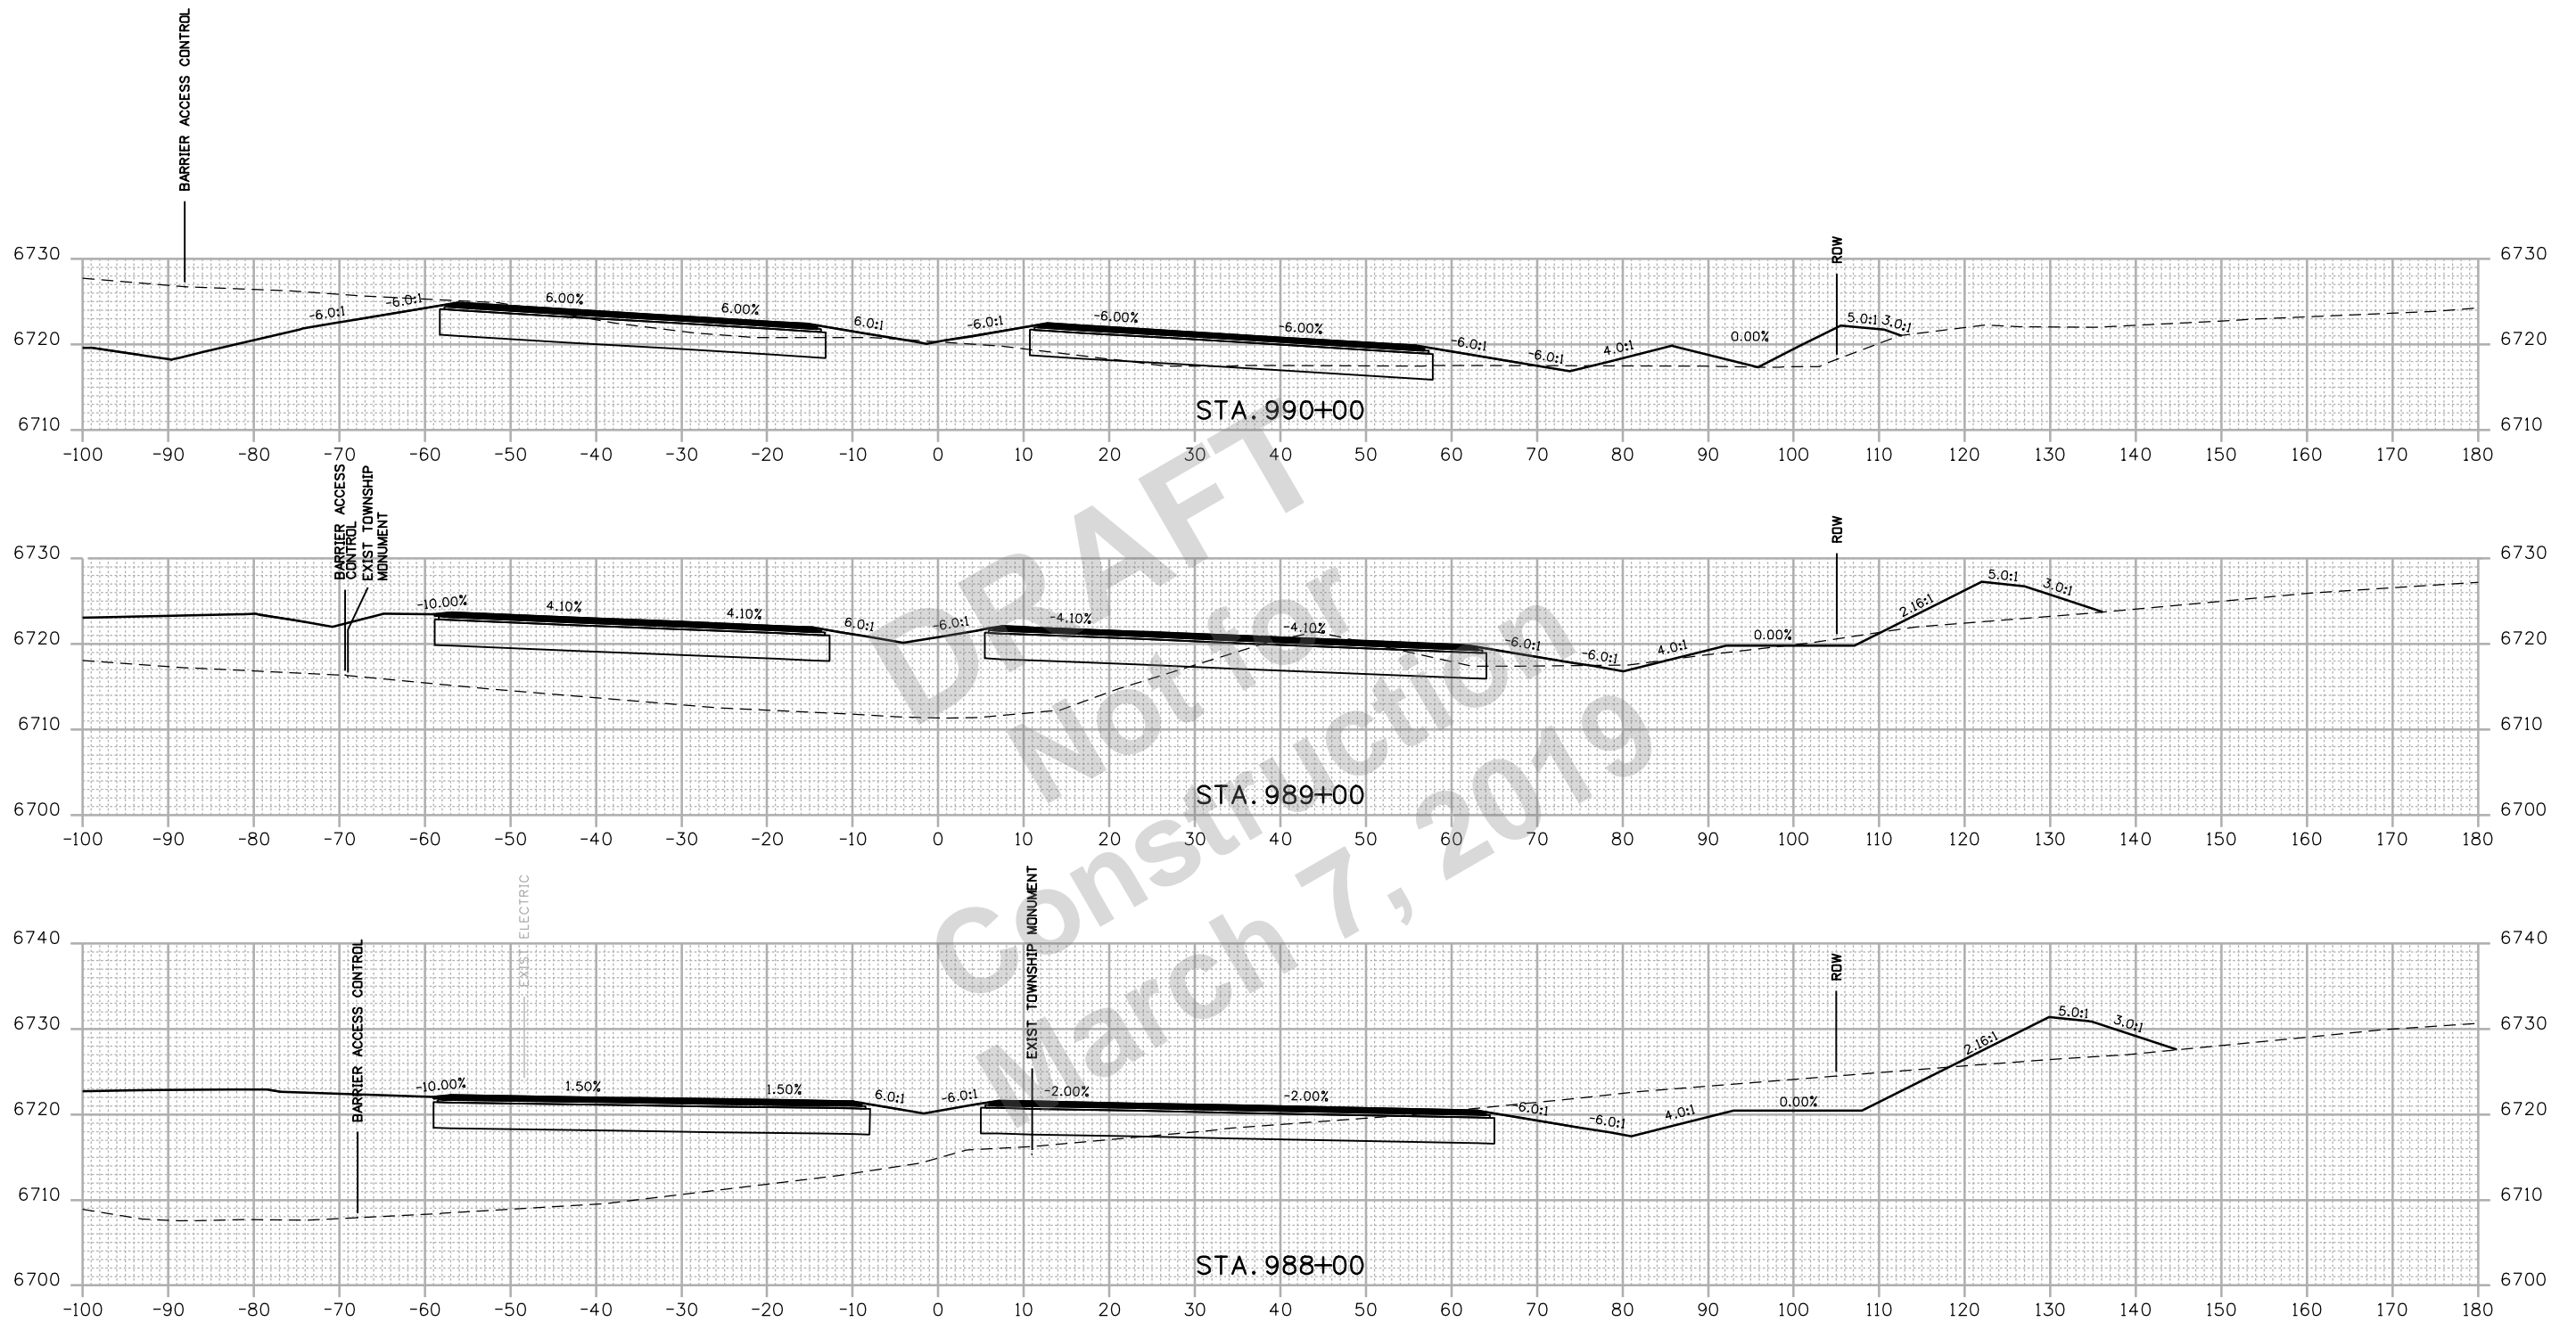

Print Date: 2/27/2019	
Drawing File Name: 22420DES_Cross Sections02.dgn	
Horiz. Scale: 1:20	Vert. Scale: As Noted
Unit Information	Unit Leader Initials

0000

Sheet Revisions		
Date:	Comments	Init.

Colorado Department of Transportation




 3803 North Main Avenue
 Durango, CO 81301
 Phone: 970-385-1440 FAX: 970-385-8365
Region 5 **DRV**

As Constructed
No Revisions:
Revised:
Void:

US 550 CROSS SECTIONS			
Designer:	SDB	Structure	
Detailer:	LMR	Numbers	
Sheet Subset:	XSEC	Subset Sheets:	91 of 159

Project No./Code
NHPP 5501-029
22420
Sheet Number 291

R:\Users\4154\2018 Projects\18-018.01 US 550 S Connection D-B - CDDT R-5\22420\Design\Drawings\Cross Sections\22420DES_Cross Sections02.dgn
 2/27/2019 CDDT-DefaultPrinter_V8.plt.ctb CDDT-Print.tbl

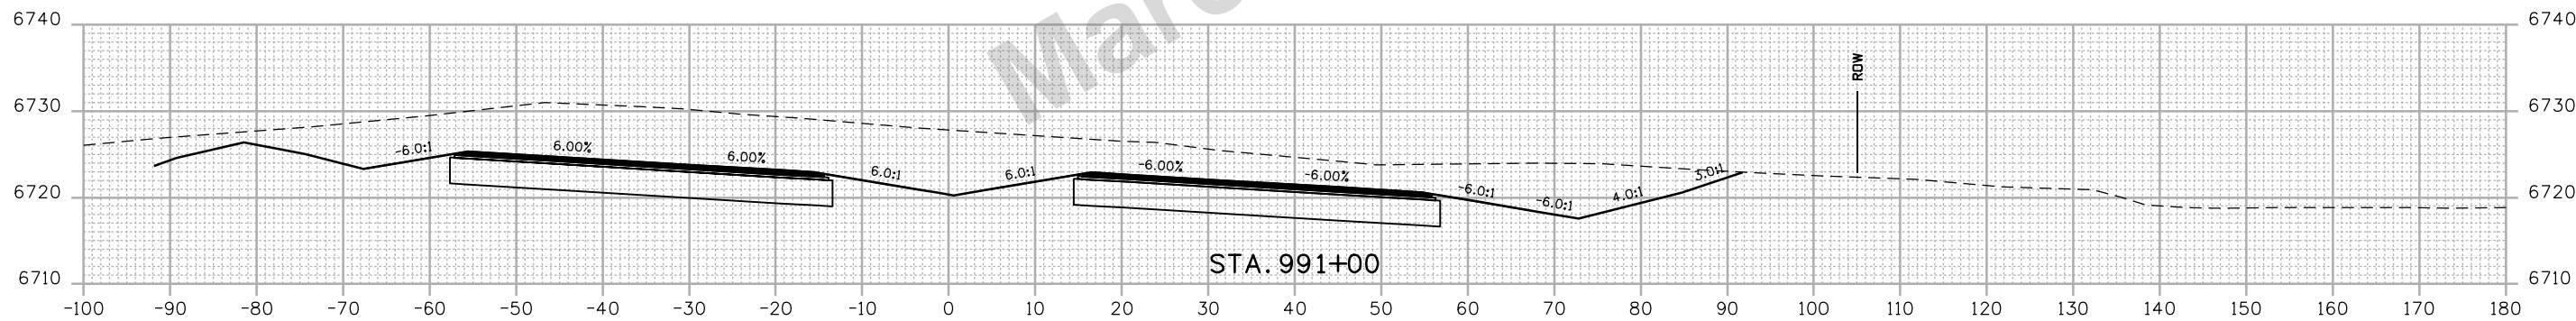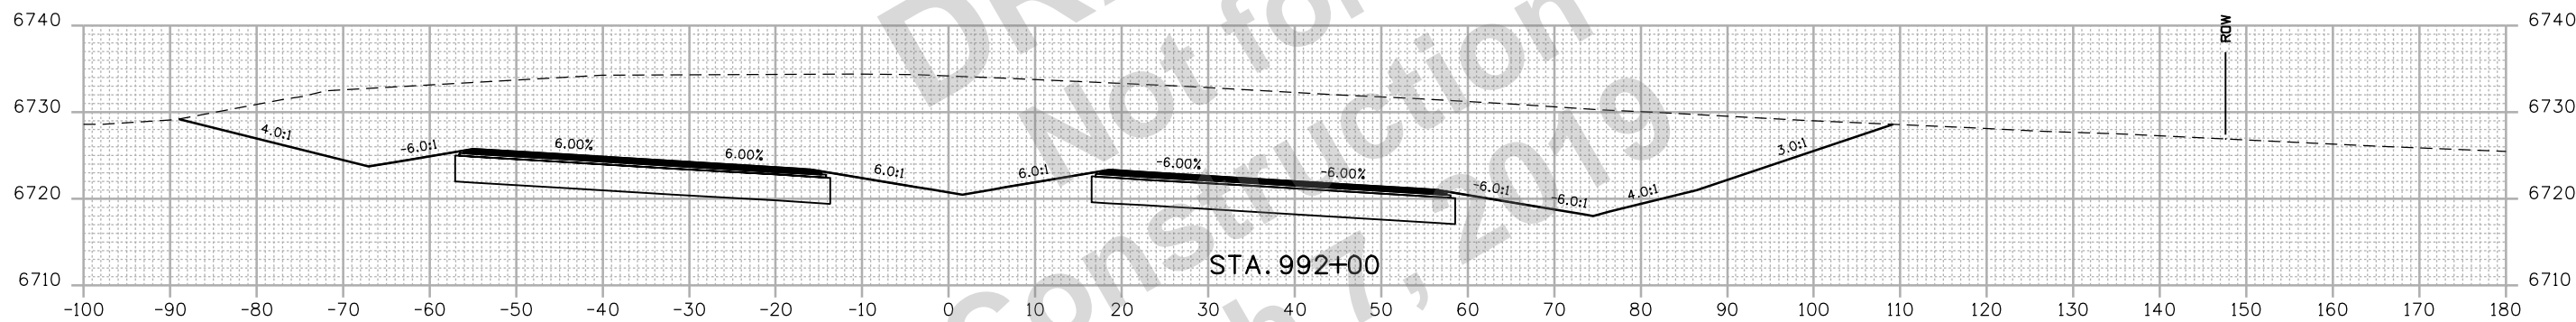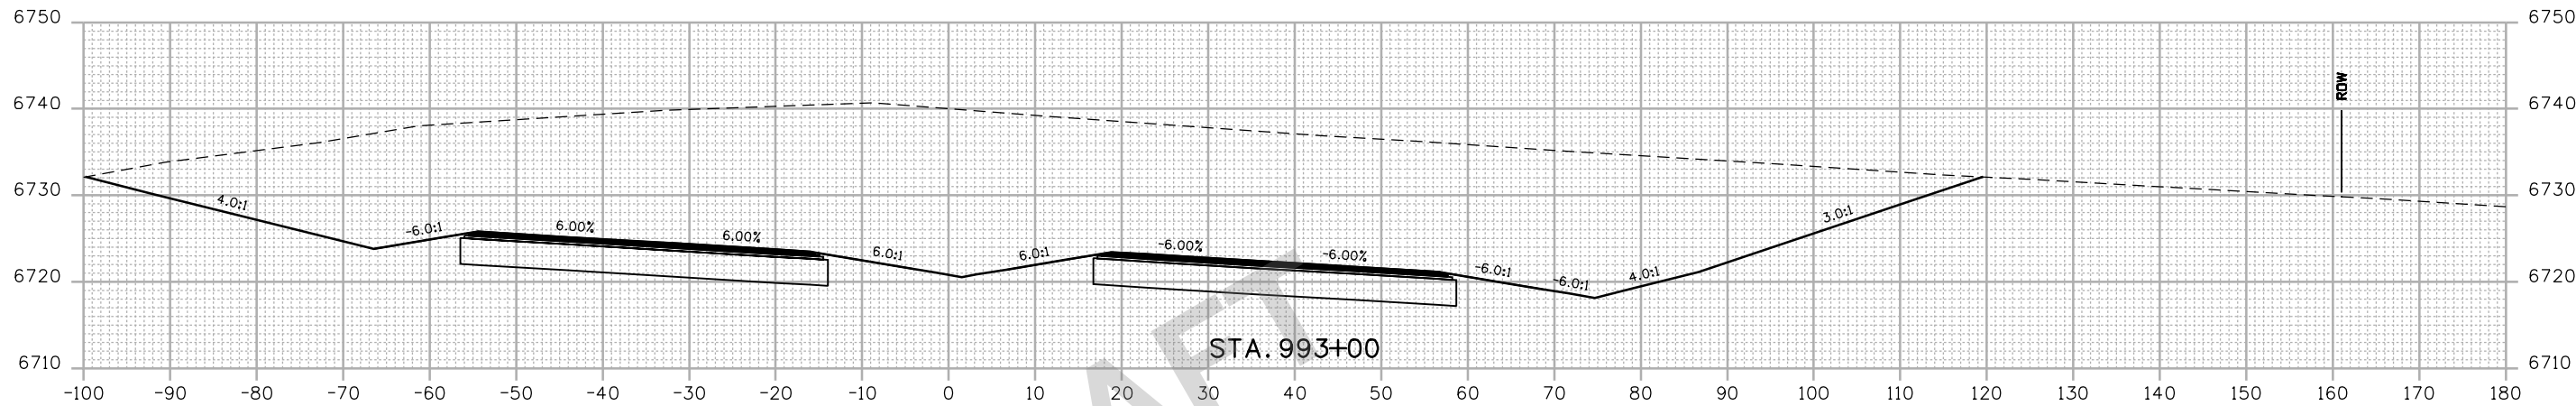

DRAFT
 Not for
 Construction
 March 7, 2019

Print Date: 2/27/2019	
Drawing File Name: 22420DES_Cross Sections02.dgn	
Horiz. Scale: 1:20	Vert. Scale: As Noted
Unit Information	Unit Leader Initials

0000

Sheet Revisions		
Date:	Comments	Init.

Colorado Department of Transportation




 3803 North Main Avenue
 Durango, CO 81301
 Phone: 970-385-1440 FAX: 970-385-8365
Region 5 **DRV**

As Constructed
No Revisions:
Revised:
Void:

US 550 CROSS SECTIONS			
Designer:	SDB	Structure	
Detailer:	LMR	Numbers	
Sheet Subset:	XSEC	Subset Sheets:	92 of 159

Project No./Code
NHPP 5501-029
22420
Sheet Number 292

R:\Users\415426 PM P\2018 Projects\18-01B.01 US 550 S Connection D-B - CDDT R-5\22420\Drawings\Cross Sections\22420DES_Cross Sections02.dgn
 2/27/2019 CDDT-DefaultPrinter_V8.plt:cig CDDT-Print.tbl

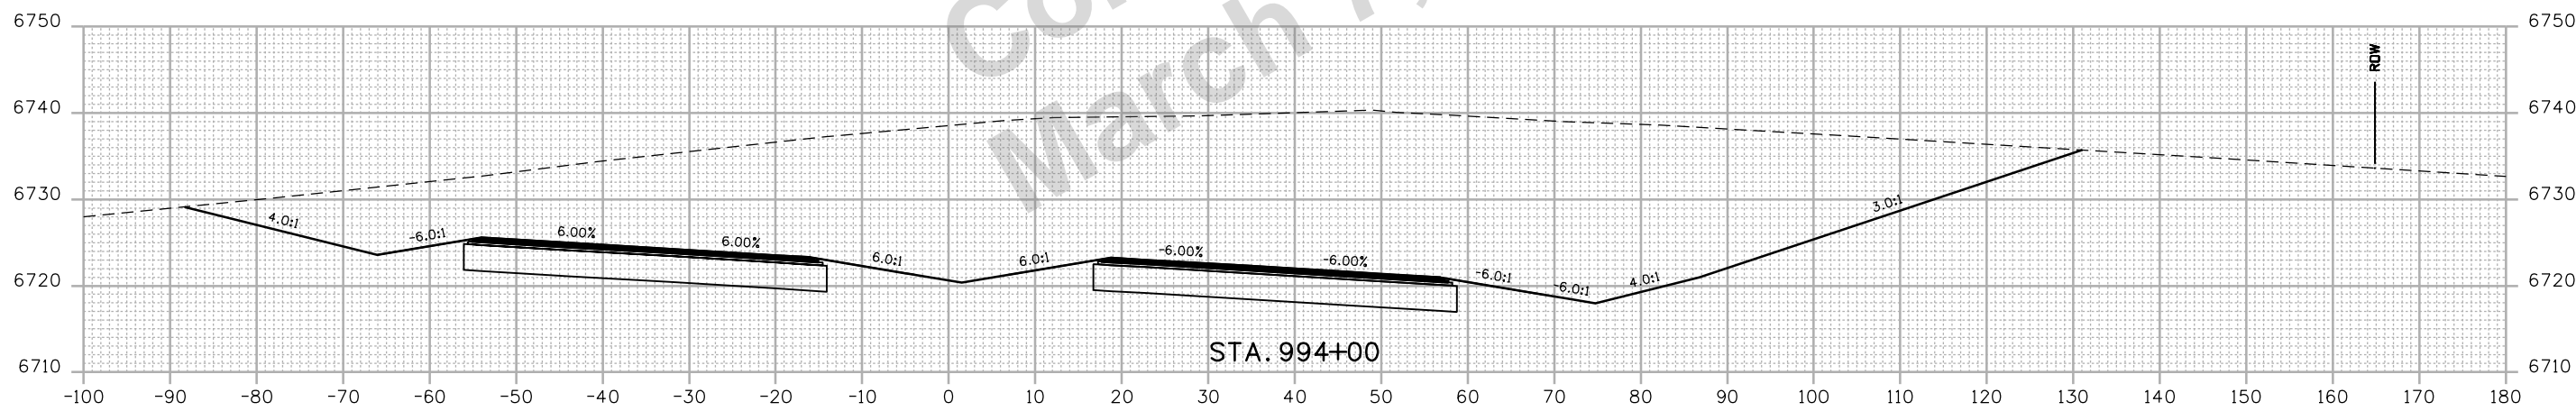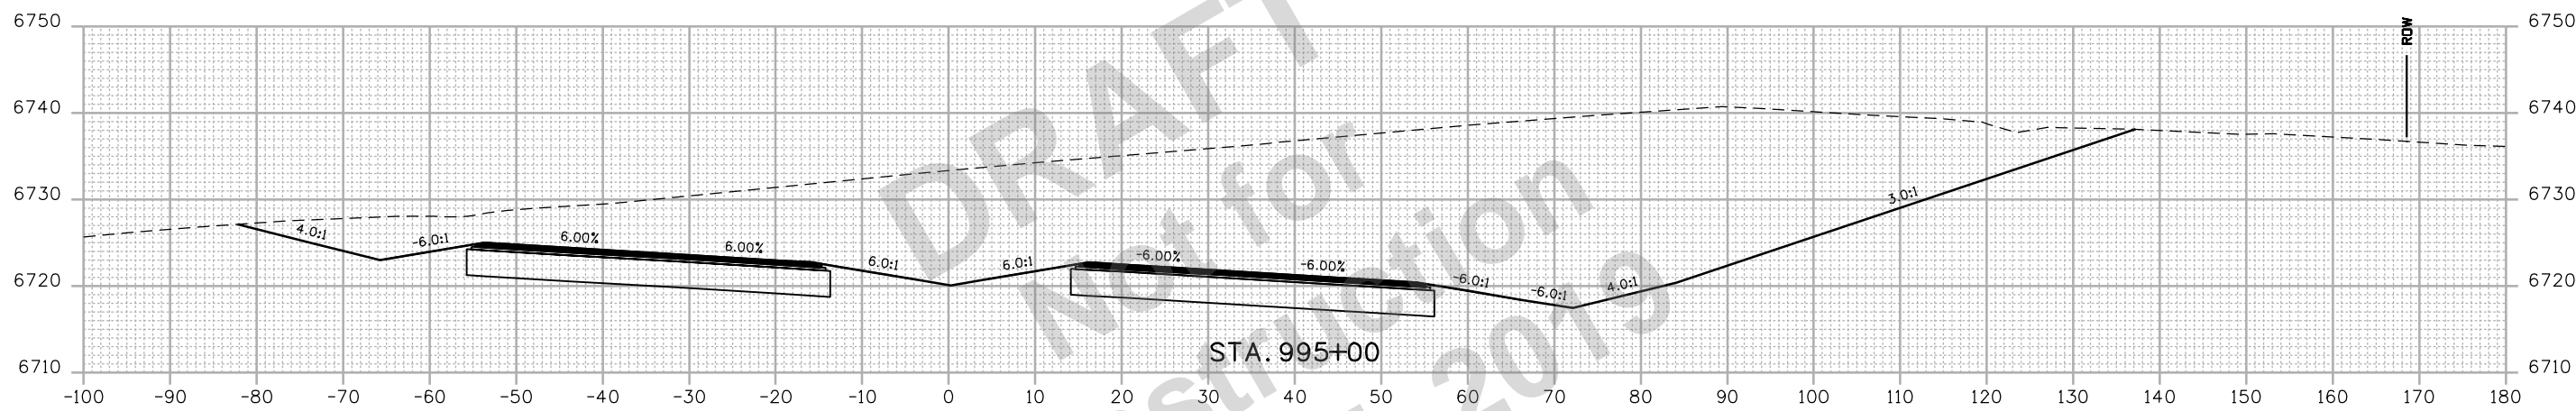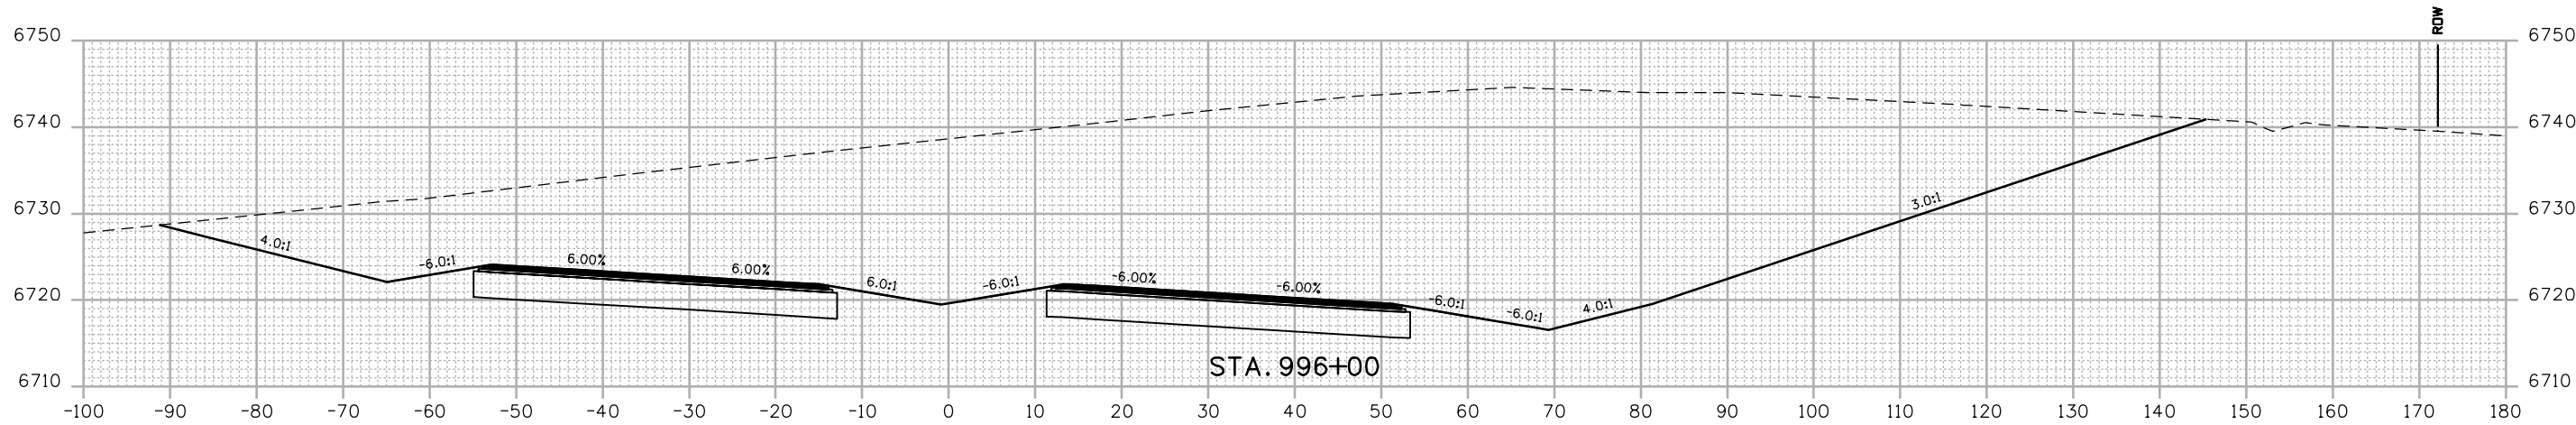

DRAFT
 Not for Construction
 March 7, 2019

Print Date: 2/27/2019	
Drawing File Name: 22420DES_Cross Sections02.dgn	
Horiz. Scale: 1:20	Vert. Scale: As Noted
Unit Information	Unit Leader Initials

Sheet Revisions		
Date:	Comments	Init.

Colorado Department of Transportation



 3803 North Main Avenue
 Durango, CO 81301
 Phone: 970-385-1440 FAX: 970-385-8365
Region 5 **DRV**

As Constructed
No Revisions:
Revised:
Void:

US 550 CROSS SECTIONS			
Designer:	SDB	Structure	
Detailer:	LMR	Numbers	
Sheet Subset:	XSEC	Subset Sheets:	93 of 159

Project No./Code
NHPP 5501-029
22420
Sheet Number 293

P:\2018 Projects\18-018.01 US 550 S Connection D-B - CDDT R-5\22420\Design\Drawings\Cross Sections\22420DES_Cross Sections02.dgn
 2/27/2019 4:54:33 PM P:\2018 Projects\18-018.01 US 550 S Connection D-B - CDDT R-5\22420\Design\Drawings\Cross Sections\22420DES_Cross Sections02.dgn
 CDDT-DefaultPrinter_V8.plt;cig CDDT-Print.tbl

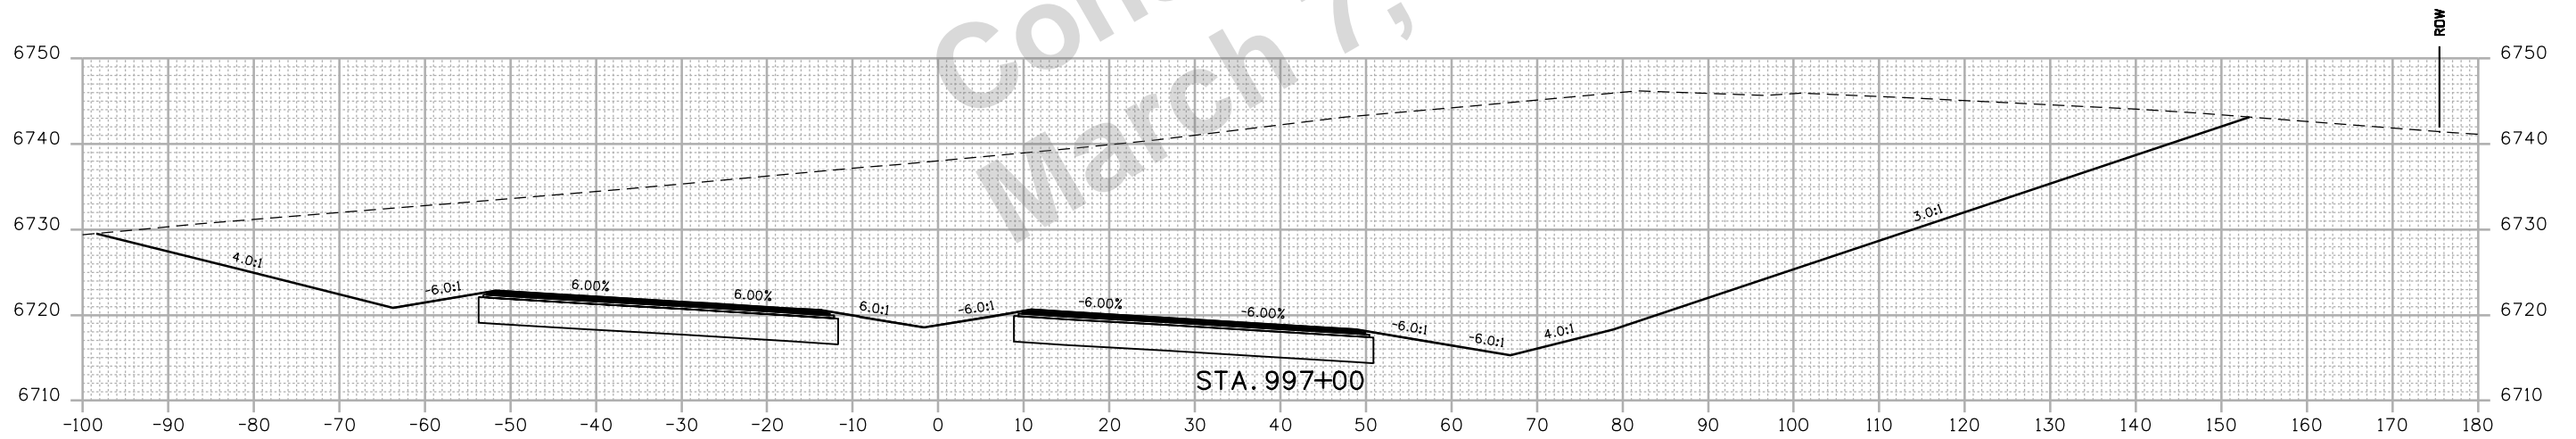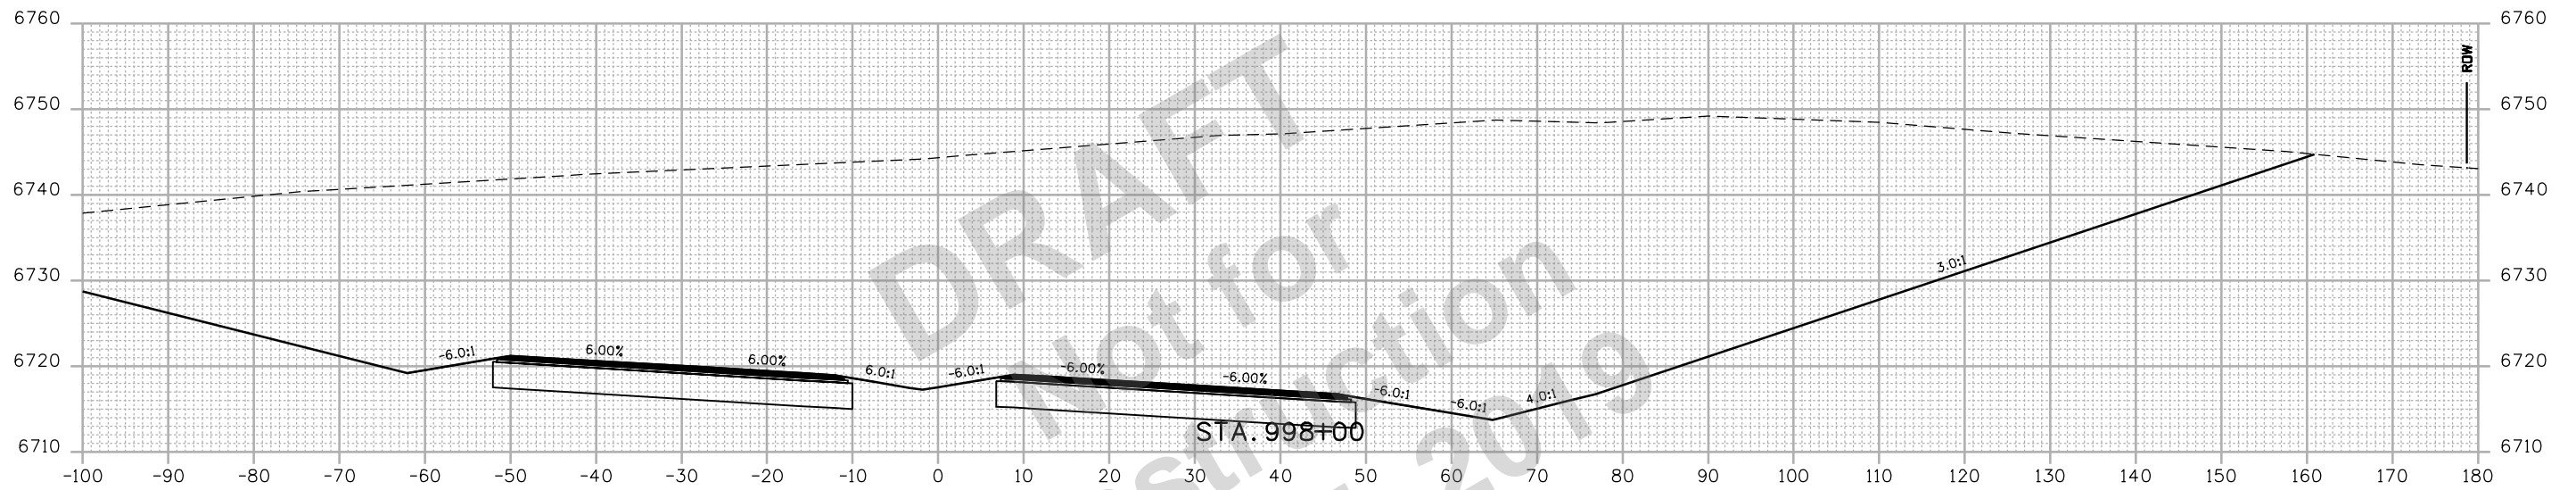

Print Date: 2/27/2019	
Drawing File Name: 22420DES_Cross Sections02.dgn	
Horiz. Scale: 1:20	Vert. Scale: As Noted
Unit Information	Unit Leader Initials

Sheet Revisions		
Date:	Comments	Init.

Colorado Department of Transportation



 3803 North Main Avenue
 Durango, CO 81301
 Phone: 970-385-1440 FAX: 970-385-8365
Region 5 **DRV**

As Constructed
No Revisions:
Revised:
Void:

US 550 CROSS SECTIONS			
Designer:	SDB	Structure	
Detailer:	LMR	Numbers	
Sheet Subset:	XSEC	Subset Sheets:	94 of 159

Project No./Code
NHPP 5501-029
22420
Sheet Number 294

R:\Work\4-5-19 PM P\2018 Projects\18-01B.01 US 550 S Connection D-B - CDDT R-5\22420\Design\Drawings\Cross Sections\22420DES_Cross Sections02.dgn
 2/27/2019 CDDT-DefaultPrinter_V8.plt cddt - Pen Table.tbl

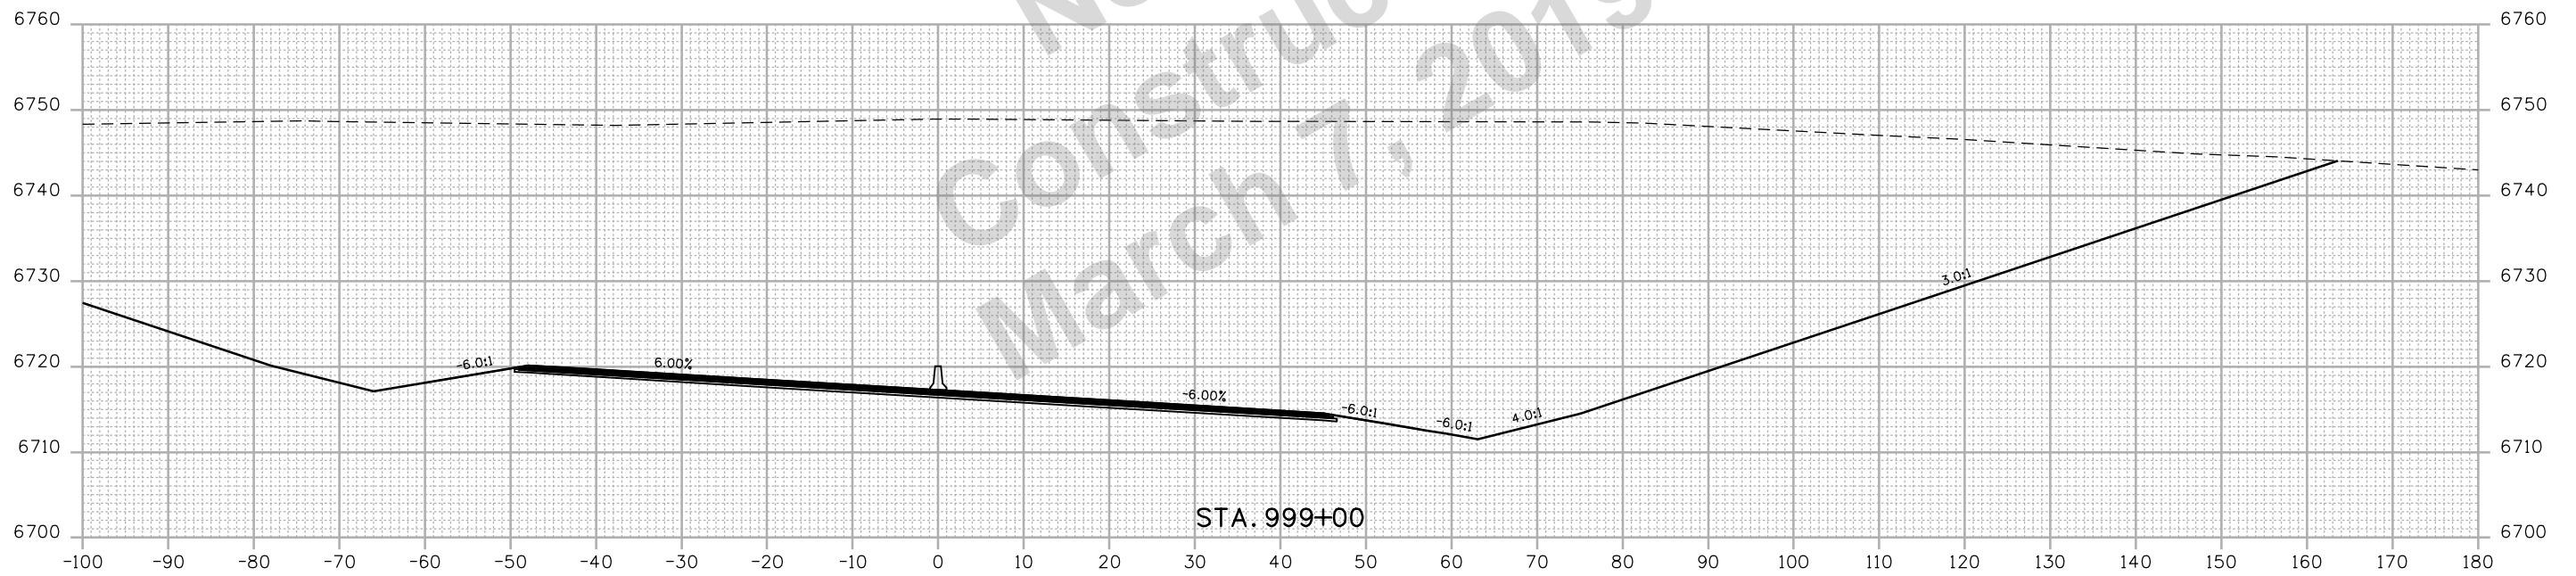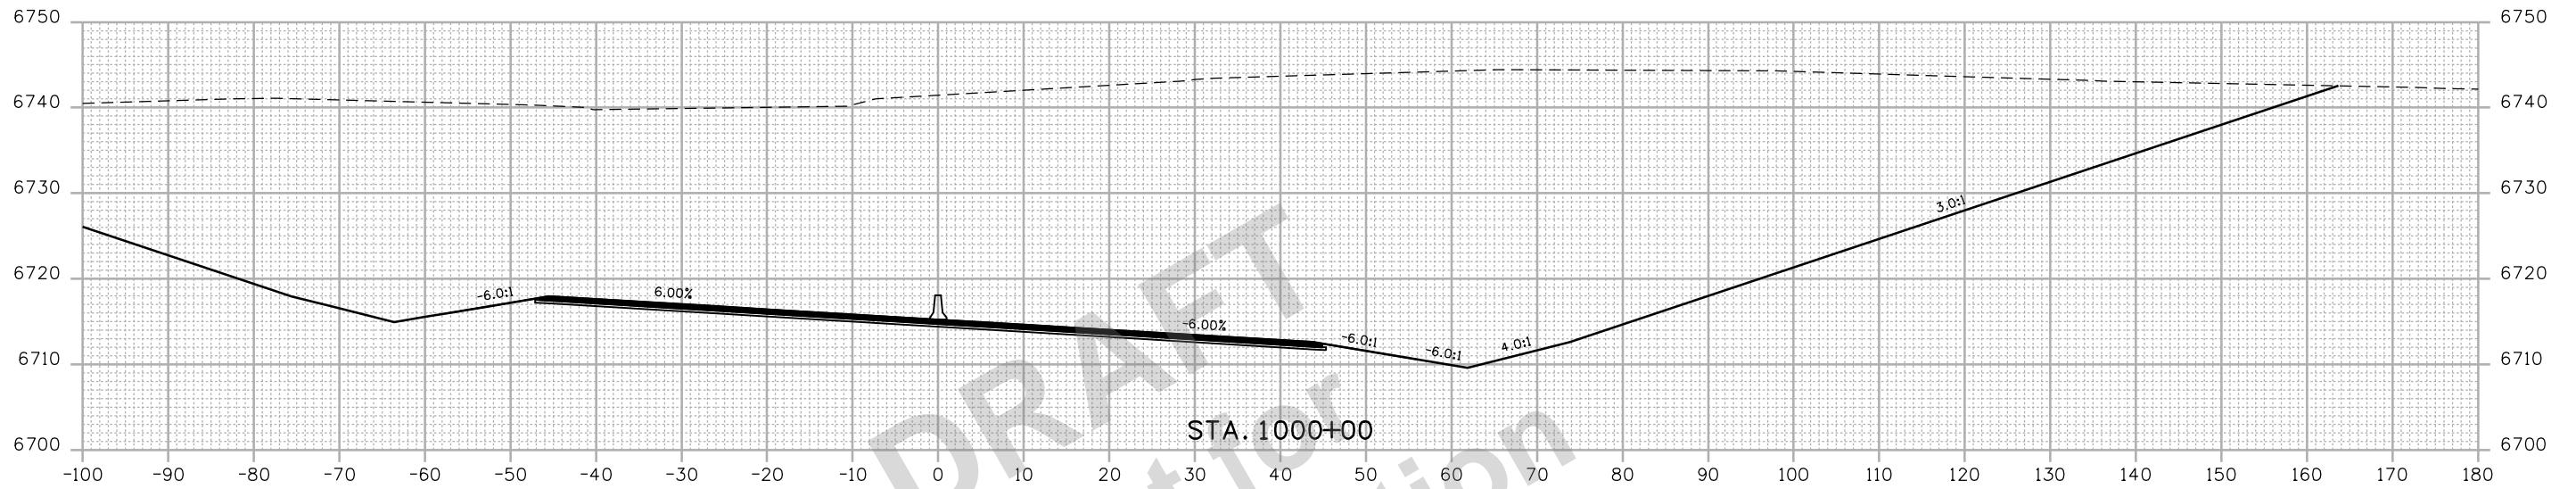

DRAFT
 Not for
 Construction
 March 7, 2019

Print Date: 2/27/2019	
Drawing File Name: 22420DES_Cross Sections02.dgn	
Horiz. Scale: 1:20	Vert. Scale: As Noted
Unit Information	Unit Leader Initials

Sheet Revisions		
Date:	Comments	Init.


Colorado Department of Transportation
 3803 North Main Avenue
 Durango, CO 81301
 Phone: 970-385-1440 FAX: 970-385-8365
Region 5 **DRV**

As Constructed
No Revisions:
Revised:
Void:

US 550 CROSS SECTIONS			
Designer:	SDB	Structure	
Detailer:	LMR	Numbers	
Sheet Subset:	XSEC	Subset Sheets:	95 of 159

Project No./Code
NHPP 5501-029
22420
Sheet Number 295

R:\Users\4154146.PM.P\2018\Projects\18-01B.01.US.550.S.Connection.D-B - CDDT R-5\22420\Design\Drawings\Cross Sections\22420DES_Cross Sections02.dgn
 2/27/2019 CDDT-DefaultPrinter_V8.plt.ctb CDDT-Print.tbl

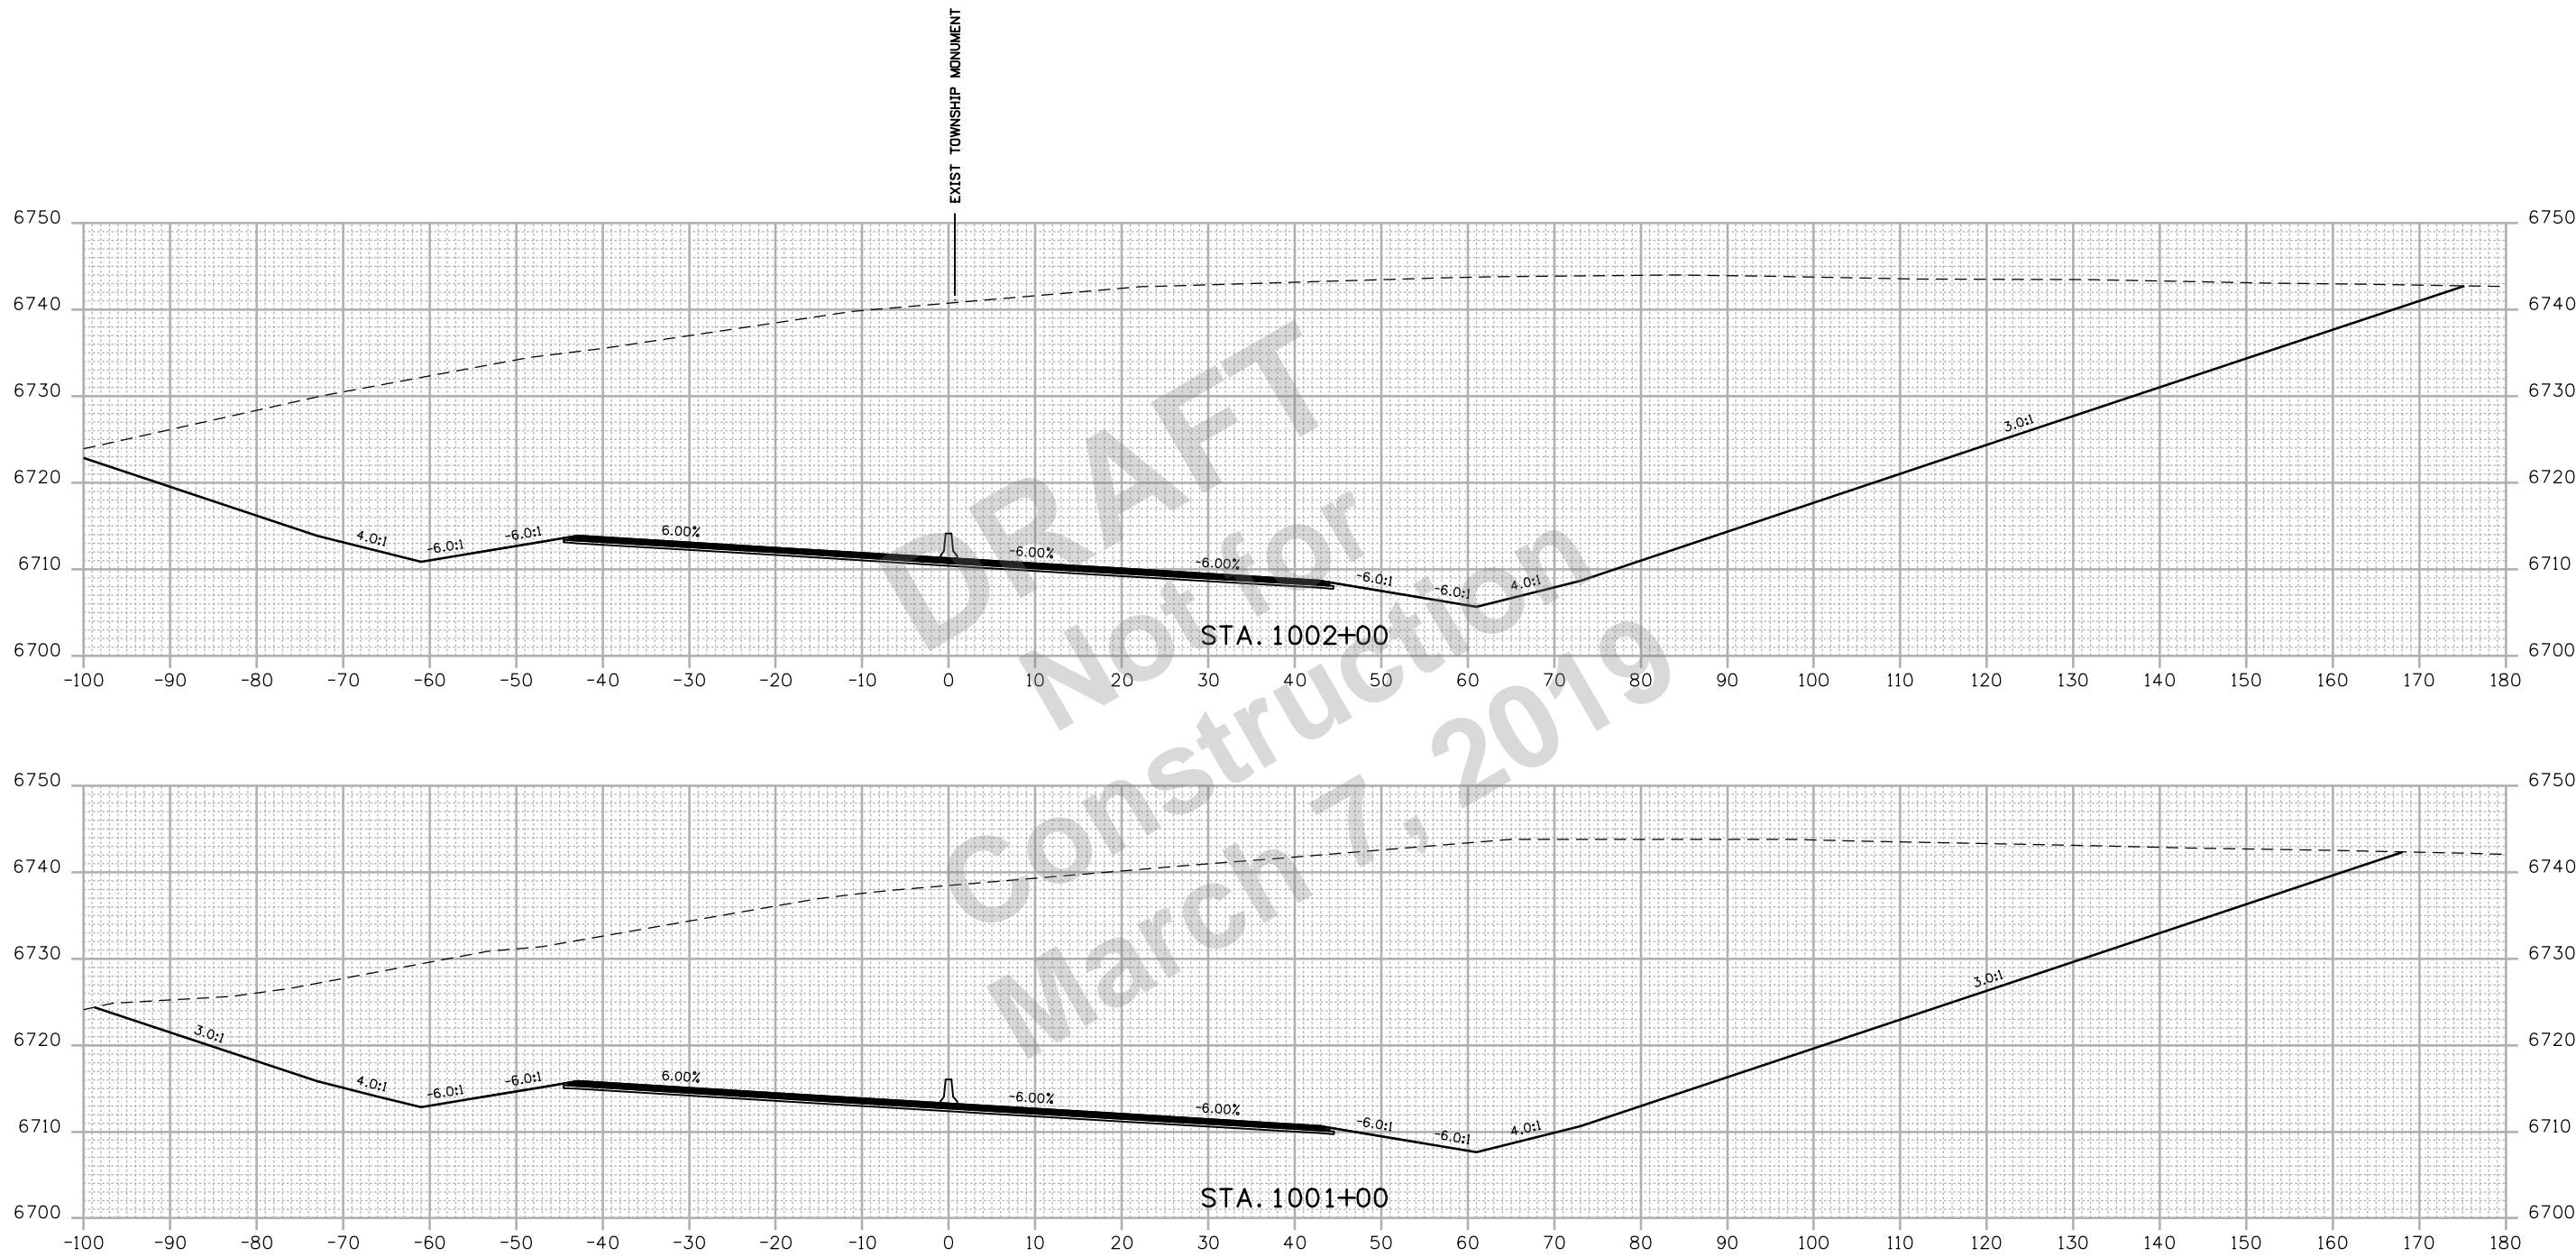

DRAFT
 Not for Construction
 March 7, 2019

Print Date: 2/27/2019	
Drawing File Name: 22420DES_Cross Sections02.dgn	
Horiz. Scale: 1:20	Vert. Scale: As Noted
Unit Information	Unit Leader Initials

Sheet Revisions		
Date:	Comments	Init.

Colorado Department of Transportation


 3803 North Main Avenue
 Durango, CO 81301
 Phone: 970-385-1440 FAX: 970-385-8365
Region 5 **DRV**

As Constructed	
No Revisions:	
Revised:	
Void:	

US 550 CROSS SECTIONS			
Designer:	SDB	Structure	
Detailer:	LMR	Numbers	
Sheet Subset:	XSEC	Subset Sheets:	96 of 159

Project No./Code	
NHPP 5501-029	
22420	
Sheet Number	296

R:\Users\415452.PM\F\2018\Projects\18-018.01.US.550.S.Connection.D-B - CDDT R-5\22420\Design\Drawings\Cross Sections\22420DES_Cross Sections02.dgn
 2/27/2019 CDDT-DefaultPrinter_V8.plt.ctb CDDT-Print.tbl

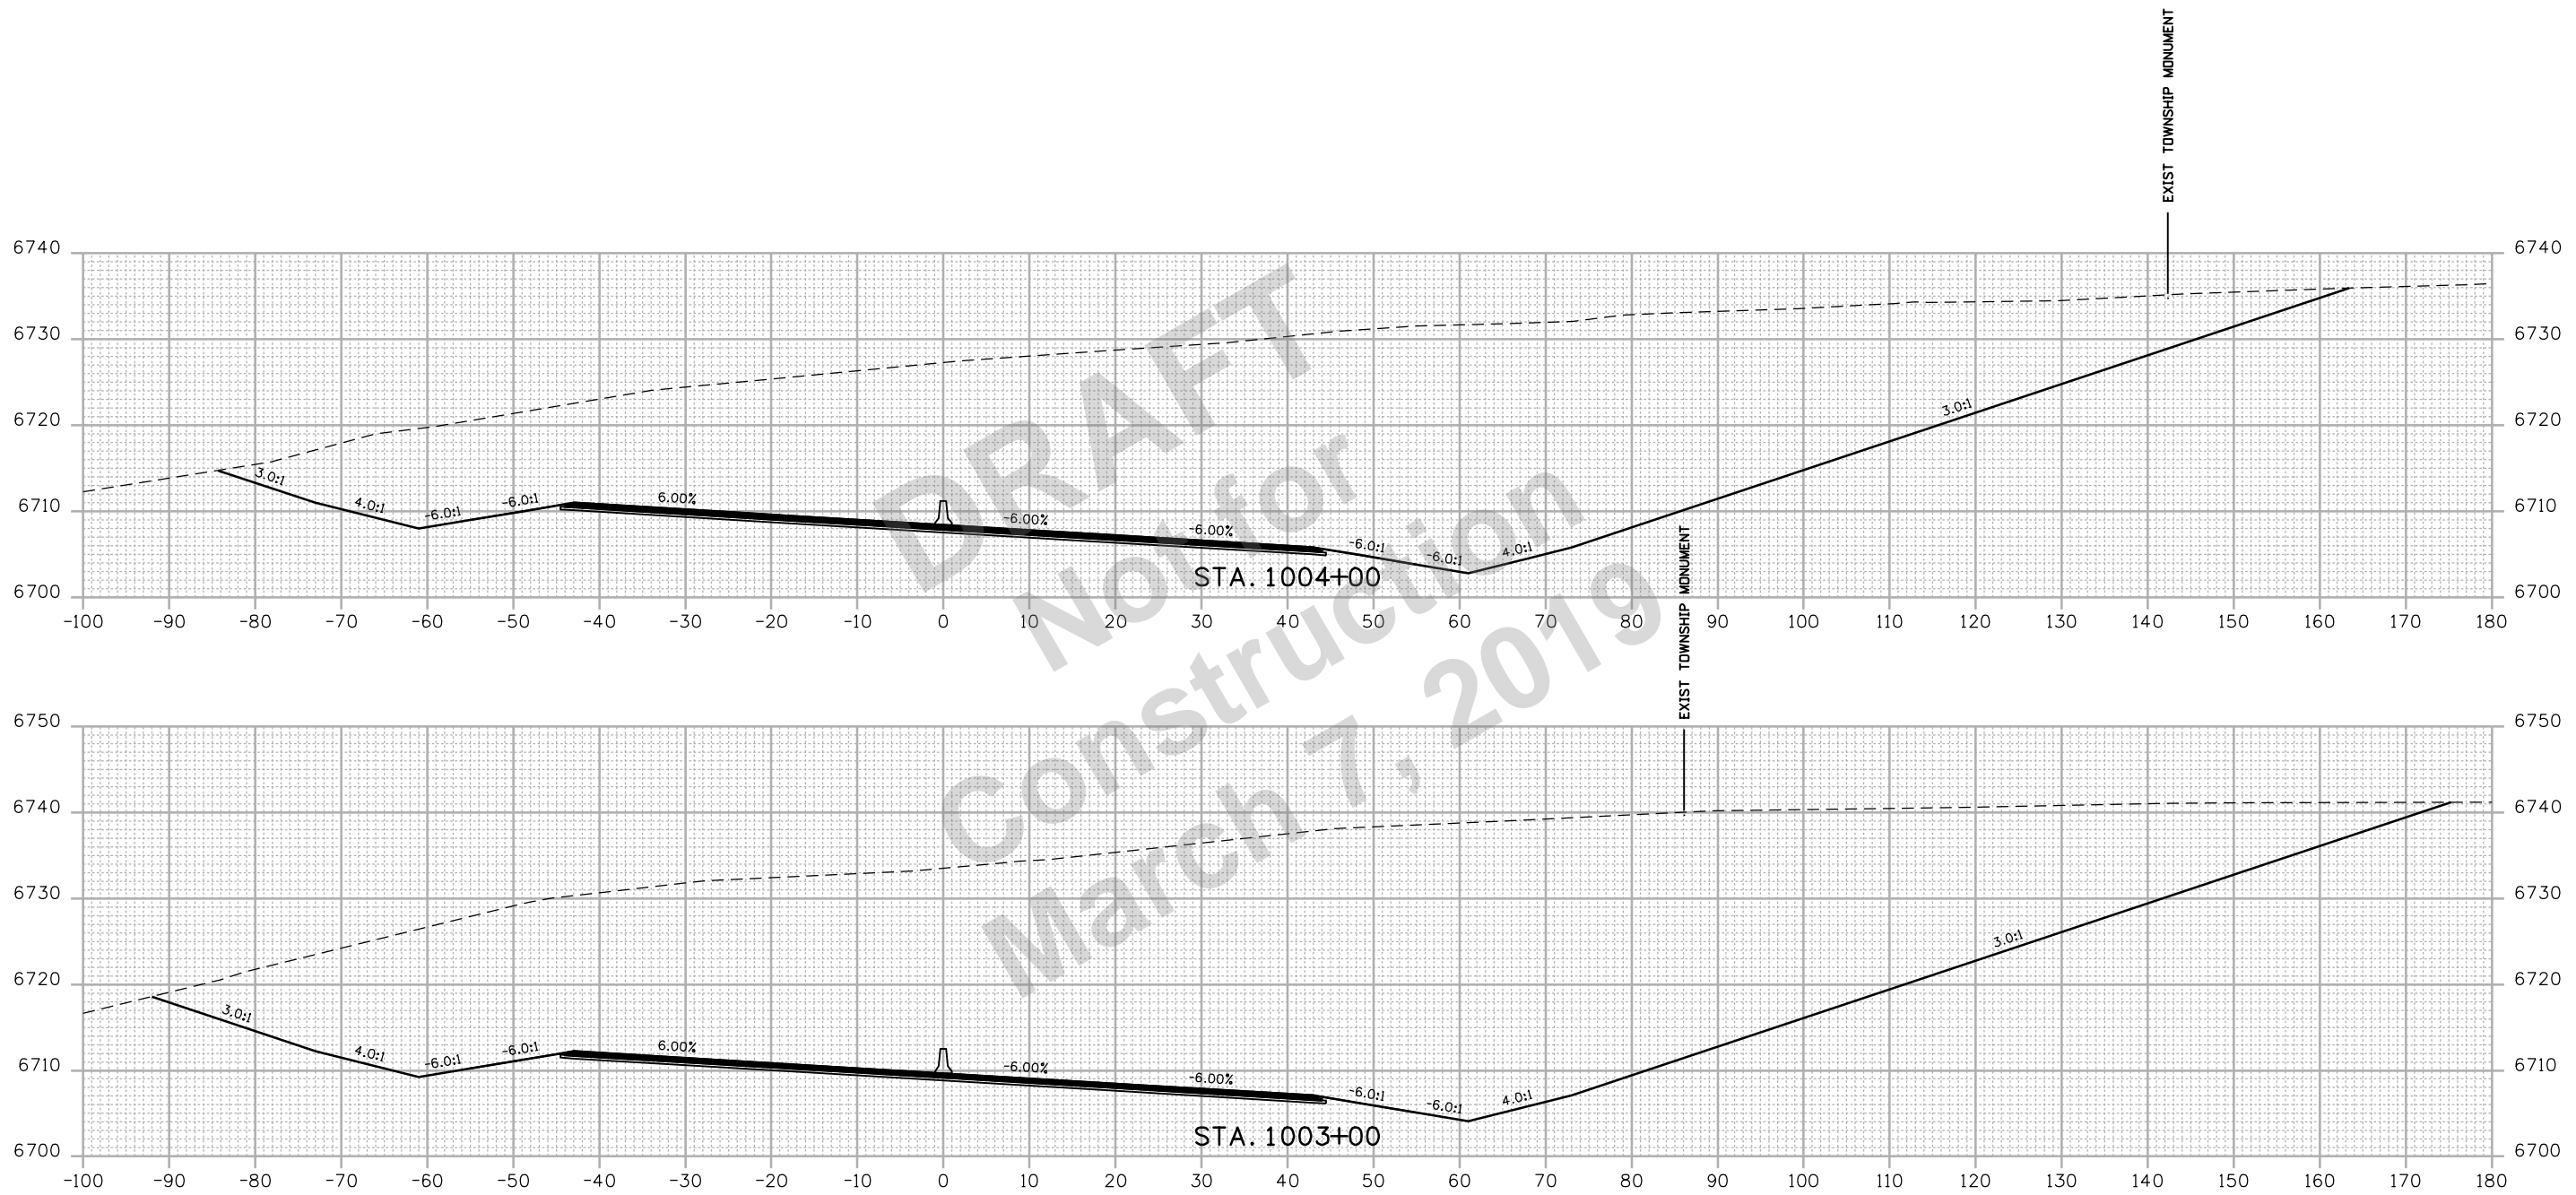

Print Date: 2/27/2019	
Drawing File Name: 22420DES_Cross Sections02.dgn	
Horiz. Scale: 1:20	Vert. Scale: As Noted
Unit Information	Unit Leader Initials

Sheet Revisions		
Date:	Comments	Init.

Colorado Department of Transportation


 3803 North Main Avenue
 Durango, CO 81301
 Phone: 970-385-1440 FAX: 970-385-8365
Region 5 **DRV**

As Constructed
No Revisions:
Revised:
Void:

US 550 CROSS SECTIONS			
Designer:	SDB	Structure	
Detailer:	LMR	Numbers	
Sheet Subset:	XSEC	Subset Sheets:	97 of 159

Project No./Code
NHPP 5501-029
22420
Sheet Number 297

R:\Users\415458.PM\F\2018\Projects\18-018.01.US.550.S.Connection.D-B - CDDT R-5\22420\Design\Drawings\Cross Sections\22420DES_Cross Sections02.dgn
 2/27/2019 CDDT-DefaultPrinter_V8.plt.ctb CDDT-Print.tbl

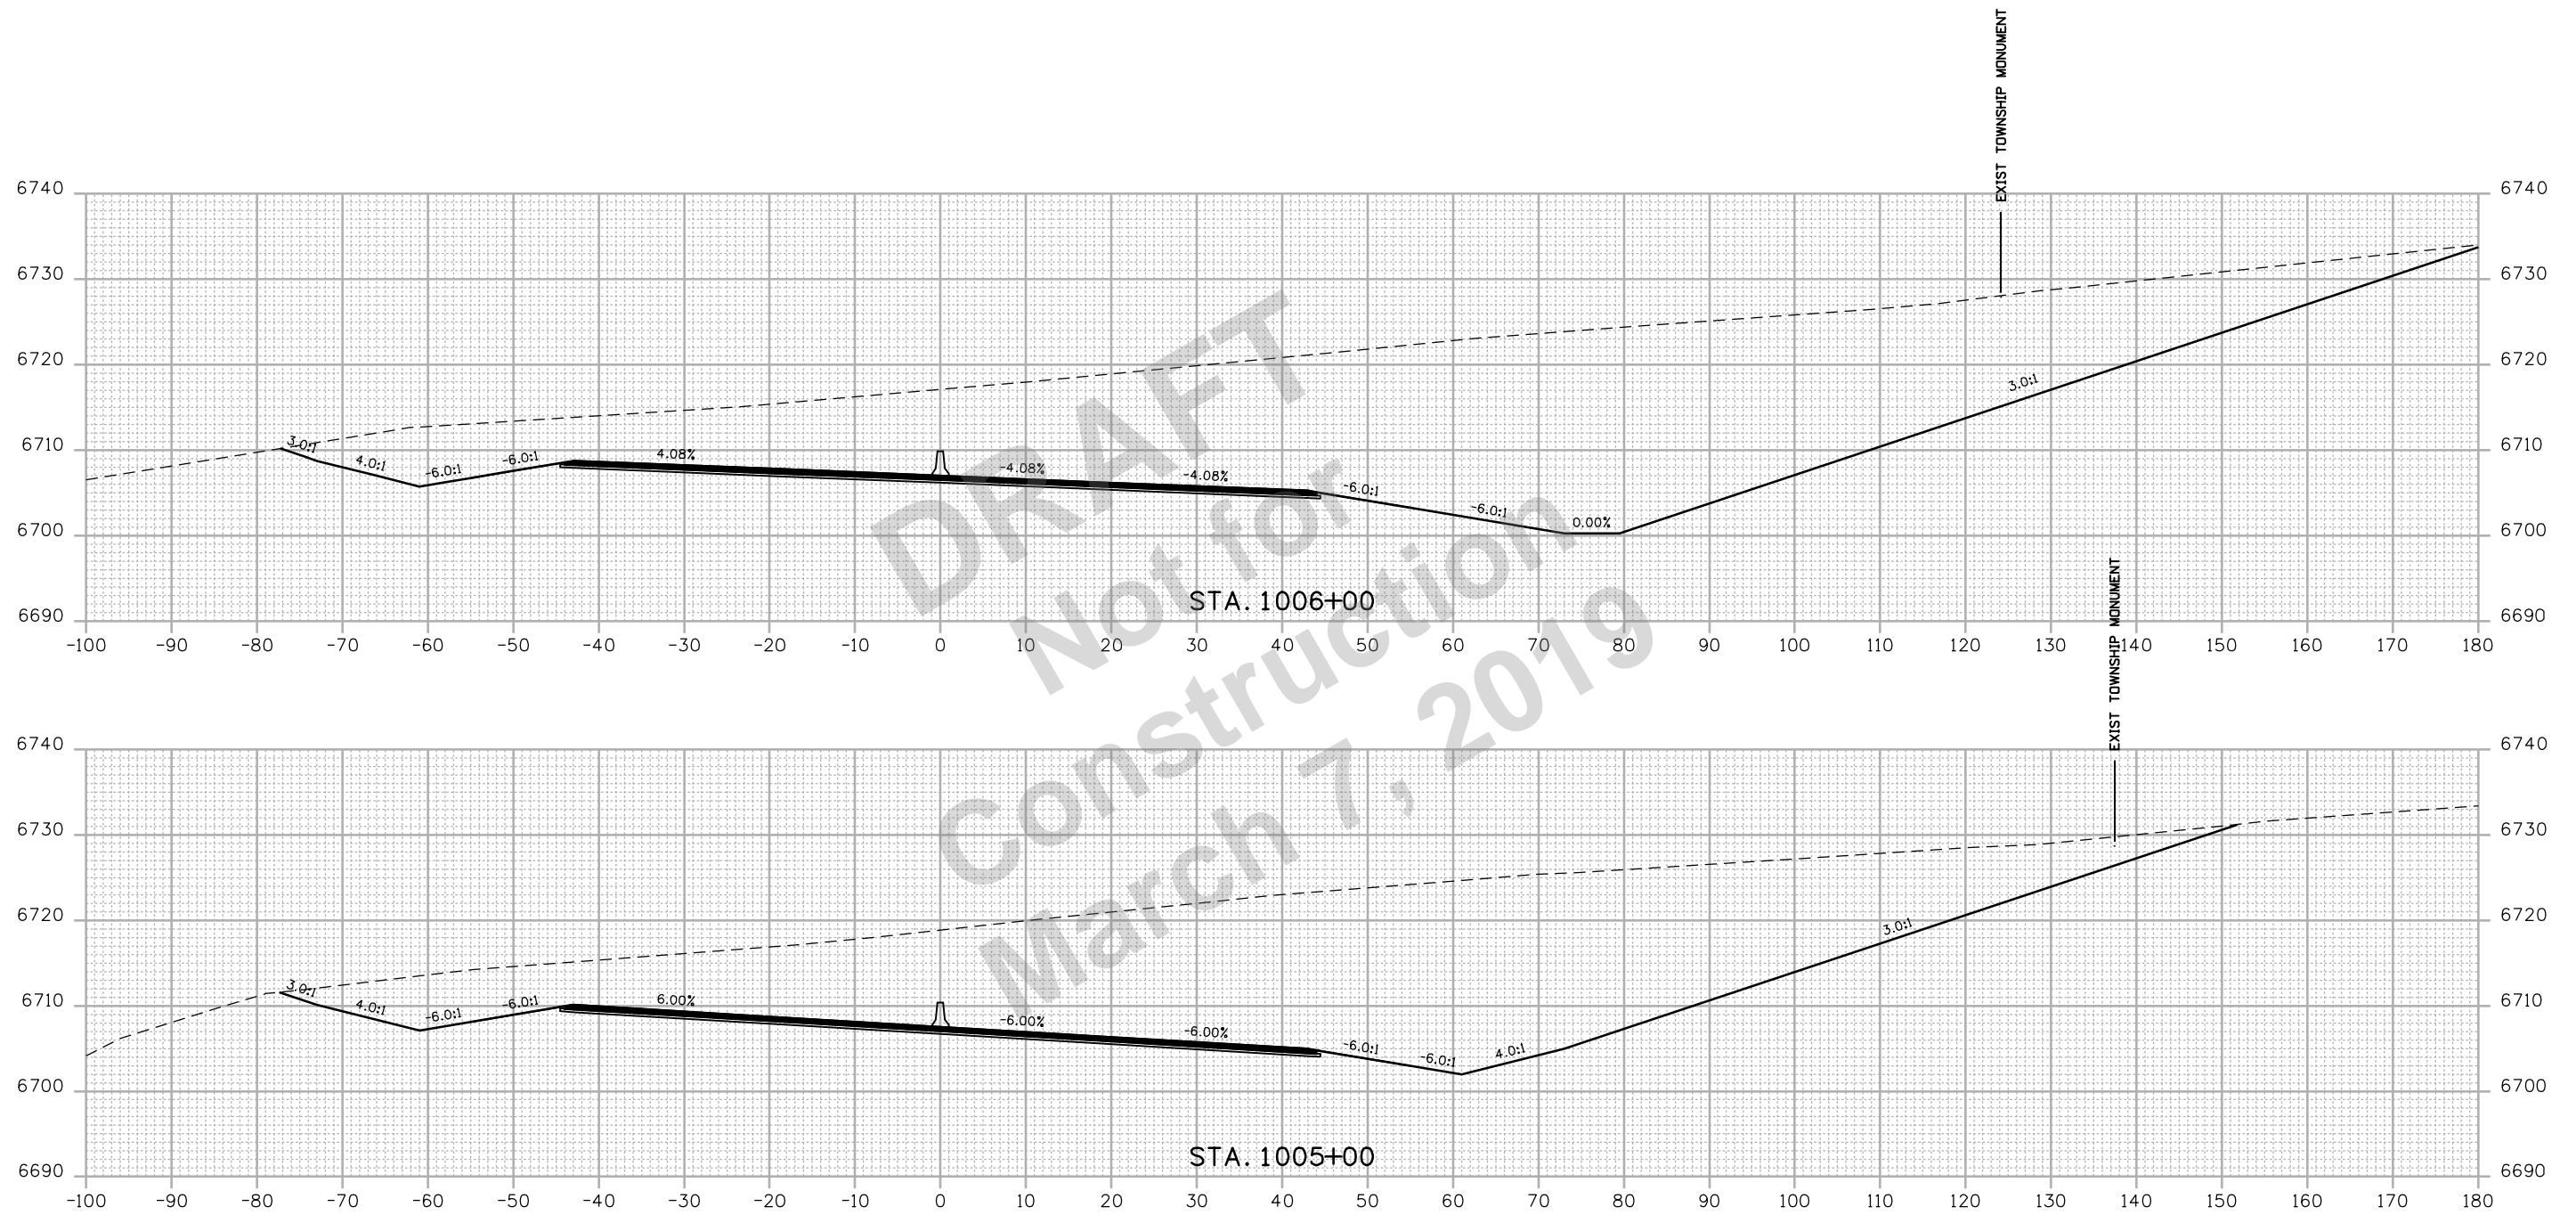

Print Date: 2/27/2019	
Drawing File Name: 22420DES_Cross Sections02.dgn	
Horiz. Scale: 1:20	Vert. Scale: As Noted
Unit Information	Unit Leader Initials

Sheet Revisions		
Date:	Comments	Init.

Colorado Department of Transportation



 3803 North Main Avenue
 Durango, CO 81301
 Phone: 970-385-1440 FAX: 970-385-8365
Region 5 **DRV**

As Constructed
No Revisions:
Revised:
Void:

US 550 CROSS SECTIONS			
Designer:	SDB	Structure	
Detailer:	LMR	Numbers	
Sheet Subset:	XSEC	Subset Sheets:	98 of 159

Project No./Code
NHPP 5501-029
22420
Sheet Number 298

R:\2018 Projects\18-018.01 US 550 S Connection D-B - CDDT R-5\22420\Design\Drawings\Cross Sections\22420DES_Cross Sections02.dgn
 2/27/2019 CDDT-DefaultPrinter_V8.plt.ctb CDDT-Print.tbl

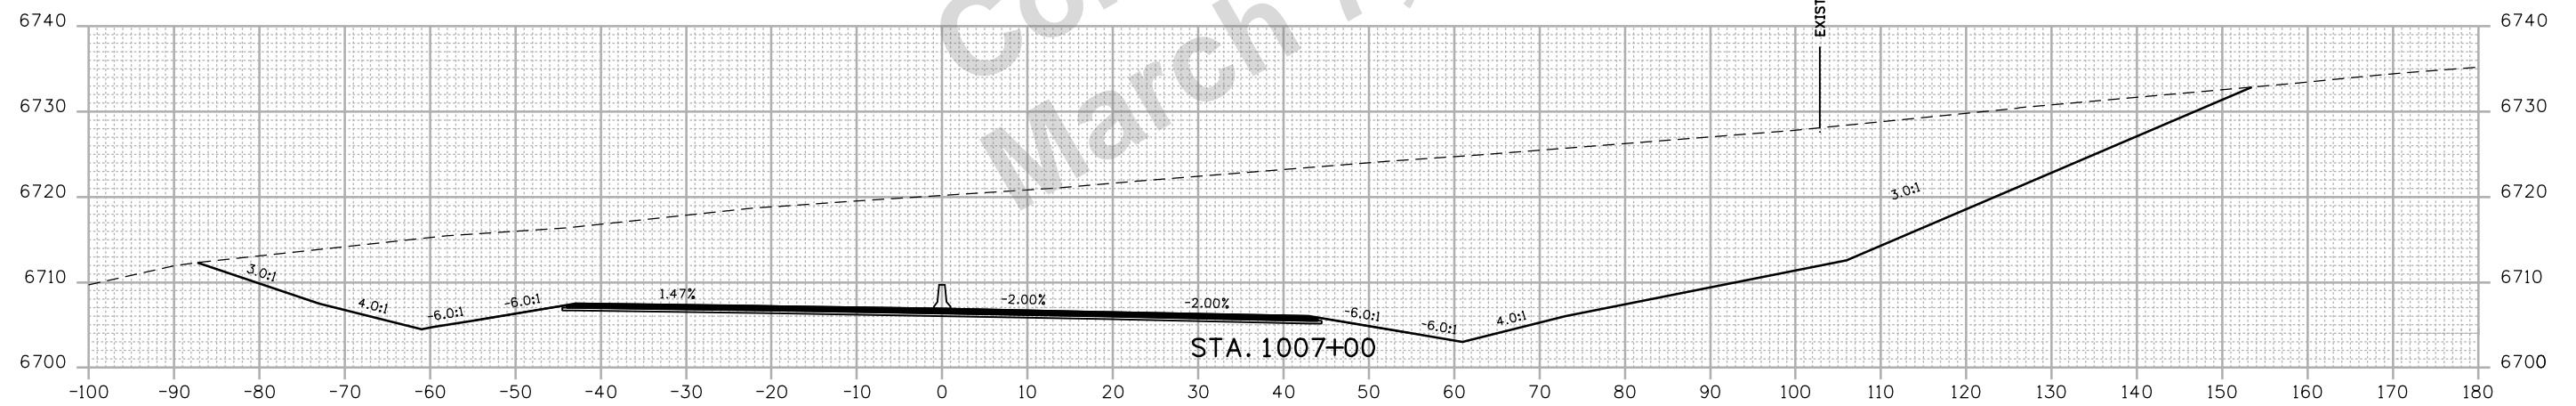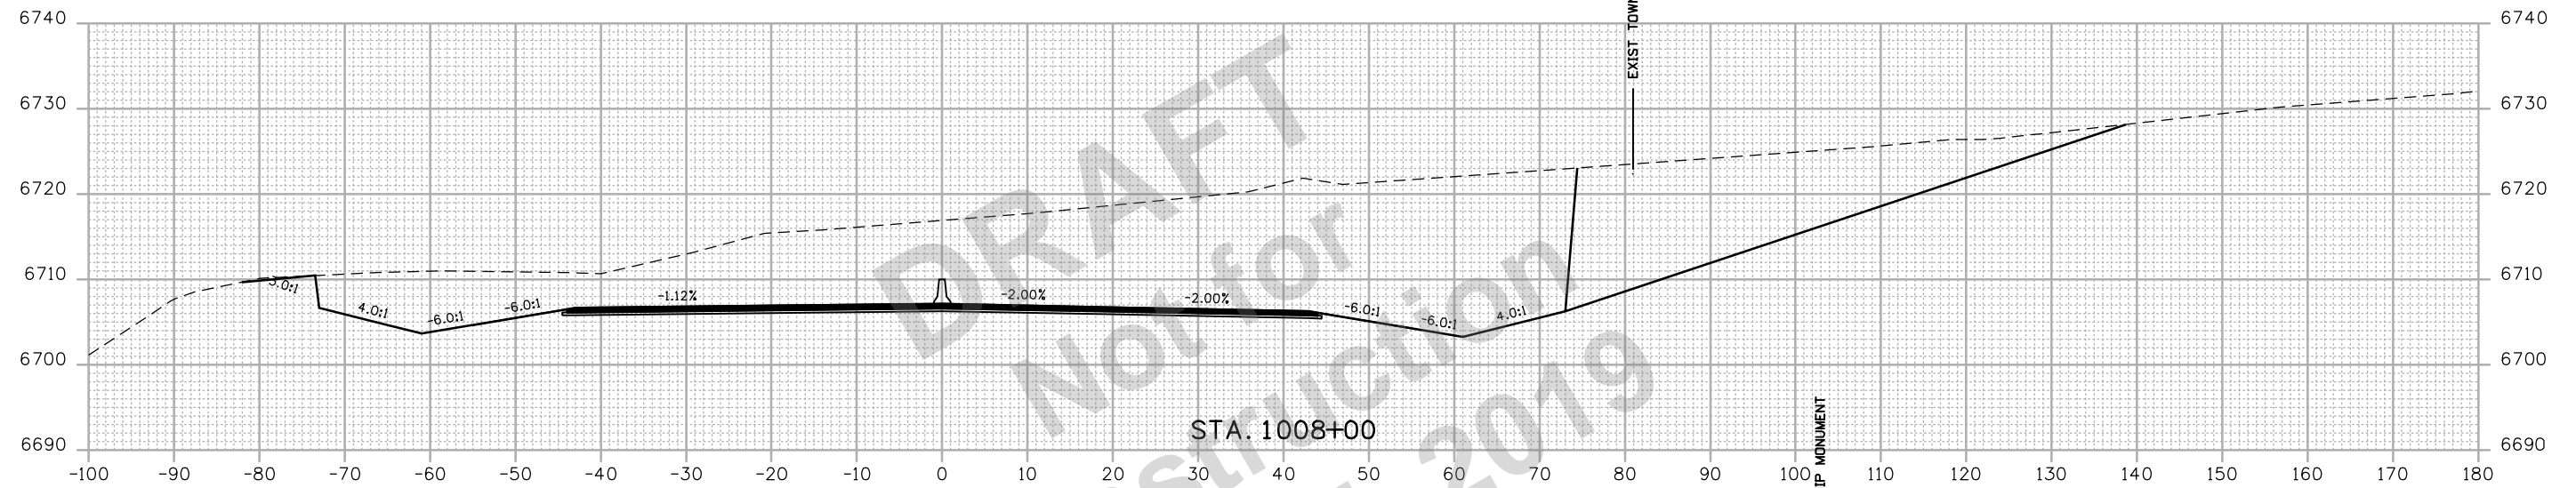

Print Date: 2/27/2019	
Drawing File Name: 22420DES_Cross Sections02.dgn	
Horiz. Scale: 1:20	Vert. Scale: As Noted
Unit Information	Unit Leader Initials

Sheet Revisions		
Date:	Comments	Init.

Colorado Department of Transportation



 3803 North Main Avenue
 Durango, CO 81301
 Phone: 970-385-1440 FAX: 970-385-8365
Region 5 **DRV**

As Constructed
No Revisions:
Revised:
Void:

US 550 CROSS SECTIONS			
Designer:	SDB	Structure	
Detailer:	LMR	Numbers	
Sheet Subset:	XSEC	Subset Sheets:	99 of 159

Project No./Code
NHPP 5501-029
22420
Sheet Number 299

R:\woprus 4155\12 PM 2/27/2018 Projects\18-018.01 US 550 S Connection D-B - CDDT R-5\22420\Design\Drawings\Cross Sections\22420DES_Cross Sections02.dgn
 2/27/2019 CDDT-DefaultPrinter_V8.plt.ctb CDDT-Print Table.tbl

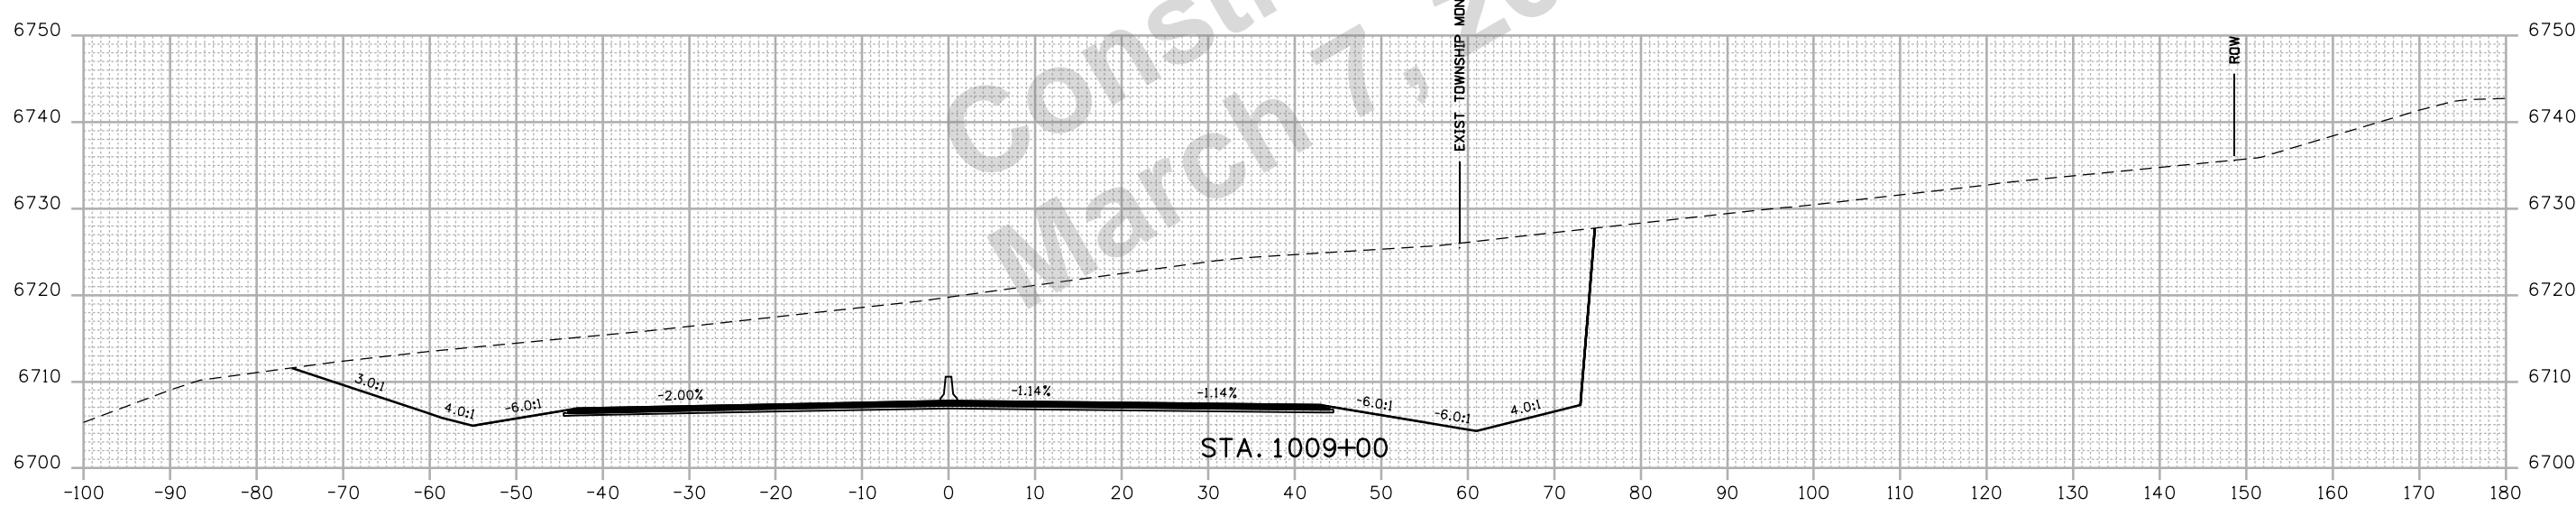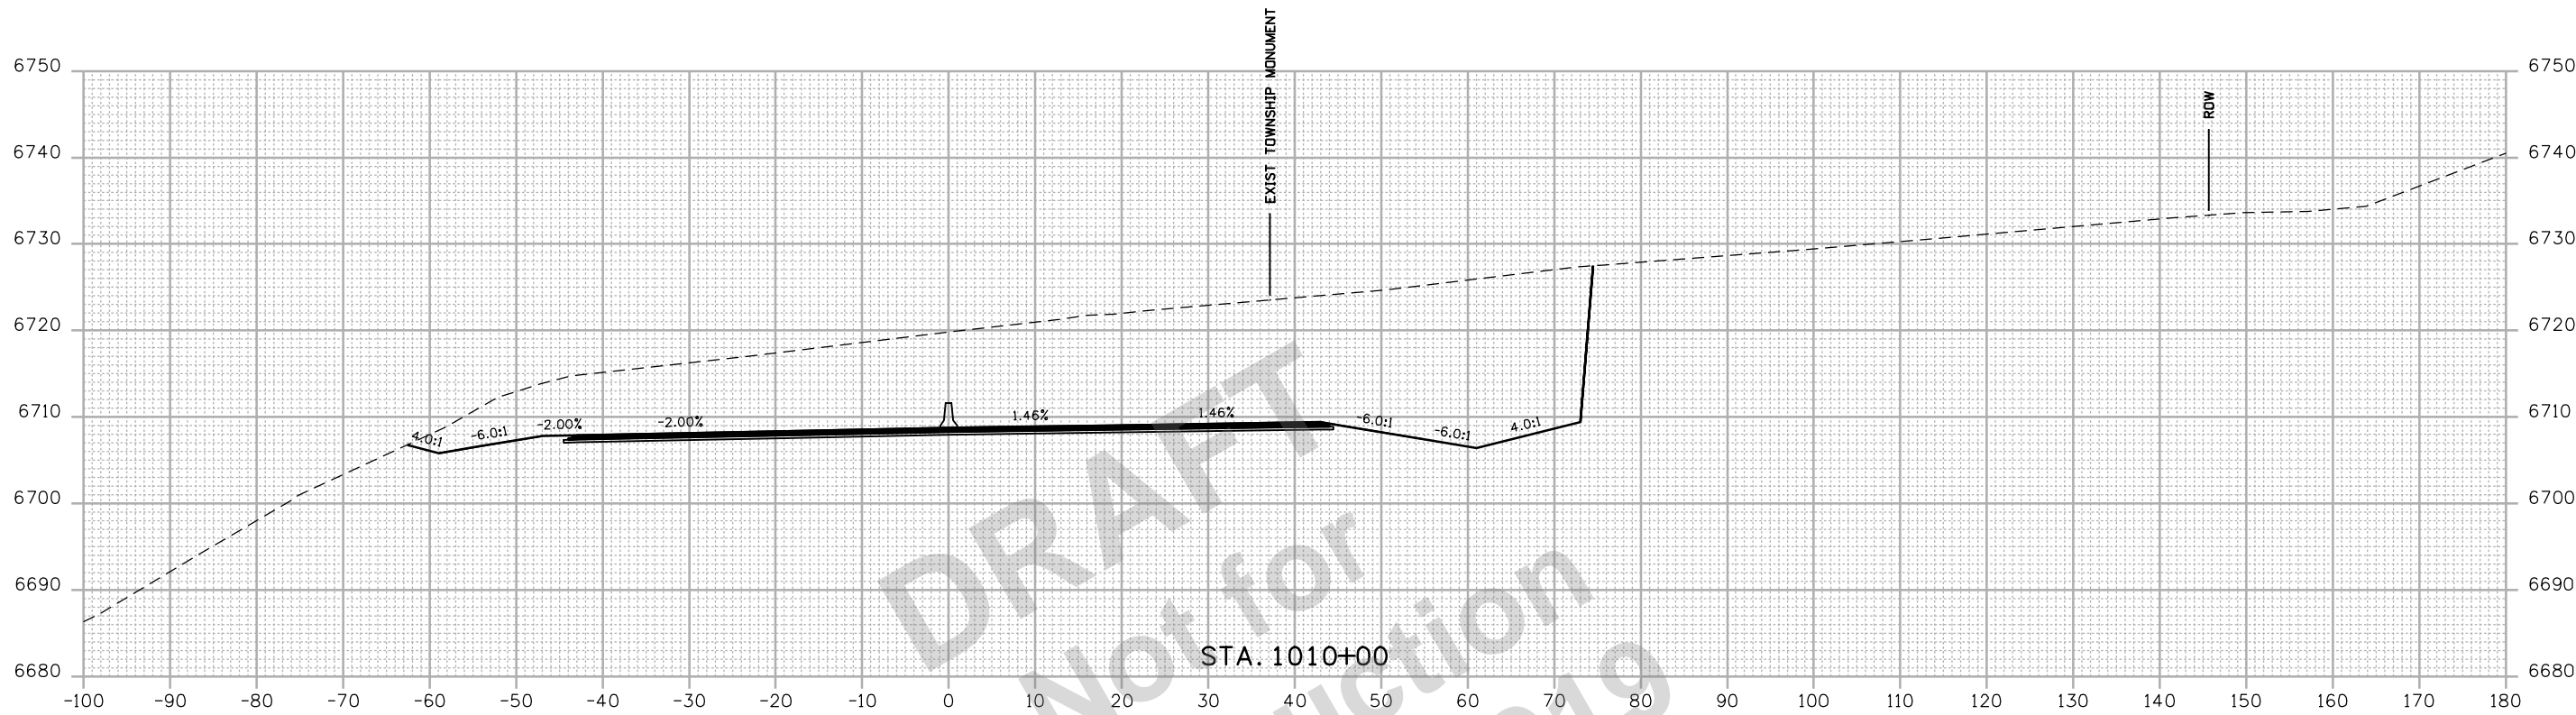

DRAFT
 Not for
 Construction
 March 7, 2019

Print Date: 2/27/2019	
Drawing File Name: 22420DES_Cross Sections02.dgn	
Horiz. Scale: 1:20	Vert. Scale: As Noted
Unit Information	Unit Leader Initials

0000

Sheet Revisions		
Date:	Comments	Init.

Colorado Department of Transportation


 3803 North Main Avenue
 Durango, CO 81301
 Phone: 970-385-1440 FAX: 970-385-8365
Region 5 **DRV**

As Constructed
No Revisions:
Revised:
Void:

US 550 CROSS SECTIONS			
Designer:	SDB	Structure	
Detailer:	LMR	Numbers	
Sheet Subset:	XSEC	Subset Sheets:	100 of 159

Project No./Code
NHPP 5501-029
22420
Sheet Number 300

R:\Users\18 PM 2/27/2019\Projects\18-018.01 US 550 S Connection D-B - CDDT R-5\22420\Drawings\Cross Sections\22420DES_Cross Sections02.dgn
 2/27/2019 CDDT-DefaultPrinter_V8.plt.ctb CDDT-Pen Table.tbl

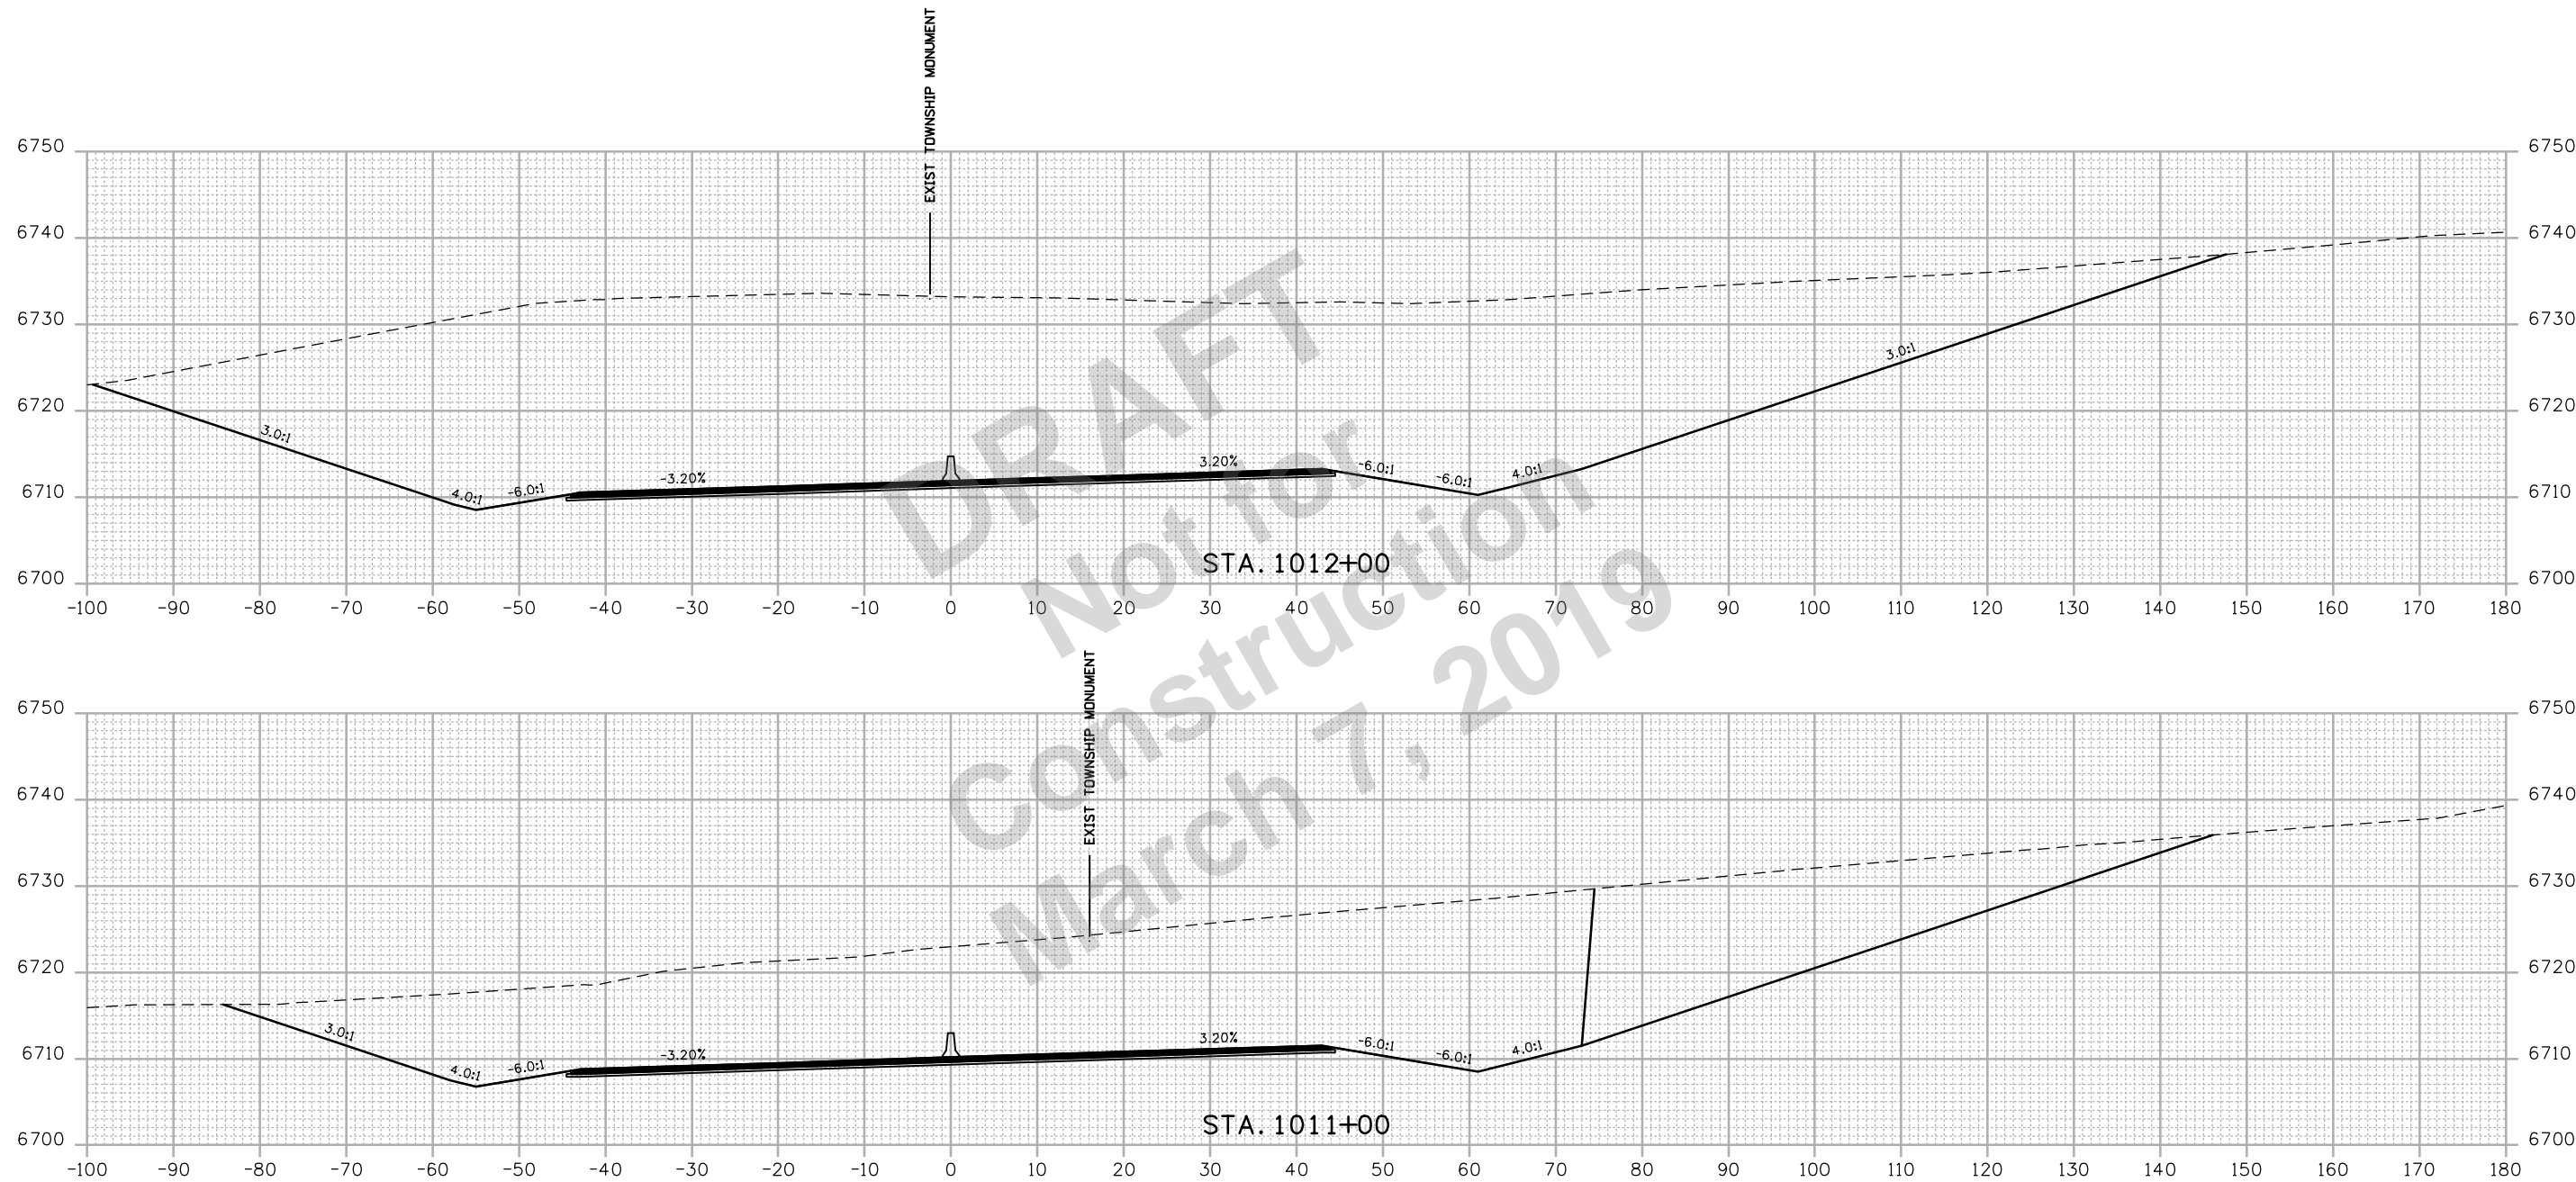

Print Date: 2/27/2019	
Drawing File Name: 22420DES_Cross Sections02.dgn	
Horiz. Scale: 1:20	Vert. Scale: As Noted
Unit Information	Unit Leader Initials

Sheet Revisions		
Date:	Comments	Init.

Colorado Department of Transportation


 3803 North Main Avenue
 Durango, CO 81301
 Phone: 970-385-1440 FAX: 970-385-8365
Region 5 **DRV**

As Constructed
No Revisions:
Revised:
Void:

US 550 CROSS SECTIONS			
Designer:	SDB	Structure	
Detailer:	LMR	Numbers	
Sheet Subset:	XSEC	Subset Sheets:	101 of 159

Project No./Code
NHPP 5501-029
22420
Sheet Number 301

R:\work\4155\24 PM P\2018 Projects\18-018.01 US 550 S Connection D-B - CDDT R-5\22420\Design\Drawings\Cross Sections\22420DES_Cross Sections02.dgn
 2/27/2019 CDDT-DefaultPrinter_V8.plt.ctb CDDT-Print.tbl

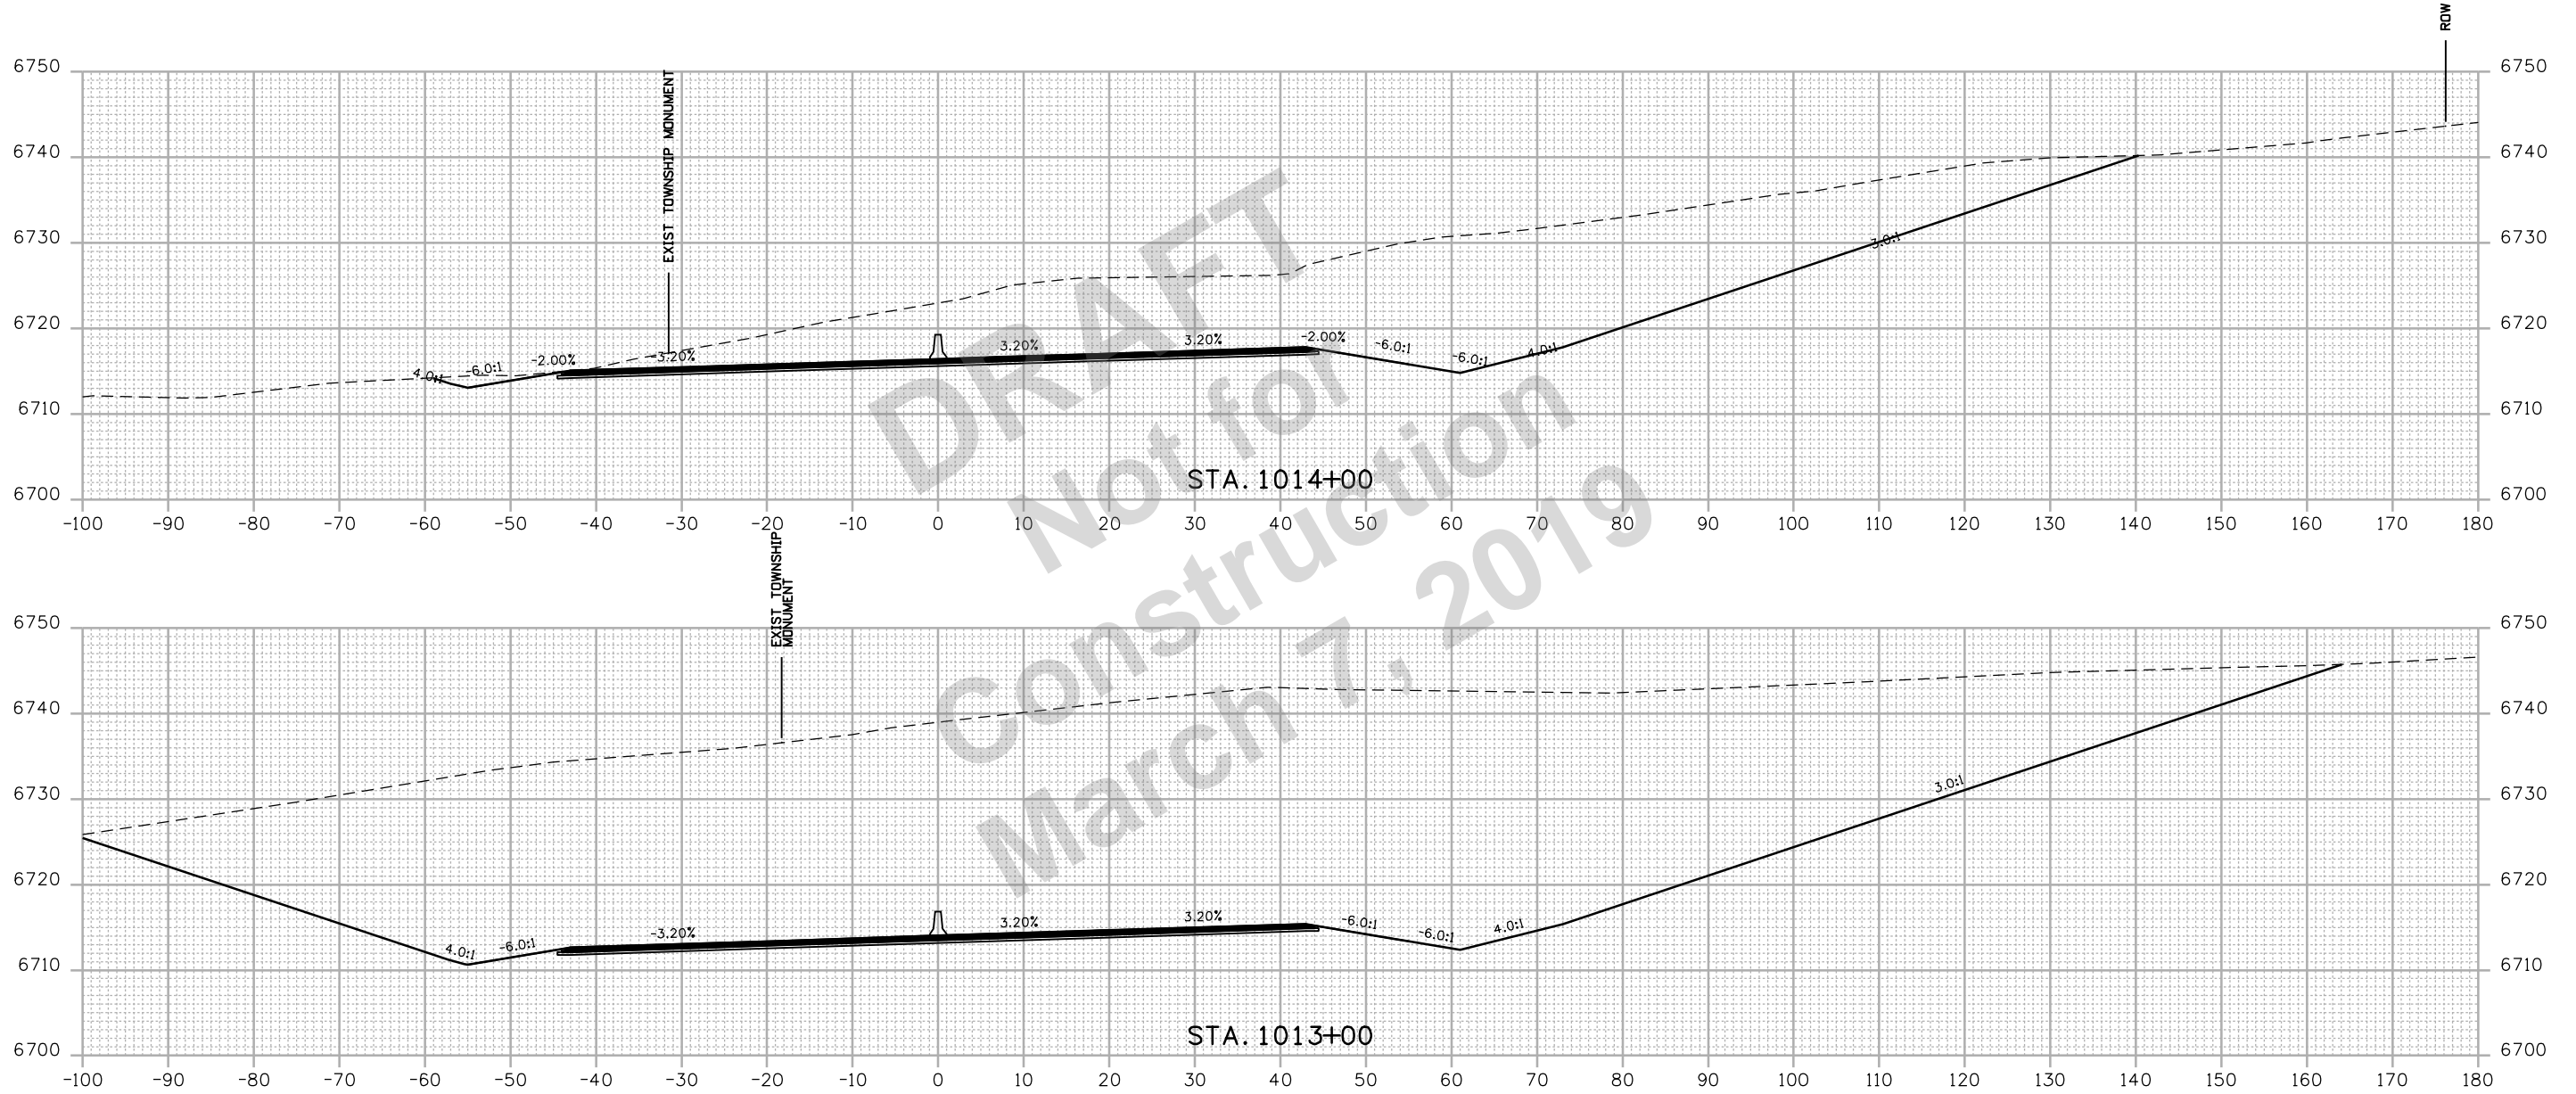

Print Date: 2/27/2019	
Drawing File Name: 22420DES_Cross Sections02.dgn	
Horiz. Scale: 1:20	Vert. Scale: As Noted
Unit Information	Unit Leader Initials

Sheet Revisions		
Date:	Comments	Init.

Colorado Department of Transportation


 3803 North Main Avenue
 Durango, CO 81301
 Phone: 970-385-1440 FAX: 970-385-8365
Region 5 **DRV**

As Constructed
No Revisions:
Revised:
Void:

US 550 CROSS SECTIONS			
Designer:	SDB	Structure	
Detailer:	LMR	Numbers	
Sheet Subset:	XSEC	Subset Sheets:	102 of 159

Project No./Code
NHPP 5501-029
22420
Sheet Number 302

P:\2018 Projects\18-018.01 US 550 S Connection D-B - CDDT R-5\22420\Design\Drawings\Cross Sections\22420DES_Cross Sections02.dgn
 2/27/2019 CDDT-DefaultPrinter_V8.plt;cg CDDT-Fem table.tbl

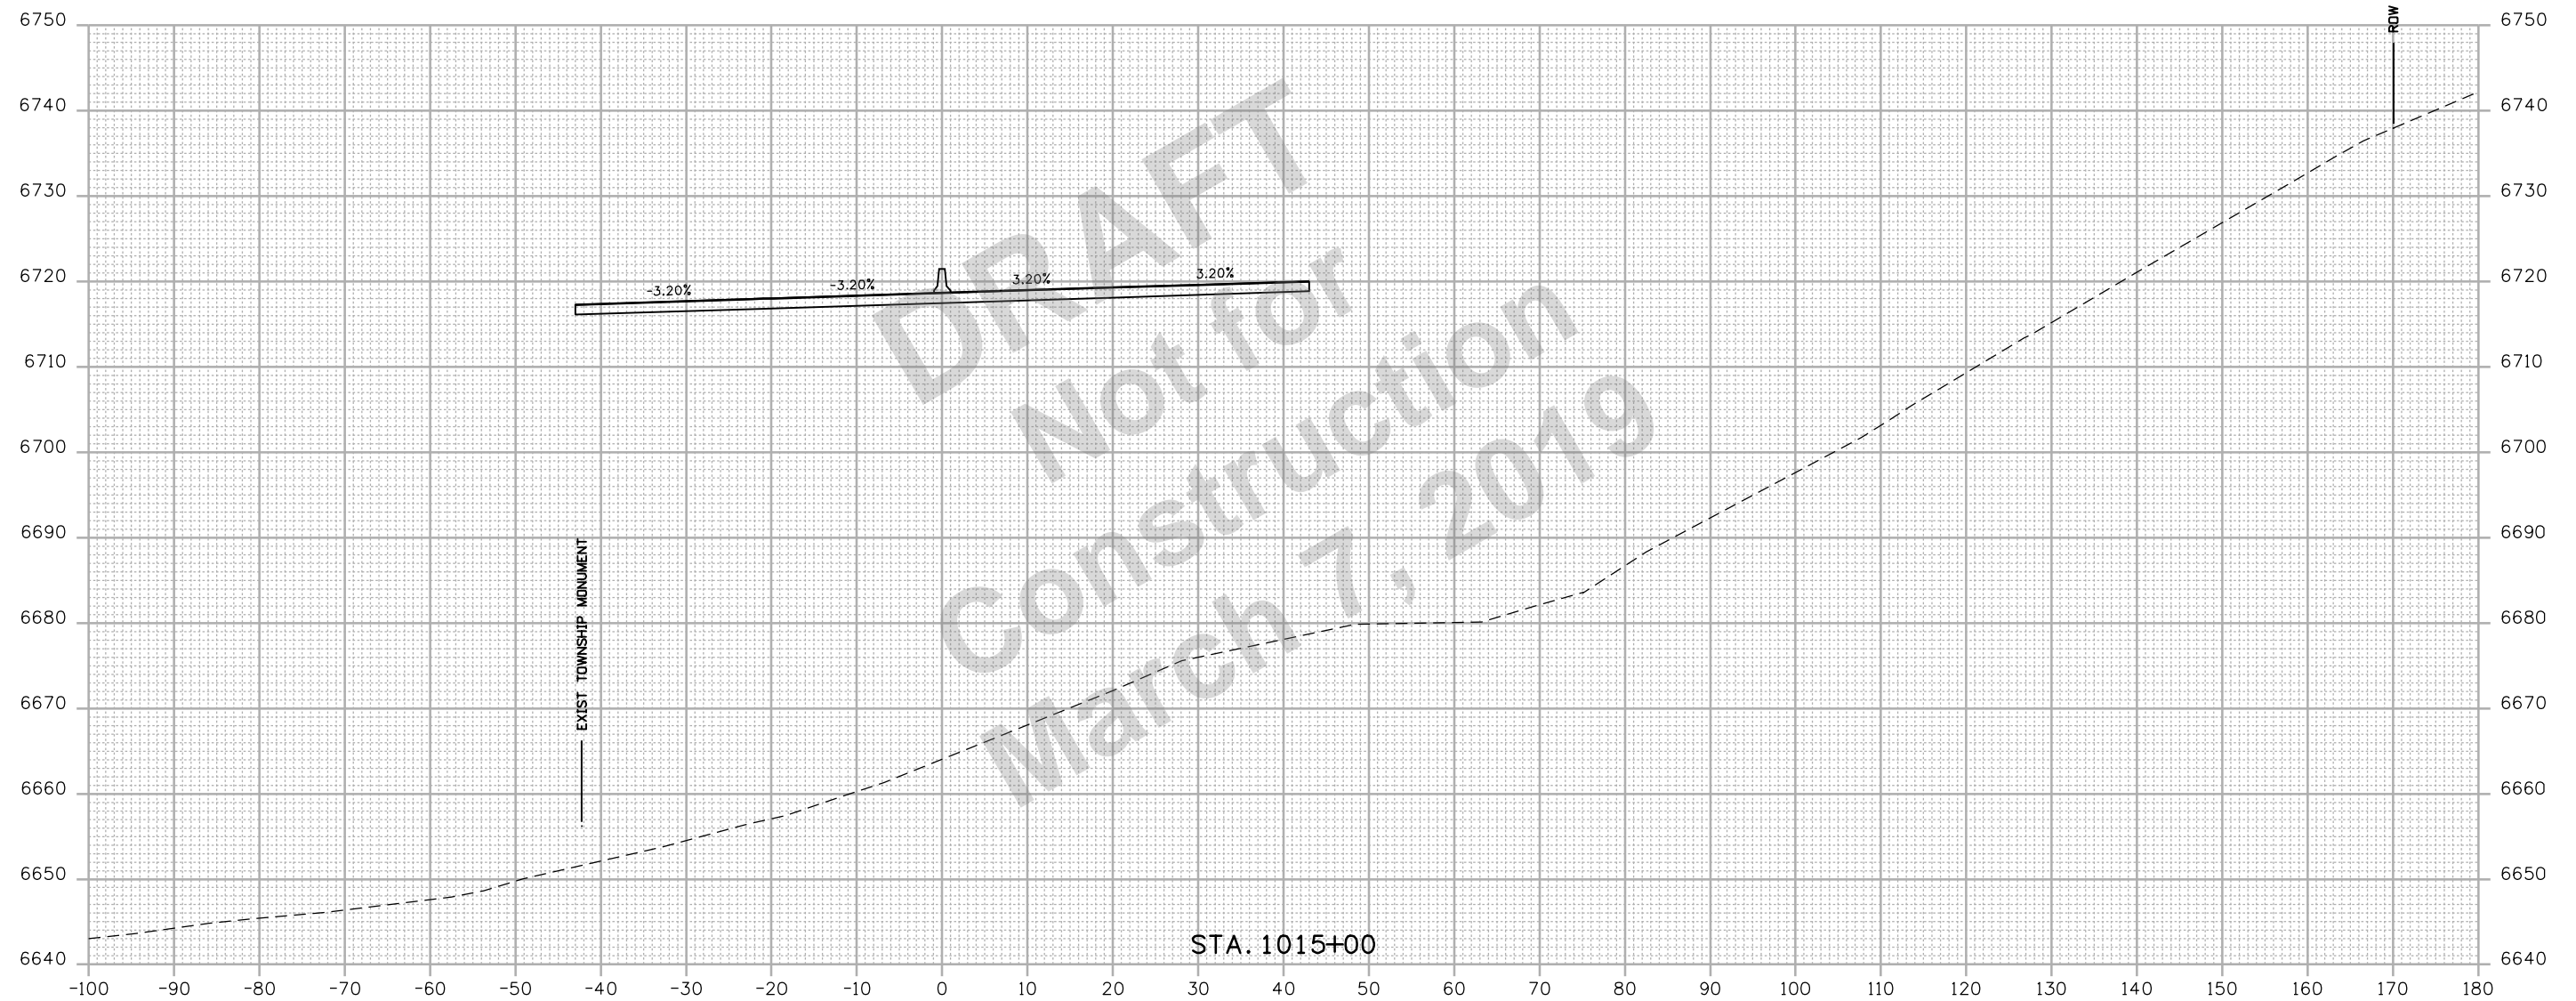

Print Date: 2/27/2019	
Drawing File Name: 22420DES_Cross Sections02.dgn	
Horiz. Scale: 1:20	Vert. Scale: As Noted
Unit Information	Unit Leader Initials

Sheet Revisions		
Date:	Comments	Init.

Colorado Department of Transportation


 3803 North Main Avenue
 Durango, CO 81301
 Phone: 970-385-1440 FAX: 970-385-8365
Region 5 **DRV**

As Constructed
No Revisions:
Revised:
Void:

US 550 CROSS SECTIONS			
Designer:	SDB	Structure	
Detailer:	LMR	Numbers	
Sheet Subset:	XSEC	Subset Sheets:	103 of 159

Project No./Code
NHPP 5501-029
22420
Sheet Number 303

R:\2018 Projects\18-018.01 US 550 S Connection D-B - CDDT R-5\22420\Drawings\Cross Sections\22420DES_Cross Sections02.dgn
 2/27/2019 4:55:37 PM P:\2018 Projects\18-018.01 US 550 S Connection D-B - CDDT R-5\22420\Drawings\Cross Sections\22420DES_Cross Sections02.dgn
 CDDT-DefaultPrinter_V8.plt.ctb CDDT-Print.tbl

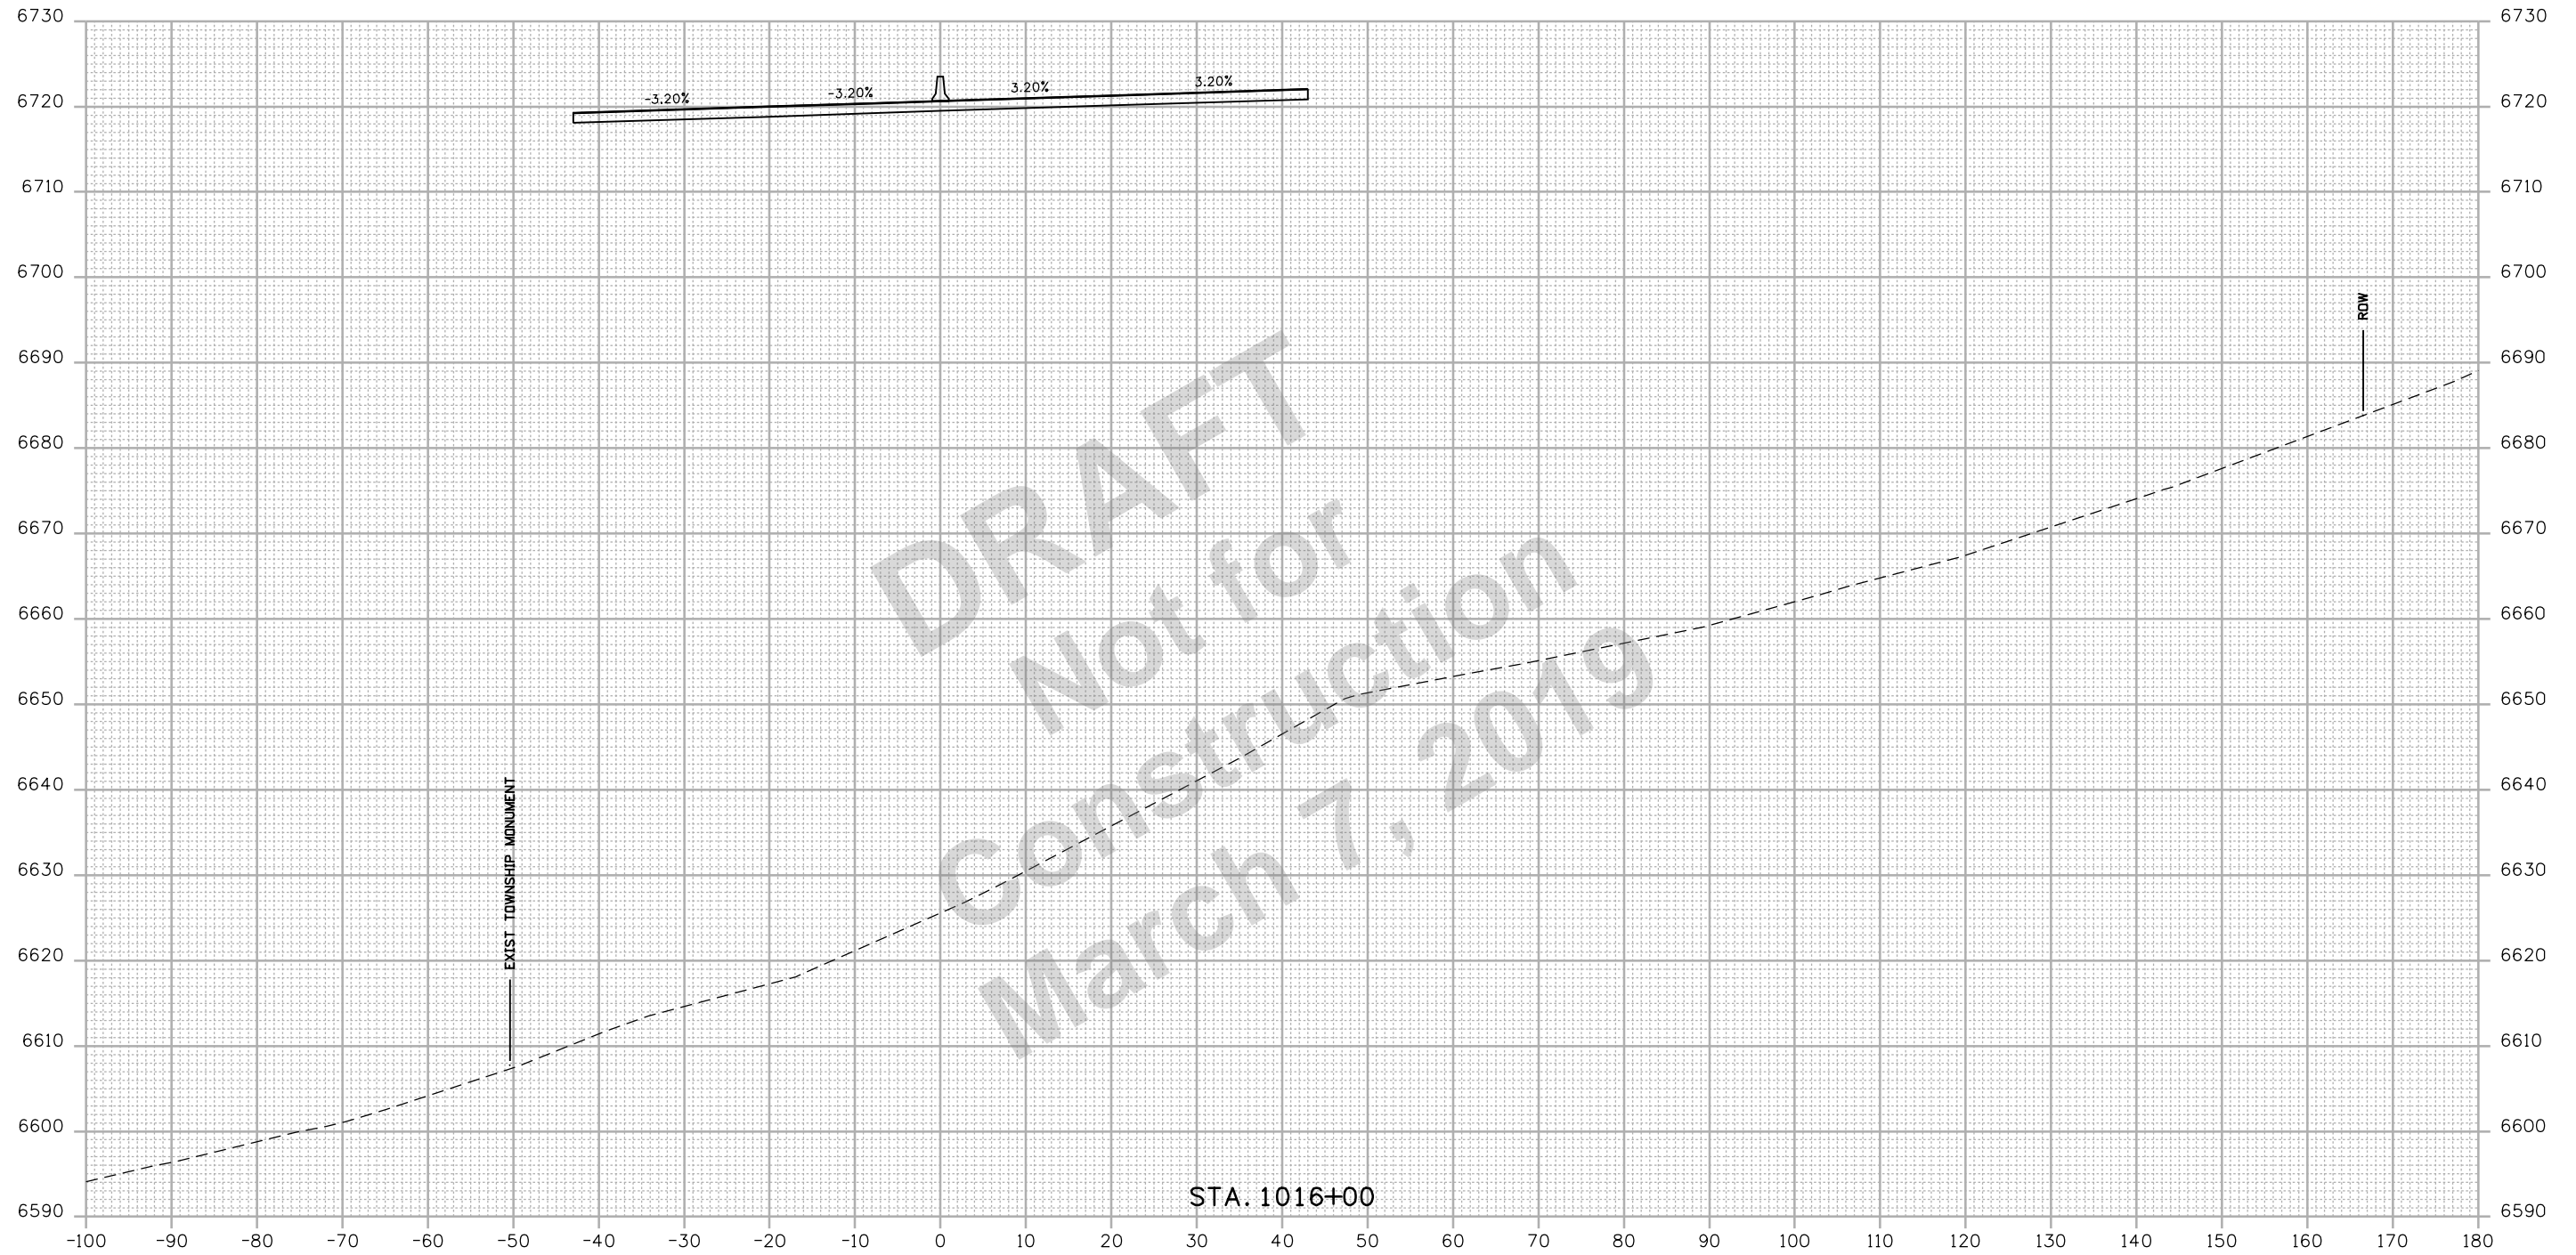

Print Date: 2/27/2019	
Drawing File Name: 22420DES_Cross Sections02.dgn	
Horiz. Scale: 1:20	Vert. Scale: As Noted
Unit Information	Unit Leader Initials

Sheet Revisions		
Date:	Comments	Init.

Colorado Department of Transportation


 3803 North Main Avenue
 Durango, CO 81301
 Phone: 970-385-1440 FAX: 970-385-8365
Region 5 **DRV**

As Constructed
No Revisions:
Revised:
Void:

US 550 CROSS SECTIONS			
Designer:	SDB	Structure	
Detailer:	LMR	Numbers	
Sheet Subset:	XSEC	Subset Sheets:	104 of 159

Project No./Code
NHPP 5501-029
22420
Sheet Number 304

R:\2018 Projects\18-018.01 US 550 S Connection D-B - CDDT R-5\22420\Design\Drawings\Cross Sections\22420DES_Cross Sections02.dgn
 2/27/2019 4:55:43 PM P:\2018 Projects\18-018.01 US 550 S Connection D-B - CDDT R-5\22420\Design\Drawings\Cross Sections\22420DES_Cross Sections02.dgn
 CDDT-DefaultPrinter_V8.plt.ctb CDDT-Print.tbl

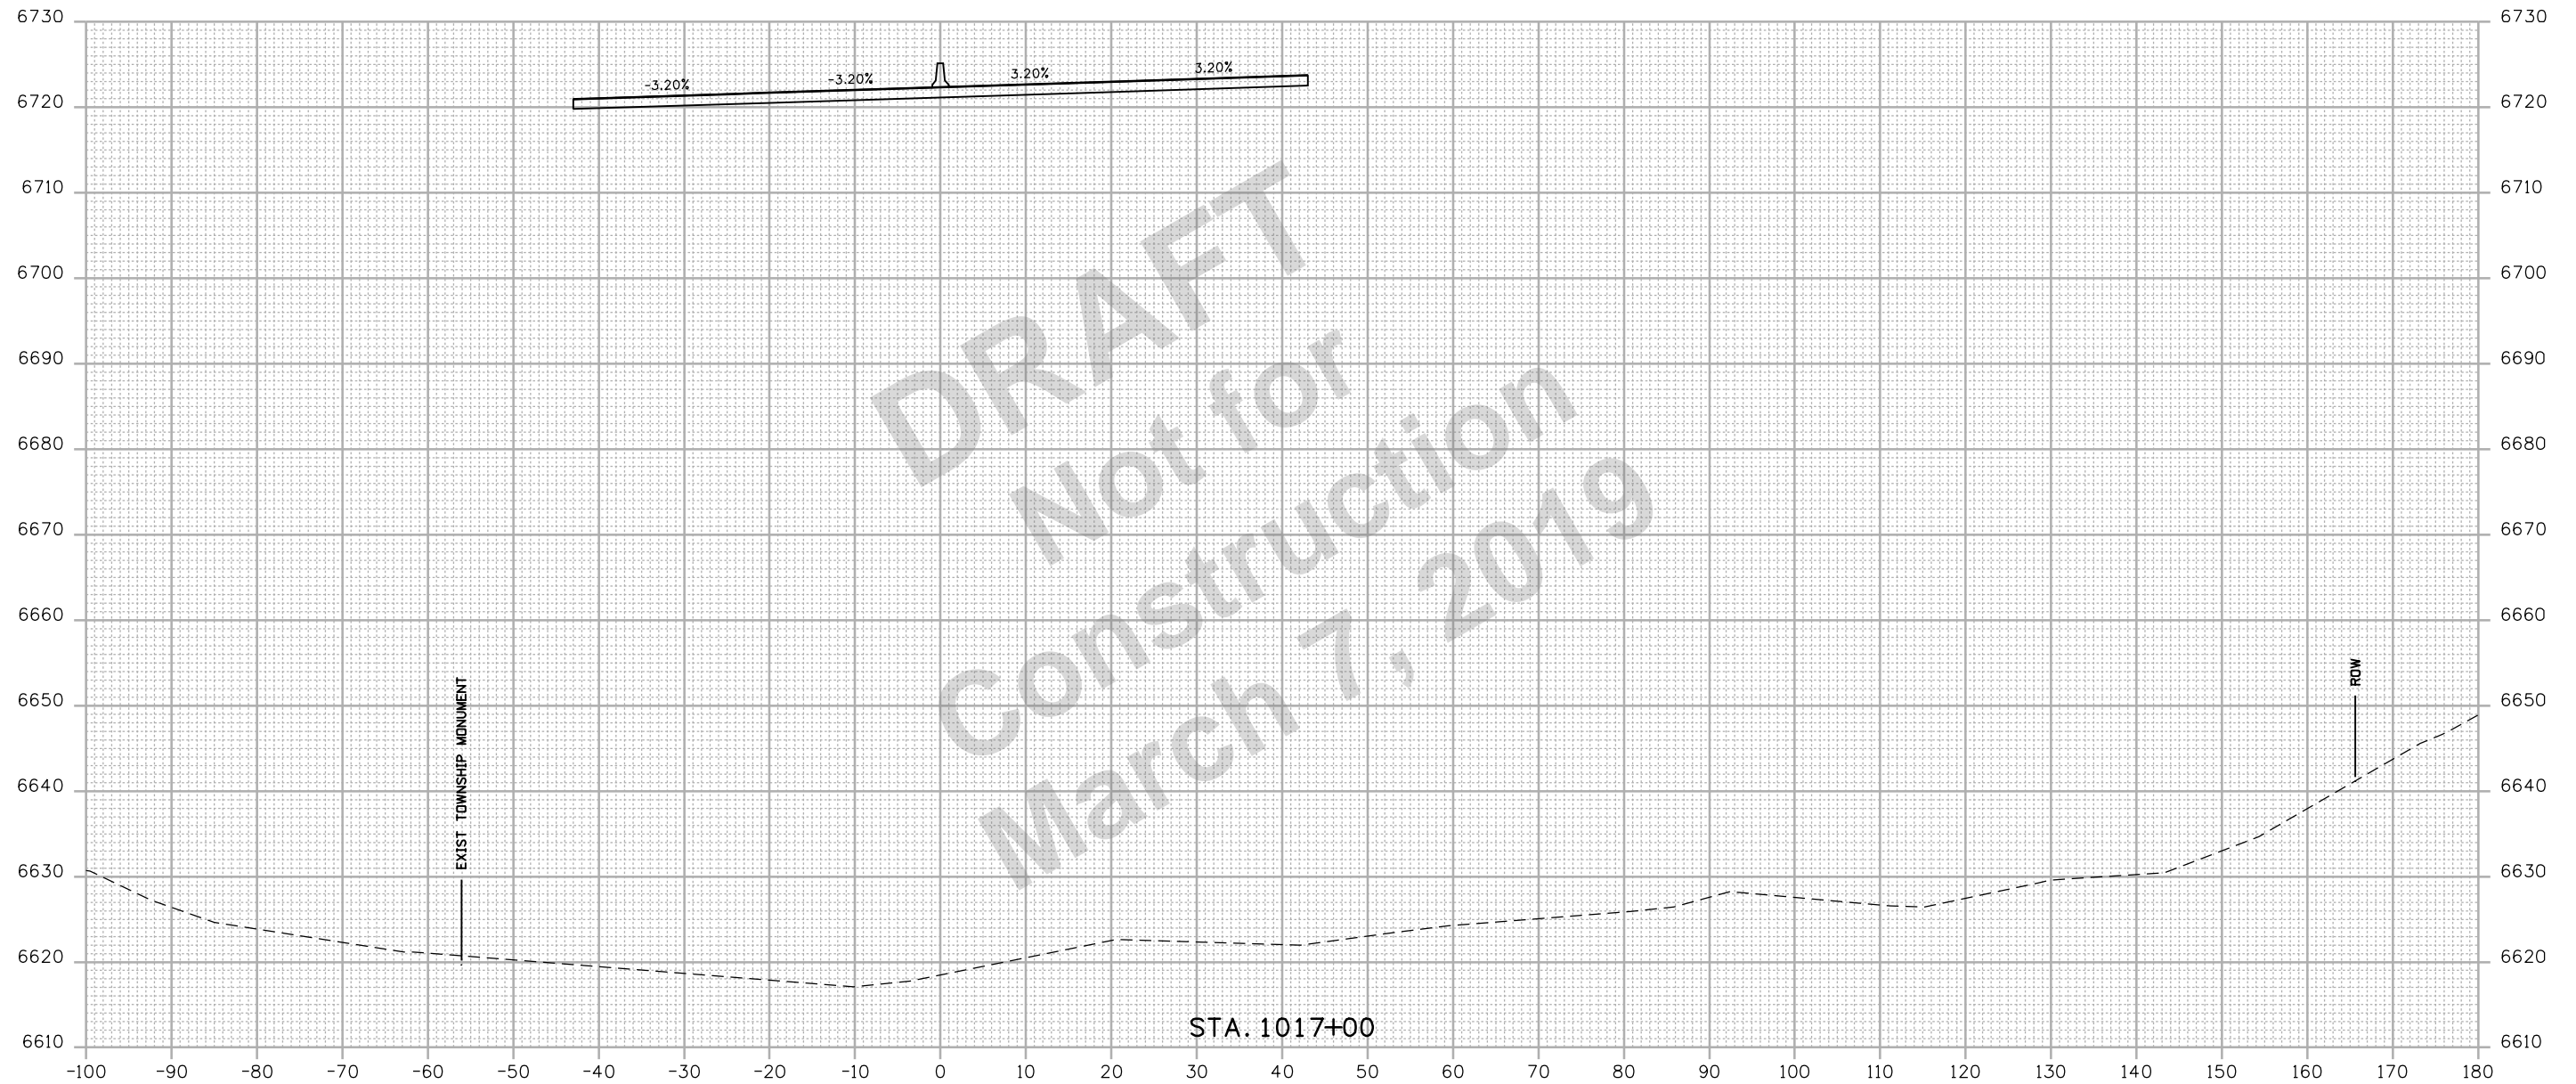

Print Date: 2/27/2019	
Drawing File Name: 22420DES_Cross Sections02.dgn	
Horiz. Scale: 1:20	Vert. Scale: As Noted
Unit Information	Unit Leader Initials

Sheet Revisions		
Date:	Comments	Init.

Colorado Department of Transportation

 3803 North Main Avenue
 Durango, CO 81301
 Phone: 970-385-1440 FAX: 970-385-8365
Region 5 **DRV**

As Constructed
No Revisions:
Revised:
Void:

US 550 CROSS SECTIONS			
Designer:	SDB	Structure	
Detailer:	LMR	Numbers	
Sheet Subset:	XSEC	Subset Sheets:	105 of 159

Project No./Code
NHPP 5501-029
22420
Sheet Number 305

P:\2018 Projects\18-018.01 US 550 S Connection D-B - CDDT R-5\22420\Drawings\Cross Sections\22420DES_Cross Sections02.dgn
 2/27/2019 4:55:50 PM P:\2018 Projects\18-018.01 US 550 S Connection D-B - CDDT R-5\22420\Drawings\Cross Sections\22420DES_Cross Sections02.dgn
 CDDT-DefaultPrinter_V8.plt.ctb CDDT-Per Table.tbl



Print Date: 2/27/2019	
Drawing File Name: 22420DES_Cross Sections02.dgn	
Horiz. Scale: 1:20	Vert. Scale: As Noted
Unit Information	Unit Leader Initials

Sheet Revisions		
Date:	Comments	Init.

Colorado Department of Transportation



 3803 North Main Avenue
 Durango, CO 81301
 Phone: 970-385-1440 FAX: 970-385-8365
Region 5 **DRV**

As Constructed
No Revisions:
Revised:
Void:

US 550 CROSS SECTIONS			
Designer:	SDB	Structure	
Detailer:	LMR	Numbers	
Sheet Subset:	XSEC	Subset Sheets:	106 of 159

Project No./Code
NHPP 5501-029
22420
Sheet Number 306

R:\Users\41555666\Public\Projects\18-018\01 US 550 S Connection D-B - CDDT R-5\22420\Design\Drawings\Cross Sections\22420DES_Cross Sections02.dgn
 2/27/2019 4:55:56 PM P:\2018\Projects\18-018\01 US 550 S Connection D-B - CDDT R-5\22420\Design\Drawings\Cross Sections\22420DES_Cross Sections02.dgn
 CDDT-DefaultPrinter_V8.plt; CDDT-Per Table.tbl

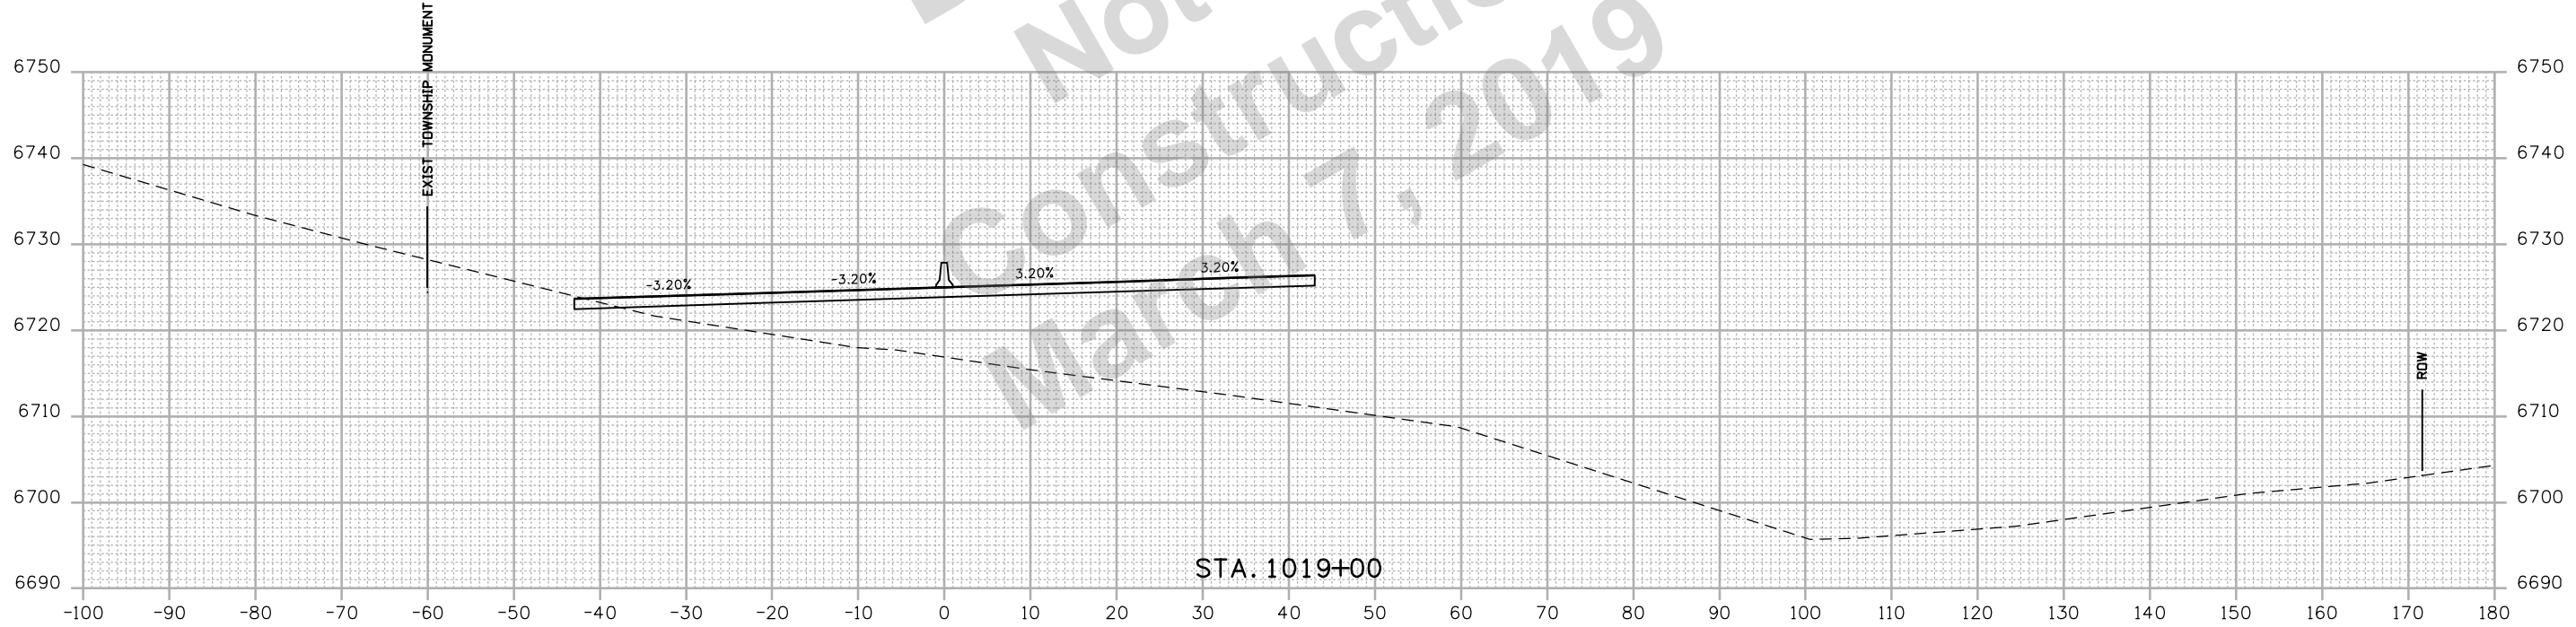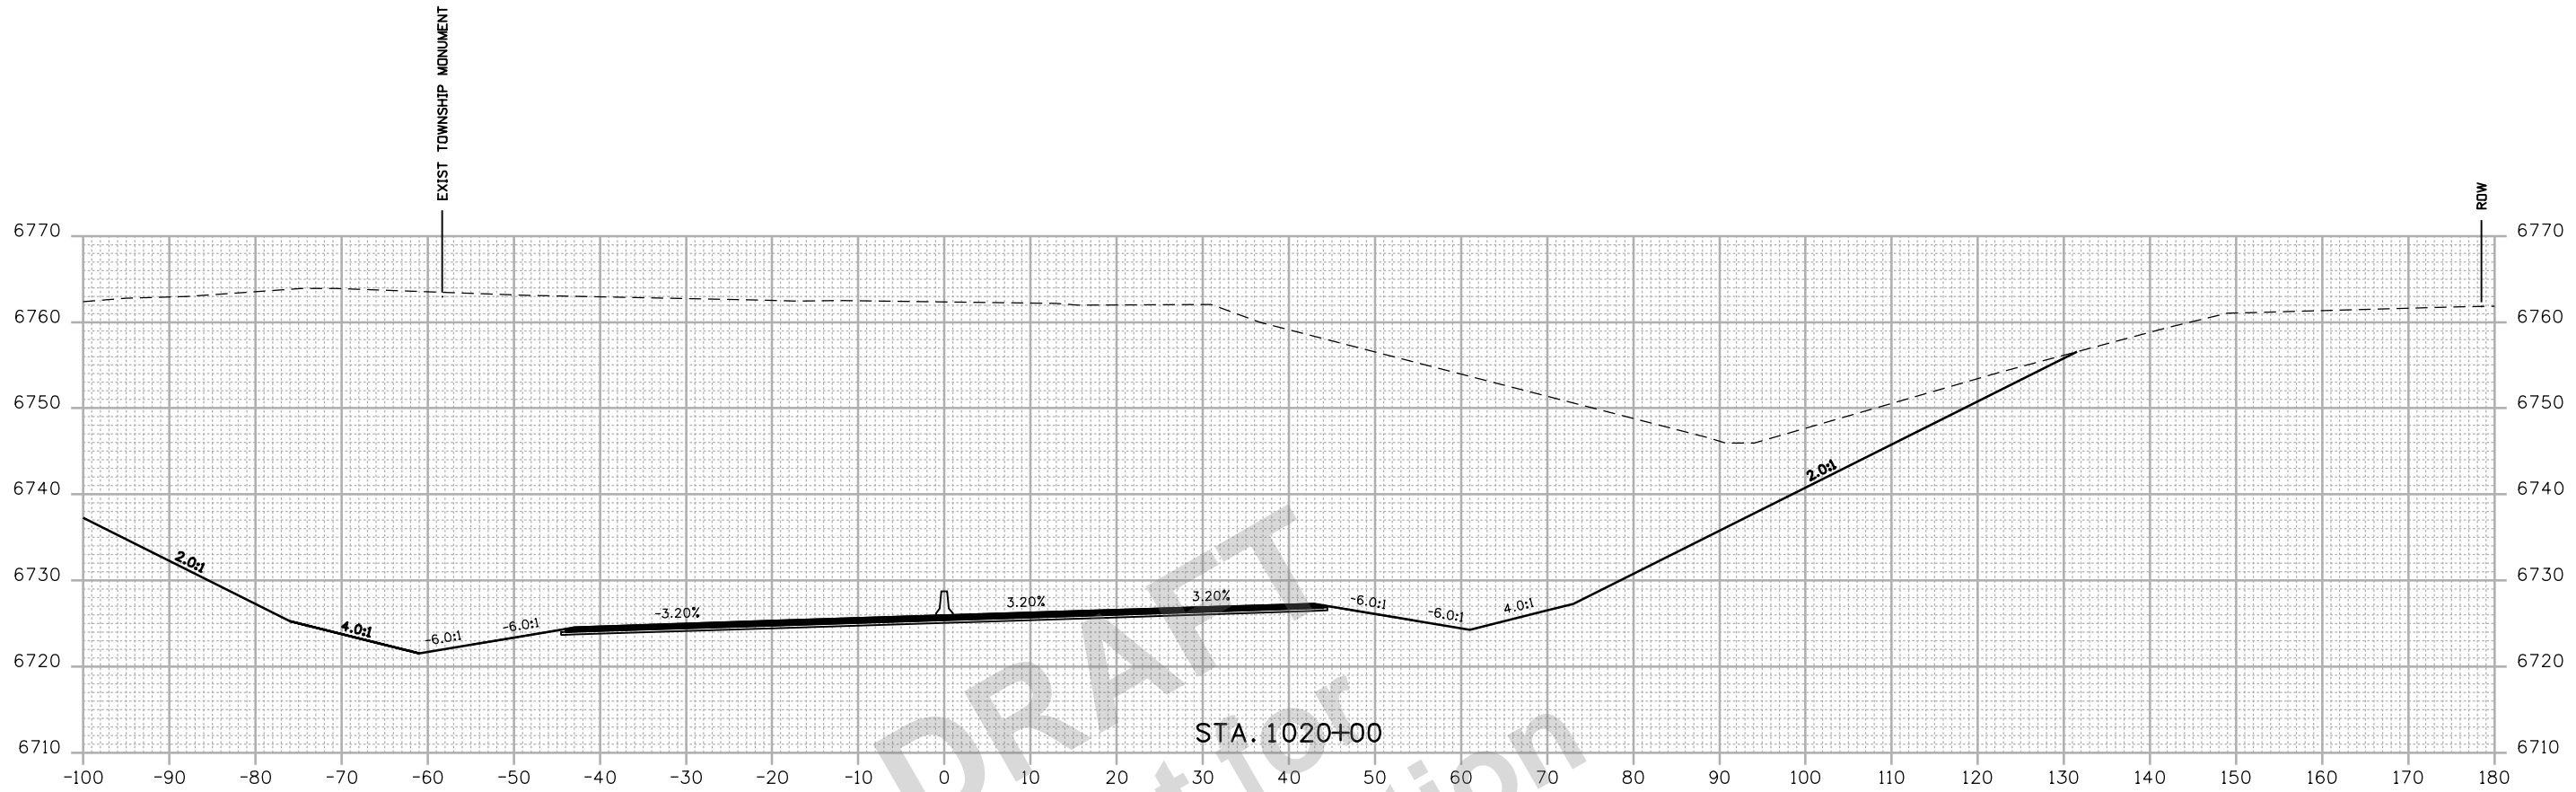

DRAFT
 Not for
 Construction
 March 7, 2019

Print Date: 2/27/2019	
Drawing File Name: 22420DES_Cross Sections02.dgn	
Horiz. Scale: 1:20	Vert. Scale: As Noted
Unit Information	Unit Leader Initials

Sheet Revisions		
Date:	Comments	Init.

Colorado Department of Transportation



 3803 North Main Avenue
 Durango, CO 81301
 Phone: 970-385-1440 FAX: 970-385-8365
Region 5 **DRV**

As Constructed
No Revisions:
Revised:
Void:

US 550 CROSS SECTIONS			
Designer:	SDB	Structure	
Detailer:	LMR	Numbers	
Sheet Subset:	XSEC	Subset Sheets:	107 of 159

Project No./Code
NHPP 5501-029
22420
Sheet Number 307

R:\work\4156\03 PM P\2018 Projects\18-018\01 US 550 S Connection D-B - CDDT R-5\22420\Design\Drawings\Cross Sections\22420DES_Cross Sections02.dgn
 2/27/2019 CDDT-DefaultPrinter_V8.plt cgg CDDT-Print.tbl

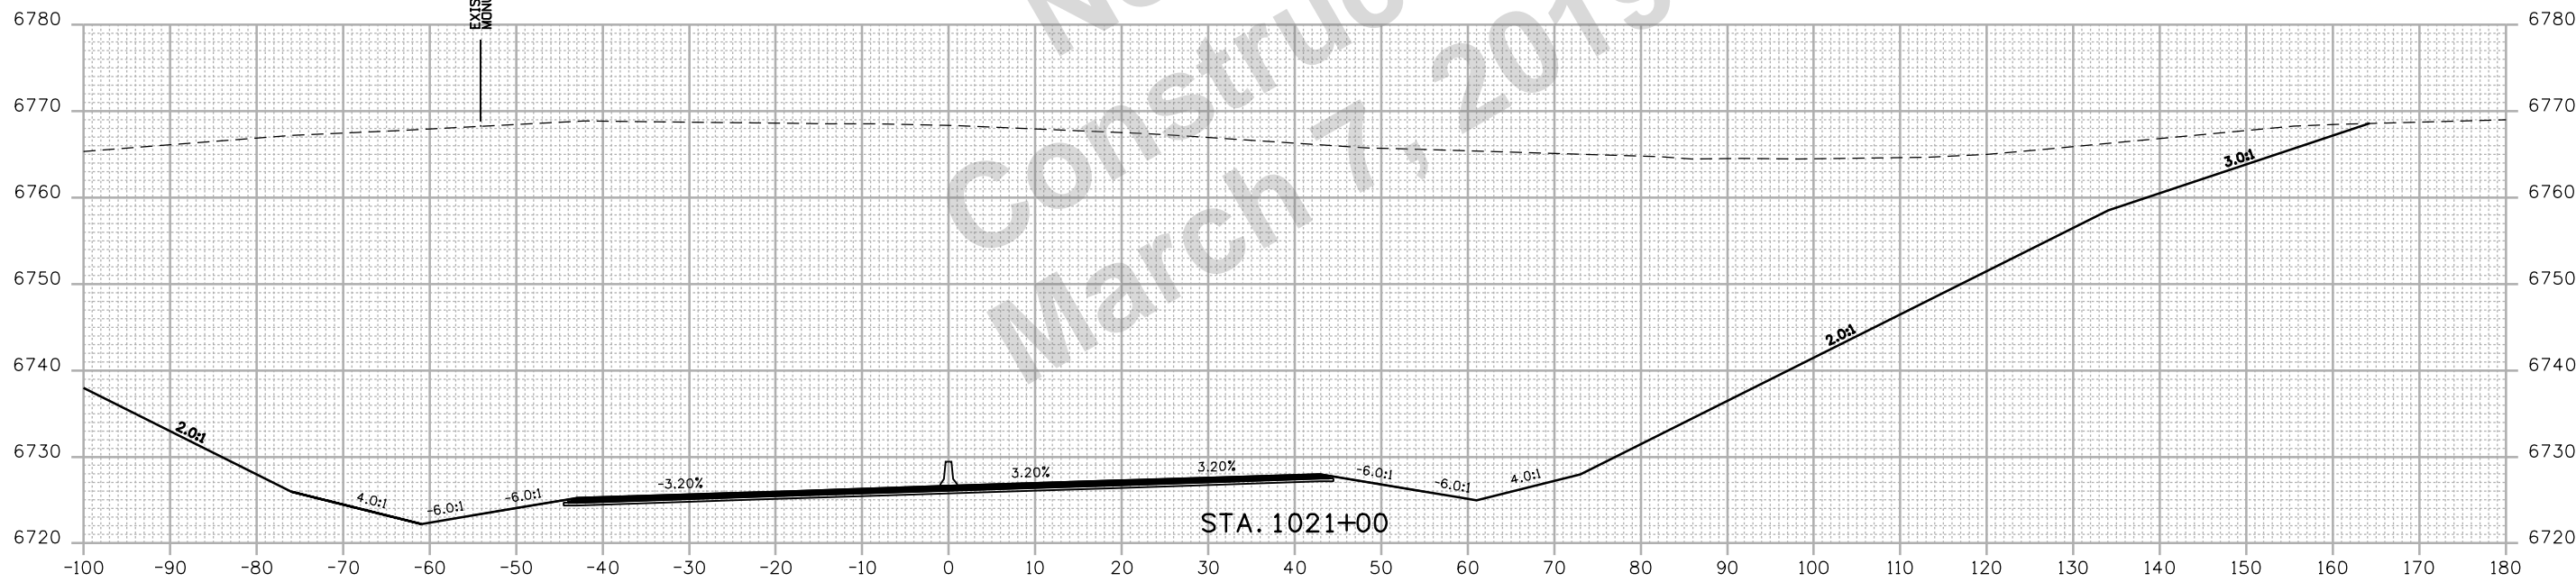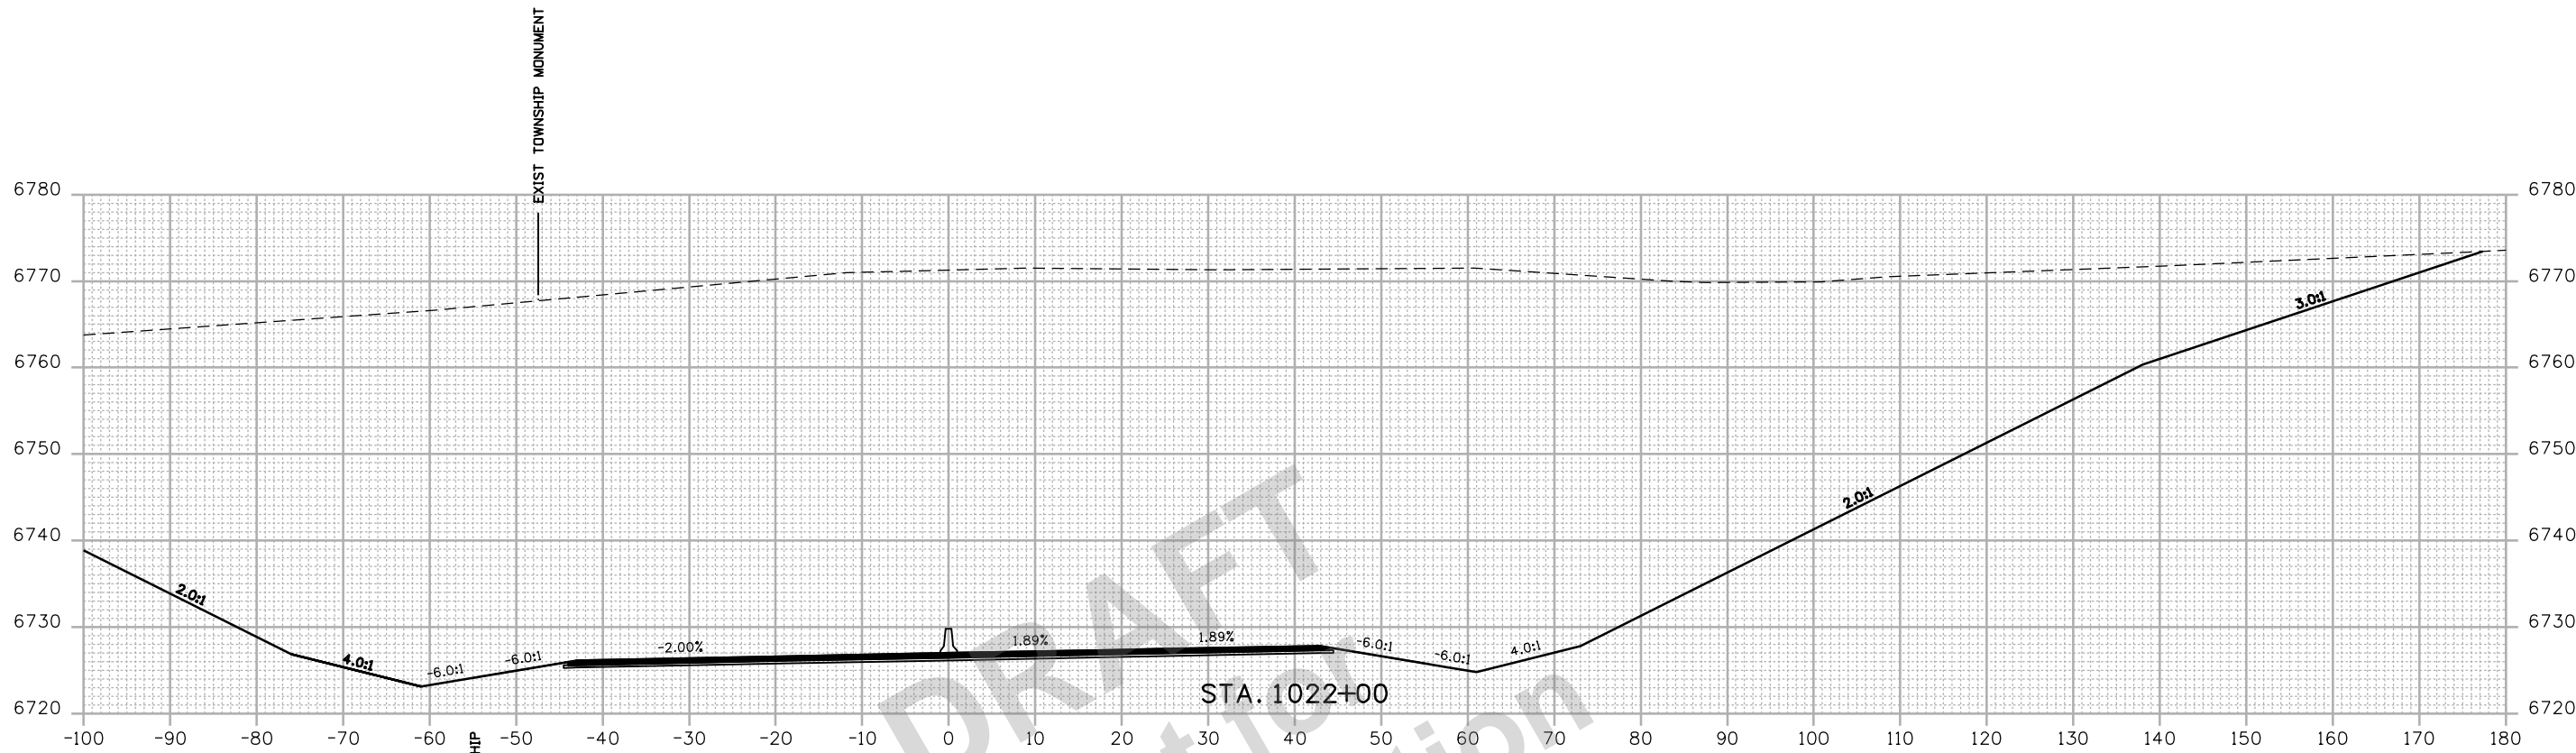

DRAFT
 Not for Construction
 March 7, 2019

Print Date: 2/27/2019	
Drawing File Name: 22420DES_Cross Sections02.dgn	
Horiz. Scale: 1:20	Vert. Scale: As Noted
Unit Information	Unit Leader Initials

Sheet Revisions		
Date:	Comments	Init.

Colorado Department of Transportation



 3803 North Main Avenue
 Durango, CO 81301
 Phone: 970-385-1440 FAX: 970-385-8365
Region 5 **DRV**

As Constructed
No Revisions:
Revised:
Void:

US 550 CROSS SECTIONS			
Designer:	SDB	Structure	
Detailer:	LMR	Numbers	
Sheet Subset:	XSEC	Subset Sheets:	108 of 159

Project No./Code
NHPP 5501-029
22420
Sheet Number 308

R:\2018 Projects\18-018.01 US 550 S Connection D-B - CDDT R-5\22420\Cross Sections\22420DES_Cross Sections02.dgn
 2/27/2019 4:56:09 PM P:\2018 Projects\18-018.01 US 550 S Connection D-B - CDDT R-5\22420\Cross Sections\22420DES_Cross Sections02.dgn
 CDDT-DefaultPrinter_V8.plt.ctb CDDT-Per Table.tbl

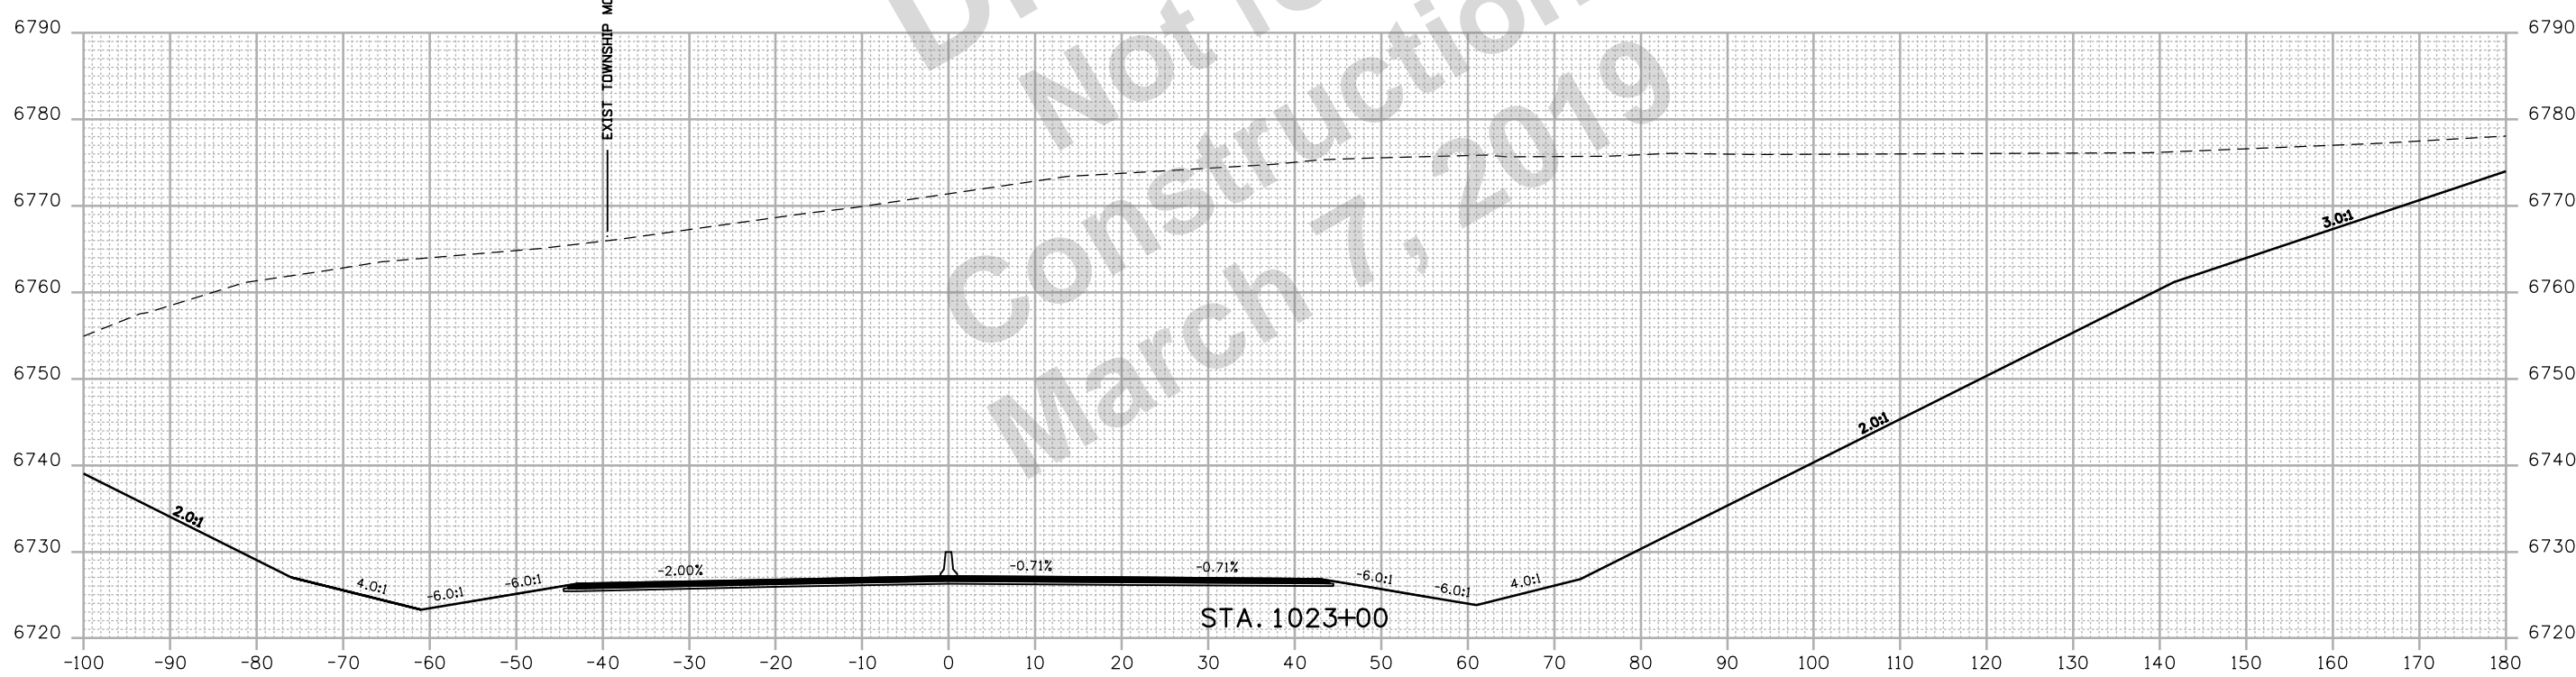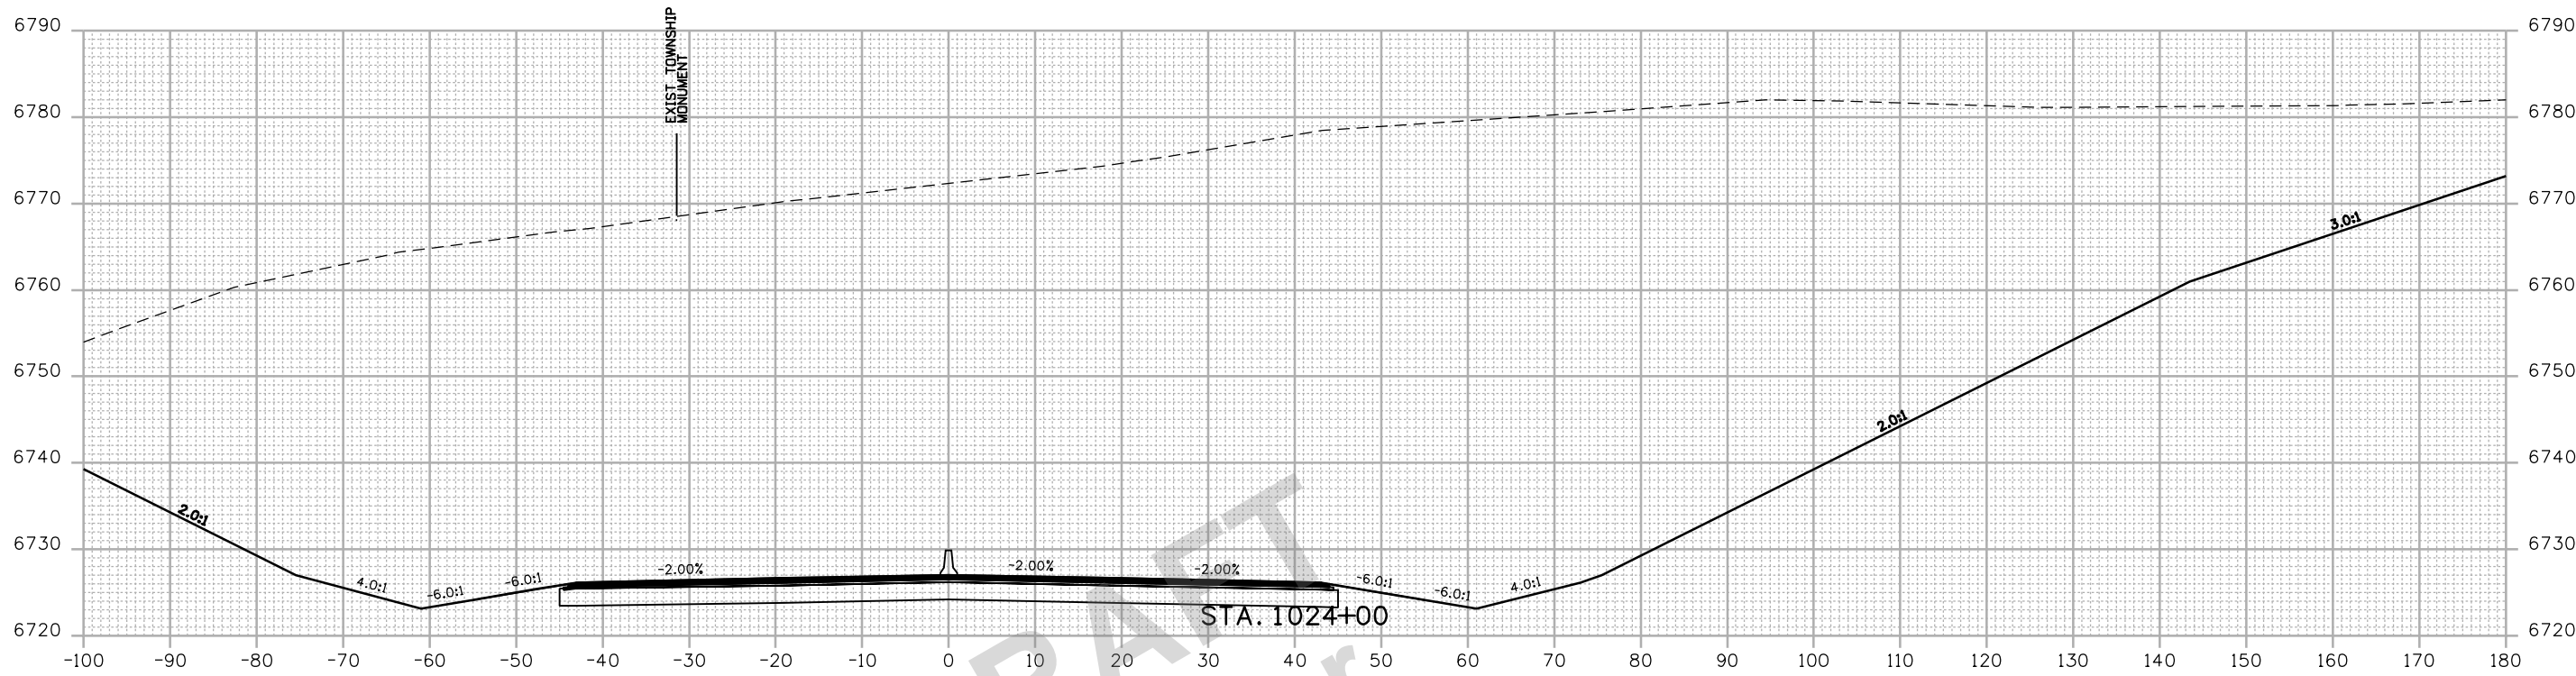

DRAFT
 Not for
 Construction
 March 7, 2019

Print Date: 2/27/2019	
Drawing File Name: 22420DES_Cross Sections02.dgn	
Horiz. Scale: 1:20	Vert. Scale: As Noted
Unit Information	Unit Leader Initials

0000	Sheet Revisions		
	Date:	Comments	Init.

Colorado Department of Transportation


 3803 North Main Avenue
 Durango, CO 81301
 Phone: 970-385-1440 FAX: 970-385-8365
Region 5 **DRV**

As Constructed
No Revisions:
Revised:
Void:

US 550 CROSS SECTIONS			
Designer:	SDB	Structure	
Detailer:	LMR	Numbers	
Sheet Subset:	XSEC	Subset Sheets:	109 of 159

Project No./Code
NHPP 5501-029
22420
Sheet Number 309

R:\Users\15615 PM P\2018 Projects\18-018.01 US 550 S Connection D-B - CDDT R-5\22420\Design Drawings\Cross Sections\22420DES_Cross Sections02.dgn
 2/27/2019 CDDT-DefaultPrinter_V8.plt.ctb CDDT-Print.tbl

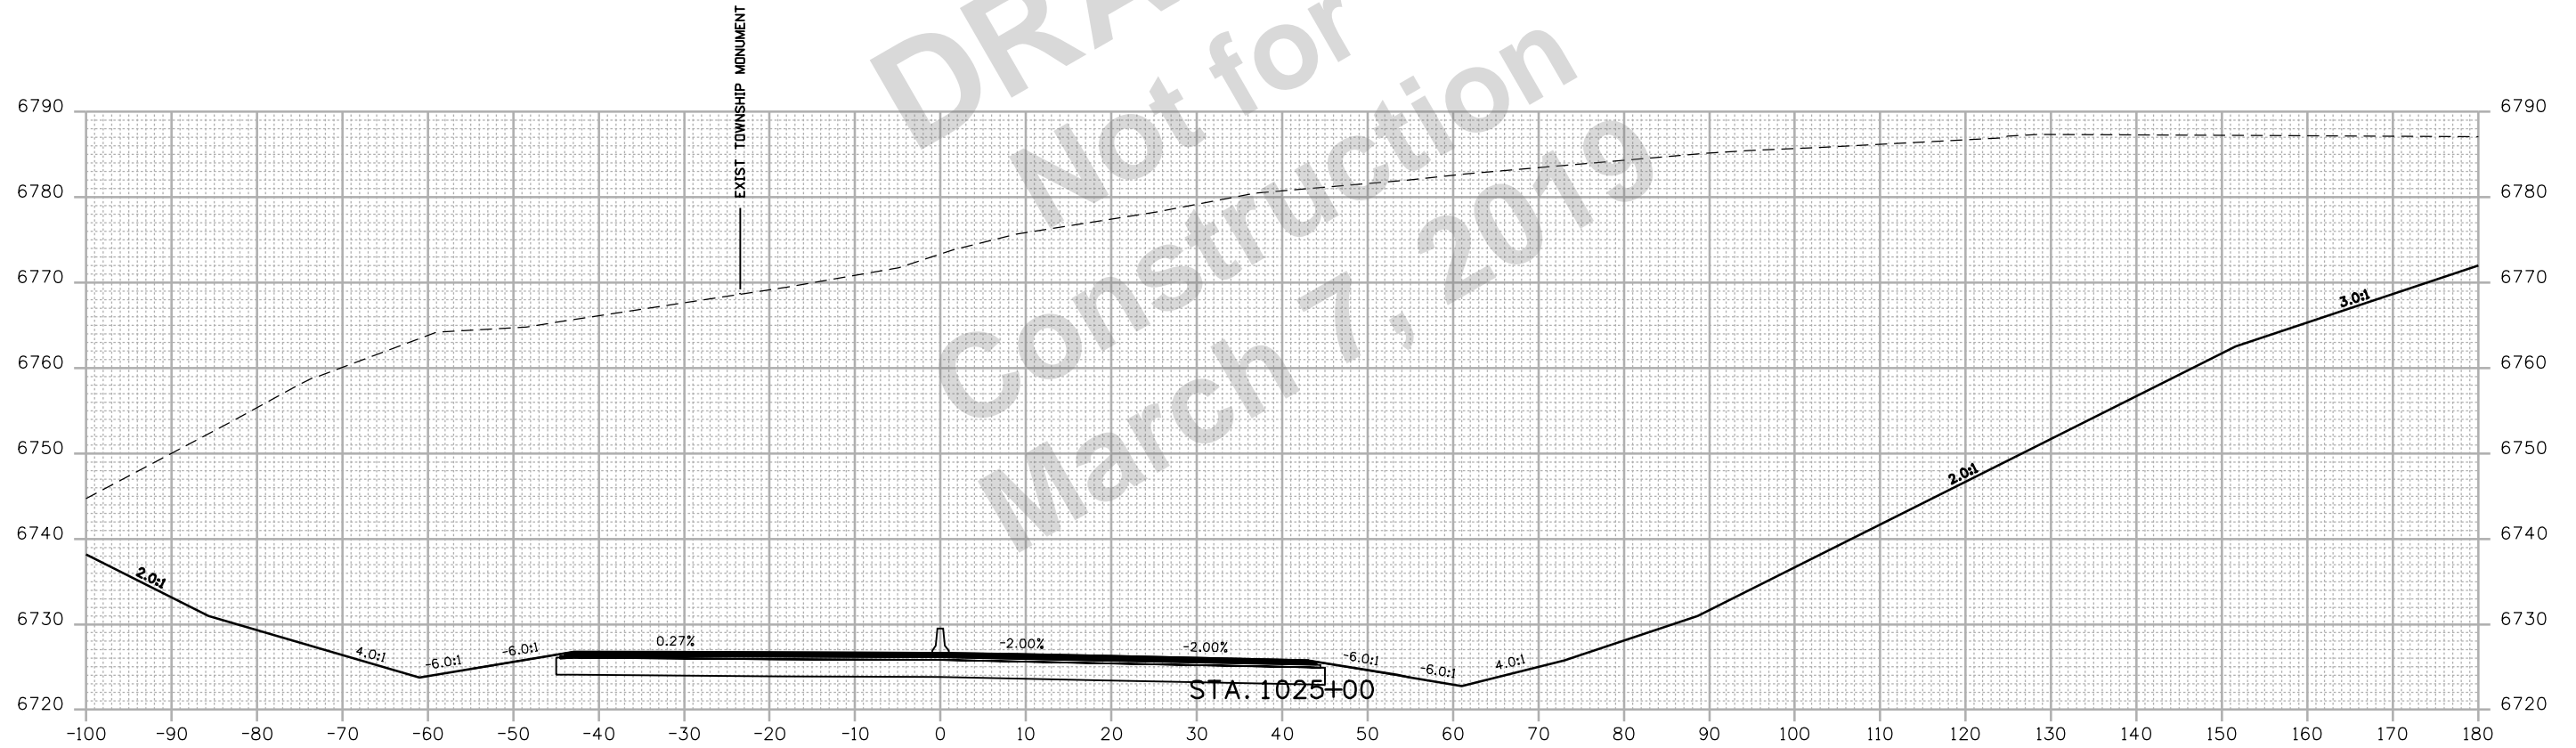

DRAFT
 Not for
 Construction
 March 7, 2019

Print Date: 2/27/2019	
Drawing File Name: 22420DES_Cross Sections02.dgn	
Horiz. Scale: 1:20	Vert. Scale: As Noted
Unit Information	Unit Leader Initials

Sheet Revisions		
Date:	Comments	Init.

Colorado Department of Transportation


 3803 North Main Avenue
 Durango, CO 81301
 Phone: 970-385-1440 FAX: 970-385-8365
Region 5 **DRV**

As Constructed
No Revisions:
Revised:
Void:

US 550 CROSS SECTIONS			
Designer:	SDB	Structure	
Detailer:	LMR	Numbers	
Sheet Subset:	XSEC	Subset Sheets:	110 of 159

Project No./Code
NHPP 5501-029
22420
Sheet Number 310

P:\2018 Projects\18-018.01 US 550 S Connection D-B - CDDT R-5\22420\Design\Drawings\Cross Sections\22420DES_Cross Sections02.dgn
 2/27/2019 4:56:21 PM CDDT-DefaultPrinter_V8.plt CDDT-Peri.tbl

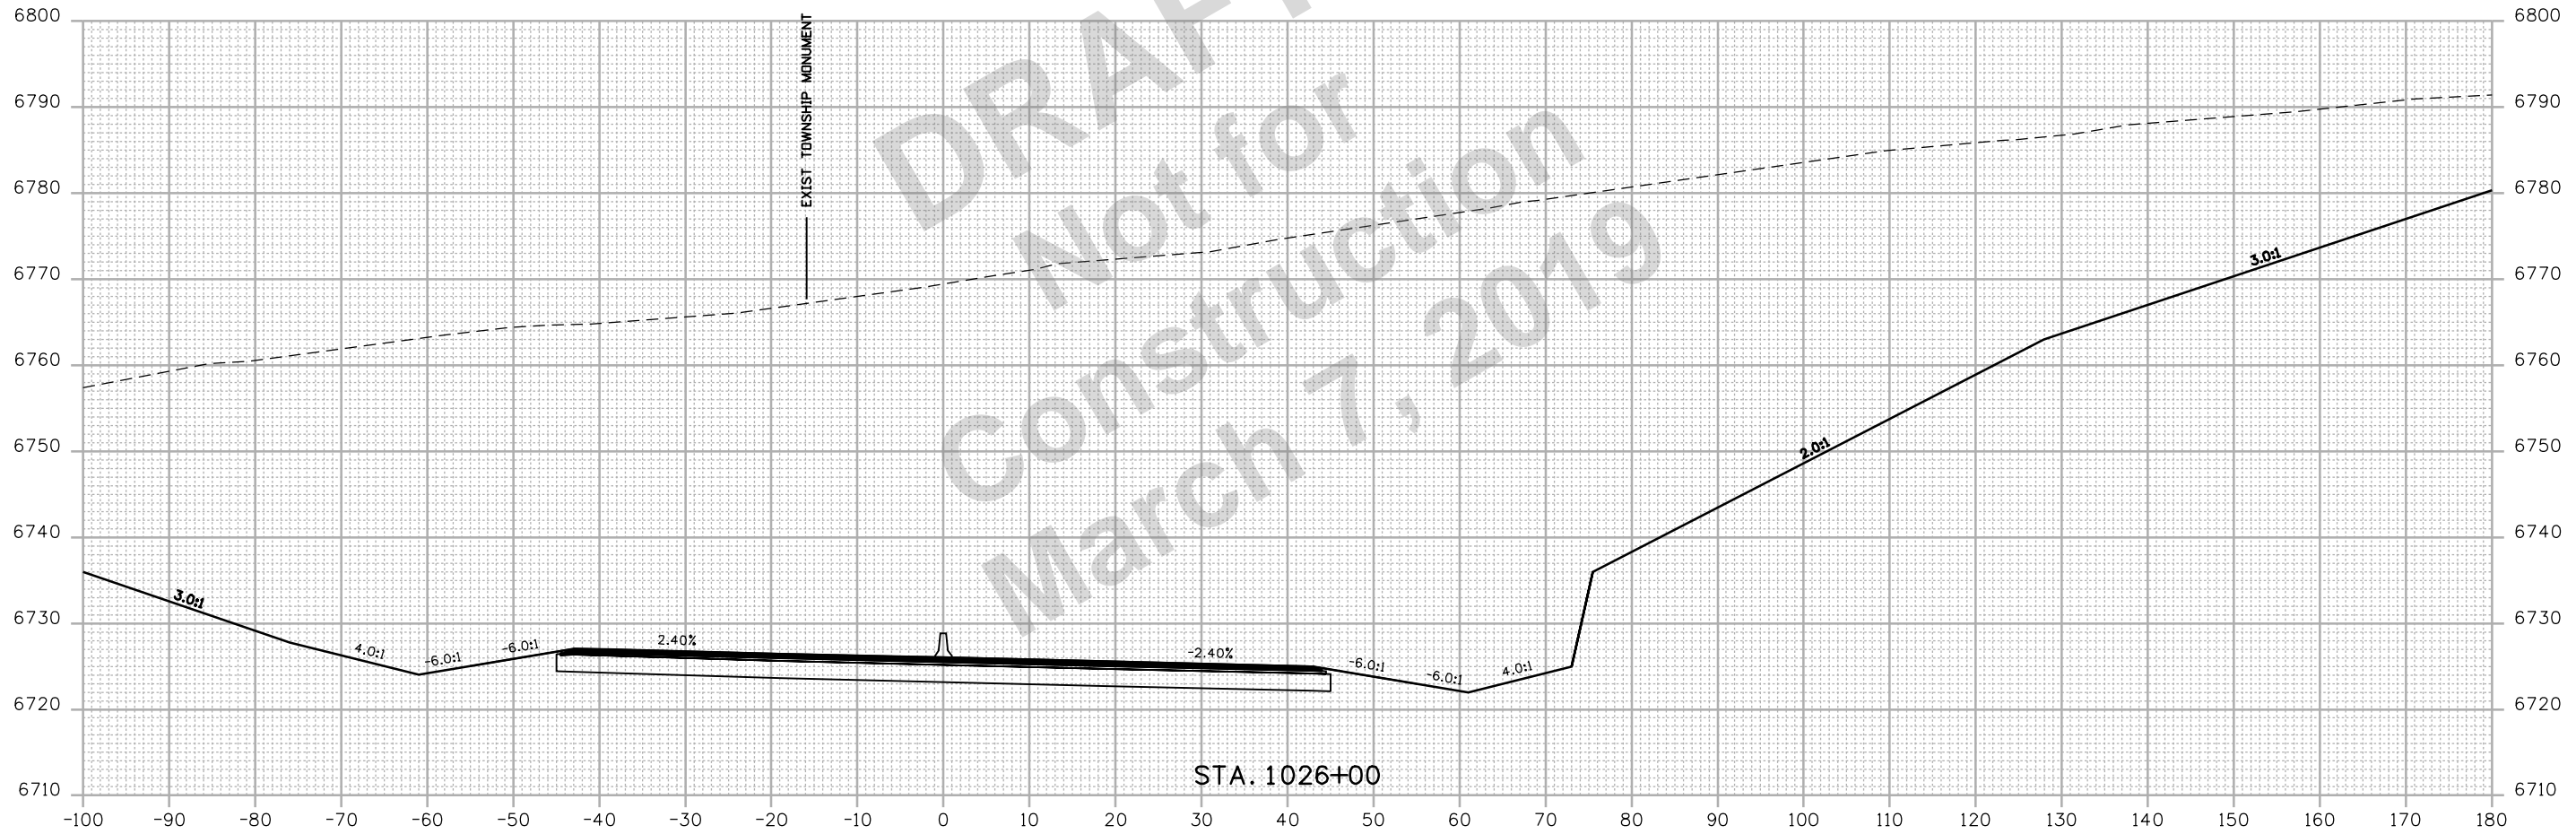

Print Date: 2/27/2019	
Drawing File Name: 22420DES_Cross Sections02.dgn	
Horiz. Scale: 1:20	Vert. Scale: As Noted
Unit Information	Unit Leader Initials

Sheet Revisions		
Date:	Comments	Init.


Colorado Department of Transportation
 3803 North Main Avenue
 Durango, CO 81301
 Phone: 970-385-1440 FAX: 970-385-8365
Region 5 **DRV**

As Constructed
No Revisions:
Revised:
Void:

US 550 CROSS SECTIONS			
Designer:	SDB	Structure	
Detailer:	LMR	Numbers	
Sheet Subset:	XSEC	Subset Sheets:	111 of 159

Project No./Code
NHPP 5501-029
22420
Sheet Number 311

R:\Users\4156\28 PM P\2018 Projects\18-018.01 US 550 S Connection D-B - CDDT R-5\22420\Design\Drawings\Cross Sections\22420DES_Cross Sections02.dgn
 2/27/2019 CDDT-DefaultPrinter_V8.plt ctd CDDT-Per Table.tbl

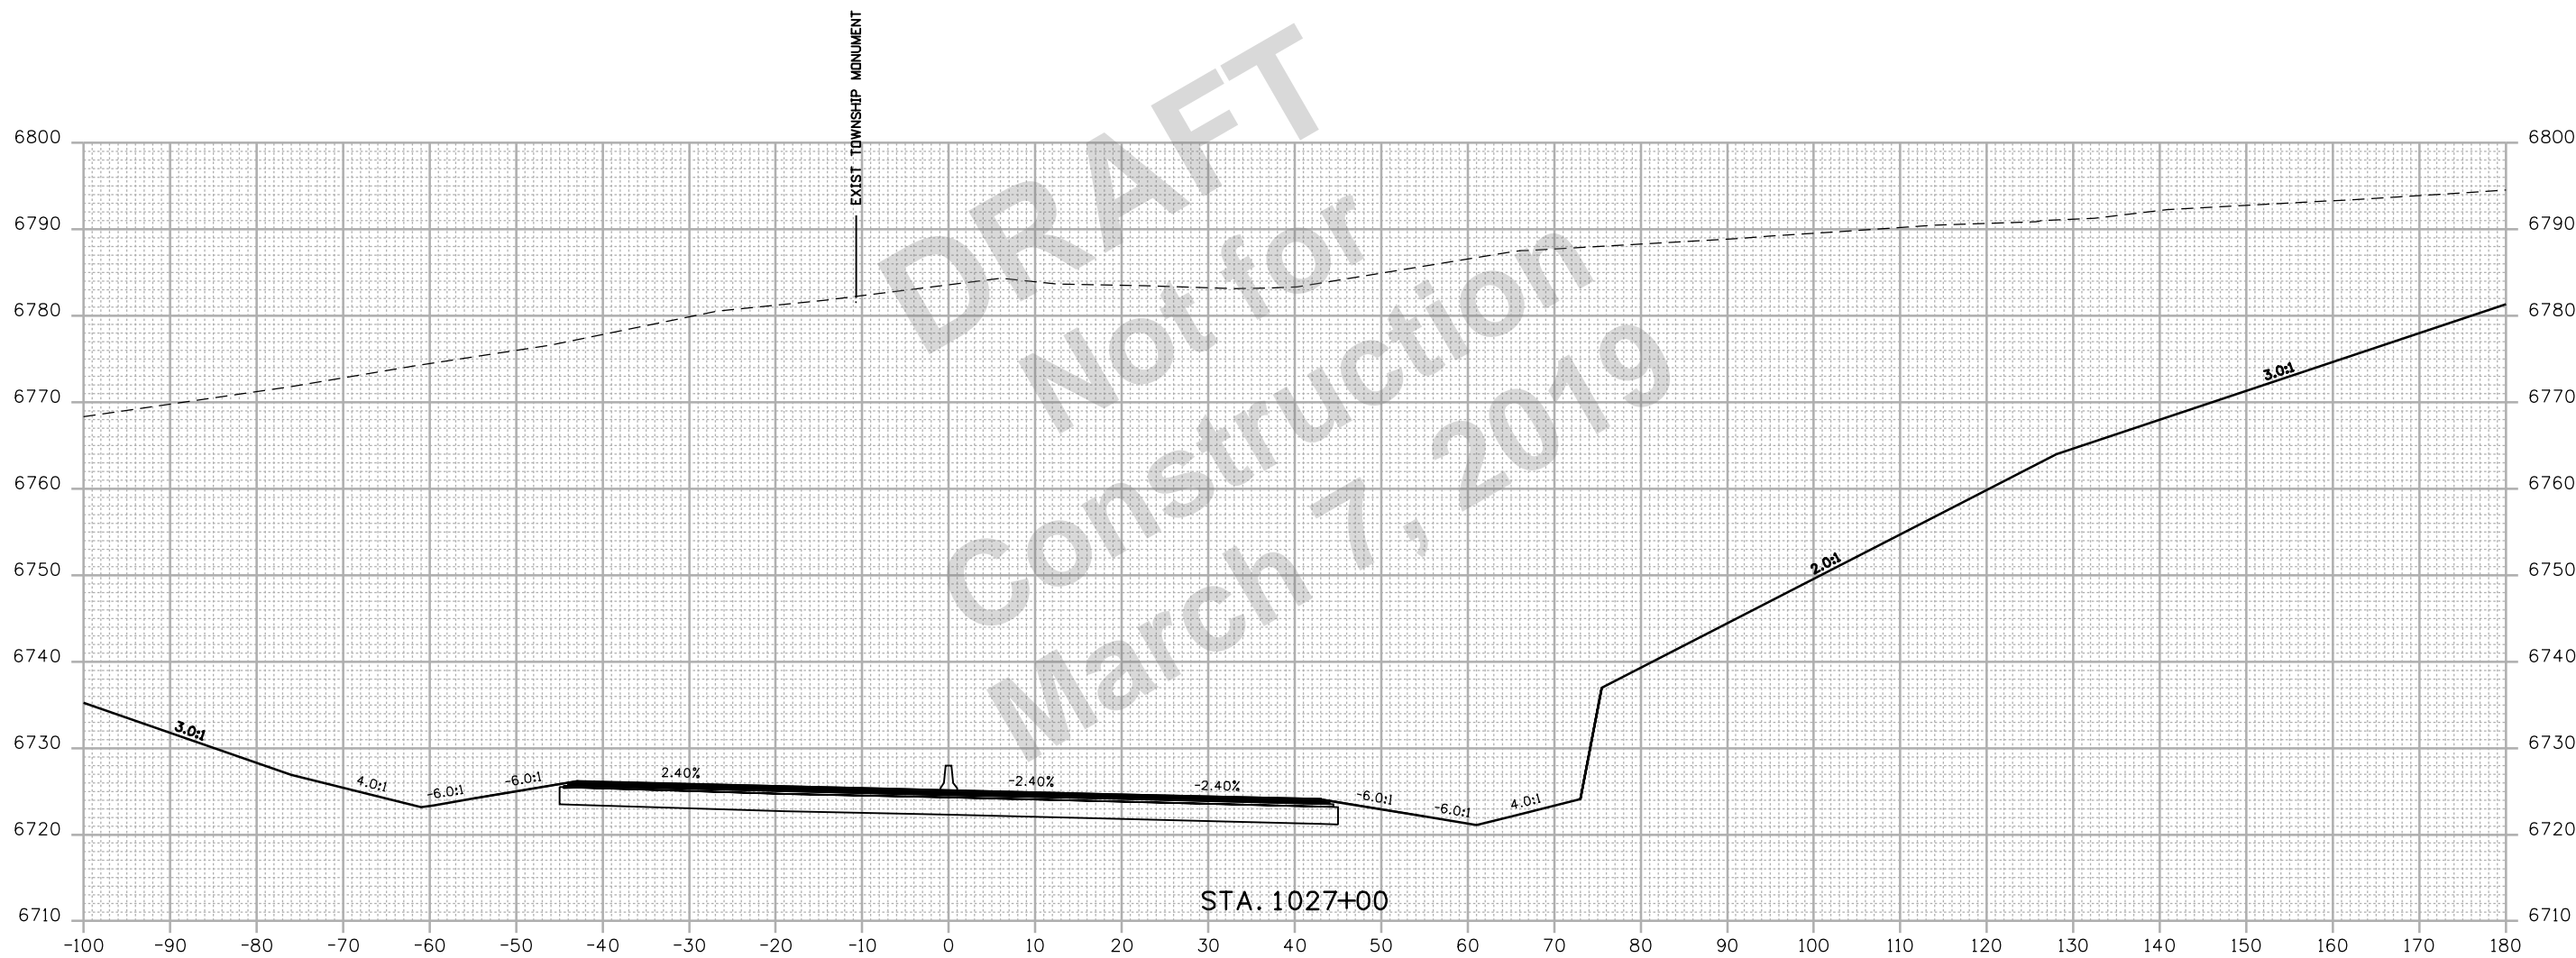

Print Date: 2/27/2019	
Drawing File Name: 22420DES_Cross Sections02.dgn	
Horiz. Scale: 1:20	Vert. Scale: As Noted
Unit Information	Unit Leader Initials

0000

Sheet Revisions		
Date:	Comments	Init.

Colorado Department of Transportation



 3803 North Main Avenue
 Durango, CO 81301
 Phone: 970-385-1440 FAX: 970-385-8365
Region 5 **DRV**

As Constructed
No Revisions:
Revised:
Void:

US 550 CROSS SECTIONS			
Designer:	SDB	Structure	
Detailer:	LMR	Numbers	
Sheet Subset:	XSEC	Subset Sheets:	112 of 159

Project No./Code
NHPP 5501-029
22420
Sheet Number 312

R:\work\4156\34 PM P\2018 Projects\18-018.01 US 550 S Connection D-B - CDDT R-5\22420\Design\Drawings\Cross Sections\22420DES_Cross Sections02.dgn
 2/27/2019 CDDT-DefaultPrinter_V8.plt;cig CDDT-Pent table.tbl

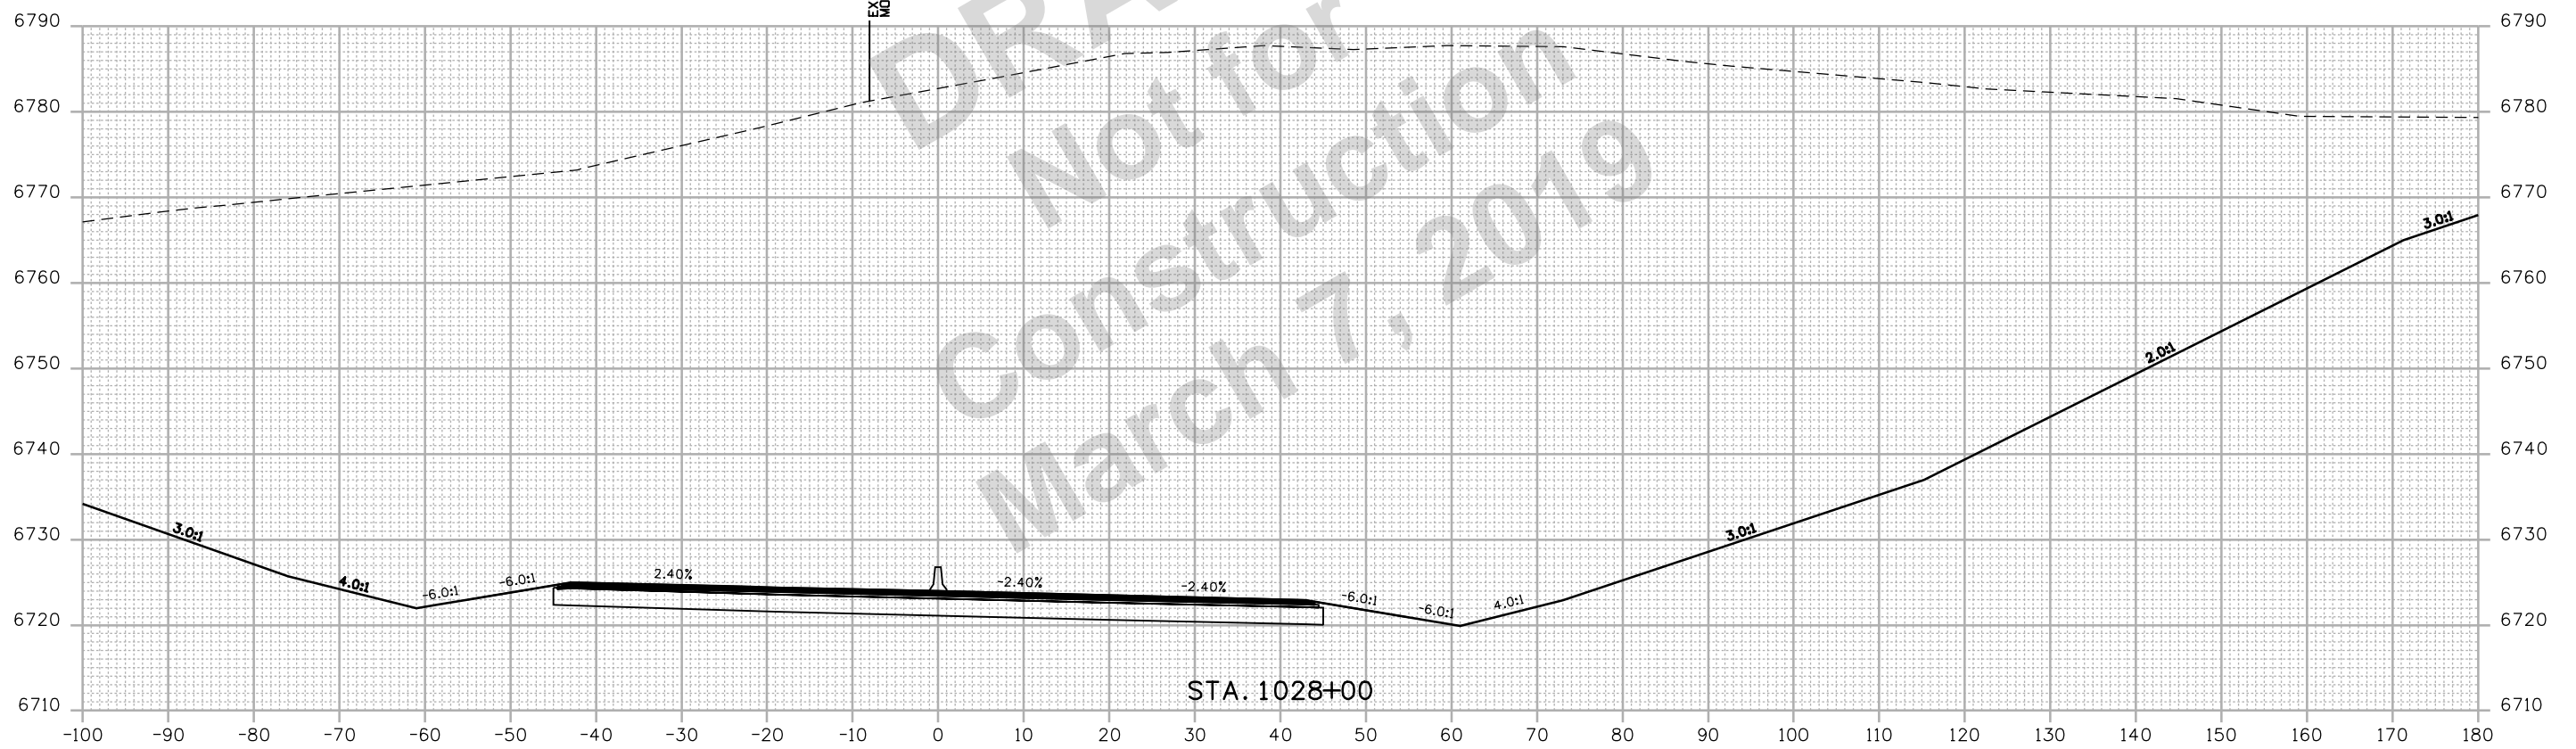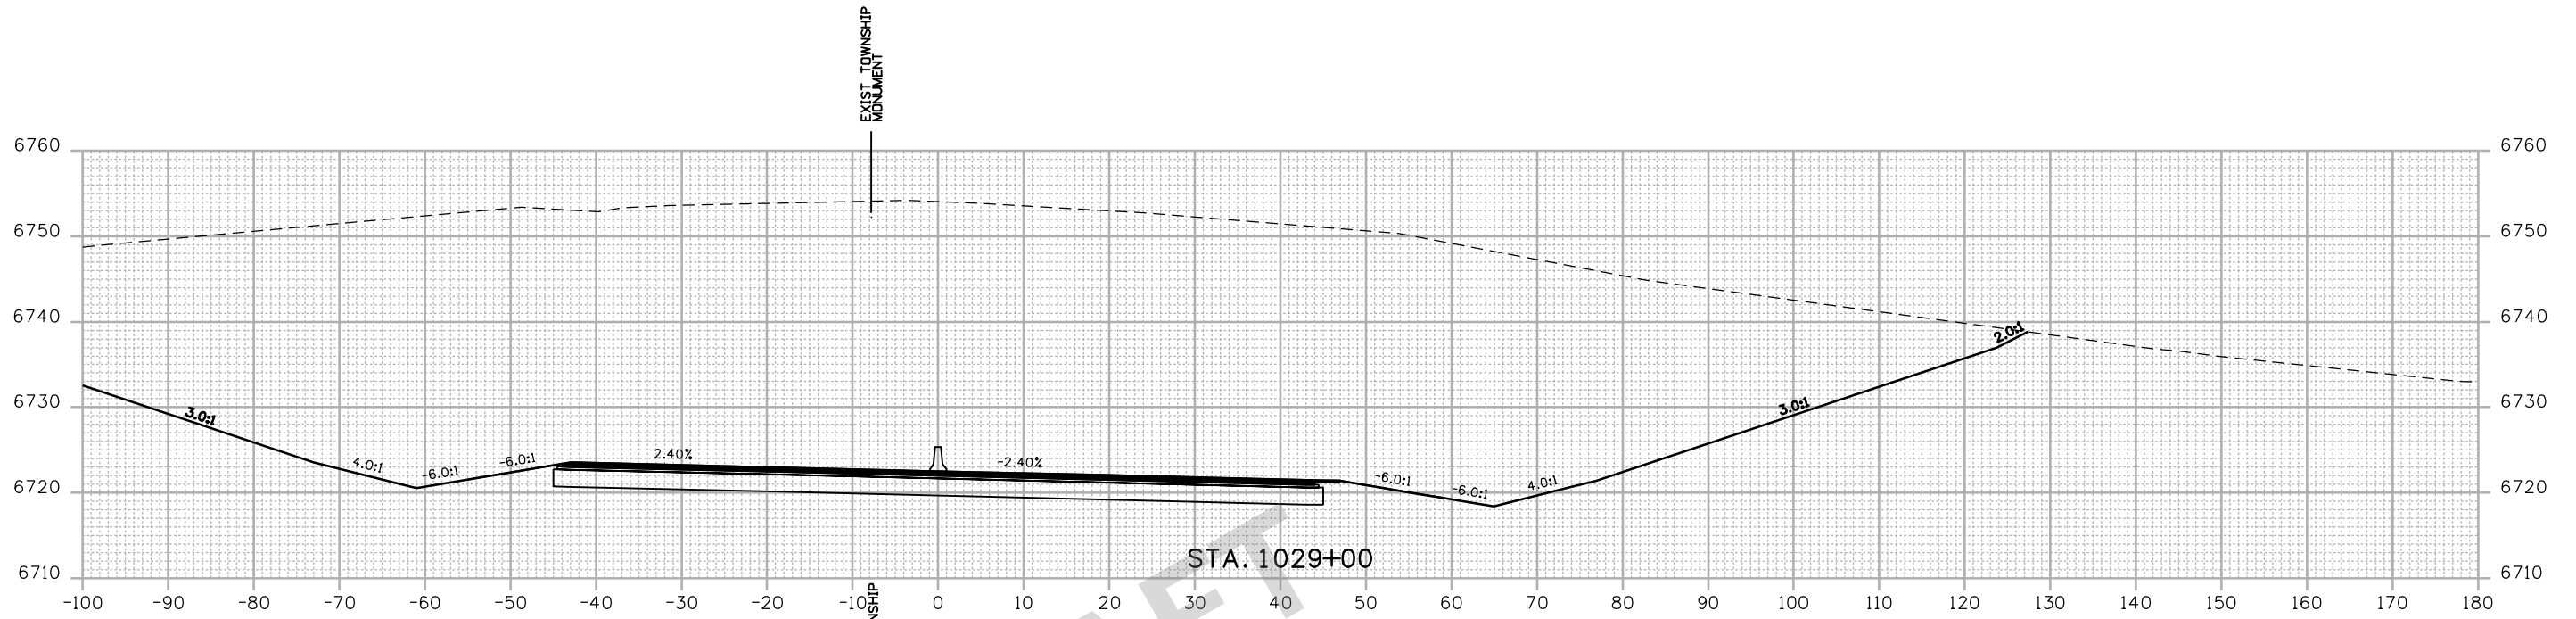

DRAFT
 Not for
 Construction
 March 7, 2019

Print Date: 2/27/2019	
Drawing File Name: 22420DES_Cross Sections02.dgn	
Horiz. Scale: 1:20	Vert. Scale: As Noted
Unit Information	Unit Leader Initials

Sheet Revisions		
Date:	Comments	Init.

Colorado Department of Transportation



 3803 North Main Avenue
 Durango, CO 81301
 Phone: 970-385-1440 FAX: 970-385-8365
Region 5 **DRV**

As Constructed
No Revisions:
Revised:
Void:

US 550 CROSS SECTIONS			
Designer:	SDB	Structure	
Detailer:	LMR	Numbers	
Sheet Subset:	XSEC	Subset Sheets:	113 of 159

Project No./Code
NHPP 5501-029
22420
Sheet Number 313

R:\Projects\18-018.01 US 550 S Connection D-B - CDDT R-5\22420\Design\Drawings\Cross Sections\22420DES_Cross Sections02.dgn
 2/27/2019 2:27:20 PM P:\2018\Projects\18-018.01 US 550 S Connection D-B - CDDT R-5\22420\Design\Drawings\Cross Sections\22420DES_Cross Sections02.dgn
 CDDT-DefaultPrinter_V8.plt; CDDT-Font table.tbl

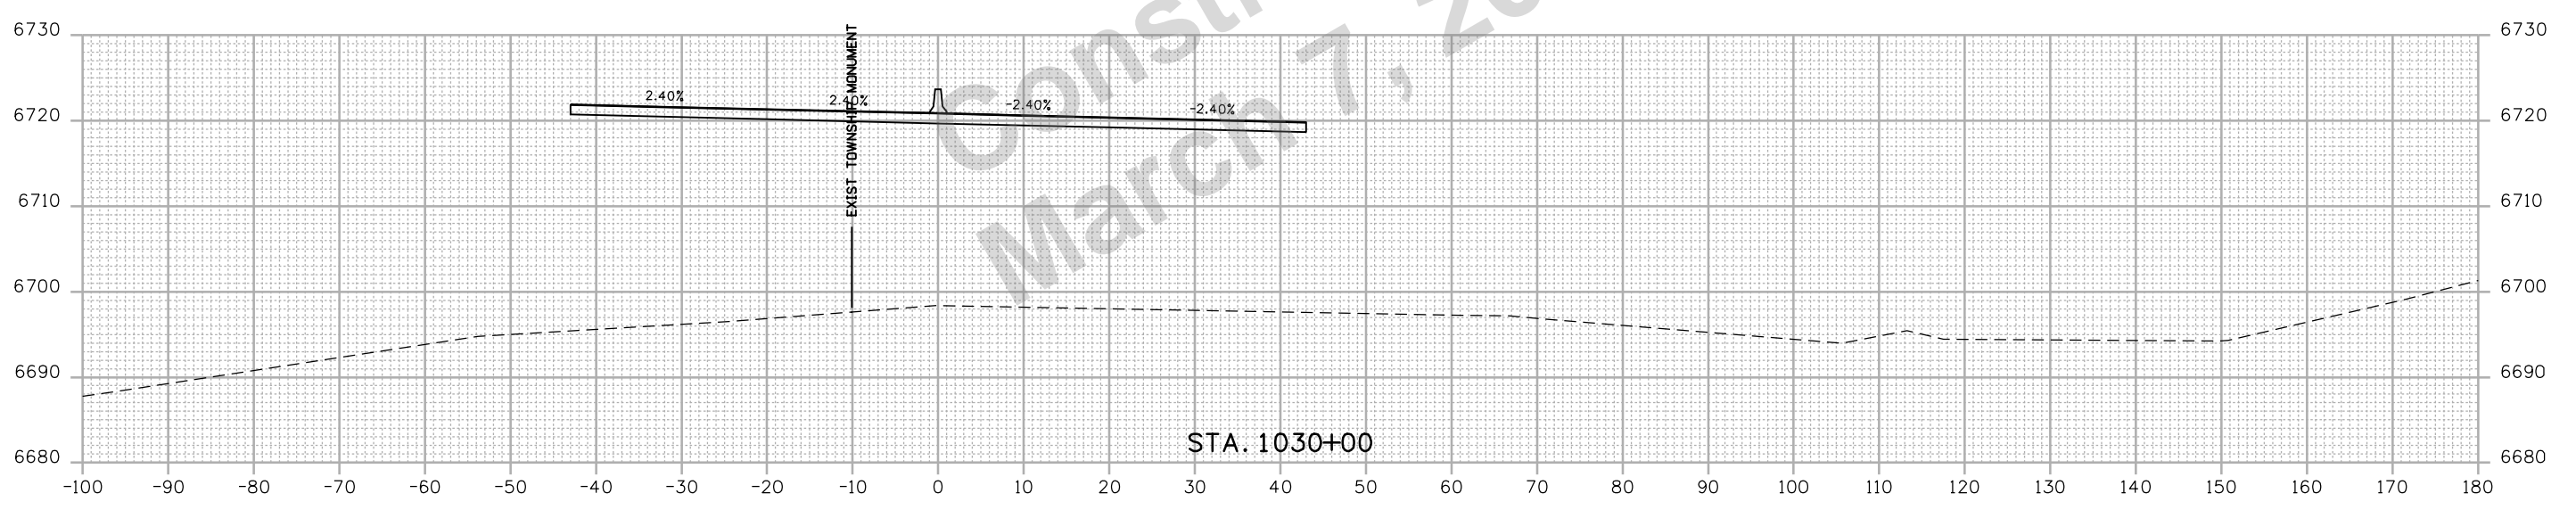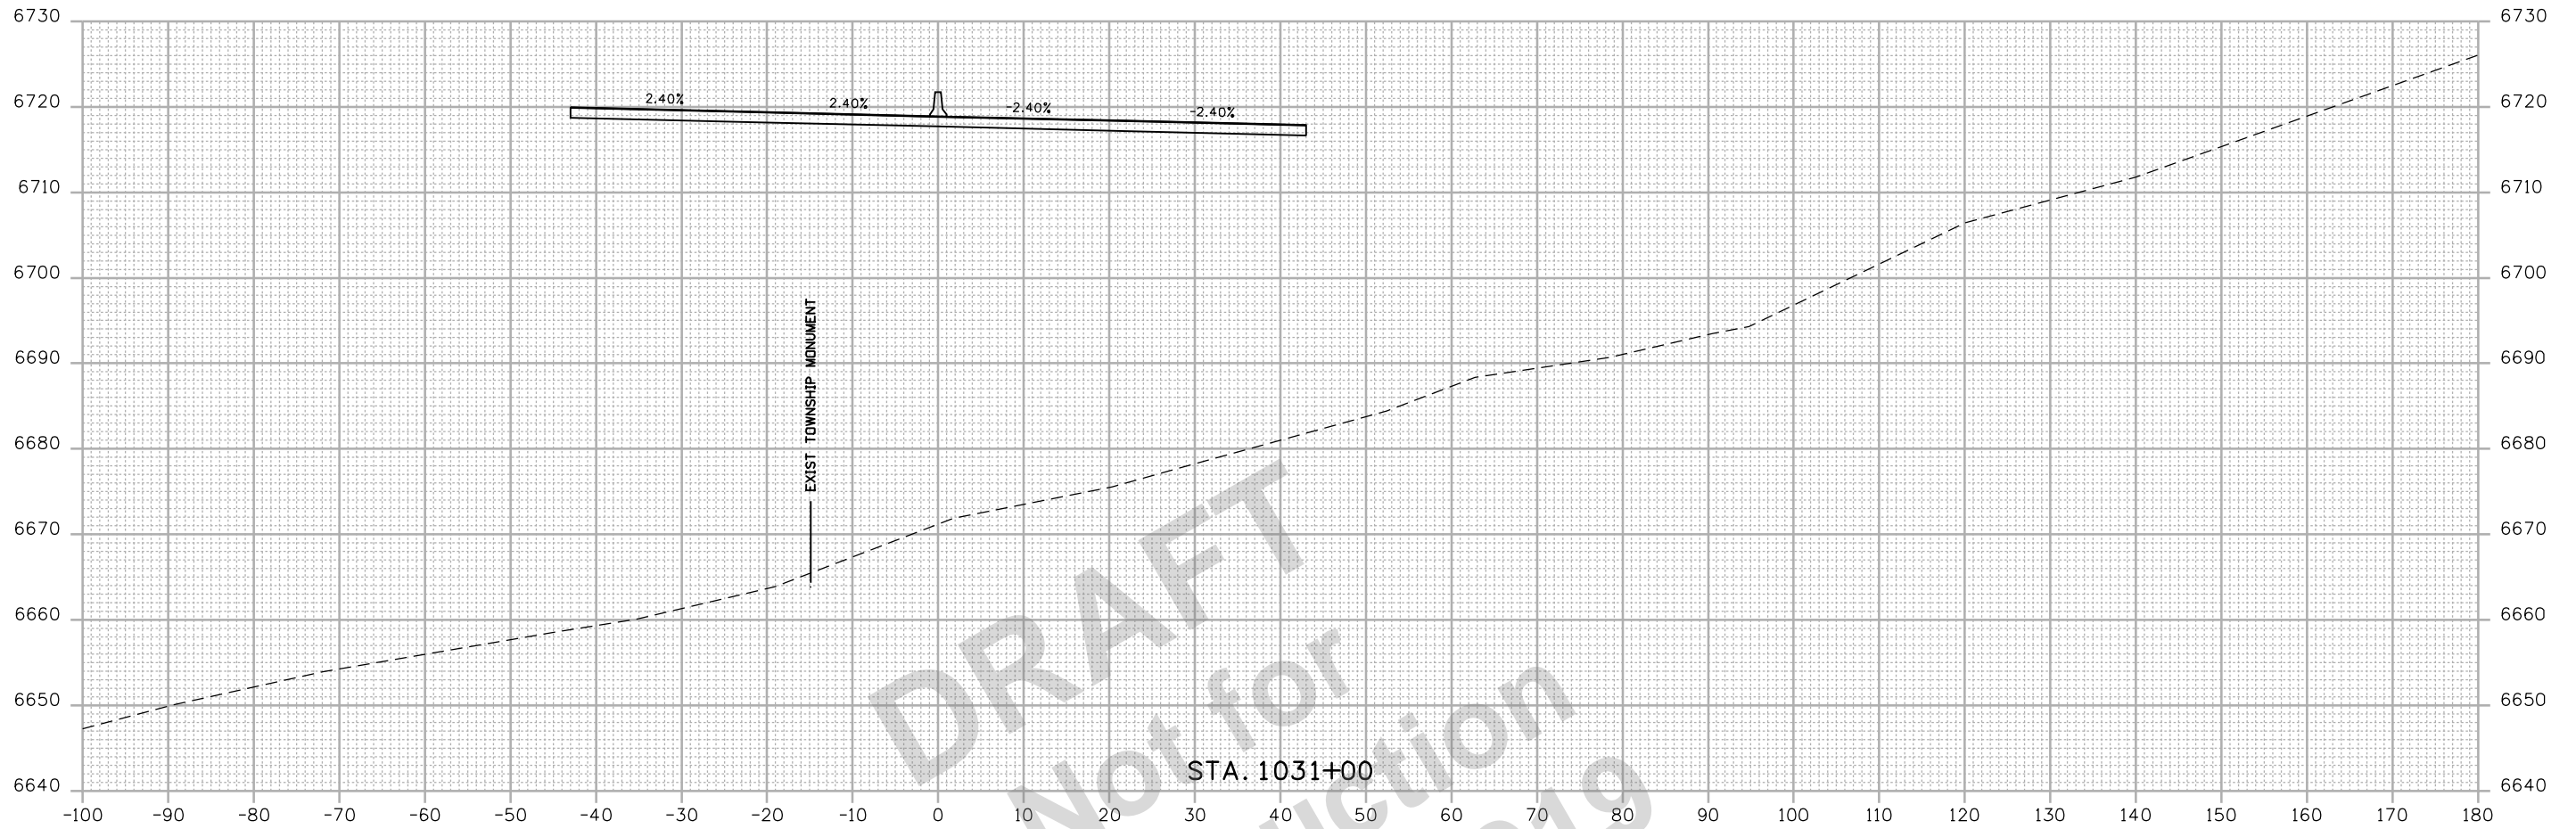

DRAFT
 Not for Construction
 March 7, 2019

Print Date: 2/27/2019
 Drawing File Name: 22420DES_Cross Sections02.dgn
 Horiz. Scale: 1:20 Vert. Scale: As Noted
 Unit Information Unit Leader Initials



0000

Sheet Revisions		
Date:	Comments	Init.

Colorado Department of Transportation


 3803 North Main Avenue
 Durango, CO 81301
 Phone: 970-385-1440 FAX: 970-385-8365
Region 5 **DRV**

As Constructed
No Revisions:
Revised:
Void:

US 550 CROSS SECTIONS			
Designer:	SDB	Structure	
Detailer:	LMR	Numbers	
Sheet Subset:	XSEC	Subset Sheets:	114 of 159

Project No./Code
NHPP 5501-029
22420
Sheet Number 314

R:\Users\4156147.PM\F\2018\Projects\18-01B.01.US.550.S.Connection.D-B - CDDT R-5\22420\Design\Drawings\Cross Sections\22420DES_Cross Sections02.dgn
 2/27/2019 CDDT-DefaultPrinter_V8.plt:cig CDDT-Per Table.tbl

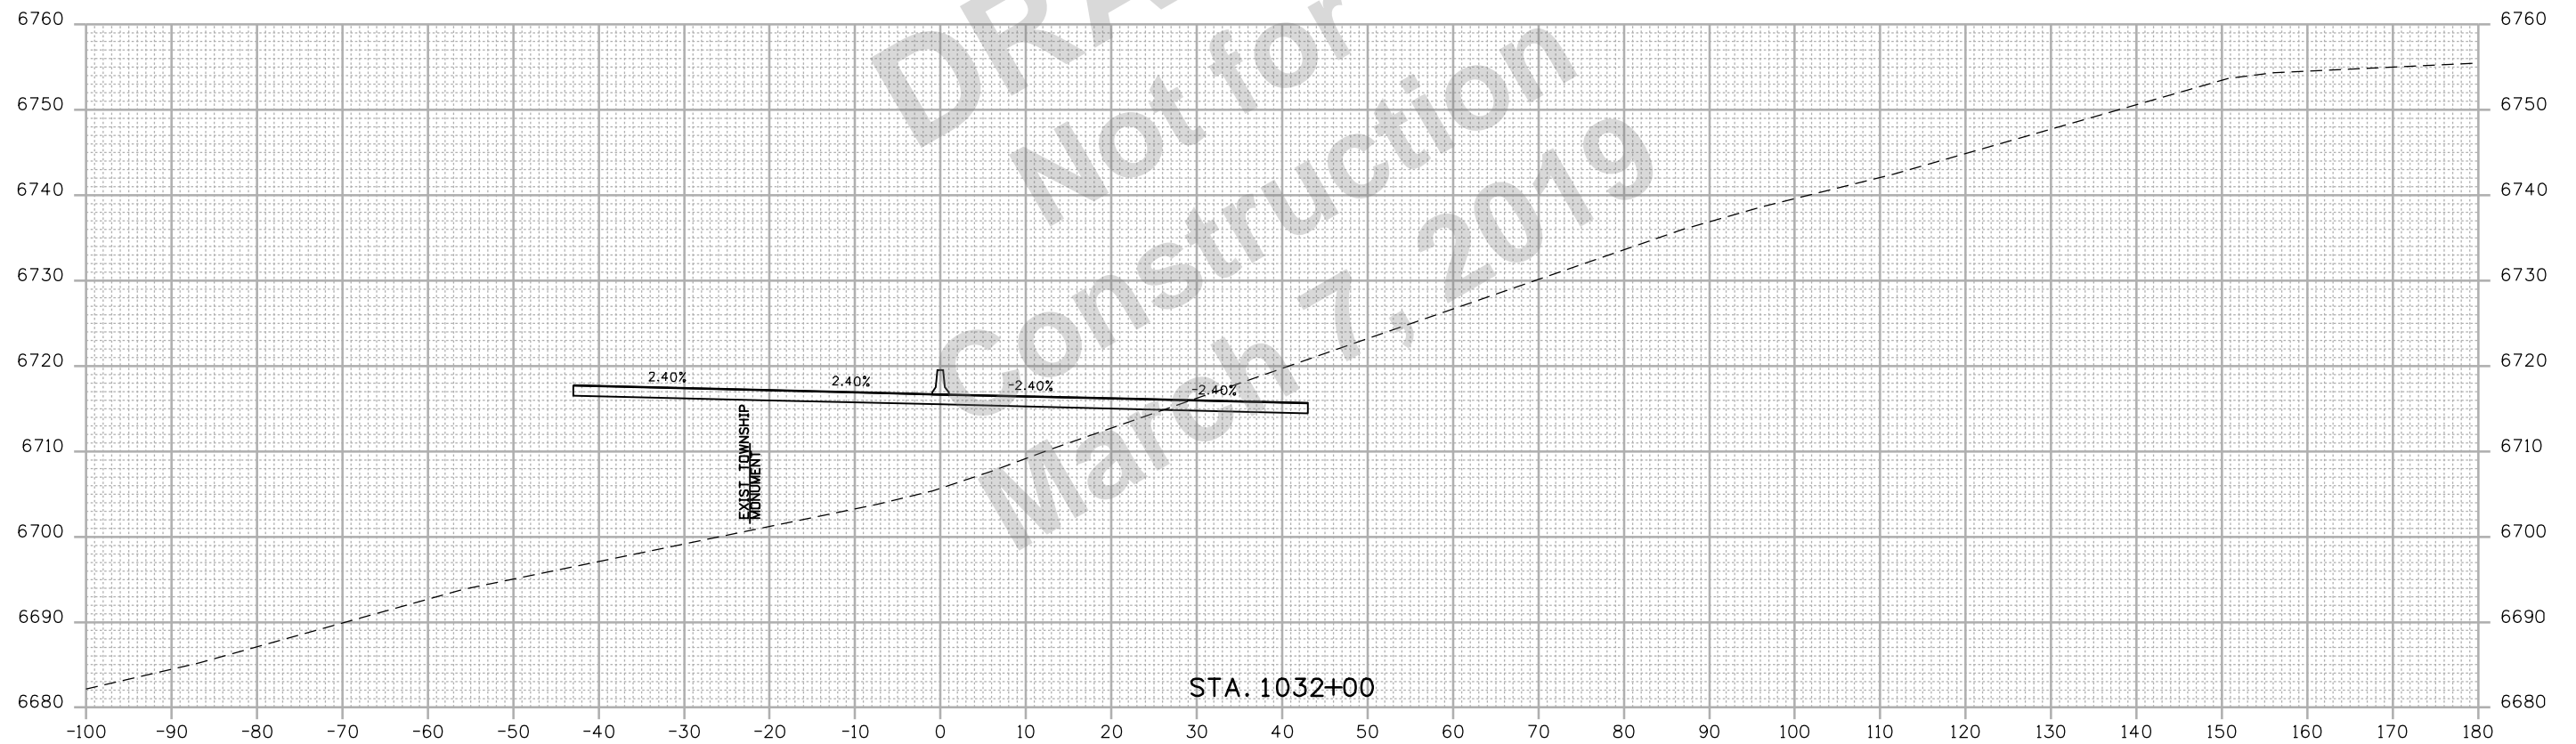

Print Date: 2/27/2019	
Drawing File Name: 22420DES_Cross Sections02.dgn	
Horiz. Scale: 1:20	Vert. Scale: As Noted
Unit Information	Unit Leader Initials

Sheet Revisions		
Date:	Comments	Init.

Colorado Department of Transportation


 3803 North Main Avenue
 Durango, CO 81301
 Phone: 970-385-1440 FAX: 970-385-8365
Region 5 **DRV**

As Constructed
No Revisions:
Revised:
Void:

US 550 CROSS SECTIONS			
Designer:	SDB	Structure	
Detailer:	LMR	Numbers	
Sheet Subset:	XSEC	Subset Sheets:	115 of 159

Project No./Code
NHPP 5501-029
22420
Sheet Number 315

R:\Work\4156453 PM P\2018 Projects\18-01B.01 US 550 S Connection D-B - CDDT R-5\22420\Design\Drawings\Cross Sections\22420DES_Cross Sections02.dgn
 2/27/2019 CDDT-DefaultPrinter_V8.plt.ctb CDDT-Print.tbl

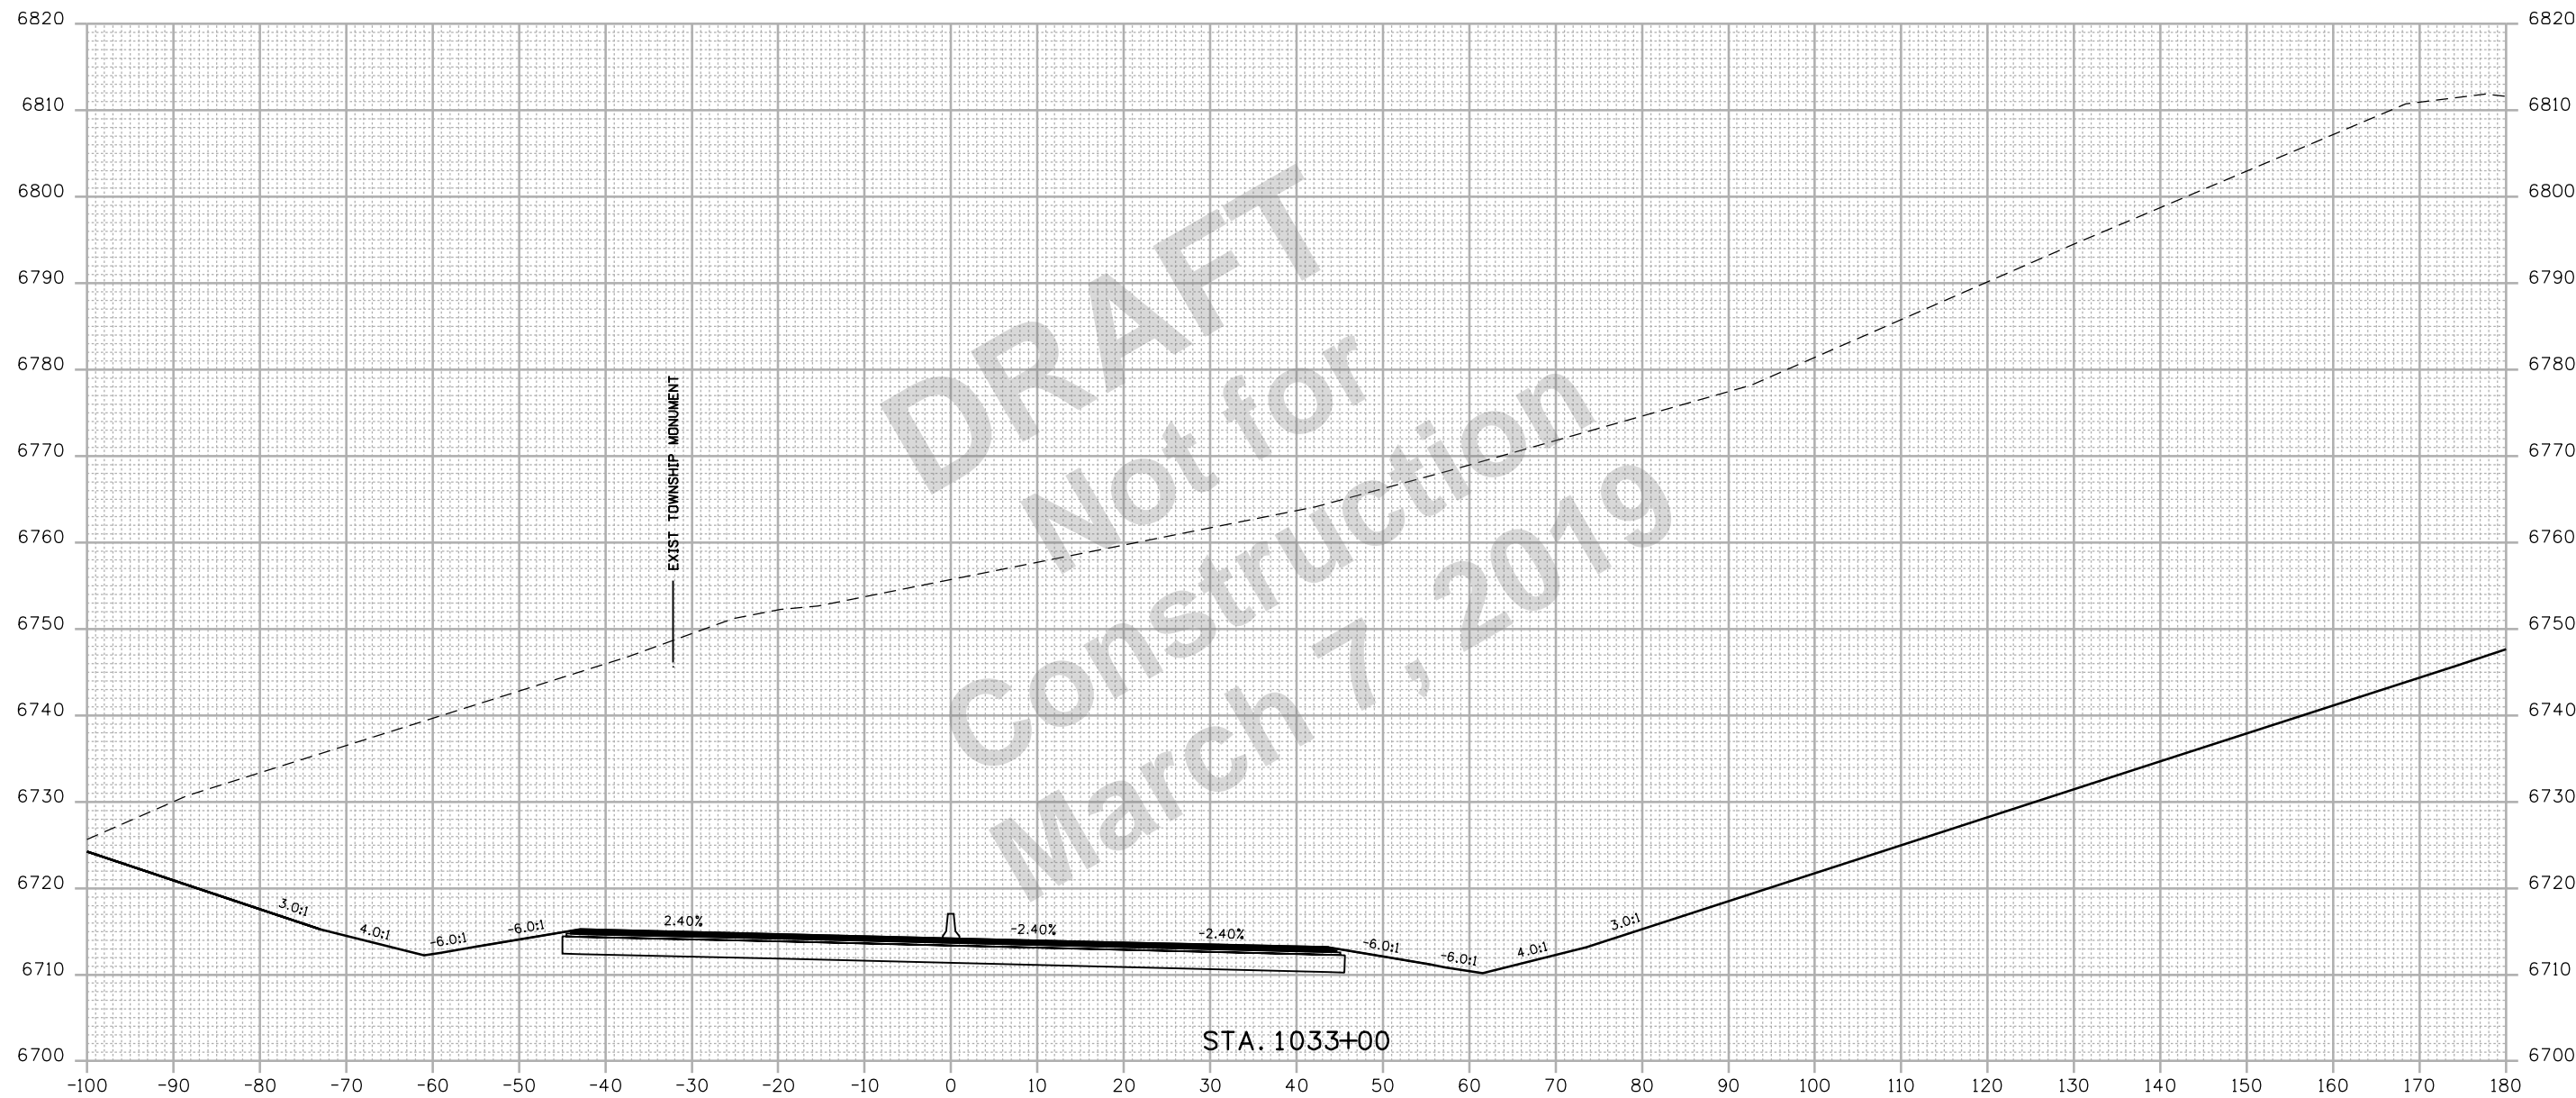

Print Date: 2/27/2019	
Drawing File Name: 22420DES_Cross Sections02.dgn	
Horiz. Scale: 1:20	Vert. Scale: As Noted
Unit Information	Unit Leader Initials

Sheet Revisions		
Date:	Comments	Init.

Colorado Department of Transportation


 3803 North Main Avenue
 Durango, CO 81301
 Phone: 970-385-1440 FAX: 970-385-8365
Region 5 **DRV**

As Constructed
No Revisions:
Revised:
Void:

US 550 CROSS SECTIONS			
Designer:	SDB	Structure	
Detailer:	LMR	Numbers	
Sheet Subset:	XSEC	Subset Sheets:	116 of 159

Project No./Code
NHPP 5501-029
22420
Sheet Number 316

P:\2018 Projects\18-018.01 US 550 S Connection D-B - CDDT R-5\22420\Drawings\Cross Sections\22420DES_Cross Sections02.dgn
 2/27/2019 4:57:00 PM P:\2018 Projects\18-018.01 US 550 S Connection D-B - CDDT R-5\22420\Drawings\Cross Sections\22420DES_Cross Sections02.dgn
 CDDT-DefaultPrinter_V8.plt;cig CDDT-Print.tbl

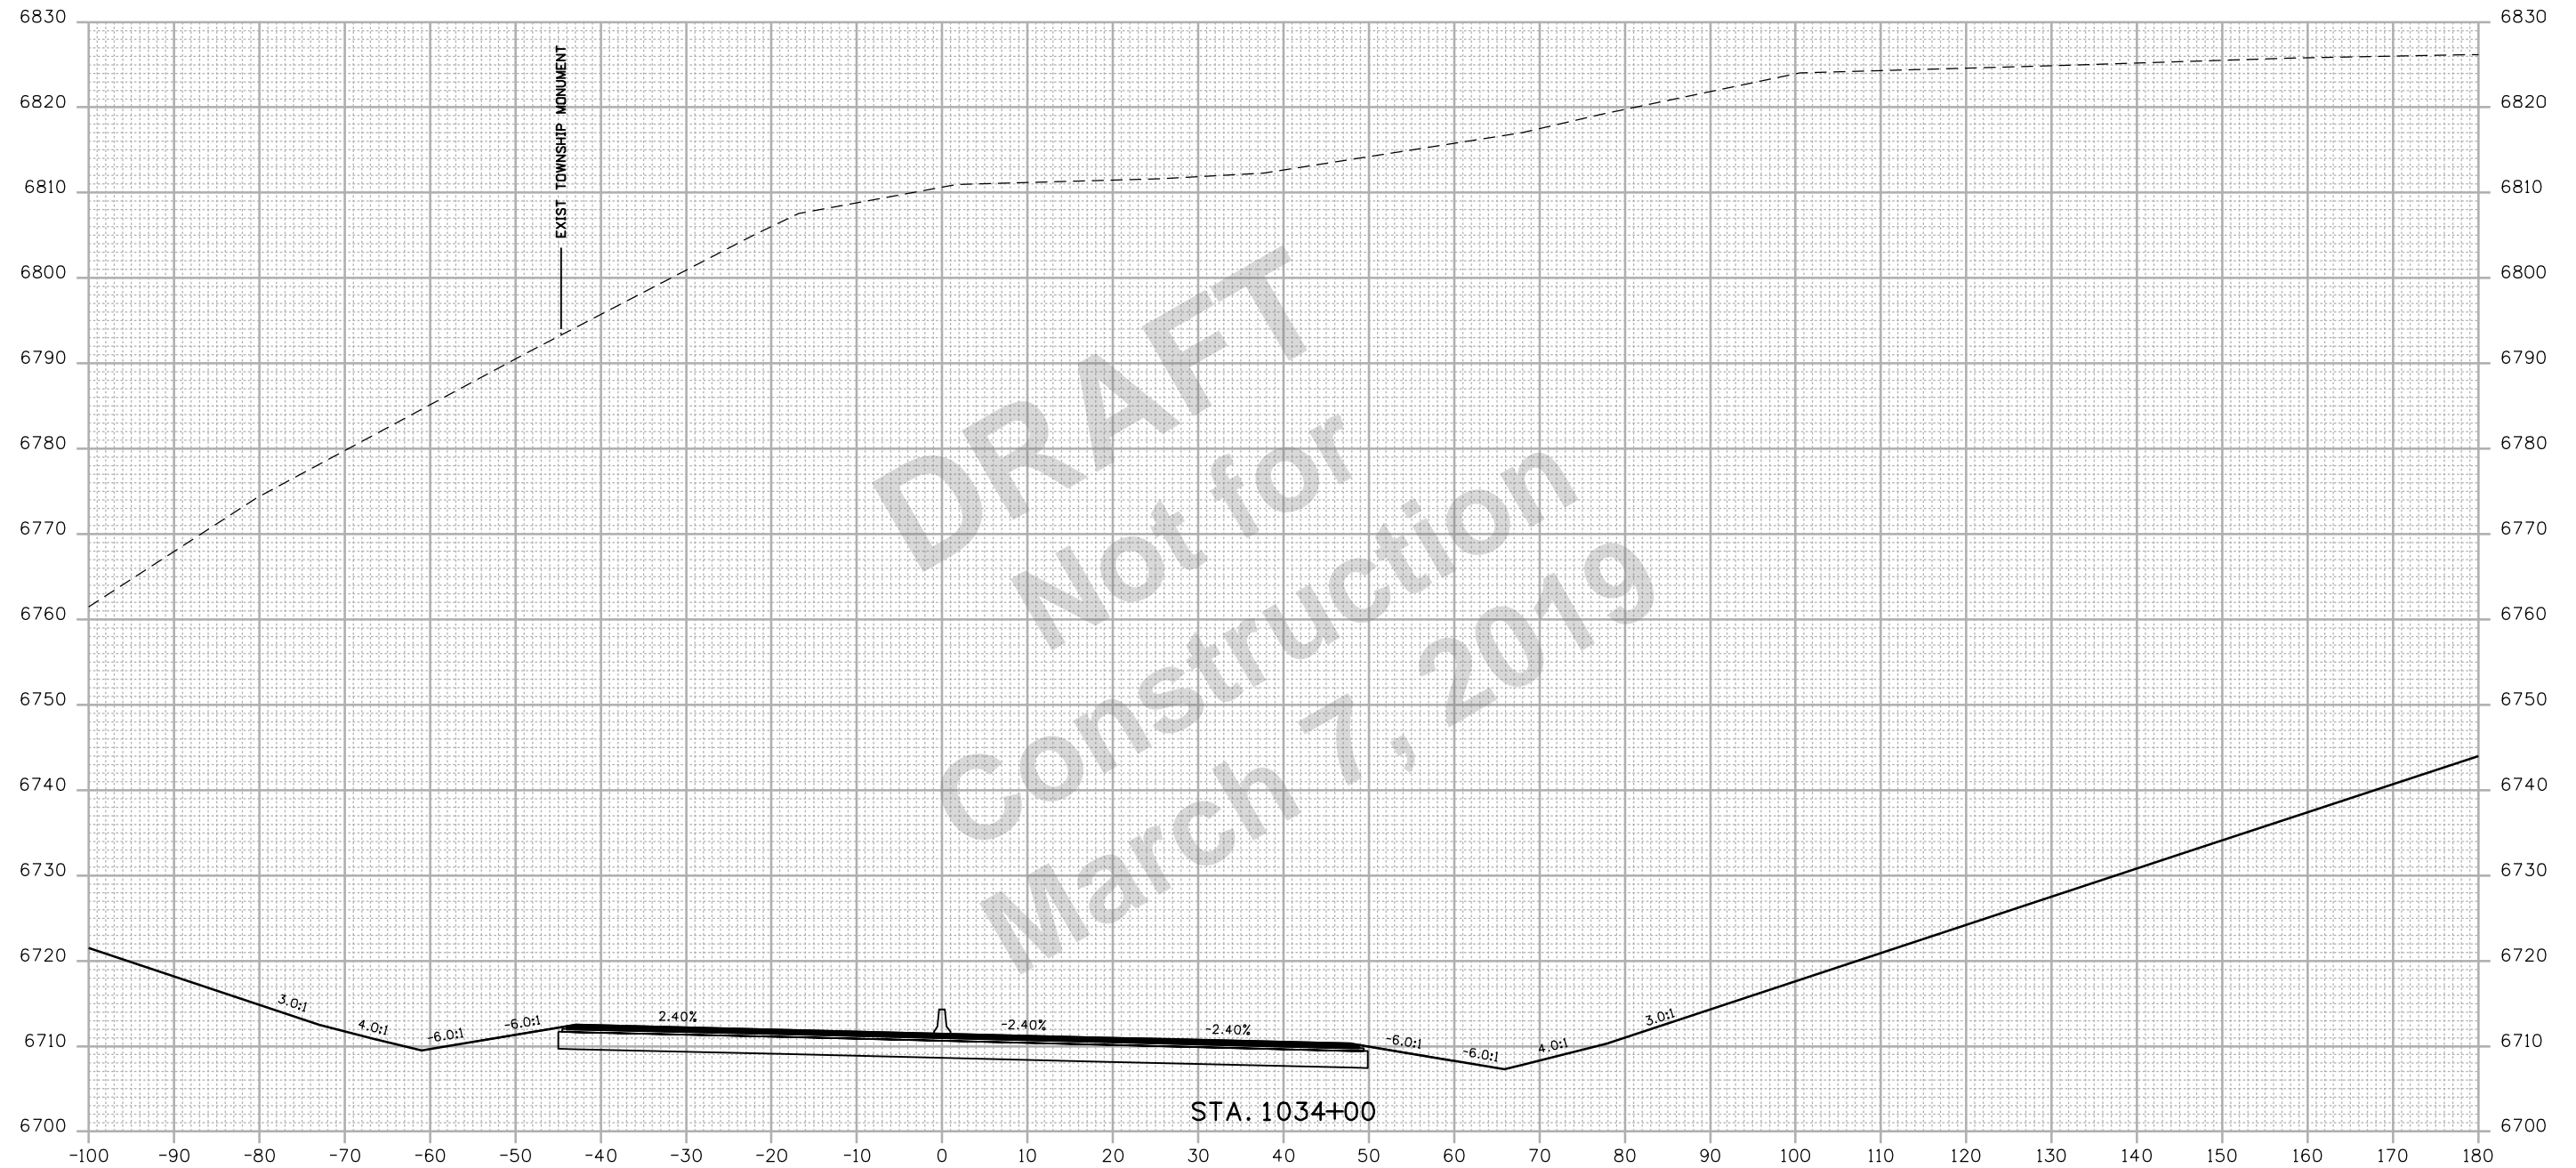

Print Date: 2/27/2019	
Drawing File Name: 22420DES_Cross Sections02.dgn	
Horiz. Scale: 1:20	Vert. Scale: As Noted
Unit Information	Unit Leader Initials

Sheet Revisions		
Date:	Comments	Init.

Colorado Department of Transportation

 3803 North Main Avenue
 Durango, CO 81301
 Phone: 970-385-1440 FAX: 970-385-8365
Region 5 **DRV**

As Constructed
No Revisions:
Revised:
Void:

US 550 CROSS SECTIONS			
Designer:	SDB	Structure	
Detailer:	LMR	Numbers	
Sheet Subset:	XSEC	Subset Sheets:	117 of 159

Project No./Code
NHPP 5501-029
22420
Sheet Number 317

R:\2019\2019\Projects\18-018\01 US 550 S Connection D-B - CDDT R-5\22420\Cross Sections\22420DES_Cross Sections02.dgn
 2/27/2019 4:57:06 PM P:\2018\Projects\18-018\01 US 550 S Connection D-B - CDDT R-5\22420\Cross Sections\22420DES_Cross Sections02.dgn
 CDDT-DefaultPrinter_V8.plt;cig CDDT-Print.tbl



Print Date: 2/27/2019	
Drawing File Name: 22420DES_Cross Sections02.dgn	
Horiz. Scale: 1:20	Vert. Scale: As Noted
Unit Information	Unit Leader Initials

Sheet Revisions		
Date:	Comments	Init.

Colorado Department of Transportation


 3803 North Main Avenue
 Durango, CO 81301
 Phone: 970-385-1440 FAX: 970-385-8365
Region 5 **DRV**

As Constructed
No Revisions:
Revised:
Void:

US 550 CROSS SECTIONS			
Designer:	SDB	Structure	
Detailer:	LMR	Numbers	
Sheet Subset:	XSEC	Subset Sheets:	118 of 159

Project No./Code
NHPP 5501-029
22420
Sheet Number 318

R:\work\4-5712 PM P-2018 Projects\18-018.01 US 550 S Connection D-B - CDDT R-5\22420\Design\Drawings\Cross Sections\22420DES-Cross Sections02.dgn
 2/27/2019 CDDT-DefaultPrinter_V8.plt.ctb CDDT-PenTable.tbl

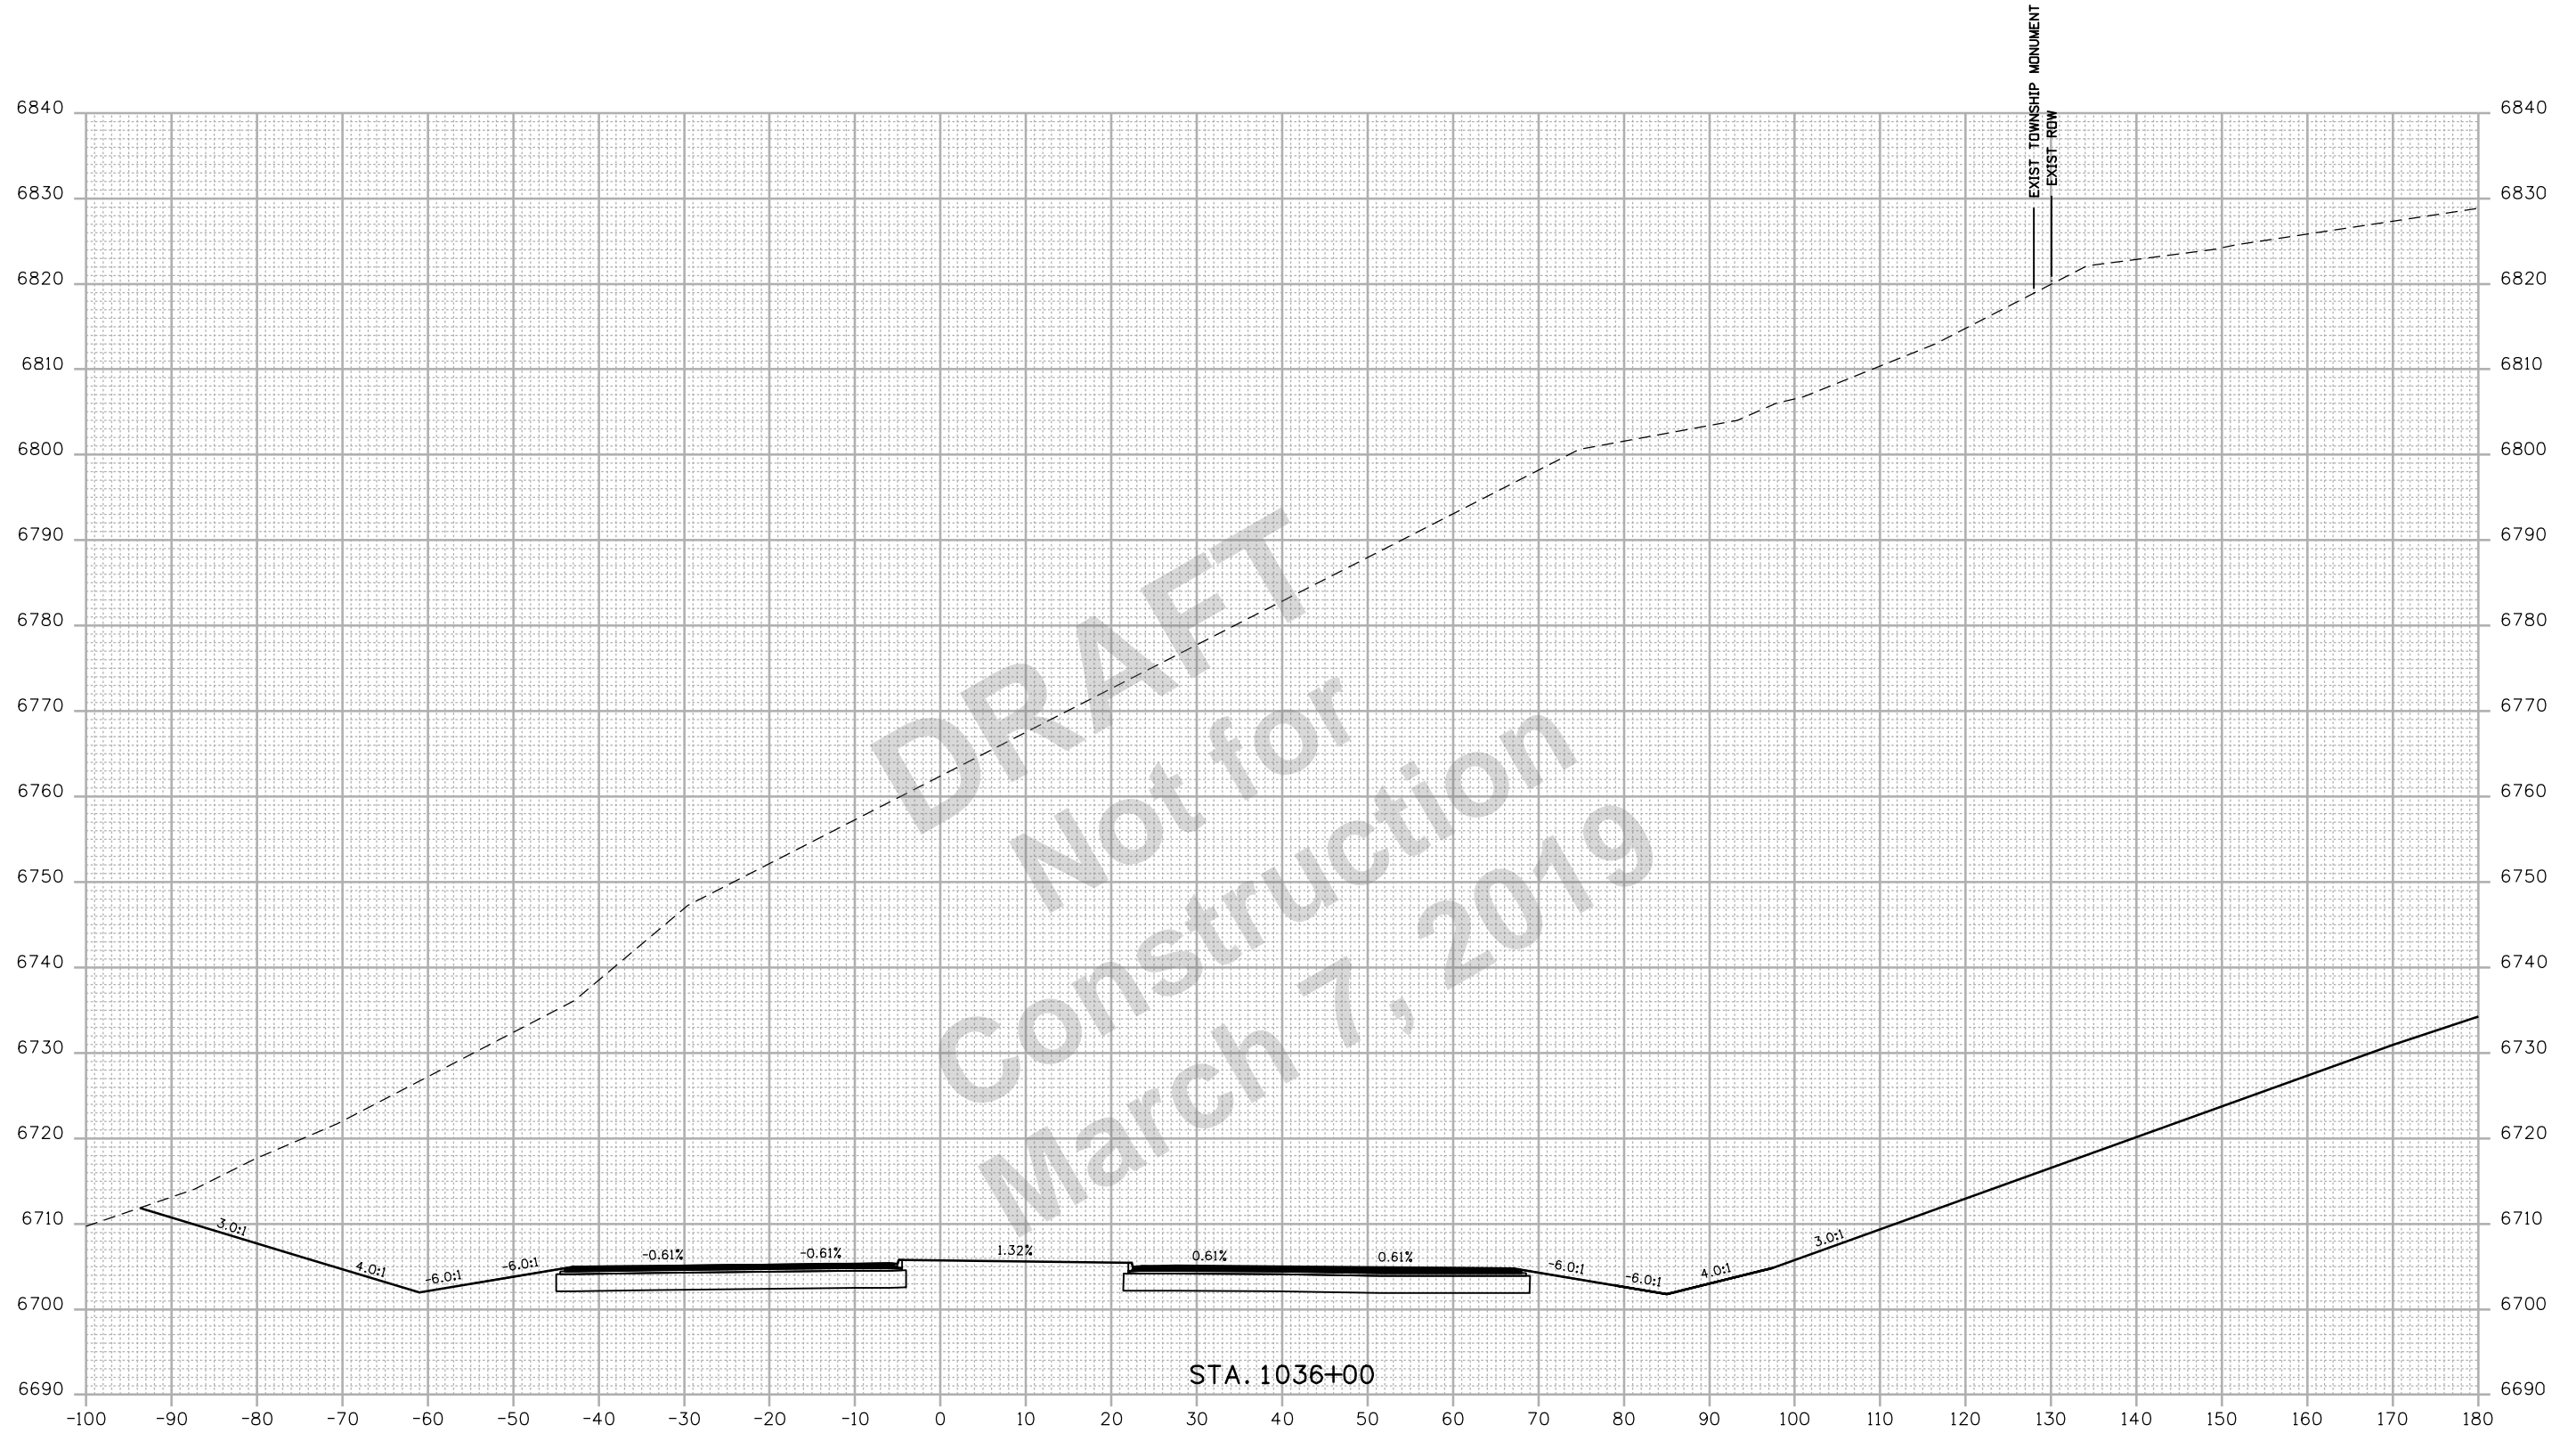

DRAFT
 Not for
 Construction
 March 7, 2019

STA. 1036+00

Print Date: 2/27/2019	
Drawing File Name: 22420DES_Cross Sections02.dgn	
Horiz. Scale: 1:20	Vert. Scale: As Noted
Unit Information	Unit Leader Initials

0000

Sheet Revisions		
Date:	Comments	Init.

Colorado Department of Transportation


 3803 North Main Avenue
 Durango, CO 81301
 Phone: 970-385-1440 FAX: 970-385-8365
Region 5 **DRV**

As Constructed
No Revisions:
Revised:
Void:

US 550 CROSS SECTIONS			
Designer:	SDB	Structure	
Detailer:	LMR	Numbers	
Sheet Subset:	XSEC	Subset Sheets:	119 of 159

Project No./Code
NHPP 5501-029
22420
Sheet Number 319

R:\work\4-15-18 PM 4-15-2018 Projects\18-018.01 US 550 S Connection D-B - CDDT R-5\22420\Cross Sections\22420DES_Cross Sections02.dgn
 2/27/2019 CDDT-DefaultPrinter_V8.plt.ctb CDDT-Pen Table.tbl

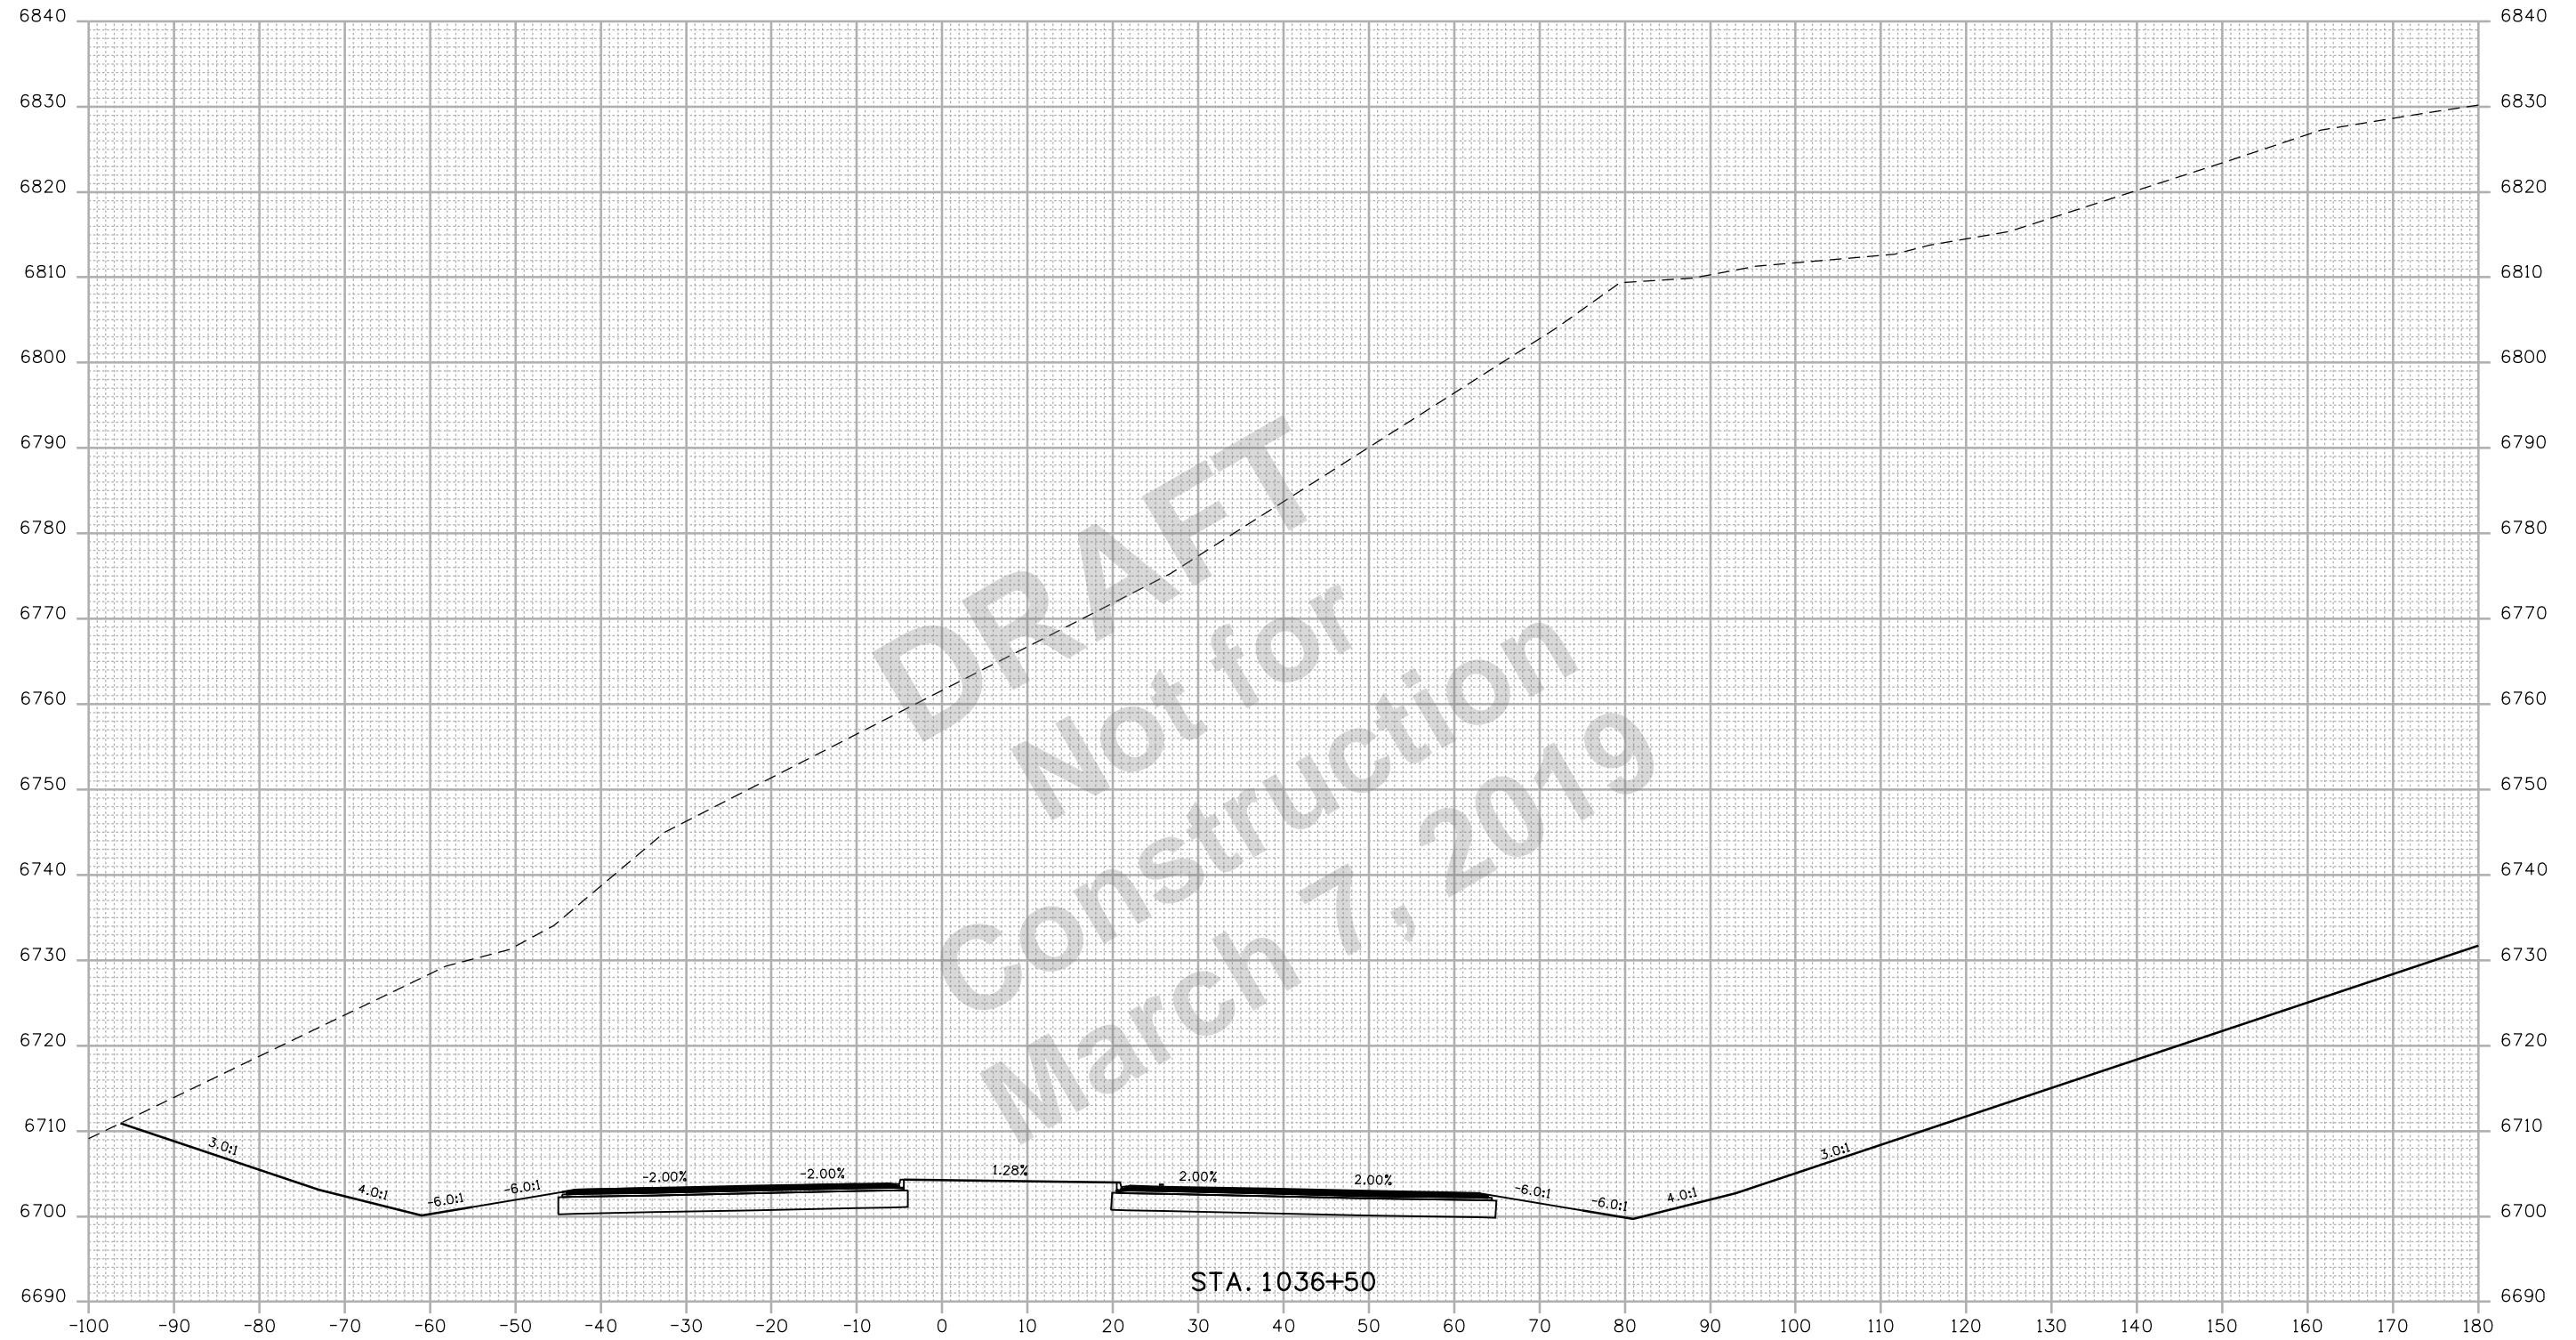

STA. 1036+50

Print Date: 2/27/2019	
Drawing File Name: 22420DES_Cross Sections02.dgn	
Horiz. Scale: 1:20	Vert. Scale: As Noted
Unit Information	Unit Leader Initials

Sheet Revisions		
Date:	Comments	Init.


Colorado Department of Transportation
 3803 North Main Avenue
 Durango, CO 81301
 Phone: 970-385-1440 FAX: 970-385-8365
Region 5 **DRV**

As Constructed
No Revisions:
Revised:
Void:

US 550 CROSS SECTIONS			
Designer:	SDB	Structure	
Detailer:	LMR	Numbers	
Sheet Subset:	XSEC	Subset Sheets:	120 of 159

Project No./Code
NHPP 5501-029
22420
Sheet Number 320

2/27/2019 2:25:10 PM P:\Project\Transportation\CDDT_RS\2013_CDDT_RS_US_550_SEIS_Alternatives\9.0_CADD\FIR\9.2_Design\Drawings\Cross Sections\22420DES_Cross Sections_RAB.dgn
 CDDT-PDF\Drawings\Quality_V8.picfig CDDT-Pentable.tbl

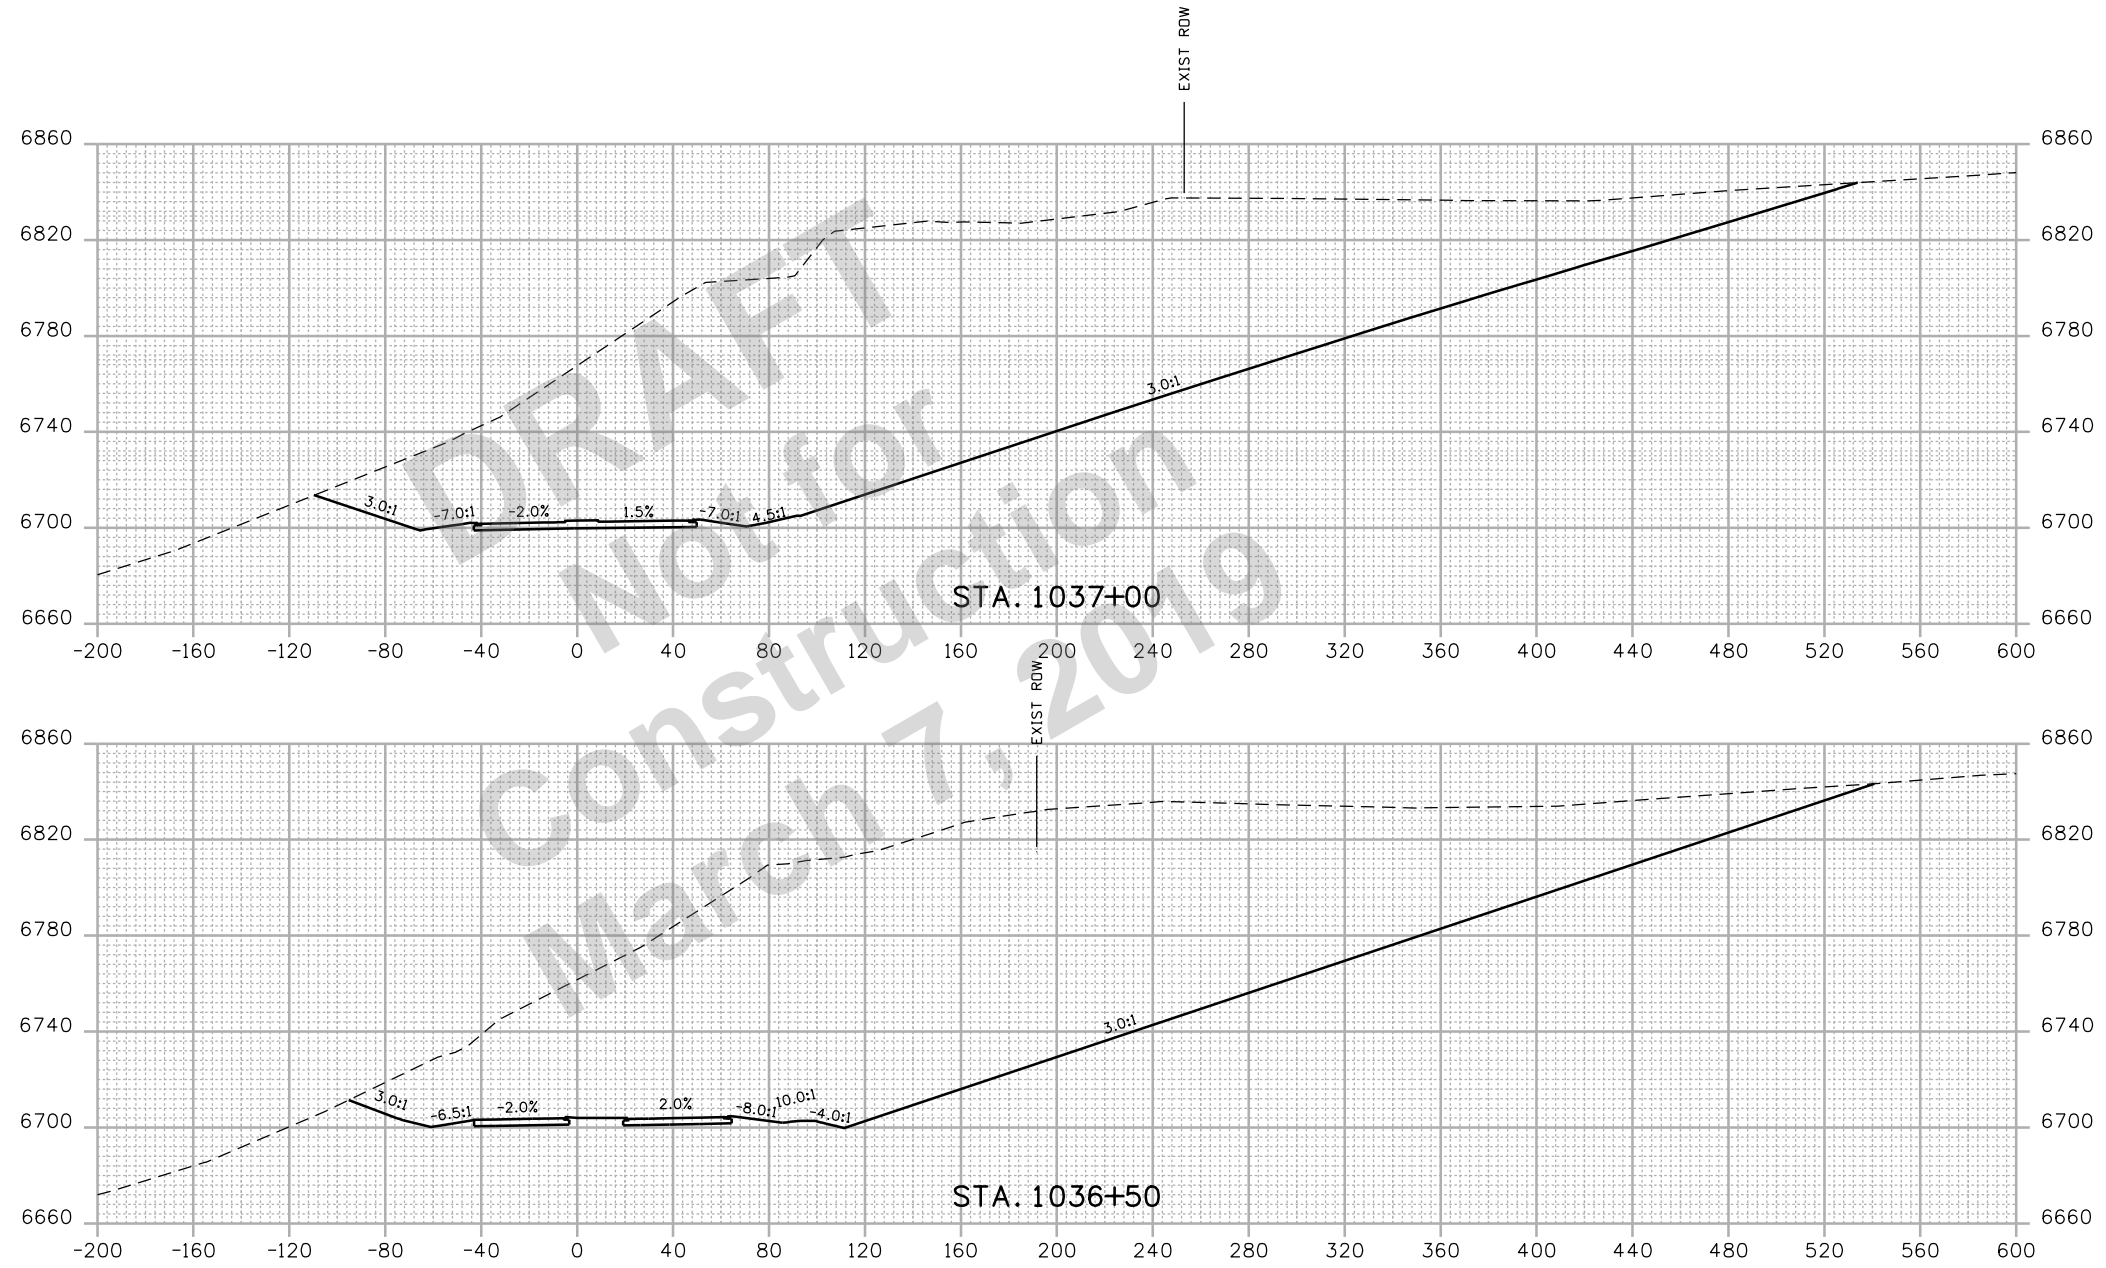

Print Date: 2/27/2019	
Drawing File Name: 22420DES_Cross Sections_RAB.dgn	
Horiz. Scale: 1:80	Vert. Scale: As Noted
Unit Information	Unit Leader Initials
wood.	Colorado Center Tower 2 2000 S. Colorado Blvd Suite 2-1000 Denver, CO 80222

Sheet Revisions		
Date:	Comments	Init.

Colorado Department of Transportation

Region 5

3803 North Main Avenue
Durango, CO 81301
Phone: 970-385-1440 FAX: 970-385-8365


DRV

As Constructed
No Revisions:
Revised:
Void:

US 550 ROUNDABOUT CROSS SECTIONS			
Designer:	JJW	Structure Numbers	
Detailer:	JJW	Subset Sheets:	121 of 159
Sheet Subset:	XSEC		


Project No./Code
NHPP 5501-029
22420
Sheet Number 321

2/27/2019 2:25:11 PM P:\Project\Transportation\CDOT_R5\2013 CDDT R5 US 550 SEIS Alternatives\9.0 CADD\FIR\9.2 Design\Drawings\Cross Sections\22420DES_Cross Sections_RAB.dgn
 CDDT-PDF\Draft\Quality_V8.picfig CDDT-Pentable.tbl

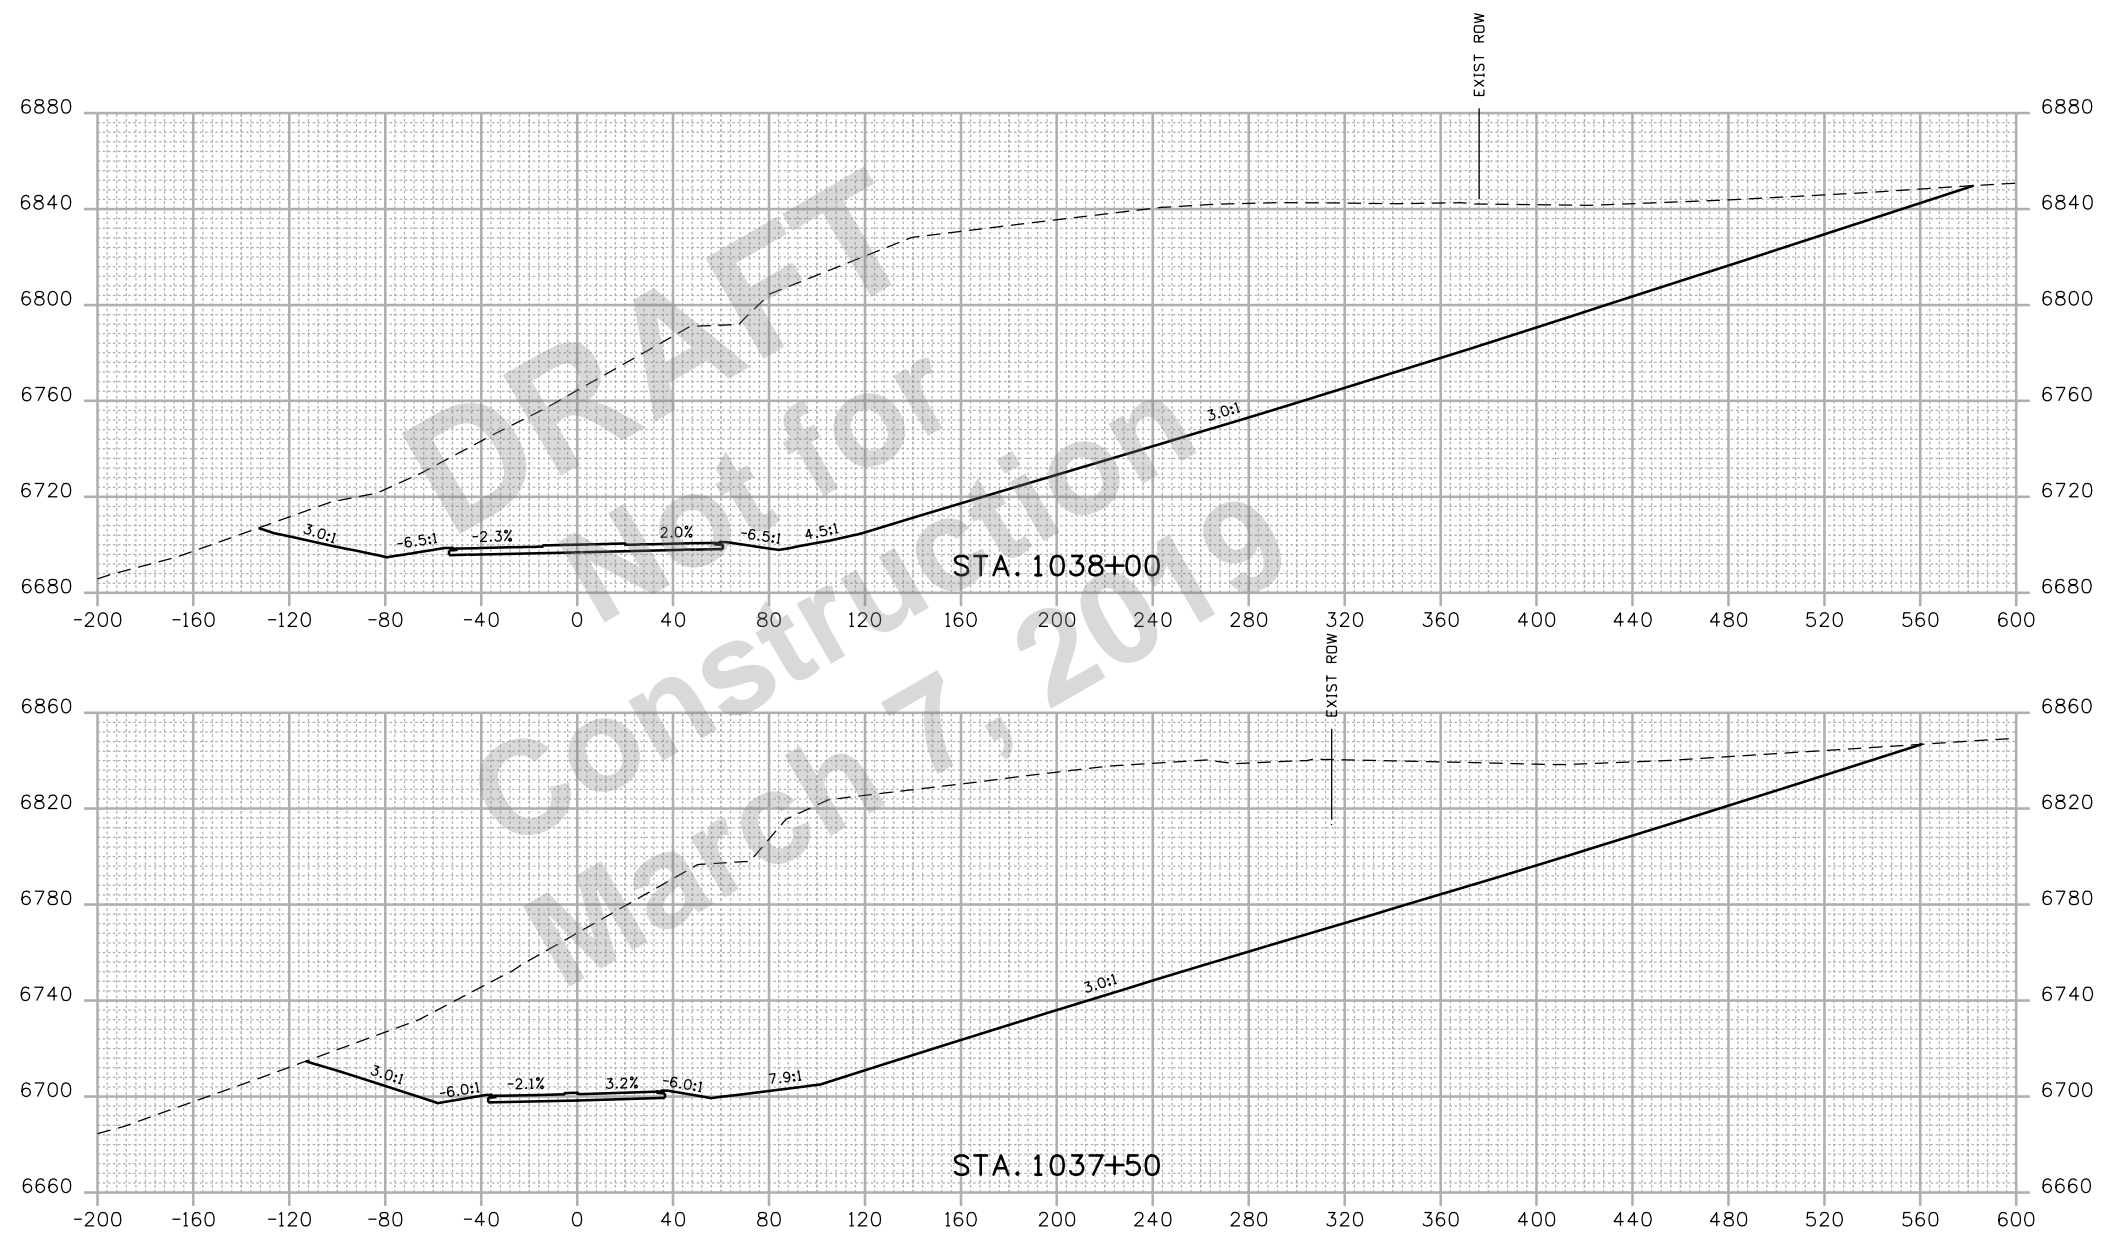

Print Date: 2/27/2019	
Drawing File Name: 22420DES_Cross Sections_RAB.dgn	
Horiz. Scale: 1:80	Vert. Scale: As Noted
Unit Information	Unit Leader Initials
wood.	Colorado Center Tower 2 2000 S. Colorado Blvd Suite 2-1000 Denver, CO 80222

Sheet Revisions		
Date:	Comments	Init.


Colorado Department of Transportation

 3803 North Main Avenue
 Durango, CO 81301
 Phone: 970-385-1440 FAX: 970-385-8365
Region 5 DRV

As Constructed
No Revisions:
Revised:
Void:

US 550 ROUNDABOUT CROSS SECTIONS			
Designer:	JJW	Structure Numbers	
Detailer:	JJW		
Sheet Subset:	XSEC	Subset Sheets:	122 of 159

Project No./Code
NHPP 5501-029
22420
Sheet Number 322

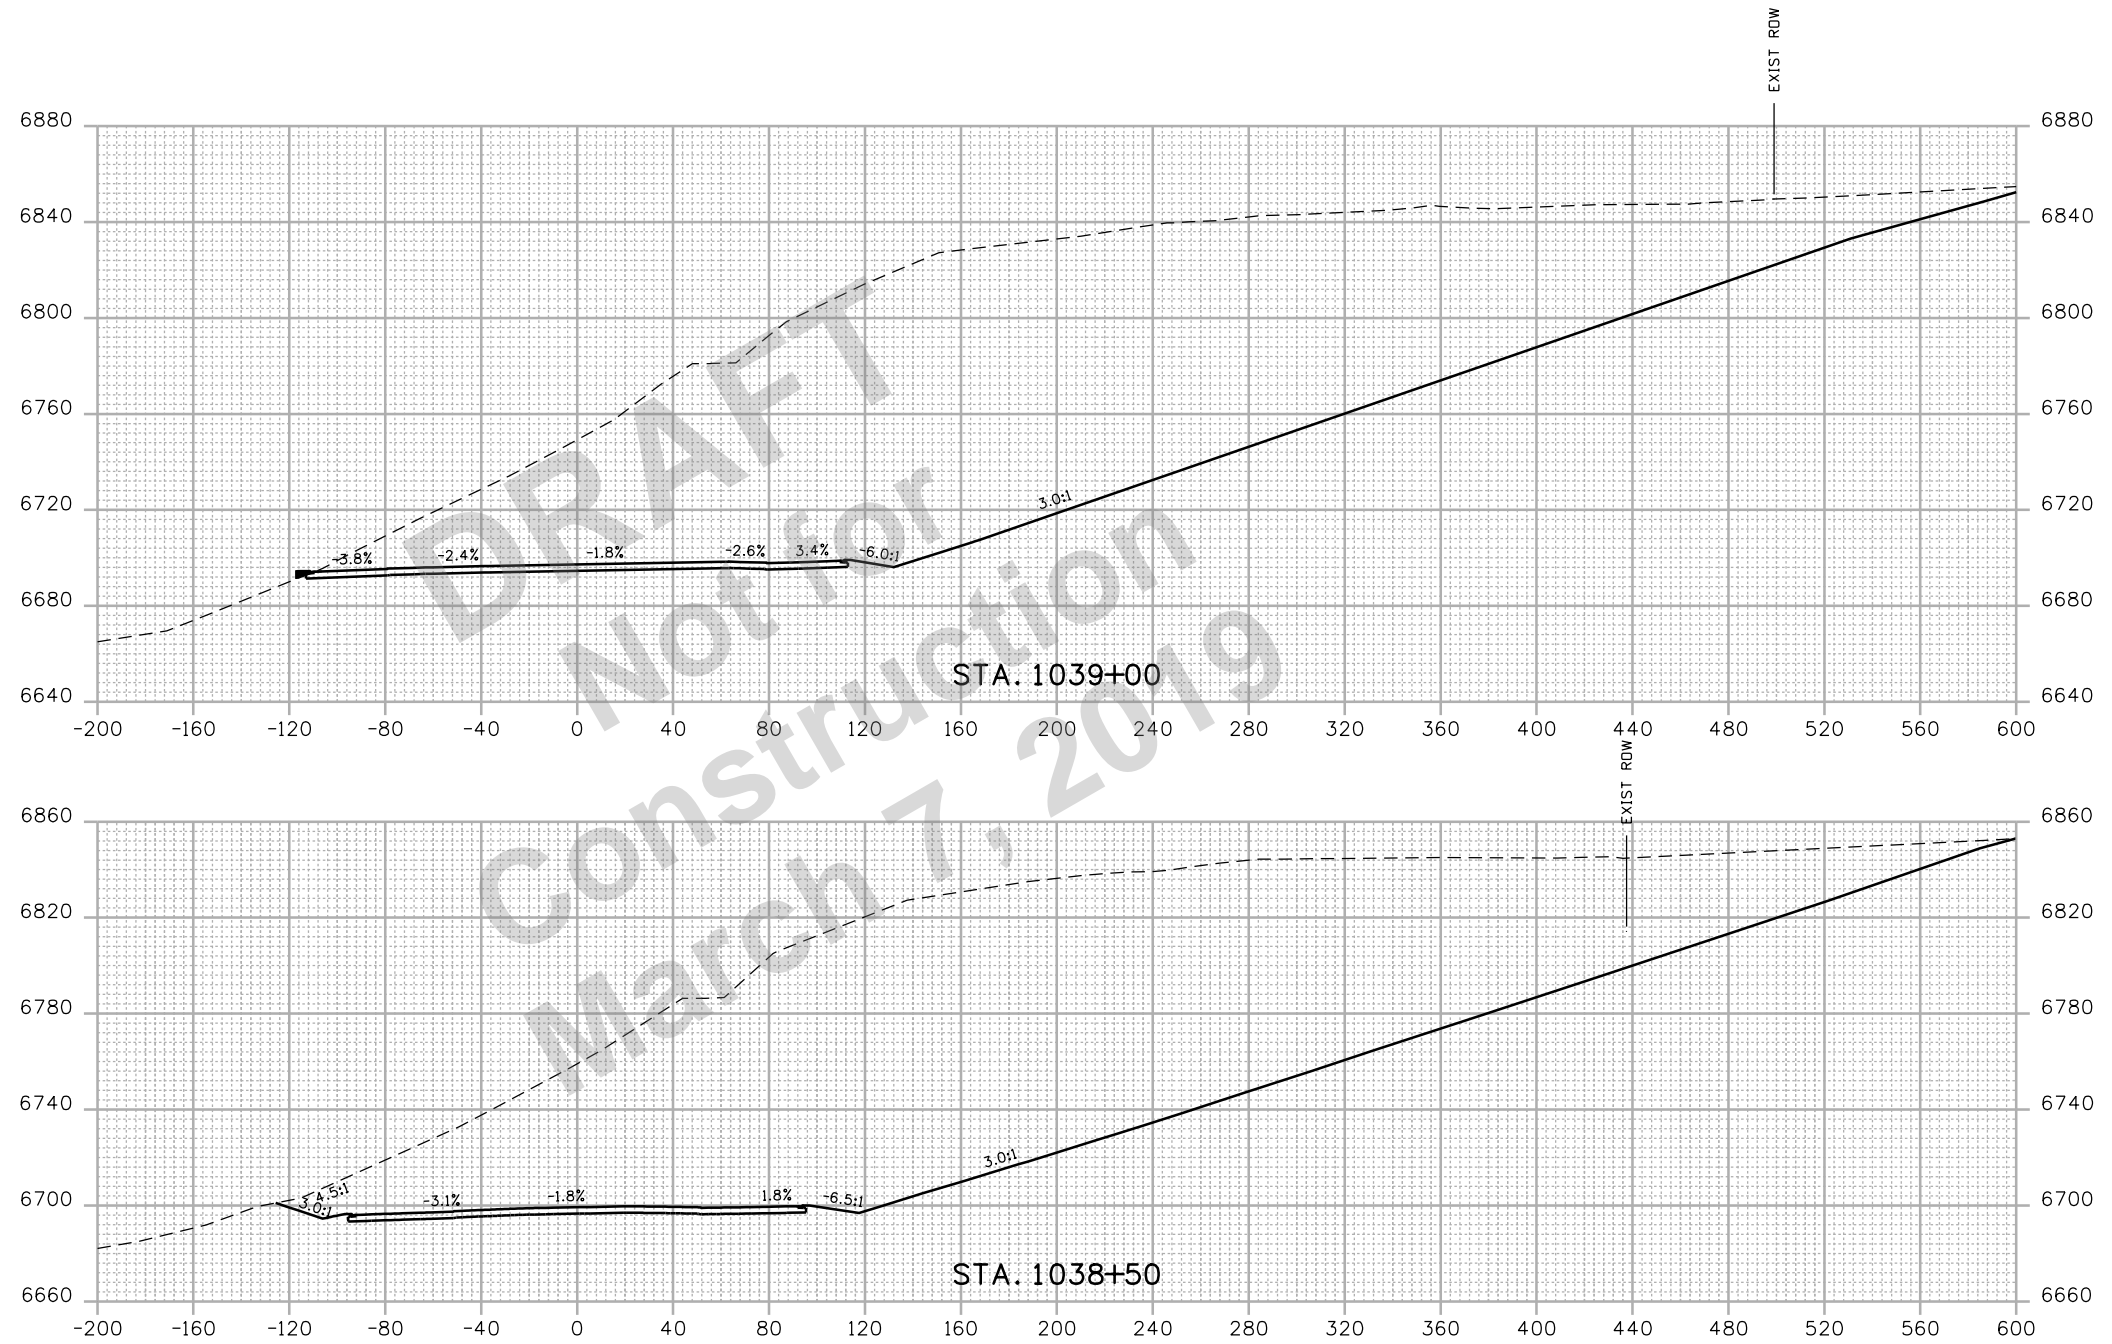2/27/2019 2:25:12 PM P:\Project\Transportation\CDOT_RS\2013_CDDT_R5_US_550_SEIS_Alternatives\9.0_CADD\FIR\9.2_Design\Drawings\Cross Sections\22420DES_Cross Sections_RAB.dgn
 2/27/2019 CDDT-PDF\Drawings\Quality_V8.picfig CDDT-Pentable.tbl



Print Date: 2/27/2019	
Drawing File Name: 22420DES_Cross Sections_RAB.dgn	
Horiz. Scale: 1:80	Vert. Scale: As Noted
Unit Information	Unit Leader Initials
wood.	Colorado Center Tower 2 2000 S. Colorado Blvd Suite 2-1000 Denver, CO 80222

Sheet Revisions		
Date:	Comments	Init.

Colorado Department of Transportation


 3803 North Main Avenue
 Durango, CO 81301
 Phone: 970-385-1440 FAX: 970-385-8365
Region 5 DRV

As Constructed
No Revisions:
Revised:
Void:

US 550 ROUNDABOUT CROSS SECTIONS			
Designer:	JJW	Structure Numbers	
Detailer:	JJW	Subset Sheets:	123 of 159
Sheet Subset:	XSEC		

Project No./Code
NHPP 5501-029
22420
Sheet Number 323

2/27/2019 2:25:12 PM P:\Project\Transportation\CDDT_RS\2013_CDDT_RS_US_550_SEIS_Alternatives\9.0_CADD\FIR\9.2_Design\Drawings\Cross Sections\22420DES_Cross Sections_RAB.dgn
 CDDT-PDF\Drawings\Quality_V8.picfig CDDT-Pentable.tbl

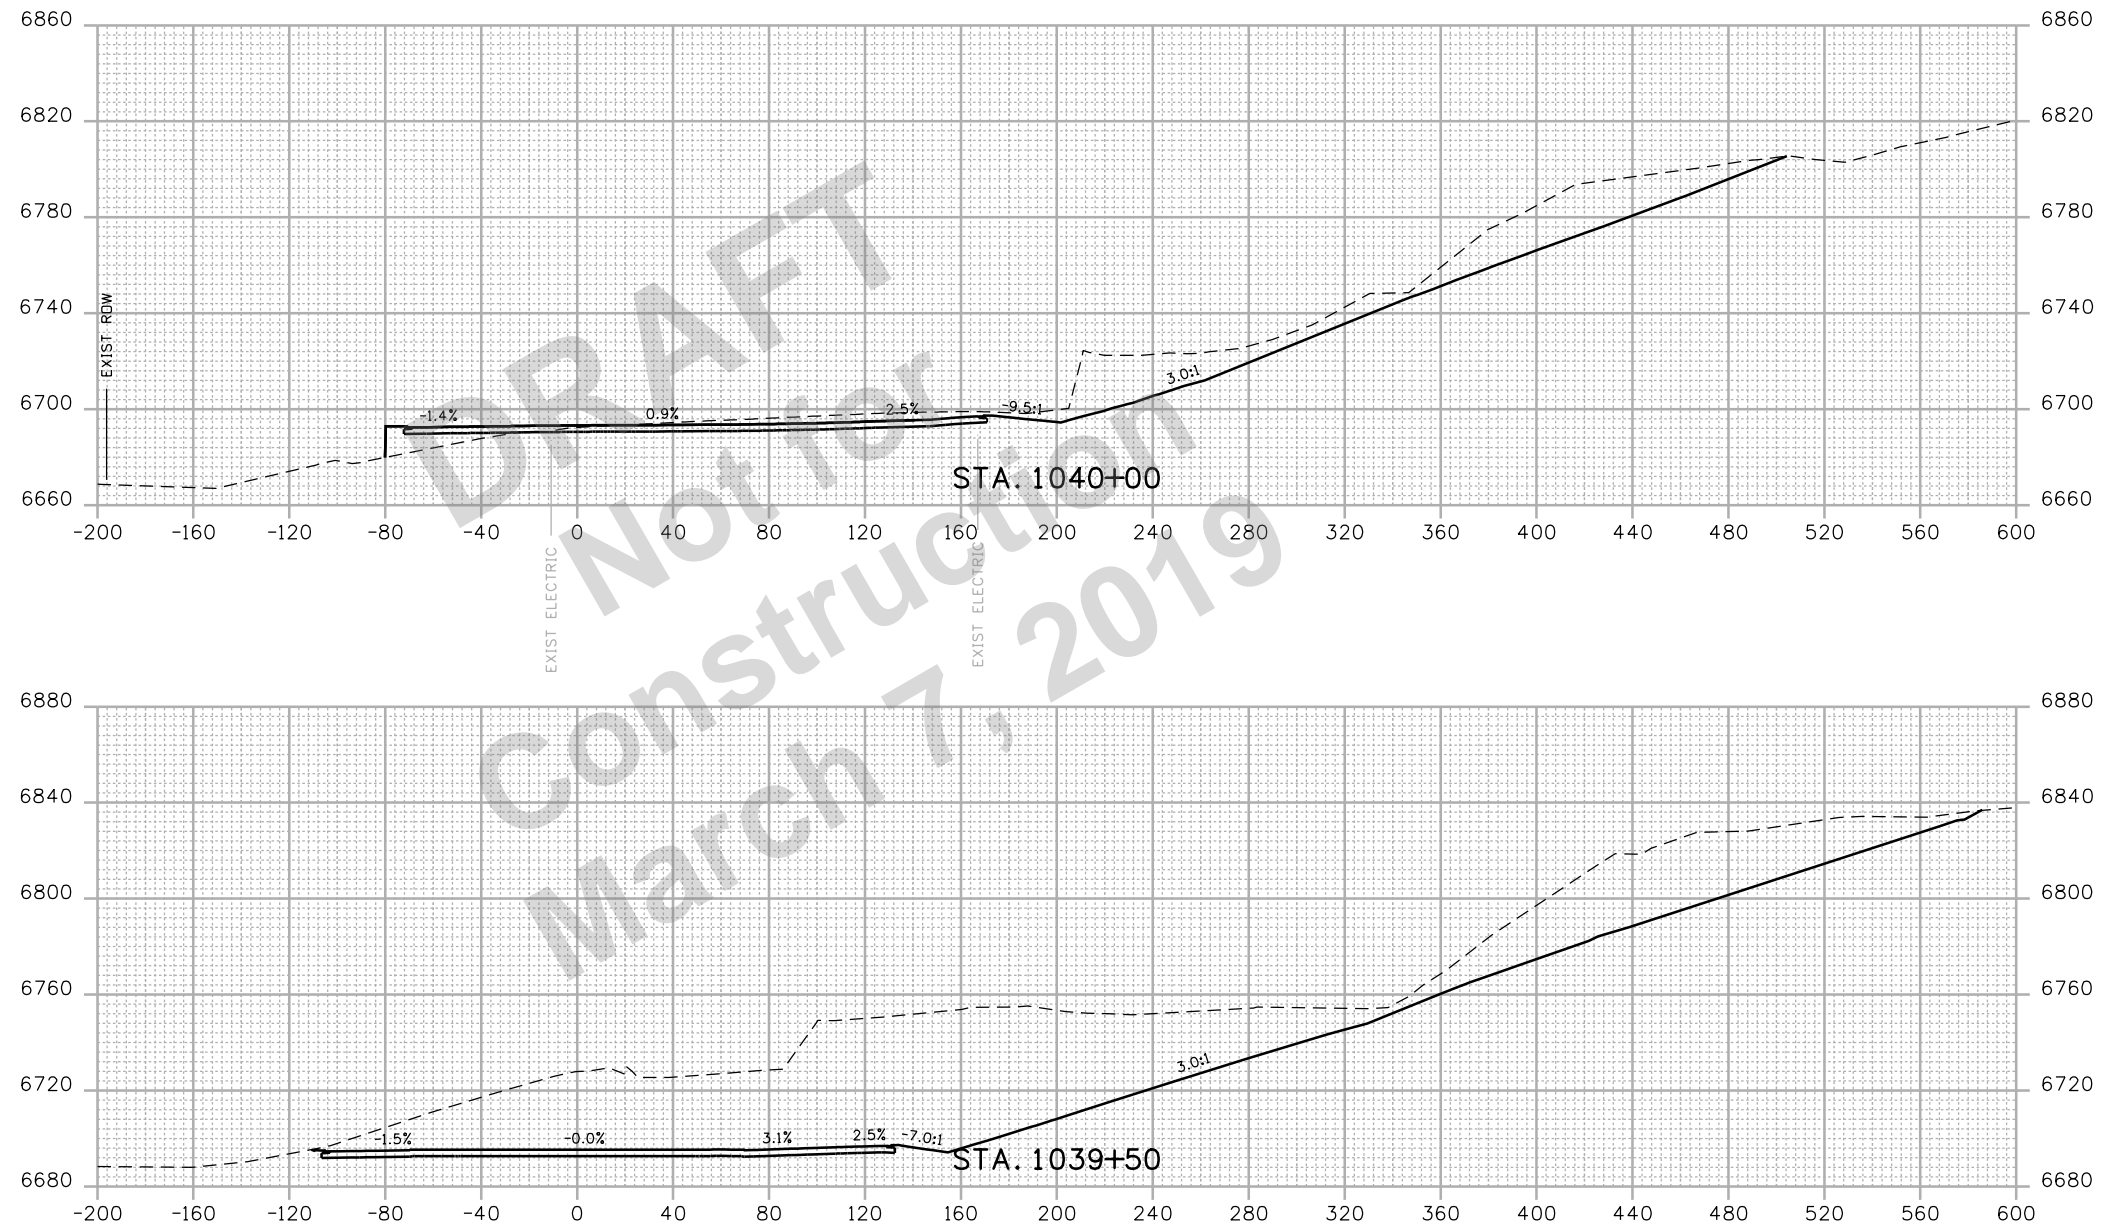

Print Date: 2/27/2019	
Drawing File Name: 22420DES_Cross Sections_RAB.dgn	
Horiz. Scale: 1:80	Vert. Scale: As Noted
Unit Information	Unit Leader Initials
wood.	Colorado Center Tower 2 2000 S. Colorado Blvd Suite 2-1000 Denver, CO 80222

Sheet Revisions		
Date:	Comments	Init.

Colorado Department of Transportation

3803 North Main Avenue
Durango, CO 81301
Phone: 970-385-1440 FAX: 970-385-8365



Region 5 **DRV**

As Constructed
No Revisions:
Revised:
Void:

US 550 ROUNDABOUT CROSS SECTIONS			
Designer:	JJW	Structure Numbers	
Detailer:	JJW	Subset Sheets:	124 of 159
Sheet Subset:	XSEC		

Project No./Code
NHPP 5501-029
22420
Sheet Number 324


david.schmies 2/25/13 PM P:\Project\Transportation\CDOT_RS\2013_CDOT_R5_US_550_SEIS_Alternatives\9.0_CADD\FIR\9.2_Design\Drawings\Cross Sections\22420DES_Cross Sections_RAB.dgn
 2/27/2019 CDDT-PDF\Drawings\Quality_V8.picfig CDDT-Pentable.tbl

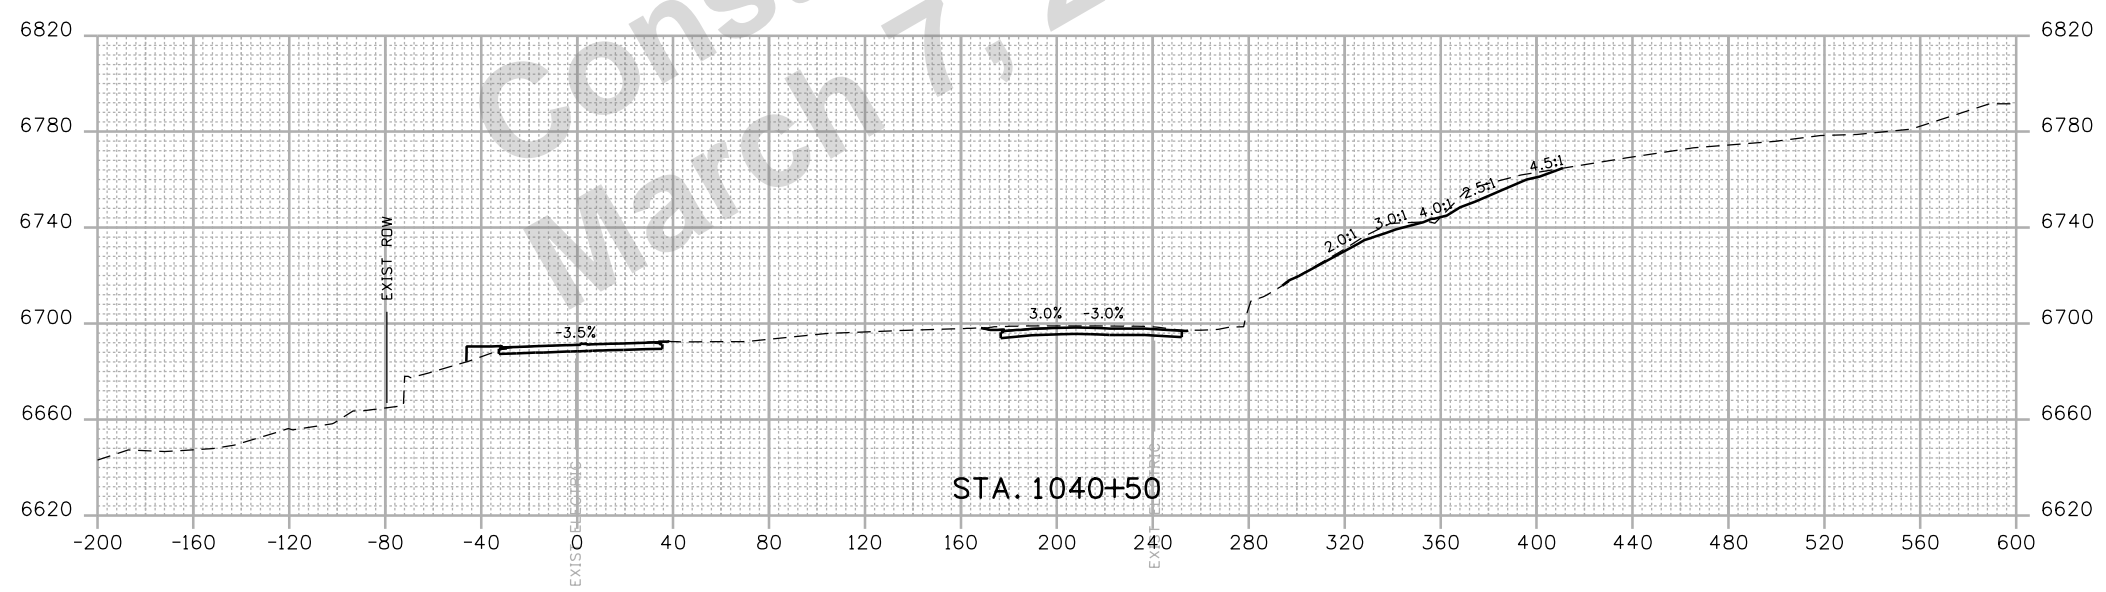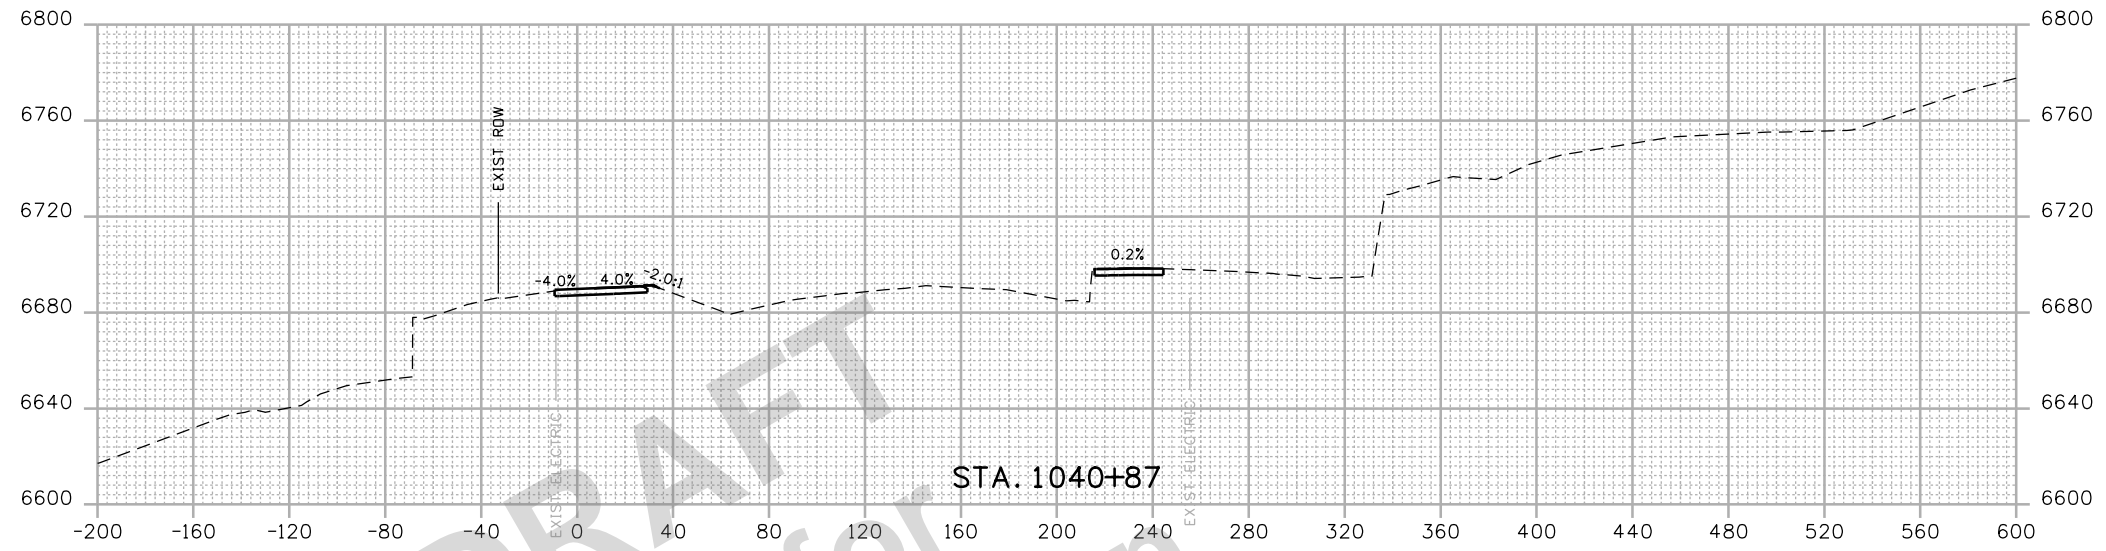

DRAFT
 Not for
 Construction
 March 7, 2019

Print Date: 2/27/2019	
Drawing File Name: 22420DES_Cross Sections_RAB.dgn	
Horiz. Scale: 1:80	Vert. Scale: As Noted
Unit Information	Unit Leader Initials
wood.	Colorado Center Tower 2 2000 S. Colorado Blvd Suite 2-1000 Denver, CO 80222

Sheet Revisions		
Date:	Comments	Init.


Colorado Department of Transportation

 3803 North Main Avenue
 Durango, CO 81301
 Phone: 970-385-1440 FAX: 970-385-8365
Region 5 DRV

As Constructed
No Revisions:
Revised:
Void:

US 550 ROUNDABOUT CROSS SECTIONS			
Designer:	JJW	Structure Numbers	
Detailer:	JJW	Subset Sheets:	125 of 159
Sheet Subset:	XSEC		

Project No./Code
NHPP 5501-029
22420
Sheet Number 325

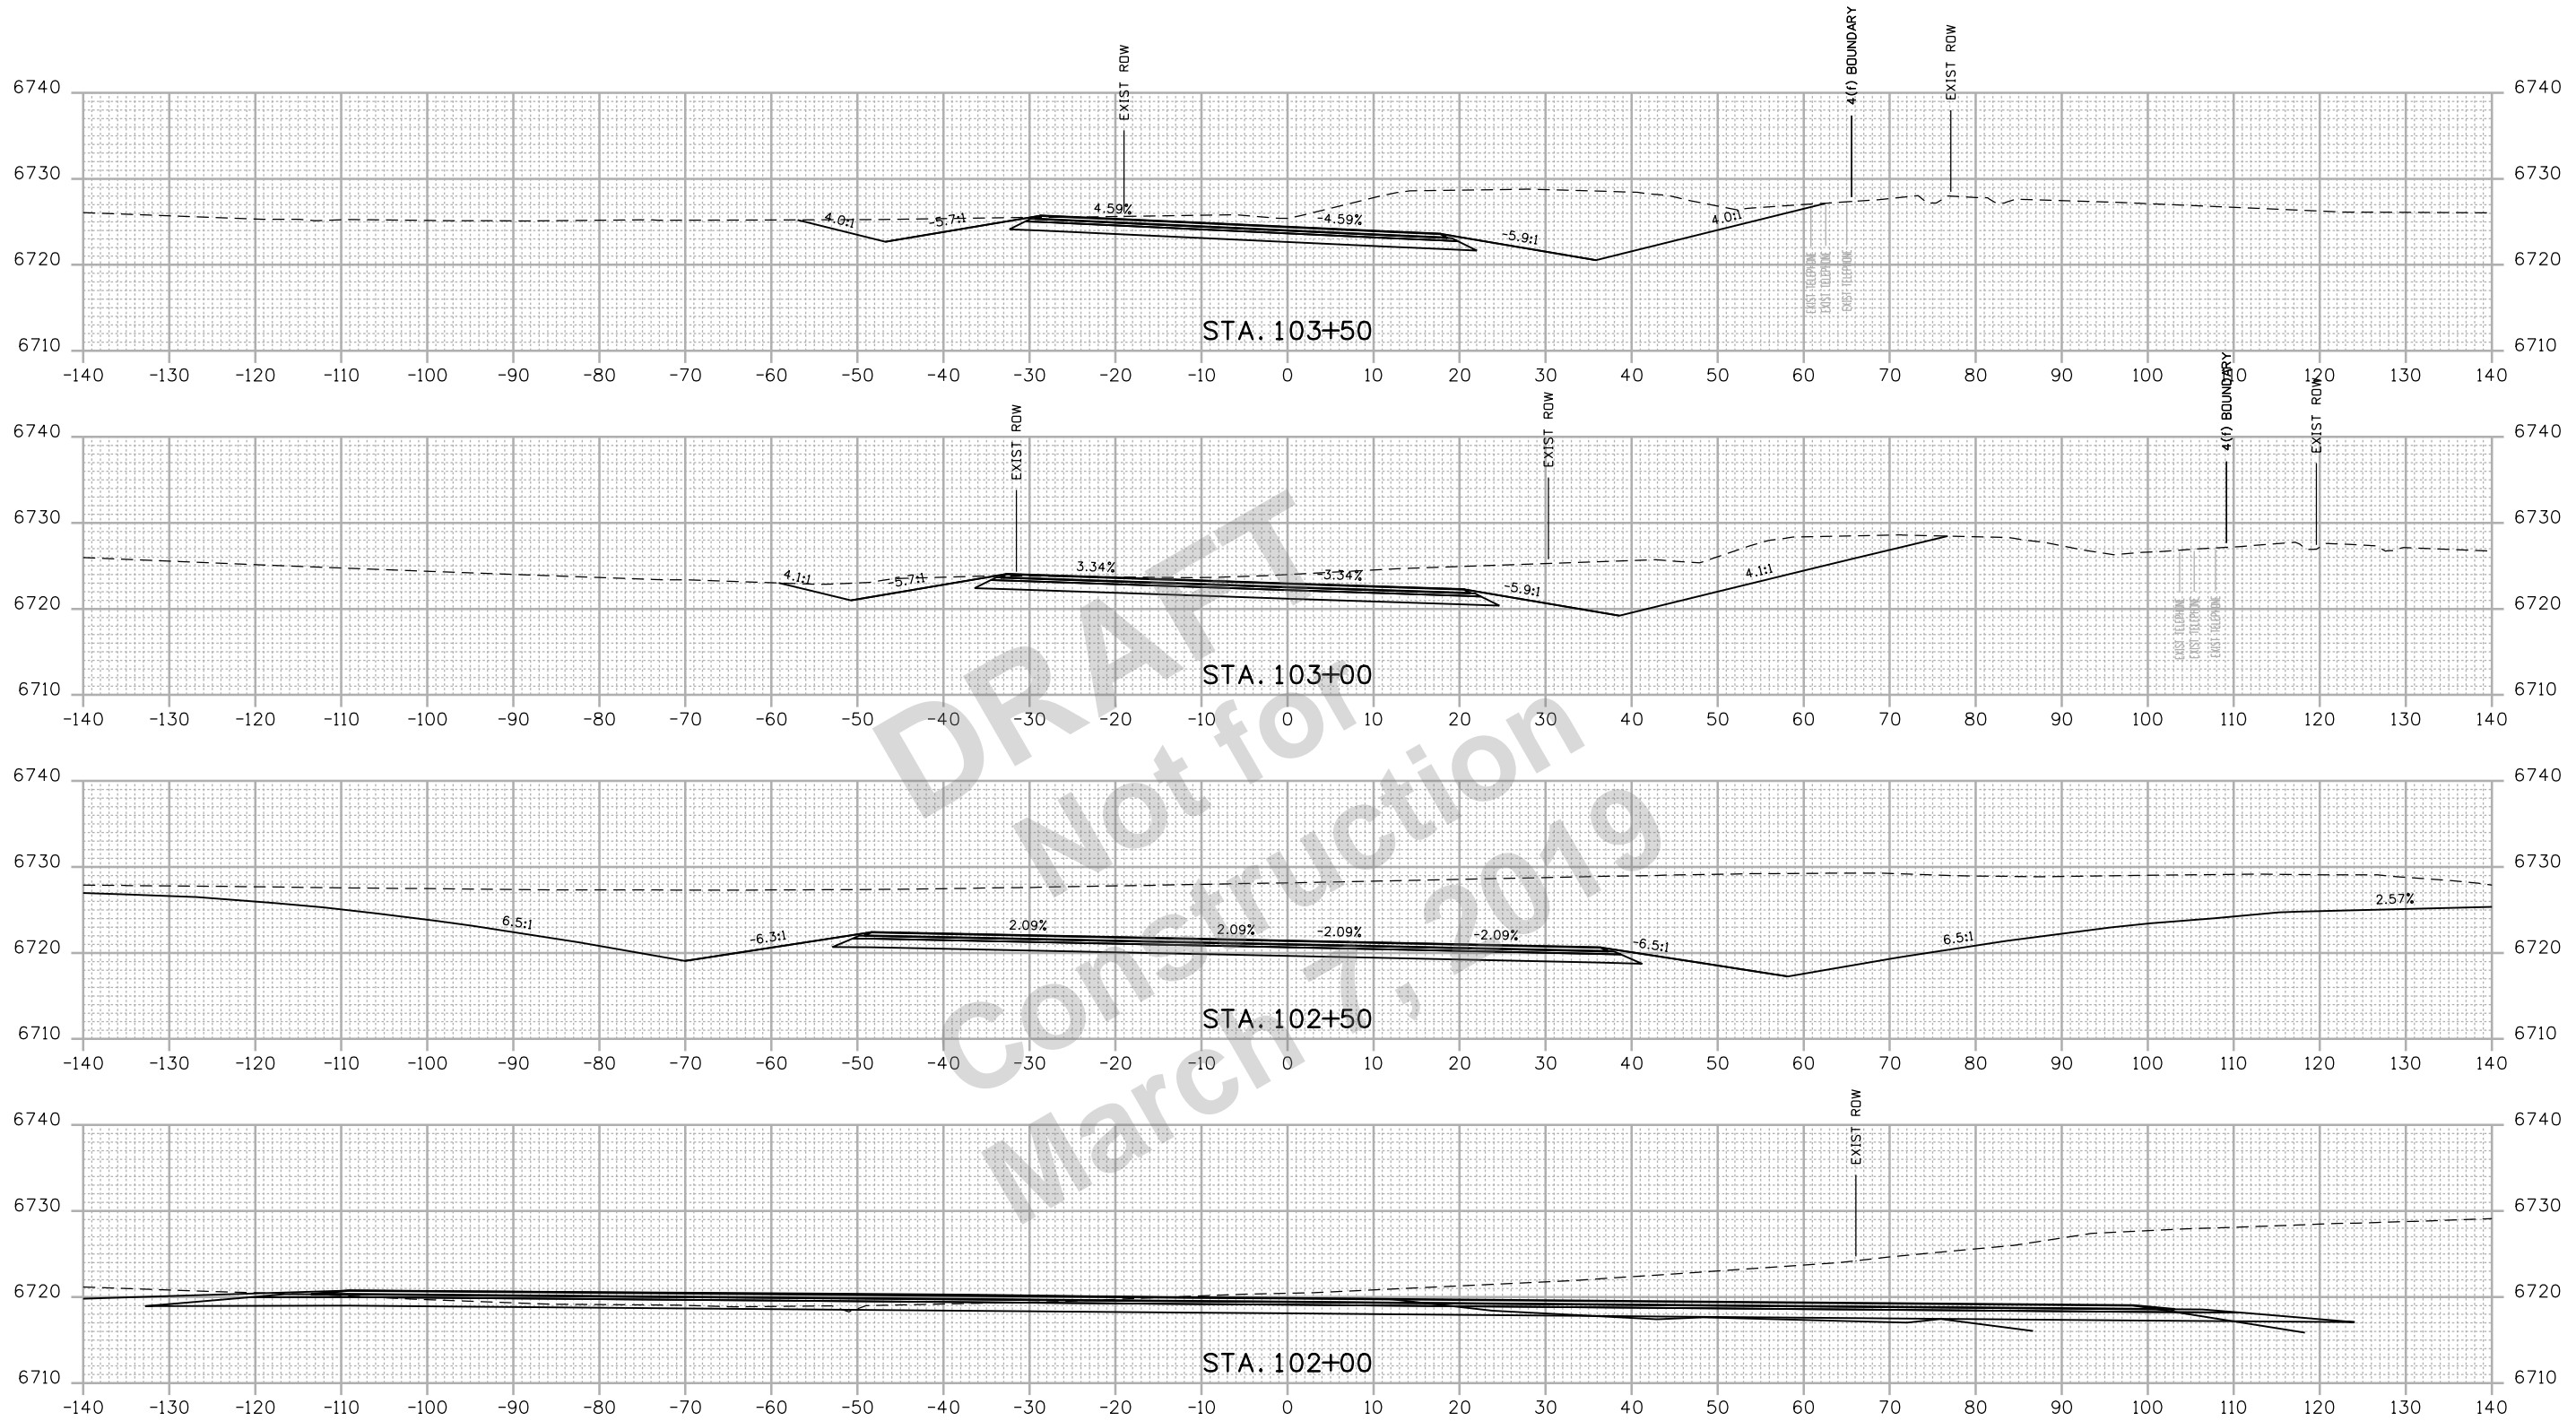david.schwantes 2:25:14 PM P:\Project\Transportation\CDOT R5\2013 CDDT R5 US 550 SEIS Alternatives\9.0 CADD\FIR\9.2 Design\Drawings\Cross Sections\22420DES_Cross Sections_CR220.dgn



Print Date: 2/27/2019	
File Name: 22420DES_Cross Sections_CR220.dgn	
Horiz. Scale: 1:20	Vert. Scale: As Noted
Unit Information	Unit Leader Initials
wood.	Colorado Center Tower 2 2000 S. Colorado Blvd Suite 2-1000 Denver, CO 80222

Sheet Revisions		
Date:	Comments	Init.

Colorado Department of Transportation
 3803 North Main Avenue
 Durango, CO 81301
 Phone: 970-385-1440 FAX: 970-385-8365


Region 5 **DRV**

As Constructed
No Revisions:
Revised:
Void:

CR 220 CROSS SECTIONS			
Designer:	JJW	Structure Numbers	
Detailer:	FM	Subset Sheets:	126 of 159
Sheet Subset:	XSEC		

Project No./Code
NHPP 5501-029
22420
Sheet Number 326

david.schwantes 2:25:15 PM P:\Project\Transportation\CDOT R5\2013 CDDT R5 US 550 SEIS Alternatives\9.0 CADD\FIR\9.2 Design\Drawings\Cross Sections\22420DES_Cross Sections_CR220.dgn

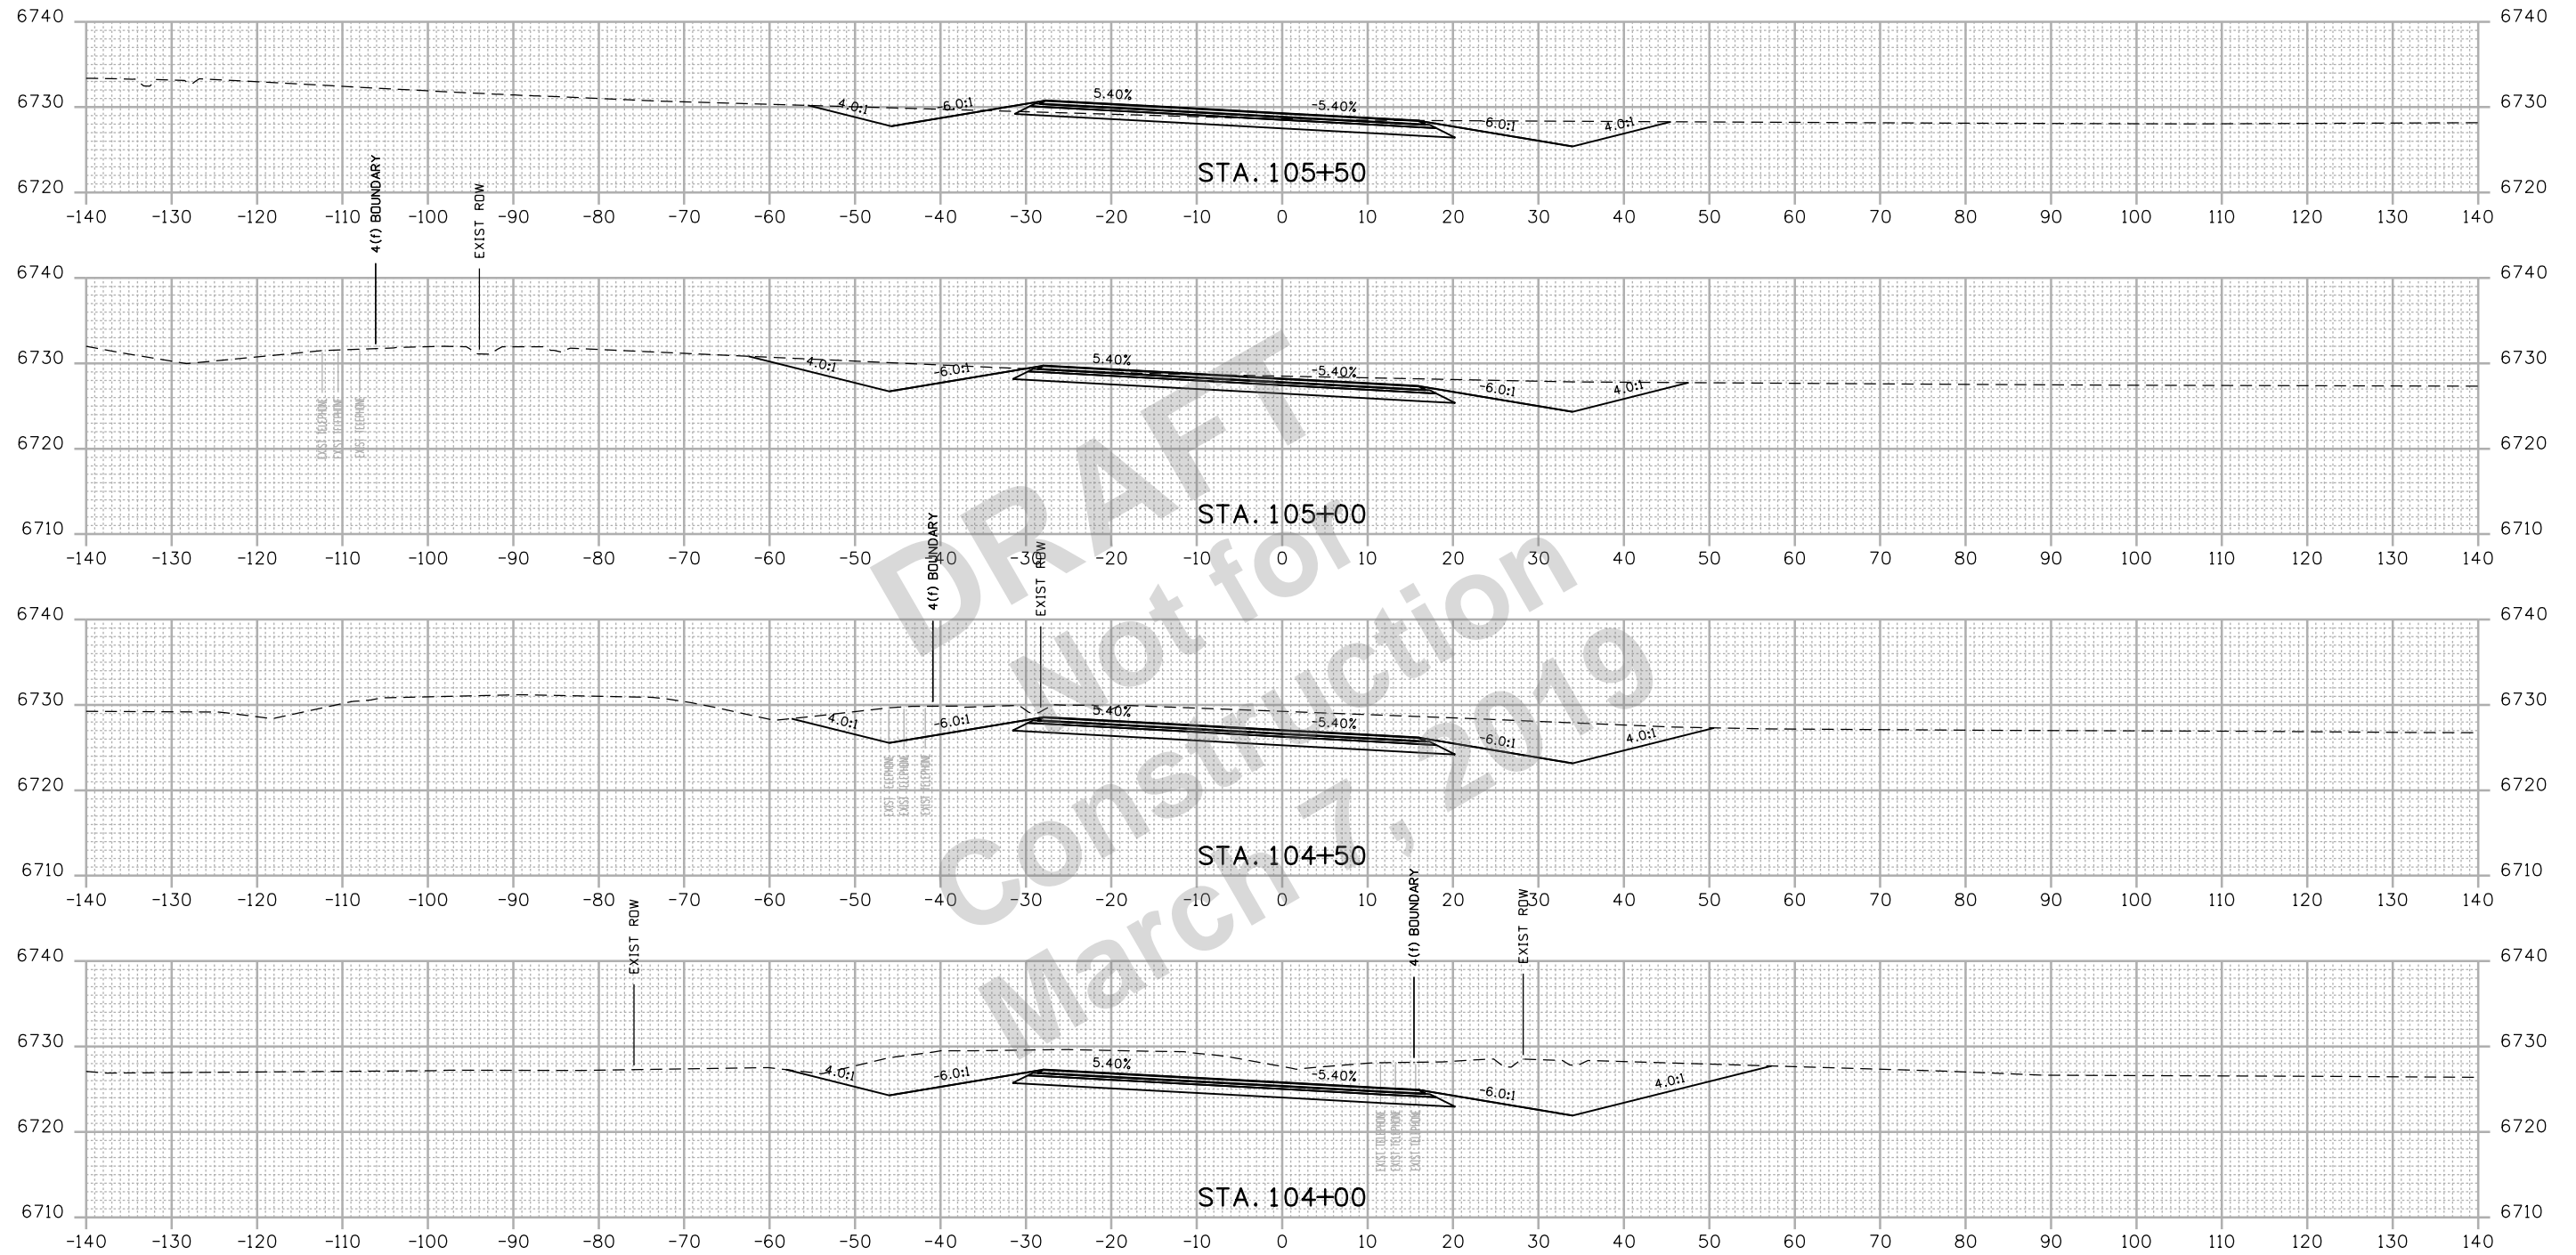

Print Date: 2/27/2019	
File Name: 22420DES_Cross Sections_CR220.dgn	
Horiz. Scale: 1:20	Vert. Scale: As Noted
Unit Information	Unit Leader Initials
wood.	Colorado Center Tower 2 2000 S. Colorado Blvd Suite 2-1000 Denver, CO 80222

Sheet Revisions		
Date:	Comments	Init.

Colorado Department of Transportation
 3803 North Main Avenue
 Durango, CO 81301
 Phone: 970-385-1440 FAX: 970-385-8365


Region 5 **DRV**

As Constructed
No Revisions:
Revised:
Void:

CR 220 CROSS SECTIONS			
Designer:	JJW	Structure	
Detailer:	FM	Numbers	
Sheet Subset:	XSEC	Subset Sheets:	127 of 159

Project No./Code
NHPP 5501-029
22420
Sheet Number 327

david.schwantes 2:25:16 PM P:\Project\Transportation\CDOT R5\2013 CDDT R5 US 550 SEIS Alternatives\9.0 CADD\FIR\9.2 Design\Drawings\Cross Sections\22420DES_Cross Sections_CR220.dgn

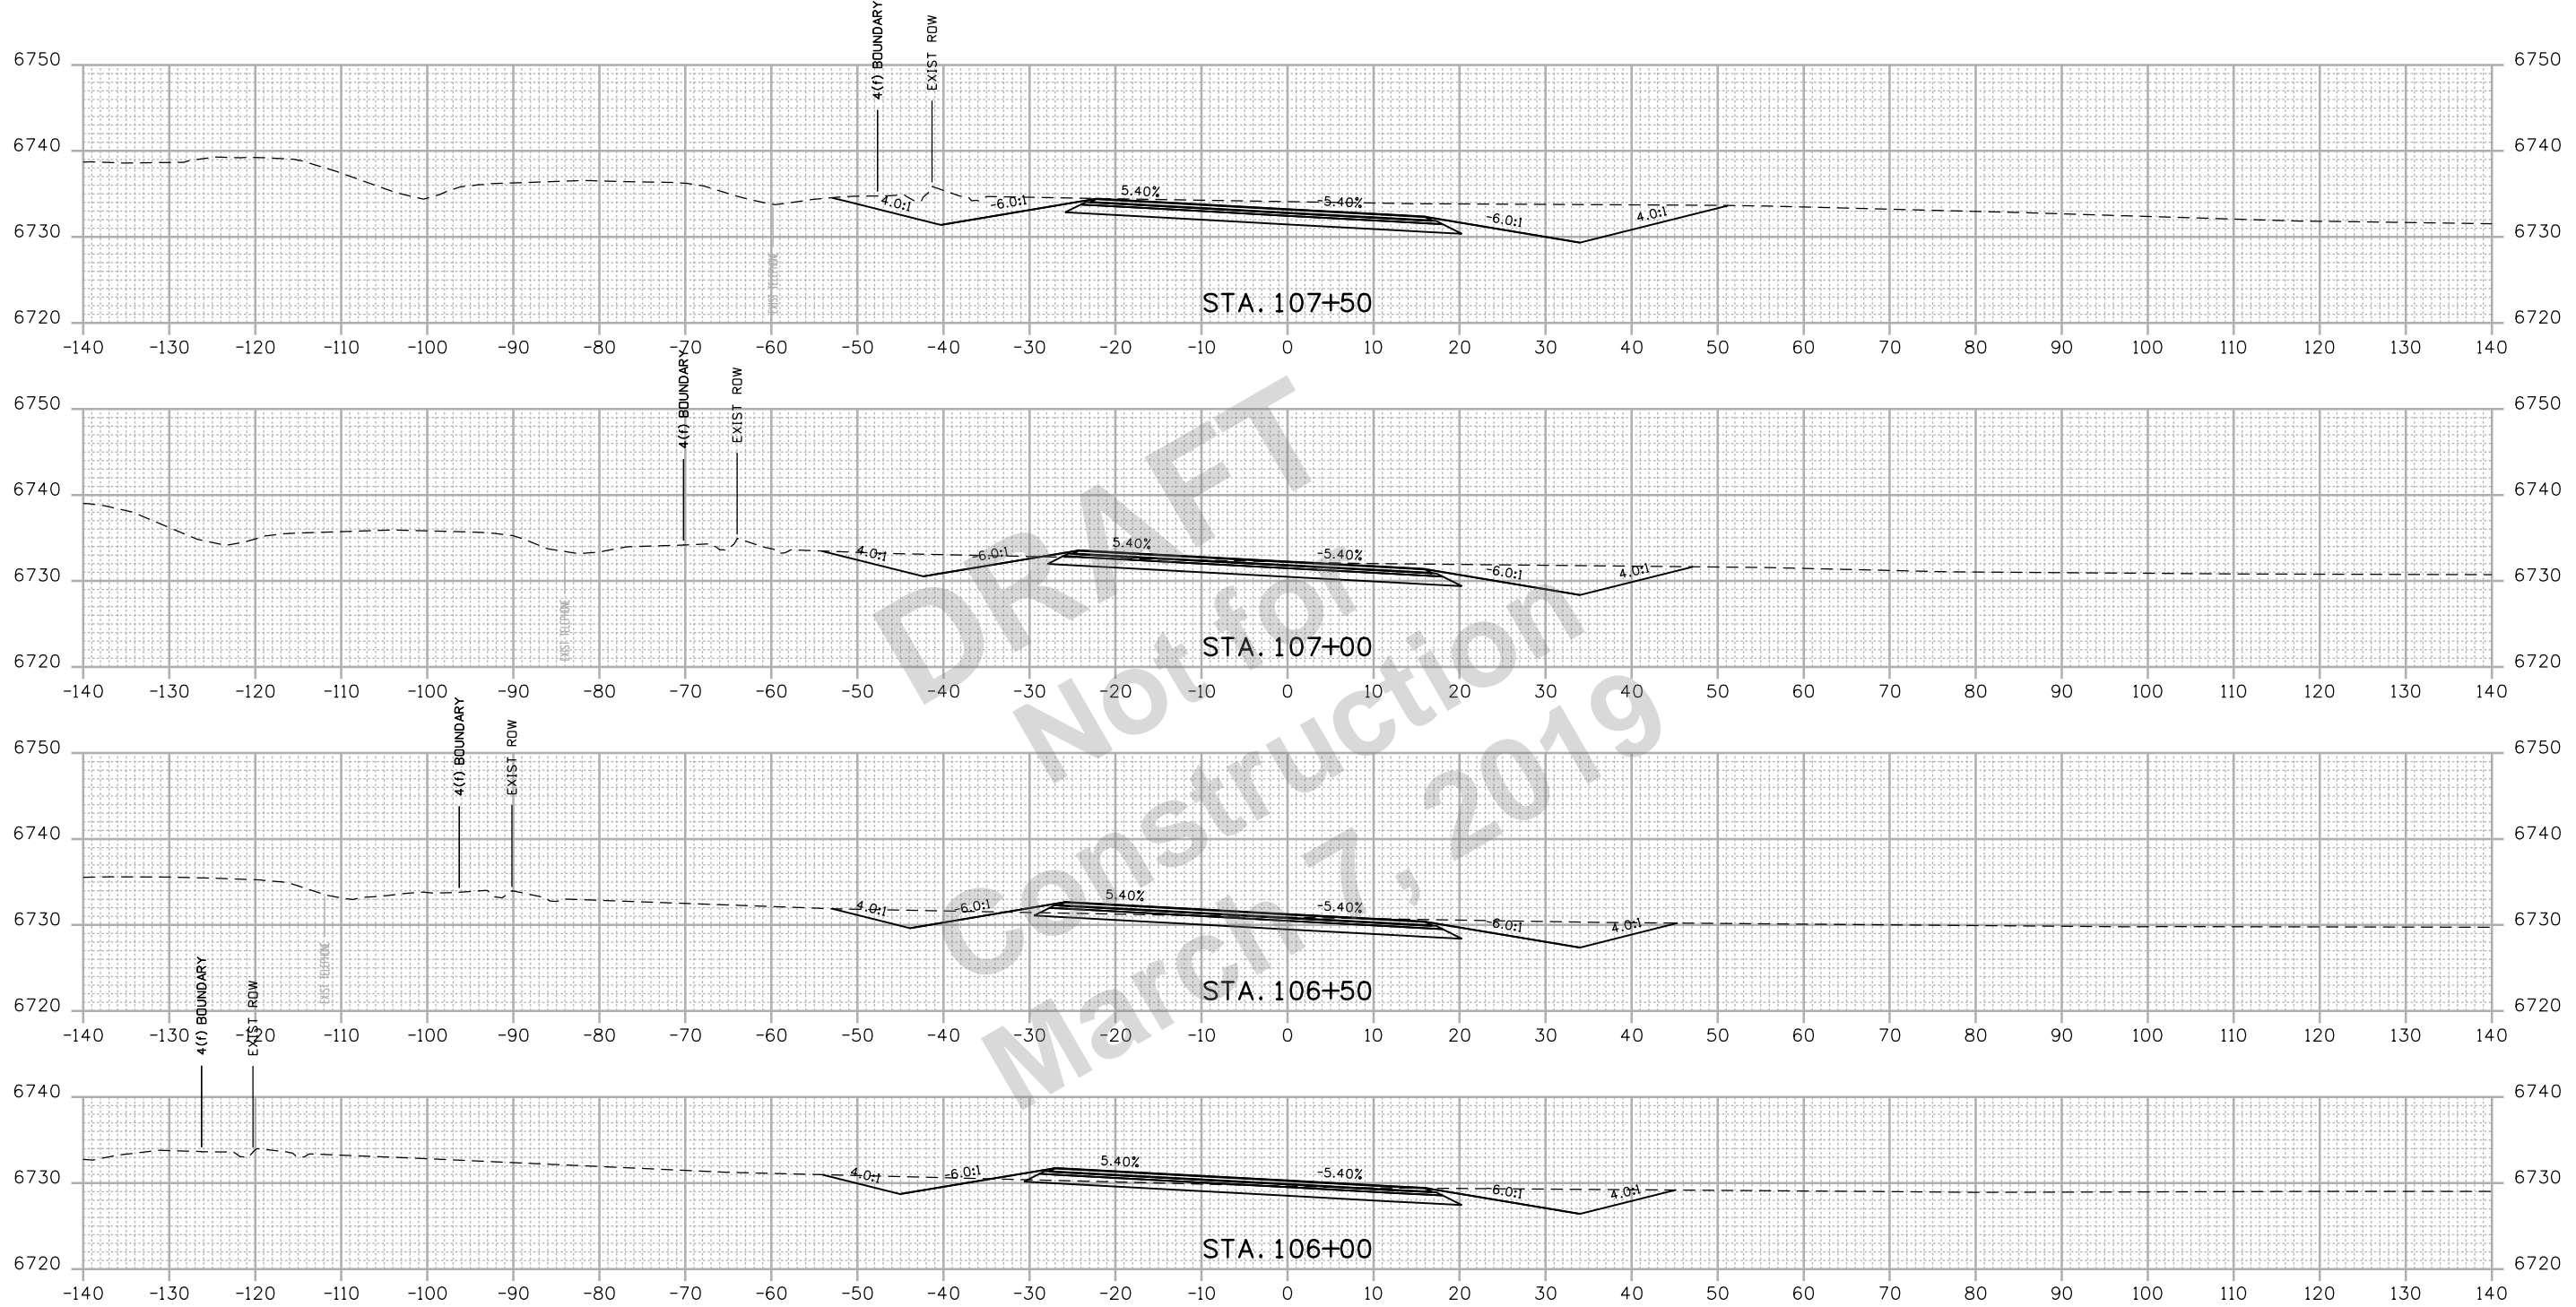

Print Date: 2/27/2019	
File Name: 22420DES_Cross Sections_CR220.dgn	
Horiz. Scale: 1:20	Vert. Scale: As Noted
Unit Information	Unit Leader Initials
wood.	Colorado Center Tower 2 2000 S. Colorado Blvd Suite 2-1000 Denver, CO 80222

Sheet Revisions		
Date:	Comments	Init.


Colorado Department of Transportation
 3803 North Main Avenue
 Durango, CO 81301
 Phone: 970-385-1440 FAX: 970-385-8365
Region 5 **DRV**

As Constructed
No Revisions:
Revised:
Void:

CR 220 CROSS SECTIONS			
Designer:	JJW	Structure Numbers	
Detailer:	FM		
Sheet Subset:	XSEC	Subset Sheets:	128 of 159

Project No./Code
NHPP 5501-029
22420
Sheet Number 328

david.schwantes 2:25:16 PM P:\Project\Transportation\CDOT R5\2013 CDDT R5 US 550 SEIS Alternatives\9.0 CADD\FIR 9.2 Design\Drawings\Cross Sections\22420DES_Cross Sections_CR220.dgn

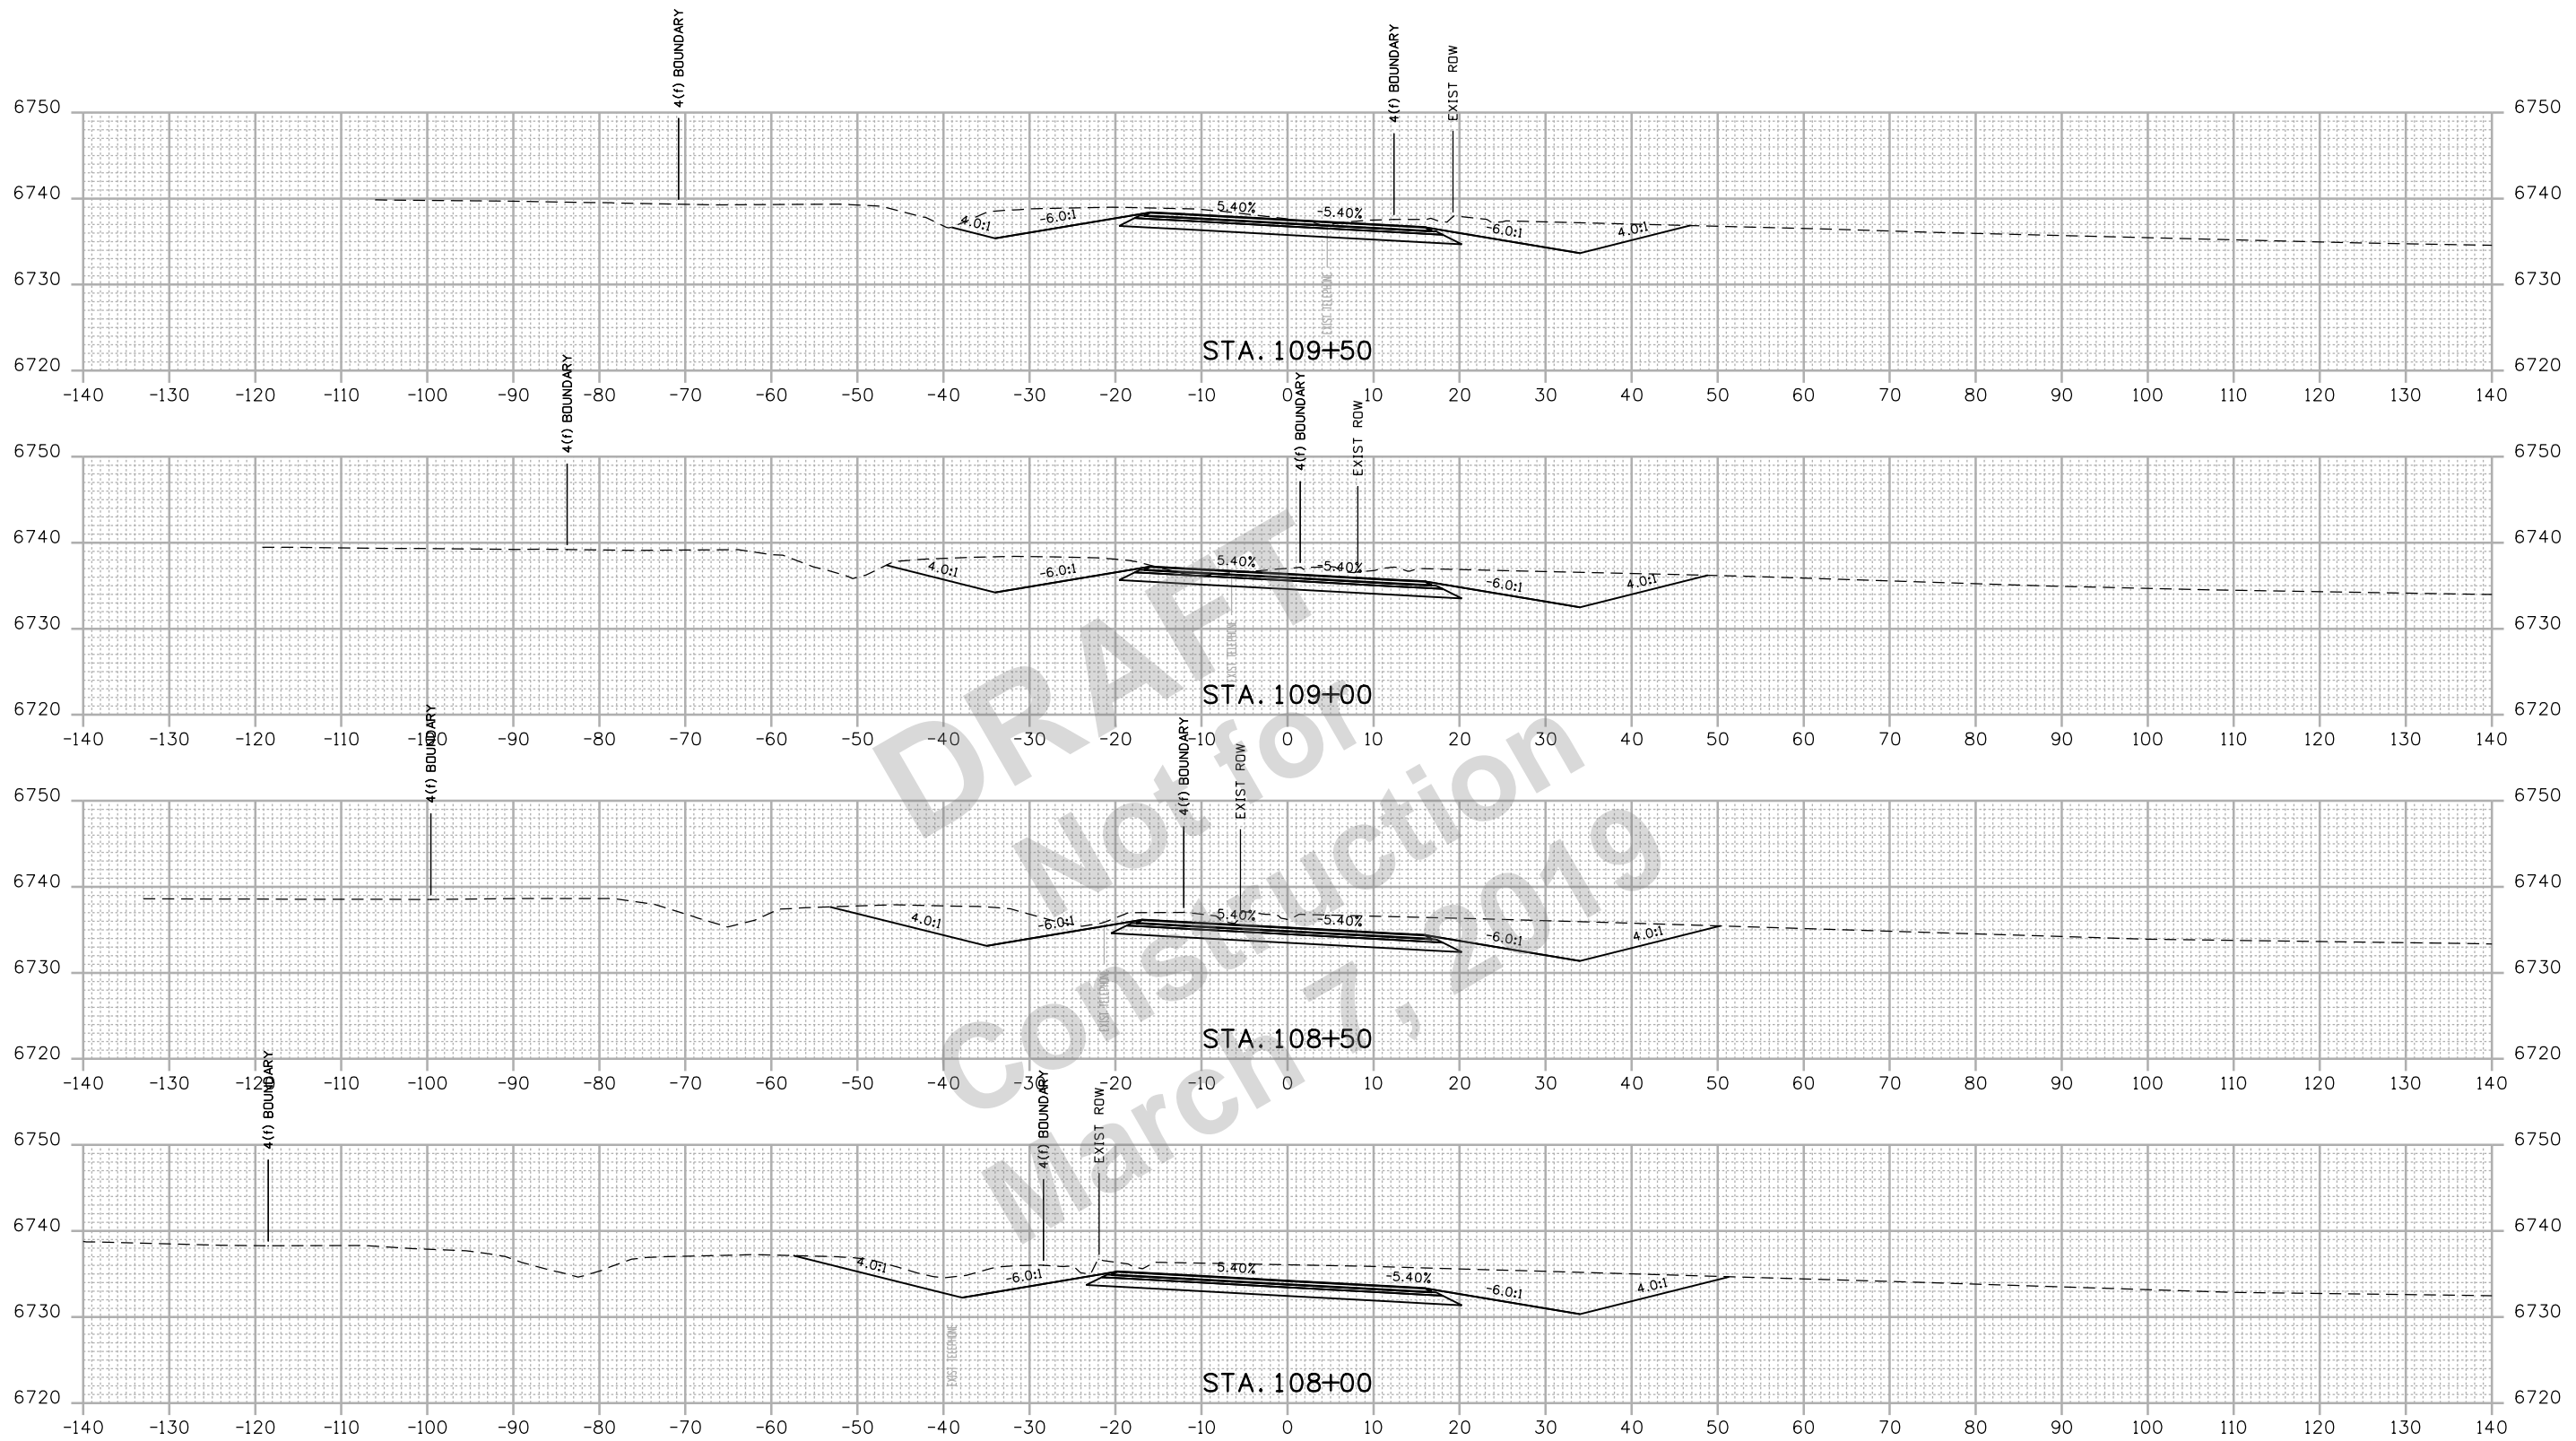

Print Date: 2/27/2019	
File Name: 22420DES_Cross Sections_CR220.dgn	
Horiz. Scale: 1:20	Vert. Scale: As Noted
Unit Information	Unit Leader Initials
wood.	Colorado Center Tower 2 2000 S. Colorado Blvd Suite 2-1000 Denver, CO 80222

Sheet Revisions		
Date:	Comments	Init.

Colorado Department of Transportation
 3803 North Main Avenue
 Durango, CO 81301
 Phone: 970-385-1440 FAX: 970-385-8365


Region 5 **DRV**

As Constructed
No Revisions:
Revised:
Void:

CR 220 CROSS SECTIONS			
Designer:	JJW	Structure	
Detailer:	FM	Numbers	
Sheet Subset:	XSEC	Subset Sheets:	129 of 159

Project No./Code
NHPP 5501-029
22420
Sheet Number 329

david.schwantes 2:25:17 PM P:\Project\Transportation\CDOT R5\2013 CDDT R5 US 550 SEIS Alternatives\9.0 CADD\FIR\9.2 Design\Drawings\Cross Sections\22420DES_Cross Sections_CR220.dgn

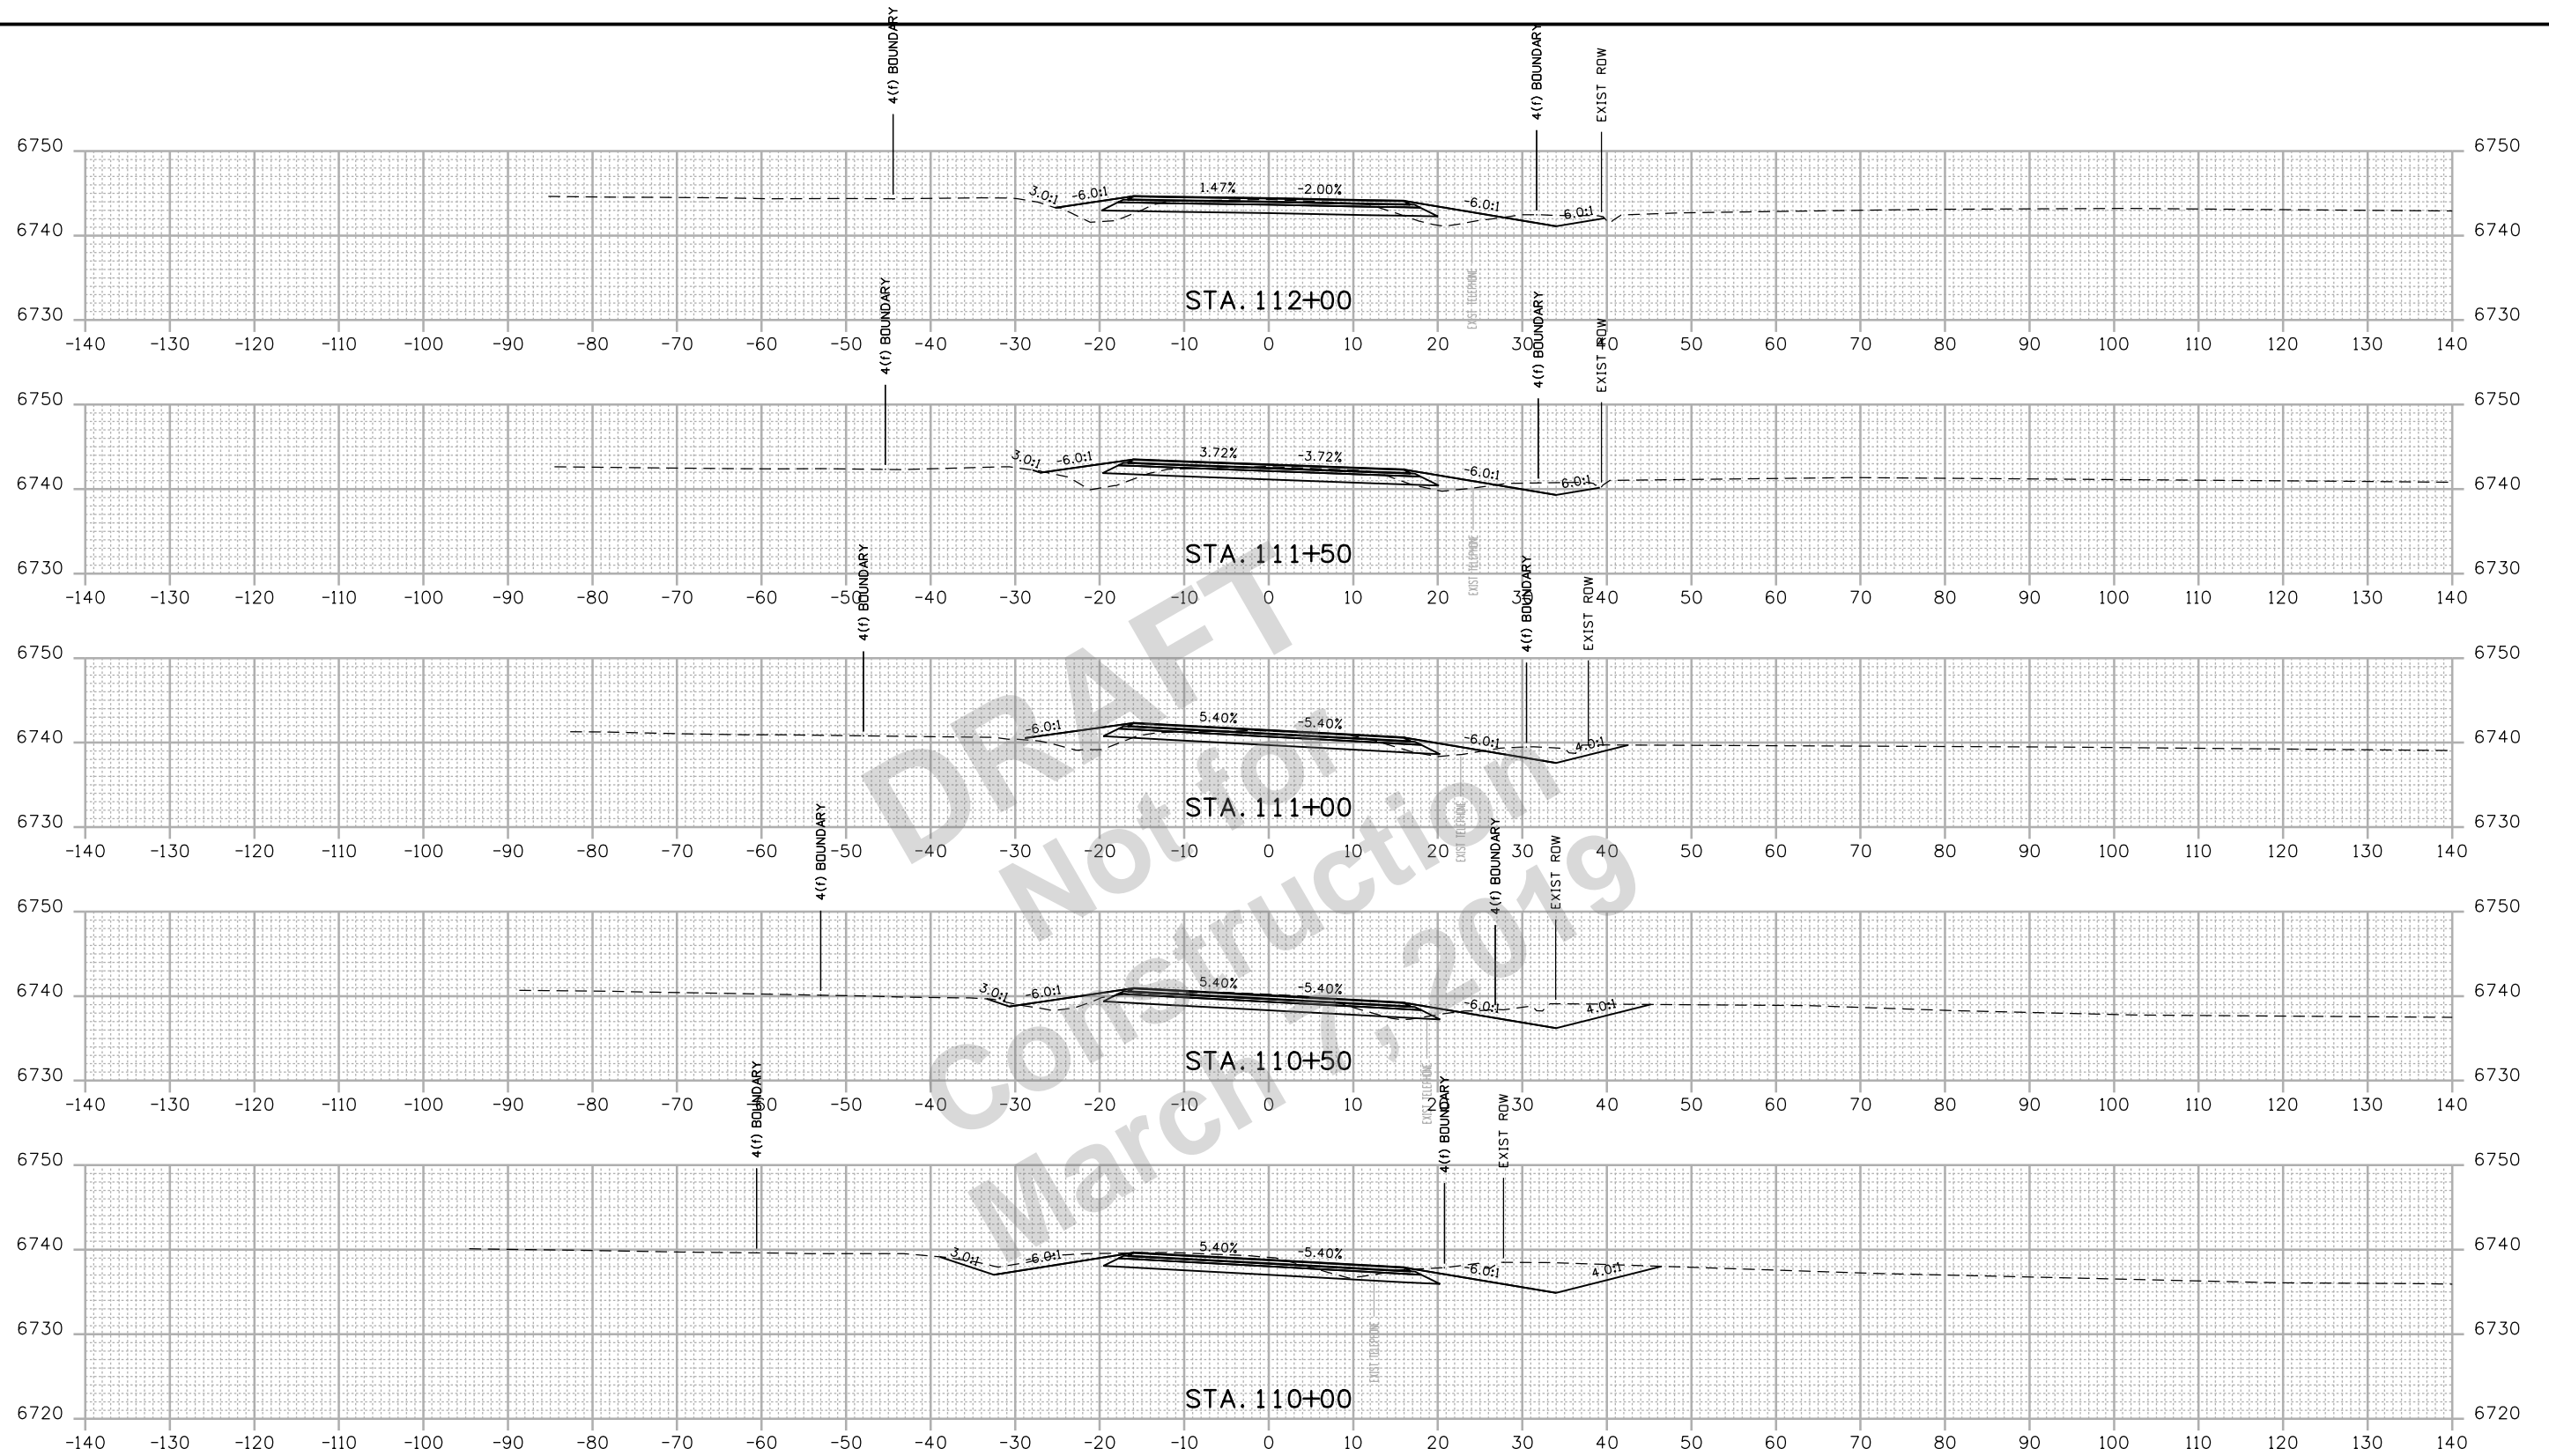

Print Date: 2/27/2019	
File Name: 22420DES_Cross Sections_CR220.dgn	
Horiz. Scale: 1:20	Vert. Scale: As Noted
Unit Information	Unit Leader Initials
wood.	Colorado Center Tower 2 2000 S. Colorado Blvd Suite 2-1000 Denver, CO 80222

Sheet Revisions		
Date:	Comments	Init.

Colorado Department of Transportation
 3803 North Main Avenue
 Durango, CO 81301
 Phone: 970-385-1440 FAX: 970-385-8365


Region 5 **DRV**

As Constructed
No Revisions:
Revised:
Void:

CR 220 CROSS SECTIONS			
Designer:	JJW	Structure Numbers	
Detailer:	FM		
Sheet Subset:	XSEC	Subset Sheets:	130 of 159

Project No./Code
NHPP 5501-029
22420
Sheet Number 330

david.schwantes 2:25:17 PM P:\Project\Transportation\CDOT R5\2013 CDDT R5 US 550 SEIS Alternatives\9.0 CADD\FIR\9.2 Design\Drawings\Cross Sections\22420DES_Cross Sections_CR220.dgn

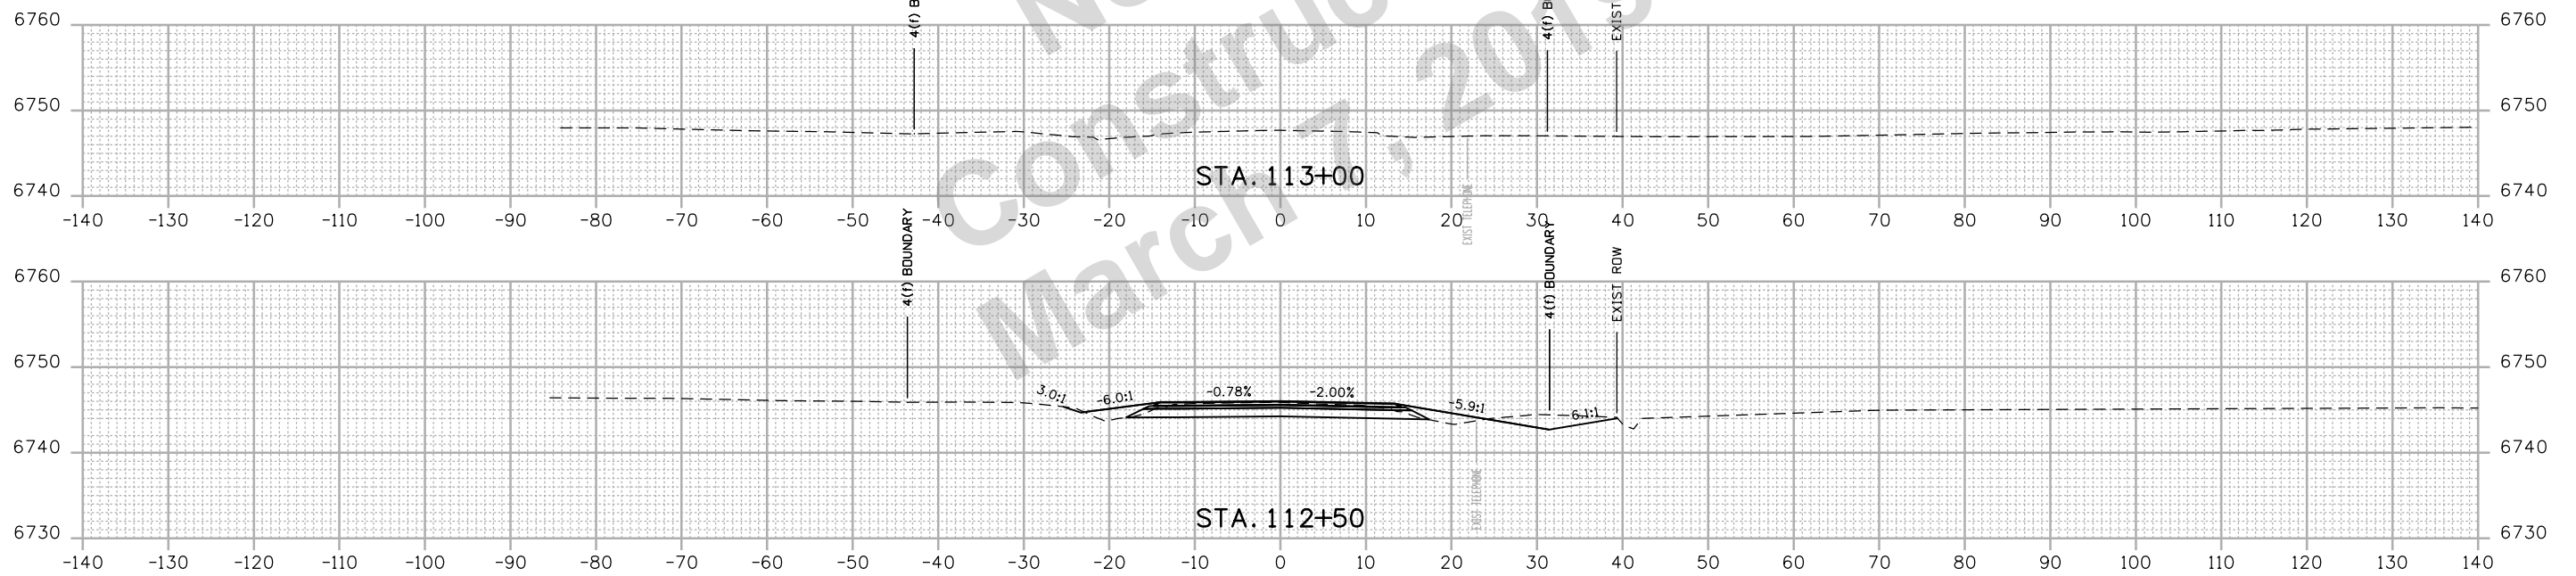

DRAFT
Not for
Construction
March 7, 2019

Print Date: 2/27/2019	
File Name: 22420DES_Cross Sections_CR220.dgn	
Horiz. Scale: 1:20	Vert. Scale: As Noted
Unit Information	Unit Leader Initials
wood.	Colorado Center Tower 2 2000 S. Colorado Blvd Suite 2-1000 Denver, CO 80222

Sheet Revisions		
Date:	Comments	Init.

Colorado Department of Transportation

3803 North Main Avenue
Durango, CO 81301
Phone: 970-385-1440 FAX: 970-385-8365




Region 5 **DRV**

As Constructed
No Revisions:
Revised:
Void:

CR 220 CROSS SECTIONS			
Designer:	JJW	Structure Numbers	
Detailer:	FM	Subset Sheets:	131 of 159
Sheet Subset:	XSEC		

Project No./Code
NHPP 5501-029
22420
Sheet Number 331

R:\work\4139\45 PM P\2018 Projects\18-018.01 US 550 S Connection D-B - CDDT R-5\22420\Drawings\Cross Sections\22420DES_Cross Sections-FR.dgn
 2/27/2019 CDDT-DefaultPrinter_V8.plt;cig CDDT-Per Table.tbl

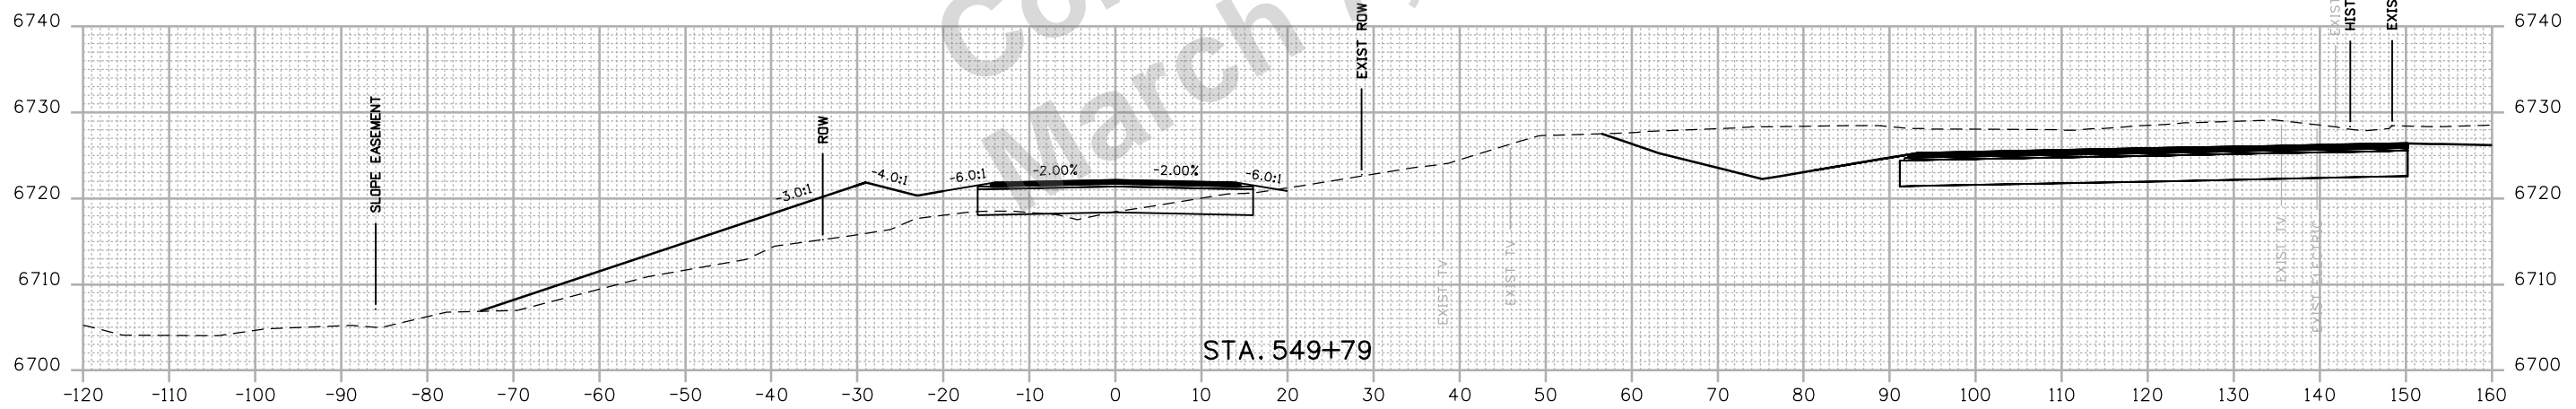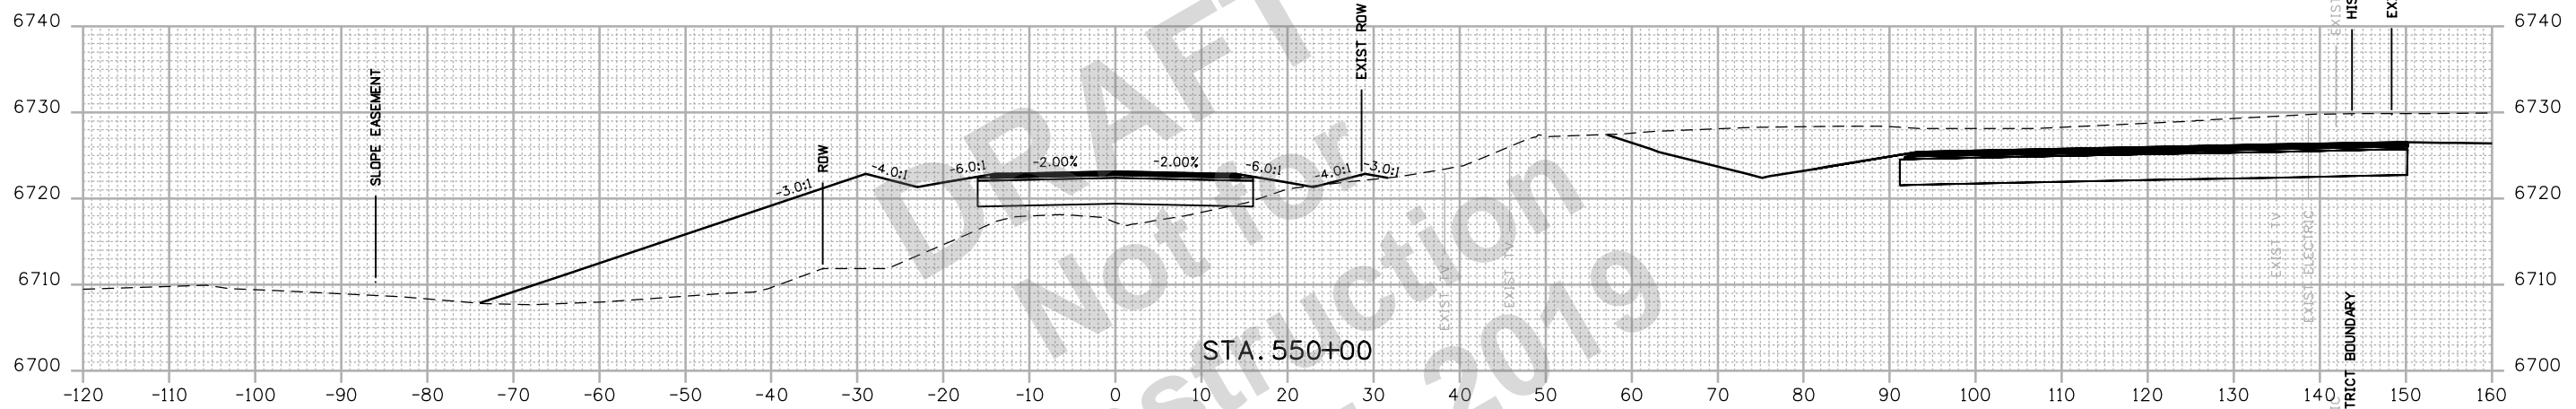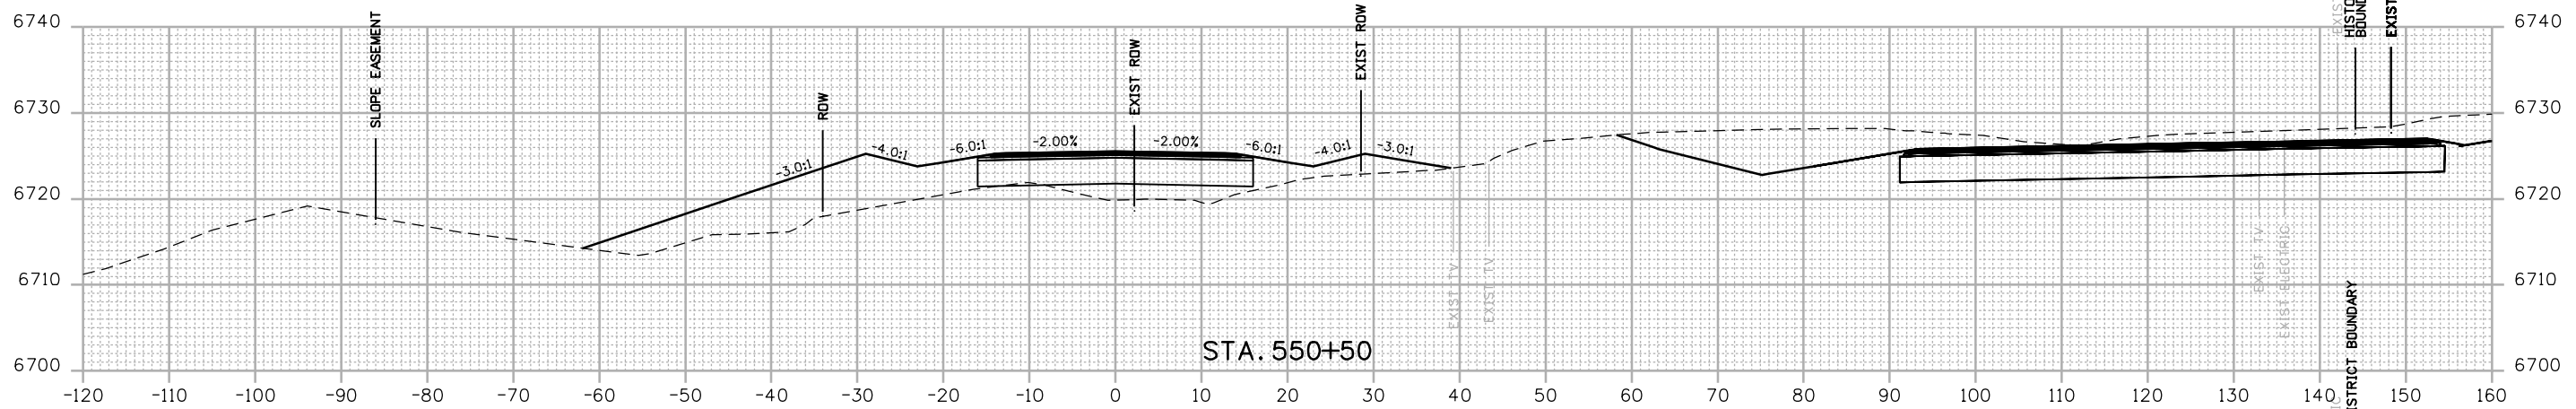

Print Date: 2/27/2019	
Drawing File Name: 22420DES_Cross Sections-FR.dgn	
Horiz. Scale: 1:20	Vert. Scale: As Noted
Unit Information	Unit Leader Initials

Sheet Revisions		
Date:	Comments	Init.

Colorado Department of Transportation




 3803 North Main Avenue
 Durango, CO 81301
 Phone: 970-385-1440 FAX: 970-385-8365
Region 5 **DRV**

As Constructed
No Revisions:
Revised:
Void:

FRONTAGE ROAD CROSS SECTIONS			
Designer:	ACC	Structure	
Detailer:	LMR	Numbers	
Sheet Subset:	XSEC	Subset Sheets:	132 of 159

Project No./Code	
NHPP 5501-029	
22420	
Sheet Number	332

R:\Work\4139\51 PM\2018\Projects\18-018.01 US 550_S Connection D-B - CDDT R-5\22420\Design\Drawings\Cross Sections\22420DES_Cross Sections-FR.dgn
 2/27/2019 CDDT-DefaultPrinter_V8.pic.ctb CDDT-Printable.tbl

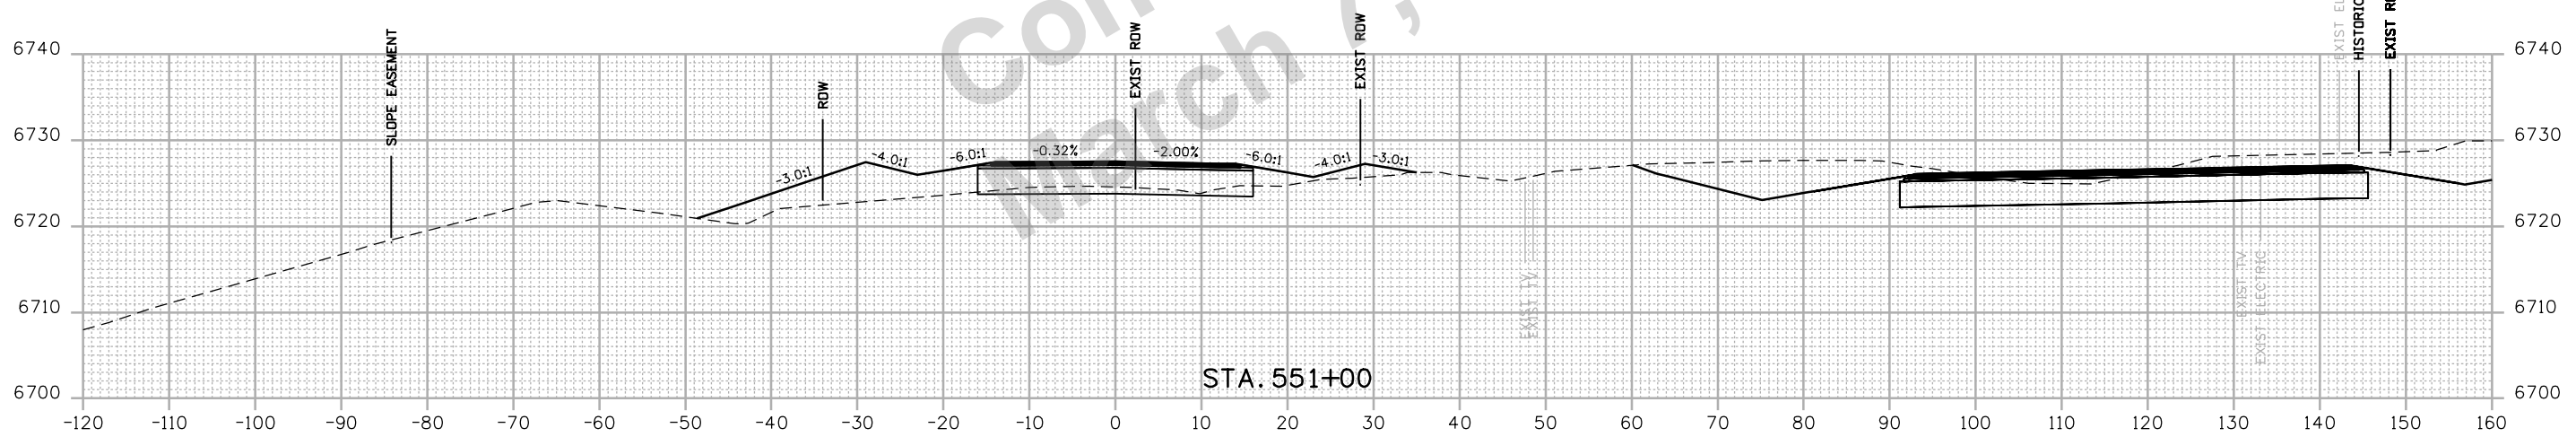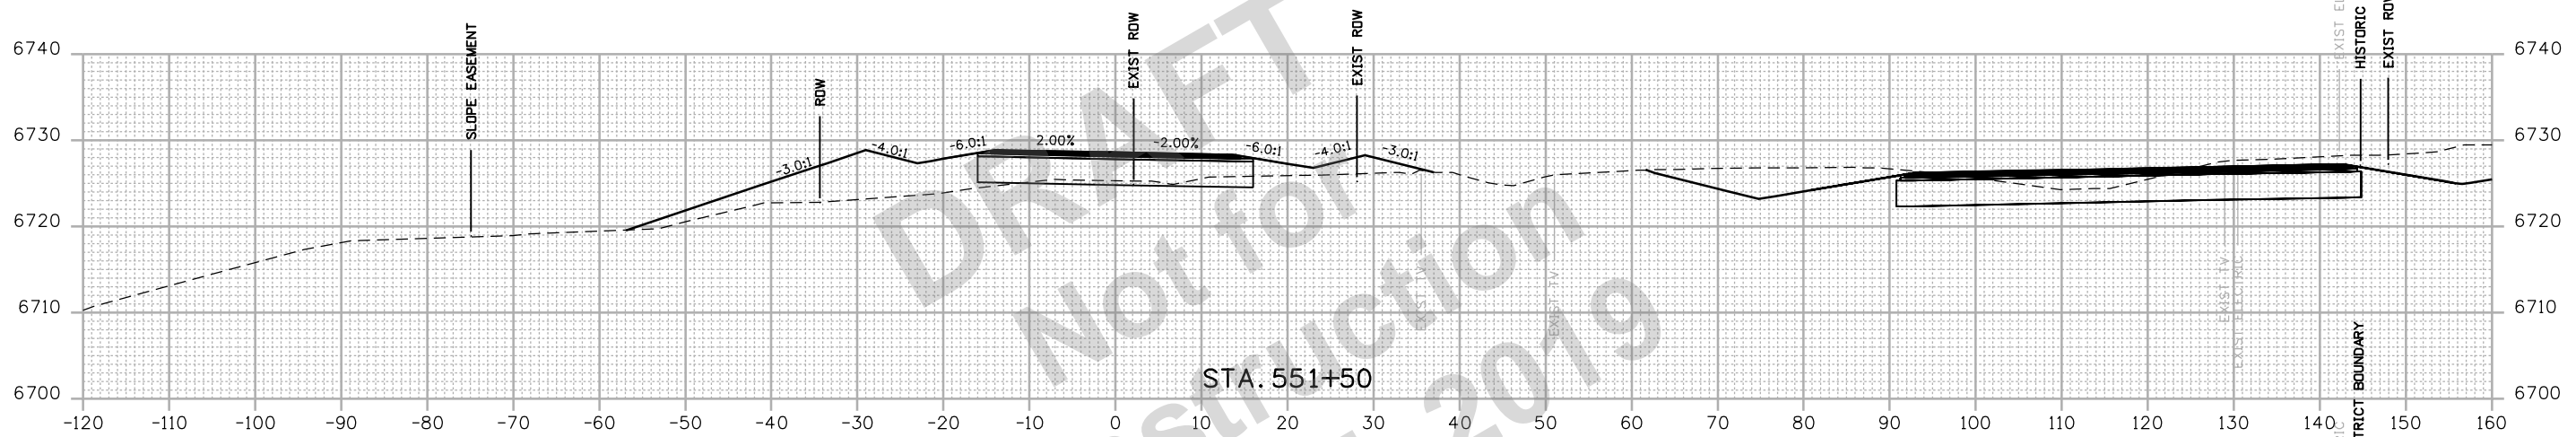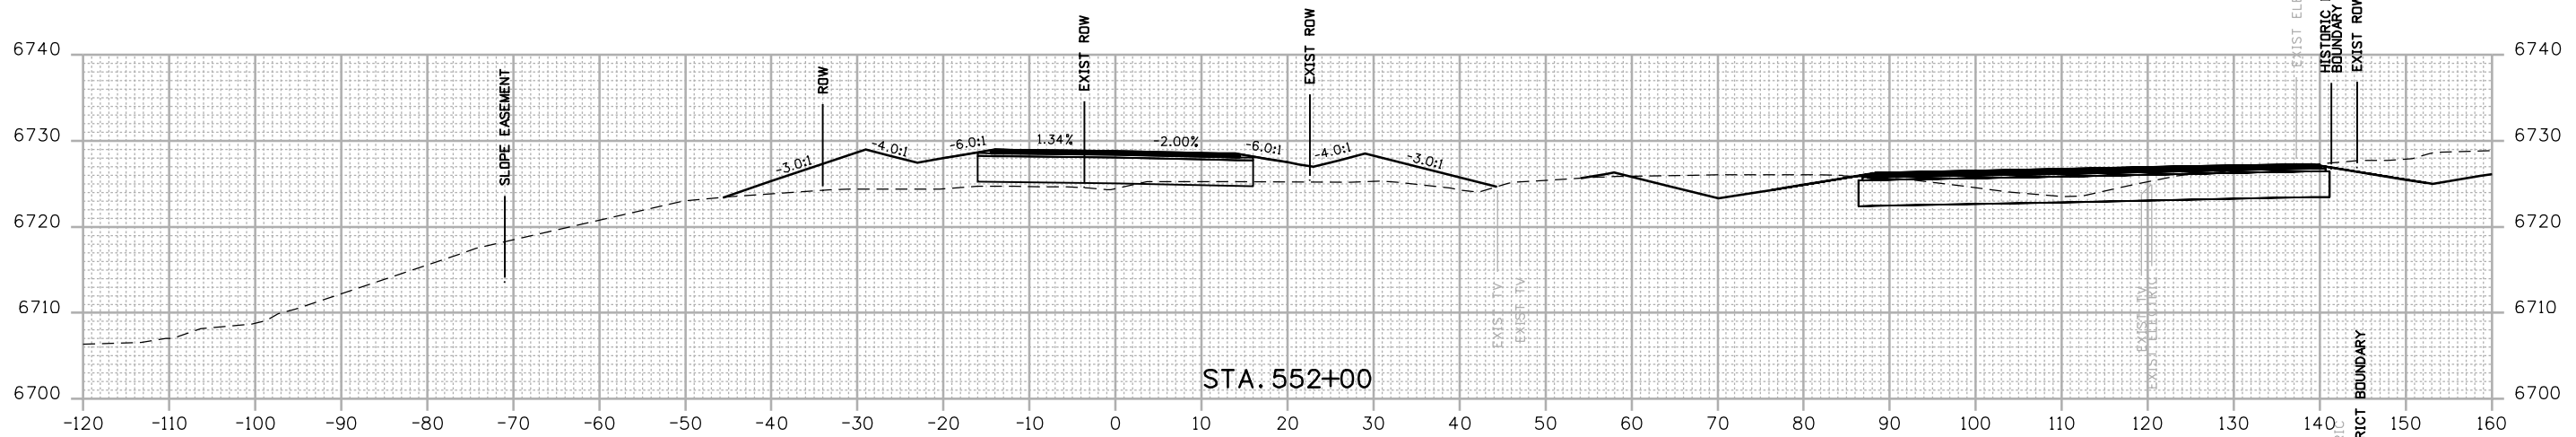

Print Date: 2/27/2019	
Drawing File Name: 22420DES_Cross Sections-FR.dgn	
Horiz. Scale: 1:20	Vert. Scale: As Noted
Unit Information	Unit Leader Initials

Sheet Revisions		
Date:	Comments	Init.

Colorado Department of Transportation


 3803 North Main Avenue
 Durango, CO 81301
 Phone: 970-385-1440 FAX: 970-385-8365
Region 5 **DRV**

As Constructed
No Revisions:
Revised:
Void:

FRONTAGE ROAD CROSS SECTIONS			
Designer:	ACC	Structure	
Detailer:	LMR	Numbers	
Sheet Subset:	XSEC	Subset Sheets:	133 of 159

Project No./Code	
NHPP 5501-029	
22420	
Sheet Number	333

R:\work\4139\57 PM P\2018 Projects\18-018.01 US 550 S Connection D-B - CDDT R-5\22420\Drawings\Cross Sections\22420DES_Cross Sections-FR.dgn
 2/27/2019 CDDT-DefaultPrinter_V8.plt.ctb CDDT-Per Table.tbl

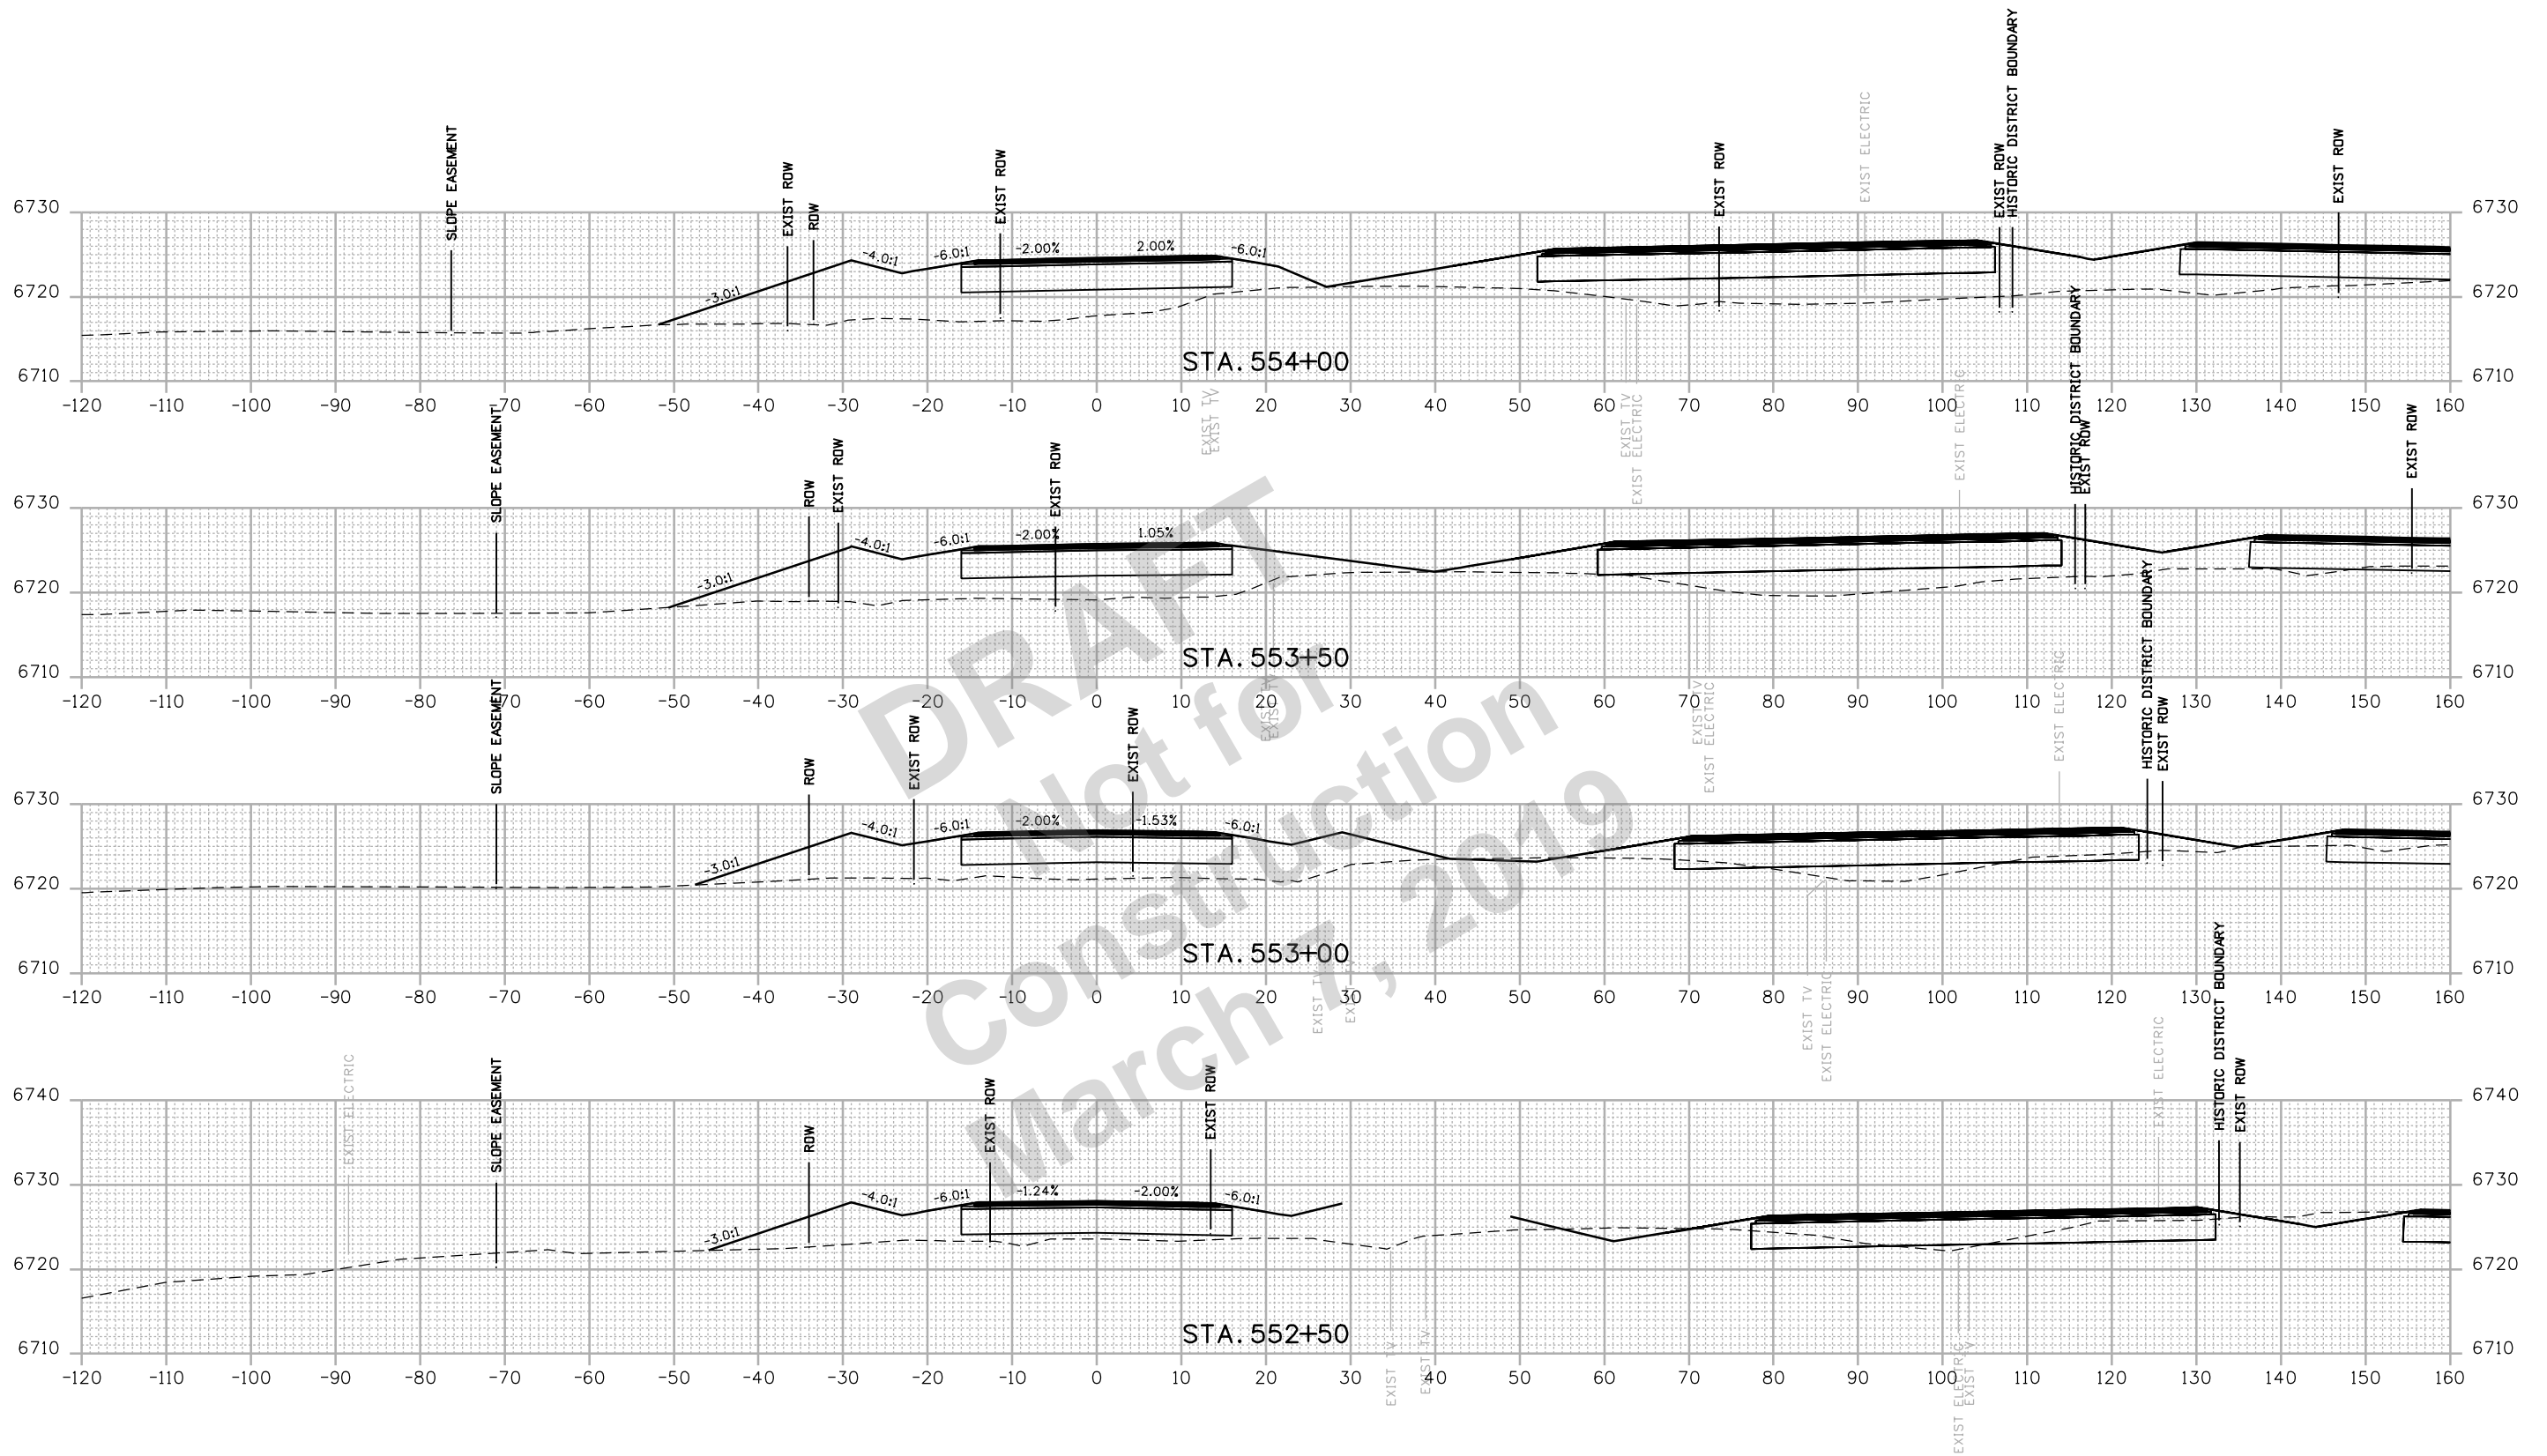

Print Date: 2/27/2019	
Drawing File Name: 22420DES_Cross Sections-FR.dgn	
Horiz. Scale: 1:20	Vert. Scale: As Noted
Unit Information	Unit Leader Initials

Sheet Revisions		
Date:	Comments	Init.

Colorado Department of Transportation


 3803 North Main Avenue
 Durango, CO 81301
 Phone: 970-385-1440 FAX: 970-385-8365
Region 5 **DRV**

As Constructed
No Revisions:
Revised:
Void:

FRONTAGE ROAD CROSS SECTIONS			
Designer:	ACC	Structure	
Detailer:	LMR	Numbers	
Sheet Subset:	XSEC	Subset Sheets:	134 of 159

Project No./Code
NHPP 5501-029
22420
Sheet Number 334

R:\work\4-40\04 PM P\2018 Projects\18-018.01 US 550 S Connection D-B - CDDT - R-5\22420\Design\Drawings\Cross Sections\22420DES_Cross Sections-FR.dgn
 2/27/2019 CDDT-DefaultPrinter_V8.plt;cig CDDT-Per table.tbl

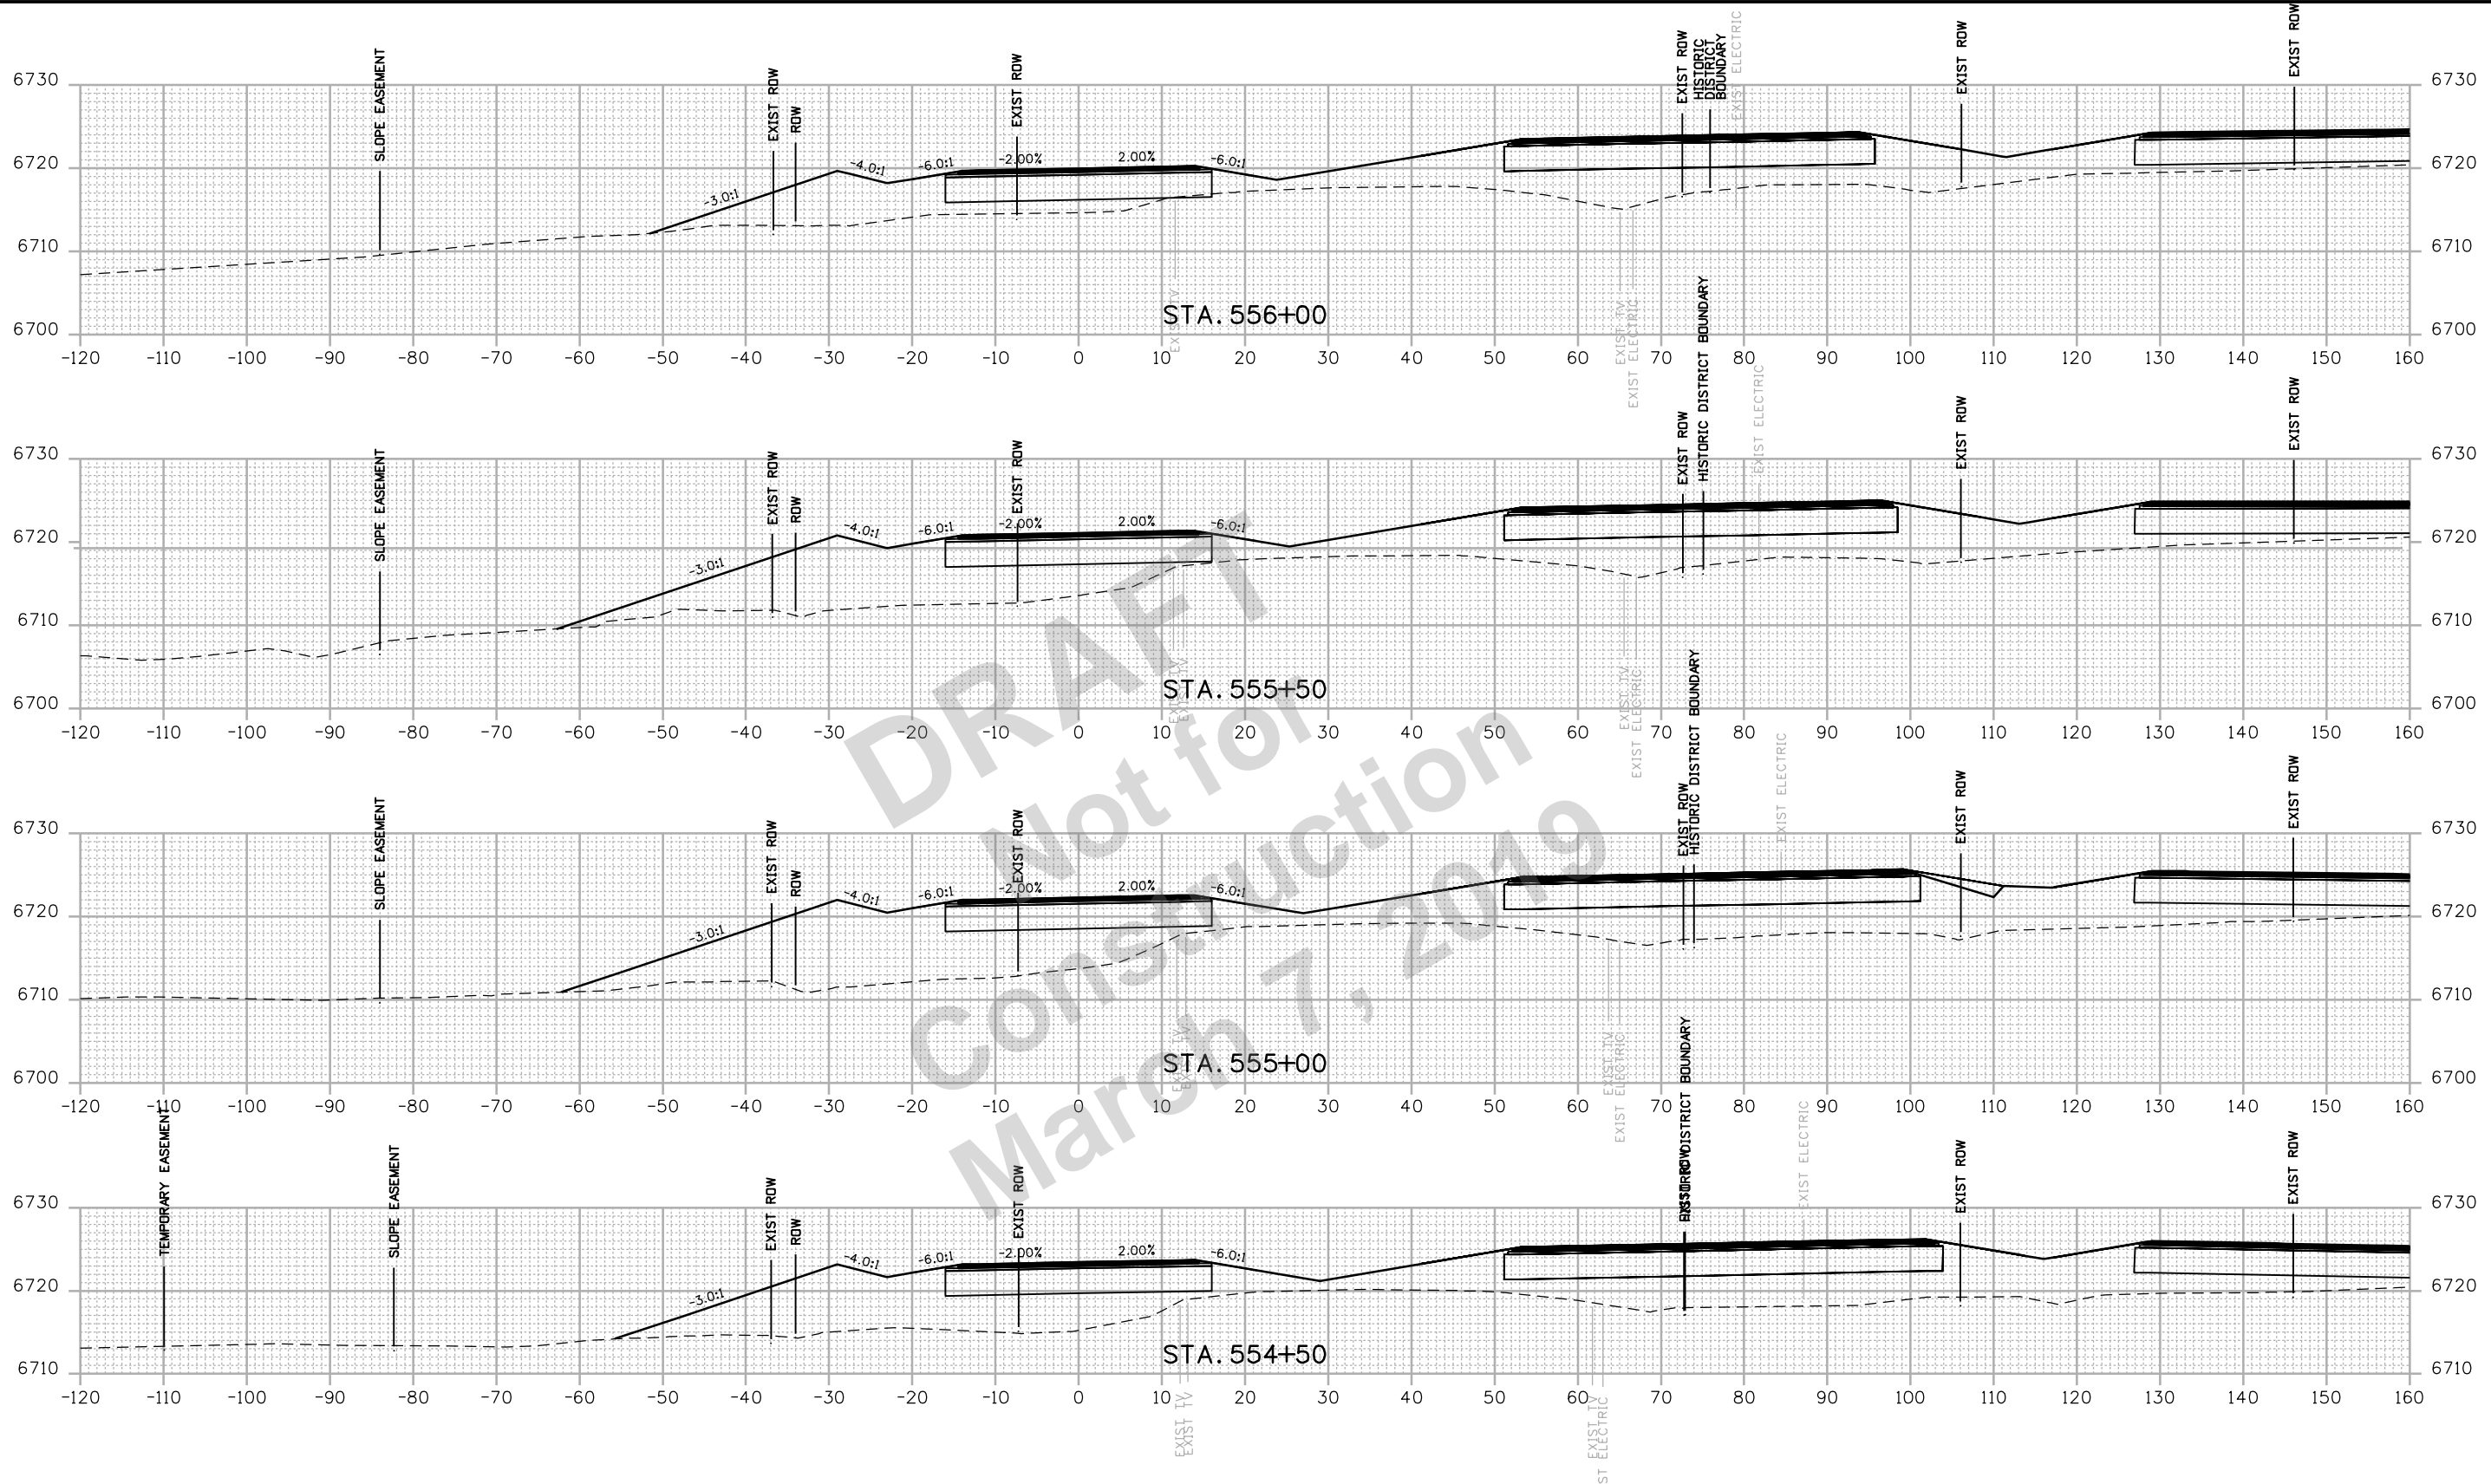

Print Date: 2/27/2019	
Drawing File Name: 22420DES_Cross Sections-FR.dgn	
Horiz. Scale: 1:20	Vert. Scale: As Noted
Unit Information	Unit Leader Initials

Sheet Revisions		
Date:	Comments	Init.

Colorado Department of Transportation


 3803 North Main Avenue
 Durango, CO 81301
 Phone: 970-385-1440 FAX: 970-385-8365
Region 5 **DRV**

As Constructed
No Revisions:
Revised:
Void:

FRONTAGE ROAD CROSS SECTIONS			
Designer:	ACC	Structure	
Detailer:	LMR	Numbers	
Sheet Subset:	XSEC	Subset Sheets:	135 of 159

Project No./Code	
NHPP 5501-029	
22420	
Sheet Number	335

P:\2018 Projects\18-018.01 US 550_S_Connection D-B - CDDT R-5\22420\Drawings\Cross Sections\22420DES_Cross Sections-FR.dgn
 2/27/2019 4:40:11 PM CDDT-DefaultPrinter_V8i.plt.ctb CDDT-Printable.tbl

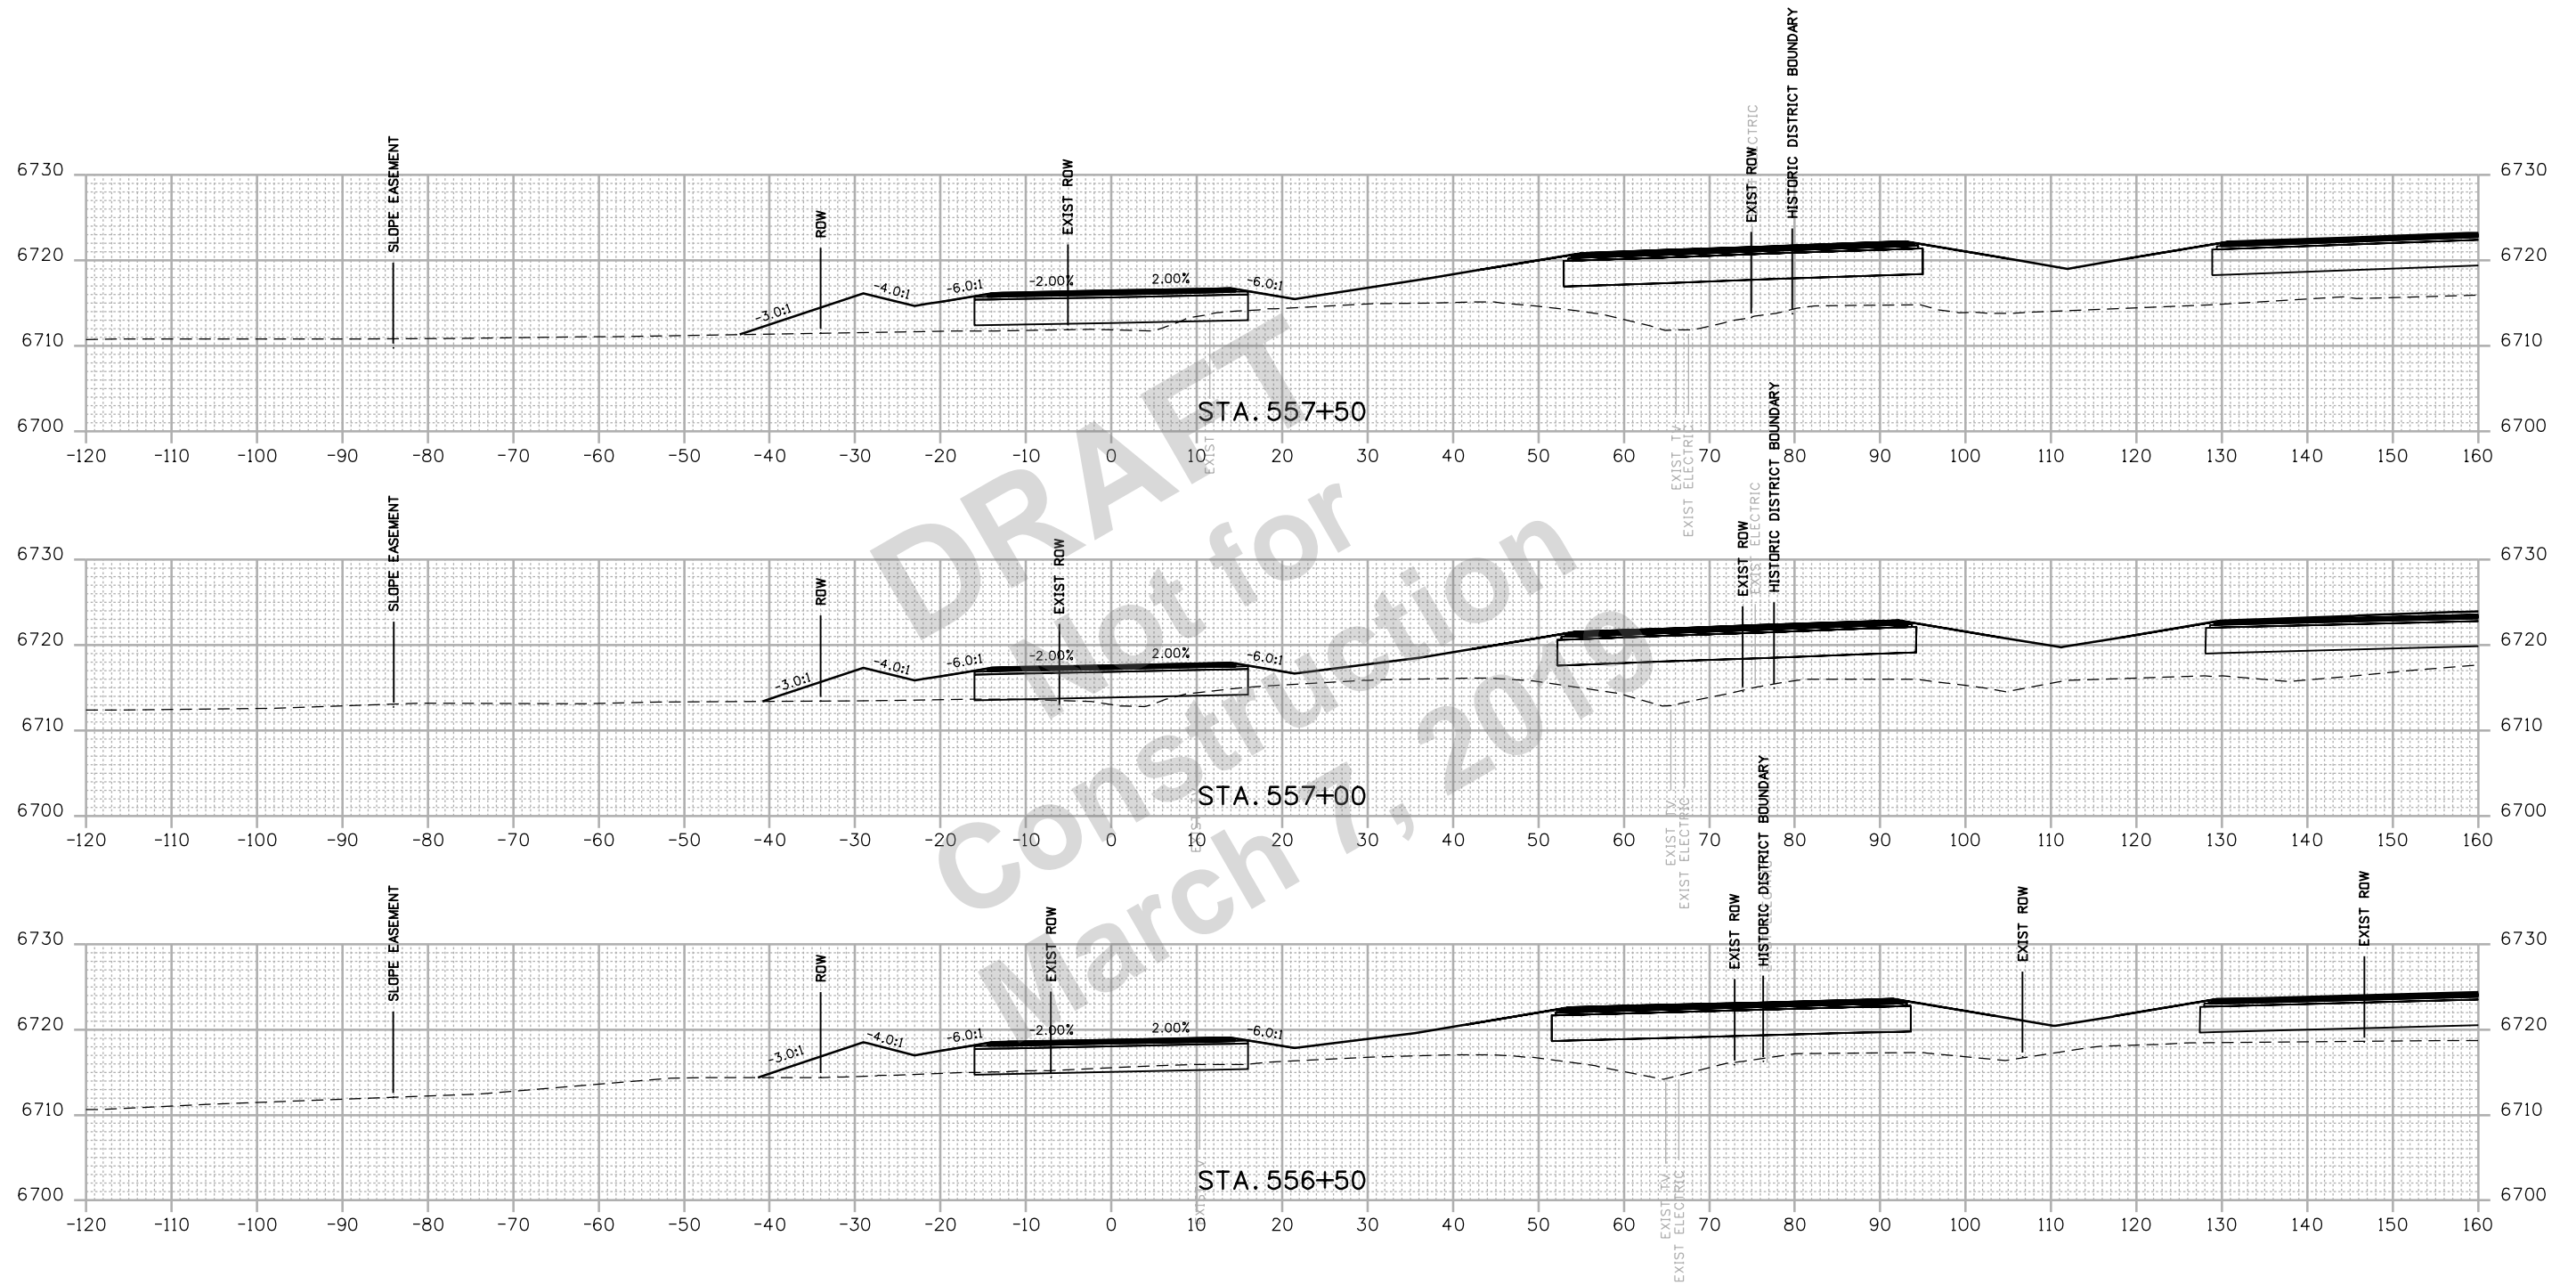

Print Date: 2/27/2019
 Drawing File Name: 22420DES_Cross Sections-FR.dgn
 Horiz. Scale: 1:20 Vert. Scale: As Noted
 Unit Information Unit Leader Initials



0000

Sheet Revisions		
Date:	Comments	Init.

Colorado Department of Transportation



Region 5

3803 North Main Avenue
 Durango, CO 81301
 Phone: 970-385-1440 FAX: 970-385-8365

DRV

As Constructed

No Revisions:

Revised:

Void:

FRONTAGE ROAD CROSS SECTIONS

Designer: ACC
 Detailer: LMR
 Sheet Subset: XSEC

Project No./Code


NHPP 5501-029

22420

Sheet Number 336

Structure Numbers
 Subset Sheets: 136 of 159

R:\work\4-4-017 PM 2/27/2019 Projects\18-018.01 US 550 S Connection D-B - CDDT R-5\22420\Design\Drawings\Cross Sections\22420DES_Cross Sections-FR.dgn
 2/27/2019 CDDT-Debra\Printer_V8.plt;cig CDDT-Per Table.tbl

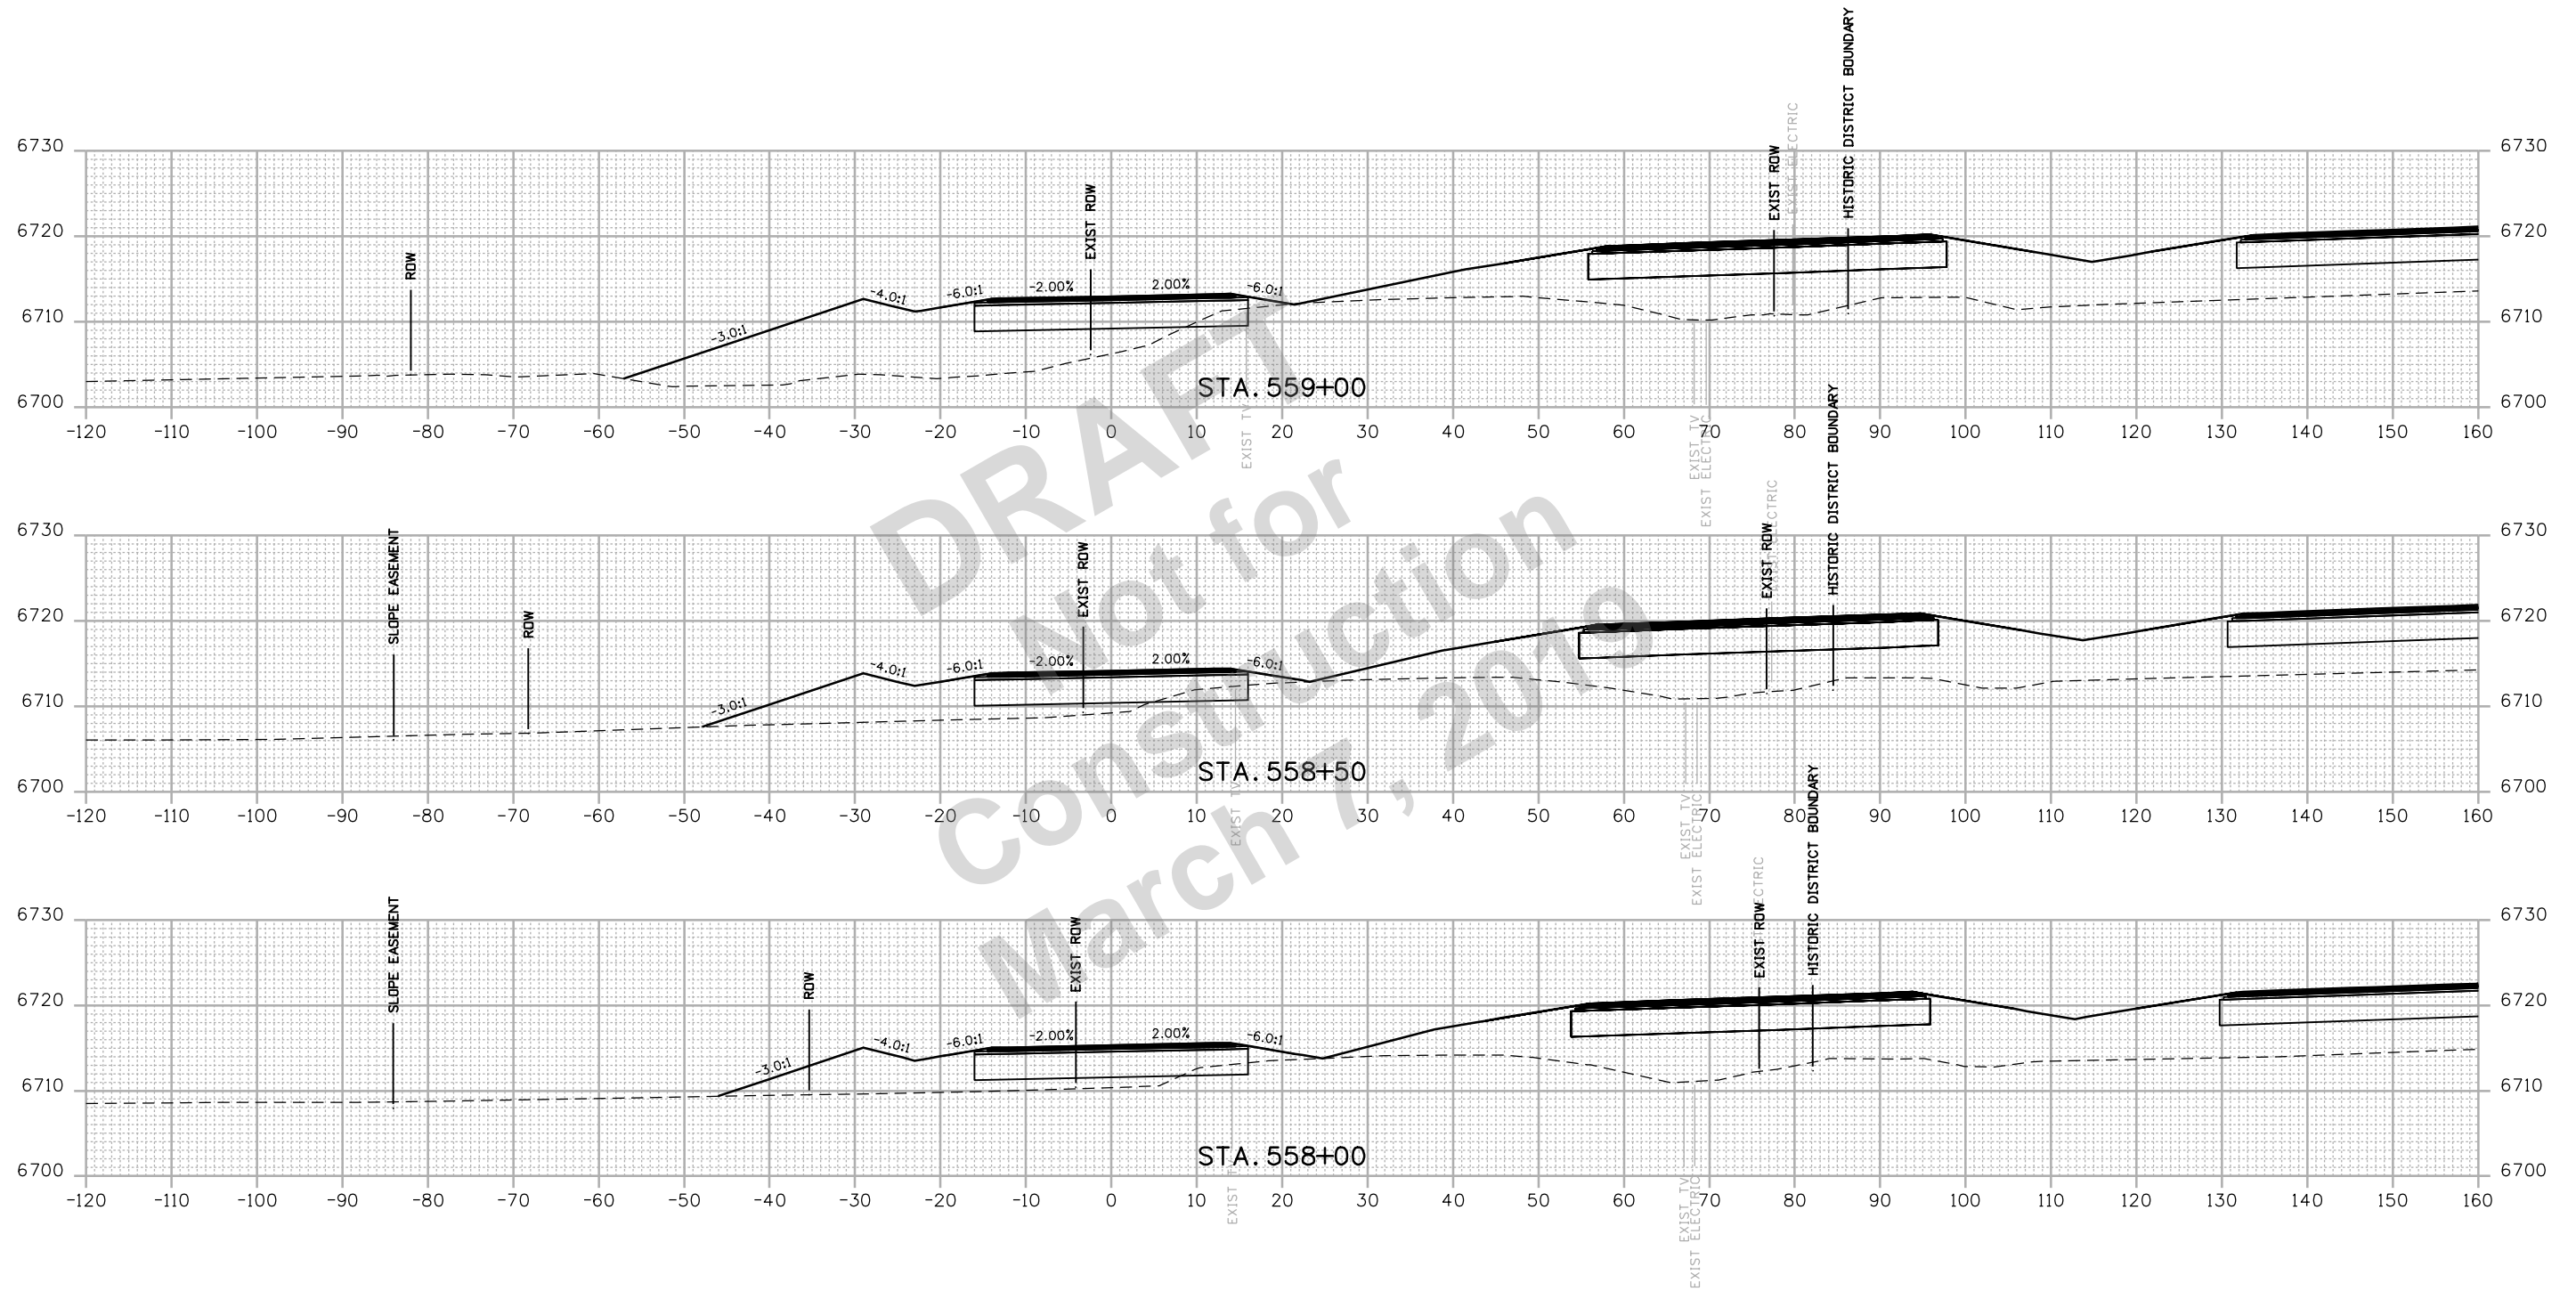

Print Date: 2/27/2019	
Drawing File Name: 22420DES_Cross Sections-FR.dgn	
Horiz. Scale: 1:20	Vert. Scale: As Noted
Unit Information	Unit Leader Initials

Sheet Revisions		
Date:	Comments	Init.

Colorado Department of Transportation


 3803 North Main Avenue
 Durango, CO 81301
 Phone: 970-385-1440 FAX: 970-385-8365
Region 5 **DRV**

As Constructed
No Revisions:
Revised:
Void:

FRONTAGE ROAD CROSS SECTIONS			
Designer:	ACC	Structure	
Detailer:	LMR	Numbers	
Sheet Subset:	XSEC	Subset Sheets:	137 of 159

Project No./Code	
NHPP 5501-029	
22420	
Sheet Number	337

R:\Work\4-40-23 PM P\2018 Projects\18-018.01 US 550 S Connection D-B - CDDT R-5\22420\Design\Drawings\Cross Sections\22420DES_Cross Sections-FR.dgn
 2/27/2019 CDDT-DefaultPrinter_V8.plt;cig CDDT-Print.tbl;tbl

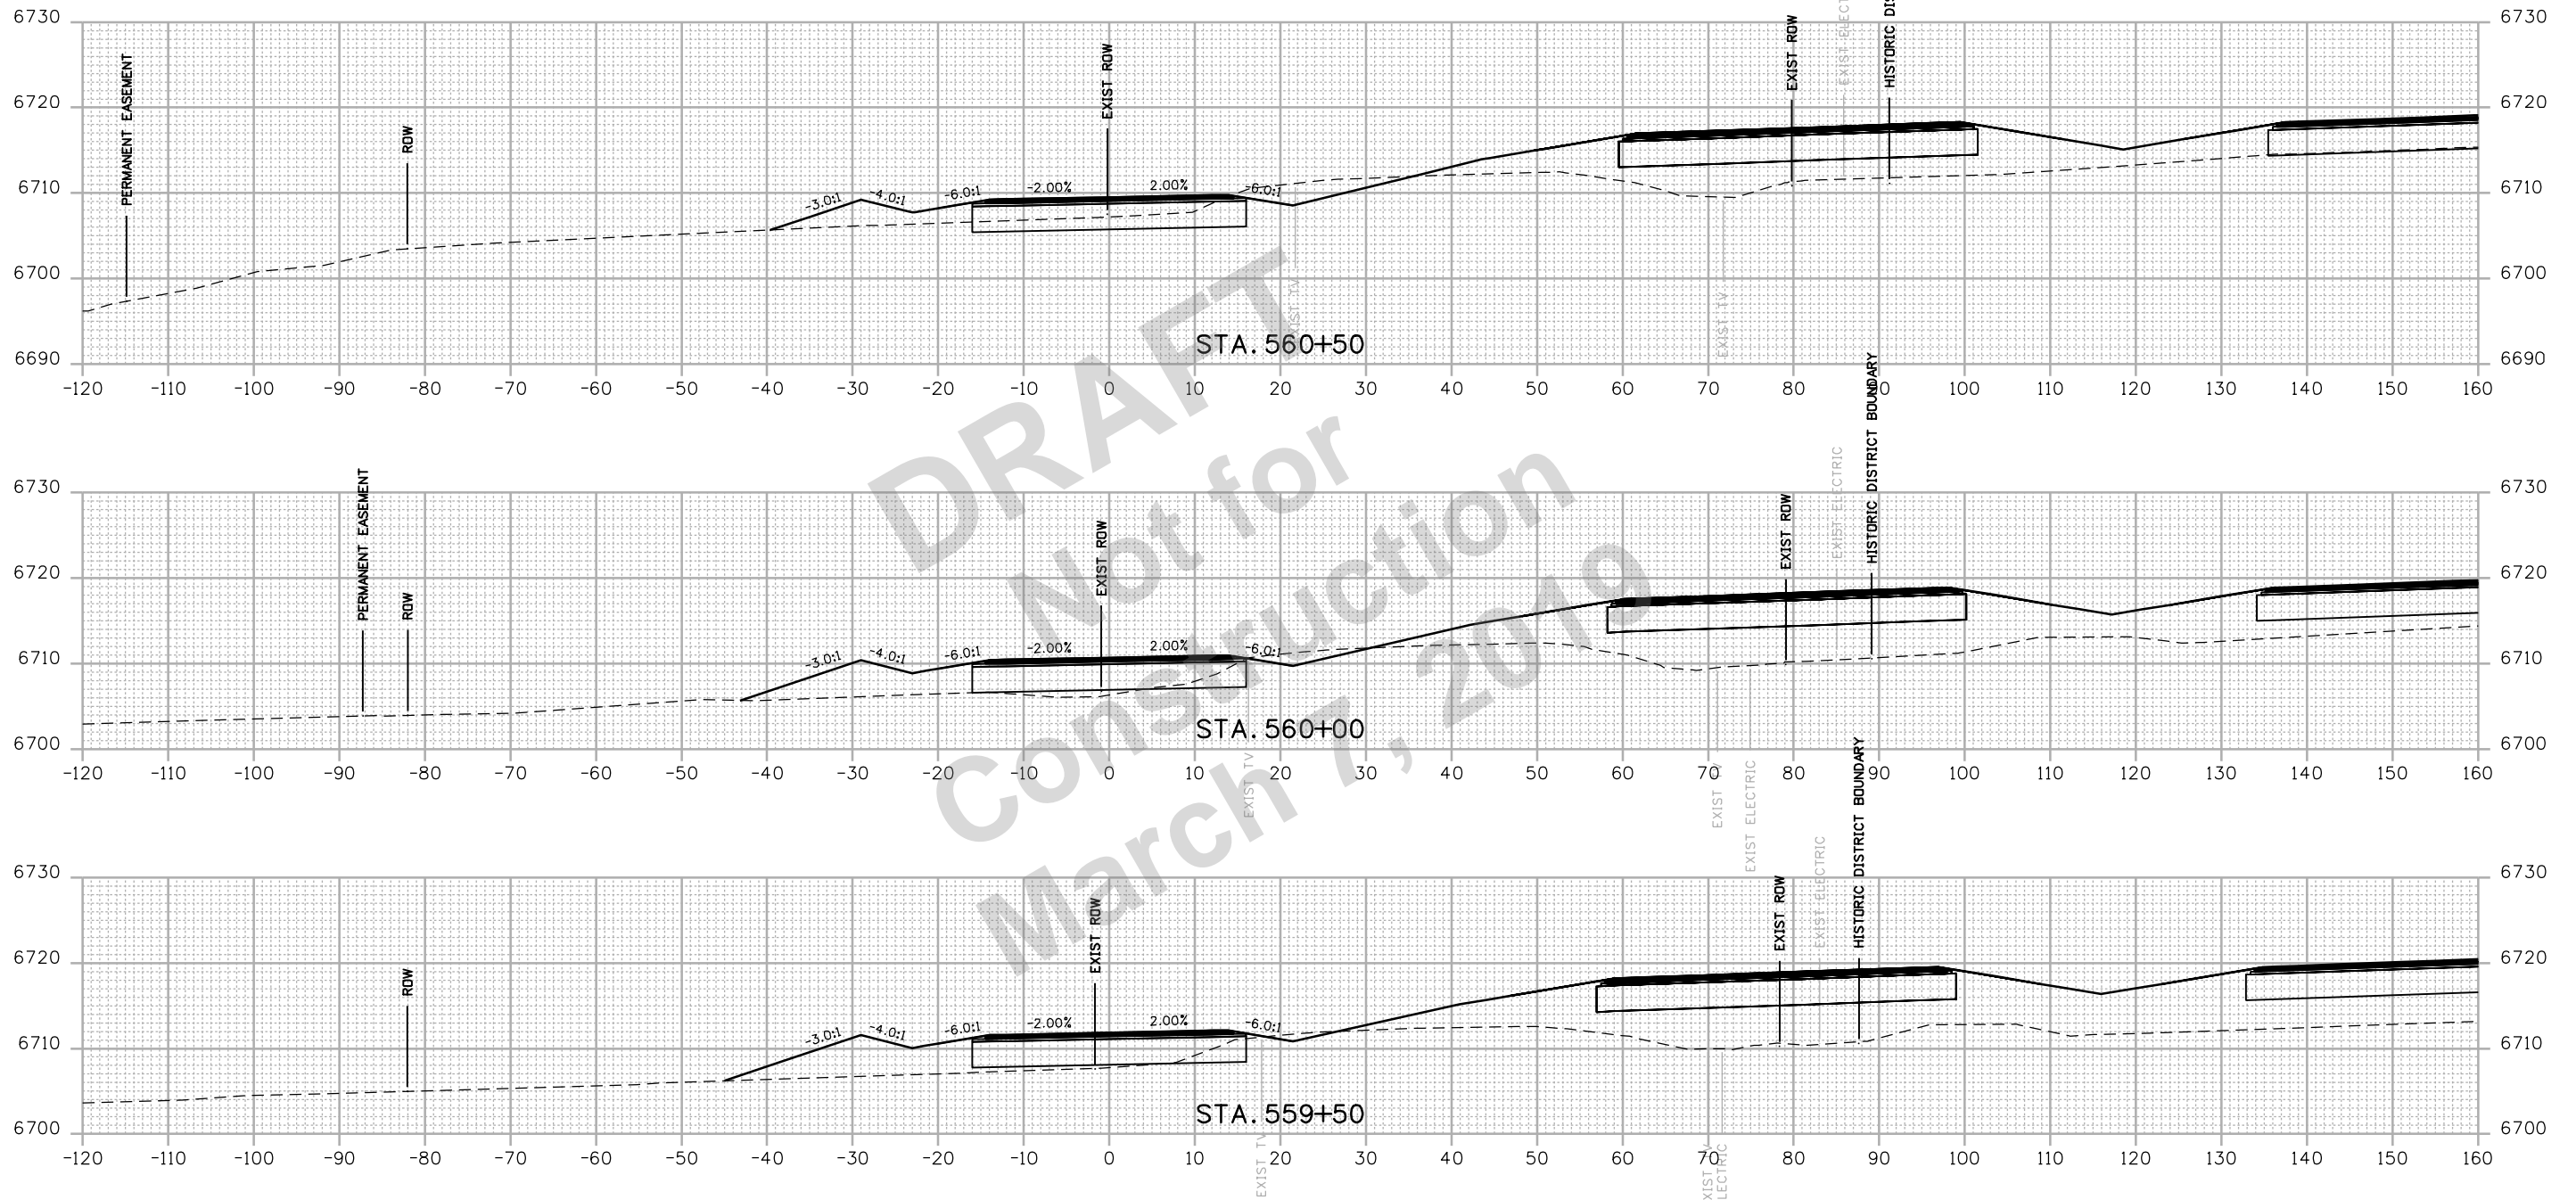

Print Date: 2/27/2019	
Drawing File Name: 22420DES_Cross Sections-FR.dgn	
Horiz. Scale: 1:20	Vert. Scale: As Noted
Unit Information	Unit Leader Initials

0000

Sheet Revisions		
Date:	Comments	Init.

Colorado Department of Transportation


 3803 North Main Avenue
 Durango, CO 81301
 Phone: 970-385-1440 FAX: 970-385-8365
Region 5 **DRV**

As Constructed
No Revisions:
Revised:
Void:

FRONTAGE ROAD CROSS SECTIONS			
Designer:	ACC	Structure	
Detailer:	LMR	Numbers	
Sheet Subset:	XSEC	Subset Sheets:	138 of 159

Project No./Code	
NHPP 5501-029	
22420	
Sheet Number	338

R:\Work\4-14-2018 Projects\18-018.01 US 550 S Connection D-B - CDDT R-5\22420\Design\Drawings\Cross Sections\22420DES_Cross Sections-FR.dgn
 2/27/2019 4:40:30 PM P:\2018 Projects\18-018.01 US 550 S Connection D-B - CDDT R-5\22420\Design\Drawings\Cross Sections\22420DES_Cross Sections-FR.dgn
 CDDT-DefaultPrinter_V8.plt;cig CDDT-Print.tbl

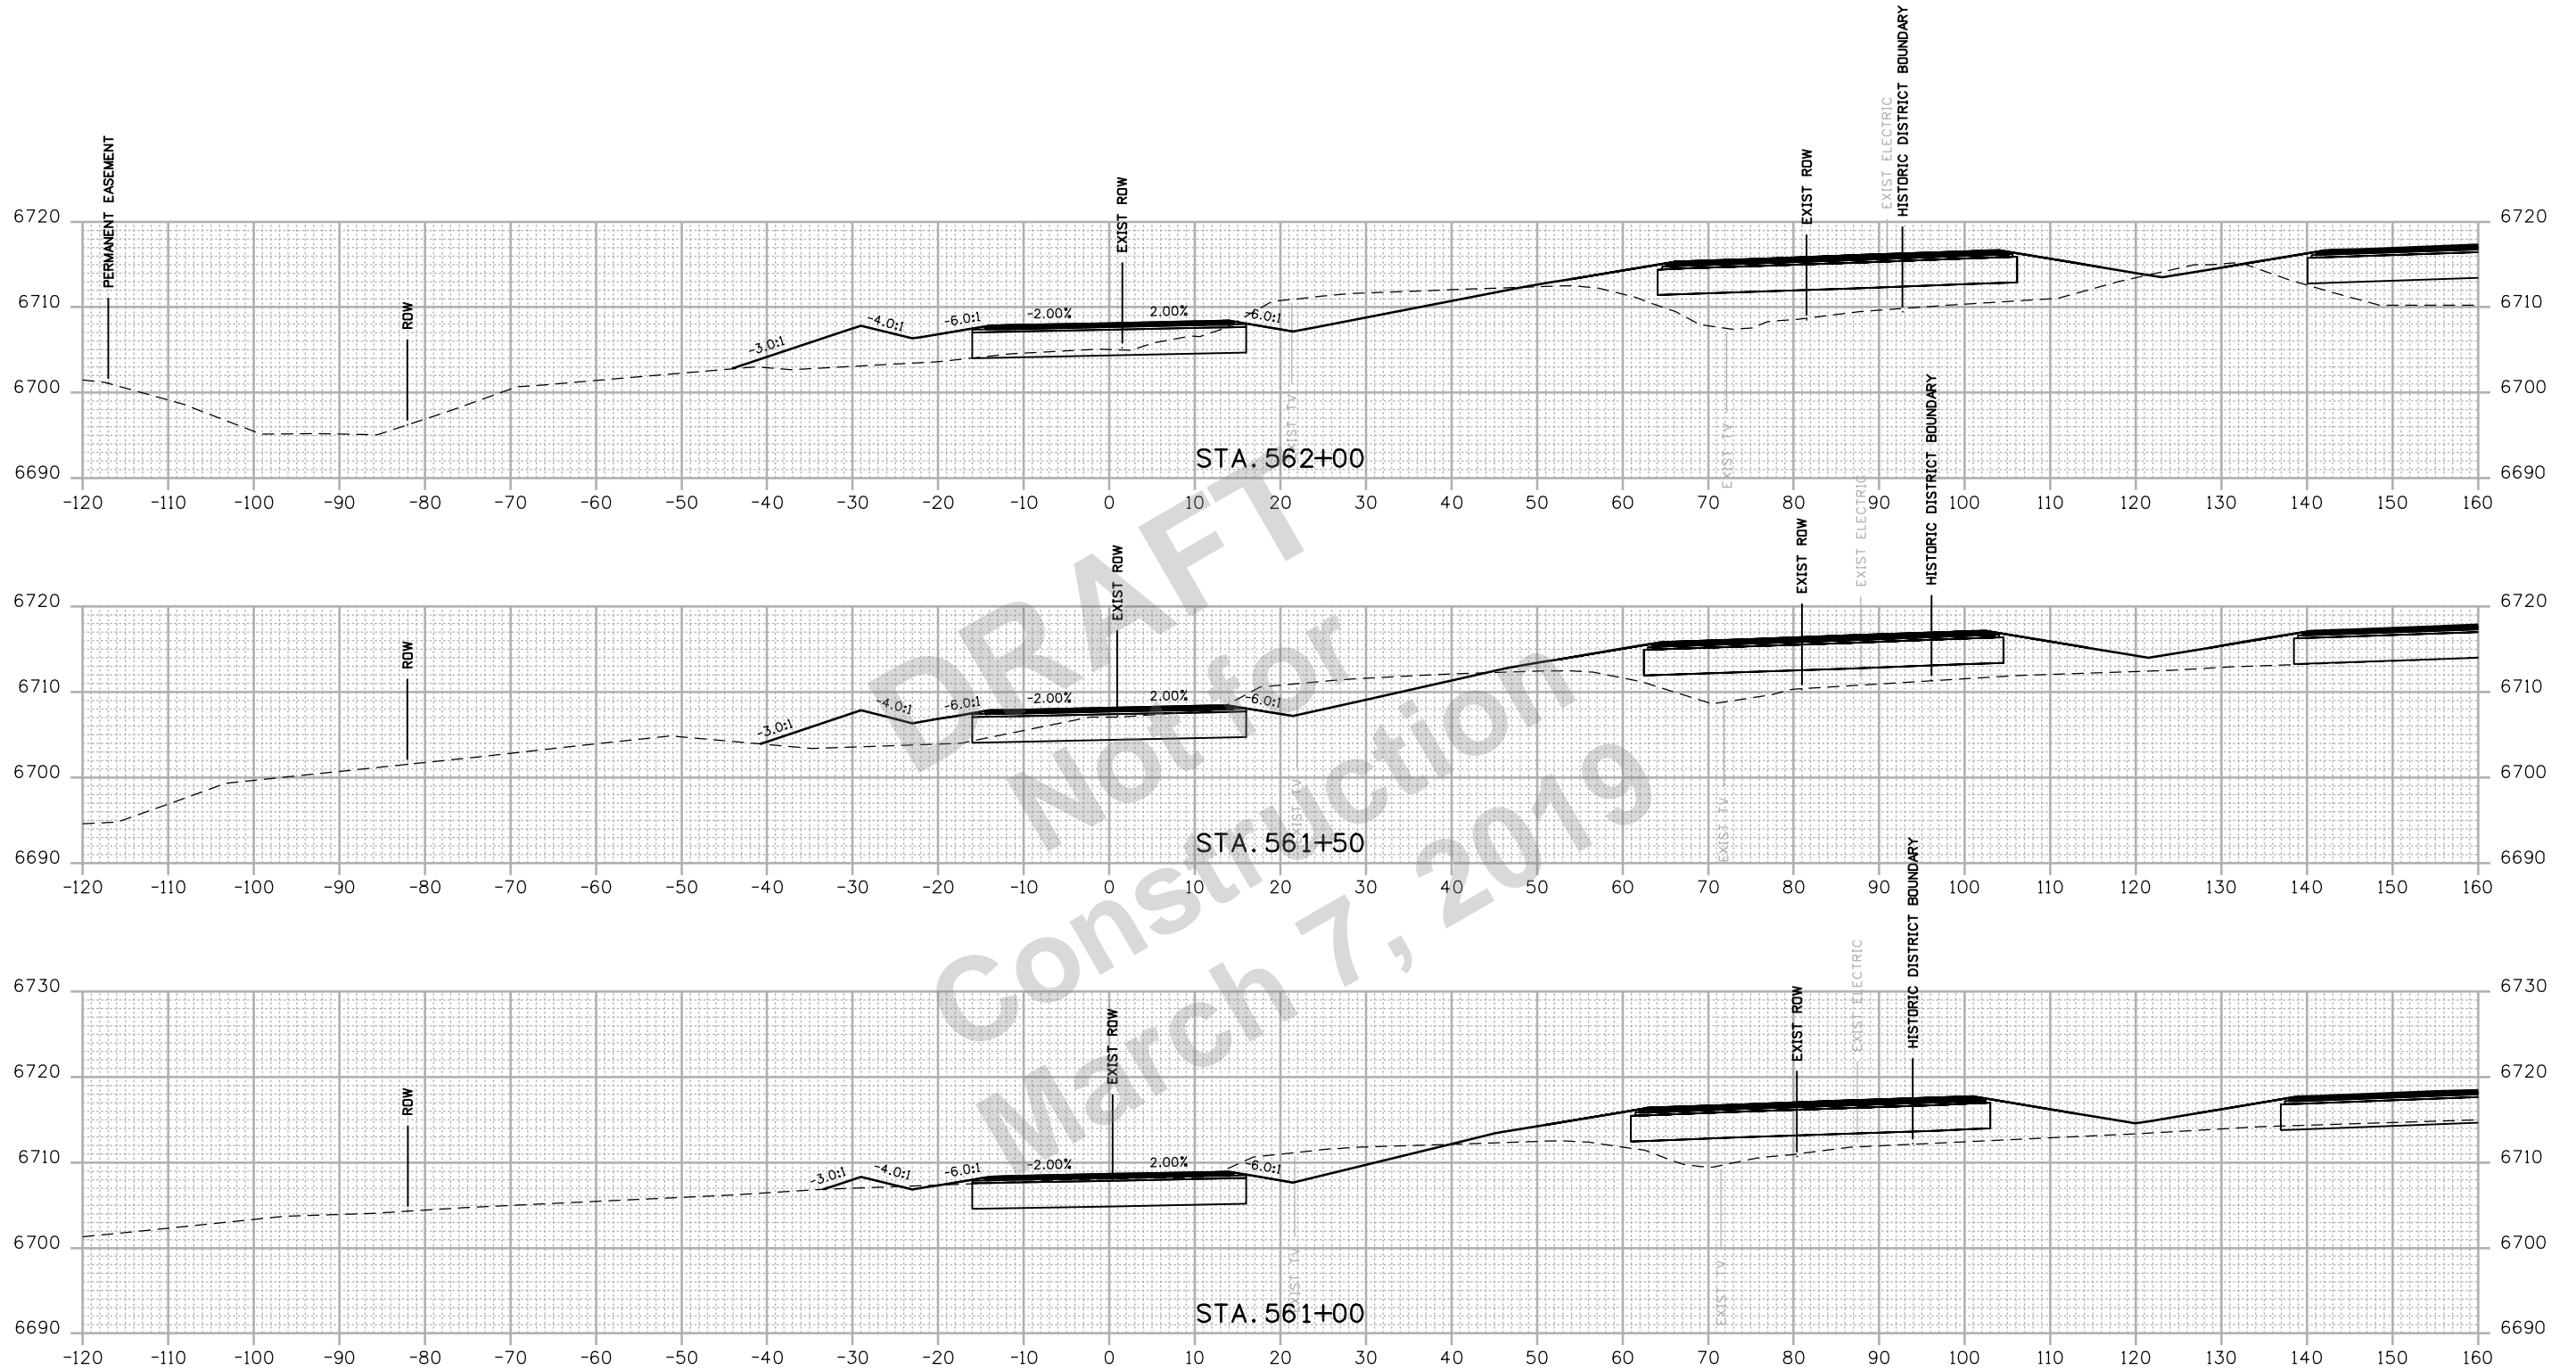

Print Date: 2/27/2019	
Drawing File Name: 22420DES_Cross Sections-FR.dgn	
Horiz. Scale: 1:20	Vert. Scale: As Noted
Unit Information	Unit Leader Initials

Sheet Revisions		
Date:	Comments	Init.

Colorado Department of Transportation


 3803 North Main Avenue
 Durango, CO 81301
 Phone: 970-385-1440 FAX: 970-385-8365
Region 5 **DRV**

As Constructed
No Revisions:
Revised:
Void:

FRONTAGE ROAD CROSS SECTIONS			
Designer:	ACC	Structure	
Detailer:	LMR	Numbers	
Sheet Subset:	XSEC	Subset Sheets:	139 of 159

Project No./Code
NHPP 5501-029
22420
Sheet Number 339

R:\Users\414036.PM.P\2018.Projects\18-01B.01.US.550.S.Connection.D-B - CDDT R-5\22420\Cross Sections\22420DES_Cross Sections-FR.dgn
 2/27/2019 4:40:36 PM P:\2018.Projects\18-01B.01.US.550.S.Connection.D-B - CDDT R-5\22420\Cross Sections\22420DES_Cross Sections-FR.dgn
 CDDT-DefaultPrinter_V8.plt;cig CDDT-Print.tbl

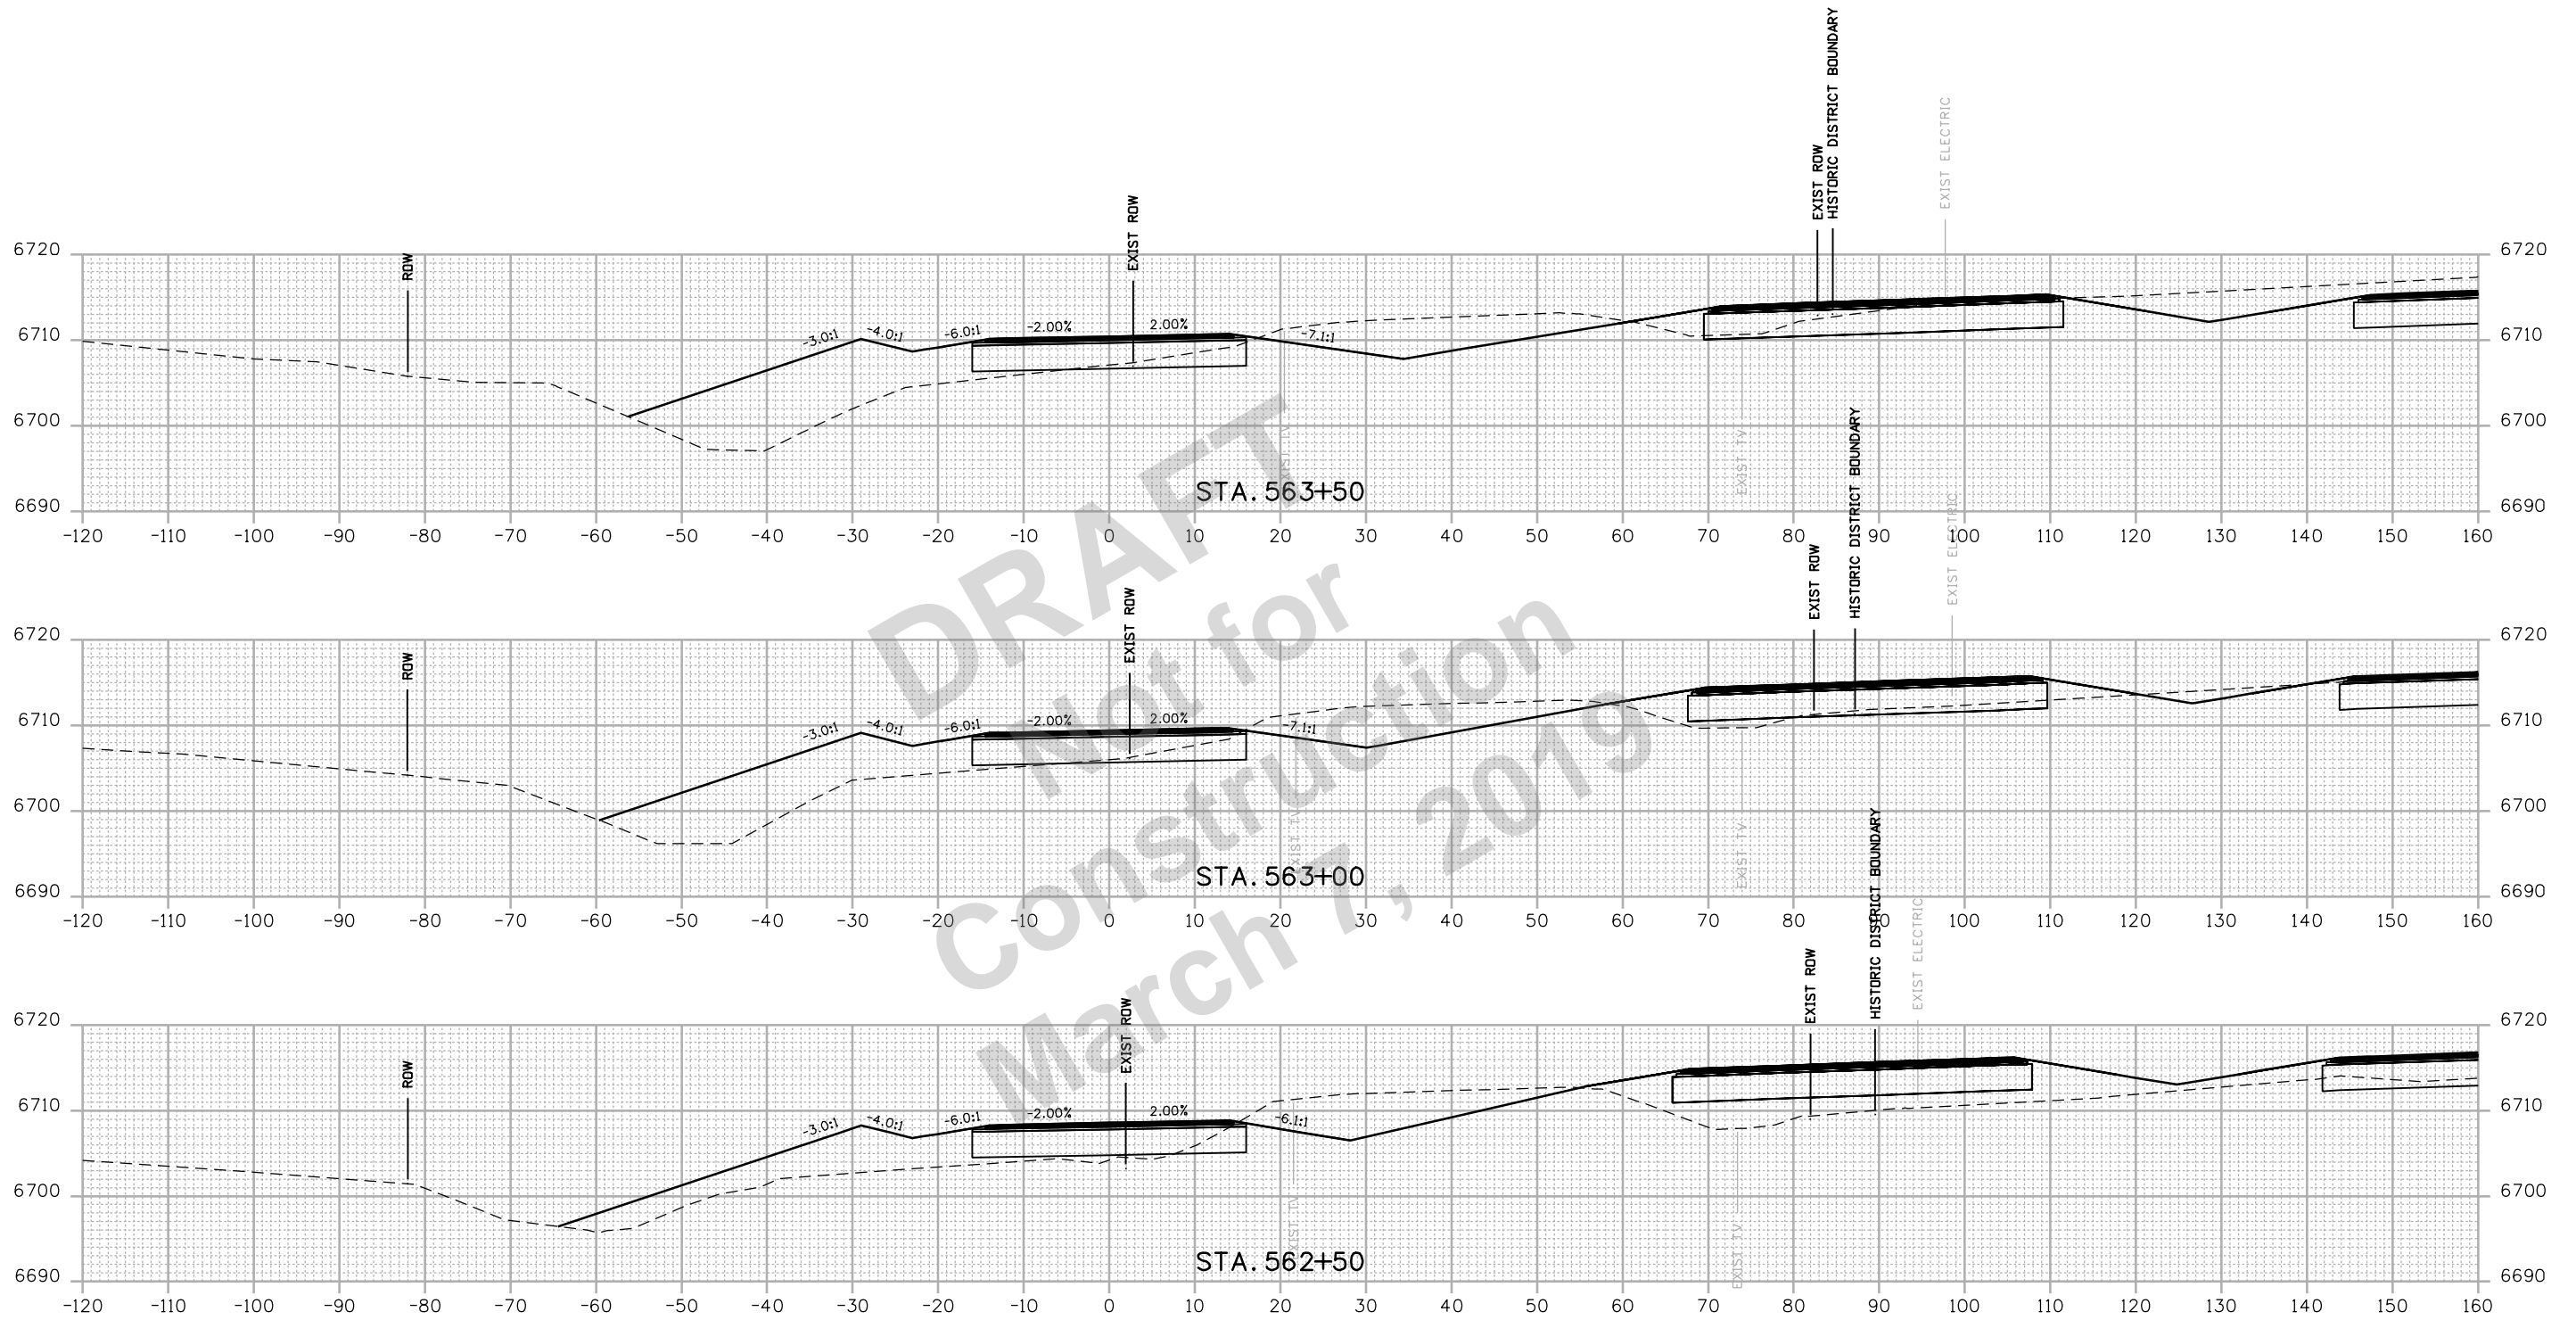

Print Date: 2/27/2019	
Drawing File Name: 22420DES_Cross Sections-FR.dgn	
Horiz. Scale: 1:20	Vert. Scale: As Noted
Unit Information	Unit Leader Initials

Sheet Revisions		
Date:	Comments	Init.

Colorado Department of Transportation


 3803 North Main Avenue
 Durango, CO 81301
 Phone: 970-385-1440 FAX: 970-385-8365
Region 5 **DRV**

As Constructed
No Revisions:
Revised:
Void:

FRONTAGE ROAD CROSS SECTIONS			
Designer:	ACC	Structure	
Detailer:	LMR	Numbers	
Sheet Subset:	XSEC	Subset Sheets:	140 of 159

Project No./Code	
NHPP 5501-029	
22420	
Sheet Number	340

R:\work\4-14-2018\Projects\18-018.01 US 550 S Connection D-B - CDDT R-5\22420\Design\Drawings\Cross Sections\22420DES_Cross Sections-FR.dgn
 2/27/2019 CDDT-DefaultPrinter_V8.plt.ctb CDDT-Print.tbl

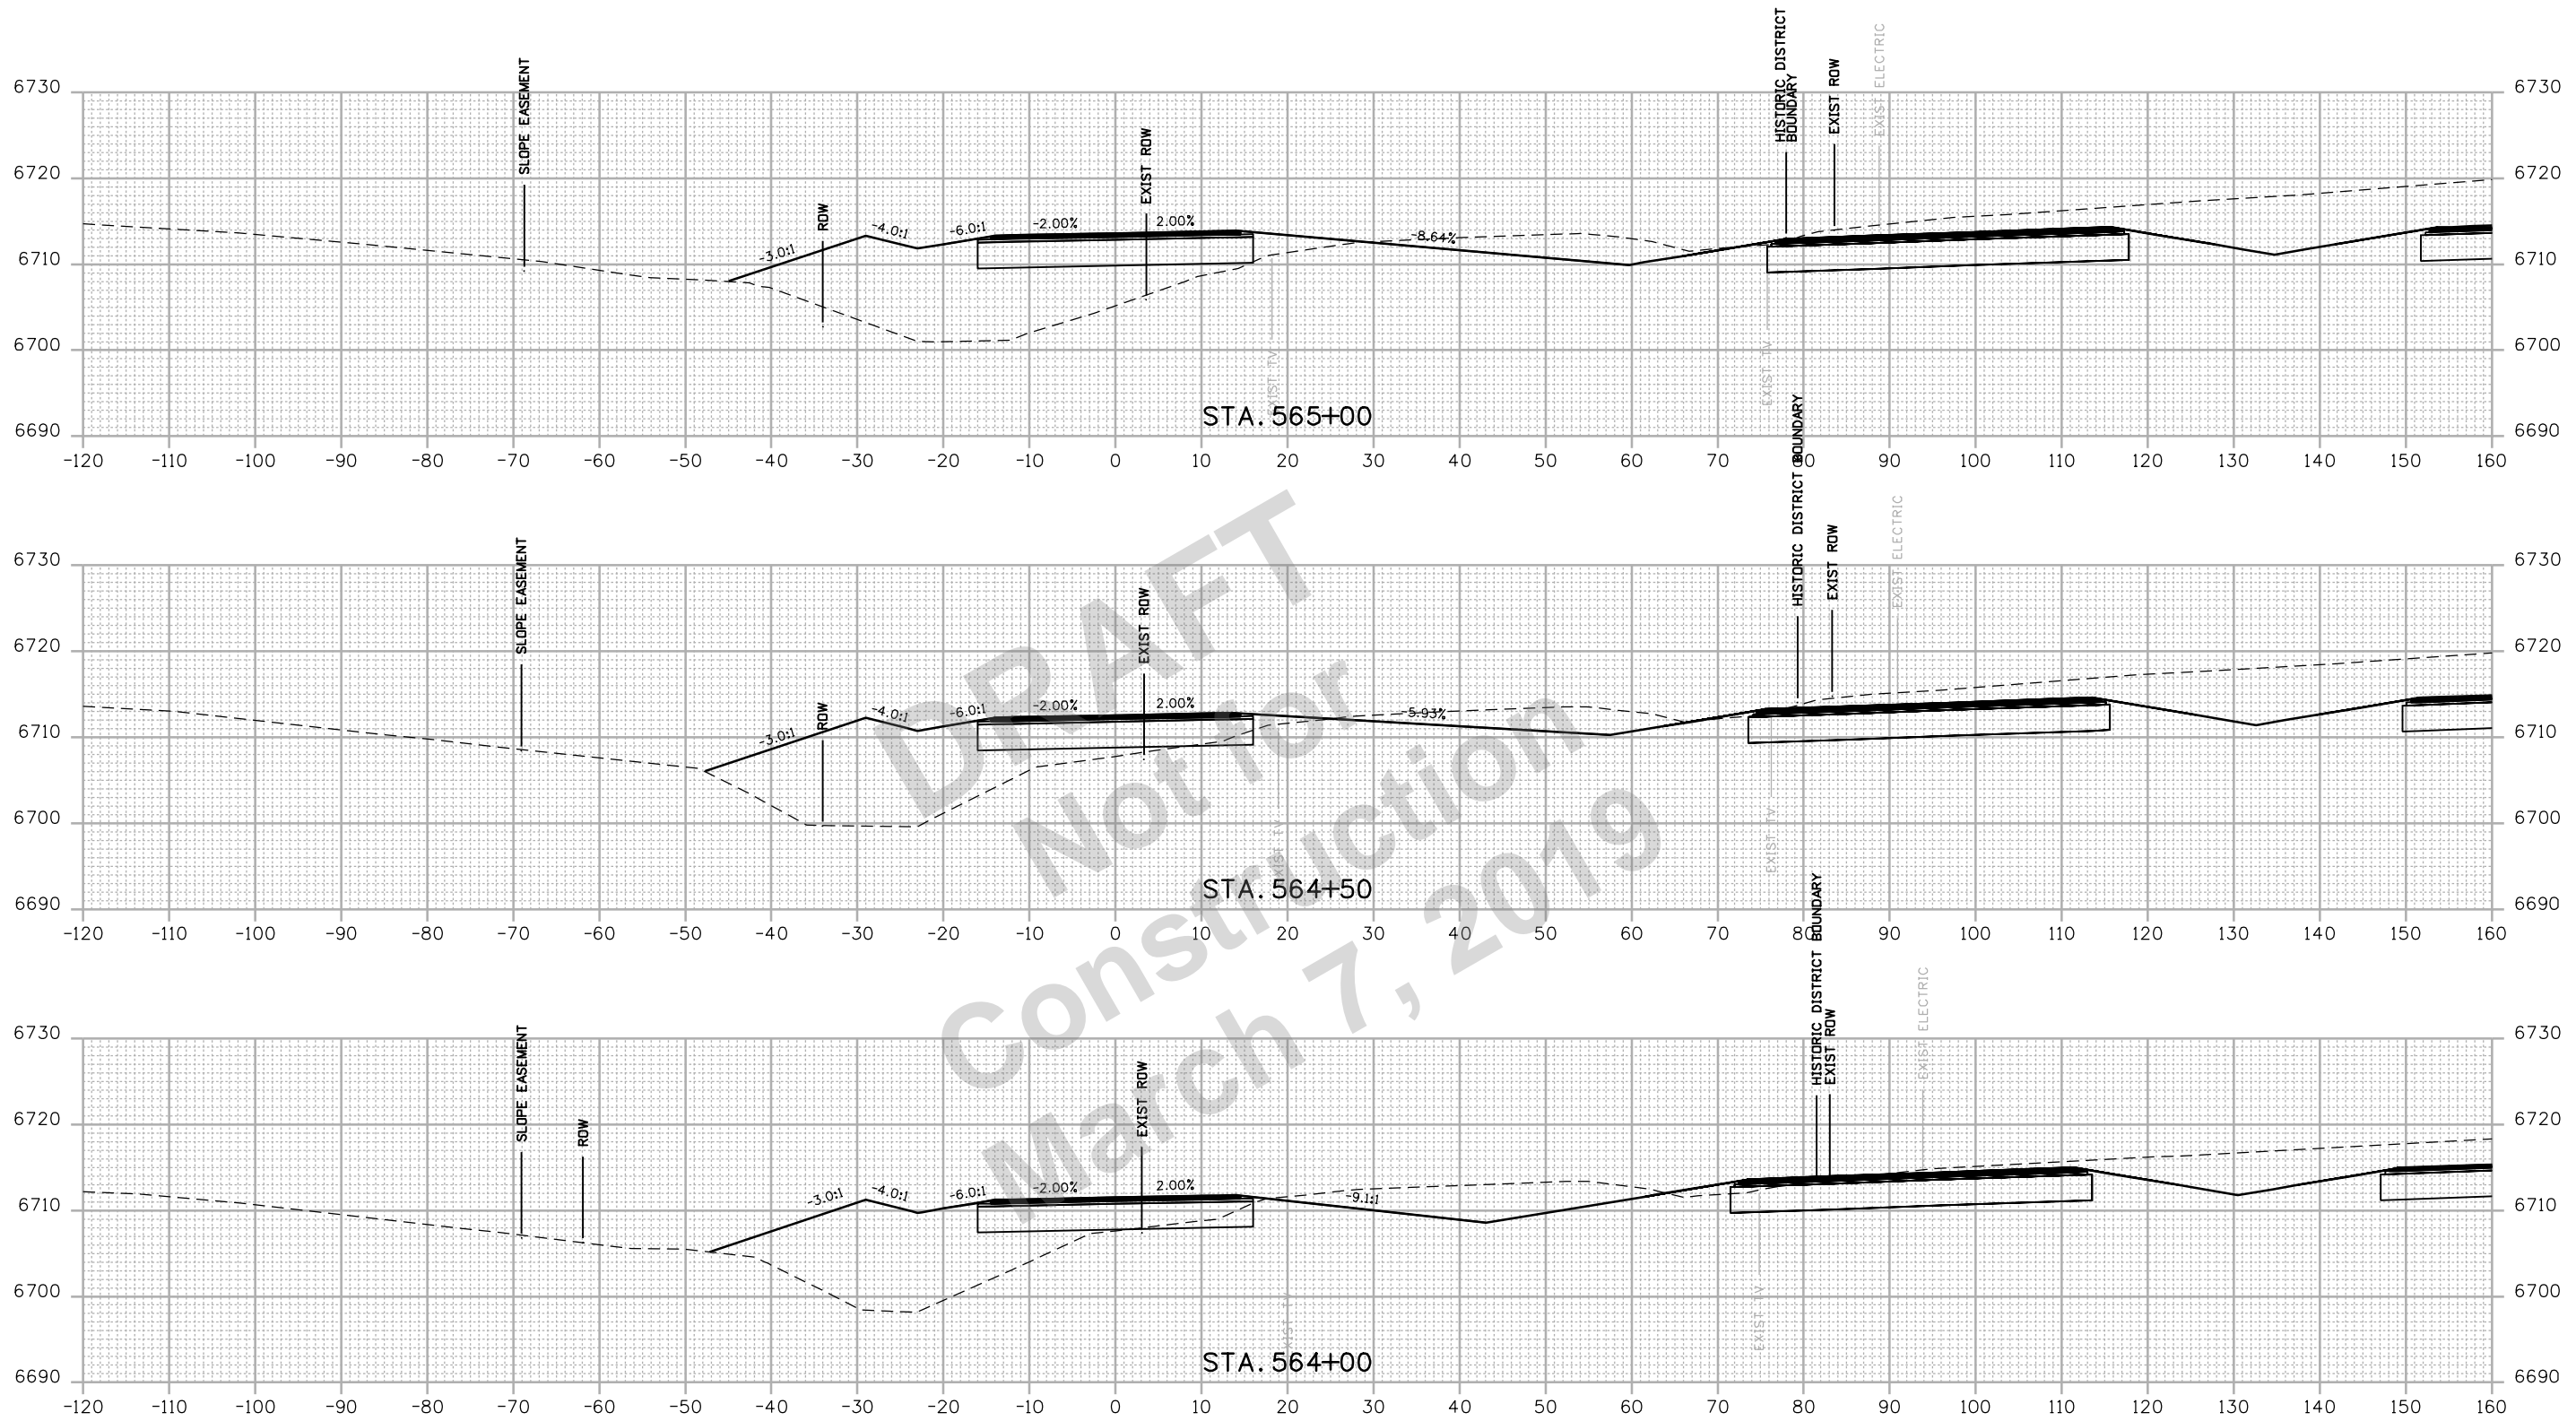

DRAFT
 Not for Construction
 March 7, 2019

Print Date: 2/27/2019
 Drawing File Name: 22420DES_Cross Sections-FR.dgn
 Horiz. Scale: 1:20 Vert. Scale: As Noted
 Unit Information Unit Leader Initials



0000

Sheet Revisions		
Date:	Comments	Init.


Colorado Department of Transportation
 3803 North Main Avenue
 Durango, CO 81301
 Phone: 970-385-1440 FAX: 970-385-8365
Region 5 **DRV**

As Constructed
 No Revisions:
 Revised:
 Void:

FRONTAGE ROAD CROSS SECTIONS
 Designer: ACC
 Detailer: LMR
 Sheet Subset: XSEC
 Structure Numbers
 Subset Sheets: 141 of 159

Project No./Code
 NHPP 5501-029
 22420
 Sheet Number **341**

R:\2018 Projects\18-01B.01 US 550 S Connection D-B - CDDT R-5\22420\Cross Sections\22420DES_Cross Sections-FR.dgn
 2/27/2019 4:40:49 PM P:\2018 Projects\18-01B.01 US 550 S Connection D-B - CDDT R-5\22420\Cross Sections\22420DES_Cross Sections-FR.dgn
 CDDT-DefaultPrinter_V8.plt;cig CDDT-Print.tbl

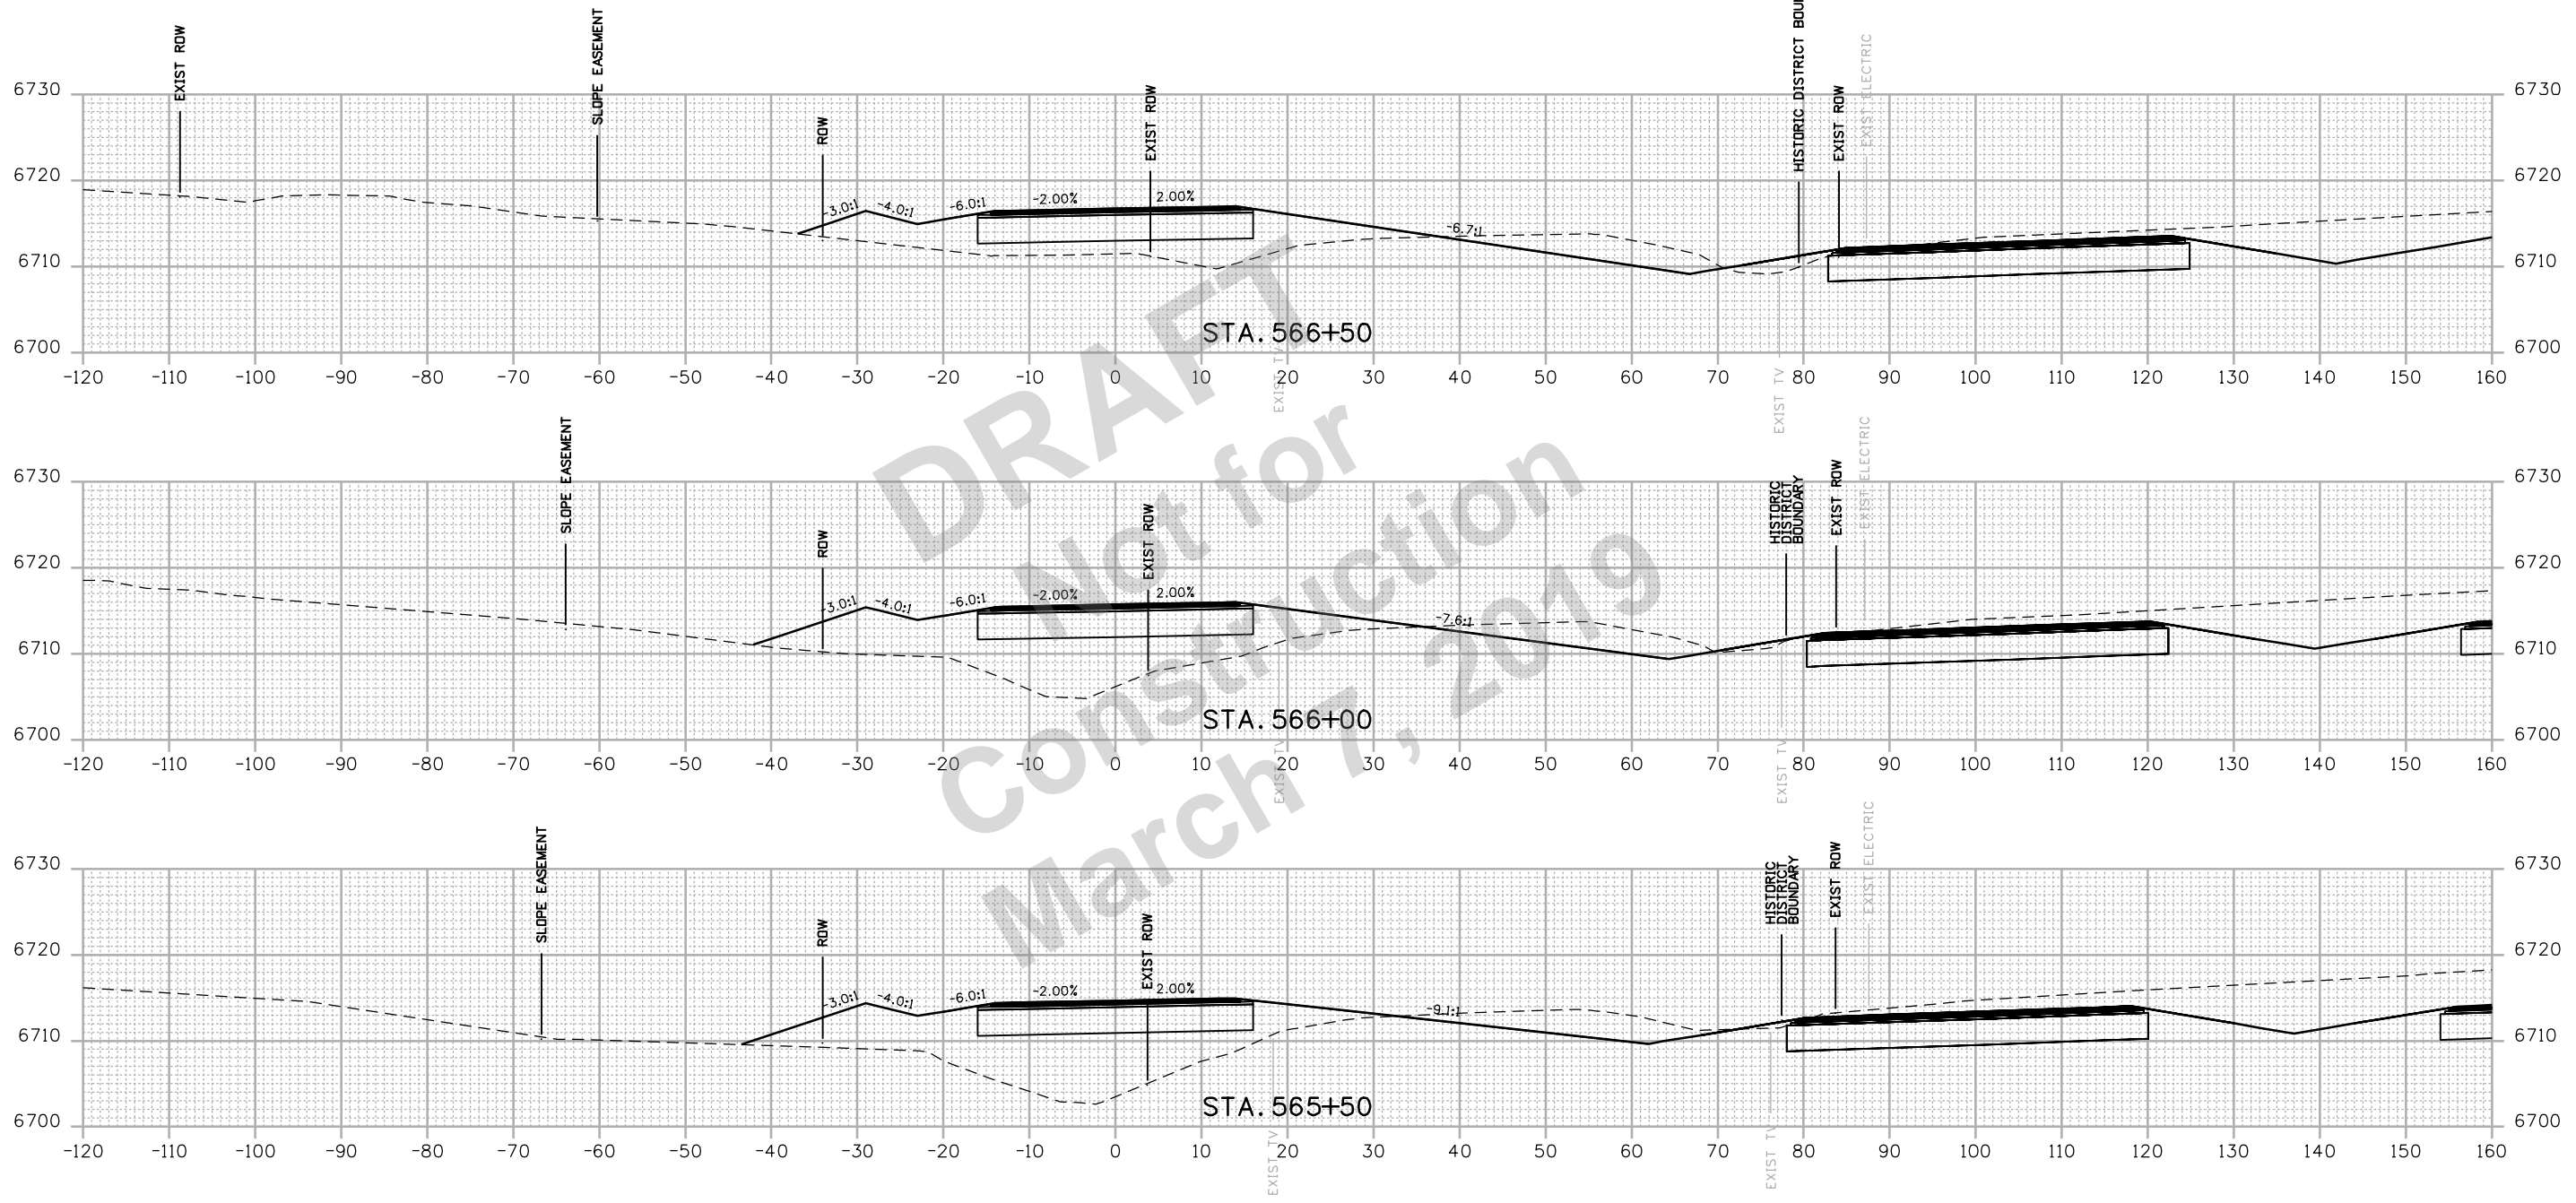

Print Date: 2/27/2019	
Drawing File Name: 22420DES_Cross Sections-FR.dgn	
Horiz. Scale: 1:20	Vert. Scale: As Noted
Unit Information	Unit Leader Initials

Sheet Revisions		
Date:	Comments	Init.

Colorado Department of Transportation


 3803 North Main Avenue
 Durango, CO 81301
 Phone: 970-385-1440 FAX: 970-385-8365
Region 5 **DRV**

As Constructed
No Revisions:
Revised:
Void:

FRONTAGE ROAD CROSS SECTIONS			
Designer:	ACC	Structure	
Detailer:	LMR	Numbers	
Sheet Subset:	XSEC	Subset Sheets:	142 of 159

Project No./Code	
NHPP 5501-029	
22420	
Sheet Number	342

R:\work\4-40-55 PM P\1-2018 Projects\18-018.01 US 550 S Connection D-B - CDDT R-5\22420\Design\Drawings\Cross Sections\22420DES_Cross Sections-FR.dgn
 2/27/2019 CDDT-DefaultPrinter_V8.plt.ctb CDDT-Print.tbl

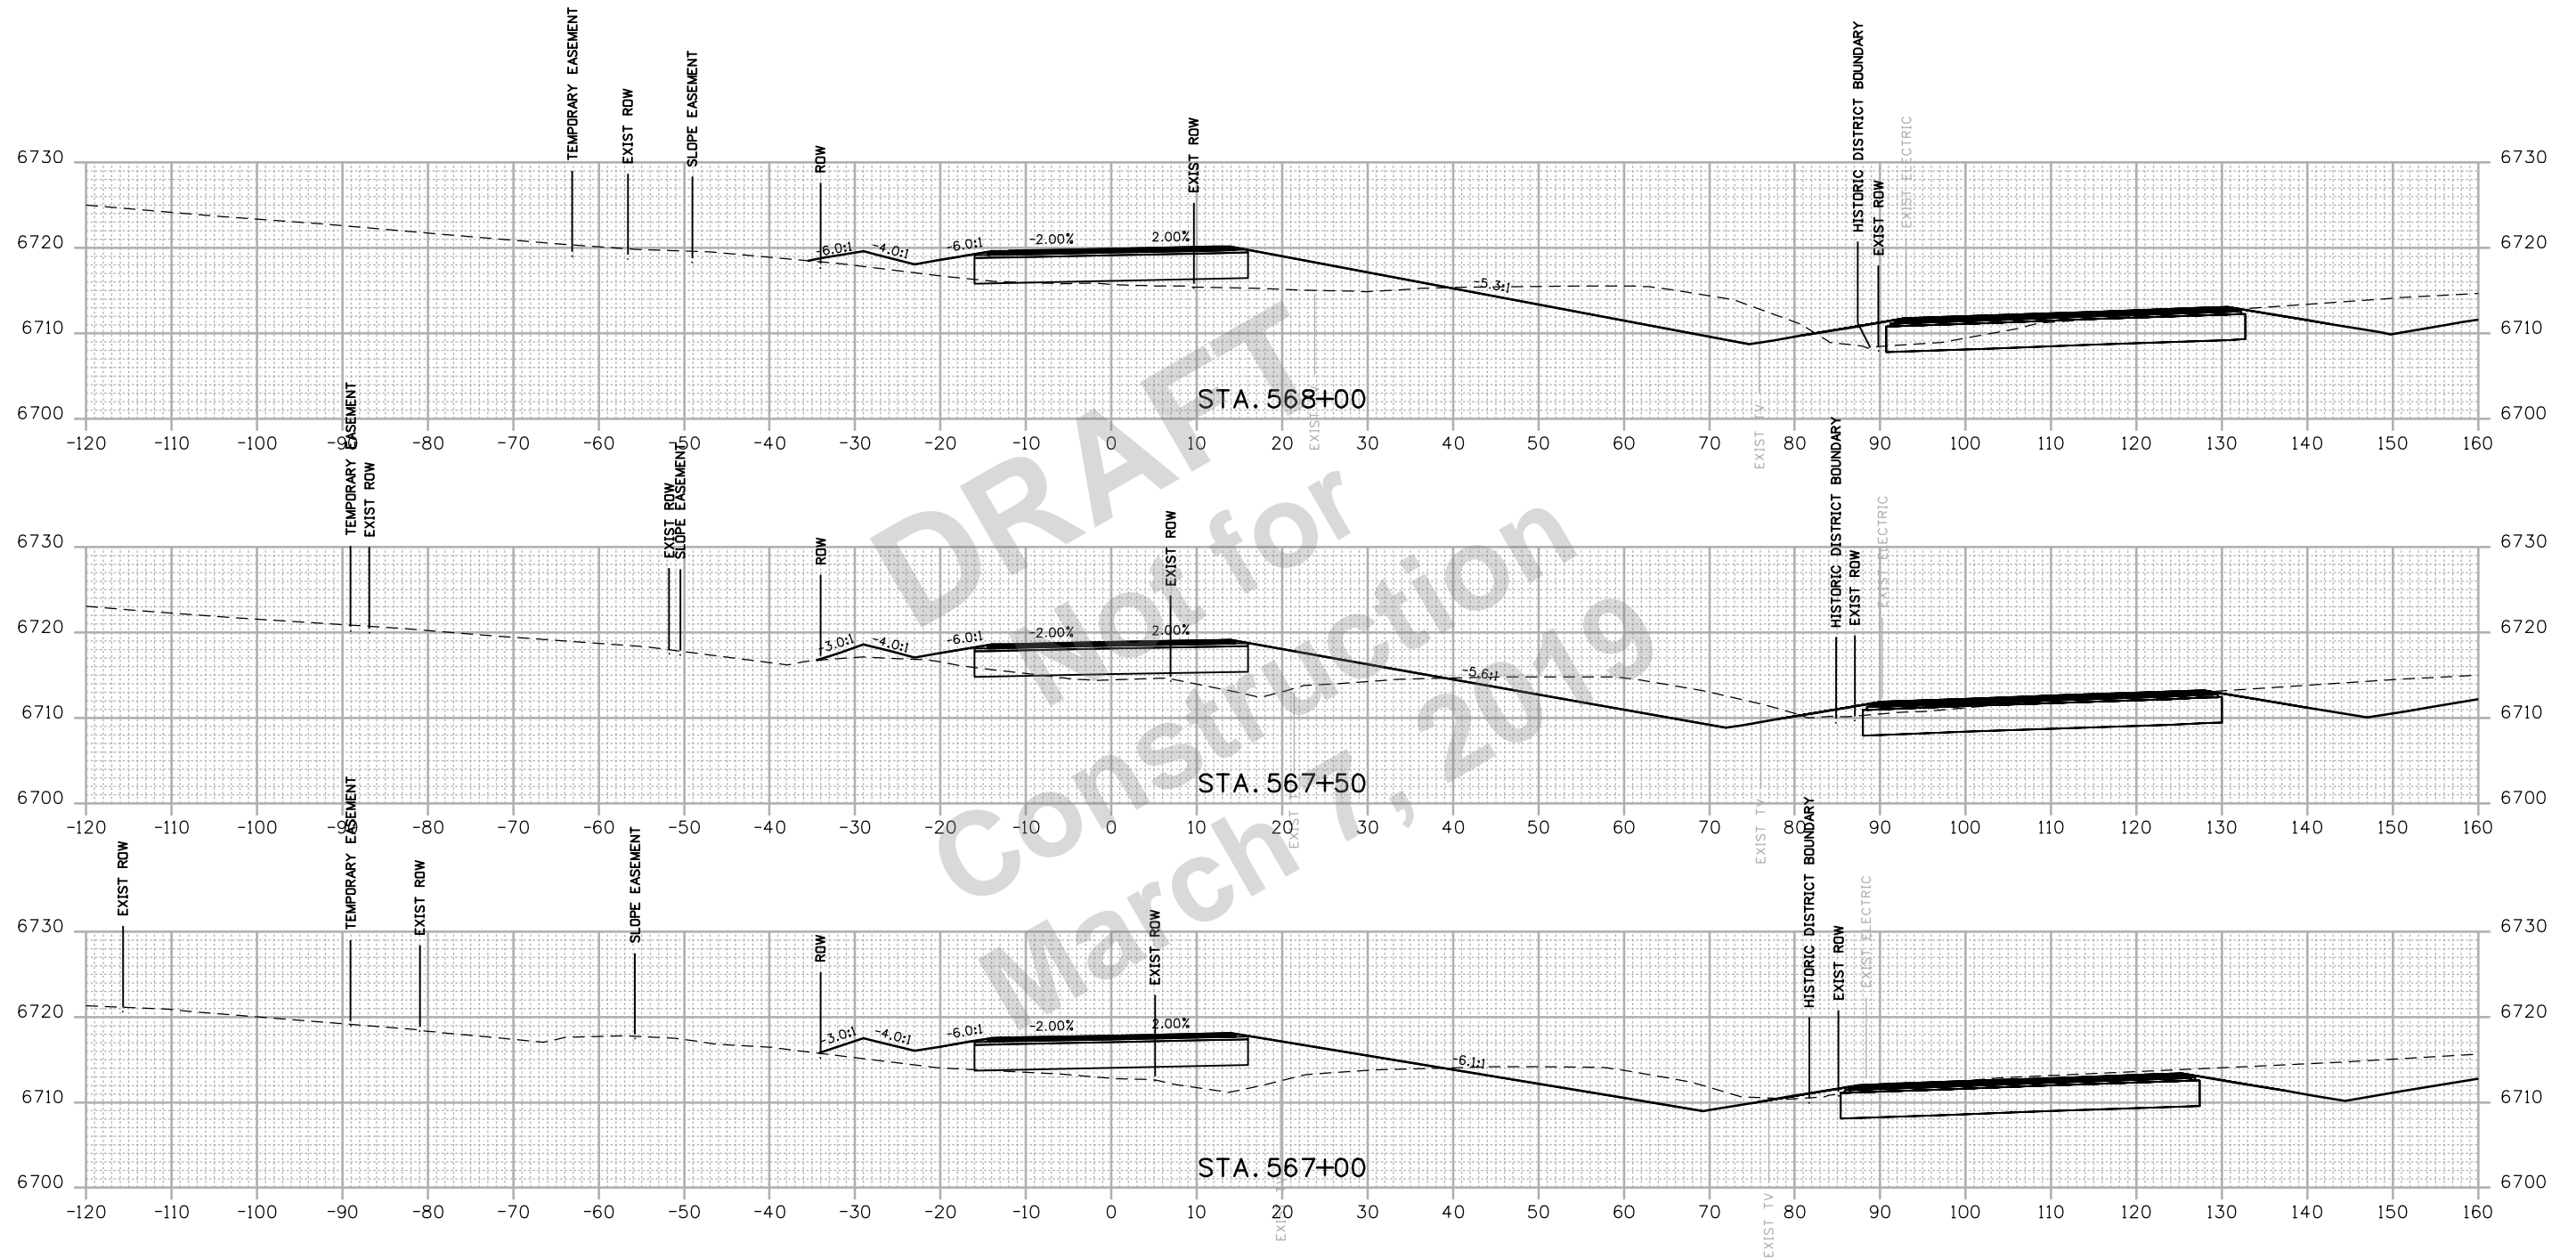

Print Date: 2/27/2019	
Drawing File Name: 22420DES_Cross Sections-FR.dgn	
Horiz. Scale: 1:20	Vert. Scale: As Noted
Unit Information	Unit Leader Initials

Sheet Revisions		
Date:	Comments	Init.

Colorado Department of Transportation


 3803 North Main Avenue
 Durango, CO 81301
 Phone: 970-385-1440 FAX: 970-385-8365
Region 5 **DRV**

As Constructed	
No Revisions:	
Revised:	
Void:	

FRONTAGE ROAD CROSS SECTIONS			
Designer:	ACC	Structure	
Detailer:	LMR	Numbers	
Sheet Subset:	XSEC	Subset Sheets:	143 of 159

Project No./Code	
NHPP 5501-029	
22420	
Sheet Number	343

R:\work\4-14-18\PM_P\2018_01\Projects\18-018.01.US_550_S_Connection_D-B - CDDT R-5\22420\Cross Sections\Drawings\Cross Sections\22420DES_Cross Sections-FR.dgn
 2/27/2019 CDDT-DefaultPrinter_V8.plt;cig CDDT-Print.tbl

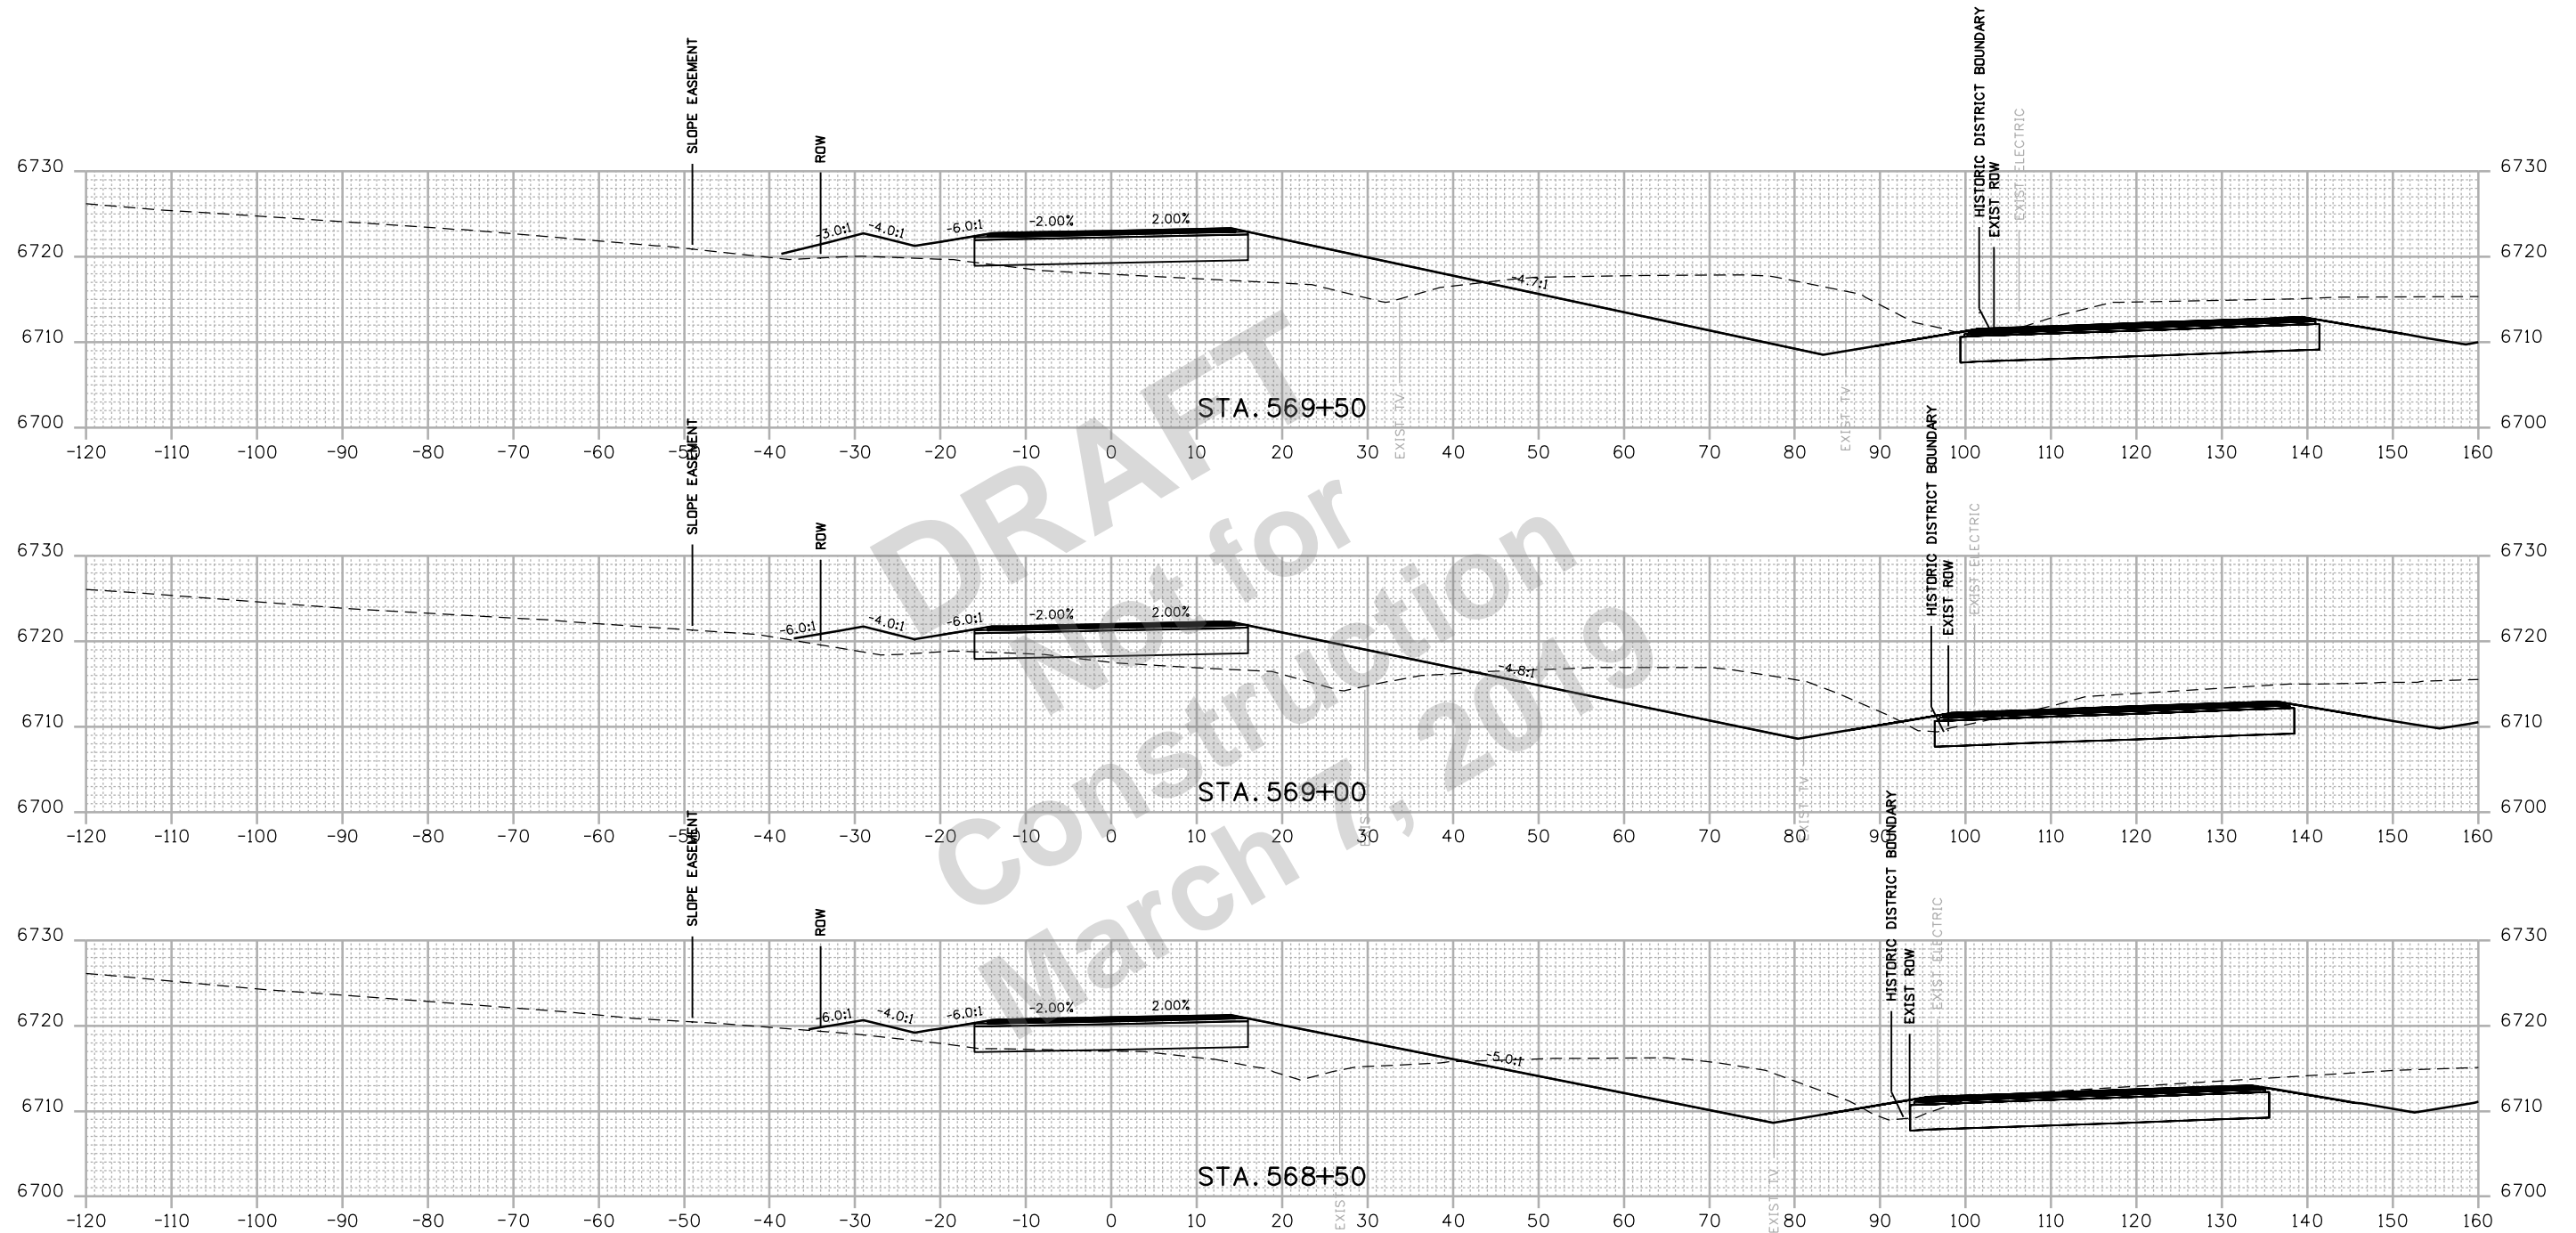

Print Date: 2/27/2019	
Drawing File Name: 22420DES_Cross Sections-FR.dgn	
Horiz. Scale: 1:20	Vert. Scale: As Noted
Unit Information	Unit Leader Initials

Sheet Revisions		
Date:	Comments	Init.

Colorado Department of Transportation


 3803 North Main Avenue
 Durango, CO 81301
 Phone: 970-385-1440 FAX: 970-385-8365
Region 5 **DRV**

As Constructed
No Revisions:
Revised:
Void:

FRONTAGE ROAD CROSS SECTIONS			
Designer:	ACC	Structure	
Detailer:	LMR	Numbers	
Sheet Subset:	XSEC	Subset Sheets:	144 of 159

Project No./Code
NHPP 5501-029
22420
Sheet Number 344

R:\woprus 4:41:08 PM 2/27/2019 Projects\18-018.01 US 550 S Connection D-B - CDDT R-5\22420DES\Cross Sections\22420DES_Cross Sections-FR.dgn
 2/27/2019 CDDT-Debra\Printer_V8.plt.ctb CDDT-Per Table.tbl

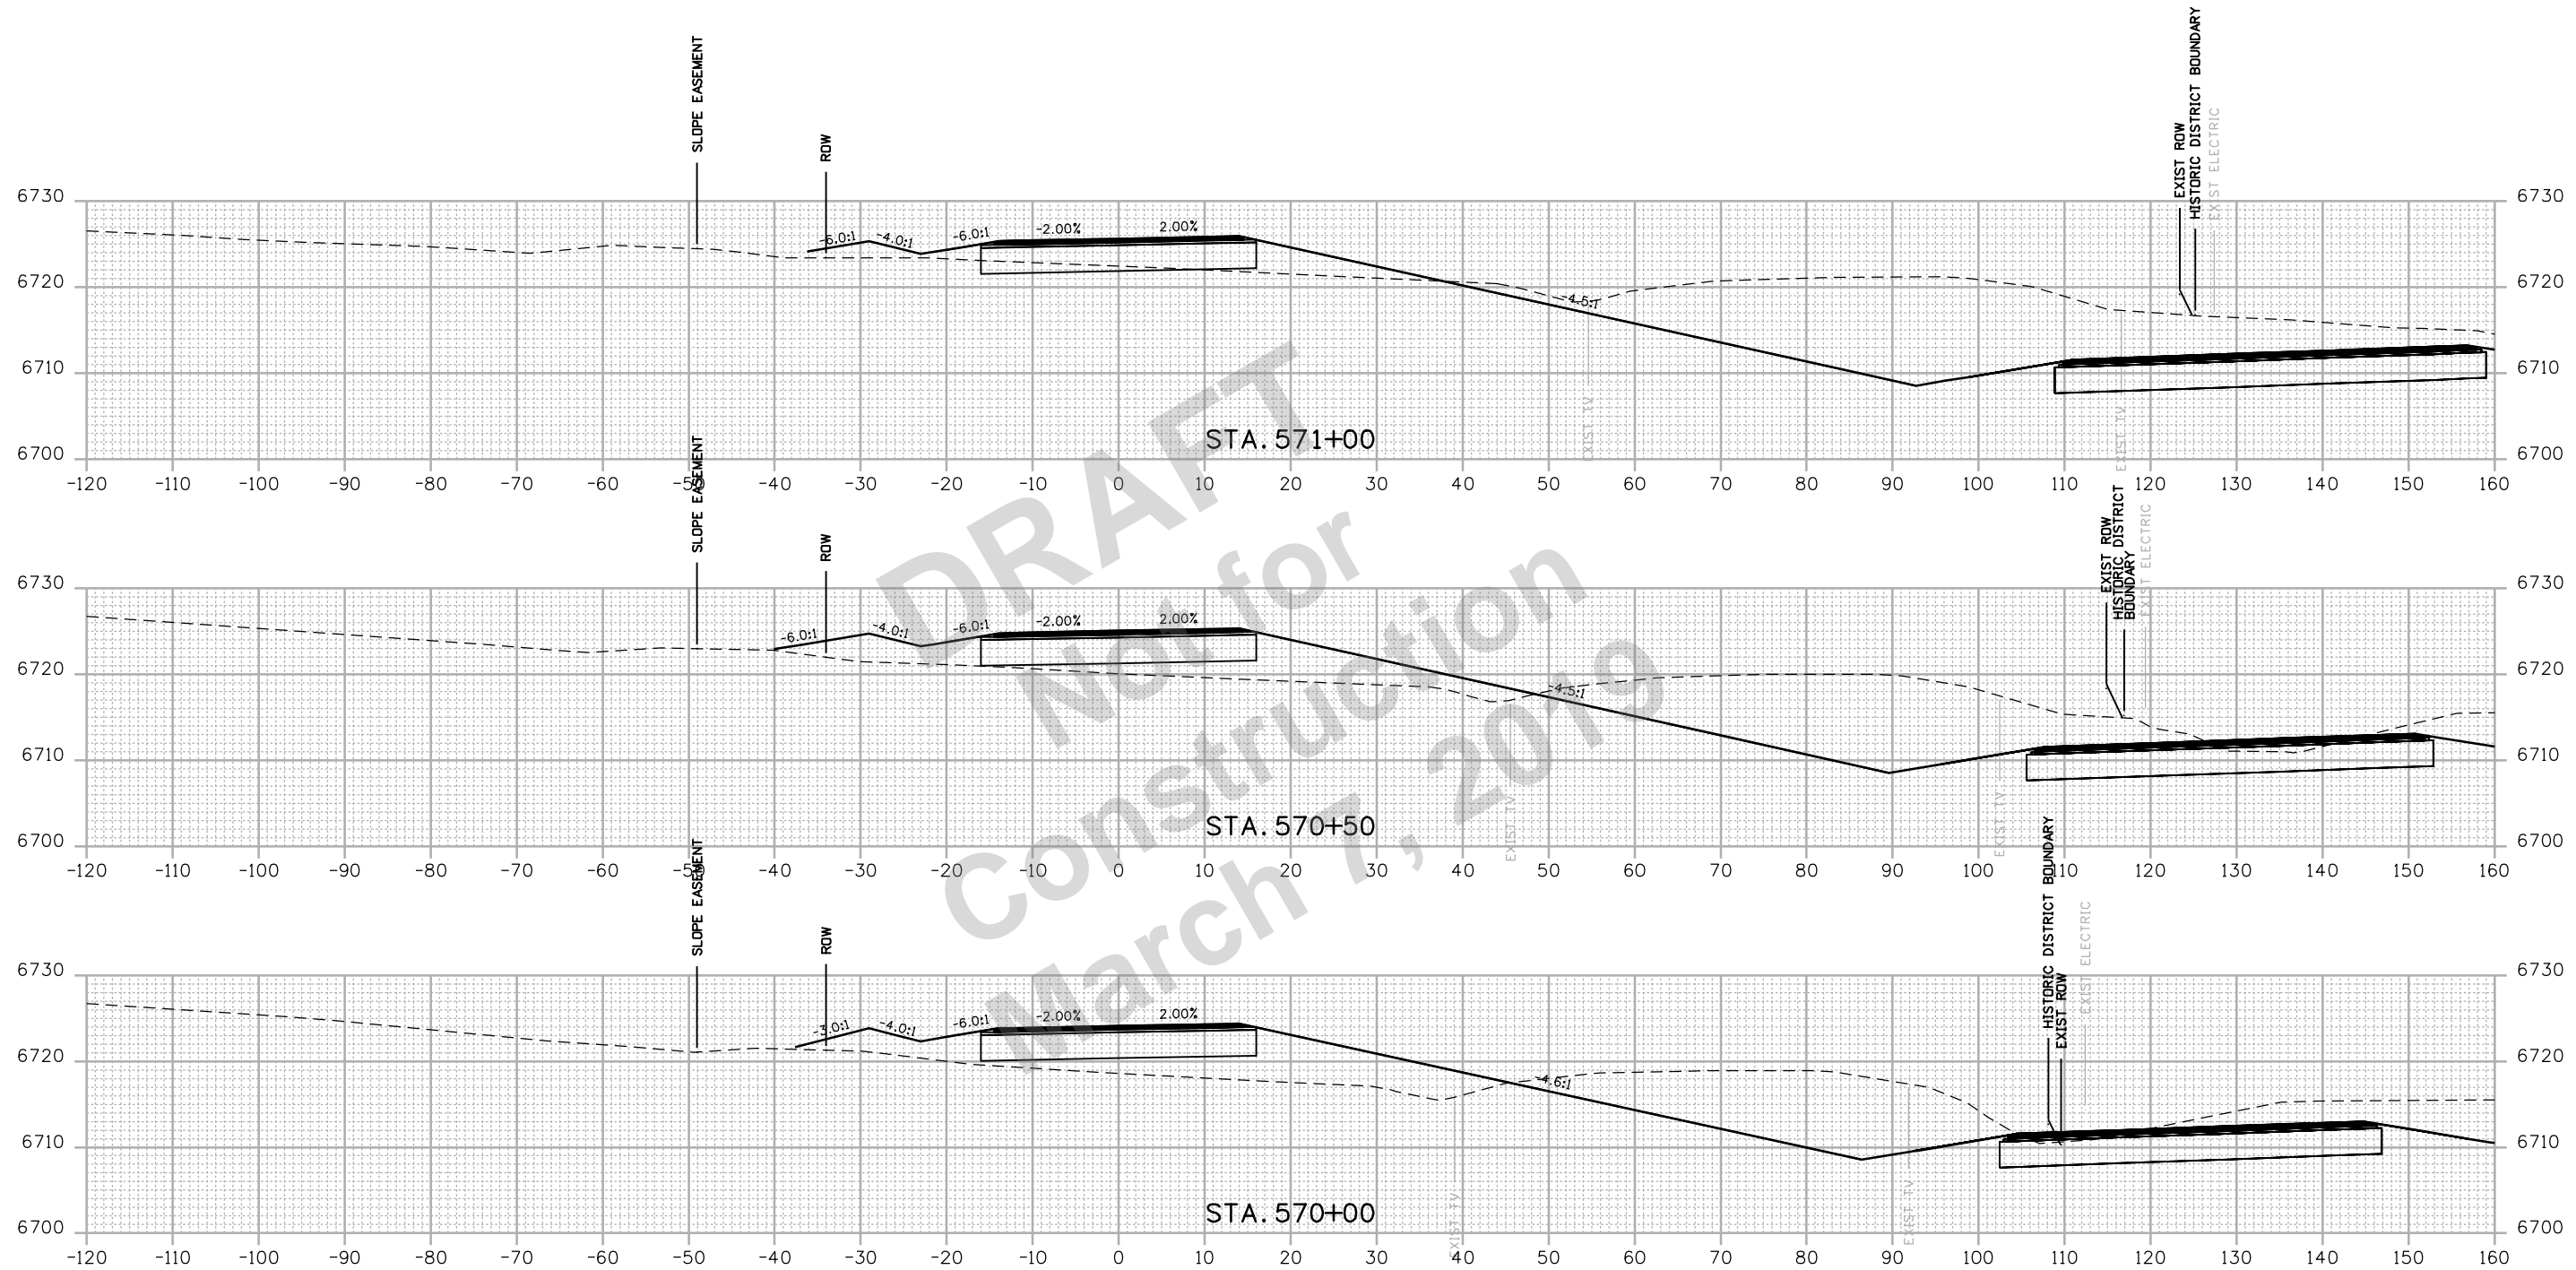

Print Date: 2/27/2019	
Drawing File Name: 22420DES_Cross Sections-FR.dgn	
Horiz. Scale: 1:20	Vert. Scale: As Noted
Unit Information	Unit Leader Initials

0000

Sheet Revisions		
Date:	Comments	Init.

Colorado Department of Transportation


 3803 North Main Avenue
 Durango, CO 81301
 Phone: 970-385-1440 FAX: 970-385-8365
Region 5 **DRV**

As Constructed
No Revisions:
Revised:
Void:

FRONTAGE ROAD CROSS SECTIONS			
Designer:	ACC	Structure	
Detailer:	LMR	Numbers	
Sheet Subset:	XSEC	Subset Sheets:	145 of 159

Project No./Code	
NHPP 5501-029	
22420	
Sheet Number	345

R:\projects\4-14-18 PM\2018 Projects\18-018.01 US 550 S Connection D-B - CDDT R-5\22420\Design\Drawings\Cross Sections\22420DES_Cross Sections-FR.dgn
 2/27/2019 CDDT-DefaultPrinter_V8.plt.ctb CDDT-Print.tbl

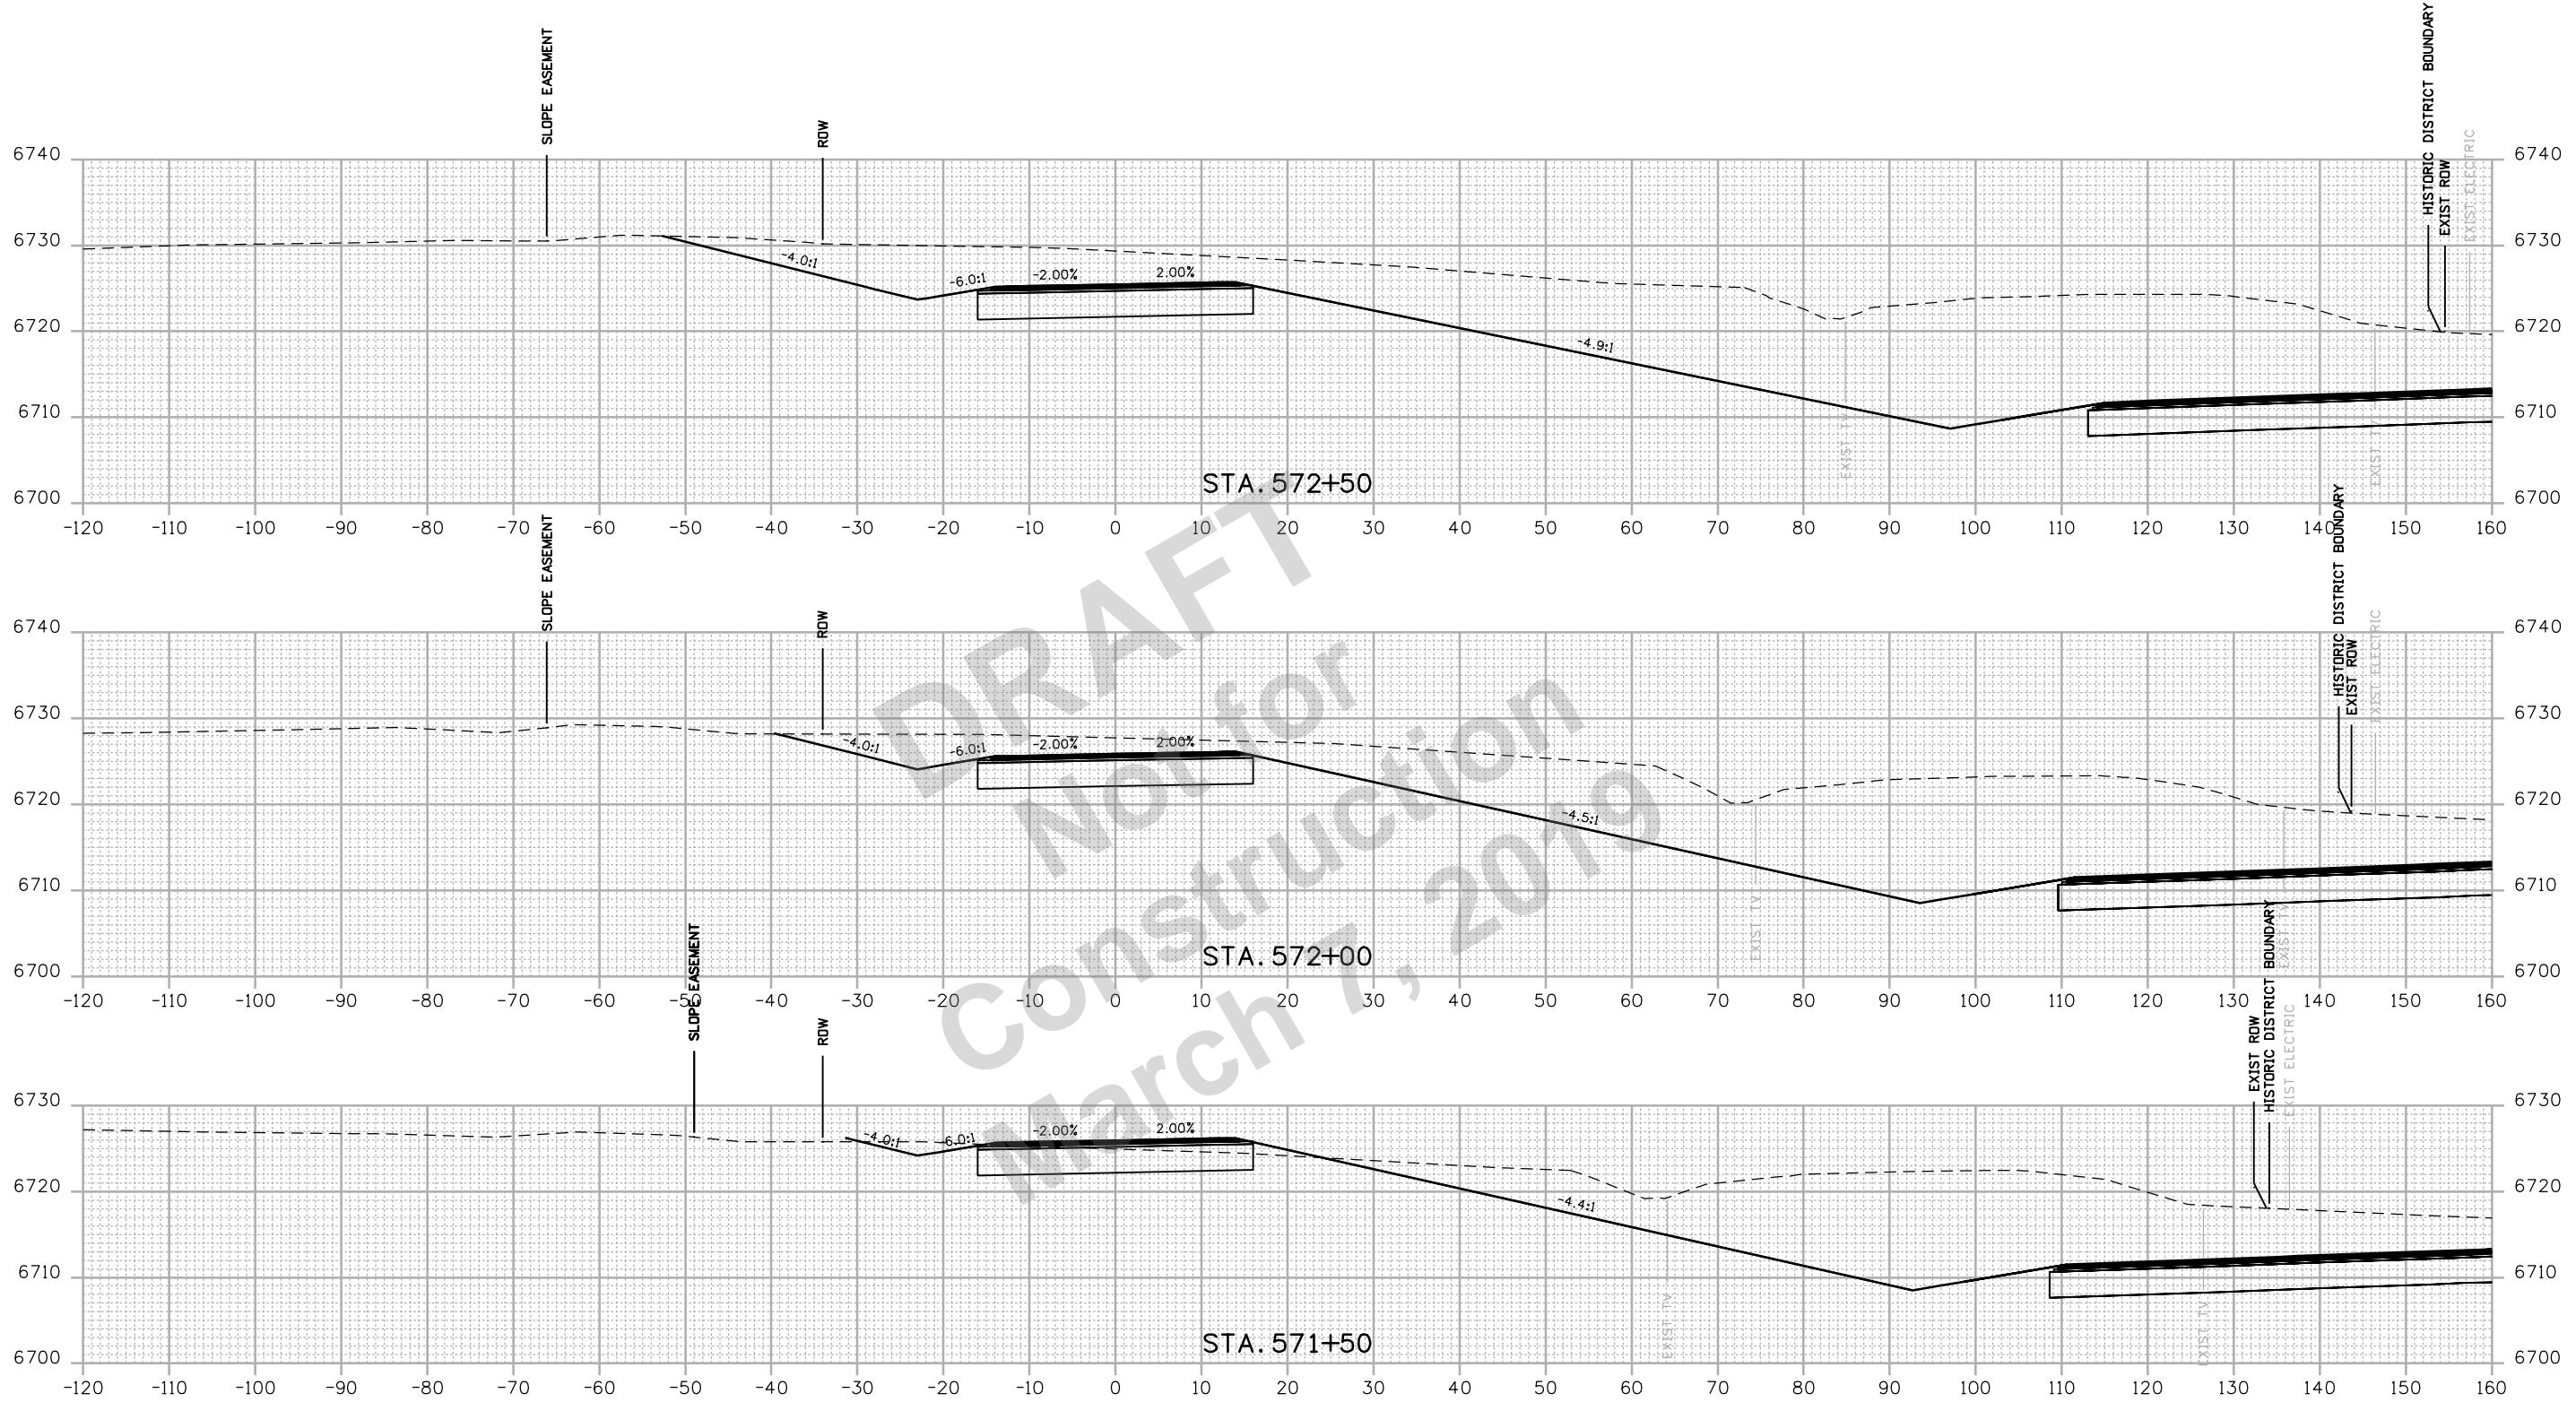

Print Date: 2/27/2019	
Drawing File Name: 22420DES_Cross Sections-FR.dgn	
Horiz. Scale: 1:20	Vert. Scale: As Noted
Unit Information	Unit Leader Initials

Sheet Revisions		
Date:	Comments	Init.

Colorado Department of Transportation




 3803 North Main Avenue
 Durango, CO 81301
 Phone: 970-385-1440 FAX: 970-385-8365
Region 5 **DRV**

As Constructed
No Revisions:
Revised:
Void:

FRONTAGE ROAD CROSS SECTIONS			
Designer:	ACC	Structure	
Detailer:	LMR	Numbers	
Sheet Subset:	XSEC	Subset Sheets:	146 of 159

Project No./Code
NHPP 5501-029
22420
Sheet Number 346

P:\2018 Projects\18-018-01 US 550 S Connection D-B - CDDT R-5\22420\Drawings\Cross Sections\22420DES_Cross Sections-FR.dgn
 2/27/2019 4:41:21 PM
 CDDT-DefaultPrinter_V8i.plt
 CDDT-Print.tbl

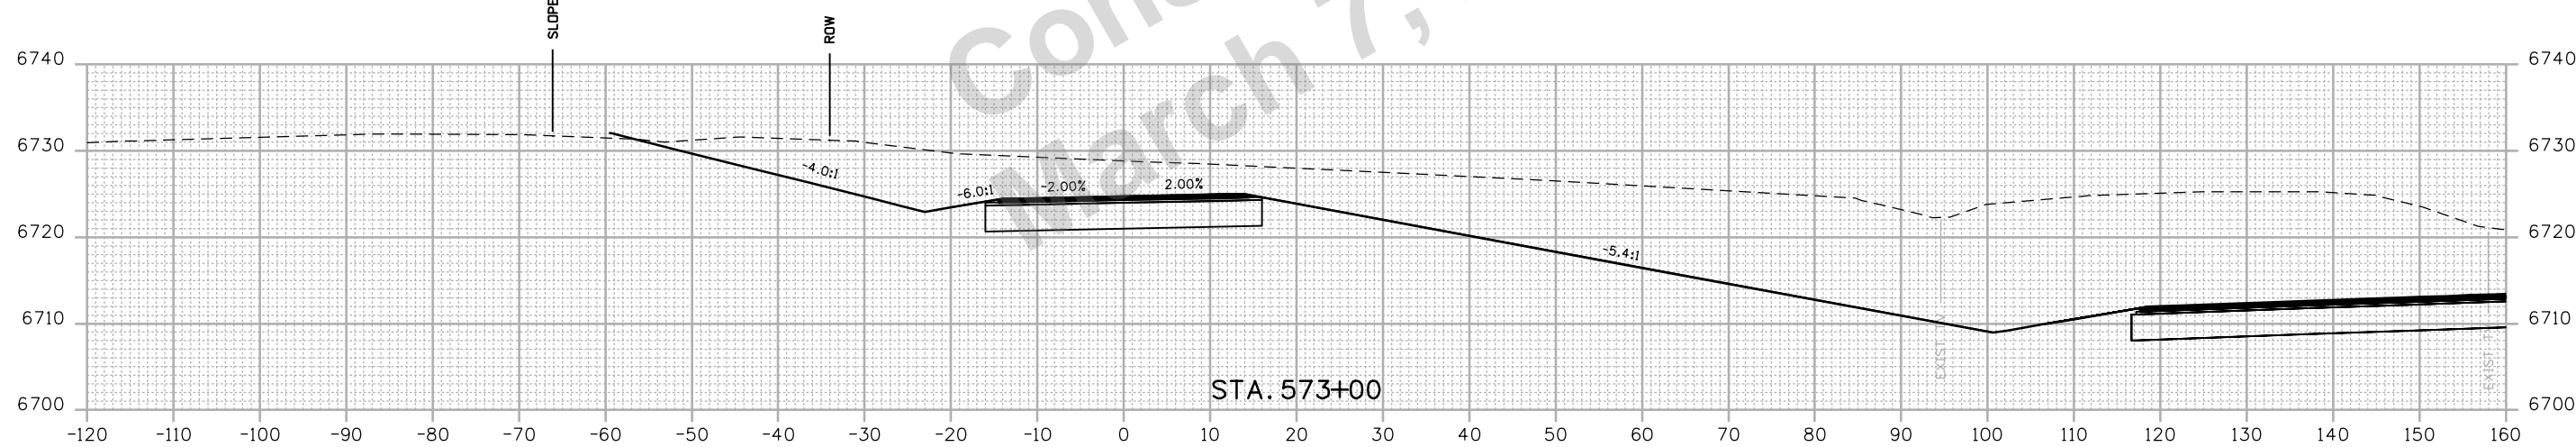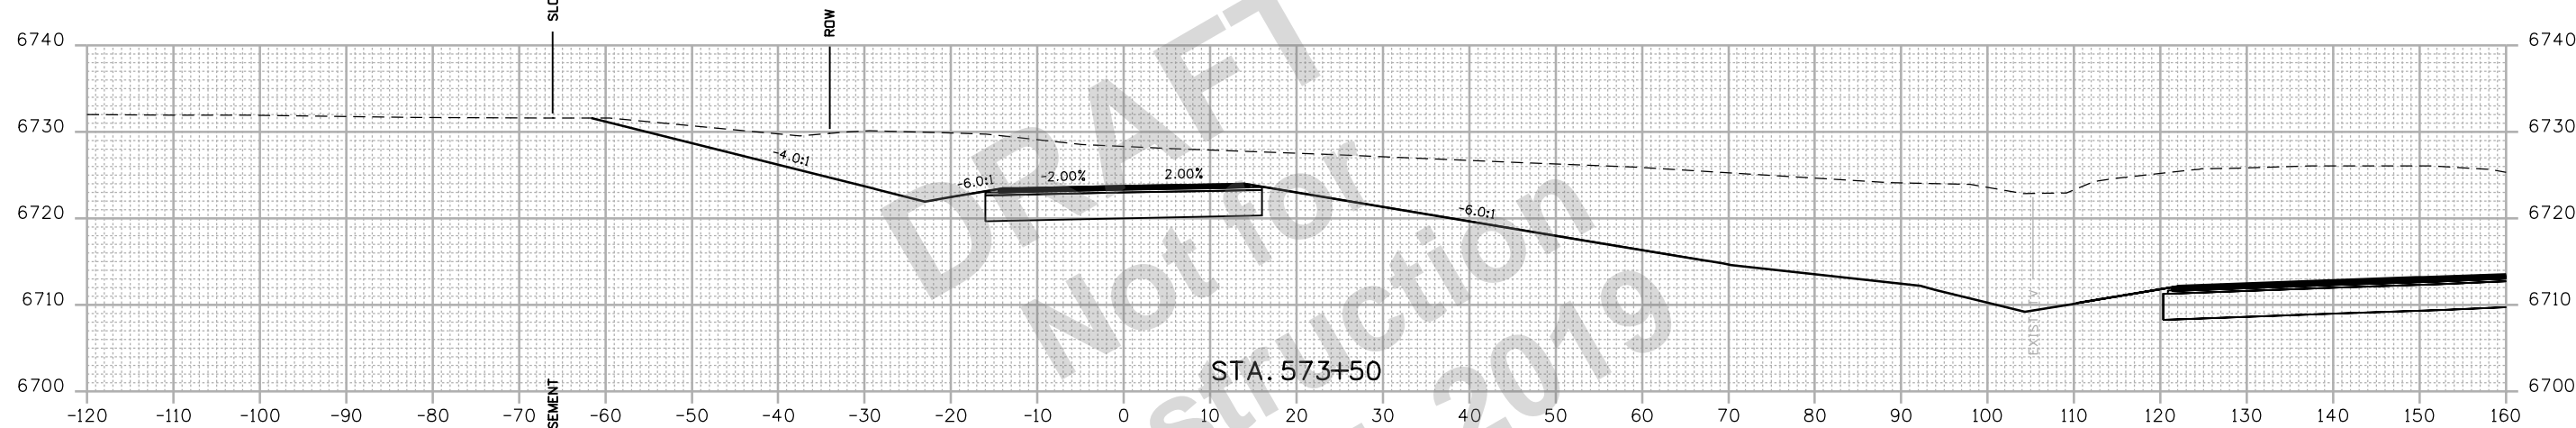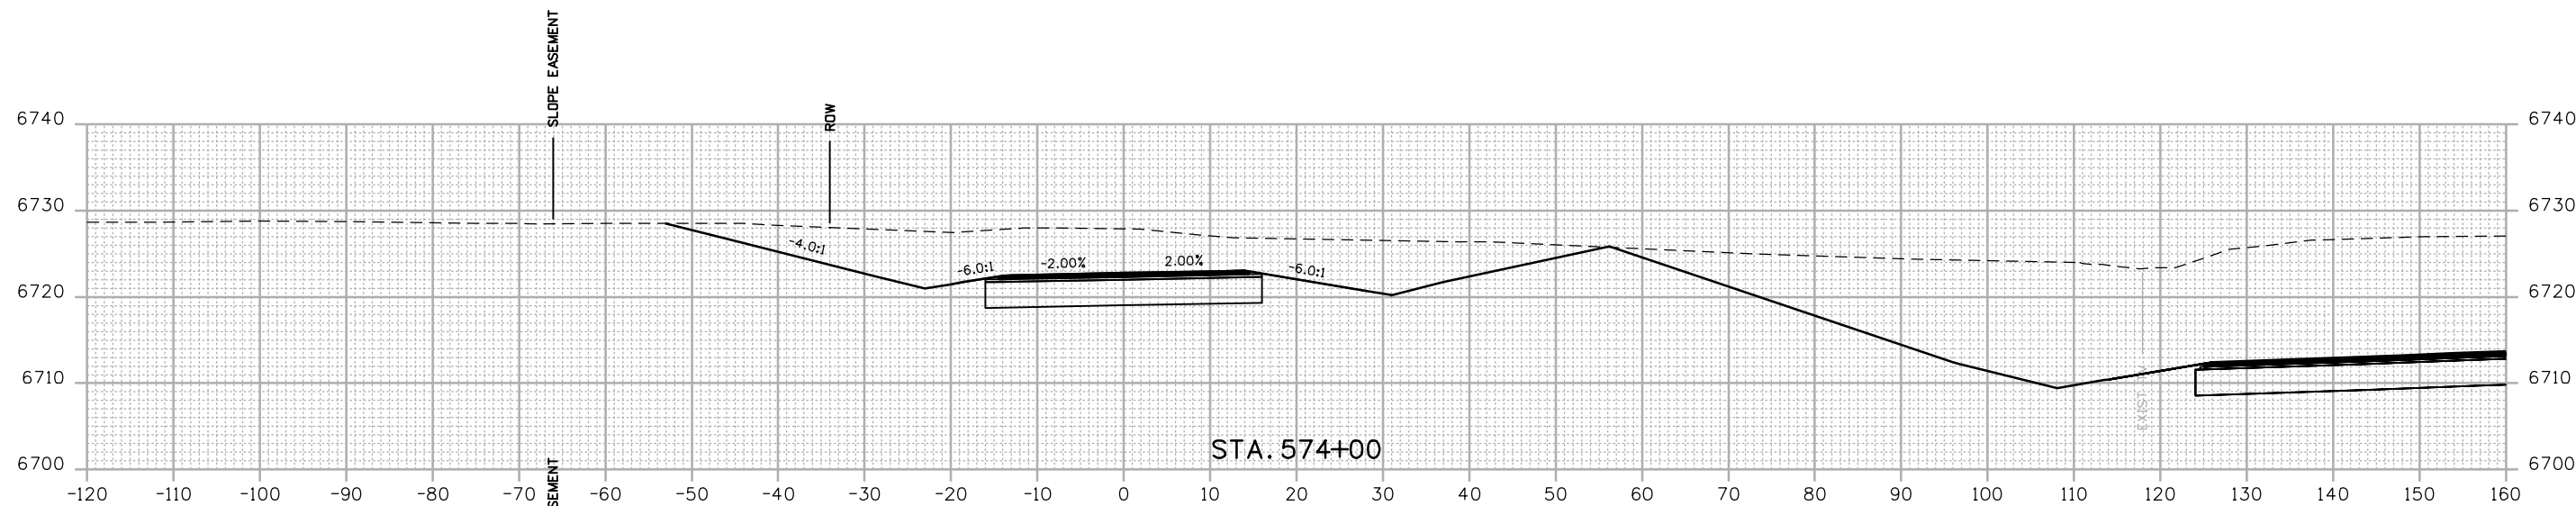

Print Date: 2/27/2019	
Drawing File Name: 22420DES_Cross Sections-FR.dgn	
Horiz. Scale: 1:20	Vert. Scale: As Noted
Unit Information	Unit Leader Initials

0000

Sheet Revisions		
Date:	Comments	Init.

Colorado Department of Transportation




 3803 North Main Avenue
 Durango, CO 81301
 Phone: 970-385-1440 FAX: 970-385-8365
Region 5 **DRV**

As Constructed
No Revisions:
Revised:
Void:

FRONTAGE ROAD CROSS SECTIONS			
Designer:	ACC	Structure	
Detailer:	LMR	Numbers	
Sheet Subset:	XSEC	Subset Sheets:	147 of 159

Project No./Code
NHPP 5501-029
22420
Sheet Number 347

R:\2018 Projects\18-018.01 US 550 S Connection D-B - CDDT R-5\22420\Design\Drawings\Cross Sections\22420DES_Cross Sections-FR.dgn
 2/27/2019 4:41:27 PM P:\2018 Projects\18-018.01 US 550 S Connection D-B - CDDT R-5\22420\Design\Drawings\Cross Sections\22420DES_Cross Sections-FR.dgn
 CDDT-DefaultPrinter_V8.plt;cg CDDT-Print.tbl

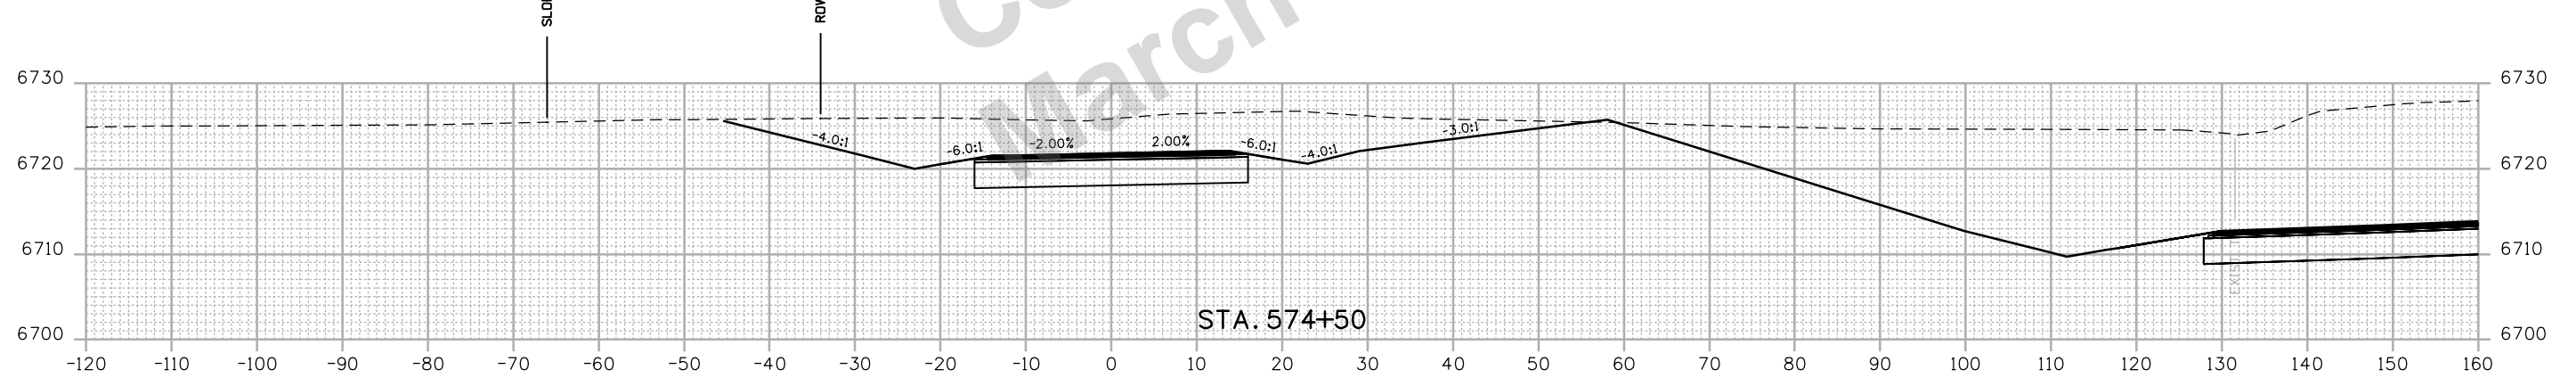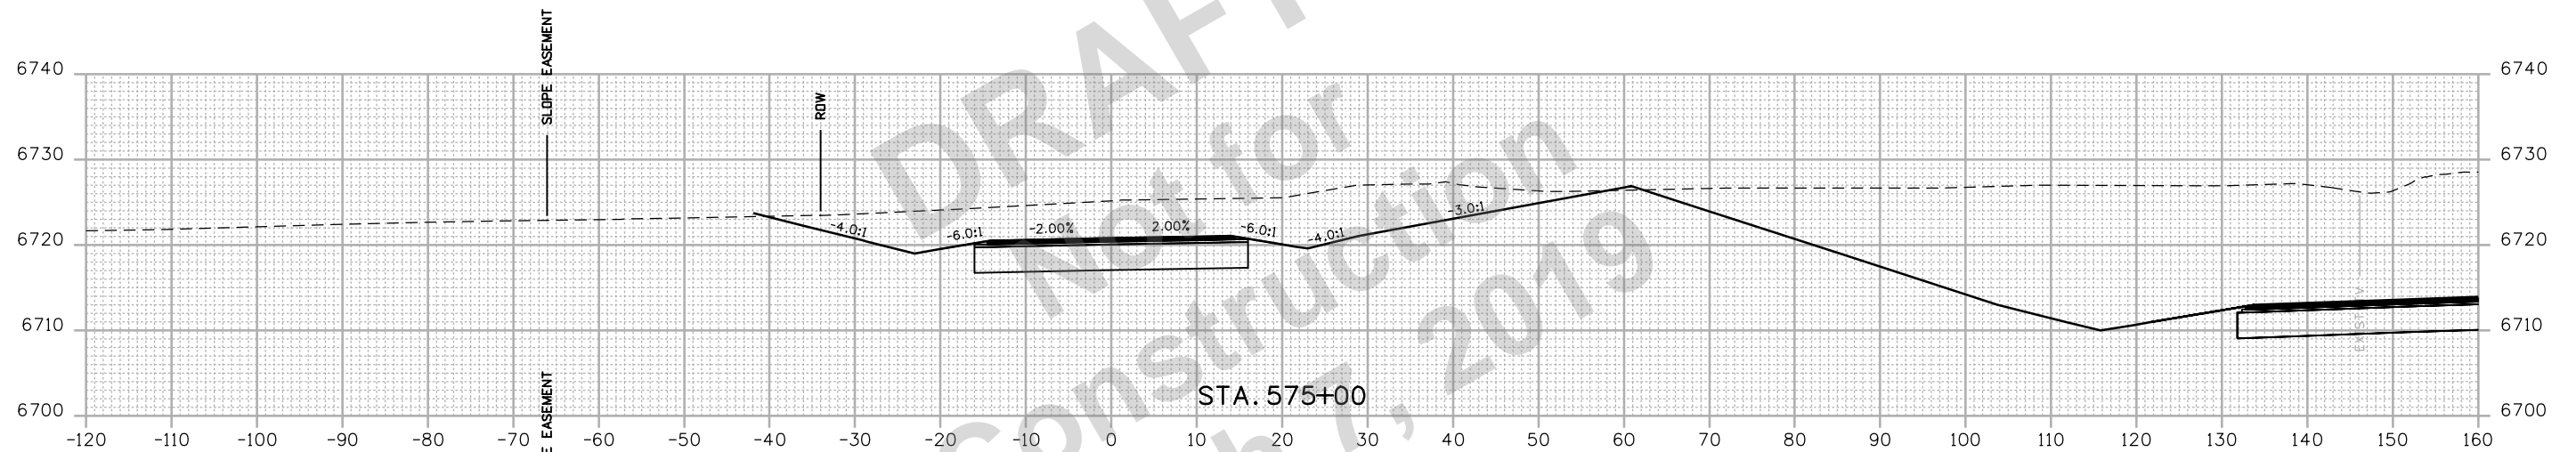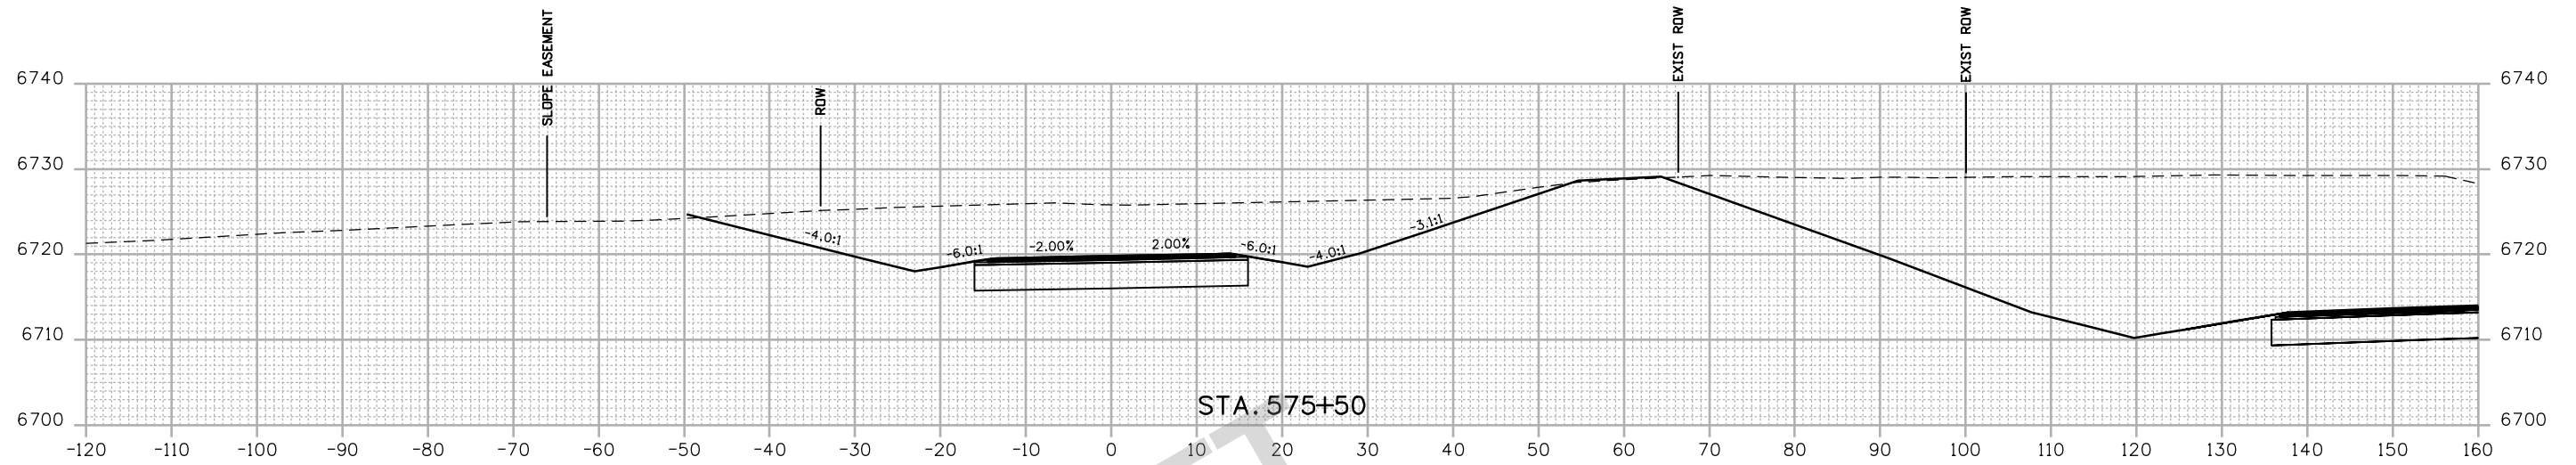

Print Date: 2/27/2019	
Drawing File Name: 22420DES_Cross Sections-FR.dgn	
Horiz. Scale: 1:20	Vert. Scale: As Noted
Unit Information	Unit Leader Initials

Sheet Revisions		
Date:	Comments	Init.

Colorado Department of Transportation




 3803 North Main Avenue
 Durango, CO 81301
 Phone: 970-385-1440 FAX: 970-385-8365
Region 5 **DRV**

As Constructed
No Revisions:
Revised:
Void:

FRONTAGE ROAD CROSS SECTIONS			
Designer:	ACC	Structure	
Detailer:	LMR	Numbers	
Sheet Subset:	XSEC	Subset Sheets:	148 of 159

Project No./Code
NHPP 5501-029
22420
Sheet Number 348

R:\work\4-14-18\2018 Projects\18-018.01 US 550 S Connection D-B - CDDT R-5\22420\Design\Drawings\Cross Sections\22420DES_Cross Sections-FR.dgn
 2/27/2019 CDDT-DefaultPrinter_V8.plt.ctb CDDT-Print.tbl

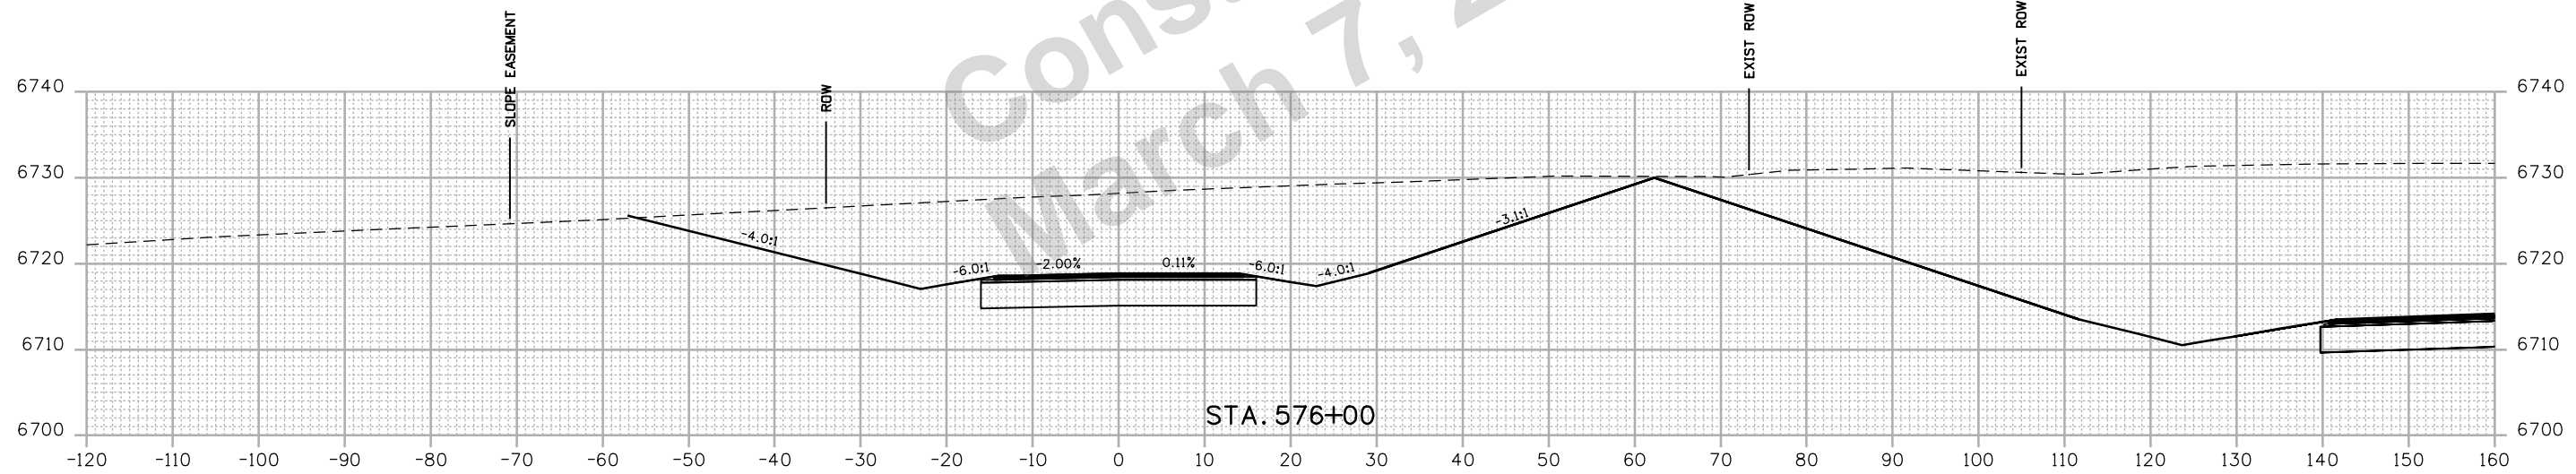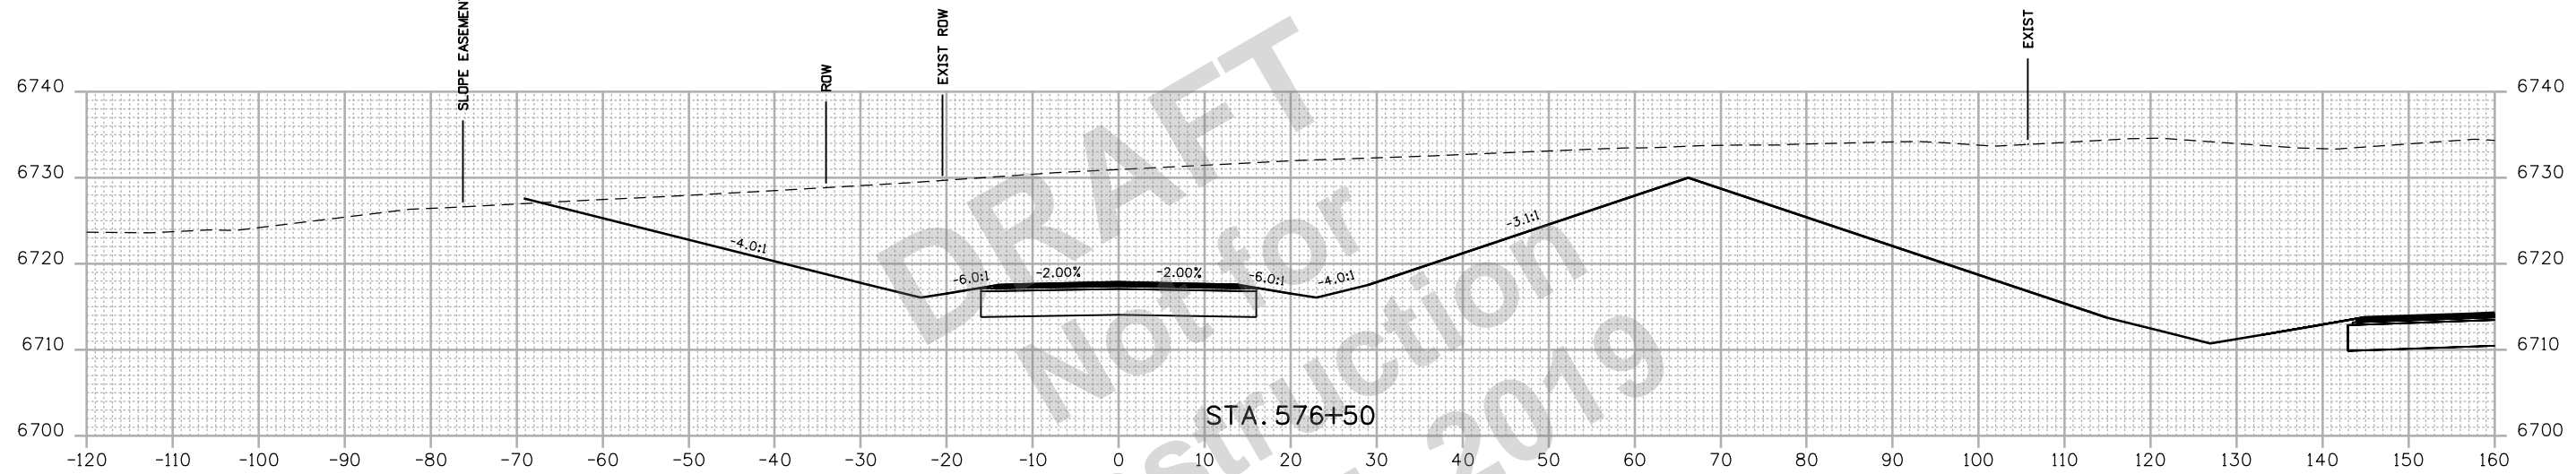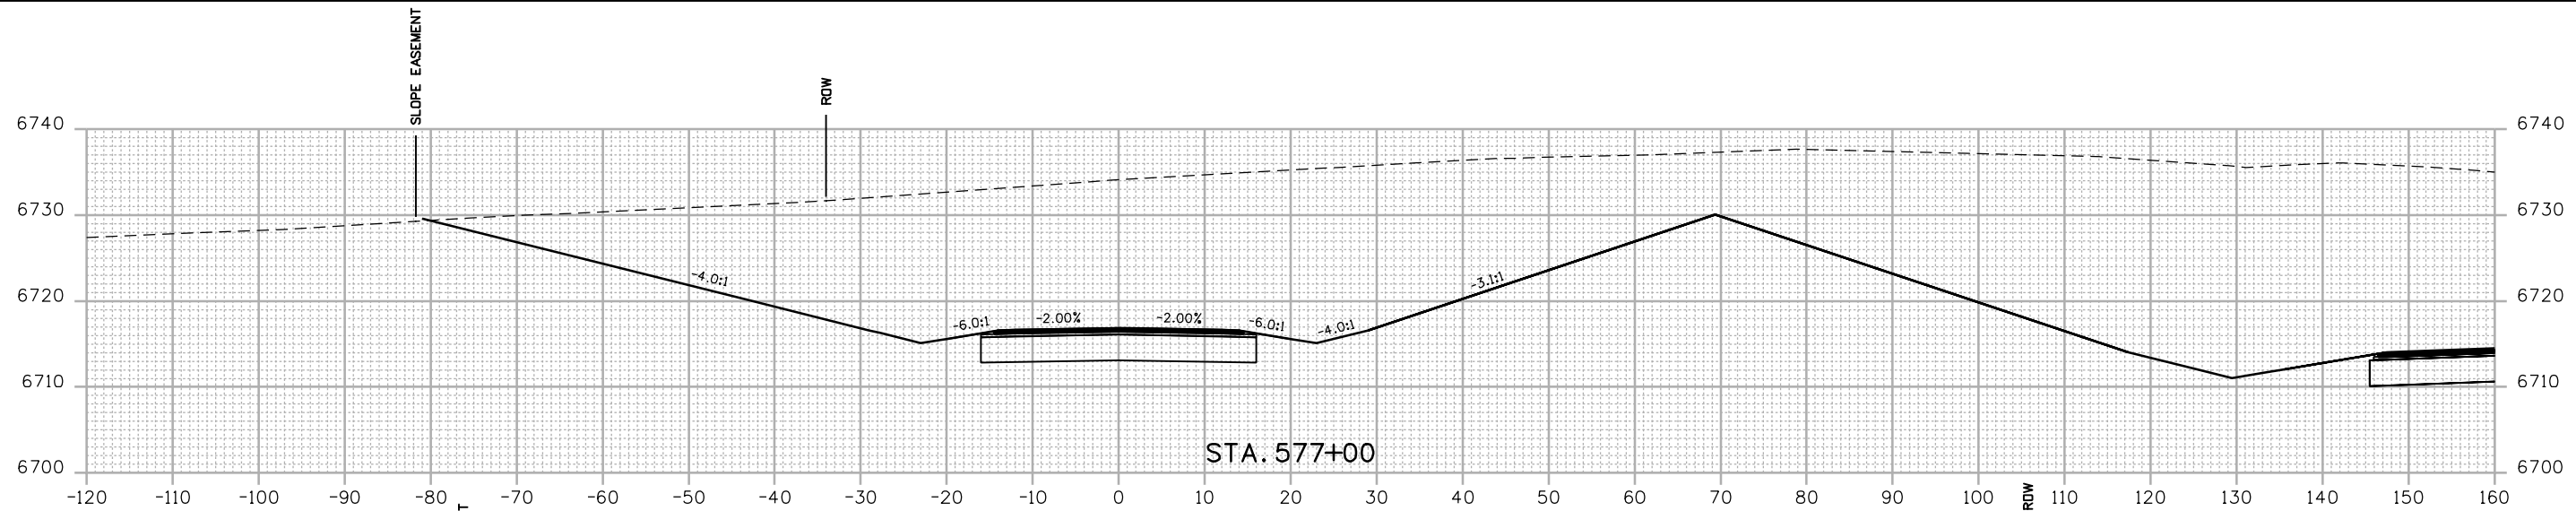

DRAFT
 Not for
 Construction
 March 7, 2019

Print Date: 2/27/2019	
Drawing File Name: 22420DES_Cross Sections-FR.dgn	
Horiz. Scale: 1:20	Vert. Scale: As Noted
Unit Information	Unit Leader Initials

Sheet Revisions		
Date:	Comments	Init.

Colorado Department of Transportation


 3803 North Main Avenue
 Durango, CO 81301
 Phone: 970-385-1440 FAX: 970-385-8365
Region 5 **DRV**

As Constructed
No Revisions:
Revised:
Void:

FRONTAGE ROAD CROSS SECTIONS			
Designer:	ACC	Structure	
Detailer:	LMR	Numbers	
Sheet Subset:	XSEC	Subset Sheets:	149 of 159

Project No./Code
NHPP 5501-029
22420
Sheet Number 349

R:\work\4-14-18 PM P\2018 Projects\18-018.01 US 550 S Connection D-B - CDDT R-5\22420\Design\Drawings\Cross Sections\22420DES_Cross Sections-FR.dgn
 2/27/2019 CDDT-DefaultPrinter_V8.plt.ctb CDDT-Per Table.tbl

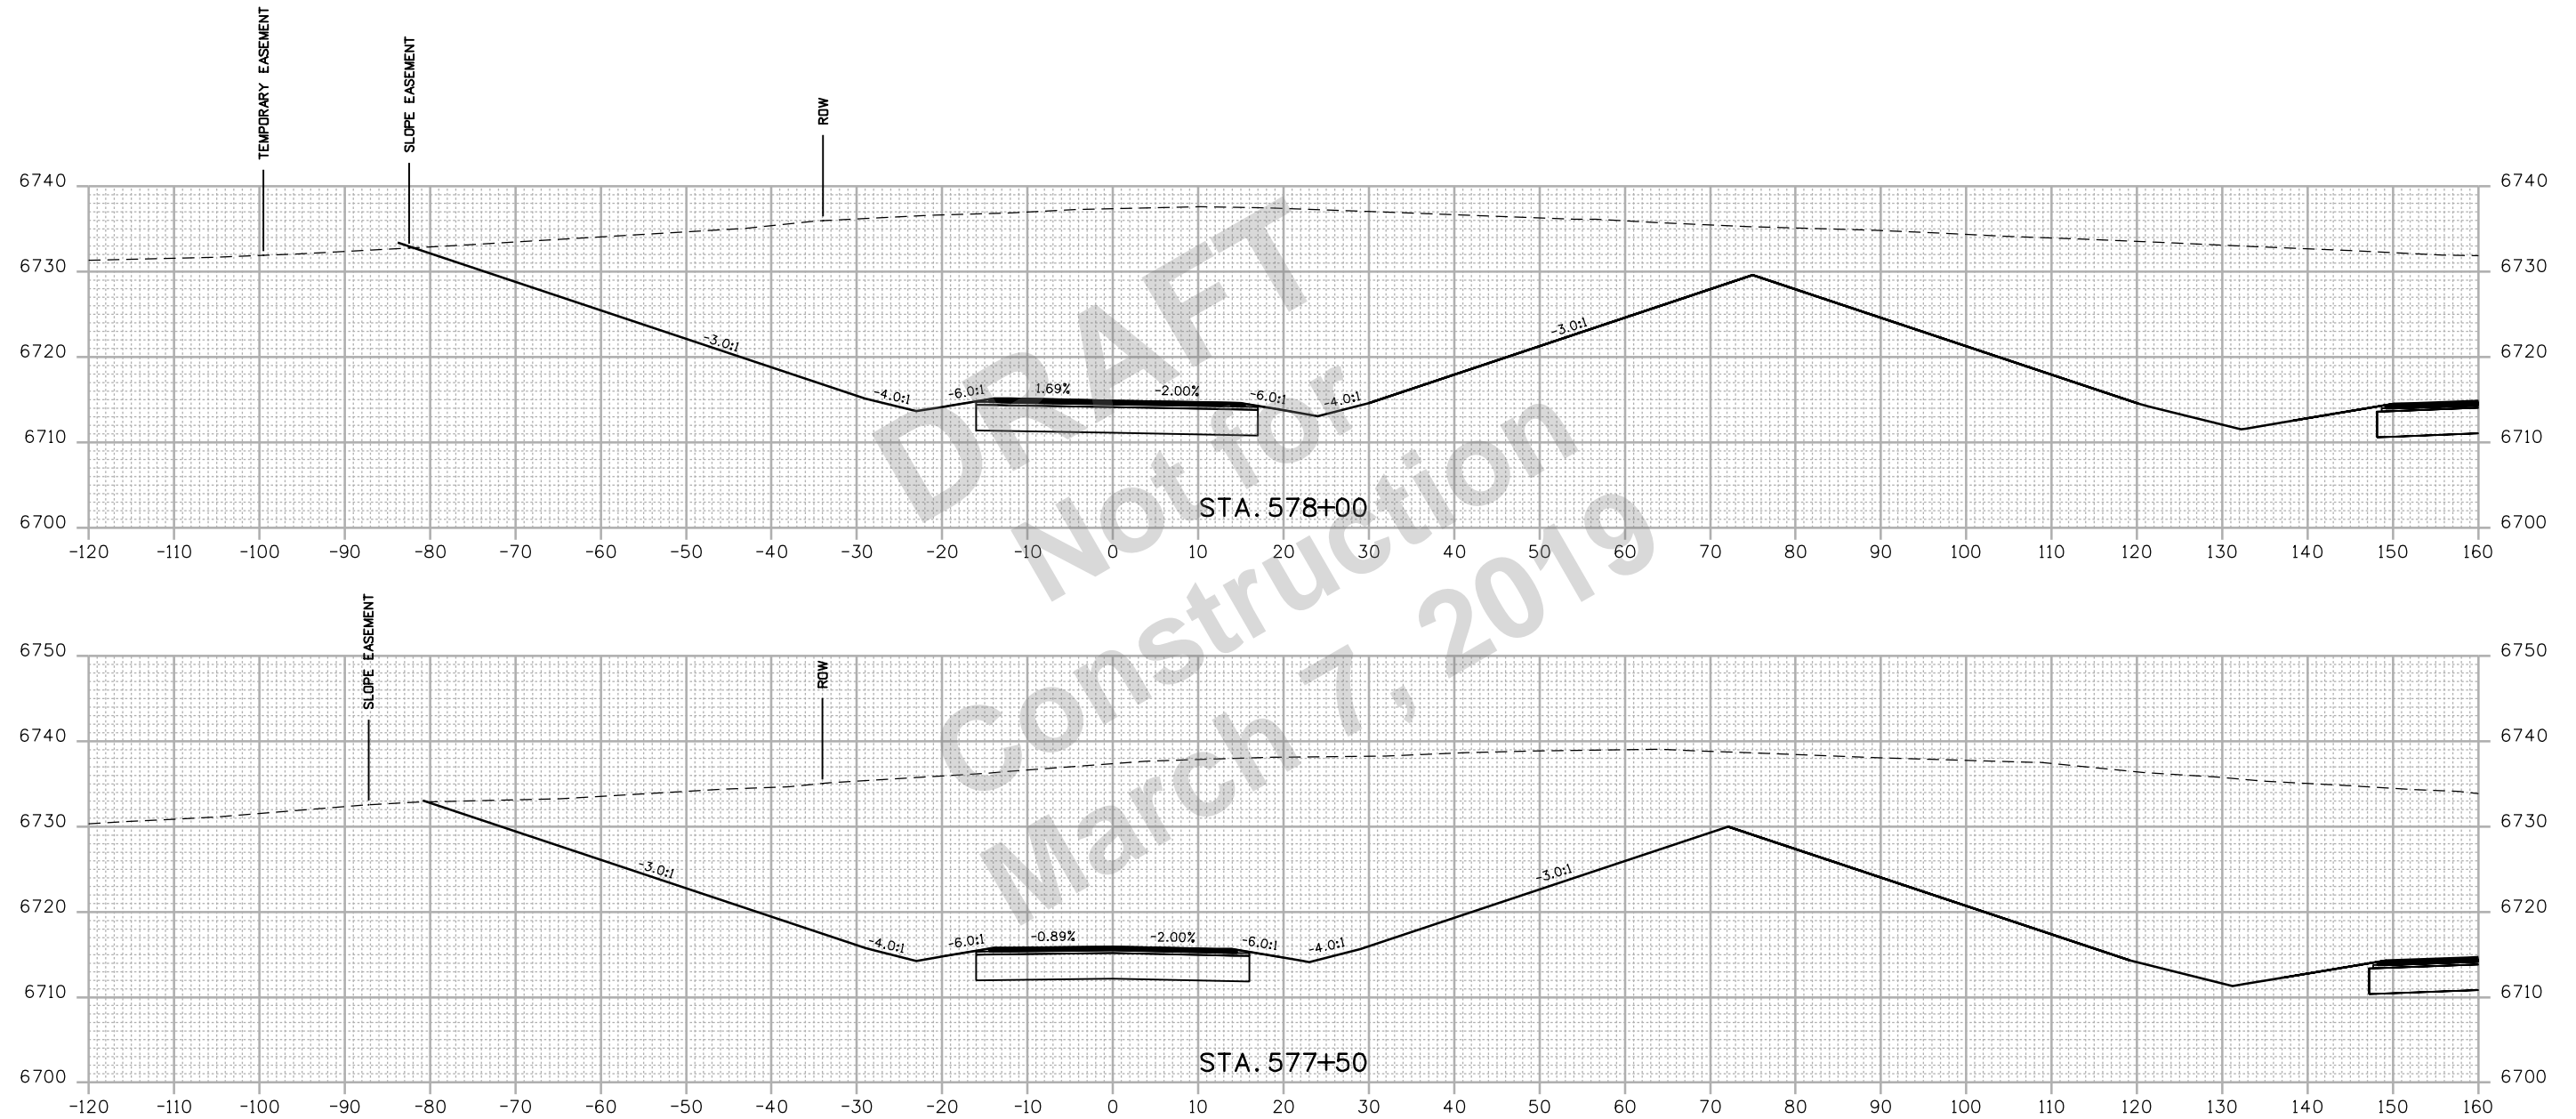

Print Date: 2/27/2019	
Drawing File Name: 22420DES_Cross Sections-FR.dgn	
Horiz. Scale: 1:20	Vert. Scale: As Noted
Unit Information	Unit Leader Initials

Sheet Revisions		
Date:	Comments	Init.

Colorado Department of Transportation




 3803 North Main Avenue
 Durango, CO 81301
 Phone: 970-385-1440 FAX: 970-385-8365
Region 5 **DRV**

As Constructed
No Revisions:
Revised:
Void:

FRONTAGE ROAD CROSS SECTIONS			
Designer:	ACC	Structure	
Detailer:	LMR	Numbers	
Sheet Subset:	XSEC	Subset Sheets:	150 of 159

Project No./Code
NHPP 5501-029
22420
Sheet Number 350

R:\work\4-14-18 PM 4-14-18 Projects\18-018.01 US 550 S Connection D-B - CDDT R-5\22420\Design\Drawings\Cross Sections\22420DES_Cross Sections-FR.dgn
 2/27/2019 CDDT-Debra\Printer_V8.plt cddt-fen table.tbl

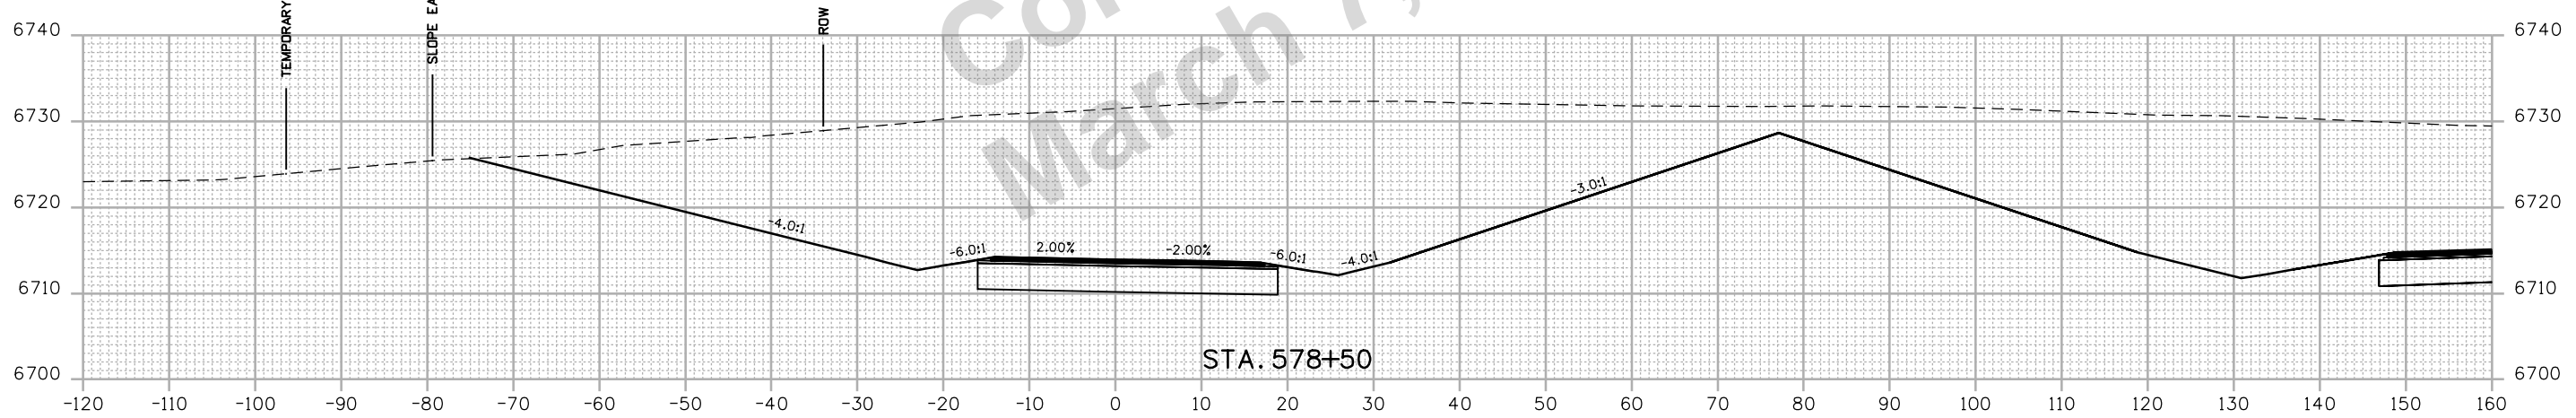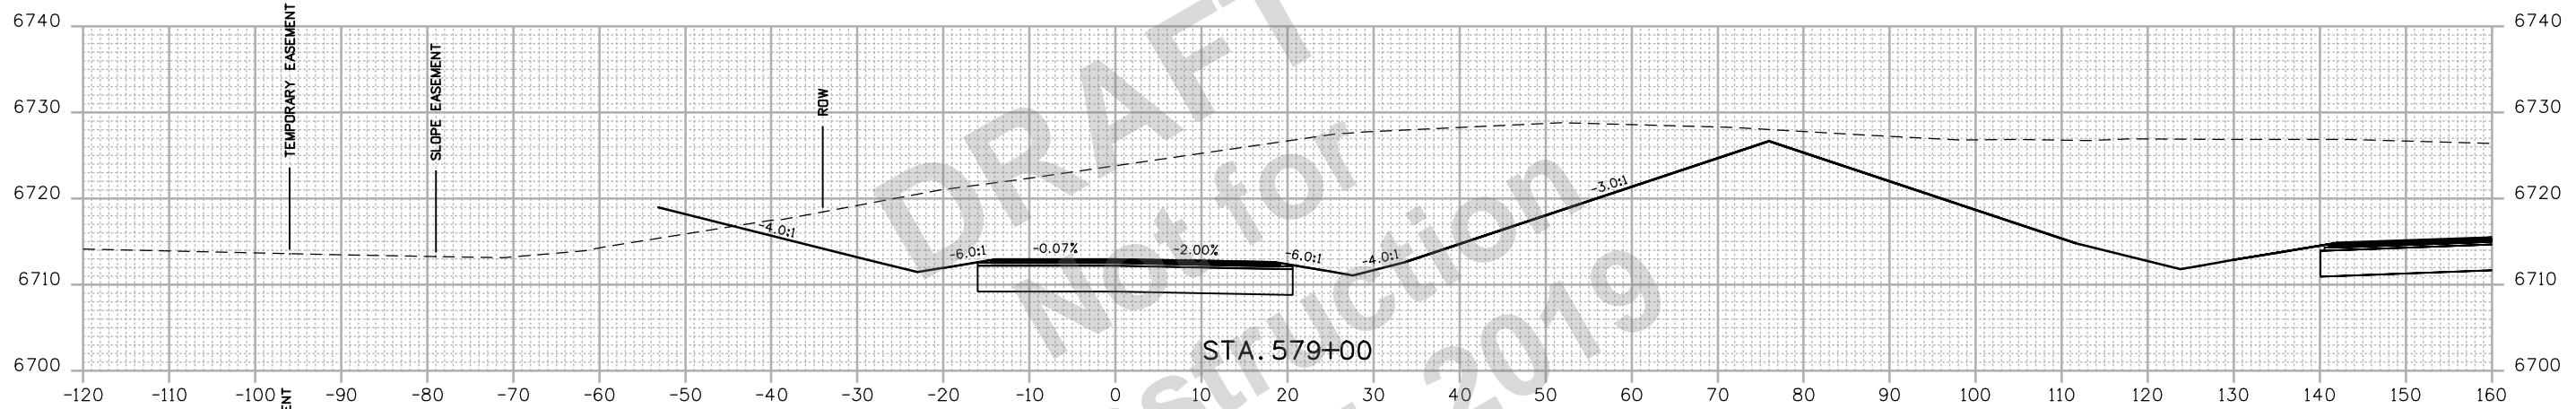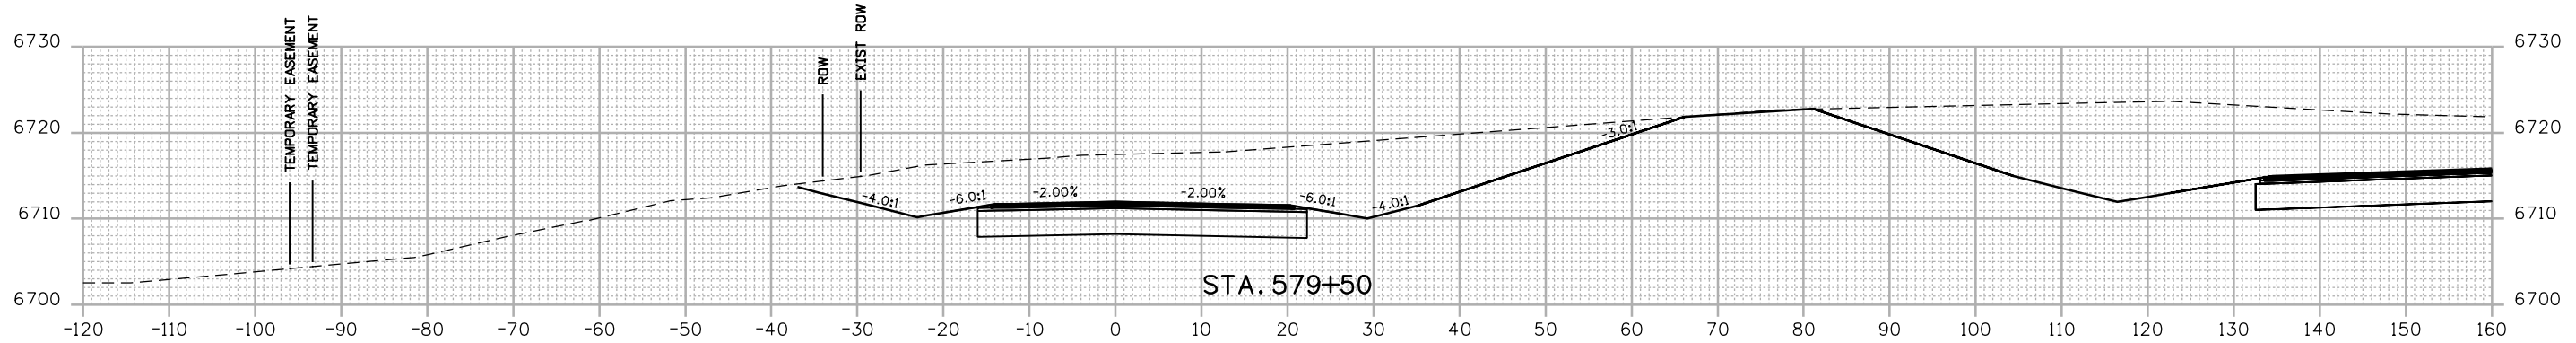

DRAFT
 Not for
 Construction
 March 7, 2019

Print Date: 2/27/2019	
Drawing File Name: 22420DES_Cross Sections-FR.dgn	
Horiz. Scale: 1:20	Vert. Scale: As Noted
Unit Information	Unit Leader Initials

Sheet Revisions		
Date:	Comments	Init.

Colorado Department of Transportation




 3803 North Main Avenue
 Durango, CO 81301
 Phone: 970-385-1440 FAX: 970-385-8365
Region 5 **DRV**

As Constructed
No Revisions:
Revised:
Void:

FRONTAGE ROAD CROSS SECTIONS			
Designer:	ACC	Structure	
Detailer:	LMR	Numbers	
Sheet Subset:	XSEC	Subset Sheets:	151 of 159

Project No./Code	
NHPP 5501-029	
22420	
Sheet Number	351

R:\work\4-14-18 PM 4-14-2018 Projects\18-018.01 US 550 S Connection D-B - CDDT R-5\22420\Design\Drawings\Cross Sections\22420DES_Cross Sections-FR.dgn
 2/27/2019 CDDT-DefaultPrinter_V8.plt cddt-fmt.tbl

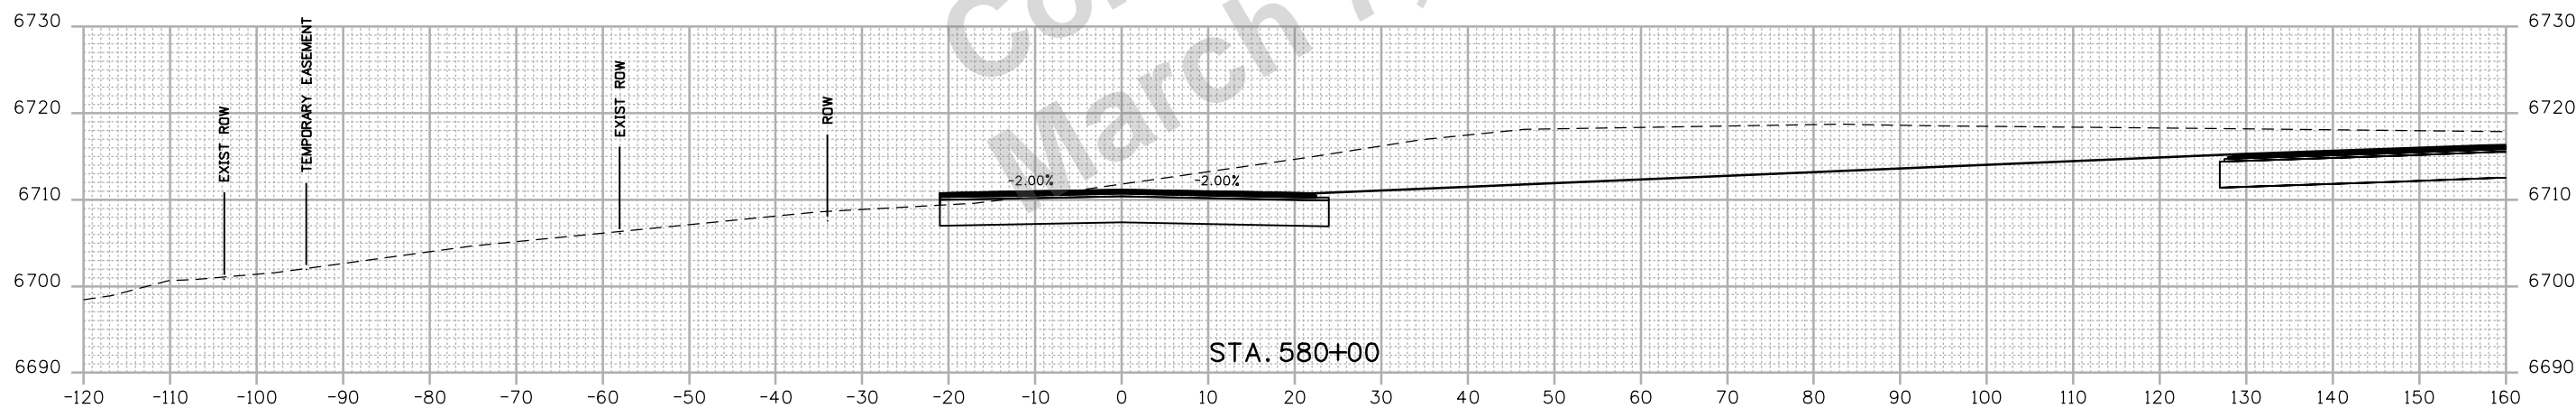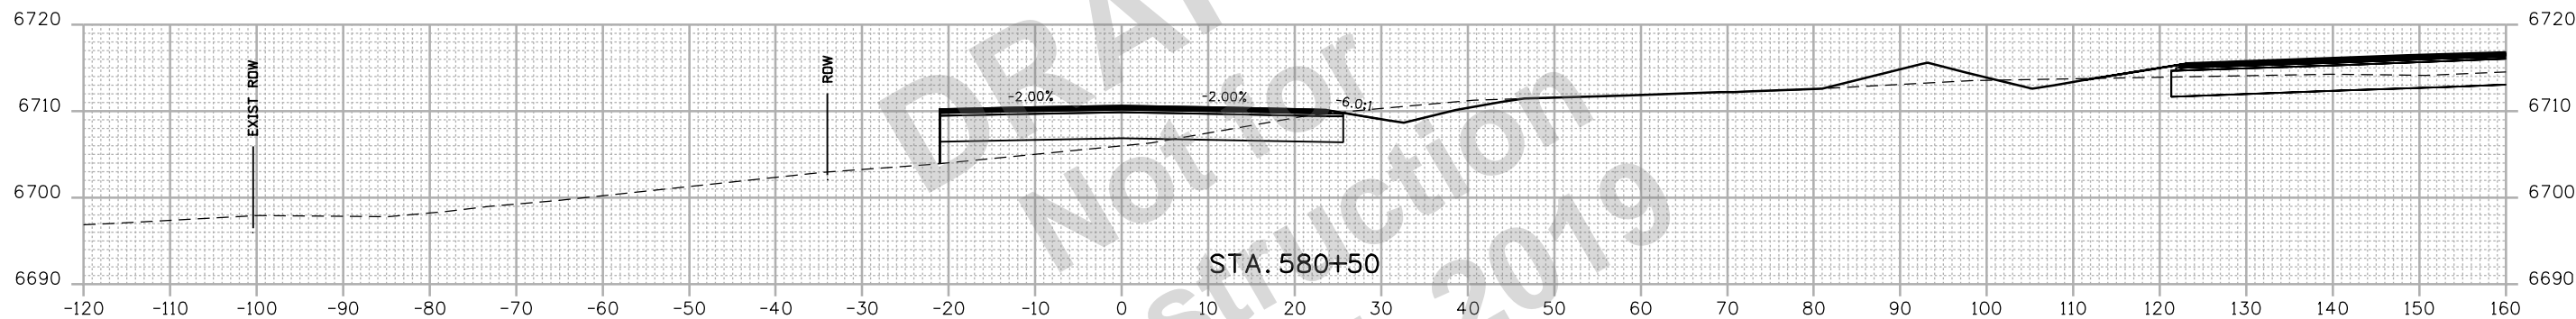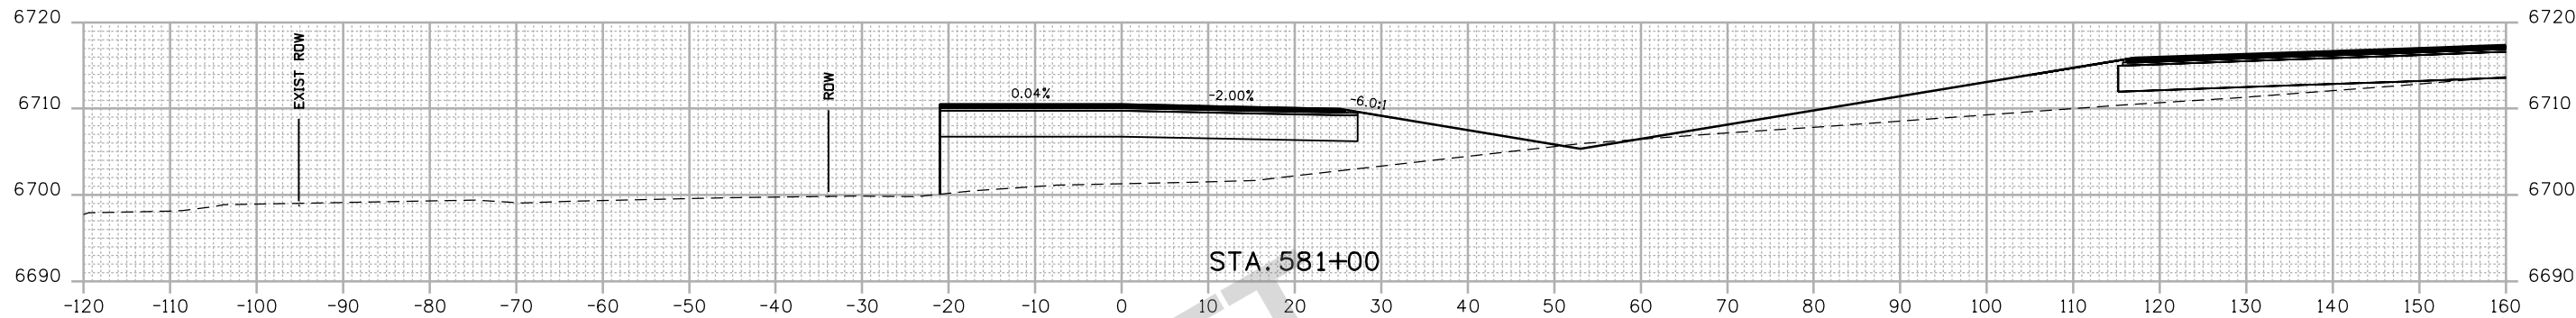

DRAFT
 Not for Construction
 March 7, 2019

Print Date: 2/27/2019	
Drawing File Name: 22420DES_Cross Sections-FR.dgn	
Horiz. Scale: 1:20	Vert. Scale: As Noted
Unit Information	Unit Leader Initials

0000

Sheet Revisions		
Date:	Comments	Init.

Colorado Department of Transportation


 3803 North Main Avenue
 Durango, CO 81301
 Phone: 970-385-1440 FAX: 970-385-8365
Region 5 **DRV**

As Constructed
No Revisions:
Revised:
Void:

FRONTAGE ROAD CROSS SECTIONS			
Designer:	ACC	Structure	
Detailer:	LMR	Numbers	
Sheet Subset:	XSEC	Subset Sheets:	152 of 159

Project No./Code
NHPP 5501-029
22420
Sheet Number 352

R:\work\4-14-18\2018 Projects\18-018.01 US 550 S Connection D-B - CDDT R-5\22420\Design Drawings\Cross Sections\22420DES_Cross Sections-FR.dgn
 2/27/2019 4:41:59 PM P:\2018 Projects\18-018.01 US 550 S Connection D-B - CDDT R-5\22420\Design Drawings\Cross Sections\22420DES_Cross Sections-FR.dgn
 CDDT-DefaultPrinter_V8.plt,cg CDDT-Print.tbl

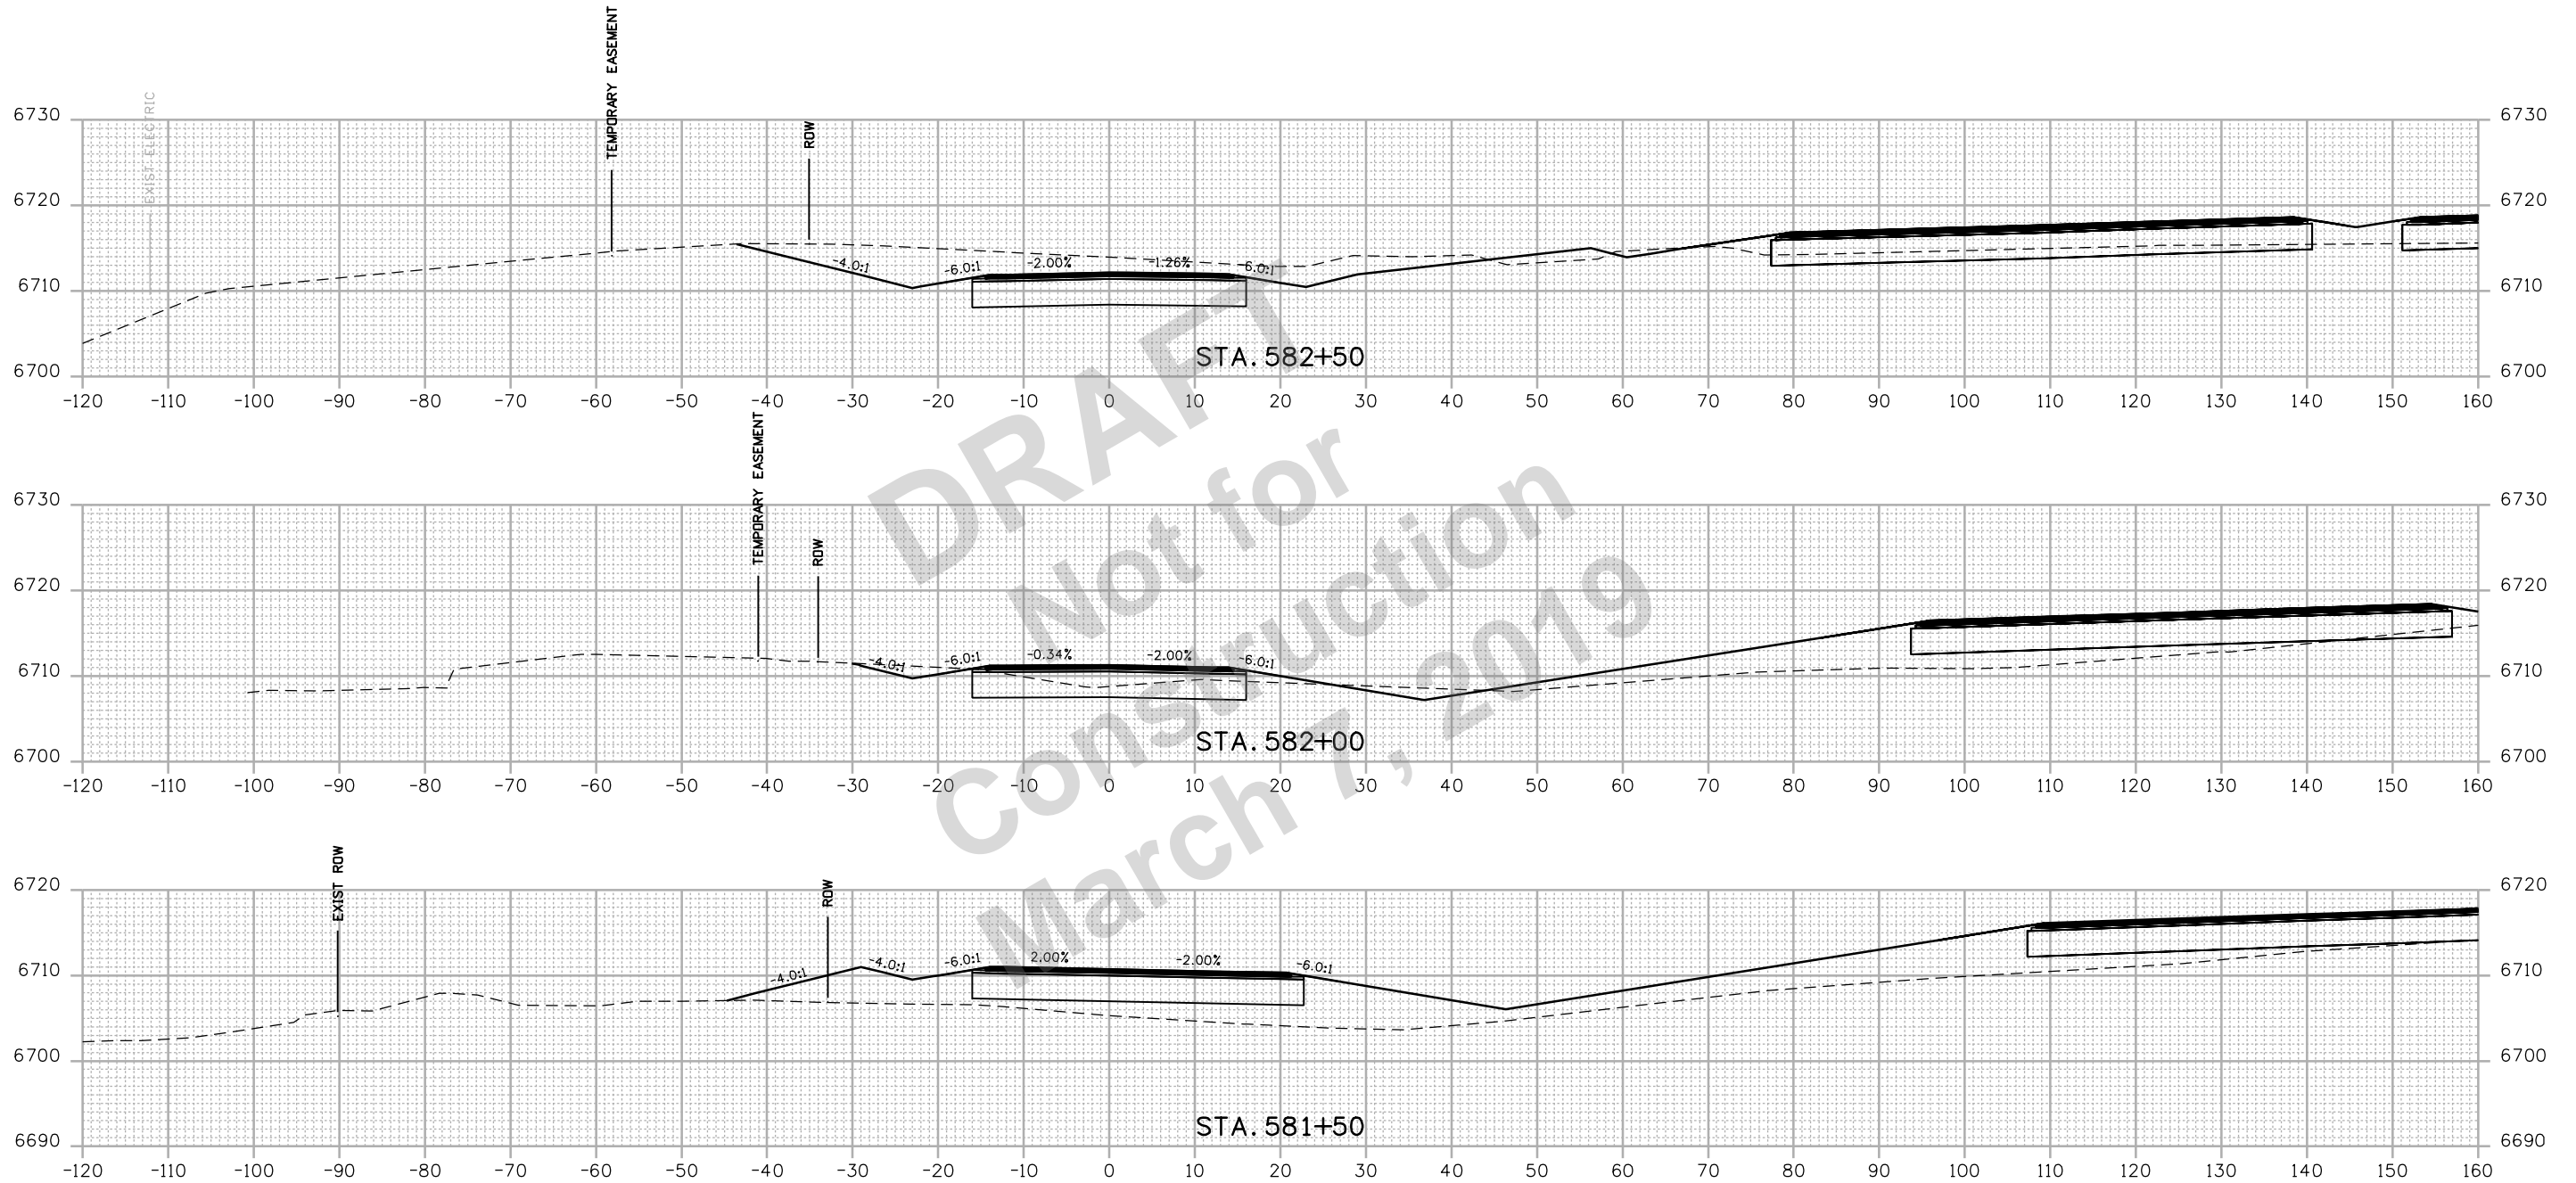

Print Date: 2/27/2019	
Drawing File Name: 22420DES_Cross Sections-FR.dgn	
Horiz. Scale: 1:20	Vert. Scale: As Noted
Unit Information	Unit Leader Initials

0000

Sheet Revisions		
Date:	Comments	Init.

Colorado Department of Transportation


 3803 North Main Avenue
 Durango, CO 81301
 Phone: 970-385-1440 FAX: 970-385-8365
Region 5 **DRV**

As Constructed
No Revisions:
Revised:
Void:

FRONTAGE ROAD CROSS SECTIONS			
Designer:	ACC	Structure	
Detailer:	LMR	Numbers	
Sheet Subset:	XSEC	Subset Sheets:	153 of 159

Project No./Code
NHPP 5501-029
22420
Sheet Number 353

R:\work\4-4205 PM P\2018 Projects\18-018.01 US 550 S Connection D-B - CDDT R-5\22420\Cross Sections\22420DES_Cross Sections-FR.dgn
 2/27/2019 2:27:05 PM P\2018 Projects\18-018.01 US 550 S Connection D-B - CDDT R-5\22420\Cross Sections\22420DES_Cross Sections-FR.dgn
 CDDT-DefaultPrinter_V8.plt;cig CDDT-Print.tbl

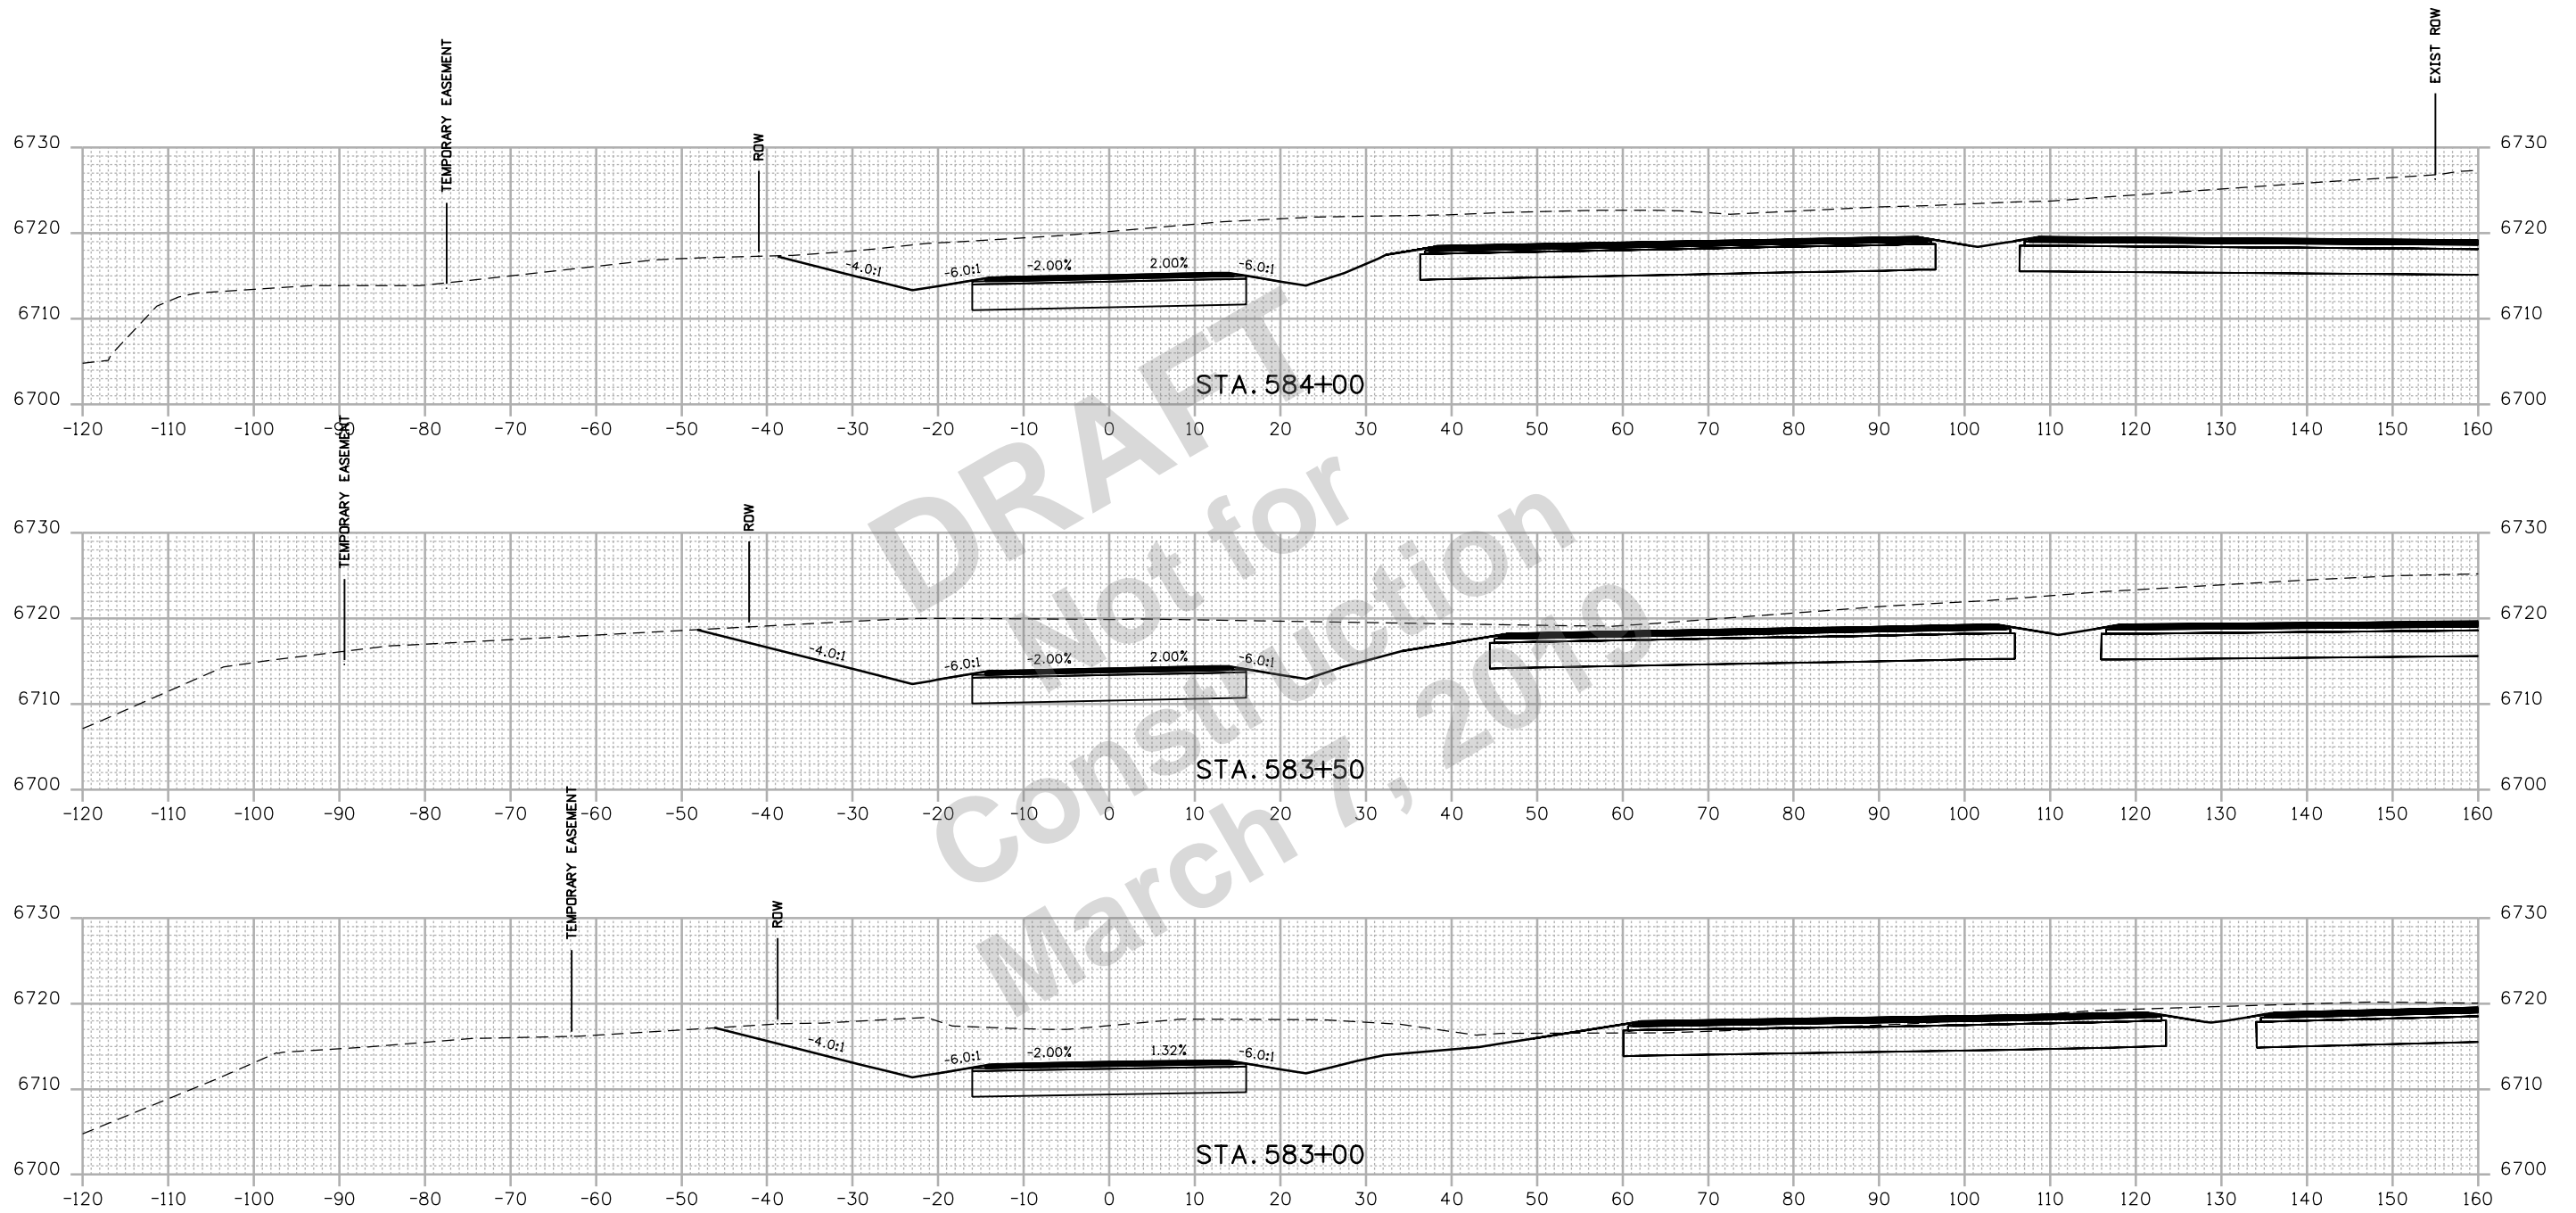

Print Date: 2/27/2019	
Drawing File Name: 22420DES_Cross Sections-FR.dgn	
Horiz. Scale: 1:20	Vert. Scale: As Noted
Unit Information	Unit Leader Initials

Sheet Revisions		
Date:	Comments	Init.

Colorado Department of Transportation



 3803 North Main Avenue
 Durango, CO 81301
 Phone: 970-385-1440 FAX: 970-385-8365
Region 5 **DRV**

As Constructed
No Revisions:
Revised:
Void:

FRONTAGE ROAD CROSS SECTIONS			
Designer:	ACC	Structure	
Detailer:	LMR	Numbers	
Sheet Subset:	XSEC	Subset Sheets:	154 of 159

Project No./Code	
NHPP 5501-029	
22420	
Sheet Number	354

P:\2018 Projects\18-018.01 US 550 S Connection D-B - CDDT R-5\22420\Drawings\Cross Sections\FR.dgn
 2/27/2019 4:42:11 PM P:\2018 Projects\18-018.01 US 550 S Connection D-B - CDDT R-5\22420\Drawings\Cross Sections\FR.dgn
 CDDT-DefaultPrinter_V8i.plt; CDDT-Peri table.tbl

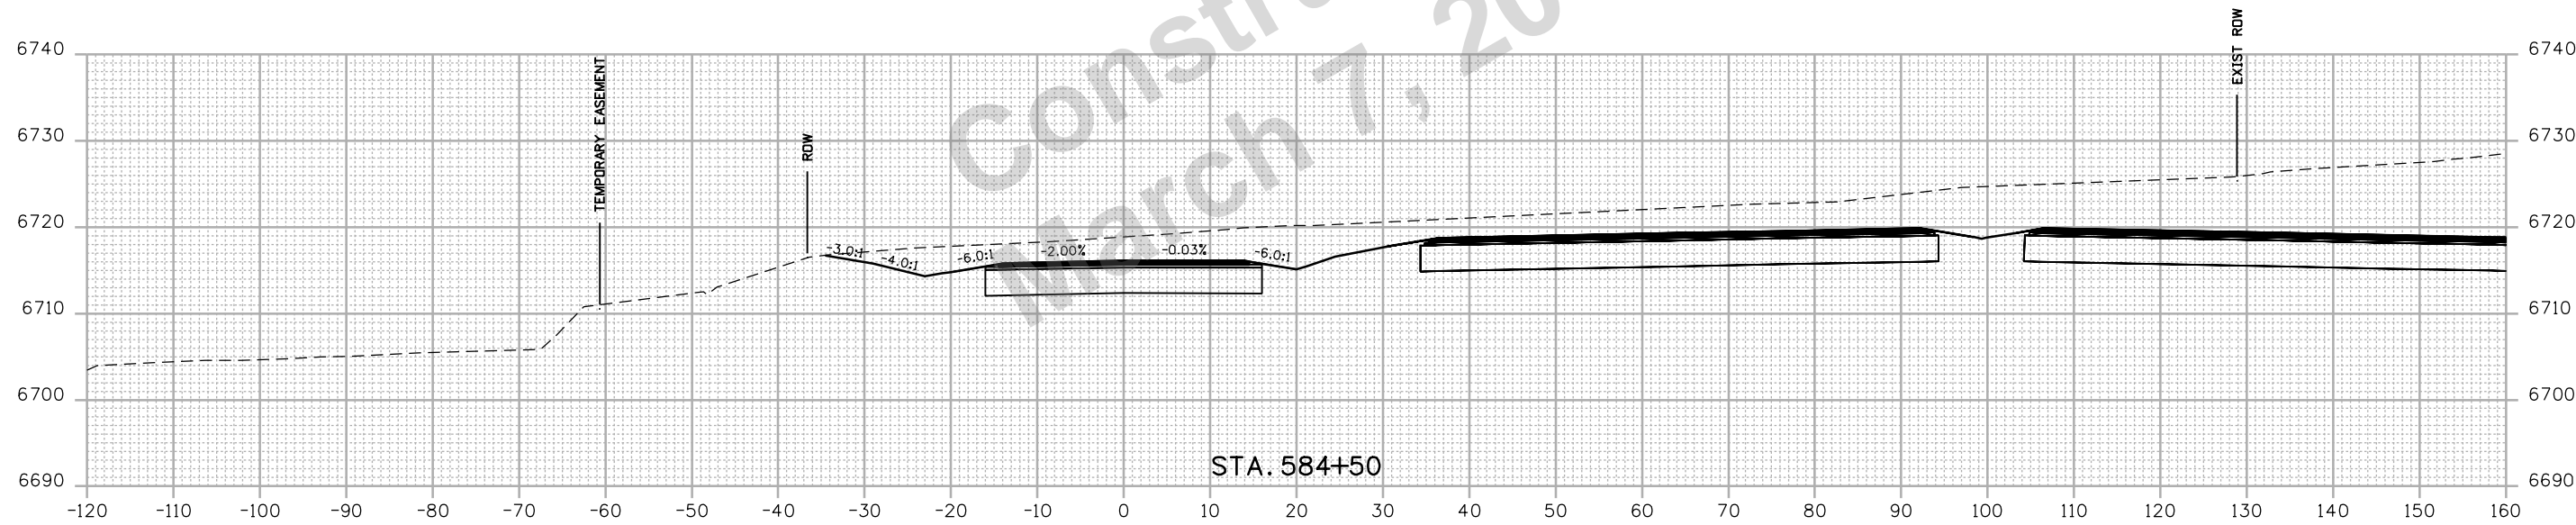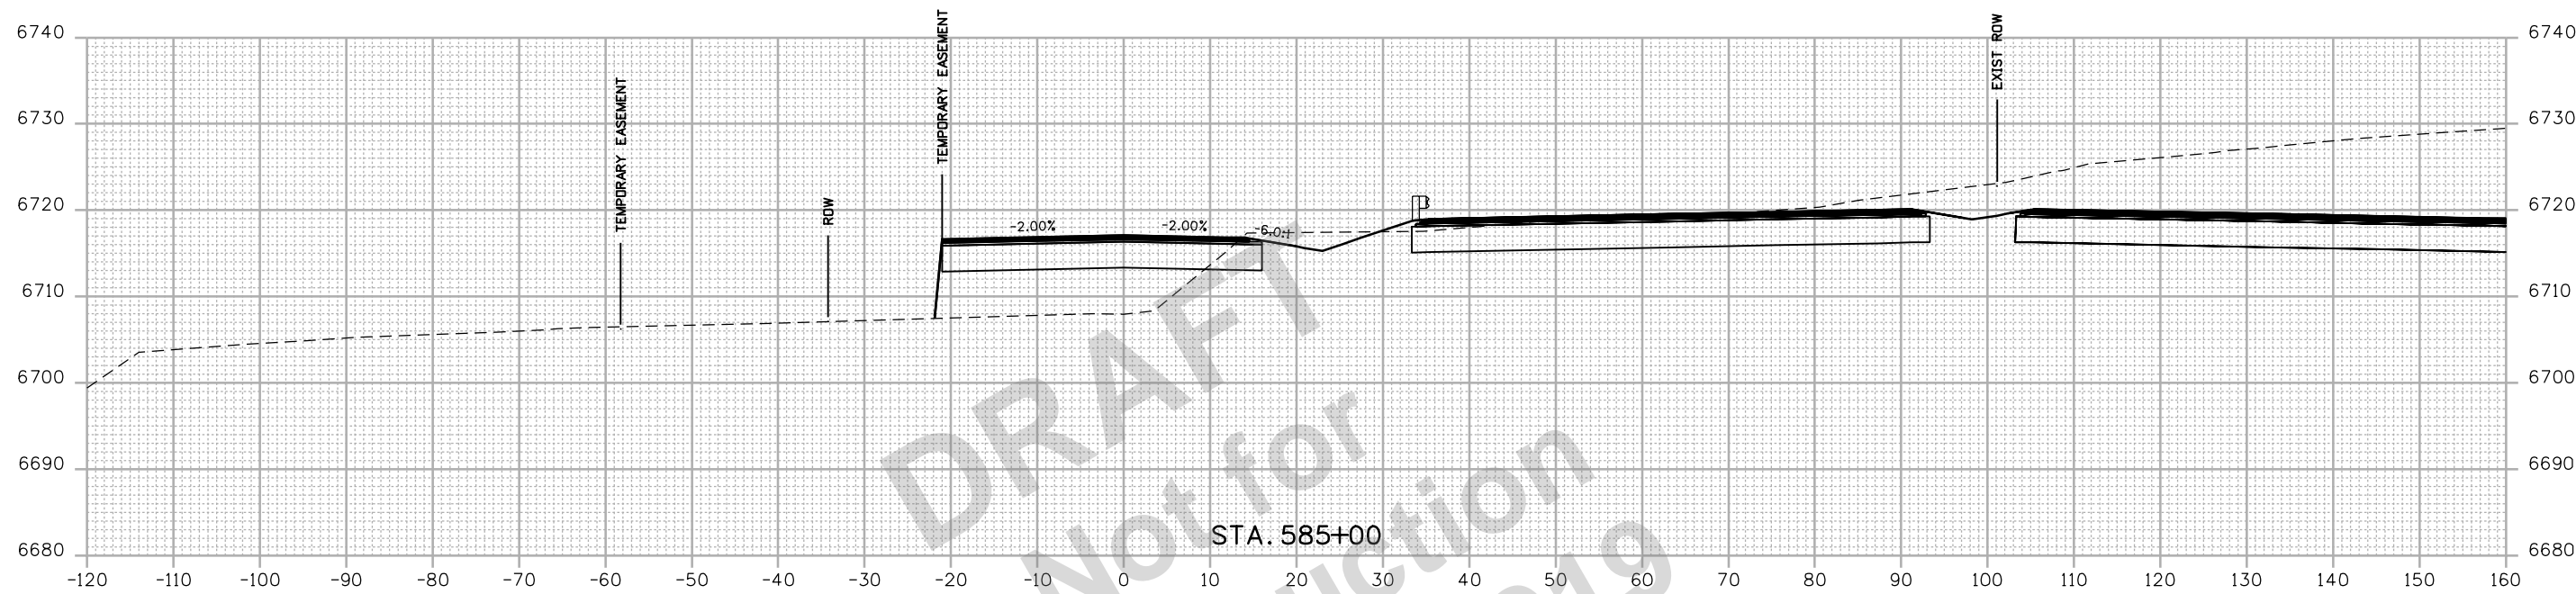

Print Date: 2/27/2019	
Drawing File Name: 22420DES_Cross Sections-FR.dgn	
Horiz. Scale: 1:20	Vert. Scale: As Noted
Unit Information	Unit Leader Initials

0000

Sheet Revisions		
Date:	Comments	Init.

Colorado Department of Transportation




 3803 North Main Avenue
 Durango, CO 81301
 Phone: 970-385-1440 FAX: 970-385-8365
Region 5 **DRV**

As Constructed
No Revisions:
Revised:
Void:

FRONTAGE ROAD CROSS SECTIONS			
Designer:	ACC	Structure	
Detailer:	LMR	Numbers	
Sheet Subset:	XSEC	Subset Sheets:	155 of 159

Project No./Code
NHPP 5501-029
22420
Sheet Number 355

R:\work\4-4-2018 PM 4-2018 Projects\18-018.01 US 550 S Connection D-B - CDDT R-5\22420\Cross Sections\22420DES_Cross Sections-FR.dgn
 2/27/2019 CDDT-Debra\Printer_V8.plt.ctb CDDT-Per Table.tbl

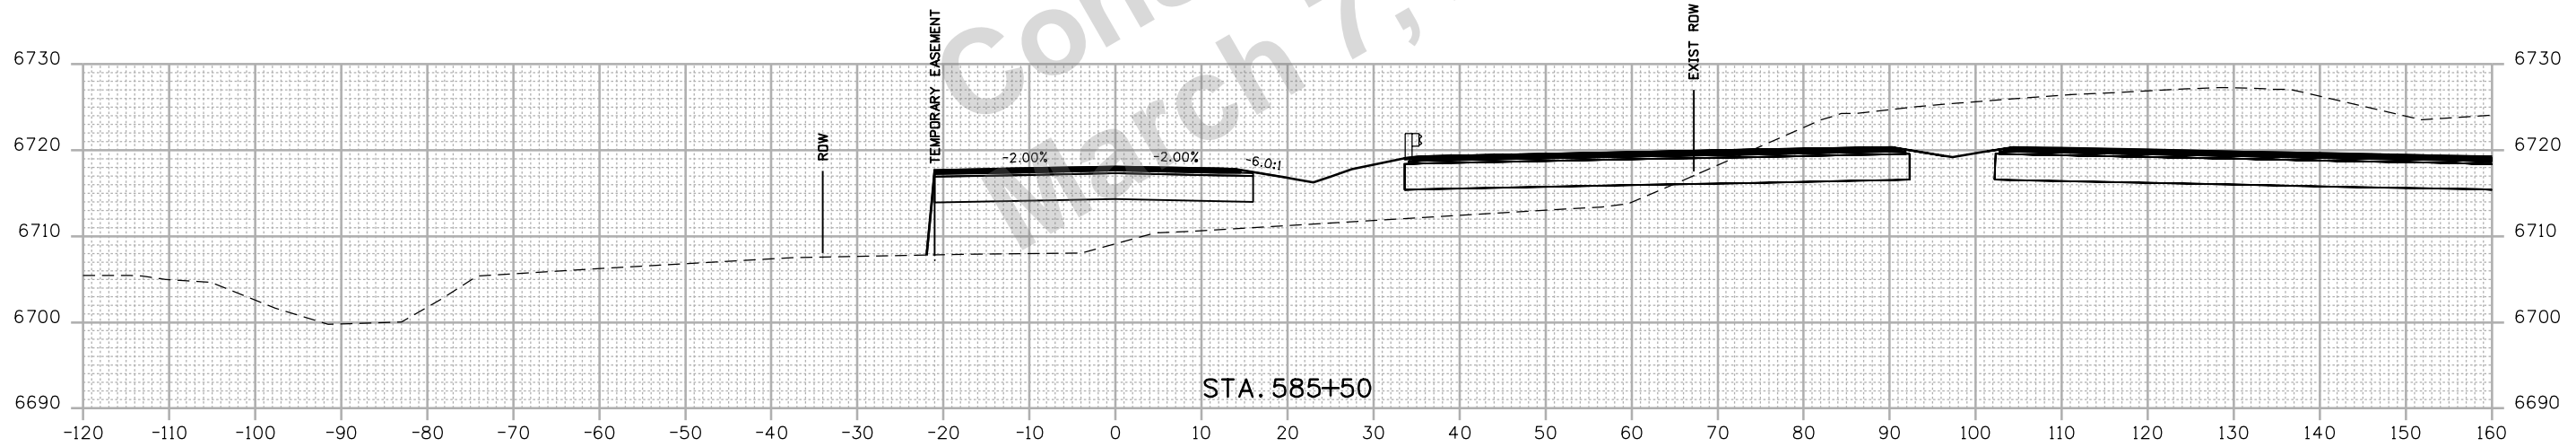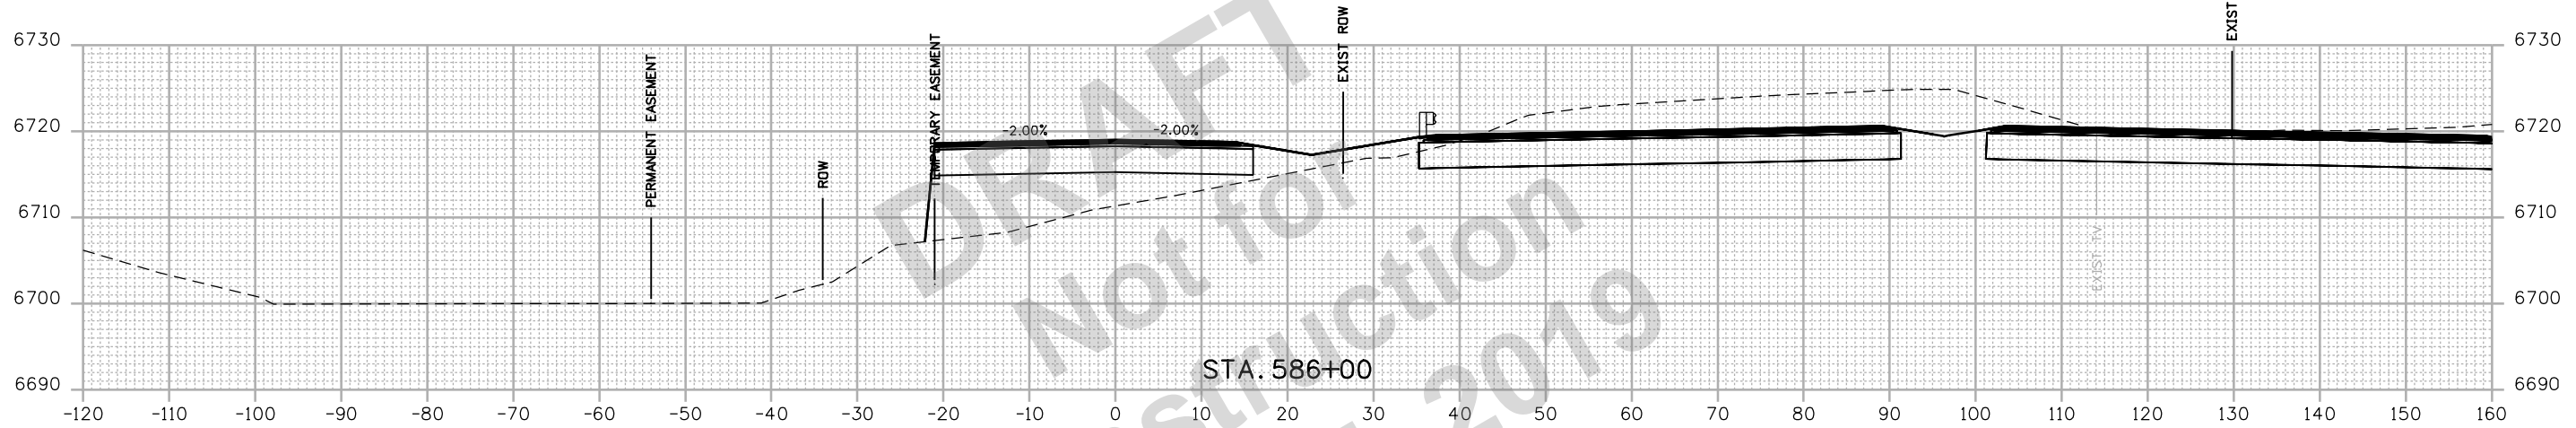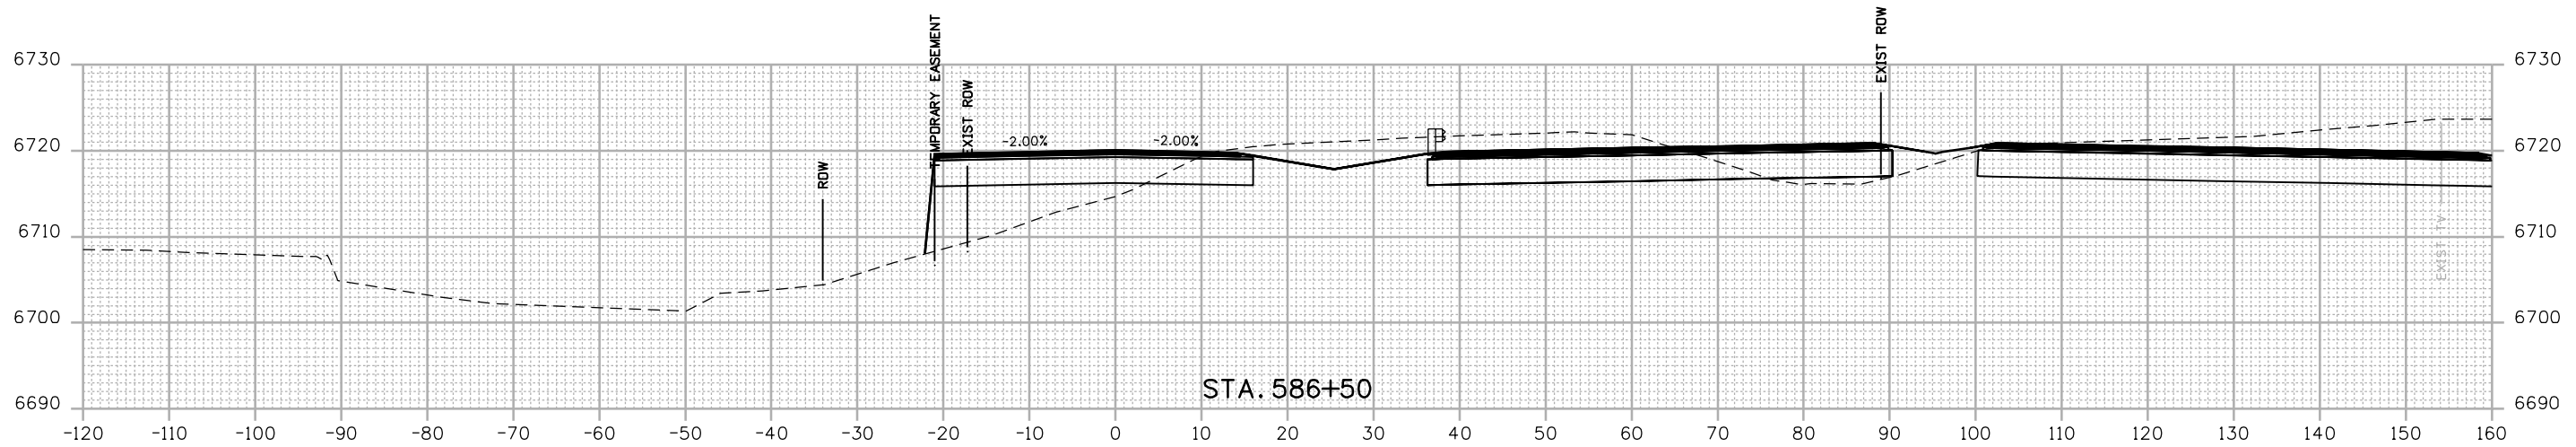

Print Date: 2/27/2019	
Drawing File Name: 22420DES_Cross Sections-FR.dgn	
Horiz. Scale: 1:20	Vert. Scale: As Noted
Unit Information	Unit Leader Initials

Sheet Revisions		
Date:	Comments	Init.

Colorado Department of Transportation


 3803 North Main Avenue
 Durango, CO 81301
 Phone: 970-385-1440 FAX: 970-385-8365
Region 5 **DRV**

As Constructed
No Revisions:
Revised:
Void:

FRONTAGE ROAD CROSS SECTIONS			
Designer:	ACC	Structure	
Detailer:	LMR	Numbers	
Sheet Subset:	XSEC	Subset Sheets:	156 of 159

Project No./Code	
NHPP 5501-029	
22420	
Sheet Number	356

R:\work\4-4224 PM PA\2018 Projects\18-018.01 US 550 S Connection D-B - CDDT R-5\22420\Cross Sections\22420DES_Cross Sections-FR.dgn
 2/27/2019 2:27:24 PM PA\2018 Projects\18-018.01 US 550 S Connection D-B - CDDT R-5\22420\Cross Sections\22420DES_Cross Sections-FR.dgn
 CDDT-DefaultPrinter_V8.plt; CDDT-Fmt.tbl;

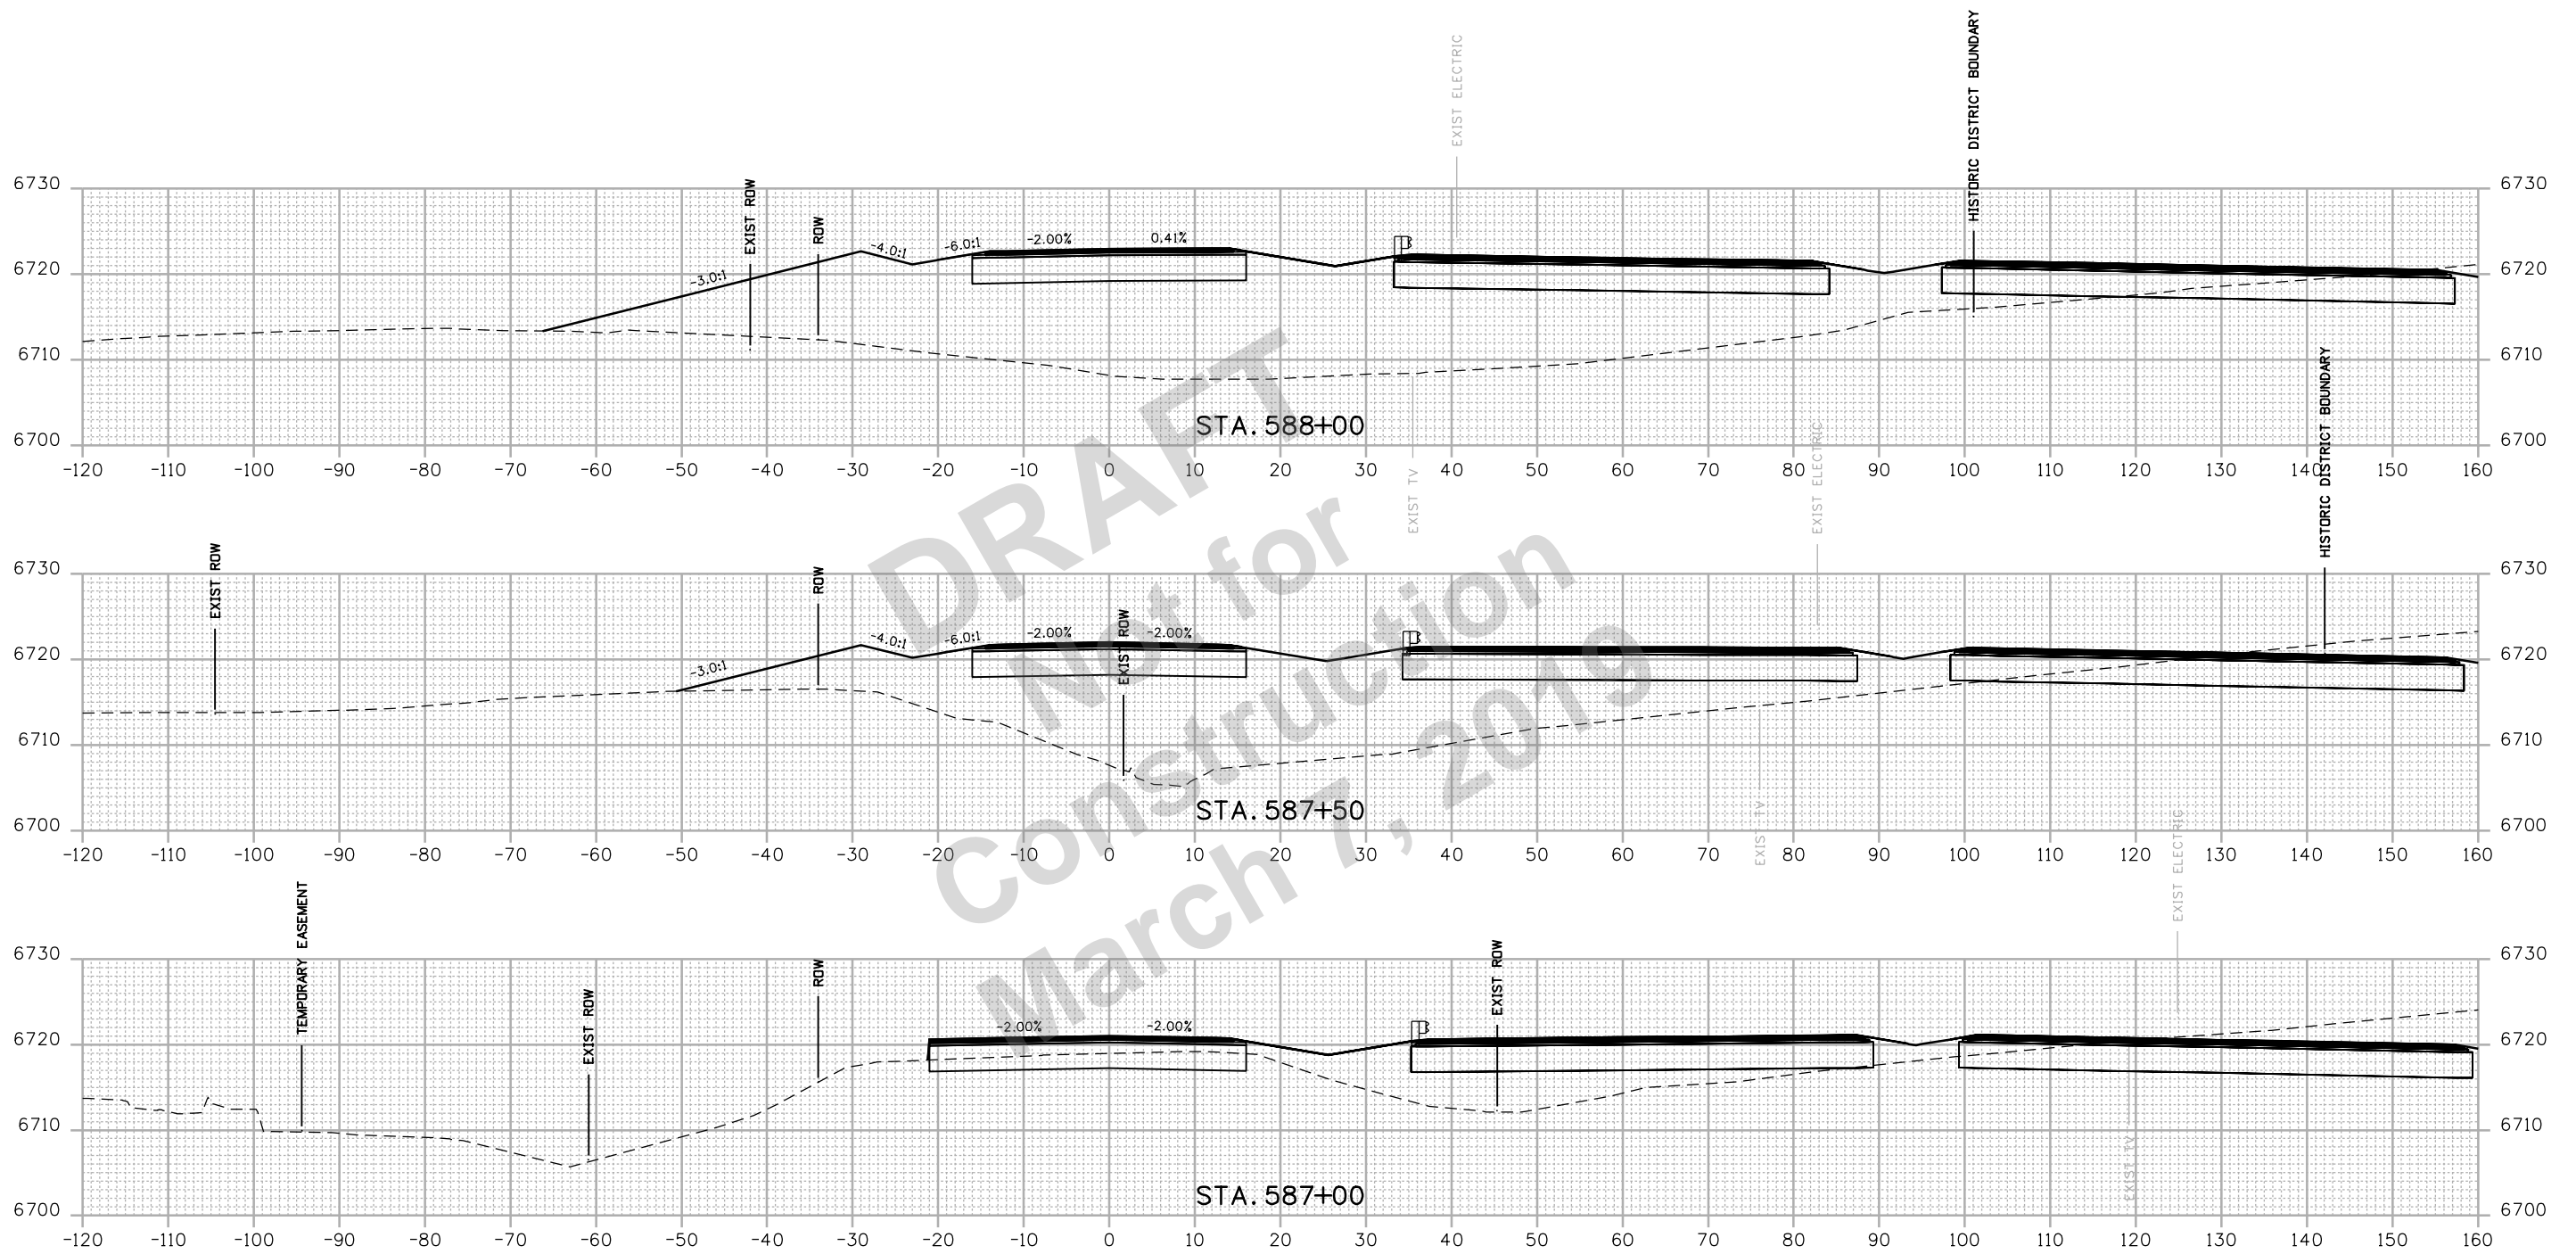

Print Date: 2/27/2019	
Drawing File Name: 22420DES_Cross Sections-FR.dgn	
Horiz. Scale: 1:20	Vert. Scale: As Noted
Unit Information	Unit Leader Initials

Sheet Revisions		
Date:	Comments	Init.

Colorado Department of Transportation


 3803 North Main Avenue
 Durango, CO 81301
 Phone: 970-385-1440 FAX: 970-385-8365
Region 5 **DRV**

As Constructed
No Revisions:
Revised:
Void:

FRONTAGE ROAD CROSS SECTIONS			
Designer:	ACC	Structure	
Detailer:	LMR	Numbers	
Sheet Subset:	XSEC	Subset Sheets:	157 of 159

Project No./Code	
NHPP 5501-029	
22420	
Sheet Number	357

R:\Work\4-14-2019\Projects\18-018\01 US 550 S Connection D-B - CDDT R-5\22420\Cross Sections\Drawings\Cross Sections\22420DES_Cross Sections-FR.dgn
 2/27/2019 4:42:30 PM P:\2018\Projects\18-018\01 US 550 S Connection D-B - CDDT R-5\22420\Cross Sections\Drawings\Cross Sections\22420DES_Cross Sections-FR.dgn
 CDDT-DefaultPrinter_V8.plt;cg CDDT-Print.tbl

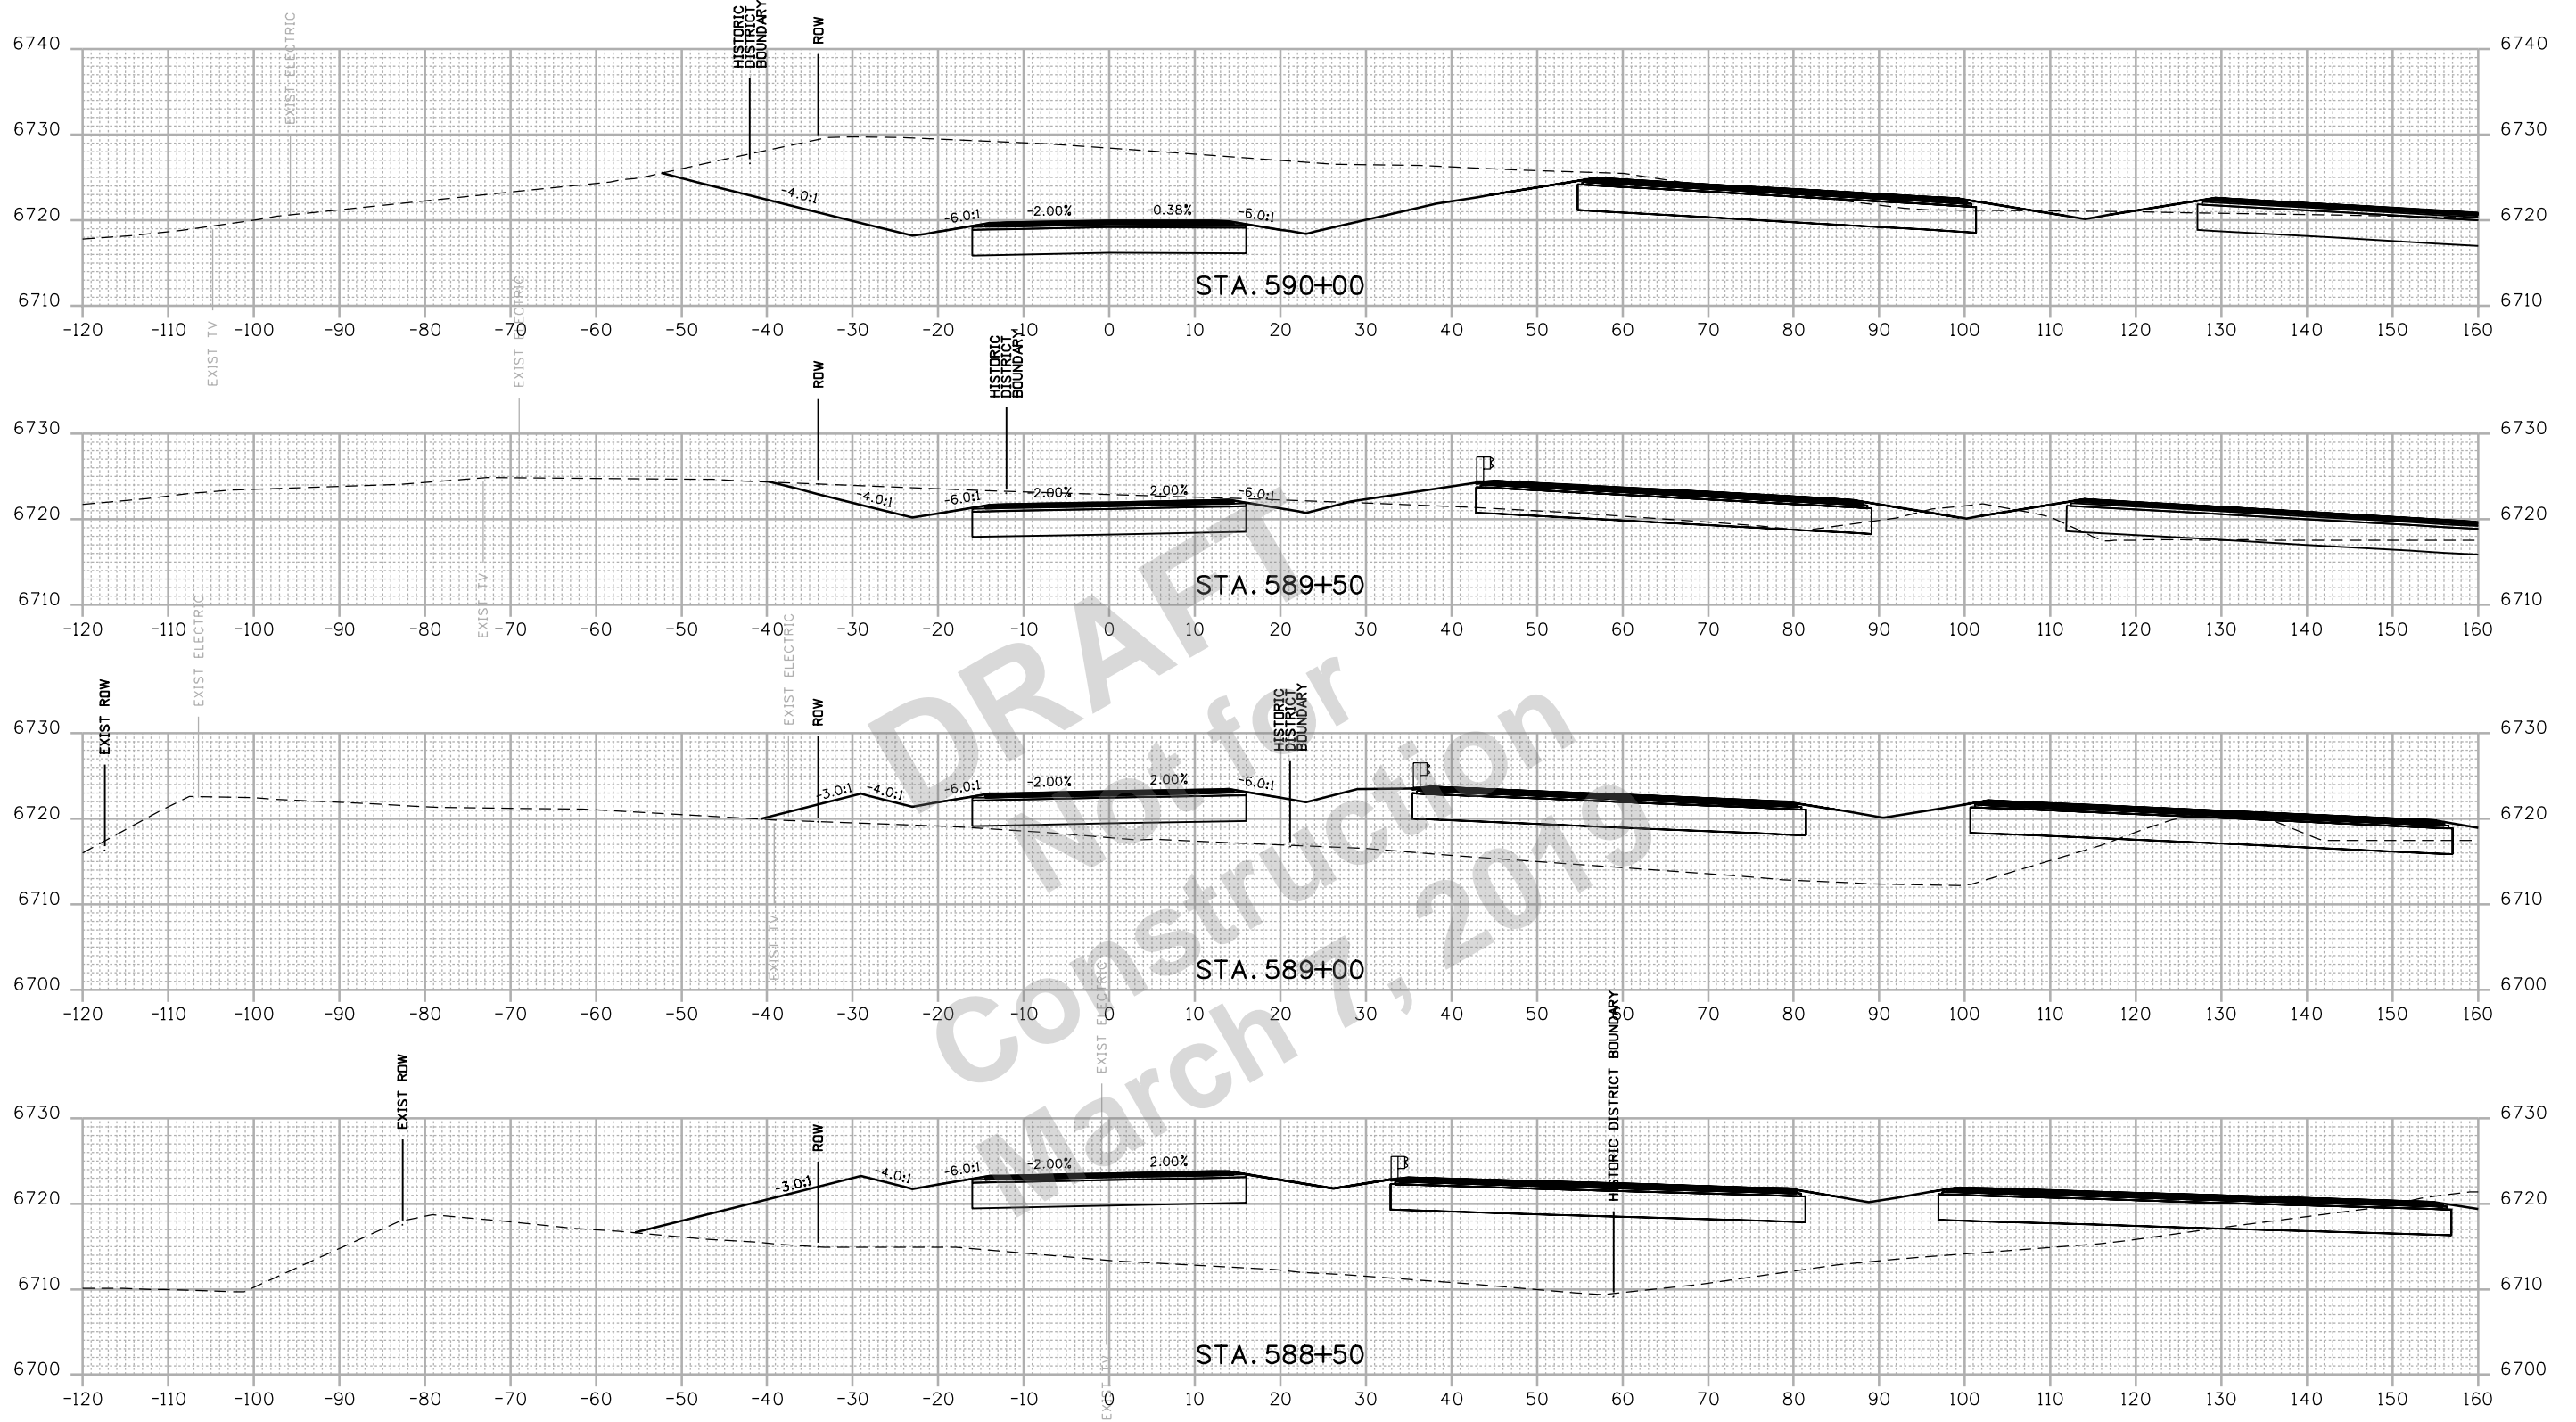

Print Date: 2/27/2019	
Drawing File Name: 22420DES_Cross Sections-FR.dgn	
Horiz. Scale: 1:20	Vert. Scale: As Noted
Unit Information	Unit Leader Initials

Sheet Revisions		
Date:	Comments	Init.

Colorado Department of Transportation


 3803 North Main Avenue
 Durango, CO 81301
 Phone: 970-385-1440 FAX: 970-385-8365
Region 5 **DRV**

As Constructed
No Revisions:
Revised:
Void:

FRONTAGE ROAD CROSS SECTIONS			
Designer:	ACC	Structure	
Detailer:	LMR	Numbers	
Sheet Subset:	XSEC	Subset Sheets:	158 of 159

Project No./Code	
NHPP 5501-029	
22420	
Sheet Number	358

R:\Work\4-4237 PM P\2018 Projects\18-01B.01 US 550 S Connection D-B - CDDT R-5\22420\Design\Drawings\Cross Sections\22420DES_Cross Sections-FR.dgn
 2/27/2019 CDDT-DefaultPrinter_V8.plt:cig CDDT-Print.tbl

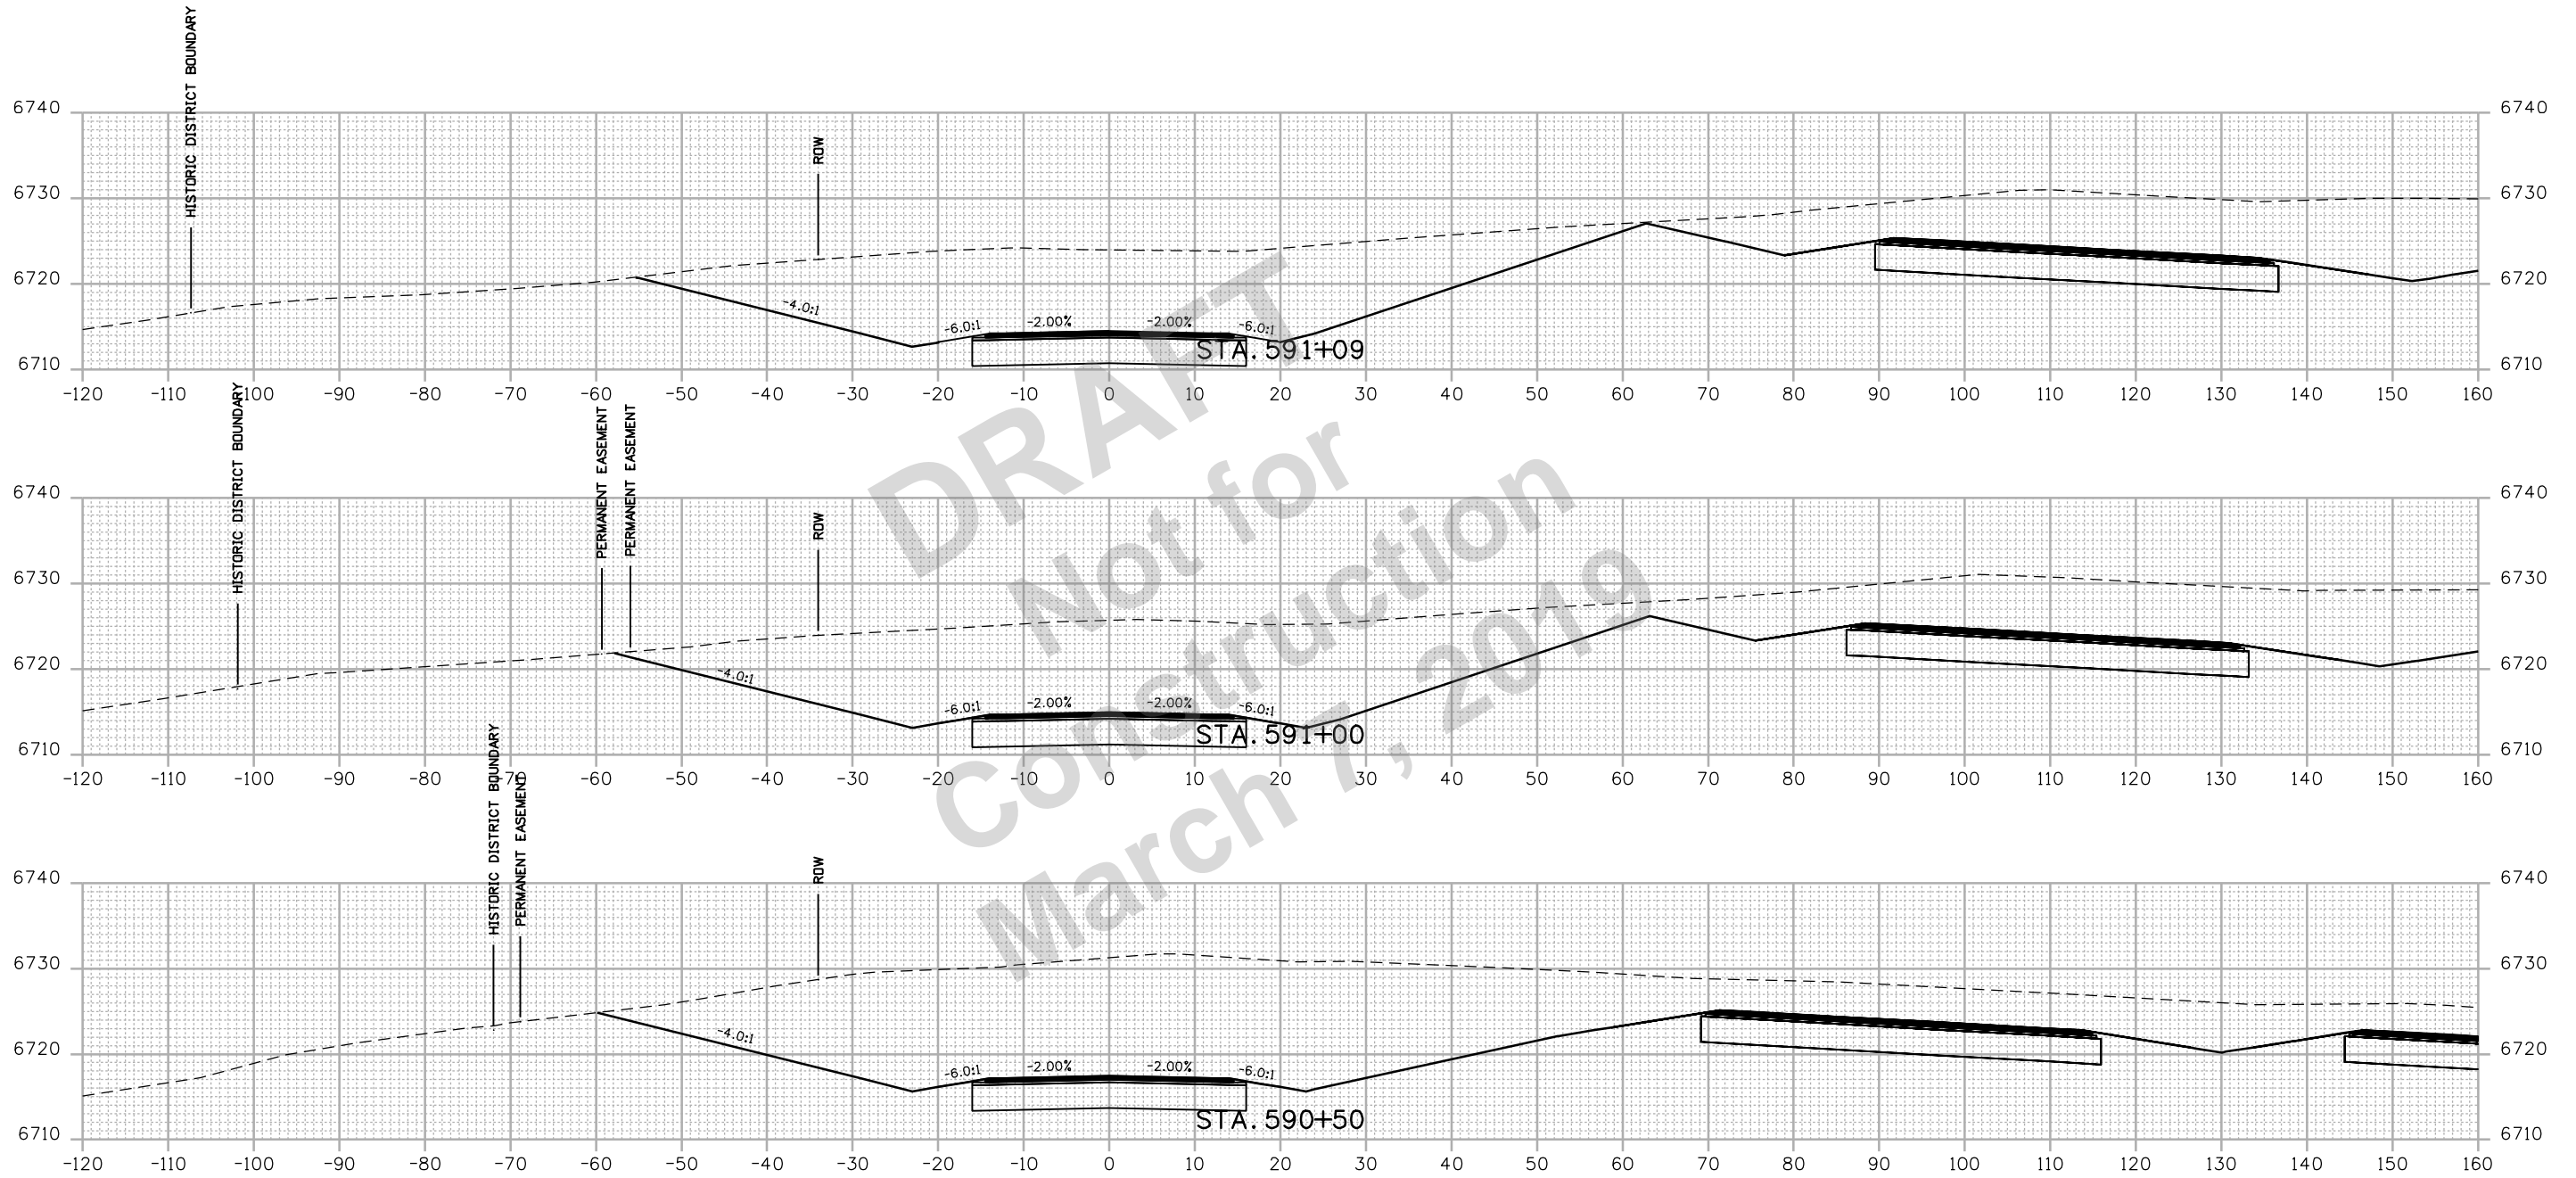

Print Date: 2/27/2019	
Drawing File Name: 22420DES_Cross Sections-FR.dgn	
Horiz. Scale: 1:20	Vert. Scale: As Noted
Unit Information	Unit Leader Initials

Sheet Revisions		
Date:	Comments	Init.

Colorado Department of Transportation

 3803 North Main Avenue
 Durango, CO 81301
 Phone: 970-385-1440 FAX: 970-385-8365
Region 5 **DRV**

As Constructed
No Revisions:
Revised:
Void:

FRONTAGE ROAD CROSS SECTIONS			
Designer:	ACC	Structure	
Detailer:	LMR	Numbers	
Sheet Subset:	XSEC	Subset Sheets:	159 of 159

Project No./Code	
NHPP 5501-029	
22420	
Sheet Number	359