

Figure 2E.11a.
Example of Signing for a Two-Lane Intermediate or Minor Interchange Exit with an Option Lane and a Dropped Lane


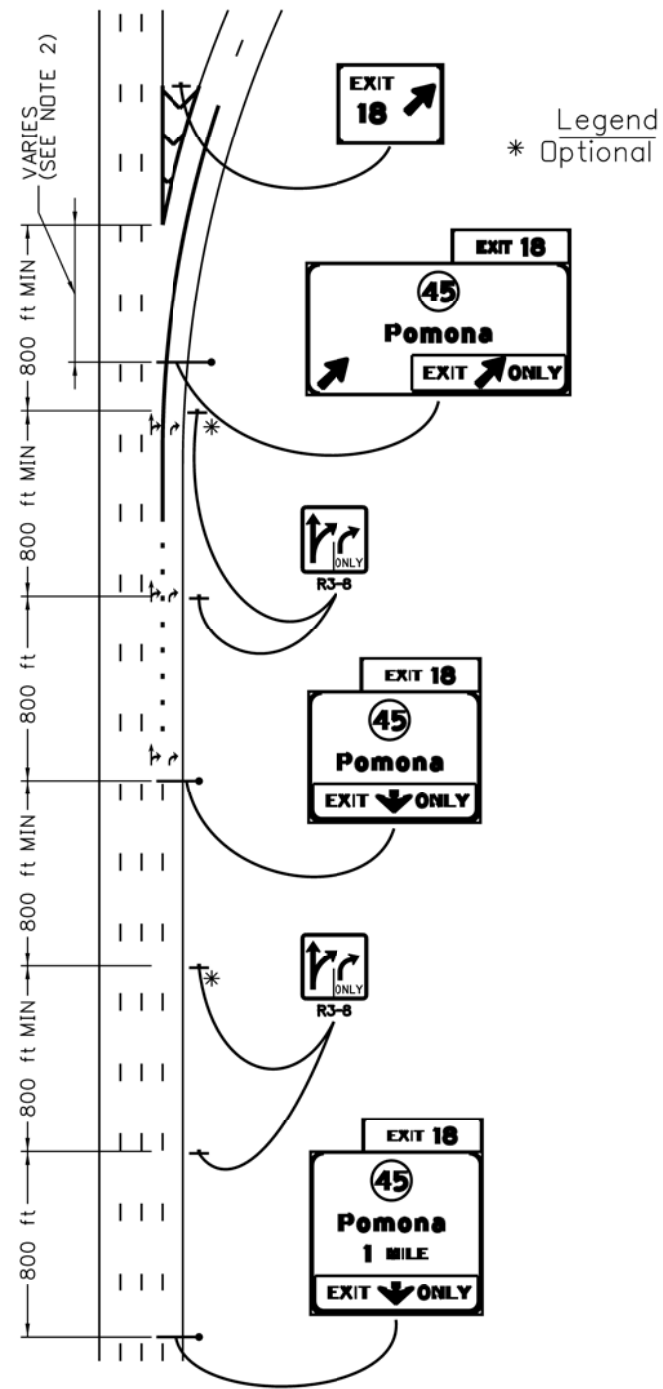


Figure 2E.12a.
Example of Signing for a Two-Lane Intermediate or Minor Interchange Exit with an Option Lane and Auxiliary Lanes

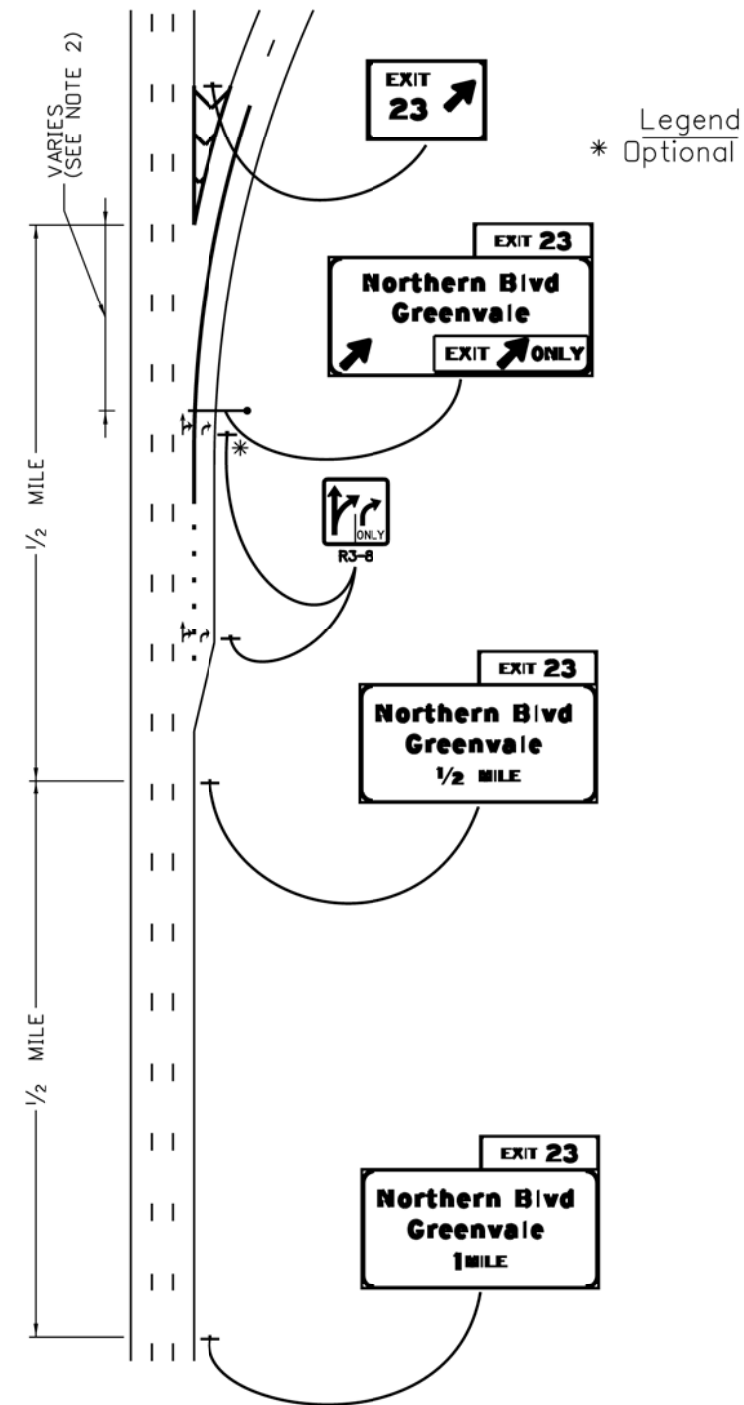

GENERAL NOTES

1. THE FIGURES IN THIS STANDARD DETAIL MAY BE USED IN SUBSTITUTION TO FIGURES 2E.11 AND 2E.12, RESPECTIVELY, AS PRESENTED IN THE MUTCD.
2. THE LOCATION OF THE EXIT DIRECTION SIGN SHOULD BE LOCATED BETWEEN THE THEORETICAL GORE AND THE POINT OF EXIT CURVATURE (TYPICALLY 100-200 FEET UPSTREAM OF THE THEORETICAL GORE).

Computer File Information	
Creation Date: 06/24/2016	Initials: TCD
Last Modification Date:	Initials:
Full Path: www.coloradodot.info/library/traffic/traffic-s-standard-plans	
Drawing File Name: DS-614-18_1of1.dgn	
CAD Ver.: MicroStation V8 Scale: Not to Scale Units: English	

Sheet Revisions	
Date:	Comments
(R-X)	
(R-X)	
(R-X)	
(R-X)	

Colorado Department of Transportation

 4201 East Arkansas Avenue
 Denver, Colorado 80222
 Phone: (303) 757-9543
 Fax: (303) 757-9219
 Safety & Traffic Engineering Branch KCM/TCD

INTERMEDIATE AND MINOR INTERCHANGE MULTI-LANE EXITS WITH OPTION LANE
 Issued By: Safety & Traffic Engineering Branch July 4, 2012

STANDARD PLAN NO.
DS-614-18
Sheet No. 1 of 1