



INGRESS/EGRESS ZONE

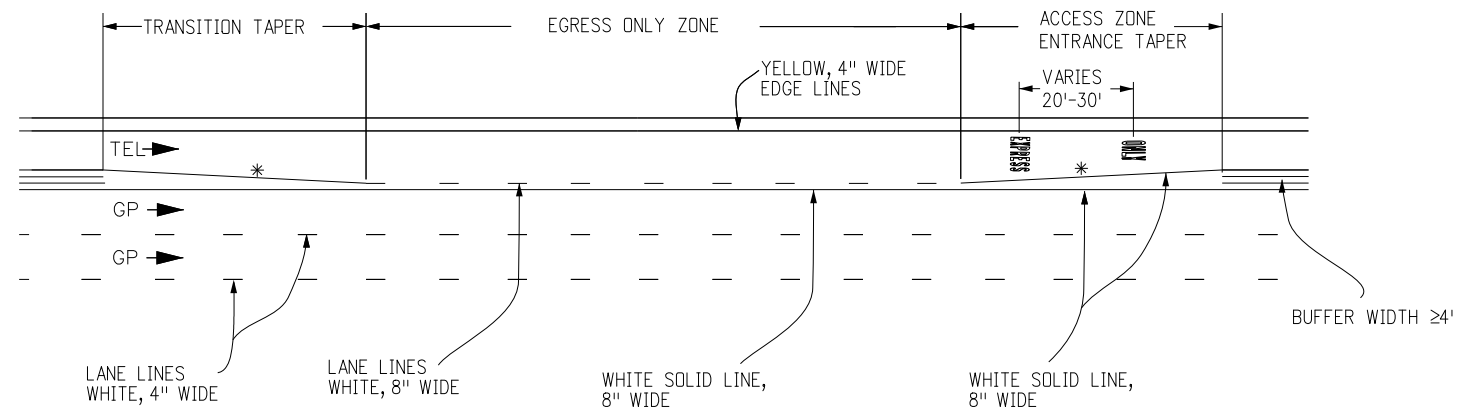

EGRESS ONLY ZONE

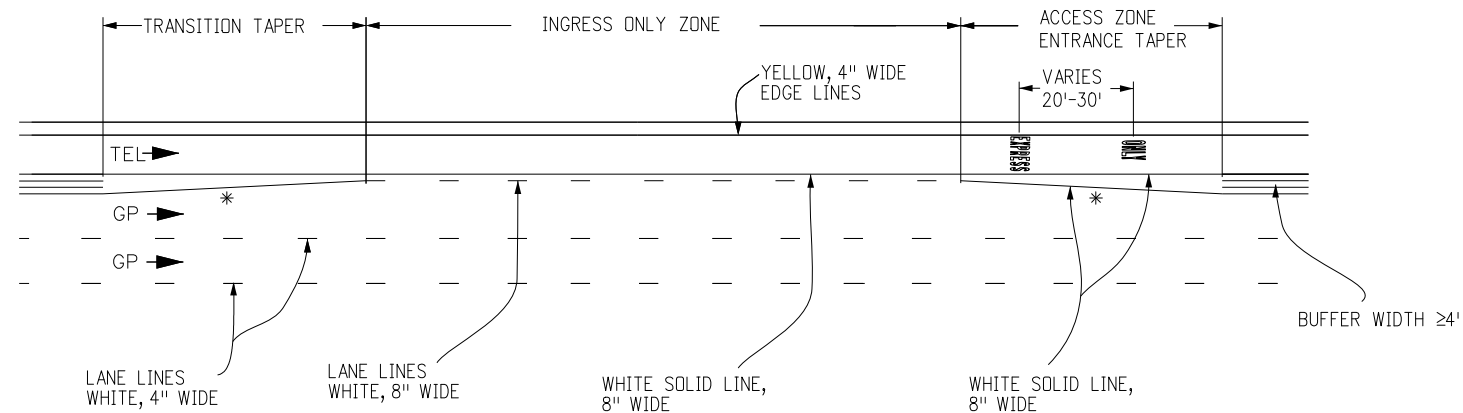

INGRESS ONLY ZONE

NOTE:

1. For transition and access zone entrance taper length see general note on sheet 3 of 10.
2. Egress and/or Ingress only zone length shall be determined by traffic analysis.
- * 3. When buffer width is 2 ft, transition and access zone taper prior and post ingress/egress zones are optional.

TOLL EXPRESS LANE PAVEMENT MARKINGS

Computer File Information		Sheet Revisions		Colorado Department of Transportation  2829 W. Howard Pl. Denver, CO 80204 Phone: 303-757-9436 FAX: 303-757-9219 Safety & Traffic Engineering MKB	PAVEMENT MARKINGS	STANDARD PLAN NO.
Creation Date: 04/29/19		Date:	Comments			DS-627-1
Created By: Butta						Standard Sheet No. 1 of 2
Last Modification Date:					Project Sheet Number:	
Last Modified By:					Issued By: Traffic & Safety Engineering Branch July 31, 2019	
CAD Ver.: MicroStation V8 Scale: Not to Scale Units: English						