


LANE LINE CONTRAST STRIPING

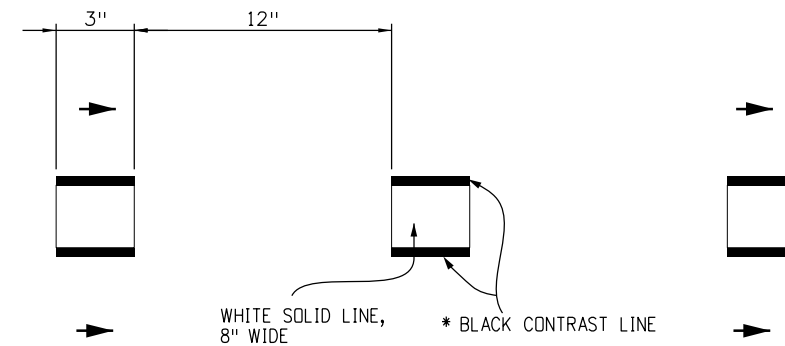


LANE DROP LINE CONTRAST STRIPING


*CONTRAST LINE DIMENSIONS		
White	Black Contrast (per side)	Total Width
6"	1.5"	9"
8"	1.5"	11"

GENERAL NOTES

1. CONTRAST AND SHADOW MARKING MAY ONLY BE USED ON CONCRETE PAVEMENT.
2. WHEN USED, BLACK SHADOW MARKING SHALL BE PLACED DOWNSTREAM OF THE ABUTTING WHITE LINE.
3. BLACK SHADOW LINE MUST BE SAME WIDTH AS ADJOINING WHITE MARKING.
4. FOR 12 INCHES WIDE LINES USE SHADOW MARKINGS.

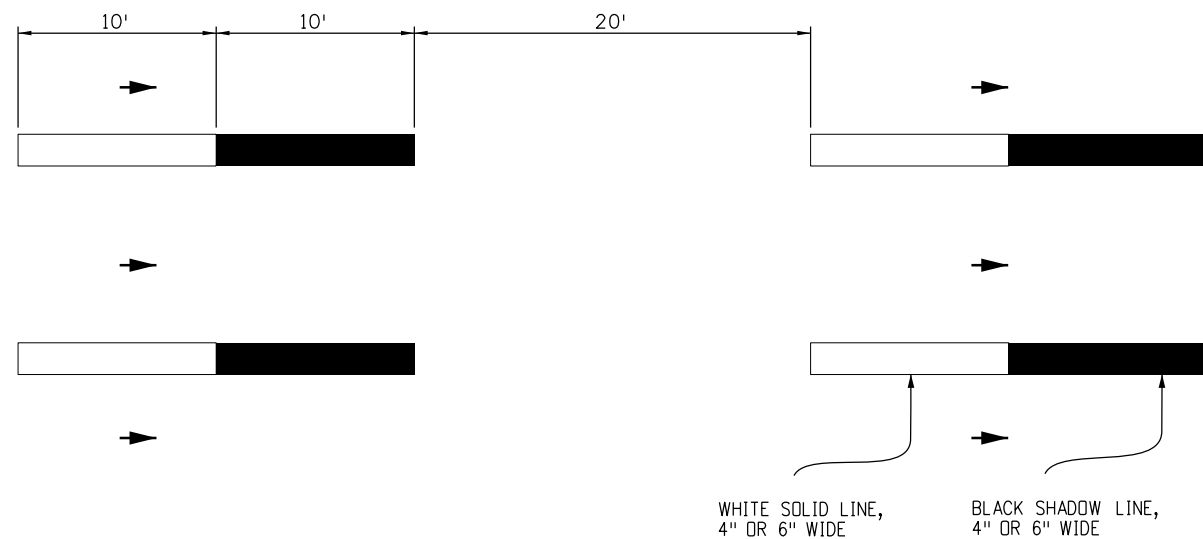

LANE LINE SHADOW STRIPING

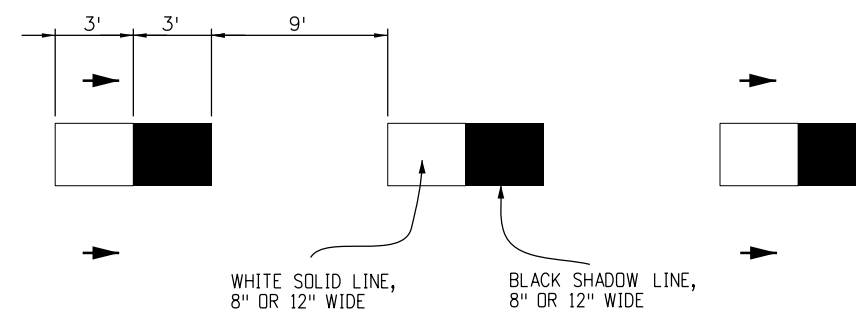


LANE DROP LINE SHADOW STRIPING

➔ TRAFFIC DIRECTION


Computer File Information		Sheet Revisions		Colorado Department of Transportation 2829 W. Howard Pl. Denver, CO 80204 Phone: 303-757-9654 FAX: 303-757-9219 Traffic Safety & Engineering EB	PAVEMENT MARKINGS	STANDARD PLAN NO.	
Creation Date: 06/17/19		Date:	Comments				
Created By: Butta		4/11/23	UPDATED SHEET STYLE			Standard Sheet No. 1 of 2	
Last Modification Date: 4/11/23						Project Sheet Number:	
Last Modified By: NRIVERA							
CAD Ver.: MicroStation V8 Scale: Not to Scale Units: English					Issued By: Traffic & Safety Engineering Branch June 12, 2019		

GENERAL NOTES


1. FOR TRANSITION AND ACCESS ZONE ENTRANCE TAPER LENGTH SEE GENERAL NOTES ON S-627-1 SHEET 7 OF 9.
2. EGRESS AND/OR INGRESS ONLY ZONE LENGTH SHALL BE DETERMINED BY TRAFFIC ANALYSIS.
- * 3. WHEN BUFFER WIDTH IS 2 FT, TRANSITION AND ACCESS ZONE TAPER PRIOR AND POST INGRESS/EGRESS ZONES ARE OPTIONAL.

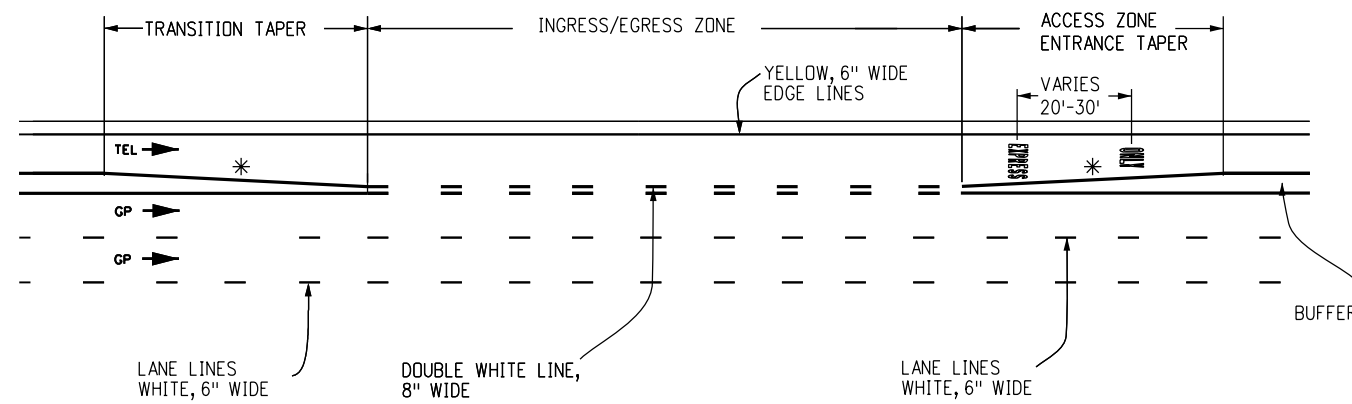

INGRESS/EGRESS ZONE

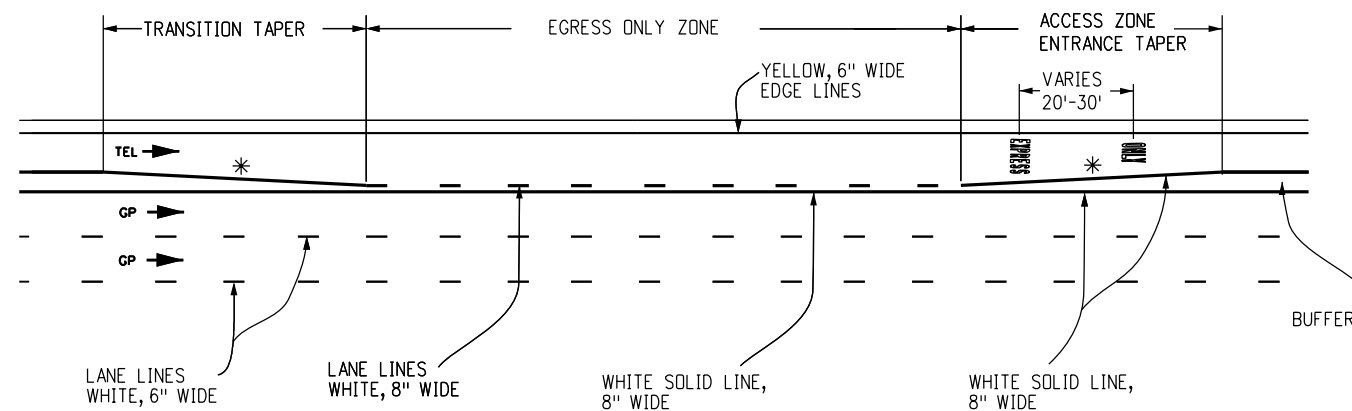


EGRESS ONLY ZONE

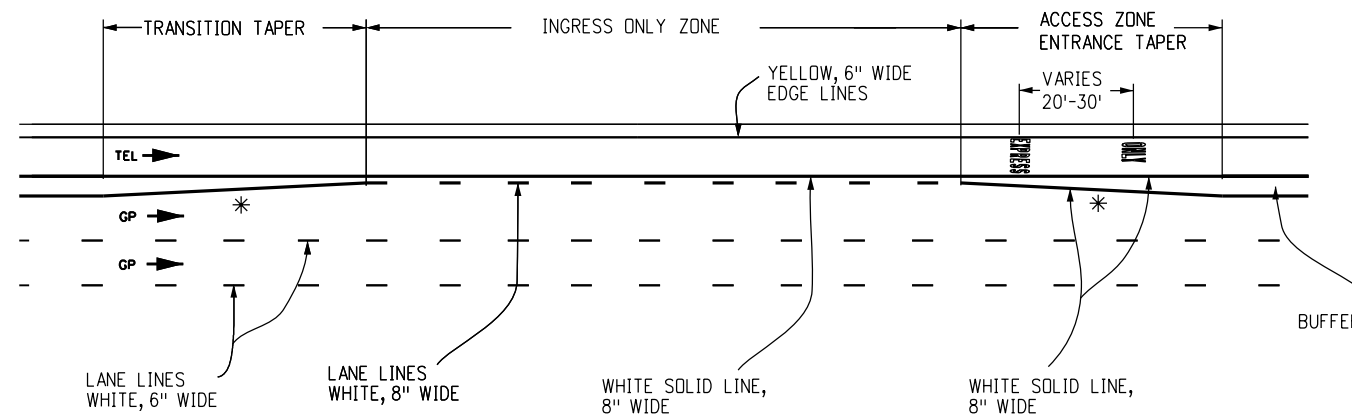

INGRESS ONLY ZONE

TOLL EXPRESS LANE PAVEMENT MARKINGS

Computer File Information Creation Date: 04/29/19 Created By: Butta Last Modification Date: 03/27/23 Last Modified By: NRIVERA CAD Ver.: MicroStation V8 Scale: Not to Scale Units: English		Sheet Revisions <table border="1"> <thead> <tr> <th>Date:</th> <th>Comments</th> </tr> </thead> <tbody> <tr> <td>03/27/23</td> <td>UPDATED GENERAL NOTES AND LANE WIDTHS</td> </tr> <tr> <td> </td> <td> </td> </tr> <tr> <td> </td> <td> </td> </tr> </tbody> </table>		Date:	Comments	03/27/23	UPDATED GENERAL NOTES AND LANE WIDTHS					Colorado Department of Transportation  2829 W. Howard Pl. Denver, CO 80204 Phone: 303-757-9654 FAX: 303-757-9219 Traffic Safety & Engineering		PAVEMENT MARKINGS Issued By: Traffic & Safety Engineering Branch April 10, 2019		STANDARD PLAN NO. DS-627-1 Standard Sheet No. 2 of 2 Project Sheet Number:	
Date:	Comments																
03/27/23	UPDATED GENERAL NOTES AND LANE WIDTHS																
				EB													