
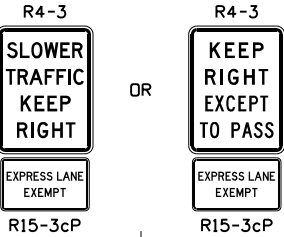


TWO GENERAL PURPOSE LANES

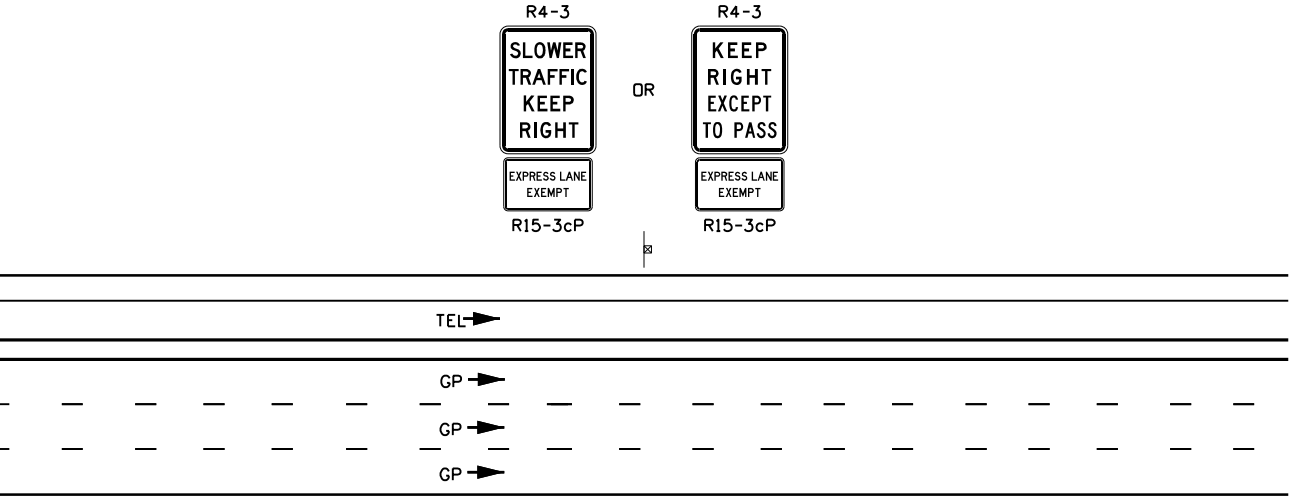

THREE OR MORE GENERAL PURPOSE LANES

GENERAL NOTES


- 1. HIGHWAY SECTIONS WHERE A TOLL/EXPRESS LANE IS PRESENT AND THERE ARE TWO GENERAL PURPOSE LANES SIGNS R4-3 "SLOWER TRAFFIC KEEP RIGHT" OR R4-16 "KEEP RIGHT EXCEPT TO PASS" SHALL NOT BE DOUBLE POSTED AND SHALL ONLY BE PLACED ON THE RIGHT-HAND SIDE, ADJACENT TO THE GENERAL PURPOSE LANE.
- 2. HIGHWAY SECTIONS WHERE A TOLL/EXPRESS LANE IS PRESENT AND THERE ARE THREE OR MORE GENERAL PURPOSE LANES, SIGNS R4-3 "SLOWER TRAFFIC KEEP RIGHT" OR R4-16 "KEEP RIGHT EXCEPT TO PASS" MAY BE DOUBLE POSTED. WHEN R4-3 OR R4-16 ARE DOUBLE POSTED, SUPPLEMENTAL PLAQUE R15-3CP "EXPRESS LANE EXEMPT" SHALL BE POSTED BELOW R4-3 OR R4-16 FOR THE SIGN ASSEMBLY POSTED ON THE LEFT-HAND SIDE, ADJACENT TO THE TOLL/EXPRESS LANE.

LEGEND

TEL - TOLL/EXPRESS LANE

GP - GENERAL PURPOSE LANE

➡ - DIRECTION OF TRAVEL

Computer File Information		Sheet Revisions		<div>Colorado Department of Transportation</div> <div></div> <div>Traffic Safety & Engineering</div> <div>EB</div>	R4-3 & R4-16 SIGN PLACEMENT IN EXPRESS/TOLL LANES	STANDARD PLAN NO.
Creation Date: 04/07/2025	<div><div></div><div></div><div></div><div></div></div>	Date:	Comments			DS-614-16a
Created By: YSAUCEDO						Standard Sheet No. 1 of 1
Last Modification Date:						Project Sheet Number:
Last Modified By:					Issued By: Traffic & Safety Engineering Branch April1, 2025	
CAD Ver.: MicroStation V8 Scale: Not to Scale Units: English						