

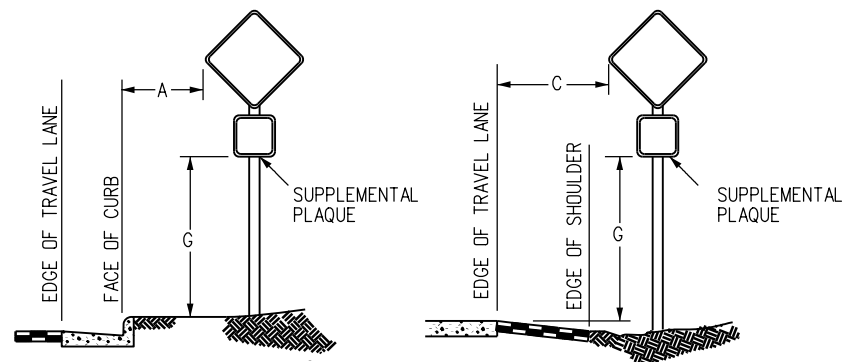



REGULATORY, RECREATIONAL AND CULTURAL INFORMATION SIGN PLACEMENT

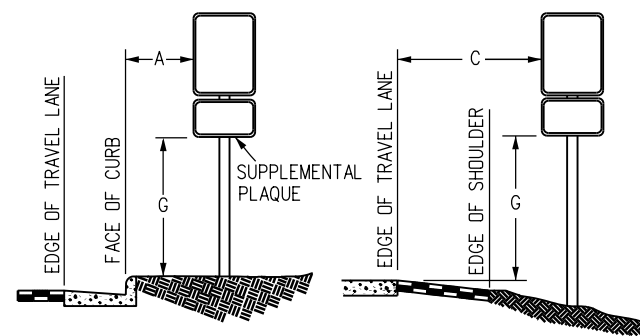


WARNING SIGN PLACEMENT

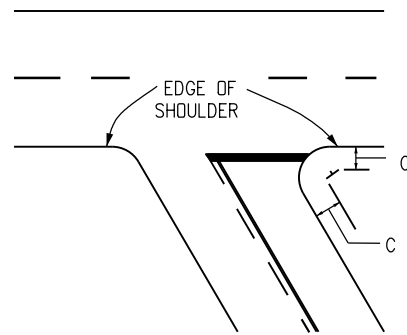


ACUTE ANGLE INTERSECTION

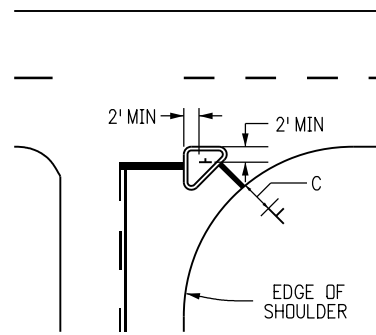


CHANNELIZED INTERSECTION

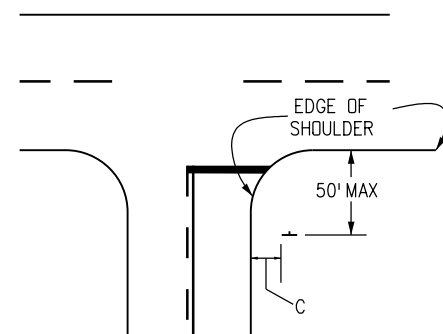


WIDE THROAT INTERSECTION

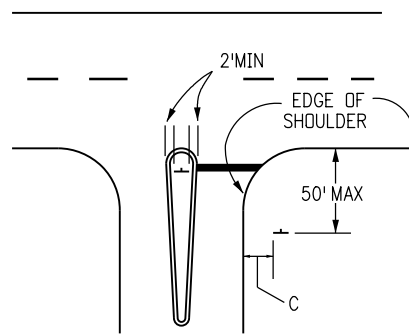

DIVISIONAL ISLAND

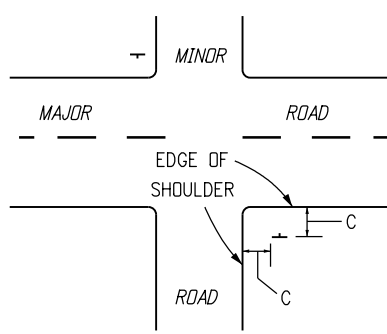

MINOR CROSSROAD

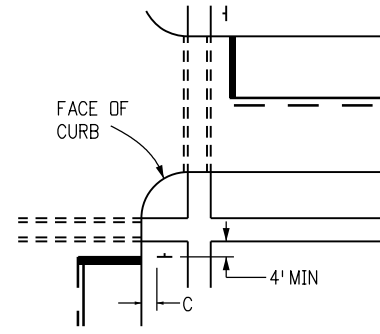

URBAN INTERSECTION

TYPICAL LOCATIONS-STOP SIGNS AND YIELD SIGNS

GENERAL NOTES

1. THE ENGINEER WILL ESTABLISH GRADES AND LOCATIONS FOR ALL SIGN POSTS IN ACCORDANCE WITH DETAILS SHOWN ON THE PLANS.
2. SPECIAL CARE SHALL BE TAKEN IN SIGN LOCATION TO ENSURE AN UNOBSTRUCTED VIEW OF EACH SIGN.
3. MINIMUM POST EMBEDMENT SHALL BE 3 FEET FOR U-2 POSTS AND 4-INCH X 4-INCH TIMBER POSTS, AND 5 FEET FOR 6-INCH X 6-INCH TIMBER POSTS. SEE S-614-6 AND S-614-8 FOR FOOTING DEPTH. 6-INCH BY 6-INCH TIMBER POSTS SHALL BE PROVIDED WITH TWO 2-INCH DIAMETER HOLES THROUGH THE NEUTRAL AXIS AT RIGHT ANGLES TO THE ROADWAY FOR INDUCED BREAKAWAY FUNCTION, ONE DRILLED AT 4 INCHES AND ONE AT 18 INCHES ABOVE THE GROUND LEVEL.
4. IF A SHOULDER IS WIDER THAN 6 FEET, THE MINIMUM LATERAL OFFSET DISTANCE SHOULD BE 6 FEET FROM THE EDGE OF SHOULDER, EXCEPT FOR MILE MARKER SIGNS. SEE FIGURE 2A-2(B) OF THE 2009 MUTCD.
5. NORMAL LATERAL PLACEMENT IS MEASURED FROM THE EDGE OF THE TRAVEL LANE.
6. IN URBAN AREAS, A LATERAL CLEARANCE OF 1 FOOT FROM THE CURB FACE IS PERMISSIBLE WHERE SIDEWALK WIDTH IS LIMITED OR WHERE EXISTING POLES ARE CLOSE TO THE CURB.
7. TYPICAL POST MOUNTING HEIGHTS FROM GROUND TO BOTTOM OF SIGN PANEL ARE 7 OR 8 FEET. OTHER HEIGHTS MAY BE REQUIRED WHEN SIGNS ARE MOUNTED ON STEEPER FILL OR CUT SLOPES.
8. "EDUCATIONAL PLAQUES" ACCOMPANYING SYMBOL SIGNS WILL NOT BE CONSIDERED WHEN DETERMINING THE VERTICAL PLACEMENT OF SYMBOL SIGNS. FOR INFORMATION OF EDUCATIONAL PLAQUES, SEE PAGE 3 OF THE 2021 CDOT GUIDE SIGNING POLICIES & PROCEDURES, AND SECTION 2M.06 OF THE 2009 MUTCD.
9. WHEN LATERAL PLACEMENT IS 30 FEET OR MORE FOR SIGNS WITHOUT A SUPPLEMENTAL PLAQUE, VERTICAL PLACEMENT D MAY BE REDUCED TO 5 FT WHEN LATERAL PLACEMENT IS 30 FEET OR MORE FOR SIGNS WITH A SUPPLEMENTAL PANEL, VERTICAL PLACEMENT F DOES NOT DOES NOT APPLY - USE ONLY VERTICAL PLACEMENT H.
10. NORMAL ANGULAR PLACEMENT IS 0 DEGREES. SIGNS CLOSER THAN 30 FEET SHOULD BE TURNED SLIGHTLY AWAY TO MINIMIZE SPECULAR REFLECTION. SIGNS PLACED 30 FEET OR MORE SHOULD GENERALLY BE TURNED TOWARD THE ROAD.
11. THE EXIT PANEL IS MOUNTED ON THE RIGHT HAND SIDE FOR RIGHT HAND EXITS AND THE LEFT HAND SIDE FOR LEFT HAND EXITS.
12. POST SHALL BE INSTALLED PLUMB, VERTICAL DEVIATION SHALL NOT EXCEED 1/2-INCH IN 10 FT.
13. ON ALL TWO-LANE, UNDIVIDED HIGHWAYS, THE MILE MARKER AND POST SHALL BE INSTALLED ON THE RIGHT SHOULDER IN THE ASCENDING DIRECTION WITH THE MILE MARKER PANELS DISPLAYED ON THE FRONT AND BACK SIDE OF THE POST.
14. ON ALL UNDIVIDED MULTI-LANE AND DIVIDED HIGHWAYS, AND INTERSTATES, THE MILE MARKER AND POST SHALL BE INSTALLED ON THE OUTSIDE SHOULDER (OR SIDEWALK IF APPLICABLE) IN BOTH DIRECTIONS OF TRAVEL.
15. VERTICAL SPACING BETWEEN SIGN PANELS SHALL BE 1 TO 1 1/2 INCH, TYPICAL.

PLACEMENT TABLES

LATERAL PLACEMENT		
KEY	ALL CLASSES OF STREETS AND HIGHWAYS	
	MINIMUM	NORMAL
A	2'-0"	15'-0" PLUS CURB
B	2'-0"	30'-0" OR MORE INCLUDES CURB
C	2'-0"	6'-0" PLUS EDGE OF 6'+ WIDE SHOULDER. IF NONE, 15'-0" FROM EDGE OF TRAVEL LANE.

VERTICAL PLACEMENT						
KEY	FREEWAYS AND EXPRESSWAYS		CONVENTIONAL STREETS AND HIGHWAYS			
	MIN.	MAX.	URBAN		RURAL	
			MIN.	MAX.	MIN.	MAX.
D	7'-0" OR NOTE NO. 9	12'-0"	7'-0"	8'-0"	5'-0"	8'-0"
E	7'-0"	8'-0"	7'-0"	8'-0"	5'-0"	8'-0"
F	8'-0" OR NOTE NO. 9	12'-0"	3'-0"	9'-0"	5'-0"	9'-0"
G	6'-0"	7'-0"	3'-0"	7'-0"	4'-0"	7'-0"
H	5'-0"	10'-0"	3'-0"	7'-0"	4'-0"	7'-0"

Computer File Information

Creation Date: 07/04/12
 Created By: KCM
 Last Modification Date: 03/01/24
 Last Modified By: YSaucedo
 CAD Ver.: MicroStation V8 Scale: Not to Scale Units: English

Sheet Revisions

Date:	Comments
03/01/24	Revised notes 3 and 8.

Colorado Department of Transportation

2829 W. Howard Pl.
 Denver, CO 80204
 Phone: 303-757-9654
 FAX: 303-757-9219

Traffic & Safety Engineering EB

GROUND SIGN PLACEMENT


Issued By: Traffic & Safety Engineering Branch July 31, 2019

STANDARD PLAN NO.


S-614-1

Standard Sheet No. 1 of 2

Project Sheet Number:


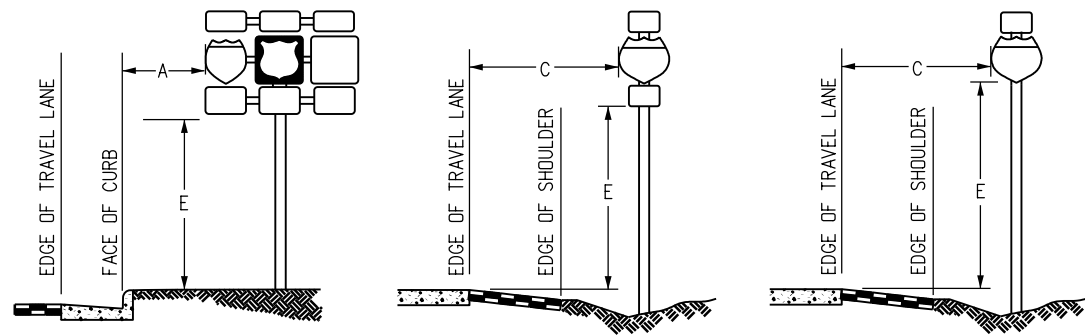


ROUTE MARKER ASSEMBLY PLACEMENT

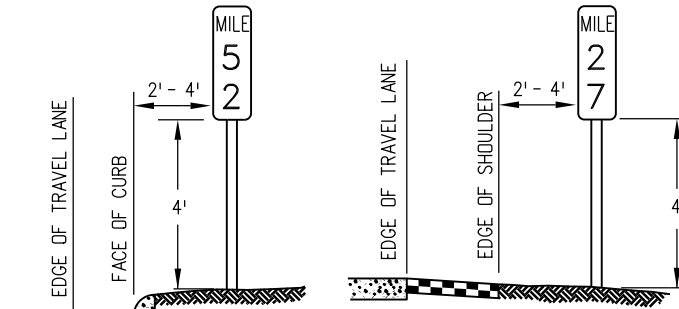


NOTE: MILE MARKERS SHALL BE LOCATED IN LINE WITH DELINEATOR POSTS.


MILE MARKER PLACEMENT

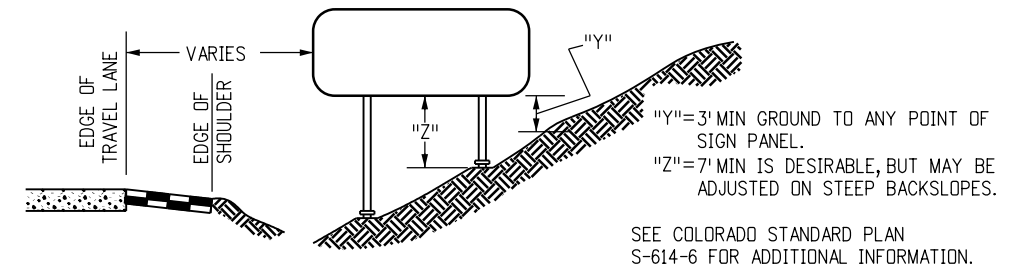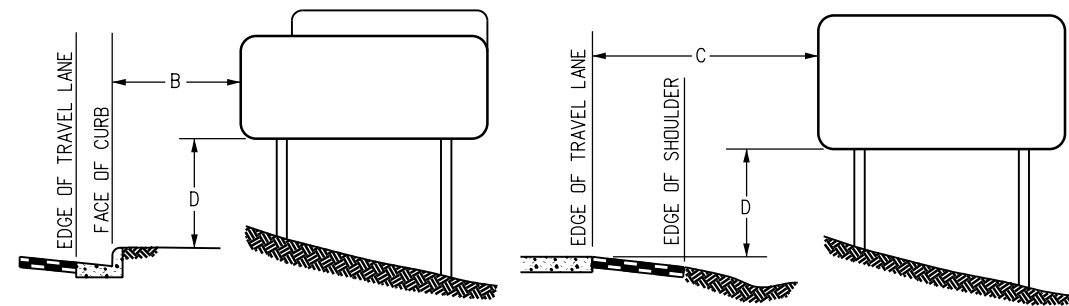

CLASS III SIGNS, PANEL GROUND CLEARANCE

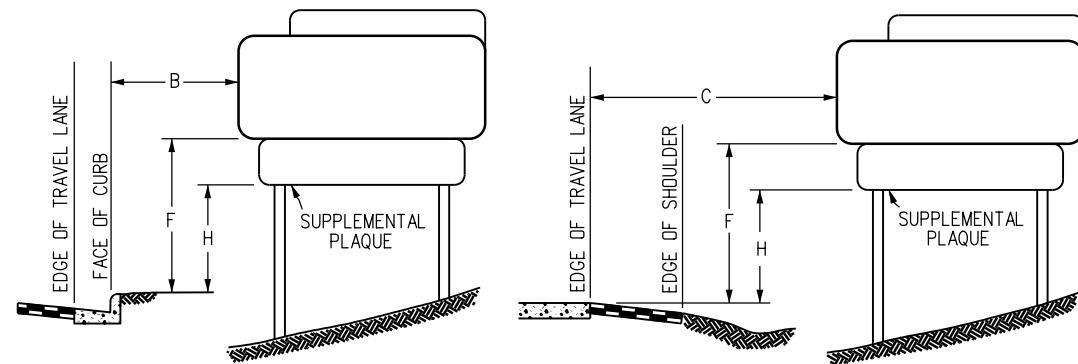

CLASS III SIGN PLACEMENT

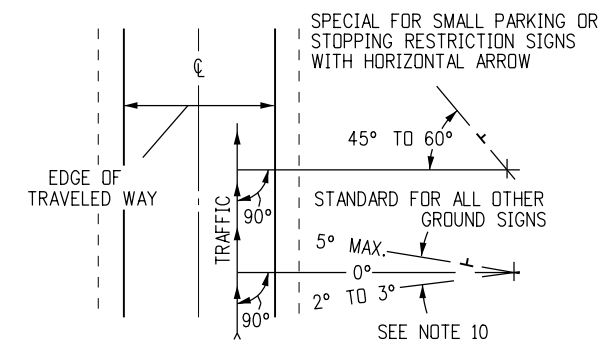

ANGULAR PLACEMENT

Computer File Information		Sheet Revisions		Colorado Department of Transportation 2829 W. Howard Pl. Denver, CO 80204 Phone: 303-757-9654 FAX: 303-757-9219 Traffic & Safety Engineering EB	<h1>GROUND SIGN PLACEMENT</h1>	STANDARD PLAN NO.	
Creation Date: 07/04/12		Date:	Comments			S-614-1	
Created By: KCM		03/01/24	Revised standard reference note for "Class III Signs, Panel Ground Clearance" detail.			Standard Sheet No. 2 of 2	
Last Modification Date: 03/01/24						Project Sheet Number:	
Last Modified By: YSaucedo							
CAD Ver.: MicroStation V8 Scale: Not to Scale Units: English						Issued By: Traffic & Safety Engineering Branch July 31, 2019	