

SIGN POST (P)  
 2 3/8" O.D. PIPE  
 (0.08", OR 0.095"  
 WALL THICKNESS)  
 OPTION: SLIP BASE  
 POST, SCHEDULE 40  
 OR 80

SIGN MOUNTING CLAMP

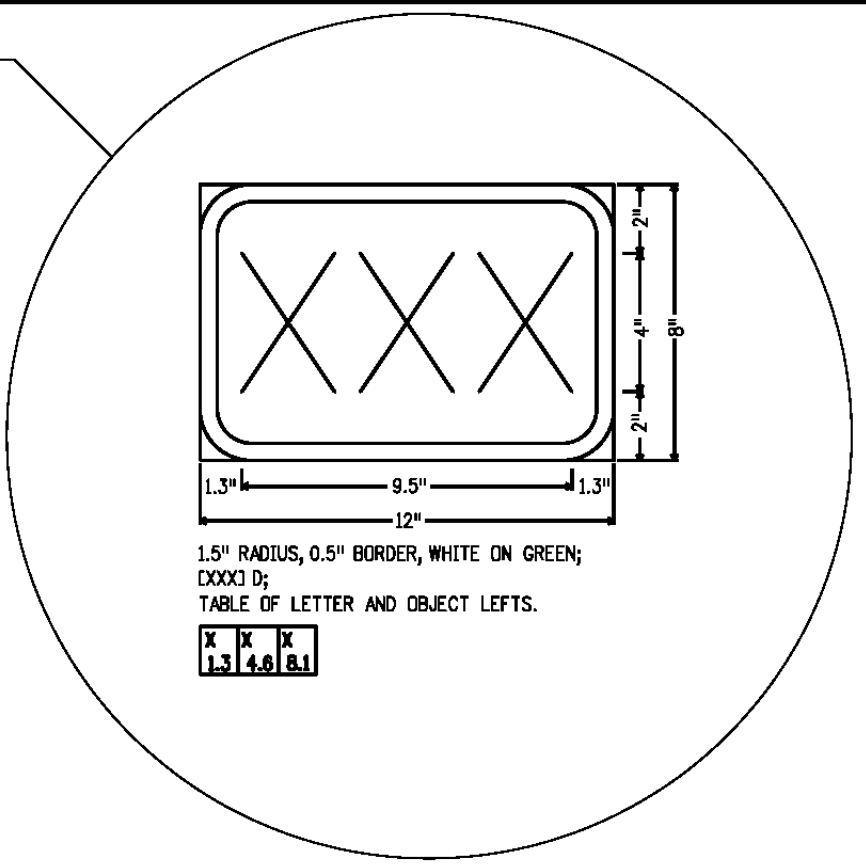
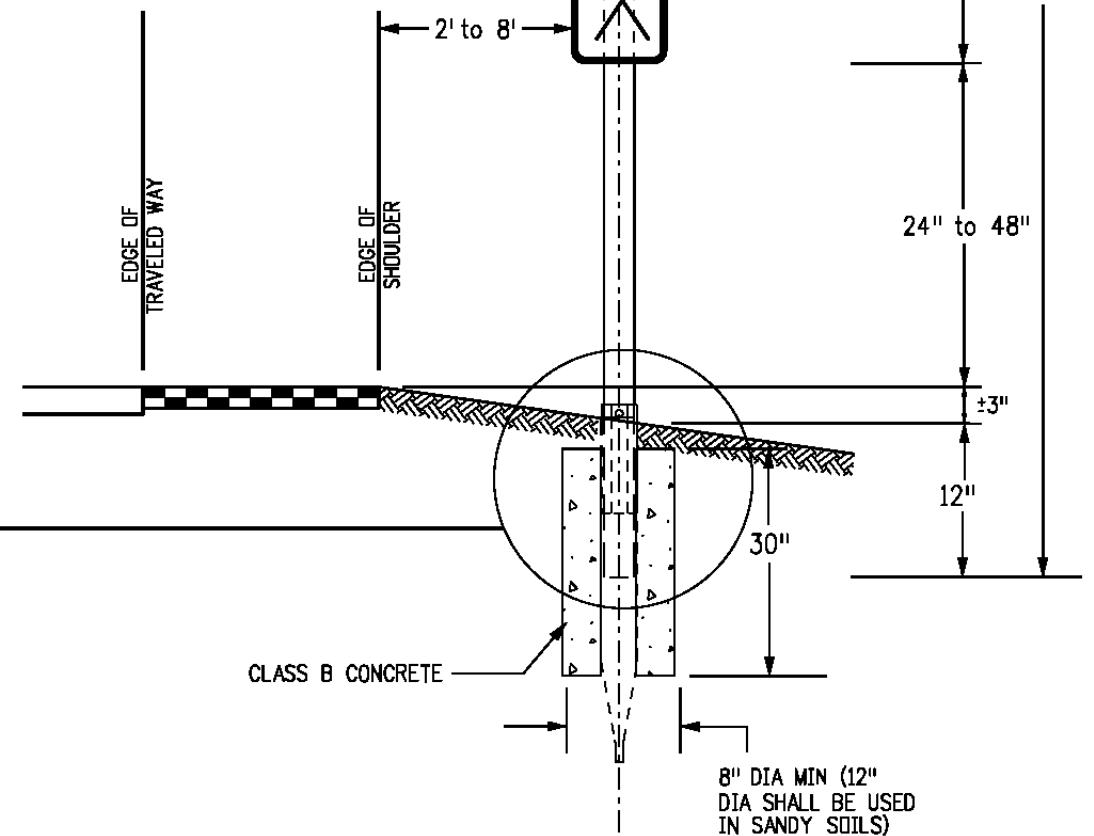


TABLE OF LETTER AND OBJECT LEFTS.

X	X	X
1.3	4.6	8.1

Computer File Information	
Creation Date:	07/04/12
Created By:	KEN
Last Modification Date:	
Last Modified By:	
CAD Ver.: MicroStation V8 Scale: Not to Scale Units: English	

Sheet Revisions	
Date:	Comments

Colorado Department of Transportation

2829 W. Howard Pl.  
 Denver, CO 80204  
 Phone: 303-757-9436  
 FAX: 303-757-9219

Traffic & Safety Engineering MKB

**MILEPOST SIGN DETAIL  
 FOR  
 HIGH SNOW AREAS**

Issued By: Traffic & Safety Engineering Branch July 31, 2019

STANDARD PLAN NO.
S-614-11
Standard Sheet No. 1 of 1
Project Sheet Number: