


LEGEND:

- US 550 WORK
- RETAINING WALL
- CDOT ROW

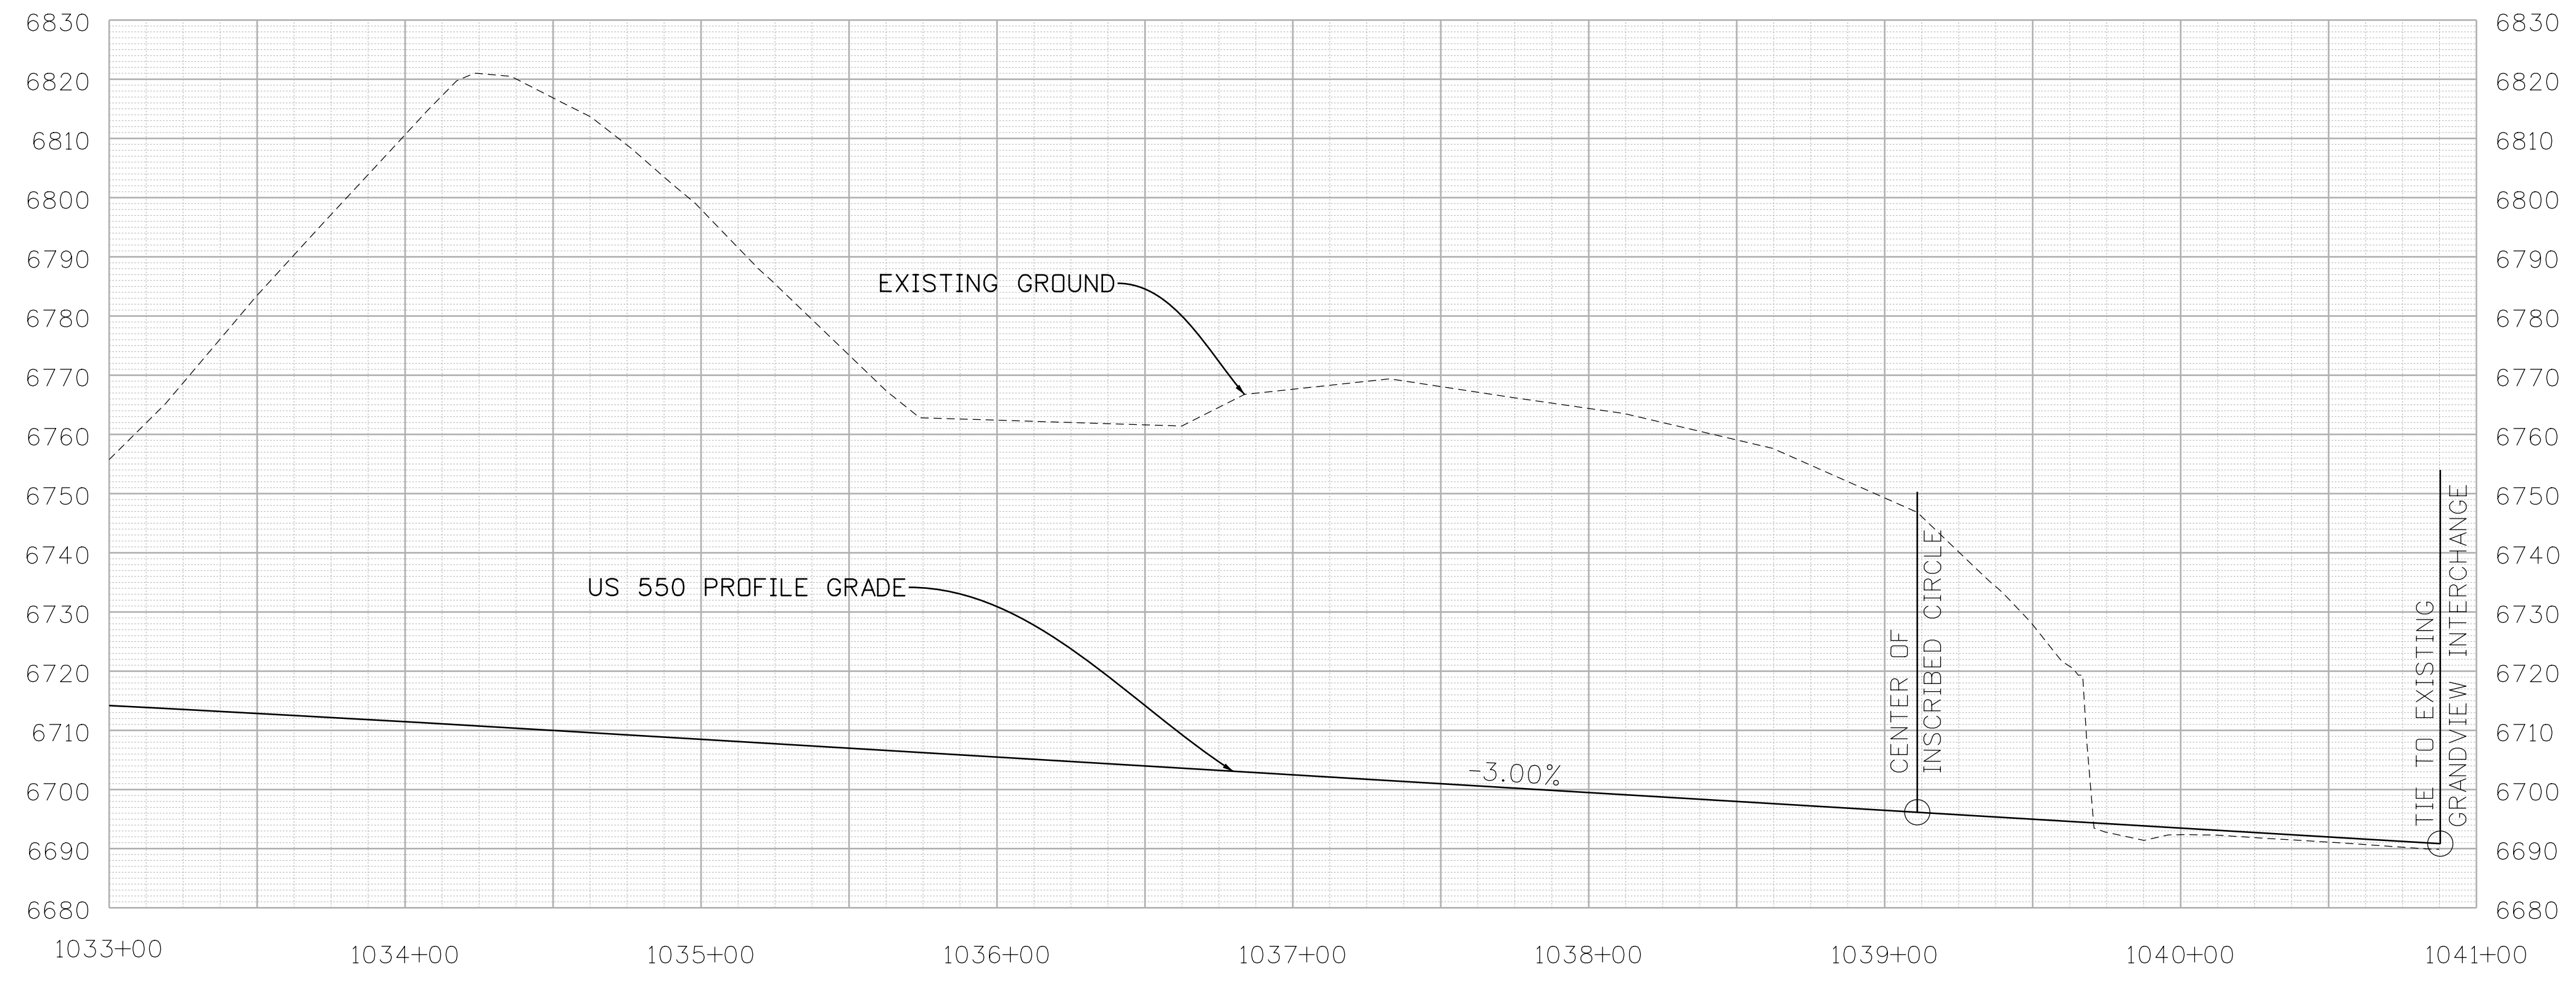

**US 550-US 160
Connection South**

Bridging to
the Future

EXHIBIT 1-A2:
US 550/160 GRANDVIEW INTERCHANGE
ROUNDBOUT
NHPP 5501-029, 22420
JUNE 10, 2019