

LEGEND:

- US 550 WORK
- RETAINING WALL
- CDOT ROW

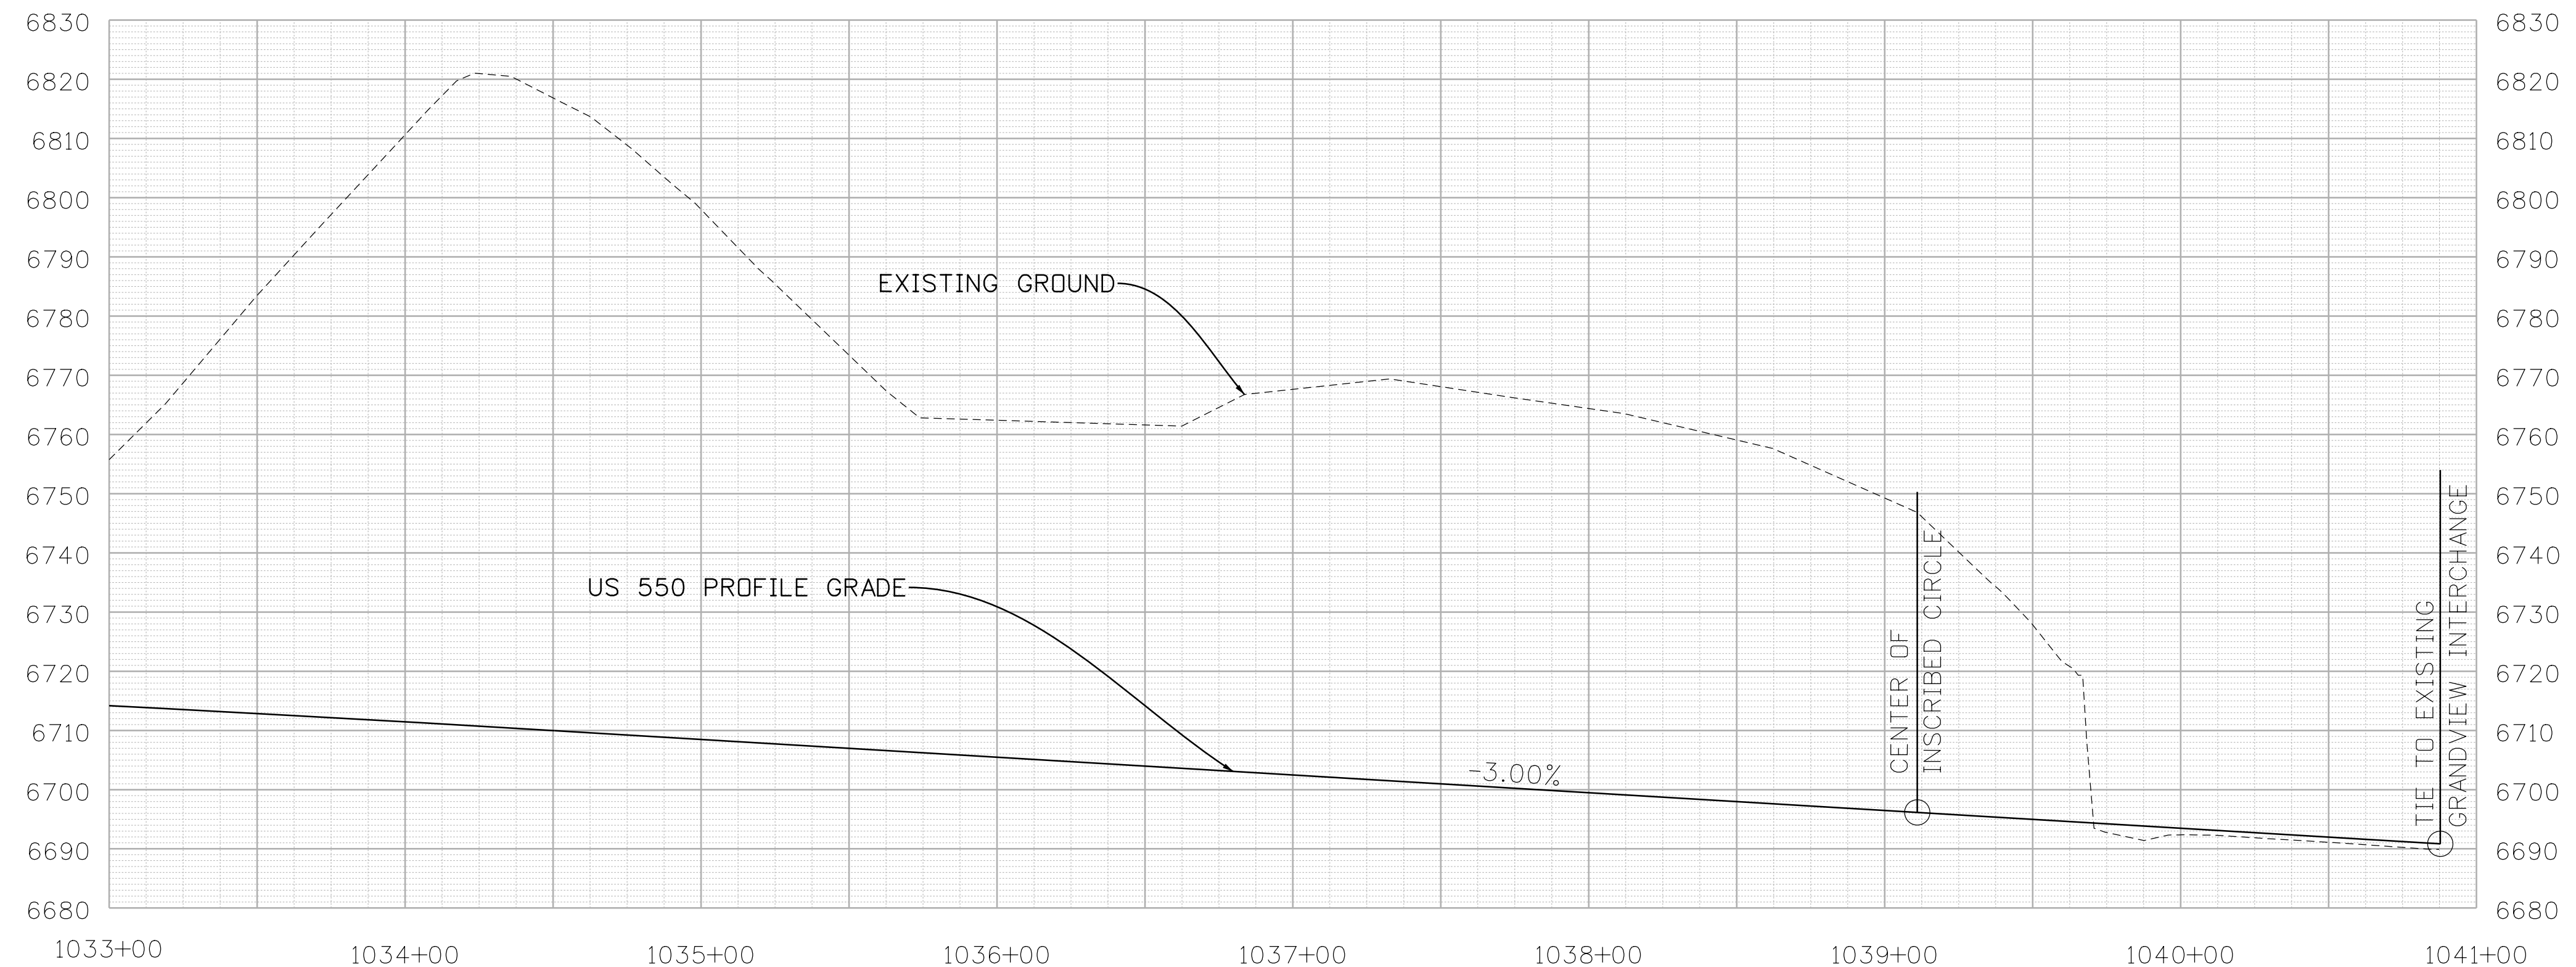
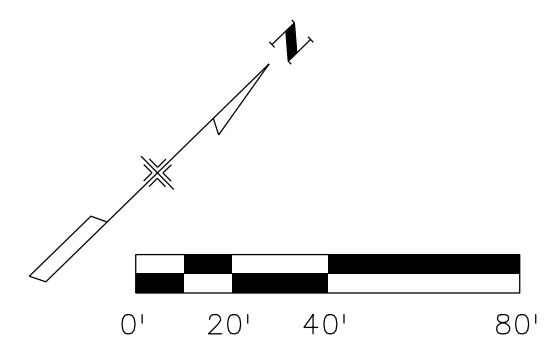


EXHIBIT 1-A2:
 US 550/160 GRANDVIEW INTERCHANGE
 ROUNDABOUT
 NHPP 5501-029, 22420
 JULY 12, 2019