




CL
EXISTING
US 550

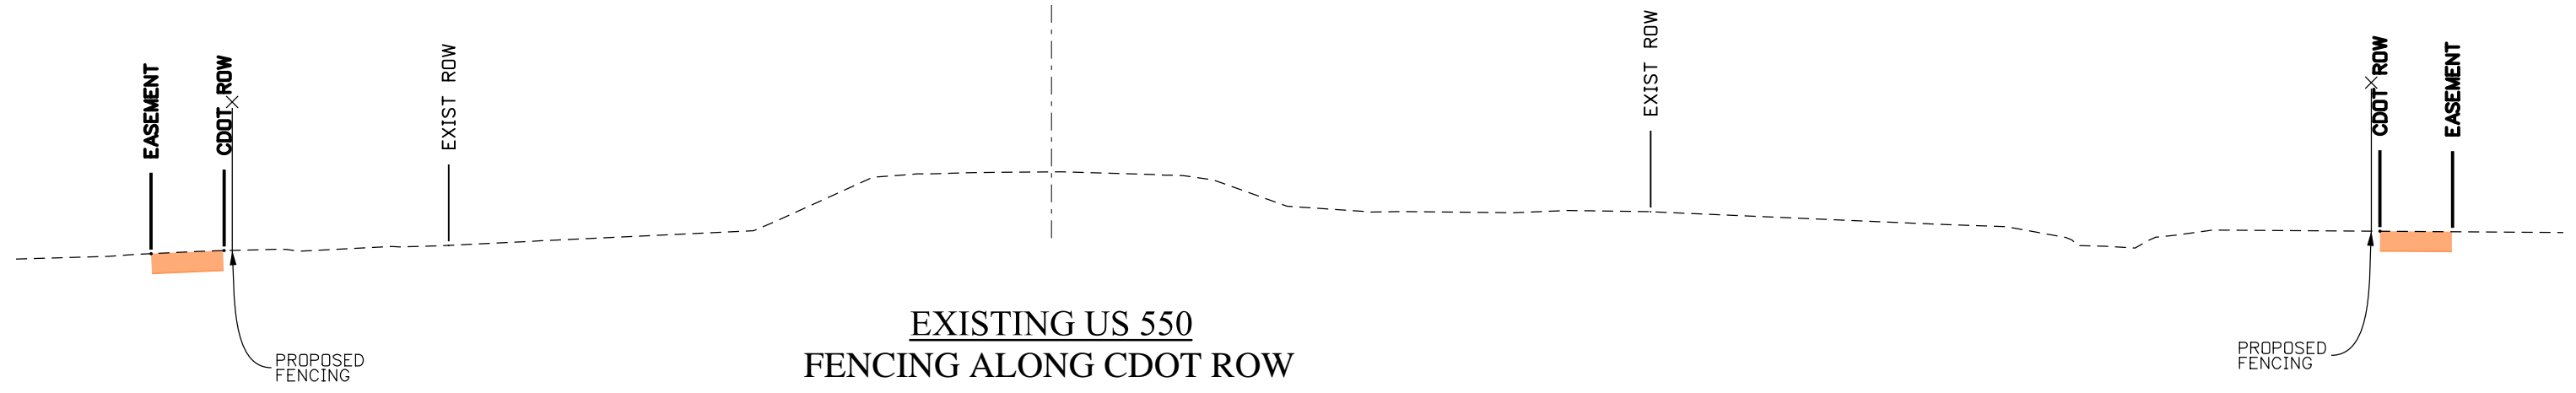





ARE #1 WILDLIFE FEATURES AND WILDLIFE UNDERPASS
FENCING LAYOUT

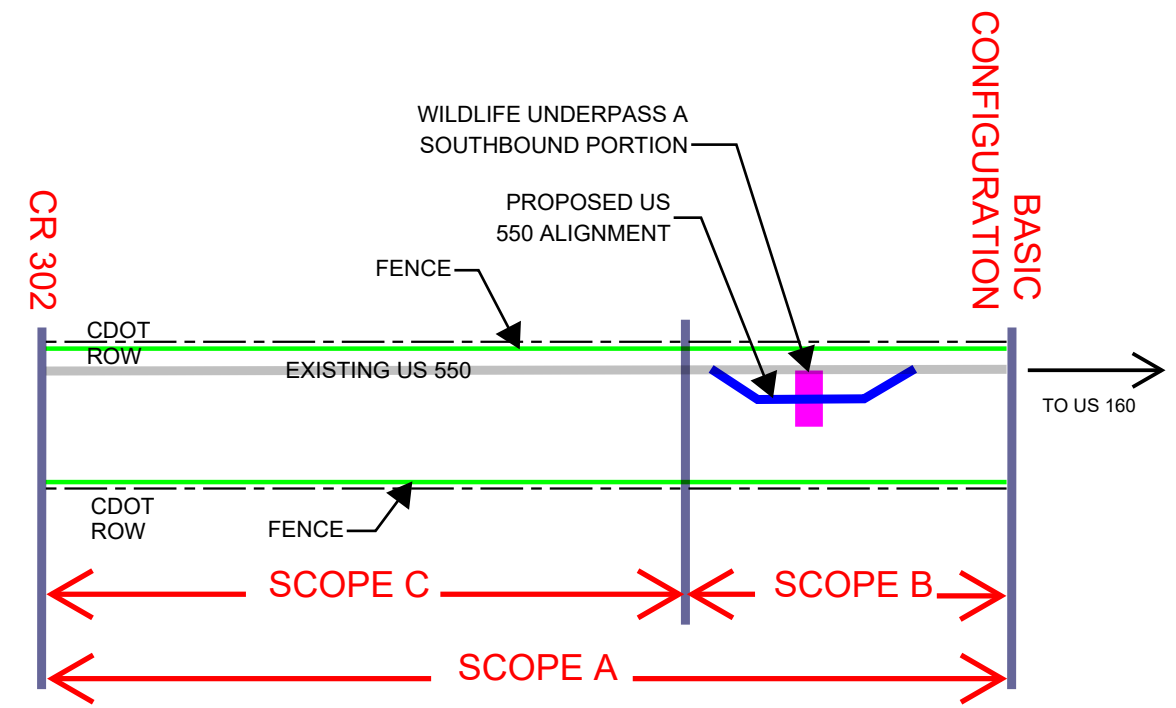

DEER FENCE
COMPONENTS

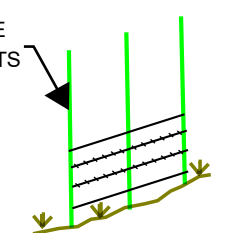

8-FOOT
WOVEN
WIRE FABRIC

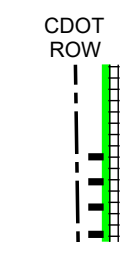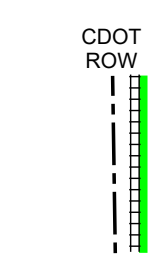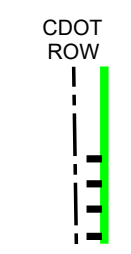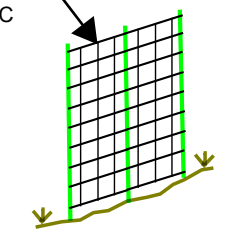

*WHEN WOVEN WIRE FABRIC IS PLACED
AFTER 4-STRAND WIRE IS INSTALLED



EXHIBIT 1-B2:
ARE #1 -
TYPICAL SECTION
(1 of 1)
NHPP 5501-029, 22420
JULY 12, 2019