


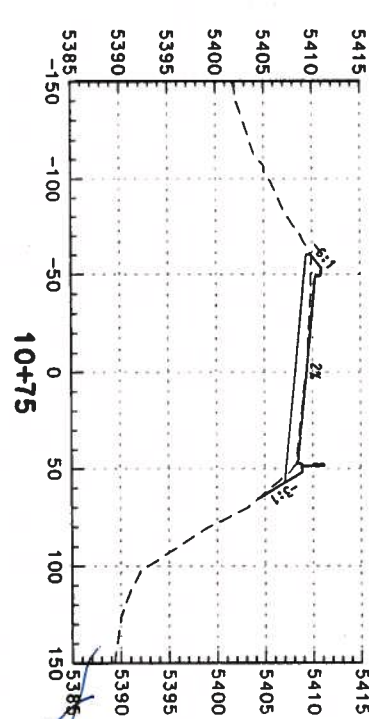
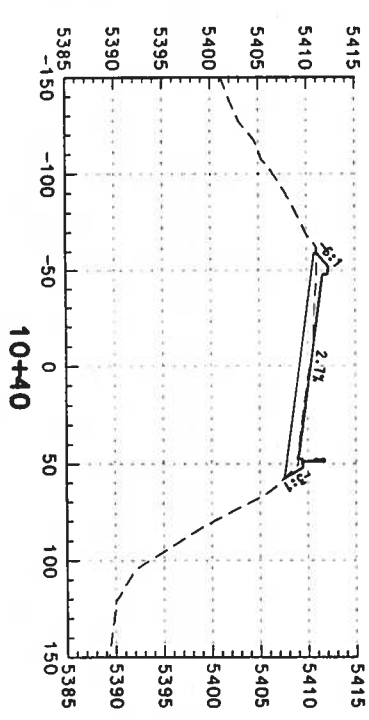
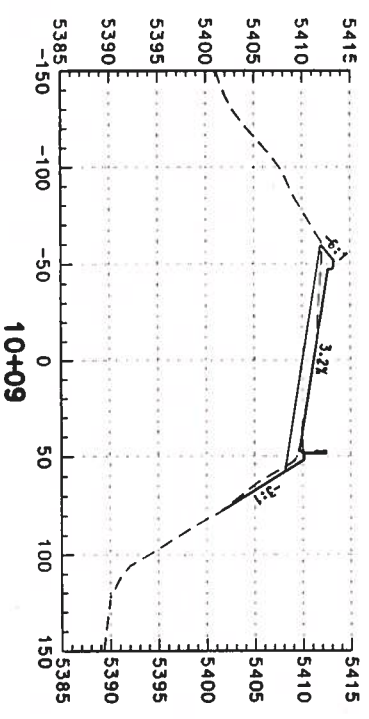
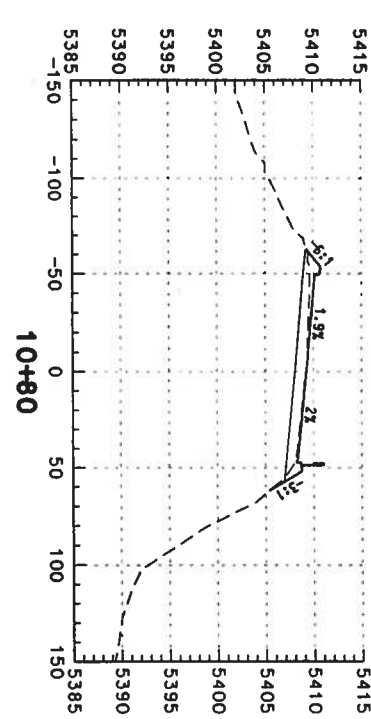
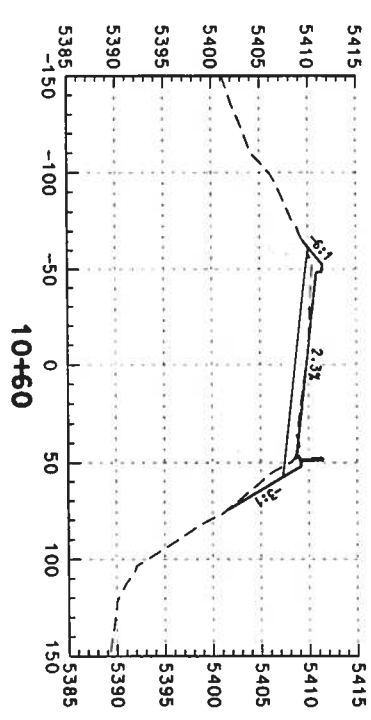
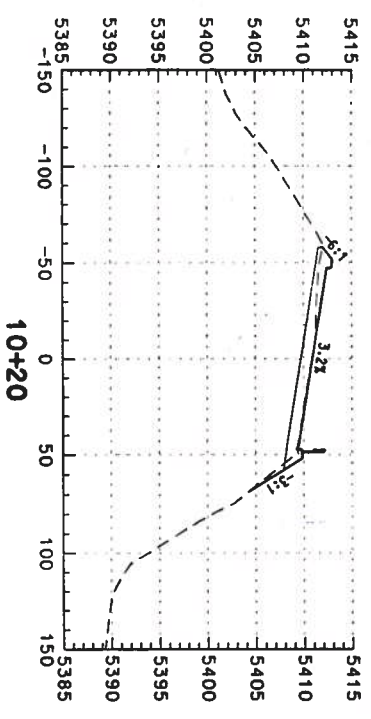









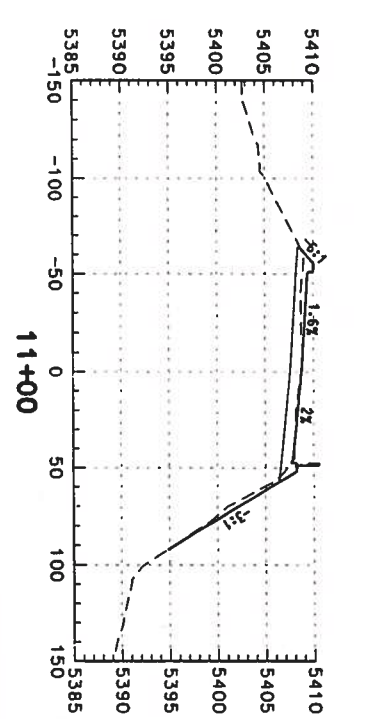


30% Design

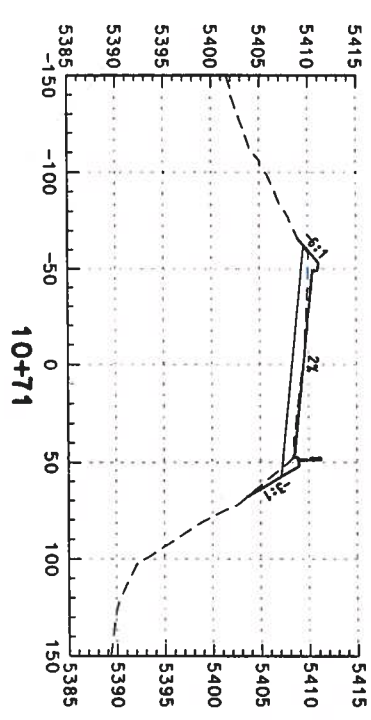

Computer File Information		Index of Revisions		 REGION I 359 Liverness Dr. South Suite K Englewood, CO 80112 Phone: (303) 790-1020 Fax: (303) 790-1037		 5500 Greenwood Plaza Blvd. Suite 150 Greenwood Village, CO 80111 Phone: 303/221-7275 Fax: 303/221/7276	
Creation Date:	02/14/03	Initials:	DAF				
Lost Modification Date:		Initials:		US 85 CROSS SECTIONS			
Full Path:	S:\Trompro\ 246042\2\HwyDes\Plans\						
Drawing File Name:	rdxs-ro-26001.dgn						
Scale:	Units: ENGLISH			As Constructed No. Revisions: _____ Revised: _____ Void: _____		Designer: DAF Detailer: DAF Sheet Subset: Roadway Subsheet Sheets: _____ of _____	
				Project No./Code NH 0852-086 13429		Sheet Number: 300	

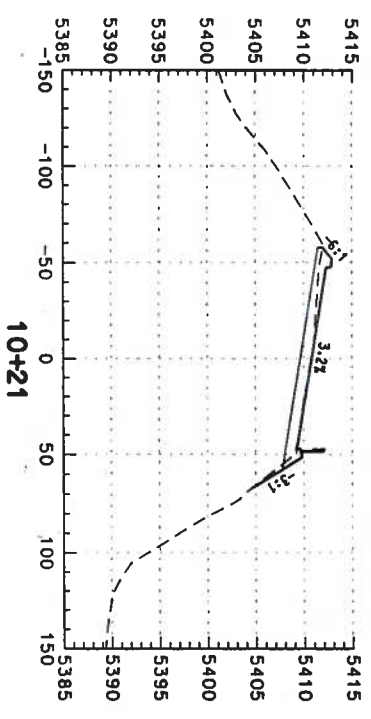

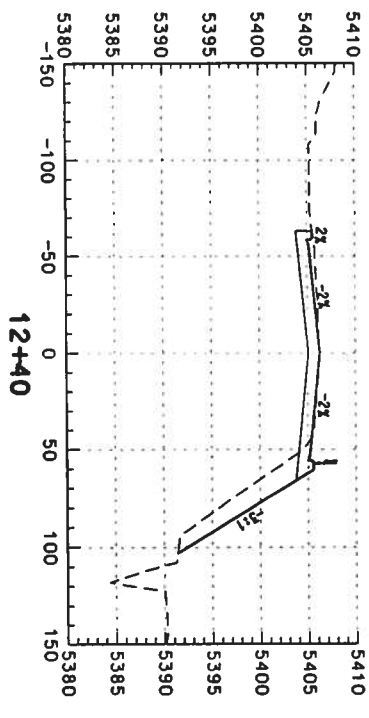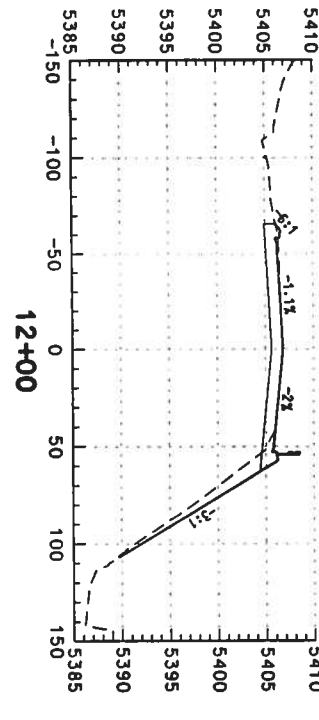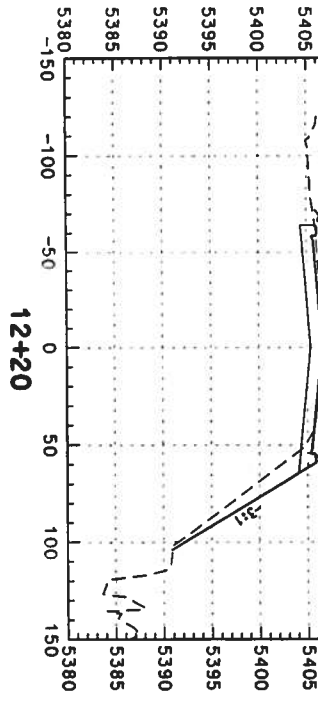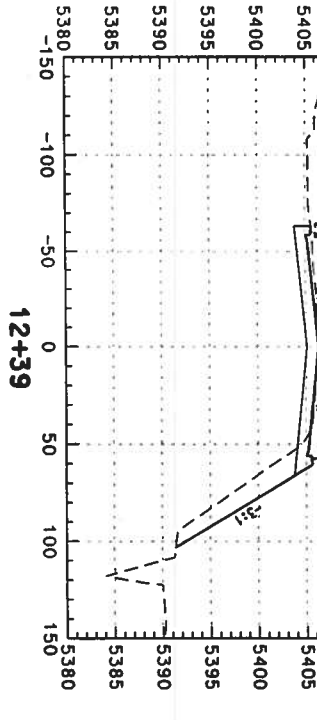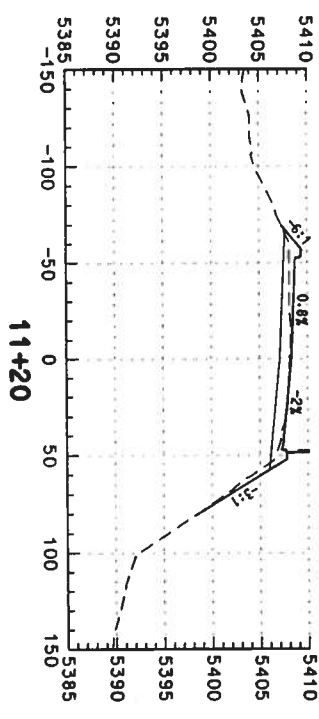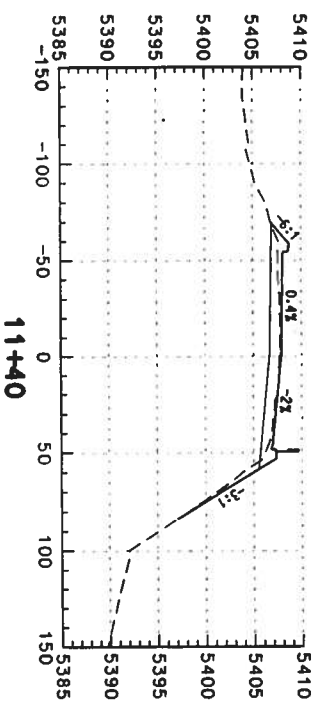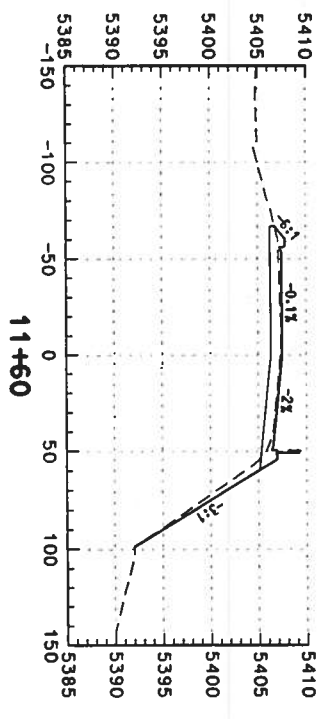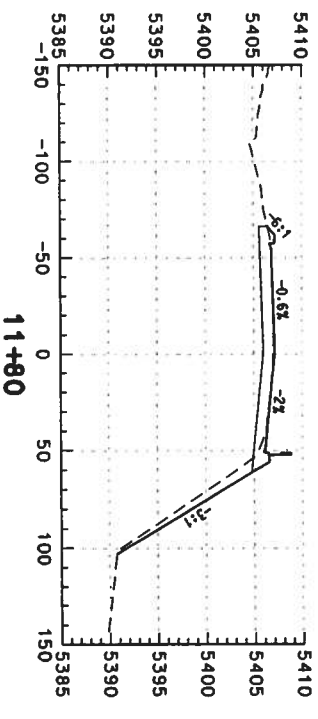Computer File Information
 Creation Date: 02/14/03 Initials: DAF
 Last Modification Date: Initials:
 Full Path: S:\tramp\proj\246042.12\HwyDes\Plans\
 Drawing File Name: rdxs-no-2d002.dgn
 Scale: Units: ENGLISH

Index of Revisions













DOT
 DEPARTMENT OF TRANSPORTATION
 REGION 1
 359 Inverness Dr. South
 Suite K
 Englewood, CO 80112
 Phone: (303) 790-1020
 FAX: (303) 790-1037

PBSJ
 5500 Greenwood Plaza Blvd.
 Suite 150
 Greenwood Village, CO 80111
 Phone: 303/221-7275
 Fax: 303/221/7276

As Constructed
 No. Revisions:
 Revised:
 Void:

US 85 CROSS SECTIONS
 Designer: DAF
 Detailer: DAF
 Sheet Subset: Roadway
 Subset Sheets: of

Project No./Code
 NH 0852-086
 13429
 Sheet Number: 301

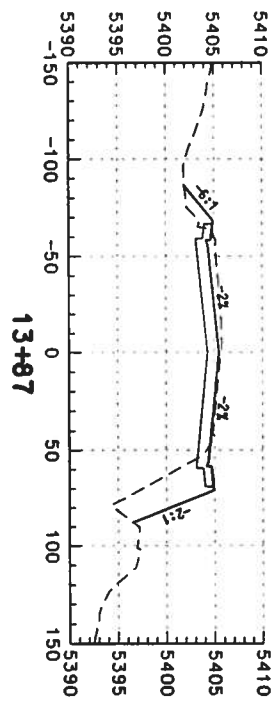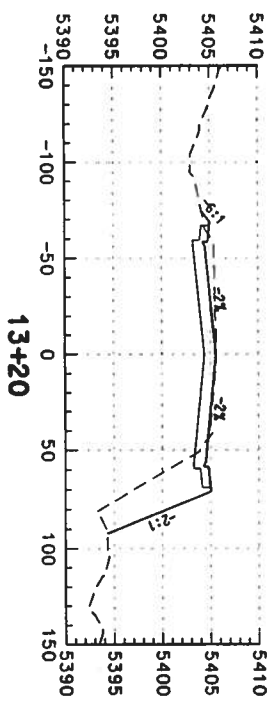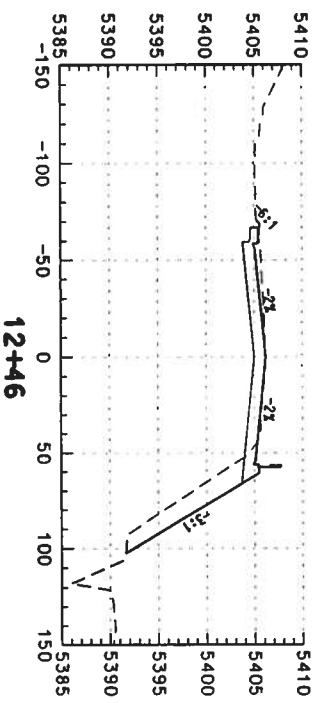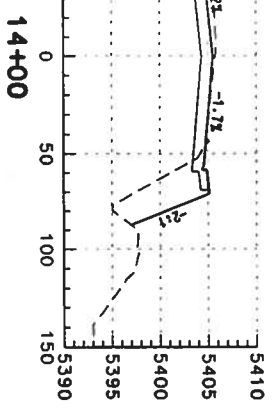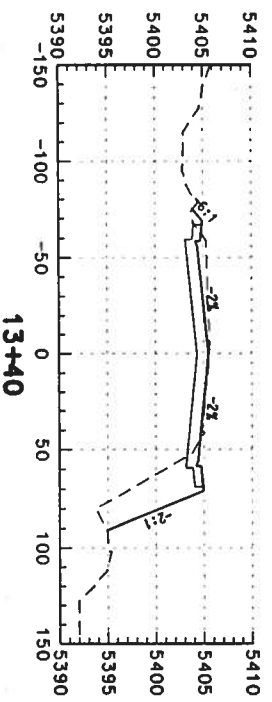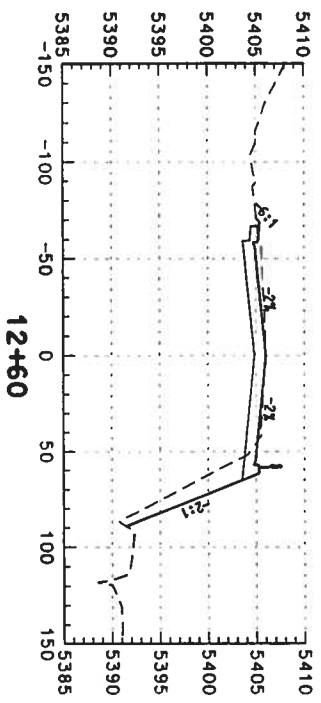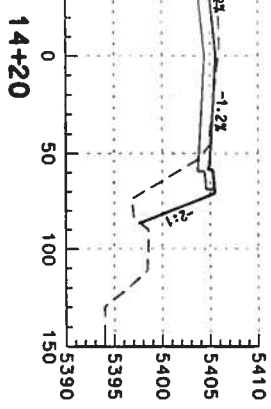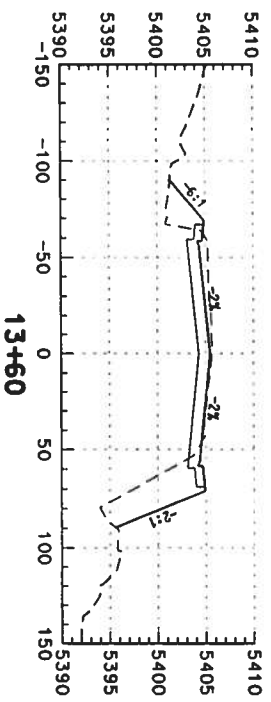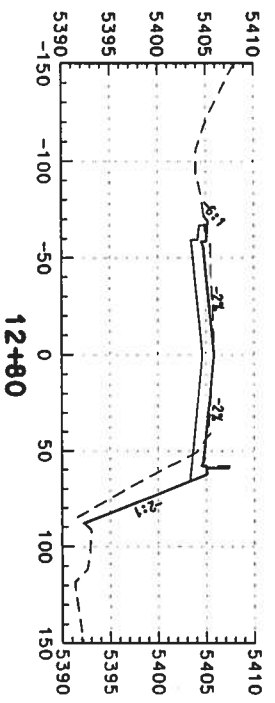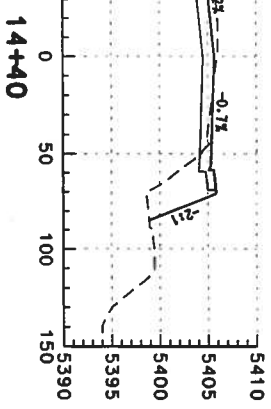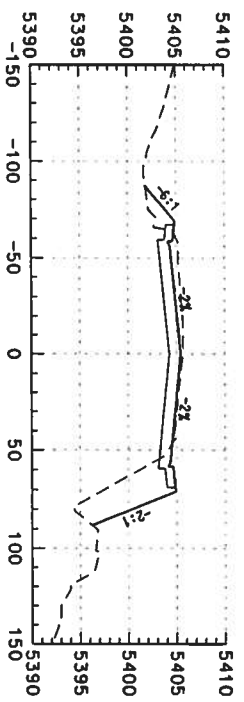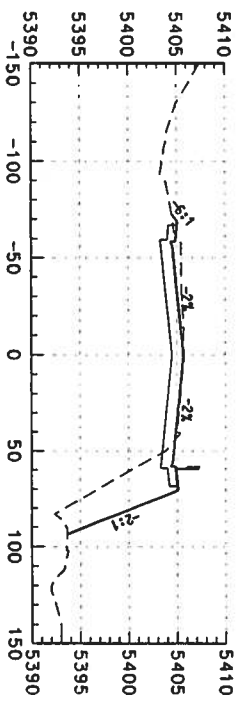

Computer File Information
 Creation Date: 02/14/03 Initials: DAF
 Lost Modification Date: Initials:
 Full Path: S:\IT\proj\246042\246042\HyDes\Plans\
 Drawing File Name: rdxs-no-2d003.dgn
 Scale: Units: ENGLISH

Index of Revisions

DOT
 DEPARTMENT OF TRANSPORTATION
 REGION 1
 359 Inverness Dr. South
 Suite K
 Englewood, CO 80112
 Phone: (303) 790-1020
 Fax: (303) 790-1037

PBSJ
 5500 Greenwood Plaza Blvd.
 Suite 150
 Greenwood Village, CO 80111
 Phone: 303/221-7275
 Fax: 303/221/7276


As Constructed

No. Revisions:	
Revised:	
Void:	


US 85 CROSS SECTIONS

Designer:	DAF	Structure	
Detailer:	DAF	Numbers	
Sheet Subset:	Roadway	Subset Sheets:	of


Project No./Code
 NH 0852-086
 13429
 Sheet Number: 302

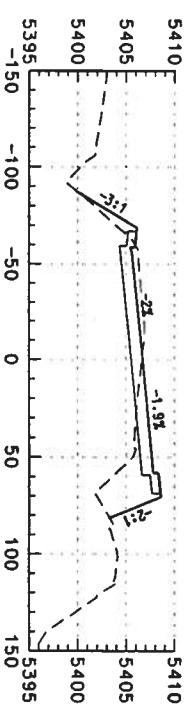


15+40

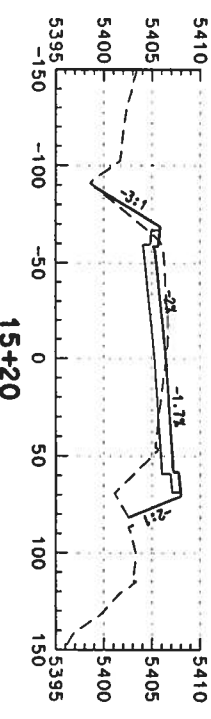


15+20

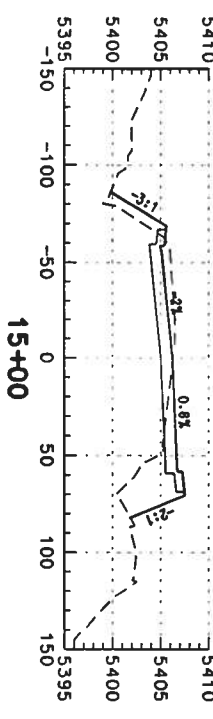


15+00

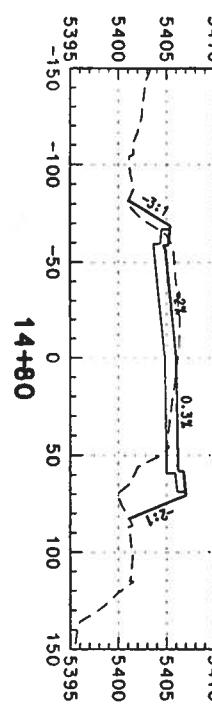


14+80

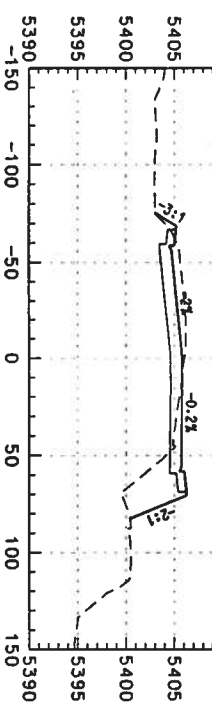


14+60

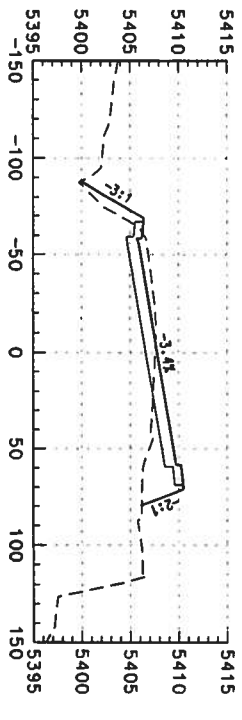


16+00

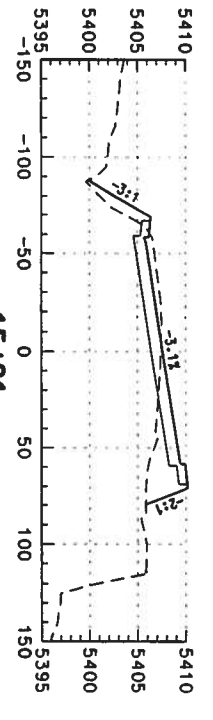


15+91

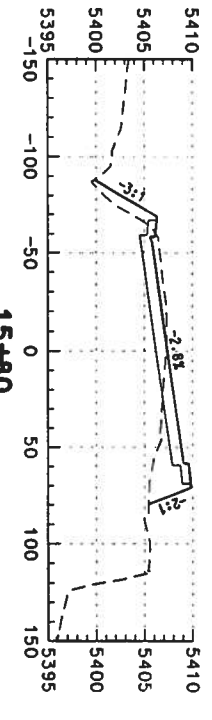


15+80

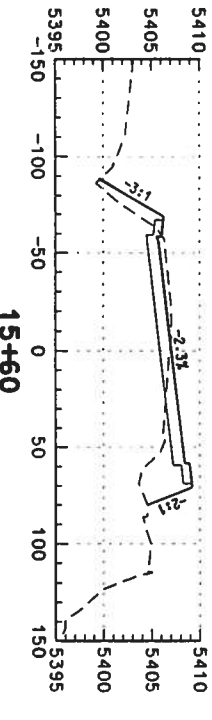


15+60

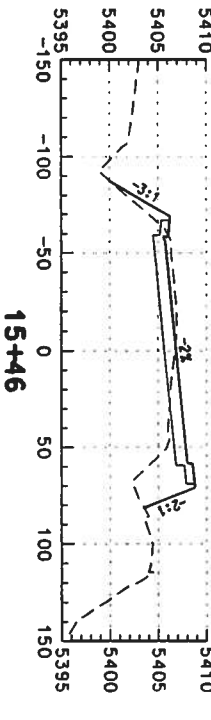


15+46

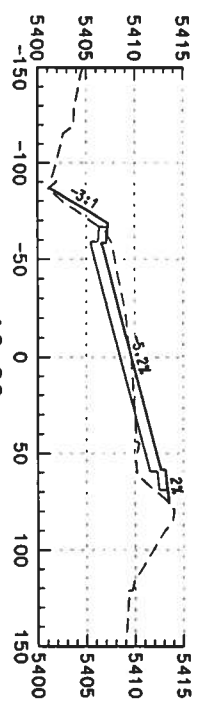


16+80

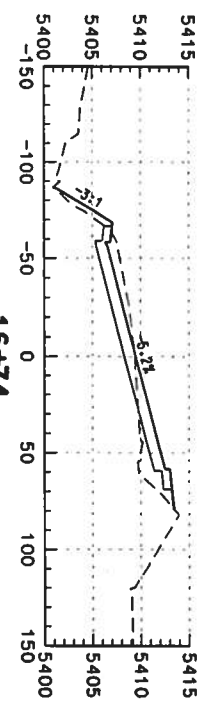


16+74

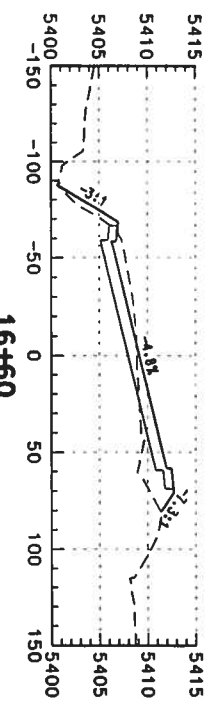

16+60

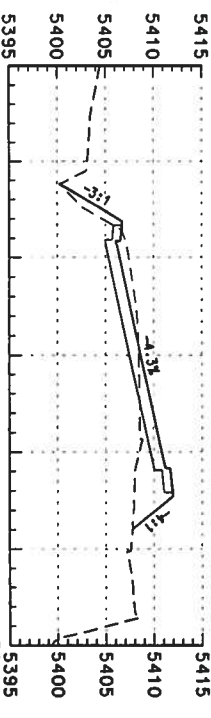

16+40

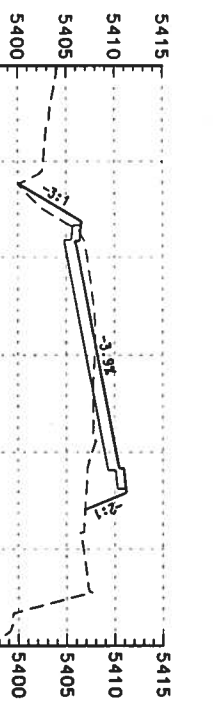

16+20

Computer File Information
 Creation Date: 02/14/03 Initials: DAF
 Last Modification Date: Initials:
 Full Path: S:\Tromproj\246042\2\HyDes\Plans\
 Drawing File Name: rdxs-no-2d004.dgn
 Scale: Units: ENGLISH

Index of Revisions















DOT
 DEPARTMENT OF TRANSPORTATION
 359 Inverness Dr. South
 Suite K
 Englewood, CO 80112
 Phone: (303) 790-1020
 Fax: (303) 790-1037

PBSJ
 5500 Greenwood Plaza Blvd.
 Suite 150
 Greenwood Village, CO 80111
 Phone: 303/221-7275
 Fax: 303/221/7276

As Constructed
 No. Revisions:
 Revised:
 Void:

US 85 CROSS SECTIONS
 Designer: DAF
 Detailer: DAF
 Sheet Subset: Roadway
 Subset Sheets: of

Project No./Code
 NH 0852-086
 Sheet Number: 303

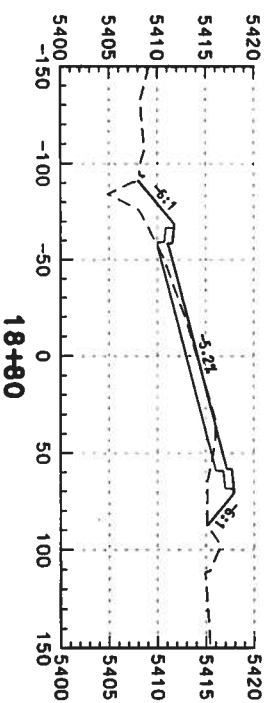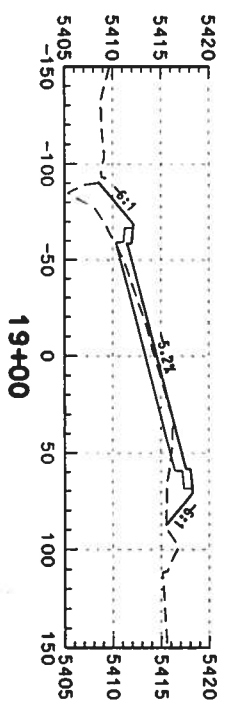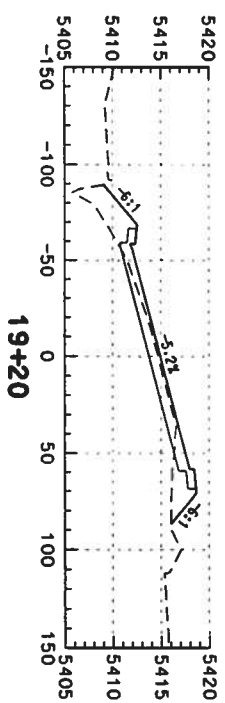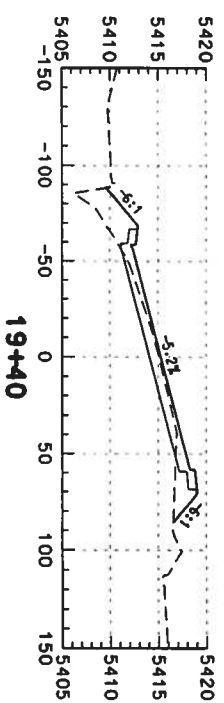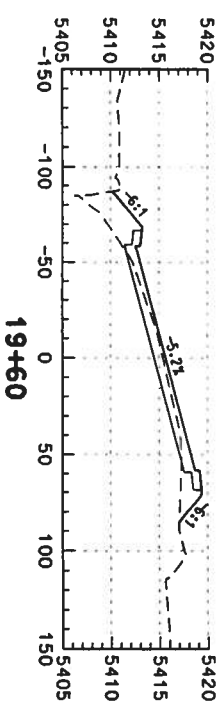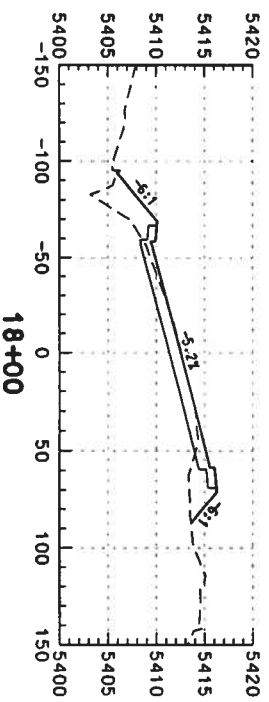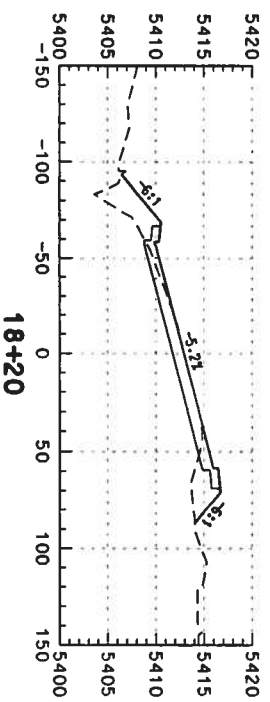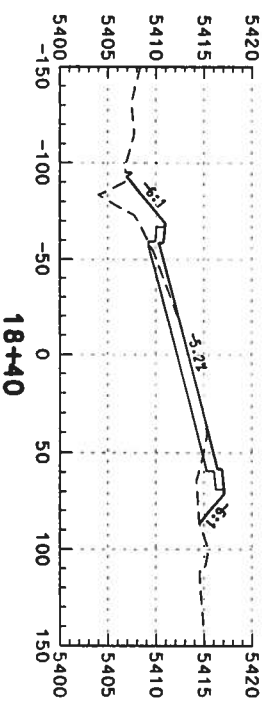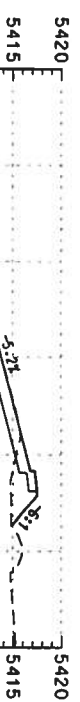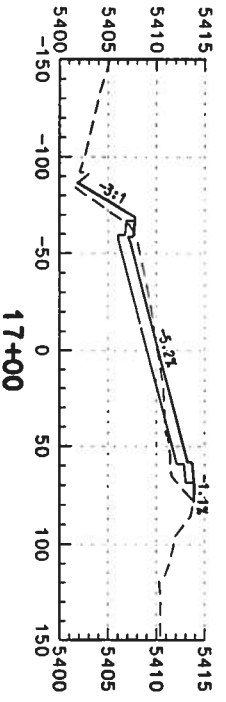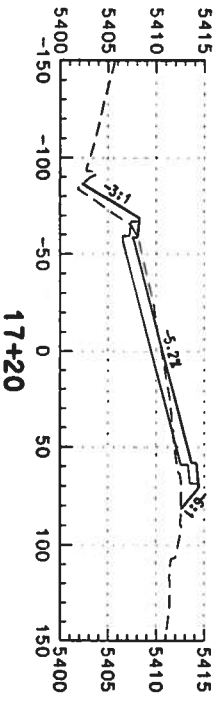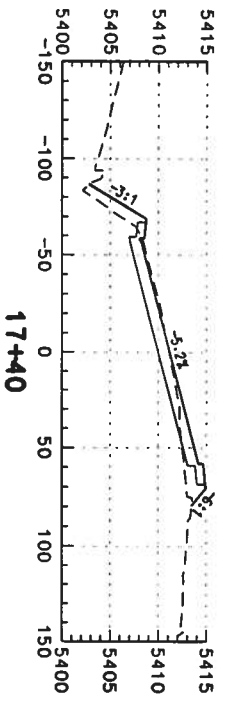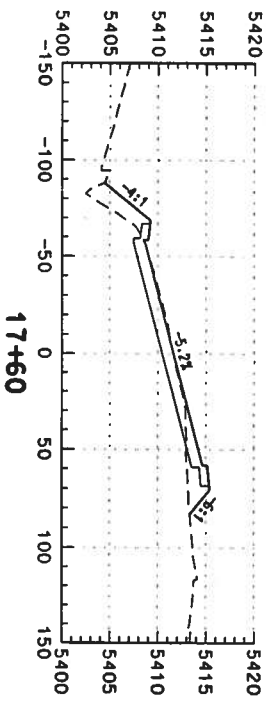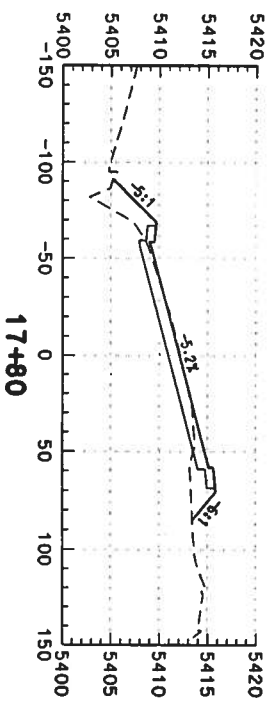

Computer File Information

Creation Date: 02/14/03 Initials: DAF
 Last Modification Date: Initials:
 Full Path: S:\Transport\246042\246042\HwyDes\Plans\
 Drawing File Name: rdxs-no-20005.dgn
 Scale: Units: ENGLISH

Index of Revisions



339 Inverness Dr. South
 Suite K
 Englewood, CO 80112
 Phone: (303) 790-1020
 Fax: (303) 790-1037


















5500 Greenwood Plaza Blvd.
 Suite 150
 Greenwood Village, CO 80111
 Phone: 303/721-7275
 Fax: 303/221/7276

As Constructed
 No. Revisions:
 Revised:
 Void:

US 85 CROSS SECTIONS
 Designer: DAF
 Detailer: DAF
 Sheet Subset: Roadway Subset Sheets: of

Project No./Code
 NH 0852-086
 13429
 Sheet Number: 304

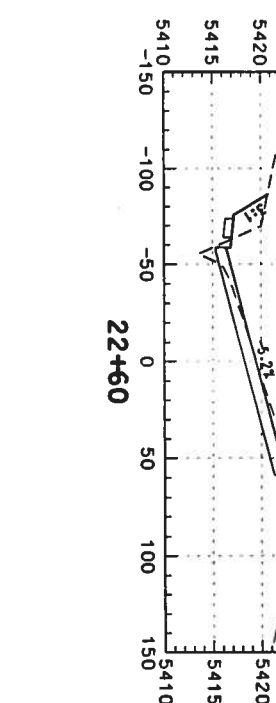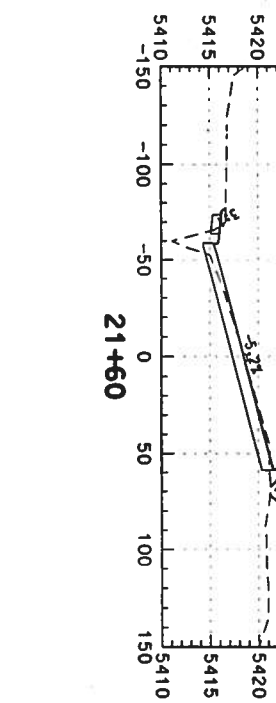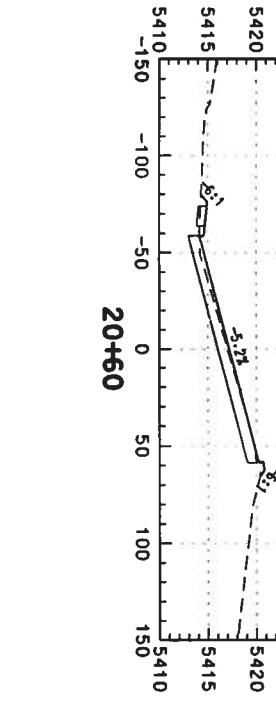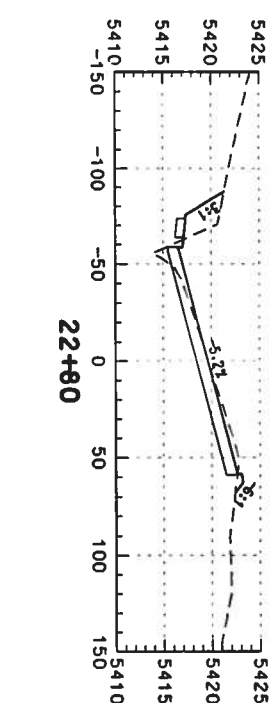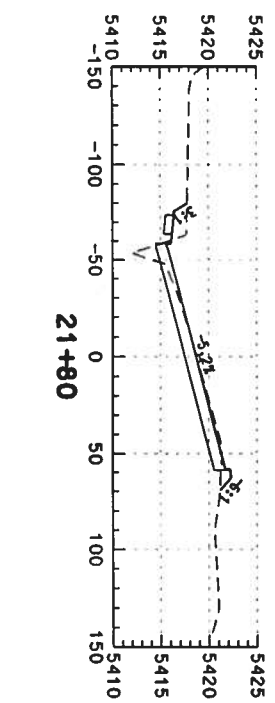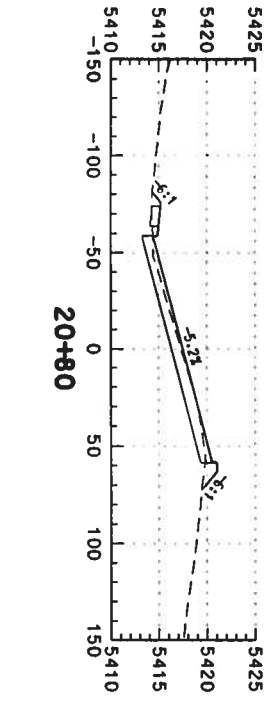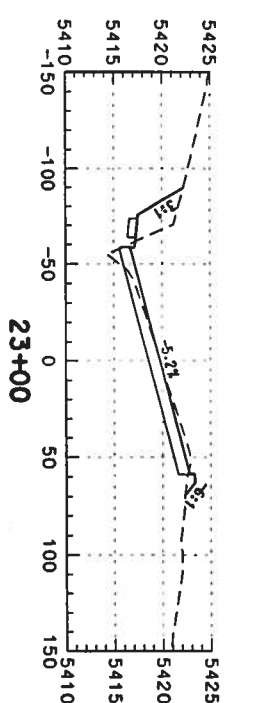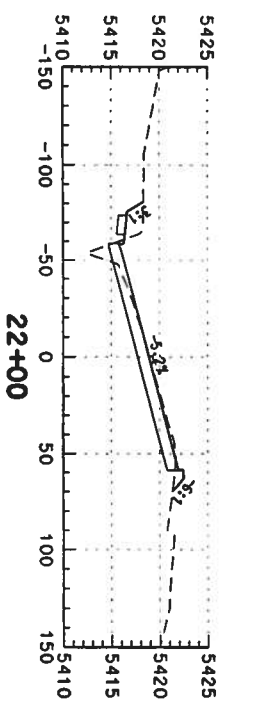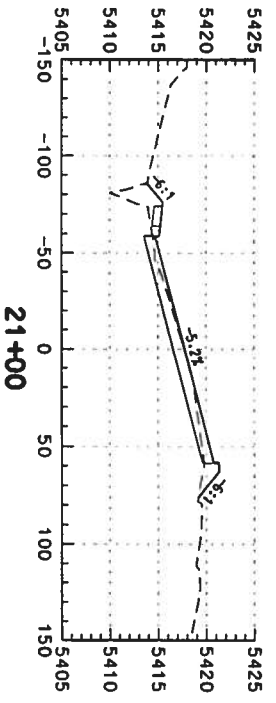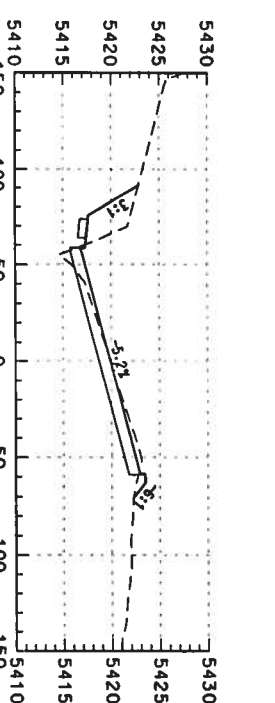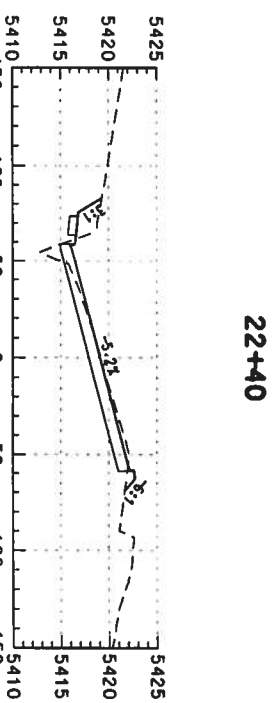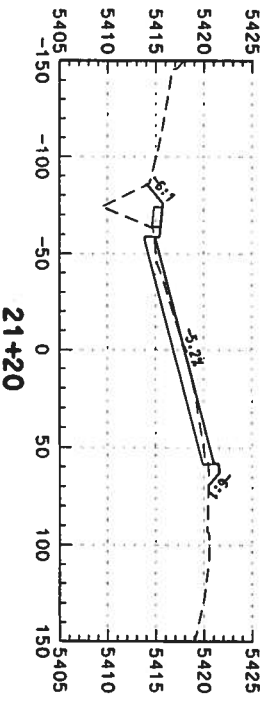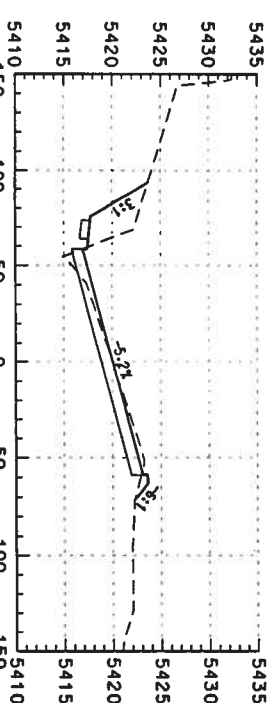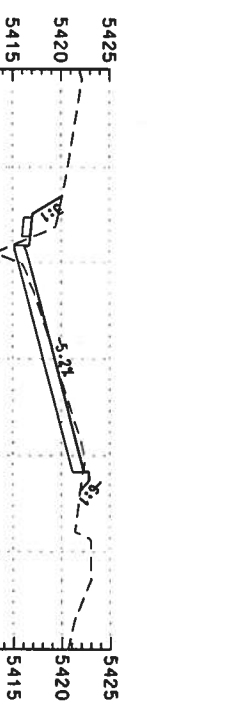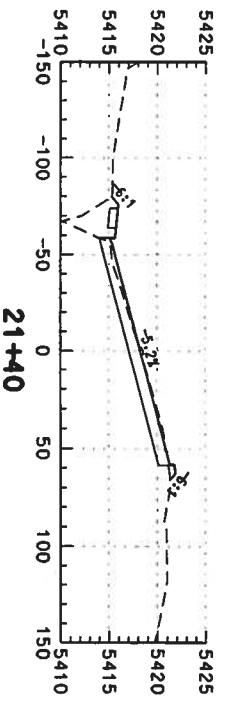

Computer File Information

Creation Date: 02/14/03 Initials: DAF
 Last Modification Date: Initials:
 Full Path: S:\Tranpro\246042.12\HwyDes\Plans\
 Drawing File Name: rdxs-no-2d007.dgn
 Scale: Units: ENGLISH

Index of Revisions

As Constructed










No. Revisions:
 Revised:
 Void:

US 85 CROSS SECTIONS

Designer: DAF
 Detailer: DAF
 Sheet Subset: Roadway
 Subset Sheets: of

Project No./Code

NH 0852-086
 13429
 Sheet Number: 306

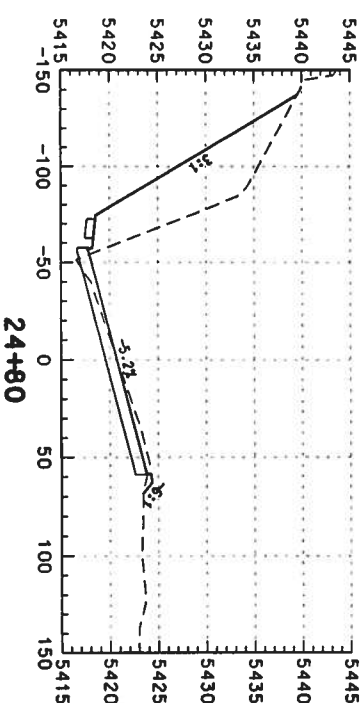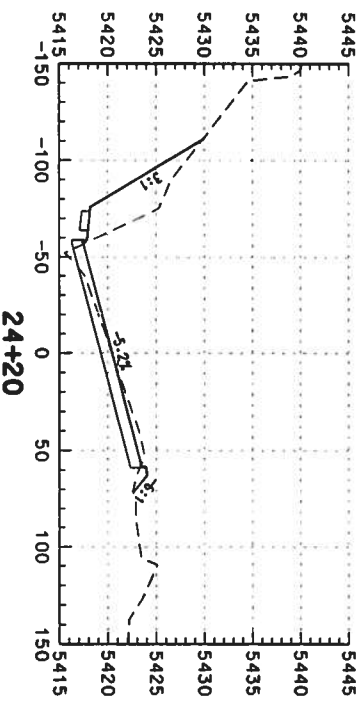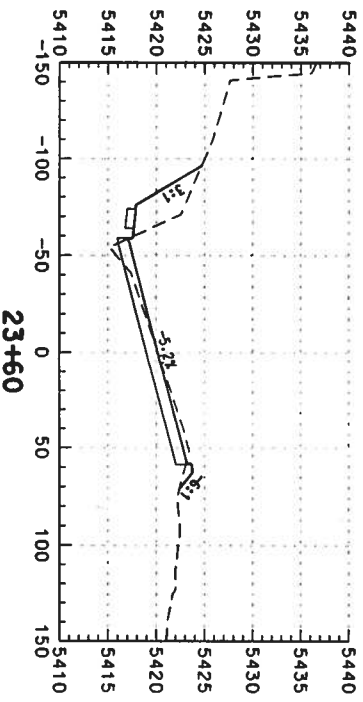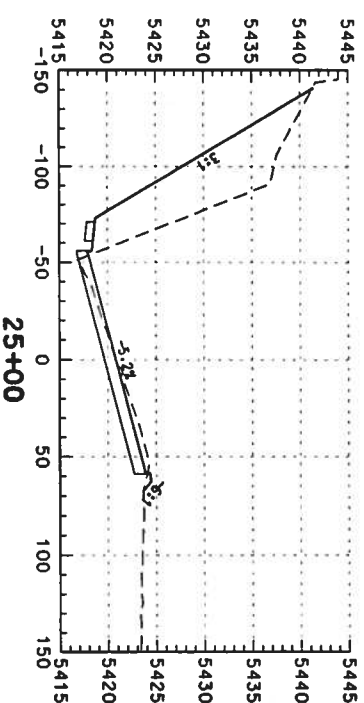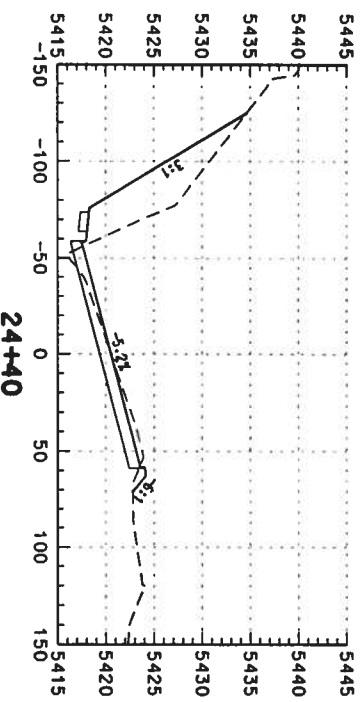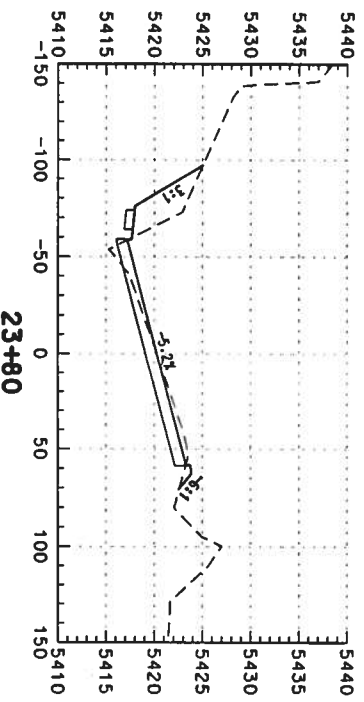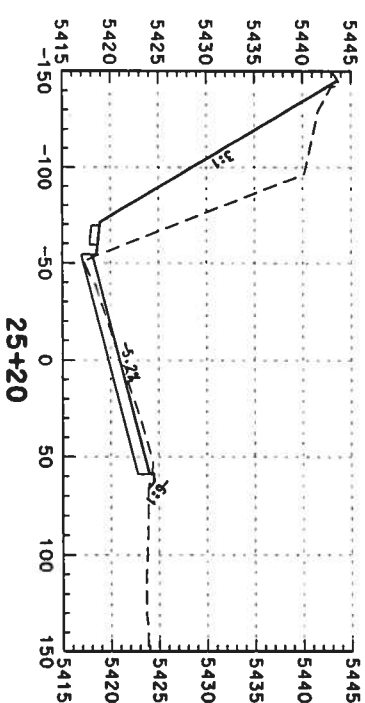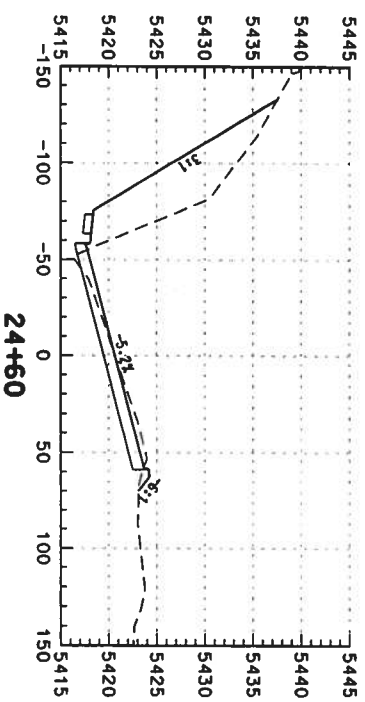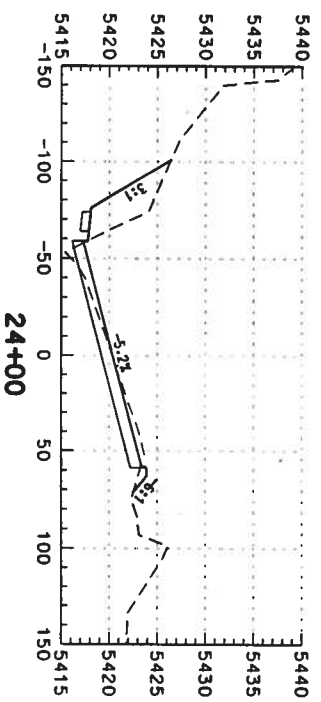

Computer File Information	
Creation Date:	02/14/03
Last Modification Date:	
Full Path:	S:\Transport\246042.12\HyDes\Plans\
Drawing File Name:	rdxs-no-20008.dgn
Scale:	Units: ENGLISH

Index of Revisions	
Initials:	DAF





DOT
 DEPARTMENT OF TRANSPORTATION
 REGION 1
 359 Inverness Dr. South
 Suite K
 Englewood, CO 80112
 Phone: (303) 790-1020
 FAX: (303) 790-1037

PBSJ
 5500 Greenwood Plaza Blvd.
 Suite 150
 Greenwood Village, CO 80111
 Phone: 303/221-7275
 Fax: 303/221/7276

As Constructed	
No. Revisions:	
Revised:	
Void:	

US 85 CROSS SECTIONS	
Designer:	DAF
Detailer:	DAF
Sheet Subset:	Roadway
Structure Numbers:	
Subset Sheets:	
	of


Project No./Code	
NH 0852-086	
13429	
Sheet Number:	307

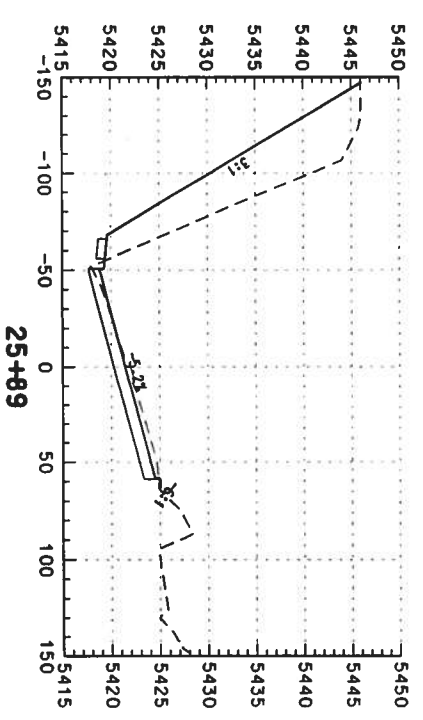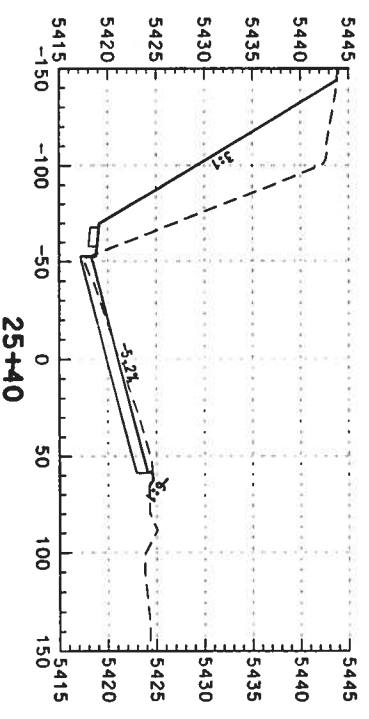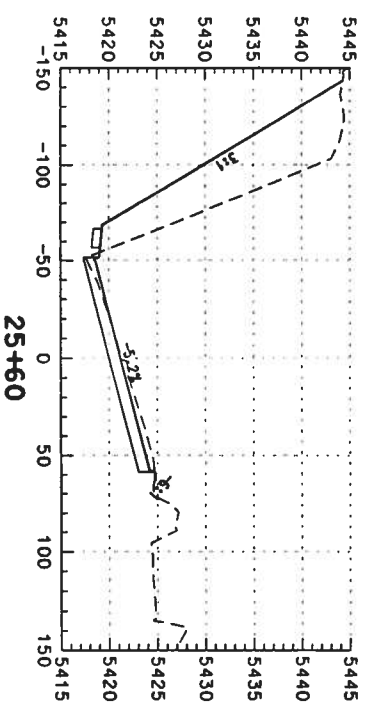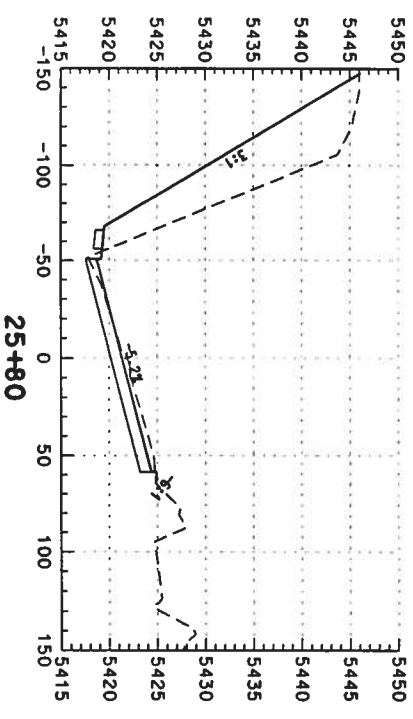

Computer File Information

Creation Date: 02/14/03 Initials: DAF
 Lost Modification Date: Initials:
 Full Path: S:\Tromproj\246042\2\HydDes\Plans\
 Drawing File Name: rdxs-no-2d009.dgn
 Scale: Units: ENGLISH

Index of Revisions



359 Inverness Dr. South
 Suite K
 Englewood, CO 80112
 Phone: (303) 790-1020
 FAX: (303) 790-037



5500 Greenwood Plaza Blvd.
 Suite 150
 Greenwood Village, CO 80111
 Phone: 303/221-7275
 Fax: 303/221/7276








As Constructed

No. Revisions:	
Revised:	
Void:	

US 85 CROSS SECTIONS

Designer: DAF
 Detailer: DAF
 Sheet Subset: Roadway
 Subsets: of

Project No./Code
 NH 0852-086
 Sheet Number: 13429
 308

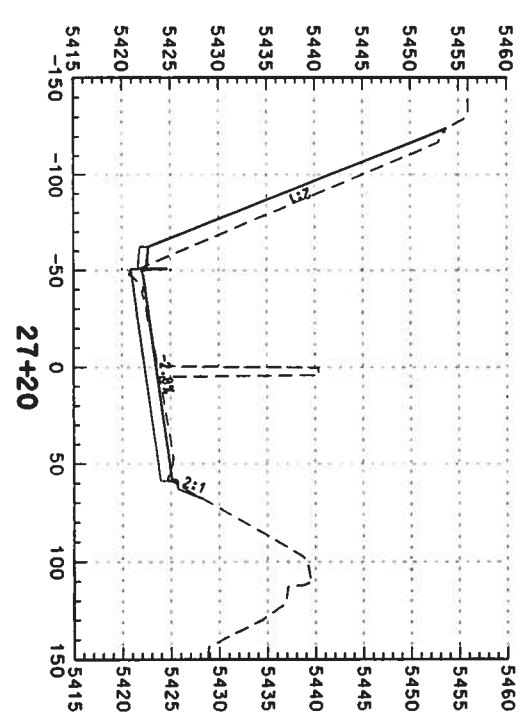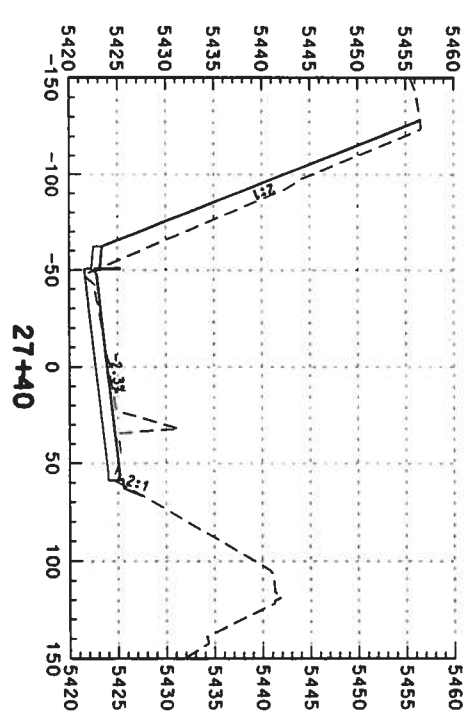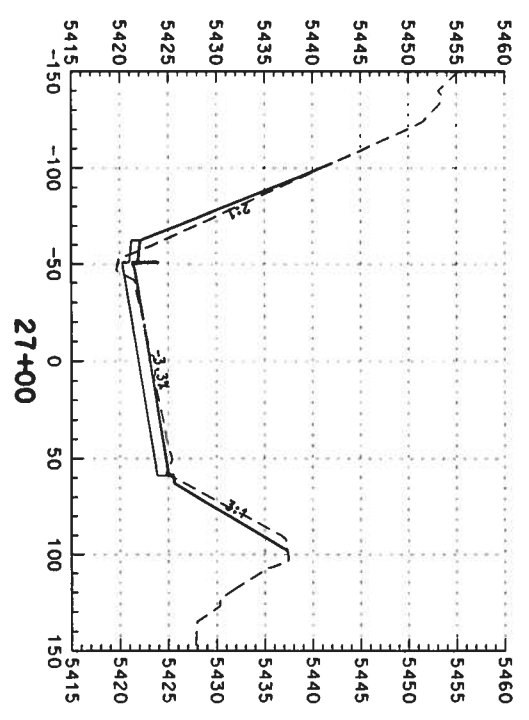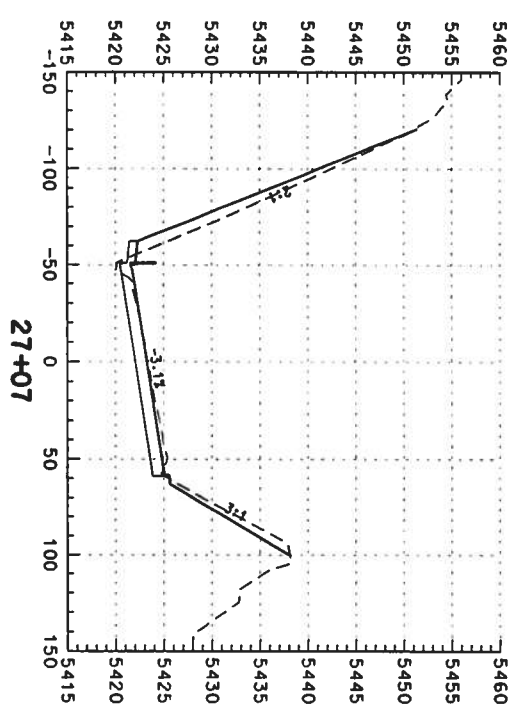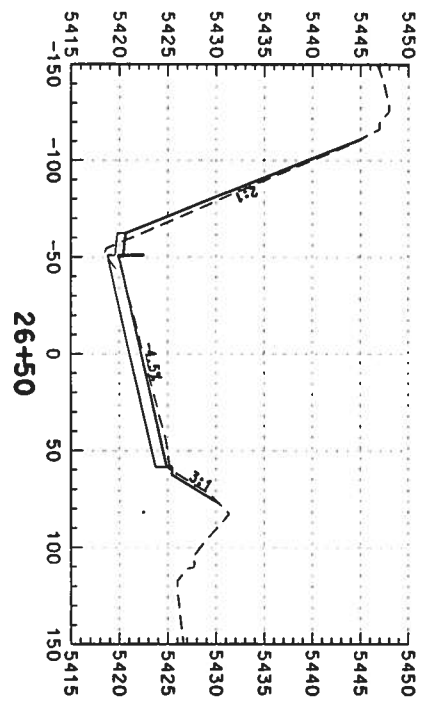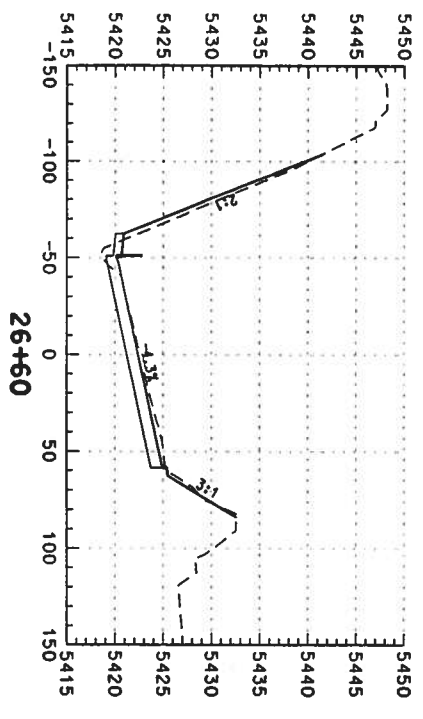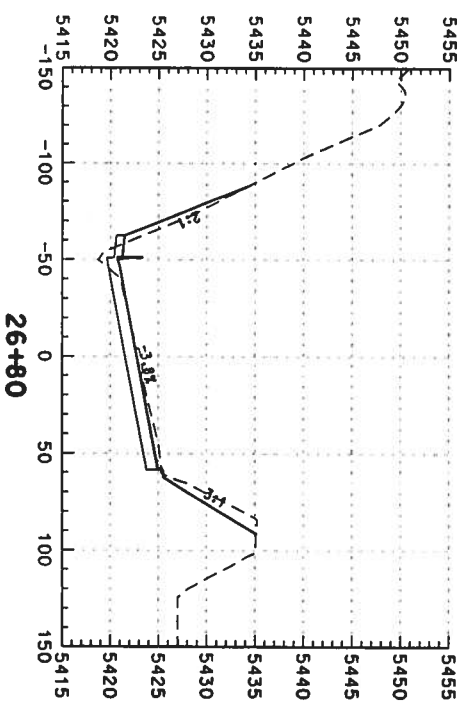

Computer File Information

Creation Date: 02/14/03 Initials: DAF
 Last Modification Date: Initials:
 Full Path: S:\Transport\246042\246042\HwyDes\Plans\
 Drawing File Name: rdxs-no-2d010.dgn
 Scale: Units: ENGLISH

Index of Revisions

359 Inverness Dr. South
 Suite K
 Englewood, CO 80112
 Phone: (303) 790-1020
 FAX: (303) 790-1037

REGION 1

5500 Greenwood Plaza Blvd.
 Suite 150
 Greenwood Village, CO 80111
 Phone: 303/221-7275
 Fax: 303/221/7276

As Constructed





No. Revisions:	
Revised:	
Void:	



US 85 CROSS SECTIONS







Designer:	DAF
Detailer:	DAF
Sheet Subset:	Roadway
Structure Numbers:	
Subset Sheets:	

Project No./Code

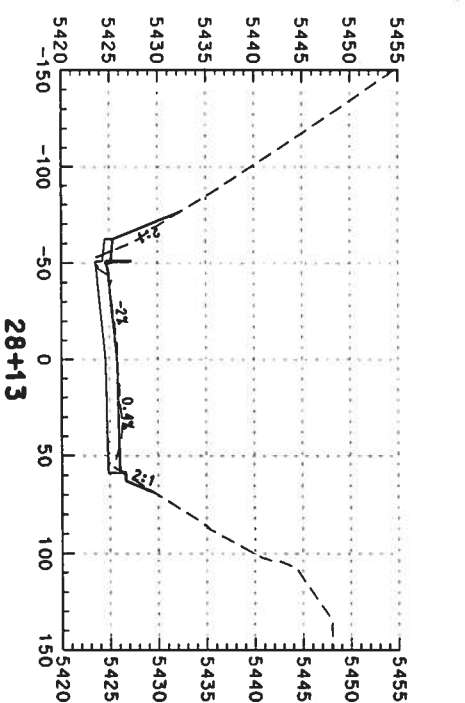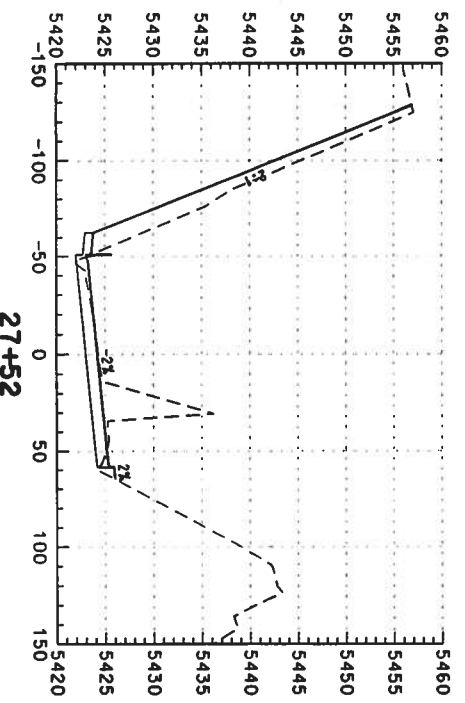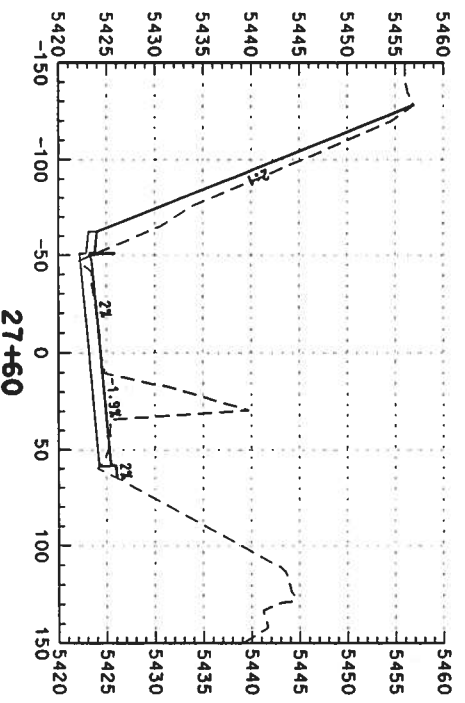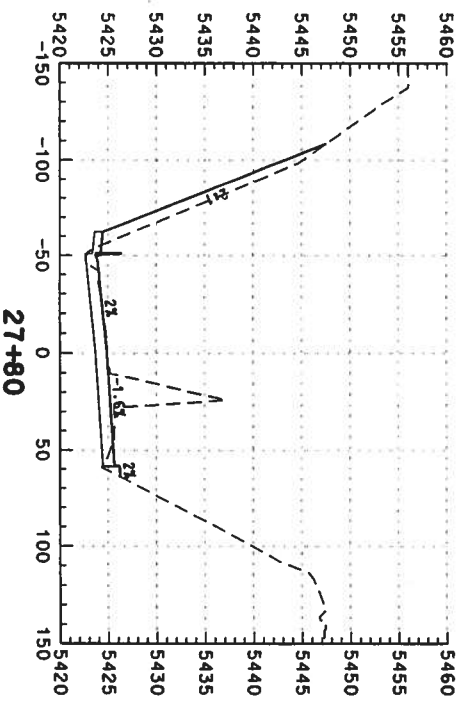NH 0852-086
 13429
 Sheet Number: 309



Computer File Information		Index of Revisions		As Constructed		US 85 CROSS SECTIONS		Project No./Code	
Creation Date:	02/14/03	Initials:	DAF	No. Revisions:		Designer:	DAF	Structure	
Last Modification Date:		Initials:		Revised:		Detailer:	DAF	Numbers	
Full Path:	S:\Tranpro\ 246042\2\HwyDes\Plans\			Void:		Sheet Subset:	Roadway	Subset Sheets:	
Drawing File Name:	rdxs-no-2d011.dgn								of
Scale:	Units: ENGLISH								
 359 Inverness, Dr. South Suite K Englewood, CO 80112 Phone: (303) 790-1020 Fax: (303) 790-1037		 5500 Greenwood Plaza Blvd. Suite 150 Greenwood Village, CO 80111 Phone: 303/221-7275 Fax: 303/221/7276		REGION 1		US 85 CROSS SECTIONS		Sheet Number:	
								310	

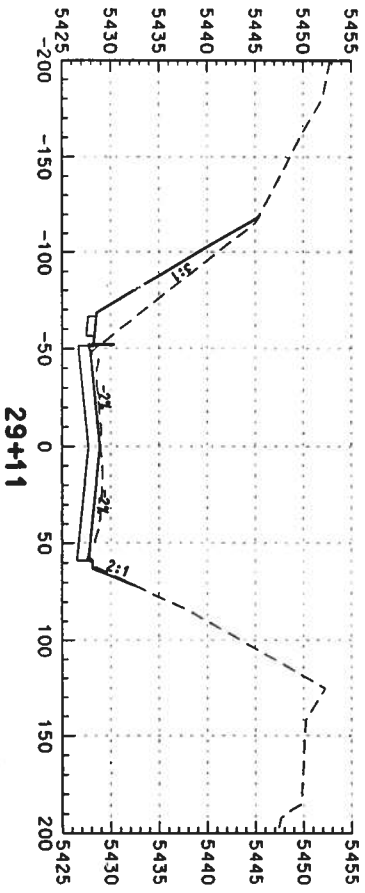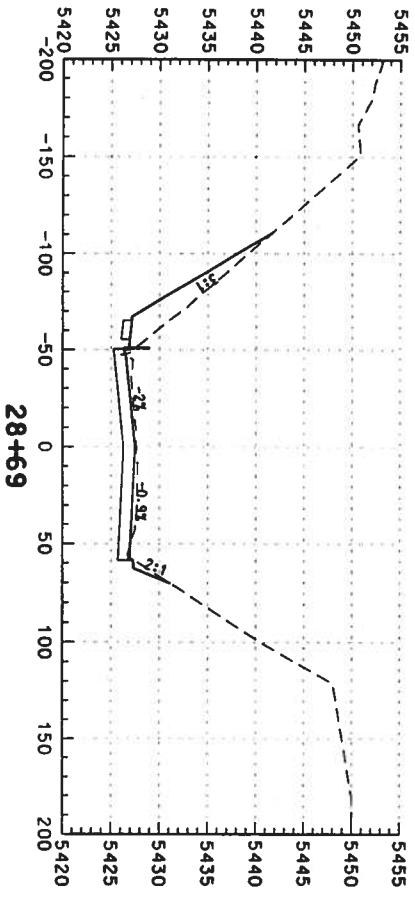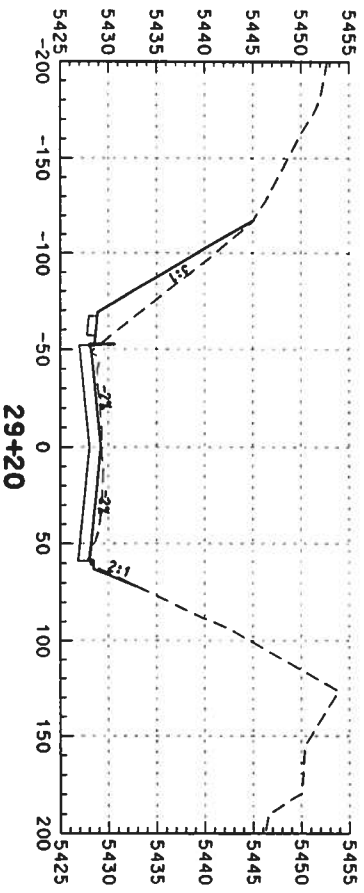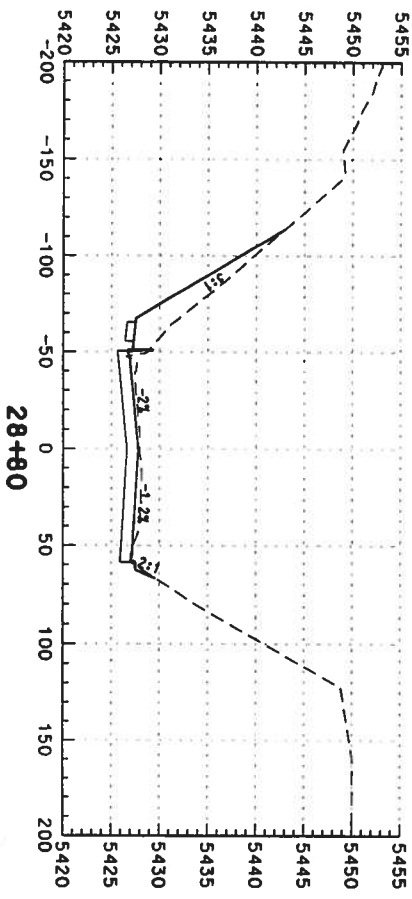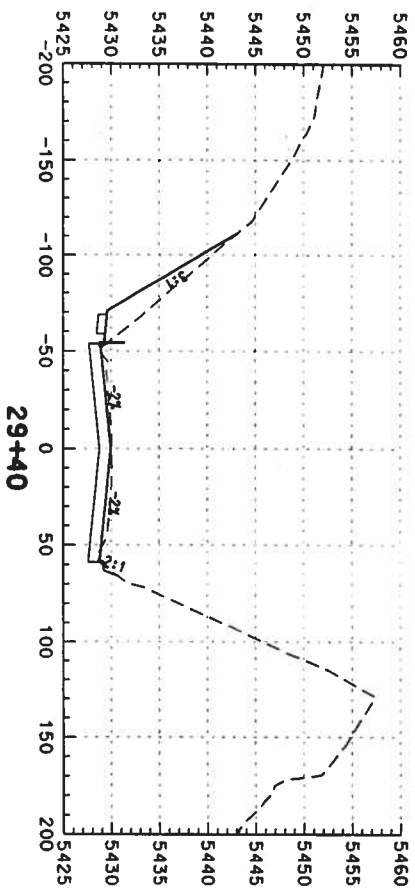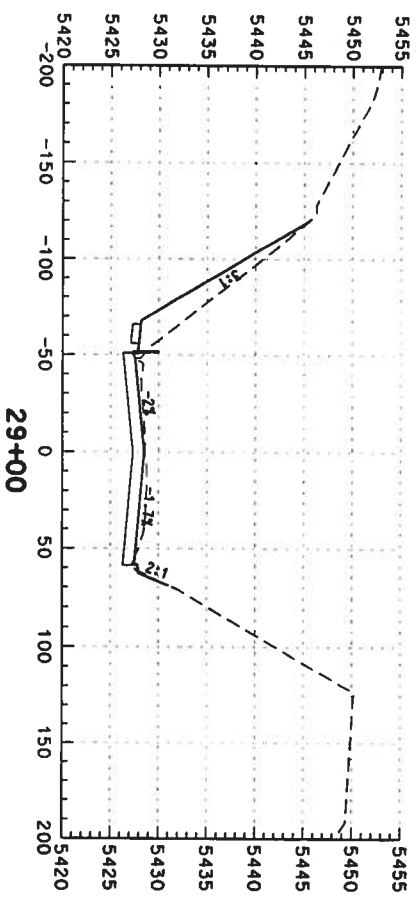

Computer File Information

Creation Date: 02/14/03 Initials: DAF
 Last Modification Date: Initials:
 Full Path: S:\Tranproj\246042.12\HwyDes\Plans\
 Drawing File Name: rdxs-no-20012.dgn
 Scale: Units: ENGLISH

Index of Revisions

No.	Description	Date	By



DEPARTMENT OF TRANSPORTATION
REGION 1
 359 Inverness Dr. South
 Suite K
 Englewood, CO 80112
 Phone: (303) 790-1020
 Fax: (303) 790-1037



5500 Greenwood Plaza Blvd.
 Suite 150
 Greenwood Village, CO 80111
 Phone: 303/221-7275
 Fax: 303/221/7276

As Constructed







No. Revisions:
 Revised:
 Void:

US 85 CROSS SECTIONS

Designer: DAF
 Detailer: DAF
 Sheet Subset: Roadway
 Subsheet Numbers:
 of

Project No./Code

NH 0852-086
 13429
 Sheet Number: 311

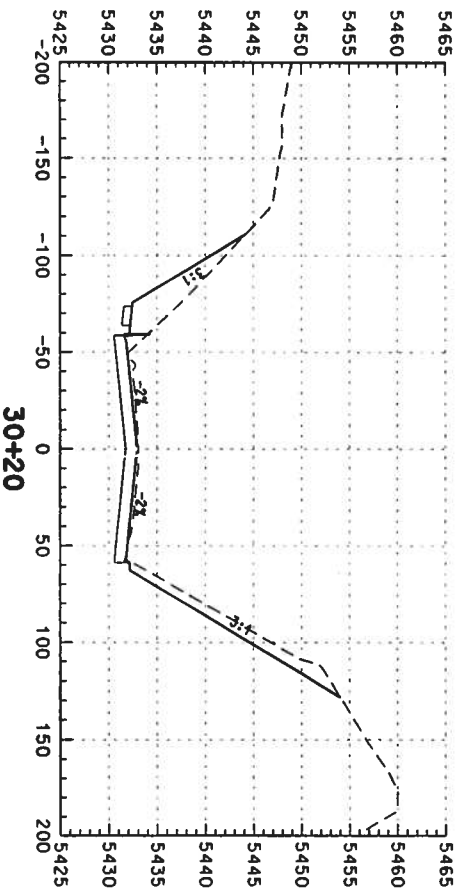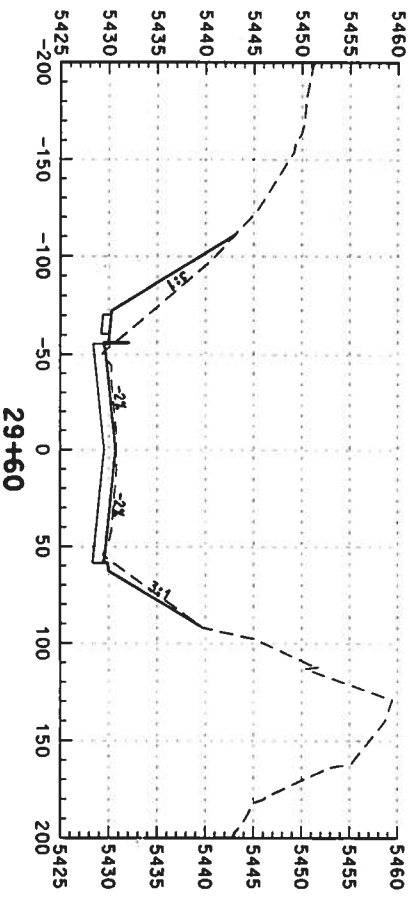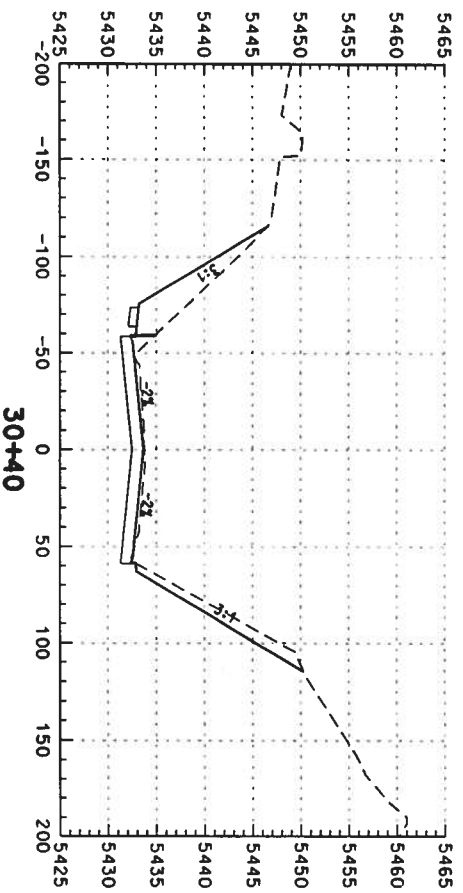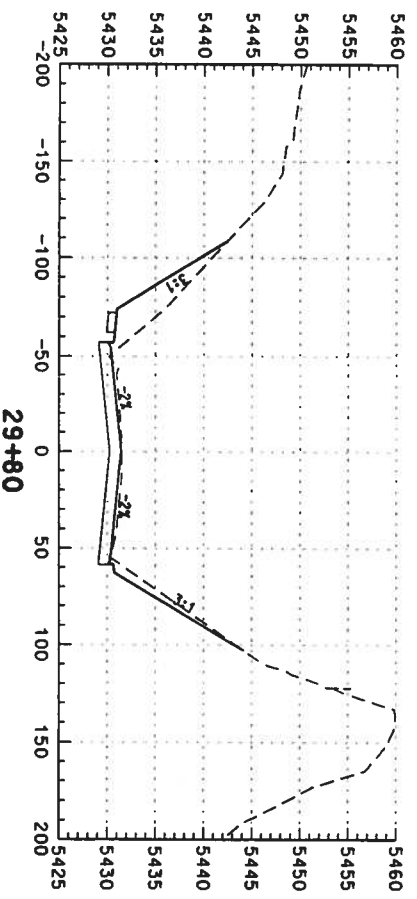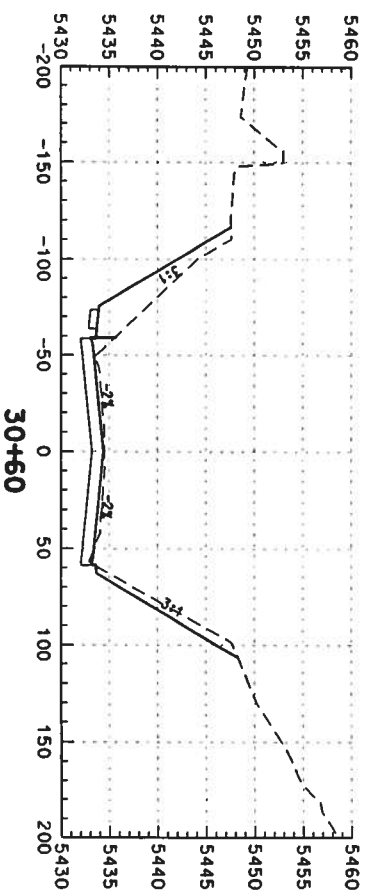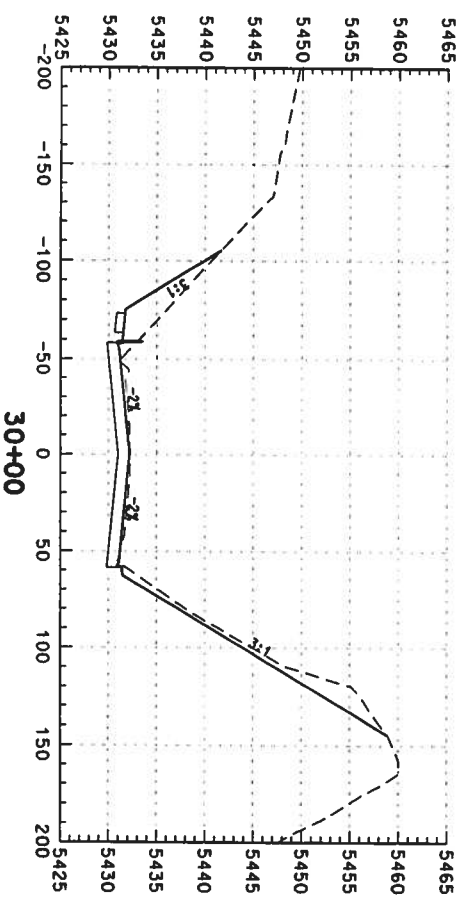

Computer File Information

Creation Date: 02/14/03 Initials: DAF
 Last Modification Date: Initials:
 Full Path: S:\Trampoj\246042.12\HwyDes\Plans\
 Drawing File Name: rdxs-no-2d013.dgn
 Scale: Units: ENGLISH

Index of Revisions

No.	Description	Date	By



DEPARTMENT OF TRANSPORTATION
REGION 1
 359 Inverness Dr. South
 Suite K
 Englewood, CO 80112
 Phone: (303) 790-1020
 Fax: (303) 790-1037



5500 Greenwood Plaza Blvd.
 Suite 150
 Greenwood Village, CO 80111
 Phone: 303/221-7275
 Fax: 303/221/7276

As Constructed








No. Revisions:
 Revised:
 Void:

US 85 CROSS SECTIONS

Designer: DAF
 Detailer: DAF
 Sheet Subset: Roadway
 Structure Numbers
 Subsets Sheets: of

Project No./Code

NH 0852-086
 13429
 Sheet Number: 312

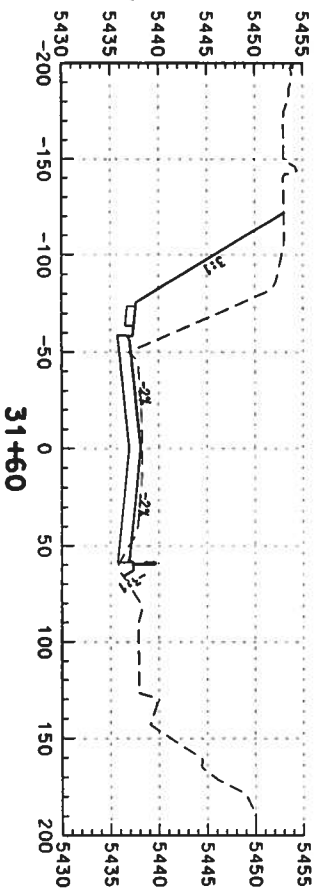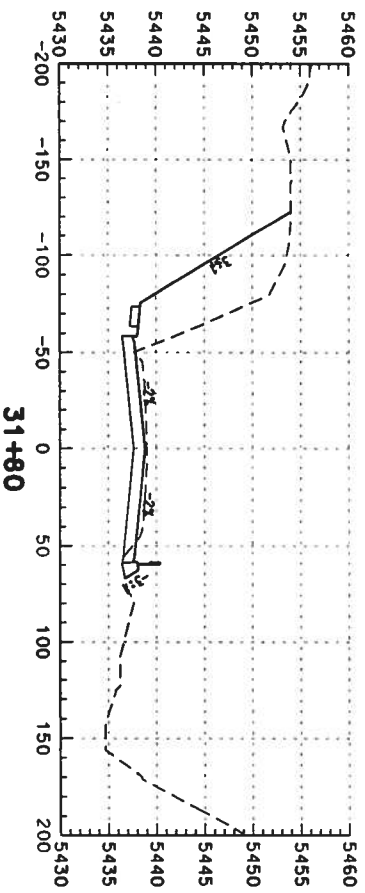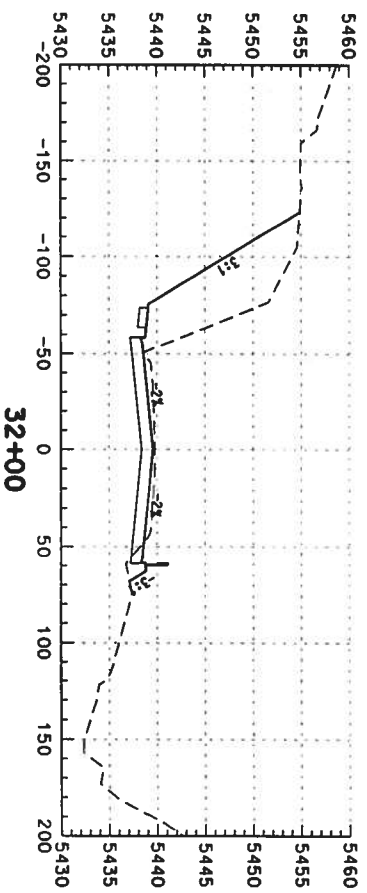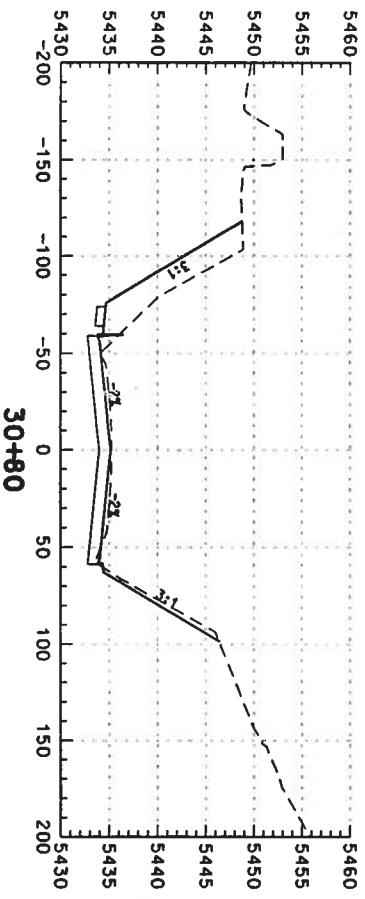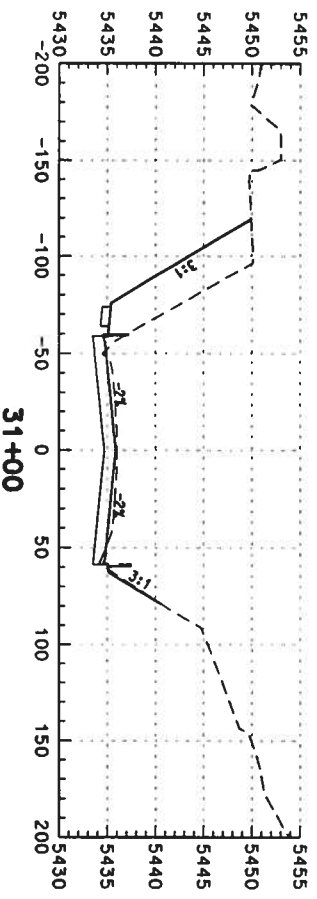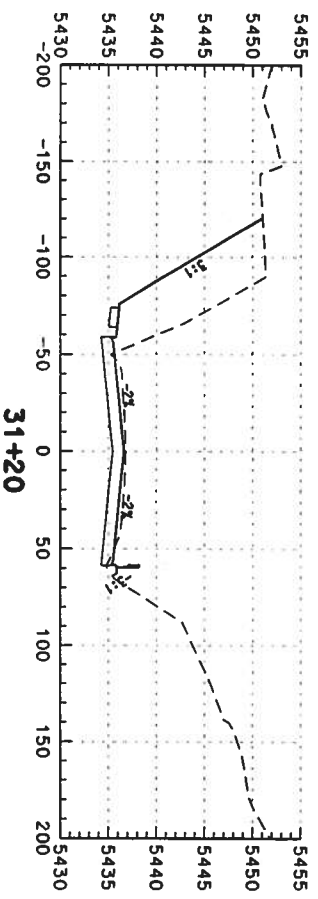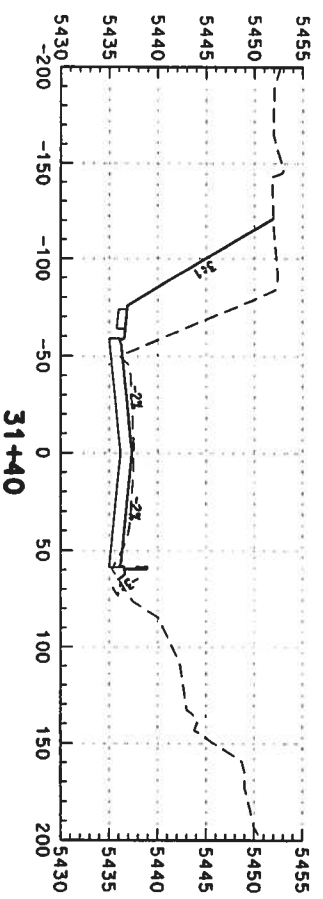

Computer File Information

Creation Date: 02/14/03 Initials: DAF
 Last Modification Date: Initials:
 Full Path: S:\Transport\246042\2\HwyDes\Plans\
 Drawing File Name: rdxs-no-2d014.dgn
 Scale: Units: ENGLISH

Index of Revisions

No.	Description	Date	By



339 Inverness Dr. South
 Suite K
 Englewood, CO 80112
 Phone: (303) 790-1020
 Fax: (303) 790-1037









5500 Greenwood Plaza Blvd.
 Suite 150
 Greenwood Village, CO 80111
 Phone: 303/221-7275
 Fax: 303/221/7276

As Constructed
 No. Revisions:
 Revised:
 Void:

US 85 CROSS SECTIONS
 Designer: DAF
 Detailer: DAF
 Sheet Subset: Roadway
 Subset Sheets: of

Project No./Code
 NH 0852-086
 Sheet Number: 13429
 of 313

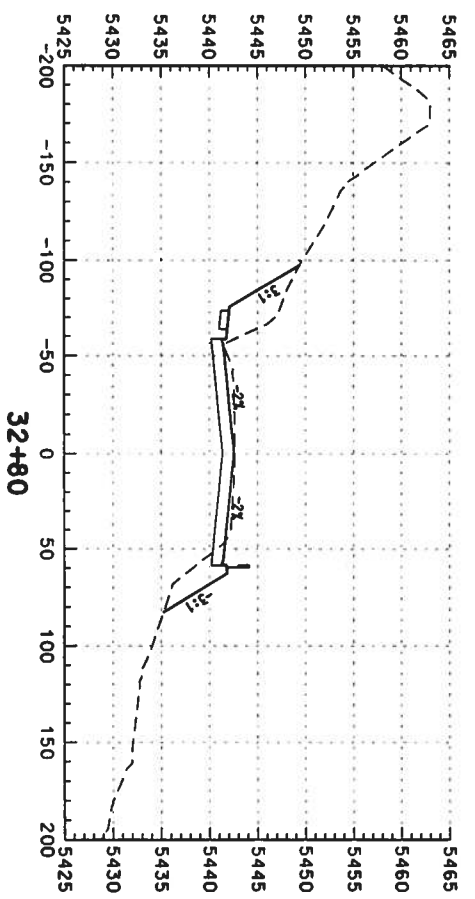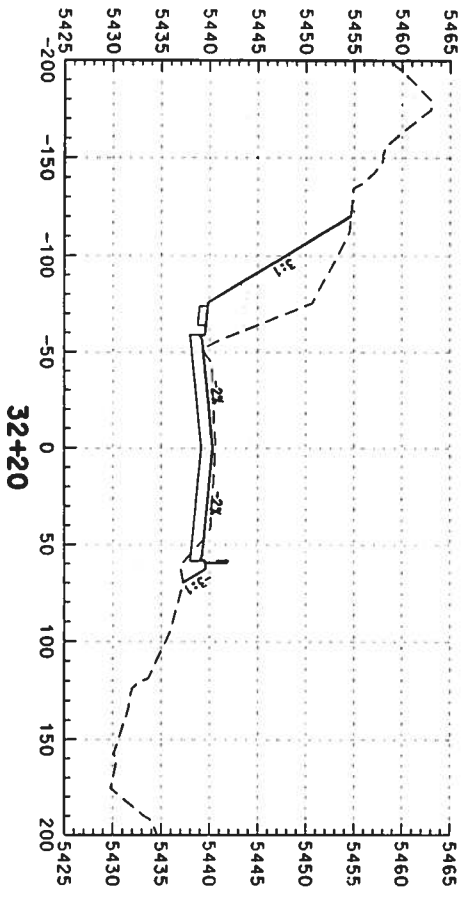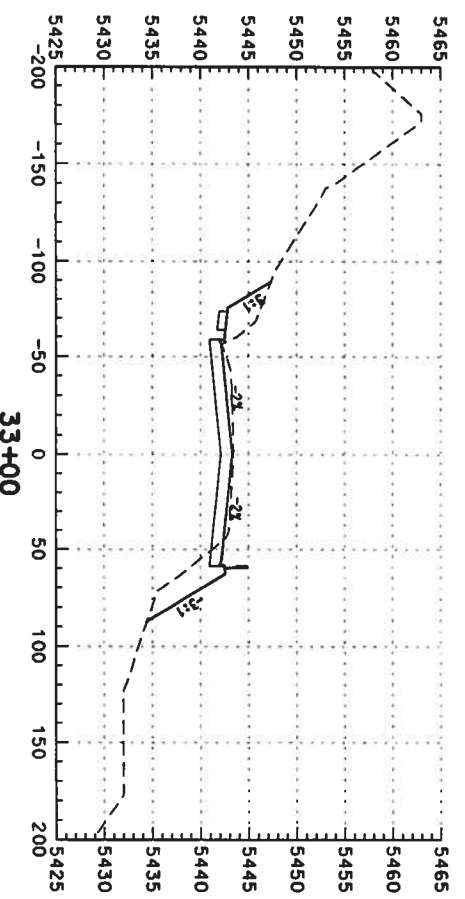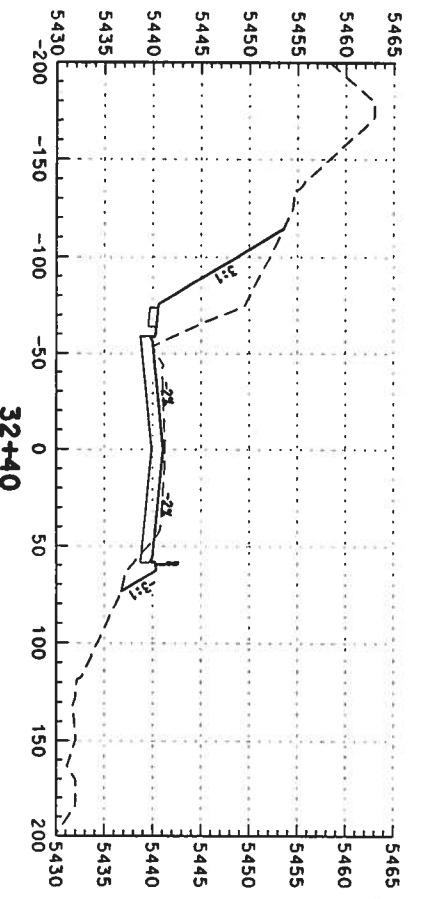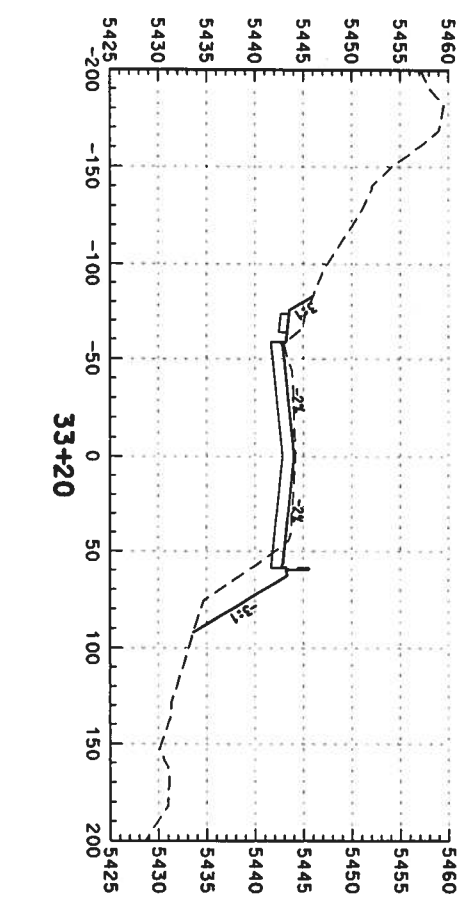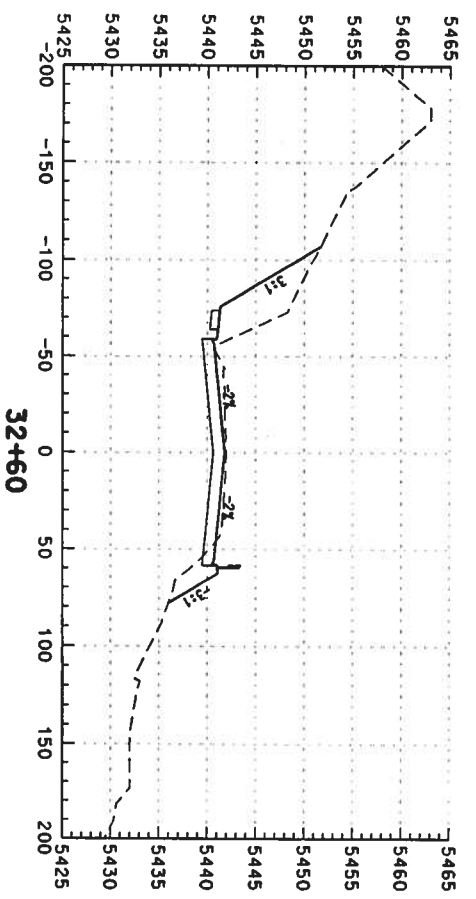

Computer File Information

Creation Date: 02/14/03 Initials: DAF
 Last Modification Date: Initials:
 Full Path: S:\Tranpro\246042.12\HWDes\Plans\
 Drawing File Name: r dxs-no-2d015.dgn
 Scale: Units: ENGLISH

Index of Revisions

No.	Description	Date	By



359 Inverness Dr. South
 Suite K
 Englewood, CO 80112
 Phone: (303) 790-1020
 Fax: (303) 790-1037



5500 Greenwood Plaza Blvd.
 Suite 150
 Greenwood Village, CO 80111
 Phone: 303/221-7275
 Fax: 303/221/7276

As Constructed








No. Revisions:
 Revised:
 Void:


US 85 CROSS SECTIONS









Designer: DAF
 Detailer: DAF
 Sheet Subset: Roadway
 Structure Numbers
 Subset Sheets: of

Project No./Code

NH 0852-086
 13429
 Sheet Number: 314

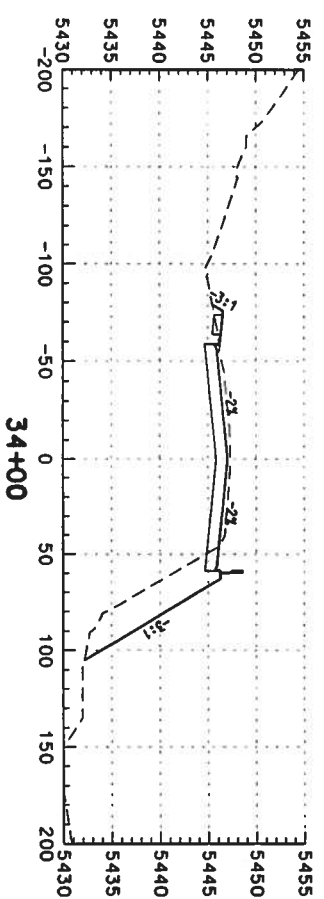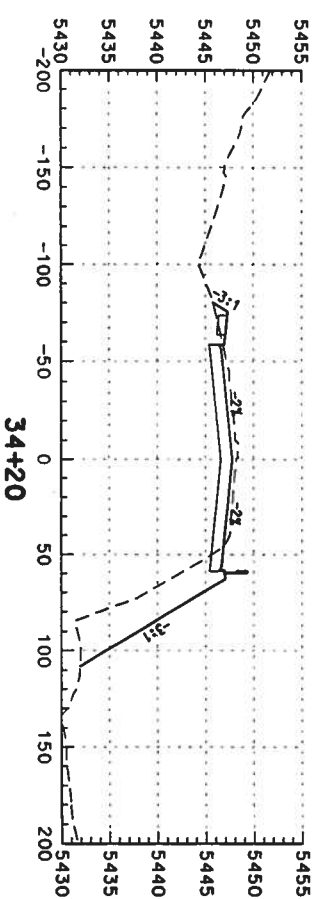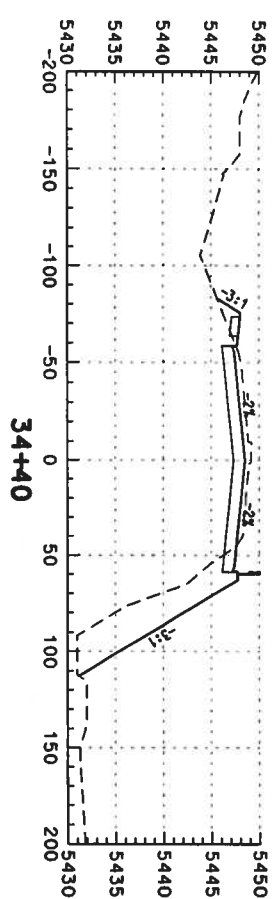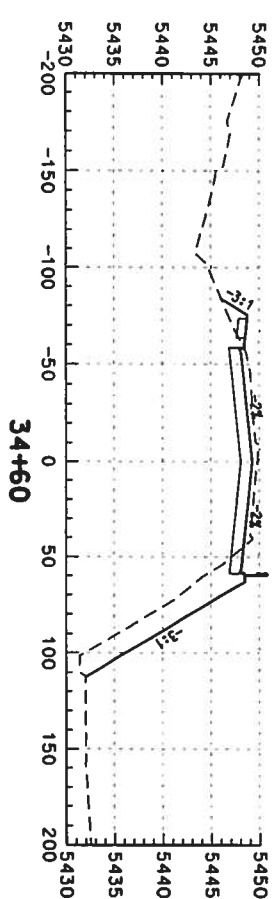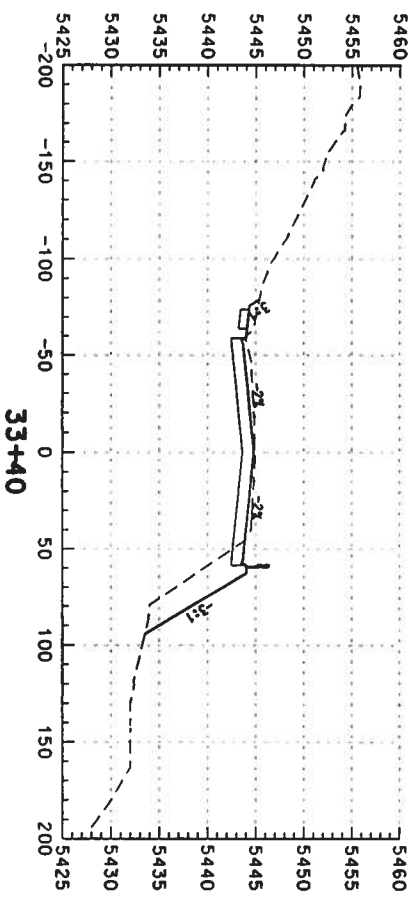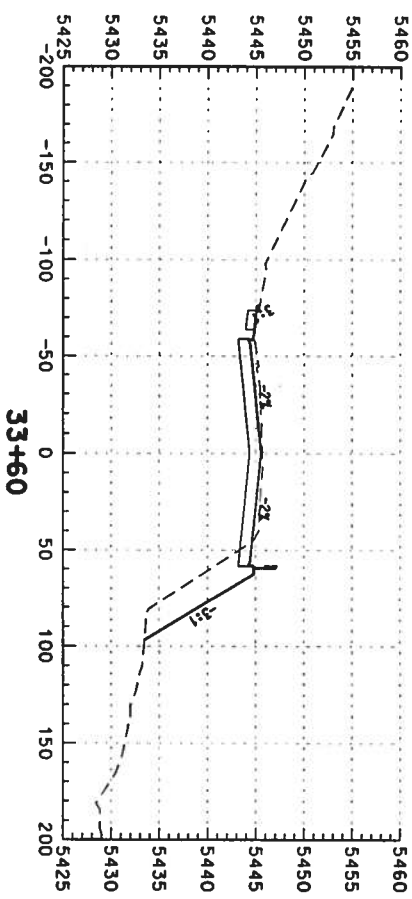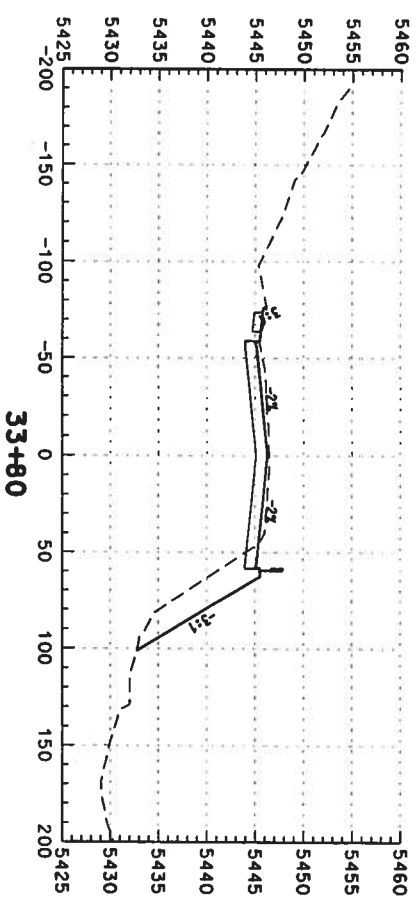


Computer File Information		Index of Revisions				As Constructed		US 85 CROSS SECTIONS		Project No./Code	
Creation Date:	02/14/03	Initials:	DAF				No. Revisions:				NH 0852-086
Last Modification Date:		Initials:					Revised:		Designer:	DAF	Sheet Number:
Full Path:	S:\Transport\24604.2\HwyDes\Plans\						Void:		Detailer:	DAF	13429
Drawing File Name:	r dxs-no-2d016.dgn								Sheet Subset:	Roadway	315
Scale:	Units: ENGLISH								Subset Sheets:		of
				REGION 1							
				359 Inverness Dr. South Suite K Englewood, CO 80112 Phone: (303) 790-1020 Fax: (303) 790-1037				5500 Greenwood Plaza Blvd. Suite 150 Greenwood Village, CO 80111 Phone: 303/221-7275 Fax: 303/221/7276			

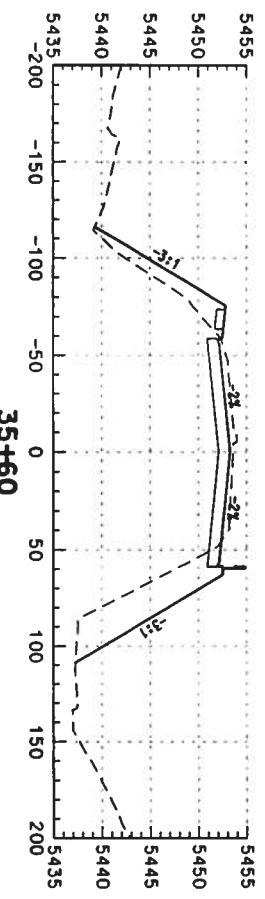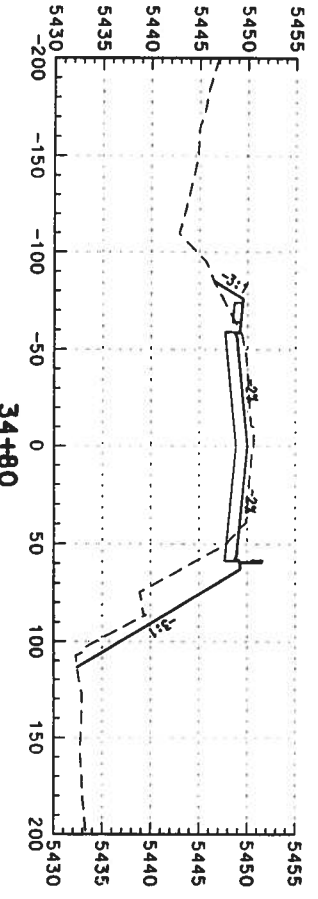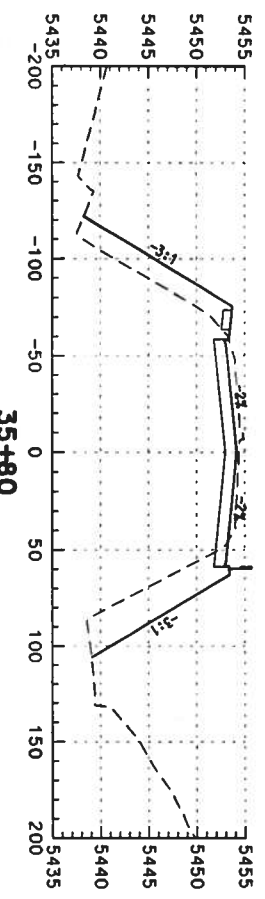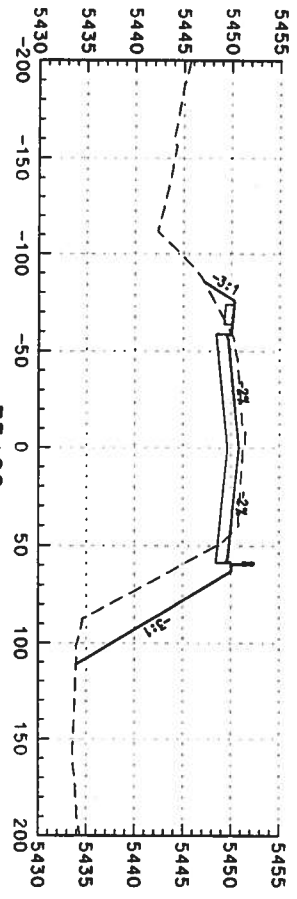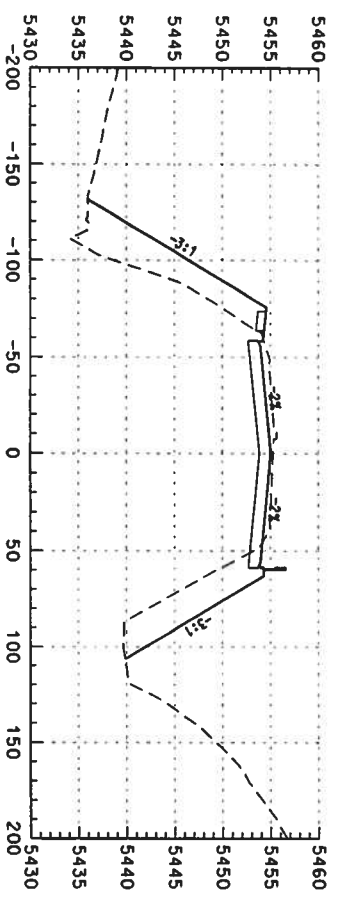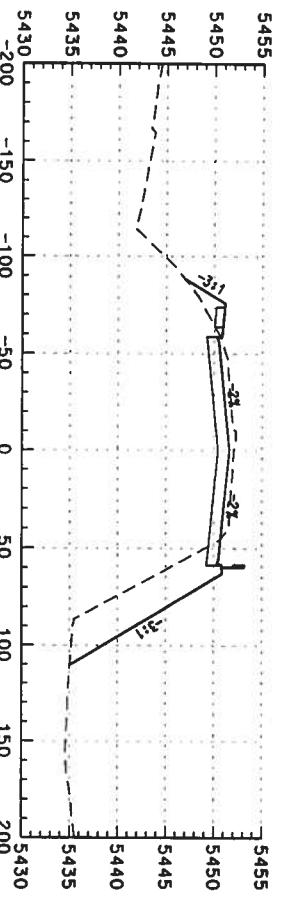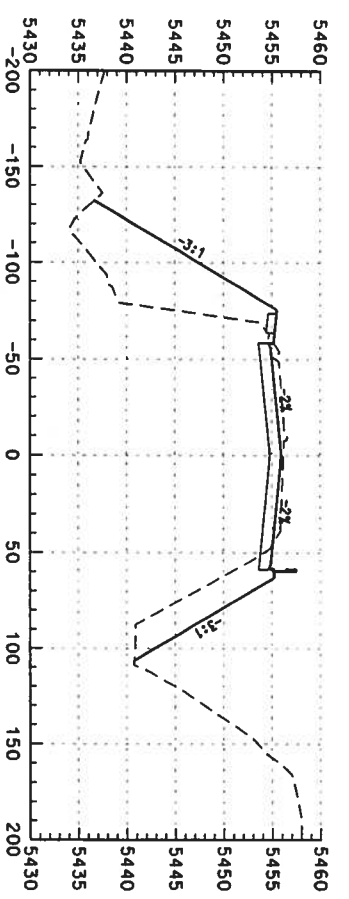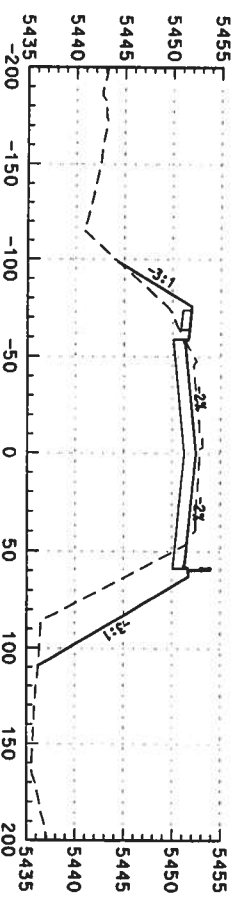

Computer File Information

Creation Date: 02/14/03 Initials: DAF
 Last Modification Date: Initials:
 Full Path: S:\Tranpro\246042.12\HwyDes\Plans\
 Drawing File Name: rdxs-no-2d017.dgn
 Scale: Units: ENGLISH

Index of Revisions

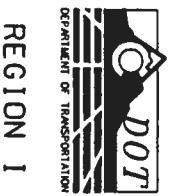

359 Inverness Dr. South
 Suite K
 Englewood, CO 80112
 Phone: (303) 790-1020
 Fax: (303) 790-1037

PBSJ
 5500 Greenwood Plaza Blvd.
 Suite 150
 Greenwood Village, CO 80111
 Phone: 303/221-7275
 Fax: 303/221/7276

As Constructed











No. Revisions:
 Revised:
 Void:

US 85 CROSS SECTIONS

Designer: DAF
 Detailer: DAF
 Sheet Subset: Roadway
 Subsets Sheets: of

Project No./Code

NH 0852-086
 13429
 Sheet Number: 316

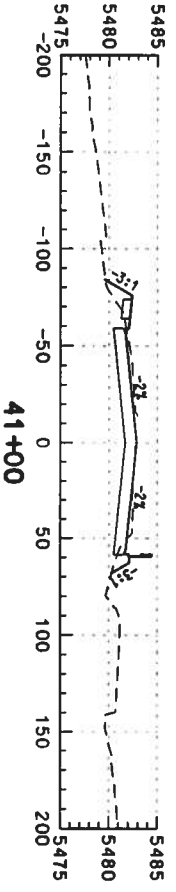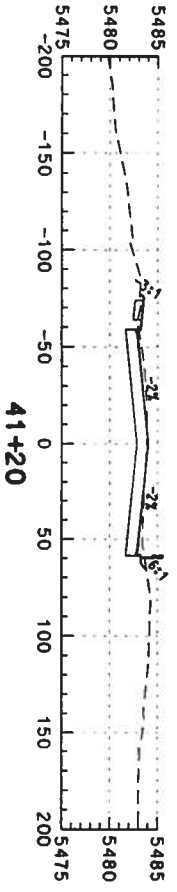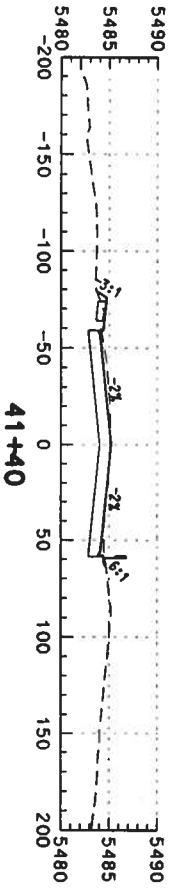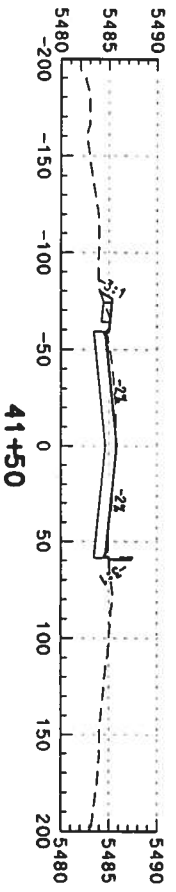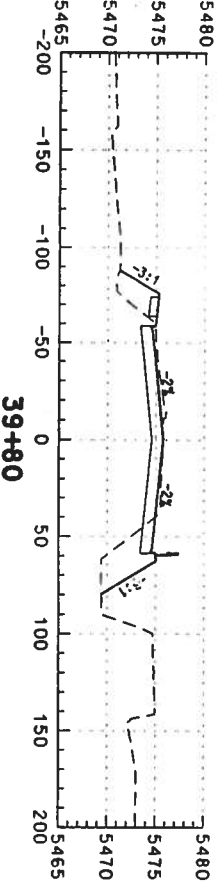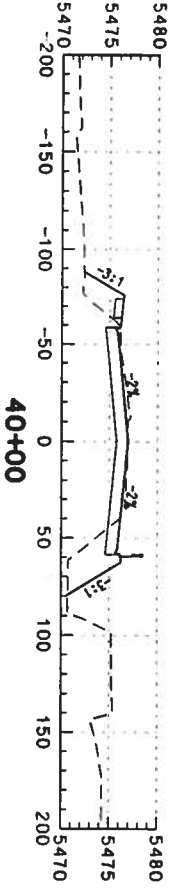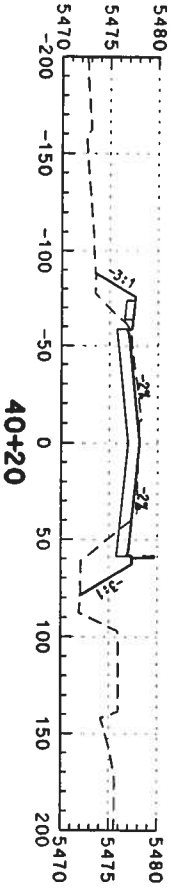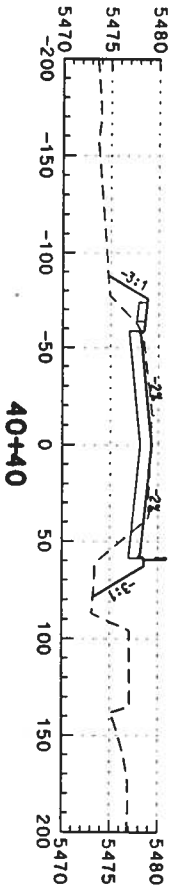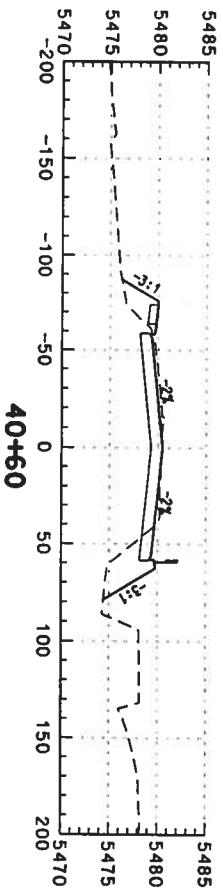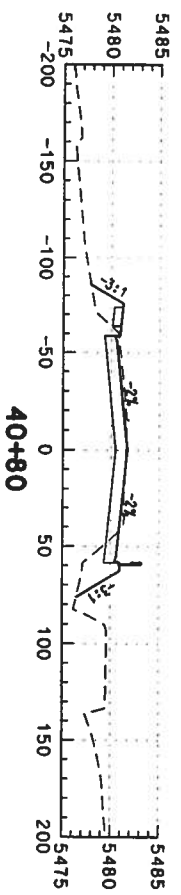

Computer File Information

Creation Date: 02/14/03 Initials: DAF
 Last Modification Date: Initials:
 Full Path: S:\Tranpro\246042.12\HwyDes\Plans\
 Drawing File Name: rdxs-no-2d020.dgn
 Scale: Units: ENGLISH

Index of Revisions



359 Inverness Dr. South
 Suite K
 Englewood, CO 80112
 Phone: (303) 790-1020
 Fax: (303) 790-1037



5500 Greenwood Plaza Blvd.
 Suite 150
 Greenwood Village, CO 80111
 Phone: 303/221-7275
 Fax: 303/221/7276

As Constructed














No. Revisions:
 Revised:
 Void:

US 85 CROSS SECTIONS

Designer: DAF Structure
 Detailer: DAF Numbers
 Sheet Subset: Roadway Subset Sheets: of

Project No./Code

NH 0852-086
 13429
 Sheet Number: 319

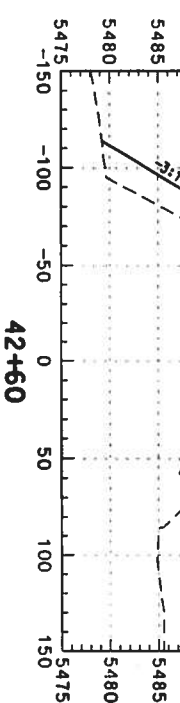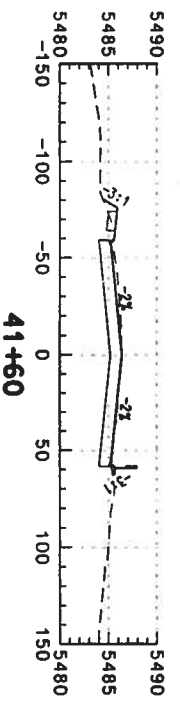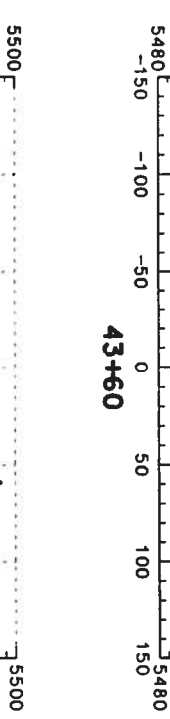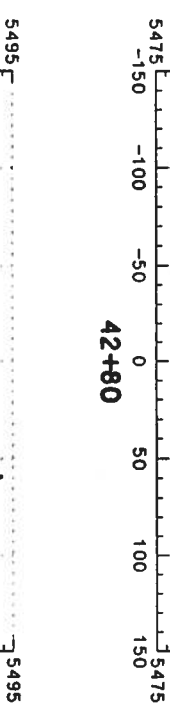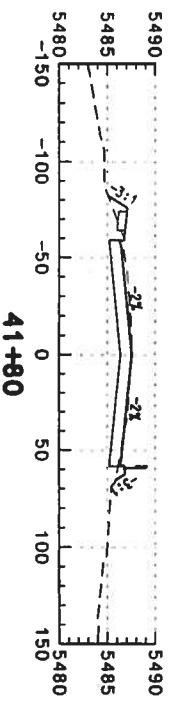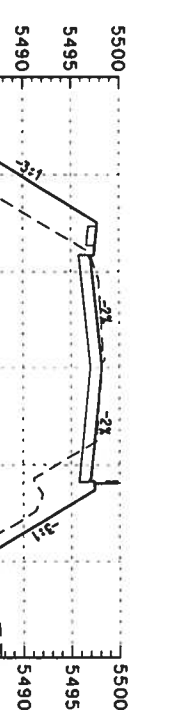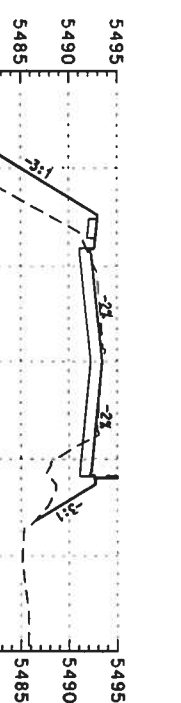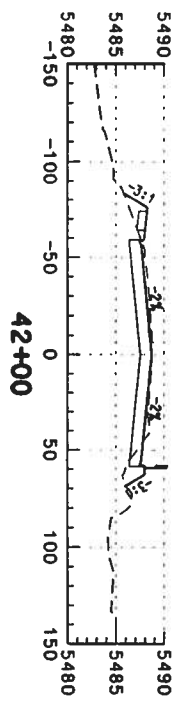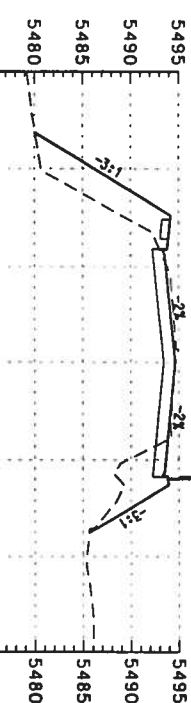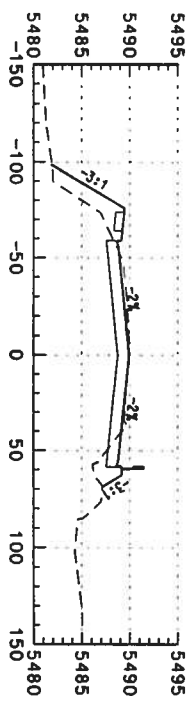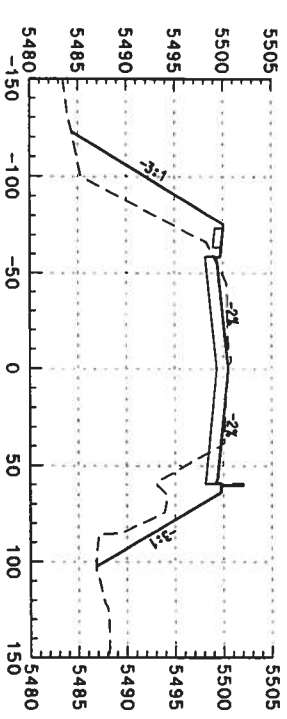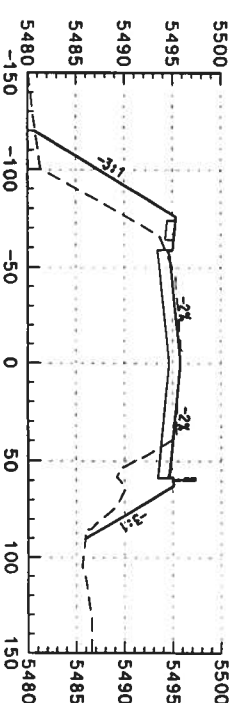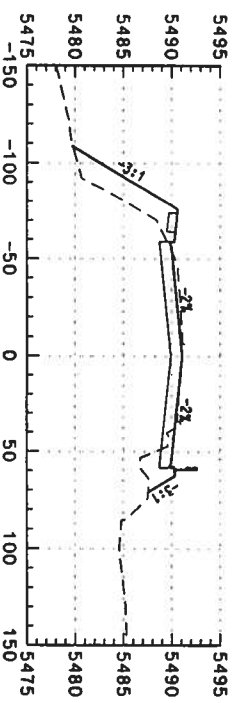

Computer File Information

Creation Date: 02/14/03 Initials: DAF
 Lost Modification Date: Initials:
 Full Path: S:\Tranpro\246042\2\HwyDes\Plans\
 Drawing File Name: rdxs-no-2d021.dgn
 Scale: Units: ENGLISH

Index of Revisions

No.	Description	Date	By



359 Inverness Dr. South
 Suite K
 Englewood, CO 80112
 Phone: (303) 790-1020
 Fax: (303) 790-1037

REGION 1



5500 Greenwood Plaza Blvd.
 Suite 150
 Greenwood Village, CO 80111
 Phone: 303/221-7275
 Fax: 303/221/7276

As Constructed















No. Revisions:
 Revised:
 Void:

US 85 CROSS SECTIONS

Designer: DAF
 Checker: DAF
 Sheet Subset: Roadway
 Subset Sheets: of

Project No./Code

NH 0852-086
 13429
 Sheet Number: 320

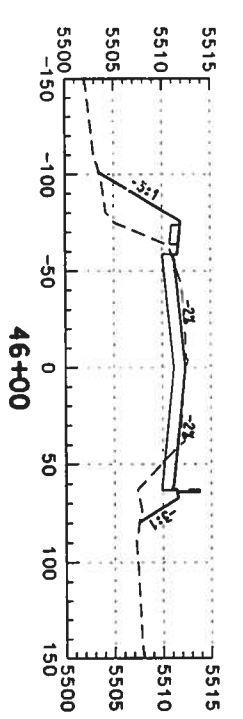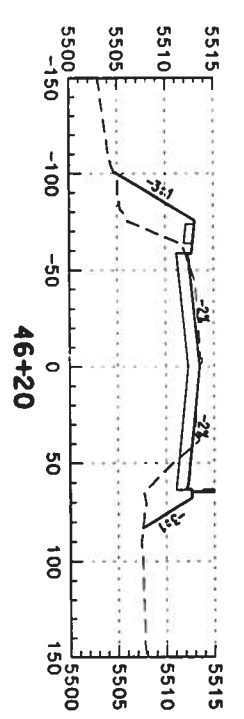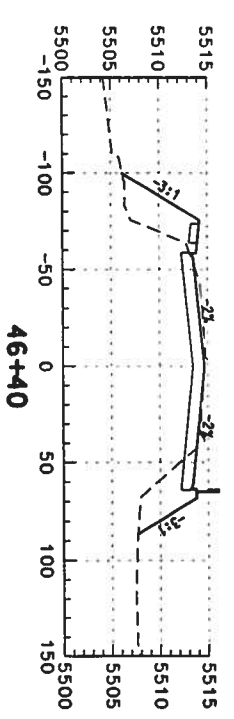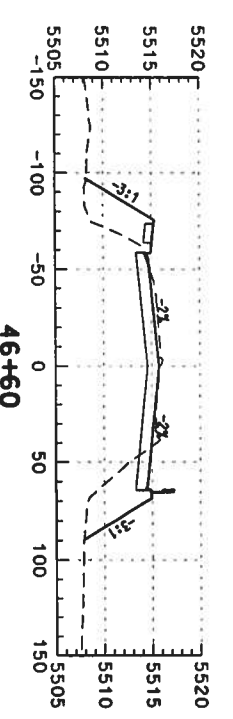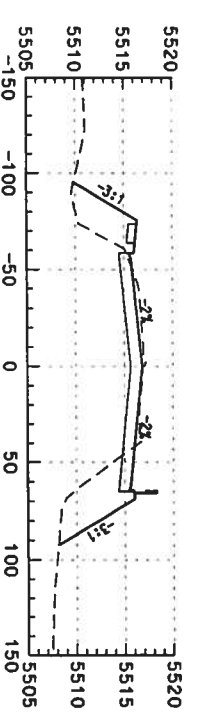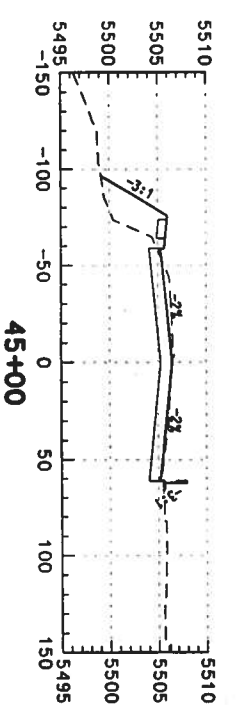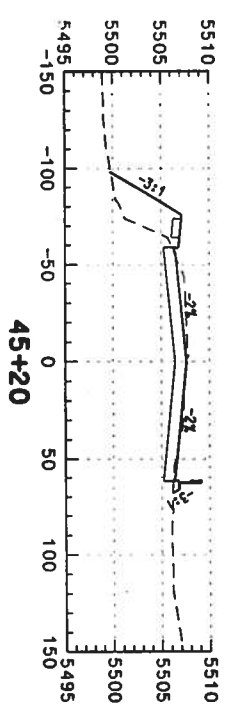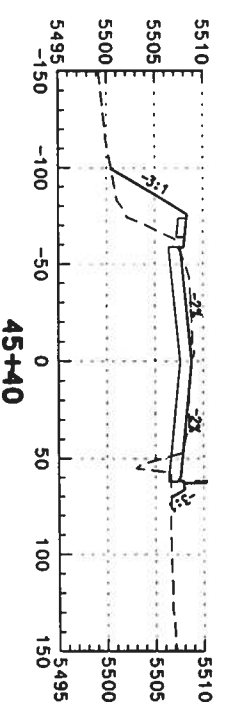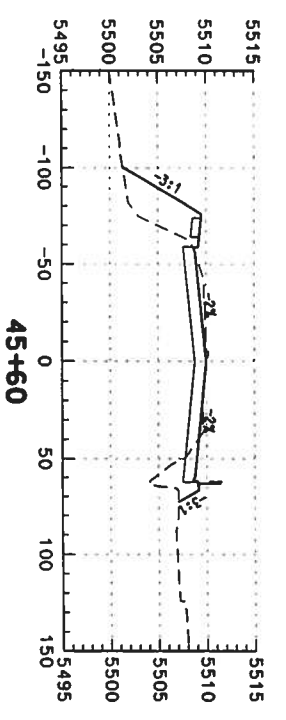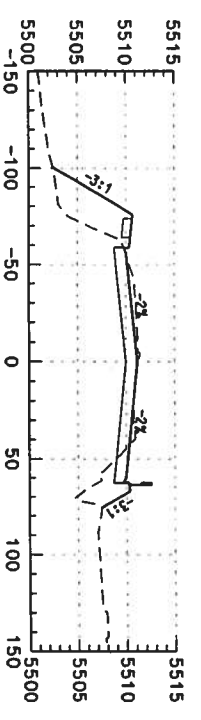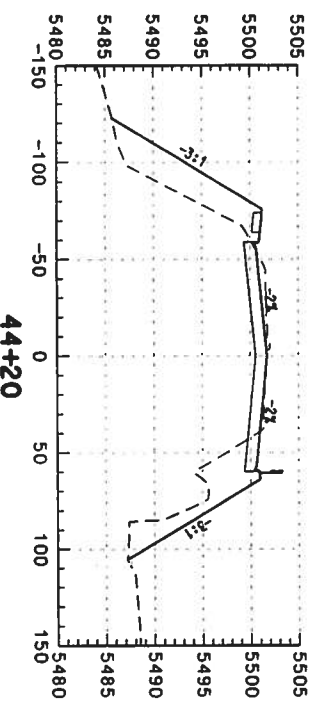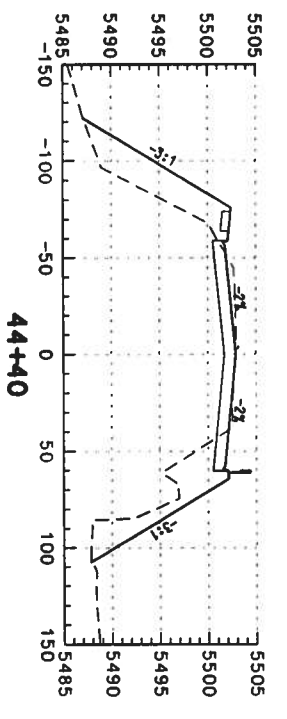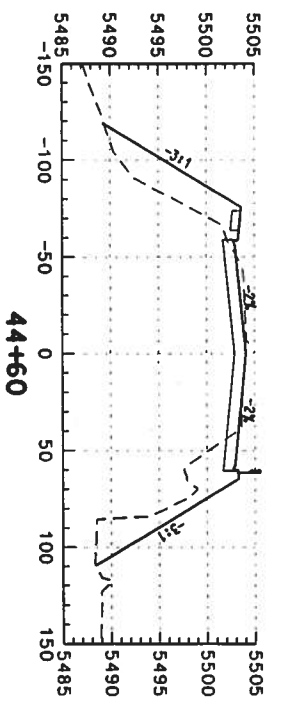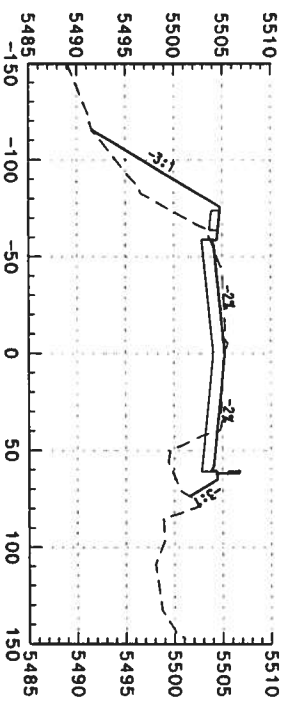

Computer File Information
 Creation Date: 02/14/03 Initials: DAF
 Last Modification Date: Initials:
 Full Path: S:\Tranproj\2460+2.12\HwyDes\Plans\
 Drawing File Name: rdxs-no-2d022.dgn
 Scale: Units: ENGLISH

Index of Revisions
















DOT
 DEPARTMENT OF TRANSPORTATION
 REGION 1
 359 Inverness Dr. South
 Suite K
 Englewood, CO 80112
 Phone: (303) 790-1020
 Fax: (303) 790-1037

PBSJ
 5500 Greenwood Plaza Blvd.
 Suite 150
 Greenwood Village, CO 80111
 Phone: 303/221-7275
 Fax: 303/221/7276

As Constructed
 No. Revisions:
 Revised:
 Void:


US 85 CROSS SECTIONS
 Designer: DAF
 Detailer: DAF
 Sheet Subset: Roadway
 Subset Sheets: of

Project No./Code
 NH 0852-086
 Sheet Number: 321

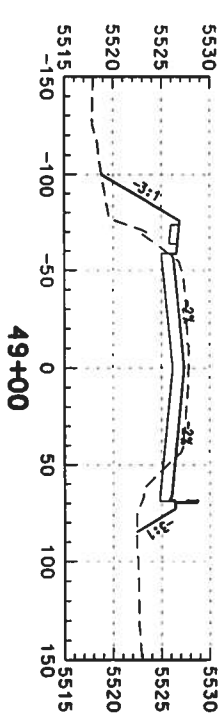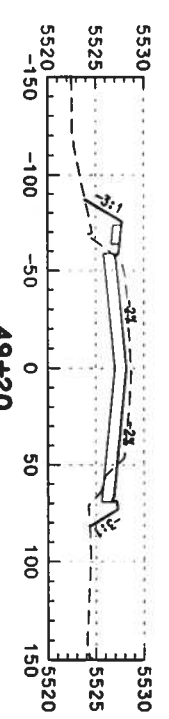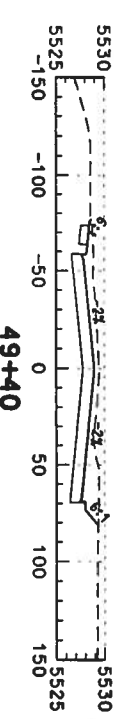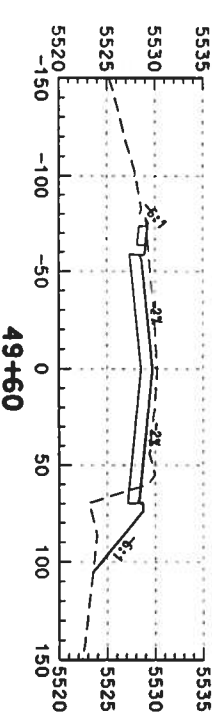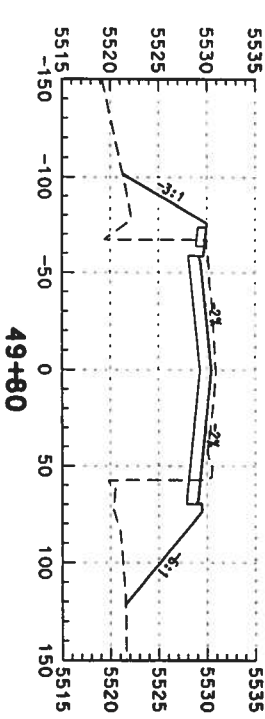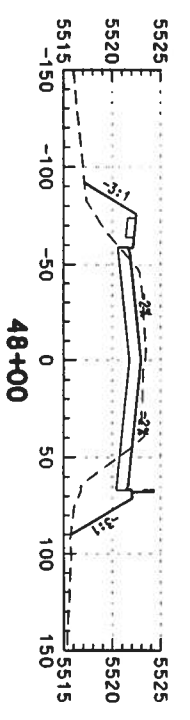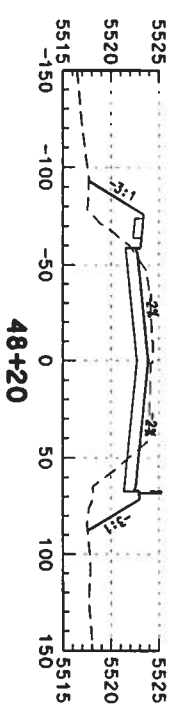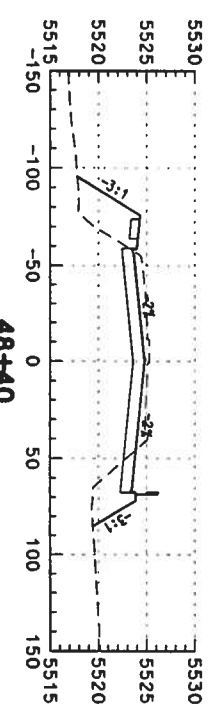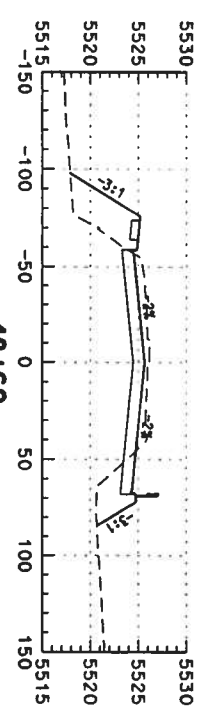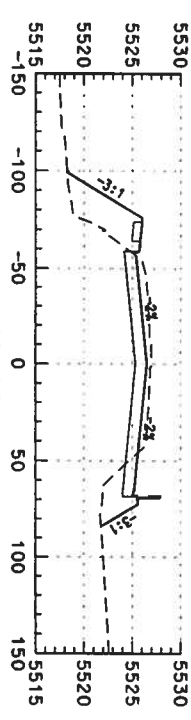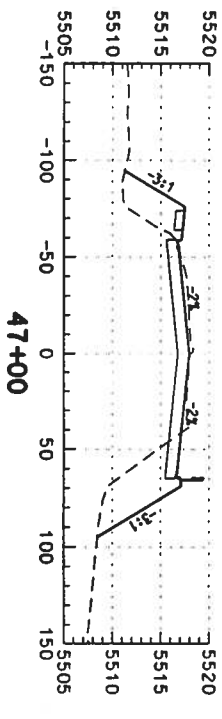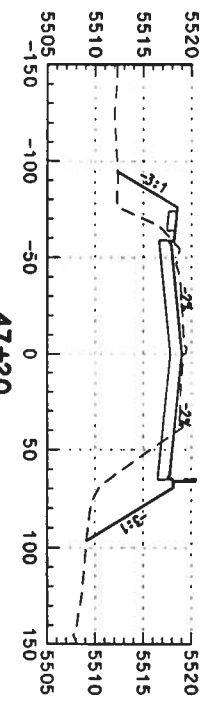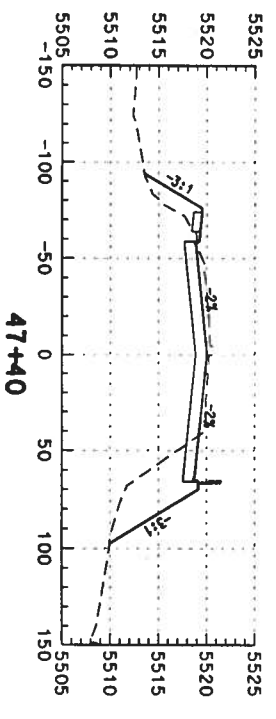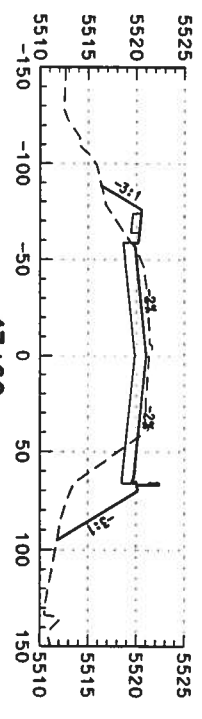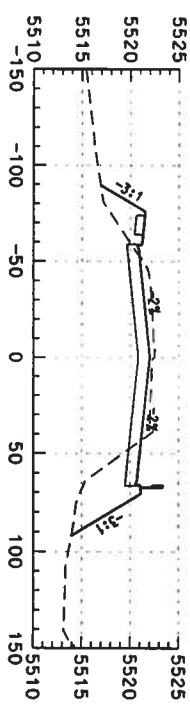

Computer File Information	
Creation Date:	02/14/03
Last Modification Date:	
Initials:	DAF
Full Path:	S:\Temp\proj\246042.12\HwyDes\Plans\rdxs-no-24023.dgn
Drawing File Name:	rdxs-no-24023.dgn
Scale:	Units: ENGLISH

Index of Revisions	



DOT
DEPARTMENT OF TRANSPORTATION



















359 Inverness Dr. South
Suite K
Englewood, CO 80112
Phone: (303) 790-1020
Fax: (303) 790-1037

PBSJ
5500 Greenwood Plaza Blvd.
Suite 150
Greenwood Village, CO 80111
Phone: 303/221-7275
Fax: 303/221/7276

As Constructed	
No. Revisions:	
Revised:	
Void:	


US 85 CROSS SECTIONS	
Designer:	DAF
Detailer:	DAF
Sheet Subset:	Roadway
Subsect Sheets:	
	of

Project No./Code	
NH 0852-086	
13429	
Sheet Number:	322

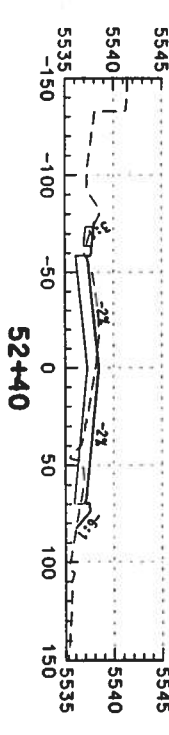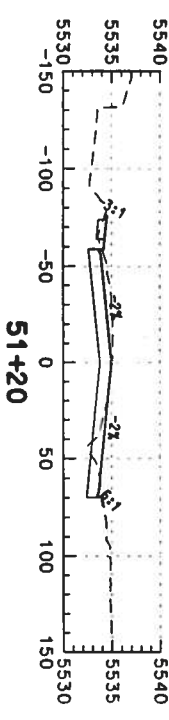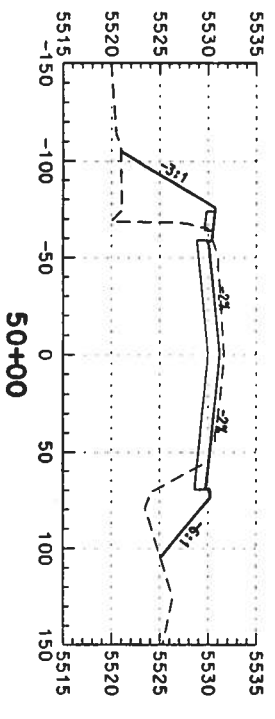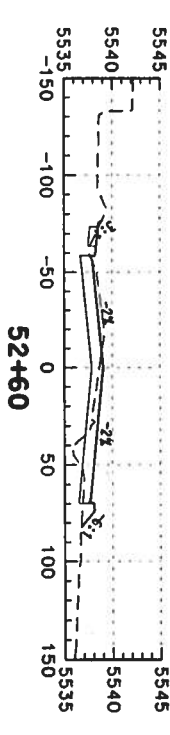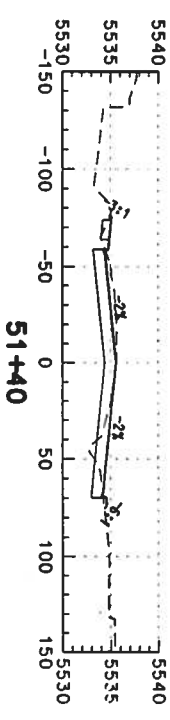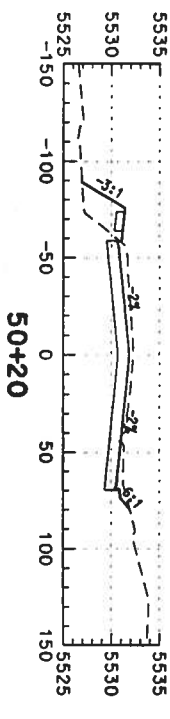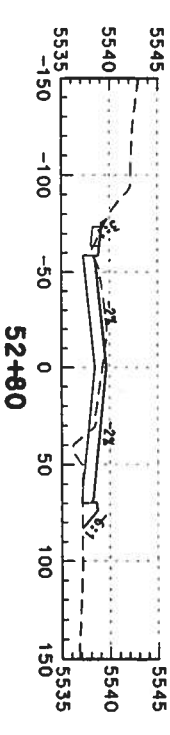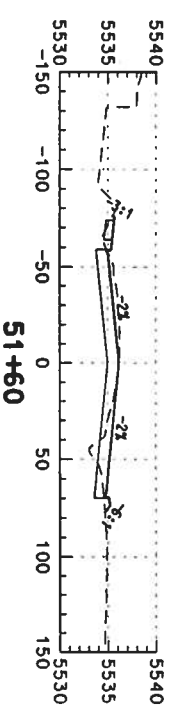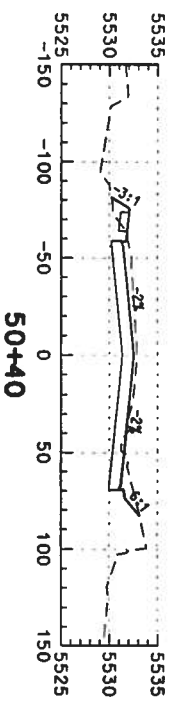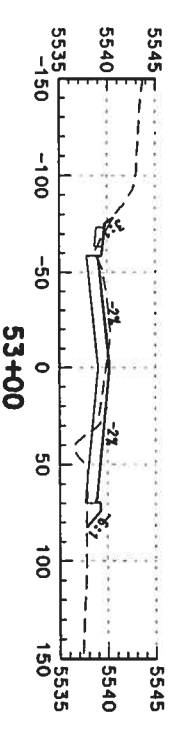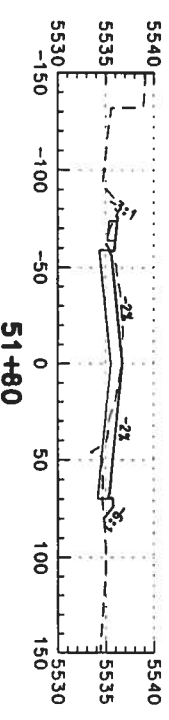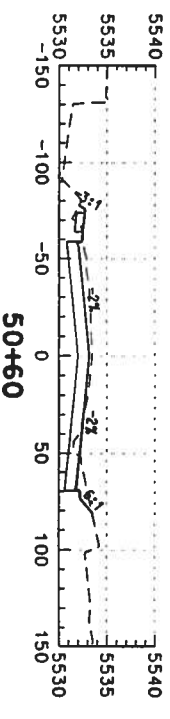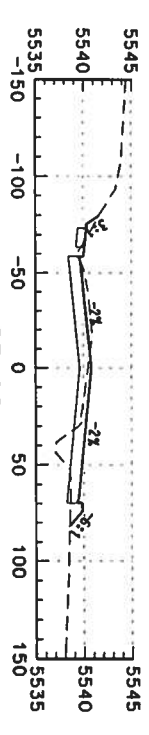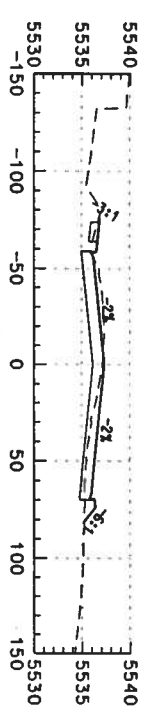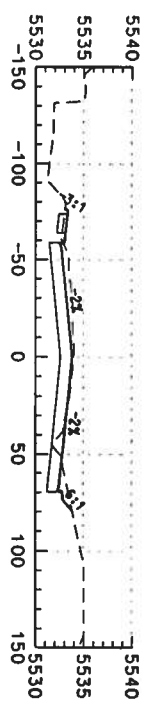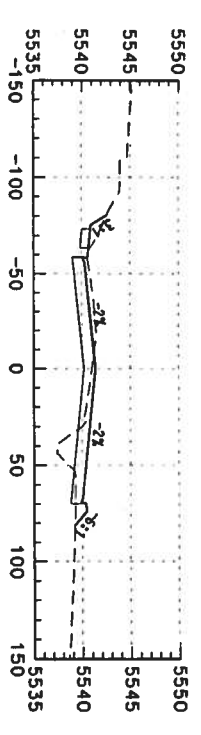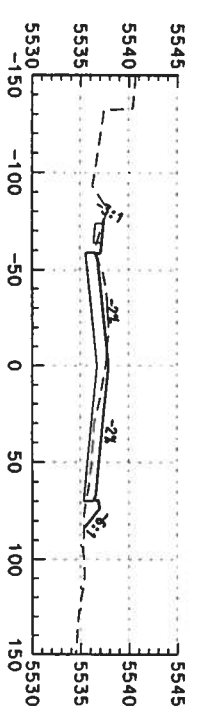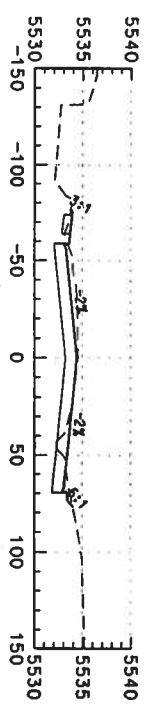

Computer File Information	
Creation Date:	02/14/03
Last Modification Date:	
Initials:	DAF
Full Path:	S:\Temp\proj\246042.12\HwyDes\Plans\
Drawing File Name:	r\dws-no-24024.dgn
Scale:	Units: ENGLISH

Index of Revisions	



DOT
DEPARTMENT OF TRANSPORTATION

359 Inverness Dr. South
Suite K
Englewood, CO 80112
Phone: (303) 790-1020
FAX: (303) 790-1037
















PBSJ



5500 Greenwood Plaza Blvd.
Suite 150
Greenwood Village, CO 80111
Phone: 303/221-7275
Fax: 303/221/7276










As Constructed	
No. Revisions:	
Revised:	
Void:	

US 85 CROSS SECTIONS			
Designer:	DAF	Structure	
Detailer:	DAF	Numbers	
Sheet Subset:	Roadway	Subset Sheets:	

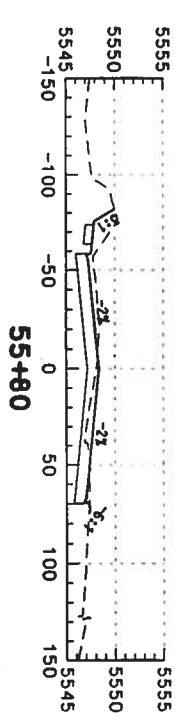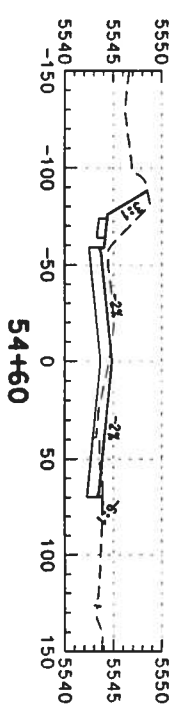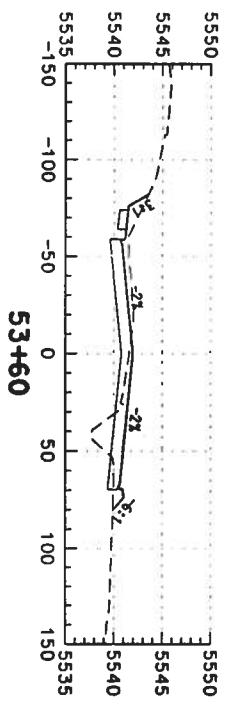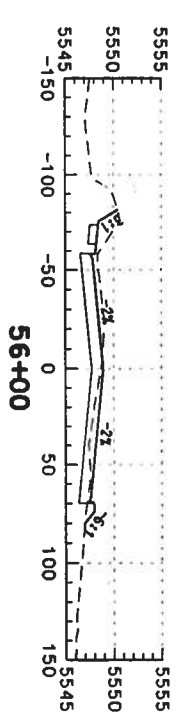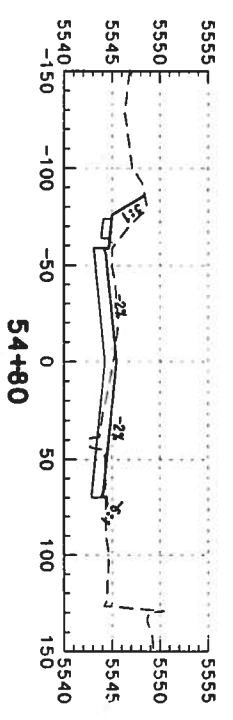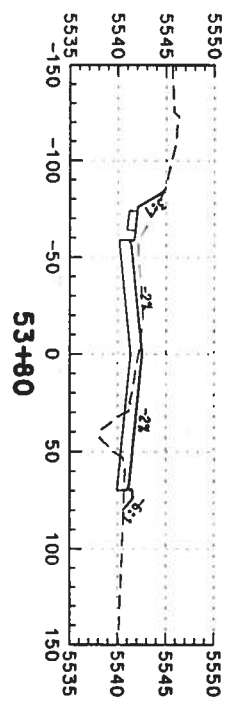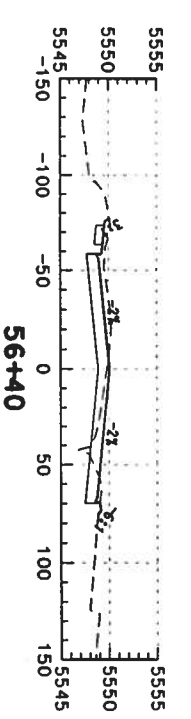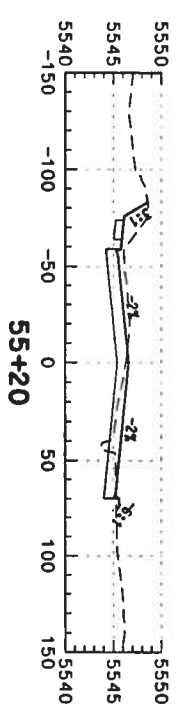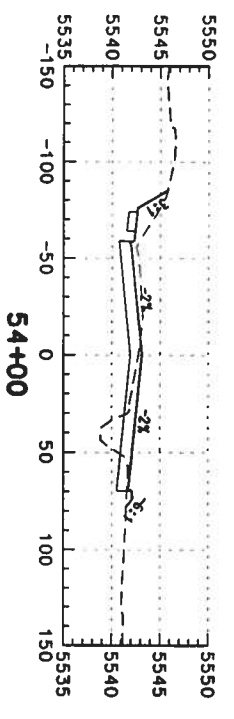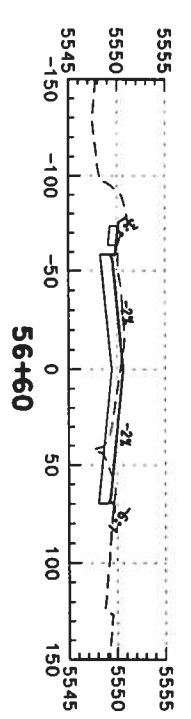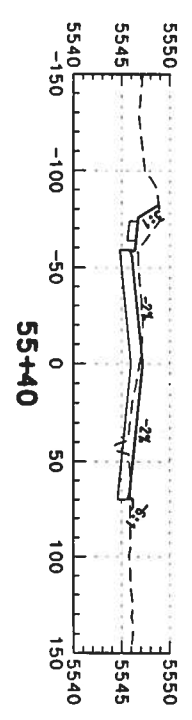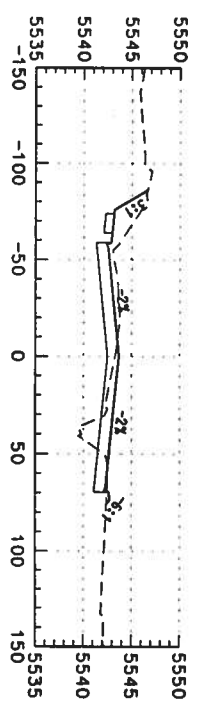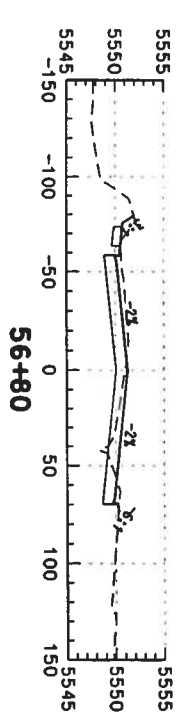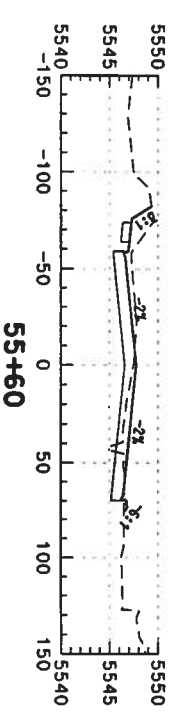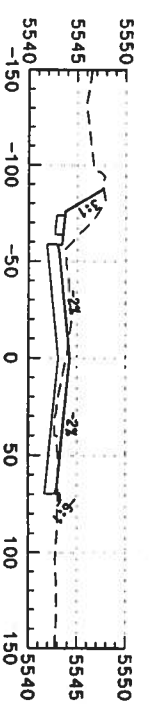Project No./Code	
NH 0852-086	
Sheet Number:	323



Computer File Information		Index of Revisions						As Constructed		US 85 CROSS SECTIONS		Project No./Code	
Creation Date:	02/14/03	Initials:	DAF			399 Inverness Dr. South	5500 Greenwood Plaza Blvd.	No. Revisions:		Designer:	DAF	NH 0852-086	
Last Modification Date:		Initials:				Suite K	Greenwood Village, CO	Revised:		Detailer:	DAF	13429	
Full Path:	S:\Trampo\246042.12\HwyDes\Plans\					Englewood, CO 80112	Greenwood Village, CO	Void:		Sheet Subset:	Roadway	Sheet Number:	
Drawing File Name:	rdxs-no-24025.dgn					Phone: (303) 790-1020	Phone: 303/221-7275			Subset Sheets:		324	
Scale:	Units: ENGLISH					FAX: (303) 790-1037	Fax: 303/221/7276						

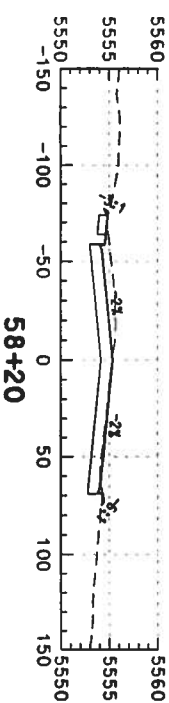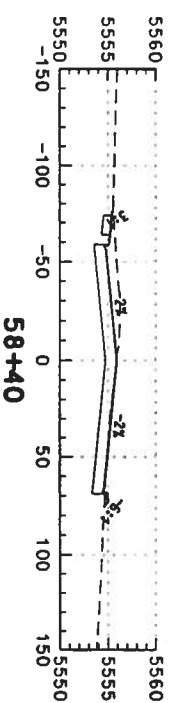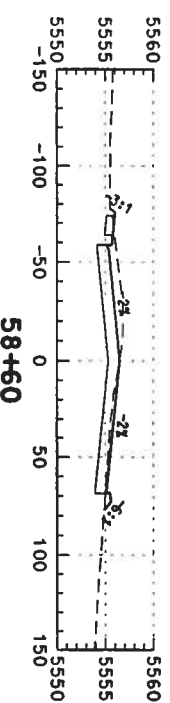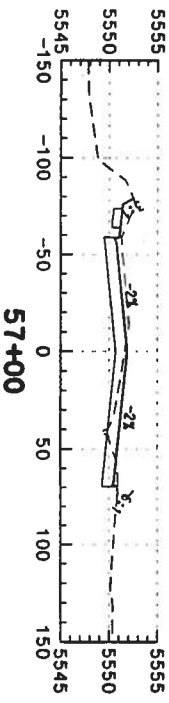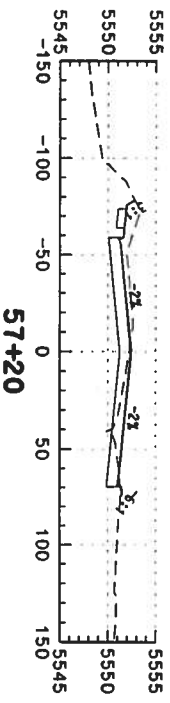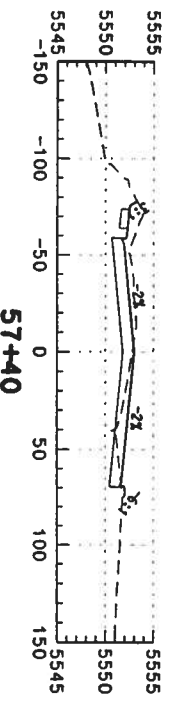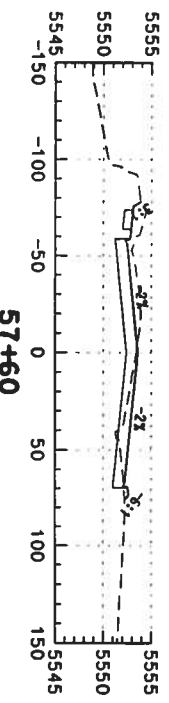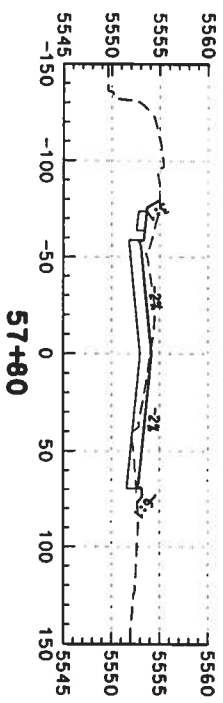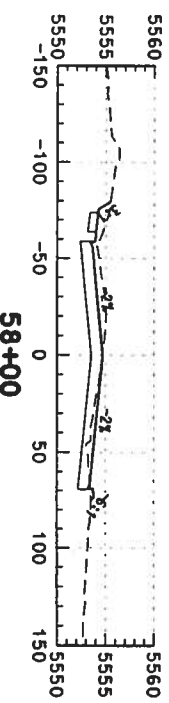

Computer File Information

Creation Date: 02/14/03 Initials: DAF
 Last Modification Date: Initials:
 Full Path: S:\Tranpro\246042\2\HWDes\Plans\ rdxs-no-24026.dgn
 Drawing File Name: Units: ENGLISH
 Scale:

Index of Revisions

No.	Description	Date	By



359 Inverness Dr. South
 Suite K
 Englewood, CO 80120
 Phone: (303) 790-1020
 Fax: (303) 790-1037

REGION 1



5500 Greenwood Plaza Blvd.
 Suite 150
 Greenwood Village, CO 80111
 Phone: 303/221-7275
 Fax: 303/221/7276

















As Constructed

No. Revisions:
 Revised:
 Void:

US 85 CROSS SECTIONS


Designer: DAF
 Detailer: DAF
 Sheet Subset: Roadway
 Subset Sheets: of

Project No./Code
 NH 0852-086
 Sheet Number: 13429
 325

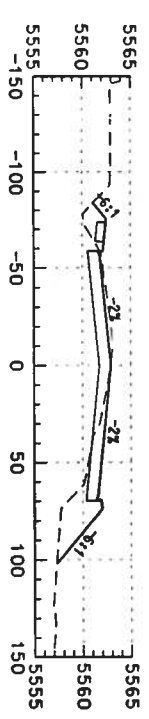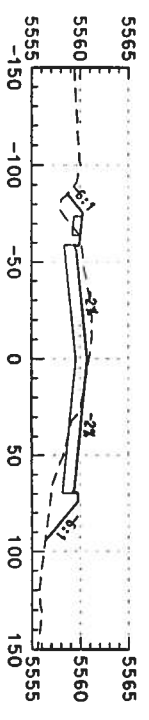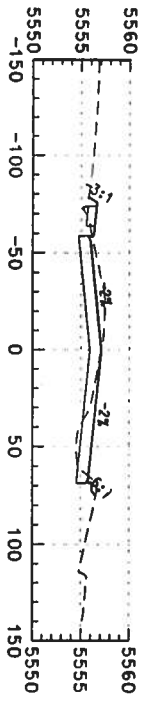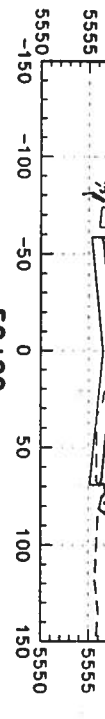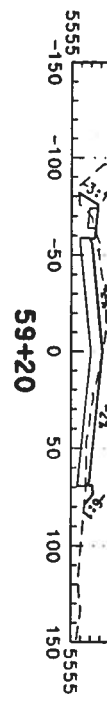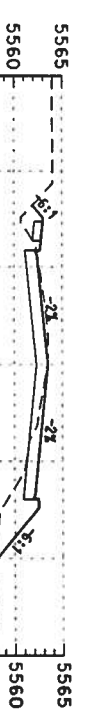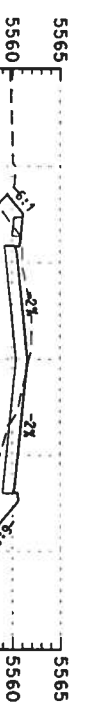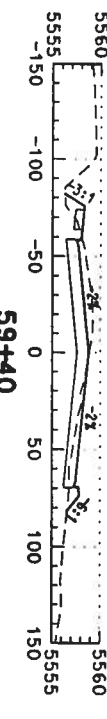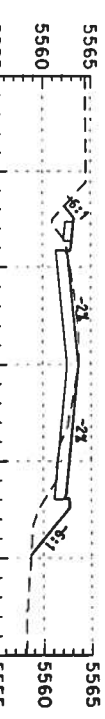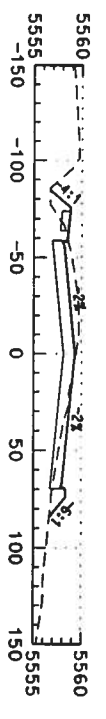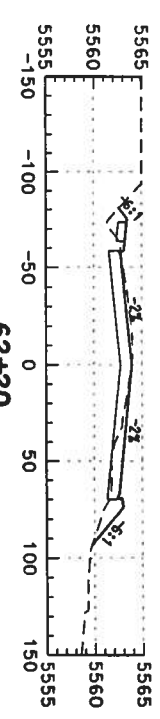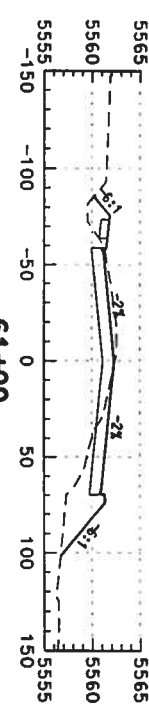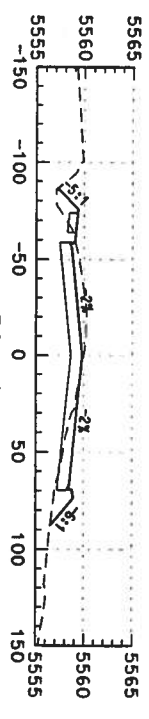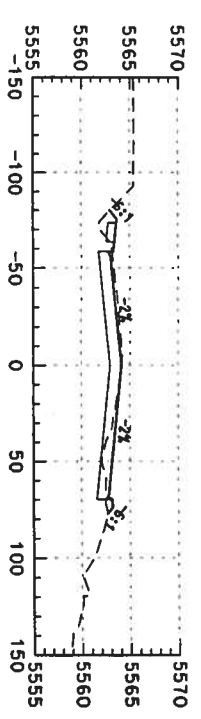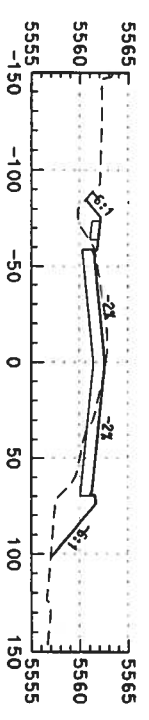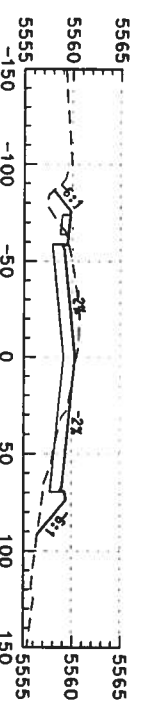

Computer File Information	
Creation Date:	02/14/03
Last Modification Date:	
Initials:	DAF
Full Path:	S:\Transporto\246042.12\HwyDes\Plans\
Drawing File Name:	r dxs-no-2d027.dgn
Scale:	Units: ENGLISH

Index of Revisions	



DOT
DEPARTMENT OF TRANSPORTATION
















359 Inverness Dr. South
Suite K
Englewood, CO 80112
Phone: (303) 790-1020
Fax: (303) 790-1057

PBSJ
5500 Greenwood Plaza Blvd.
Suite 150
Greenwood Village, CO 80111
Phone: 303/221-7275
Fax: 303/221/7276

As Constructed	
No. Revisions:	
Revised:	
Void:	

US 85 CROSS SECTIONS	
Designer:	DAF
Detailer:	DAF
Sheet Subset:	Roadway
	Subset Sheets:
	of

Project No./Code	
NH 0852-086	
13429	
Sheet Number:	326

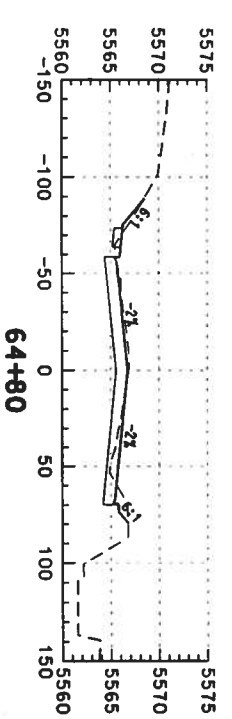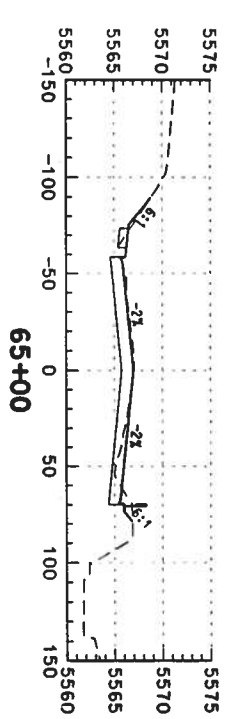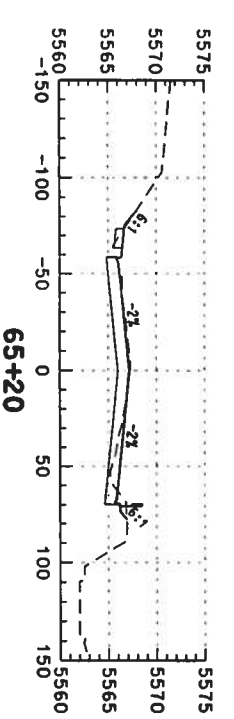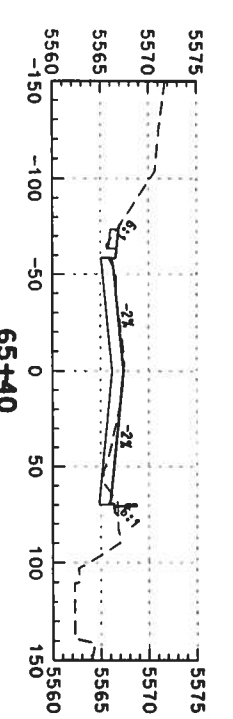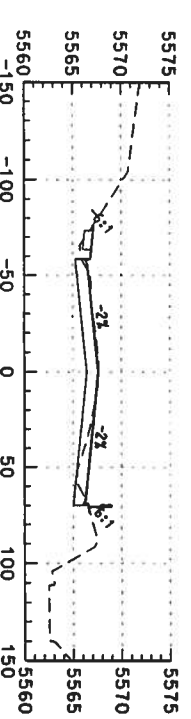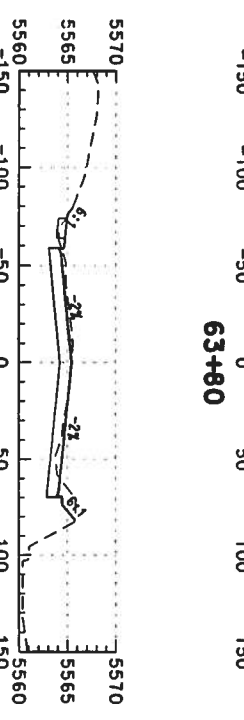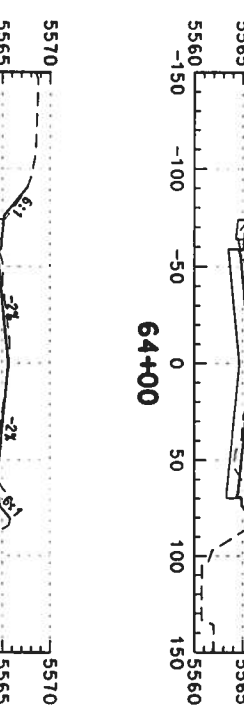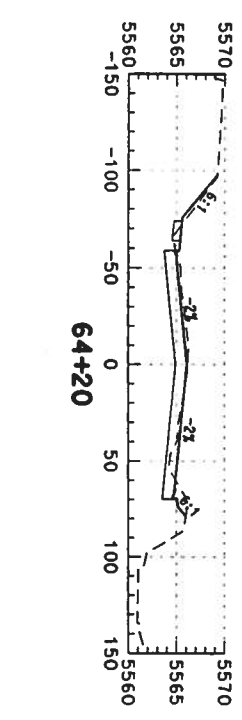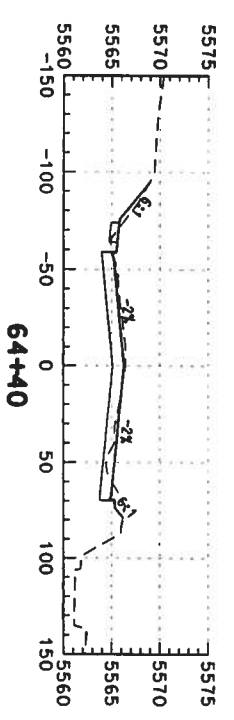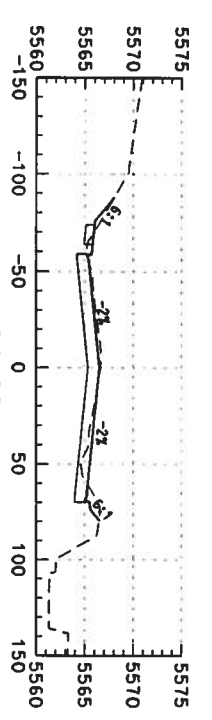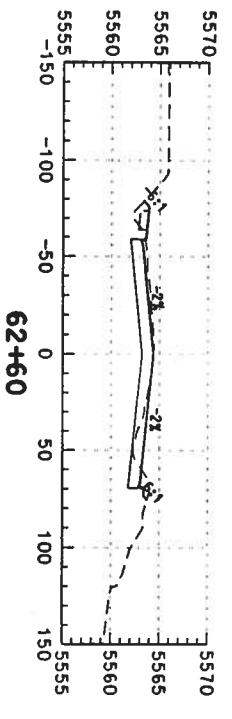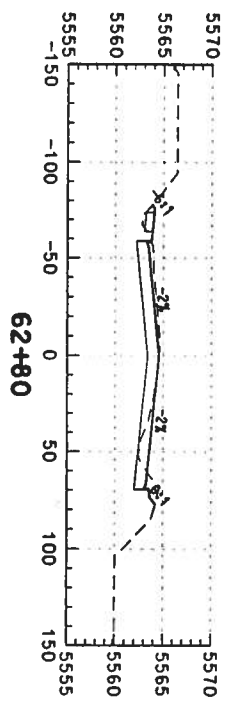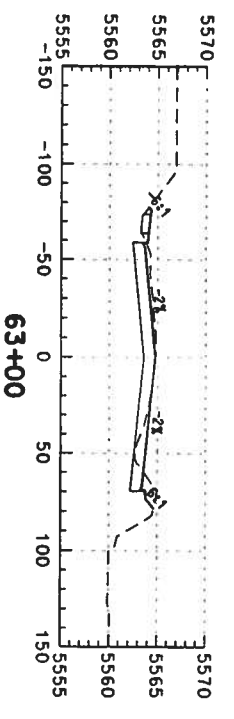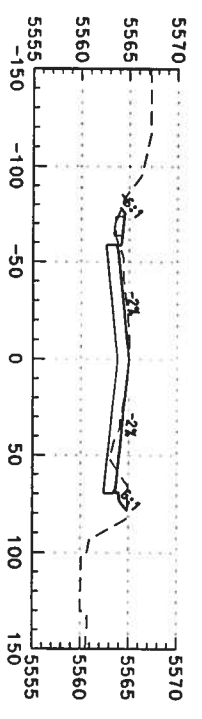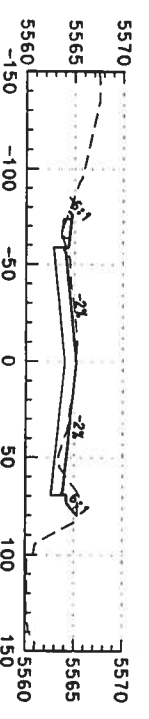

Computer File Information	
Creation Date:	02/14/03
Last Modification Date:	
Full Path:	S:\Tranpro\246042.12\HW\Des\Plans\
Drawing File Name:	rdxs-no-24028.dgn
Scale:	Units: ENGLISH

Index of Revisions	

DOT
DEPARTMENT OF TRANSPORTATION

399 Inverness Dr. South
Suite K
Englewood, CO 80120
Phone: (303) 790-1020
Fax: (303) 790-1037
















PBSJ

5500 Greenwood Plaza Blvd.
Suite 150
Greenwood Village, CO 80111
Phone: 303/221-7275
Fax: 303/221/7276

As Constructed	
No. Revisions:	
Revised:	
Void:	

US 85 CROSS SECTIONS	
Designer:	DAF
Detailer:	DAF
Sheet Subset:	Roadway
Structure Numbers:	
Sheet Number:	

Project No./Code	
NH 0852-086	
13429	
Sheet Number:	327

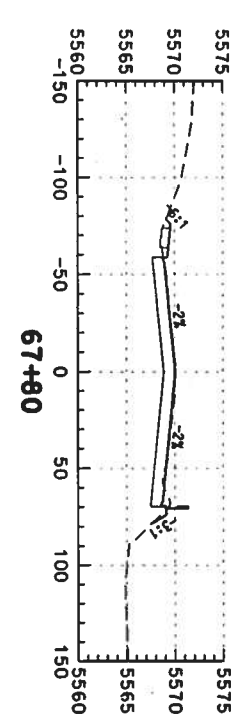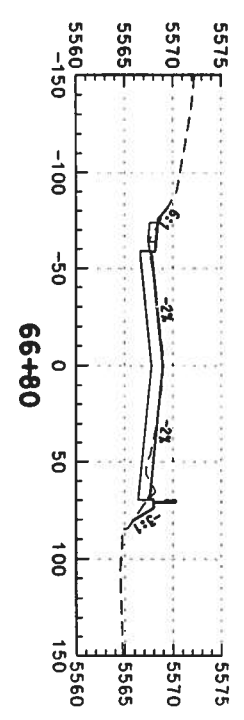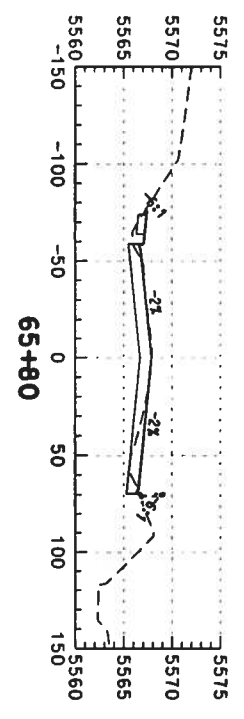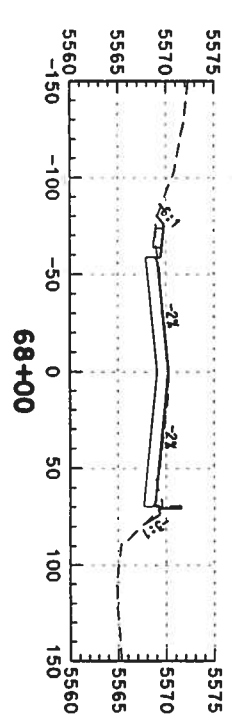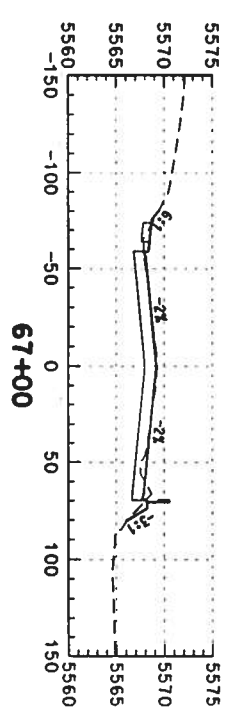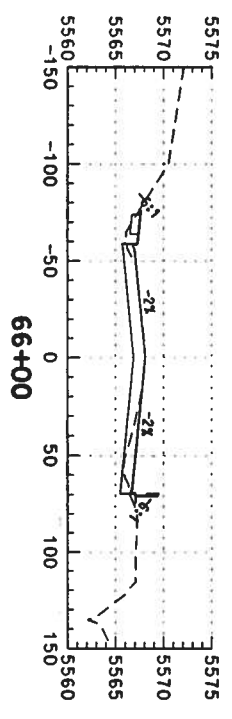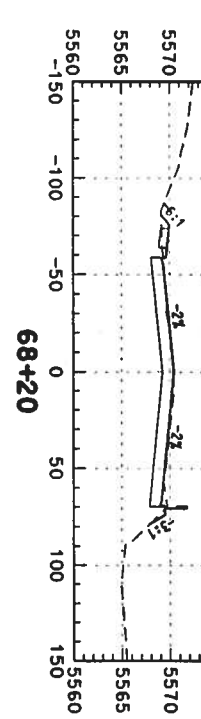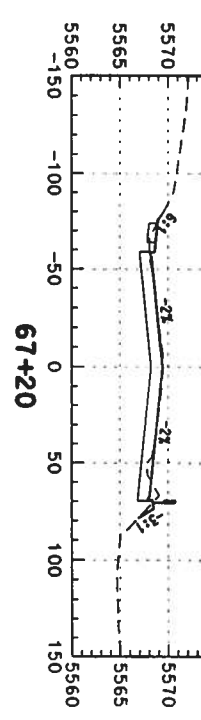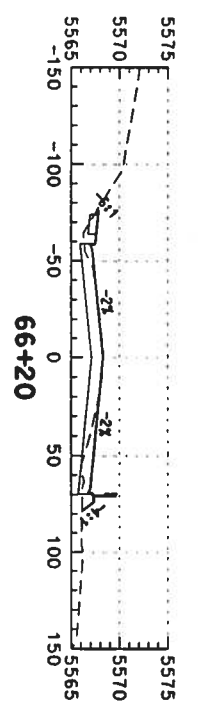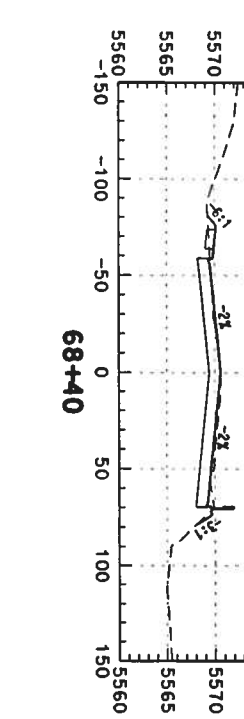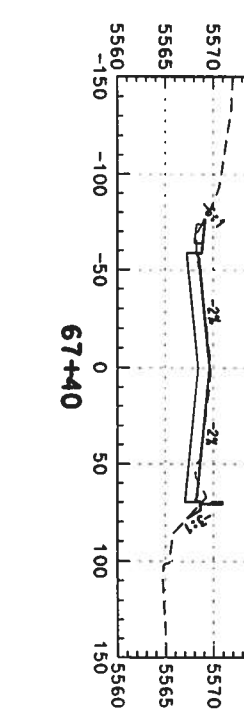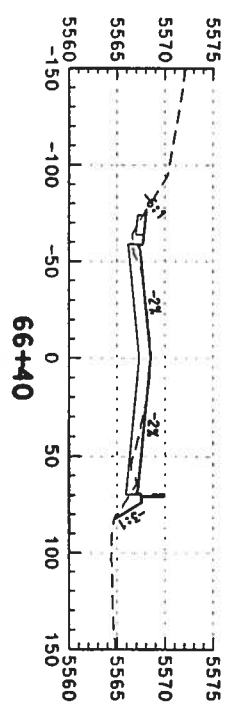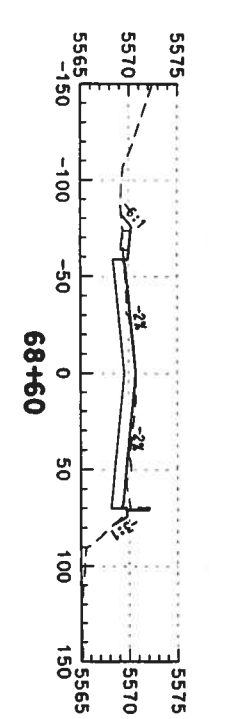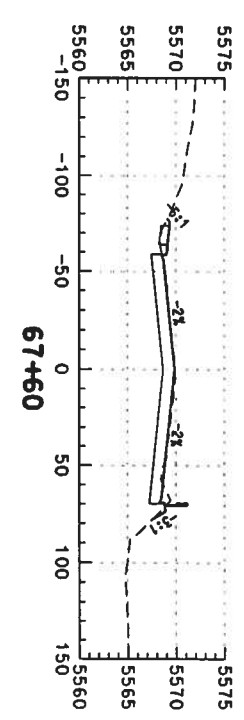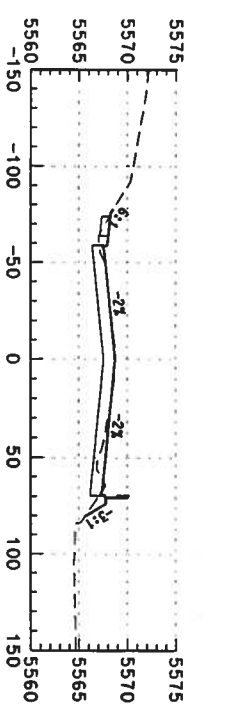

Computer File Information
 Creation Date: 02/14/03 Initials: DAF
 Last Modification Date: Initials:
 Full Path: S:\Tranproj\246042.12\HyDes\Plans\
 Drawing File Name: rdxs-no-2d029.dgn
 Scale: Units: ENGLISH

Index of Revisions




DOT
 DEPARTMENT OF TRANSPORTATION
 339 Inverness Dr. South
 Suite K
 Englewood, CO 80112
 Phone: (303) 790-1020
 FAX: (303) 790-1037

PBSJ
 5500 Greenwood Plaza Blvd.
 Suite 150
 Greenwood Village, CO 80111
 Phone: 303/221-7275
 Fax: 303/221/7276

As Constructed
 No. Revisions:
 Revised:
 Void:

US 85 CROSS SECTIONS
 Designer: DAF
 Detailer: DAF
 Sheet Subset: Roadway
 Subset Sheets: of

Project No./Code
 NH 0852-086
 13429
 Sheet Number: 328

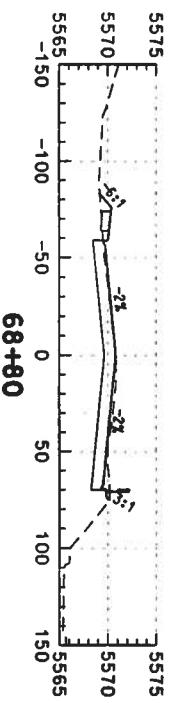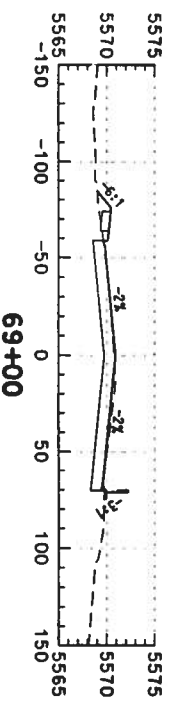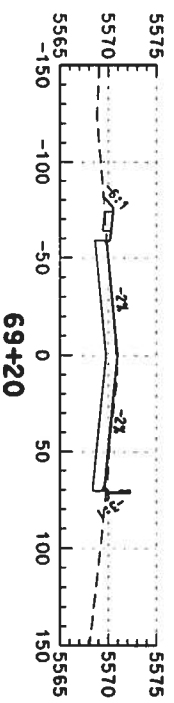

Computer File Information
 Creation Date: 02/14/03 Initials: DAF
 Last Modification Date: Initials:
 Full Path: S:\Tranpro\246042\246042\HwyDes\Plans\
 Drawing File Name: rdxs-no-24030.dgn
 Scale: Units: ENGLISH

Index of Revisions



359 Inverness Dr. South
 Suite K
 Englewood, CO 80112
 Phone: (303) 790-1020
 Fax: (303) 790-1037

REGION 1



5500 Greenwood Plaza Blvd.
 Suite 150
 Greenwood Village, CO 80111
 Phone: 303/221-7275
 Fax: 303/221/7276
















As Constructed

No. Revisions:
 Revised:
 Void:

US 85 CROSS SECTIONS

Designer: DAF
 Detailer: DAF
 Sheet Subset: Roadway
 Structure Numbers
 Subset Sheets: of

Project No./Code
 NH 0852-086
 Sheet Number: 13429
 329

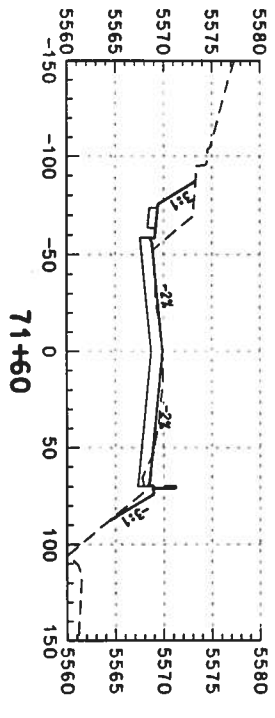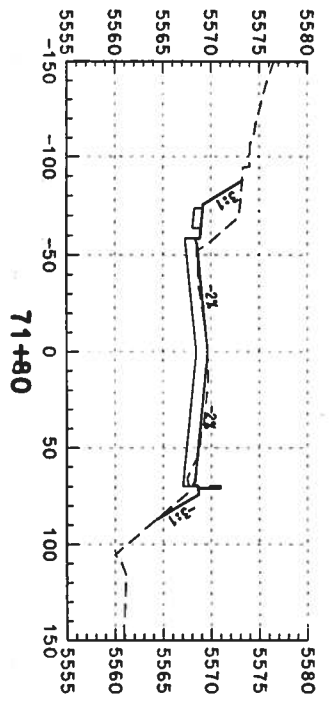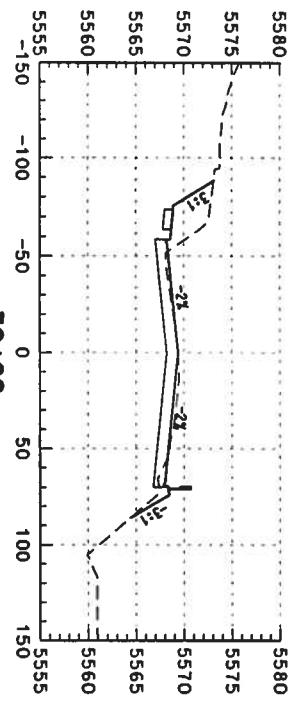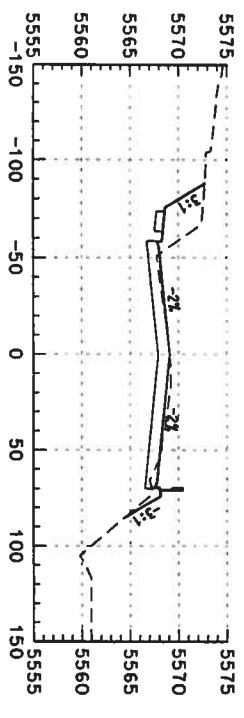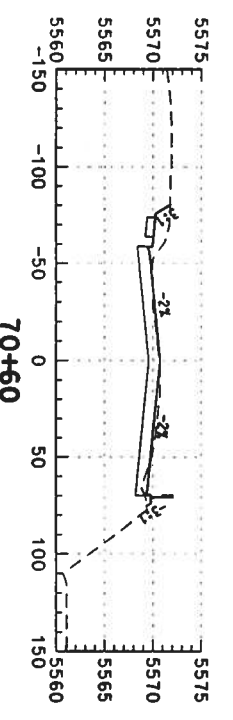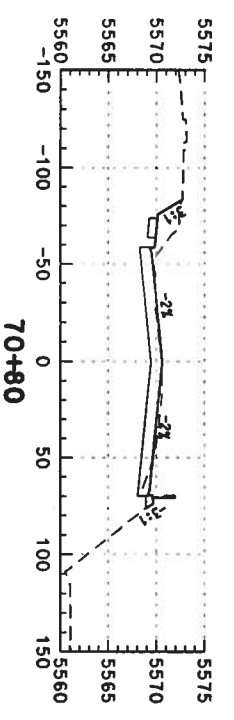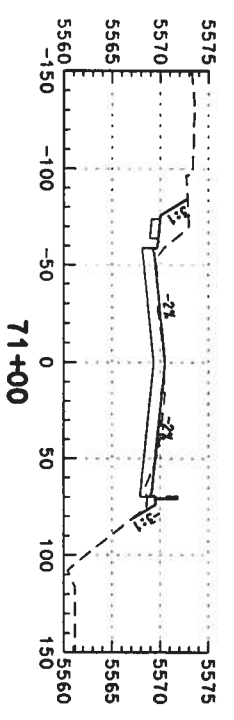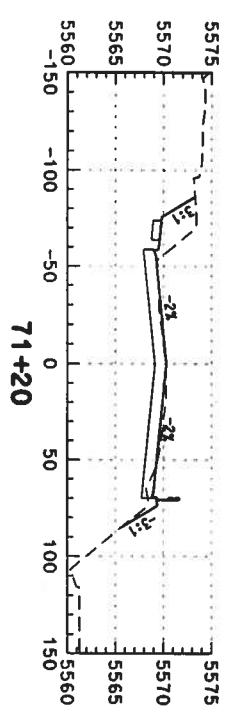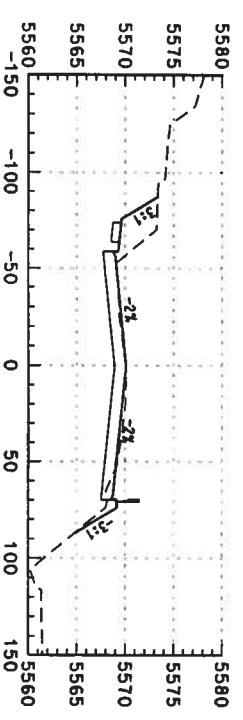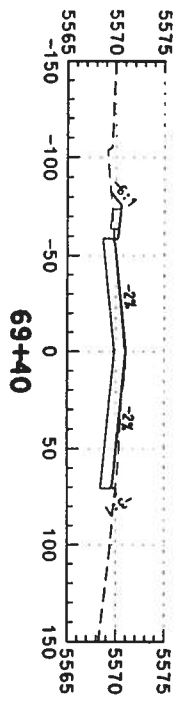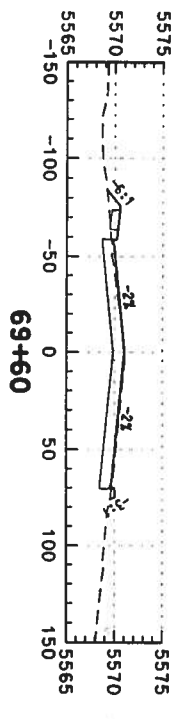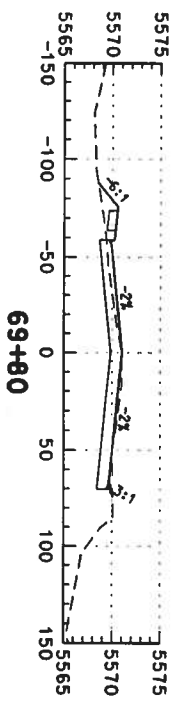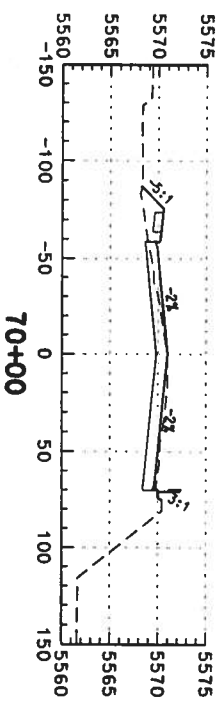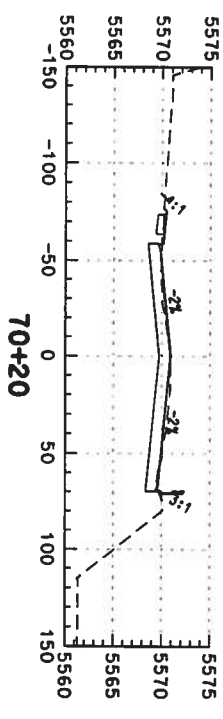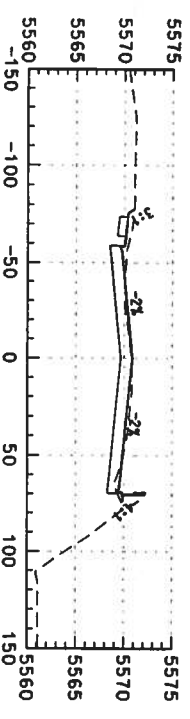

Computer File Information

Creation Date: 02/14/03 Initials: DAF
 Last Modification Date: Initials:
 Full Path: S:\Tranpro\246042\2\HwyDes\Plans\
 Drawing File Name: rdxs-no-24031.dgn
 Scale: Units: ENGLISH

Index of Revisions



359 Inverness Dr. South
 Suite K
 Englewood, CO 80112
 Phone: (303) 790-1020
 Fax: (303) 790-1037

REGION I



5500 Greenwood Plaza Blvd.
 Suite 150
 Greenwood Village, CO 80111
 Phone: 303/221-7275
 Fax: 303/221/7276

As Constructed




No. Revisions:
 Revised:
 Void:

US 85 CROSS SECTIONS

Designer: DAF Structure
 Detailer: DAF Numbers
 Sheet Subset: Roadway Subset Sheets: of

Project No./Code




NH 0852-086
 13429
 Sheet Number: 330

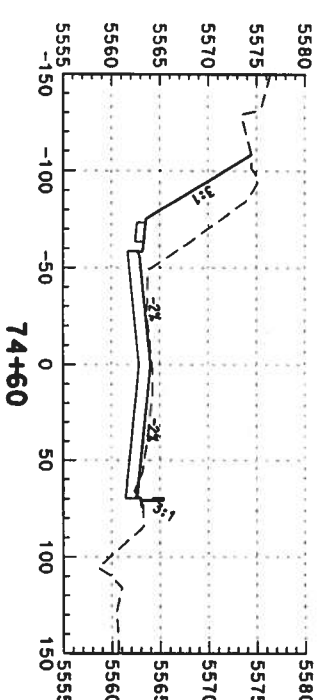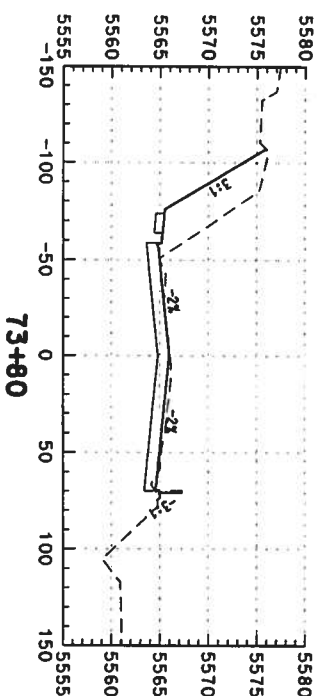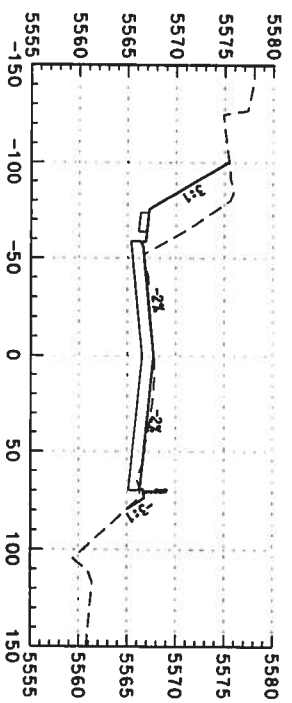

73+00

73+80




74+60

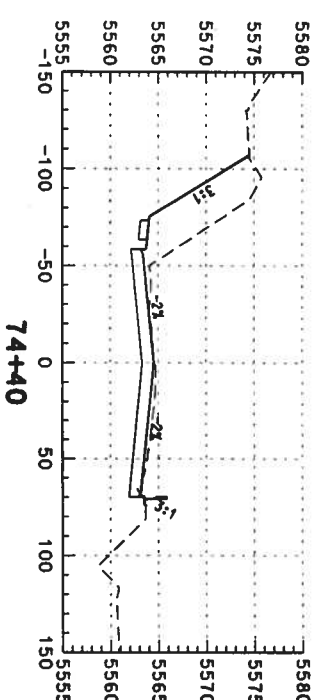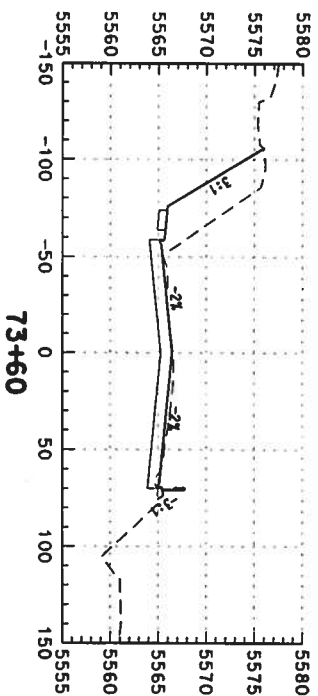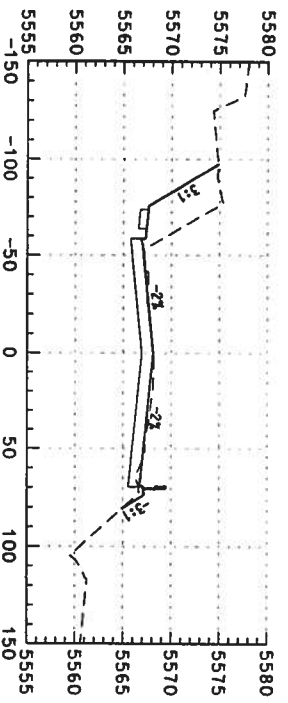

72+80

73+60




74+40

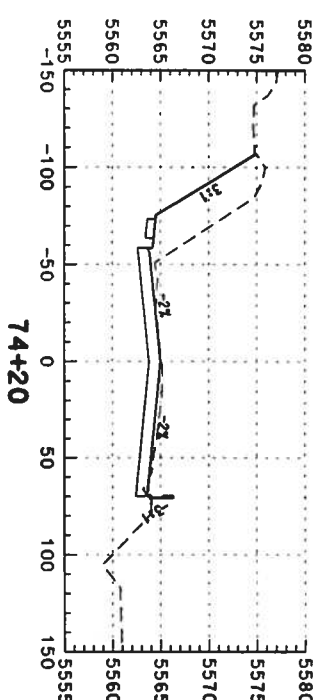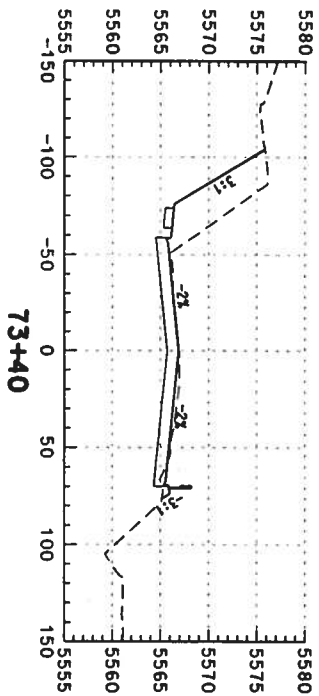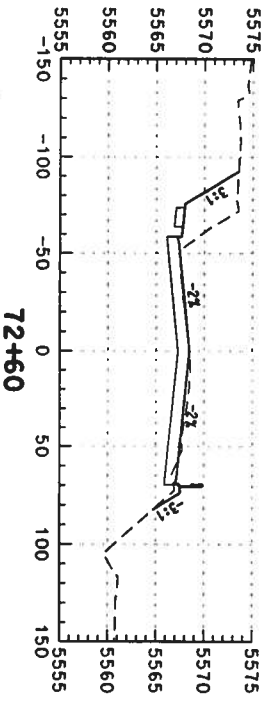

72+60

73+40

74+20

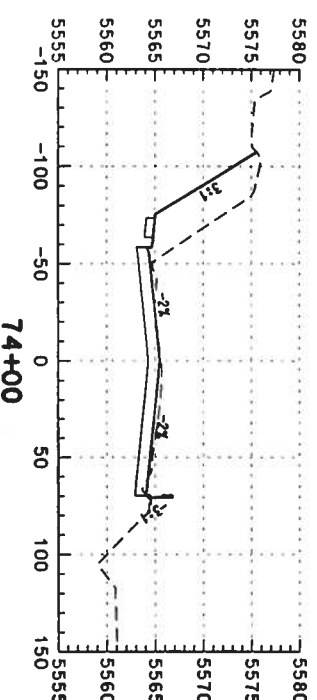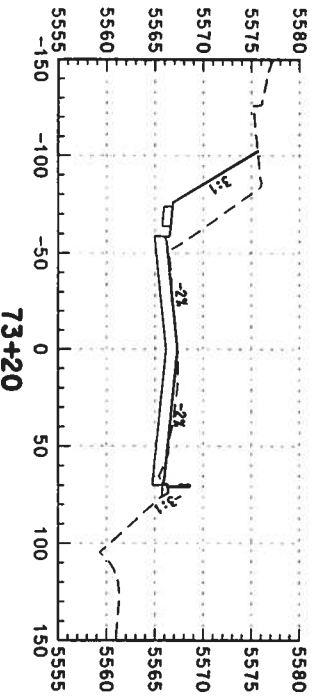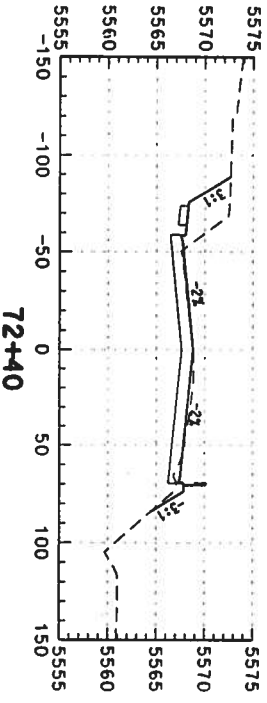

72+40

73+20

74+00

Computer File Information

Creation Date: 02/14/03 Initials: DAF
 Last Modification Date: Initials:
 Full Path: S:\Trompro\246042\HWYDes\Plans\
 Drawing File Name: rdxs-no-2d032.dgn
 Scale: Units: ENGLISH

Index of Revisions



REGION 1
 359 Inverness Dr. South
 Suite K
 Englewood, CO 80112
 Phone: (303) 790-1020
 FAX: (303) 790-1037



5500 Greenwood Plaza Blvd.
 Suite 150
 Greenwood Village, CO 80111
 Phone: 303/221-7275
 Fax: 303/221/7276

As Constructed


No. Revisions: _____
 Revised: _____
 Void: _____

US 85 CROSS SECTIONS

Designer: DAF Structure
 Detailer: DAF Numbers
 Sheet Subset: Roadway Subset Sheets: _____ of _____

Project No./Code

NH 0852-086
 13429
 Sheet Number: 331

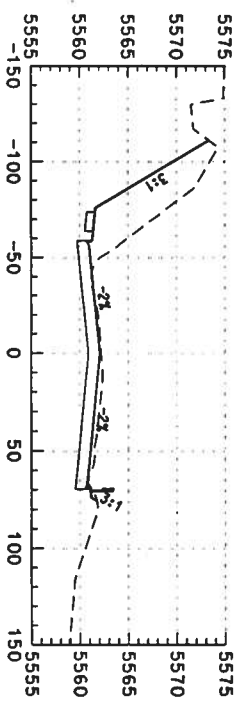


75+40




75+20




75+00

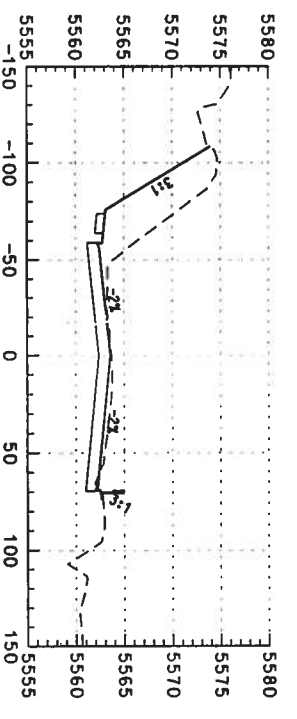


74+80

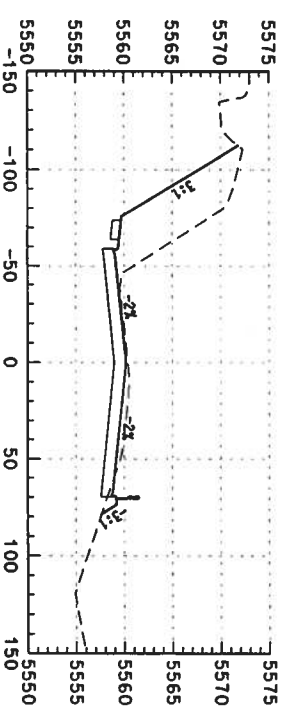


76+20

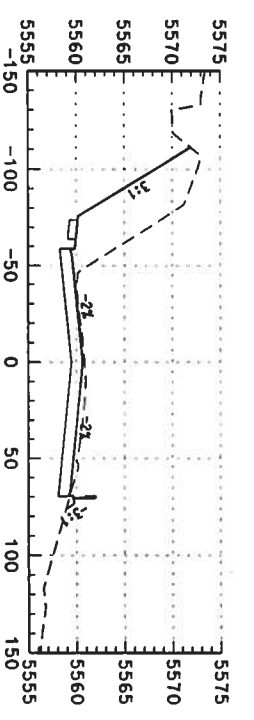


76+00

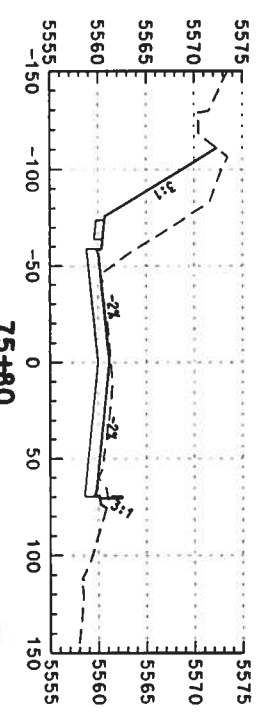


75+80

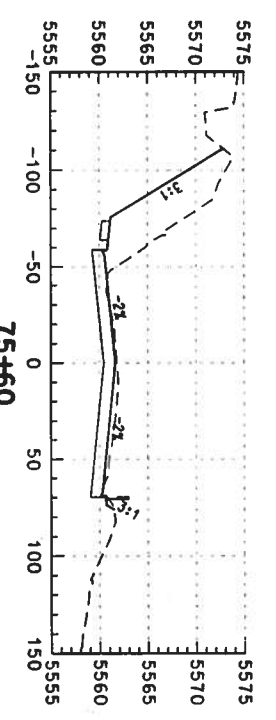


75+60

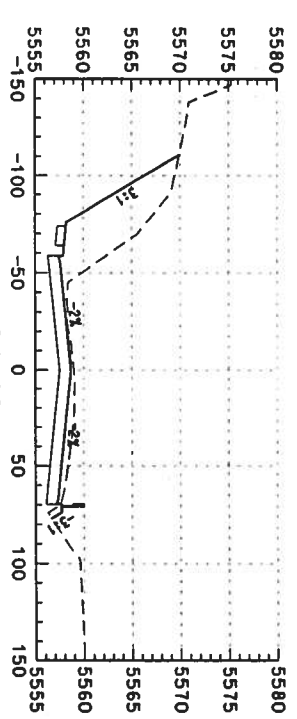


76+82

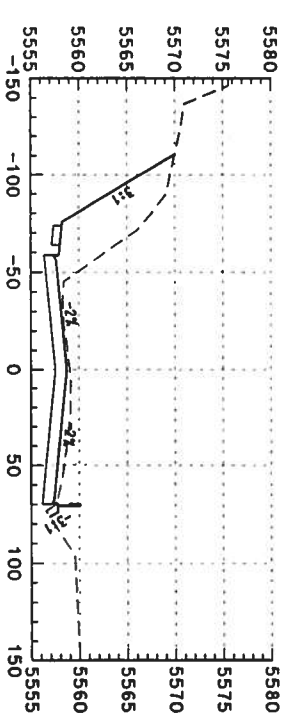

76+80

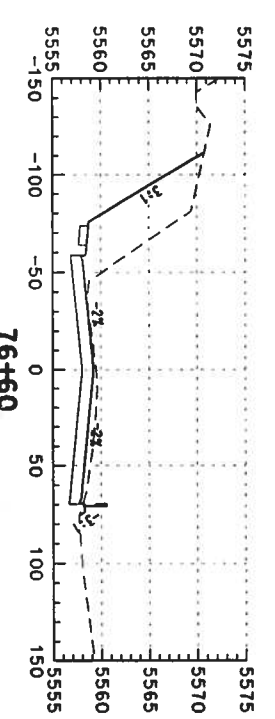

76+60

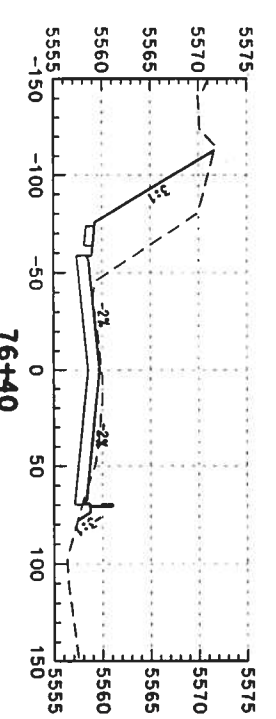

76+40

Computer File Information
 Creation Date: 02/14/03 Initials: DAF
 Last Modification Date: Initials:
 Full Path: S:\Tranproj\246042\12\Hydes\Plans\
 Drawing File Name: rdxs-no-2d033.dgn
 Scale: Units: ENGLISH

Index of Revisions

DOT
 DEPARTMENT OF TRANSPORTATION
 REGION 1
 358 Inverness Dr. South
 Suite K
 Englewood, CO 80112
 Phone: (303) 790-1020
 Fax: (303) 790-1037











PBSJ
 5500 Greenwood Plaza Blvd.
 Suite 150
 Greenwood Village, CO 80111
 Phone: 303/221-7275
 Fax: 303/221/7276

As Constructed

No. Revisions:	
Revised:	
Void:	

US 85 CROSS SECTIONS
 Designer: DAF Structure
 Detailer: DAF Numbers
 Sheet Subset: Roadway Subset Sheets: of


Project No./Code
 NH 0852-086
 13429
 Sheet Number: 332

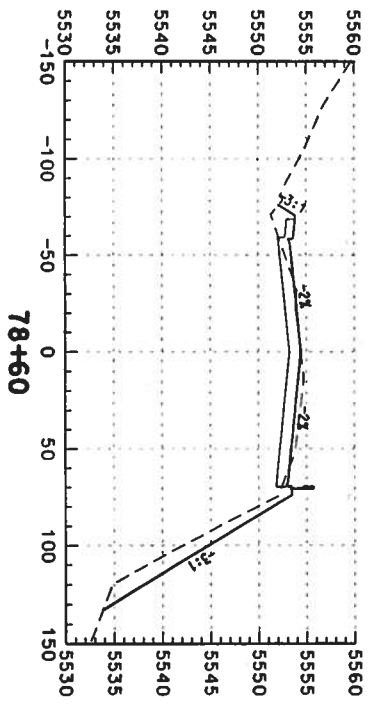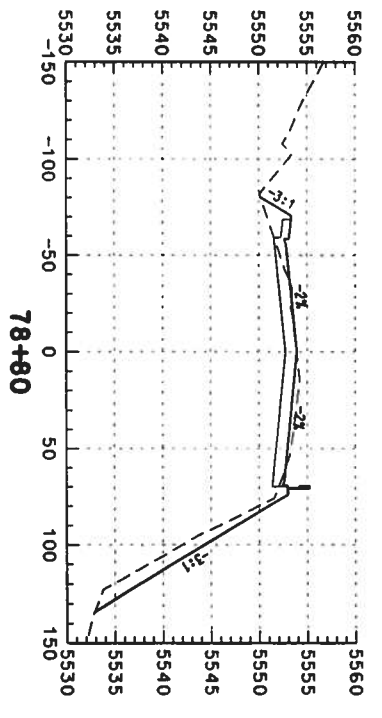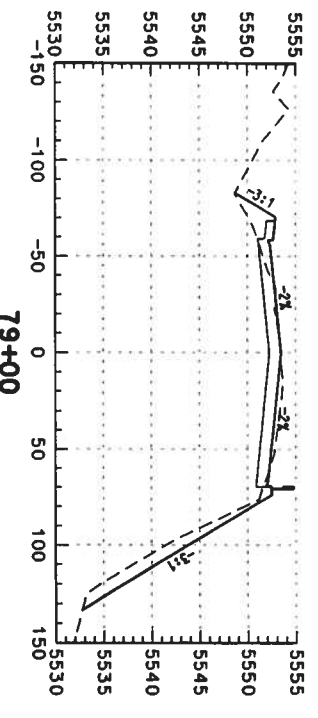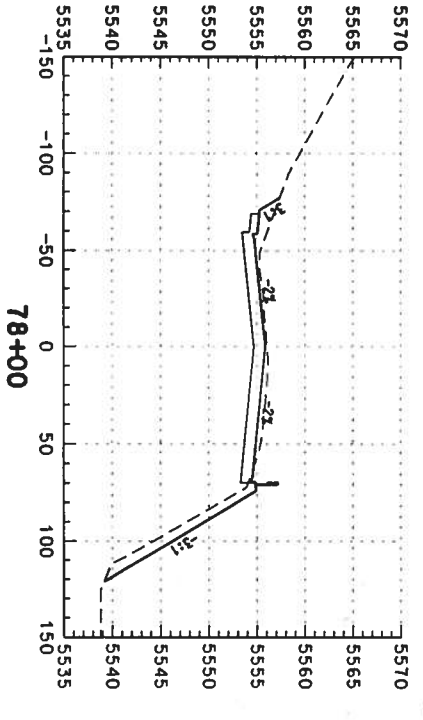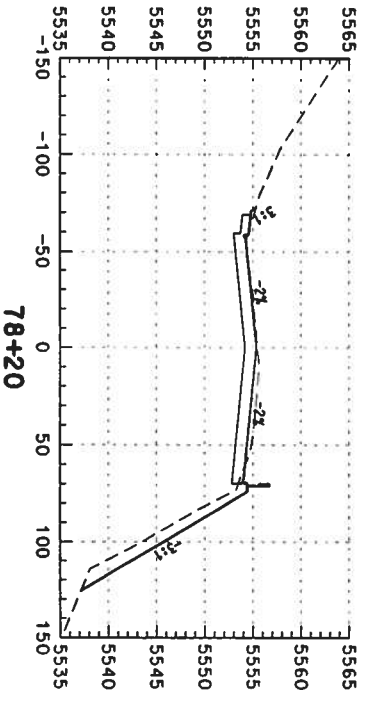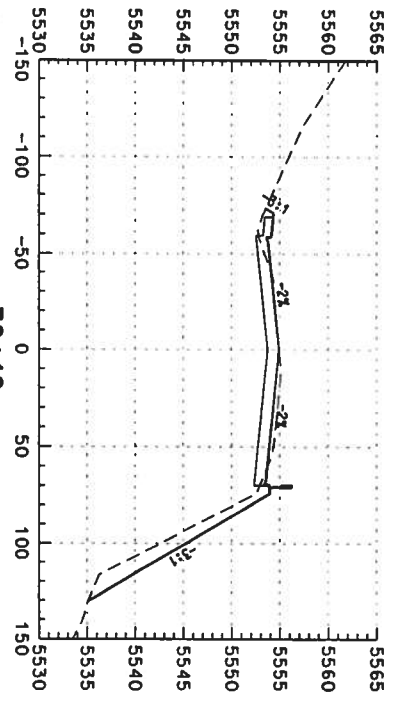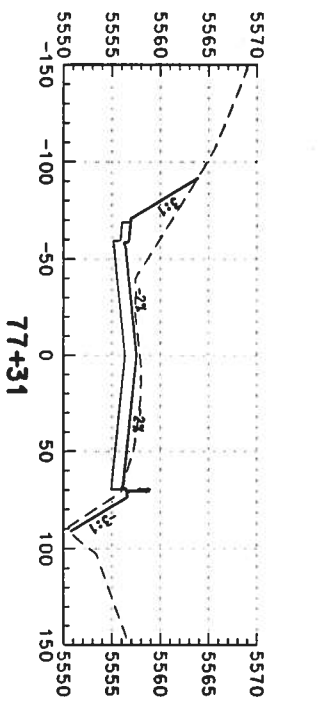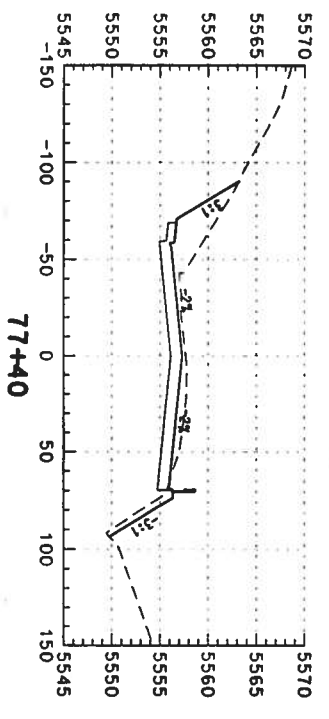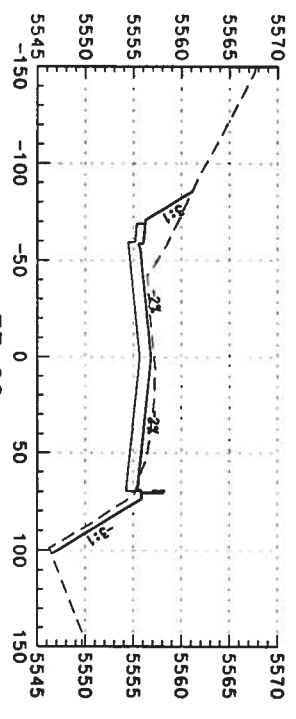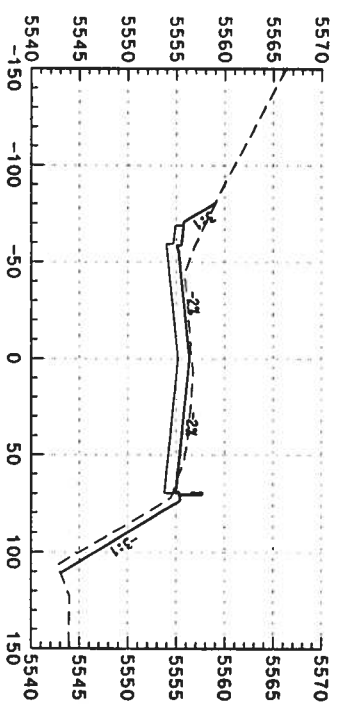

Computer File Information

Creation Date:	02/14/03	Initials:	DAF
Last Modification Date:		Initials:	
Full Path:	S:\Transport\246042\246042\HwyDes\Plans\rdxs-no-20034.dgn		
Drawing File Name:	rdxs-no-20034.dgn		
Scale:	Units: ENGLISH		

Index of Revisions



DOT
DEPARTMENT OF TRANSPORTATION

359 Inverness Dr. South
Suite K
Englewood, CO 80112
Phone: (303) 790-1020
Fax: (303) 790-1037

REGION 1



PBSJ

5500 Greenwood Plaza Blvd.
Suite 150
Greenwood Village, CO 80111
Phone: 303/221-7275
Fax: 303/221-7276

As Constructed

No. Revisions:	
Revised:	
Void:	

US 85 CROSS SECTIONS


Designer:	DAF	Structure	
Detailer:	DAF	Numbers	
Sheet Subset:	Roadway	Subset Sheets:	

Project No./Code


NH 0852-086

13429


Sheet Number: 333 of

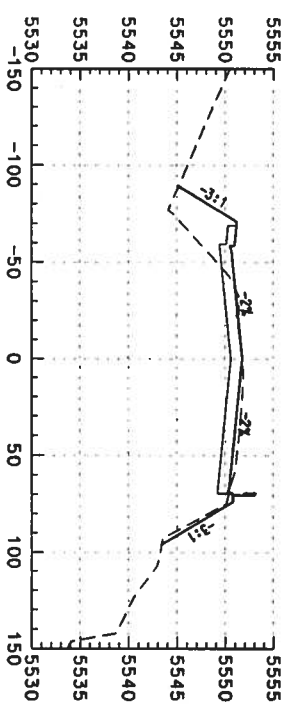


79+80

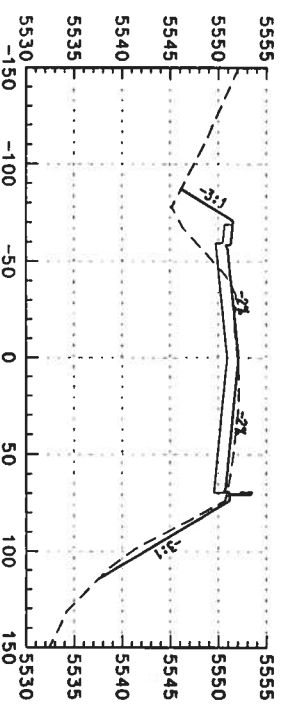


79+60

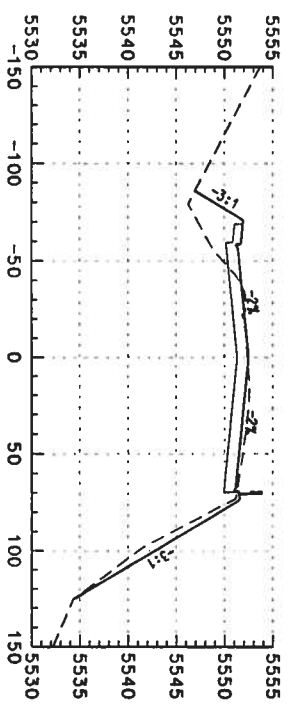


79+40

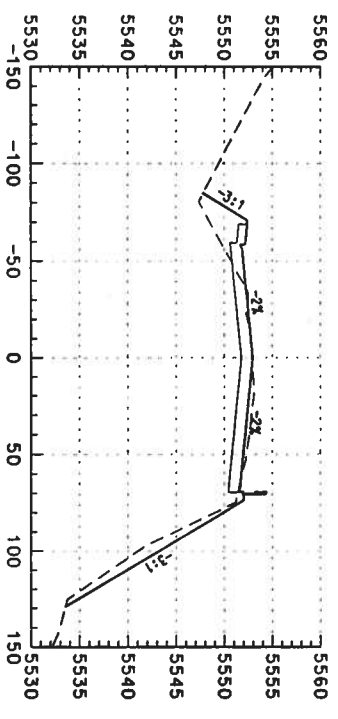


79+20

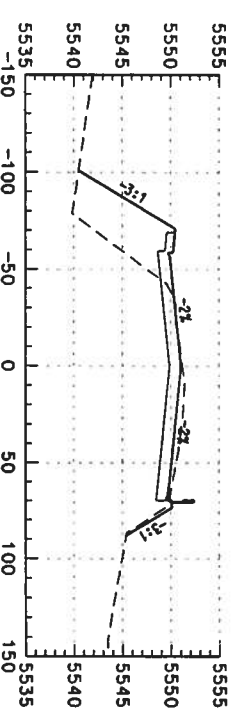


80+80

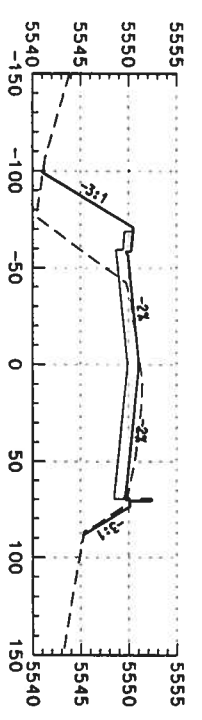


80+60

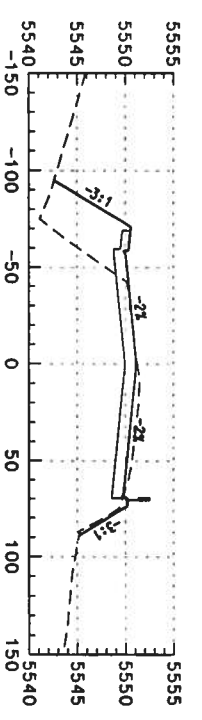


80+40

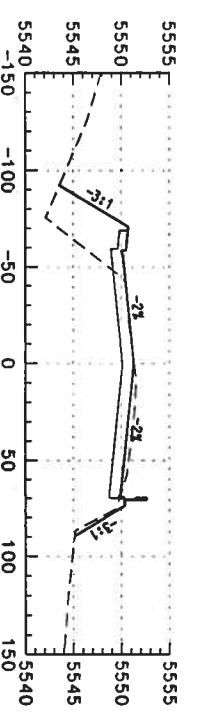


80+20

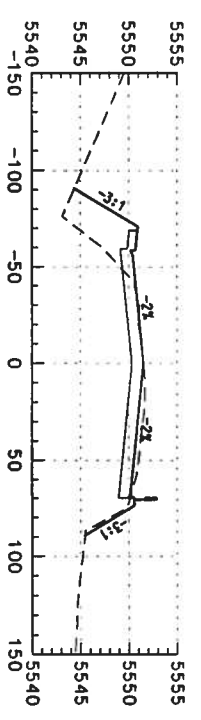


80+00

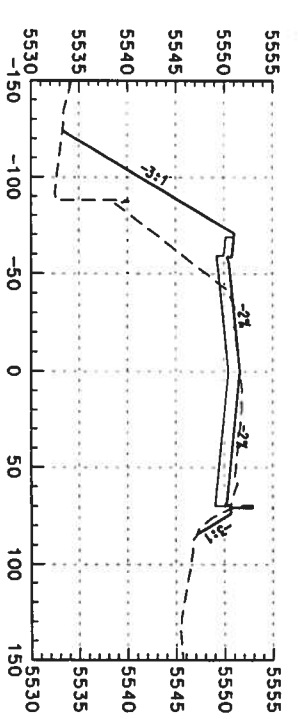


81+60

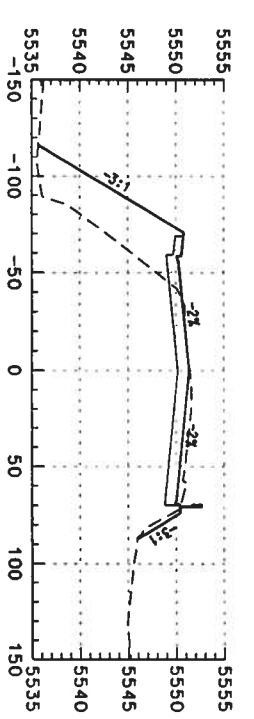

81+40

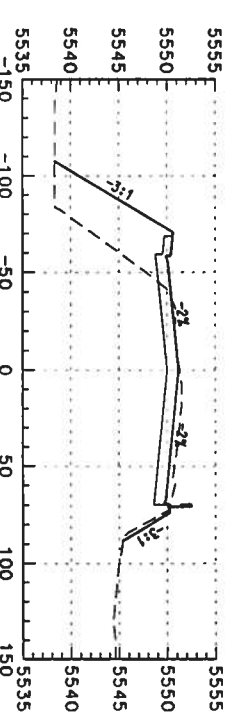

81+20

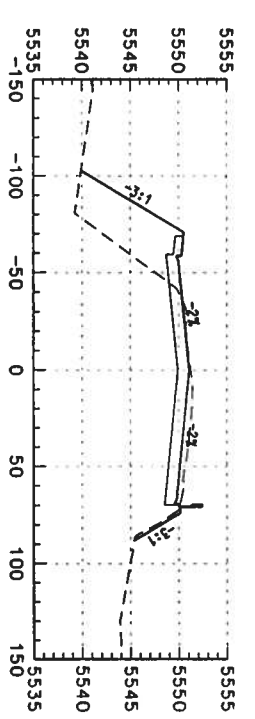

81+00

Computer File Information

Creation Date: 02/14/03 Initials: DAF
 Lost Modification Date: Initials:
 Full Path: S:\Tranpro\246042\12\HyDes\Plans\
 Drawing File Name: rdxs-no-2d035.dgn
 Scale: Units: ENGLISH

Index of Revisions



359 Inverness Dr. South
 Suite K
 Englewood, CO 80112
 Phone: (303) 790-1020
 FAX: (303) 790-1037



5500 Greenwood Plaza Blvd.
 Suite 150
 Greenwood Village, CO 80111
 Phone: 303/221-7275
 Fax: 303/221/7276













As Constructed

No. Revisions:	
Revised:	
Void:	

US 85 CROSS SECTIONS

Designer:	DAF	Structure	
Detailer:	DAF	Numbers	
Sheet Subset:	Roadway	Subset Sheets:	

Project No./Code: NH 0852-086
 Sheet Number: 334

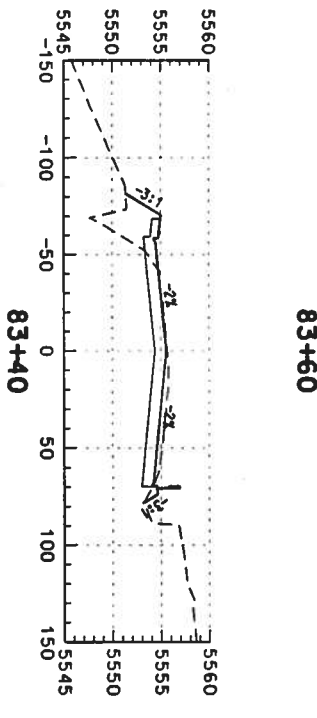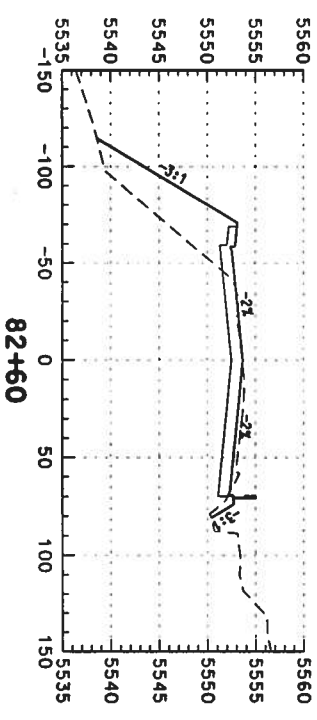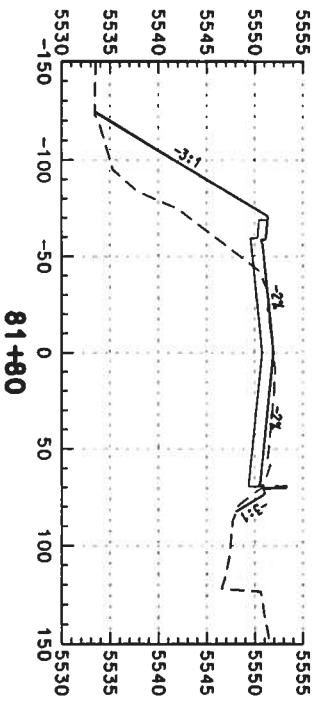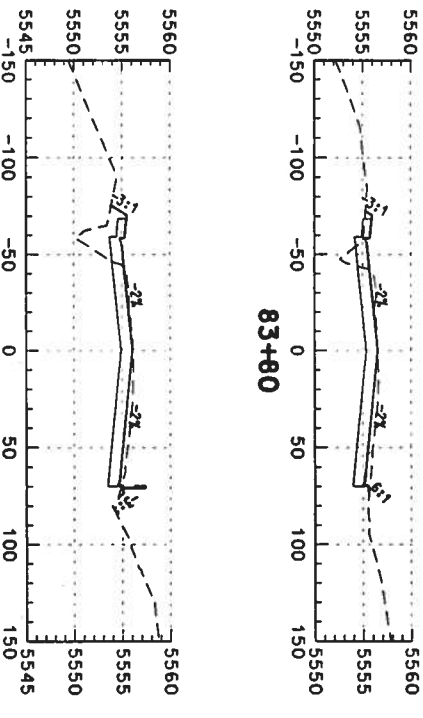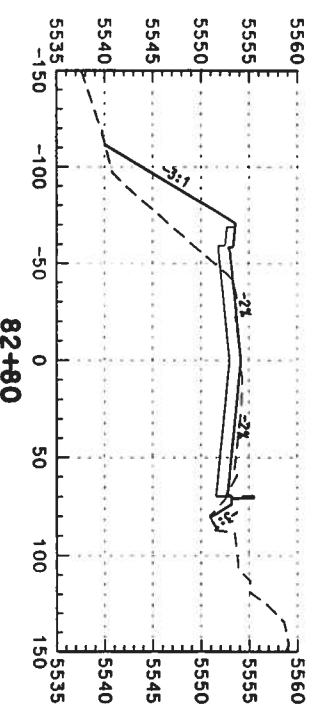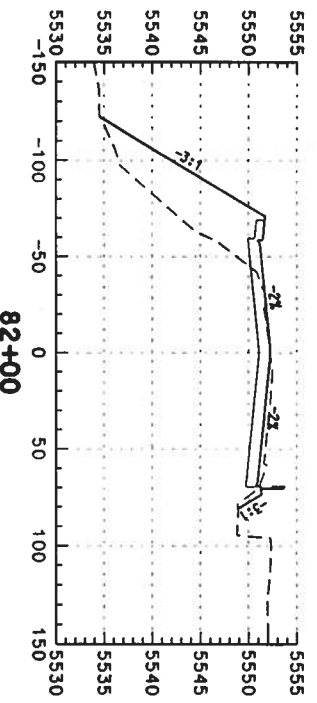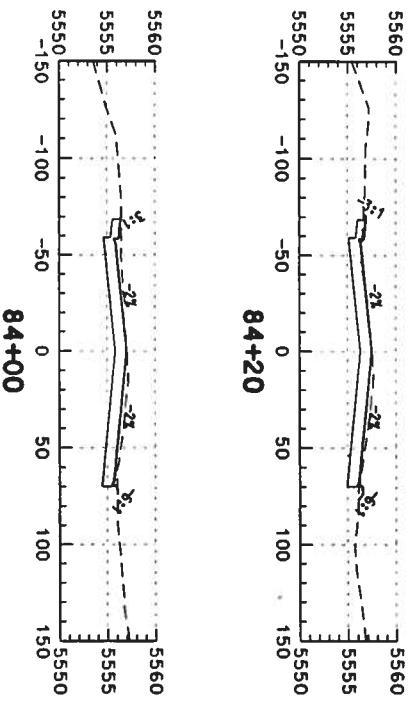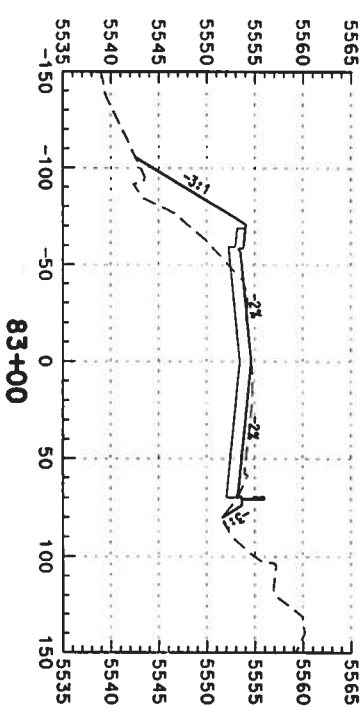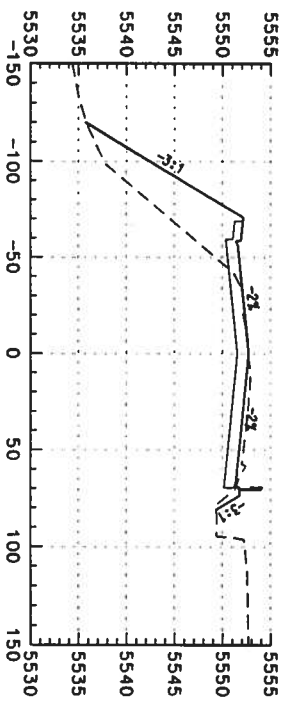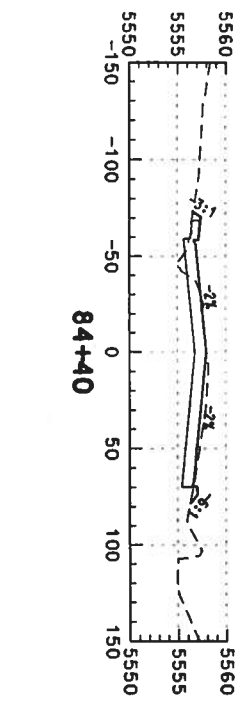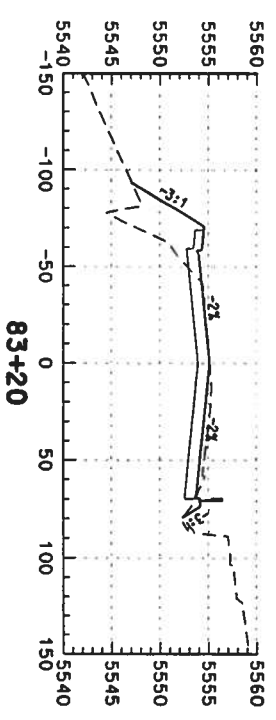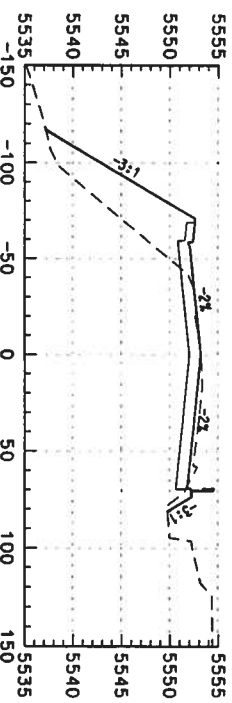

Computer File Information

Creation Date: 02/14/03 Initials: DAF
 Last Modification Date: Initials:
 Full Path: S:\Temp\proj\246042\HW\Des\Plans\
 Drawing File Name: rdxs-no-24036.dgn
 Scale: Units: ENGLISH

Index of Revisions



359 Inverness Dr. South
 Suite K
 Englewood, CO 80112
 Phone: (303) 790-1020
 Fax: (303) 790-1037



5500 Greenwood Plaza Blvd.
 Suite 150
 Greenwood Village, CO 80111
 Phone: 303/221-7275
 Fax: 303/221-7276

As Constructed





No. Revisions:	
Revised:	
Void:	

US 85 CROSS SECTIONS

Designer:	DAF	Structure	
Detailer:	DAF	Numbers	
Sheet Subset:	Roadway	Subset Sheets:	

Project No./Code
 NH 0852-086

Sheet Number:
 13429
 of 335

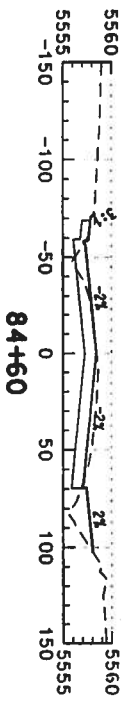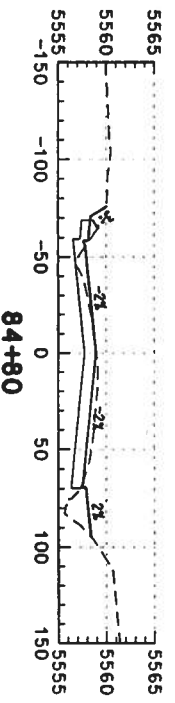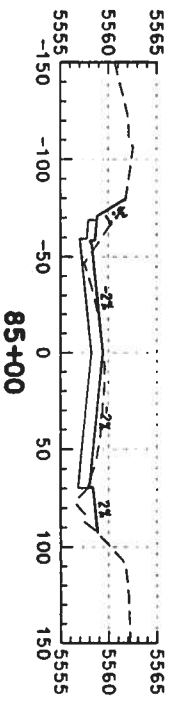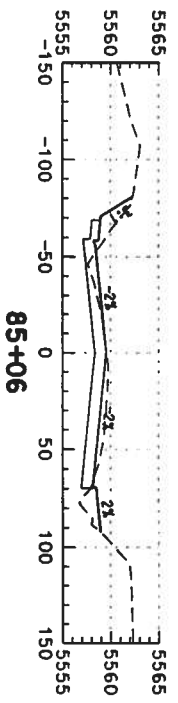

Computer File Information	
Creation Date:	02/14/03
Last Modification Date:	02/14/03
Full Path:	S:\Temp\246042.HwyDes\Plans\
Drawing File Name:	rdxs-no-24037.dgn
Scale:	Units: ENGLISH

Index of Revisions	

DOT
DEPARTMENT OF TRANSPORTATION

359 Inverness Dr. South
Suite K
Englewood, CO 80112
Phone: (303) 790-1020
Fax: (303) 790-1037

REGION 1
















PBSJ

5500 Greenwood Plaza Blvd.
Suite 150
Greenwood Village, CO 80111
Phone: 303/221-7275
Fax: 303/221/7276

As Constructed	
No. Revisions:	
Revised:	
Void:	

US 85 CROSS SECTIONS	
Designer:	DAF
Detailer:	DAF
Sheet Subset:	Roadway
Structure Numbers	
Subset Sheets:	
	of


Project No./Code	
NH 0852-086	
Sheet Number:	336

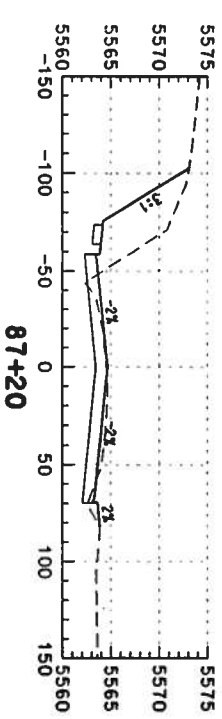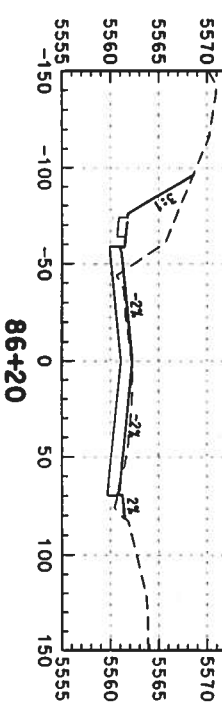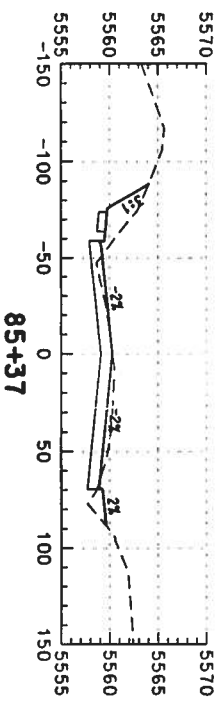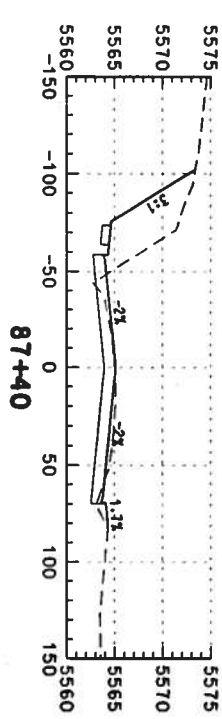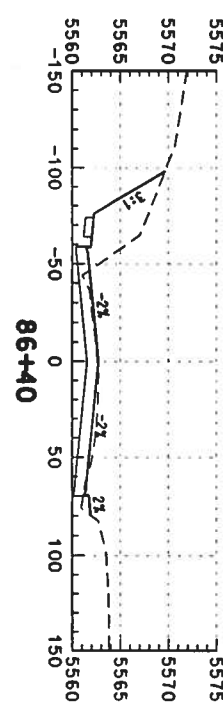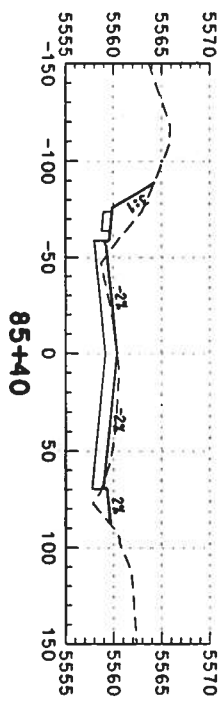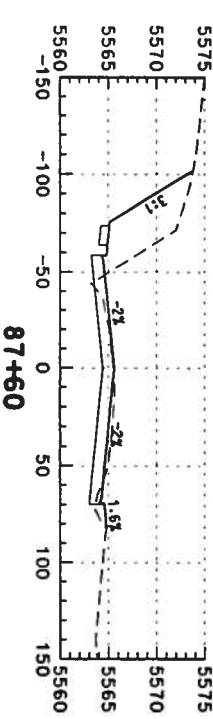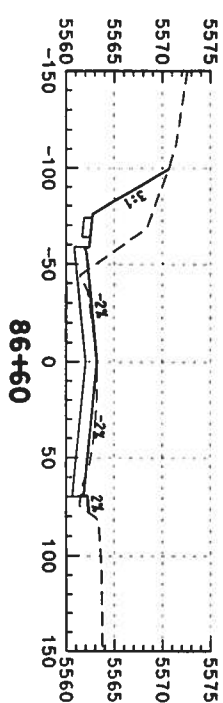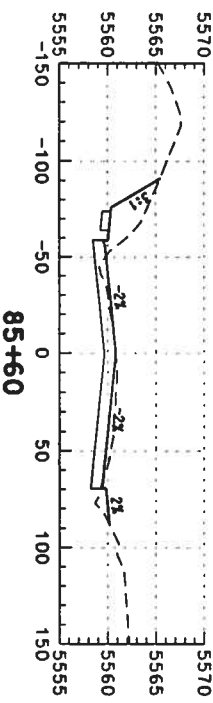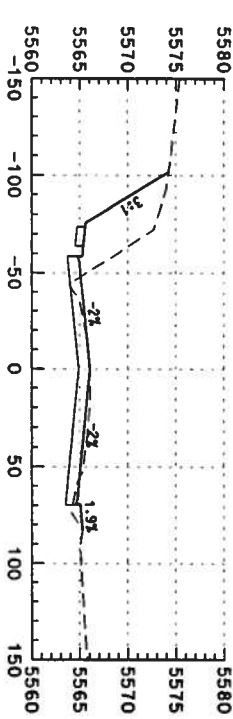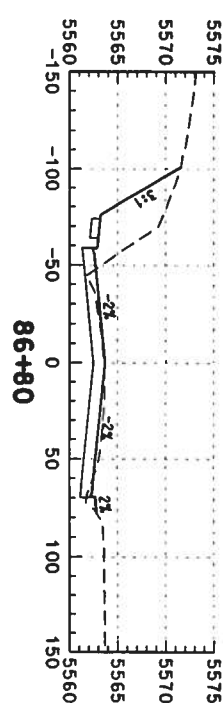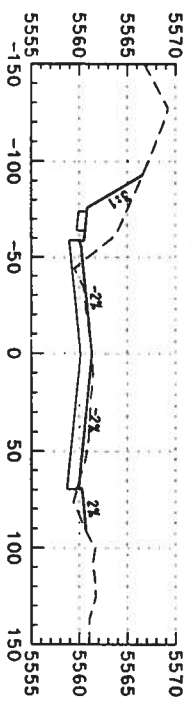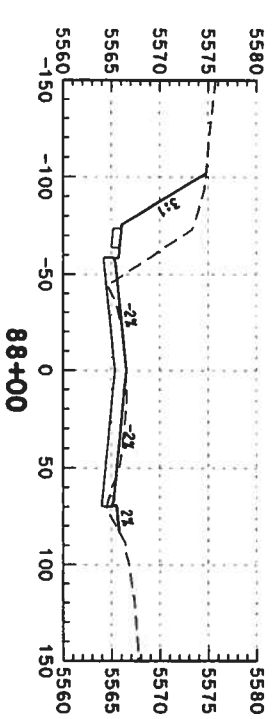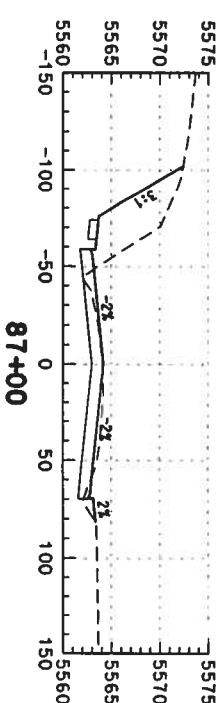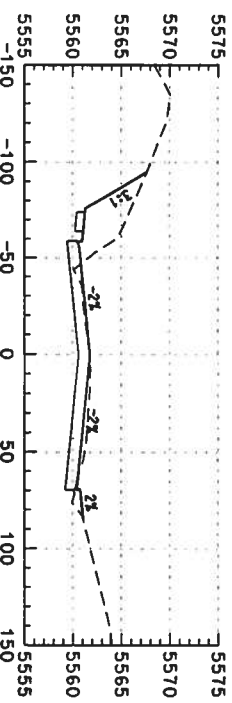

Computer File Information

Creation Date:	02/14/03	Initials:	DAF
Lost Modification Date:		Initials:	
Full Path:	S:\Transport\246042\246042\HwyDes\Plans\		
Drawing File Name:	r_dxs-no-24038.dgn		
Scale:	Units: ENGLISH		

Index of Revisions



359 Inverness Dr. South
Suite K
Englewood, CO 80112
Phone: (303) 790-1020
Fax: (303) 790-1037

REGION 1



5500 Greenwood Plaza Blvd.
Suite 150
Greenwood Village, CO 80111
Phone: 303/221-7275
Fax: 303/221-7276

As Constructed
















No. Revisions:	
Revised:	
Void:	

US 85 CROSS SECTIONS

Designer:	DAF
Detailer:	DAF
Sheet Subset:	Roadway
Subset Sheets:	
	of


Project No./Code

NH 0852-086
13429
Sheet Number: 337

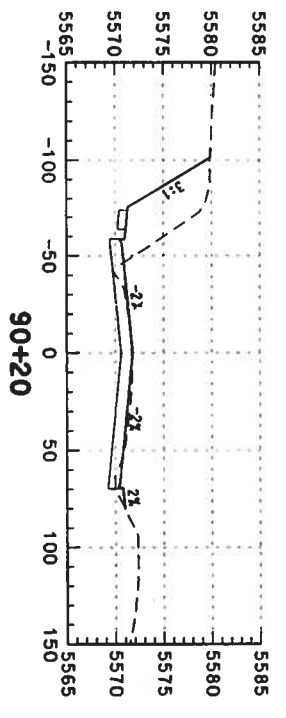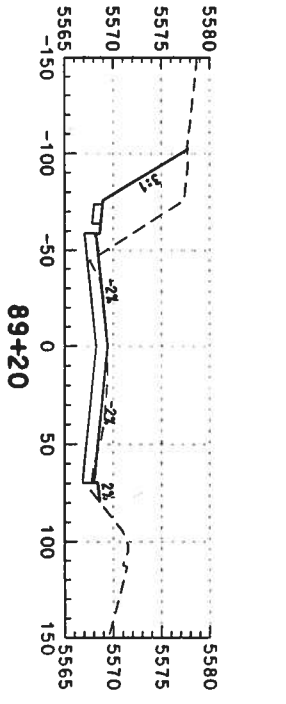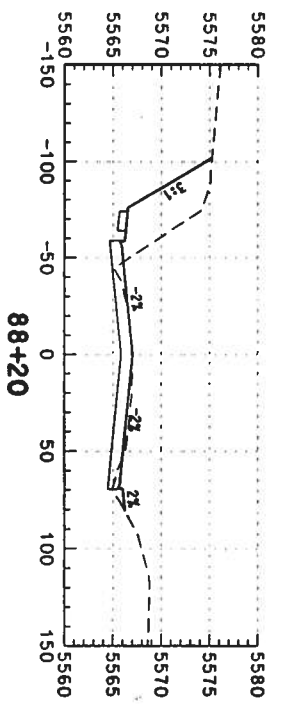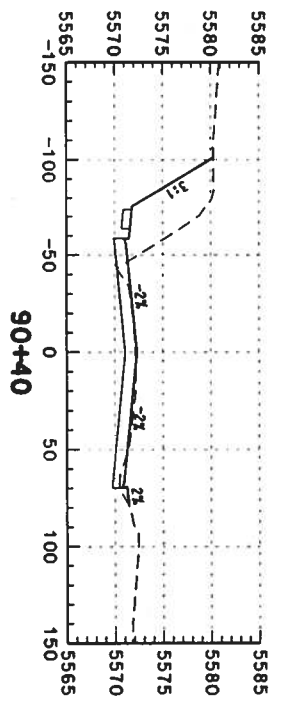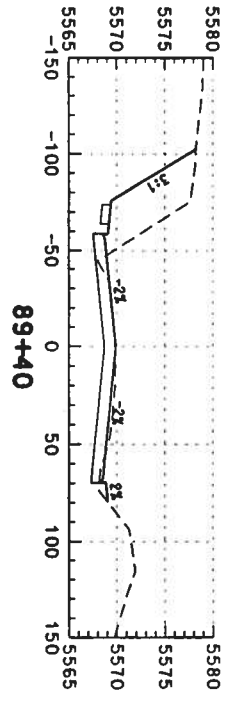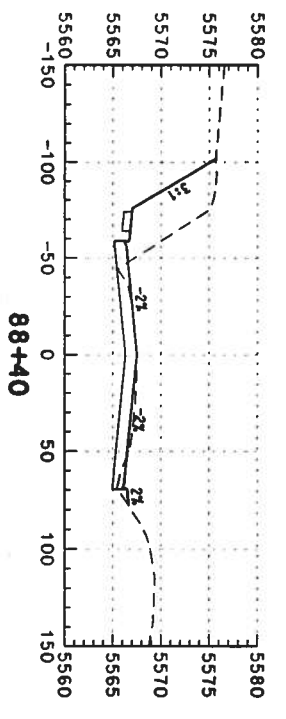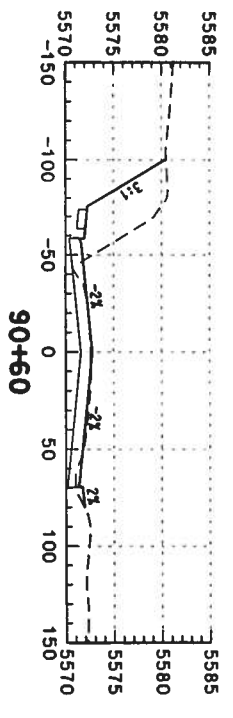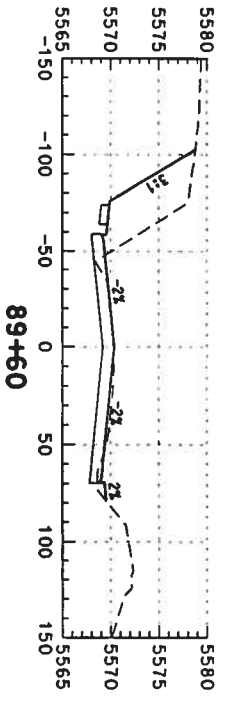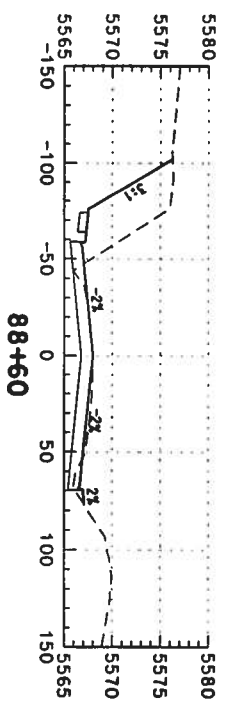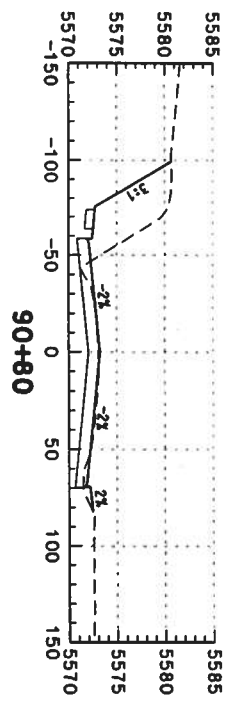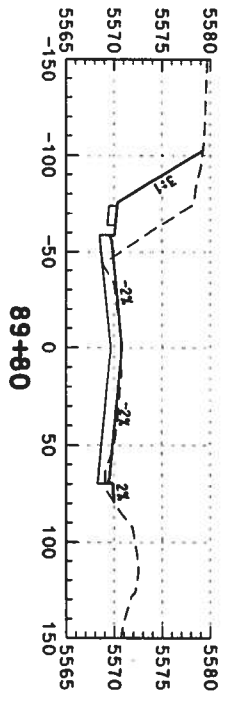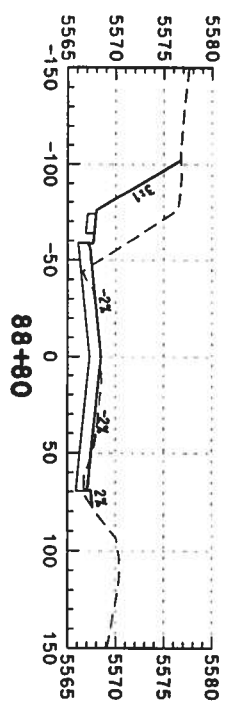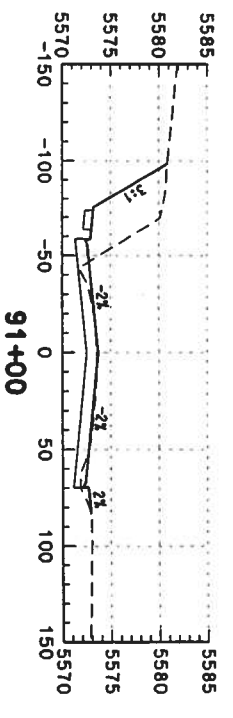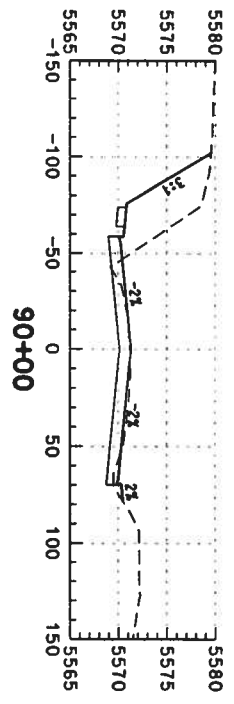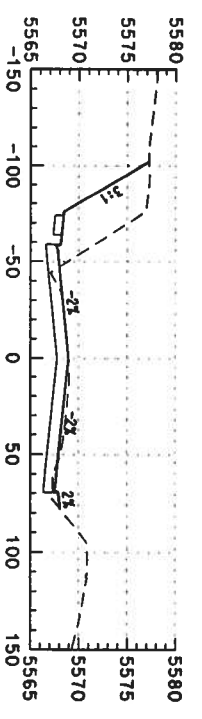


Computer File Information	
Creation Date:	02/14/03
Last Modification Date:	
Initials:	DAF
Full Path:	S:\Transport\246042\2\HwyDes\Plans\rdxs-no-24039.dgn
Drawing File Name:	
Scale:	Units: ENGLISH

Index of Revisions	



339 Inverness Dr. South
Suite K
Englewood, CO 80112
Phone: (303) 790-1020
Fax: (303) 790-1037

REGION 1

















5500 Greenwood Plaza Blvd.
Suite 150
Greenwood Village, CO 80111
Phone: 303/221-7275
Fax: 303/221/7276

As Constructed	
No. Revisions:	
Revised:	
Void:	

US 85 CROSS SECTIONS	
Designer:	DAF
Detailer:	DAF
Sheet Subset:	Roadway
Structure Numbers:	
Subset Sheets:	
	of

Project No./Code	
NH 0852-086	
Sheet Number:	338

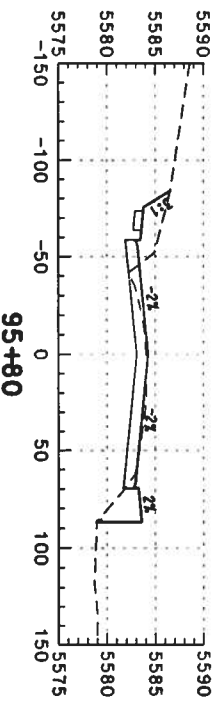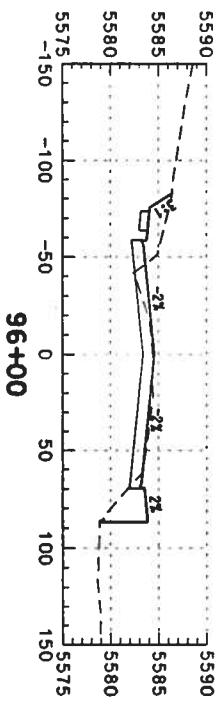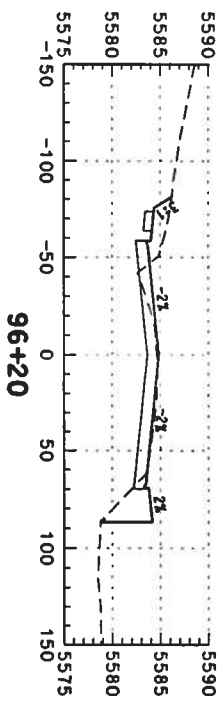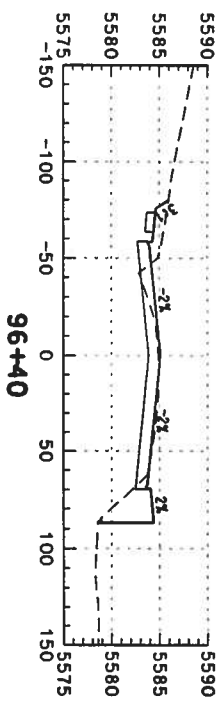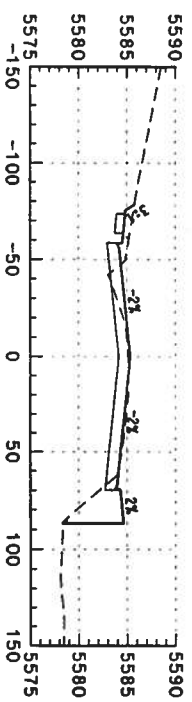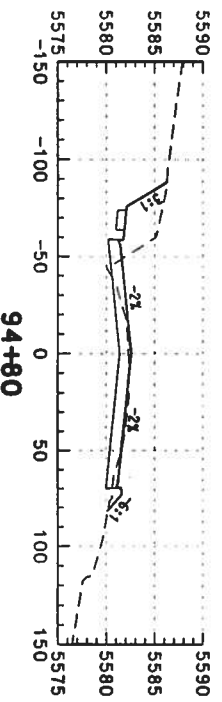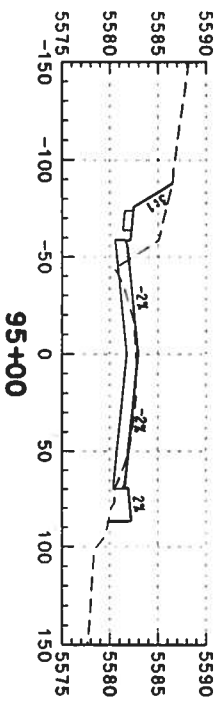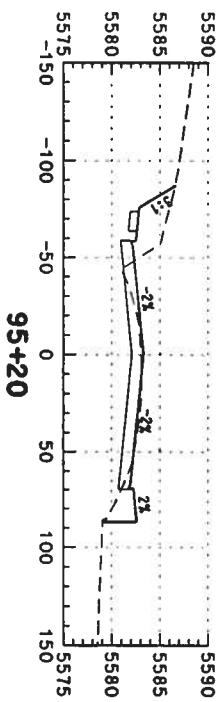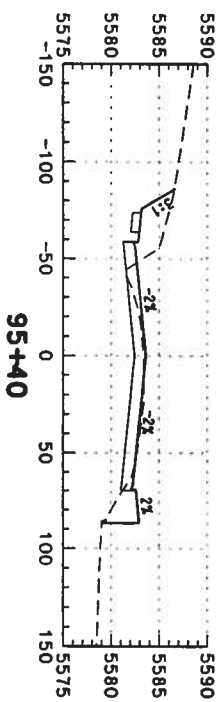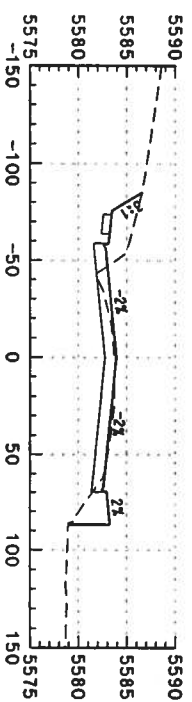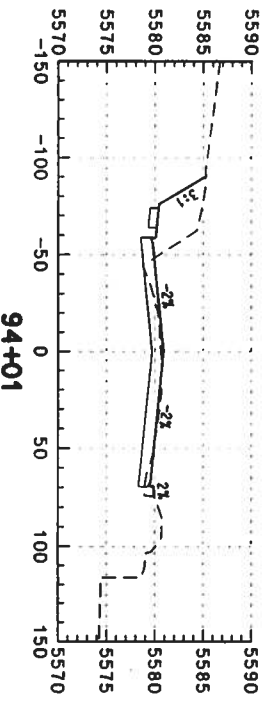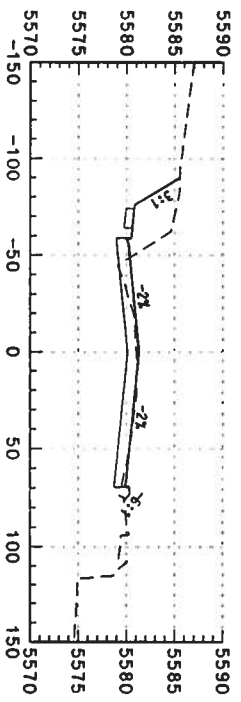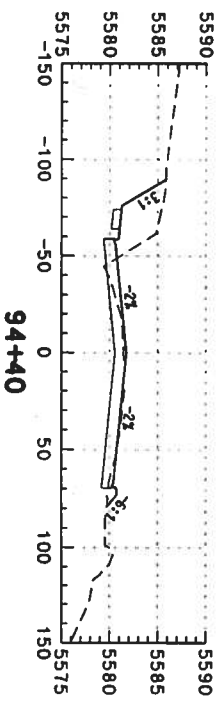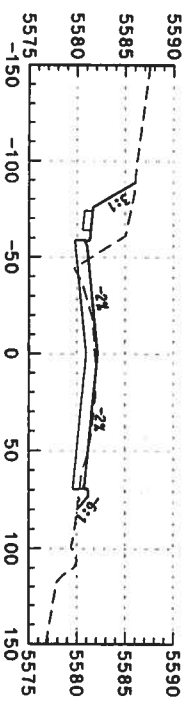

Computer File Information	
Creation Date:	02/14/03
Last Modification Date:	
Initials:	DAF
Full Path:	S:\Tranpro\24604.2\HwyDes\Plans\rdxs-no-2d041.dgn
Drawing File Name:	
Scale:	Units: ENGLISH

Index of Revisions	


DOT
 DEPARTMENT OF TRANSPORTATION
 REGION 1
 359 Inverness Dr. South
 Suite K
 Englewood, CO 80112
 Phone: (303) 790-1020
 Fax: (303) 790-1037

PBSJ
 5500 Greenwood Plaza Blvd.
 Suite 150
 Greenwood Village, CO 80111
 Phone: 303/221-7275
 Fax: 303/221-7276


As Constructed	
No. Revisions:	
Revised:	
Void:	

US 85 CROSS SECTIONS	
Designer:	DAF
Detailer:	DAF
Sheet Subset:	Roadway
Structure Numbers:	
Subset Sheets:	
	of


Project No./Code	
NH 0852-086	
Sheet Number:	340

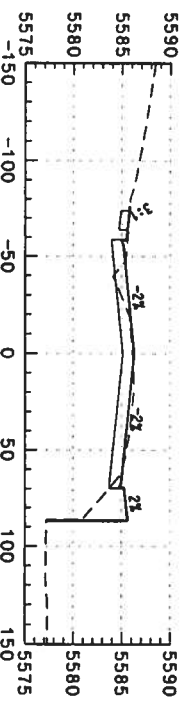


97+60

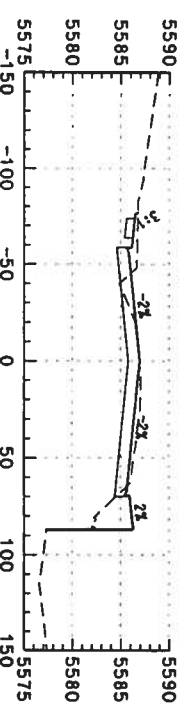


98+60

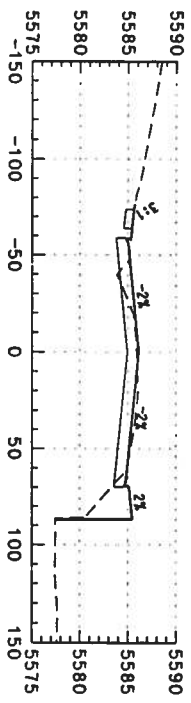


97+40

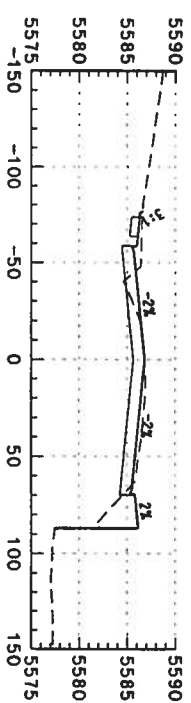


98+40

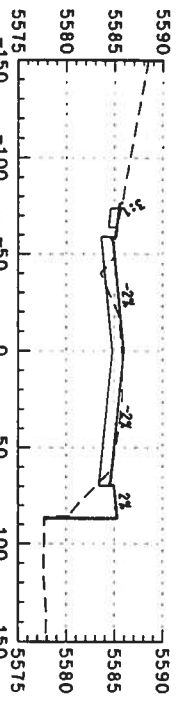


97+20

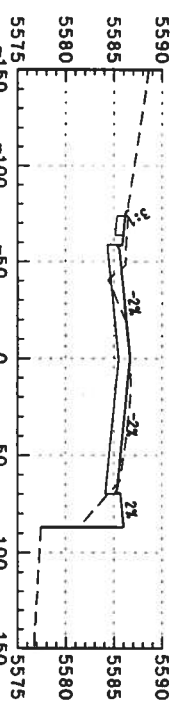


98+20

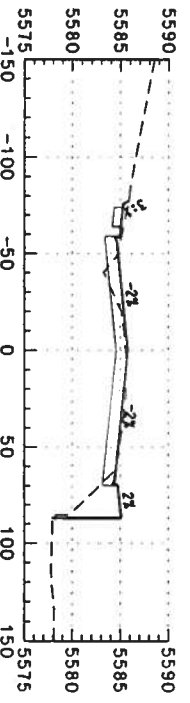


97+00

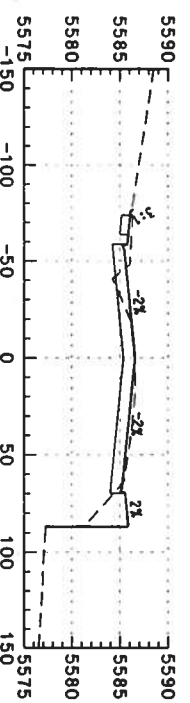


98+00

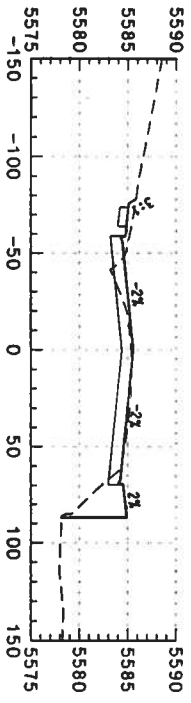


96+80

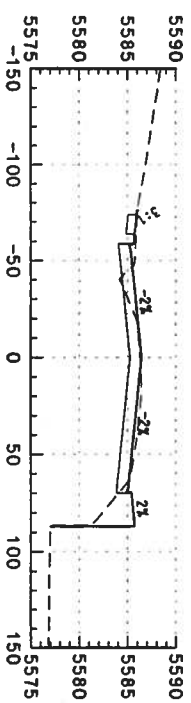


97+80

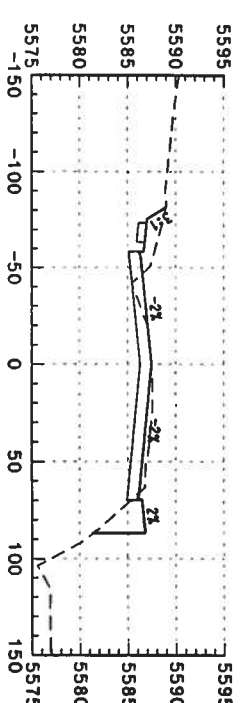


99+40

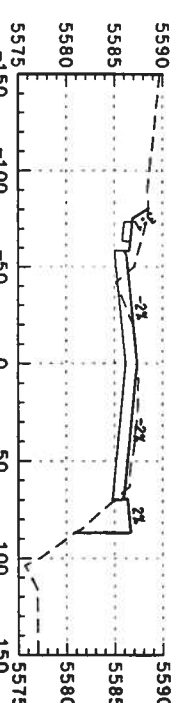

99+20

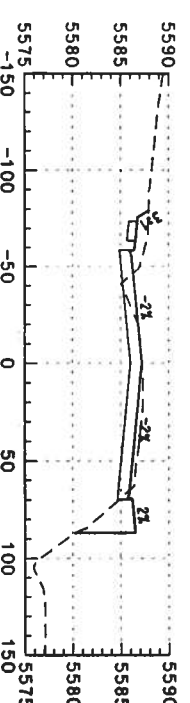

99+00

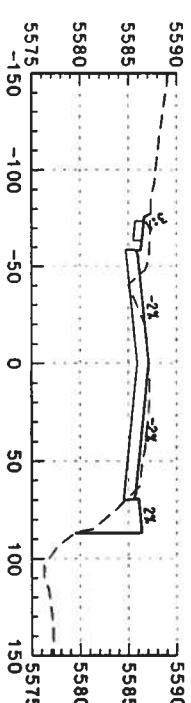

98+80

Computer File Information

Creation Date:	02/14/03	Initials:	DAF
Lost Modification Date:		Initials:	
Full Path:	S:\Trompro\246042.12\HwyDes\Plans\		
Drawing File Name:	rds-no-2d042.dgn		
Scale:	Units: ENGLISH		

Index of Revisions



DOT
DEPARTMENT OF TRANSPORTATION

359 Inverness Dr. South
Suite K
Englewood, CO 80112
Phone: (303) 790-0020
Fax: (303) 790-0057



PBSJ

5500 Greenwood Plaza Blvd.
Suite 150
Greenwood Village, CO 80111
Phone: 303/221-7275
Fax: 303/221/7276

As Constructed











No. Revisions:	
Revised:	
Void:	

US 85 CROSS SECTIONS

Designer:	DAF	Structure	
Detailer:	DAF	Numbers	
Sheet Subset:	Roadway	Subset Sheets:	
		of	

Project No./Code


NH 0852-086
13429
Sheet Number: 341

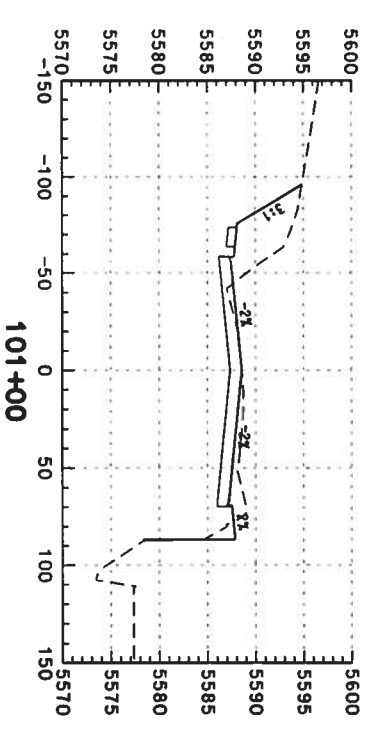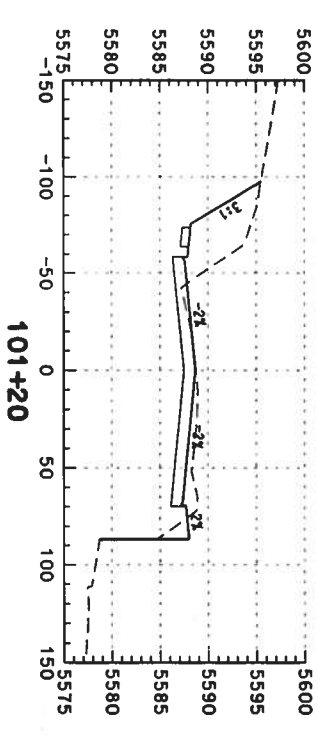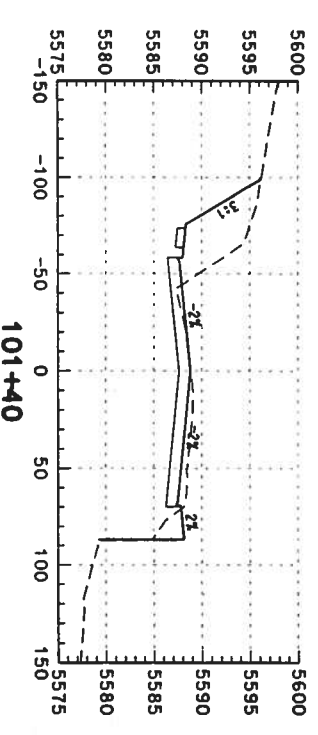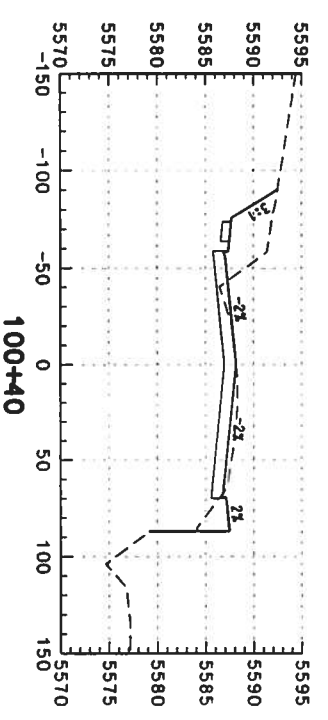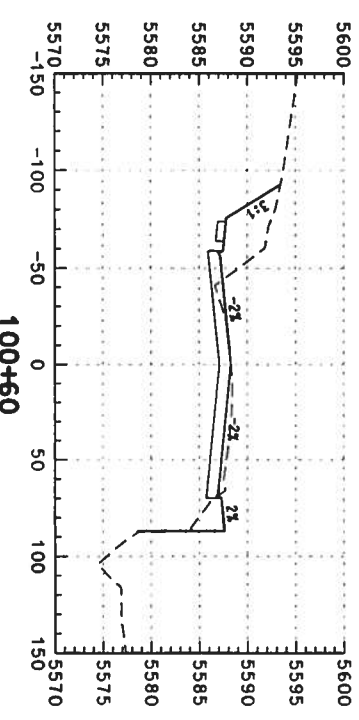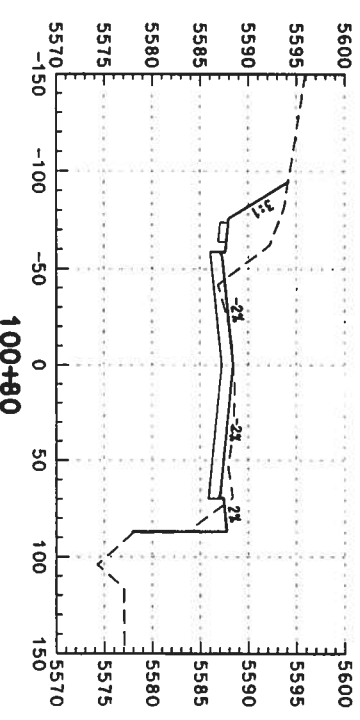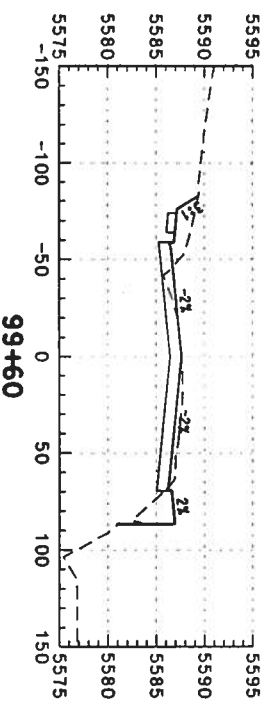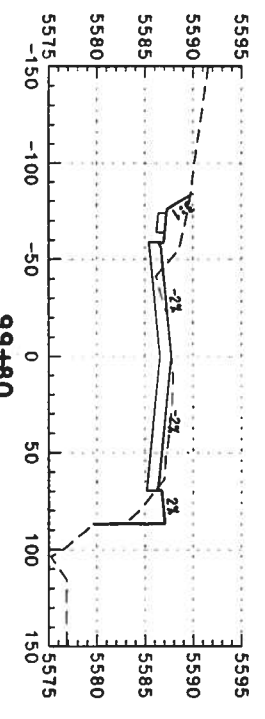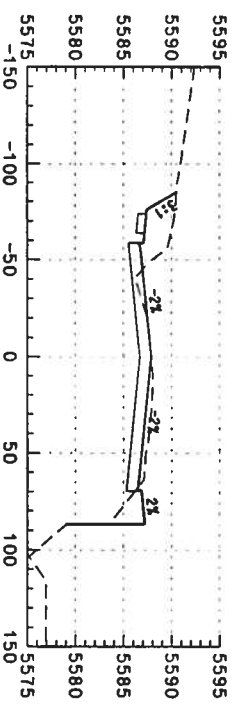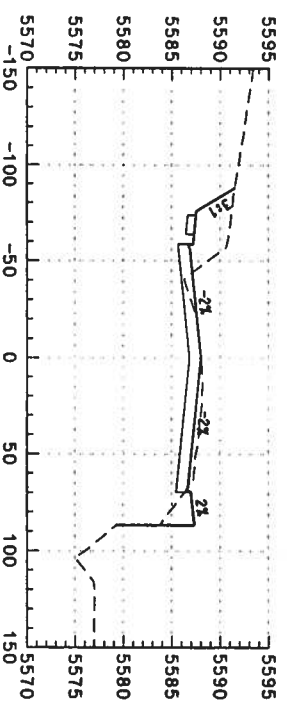

Computer File Information


Creation Date: 02/14/03 Initials: DAF
 Last Modification Date: Initials:
 Full Path: S:\Tranpro\246042\24HWyDes\Plans\
 Drawing File Name: rdxs-no-20043.dgn
 Scale: Units: ENGLISH

Index of Revisions



359 Inverness Dr. South
 Suite K
 Englewood, CO 80112
 Phone: (303) 790-1020
 Fax: (303) 790-1037

REGION 1



5500 Greenwood Plaza Blvd.
 Suite 150
 Greenwood Village CO 80111
 Phone: 303/221-7275
 Fax: 303/221/7276

As Constructed


No. Revisions:
 Revised:
 Void:

US 85 CROSS SECTIONS


Designer: DAF
 Detailer: DAF
 Sheet Subset: Roadway

Project No./Code


NH 0852-086
 13429
 Sheet Number: 342

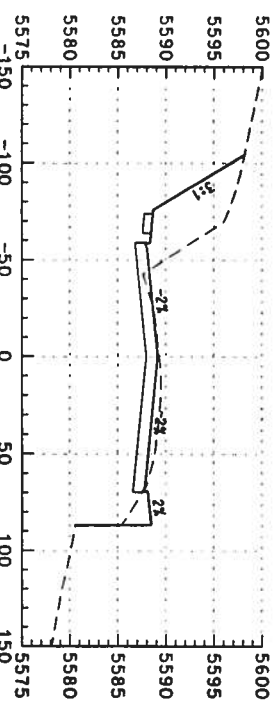


102+00

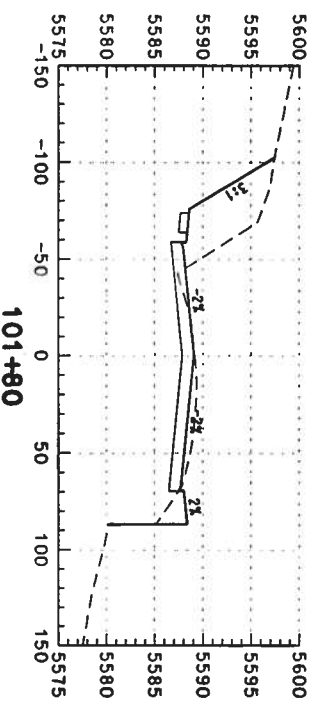


101+80

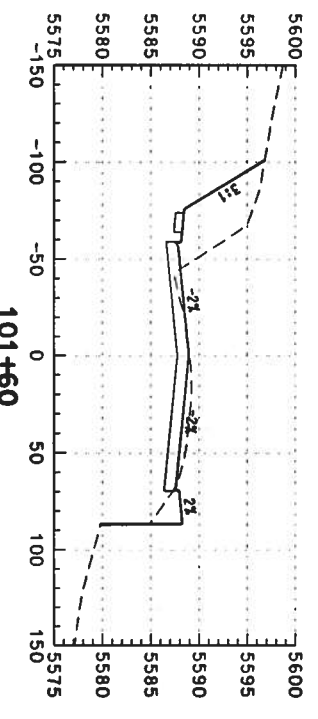


101+60

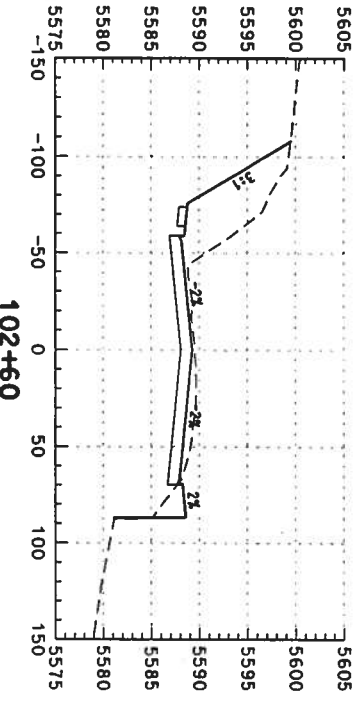


102+60

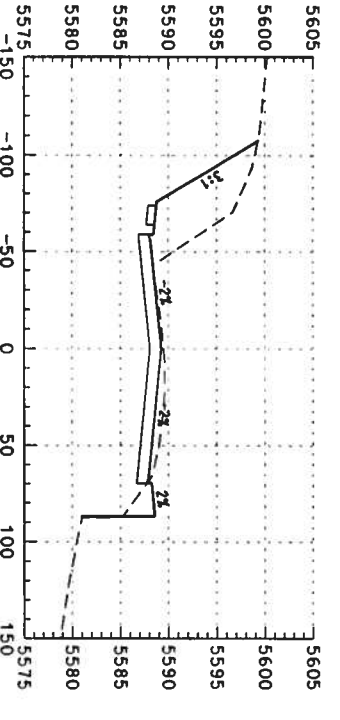


102+40

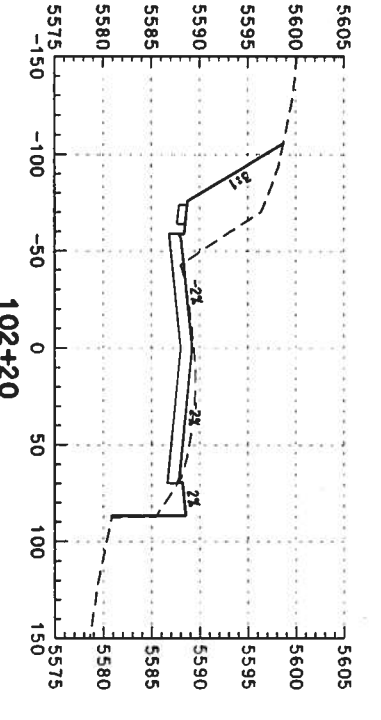


102+20

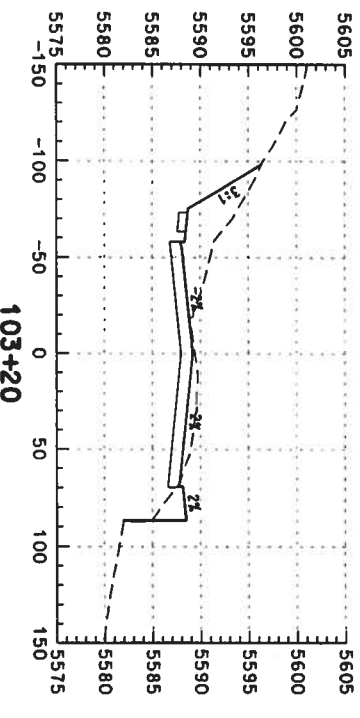

103+20

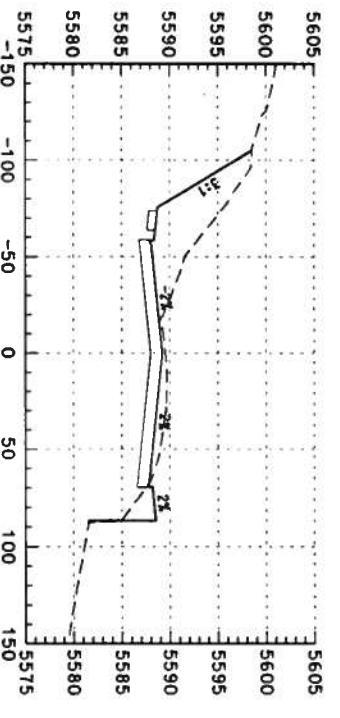

103+00

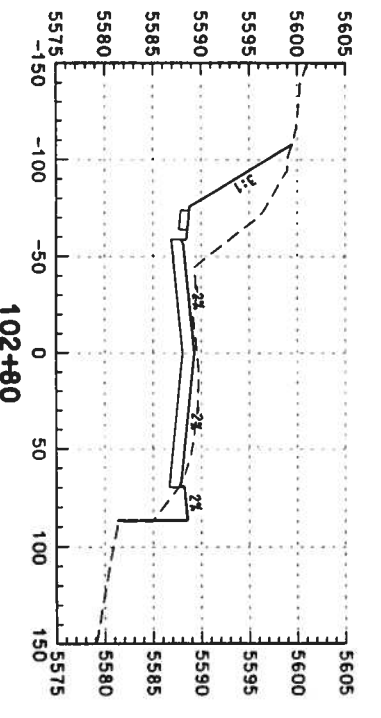


102+80

Computer File Information

Creation Date: 02/14/03 Initials: DAF
 Last Modification Date: Initials:
 Full Path: S:\Transport\246042.12\HwyDes\Plans\
 Drawing File Name: rdxs-no-2004.dgn
 Scale: Units: ENGLISH

Index of Revisions



359 Inverness Dr. South
 Suite K
 Englewood, CO 80112
 Phone: (303) 790-1020
 Fax: (303) 790-1037

REGION I



5500 Greenwood Plaza Blvd.
 Suite 150
 Greenwood Village, CO 80111
 Phone: 303/221-7275
 Fax: 303/221/7276

As Constructed


No. Revisions:
 Revised:
 Void:

US 85 CROSS SECTIONS

Designer: DAF
 Detailer: DAF
 Sheet Subset: Roadway
 Structure Numbers
 Subset Sheets: of

Project No./Code

NH 0852-086
 13429
 Sheet Number: 343

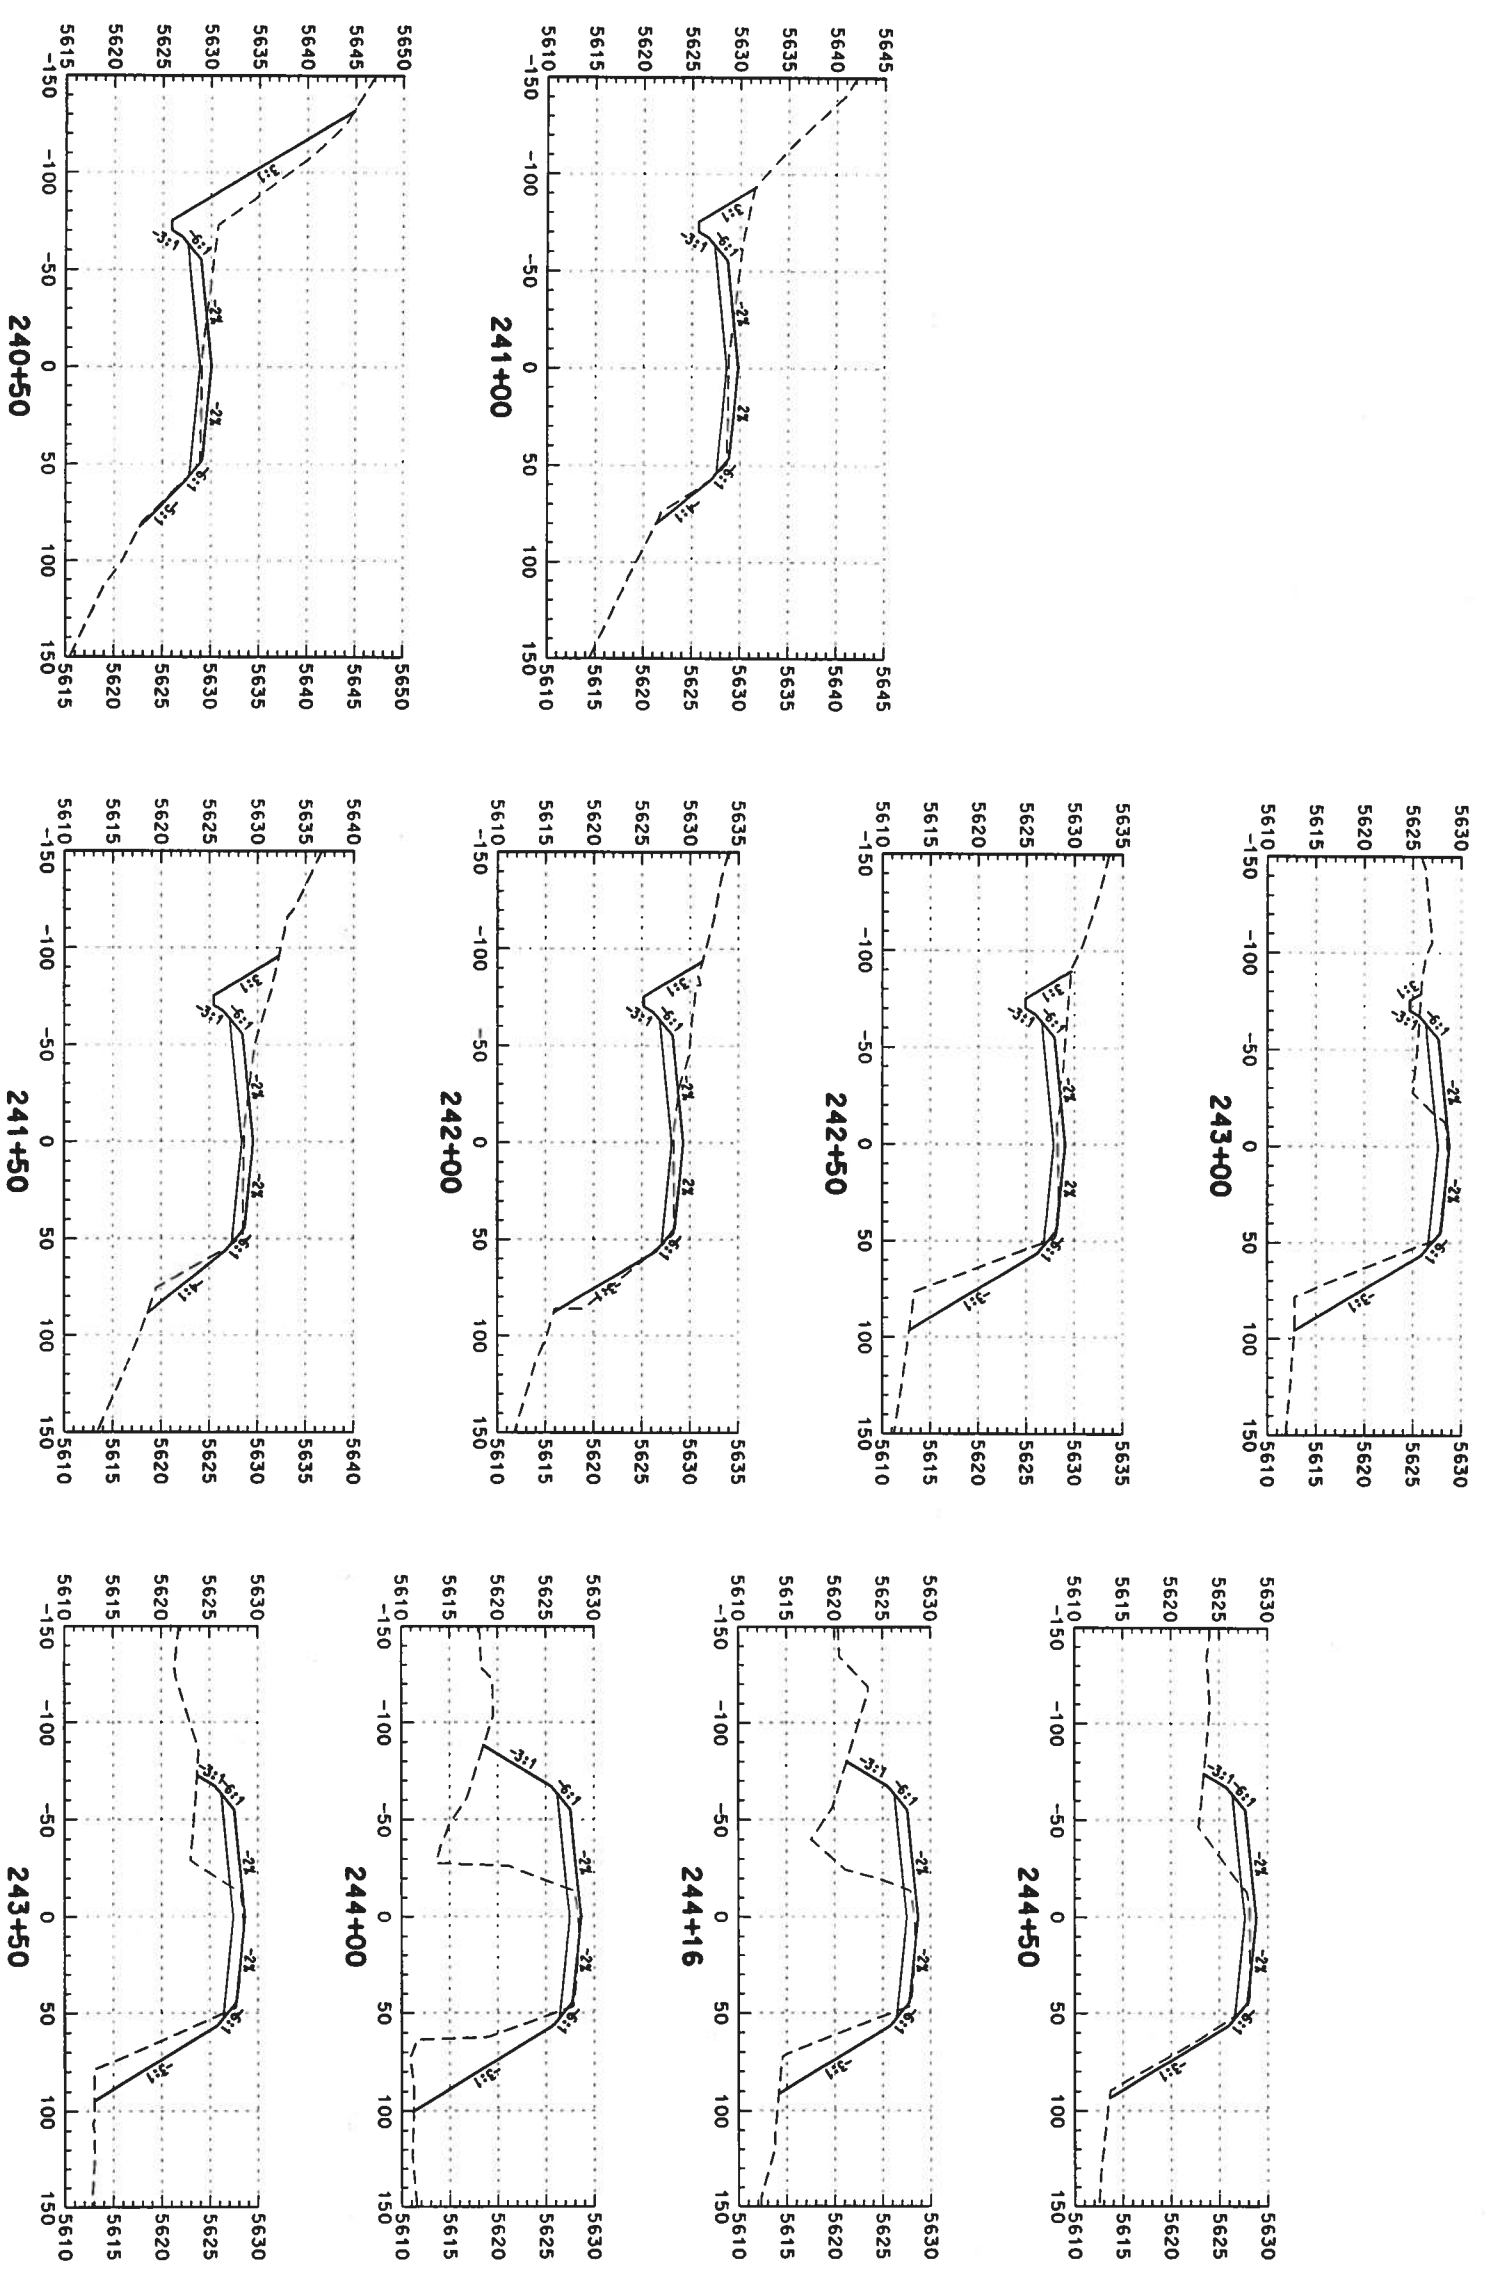


Computer File Information

Creation Date: 02/14/03
 Last Modification Date: 02/14/03
 Full Path: S:\Tranpro\246042.12\HwyDes\Plans\
 Drawing File Name: rdxs-so-2d046.dgn
 Scale: Units: ENGLISH


Index of Revisions

Initials: DAF	



DOT
DEPARTMENT OF TRANSPORTATION

359 Inverness Dr. South
 Suite K
 Englewood, CO 80112
 Phone: (303) 790-1020
 Fax: (303) 790-1037



PBSJ

5500 Greenwood Plaza Blvd.
 Suite 150
 Greenwood Village, CO 80111
 Phone: 303/221-7275
 Fax: 303/221/7276

As Constructed












No. Revisions:
 Revised:
 Void:

US 85 CROSS SECTIONS

Designer: DAF
 Detailer: DAF
 Sheet Subset: Roadway
 Subset Sheets: of

Project No./Code


NH 0852-086
 13429
 Sheet Number: 345

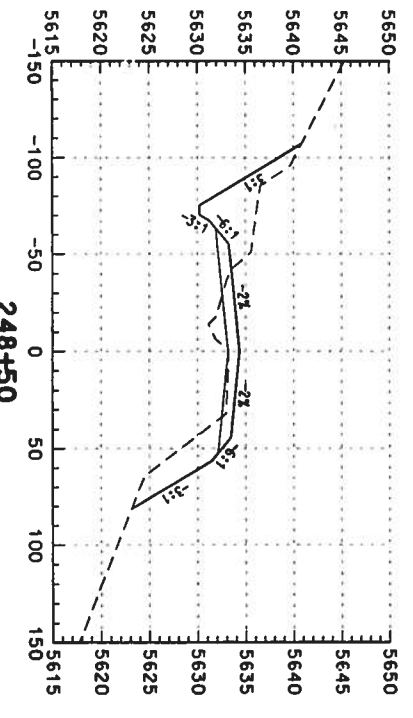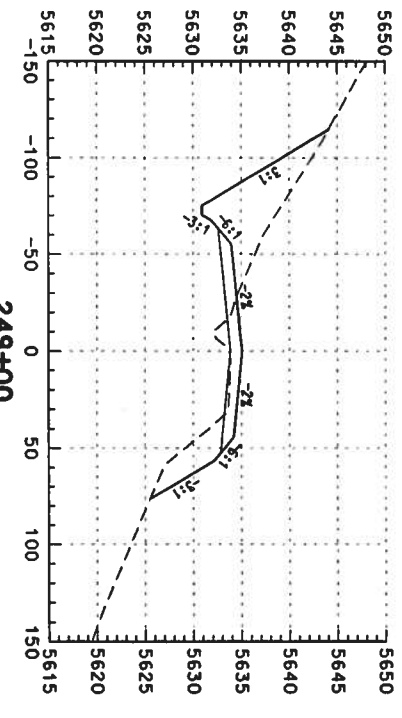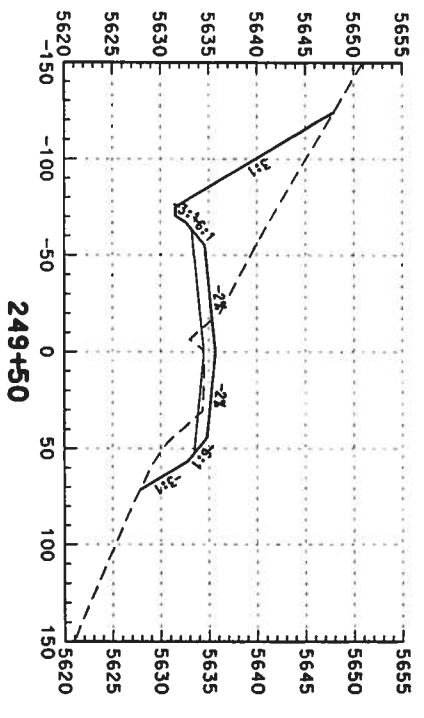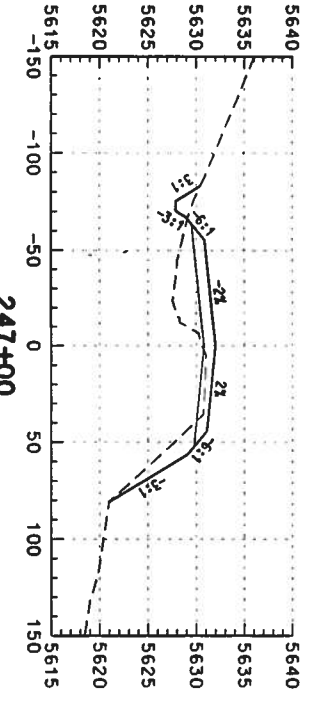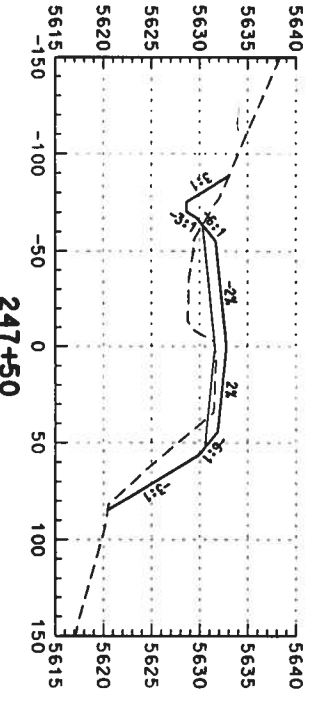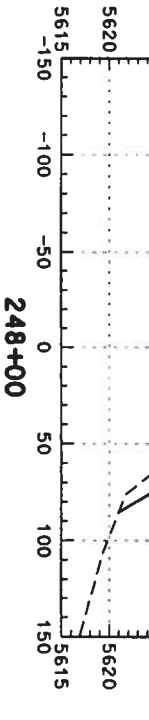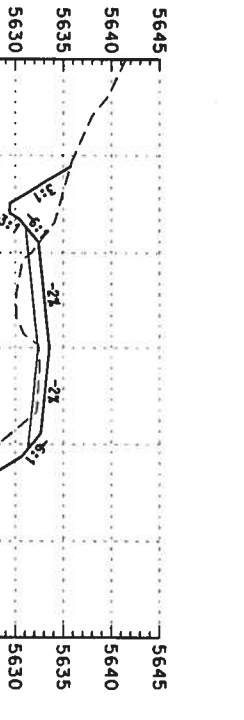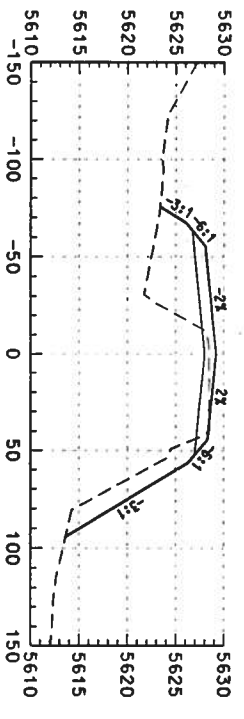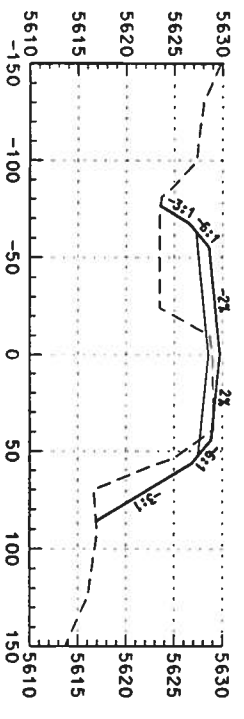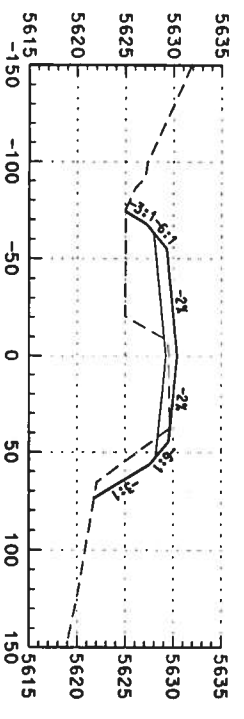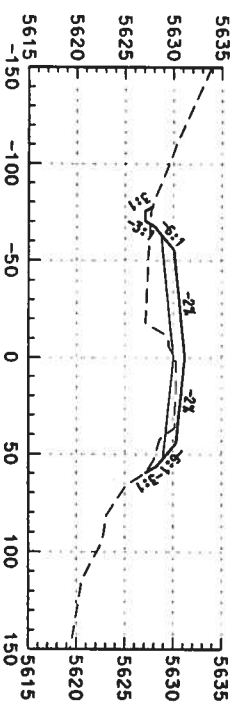

Computer File Information

Creation Date:	02/14/03	Initials:	DAF
Last Modification Date:		Initials:	
Full Path:	S:\Temp\proj\246042\246042.dwg		
Drawing File Name:	rdxs-so-24047.dgn		
Scale:	Units: ENGLISH		

Index of Revisions



359 Inverness Dr. South
Suite K
Englewood, CO 80122
Phone: (303) 790-1020
Fax: (303) 790-1037

REGION 1



5500 Greenwood Plaza Blvd.
Suite 150
Greenwood Village, CO 80111
Phone: 303/221-7275
Fax: 303/221-7276

As Constructed










No. Revisions:	
Revised:	
Void:	

US 85 CROSS SECTIONS

Designer:	DAF	Structure	
Detailer:	DAF	Numbers	
Sheet Subset:	Roadway	Subset Sheets:	
		of	

Project No./Code


NH 0852-086
13429
Sheet Number: 346

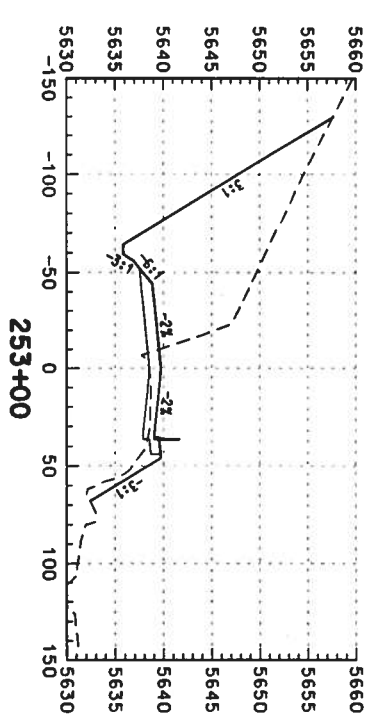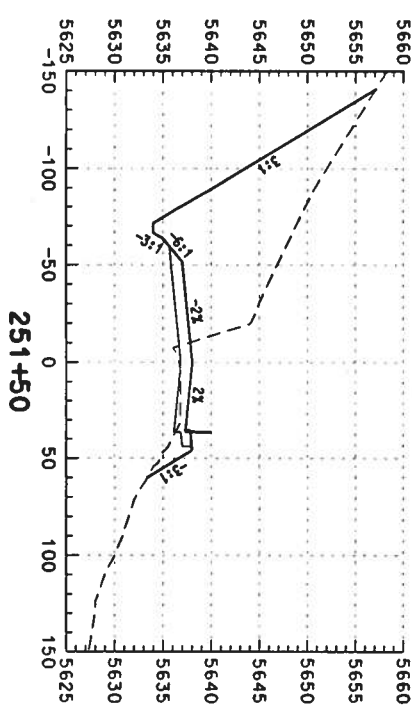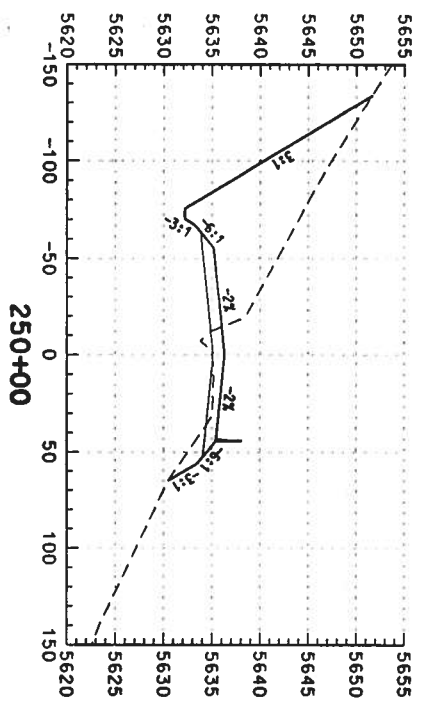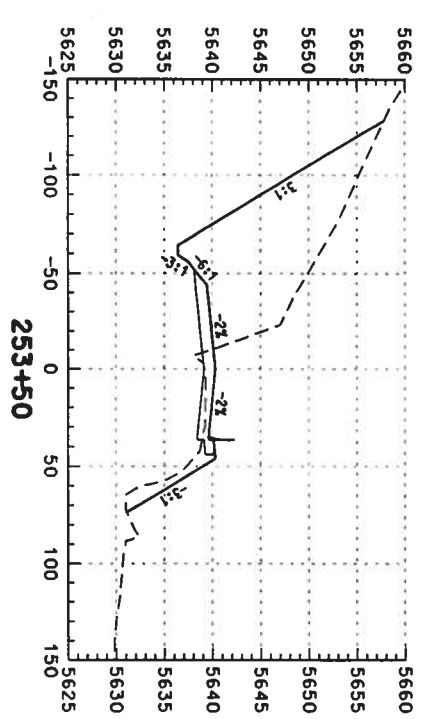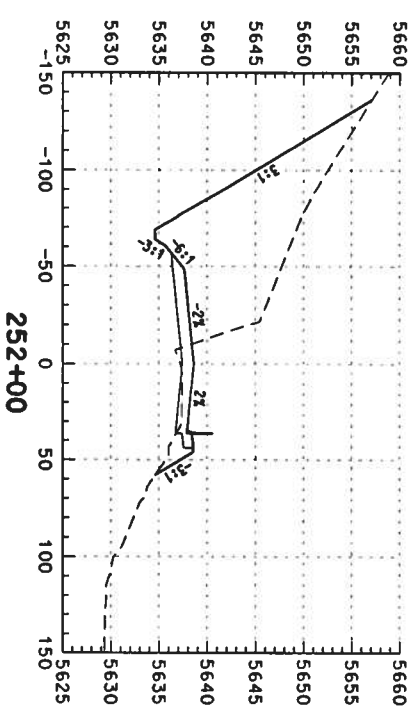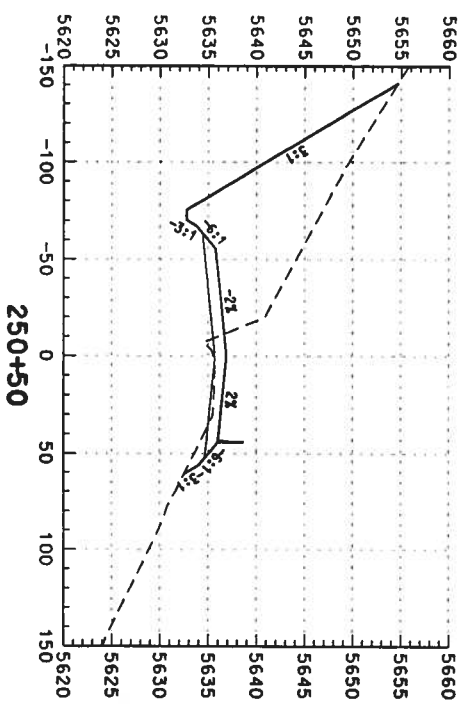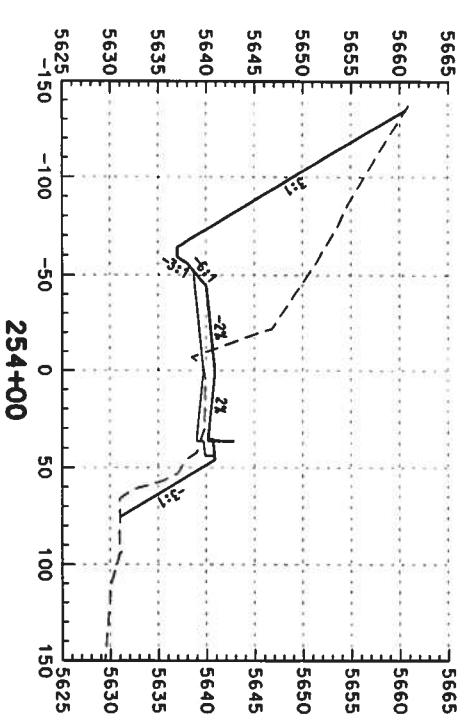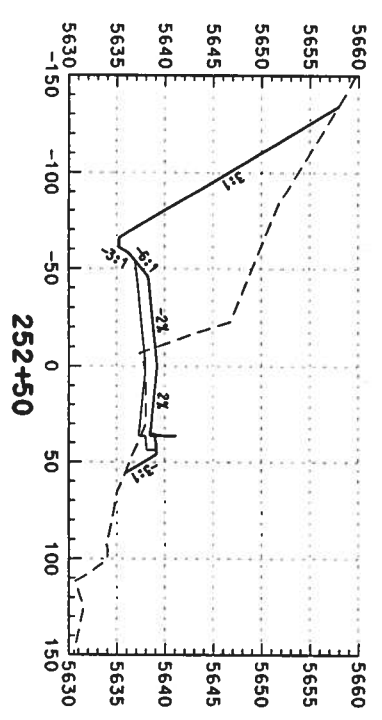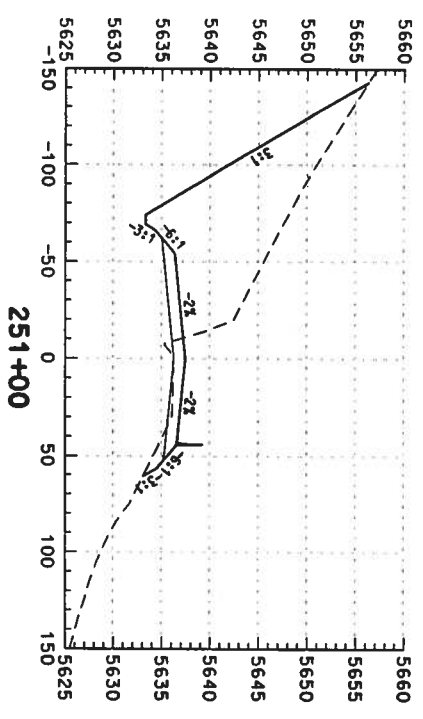

Computer File Information

Creation Date: 02/14/03 Initials: DAF
 Last Modification Date: Initials:
 Full Path: S:\Transport\246042\HWDes\Plans\
 Drawing File Name: rdxs-so-20048.dgn
 Scale: Units: ENGLISH

Index of Revisions



359 Inverness Dr. South
 Suite K
 Englewood, CO 80112
 Phone: (303) 790-1020
 FAX: (303) 790-1037



5500 Greenwood Plaza Blvd.
 Suite 150
 Greenwood Village, CO 80111
 Phone: 303/221-7275
 Fax: 303/221/7276










As Constructed
 No. Revisions:
 Revised:
 Void:

US 85 CROSS SECTIONS

Designer: DAF
 Checker: DAF
 Sheet Subset: Roadway
 Subset Sheets: of

Project No./Code
 NH 0852-086

Sheet Number: 347

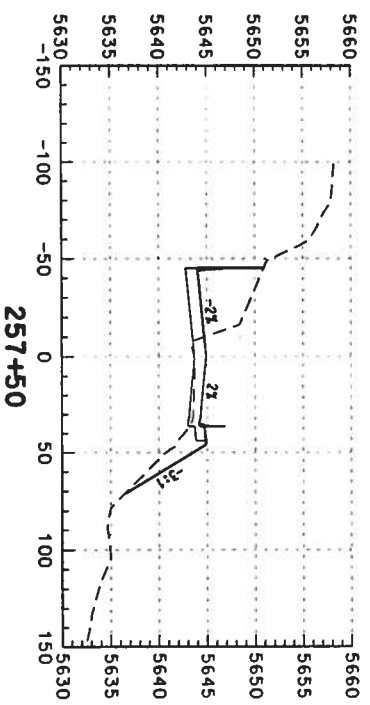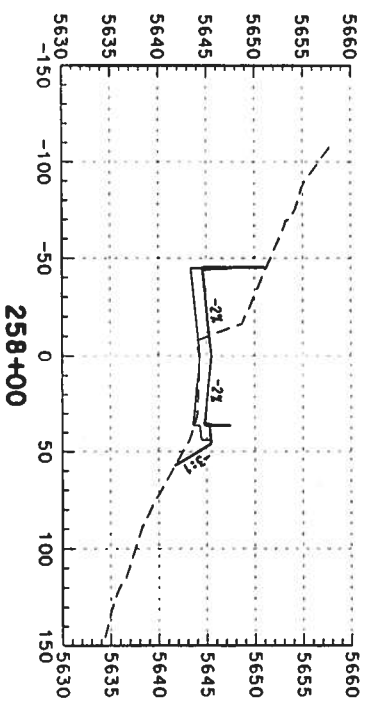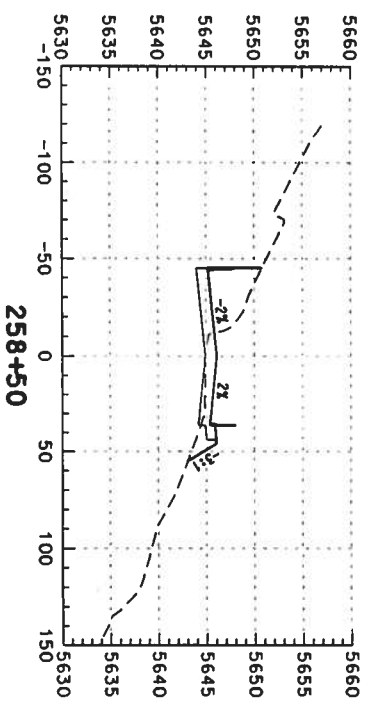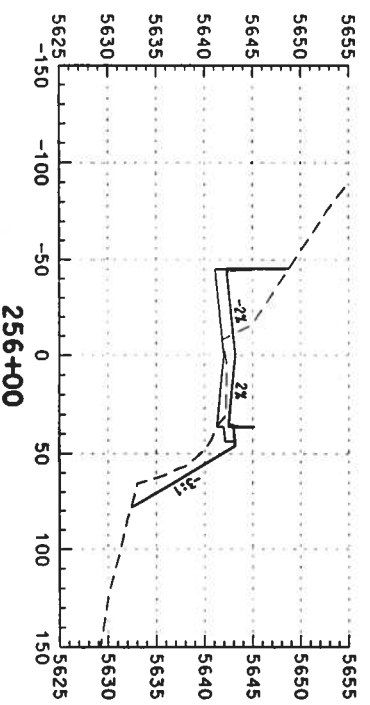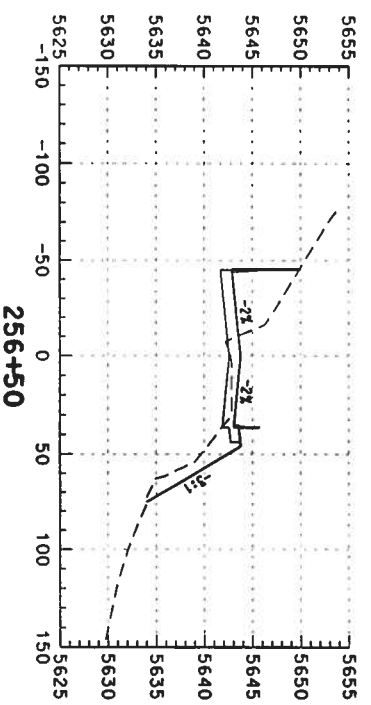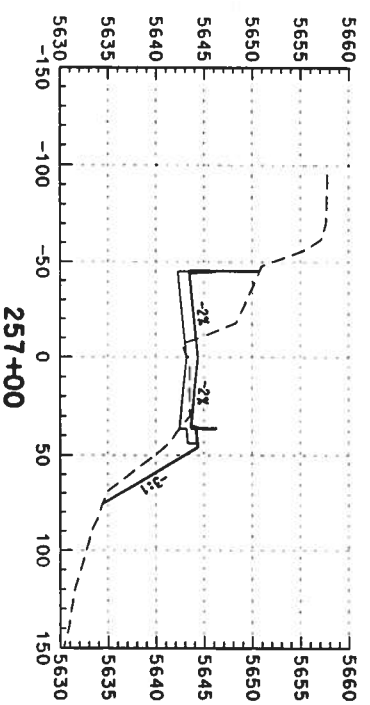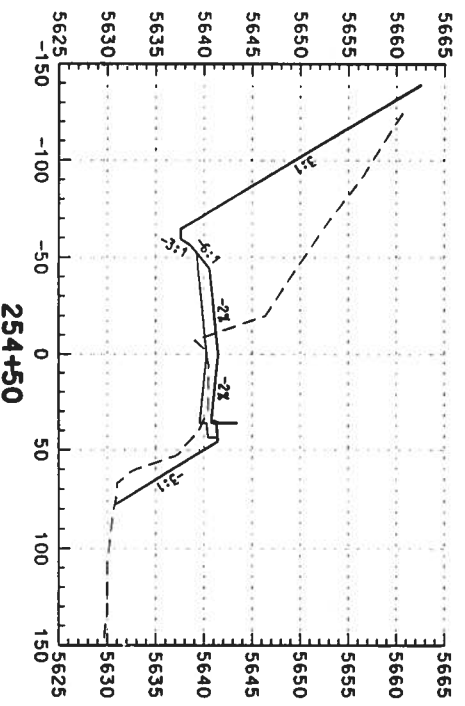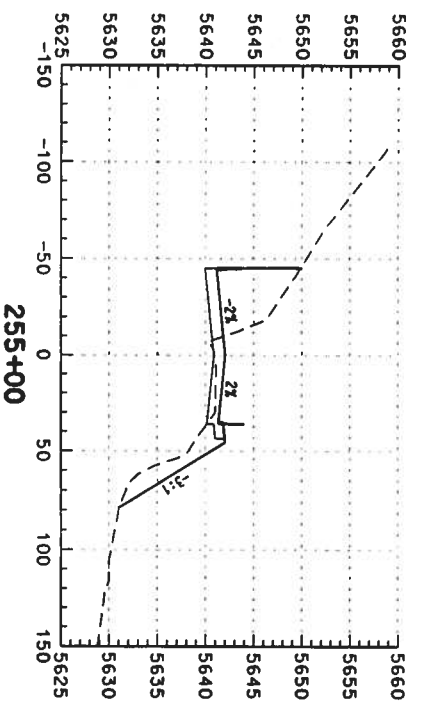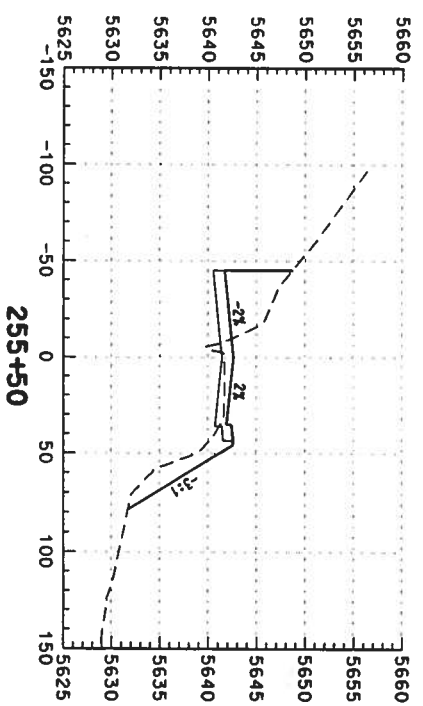

Computer File Information

Creation Date: 02/14/03 Initials: DAF
 Last Modification Date: Initials:
 Full Path: S:\Transport\246042.12\HwyDes\Plans\
 Drawing File Name: rdxs-so-24049.dgn
 Scale: Units: ENGLISH

Index of Revisions



359 Inverness Dr. South
 Suite K
 Englewood, CO 80112
 Phone: (303) 790-1020
 Fax: (303) 790-1037



5500 Greenwood Plaza Blvd.
 Suite 150
 Greenwood Village, CO 80111
 Phone: 303/221-7275
 Fax: 303/221/7276












As Constructed

No. Revisions:	
Revised:	
Void:	

US 85 CROSS SECTIONS

Designer:	DAF	Structure	
Detailer:	DAF	Numbers	
Sheet Subset:	Roadway	Subset Sheets:	of


Project No./Code
 NH 0852-086
 Sheet Number: 13429
 340

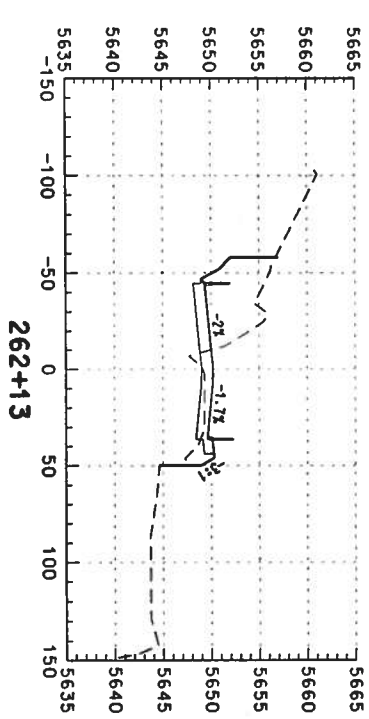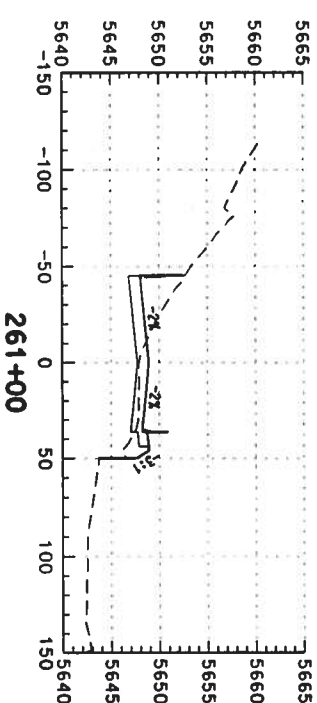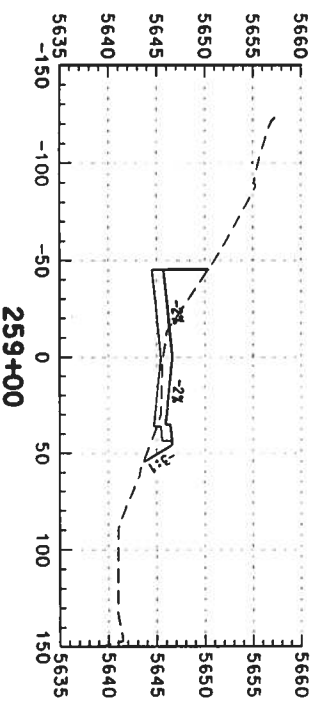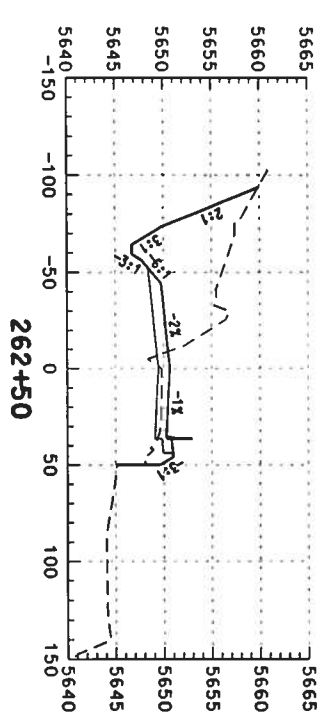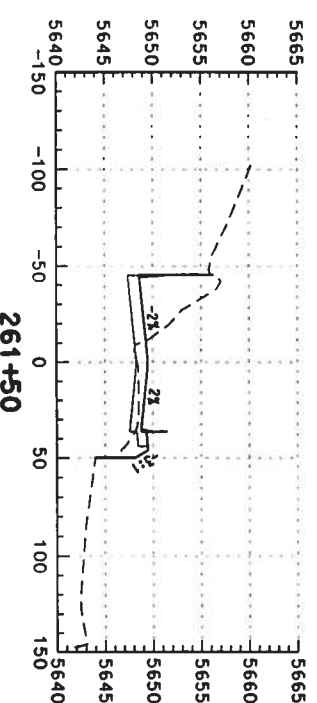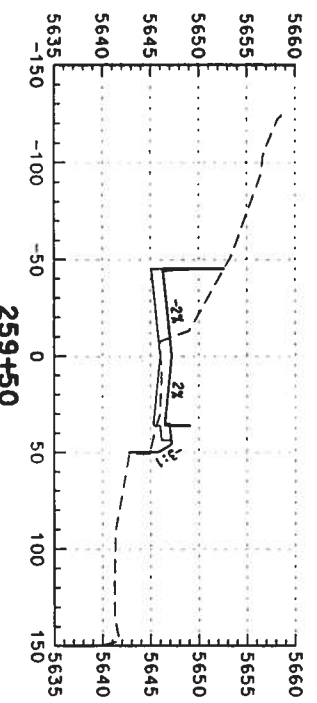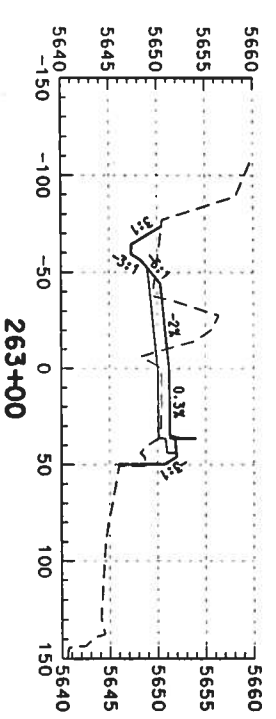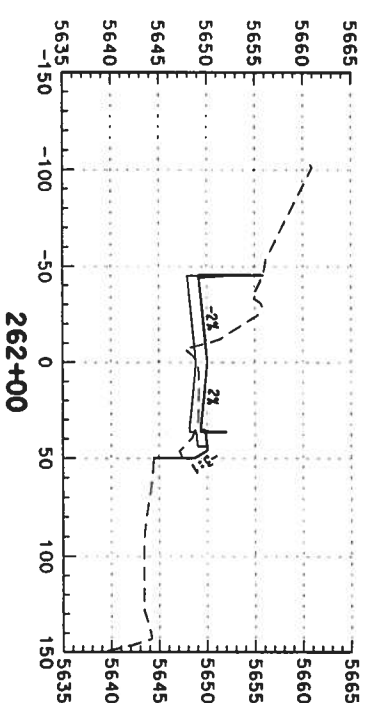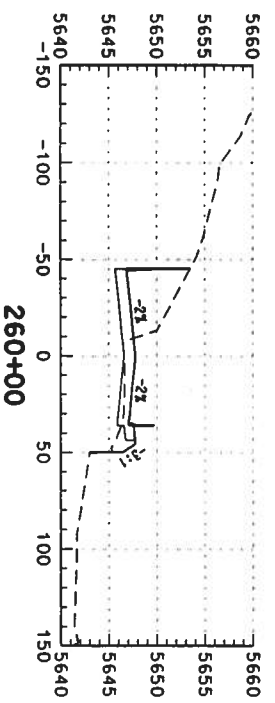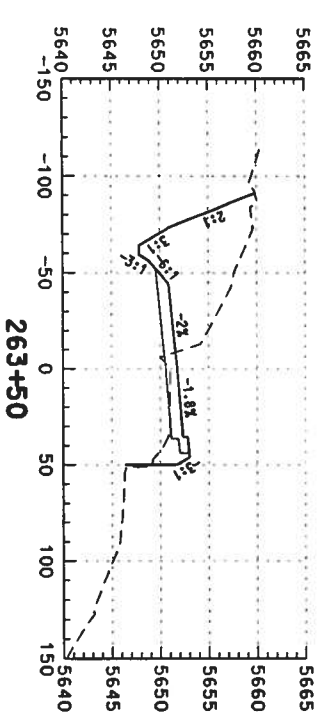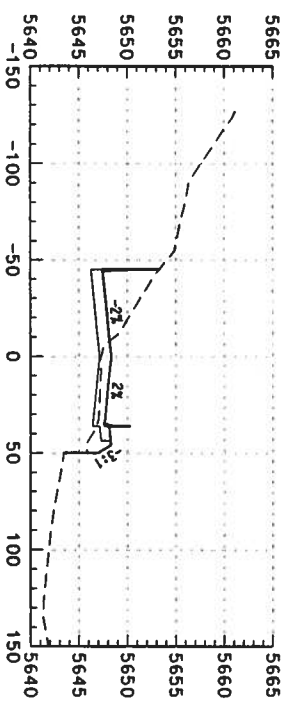

Computer File Information

Creation Date:	02/14/03	Initials:	DAF
Lost Modification Date:		Initials:	
Full Path:	S:\Tranpro\246042\24HWyDes\Plans\		
Drawing File Name:	rdxs-so-26050.dgn		
Scale:	Units: ENGLISH		

Index of Revisions



REGION 1

359 Inverness Dr. South
Suite K
Englewood, CO 80122
Phone: (303) 790-1020
Fax: (303) 790-1037



5500 Greenwood Plaza Blvd.
Suite 150
Greenwood Village, CO 80111
Phone: 303/221-7275
Fax: 303/221-7276

As Constructed

No. Revisions:	
Revised:	
Void:	

US 85 CROSS SECTIONS


Designer:	DAF	Structure	
Detailer:	DAF	Numbers	
Sheet Subset:	Roadway	Subset Sheets:	of

Project No./Code


NH 0852-086

13429


Sheet Number: 349

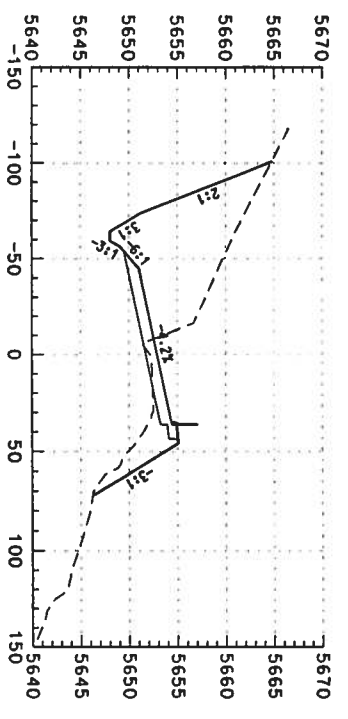


264+50

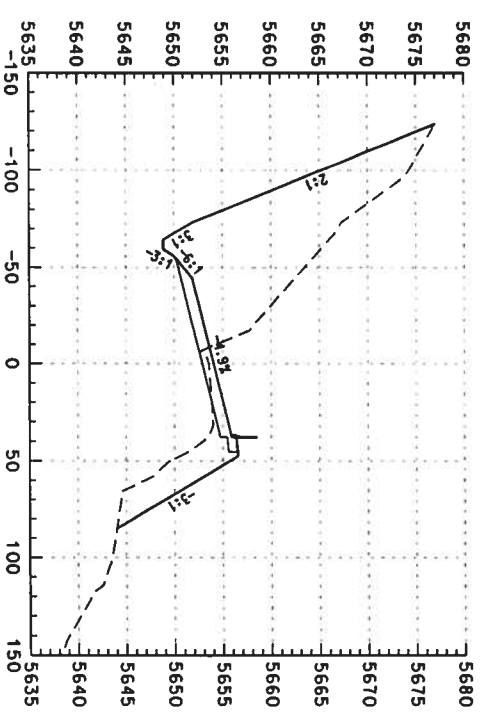


265+50

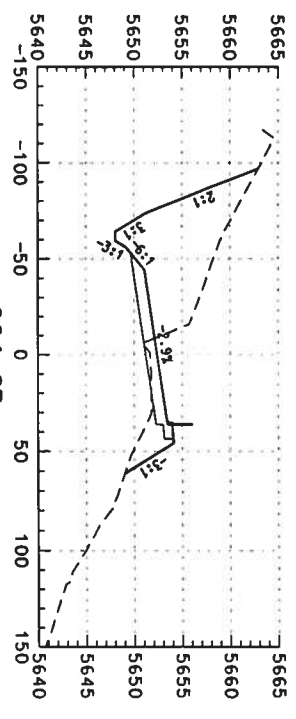


264+03

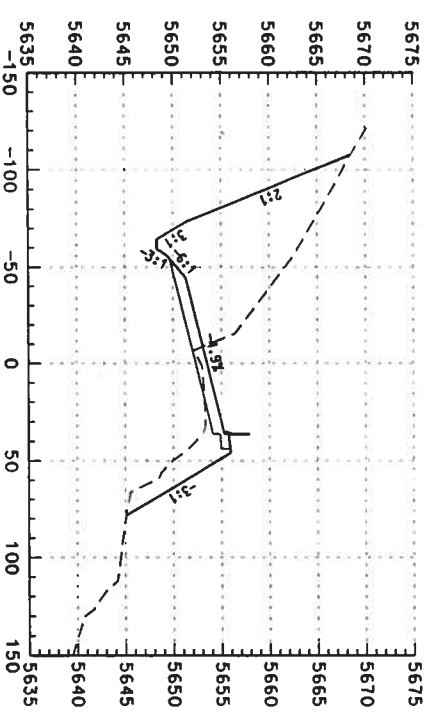


265+00

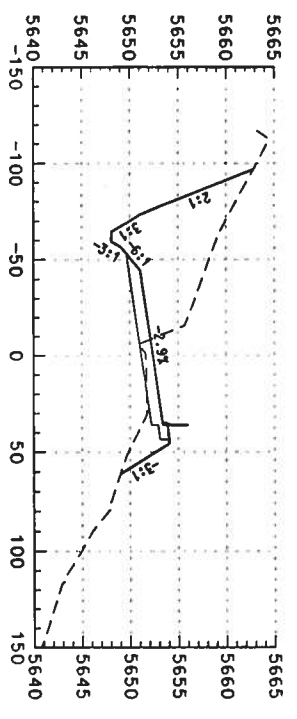


264+00

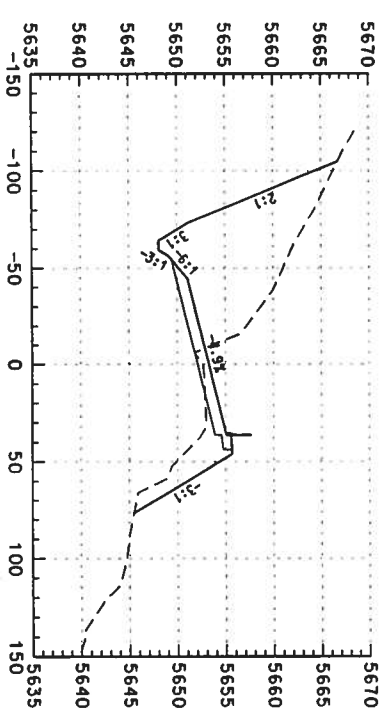


264+78

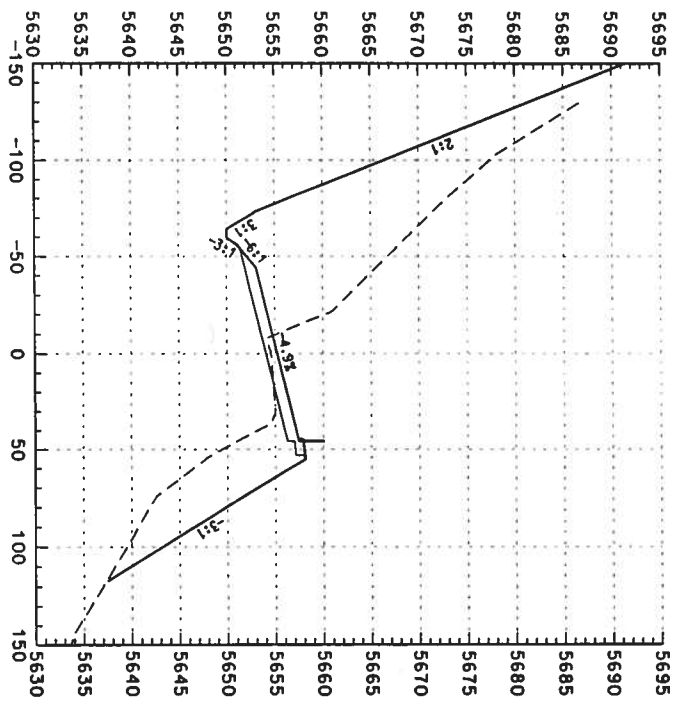

266+50

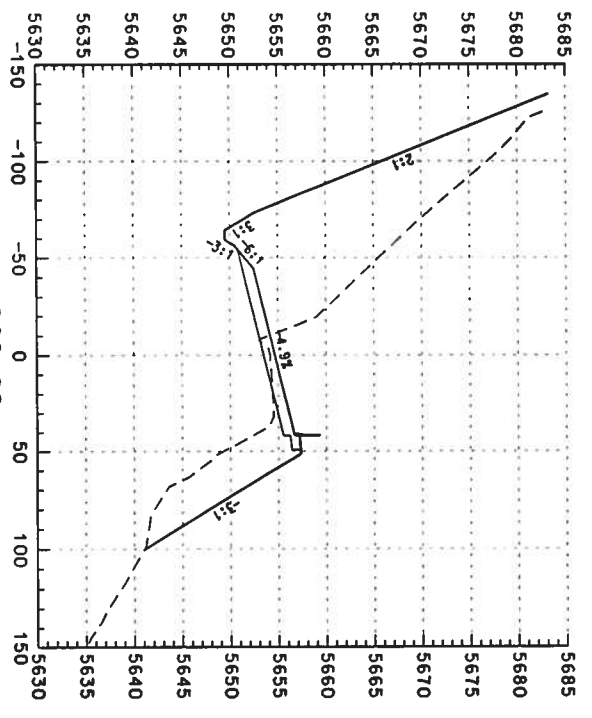

266+00

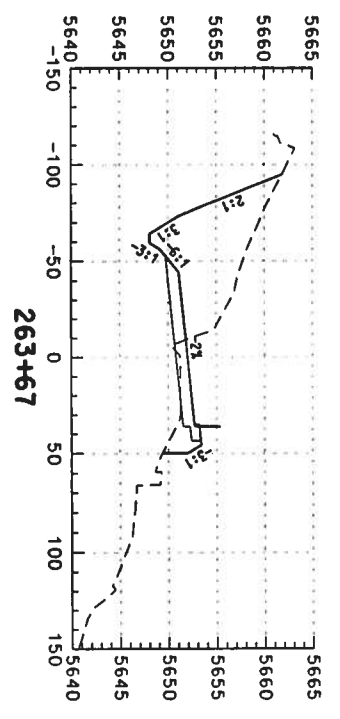

263+67

Computer File Information

Creation Date:	02/14/03	Initials:	DAF
Lost Modification Date:		Initials:	
Full Path:	S:\trnproj\246042\2\HydDes\Plans\		
Drawing File Name:	rdxs-so-2d051.dgn		
Scale:	Units: ENGLISH		

Index of Revisions



359 Inverness Dr. South
Suite K
Englewood, CO 80112
Phone: (303) 790-1020
Fax: (303) 790-1037

REGION 1



5500 Greenwood Plaza Blvd.
Suite 150
Greenwood Village, CO 80111
Phone: 303/221-7275
Fax: 303/221/7276

As Constructed







No. Revisions:	
Revised:	
Void:	

US 85 CROSS SECTIONS

Designer:	DAF	Structure	
Detailer:	DAF	Numbers	
Sheet Subset:	Roadway	Subset Sheets:	of

Project No./Code

NH 0852-086
13429
Sheet Number: 350

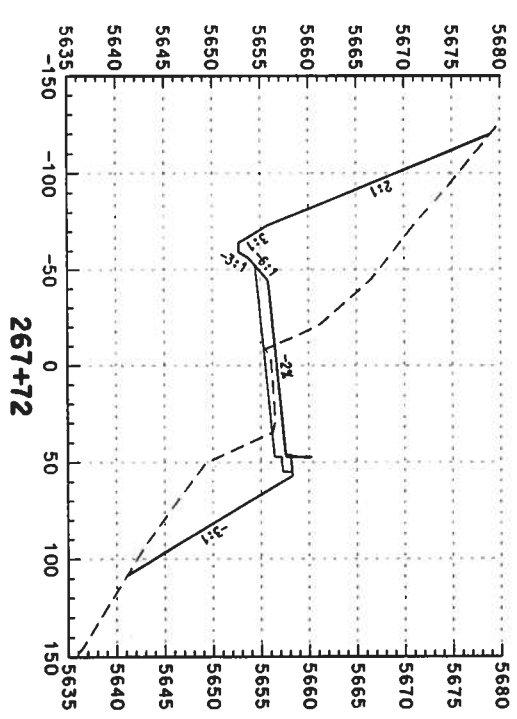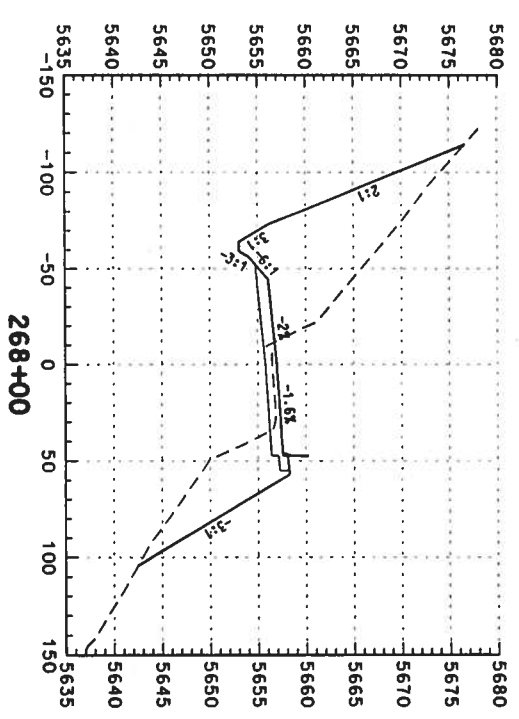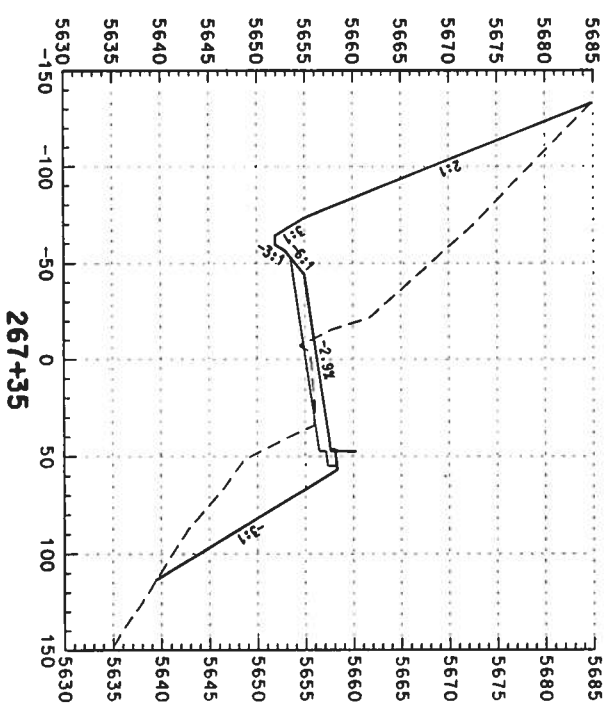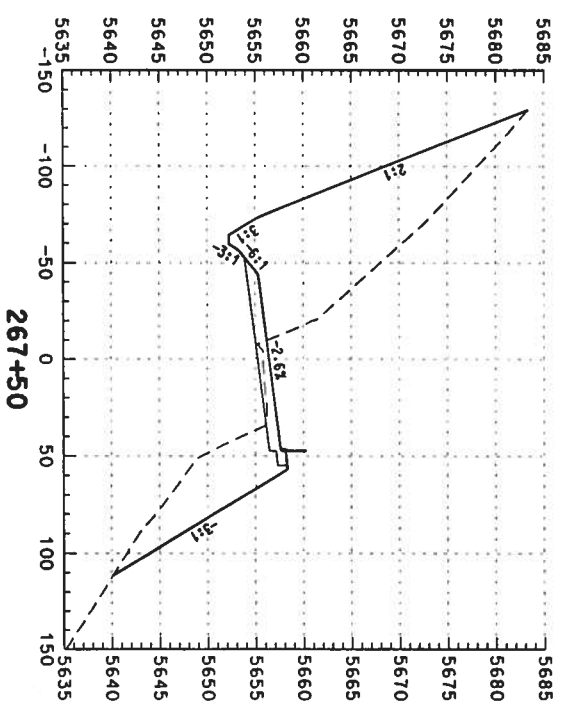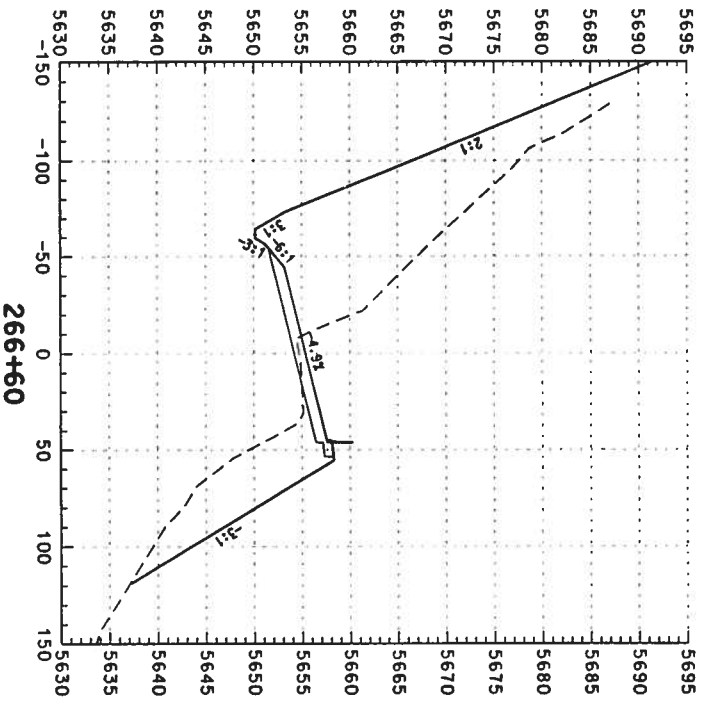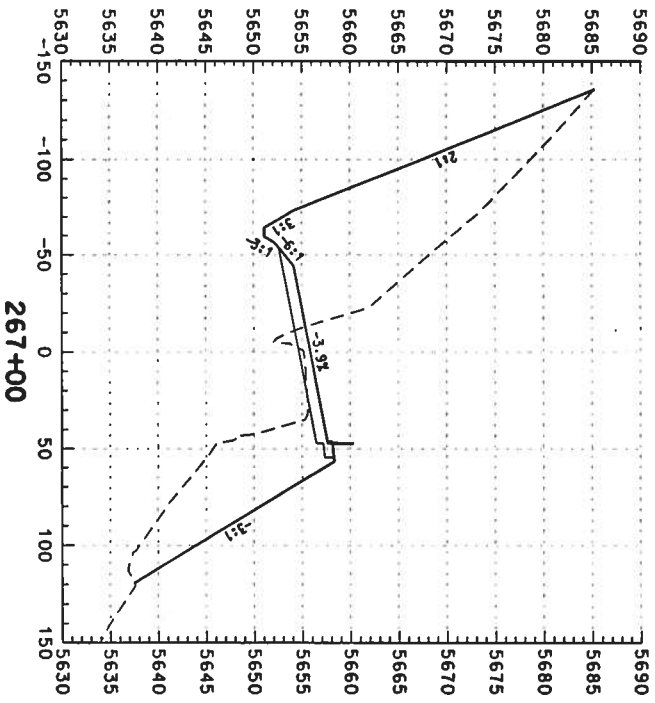

Computer File Information
 Creation Date: 02/14/03 Initials: DAF
 Last Modification Date: Initials:
 Full Path: S:\Tranpro\246042\2\HwyDes\Plans\
 Drawing File Name: rdxs-so-2d052.dgn
 Scale: Units: ENGLISH

Index of Revisions

DOT
 DEPARTMENT OF TRANSPORTATION
 REGION 1
 359 Inverness Dr. South
 Suite K
 Englewood, CO 80112
 Phone: (303) 790-1020
 Fax: (303) 790-1037

PBSJ
 5500 Greenwood Plaza Blvd.
 Suite 150
 Greenwood Village, CO 80111
 Phone: 303/221-7275
 Fax: 303/221/7276









As Constructed

No. Revisions:	
Revised:	
Void:	

US 85 CROSS SECTIONS

Designer: DAF
 Checker: DAF
 Sheet Subset: Roadway
 Subsheet Numbers:
 Subsheet Sheets: of

Project No./Code
 NH 0852-086
 13429
 Sheet Number: 351

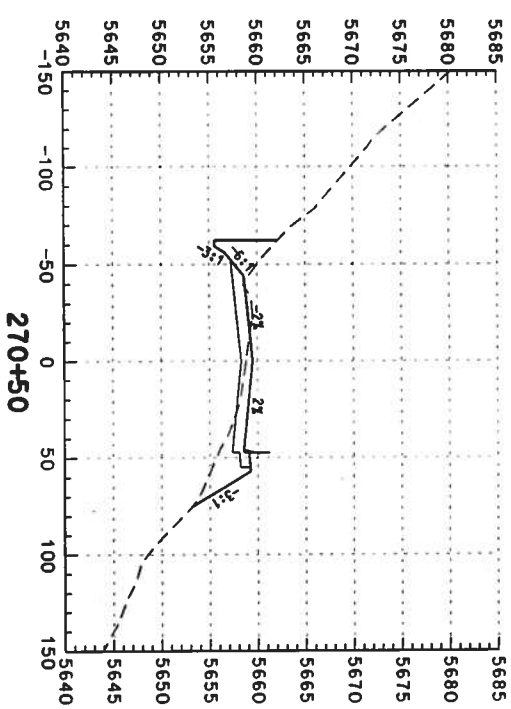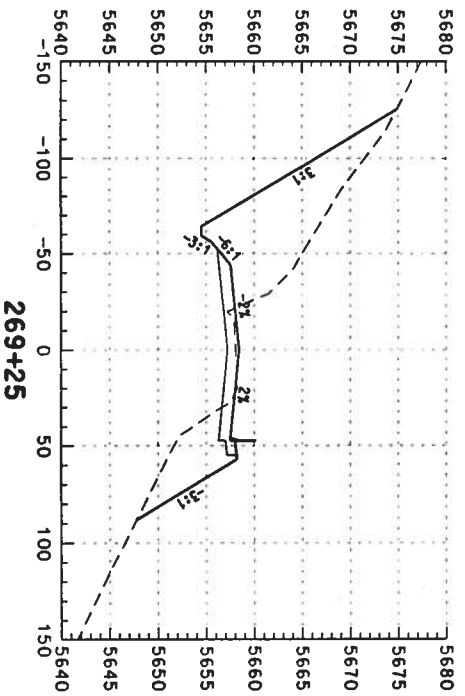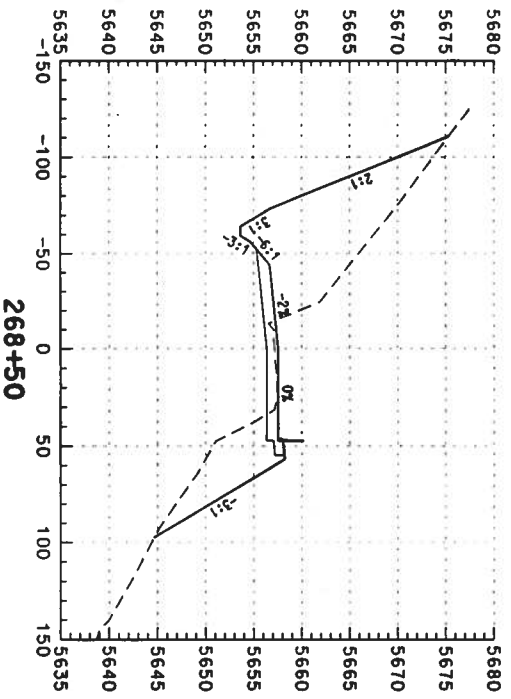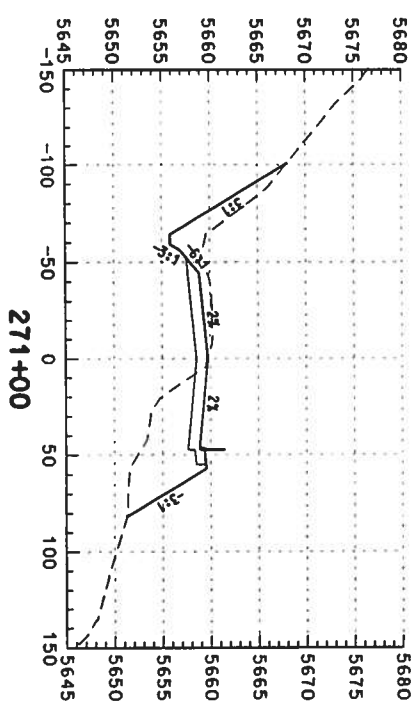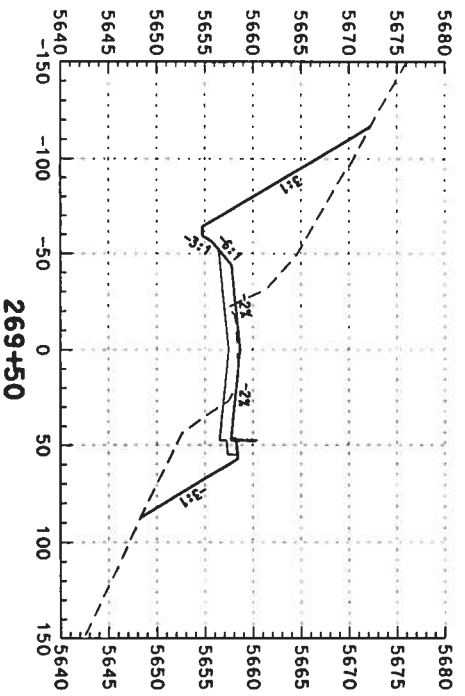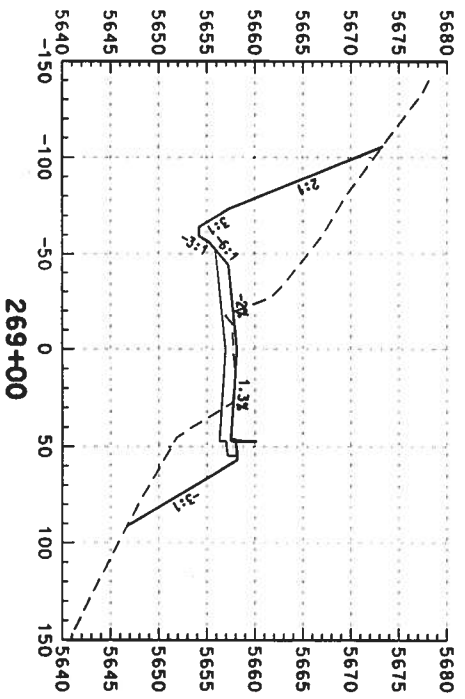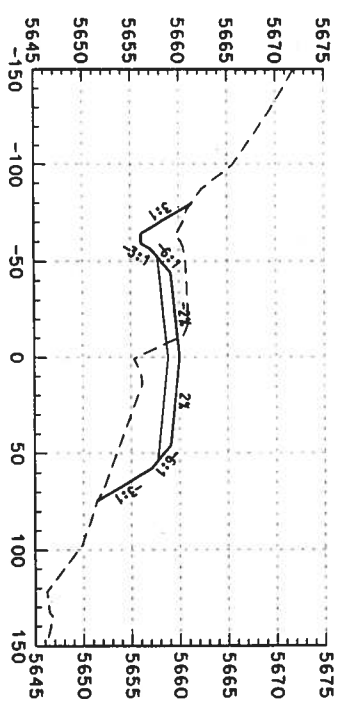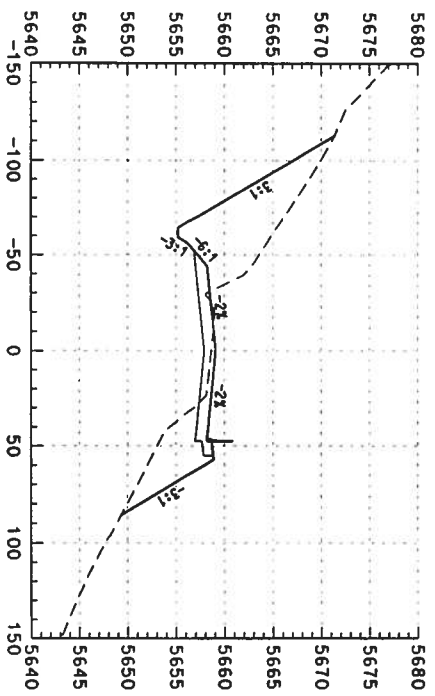

Computer File Information

Creation Date: 02/14/03 Initials: DAF
 Lost Modification Date: Initials:
 Full Path: S:\Tranproj\246042\HwyDes\Plans\
 Drawing File Name: rdxs-so-2d053.dgn
 Scale: Units: ENGLISH

Index of Revisions

No.	Description	Date	By



339 Inverness Dr. South
 Suite K
 Englewood, CO 80112
 Phone: (303) 790-1020
 Fax: (303) 790-1037



5500 Greenwood Plaza Blvd.
 Suite 150
 Greenwood Village, CO 80111
 Phone: 303/221-7275
 Fax: 303/221-7276

As Constructed















No. Revisions:	
Revised:	
Void:	

US 85 CROSS SECTIONS

Designer: DAF
 Detailer: DAF
 Sheet Subsets: Roadway

Structure Numbers
 Subsets Sheets: 01
 Sheet Number: 352


Project No./Code
 NH 0852-086

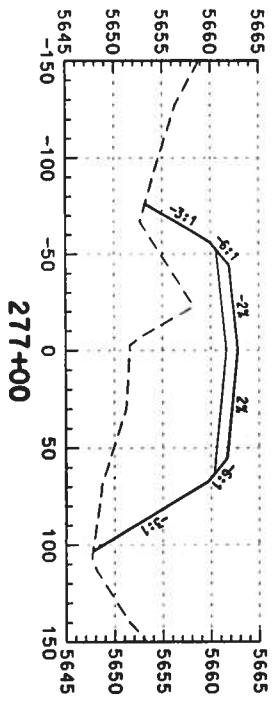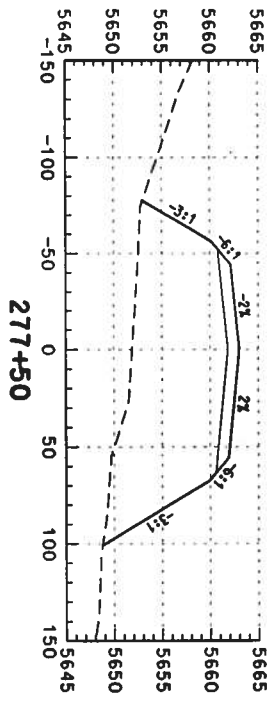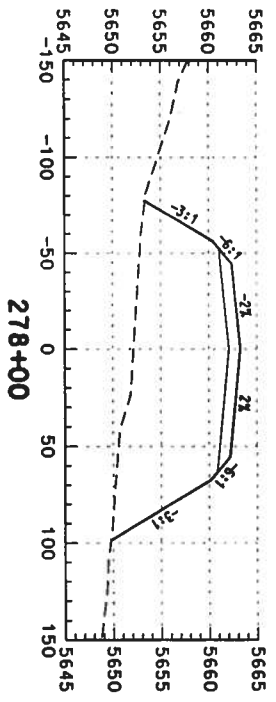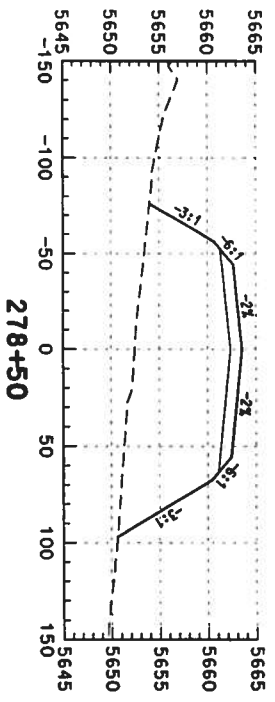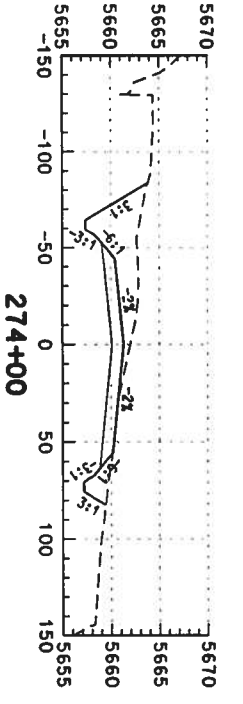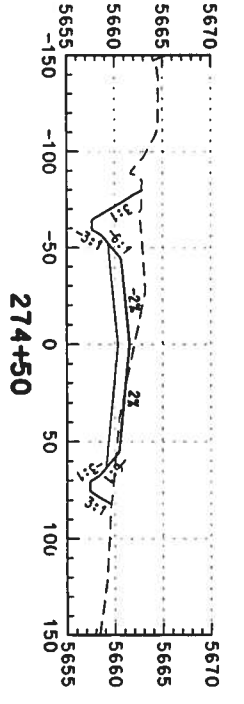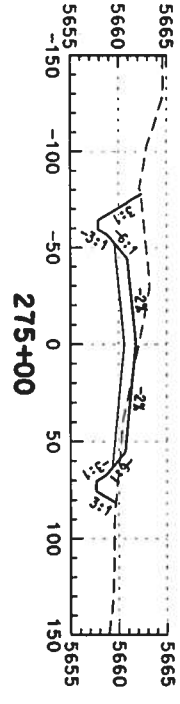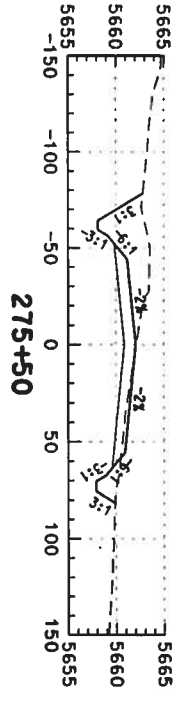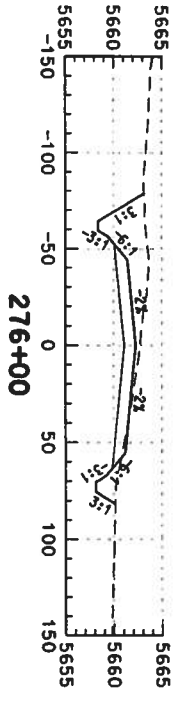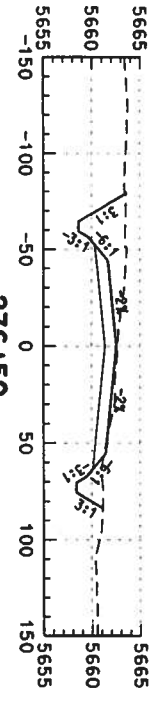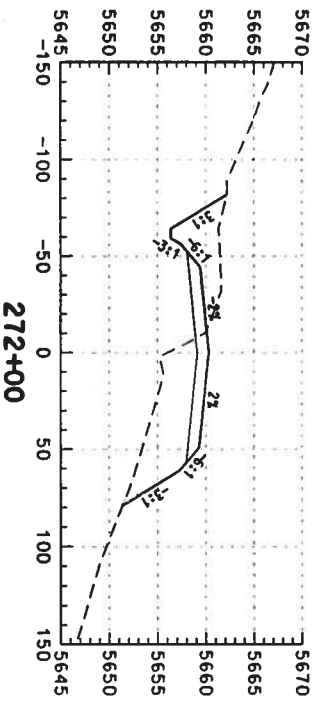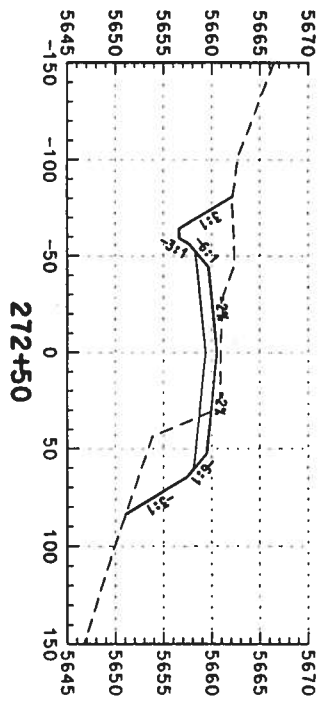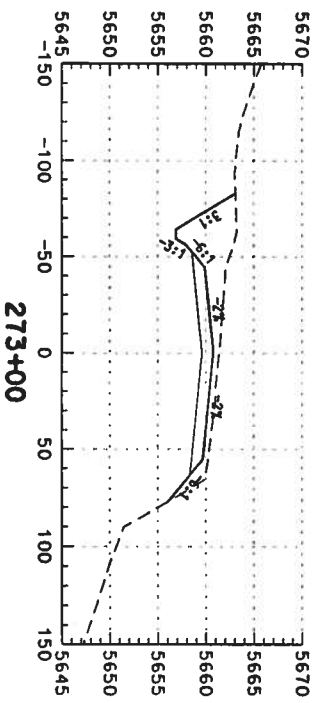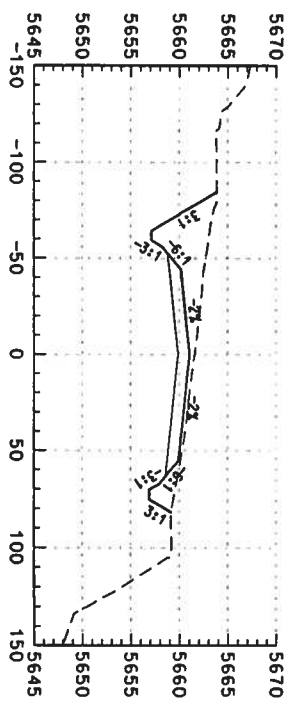

Computer File Information

Creation Date:	02/14/03	Initials:	DAF
Last Modification Date:		Initials:	
Full Path:	S:\Transport\246042\HWDes\Plans\		
Drawing File Name:	rdxs-so-20054.dgn		
Scale:	Units: ENGLISH		

Index of Revisions



359 Inverness Dr. South
Suite K
Englewood, CO 80112
Phone: (303) 790-1020
Fax: (303) 790-1037

REGION 1



5500 Greenwood Plaza Blvd.
Suite 150
Greenwood Village, CO 80111
Phone: 303/221-7275
Fax: 303/221-7276

As Constructed











No. Revisions:	
Revised:	
Void:	

US 85 CROSS SECTIONS

Designer:	DAF	Structure	
Detailer:	DAF	Numbers	
Sheet Subset:	Roadway	Subset Sheets:	of

Project No./Code

NH 0852-086
13429
Sheet Number: 353

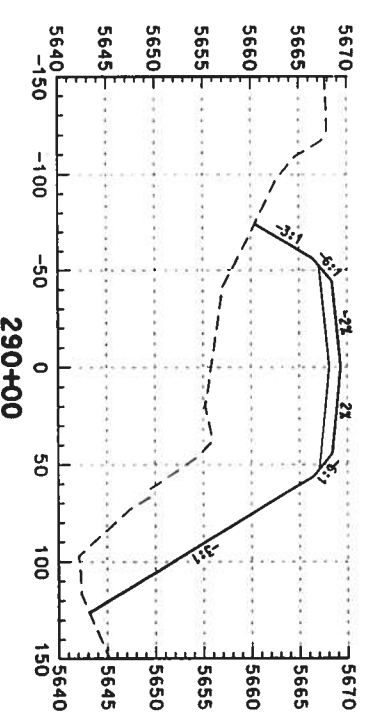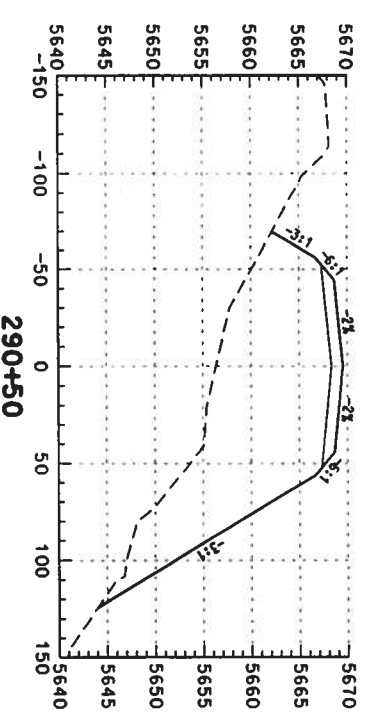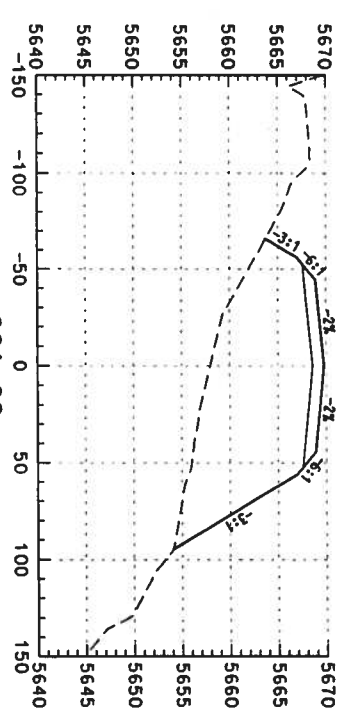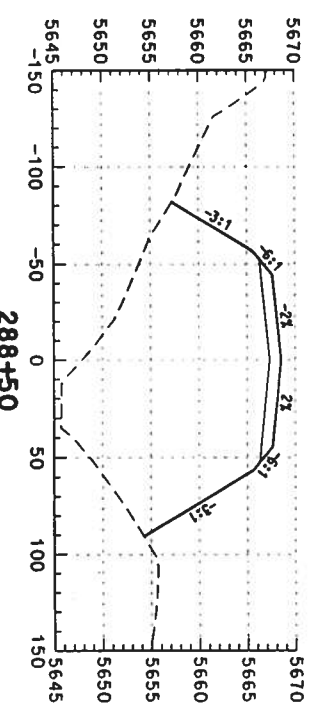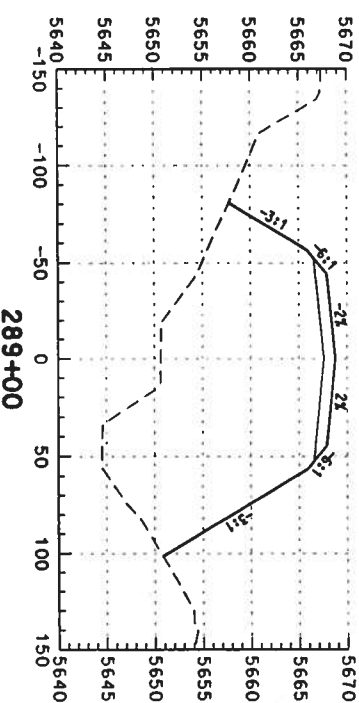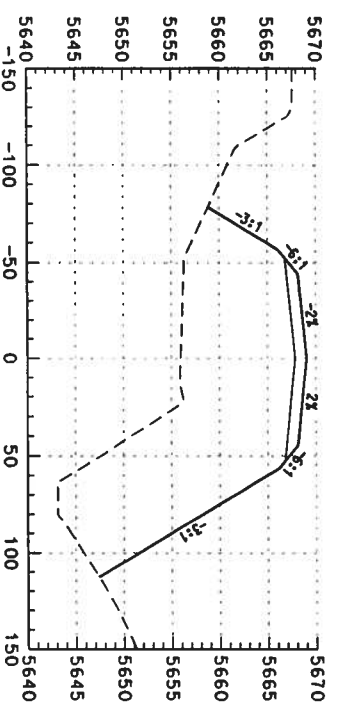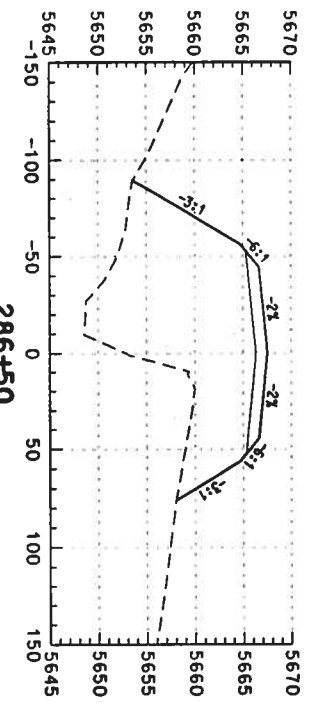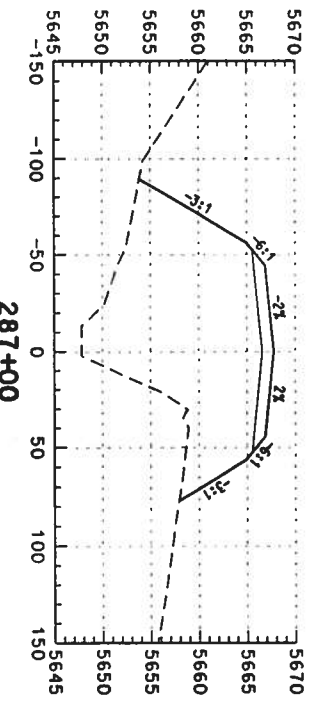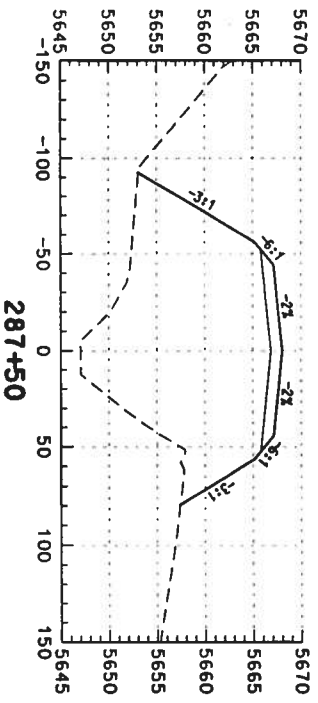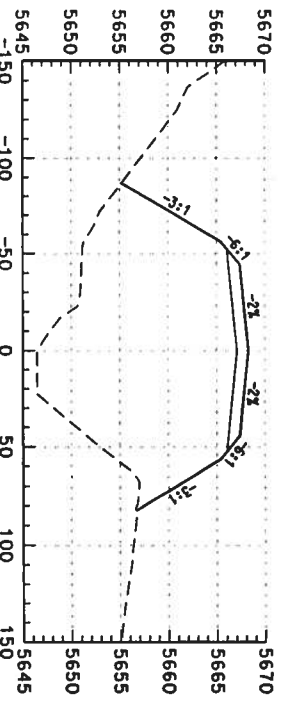

Computer File Information

Creation Date:	02/14/03	Initials:	DAF
Lost Modification Date:		Initials:	
Full Path:	S:\Tranpro\246042\HwyDes\Plans\		
Drawing File Name:	rdxs-so-24056.dgn		
Scale:	Units: ENGLISH		

Index of Revisions



359 Inverness Dr. South
Suite K
Englewood, CO 80112
Phone: (303) 790-1020
Fax: (303) 790-1037

REGION 1



5500 Greenwood Plaza Blvd.
Suite 150
Greenwood Village, CO 80111
Phone: 303/221-7275
Fax: 303/221-7276

As Constructed













No. Revisions:	
Revised:	
Void:	

US 85 CROSS SECTIONS

Designer:	DAF
Detailer:	DAF
Sheet Subset:	Roadway
Structure Numbers	
Subset Sheets:	of

Project No./Code

NH 0852-086
13429
Sheet Number: 355

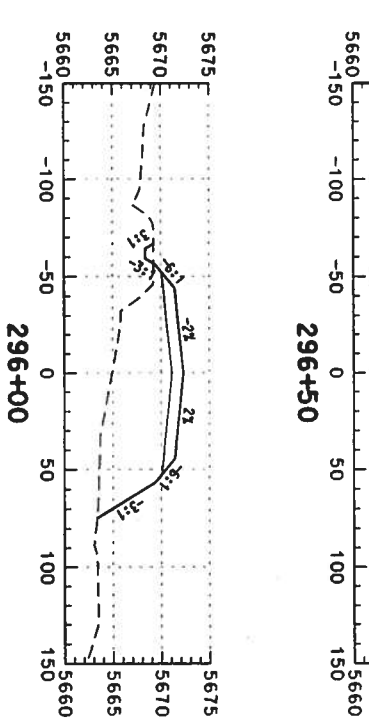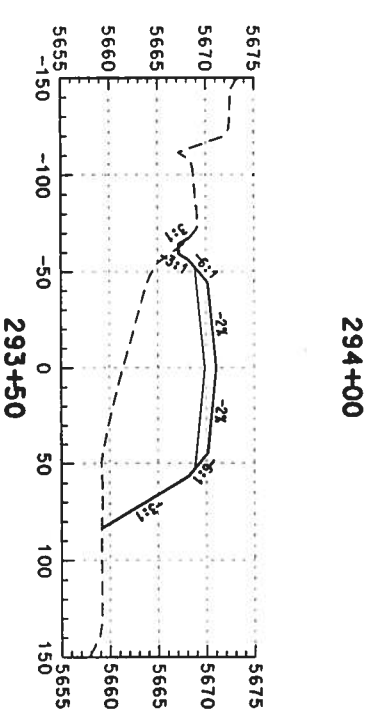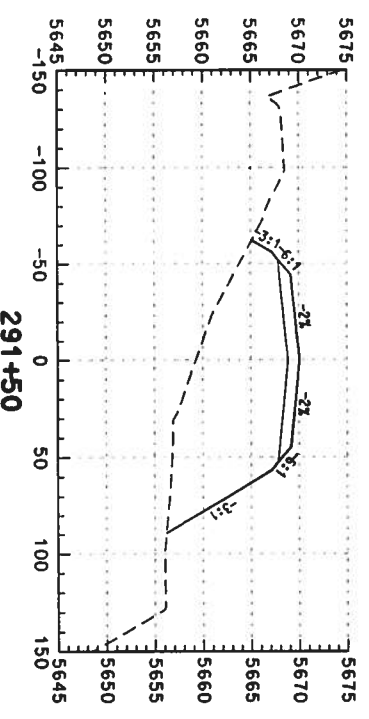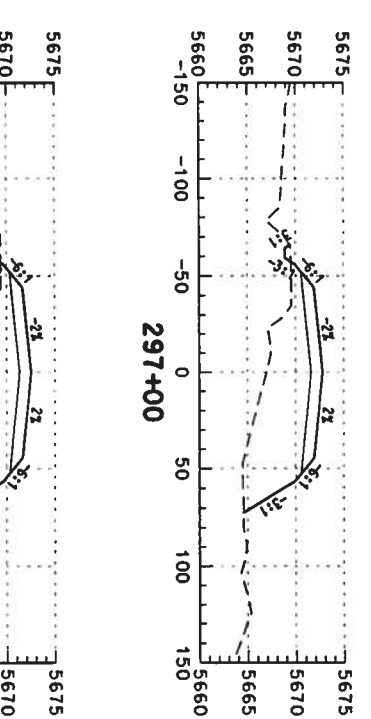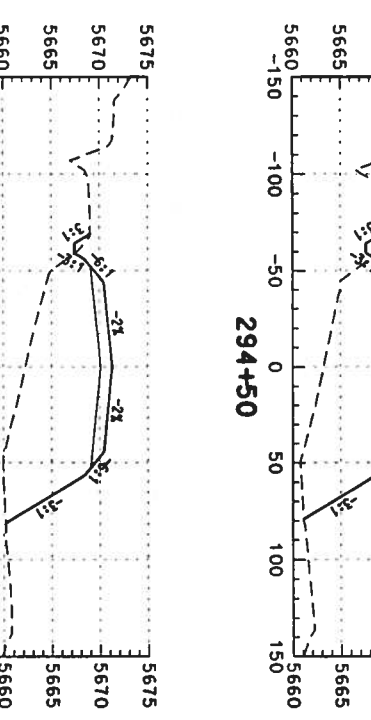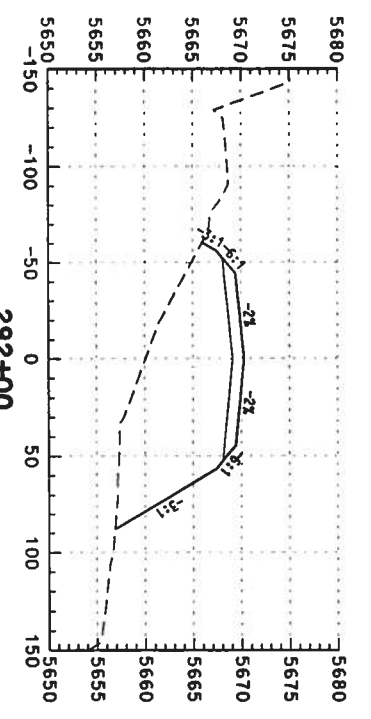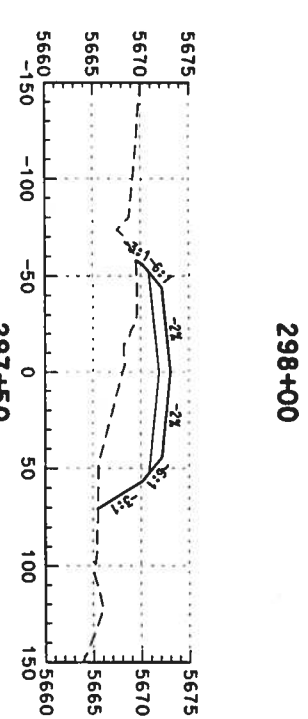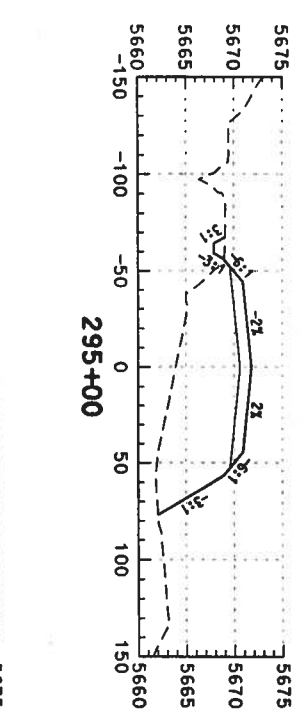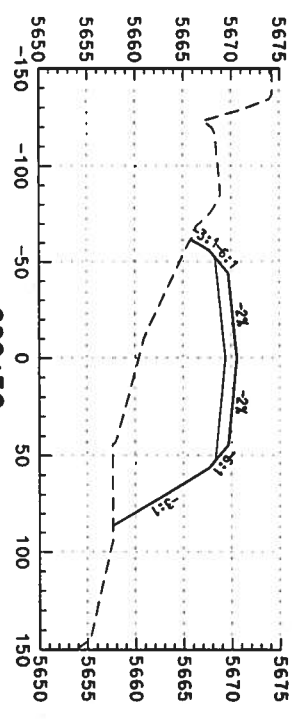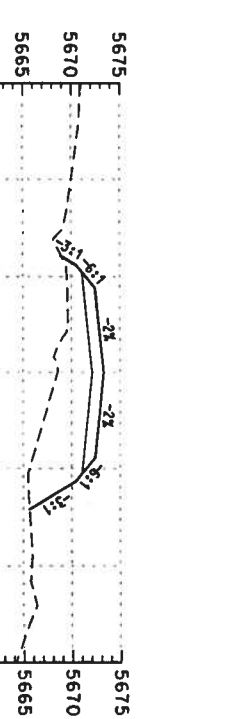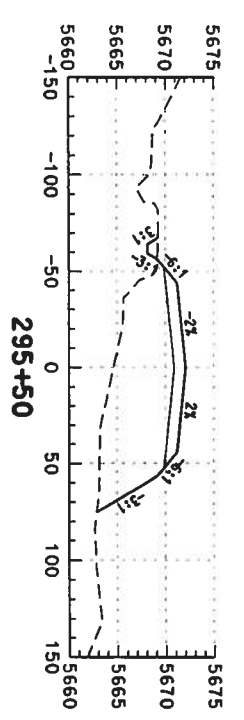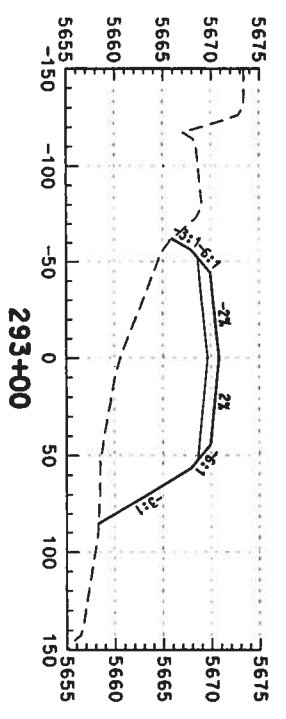

Computer File Information
 Creation Date: 02/14/03 Initials: DAF
 Last Modification Date: Initials:
 Full Path: S:\Transport\246042\HwyDes\Plans\
 Drawing File Name: rdxs-so-2d057.dgn
 Scale: Units: ENGLISH

Index of Revisions





DOT
 DEPARTMENT OF TRANSPORTATION
 359 Inverness Dr. South
 Suite K
 Englewood, CO 80112
 Phone: (303) 790-1020
 FAX: (303) 790-1037

PBS&J
 5500 Greenwood Plaza Blvd.
 Suite 150
 Greenwood Village, CO 80111
 Phone: 303/221-7275
 Fax: 303/221/7276

As Constructed
 No. Revisions:
 Revised:
 Void:

US 85 CROSS SECTIONS
 Designer: DAF
 Detailer: DAF
 Sheet Subset: Roadway
 Subset Sheets: of

Project No./Code
 NH 0852-086
 13429
 Sheet Number: 350

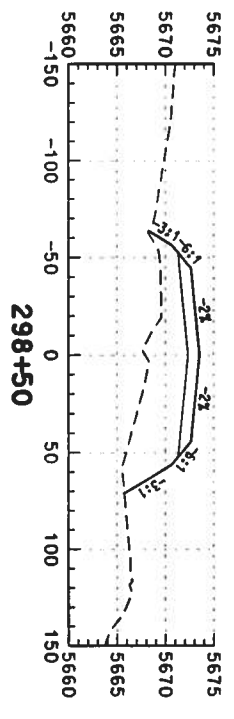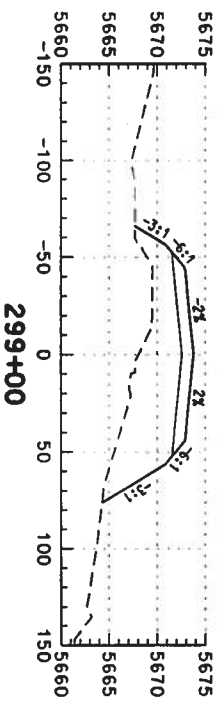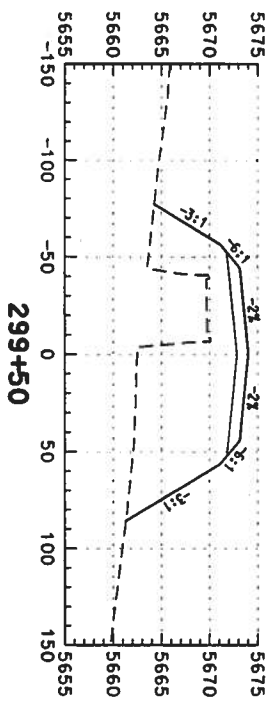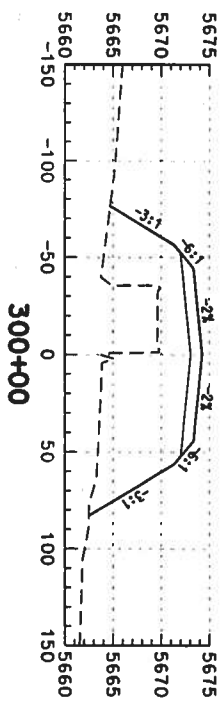

Computer File Information
 Creation Date: 02/14/03 Initials: DAF
 Lost Modification Date: Initials:
 Full Path: S:\Tranproj\246042\HwyDes\Plans\
 Drawing File Name: rdxs-so-24058.dgn
 Scale: Units: ENGLISH

Index of Revisions



359 Inverness Dr. South
 Suite K
 Englewood, CO 80112
 Phone: (303) 790-1020
 Fax: (303) 790-1037

REGION 1




5500 Greenwood Plaza Blvd.
 Suite 150
 Greenwood Village, CO 80111
 Phone: 303/221-7275
 Fax: 303/221-7276


As Constructed
 No. Revisions:
 Revised:
 Void:

US 85 CROSS SECTIONS
 Designer: DAF
 Detailer: DAF
 Sheet Subset: Roadway
 Structure Numbers
 Subset Sheets: of


Project No./Code
 NH 0852-086
 Sheet Number: 13429
 of 7

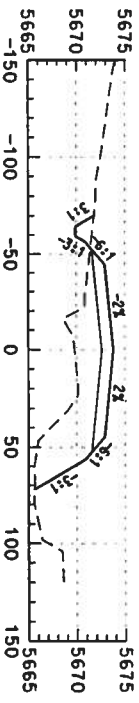


303+00

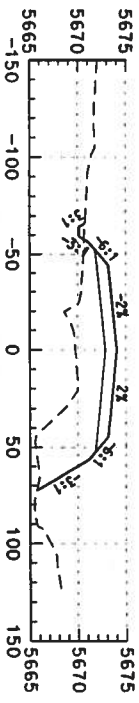


302+50

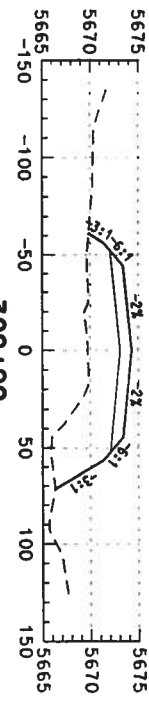


302+00

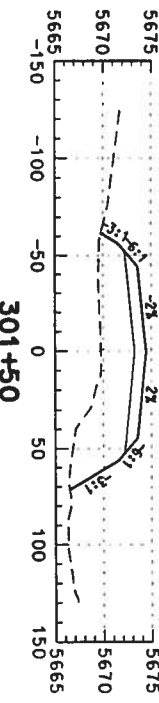


301+50

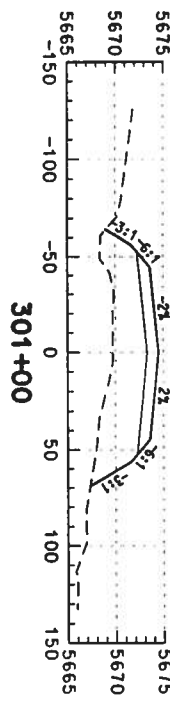


301+00

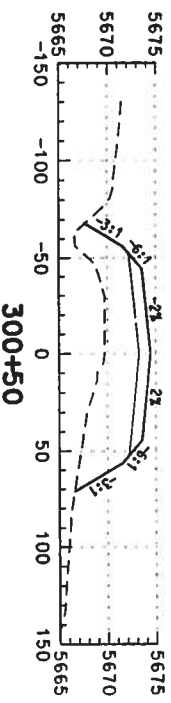


300+50

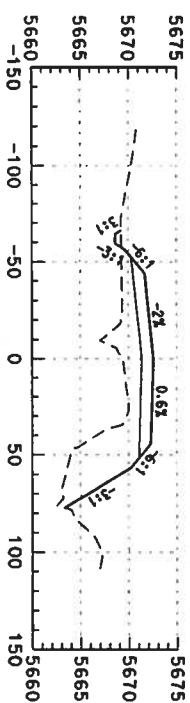


305+50

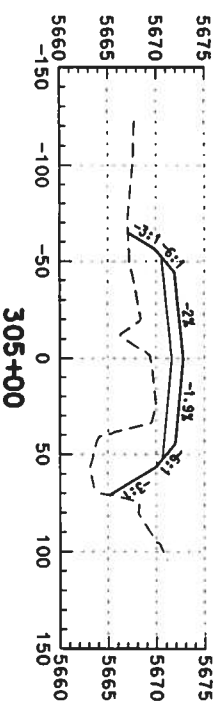


305+00

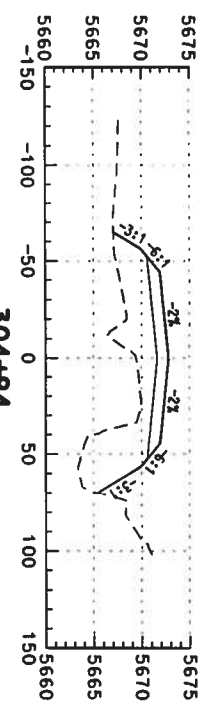


304+94

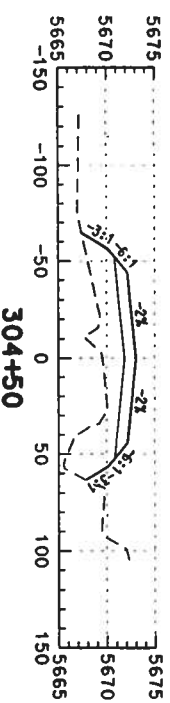


304+50

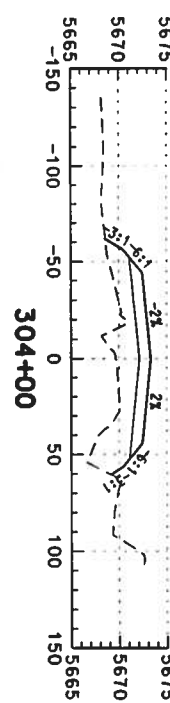


304+00

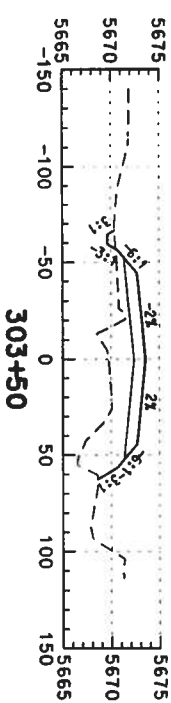


303+50

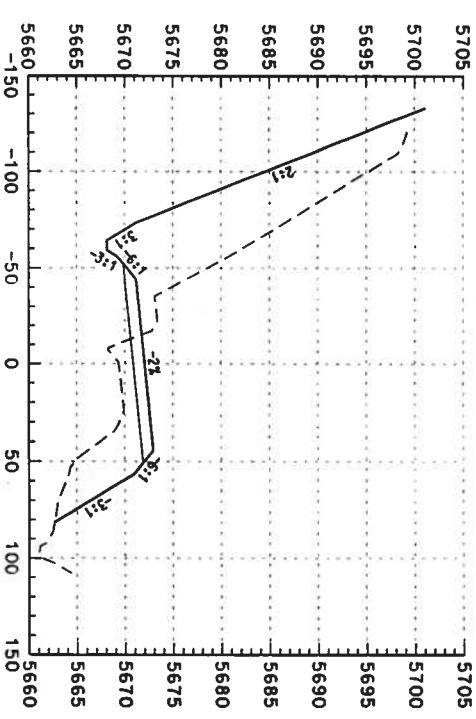

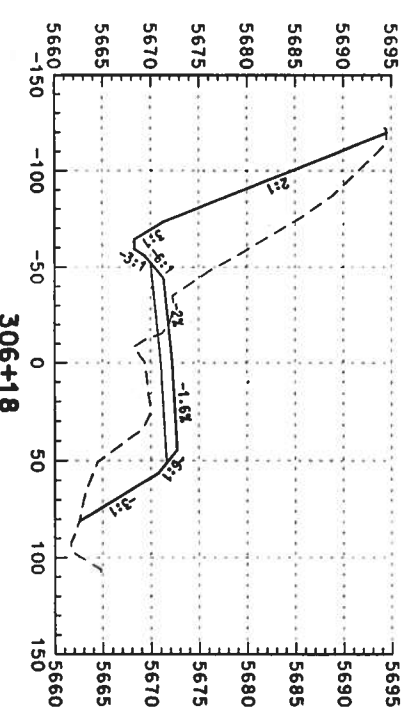

306+48









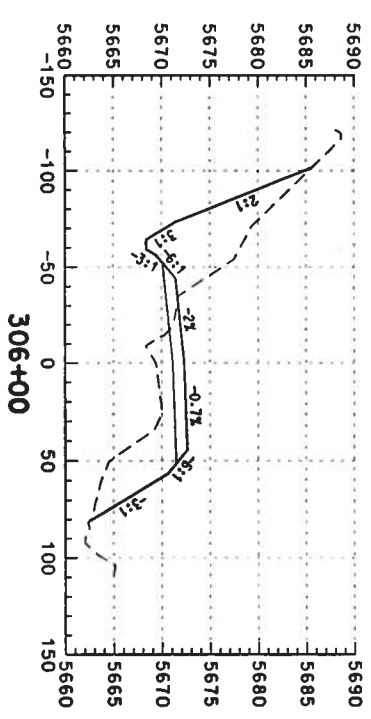


306+18



306+00

Computer File Information		Index of Revisions	
Creation Date:	02/14/03	Initials:	DAF
Last Modification Date:		Initials:	
Full Path:	S:\Transport\246042\246042\HWDes\Plans\rdxs-so-20059.dgn		
Drawing File Name:	rdxs-so-20059.dgn		
Scale:	Units: ENGLISH		
 359 Inverness Dr. South Suite K Englewood, CO 80112 Phone: (303) 790-1020 Fax: (303) 790-1037		 5500 Greenwood Plaza Blvd. Suite 150 Greenwood Village, CO 80111 Phone: 303/221-7275 Fax: 303/221/7276	
As Constructed		US 85 CROSS SECTIONS	
No. Revisions:		Designer:	DAF
Revised:		Detailer:	DAF
Void:		Sheet Subset:	Roadway
		Structure Numbers:	
		Subset Sheets:	
		of	
Project No./Code		Sheet Number:	
NH 0852-086		13429	
		358	

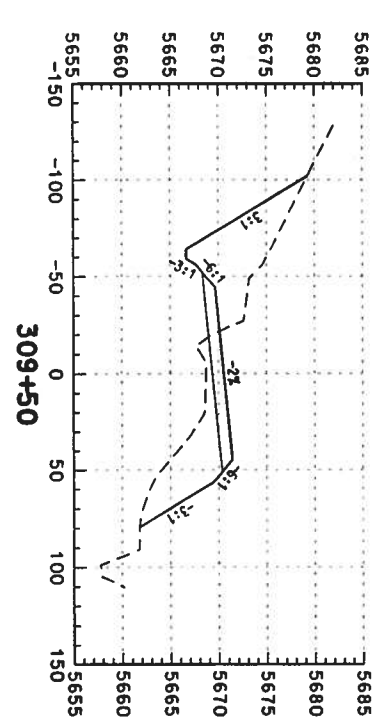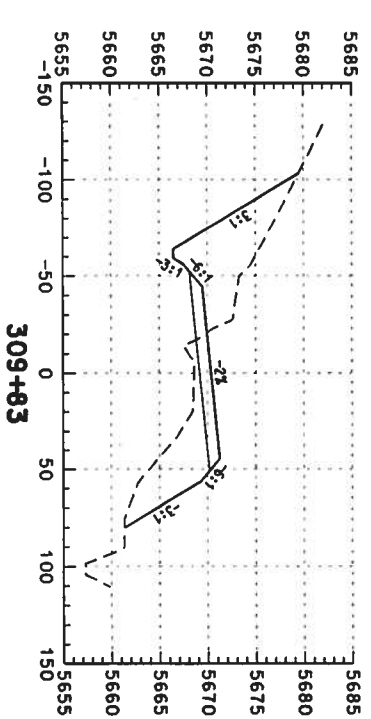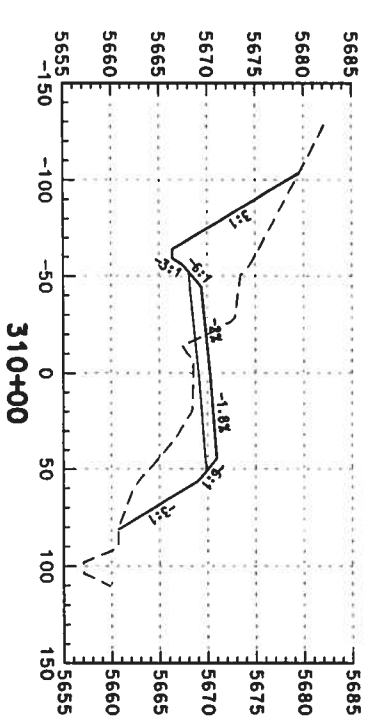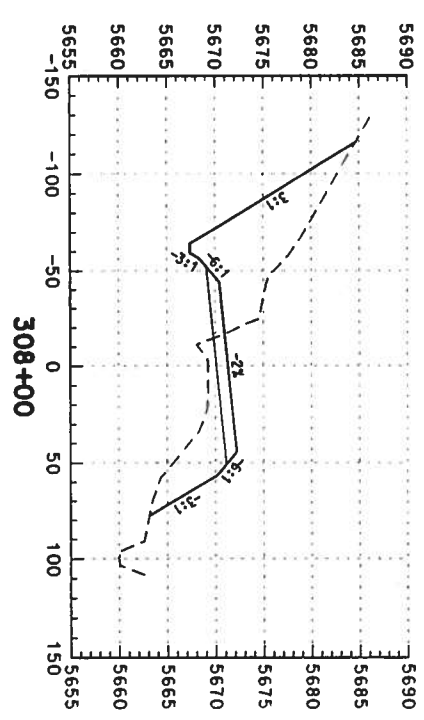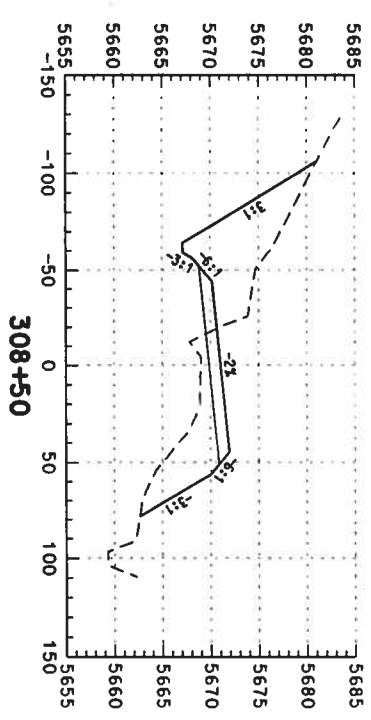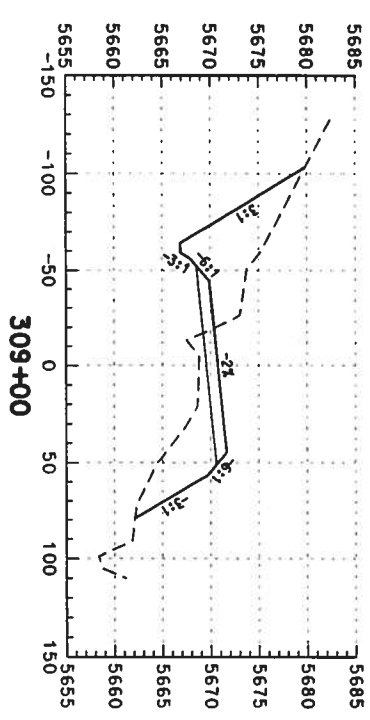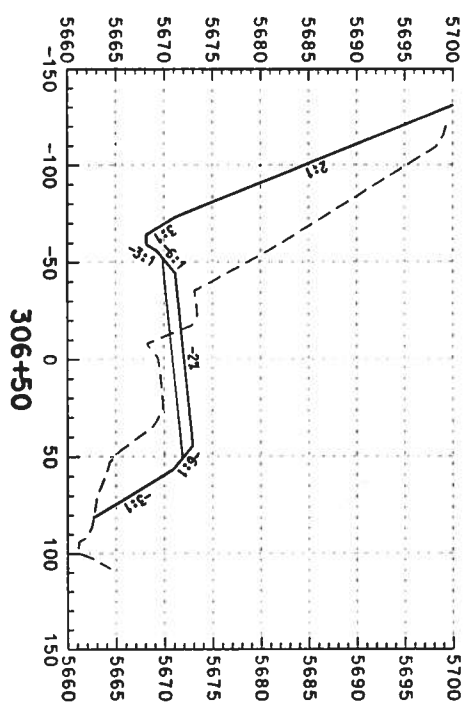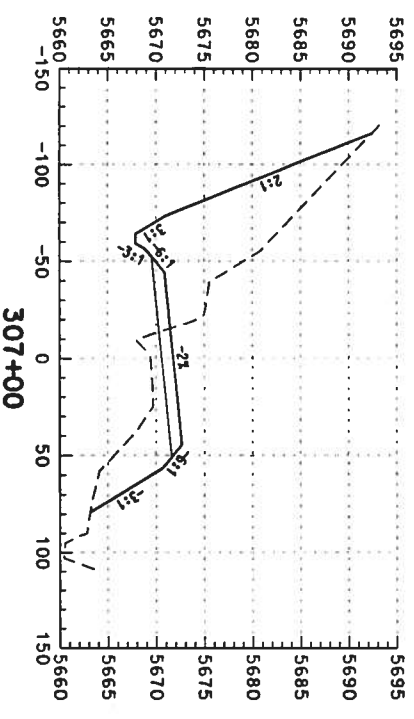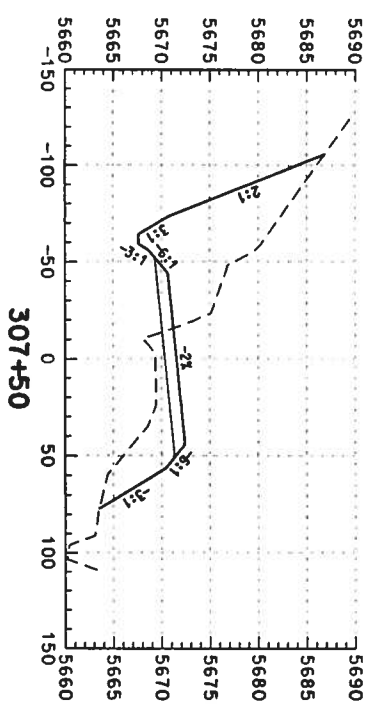

Computer File Information

Creation Date:	02/14/03	Initials:	DAF
Last Modification Date:		Initials:	
Full Path:	S:\Trompro\246042.12\HydDes\Plans\		
Drawing File Name:	rdxs-so-2d060.dgn		
Scale:	Units: ENGLISH		

Index of Revisions

DOT
DEPARTMENT OF TRANSPORTATION

359 Iverness Dr. South
Suite K
Englewood, CO 80112
Phone: (303) 790-1020
Fax: (303) 790-1037

PBSJ

5500 Greenwood Plaza Blvd.
Suite 150
Greenwood Village, CO 80111
Phone: 303/221-7275
Fax: 303/221/7276

REGION I

As Constructed










No. Revisions:	
Revised:	
Void:	

US 85 CROSS SECTIONS

Designer:	DAF
Detailer:	DAF
Sheet Subset:	Roadway
Structure Numbers:	
Subset Sheets:	

Project No./Code

NH 0852-086
13429
Sheet Number: 359

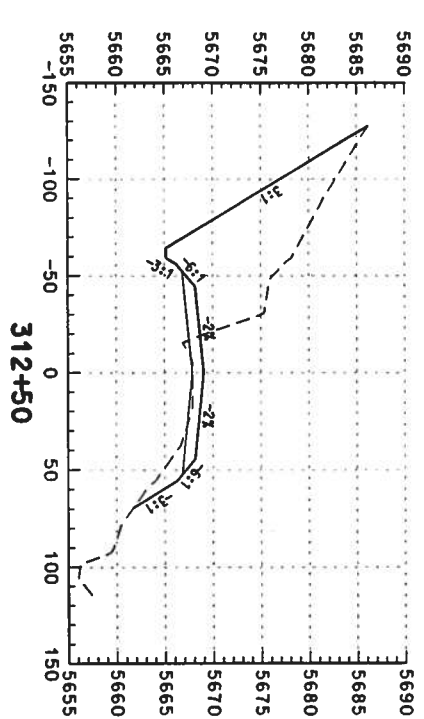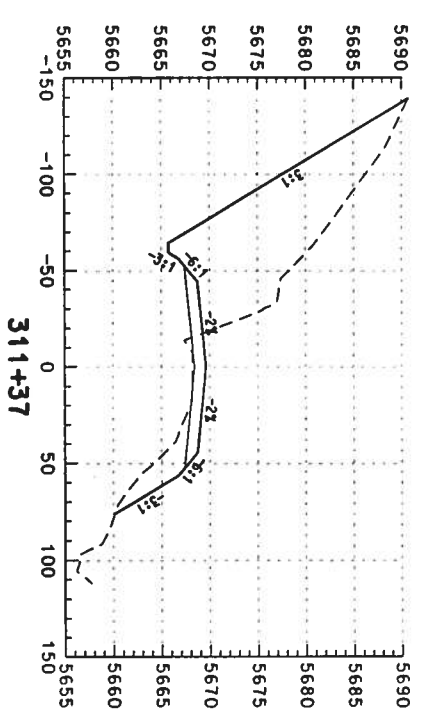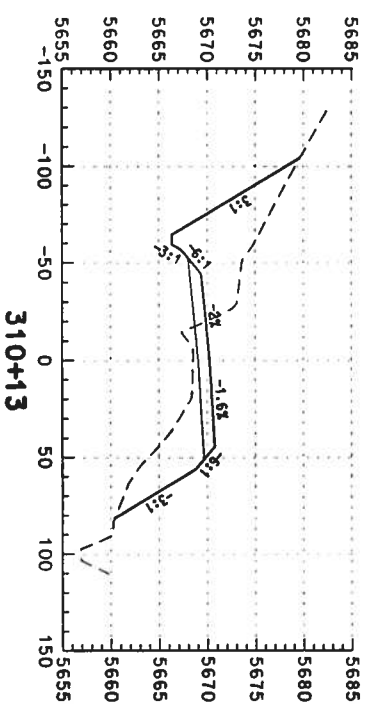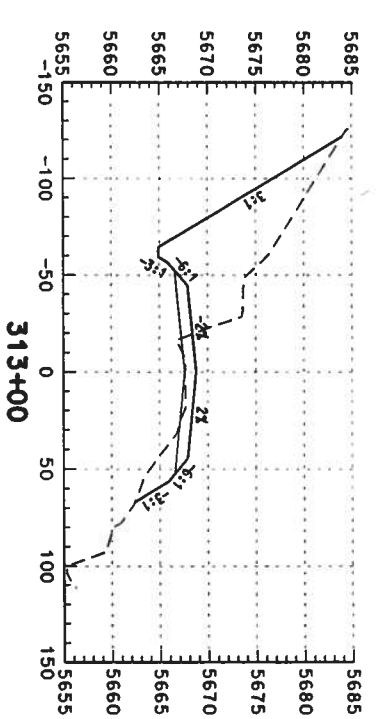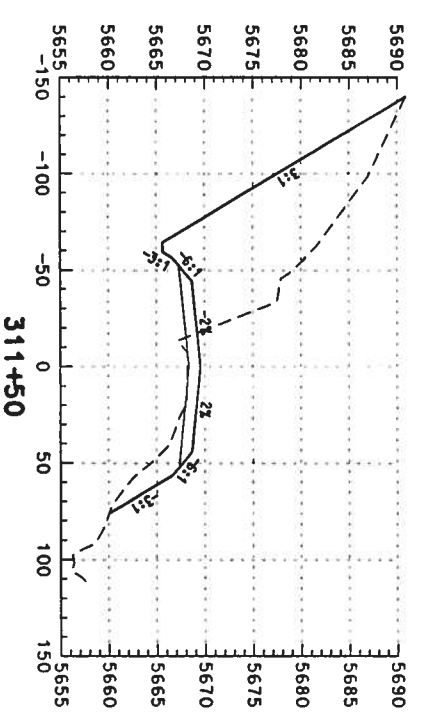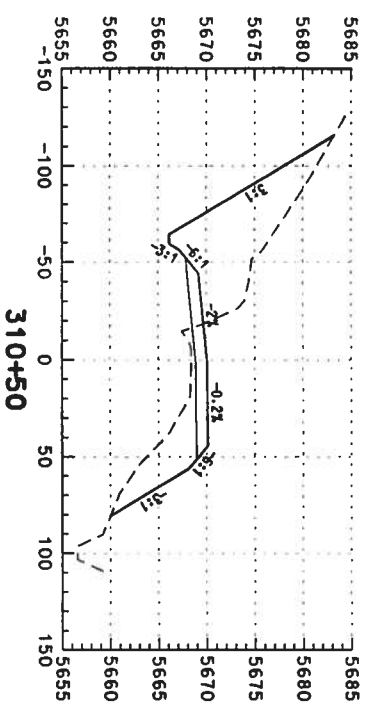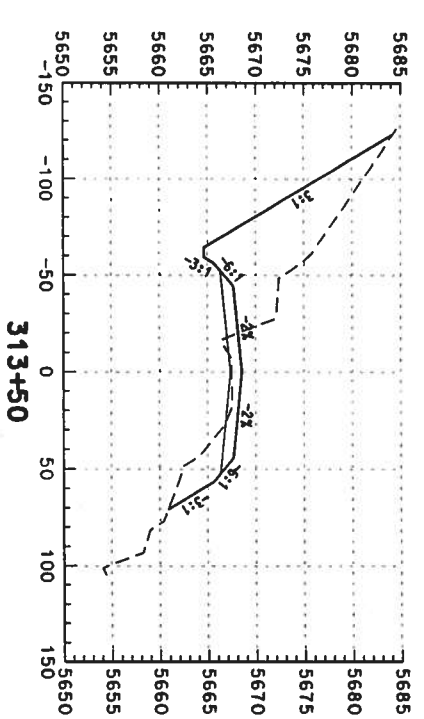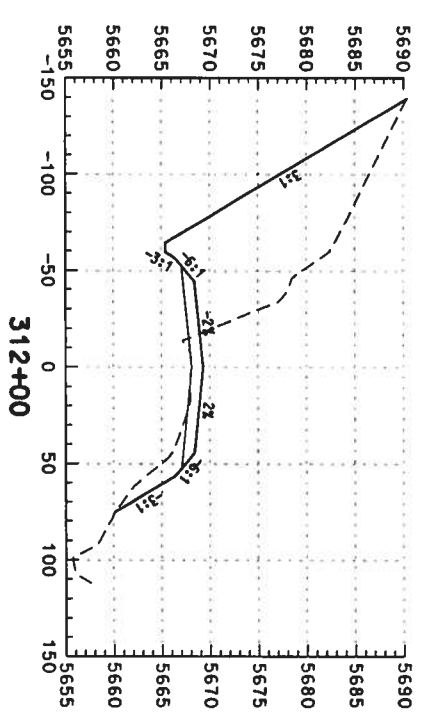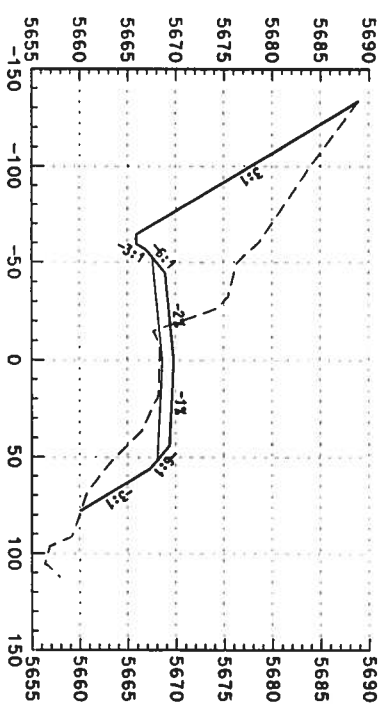

Computer File Information
 Creation Date: 02/14/03 Initials: DAF
 Last Modification Date: Initials:
 Full Path: S:\Transport\246042\2\Hydres\Plans\
 Drawing File Name: rdxs-so-2d061.dgn
 Scale: Units: ENGLISH

Index of Revisions










DOT
 DEPARTMENT OF TRANSPORTATION
 REGION 1
 359 Inverness Dr., South
 Suite K
 Englewood, CO 80112
 Phone: (303) 790-1020
 FAX: (303) 790-1037

PBSJ
 5500 Greenwood Plaza Blvd.
 Suite 150
 Greenwood Village, CO 80111
 Phone: 303/721-7275
 Fax: 303/721/7276

As Constructed
 No. Revisions:
 Revised:
 Void:

US 85 CROSS SECTIONS
 Designer: DAF
 Detailer: DAF
 Sheet Subset: Roadway
 Subset Sheets: of

Project No./Code
 NH 0852-086
 13429
 Sheet Number: 300

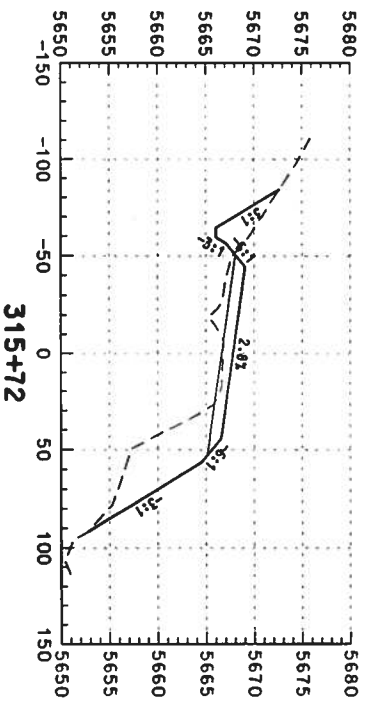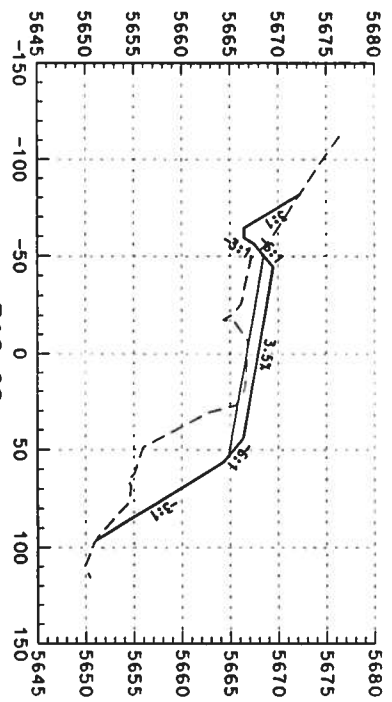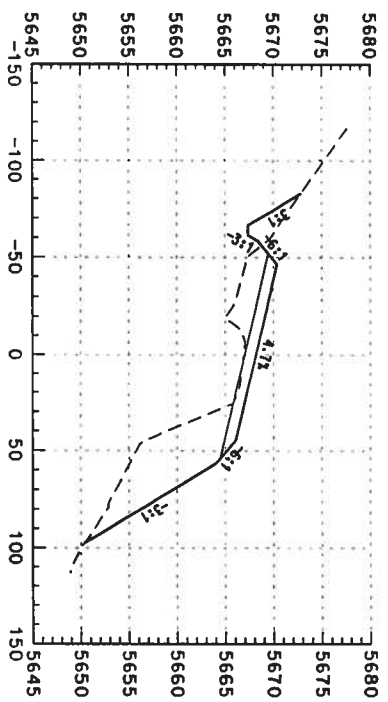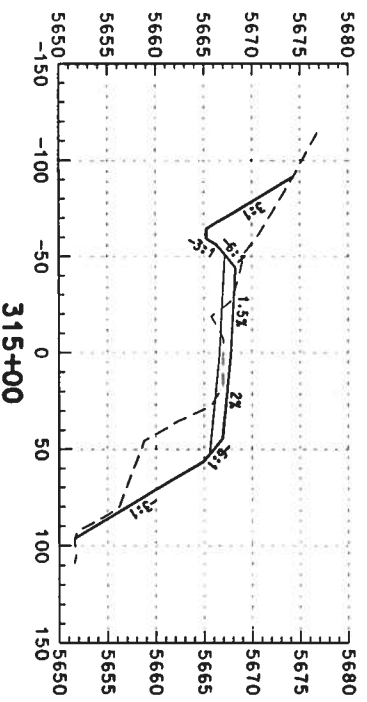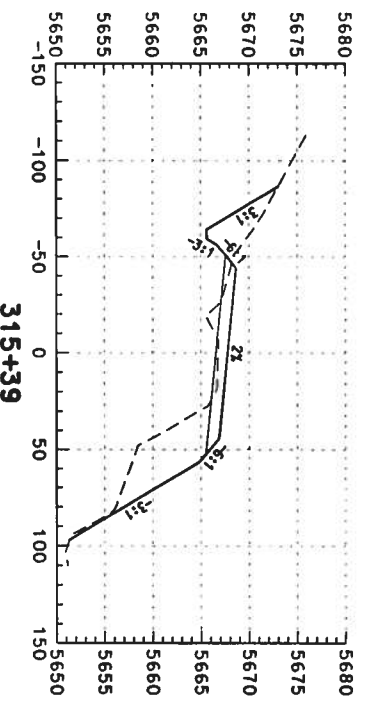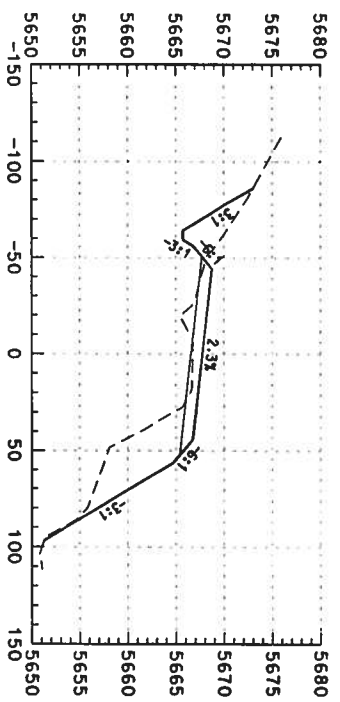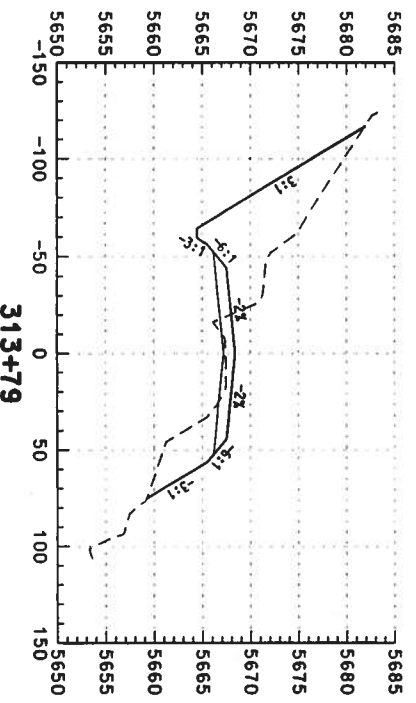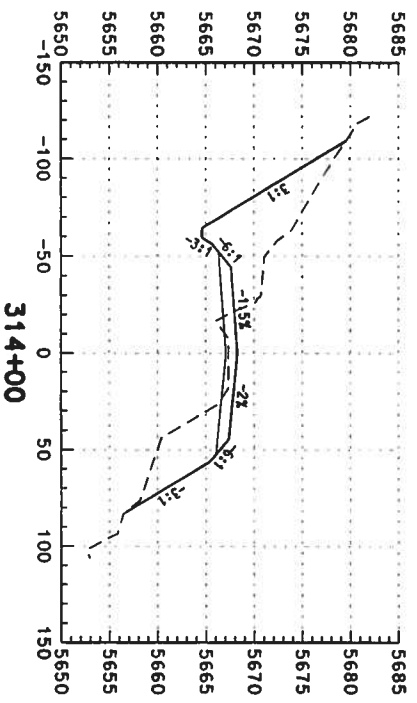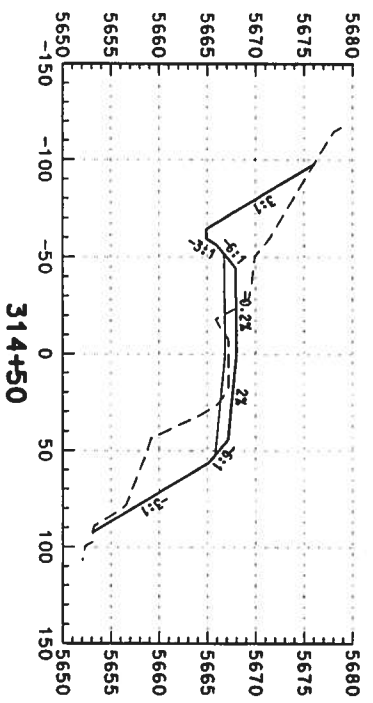

Computer File Information
 Creation Date: 02/14/03 Initials: DAF
 Last Modification Date: Initials:
 Full Path: S:\Transport\246042.HwyDes\Plans\
 Drawing File Name: rdxs-so-24062.dgn
 Scale: Units: ENGLISH

Index of Revisions

DOT
 DEPARTMENT OF TRANSPORTATION
 359 Inverness Dr. South
 Suite K
 Englewood, CO 80112
 Phone: (303) 790-1020
 FAX: (303) 790-1037

PBSJ
 5500 Greenwood Plaza Blvd.
 Suite 150
 Greenwood Village, CO 80111
 Phone: 303/221-7275
 Fax: 303/221-7276

REGION 1

As Constructed










No. Revisions:
 Revised:
 Void:

US 85 CROSS SECTIONS

Designer: DAF
 Detailer: DAF
 Sheet Subset: Roadway

Structure Numbers
 Subset Sheets: of


Project No./Code
 NH 0852-086
 13429
 Sheet Number: 301

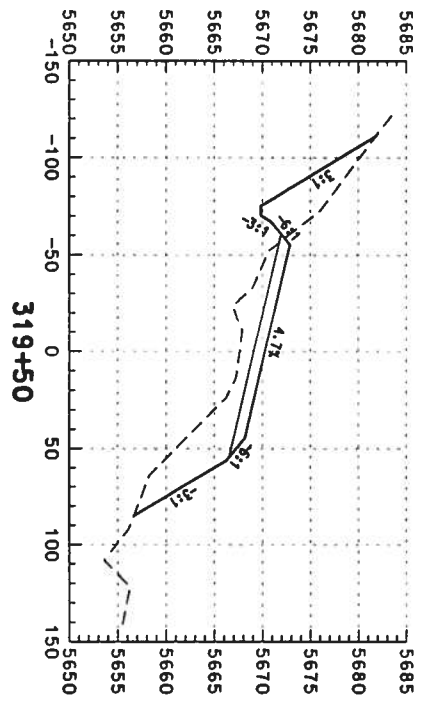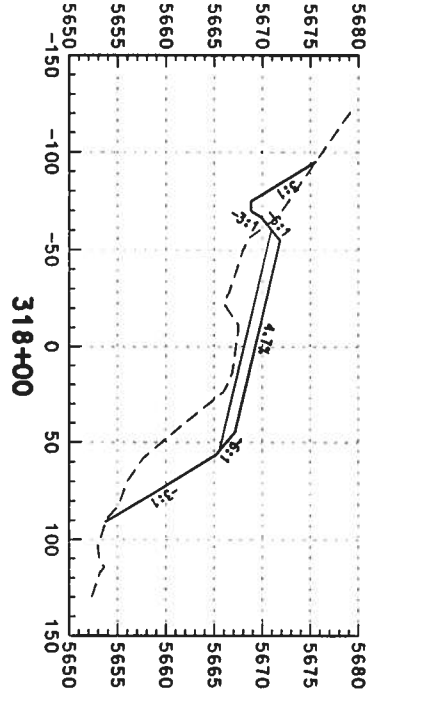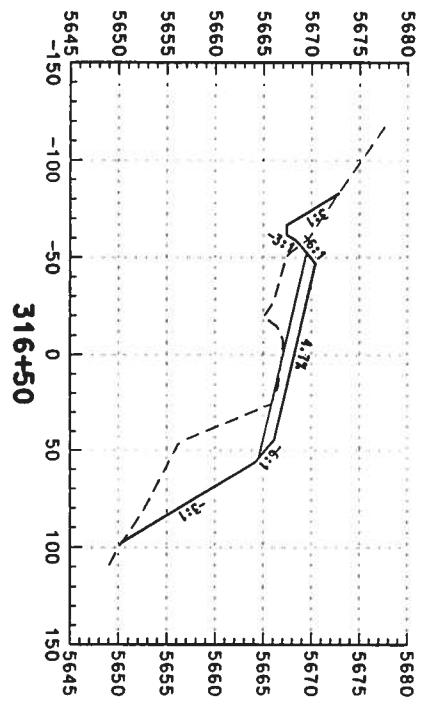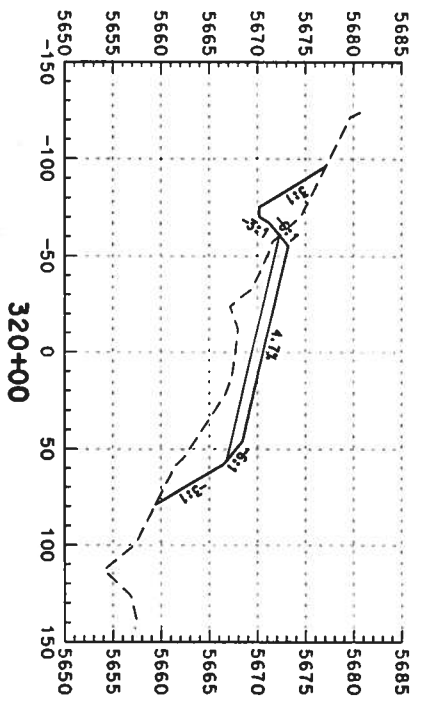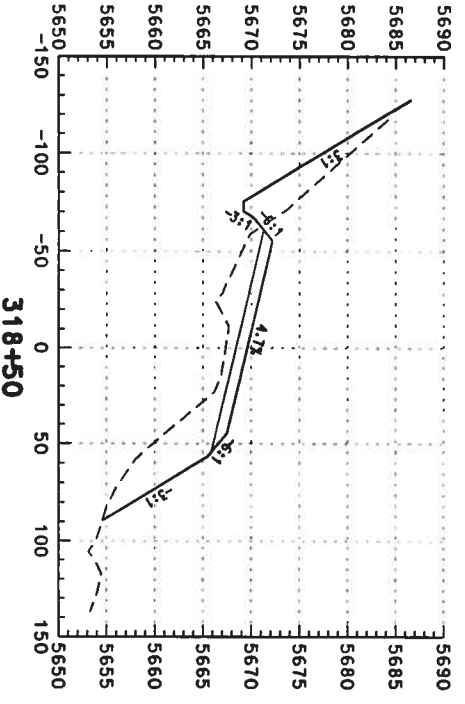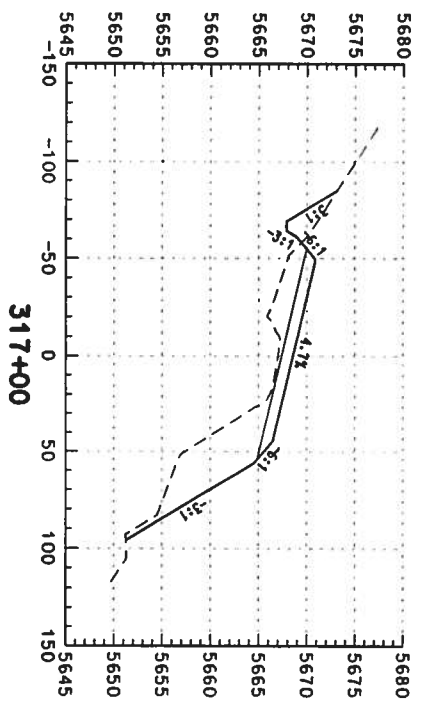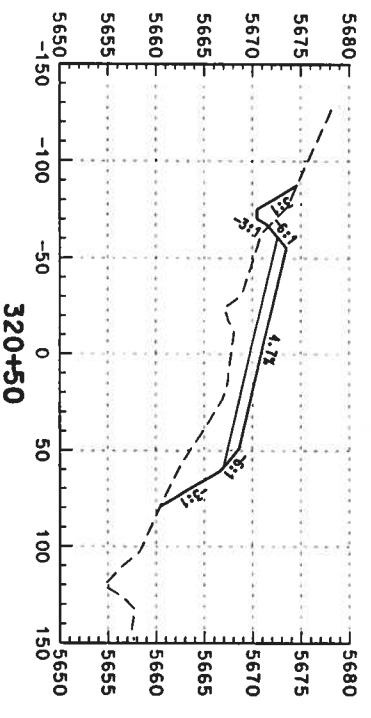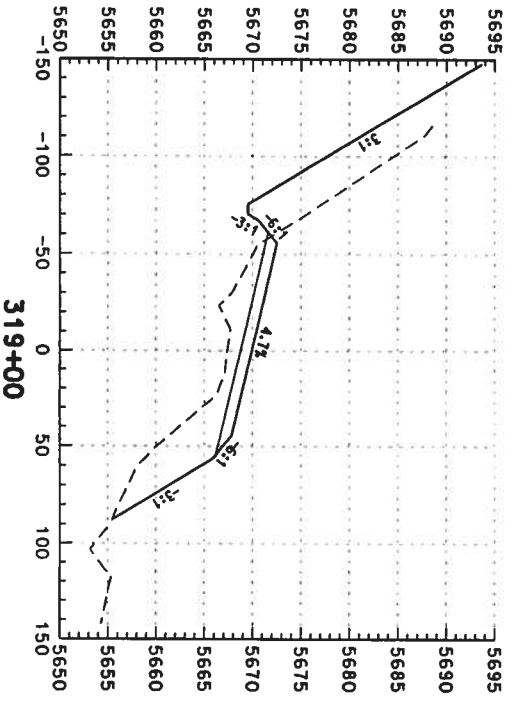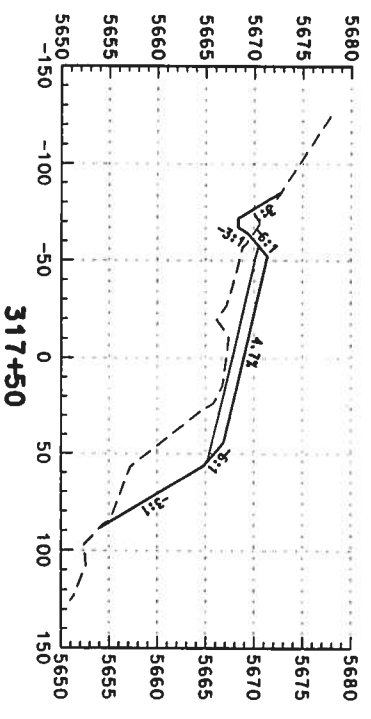

Computer File Information


Creation Date: 02/14/03 Initials: DAF
 Last Modification Date: Initials:
 Full Path: S:\Temp\proj\246042\246042\HWYDes\Plans\
 Drawing File Name: rdxs-so-24063.dgn
 Scale: Units: ENGLISH

Index of Revisions



339 Inverness Dr. South
 Suite K
 Englewood, CO 80122
 Phone: (303) 790-1020
 FAX: (303) 790-1037

REGION 1



5300 Greenwood Plaza Blvd.
 Suite 150
 Greenwood Village, CO 80111
 Phone: 303/221-7275
 Fax: 303/221-7276














As Constructed

No. Revisions: _____
 Revised: _____
 Void: _____

US 85 CROSS SECTIONS

Designer: DAF
 Detailer: DAF
 Sheet Subset: Roadway

Project No./Code
 NH 0852-086
 Sheet Number: 13429
 of 362

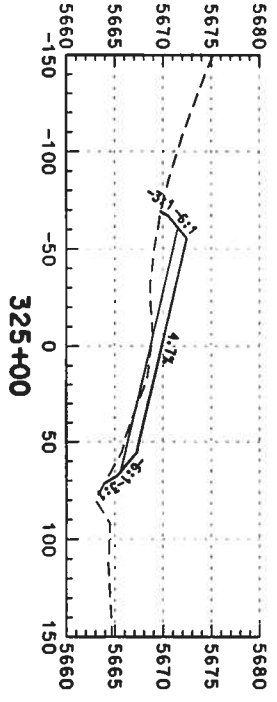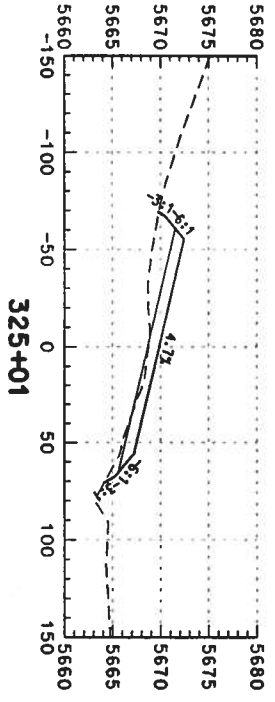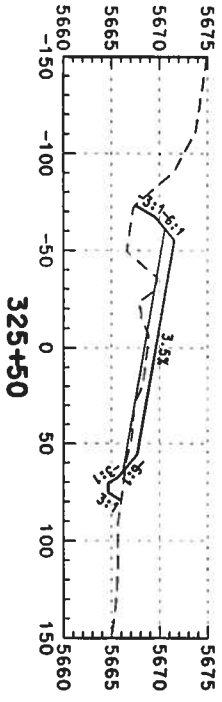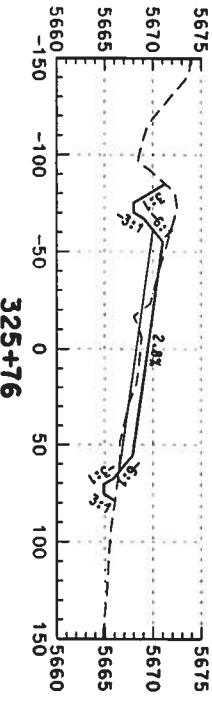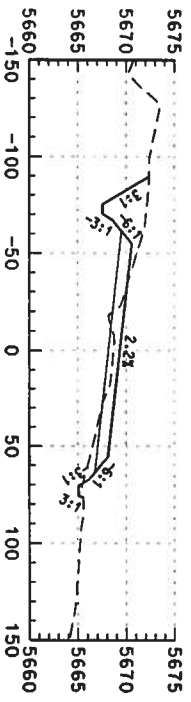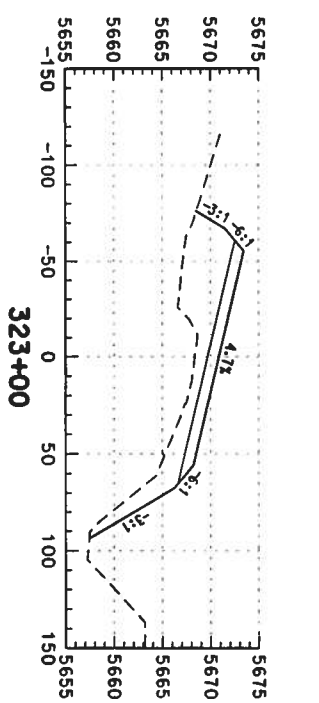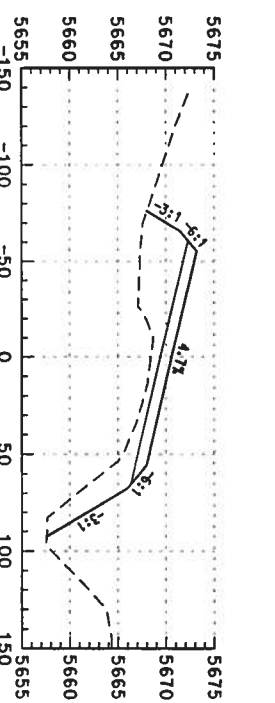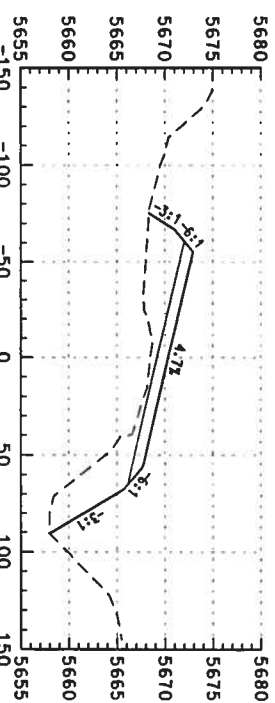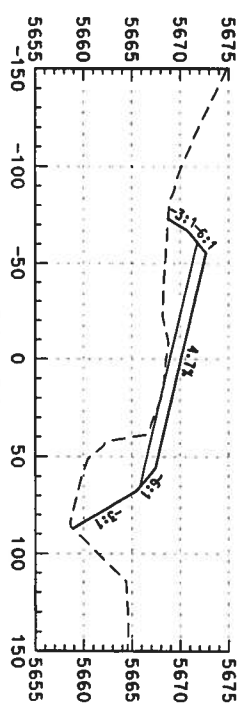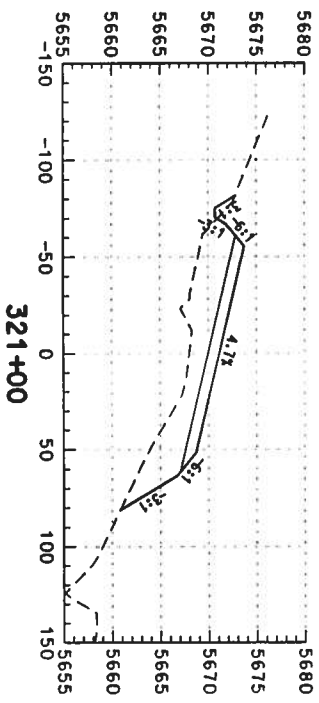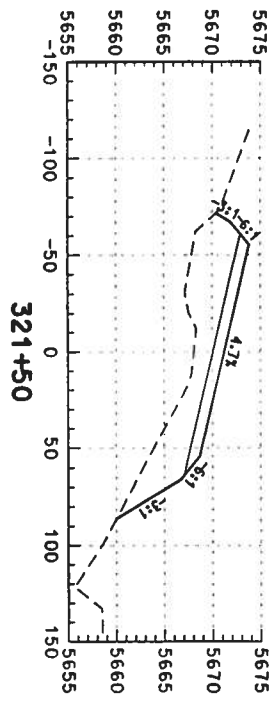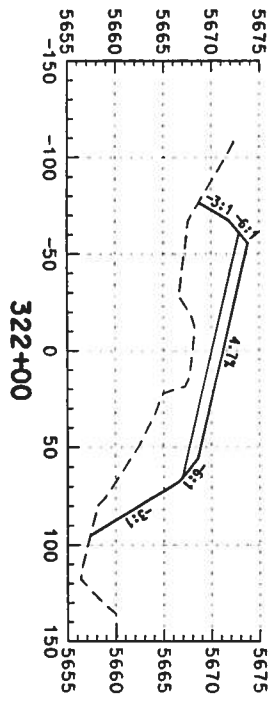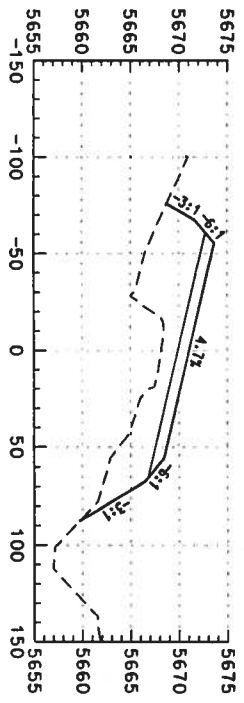

Computer File Information
 Creation Date: 02/14/03 Initials: DAF
 Last Modification Date: Initials:
 Full Path: S:\Transport\246042\HW\Des\Plans\
 Drawing File Name: rdxs-so-2d064.dgn
 Scale: Units: ENGLISH

Index of Revisions














DOT
 DEPARTMENT OF TRANSPORTATION
 REGION 1
 359 Inverness Dr. South
 Suite K
 Englewood, CO 80112
 Phone: (303) 790-1020
 Fax: (303) 790-1037

PBS&J
 5500 Greenwood Plaza Blvd.
 Suite 150
 Greenwood Village, CO 80111
 Phone: 303/221-1775
 Fax: 303/221/7276

As Constructed
 No. Revisions:
 Revised:
 Void:

US 85 CROSS SECTIONS
 Designer: DAF
 Detailer: DAF
 Sheet Subset: Roadway
 Structure Numbers:
 Subset Sheets: of

Project No./Code
 NH 0852-086
 13429
 Sheet Number: 363

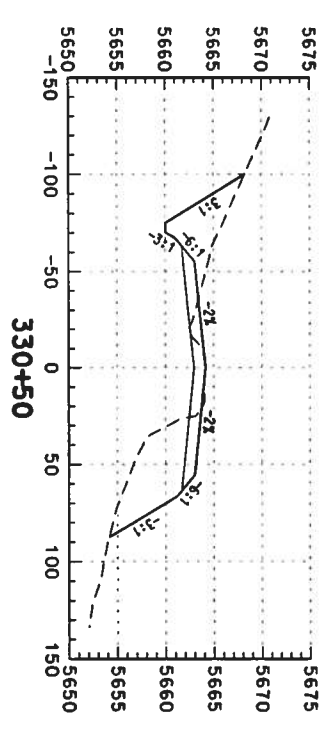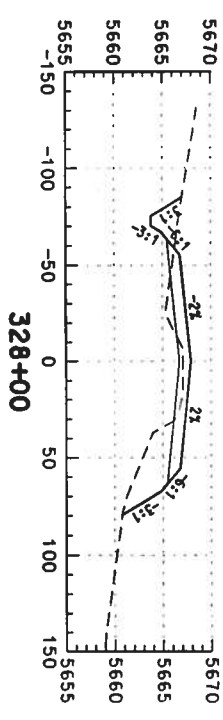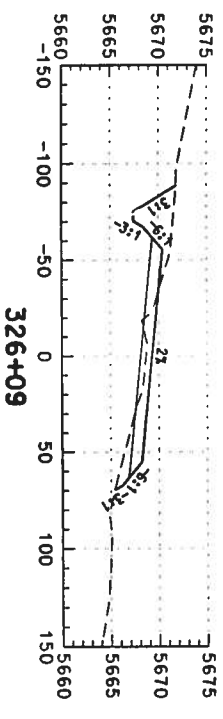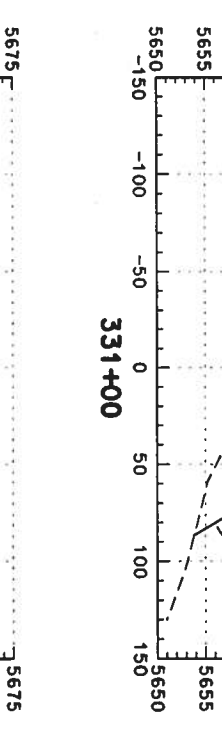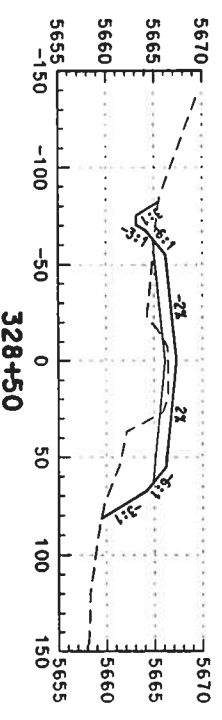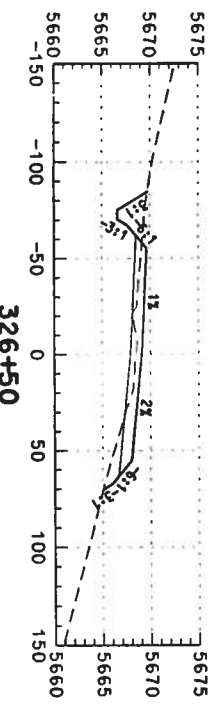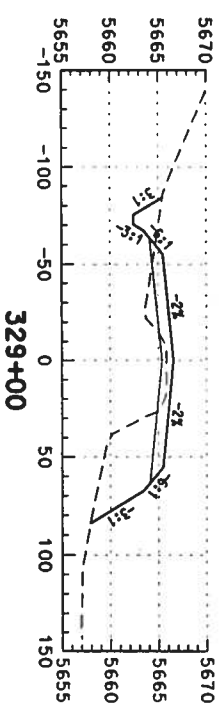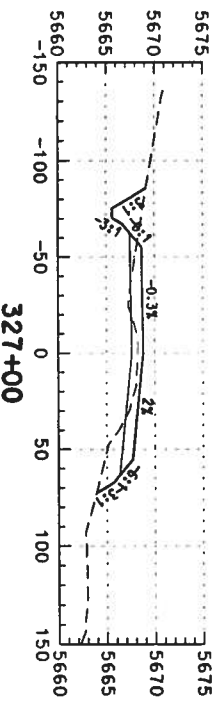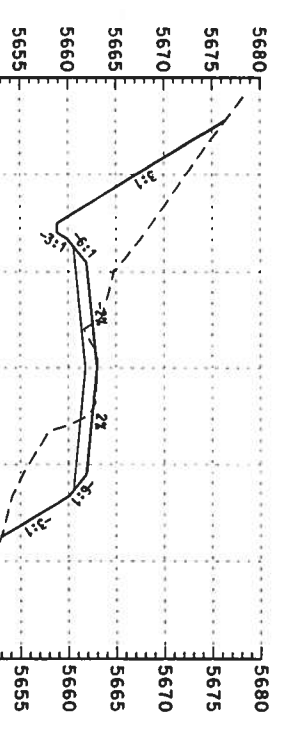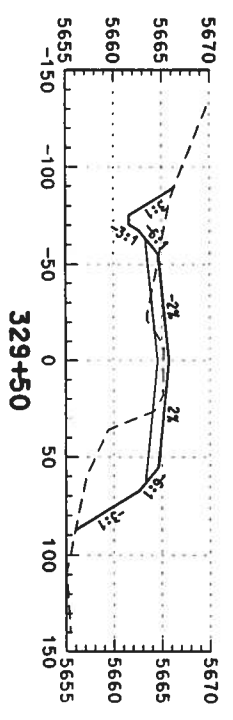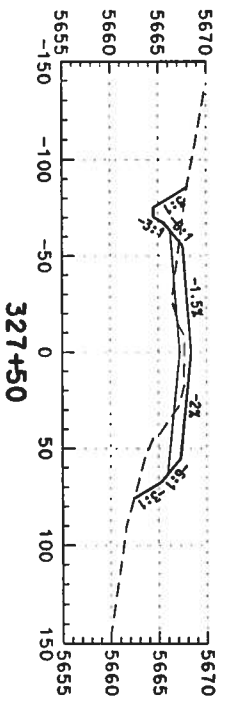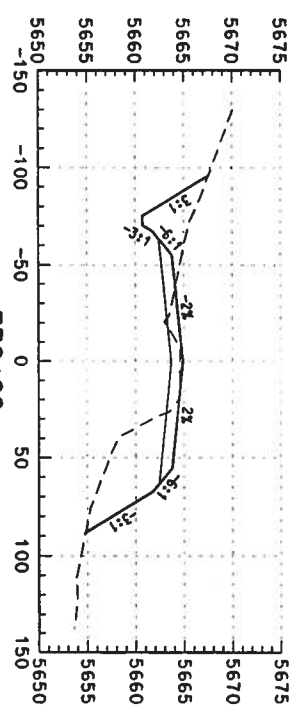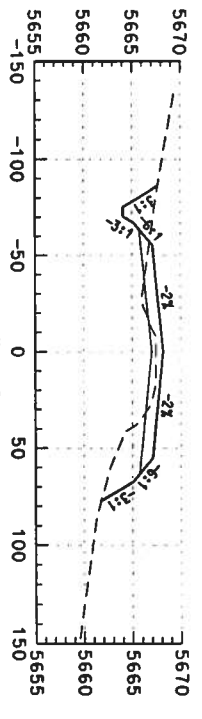

Computer File Information	
Creation Date:	02/14/03
Initials:	DAF
Lost Modification Date:	
Initials:	
Full Path:	S:\Trampro\ 246042\Hydres\Plans\
Drawing File Name:	rdxs-so-2d065.dgn
Scale:	Units: ENGLISH

Index of Revisions	










DOT
 DEPARTMENT OF TRANSPORTATION
 REGION 1
 359 Inverness Dr. South
 Suite K
 Englewood, CO 80112
 Phone: (303) 790-1020
 Fax: (303) 790-1037

PBSJ
 5500 Greenwood Plaza Blvd.
 Suite 150
 Greenwood Village, CO 80111
 Phone: 303/221-7275
 Fax: 303/221-7276

As Constructed	
No. Revisions:	
Revised:	
Void:	

US 85 CROSS SECTIONS			
Designer:	DAF	Structure	
Detailer:	DAF	Numbers	
Sheet Subset:	Roadway	Subset Sheets:	
			of

Project No./Code	
NH 0852-086	
Sheet Number:	13429
	304

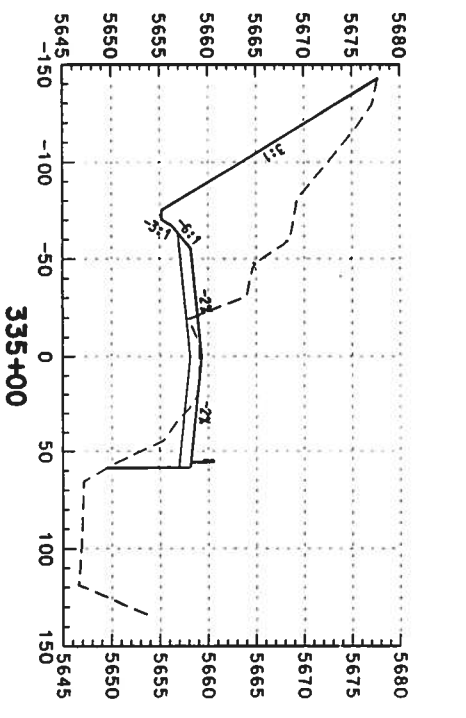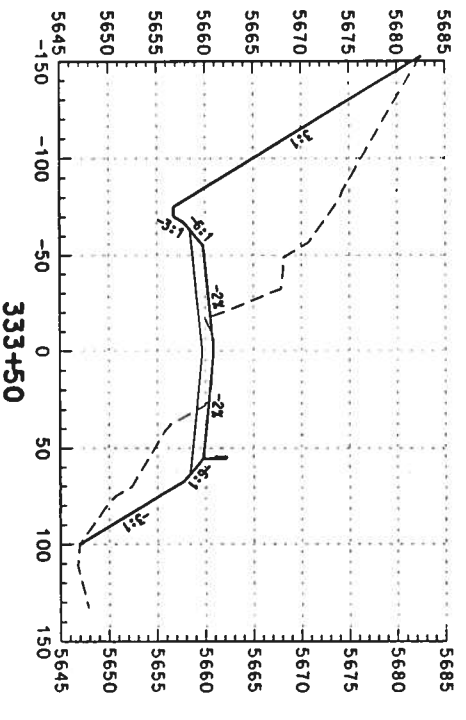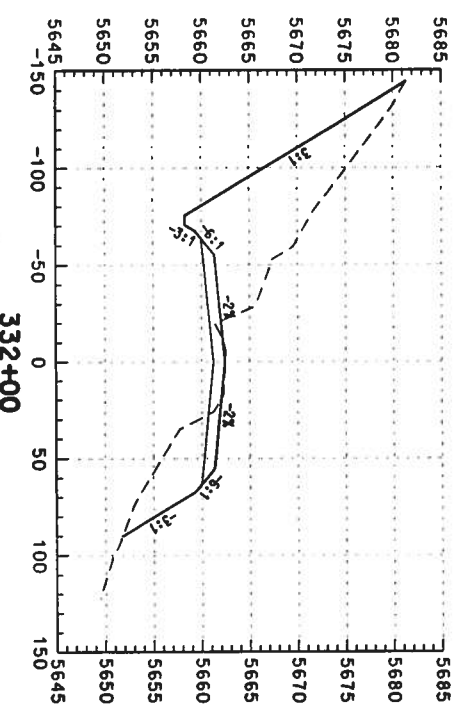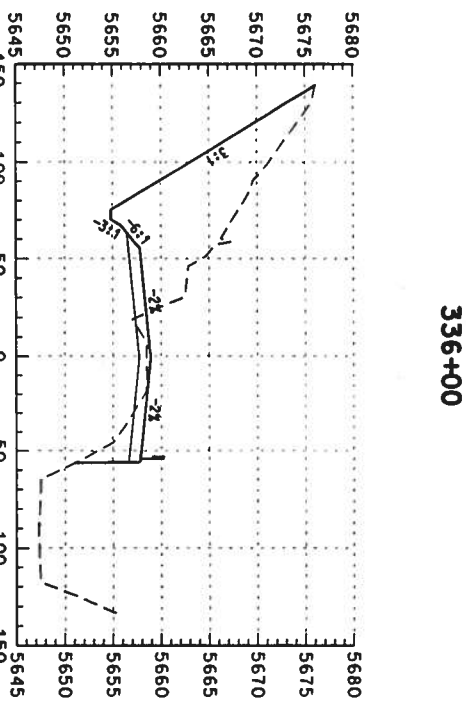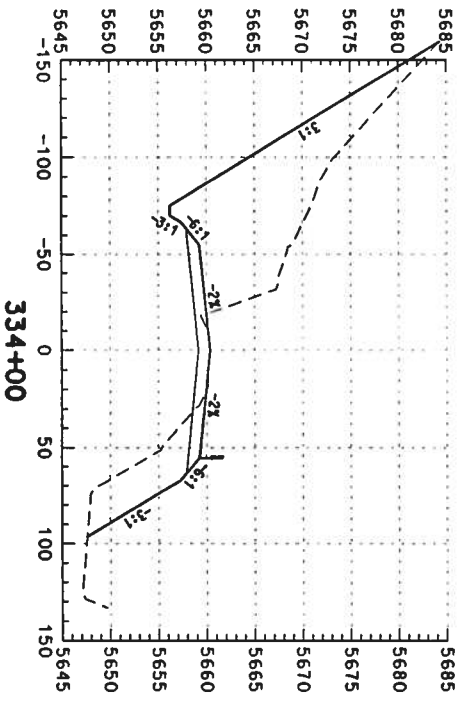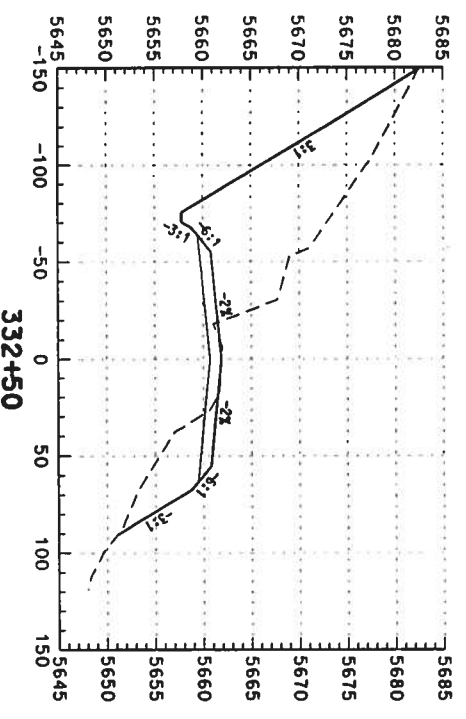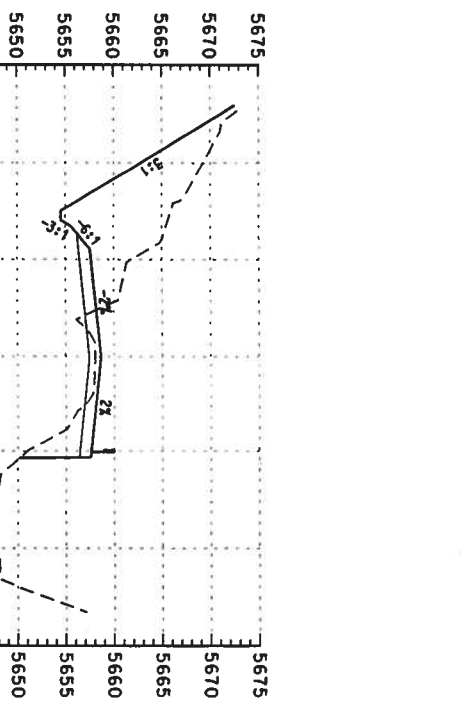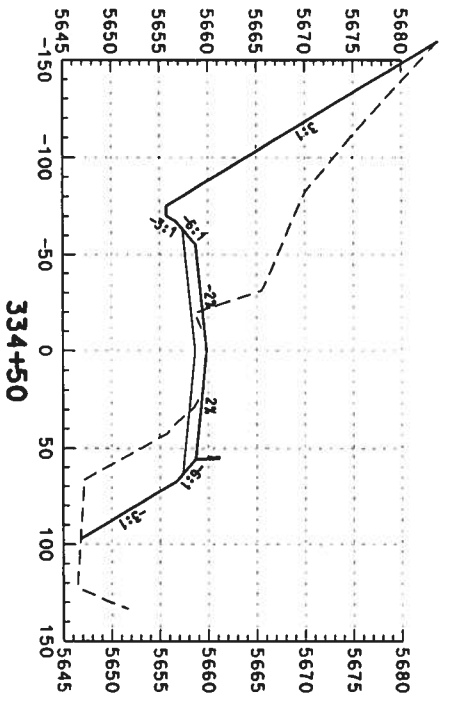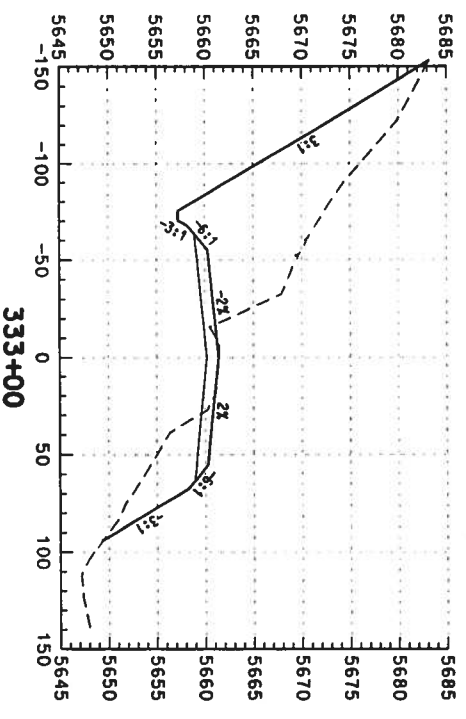

Computer File Information

Creation Date: 02/14/03 Initials: DAF
 Last Modification Date: Initials:
 Full Path: S:\trnproj\246042\HW\Des\Plans\
 Drawing File Name: rdxs-so-2d066.dgn
 Scale: Units: ENGLISH

Index of Revisions

DOT
 DEPARTMENT OF TRANSPORTATION
 359 Inverness Dr. South
 Suite K
 Englewood, CO 80112
 Phone: (303) 790-1020
 Fax: (303) 790-1037

PBSJ
 5500 Greenwood Plaza Blvd.
 Suite 150
 Greenwood Village, CO 80111
 Phone: 303/221-7275
 Fax: 303/221/7276

As Constructed













No. Revisions:	
Revised:	
Void:	

US 85 CROSS SECTIONS

Designer:	DAF
Detailer:	DAF
Sheet Subset:	Roadway
Structure Numbers:	
Subset Sheets:	
	of

Project No./Code


NH 0852-086
 13429
 Sheet Number: 365

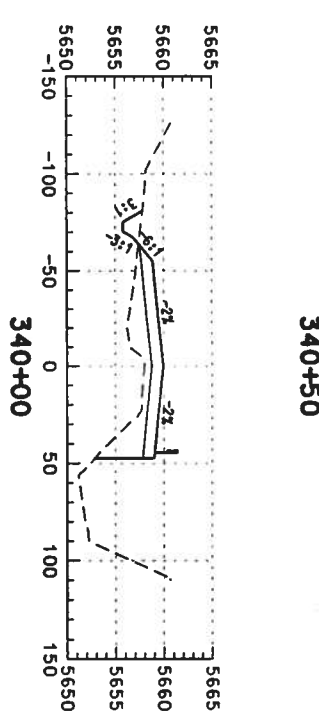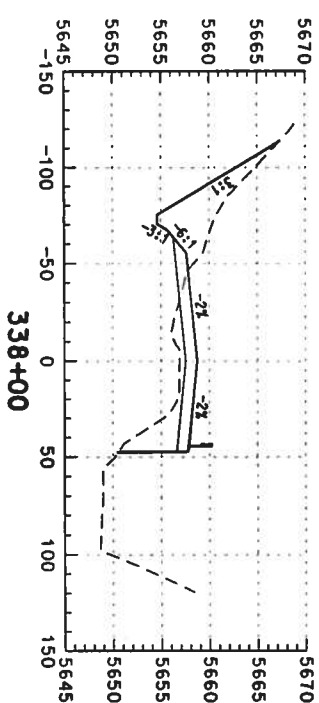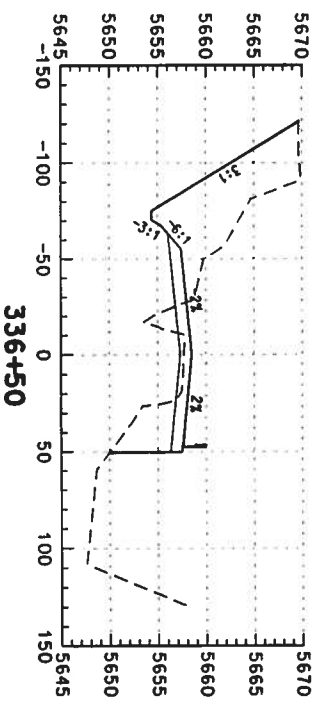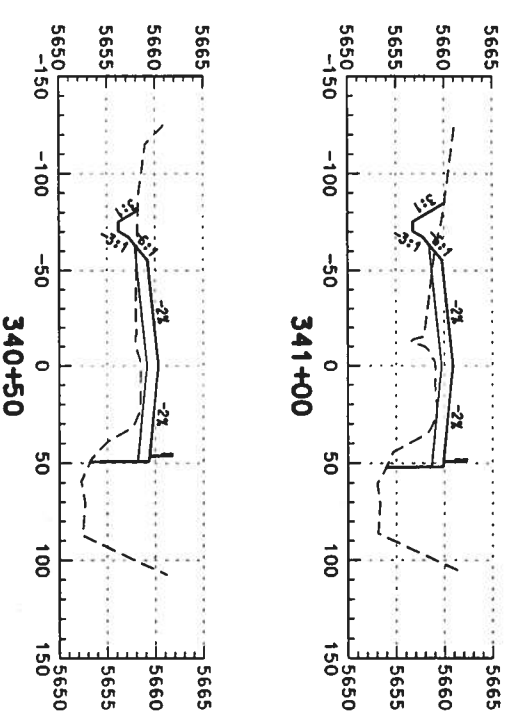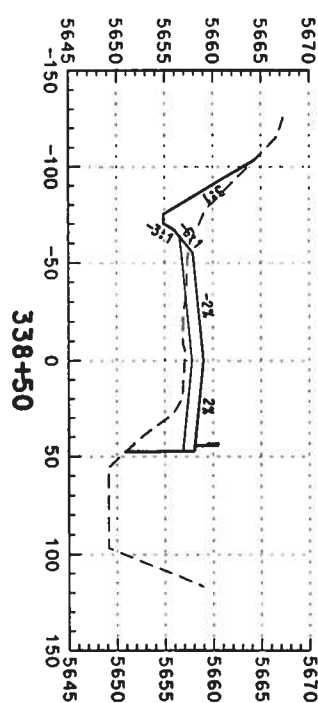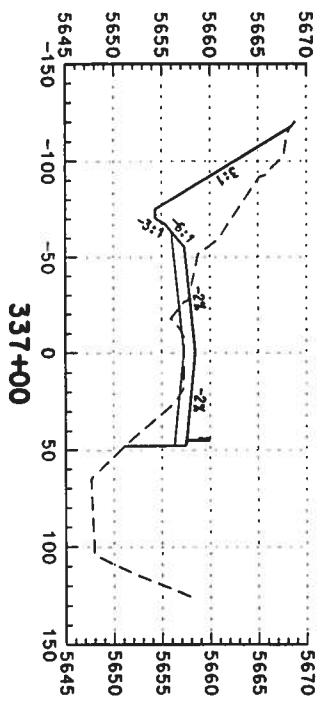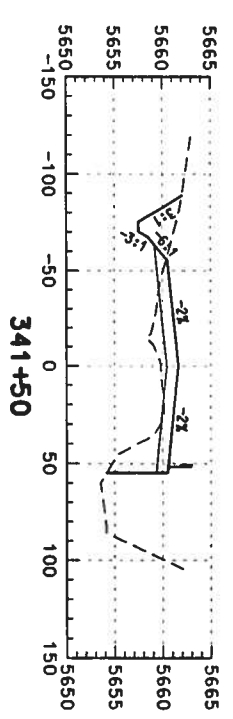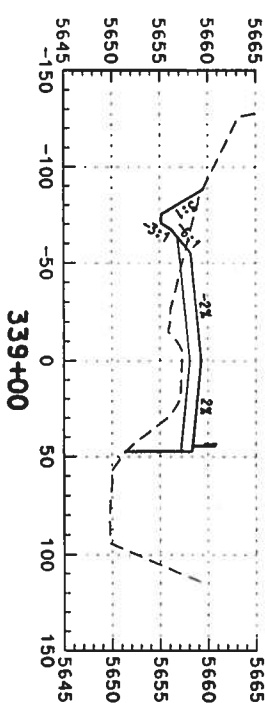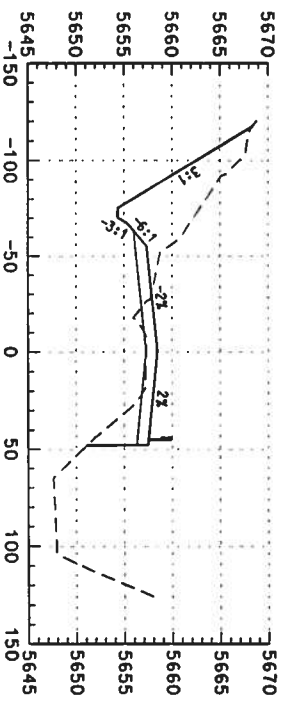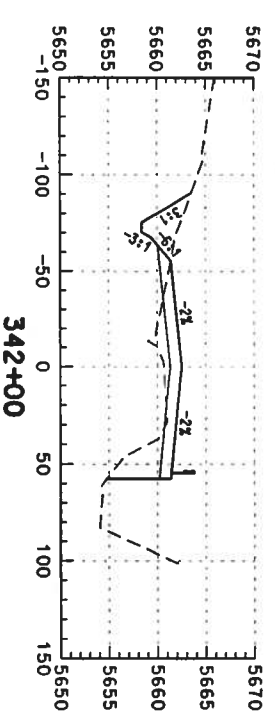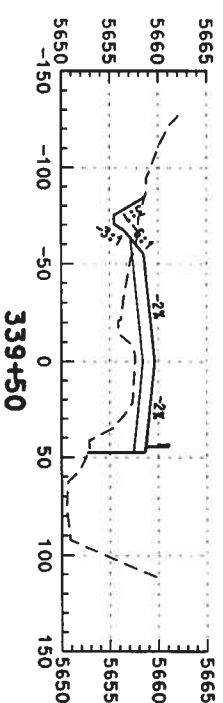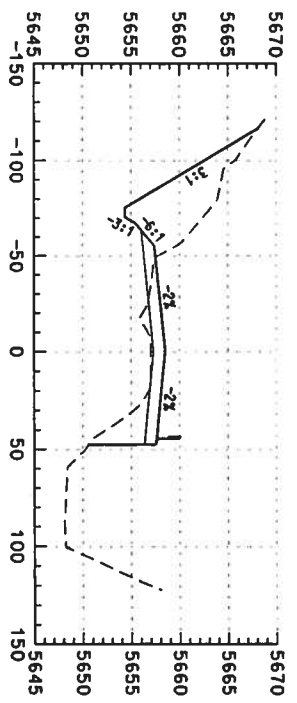


Computer File Information

Creation Date:	02/14/03	Initials:	DAF
Last Modification Date:		Initials:	
Full Path:	S:\Transport\246042\Hydes\Plans\rdxs-so-2d067.dgn		
Drawing File Name:	rdxs-so-2d067.dgn		
Scale:	Units: ENGLISH		

Index of Revisions



DOT
DEPARTMENT OF TRANSPORTATION



PBSJ

339 Inverness Dr. South
Suite K
Englewood, CO 80112
Phone: (303) 790-1020
Fax: (303) 790-1037

5500 Greenwood Plaza Blvd.
Suite 150
Greenwood Village, CO 80111
Phone: 303/221-7275
Fax: 303/221/7276

REGION 1

As Constructed


No. Revisions:	
Revised:	
Void:	

US 85 CROSS SECTIONS


Designer:	DAF	Structure	
Detailer:	DAF	Numbers	
Sheet Subset:	Roadway	Subset Sheets:	
			of

Project No./Code


NH 0852-086
13429
Sheet Number: 360

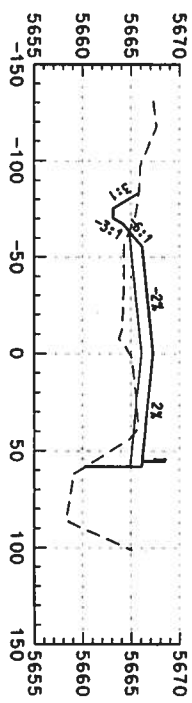


344+05

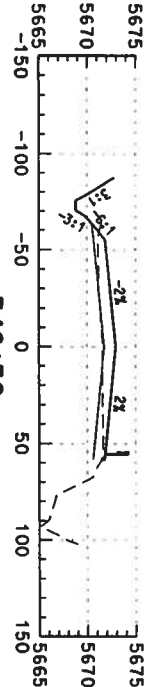


346+50

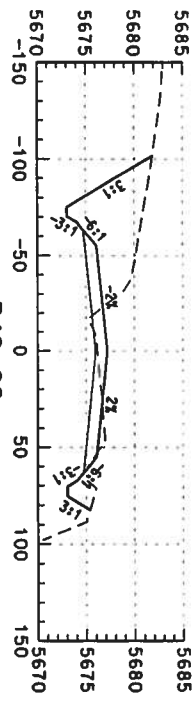


349+00

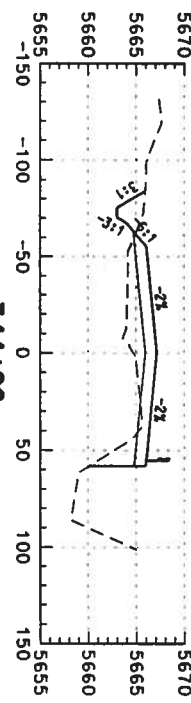


344+00

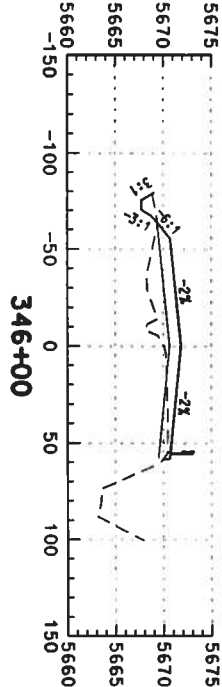


346+00

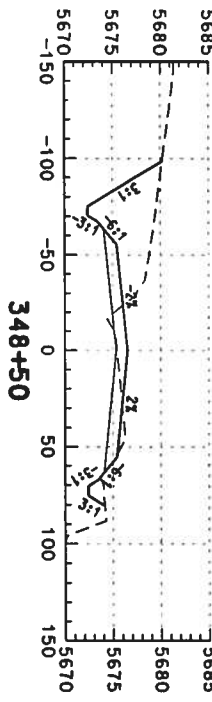


348+50

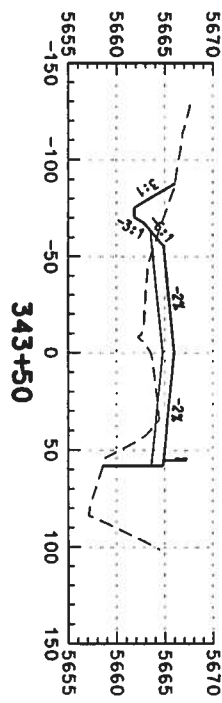


343+50

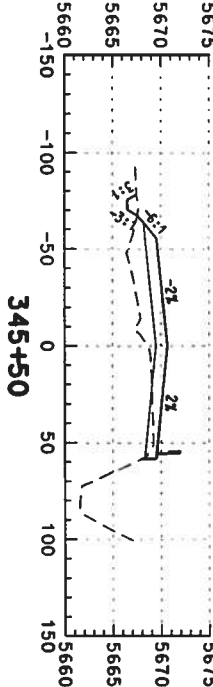


345+50

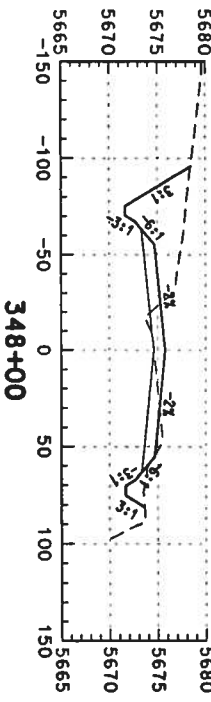


348+00

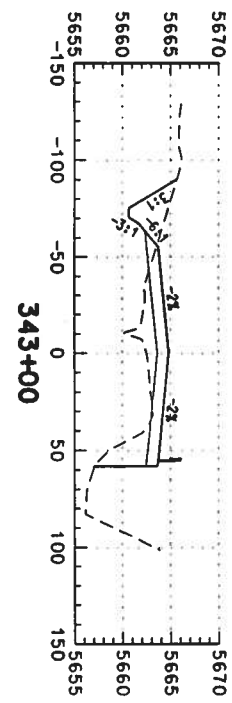


343+00

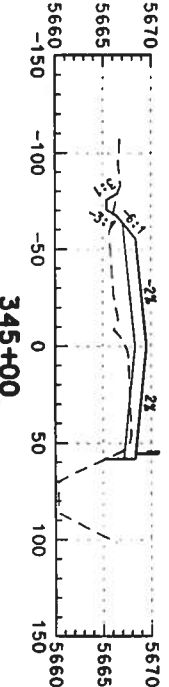


345+00

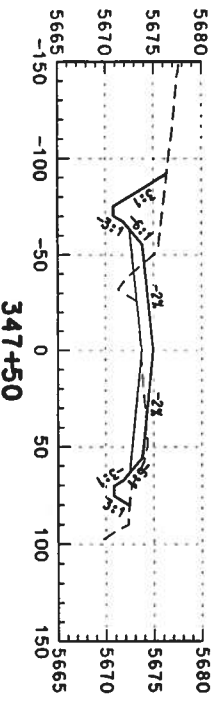


347+50

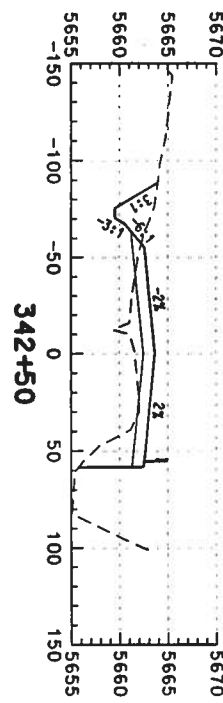

342+50

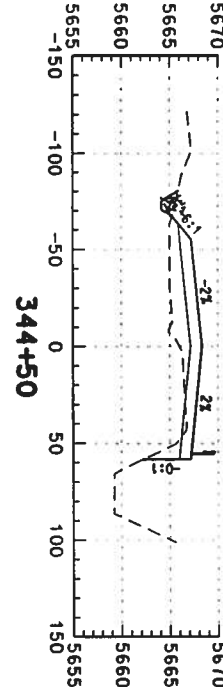

344+50

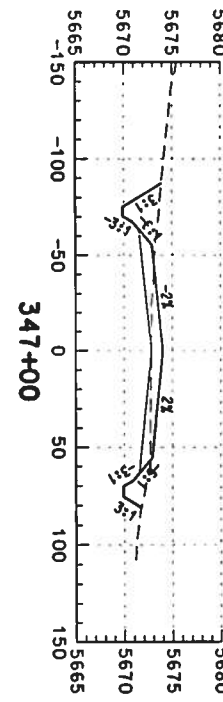


347+00

Computer File Information

Creation Date: 02/14/03 Initials: DAF
 Last Modification Date: Initials:
 Full Path: S:\Transport\246042.12\HwyDes\Plans\
 Drawing File Name: rdxs-so-2d068.dgn
 Scale: Units: ENGLISH

Index of Revisions



359 Inverness Dr. South
 Suite K
 Englewood, CO 80112
 Phone: (303) 790-1020
 Fax: (303) 790-1037

REGION 1



5500 Greenwood Plaza Blvd.
 Suite 150
 Greenwood Village, CO 80111
 Phone: 303/221-7275
 Fax: 303/221/7276

As Constructed



No. Revisions:
 Revised:
 Void:



US 85 CROSS SECTIONS













Designer: DAF
 Detailer: DAF
 Sheet Subset: Roadway
 Structure Numbers
 Subset Sheets: of

Project No./Code

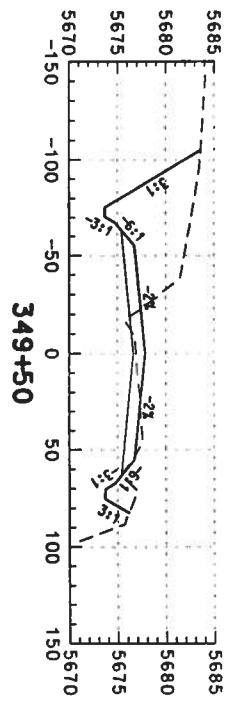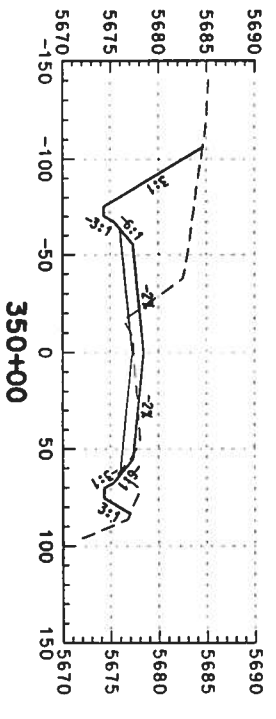NH 0852-086
 13429
 Sheet Number: 307



Computer File Information		Index of Revisions		 <p>359 Inverness Dr. South Suite K Englewood, CO 80112 Phone: (303) 790-1020 Fax: (303) 790-1027</p>		 <p>5500 Greenwood Plaza Blvd. Suite 150 Greenwood Village, CO 80111 Phone: 303/221-7275 Fax: 303/221/7276</p>																										
Creation Date:	02/14/03	Initials:	DAF					<table border="1"> <tr><td> </td><td> </td></tr> <tr><td> </td><td> </td></tr> <tr><td> </td><td> </td></tr> <tr><td> </td><td> </td></tr> <tr><td> </td><td> </td></tr> </table>																								
Last Modification Date:		Initials:		<p>REGION 1</p>		<table border="1"> <tr> <td colspan="2">As Constructed</td> <td colspan="2" rowspan="2">US 85 CROSS SECTIONS</td> <td colspan="2" rowspan="2">Project No./Code</td> </tr> <tr> <td>No. Revisions:</td> <td> </td> <td>Designer:</td> <td>DAF</td> <td>Structure</td> <td> </td> </tr> <tr> <td>Revised:</td> <td> </td> <td>Detailer:</td> <td>DAF</td> <td>Numbers</td> <td> </td> <td rowspan="2"> Sheet Number: 368 </td> </tr> <tr> <td>Void:</td> <td> </td> <td>Sheet Subset:</td> <td>Roadway</td> <td>Subset Sheets:</td> <td> </td> </tr> </table>		As Constructed		US 85 CROSS SECTIONS		Project No./Code		No. Revisions:		Designer:	DAF	Structure		Revised:		Detailer:	DAF	Numbers		Sheet Number: 368	Void:		Sheet Subset:	Roadway	Subset Sheets:	
As Constructed		US 85 CROSS SECTIONS						Project No./Code																								
No. Revisions:				Designer:	DAF	Structure																										
Revised:		Detailer:	DAF	Numbers		Sheet Number: 368																										
Void:		Sheet Subset:	Roadway	Subset Sheets:																												
Full Path:	S:\Transporto\246042.12\HwyDes\Plans\																															
Drawing File Name:	rdxs-so-24069.dgn																															
Scale:	Units: ENGLISH																															

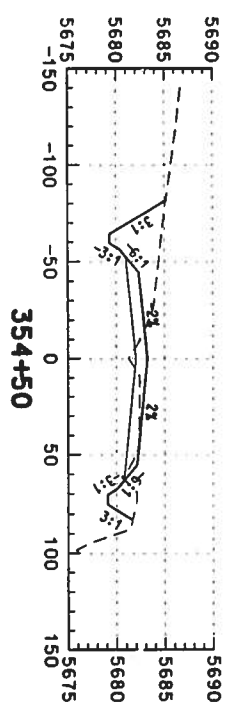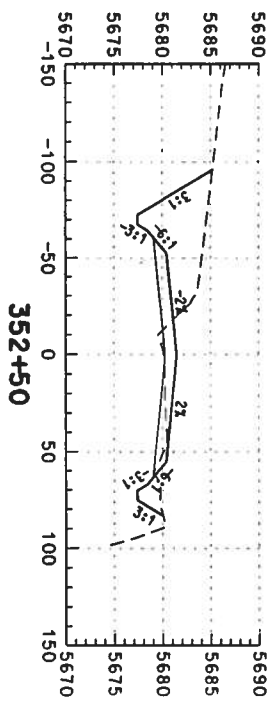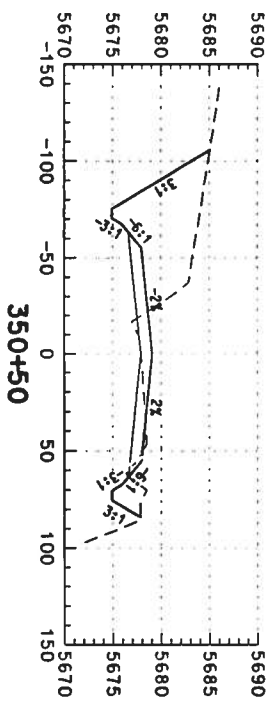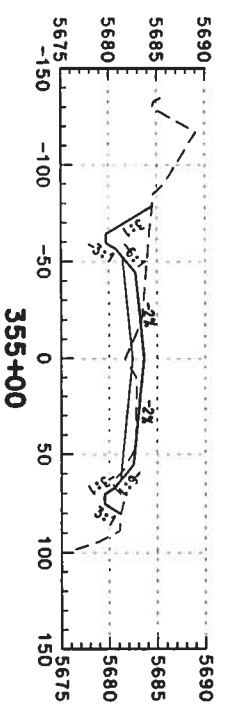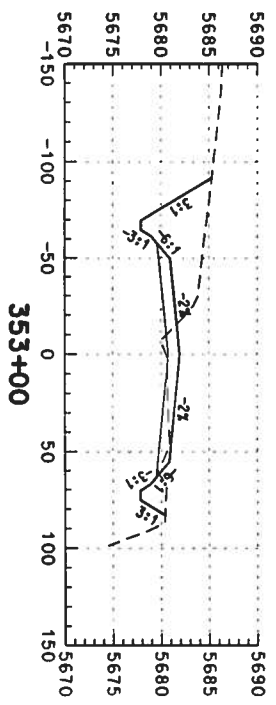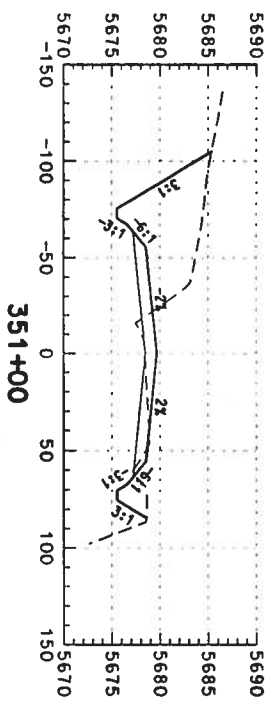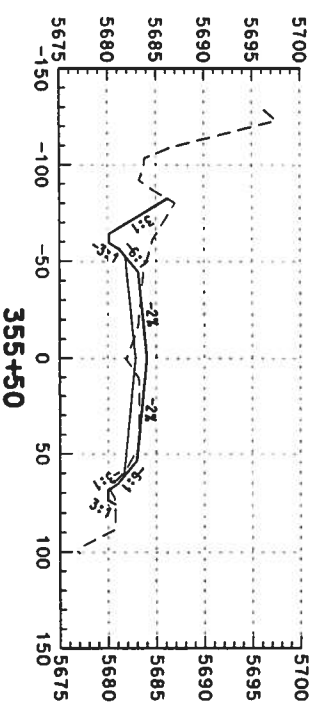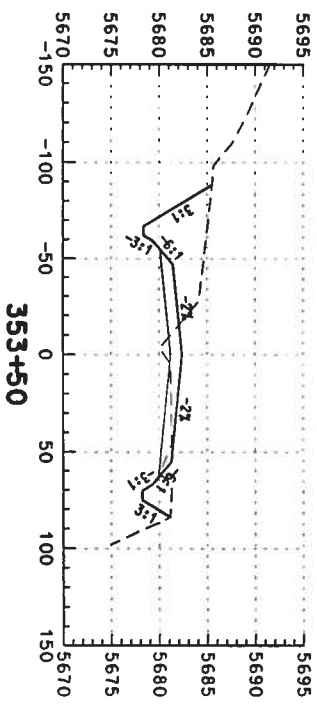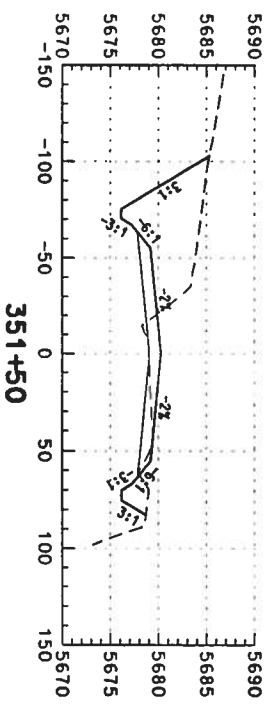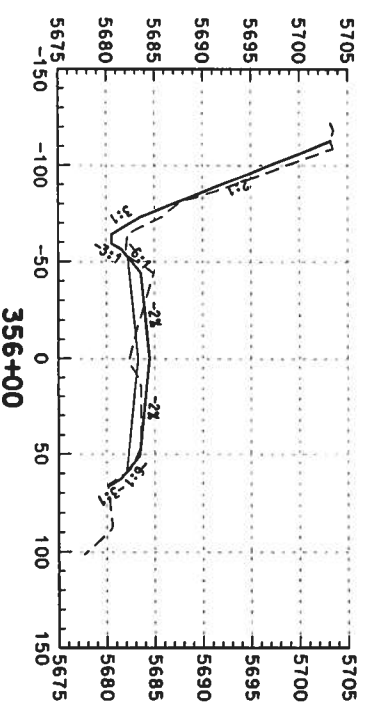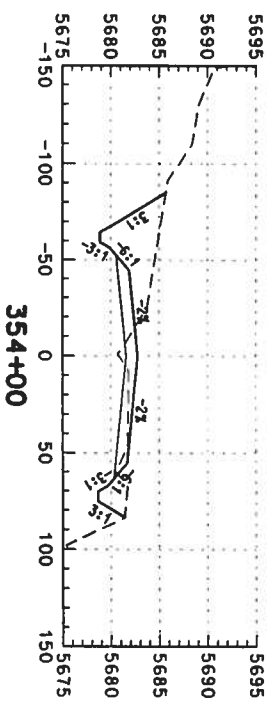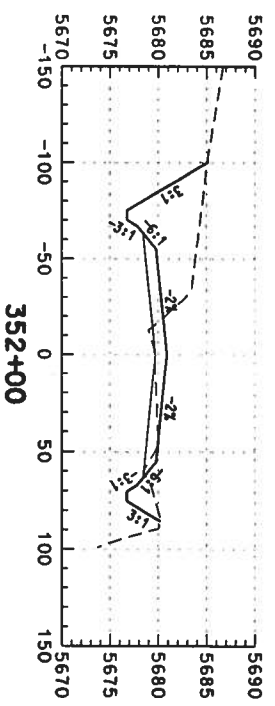

Computer File Information


Creation Date: 02/14/03 initials: DAF
 Last Modification Date: initials:
 Full Path: S:\Tranpro\246042.12\HwyDes\Plans\rdxs-so-20070.dgn
 Drawing File Name: Units: ENGLISH
 Scale:

Index of Revisions



359 Inverness Dr. South
 Suite K
 Englewood, CO 80112
 Phone: (303) 790-1020
 Fax: (303) 790-1037

REGION 1



5500 Greenwood Plaza Blvd.
 Suite 150
 Greenwood Village, CO 80111
 Phone: 303/221-7275
 Fax: 303/221/7276

As Constructed










No. Revisions:
 Revised:
 Void:

US 85 CROSS SECTIONS

Designer: DAF
 Checker: DAF
 Sheet Subset: Roadway
 Structure Numbers
 Subset Sheets: of

Project No./Code


NH 0852-086
 13429
 Sheet Number: 369

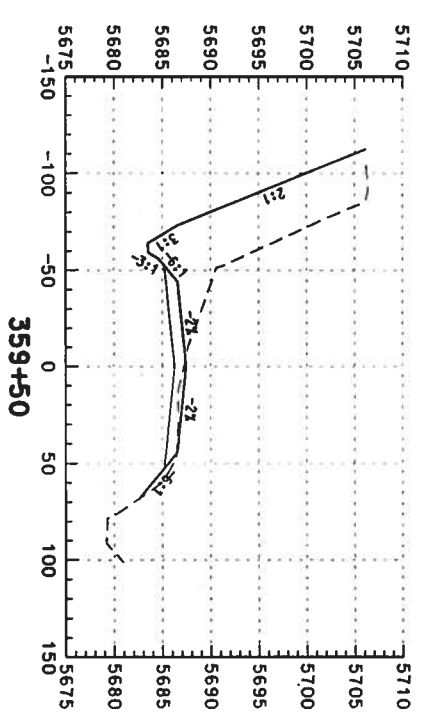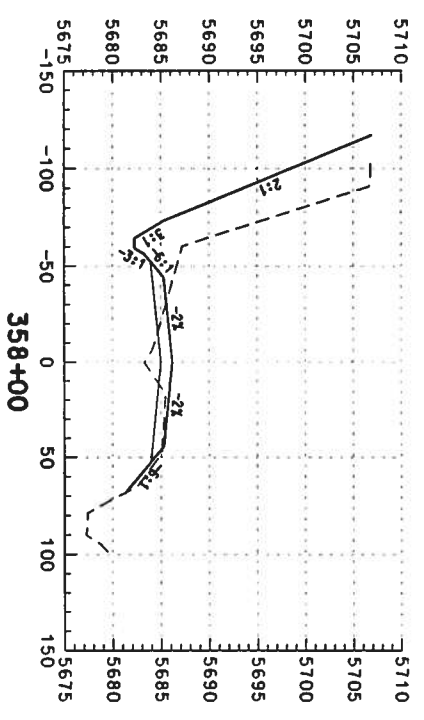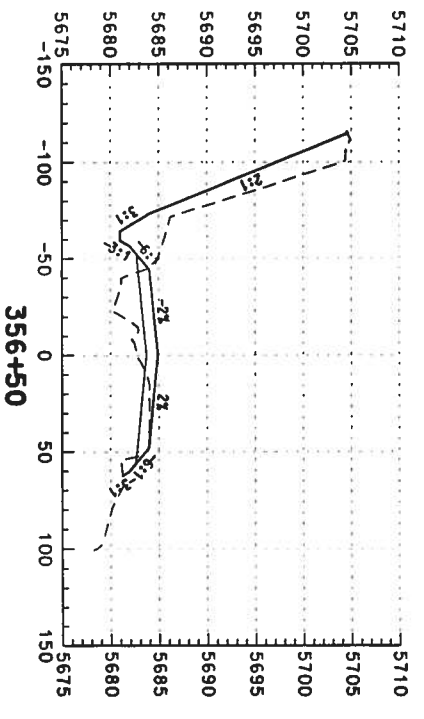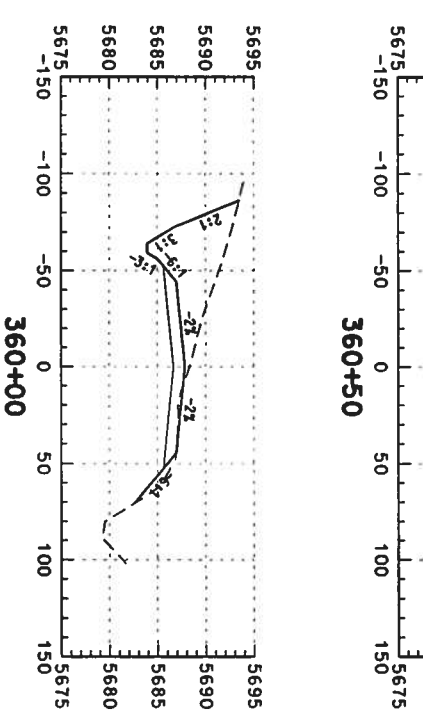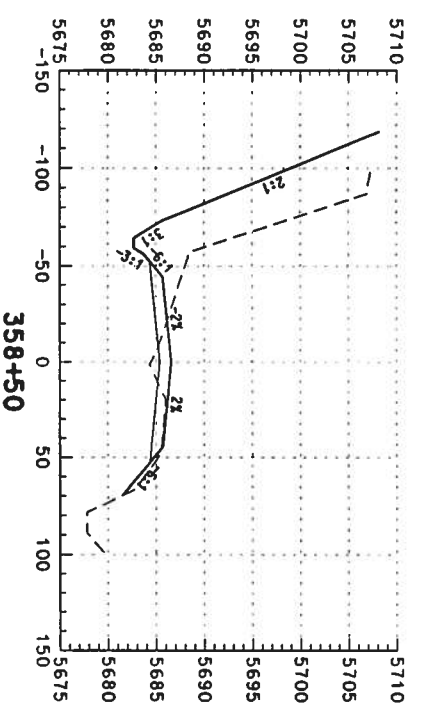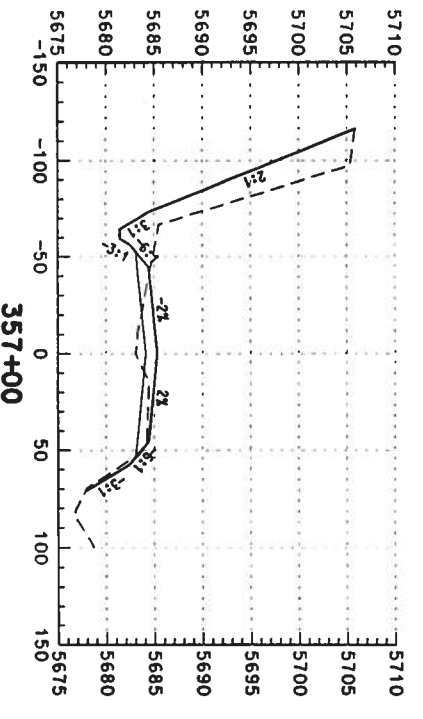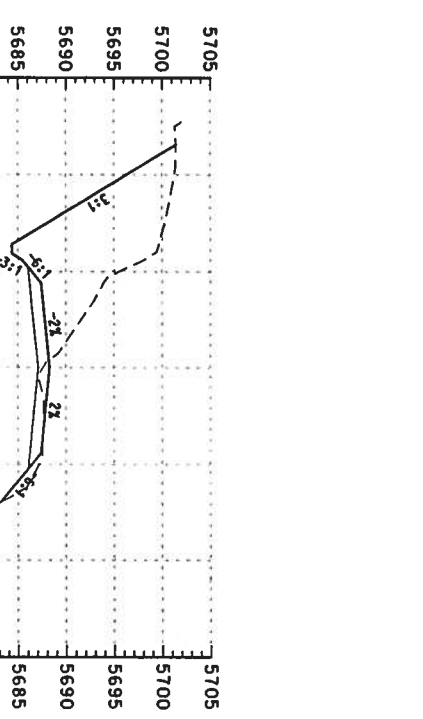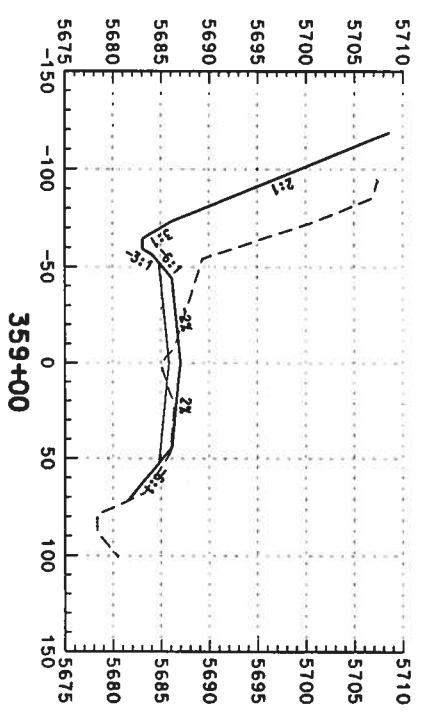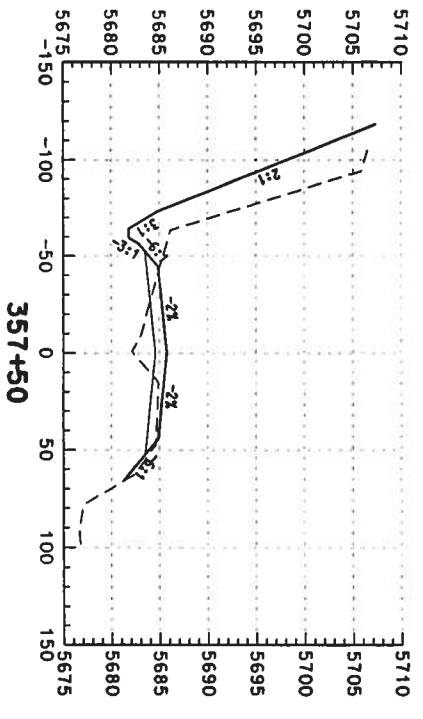

Computer File Information

Creation Date: 02/14/03 Initials: DAF
 Last Modification Date: Initials:
 Full Path: S:\Transport\246042\HwyDes\Plans\
 Drawing File Name: rdxs-so-2d071.dgn
 Scale: Units: ENGLISH

Index of Revisions



REGION I

359 Inverness Dr. South
 Suite K
 Englewood, CO 80112
 Phone: (303) 790-1020
 Fax: (303) 790-1037



5500 Greenwood Plaza Blvd.
 Suite 150
 Greenwood Village, CO 80111
 Phone: 303/221-7275
 Fax: 303/221-7276










As Constructed

No. Revisions:
 Revised:
 Void:

US 85 CROSS SECTIONS

Designer: DAF
 Checker: DAF
 Sheet Subset: Roadway

Project No./Code: NH 0852-086
 Sheet Number: 13429
 of 370

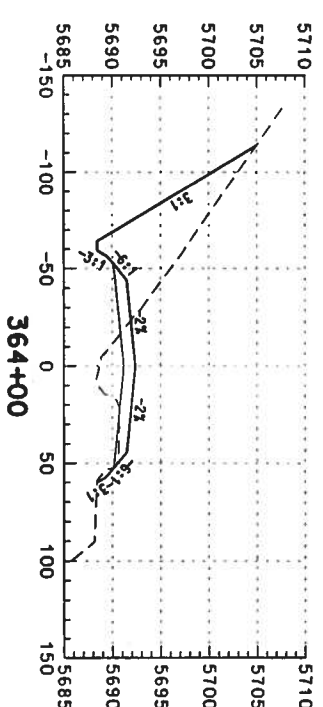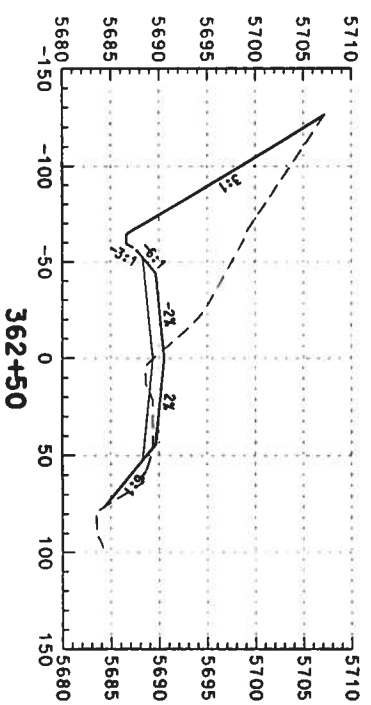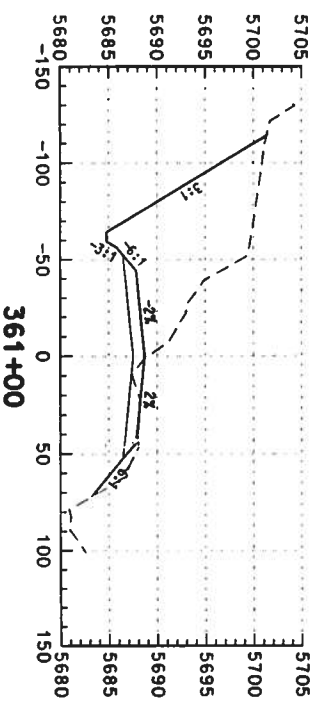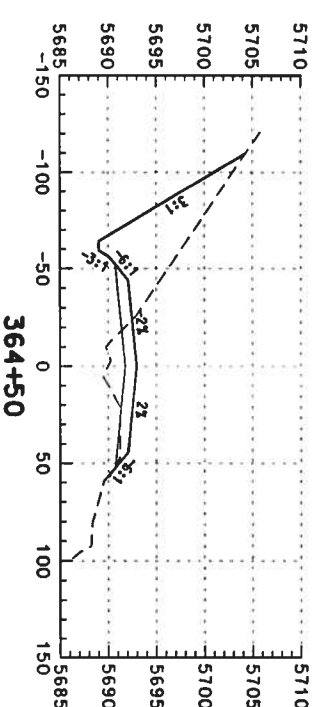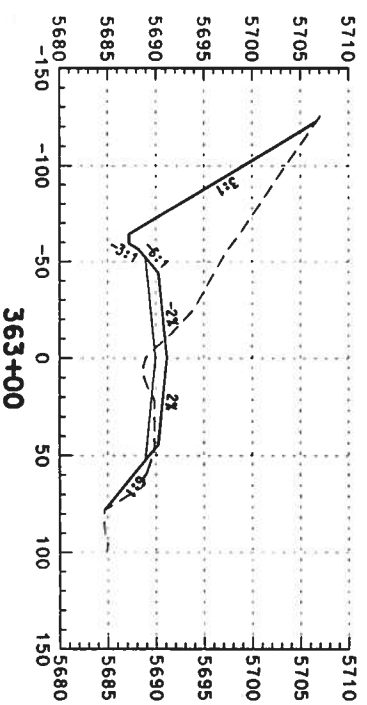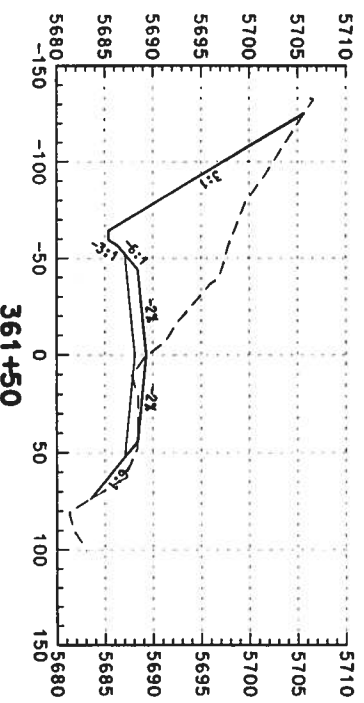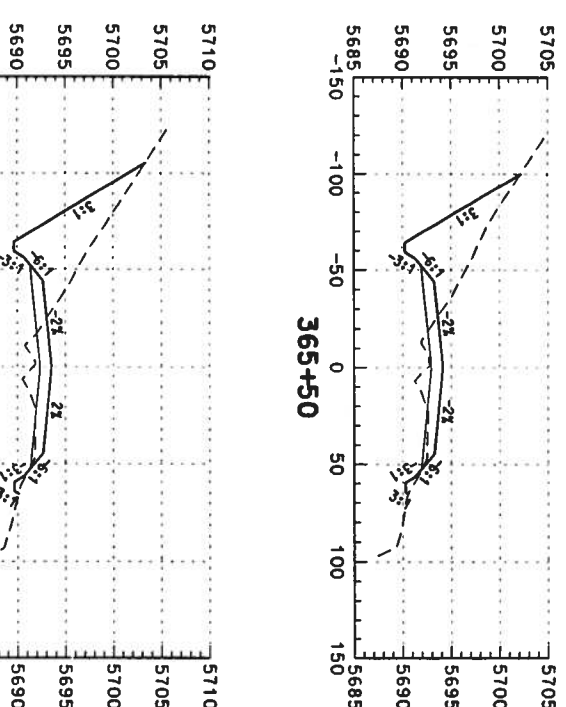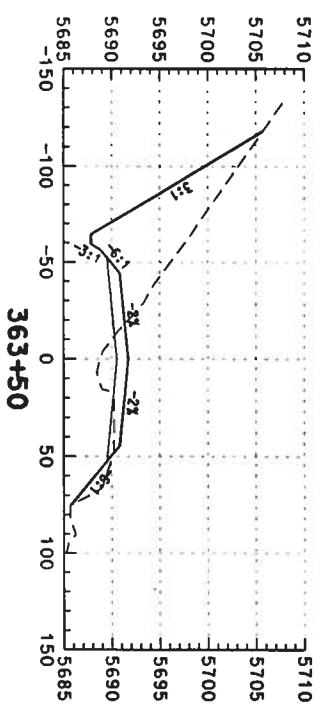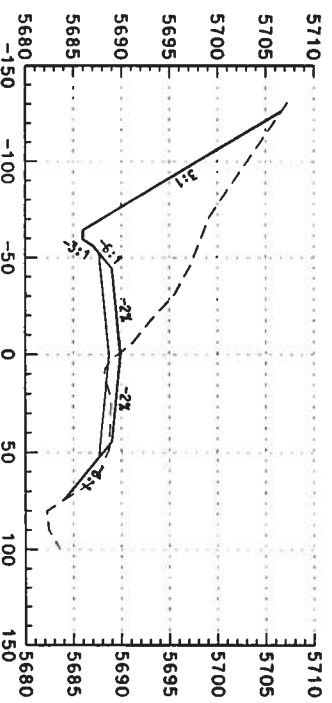

Computer File Information

Creation Date: 02/14/03 Initials: DAF
 Last Modification Date: Initials:
 Full Path: S:\Transport\246042\Hydes\Plans\
 Drawing File Name: rdxs-so-2d072.dgn
 Scale: Units: ENGLISH

Index of Revisions

DOT
 DIVISION OF TRANSPORTATION
 REGION 1
 359 Inverness Dr. South
 Suite K
 Englewood, CO 80112
 Phone: (303) 790-1020
 Fax: (303) 790-1037

PBS&J
 5500 Greenwood Plaza Blvd.
 Suite 150
 Greenwood Village, CO 80111
 Phone: 303/221-7275
 Fax: 303/221/7276

As Constructed


No. Revisions:
 Revised:
 Void:

US 85 CROSS SECTIONS


Designer: DAF
 Detailer: DAF
 Sheet Subset: Roadway
 Structure Numbers
 Subset Sheets: of

Project No./Code


NH 0852-086
 13429
 Sheet Number: 371

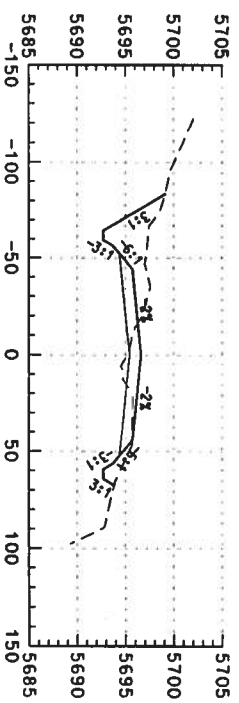


367+50

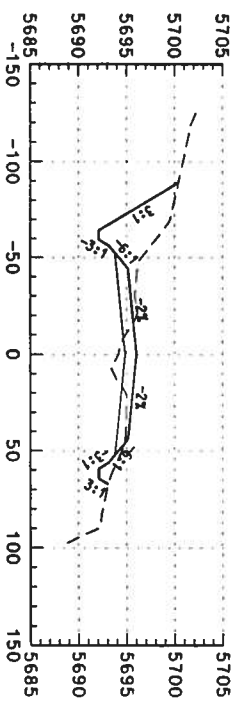


367+00

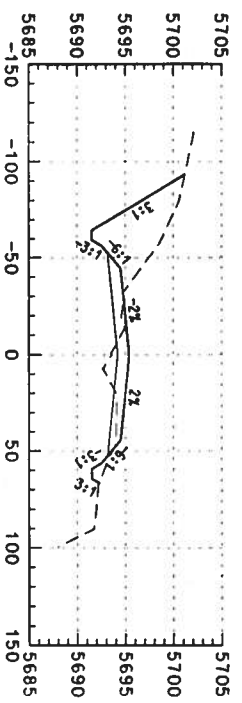


366+50

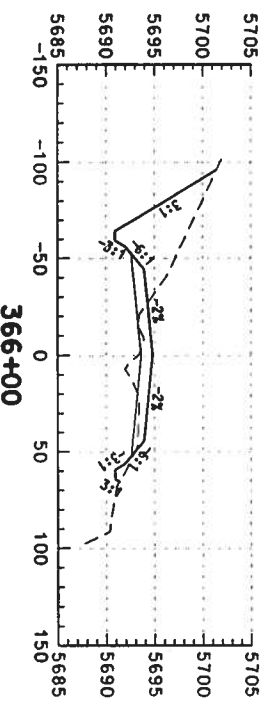


366+00

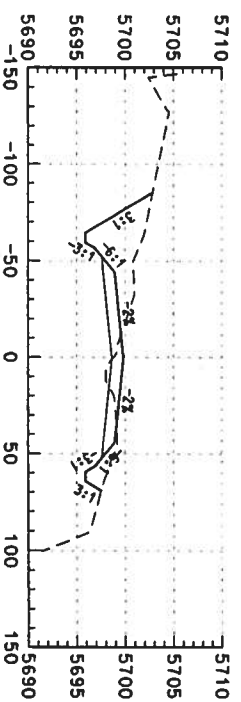


369+50

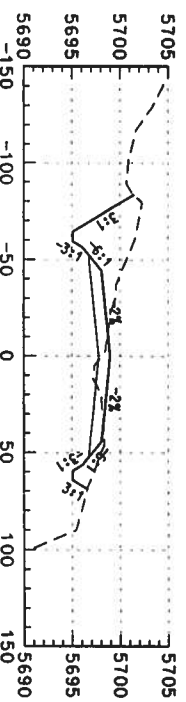


369+00

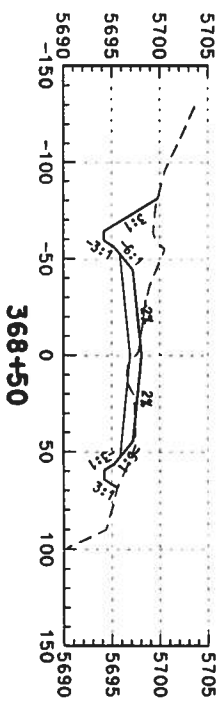


368+50

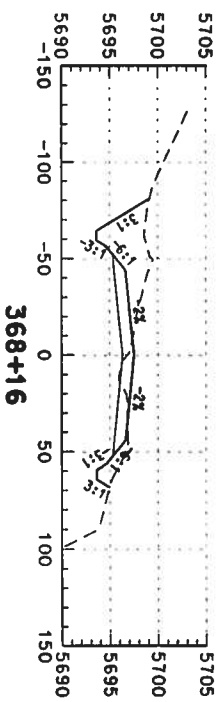


368+16

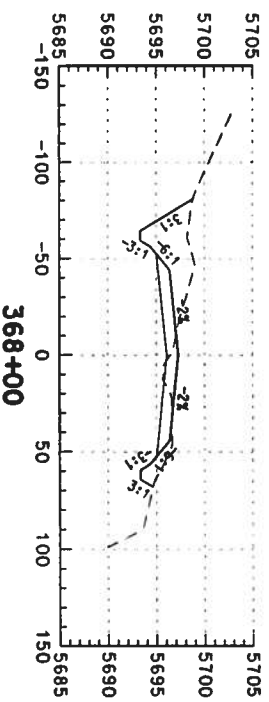


368+00

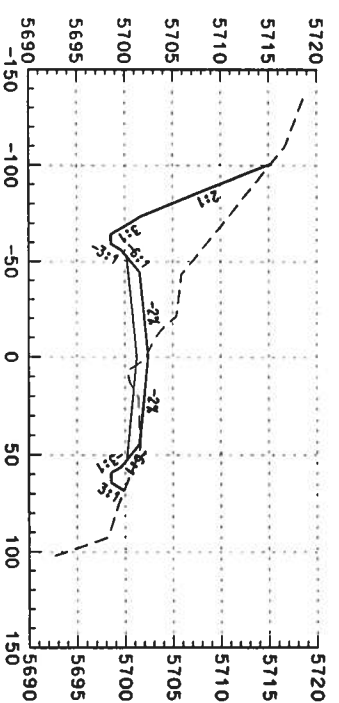

371+00

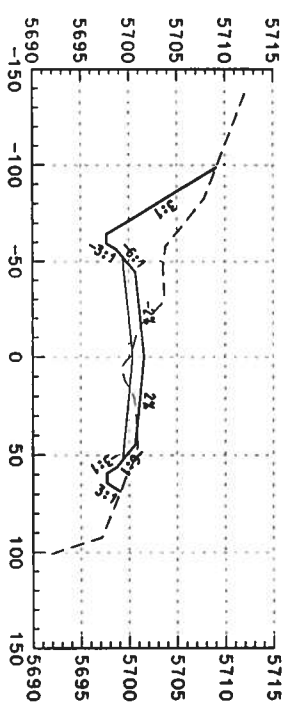

370+50

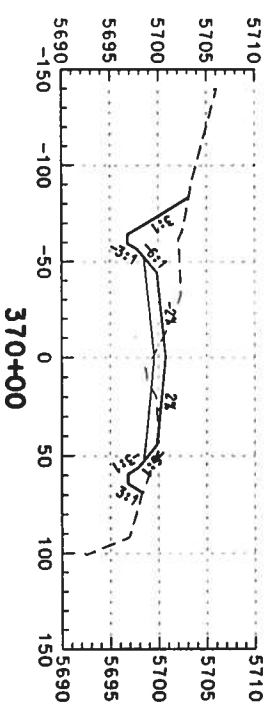

370+00

Computer File Information
 Creation Date: 02/14/03 Initials: DAF
 Last Modification Date: Initials:
 Full Path: S:\Transport\246042.12\HwyDes\Plans\
 Drawing File Name: rdxs-so-2d073.dgn
 Scale: Units: ENGLISH

Index of Revisions




DOT
 DEPARTMENT OF TRANSPORTATION
 REGION 1
 359 Inverness Dr. South
 Suite K
 Englewood, CO 80112
 Phone: (303) 790-1020
 Fax: (303) 790-1037

PBS&J
 5500 Greenwood Plaza Blvd.
 Suite 150
 Greenwood Village, CO 80111
 Phone: 303/221-7275
 Fax: 303/221/7276

As Constructed
 No. Revisions:
 Revised:
 Void:

US 85 CROSS SECTIONS
 Designer: DAF Structure Numbers:
 Detailer: DAF
 Sheet Subset: Roadway Subset Sheets: of


Project No./Code
 NH 0852-086
 Sheet Number: 13429
 312

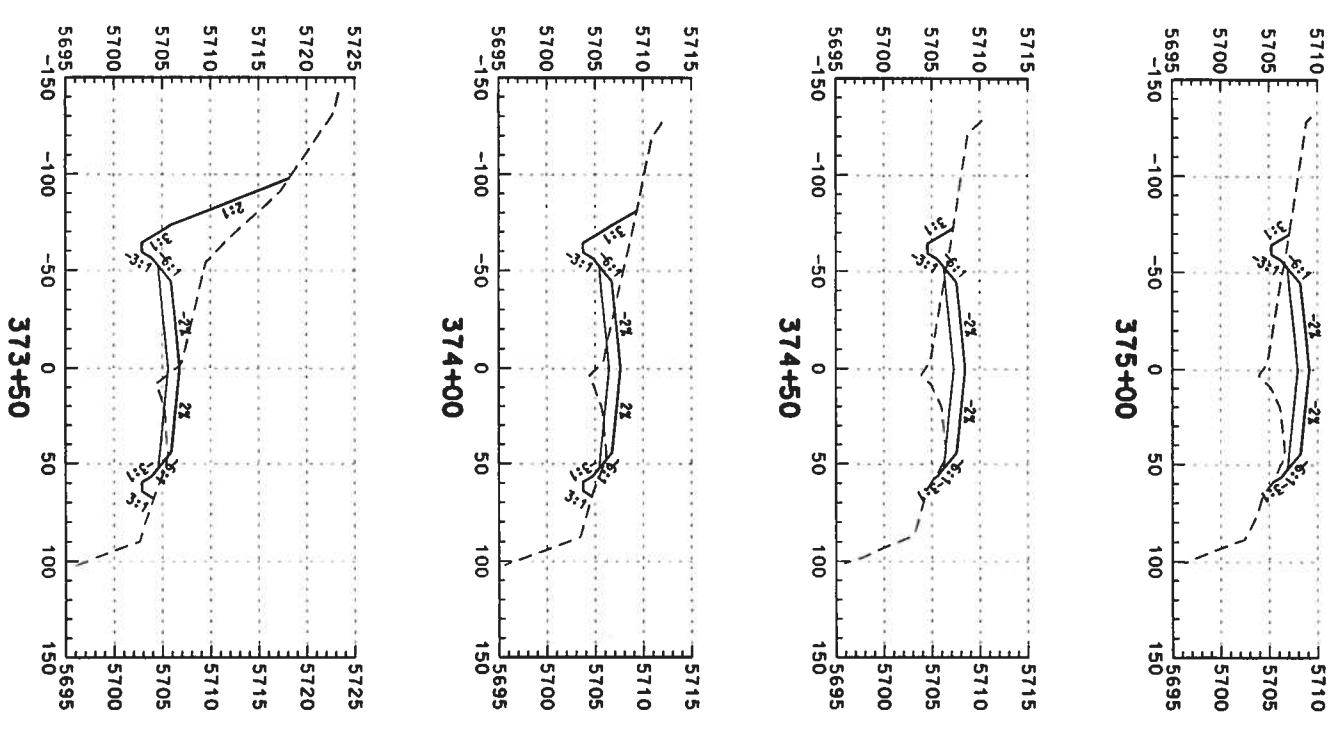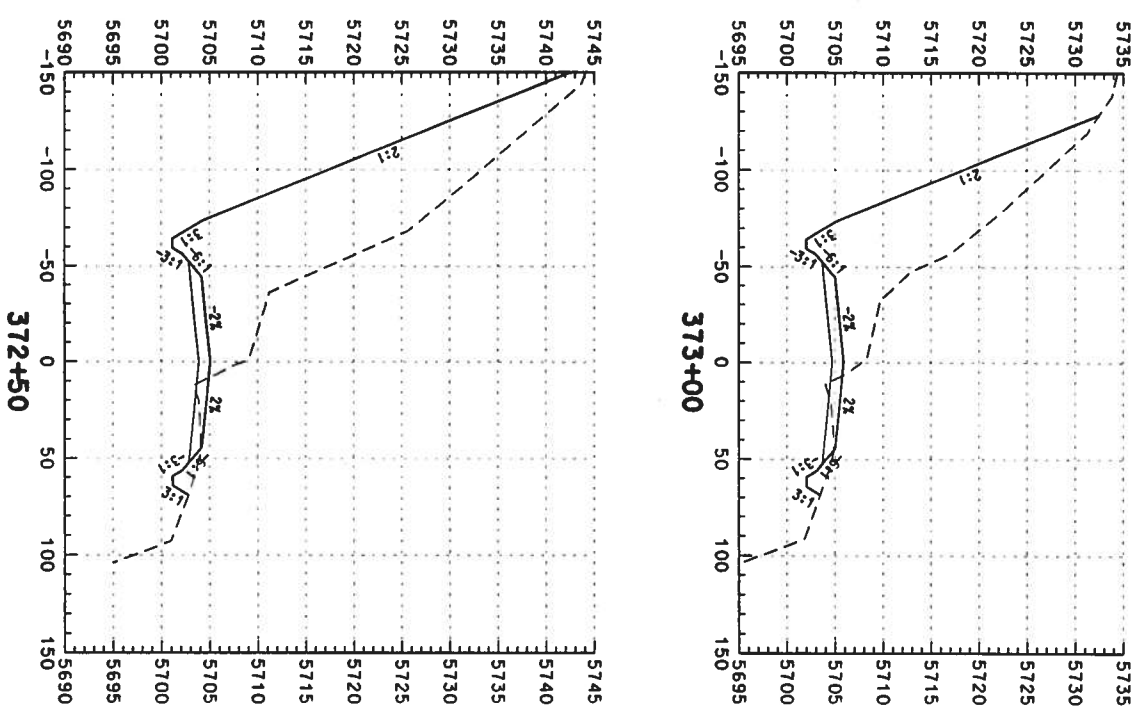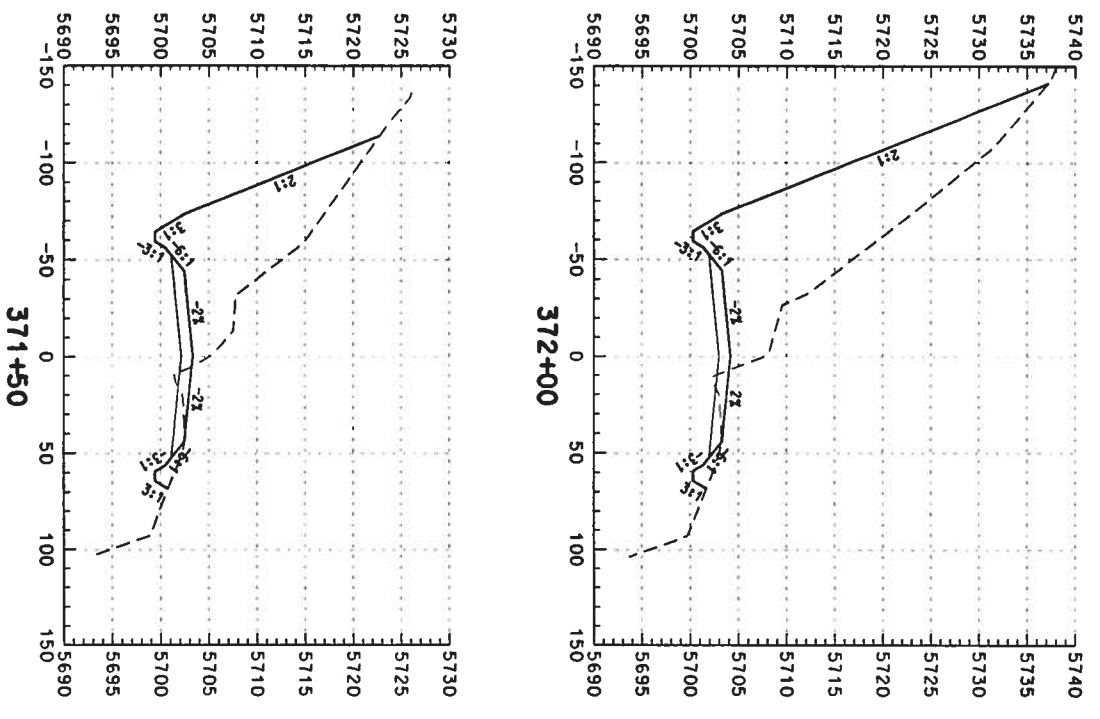

Computer File Information

Creation Date: 02/14/03 Initials: DAF
 Last Modification Date: Initials:
 Full Path: S:\Transport\246042.12\HWDes\Plans\
 Drawing File Name: rdxs-so-2d074.dgn
 Scale: Units: ENGLISH

Index of Revisions



REGION 1
 359 Inverness Dr. South
 Suite K
 Englewood, CO 80112
 Phone: (303) 790-1020
 Fax: (303) 790-1037



5500 Greenwood Plaza Blvd.
 Suite 150
 Greenwood Village, CO 80111
 Phone: 303/221-7275
 Fax: 303/221-7276

As Constructed

No. Revisions:
 Revised:
 Void:

US 85 CROSS SECTIONS


Designer: DAF
 Detailer: DAF
 Sheet Subset: Roadway
 Structure Numbers
 Subset Sheets: of

Project No./Code

NH 0852-086
 13429
 Sheet Number: 373


Computer File Information	
Creation Date:	02/14/03
Last Modification Date:	
Full Path:	S:\Tranpro\246042\HwyDes\Plans\rdxs-so-2d075.dgn
Drawing File Name:	
Scale:	Units: ENGLISH

Index of Revisions	



REGION 1

399 Inverness Dr. South
Suite K
Englewood, CO 80112
Phone: (303) 790-1020
Fax: (303) 790-1037




5500 Greenwood Plaza Blvd
Suite 150
Greenwood Village, CO 80111
Phone: 303/221-7275
Fax: 303/221-7276


As Constructed	
No. Revisions:	
Revised:	
Void:	

US 85 CROSS SECTIONS	
Designer:	DAF
Detailer:	DAF
Sheet Subset:	Roadway
Structure Numbers:	
Subset Sheets:	


Project No./Code	
NH 0852-086	
13429	
Sheet Number:	374

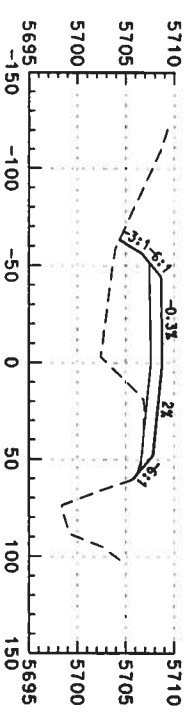


383+00

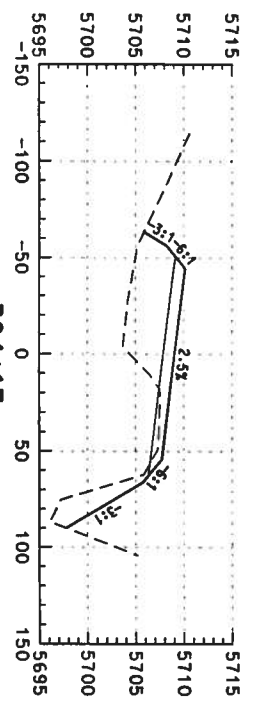


384+13

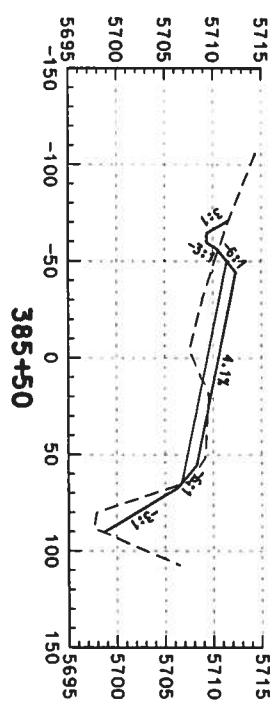


385+50

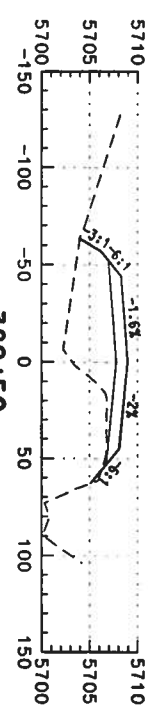


382+50

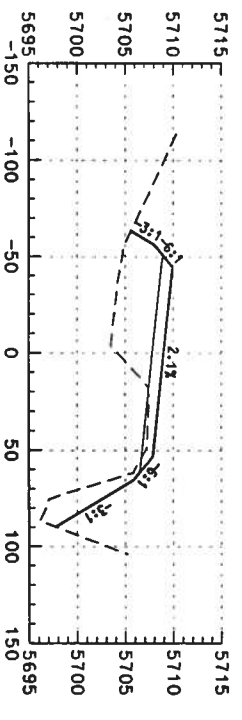


384+00

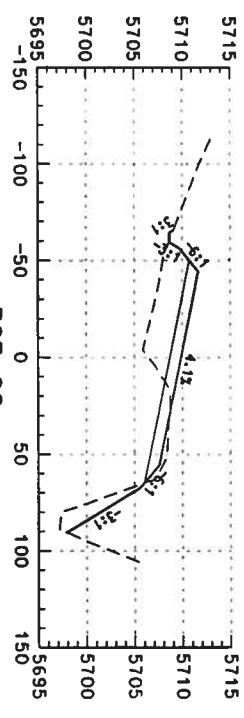


385+00

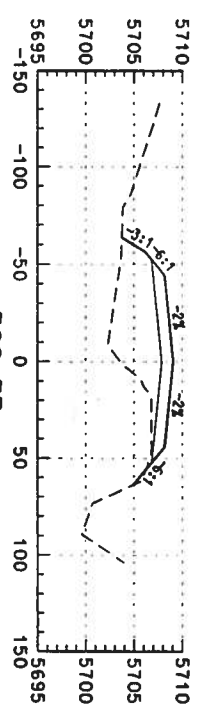


382+33

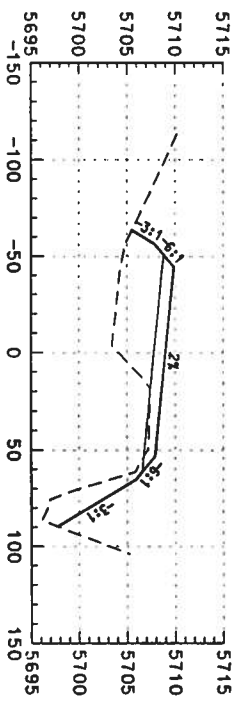


383+94

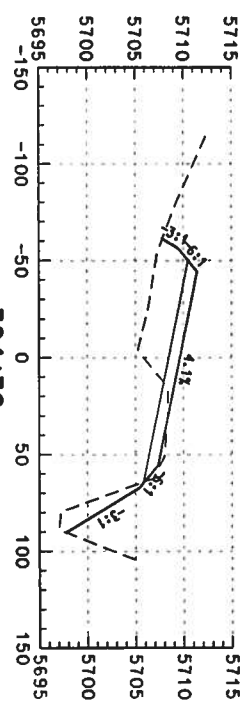


384+79

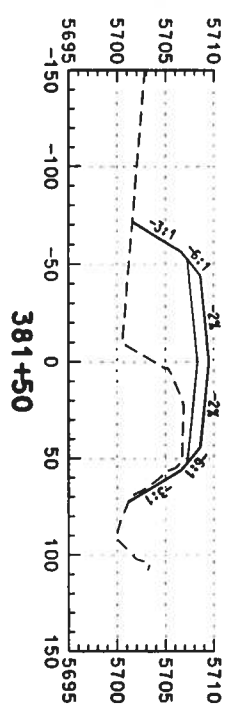

381+50

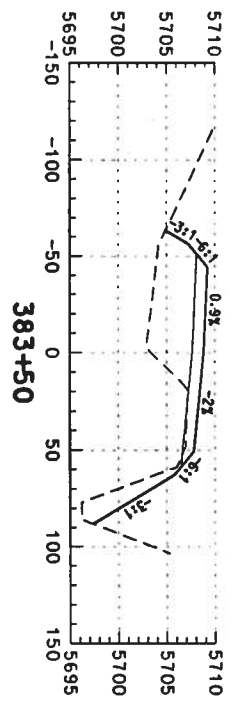

383+50

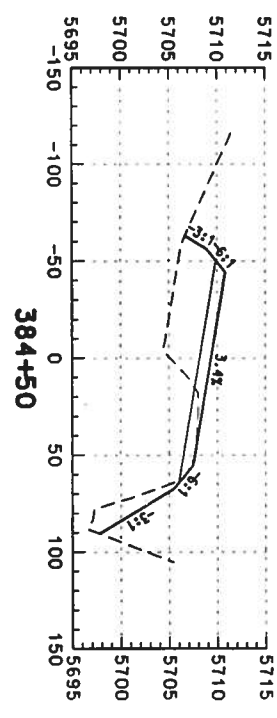

384+50

Computer File Information

Creation Date: 02/14/03 Initials: DAF
 Last Modification Date: Initials:
 Full Path: S:\Transport\246042\HwyDes\Plans\
 Drawing File Name: r dxs-so-2d076.dgn
 Scale: Units: ENGLISH

Index of Revisions

DOT
 DEPARTMENT OF TRANSPORTATION
 REGION 1

359 Inverness Dr. South
 Suite K
 Englewood, CO 80112
 Phone: (303) 790-1020
 FAX: (303) 790-1037

PBSJ
 5500 Greenwood Plaza Blvd.
 Suite 150
 Greenwood Village, CO 80111
 Phone: 303/721-7275
 Fax: 303/721/7276

As Constructed


No. Revisions:	
Revised:	
Void:	

US 85 CROSS SECTIONS

Designer:	DAF	Structure	
Detailer:	DAF	Numbers	
Sheet Subset:	Roadway	Subset Sheets:	

Project No./Code

NH 0852-086
 13429
 Sheet Number: 375 of

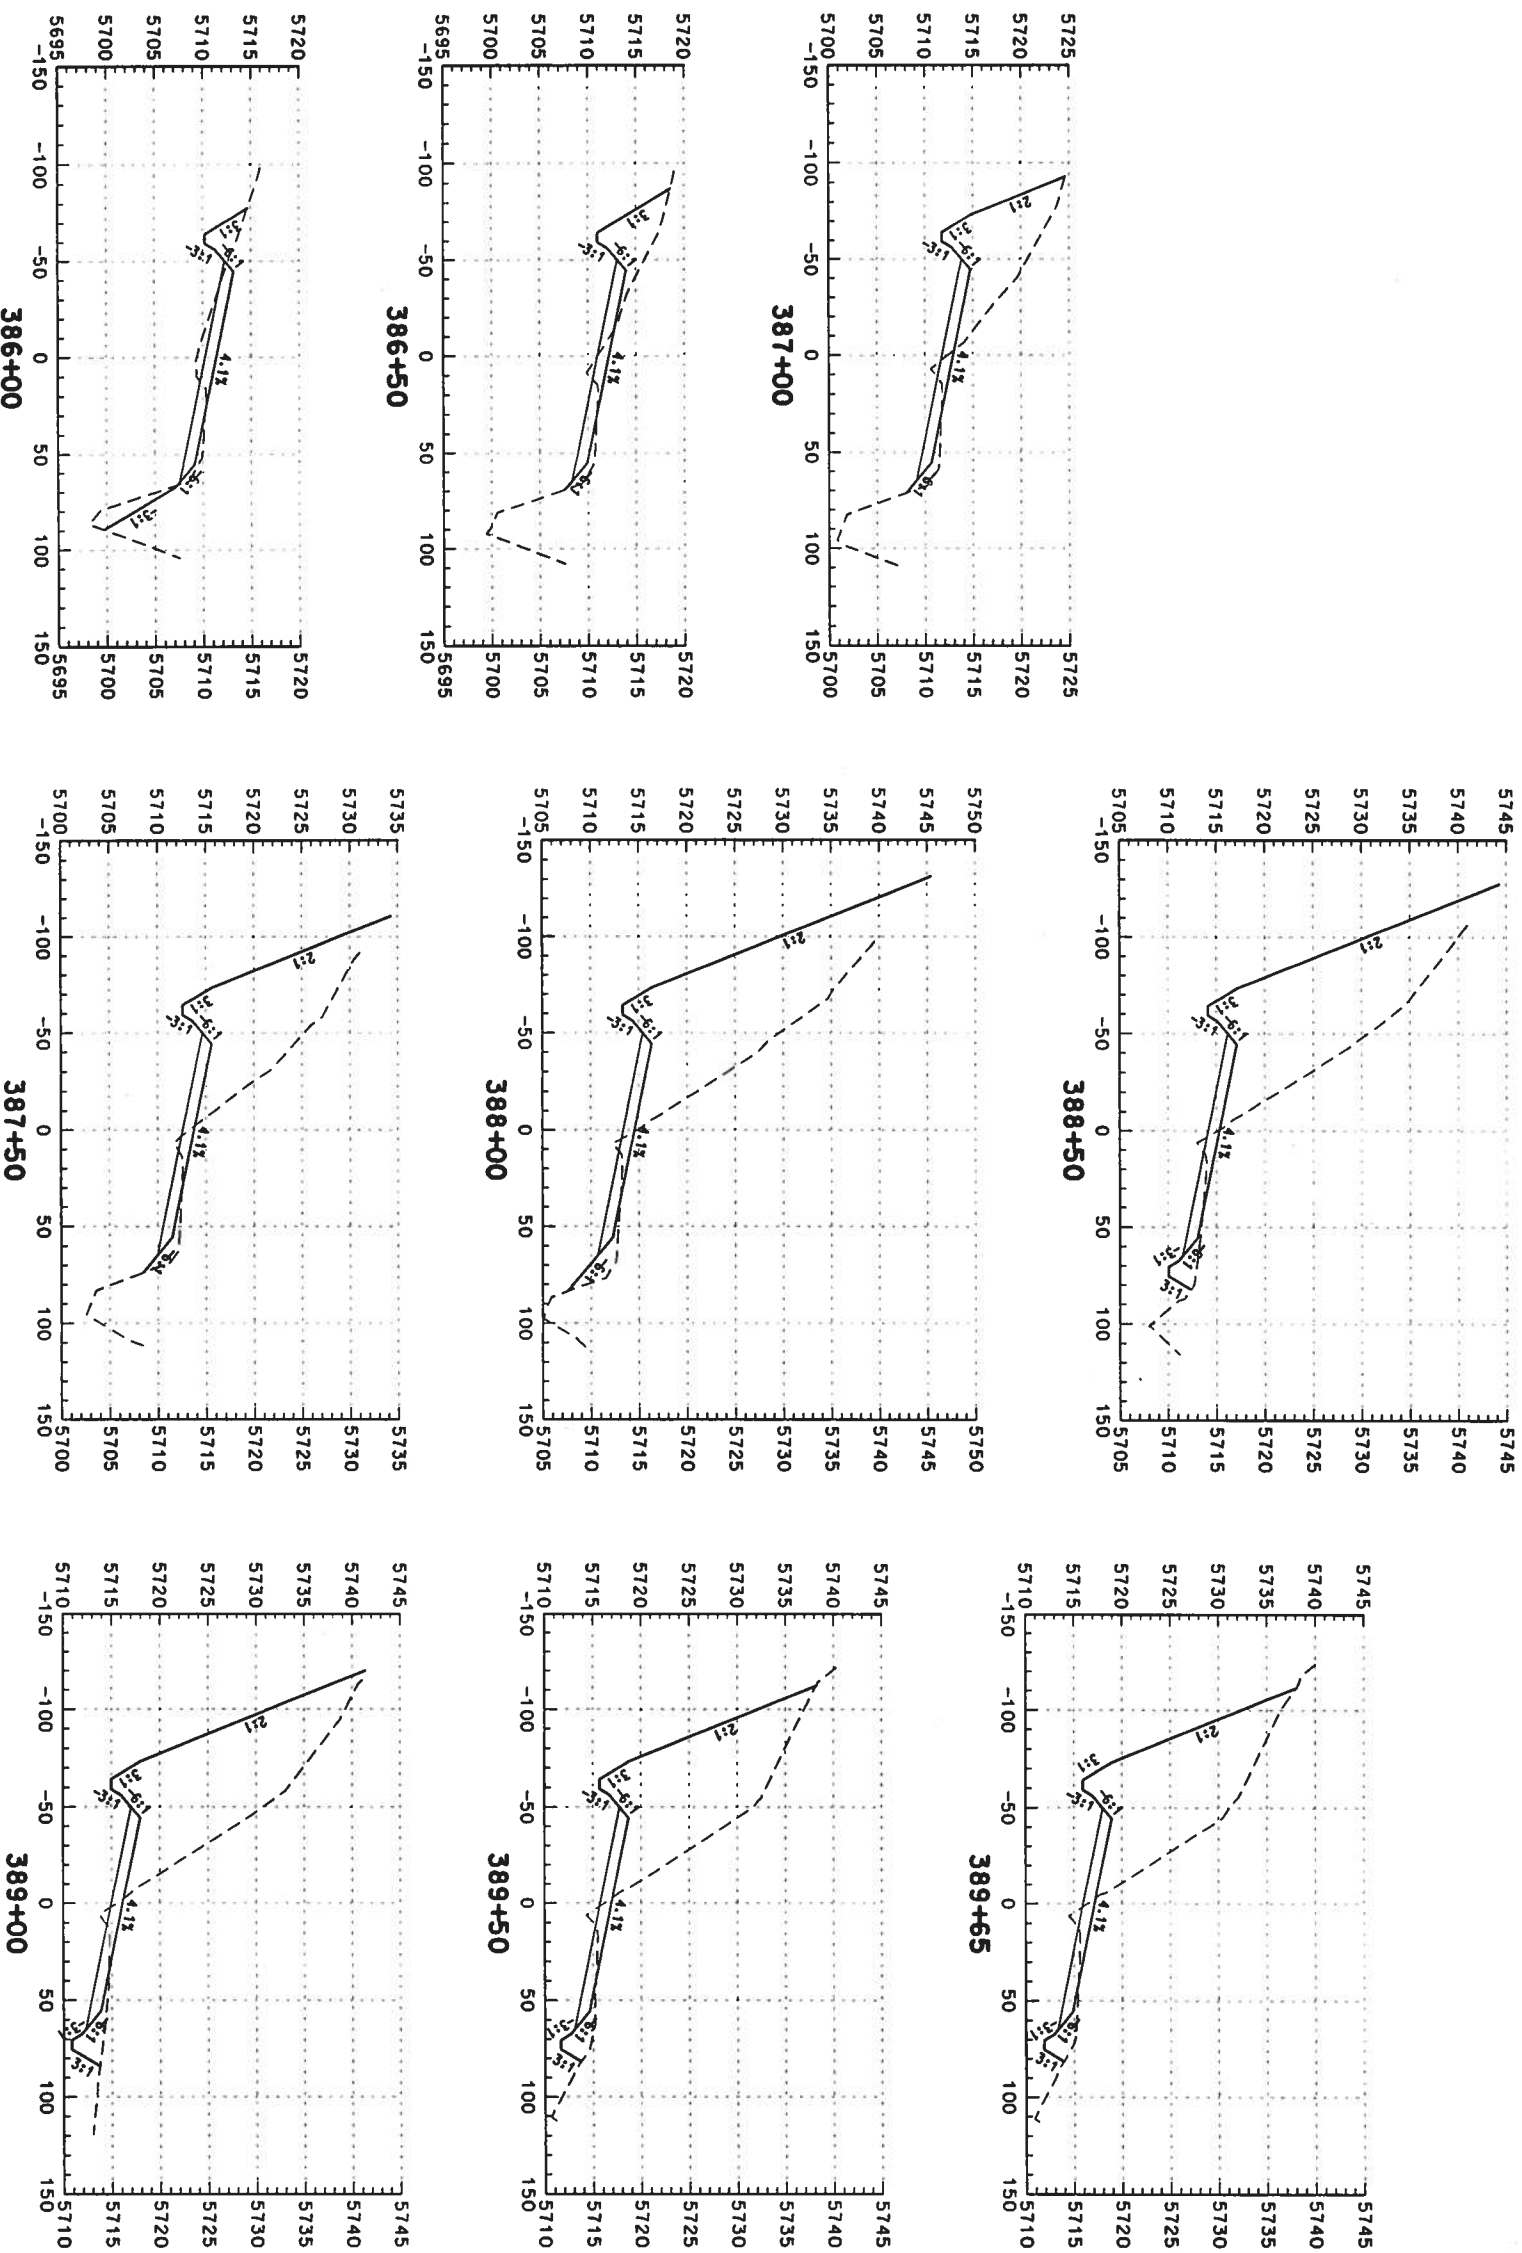

Computer File Information

Creation Date: 02/14/03 Initials: DAF
 Last Modification Date: Initials:
 Full Path: S:\Tranpro\246042\2\HwyDes\Plans\
 Drawing File Name: rdxs-so-2d077.dgn
 Scale: Units: ENGLISH

Index of Revisions



REGION 1
 359 Inverness Dr. South
 Suite K
 Englewood, CO 80112
 Phone: (303) 790-1020
 Fax: (303) 790-1037

PBSJ
 5500 Greenwood Plaza Blvd.
 Suite 150
 Greenwood Village, CO 80111
 Phone: 303/221-7275
 Fax: 303/221/7276

As Constructed












No. Revisions:	
Revised:	
Void:	

US 85 CROSS SECTIONS

Designer:	DAF	Structure	
Detailer:	DAF	Numbers	
Sheet Subset:	Roadway	Subset Sheets:	

Project No./Code

NH 0852-086
 13429
 Sheet Number: 376

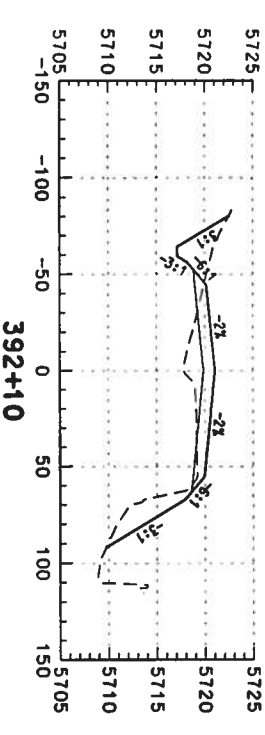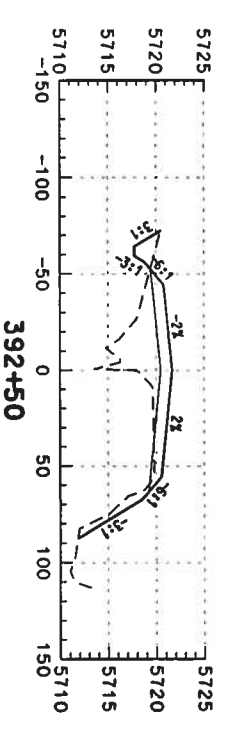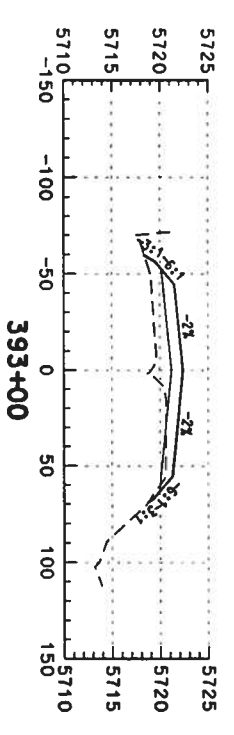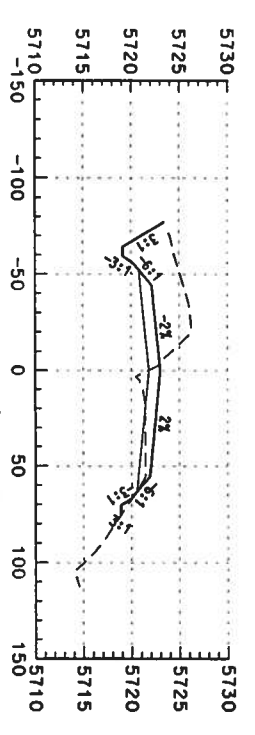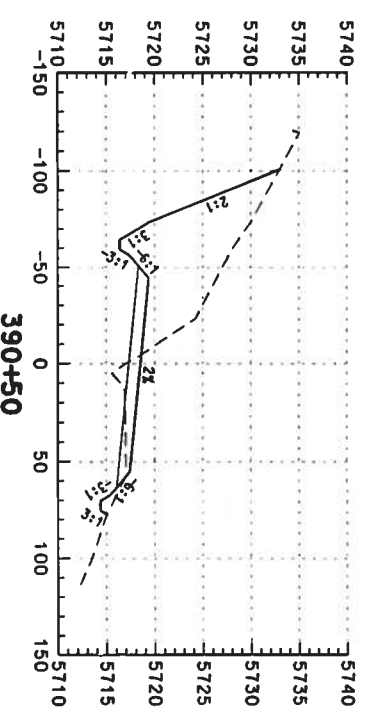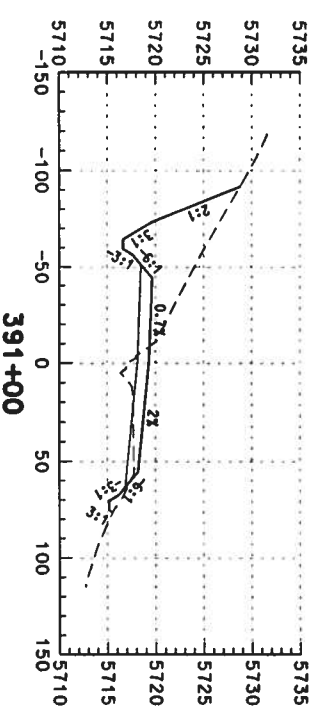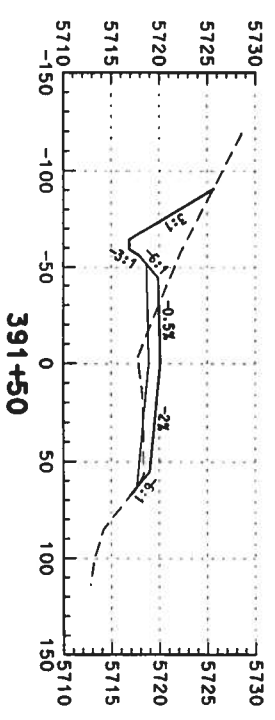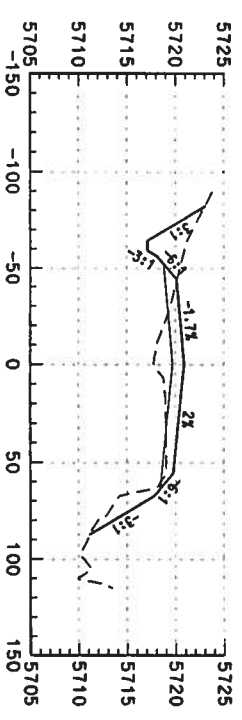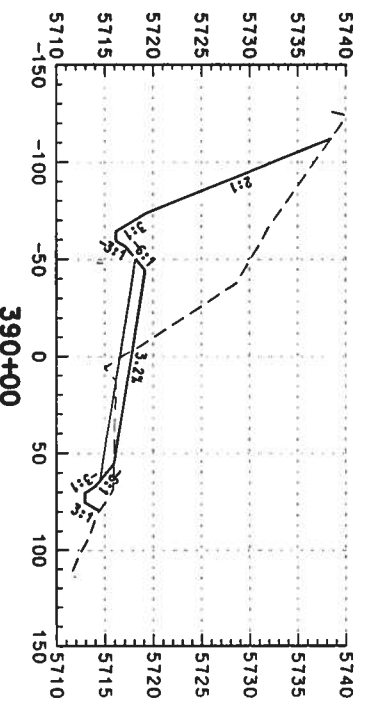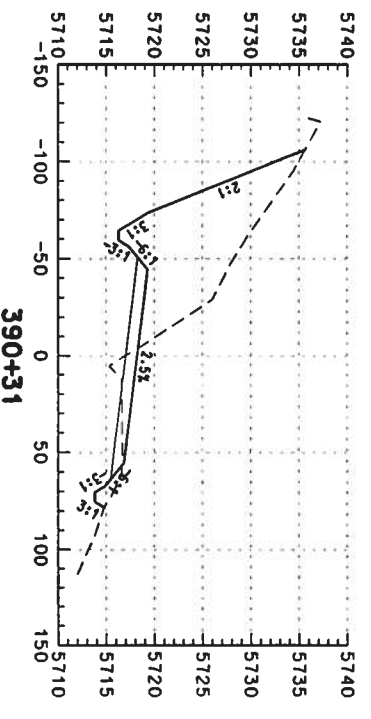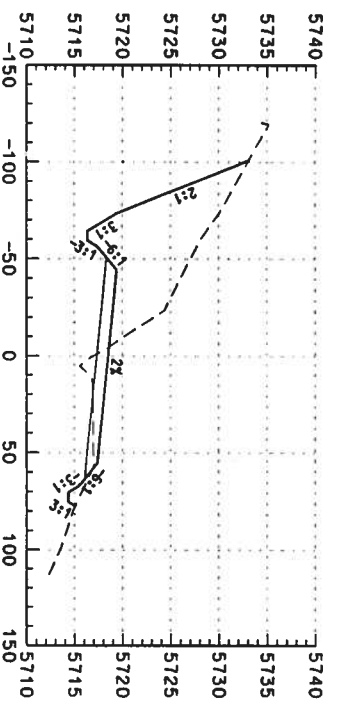

Computer File Information
 Creation Date: 02/14/03 Initials: DAF
 Last Modification Date: Initials:
 Full Path: S:\Tranproj\246042\HwyDes\Plans\
 Drawing File Name: rdxs-so-2d078.dgn
 Scale: Units: ENGLISH

Index of Revisions










DOT
 DEPARTMENT OF TRANSPORTATION
 REGION 1
 359 Inverness Dr. South
 Suite K
 Englewood, CO 80112
 Phone: (303) 790-1020
 FAX: (303) 790-1037

PBSJ
 5500 Greenwood Plaza Blvd.
 Suite 150
 Greenwood Village, CO 80111
 Phone: 303/221-7275
 Fax: 303/221-7276

As Constructed
 No. Revisions:
 Revised:
 Void:

US 85 CROSS SECTIONS
 Designer: DAF
 Detailer: DAF
 Sheet Subset: Roadway
 Structure Numbers
 Subset Sheets: of

Project No./Code
 NH 0852-086
 Sheet Number: 37-4

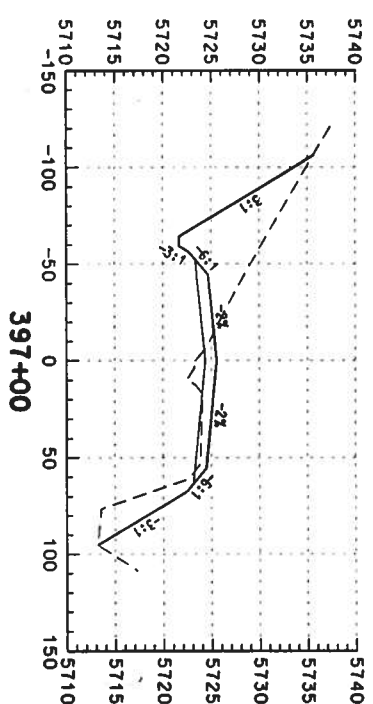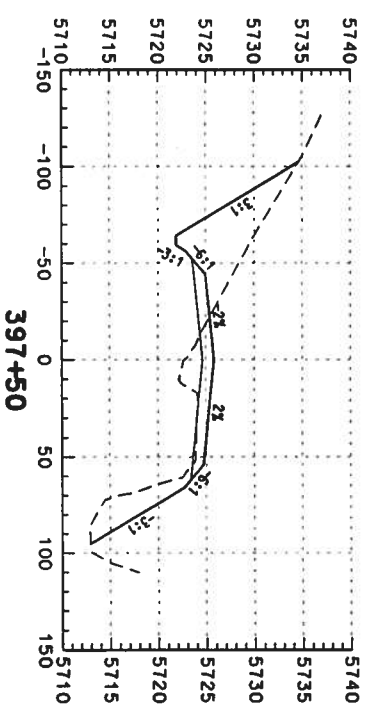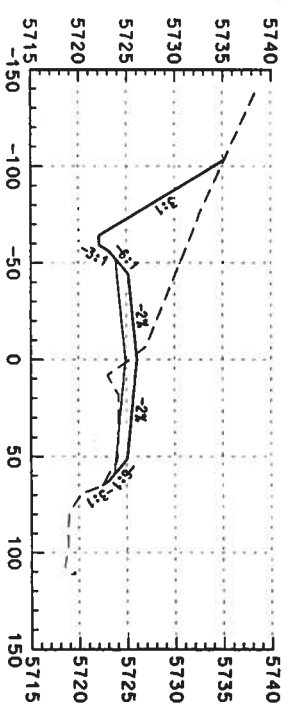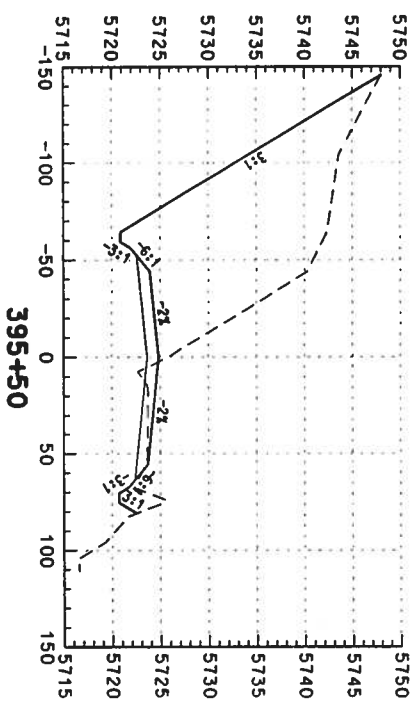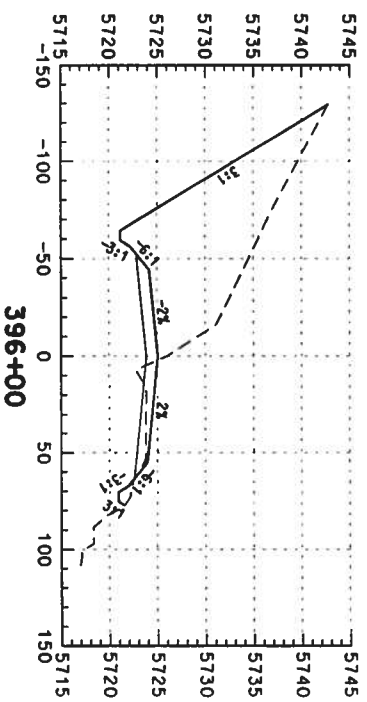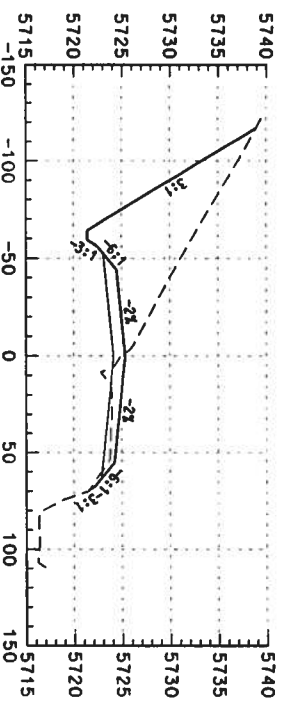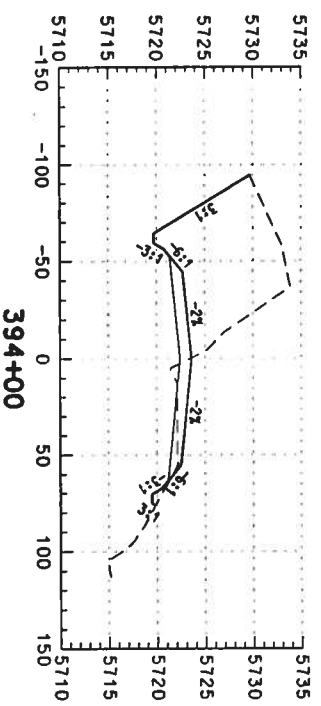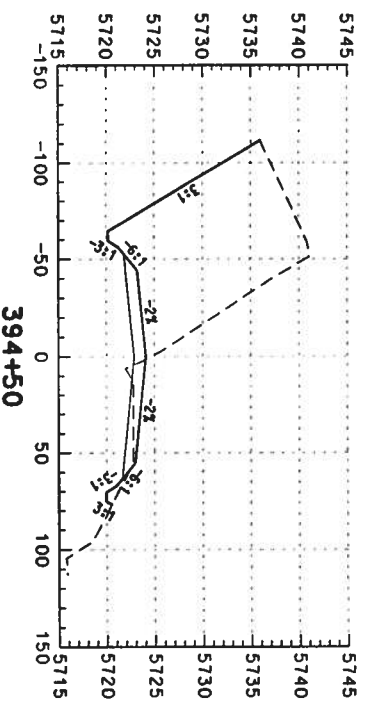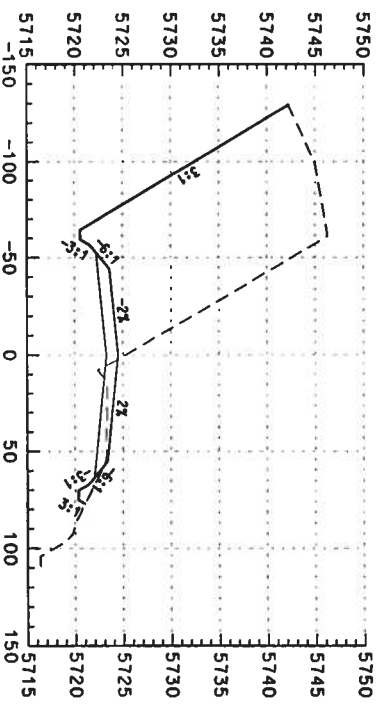

Computer File Information

Creation Date: 02/14/03 Initials: DAF
 Last Modification Date: Initials:
 Full Path: S:\Transport\246042\Hydes\Plans\
 Drawing File Name: rdxs-so-2d079.dgn
 Scale: Units: ENGLISH

Index of Revisions



359 Inverness Dr. South
 Suite K
 Englewood, CO 80112
 Phone: (303) 790-1020
 Fax: (303) 790-1037



5500 Greenwood Plaza Blvd.
 Suite 150
 Greenwood Village, CO 80111
 Phone: 303/221-7275
 Fax: 303/221-7276





As Constructed



No. Revisions:
 Revised:
 Void:




US 85 CROSS SECTIONS

Designer: DAF
 Detailer: DAF
 Sheet Subset: Roadway

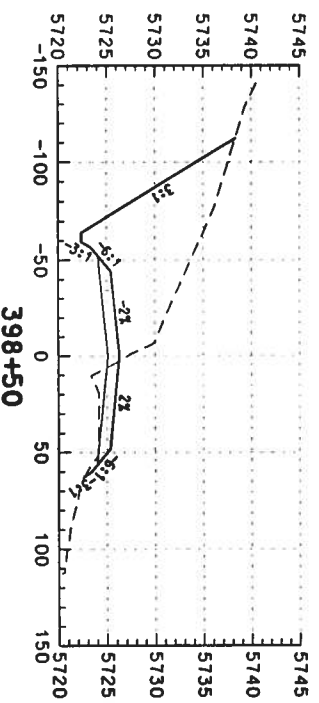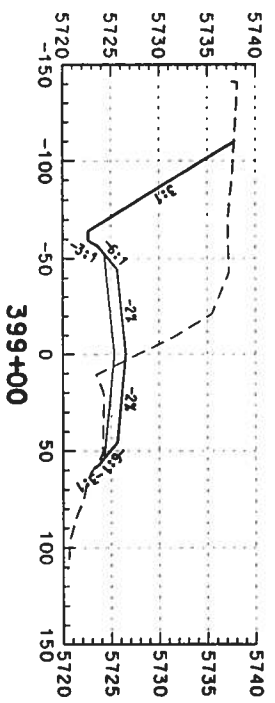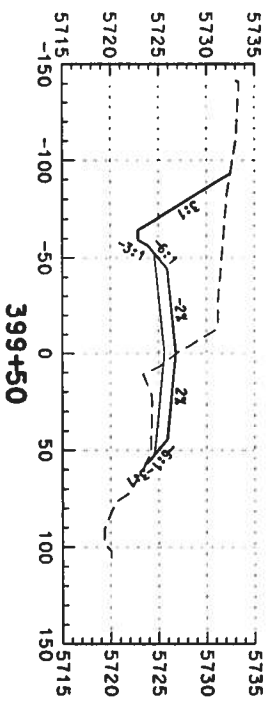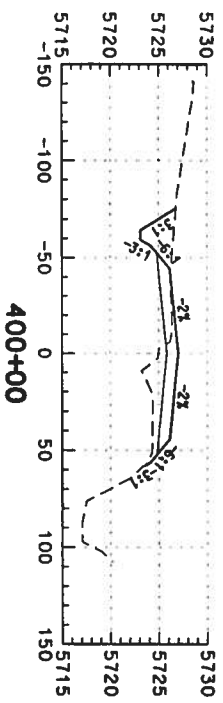Project No./Code
 NH 0852-086
 13429
 Sheet Number: 378




Computer File Information		Index of Revisions		 <p>359 Inverness Dr. South Suite K Englewood, CO 80112 Phone: (303) 790-1020 Fax: (303) 790-1037</p>		 <p>5500 Greenwood Plaza Blvd. Suite 150 Greenwood Village, CO 80111 Phone: 303/221-7275 Fax: 303/221/7276</p>																																					
Creation Date:	02/14/03	hittide:	DAF					<table border="1"> <tr><td> </td><td> </td></tr> <tr><td> </td><td> </td></tr> <tr><td> </td><td> </td></tr> <tr><td> </td><td> </td></tr> <tr><td> </td><td> </td></tr> </table>																																			
Lost Modification Date:		hittids:		REGION 1		As Constructed																																					
Full Path:	S:\Tranproj\ 246042.12\HyDes\Plans\			<table border="1"> <tr> <td>No. Revisions:</td> <td> </td> <td>Designer:</td> <td>DAF</td> <td>Structure</td> <td> </td> </tr> <tr> <td>Revised:</td> <td> </td> <td>Detailer:</td> <td>DAF</td> <td>Numbers</td> <td> </td> </tr> <tr> <td>Void:</td> <td> </td> <td>Sheet Subset:</td> <td>Roadway</td> <td>Subset Sheets:</td> <td> of </td> </tr> </table>		No. Revisions:		Designer:	DAF	Structure		Revised:		Detailer:	DAF	Numbers		Void:		Sheet Subset:	Roadway	Subset Sheets:	of	<table border="1"> <tr> <td colspan="2">US 85 CROSS SECTIONS</td> <td rowspan="2">Project No./Code</td> </tr> <tr> <td> </td> <td> </td> <td>NH 0852-086</td> </tr> <tr> <td>Drawing File Name:</td> <td>rds-so-2d080.dgn</td> <td>Units:</td> <td>ENGLISH</td> <td>Sheet Number:</td> <td>13429</td> </tr> <tr> <td>Scale:</td> <td></td> <td></td> <td></td> <td></td> <td>379</td> </tr> </table>		US 85 CROSS SECTIONS		Project No./Code			NH 0852-086	Drawing File Name:	rds-so-2d080.dgn	Units:	ENGLISH	Sheet Number:	13429	Scale:					379
No. Revisions:		Designer:	DAF	Structure																																							
Revised:		Detailer:	DAF	Numbers																																							
Void:		Sheet Subset:	Roadway	Subset Sheets:	of																																						
US 85 CROSS SECTIONS		Project No./Code	
			NH 0852-086	
Drawing File Name:	rds-so-2d080.dgn	Units:	ENGLISH	Sheet Number:	13429																																						
Scale:					379																																						

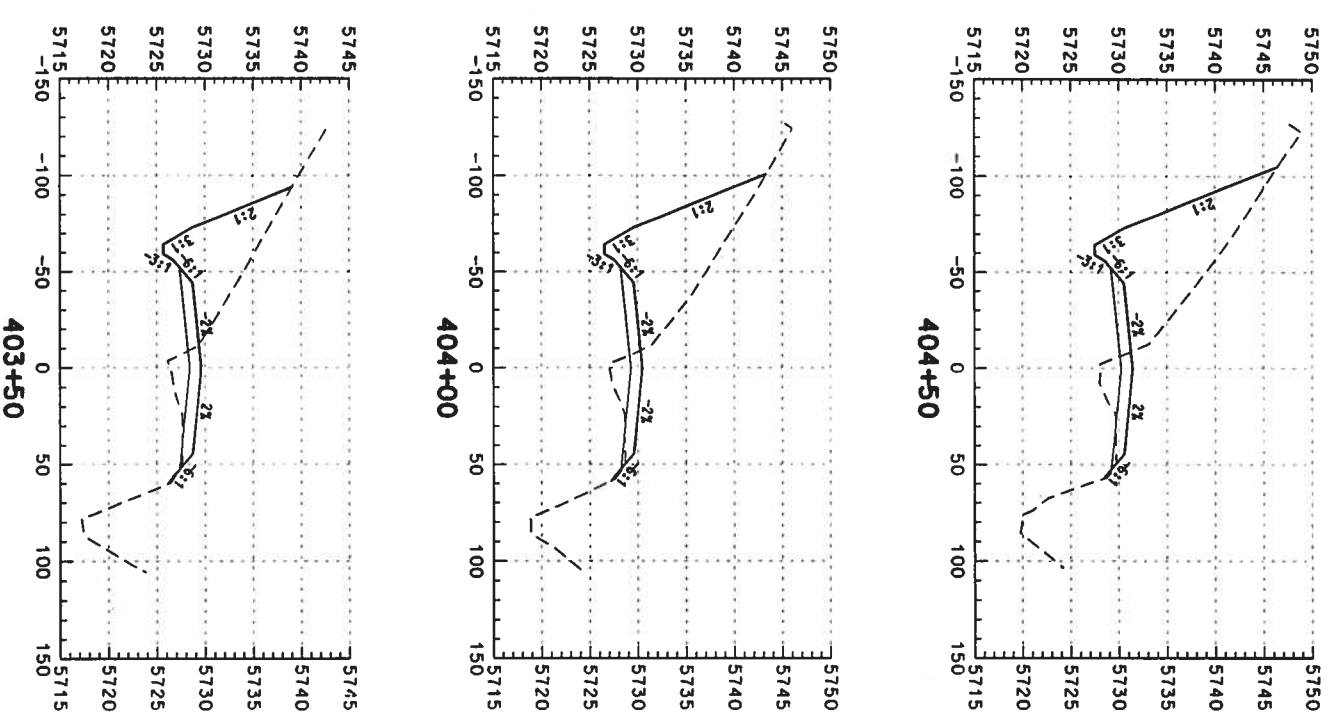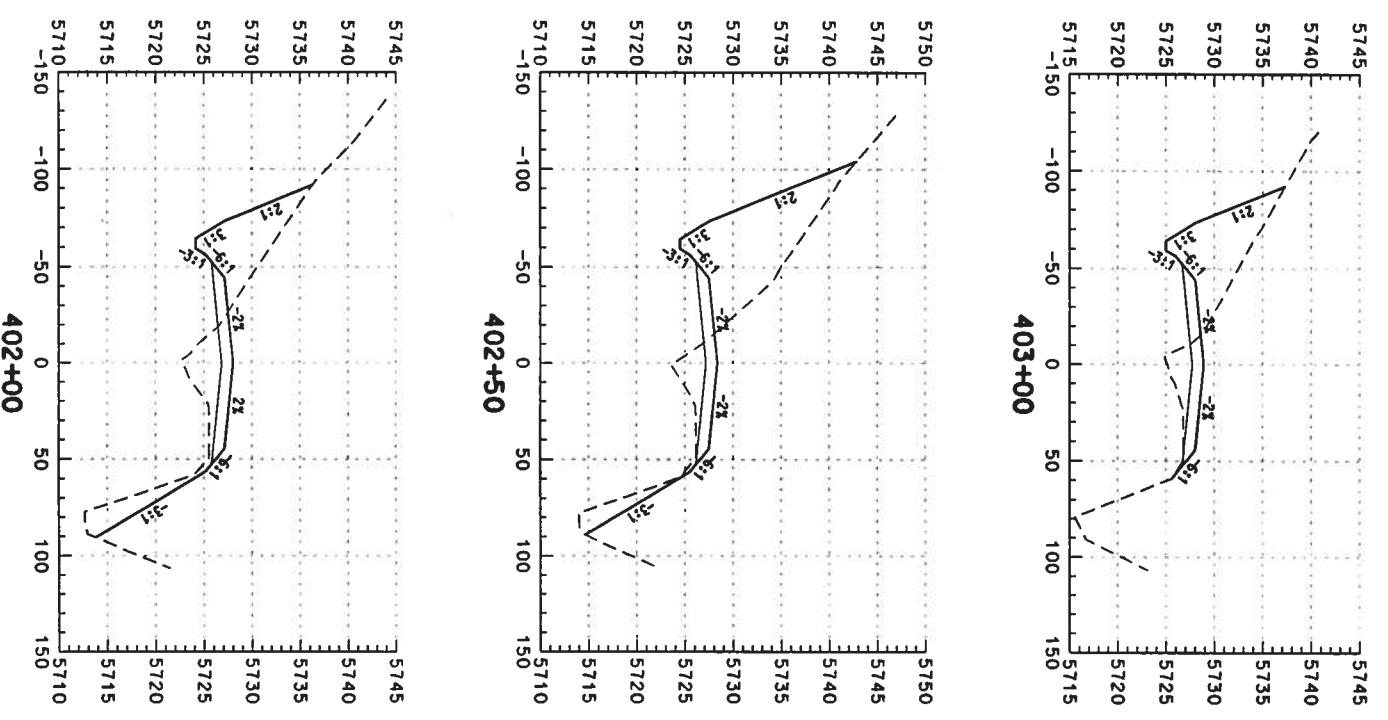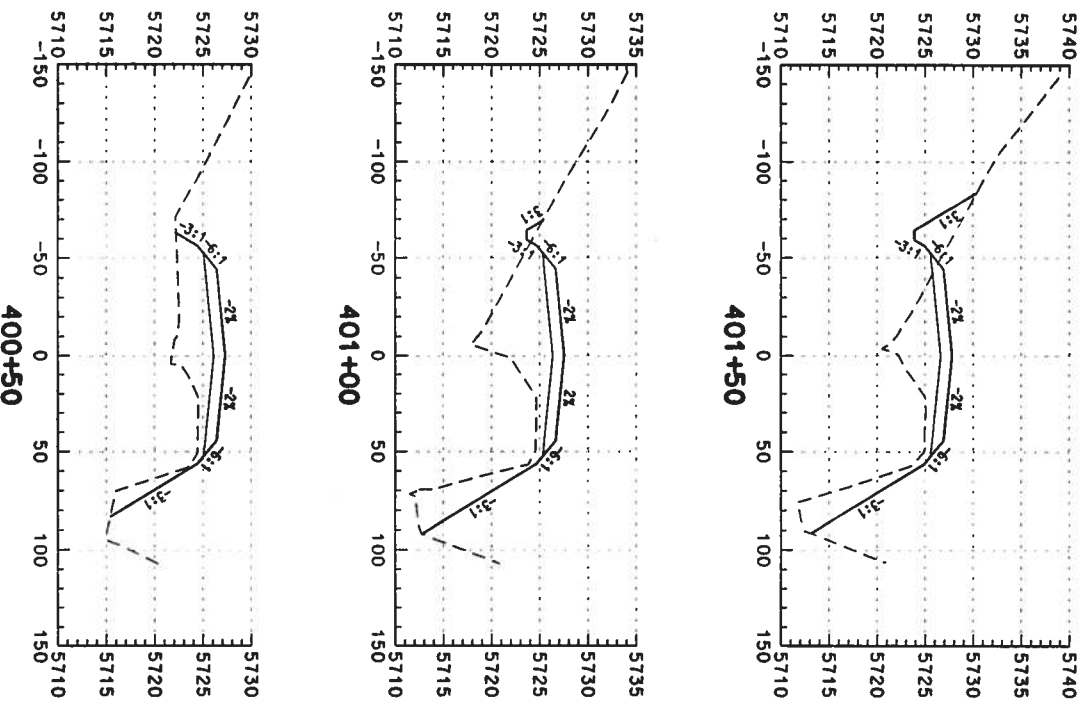

Computer File Information
 Creation Date: 02/14/03 Initials: DAF
 Last Modification Date: Initials:
 Full Path: S:\Transport\24604212\HwyDes\Plans\
 Drawing File Name: rdxs-so-2d081.dgn
 Scale: Units: ENGLISH

Index of Revisions



REGION 1
 359 Inverness Dr. South
 Suite K
 Englewood, CO 80112
 Phone: (303) 790-1020
 Fax: (303) 790-1037



5500 Greenwood Plaza Blvd.
 Suite 150
 Greenwood Village, CO 80111
 Phone: 303/221-7275
 Fax: 303/221-7276









As Constructed

No. Revisions:	
Revised:	
Void:	

US 85 CROSS SECTIONS


Designer:	DAF	Structure	
Detailer:	DAF	Numbers	
Sheet Subset:	Roadway	Subset Sheets:	of

Project No./Code
 NH 0852-086
 13429
 Sheet Number: 380

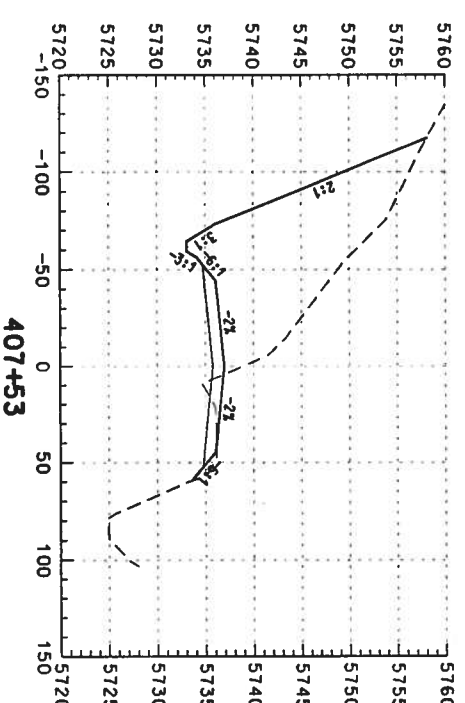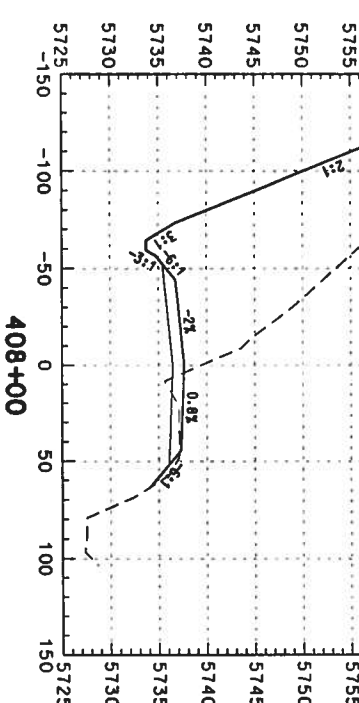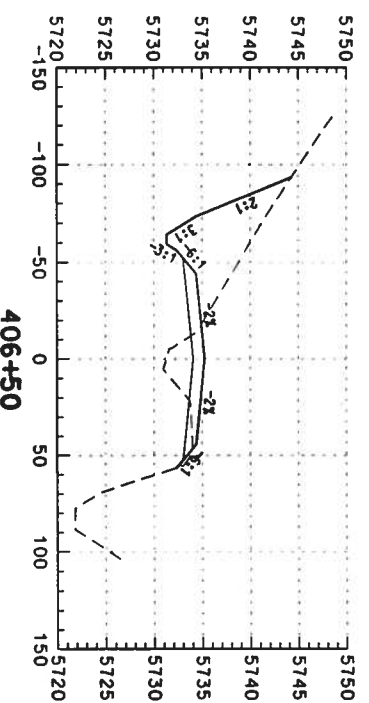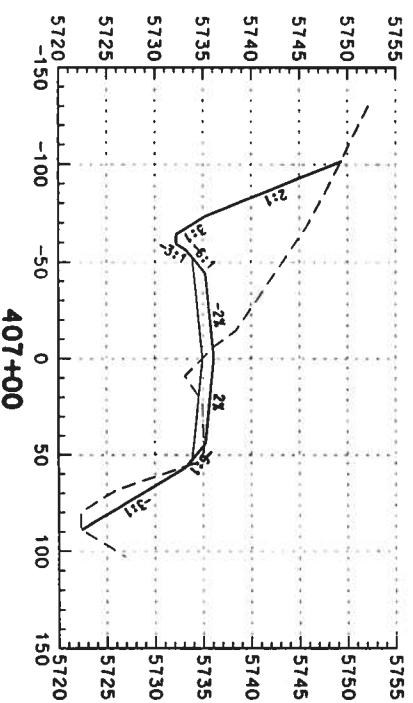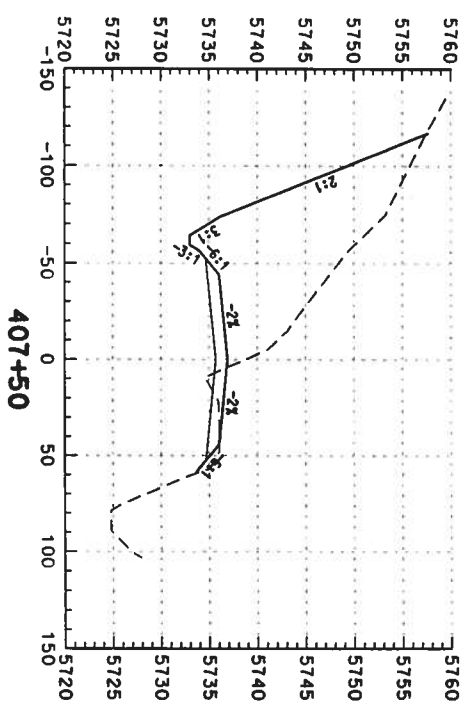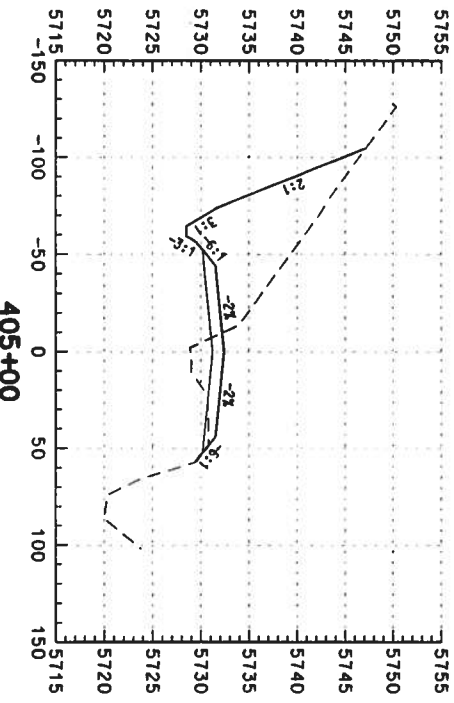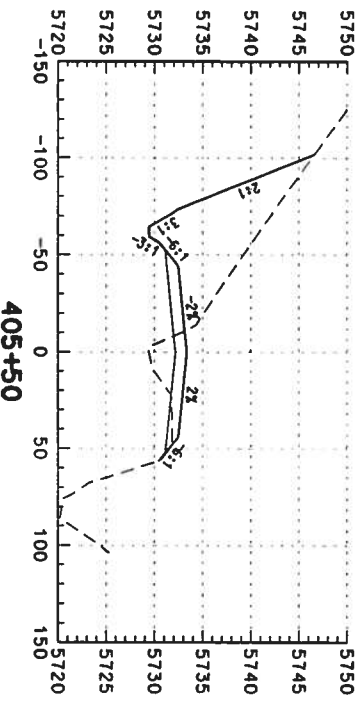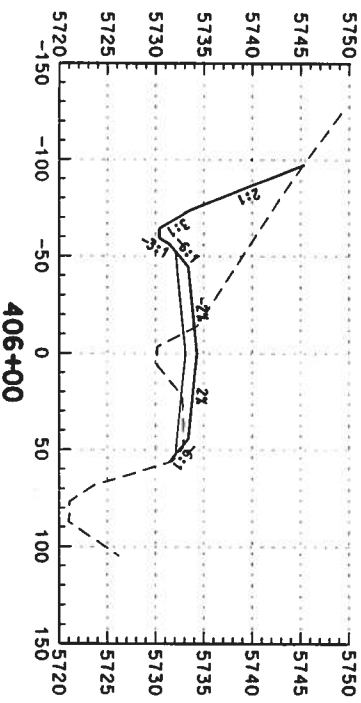


Computer File Information
 Creation Date: 02/14/03 Initials: DAF
 Last Modification Date: Initials:
 Full Path: S:\Temp\proj\246042.12\HwyDes\Plans\
 Drawing File Name: rdxs-so-24082.dgn
 Scale: Units: ENGLISH

Index of Revisions



359 Inverness Dr. South
 Suite K
 Englewood, CO 80112
 Phone: (303) 790-1020
 FAX: (303) 790-1037

REGION 1



5500 Greenwood Plaza Blvd.
 Suite 150
 Greenwood Village, CO 80111
 Phone: 303/221-7275
 Fax: 303/221/7276

As Constructed


No. Revisions:	
Revised:	
Void:	

US 85 CROSS SECTIONS

Designer:	DAF
Detailer:	DAF
Sheet Subset:	Roadway
Structure Numbers:	
Subset Sheets:	
	of

Project No./Code

NH 0852-086
13429
Sheet Number: 381

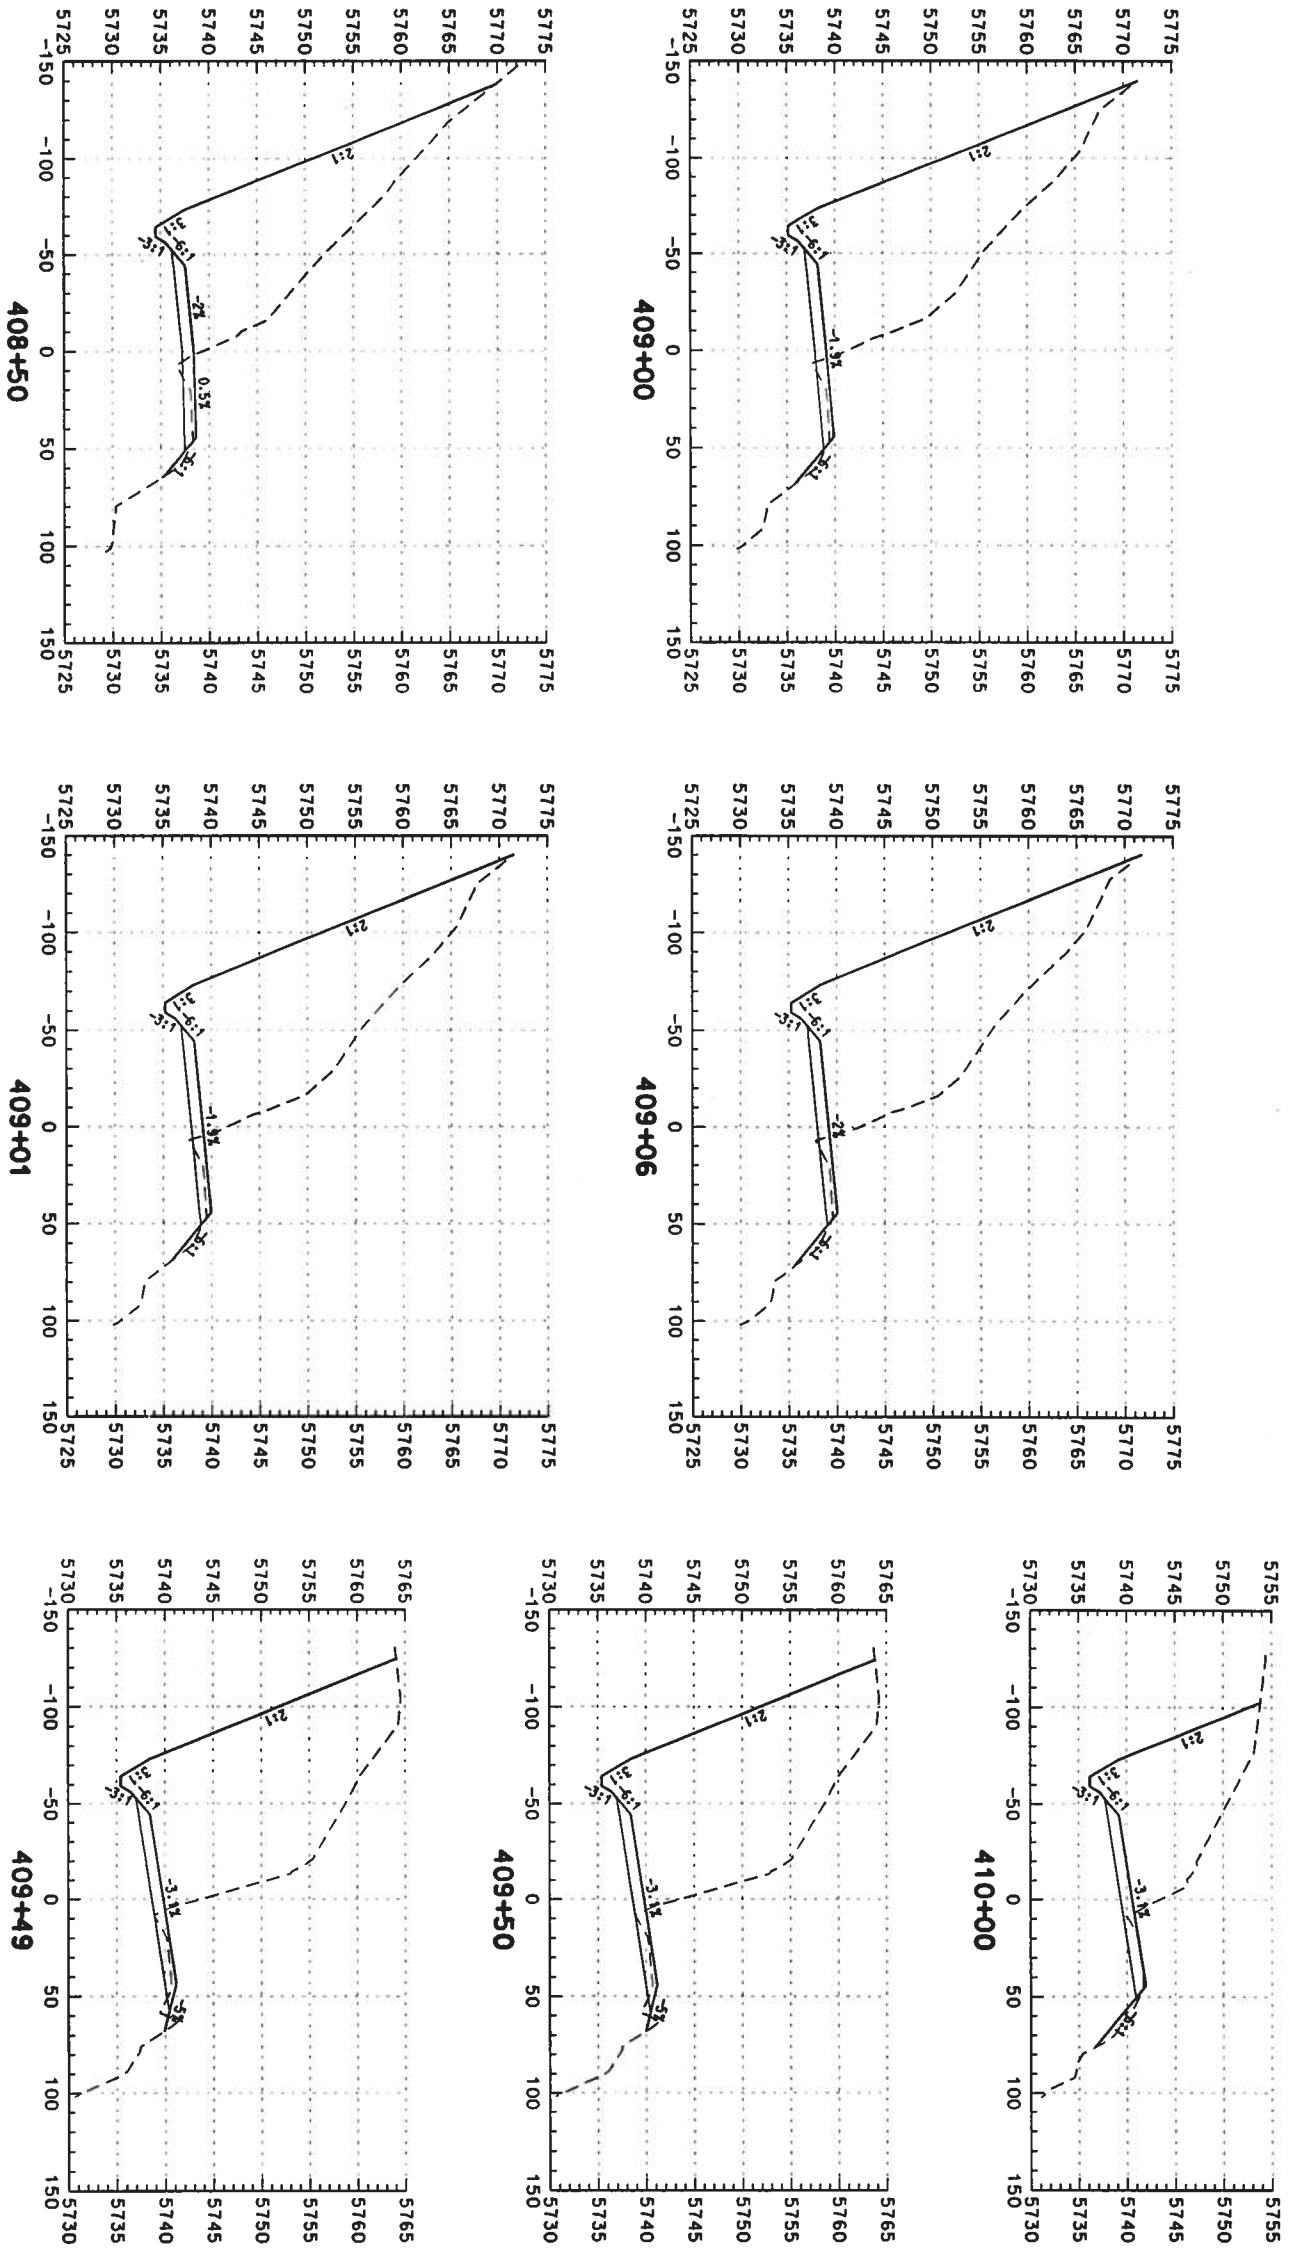

Computer File Information

Creation Date: 02/14/03 Initials: DAF
 Last Modification Date: Initials:
 Full Path: S:\Temp\o\246042.HwyDes\Plans\
 Drawing File Name: rdxs-so-24083.dgn
 Scale: Units: ENGLISH

Index of Revisions

No.	Description

DOT
 DEPARTMENT OF TRANSPORTATION
 359 Inverness Dr. South
 Suite K
 Englewood, CO 80112
 Phone: (303) 790-1020
 FAX: (303) 790-1037

REGION 1

PBSJ
 5500 Greenwood Plaza Blvd.
 Suite 150
 Greenwood Village, CO 80111
 Phone: 303/221-7275
 Fax: 303/221-7276











As Constructed

No. Revisions:	
Revised:	
Void:	

US 85 CROSS SECTIONS

Designer: DAF
 Detailer: DAF
 Sheet Subset: Roadway Subset Sheets: of

Project No./Code
 NH 0852-086
 Sheet Number: 382

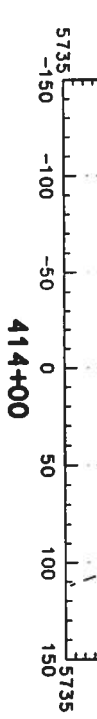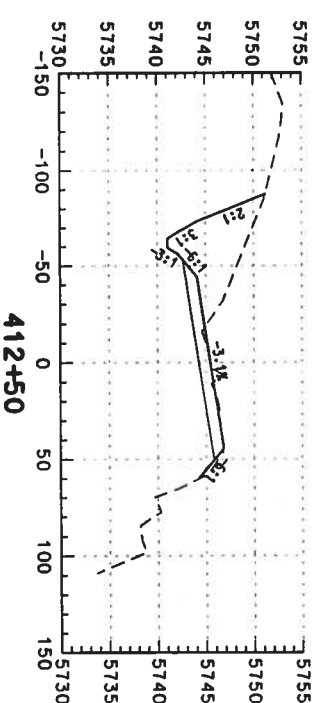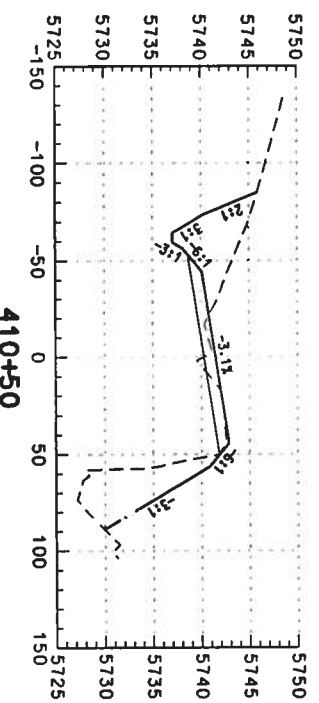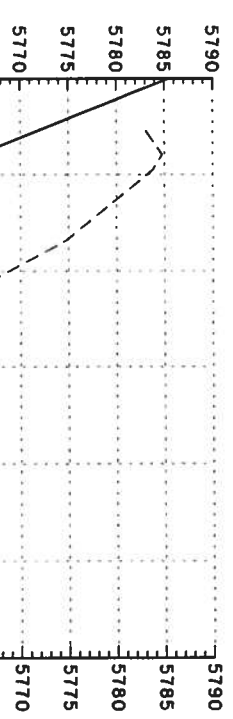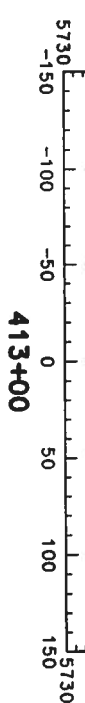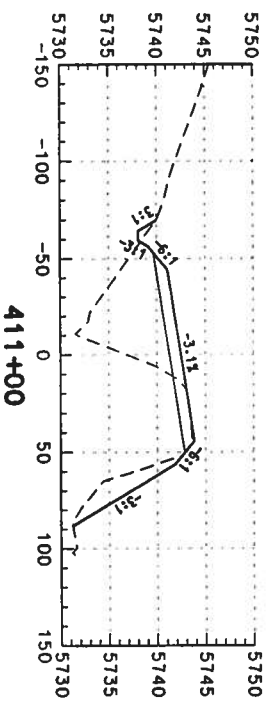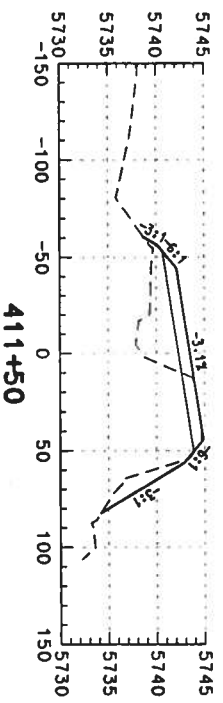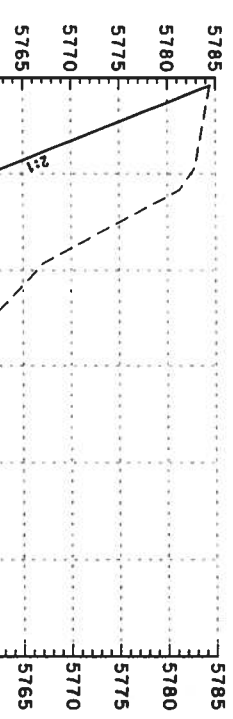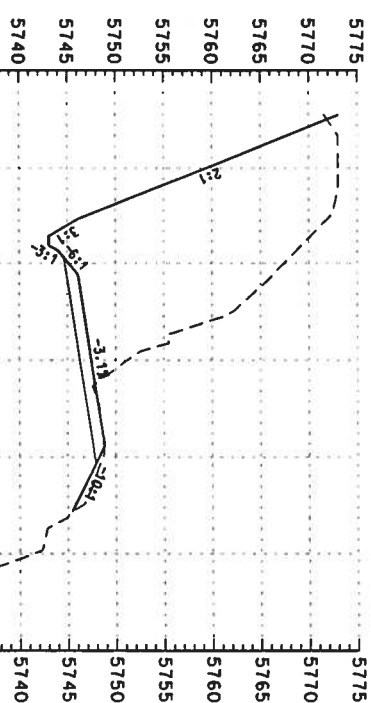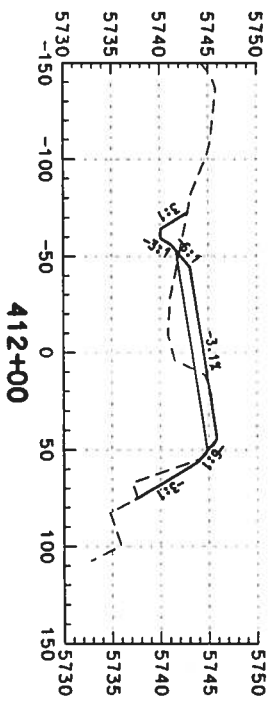

Computer File Information

Creation Date: 02/14/03 Initials: DAF
 Last Modification Date: Initials:
 Full Path: S:\Tranpro\246042\Hydes\Plans\
 Drawing File Name: rdxs-so-2d084.dgn
 Scale: Units: ENGLISH

Index of Revisions



339 Inverness Dr. South
 Suite K
 Englewood, CO 80112
 Phone: (303) 790-1020
 FAX: (303) 790-1037



5500 Greenwood Plaza Blvd.
 Suite 150
 Greenwood Village, CO 80111
 Phone: 303/221-7275
 Fax: 303/221/7276

As Constructed







No. Revisions:	
Revised:	
Void:	

US 85 CROSS SECTIONS

Designer:	DAF	Structure	
Detailer:	DAF	Numbers	
Sheet Subset:	Roadway	Subset Sheets:	
		of	

Project No./Code
 NH 0852-086

Sheet Number:
 13429
 383

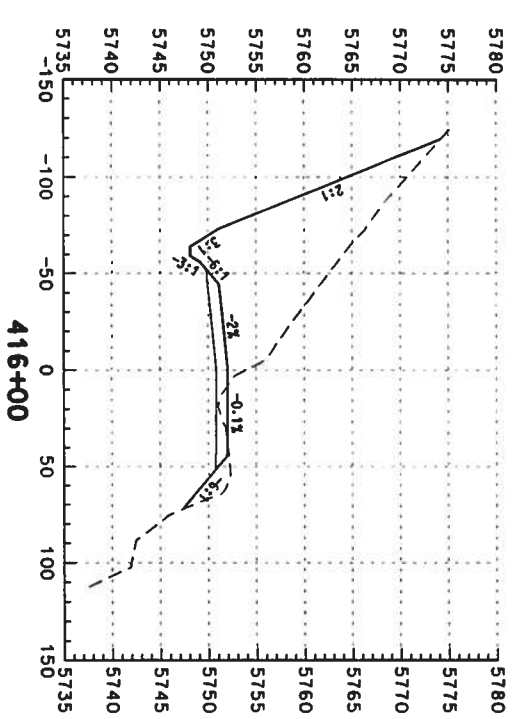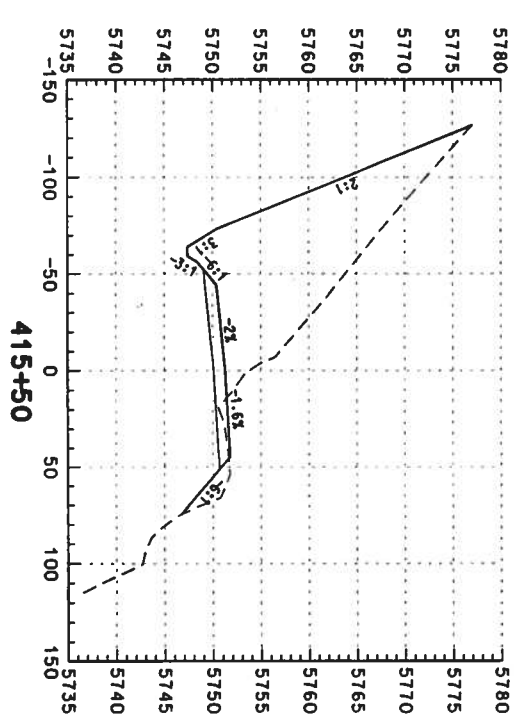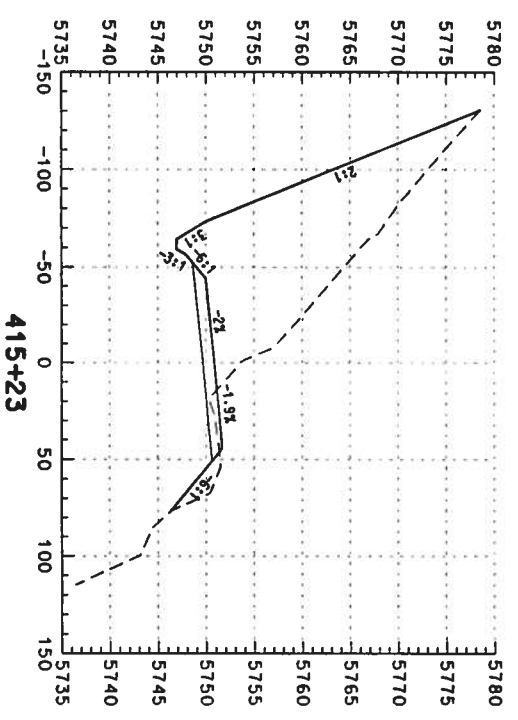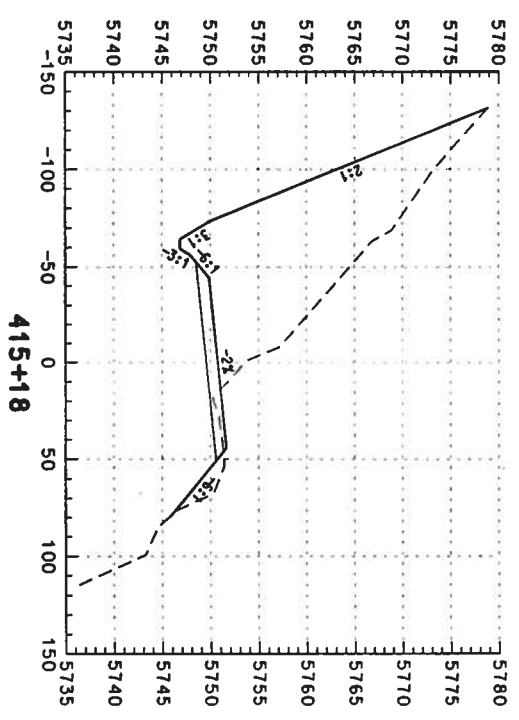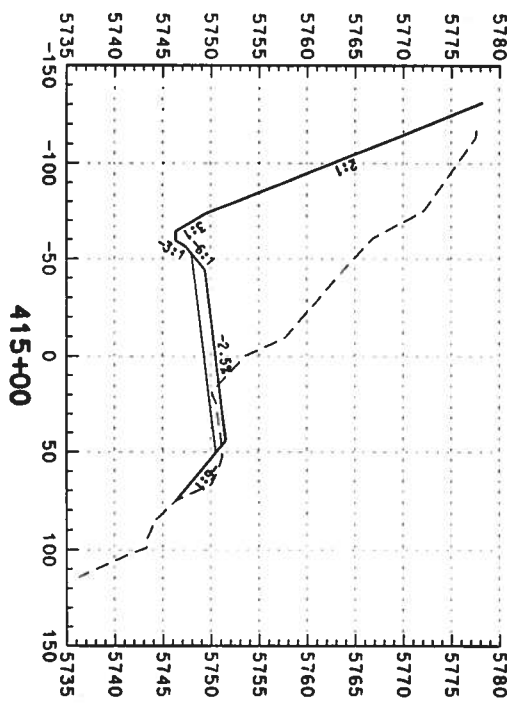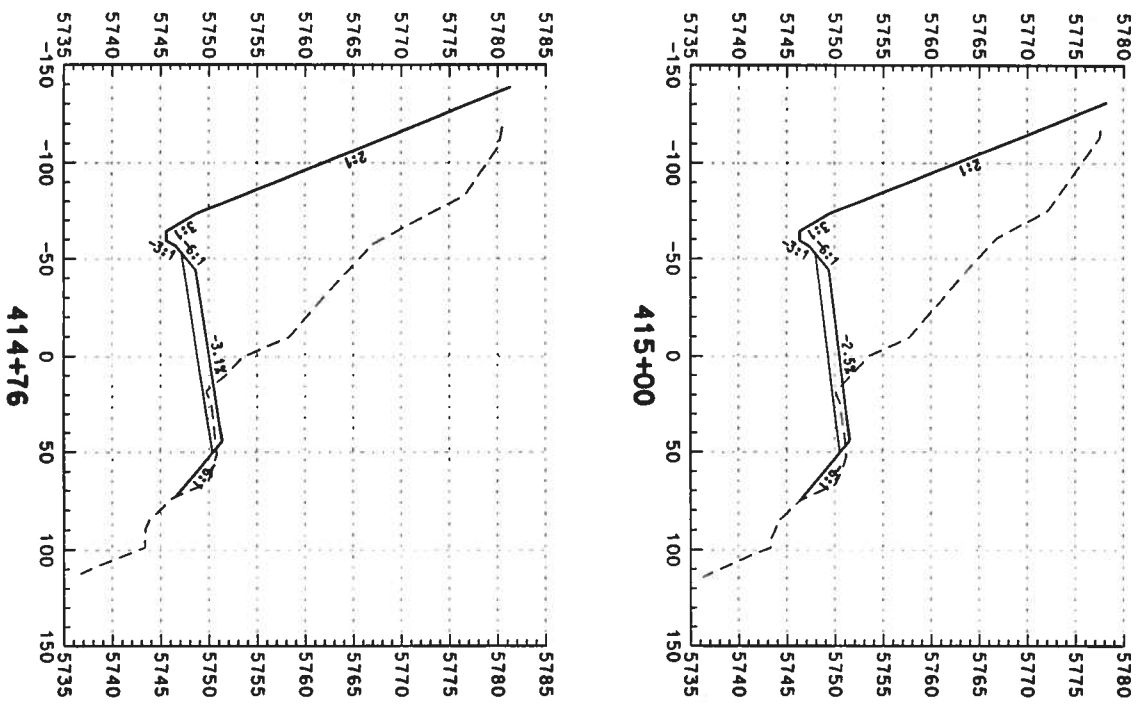

Computer File Information
 Creation Date: 02/14/03 Initials: DAF
 Last Modification Date: Initials:
 Full Path: S:\Transport\246042\HW\Des\Plans\
 Drawing File Name: rdxs-so-24085.dgn
 Scale: Units: ENGLISH

Index of Revisions

DOT
 DEPARTMENT OF TRANSPORTATION
 REGION I
 359 Inverness Dr. South
 Suite K
 Englewood, CO 80112
 Phone: (303) 790-1020
 Fax: (303) 790-1037

PBS&J
 5500 Greenwood Plaza Blvd.
 Suite 150
 Greenwood Village, CO 80111
 Phone: 303/221-7275
 Fax: 303/221/7276







As Constructed

No. Revisions:	
Revised:	
Void:	

US 85 CROSS SECTIONS

Designer:	DAF	Structure	
Detailer:	DAF	Numbers	
Sheet Subset:	Roadway	Subset Sheets:	

Project No./Code
 NH 0852-086
 13429
 Sheet Number: 384

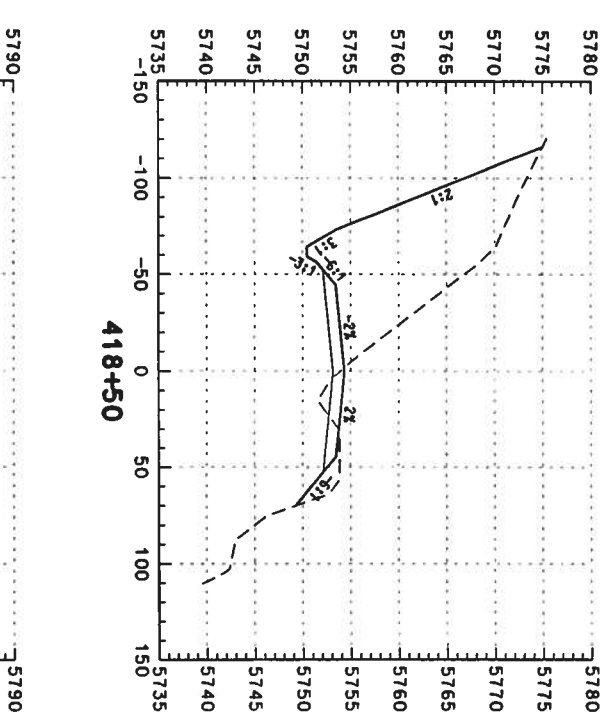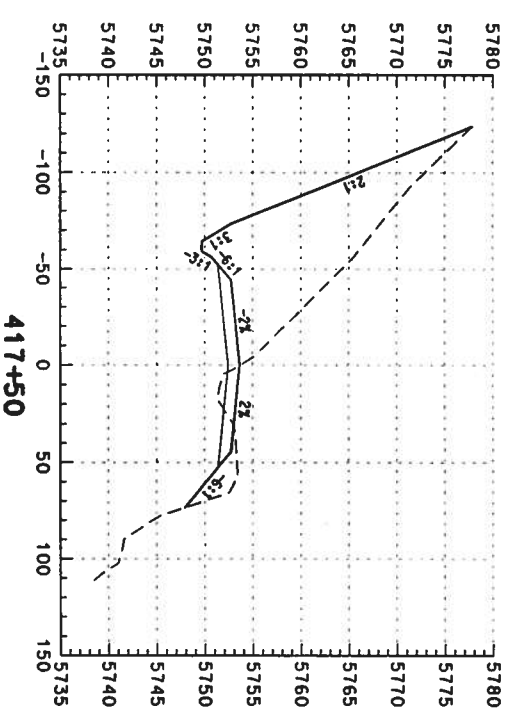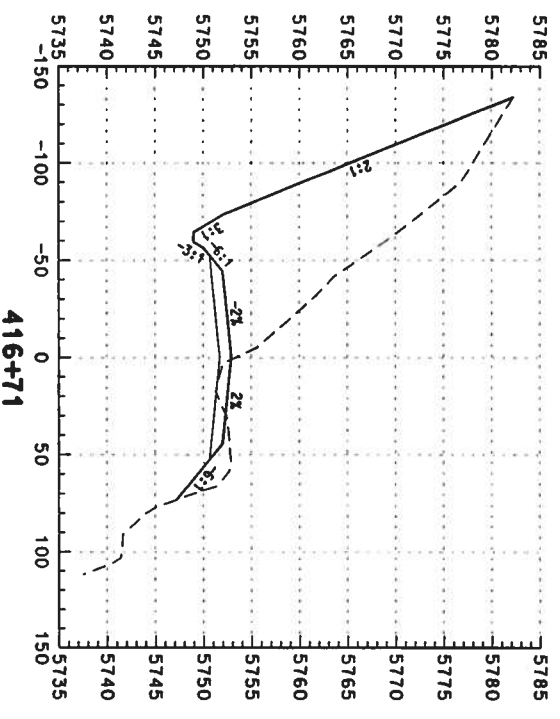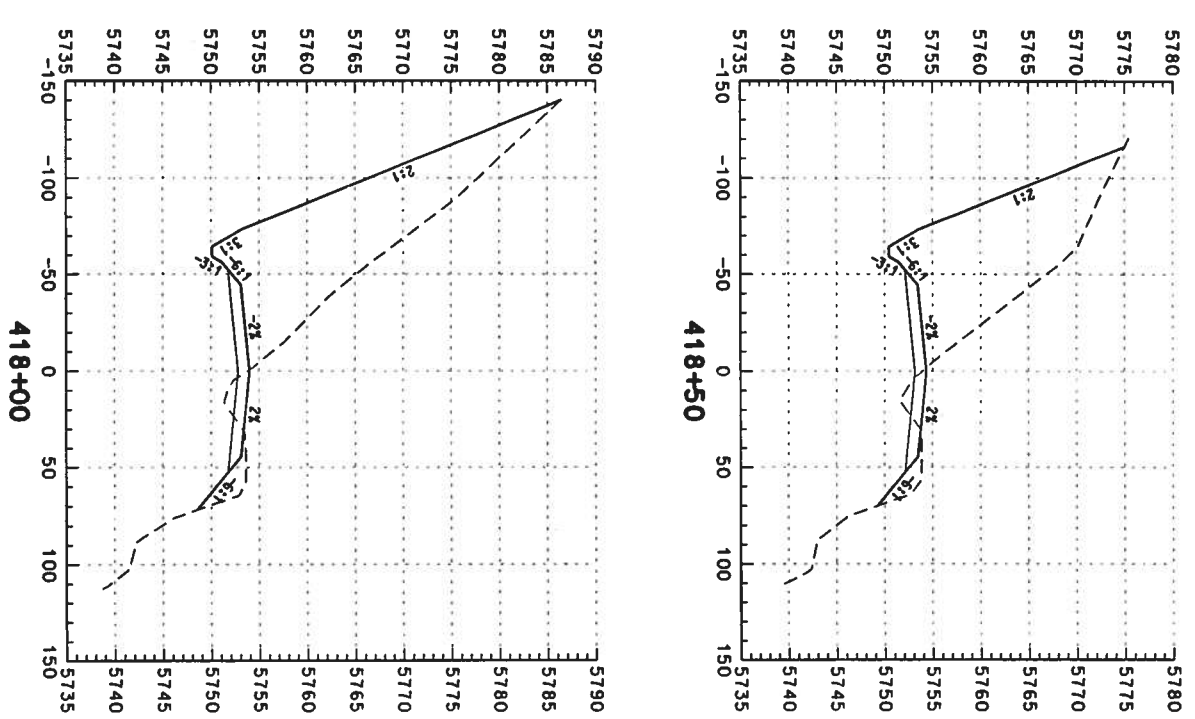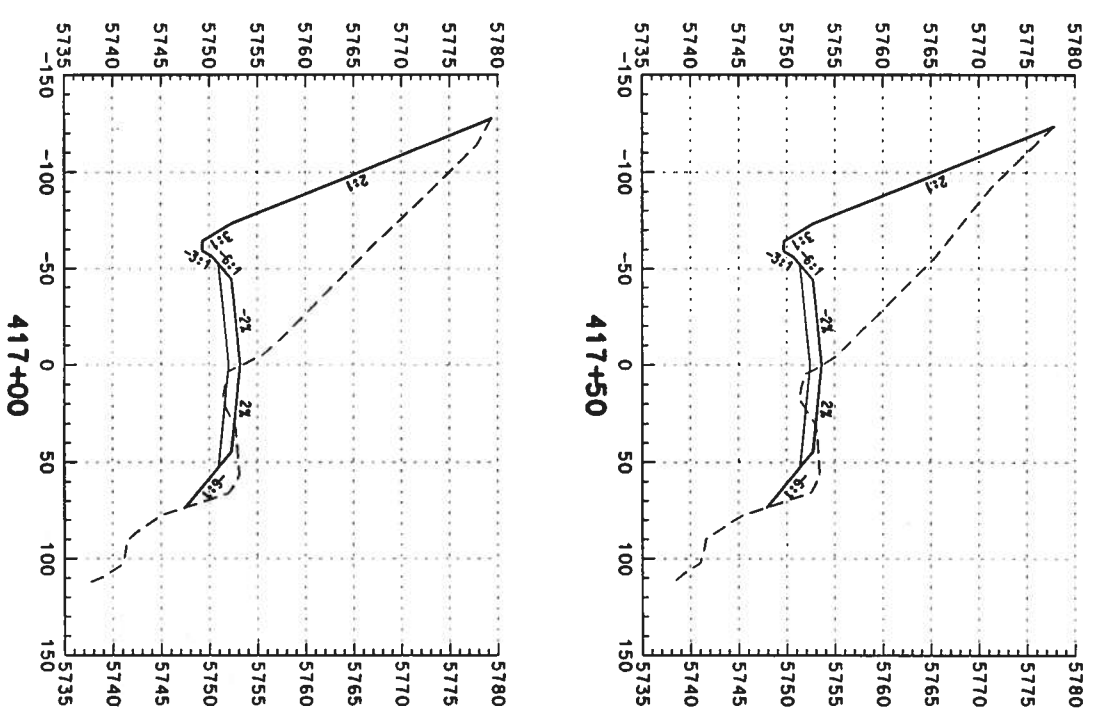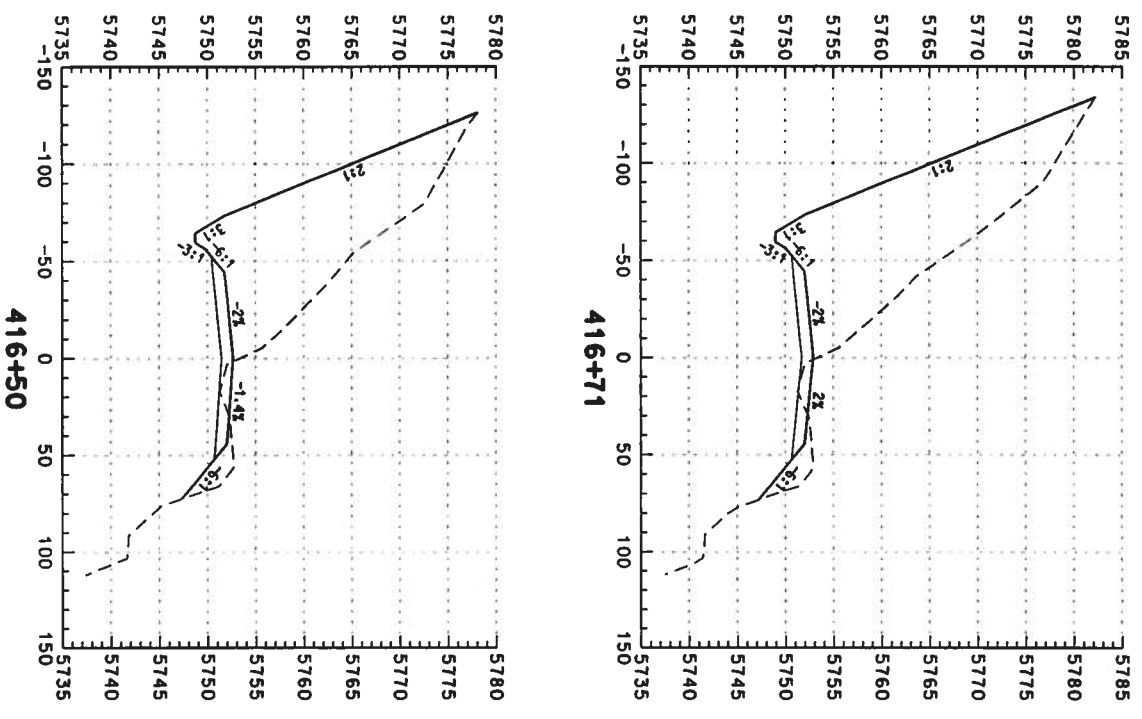

Computer File Information
 Creation Date: 02/14/03 Initials: DAF
 Last Modification Date: Initials:
 Full Path: S:\Tranproj\24604212\Hydes\Plans\
 Drawing File Name: rdxs-so-2d086.dgn
 Scale: Units: ENGLISH

Index of Revisions

DOT
 DEPARTMENT OF TRANSPORTATION
 REGION 1
 359 Inverness Dr. South
 Suite K
 Englewood, CO 80112
 Phone: (303) 790-1020
 Fax: (303) 790-1037










PBSJ
 5500 Greenwood Plaza Blvd.
 Suite 150
 Greenwood Village, CO 80111
 Phone: 303/221-7275
 Fax: 303/221/7276

As Constructed

No. Revisions:	
Revised:	
Void:	

US 85 CROSS SECTIONS
 Designer: DAF
 Detailer: DAF
 Sheet Subset: Roadway
 Structure Numbers
 Subset Sheets: of

Project No./Code
 NH 0852-086
 13429
 Sheet Number: 385

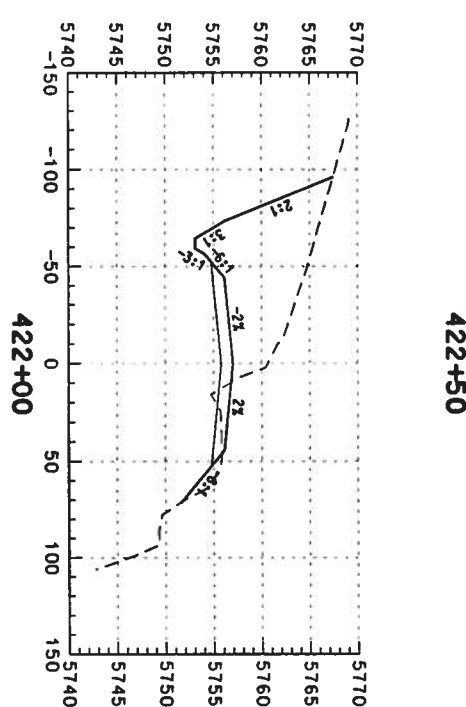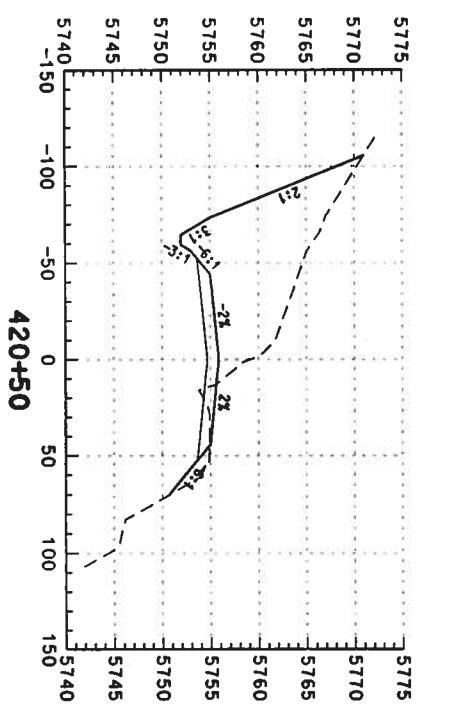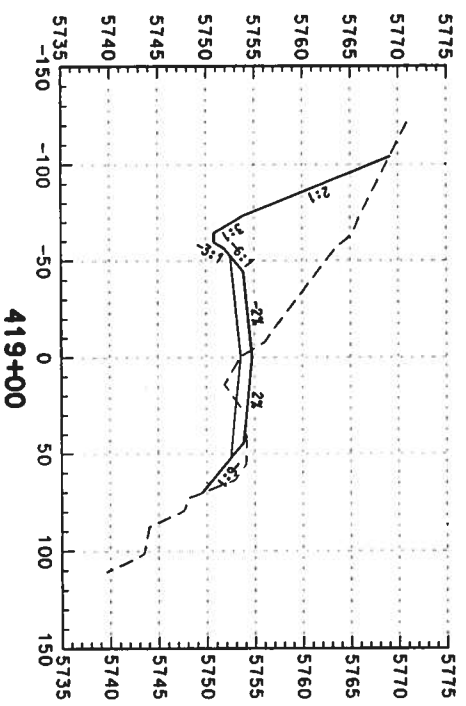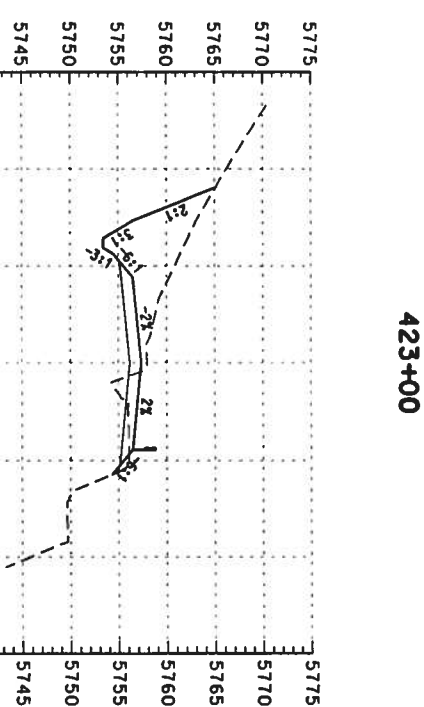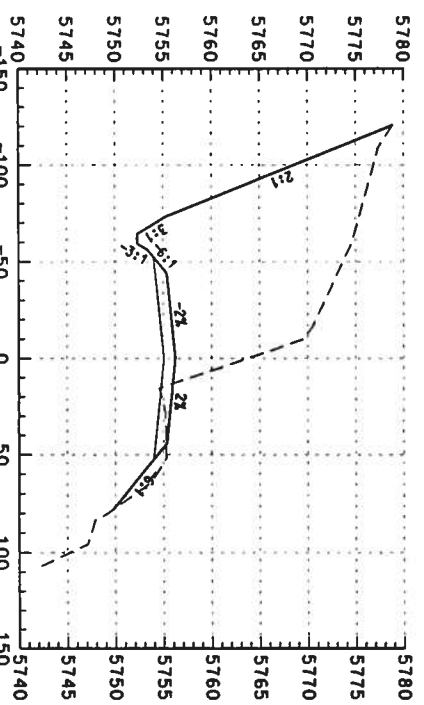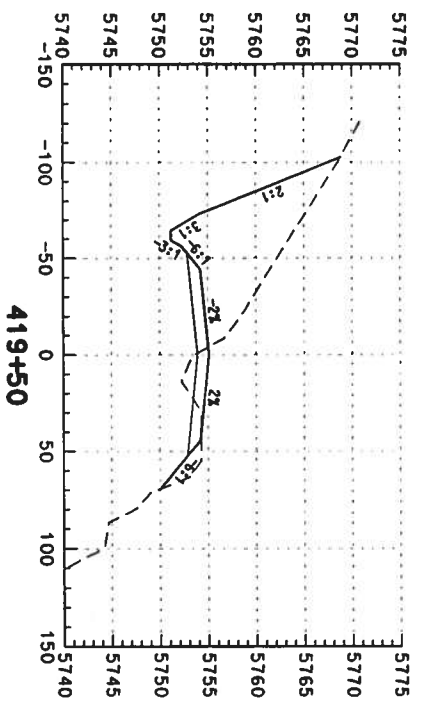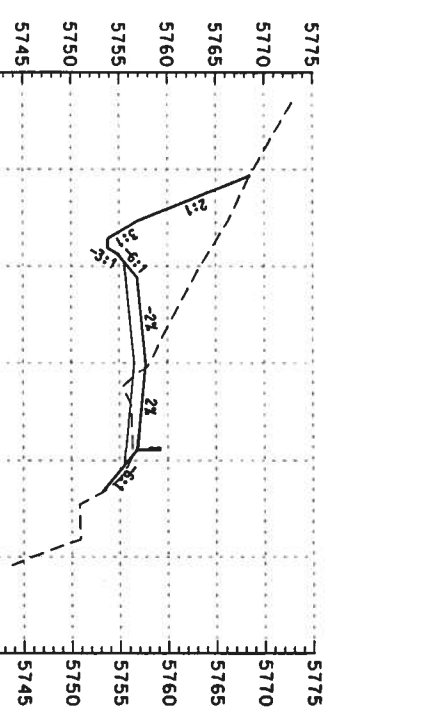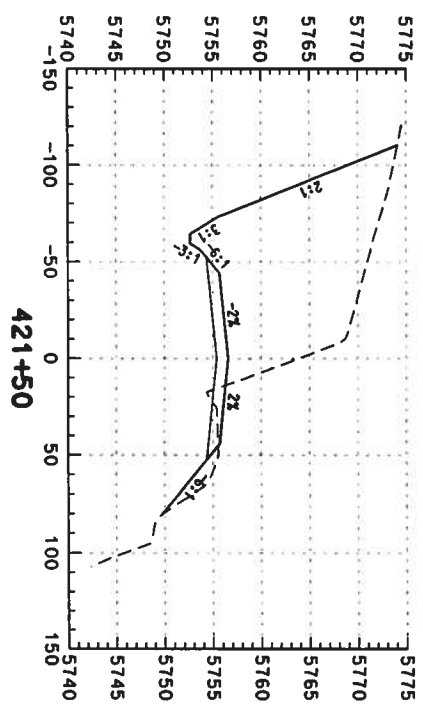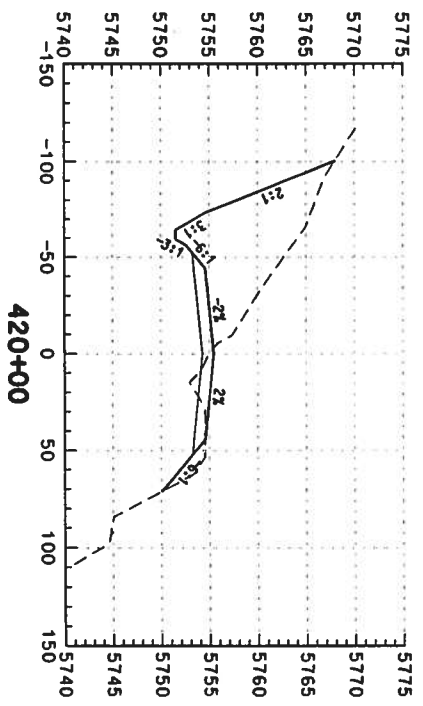

Computer File Information	
Creation Date:	02/14/03
Initials:	DAF
Last Modification Date:	
Initials:	
Full Path:	S:\Trompro\246042\Hydres\Plans\
Drawing File Name:	rdxs-so-2d087.dgn
Scale:	Units: ENGLISH

Index of Revisions	

DOT
DEPARTMENT OF TRANSPORTATION

REGION 1

339 Inverness Dr. South
Suite K
Englewood, CO 80112
Phone: (303) 790-1020
Fax: (303) 790-1037






PRSI

5500 Greenwood Plaza Blvd.
Suite 150
Greenwood Village, CO 80111
Phone: 303/221-7275
Fax: 303/221-7276

As Constructed	
No. Revisions:	
Revised:	
Void:	

US 85 CROSS SECTIONS	
Designer:	DAF
Detailer:	DAF
Structure Numbers	
Sheet Subset:	Roadway
Sheet Sheets:	
	of

Project No./Code	
NH 0852-086	
13429	
Sheet Number:	380

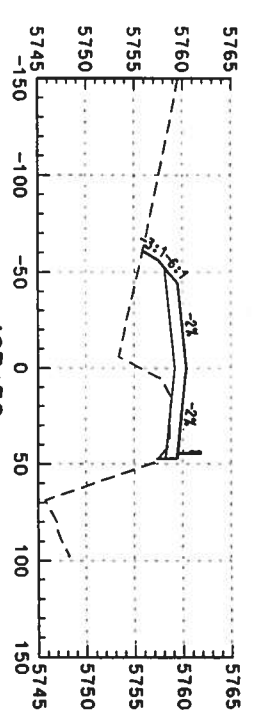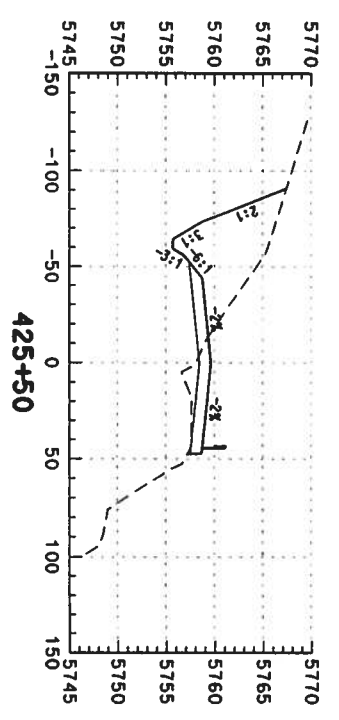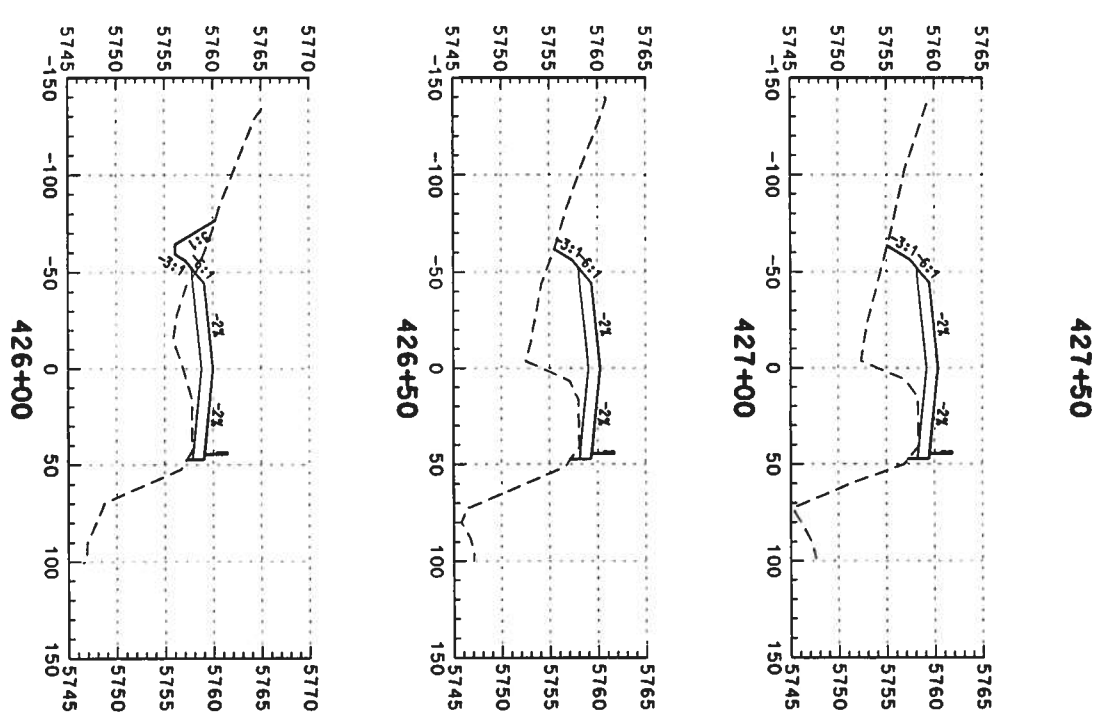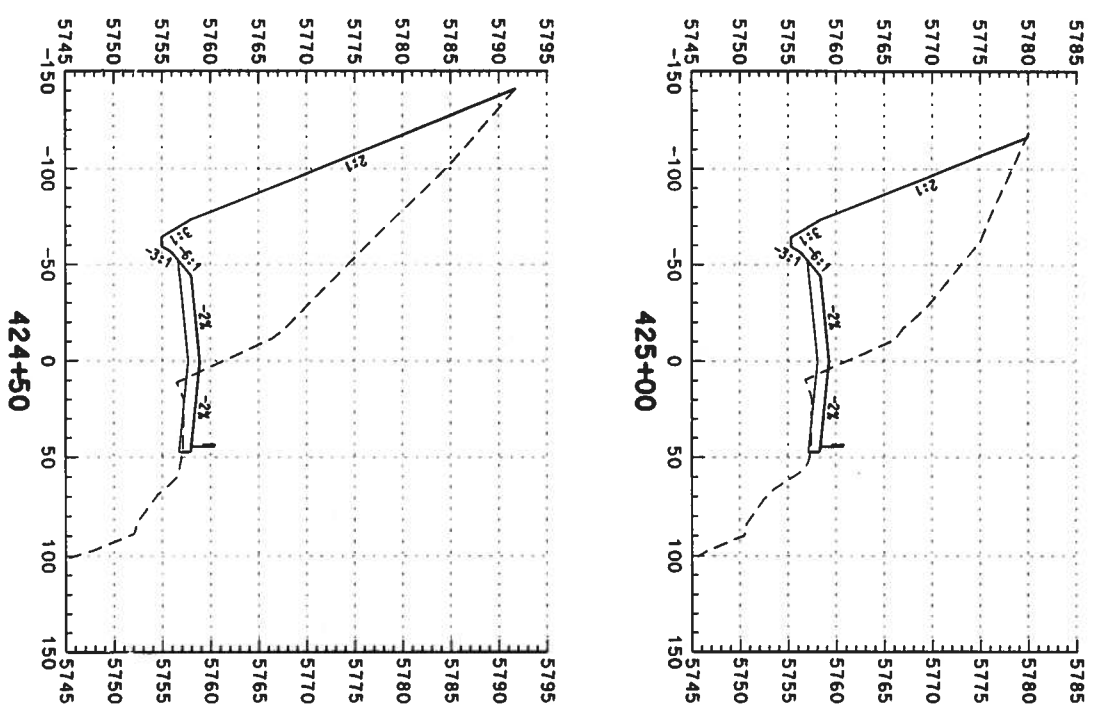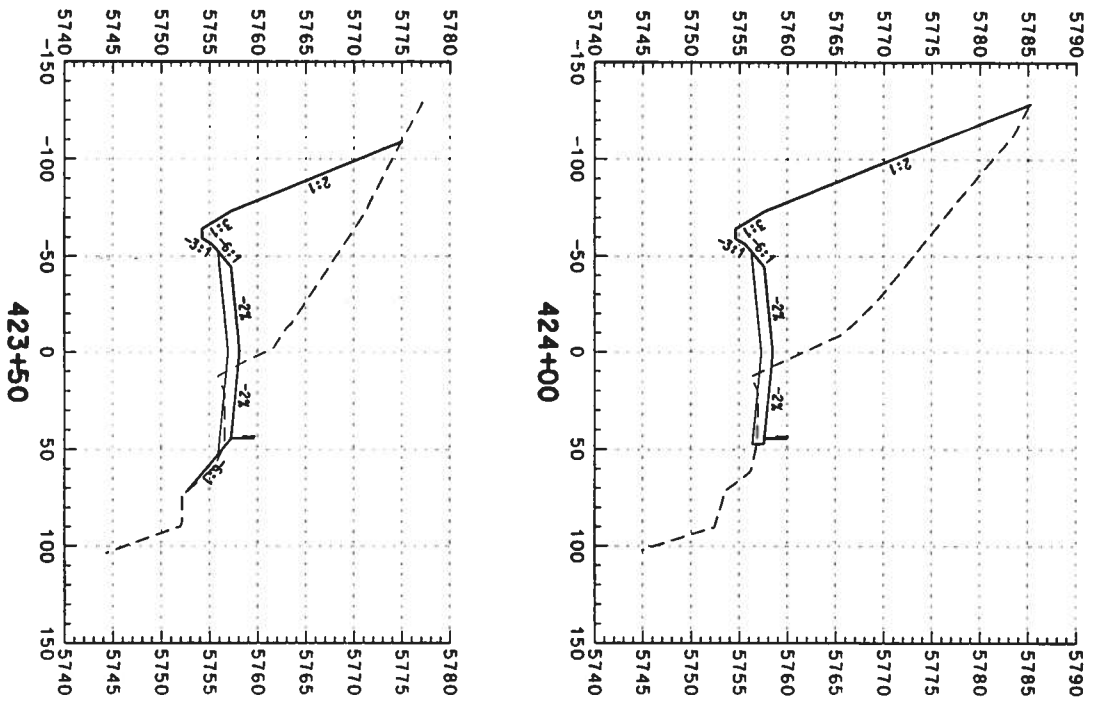

Computer File Information
 Creation Date: 02/14/03 Initials: DAF
 Last Modification Date: Initials:
 FullPath: S:\Temp\proj\246042.HwyDes\Plans\
 Drawing File Name: rdxs-so-24088.dgn
 Scale: Units: ENGLISH

Index of Revisions

DOT
 DEPARTMENT OF TRANSPORTATION
 REGION 1
 359 Inverness Dr. South
 Suite K
 Englewood, CO 80112
 Phone: (303) 790-1020
 Fax: (303) 790-1037

PBS&J
 5500 Greenwood Plaza Blvd.
 Suite 150
 Greenwood Village, CO 80111
 Phone: 303/221-7275
 Fax: 303/221/7276












As Constructed

No. Revisions:	
Revised:	
Void:	

US 85 CROSS SECTIONS

Designer:	DAF	Structure	
Detailer:	DAF	Numbers	
Sheet Subset:	Roadway	Subset Sheets:	

Project No./Code
 NH 0852-086
 13429
 Sheet Number: 387

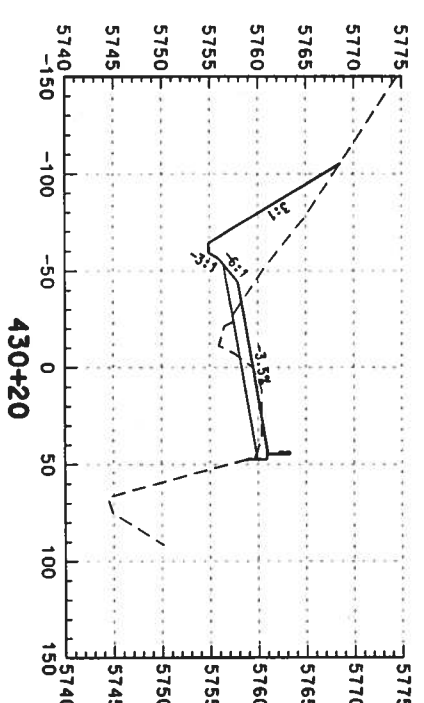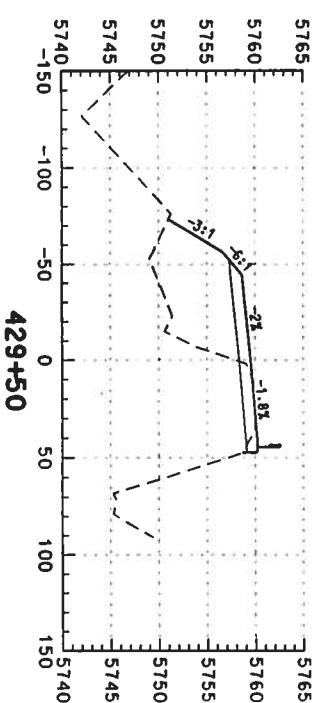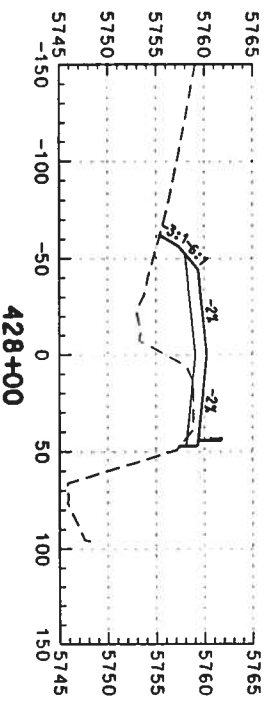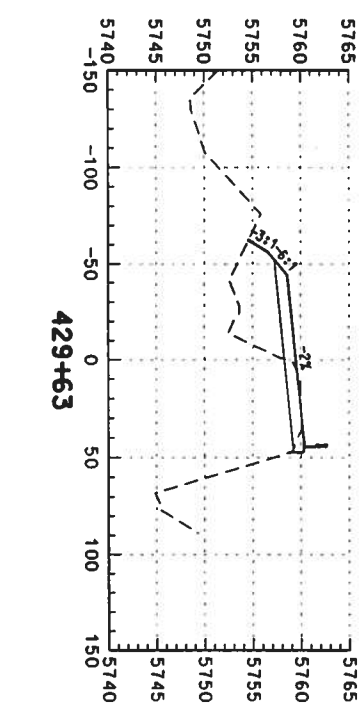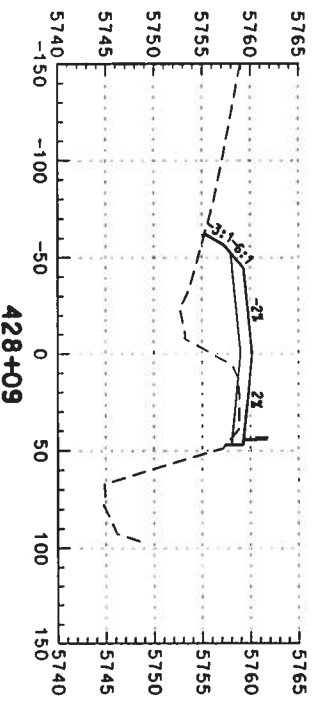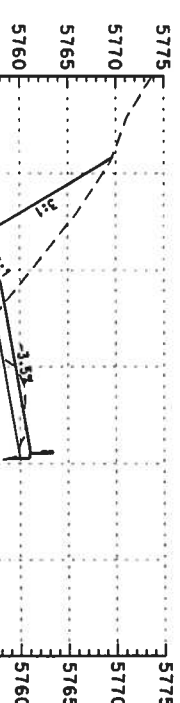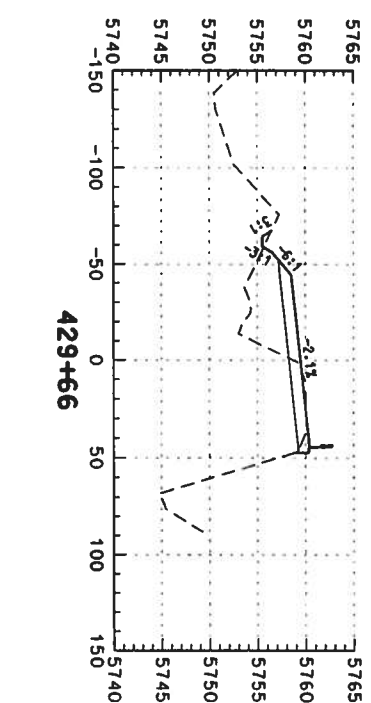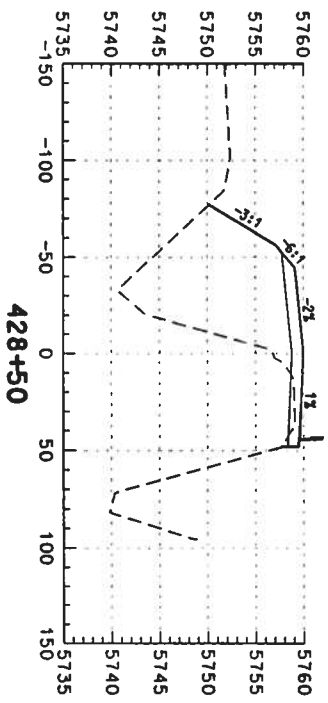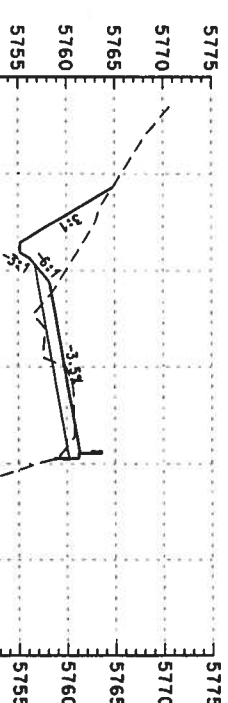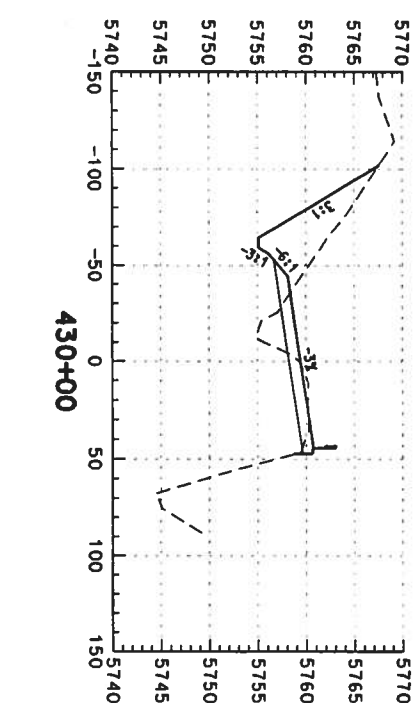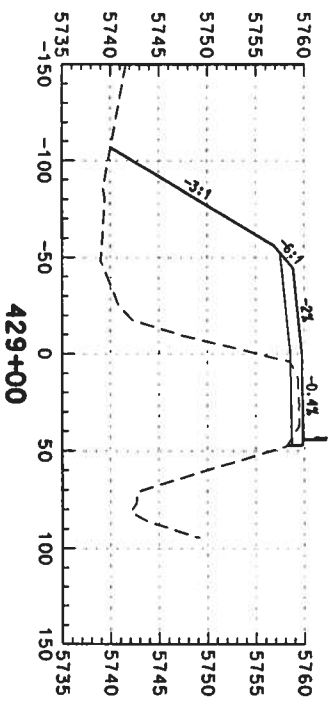

Computer File Information

Creation Date: 02/14/03 Initials: DAF
 Last Modification Date: Initials:
 Full Path: S:\Tranpro\246042.12\HwyDes\Plans\
 Drawing File Name: rdxs-so-24089.dgn
 Scale: Units: ENGLISH

Index of Revisions



359 Inverness Dr. South
 Suite K
 Englewood, CO 80112
 Phone: (303) 790-1020
 Fax: (303) 790-1037








5500 Greenwood Plaza Blvd.
 Suite 150
 Greenwood Village, CO 80111
 Phone: 303/221-7275
 Fax: 303/221-7276

As Constructed
 No. Revisions:
 Revised:
 Void:

US 85 CROSS SECTIONS
 Designer: DAF
 Checker: DAF
 Sheet Subsets: Roadway
 Subsets: Structure Numbers
 of

Project No./Code
 NH 0852-086
 Sheet Number: 388

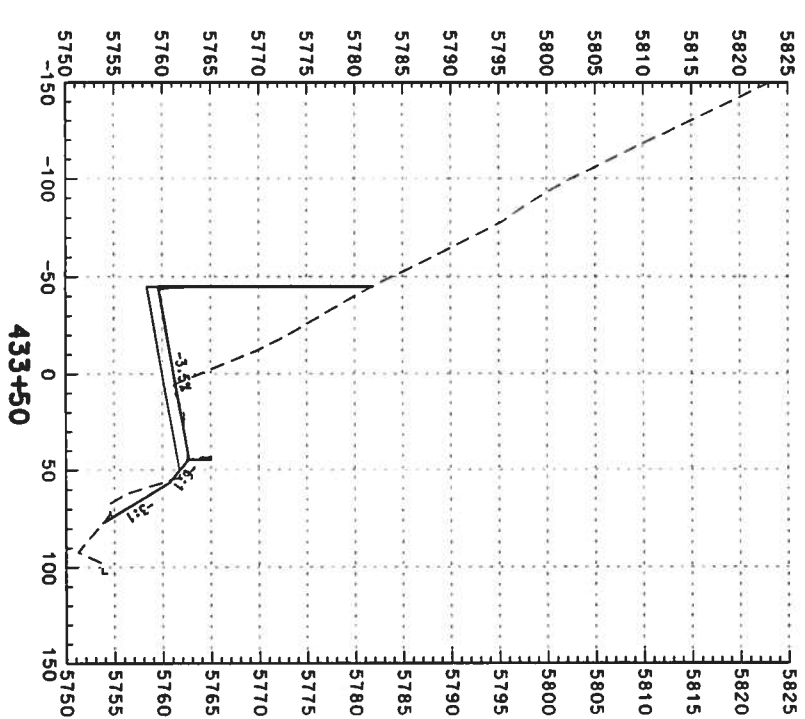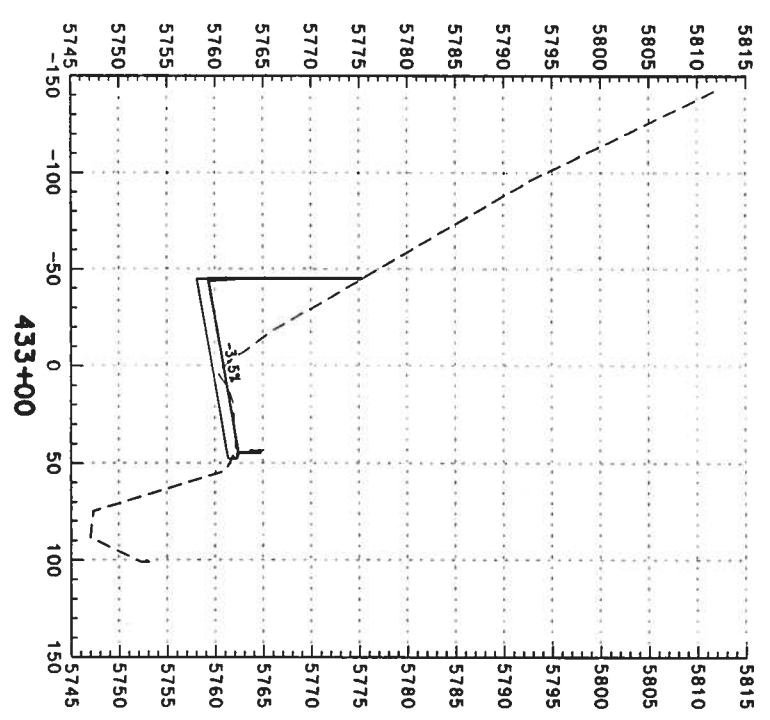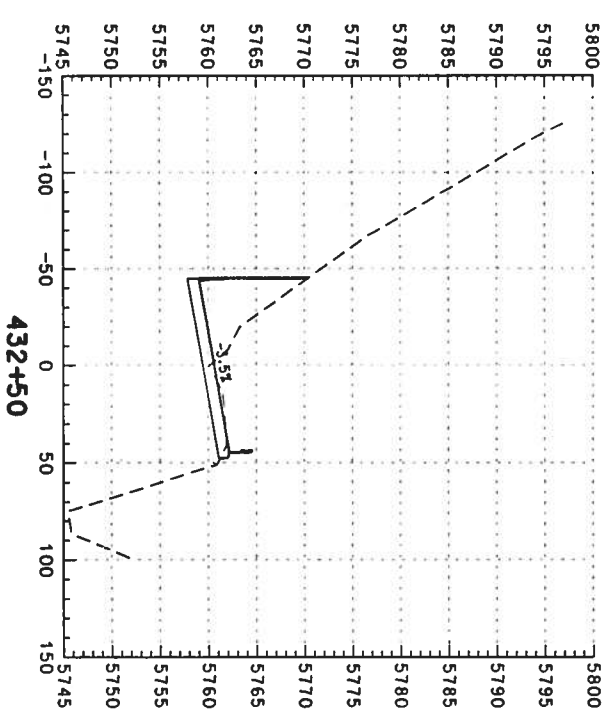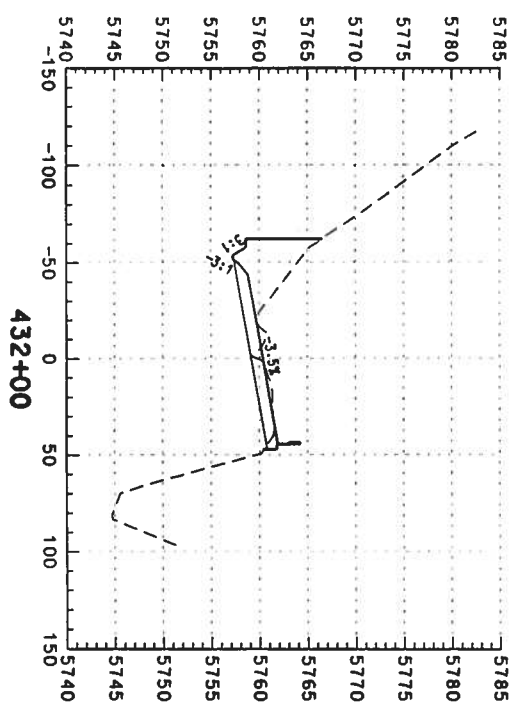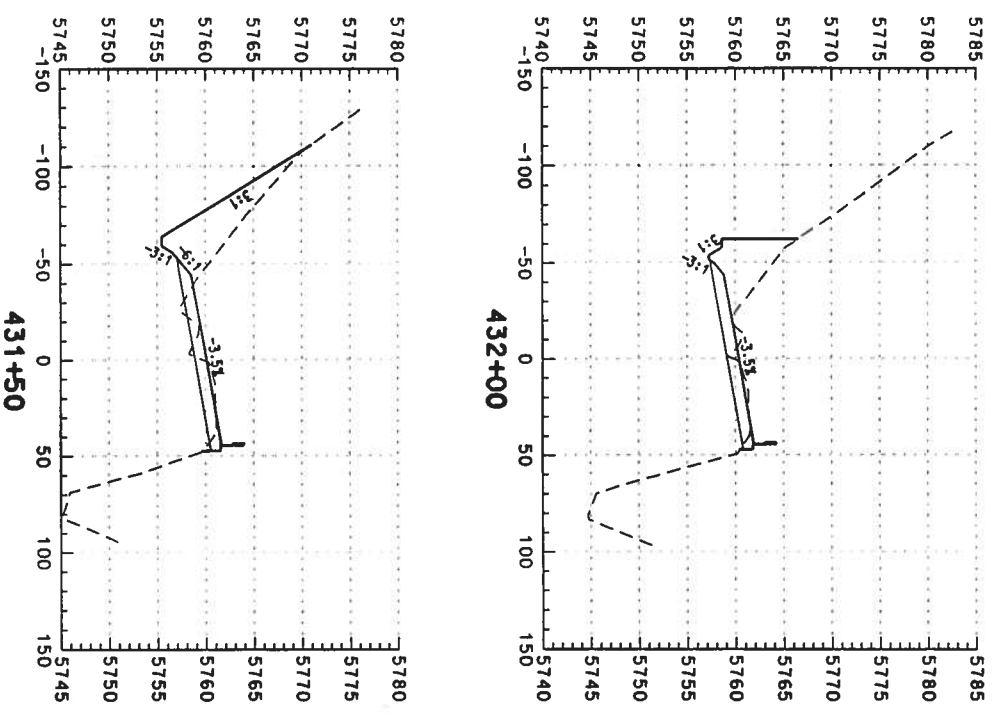

Computer File Information
 Creation Date: 02/14/03 Initials: DAF
 Last Modification Date: Initials:
 Full Path: S:\Trampro\246042\2\HywDes\Plans\
 Drawing File Name: rdxs-so-2d090.dgn
 Scale: Units: ENGLISH

Index of Revisions

DOT
 DIVISION OF TRANSPORTATION
 339 Inverness Dr. South
 Suite K
 Englewood, CO 80112
 Phone: (303) 790-1020
 FAX: (303) 790-1037

PBSJ
 5500 Greenwood Plaza Blvd.
 Suite 150
 Greenwood Village, CO 80111
 Phone: 303/221-7275
 Fax: 303/221/7276




As Constructed

No. Revisions:	
Revised:	
Void:	

US 85 CROSS SECTIONS

Designer: DAF
 Detailer: DAF
 Sheet Subset: Roadway
 Structure Numbers: of
 Subset Sheets: of

Project No./Code
 NH 0852-086
 13429
 Sheet Number: 389

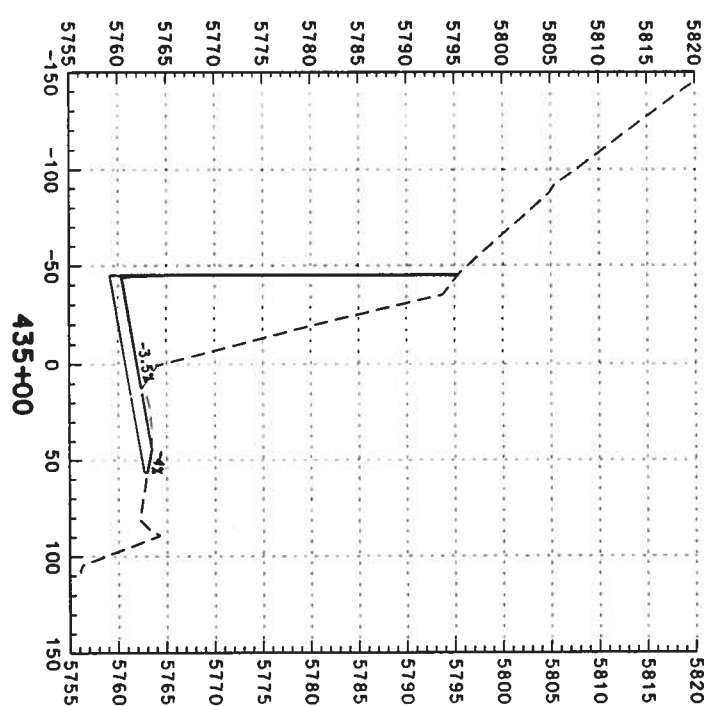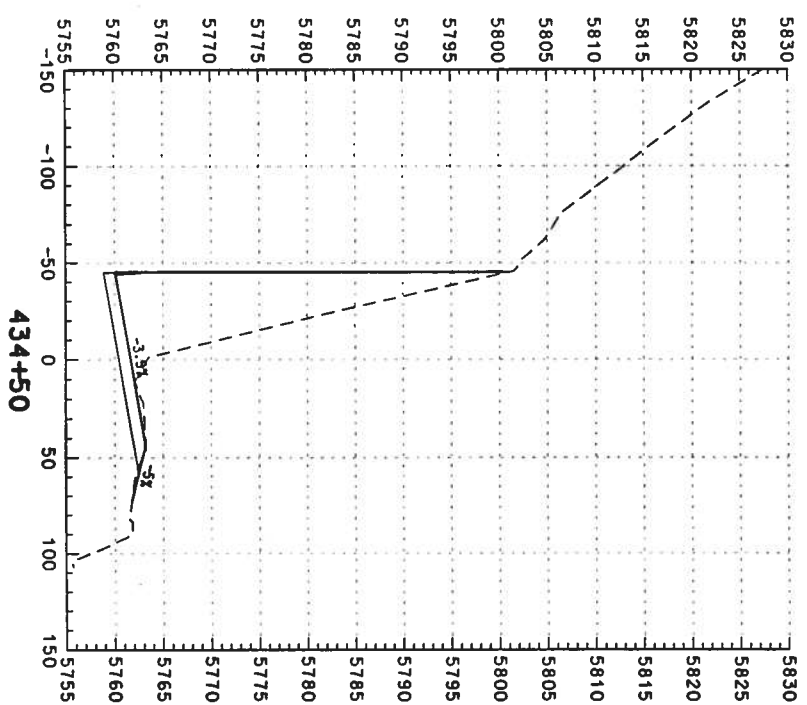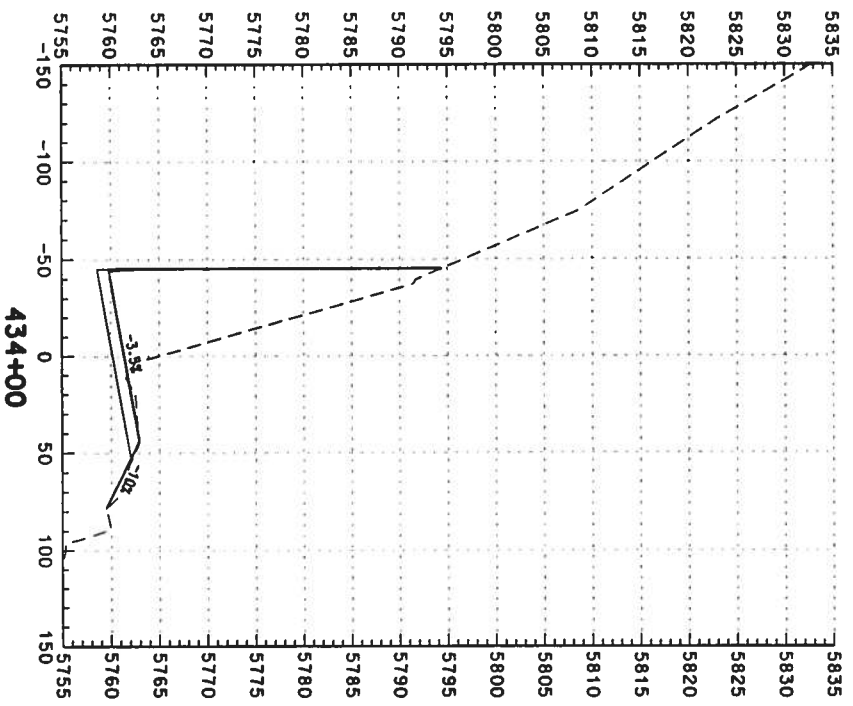

Computer File Information

Creation Date: 02/14/03 Initials: DAF
 Lost Modification Date: Initials:
 Full Path: S:\Tranpro\246042\HwyDes\Plans\
 Drawing File Name: rdxs-so-20091.dgn
 Scale: Units: ENGLISH

Index of Revisions

No.	Description	Date	Initials



359 Inverness Dr. South
 Suite K
 Englewood, CO 80112
 Phone: (303) 790-1020
 Fax: (303) 790-1037

REGION 1



5500 Greenwood Plaza Blvd.
 Suite 150
 Greenwood Village, CO 80111
 Phone: 303/221-7275
 Fax: 303/221/7276

As Constructed















No. Revisions:
 Revised:
 Void:

US 85 CROSS SECTIONS

Designer: DAF
 Detailer: DAF
 Sheet Subset: Roadway
 Subset Sheets: of

Project No./Code


NH 0852-086
 13429
 Sheet Number: 390

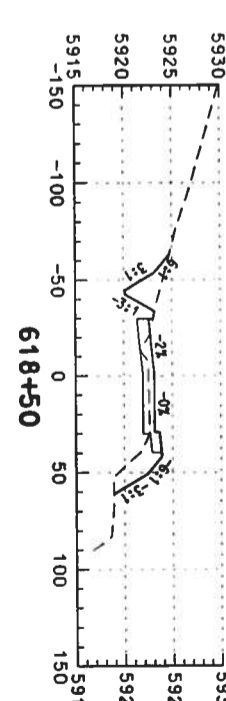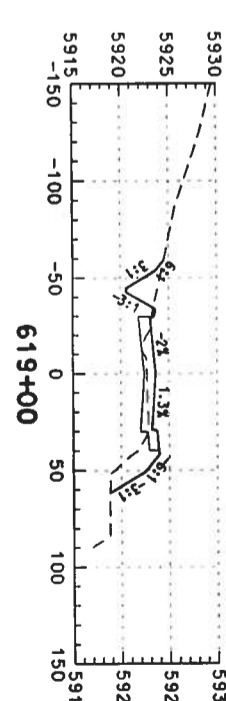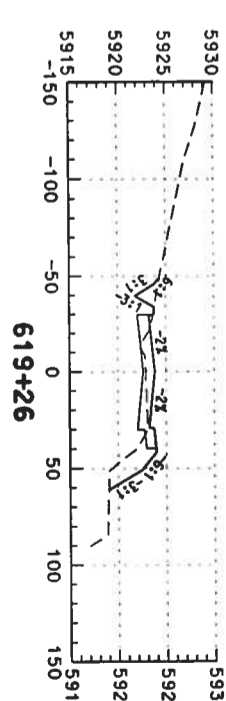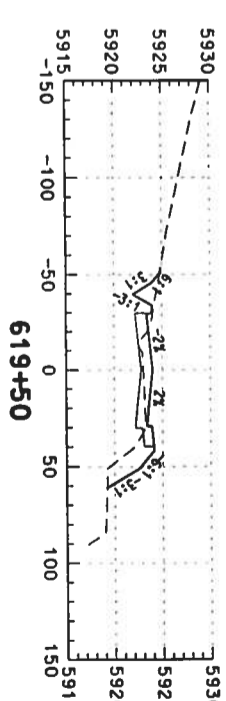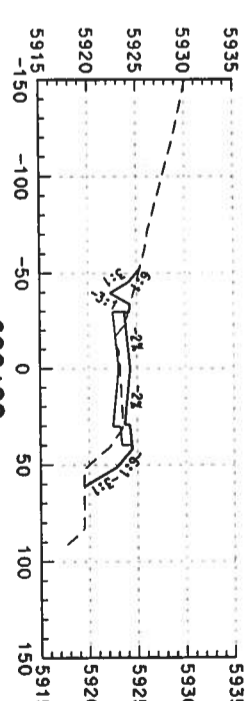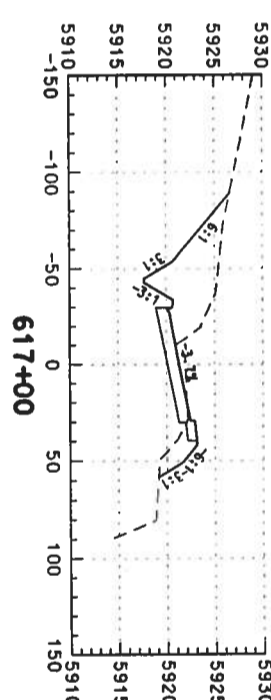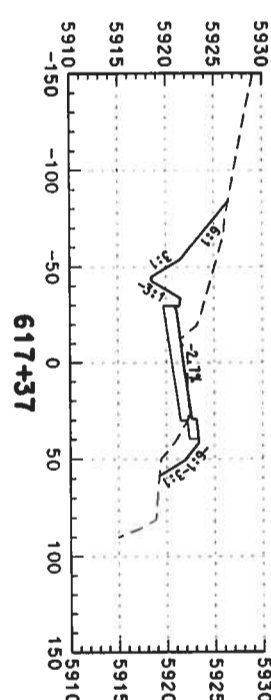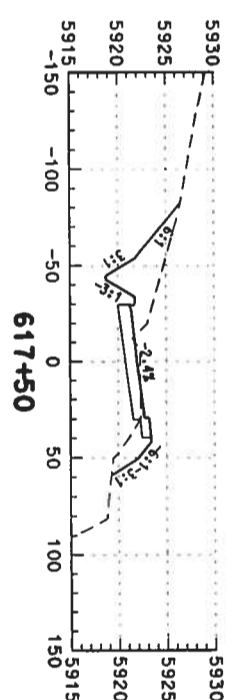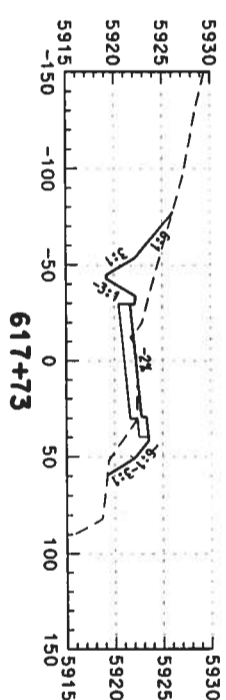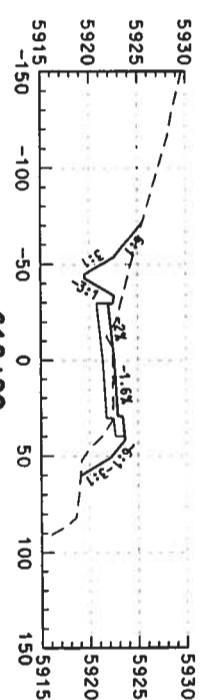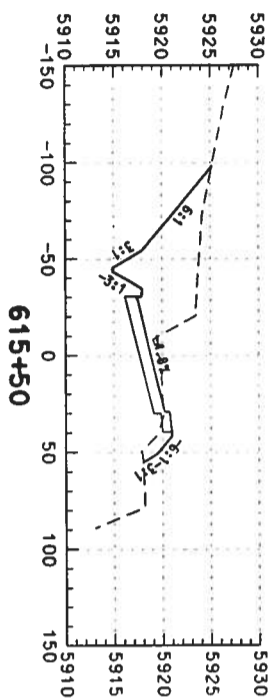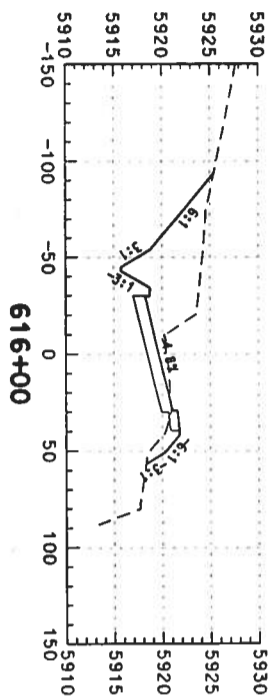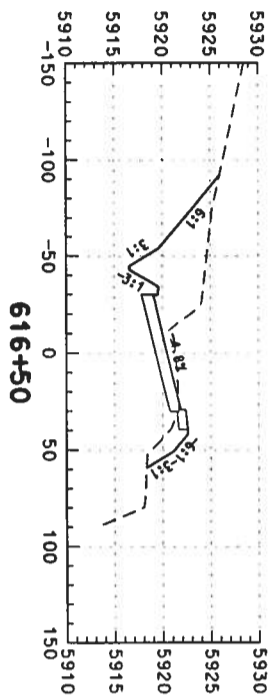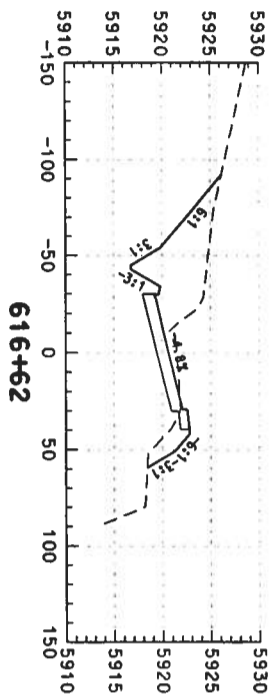

Computer File Information


Creation Date: 02/14/03 Initials: DAF
 Last Modification Date: Initials:
 Full Path: S:\Transport\246042\246042\HwyDes\Plans\
 Drawing File Name: rdxs-so-2dt27.dgn
 Scale: Units: ENGLISH

Index of Revisions



359 Inverness Dr. South
 Suite K
 Englewood, CO 80112
 Phone: (303) 790-1020
 Fax: (303) 790-1037

REGION 1



5500 Greenwood Plaza Blvd.
 Suite 150
 Greenwood Village, CO 80111
 Phone: 303/721-7275
 Fax: 303/721/7276

As Constructed


No. Revisions:
 Revised:
 Void:

US 85 CROSS SECTIONS

Designer: DAF
 Detailer: DAF
 Sheet Subset: Roadway
 Structure Numbers:
 Subset Sheets: of

Project No./Cod

NH 0852-086
 13429
 Sheet Number: 426

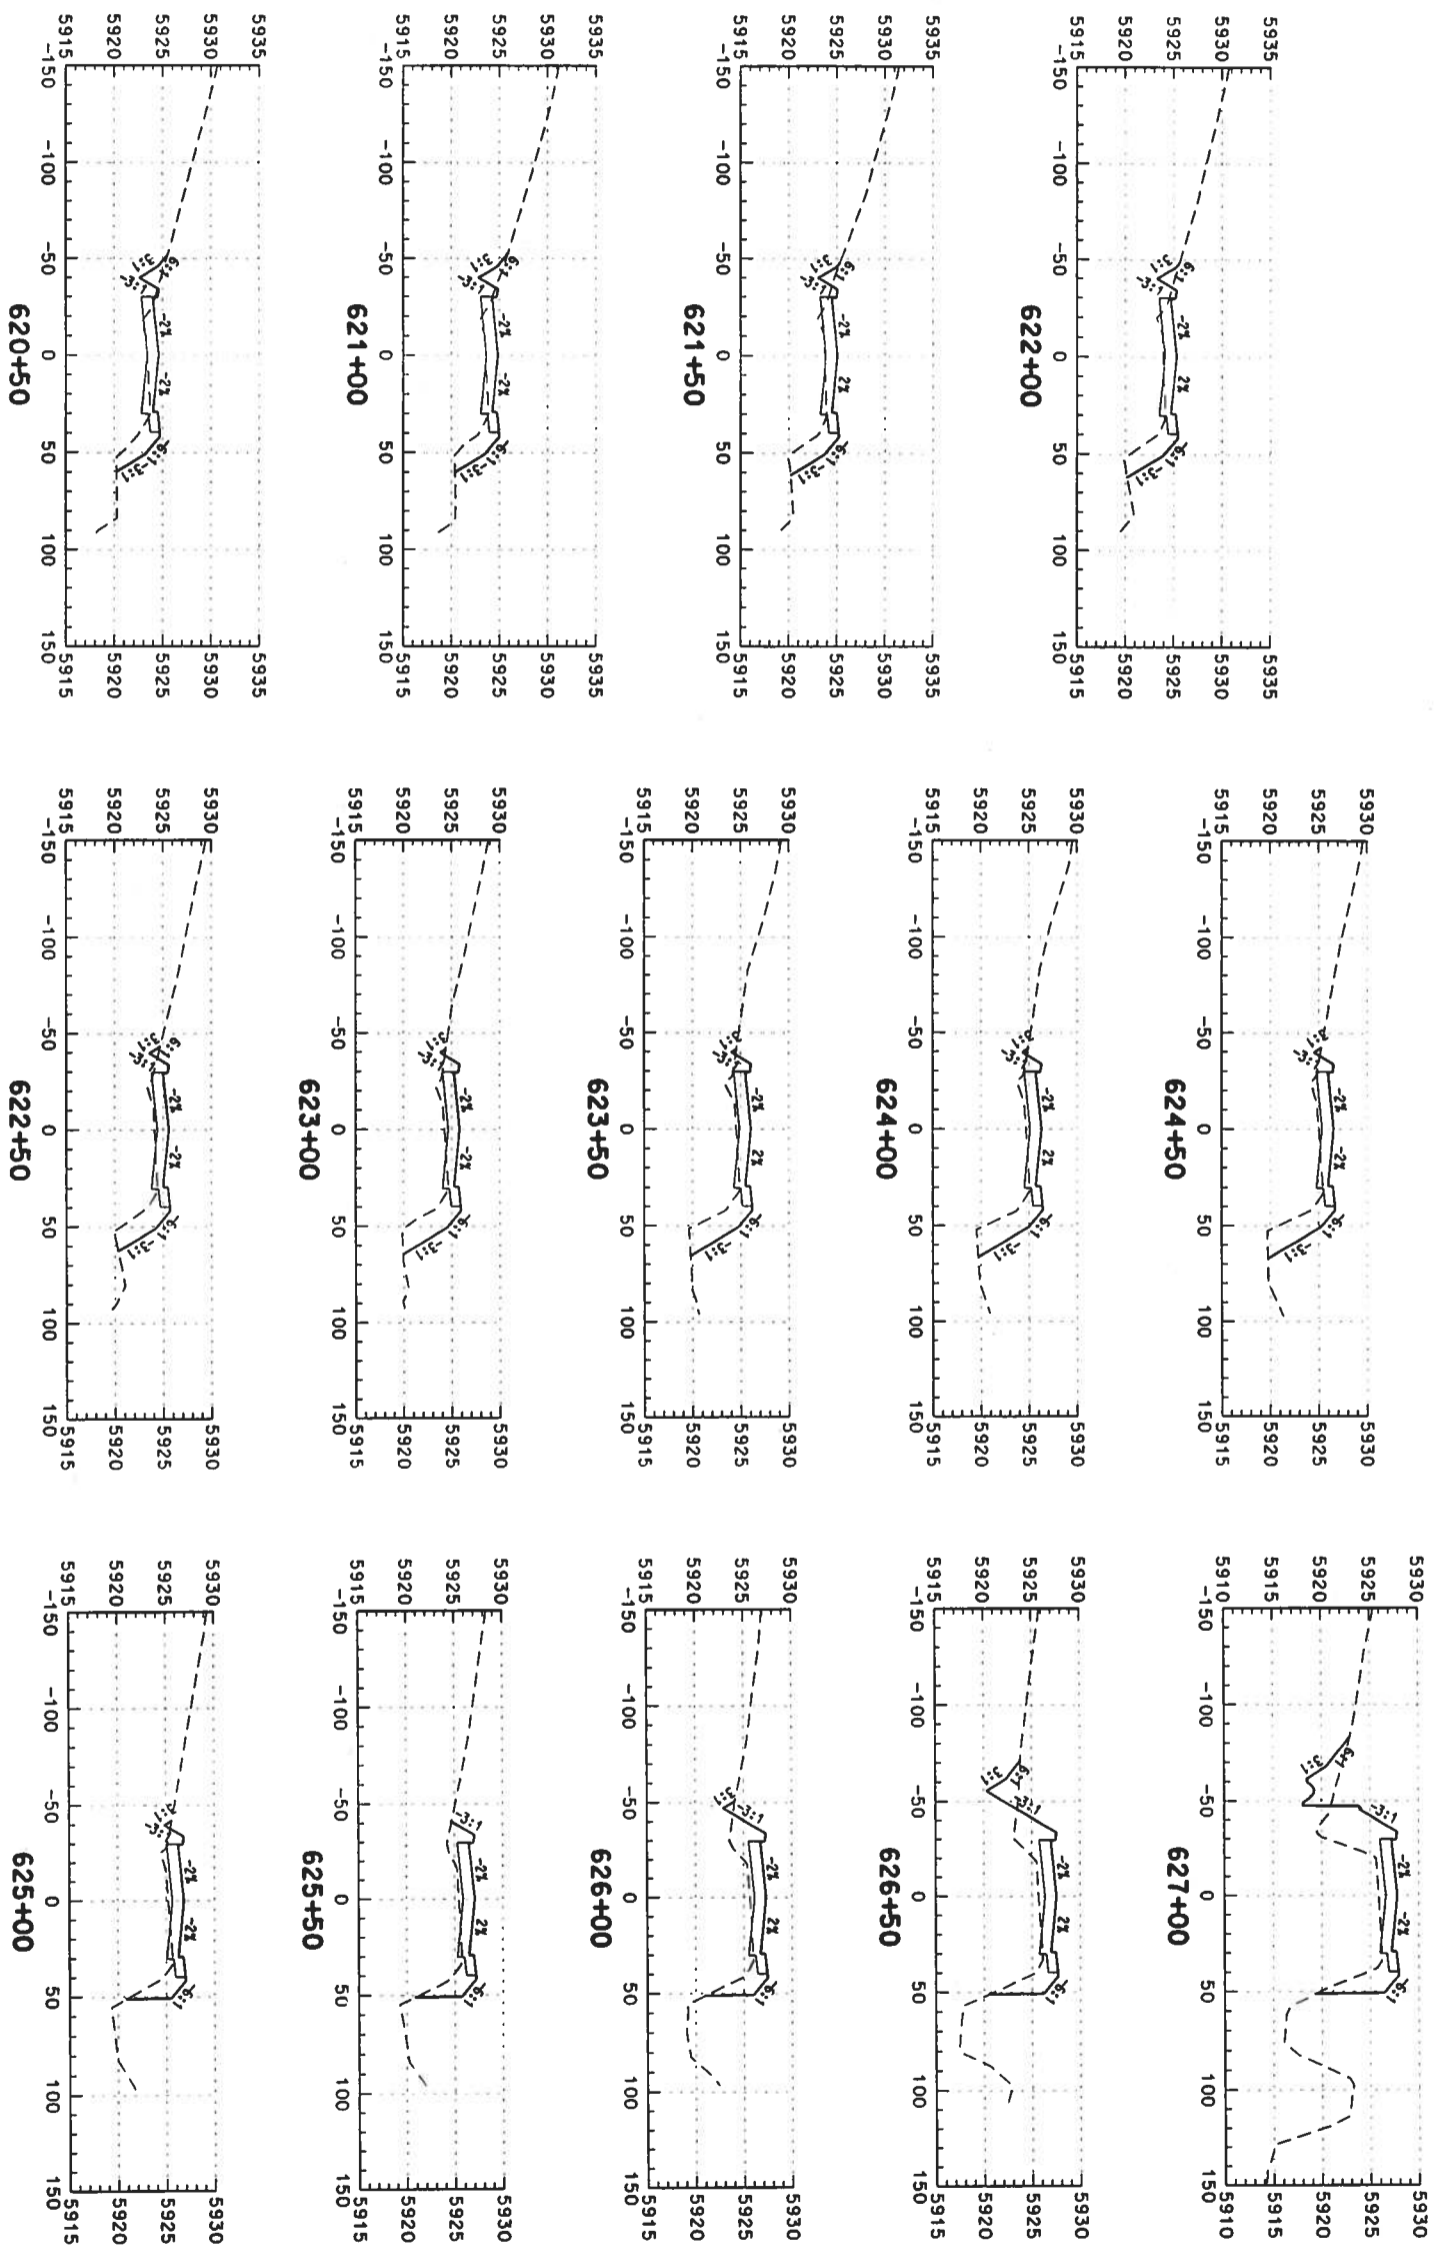

Computer File Information

Creation Date: 02/14/03 Initials: DAF
 Last Modification Date: Initials:
 Full Path: S:\Transport\246042.12\HW\Des\Plans\
 Drawing File Name: rdxs-so-2d128.dgn
 Scale: Units: ENGLISH

Index of Revisions

DOT
 DEPARTMENT OF TRANSPORTATION
 359 Inverness Dr. South
 Suite K
 Englewood, CO 80112
 Phone: (303) 790-1020
 FAX: (303) 790-1037

PBSJ
 5500 Greenwood Plaza Blvd.
 Suite 150
 Greenwood Village, CO 80111
 Phone: 303/221-7275
 Fax: 303/221-7276

As Constructed


No. Revisions:	
Revised:	
Void:	

US 85 CROSS SECTIONS


Designer:	DAF	Structure	
Detailer:	DAF	Numbers	
Sheet Subset:	Roadway	Subset Sheets:	
		of	

Project No./Cod


NH 0852-086
 13429
 Sheet Number: 42

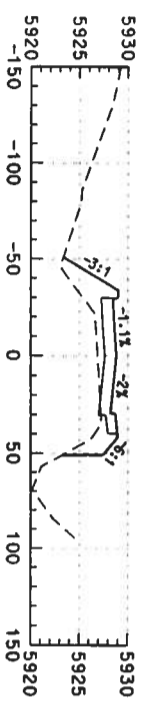


629+00

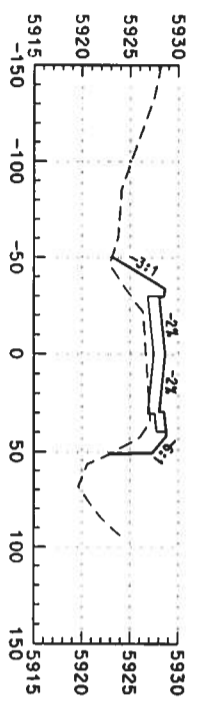


628+67

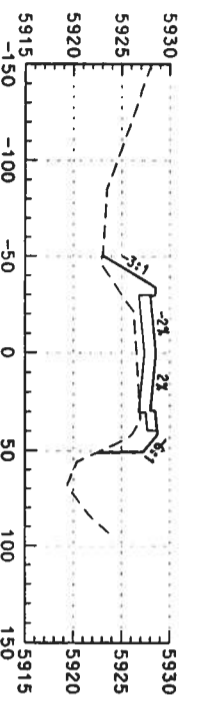


628+50

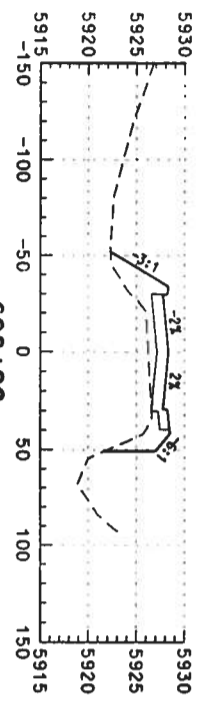


628+00

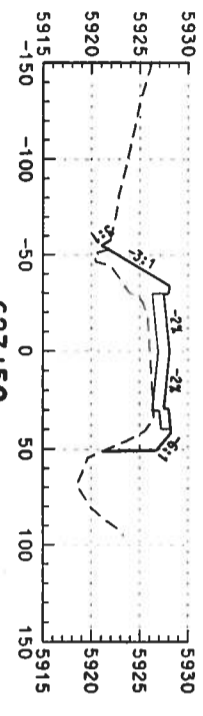


627+50

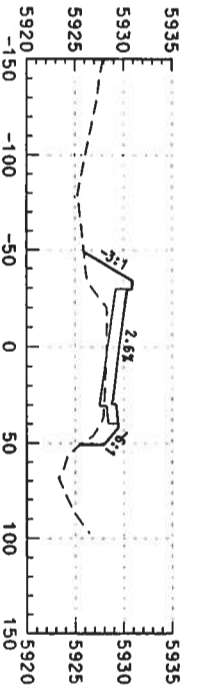


630+50

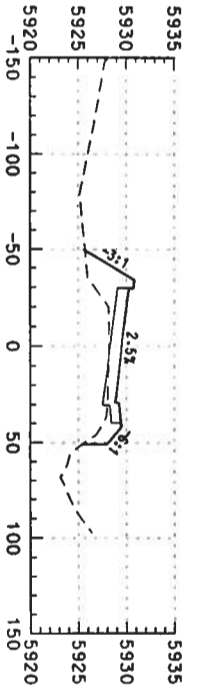


630+43

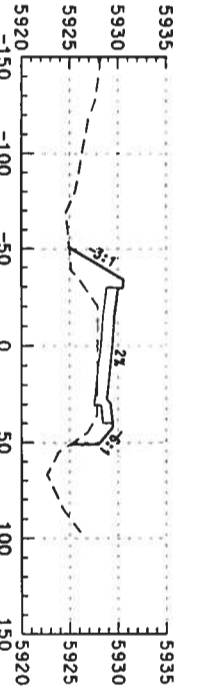


630+21

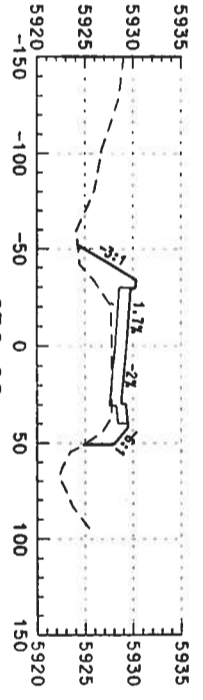


630+00

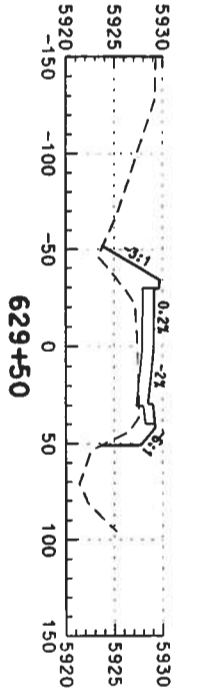


629+50

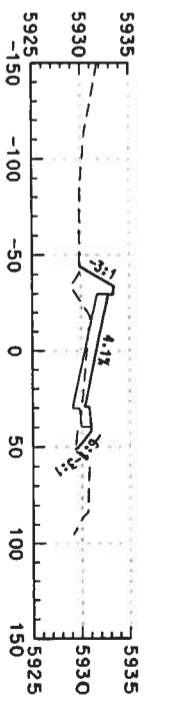


633+00

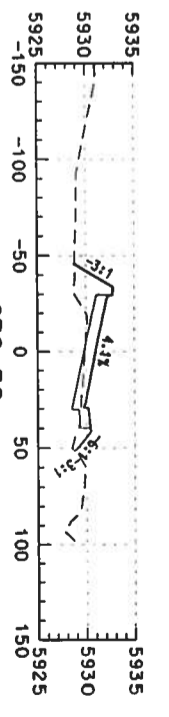


632+50

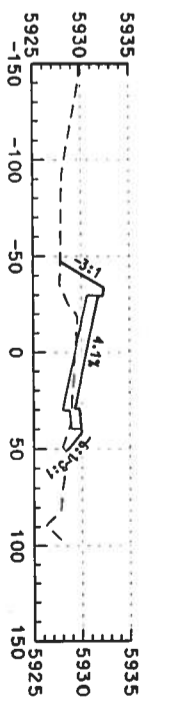


632+00

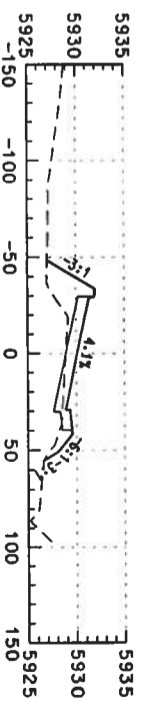

631+50

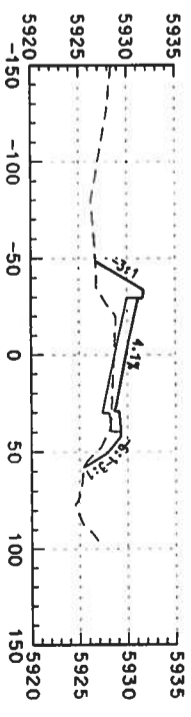

631+09

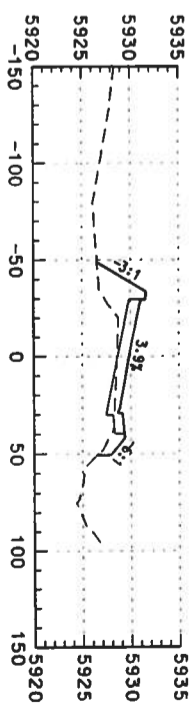


631+00


Computer File Information

Creation Date: 02/14/03 Initials: DAF
 Last Modification Date: Initials:
 Full Path: S:\Tranproj\246042\HwyDes\Plans\
 Drawing File Name: rdks-so-2d129.dgn
 Scale: Units: ENGLISH

Index of Revisions



DOT
DEPARTMENT OF TRANSPORTATION



PBSJ

359 Inverness Dr. South
 Suite K
 Englewood, CO 80112
 Phone: (303) 790-1020
 Fax: (303) 790-1037

5500 Greenwood Plaza Blvd
 Suite 150
 Greenwood Village, CO 80111
 Phone: 303/221-7275
 Fax: 303/221/7276

REGION 1

As Constructed


No. Revisions:
 Revised:
 Void:

US 85 CROSS SECTIONS


Designer: DAF
 Detailer: DAF
 Sheet Subset: Roadway
 Subsets: _____ of _____

Project No./Cod


NH 0852-086
 13429
 Sheet Number: 428

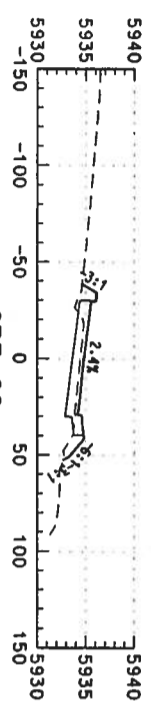


633+50

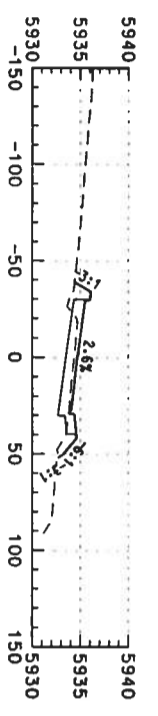


634+00

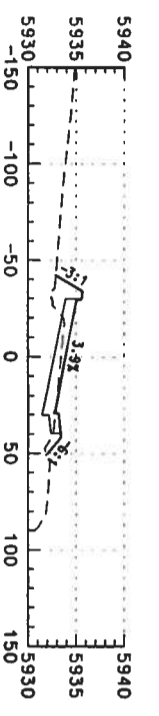


634+42

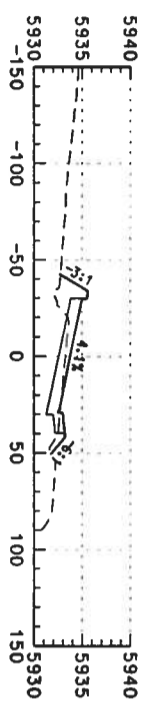


634+50

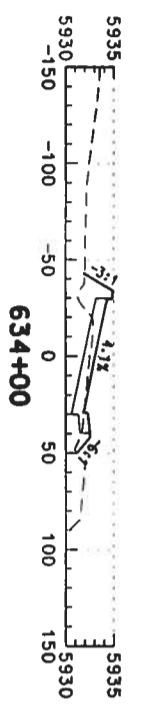


635+00

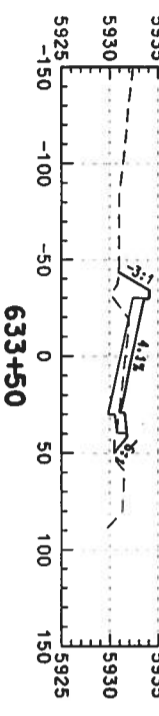


635+50

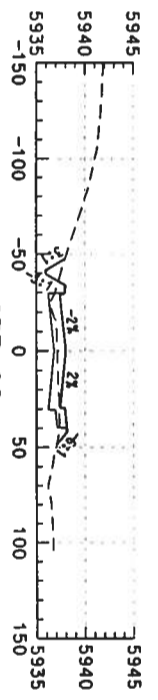


635+30

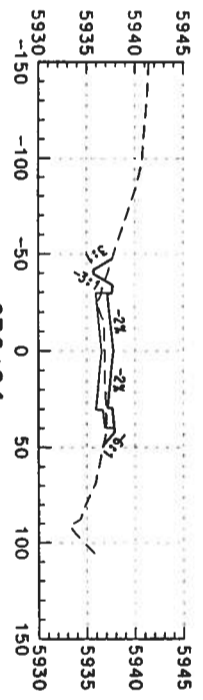


636+00

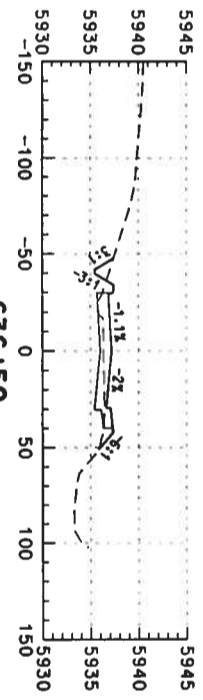


636+50

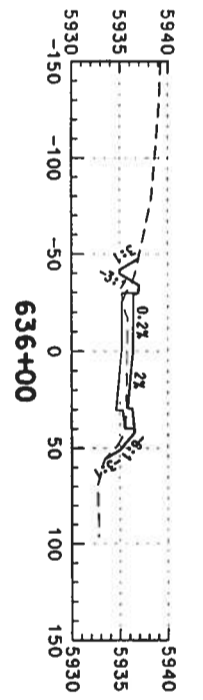


636+84

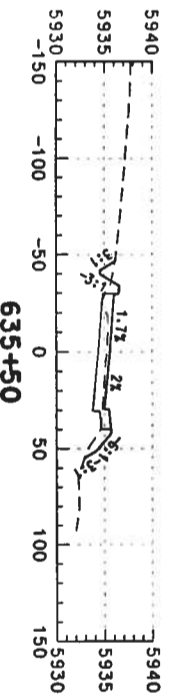


637+00

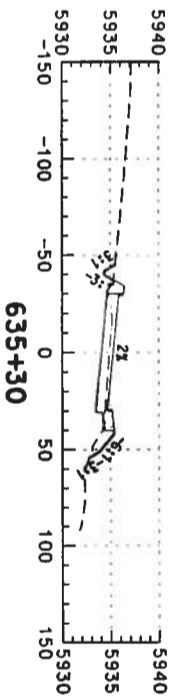


637+50

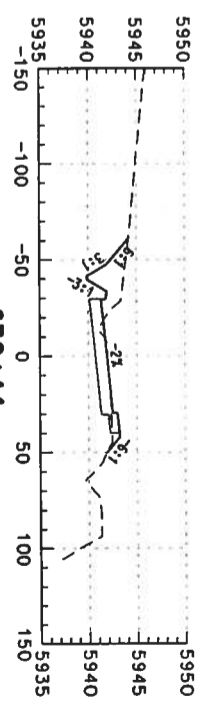


638+00

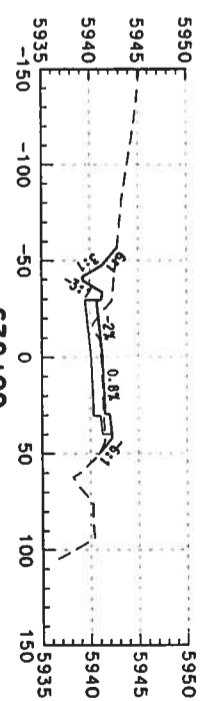


638+50

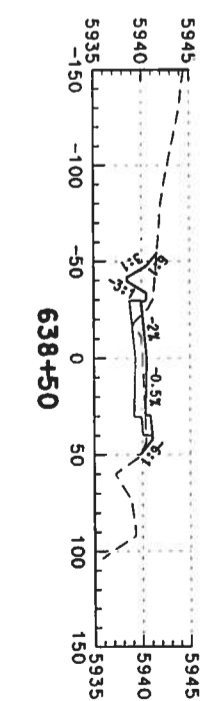

639+00

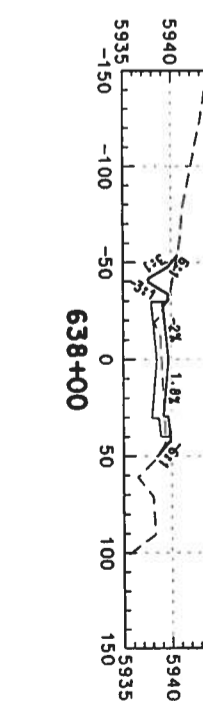

639+44

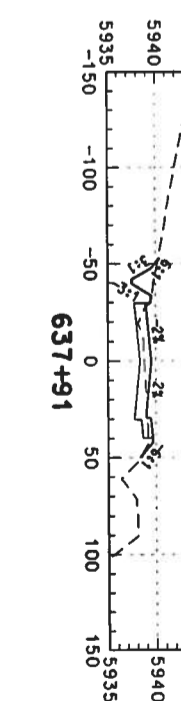

639+50

Computer File Information

Creation Date: 02/14/03
 Last Modification Date:
 Full Path: S:\Transport\246042\2\HW\Des\Plans\
 Drawing File Name: rdxs-so-2d130.dgn
 Scale: Units: ENGLISH

Index of Revisions

Initials:	Date:	Description:
DAF		



359 Inverness Dr. South
 Suite K
 Englewood, CO 80112
 Phone: (303) 790-1020
 FAX: (303) 790-1037



5500 Greenwood Plaza Blvd.
 Suite 150
 Greenwood Village, CO 80111
 Phone: 303/221-7275
 Fax: 303/221/7276

As Constructed
















No. Revisions:
 Revised:
 Void:

US 85 CROSS SECTIONS

Designer: DAF
 Detailer: DAF
 Sheet Subset: Roadway of

Project No./Cod


NH 0852-086
 13429
 Sheet Number: 42

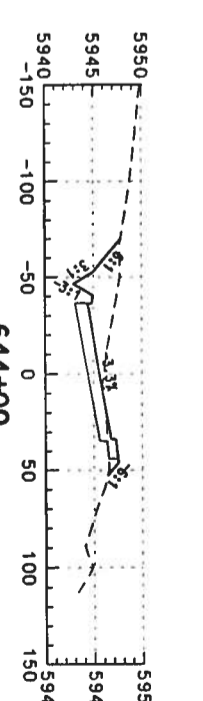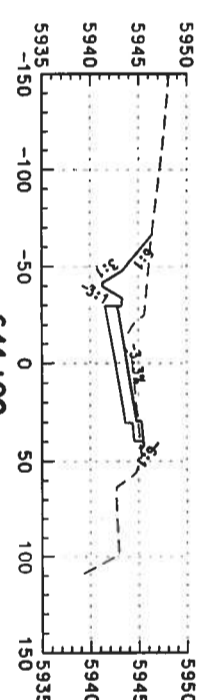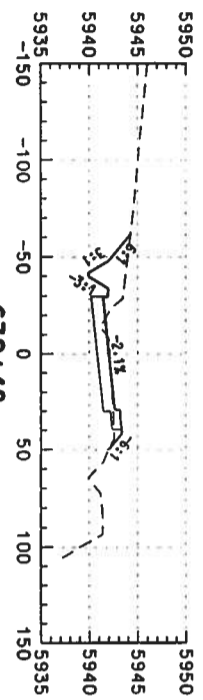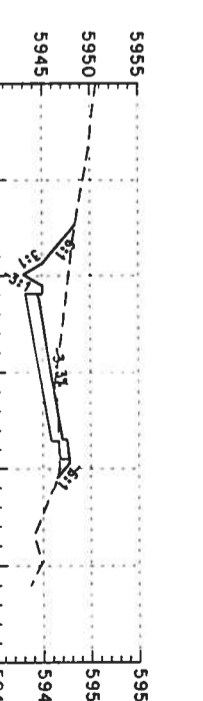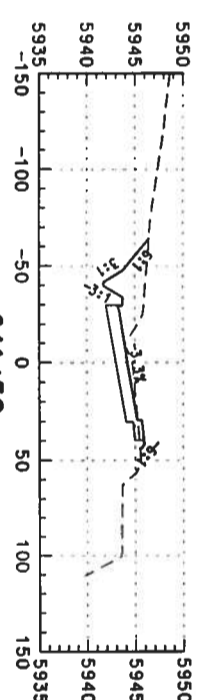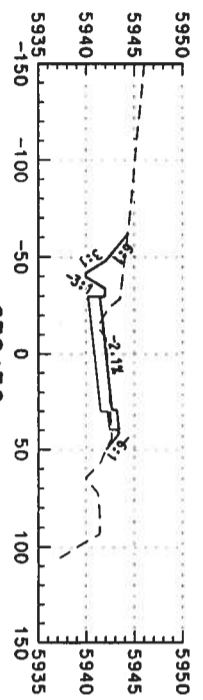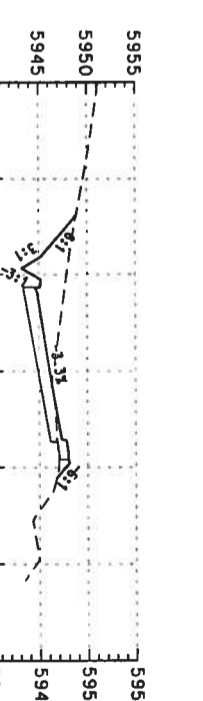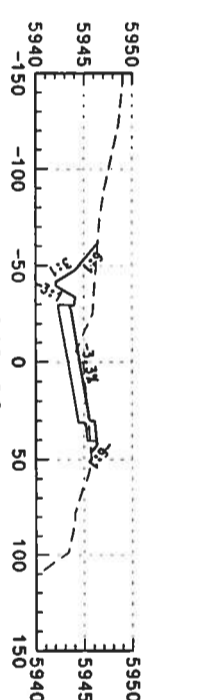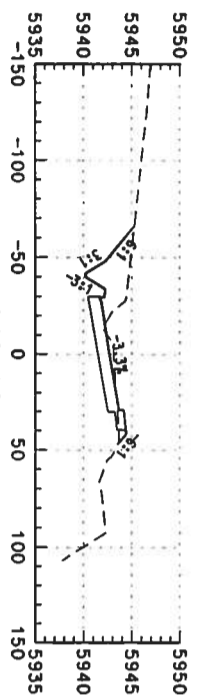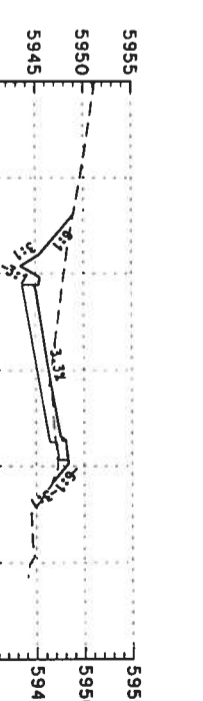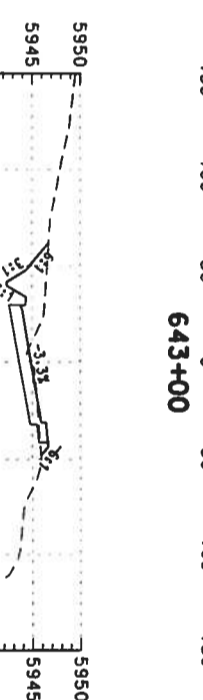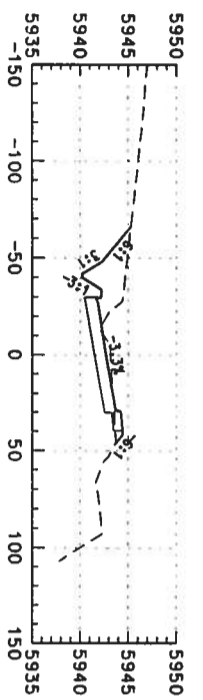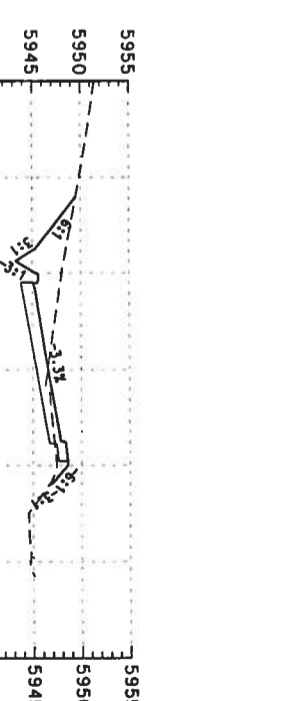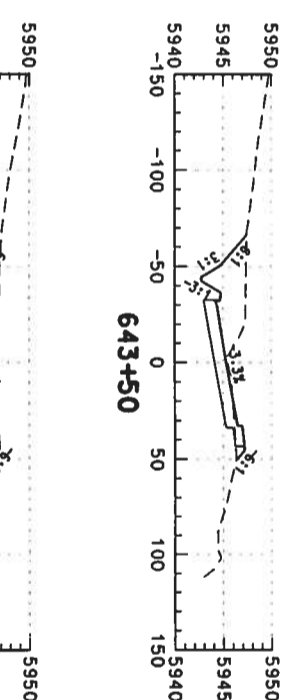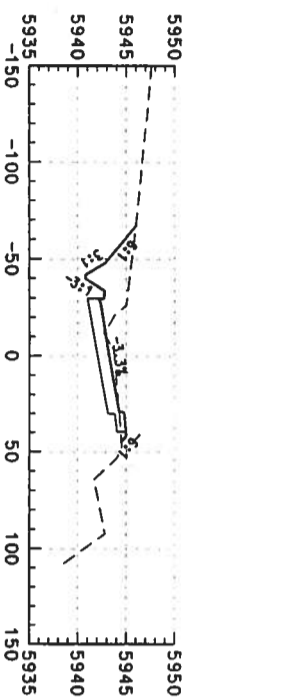

Computer File Information

Creation Date: 02/14/03 Initials: DAF
 Last Modification Date: Initials:
 Full Path: S:\Tranpro\246042.12\HwyDes\Plans\
 Drawing File Name: rdxs-so-2d131.dgn
 Scale: Units: ENGLISH

Index of Revisions



DOT
DEPARTMENT OF TRANSPORTATION

REGION 1

359 Inverness Dr. South
 Suite K
 Englewood, CO 80112
 Phone: (303) 790-1020
 Fax: (303) 790-1037

PBS&J
 5500 Greenwood Plaza Blvd.
 Suite 150
 Greenwood Village, CO 80111
 Phone: 303/221-7275
 Fax: 303/221/7276

As Constructed








No. Revisions:
 Revised:
 Void:

US 85 CROSS SECTIONS

Designer: DAF
 Detailer: DAF
 Sheet Subset: Roadway
 Subst Sheets: of

Project No./Cod

NH 0852-086
 13429
 Sheet Number: 432

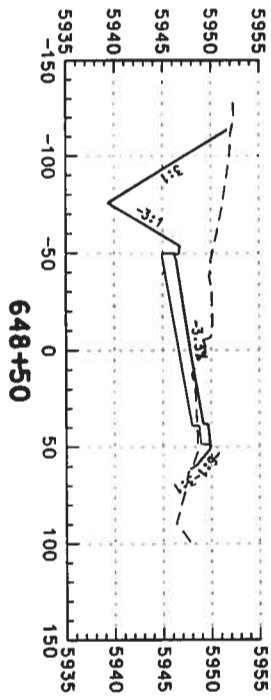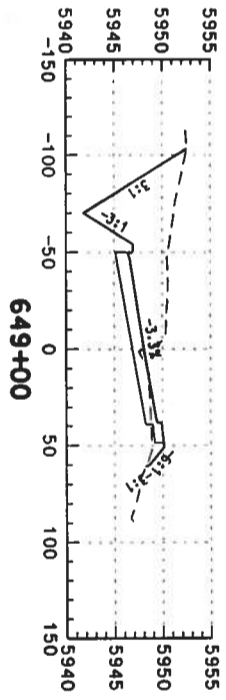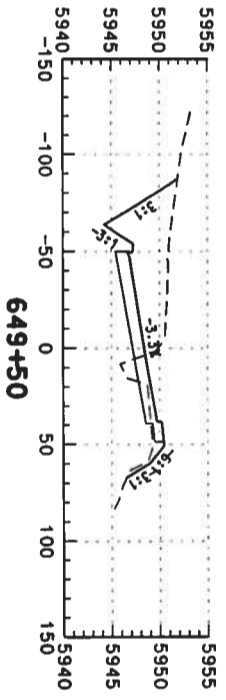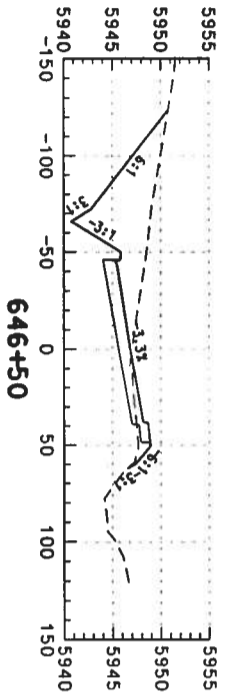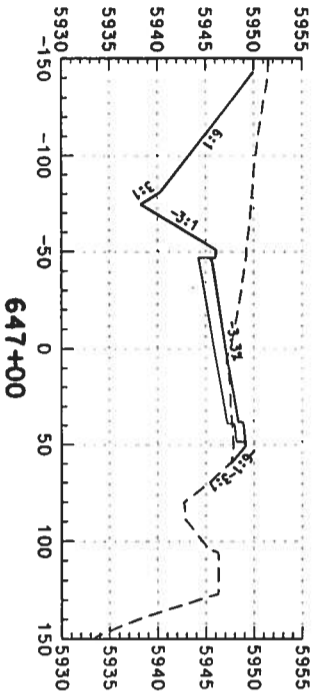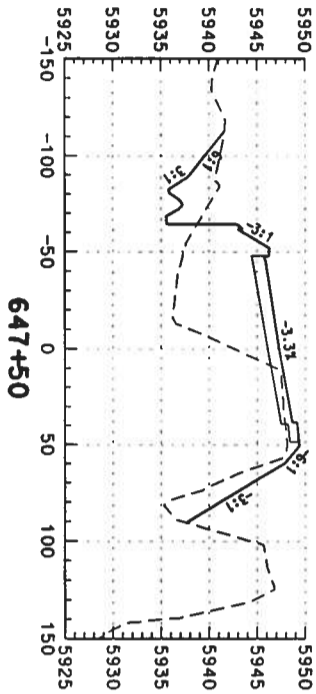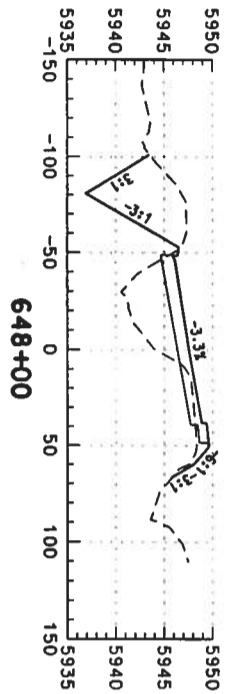

Computer File Information

Creation Date: 02/14/03 Initials: DAF
 Last Modification Date: Initials:
 Full Path: S:\Tranpro\246042.12\HwyDes\Plans\
 Drawing File Name: rdxs-so-24132.dgn
 Scale: Units: ENGLISH

Index of Revisions



REGION 1

359 Inverness Dr. South
 Suite K
 Englewood, CO 80112
 Phone: (303) 790-1020
 Fax: (303) 790-1037



5500 Greenwood Plaza Blvd.
 Suite 150
 Greenwood Village, CO 80111
 Phone: 303/221-7275
 Fax: 303/221/7276

As Constructed

















No. Revisions:	
Revised:	
Void:	

US 85 CROSS SECTIONS

Designer: DAF Structure Numbers:
 Detailer: DAF Subsets:
 Sheet Subset: Roadway of

Project No./Cod

NH 0852-086
 13429
 Sheet Number: 431

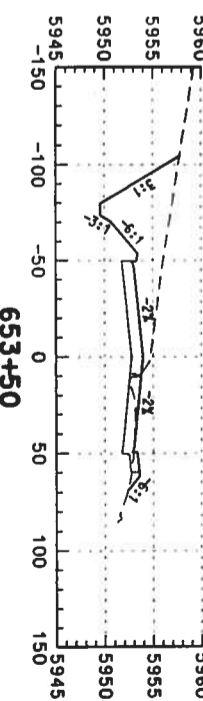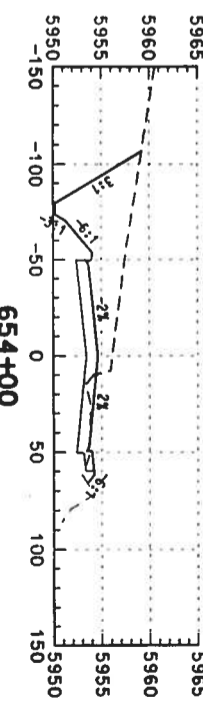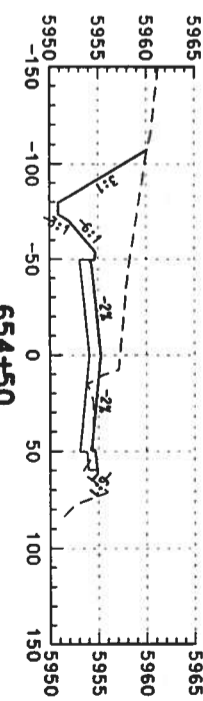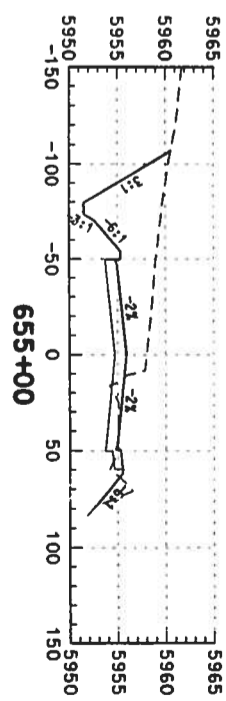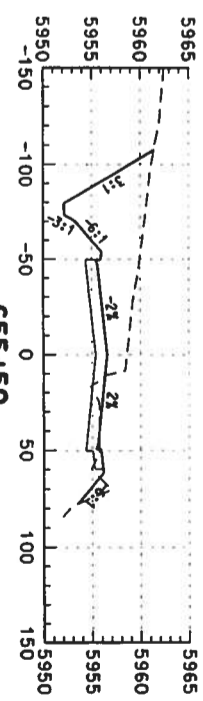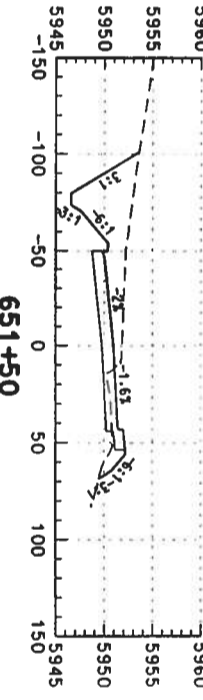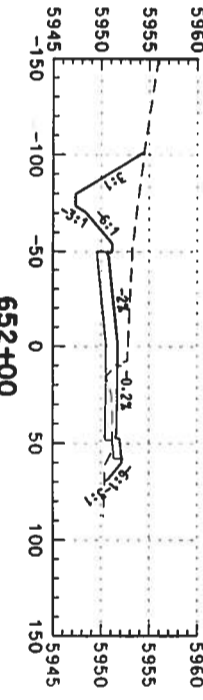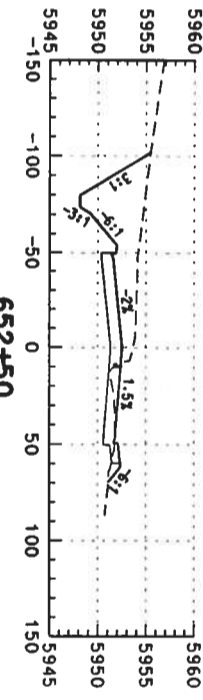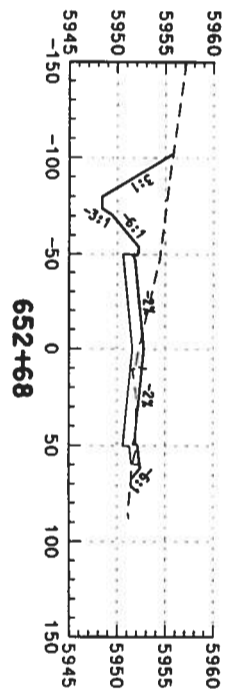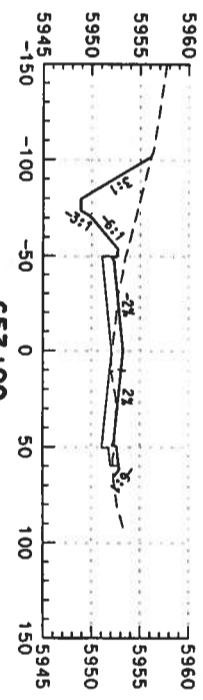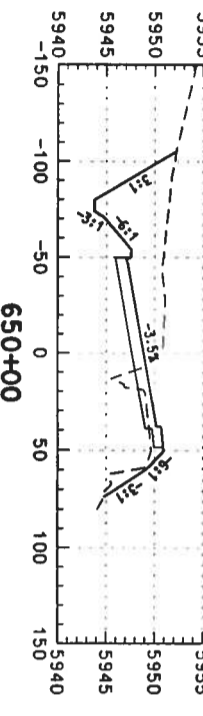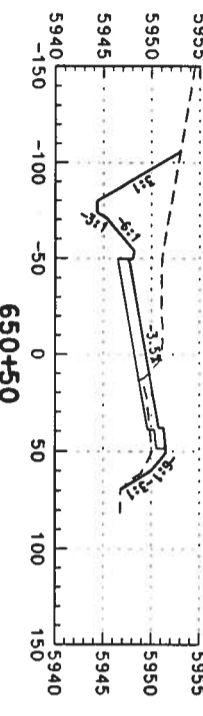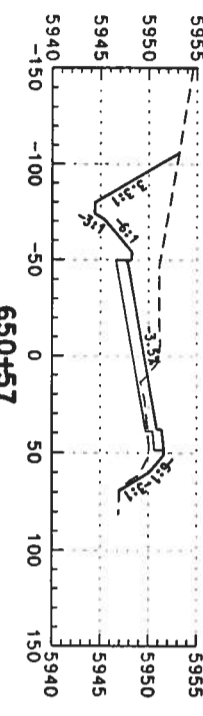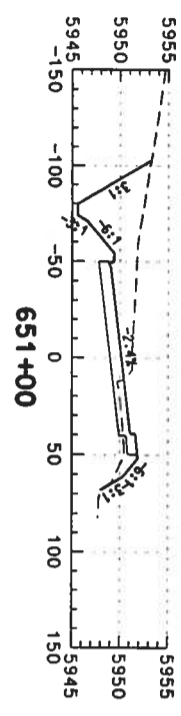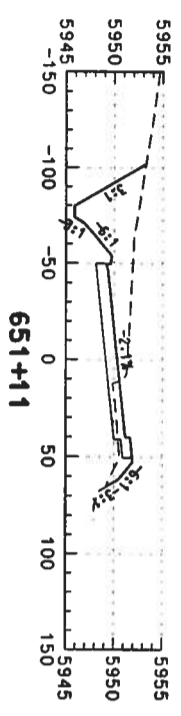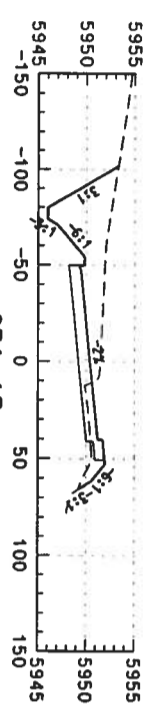

Computer File Information

Creation Date: 02/14/03
 Last Modification Date: 02/14/03
 Full Path: S:\Tranproj\246042.12\HwyDes\Plans\
 Drawing File Name: rdxs-so-2d133.dgn
 Scale: Units: ENGLISH

Index of Revisions



359 Riverbess Dr. South
 Suite K
 Englewood, CO 80112
 Phone: (303) 790-1020
 Fax: (303) 790-1037



5500 Greenwood Plaza Blvd.
 Suite 150
 Greenwood Village, CO 80111
 Phone: 303/221-7275
 Fax: 303/221-7276

REGION 1

As Constructed














No. Revisions:
 Revised:
 Void:

US 85 CROSS SECTIONS

Designer: DAF
 Detailer: DAF
 Sheet Subset: Roadway
 Subsets:
 of

Project No./Cod

NH 0852-086
 13429
 Sheet Number: 432

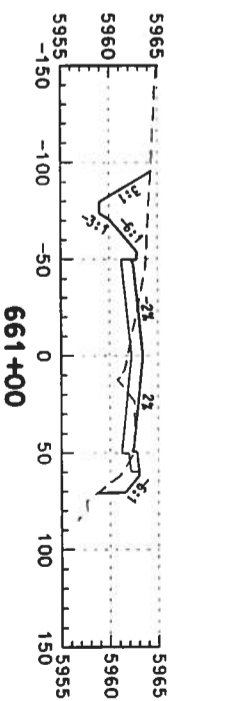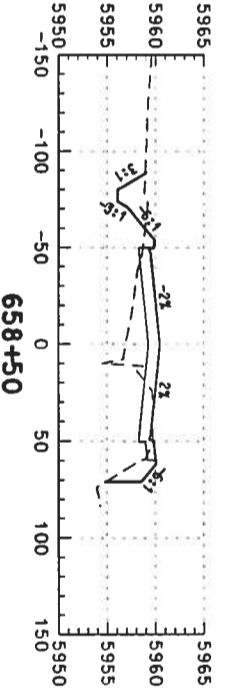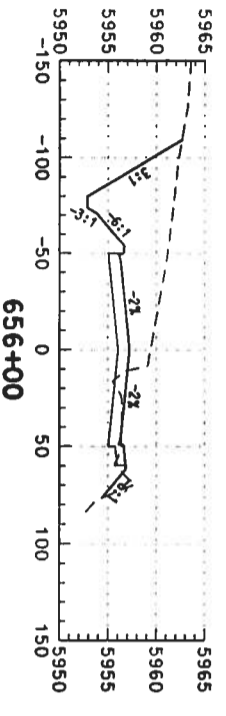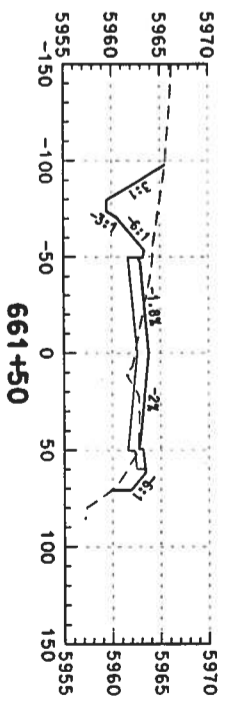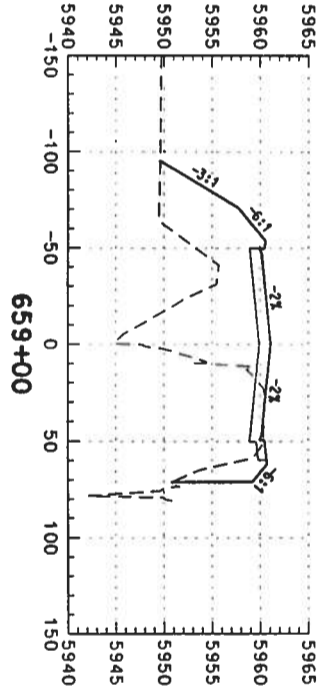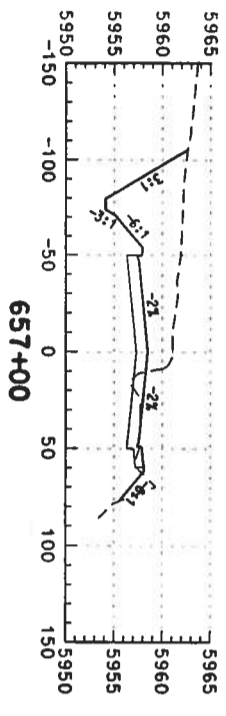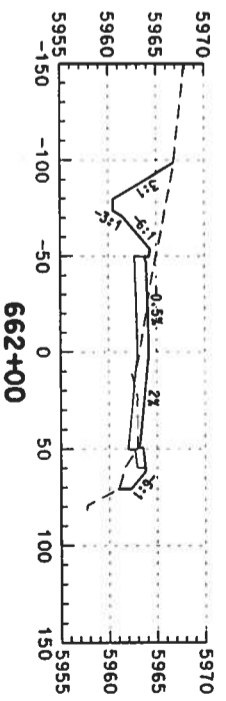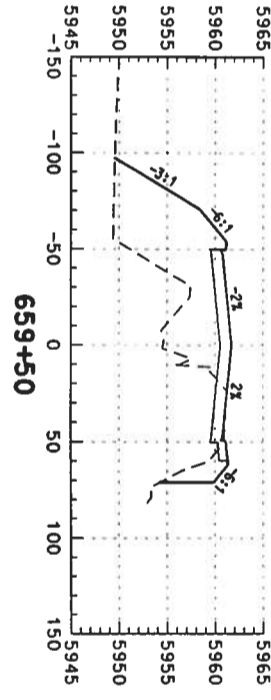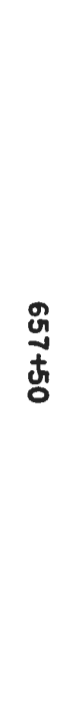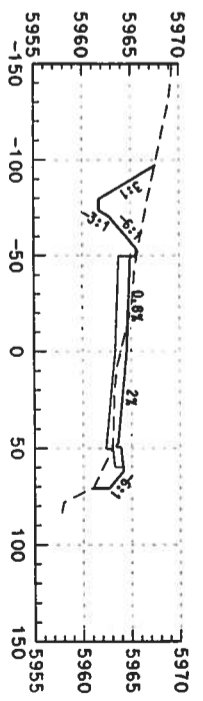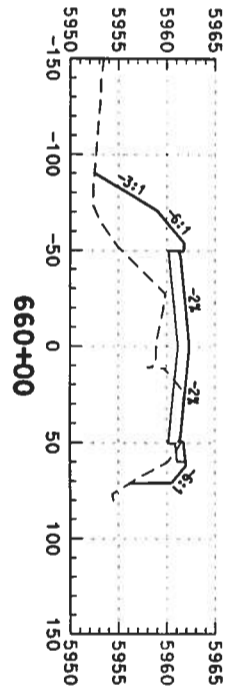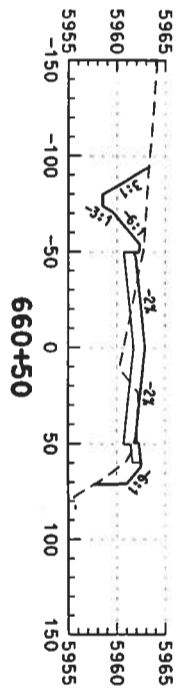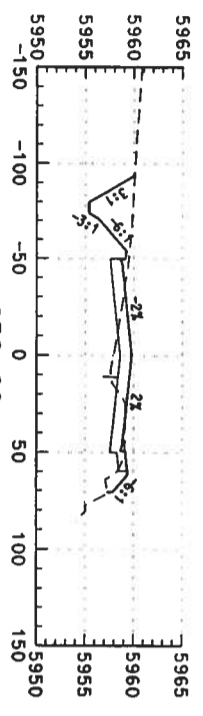

Computer File Information

Creation Date: 02/14/03 Initials: DAF
 Last Modification Date: Initials:
 Full Path: S:\Trompro\246042\2\HydDes\Plans\
 Drawing File Name: rdxs-so-2d134.dgn
 Scale: Units: ENGLISH

Index of Revisions



358 Inverness Dr. South
 Suite K
 Englewood, CO 80112
 Phone: (303) 790-1020
 Fax: (303) 790-1037



5500 Greenwood Plaza Blvd.
 Suite 150
 Greenwood Village, CO 80111
 Phone: 303/221-7275
 Fax: 303/221/7276

REGION I

As Constructed















No. Revisions:
 Revised:
 Void:

US 85 CROSS SECTIONS

Designer: DAF
 Detailer: DAF
 Sheet Subset: Roadway
 Subset Sheets: of

Project No./Code

NH 0852-086
 13429
 Sheet Number: 433

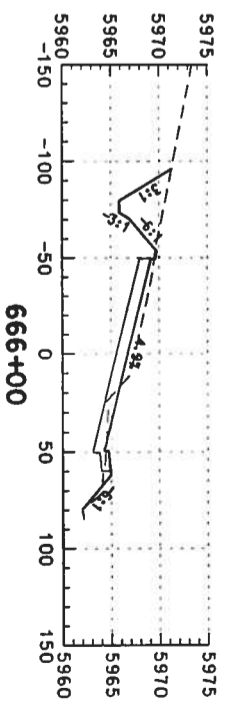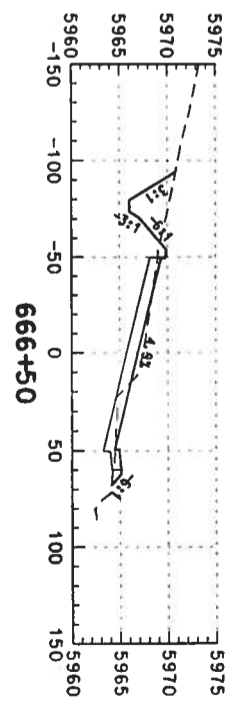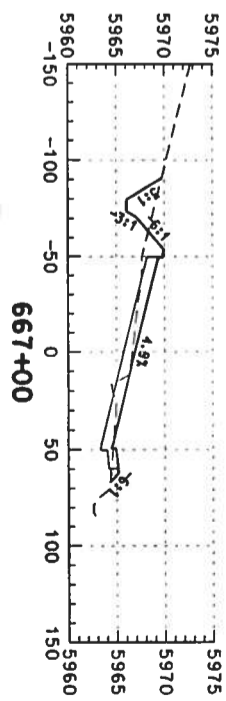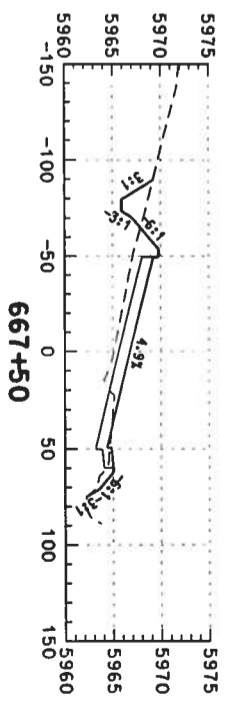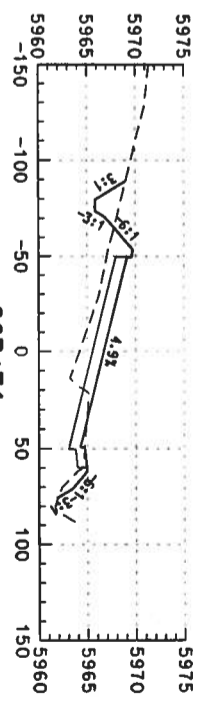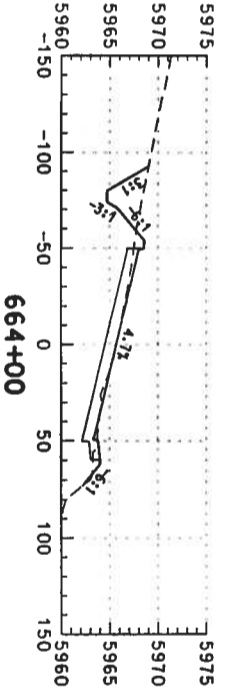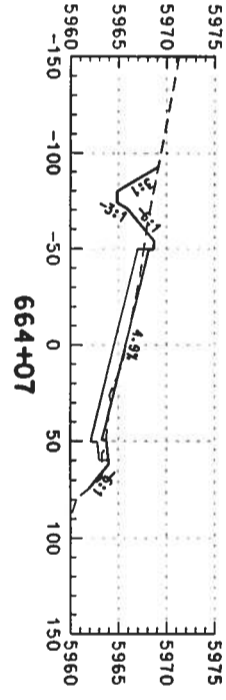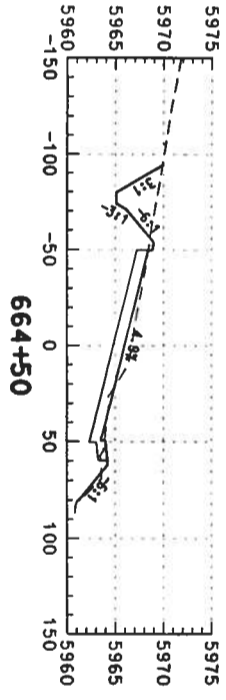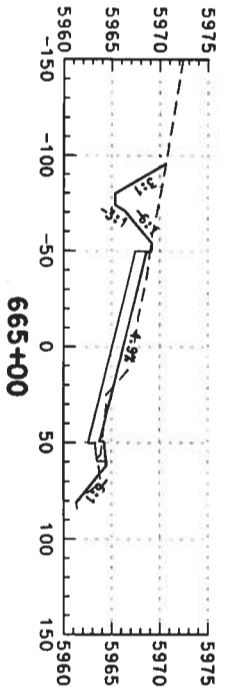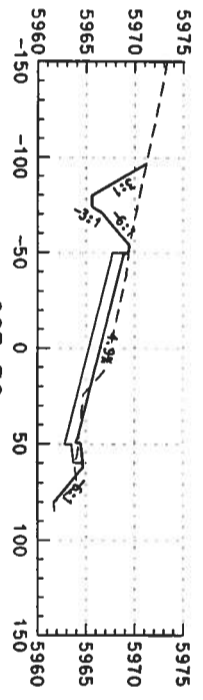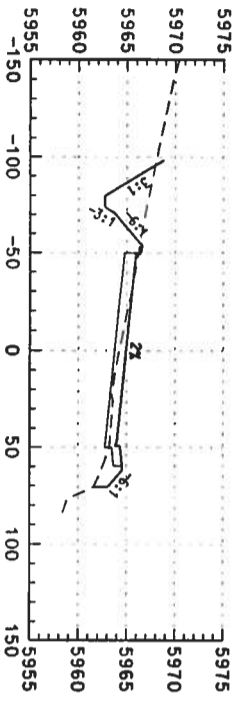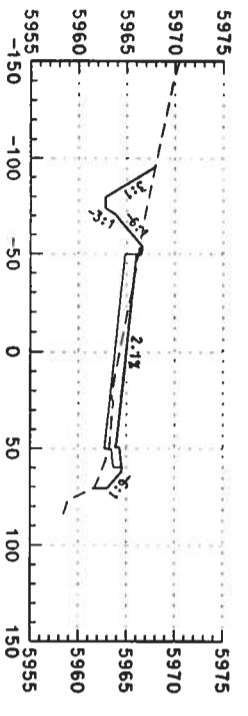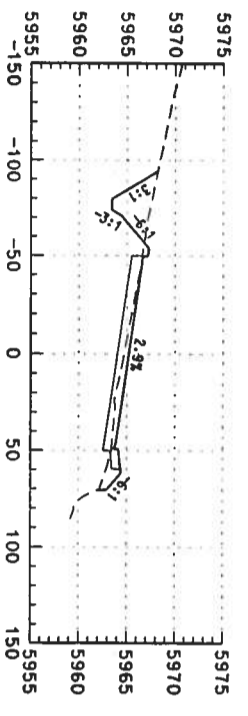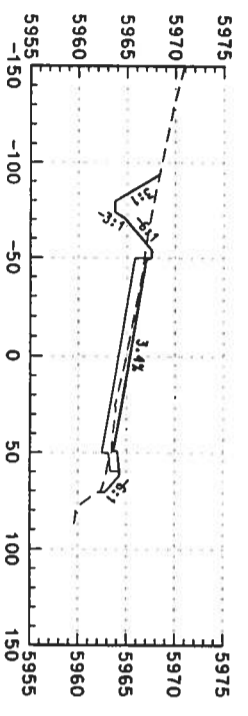

Computer File Information

Creation Date: 02/14/03 Initials: DAF
 Lost Modification Date: Initials:
 Full Path: S:\Trompro\246042\Hydres\Plans\
 Drawing File Name: rdxs-so-2d135.dgn
 Scale: Units: ENGLISH

Index of Revisions



358 Inverness Dr. South
 Suite K
 Englewood, CO 80112
 Phone: (303) 790-1020
 Fax: (303) 790-1037

REGION 1



5500 Greenwood Plaza Blvd.
 Suite 150
 Greenwood Village, CO 80111
 Phone: 303/221-7275
 Fax: 303/221/7276

As Constructed






No. Revisions:
 Revised:
 Void:

US 85 CROSS SECTIONS

Designer: DAF
 Detailer: DAF
 Sheet Subset: Roadway
 Subsheet Numbers:
 of

Project No./Code

NH 0852-086
 13429
 Sheet Number: 434

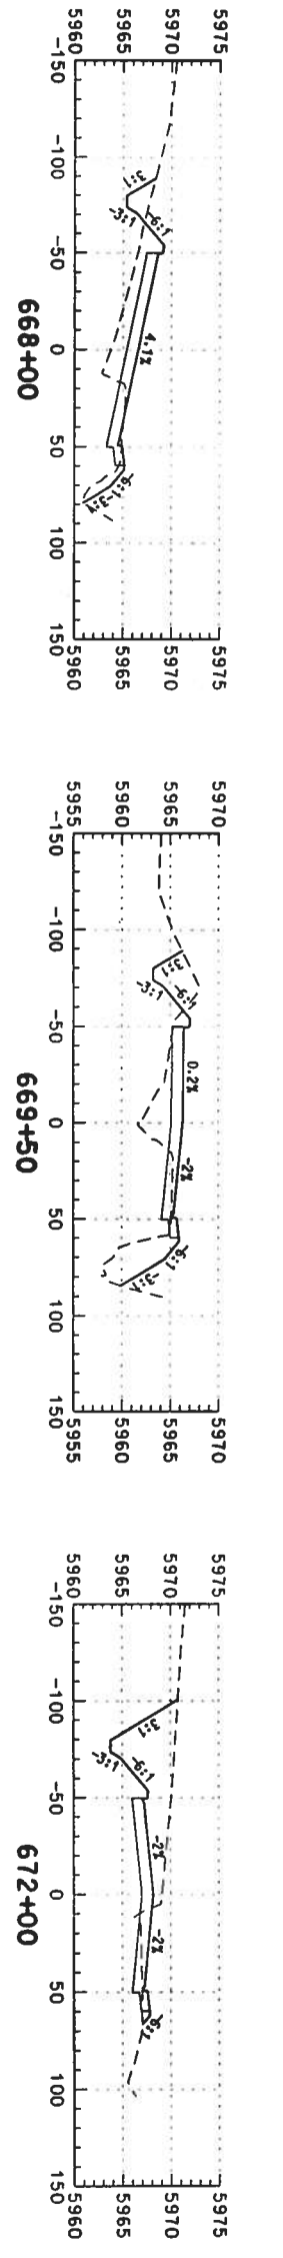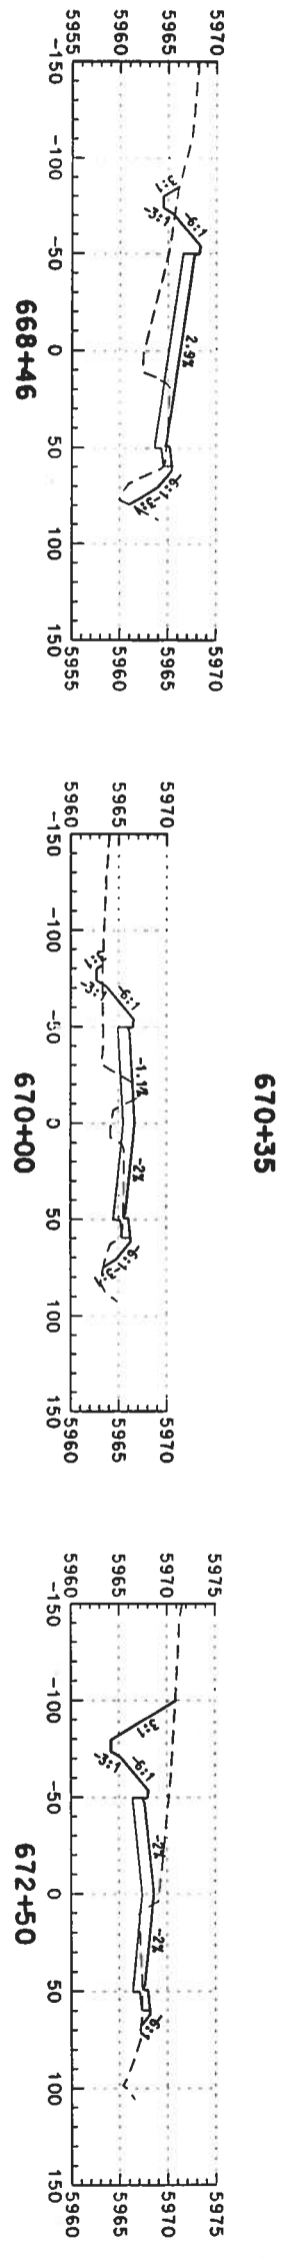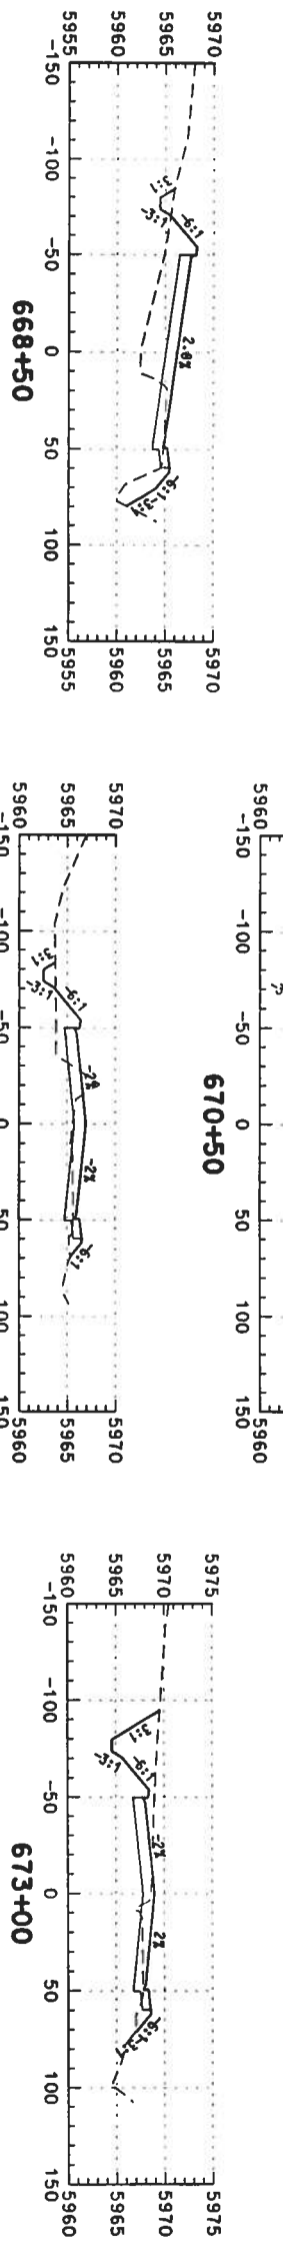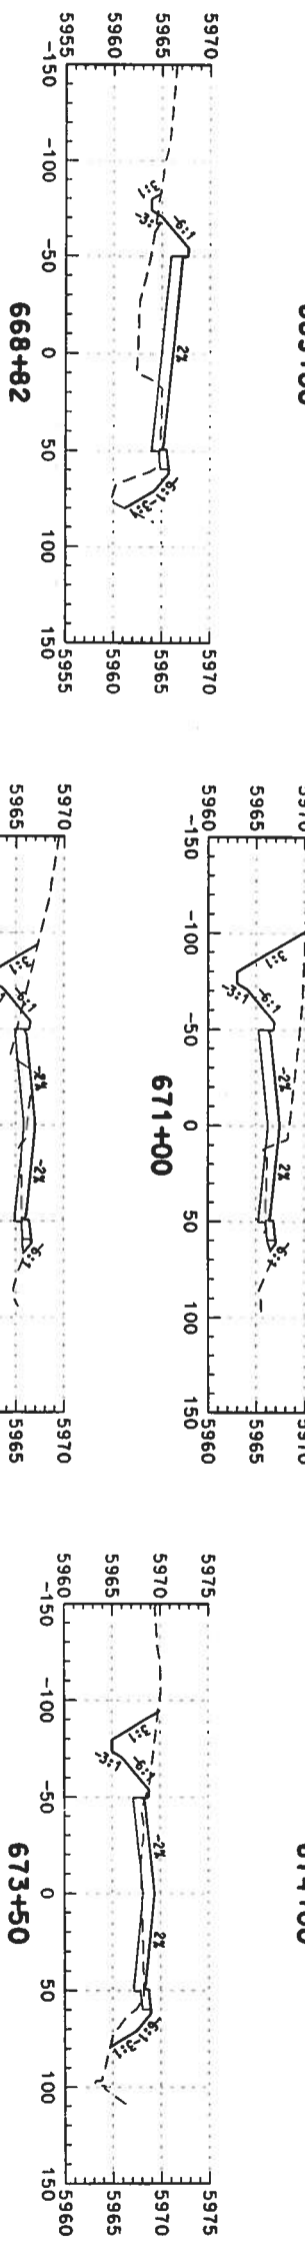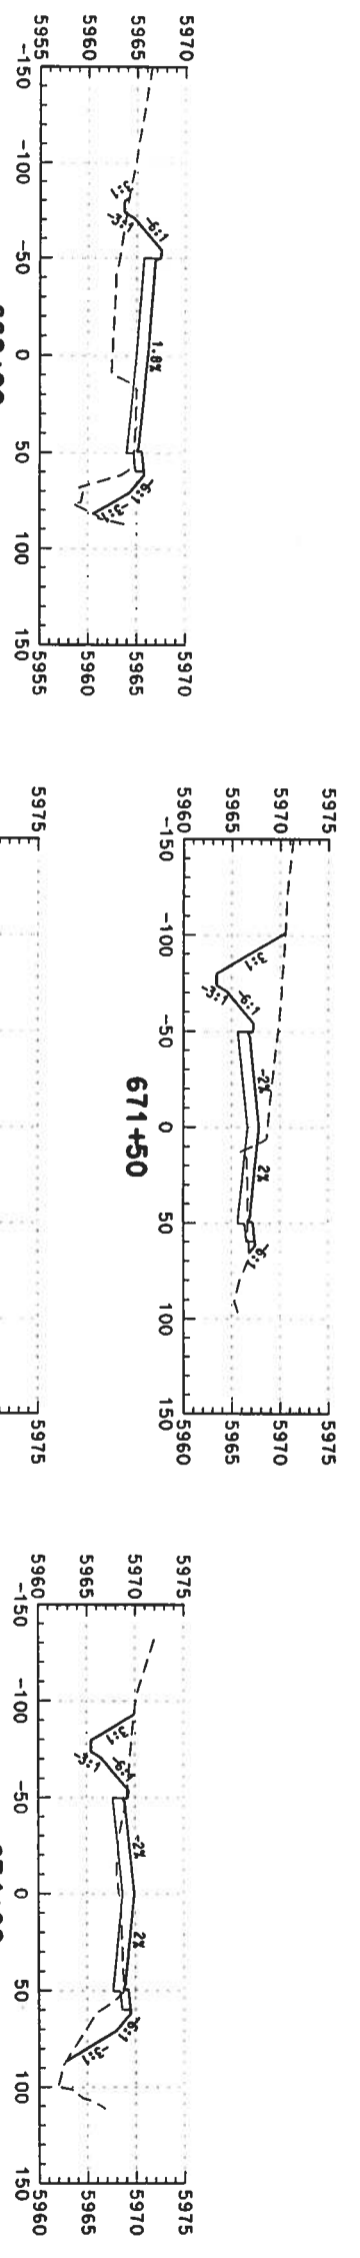

Computer File Information

Creation Date: 02/14/03 Initials: DAF
 Lost Modification Date: Initials:
 Full Path: S:\Itrproj\246042\2\Hydres\Plans\
 Drawing File Name: rdx-so-2d136.dgn
 Scale: Units: ENGLISH

Index of Revisions



359 Inverness Dr. South
 Suite K
 Englewood, CO 80122
 Phone: (303) 790-1020
 Fax: (303) 790-1037

REGION 1



5500 Greenwood Plaza Blvd.
 Suite 150
 Greenwood Village, CO 80111
 Phone: 303/221-7275
 Fax: 303/221-7276

As Constructed














No. Revisions:
 Revised:
 Void:

US 85 CROSS SECTIONS

Designer: DAF
 Detailer: DAF
 Sheet Subset: Roadway
 Subsets: _____ of _____

Project No./Code


NH 0852-086
 13429
 Sheet Number: 435

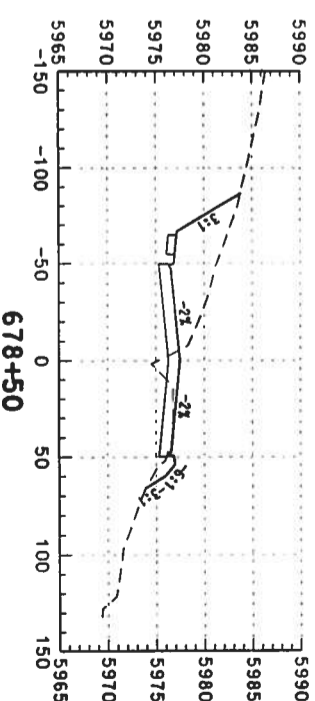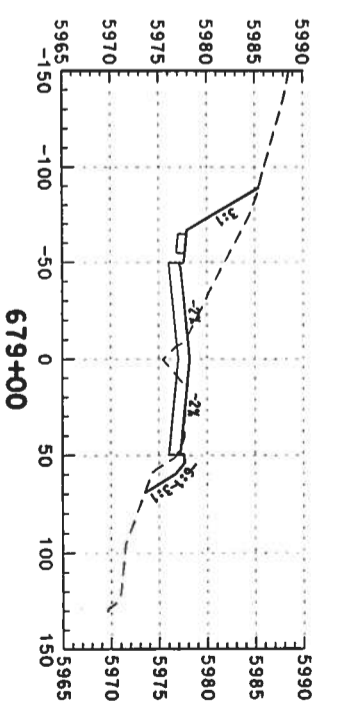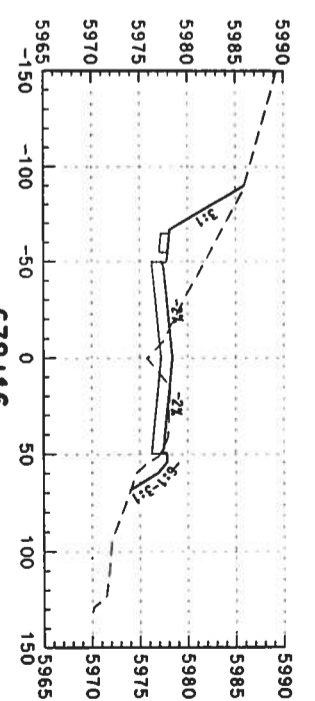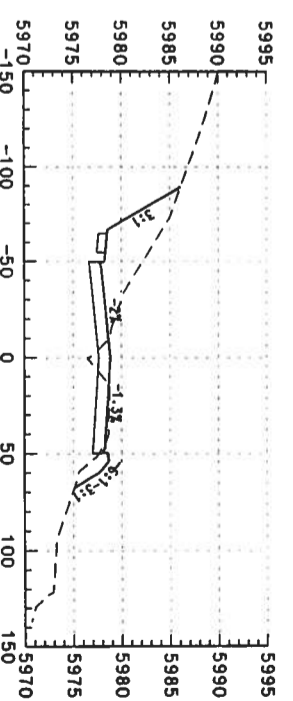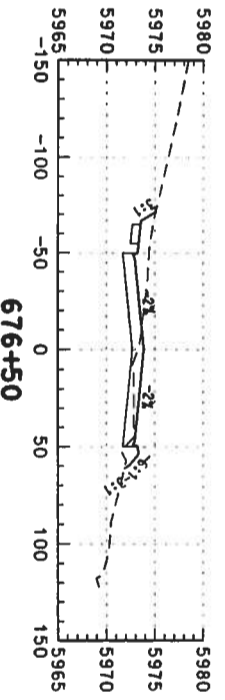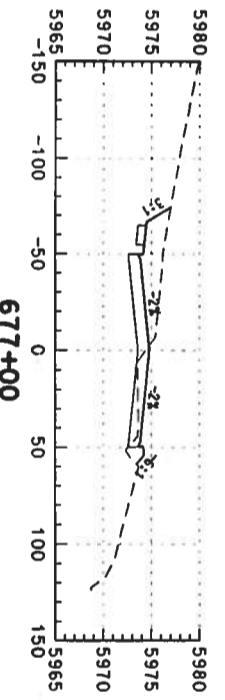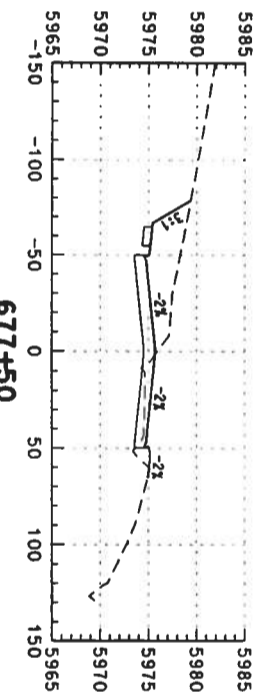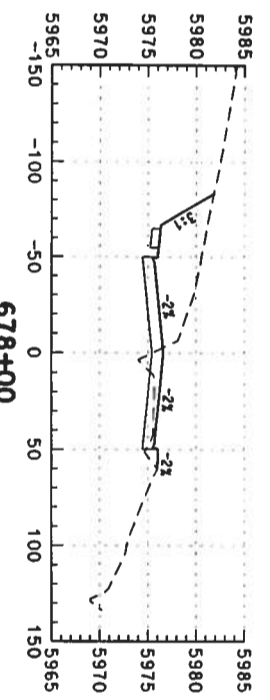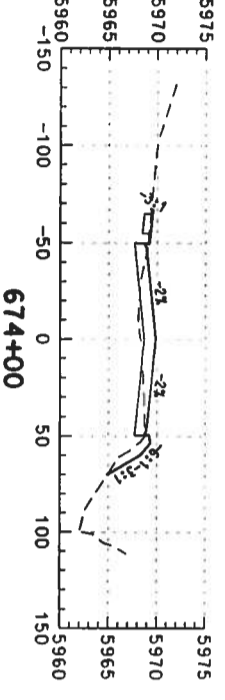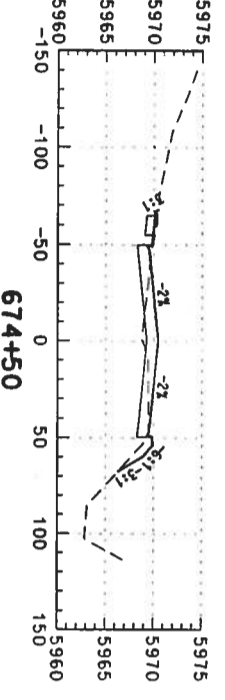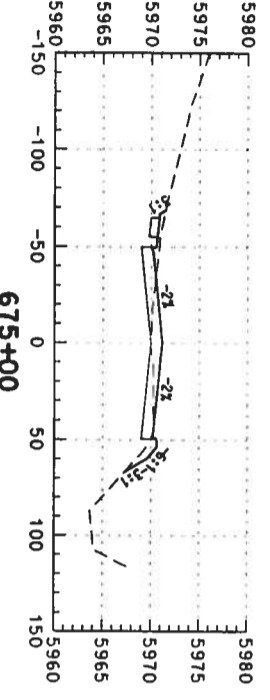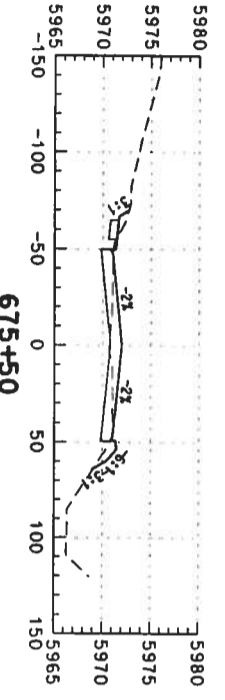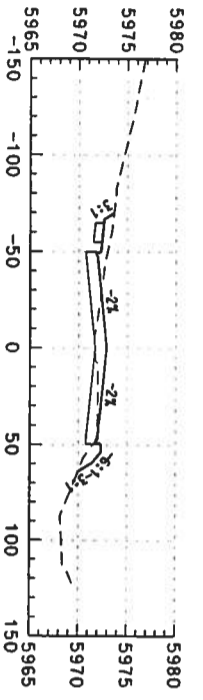

Computer File Information

Creation Date: 02/14/03
 Last Modification Date: 02/14/03
 Full Path: S:\Tranproj\246042\HwyDes\Plans\
 Drawing File Name: rdxs-so-2d137.dgn
 Scale: Units: ENGLISH

Index of Revisions



359 Inverness Dr. South
 Suite K
 Englewood, CO 80112
 Phone: (303) 790-1020
 Fax: (303) 790-1037



5500 Greenwood Plaza Blvd.
 Suite 150
 Greenwood Village, CO 80111
 Phone: 303/221-7275
 Fax: 303/221/7276

As Constructed













No. Revisions:	
Revised:	
Void:	

US 85 CROSS SECTIONS

Designer:	DAF	Structure	
Detailer:	DAF	Numbers	
Sheet Subset:	Roadway	Subset Sheets:	

Project No./Cod
 NH 0852-086

Sheet Number:
 13429
 of 434

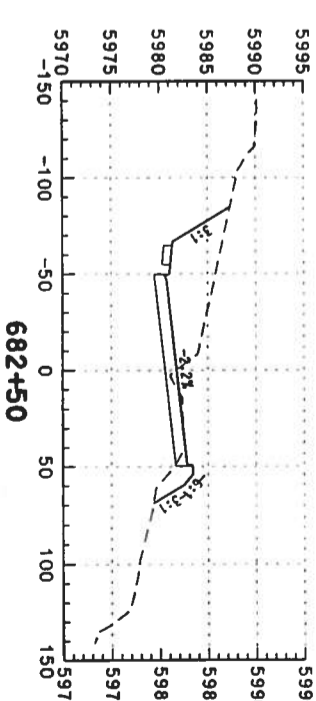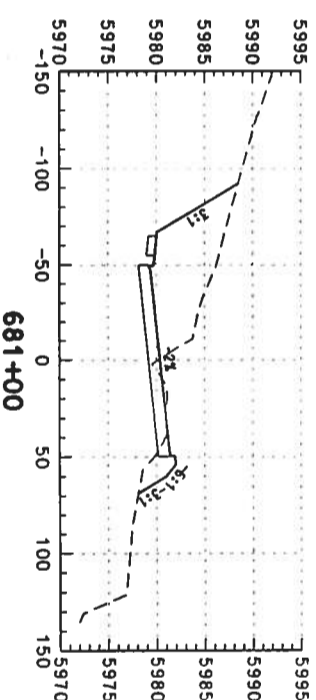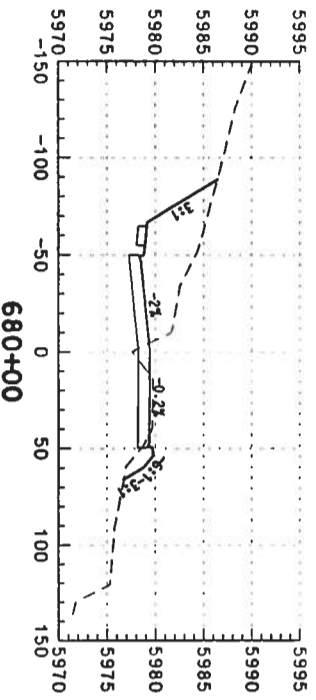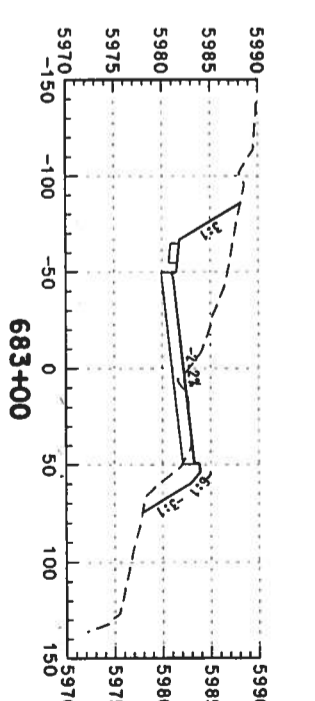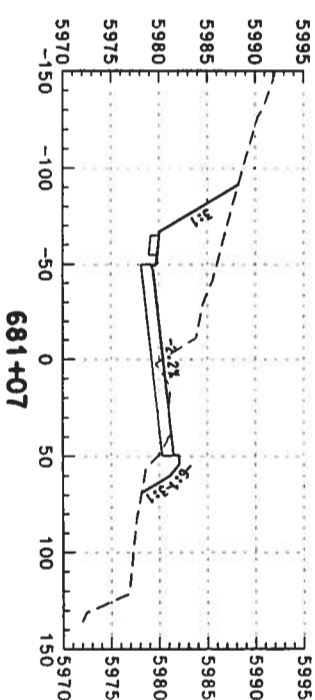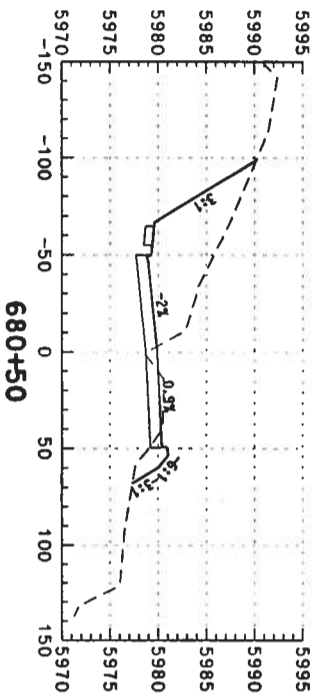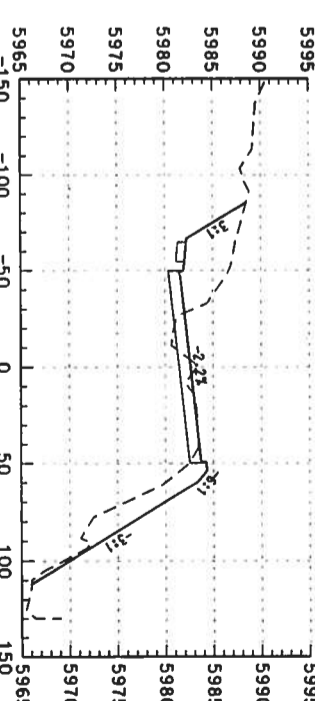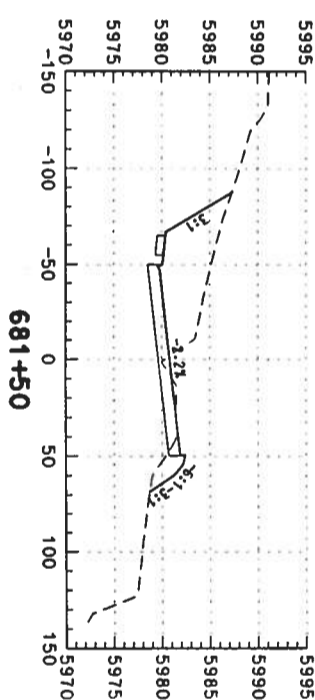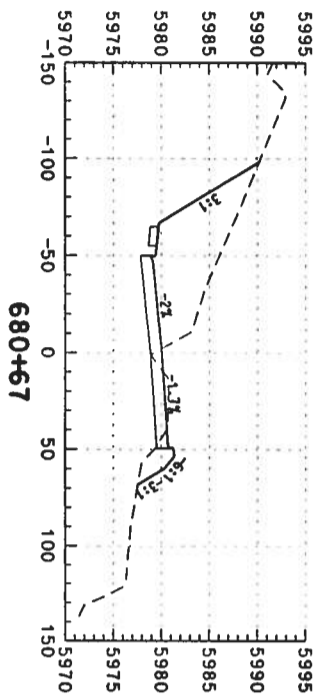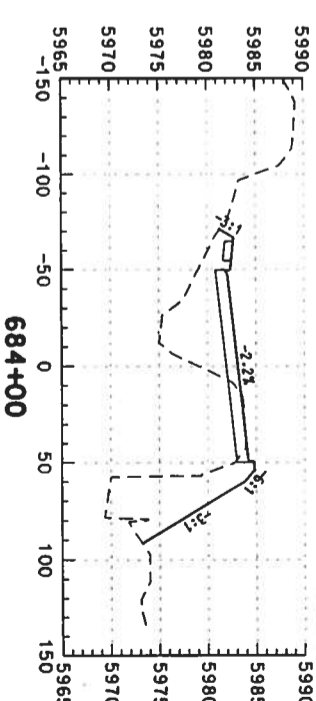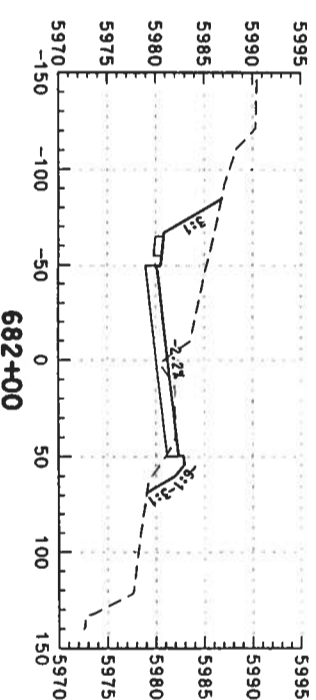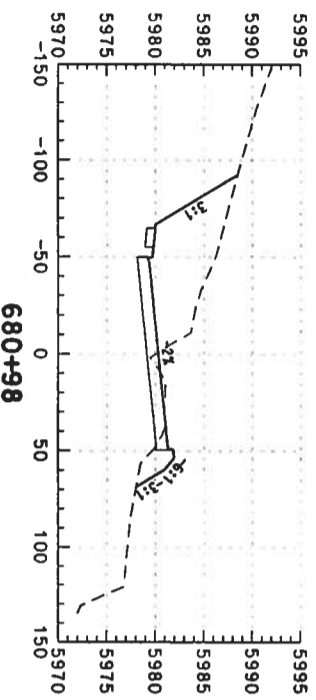


Computer File Information

Creation Date: 02/14/03 Initials: DAF
 Last Modification Date: Initials:
 Full Path: S:\Tranpro\246042\246042\HWYDes\Plans\
 Drawing File Name: rdxs-so-2d138.dgn
 Scale: Units: ENGLISH

Index of Revisions

No.	Description	Date	Initials



DOT
DEPARTMENT OF TRANSPORTATION

359 Inverness Dr. South
 Suite K
 Englewood, CO 80122
 Phone: (303) 790-1020
 Fax: (303) 790-1037

PBSJ

5500 Greenwood Plaza Blvd.
 Suite 150
 Greenwood Village, CO 80111
 Phone: 303/221-7275
 Fax: 303/221-7276

As Constructed


No. Revisions:	
Revised:	
Void:	

US 85 CROSS SECTIONS


Designer:	DAF
Detailer:	DAF
Sheet Subset:	Roadway
Structure Numbers:	
Subset Sheets:	
of	

Project No./Code


NH 0852-086
 13429
 Sheet Number: 437

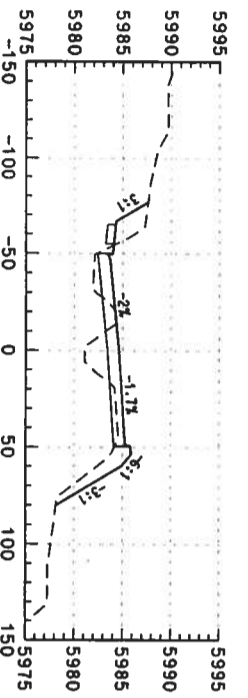


685+18

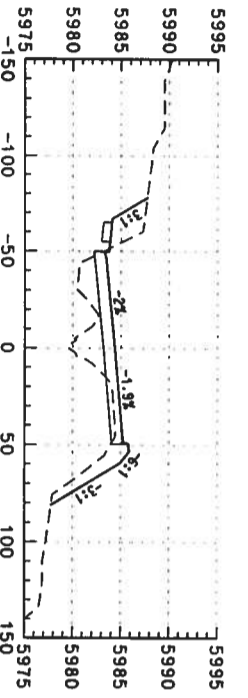


685+00

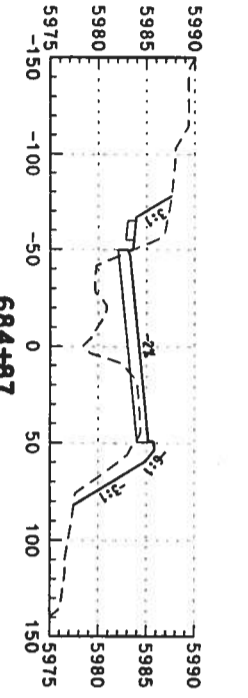


684+87

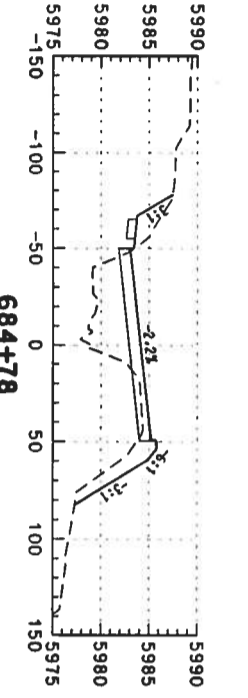


684+78

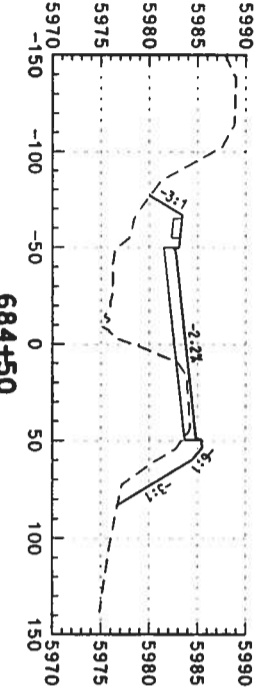


684+50

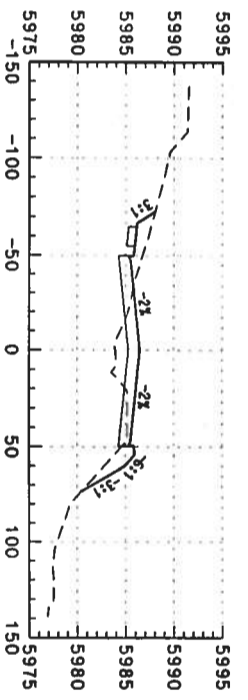


686+69

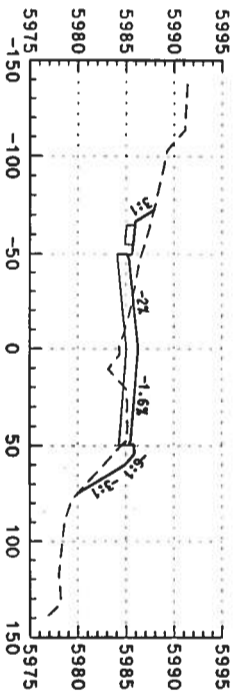


686+50

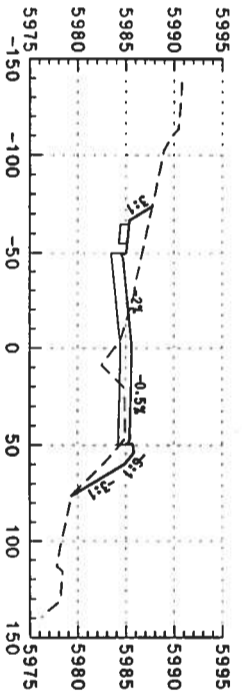


686+00

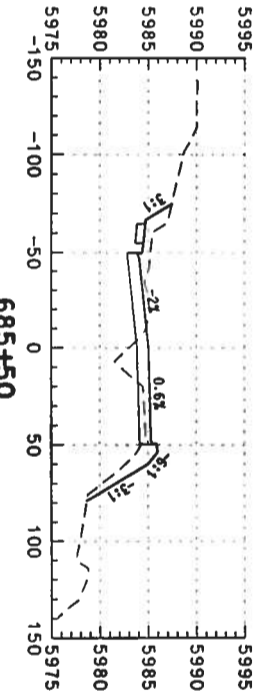


685+50

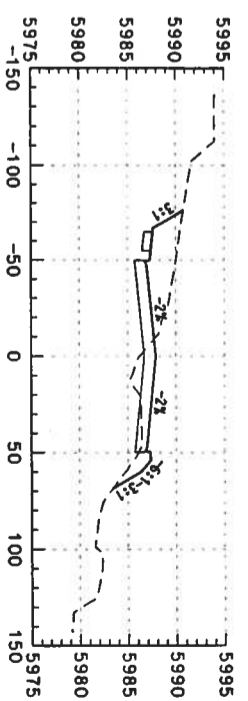


688+50

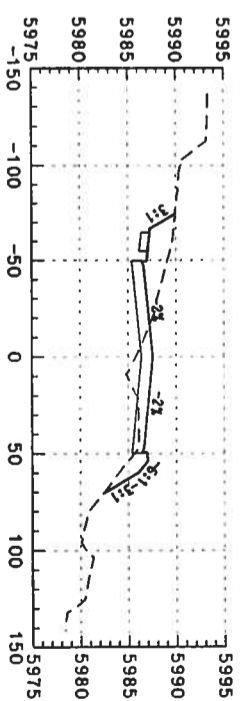

688+00

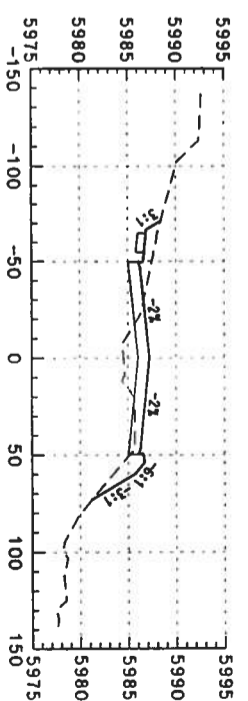

687+50

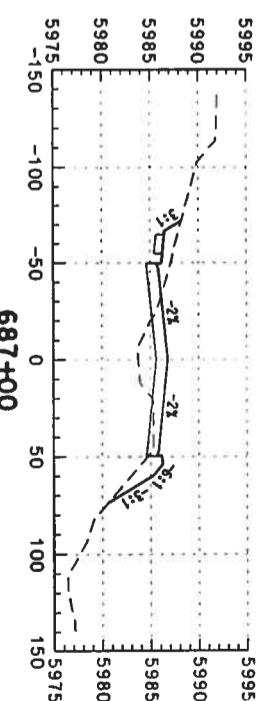

687+00

Computer File Information

Creation Date: 02/14/03 Initials: DAF
 Last Modification Date: Initials:
 Full Path: S:\Tranpro\246042.12\HwyDes\Plans\
 Drawing File Name: rdvs-so-24139.dgn
 Scale: Units: ENGLISH

Index of Revisions



359 Inverness Dr. South
 Suite K
 Englewood, CO 80112
 Phone: (303) 790-1020
 Fax: (303) 790-1037

REGION 1



5500 Greenwood Plaza Blvd.
 Suite 150
 Greenwood Village, CO 80111
 Phone: 303/221-7275
 Fax: 303/221/7276

As Constructed













No. Revisions:
 Revised:
 Void:

US 85 CROSS SECTIONS

Designer: DAF
 Detailer: DAF
 Sheet Subset: Roadway
 Structure Numbers:
 Subset Sheets: of

Project No./Cod

NH 0852-086
 13429
 Sheet Number: 438

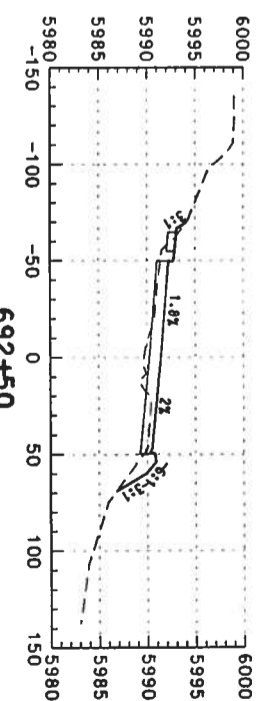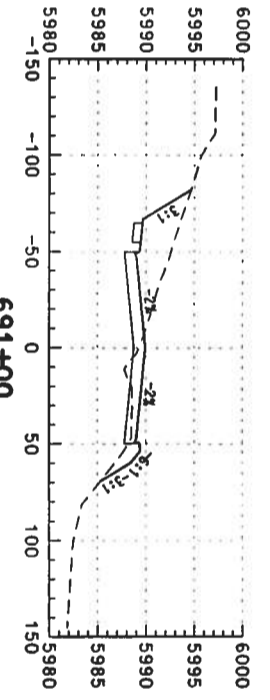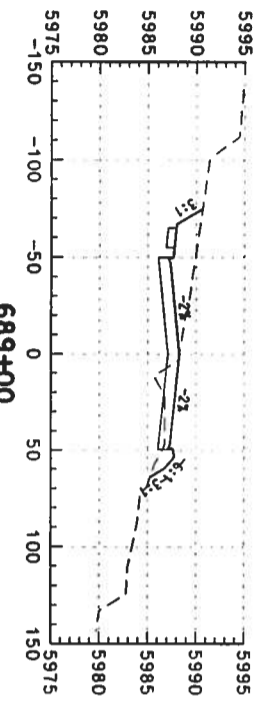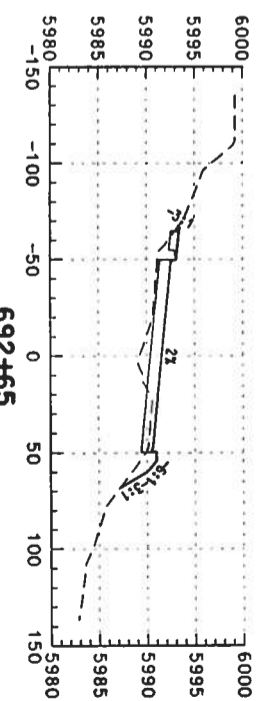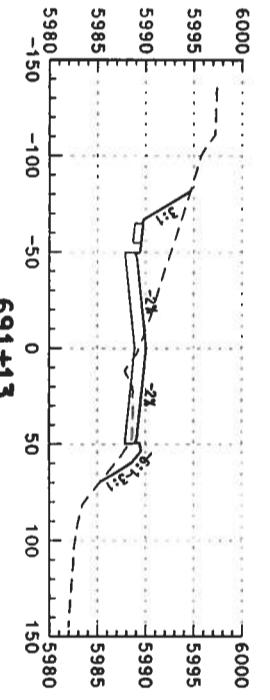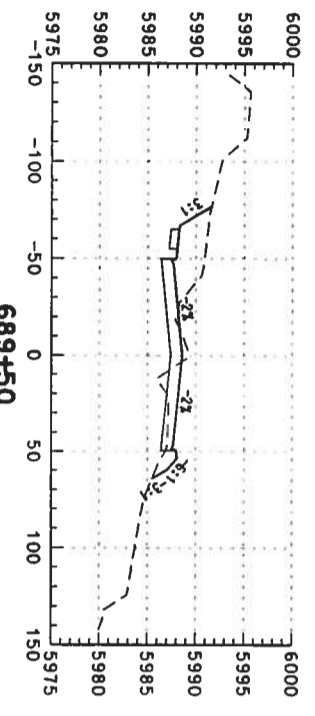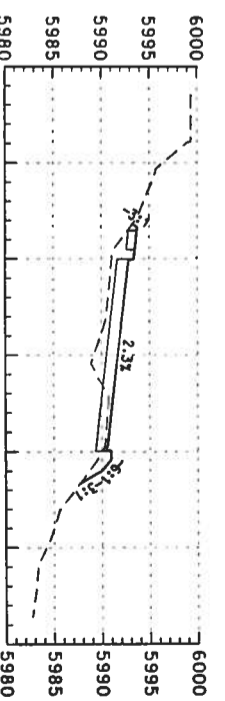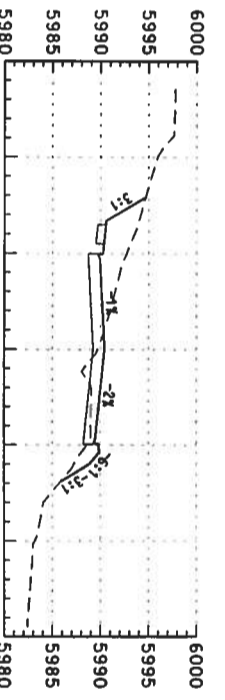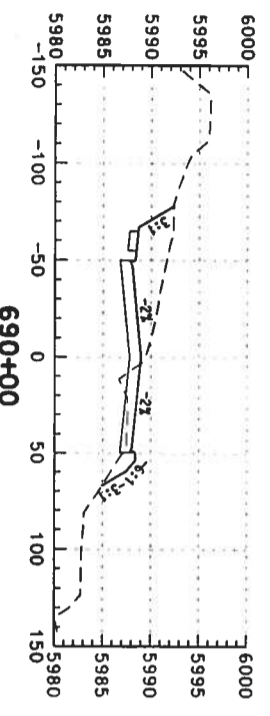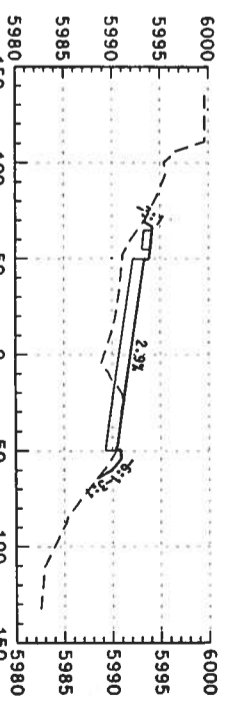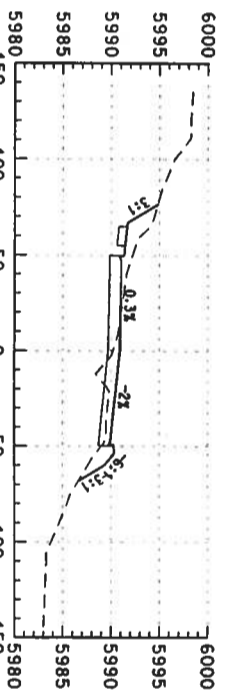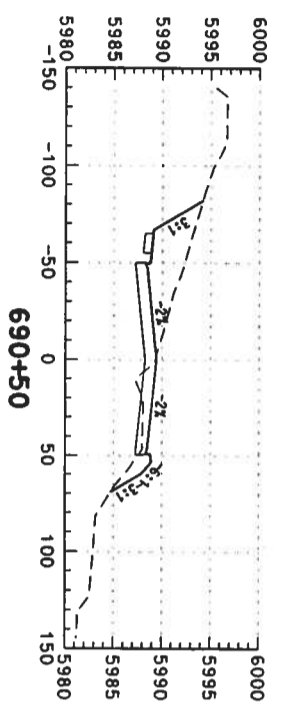

Computer File Information

Creation Date: 02/14/03 Initials: DAF
 Last Modification Date: Initials:
 Full Path: S:\Tranproj\246042.12\HydDes\Plans\
 Drawing File Name: rdxs-so-2d14.dgn
 Scale: Units: ENGLISH

Index of Revisions



359 Inverness Dr. South
 Suite K
 Englewood, CO 80112
 Phone: (303) 790-1020
 Fax: (303) 790-1037

REGION 1



5500 Greenwood Plaza Blvd.
 Suite 150
 Greenwood Village, CO 80111
 Phone: 303/221-7275
 Fax: 303/221/7276

As Constructed













No. Revisions:
 Revised:
 Void:

US 85 CROSS SECTIONS

Designer: DAF
 Detailer: DAF
 Sheet Subset: Roadway
 Subsets: of

Project No./Cod

NH 0852-086
 13429
 Sheet Number: 439

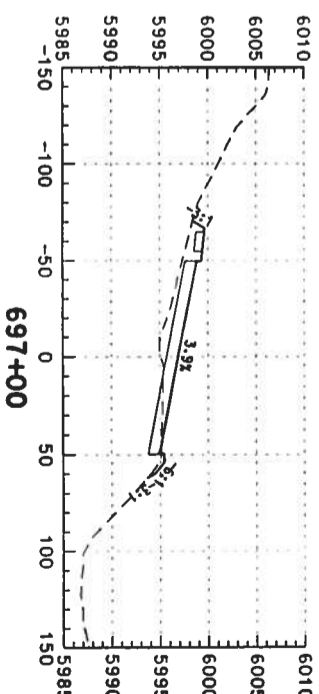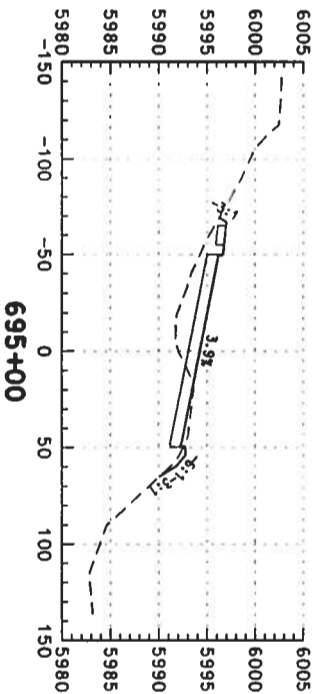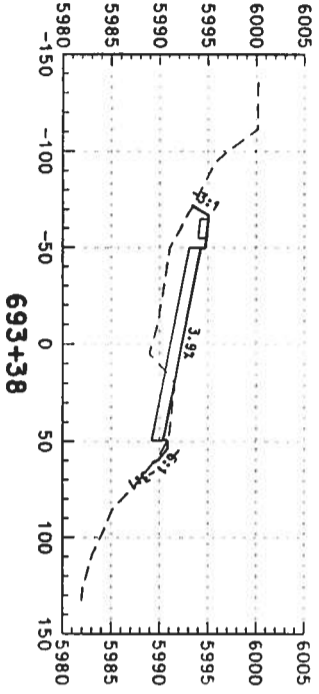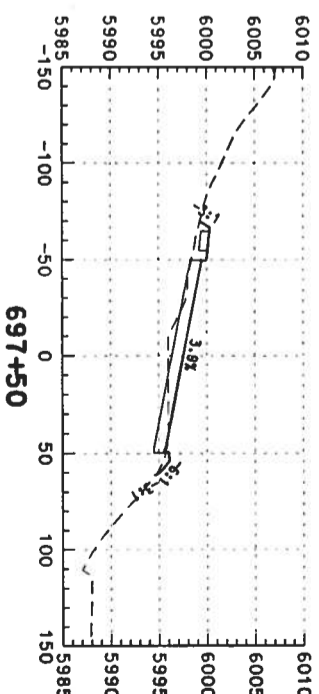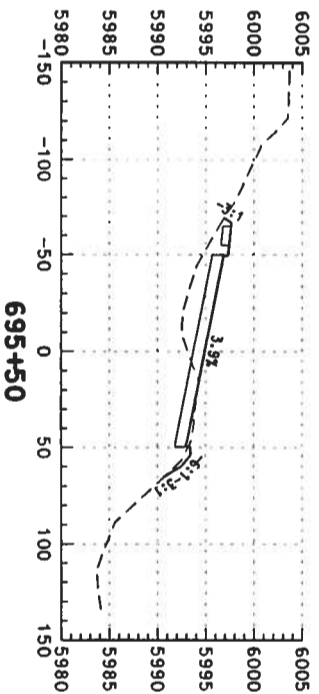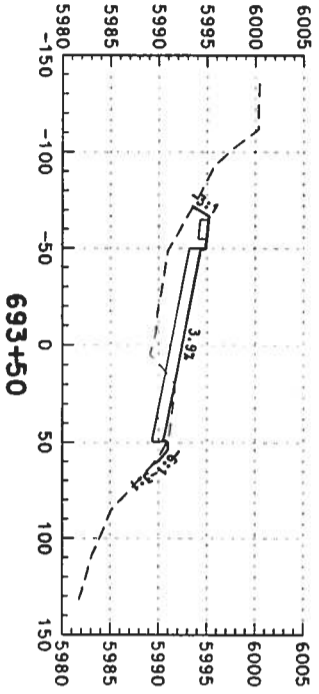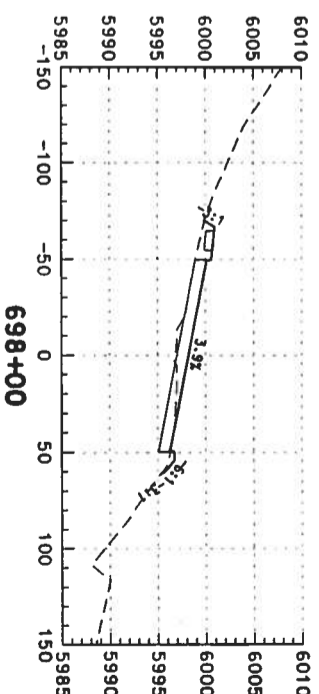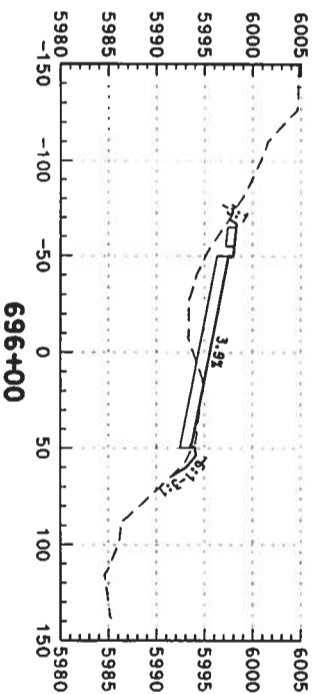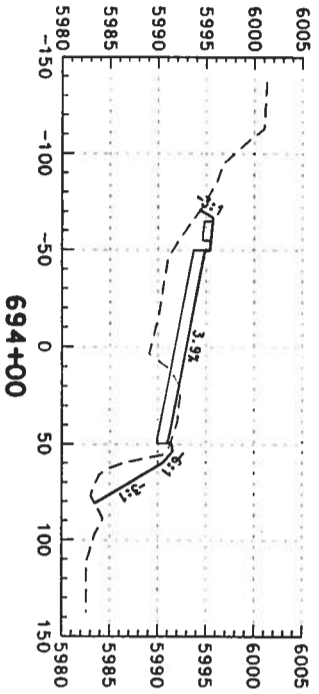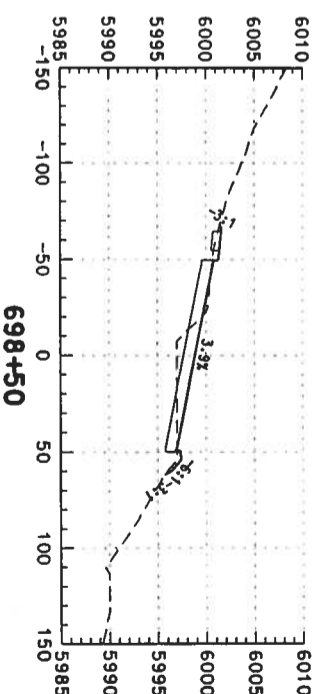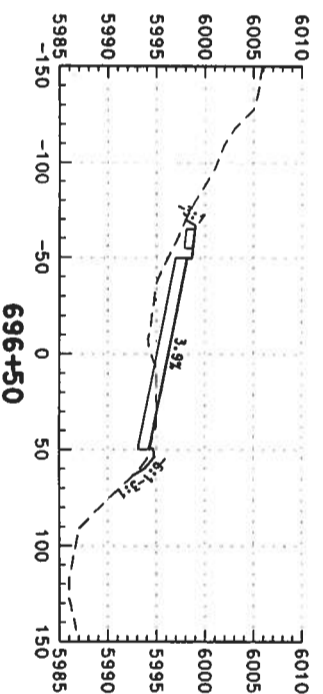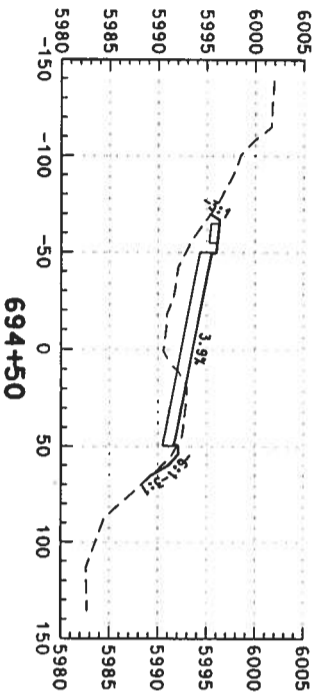

Computer File Information

Creation Date: 02/14/03 Initials: DAF
 Last Modification Date: Initials:
 Full Path: S:\Transport\246042\HydDes\Plans\
 Drawing File Name: rdxs-so-2d141.dgn
 Scale: Units: ENGLISH

Index of Revisions

No.	Description	Date	By



359 Inverness Dr. South
 Suite K
 Englewood, CO 80112
 Phone: (303) 790-1020
 Fax: (303) 790-1037

REGION 1



5500 Greenwood Plaza Blvd.
 Suite 150
 Greenwood Village, CO 80111
 Phone: 303/221-7275
 Fax: 303/221/7276

As Constructed




No. Revisions:
 Revised:
 Void:

US 85 CROSS SECTIONS

Designer: DAF
 Detailer: DAF
 Sheet Subset: Roadway
 Structure Numbers
 Subset Sheets: of

Project No./Code

NH 0852-086
 13429
 Sheet Number: 44

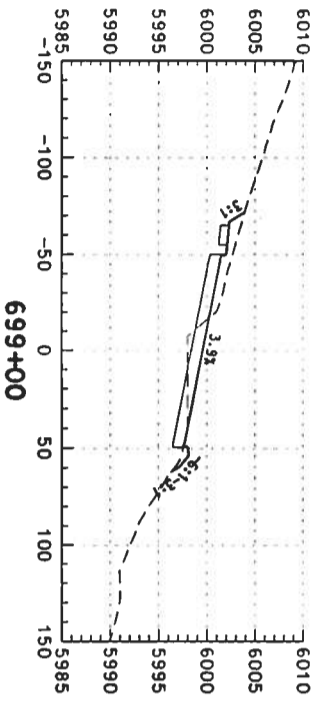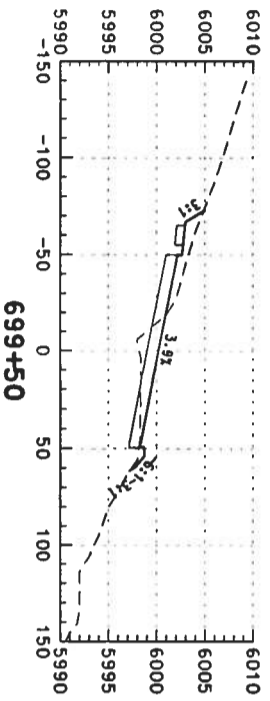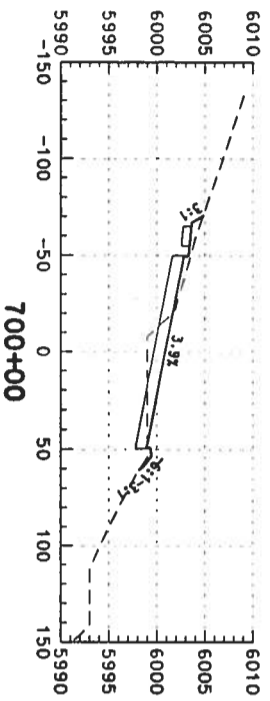

Computer File Information

Creation Date: 02/14/03 Initials: DAF
 Last Modification Date: Initials:
 Full Path: S:\Transport\246042.12\HwyDes\Plans\
 Drawing File Name: rdxs-so-2d142.dgn
 Scale: Units: ENGLISH

Index of Revisions



359 Inverness Dr. South
 Suite K
 Englewood, CO 80112
 Phone: (303) 790-1020
 FAX: (303) 790-1037




5500 Greenwood Plaza Blvd.
 Suite 150
 Greenwood Village, CO 80111
 Phone: 303/221-7275
 Fax: 303/221/7276

As Constructed
 No. Revisions:
 Revised:
 Void:

US 85 CROSS SECTIONS
 Designer: DAF
 Detailer: DAF
 Sheet Subset: Roadway
 Structure Numbers
 Subset Sheets: of

Project No./Coc
 NH 0852-086
 Sheet Number: 13429
 44

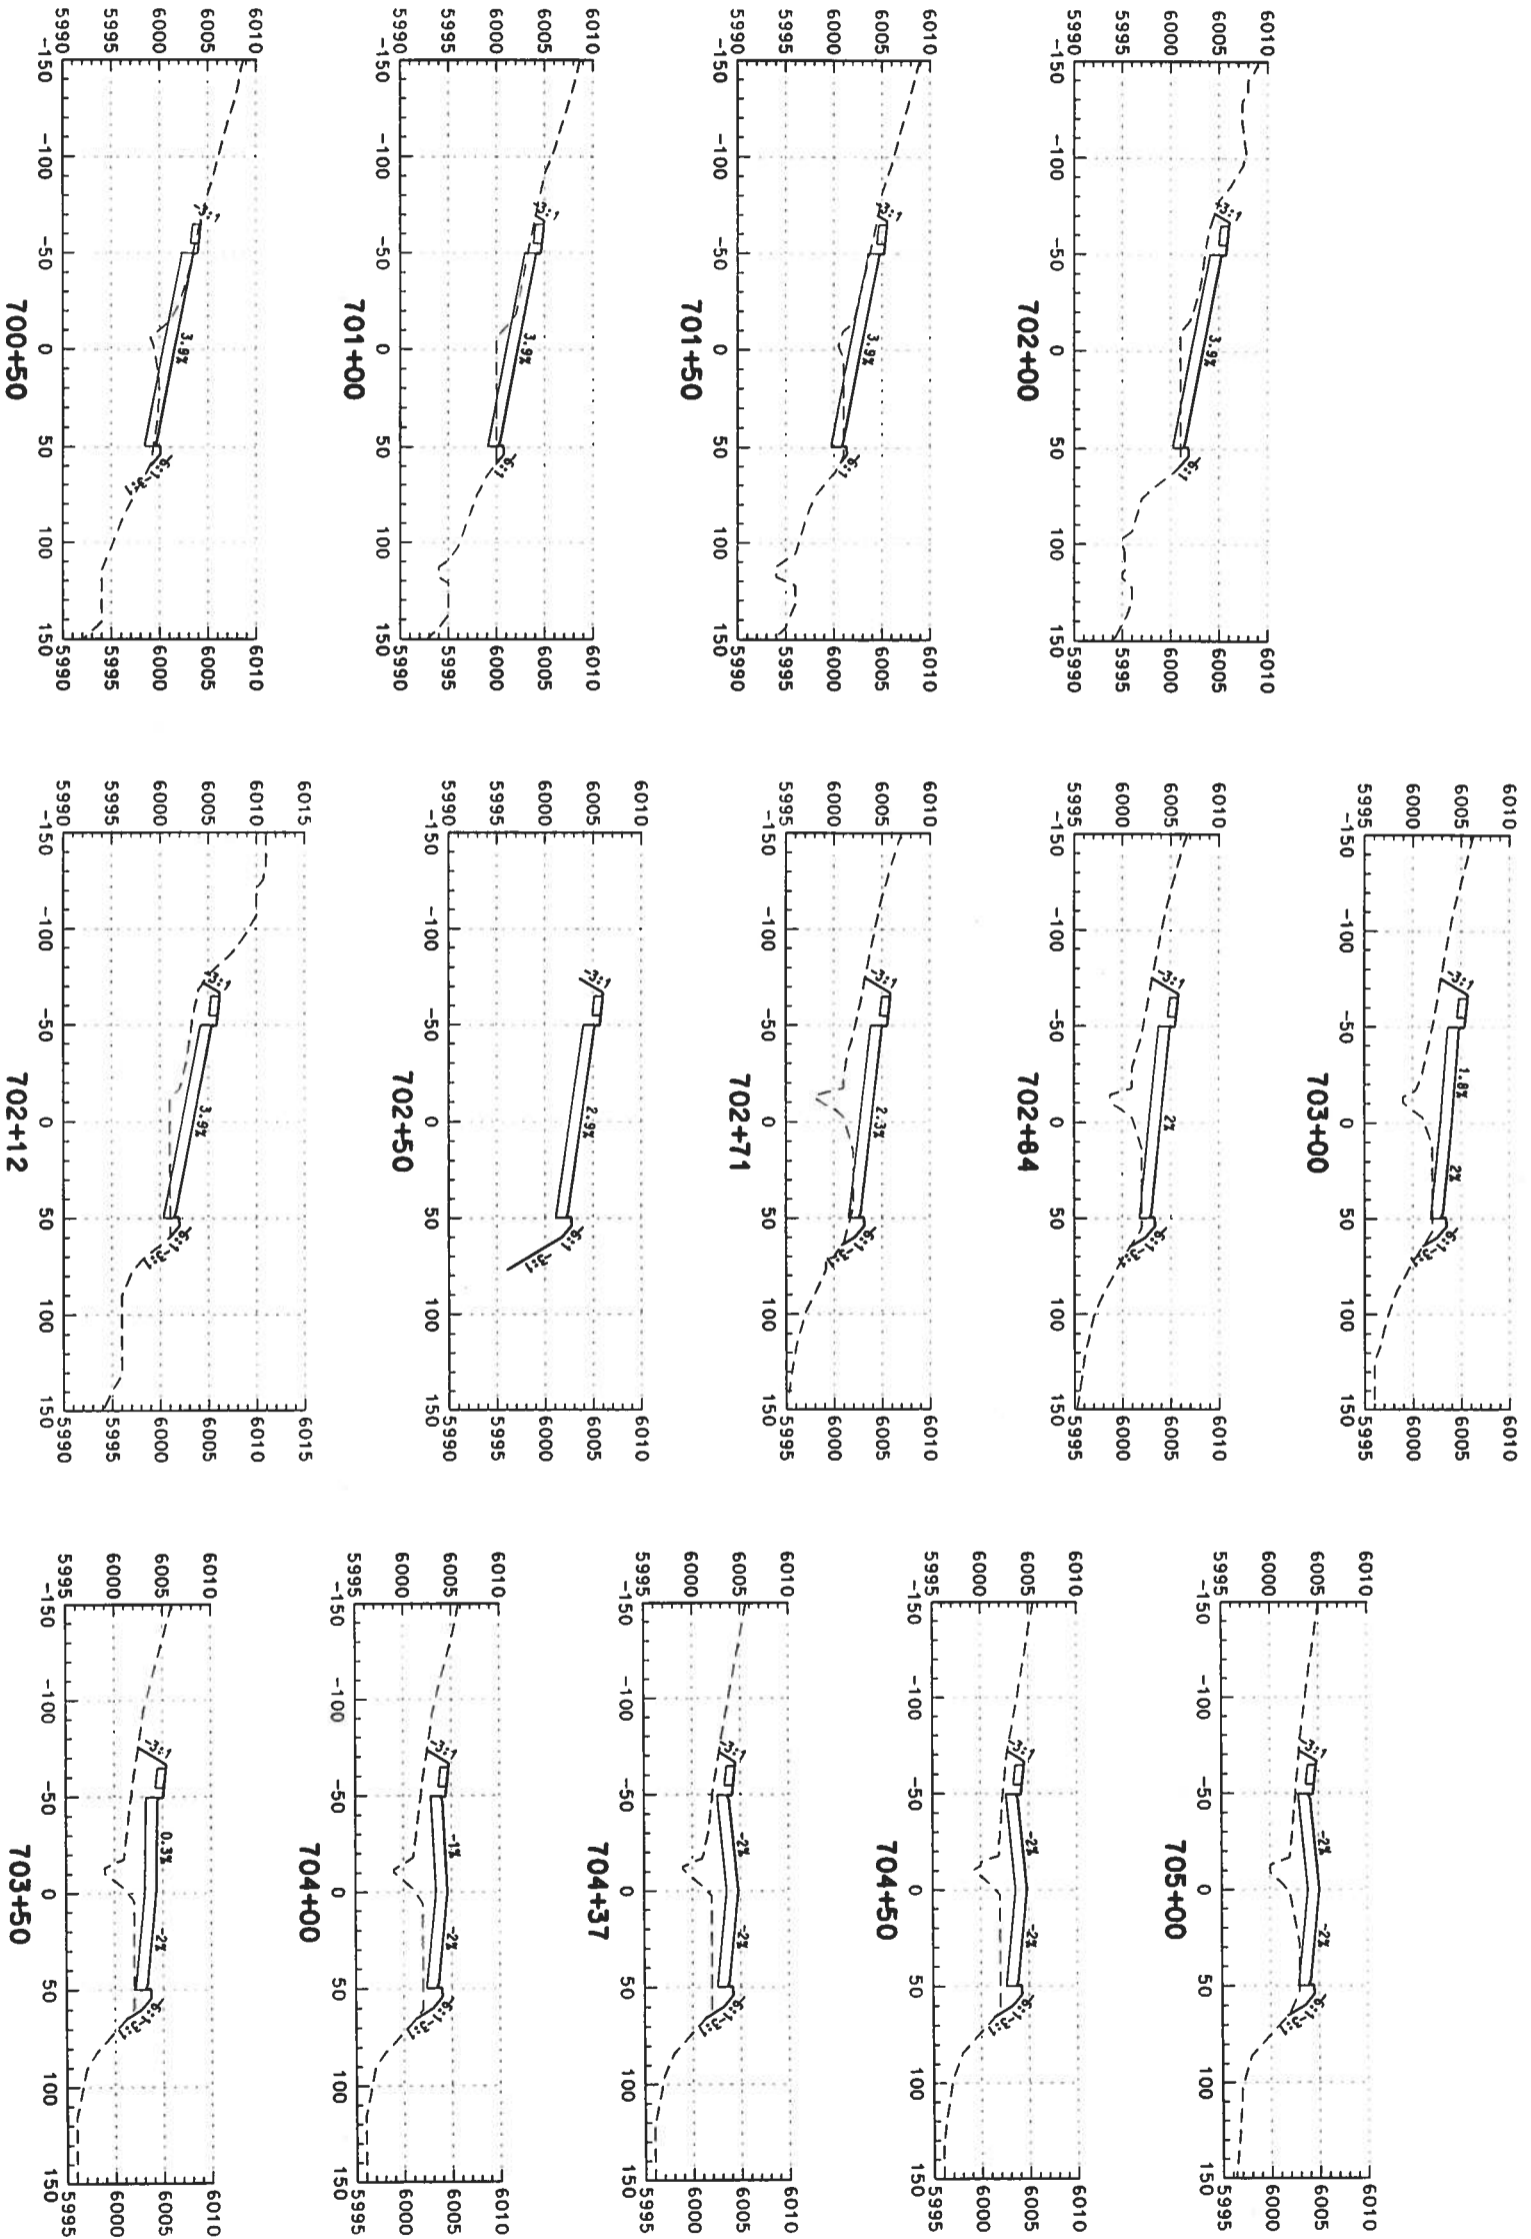

Computer File Information

Creation Date: 02/14/03 Initials: DAF
 Lost Modification Date: Initials:
 Full Path: S:\Tranpro\246042\24HW\Des\Plans\
 Drawing File Name: rdxs-so-2d143.dgn
 Scale: Units: ENGLISH

Index of Revisions

DOT
 359 Inverness Dr. South
 Suite K
 Englewood, CO 80112
 Phone: (303) 790-1020
 FAX: (303) 790-1037

PBS&J
 5500 Greenwood Plaza Blvd.
 Suite 150
 Greenwood Village, CO 80111
 Phone: 303/221-7275
 Fax: 303/221/7276

REGION 1

As Constructed















No. Revisions:
 Revised:
 Void:

US 85 CROSS SECTIONS

Designer: DAF
 Detailer: DAF
 Sheet Subset: Roadway
 Subset Sheets: of

Project No./Cod

NH 0852-086
 13429
 Sheet Number: 442

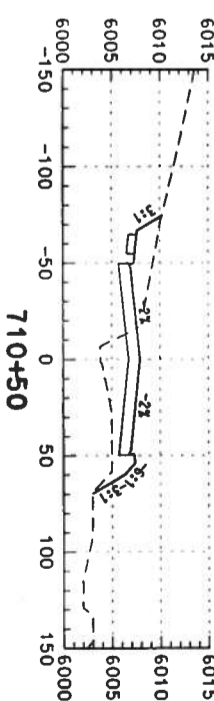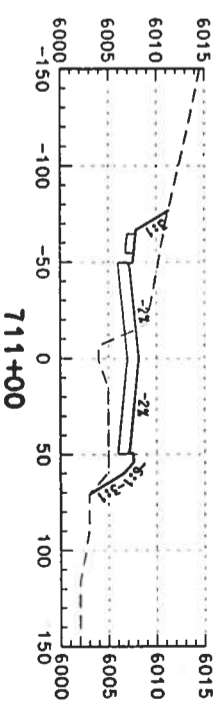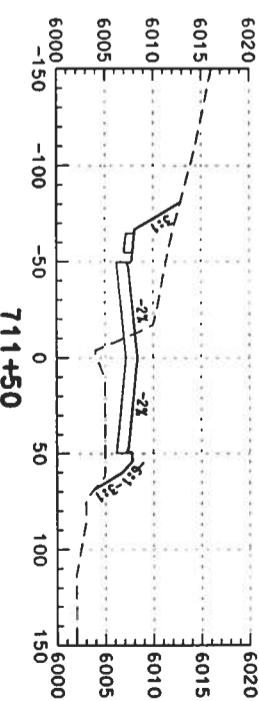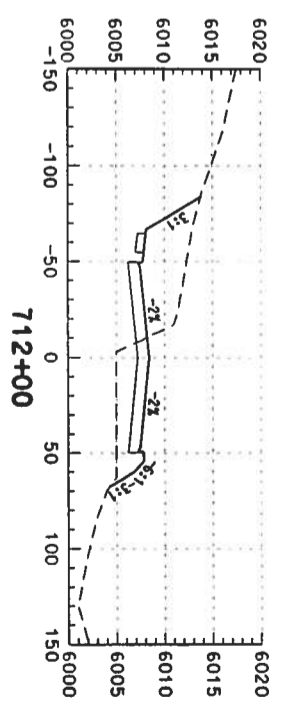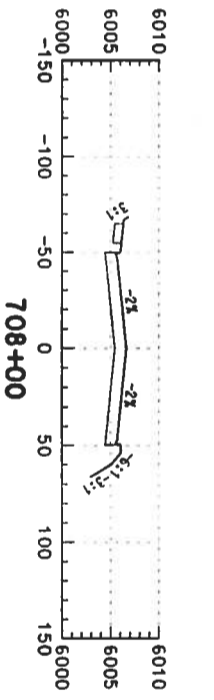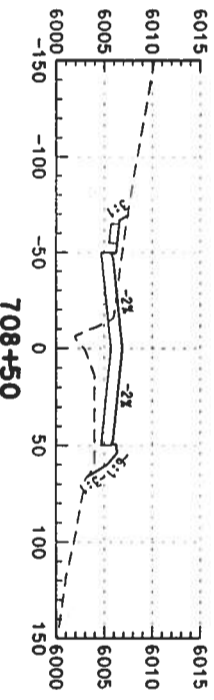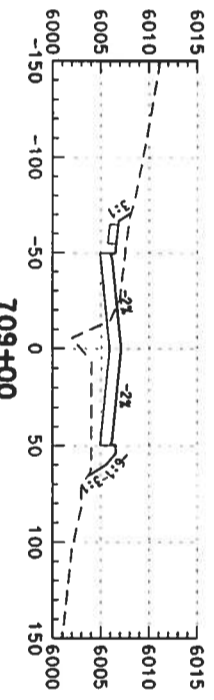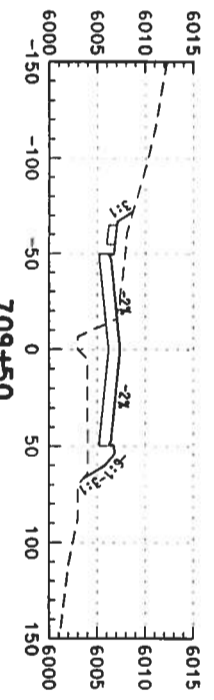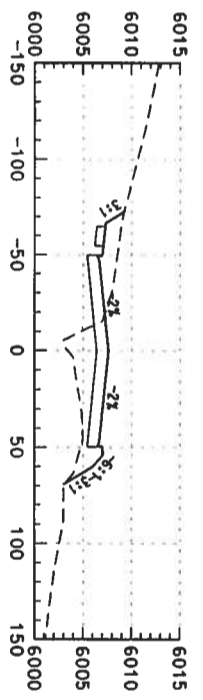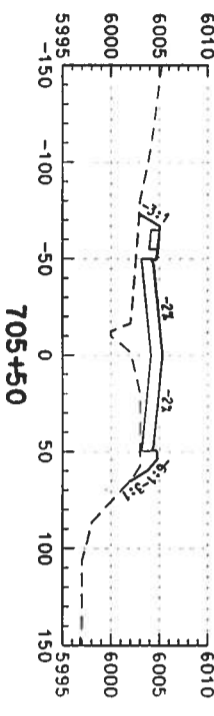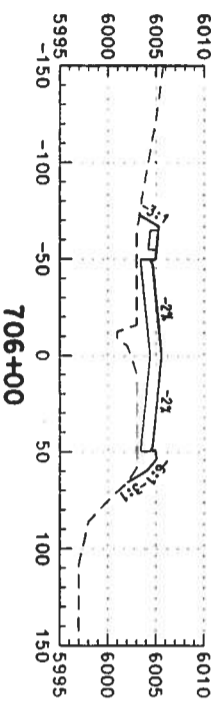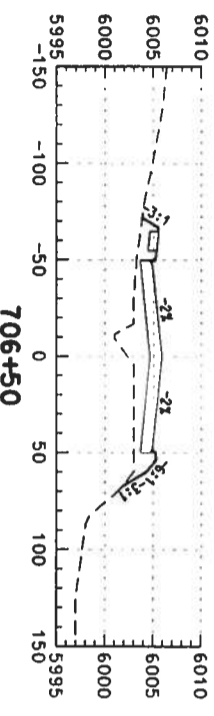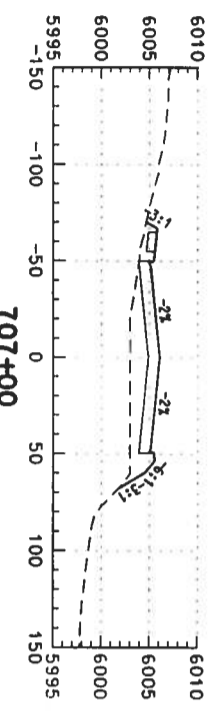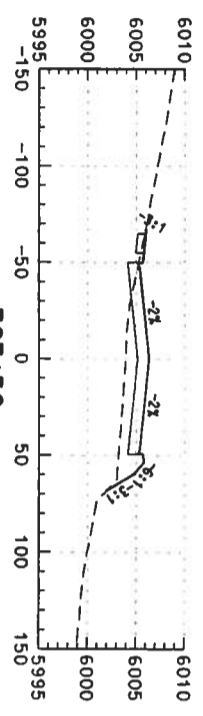

Computer File Information

Creation Date: 02/14/03 Initials: DAF
 Last Modification Date: Initials:
 Full Path: S:\Transport\246042.12\HwyDes\Plans\
 Drawing File Name: rdxs-so-2d14.dgn
 Scale: Units: ENGLISH

Index of Revisions



359 Inverness Dr. South
 Suite K
 Englewood, CO 80112
 Phone: (303) 790-1020
 Fax: (303) 790-1037

REGION 1



5500 Greenwood Plaza Blvd.
 Suite 150
 Greenwood Village, CO 80111
 Phone: 303/221-7275
 Fax: 303/221/7276

As Constructed













No. Revisions:
 Revised:
 Void:

US 85 CROSS SECTIONS

Designer: DAF
 Detailer: DAF
 Sheet Subset: Roadway
 Subset Sheets: of

Project No./Cod

NH 0852-086
 13429
 Sheet Number: 44

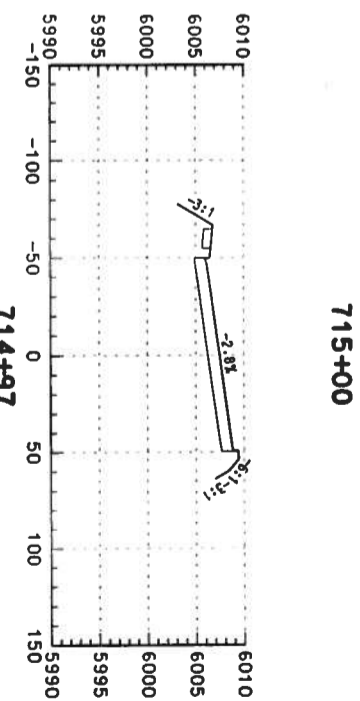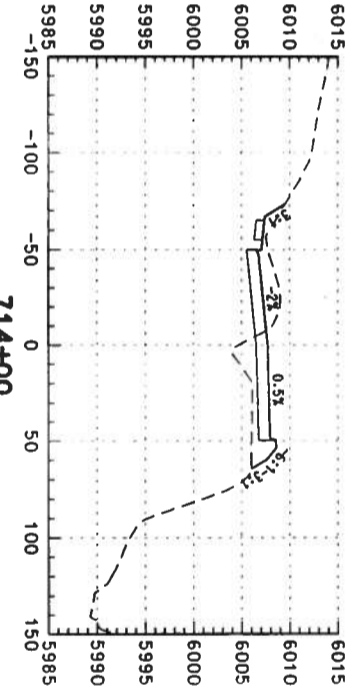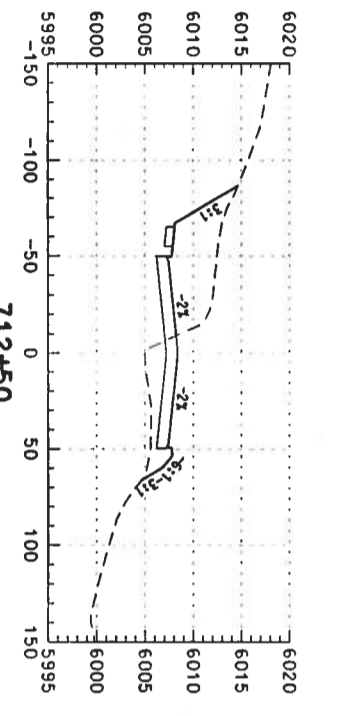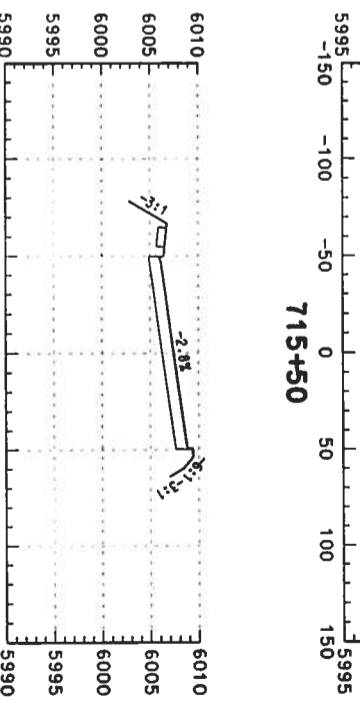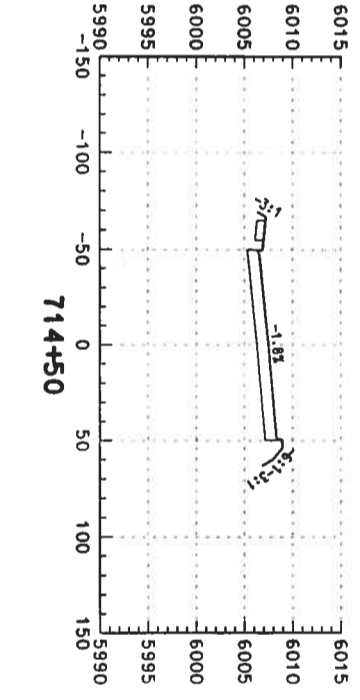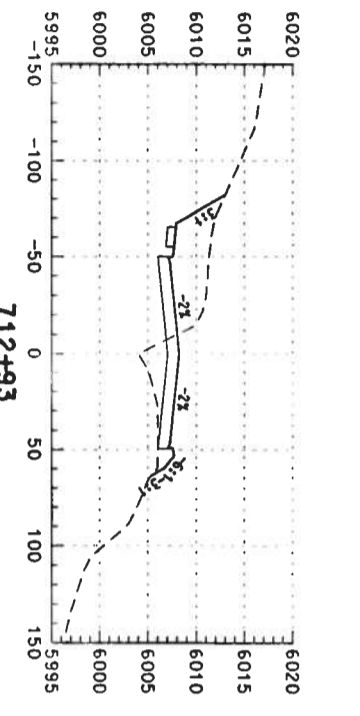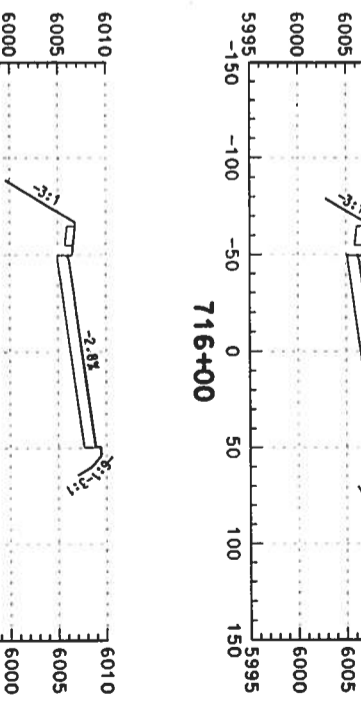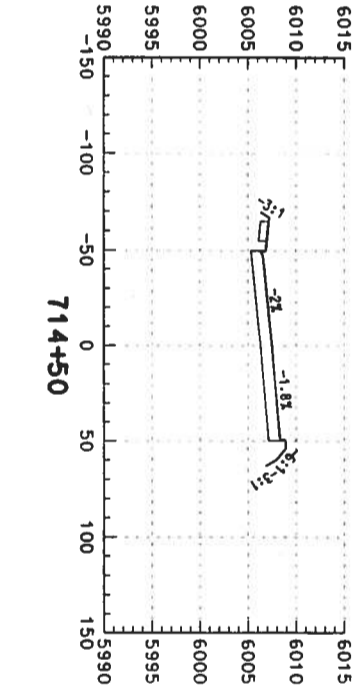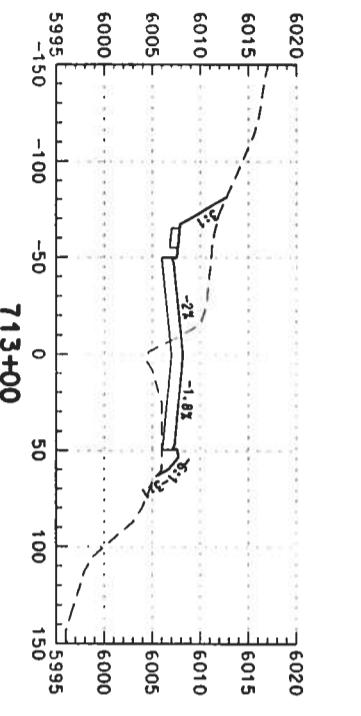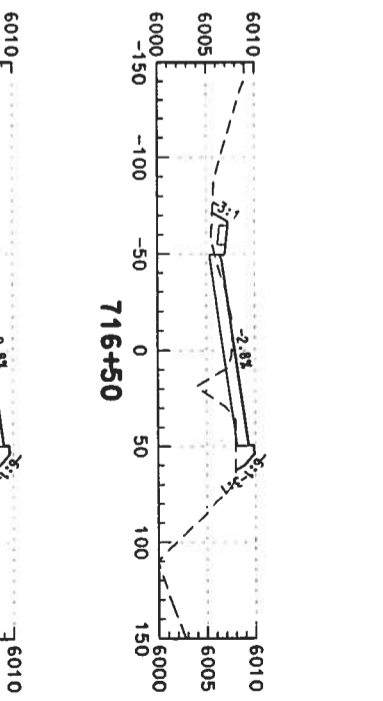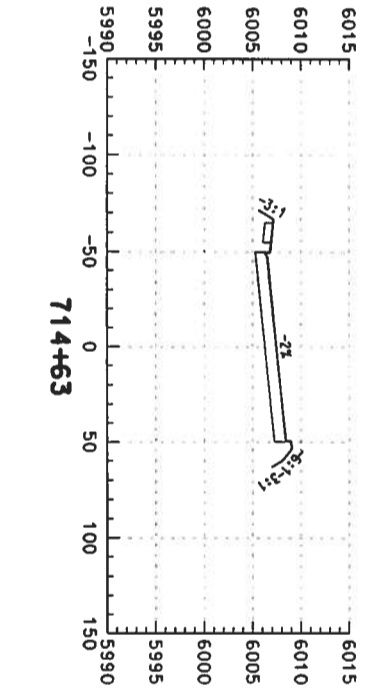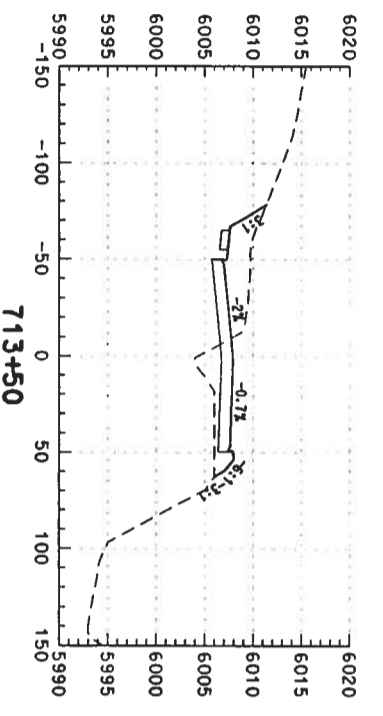

Computer File Information

Creation Date: 02/14/03 Initials: DAF
 Last Modification Date: Initials:
 Full Path: S:\Transport\246042.12\HW\Des\Plans\
 Drawing File Name: rdxs-so-2d145.dgn
 Scale: Units: ENGLISH

Index of Revisions



359 Inverness Dr. South
 Suite K
 Englewood, CO 80112
 Phone: (303) 790-1020
 Fax: (303) 790-1037

REGION 1



5500 Greenwood Plaza Blvd.
 Suite 150
 Greenwood Village, CO 80111
 Phone: 303/221-7275
 Fax: 303/221/7276

As Constructed


No. Revisions:
 Revised:
 Void:

US 85 CROSS SECTIONS

Designer: DAF
 Detailer: DAF
 Sheet Subset: Roadway
 Subsets: of

Project No./Code

NH 0852-086
 13429
 Sheet Number: 444

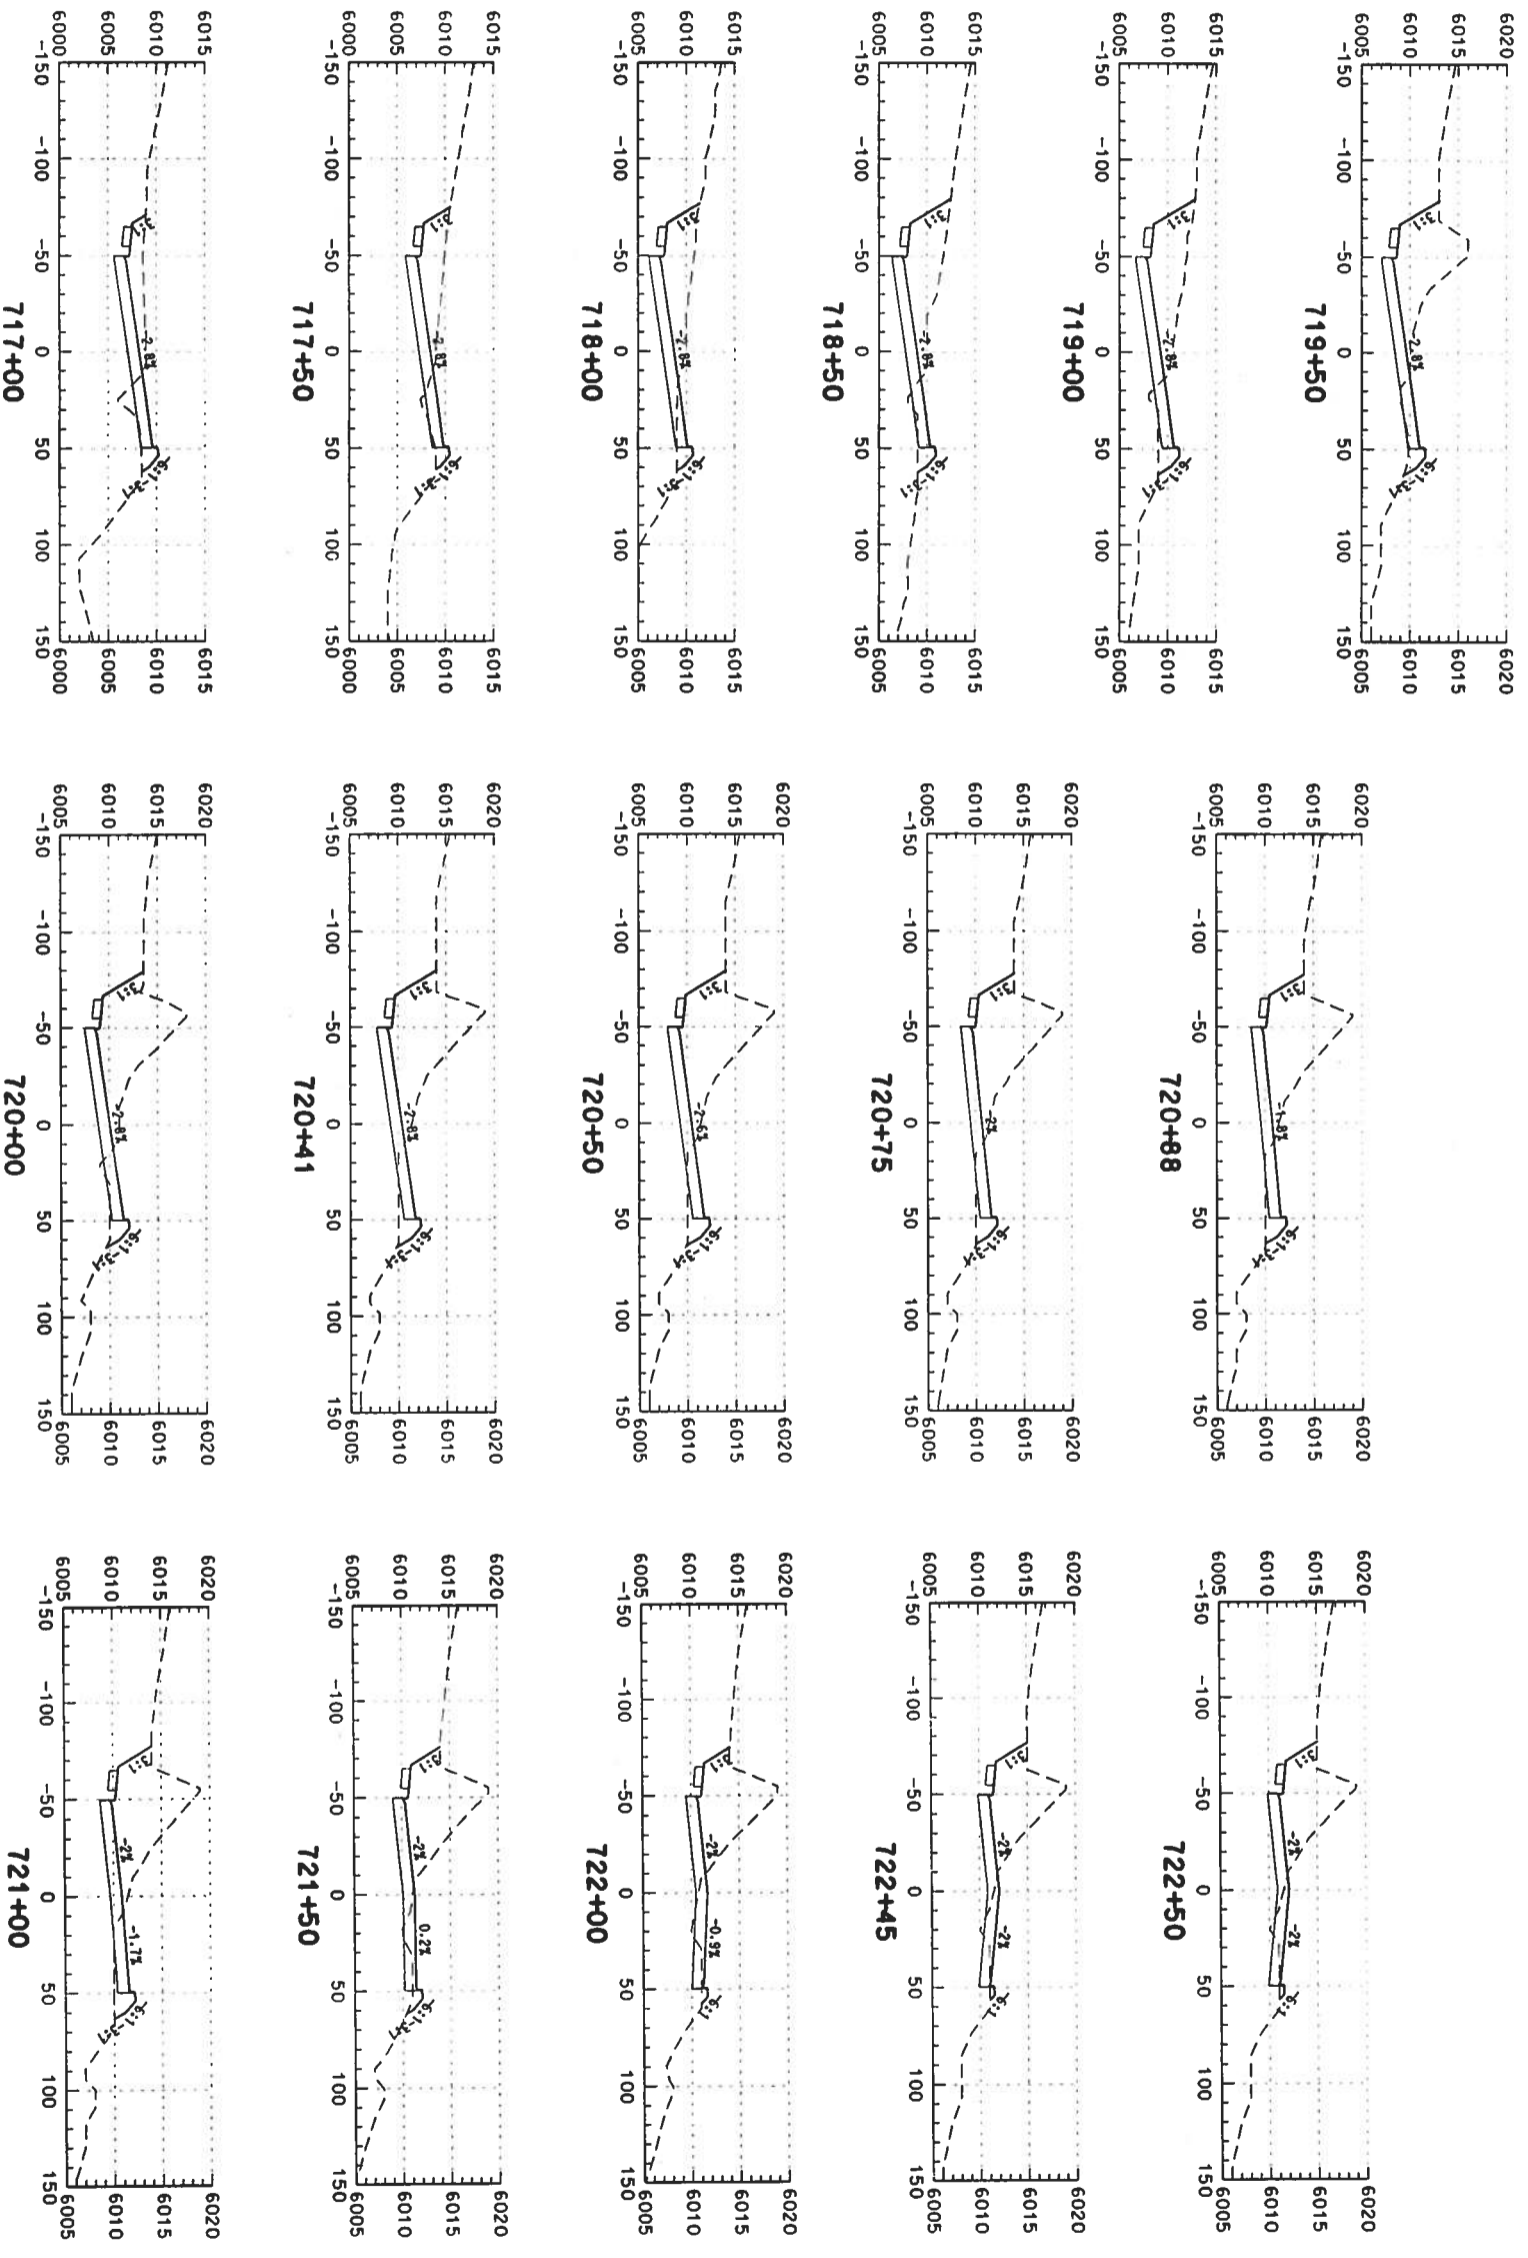

Computer File Information

Creation Date: 02/14/03 Initials: DAF
 Last Modification Date: Initials:
 Full Path: S:\Tranpro\246042\2\HwyDes\Plans\
 Drawing File Name: rdxs-so-2d146.dgn
 Scale: Units: ENGLISH

Index of Revisions

DOT
 DEPARTMENT OF TRANSPORTATION
 358 Inverness Dr. South
 Suite K
 Englewood, CO 80112
 Phone: (303) 790-1020
 Fax: (303) 790-1037

PBSJ
 5500 Greenwood Plaza Blvd.
 Suite 150
 Greenwood Village, CO 80111
 Phone: 303/221-7275
 Fax: 303/221/7276

As Constructed















No. Revisions:	
Revised:	
Void:	

US 85 CROSS SECTIONS

Designer:	DAF
Detailer:	DAF
Sheet Subset:	Roadway
Structure Numbers	
Subset Sheets:	
	of

Project No./Code

NH 0852-086
 13429
 Sheet Number: 445

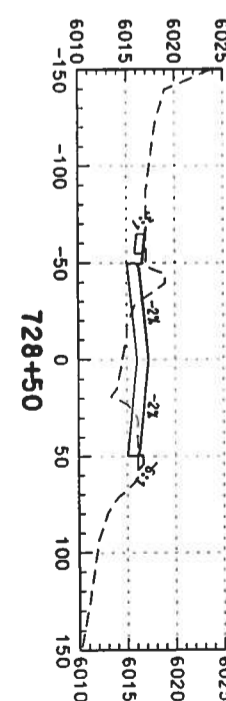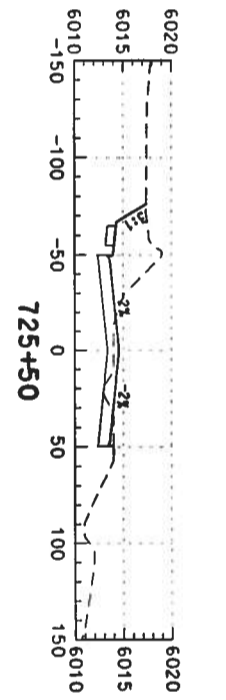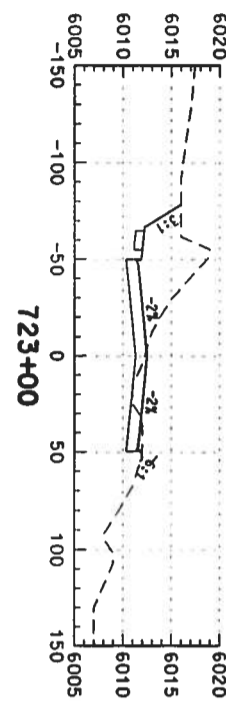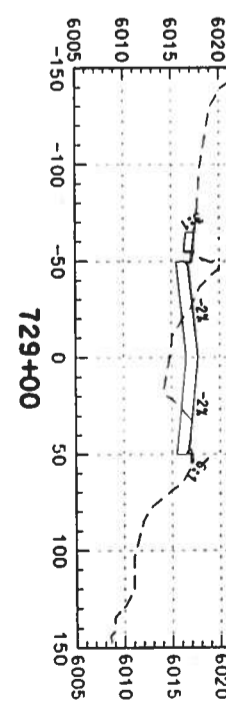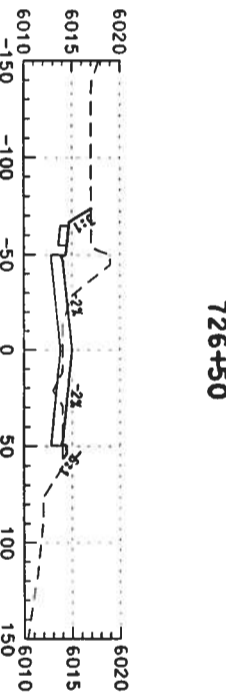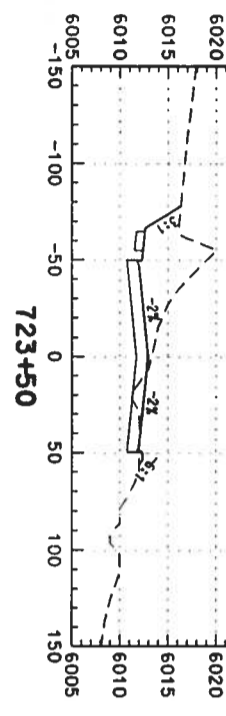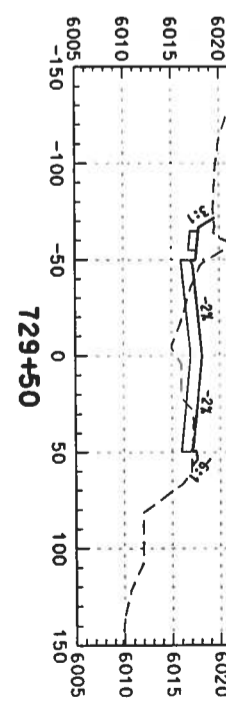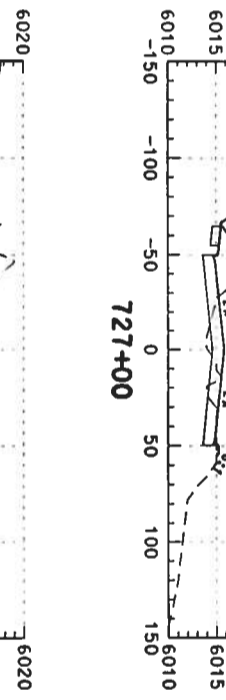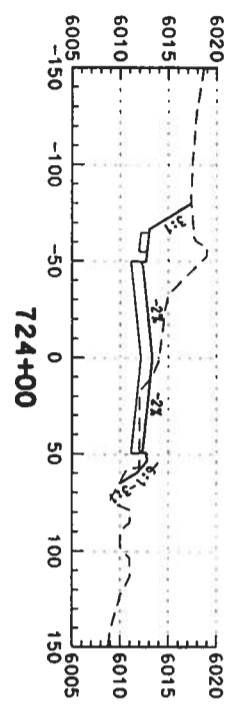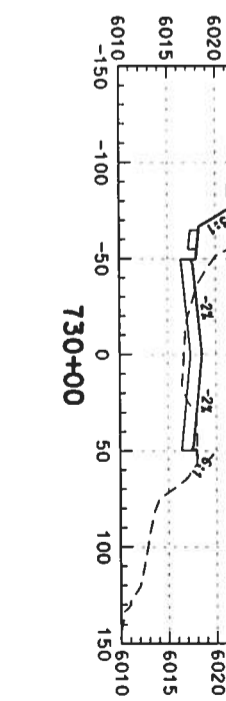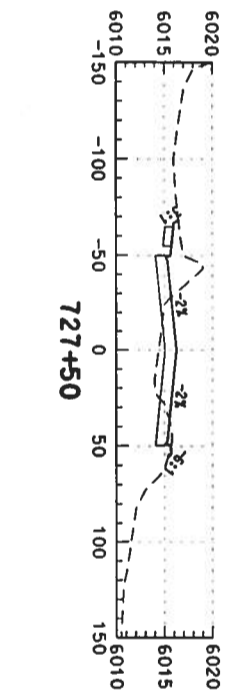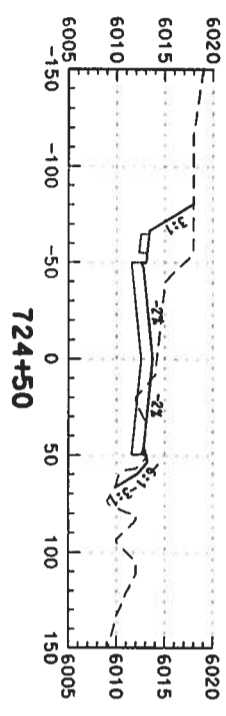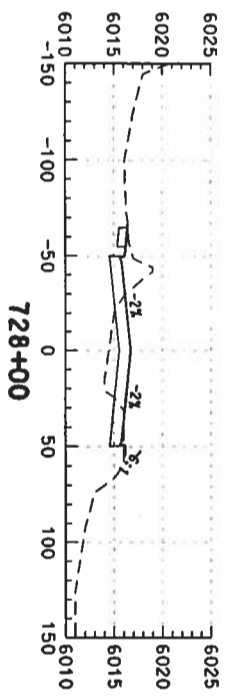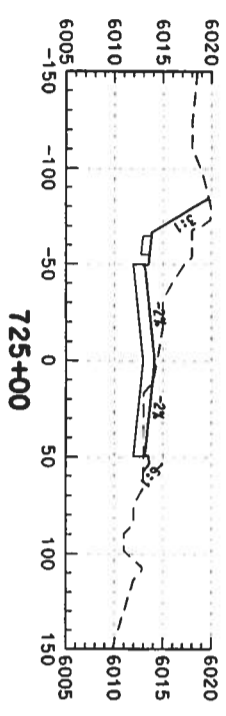

Computer File Information


Creation Date: 02/14/03 Initials: DAF
 Last Modification Date: Initials:
 Full Path: S:\Transport\246042.12\HwyDes\Plans\
 Drawing File Name: rdys-so-24147.dgn
 Scale: Units: ENGLISH

Index of Revisions



359 Inverness Dr. South
 Suite K
 Englewood, CO 80112
 Phone: (303) 790-1020
 Fax: (303) 790-1037

REGION 1



5500 Greenwood Plaza Blvd.
 Suite 150
 Greenwood Village, CO 80111
 Phone: 303/221-7275
 Fax: 303/221/7276

As Constructed













No. Revisions: _____
 Revised: _____
 Void: _____

US 85 CROSS SECTIONS

Designer: DAF
 Detailer: DAF
 Sheet Subset: Roadway
 Subset Sheets: _____ of _____

Project No./Cod

NH 0852-086
 13429
 Sheet Number: 44

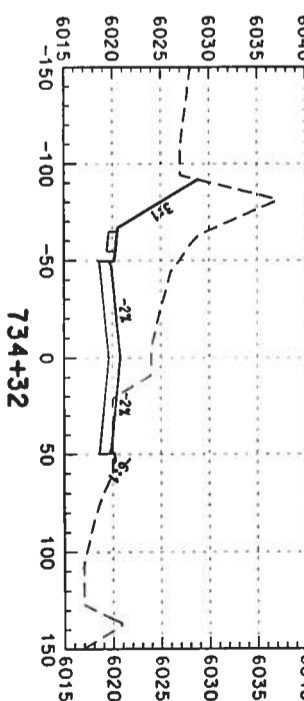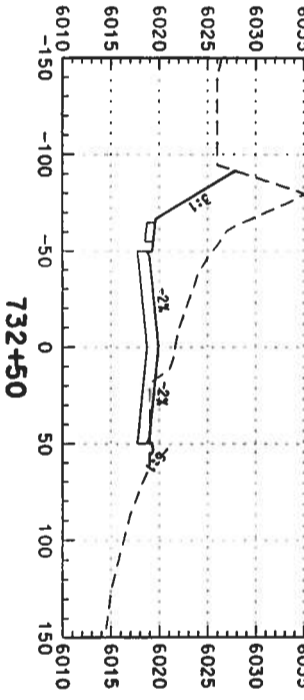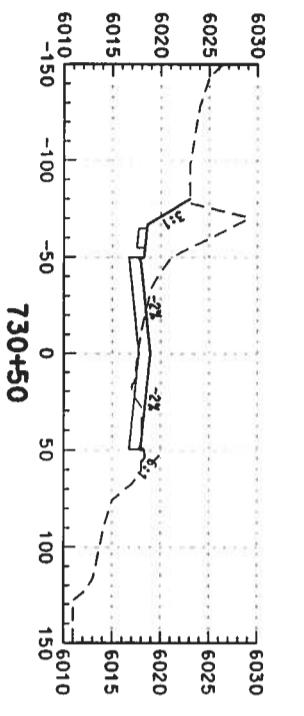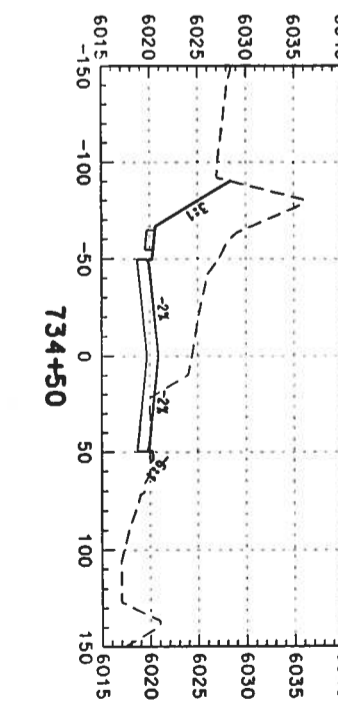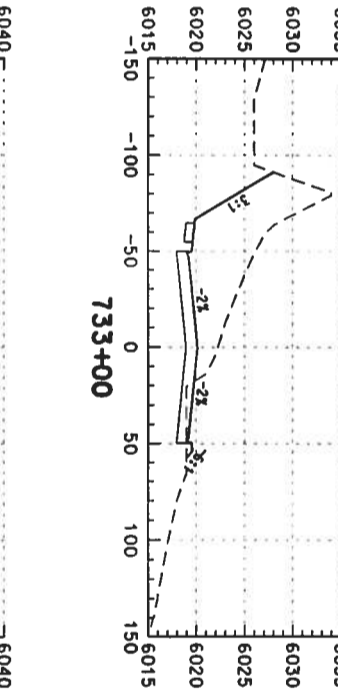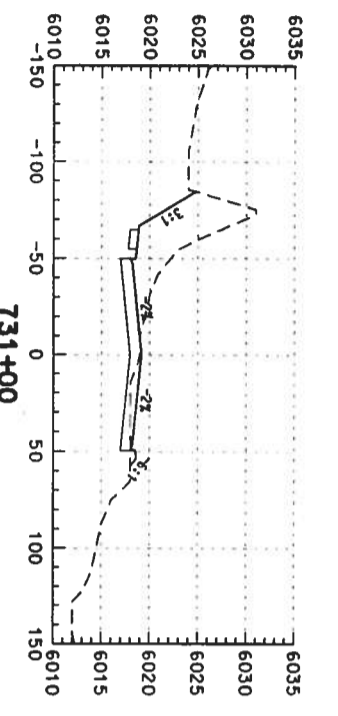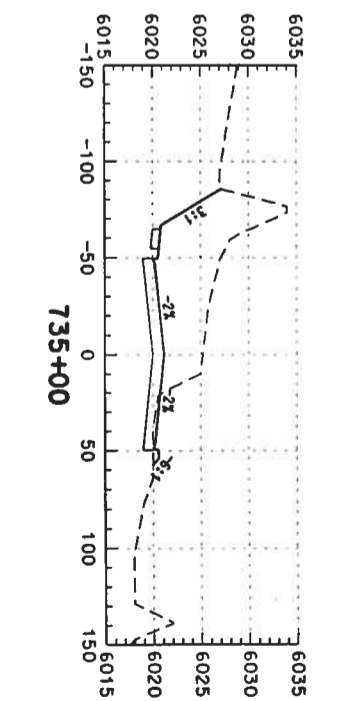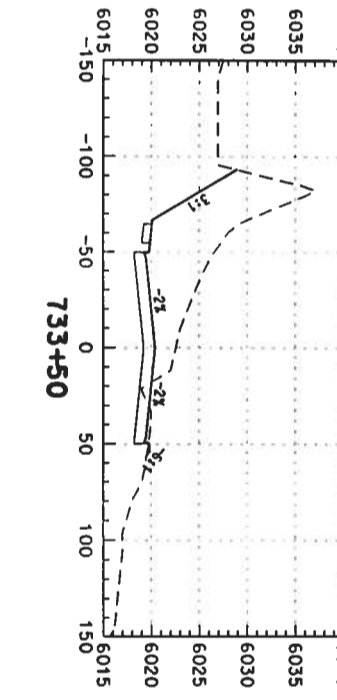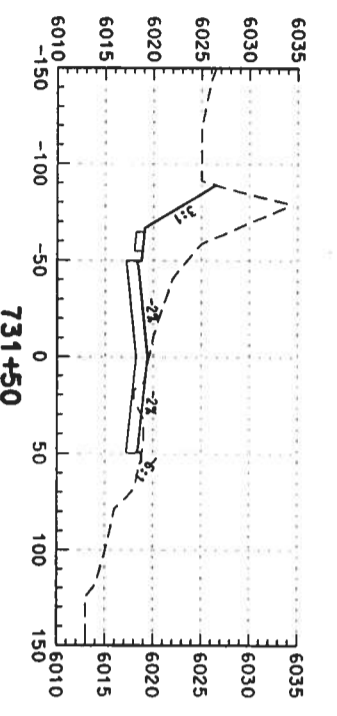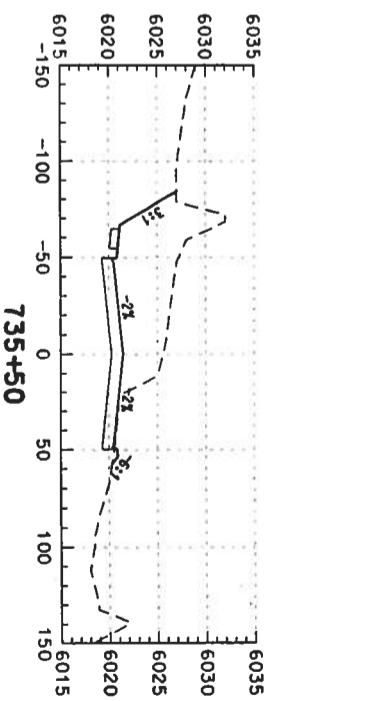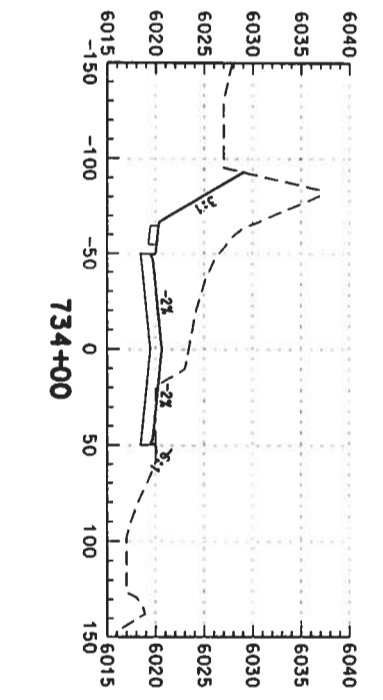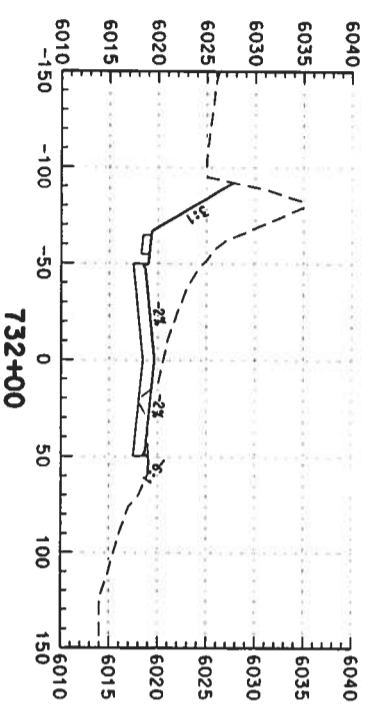

Computer File Information

Creation Date: 02/14/03 Initials: DAF
 Last Modification Date: Initials:
 Full Path: S:\Temp\proj\246042.12\HwyDes\Plans\
 Drawing File Name: rdxs-so-2d148.dgn
 Scale: Units: ENGLISH

Index of Revisions



358 Inverness Dr. South
 Suite K
 Englewood, CO 80112
 Phone: (303) 790-8020
 Fax: (303) 790-0037

REGION 1



5500 Greenwood Plaza Blvd.
 Suite 150
 Greenwood Village, CO 80111
 Phone: 303/221-7275
 Fax: 303/221/7276

As Constructed














No. Revisions:	
Revised:	
Void:	

US 85 CROSS SECTIONS

Designer:	DAF
Detailer:	DAF
Sheet Subset:	Roadway
Structure Numbers:	
Subset Sheets:	
	of

Project No./Cod

NH 0852-086
 13429
 Sheet Number: 44-

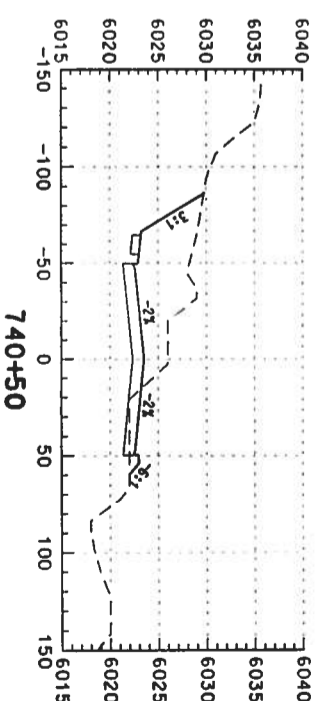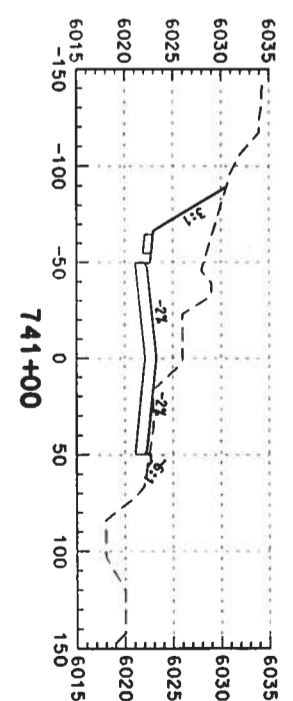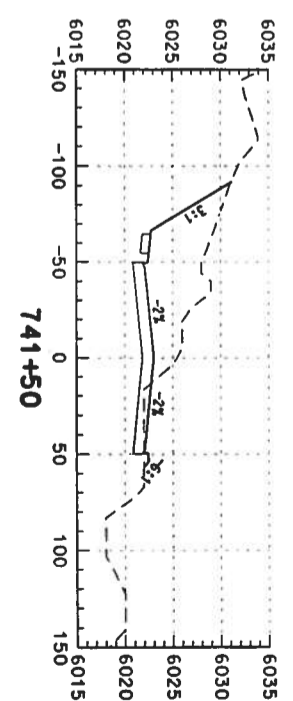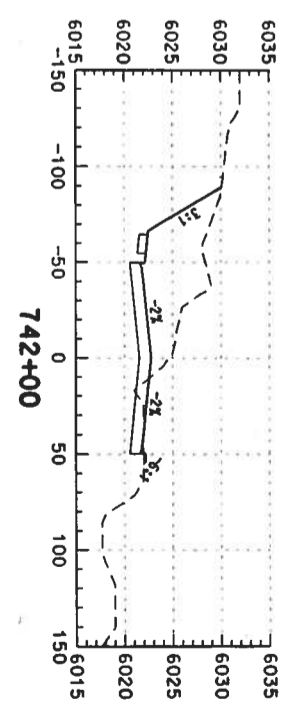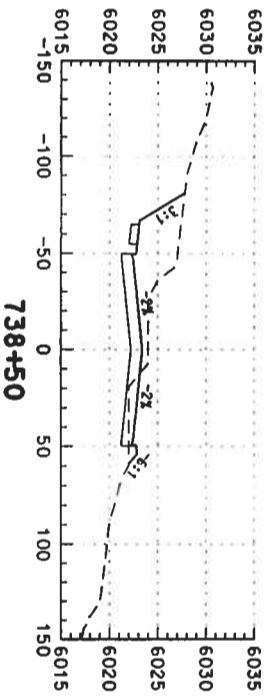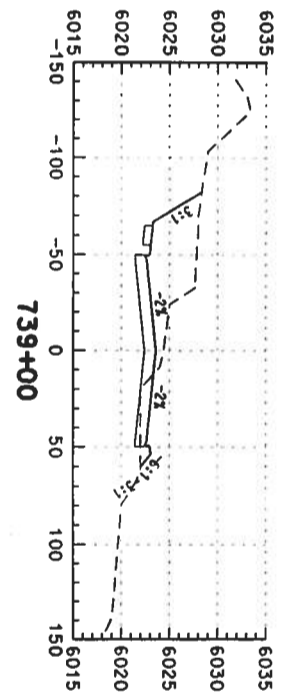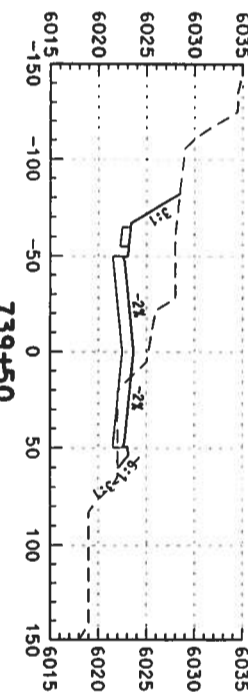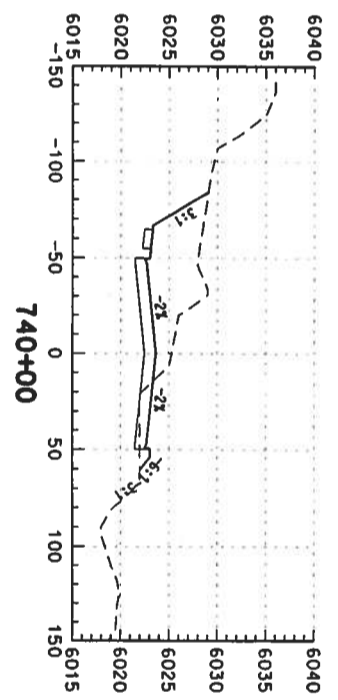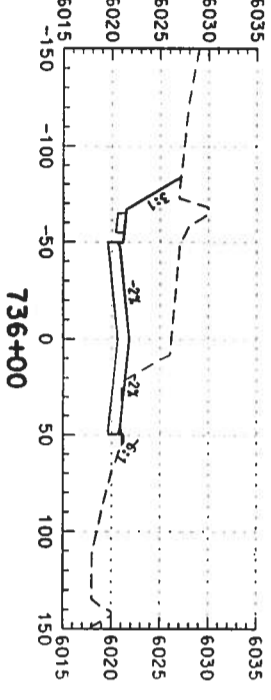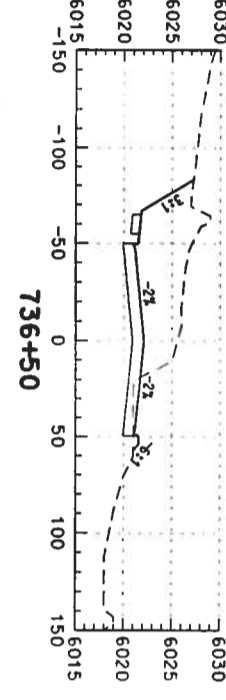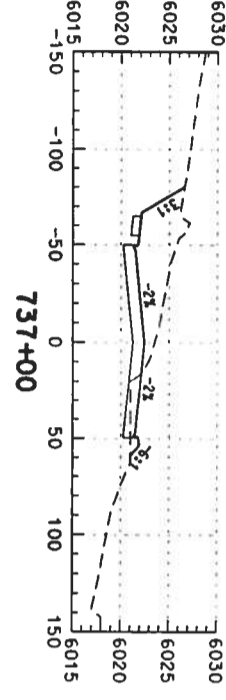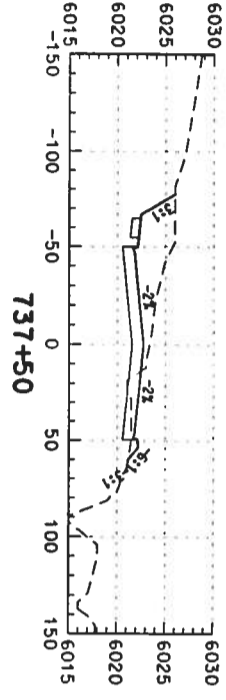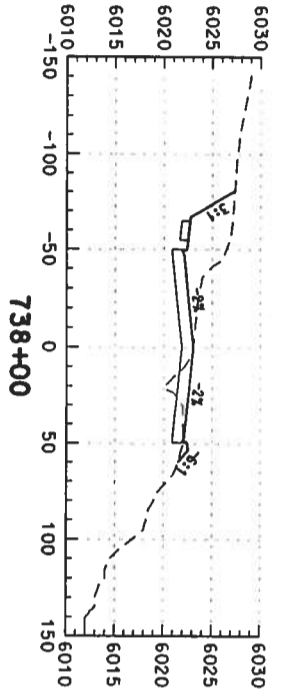

Computer File Information
 Creation Date: 02/14/03 Initials: DAF
 Last Modification Date: Initials:
 Full Path: S:\Tranpro\246042.12\HW\Des\Plans\
 Drawing File Name: rdxs-so-2d149.dgn
 Scale: Units: ENGLISH

Index of Revisions

DOT
 DEPARTMENT OF TRANSPORTATION
 359 Inverness Dr. South
 Suite K
 Englewood, CO 80112
 Phone: (303) 790-1020
 FAX: (303) 790-1037

PBSJ
 5500 Greenwood Plaza Blvd.
 Suite 150
 Greenwood Village, CO 80111
 Phone: 303/221-7275
 Fax: 303/221/7276


As Constructed

No. Revisions:	
Revised:	
Void:	

US 85 CROSS SECTIONS

Designer:	DAF	Structure	
Detailer:	DAF	Numbers	
Sheet Subset:	Roadway	Subset Sheets:	

Project No./Cod
 NH 0852-086
 13429
 Sheet Number: 448

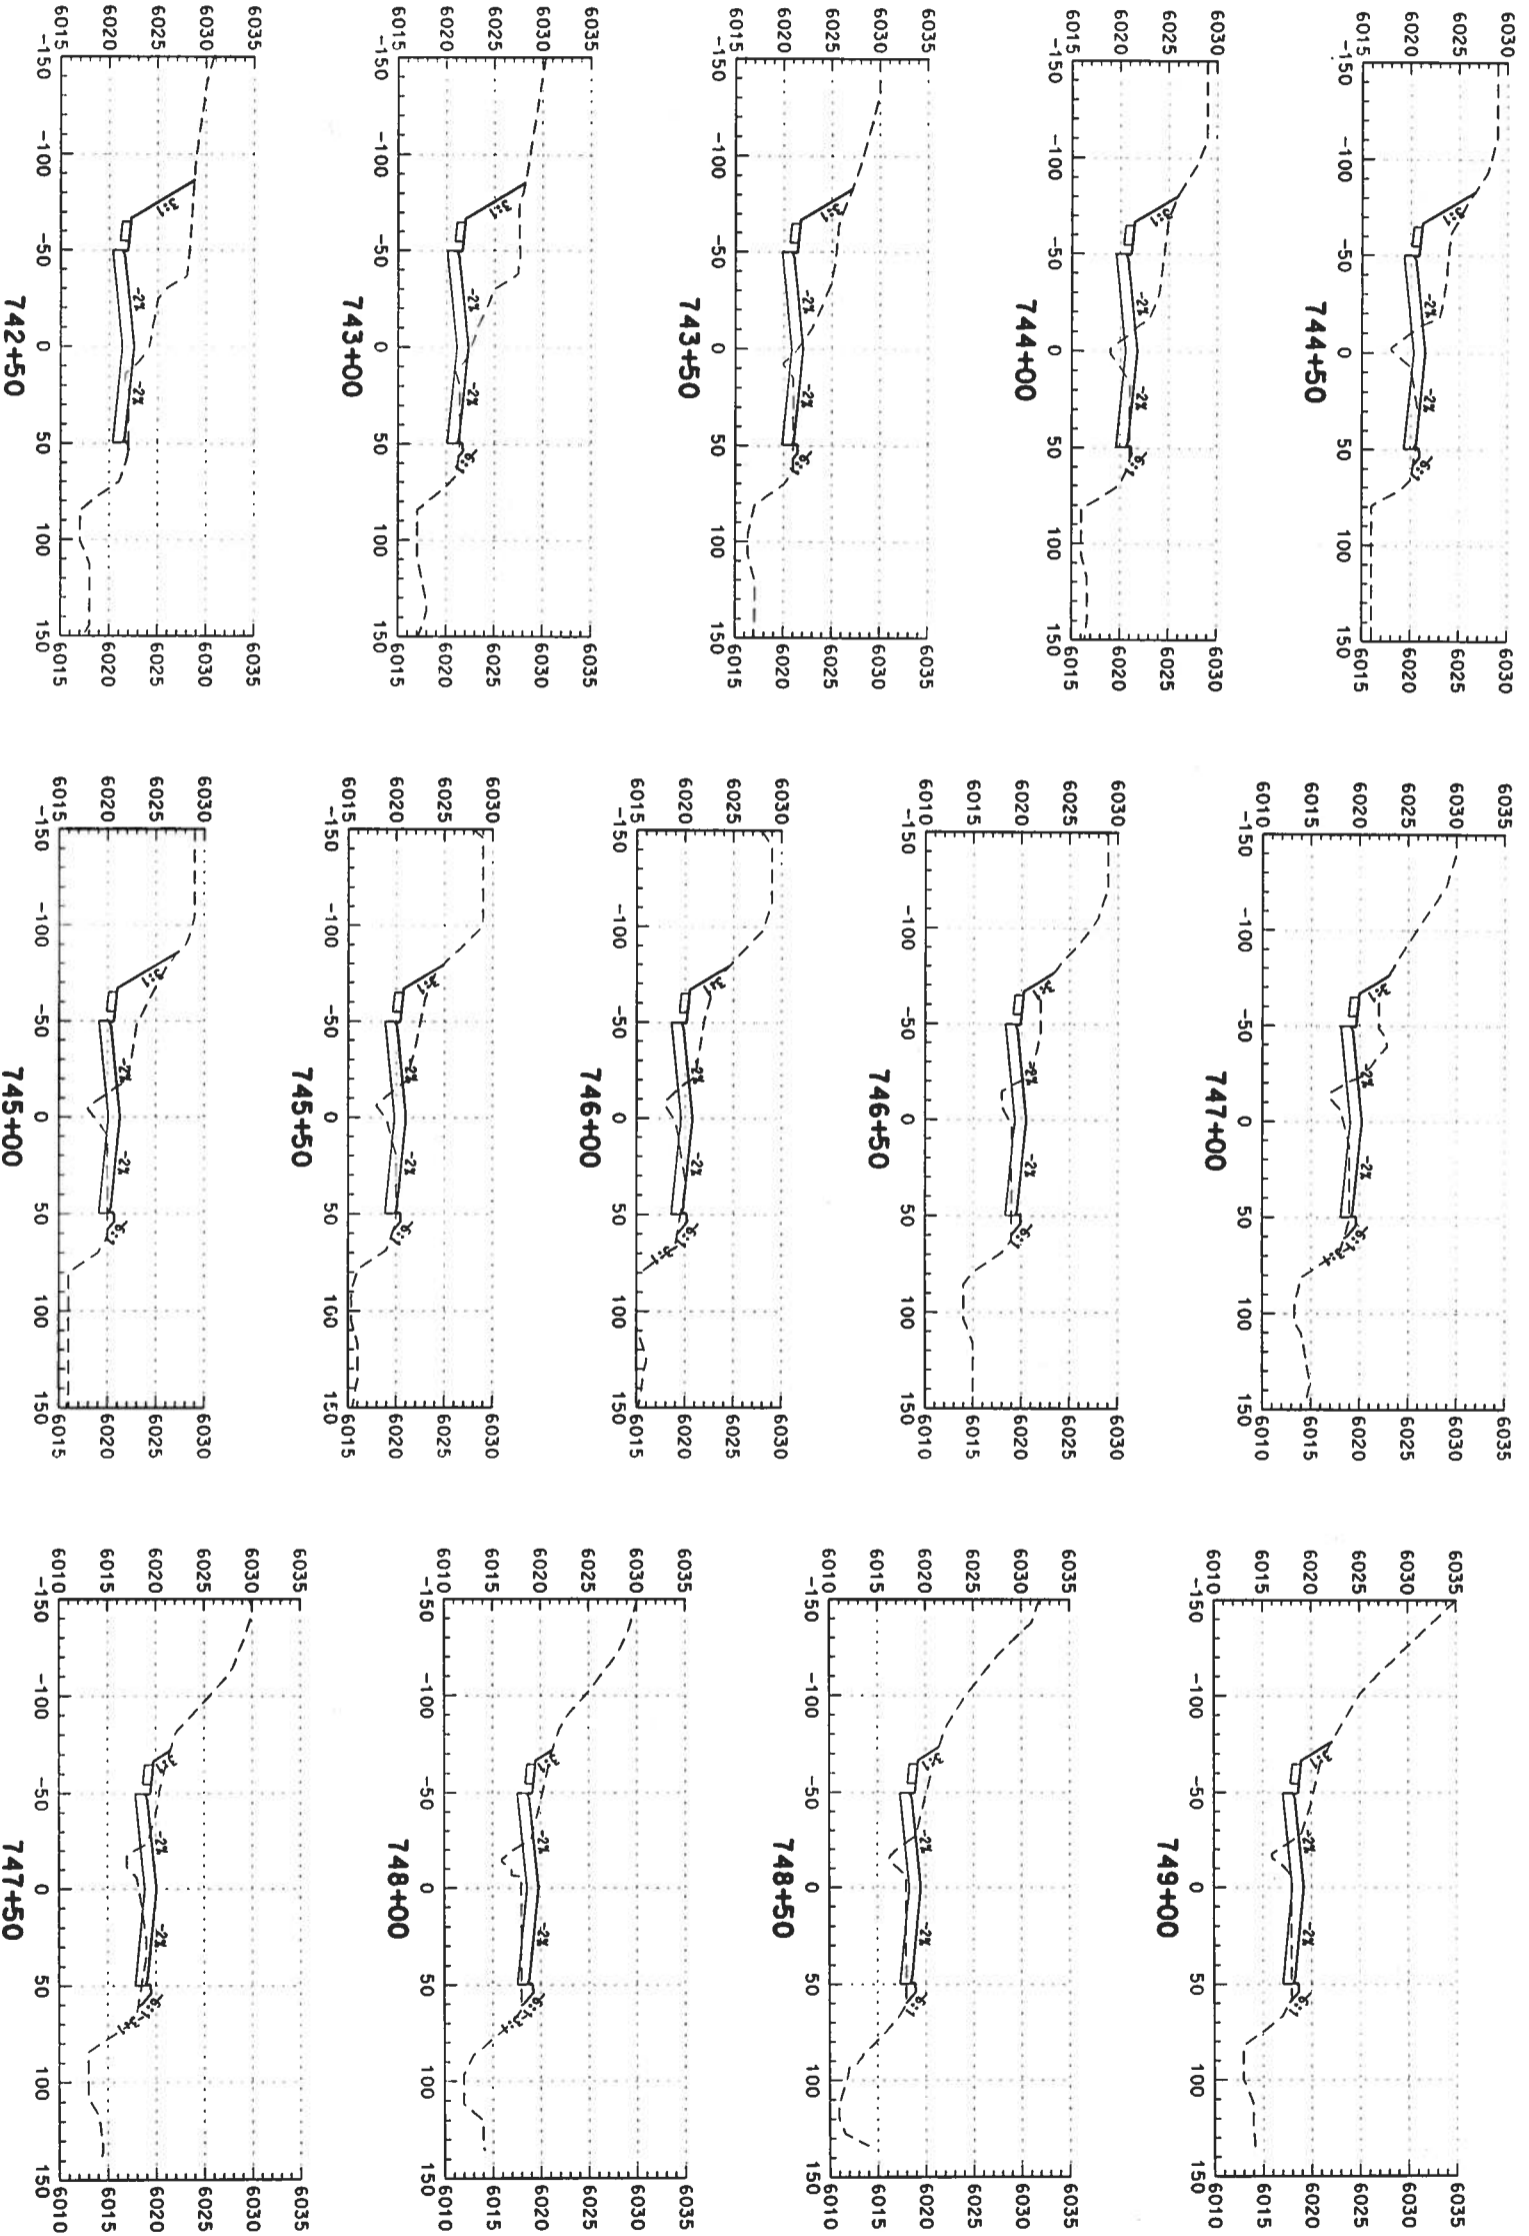

Computer File Information

Creation Date: 02/14/03 Initials: DAF
 Last Modification Date: Initials:
 Full Path: S:\Tranpro\246042.12\HyDes\Plans\
 Drawing File Name: rdxs-so-2d150.dgn
 Scale: Units: ENGLISH

Index of Revisions

No.	Description

359 Inverness Dr. South
 Suite K
 Englewood, CO 80112
 Phone: (303) 790-1020
 Fax: (303) 790-1037

REGION 1

5500 Greenwood Plaza Blvd.
 Suite 150
 Greenwood Village, CO 80111
 Phone: 303/221-7275
 Fax: 303/221/7276

As Constructed



No. Revisions:	
Revised:	
Void:	

US 85 CROSS SECTIONS

Designer:	DAF	Structure	
Detailer:	DAF	Numbers	
Sheet Subset:	Roadway	Subset Sheets:	of

Project No./Cod

NH 0852-086
 13429
 Sheet Number: 449

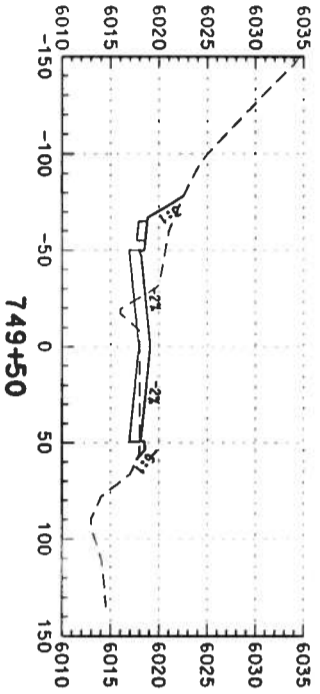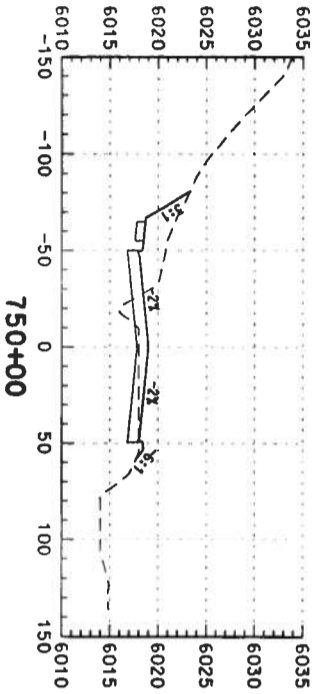

Computer File Information

Creation Date: 02/14/03 Initials: DAF
 Last Modification Date: Initials:
 Full Path: S:\Tranpro\246042\246042\HwyDes\Plans\
 Drawing File Name: rdxs-so-2d151.dgn
 Scale: Units: ENGLISH

Index of Revisions

No.	Description	Date	Initials



DOT
 DEPARTMENT OF TRANSPORTATION
 REGION 1
 359 Inverness Dr. South
 Suite K
 Englewood, CO 80112
 Phone: (303) 790-1020
 Fax: (303) 790-1037



PBSJ
 5500 Greenwood Plaza Blvd.
 Suite 150
 Greenwood Village, CO 80111
 Phone: 303/221-7275
 Fax: 303/221/7276

As Constructed












No. Revisions:
 Revised:
 Void:

US 85 CROSS SECTIONS

Designer: DAF
 Detailer: DAF
 Sheet Subset: Roadway
 Subsets: _____ of _____

Project No./Code

NH 0852-086
 13429
 Sheet Number: 45C

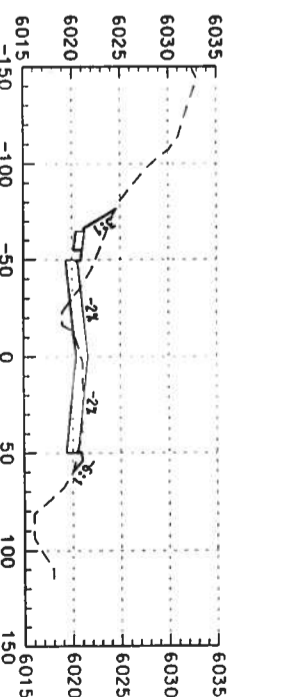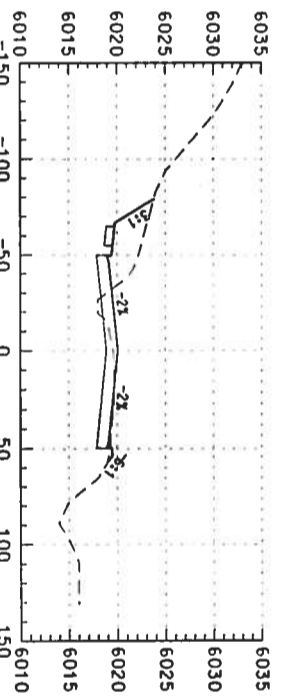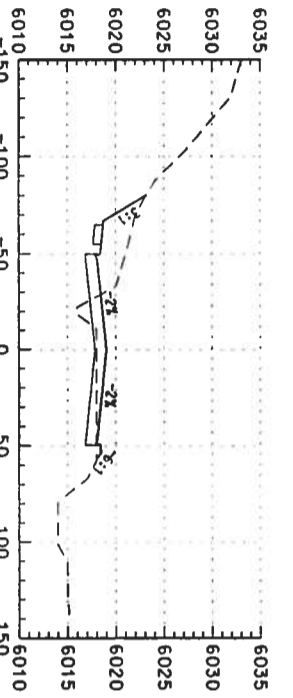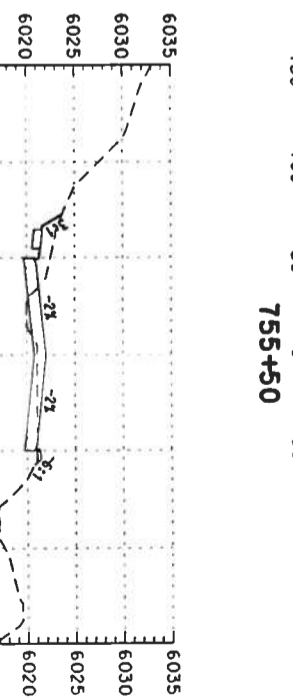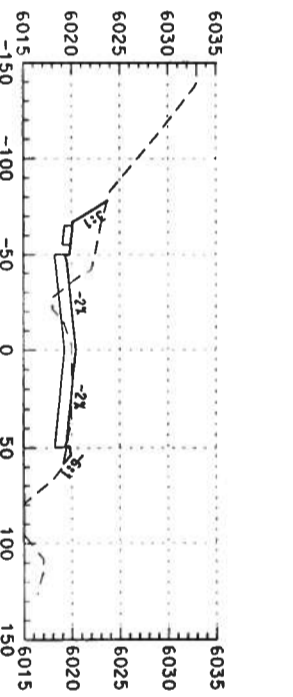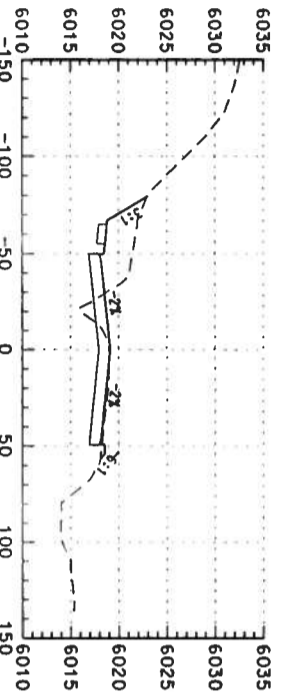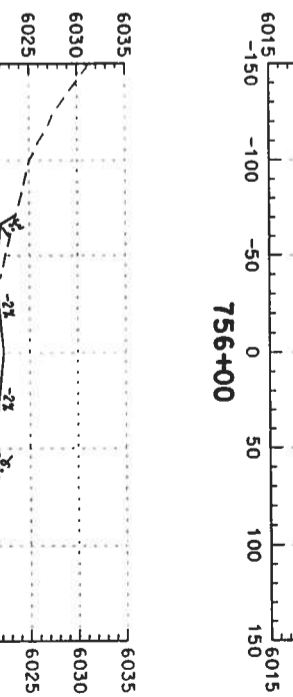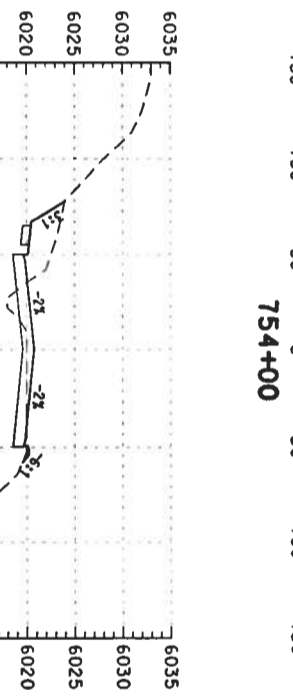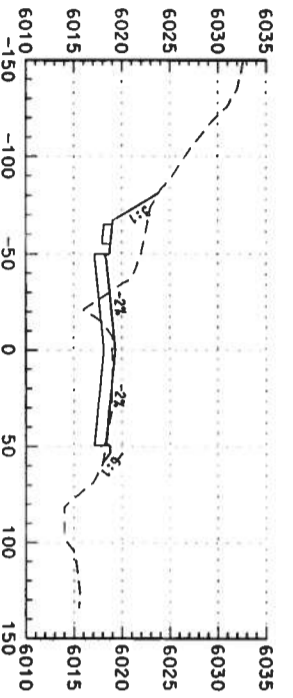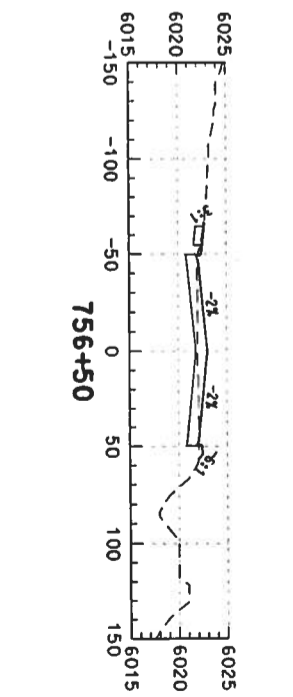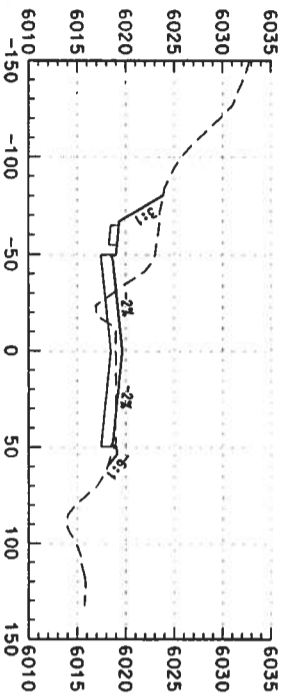

Computer File Information

Creation Date: 02/14/03 Initials: DAF
 Last Modification Date: Initials:
 Full Path: S:\Transport\246042.12\HwyDes\Plans\
 Drawing File Name: rdxs-so-2d152.dgn
 Scale: Units: ENGLISH

Index of Revisions

DOT
 DEPARTMENT OF TRANSPORTATION
 REGION 1

359 Inverness Dr. South
 Suite K
 Englewood, CO 80112
 Phone: (303) 790-1020
 Fax: (303) 790-1037

PBS&J
 5500 Greenwood Plaza Blvd.
 Suite 150
 Greenwood Village, CO 80111
 Phone: 303/221-7275
 Fax: 303/221/7276














As Constructed



No. Revisions:	
Revised:	
Void:	
















US 85 CROSS SECTIONS

Designer:	DAF	Structure	
Detailer:	DAF	Numbers	
Sheet Subset:	Roadway	Subset Sheets:	01

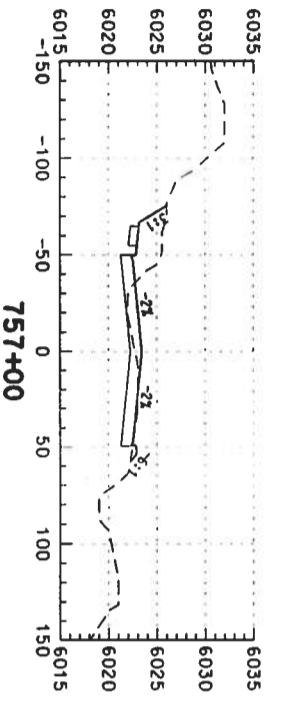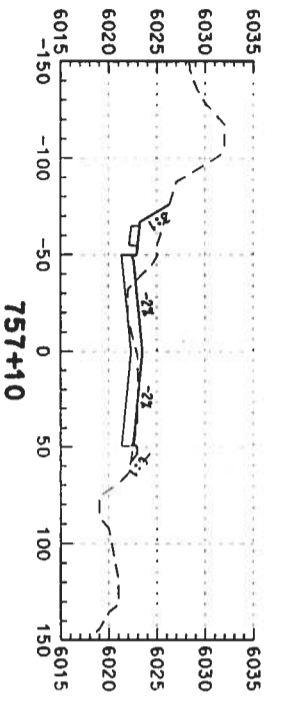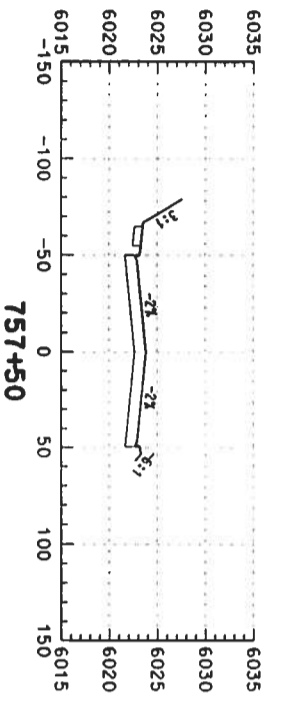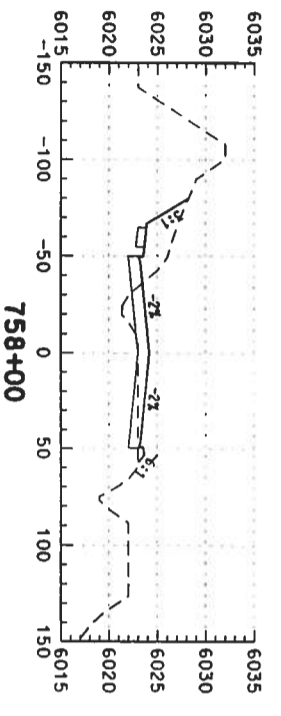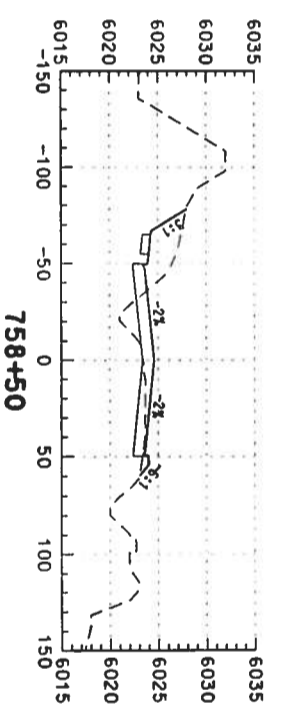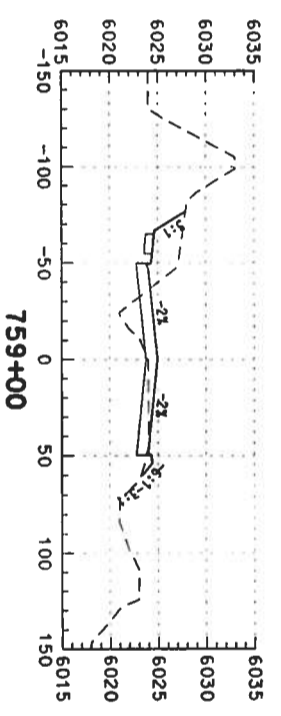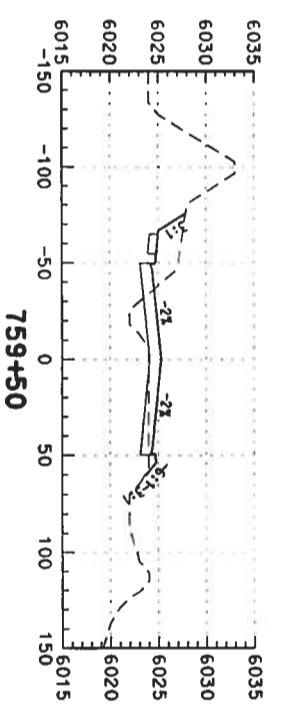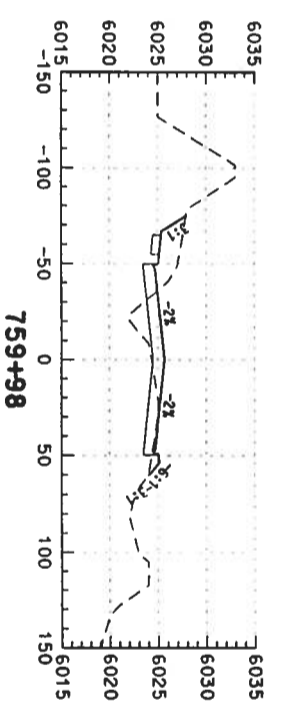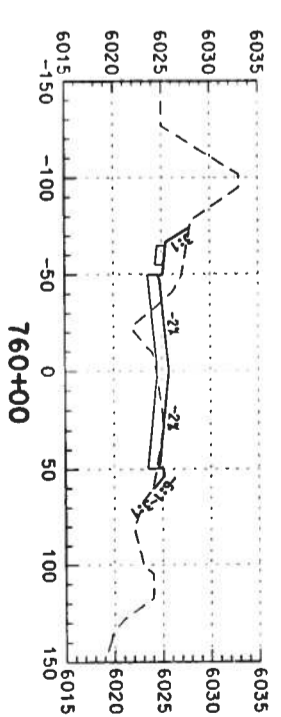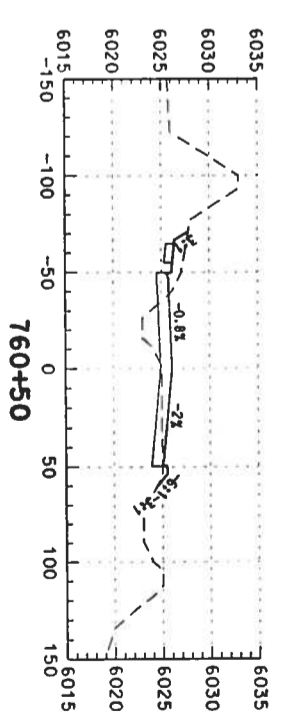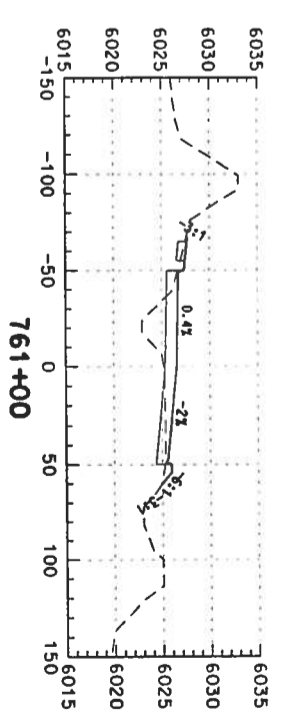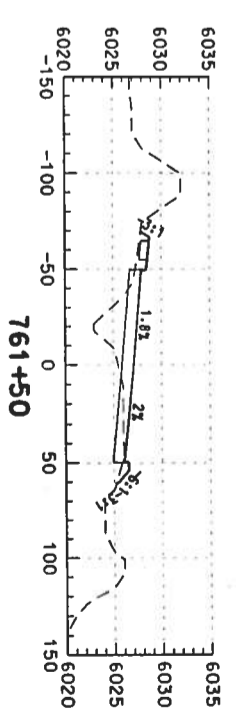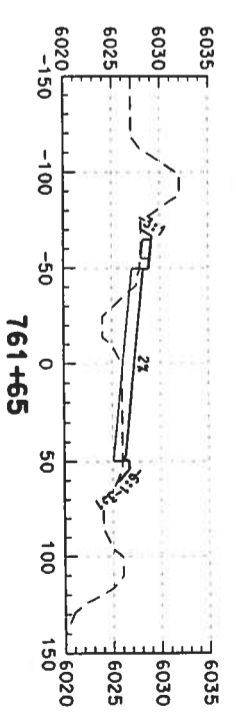Project No./Cod
 NH 0852-086
 13429
 Sheet Number: 451




Computer File Information		Index of Revisions		REGION I		As Constructed		US 85 CROSS SECTIONS		Project No./Code			
Creation Date:	02/14/03	Initials:	DAF	 359 Inverness Dr. South Suite K Englewood, CO 80112 Phone: (303) 790-1020 Fax: (303) 790-1037		No. Revisions:		Designer: DAF Detailer: DAF Sheet Subset: Roadway		NH 0852-086			
Last Modification Date:		Initials:				Revised:				Structure Numbers		13429	
Full Path:	S:\Transport\246042\2\HwyDes\Plans\					Void:				Subset Sheets:		of	
Drawing File Name:	rdks-so-2d153.dgn												
Scale:	Units: ENGLISH			 5500 Greenwood Plaza Blvd. Suite 150 Greenwood Village, CO 80111 Phone: 303/221-7275 Fax: 303/221/7276						Sheet Number: 452			

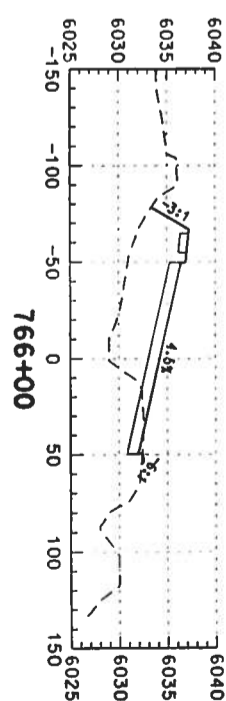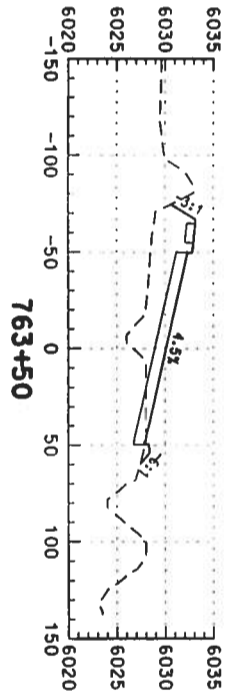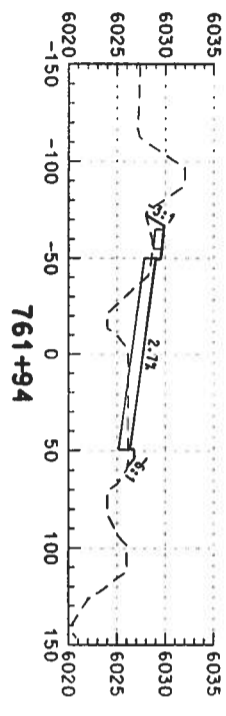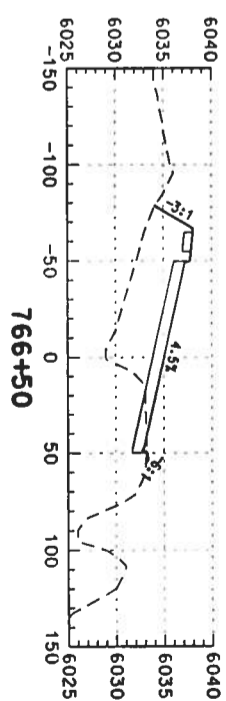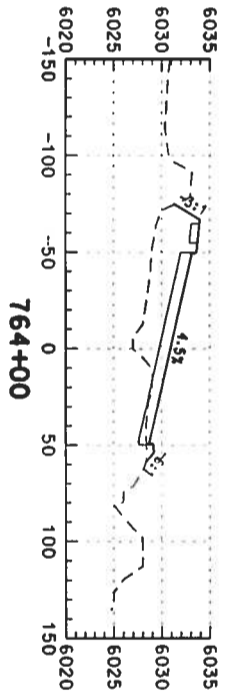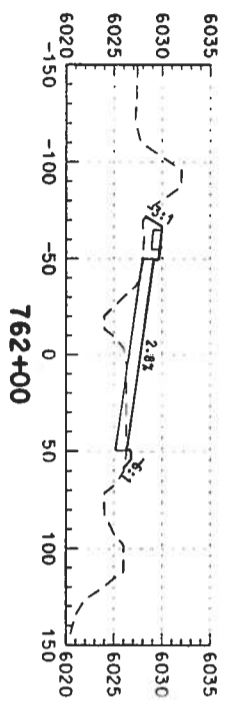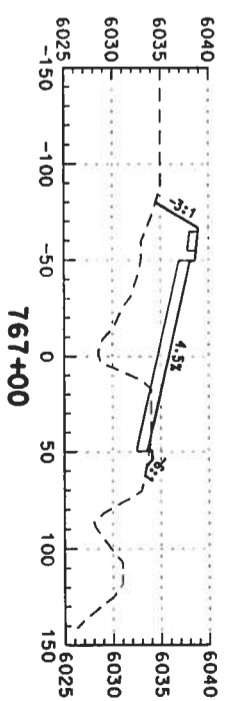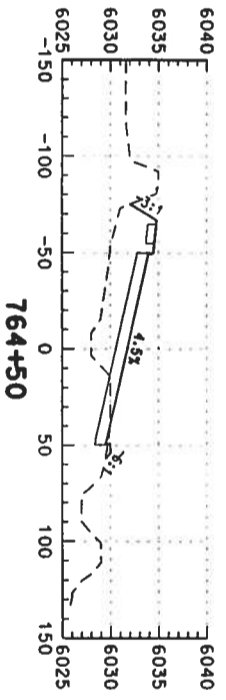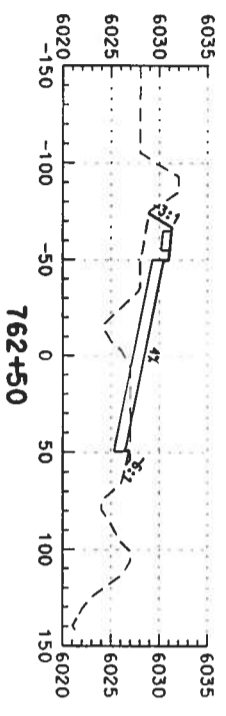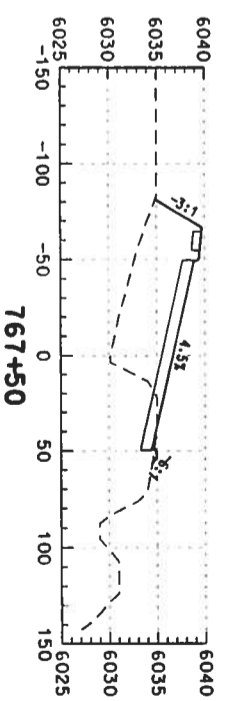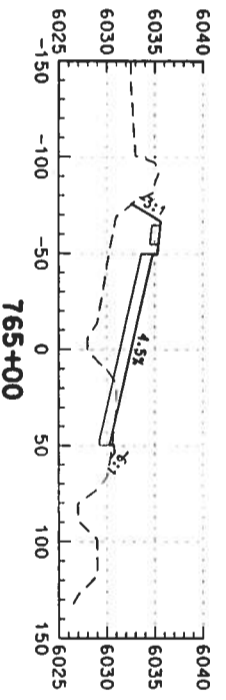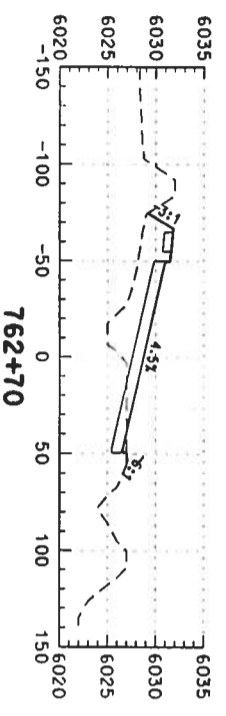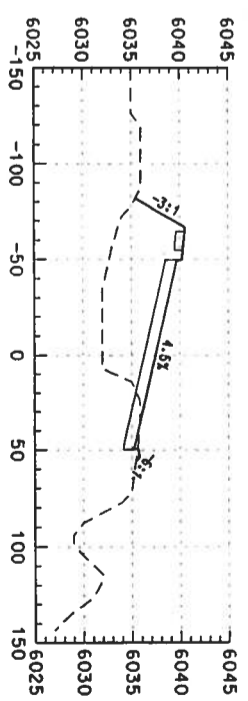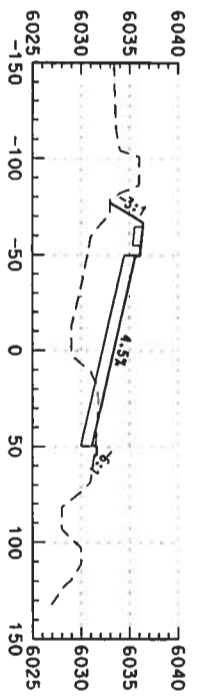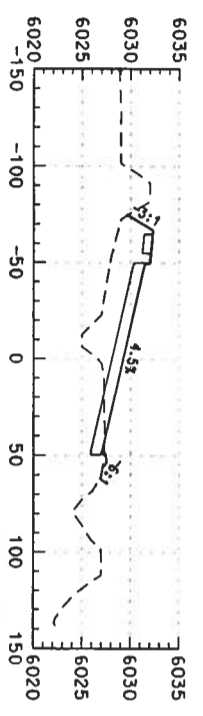

Computer File Information

Creation Date: 02/14/03
 Last Modification Date: 02/14/03
 Full Path: S:\Transport\246042\HWYDes\Plans\
 Drawing File Name: rdxs-so-2d154.dgn
 Scale: Units: ENGLISH

Index of Revisions



359 Inverness Dr. South
 Suite K
 Englewood, CO 80112
 Phone: (303) 790-1020
 FAX: (303) 790-1037



5500 Greenwood Plaza Blvd.
 Suite 150
 Greenwood Village, CO 80111
 Phone: 303/221-7275
 Fax: 303/221/7276

As Constructed













No. Revisions:
 Revised:
 Void:

US 85 CROSS SECTIONS

Designer: DAF
 Detailer: DAF
 Sheet Subset: Roadway
 Subsets: _____ of _____

Project No./Cod

NH 0852-086
 13429
 Sheet Number: 45

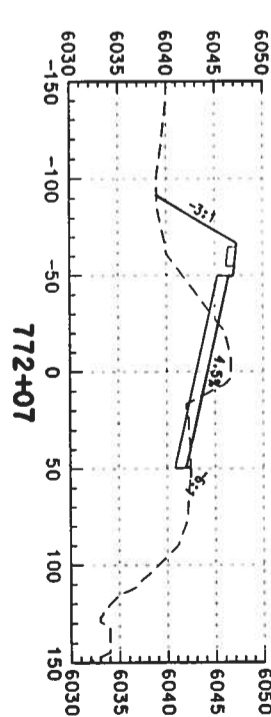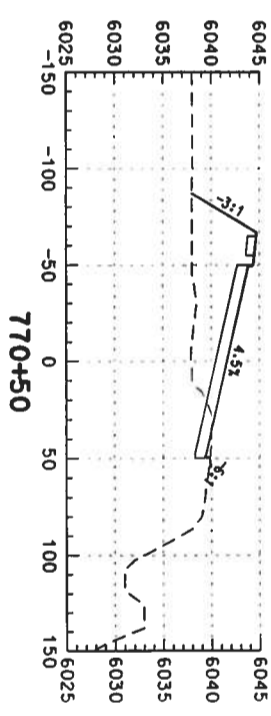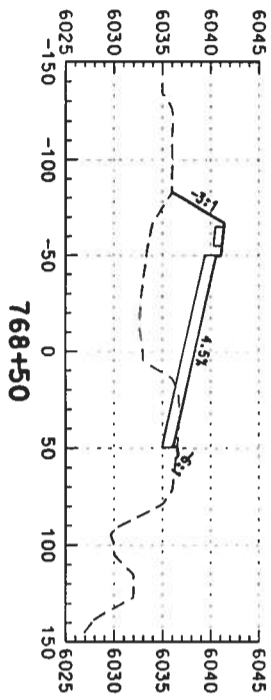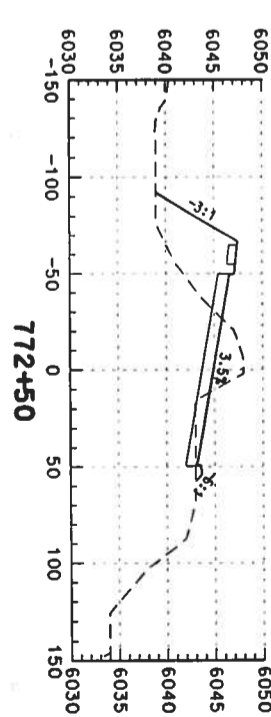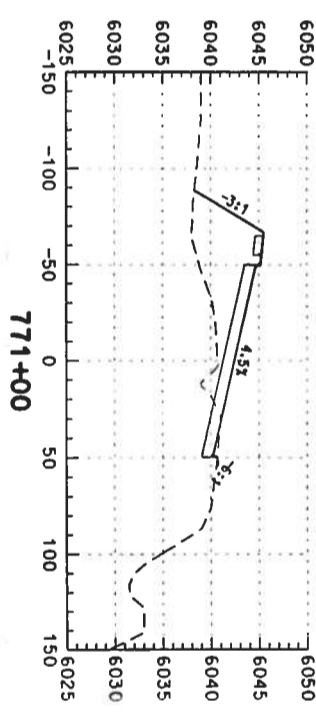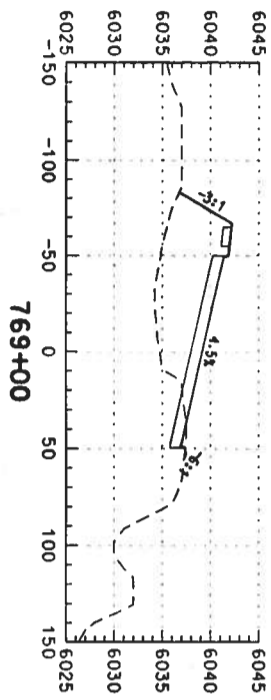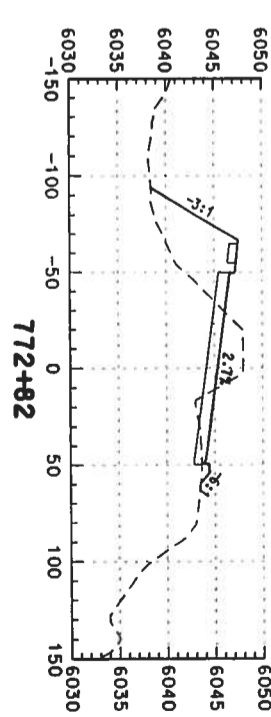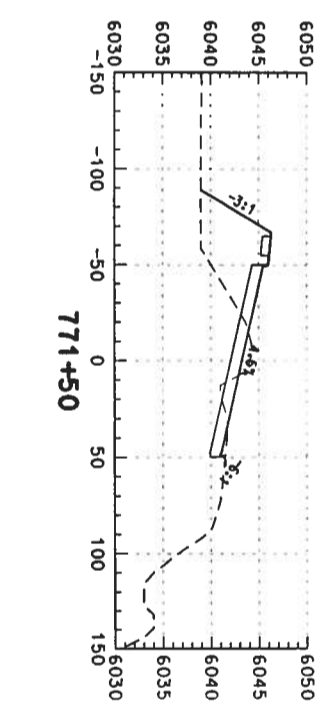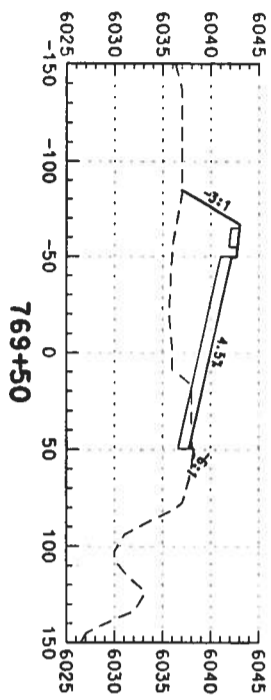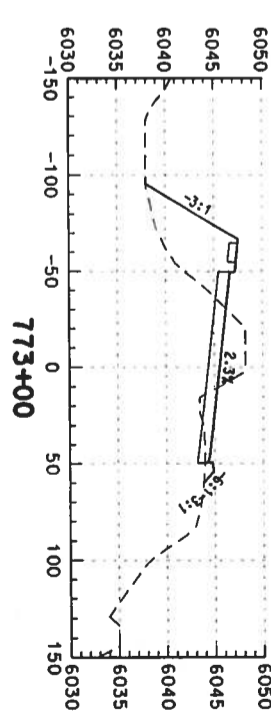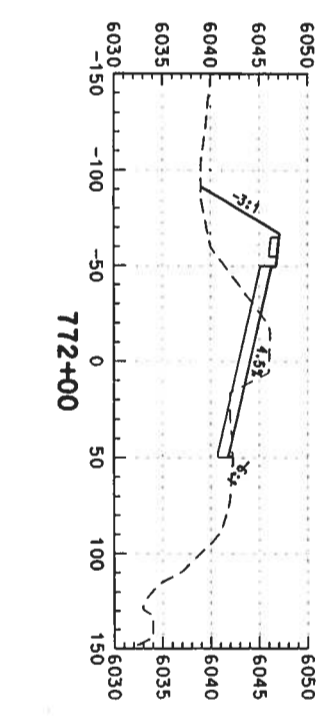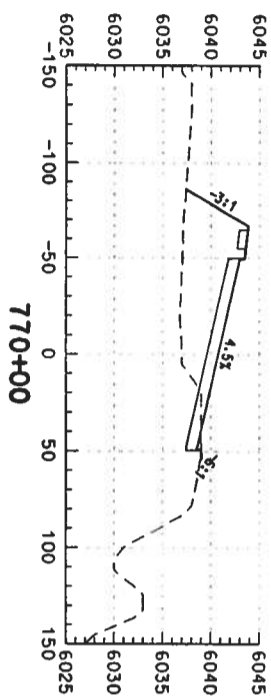

Computer File Information

Creation Date: 02/14/03 Initials: DAF
 Last Modification Date: Initials:
 Full Path: S:\Tranproj\246042\HwyDes\Plans\
 Drawing File Name: rdxs-so-2d155.dgn
 Scale: Units: ENGLISH

Index of Revisions



359 Inverness Dr. South
 Suite K
 Englewood, CO 80112
 Phone: (303) 790-1020
 FAX: (303) 790-1037

REGION 1



5500 Greenwood Plaza Blvd.
 Suite 150
 Greenwood Village, CO 80111
 Phone: 303/221-7275
 Fax: 303/221-7276

As Constructed













No. Revisions:
 Revised:
 Void:

US 85 CROSS SECTIONS

Designer: DAF Structure
 Detaller: DAF Numbers
 Sheet Subset: Roadway Subset Sheets: of

Project No./Cod


NH 0852-086
 13429
 Sheet Number: 452

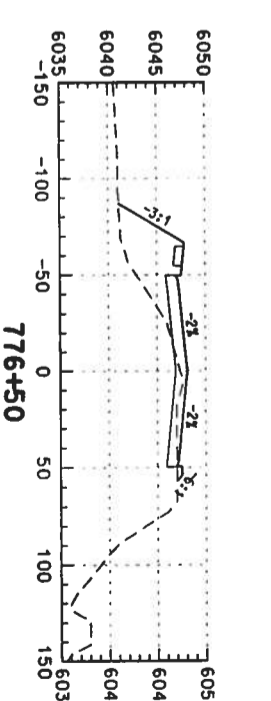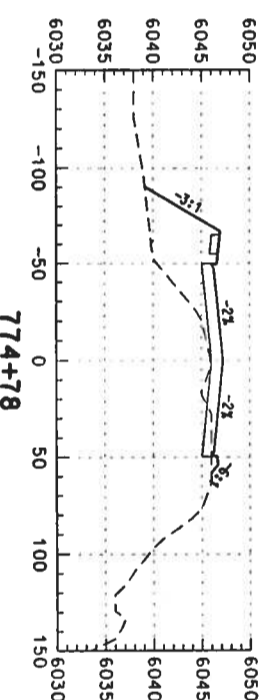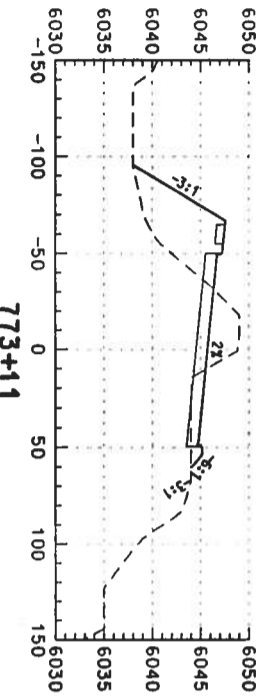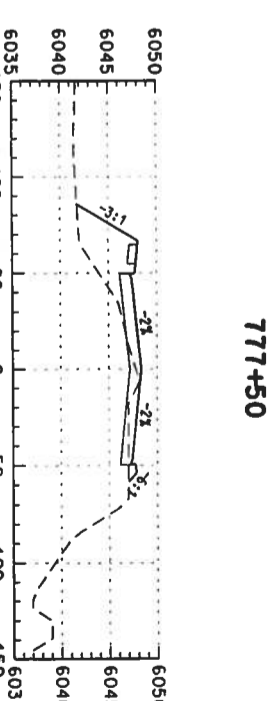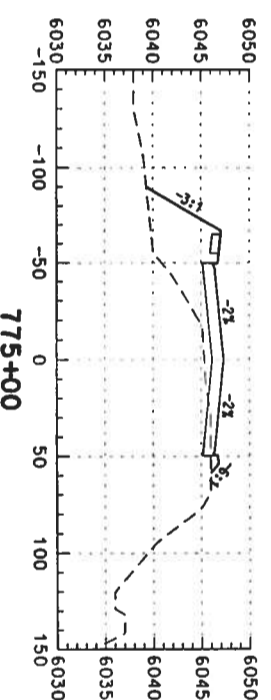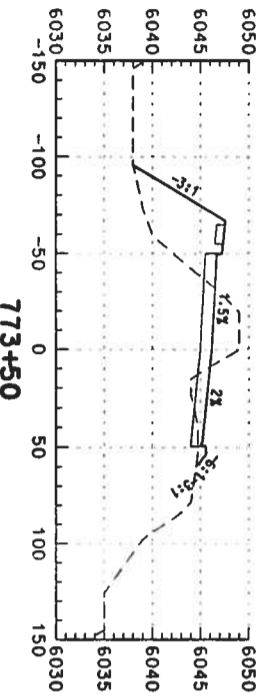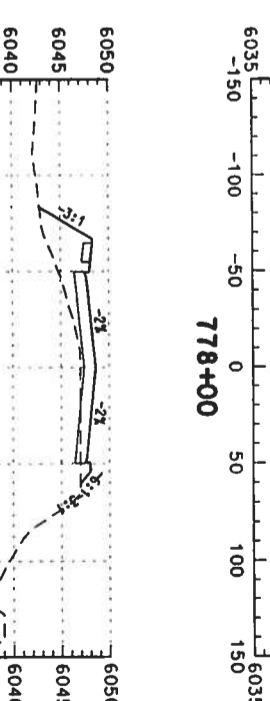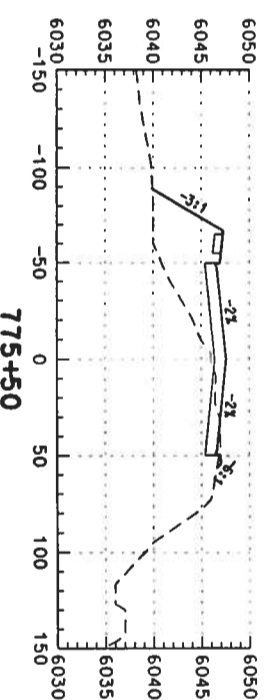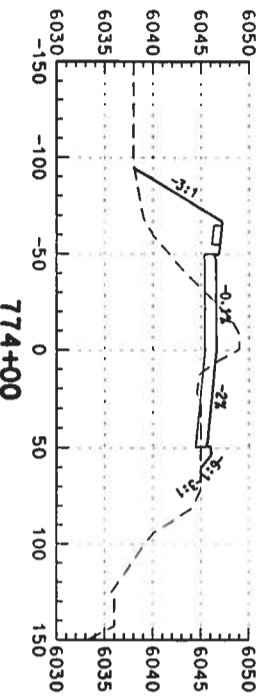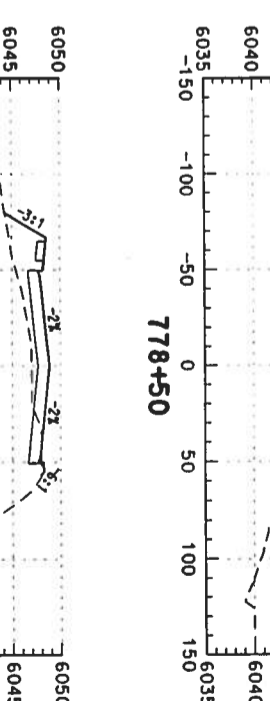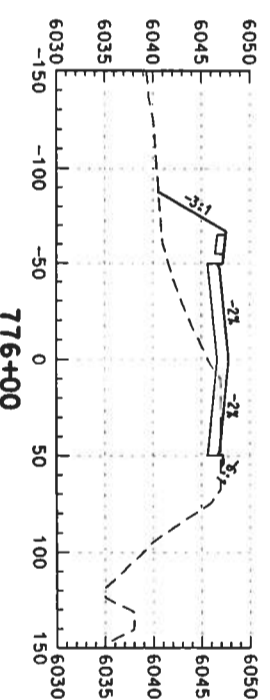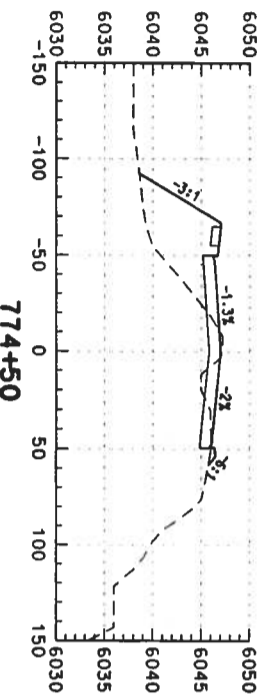


Computer File Information

Creation Date: 02/14/03 Initials: DAF
 Last Modification Date: Initials:
 Full Path: S:\Tranpro\246042\HwyDes\Plans\
 Drawing File Name: rdx-so-2d156.dgn
 Scale: Units: ENGLISH

Index of Revisions



359 Inverness Dr. South
 Suite K
 Englewood, CO 80112
 Phone: (303) 790-1020
 FAX: (303) 790-1037

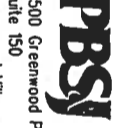

5500 Greenwood Plaza Blvd.
 Suite 150
 Greenwood Village, CO 80111
 Phone: 303/221-7275
 Fax: 303/221/7276

As Constructed


No. Revisions:
 Revised:
 Void:

US 85 CROSS SECTIONS

Designer: DAF
 Detailer: DAF
 Sheet Subset: Roadway
 Sub-sheet Numbers: of

Project No./Code


NH 0852-086
 13429
 Sheet Number: 455

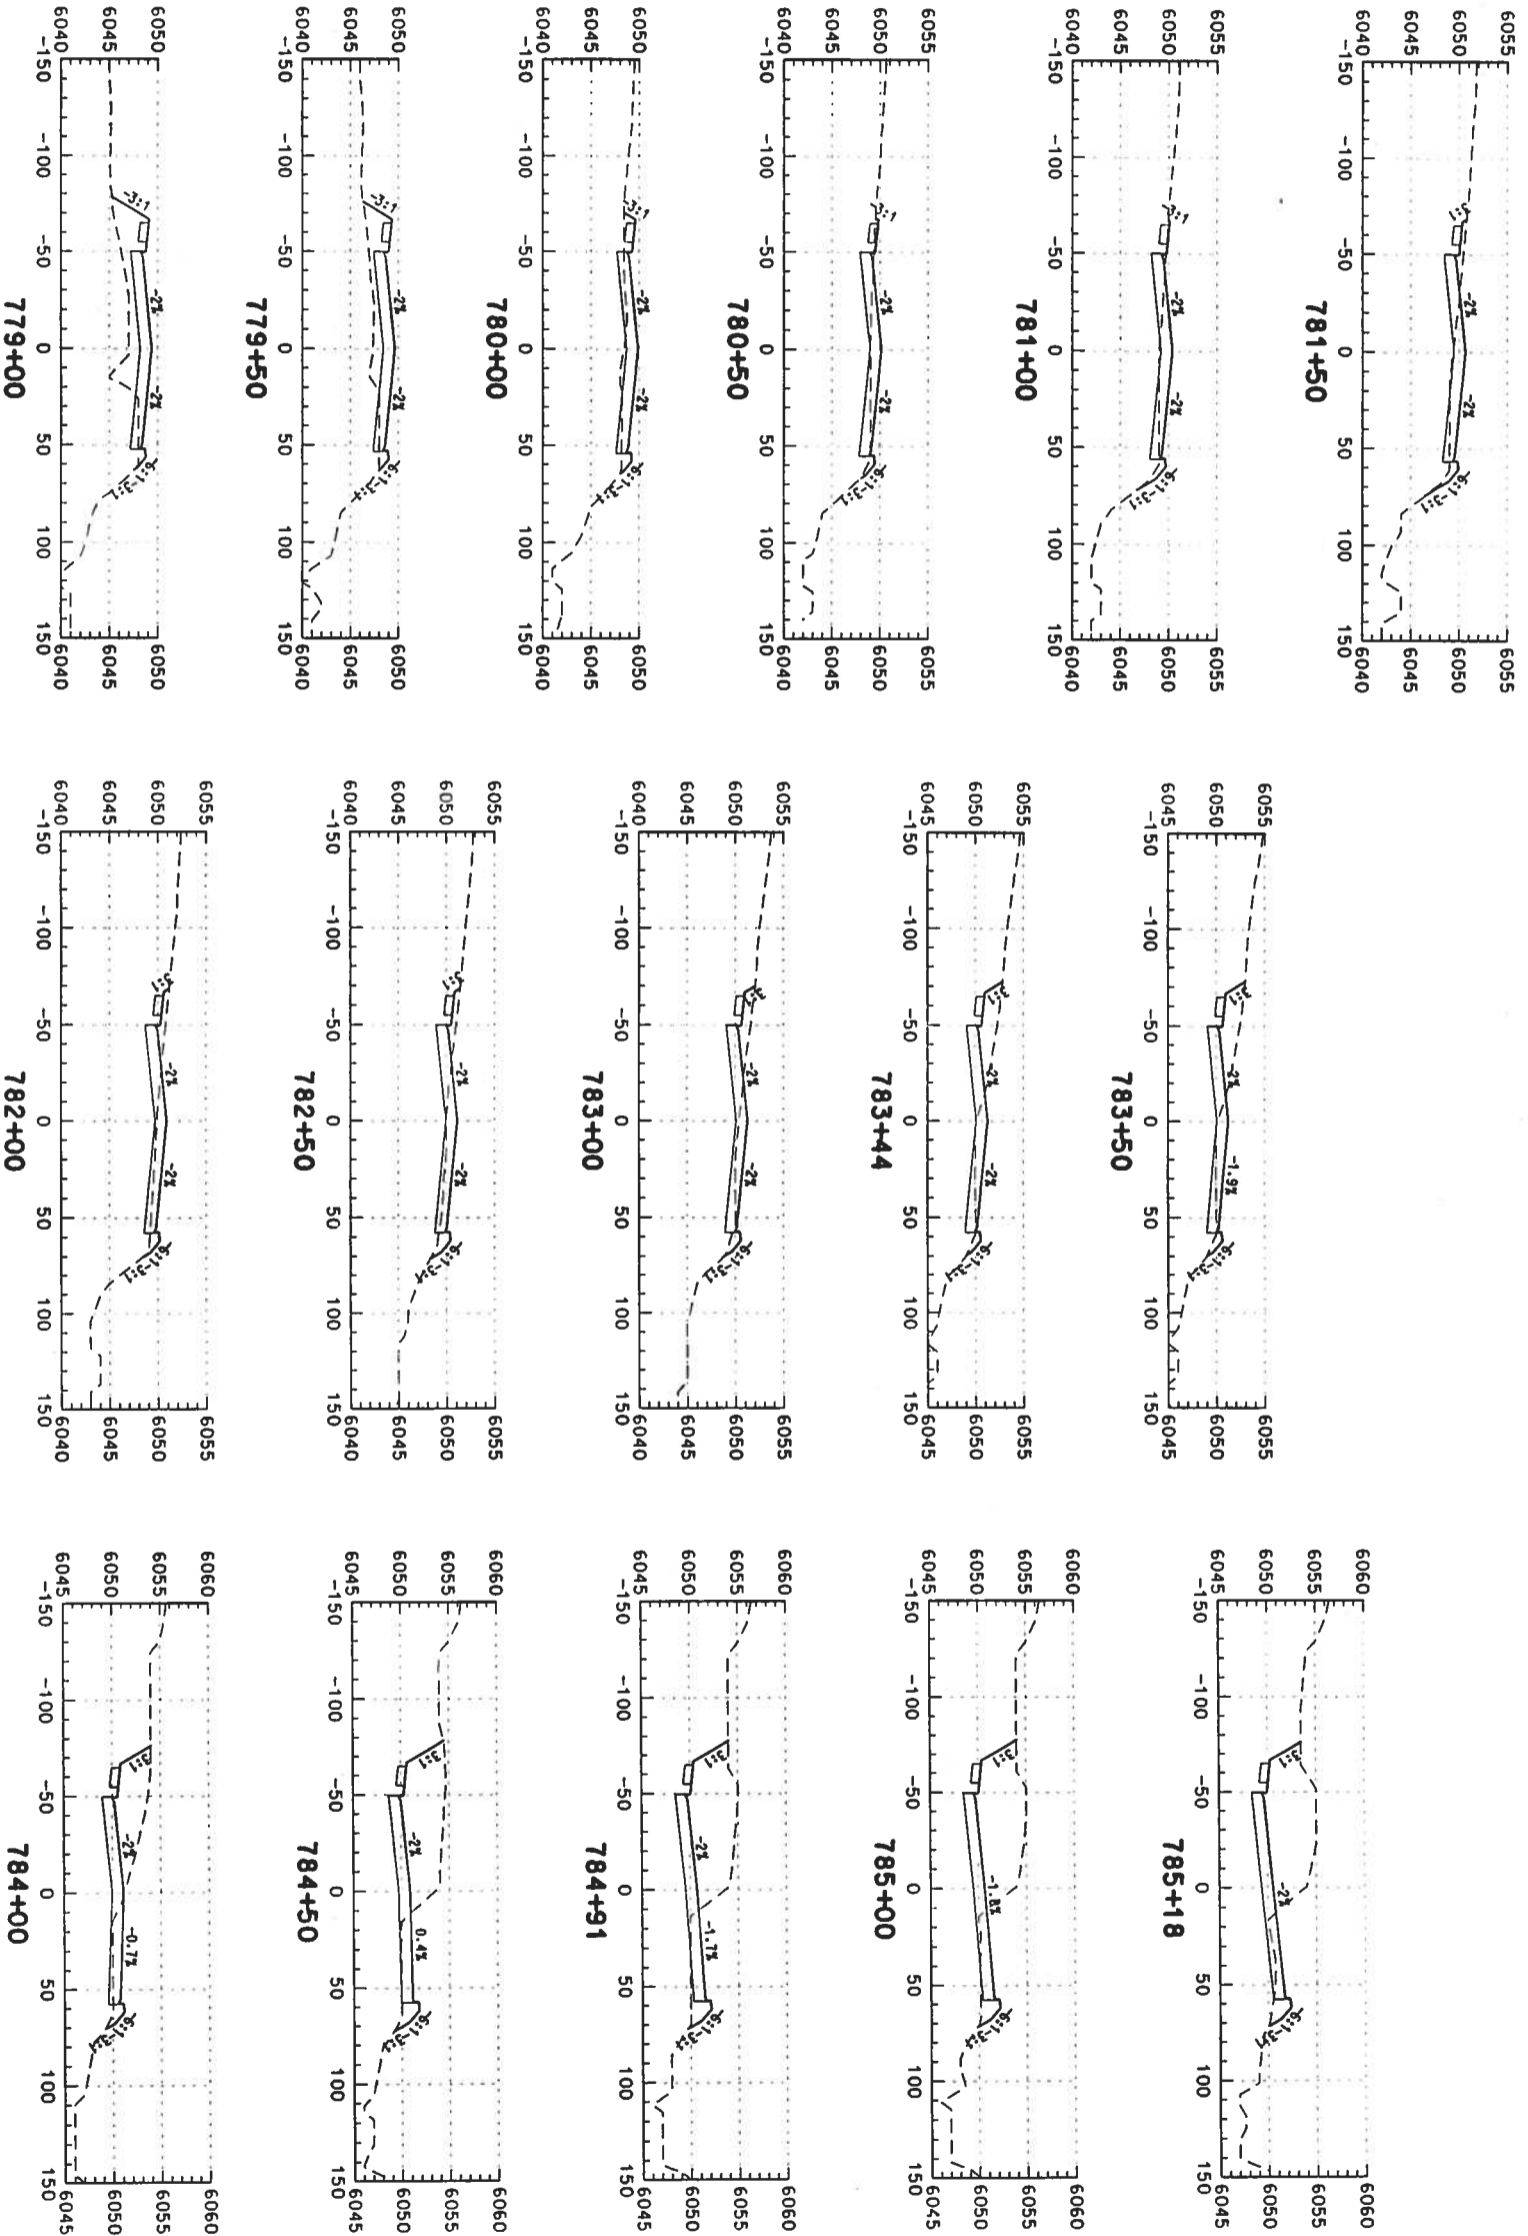


Computer File Information

Creation Date: 02/14/03
 Last Modification Date: 02/14/03
 Full Path: S:\Temp\proj\246042.12\HW\Des\Plans\
 Drawing File Name: rdxs-so-24157.dgn
 Scale: ENGLISH

Index of Revisions



DOT
DEPARTMENT OF TRANSPORTATION



PBSI

359 Inverness Dr. South
 Suite K
 Englewood, CO 80112
 Phone: (303) 790-1020
 Fax: (303) 790-1037

5500 Greenwood Plaza Blvd.
 Suite 150
 Greenwood Village, CO 80111
 Phone: 303/221-7275
 Fax: 303/221-7276

As Constructed













No. Revisions:
 Revised:
 Void:

US 85 CROSS SECTIONS

Designer: DAF
 Detailer: DAF
 Sheet Subset: Roadway
 Subsets:
 of

Project No./Cod


NH 0852-086
 13429
 Sheet Number: 456

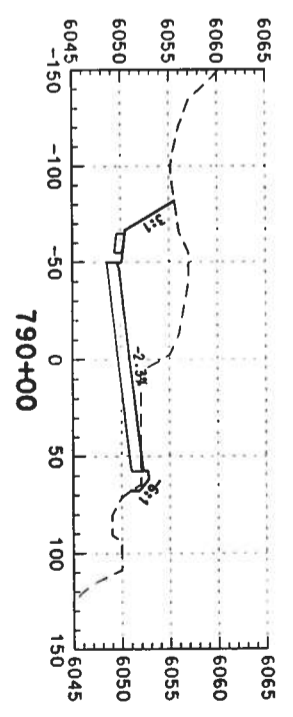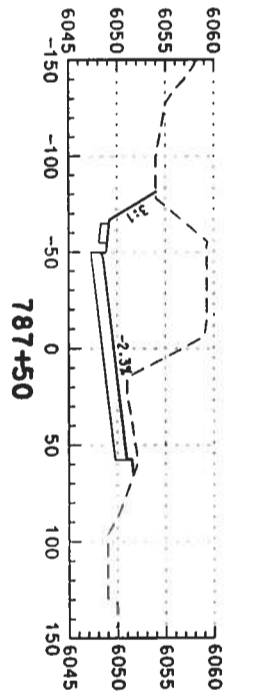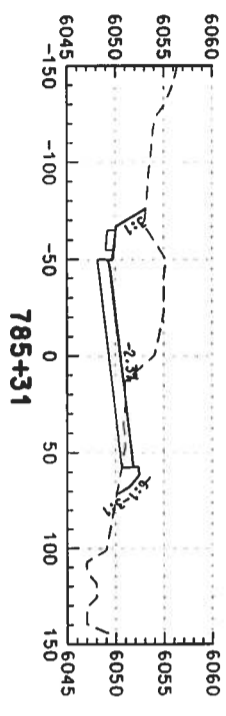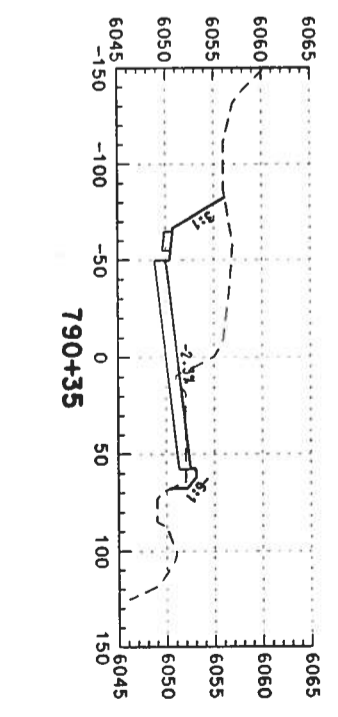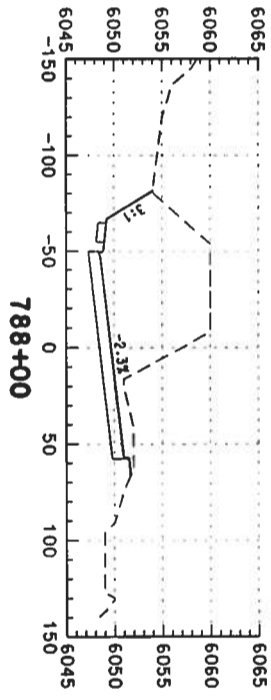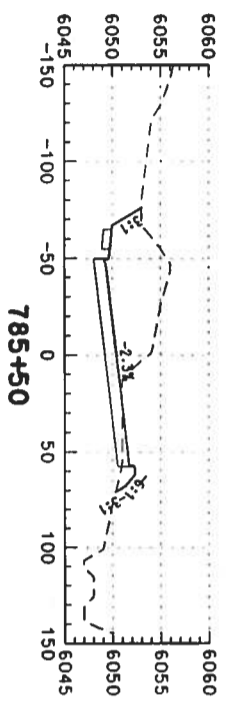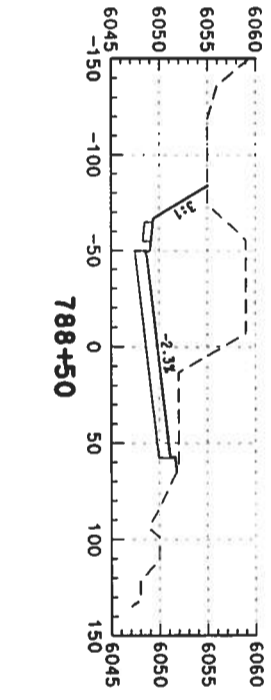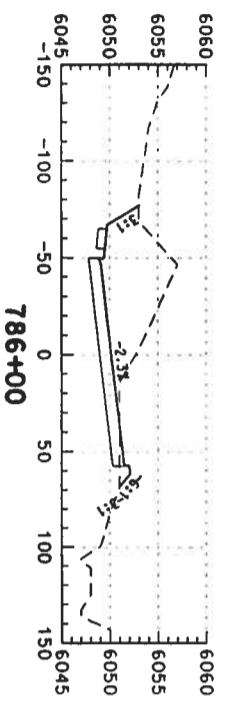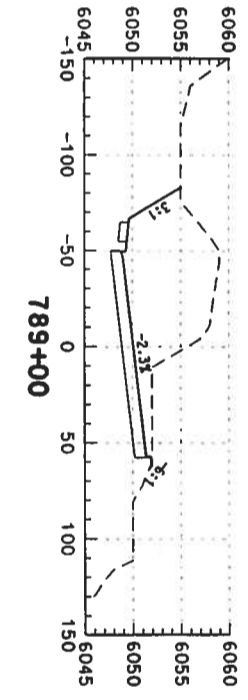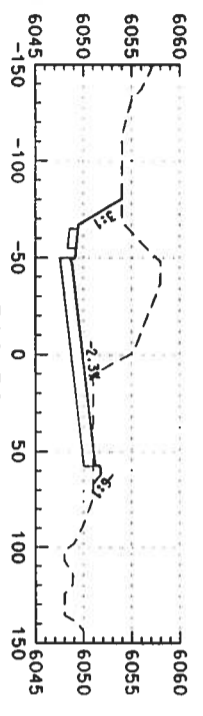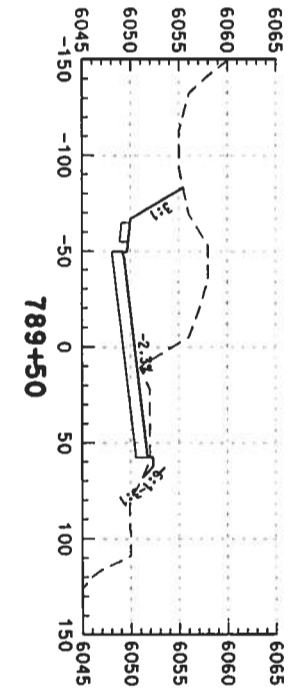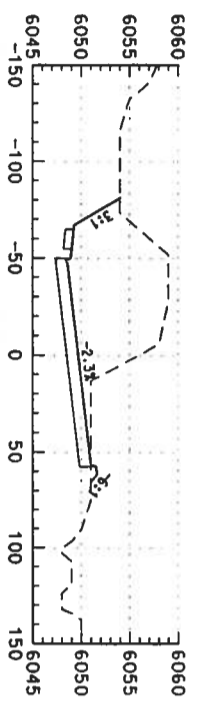

Computer File Information

Creation Date: 02/14/03 Initials: DAF
 Last Modification Date: Initials:
 Full Path: S:\Temp\o\246042\246042\HwyDes\Plans\
 Drawing File Name: rdxs-so-2d158.dgn
 Scale: Units: ENGLISH

Index of Revisions



359 Inverness Dr. South
 Suite K
 Englewood, CO 80112
 Phone: (303) 790-1020
 FAX: (303) 790-1037



5500 Greenwood Plaza Blvd.
 Suite 150
 Greenwood Village, CO 80111
 Phone: 303/221-7275
 Fax: 303/221-7276

As Constructed














No. Revisions: _____
 Revised: _____
 Void: _____

US 85 CROSS SECTIONS

Designer: DAF
 Detailer: DAF
 Sheet Subset: Roadway
 Subset Sheets: _____ of _____

Project No./Cod


NH 0852-086
 13429
 Sheet Number: 45

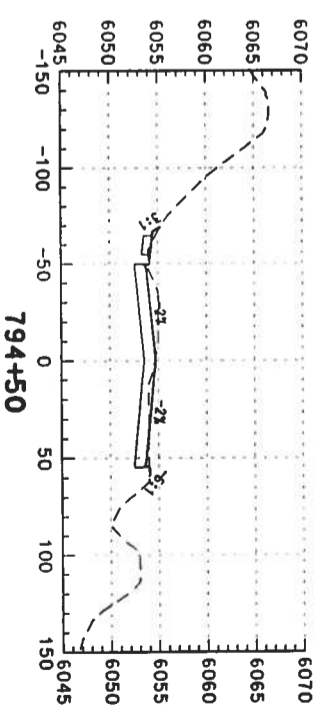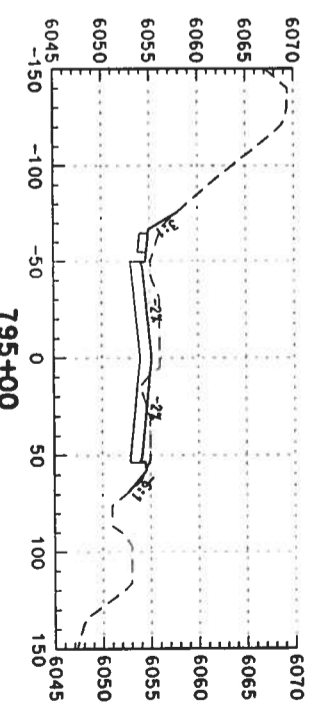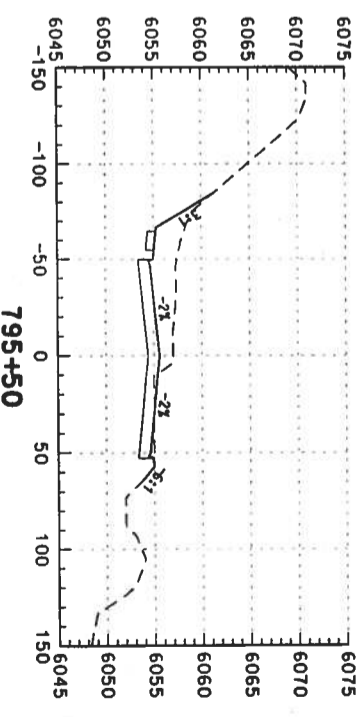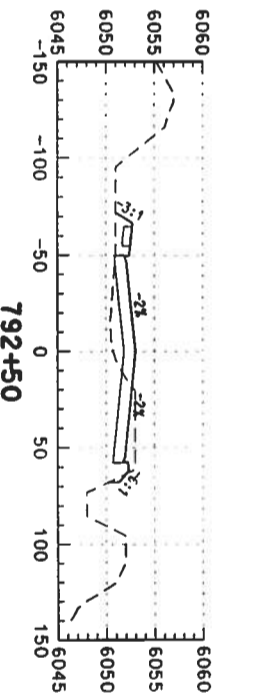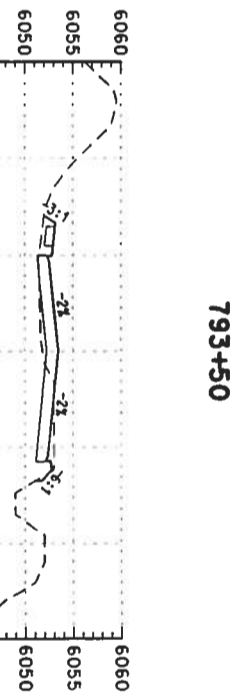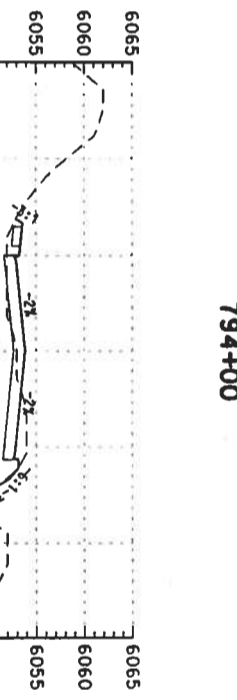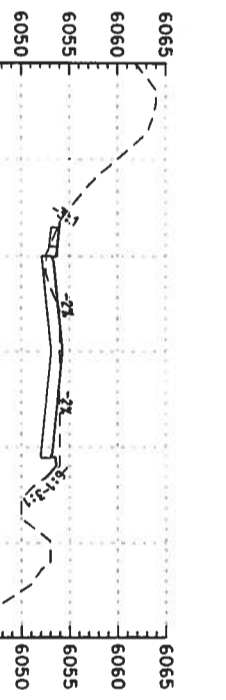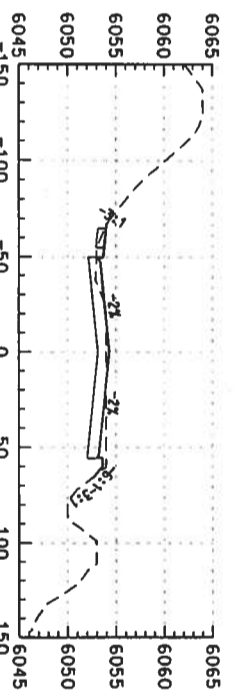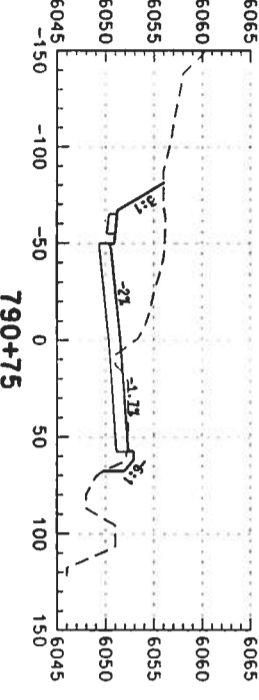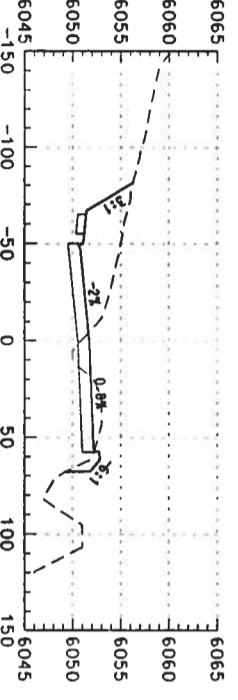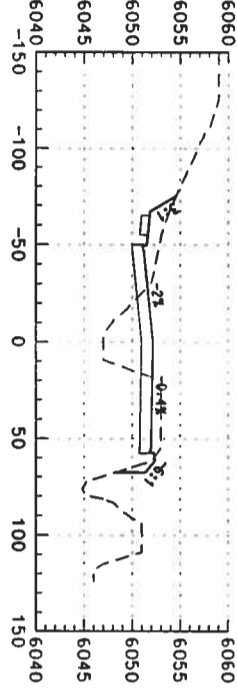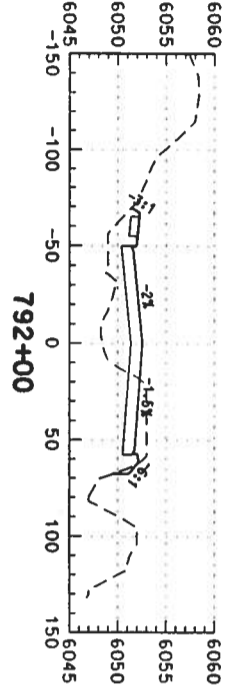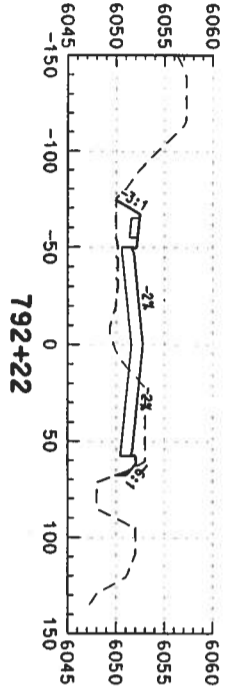


Computer File Information

Creation Date: 02/14/03 Initials: DAF
 Last Modification Date: Initials:
 Full Path: S:\Tranproj\246042\HW\Des\Plans\
 Drawing File Name: rdxs-so-24159.dgn
 Scale: Units: ENGLISH

Index of Revisions



359 Inverness Dr. South
 Suite K
 Englewood, CO 80112
 Phone: (303) 790-1020
 Fax: (303) 790-1037



5500 Greenwood Plaza Blvd.
 Suite 150
 Greenwood Village, CO 80111
 Phone: 303/721-7275
 Fax: 303/721/7276

As Constructed









No. Revisions:	
Revised:	
Void:	

US 85 CROSS SECTIONS

Designer:	DAF
Detailer:	DAF
Sheet Subset:	Roadway
Structure Numbers:	
Subset Sheets:	
of	

Project No./Cod

NH 0852-086
 13429
 Sheet Number: 458

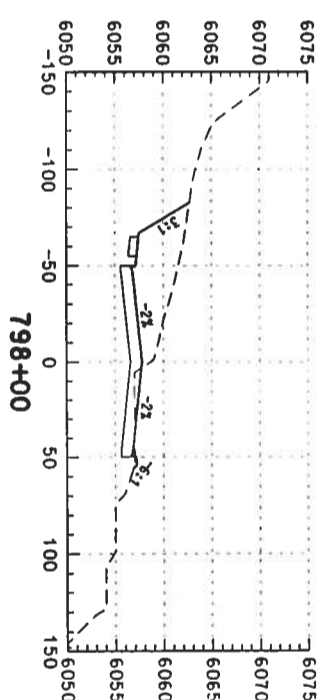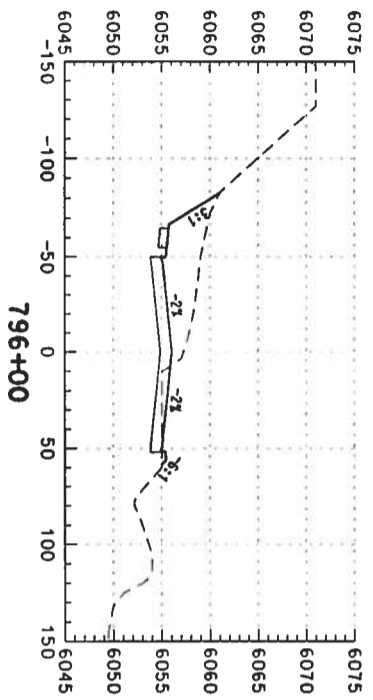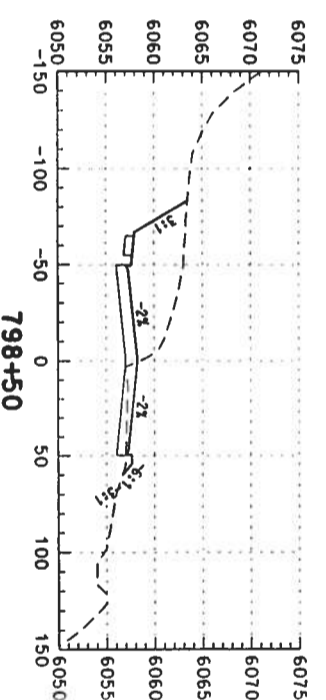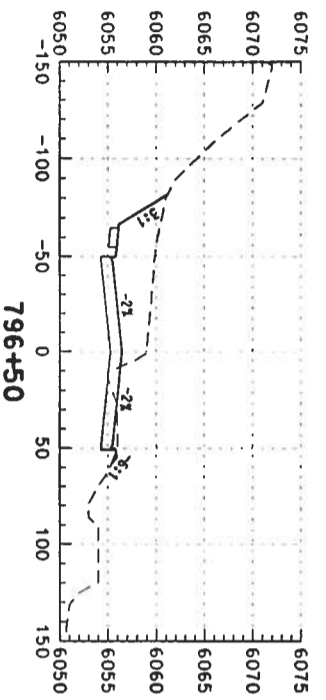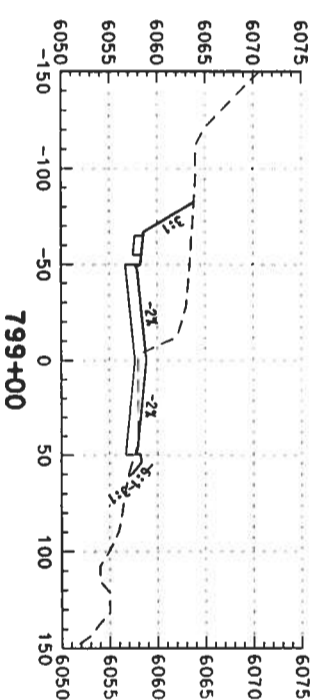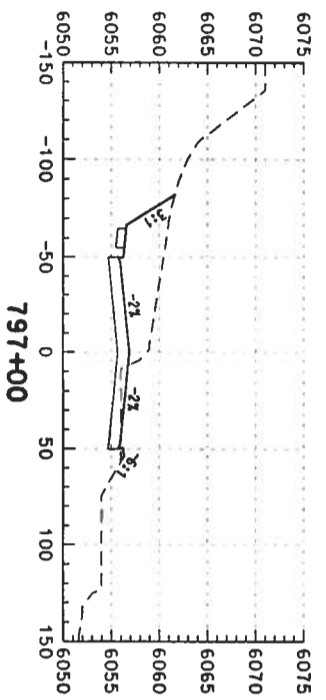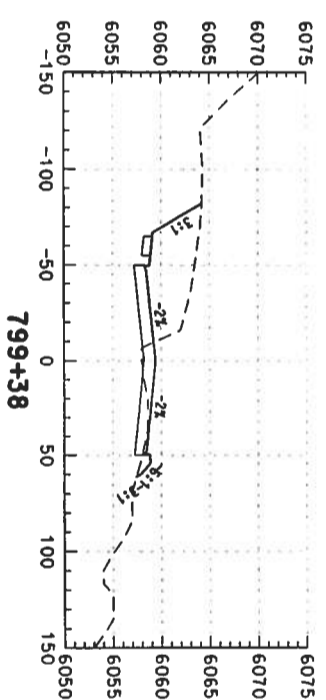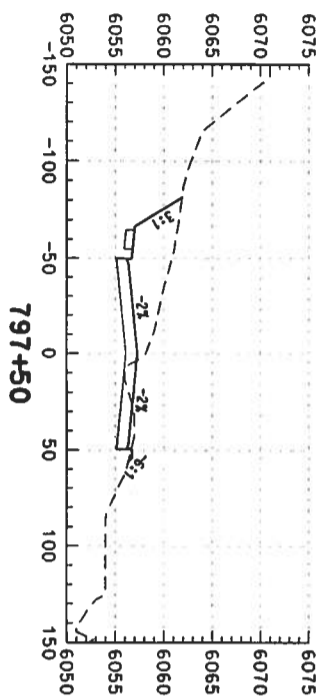

Computer File Information

Creation Date: 02/14/03 Initials: DAF
 Last Modification Date: Initials:
 Full Path: S:\Tranpro\246042\HwyDes\Plans\
 Drawing File Name: rdxs-so-2d160.dgn
 Scale: Units: ENGLISH

Index of Revisions



359 Burreuss Dr., South
 Suite K
 Englewood, CO 80112
 Phone: (303) 790-1020
 FAX: (303) 790-1037



5500 Greenwood Plaza Blvd.
 Suite 150
 Greenwood Village CO 80111
 Phone: 303/221-7275
 Fax: 303/221-7276

As Constructed













No. Revisions:	
Revised:	
Void:	

US 85 CROSS SECTIONS

Designer:	DAF	Structure	
Detailer:	DAF	Numbers	
Sheet Subset:	Roadway	Subset Sheets:	

Project No./Cod


NH 0852-086
 13429
 Sheet Number: 459

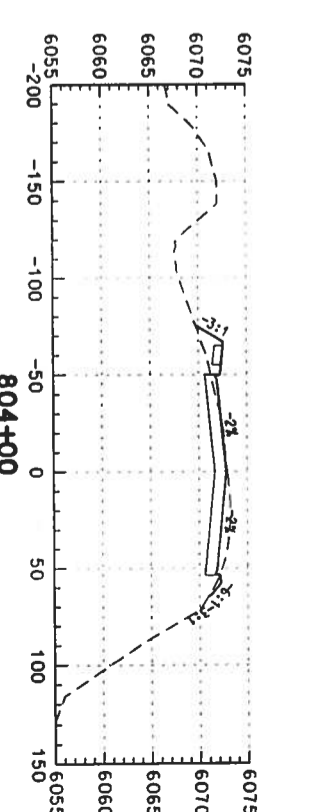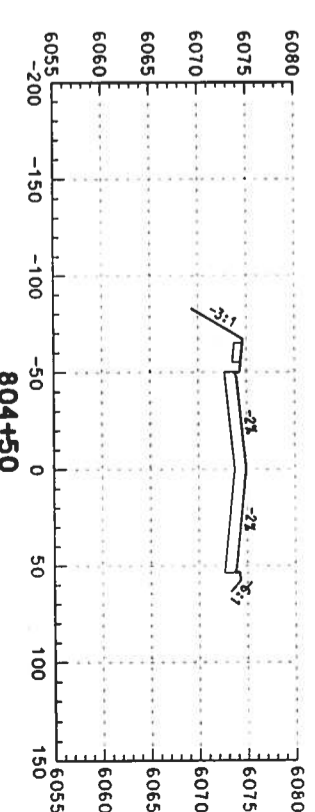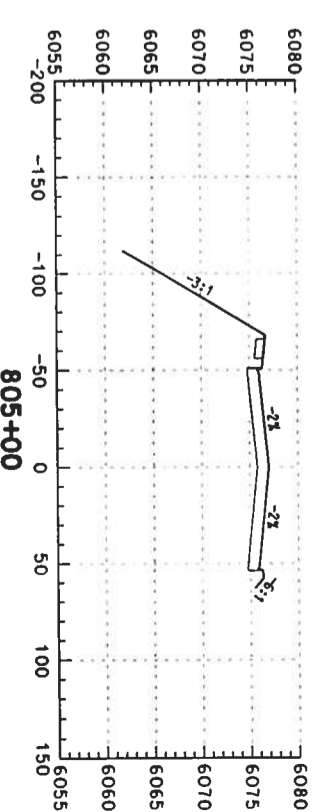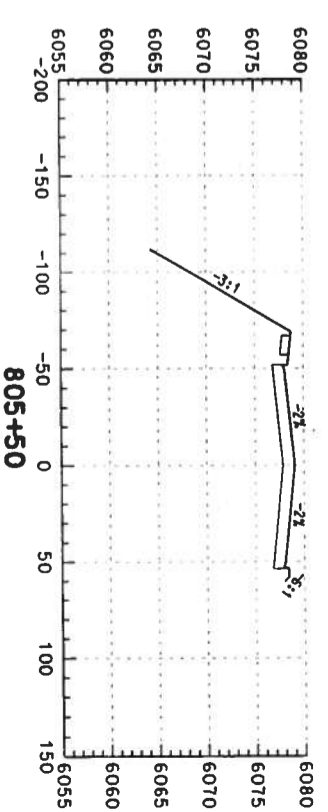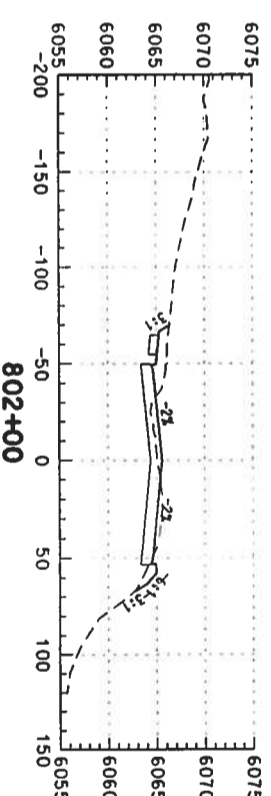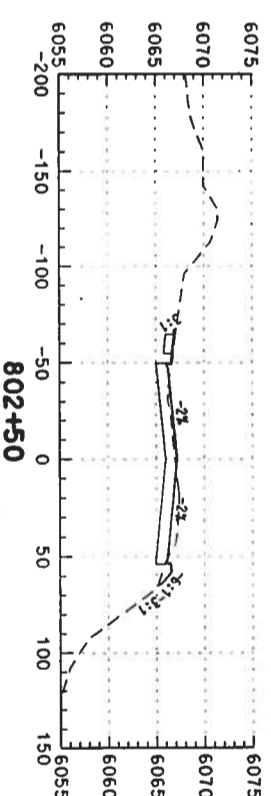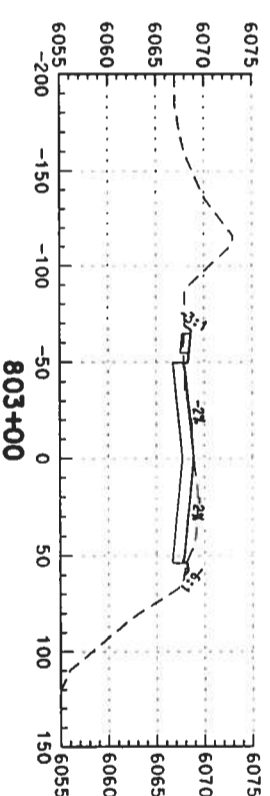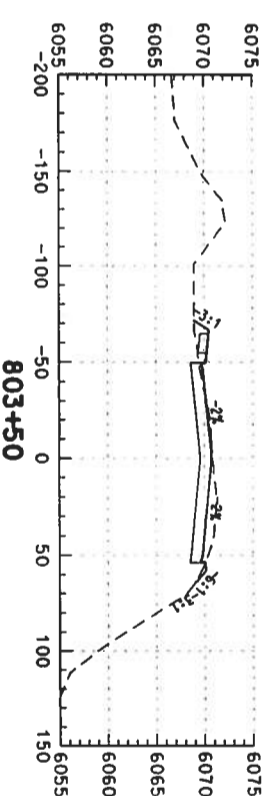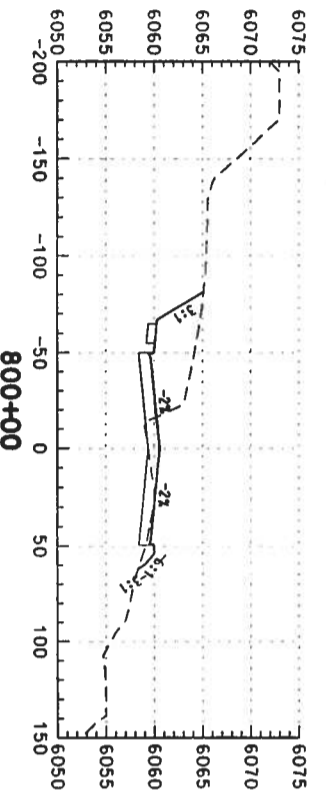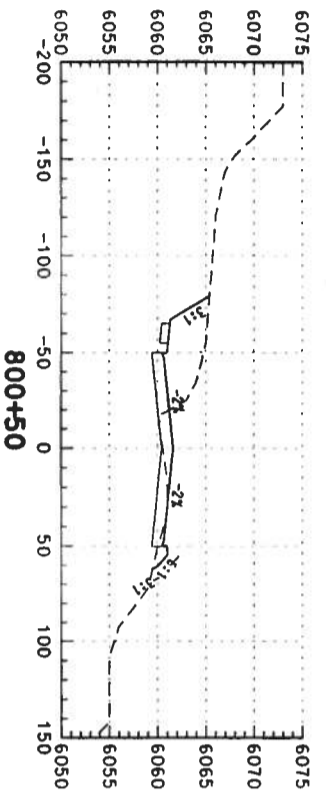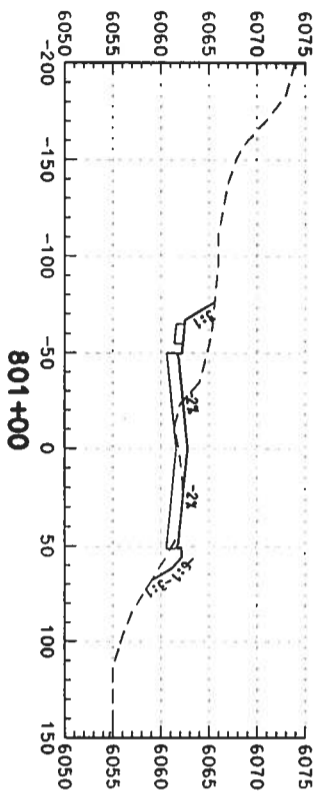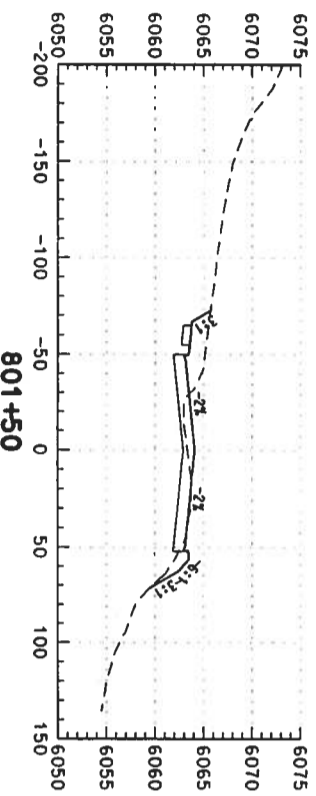

Computer File Information

Creation Date: 02/14/03 Initials: DAF
 Last Modification Date: Initials:
 Full Path: S:\Tranproj\246042\2\HwyDes\Plans\
 Drawing File Name: rdxs-so-2d161.dgn
 Scale: Units: ENGLISH

Index of Revisions



359 Inverness Dr. South
 Suite K
 Englewood, CO 80112
 Phone: (303) 790-1020
 Fax: (303) 790-1037



5500 Greenwood Plaza Blvd.
 Suite 150
 Greenwood Village, CO 80111
 Phone: 303/221-7275
 Fax: 303/221/7276

As Constructed










No. Revisions:	
Revised:	
Void:	

US 85 CROSS SECTIONS

Designer:	DAF
Detailer:	DAF
Sheet Subset:	Roadway
Structure Numbers:	
Subset Sheets:	
of	

Project No./Code

NH 0852-086
 13429
 Sheet Number: *ABC*

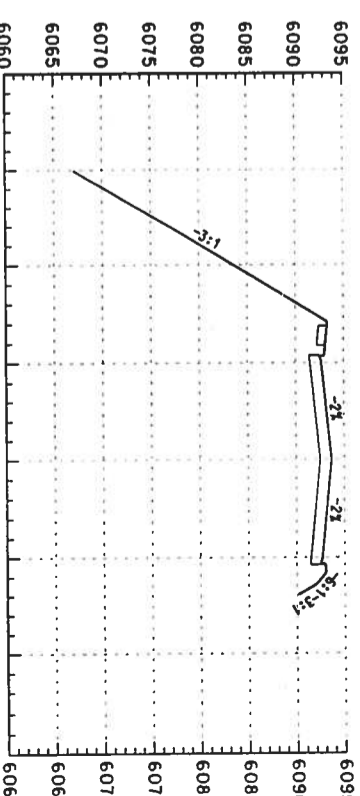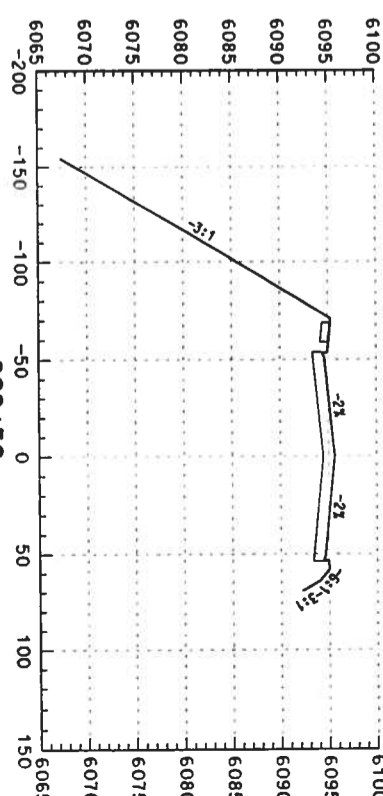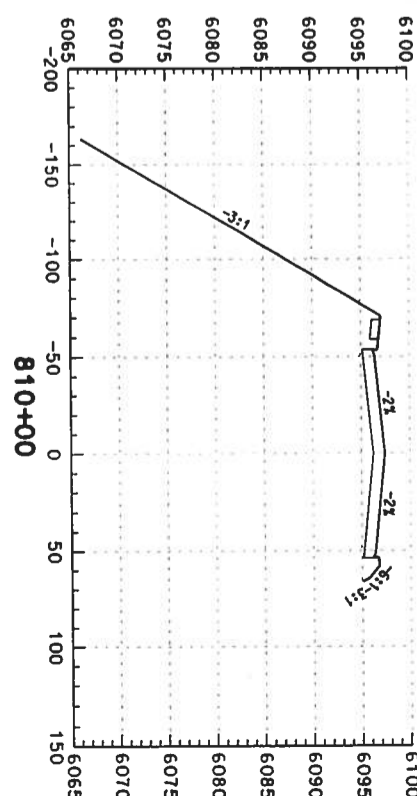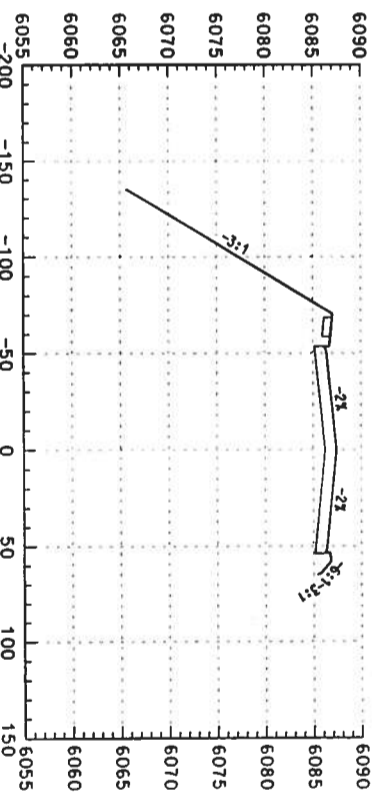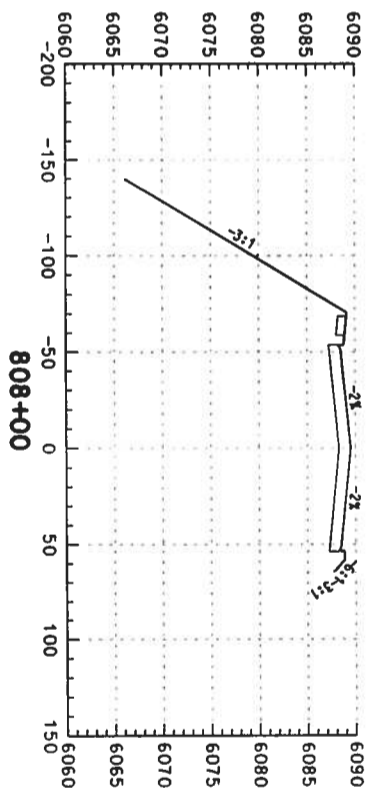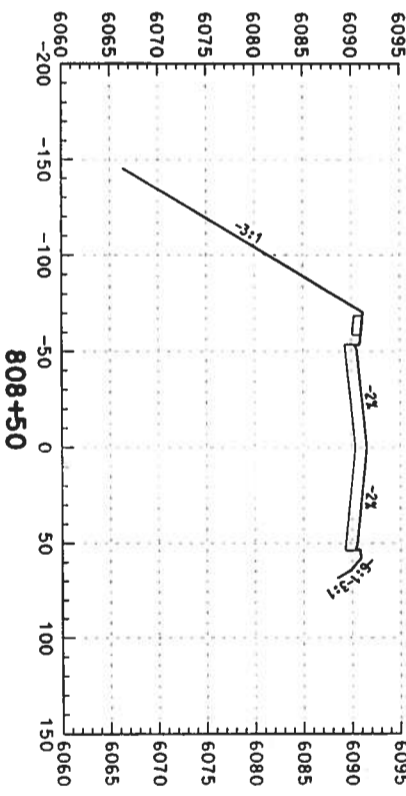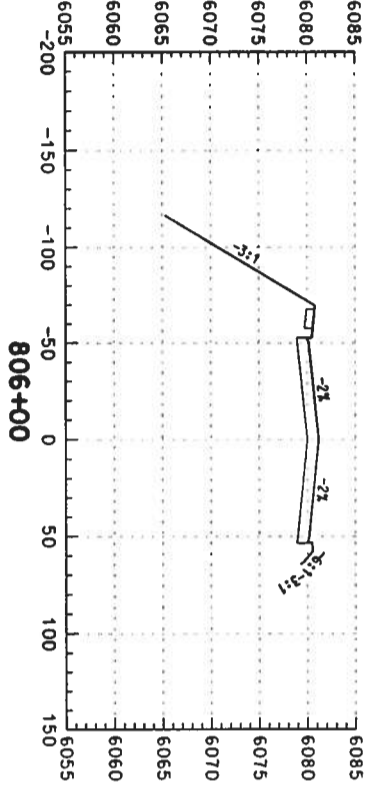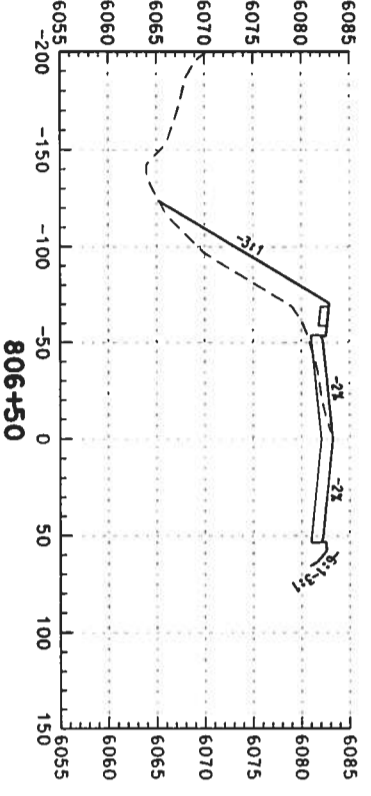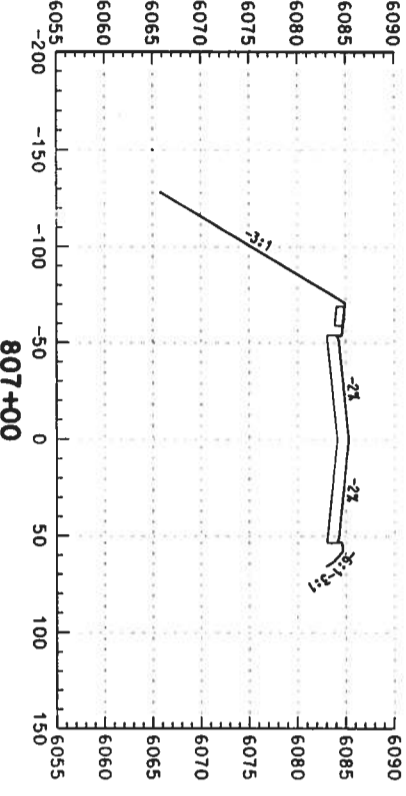

Computer File Information

Creation Date: 02/14/03 Initials: DAF
 Lost Modification Date: Initials:
 Full Path: S:\Transport\246042.12\HwyDes\Plans\
 Drawing File Name: rdxs-so-2d162.dgn
 Scale: Units: ENGLISH

Index of Revisions



359 Inverness Dr. South
 Suite K
 Englewood, CO 80112
 Phone: (303) 790-1020
 Fax: (303) 790-1037



5500 Greenwood Plaza Blvd.
 Suite 150
 Greenwood Village, CO 80111
 Phone: 303/221-7275
 Fax: 303/221/7276

As Constructed






No. Revisions:	
Revised:	
Void:	

US 85 CROSS SECTIONS

Designer:	DAF
Detailer:	DAF
Sheet Subset:	Roadway
Structure Numbers:	
Subset Sheets:	
of	

Project No./Cod

NH 0852-086
 13429
 Sheet Number: 46

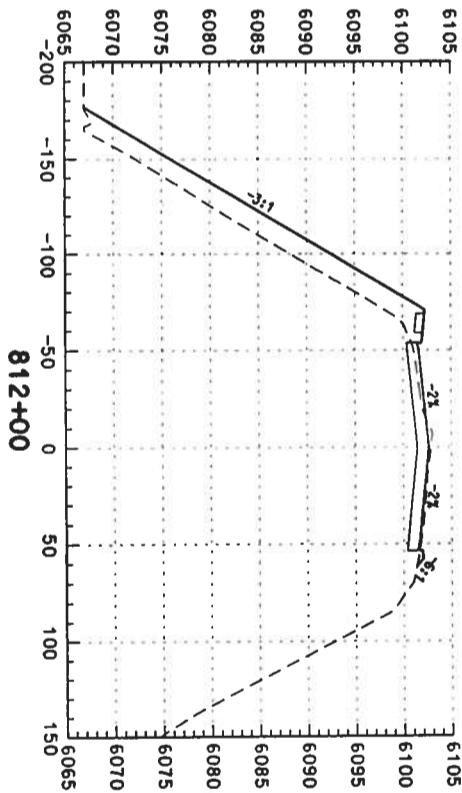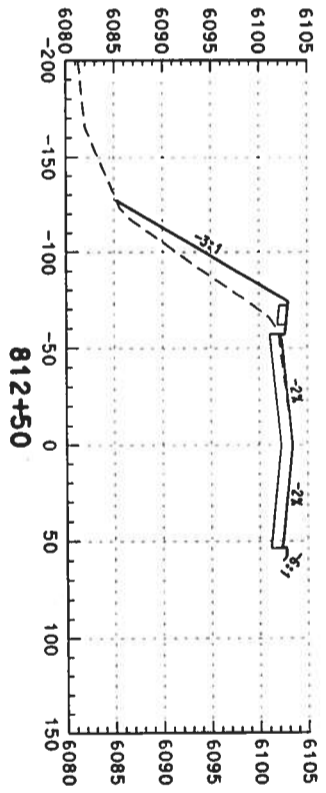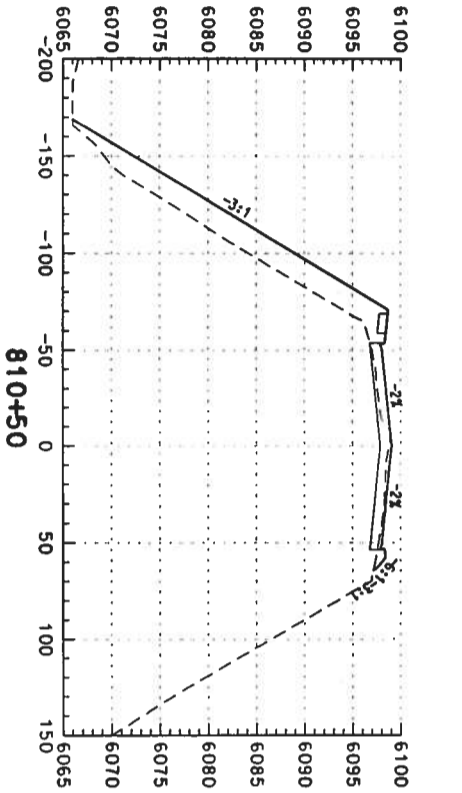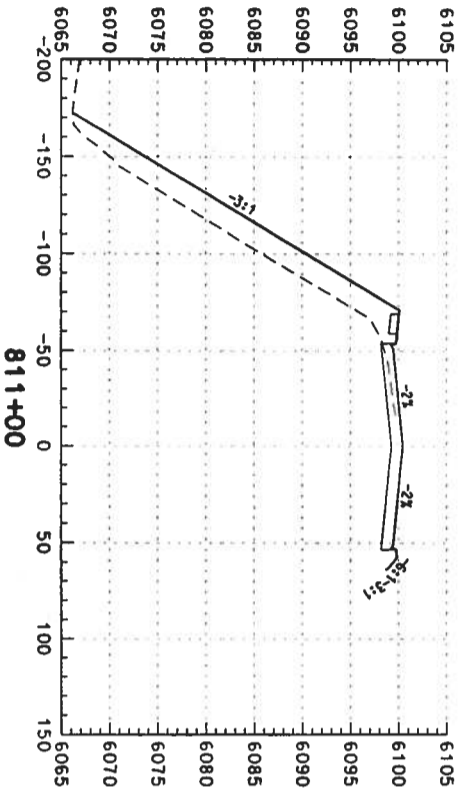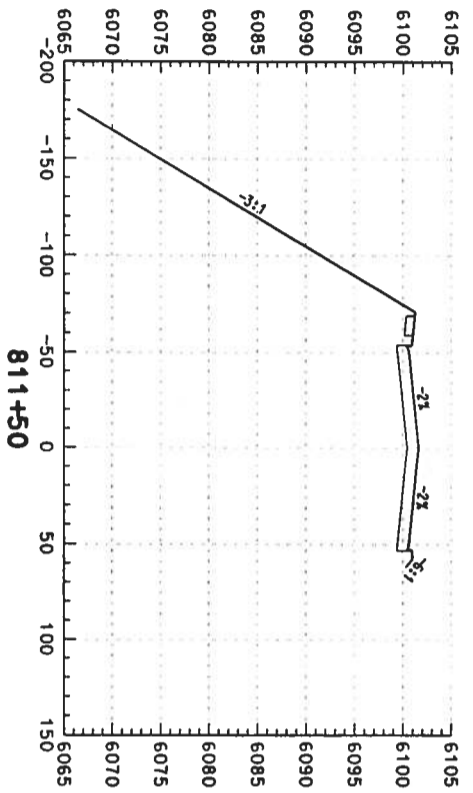

Computer File Information

Creation Date: 02/14/03 Initials: DAF
 Last Modification Date: Initials:
 Full Path: S:\Tranpro\246042.12\HwyDes\Plans\
 Drawing File Name: rdxs-so-24163.dgn
 Scale: Units: ENGLISH

Index of Revisions



359 Inverness Dr. South
 Suite K
 Englewood, CO 80112
 Phone: (303) 790-1020
 Fax: (303) 790-1037



5500 Greenwood Plaza Blvd.
 Suite 150
 Greenwood Village, CO 80111
 Phone: (303) 221-7275
 Fax: (303) 221-7276

As Constructed

No. Revisions:	
Revised:	
Void:	

US 85 CROSS SECTIONS

Designer:	DAF	Structure	
Detailer:	DAF	Numbers	
Sheet Subset:	Roadway	Subset Sheets:	

Project No./Cod

NH 0852-086
 13429
 Sheet Number: 402