


GENERAL NOTES

1. SET DELINEATORS AT EACH CORNER OF THE MEDIA FILTER DRAIN AND AT 100 FT. STATIONS.
2. SURVEY MEDIA FILTER DRAIN IN ACCORDANCE WITH REVISION OF SECTION 208 "PERMANENT WATER QUALITY BMP AS CONSTRUCTED SURVEY".
3. GEOTEXTILE (CLASS 3) SHALL BE INSTALLED AGAINST THE EXISTING SOIL PRIOR TO PLACING THE FILTER MATERIAL (CLASS A) AND THE MEDIA FILTER DRAIN MIX. GEOTEXTILE (CLASS 3) SHALL ALSO BE PLACED IN THE INTERFACE BETWEEN THE FILTER MATERIAL (CLASS A) AND THE MEDIA FILTER DRAIN MIX.

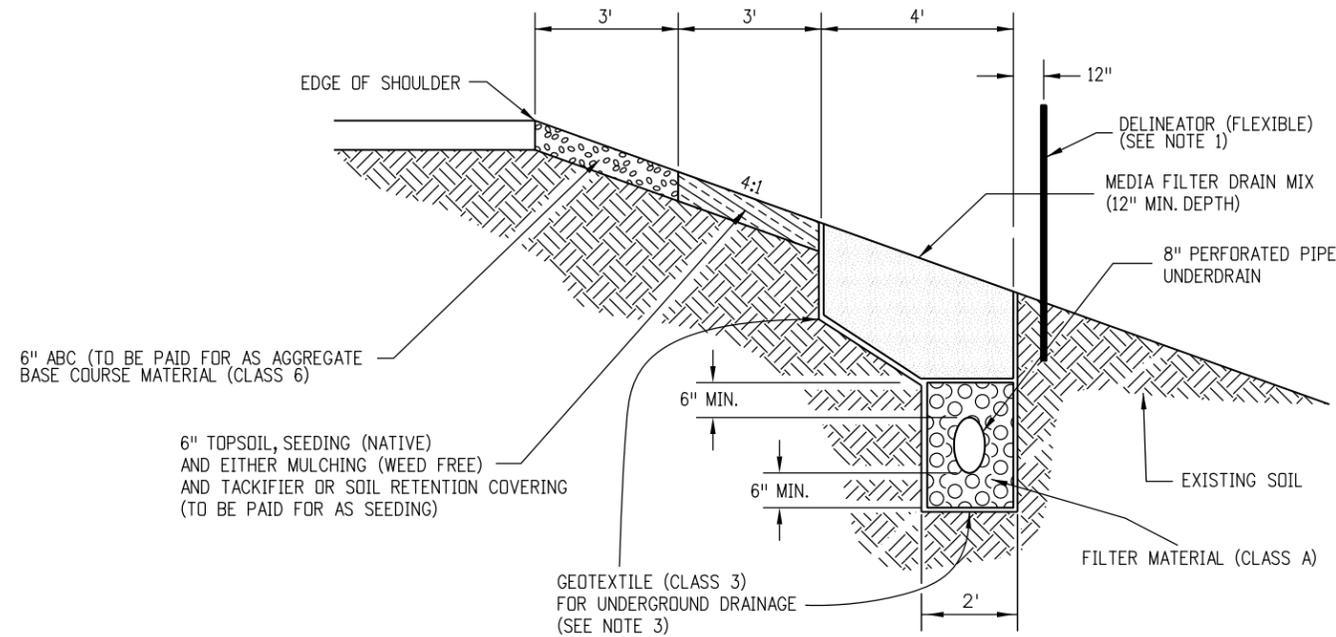

MEDIA FILTER DRAIN

MEDIA FILTER DRAIN
D-420-1

APPLICATION: WHERE STORMWATER DRAINS ARE REQUIRED ACCORDING TO SPECIFICATION SECTION 208.

HISTORY: REVISION OF SECTION 208 - PERMANENT WATER QUALITY BMP AS CONSTRUCTED SURVEY.

PLEASE CALL THE STANDARDS ENGINEER AT 303-757-9083 FOR ANY QUESTIONS. DATE: OCTOBER 28, 2011

PLEASE DELETE THIS BLOCK BEFORE USING THIS DETAIL ON A PROJECT.

Computer File Information		Sheet Revisions		Colorado Department of Transportation		As Constructed		MEDIA FILTER DRAIN		Project No./Code	
Creation Date: 02/03/11	Initials: DD	(R-X)	mm/dd/yy XXXXXXXX	XXXXXX	 Street Address XXXXXXXXXX City, State Zip Code Phone: XXX-XXX-XXXX FAX: XXX-XXX-XXXX	No Revisions:	mm/dd/yy	Designer: XXXXXXXX		Number	
Last Modification Date: 11/03/11	Initials: LTA	(R-X)	mm/dd/yy XXXXXXXX	XXXXXX		Revised:	mm/dd/yy				
Full Path: www.dot.state.co.us/DesignSupport/		(R-X)	mm/dd/yy XXXXXXXX	XXXXXX		Void:	mm/dd/yy	Sheet Subset: XXXXXXXX		Subset Sheets: XXX of XXX	
Drawing File Name: D0420010101_MFD.dgn		(R-X)	mm/dd/yy XXXXXXXX	XXXXXX		Region Number or Staff					
CAD Ver.: MicroStation V8 Scale: Not to Scale Units: English		(R-X)	mm/dd/yy XXXXXXXX	XXXXXX							