

LAND SURVEY PLAT

I-25 FRONTAGE ROAD

IN THE SOUTHWEST 1/4 OF SECTION 11, THE EAST HALF OF SECTION 10, AND THE EAST HALF OF SECTION 3,
TOWNSHIP 6 SOUTH, RANGE 67 WEST OF THE 6TH. P.M.
DOUGLAS COUNTY, COLORADO

LEGAL DESCRIPTION

ROW PARCEL NO. 1

A PARCEL OF LAND BEING A PORTION OF THE EAST HALF OF SECTION 3, TOWNSHIP 6 SOUTH, RANGE 67 WEST OF THE SIXTH PRINCIPAL MERIDIAN, IN THE COUNTY OF DOUGLAS, STATE OF COLORADO MORE PARTICULARLY DESCRIBED AS FOLLOWS:

COMMENCEING AT THE EAST QUARTER CORNER OF SAID SECTION 3 WHENCE THE SOUTHEAST CORNER OF SAID SECTION 3 BEARS SOUTH 01°02'32" EAST, AND ALL BEARINGS ARE MADE AS A REFERENCE HEREON; THENCE SOUTH 71°33'39" WEST 360.87 FEET TO A POINT ON THE EASTERLY LINE OF COLORADO DEPARTMENT OF HIGHWAYS PARCEL 144 REV.2 AS DESCRIBED IN BOOK 475, PAGE 12 IN THE DOUGLAS COUNTY OFFICE OF THE CLERK AND RECORDER AND THE TRUE POINT OF BEGINNING;

THENCE DEPARTING SAID EASTERLY LINE SOUTH 89°12'49" WEST 60.00 FEET TO A POINT ON THE WESTERLY LINE OF COLORADO DEPARTMENT OF HIGHWAYS PARCEL 143 REV AS DESCRIBED IN BOOK 454, PAGE 58 IN SAID DOUGLAS COUNTY RECORDS;

THENCE ALONG SAID WESTERLY LINE NORTH 00°47'11" WEST 628.18 FEET TO THE SOUTHWEST CORNER OF COLORADO DEPARTMENT OF HIGHWAYS PARCEL 145 REV AS DESCRIBED IN BOOK 460, PAGE 32 IN SAID DOUGLAS COUNTY RECORDS;

THENCE ALONG THE WESTERLY, NORTHERLY AND EASTERLY LINES OF SAID COLORADO DEPARTMENT OF HIGHWAYS PARCEL 145 REV THE FOLLOWING THREE (3) COURSES:

1. CONTINUING NORTH 00°47'11" WEST 147.00 FEET;
2. NORTH 89°35'56" EAST 60.00 FEET;
3. SOUTH 00°47'14" EAST 147.00 FEET TO THE NORTHEAST CORNER OF COLORADO DEPARTMENT OF HIGHWAYS PARCEL 143R AS DESCRIBED IN BOOK 454, PAGE 61 IN SAID DOUGLAS COUNTY RECORDS;

THENCE ALONG THE WESTERLY LINE OF SAID COLORADO DEPARTMENT OF HIGHWAYS PARCEL 143R AND CONTINUING SOUTH 00°47'14" EAST 97.45 FEET TO A POINT ON THE NORTHERLY LINE OF SAID COLORADO DEPARTMENT OF HIGHWAYS PARCEL 144 REV.2;

THENCE ALONG THE NORTHERLY LINE OF SAID COLORADO DEPARTMENT OF HIGHWAYS PARCEL 144 REV.2 BEING ALSO THE SOUTHERLY LINE OF SAID COLORADO DEPARTMENT OF HIGHWAYS PARCEL 143R NORTH 89°04'54" EAST 54.00 FEET;

THENCE DEPARTING SAID SOUTHERLY LINE AND ALONG THE EASTERLY LINES OF SAID COLORADO DEPARTMENT OF HIGHWAYS PARCEL 144 REV.2 THE FOLLOWING THREE (3) COURSES:

1. SOUTH 05°37'16" EAST 166.12 FEET;
2. SOUTH 09°48'34" WEST 369.81 FEET;
3. SOUTH 00°47'11" EAST 1.43 FEET TO THE TRUE POINT OF BEGINNING.

CONTAINING 1.583 ACRES (68,952 SQ.FT.), MORE OR LESS.

LEGAL DESCRIPTION

ROW PARCEL NO. 2

A PARCEL OF LAND BEING A PORTION OF THE SOUTHWEST QUARTER OF SECTION 11, THE EAST HALF OF SECTION 10, AND THE EAST HALF OF SECTION 3, ALL IN TOWNSHIP 6 SOUTH RANGE 67 WEST OF THE SIXTH PRINCIPAL MERIDIAN, IN THE COUNTY OF DOUGLAS, STATE OF COLORADO BEING MORE PARTICULARLY DESCRIBED AS FOLLOWS:

COMMENCEING AT THE SOUTHWEST CORNER OF SAID SOUTHWEST QUARTER OF SECTION 11, WHENCE THE SOUTH QUARTER CORNER OF SAID SECTION 11 BEARS NORTH 89°59'19" EAST, AND ALL BEARINGS ARE MADE AS A REFERENCE HEREON; THENCE NORTH 59°23'01" EAST 155.56 FEET TO THE BEGINNING OF A NON-TANGENT CURVE CONCAVE TO THE WEST HAVING A RADIUS OF 53.80 FEET AND THE TRUE POINT OF BEGINNING;

THENCE ALONG SAID CURVE 46.18 FEET THROUGH A CENTRAL ANGLE OF 49°10'43";

THENCE NORTH 33°07'57" WEST 404.74 FEET TO THE BEGINNING OF A NON-TANGENT CURVE CONCAVE TO THE NORTHEAST HAVING A RADIUS OF 1222.23 FEET AND A RADIAL BEARING OF NORTH 58°20'24" EAST;

THENCE ALONG SAID CURVE 449.22 FEET THROUGH A CENTRAL ANGLE OF 21°03'30";

THENCE RADIAL TO THE PRECEDING CURVE NORTH 79°11'59" EAST 11.86 FEET TO THE BEGINNING OF A CURVE CONCAVE TO THE EAST HAVING A RADIUS OF 2867.09 FEET;

THENCE ALONG SAID CURVE 381.99 FEET THROUGH A CENTRAL ANGLE OF 07°38'01";

THENCE RADIAL TO THE PRECEDING CURVE SOUTH 86°50'00" WEST 5.00 FEET;

THENCE NORTH 04°15'19" WEST 1242.37 FEET;

THENCE NORTH 04°34'28" WEST 876.01 FEET;

THENCE NORTH 03°47'43" WEST 528.07 FEET;

THENCE NORTH 04°07'40" WEST 1043.72 FEET;

THENCE NORTH 07°08'29" WEST 130.17 FEET;

THENCE NORTH 04°09'50" WEST 66.33 FEET;

THENCE NORTH 00°52'10" EAST 58.17 FEET TO THE BEGINNING OF A NON-TANGENT CURVE CONCAVE TO THE SOUTHEAST HAVING A RADIUS OF 1057.55 FEET AND A RADIAL BEARING OF SOUTH 89°06'18" EAST;

THENCE ALONG SAID CURVE 695.70 FEET THROUGH A CENTRAL ANGLE OF 37°08'59" TO A POINT ON THE EASTERLY RIGHT-OF-WAY OF COLORADO DEPARTMENT OF HIGHWAYS PARCEL 139 REV.2 AS RECORDED IN BOOK 453, PAGE 172 IN THE DOUGLAS COUNTY OFFICE OF THE CLERK AND RECORDER, AND THE BEGINNING OF A NON-TANGENT CURVE CONCAVE TO THE NORTHWEST HAVING A RADIUS OF 1350.00 FEET AND A RADIAL BEARING OF NORTH 79°05'40" WEST;

THENCE ALONG SAID EASTERLY RIGHT-OF-WAY THE FOLLOWING THREE (3) COURSES:

1. ALONG SAID CURVE 110.28 FEET THROUGH A CENTRAL ANGLE OF 04°40'50 ";
2. TANGENT TO SAID CURVE SOUTH 15°35'10" WEST 310.24 FEET TO THE BEGINNING OF A TANGENT CURVE CONCAVE TO THE SOUTHEAST HAVING A RADIUS OF 950.00 FEET;
3. ALONG SAID CURVE 82.81 FEET THROUGH A CENTRAL ANGLE OF 04°59'40" TO THE NORTHEAST CORNER OF COLORADO DEPARTMENT OF HIGHWAYS PARCEL 139B REV. AS RECORDED IN SAID BOOK 453, PAGE 172;

THENCE DEPARTING SAID EASTERLY LINE OF PARCEL 139 REV.2 AND ALONG THE EASTERLY RIGHT-OF-WAY OF SAID PARCEL 139B REV. THE FOLLOWING THREE (3) COURSES:

1. CONTINUING ALONG SAID CURVE 246.46 FEET THROUGH A CENTRAL ANGLE OF 14°51'52";
2. TANGENT TO SAID CURVE SOUTH 04°16'22" EAST 191.03 FEET;
3. SOUTH 86°42'19" WEST 10.53 FEET TO A POINT ON THE EASTERLY RIGHT-OF-WAY OF INTERSTATE HIGHWAY 25 DESCRIBED AS COLORADO DEPARTMENT OF HIGHWAYS PARCEL 48 AS RECORDED UNDER RECEPTION NO. 101354 IN SAID DOUGLAS COUNTY OFFICE OF THE CLERK AND RECORDER;

THENCE DEPARTING SAID EASTERLY RIGHT-OF-WAY OF COLORADO DEPARTMENT OF HIGHWAYS PARCEL 139B REV. AND ALONG SAID EASTERLY RIGHT-OF-WAY OF COLORADO DEPARTMENT OF HIGHWAYS PARCEL 48 THE FOLLOWING FOUR (4) COURSES:

1. SOUTH 04°14'38" EAST 1917.81 FEET TO THE NORTHWEST CORNER OF MERIDIAN OFFICE PARK FILING NO. 1, 13TH AMENDMENT AS RECORDED UNDER RECEPTION NO. 9741785 IN SAID DOUGLAS COUNTY RECORDS;
2. CONTINUING ALONG THE WESTERLY BOUNDARY OF SAID MERIDIAN OFFICE PARK FILING NO. 1, 13TH AMENDMENT SOUTH 04°14'38" EAST 1821.90 FEET;
3. SOUTH 11°49'59" EAST 239.87 FEET TO THE NORTHWEST CORNER OF MERIDIAN OFFICE PARK FILING NO. 1, SECOND AMENDMENT AS RECORDED UNDER RECEPTION NO. 332446 IN SAID DOUGLAS COUNTY OFFICE OF THE CLERK AND RECORDER;
4. DEPARTING SAID WESTERLY LINE OF MERIDIAN OFFICE PARK FILING NO. 1, 13TH AMENDMENT AND ALONG THE WESTERLY LINE OF SAID MERIDIAN OFFICE PARK FILING NO. 1, SECOND AMENDMENT SOUTH 11°49'59" EAST 232.81 FEET TO THE NORTHWEST CORNER OF COLORADO DEPARTMENT OF HIGHWAYS PARCEL 21 AS DESCRIBED IN BOOK 1039 AT PAGE 360 IN SAID DOUGLAS COUNTY RECORDS;

THENCE CONTINUING ALONG SAID WESTERLY BOUNDARY OF MERIDIAN OFFICE PARK FILING NO. 1, BEING ALSO THE NORTHEASTERLY AND SOUTHERLY LINES OF SAID COLORADO DEPARTMENT OF HIGHWAYS PARCEL 21 THE FOLLOWING THREE (3) COURSES:

1. SOUTH 28°48'21" EAST 271.81 FEET;
2. SOUTH 31°34'23" EAST 491.63 FEET;
3. DEPARTING SAID WESTERLY BOUNDARY OF MERIDIAN OFFICE PARK FILING NO. 1, SECOND AMENDMENT NORTH 79°52'47" WEST 100.00 FEET TO THE SOUTHWEST CORNER OF SAID COLORADO DEPARTMENT OF HIGHWAYS PARCEL 21;

THENCE DEPARTING SAID COLORADO DEPARTMENT OF HIGHWAYS PARCEL 21 AND CONTINUING NORTH 79°52'47" WEST 30.55 FEET TO THE TRUE POINT OF BEGINNING.

CONTAINING 9.628 ACRES (419,387 SQ.FT.), MORE OR LESS.

GENERAL NOTES:

1. THIS SURVEY HAS BEEN PREPARED AT THE REQUEST OF DOUGLAS COUNTY, COLORADO, TO IDENTIFY THE LOCATION OF THE INTERSTATE 25 FRONTAGE ROAD FROM THE NORTH SIDE OF LINCOLN BOULEVARD TO THE APPROXIMATE SOUTHERLY LINE OF HIGHWAY E-470 AND FROM THE NORTHERLY SIDE OF HIGHWAY E-470 TO THE APPROXIMATE SOUTHERLY LINE OF CASTLE VIEW HEIGHTS AMENDED PLAT.
2. THIS SURVEY DOES NOT CONSTITUTE A TITLE SEARCH BY AZTEC CONSULTANTS, INC. TO DETERMINE OWNERSHIP OR EASEMENTS OF RECORD.
3. NOTICE: ACCORDING TO COLORADO LAW YOU MUST COMMENCE ANY LEGAL ACTION BASED UPON ANY DEFECT IN THIS SURVEY WITHIN THREE YEARS AFTER YOU FIRST DISCOVER SUCH DEFECT. IN NO EVENT MAY ANY ACTION BASED UPON ANY DEFECT IN THIS SURVEY BE COMMENCED MORE THAN TEN YEARS FROM THE DATE OF THE CERTIFICATION SHOWN HEREON.
4. THE DATA SHOWN ON THIS PLAT REFLECTS FIELD WORK PERFORMED BY AZTEC CONSULTANTS, INC. SURVEY CREWS DURING APRIL AND MAY 1999.
5. ANY PERSON WHO KNOWINGLY REMOVES, ALTERS, OR DEFACES ANY PUBLIC LAND SURVEY MONUMENT(S), LAND BOUNDARY MONUMENT(S), OR ACCESSORY COMMITS A CLASS TWO (2) MISDEMEANOR; PURSUANT TO STATE STATUTE 18-4-508 CRS.

BASIS OF BEARINGS:

PARCEL NO. 1

BEARINGS FOR PARCEL NO. 1 OF THIS SURVEY ARE BASED UPON THE EASTERLY LINE OF THE SOUTHEAST QUARTER OF SECTION 3, TOWNSHIP 6 SOUTH, RANGE 67 WEST OF THE 6TH. P.M. BEING ASSUMED TO BEAR SOUTH 01°02'32" EAST.

PARCEL NO. 2

BEARINGS FOR PARCEL NO. 2 OF THIS SURVEY ARE BASED UPON THE SOUTHERLY LINE OF THE OF THE SOUTHWEST QUARTER OF SECTION 11, TOWNSHIP 6 SOUTH, RANGE 67 WEST OF THE 6TH. P.M. BEING ASSUMED TO BEAR SOUTH 89°59'19" WEST.

SURVEYOR'S CERTIFICATE:

I, C. REY TENNEY, A REGISTERED LAND SURVEYOR IN THE STATE OF COLORADO, ON THE BASIS OF MY KNOWLEDGE, INFORMATION AND BELIEF, DO HEREBY CERTIFY TO DOUGLAS COUNTY, COLORADO THAT A SURVEY WAS MADE IN APRIL AND MAY 1999, UNDER MY DIRECT SUPERVISION TO THE NORMAL STANDARD OF CARE OF PROFESSIONAL LAND SURVEYORS PRACTICING IN THE STATE OF COLORADO. I FOUND THE BOUNDARIES OF THE PARCELS OF LAND TO BE AS DESCRIBED AND AS SHOWN HEREON.

C. Rey Tenney 1/12/00
C. REY TENNEY DATE
REGISTERED LAND SURVEYOR NO. 17666
FOR AND ON BEHALF OF AZTEC CONSULTANTS, INC.



CERTIFICATE OF DEPOSIT:

DEPOSITED THIS 7 DAY OF Feb 1999 AT 3:00 P.M. IN THE COUNTY SURVEYOR'S LAND SURVEY PLATS/RIGHTS-OF-WAY SURVEYS, SURVEY NUMBER 210-3475 THIS LAND SURVEY PLAT COMPLIES WITH SECTIONS 38-18-102 AND 31-51-100(7), COLORADO REVISED STATUTES.

(SIGNED) *C. Rey Tenney*
COUNTY SURVEYOR


SCALE 1" = 100'	DWG TSG	DATE 01-11-00
BY	DATE	APP'N
REVISION DESCRIPTION		
AZTEC CONSULTANTS, inc. 7200 E. Dry Creek Rd., Suite C-102 Englewood, Colorado 80112 Phone: (303)713-1898 Fax: (303)713-1897		
LAND SURVEY PLAT I-25 FRONTAGE ROAD DOUGLAS COUNTY, COLORADO PREPARED FOR: DOUGLAS COUNTY PUBLIC WORKS DEPARTMENT 100 3RD ST., CASTLE ROCK, CO. 80104		
SHEET	1	
OF	6	SHEETS
JOB NO.	13498-04	

PLOTTING VIEW: N:\13498-04
PLOTTING DATE: 01-11-00
PLOTTING TIME: 125BASE.DWG

LAND SURVEY PLAT

I-25 FRONTAGE ROAD

IN THE SOUTHWEST 1/4 OF SECTION 11, THE EAST HALF OF SECTION 10, AND THE EAST HALF OF SECTION 3,
TOWNSHIP 6 SOUTH, RANGE 67 WEST OF THE 6TH. P.M.
DOUGLAS COUNTY, COLORADO

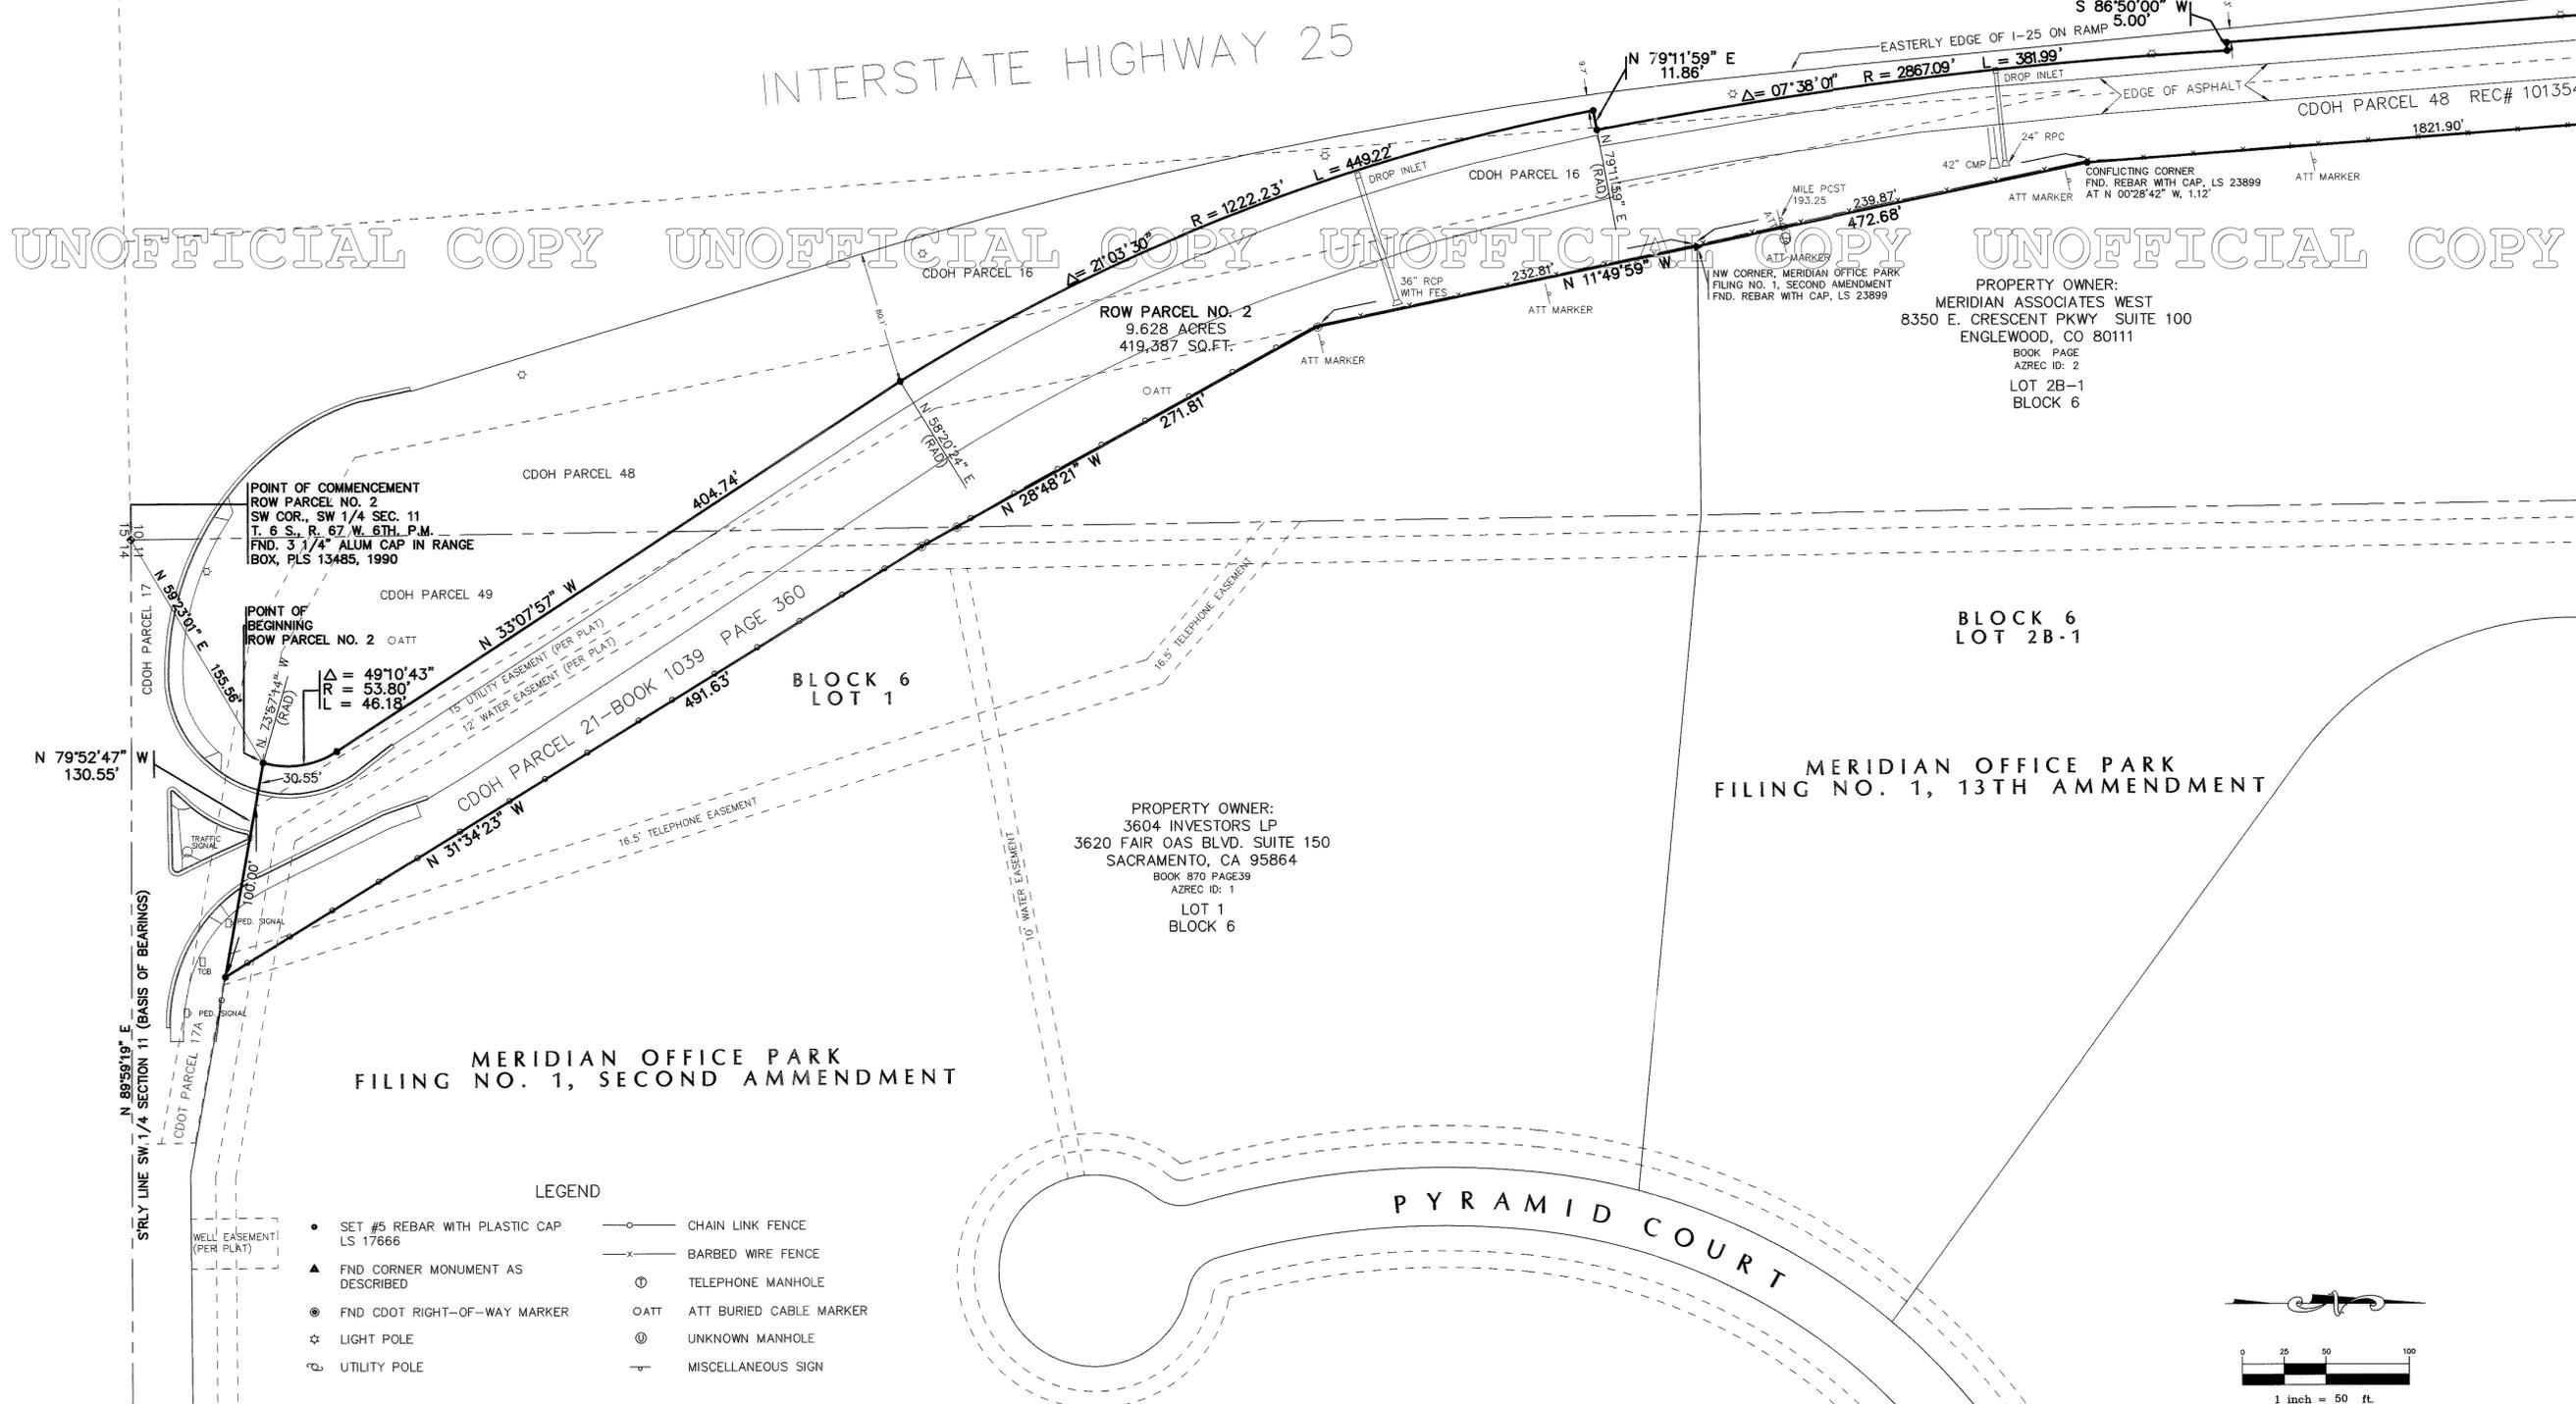


UNOFFICIAL COPY UNOFFICIAL COPY UNOFFICIAL COPY UNOFFICIAL COPY UNOFFICIAL COPY

PLOTTING VIEW: PVI
 PLOTTING DATE: 01-13-00
 PLOTTING TIME: 12:58:00
 DWG PATH: N:\13498-04
 DWG NAME: 125BASE.DWG

MERIDIAN OFFICE PARK
 FILING NO. 1, SECOND AMMENDMENT

- LEGEND**
- SET #5 REBAR WITH PLASTIC CAP LS 17666
 - ▲ FND CORNER MONUMENT AS DESCRIBED
 - FND CDOT RIGHT-OF-WAY MARKER
 - ☆ LIGHT POLE
 - ⊕ UTILITY POLE
 - CHAIN LINK FENCE
 - × BARBED WIRE FENCE
 - ⊙ TELEPHONE MANHOLE
 - ATT BURIED CABLE MARKER
 - ⊙ UNKNOWN MANHOLE
 - ⊖ MISCELLANEOUS SIGN

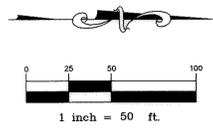


SCALE 1" = 100'	DATE 01-13-00	APP'Y TSG	
<p>AZTEC CONSULTANTS, inc.</p> <p>7200 E. Dry Creek Rd, Suite C-102 Englewood, Colorado 80112 Phone: (303)713-1898 Fax: (303)713-1897</p>			
<p>LAND SURVEY PLAT I-25 FRONTAGE ROAD DOUGLAS COUNTY, COLORADO</p> <p>PREPARED FOR DOUGLAS COUNTY PUBLIC WORKS DEPARTMENT 100 3RD ST., CASTLE ROCK, CO. 80104</p>			
<p>SHEET 3 OF 6 SHEETS</p> <p>13498-04 JOB NO.</p>			

LAND SURVEY PLAT

I-25 FRONTAGE ROAD

IN THE SOUTHWEST 1/4 OF SECTION 11, THE EAST HALF OF SECTION 10, AND THE EAST HALF OF SECTION 3,
TOWNSHIP 6 SOUTH, RANGE 67 WEST OF THE 6TH. P.M.
DOUGLAS COUNTY, COLORADO

INTERSTATE HIGHWAY 25

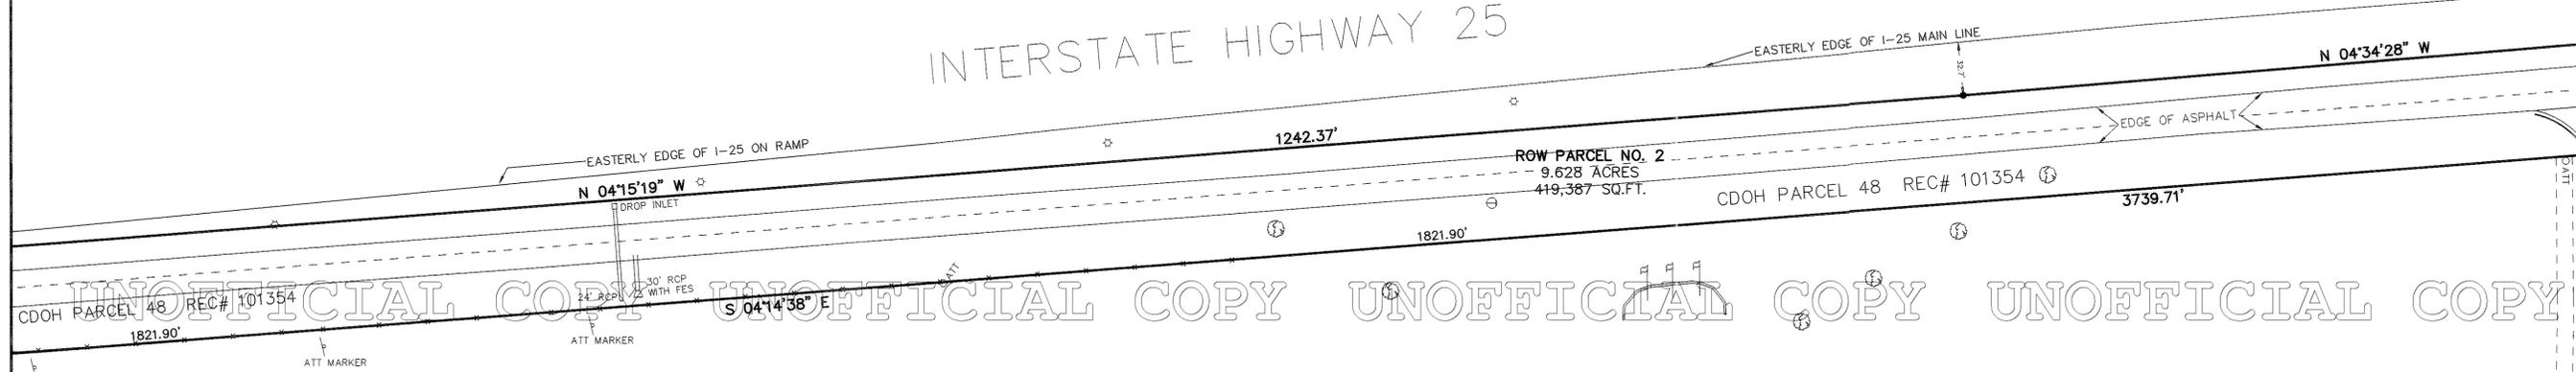


UNOFFICIAL COPY UNOFFICIAL COPY UNOFFICIAL COPY UNOFFICIAL COPY

BLOCK 6
LOT 2B-1

MERIDIAN OFFICE PARK
FILING NO. 1, 13TH AMMENDMENT

PROPERTY OWNER:
MERIDIAN ASSOCIATES WEST
8350 E. CRESCENT PKWY SUITE 100
ENGLEWOOD, CO 80111
BOOK PAGE
AZREC ID: 2
LOT 2B-1
BLOCK 6

E 1/4 SECTION 10
REPLACED FND REBAR W/CAP,
LS 10377 FND 2\"/>

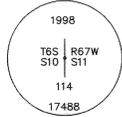

10' UTILITY EASEMENT
10' WATER EASEMENT


BLOCK 6
LOT 2A
MERIDIAN OFFICE PARK
FILING NO. 1, 9TH AMMENDMENT

LOT 2B-2
MERIDIAN OFFICE PARK
FILING NO. 1, 13TH AMMENDMENT

LOT 2B-2
PROPERTY OWNER:
DENVER SOUTH HOTEL PARTNERS, LLC
3715 NORTHSIDE PKWY BLD. 100 SUITE 250
ATLANTA, GA. 30327
BOOK 1493 PAGE 654
AZREC ID: 3
LOT 2B-2
BLOCK 6

EL DIENTE COURT

- LEGEND
- SET #5 REBAR WITH PLASTIC CAP LS 17666
 - ▲ FND CORNER MONUMENT AS DESCRIBED
 - FND CDOT RIGHT-OF-WAY MARKER
 - ☆ LIGHT POLE
 - ⊕ UTILITY POLE
 - CHAIN LINK FENCE
 - x- BARBED WIRE FENCE
 - ⊙ TELEPHONE MANHOLE
 - ⊙ ATT ATT BURIED CABLE MARKER
 - ⊙ UNKNOWN MANHOLE
 - MISCELLANEOUS SIGN

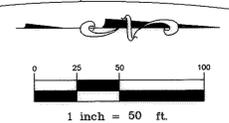

PLOTTING VIEW: PVI
PLOTTING DATE: 01-13-00
PLOTTING TIME:
N: 13498-04
DWG PATH: 125BASE.DWG
DWG NAME:

SCALE 1" = 100'	DATE 01-13-00
BY TSG	APPV DATE
REVISION DESCRIPTION	DATE
BY	DATE

AZTEC CONSULTANTS, inc.
7200 E. Dry Creek Rd., Suite C-102
Englewood, Colorado 80112
Phone: (303)713-1898 Fax: (303)713-1897

AZTEC CONSULTANTS, LLC.

LAND SURVEY PLAT
I-25 FRONTAGE ROAD
DOUGLAS COUNTY, COLORADO
PREPARED FOR
DOUGLAS COUNTY PUBLIC WORKS DEPARTMENT
100 8RD ST., CASTLE ROCK, CO. 80104


SHEET
4
OF 6 SHEETS

13498-04
JOB NO.

LAND SURVEY PLAT

I-25 FRONTAGE ROAD

IN THE SOUTHWEST 1/4 OF SECTION 11, THE EAST HALF OF SECTION 10, AND THE EAST HALF OF SECTION 3,
TOWNSHIP 6 SOUTH, RANGE 67 WEST OF THE 6TH. P.M.
DOUGLAS COUNTY, COLORADO

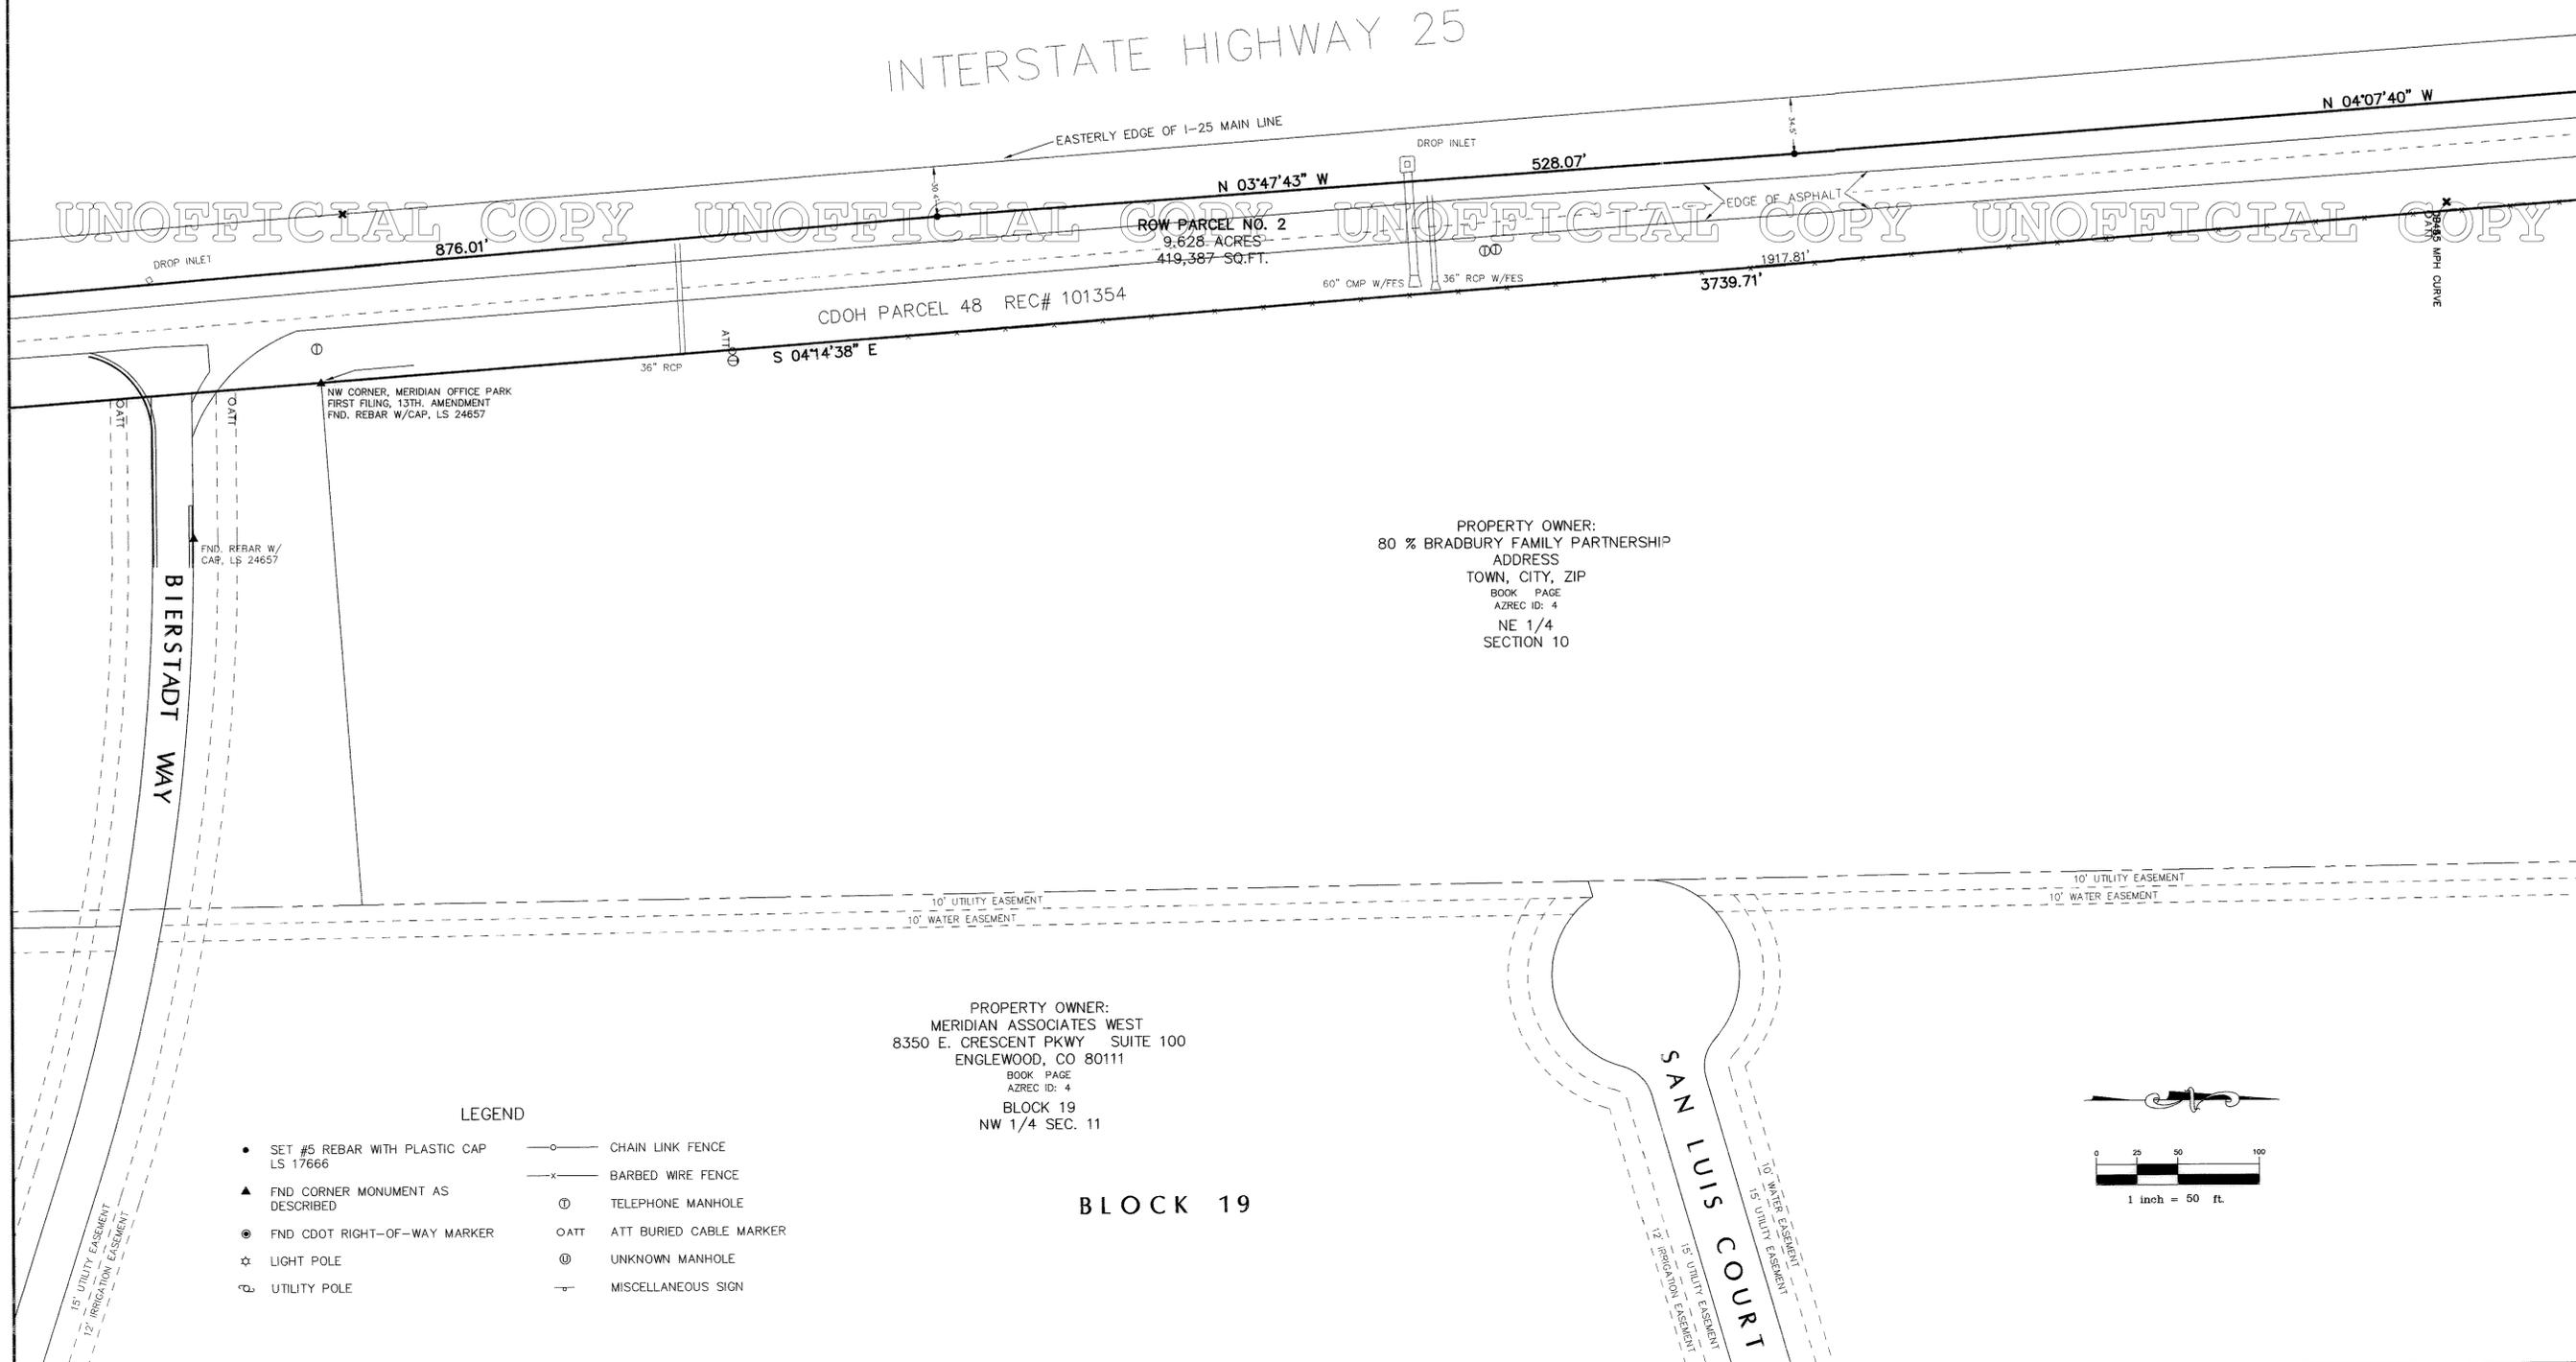


PLOTING VIEW: PVI
 PLOTTING DATE: 01-11-00
 PLOTTING TIME: 12:58:45
 DWG PATH: N:\13498-04
 DWG NAME: 125BASE.DWG

- LEGEND**
- SET #5 REBAR WITH PLASTIC CAP LS 17666
 - ▲ FND CORNER MONUMENT AS DESCRIBED
 - FND CDOT RIGHT-OF-WAY MARKER
 - ☆ LIGHT POLE
 - ⊕ UTILITY POLE
 - CHAIN LINK FENCE
 - x— BARBED WIRE FENCE
 - ⊙ TELEPHONE MANHOLE
 - ⊙ ATT BURIED CABLE MARKER
 - ⊙ UNKNOWN MANHOLE
 - MISCELLANEOUS SIGN

PROPERTY OWNER:
 MERIDIAN ASSOCIATES WEST
 8350 E. CRESCENT PKWY SUITE 100
 ENGLEWOOD, CO 80111
 BOOK PAGE
 AZREC ID: 4
 BLOCK 19
 NW 1/4 SEC. 11

PROPERTY OWNER:
 80 % BRADBURY FAMILY PARTNERSHIP
 ADDRESS
 TOWN, CITY, ZIP
 BOOK PAGE
 AZREC ID: 4
 NE 1/4
 SECTION 10

BLOCK 19

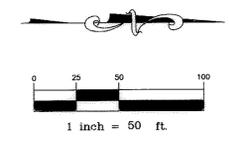


SCALE 1" = 100'	DWS TSG	DATE 01-11-00					
<p>AZTEC CONSULTANTS, inc.</p> <p>7200 E. Dry Creek Rd., Suite C-102 Englewood, Colorado 80112 Phone: (303)713-1898 Fax: (303)713-1897</p>							
<p>LAND SURVEY PLAT I-25 FRONTAGE ROAD DOUGLAS COUNTY, COLORADO</p> <p>PREPARED FOR DOUGLAS COUNTY PUBLIC WORKS DEPARTMENT 100 3RD ST., CASTLE ROCK, CO. 80104</p>							
<p>SHEET 5 OF 6 SHEETS</p> <p>13498-04 JOB NO.</p>							

LAND SURVEY PLAT

I-25 FRONTAGE ROAD

IN THE SOUTHWEST 1/4 OF SECTION 11, THE EAST HALF OF SECTION 10, AND THE EAST HALF OF SECTION 3,
TOWNSHIP 6 SOUTH, RANGE 67 WEST OF THE 6TH. P.M.
DOUGLAS COUNTY, COLORADO

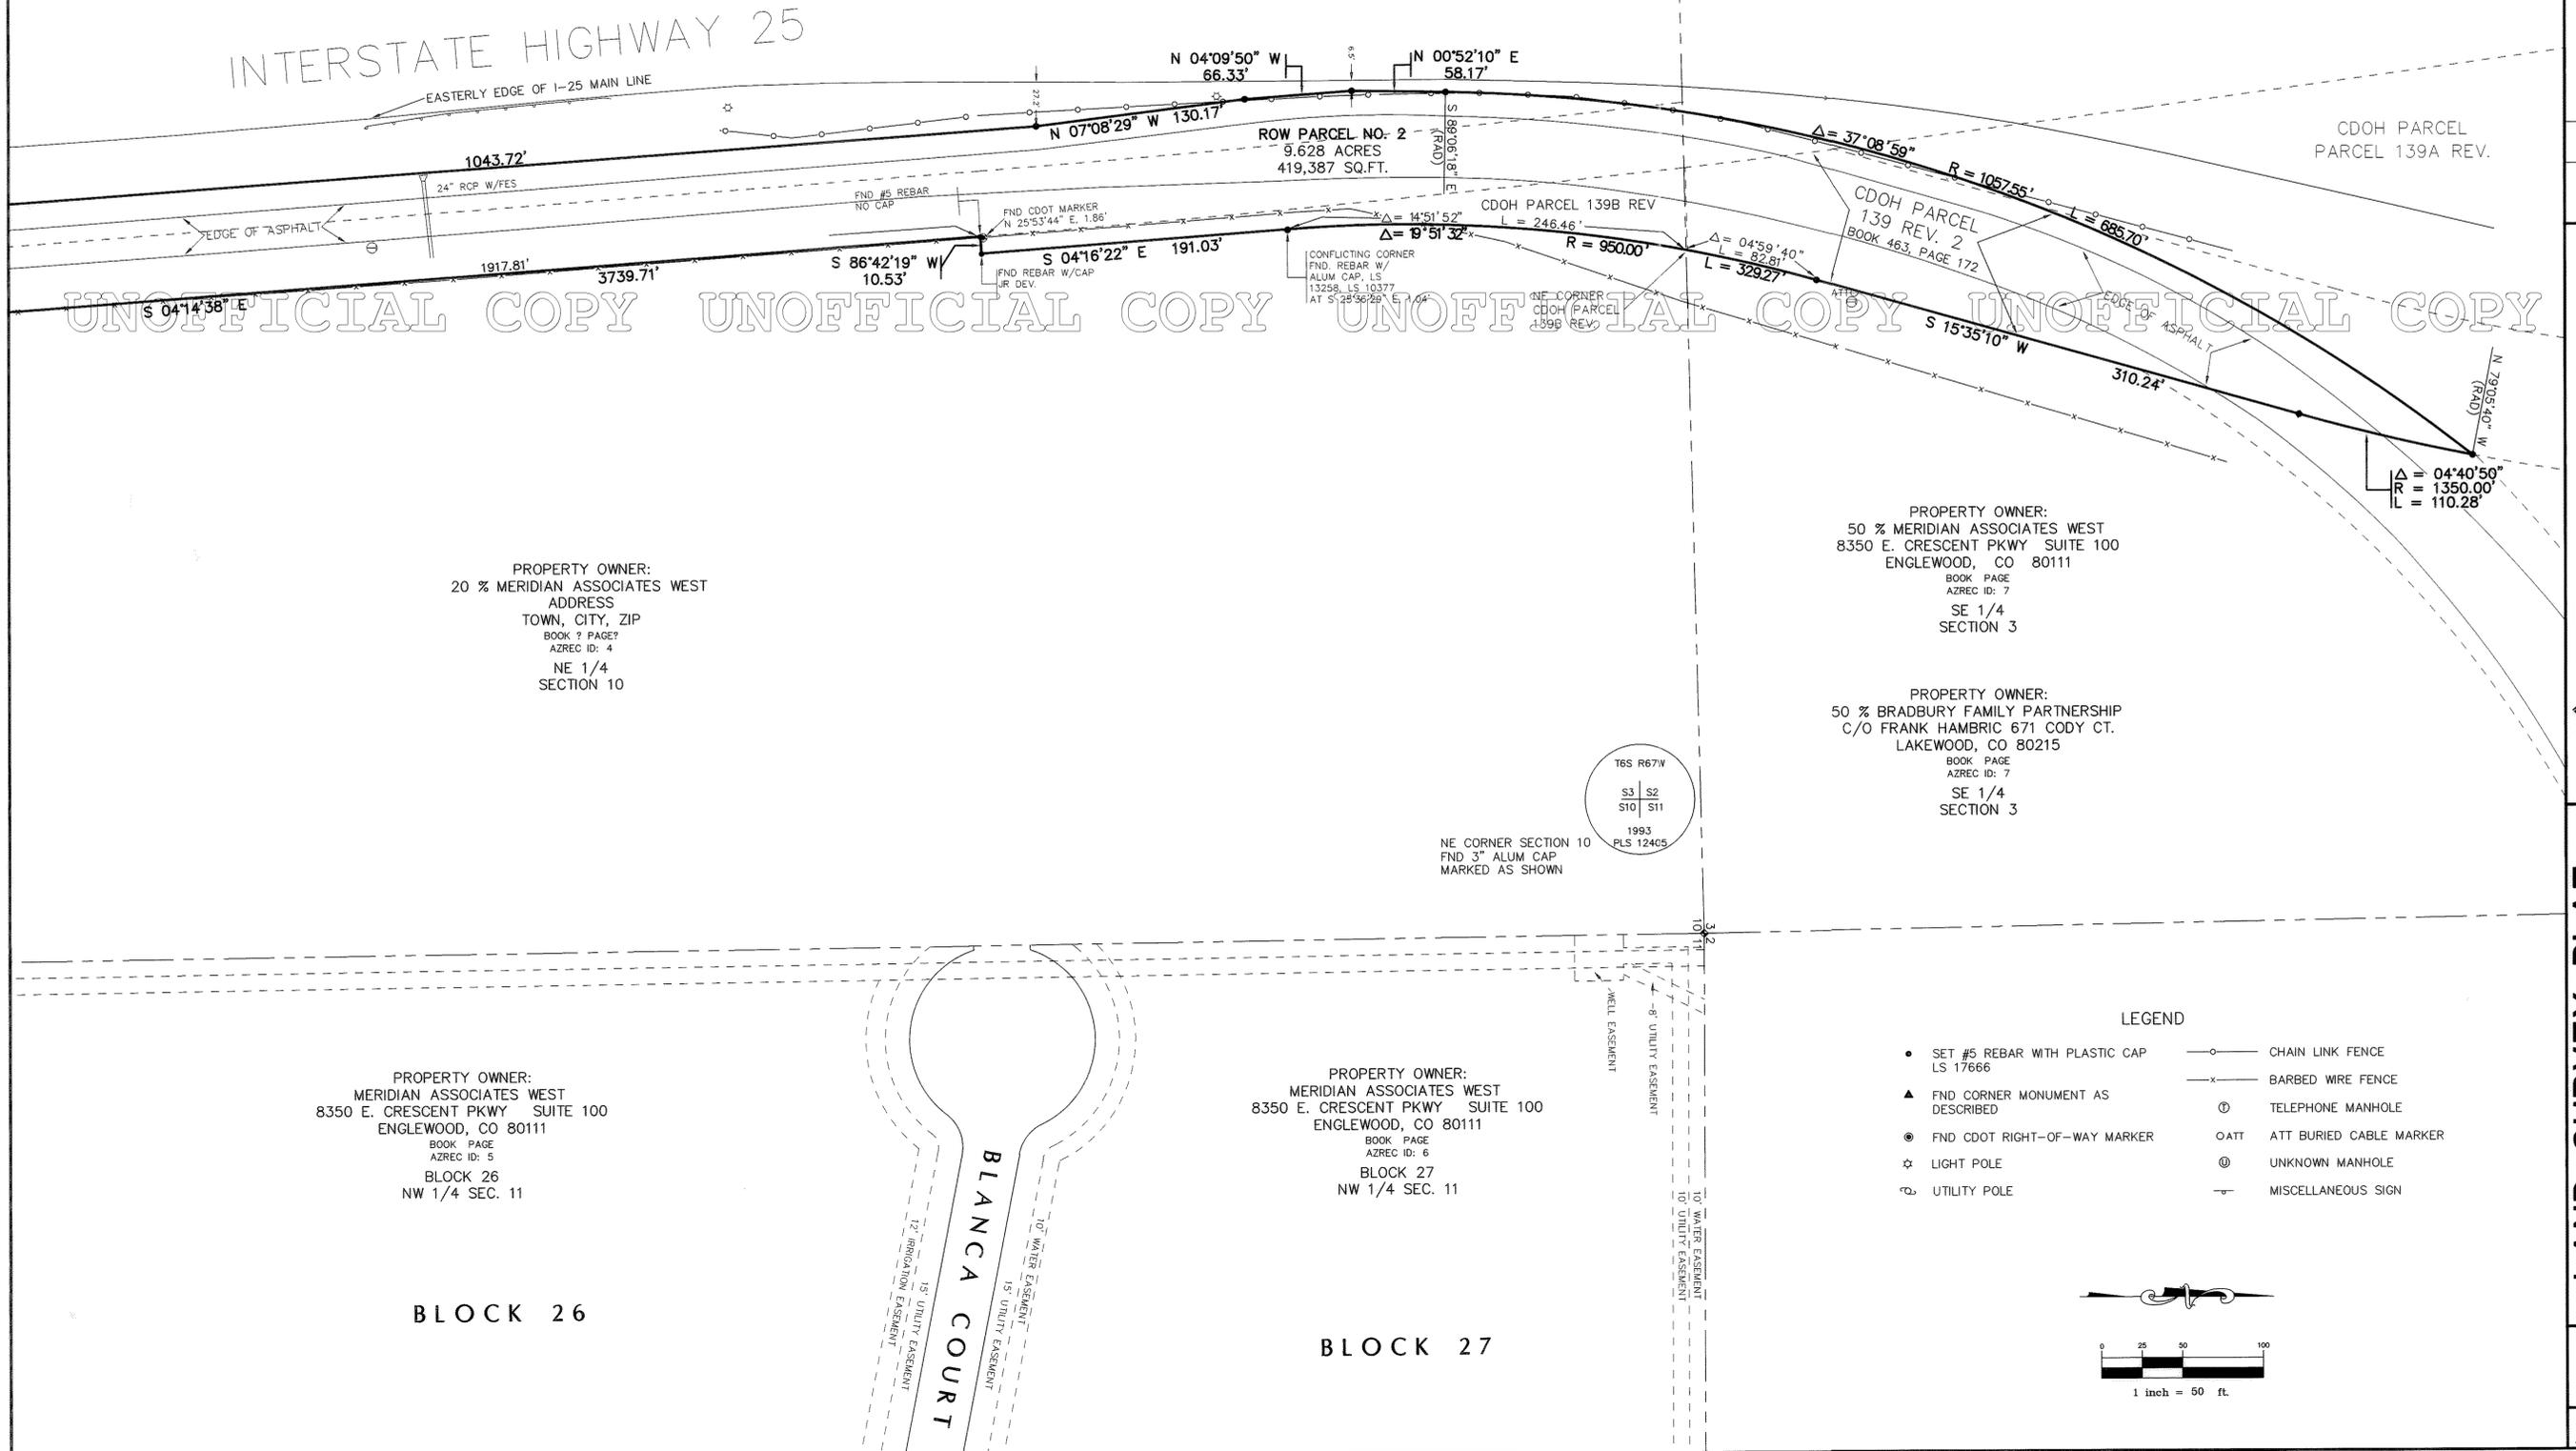

SCALE 1" = 100'

DATE 01-13-00

APP'Y DATE

REVISION DESCRIPTION

BY

DATE

AZTEC CONSULTANTS, inc.
7200 E. Dry Creek Rd., Suite C-102
Englewood, Colorado 80112
Phone: (303)713-1898 Fax: (303)713-1897

AZTEC CONSULTANTS, inc.

LAND SURVEY PLAT
I-25 FRONTAGE ROAD
DOUGLAS COUNTY, COLORADO

PREPARED FOR
DOUGLAS COUNTY PUBLIC WORKS DEPARTMENT
100 3RD ST., CASTLE ROCK, CO. 80104

SHEET
6
OF 6 SHEETS

13498-04
JOB NO.