


TYPICAL SECTION NOTES

BREAK POINTS ON SLOPES AND IN BOTTOMS OF DITCHES SHALL BE ROUNDED DURING CONSTRUCTION FOR A PLEASING APPEARANCE. SEE STANDARDS FOR DETAILS OF CUT SLOPE TREATMENT, FLARING, AND WIDENING.

- * APPROXIMATE THICKNESS OF HOT MIX ASPHALT (GRADING __) (__) (PG __-__), TOP LIFT IS FINAL 2" OVERLAY.
- △ SLOPES SHALL VARY TO ENSURE DRAINAGE (SEE ROADWAY CROSS SECTIONS).
- SEE ROADWAY CROSS SECTIONS FOR RAMP SUPER.

**I-25 NB OFF RAMP (ACCESS ROAD)
STA. 3106+00 TO STA. 3127+00**

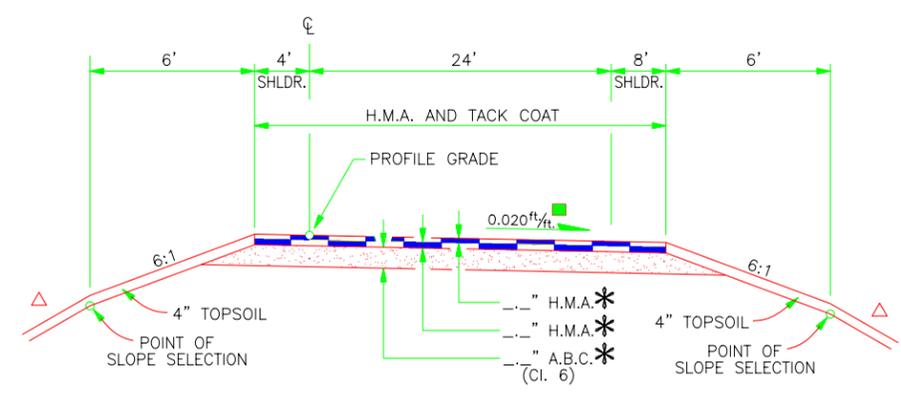

Computer File Information		Sheet Revisions		Colorado Department of Transportation		As Constructed		TYPICAL SECTION I-25 NB OFF RAMP (ACCESS ROAD)		Project No./Code		
Creation Date:	10/25/10	Initials:	DRG				No Revisions:	Designer: PDF/DRG Detailer: DRG		C 0252-399		
Last Modification Date:	11/08/10	Initials:	DRG				Revised:			Structure Numbers	16602	
Full Path:	1141\PRECON\PLANS\TYPICALS						Void:	Sheet Subset: ROADWAY	Subset Sheets:	1 of 1	Sheet Number	---
Drawing File Name:	16602_RAMP_TYPICAL.dgn											
MicroStation	08.05.02.55	Scale:	N/A	Units:	N/A	Region 1:	K.L.R.					



Street Address:
7328 South Revere Parkway, Suite 204A
CENTENNIAL, COLORADO 80112