




SOUTHBOUND

I-25
NORTHBOUND

LEGEND

- Excavation Extents
- Former UST
- Former AST
- Monitoring Well
- Abandoned / Destroyed Monitoring Well
- Proposed Monitoring Well
- 4640.20 GW Elevation (5.14.2014)
- GW Elevation Contour

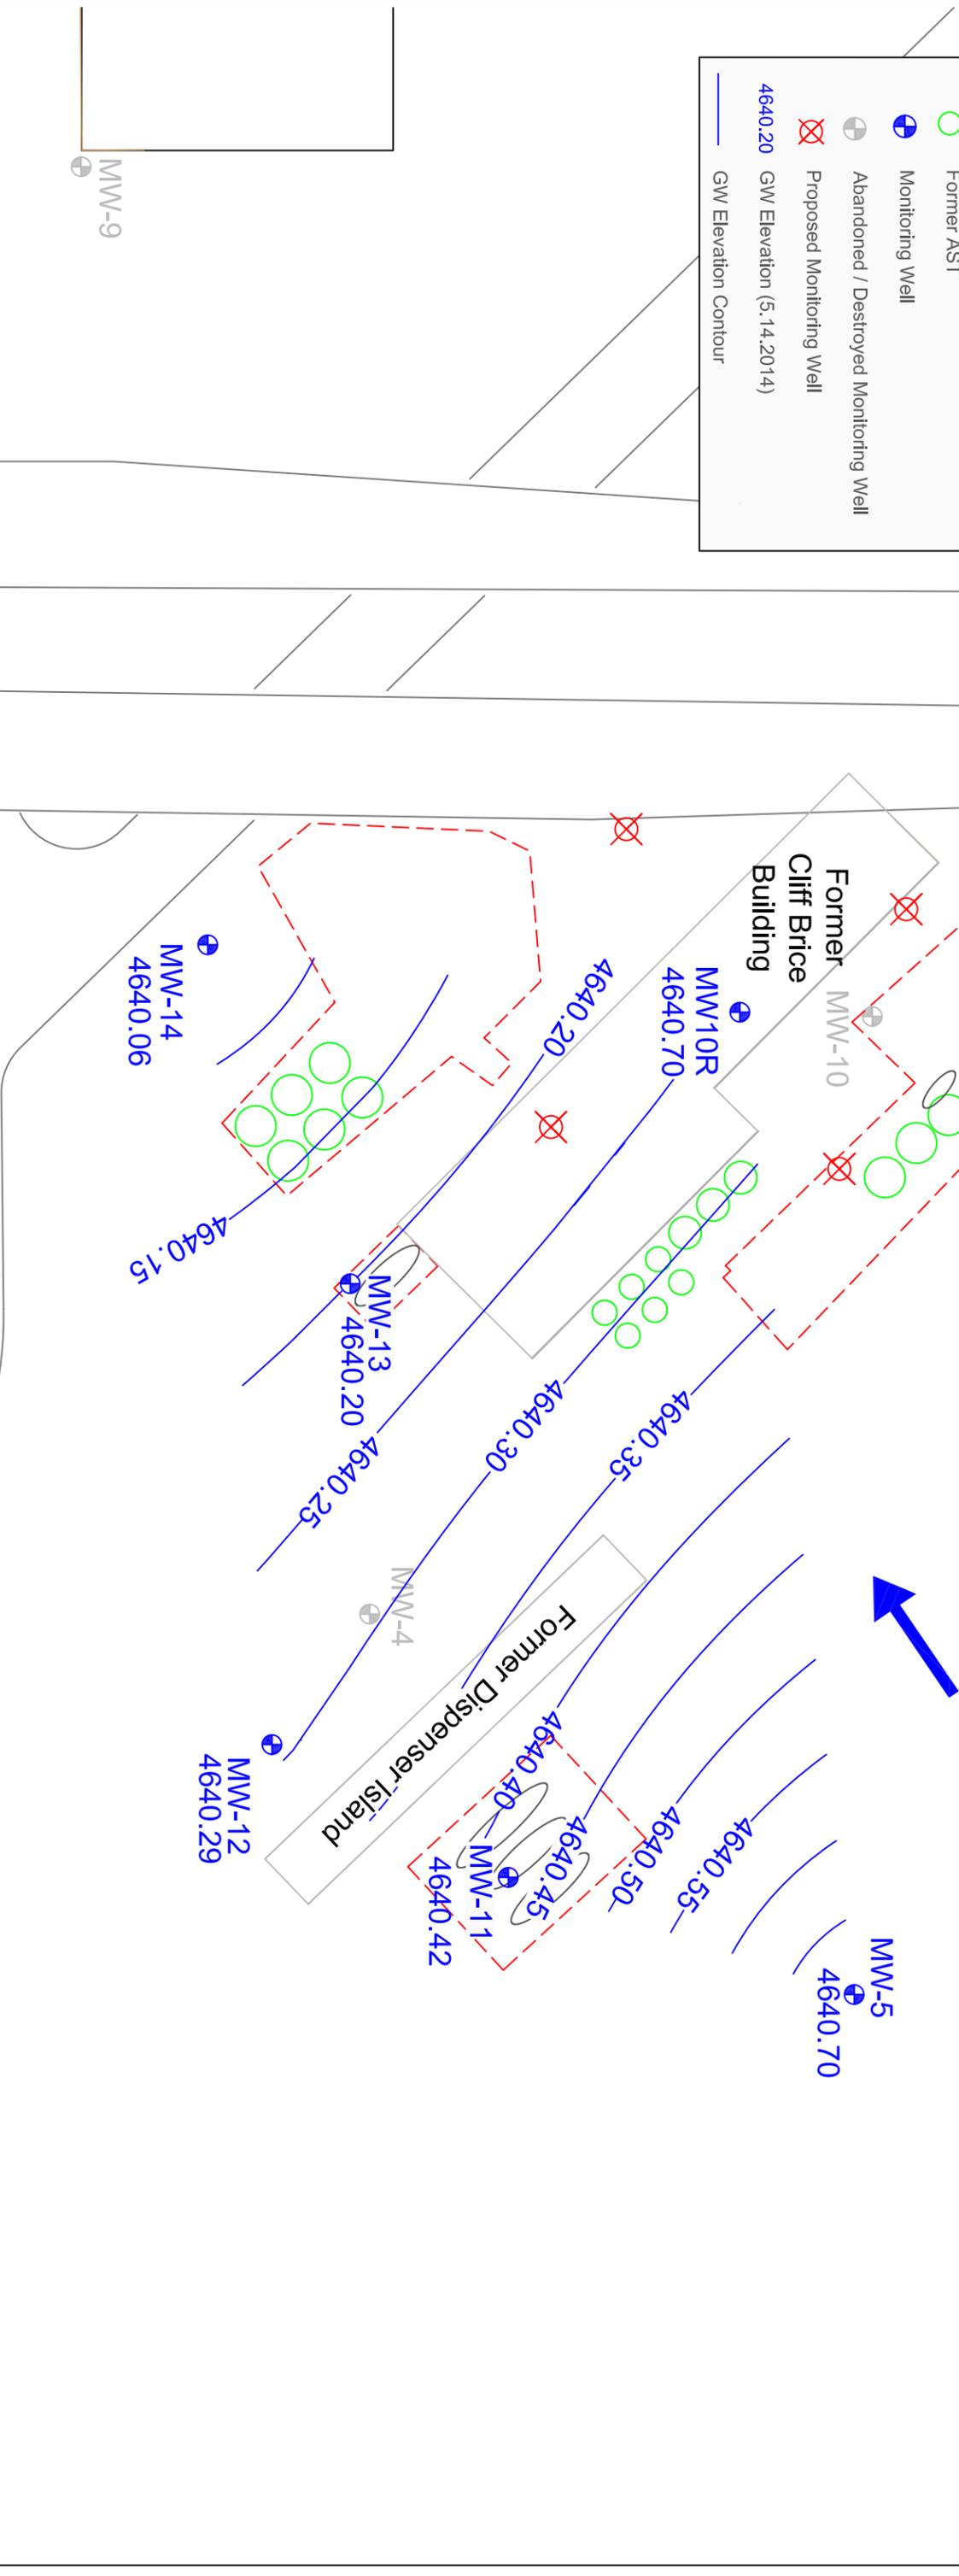

S I T E


Former Cliff Brice Stations
300 Moffat Avenue
Pueblo, Colorado

Proposal No. 1009.14.290

Last Revision
June 2014

BUREAU VERITAS

Bureau Veritas North America, Inc.
Health, Safety, and Environmental Services
165 South Union Blvd., Suite 310
Lakewood, Colorado 80228
303-988-2585 Telephone
303-988-2583 Fax

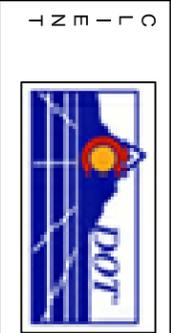

Proposed Monitoring Well Location Map