



HIGH MAST LIGHTING UNIT
FOR FOUNDATION DETAILS SEE THE PLANS.

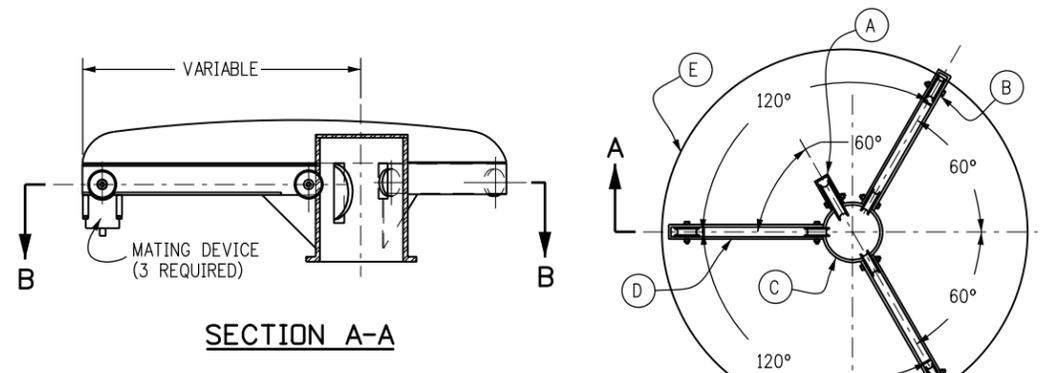

SECTION A-A


SECTION B-B

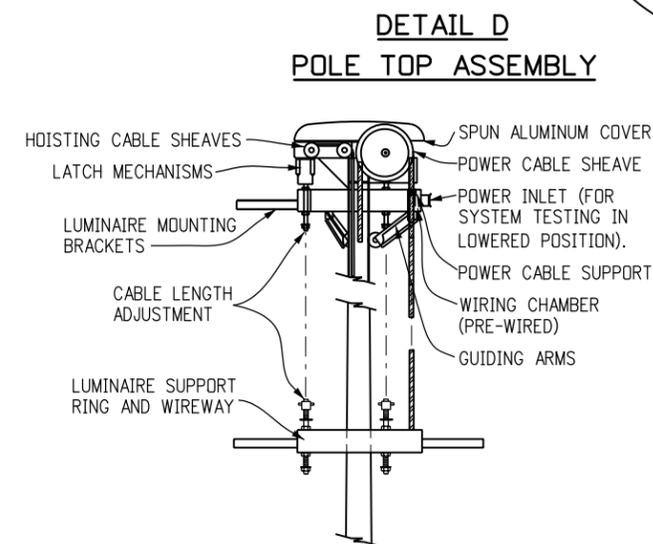

**DETAIL D
POLE TOP ASSEMBLY**


**DETAIL E
RAISING AND LOWERING DEVICE**

DETAILS FOR THE LOWERING SYSTEM ARE FOR INFORMATION ONLY AND REPRESENT A TYPICAL LAYOUT. ONE POWER CABLE DISCONNECT IS REQUIRED AT THE BASE OF THE POLE.

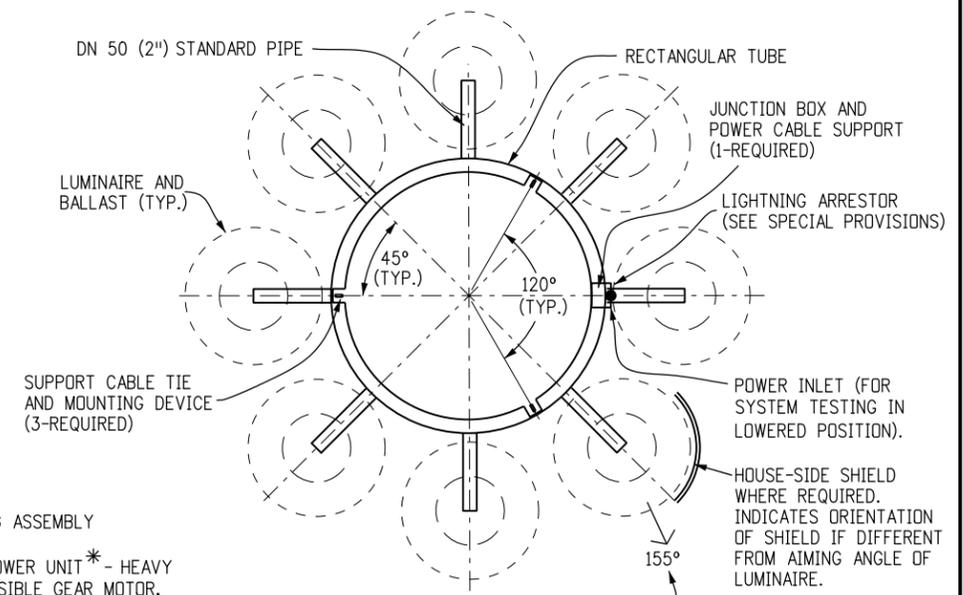


**DETAIL F
LUMINAIRE SUPPORT ASSEMBLY**


TYPICAL FOR 8 LUMINAIRES. NUMBER OF LUMINAIRES SHALL BE AS SHOWN ON THE PLANS. INDICATES AIMING ANGLE FOR LUMINAIRE MEASURED CLOCKWISE FROM DUE NORTH. DUE NORTH IS 0°.

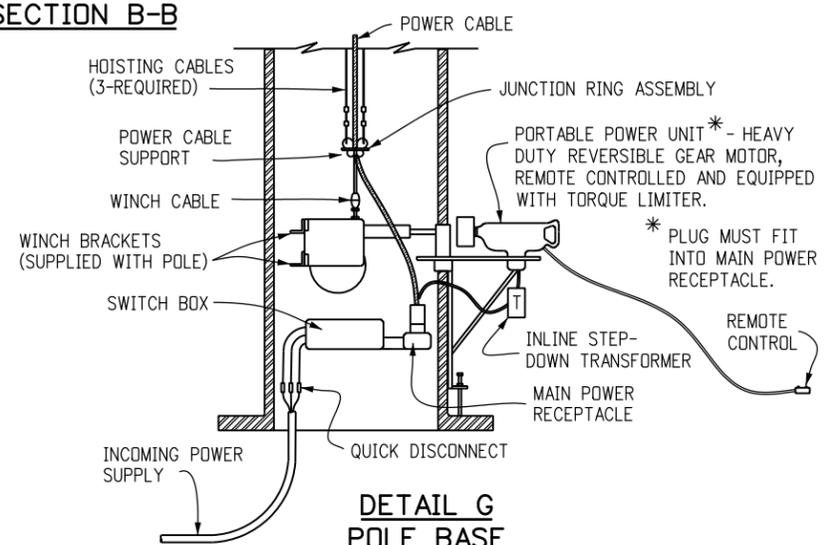

**DETAIL G
POLE BASE**

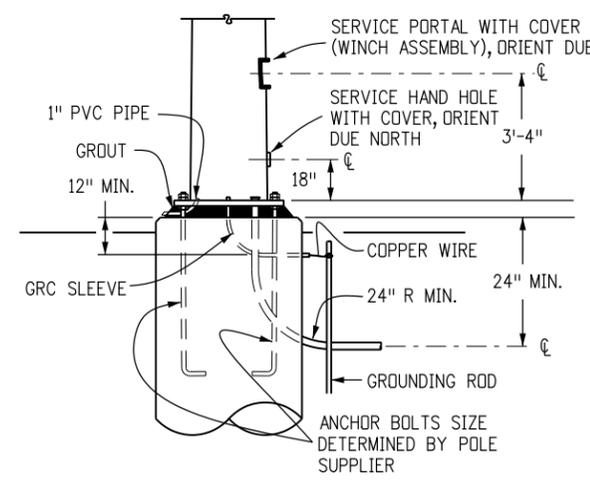

TYPICAL FOUNDATION SECTION

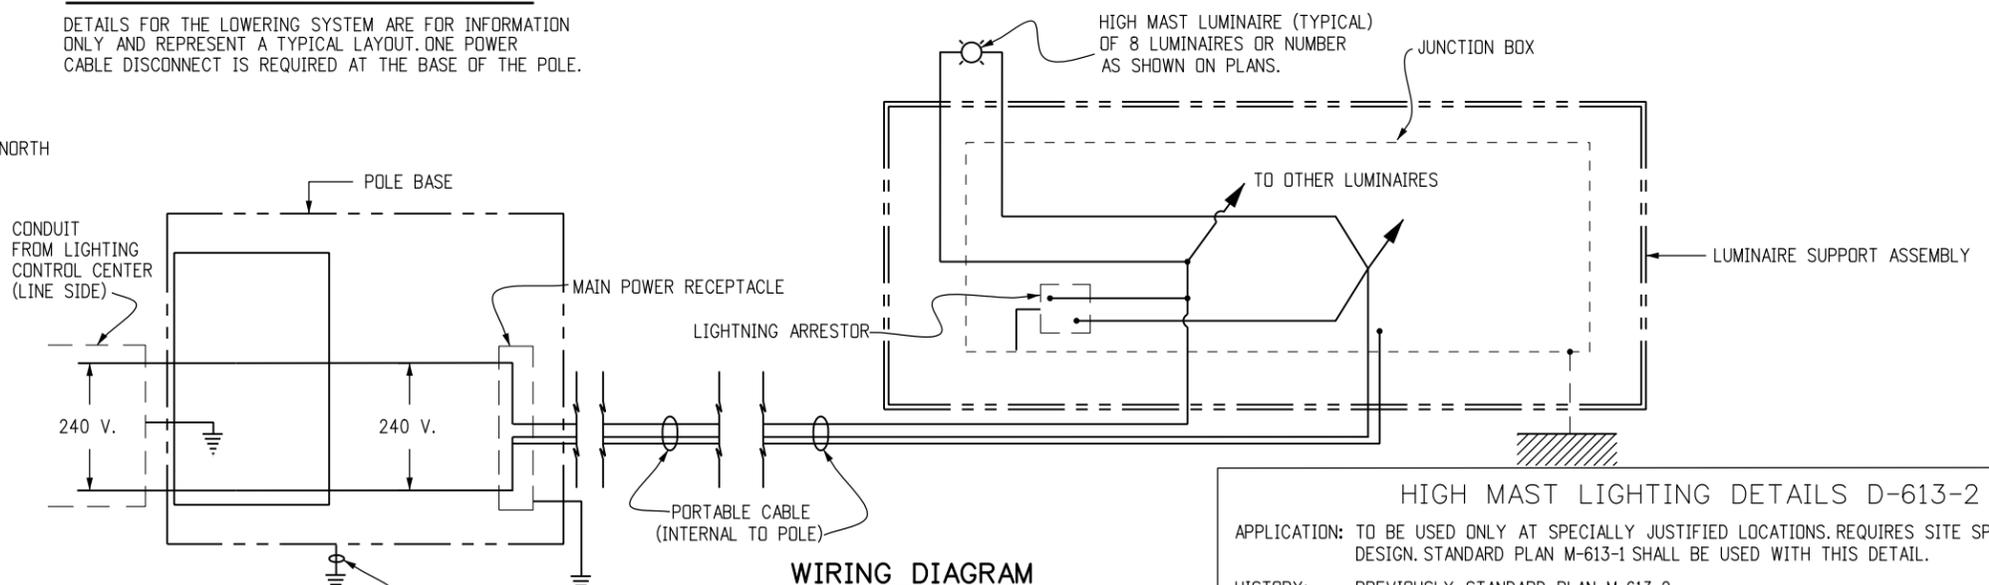

WIRING DIAGRAM

NOTE: WIRING DIAGRAM IS BASED ON THE USE OF A 240V SYSTEM WITH ELECTRICAL EQUIPMENT SIZED PER N.E.C.

SEE SPECIFICATIONS FOR GROUNDING DETAILS

HIGH MAST LIGHTING DETAILS D-613-2
APPLICATION: TO BE USED ONLY AT SPECIALLY JUSTIFIED LOCATIONS. REQUIRES SITE SPECIFIC FOUNDATION DESIGN. STANDARD PLAN M-613-1 SHALL BE USED WITH THIS DETAIL.
HISTORY: PREVIOUSLY STANDARD PLAN M-613-2.
PLEASE CALL THE STANDARDS ENGINEER AT 303-757-9021 FOR ANY QUESTIONS. DATE: JULY 4, 2006
PLEASE DELETE THIS BLOCK BEFORE USING THIS DETAIL ON A PROJECT. SRJ/LTA

Computer File Information		Sheet Revisions		Colorado Department of Transportation		As Constructed		HIGH MAST LIGHTING D-613-2		Project No./Code	
Creation Date: 07/04/06	Initials: SRJ	(R-X)	mm/dd/yy XXXXXXXX	XXXXXX	 Street Address Office location City, CO Zip code Phone: XXX-XXX-XXXX FAX: XXX-XXX-XXXX	No Revisions:	mm/dd/yy	Designer: XXXXXXXX		Number	
Last Modification Date: 07/04/06	Initials: LTA	(R-X)	mm/dd/yy XXXXXXXX	XXXXXX		Revised:	mm/dd/yy	Detailer: XXXXXXXX		Code	
Full Path: www.dot.state.co.us/DesignSupport/		(R-X)	mm/dd/yy XXXXXXXX	XXXXXX		Void:	mm/dd/yy	Sheet Subset: XXXXXXXX		Subset Sheets: XXX of XXX	
Drawing File Name: D0613020101.dgn		(R-X)	mm/dd/yy XXXXXXXX	XXXXXX						Sheet Number: 1 of 1	
CAD Ver.: MicroStation V8 Scale: Not to Scale Units: English		(R-X)	mm/dd/yy XXXXXXXX	XXXXXX		Region, Unit		Intials/Intials			