




I-25 Arapahoe Interchange Reconstruction

Key Elements of Planned Improvements

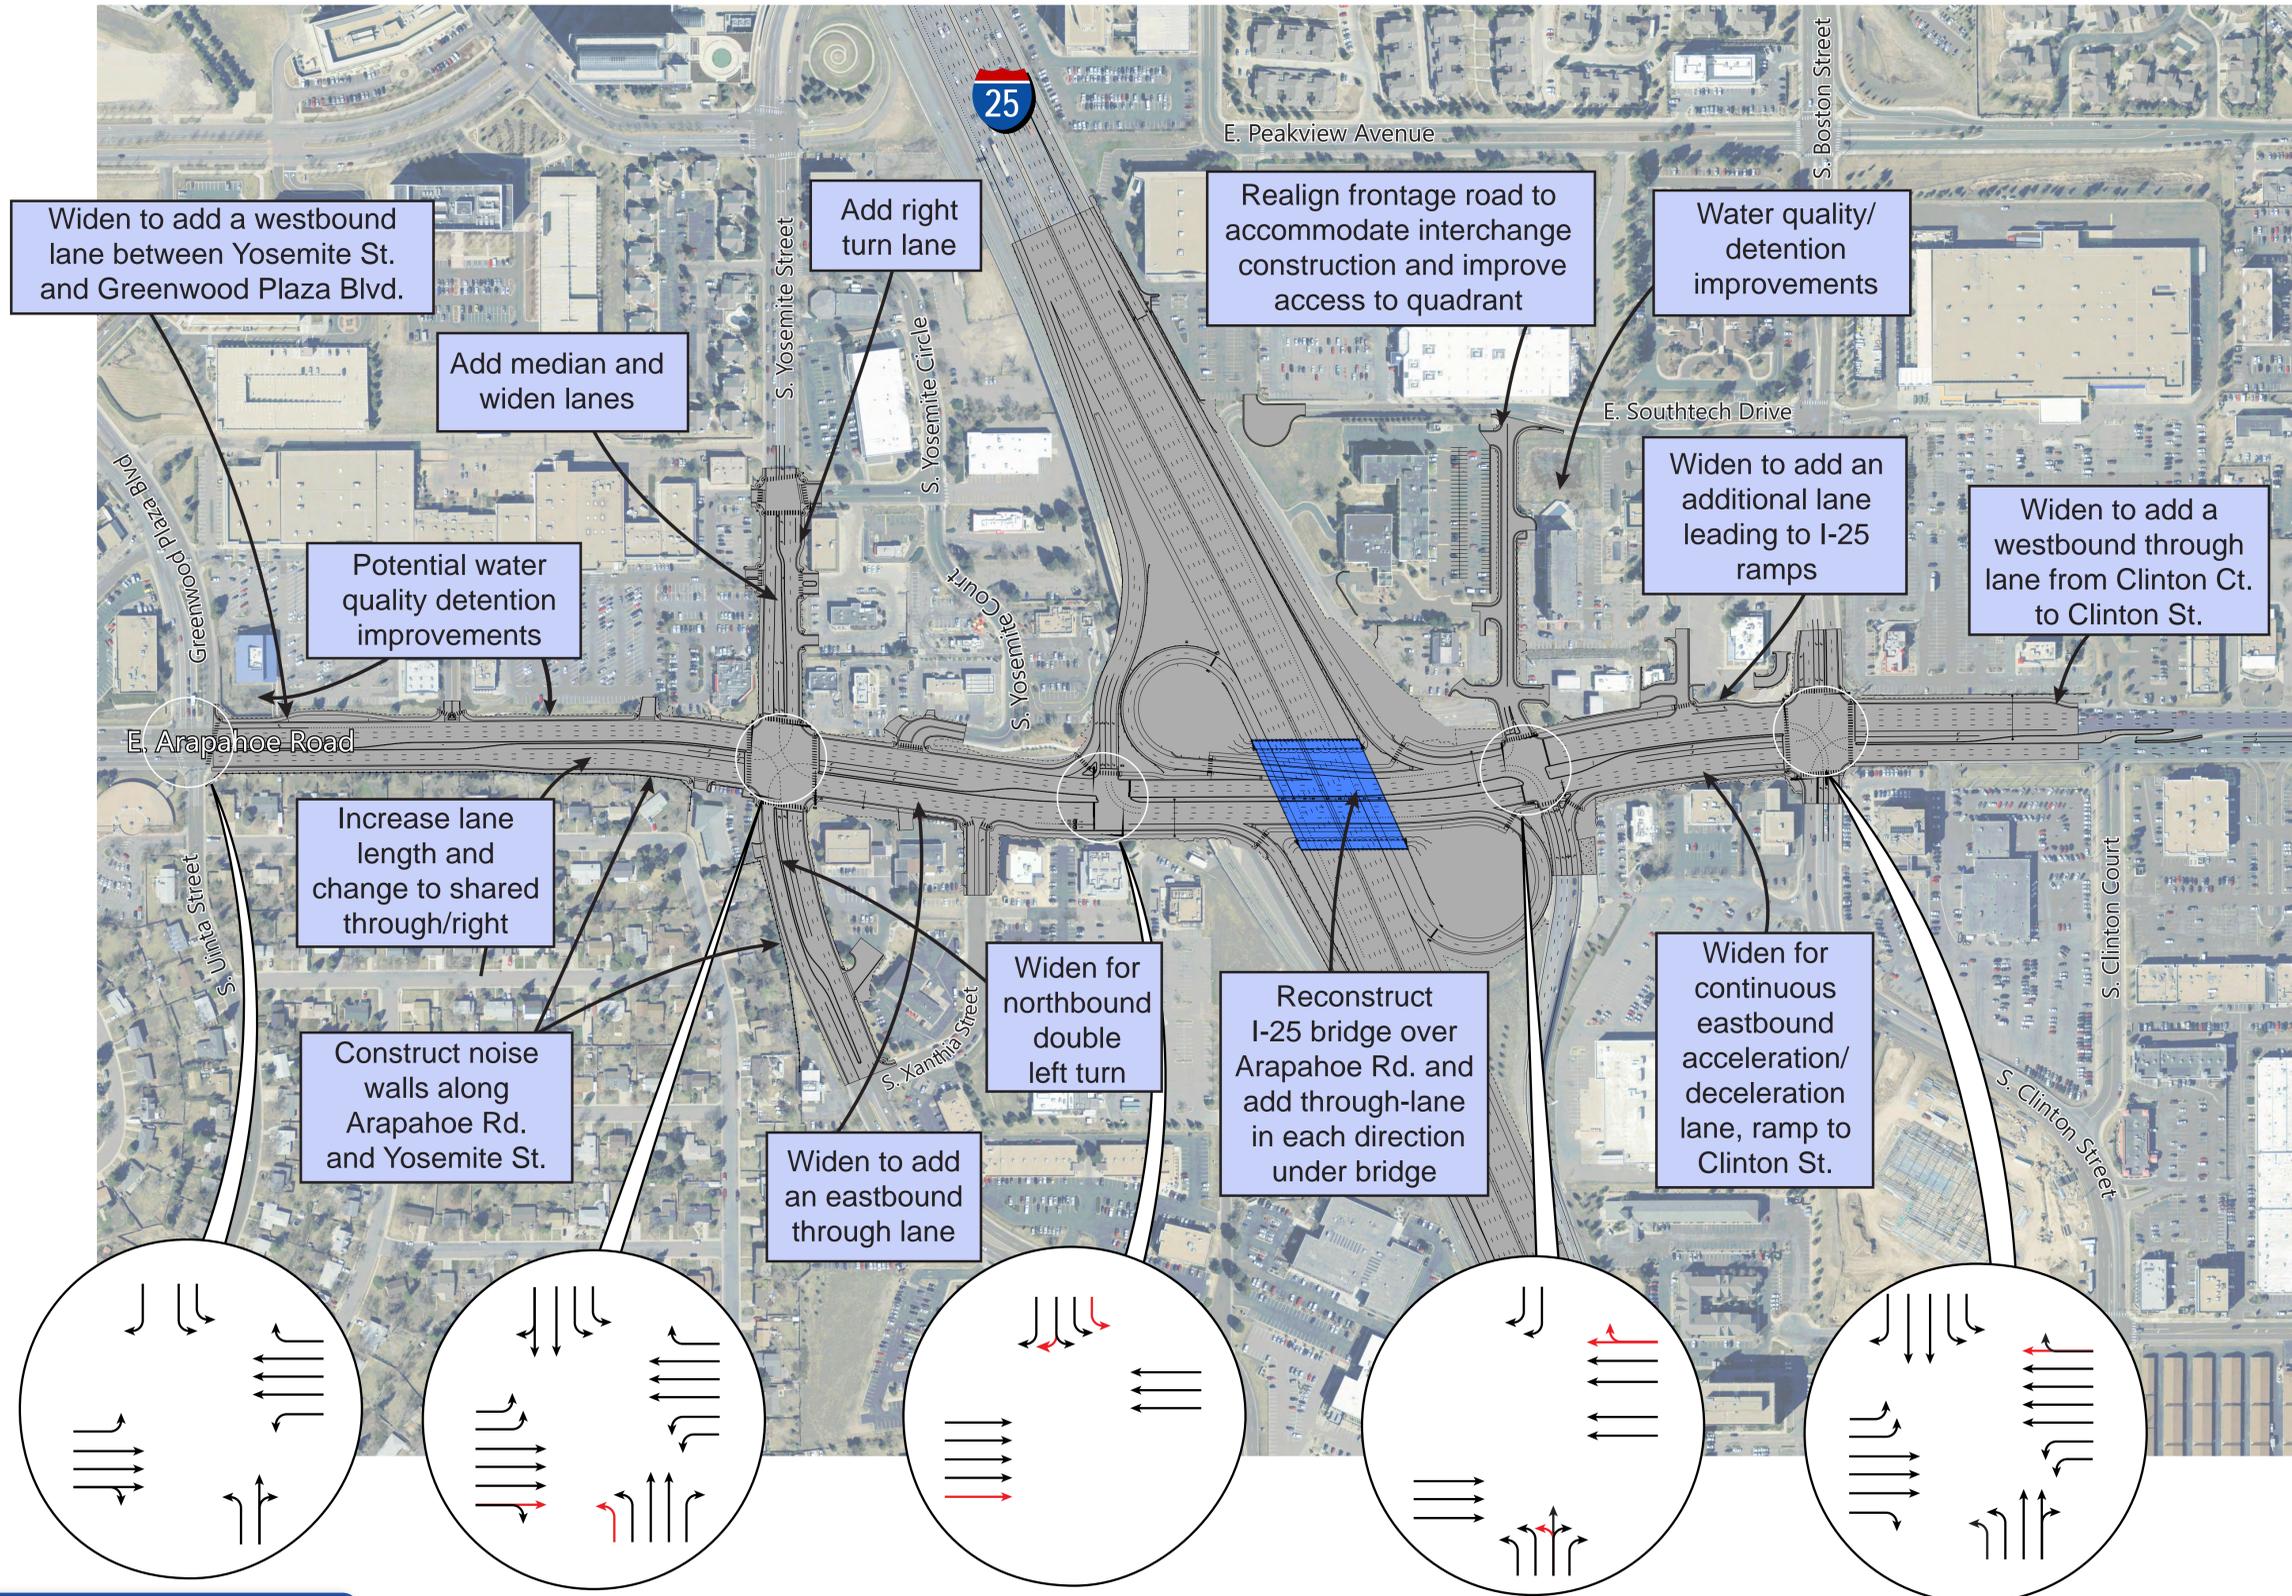

Legend

- Roadway Improvements
- Existing Travel Lanes
- Proposed Travel Lanes

Notes

30% Design - subject to revisions

Last Updated: 04/13/15