
Access Management

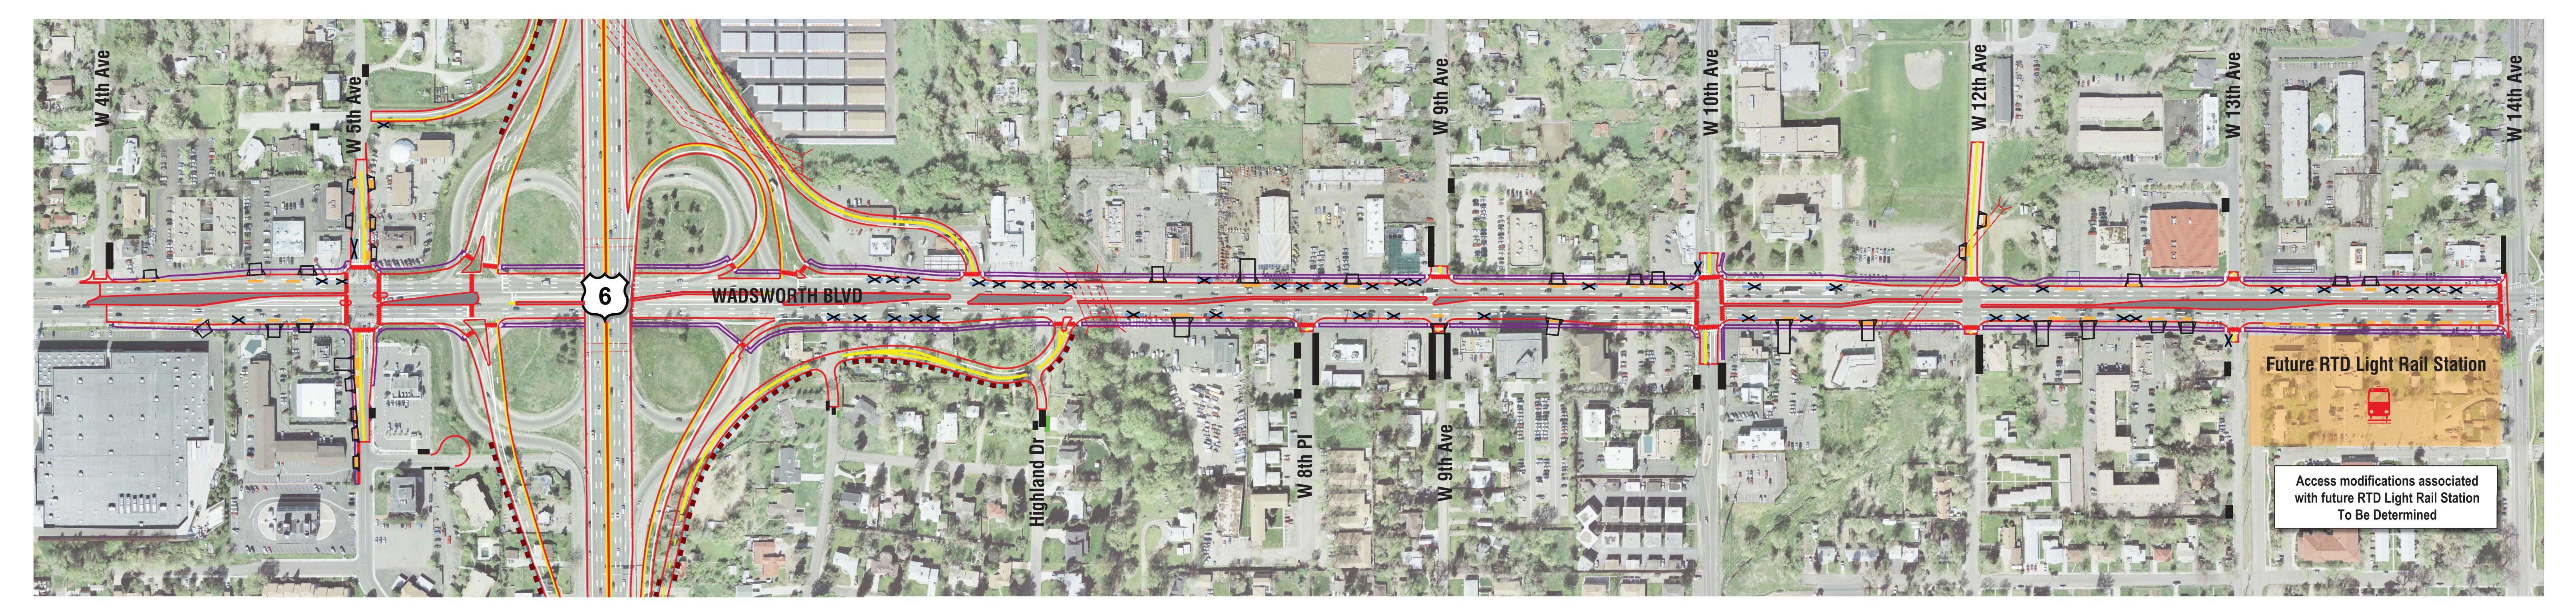

Legend

Sidewalk

Edge of Road

Access to Remain Unchanged

Lane Striping

Access to Remain but be Reconstructed

New or Reconstructed Access


Drainage Culvert

Raised Median

Access to Remain Unchanged

Access to Remain but be Reconstructed

New or Reconstructed Access

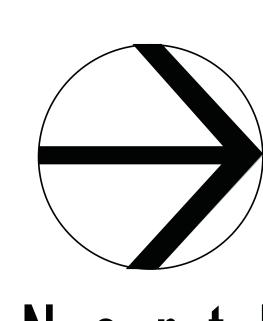

North
150 300

Scale in Feet

