


Aerial View

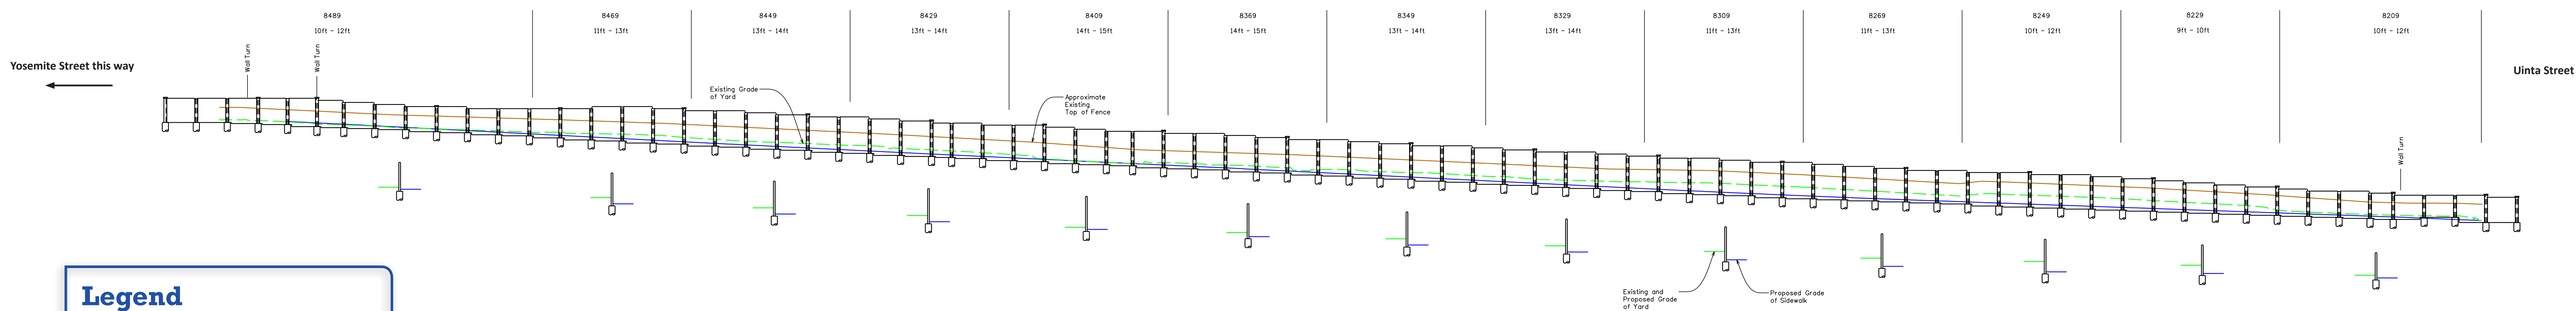

Street View (Looking South)

Legend

- Existing ROW
- Existing Easement
- Existing Curb
- Existing Edge of Sidewalk
- Proposed Sidewalk
- Existing Fence
- Existing Grade of Yard (same as proposed)
- Proposed Wall

Notes

90% Design - details subject to revisions

Heights of wall noted are from finished grade of yard