


Aerial View

Legend

- Existing ROW
- - - Existing Easement
- Existing Curb
- - - Existing Edge of Sidewalk
- Proposed Sidewalk
- Existing Fence
- - - Existing Grade of Yard
- Proposed Grade of Yard
- Proposed Wall

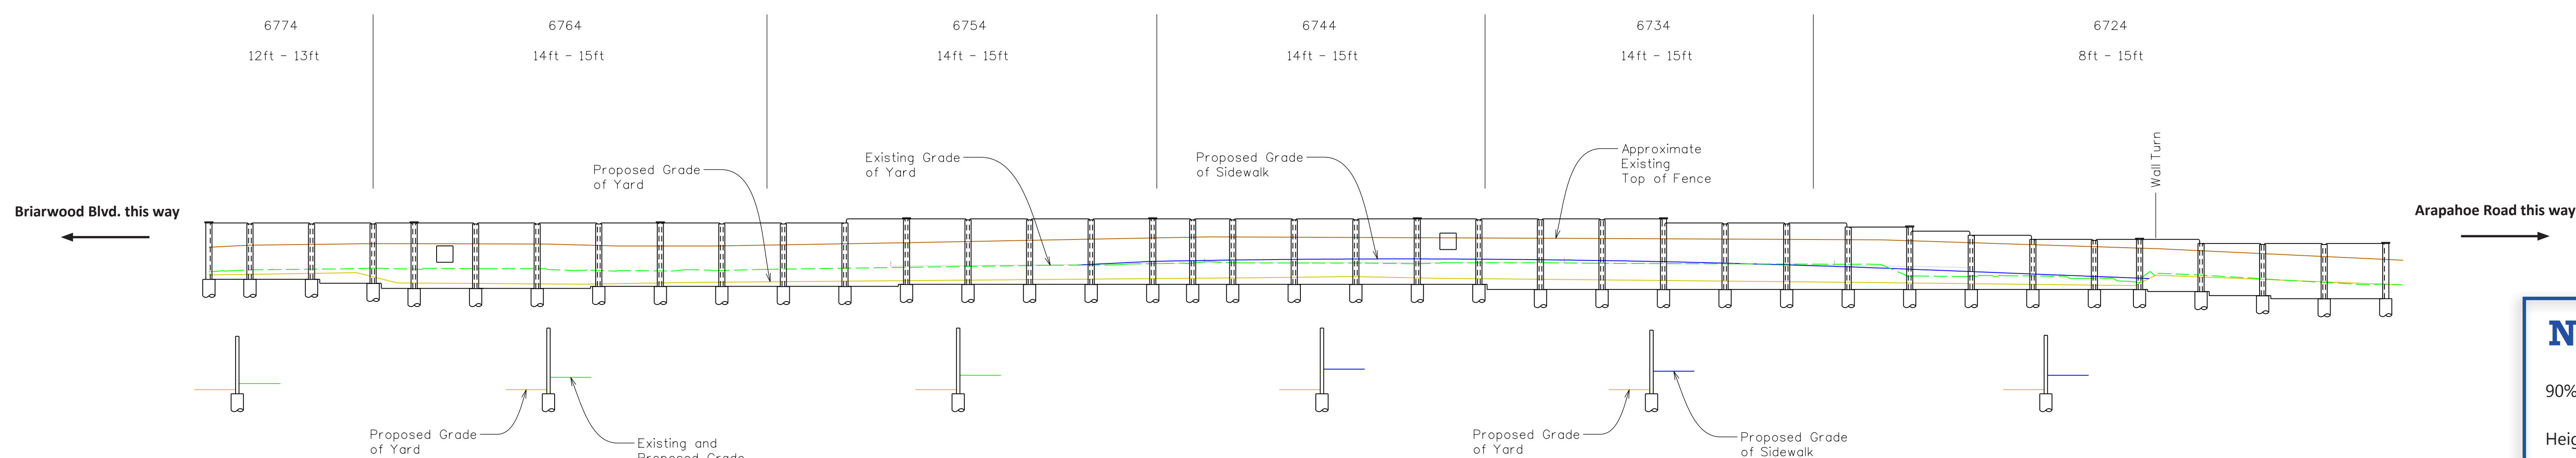

Street View (Looking West)

Notes

- 90% Design - details subject to revisions
- Heights of wall noted are from finished grade of yard

