





I-25 Arapahoe Interchange Reconstruction

Phasing Schedule

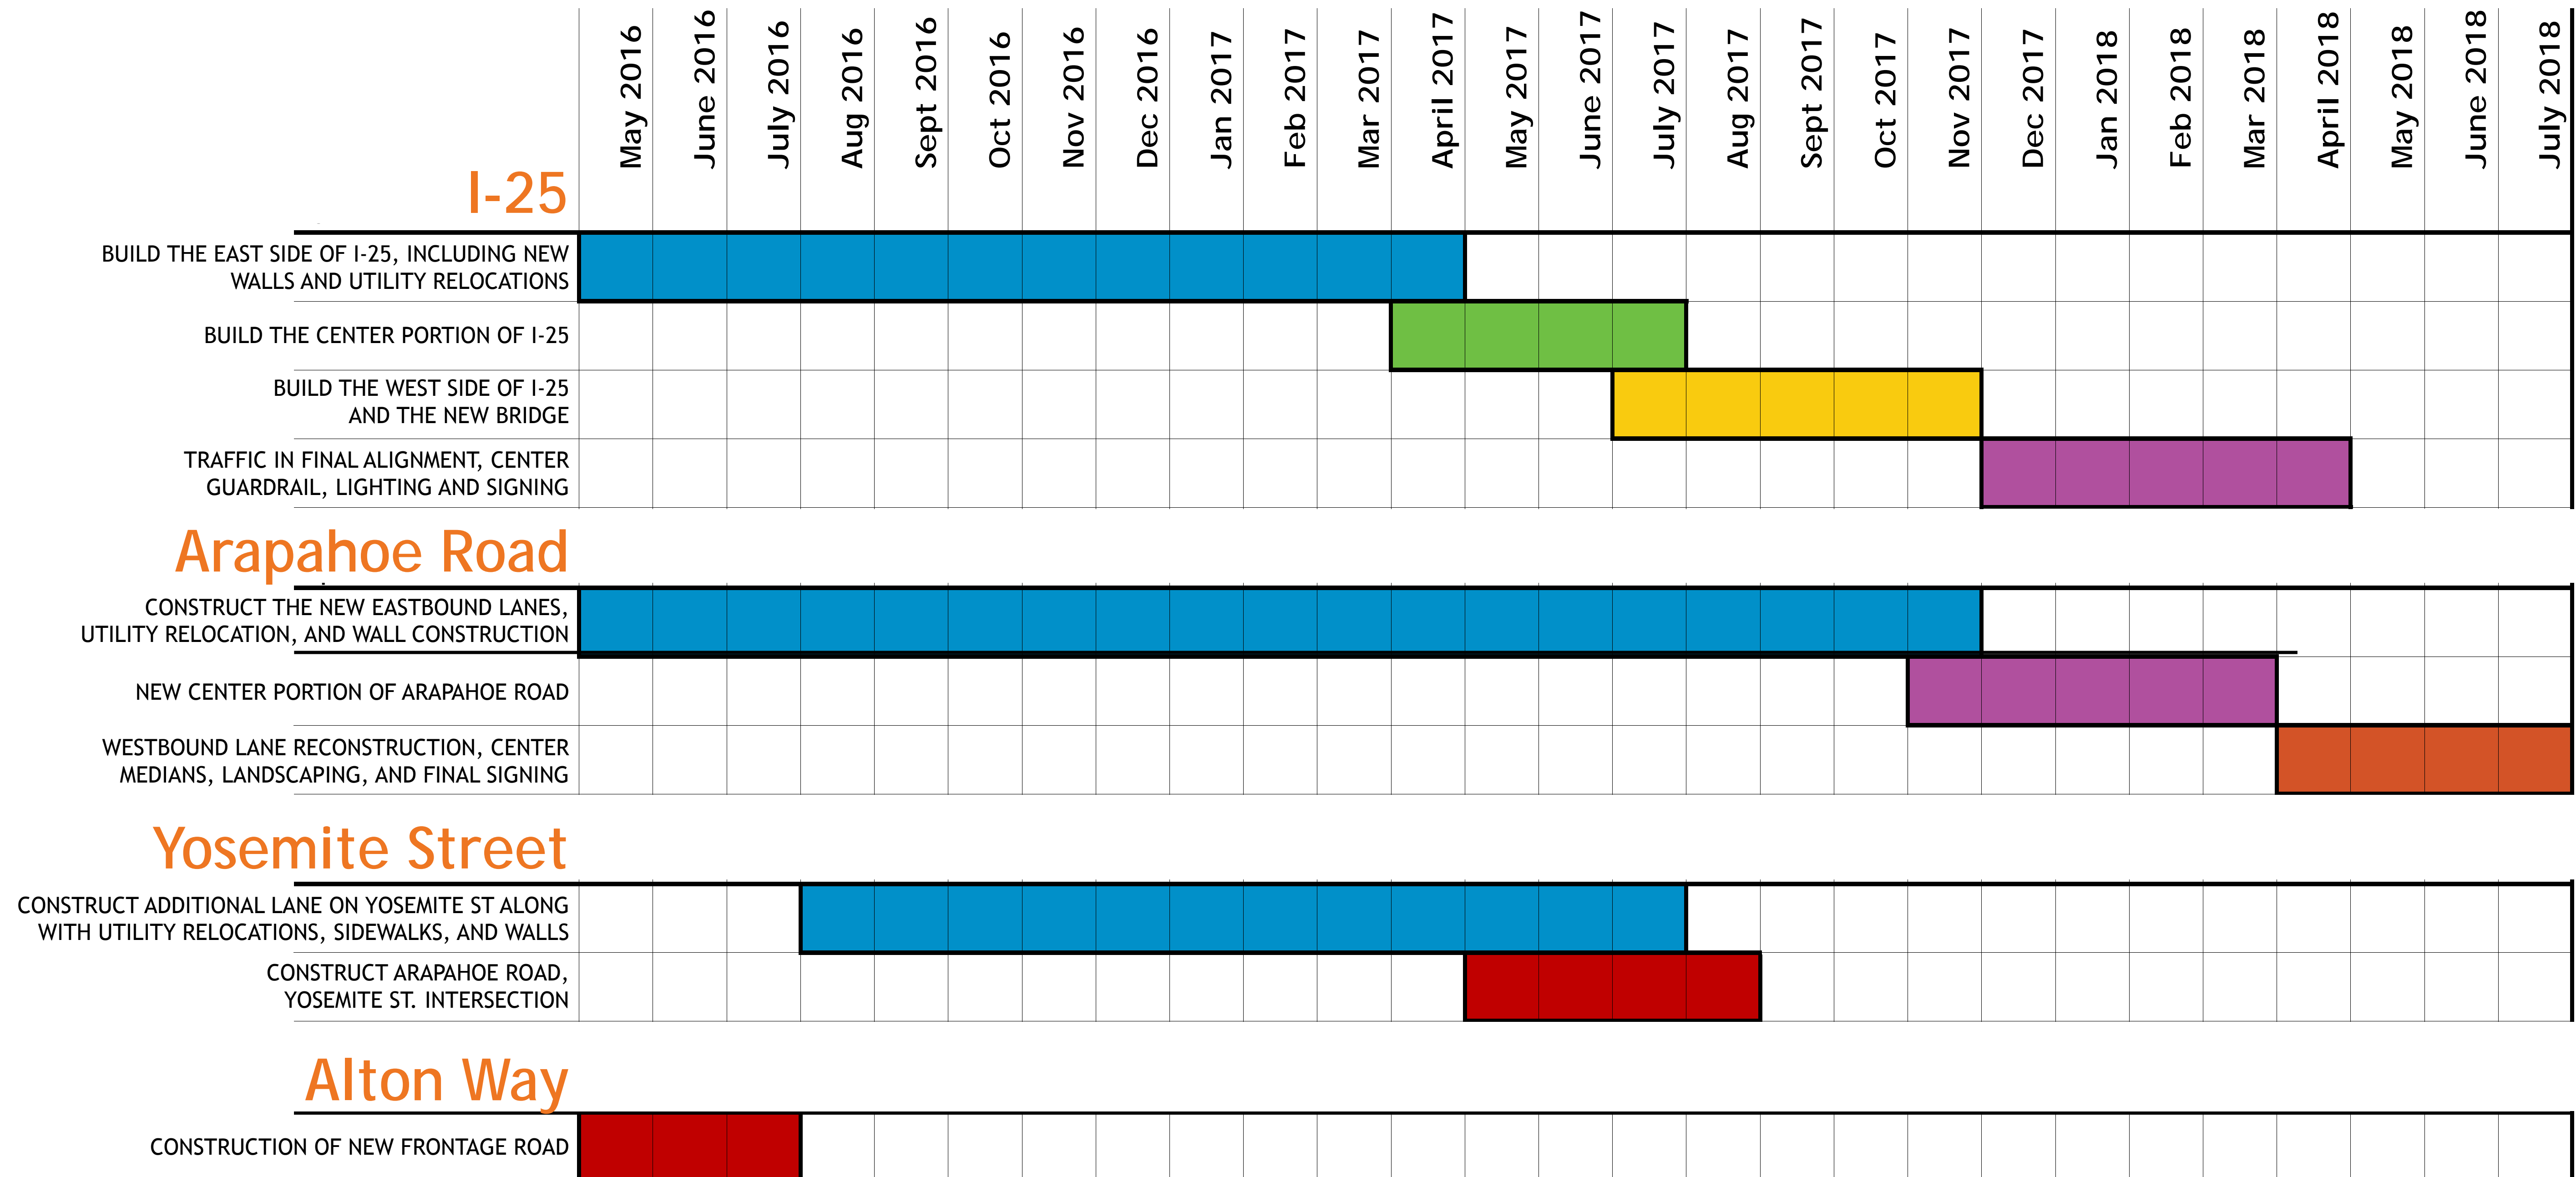



I-25 Arapahoe Interchange Reconstruction

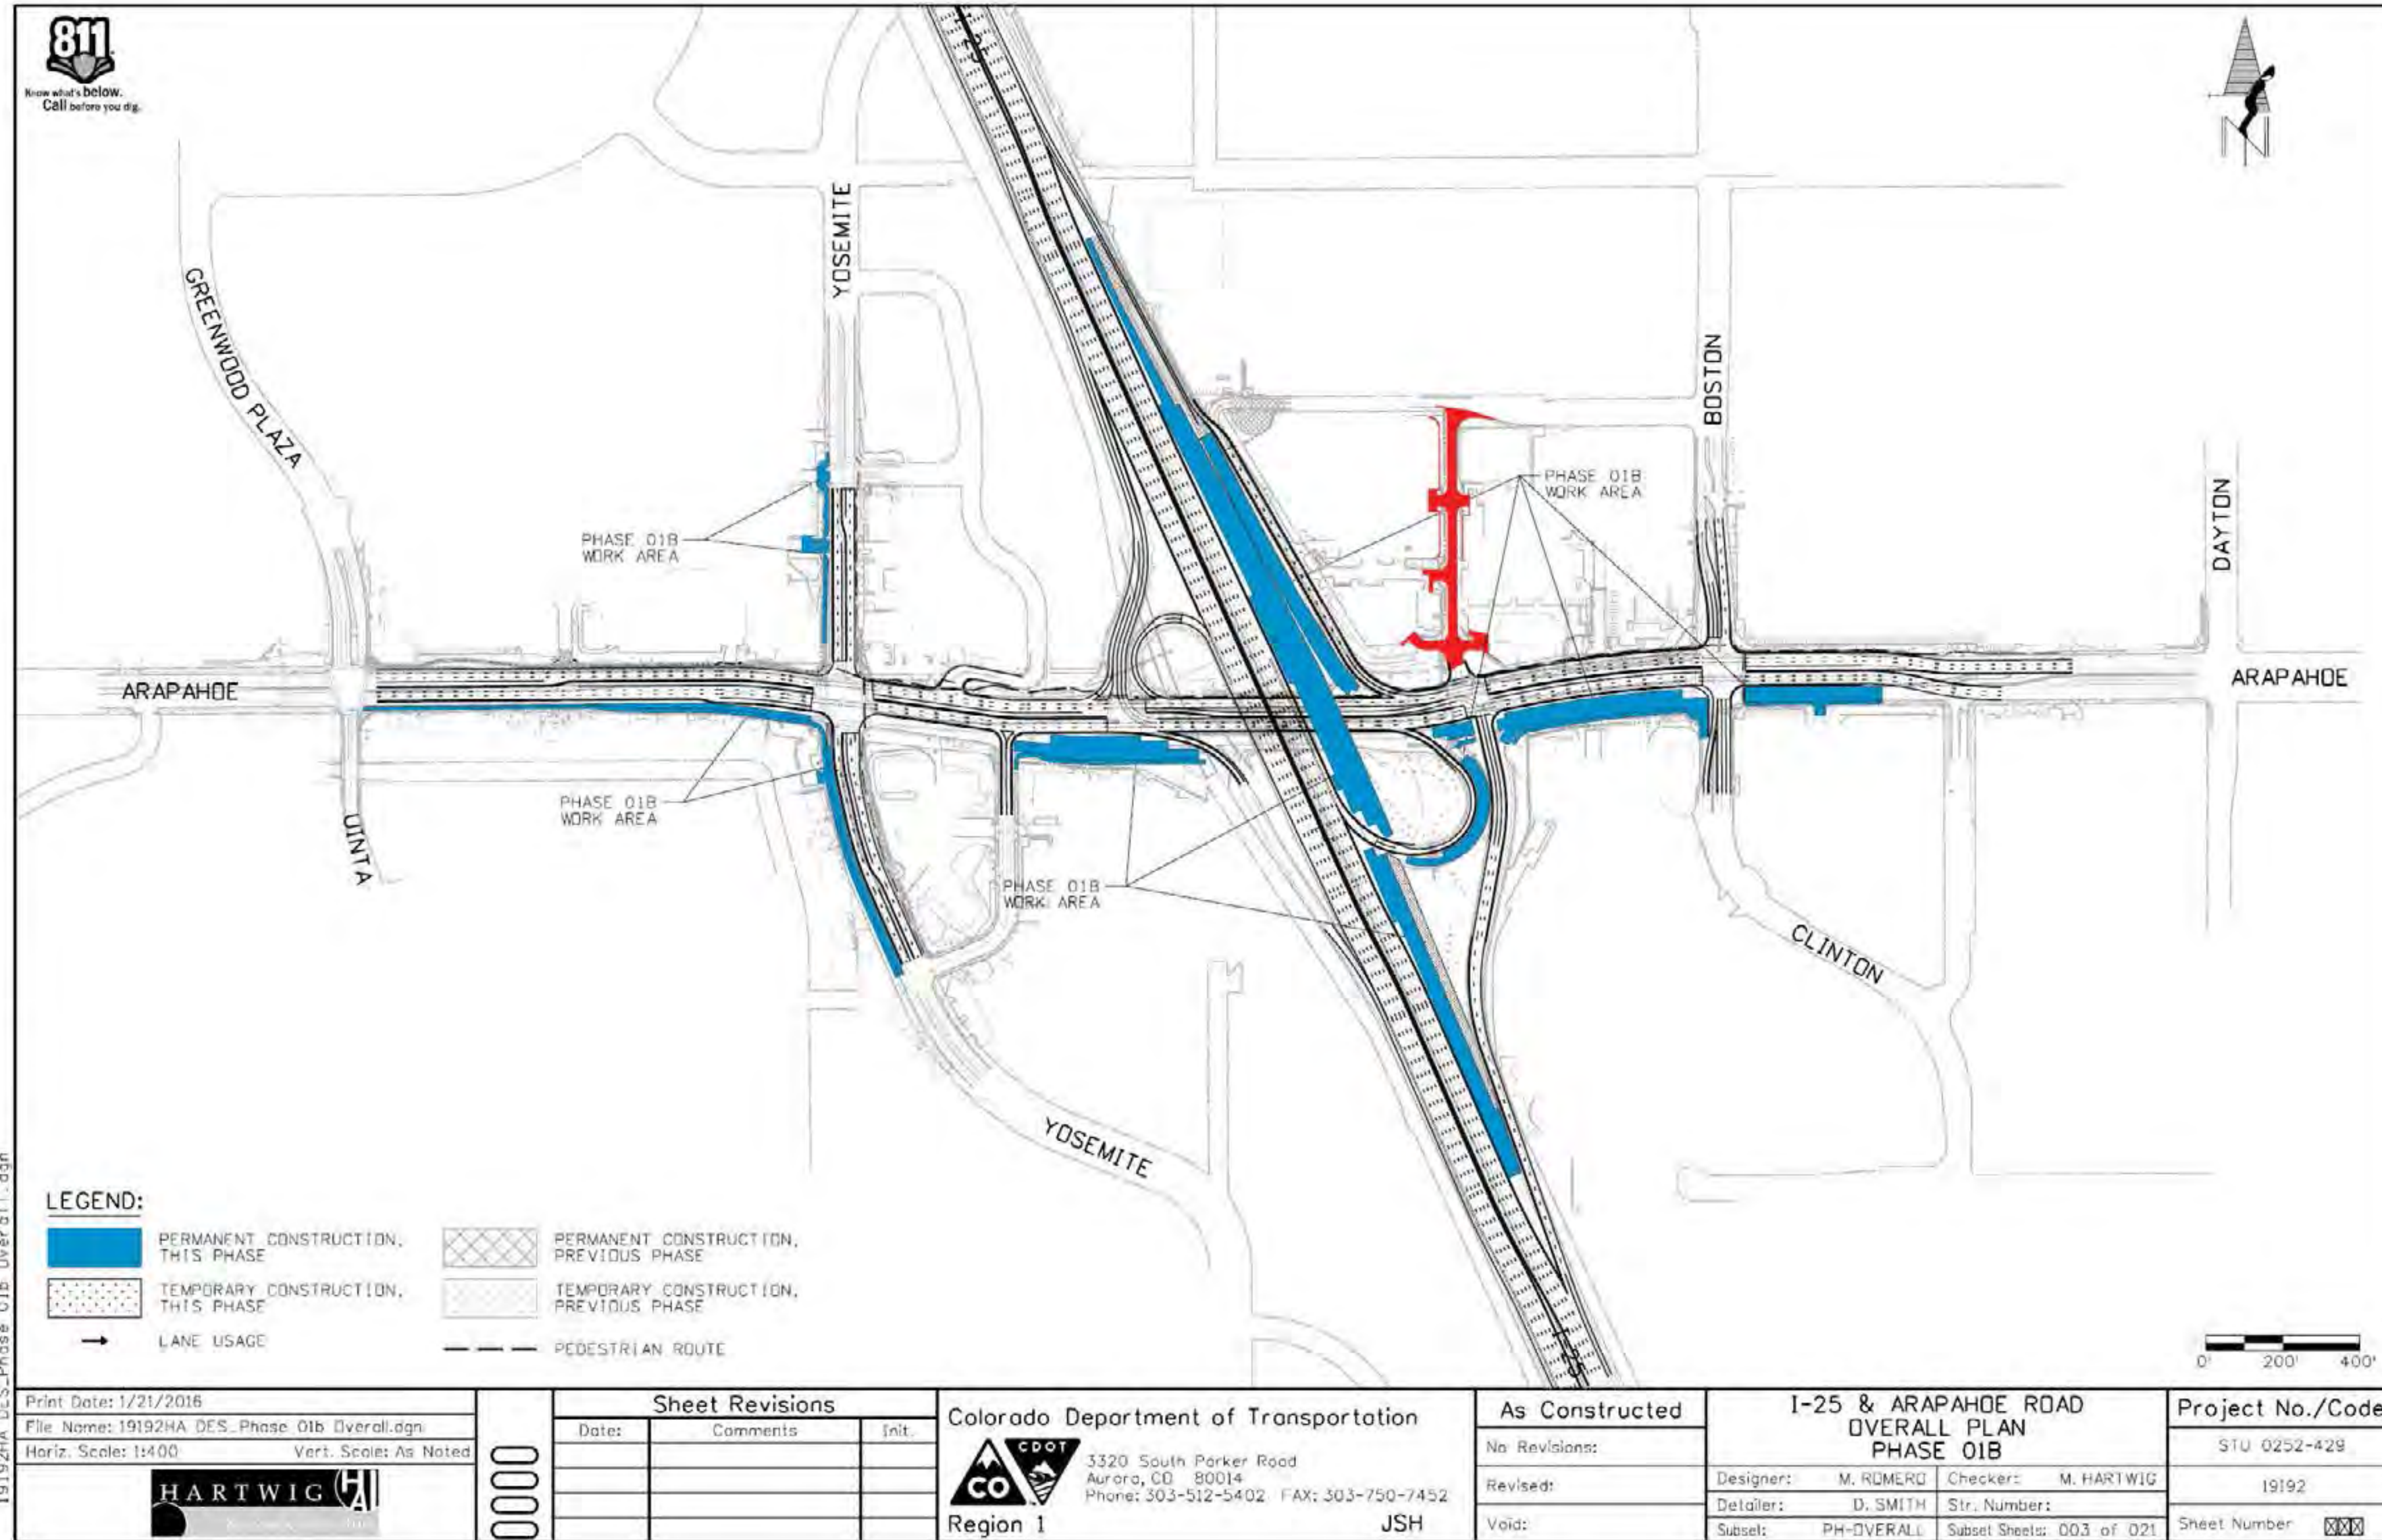


PLOT DRIVER: P:\Dv\1 Evans\Arapahoe 125_CDOT R1 Proj Spec\Standard\CDOT-POF\HighQuality_Phasing.plt.ctb
 PEN TABLE: P:\Dv\1 Evans\Arapahoe 125_CDOT R1 Proj Spec\Standard\CDOT-POF\HighQuality_Phasing.tbl
 1/21/2016 8:53:38 AM mr.omer
 19192HA DES_Phase 01b Overall.dgn





I-25 Arapahoe Interchange Reconstruction

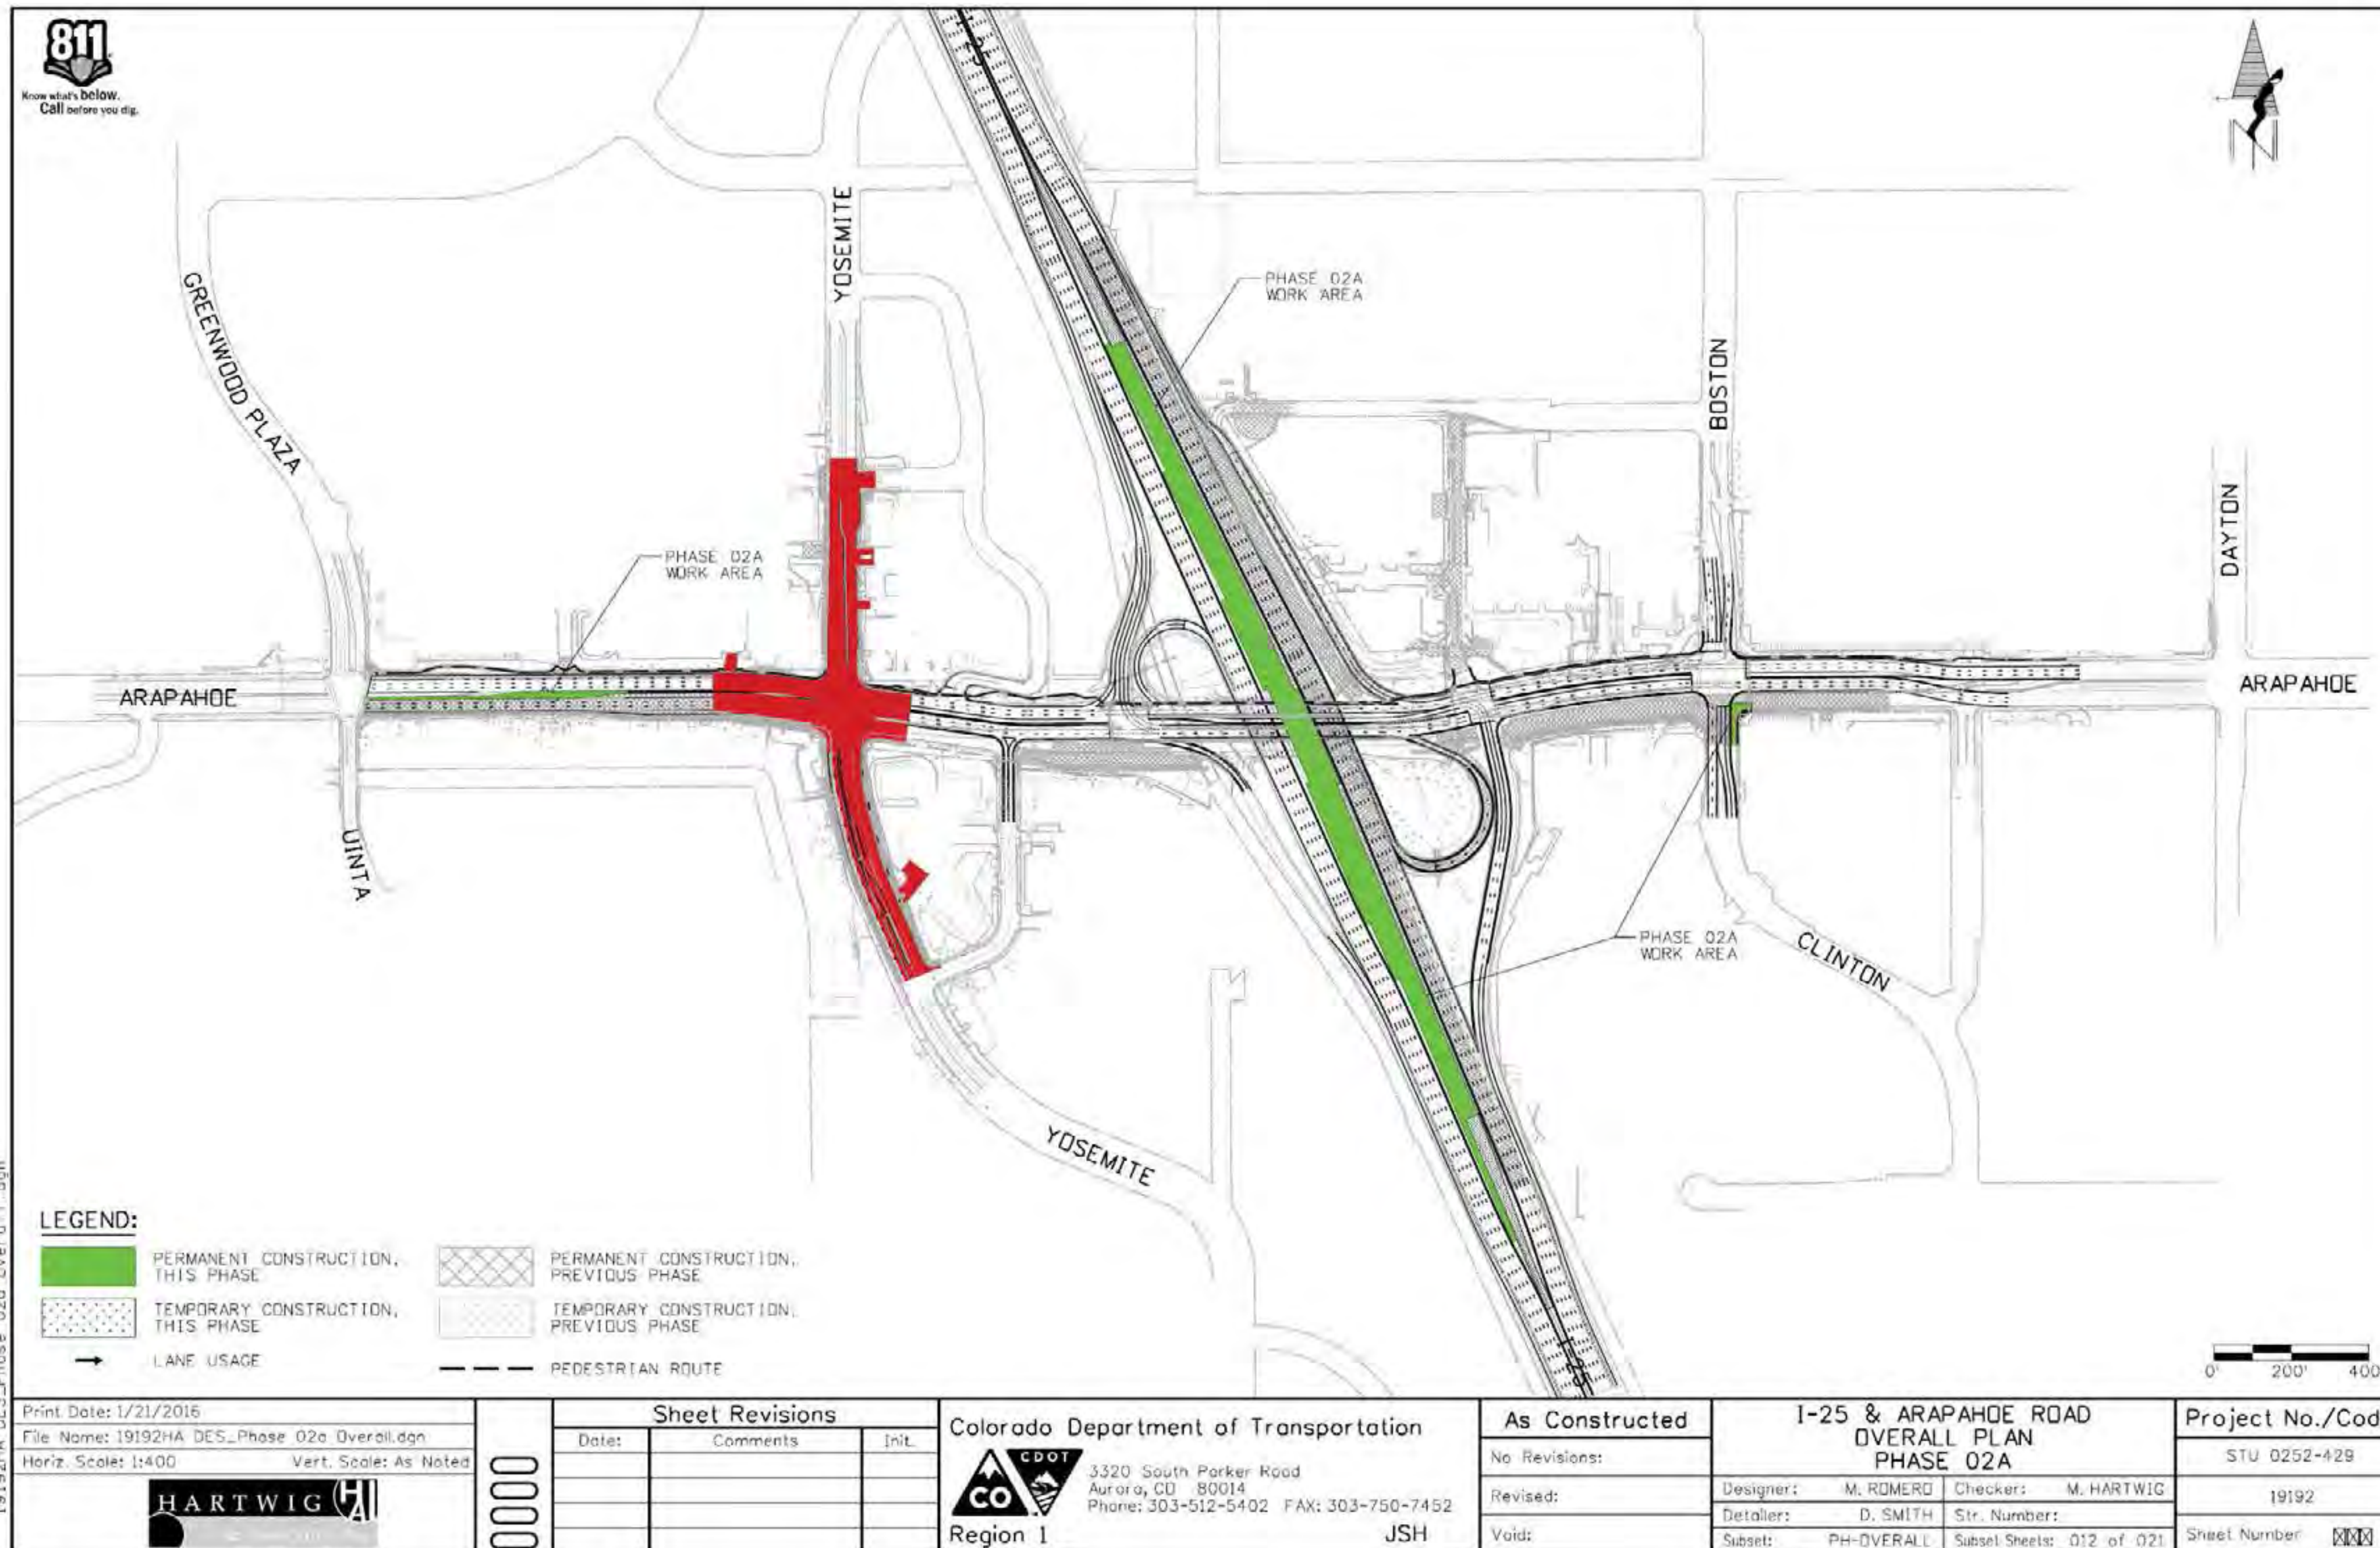


PLOT DRIVER: P:\David\Arapahoe\125_CDOT_R1_Proj_Spec\Standar\CDOT-PDF\HighQual\11y_Phasing.p1.ctb
 PEN TABLE: P:\David\Arapahoe\125_CDOT_R1_Proj_Spec\Standar\CDOT-PDF\HighQual\11y_Phasing.ctb
 1/21/2016 8:59:32 AM mr.romero
 19192HA_DES_Phase_02a_Overall.dgn





I-25 Arapahoe Interchange Reconstruction

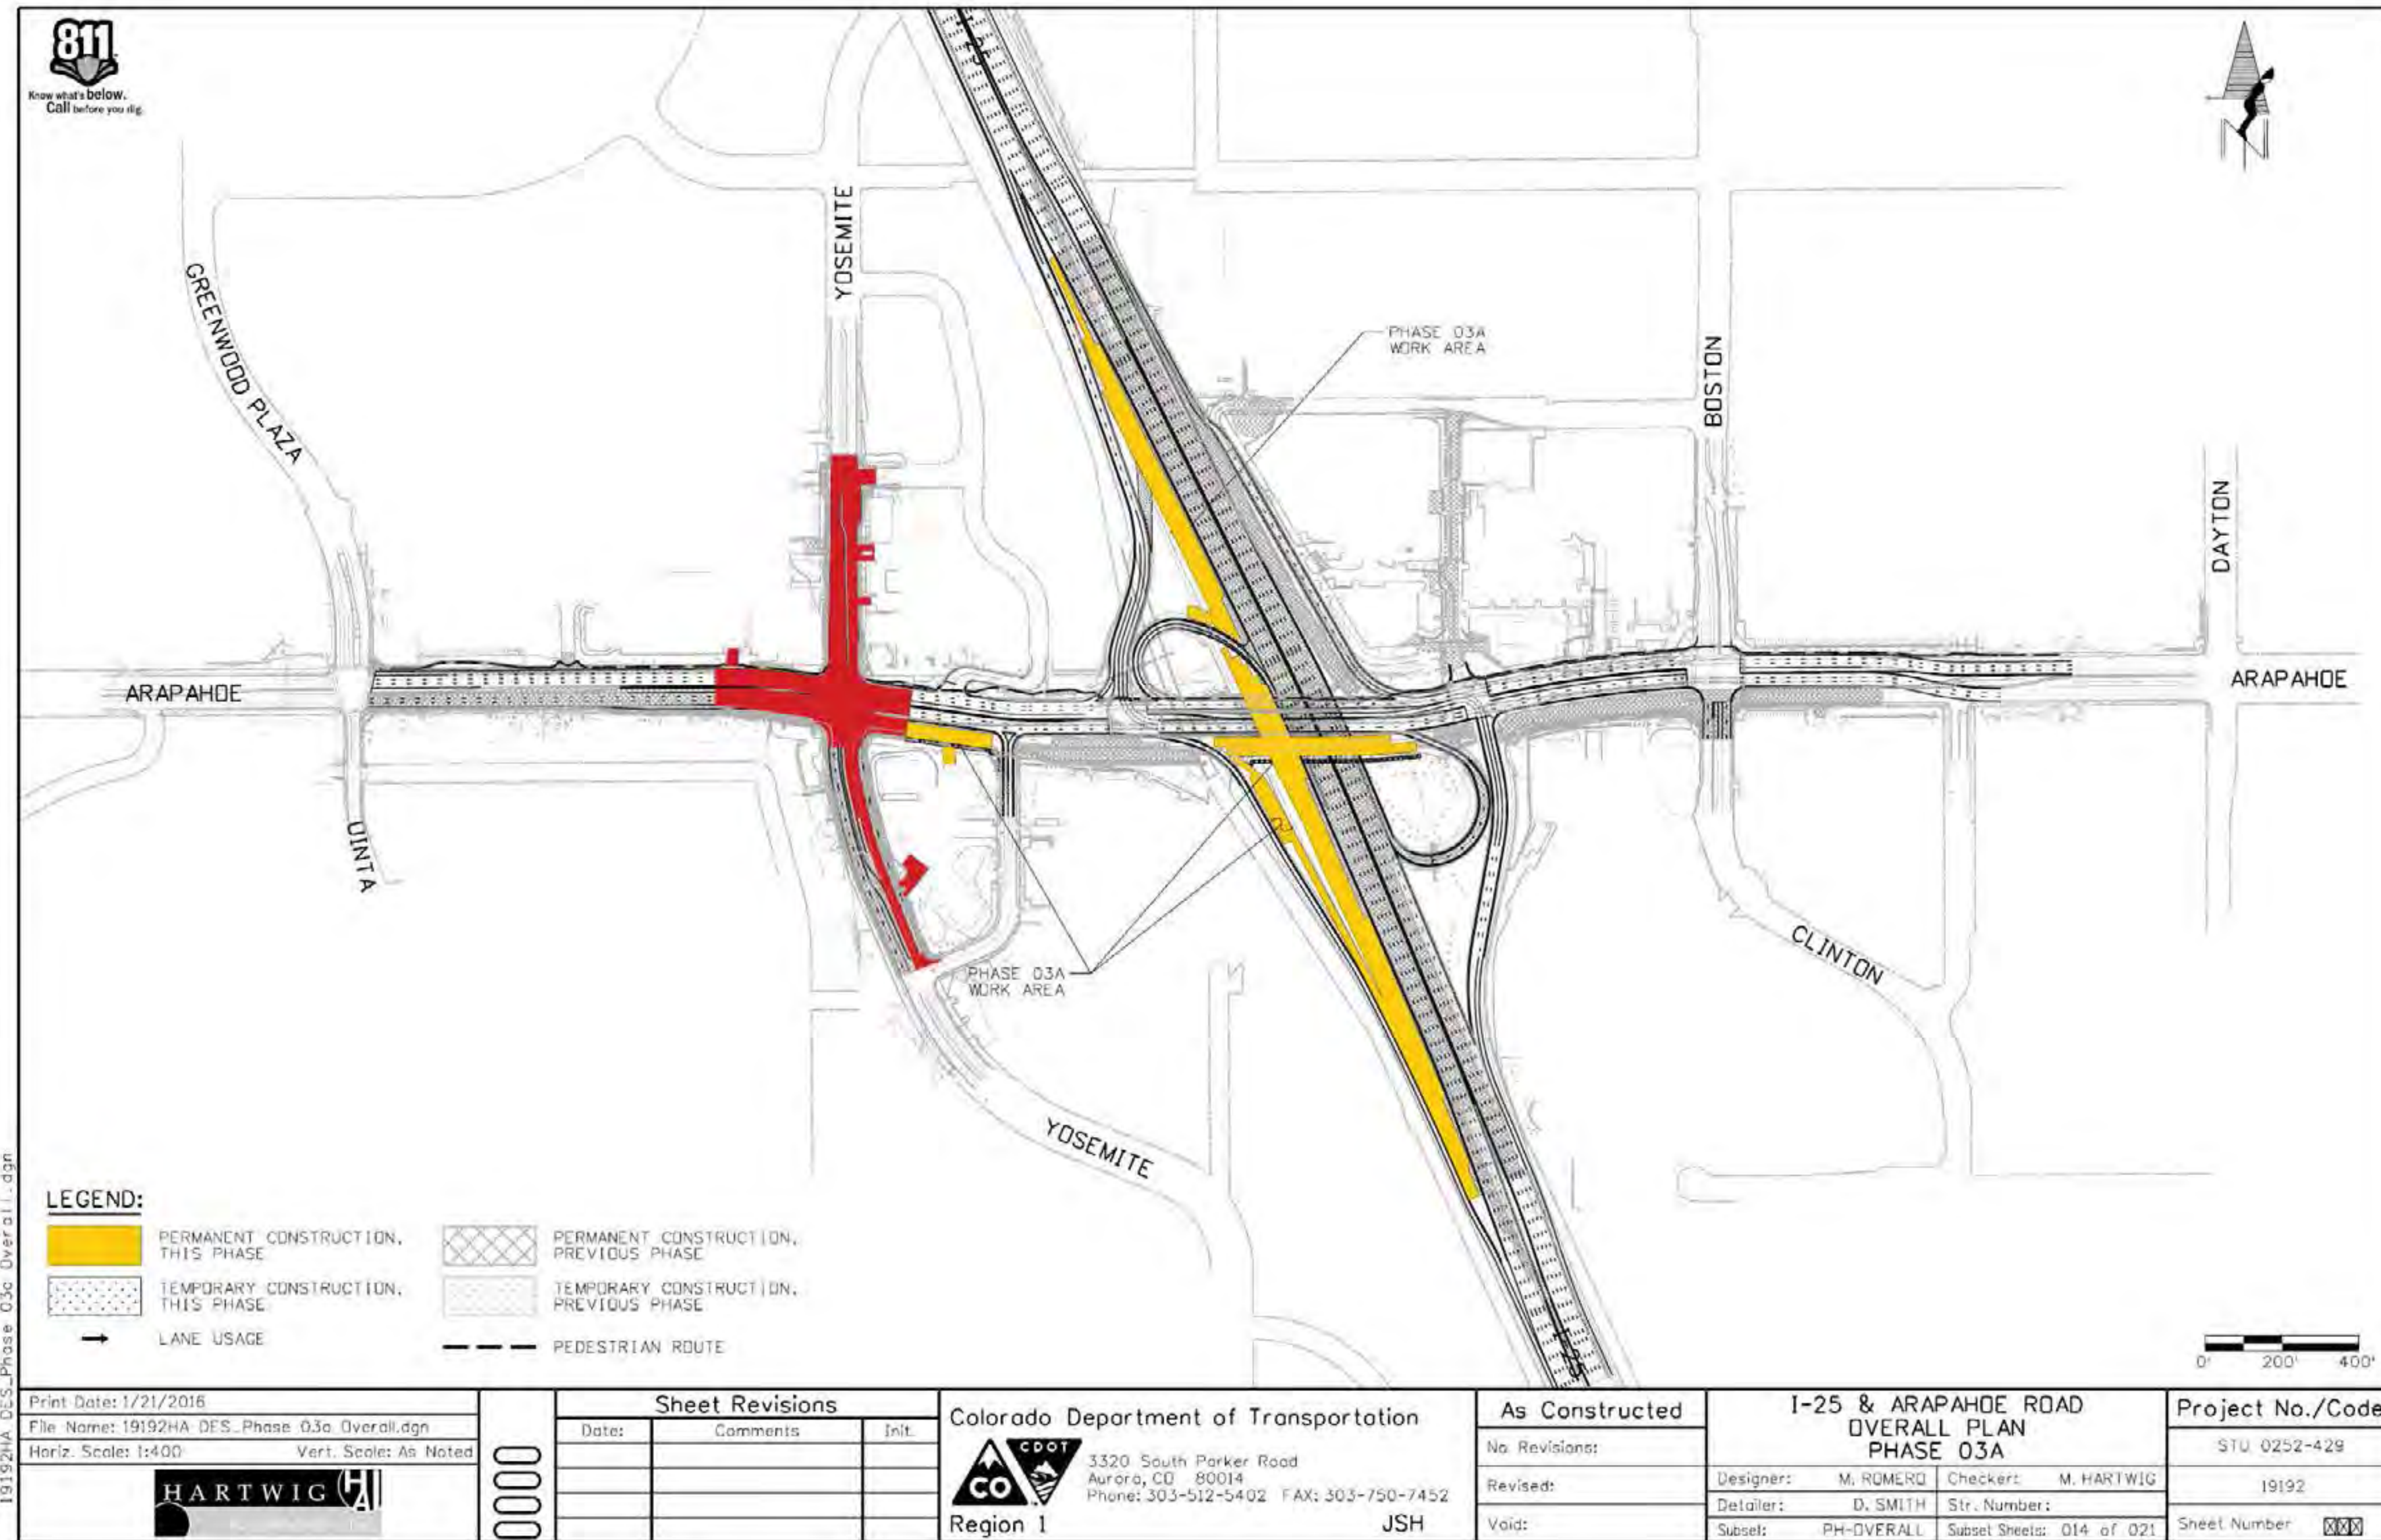

PLOT DRIVER: P:\00\1\19192\19192HA_DES_Phase 03a Overall.dgn
 FILE TABLE: P:\00\1\19192\19192HA_DES_Phase 03a Overall.dgn
 1/21/2016 9:00:46 AM mr.romero

Print Date: 1/21/2016	Sheet Revisions		
File Name: 19192HA_DES_Phase 03a Overall.dgn	Date:	Comments:	Init.
Horiz. Scale: 1:400			
Vert. Scale: As Noted			

Date:	Comments:	Init.

Colorado Department of Transportation

3320 South Parker Road
Aurora, CO 80014
Phone: 303-512-5402 FAX: 303-750-7452

Region 1 JSH

As Constructed
No Revisions:
Revised:
Void:

I-25 & ARAPAHOE ROAD OVERALL PLAN PHASE 03A			
Designer:	M. ROMERO	Checker:	M. HARTWIG
Detailer:	D. SMITH	Str. Number:	
Subset:	PH-OVERALL	Subset Sheets:	014 of 021

Project No./Code
STU 0252-429
19192
Sheet Number 003





I-25 Arapahoe Interchange Reconstruction




PLOT DRIVER: P:\David Evans\Arapahoe 125_CDDT R1 Proj Spec\Standard\CDDT-PDF\HighQuality_Previewing.plt.ctb
 PEN TABLE: P:\David Evans\Arapahoe 125_CDDT R1 Proj Spec\Standard\CDDT-PenTablePrising.tbl
 1/21/2016 9:02:33 AM mr.romero
 19192HA_DES_Phase 04a Overall.dgn





I-25 Arapahoe Interchange Reconstruction

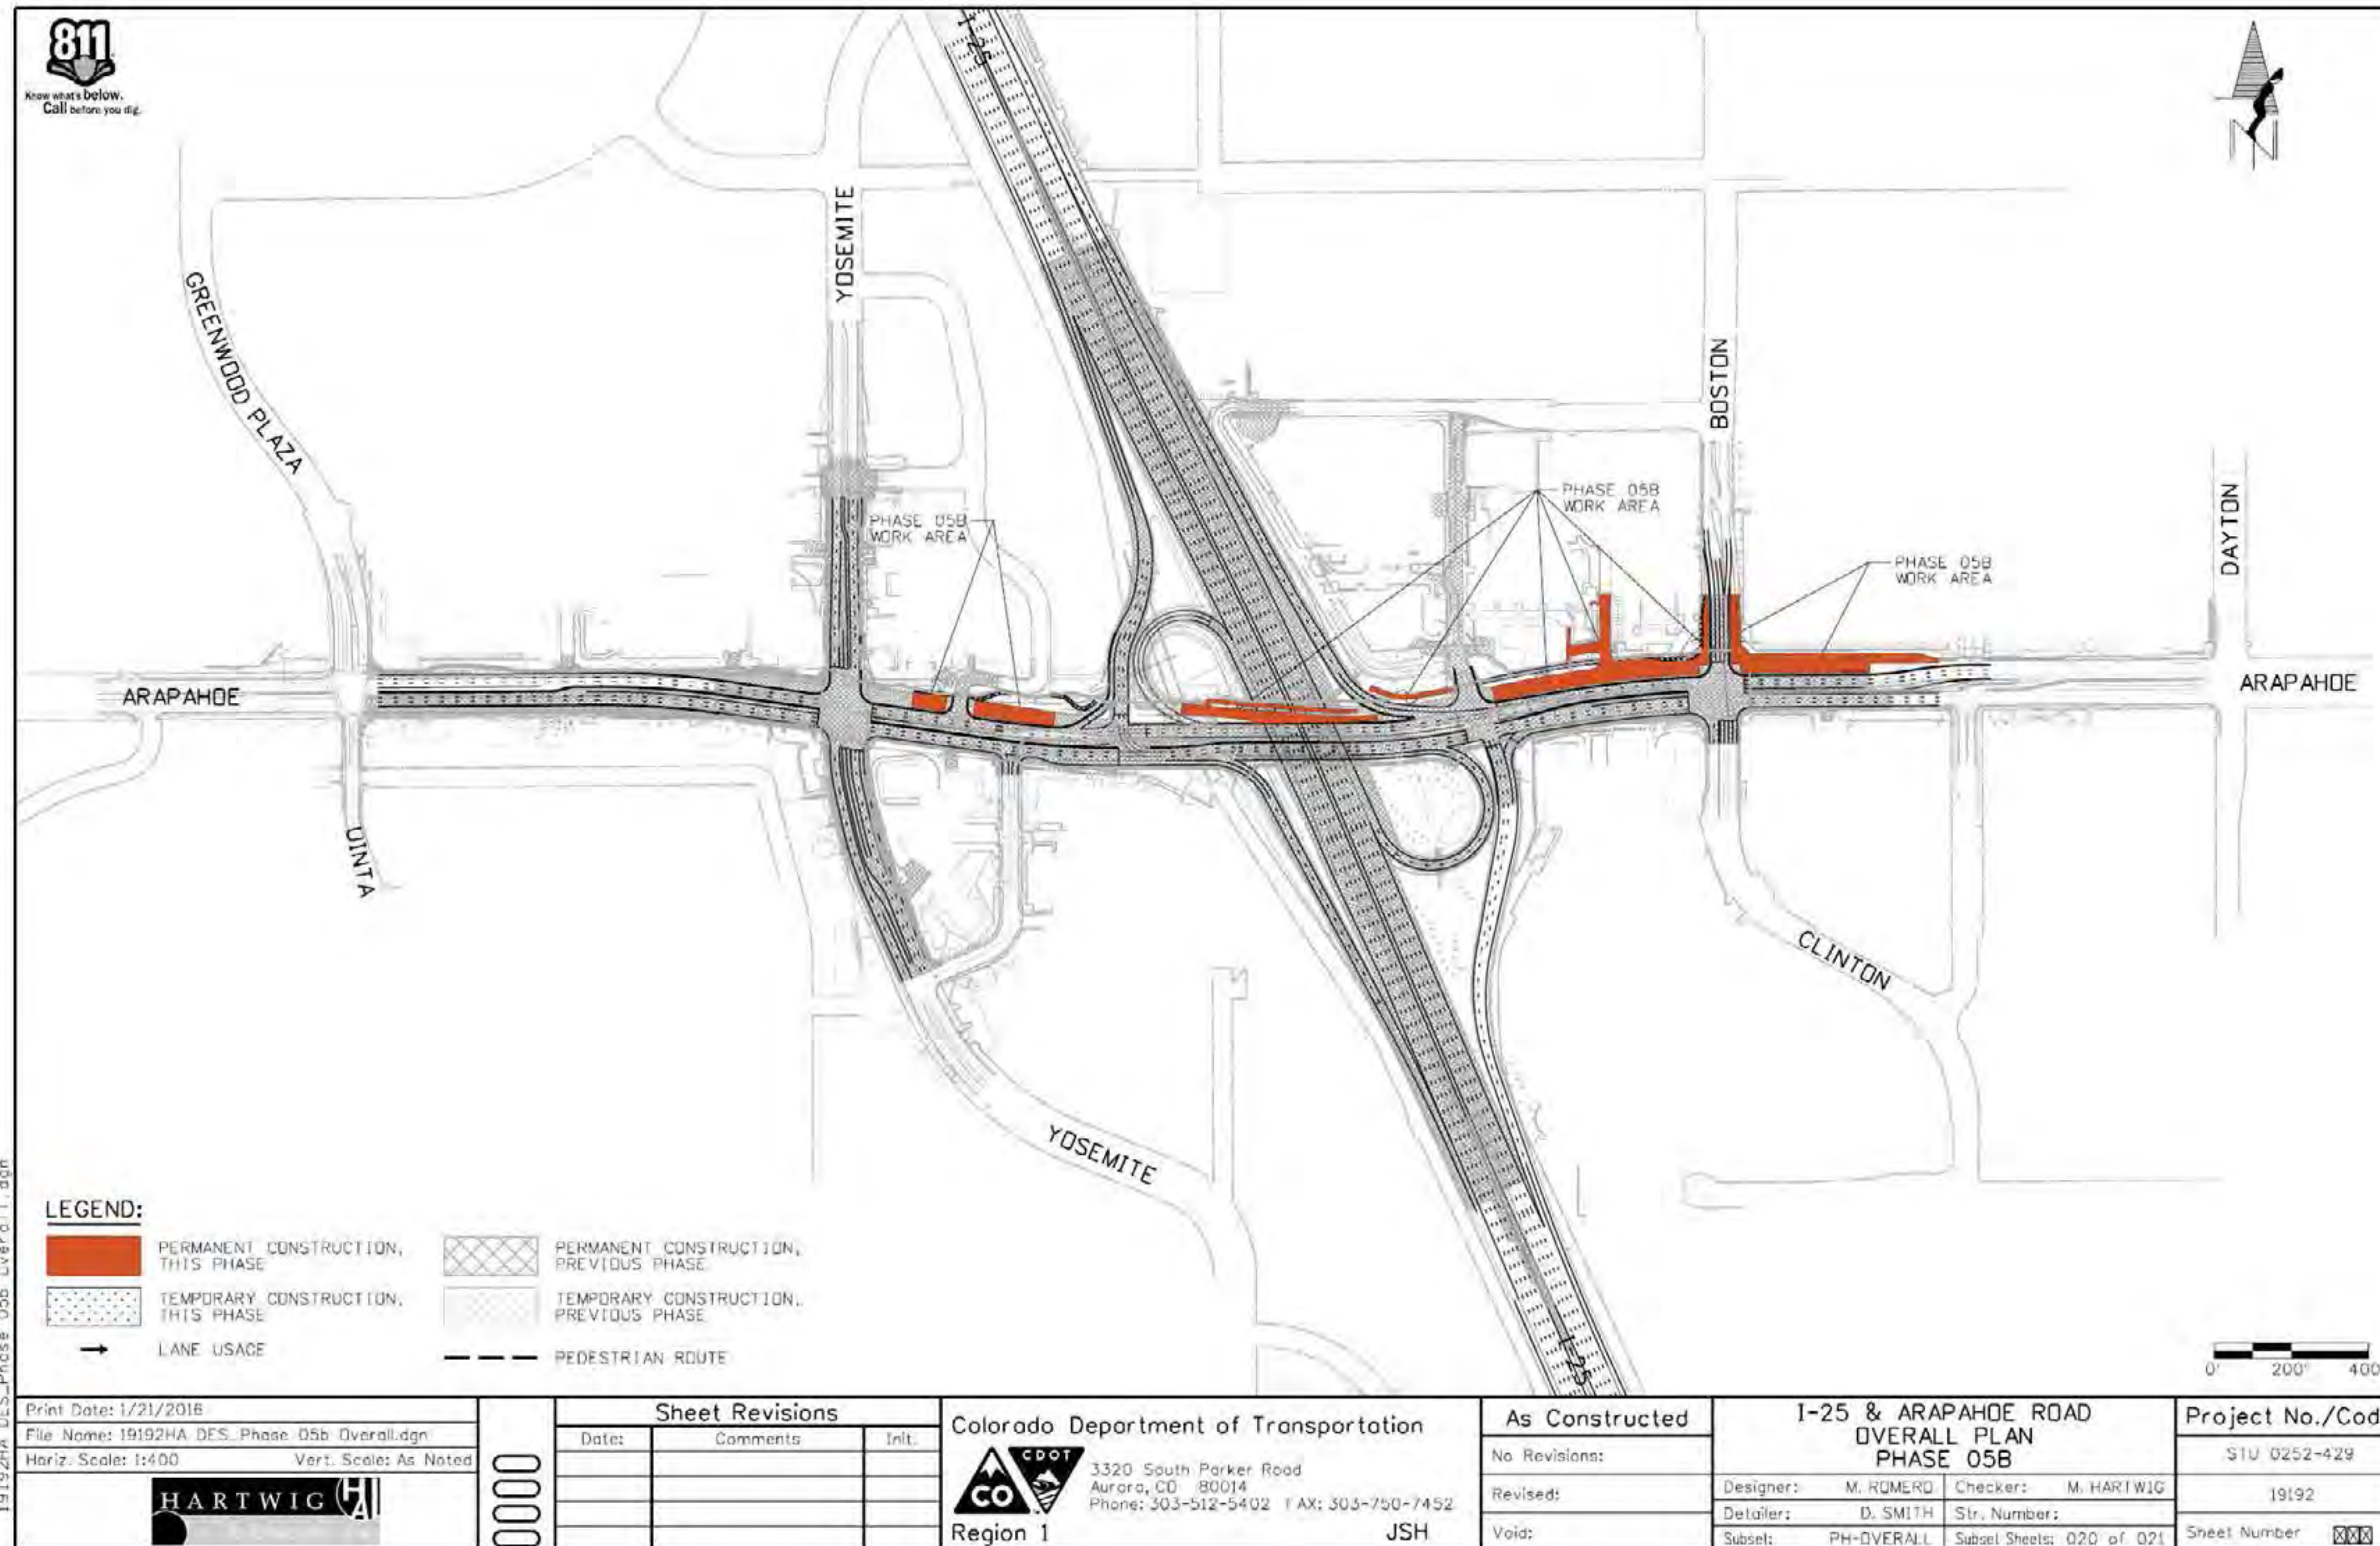

PLOT DRIVER: P:\David\Evans\Arapahoe\I25_CD00T\RI\Proj_Spec\SI\onder\CDOT-RD\HighQuality_Phasing.plt.ctb
 PEN TABLE: P:\David\Evans\Arapahoe\I25_CD00T\RI\Proj_Spec\SI\onder\CDOT-RD\HighQuality_Phasing.tbl
 1/21/2016 9:04:21 AM mr.omer
 19192HA_DES_Phase_05b_Overall.dgn

Print Date: 1/21/2016

File Name: 19192HA_DES_Phase_05b_Overall.dgn

Horiz. Scale: 1:400 Vert. Scale: As Noted

Sheet Revisions		
Date:	Comments:	Init.

Colorado Department of Transportation

3320 South Parker Road
Aurora, CO 80014
Phone: 303-512-5402 FAX: 303-750-7452

Region 1 JSH

As Constructed
No Revisions:
Revised:
Void:

I-25 & ARAPAHOE ROAD OVERALL PLAN PHASE 05B			
Designer:	M. ROMERO	Checker:	M. HARTWIG
Detailer:	D. SMITH	Sr. Number:	
Subset:	PH-OVERALL	Subset Sheets:	020 of 021

Project No./Code
STU 0252-429
19192
Sheet Number 000





I-25 Arapahoe Interchange Reconstruction



PLOT DRIVER: P:\David Evens\Arapahoe 125_CDDT R1 Proj Spec\Standard\CDDT-PDF\HighQuality_Phasing.plt c f g
 PEN TABLE: P:\David Evens\Arapahoe 125_CDDT R1 Proj Spec\Standard\CDDT-Pen\Tab (dPhasing.tbl)
 1/21/2016 9:04:57 AM mr omer a
 19192HA_DES_Phase_05c_Overall.dgn

Print Date: 1/21/2016	
File Name: 19192HA_DES_Phase_05c_Overall.dgn	
Horiz. Scale: 1:400 Vert. Scale: As Noted	

Sheet Revisions		
Date:	Comments	Init.

Colorado Department of Transportation
 3320 South Parker Road
 Aurora, CO 80014
 Phone: 303-512-5402 FAX: 303-750-7452
Region 1 JSH

As Constructed
 No Revisions:
 Revised:
 Void:

I-25 & ARAPAHOE ROAD OVERALL PLAN PHASE 05C
 Designer: M. ROMERO
 Detailer: D. SMITH
 Subst: PH-OVERALL
 Checker: M. HARTWIG
 Str. Number:
 Subst Sheets: 021 of 021

Project No./Code
 STU 0252-429
 19192
 Sheet Number 000

